


2021 SANIBEL CAUSEWAY ISLANDS A & B

SITE PLAN

LEE COUNTY, FLORIDA

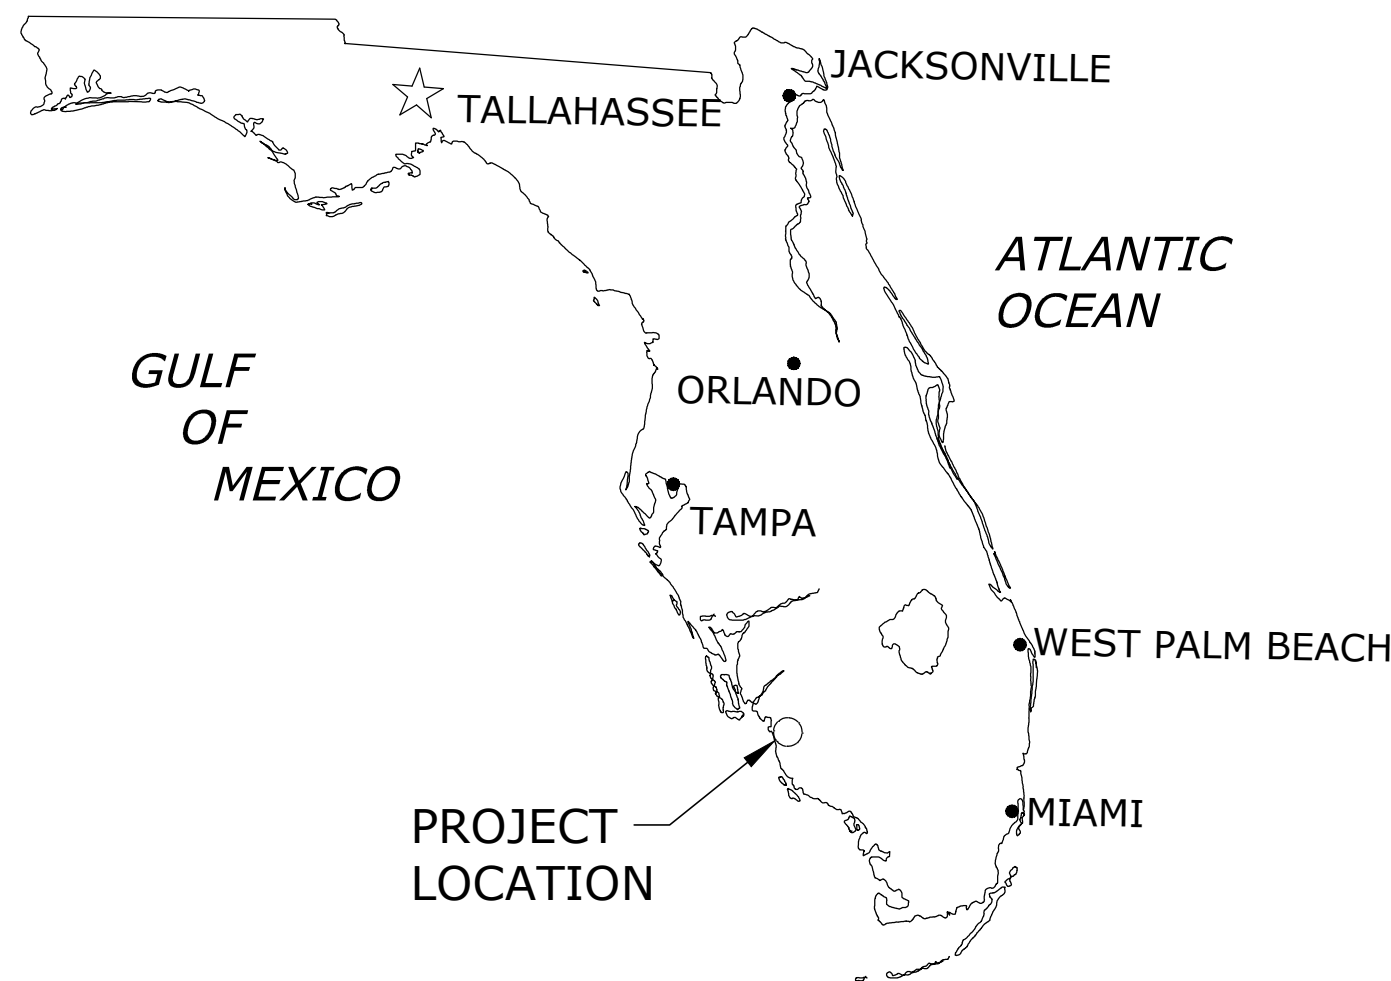

INDEX TO SHEETS	
CS-1	COVER SHEET
CA-1 TO CA-4	ISLAND A PLAN VIEWS
CB-1 TO CB-4	ISLAND B PLAN VIEWS
DE-1	DETAILS

LEGEND:

EL.	ELEVATION
FDEP	FLORIDA DEPARTMENT OF ENVIRONMENTAL PROTECTION
MHW	MEAN HIGH WATER
NAVD	NORTH AMERICAN VERTICAL DATUM 1988
NAD	NORTH AMERICAN DATUM 1983
FT	FEET
AZ	AZIMUTH
CS	COVER SHEET
PV	PLAN VIEW
COA	CERTIFICATE OF AUTHORIZATION
RTK	REAL TIME KINEMATIC
FLA.	FLORIDA
NO.	NUMBER
COMM.	COMMISSION
TYP.	TYPICAL
INC	INCORPORATED
T.G..	TOP OF GRATE
●	MANHOLE
✱	SINGLE PALM TREES
⊙	SINGLE TREES
⌘	SINGLE AUSTRALIAN PINES
○	SINGLE BOLLARDS
□	SMALL UTILITIY BOXES
----	COASTAL STRUCTURES - SEAWALLS AND BREAKWATER
----	EDGE OF PAVEMENT
----	EDGE OF COMPACTED SAND DRIVEWAY
----	BOLLARD GROUP
----	CONCRETE PAVERS AND CONCRETE WALKWAYS ABOVE SEAWALL
----	CONCRETE TRASH PADS
----	DRAINAGE SYSTEMS
----	ROCK REVETMENT/SCATTERED ROCKS
----	VEGETATION OUTLINES
----	MEAN HIGH WATER (+0.13')
----	LARGE UTILITIY BOXES
----	TRASH CANS
----	AUSTRALIAN PINE CLUSTER



PROJECT LOCATION DETAIL: NOT TO SCALE

REVISIONS	
No.	Description

Designed by:	Checked by:
JB	DM
Drawn by:	Reviewed by:
IS	ML
Date:	Submitted by:
5/11/21	ML
Plot Scale:	Comm. No.:
1"=80'	6312145521

2021 SANIBEL CAUSEWAY A
LEE COUNTY, FL

COVER SHEET

MANHOLE
SMALL UTILITY BOXES
SINGLE PALM TREES
SINGLE TREES
SINGLE AUSTRALIAN PINES
SINGLE BOLLARDS
COASTAL STRUCTURES - SEAWALLS AND BREAKWATER
EDGE OF PAVEMENT
EDGE OF COMPACTED SAND DRIVEWAY
BOLLARD GROUP
CONCRETE PAVERS AND CONCRETE WALKWAYS ABOVE SEAWALL
CONCRETE PADS
DRAINAGE SYSTEMS
ROCK REVETMENT/SCATTERED ROCKS
VEGETATION OUTLINES
MEAN HIGH WATER (+0.13')
LARGE UTILITY BOXES
TRASH CANS
AUSTRALIAN PINE CLUSTER

1. SURVEY DATA HAS BEEN REDUCED FOR PLAN READABILITY.
2. AS NOTED, SOME VEGETATION HAS BEEN OUTLINED BY THE VEGETATION LINE, DRIP LINE, AND THE SHELL LANDSCAPING.

*PINE ISLAND
SOUND
ISLAND "A"*

NOTE:
DESIGN SUBJECT TO
ABSENCE OF SEAGRASS

PETE'S POINT PICNIC AREA
PROPOSED LARGE SHADE PAVILION

TEMPORARY
EVENT PARKING
32 SPACES

NOTE:
FILL 1 TO 2 FEET TO
SUPPORT PARKING
AND STORM WATER.

174 - 9'x18' 90° PARKING
29 - 9'x18' 60° PARKING
24 - 7'x20' PARALLEL PARKING
7 - ADA PARKING
4 - 12'x30' MH PARKING
238 TOTAL PARKING SPACES

PROPOSED LARGE SHADE
PAVILION PETE'S POINT PICNIC
AREA ALTERNATE LOCATION

SAN CARLOS BAY

APTIM ENVIRONMENTAL & INFRASTRUCTURE, LLC

6401 CONGRESS AVENUE, SUITE 140
BOCA RATON, FLORIDA 33487
WWW.APTIM.COM

WWW.APTIM.COM

[illegible]

2	Drawn by: TS	Reviewed by: ML	Submitted by: ML	Comm. No.: 6312145521
---	-----------------	--------------------	---------------------	--------------------------

2021 SANIBEL CAUSEWAY A
LEE COUNTY, FL

PLAN VIEW

DRAWING NO.

CA-1



SHEET 2 OF 10

☐
☐
☐
☐
☐
☐

MANHOLE
SMALL UTILITY BOXES
SINGLE PALM TREES
SINGLE TREES
SINGLE AUSTRALIAN PINES
SINGLE BOLLARDS
COASTAL STRUCTURES - SEAWALLS AND BREAKWATER
EDGE OF PAVEMENT
EDGE OF COMPACTED SAND DRIVEWAY
BOLLARD GROUP
CONCRETE PAVERS AND CONCRETE WALKWAYS ABOVE SEAWALL
CONCRETE PADS
DRAINAGE SYSTEMS
ROCK REVETMENT/SCATTERED ROCKS
VEGETATION OUTLINES
MEAN HIGH WATER (+0.13')
LARGE UTILITY BOXES
TRASH CANS
AUSTRALIAN PINE CLUSTER

1. SURVEY DATA HAS BEEN REDUCED FOR PLAN READABILITY.
2. AS NOTED, SOME VEGETATION HAS BEEN OUTLINED BY THE VEGETATION LINE, DRIP LINE, AND THE SHELL LANDSCAPING.

*PINE ISLAND
SOUND
ISLAND "A"*

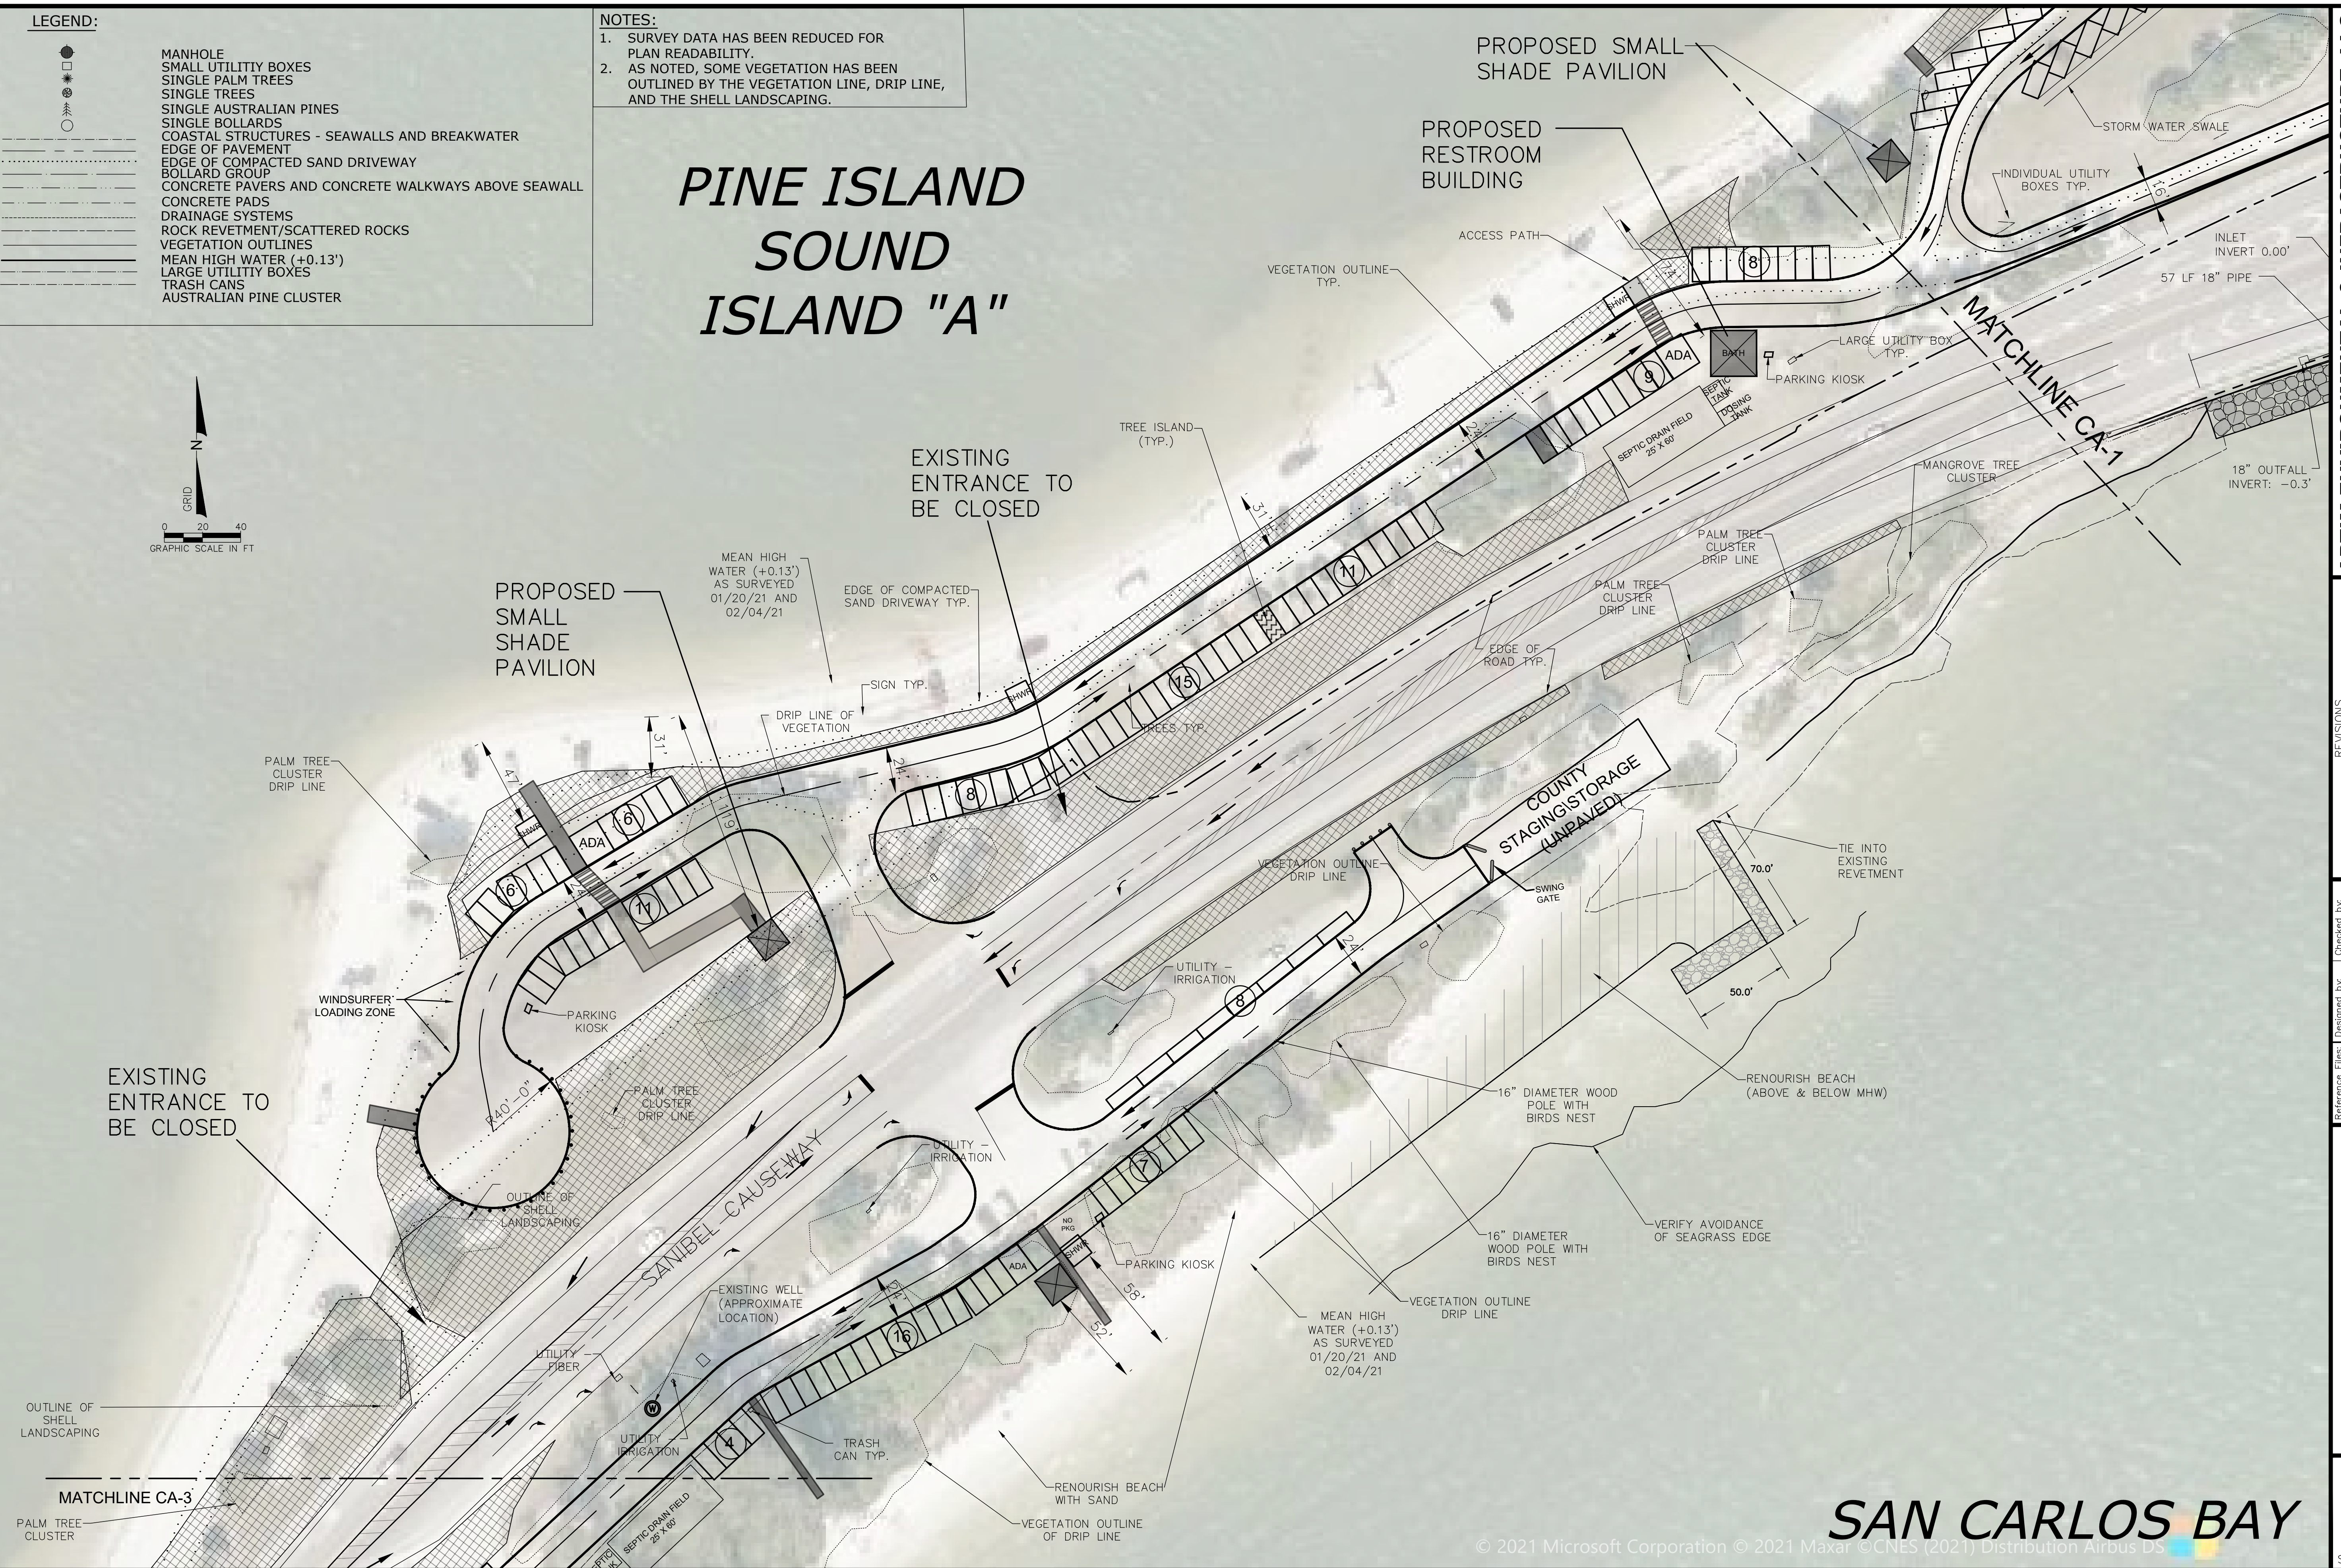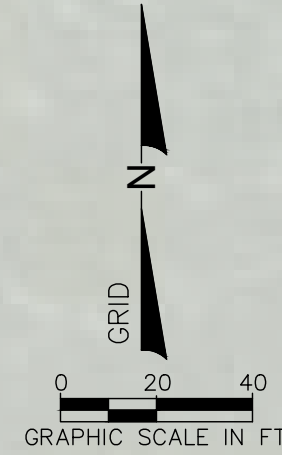

APTIM ENVIRONMENTAL & INFRASTRUCTURE, LLC

6401 CONGRESS AVENUE, SUITE 140
BOCA RATON, FLORIDA 33487
WWW.APTIM.COM

PERSONS	
No.	Date
	Description

Designed by:	JB	Checked by:	DM
Drawn by:	TS	Reviewed by:	ML
Date:	5/11/21	Submitted by:	ML
Plot Scale:	1"=80'	Comm. No.:	6312145521

2021 SANIBEL CAUSEWAY A
LEE COUNTY, FL

MAJORITY

DRAWING NO.

CA-2

EET 2 OF 10


SAN CARLOS BAY

© 2021 Microsoft Corporation © 2021 Maxar ©CNES (2021) Distribution Airbus DS

MANHOLE
SMALL UTILITY BOXES
SINGLE PALM TREES
SINGLE TREES
SINGLE AUSTRALIAN PINES
SINGLE BOLLARDS
COASTAL STRUCTURES - SEAWALLS AND BREAKWATER
EDGE OF PAVEMENT
EDGE OF COMPACTED SAND DRIVEWAY
BOLLARD GROUP
CONCRETE PAVERS AND CONCRETE WALKWAYS ABOVE SEAWALL
CONCRETE PADS
DRAINAGE SYSTEMS
ROCK REVETMENT/SCATTERED ROCKS
VEGETATION OUTLINES
MEAN HIGH WATER (+0.13')
LARGE UTILITY BOXES
TRASH CANS
AUSTRALIAN PINE CLUSTER

1. SURVEY DATA HAS BEEN REDUCED FOR PLAN READABILITY.
2. AS NOTED, SOME VEGETATION HAS BEEN OUTLINED BY THE VEGETATION LINE, DRIP LINE, AND THE SHELL LANDSCAPING.

*PINE ISLAND
SOUND
ISLAND "A"*

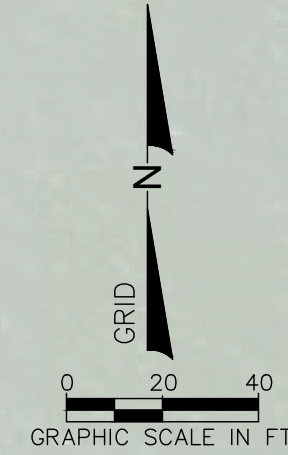

SAN CARLOS BAY

APTIM ENVIRONMENTAL & INFRASTRUCTURE, LLC

6401 CONGRESS AVENUE, SUITE 140
BOCA RATON, FLORIDA 33487
WWW.APTIM.COM

WWW.A111.COM

[illegible]

Original by: JTB	Checked by: DM
Drawn by: TS	Reviewed by: ML
Date: 5/11/21	Submitted by: ML
Plot Scale: 1"=80'	
Comm. No.: 6312145521	

2021 SANIBEL CAUSEWAY A
LEE COUNTY, FL


DATA ANALYSIS

DRAWING NO.


CA-3

SHEET 3 OF 10

MANHOLE
SMALL UTILITY BOXES
SINGLE PALM TREES
SINGLE TREES
SINGLE AUSTRALIAN PINES
SINGLE BOLLARDS
COASTAL STRUCTURES - SEAWALLS AND BREAKWATER
EDGE OF PAVEMENT
EDGE OF COMPACTED SAND DRIVEWAY
BOLLARD GROUP
CONCRETE PAVERS AND CONCRETE WALKWAYS ABOVE SEAWALL
CONCRETE PADS
DRAINAGE SYSTEMS
ROCK REVETMENT/SCATTERED ROCKS
VEGETATION OUTLINES
MEAN HIGH WATER (+0.13')
LARGE UTILITY BOXES
TRASH CANS
AUSTRALIAN PINE CLUSTER

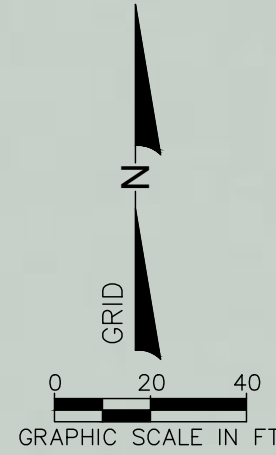

*PINE ISLAND
SOUND
ISLAND "A"*

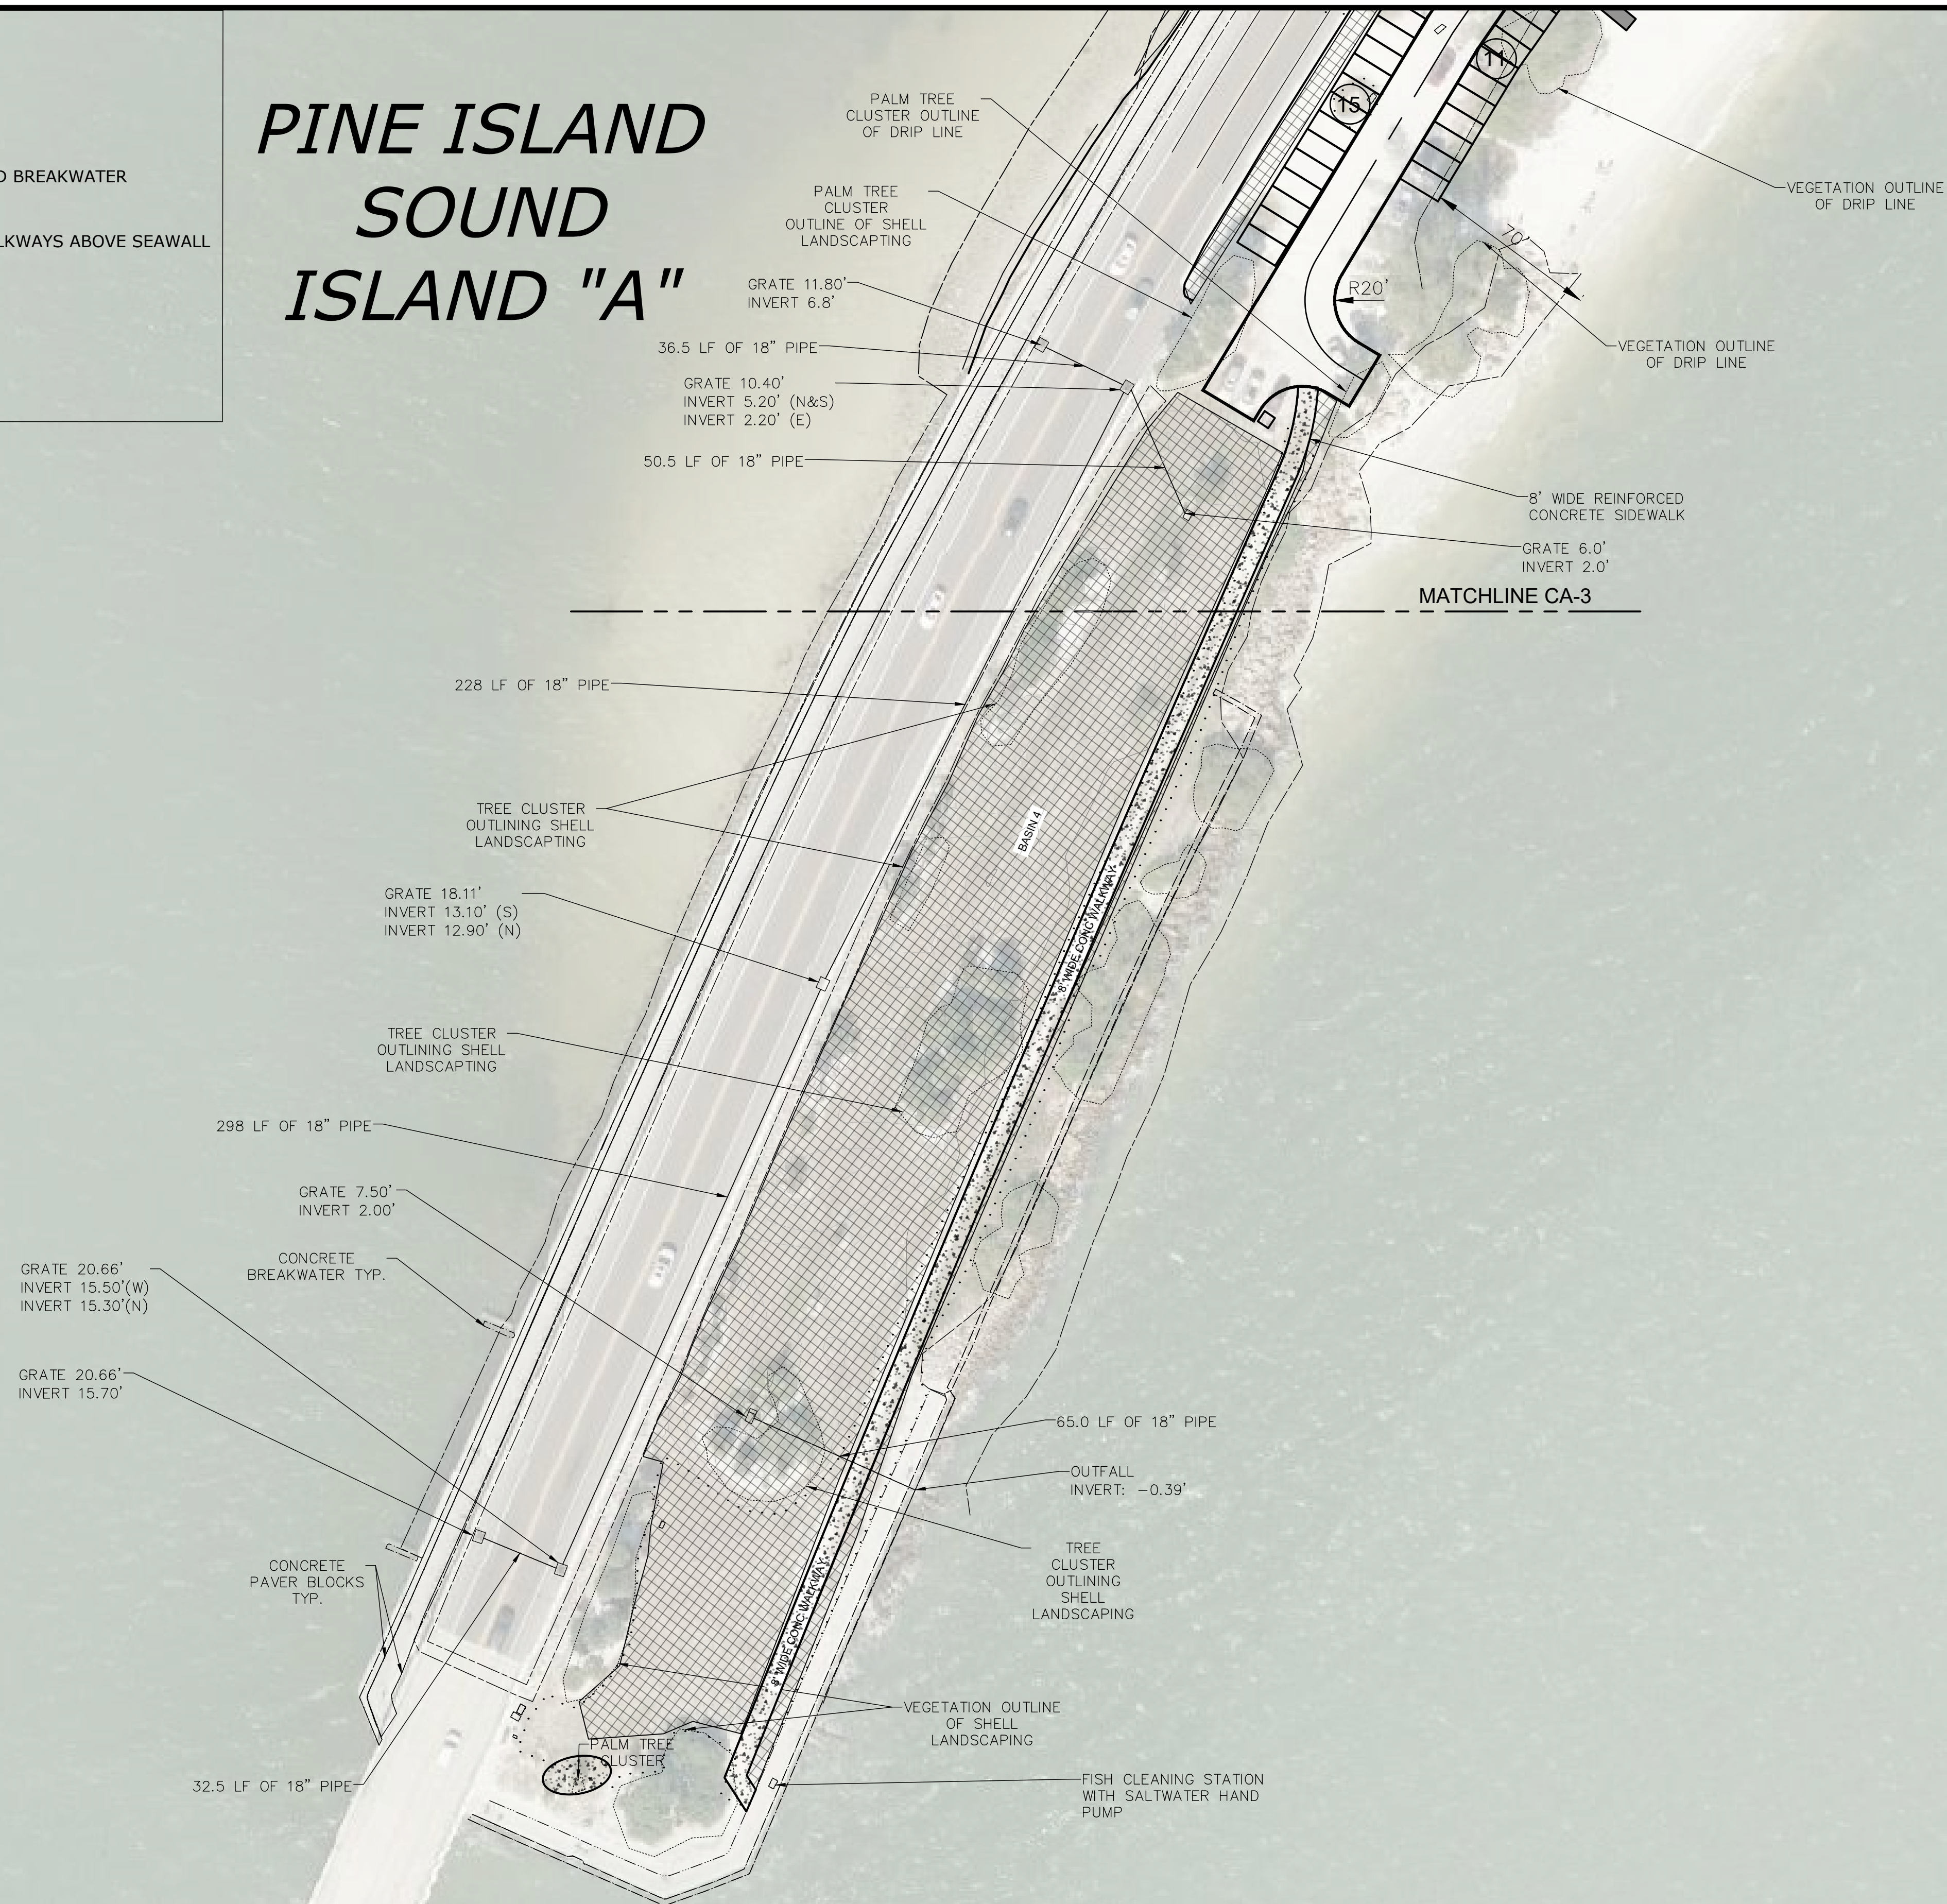

1. SURVEY DATA HAS BEEN REDUCED FOR PLAN READABILITY.
2. AS NOTED, SOME VEGETATION HAS BEEN OUTLINED BY THE VEGETATION LINE, DRIP LINE, AND THE SHELL LANDSCAPING.

APTIM ENVIRONMENTAL & INFRASTRUCTURE, LLC
ENVIRONMENTAL & INFRASTRUCTURE, INC.
PH. (561) 391-8102
FAX (561) 391-9116
C.O.A. FL. #LB8051
6401 CONGRESS AVENUE, SUITE 140
BOCA RATON, FLORIDA 33487
WWW.APTIM.COM

[illegible]

Designed by:	JB	Checked by:	DM
Drawn by:	TS	Reviewed by:	ML
Date:	5/11/21	Submitted by:	ML
Plot Scale:	1"=80'	Comm. No.:	6312145521

2021 SANIBEL CAUSEWAY A
LEE COUNTY, FL

PLAN VIEW

DRAWING NO.

CA-4

EET 4 OF 10


SAN CARLOS BAY

P:\Lee\Lee County\631214552 Sanibel Causeway A & B 2021\Survey\CONSTRUCTION\Sanibel Causeway 06152021_Plan.dwg - Jul 01, 2021 @ 3:12pm - Julie Bannett

LEGEND:



MANHOLE
SMALL UTILITY BOXES
SINGLE PALM TREES
SINGLE TREES
SINGLE AUSTRALIAN PINES
SINGLE BOLLARDS
COASTAL STRUCTURES - SEAWALLS AND BREAKWATER
EDGE OF PAVEMENT
EDGE OF COMPACTED SAND DRIVEWAY
BOLLARD GROUP
CONCRETE PAVERS AND CONCRETE WALKWAYS ABOVE SEAWALL
CONCRETE PADS
DRAINAGE SYSTEMS
ROCK REVETMENT/SCATTERED ROCKS
VEGETATION OUTLINES
MEAN HIGH WATER (+0.13')
LARGE UTILITY BOXES
TRASH CANS
AUSTRALIAN PINE CLUSTER

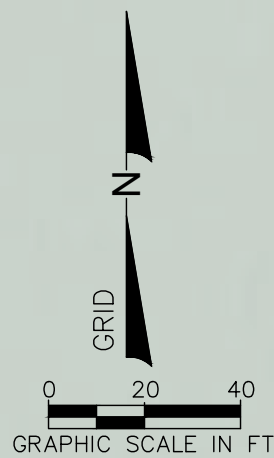

PINE ISLAND SOUND ISLAND "B"

STA. 387+83.3 72.7' LT.
GRATE ELEV.= 5.44'
S. SLOT ELEV.= 4.50' 3.00' WIDE X 0.42' HIGH)
N. SLOT ELEV.= 4.48' 3.00' WIDE X 0.42' HIGH)
W. SLOT ELEV.= 4.49' 4.00' WIDE X 0.42' HIGH)
E. SLOT ELEV.= 4.50' 4.00' WIDE X 0.42' HIGH)
W. INVERT ELEV.= 1.76'
BOTTOM OF SKIMMER ELEV.= 1.47'
TOP OF SKIMMER ELEV.= 4.49'
ORIFICE DIA.= 0.25'
ORIFICE INVERT= 2.50'
BOTTOM ELEV.= 2.59

STA. 387+86.3 154.5' LT.
INVERT ELEV.= 1.49'
19"x30" RCP

STA. 387+83.8 85.4' LT.
GRATE ELEV.= 5.50'(4.5)
S. SLOT ELEV.= 4.50' 3.00' WIDE X 0.42' HIGH)
N. SLOT ELEV.= 4.48' 3.00' WIDE X 0.42' HIGH)
W. SLOT ELEV.= 4.50' 4.00' WIDE X 0.42' HIGH)
E. SLOT ELEV.= 4.47' 4.00' WIDE X 0.42' HIGH)
W. INVERT ELEV.= 1.71'(1.8')
E. INVERT ELEV.= 1.77'(1.8')
BOTTOM ELEV.= -0.17'(-0.2')

NOTES:

1. SURVEY DATA HAS BEEN REDUCED FOR PLAN READABILITY.
2. AS NOTED, SOME VEGETATION HAS BEEN OUTLINED BY THE VEGETATION LINE, DRIP LINE, AND THE SHELL LANDSCAPING.
3. EXISTING DRAINAGE SYSTEM PARTIALLY VERIFIED IN FIELD. REMAINDER TAKEN FROM JOHNSON ENGINEERING 2004 PLANS. WHERE BOTH DATA SETS OCCUR JOHNSON ENGINEERING DESIGN VALVES SHOW IN PARENTHESES.

8' OF 19"x30" RCP

MATCHLINE CB-2

41.0 LF OF 18" PIPE

GRATE 12.70'
INVERT 7.70'

96.5 LF OF 18" PIPE

50.0 LF OF 18" PIPE

MEAN HIGH
WATER (+0.13')
AS SURVEYED ON
01/21/21 AND
02/02/21

GRATE 12.70'
INVERT 7.50'(W)
INVERT 7.30'(S)

STA. 389+50.07 68.6' RT.
GRATE ELEV.= 5.92'(6.0)
WEST INVERT= 1.91'(2.0)

MAINTENANCE ACCESS WITH GATES

MEAN HIGH
WATER (+0.13')
AS SURVEYED ON
01/21/21 AND
02/02/21

STA. 389+03.9 27' RT.
GRATE ELEV.= 9.63'(9.57)
EAST INVERT= 2.18'(2.20)
NORTH INVERT= 4.56'(4.60)

SWING GATE

EXISTING WELL
(APPROXIMATE LOCATION)

LEE COUNTY STANDARD DUMPSTER ENCLOSURE

AUTO PARKING SPACES

134 - 9'x18' 90° PARKING
14 - 45° PARKING
57 - 7'x20' PARALLEL PARKING
9 - ADA PARKING
214 TOTAL PARKING SPACES

SAN CARLOS BAY

APTIM ENVIRONMENTAL & INFRASTRUCTURE, LLC

PH (561) 391-8102
FAX (561) 391-9116
C.O.A. FL. #LB8051

6401 CONGRESS AVENUE, SUITE 140
BOCA RATON, FLORIDA 33487
WWW.APTIM.COM

REVISIONS

Checked by:	Designed by:	Reference Files:
DM	JB	
Reviewed by:	Drawn by:	
ML	IS	
Submitted by:	Date:	
ML	5/11/21	
Comm. No.:	Plot Scale:	
6312145521	1"=80'	

2021 SANIBEL CAUSEWAY A
LEE COUNTY, FL

PLAN VIEW

DRAWING NO.

CB-1

SHEET 1 OF 10

P:\Lee\Lee County\631214552 Sanibel Causeway A & B 2021\Survey\CONSTRUCTION\Sanibel Causeway_06152021_PAS.dwg - Jul 01, 2021 @ 3:12pm - Julie Bannett

LEGEND:




- MANHOLE
- SMALL UTILITY BOXES
- SINGLE PALM TREES
- SINGLE TREES
- SINGLE AUSTRALIAN PINES
- SINGLE BOLLARDS
- COASTAL STRUCTURES - SEAWALLS AND BREAKWATER
- EDGE OF PAVEMENT
- EDGE OF COMPACTED SAND DRIVEWAY
- BOLLARD GROUP
- CONCRETE PAVERS AND CONCRETE WALKWAYS ABOVE SEAWALL
- CONCRETE PADS
- DRAINAGE SYSTEMS
- ROCK REVETMENT/SCATTERED ROCKS
- VEGETATION OUTLINES
- MEAN HIGH WATER (+0.13')
- LARGE UTILITY BOXES
- TRASH CANS
- AUSTRALIAN PINE CLUSTER

NOTES:

- SURVEY DATA HAS BEEN REDUCED FOR PLAN READABILITY.
- AS NOTED, SOME VEGETATION HAS BEEN OUTLINED BY THE VEGETATION LINE, DRIP LINE, AND THE SHELL LANDSCAPING.

PINE ISLAND
SOUND
ISLAND "B"

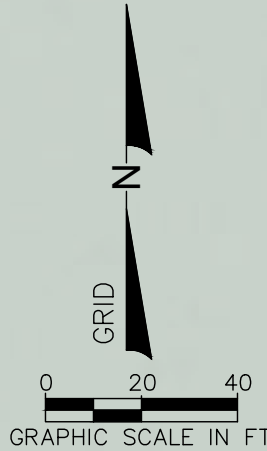

MATCHLINE CB-4

PARKING KIOSK

MEAN HIGH WATER (+0.13')
AS SURVEYED ON
01/21/21 AND
02/02/21

MATCHLINE CB-2

MEAN HIGH WATER (+0.13')
AS SURVEYED ON
01/21/21 AND
02/02/21

SAN CARLOS BAY

APTIM ENVIRONMENTAL & INFRASTRUCTURE, LLC

PH: (561) 391-8102
FAX: (561) 391-9116
C.O.A. FL. #LB8051

6401 CONGRESS AVENUE, SUITE 140
BOCA RATON, FLORIDA 33487
WWW.APTIM.COM

REVISIONS

Reference Files	Designed by:	Checked by:
	JB	DM
	Drawn by:	Reviewed by:
	IS	ML
	Date:	Submitted by:
	5/11/21	ML
	Plot Scale:	Comm. No.:
	1"=80'	6312145521

2021 SANIBEL CAUSEWAY A
LEE COUNTY, FL

PLAN VIEW

DRAWING NO.

CB-3

SHEET 3 OF 10

P:\LeeLee County\631214552 Sanibel Causeway A & B 2021\Survey\CONSTRUCTION\Sanibel Causeway_06152021_PAS.dwg - Jul 01, 2021 @ 3:13pm - Julie Bannett

LEGEND:

●

□

✱

⊗

⊕

○

MANHOLE

SMALL UTILITY BOXES

SINGLE PALM TREES

SINGLE TREES

SINGLE AUSTRALIAN PINES

SINGLE BOLLARDS

COASTAL STRUCTURES - SEAWALLS AND BREAKWATER

EDGE OF PAVEMENT

EDGE OF COMPACTED SAND DRIVEWAY

BOLLARD GROUP

CONCRETE PAVERS AND CONCRETE WALKWAYS ABOVE SEAWALL

CONCRETE PADS

DRAINAGE SYSTEMS

ROCK REVETMENT/SCATTERED ROCKS

VEGETATION OUTLINES

MEAN HIGH WATER (+0.13')

LARGE UTILITY BOXES

TRASH CANS


AUSTRALIAN PINE CLUSTER

NOTES:

1. SURVEY DATA HAS BEEN REDUCED FOR PLAN READABILITY.

2. AS NOTED, SOME VEGETATION HAS BEEN OUTLINED BY THE VEGETATION LINE, DRIP LINE, AND THE SHELL LANDSCAPING.

PINE ISLAND
SOUND
ISLAND "B"

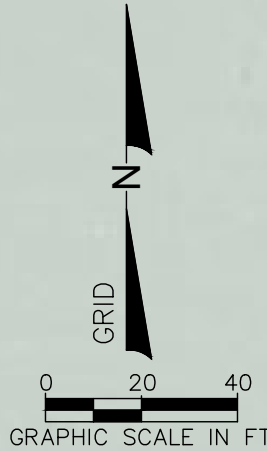

STA. 364+06.1 65.4' LT.
GRATE ELEV.= 7.57'
TOP OF SKIMMER ELEV. = 7.57'
BOT OF SKIMMER ELEV.=4.03'
N.W. INVERT= 1.83'
0.25' ORIFICE INVERT= 5.03'

STA. 364+07.1 133.8' LT.
INVERT= 1.59'

66.5 LF OF 18" PIPE

STA. 366+61.3 69.1' LT.
GRATE ELEV.= 6.03'
EAST INVERT= 2.10'

FISH CLEANING STATION

MATCHLINE CB-3

TREE ISLAND

R40'

GRATE 7.96'
INVERT 2.20'
27.0 LF OF 18" PIPE
MITERED END SECTION
INVERT 1.50'

STA. 366+95.9 27.2' LT
GRATE ELEV.= 10.02'
W. INVERT= 2.21'
S.E. INVERT= 5.23'

GRATE 10.38'
INVERT 5.38'

42.5' OF 18" PIPE

51.0' OF 18" PIPE

SAN CARLOS BAY

APTIM ENVIRONMENTAL & INFRASTRUCTURE, LLC

PH (561) 391-8102
FAX (561) 391-9116
C.O.A. FL. #LB8051

6401 CONGRESS AVENUE, SUITE 140
BOCA RATON, FLORIDA 33487
WWW.APTIM.COM

REVISIONS

No.	Date	Description

Reference Files:

Designed by: JB
Drawn by: IS
Date: 5/11/21
Plot Scale: 1"=80'

Checked by: DM
Reviewed by: ML
Submitted by: ML
Comm. No.: 6312145521

2021 SANIBEL CAUSEWAY A
LEE COUNTY, FL






PLAN VIEW

DRAWING NO.

CB-4

SHEET 4 OF 10


P:\Lee\Lee County\631214552 Sanibel Causeway A & B 2021\Survey\CONSTRUCTION\Sanibel Causeway - 06152021_P&A.dwg - Jul 01, 2021 @ 3:14pm - Julius Banett

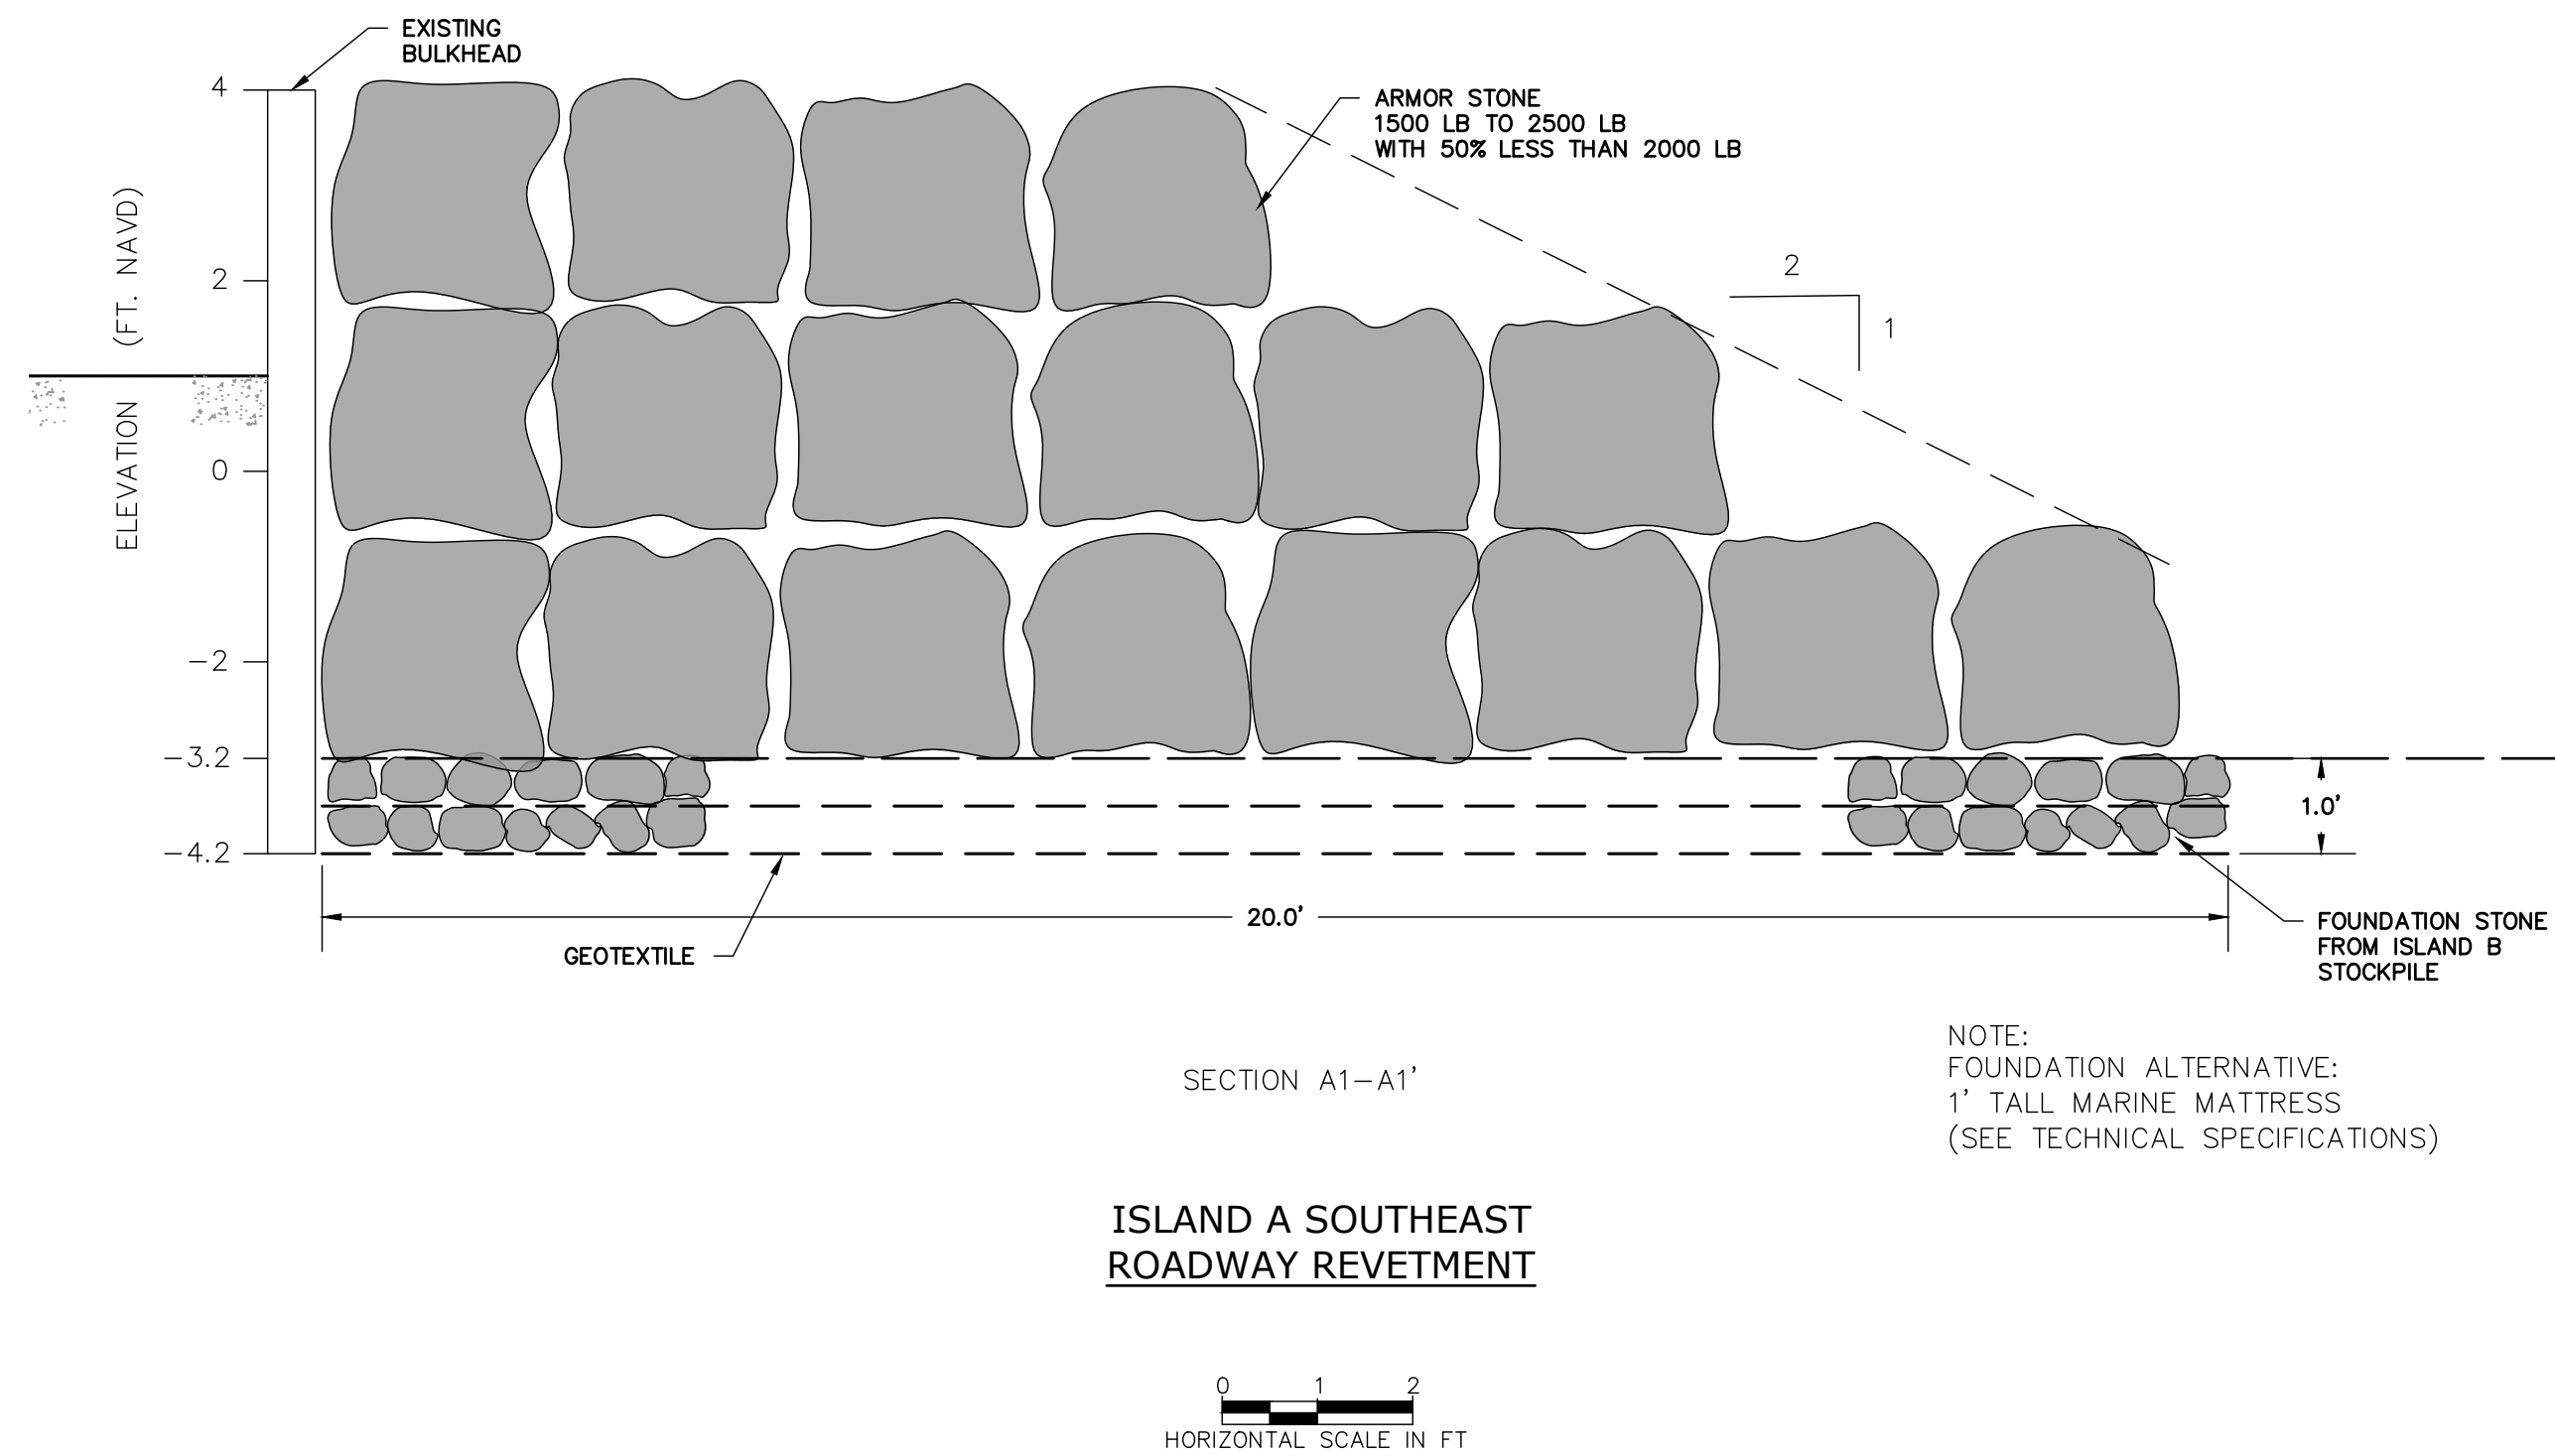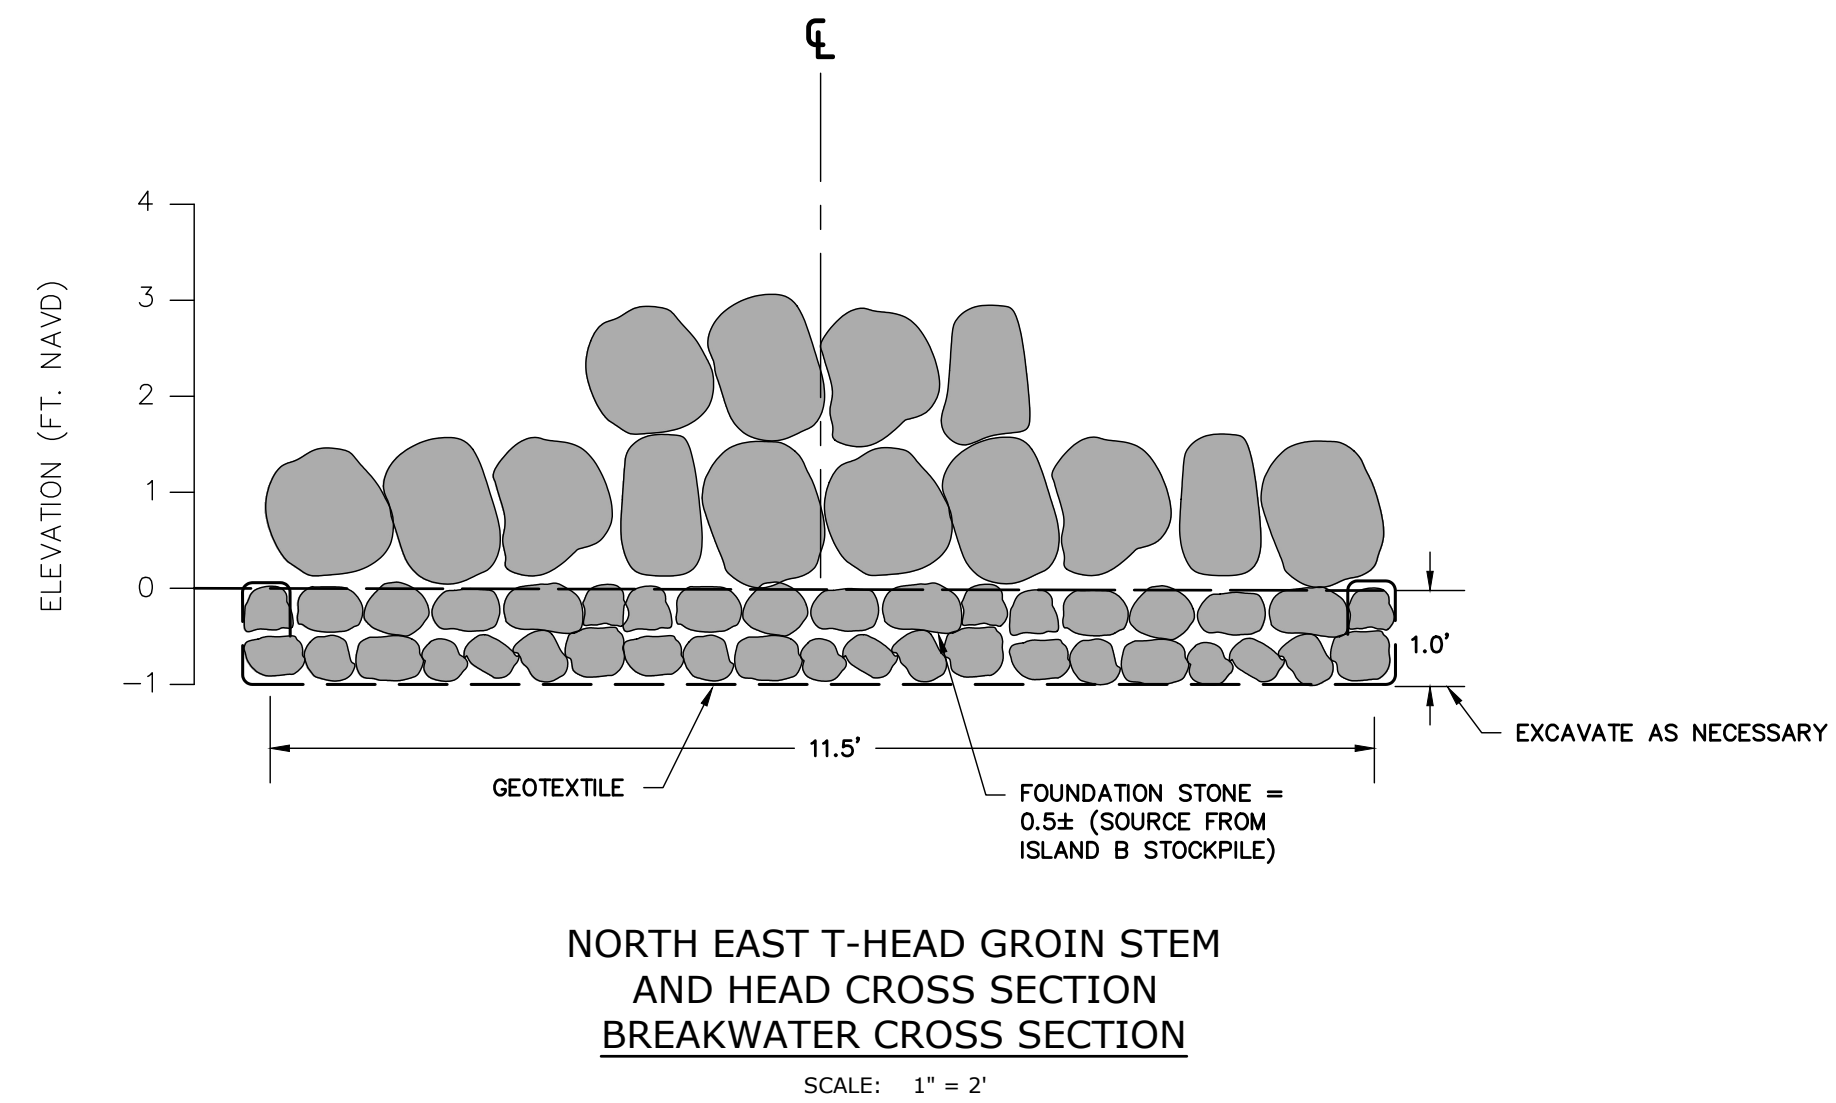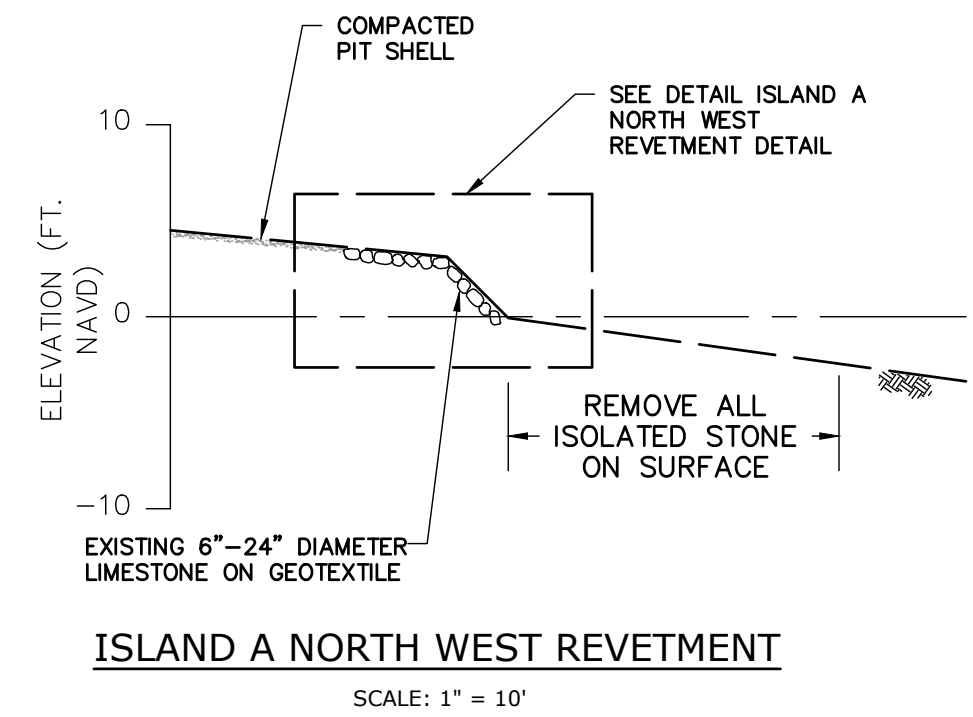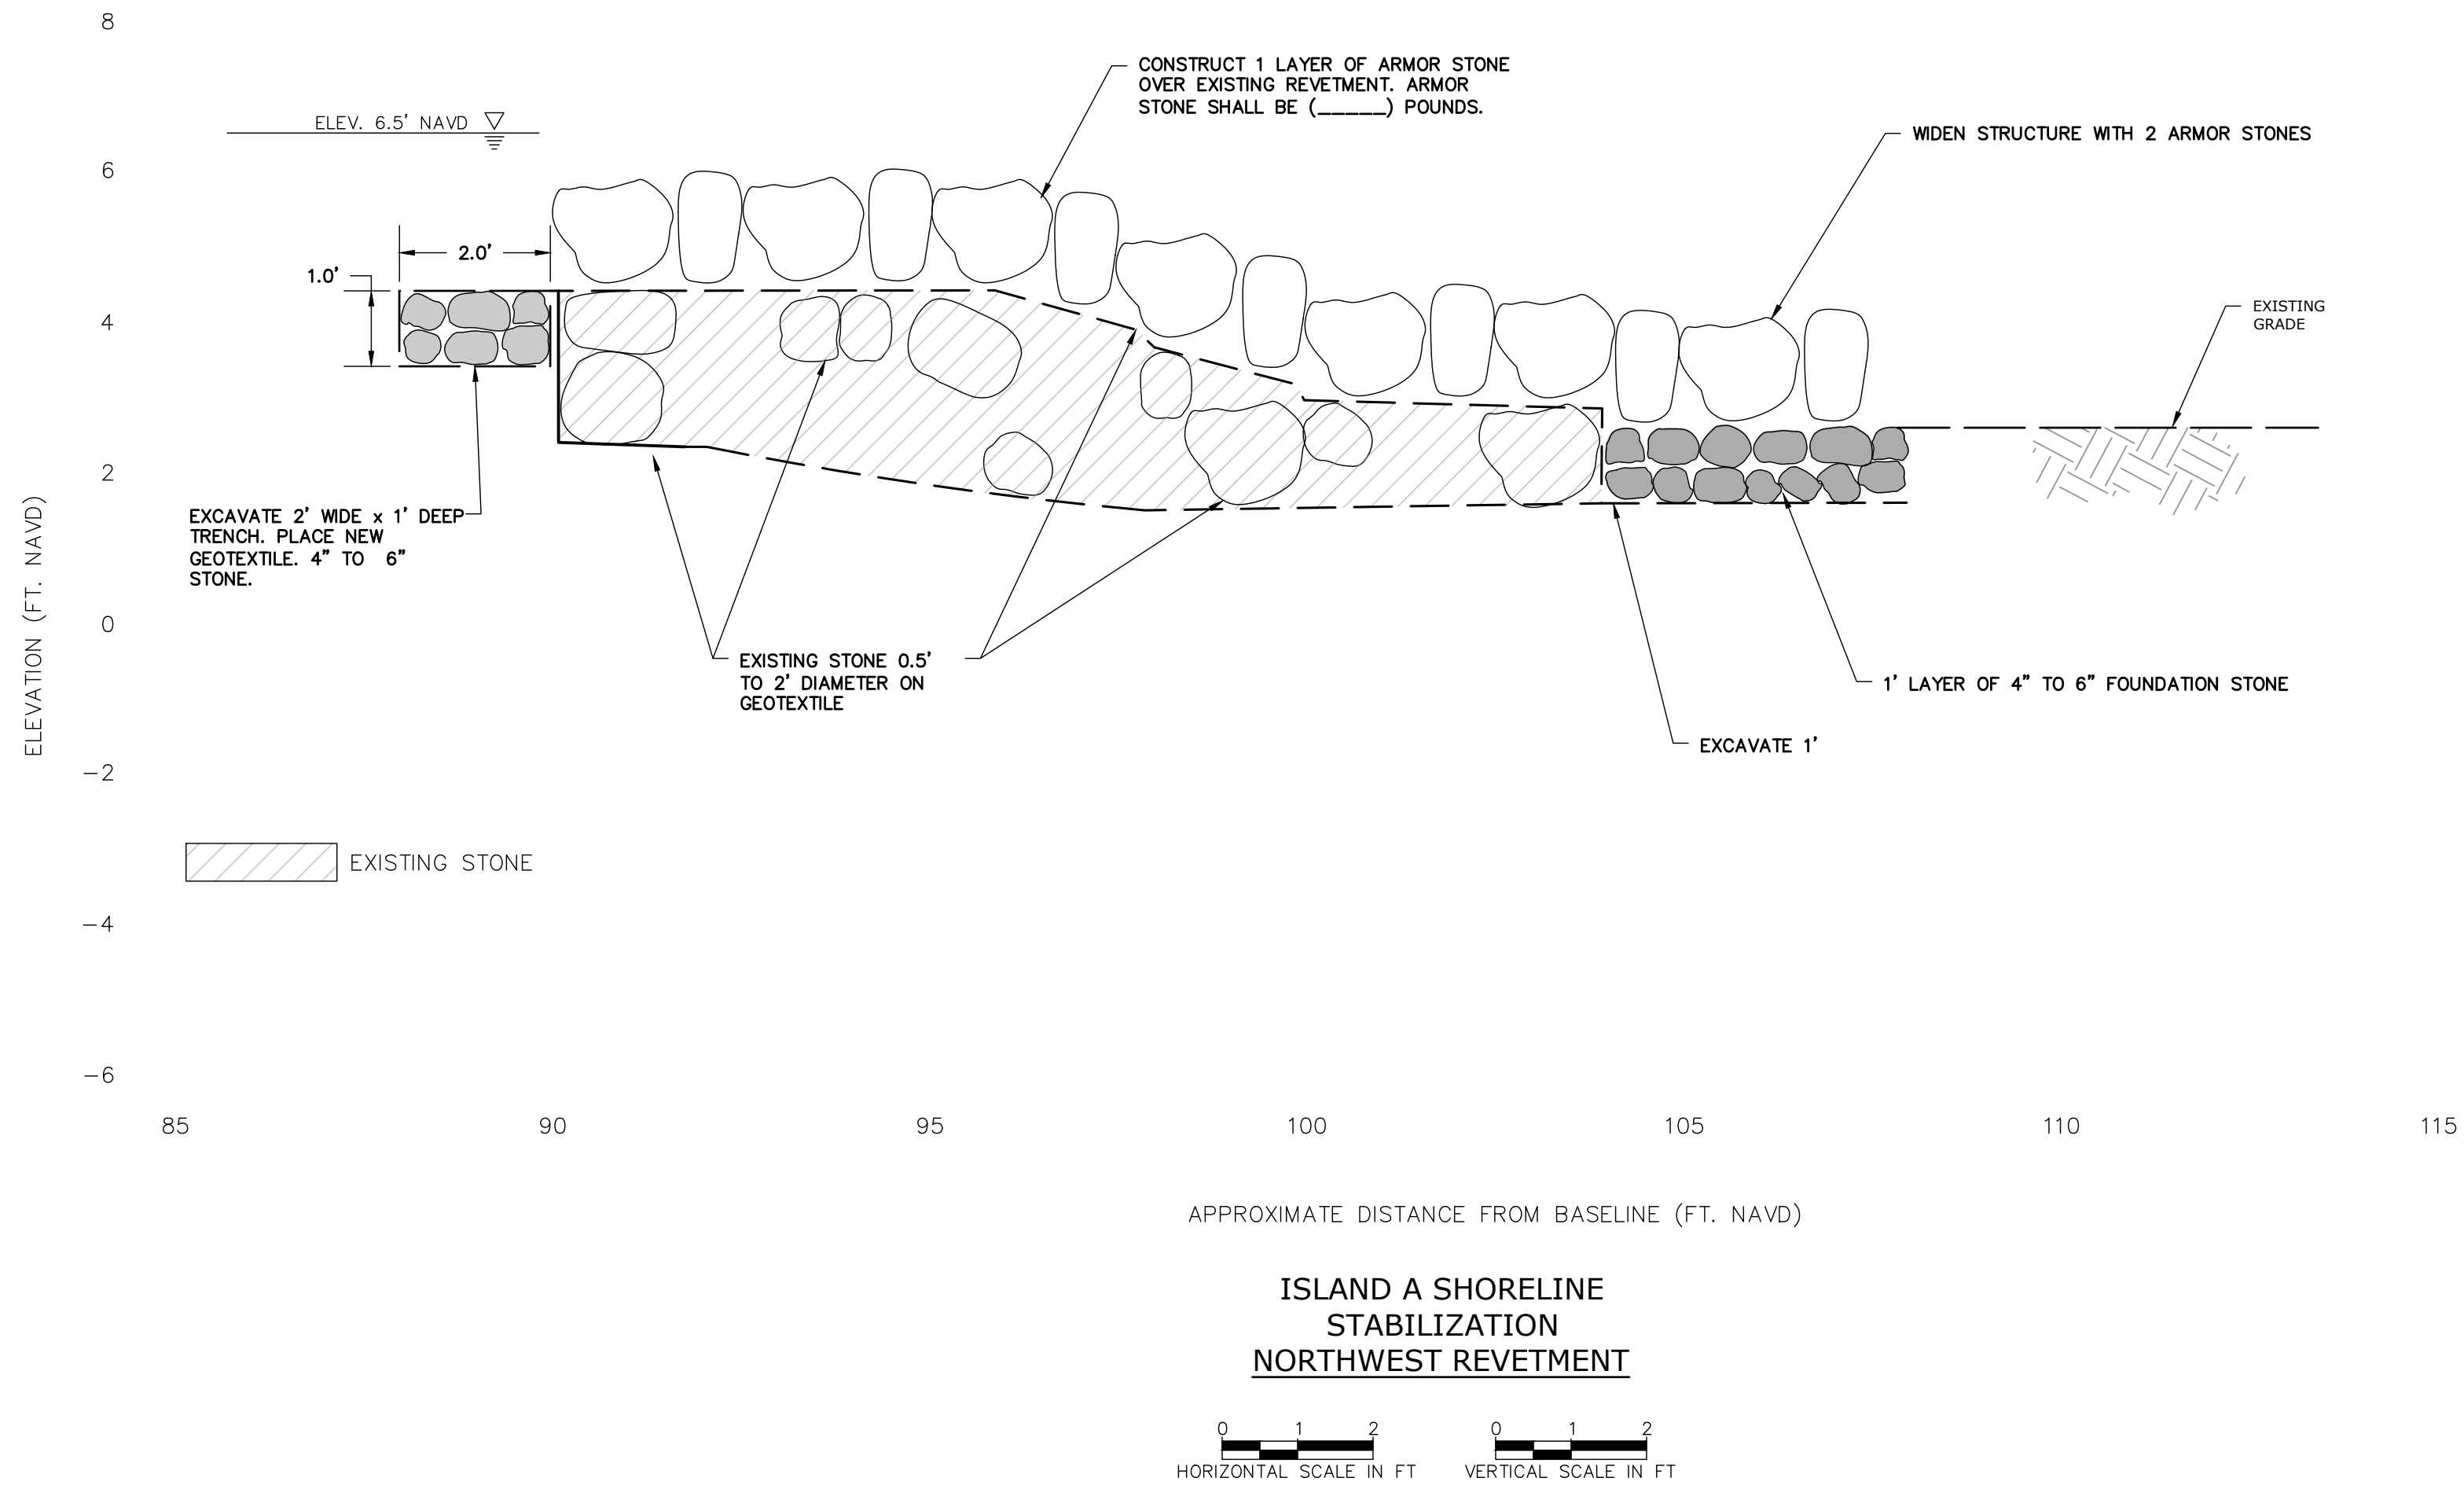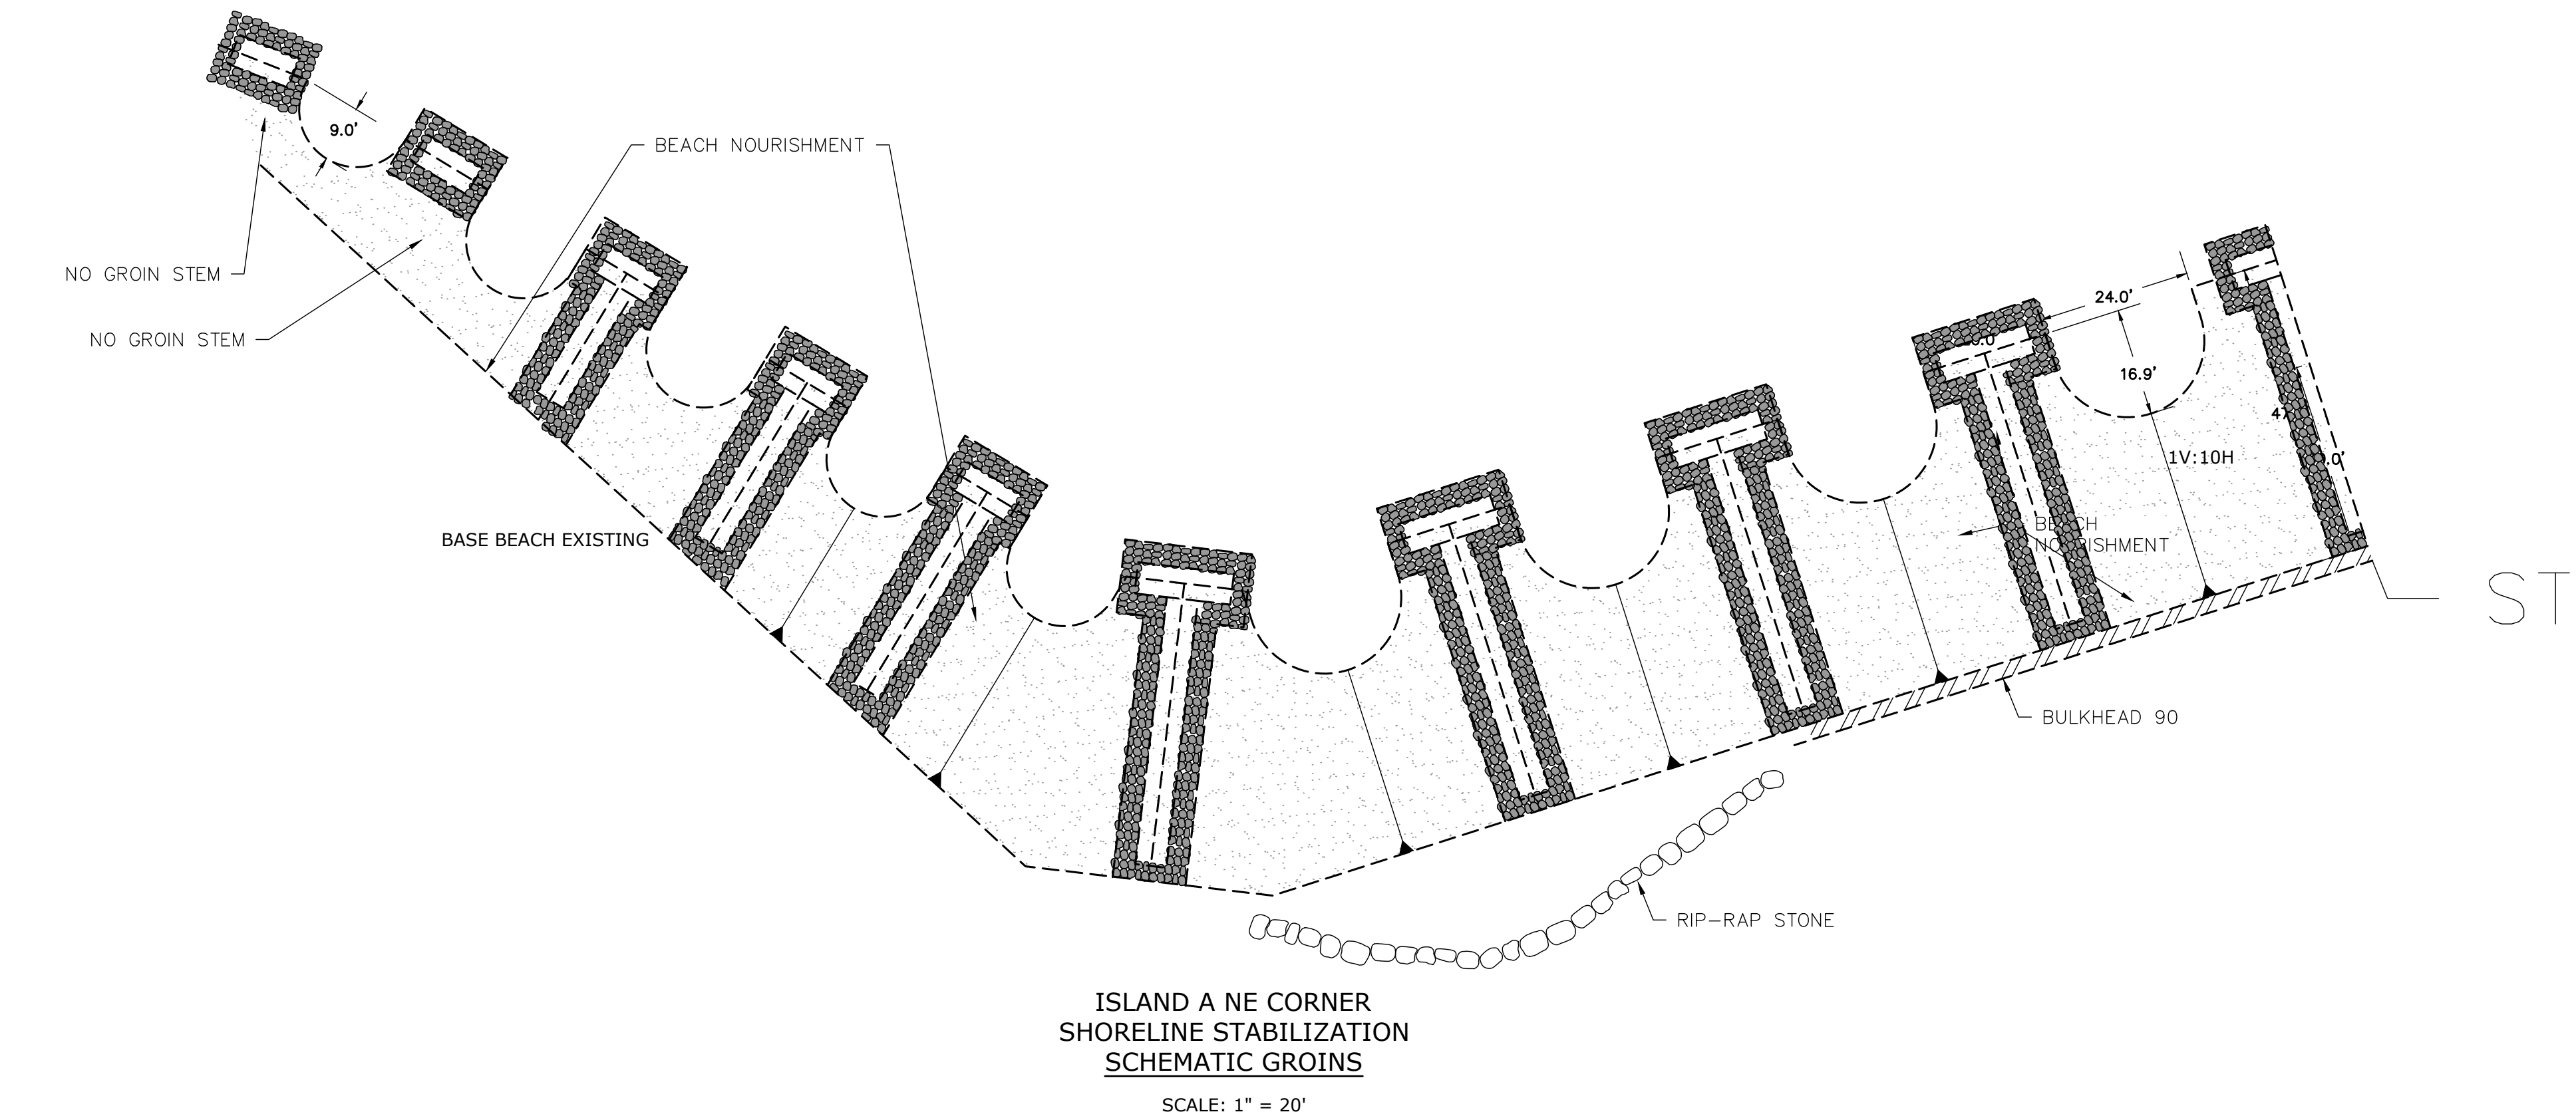

20-037_SANIBEL_Causeway_landscaping_zones_exhibit.dwg

CAUSE WAY PLANT PALETTE ISLAND A

LEGEND

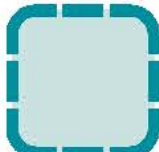 WATER ADJACENT ZONES



 BUFFER SHRUB ZONE

 VEHICULAR ZONES TREES/PALM
CANOPY & GROUNDCOVERS

 CANOPY TREE, SHADE, PALM

WATER ADJACENT ZONES


- Golden Creeper (*Erodea littoralis*)
- Sea Oats (*Uniola paniculata*)
- Bay Cedar (*Suriana maritima*)
- Cord Grass (*Spartina alterniflora*)
- Seagrape (*Coccoloba uvifera*) - Multistem
- Coconuts (*Cocos nucifera*) - limited qty
- Beach Elder (*Iva imbricata*)
- Bitter Panicum (*Panicum amarum*)
- Inkberry (*Scaevola plumieri*)
- Saltmeadow Cordgrass (*Spartina patens*)
- Seaside Goldenrod (*Solidago sempervirens*)
- Beach Spider Lily (*Hymenocallis latifolia*)

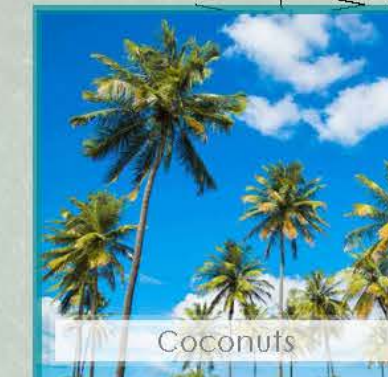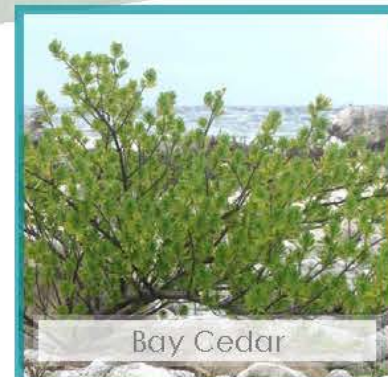

BUFFER SHRUB ZONE


CANOPY

- Gumbo Limbo (*Bursera simaruba*)
- Green Buttonwood (*Conocarpus erectus*)
- Jamaica Dogwoods (*Piscidia piscipula*)
- Bahama Jacaranda (*Jacaranda Caerulea*)

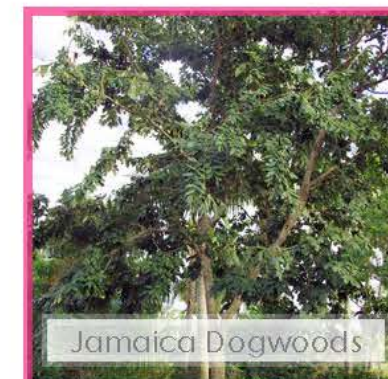

SHRUB LAYER




- Green Saw Palmetto (*Serenoa repens*)
- Silver Saw Palmetto (*Serenoa repens*)
- Bahama Maidenbush (*Heterosabia bahamensis*)
- Thryallis (*Galphimia speciosa*)

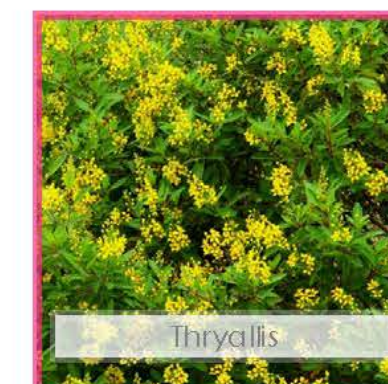

VEHICULAR ZONES TREES/PALM CANOPY & GROUNDCOVERS


CANOPY

- Seagrape (*Coccoloba uvifera*)
- Silver Buttonwood (*Conocarpus erectus*)
- Booted Sabals (*Sabal palmetto*)
- Thatch Palm (*Thrinax radiata*)
- Key Thatch Palm (*Thrinax morrisii*)
- Florida Silver Palm (*Coccothrinax argentata*)

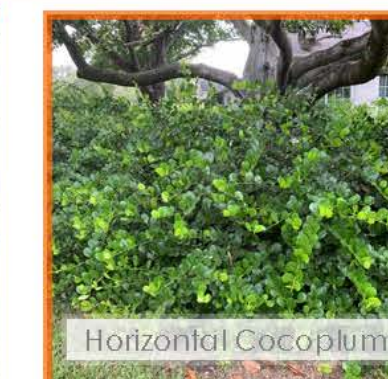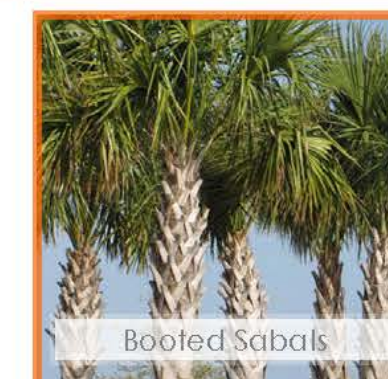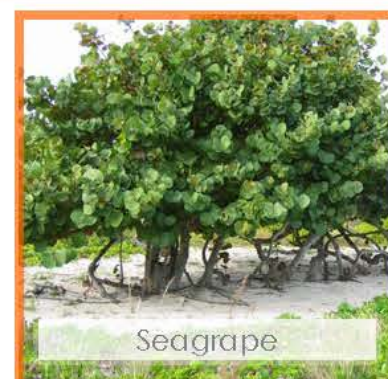


GROUNDCOVER

- Coontie (*Zamia pumila*)
- Muhly Grass (*Muhlenbergia capillaris*)
- Horizontal Cocoplum (*Chrysobalanus icaco* 'Horizontalis') - no direct salt spray
- Pineland Croton (*Croton linearis Jacq.*)
- Joewood (*Jacquinia keyensis*)
- Beach Elder (*Iva imbricata*)
- Bitter Panicum (*Panicum amarum*)
- Inkberry (*Scaevola plumieri*)
- Saltmeadow Cordgrass (*Spartina patens*)
- Seaside Goldenrod (*Solidago sempervirens*)
- Beach Spider Lily (*Hymenocallis latifolia*)

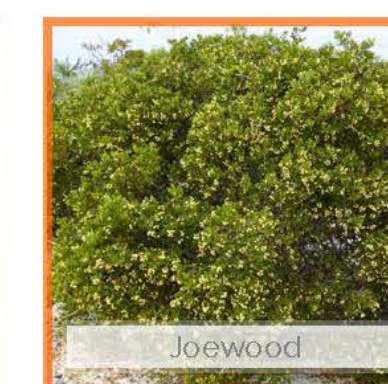

7/17/2021 3:30 PM

SANIBEL CAUSEWAY ISLANDS A & B SANIBEL, FLORIDA

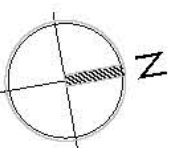



SCALE: 1" = 100'
0' 50' 100' 200'

Primary Issue Date: 7/26/2021
PLAN REVISIONS:


Version	Notes	Date



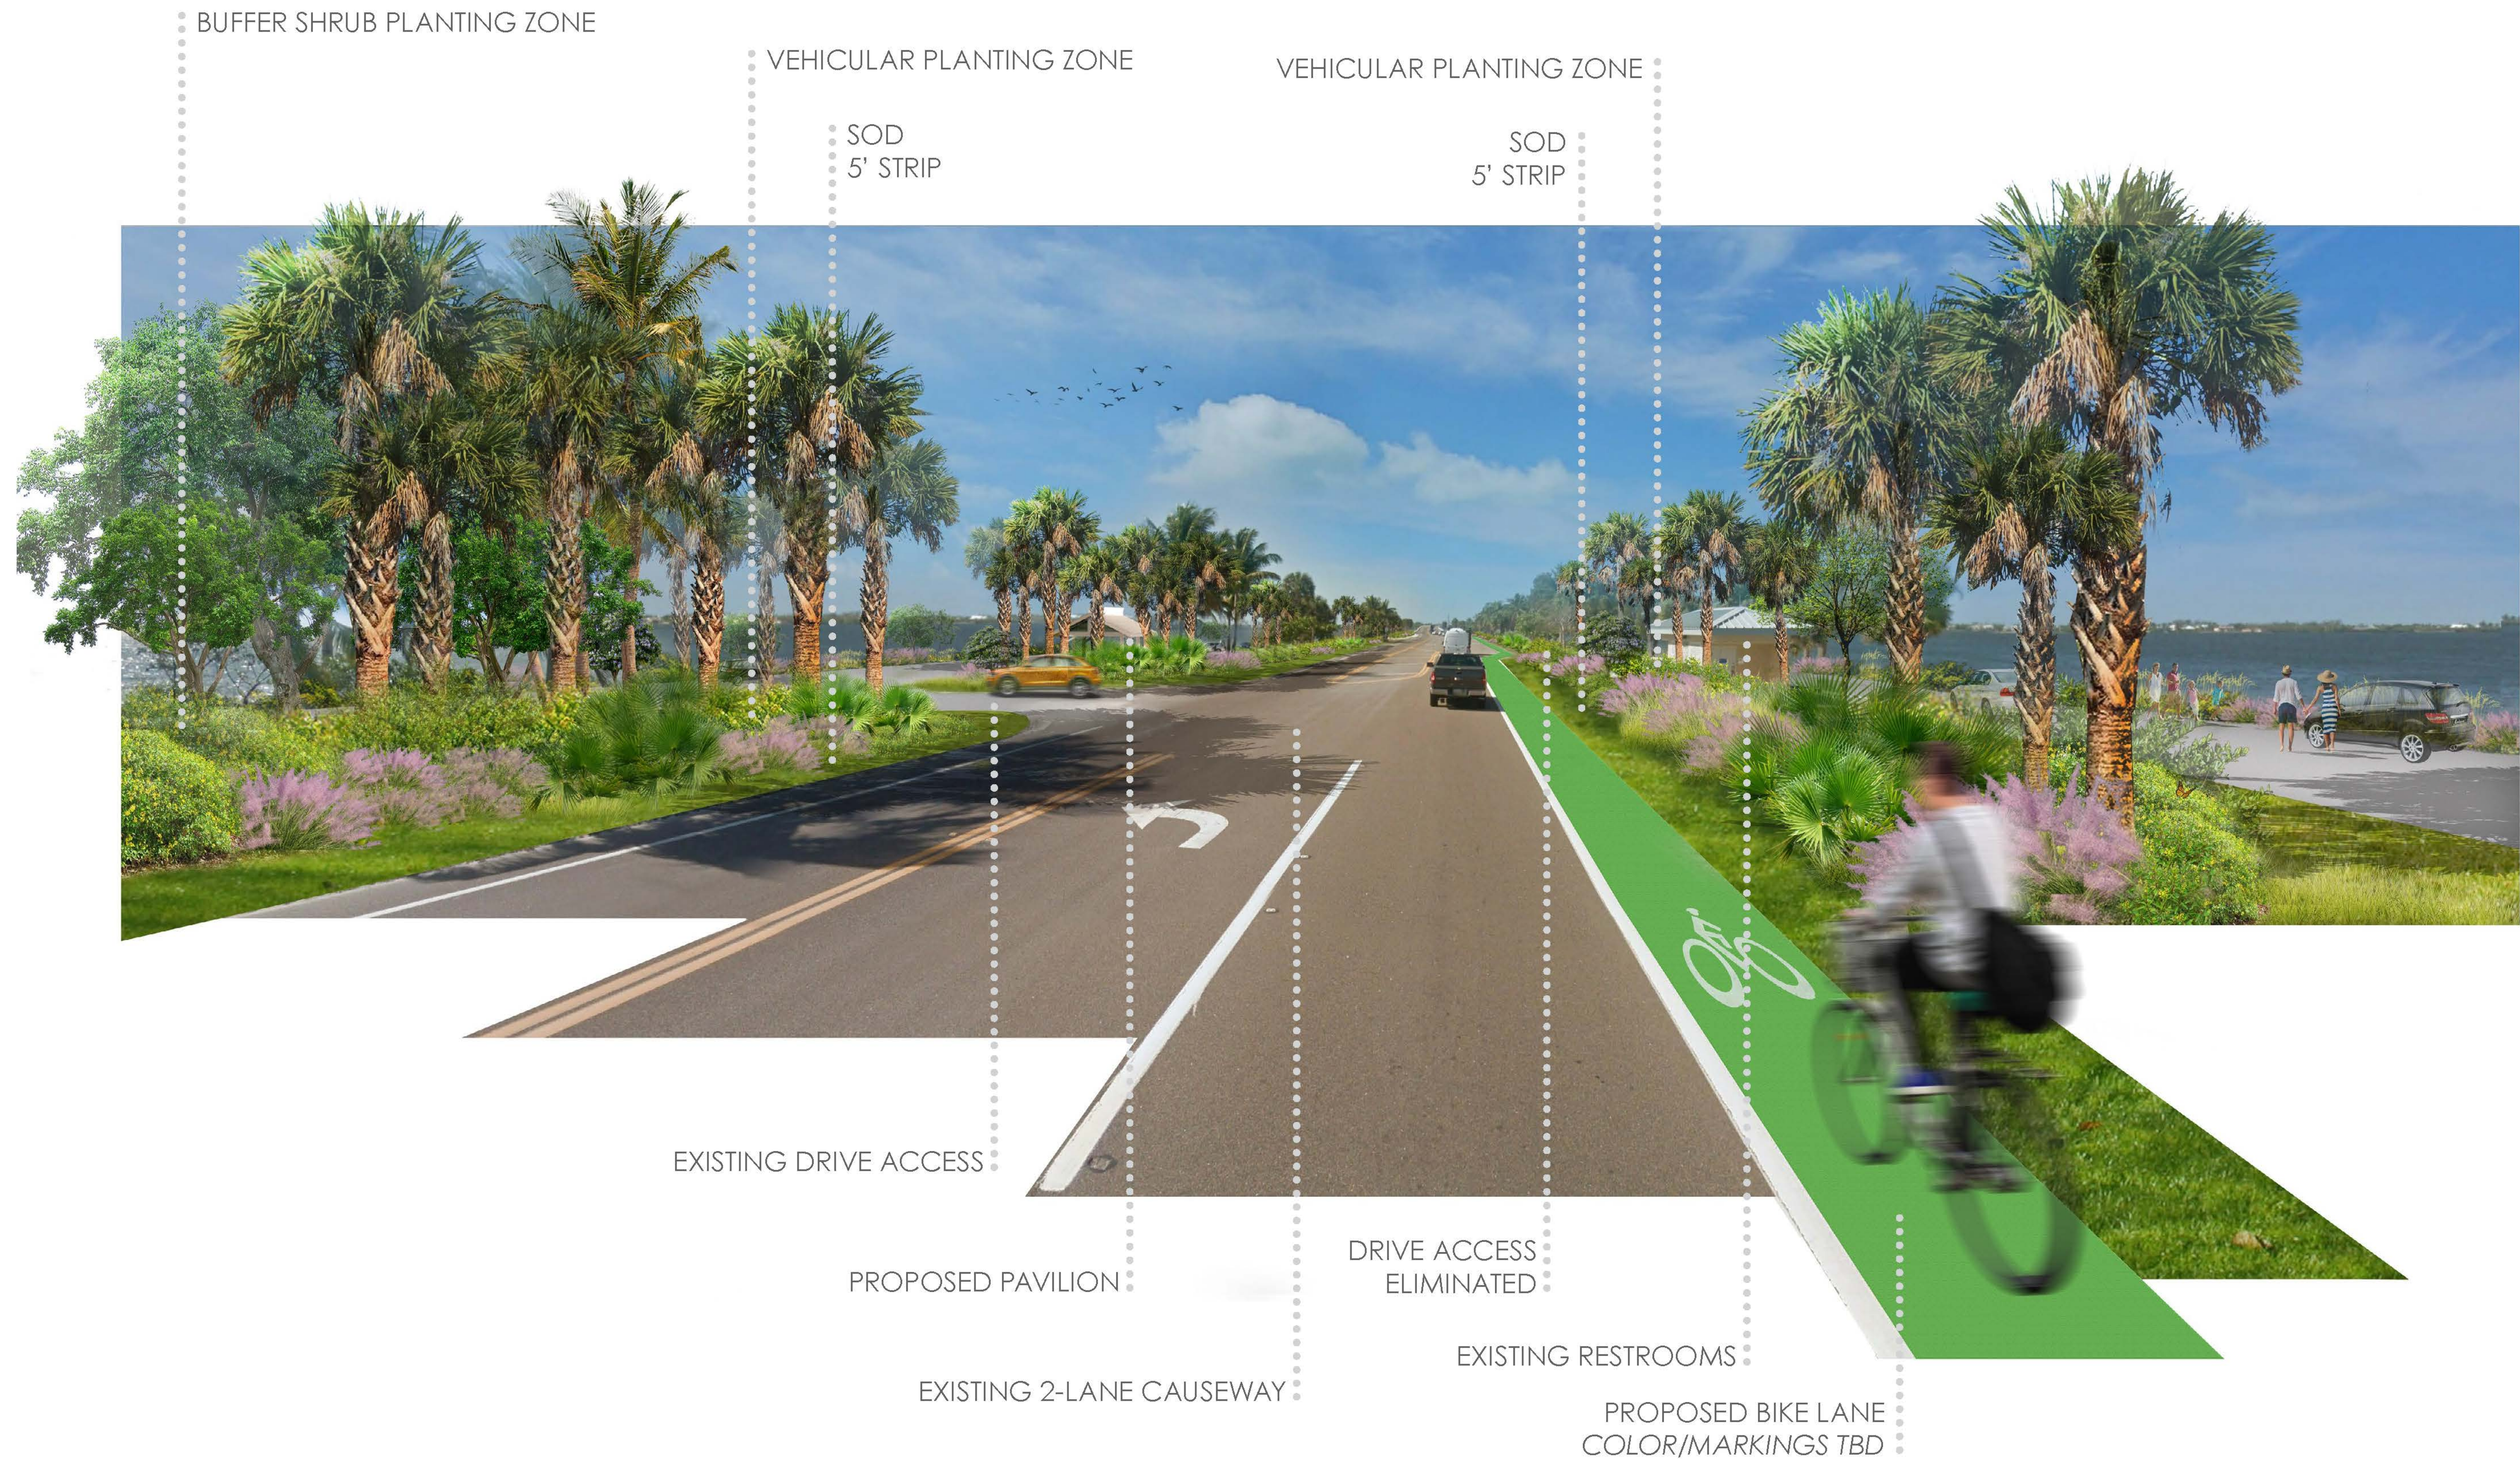

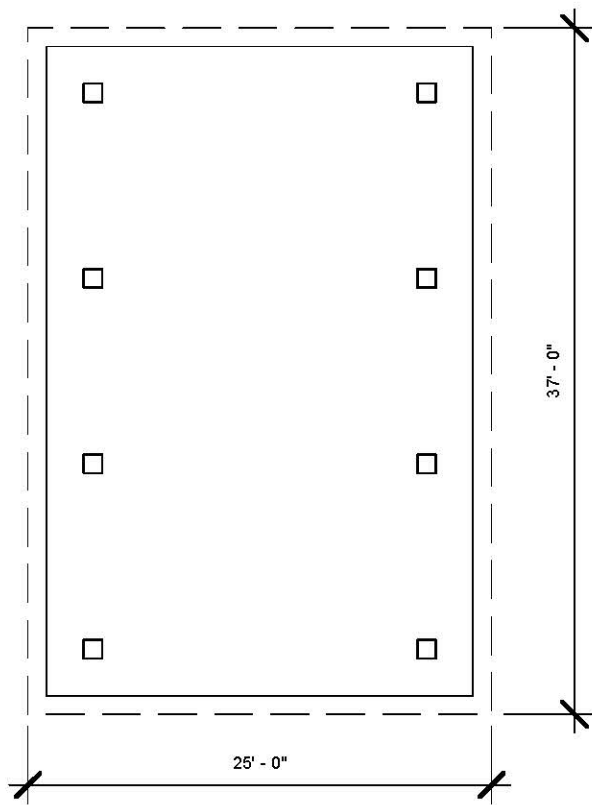

③ FLOOR PLAN
3/32" = 1'-0"

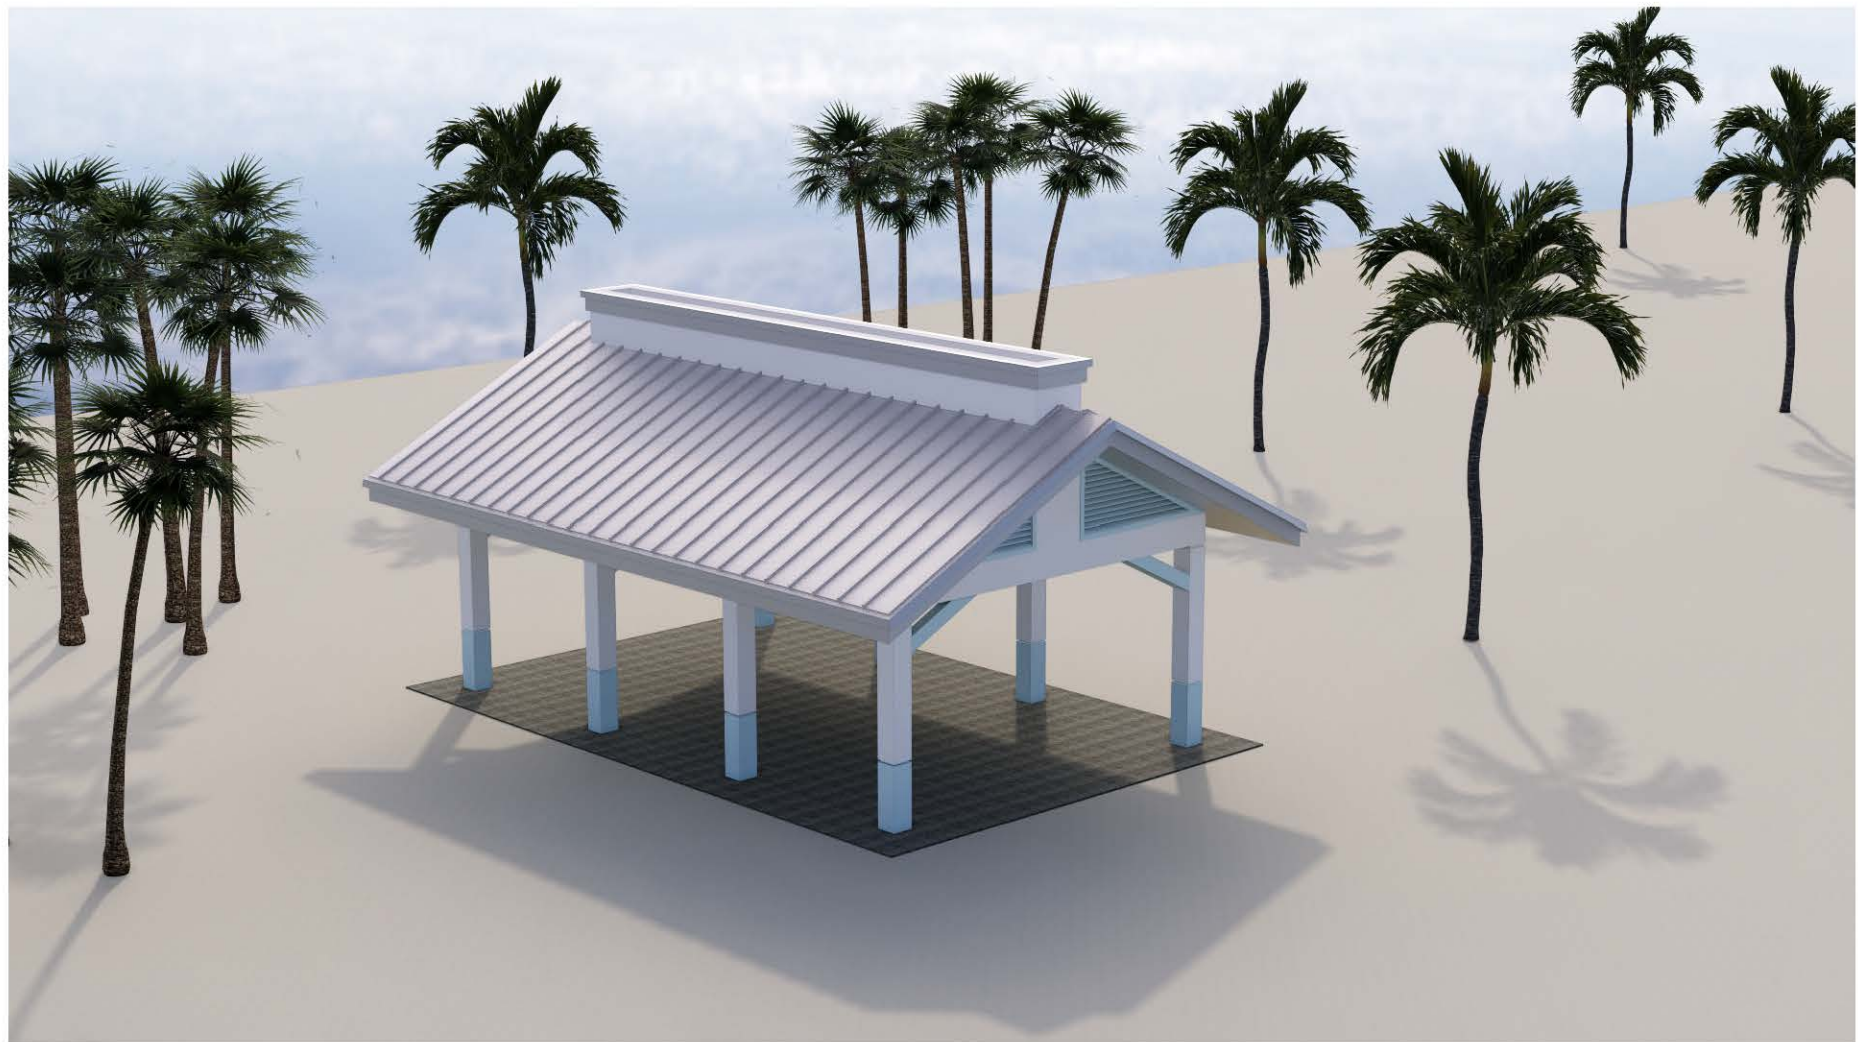

DESIGN DEVELOPMENT


SANIBEL CAUSEWAY IMPROVEMENTS

PROPOSED LARGE PAVILION

PARKER / MUDGETT / SMITH ARCHITECTS, INC.
2136 MCGREGOR BLVD., FORT MYERS, FLORIDA 33901 (239) 332-1171

07/30/21

A101

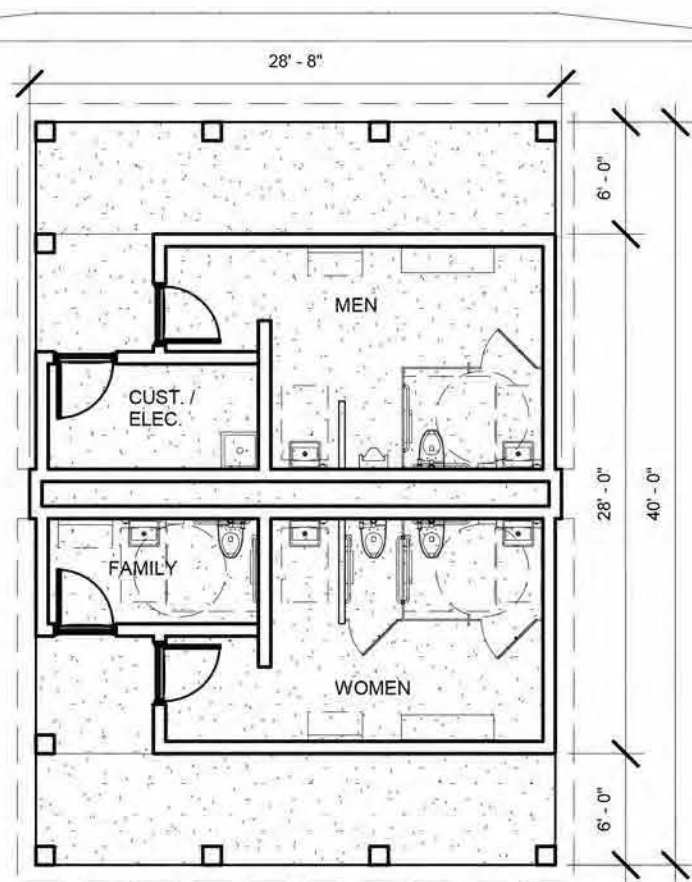

1 FLOOR PLAN
3/32" = 1'-0"



DESIGN DEVELOPMENT

SANIBEL CAUSEWAY IMPROVEMENTS

PROPOSED RESTROOM

PARKER / MUDGETT / SMITH ARCHITECTS, INC.
2136 MCGREGOR BLVD., FORT MYERS, FLORIDA 33901 (239) 332-1171

07/30/21

A101