

EXISTING STORMWATER CULVERTS
(2) 60 LF 36" RCP
E MES IE= 30.0'
W MES IE= 30.0'

COMPOST
STORAGE BUILDING
(SEE STRUCTURAL
DRAWINGS)

COMPOST
STORAGE BUILDING
FFE=35.92

CONCRETE PAVED
SHOULDER AND DITCH

WEST MAINTENANCE
ACCESS ROAD (SEE C12)

COMPOSTING
ACCESS ROAD,
(SEE C11)

CONCRETE PAVED
SHOULDER AND DITCH
SEE DETAIL

REMOVE EXISTING
LIGHT POLE
(SEE NOTE 2)

(3) BOLLARDS AT EXISTING LIGHT-POLE
(SEE NOTE 1)

MATCHLINE - SEE C5


EXISTING
COMPOSTING
BUILDING
5

EXISTING
COMPOSTING
BUILDING
3

EXISTING
COMPOSTING
BUILDING
1


PROCESSING
AREA

SAW-CUT AND REMOVE EXISTING PAVEMENT, 2' WIDE ALONG EOP.
REPAVE WITH ASPHALT AND MATCH EXISTING SLOPE AND THICKNESS.
PROVIDE SMOOTH CONSTRUCTION JOINT TO NEW PAVEMENT

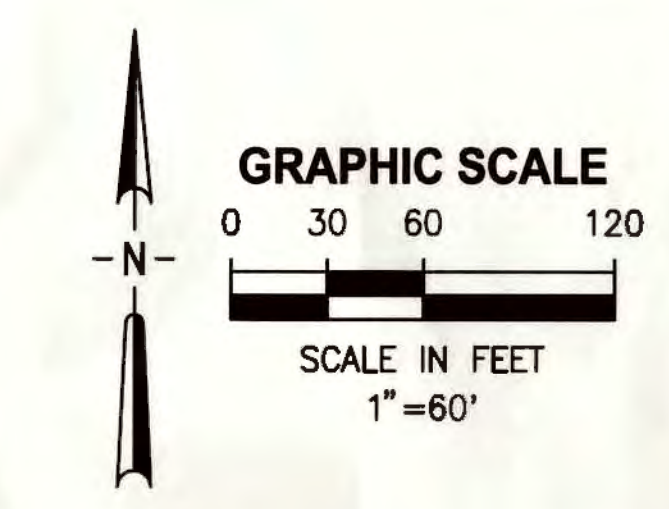

- NOTES:
1. INSTALL BOLLARDS AROUND LIGHT POLES, POTENTIAL CONFLICT WITH UGE. FIELD LOCATE. SEE DETAIL.
 2. REMOVE EXISTING ELECTRICAL SERVICE FROM LIGHT POLE FOOTER WITHOUT DAMAGING EXISTING CONDUIT OR ELECTRICAL WIRING. INSTALL PULL BOX AT GRADE PER DETAIL, SEE ELECTRICAL DRAWINGS. REMOVE EXISTING CONCRETE FOOTER APPROX 22" DIA x APPROX 8' DEEP. BACKFILL AND COMPACT SOIL ACCORDING TO SPECIFICATIONS. AT THE CONTRACTOR'S OPTION, REMOVE THE LIGHT POLE FOOTER TO 30" BELOW FINISH GRADE.
 3. SEE C18 FOR DRAINAGE PIPE AND DRAINAGE STRUCTURE SUMMARY TABLES.
 4. SEE MECHANICAL AND ELECTRICAL DRAWINGS FOR UTILITIES.


						DESIGNED	UROSARIO
						DRAWN	PUPSTILL
LTR.	DATE		REVISIONS		BY	CHECKED	WNICKEL

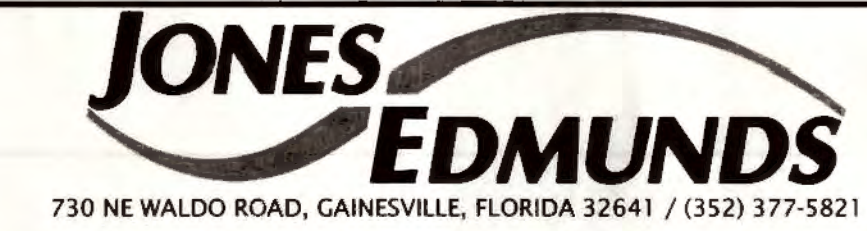

LEE/HENDRY COUNTY REGIONAL
SOLID WASTE DISPOSAL FACILITY
PART 1 - COMPOSTING FACILITY EXPANSION
HENDRY COUNTY, FLORIDA

SITE, GRADING AND DRAINAGE PLAN

CERTIFICATE OF AUTHORIZATION #1841	DATE	PROJECT NO.
APPROVED BY	APR 2014	12345-007-01
UDENI T. ROSARIO	SCALE	DWG. NO.
P.E. # 68327	AS NOTED	C4

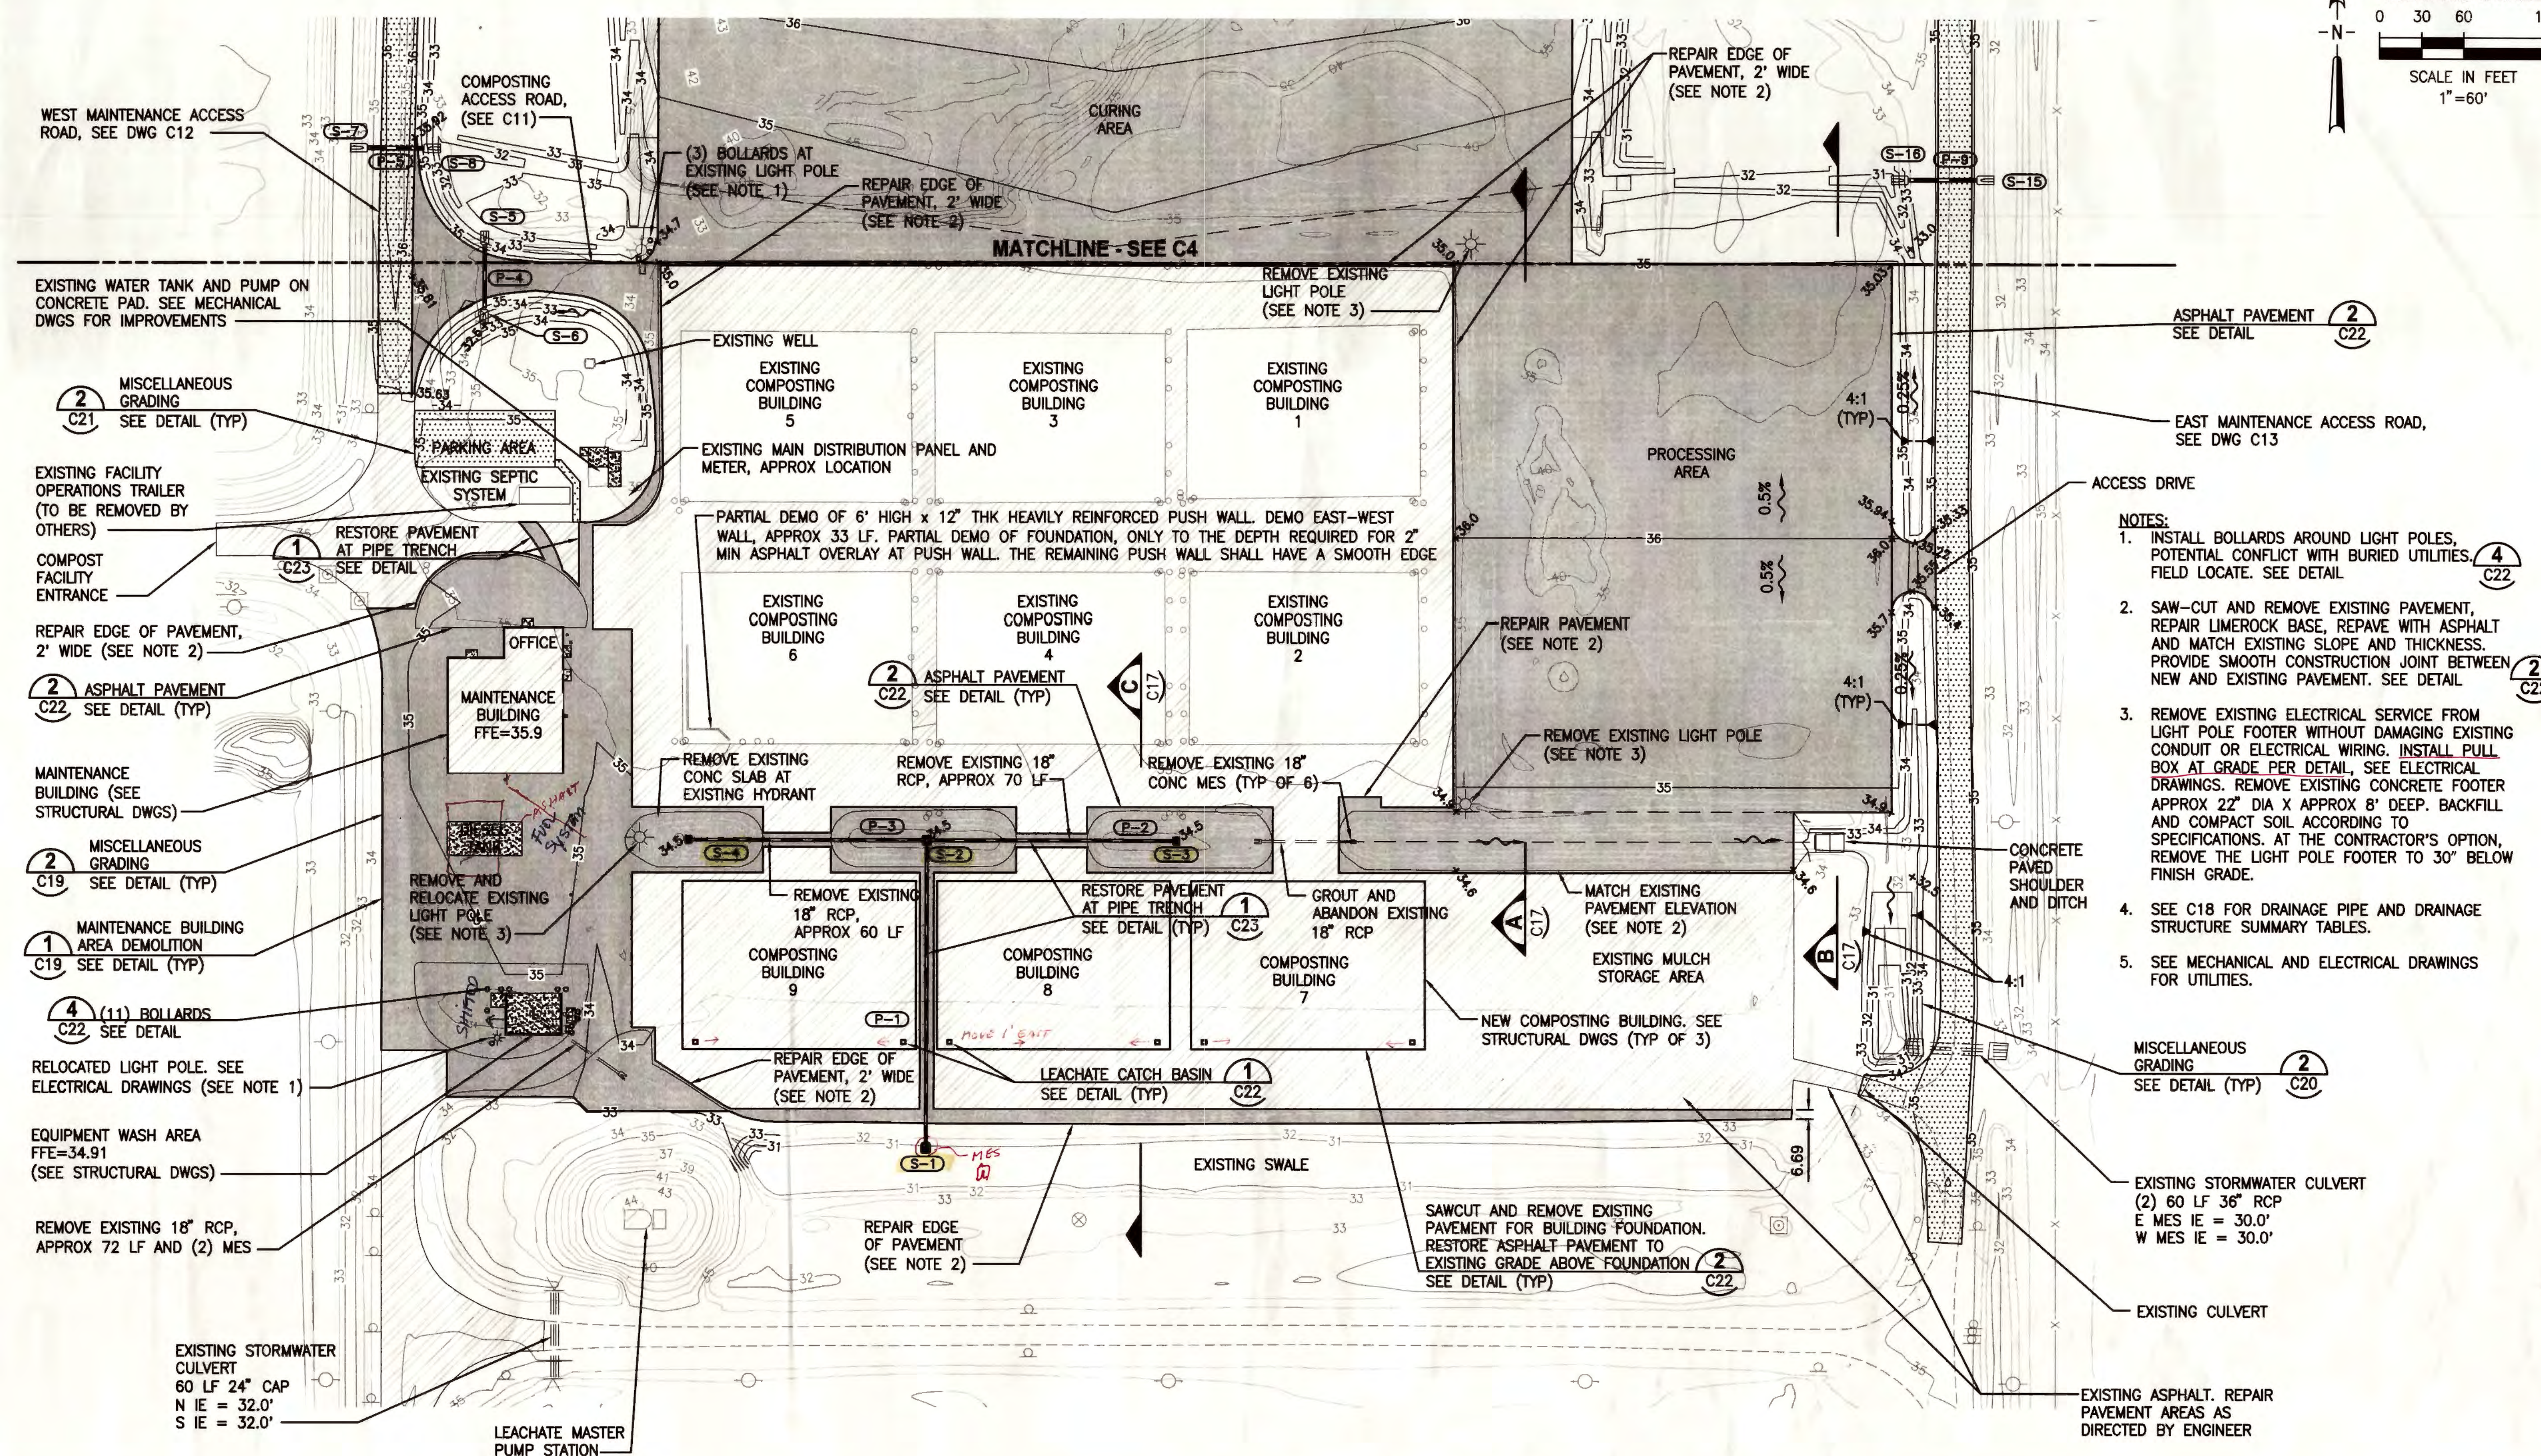

B

A						DESIGNED	UROSARIO
						DRAWN	PUPSTILL
						CHECKED	WNICKEL
	LTR.	DATE	REVISIONS	BY	APPRD.		



CERTIFICATE OF AUTHORIZATION #1841	DATE	PROJECT NO.
APPROVED BY	APR 2014	12345-007-0
UDENI T. ROSARIO	SCALE	DWG. NO.
P.F. # 68327	AS NOTED	C5