

# LEE COUNTY BOARD OF COUNTY COMMISSIONERS

## PUBLIC WORKS ADMINISTRATION DEPARTMENT OF TRANSPORTATION CONTRACT PLANS

COMPONENTS OF CONTRACT PLANS SET

CONCEPTUAL ROADWAY PLANS

PLANS OF PROPOSED

### ESTERO BOULEVARD IMPROVEMENTS


#### INDEX OF PLANS

SHEET NO.	SHEET DESCRIPTION
1	KEY SHEET
2-4	DRAINAGE MAP
5-7	TYPICAL SECTIONS
8-63	PLAN/PROFILE
64-104	CROSS SECTIONS
105-107	TRAFFIC CONTROL CROSS SECTIONS
108-163	PAVEMENT MARKING
164-170	LIGHTING

#### PROJECT LOCATION

GOVERNING STANDARDS AND SPECIFICATIONS:  
FLORIDA DEPARTMENT OF TRANSPORTATION,  
DESIGN STANDARDS DATED 20XX, AND DIVISION  
II AND III OF THE STANDARD SPECIFICATIONS  
FOR ROAD AND BRIDGE CONSTRUCTION DATED  
20XX, AS AMENDED BY CONTRACT DOCUMENTS.

APPLICABLE DESIGN STANDARDS MODIFICATIONS: 1-1-09  
For Design Standards Modifications click on  
"Design Standards" at the following web site:  
<http://www.dot.state.fl.us/rddesign/>

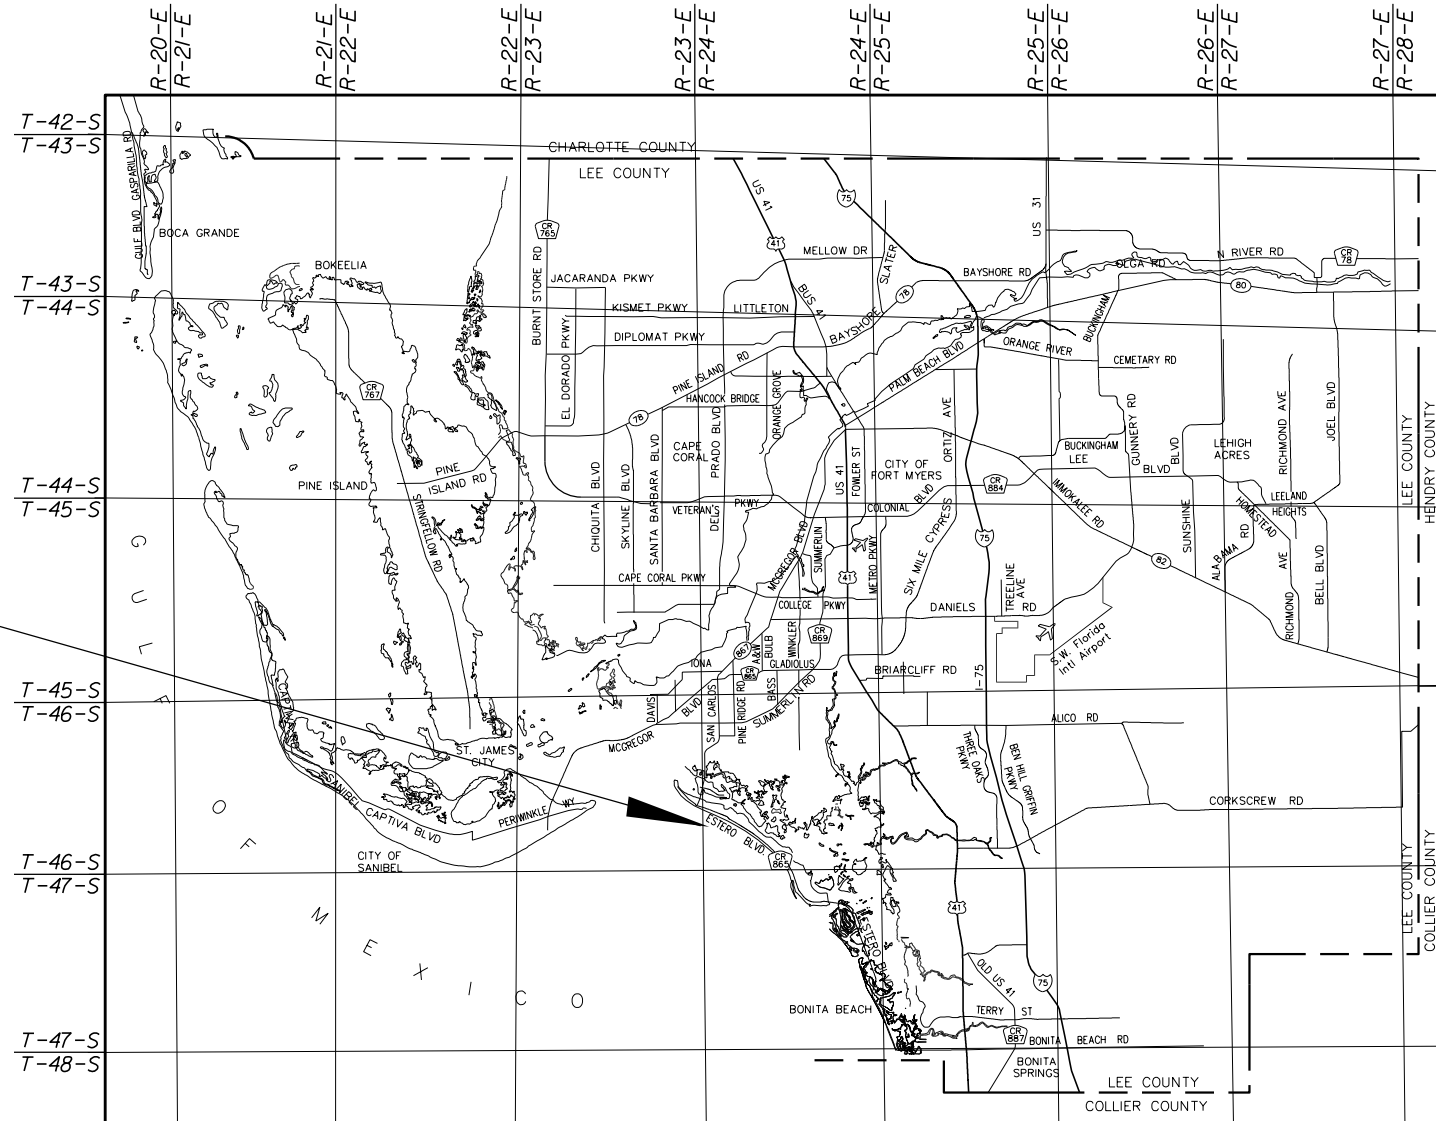

PLANS PREPARED BY:  
**T. Y. LIN INTERNATIONAL**  
2400 FIRST STREET  
SUITE 200  
FORT MYERS, FLORIDA 33901  
239 - 332 - 4846

NOTE: THE SCALE OF THESE PLANS MAY  
HAVE CHANGED DUE TO REPRODUCTION.

PRELIMINARY PLANS  
JANUARY 31, 2014

Updated 4/09/2014

#### LOCATION MAP LEE COUNTY, FLORIDA

KEY SHEET REVISIONS		
DATE	BY	DESCRIPTION


LEE COUNTY PROJECT MANAGER: ROBERT PHELAN, P.E.

ROADWAY PLANS  
ENGINEER OF RECORD:

JAMES MOLNAR, P.E.      DATE  
P.E. NO.: 49237

SHEET  
NO.

1

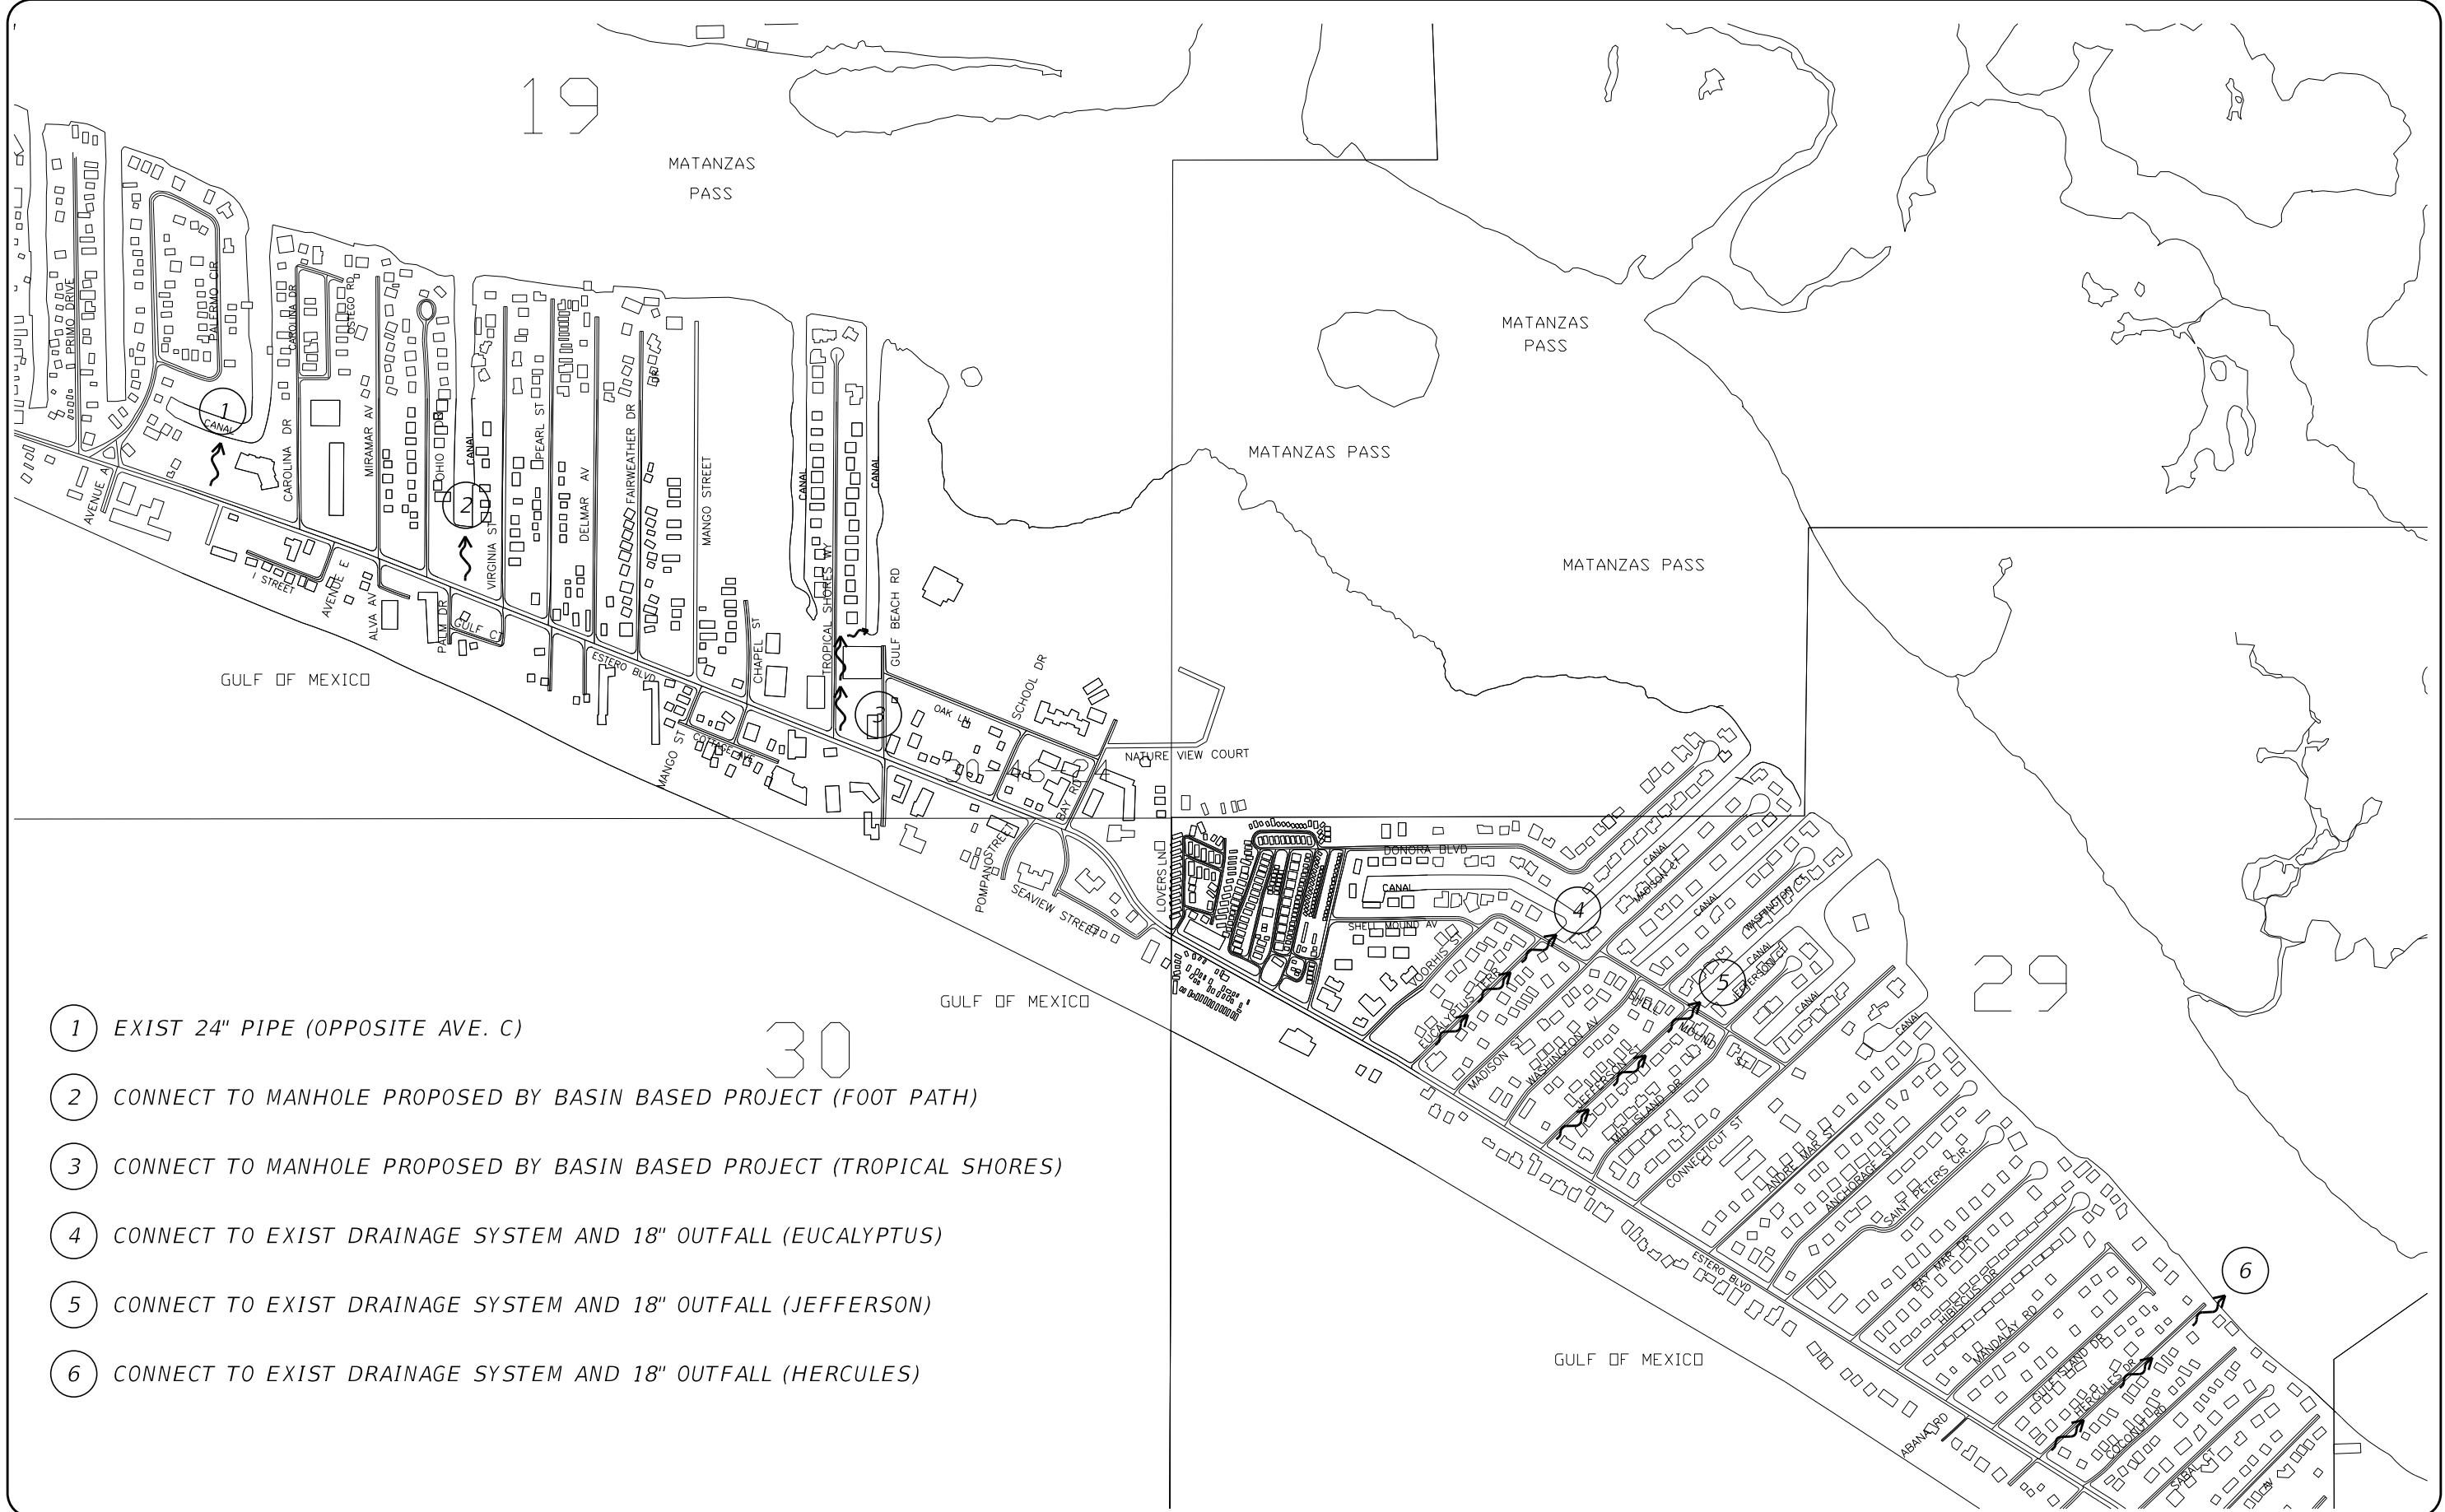


- ① EXIST 24" PIPE (OPPOSITE AVE. C)
- ② CONNECT TO MANHOLE PROPOSED BY BASIN BASED PROJECT (FOOT PATH)
- ③ CONNECT TO MANHOLE PROPOSED BY BASIN BASED PROJECT (TROPICAL SHORES)
- ④ CONNECT TO EXIST DRAINAGE SYSTEM AND 18" OUTFALL (EUCALYPTUS)
- ⑤ CONNECT TO EXIST DRAINAGE SYSTEM AND 18" OUTFALL (JEFFERSON)
- ⑥ CONNECT TO EXIST DRAINAGE SYSTEM AND 18" OUTFALL (HERCULES)

NO.	DATE	BY	REVISIONS - DESCRIPTION

T.Y. LIN INTERNATIONAL  
 2400 FIRST STREET  
 SUITE 200  
 FORT MYERS, FLORIDA 33901  
 TEL. (239) 332-4846  
 FAX. (239) 332-4798  
 WWW.TYLIN.COM

APPROVED BY:  
 JAMES MOLNAR, P.E.  
 REGISTERED PROFESSIONAL ENGINEER  
 FLORIDA CERTIFICATE NO. 49237

 PUBLIC WORKS DEPARTMENT  
 LEE COUNTY of  
 SOUTHWEST FLORIDA TRANSPORTATION  
 1500 MONROE STREET FORT MYERS, FLORIDA 33901  
 (239) 479-8900 www.lee-county.com/publicworks/dotitle.htm  
 rshields 4/9/2014 4:20:35 PM

**DRAINAGE MAP**  
**ESTERO BLVD IMPROVEMENTS**

P:\520027.xx Estero Boulevard Improvements\drainage\drmprd01.dgn



- ⑦ CONNECT TO EXIST DRAINAGE SYSTEM AND 12" OUTFALL (BAYVIEW)
- ⑧ CONNECT TO EXIST DRAINAGE SYSTEM AND CONTROL STRUCTURE (PUBLIX)
- ⑨ PROVIDE NEW OUTFALL TO CANAL AT MADERA OR ⑩
- ⑩ PROVIDE NEW OUTFALL TO CANAL AT GLENVIEW OR ⑨
- ⑪ CONNECT TO EXIST DRAINAGE SYSTEM AND 18" OUTFALL (DAKOTA)
- ⑫ CONNECT TO EXIST DRAINAGE SYSTEM AND UNCONFIRMED SIZE OUTFALL (ABERDEEN)
- ⑬ CONNECT TO EXIST DRAINAGE SYSTEM AND 18" OUTFALL (MOUND)
- ⑭ CONNECT TO EXIST DRAINAGE SYSTEM AND 24" OUTFALL (CURLEW)

NO.	DATE	BY	REVISIONS - DESCRIPTION

**T.Y. LIN INTERNATIONAL**  
 2400 FIRST STREET  
 SUITE 200  
 FORT MYERS, FLORIDA 33901  
 TEL. (239) 332-4846  
 FAX (239) 332-4798  
 WWW.TYLIN.COM

APPROVED BY:  
**JAMES MOLNAR, P.E.**  
 REGISTERED PROFESSIONAL ENGINEER  
 FLORIDA CERTIFICATE NO. 49237

PUBLIC WORKS DEPARTMENT  
 LEE COUNTY of  
 SOUTHWEST FLORIDA TRANSPORTATION  
 1500 MONROE STREET FORT MYERS, FLORIDA 33901  
 (239) 479-8900 www.lee-county.com/publicworks/dotitle.htm  
 rshields 4/9/2014 4:20:36 PM

**DRAINAGE MAP**  
**ESTERO BLVD IMPROVEMENTS**

P:\520027.xx Estero Boulevard Improvements\drainage\drmprd01.dgn

03-47-24

GULF OF MEXICO

OSTEGO BAY

ESTERO BAY

COON KEY

COON KEY

GOLF COURSE

GULF OF

BIG CARLOS PASS

CARLOS POINT

BONITA BEACH

- 15 PROVIDE NEW OUTFALL TO CANAL (ALBATROSS ST)
- 16 CONNECT TO EXIST DRAINAGE SYSTEM AND UNCONFIRMED SIZE OUTFALL (600' NORTH OF ISLAND PINE WAY)
- 17 PROVIDE NEW OUTFALL TO CANAL (LEWELL RD)
- 18 CONTINUE DRAINING TO EXIST DRAINAGE SYSTEM (BAYBEACH DR)
- 19 PROVIDE NEW OUTFALL TO BAY (BUCCANEER DR)
- 20 CONNECT TO EXIST DRAINAGE SYSTEM AND UNCONFIRMED SIZE OUTFALL (REDFISH RD)
- 21 PROVIDE NEW OUTFALL TO CANAL (VACANT LOT NORTH OF ESTRELLITA DR)

NO.	DATE	BY	REVISIONS - DESCRIPTION


T.Y. LIN INTERNATIONAL  
 2400 FIRST STREET  
 SUITE 200  
 FORT MYERS, FLORIDA 33901  
 TEL. (239) 332-4846  
 FAX. (239) 332-4798  
 WWW.TYLIN.COM

APPROVED BY:  
 JAMES MOLNAR, P.E.  
 REGISTERED PROFESSIONAL ENGINEER  
 FLORIDA CERTIFICATE NO. 49237

 PUBLIC WORKS DEPARTMENT  
 LEE COUNTY of  
 SOUTHWEST FLORIDA TRANSPORTATION  
 1500 MONROE STREET FORT MYERS, FLORIDA 33901  
 (239) 479-8900 www.lee-county.com/publicworks/dotitle.htm  
 rshields 4/9/2014 4:20:36 PM

**DRAINAGE MAP**  
**ESTERO BLVD IMPROVEMENTS**


P:\520027.xx Estero Boulevard Improvements\drainage\drmprd01.dgn

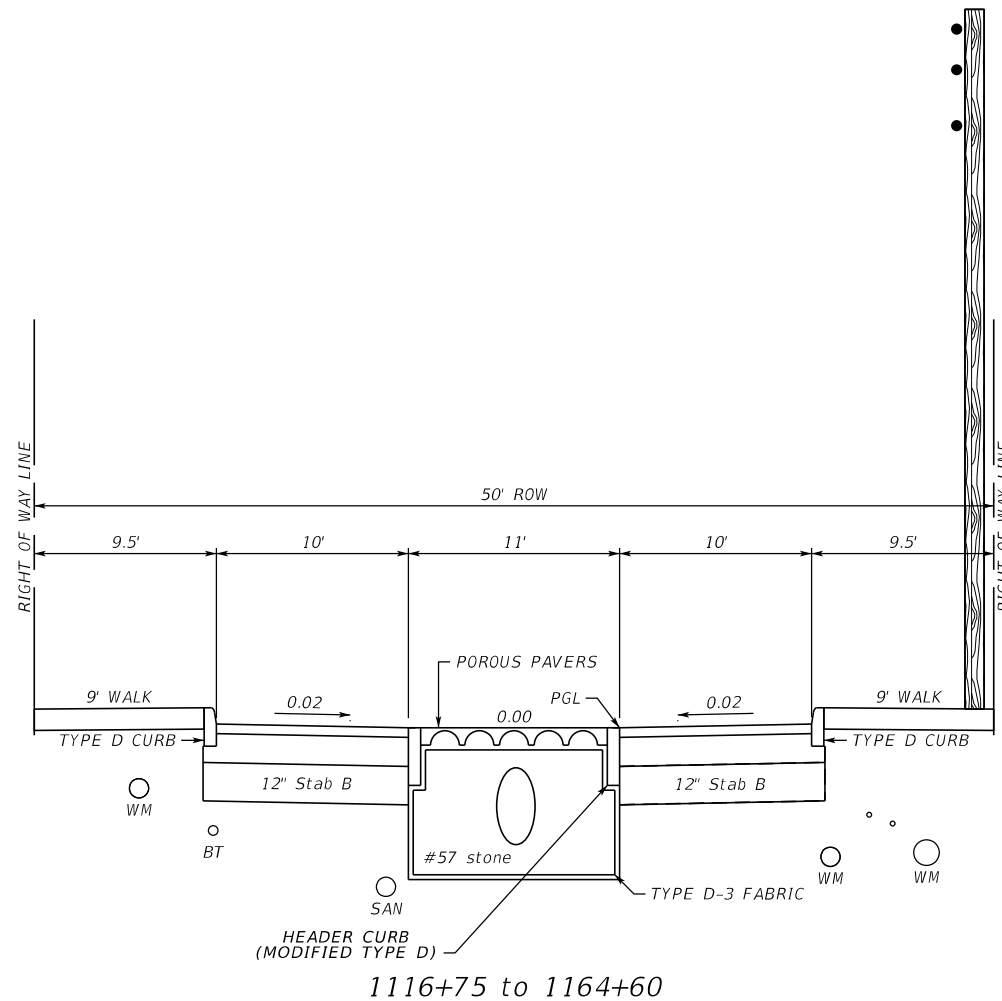

1116+75 to 1164+60

**TRAFFIC DATA**

CURRENT YEAR = 2013 AADT =  
 ESTIMATED OPENING YEAR = AADT =  
 ESTIMATED DESIGN YEAR = AADT =  
 K = % D = % T = % (24 HOUR)  
 DESIGN HOUR T = %  
 DESIGN SPEED = 25 MPH

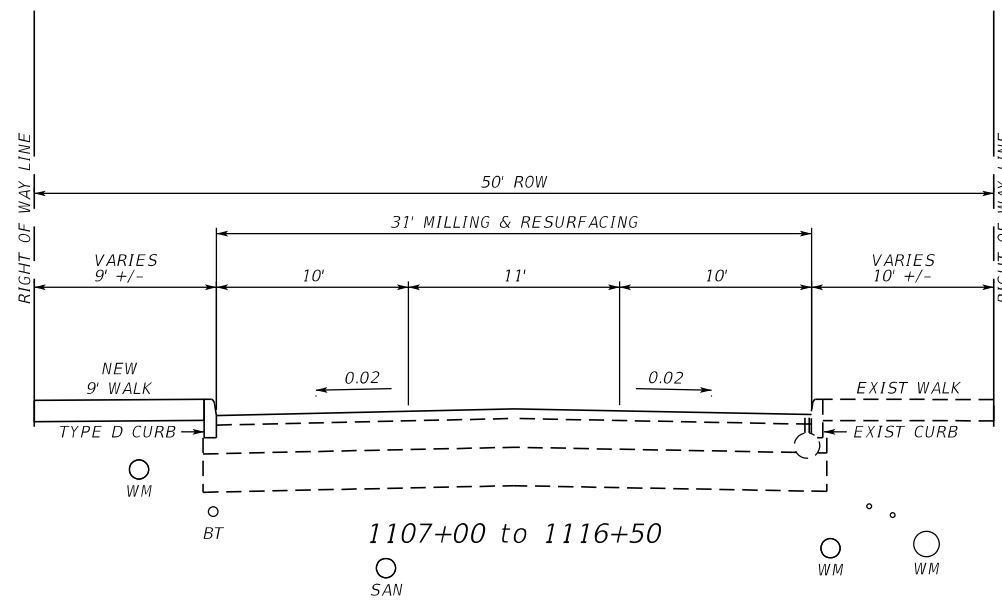


1107+00 to 1116+50

- MILLING**
- MILL EXISTING ASPHALT PAVEMENT (1 1/2" AVG. DEPTH)
- RESURFACING**
- TYPE SP STRUCTURAL COURSE (TRAFFIC C) (1 1/2"),
- WIDENING**
- OPTIONAL BASE GROUP ? WITH  
TYPE SP STRUCTURAL COURSE (TRAFFIC C) (?)
- NEW CONSTRUCTION**
- OPTIONAL BASE GROUP ? WITH  
TYPE SP STRUCTURAL COURSE (TRAFFIC B) (?)

NO.	DATE	BY	REVISIONS - DESCRIPTION


**T.Y. LIN INTERNATIONAL**  
 2400 FIRST STREET  
 SUITE 200  
 FORT MYERS, FLORIDA 33901  
 TEL. (239) 332-4846  
 FAX. (239) 332-4798  
 WWW.TYLIN.COM

APPROVED BY:  
**JAMES MOLNAR, P.E.**  
 REGISTERED PROFESSIONAL ENGINEER  
 FLORIDA CERTIFICATE NO. 49237

 PUBLIC WORKS  
**LEE COUNTY**  
 DEPARTMENT  
 of  
**SOUTHWEST FLORIDA**  
 TRANSPORTATION  
 1500 MONROE STREET FORT MYERS, FLORIDA 33901  
 (239) 479-8900 www.lee-county.com/publicworks/dotitle.htm  
 rshields 4/9/2014 4:20:38 PM

**TYPICAL SECTIONS**  
**ESTERO BLVD IMPROVEMENTS**

SHEET NO.  
**5**

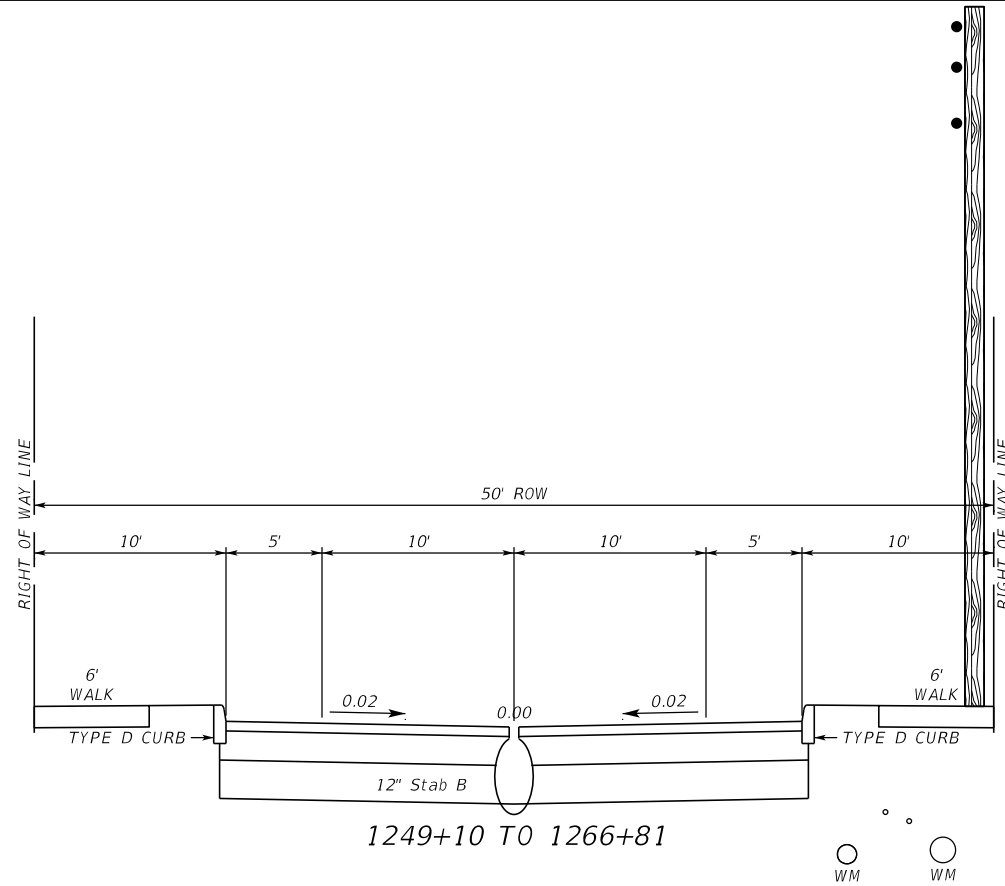


1249+10 TO 1266+81

**TRAFFIC DATA**

CURRENT YEAR = 2013 AADT =  
 ESTIMATED OPENING YEAR = AADT =  
 ESTIMATED DESIGN YEAR = AADT =  
 K = % D = % T = % (24 HOUR)  
 DESIGN HOUR T = %  
 DESIGN SPEED = 35 MPH

**NEW CONSTRUCTION**

OPTIONAL BASE GROUP ? WITH  
 TYPE SP STRUCTURAL COURSE (TRAFFIC B) (?)

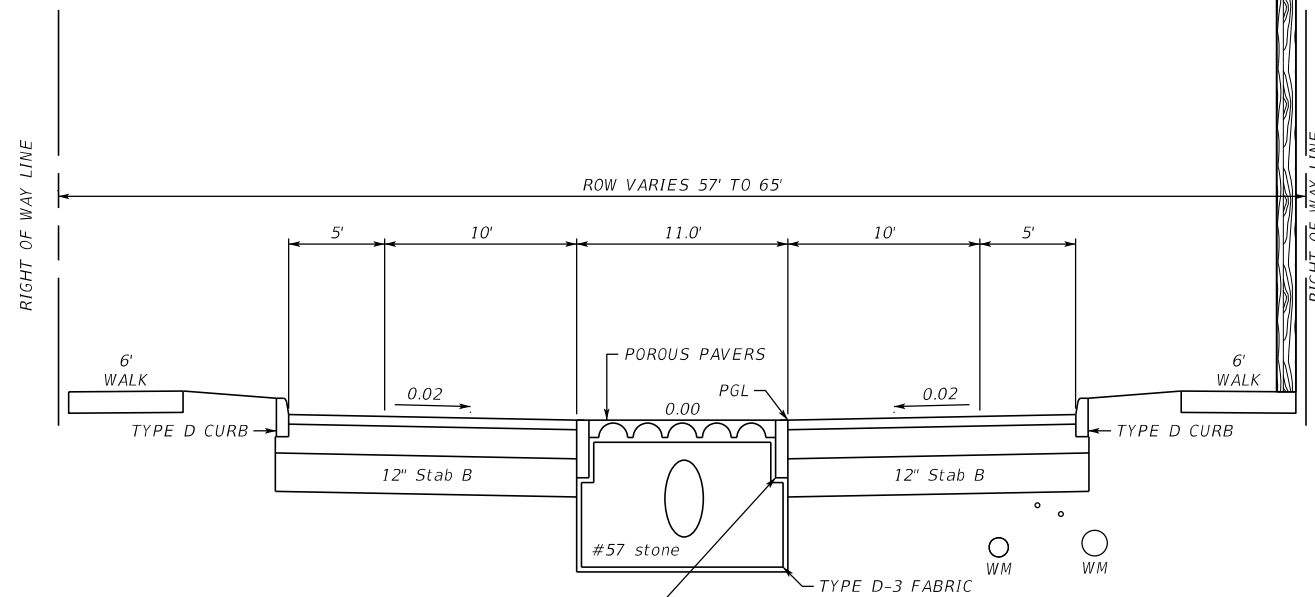

1171+00 to 1249+00  
 1266+81 to 1296+44

NO.	DATE	BY	REVISIONS - DESCRIPTION


**T.Y. LIN INTERNATIONAL**  
 2400 FIRST STREET  
 SUITE 200  
 FORT MYERS, FLORIDA 33901  
 TEL. (239) 332-4846  
 FAX. (239) 332-4798  
 WWW.TYLIN.COM

APPROVED BY:  
**JAMES MOLNAR, P.E.**  
 REGISTERED PROFESSIONAL ENGINEER  
 FLORIDA CERTIFICATE NO. 49237


**PUBLIC WORKS**  
**LEE COUNTY**  
**SOUTHWEST**  
**FLORIDA**  
 1500 MONROE STREET  
 FORT MYERS, FLORIDA 33901  
 (239) 479-8900 www.lee-county.com/publicworks/dotitle.htm  
 rshields 4/9/2014 4:20:40 PM

**TYPICAL SECTIONS**  
**ESTERO BLVD IMPROVEMENTS**

SHEET NO.  
**6**  
 Default

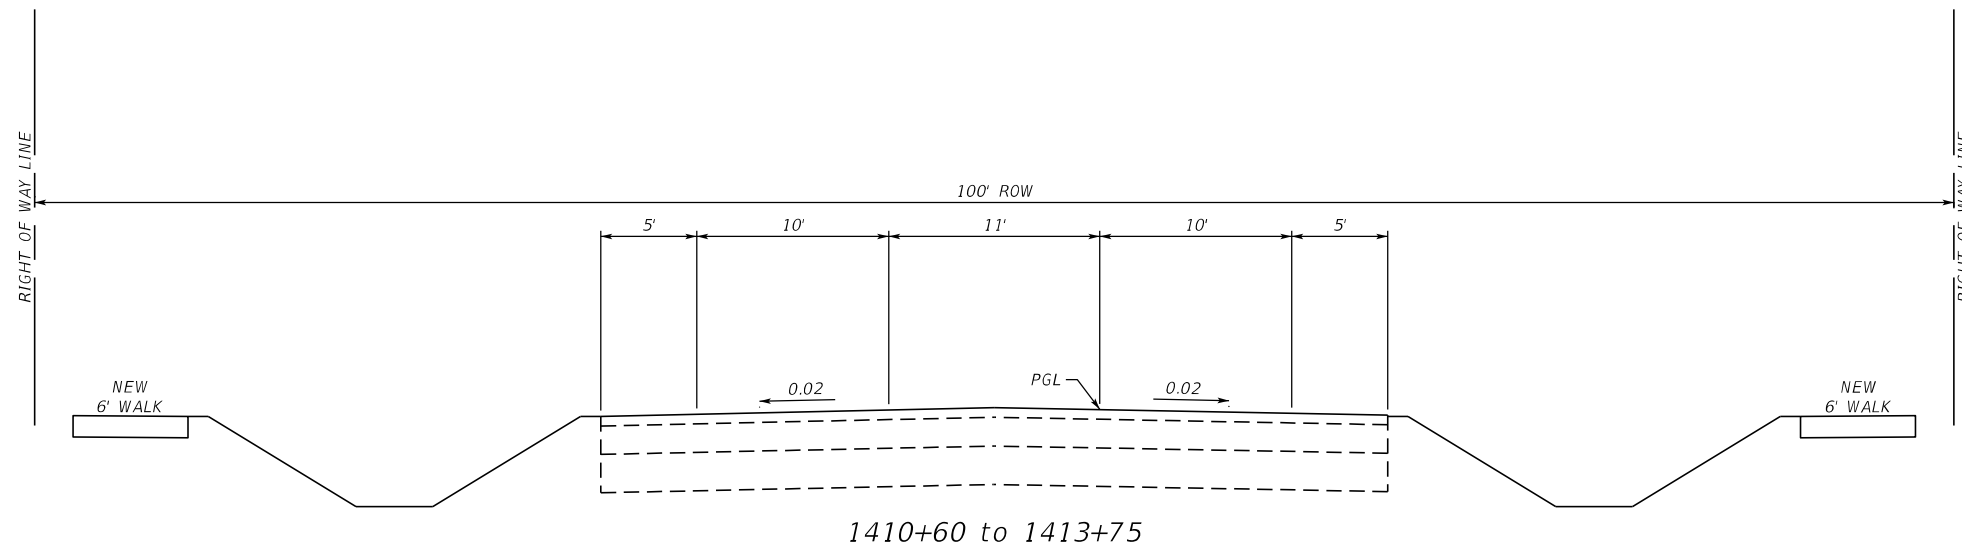

TRAFFIC DATA	
CURRENT YEAR	= 2013 AADT =
ESTIMATED OPENING YEAR	= AADT =
ESTIMATED DESIGN YEAR	= AADT =
K =	% D = % T = % (24 HOUR)
DESIGN HOUR T	= %
DESIGN SPEED	= 35 MPH

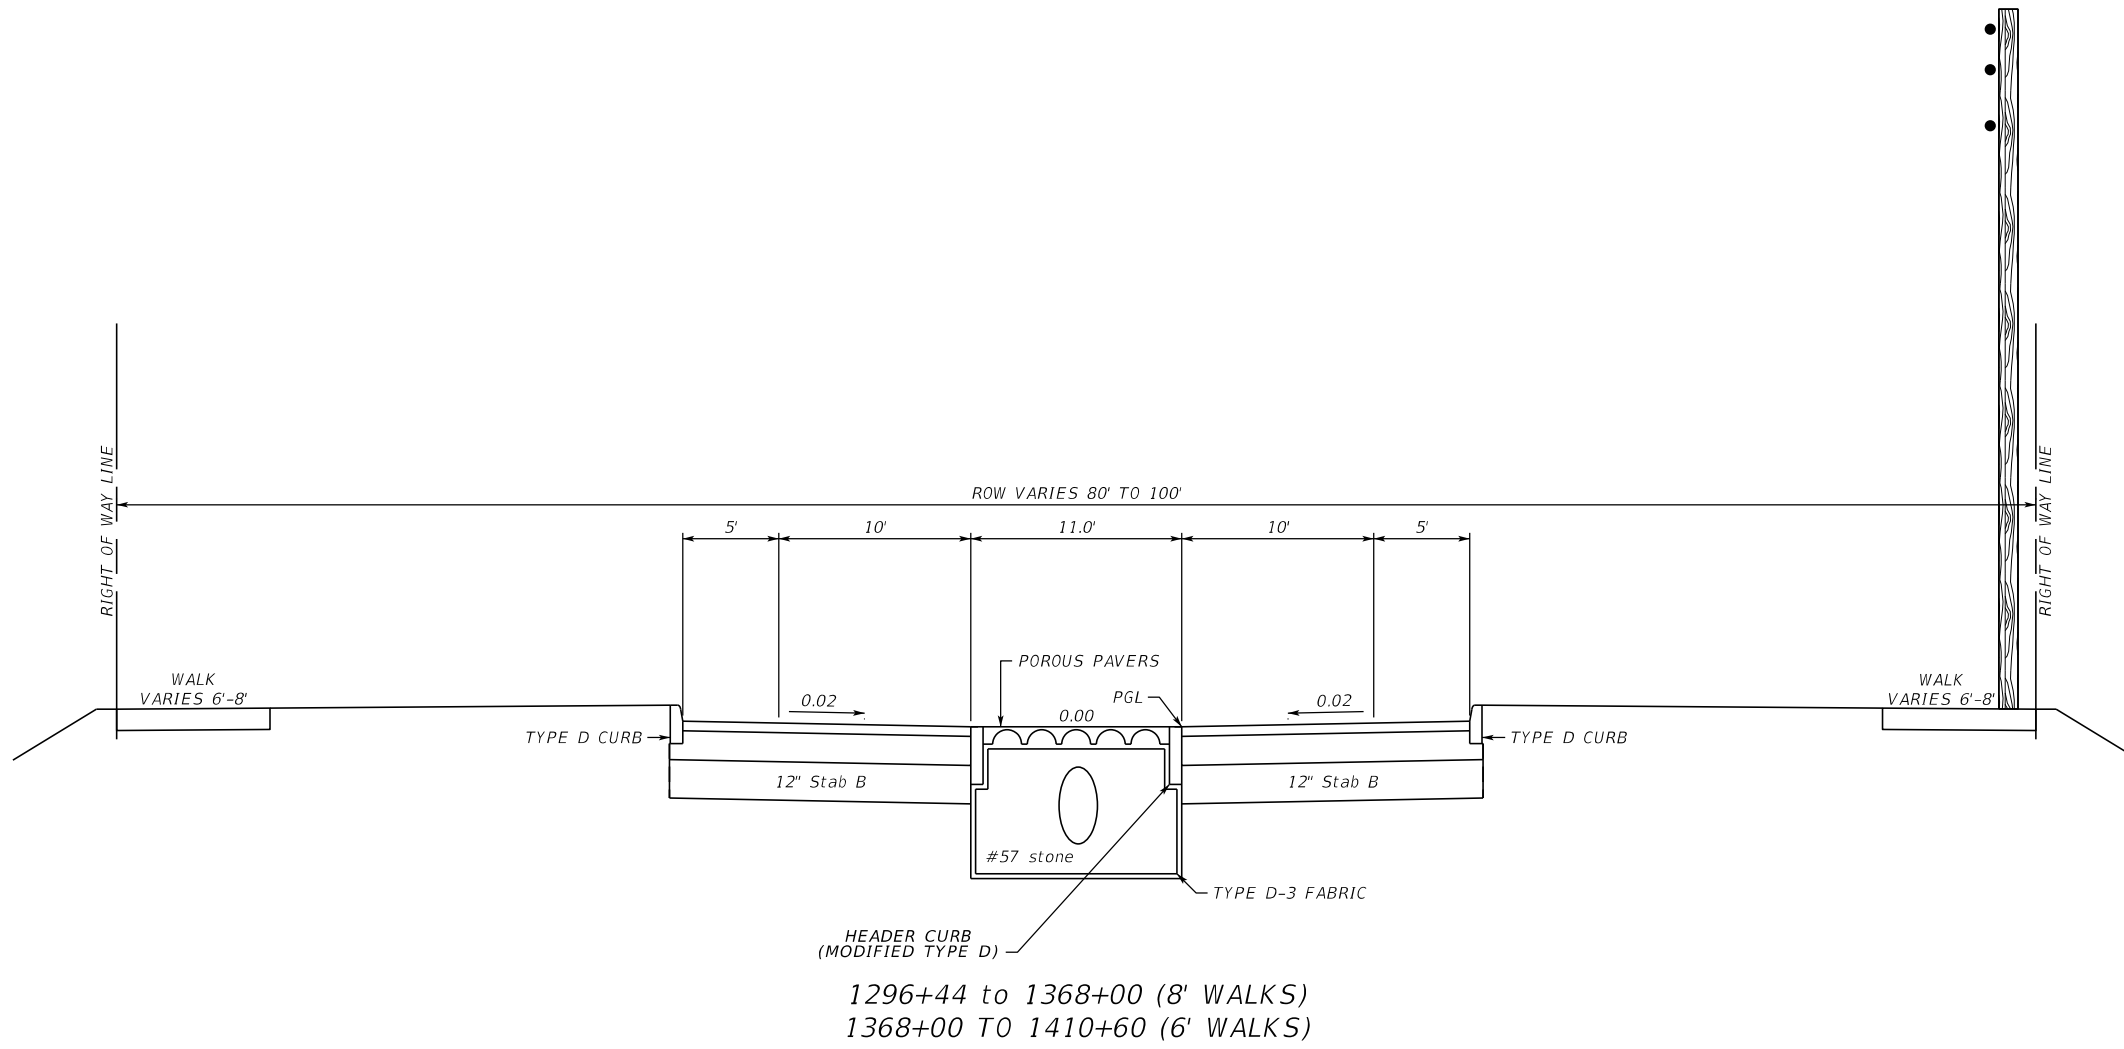


- MILLING**
- MILL EXISTING ASPHALT PAVEMENT (1 1/2" AVG. DEPTH)
- RESURFACING**
- TYPE SP STRUCTURAL COURSE (TRAFFIC C) (1 1/2"),
- WIDENING**
- OPTIONAL BASE GROUP ? WITH
- TYPE SP STRUCTURAL COURSE (TRAFFIC C) (?)
- NEW CONSTRUCTION**
- OPTIONAL BASE GROUP ? WITH
- TYPE SP STRUCTURAL COURSE (TRAFFIC B) (?)

NO.	DATE	BY	REVISIONS - DESCRIPTION



**T.Y. LIN INTERNATIONAL**  
 2400 FIRST STREET  
 SUITE 200  
 FORT MYERS, FLORIDA 33901  
 TEL. (239) 332-4846  
 FAX. (239) 332-4798  
 WWW.TYLIN.COM

APPROVED BY:  
**JAMES MOLNAR, P.E.**  
 REGISTERED PROFESSIONAL ENGINEER  
 FLORIDA CERTIFICATE NO. 49237

 PUBLIC WORKS  
**LEE COUNTY**  
 DEPARTMENT  
 of  
**TRANSPORTATION**  
 SOUTHWEST  
 FLORIDA  
 1500 MONROE STREET  
 FORT MYERS, FLORIDA 33901  
 (239) 479-8900 www.lee-county.com/publicworks/dotitle.htm  
 rshields 4/9/2014 4:20:41 PM

**TYPICAL SECTIONS**  
**ESTERO BLVD IMPROVEMENTS**

P:\520027.xx Estero Boulevard Improvements\roadway\typsrd01.dgn

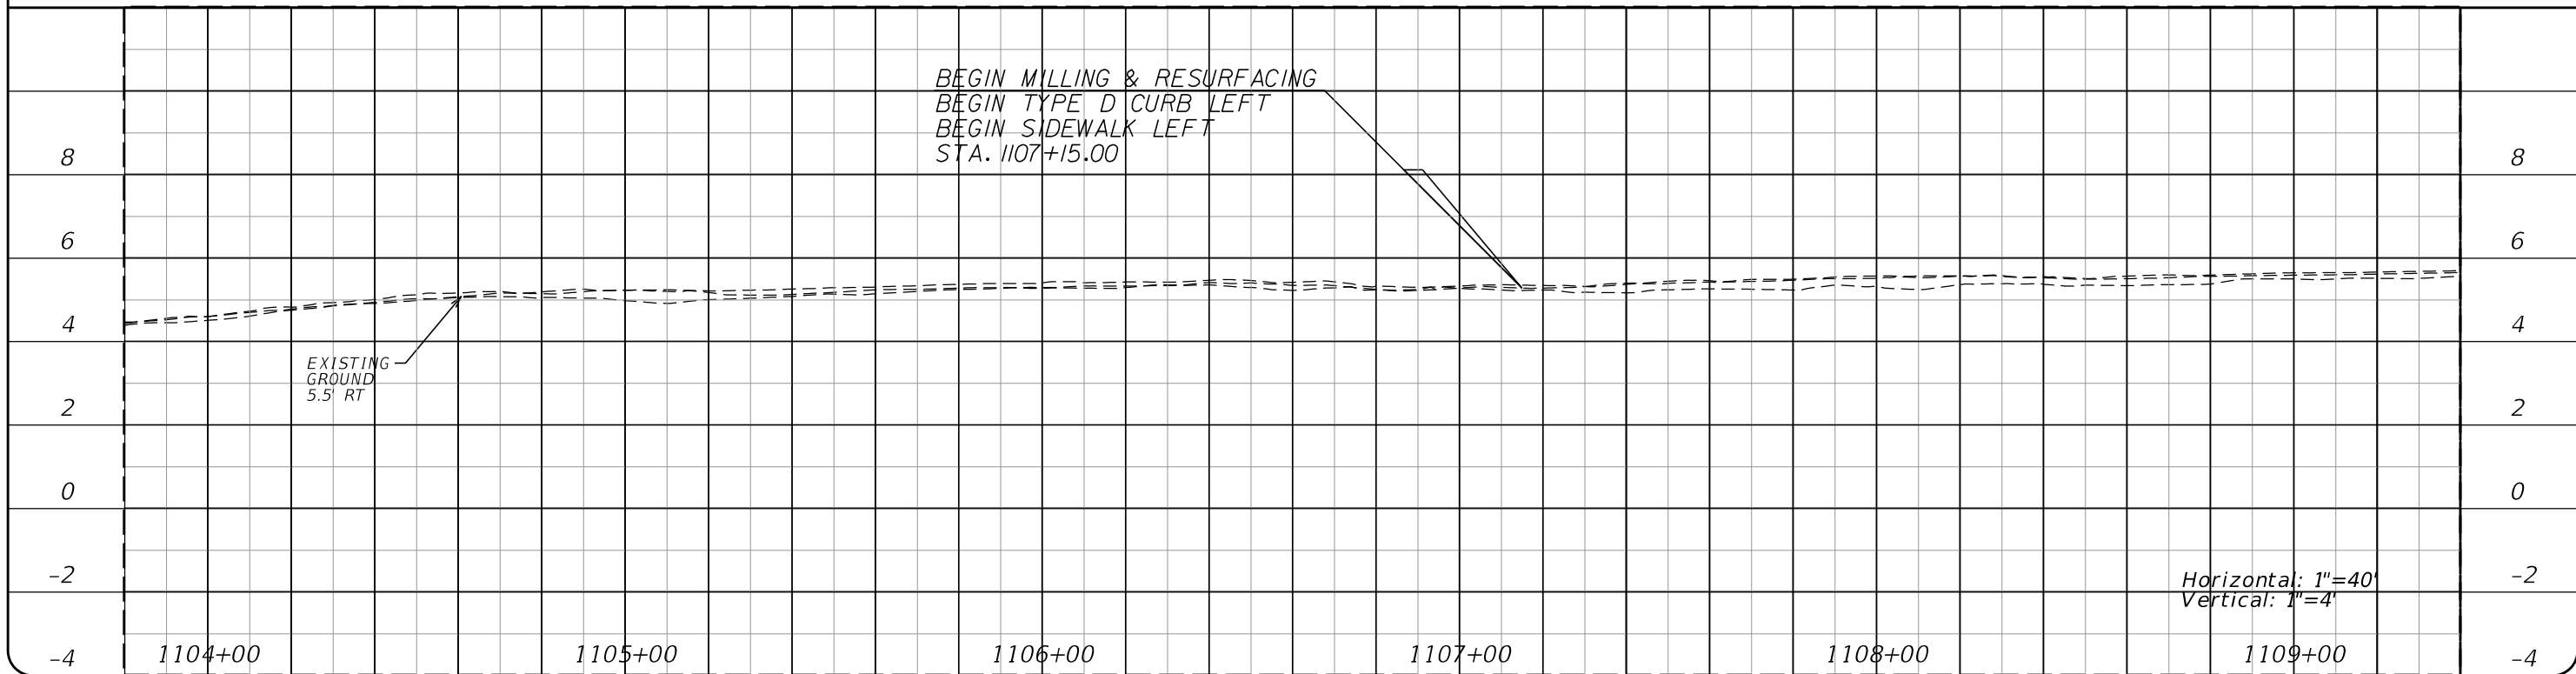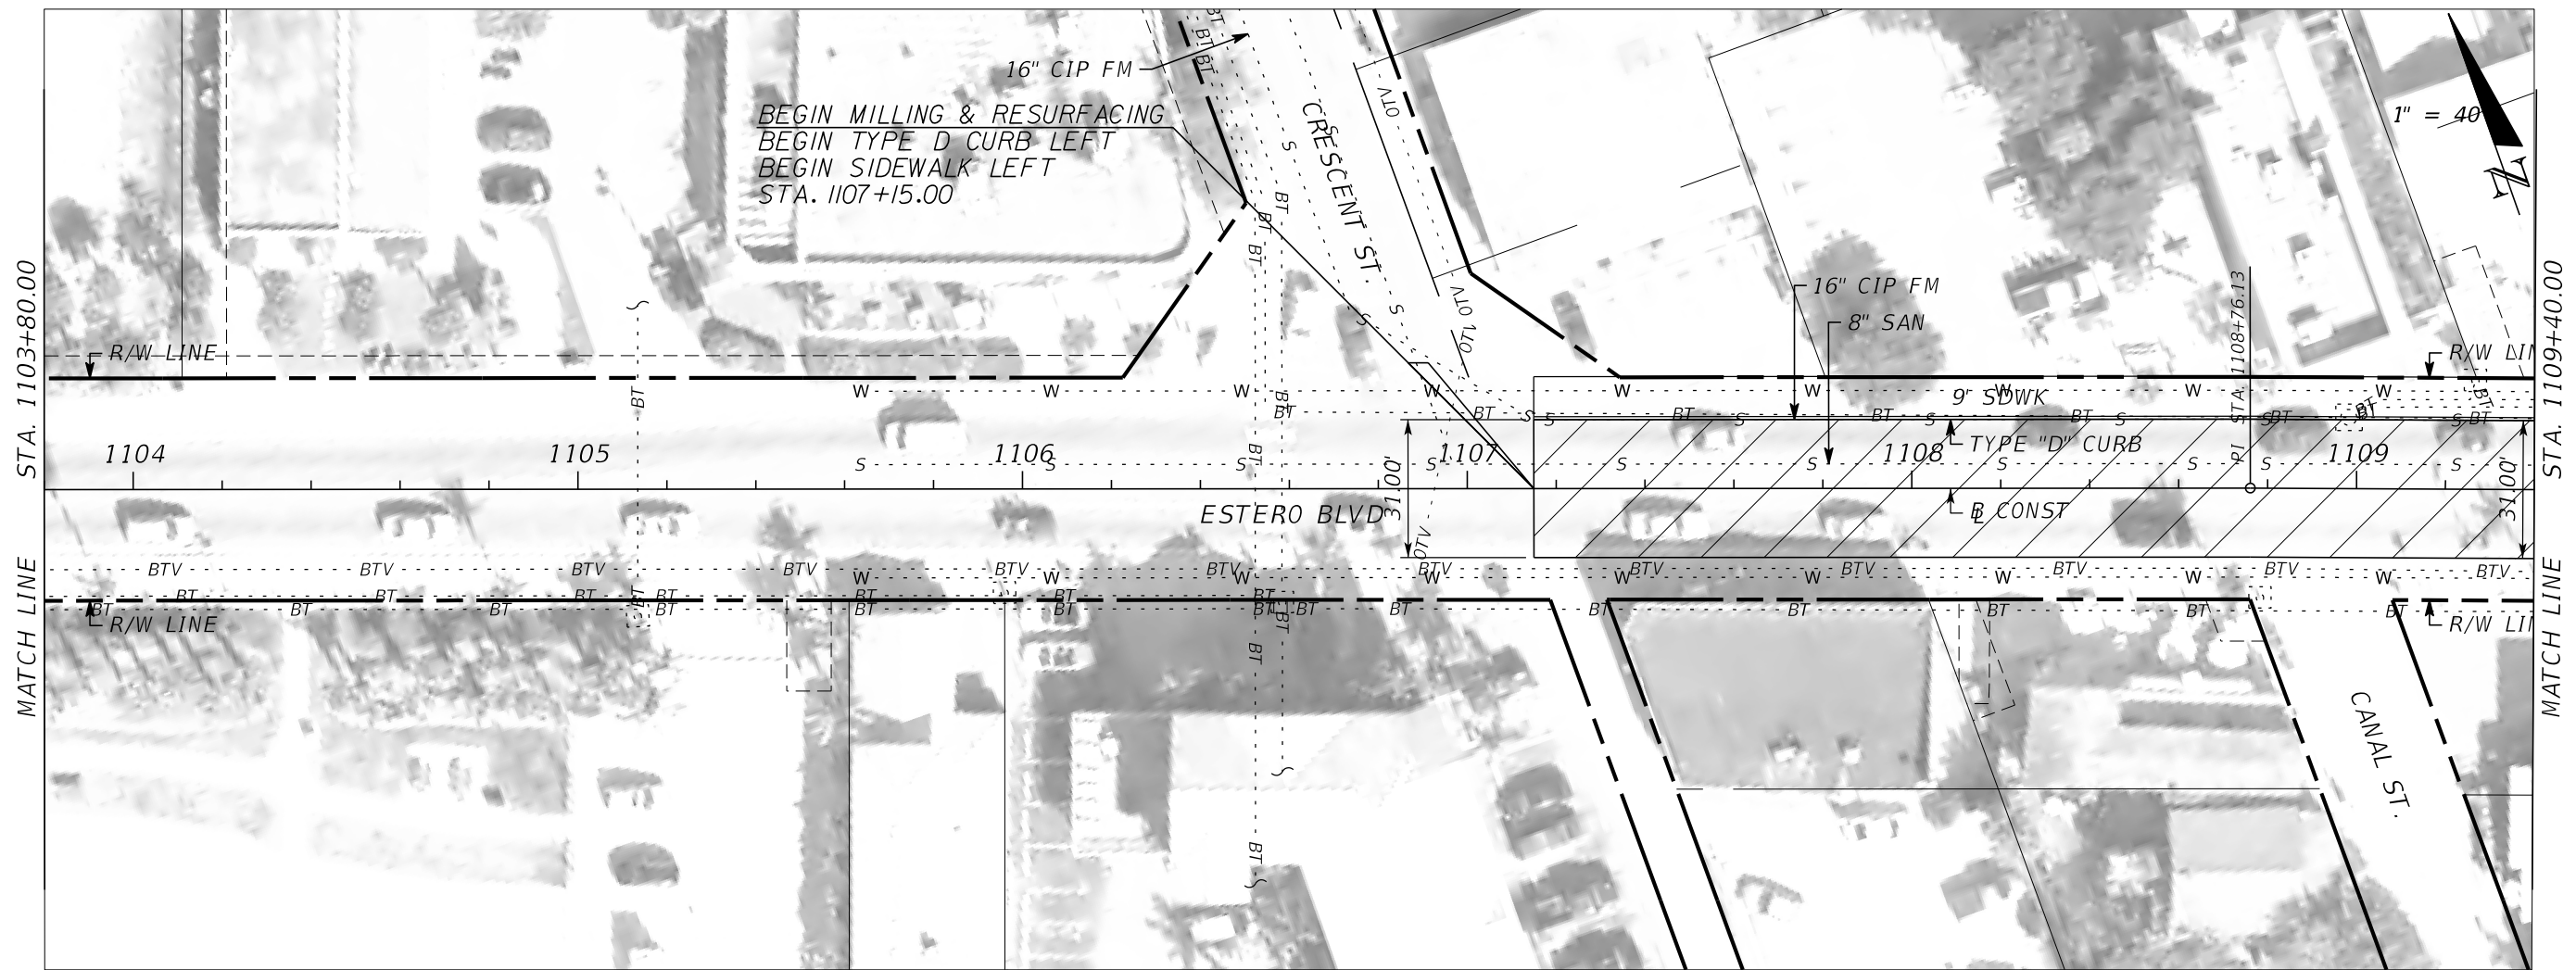

REVISIONS			
NO.	DATE	BY	REVISIONS - DESCRIPTION

**T.Y. LIN INTERNATIONAL**  
 2400 FIRST STREET  
 SUITE 200  
 FORT MYERS, FLORIDA 33901  
 TEL. (239) 332-4846  
 FAX. (239) 332-4798  
 WWW.TYLIN.COM


APPROVED BY:  
**JAMES MOLNAR, P.E.**  
 REGISTERED PROFESSIONAL ENGINEER  
 FLORIDA CERTIFICATE NO. 49237

PUBLIC WORKS **STATE OF FLORIDA**  
**LEE COUNTY** DEPARTMENT  
 of  
**SOUTHWEST** TRANSPORTATION  
**FLORIDA**  
 1500 MONROE STREET FORT MYERS, FLORIDA 33901  
 (239) 479-8900 www.lee-county.com/publicworks/dotitle.htm  
 rshields 4/9/2014 4:20:42 PM

**PLAN AND PROFILE**  
**ESTERO BLVD IMPROVEMENTS**

SHEET  
 NO.  
 8  
 Default



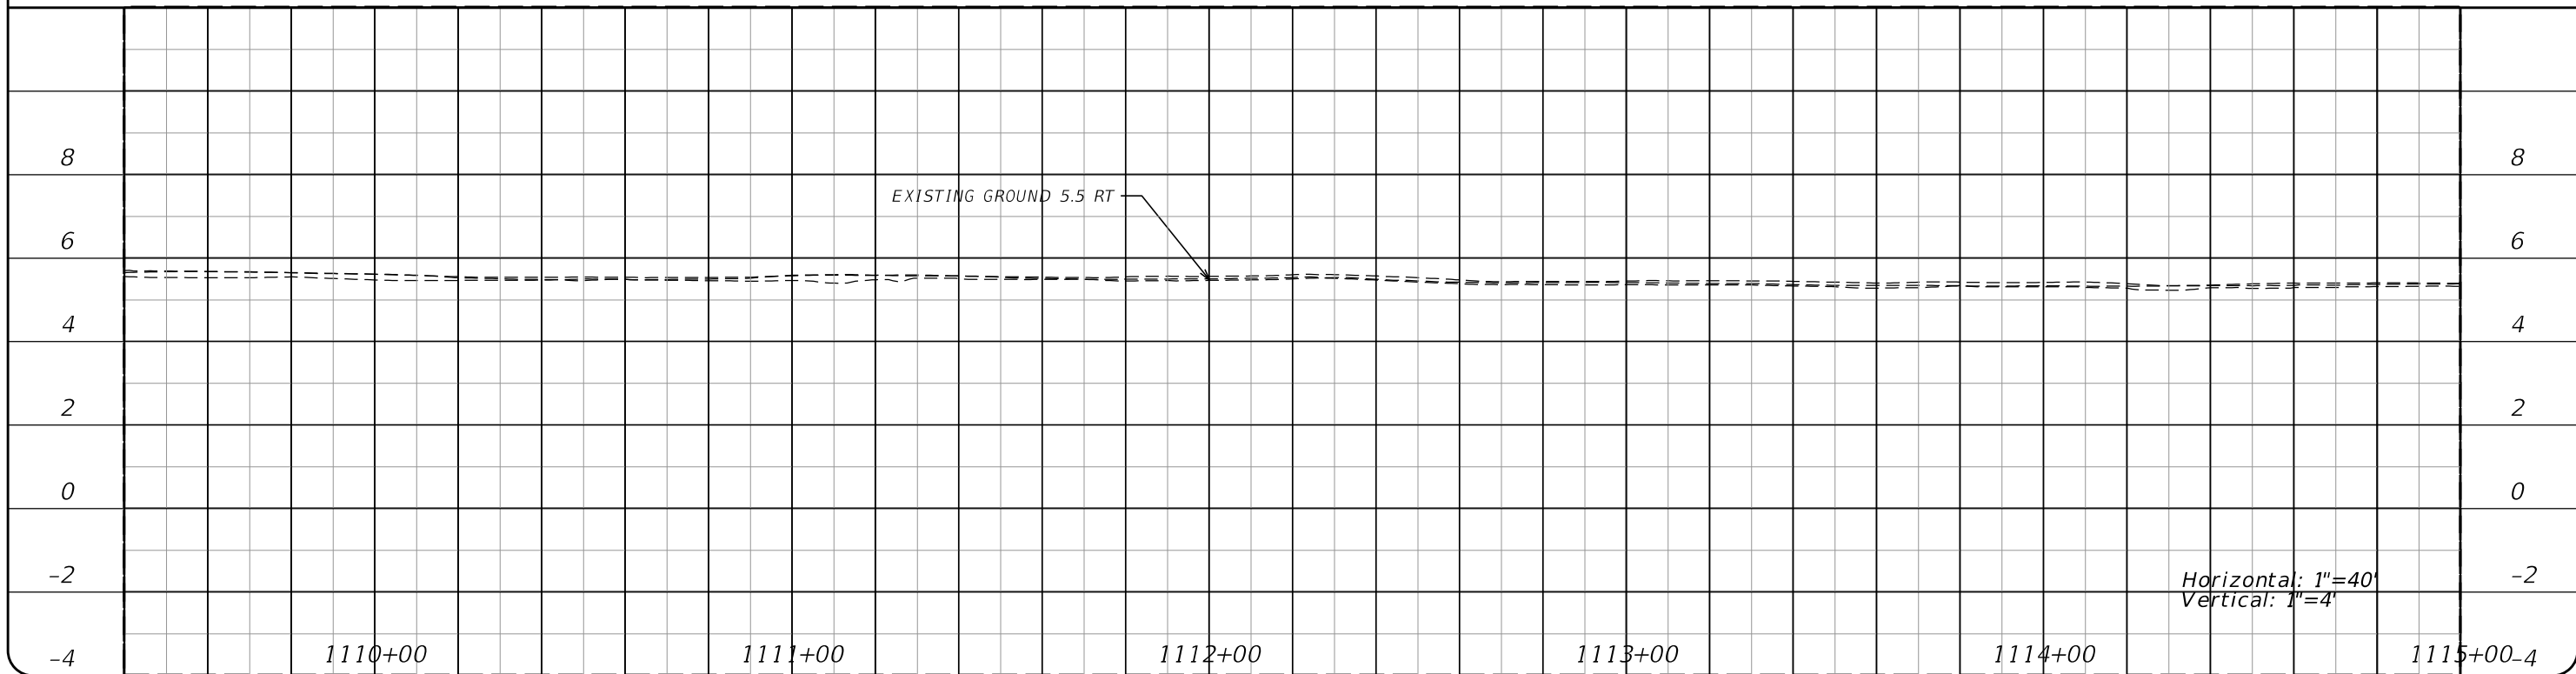

REVISIONS			
NO.	DATE	BY	REVISIONS - DESCRIPTION


**T.Y. LIN INTERNATIONAL**  
 2400 FIRST STREET  
 SUITE 200  
 FORT MYERS, FLORIDA 33901  
 TEL. (239) 332-4846  
 FAX. (239) 332-4798  
 WWW.TYLIN.COM

APPROVED BY:  
**JAMES MOLNAR, P.E.**  
 REGISTERED PROFESSIONAL ENGINEER  
 FLORIDA CERTIFICATE NO. 49237

PUBLIC WORKS **STATE OF FLORIDA**  
 LEE COUNTY DEPARTMENT  
 of  
 SOUTHWEST FLORIDA TRANSPORTATION  
 1500 MONROE STREET FORT MYERS, FLORIDA 33901  
 (239) 479-8900 www.lee-county.com/publicworks/default.htm  
 rshields 4/9/2014 4:20:56 PM

**PLAN AND PROFILE**  
**ESTERO BLVD IMPROVEMENTS**

SHEET NO.  
**9**  
 Default

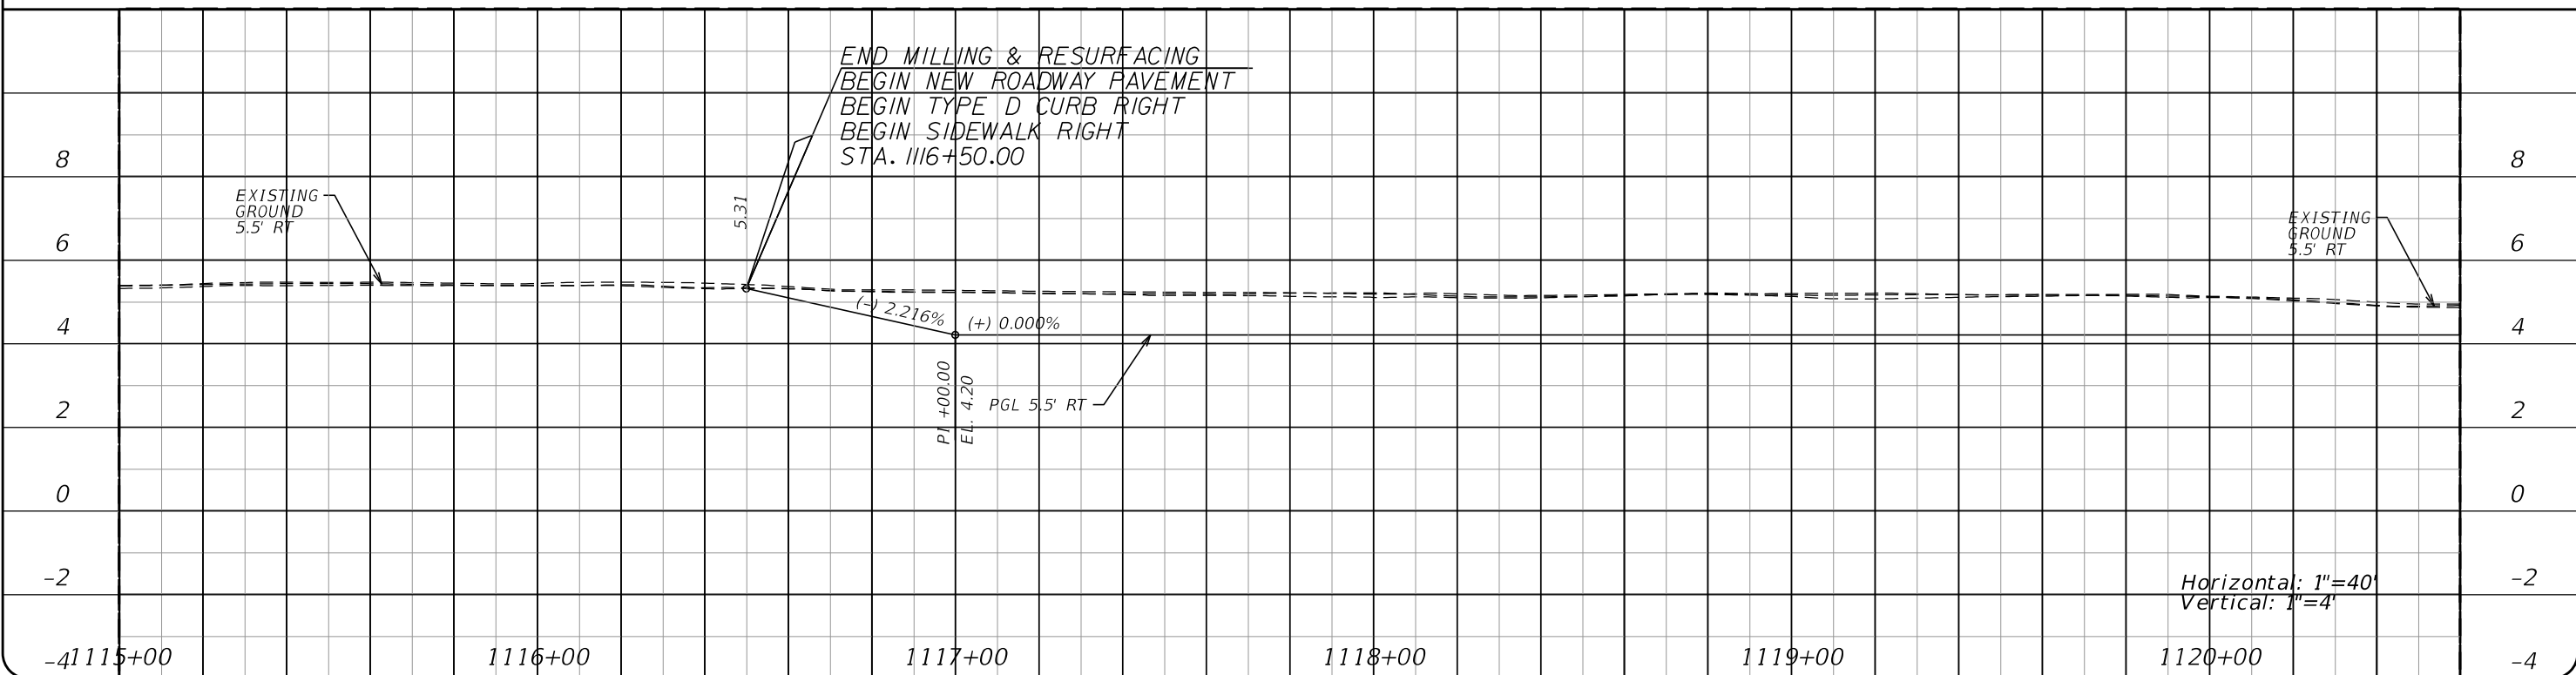

REVISIONS			
NO.	DATE	BY	REVISIONS - DESCRIPTION



**T.Y. LIN INTERNATIONAL**  
 2400 FIRST STREET  
 SUITE 200  
 FORT MYERS, FLORIDA 33901  
 TEL. (239) 332-4846  
 FAX. (239) 332-4798  
 WWW.TYLIN.COM

APPROVED BY:  
**JAMES MOLNAR, P.E.**  
 REGISTERED PROFESSIONAL ENGINEER  
 FLORIDA CERTIFICATE NO. 49237

PUBLIC WORKS **STATE OF FLORIDA** DEPARTMENT  
**LEE COUNTY** of  
 SOUTHWEST FLORIDA TRANSPORTATION  
 1500 MONROE STREET FORT MYERS, FLORIDA 33901  
 (239) 479-8900 www.lee-county.com/publicworks/default.htm  
 rshields 4/9/2014 4:21:09 PM

**PLAN AND PROFILE**  
**ESTERO BLVD IMPROVEMENTS**

SHEET NO.  
**10**  
 Default

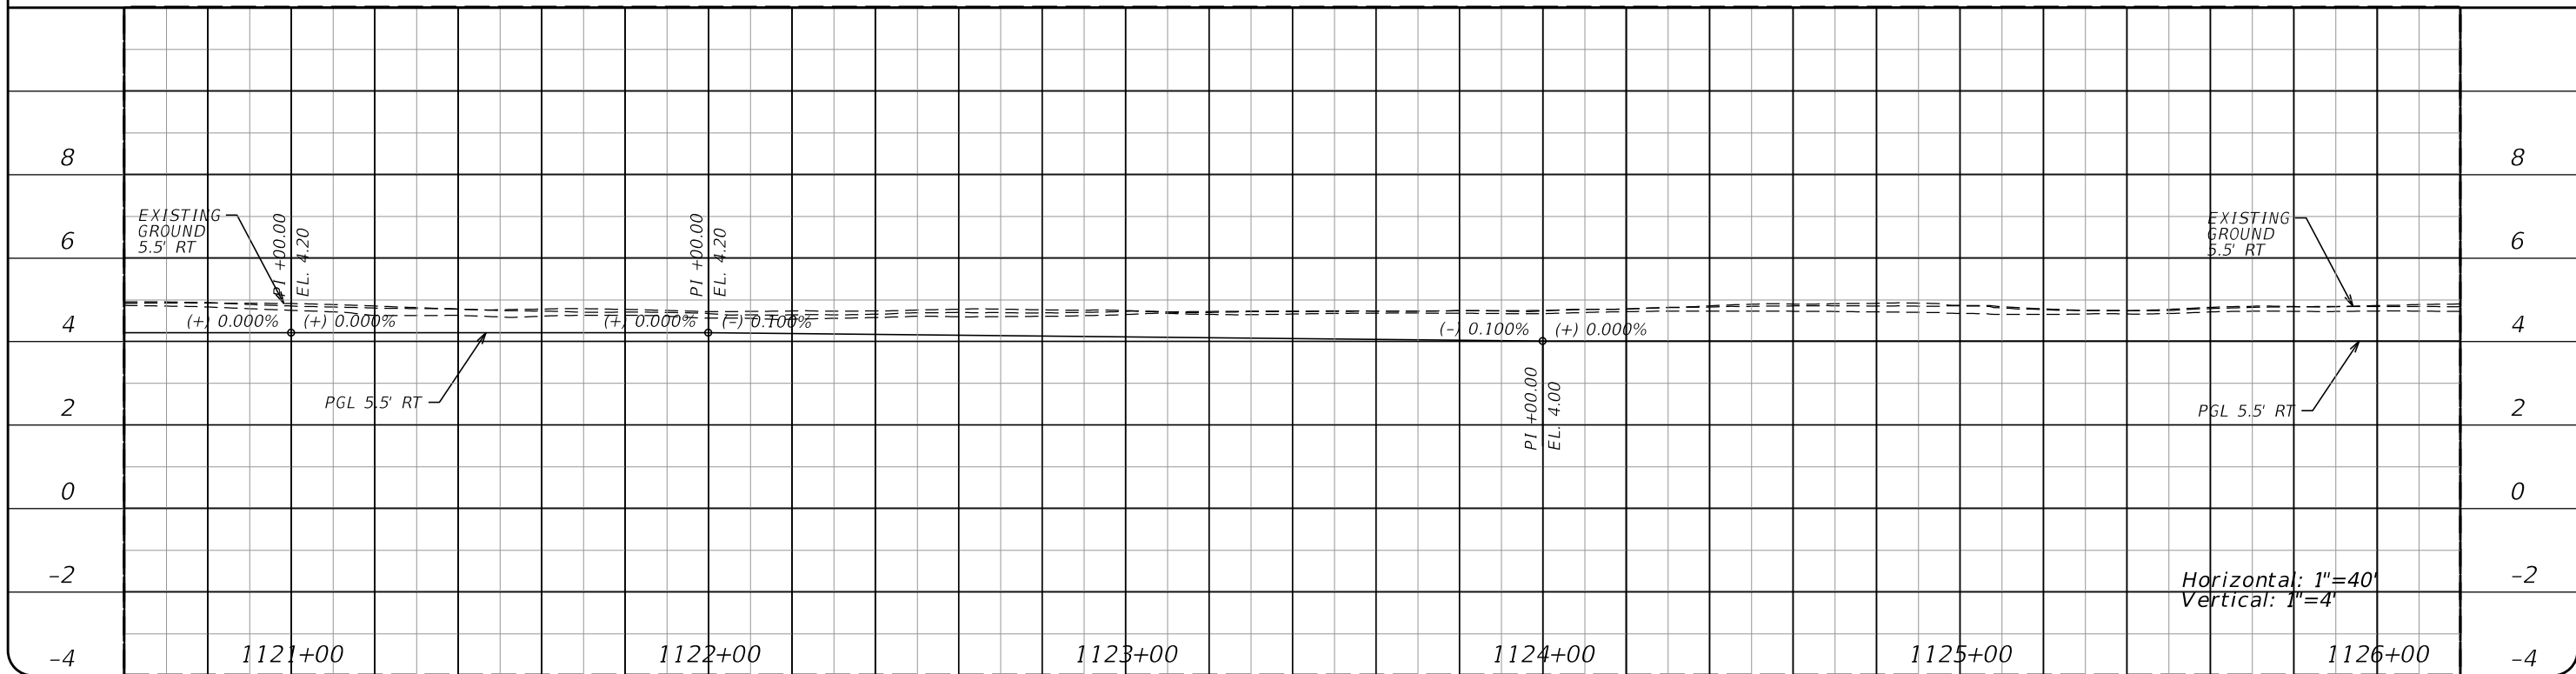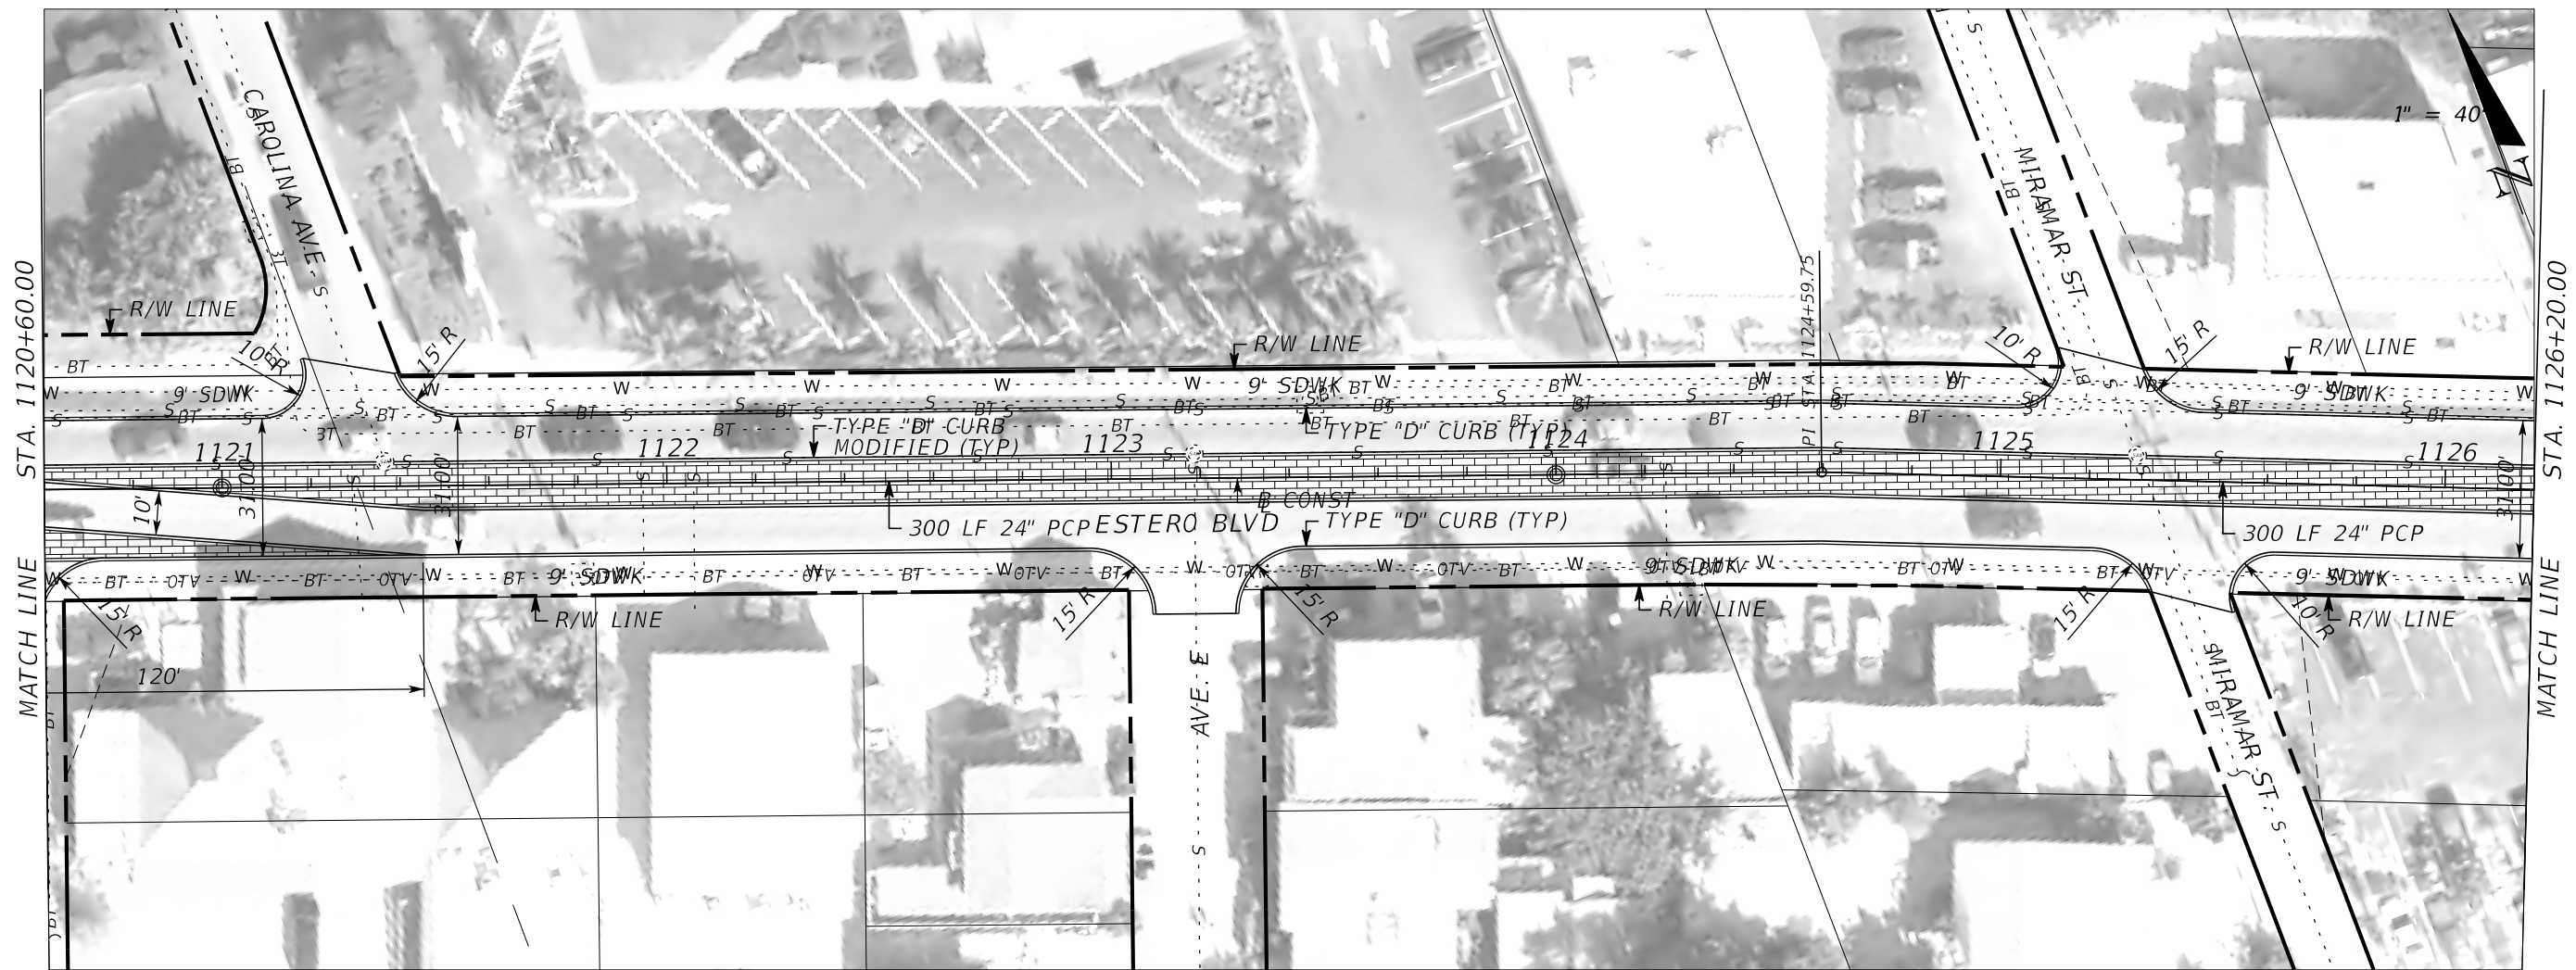

REVISIONS			
NO.	DATE	BY	REVISIONS - DESCRIPTION



**T.Y. LIN INTERNATIONAL**  
 2400 FIRST STREET  
 SUITE 200  
 FORT MYERS, FLORIDA 33901  
 TEL. (239) 332-4846  
 FAX. (239) 332-4798  
 WWW.TYLIN.COM

APPROVED BY:  
**JAMES MOLNAR, P.E.**  
 REGISTERED PROFESSIONAL ENGINEER  
 FLORIDA CERTIFICATE NO. 49237

PUBLIC WORKS **STATE OF FLORIDA** DEPARTMENT  
**LEE COUNTY** of  
 SOUTHWEST FLORIDA TRANSPORTATION  
 1500 MONROE STREET FORT MYERS, FLORIDA 33901  
 (239) 479-8900 www.lee-county.com/publicworks/default.htm  
 rshields 4/9/2014 4:21:22 PM

**PLAN AND PROFILE**  
**ESTERO BLVD IMPROVEMENTS**

SHEET NO.  
**11**  
 Default

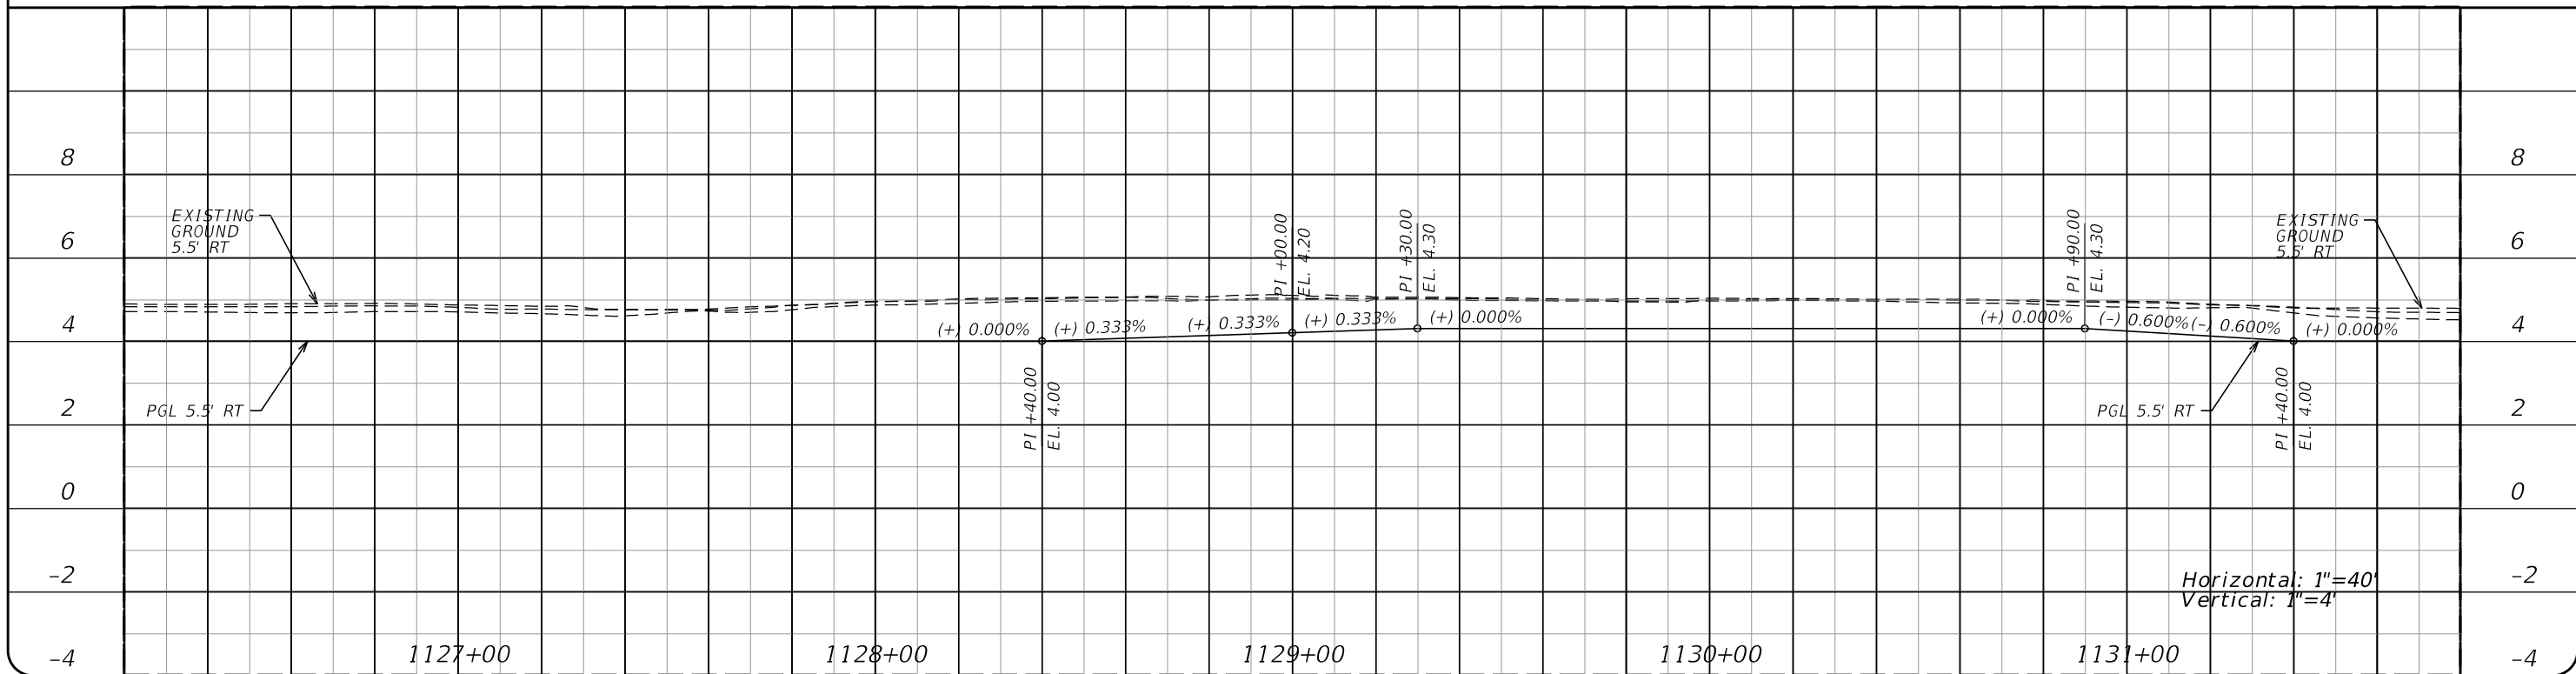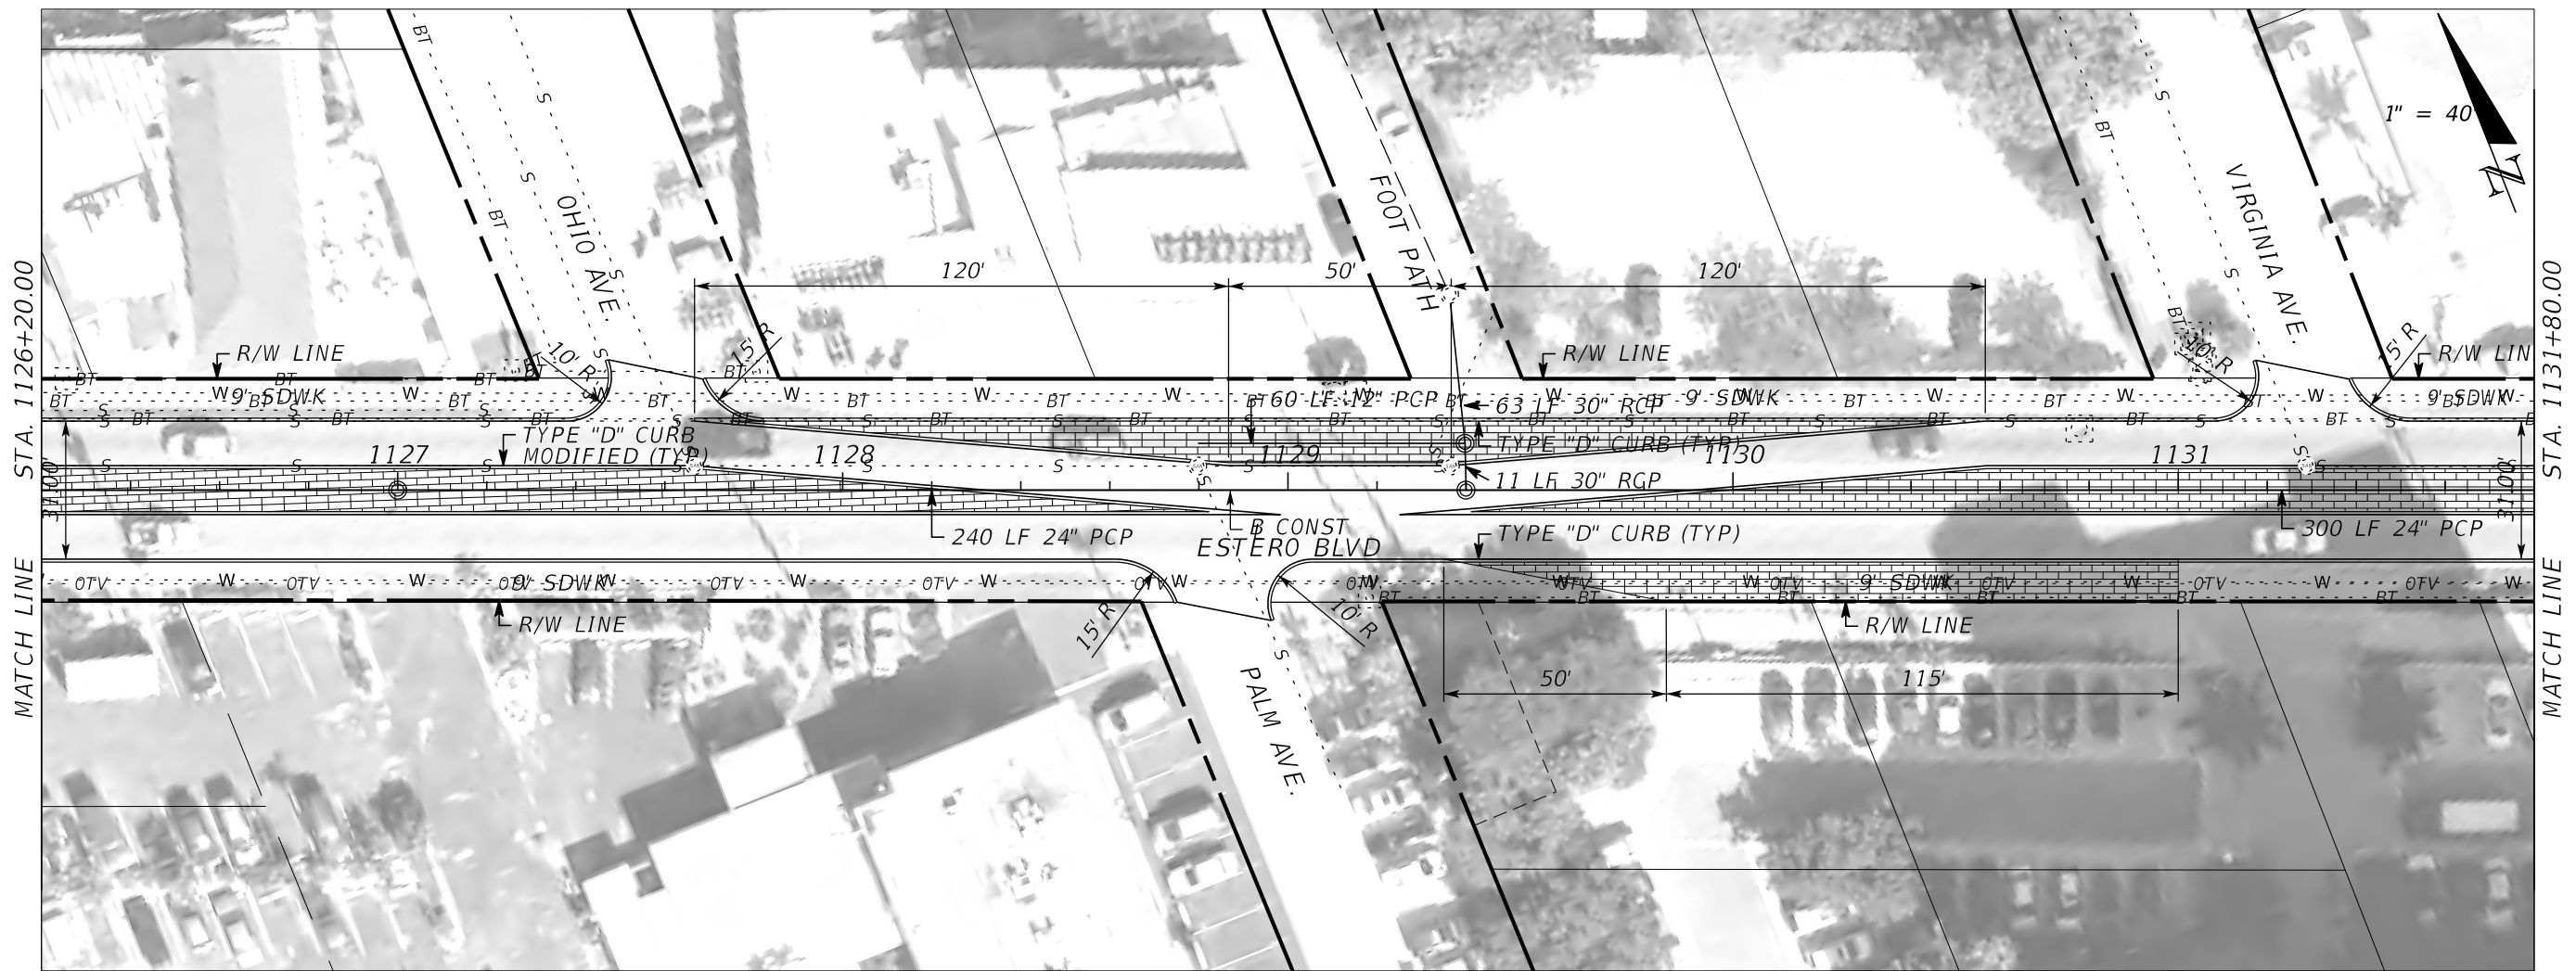

REVISIONS		
NO.	DATE	BY



**T.Y. LIN INTERNATIONAL**  
 2400 FIRST STREET  
 SUITE 200  
 FORT MYERS, FLORIDA 33901  
 TEL. (239) 332-4846  
 FAX. (239) 332-4798  
 WWW.TYLIN.COM

APPROVED BY:  
**JAMES MOLNAR, P.E.**  
 REGISTERED PROFESSIONAL ENGINEER  
 FLORIDA CERTIFICATE NO. 49237

PUBLIC WORKS **STATE OF FLORIDA**  
**LEE COUNTY** DEPARTMENT  
 of  
**SOUTHWEST**  
**FLORIDA** TRANSPORTATION  
 1500 MONROE STREET FORT MYERS, FLORIDA 33901  
 (239) 479-8900 www.lee-county.com/publicworks/default.htm  
 rshields 4/9/2014 4:21:35 PM

**PLAN AND PROFILE**  
**ESTERO BLVD IMPROVEMENTS**

SHEET NO.  
**12**  
 Default

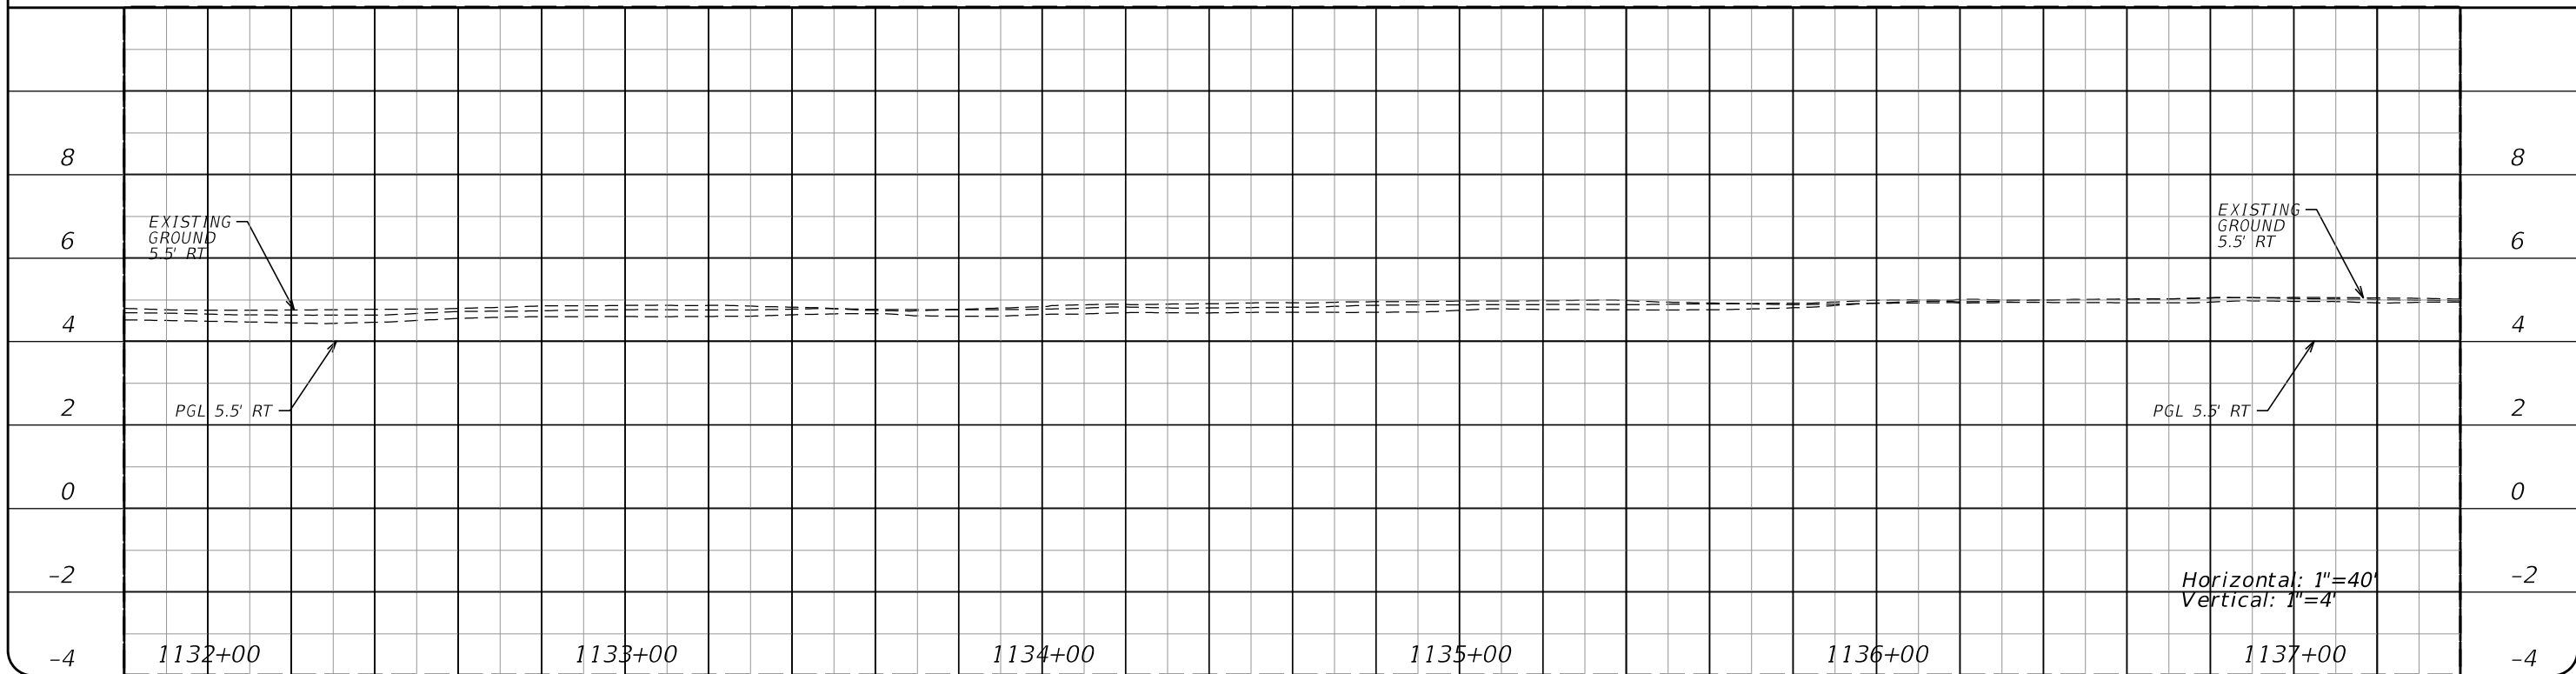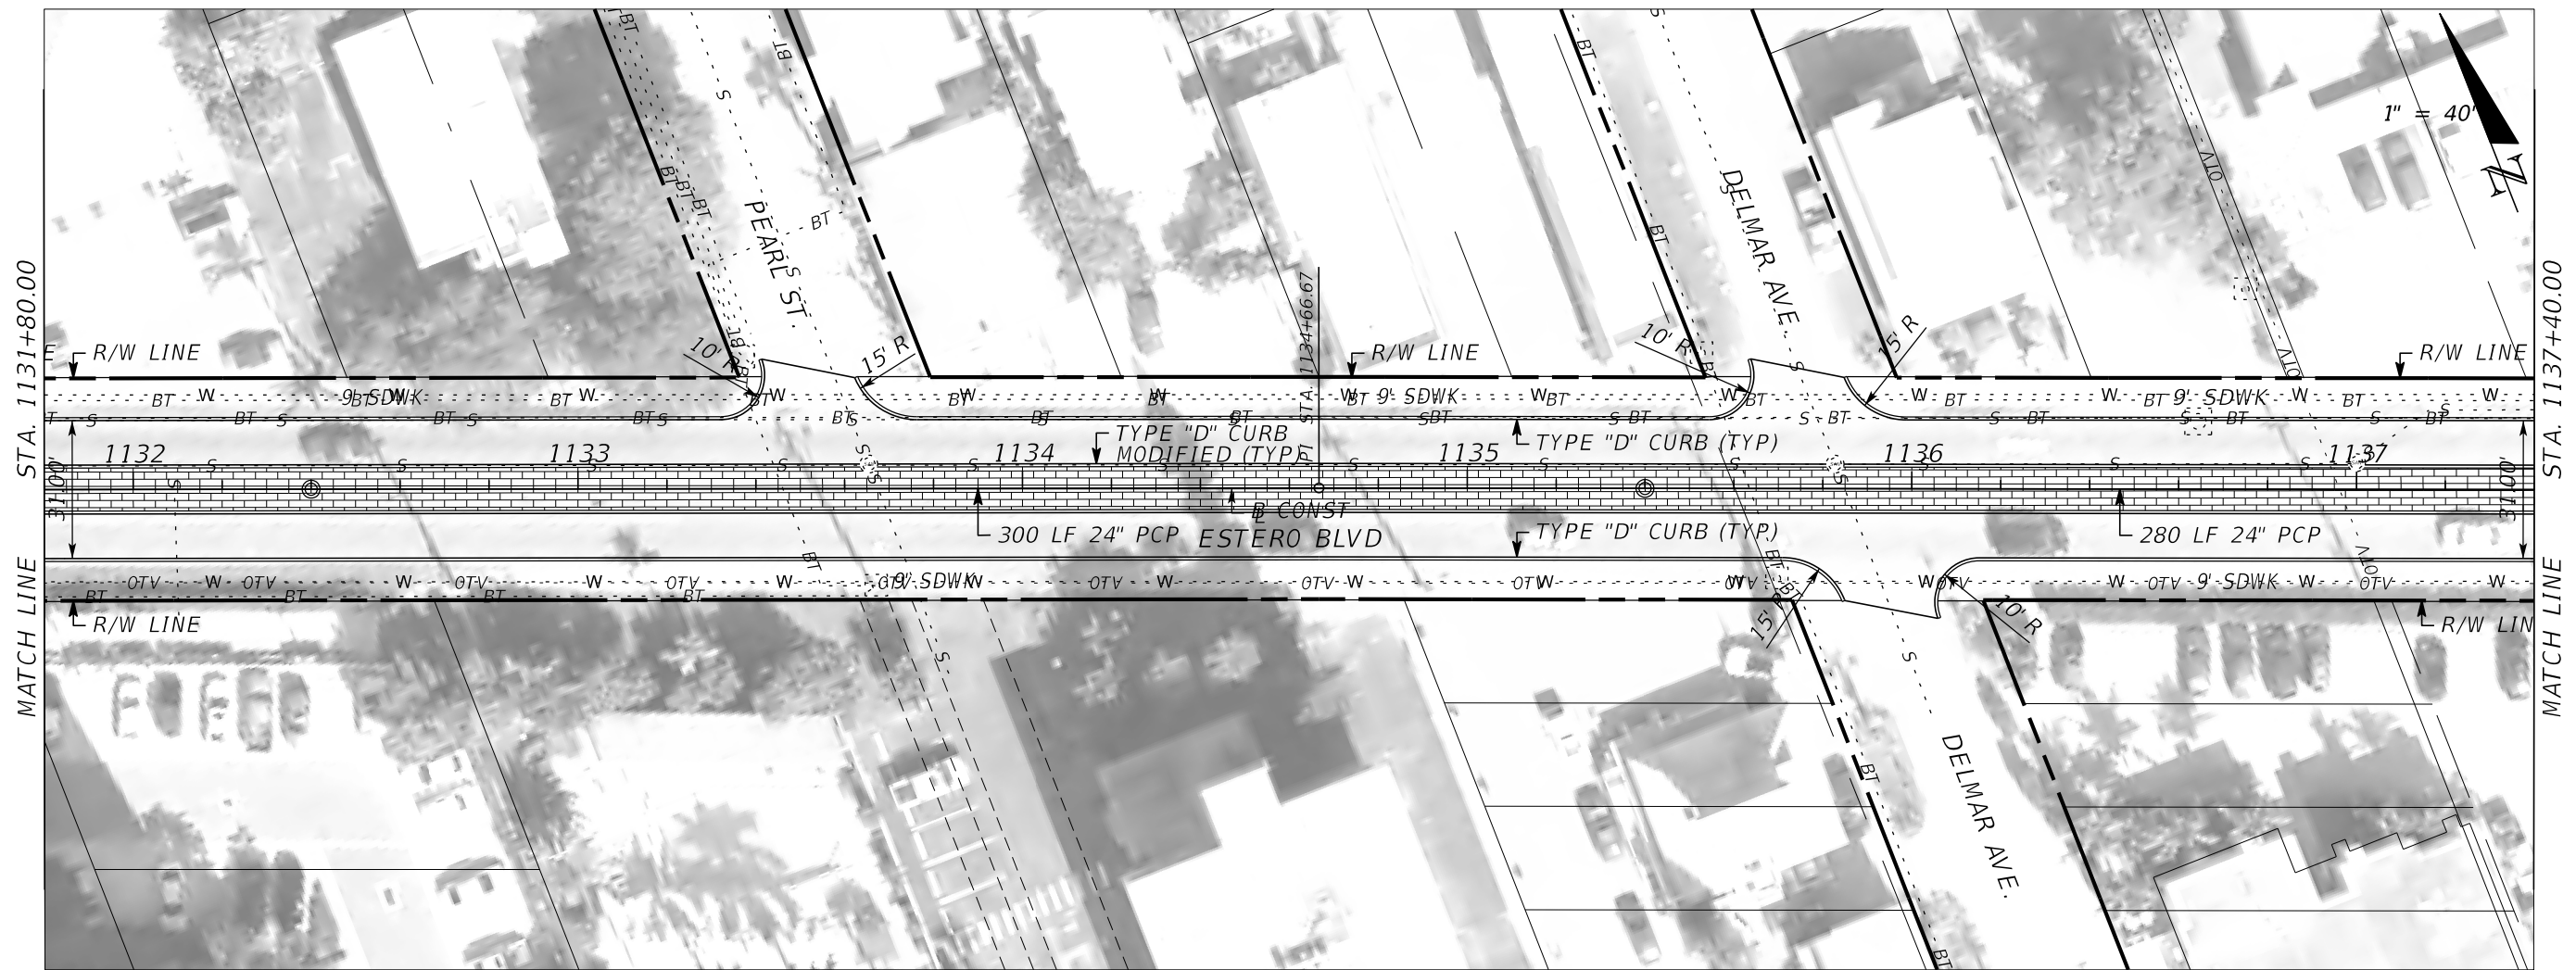

REVISIONS			
NO.	DATE	BY	REVISIONS - DESCRIPTION



**T.Y. LIN INTERNATIONAL**  
 2400 FIRST STREET  
 SUITE 200  
 FORT MYERS, FLORIDA 33901  
 TEL. (239) 332-4846  
 FAX. (239) 332-4798  
 WWW.TYLIN.COM

APPROVED BY:  
**JAMES MOLNAR, P.E.**  
 REGISTERED PROFESSIONAL ENGINEER  
 FLORIDA CERTIFICATE NO. 49237

PUBLIC WORKS **STATE OF FLORIDA**  
 LEE COUNTY DEPARTMENT  
 of  
 SOUTHWEST FLORIDA TRANSPORTATION  
 1500 MONROE STREET FORT MYERS, FLORIDA 33901  
 (239) 479-8900 www.lee-county.com/publicworks/default.htm  
 rshields 4/9/2014 4:21:48 PM

**PLAN AND PROFILE**  
**ESTERO BLVD IMPROVEMENTS**

SHEET NO.  
**13**  
 Default

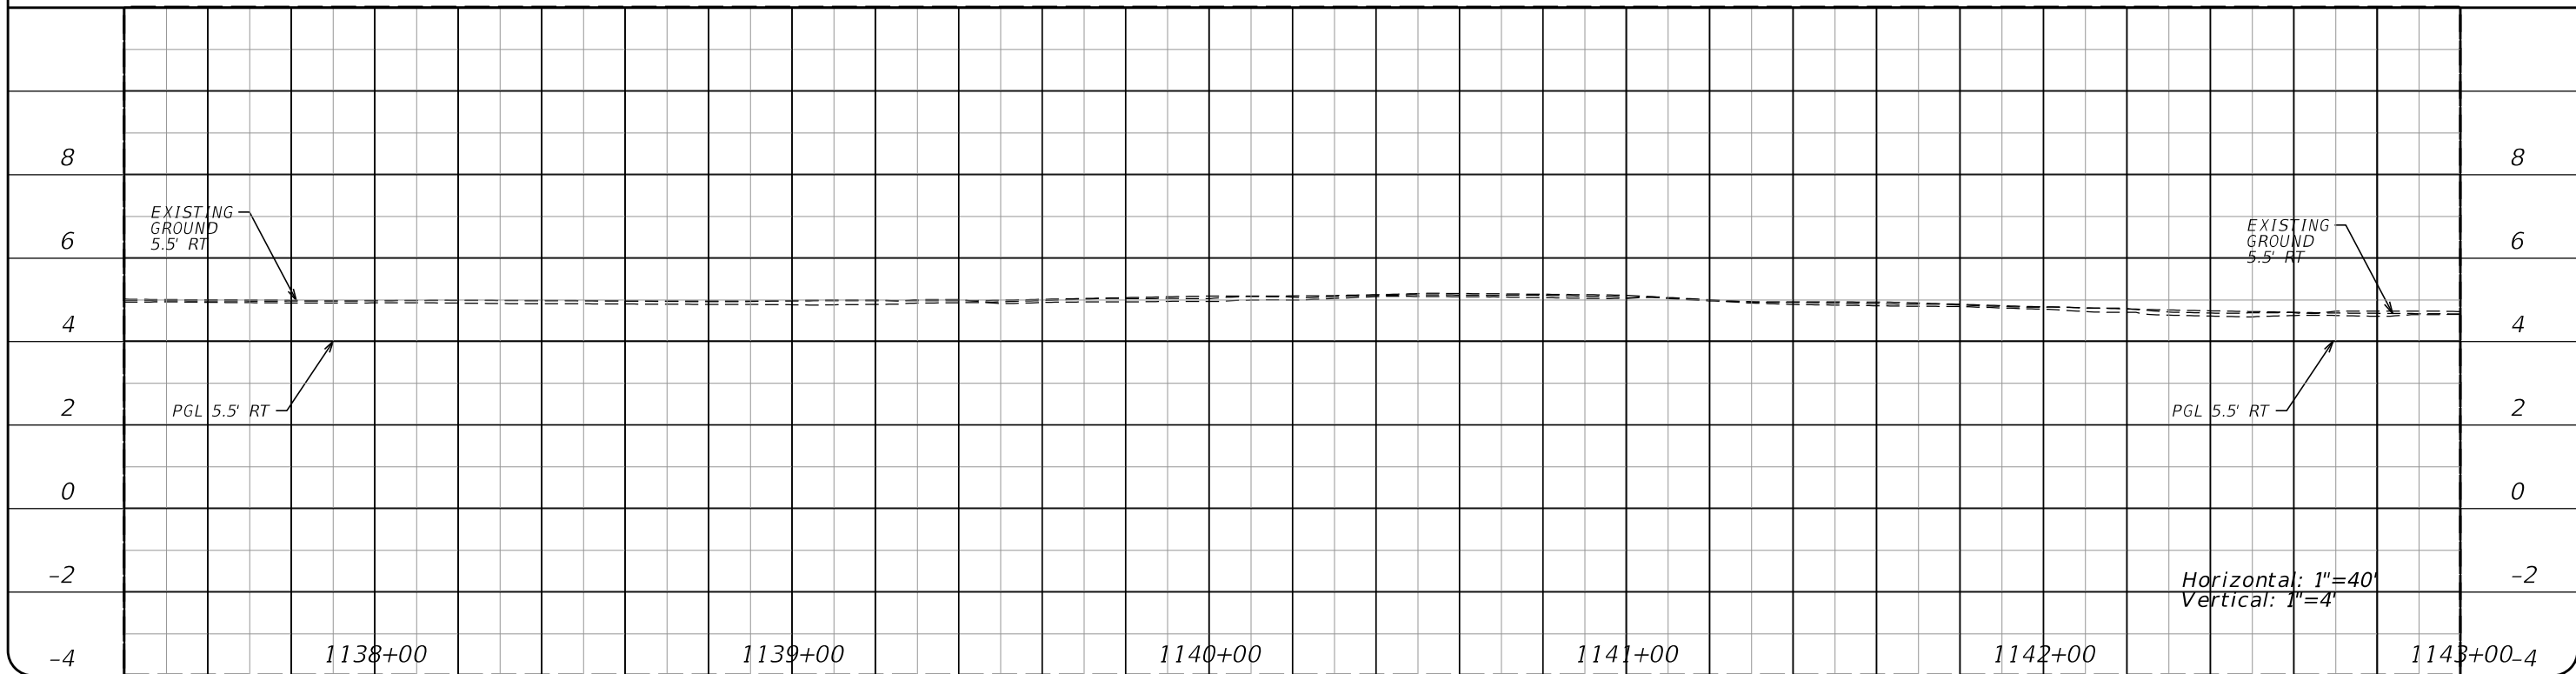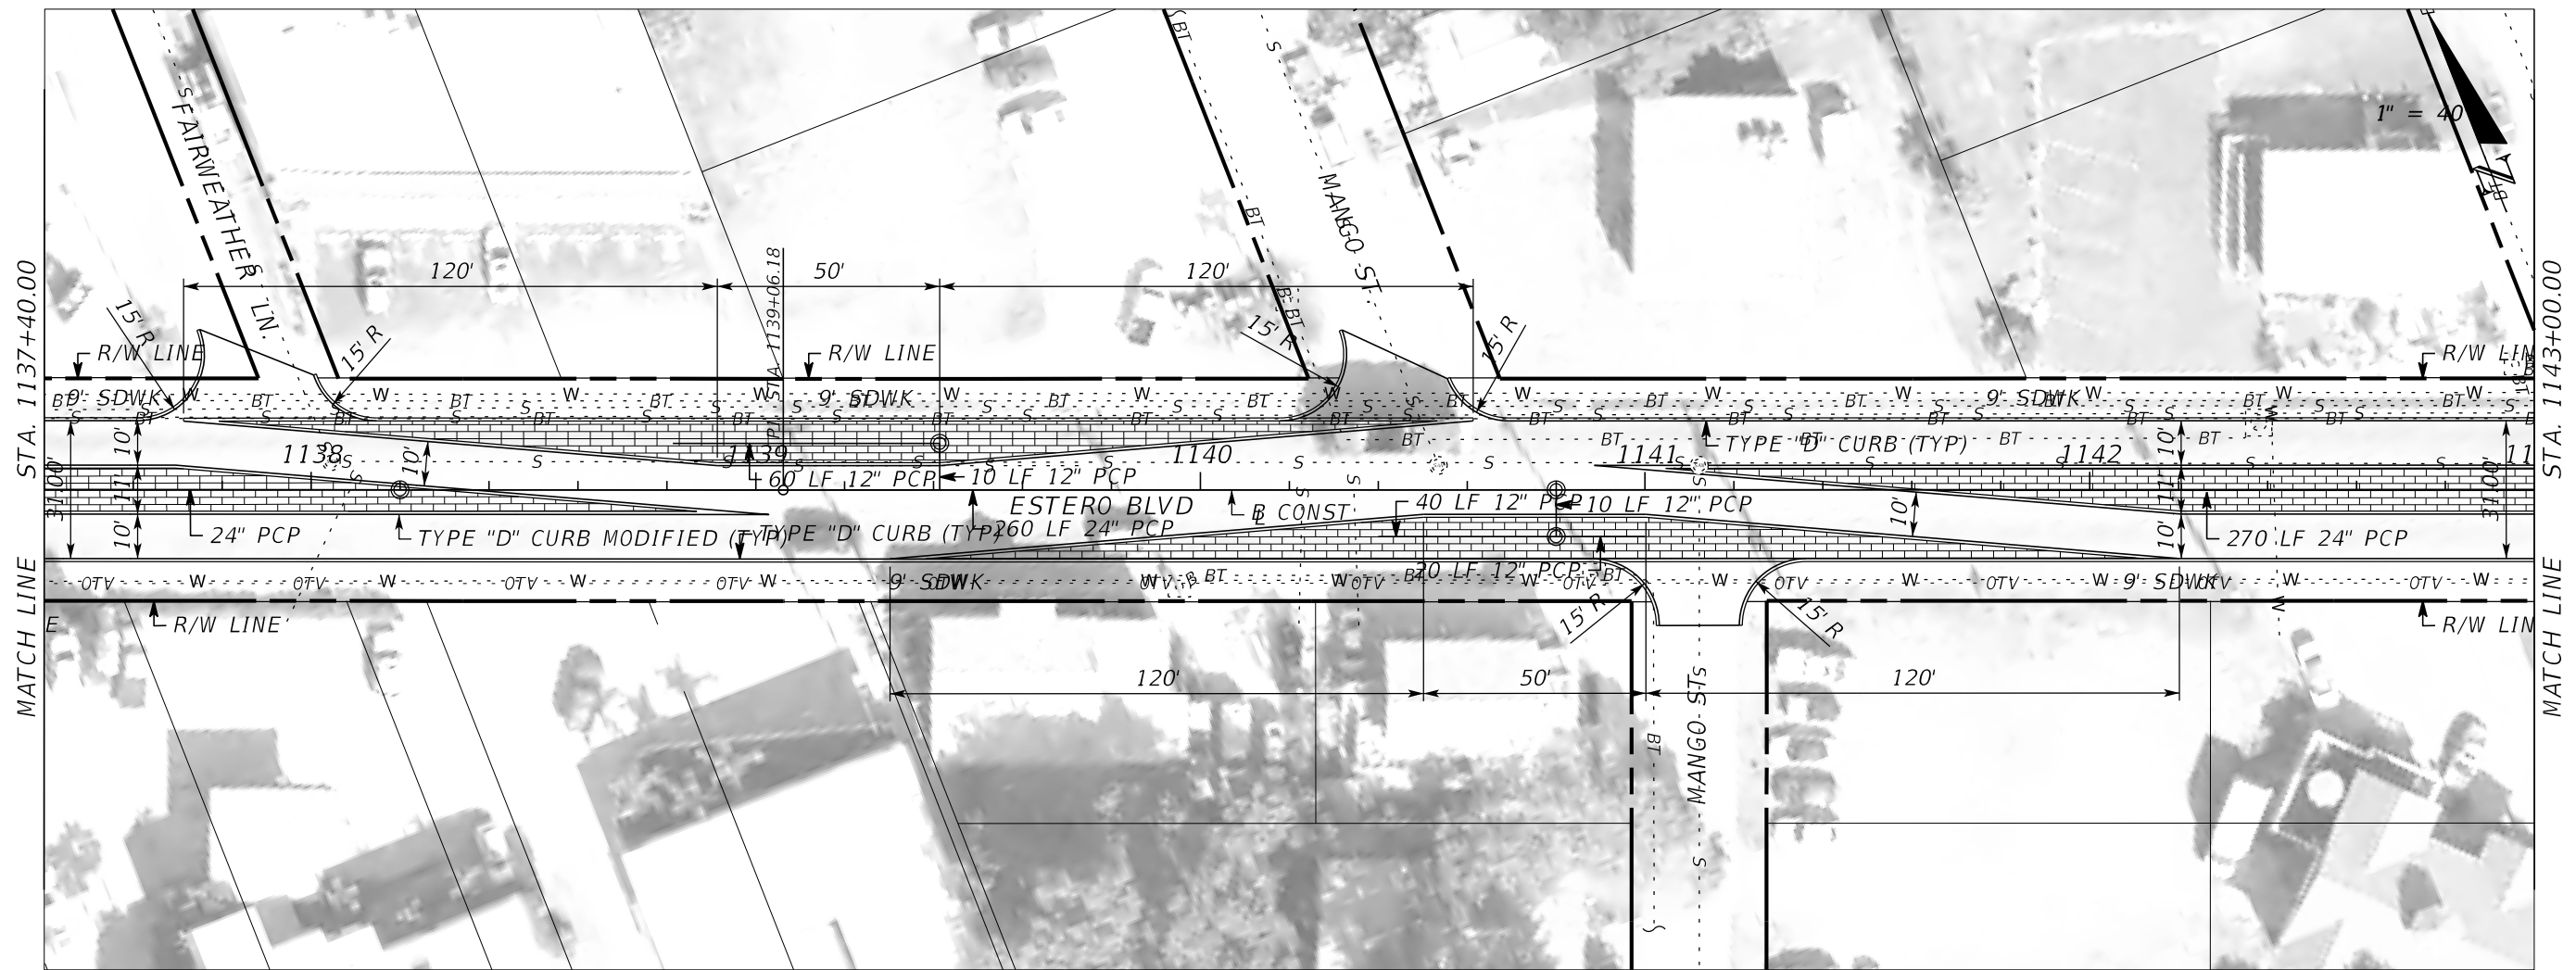

REVISIONS			
NO.	DATE	BY	REVISIONS - DESCRIPTION


**T.Y. LIN INTERNATIONAL**  
 2400 FIRST STREET  
 SUITE 200  
 FORT MYERS, FLORIDA 33901  
 TEL. (239) 332-4846  
 FAX. (239) 332-4798  
 WWW.TYLIN.COM

APPROVED BY:  
**JAMES MOLNAR, P.E.**  
 REGISTERED PROFESSIONAL ENGINEER  
 FLORIDA CERTIFICATE NO. 49237

PUBLIC WORKS **STATE OF FLORIDA** DEPARTMENT  
**LEE COUNTY**  
 of  
**SOUTHWEST FLORIDA** TRANSPORTATION  
 1500 MONROE STREET FORT MYERS, FLORIDA 33901  
 (239) 479-8900 www.lee-county.com/publicworks/dotitle.htm  
 rshields 4/9/2014 4:22:01 PM

**PLAN AND PROFILE**  
**ESTERO BLVD IMPROVEMENTS**

SHEET NO.  
**14**  
 Default

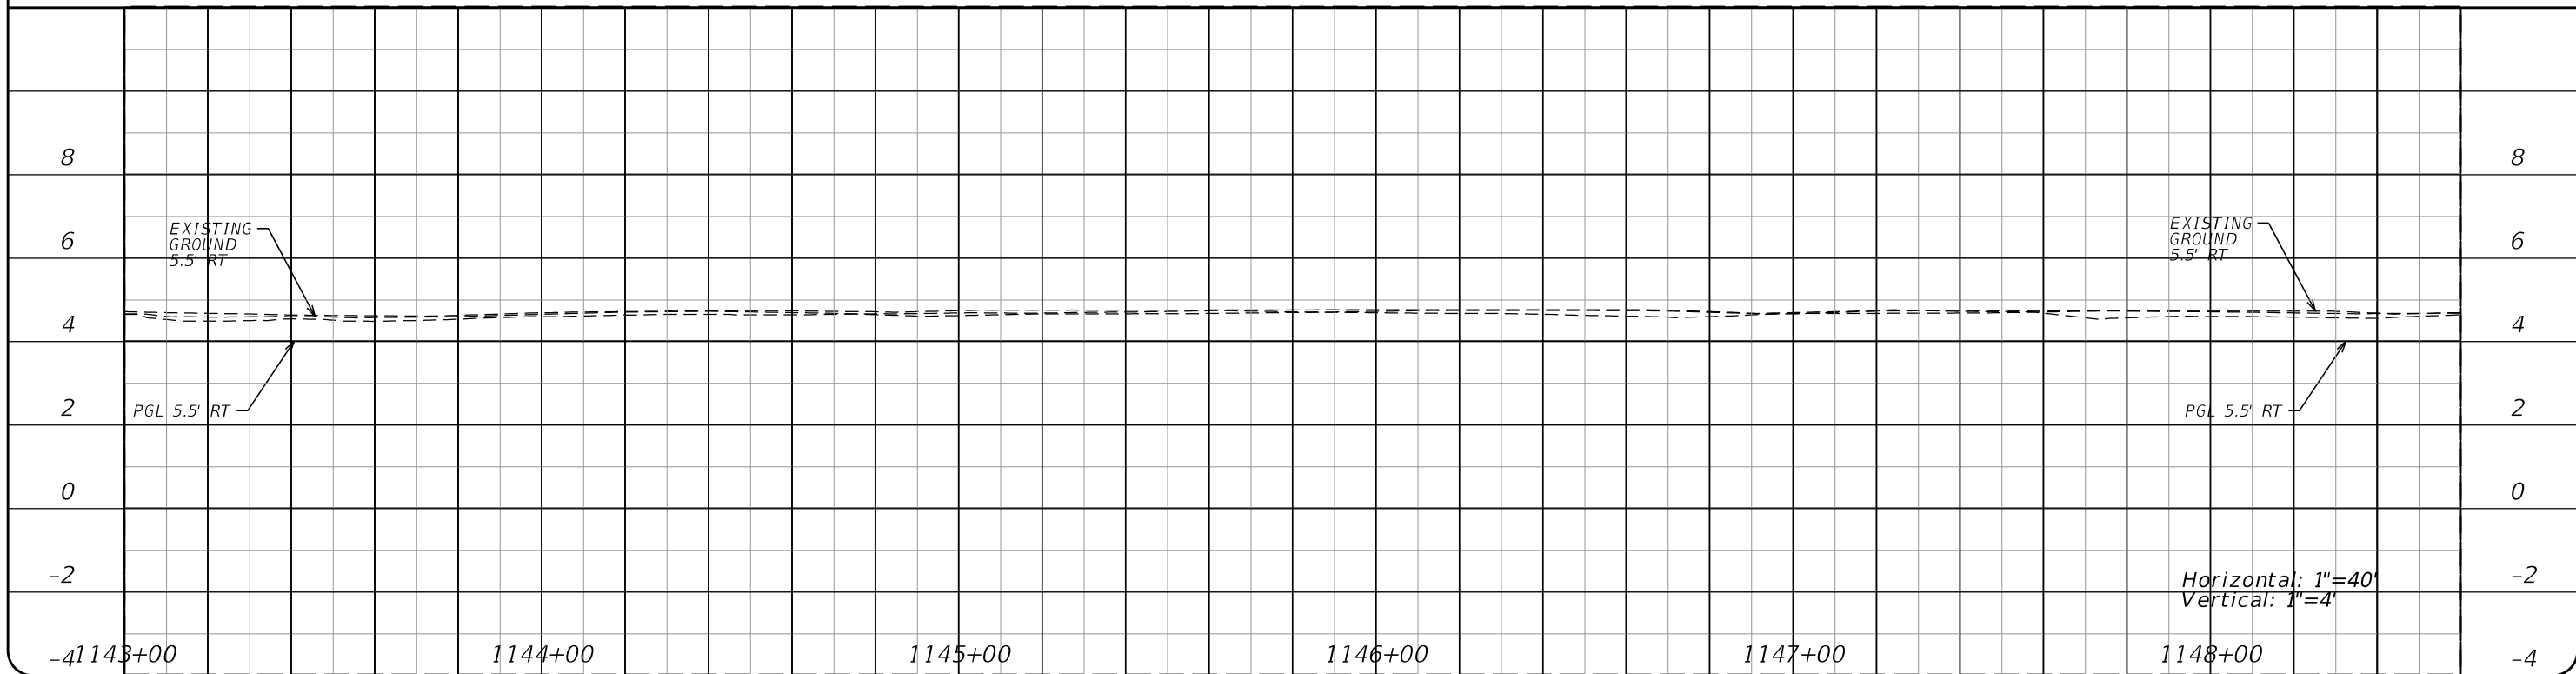

REVISIONS			
NO.	DATE	BY	REVISIONS - DESCRIPTION


**T.Y. LIN INTERNATIONAL**  
 2400 FIRST STREET  
 SUITE 200  
 FORT MYERS, FLORIDA 33901  
 TEL. (239) 332-4846  
 FAX. (239) 332-4798  
 WWW.TYLIN.COM

APPROVED BY:  
**JAMES MOLNAR, P.E.**  
 REGISTERED PROFESSIONAL ENGINEER  
 FLORIDA CERTIFICATE NO. 49237

PUBLIC WORKS **STATE OF FLORIDA**  
**LEE COUNTY** DEPARTMENT  
 of  
**FLORIDA** TRANSPORTATION  
 1500 MONROE STREET FORT MYERS, FLORIDA 33901  
 (239) 479-8900 www.lee-county.com/publicworks/default.htm  
 rshields 4/9/2014 4:22:14 PM

**PLAN AND PROFILE**  
**ESTERO BLVD IMPROVEMENTS**

SHEET NO.  
**15**  
 Default

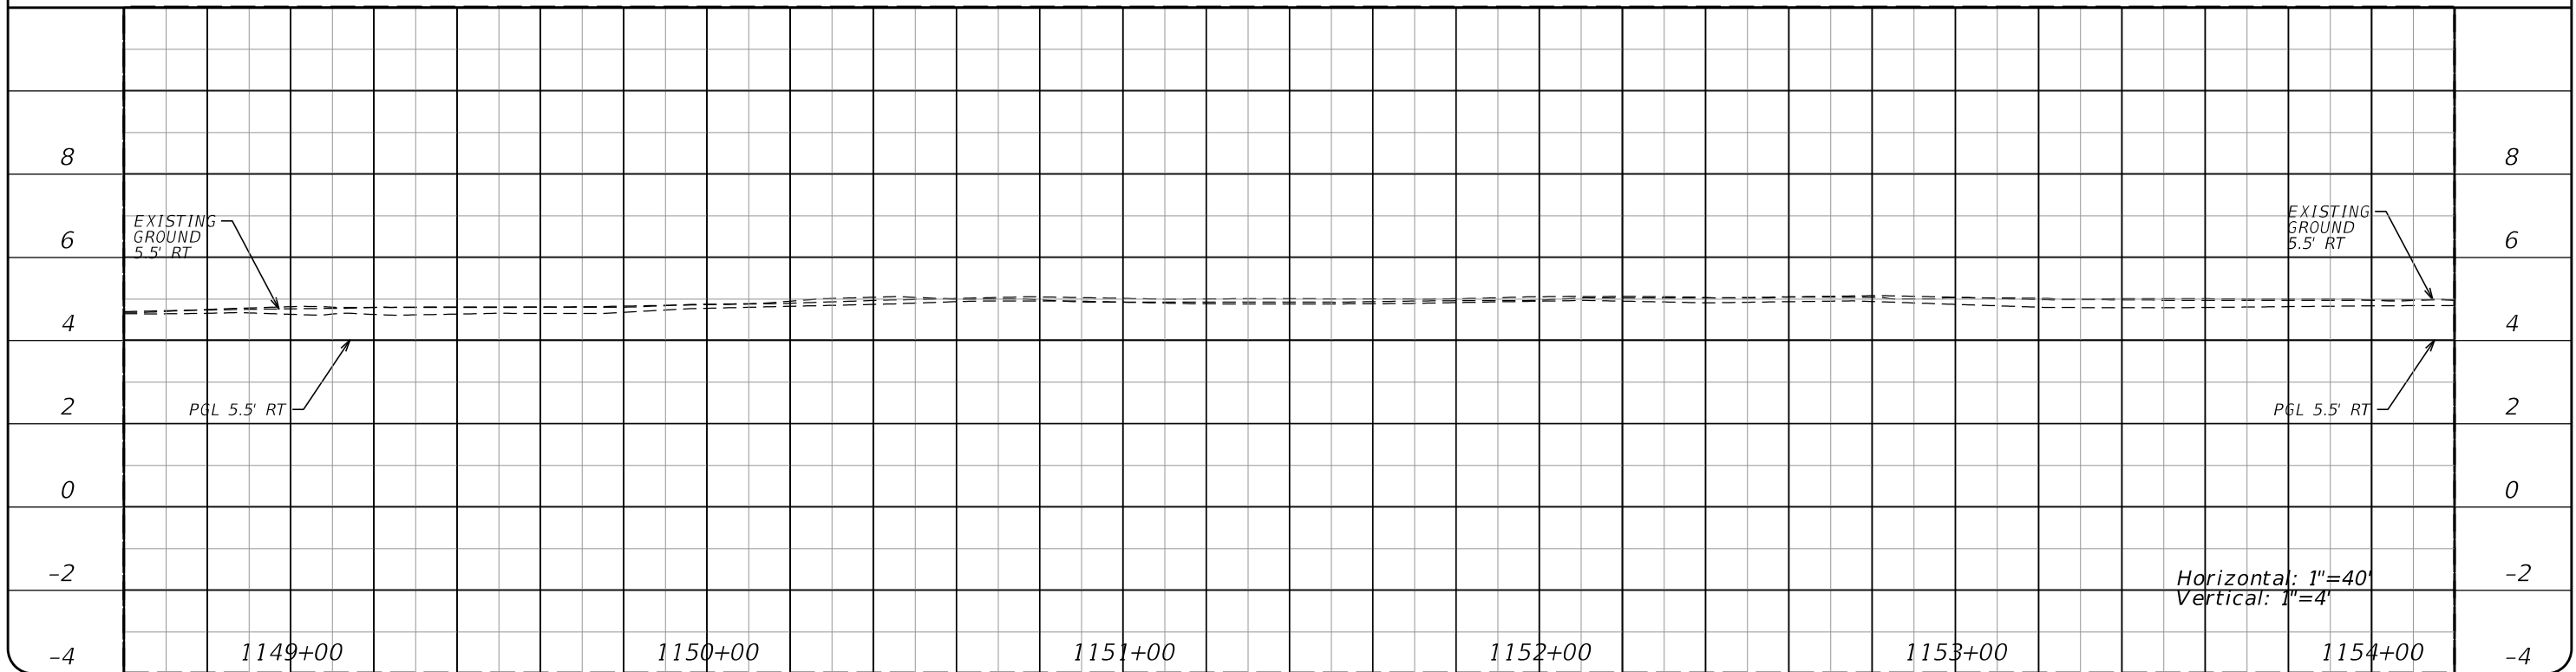

REVISIONS			
NO.	DATE	BY	REVISIONS - DESCRIPTION

**T.Y. LIN INTERNATIONAL**  
 2400 FIRST STREET  
 SUITE 200  
 FORT MYERS, FLORIDA 33901  
 TEL. (239) 332-4846  
 FAX. (239) 332-4798  
 WWW.TYLIN.COM



APPROVED BY:  
**JAMES MOLNAR, P.E.**  
 REGISTERED PROFESSIONAL ENGINEER  
 FLORIDA CERTIFICATE NO. 49237

PUBLIC WORKS **STATE OF FLORIDA**  
**LEE COUNTY** DEPARTMENT  
 of  
**SOUTHWEST** TRANSPORTATION  
 FLORIDA  
 1500 MONROE STREET FORT MYERS, FLORIDA 33901  
 (239) 479-8900 www.lee-county.com/publicworks/default.htm  
 rshields 4/9/2014 4:22:27 PM

**PLAN AND PROFILE**  
**ESTERO BLVD IMPROVEMENTS**

SHEET NO.  
**16**  
 Default



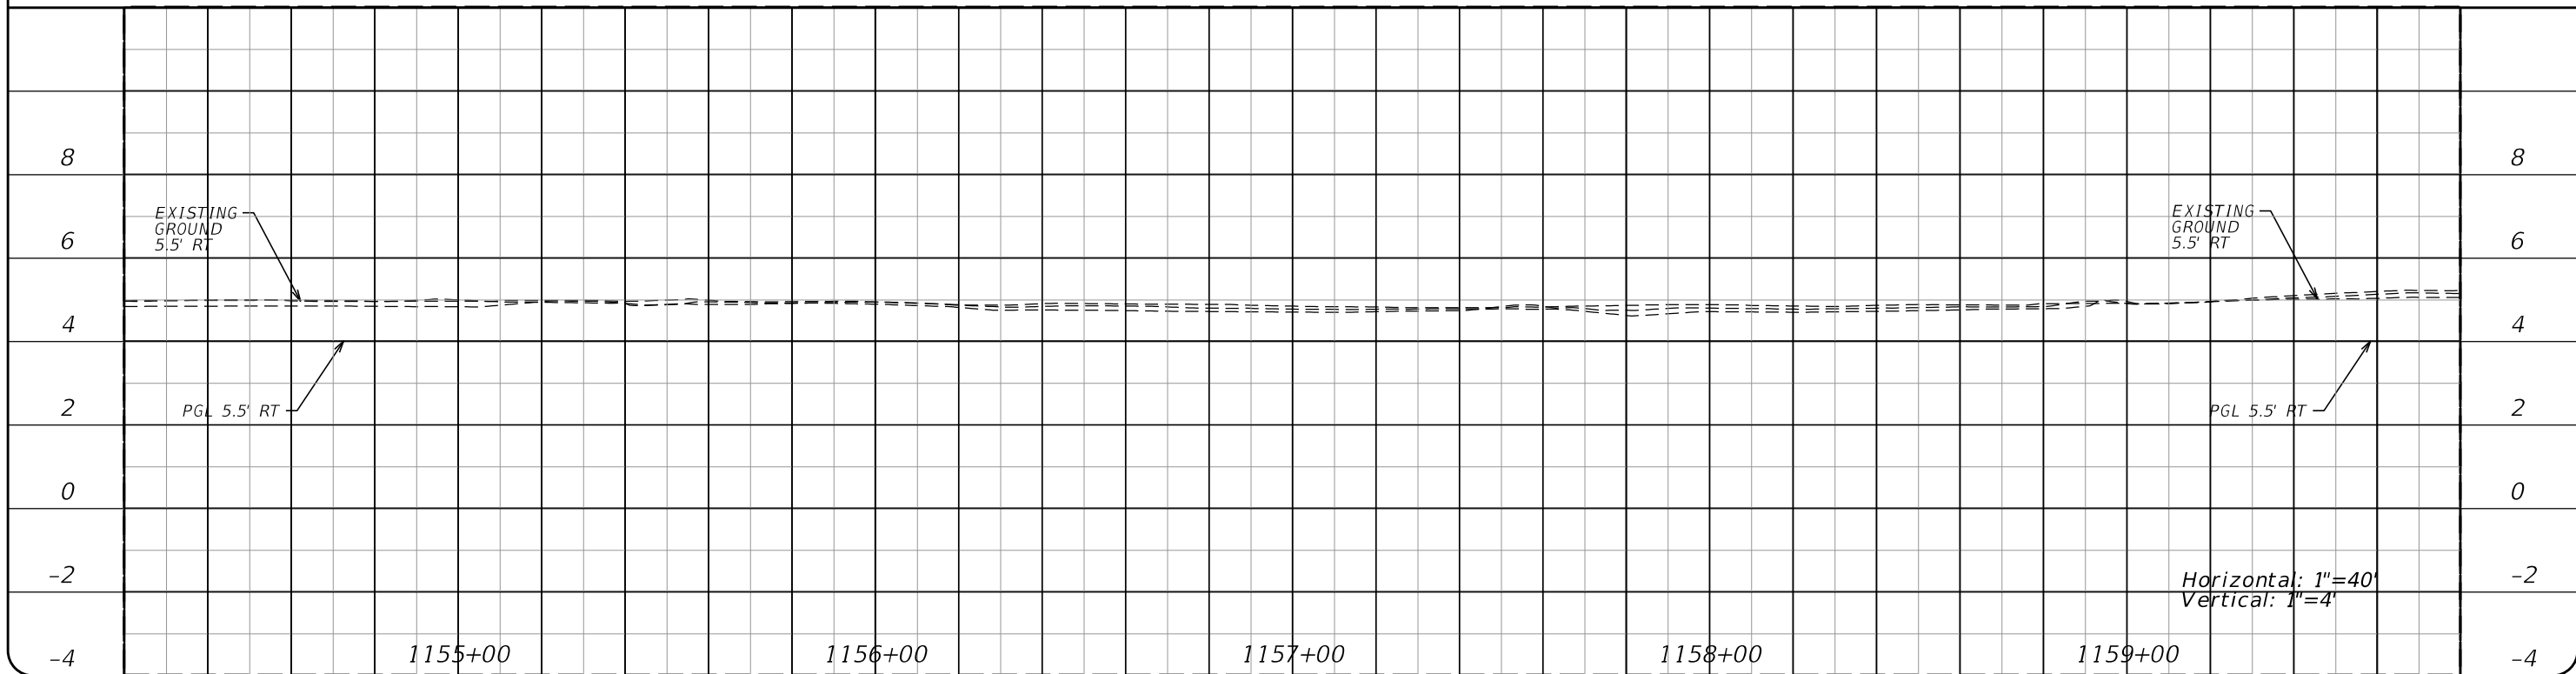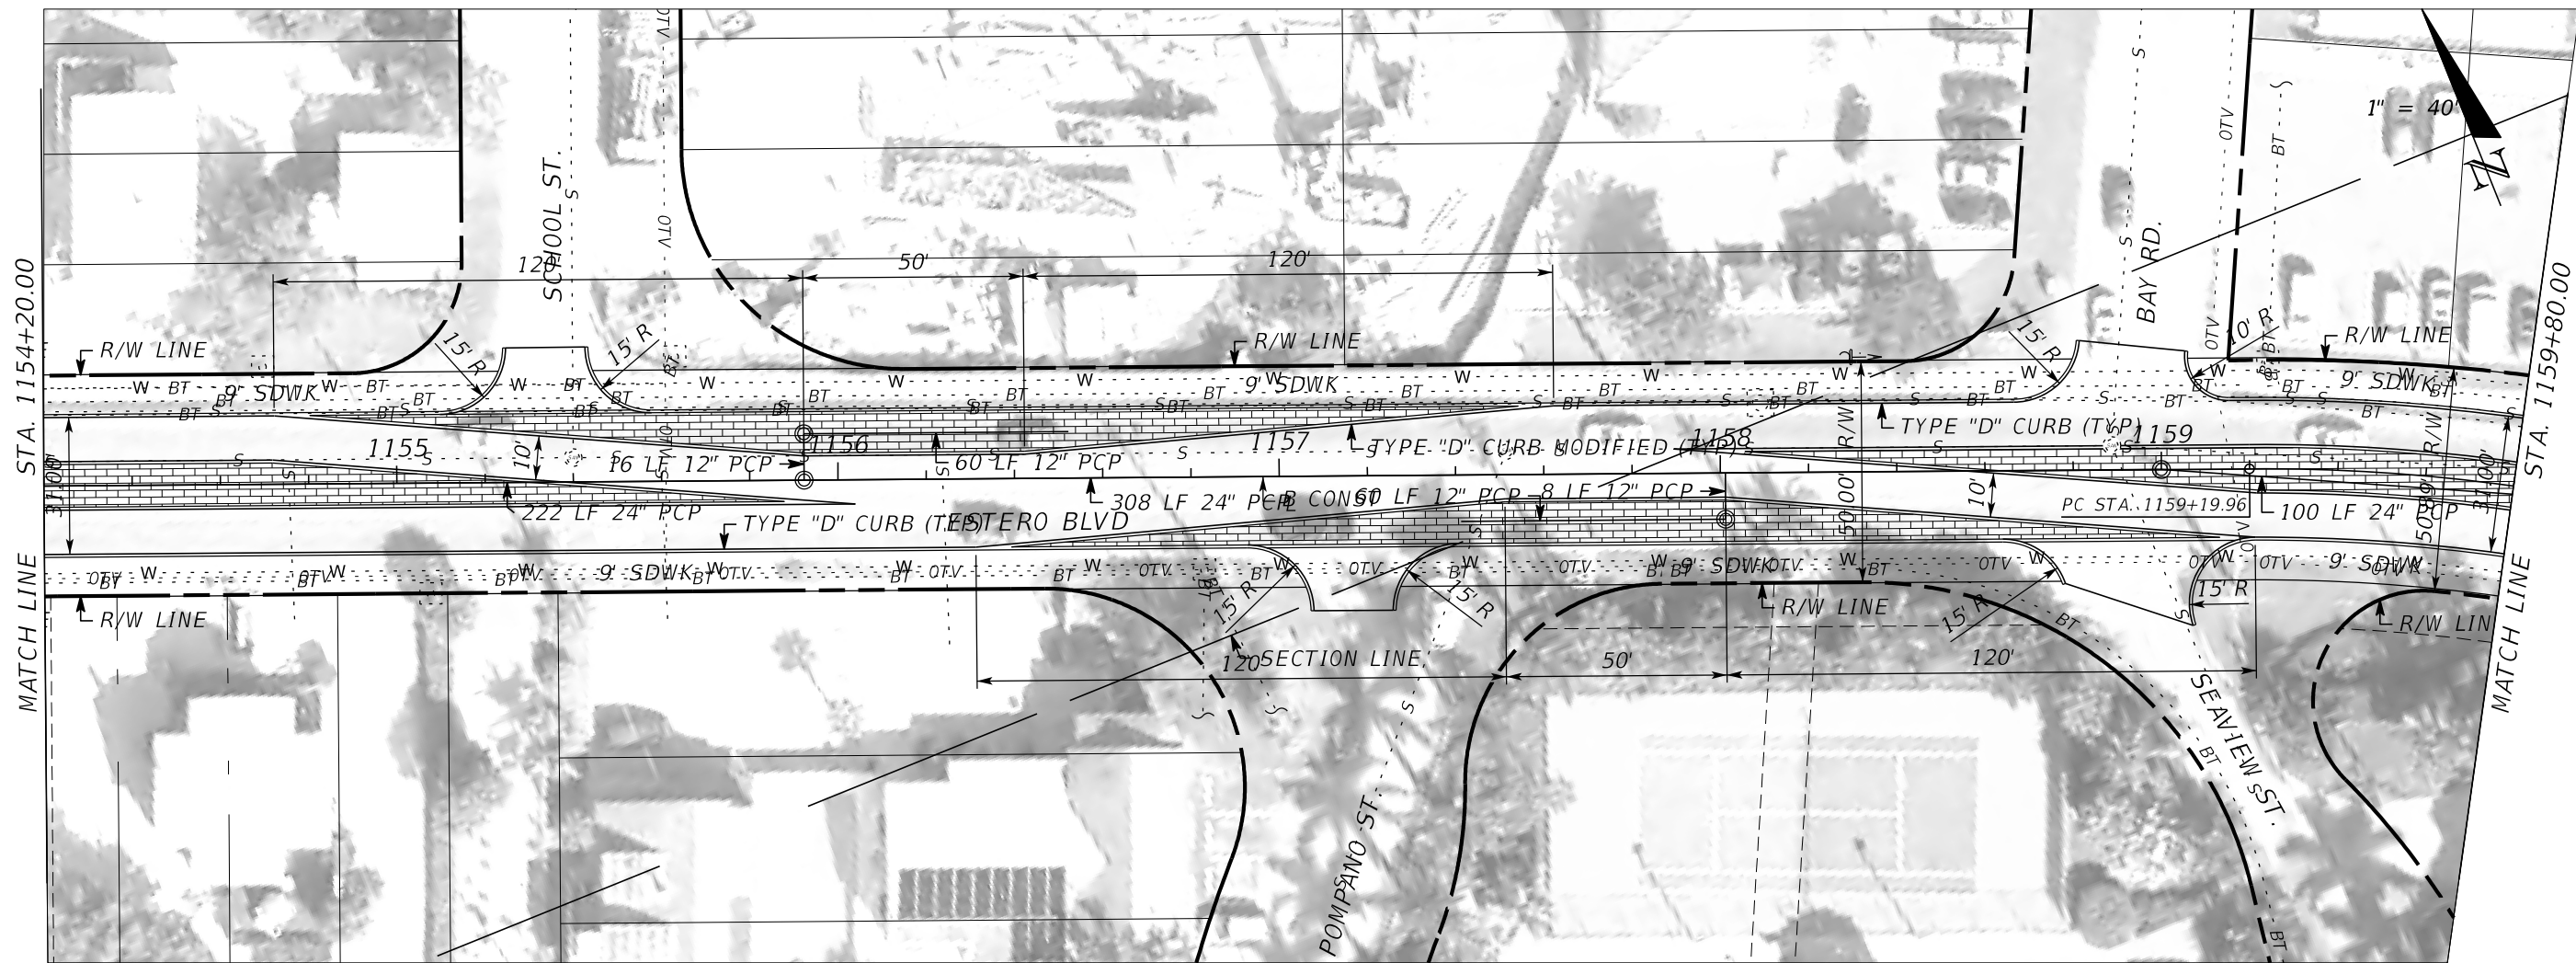

REVISIONS			
NO.	DATE	BY	REVISIONS - DESCRIPTION



**T.Y. LIN INTERNATIONAL**  
 2400 FIRST STREET  
 SUITE 200  
 FORT MYERS, FLORIDA 33901  
 TEL. (239) 332-4846  
 FAX. (239) 332-4798  
 WWW.TYLIN.COM

APPROVED BY:  
**JAMES MOLNAR, P.E.**  
 REGISTERED PROFESSIONAL ENGINEER  
 FLORIDA CERTIFICATE NO. 49237

PUBLIC WORKS **STATE OF FLORIDA**  
**LEE COUNTY** DEPARTMENT  
 of  
**SOUTHWEST** TRANSPORTATION  
**FLORIDA**  
 1500 MONROE STREET FORT MYERS, FLORIDA 33901  
 (239) 479-8900 www.lee-county.com/publicworks/default.htm  
 rshields 4/9/2014 4:22:40 PM

**PLAN AND PROFILE**  
**ESTERO BLVD IMPROVEMENTS**

SHEET  
 NO.  
 17  
 Default

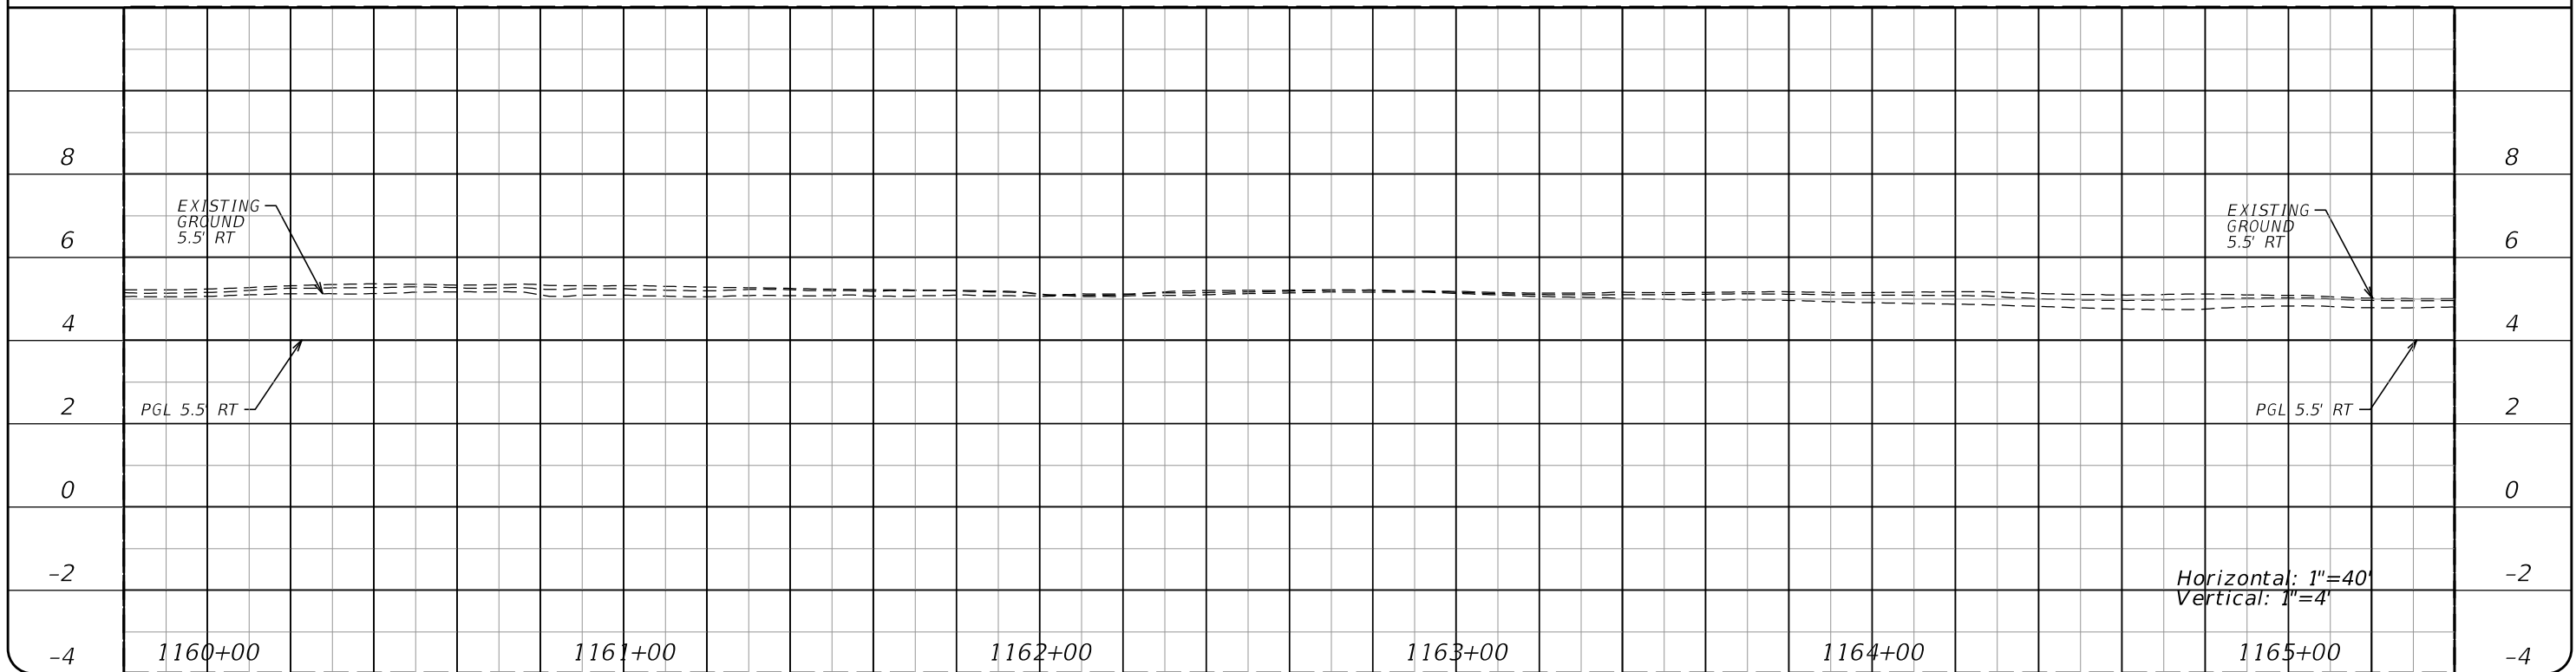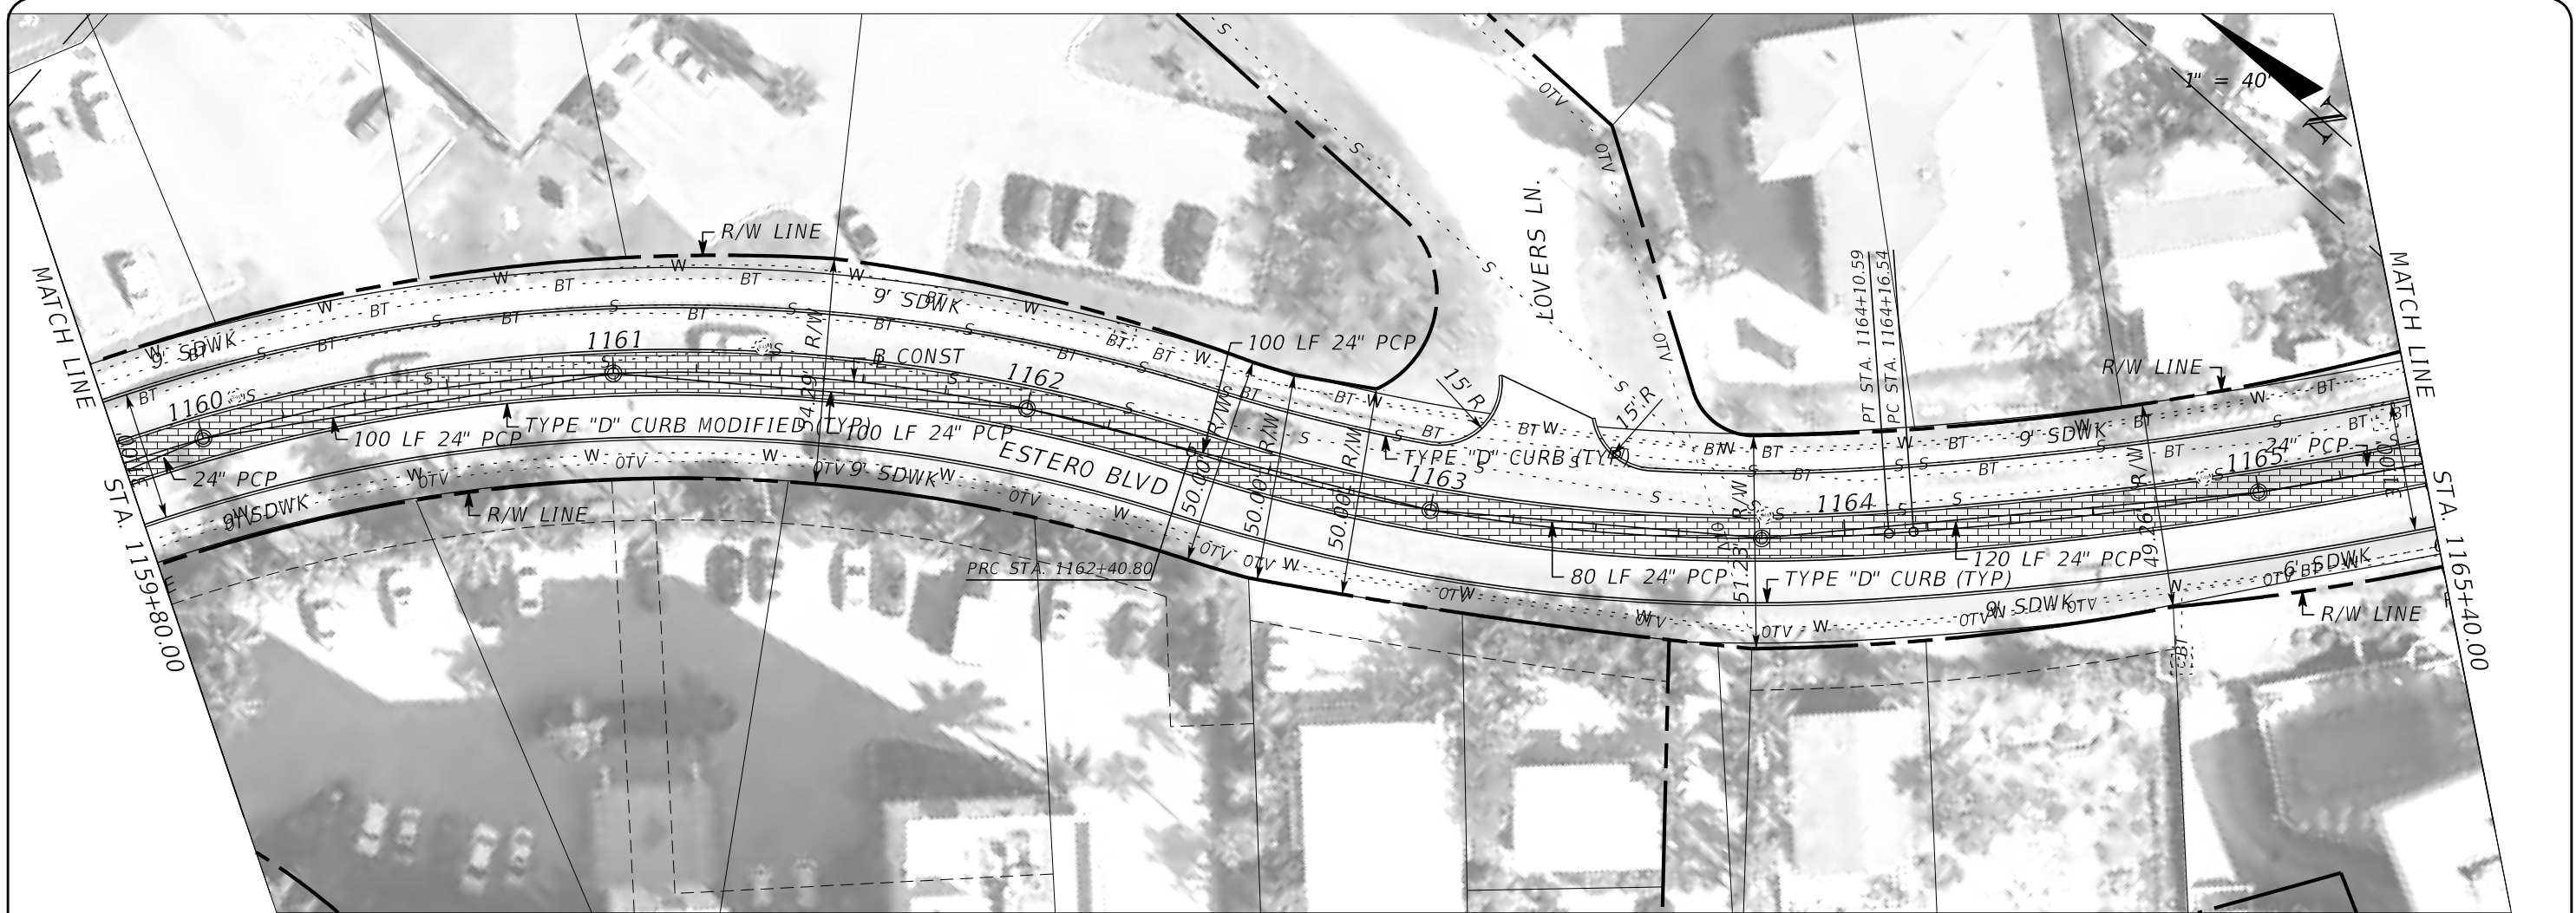

REVISIONS			
NO.	DATE	BY	REVISIONS - DESCRIPTION


**T.Y. LIN INTERNATIONAL**  
 2400 FIRST STREET  
 SUITE 200  
 FORT MYERS, FLORIDA 33901  
 TEL. (239) 332-4846  
 FAX. (239) 332-4798  
 WWW.TYLIN.COM

APPROVED BY:  
**JAMES MOLNAR, P.E.**  
 REGISTERED PROFESSIONAL ENGINEER  
 FLORIDA CERTIFICATE NO. 49237

**PUBLIC WORKS STATE OF FLORIDA DEPARTMENT**  
**LEE COUNTY**  
 of  
**SOUTHWEST FLORIDA TRANSPORTATION**  
 1500 MONROE STREET FORT MYERS, FLORIDA 33901  
 (239) 479-8900 www.lee-county.com/publicworks/default.htm  
 rshields 4/9/2014 4:22:54 PM

**PLAN AND PROFILE**  
**ESTERO BLVD IMPROVEMENTS**

**SHEET NO.**  
**18**  
 Default

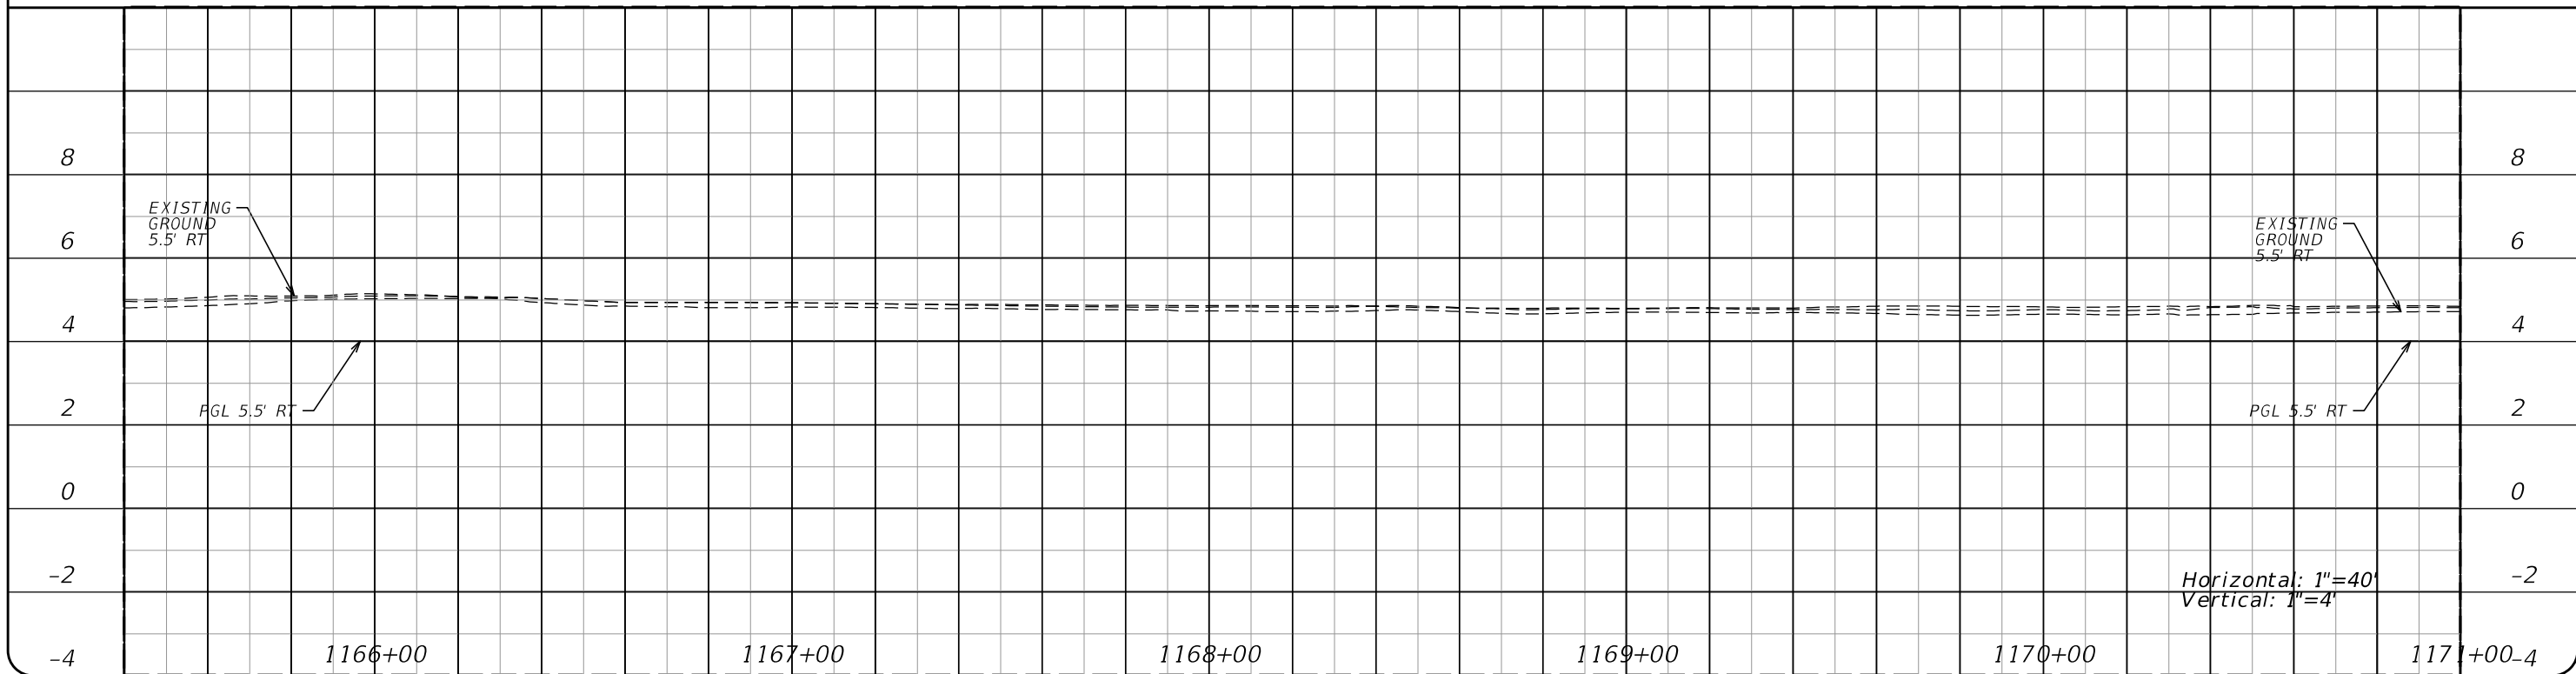

REVISIONS			
NO.	DATE	BY	REVISIONS - DESCRIPTION



**T.Y. LIN INTERNATIONAL**  
 2400 FIRST STREET  
 SUITE 200  
 FORT MYERS, FLORIDA 33901  
 TEL. (239) 332-4846  
 FAX. (239) 332-4798  
 WWW.TYLIN.COM

APPROVED BY:  
**JAMES MOLNAR, P.E.**  
 REGISTERED PROFESSIONAL ENGINEER  
 FLORIDA CERTIFICATE NO. 49237

PUBLIC WORKS **STATE OF FLORIDA**  
**LEE COUNTY** DEPARTMENT  
 of  
**FLORIDA** TRANSPORTATION  
 1500 MONROE STREET FORT MYERS, FLORIDA 33901  
 (239) 479-8900 www.lee-county.com/publicworks/default.htm  
 rshields 4/9/2014 4:23:07 PM

**PLAN AND PROFILE**  
**ESTERO BLVD IMPROVEMENTS**

SHEET NO.  
**19**  
 Default

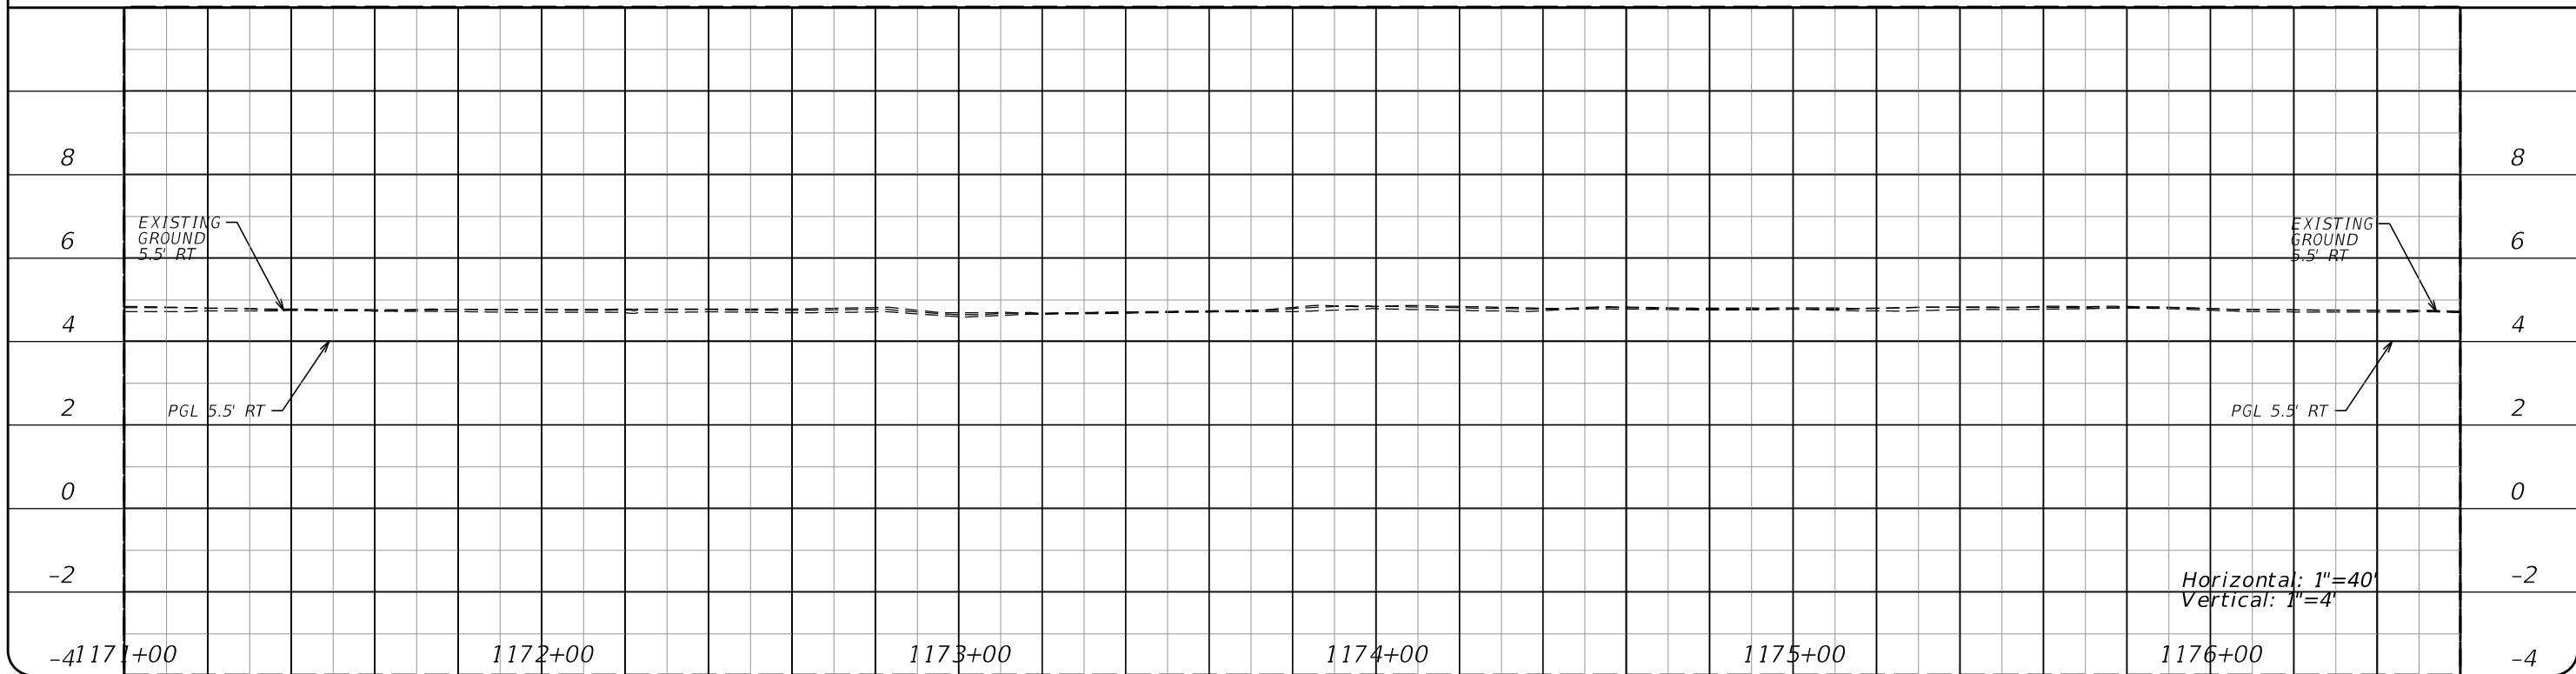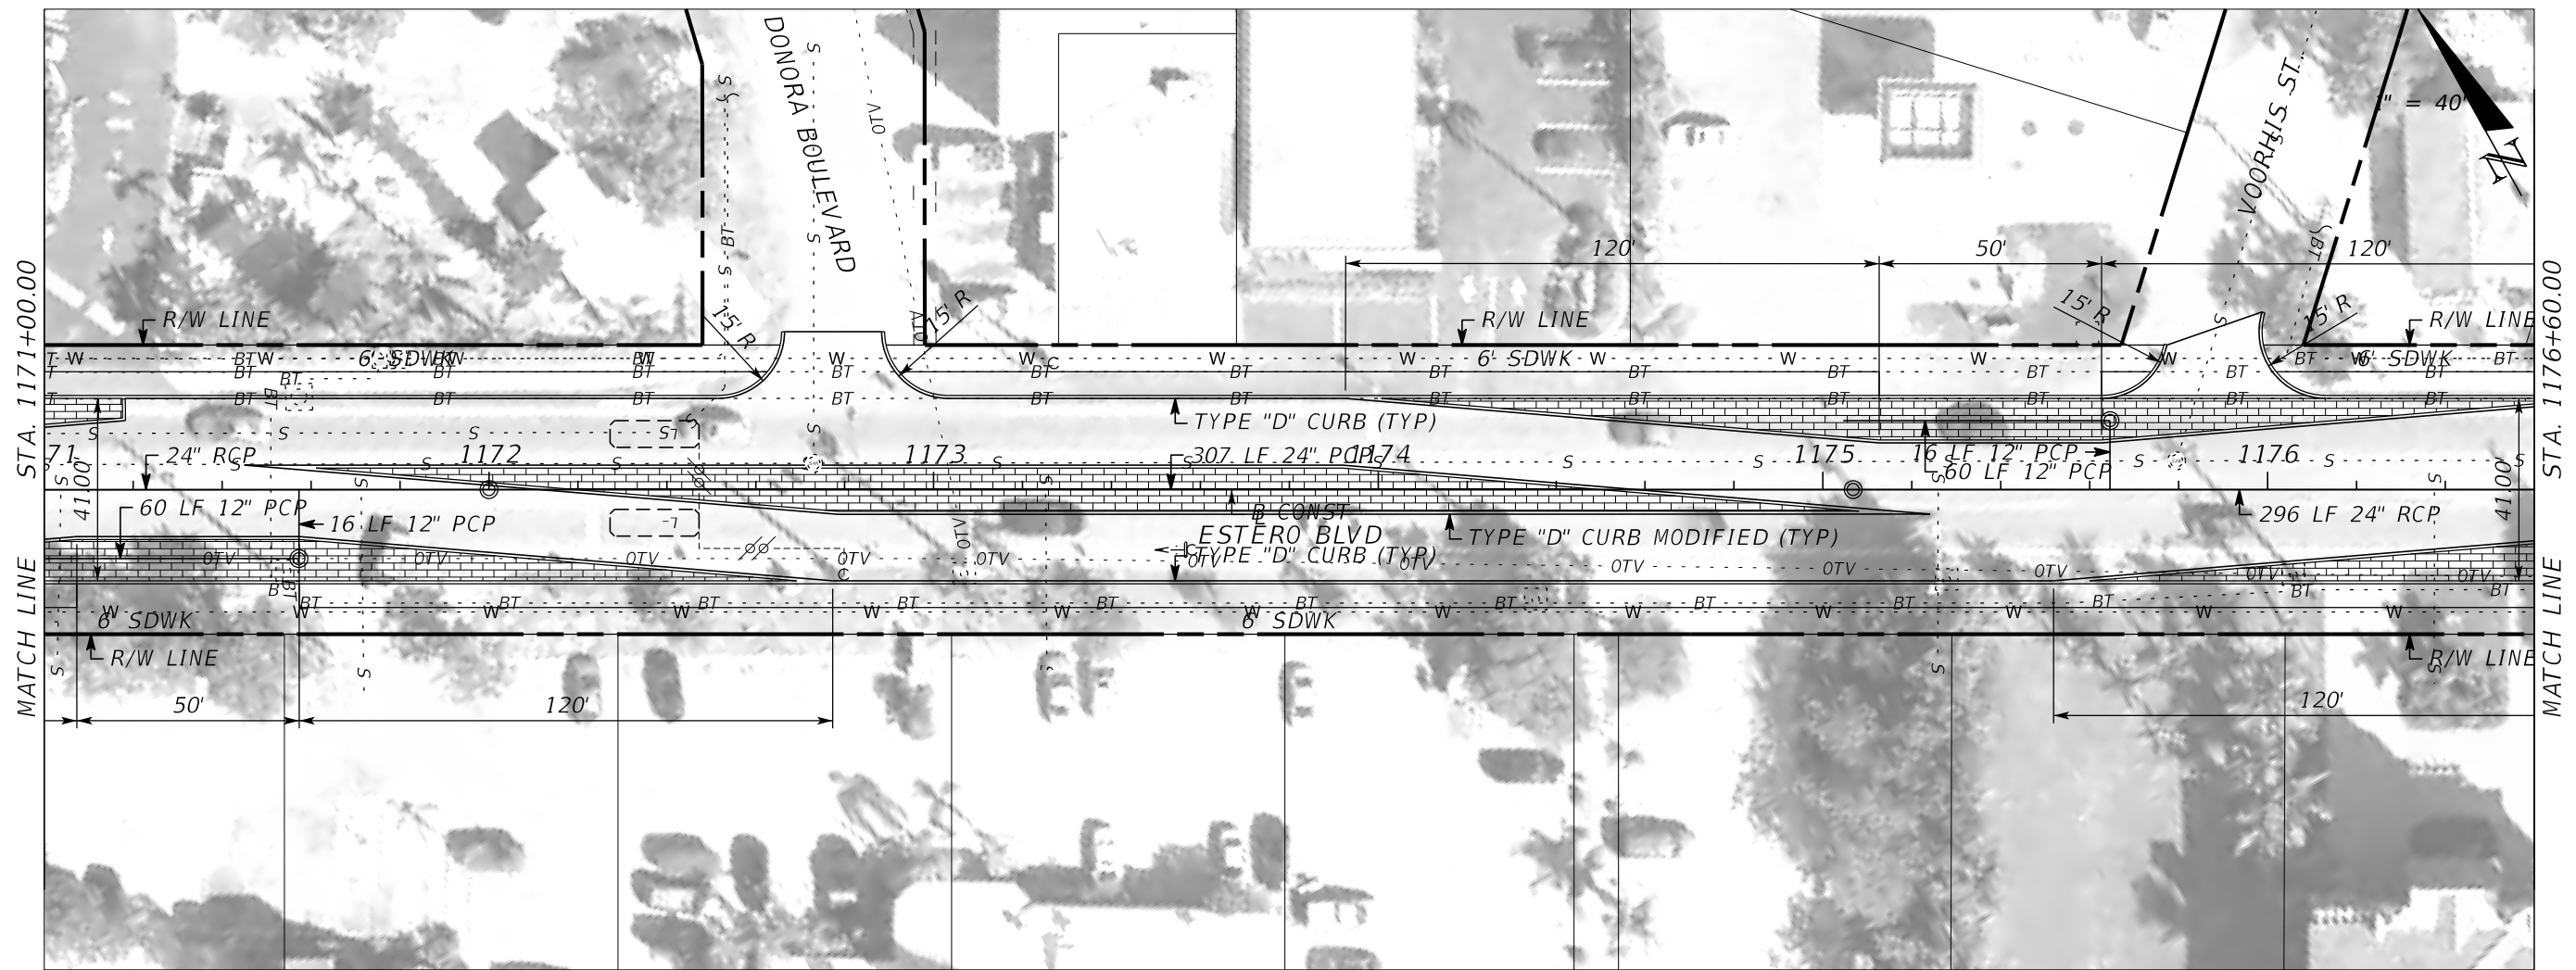

REVISIONS			
NO.	DATE	BY	REVISIONS - DESCRIPTION



**T.Y. LIN INTERNATIONAL**  
 2400 FIRST STREET  
 SUITE 200  
 FORT MYERS, FLORIDA 33901  
 TEL. (239) 332-4846  
 FAX. (239) 332-4798  
 WWW.TYLIN.COM

APPROVED BY:  
**JAMES MOLNAR, P.E.**  
 REGISTERED PROFESSIONAL ENGINEER  
 FLORIDA CERTIFICATE NO. 49237

PUBLIC WORKS **STATE OF FLORIDA**  
**LEE COUNTY** DEPARTMENT  
 of  
**SOUTHWEST** TRANSPORTATION  
 FLORIDA  
 1500 MONROE STREET FORT MYERS, FLORIDA 33901  
 (239) 479-8900 www.lee-county.com/publicworks/dotitle.htm

**PLAN AND PROFILE**  
**ESTERO BLVD IMPROVEMENTS**

SHEET  
 NO.  
 20

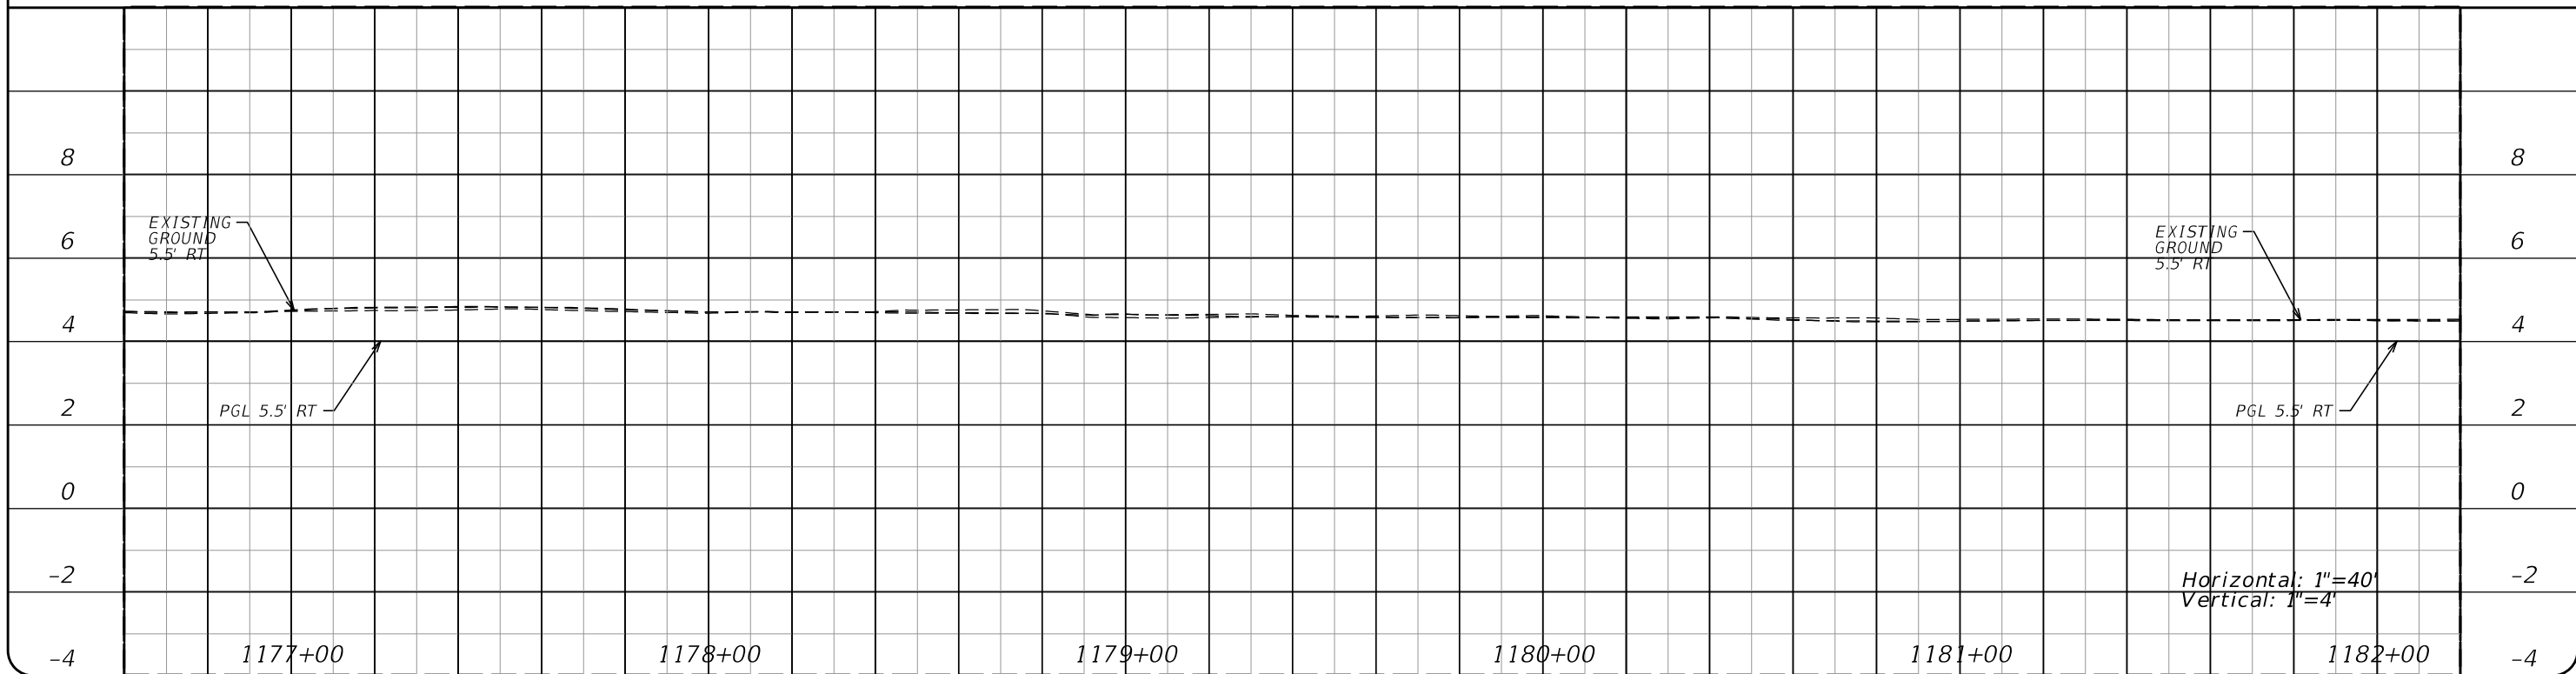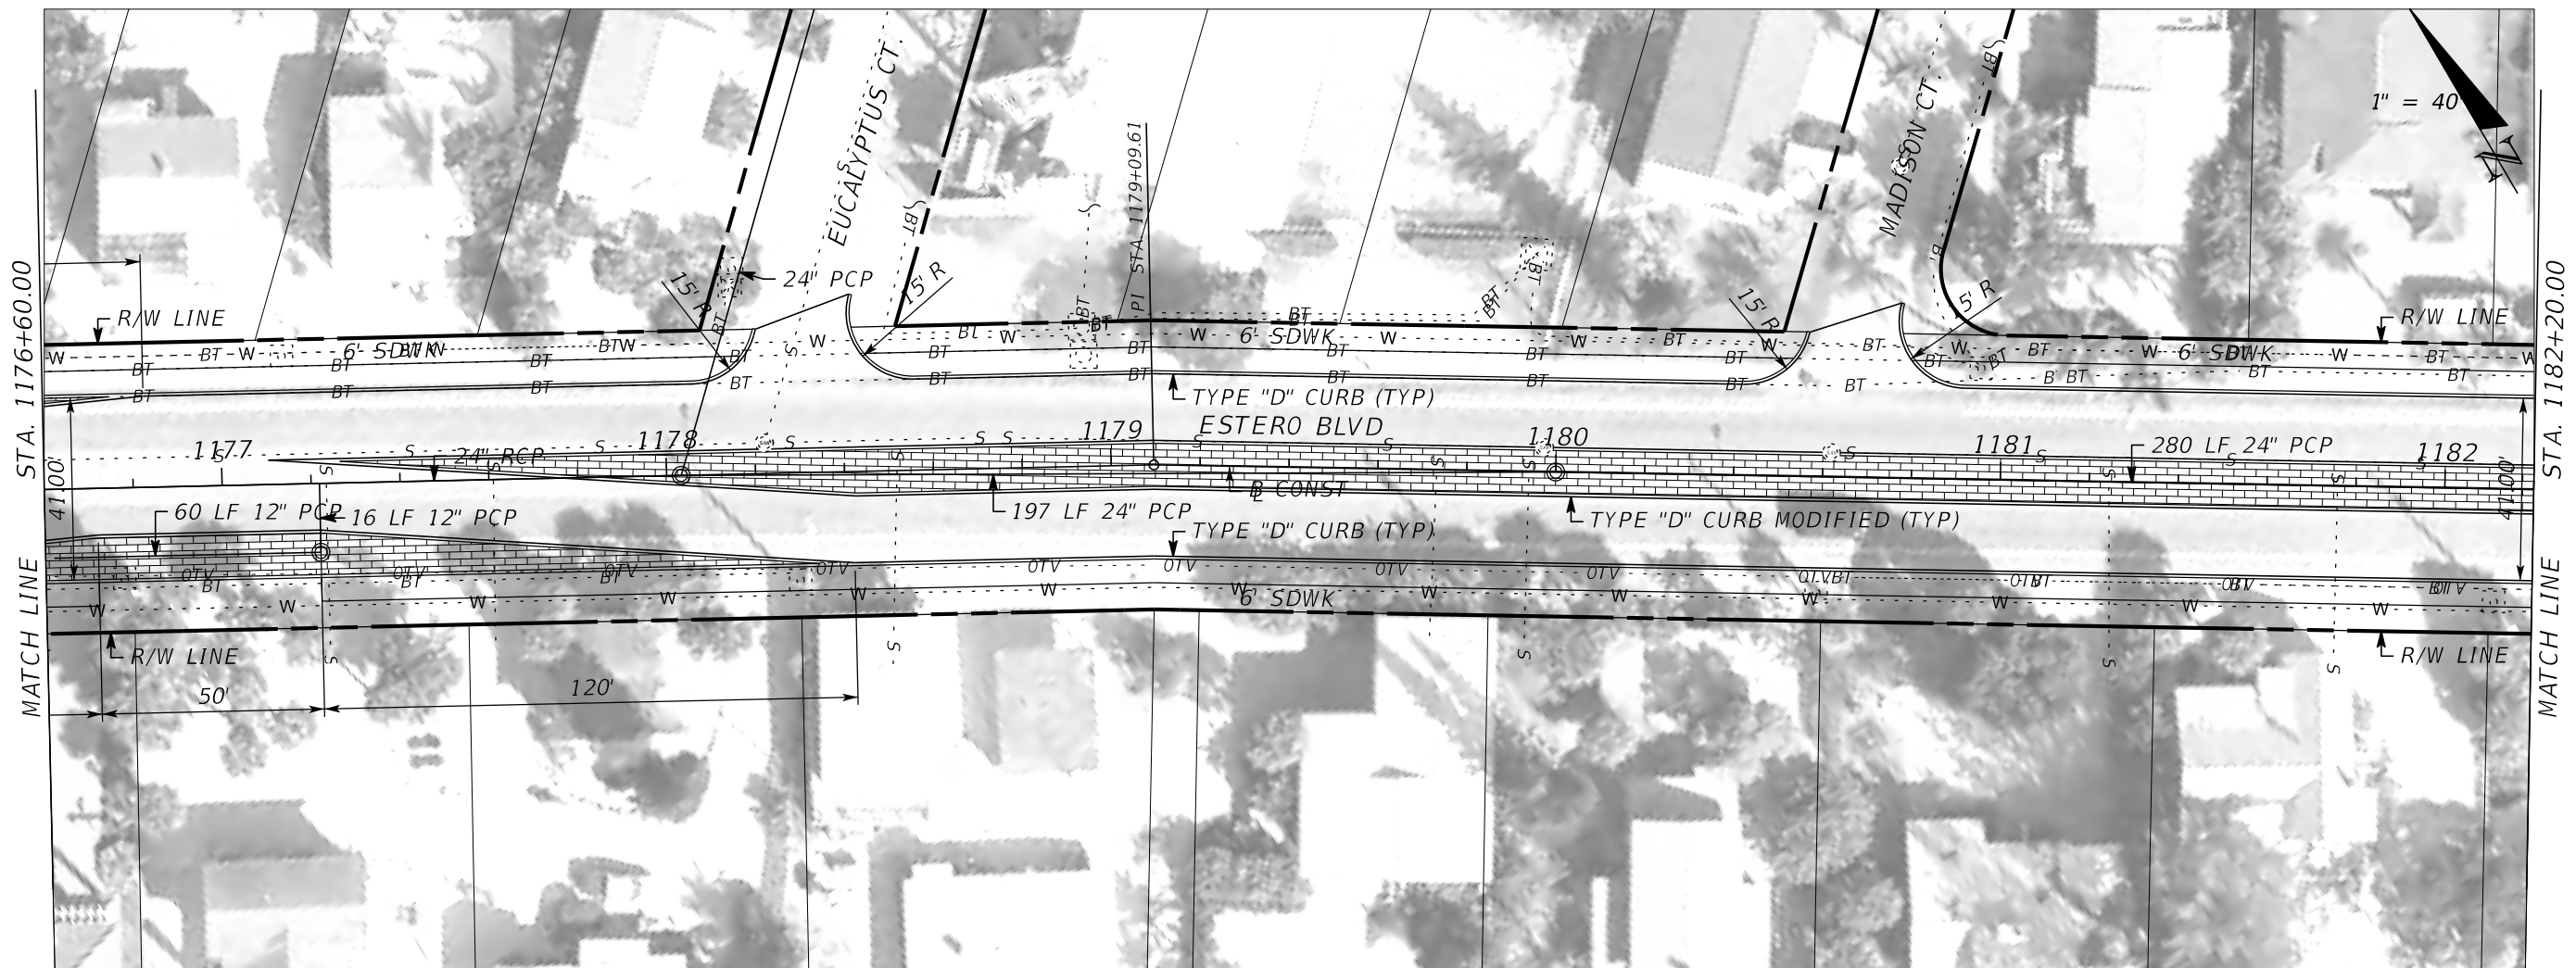

REVISIONS			
NO.	DATE	BY	REVISIONS - DESCRIPTION



**T.Y. LIN INTERNATIONAL**  
 2400 FIRST STREET  
 SUITE 200  
 FORT MYERS, FLORIDA 33901  
 TEL. (239) 332-4846  
 FAX. (239) 332-4798  
 WWW.TYLIN.COM

APPROVED BY:  
**JAMES MOLNAR, P.E.**  
 REGISTERED PROFESSIONAL ENGINEER  
 FLORIDA CERTIFICATE NO. 49237

PUBLIC WORKS **STATE OF FLORIDA**  
**LEE COUNTY** DEPARTMENT  
 of  
**SOUTHWEST** TRANSPORTATION  
**FLORIDA**  
 1500 MONROE STREET FORT MYERS, FLORIDA 33901  
 (239) 479-8900 www.lee-county.com/publicworks/default.htm  
 rshields 4/9/2014 4:23:33 PM

**PLAN AND PROFILE**  
**ESTERO BLVD IMPROVEMENTS**

SHEET NO.  
**21**  
 Default

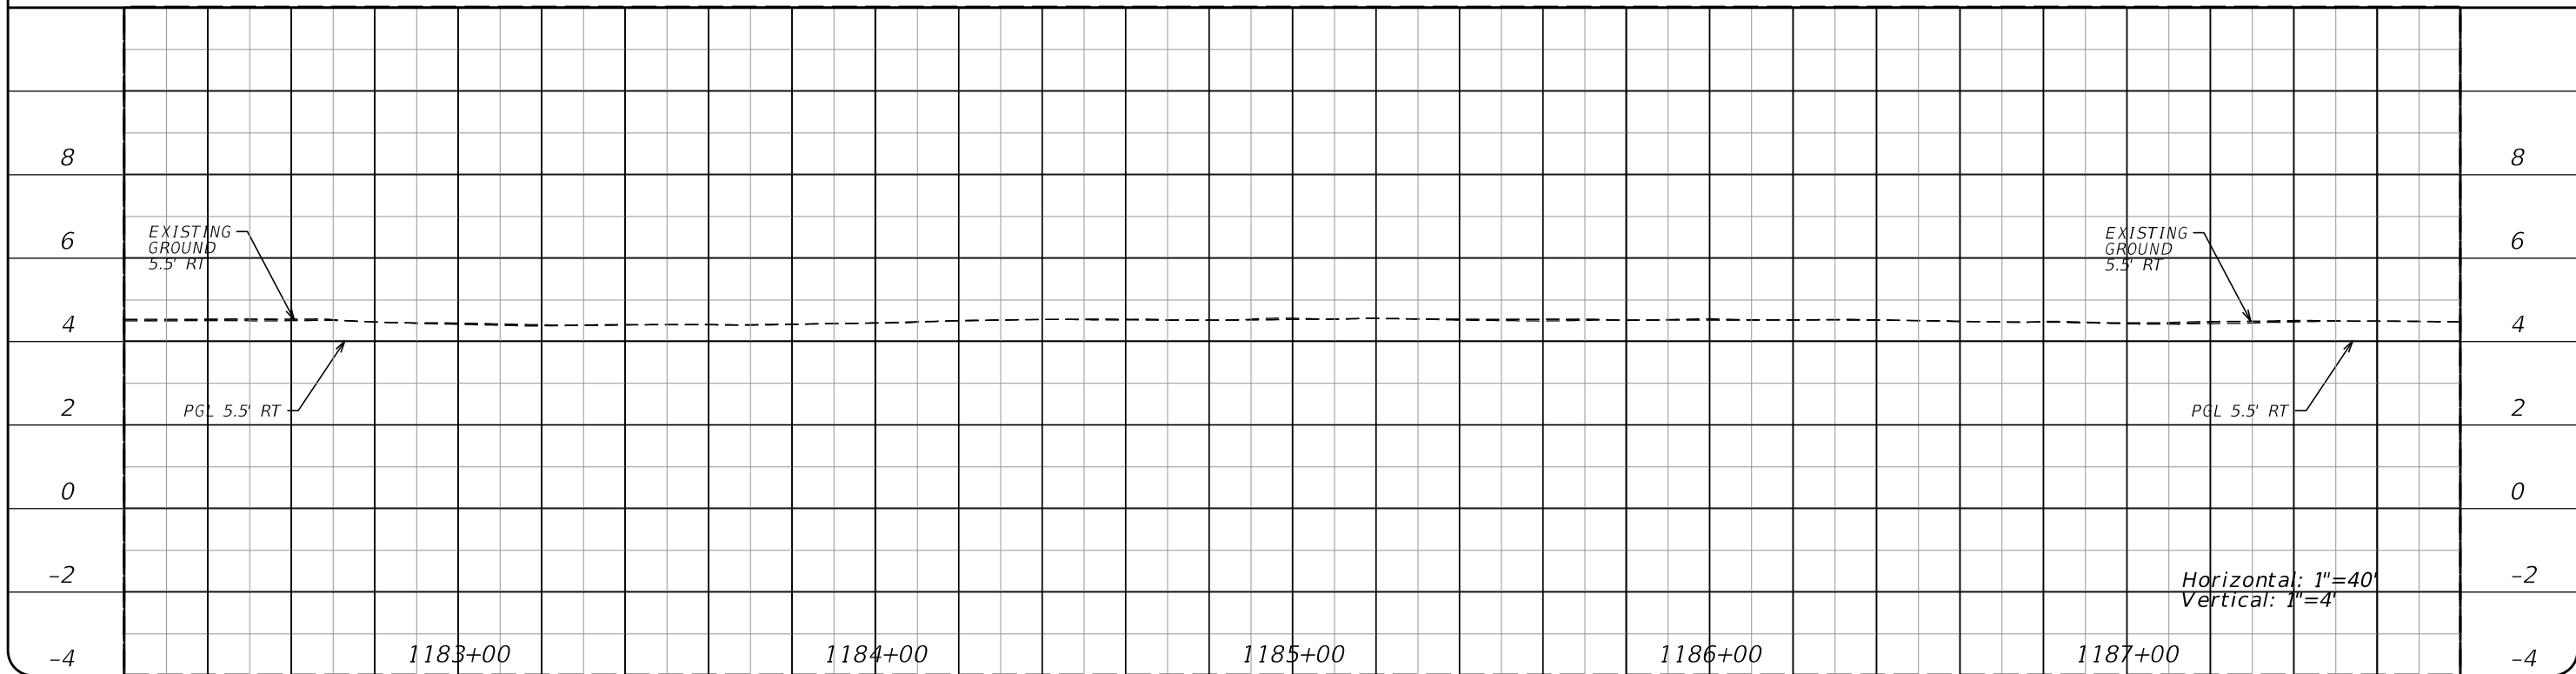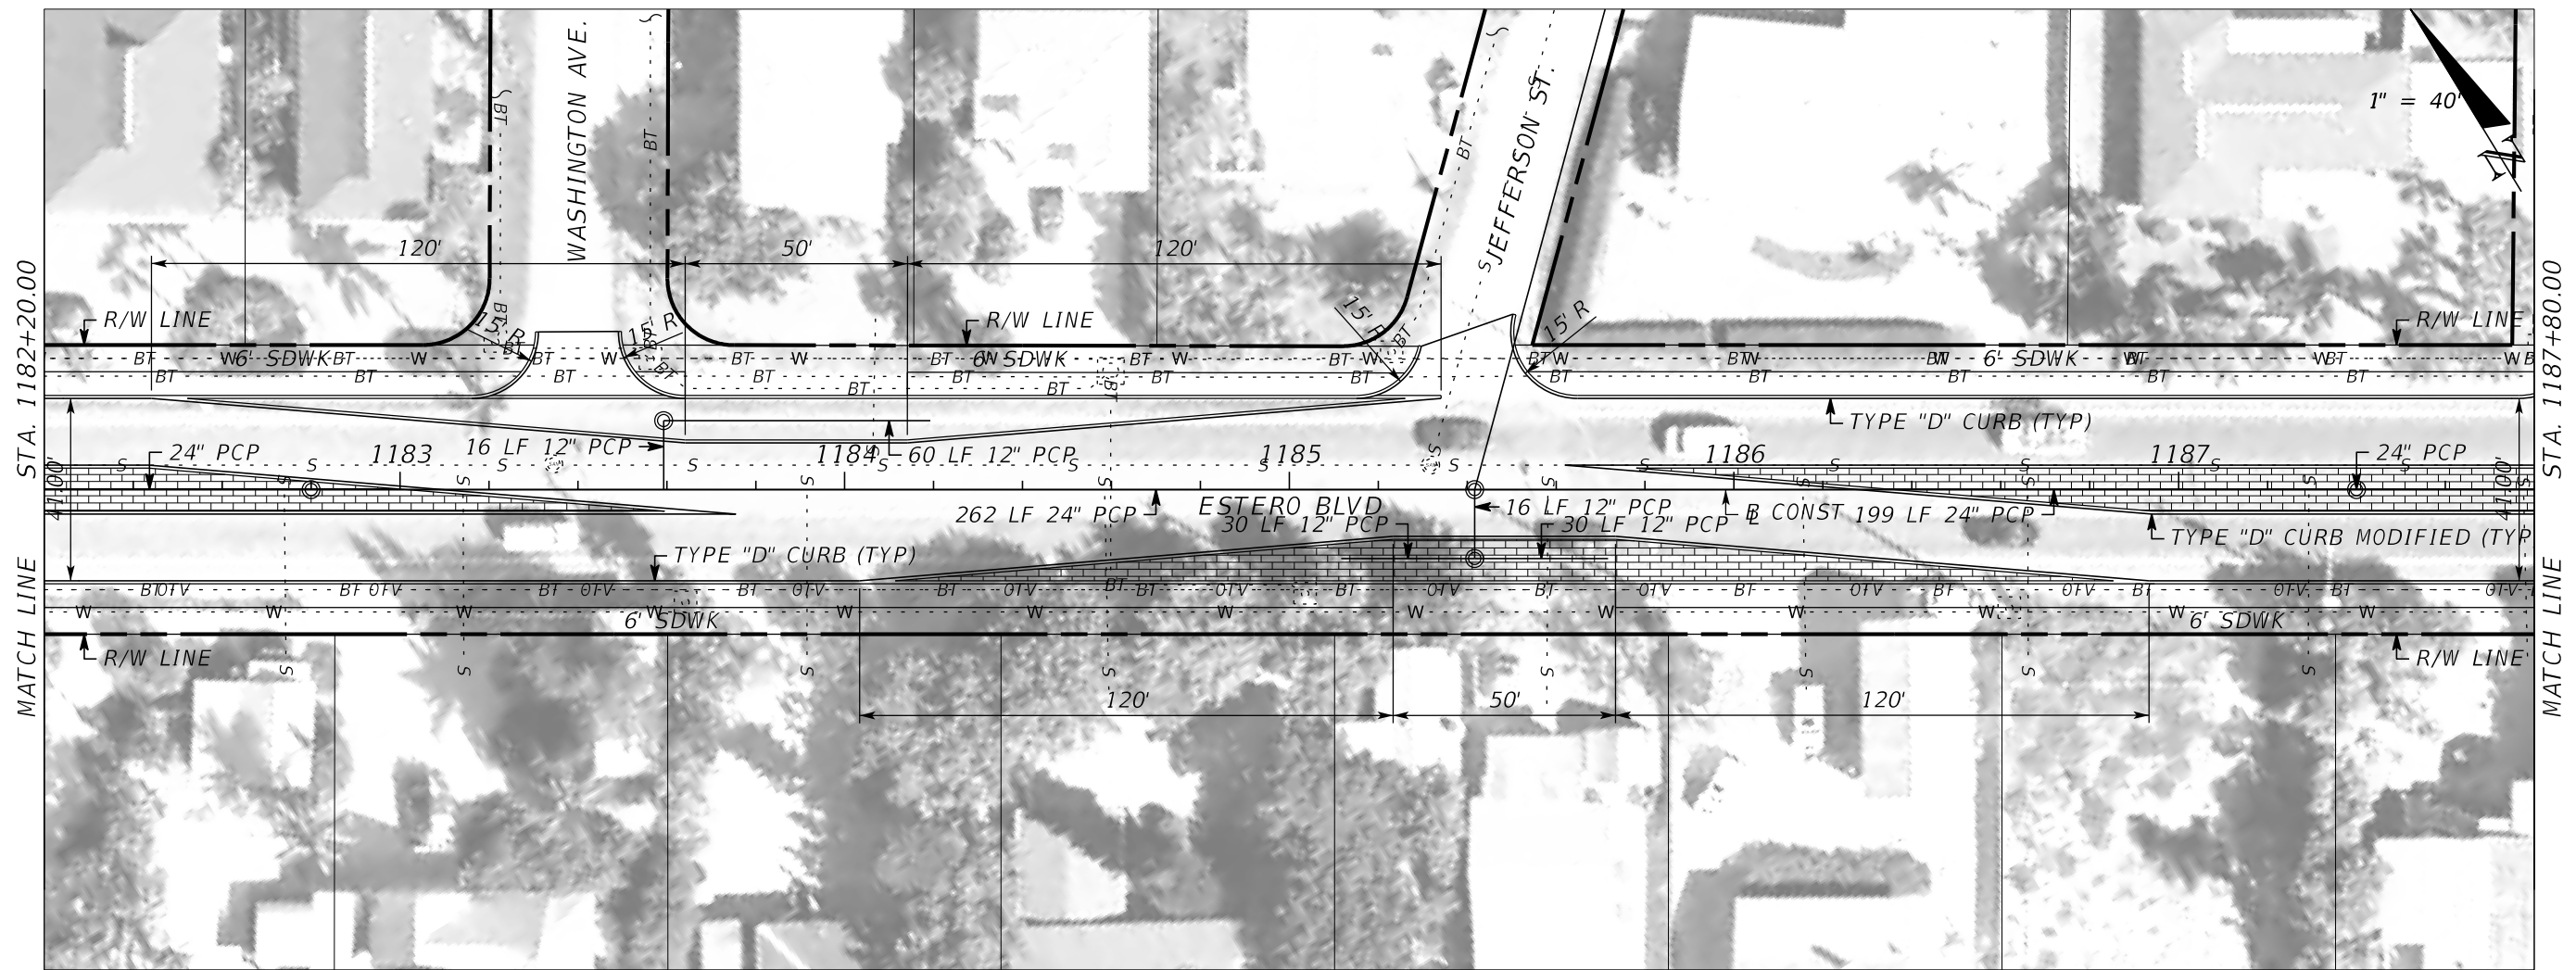

REVISIONS			
NO.	DATE	BY	REVISIONS - DESCRIPTION



**T.Y. LIN INTERNATIONAL**  
 2400 FIRST STREET  
 SUITE 200  
 FORT MYERS, FLORIDA 33901  
 TEL. (239) 332-4846  
 FAX. (239) 332-4798  
 WWW.TYLIN.COM

APPROVED BY:  
**JAMES MOLNAR, P.E.**  
 REGISTERED PROFESSIONAL ENGINEER  
 FLORIDA CERTIFICATE NO. 49237

PUBLIC WORKS **STATE OF FLORIDA**  
**LEE COUNTY** DEPARTMENT  
 of  
**FLORIDA** TRANSPORTATION  
 1500 MONROE STREET FORT MYERS, FLORIDA 33901  
 (239) 479-8900 www.lee-county.com/publicworks/default.htm  
 rshields 4/9/2014 4:23:47 PM

**PLAN AND PROFILE**  
**ESTERO BLVD IMPROVEMENTS**

SHEET NO.  
 22  
 Default

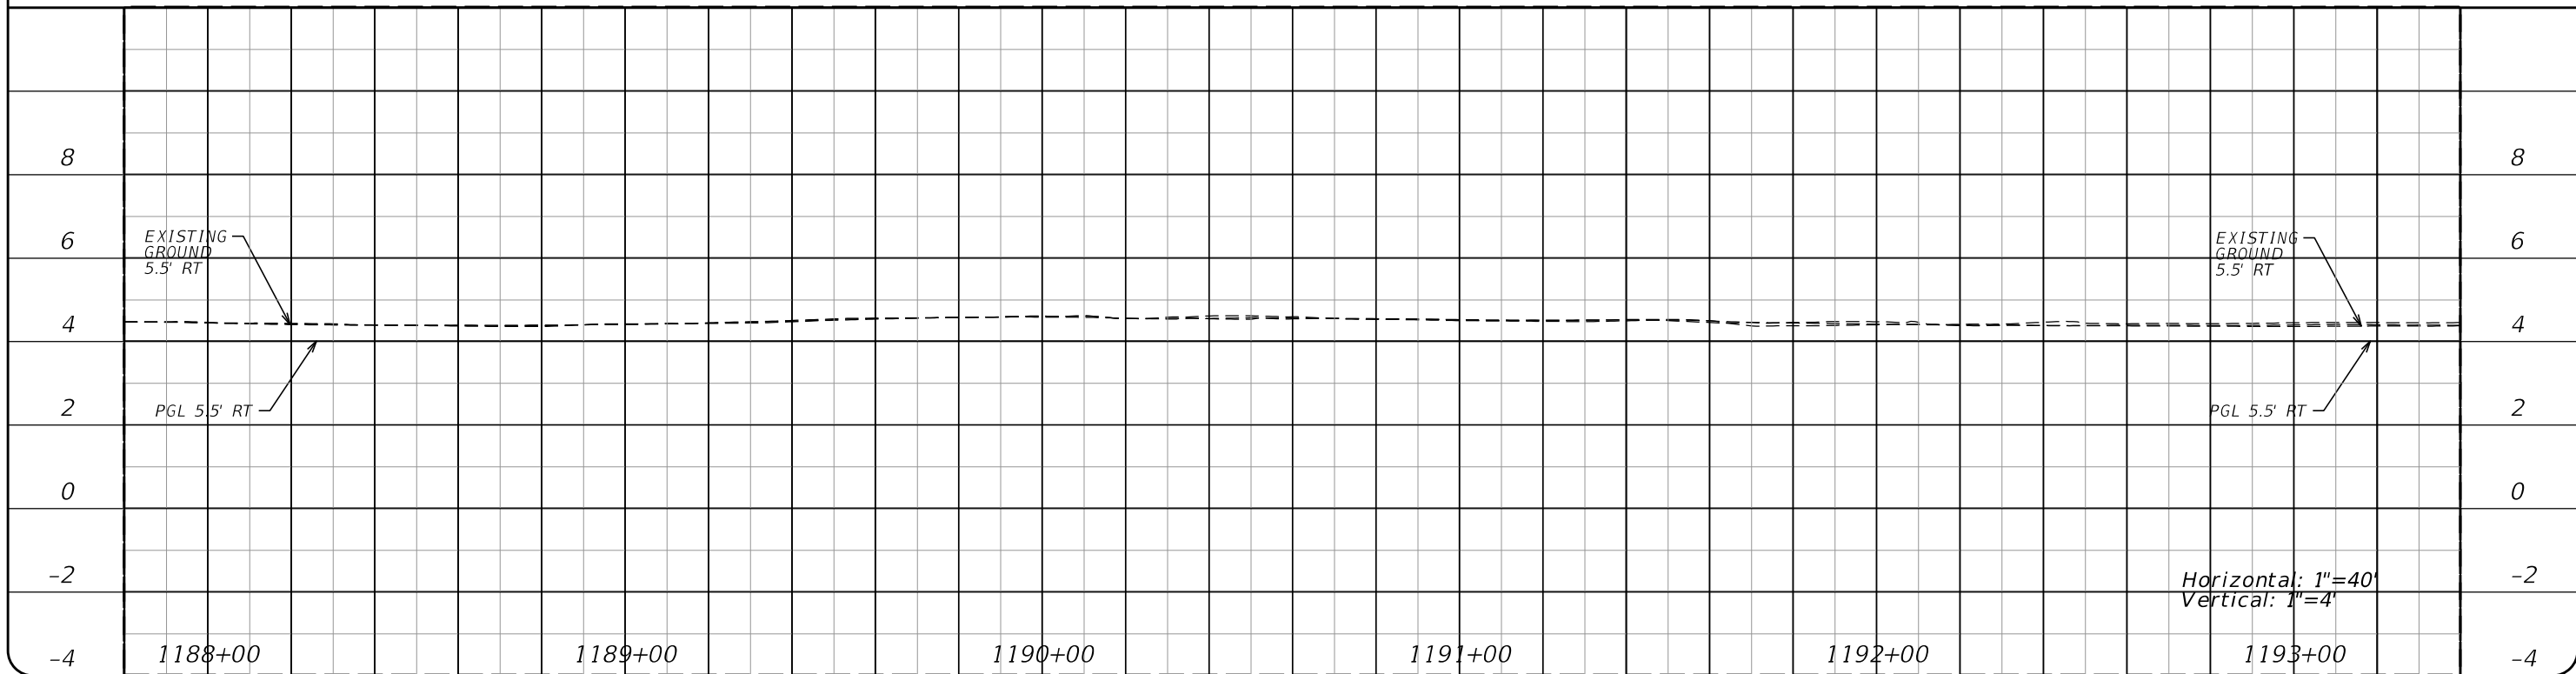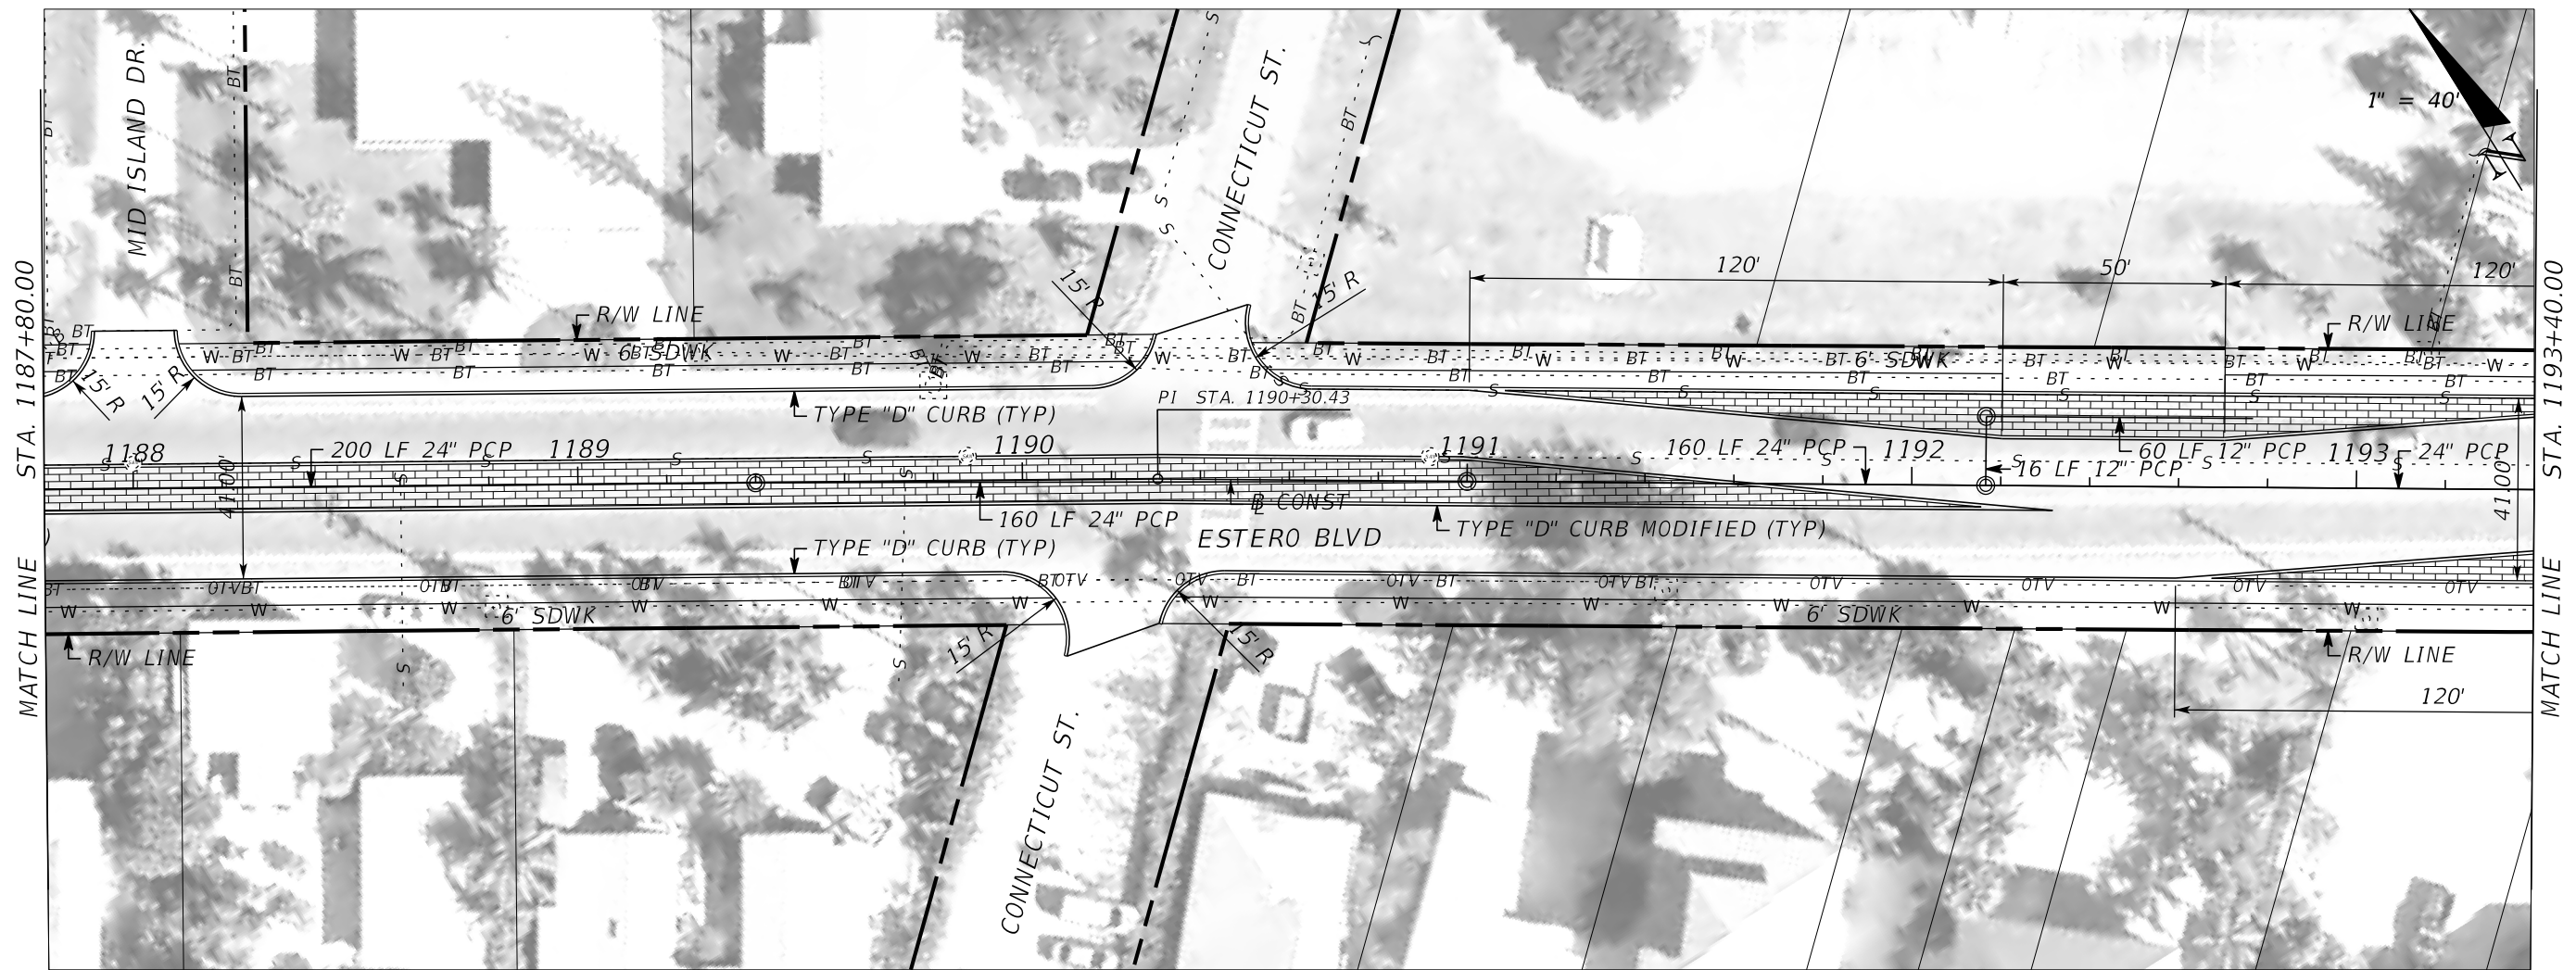

REVISIONS			
NO.	DATE	BY	REVISIONS - DESCRIPTION



**T.Y. LIN INTERNATIONAL**  
 2400 FIRST STREET  
 SUITE 200  
 FORT MYERS, FLORIDA 33901  
 TEL. (239) 332-4846  
 FAX. (239) 332-4798  
 WWW.TYLIN.COM

APPROVED BY:  
**JAMES MOLNAR, P.E.**  
 REGISTERED PROFESSIONAL ENGINEER  
 FLORIDA CERTIFICATE NO. 49237

PUBLIC WORKS *STATE OF FLORIDA*  
**LEE COUNTY** DEPARTMENT  
 of  
**SOUTHWEST** TRANSPORTATION  
 FLORIDA  
 1500 MONROE STREET FORT MYERS, FLORIDA 33901  
 (239) 479-8900 www.lee-county.com/publicworks/default.htm  
 rshields 4/9/2014 4:24:00 PM

**PLAN AND PROFILE**  
**ESTERO BLVD IMPROVEMENTS**

SHEET  
 NO.  
**23**  
 Default

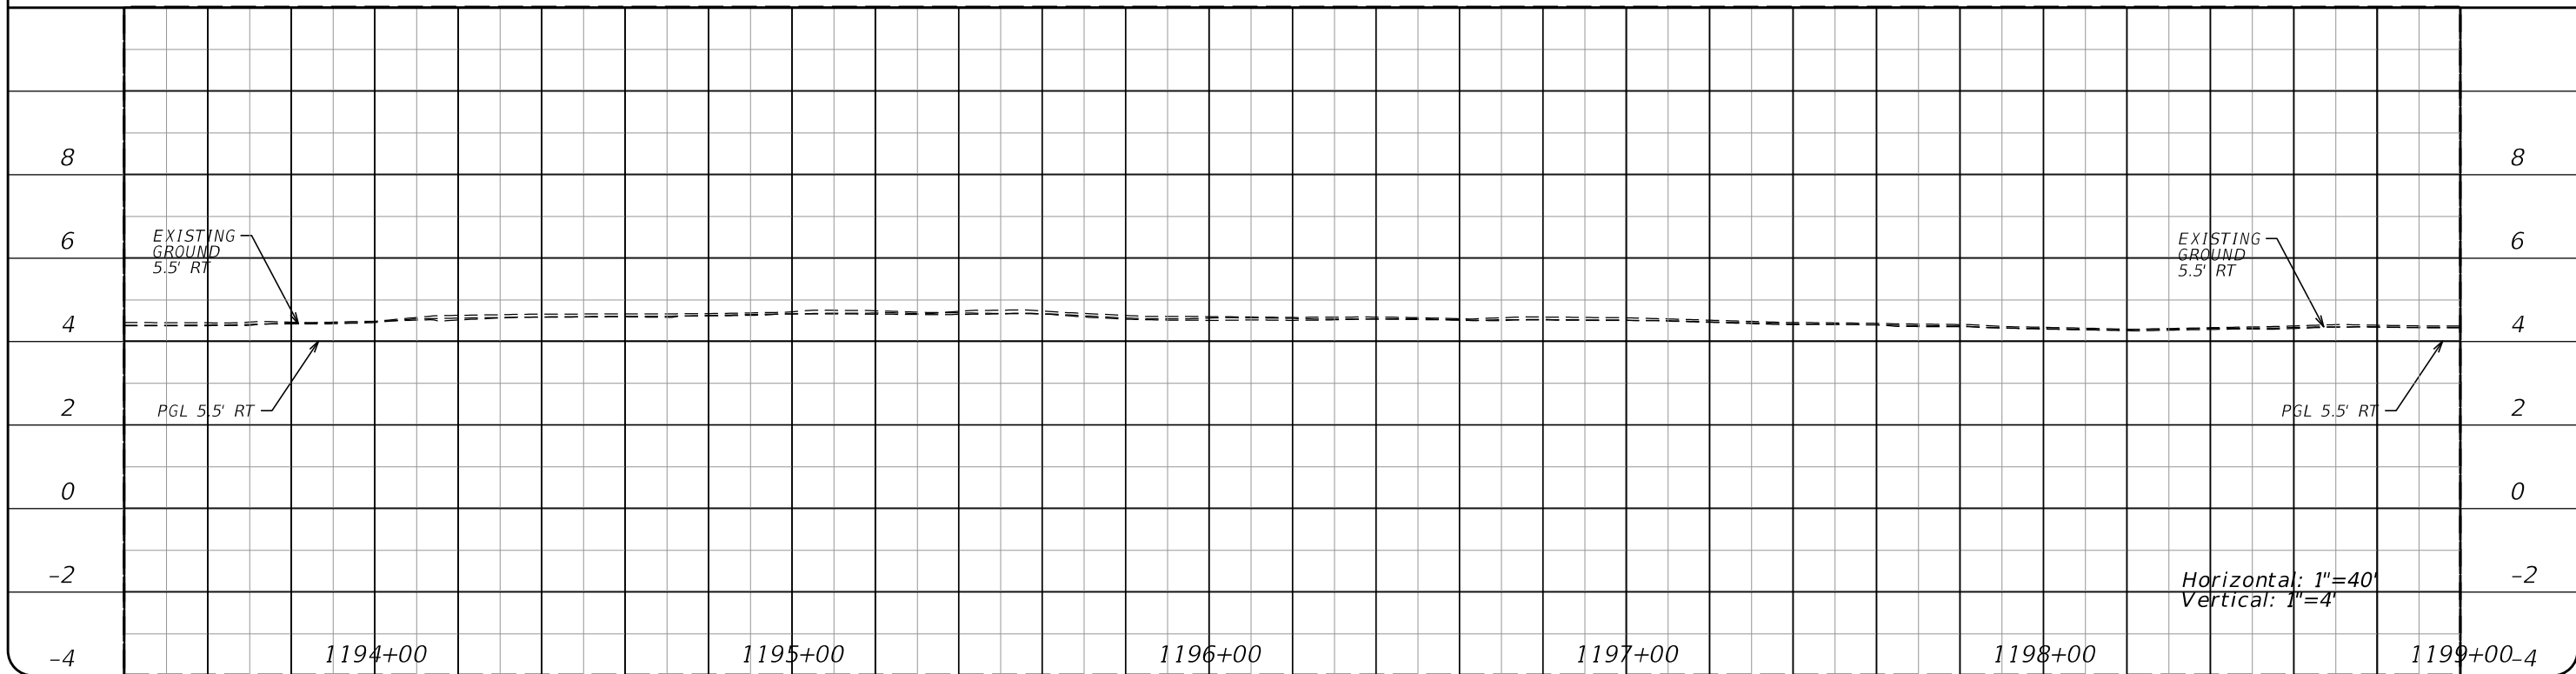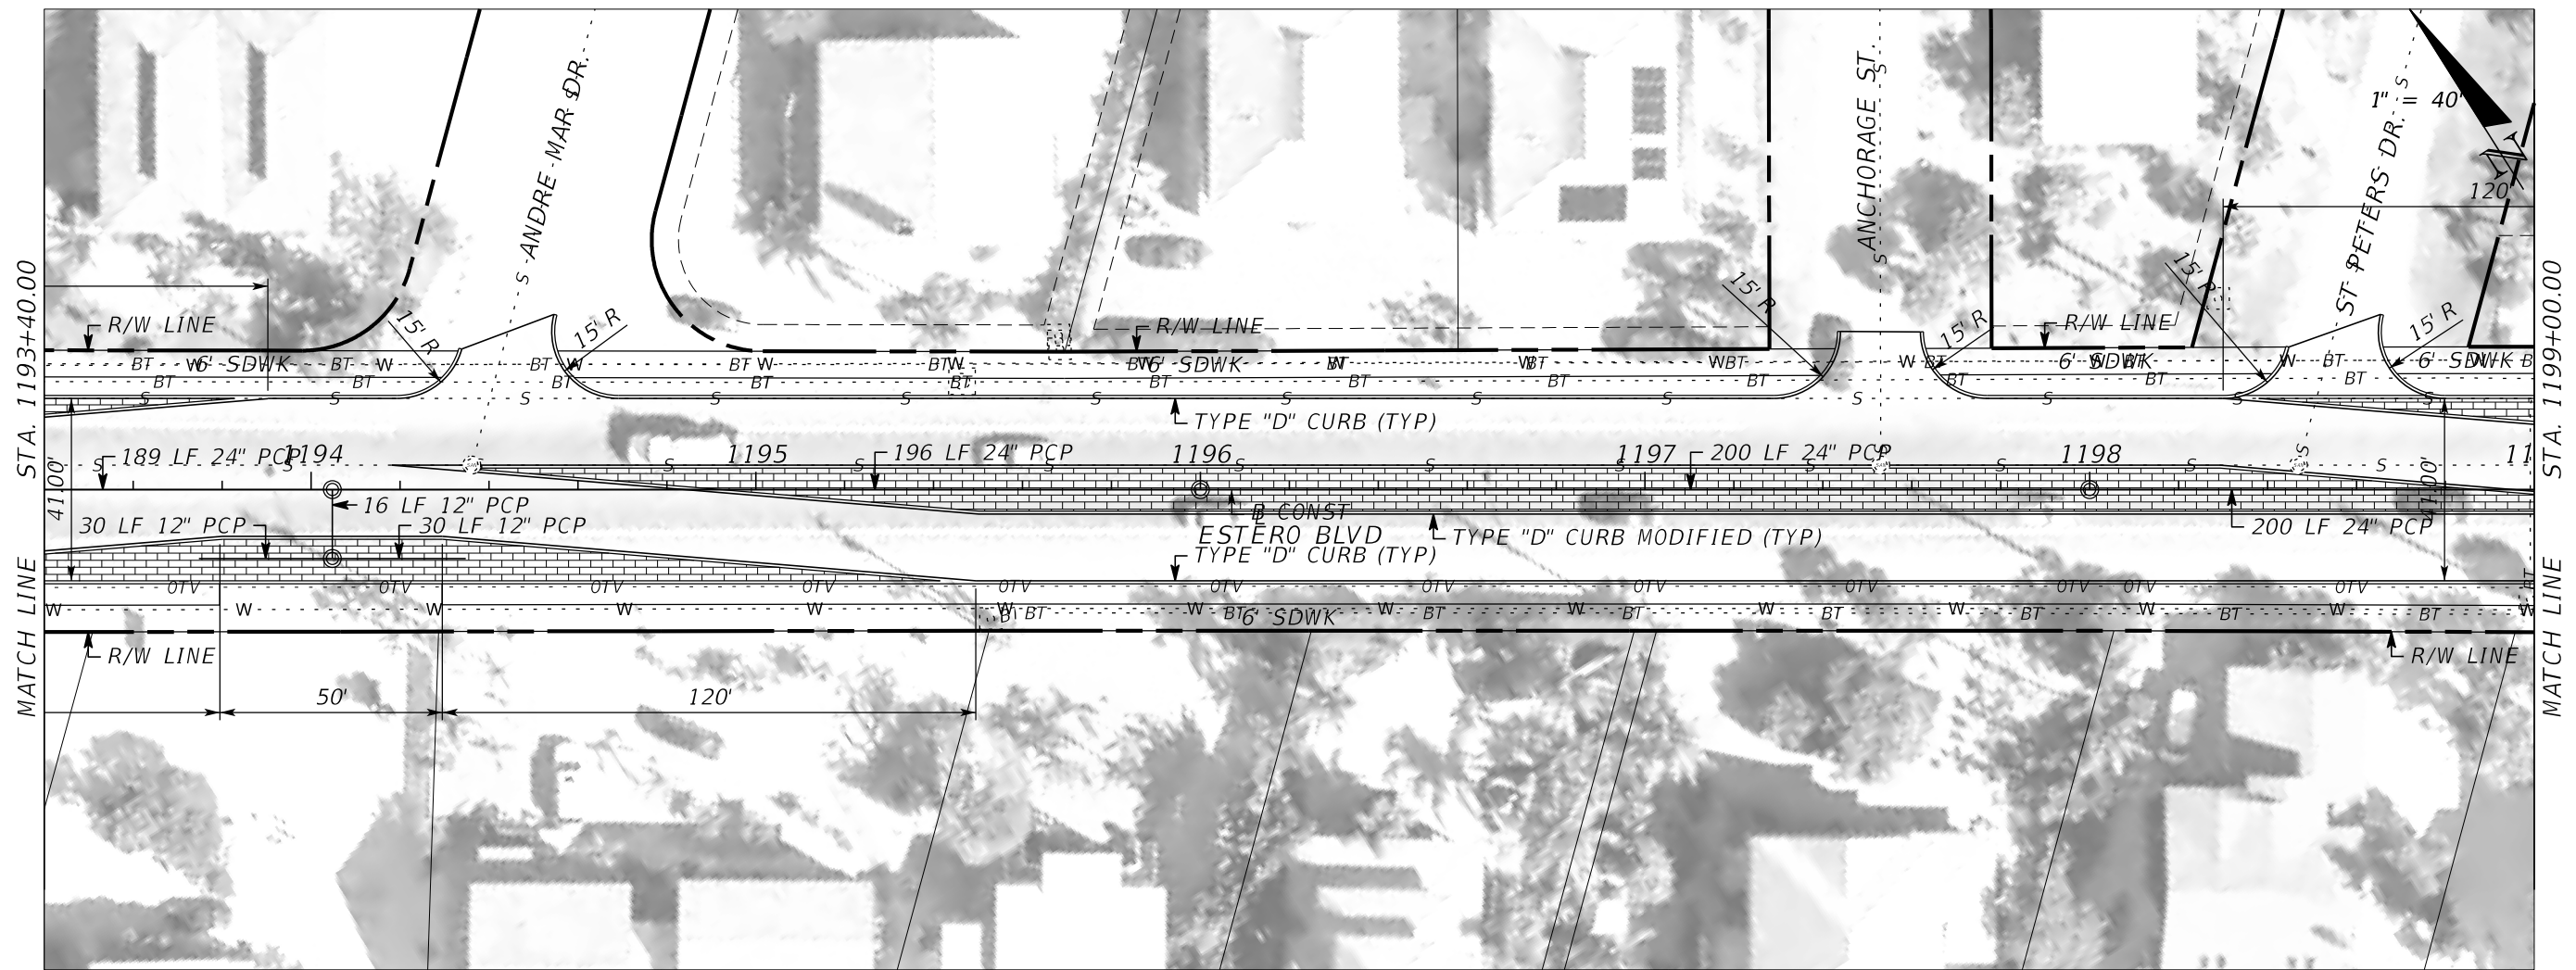

REVISIONS			
NO.	DATE	BY	REVISIONS - DESCRIPTION

**T.Y. LIN INTERNATIONAL**  
 2400 FIRST STREET  
 SUITE 200  
 FORT MYERS, FLORIDA 33901  
 TEL. (239) 332-4846  
 FAX. (239) 332-4798  
 WWW.TYLIN.COM



APPROVED BY:  
**JAMES MOLNAR, P.E.**  
 REGISTERED PROFESSIONAL ENGINEER  
 FLORIDA CERTIFICATE NO. 49237

PUBLIC WORKS **STATE OF FLORIDA**  
**LEE COUNTY** DEPARTMENT  
 of  
**SOUTHWEST** TRANSPORTATION  
**FLORIDA**  
 1500 MONROE STREET FORT MYERS, FLORIDA 33901  
 (239) 479-8900 www.lee-county.com/publicworks/default.htm  
 rshields 4/9/2014 4:24:13 PM

**PLAN AND PROFILE**  
**ESTERO BLVD IMPROVEMENTS**

SHEET NO.  
**24**  
 Default



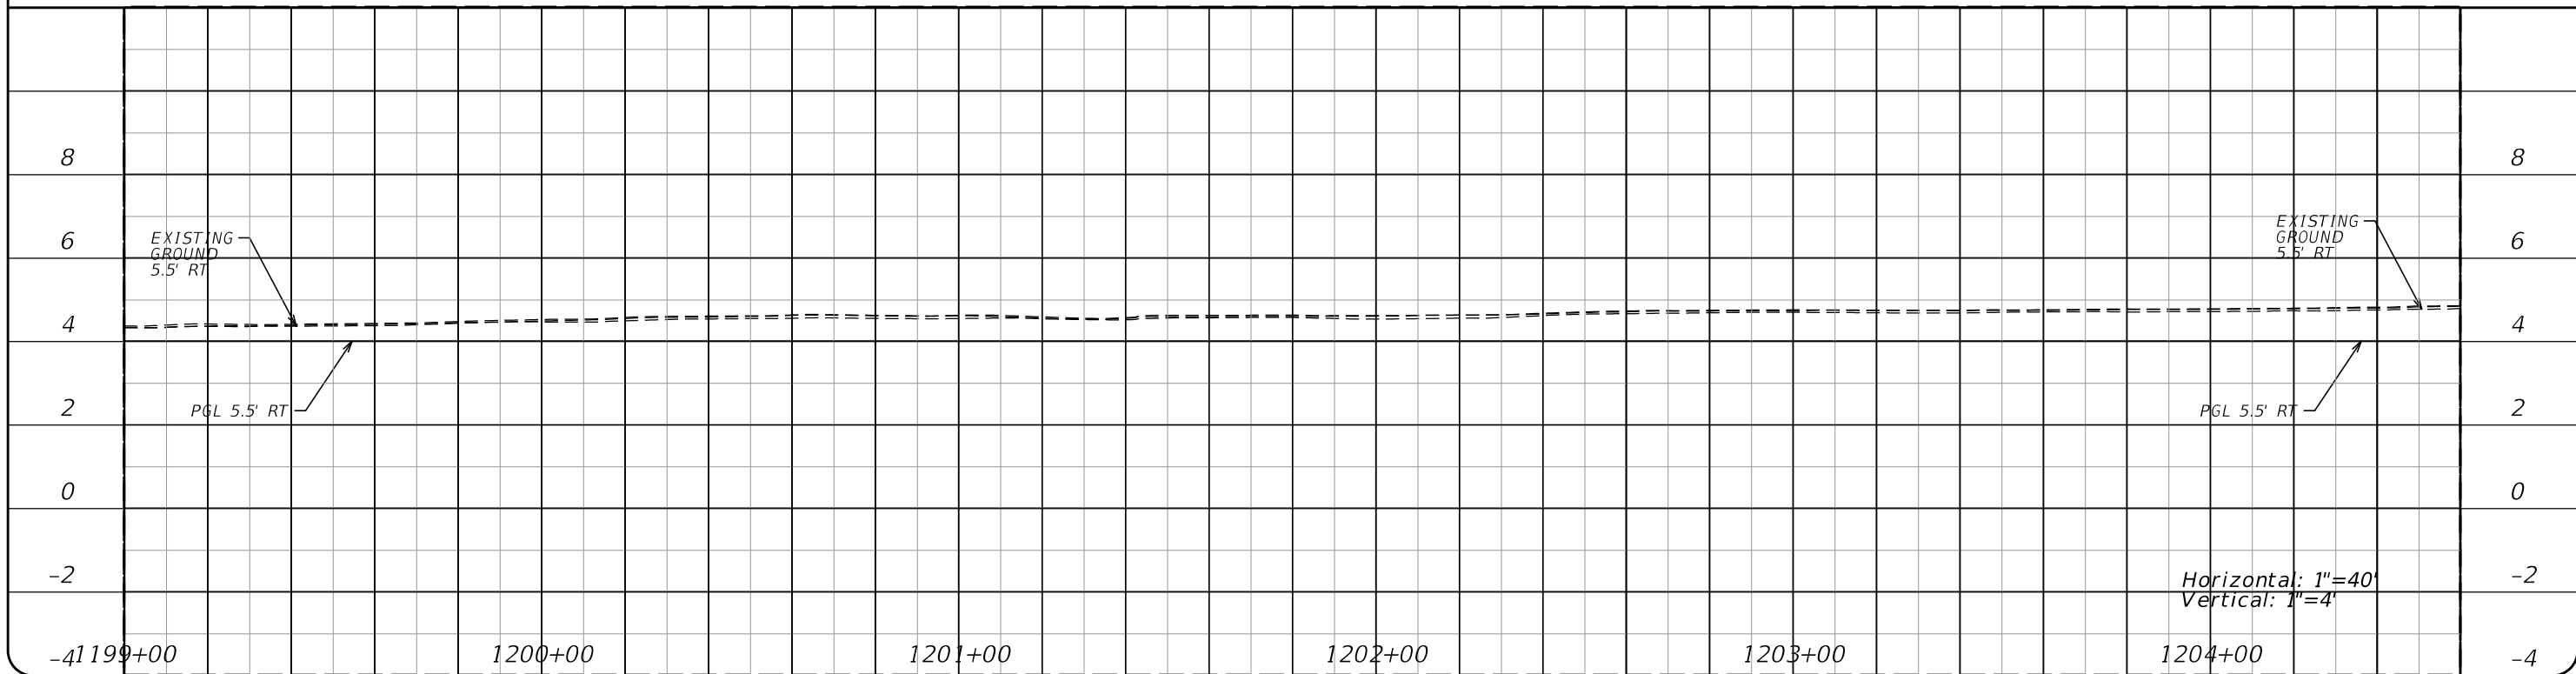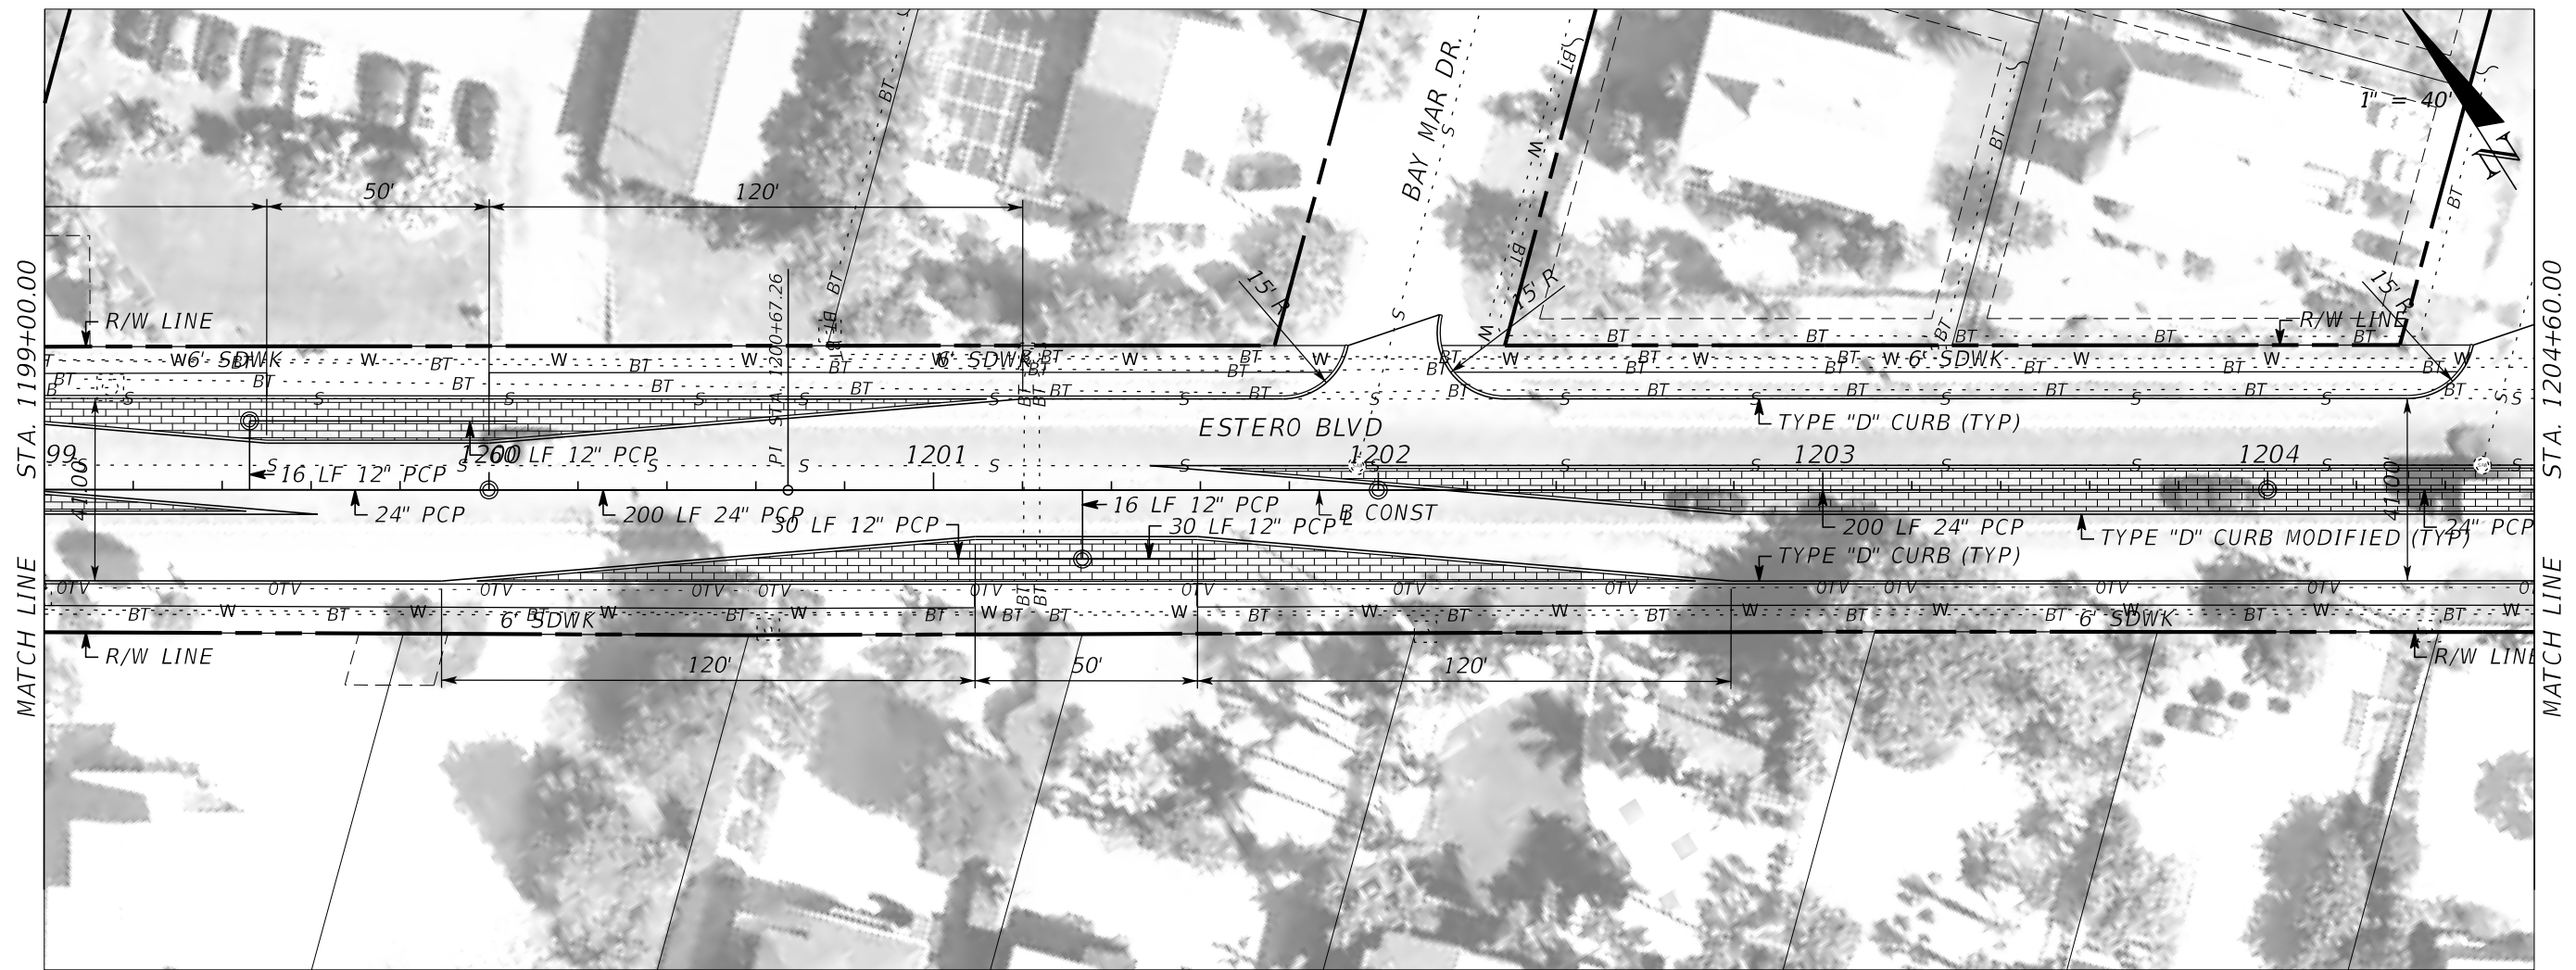

REVISIONS			
NO.	DATE	BY	REVISIONS - DESCRIPTION



**T.Y. LIN INTERNATIONAL**  
 2400 FIRST STREET  
 SUITE 200  
 FORT MYERS, FLORIDA 33901  
 TEL. (239) 332-4846  
 FAX. (239) 332-4798  
 WWW.TYLIN.COM

APPROVED BY:  
**JAMES MOLNAR, P.E.**  
 REGISTERED PROFESSIONAL ENGINEER  
 FLORIDA CERTIFICATE NO. 49237

PUBLIC WORKS **STATE OF FLORIDA**  
**LEE COUNTY** DEPARTMENT  
 of  
**SOUTHWEST FLORIDA** TRANSPORTATION  
 1500 MONROE STREET FORT MYERS, FLORIDA 33901  
 (239) 479-8900 www.lee-county.com/publicworks/dotitle.htm  
 rshields 4/9/2014 4:24:26 PM

**PLAN AND PROFILE**  
**ESTERO BLVD IMPROVEMENTS**

SHEET NO.  
**25**  
 Default

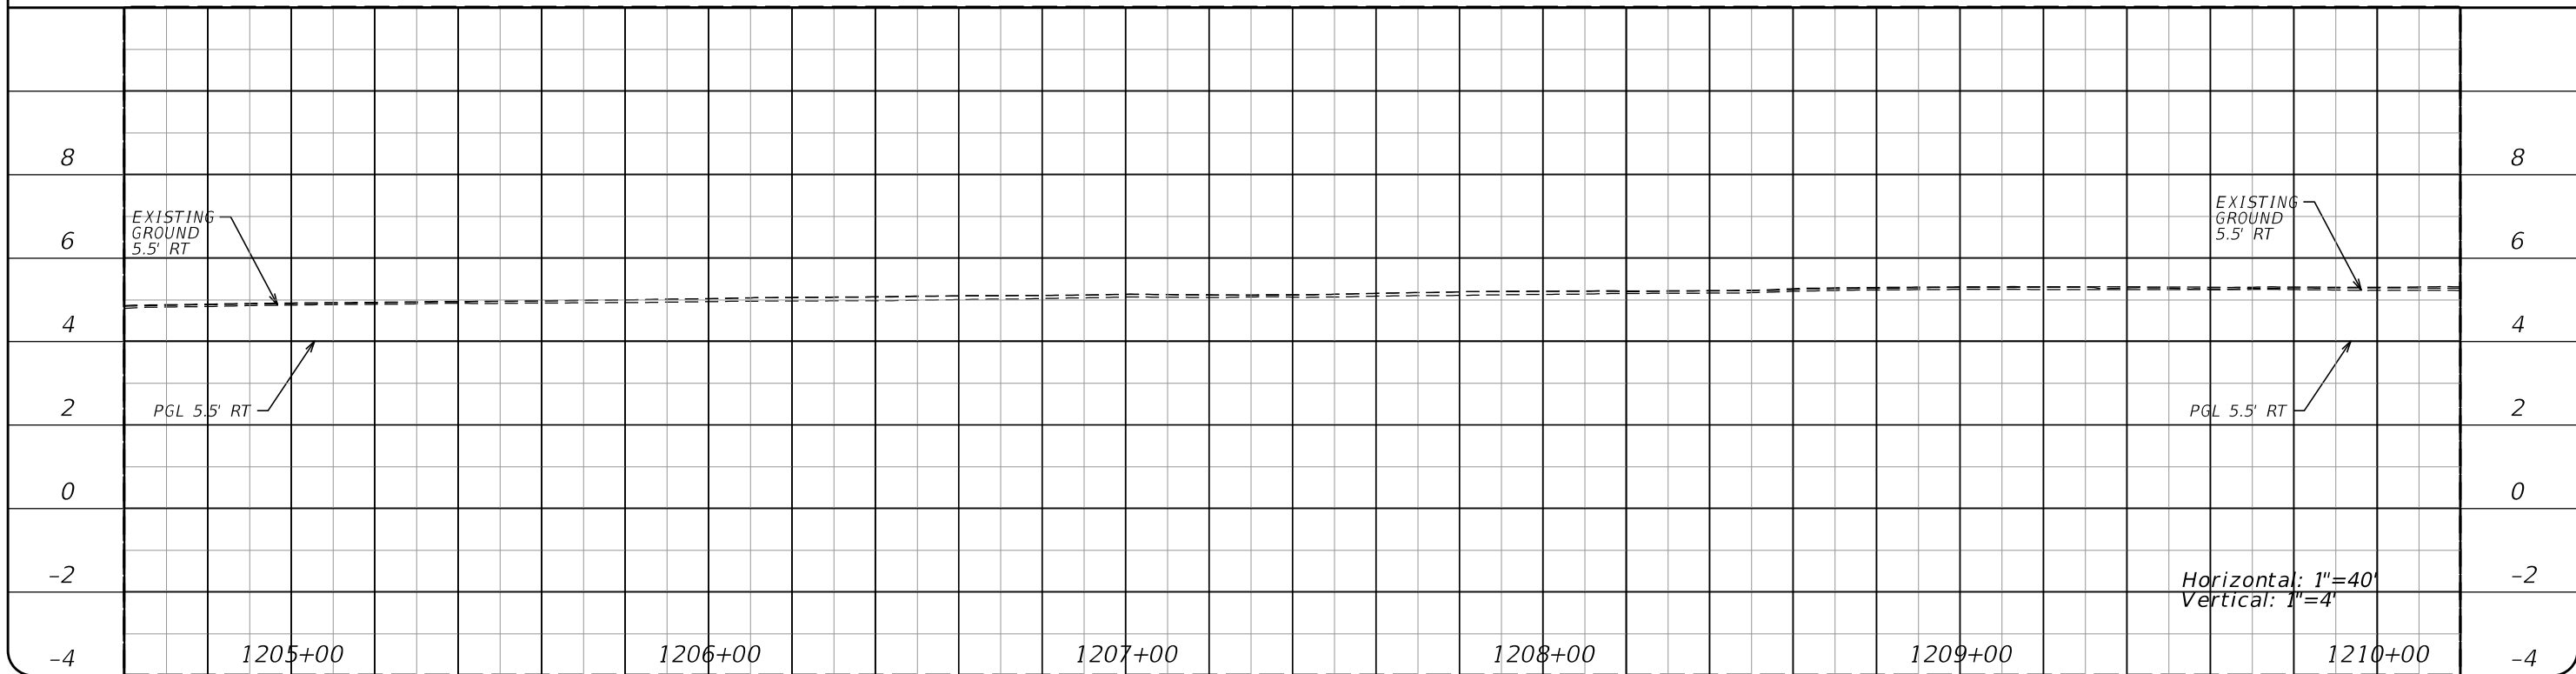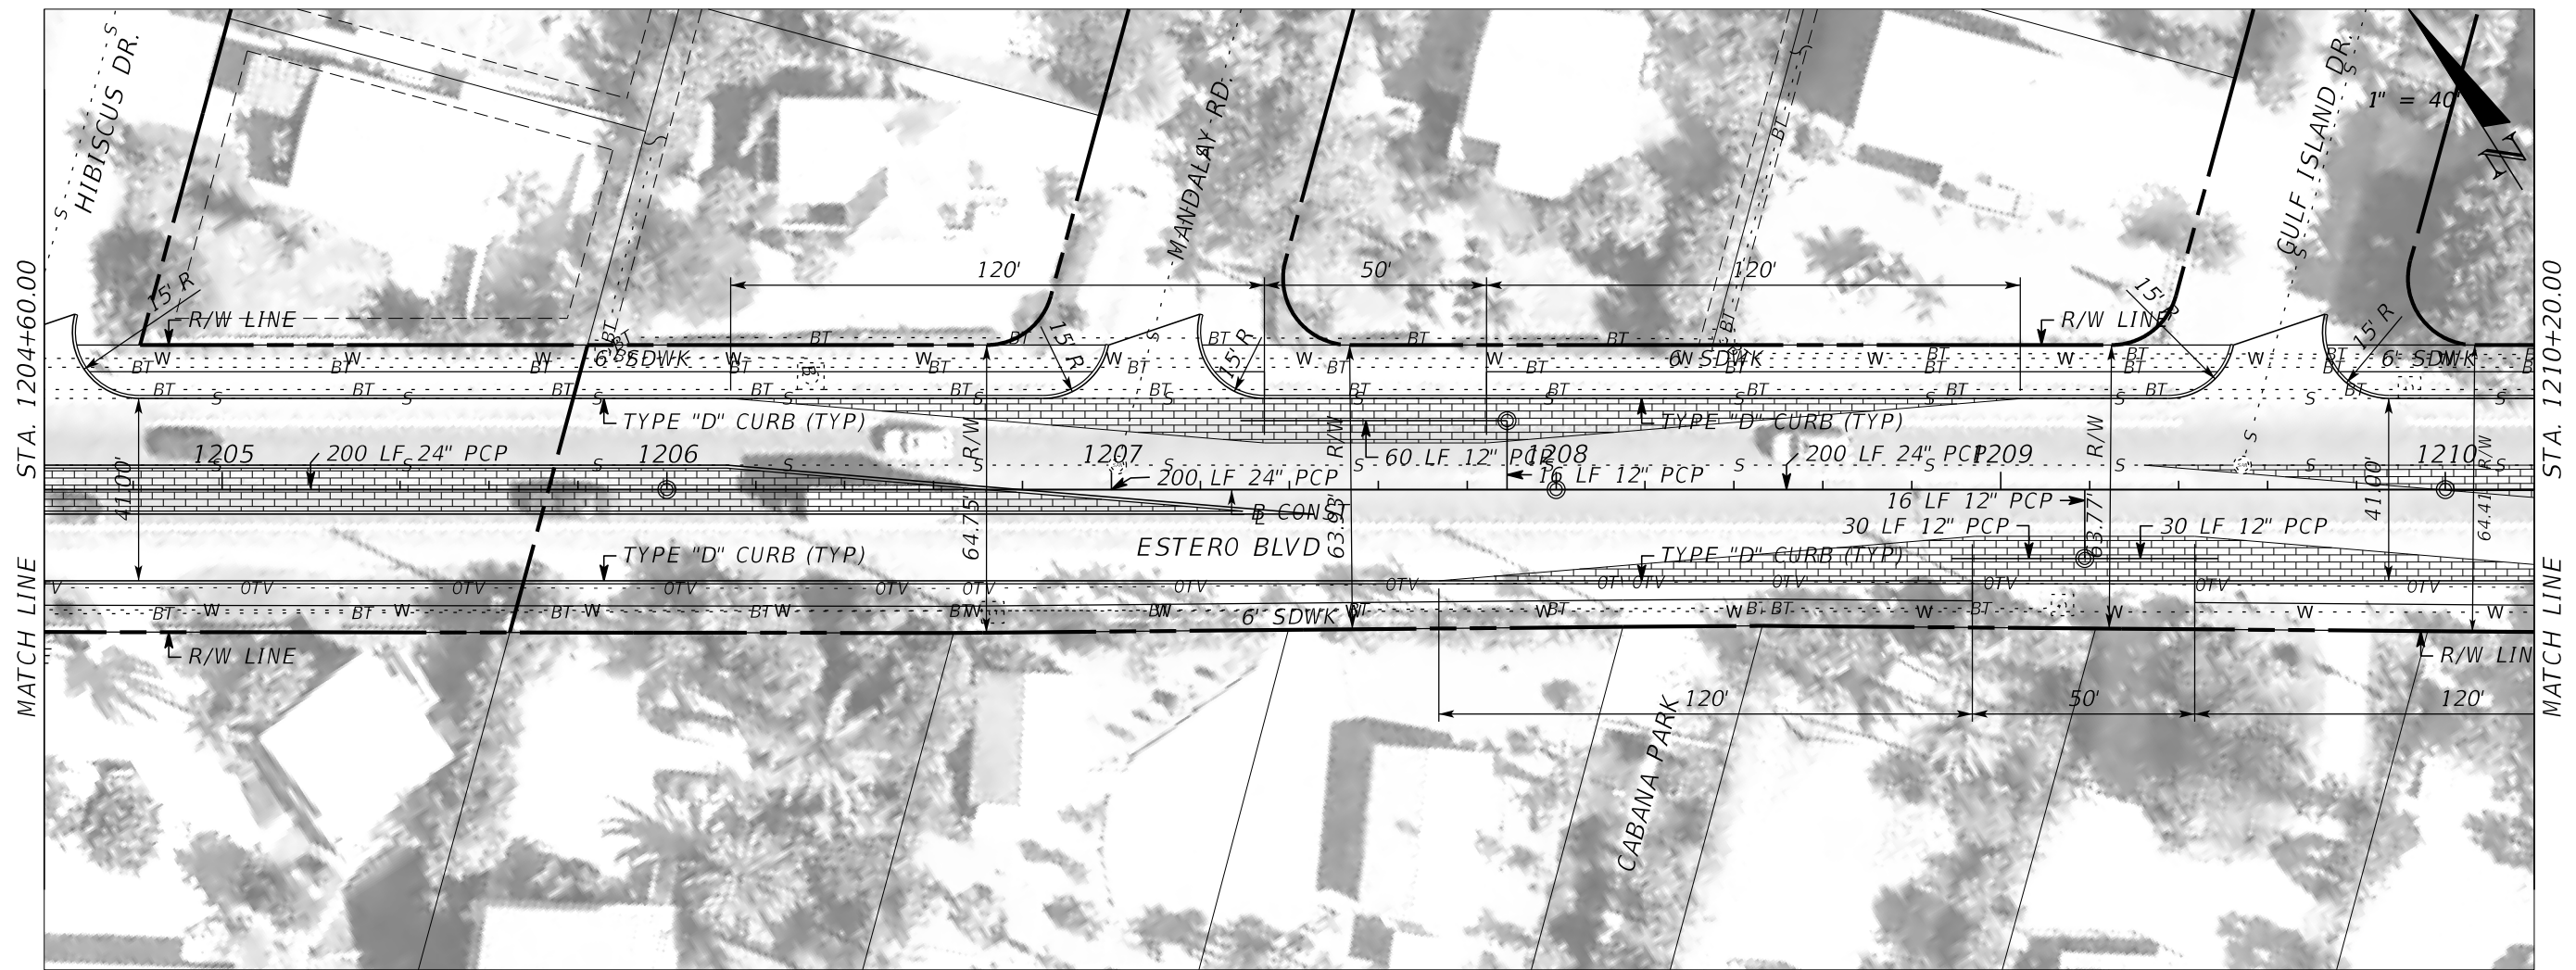

REVISIONS			
NO.	DATE	BY	REVISIONS - DESCRIPTION


**T.Y. LIN INTERNATIONAL**  
 2400 FIRST STREET  
 SUITE 200  
 FORT MYERS, FLORIDA 33901  
 TEL. (239) 332-4846  
 FAX. (239) 332-4798  
 WWW.TYLIN.COM

APPROVED BY:  
**JAMES MOLNAR, P.E.**  
 REGISTERED PROFESSIONAL ENGINEER  
 FLORIDA CERTIFICATE NO. 49237

PUBLIC WORKS **STATE OF FLORIDA** DEPARTMENT  
**LEE COUNTY**  
 of  
**SOUTWEST FLORIDA** TRANSPORTATION  
 1500 MONROE STREET FORT MYERS, FLORIDA 33901  
 (239) 479-8900 www.lee-county.com/publicworks/dotitle.htm  
 rshields 4/9/2014 4:24:39 PM

**PLAN AND PROFILE**  
**ESTERO BLVD IMPROVEMENTS**

SHEET NO.  
**26**

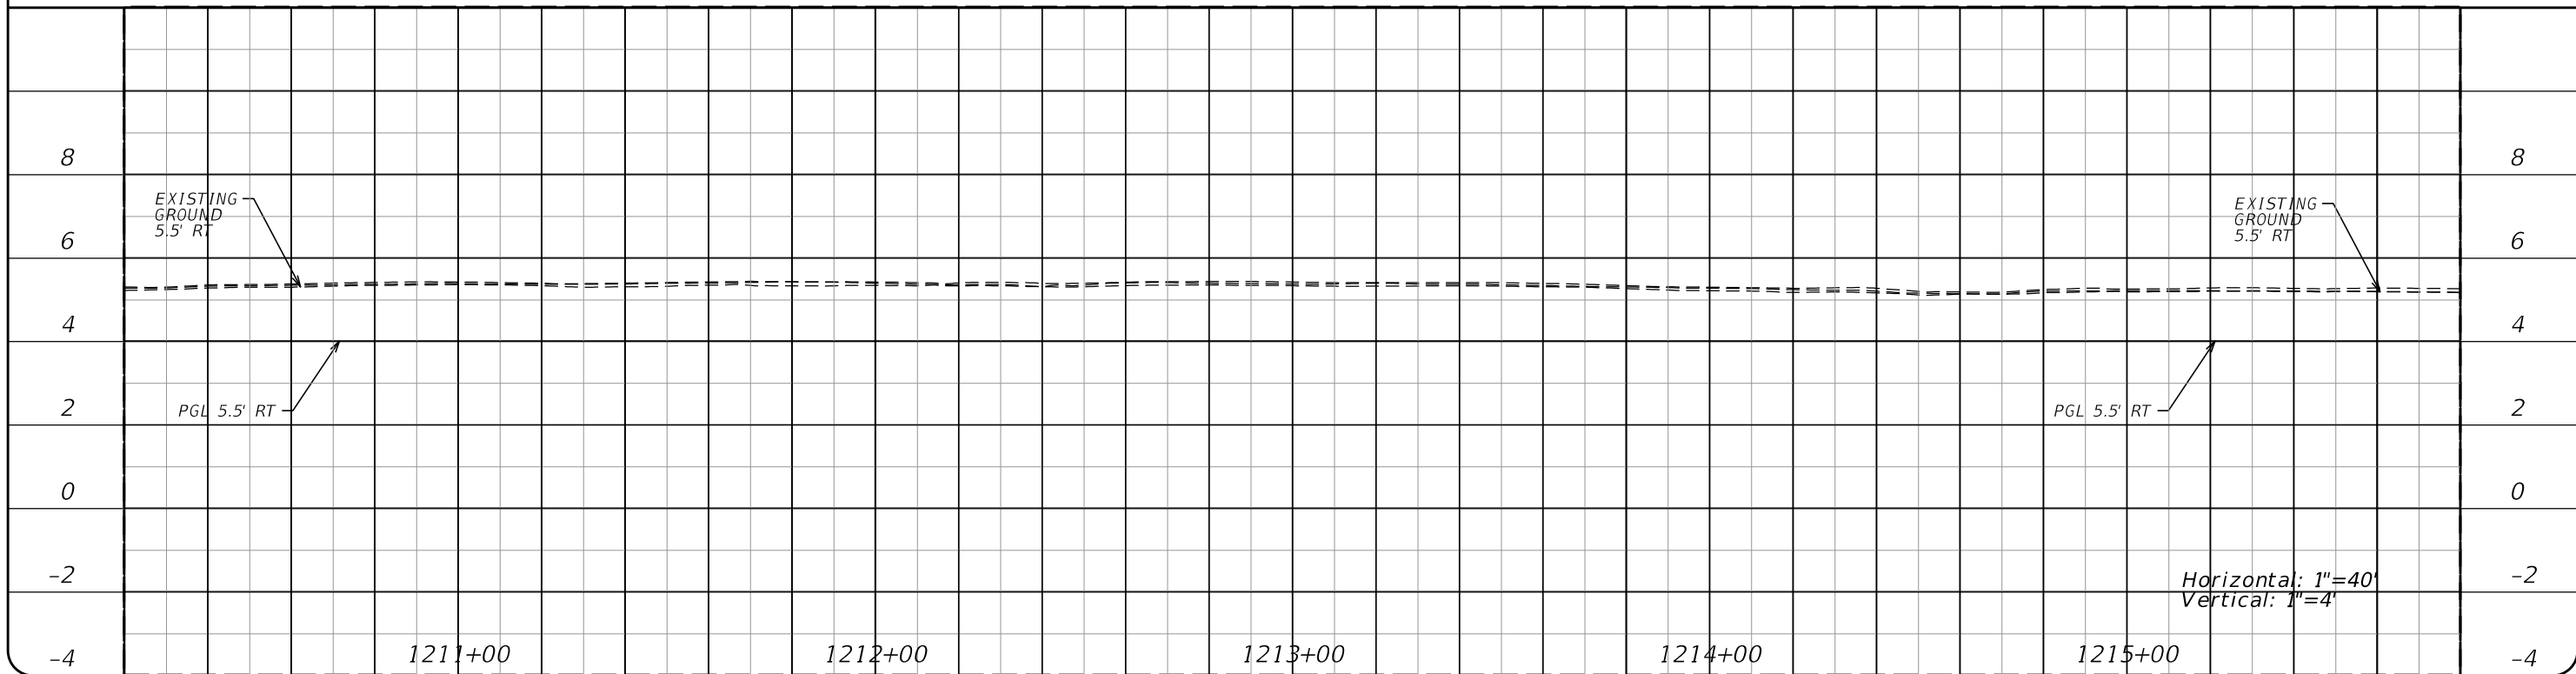

REVISIONS			
NO.	DATE	BY	REVISIONS - DESCRIPTION


**T.Y. LIN INTERNATIONAL**  
 2400 FIRST STREET  
 SUITE 200  
 FORT MYERS, FLORIDA 33901  
 TEL. (239) 332-4846  
 FAX. (239) 332-4798  
 WWW.TYLIN.COM

APPROVED BY:  
**JAMES MOLNAR, P.E.**  
 REGISTERED PROFESSIONAL ENGINEER  
 FLORIDA CERTIFICATE NO. 49237


PUBLIC WORKS **STATE OF FLORIDA**  
 LEE COUNTY DEPARTMENT  
 of  
 SOUTHWEST FLORIDA TRANSPORTATION  
 1500 MONROE STREET FORT MYERS, FLORIDA 33901  
 (239) 479-8900 www.lee-county.com/publicworks/dot/htm

**PLAN AND PROFILE**  
**ESTERO BLVD IMPROVEMENTS**

SHEET NO.  
 27

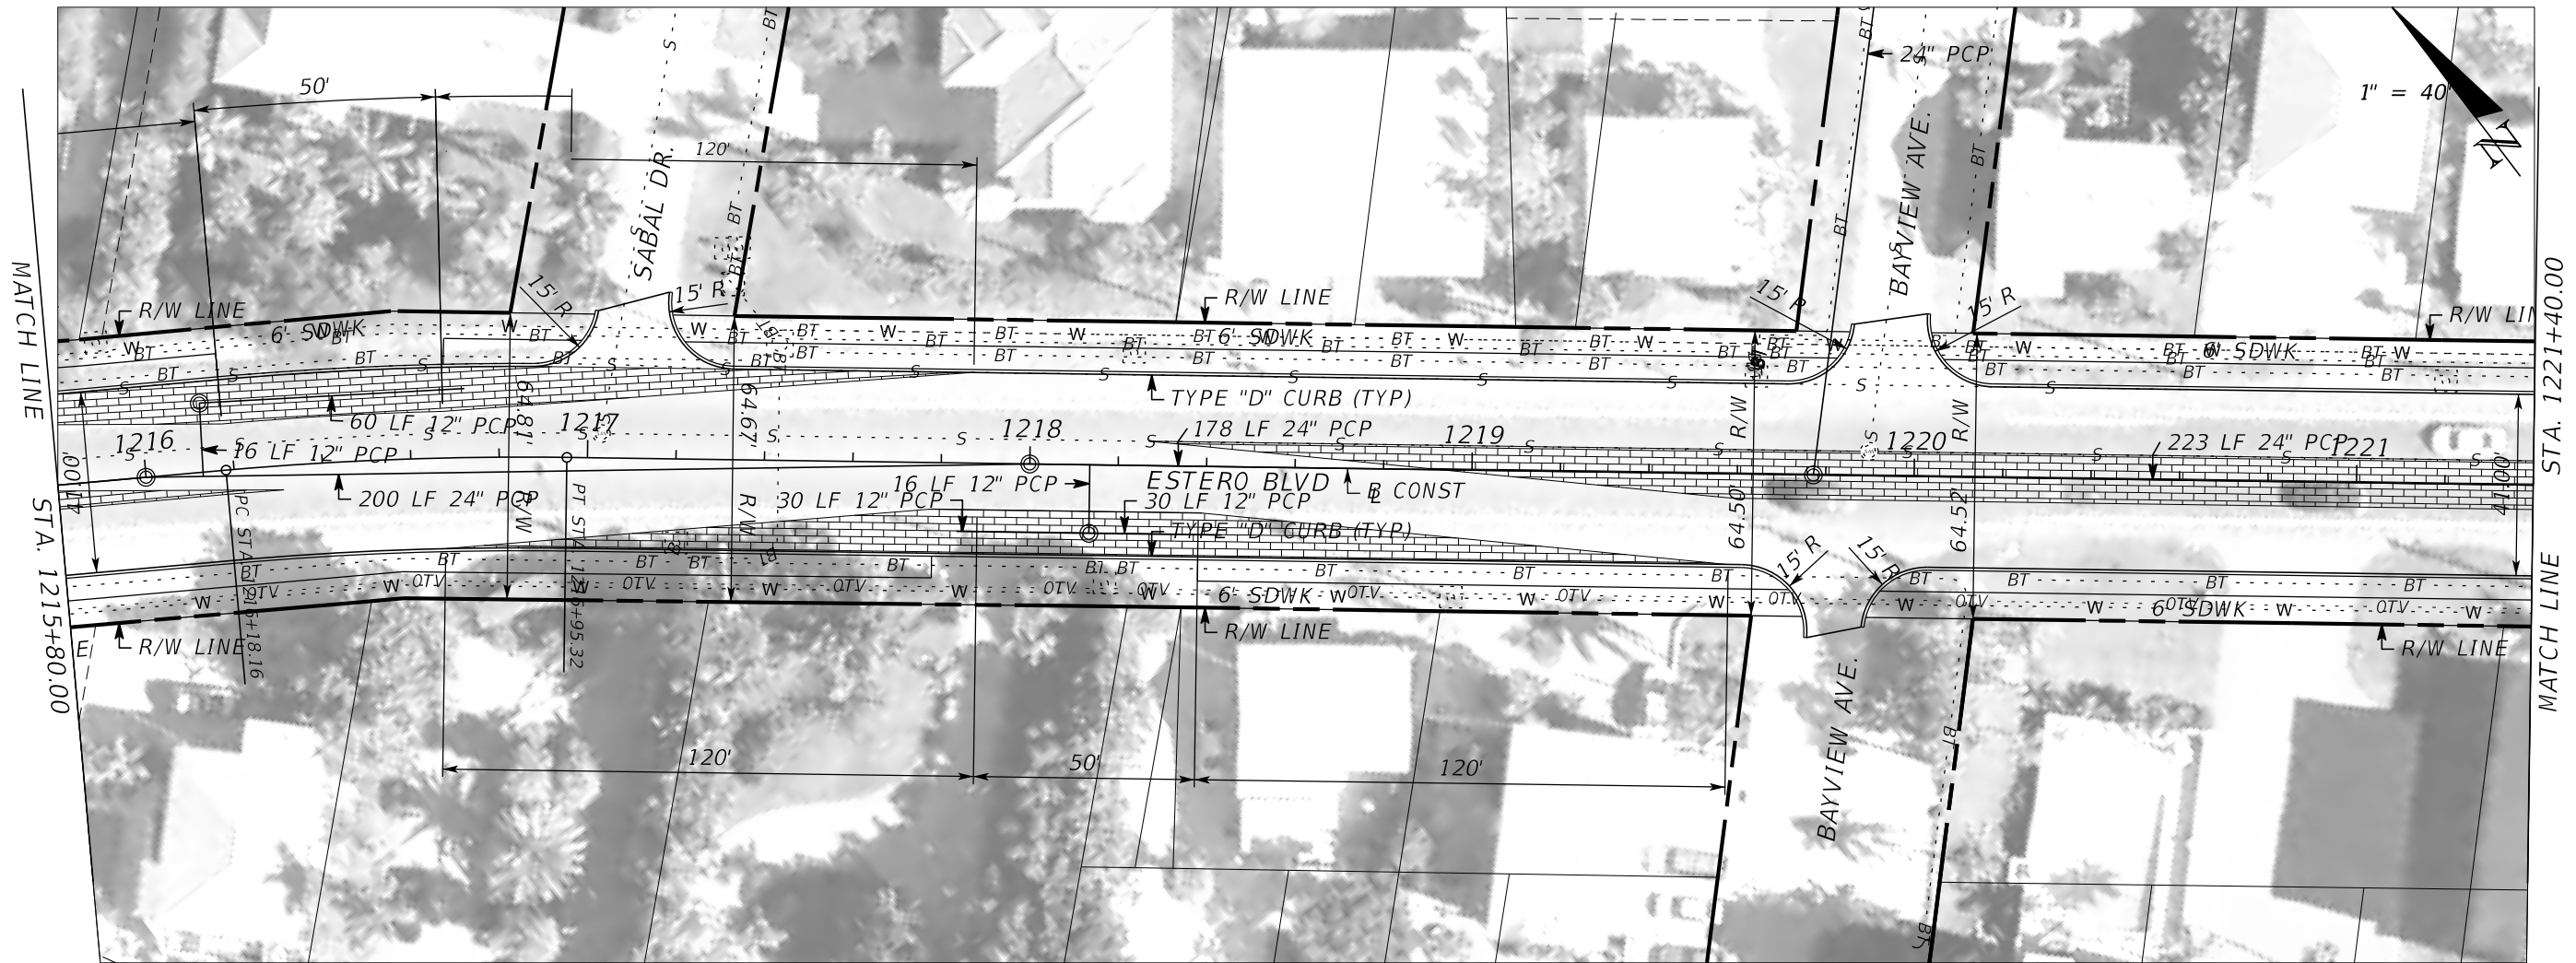

1" = 40'

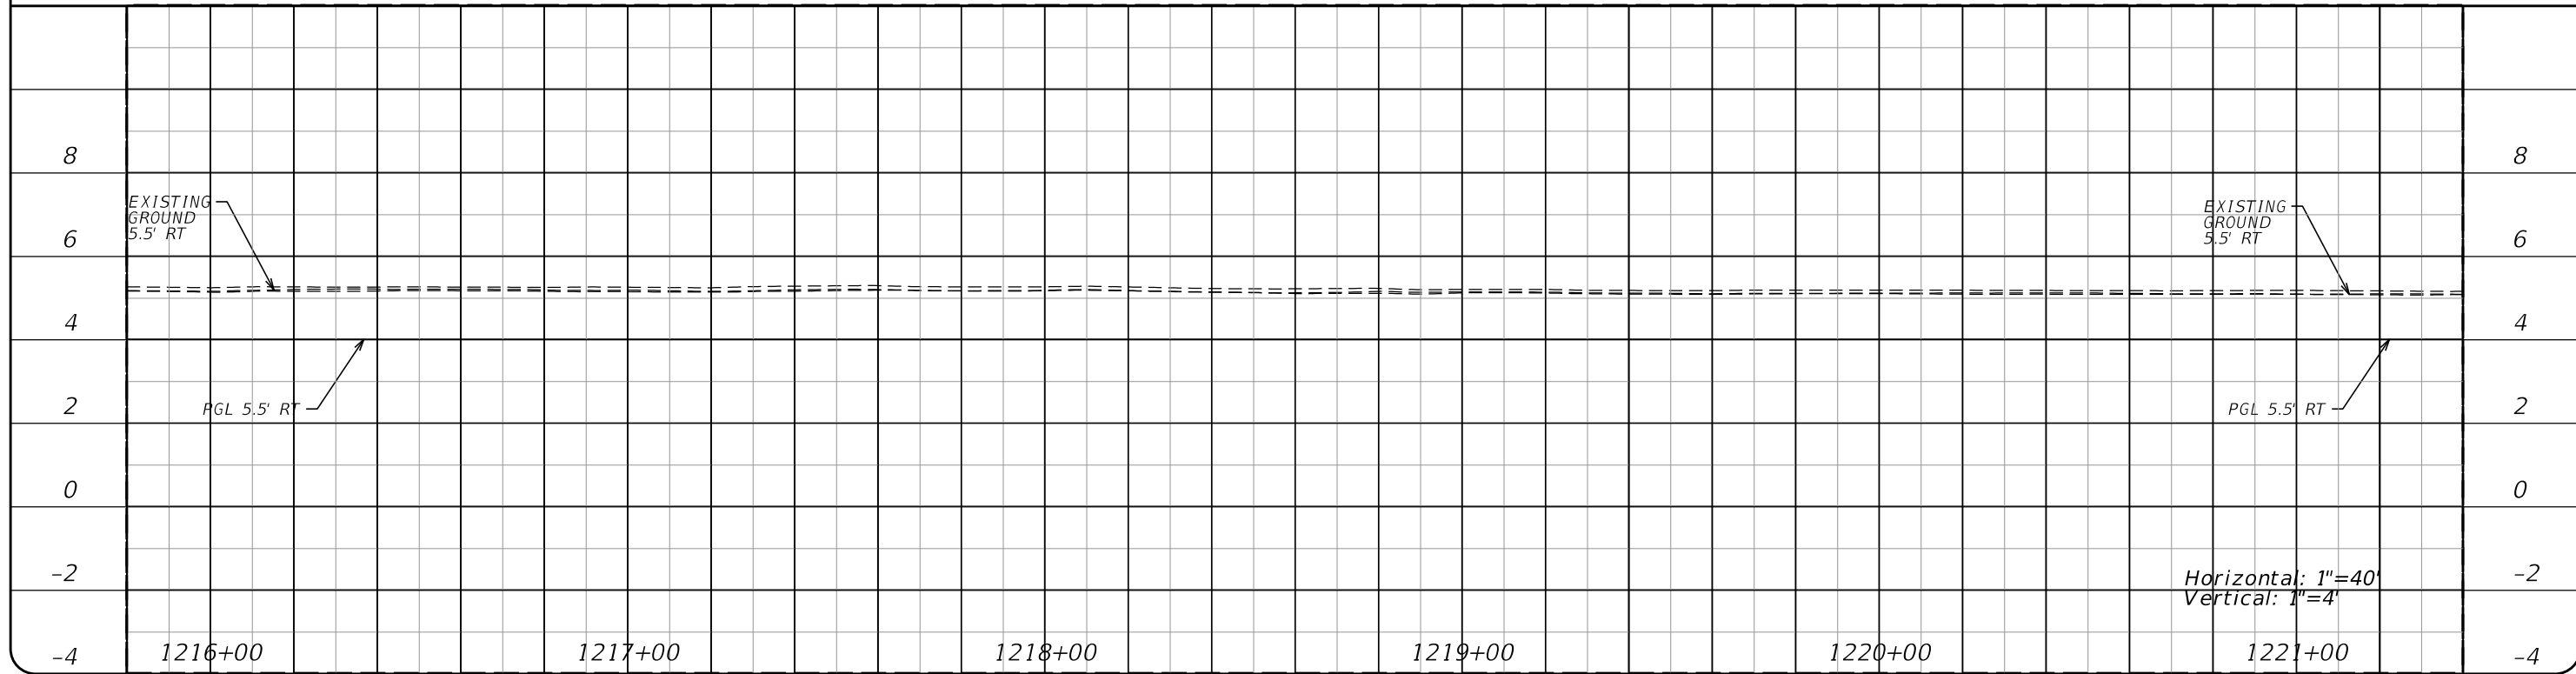

REVISIONS			
NO.	DATE	BY	REVISIONS - DESCRIPTION



**T.Y. LIN INTERNATIONAL**  
 2400 FIRST STREET  
 SUITE 200  
 FORT MYERS, FLORIDA 33901  
 TEL. (239) 332-4846  
 FAX. (239) 332-4798  
 WWW.TYLIN.COM

APPROVED BY:  
**JAMES MOLNAR, P.E.**  
 REGISTERED PROFESSIONAL ENGINEER  
 FLORIDA CERTIFICATE NO. 49237

PUBLIC WORKS **STATE OF FLORIDA**  
 LEE COUNTY DEPARTMENT  
 of  
 SOUTHWEST FLORIDA TRANSPORTATION  
 1500 MONROE STREET FORT MYERS, FLORIDA 33901  
 (239) 479-8900 www.lee-county.com/publicworks/dotitle.htm  
 rshields 4/9/2014 4:25:06 PM

**PLAN AND PROFILE**  
**ESTERO BLVD IMPROVEMENTS**

SHEET NO.  
**28**  
 Default

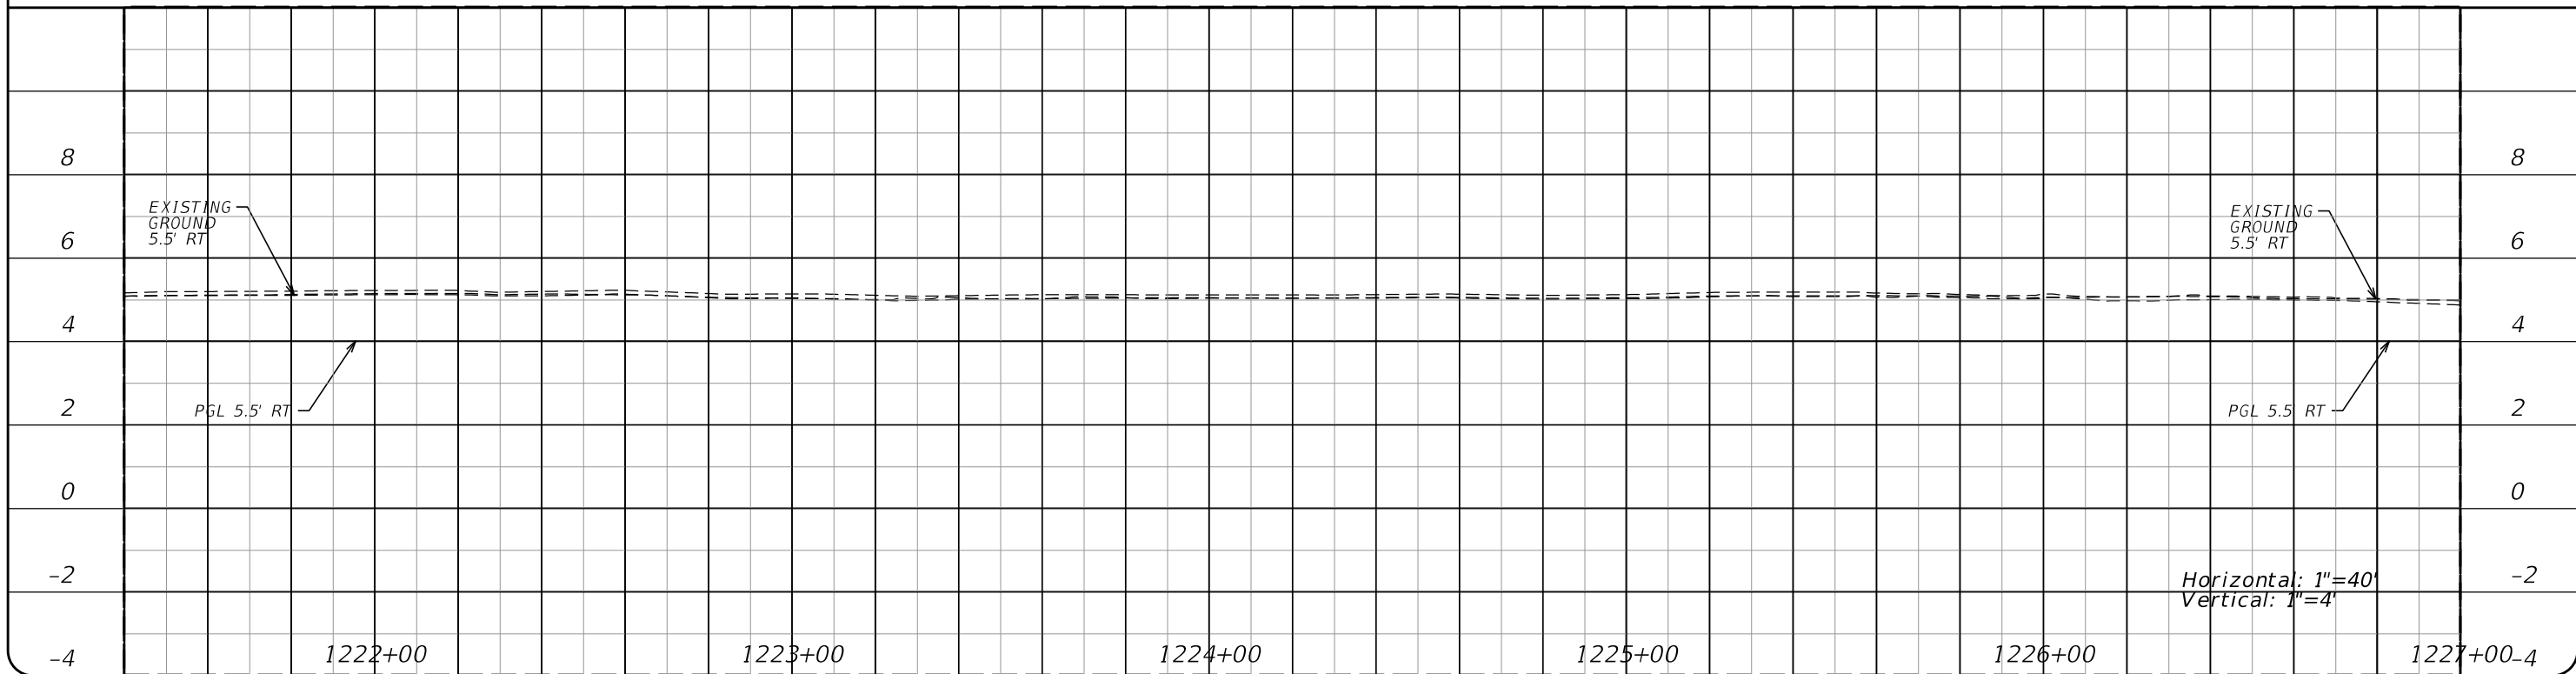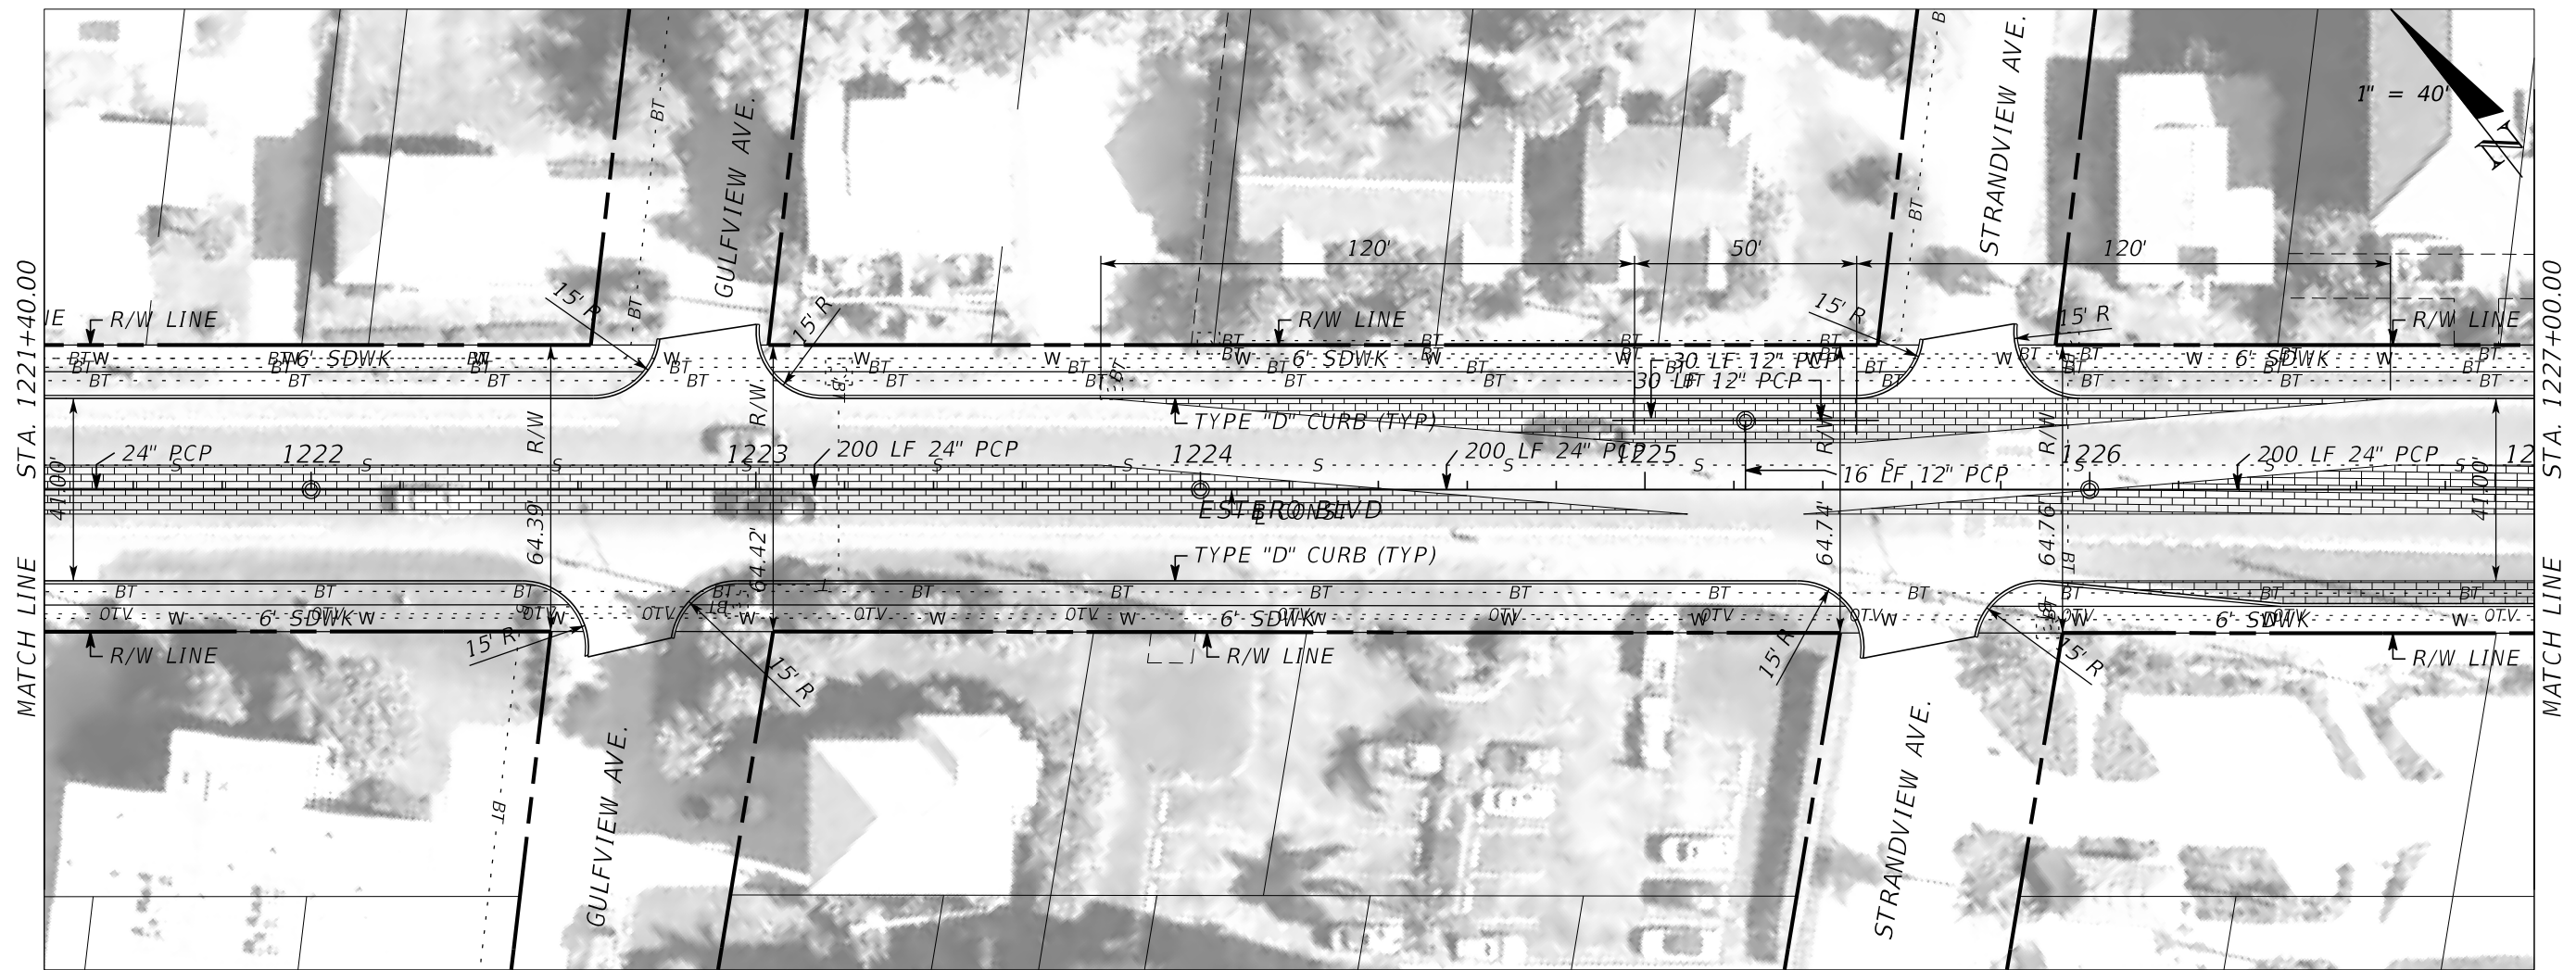

REVISIONS			
NO.	DATE	BY	REVISIONS - DESCRIPTION



**T.Y. LIN INTERNATIONAL**  
 2400 FIRST STREET  
 SUITE 200  
 FORT MYERS, FLORIDA 33901  
 TEL. (239) 332-4846  
 FAX. (239) 332-4798  
 WWW.TYLIN.COM

APPROVED BY:  
**JAMES MOLNAR, P.E.**  
 REGISTERED PROFESSIONAL ENGINEER  
 FLORIDA CERTIFICATE NO. 49237

PUBLIC WORKS **STATE OF FLORIDA**  
**LEE COUNTY** DEPARTMENT  
 of  
**SOUTWEST FLORIDA** TRANSPORTATION  
 1500 MONROE STREET FORT MYERS, FLORIDA 33901  
 (239) 479-8900 www.lee-county.com/publicworks/dotitle.htm

**PLAN AND PROFILE**  
**ESTERO BLVD IMPROVEMENTS**

SHEET NO.  
**29**

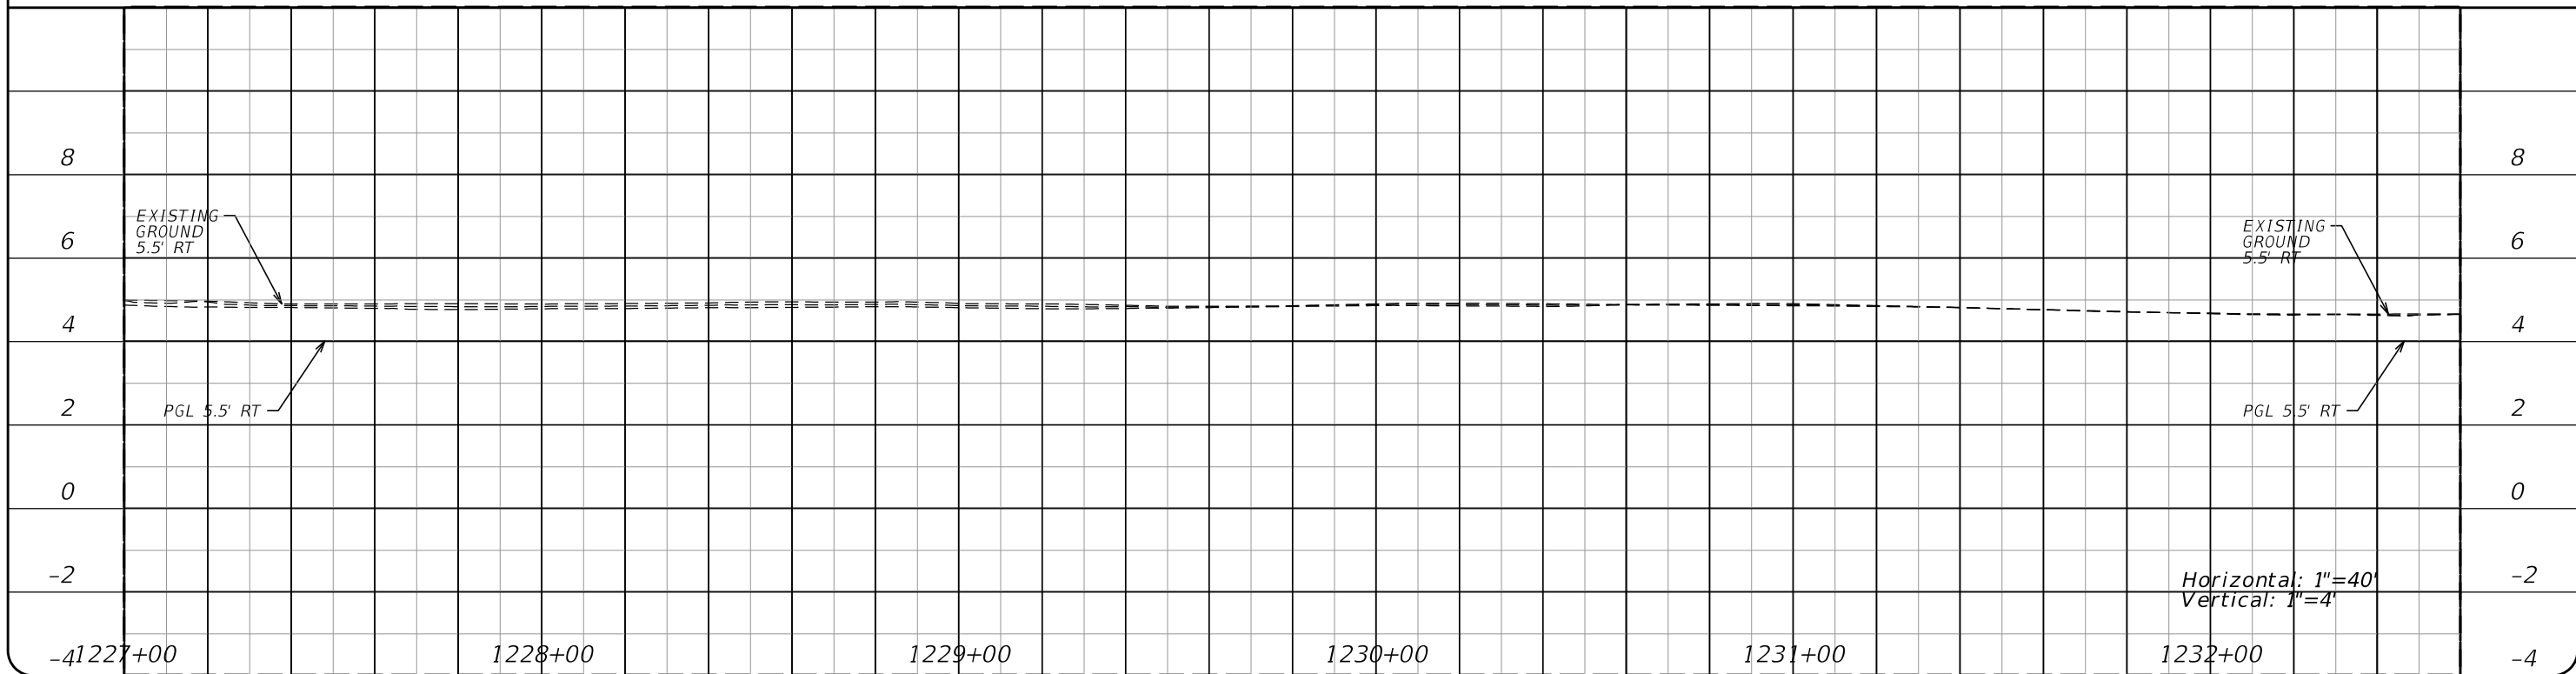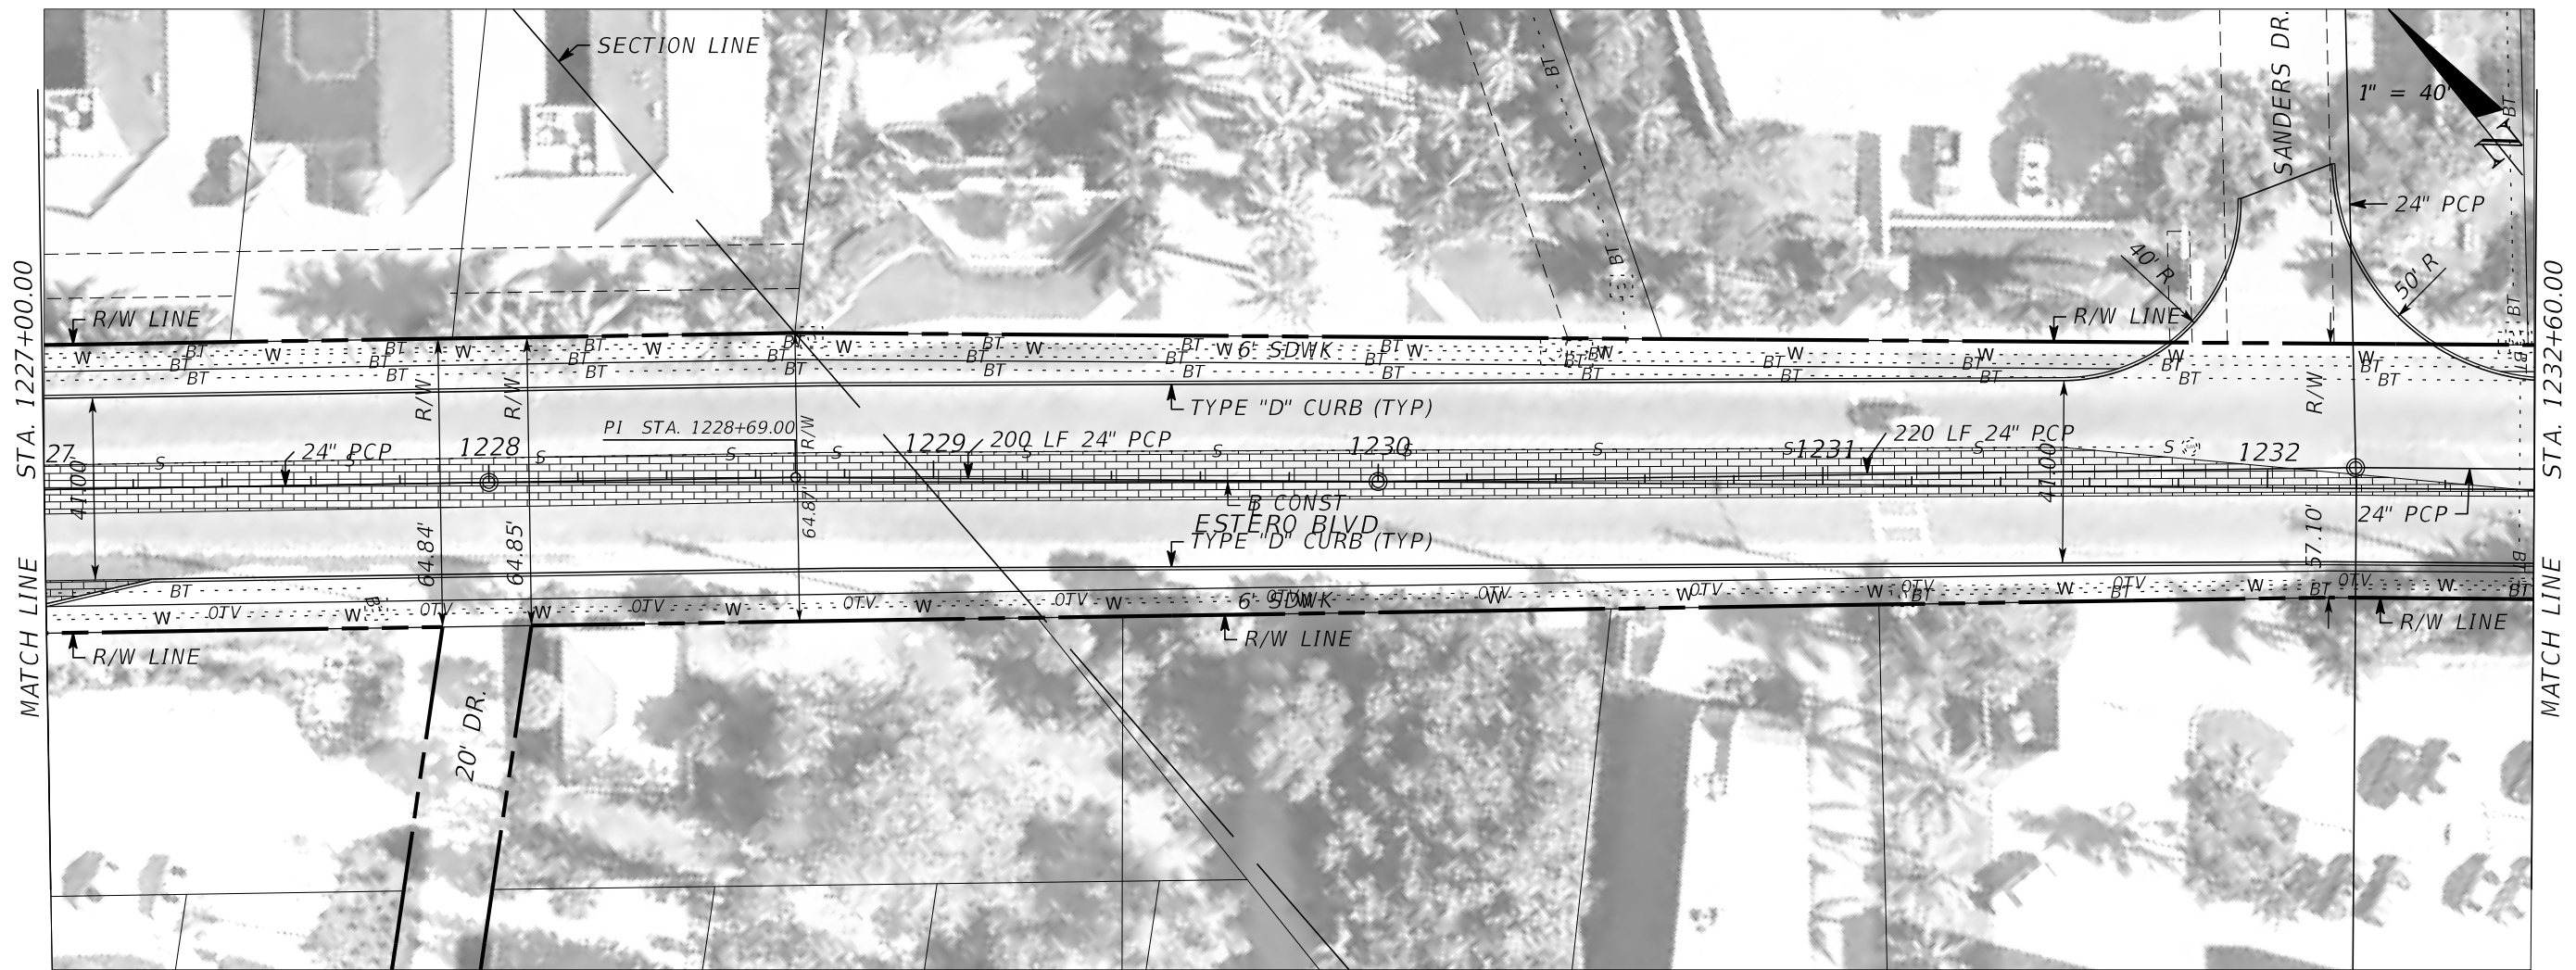

REVISIONS			
NO.	DATE	BY	REVISIONS - DESCRIPTION



**T.Y. LIN INTERNATIONAL**  
 2400 FIRST STREET  
 SUITE 200  
 FORT MYERS, FLORIDA 33901  
 TEL. (239) 332-4846  
 FAX. (239) 332-4798  
 WWW.TYLIN.COM

APPROVED BY:  
**JAMES MOLNAR, P.E.**  
 REGISTERED PROFESSIONAL ENGINEER  
 FLORIDA CERTIFICATE NO. 49237

PUBLIC WORKS **STATE OF FLORIDA**  
 LEE COUNTY DEPARTMENT  
 of  
 SOUTHWEST FLORIDA TRANSPORTATION  
 1500 MONROE STREET FORT MYERS, FLORIDA 33901  
 (239) 479-8900 www.lee-county.com/publicworks/default.htm  
 rshields 4/9/2014 4:25:32 PM

**PLAN AND PROFILE**  
**ESTERO BLVD IMPROVEMENTS**

SHEET NO.  
**30**  
 Default

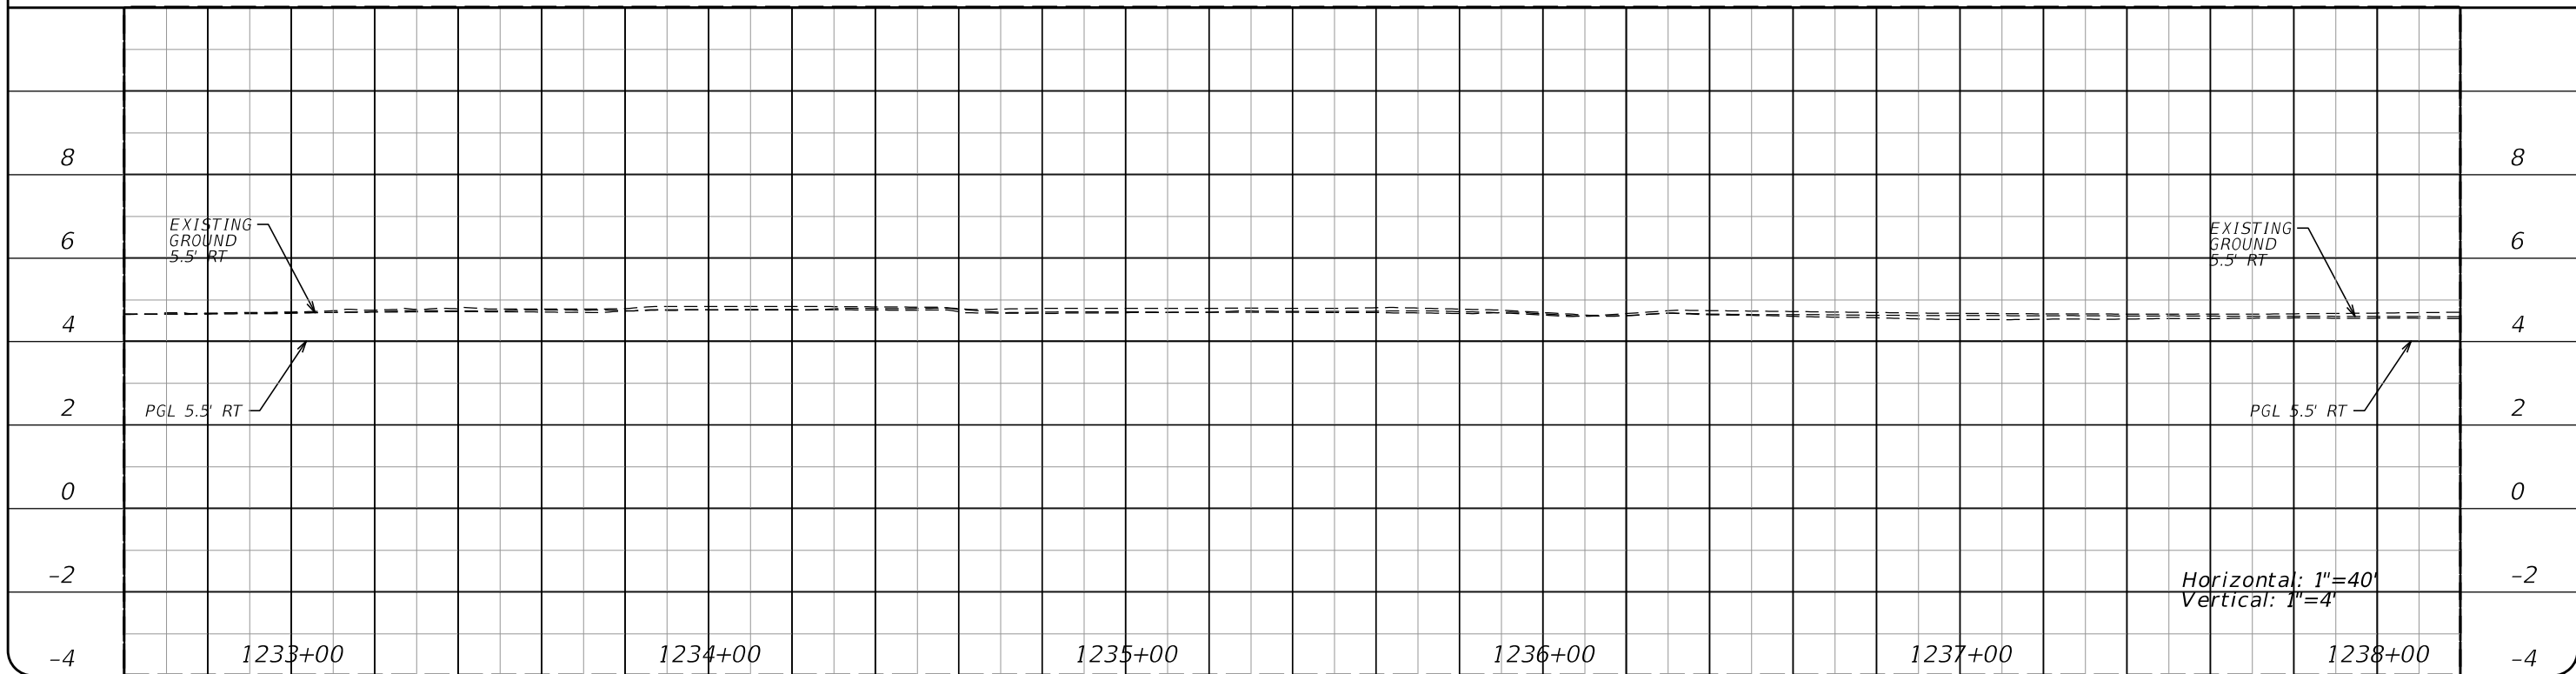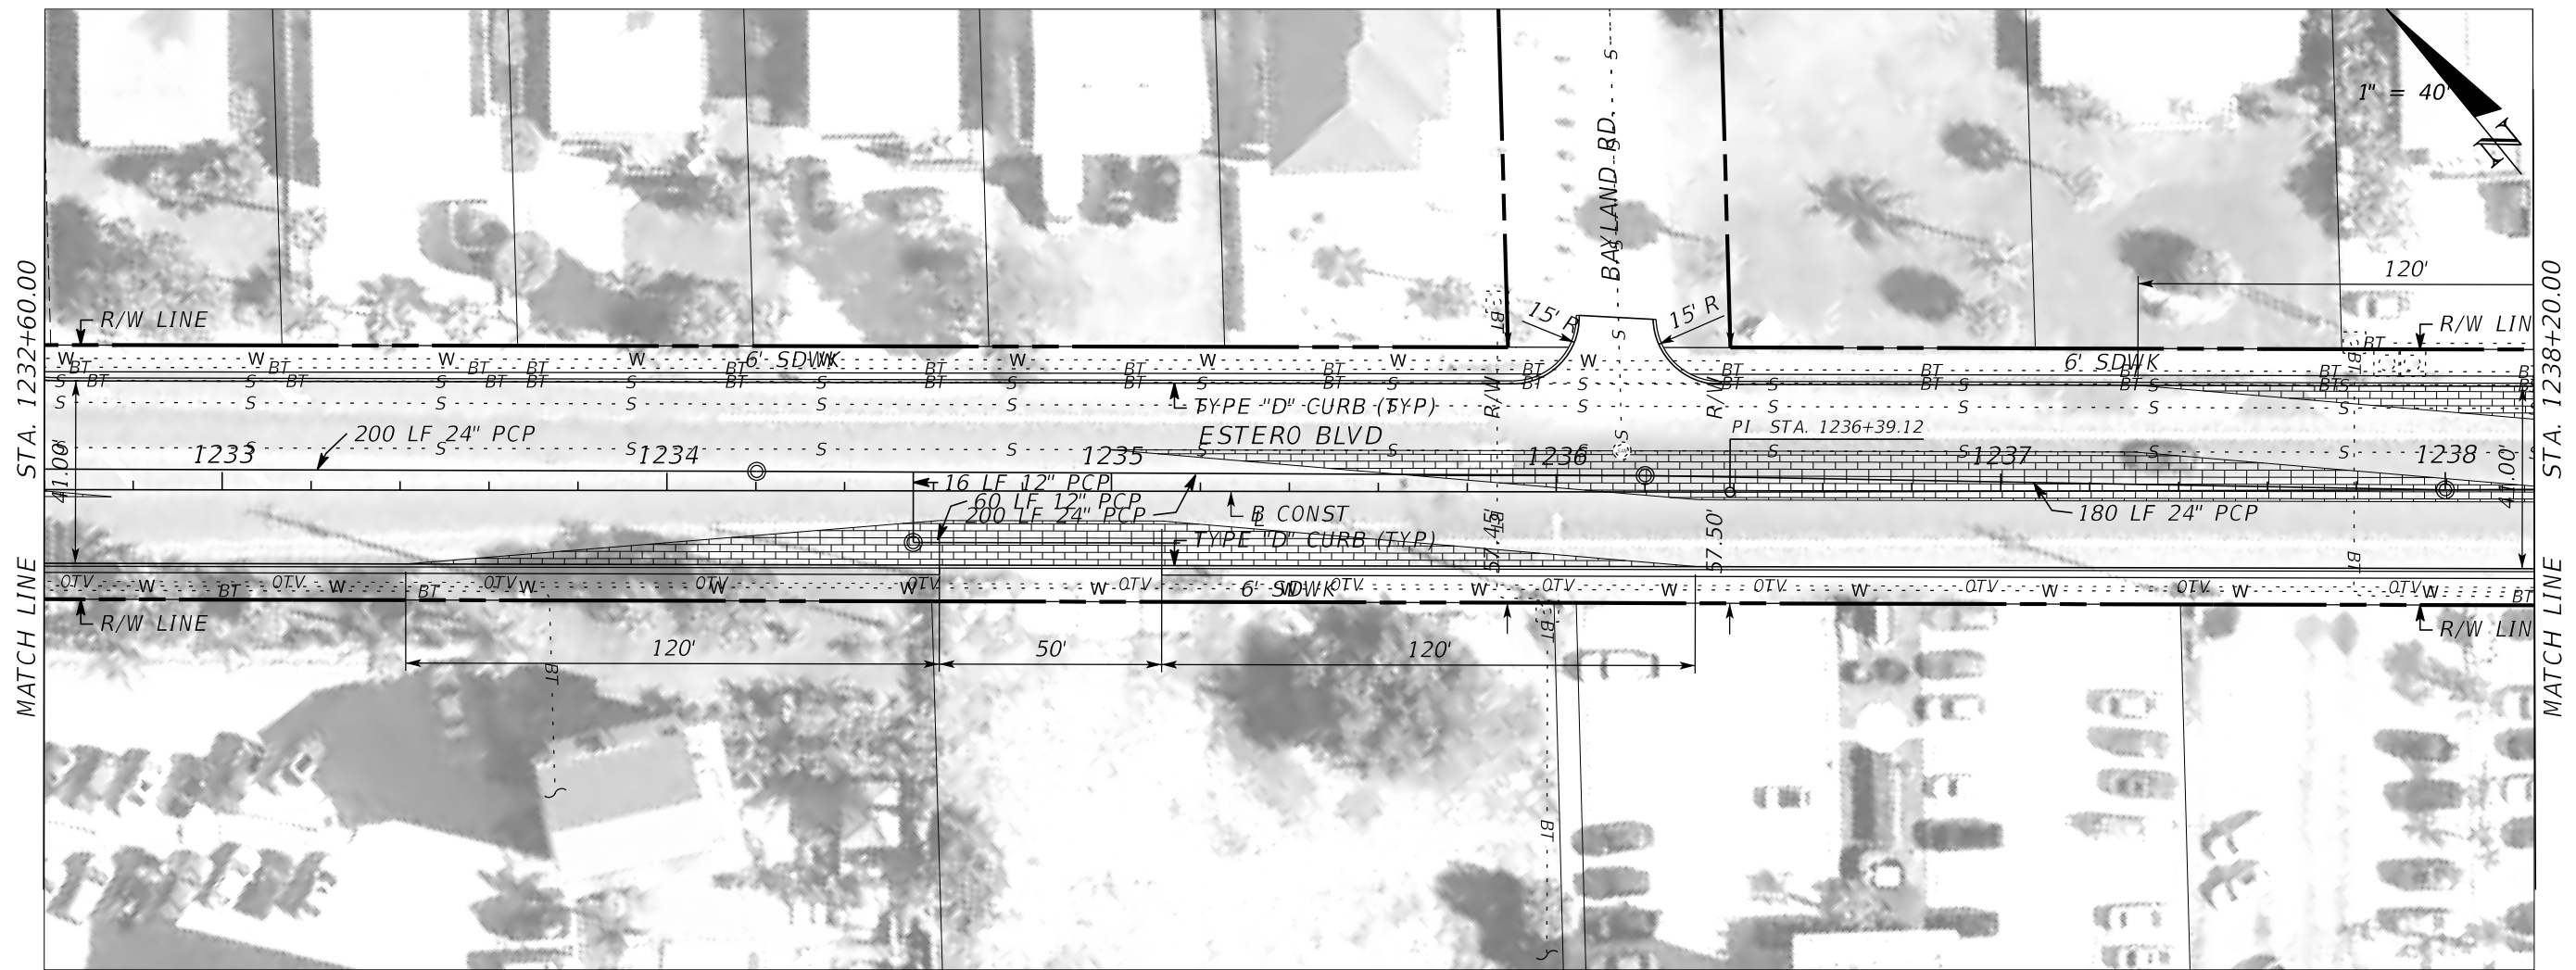

REVISIONS			
NO.	DATE	BY	REVISIONS - DESCRIPTION



**T.Y. LIN INTERNATIONAL**  
 2400 FIRST STREET  
 SUITE 200  
 FORT MYERS, FLORIDA 33901  
 TEL. (239) 332-4846  
 FAX. (239) 332-4798  
 WWW.TYLIN.COM

APPROVED BY:  
**JAMES MOLNAR, P.E.**  
 REGISTERED PROFESSIONAL ENGINEER  
 FLORIDA CERTIFICATE NO. 49237

PUBLIC WORKS **STATE OF FLORIDA**  
**LEE COUNTY** DEPARTMENT  
 of  
**SOUTHWEST** TRANSPORTATION  
 FLORIDA  
 1500 MONROE STREET FORT MYERS, FLORIDA 33901  
 (239) 479-8900 www.lee-county.com/publicworks/default.htm

**PLAN AND PROFILE**  
**ESTERO BLVD IMPROVEMENTS**

SHEET  
 NO.  
**31**

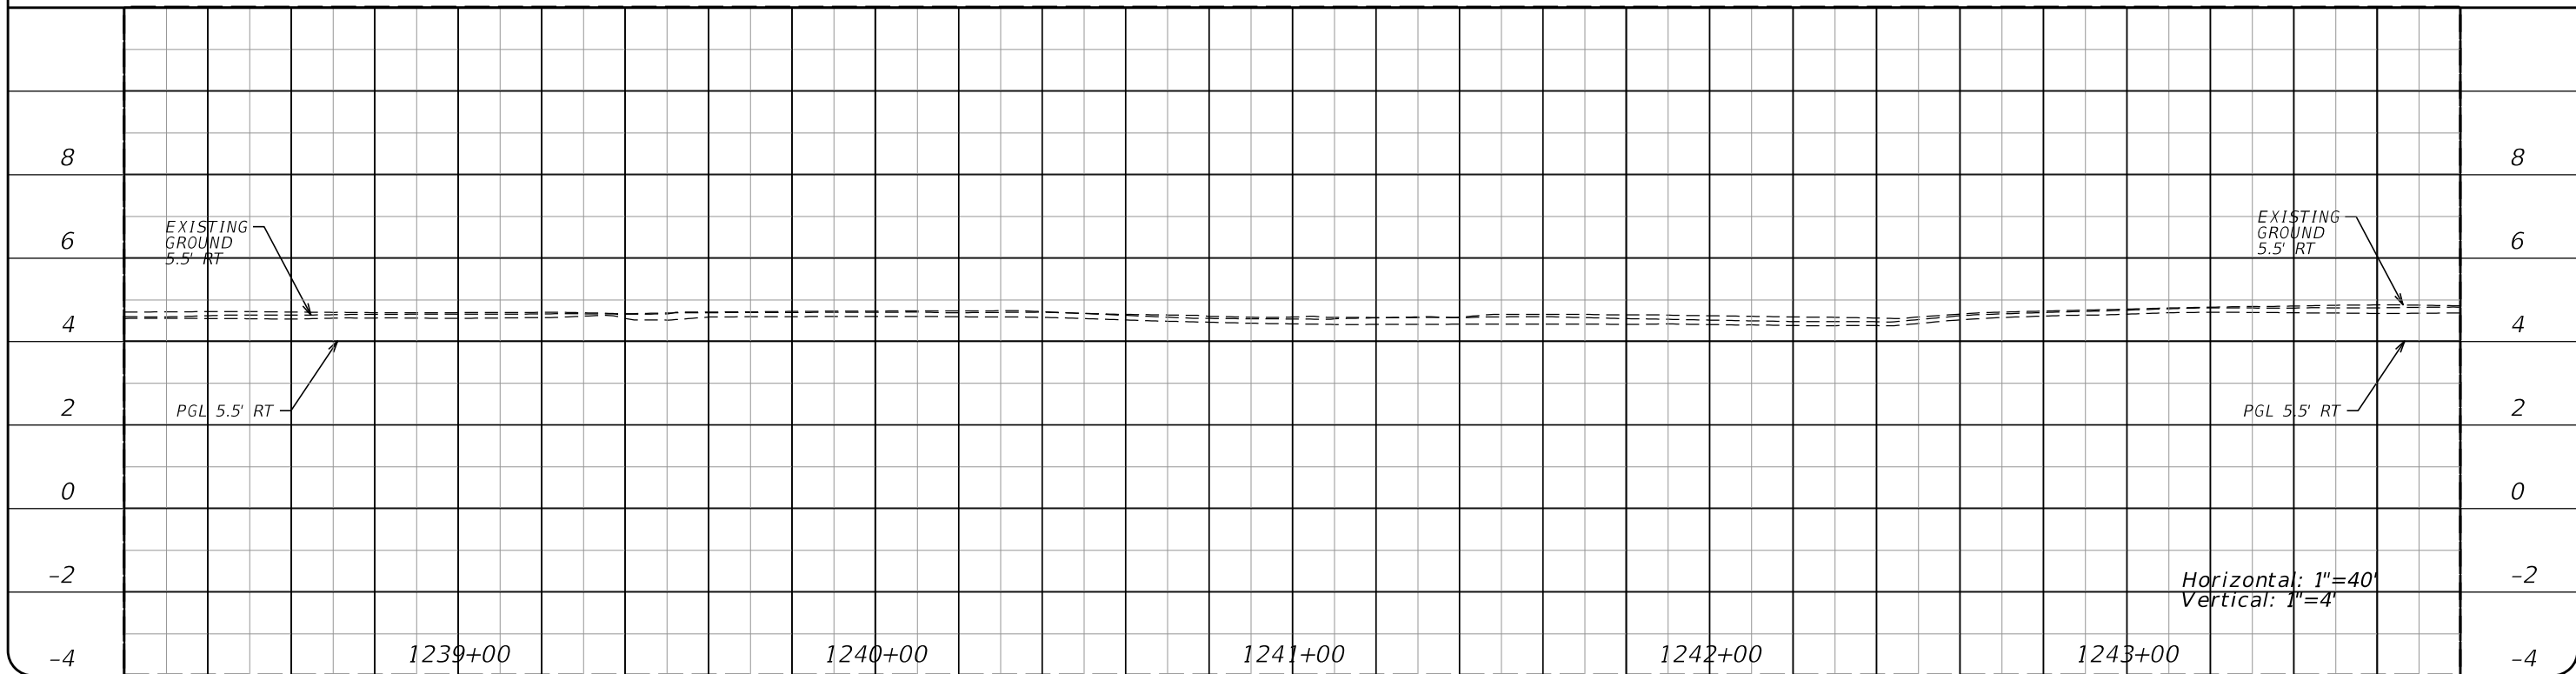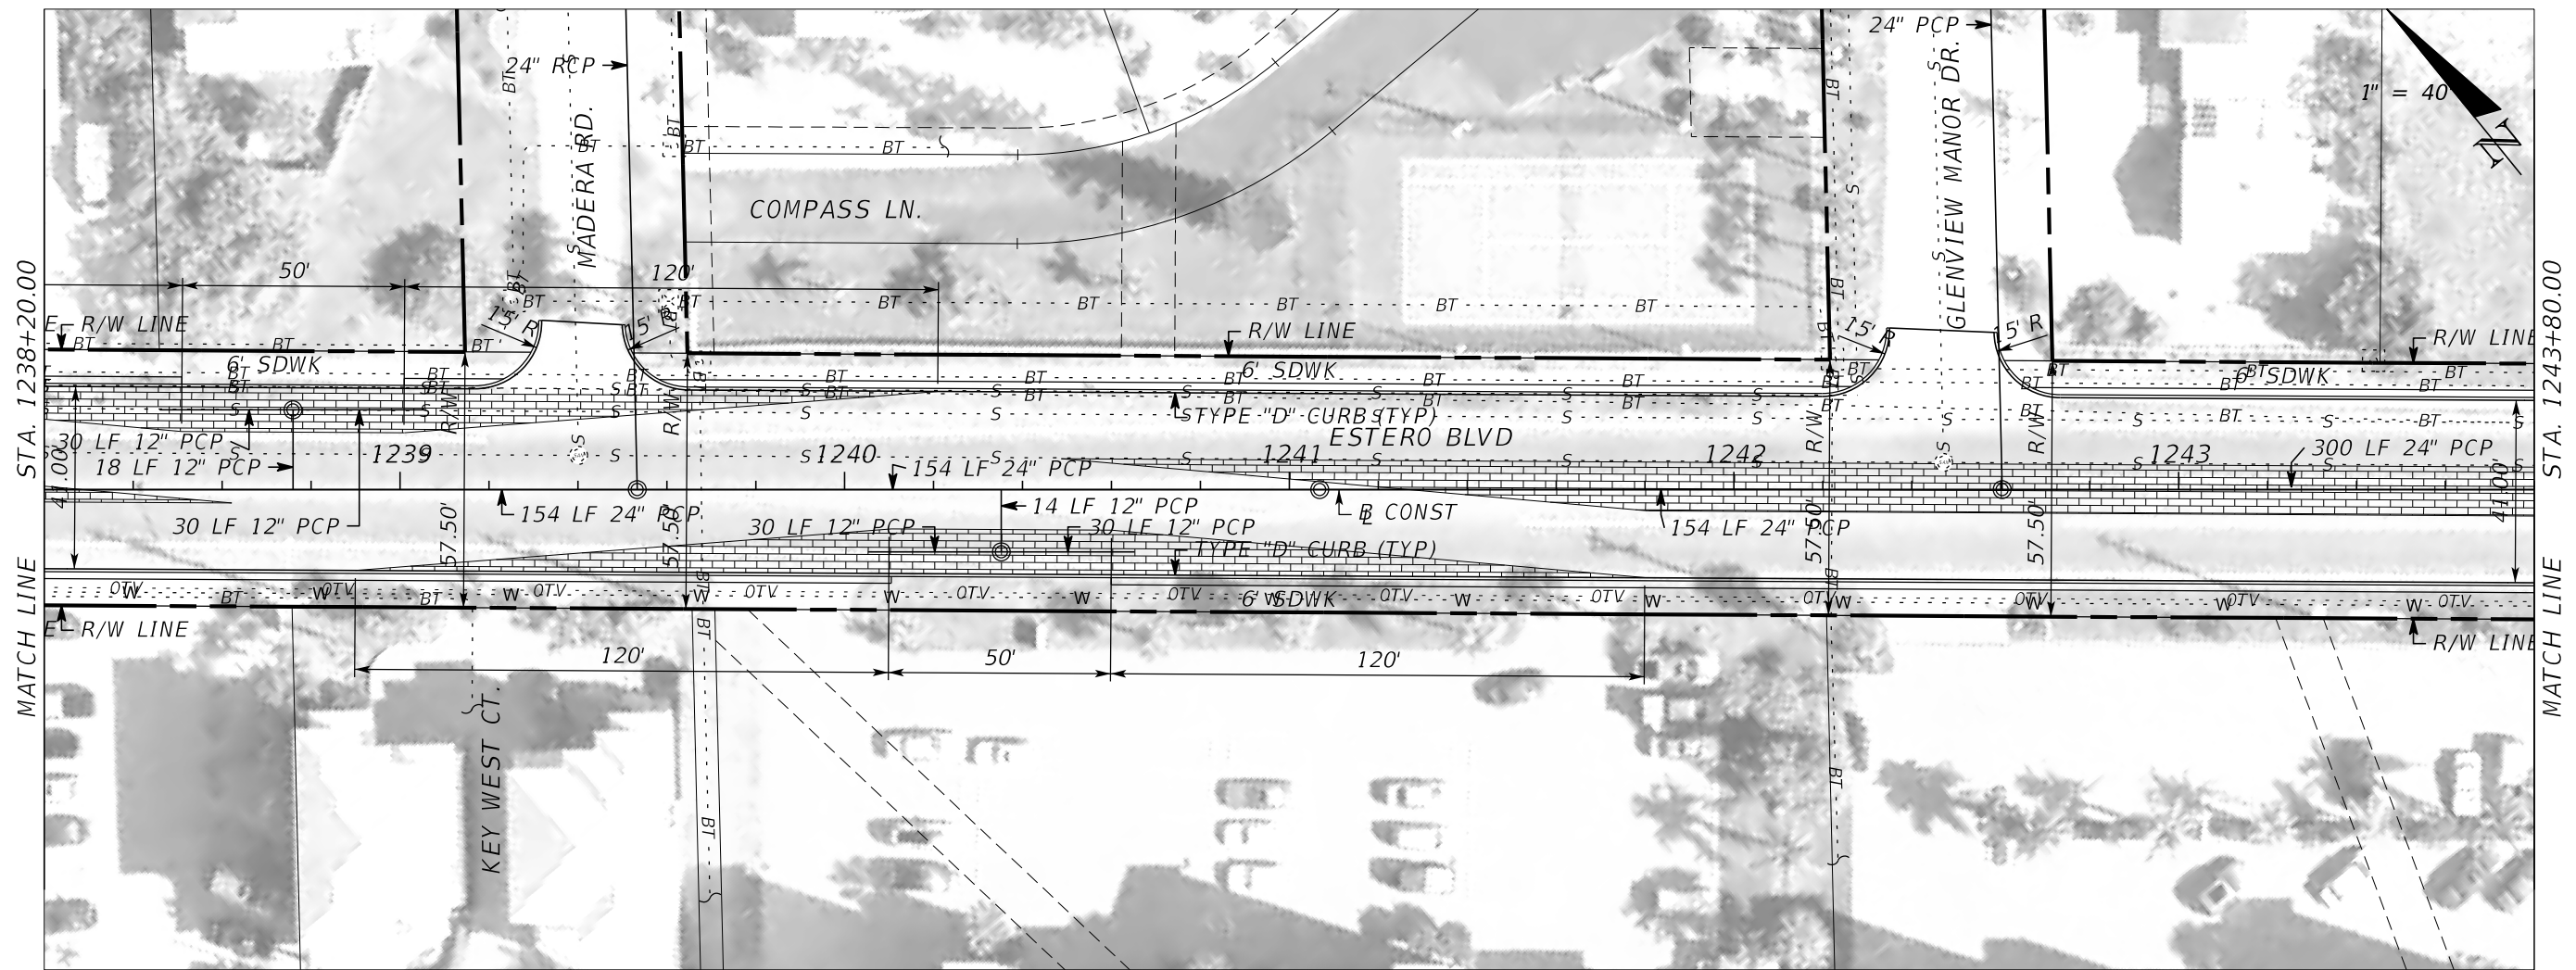

REVISIONS		
NO.	DATE	BY

**T.Y. LIN INTERNATIONAL**  
 2400 FIRST STREET  
 SUITE 200  
 FORT MYERS, FLORIDA 33901  
 TEL. (239) 332-4846  
 FAX. (239) 332-4798  
 WWW.TYLIN.COM



APPROVED BY:  
**JAMES MOLNAR, P.E.**  
 REGISTERED PROFESSIONAL ENGINEER  
 FLORIDA CERTIFICATE NO. 49237

PUBLIC WORKS **STATE OF FLORIDA**  
**LEE COUNTY** DEPARTMENT  
 of  
**SOUTHWEST** TRANSPORTATION  
**FLORIDA**  
 1500 MONROE STREET FORT MYERS, FLORIDA 33901  
 (239) 479-8900 www.lee-county.com/publicworks/default.htm  
 rshields 4/9/2014 4:25:59 PM

**PLAN AND PROFILE**  
**ESTERO BLVD IMPROVEMENTS**

SHEET  
 NO.  
 32  
 Default



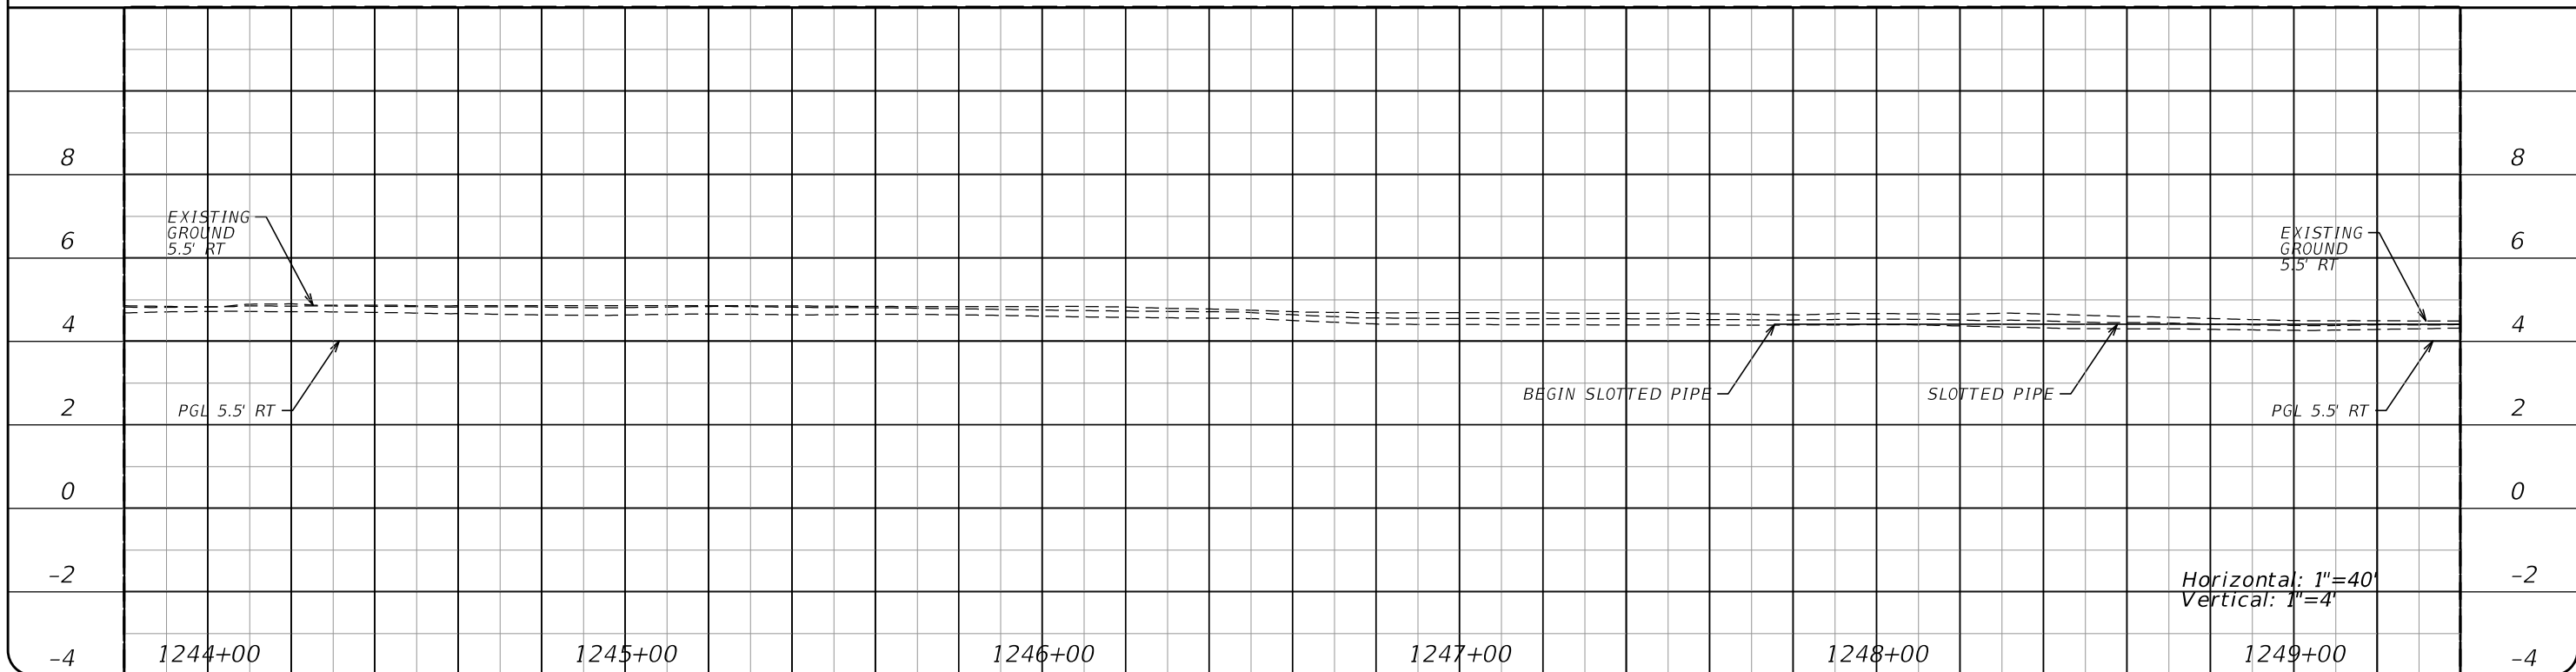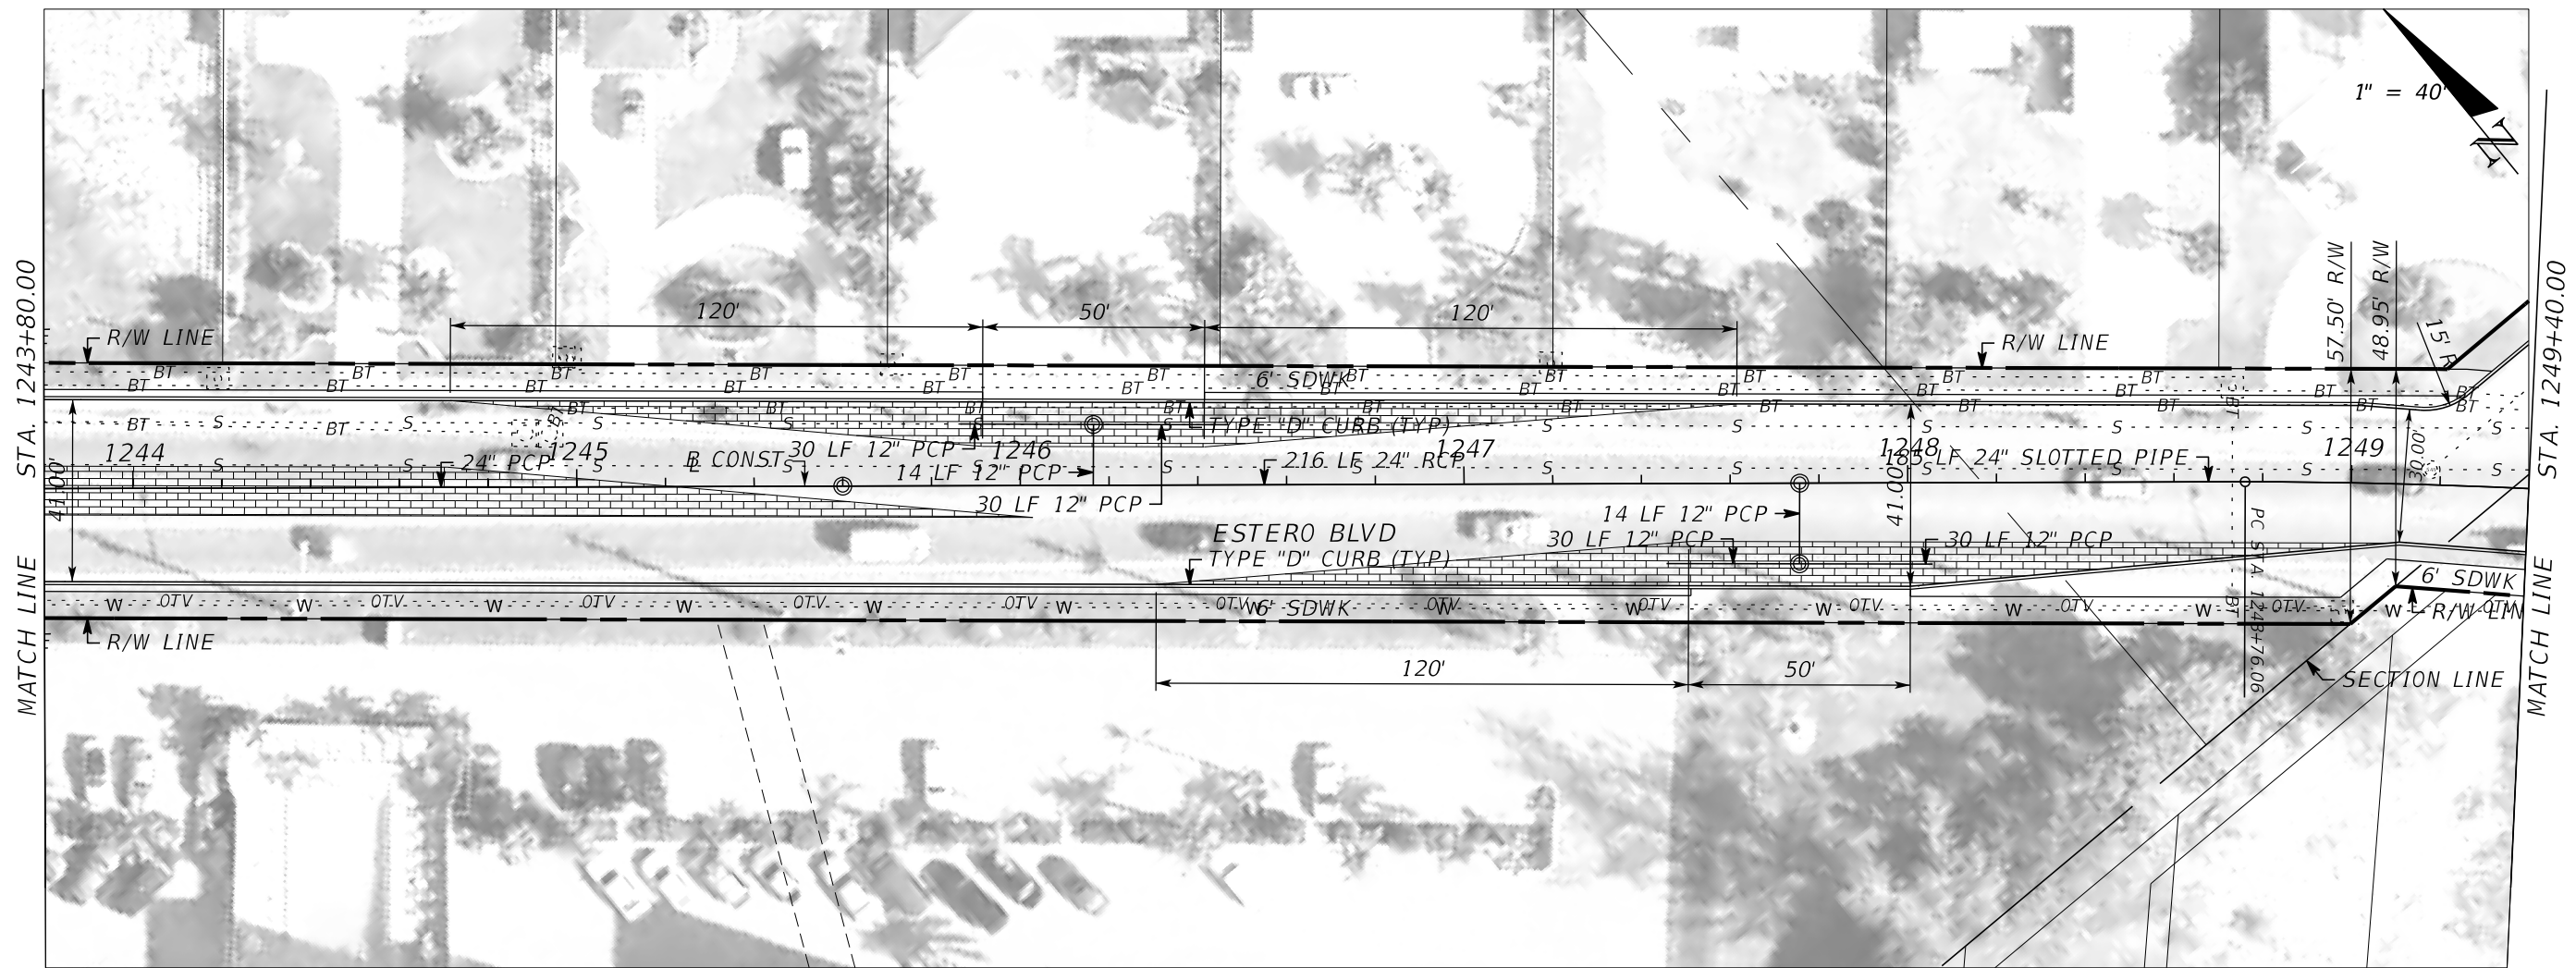

REVISIONS			
NO.	DATE	BY	REVISIONS - DESCRIPTION



**T.Y. LIN INTERNATIONAL**  
 2400 FIRST STREET  
 SUITE 200  
 FORT MYERS, FLORIDA 33901  
 TEL. (239) 332-4846  
 FAX. (239) 332-4798  
 WWW.TYLIN.COM

APPROVED BY:  
**JAMES MOLNAR, P.E.**  
 REGISTERED PROFESSIONAL ENGINEER  
 FLORIDA CERTIFICATE NO. 49237

PUBLIC WORKS **STATE OF FLORIDA**  
 LEE COUNTY DEPARTMENT  
 of  
 SOUTHWEST FLORIDA TRANSPORTATION  
 1500 MONROE STREET FORT MYERS, FLORIDA 33901  
 (239) 479-8900 www.lee-county.com/publicworks/dotitle.htm

**PLAN AND PROFILE**  
**ESTERO BLVD IMPROVEMENTS**

SHEET NO.  
**33**

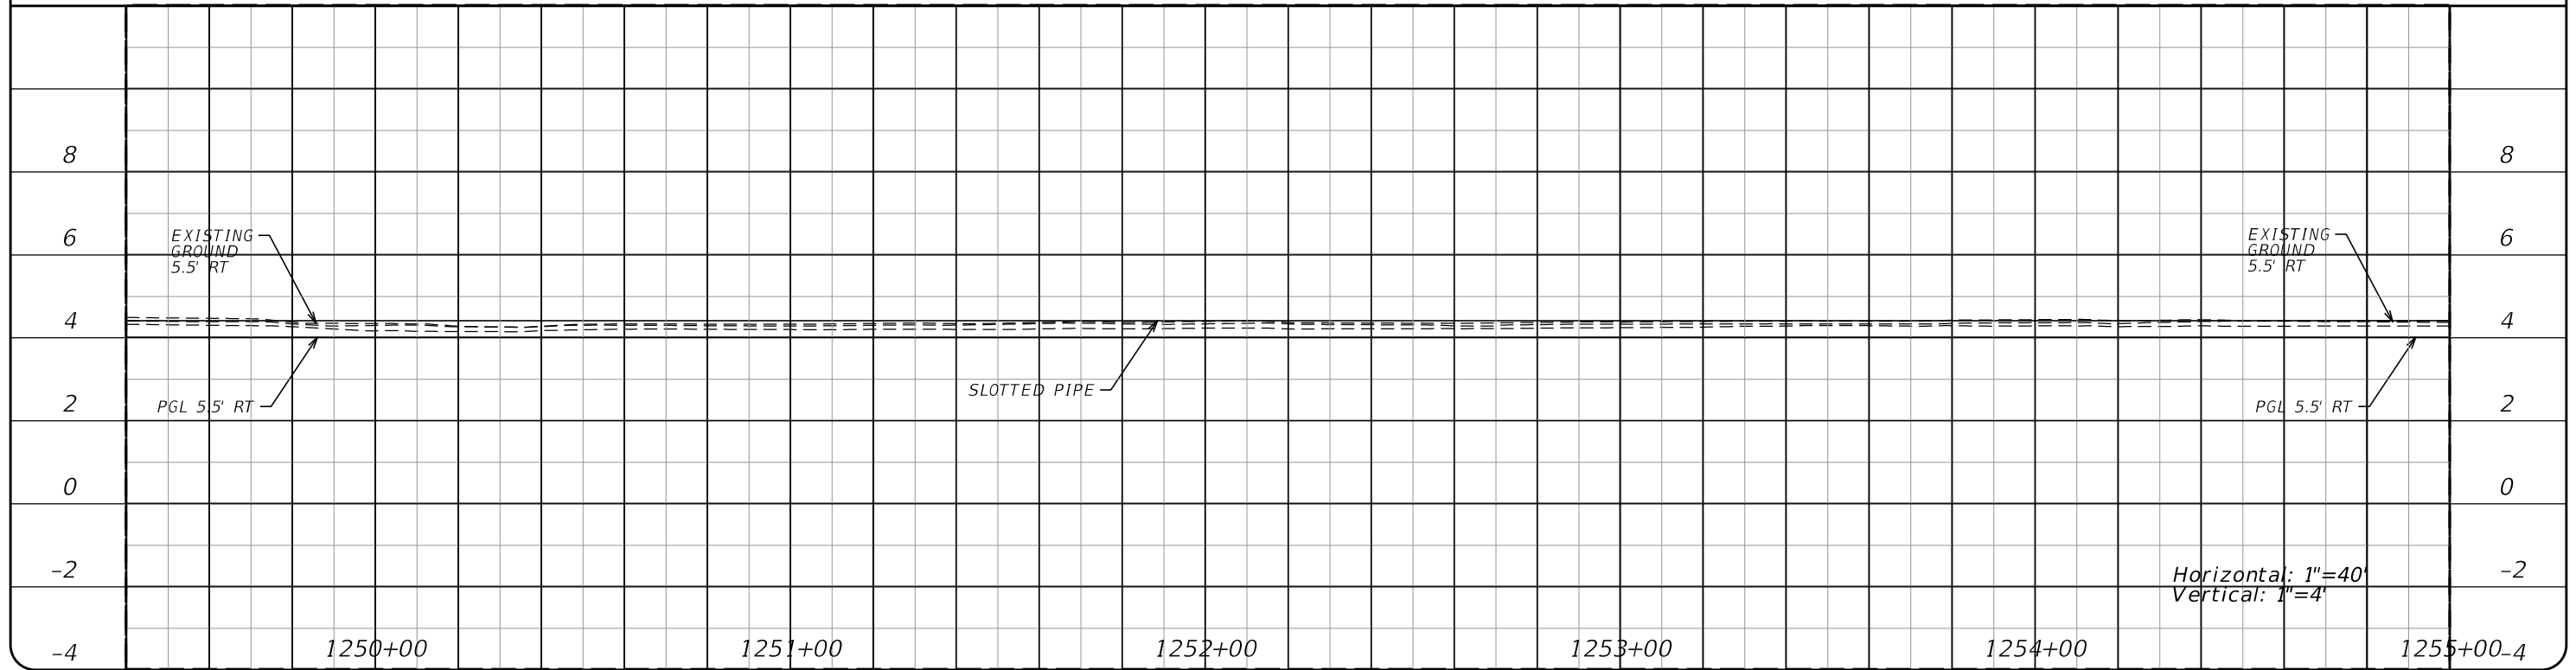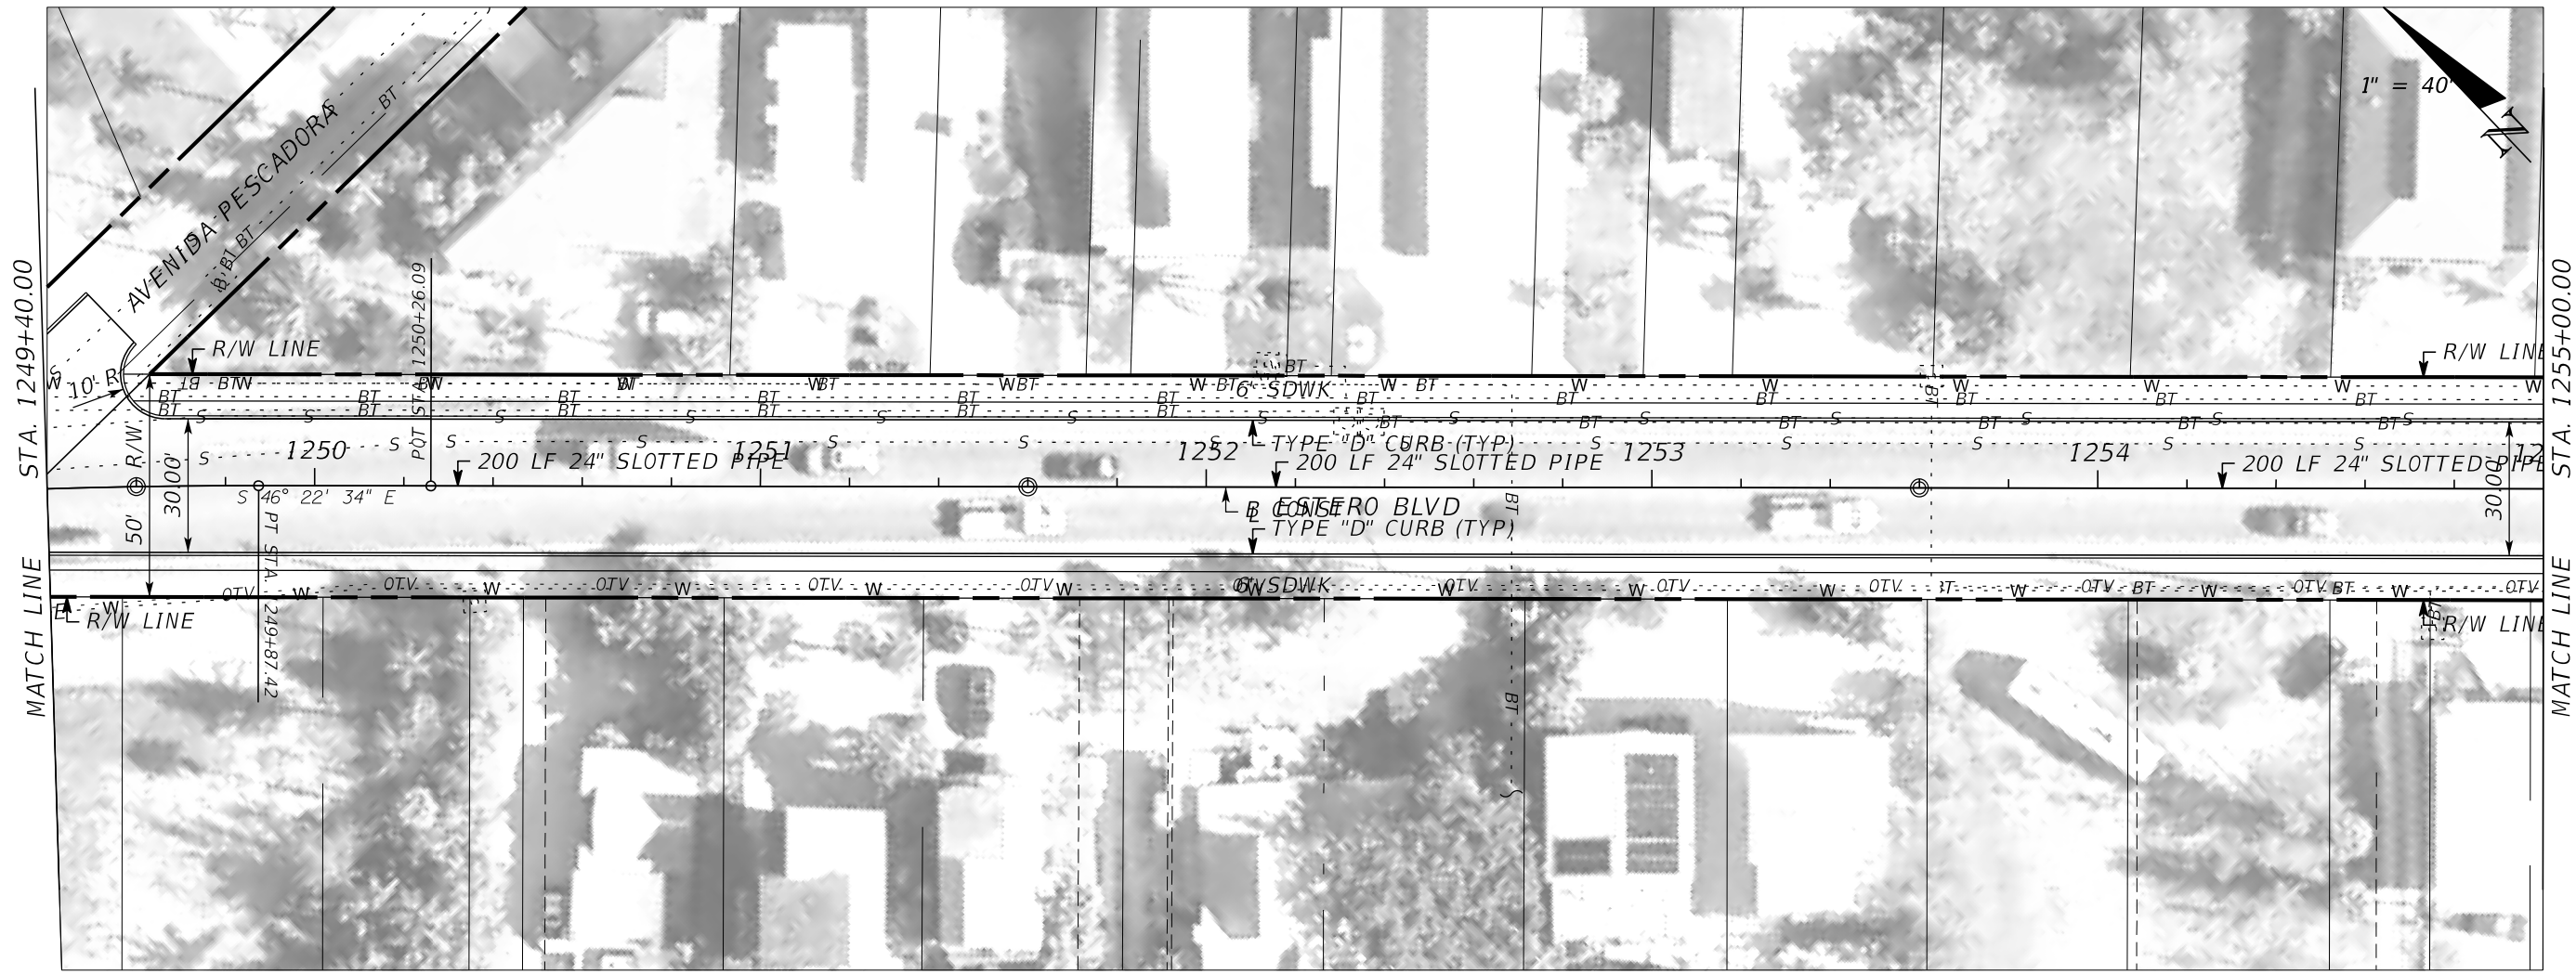

REVISIONS			
NO.	DATE	BY	REVISIONS - DESCRIPTION


**T.Y. LIN INTERNATIONAL**  
 2400 FIRST STREET  
 SUITE 200  
 FORT MYERS, FLORIDA 33901  
 TEL. (239) 332-4846  
 FAX. (239) 332-4798  
 WWW.TYLIN.COM

APPROVED BY:  
**JAMES MOLNAR, P.E.**  
 REGISTERED PROFESSIONAL ENGINEER  
 FLORIDA CERTIFICATE NO. 49237

PUBLIC WORKS **STATE OF FLORIDA**  
 LEE COUNTY DEPARTMENT  
 of  
 SOUTHWEST FLORIDA TRANSPORTATION  
 1500 MONROE STREET FORT MYERS, FLORIDA 33901  
 (239) 479-8900 www.lee-county.com/publicworks/default.htm  
 rshields 4/9/2014 4:26:27 PM

**PLAN AND PROFILE**  
**ESTERO BLVD IMPROVEMENTS**

SHEET NO.  
**34**  
 Default

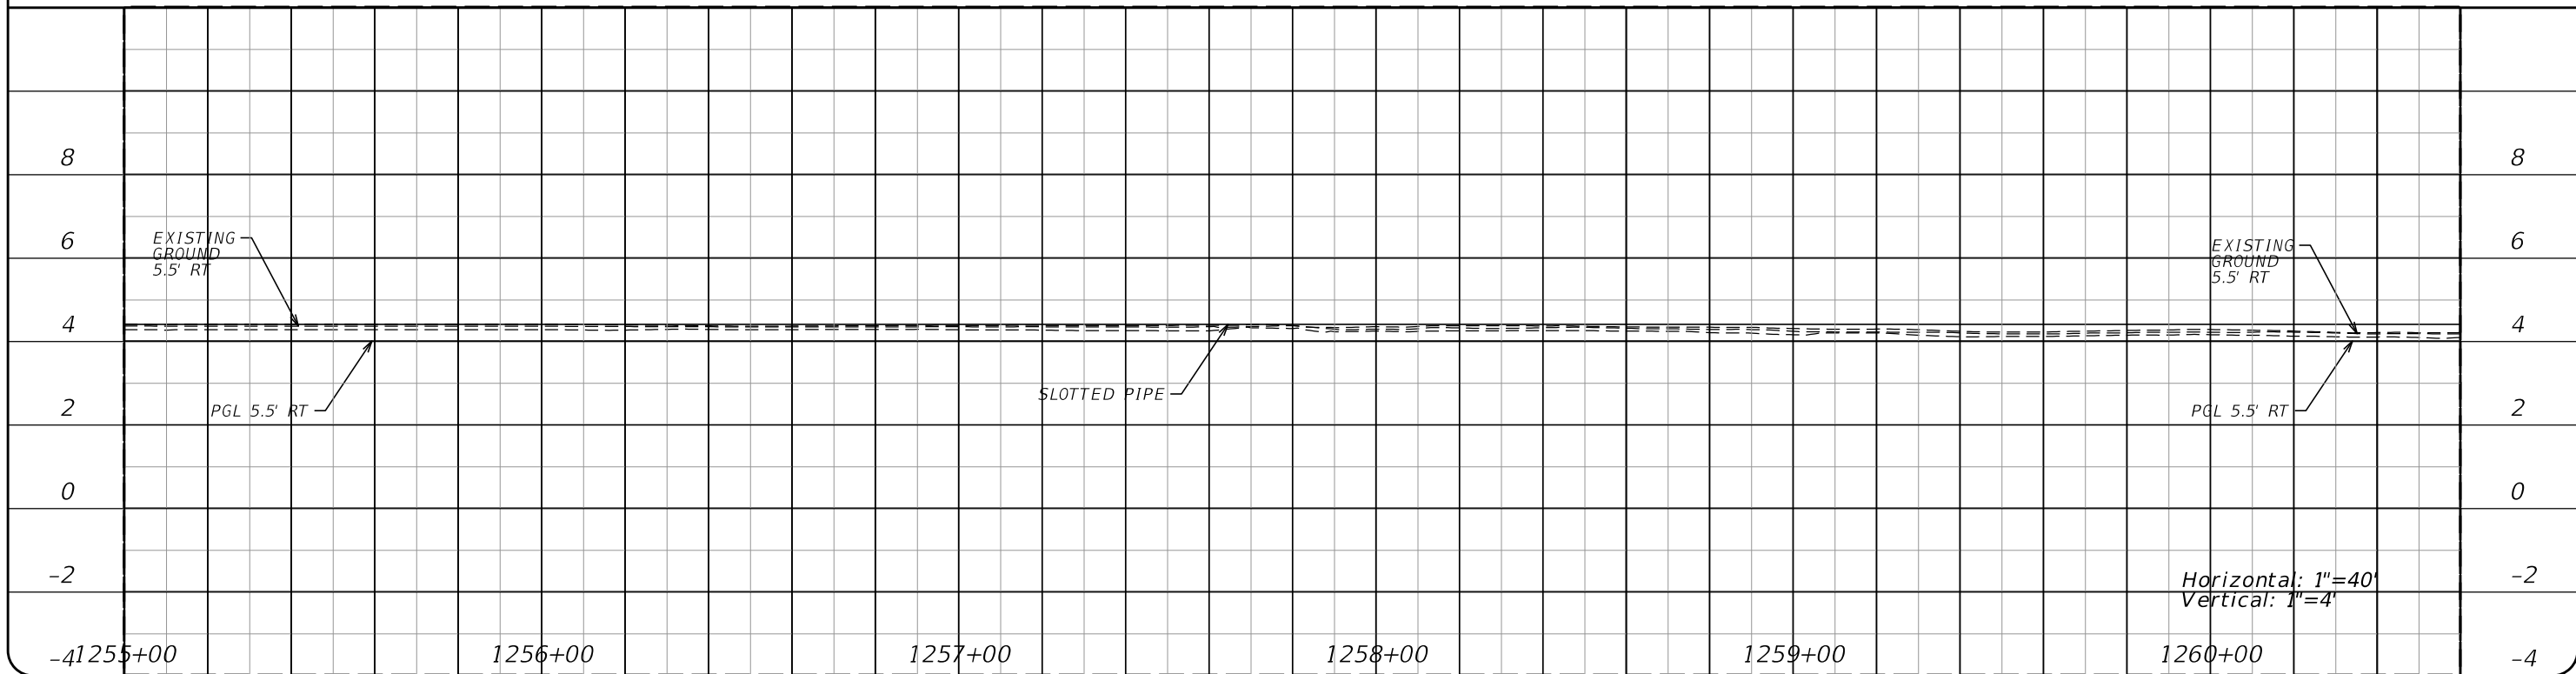

REVISIONS			
NO.	DATE	BY	REVISIONS - DESCRIPTION

**T.Y. LIN INTERNATIONAL**  
 2400 FIRST STREET  
 SUITE 200  
 FORT MYERS, FLORIDA 33901  
 TEL. (239) 332-4846  
 FAX. (239) 332-4798  
 WWW.TYLIN.COM

APPROVED BY:  
**JAMES MOLNAR, P.E.**  
 REGISTERED PROFESSIONAL ENGINEER  
 FLORIDA CERTIFICATE NO. 49237


PUBLIC WORKS **STATE OF FLORIDA**  
**LEE COUNTY** DEPARTMENT  
 of  
**SOUTHWEST** TRANSPORTATION  
**FLORIDA**  
 1500 MONROE STREET FORT MYERS, FLORIDA 33901  
 (239) 479-8900 www.lee-county.com/publicworks/default.htm  
 rshields 4/9/2014 4:26:40 PM

**PLAN AND PROFILE**  
**ESTERO BLVD IMPROVEMENTS**

SHEET  
 NO.  
**35**  
 Default

STA. 1260+60.00  
MATCH LINE

STA. 1266+20.00  
MATCH LINE

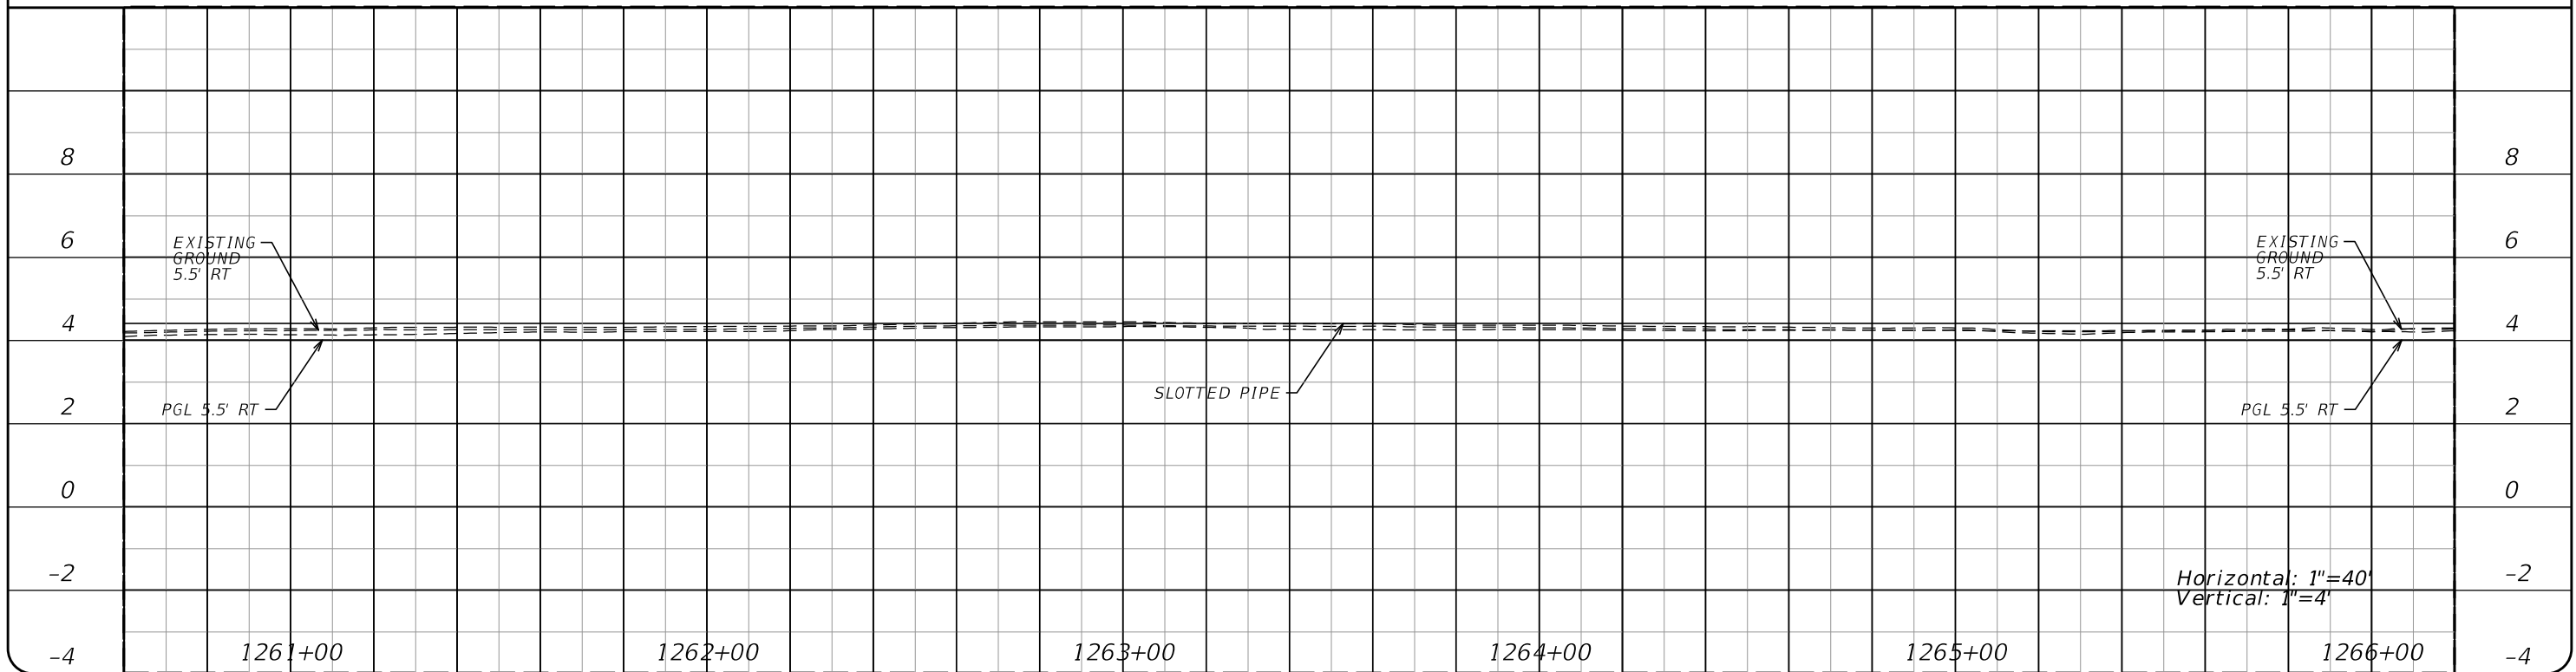

Horizontal: 1"=40'  
Vertical: 1"=4'

REVISIONS			
NO.	DATE	BY	REVISIONS - DESCRIPTION


**T.Y. LIN INTERNATIONAL**  
2400 FIRST STREET  
SUITE 200  
FORT MYERS, FLORIDA 33901  
TEL. (239) 332-4846  
FAX. (239) 332-4798  
WWW.TYLIN.COM

APPROVED BY:  
**JAMES MOLNAR, P.E.**  
REGISTERED PROFESSIONAL ENGINEER  
FLORIDA CERTIFICATE NO. 49237

PUBLIC WORKS **STATE OF FLORIDA**  
LEE COUNTY DEPARTMENT  
of  
SOUTHWEST FLORIDA TRANSPORTATION  
1500 MONROE STREET FORT MYERS, FLORIDA 33901  
12391.479-8900 www.lee-county.com/publicworks/dotitle.htm  
rshields 4/9/2014 4:26:54 PM

**PLAN AND PROFILE**  
**ESTERO BLVD IMPROVEMENTS**

SHEET NO.  
**36**  
Default

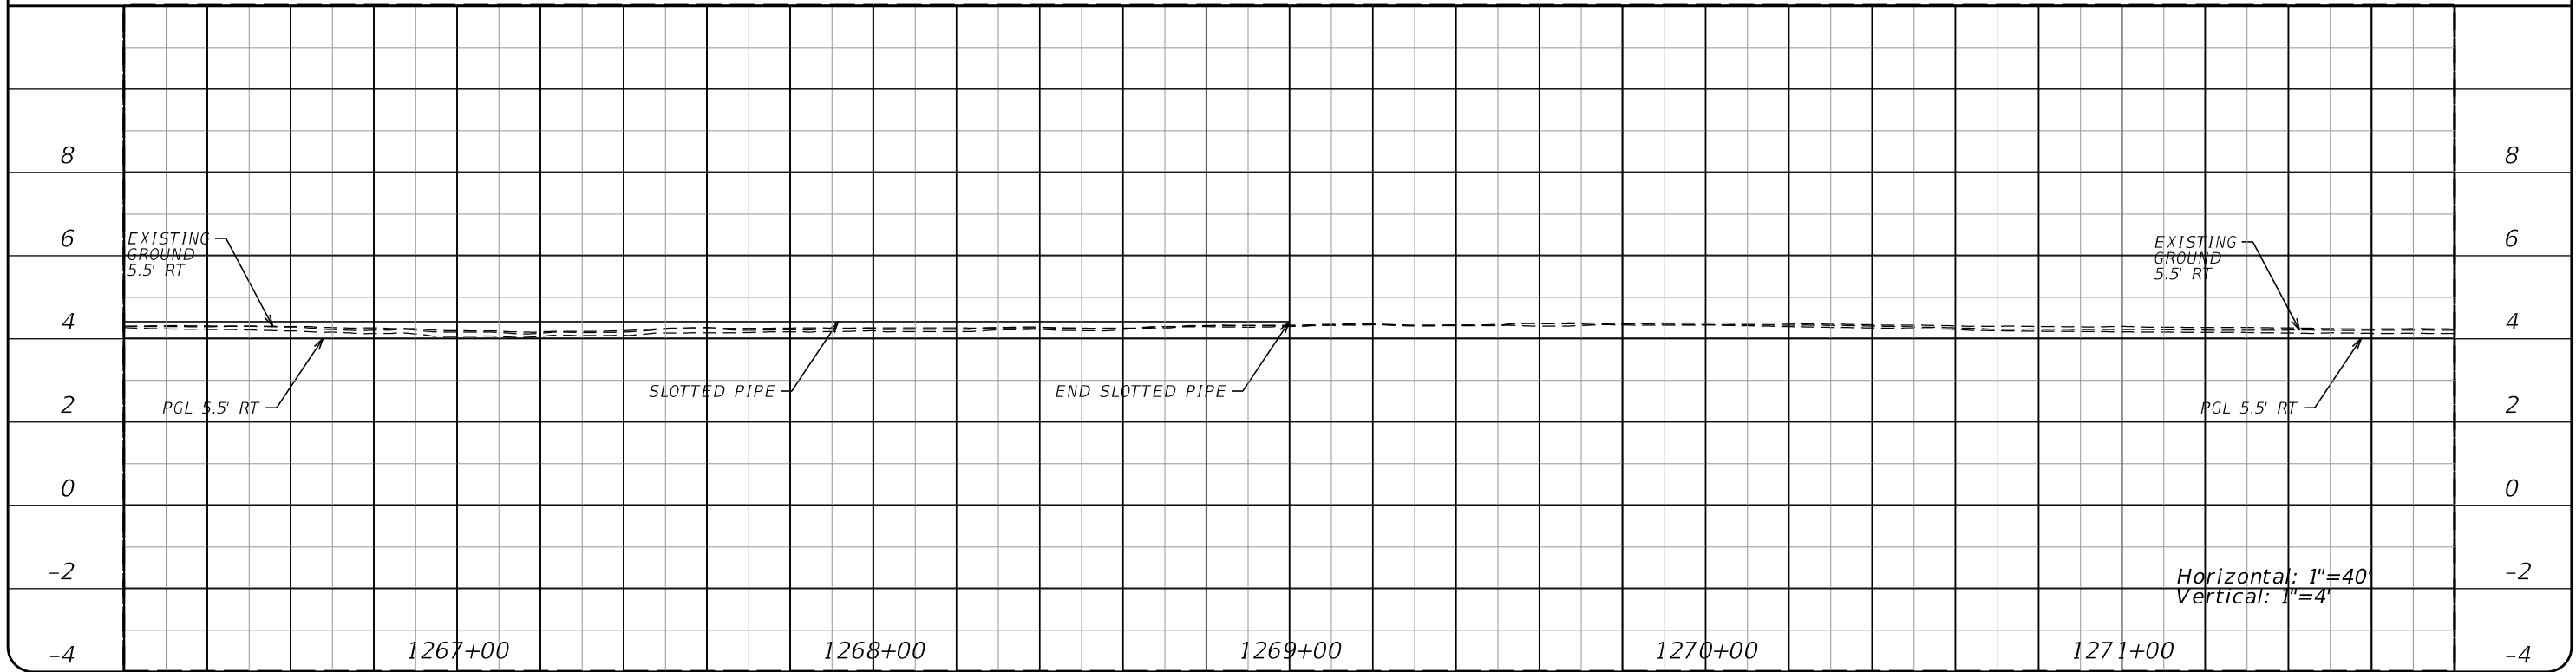

REVISIONS			
NO.	DATE	BY	REVISIONS - DESCRIPTION



**T.Y. LIN INTERNATIONAL**  
 2400 FIRST STREET  
 SUITE 200  
 FORT MYERS, FLORIDA 33901  
 TEL. (239) 332-4846  
 FAX. (239) 332-4798  
 WWW.TYLIN.COM

APPROVED BY:  
**JAMES MOLNAR, P.E.**  
 REGISTERED PROFESSIONAL ENGINEER  
 FLORIDA CERTIFICATE NO. 49237

PUBLIC WORKS **STATE OF FLORIDA** DEPARTMENT  
**LEE COUNTY** of  
 SOUTHWEST FLORIDA TRANSPORTATION  
 1500 MONROE STREET FORT MYERS, FLORIDA 33901  
 (239) 479-8900 www.lee-county.com/publicworks/dotitle.htm  
 rshields 4/9/2014 4:27:07 PM

**PLAN AND PROFILE**  
**ESTERO BLVD IMPROVEMENTS**

SHEET NO.  
**37**  
 Default

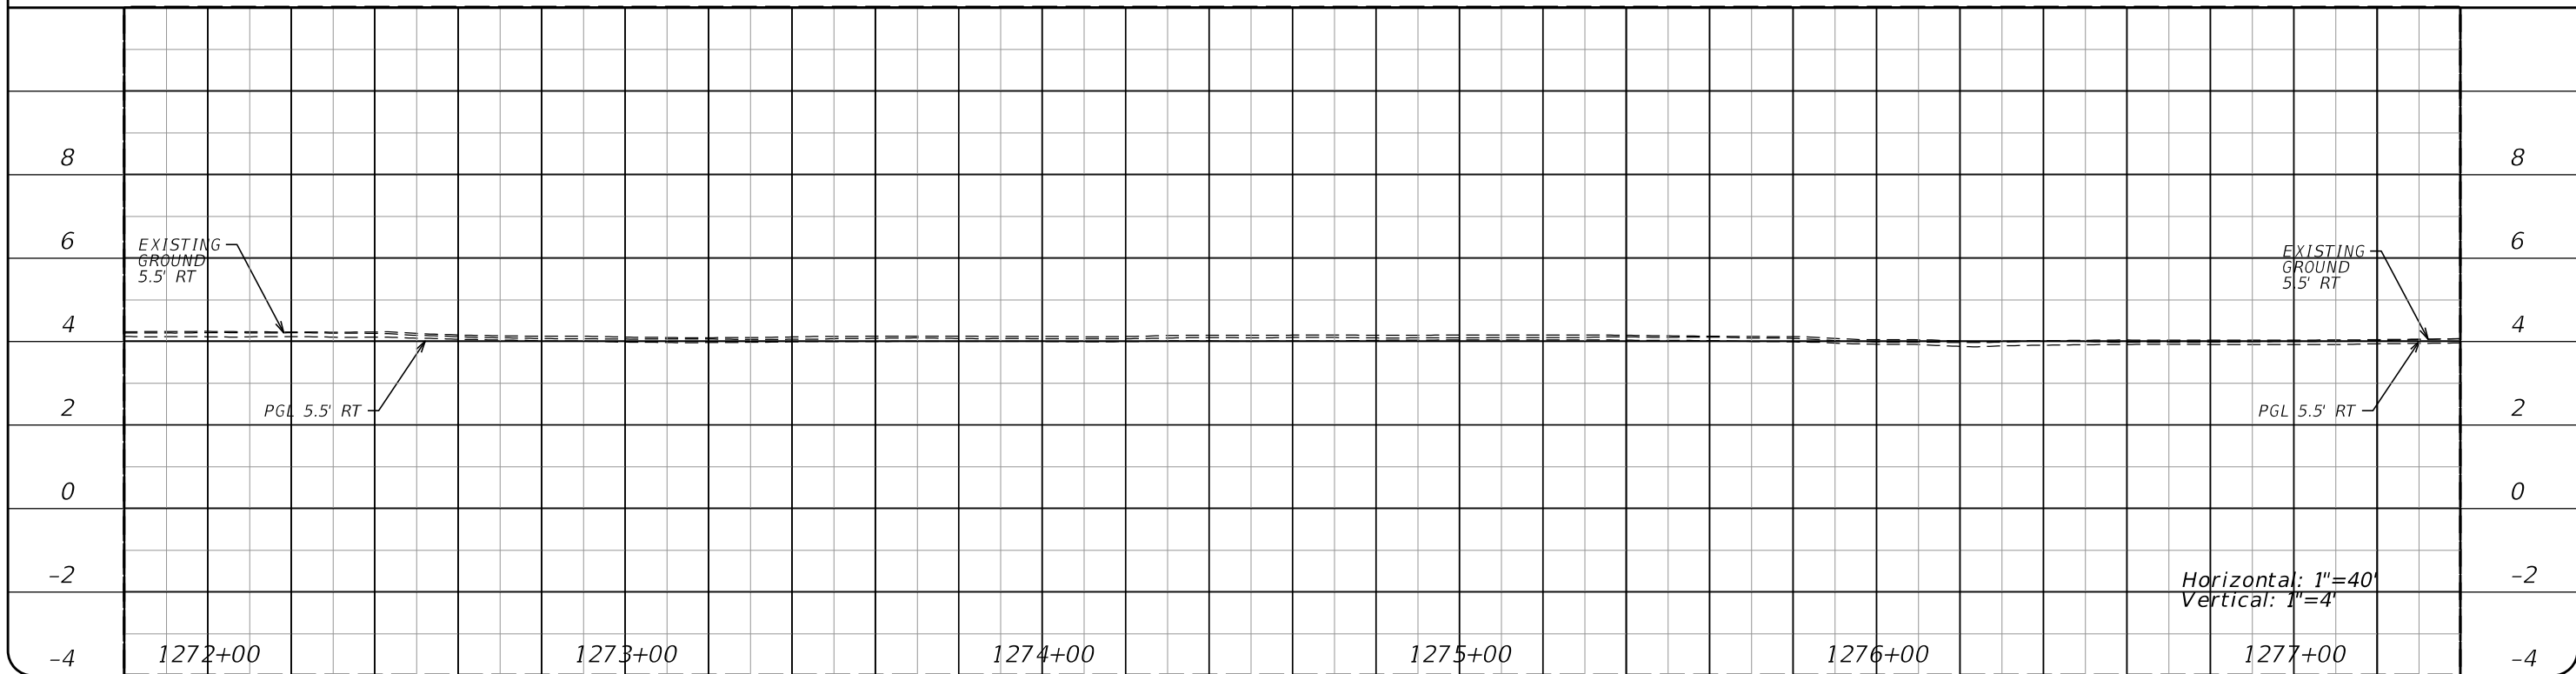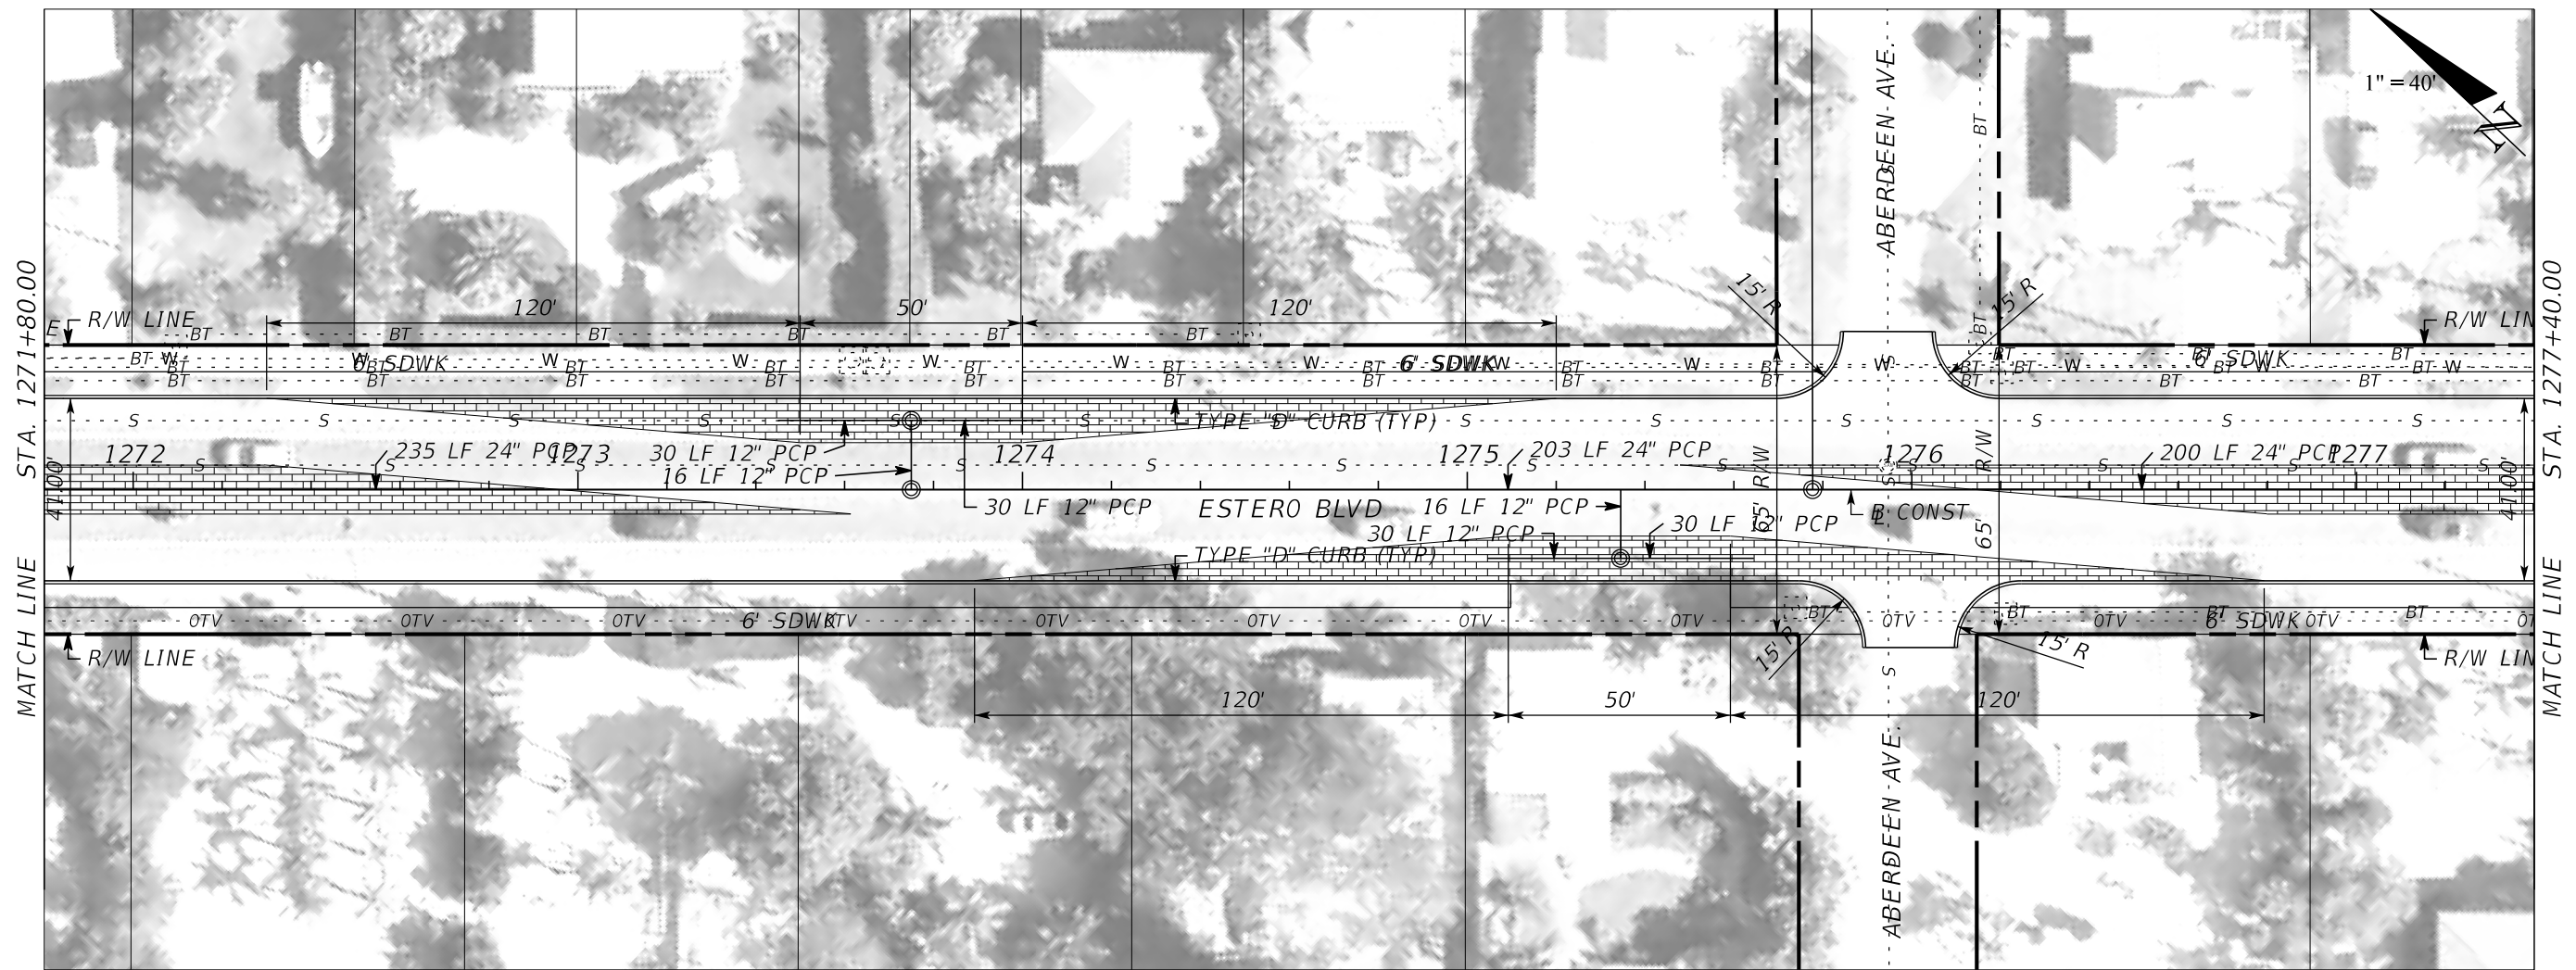

REVISIONS			
NO.	DATE	BY	REVISIONS - DESCRIPTION

**T.Y. LIN INTERNATIONAL**  
 2400 FIRST STREET  
 SUITE 200  
 FORT MYERS, FLORIDA 33901  
 TEL. (239) 332-4846  
 FAX. (239) 332-4798  
 WWW.TYLIN.COM

APPROVED BY:  
**JAMES MOLNAR, P.E.**  
 REGISTERED PROFESSIONAL ENGINEER  
 FLORIDA CERTIFICATE NO. 49237

PUBLIC WORKS **STATE OF FLORIDA**  
**LEE COUNTY** DEPARTMENT  
 of  
**SOUTHWEST** TRANSPORTATION  
**FLORIDA**  
 1500 MONROE STREET FORT MYERS, FLORIDA 33901  
 (239) 479-8900 www.lee-county.com/publicworks/dotitle.htm


**PLAN AND PROFILE**  
**ESTERO BLVD IMPROVEMENTS**

SHEET  
 NO.  
**38**

STA. 1277+40.00  
MATCH LINE



STA. 1283+00.00  
MATCH LINE

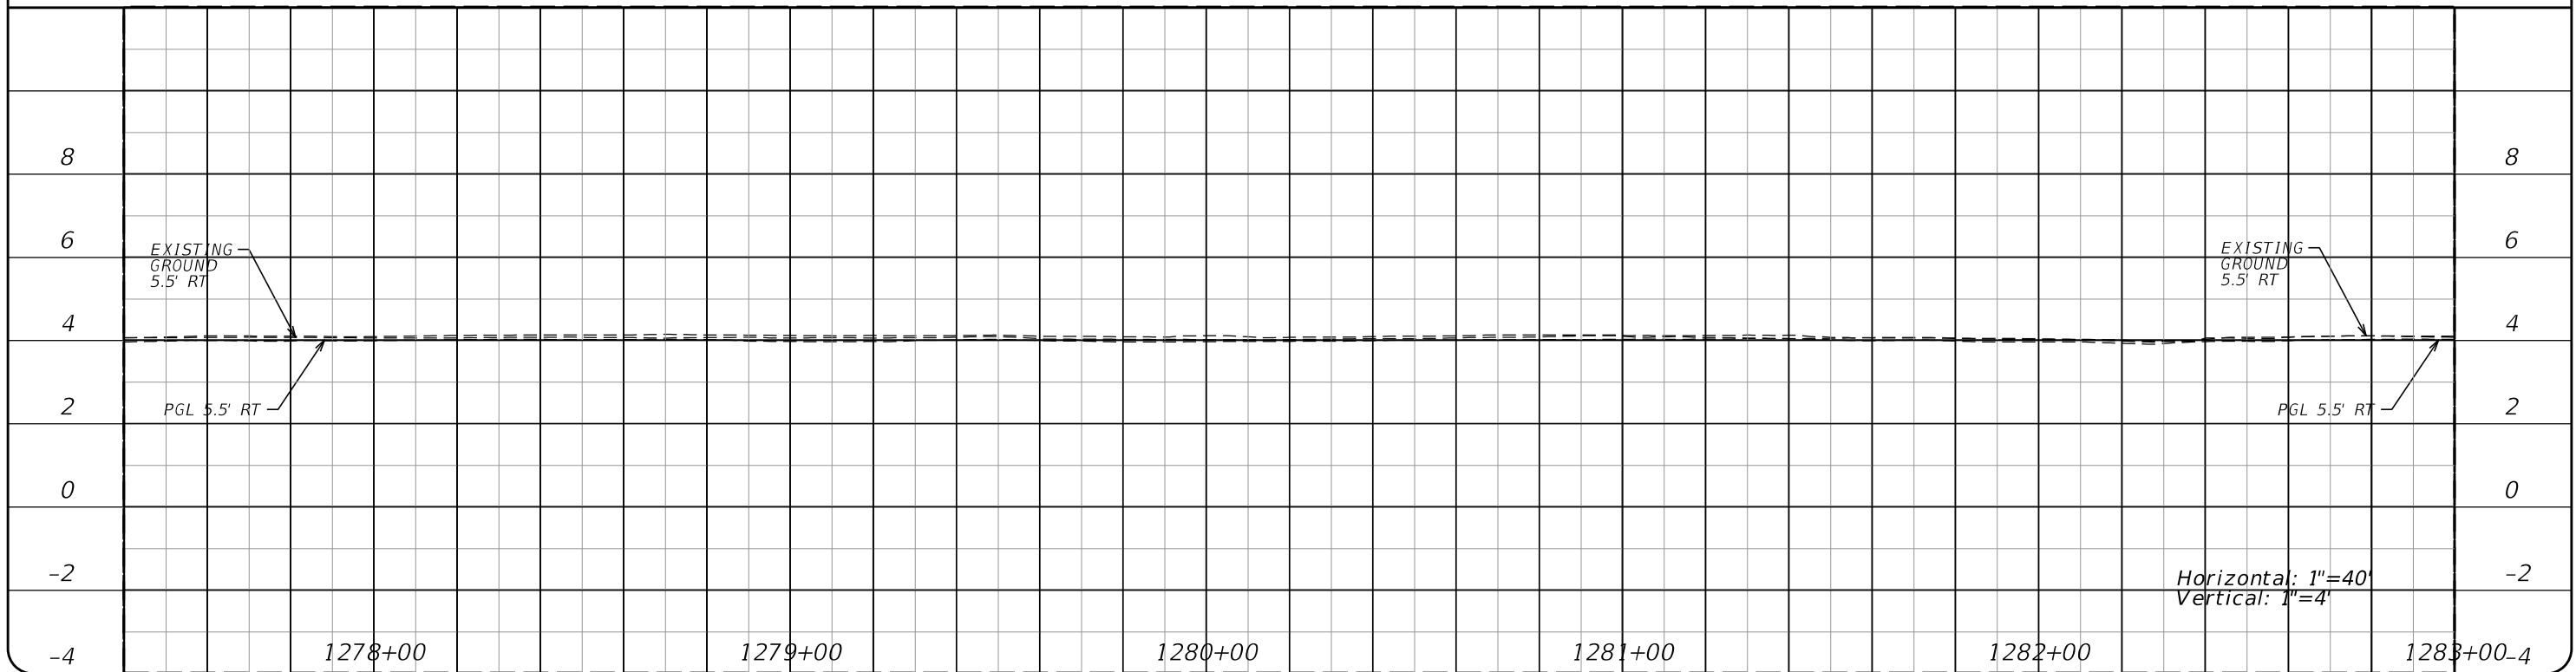

REVISIONS			
NO.	DATE	BY	REVISIONS - DESCRIPTION



**T.Y. LIN INTERNATIONAL**  
 2400 FIRST STREET  
 SUITE 200  
 FORT MYERS, FLORIDA 33901  
 TEL. (239) 332-4846  
 FAX. (239) 332-4798  
 WWW.TYLIN.COM

APPROVED BY:  
**JAMES MOLNAR, P.E.**  
 REGISTERED PROFESSIONAL ENGINEER  
 FLORIDA CERTIFICATE NO. 49237

PUBLIC WORKS **STATE OF FLORIDA**  
**LEE COUNTY** DEPARTMENT  
 of  
**SOUTHWEST FLORIDA** TRANSPORTATION  
 1500 MONROE STREET FORT MYERS, FLORIDA 33901  
 (239) 479-8900 www.lee-county.com/publicworks/default.htm  
 rshields 4/9/2014 4:27:34 PM

**PLAN AND PROFILE**  
**ESTERO BLVD IMPROVEMENTS**

SHEET NO.  
**39**  
 Default

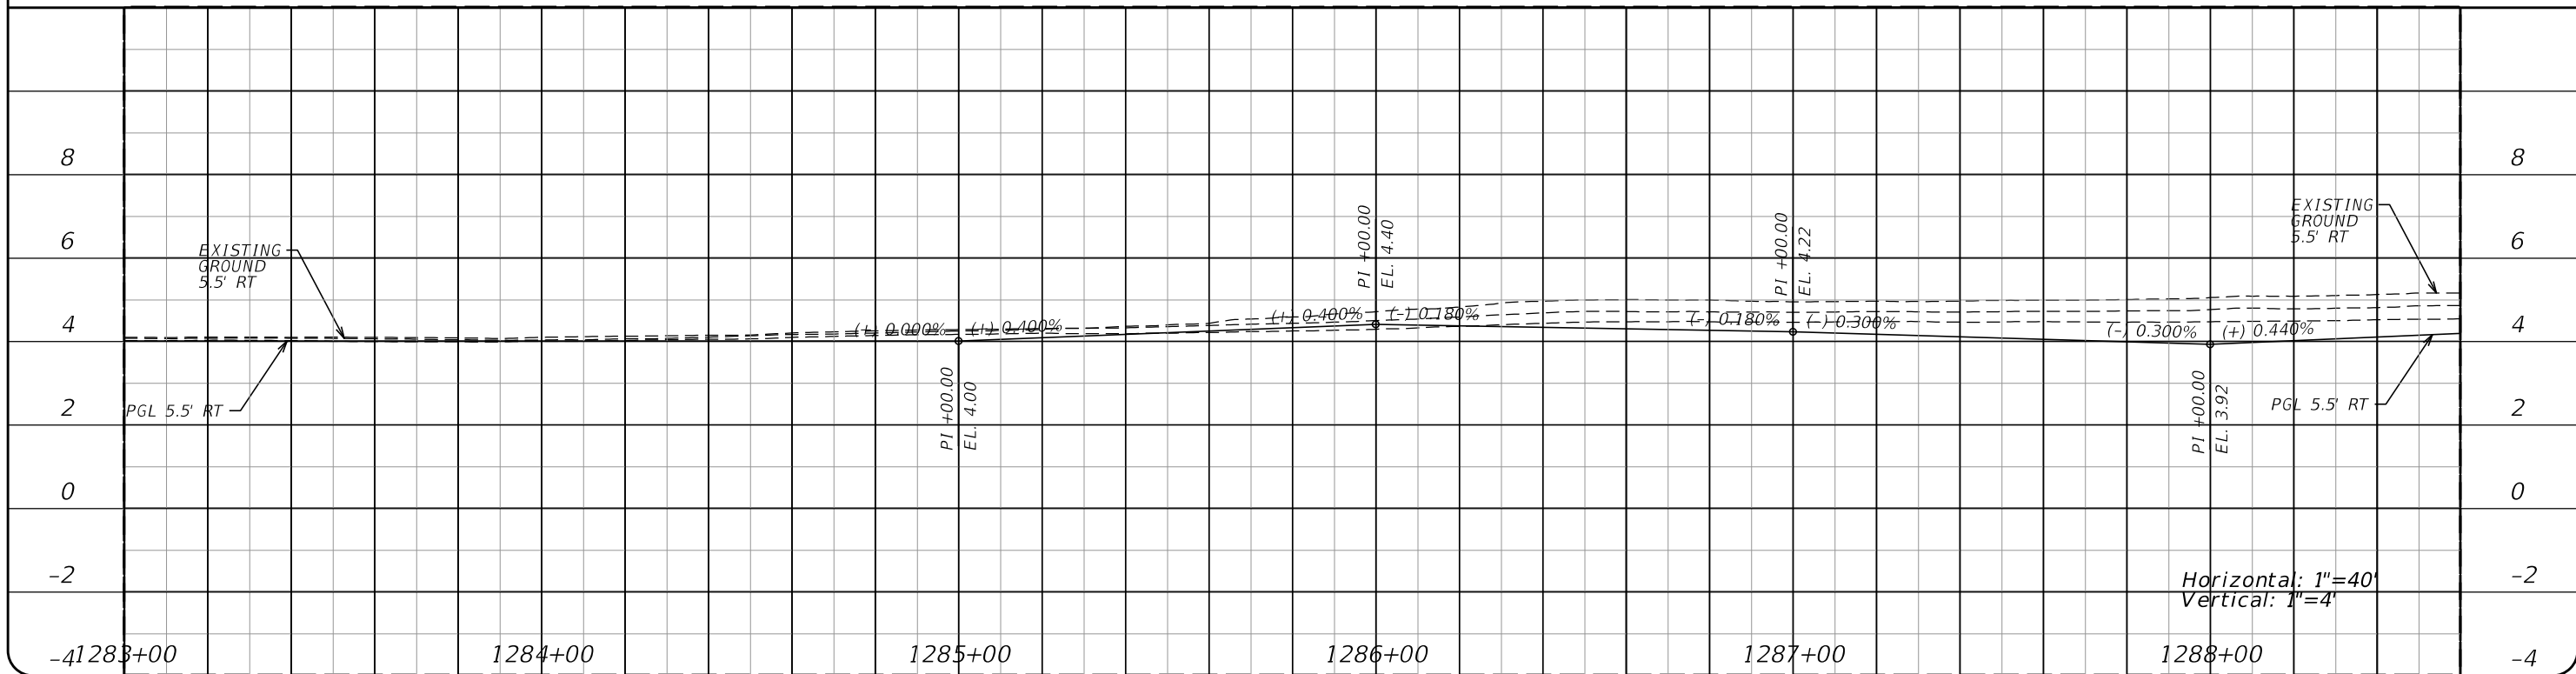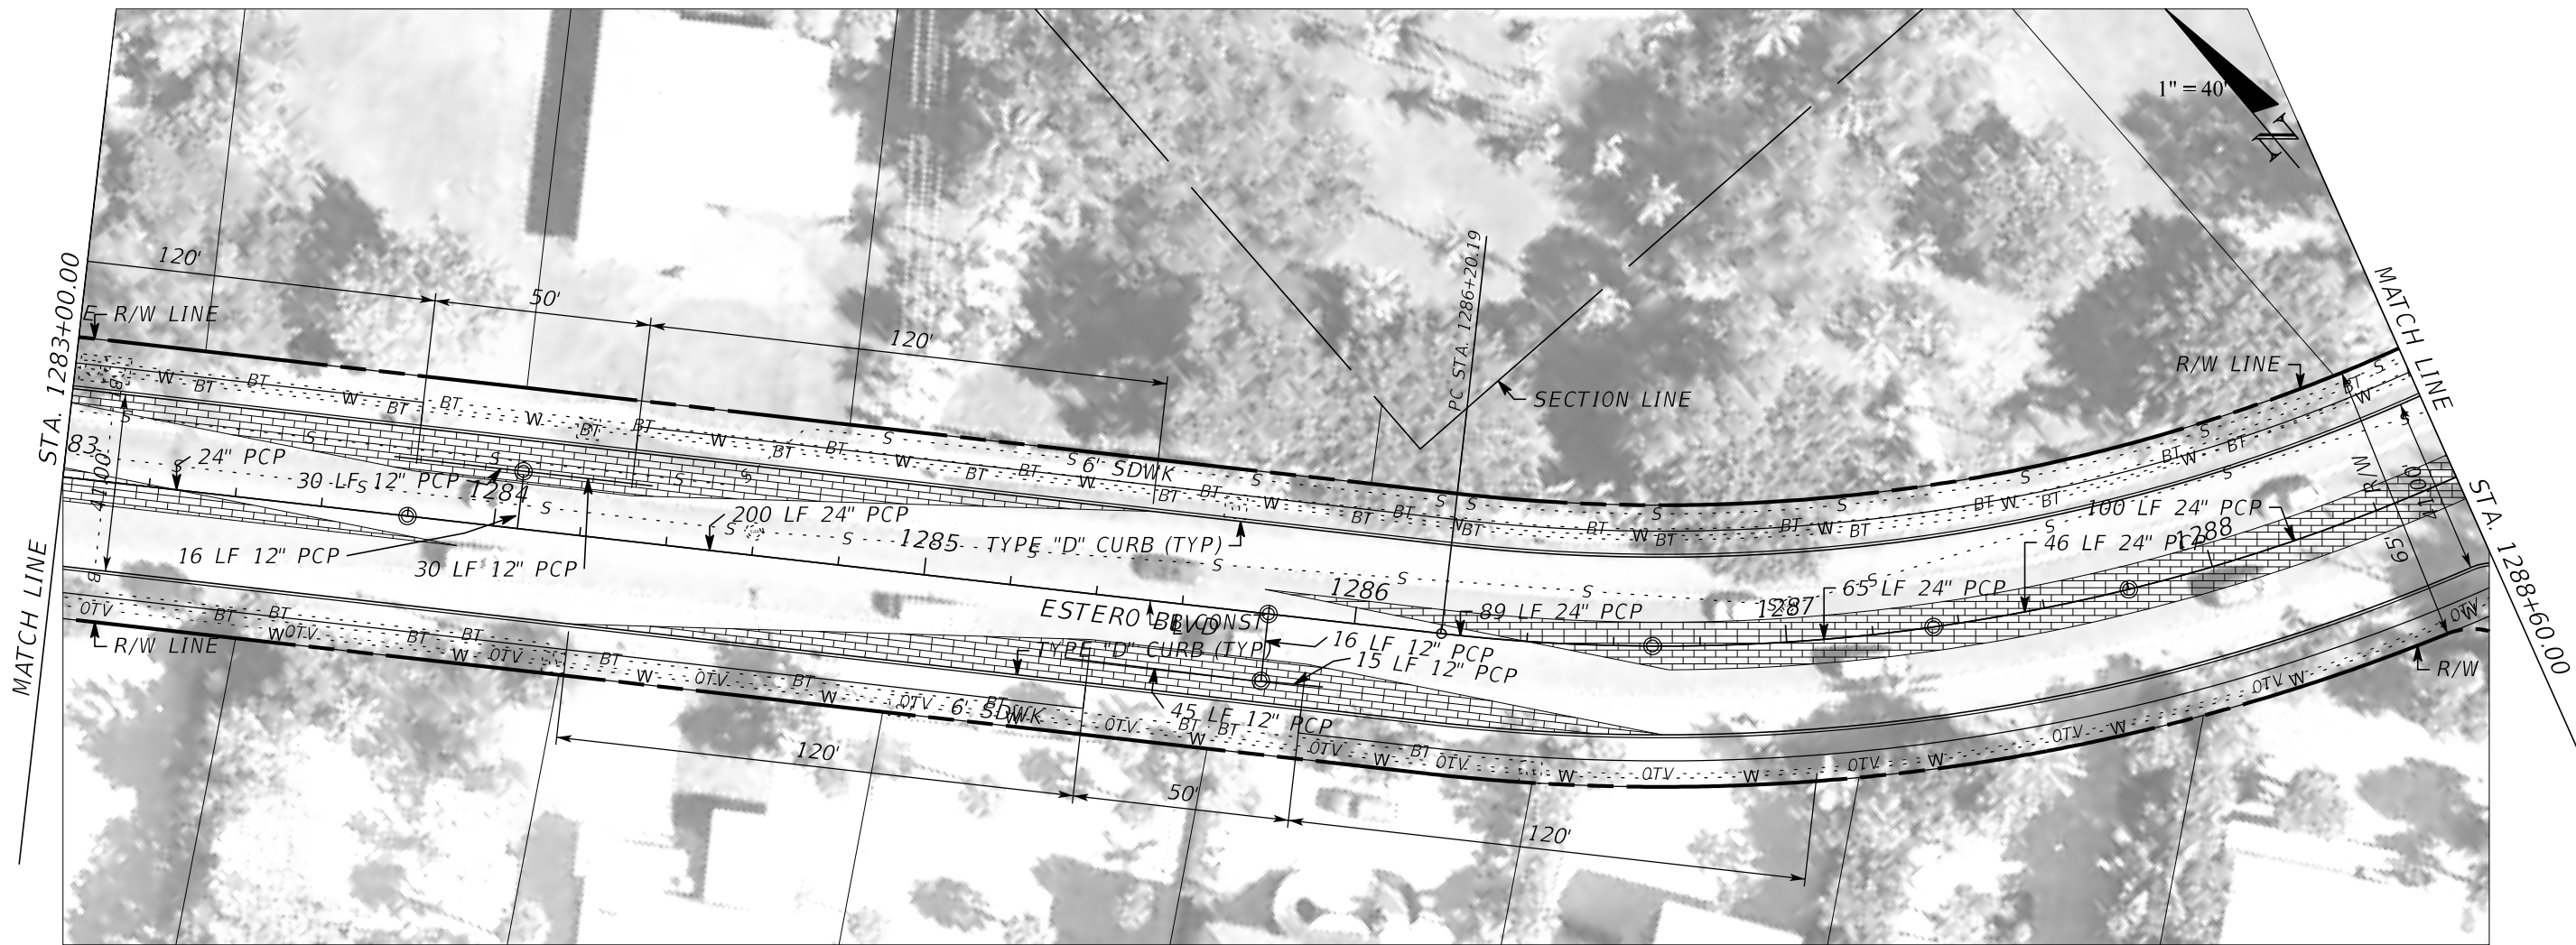

REVISIONS			
NO.	DATE	BY	REVISIONS - DESCRIPTION

**T.Y. LIN INTERNATIONAL**  
 2400 FIRST STREET  
 SUITE 200  
 FORT MYERS, FLORIDA 33901  
 TEL. (239) 332-4846  
 FAX. (239) 332-4798  
 WWW.TYLIN.COM



APPROVED BY:  
**JAMES MOLNAR, P.E.**  
 REGISTERED PROFESSIONAL ENGINEER  
 FLORIDA CERTIFICATE NO. 49237

PUBLIC WORKS **STATE OF FLORIDA**  
**LEE COUNTY** DEPARTMENT  
 of  
**SOUTHWEST FLORIDA** TRANSPORTATION  
 1500 MONROE STREET FORT MYERS, FLORIDA 33901  
 (239) 479-8900 www.lee-county.com/publicworks/dotitle.htm  
 rshields 4/9/2014 4:27:48 PM

**PLAN AND PROFILE**  
**ESTERO BLVD IMPROVEMENTS**

SHEET NO.  
**40**  
 Default



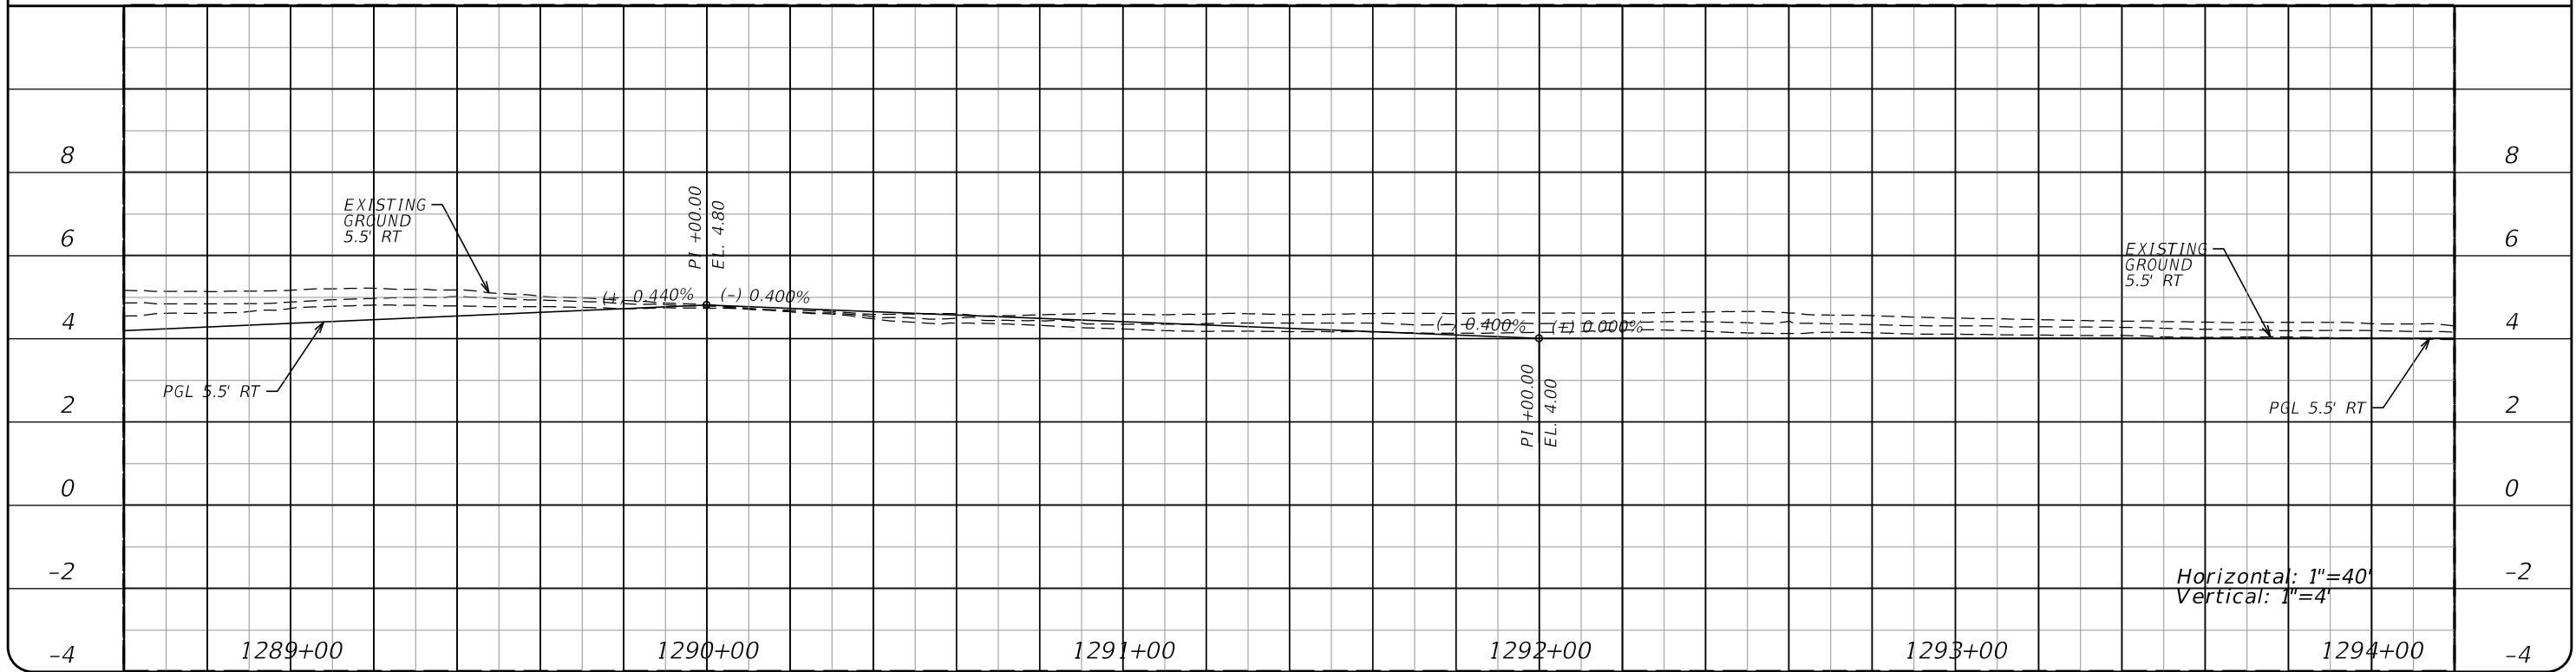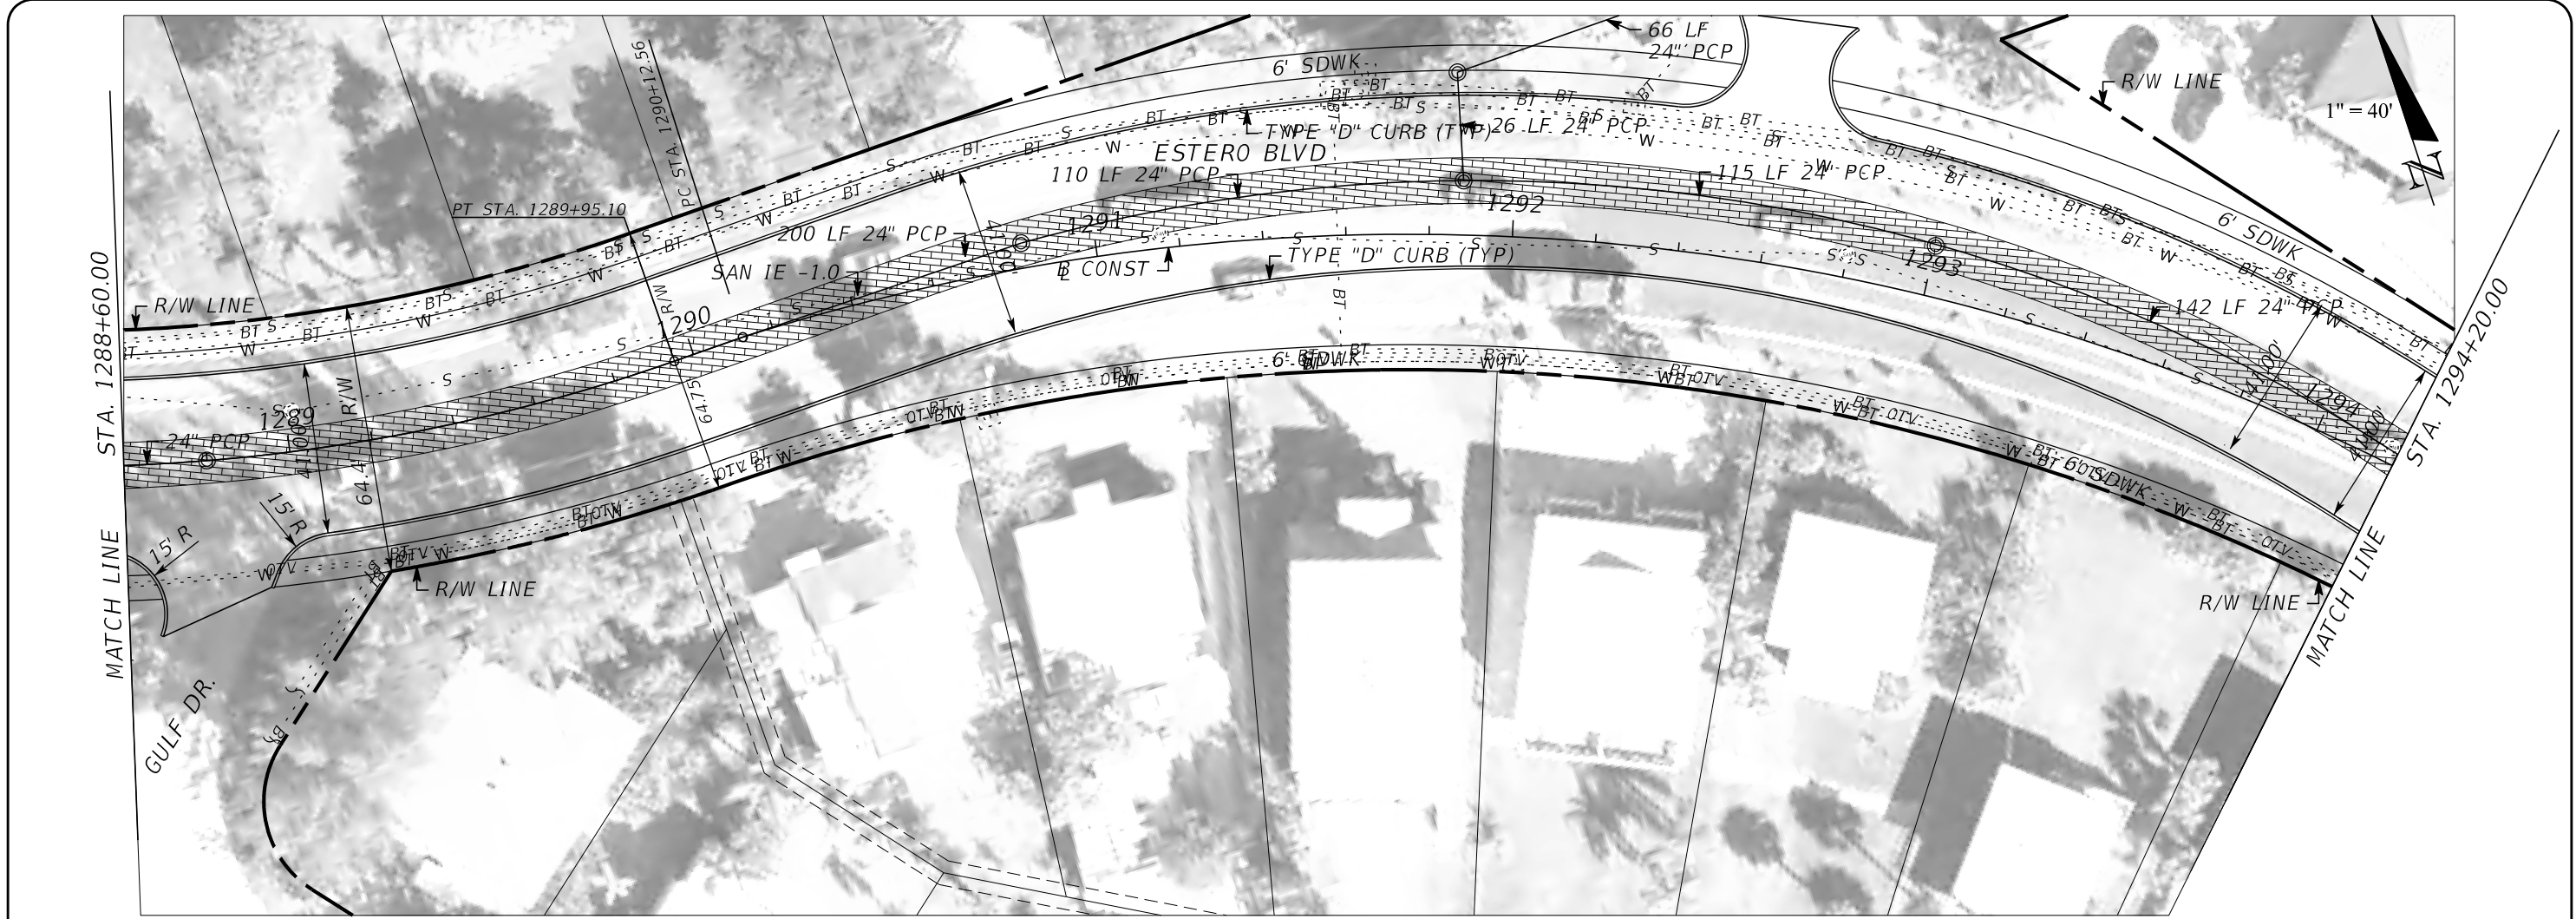

REVISIONS			
NO.	DATE	BY	REVISIONS - DESCRIPTION



**T.Y. LIN INTERNATIONAL**  
 2400 FIRST STREET  
 SUITE 200  
 FORT MYERS, FLORIDA 33901  
 TEL. (239) 332-4846  
 FAX. (239) 332-4798  
 WWW.TYLIN.COM

APPROVED BY:  
**JAMES MOLNAR, P.E.**  
 REGISTERED PROFESSIONAL ENGINEER  
 FLORIDA CERTIFICATE NO. 49237

**PUBLIC WORKS STATE OF FLORIDA**  
**LEE COUNTY DEPARTMENT**  
 of  
**SOUTHWEST FLORIDA TRANSPORTATION**  
 1500 MONROE STREET FORT MYERS, FLORIDA 33901  
 (239) 479-8900 www.lee-county.com/publicworks/dotlite.htm  
 rshields 4/9/2014 4:28:02 PM

**PLAN AND PROFILE**  
**ESTERO BLVD IMPROVEMENTS**

SHEET NO.  
**41**  
 Default

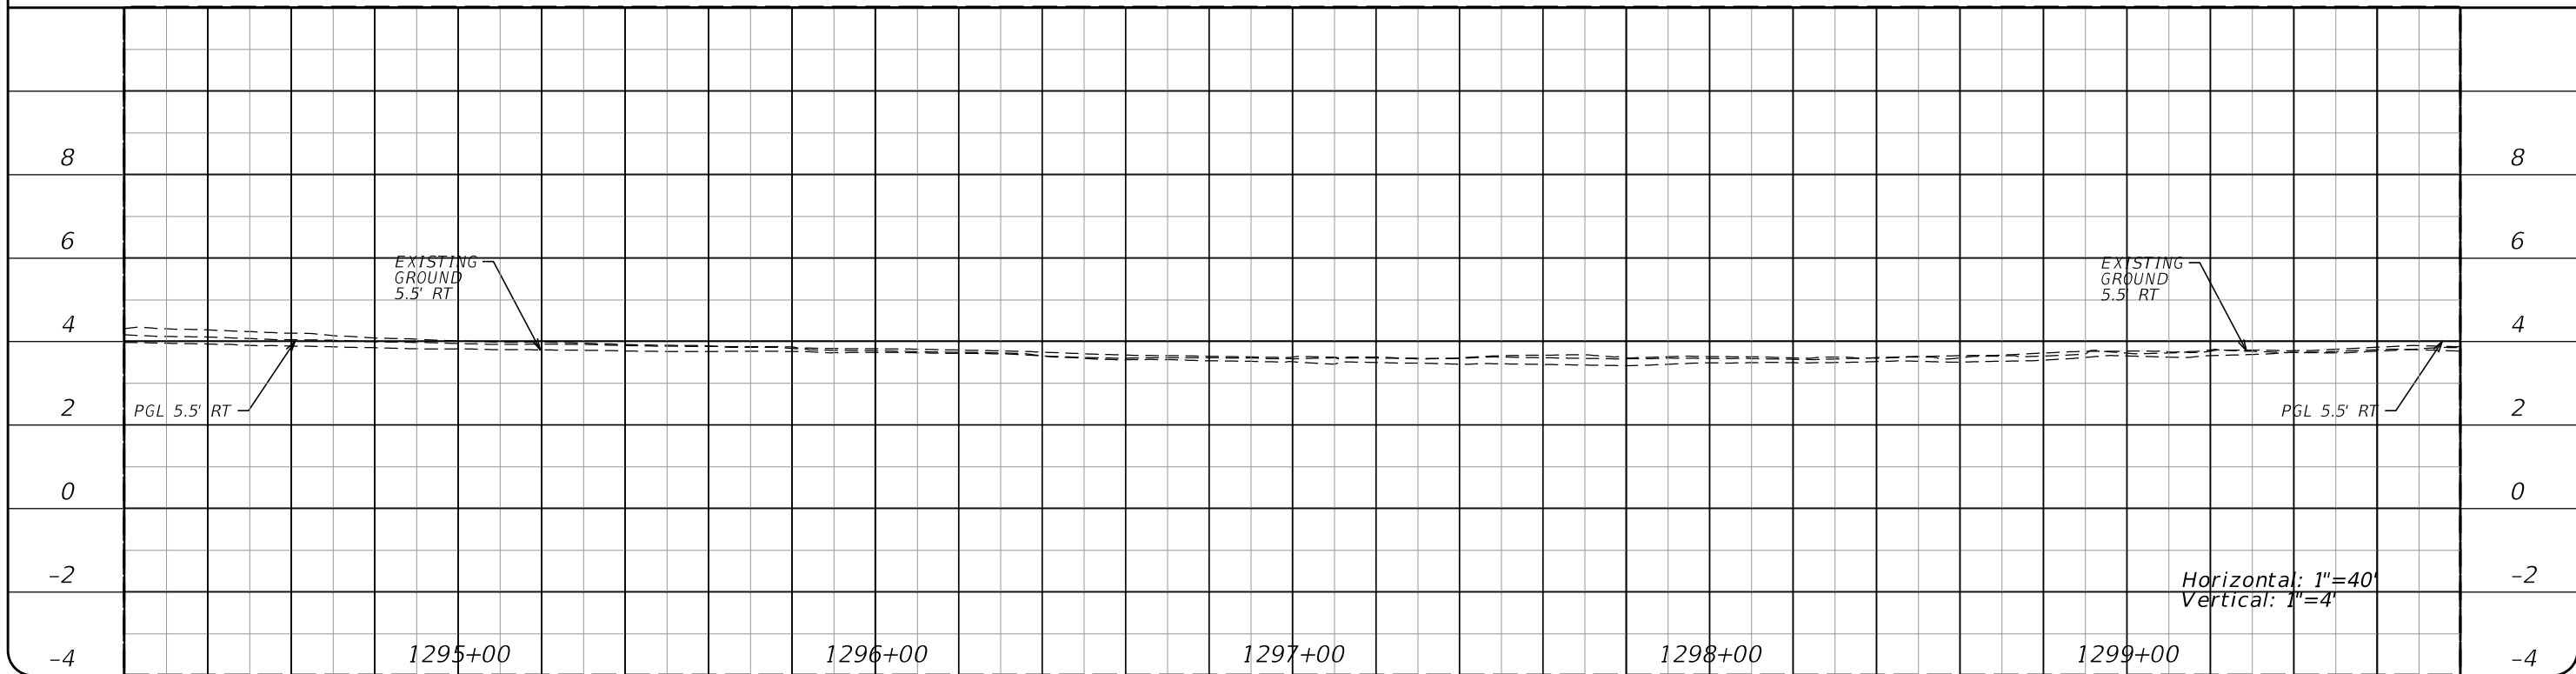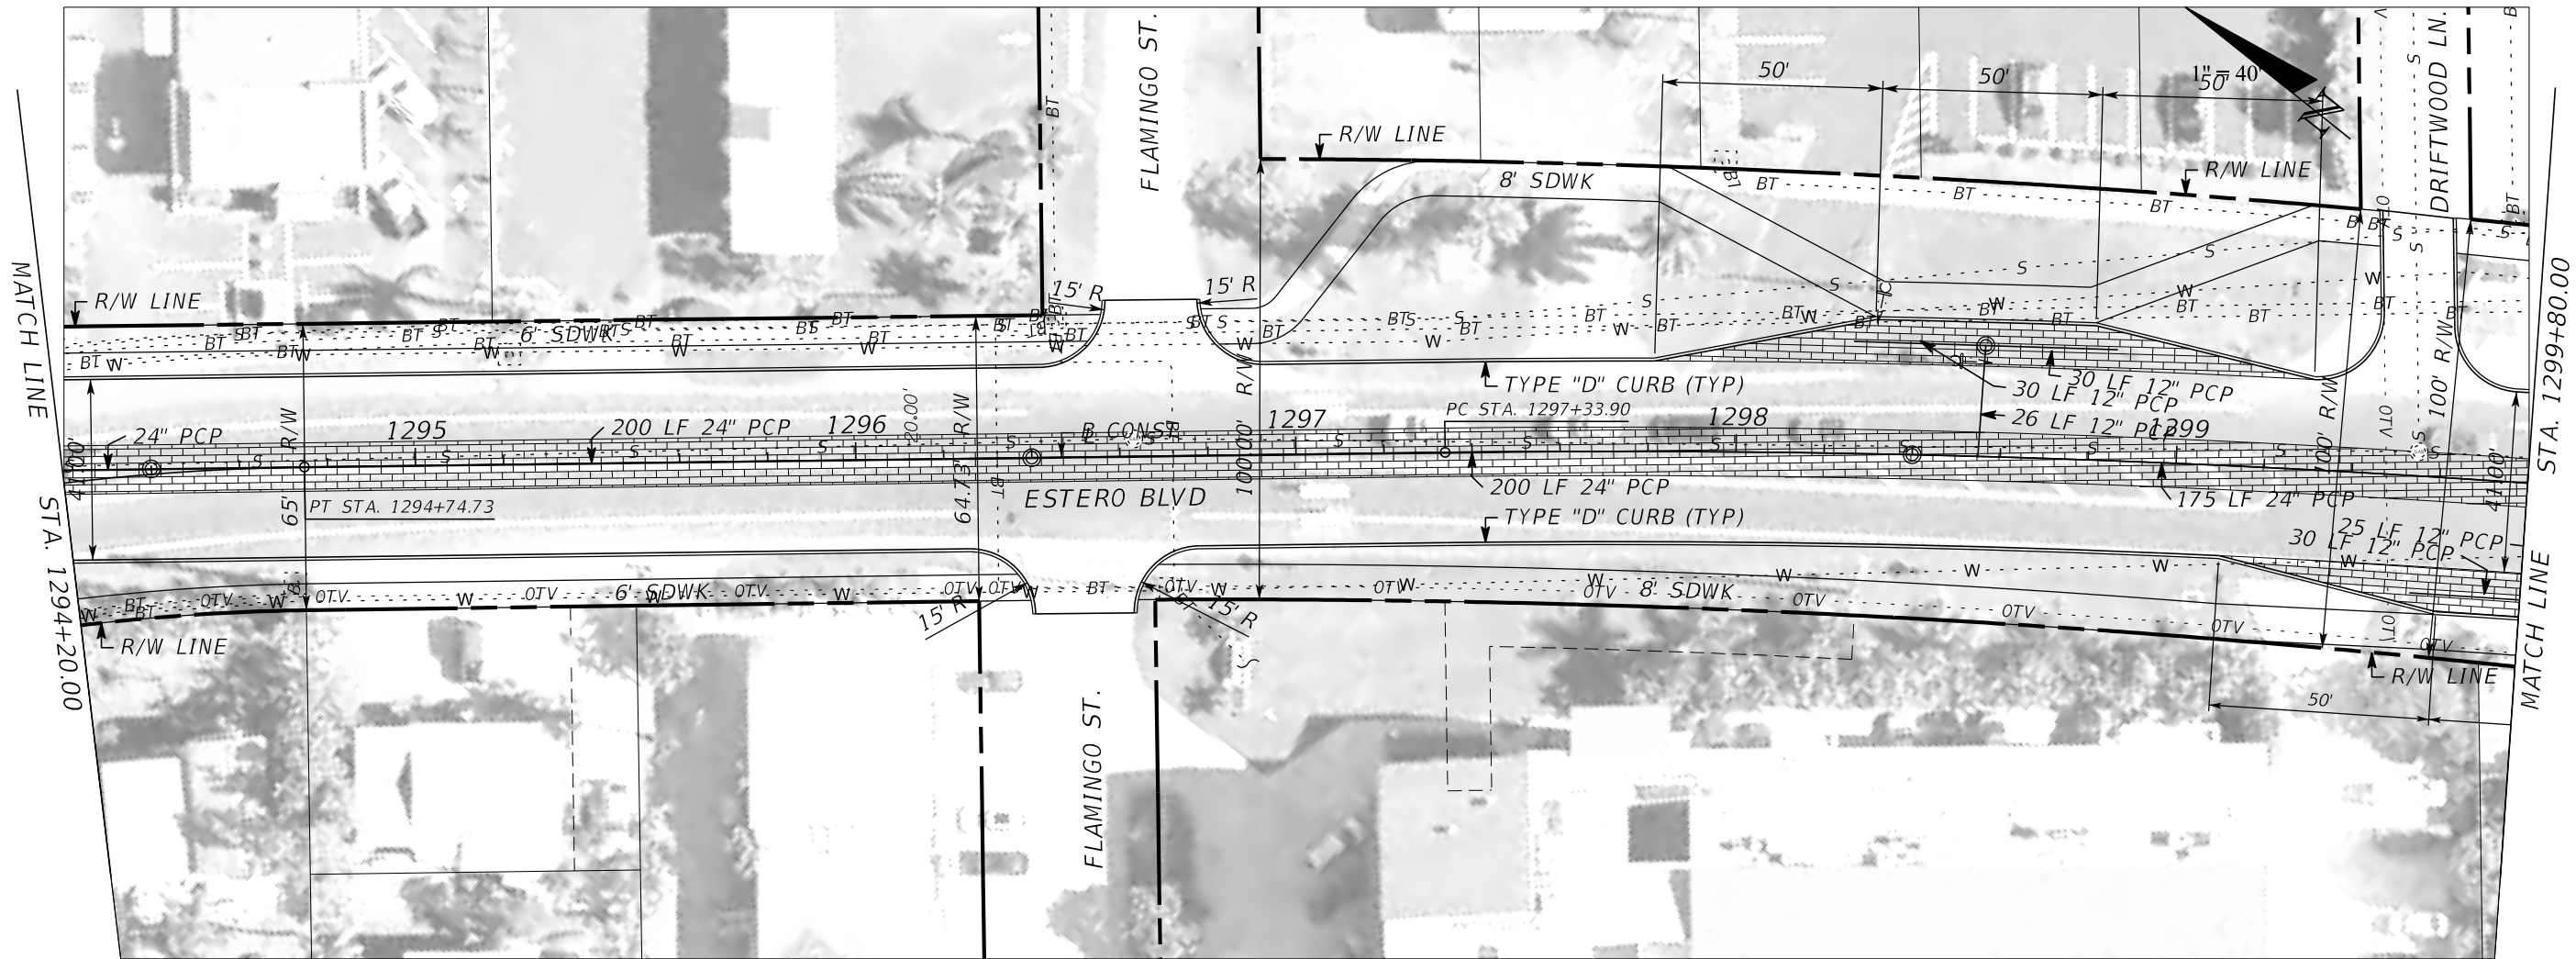

REVISIONS			
NO.	DATE	BY	REVISIONS - DESCRIPTION



**T.Y. LIN INTERNATIONAL**  
 2400 FIRST STREET  
 SUITE 200  
 FORT MYERS, FLORIDA 33901  
 TEL. (239) 332-4846  
 FAX. (239) 332-4798  
 WWW.TYLIN.COM

APPROVED BY:  
**JAMES MOLNAR, P.E.**  
 REGISTERED PROFESSIONAL ENGINEER  
 FLORIDA CERTIFICATE NO. 49237

PUBLIC WORKS **STATE OF FLORIDA** DEPARTMENT  
**LEE COUNTY**  
 of  
**SOUTHWEST FLORIDA** TRANSPORTATION  
 1500 MONROE STREET FORT MYERS, FLORIDA 33901  
 (239) 479-8900 www.lee-county.com/publicworks/dotitle.htm

**PLAN AND PROFILE**  
**ESTERO BLVD IMPROVEMENTS**

SHEET NO.  
**42**

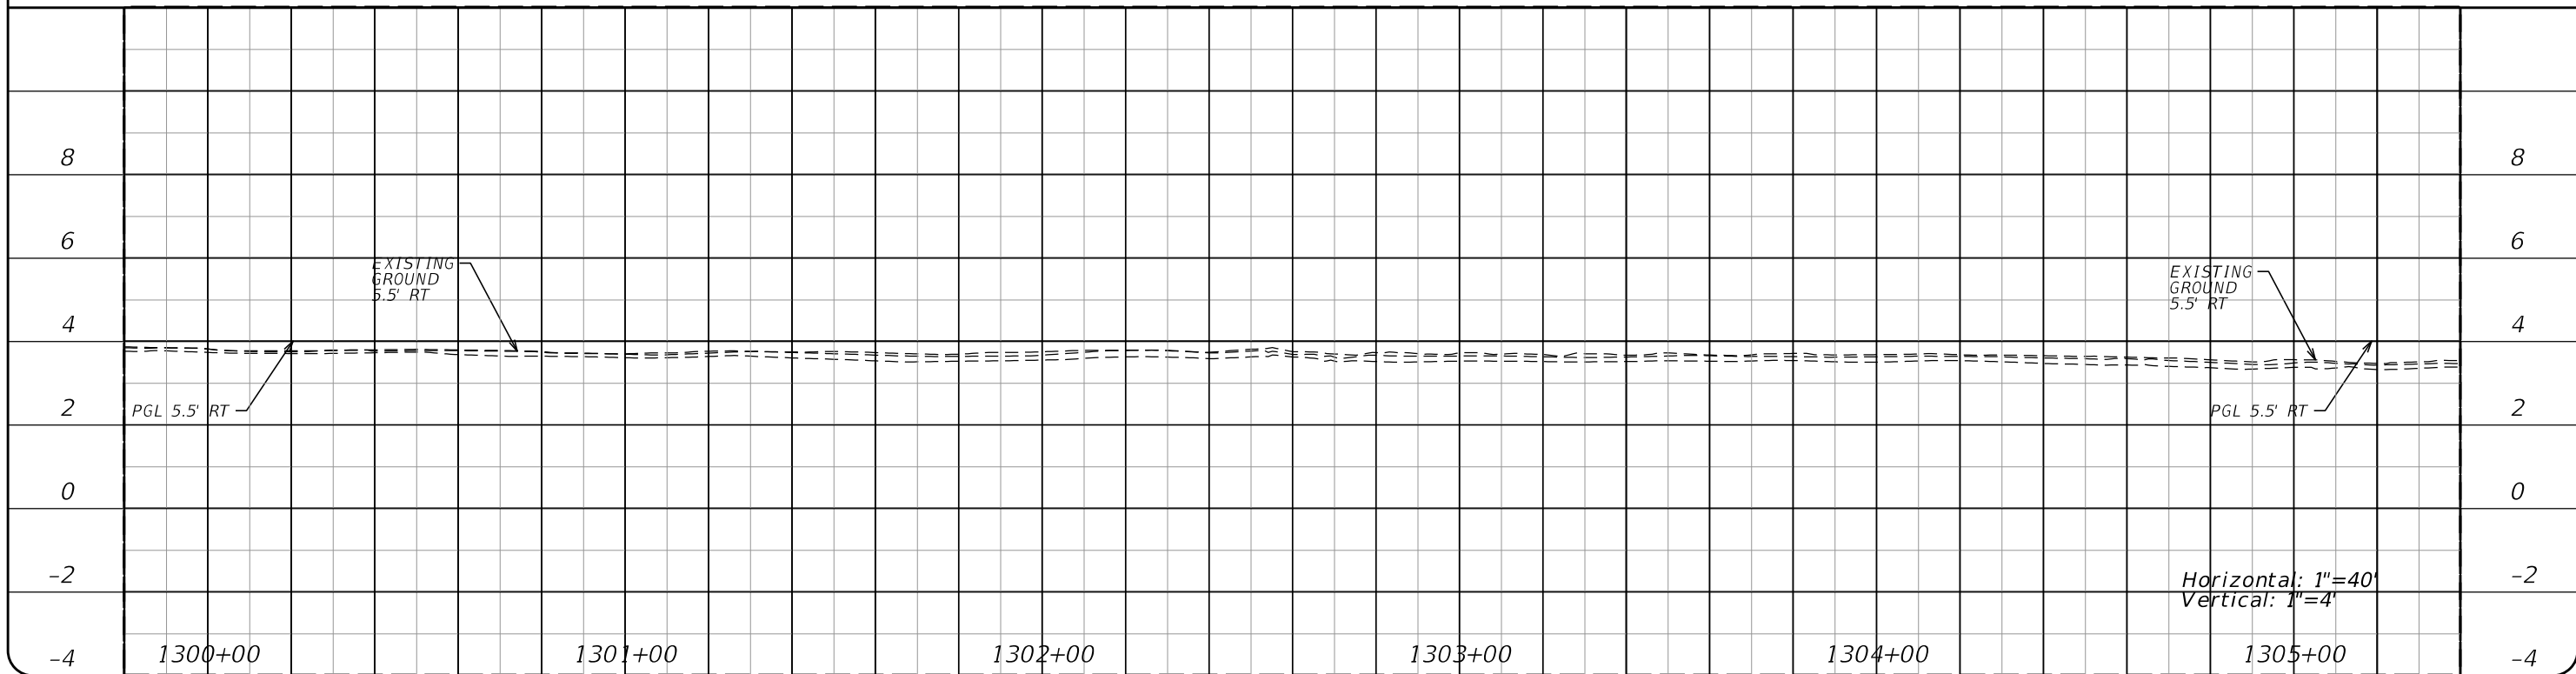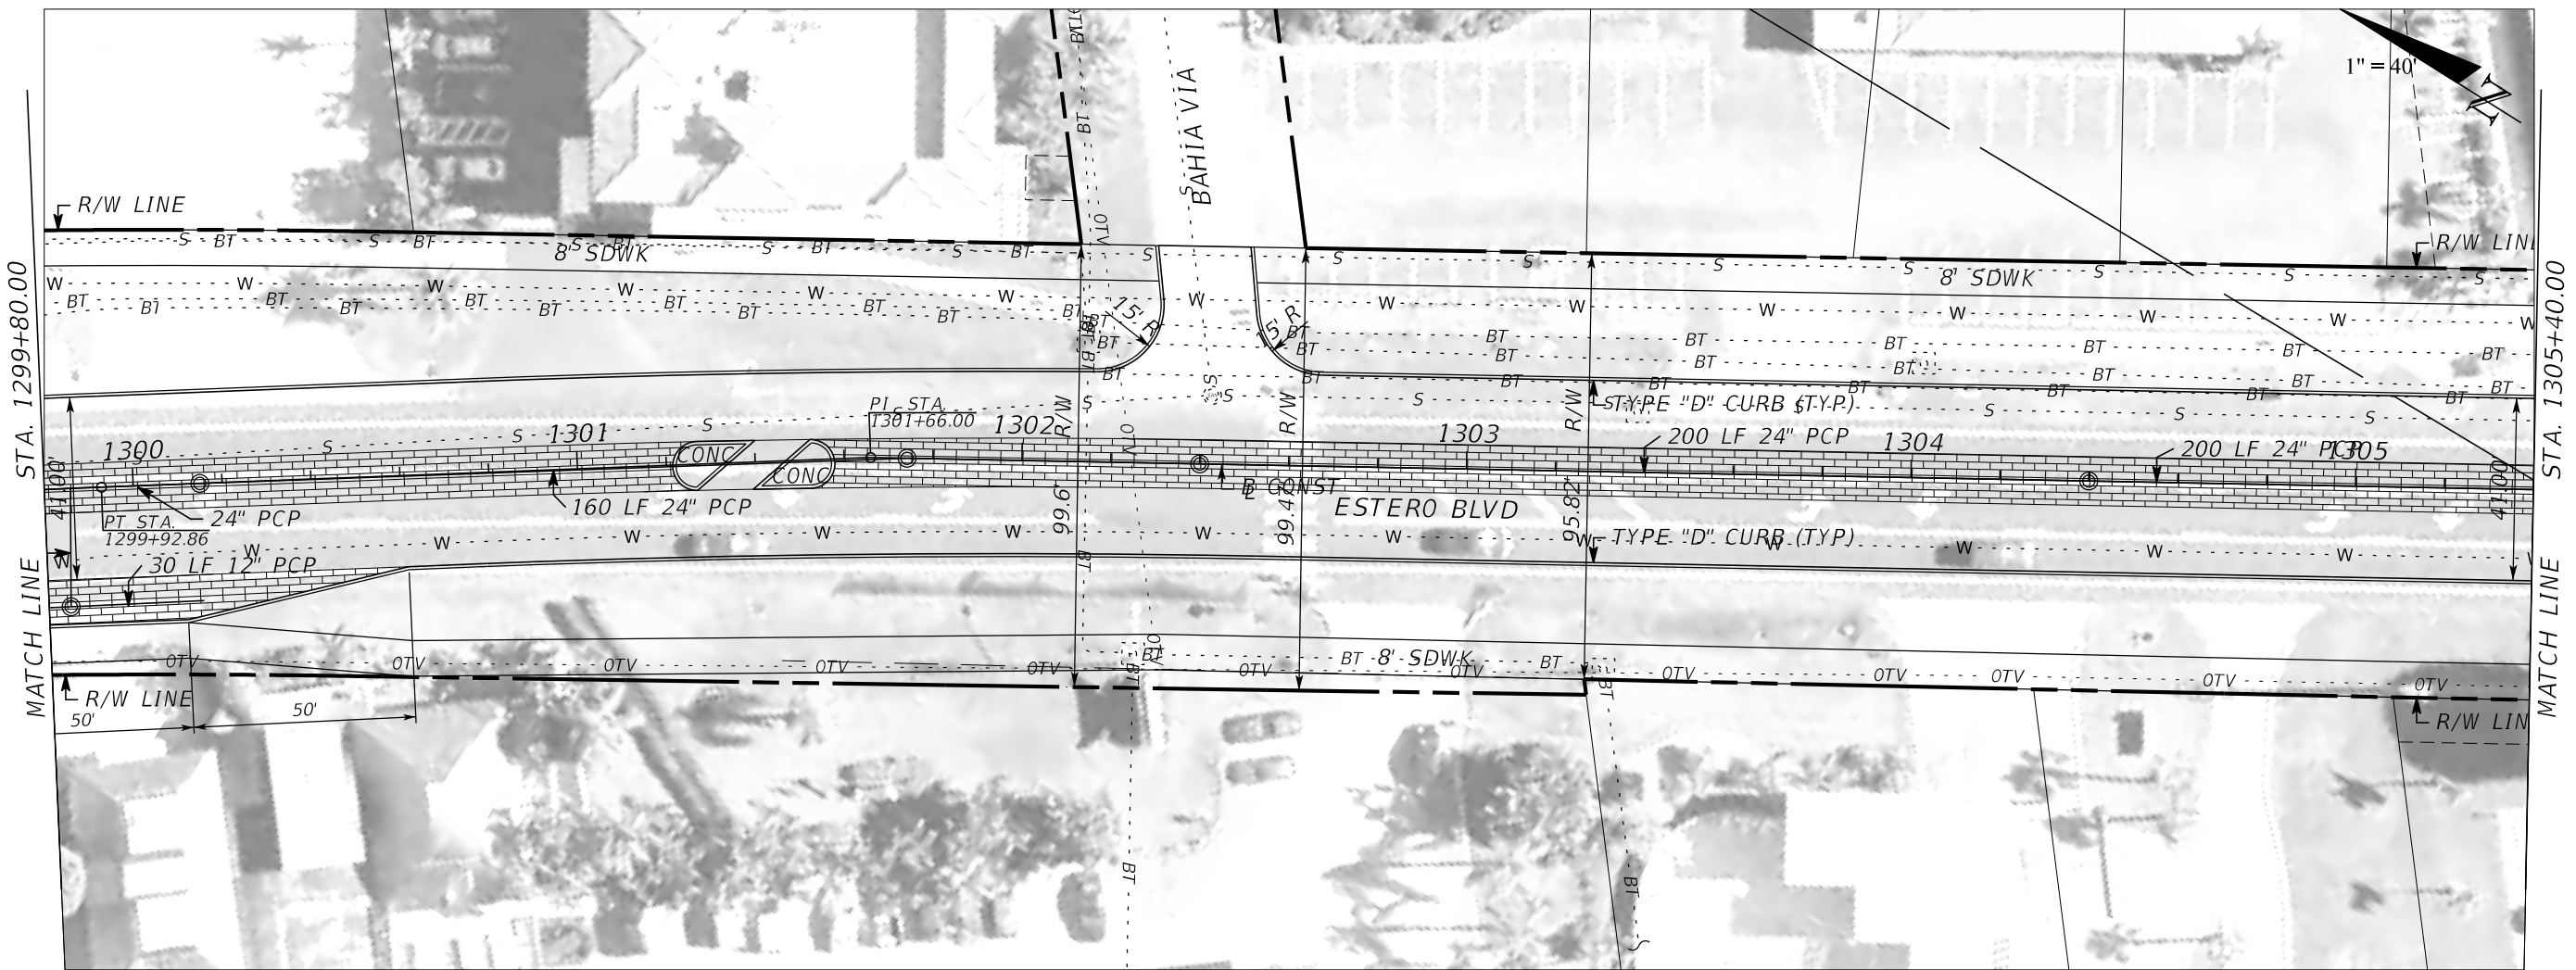

REVISIONS			
NO.	DATE	BY	REVISIONS - DESCRIPTION



**T.Y. LIN INTERNATIONAL**  
 2400 FIRST STREET  
 SUITE 200  
 FORT MYERS, FLORIDA 33901  
 TEL. (239) 332-4846  
 FAX. (239) 332-4798  
 WWW.TYLIN.COM

APPROVED BY:  
**JAMES MOLNAR, P.E.**  
 REGISTERED PROFESSIONAL ENGINEER  
 FLORIDA CERTIFICATE NO. 49237

PUBLIC WORKS **STATE OF FLORIDA**  
 LEE COUNTY DEPARTMENT  
 of  
 SOUTHWEST FLORIDA TRANSPORTATION  
 1500 MONROE STREET FORT MYERS, FLORIDA 33901  
 (239) 479-8900 www.lee-county.com/publicworks/default.htm  
 rshields 4/9/2014 4:28:28 PM

**PLAN AND PROFILE**  
**ESTERO BLVD IMPROVEMENTS**

SHEET NO.  
**43**  
 Default

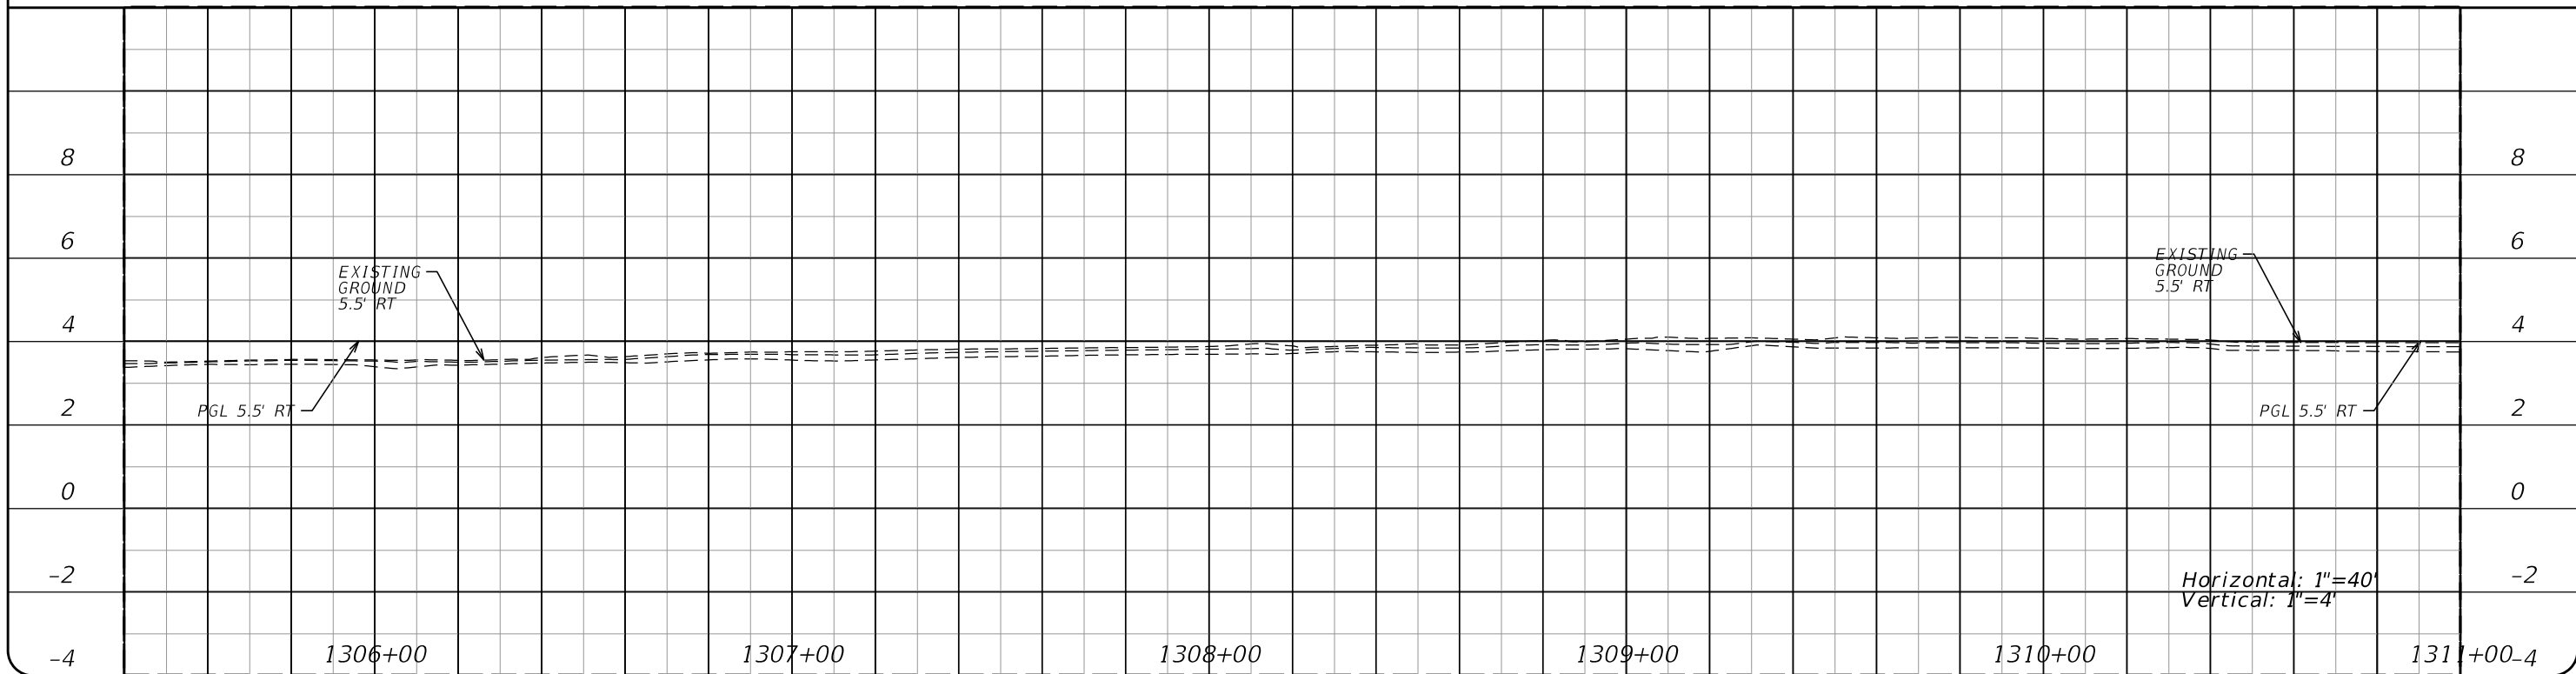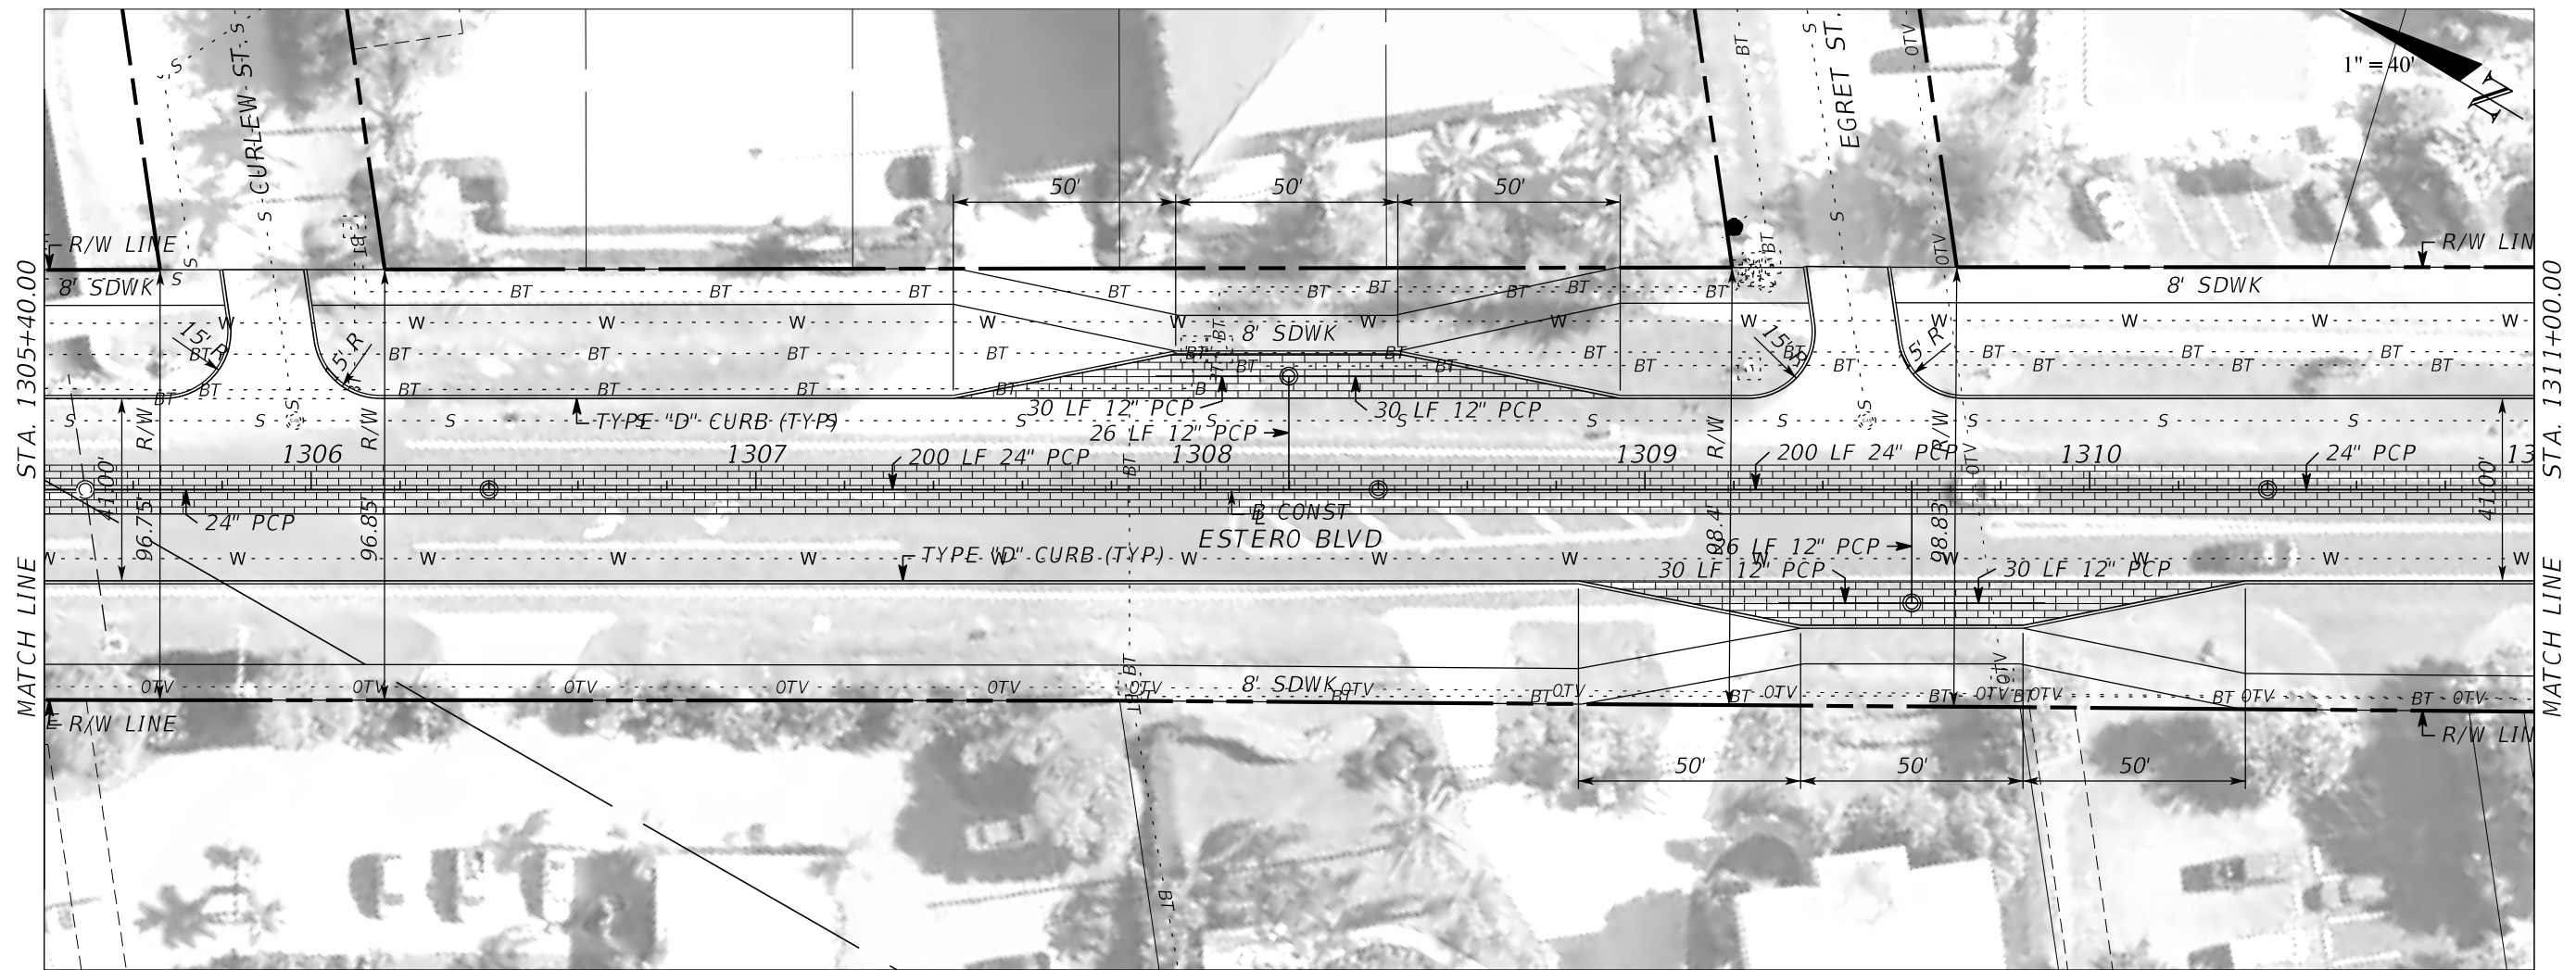

REVISIONS			
NO.	DATE	BY	REVISIONS - DESCRIPTION



**T.Y. LIN INTERNATIONAL**  
 2400 FIRST STREET  
 SUITE 200  
 FORT MYERS, FLORIDA 33901  
 TEL. (239) 332-4846  
 FAX. (239) 332-4798  
 WWW.TYLIN.COM

APPROVED BY:  
**JAMES MOLNAR, P.E.**  
 REGISTERED PROFESSIONAL ENGINEER  
 FLORIDA CERTIFICATE NO. 49237

PUBLIC WORKS **STATE OF FLORIDA**  
**LEE COUNTY** DEPARTMENT  
 of  
**SOUTHWEST FLORIDA** TRANSPORTATION  
 1500 MONROE STREET FORT MYERS, FLORIDA 33901  
 (239) 479-8900 www.lee-county.com/publicworks/default.htm  
 rshields 4/9/2014 4:28:42 PM

**PLAN AND PROFILE**  
**ESTERO BLVD IMPROVEMENTS**

SHEET NO.  
 44  
 Default

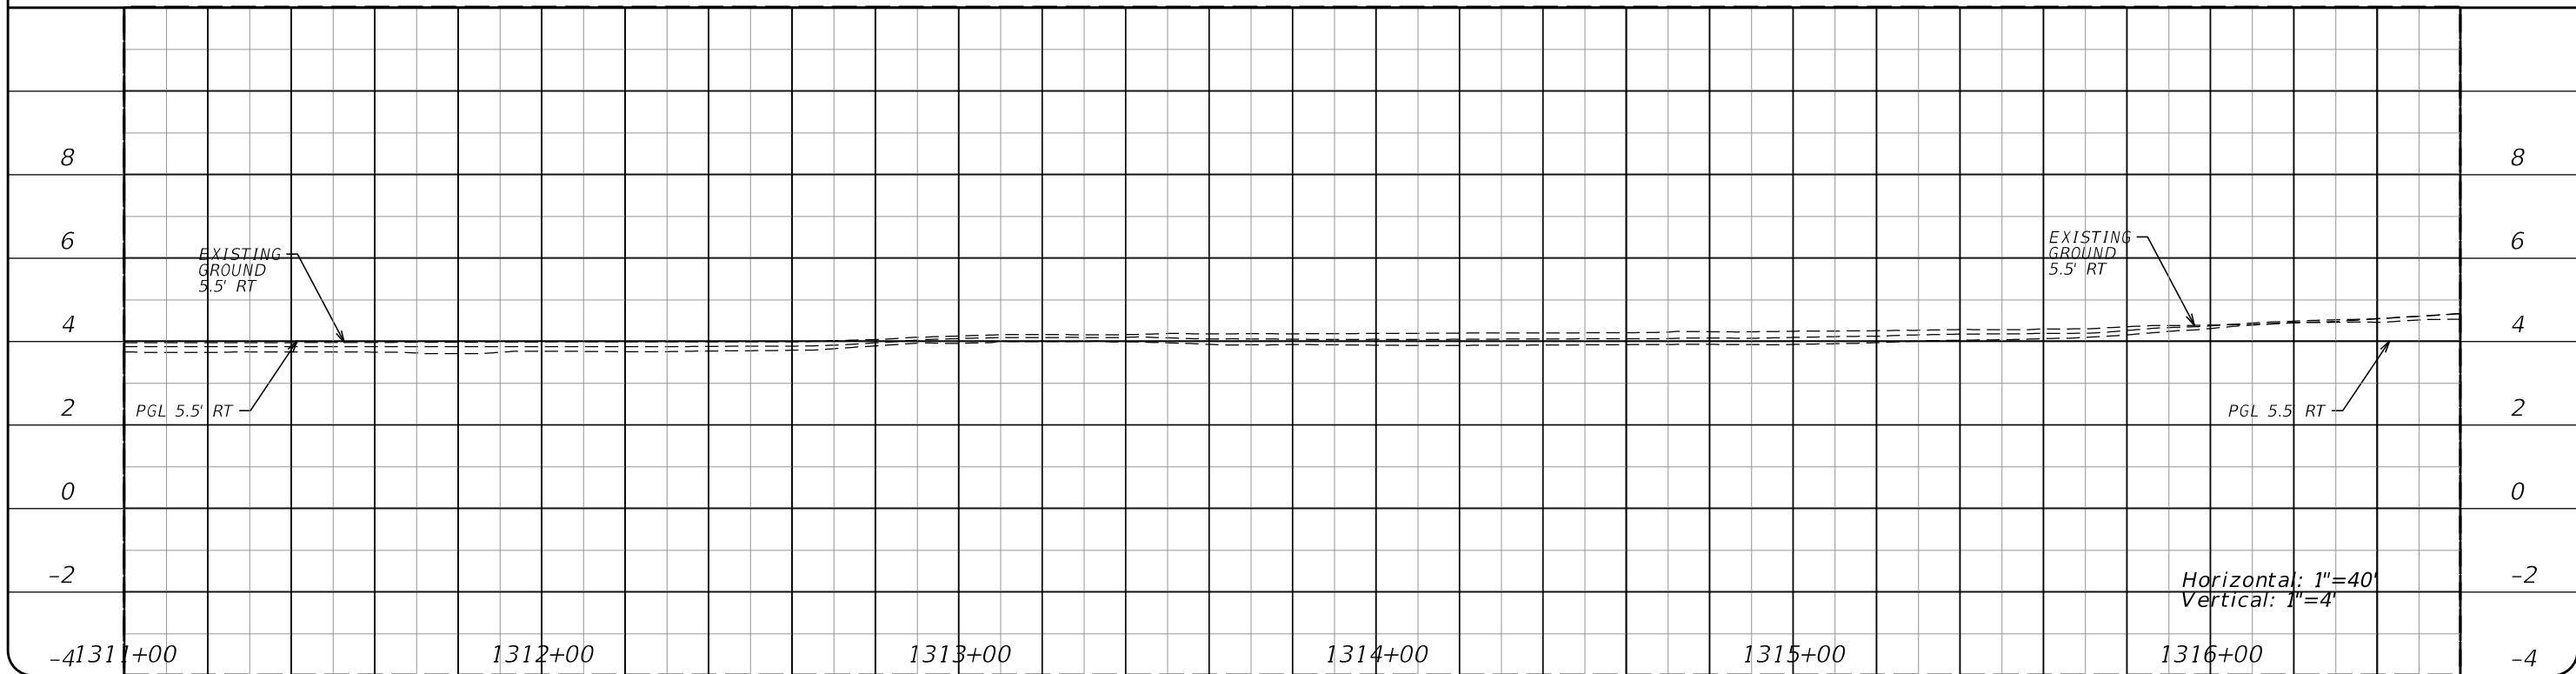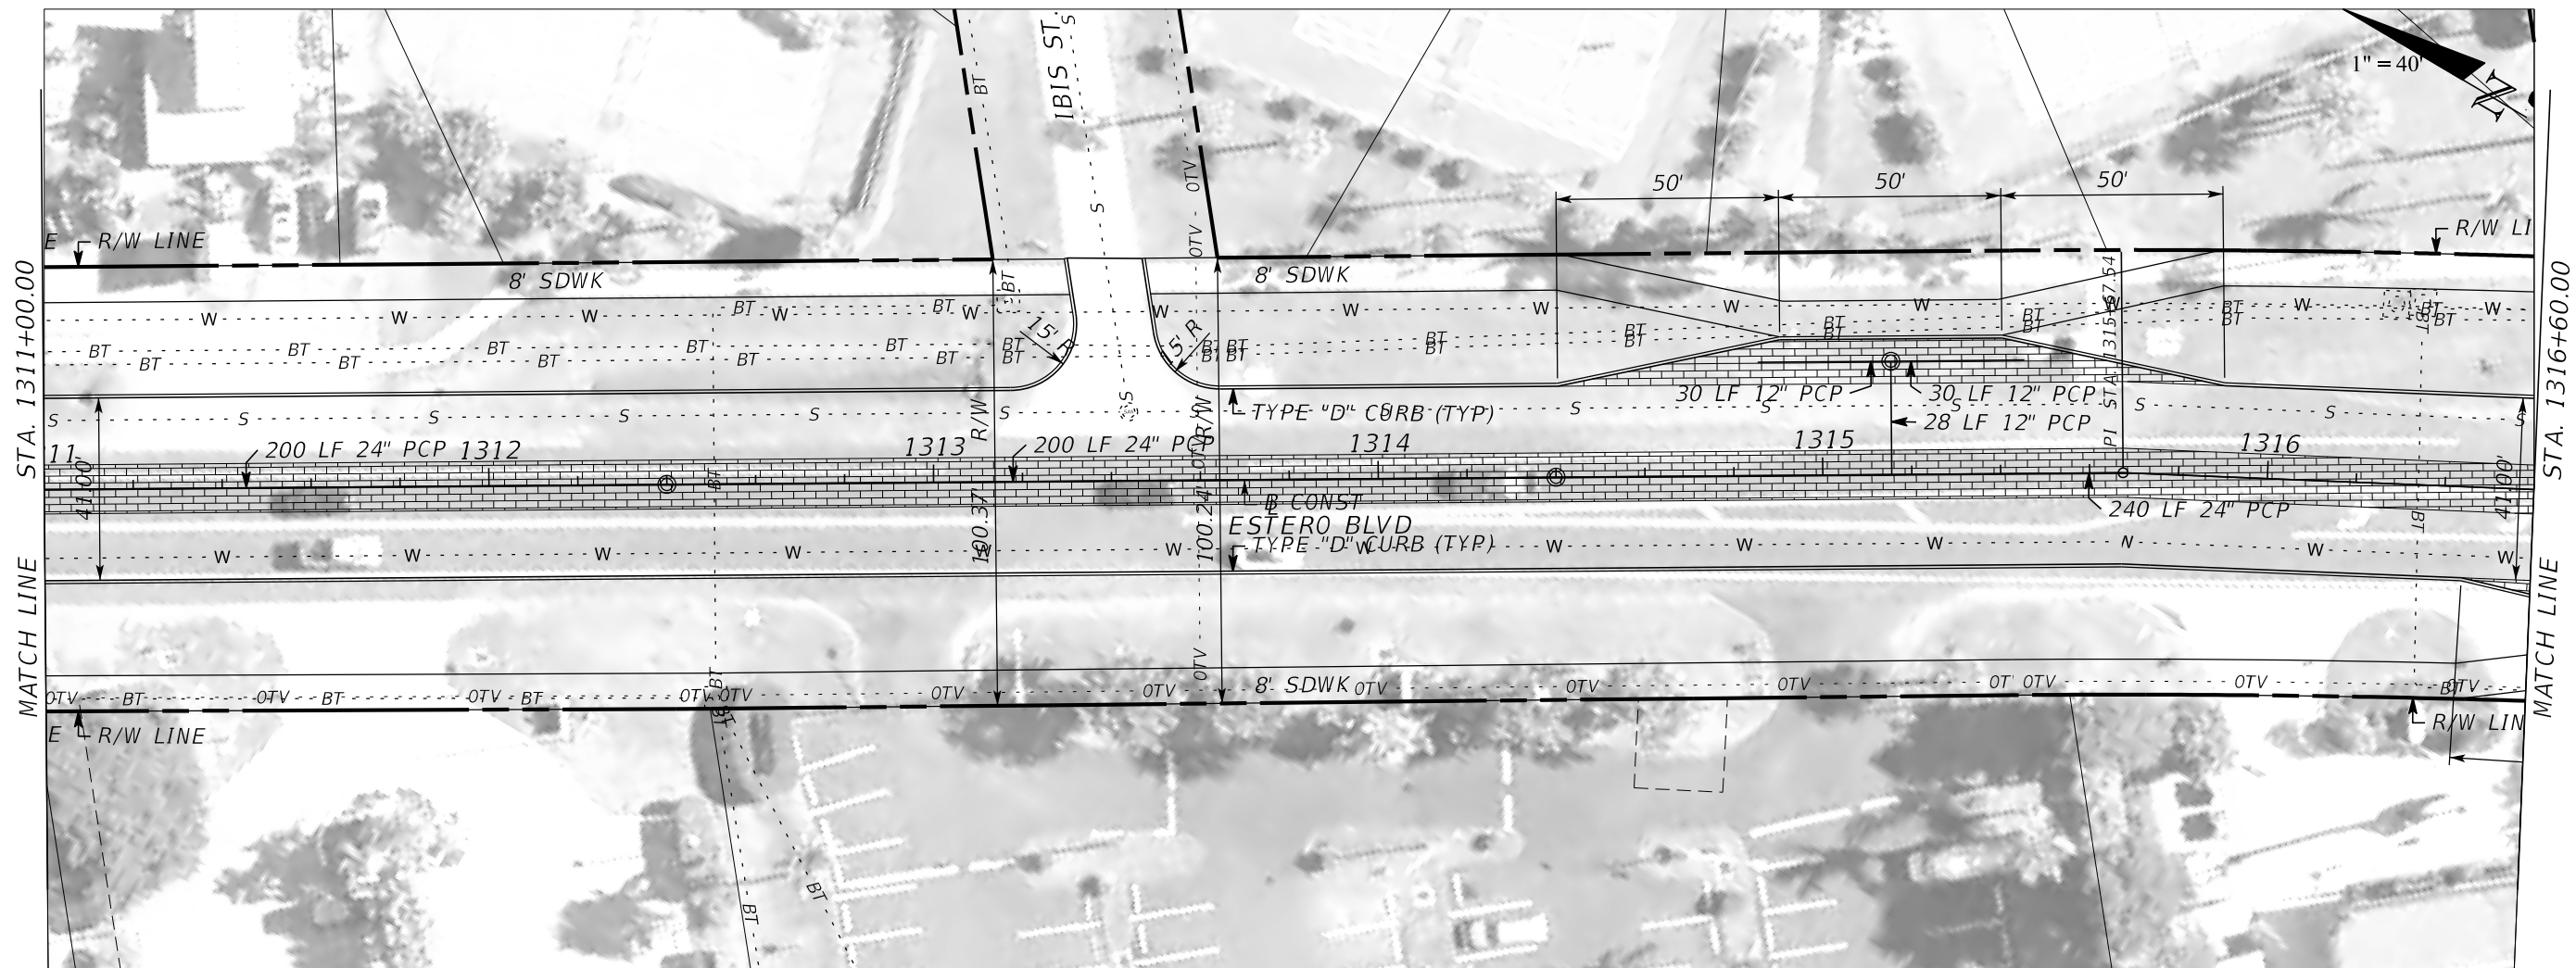

REVISIONS			
NO.	DATE	BY	REVISIONS - DESCRIPTION



**T.Y. LIN INTERNATIONAL**  
 2400 FIRST STREET  
 SUITE 200  
 FORT MYERS, FLORIDA 33901  
 TEL. (239) 332-4846  
 FAX. (239) 332-4798  
 WWW.TYLIN.COM

APPROVED BY:  
**JAMES MOLNAR, P.E.**  
 REGISTERED PROFESSIONAL ENGINEER  
 FLORIDA CERTIFICATE NO. 49237

PUBLIC WORKS **STATE OF FLORIDA**  
 LEE COUNTY DEPARTMENT  
 of  
 SOUTHWEST FLORIDA TRANSPORTATION  
 1500 MONROE STREET FORT MYERS, FLORIDA 33901  
 (239) 479-8900 www.lee-county.com/publicworks/default.htm  
 rshields 4/9/2014 4:28:55 PM

**PLAN AND PROFILE**  
**ESTERO BLVD IMPROVEMENTS**

SHEET NO.  
**45**  
 Default

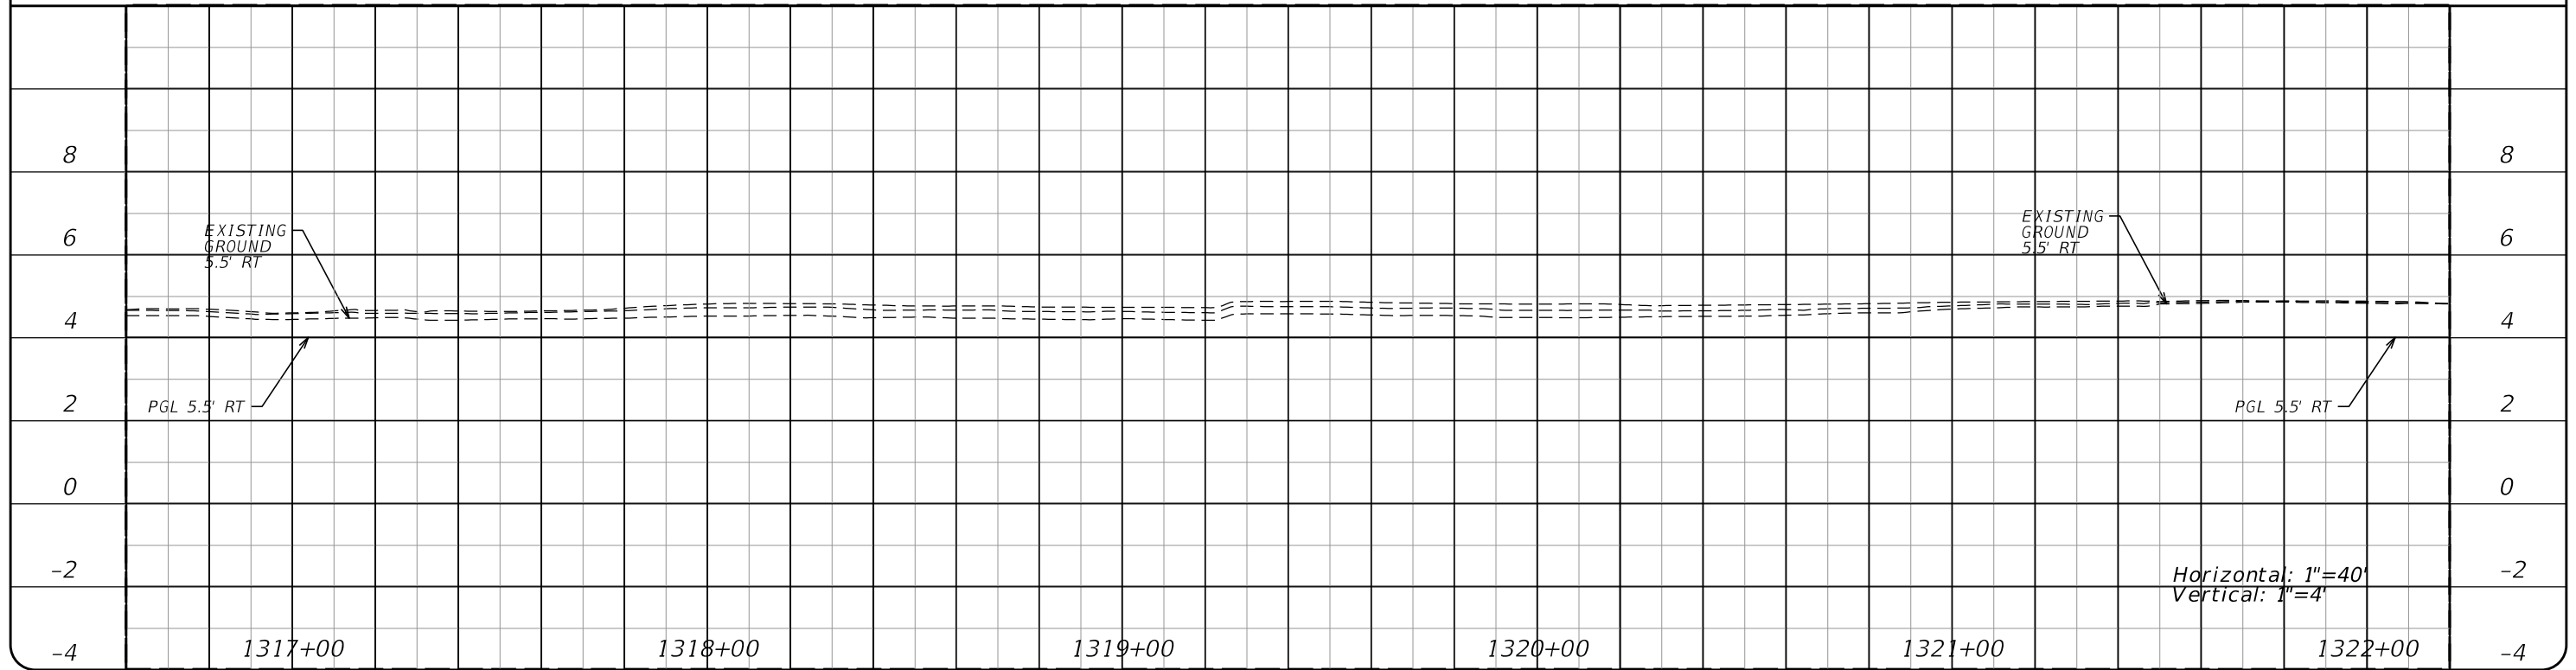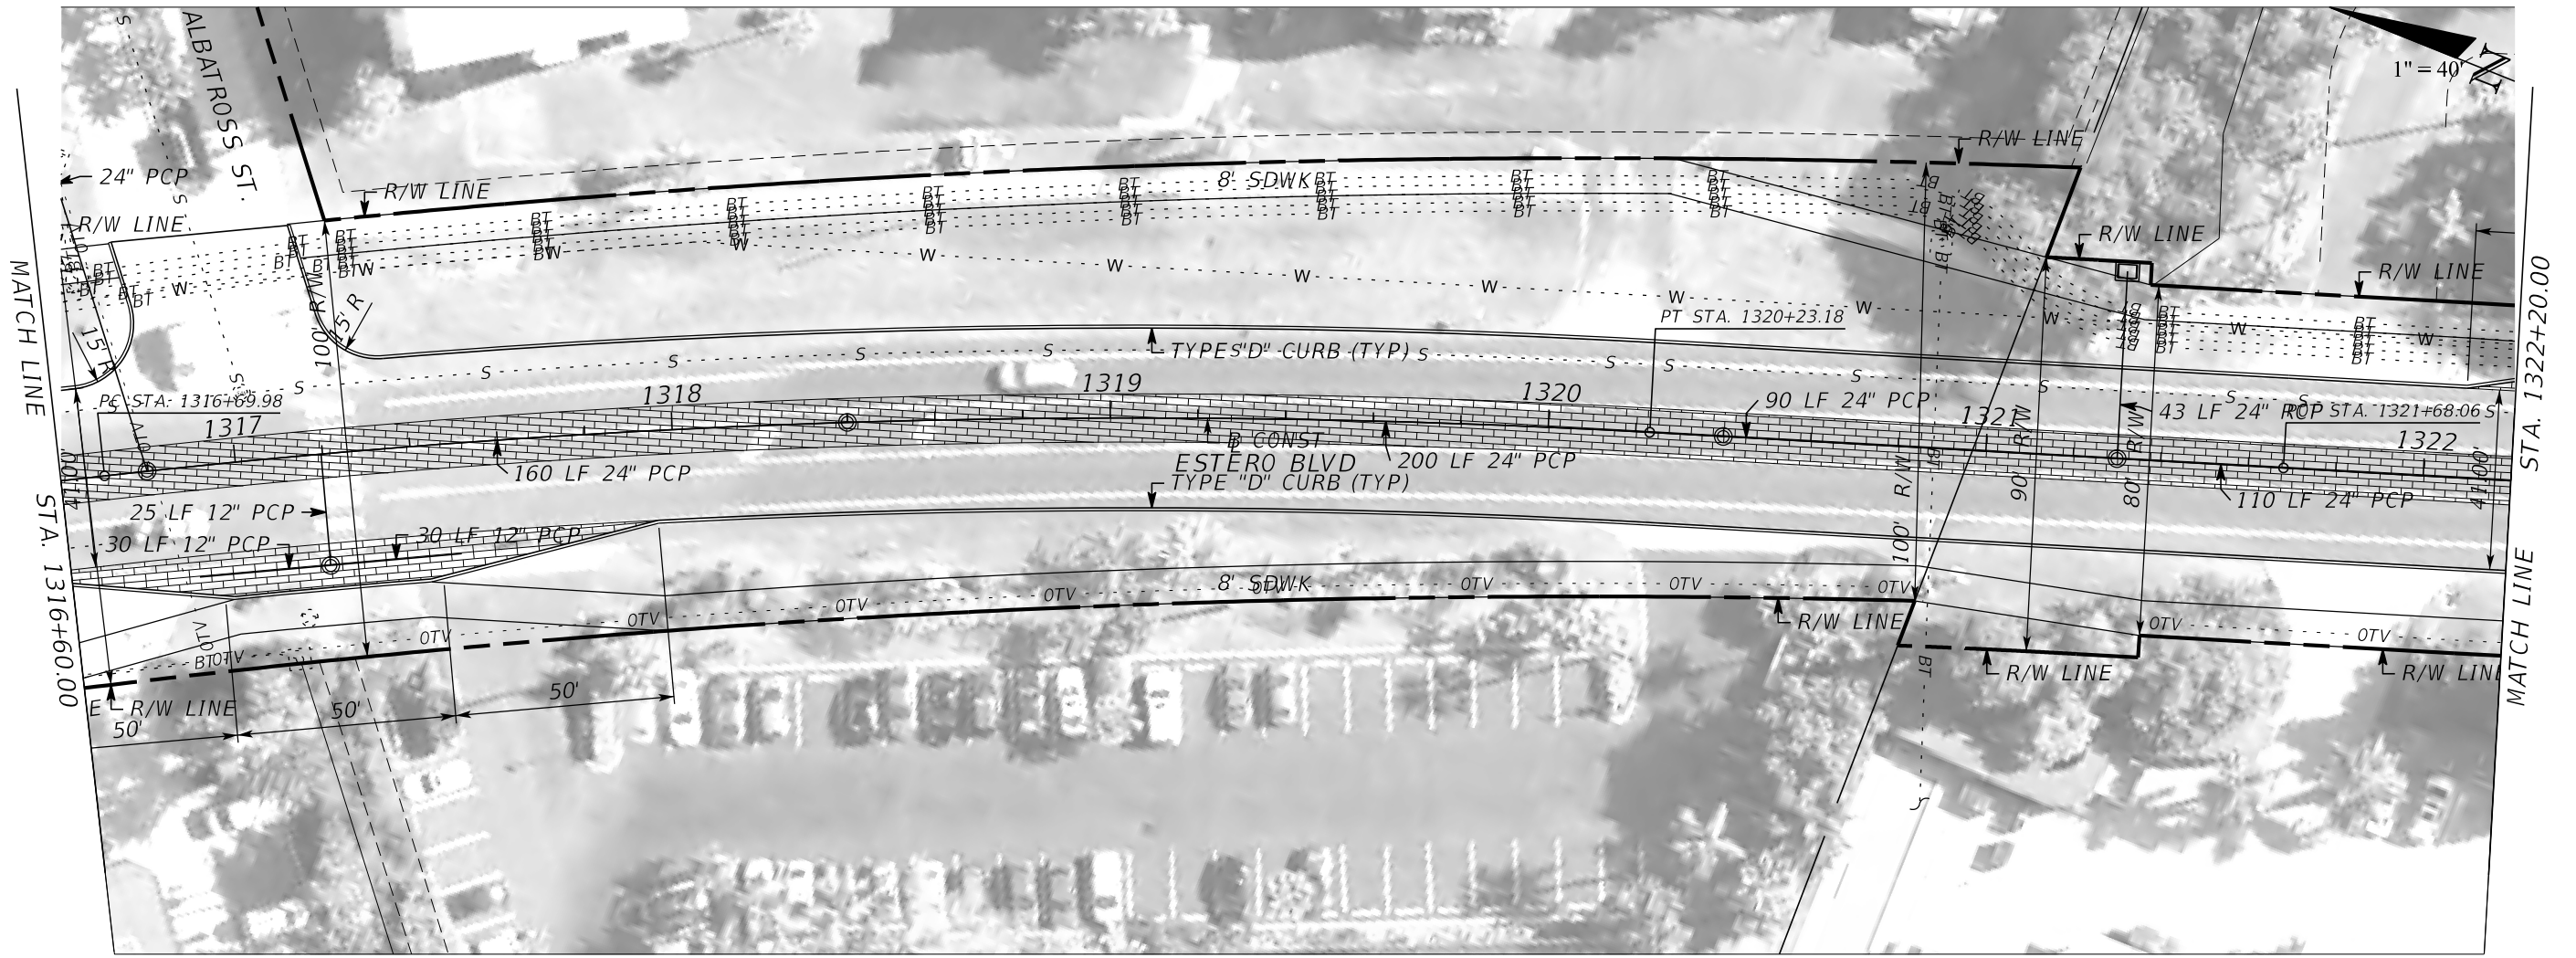

REVISIONS			
NO.	DATE	BY	REVISIONS - DESCRIPTION



**T.Y. LIN INTERNATIONAL**  
 2400 FIRST STREET  
 SUITE 200  
 FORT MYERS, FLORIDA 33901  
 TEL. (239) 332-4846  
 FAX. (239) 332-4798  
 WWW.TYLIN.COM

APPROVED BY:  
**JAMES MOLNAR, P.E.**  
 REGISTERED PROFESSIONAL ENGINEER  
 FLORIDA CERTIFICATE NO. 49237

PUBLIC WORKS **STATE OF FLORIDA**  
 LEE COUNTY DEPARTMENT  
 of  
 SOUTHWEST FLORIDA TRANSPORTATION  
 1500 MONROE STREET FORT MYERS, FLORIDA 33901  
 (239) 479-8900 www.lee-county.com/publicworks/default.htm  
 rshields 4/9/2014 4:29:09 PM

**PLAN AND PROFILE**  
**ESTERO BLVD IMPROVEMENTS**

SHEET NO.  
**46**  
 Default

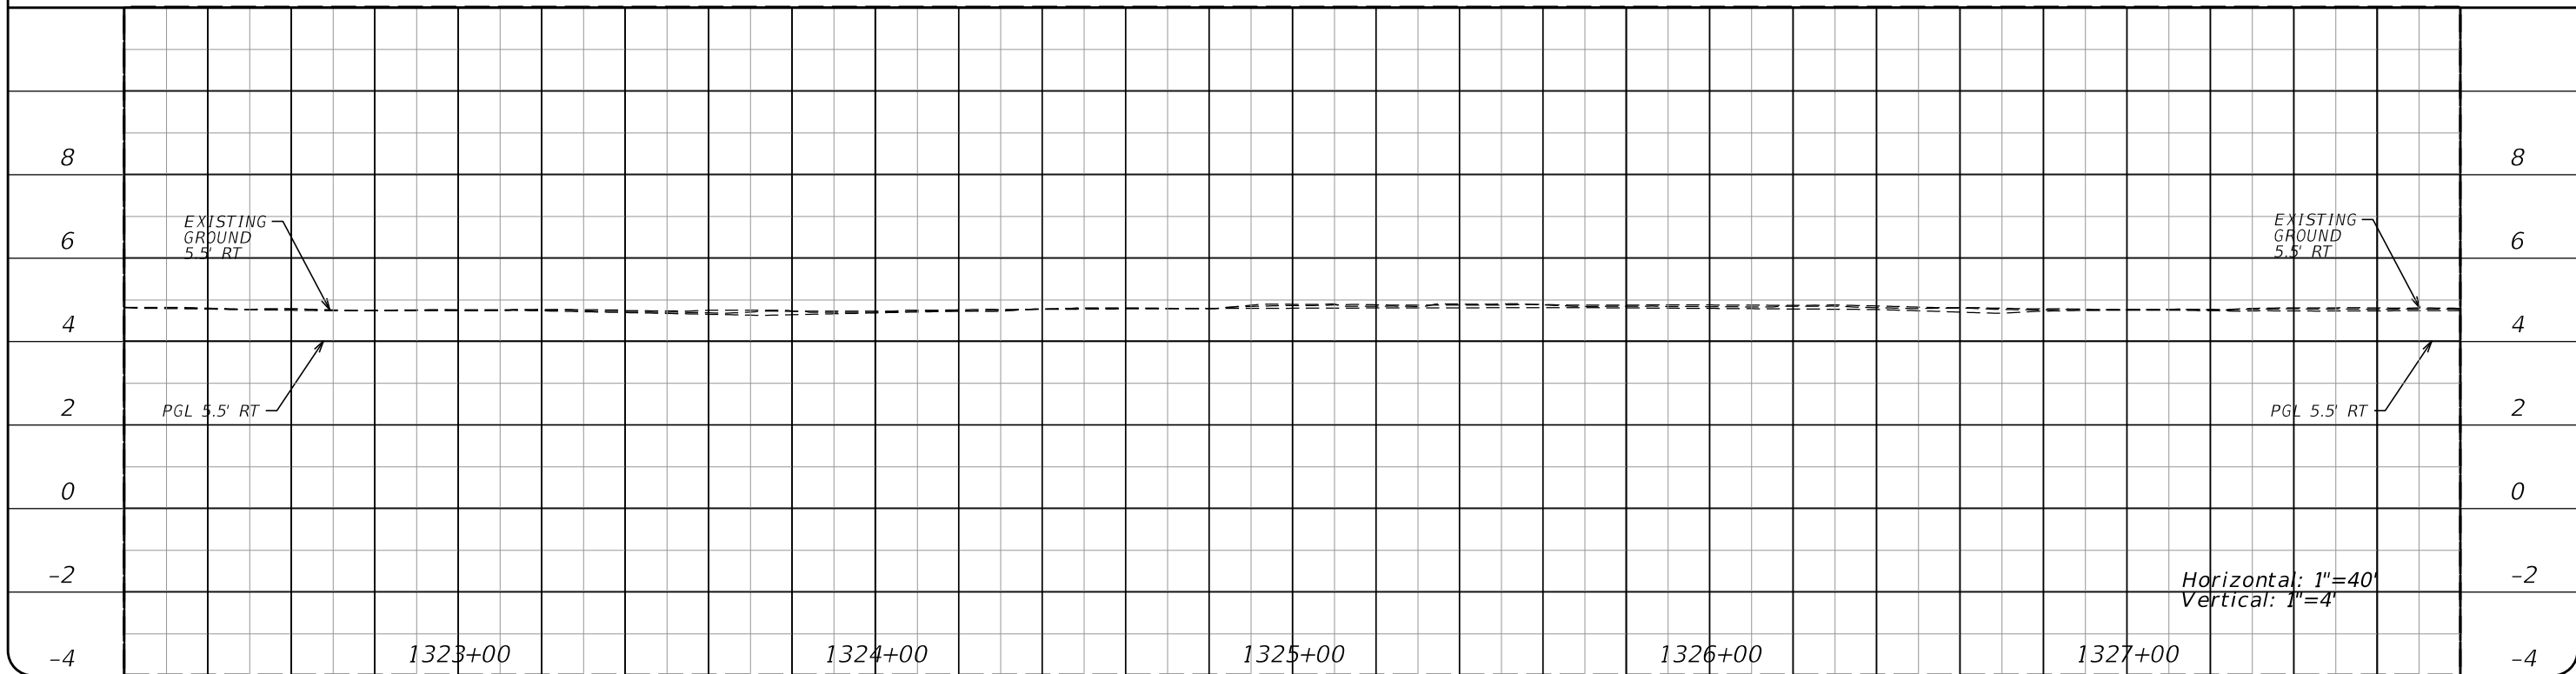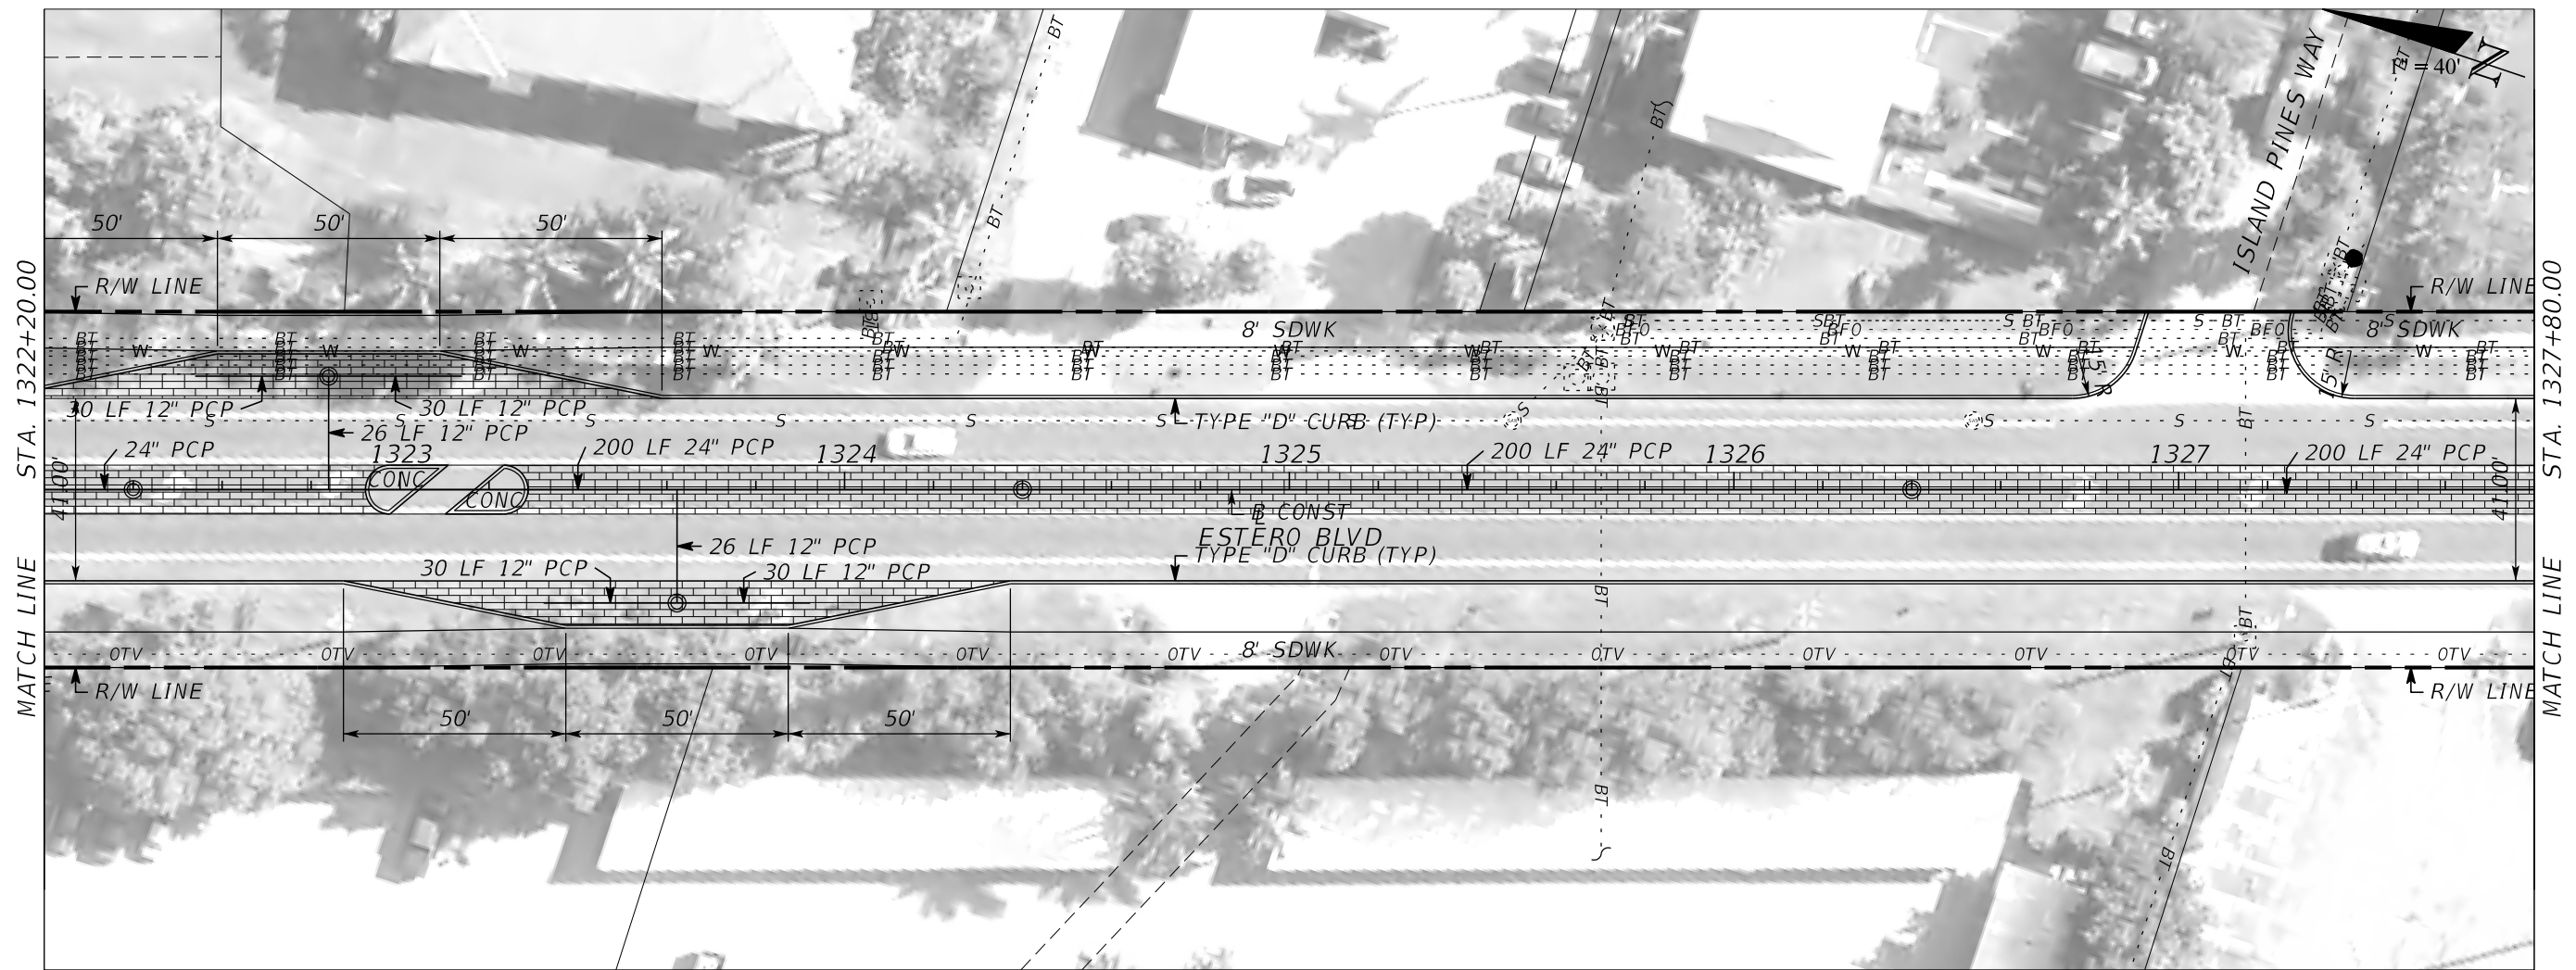

REVISIONS			
NO.	DATE	BY	REVISIONS - DESCRIPTION

**T.Y. LIN INTERNATIONAL**  
 2400 FIRST STREET  
 SUITE 200  
 FORT MYERS, FLORIDA 33901  
 TEL. (239) 332-4846  
 FAX. (239) 332-4798  
 WWW.TYLIN.COM

APPROVED BY:  
**JAMES MOLNAR, P.E.**  
 REGISTERED PROFESSIONAL ENGINEER  
 FLORIDA CERTIFICATE NO. 49237


PUBLIC WORKS **STATE OF FLORIDA**  
**LEE COUNTY** DEPARTMENT  
 of  
**SOUTHWEST**  
**FLORIDA** TRANSPORTATION  
 1500 MONROE STREET FORT MYERS, FLORIDA 33901  
 (239) 479-8900 www.lee-county.com/publicworks/default.htm  
 rshields 4/9/2014 4:29:21 PM

**PLAN AND PROFILE**  
**ESTERO BLVD IMPROVEMENTS**

SHEET  
 NO.  
 47  
 Default

STA. 1327+80.00  
MATCH LINE

STA. 1333+40.00  
MATCH LINE

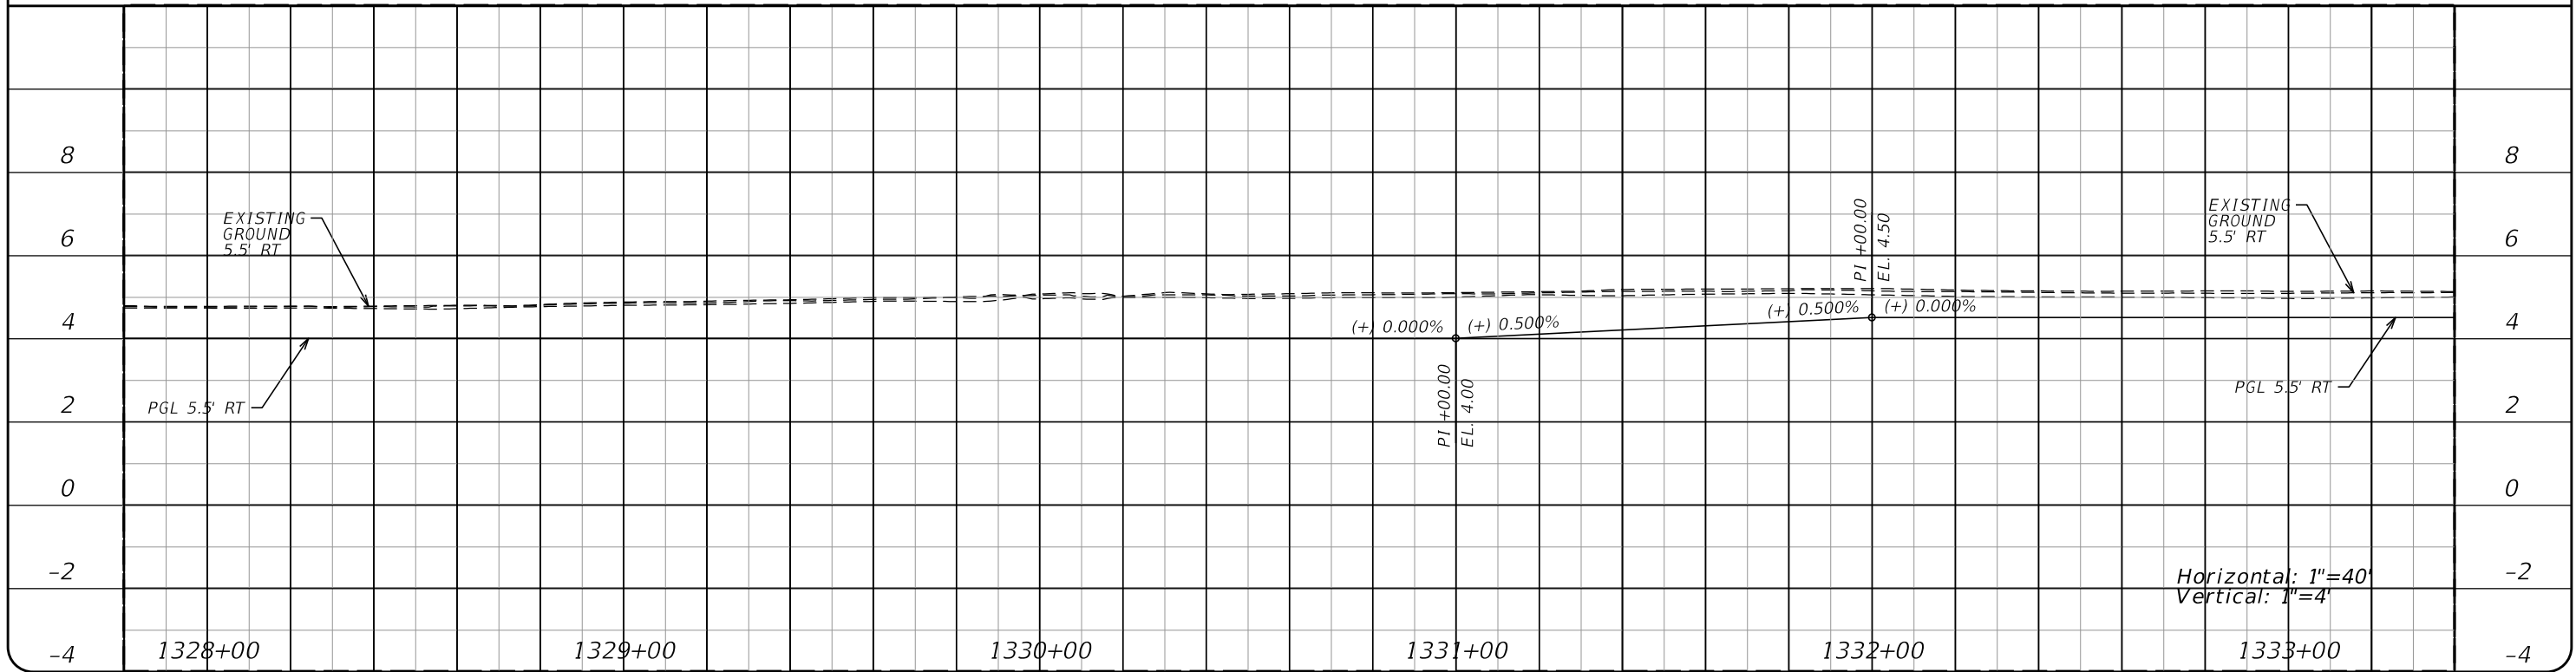

REVISIONS			
NO.	DATE	BY	REVISIONS - DESCRIPTION

**T.Y. LIN INTERNATIONAL**  
 2400 FIRST STREET  
 SUITE 200  
 FORT MYERS, FLORIDA 33901  
 TEL. (239) 332-4846  
 FAX. (239) 332-4798  
 WWW.TYLIN.COM

APPROVED BY:  
**JAMES MOLNAR, P.E.**  
 REGISTERED PROFESSIONAL ENGINEER  
 FLORIDA CERTIFICATE NO. 49237

PUBLIC WORKS **STATE OF FLORIDA**  
**LEE COUNTY** DEPARTMENT  
 of  
**SOUTHWEST FLORIDA** TRANSPORTATION  
 1500 MONROE STREET FORT MYERS, FLORIDA 33901  
 (239) 479-8900 www.lee-county.com/publicworks/dotitle.htm  
 rshields 4/9/2014 4:29:34 PM

**PLAN AND PROFILE**  
**ESTERO BLVD IMPROVEMENTS**

SHEET NO.  
**48**  
 Default



1" = 40'

STA. 1333+40.00 MATCH LINE

R/W LINE

8' SDWK BT

194 LF 24" PCP 1334

47'00"

1335

187 LF 24" PCP

1336

ESTERO BLVD  
TYPE "D" CURB (TYP)

30 LF 12" PCP

26 LF 12" PCP

1337

200 LF 24" PCP

1338

24" PCP

47'00"

1339+00.00 MATCH LINE

R/W LINE

8' SDWK

30 LF 12" PCP


26 LF 12" PCP

50'

50'

50'

OTV

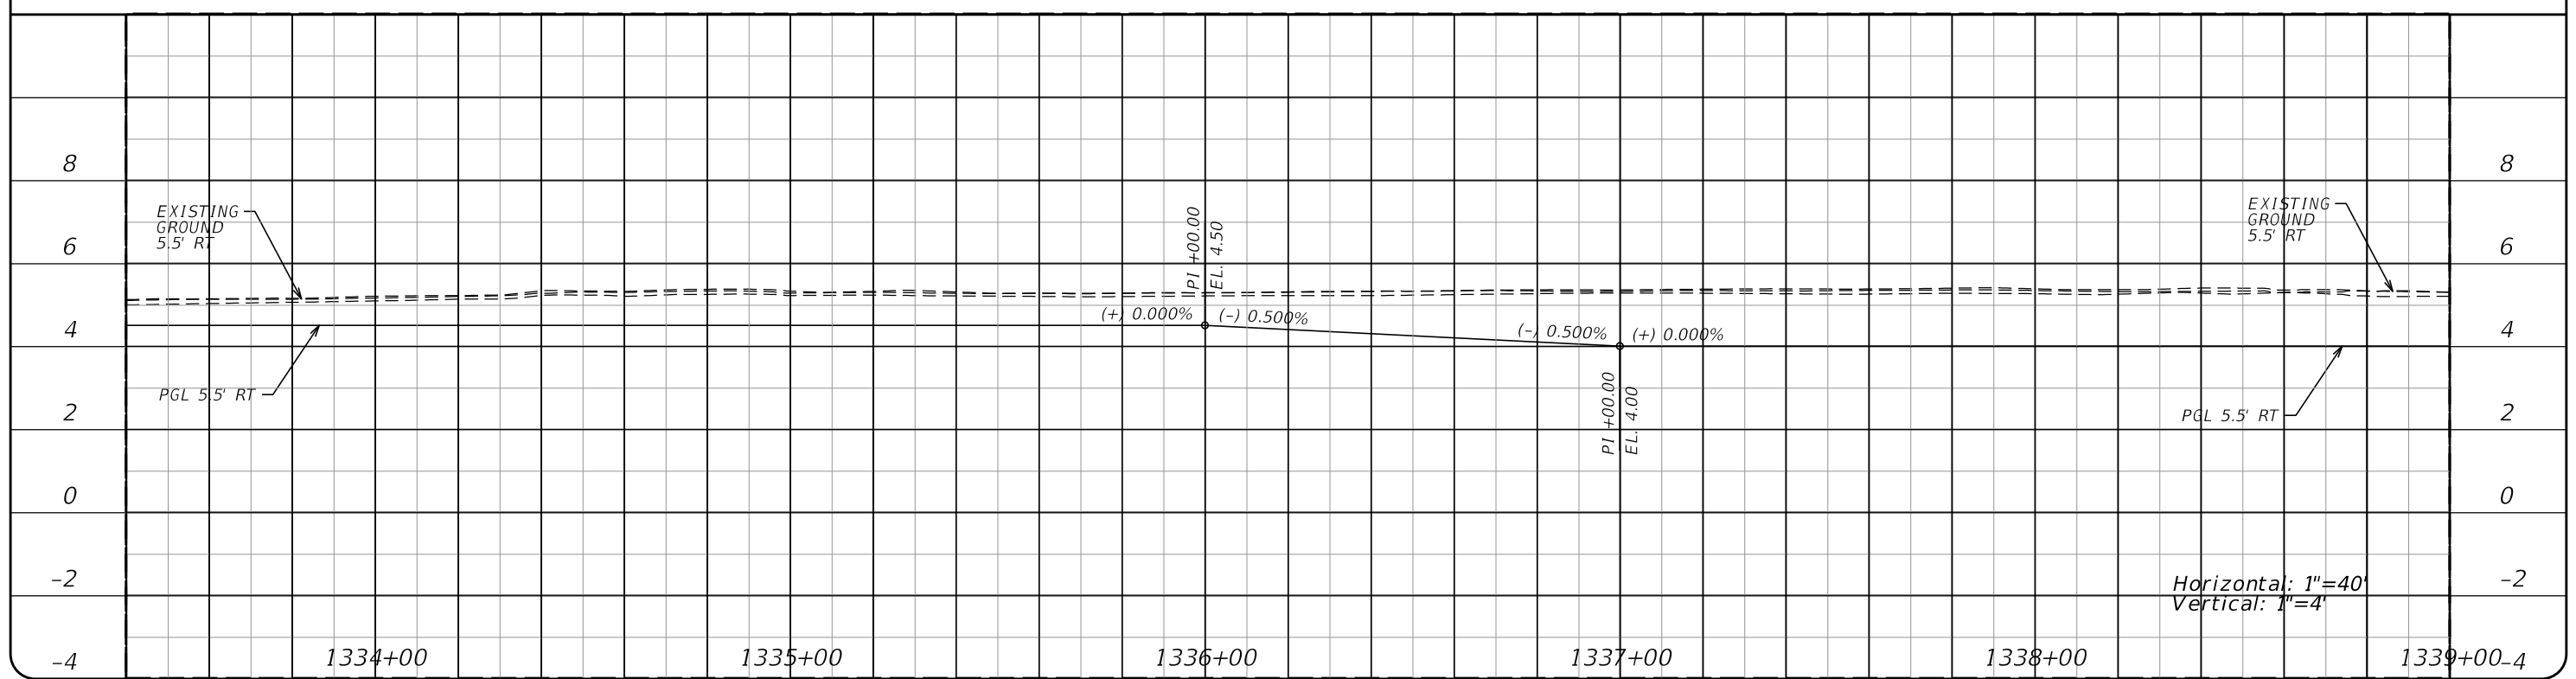

REVISIONS			
NO.	DATE	BY	REVISIONS - DESCRIPTION



**T.Y. LIN INTERNATIONAL**  
 2400 FIRST STREET  
 SUITE 200  
 FORT MYERS, FLORIDA 33901  
 TEL. (239) 332-4846  
 FAX. (239) 332-4798  
 WWW.TYLIN.COM

APPROVED BY:  
**JAMES MOLNAR, P.E.**  
 REGISTERED PROFESSIONAL ENGINEER  
 FLORIDA CERTIFICATE NO. 49237

PUBLIC WORKS STATE OF FLORIDA  
 LEE COUNTY DEPARTMENT  
 of  
 SOUTHWEST FLORIDA TRANSPORTATION  
 1500 MONROE STREET FORT MYERS, FLORIDA 33901  
 (239) 479-8900 www.lee-county.com/publicworks/dotitle.htm  
 rshields 4/9/2014 4:29:48 PM

**PLAN AND PROFILE**  
**ESTERO BLVD IMPROVEMENTS**

SHEET NO.  
**49**  
 Default

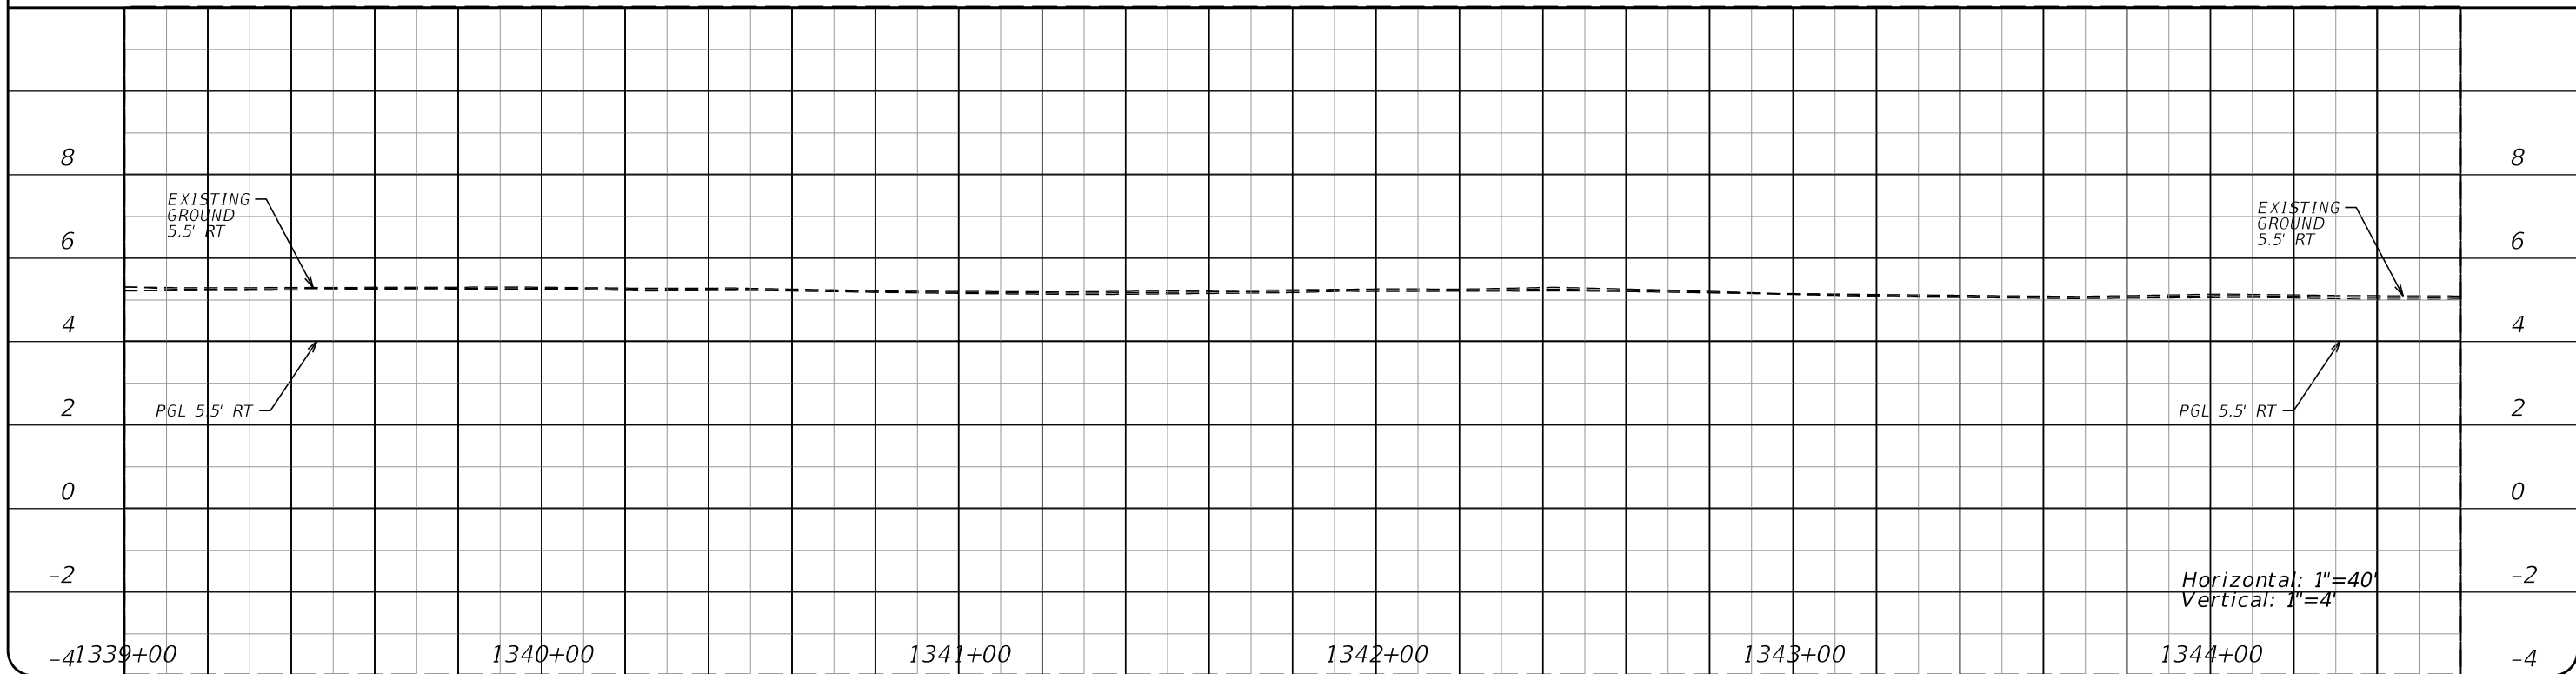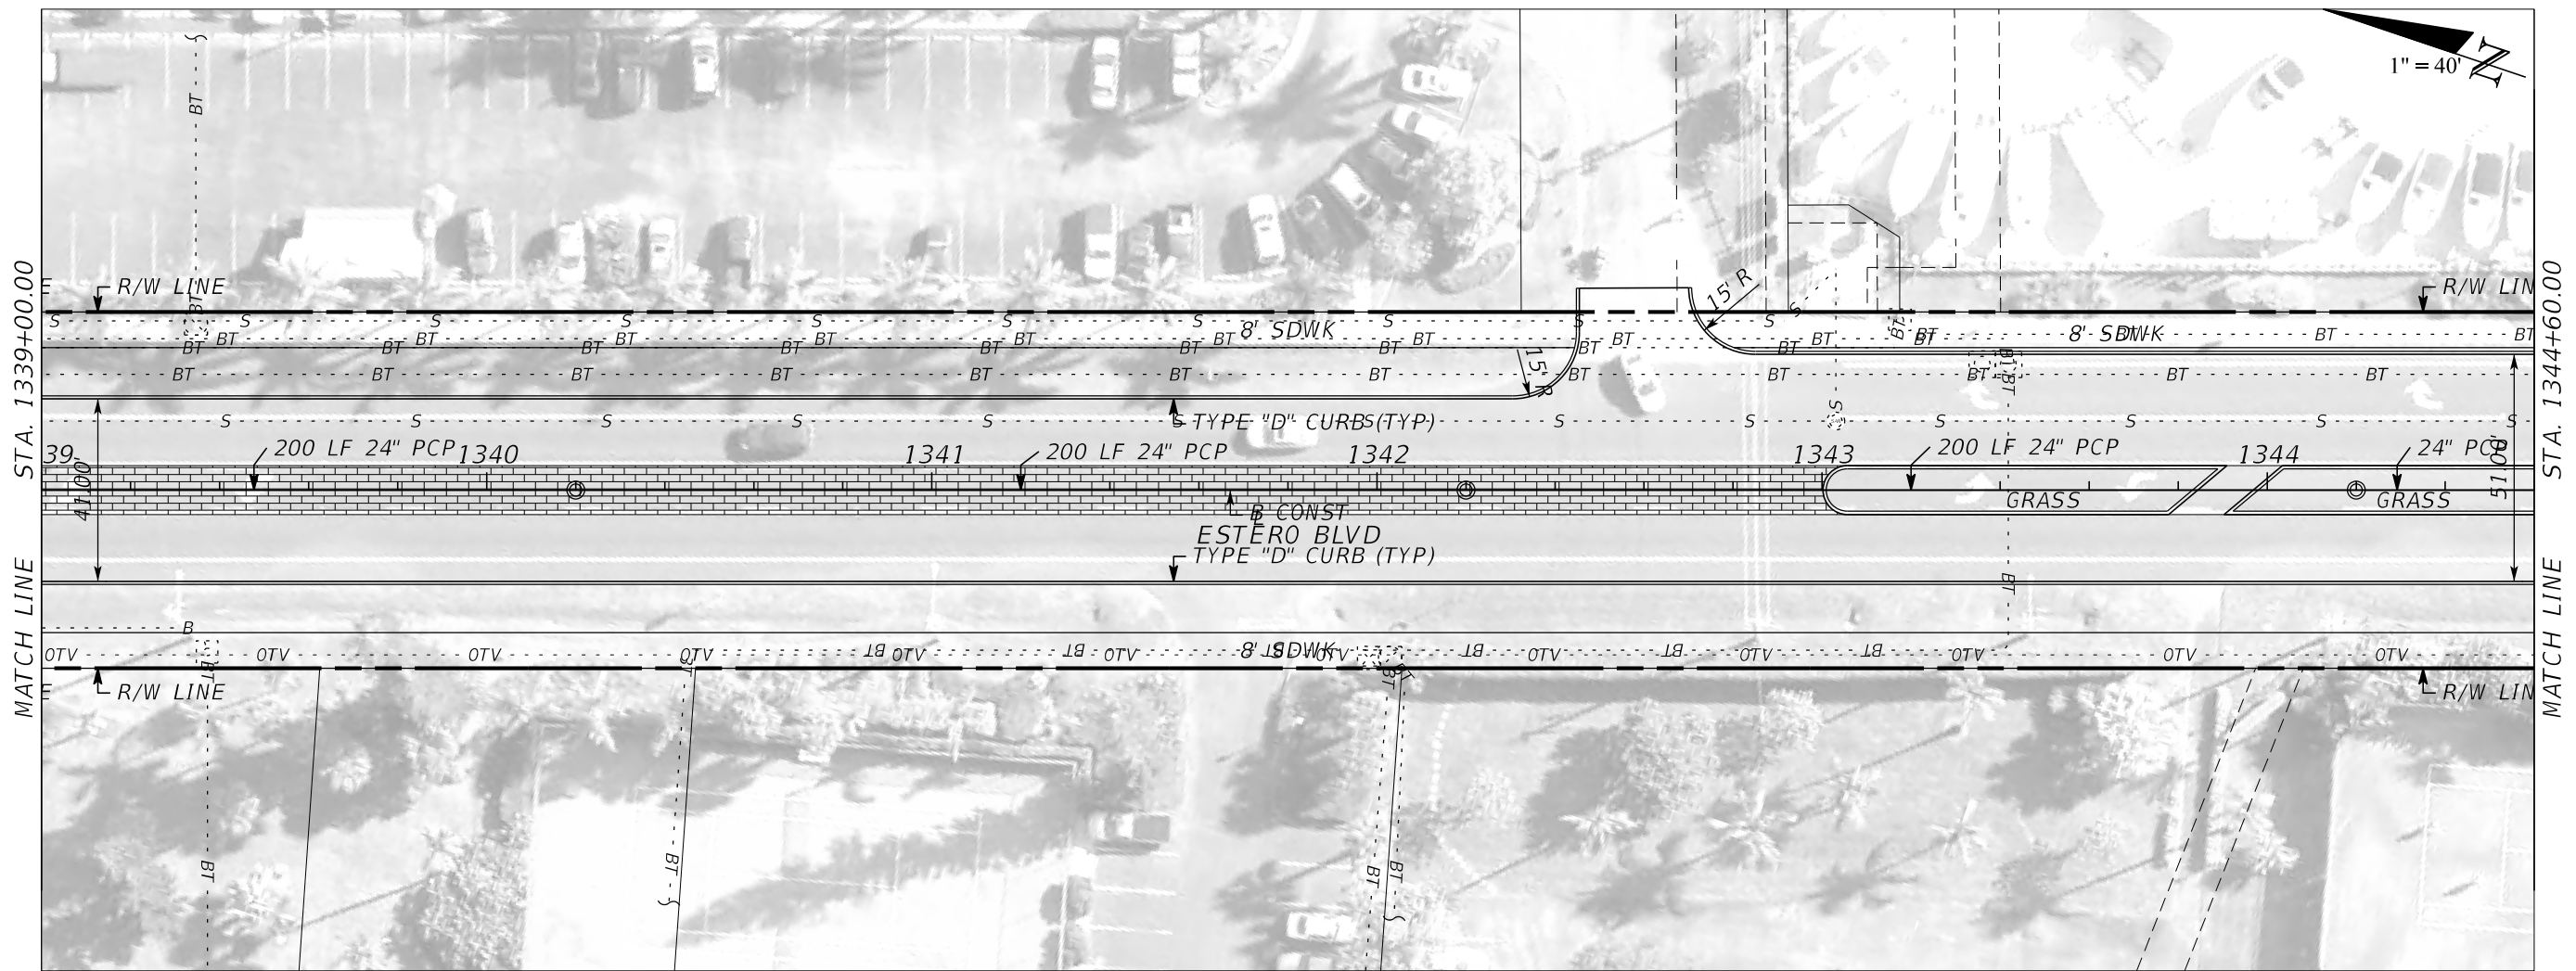

REVISIONS			
NO.	DATE	BY	REVISIONS - DESCRIPTION



**T.Y. LIN INTERNATIONAL**  
 2400 FIRST STREET  
 SUITE 200  
 FORT MYERS, FLORIDA 33901  
 TEL. (239) 332-4846  
 FAX. (239) 332-4798  
 WWW.TYLIN.COM

APPROVED BY:  
**JAMES MOLNAR, P.E.**  
 REGISTERED PROFESSIONAL ENGINEER  
 FLORIDA CERTIFICATE NO. 49237

PUBLIC WORKS **STATE OF FLORIDA**  
**LEE COUNTY** DEPARTMENT  
 of  
**SOUTHWEST FLORIDA** TRANSPORTATION  
 1500 MONROE STREET FORT MYERS, FLORIDA 33901  
 (239) 479-8900 www.lee-county.com/publicworks/dotitle.htm  
 rshields 4/9/2014 4:30:02 PM

**PLAN AND PROFILE**  
**ESTERO BLVD IMPROVEMENTS**

SHEET NO.  
**50**  
 Default

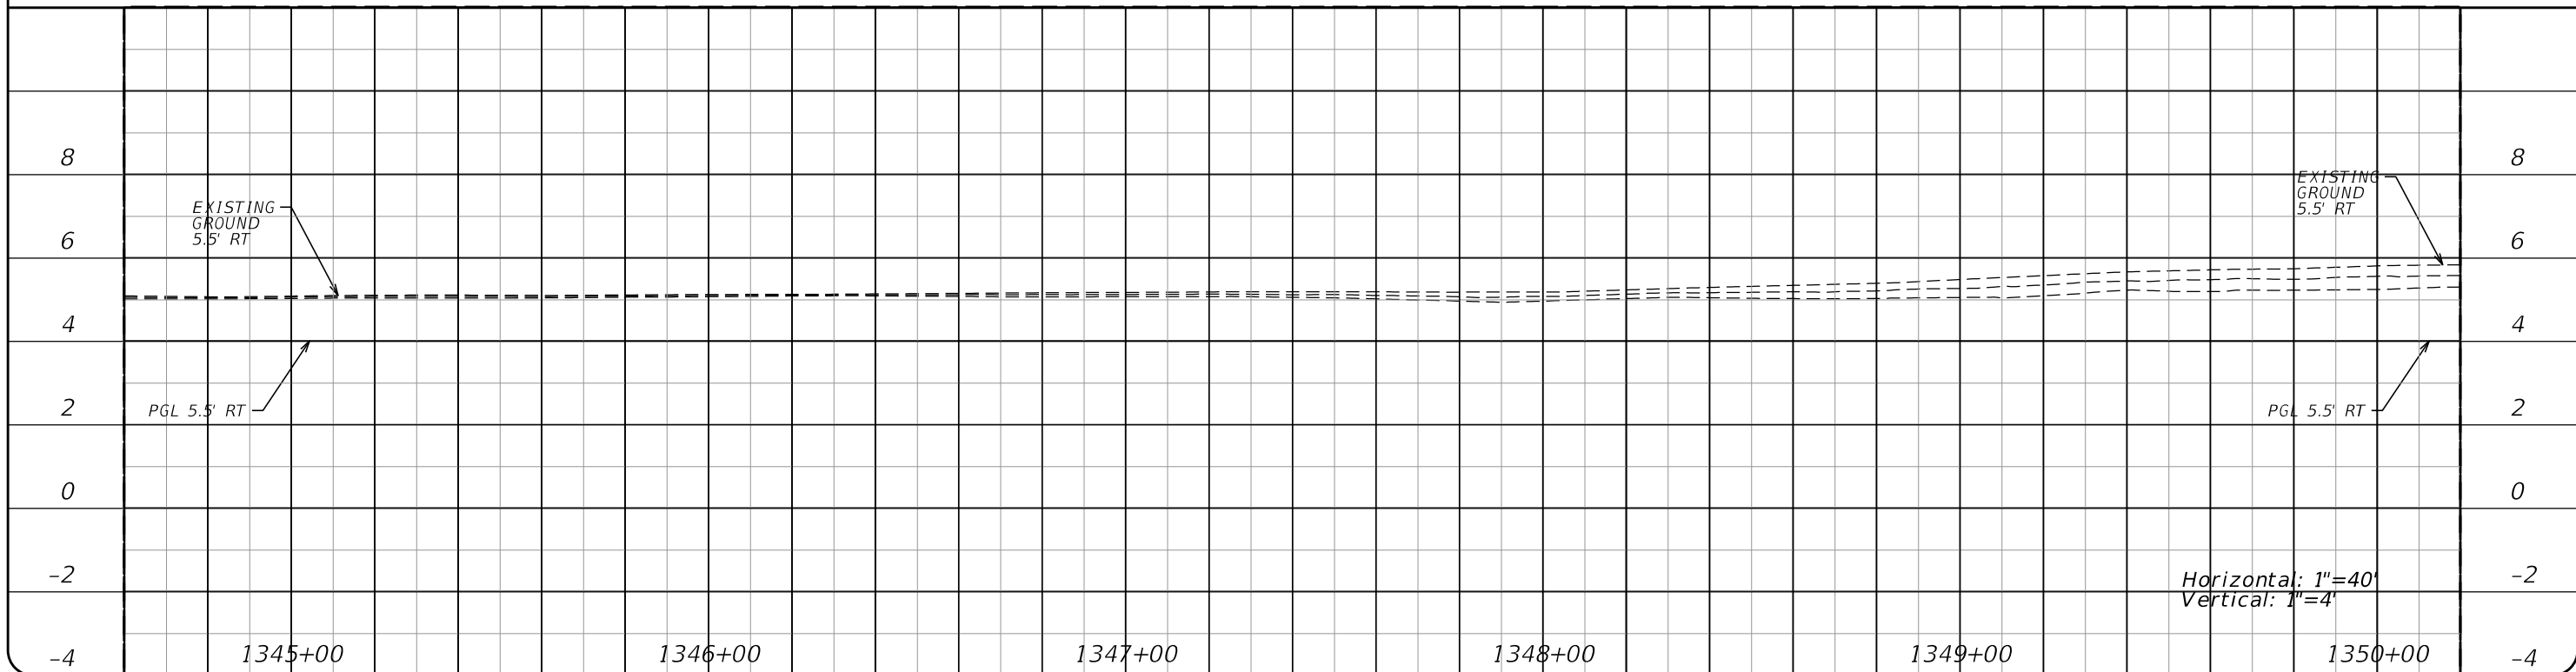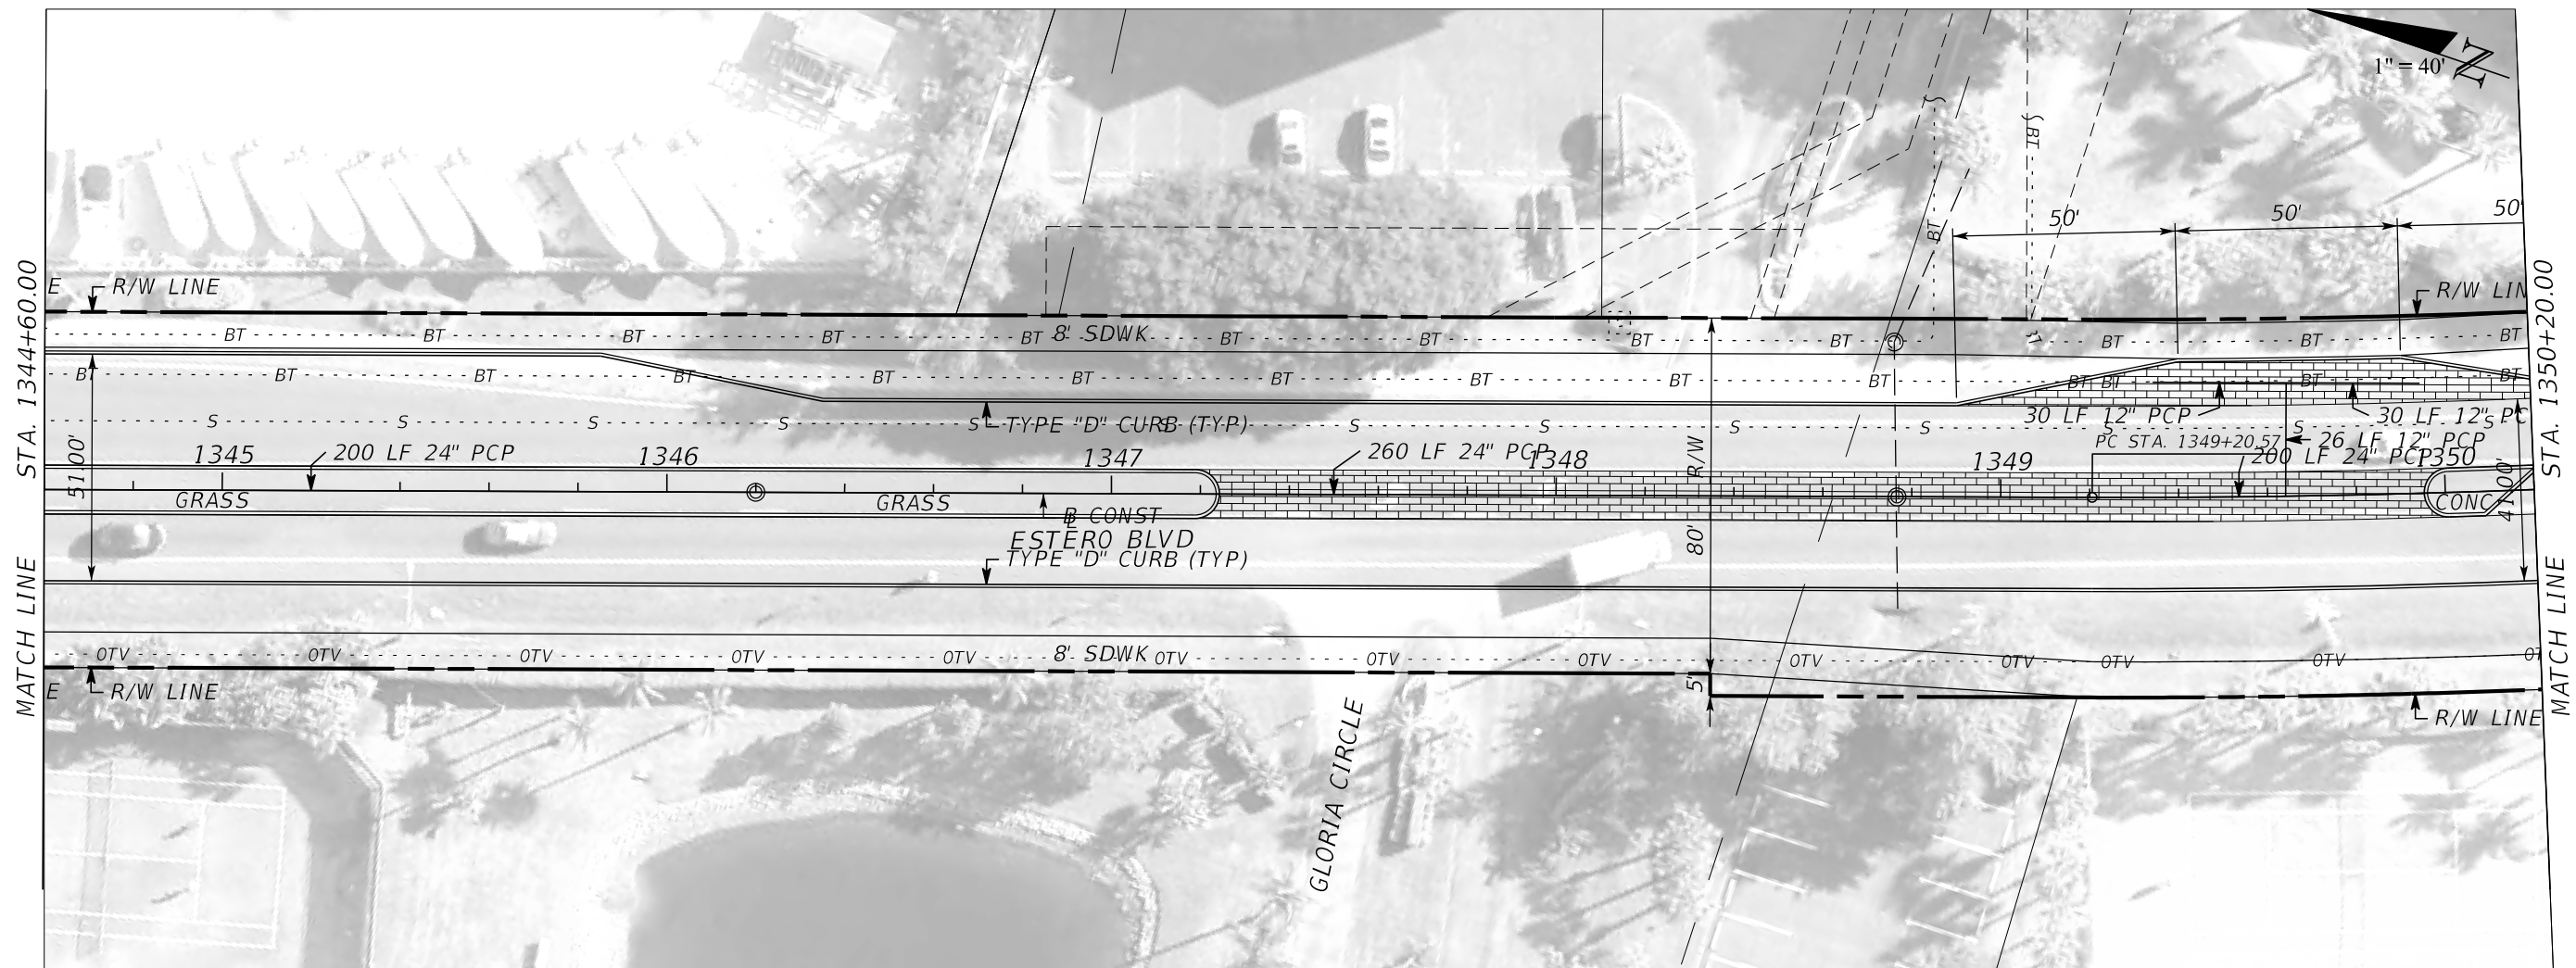

REVISIONS			
NO.	DATE	BY	REVISIONS - DESCRIPTION


**T.Y. LIN INTERNATIONAL**  
 2400 FIRST STREET  
 SUITE 200  
 FORT MYERS, FLORIDA 33901  
 TEL. (239) 332-4846  
 FAX. (239) 332-4798  
 WWW.TYLIN.COM

APPROVED BY:  
**JAMES MOLNAR, P.E.**  
 REGISTERED PROFESSIONAL ENGINEER  
 FLORIDA CERTIFICATE NO. 49237

PUBLIC WORKS **STATE OF FLORIDA**  
**LEE COUNTY** DEPARTMENT  
 of  
**SOUTHWEST** TRANSPORTATION  
**FLORIDA**  
 1500 MONROE STREET FORT MYERS, FLORIDA 33901  
 (239) 479-8900 www.lee-county.com/publicworks/default.htm  
 rshields 4/9/2014 4:30:15 PM

**PLAN AND PROFILE**  
**ESTERO BLVD IMPROVEMENTS**

SHEET NO.  
**51**  
 Default

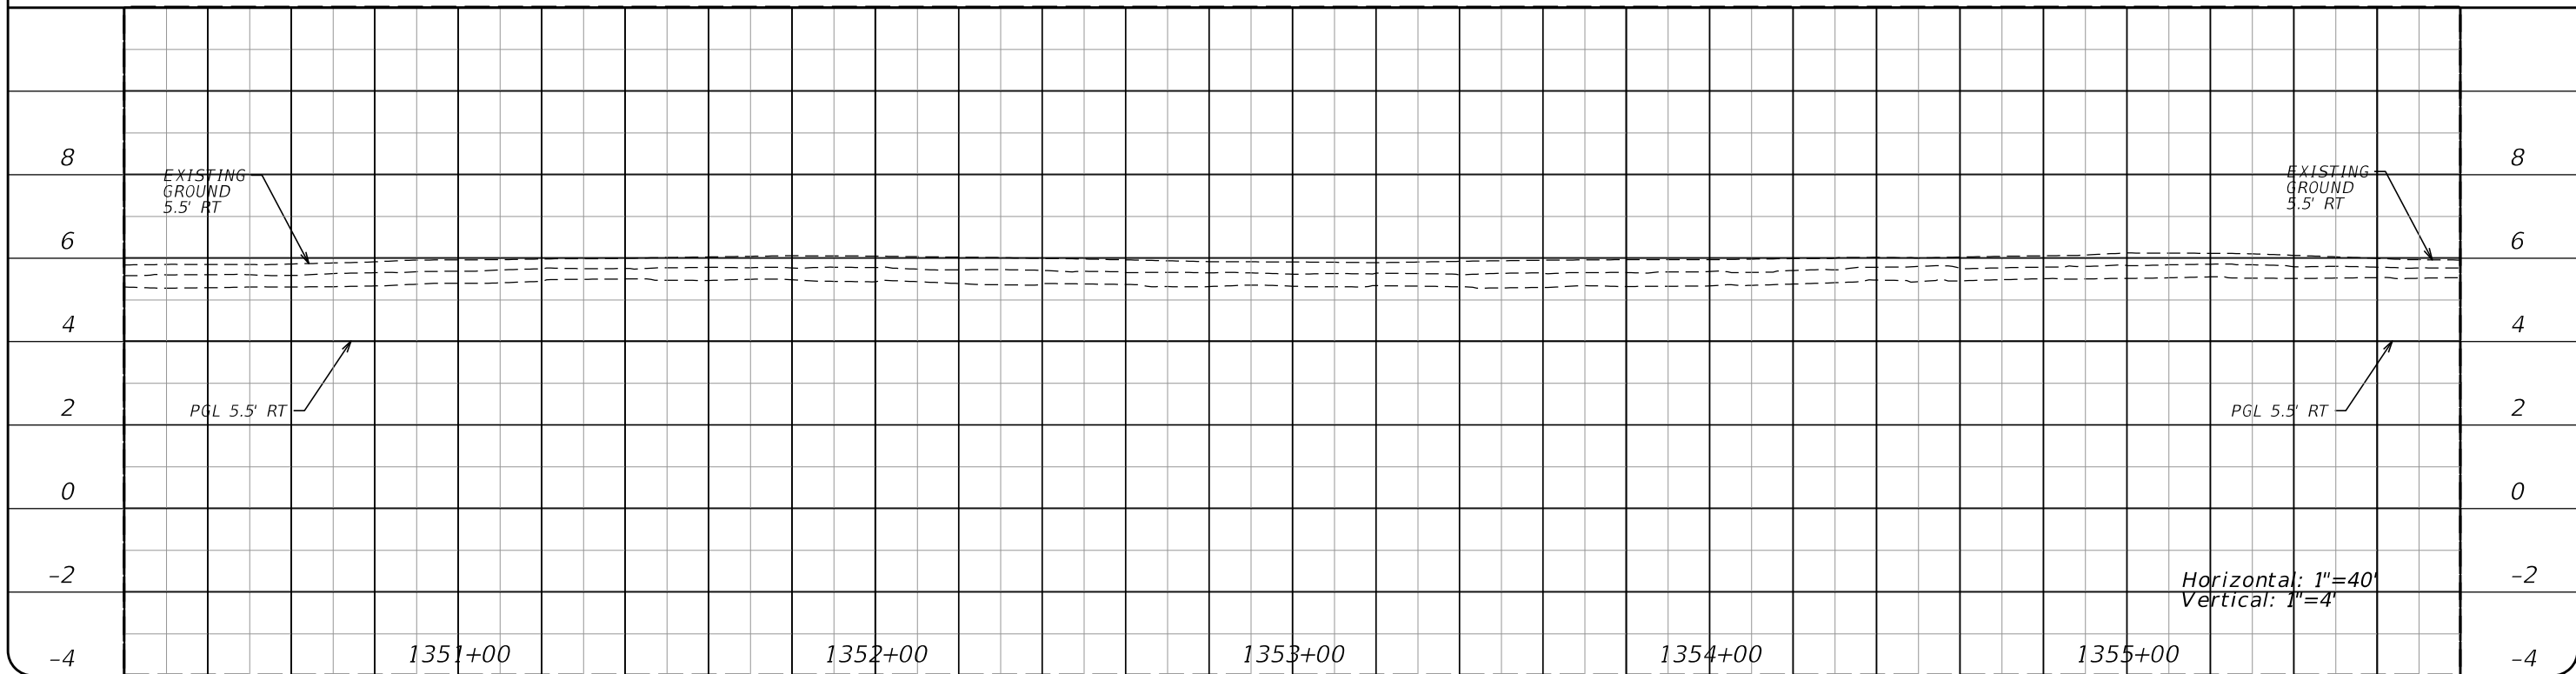

REVISIONS			
NO.	DATE	BY	REVISIONS - DESCRIPTION

**T.Y. LIN INTERNATIONAL**  
 2400 FIRST STREET  
 SUITE 200  
 FORT MYERS, FLORIDA 33901  
 TEL. (239) 332-4846  
 FAX. (239) 332-4798  
 WWW.TYLIN.COM



APPROVED BY:  
**JAMES MOLNAR, P.E.**  
 REGISTERED PROFESSIONAL ENGINEER  
 FLORIDA CERTIFICATE NO. 49237

PUBLIC WORKS **STATE OF FLORIDA**  
**LEE COUNTY** DEPARTMENT  
 of  
**SOUTHWEST**  
**FLORIDA** TRANSPORTATION  
 1500 MONROE STREET FORT MYERS, FLORIDA 33901  
 (239) 479-8900 www.lee-county.com/publicworks/default.htm  
 rshields 4/9/2014 4:30:29 PM

**PLAN AND PROFILE**  
**ESTERO BLVD IMPROVEMENTS**

SHEET  
 NO.  
 52  
 Default

1" = 40'

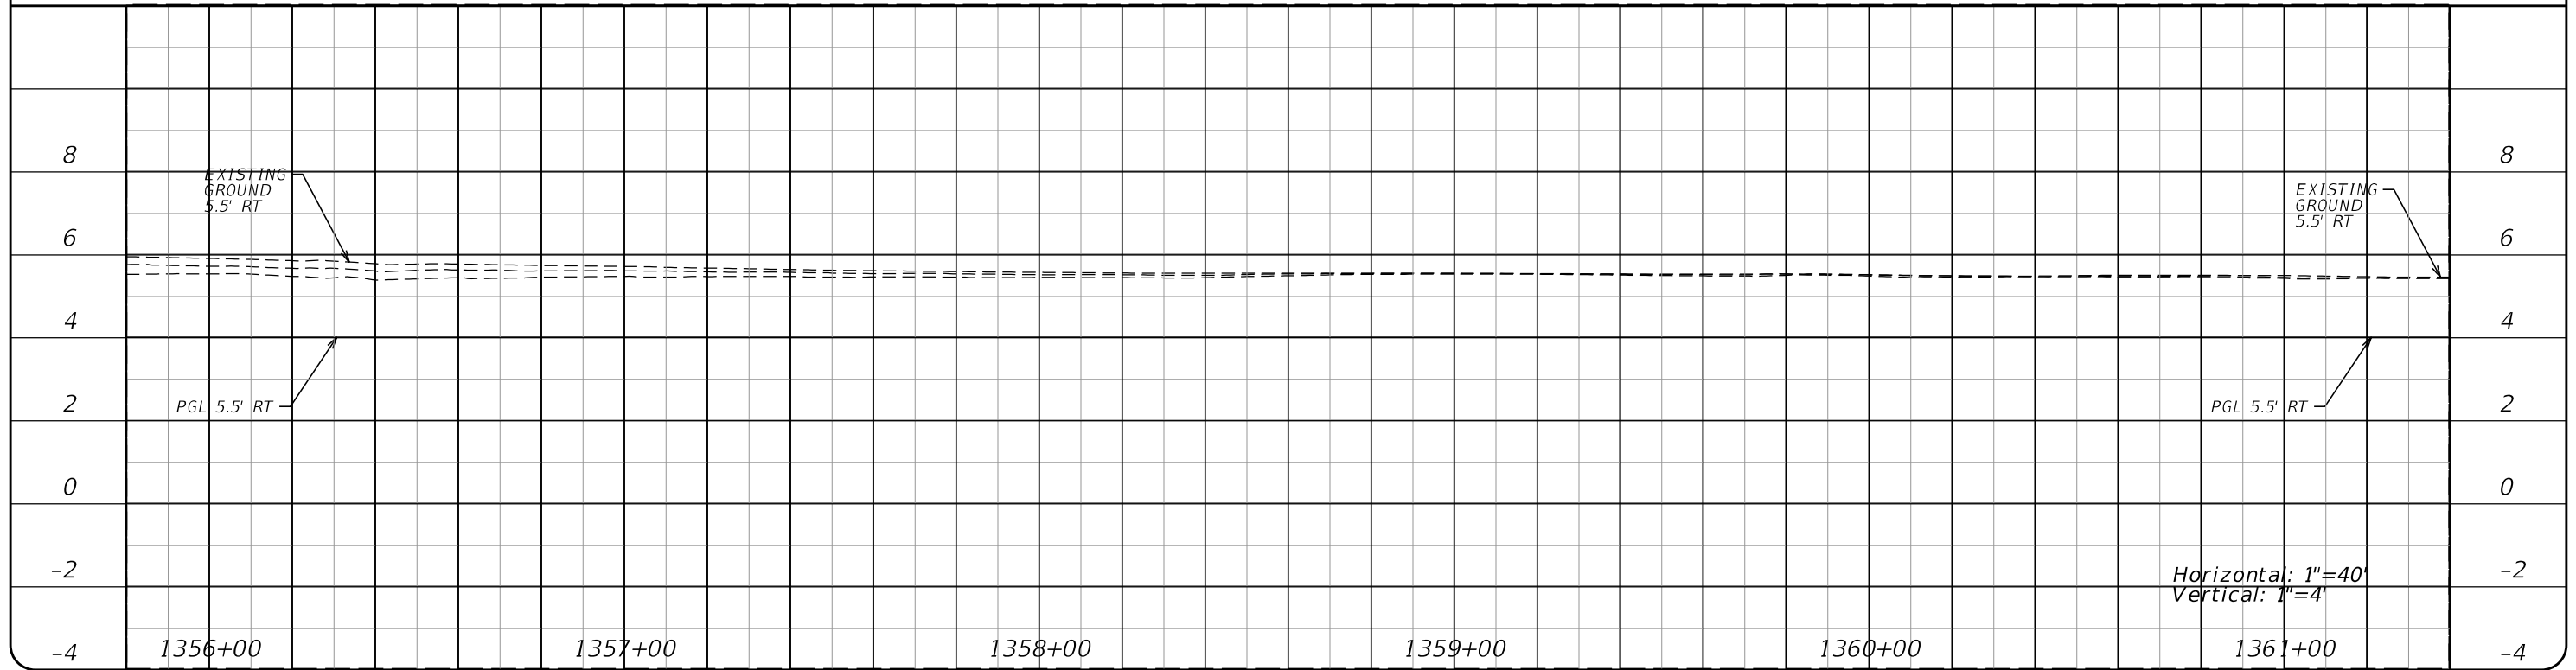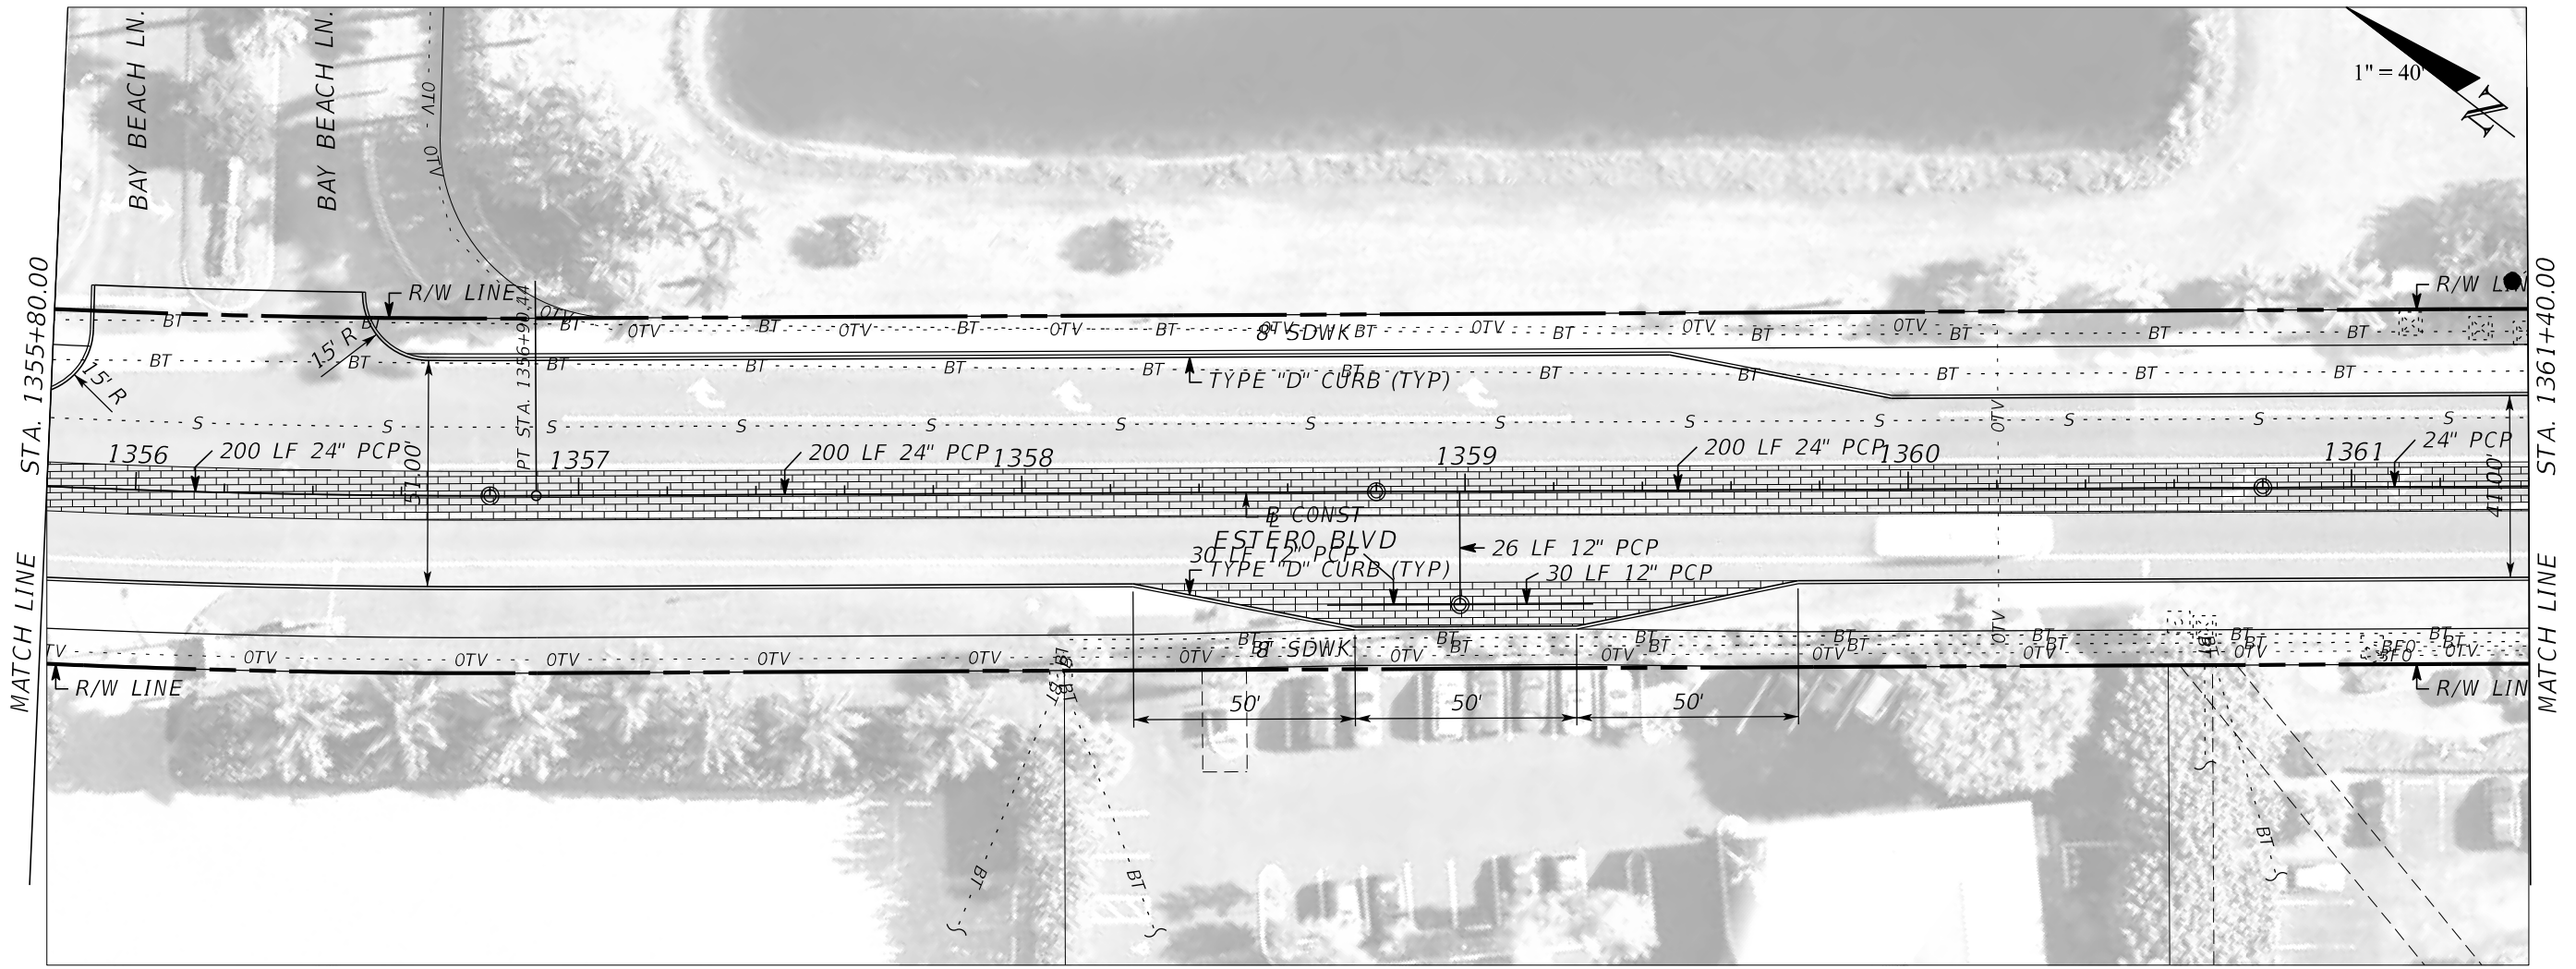

REVISIONS			
NO.	DATE	BY	REVISIONS - DESCRIPTION



**T.Y. LIN INTERNATIONAL**  
 2400 FIRST STREET  
 SUITE 200  
 FORT MYERS, FLORIDA 33901  
 TEL. (239) 332-4846  
 FAX. (239) 332-4798  
 WWW.TYLIN.COM

APPROVED BY:  
**JAMES MOLNAR, P.E.**  
 REGISTERED PROFESSIONAL ENGINEER  
 FLORIDA CERTIFICATE NO. 49237

PUBLIC WORKS **STATE OF FLORIDA**  
**LEE COUNTY** DEPARTMENT  
 of  
**FLORIDA** TRANSPORTATION  
 1500 MONROE STREET FORT MYERS, FLORIDA 33901  
 (239) 479-8900 www.lee-county.com/publicworks/default.htm  
 rshields 4/9/2014 4:30:43 PM

**PLAN AND PROFILE**  
**ESTERO BLVD IMPROVEMENTS**

SHEET NO.  
**53**  
 Default

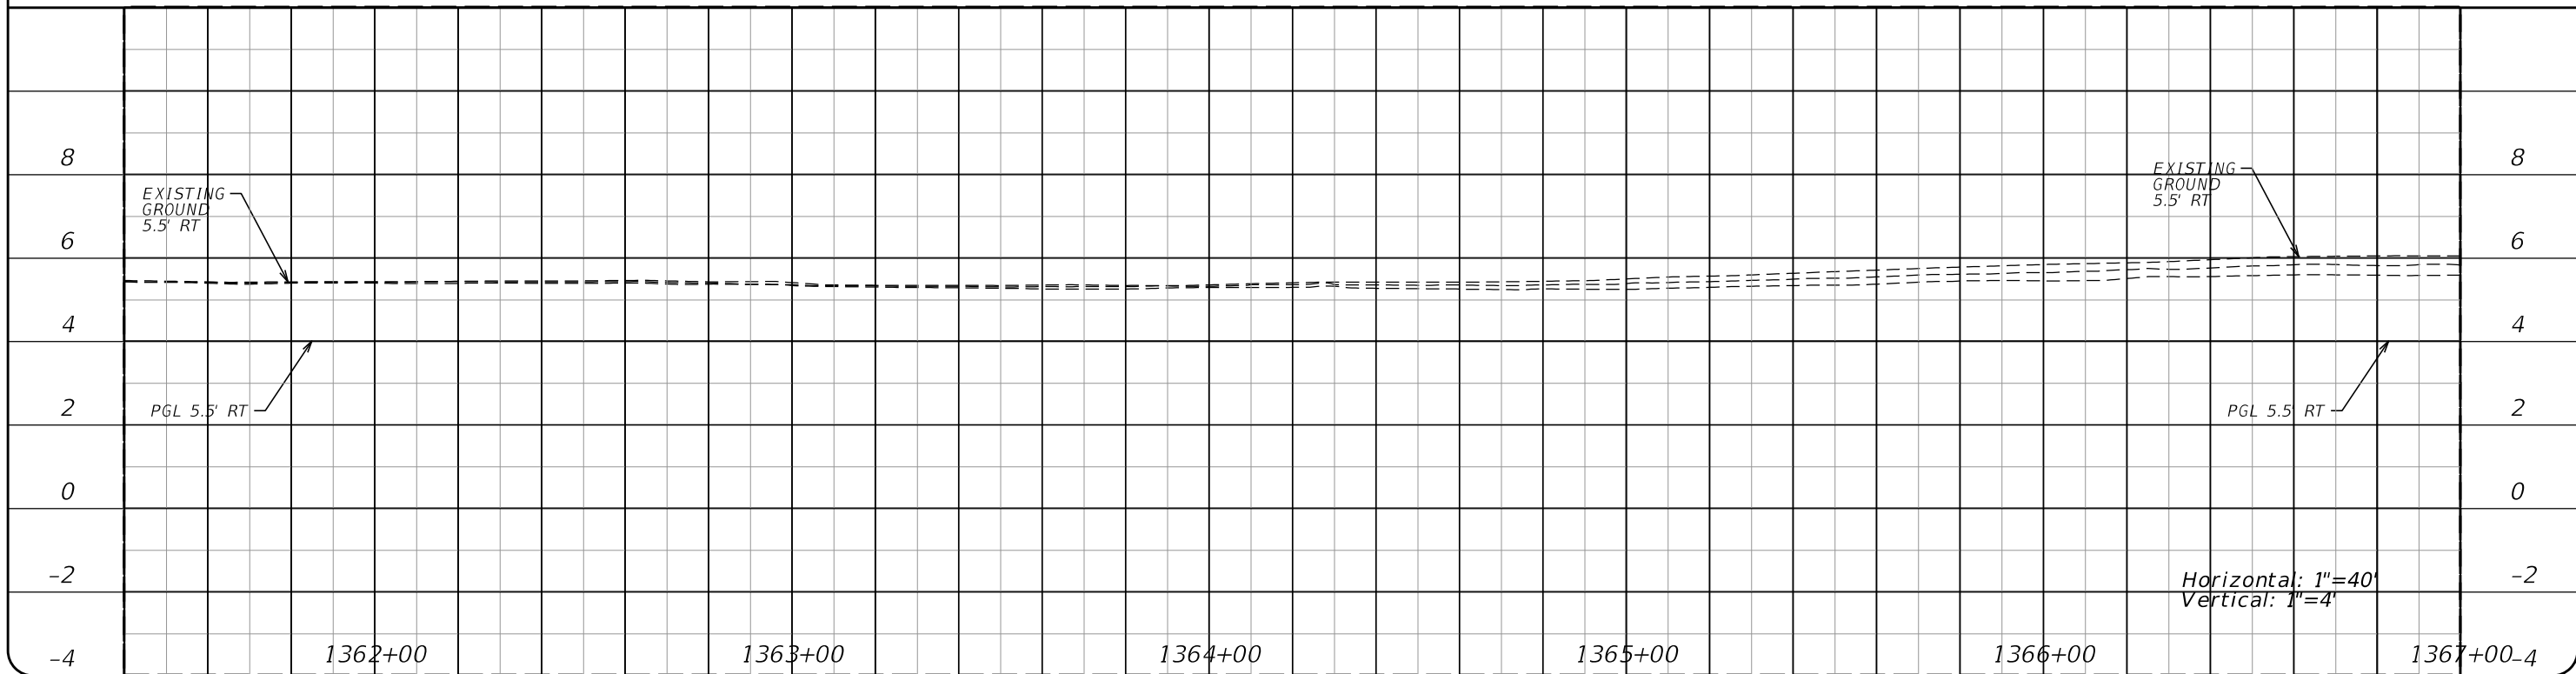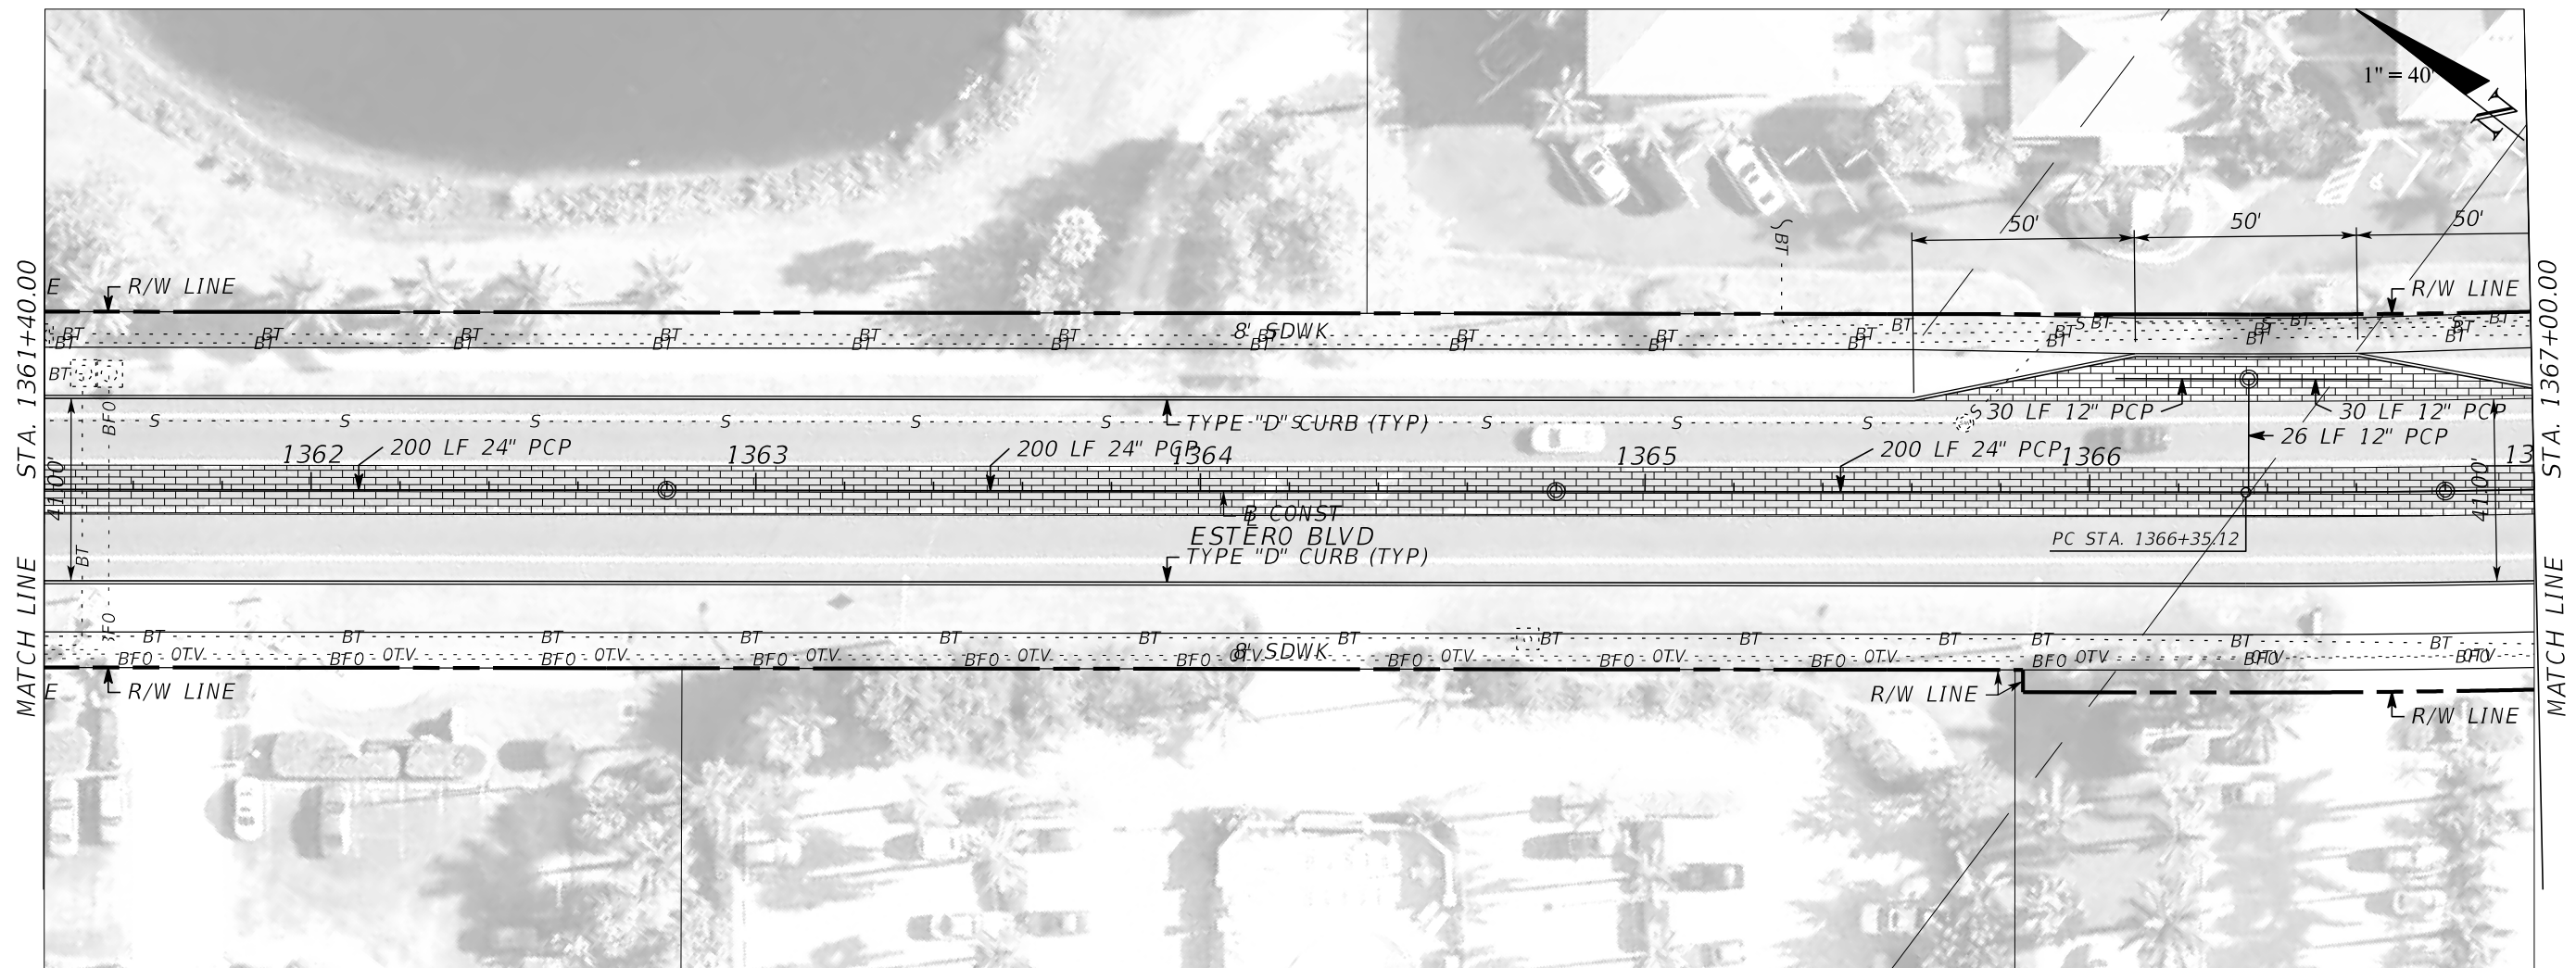

REVISIONS			
NO.	DATE	BY	REVISIONS - DESCRIPTION



**T.Y. LIN INTERNATIONAL**  
 2400 FIRST STREET  
 SUITE 200  
 FORT MYERS, FLORIDA 33901  
 TEL. (239) 332-4846  
 FAX. (239) 332-4798  
 WWW.TYLIN.COM

APPROVED BY:  
**JAMES MOLNAR, P.E.**  
 REGISTERED PROFESSIONAL ENGINEER  
 FLORIDA CERTIFICATE NO. 49237

PUBLIC WORKS **STATE OF FLORIDA**  
**LEE COUNTY** DEPARTMENT  
 of  
**SOUTHWEST** TRANSPORTATION  
**FLORIDA**  
 1500 MONROE STREET FORT MYERS, FLORIDA 33901  
 (239) 479-8900 www.lee-county.com/publicworks/default.htm  
 rshields 4/9/2014 4:30:57 PM

**PLAN AND PROFILE**  
**ESTERO BLVD IMPROVEMENTS**

SHEET NO.  
**54**  
 Default

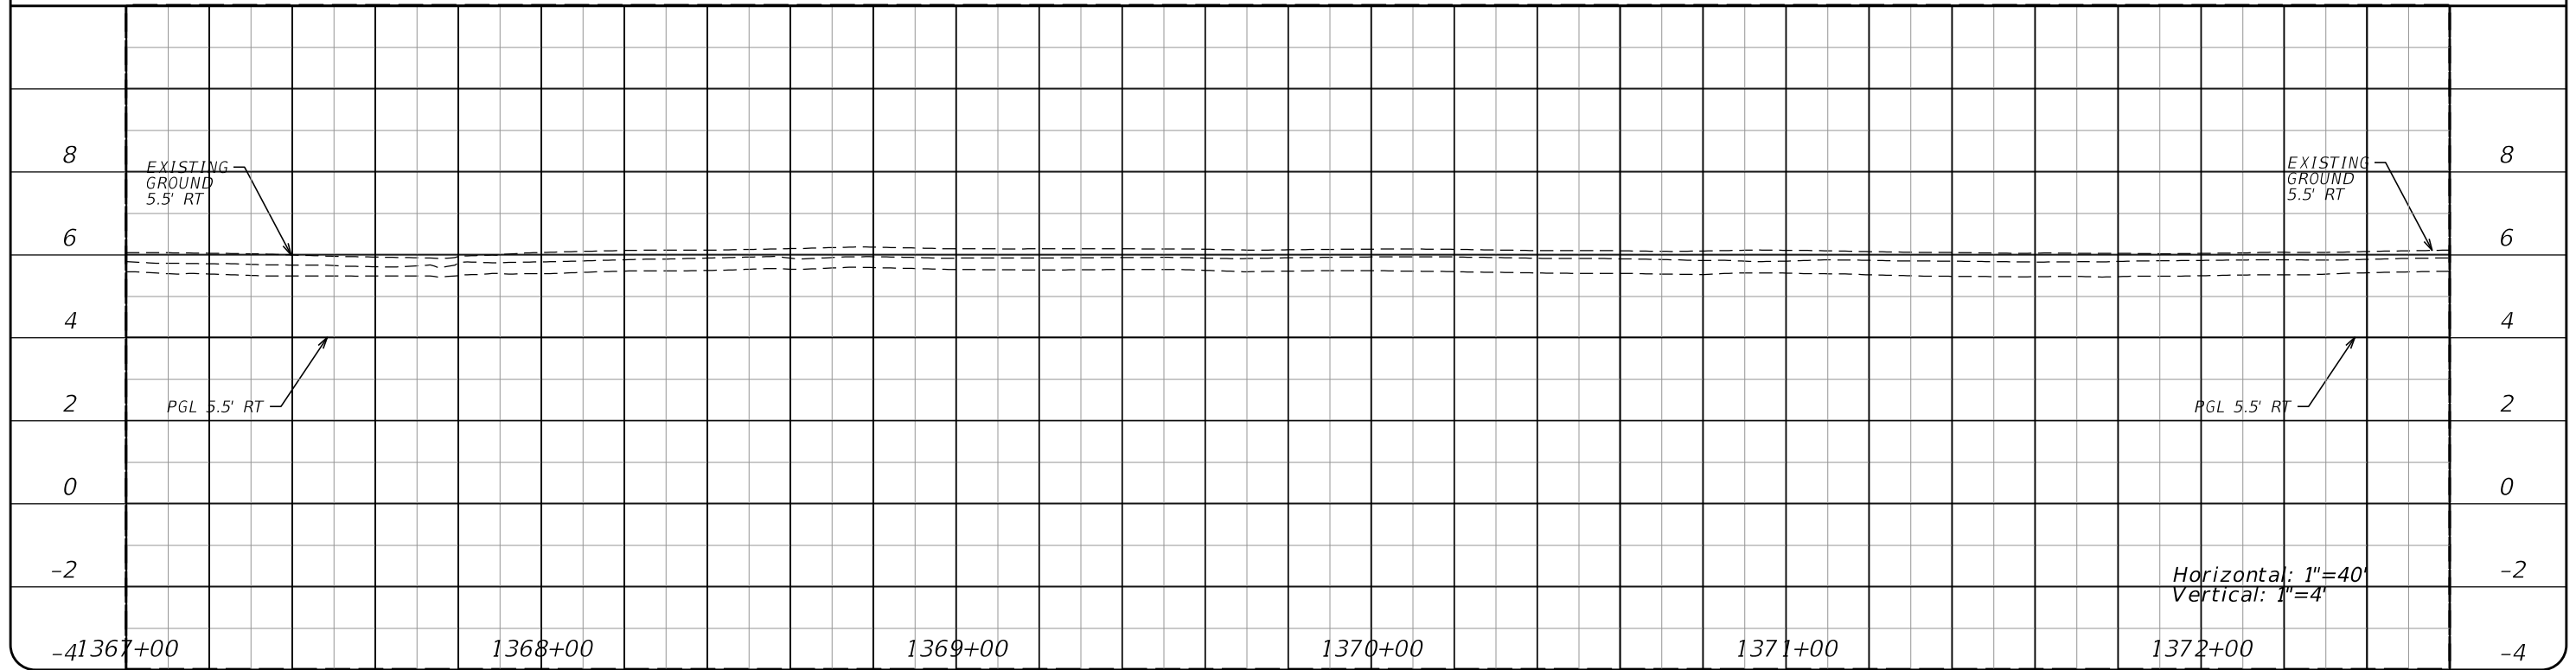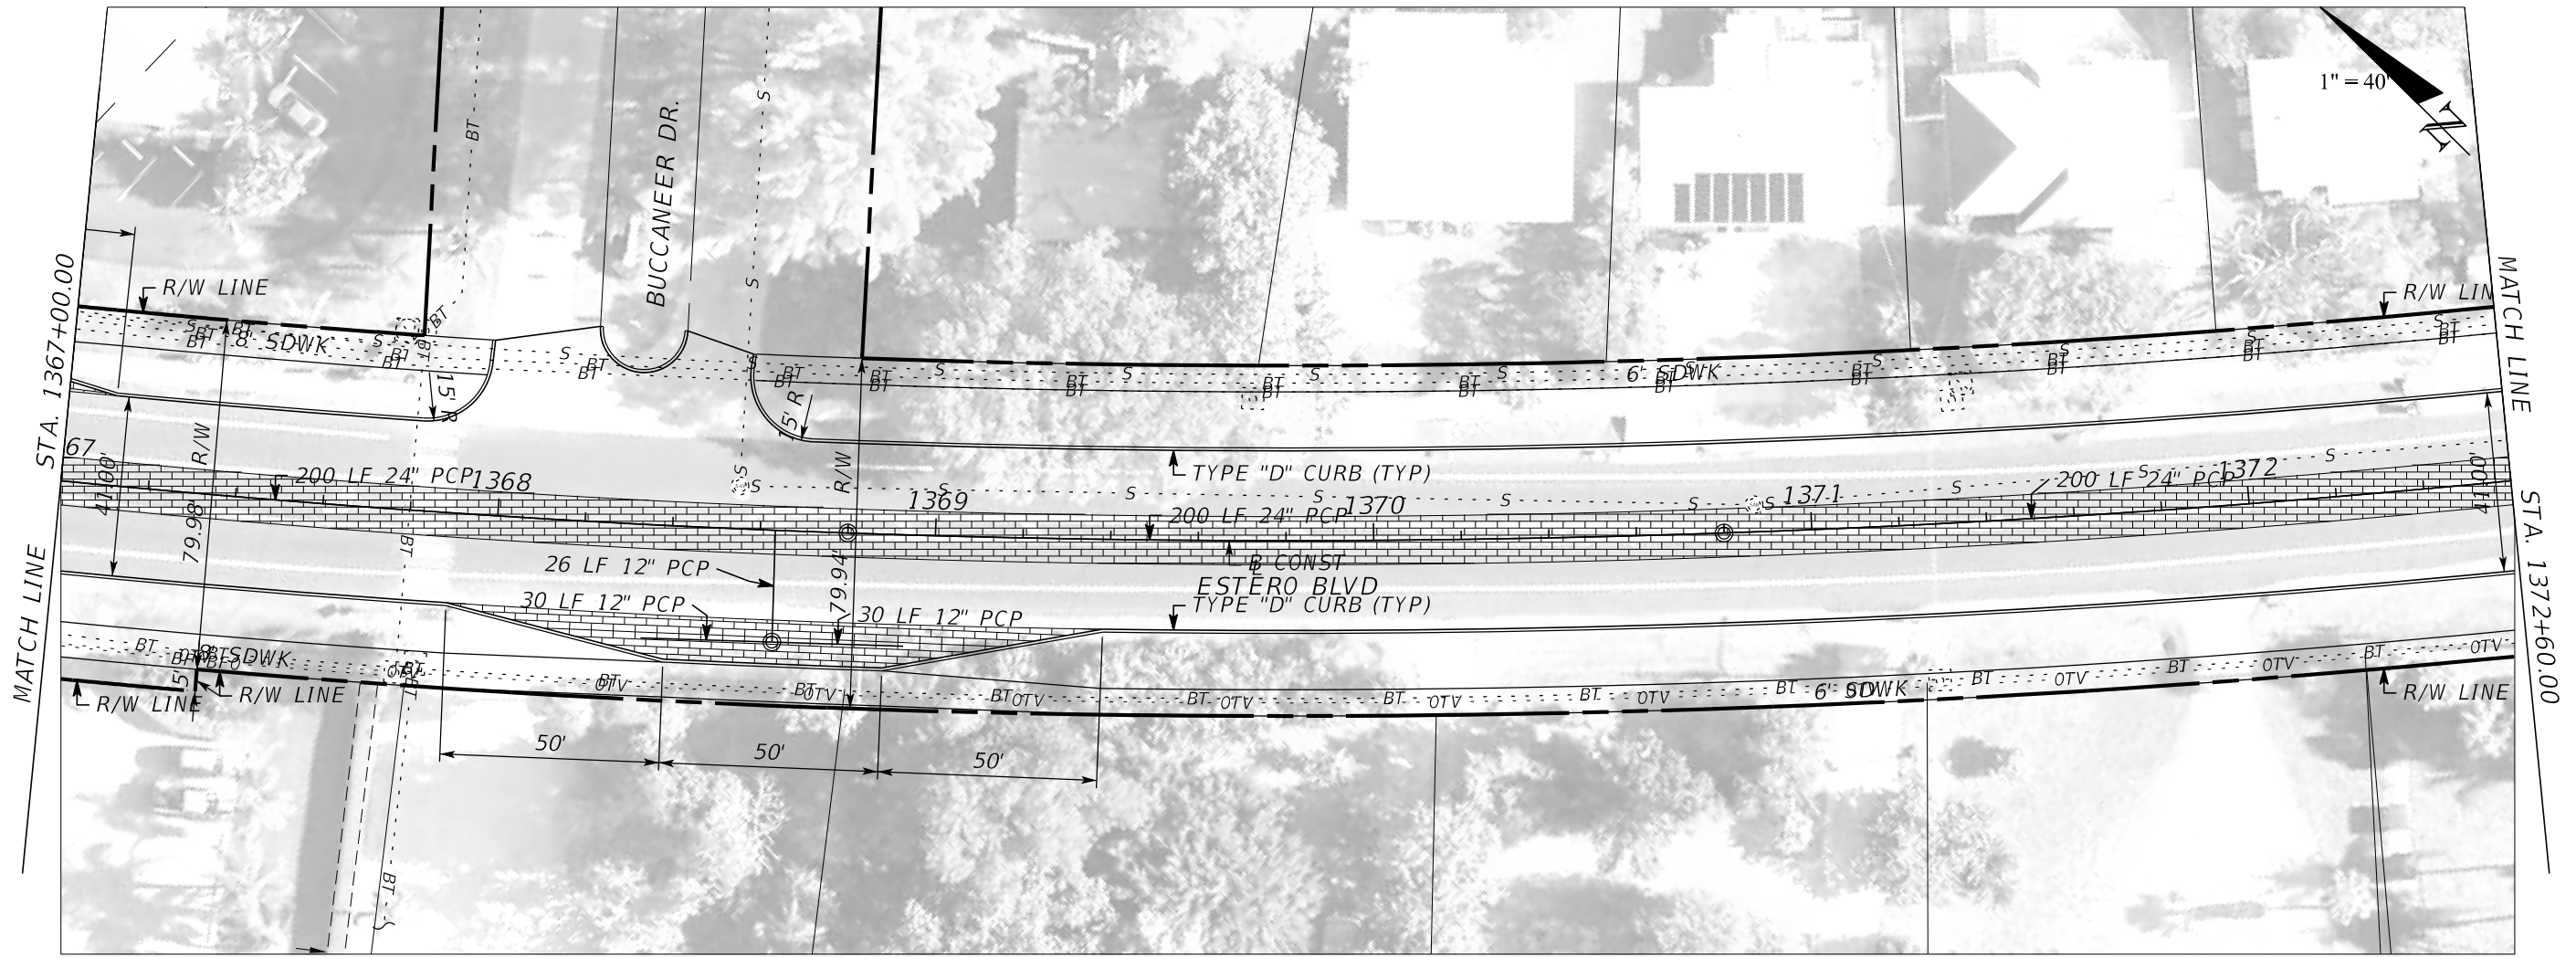

REVISIONS			
NO.	DATE	BY	REVISIONS - DESCRIPTION


**T.Y. LIN INTERNATIONAL**  
 2400 FIRST STREET  
 SUITE 200  
 FORT MYERS, FLORIDA 33901  
 TEL. (239) 332-4846  
 FAX. (239) 332-4798  
 WWW.TYLIN.COM

APPROVED BY:  
**JAMES MOLNAR, P.E.**  
 REGISTERED PROFESSIONAL ENGINEER  
 FLORIDA CERTIFICATE NO. 49237


PUBLIC WORKS **STATE OF FLORIDA**  
**LEE COUNTY** DEPARTMENT  
 of  
**SOUTHWEST**  
**FLORIDA** TRANSPORTATION  
 1500 MONROE STREET FORT MYERS, FLORIDA 33901  
 (239) 479-8900 www.lee-county.com/publicworks/default.htm  
 rshields 4/9/2014 4:31:11 PM

**PLAN AND PROFILE**  
**ESTERO BLVD IMPROVEMENTS**

SHEET  
 NO.  
**55**  
 Default

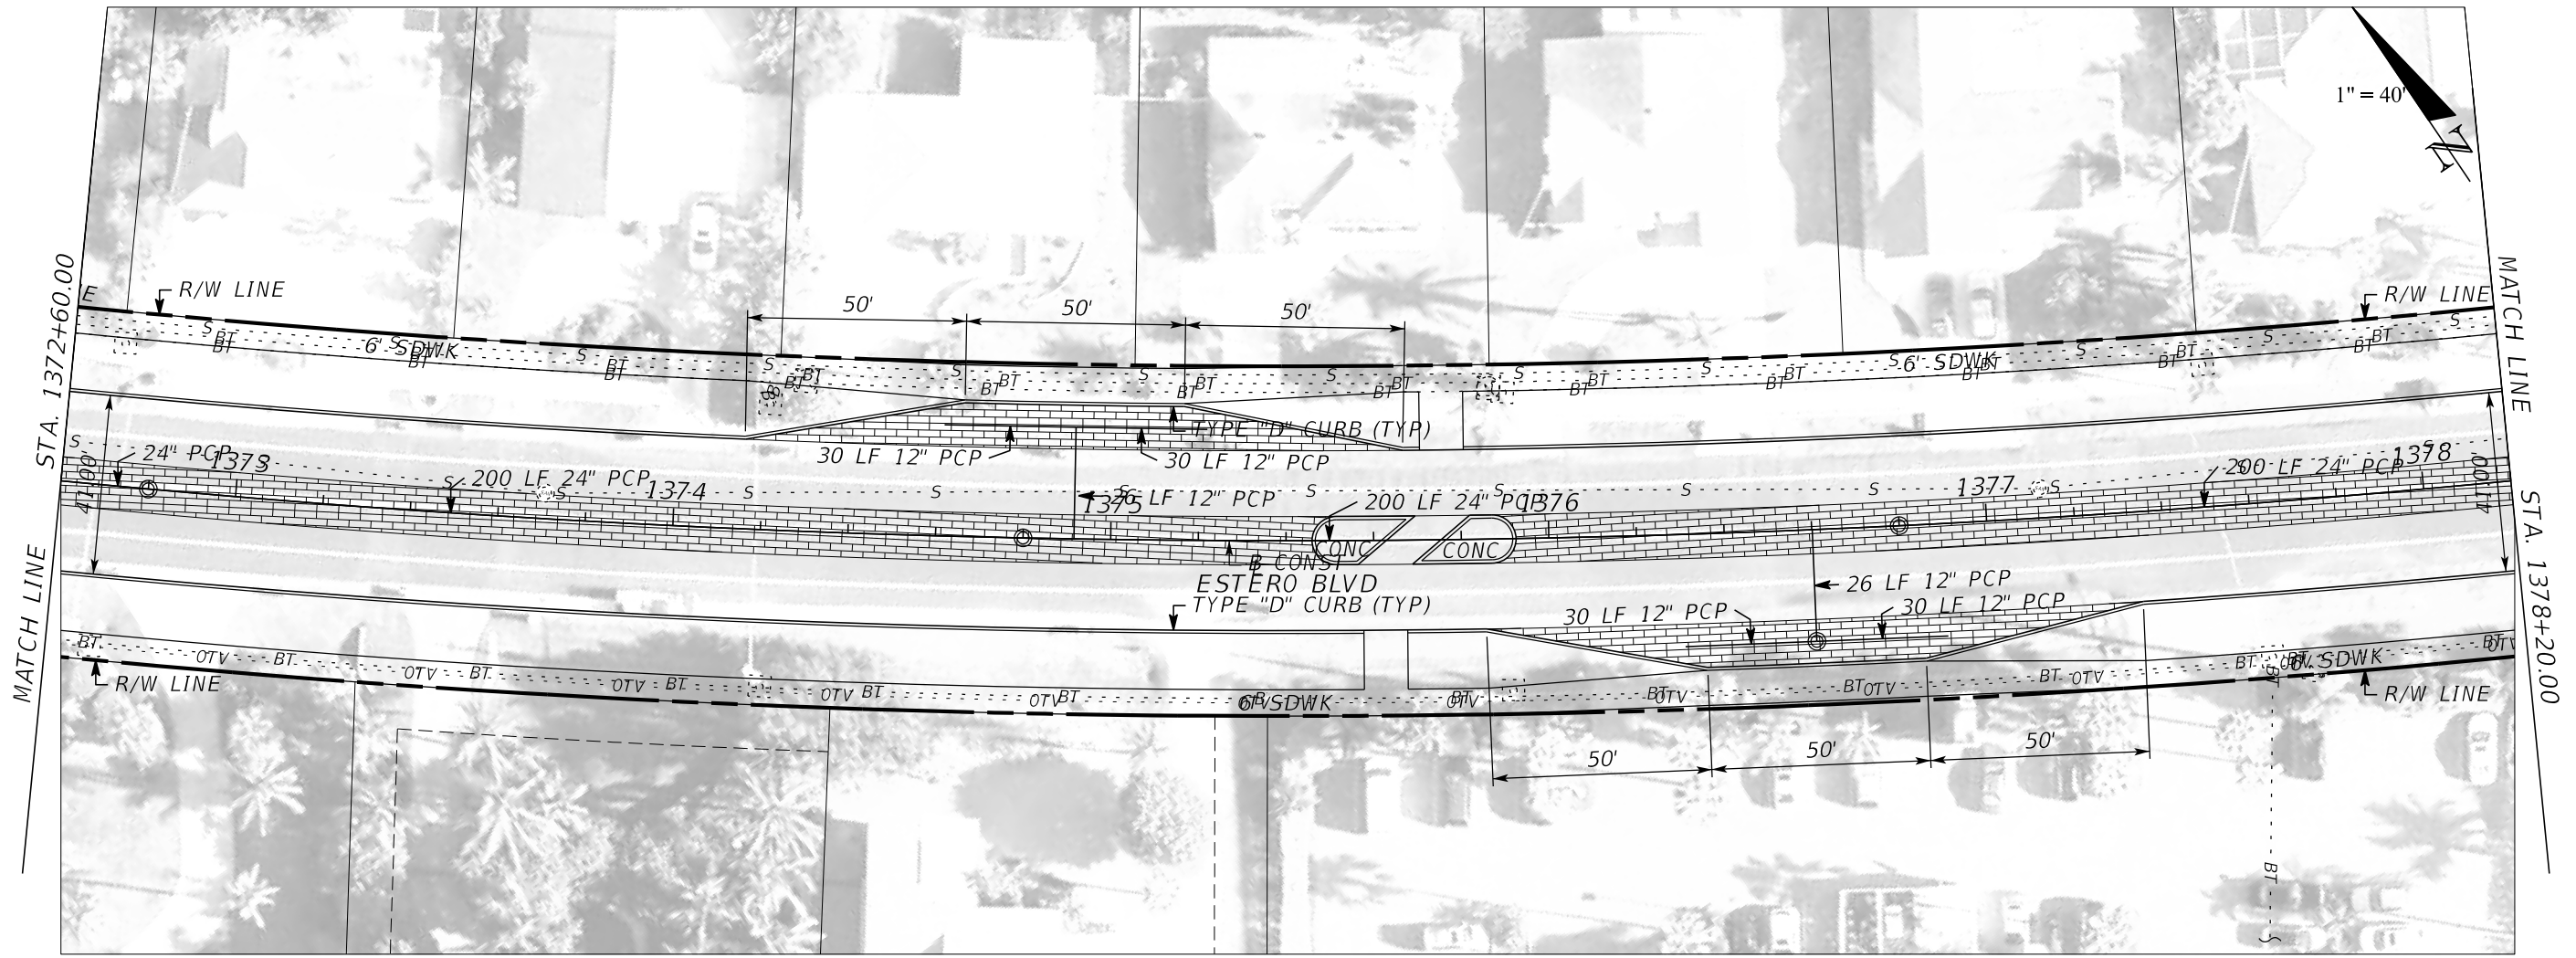

1" = 40'

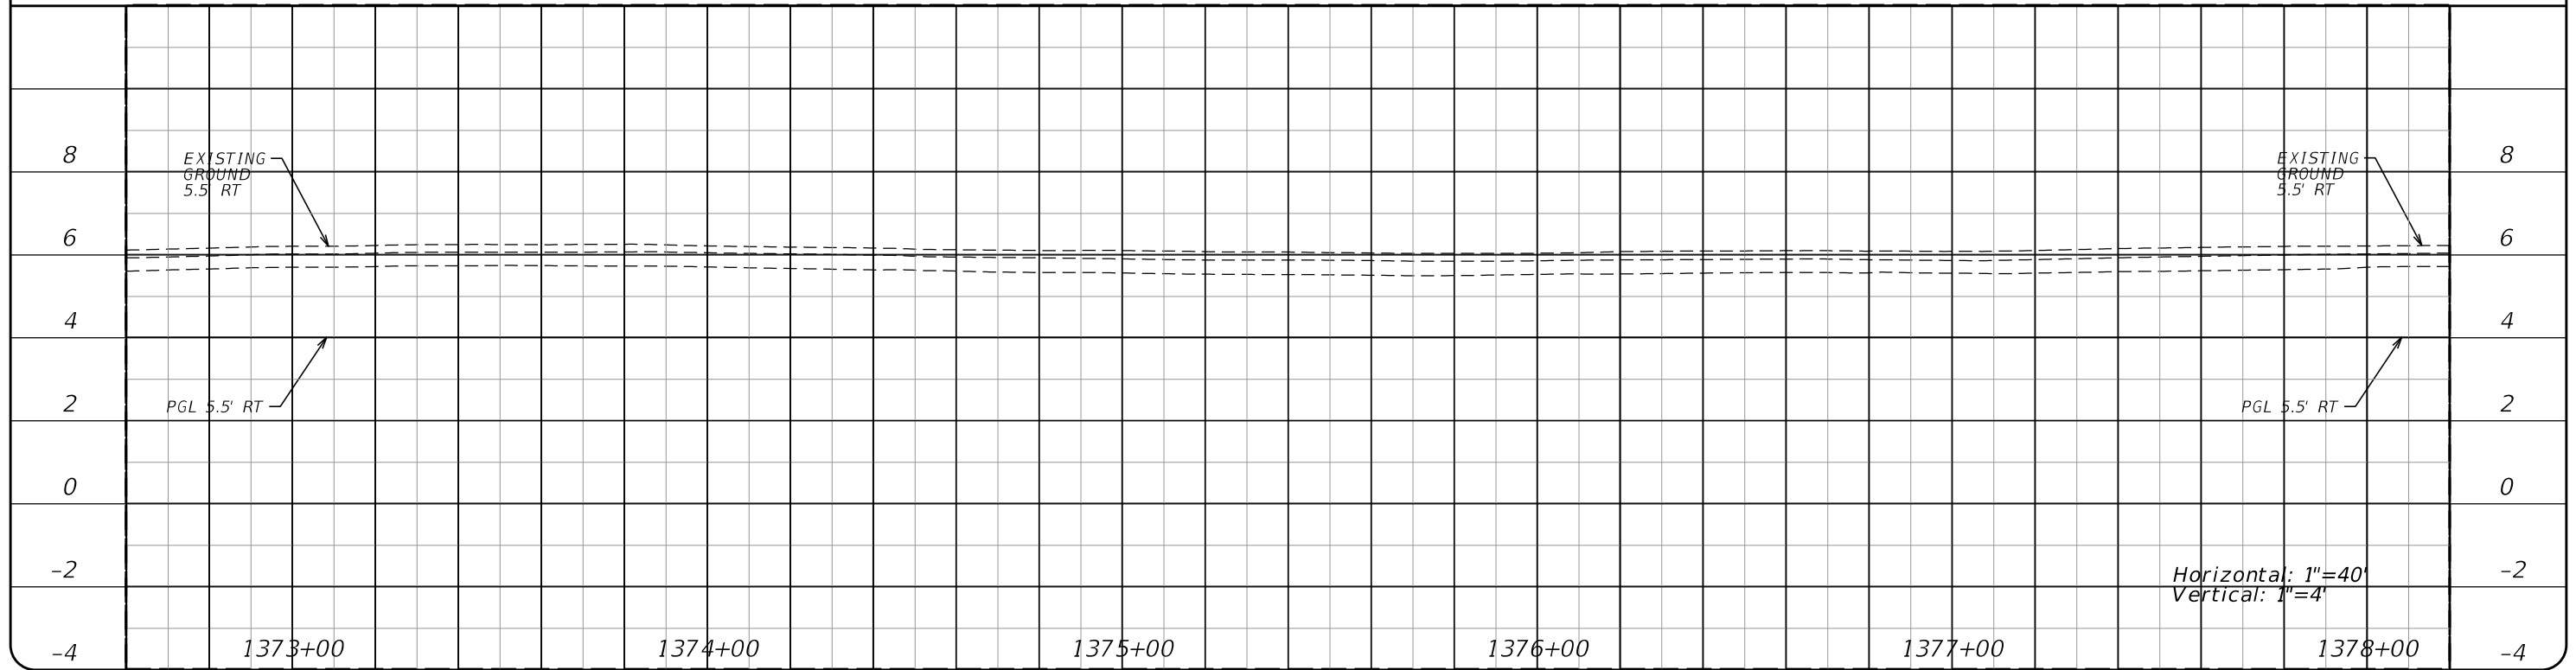

REVISIONS			
NO.	DATE	BY	REVISIONS - DESCRIPTION

**T.Y. LIN INTERNATIONAL**  
 2400 FIRST STREET  
 SUITE 200  
 FORT MYERS, FLORIDA 33901  
 TEL. (239) 332-4846  
 FAX. (239) 332-4798  
 WWW.TYLIN.COM



APPROVED BY:  
**JAMES MOLNAR, P.E.**  
 REGISTERED PROFESSIONAL ENGINEER  
 FLORIDA CERTIFICATE NO. 49237

PUBLIC WORKS **STATE OF FLORIDA**  
**LEE COUNTY** DEPARTMENT  
 of  
**SOUTHWEST** TRANSPORTATION  
**FLORIDA**  
 1500 MONROE STREET FORT MYERS, FLORIDA 33901  
 (239) 479-8900 www.lee-county.com/publicworks/default.htm  
 rshields 4/9/2014 4:31:25 PM

**PLAN AND PROFILE**  
**ESTERO BLVD IMPROVEMENTS**

SHEET NO.  
**56**  
 Default



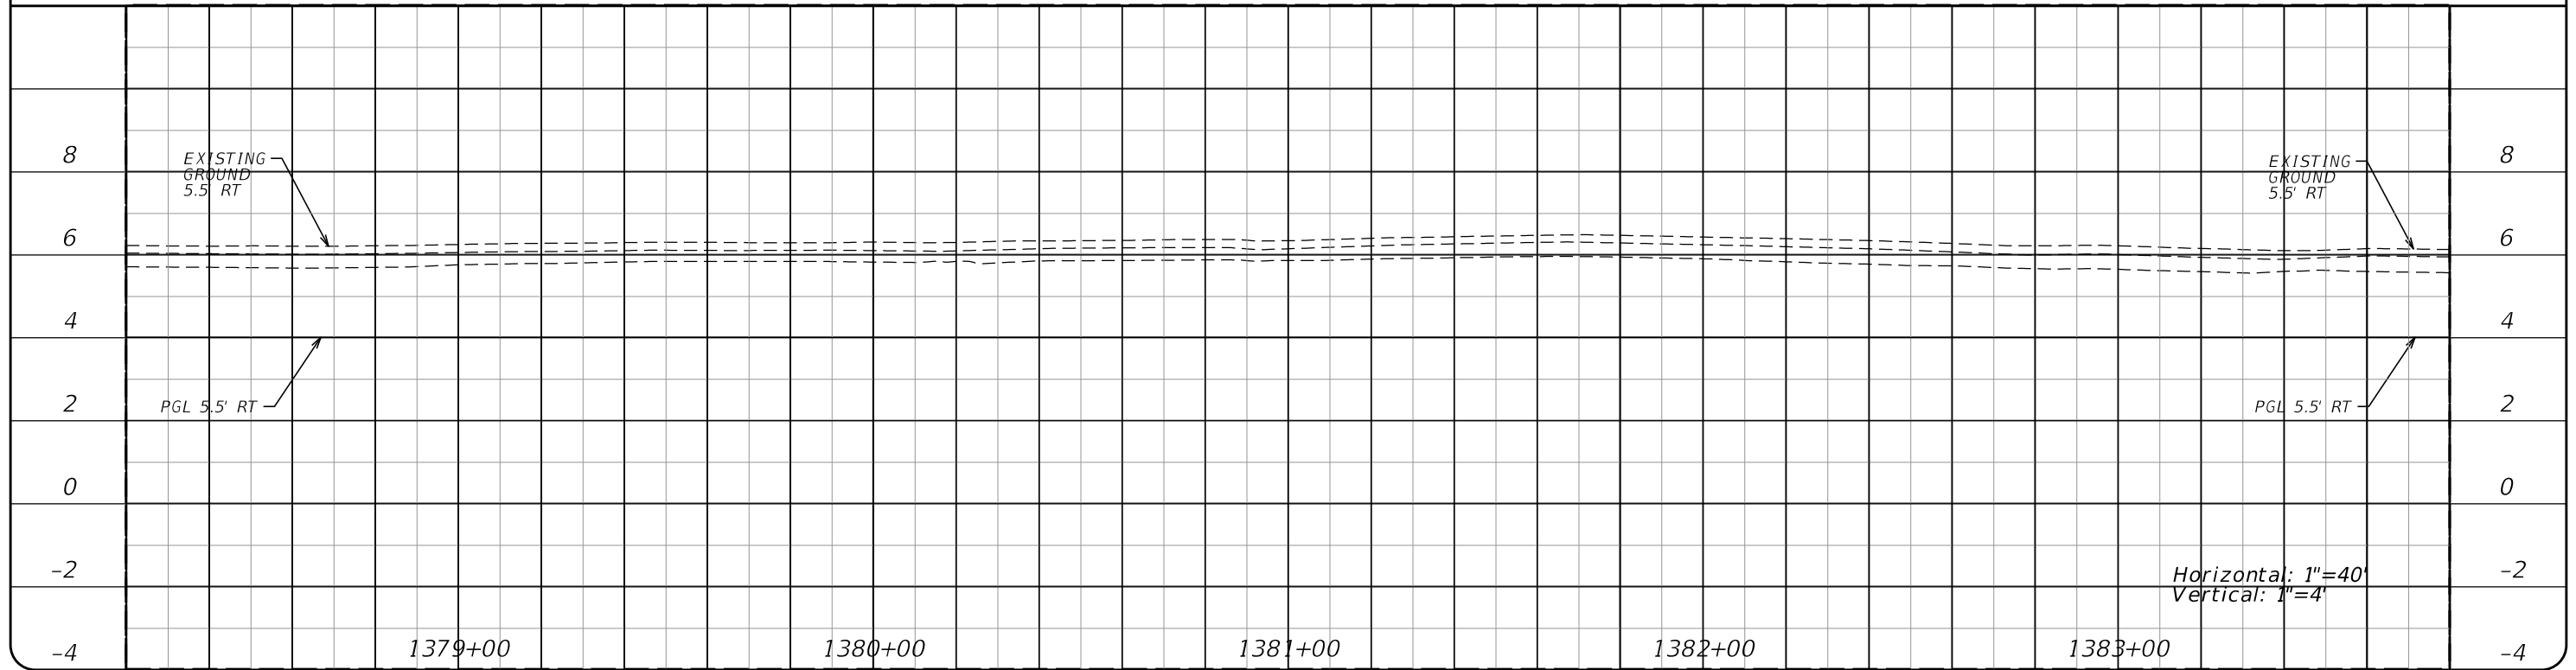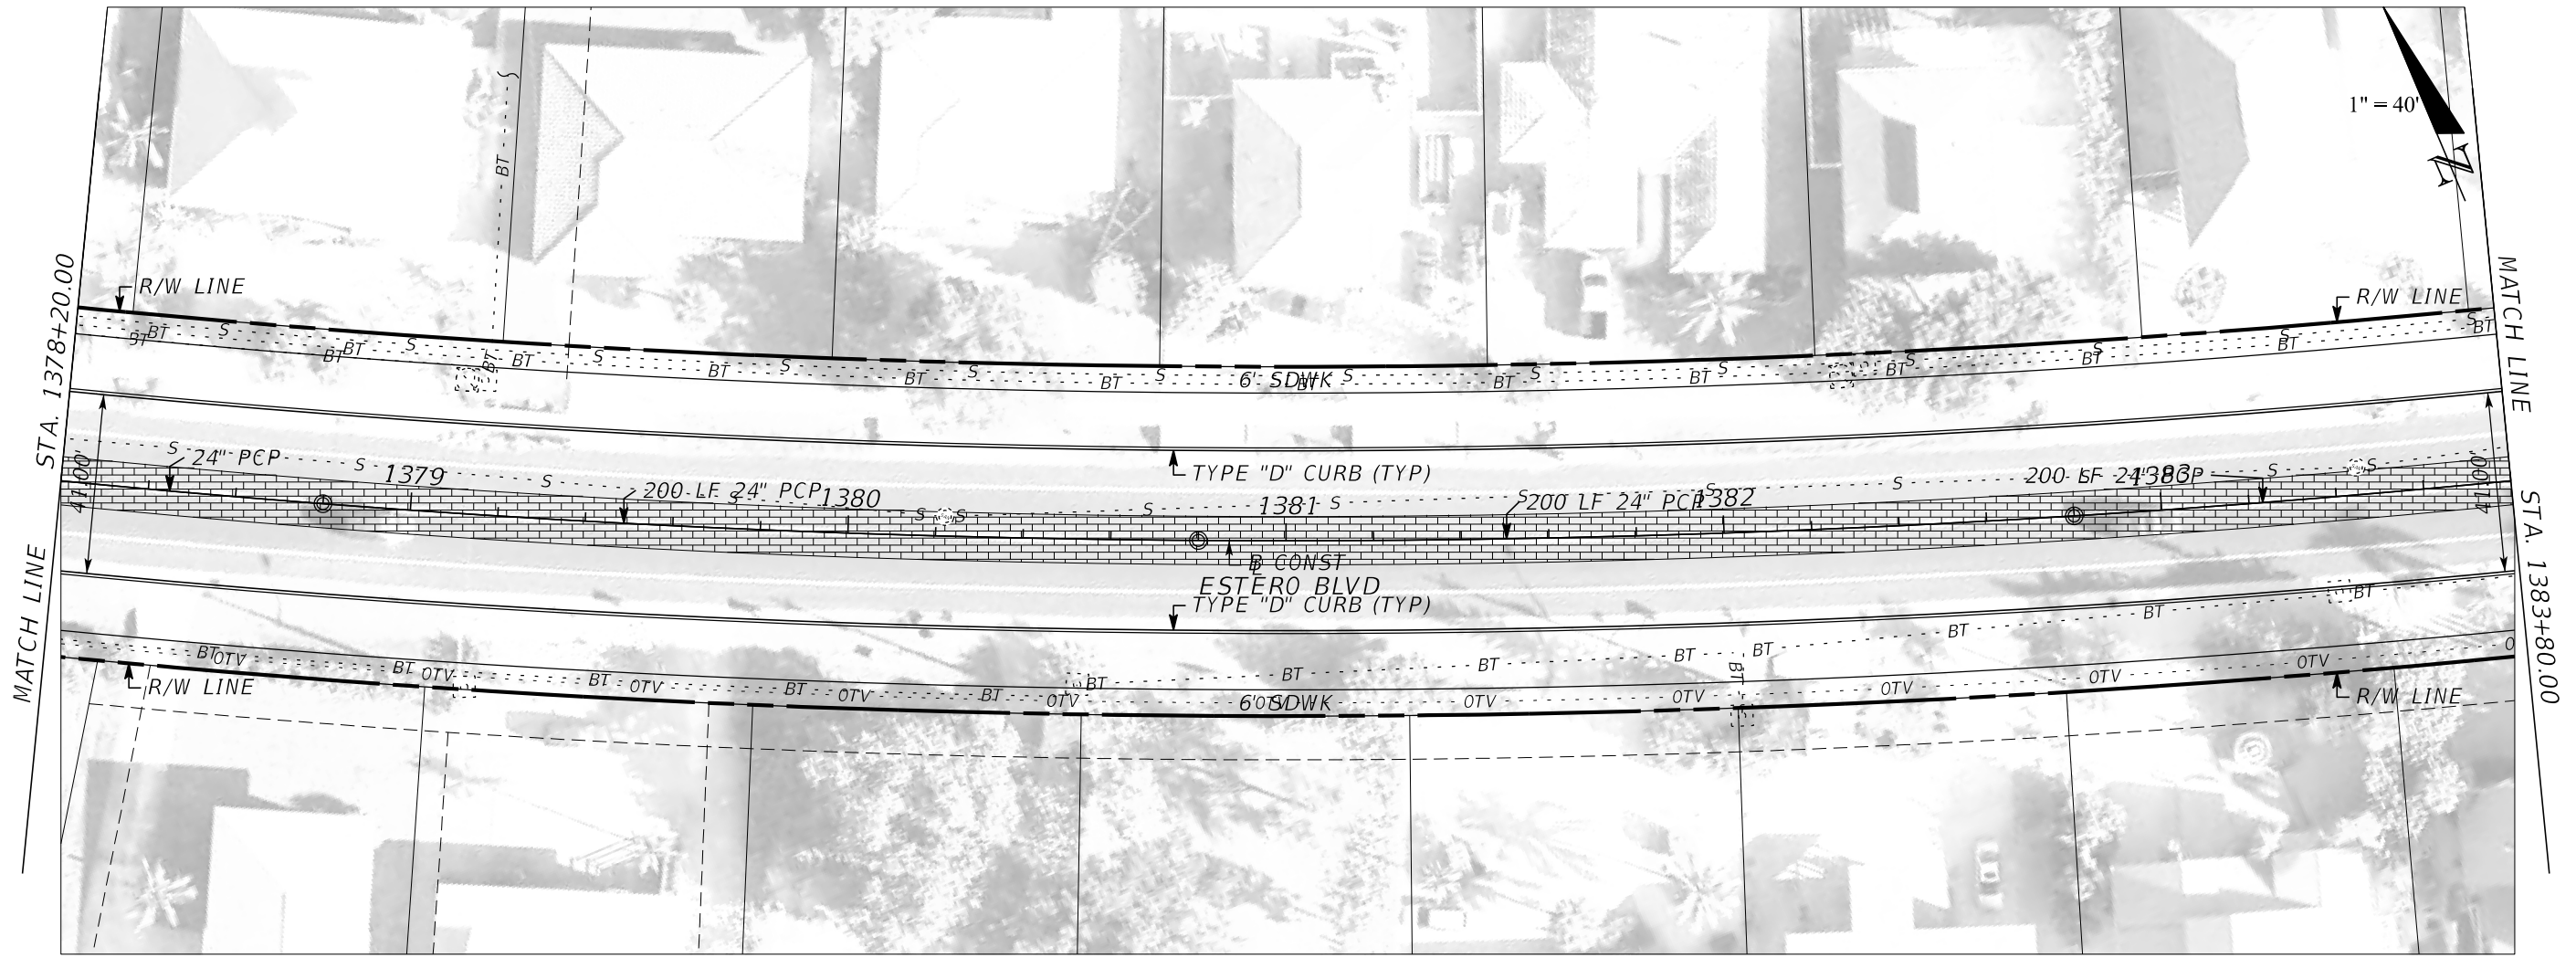

REVISIONS			
NO.	DATE	BY	REVISIONS - DESCRIPTION



**T.Y. LIN INTERNATIONAL**  
 2400 FIRST STREET  
 SUITE 200  
 FORT MYERS, FLORIDA 33901  
 TEL. (239) 332-4846  
 FAX. (239) 332-4798  
 WWW.TYLIN.COM

APPROVED BY:  
**JAMES MOLNAR, P.E.**  
 REGISTERED PROFESSIONAL ENGINEER  
 FLORIDA CERTIFICATE NO. 49237

PUBLIC WORKS **STATE OF FLORIDA**  
**LEE COUNTY** DEPARTMENT  
 of  
**SOUTHWEST FLORIDA** TRANSPORTATION  
 1500 MONROE STREET FORT MYERS, FLORIDA 33901  
 (239) 479-8900 www.lee-county.com/publicworks/default.htm  
 rshields 4/9/2014 4:31:40 PM

**PLAN AND PROFILE**  
**ESTERO BLVD IMPROVEMENTS**

SHEET NO.  
**57**  
 Default

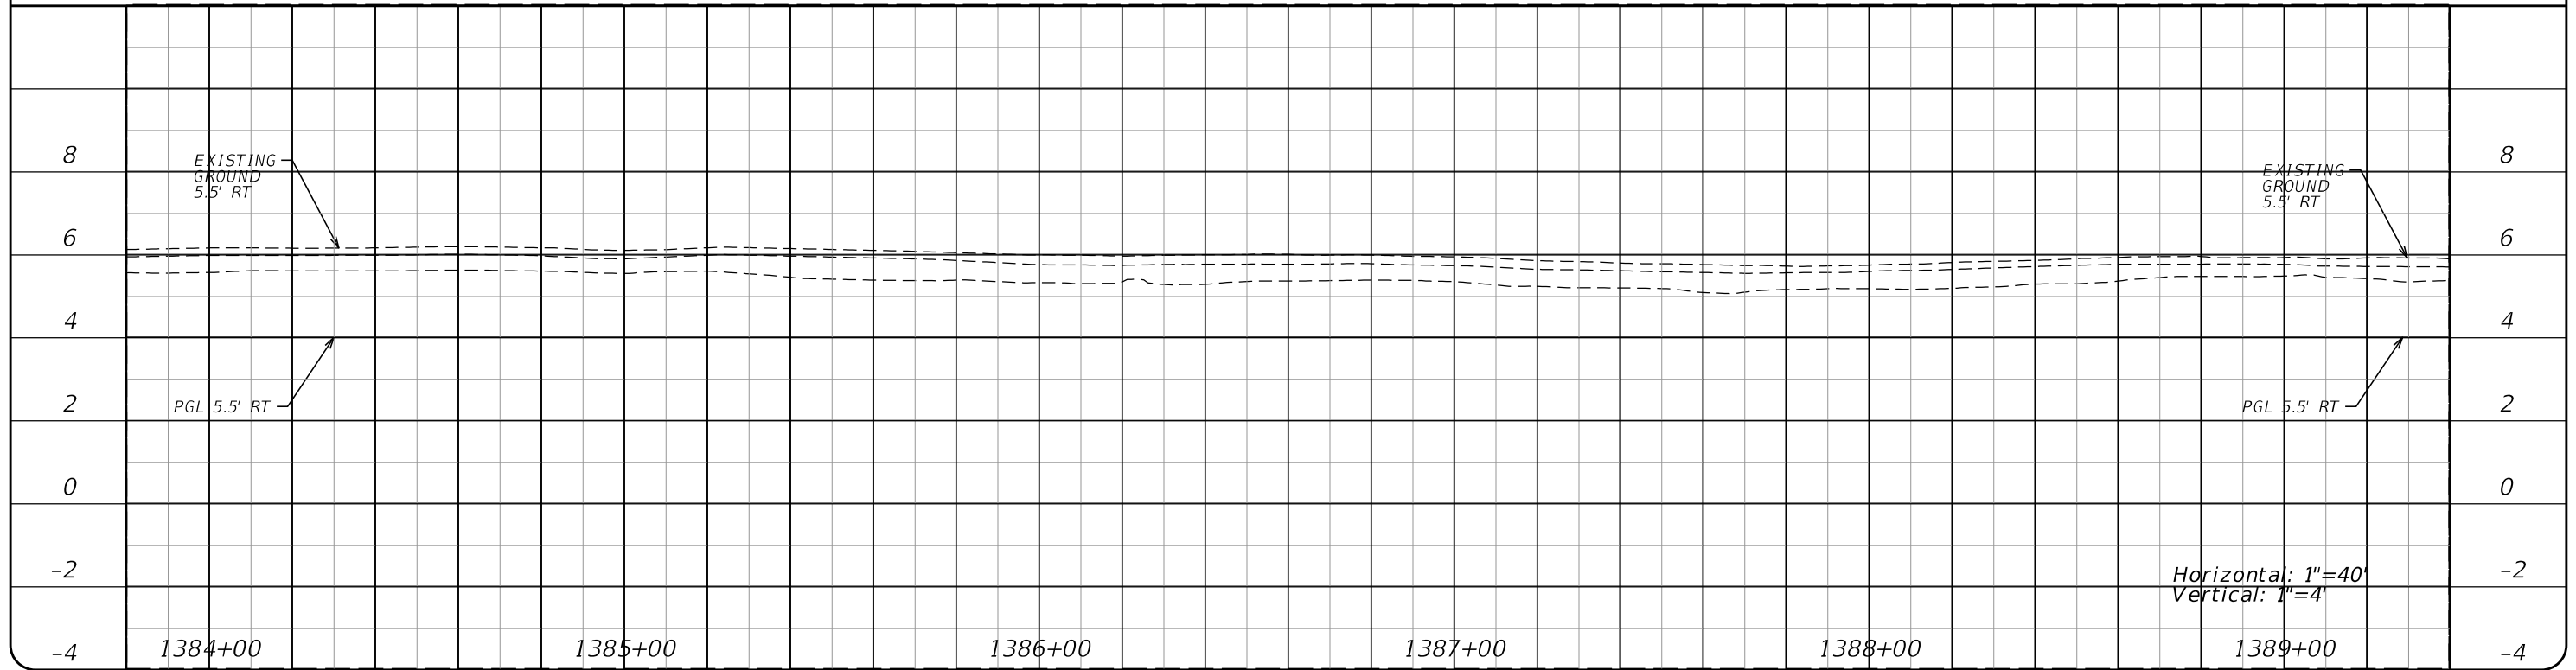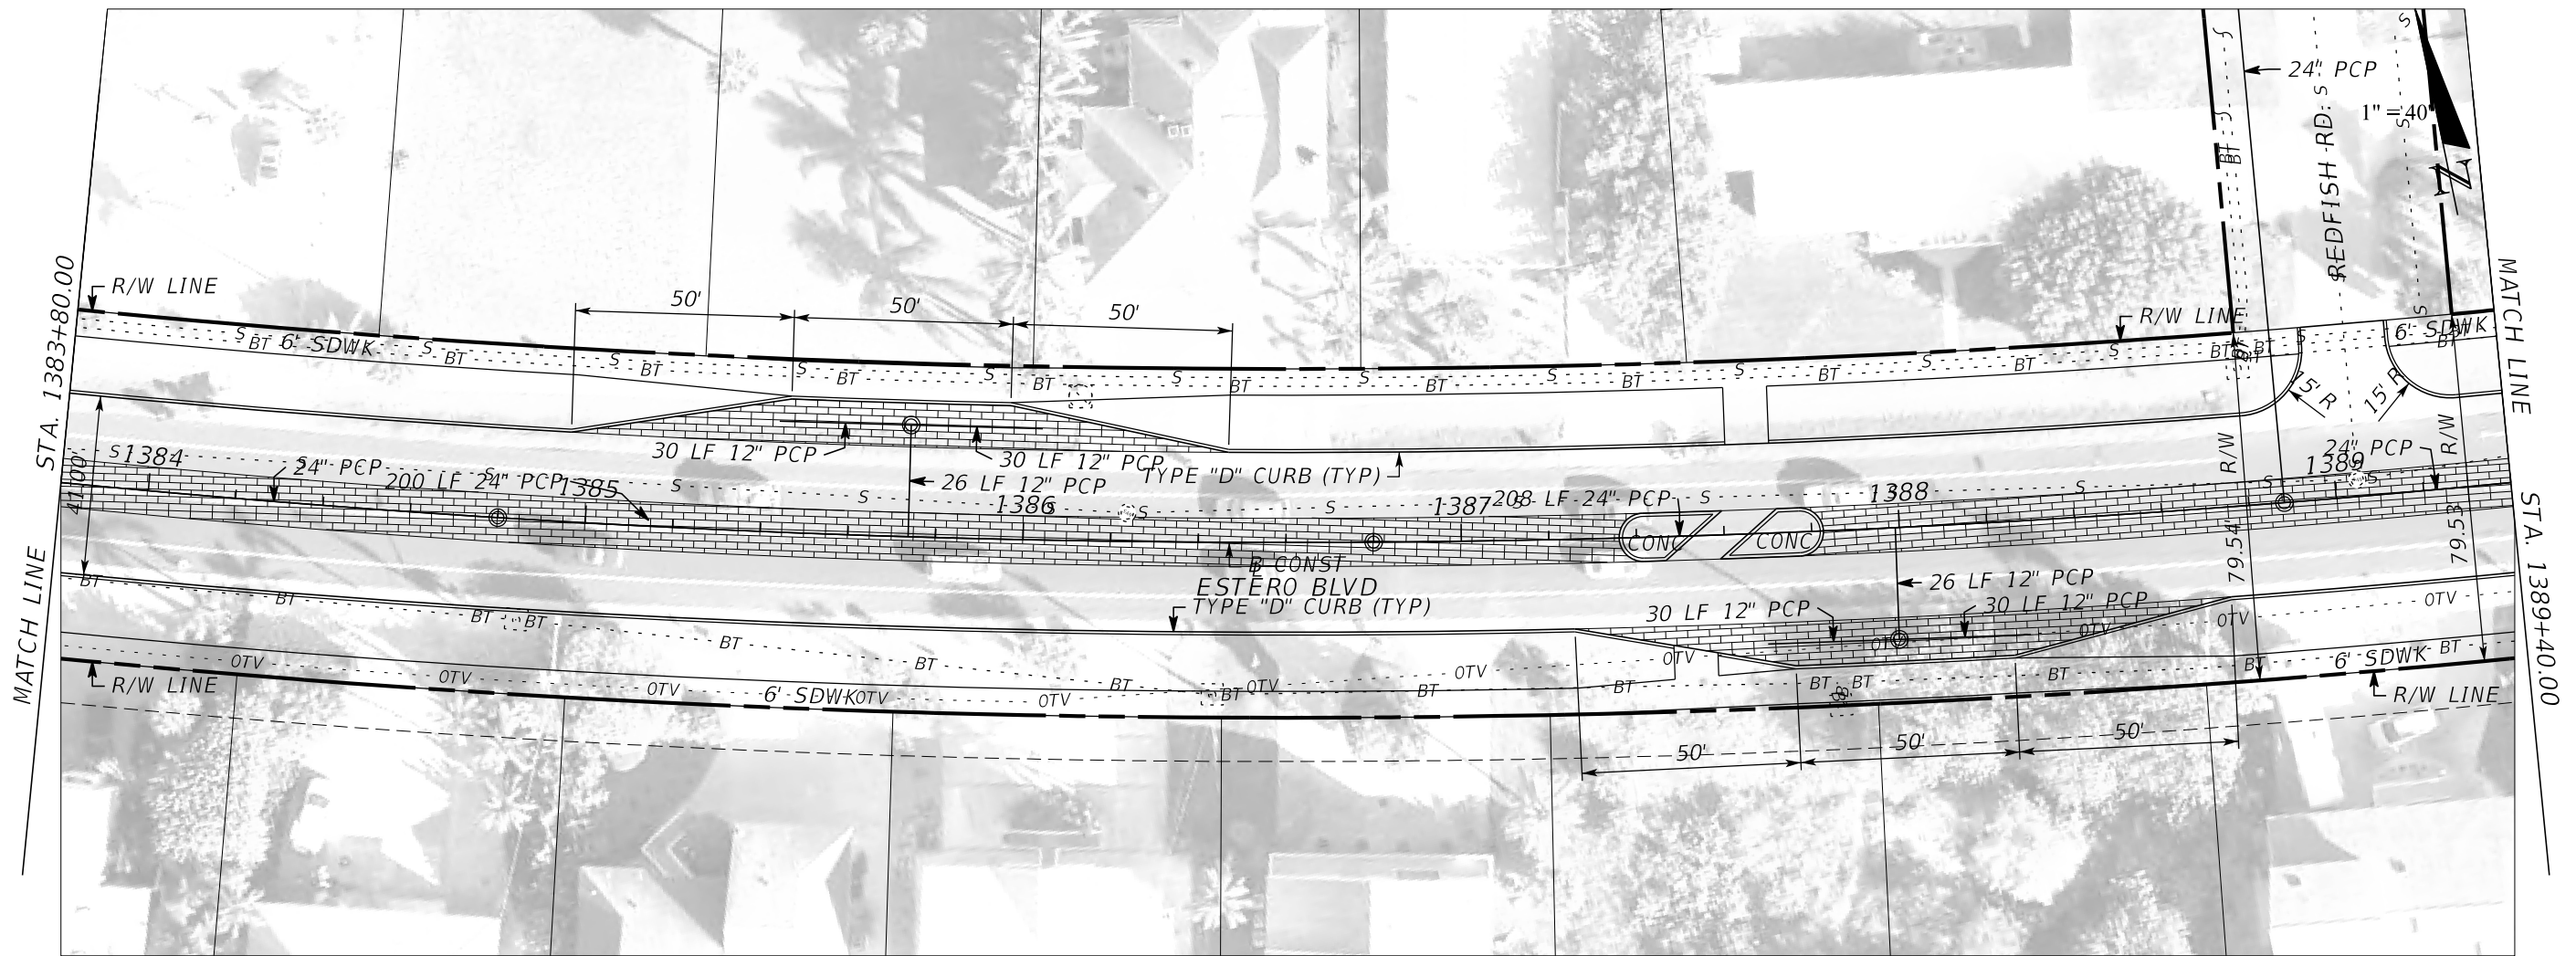

REVISIONS			
NO.	DATE	BY	REVISIONS - DESCRIPTION



**T.Y. LIN INTERNATIONAL**  
 2400 FIRST STREET  
 SUITE 200  
 FORT MYERS, FLORIDA 33901  
 TEL. (239) 332-4846  
 FAX. (239) 332-4798  
 WWW.TYLIN.COM

APPROVED BY:  
**JAMES MOLNAR, P.E.**  
 REGISTERED PROFESSIONAL ENGINEER  
 FLORIDA CERTIFICATE NO. 49237

PUBLIC WORKS **STATE OF FLORIDA**  
**LEE COUNTY** DEPARTMENT  
 of  
**SOUTHWEST** TRANSPORTATION  
**FLORIDA**  
 1500 MONROE STREET FORT MYERS, FLORIDA 33901  
 (239) 479-8900 www.lee-county.com/publicworks/default.htm  
 rshields 4/9/2014 4:31:54 PM

**PLAN AND PROFILE**  
**ESTERO BLVD IMPROVEMENTS**

SHEET NO.  
**58**  
 Default

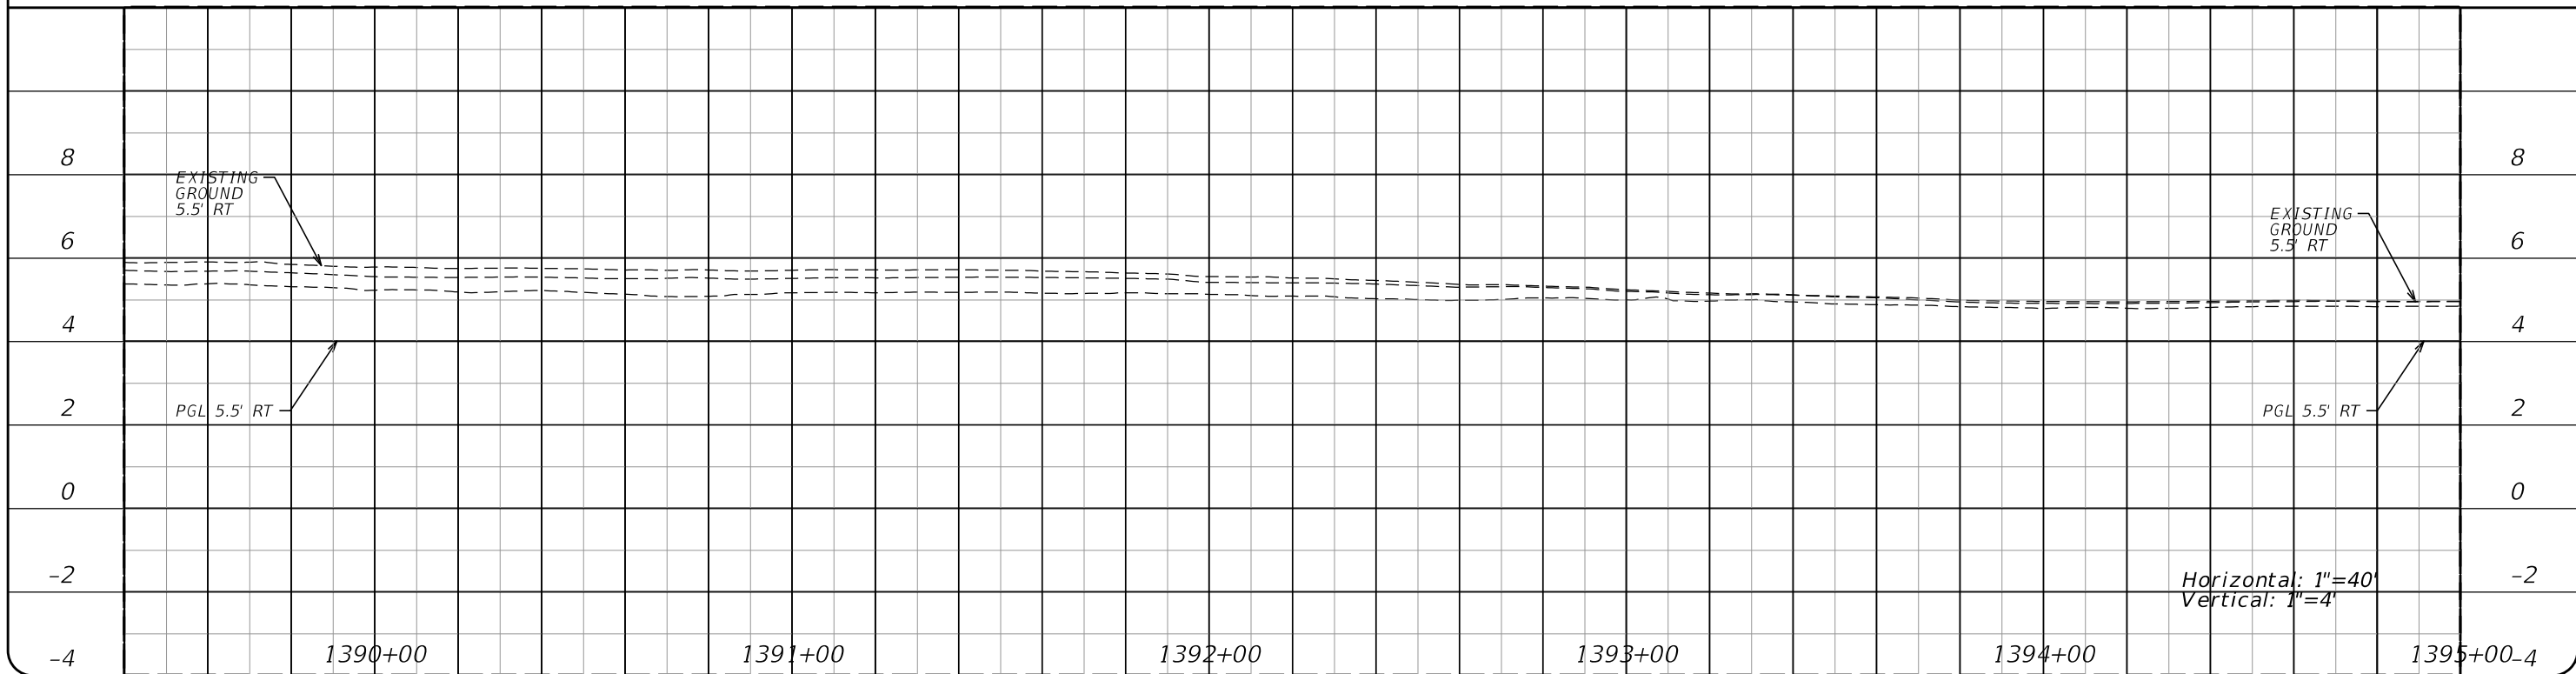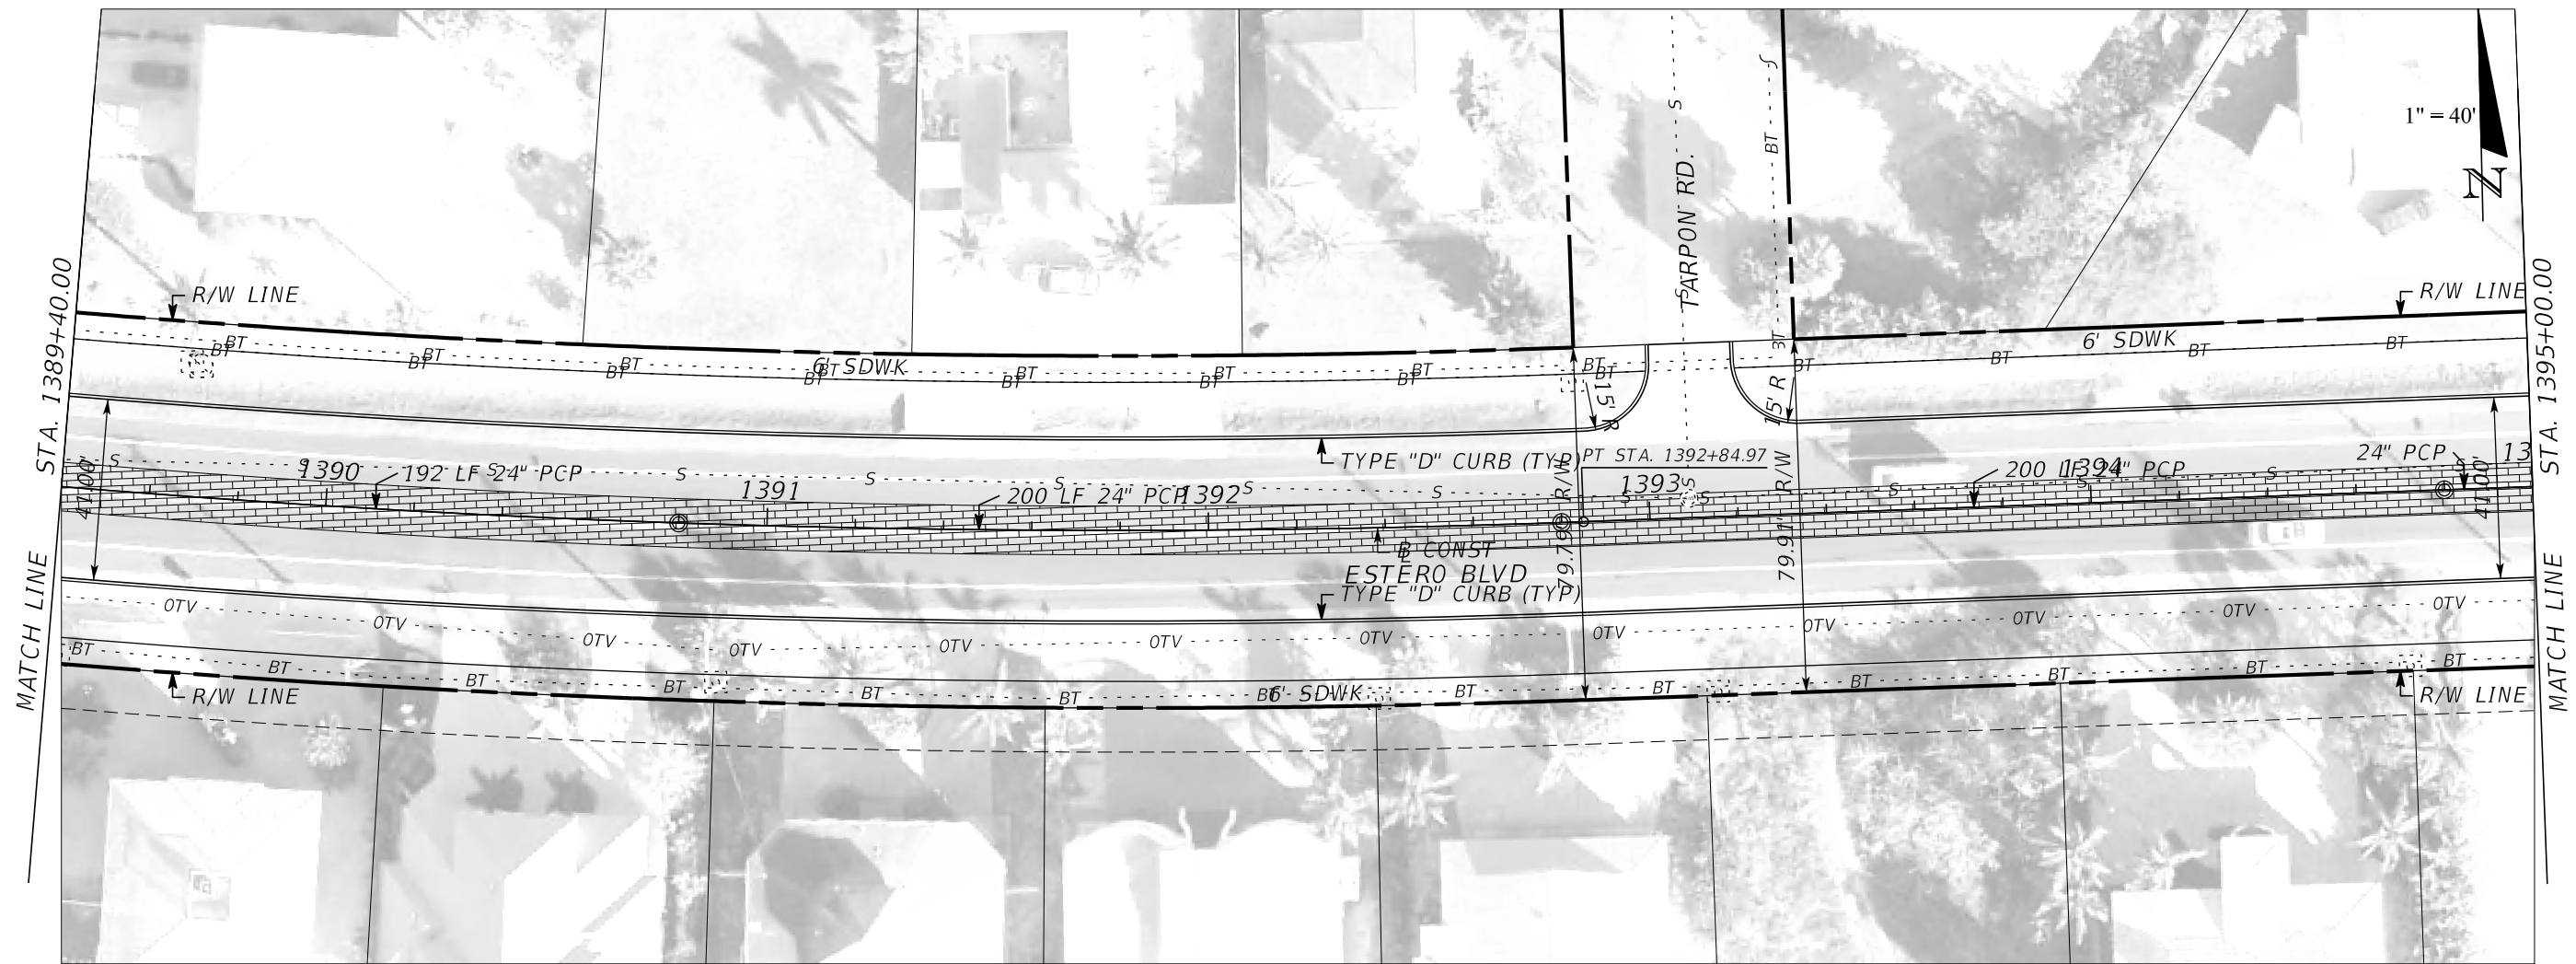

REVISIONS			
NO.	DATE	BY	REVISIONS - DESCRIPTION



**T.Y. LIN INTERNATIONAL**  
 2400 FIRST STREET  
 SUITE 200  
 FORT MYERS, FLORIDA 33901  
 TEL. (239) 332-4846  
 FAX. (239) 332-4798  
 WWW.TYLIN.COM

APPROVED BY:  
**JAMES MOLNAR, P.E.**  
 REGISTERED PROFESSIONAL ENGINEER  
 FLORIDA CERTIFICATE NO. 49237

PUBLIC WORKS **STATE OF FLORIDA**  
**LEE COUNTY** DEPARTMENT  
 of  
**SOUTHWEST** TRANSPORTATION  
 FLORIDA  
 1500 MONROE STREET FORT MYERS, FLORIDA 33901  
 (239) 479-8900 www.lee-county.com/publicworks/default.htm

**PLAN AND PROFILE**  
**ESTERO BLVD IMPROVEMENTS**

SHEET  
 NO.  
**59**

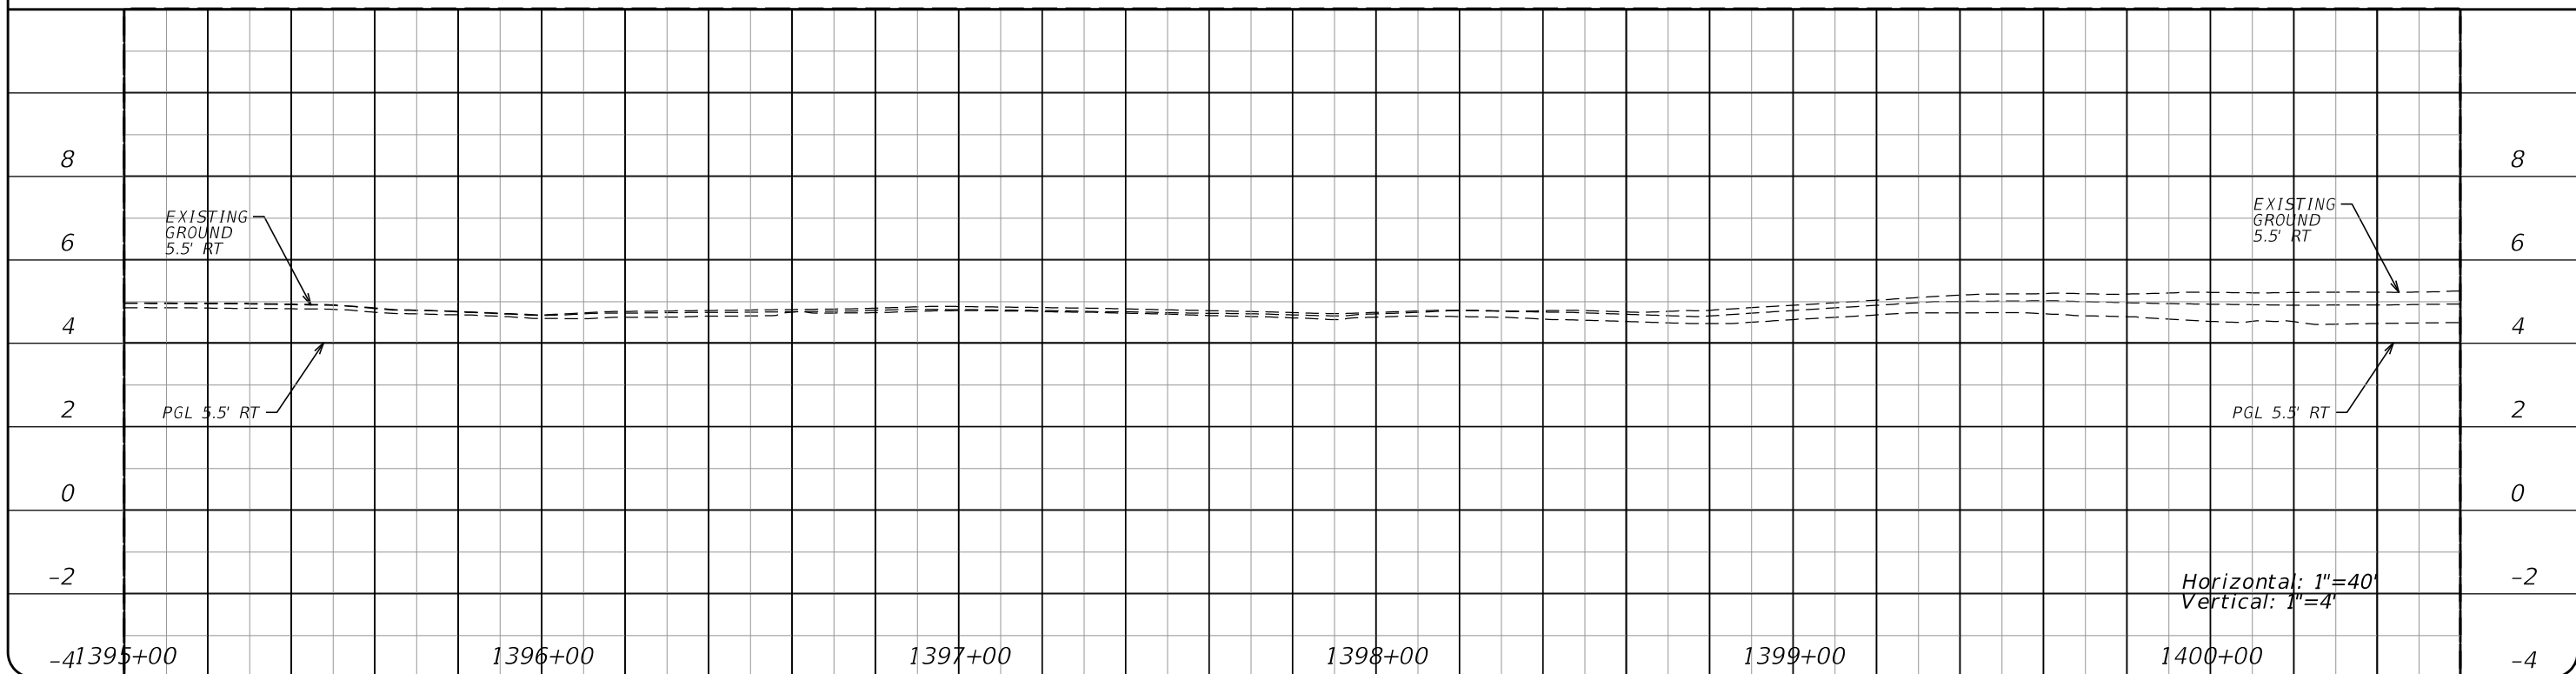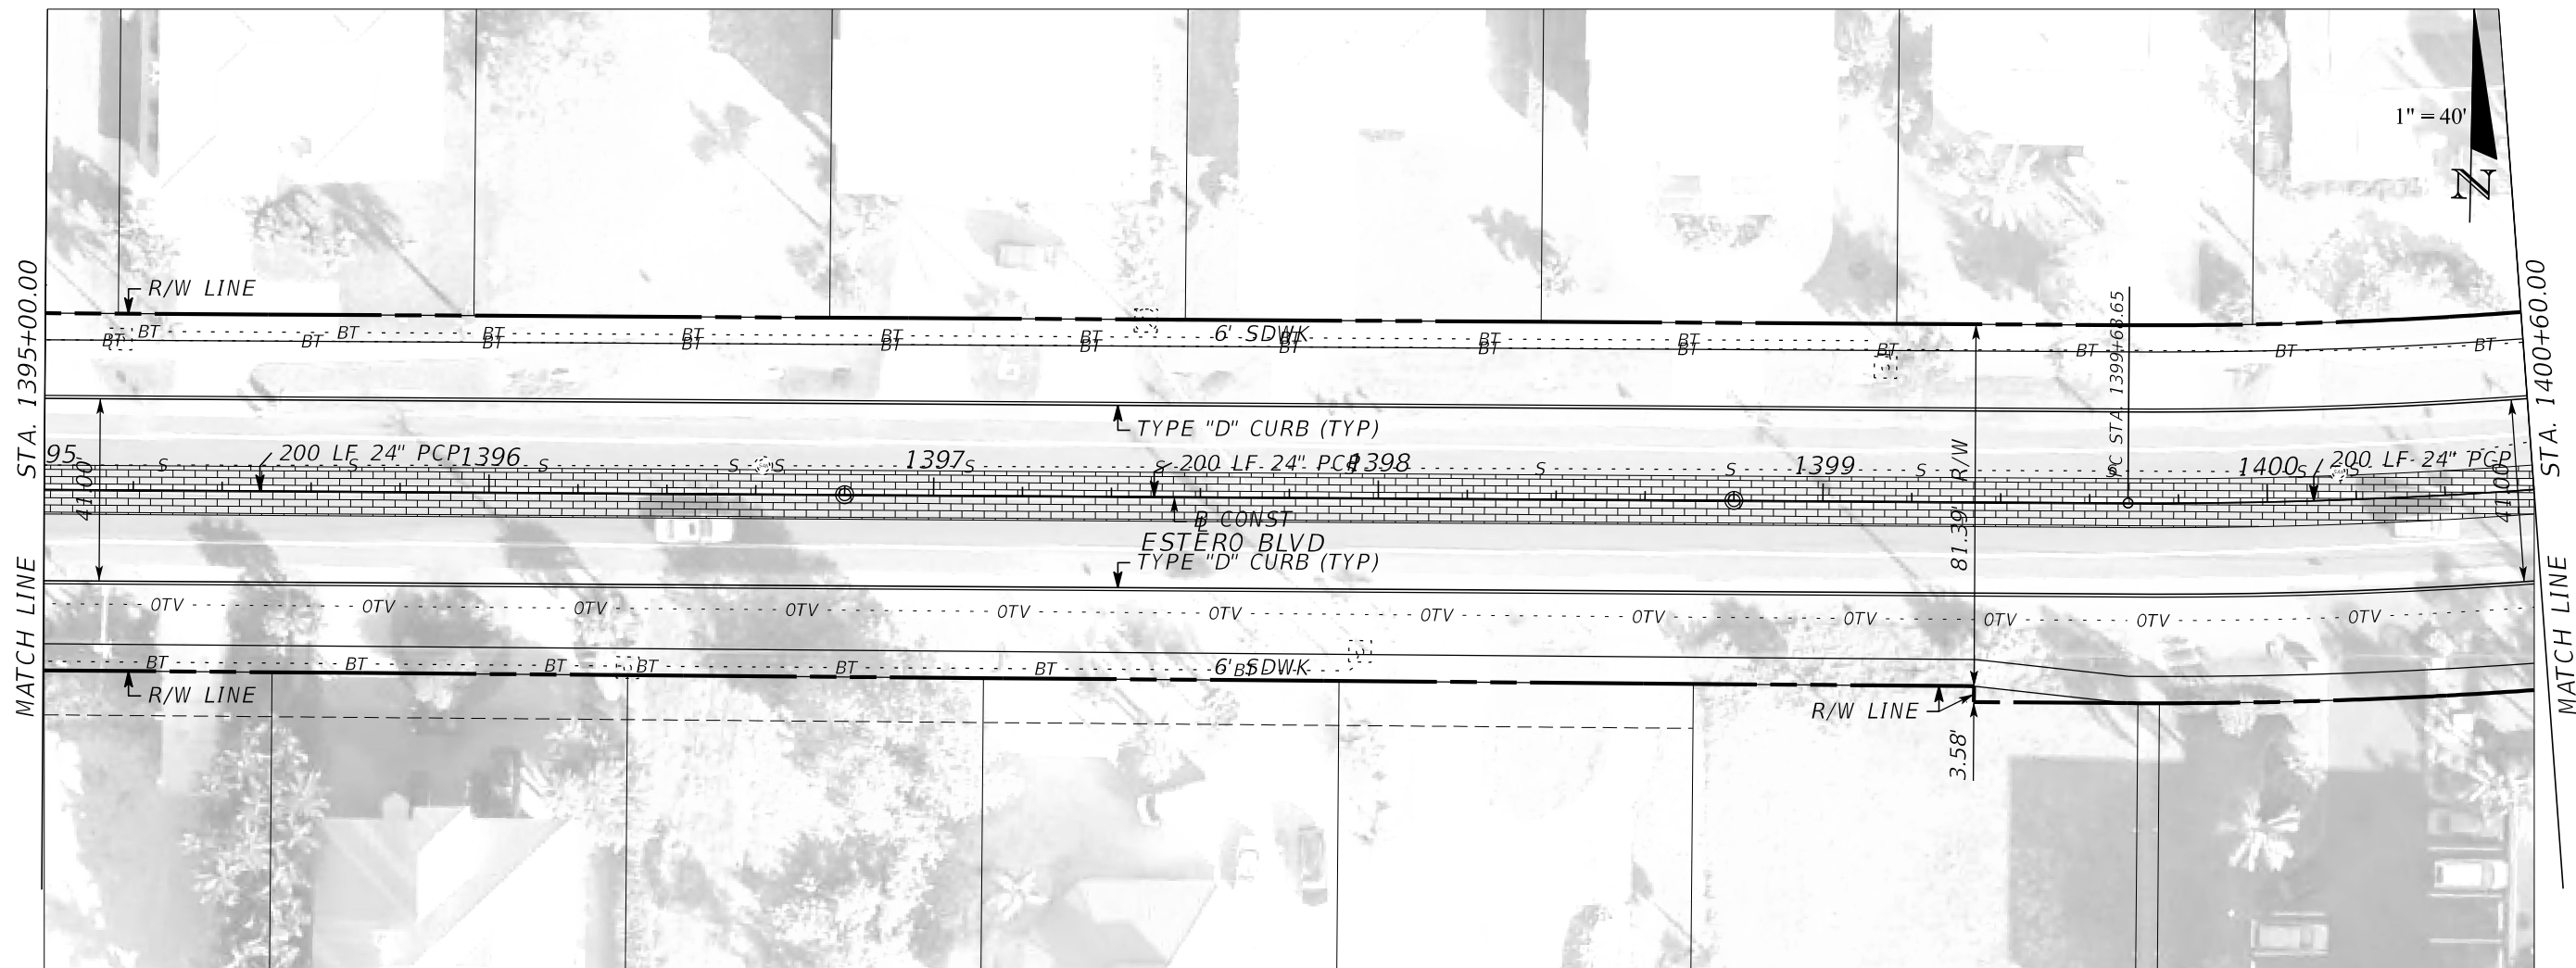

REVISIONS			
NO.	DATE	BY	REVISIONS - DESCRIPTION



**T.Y. LIN INTERNATIONAL**  
 2400 FIRST STREET  
 SUITE 200  
 FORT MYERS, FLORIDA 33901  
 TEL. (239) 332-4846  
 FAX. (239) 332-4798  
 WWW.TYLIN.COM

APPROVED BY:  
**JAMES MOLNAR, P.E.**  
 REGISTERED PROFESSIONAL ENGINEER  
 FLORIDA CERTIFICATE NO. 49237

PUBLIC WORKS **STATE OF FLORIDA**  
**LEE COUNTY** DEPARTMENT  
 of  
**SOUTHWEST** TRANSPORTATION  
**FLORIDA**  
 1500 MONROE STREET FORT MYERS, FLORIDA 33901  
 (239) 479-8900 www.lee-county.com/publicworks/default.htm  
 rshields 4/9/2014 4:32:22 PM

**PLAN AND PROFILE**  
**ESTERO BLVD IMPROVEMENTS**

SHEET  
 NO.  
 60  
 Default

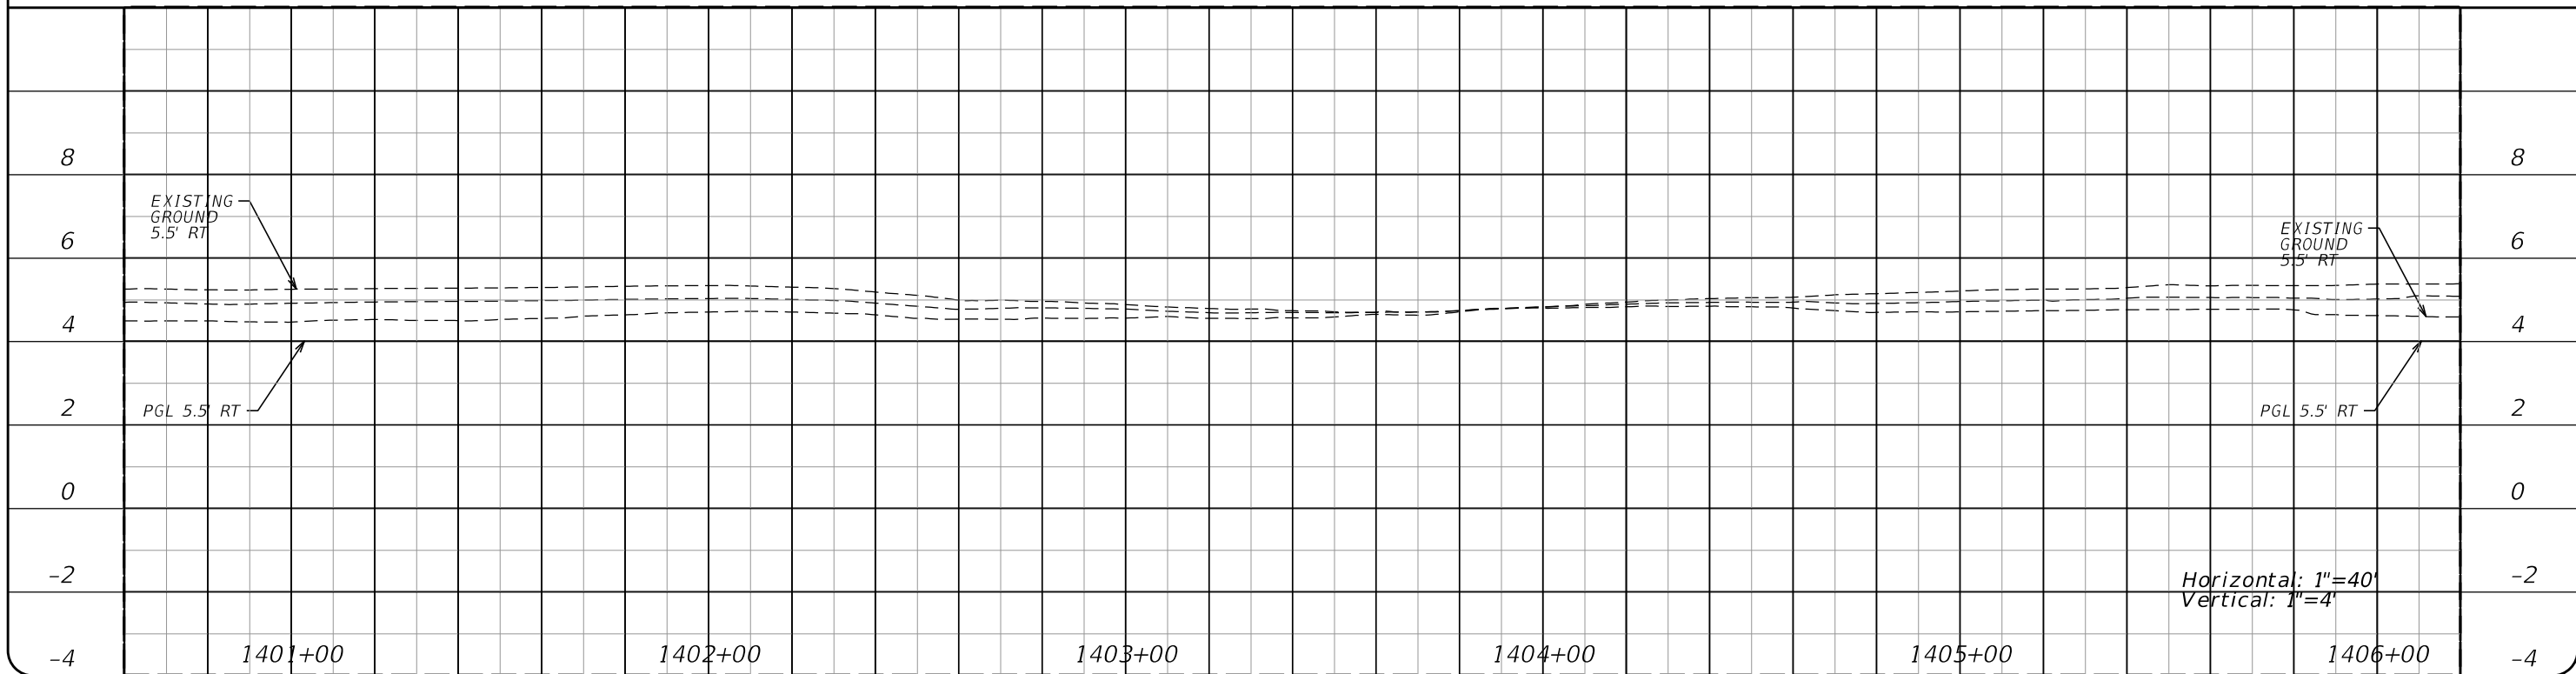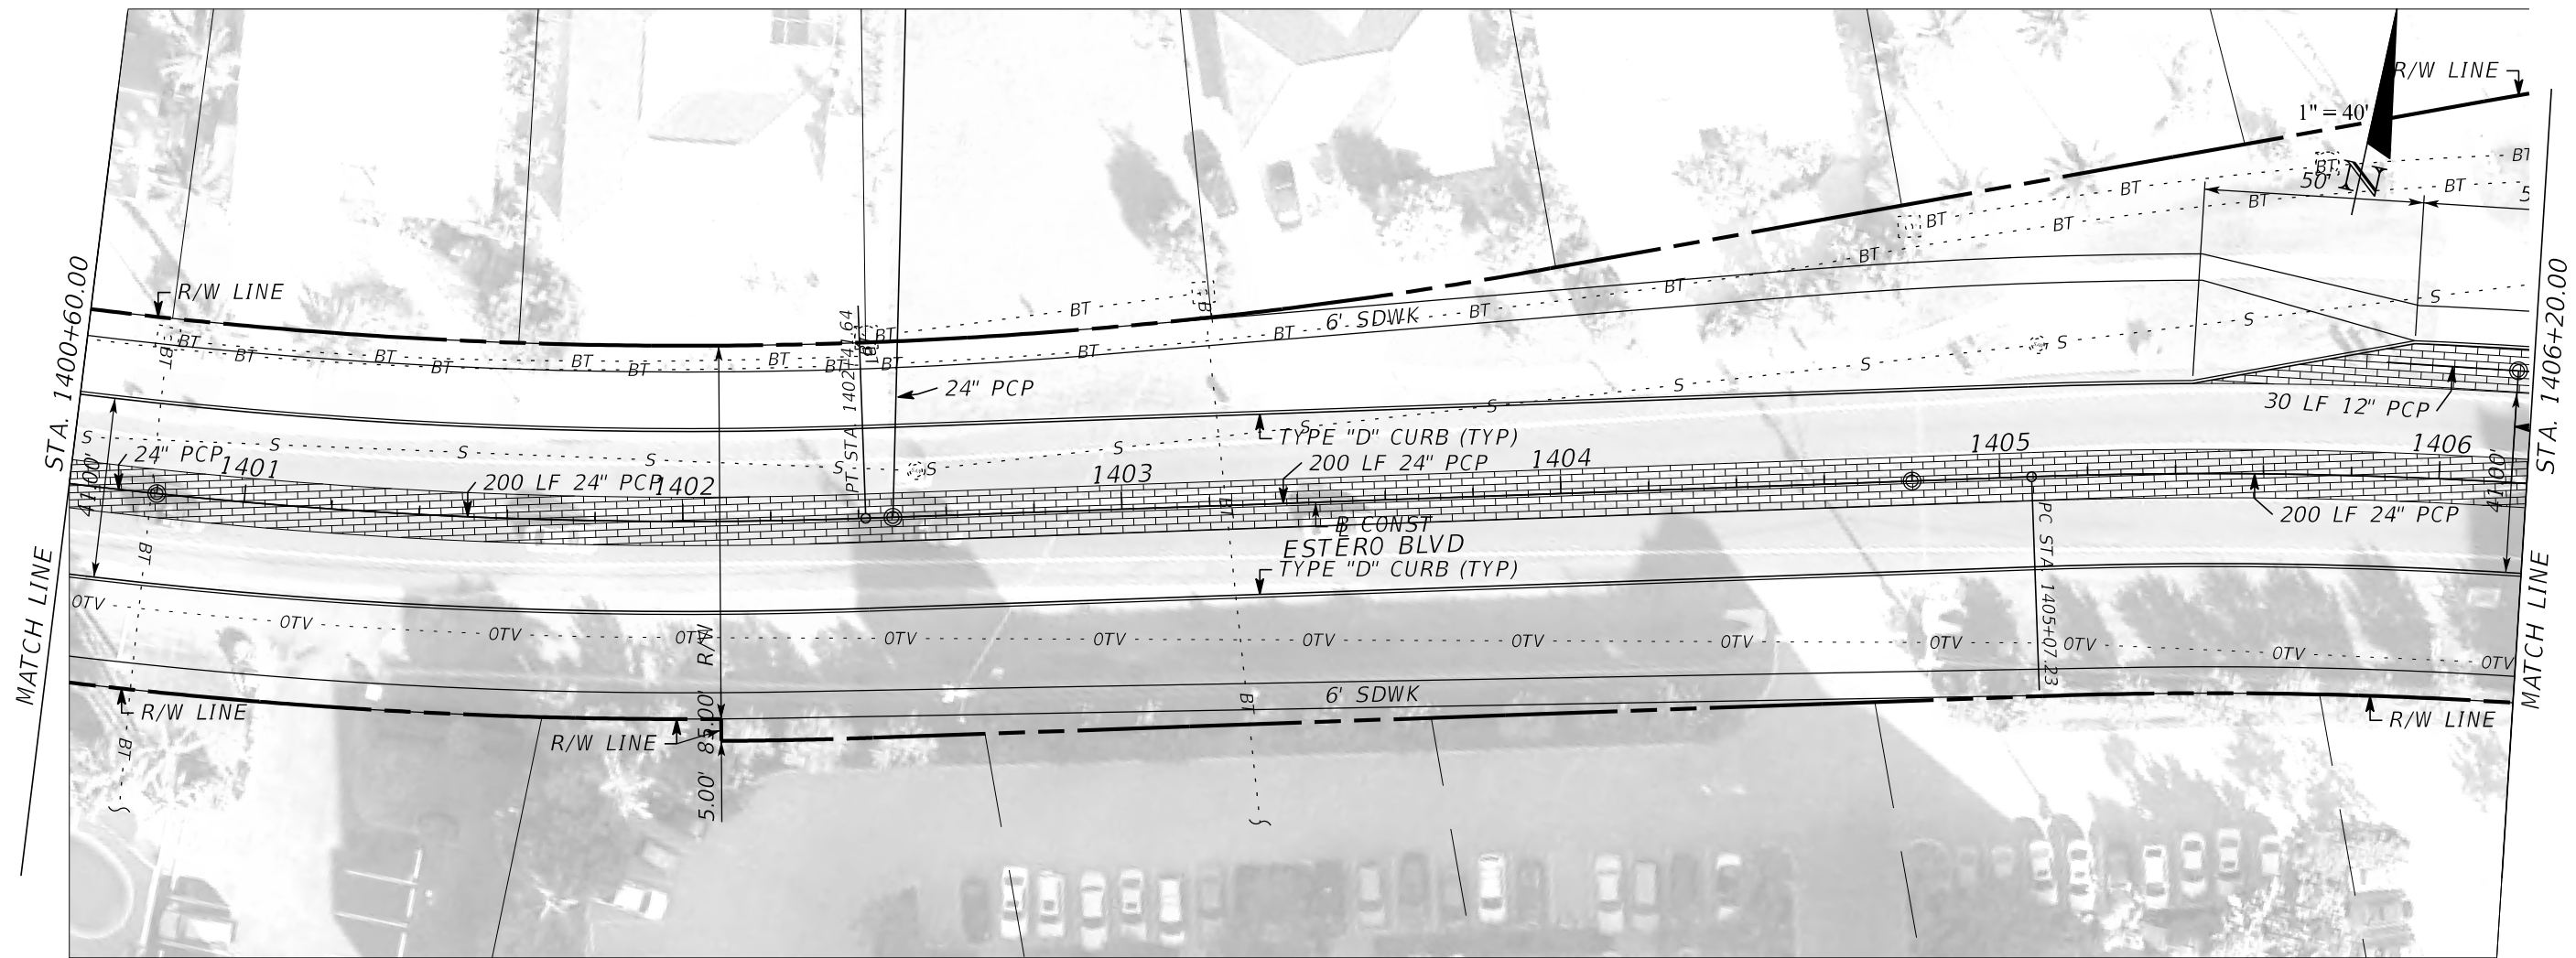

REVISIONS			
NO.	DATE	BY	REVISIONS - DESCRIPTION



**T.Y. LIN INTERNATIONAL**  
 2400 FIRST STREET  
 SUITE 200  
 FORT MYERS, FLORIDA 33901  
 TEL. (239) 332-4846  
 FAX. (239) 332-4798  
 WWW.TYLIN.COM

APPROVED BY:  
**JAMES MOLNAR, P.E.**  
 REGISTERED PROFESSIONAL ENGINEER  
 FLORIDA CERTIFICATE NO. 49237

PUBLIC WORKS **STATE OF FLORIDA**  
**LEE COUNTY** DEPARTMENT  
 of  
**SOUTHWEST** TRANSPORTATION  
**FLORIDA**  
 1500 MONROE STREET FORT MYERS, FLORIDA 33901  
 (239) 479-8900 www.lee-county.com/publicworks/default.htm  
 rshields 4/9/2014 4:32:36 PM

**PLAN AND PROFILE**  
**ESTERO BLVD IMPROVEMENTS**

SHEET NO.  
**61**  
 Default

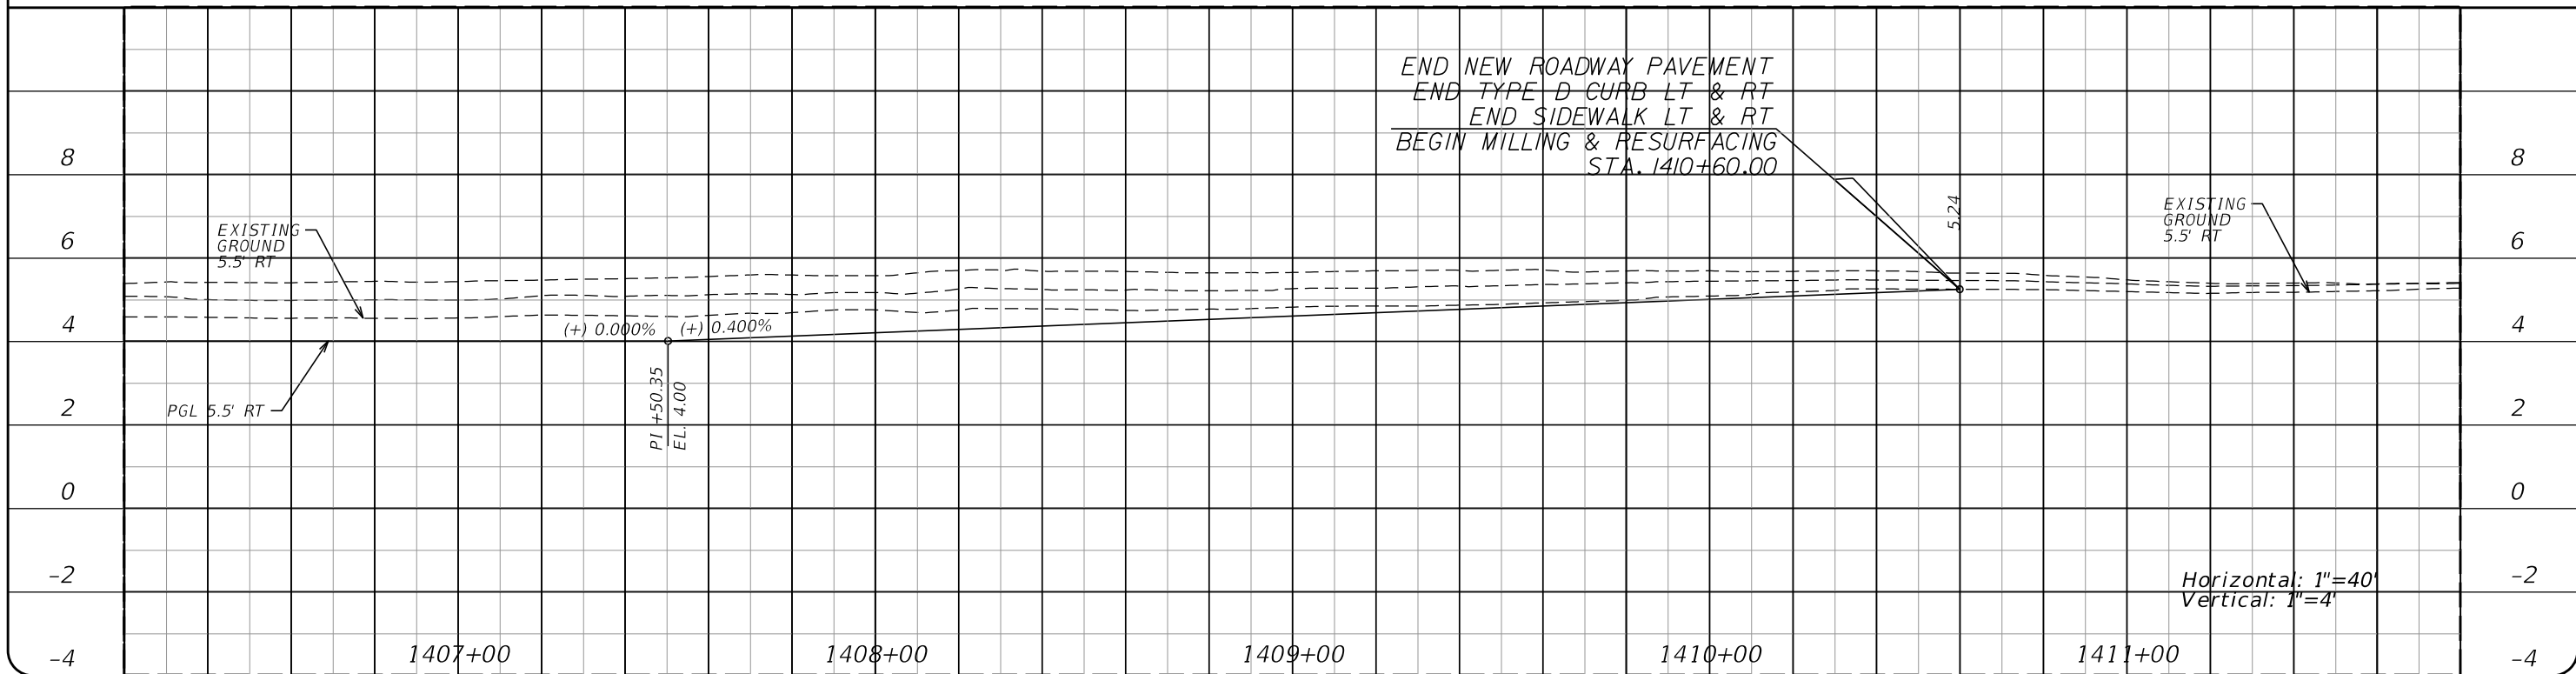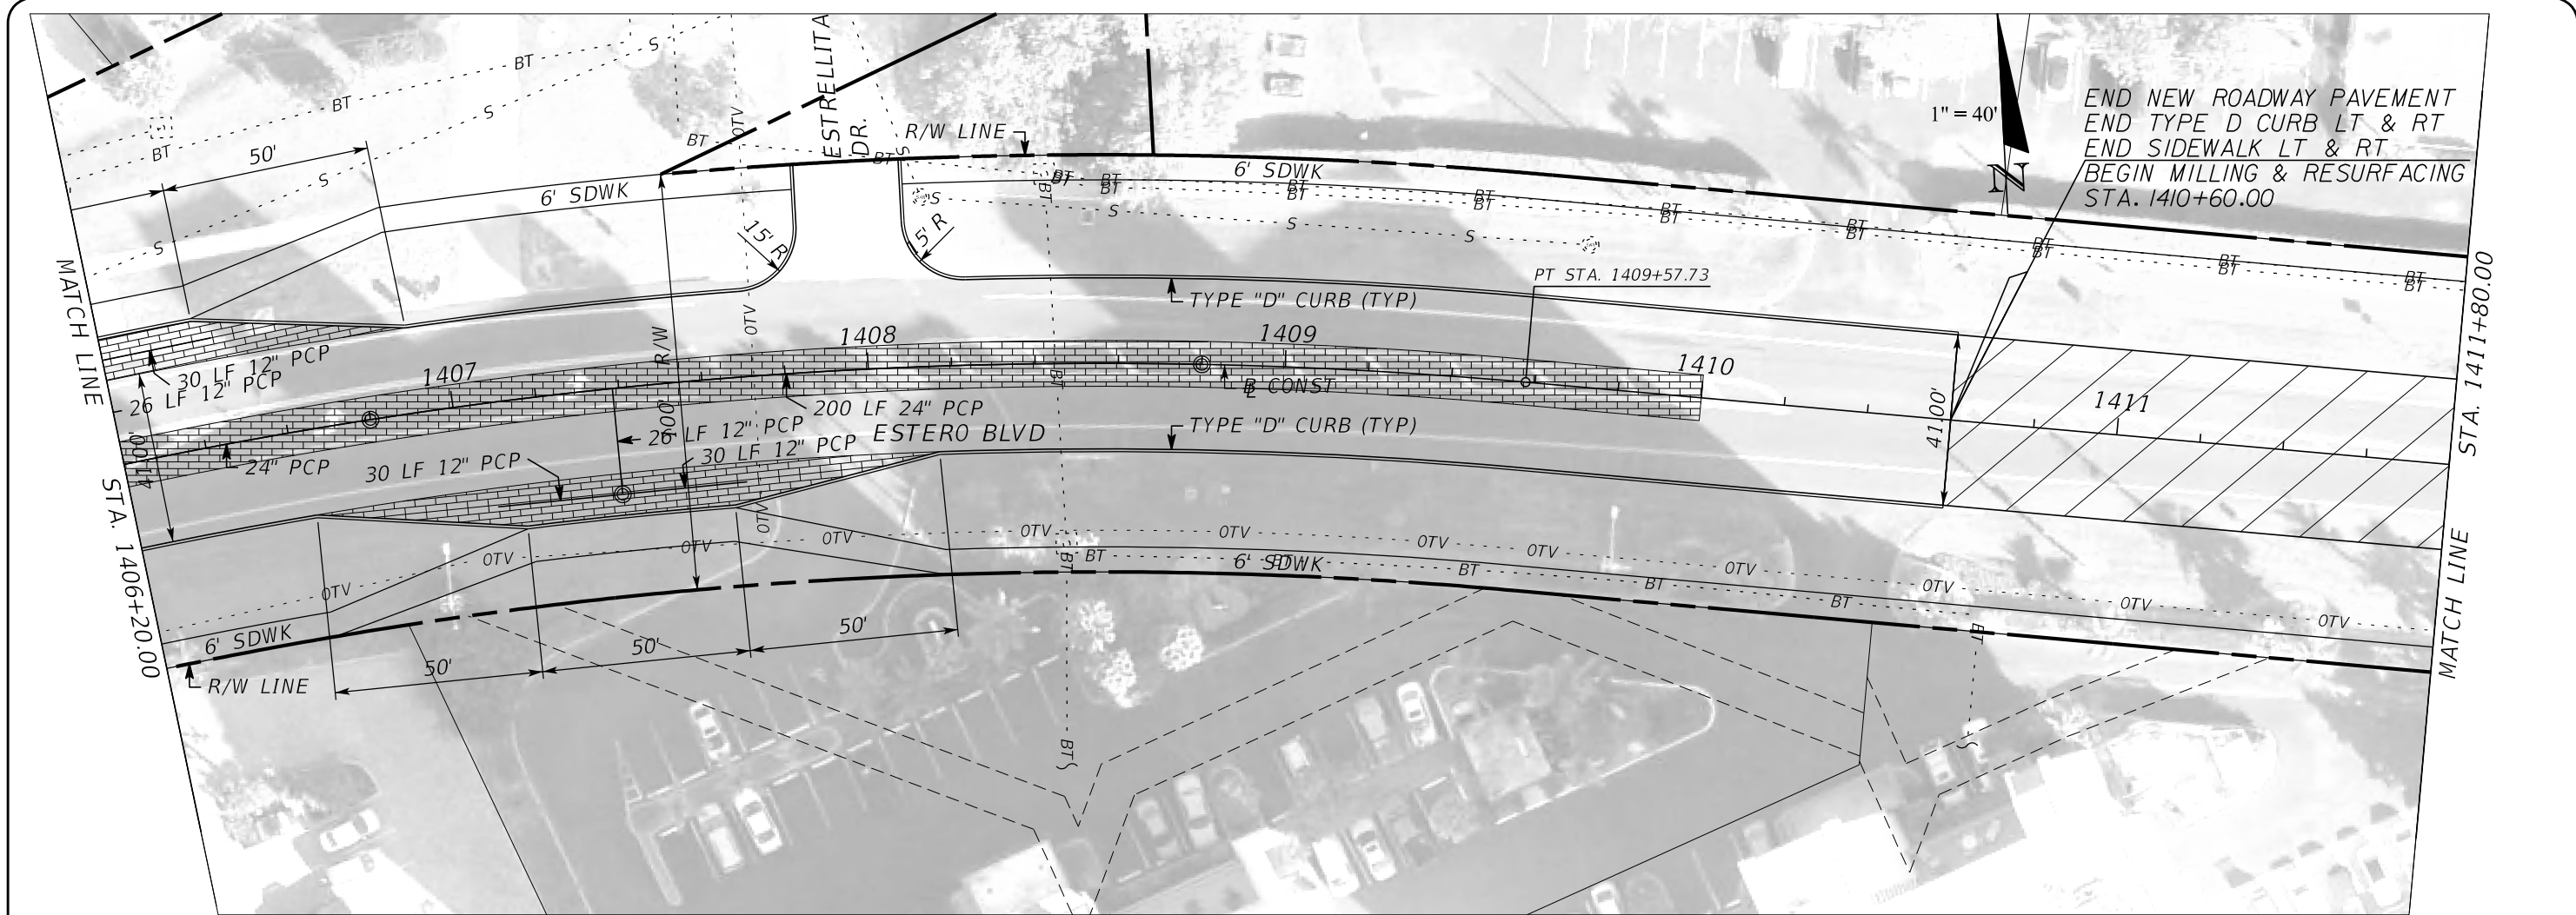

REVISIONS			
NO.	DATE	BY	REVISIONS - DESCRIPTION


**T.Y. LIN INTERNATIONAL**  
 2400 FIRST STREET  
 SUITE 200  
 FORT MYERS, FLORIDA 33901  
 TEL. (239) 332-4846  
 FAX. (239) 332-4798  
 WWW.TYLIN.COM

APPROVED BY:  
**JAMES MOLNAR, P.E.**  
 REGISTERED PROFESSIONAL ENGINEER  
 FLORIDA CERTIFICATE NO. 49237


PUBLIC WORKS **STATE OF FLORIDA**  
**LEE COUNTY** DEPARTMENT  
 of  
**SOUTHWEST** TRANSPORTATION  
**FLORIDA**  
 1500 MONROE STREET FORT MYERS, FLORIDA 33901  
 (239) 479-8900 www.lee-county.com/publicworks/dotlite.htm  
 rshields 4/9/2014 4:32:50 PM

**PLAN AND PROFILE**  
**ESTERO BLVD IMPROVEMENTS**

SHEET NO.  
 62  
 Default

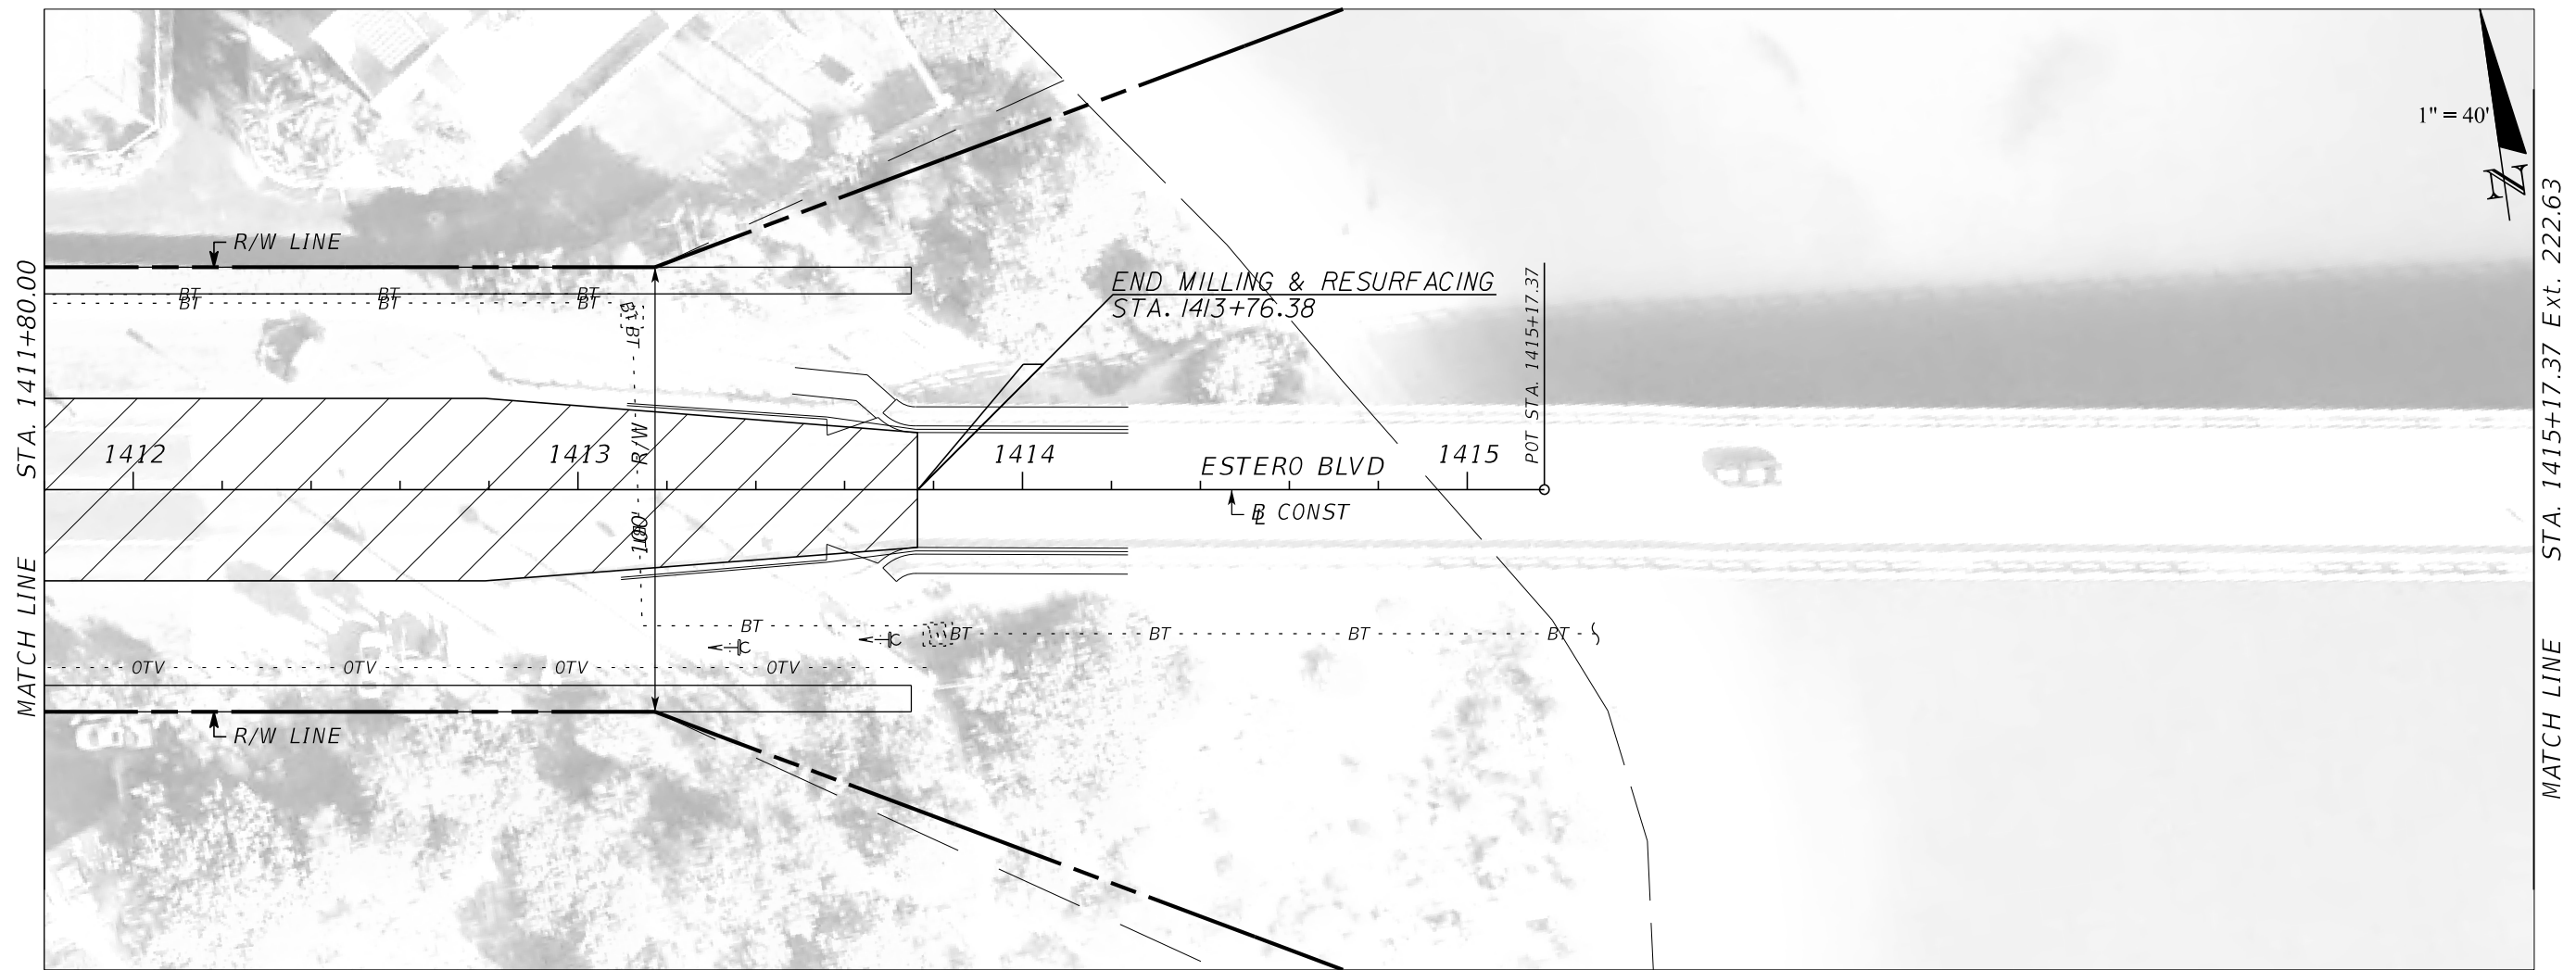

1" = 40'

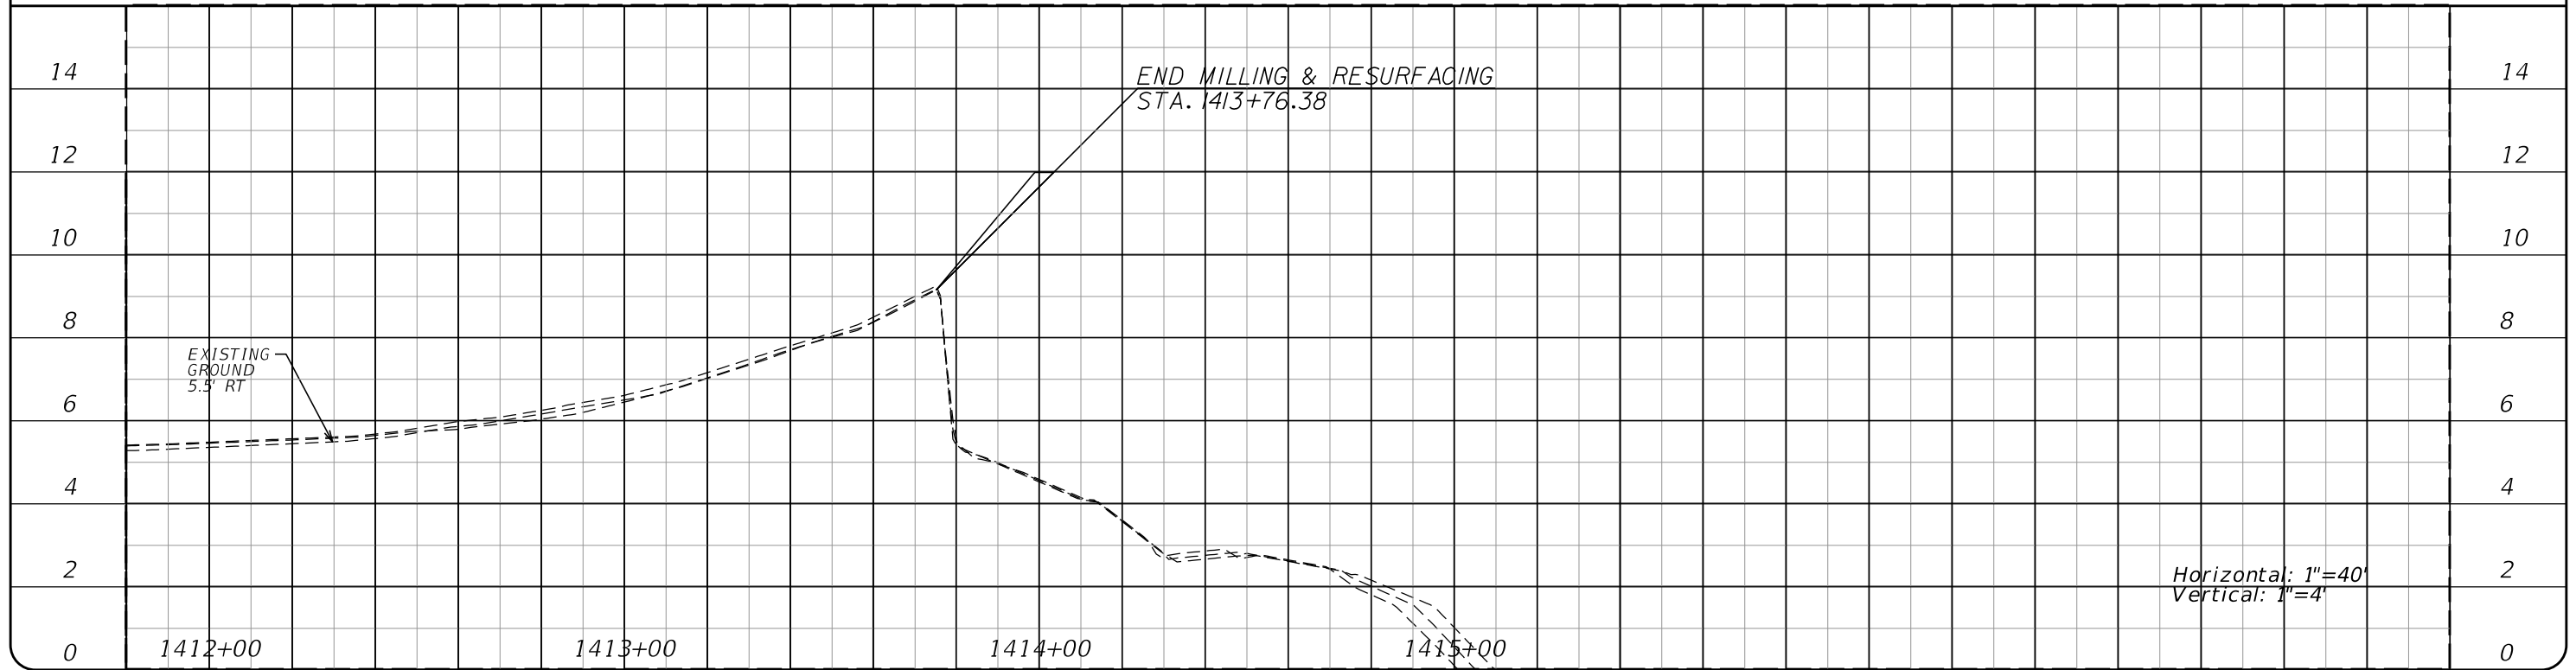

REVISIONS			
NO.	DATE	BY	REVISIONS - DESCRIPTION

**T.Y. LIN INTERNATIONAL**  
 2400 FIRST STREET  
 SUITE 200  
 FORT MYERS, FLORIDA 33901  
 TEL. (239) 332-4846  
 FAX. (239) 332-4798  
 WWW.TYLIN.COM

APPROVED BY:  
**JAMES MOLNAR, P.E.**  
 REGISTERED PROFESSIONAL ENGINEER  
 FLORIDA CERTIFICATE NO. 49237

PUBLIC WORKS **STATE OF FLORIDA**  
**LEE COUNTY** DEPARTMENT  
 of  
**SOUTHWEST FLORIDA** TRANSPORTATION  
 1500 MONROE STREET FORT MYERS, FLORIDA 33901  
 (239) 479-8900 www.lee-county.com/publicworks/default.htm  
 rshields 4/9/2014 4:33:03 PM

**PLAN AND PROFILE**  
**ESTERO BLVD IMPROVEMENTS**

SHEET NO.  
**63**  
 Default