

CONTRACT PLANS COMPONENTS

ROADWAY PLANS
SIGNING AND PAVEMENT MARKING PLANS
LIGHTING PLANS



LEE COUNTY
DEPARTMENT OF TRANSPORTATION

CONTRACT PLANS

INDEX OF ROADWAY PLANS

SHEET NO.	SHEET DESCRIPTION
1	KEY SHEET
2	SIGNATURE SHEET
3	SUMMARY OF PAY ITEMS
4-6	TYPICAL SECTIONS
7	SUMMARY OF DRAINAGE STRUCTURES
8	PROJECT LAYOUT
9	PROJECT CONTROL
10	PROJECT NOTES
11-14	PLAN SHEETS
15-18	PROFILE SHEETS
19-22	INTERSECTION GRADING DETAILS
23-24	DRAINAGE STRUCTURES
25	ROADWAY SOIL SURVEY
26-38	CROSS SECTIONS
39-42	EROSION CONTROL
43-44	TEMPORARY TRAFFIC CONTROL
46-49	UTILITY ADJUSTMENTS
SQ-1 - SQ-10	SUMMARY OF QUANTITIES

GATEWAY BOULEVARD AT COMMERCE LAKES DRIVE
INTERSECTION CONTROL (ROUNDAABOUT)
LEE COUNTY PROJECT NO. 0671

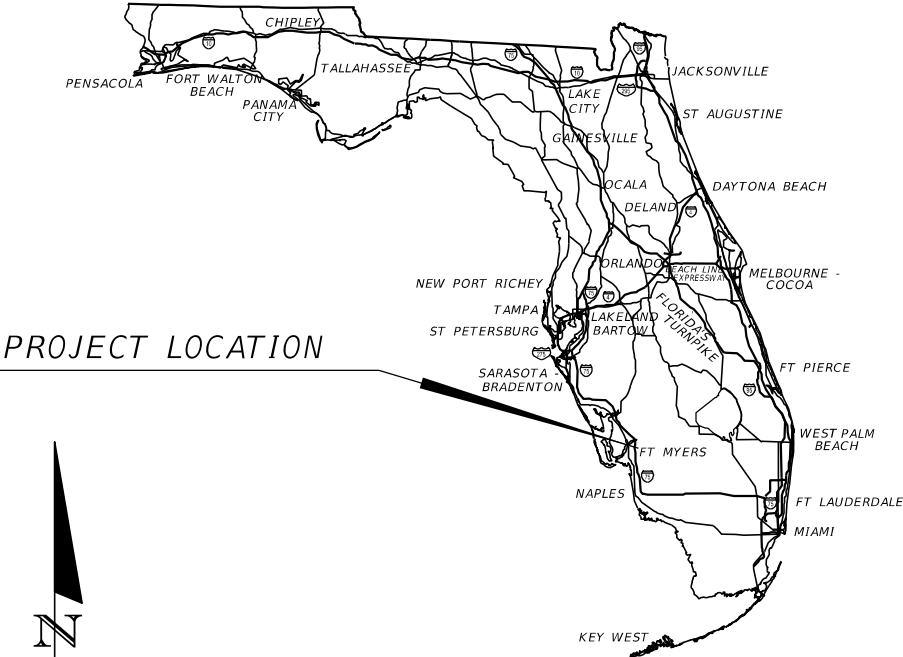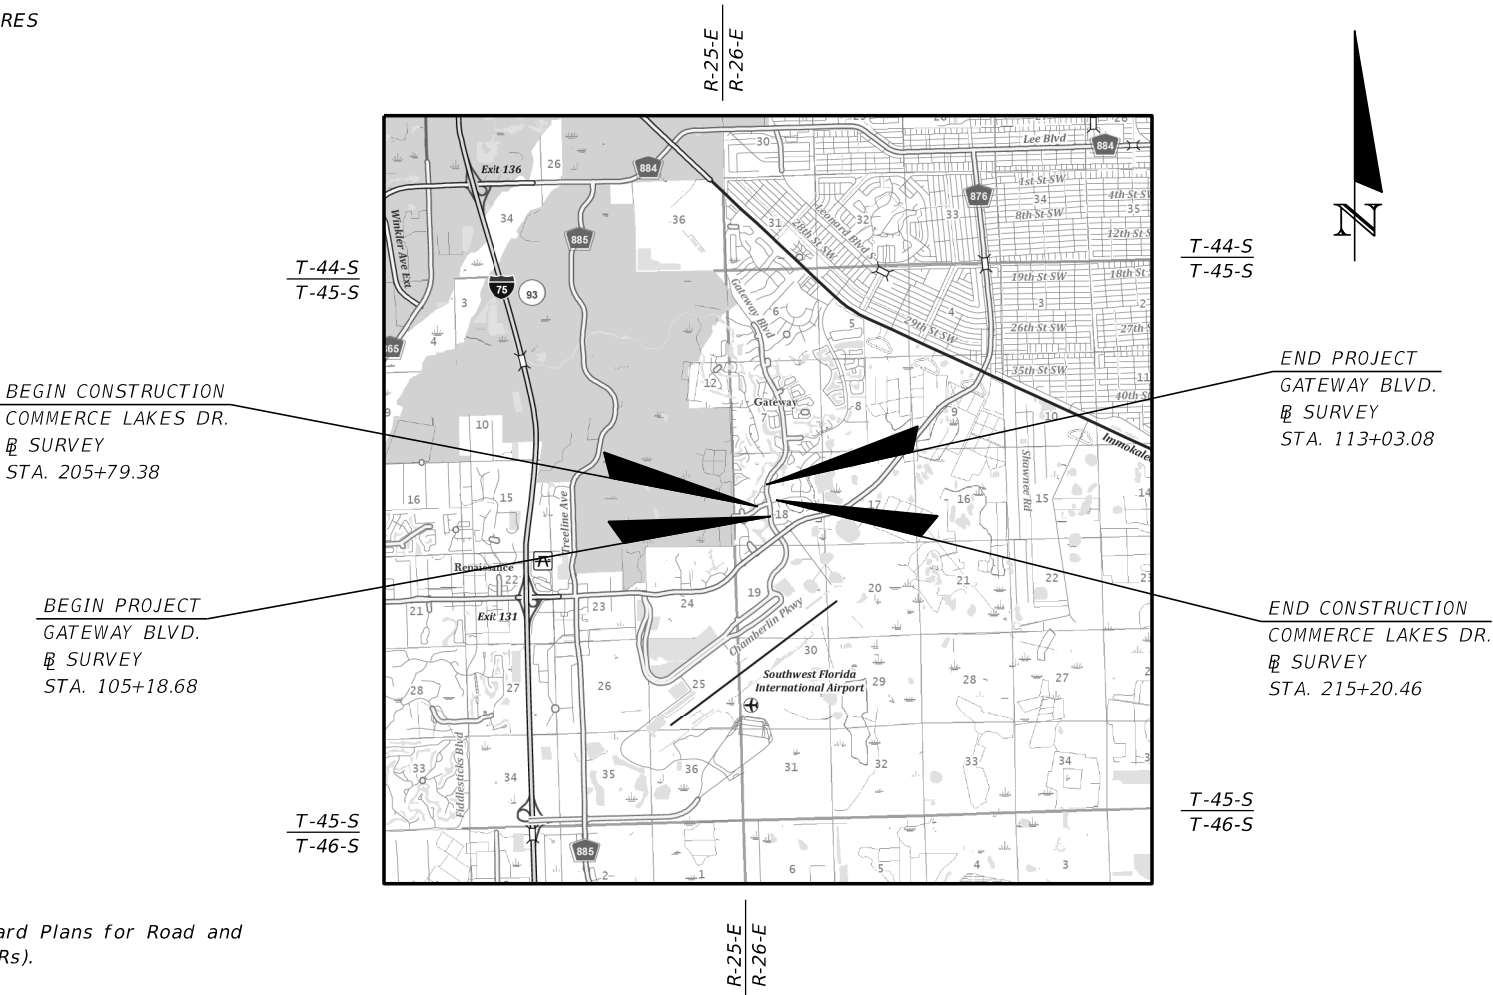

GOVERNING STANDARD PLANS:

Florida Department of Transportation, FY2019-20 Standard Plans for Road and Bridge Construction and applicable Interim Revisions (IRs).

Standard Plans for Road Construction and associated IRs are available at the following website: <http://www.fdot.gov/design/standardplans>

APPLICABLE IRs: N/A

GOVERNING STANDARD SPECIFICATIONS:

Lee County Department of Transportation Specifications, and Florida Department of Transportation, JULY2019 Standard Specifications for Road and Bridge Construction at the following website: <http://www.fdot.gov/programmanagement/Implemented/SpecBooks>


ROADWAY PLANS
ENGINEER OF RECORD:

JASON Y. YAM, P.E.
P.E. NO.: 62449
CARDNO, INC.
380 PARK PLACE BOULEVARD, SUITE 300
CLEARWATER, FL 33759
(727) 531-3505
CERTIFICATE OF AUTHORIZATION NO.: 29915

COUNTY PROJECT MANAGER:

Alejandro J. Slaibe, P.E.


CONSTRUCTION CONTRACT NO.	FISCAL YEAR	SHEET NO.
	19	1

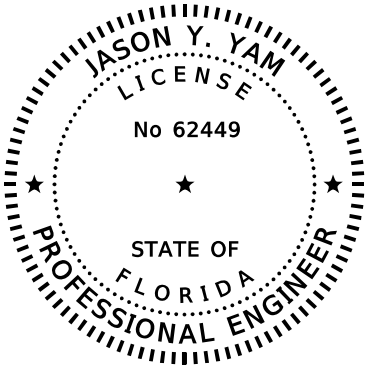

THIS DOCUMENT HAS BEEN DIGITALLY
SIGNED AND SEALED BY:

PRINTED COPIES OF THIS DOCUMENT ARE
NOT CONSIDERED SIGNED AND SEALED.
THE SIGNATURE SHOULD BE VERIFIED
ON THE ELECTRONIC DOCUMENTS,


CARDNO
380 PARK PLACE BOULEVARD, SUITE 300
CLEARWATER, FL 33759
PHONE NUMBER: (727) 531-3505
CERTIFICATE OF AUTHORIZATION NO. 29915
JASON Y. YAM, P.E. 62449

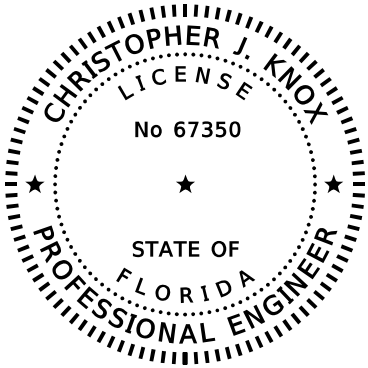

THIS DOCUMENT HAS BEEN DIGITALLY
SIGNED AND SEALED BY:

PRINTED COPIES OF THIS DOCUMENT ARE
NOT CONSIDERED SIGNED AND SEALED.
THE SIGNATURE SHOULD BE VERIFIED
ON THE ELECTRONIC DOCUMENTS,

CARDNO
380 PARK PLACE BOULEVARD, SUITE 300
CLEARWATER, FL 33759
PHONE NUMBER: (727) 531-3505
CERTIFICATE OF AUTHORIZATION NO. 29915
CHRISTOPHER J. KNOX, P.E. 67350

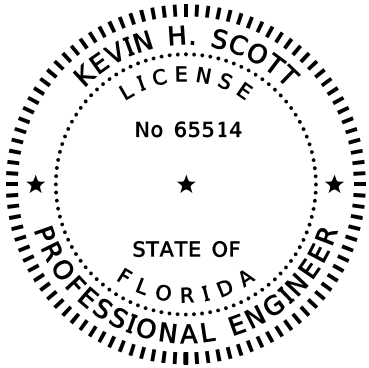

THIS DOCUMENT HAS BEEN DIGITALLY
SIGNED AND SEALED BY:

PRINTED COPIES OF THIS DOCUMENT ARE
NOT CONSIDERED SIGNED AND SEALED.
THE SIGNATURE SHOULD BE VERIFIED
ON THE ELECTRONIC DOCUMENTS,

TIERRA
7351 TEMPLE TERRACE HIGHWAY
TAMPA, FL 33637
PHONE NUMBER: (727) 531-3505
CERTIFICATE OF AUTHORIZATION NO. 6486
KEVIN H. SCOTT, P.E. 65514

THE ABOVE NAMED PROFESSIONAL ENGINEER SHALL BE RESPONSIBLE FOR THE
FOLLOWING SHEETS IN ACCORDANCE WITH RULE 61G15-23.004, F.A.C.

<u>SHEET NO.</u>	<u>SHEET DESCRIPTION</u>
1	KEY SHEET
2	SIGNATURE SHEET
3	SUMMARY OF PAY ITEMS
4-6	TYPICAL SECTIONS
8	PROJECT LAYOUT
9	PROJECT CONTROL
10	PROJECT NOTES
11-14	PLAN SHEETS
15-18	PROFILE SHEETS
19-22	INTERSECTION GRADING DETAILS
26-38	CROSS SECTIONS
43-44	TEMPORARY TRAFFIC CONTROL
46-49	UTILITY ADJUSTMENTS
SQ-1 - SQ-10	SUMMARY OF QUANTITIES

THE ABOVE NAMED PROFESSIONAL ENGINEER SHALL BE RESPONSIBLE FOR THE
FOLLOWING SHEETS IN ACCORDANCE WITH RULE 61G15-23.004, F.A.C.

<u>SHEET NO.</u>	<u>SHEET DESCRIPTION</u>
2	SIGNATURE SHEET
7	SUMMARY OF DRAINAGE STRUCTURES
23-24	DRAINAGE STRUCTURES
39-42	EROSION CONTROL

THE ABOVE NAMED PROFESSIONAL ENGINEER SHALL BE RESPONSIBLE FOR THE
FOLLOWING SHEETS IN ACCORDANCE WITH RULE 61G15-23.004, F.A.C.

<u>SHEET NO.</u>	<u>SHEET DESCRIPTION</u>
2	SIGNATURE SHEET
25	ROADWAY SOIL SURVEY

REVISIONS				 DEPARTMENT OF TRANSPORTATION	GATEWAY BOULEVARD AT COMMERCE LAKES DRIVE INTERSECTION CONTROL (ROUNDABOUT)	COUNTY PROJECT NO.	SHT. NO.
DATE	DESCRIPTION	DATE	DESCRIPTION				
			JASON Y. YAM, P.E. P.E. LICENSE NUMBER 62449 CARDNO, INC. 380 PARK PLACE BOULEVARD, SUITE 300 CLEARWATER, FLORIDA 33759 CERTIFICATE OF AUTHORIZATION 29915		SIGNATURE SHEET	0671	2


SUMMARY OF ROADWAY		
PAY ITEM	DESCRIPTION	UNITS
0101-1	MOBILIZATION	LS
0102-1	MAINTENANCE OF TRAFFIC	LS/DA
0102- 2- 1	SPECIAL DETOUR 1	LS
0102- 2- 2	SPECIAL DETOUR 2	LS
0102- 2- 3	SPECIAL DETOUR 3	LS
0102- 3-	COMMERCIAL MATERIAL FOR TEMPORARY DRIVEWAY MAINTENANCE	CY
0102- 60-	WORK ZONE SIGN	ED
0102- 71- 13	BARRIER WALL, TEMPORARY, F&I, LOW PROFILE, CONCRETE	LF
0102- 71- 23	BARRIER WALL, TEMPORARY, RELOCATE, LOW PROFILE, CONCRETE	LF
0102- 74- 1	CHANNELIZING DEVICE- TYPES I, II, DI, VP, DRUM, OR LCD	ED
0102- 76-	ARROW BOARD / ADVANCE WARNING ARROW PANEL	EA
0102- 78-	TEMPORARY RETROREFLECTIVE PAVEMENT MARKER	EA
0102- 99-	PORTABLE CHANGEABLE MESSAGE SIGN, TEMPORARY	ED
0104- 10- 3	SEDIMENT BARRIER	LF
0104- 15-	SOIL TRACKING PREVENTION DEVICE	EA
0104- 18-	INLET PROTECTION SYSTEM	EA
0107- 1-	LITTER REMOVAL	AC
0107- 2-	MOWING	AC
0110- 1- 1	CLEARING & GRUBBING	LS/AC
0110 4	REMOVAL OF EXISTING CONCRETE PAVEMENT	SY
0120 1	REGULAR EXCAVATION	CY
0120 6	EMBANKMENT	CY
0160-4	TYPE B STABILIZATION	SY
0285-706	OPTIONAL BASE GROUP 6	SY
0286-1	TURNOUT CONSTRUCTION	SY
0334-1-53	SUPERPAVE ASPHALT CONC, TRAFFIC LEVEL C, PG76-22	TN
0337-7-82	ASPHALT CONCRETE FRICTION COURSE, TRAFFIC C, FC-9.5, PG76-22	TN
0350-30-13	CONCRETE PAVEMENT FOR ROUNDABOUT APRON, 12" DEPTH	SY
0400-0-11	CONCRETE CLASS NS, GRAVITY WALL	CY
0425-1-201	INLETS, CURB, TYPE 9, < 10'	EA
0425-1-205	INLETS, CURB, TYPE 9, < 10' (Partial)	EA
0425-1-321	INLETS, CURB, TYPE P-2, < 10'	EA
0425-1-325	INLETS, CURB, TYPE P-2, (Partial)	EA
0425-1-561	INLETS, DITCH BOTTOM, TYPE F, <10'	EA
0425-1-701	INLETS, GUTTER, TYPE S, <10' (Partial)	EA
0430-175-118	PIPE CULVERT, CONCRETE, ROUND 18" ID	LF
0430-175-215	PIPE CULVERT, CONCRETE, ELLIPTICAL, 12" x 18" ID	LF
0430-175-218	PIPE CULVERT, CONCRETE, ELLIPTICAL, 14" x 23" ID	LF
0430-982-625	MITERED END SECTION, CROSS DRAIN, 12"x18" ERCP	EA
515-2-313	PEDESTRIAN/BICYCLE RAILING, ALUMINUM, SUNSHINE INFILL PANEL	LF
0520- 1- 7	CONCRETE CURB & GUTTER, TYPE E	LF
0520- 1- 10	CONCRETE CURB & GUTTER, TYPE F	LF
0520-2-4	CONCRETE CURB, TYPE D	LF
0520-2-8	CONCRETE CURB, TYPE RA	LF
0522-2	CONCRETE SIDEWALK AND DRIVEWAYS, 6" THICK	SY
0527-2	DETECTABLE WARNINGS	SF
0570-1-2	PERFORMANCE TURF, SOD	SY

SUMMARY OF ROADWAY CONT.		
PAY ITEM	DESCRIPTION	UNITS
0710-11-101	PAINTED PAVT MARK, STANDARD, WHITE, SOLID, 6"	GM
0710-11-102	PAINTED PAVT MARK, STANDARD, WHITE, SOLID, 8"	GM
0710-11-123	PAINTED PAVT MARK, STANDARD, WHITE, SOLID, 12" FOR CROSSWALK	LF
0710-11-124	PAINTED PAVT MARK, STANDARD, WHITE, SOLID, 18" FOR DIAGONALS AND CHEVRONS	LF
0710-11-125	PAINTED PAVT MARK, STANDARD, WHITE, SOLID, 24" FOR CROSSWALK	LF
0710-11-131	PAINTED PAVT MARK, OTHER SURFACES, WHITE, SKIP, 6", 10-30 SKIP	GM
0710-11-141	PAINTED PAVT MARK, STANDARD, WHITE, 2-4 DOTTED GUIDELINE, 6"	GM
0710-11-144	PAINTED PAVT MARK, STANDARD, WHITE, 2-2 DOTTED GUIDELINE, 12" FOR ROUNDABOUT	GM
0710-11-160	PAINTED PAVT MARK, STANDARD, WHITE, MESSAGE	EA
0710-11-170	PAINTED PAVT MARK, STANDARD, WHITE, ARROW	EA
0710-11-201	PAINTED PAVT MARK, STANDARD, YELLOW, SOLID, 6"	GM
0710-11-224	PAINTED PAVT MARK, STANDARD, YELLOW, SOLID, 18" FOR DIAGONAL OR CHEVRON	LF
0999-25	CONTINGENCY	LS

SUMMARY OF SIGNING AND PAVEMENT MARKINGS		
PAY ITEM	DESCRIPTION	UNITS
654-2-21	RECTANGULAR RAPID FLASHING BEACON, F&I-SOLAR POWERED, COMPLETE SIGN ASSEMBLY- SINGLE DIRECTION	AS
654-2-22	RECTANGULAR RAPID FLASHING BEACON, F&I-SOLAR POWERED, COMPLETE SIGN ASSEMBLY- BACK TO BACK	AS
700-1-11	SINGLE POST SIGN, F&I GROUND MOUNT, UP TO 12 SF	AS
706-3	RETROREFLECTIVE PAVEMENT MARKERS (RPMs)	EA
710-90	PAINTED PAVEMENT MARKINGS, FINAL SURFACE	LS
711-11-124	THERMOPLASTIC, STANDARD, WHITE, SOLID, 18" FOR DIAGONALS AND CHEVRONS	LF
711-11-141	THERMOPLASTIC, STANDARD, WHITE, 2-4 DOTTED GUIDELINE, 6"	GM
711-11-144	THERMOPLASTIC, STANDARD, WHITE, 2-2 DOTTED GUIDELINE, 12" FOR ROUNDABOUT	GM
711-11-224	THERMOPLASTIC, STANDARD, YELLOW, SOLID, 18" FOR DIAGONAL OR CHEVRON	LF
711-14-123	THERMOPLASTIC, PREFORMED, WHITE, SOLID, 12" FOR CROSSWALK	LF
711-14-125	THERMOPLASTIC, PREFORMED, WHITE, SOLID, 24" FOR CROSSWALK	LF
711-14-160	THERMOPLASTIC, PREFORMED, WHITE, MESSAGE	EA
711-14-170	THERMOPLASTIC, PREFORMED, WHITE, ARROW	EA
711-16-101	THERMOPLASTIC, STANDARD, OTHER SURFACES, WHITE, SOLID, 6"	GM
711-16-102	THERMOPLASTIC, STANDARD, OTHER SURFACES, WHITE, SOLID, 8"	GM
711-16-131	THERMOPLASTIC, OTHER SURFACES, WHITE, SKIP, 6", 10-30 SKIP	GM
711-16-201	THERMOPLASTIC, STANDARD, OTHER SURFACES, YELLOW, SOLID, 6"	GM

SUMMARY OF LIGHTING		
PAY ITEM	DESCRIPTION	UNITS
630-2-11	CONDUIT, FURNISH & INSTALL, OPEN TRENCH	LF
630-2-12	CONDUIT, FURNISH & INSTALL, DIRECTIONAL BORE	LF
635-2-11	PULL & SPLICE BOX, F&I, 13" X 24" COVER SIZE	EA
639-1-122	ELECTRICAL POWER SERVICE, F&I, UNDERGROUND, METER PURCHASED BY CONTRACTOR	AS
715-1-12	LIGHTING CONDUCTORS, F&I, INSULATED, NO 8 TO NO 6	LF
715-4-12	LIGHT POLE COMPLETE, FURNISH & INSTALL STANDARD POLE STANDARD FOUNDATION, 35' MOUNTING HEIGHT	EA
715-4-70	LIGHT POLE COMPLETE, REMOVE POLE AND FOUNDATION	EA
715-7-21	LOAD CENTER, REWORK, SECONDARY VOLTAGE	EA
715-500-1	POLE CABLE DISTRIBUTION SYSTEM, FURNISH AND INSTALL, CONVENTIONAL	EA

REVISIONS				JASON Y. YAM, P.E. P.E. LICENSE NUMBER 62449 CARDNO, INC. 380 PARK PLACE BOULEVARD, SUITE 300 CLEARWATER, FLORIDA 33759 CERTIFICATE OF AUTHORIZATION 29915		GATEWAY BOULEVARD AT COMMERCE LAKES DRIVE INTERSECTION CONTROL (ROUNDABOUT)		COUNTY PROJECT NO.	SHT. NO.
DATE	DESCRIPTION	DATE	DESCRIPTION			SUMMARY OF PAY ITEMS		0671	3

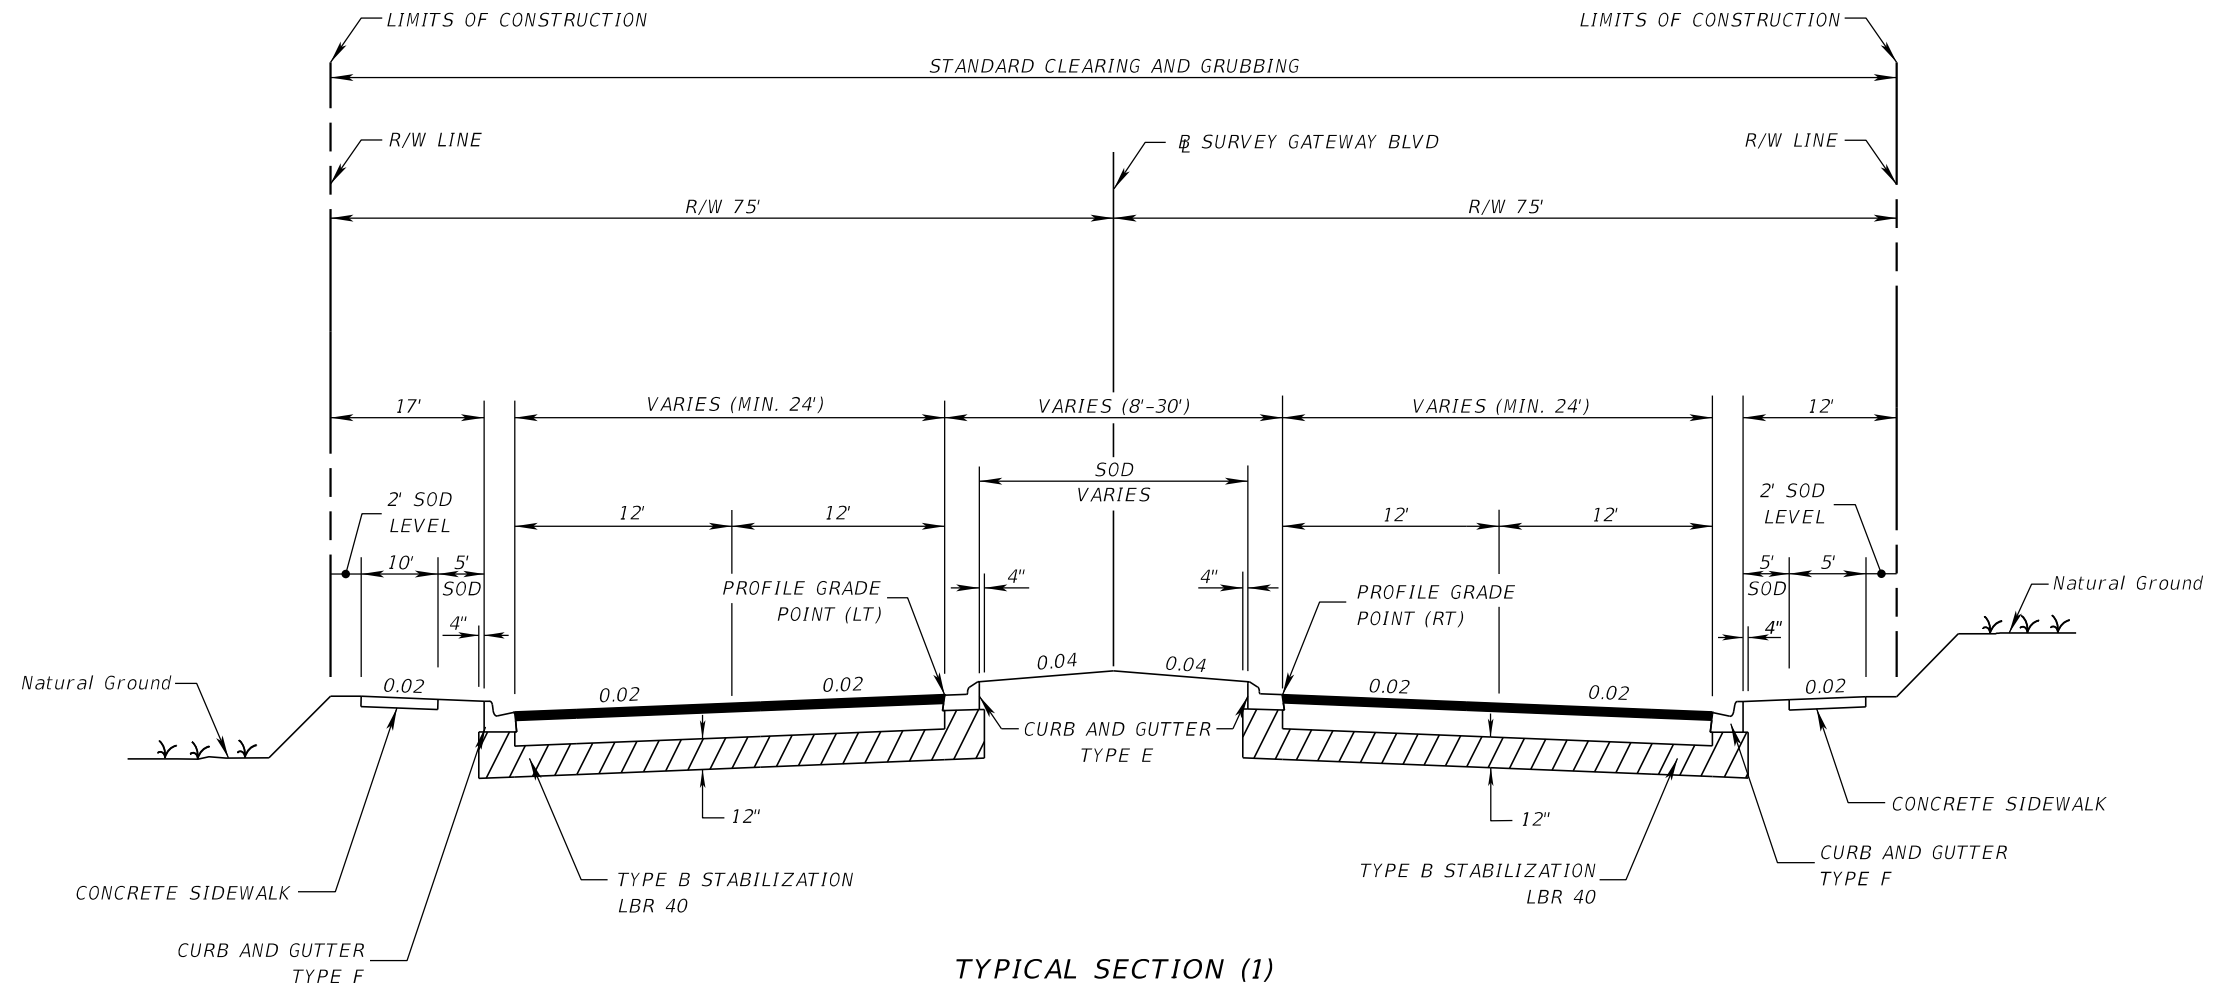

TYPICAL SECTION (1)
GATEWAY BLVD
STA. 105+19.88 TO STA. 113+03.08

NEW CONSTRUCTION


OPTIONAL BASE GROUP 9 WITH
TYPE SP STRUCTURAL COURSE (TRAFFIC C) (2.5")
AND FRICTION COURSE FC-9.5 (TRAFFIC C) (1") (PG 76-22)

TRAFFIC DATA

CURRENT YEAR = 2019 AADT = 23,100
ESTIMATED OPENING YEAR = 2020 AADT = 23,200
ESTIMATED DESIGN YEAR = 2040 AADT = 24,407
DESIGN HOUR T = 3.4%
DESIGN SPEED = 35 MPH

REVISIONS				JASON Y. YAM, P.E. P.E. LICENSE NUMBER 62449 CARDNO, INC. 380 PARK PLACE BOULEVARD, SUITE 300 CLEARWATER, FLORIDA 33759 CERTIFICATE OF AUTHORIZATION 29915	 DEPARTMENT OF TRANSPORTATION	GATEWAY BOULEVARD AT COMMERCE LAKES DRIVE INTERSECTION CONTROL (ROUNDAABOUT)		COUNTY PROJECT NO.	SHT. NO.
DATE	DESCRIPTION	DATE	DESCRIPTION			TYPICAL SECTION (1)		0671	4

THE OFFICIAL RECORD OF THIS SHEET IS THE ELECTRONIC FILE DIGITALLY SIGNED AND SEALED UNDER RULE 61G15-23.004, F.A.C.

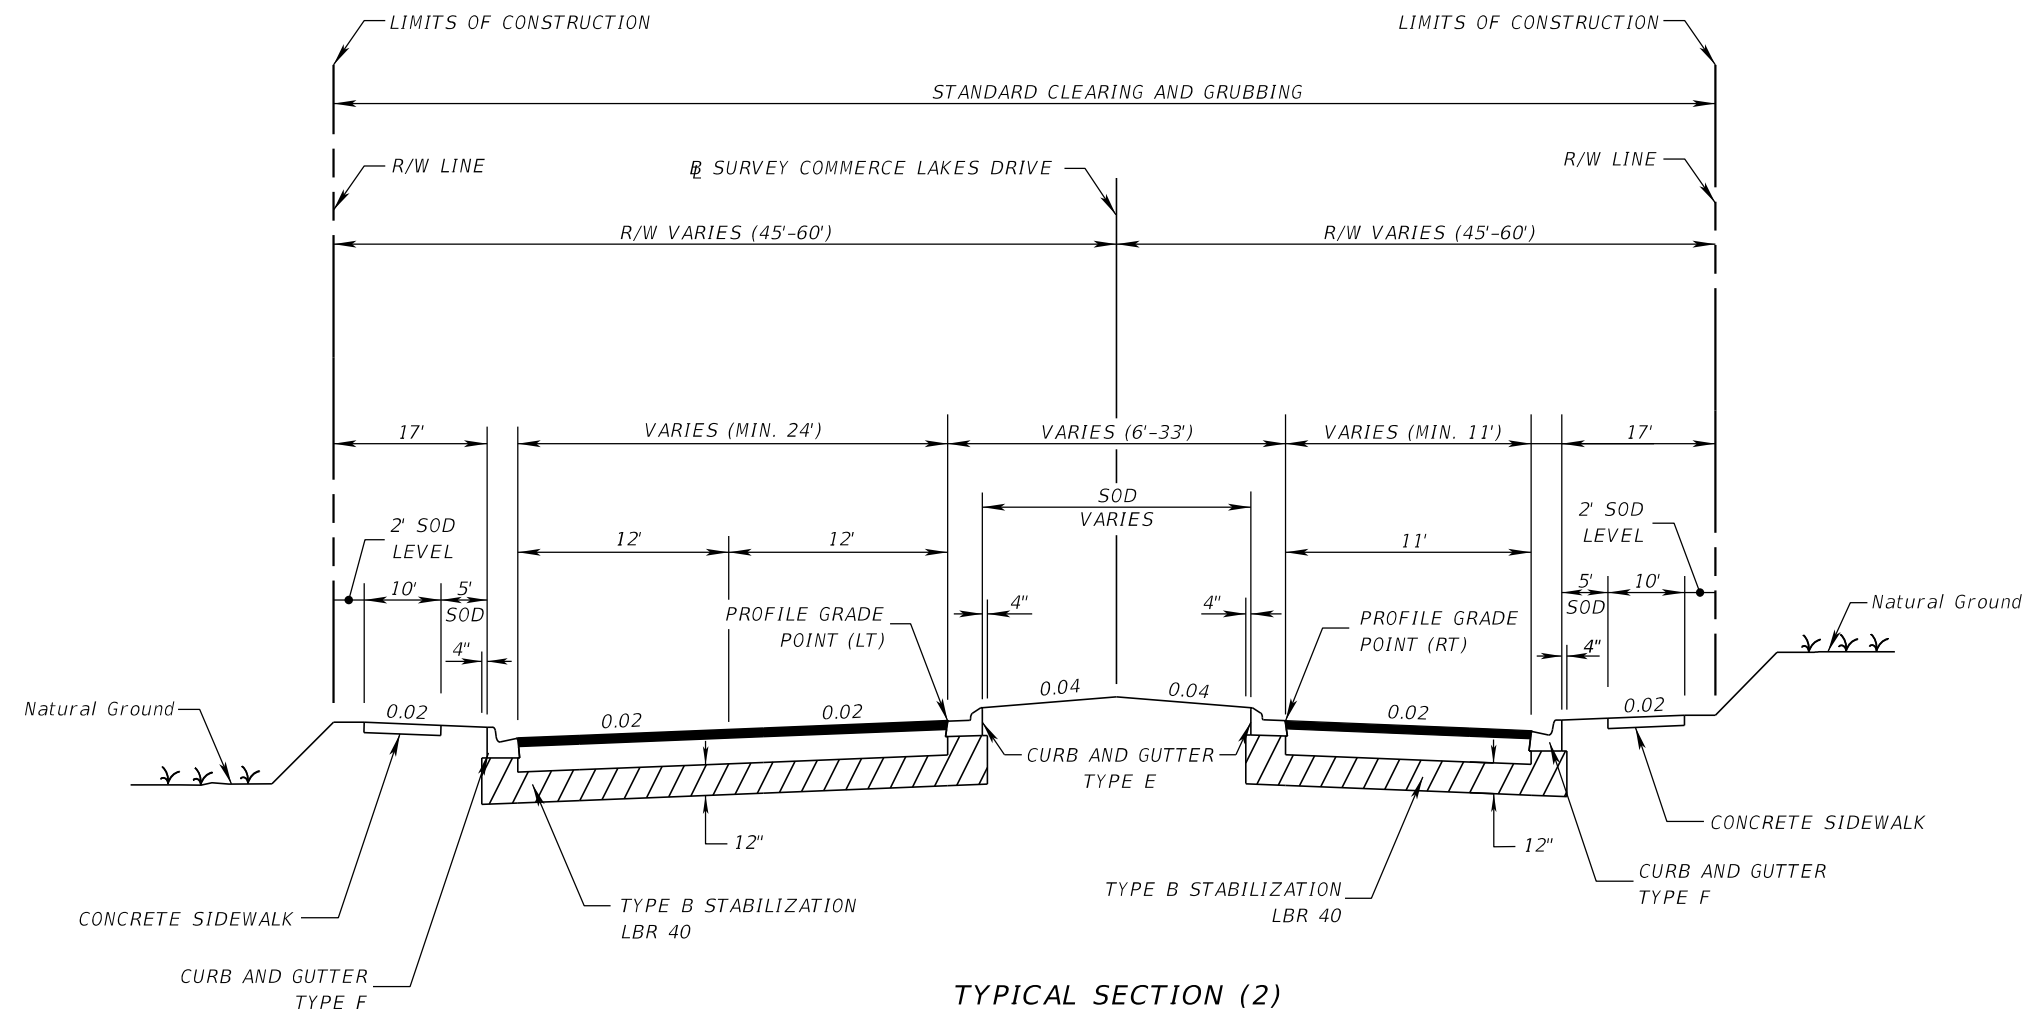

TYPICAL SECTION (2)
COMMERCE LAKES DRIVE
STA. 205+79.38 TO STA. 215+20.46


NEW CONSTRUCTION

OPTIONAL BASE GROUP 9 WITH
TYPE SP STRUCTURAL COURSE (TRAFFIC C) (2.5")
AND FRICTION COURSE FC-9.5 (TRAFFIC C) (1") (PG 76-22)

DESIGN SPEED = 35 MPH

REVISIONS				JASON Y. YAM, P.E. P.E. LICENSE NUMBER 62449 CARDNO, INC. 380 PARK PLACE BOULEVARD, SUITE 300 CLEARWATER, FLORIDA 33759 CERTIFICATE OF AUTHORIZATION 29915	 DEPARTMENT OF TRANSPORTATION	GATEWAY BOULEVARD AT COMMERCE LAKES DRIVE INTERSECTION CONTROL (ROUNDBOUT)		COUNTY PROJECT NO.	SHT. NO.
DATE	DESCRIPTION	DATE	DESCRIPTION			TYPICAL SECTION (2)		0671	5

THE OFFICIAL RECORD OF THIS SHEET IS THE ELECTRONIC FILE DIGITALLY SIGNED AND SEALED UNDER RULE 61G15-23.004, F.A.C.

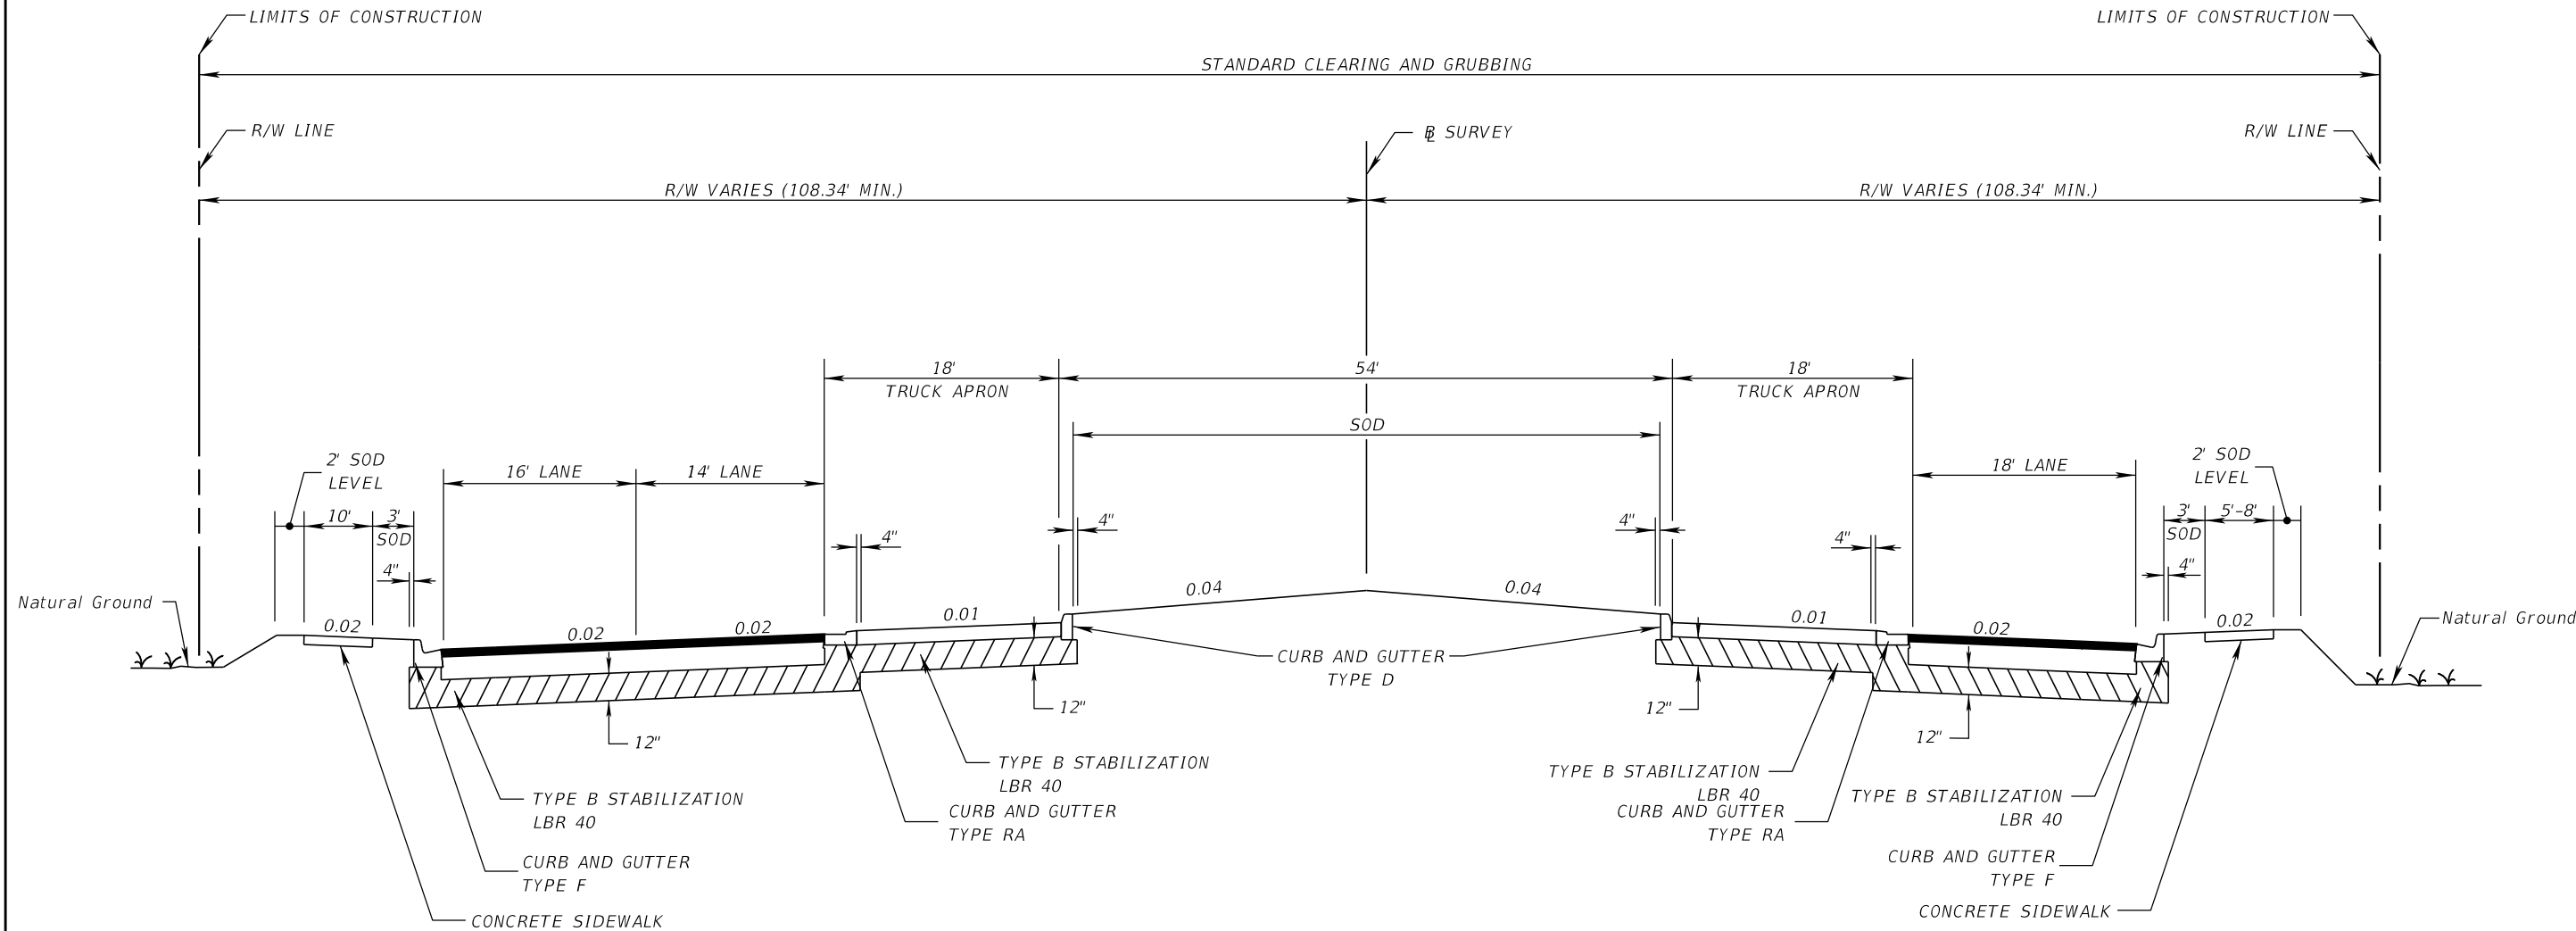

TYPICAL SECTION (3)
GATEWAY BLVD AT COMMERCE LAKES DR.
ROUNABOUT

NEW CONSTRUCTION

OPTIONAL BASE GROUP 9 WITH
TYPE SP STRUCTURAL COURSE (TRAFFIC C) (2.5")
AND FRICTION COURSE FC-9.5 (TRAFFIC C) (1") (PG 76-22)

TRUCK APRON


CONCRETE PAVEMENT (12")
(AMS-STD-595-21105 RED)

TRAFFIC DATA

CURRENT YEAR = 2019 AADT = 23,100
ESTIMATED OPENING YEAR = 2020 AADT = 23,200
ESTIMATED DESIGN YEAR = 2040 AADT = 24,407
DESIGN HOUR T = 3.4%
DESIGN SPEED = 35 MPH

REVISIONS				JASON Y. YAM, P.E. P.E. LICENSE NUMBER 62449 CARDNO, INC. 380 PARK PLACE BOULEVARD, SUITE 300 CLEARWATER, FLORIDA 33759 CERTIFICATE OF AUTHORIZATION 29915		GATEWAY BOULEVARD AT COMMERCE LAKES DRIVE INTERSECTION CONTROL (ROUNABOUT)		COUNTY PROJECT NO.	SHT. NO.
DATE	DESCRIPTION	DATE	DESCRIPTION			TYPICAL SECTION (3)		0671	6

THE OFFICIAL RECORD OF THIS SHEET IS THE ELECTRONIC FILE DIGITALLY SIGNED AND SEALED UNDER RULE 61G15-23.004, F.A.C.

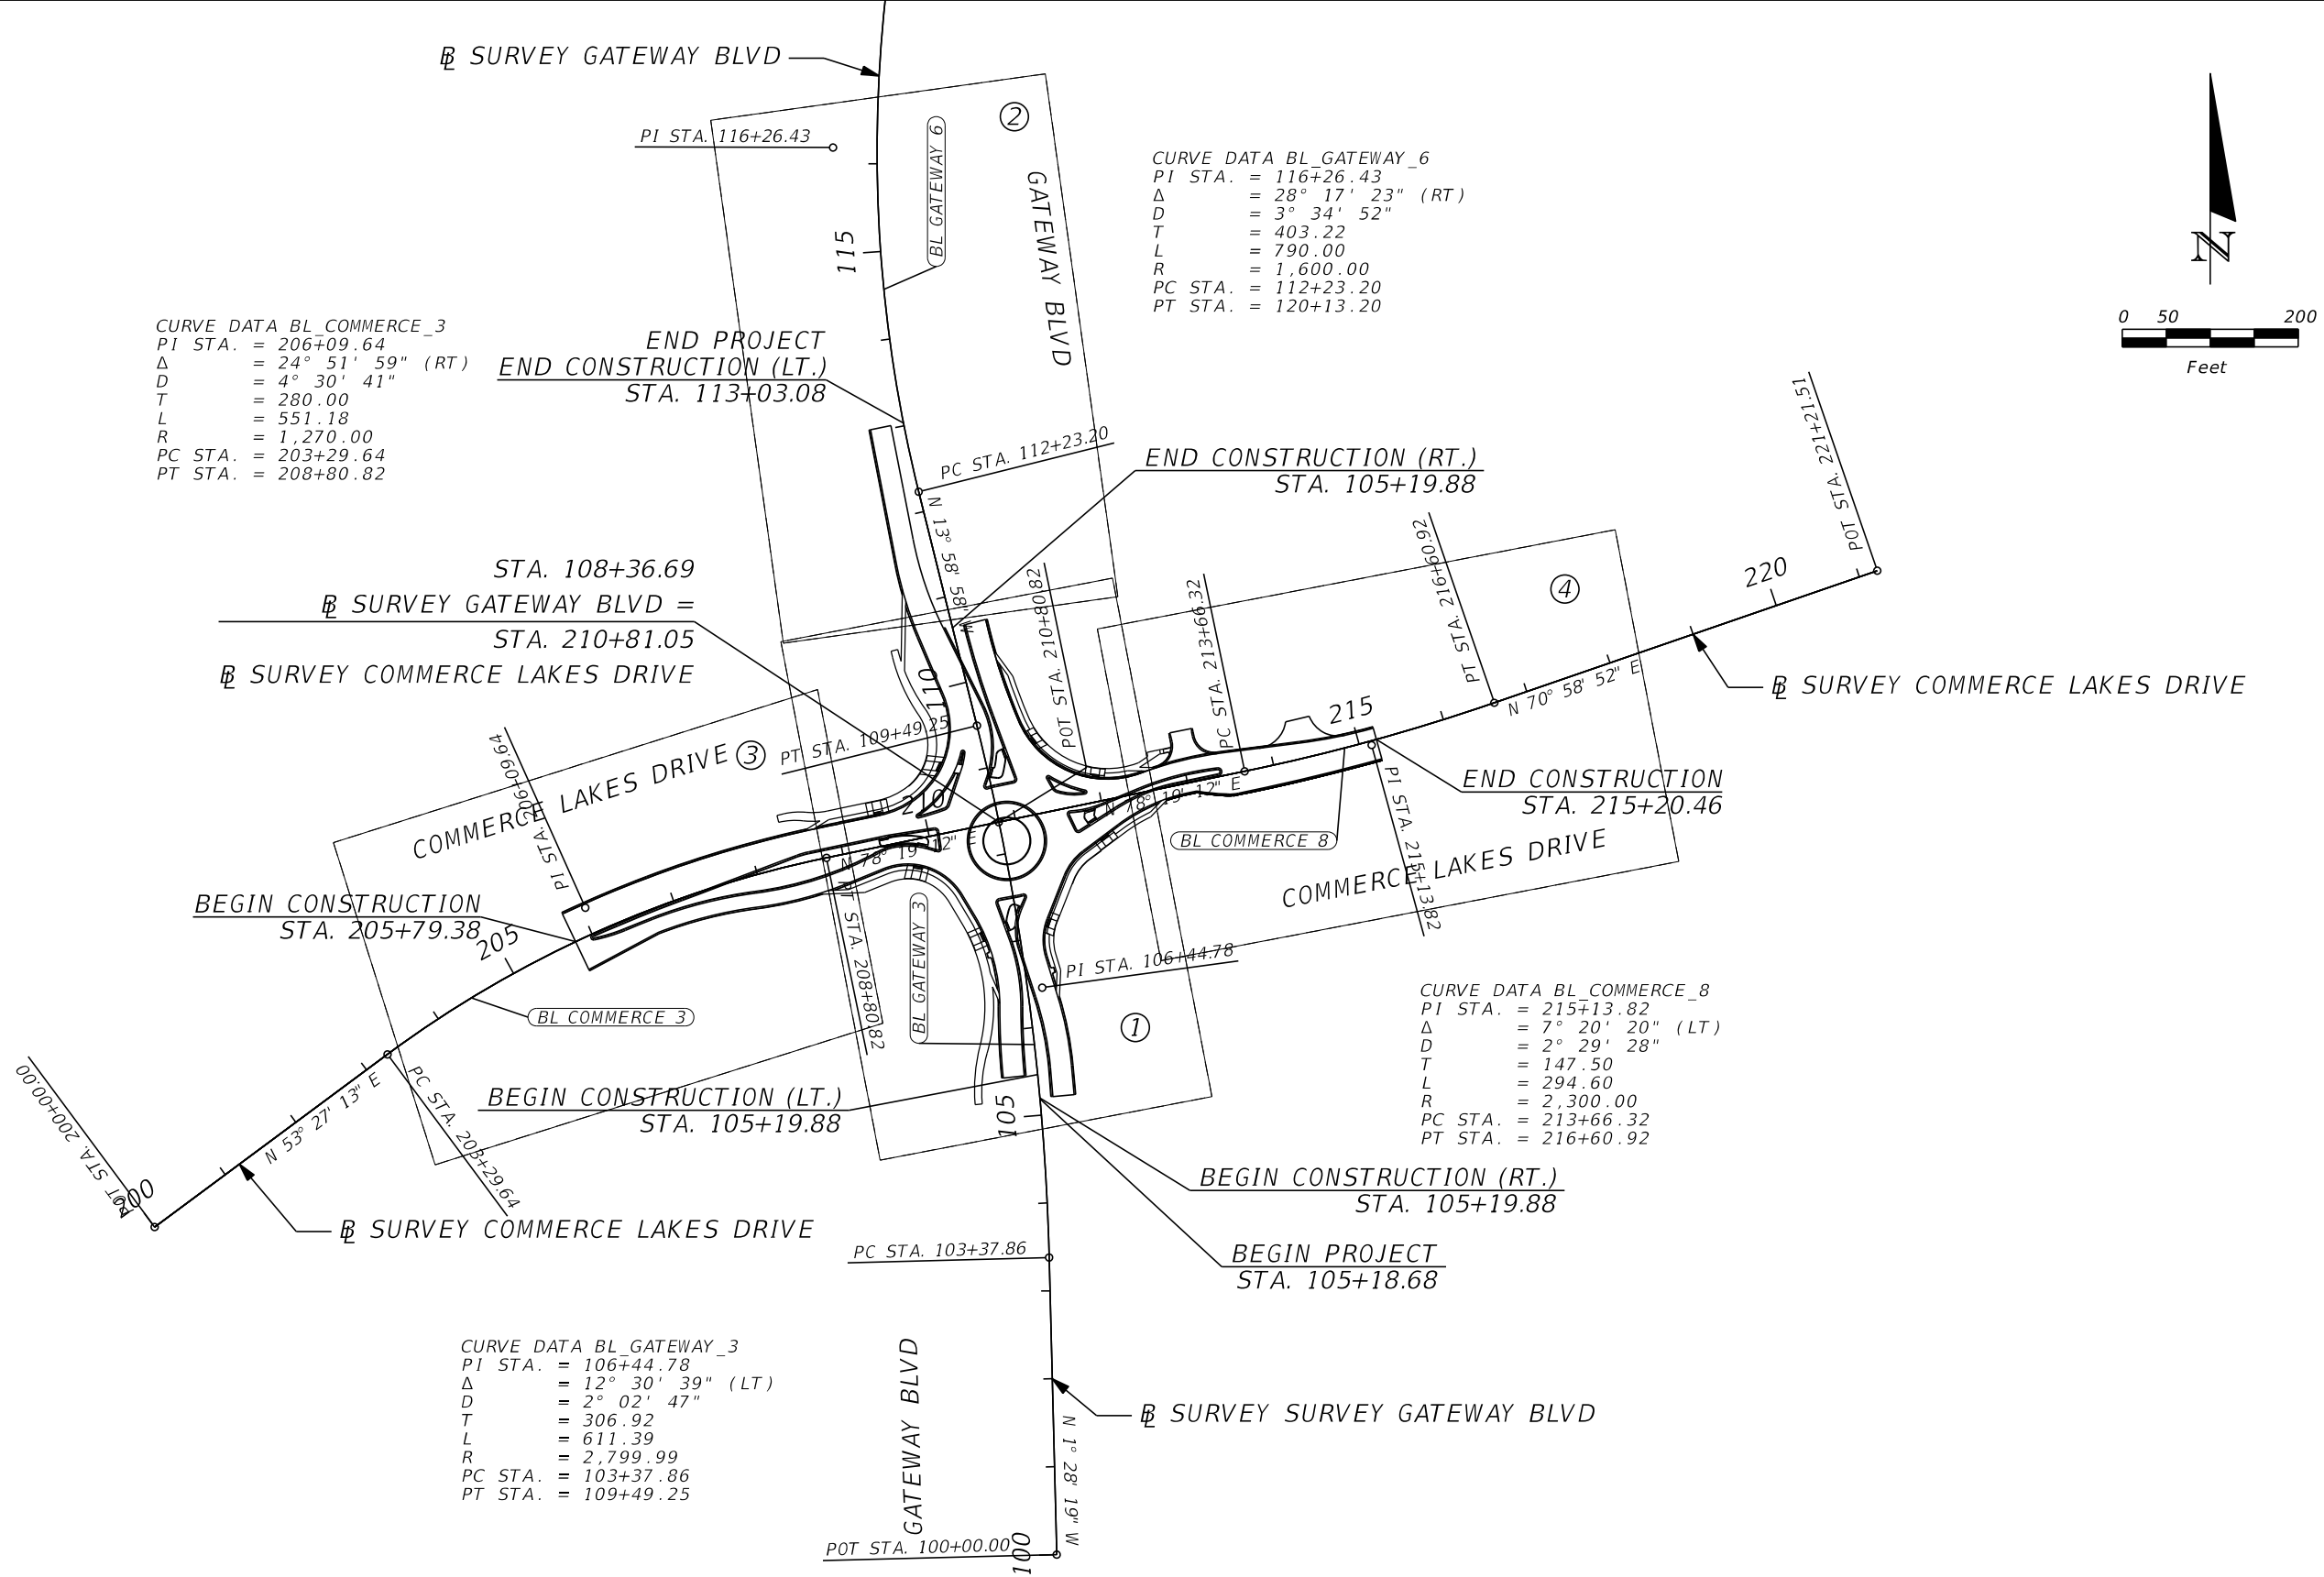

REVISIONS				JASON Y. YAM, P.E. P.E. LICENSE NUMBER 62449 CARDNO, INC. 380 PARK PLACE BOULEVARD, SUITE 300 CLEARWATER, FLORIDA 33759 CERTIFICATE OF AUTHORIZATION 29915	 DEPARTMENT OF TRANSPORTATION	GATEWAY BOULEVARD AT COMMERCE LAKES DRIVE INTERSECTION CONTROL (ROUNDAABOUT)		COUNTY PROJECT NO.	SHT. NO.
DATE	DESCRIPTION	DATE	DESCRIPTION			PROJECT LAYOUT		0671	8

THE OFFICIAL RECORD OF THIS SHEET IS THE ELECTRONIC FILE DIGITALLY SIGNED AND SEALED UNDER RULE 61G15-23.004, F.A.C.

COORDINATE TABLE				
POINT	NORTHING	EASTING	ELEVATION	DESCRIPTION
122	809840.02'	737322.14'	28.36'	SET 5/8" IR&C "CARDNO T.P. LB 7975"
130	809778.82'	737211.19'	27.04'	SET N-D "CARDNO T.P. LB 7975"
123	809894.71'	737559.52'	25.64'	SET N-D "CARDNO T.P. LB 7975"
124	809962.29'	737795.09'	25.48'	SET N-D "CARDNO T.P. LB 7975"
125	810003.95'	737813.64'	25.73'	SET N-D "CARDNO T.P. LB 7975"
126	809906.15'	737296.18'	28.48'	SET 5/8" IR&C "CARDNO T.P. LB 7975"
127	810149.73'	737235.87'	26.45'	SET N-D "CARDNO T.P. LB 7975"
128	810392.61'	737183.96'	26.06'	SET N-D "CARDNO T.P. LB 7975"
129	809897.11'	737170.60'	27.13'	SET N-D "CARDNO T.P. LB 7975"
131	809783.81'	736952.21'	28.00'	SET 5/8" IR&C "CARDNO T.P. LB 7975"

COORDINATE TABLE				
POINT	NORTHING	EASTING	ELEVATION	DESCRIPTION
132	809651.32'	736731.37'	27.69'	SET 5/8" IR&C "CARDNO T.P. LB 7975"
133	809731.90'	736671.33'	28.02'	SET N-D "CARDNO T.P. LB 7975"
134	809498.30'	737231.78'	26.88'	SET N-D "CARDNO T.P. LB 7975"
135	809611.40'	737291.19'	27.61'	SET 5/8" IR&C "CARDNO T.P. LB 7975"
136	809440.05'	737353.83'	28.16'	SET 5/8" IR&C "CARDNO T.P. LB 7975"
137	809177.49'	737384.98'	26.71'	SET 5/8" IR&C "CARDNO T.P. LB 7975"
138	809163.19'	737243.28'	26.64'	SET N-D "CARDNO T.P. LB 7975"
139	810579.94'	737116.84'	27.27'	SET N-D "CARDNO T.P. LB 7975"
140	810428.77'	737048.91'	26.29'	SET N-D "CARDNO T.P. LB 7975"
141	810172.10'	737103.05'	26.67'	SET N-D "CARDNO T.P. LB 7975"

LEGEND:

	AIR RELEASE VALVE		FORCE MAIN AIR RELEASE VALVE		SPRINKLER
	AUTO VACUUME		GAS PIPELINE MARKER		STEEL POST
	BACKFLOW PREVENTER		GAS VALVE		TELEPHONE BOX OR VAULT
	BACTERIAL SAMPLE POINT		GATE ACTUATOR BOX		TELEPHONE CANISTER
	BENCH MARK		GROUND LIGHT		TELEPHONE (BURIED) MARKER POST
	BOLLARD		GREASE MANHOLE		TELEPHONE MANHOLE
	CABLE RISER		GUARD RAIL		TELEPHONE RISER
	CABLE TV BOX		GUY POLE		TOE OF SLOPE
	CATCH BASIN		GUY WIRE		TOP OF BANK
	CENTERLINE		HANDI-CAP PARKING		TRAFFIC SIGNAL BOX
	CLEANOUT		HOSE BIB		TRAFFIC SIGNAL POLE
	COORDINATE NUMBER		IRRIGATION BOX		TRAFFIC SIGNAL LIGHT
	CONCRETE POWER POLE		IRRIGATION VALVE		UNDERGROUND UTILITIES
	CONCRETE POST		LIGHT POLE		UNKNOWN UTILITY VAULT
	DRAINAGE MANHOLE		MAIL BOX		UNKNOWN UTILITY MANHOLE
	ELECTRICAL BOX		MITERED END		WATER MAIN
	ELECTRIC OUTLET		WELL		WATER LINE FLAG
	ELECTRIC MANHOLE		OVERHEAD POWER LINE		WATER METER
	ELECTRIC METER		OVERHEAD TELEPHONE LINE		WATER VALVE
	ELECTRIC TRANSFORMER W/ PAD		PARKING PAY METER		WOOD POST
	ELECTRIC LINE		POWER POLE		WOOD SUPPORT POLE
	ELECTRIC FLAG		POWER POLE w/RISER		YARD DRAIN
	EXISTING ELEVATION		PROPANE VALVE		CROSS WALK SIGNAL POLE
	FENCE - BARBED WIRE		RECLAIM WATER LINE		CROSS WALK BUTTON POLE
	FENCE - CHAIN LINK / U.O.N.		RECLAIM WATER LINE FLAG		BUSH
	FENCE - WOOD / U.O.N.		SEWER LINE FLAG		CABBAGE PALM
	FIBER OPTIC MARKER / POST		SANITARY SEWER LINE		OAK TREE
	FIBER OPTIC BOX		SEWER MANHOLE		PALM TREE
	FIRE HYDRANT		SEWER VALVE		PINE TREE
	FIRE VALVE		SECURITY SENSOR		SHADE TREE (VARIOUS TYPE)
	FLAG POLE		SIGN SINGLE POST		
	FORCE MAIN		SIGN DOUBLE POST		

ABBREVIATIONS:

AC. = ACRE	MH = MANHOLE
A.C. = AIR CONDITIONER	MHWL = MEAN HIGH WATER LINE
A.K.A. = ALSO KNOWN AS	MISC. = MISCELLANEOUS
ALUM. = ALUMINUM	MON = MONUMENT
APPR. = APPROXIMATE	NAD = NORTH AMERICAN DATUM
ASPH. = ASPHALT	N.A.V.D. = NORTH AMERICAN VERTICAL DATUM
AVE. = AVENUE	NGS = NATIONAL GEODETIC SURVEY
BLDG. = BUILDING	N.G.V.D. = NATIONAL GEODETIC VERTICAL DATUM (1929)
BLVD. = BOULEVARD	No. = NUMBER
BM = BENCHMARK	N.T.S. = NOT TO SCALE
BOC = BACK OF CURB	N.T.T. = NAIL & TIN TAB
BOW = BACK OF WALK	O/H = OVERHANG
BSM = BUREAU OF SURVEYING AND MAPPING	O.H.W.L. = ORDINARY HIGH WATER LINE
(C) = CALCULATED	O.H.W.M. = ORDINARY HIGH WATER MARK
CATV = CABLE TELEVISION	O.R. = OFFICIAL RECORD BOOK / PAGE
CB = CATCH BASIN	(P) = PLAT
CBS = CONCRETE BLOCK STRUCTURE	PB = PLAT BOOK
C.C.R. = CERTIFIED CORNER RECORD	P.C. = POINT OF CURVATURE
CDB = CHORD BEARING	PCP = PERMANENT CONTROL POINT
CH = CHORD	PG (S) = PAGE(S)
CLF = CHAIN LINK FENCE	P.I. = POINT OF INTERSECTION
CM = CONCRETE MONUMENT	PKN&D = PARKER-KALON NAIL & DISK
CMP = CORRUGATED METAL PIPE	PKWY. = PARKWAY
C.O. = CLEANOUT	PL = PROPERTY LINE
CONC. = CONCRETE	PLS = PROFESSIONAL LAND SURVEYOR
CONT. = CONTROL	P.O.B. = POINT OF BEGINNING
CPP = CORRUGATED PLASTIC PIPE	P.O.C. = POINT OF COMMENCEMENT
COR. = CORNER	P.O.T. = POINT OF TERMINUS
CORP. = CORPORATION	PP = POWER POLE
C.P. = CONTROL POINT	P.R.M. = PERMANENT REFERENCE MONUMENT
C.R. = COUNTY ROAD	PROP. = PROPERTY
CT. = COURT	PSM = PROFESSIONAL SURVEYOR AND MAPPER
C.U.E. = COUNTY UTILITY EASEMENT	PT. = POINT
(D) = DEED	P.T. = POINT OF TANGENCY
D.E. = DRAINAGE EASEMENT	P.U.E. = PUBLIC UTILITY EASEMENT
(DESC.) = DESCRIPTION	PVC = POLY VINYL CHLORIDE
DH = DRILL HOLE	R = RADIUS OR RIGHT
DIA. = DIAMETER	(R) = RECORD
DR. = DRIVE	RCP = REINFORCED CONCRETE PIPE
DWG. = DRAWING	RGE = RANGE
EL. = ELEVATION	RLS = REGISTERED LAND SURVEYOR
ELEC. = ELECTRIC	R.R. = RAILROAD
EOP = EDGE OF PAVEMENT	RT = RIGHT
EOW = EDGE OF WATER	RTA = RIGHT ANGLE
ERCP = ELLIPTICAL REINFORCED CONCRETE PIPE	R/W = RIGHT-OF-WAY
ESMT. = EASEMENT	SEC. = SECTION
EXIST. = EXISTING	S.F. = SQUARE FEET
(F) = FIELD	SFWMD = SOUTH FLORIDA WATER MANAGEMENT DISTRICT
FDEP = FLORIDA DEPARTMENT OF ENVIRONMENTAL PROTECTION	SHT. = SHEET
FDOT = FLORIDA DEPARTMENT OF TRANSPORTATION	S.R. = STATE ROAD
FEMA = FEDERAL EMERGENCY MANAGEMENT AGENCY	S.S. = SANITARY SEWER
F.F. = FINISHED FLOOR	STA. = STATION
FND = FOUND	ST. = STREET
FPL OR FP&L = FLORIDA POWER & LIGHT	SWFWMD = SOUTHWEST FLORIDA WATER MANAGEMENT DISTRICT
F.S. = FLORIDA STATUTES	T = TANGENT
FT. = FOOT / FEET	TEL = TELEPHONE
GLO = GENERAL LAND OFFICE	TIIF = TRUSTEES OF THE INTERNAL IMPROVEMENT FUND OF THE STATE OF FLORIDA
GPS = GLOBAL POSITIONING SYSTEM	TIITF = BOARD OF TRUSTEES OF THE INTERNAL IMPROVEMENT TRUST FUND OF THE STATE OF FLORIDA
I.D. = IDENTIFICATION	TOB = TOP OF BANK
I.D.D. = IONA DRAINAGE DISTRICT	TOE = TOE OF SLOPE
I.N. = INSTRUMENT NUMBER	T.P. = TRAVERSE POINT
INC. = INCORPORATED	TRANS. = TRANSITION
INST. = INSTRUMENT	TWP = TOWNSHIP
INV. = INVERT	TYP = TYPICAL
I.P. = IRON PIPE	U.E. = UTILITY EASEMENT
IR = IRON ROD (5/8" DIA. U.O.N.)	U.O.N. = UNLESS OTHERWISE NOTED
IRC OR IR&C = IRON ROD & CAP	USGS = UNITED STATES GEOLOGICAL SURVEY
IRR. = IRRIGATION	w/ = WITH
L = LENGTH	Y.D. = YARD DRAIN
LABINS = LAND BOUNDARY INFORMATION SYSTEM (STATE OF FLORIDA)	Δ = DELTA ANGLE
LAT = LATITUDE	± = MORE OR LESS
LB = LICENSED BUSINESS	# = NUMBER
LN. = LANE	** = STAMPING OF CAP OR DISK
LONG = LONGITUDE	
LS = LICENSED SURVEYOR	
LT = LEFT	
(M) = MEASURED	
MAG = MAGNETIC	
ME = MITERED END	

REVISIONS				JASON Y. YAM, P.E. P.E. LICENSE NUMBER 62449 CARDNO, INC. 380 PARK PLACE BOULEVARD, SUITE 300 CLEARWATER, FLORIDA 33759 CERTIFICATE OF AUTHORIZATION 29915		GATEWAY BOULEVARD AT COMMERCE LAKES DRIVE INTERSECTION CONTROL (ROUNDAABOUT)		COUNTY PROJECT NO.	SHT. NO.
DATE	DESCRIPTION	DATE	DESCRIPTION			PROJECT CONTROL		0671	9

PROJECT NOTES:

1. BENCHMARK ELEVATIONS SHOWN ON THE PLANS ARE NORTH AMERICAN VERTICAL DATUM OF 1988 (NAVD 88). COORDINATE SYSTEM FOR THIS PROJECT SHALL BE BASED ON THE FLORIDA STATE PLANE COORDINATE SYSTEM, FLORIDA WEST ZONE; NORTH AMERICAN DATUM OF 1983 (2011 ADJUSTMENT).
2. THE COST OF SAW CUTTING SHALL BE INCIDENTAL TO THE WORK BEING PERFORMED.
3. ALL LANES MUST BE ABLE TO BE RE-OPENED IN 12 HOURS FOR TRAFFIC DURING AN EVACUATION NOTICE OF A HURRICANE OR OTHER EMERGENCY EVENTS AND SHALL REMAIN OPEN FOR THE DURATION OF THE EVACUATION OR EVENT AS DIRECTED BY THE PROJECT ENGINEER.
4. PAVEMENT MARKINGS AND SIGNS SHALL BE IN ACCORDANCE WITH THE MANUAL ON UNIFORM TRAFFIC CONTROL DEVICES FOR STREETS AND HIGHWAYS AND FDOT STANDARD INDEX 711-001
5. THE LOCATION(S) OF THE UTILITIES SHOWN IN THE PLANS (INCLUDING THOSE DESIGNATED VV, VH, AND VVH) ARE BASED ON LIMITED INVESTIGATION TECHNIQUES AND SHOULD BE CONSIDERED APPROXIMATE ONLY. THE VERIFIED LOCATIONS/ELEVATIONS APPLY ONLY AT THE POINTS SHOWN. INTERPOLATIONS BETWEEN THESE POINTS HAVE NOT BEEN VERIFIED. CONTRACTOR SHALL LOCATE AND VERIFY THE SIZE, LOCATION, AND DEPTH OF ALL EXISTING UTILITIES IN THE FIELD
6. CONTRACTOR SHALL VERIFY ALL UTILITIES AND PROVIDE AT LEAST 48 HOURS NOTICE TO THE INDIVIDUAL UTILITY COMPANIES AND LCDOT PRIOR TO CONSTRUCTION.



UTILITY/AGENCY OWNERS:COMPANY CONTACTTELEPHONE NUMBERS
CENTURYLINKGRAIG CLARK239-336-2003
COMCAST CABLELEONARD MAXWELL-NEWBOLD754-221-1254
FLORIDA POWER AND LIGHTJOEL BRAY386-586-6403
GATEWAY SERVICES DISTRICTSCOTT CONNELL954-756-5841
LEE COUNTY UTILITIESTERRY KELLEY239-479-8181
TECO PEOPLES GAS (FT. MYERS)JOAN DOMNING813-275-3783
7. A STORMWATER POLLUTION PREVENTION PLAN SHALL BE PREPARED IN ACCORDANCE WITH SECTION 104 OF THE FDOT SPECIFICATIONS, THE NOTICE OF INTENT SHALL BE PREPARED FOR THE NPDES STORMWATER PERMIT AND SUBMITTED TO OBTAIN PERMIT COVERAGE. FULL COMPENSATION FOR ALL ITEMS SHALL BE INCLUDED IN THE COST OF MAINTENANCE OF TRAFFIC.
8. IN ANY EXCAVATION WORK IT SHOULD BE NOTED THAT THE WATER TABLE IS HIGH IN THIS AREA.
9. ALL CONSTRUCTION IN THE COUNTY RIGHT-OF-WAY SHALL BE IN ACCORDANCE WITH THE CURRENT LEE COUNTY DEPARTMENT OF TRANSPORTATION STANDARDS AND ALL REQUIRED INSPECTIONS PERFORMED AS REQUIRED BY THEM. CONTRACTOR SHALL PROVIDE BOND AND PERMIT FEE AS REQUIRED.
10. CONCRETE SIDEWALK: USE CLASS 1, 3000 PSI (MINIMUM) CONCRETE. APPLY BROOM FINISH AND MAKE VERTICAL SAW CUTS AT 5' ON CENTER AT A DEPTH OF ¼OF THE SLAB THICKNESS. PROVIDE PRE-FORMED EXPANSION JOINTS AT 50' ON CENTER.
11. ALL MATERIALS AND WORKMANSHIP UNDER THIS PROJECT SHALL BE IN ACCORDANCE WITH THE CURRENT CONSTRUCTION STANDARDS AND SPECIFICATIONS OF LEE COUNTY DEVELOPMENT STANDARDS, LEE COUNTY DEPARTMENT OF TRANSPORTATION (LCDOT) AND FLORIDA DEPARTMENT OF TRANSPORTATION (FDOT) STANDARD SPECIFICATIONS FOR ROAD AND BRIDGE CONSTRUCTION 2019-20, UNLESS OTHERWISE NOTED.
12. ALL PERVIOUS AREAS WITHIN THE PROJECT CONSTRUCTION LIMITS SHALL BE GRASSED, SODDED, OR MULCHED; OR IN ACCORDANCE WITH THE APPROVED LANDSCAPE PLAN IF INCLUDED WITH THIS PLAN SET OR PROVIDED SEPARATELY AS PART OF CONTRACT.
13. CONTRACTOR SHALL VERIFY ALL QUANTITIES SHOWN ON THE PLANS. IF ANY DISCREPANCIES IN QUANTITIES ARE FOUND, THE CONTRACTOR SHALL NOTIFY THE PROJECT ENGINEER AND/OR LCDOT.
14. ALL REGULATORY AND PERMITTING AGENCIES' REQUIREMENTS SHALL BE COMPLIED WITH.
15. WATER TABLE SHOWN ON CROSS SECTIONS MAY DIFFER FROM SEASONAL HIGH WATER TABLE (SHWT).
16. APPROPRIATE TURBIDITY CONTROL DEVICES SUCH AS SILT FENCES WILL BE UTILIZED DURING ALL PHASES OF INSTALLATION AND GRADING. CONTRACTOR IS RESPONSIBLE FOR SUBMITTING THE NPDES NOTICE OF INTENT, NOTICE OF TERMINATION, AND LEE COUNTY RIGHT-OF-WAY PERMITS. NOI MUST BE FILED WITH FDEP IN ACCORDANCE WITH DEP DOCUMENT NO. 62-621 AT LEAST 48 HOURS PRIOR TO THE START OF CONSTRUCTION. CONTRACTOR IS RESPONSIBLE FOR DEVELOPING AND MAINTAINING AN EFFECTIVE STORMWATER POLLUTION PREVENTION PLAN.
17. ALL EXISTING PIPES THAT ARE TO REMAIN IN SERVICE WITHIN THE RIGHT-OF-WAY CORRIDOR ARE TO REMAIN IN PLACE UNLESS OTHERWISE NOTED IN THE PLANS.

REVISIONS				JASON Y. YAM, P.E. P.E. LICENSE NUMBER 62449 CARDNO, INC. 380 PARK PLACE BOULEVARD, SUITE 300 CLEARWATER, FLORIDA 33759 CERTIFICATE OF AUTHORIZATION 29915	 Lee County Southwest Florida DEPARTMENT OF TRANSPORTATION	GATEWAY BOULEVARD AT COMMERCE LAKES DRIVE INTERSECTION CONTROL (ROUNABOUT)	COUNTY PROJECT NO.	SHT. NO.
DATE	DESCRIPTION	DATE	DESCRIPTION			PROJECT NOTES	0671	10

THE OFFICIAL RECORD OF THIS SHEET IS THE ELECTRONIC FILE DIGITALLY SIGNED AND SEALED UNDER RULE 61G15-23.004, F.A.C.




THE OFFICIAL RECORD OF THIS SHEET IS THE ELECTRONIC FILE DIGITALLY SIGNED AND SEALED UNDER RULE 61G15-23.004, F.A.C.

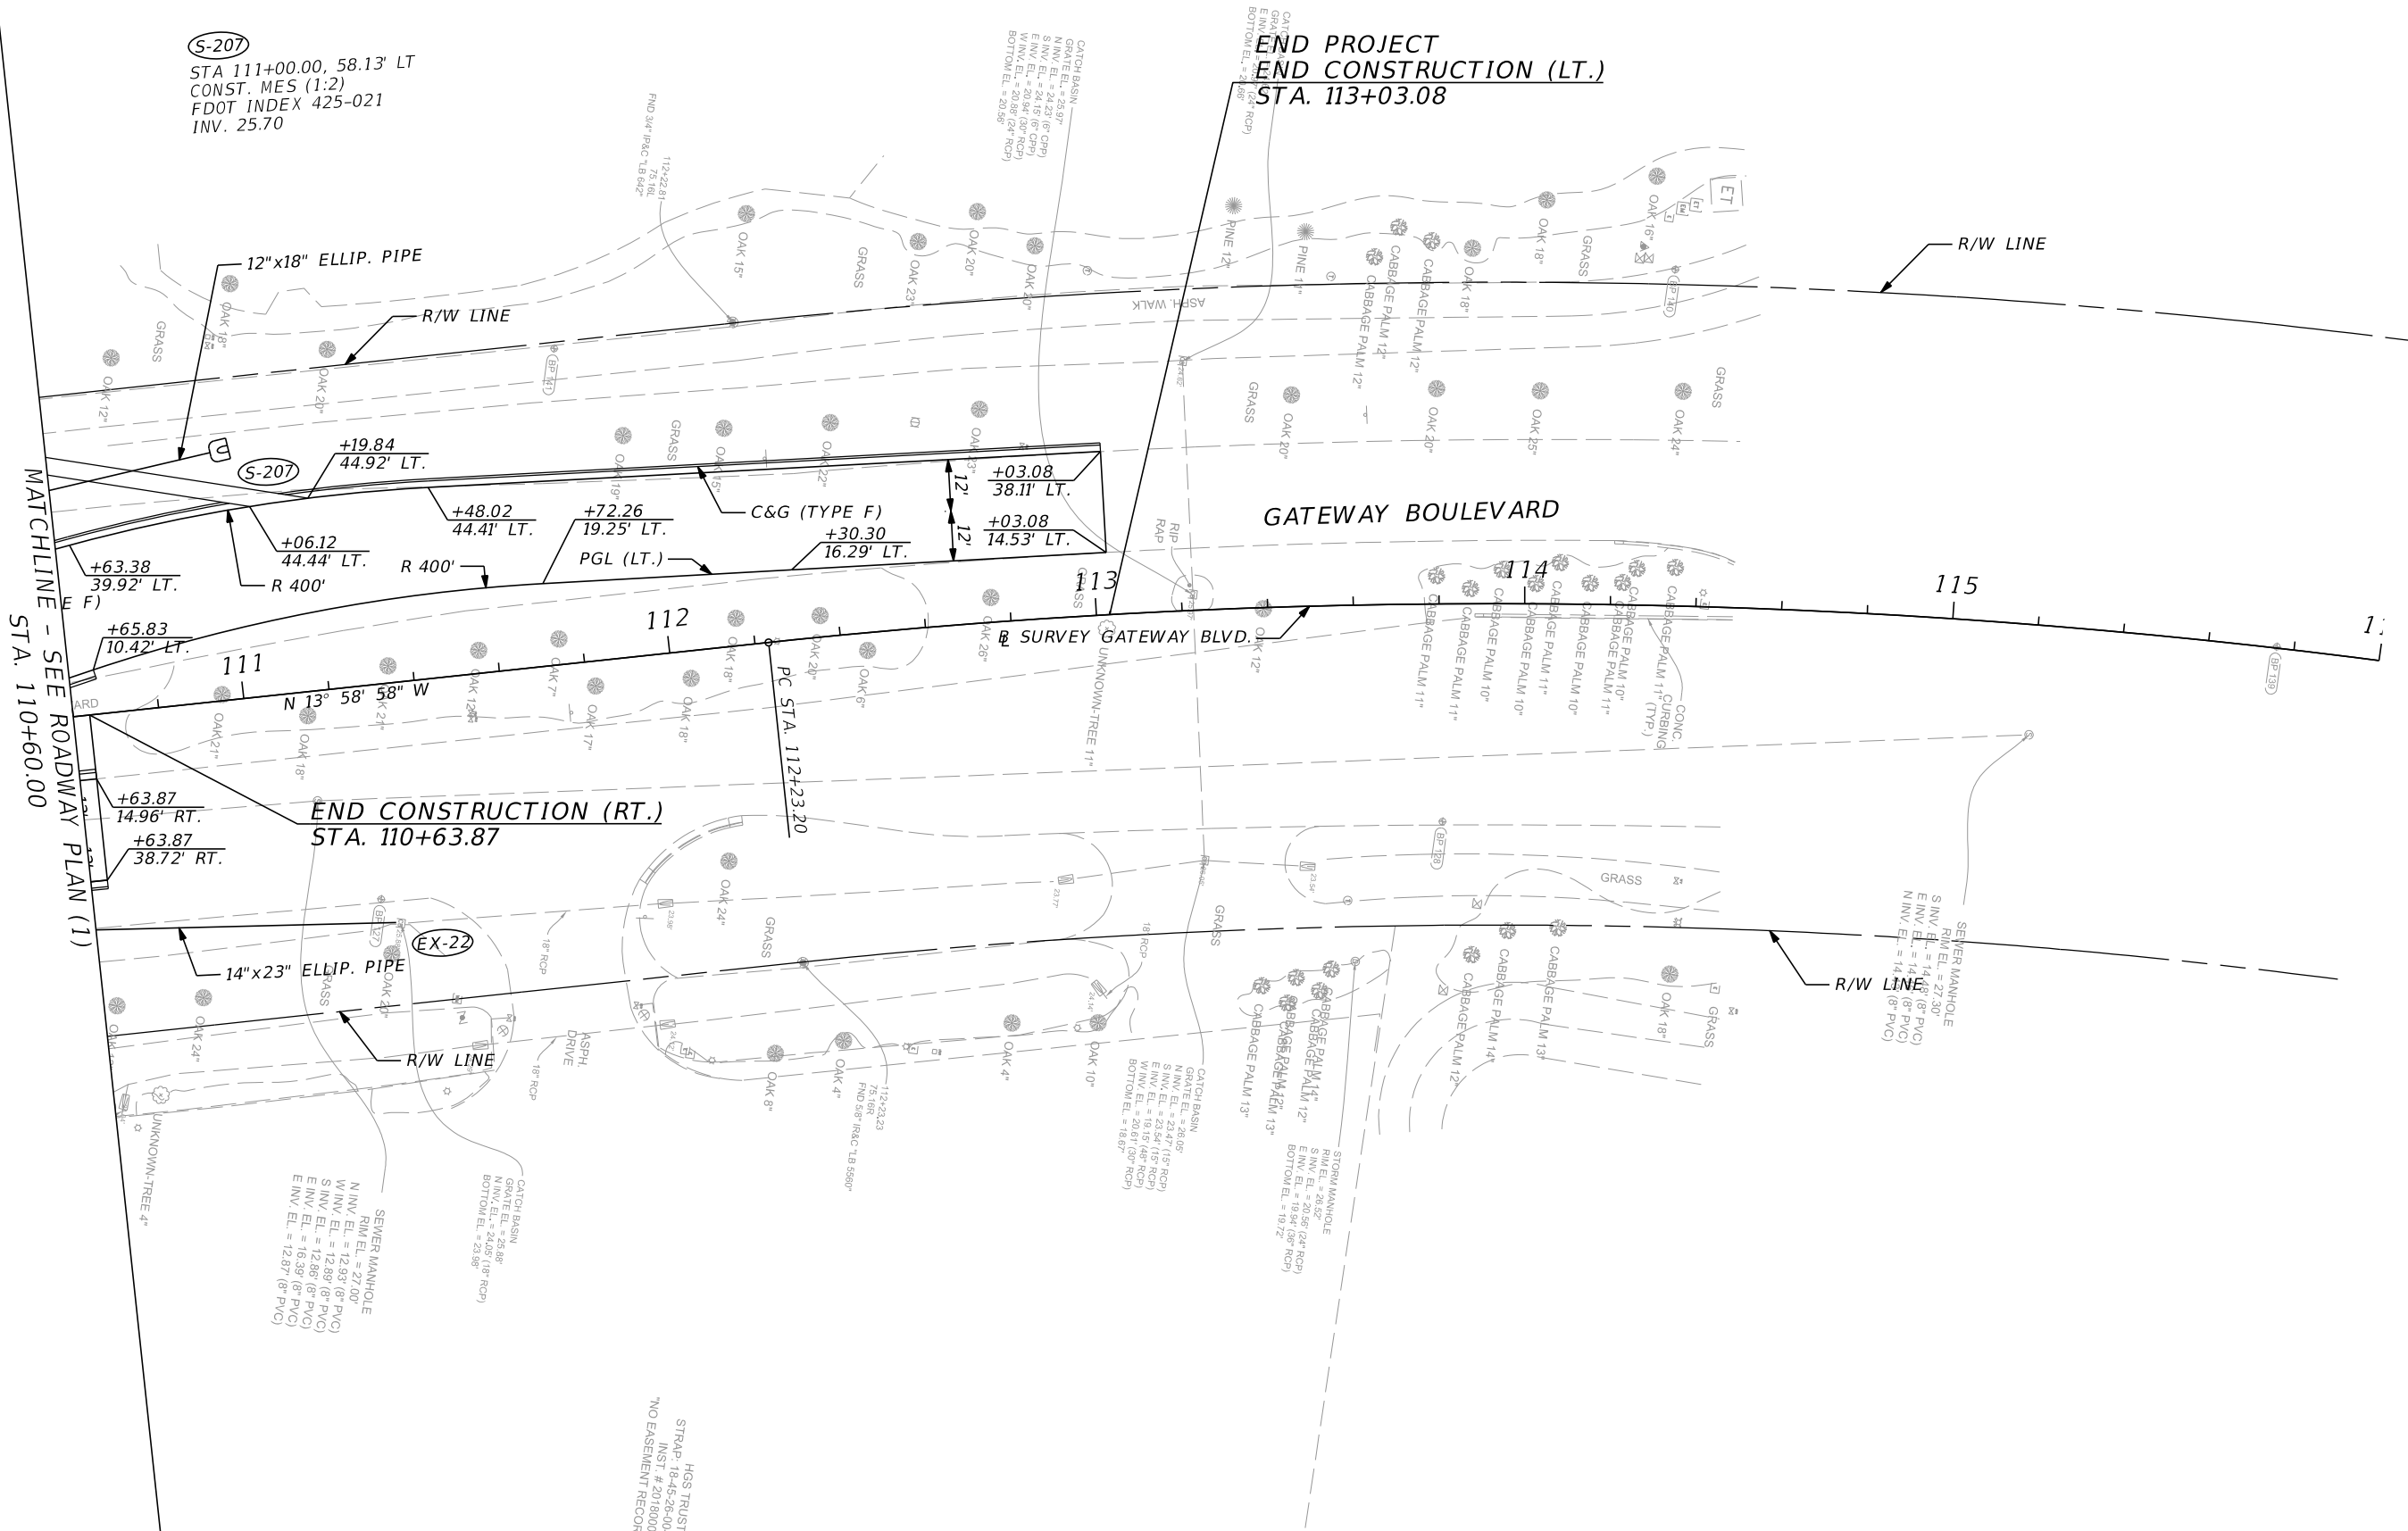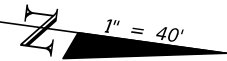

REVISIONS				JASON Y. YAM, P.E. P.E. LICENSE NUMBER 62449 CARDNO, INC. 380 PARK PLACE BOULEVARD, SUITE 300 CLEARWATER, FLORIDA 33759 CERTIFICATE OF AUTHORIZATION 29915	 DEPARTMENT OF TRANSPORTATION	GATEWAY BOULEVARD AT COMMERCE LAKES DRIVE INTERSECTION CONTROL (ROUNDAABOUT)		COUNTY PROJECT NO.	SHT. NO.
DATE	DESCRIPTION	DATE	DESCRIPTION			ROADWAY PLAN (2) (GATEWAY BOULEVARD)		0671	12

THE OFFICIAL RECORD OF THIS SHEET IS THE ELECTRONIC FILE DIGITALLY SIGNED AND SEALED UNDER RULE 61G15-23.004, F.A.C.

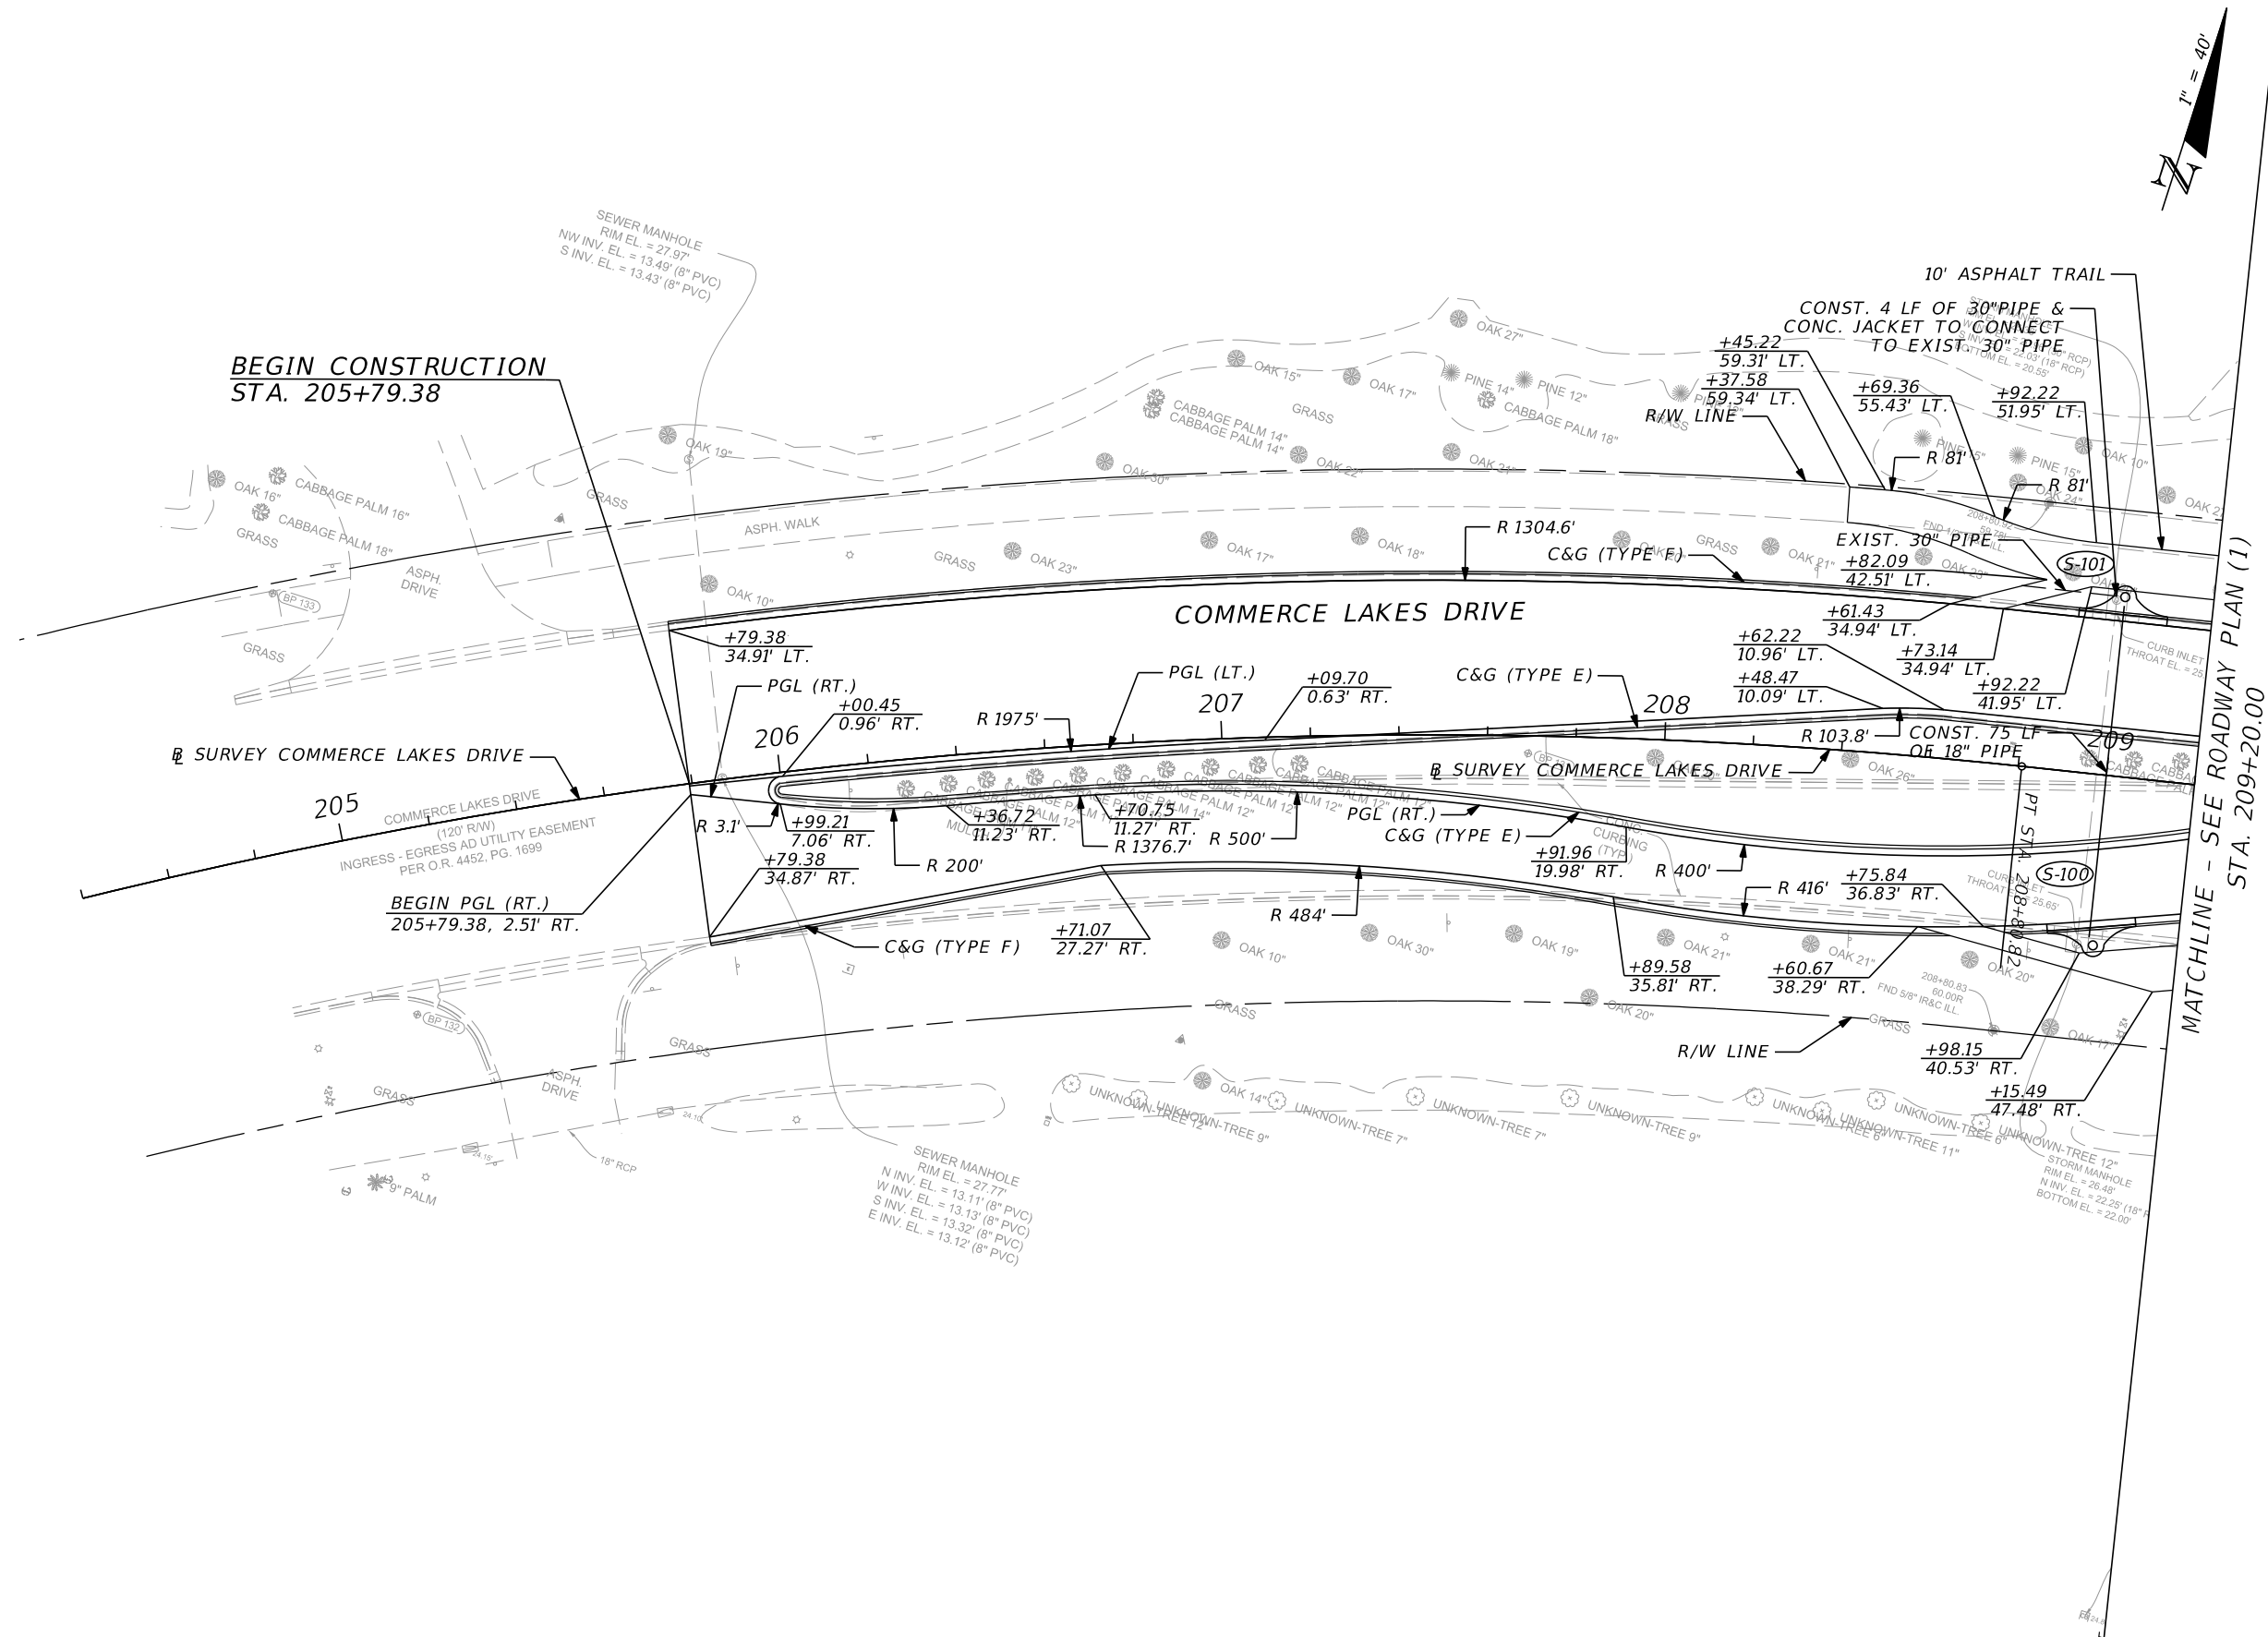


REVISIONS				JASON Y. YAM, P.E. P.E. LICENSE NUMBER 62449 CARDNO, INC. 380 PARK PLACE BOULEVARD, SUITE 300 CLEARWATER, FLORIDA 33759 CERTIFICATE OF AUTHORIZATION 29915	 DEPARTMENT OF TRANSPORTATION	GATEWAY BOULEVARD AT COMMERCE LAKES DRIVE INTERSECTION CONTROL (ROUNDAABOUT)		COUNTY PROJECT NO.	SHT. NO.
DATE	DESCRIPTION	DATE	DESCRIPTION			ROADWAY PLAN (3) (COMMERCE LAKES DRIVE)		0671	13

THE OFFICIAL RECORD OF THIS SHEET IS THE ELECTRONIC FILE DIGITALLY SIGNED AND SEALED UNDER RULE 61G15-23.004, F.A.C.





MATCHLINE - SEE ROADWAY PLAN (1)
STA. 212+20.00

END CONSTRUCTION
STA. 215+20.46

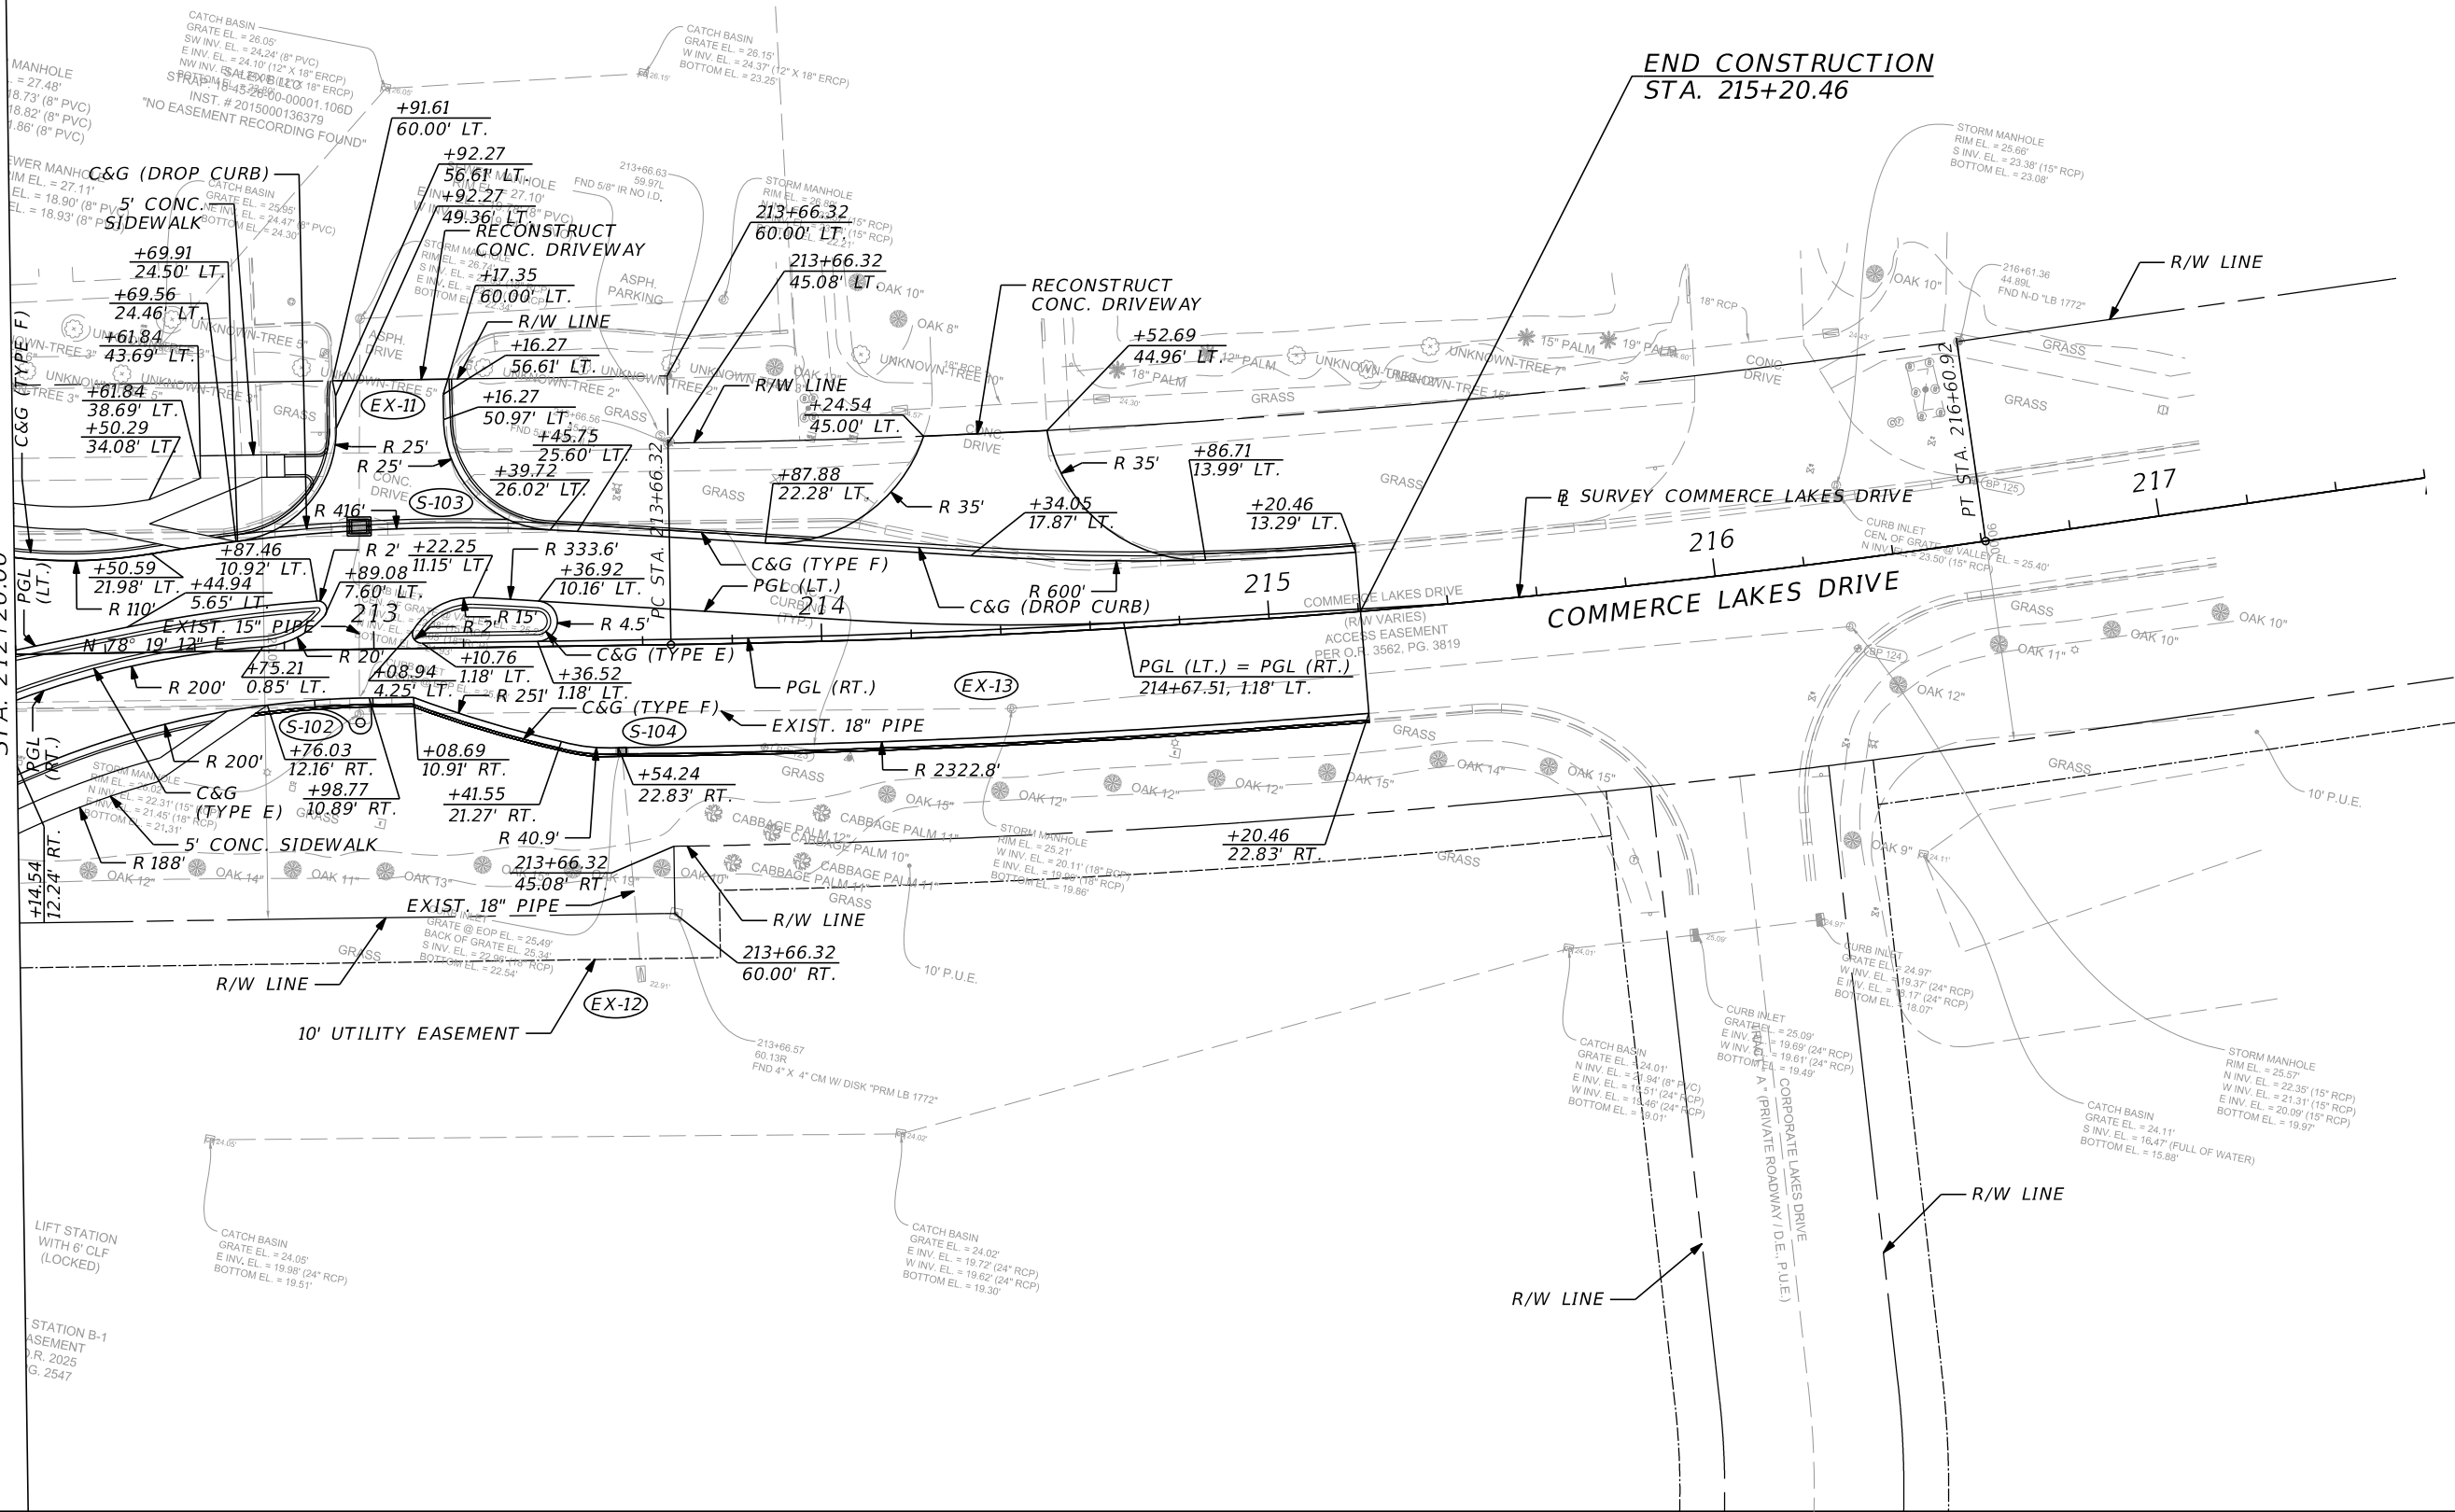



REVISIONS				JASON Y. YAM, P.E. P.E. LICENSE NUMBER 62449 CARDNO, INC. 380 PARK PLACE BOULEVARD, SUITE 300 CLEARWATER, FLORIDA 33759 CERTIFICATE OF AUTHORIZATION 29915		GATEWAY BOULEVARD AT COMMERCE LAKES DRIVE INTERSECTION CONTROL (ROUNDAABOUT)		COUNTY PROJECT NO.	SHT. NO.
DATE	DESCRIPTION	DATE	DESCRIPTION			ROADWAY PLAN (4) (COMMERCE LAKES DRIVE)		0671	14

THE OFFICIAL RECORD OF THIS SHEET IS THE ELECTRONIC FILE DIGITALLY SIGNED AND SEALED UNDER RULE 61G15-23.004, F.A.C.

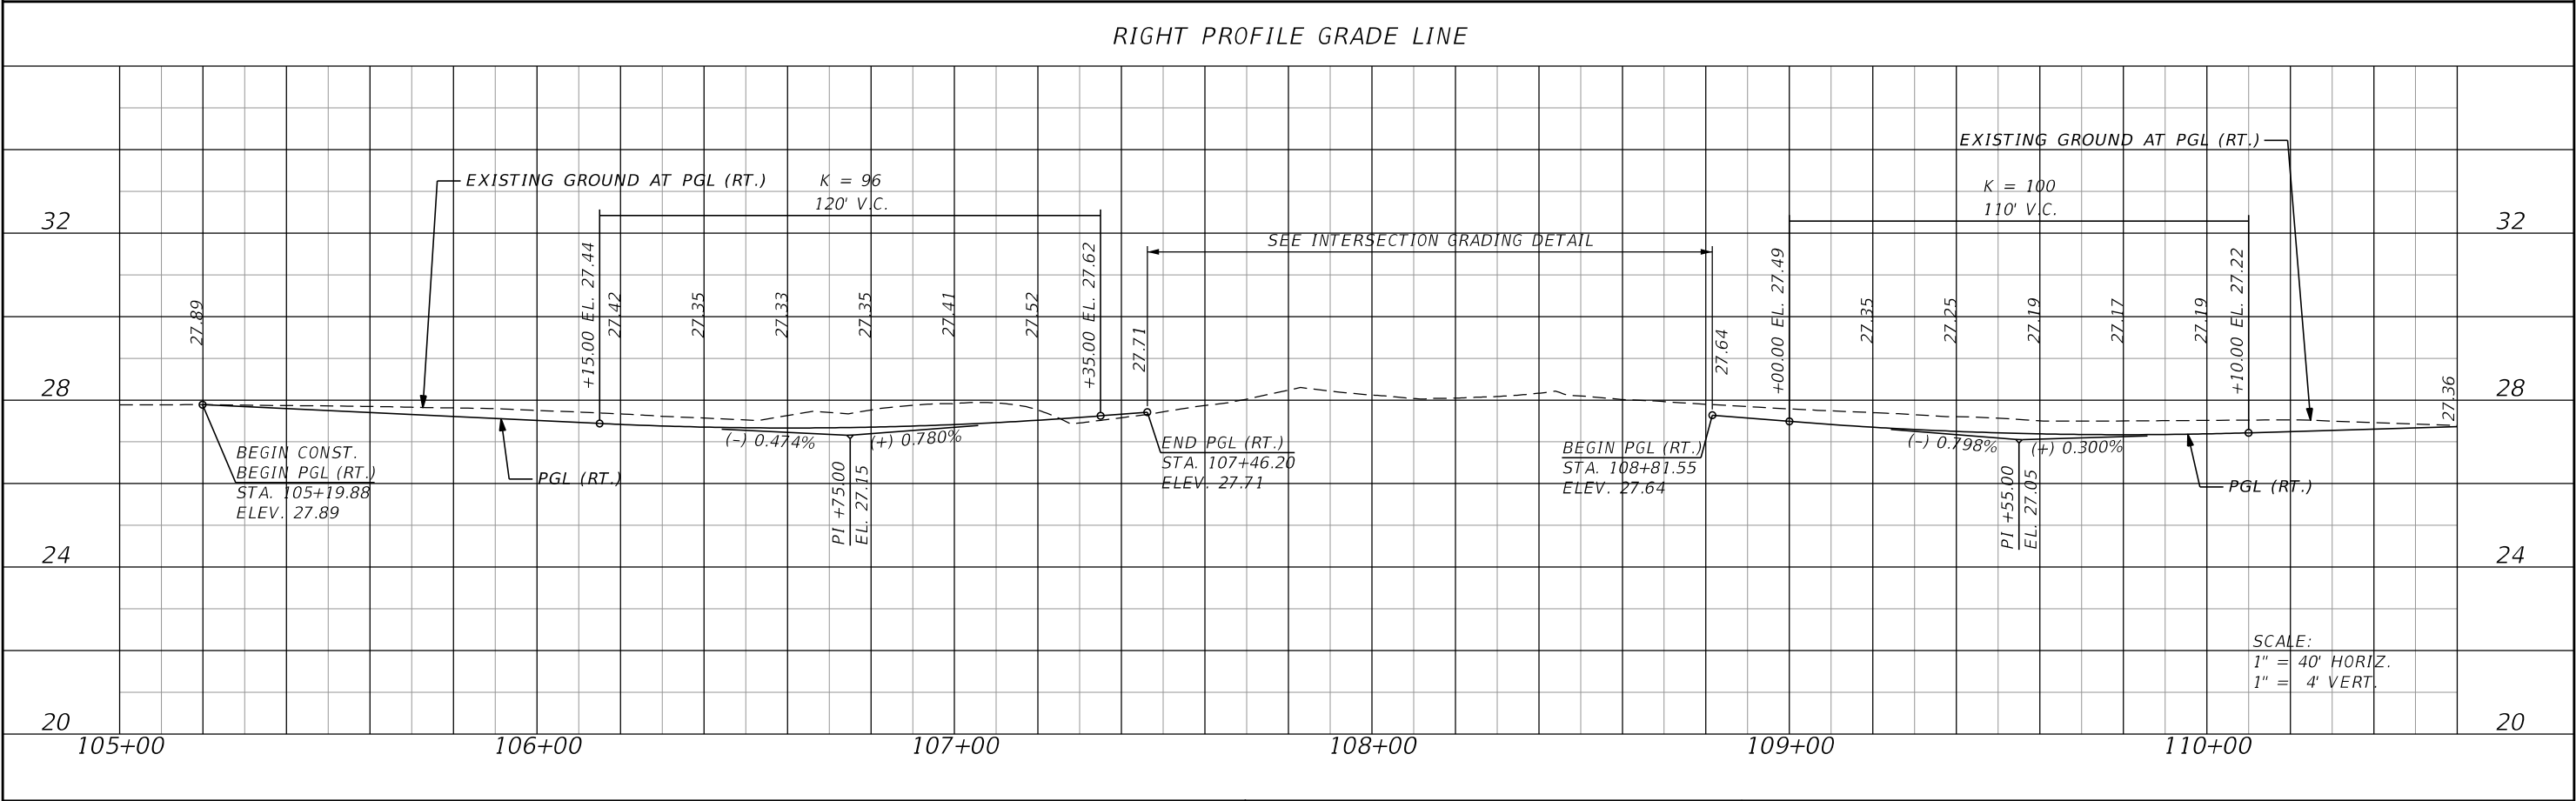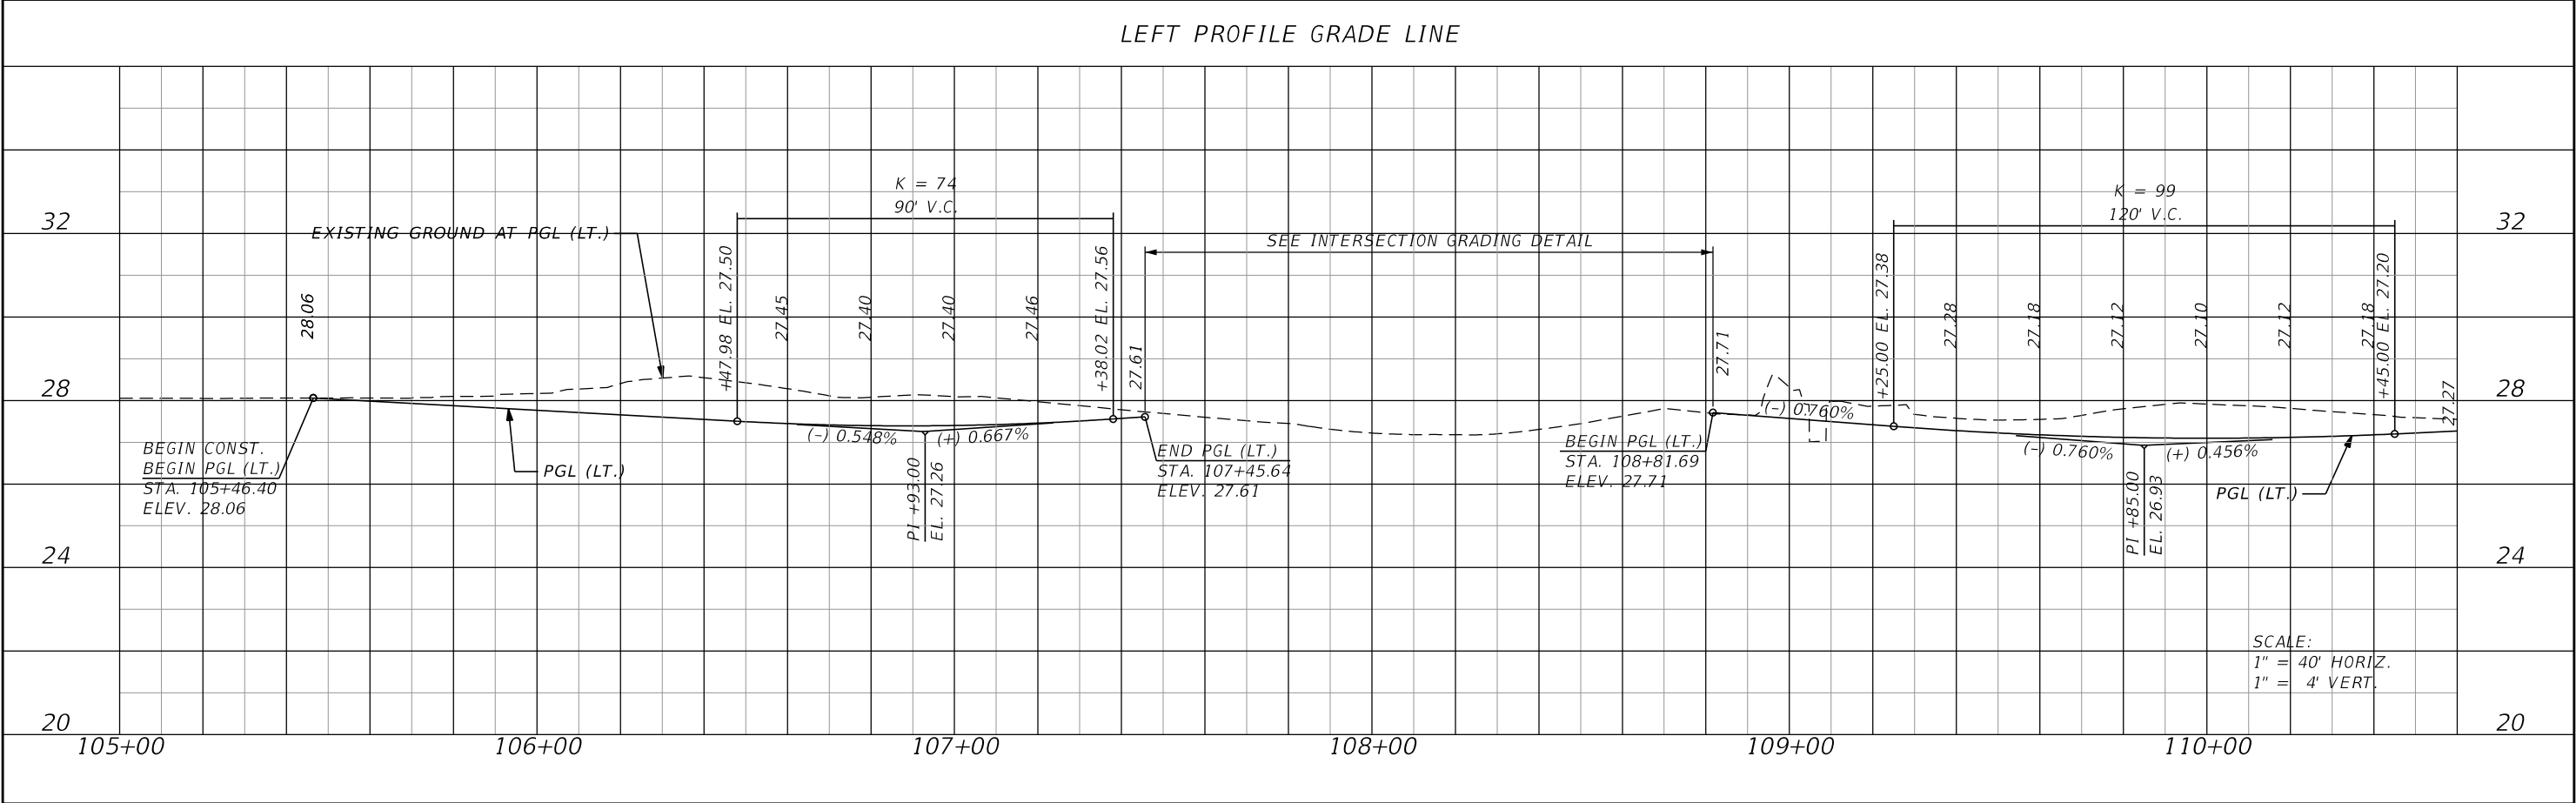



REVISIONS				JASON Y. YAM, P.E. P.E. LICENSE NUMBER 62449 CARDNO, INC. 380 PARK PLACE BOULEVARD, SUITE 300 CLEARWATER, FLORIDA 33759 CERTIFICATE OF AUTHORIZATION 29915	 DEPARTMENT OF TRANSPORTATION	GATEWAY BOULEVARD AT COMMERCE LAKES DRIVE INTERSECTION CONTROL (ROUNDBABOUT)		COUNTY NO.	SHT. NO.
DATE	DESCRIPTION	DATE	DESCRIPTION			ROADWAY PROFILE (1) (GATEWAY BOULEVARD)		0671	15

THE OFFICIAL RECORD OF THIS SHEET IS THE ELECTRONIC FILE DIGITALLY SIGNED AND SEALED UNDER RULE 61G15-23.004, F.A.C.

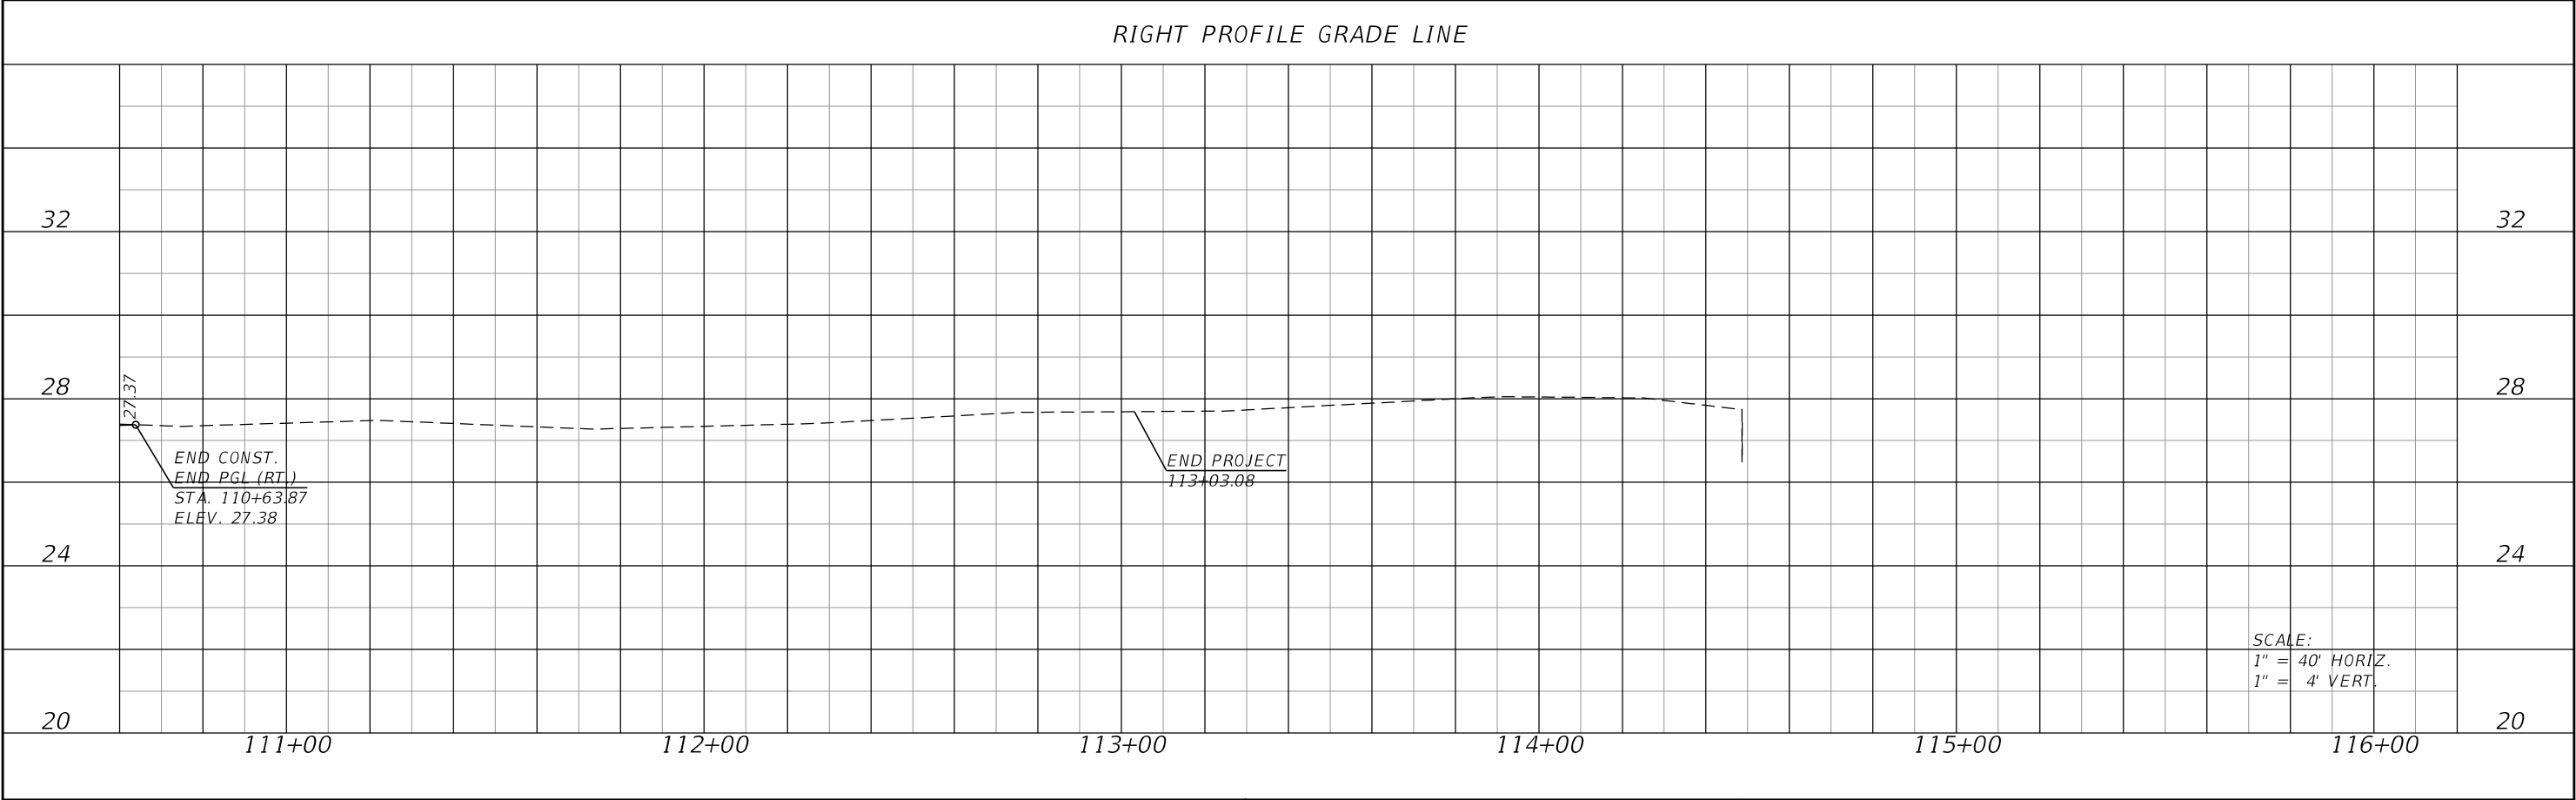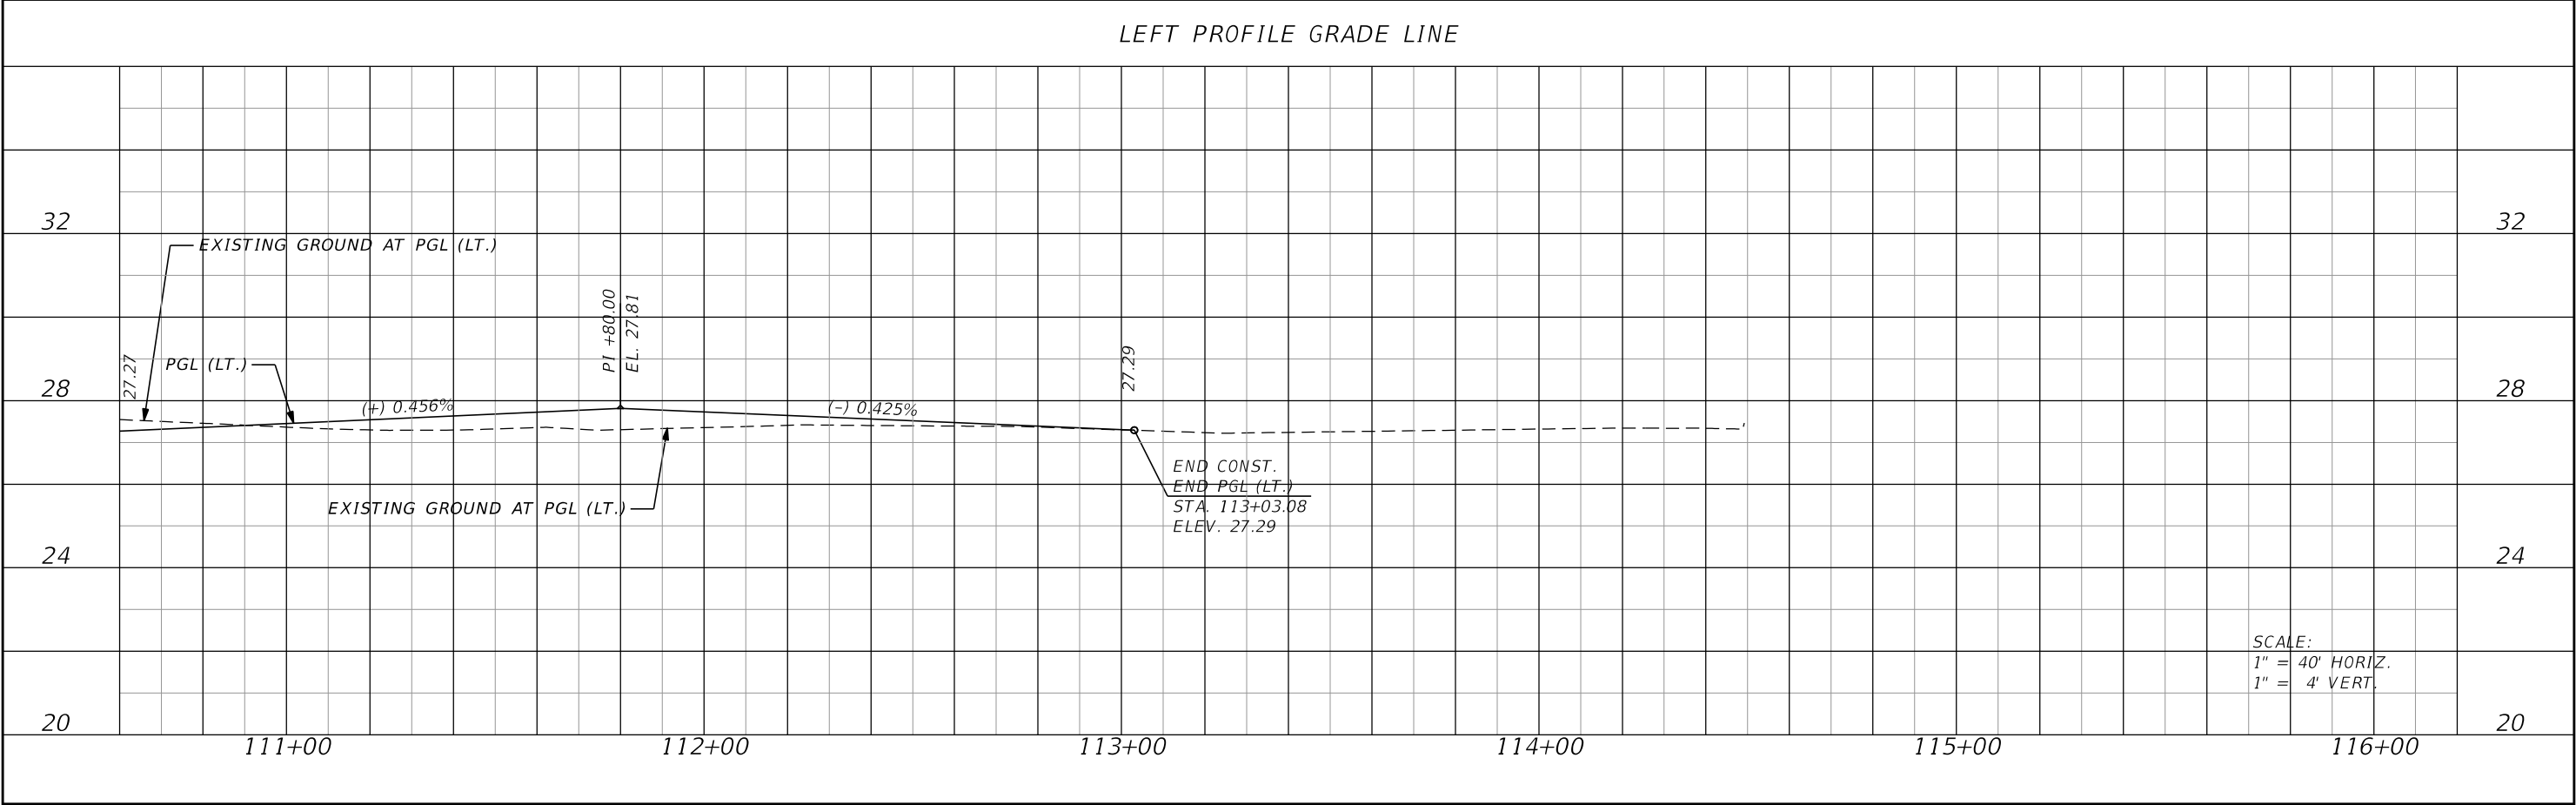



REVISIONS				JASON Y. YAM, P.E. P.E. LICENSE NUMBER 62449 CARDNO, INC. 380 PARK PLACE BOULEVARD, SUITE 300 CLEARWATER, FLORIDA 33759 CERTIFICATE OF AUTHORIZATION 29915		GATEWAY BOULEVARD AT COMMERCE LAKES DRIVE INTERSECTION CONTROL (ROUNDBOUT)		COUNTY NO. 0671	SHT. NO. 16
DATE	DESCRIPTION	DATE	DESCRIPTION			ROADWAY PROFILE (2) (GATEWAY BOULEVARD)			

THE OFFICIAL RECORD OF THIS SHEET IS THE ELECTRONIC FILE DIGITALLY SIGNED AND SEALED UNDER RULE 61G15-23.004, F.A.C.

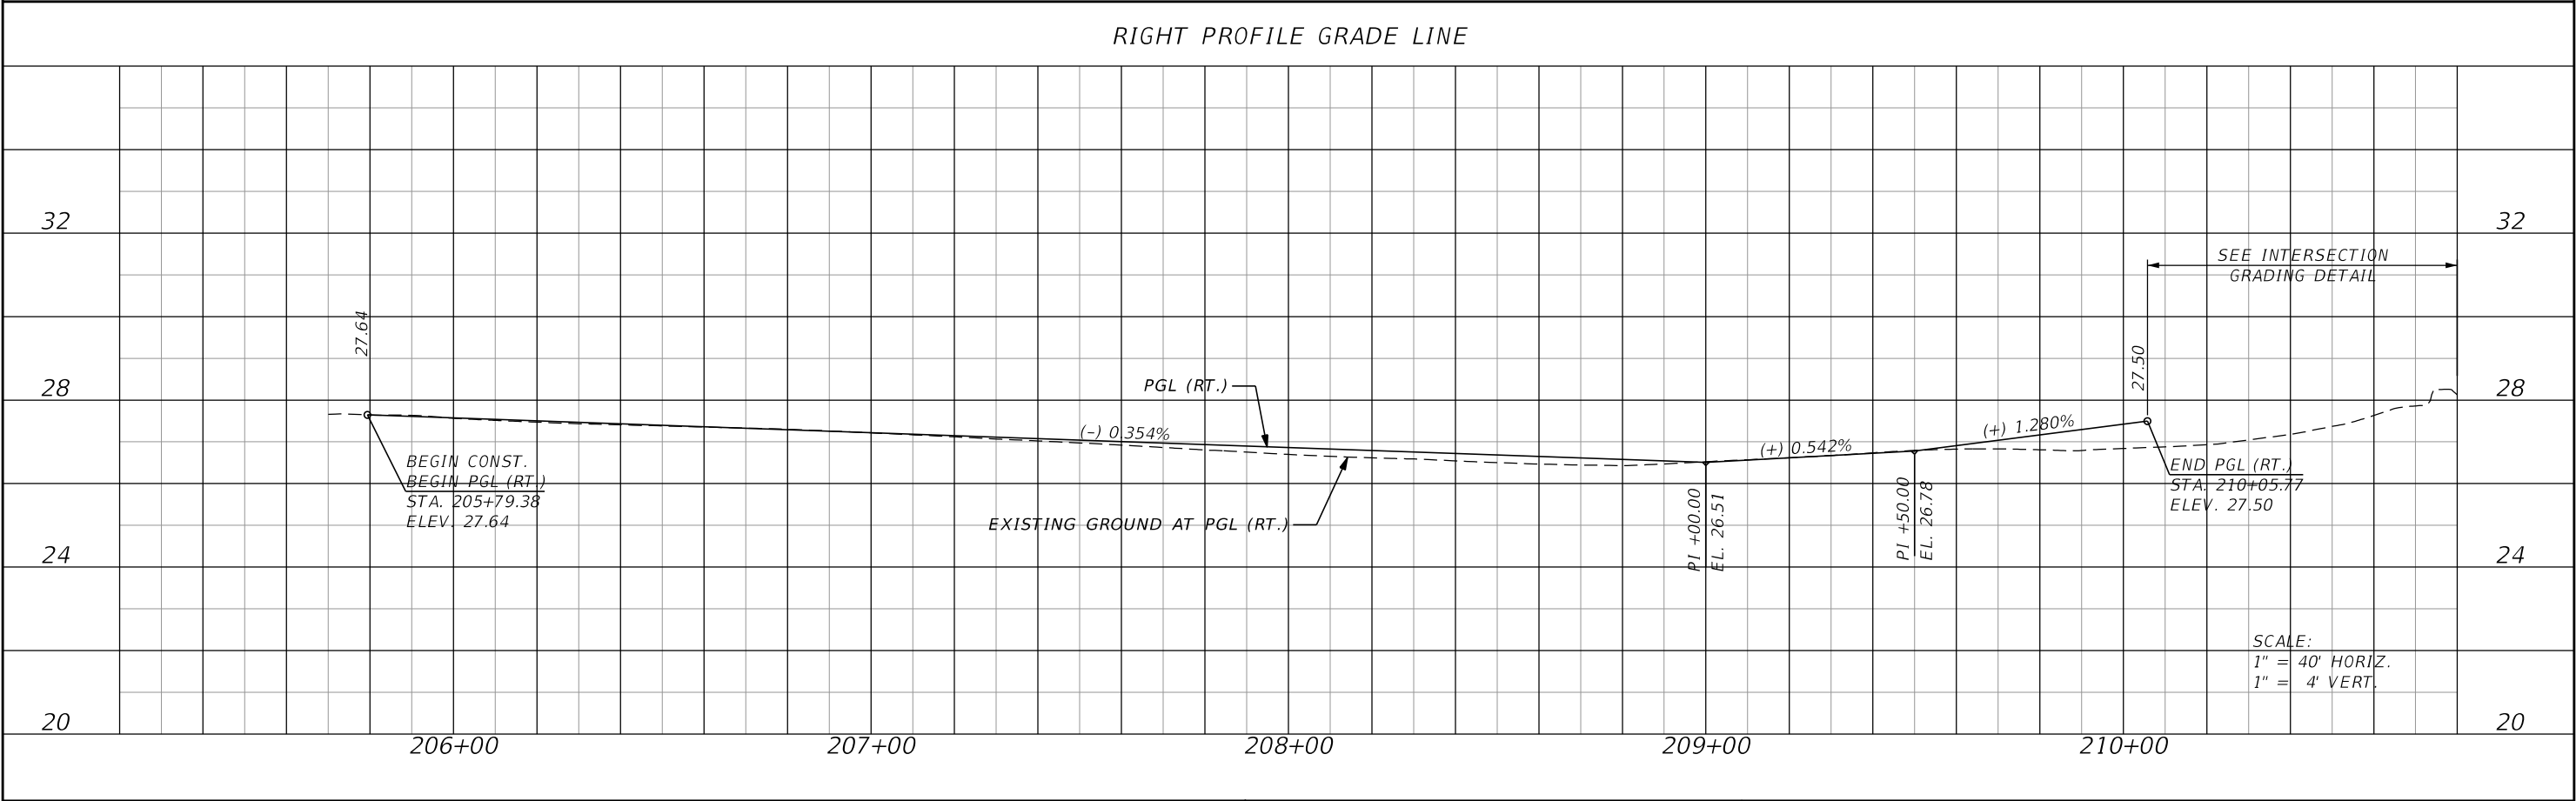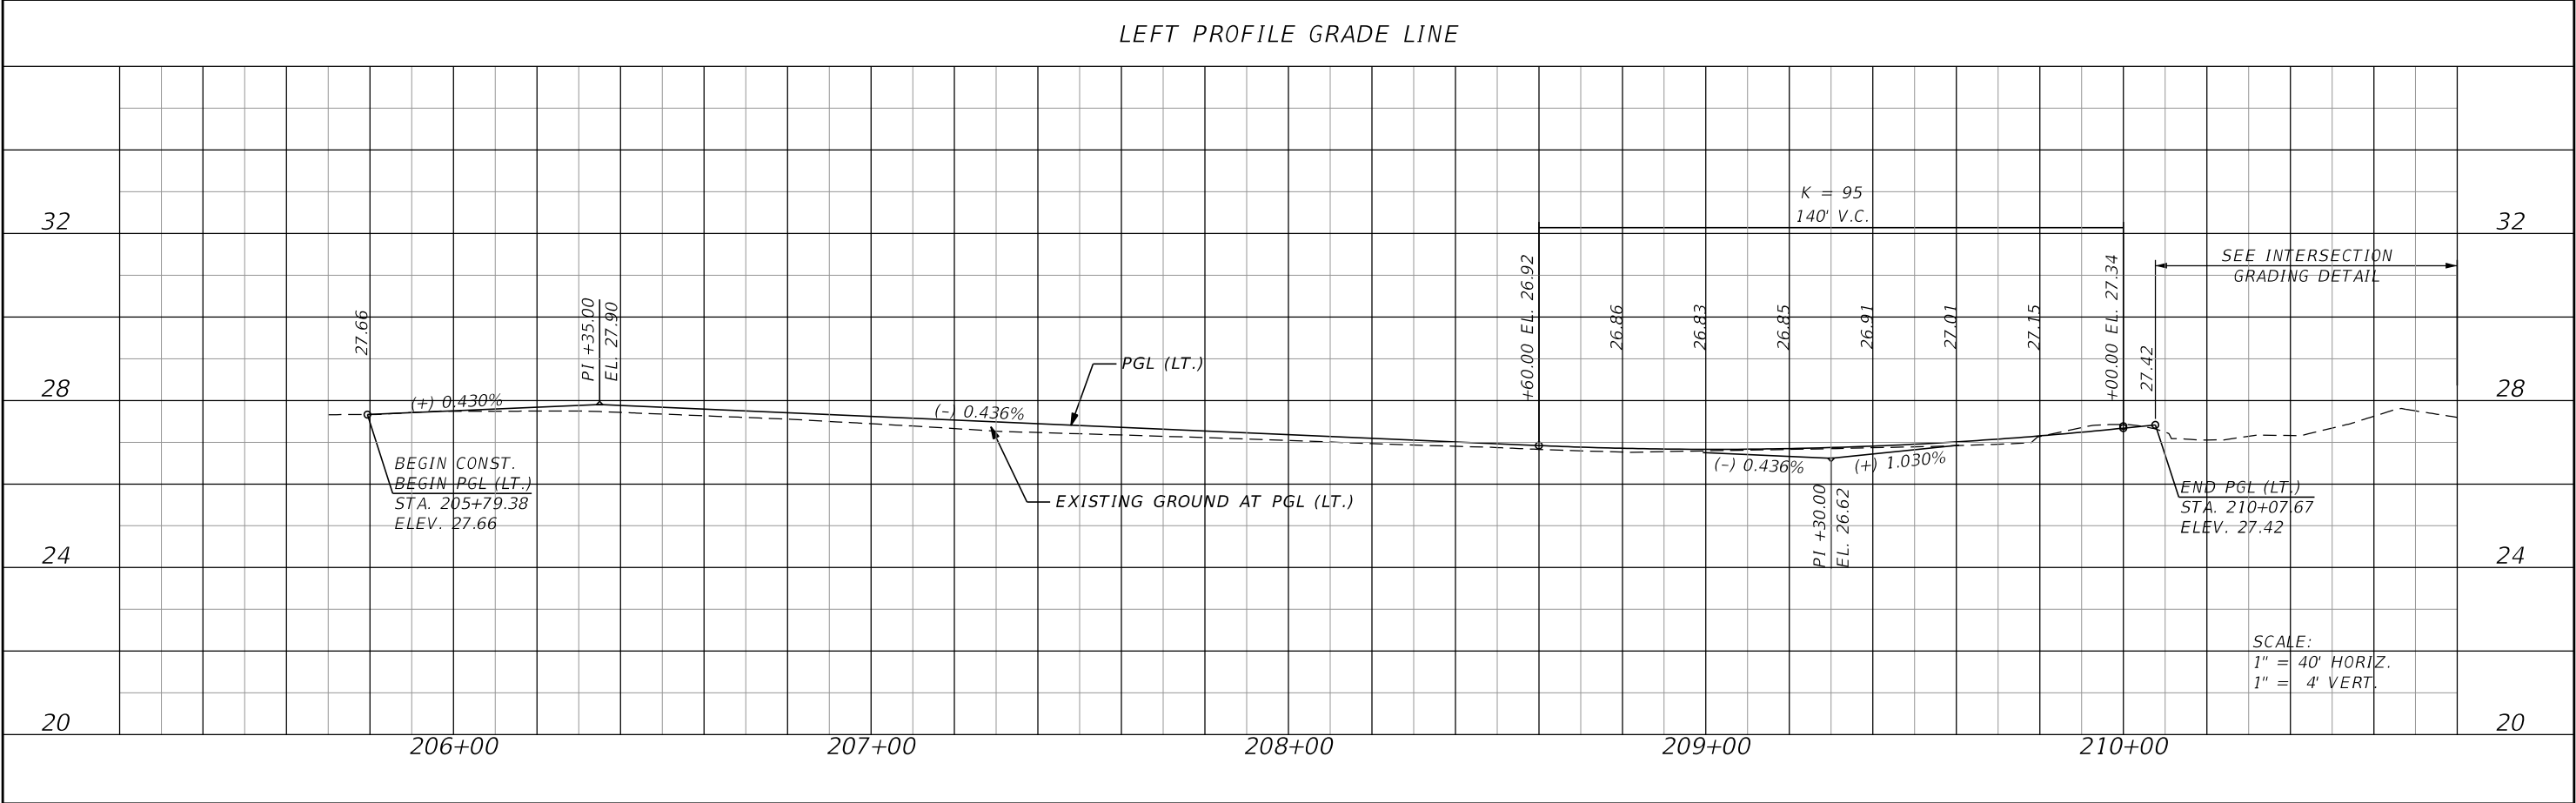


REVISIONS				JASON Y. YAM, P.E. P.E. LICENSE NUMBER 62449 CARDNO, INC. 380 PARK PLACE BOULEVARD, SUITE 300 CLEARWATER, FLORIDA 33759 CERTIFICATE OF AUTHORIZATION 29915		GATEWAY BOULEVARD AT COMMERCE LAKES DRIVE INTERSECTION CONTROL (ROUNDAABOUT)		COUNTY NO. 0671	SHT. NO. 17
DATE	DESCRIPTION	DATE	DESCRIPTION			ROADWAY PROFILE (3) (COMMERCE LAKES DRIVE)			

THE OFFICIAL RECORD OF THIS SHEET IS THE ELECTRONIC FILE DIGITALLY SIGNED AND SEALED UNDER RULE 61G15-23.004, F.A.C.

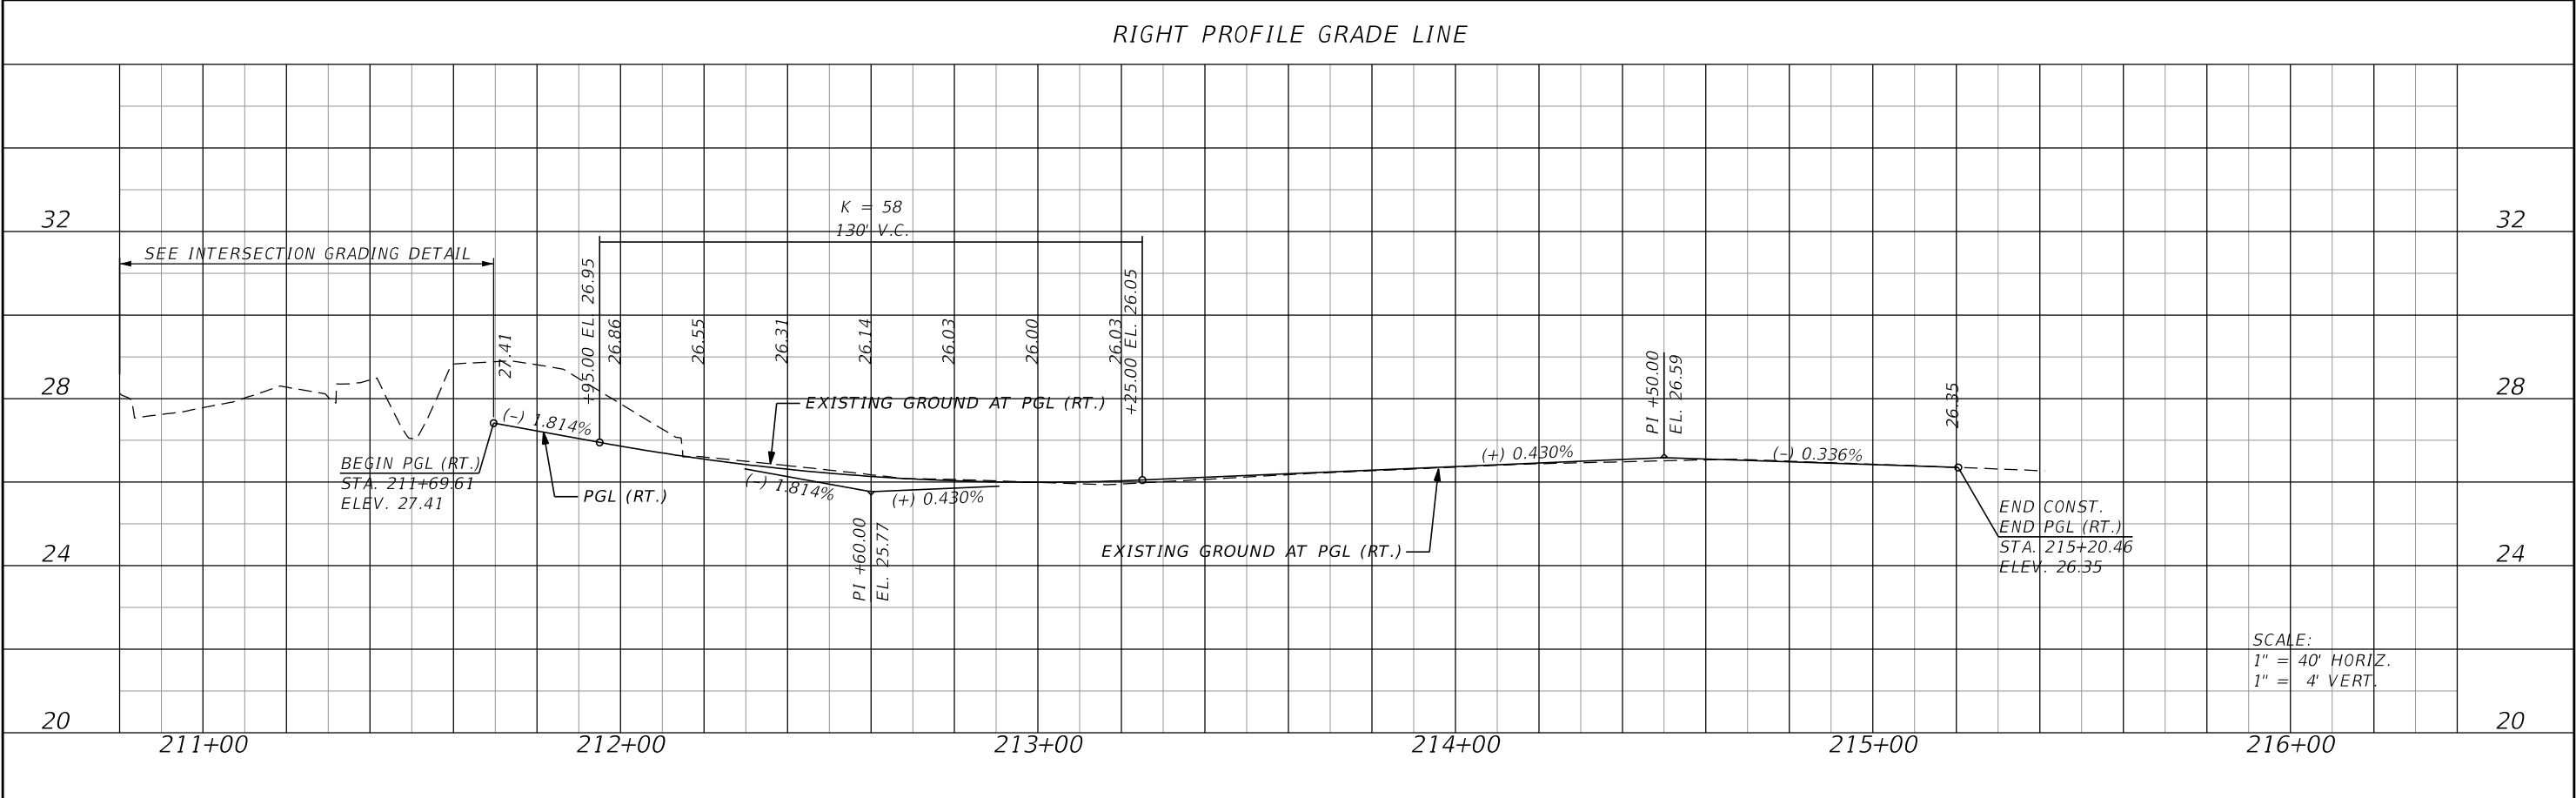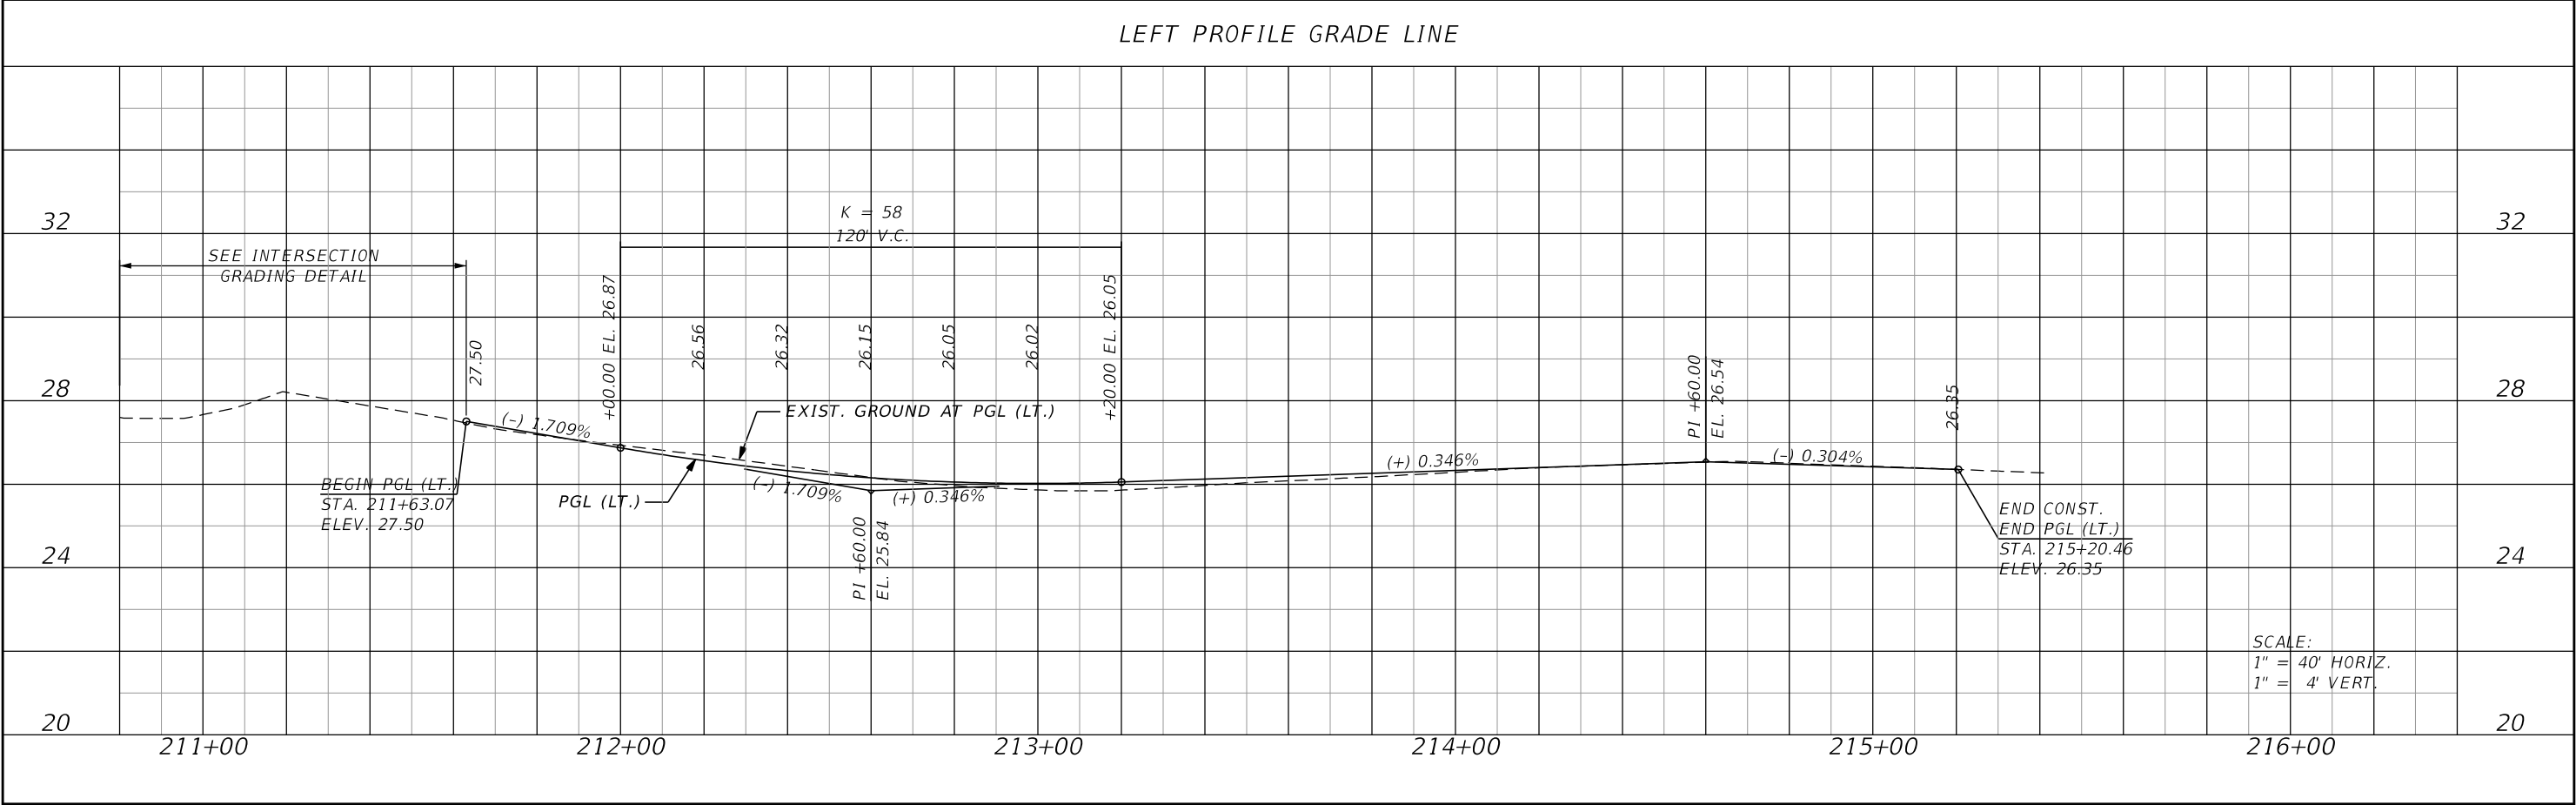


REVISIONS				JASON Y. YAM, P.E. P.E. LICENSE NUMBER 62449 CARDNO, INC. 380 PARK PLACE BOULEVARD, SUITE 300 CLEARWATER, FLORIDA 33759 CERTIFICATE OF AUTHORIZATION 29915	 DEPARTMENT OF TRANSPORTATION	GATEWAY BOULEVARD AT COMMERCE LAKES DRIVE INTERSECTION CONTROL (ROUNDAABOUT)		COUNTY NO.	SHT. NO.
DATE	DESCRIPTION	DATE	DESCRIPTION			ROADWAY PROFILE (4) (COMMERCE LAKES DRIVE)		0671	18


THE OFFICIAL RECORD OF THIS SHEET IS THE ELECTRONIC FILE DIGITALLY SIGNED AND SEALED UNDER RULE 61G15-23.004, F.A.C.

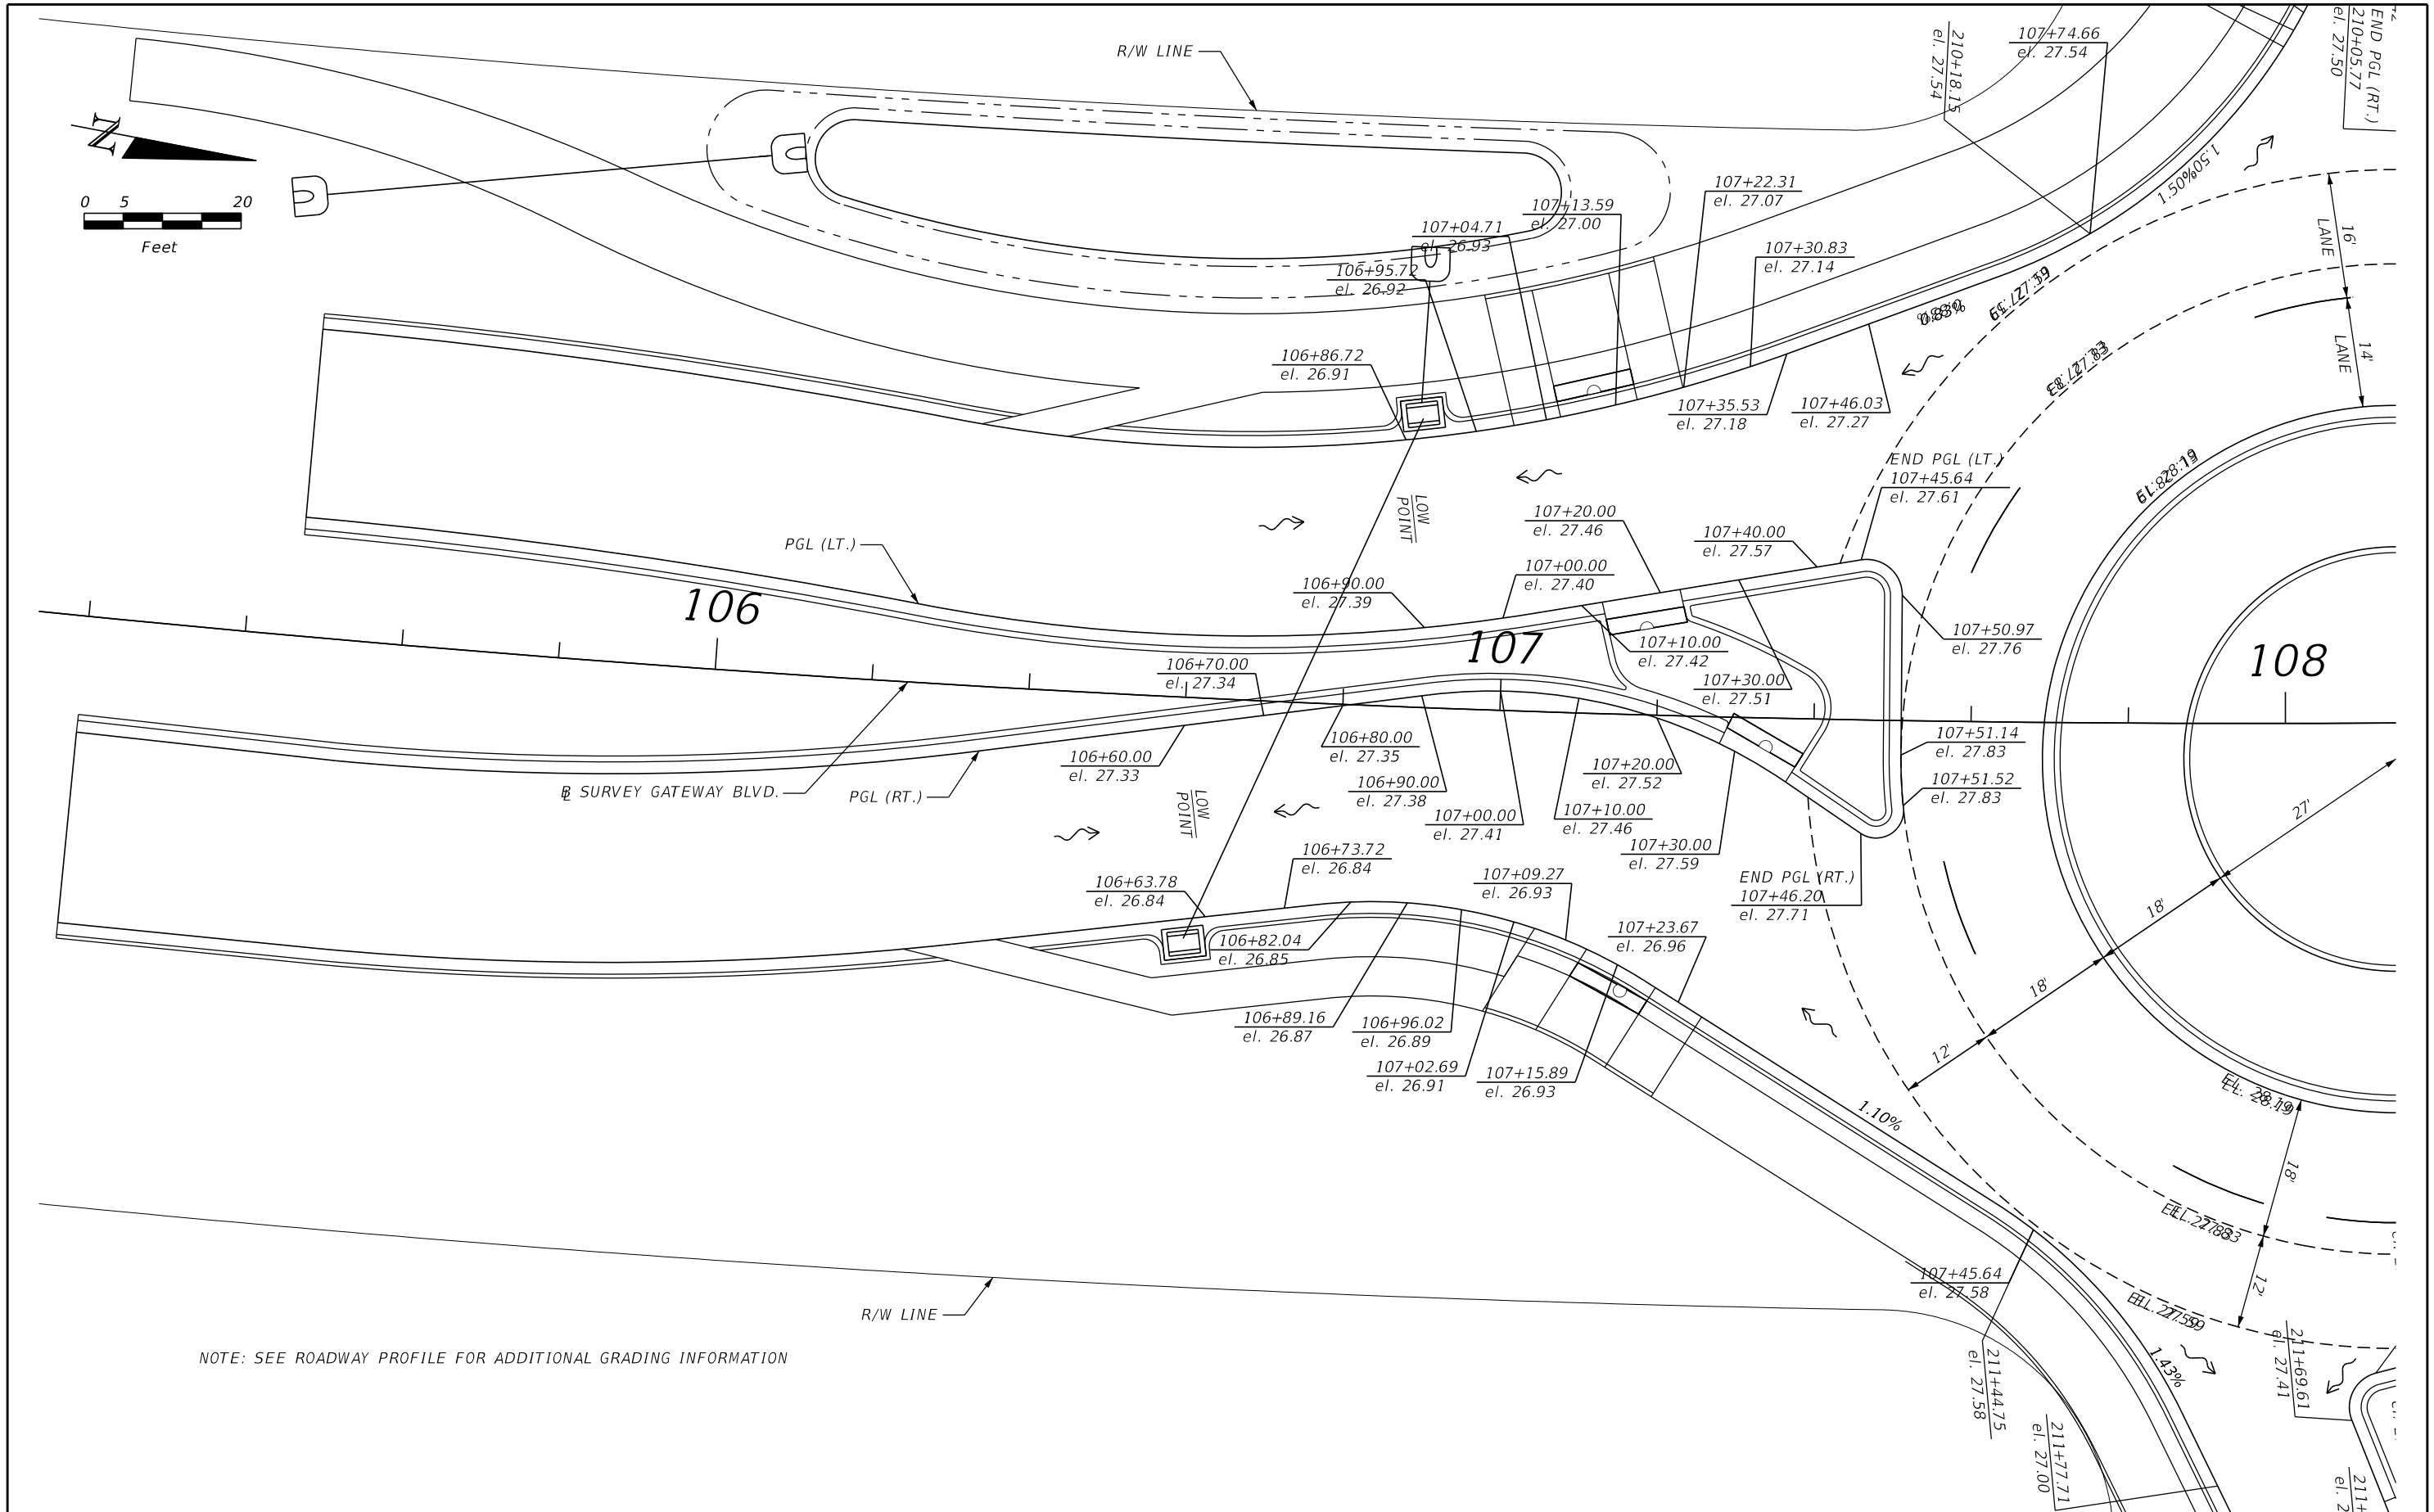


REVISIONS				JASON Y. YAM, P.E. P.E. LICENSE NUMBER 62449 CARDNO, INC. 380 PARK PLACE BOULEVARD, SUITE 300 CLEARWATER, FLORIDA 33759 CERTIFICATE OF AUTHORIZATION 29915	 DEPARTMENT OF TRANSPORTATION	GATEWAY BOULEVARD AT COMMERCE LAKES DRIVE INTERSECTION CONTROL (ROUNDAABOUT)		COUNTY	SHT. NO.
DATE	DESCRIPTION	DATE	DESCRIPTION			INTERSECTION GRADING		PROJECT NO.	
						DETAIL (1)		0671	19

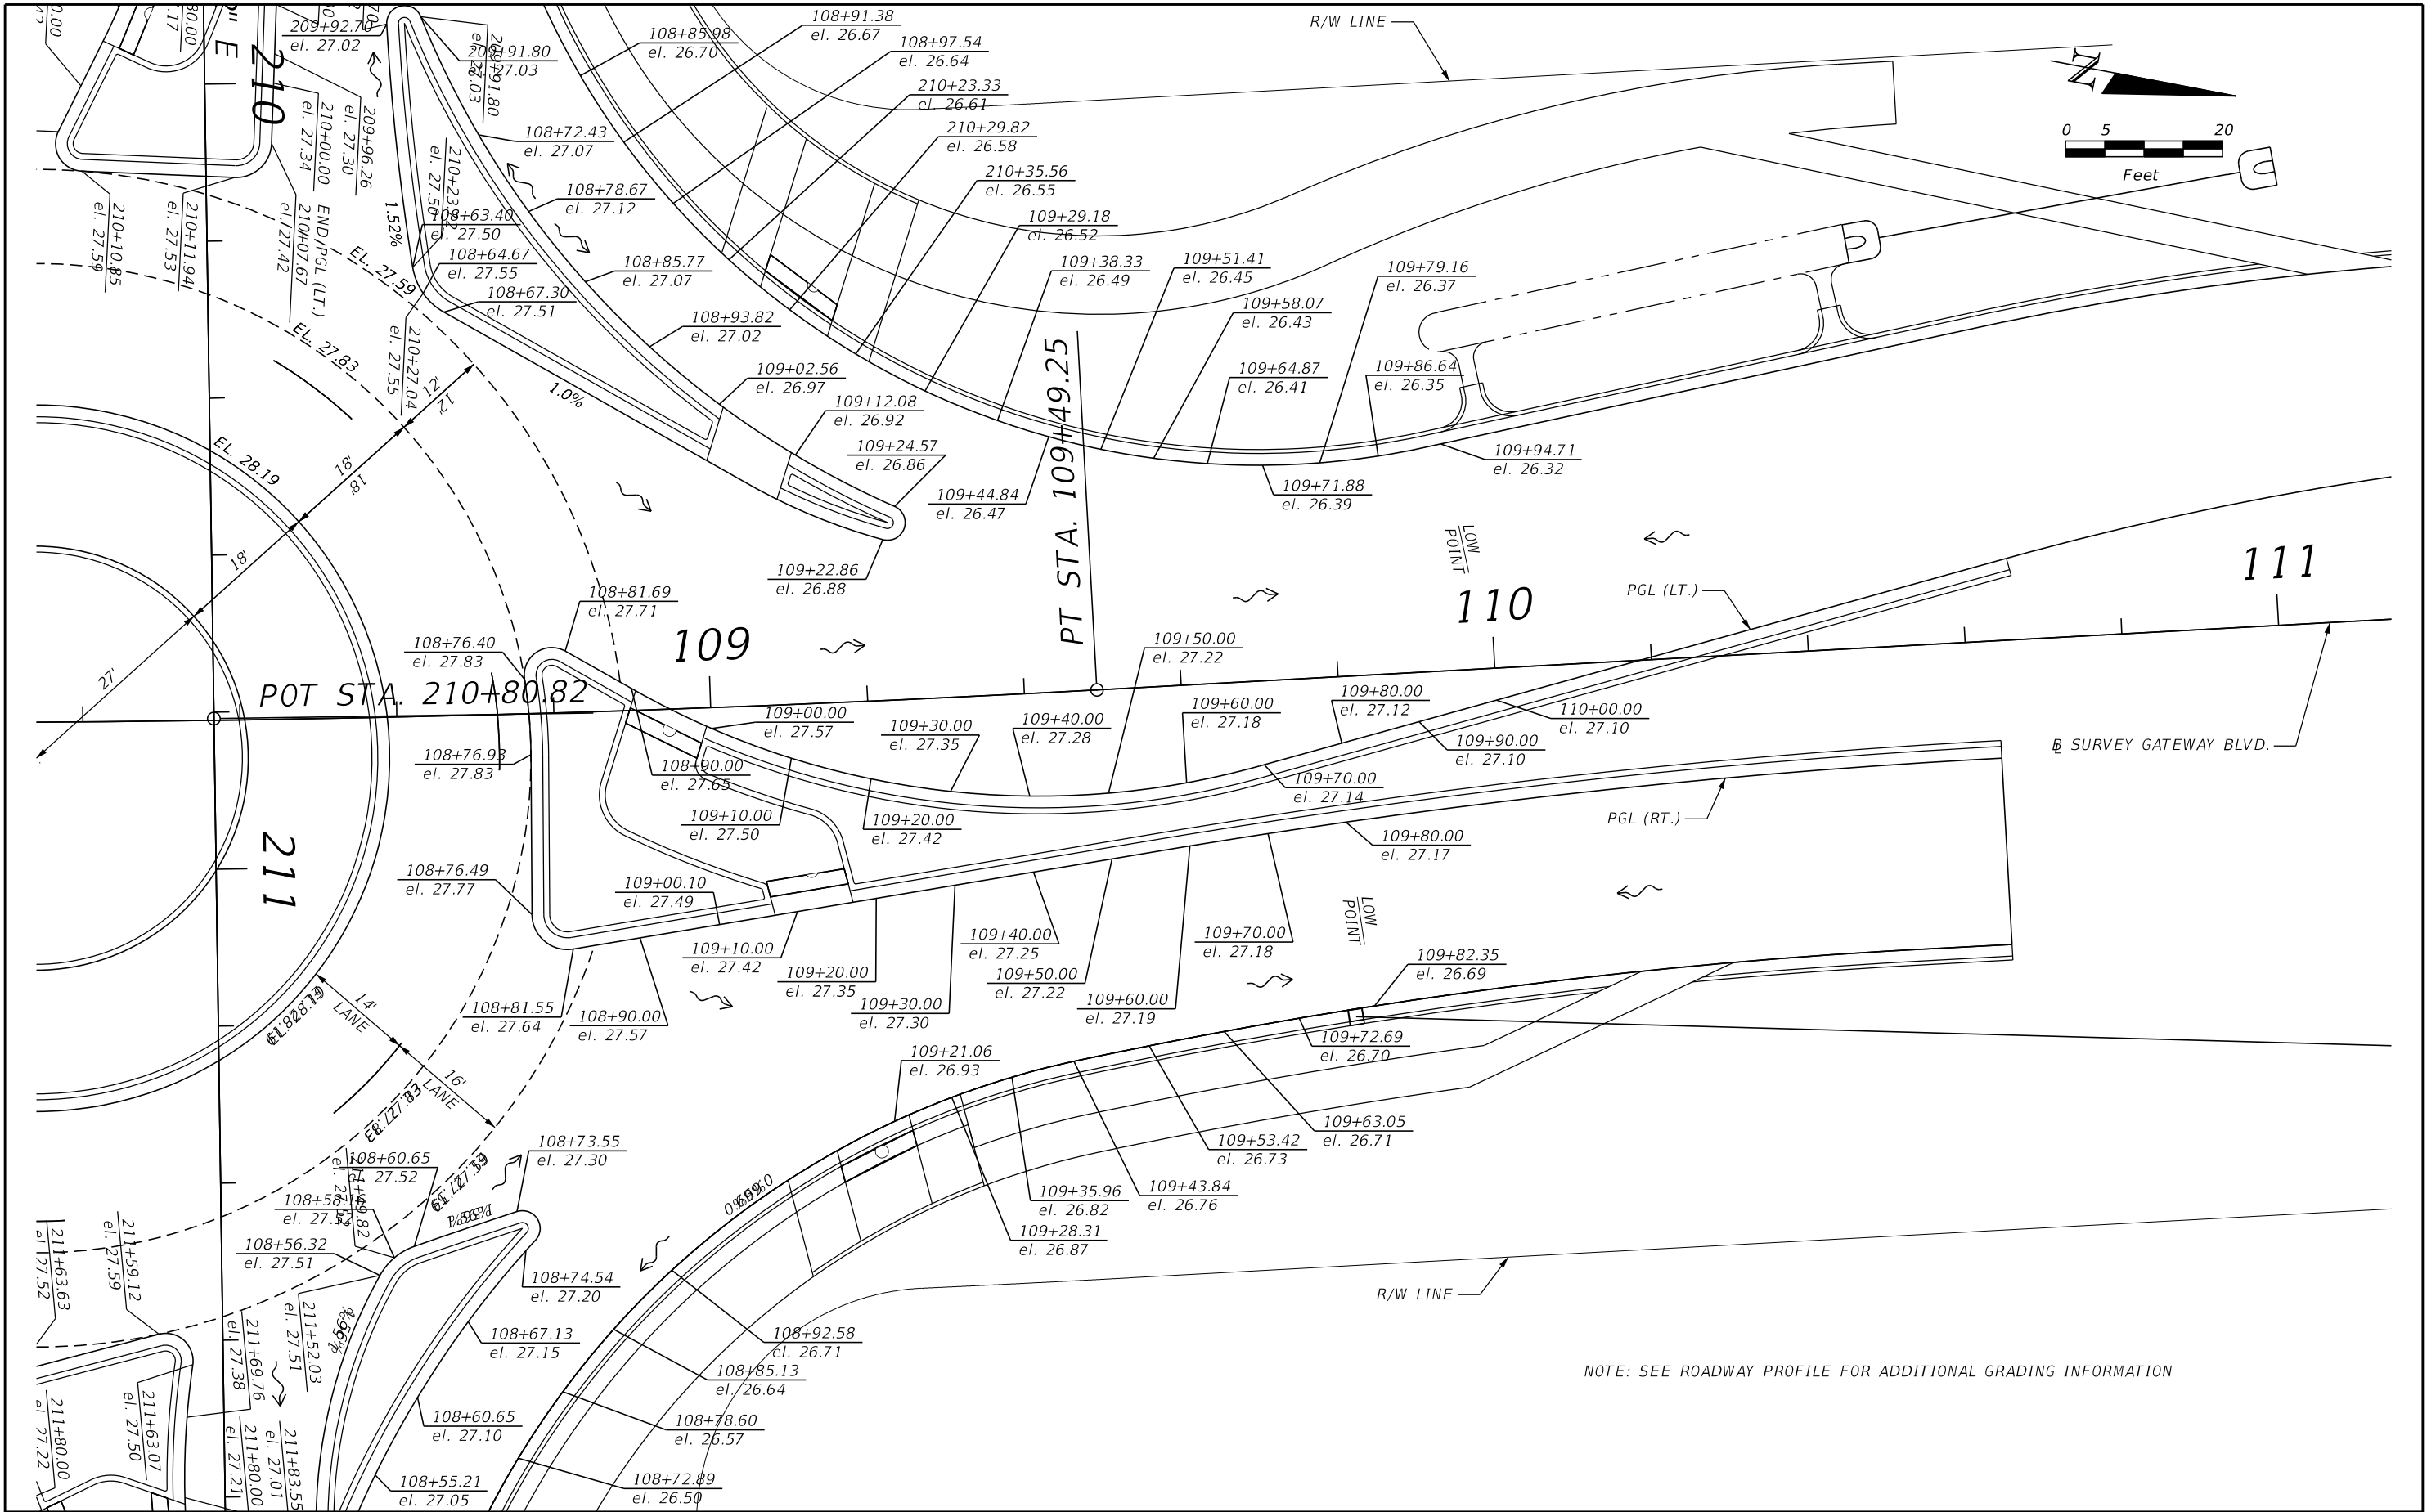


REVISIONS				JASON Y. YAM, P.E. P.E. LICENSE NUMBER 62449 CARDNO, INC. 380 PARK PLACE BOULEVARD, SUITE 300 CLEARWATER, FLORIDA 33759 CERTIFICATE OF AUTHORIZATION 29915	 DEPARTMENT OF TRANSPORTATION	GATEWAY BOULEVARD AT COMMERCE LAKES DRIVE INTERSECTION CONTROL (ROUNDBOUT)		COUNTY PROJECT NO.	SHT. NO.
DATE	DESCRIPTION	DATE	DESCRIPTION			INTERSECTION GRADING DETAIL (2)		0671	20

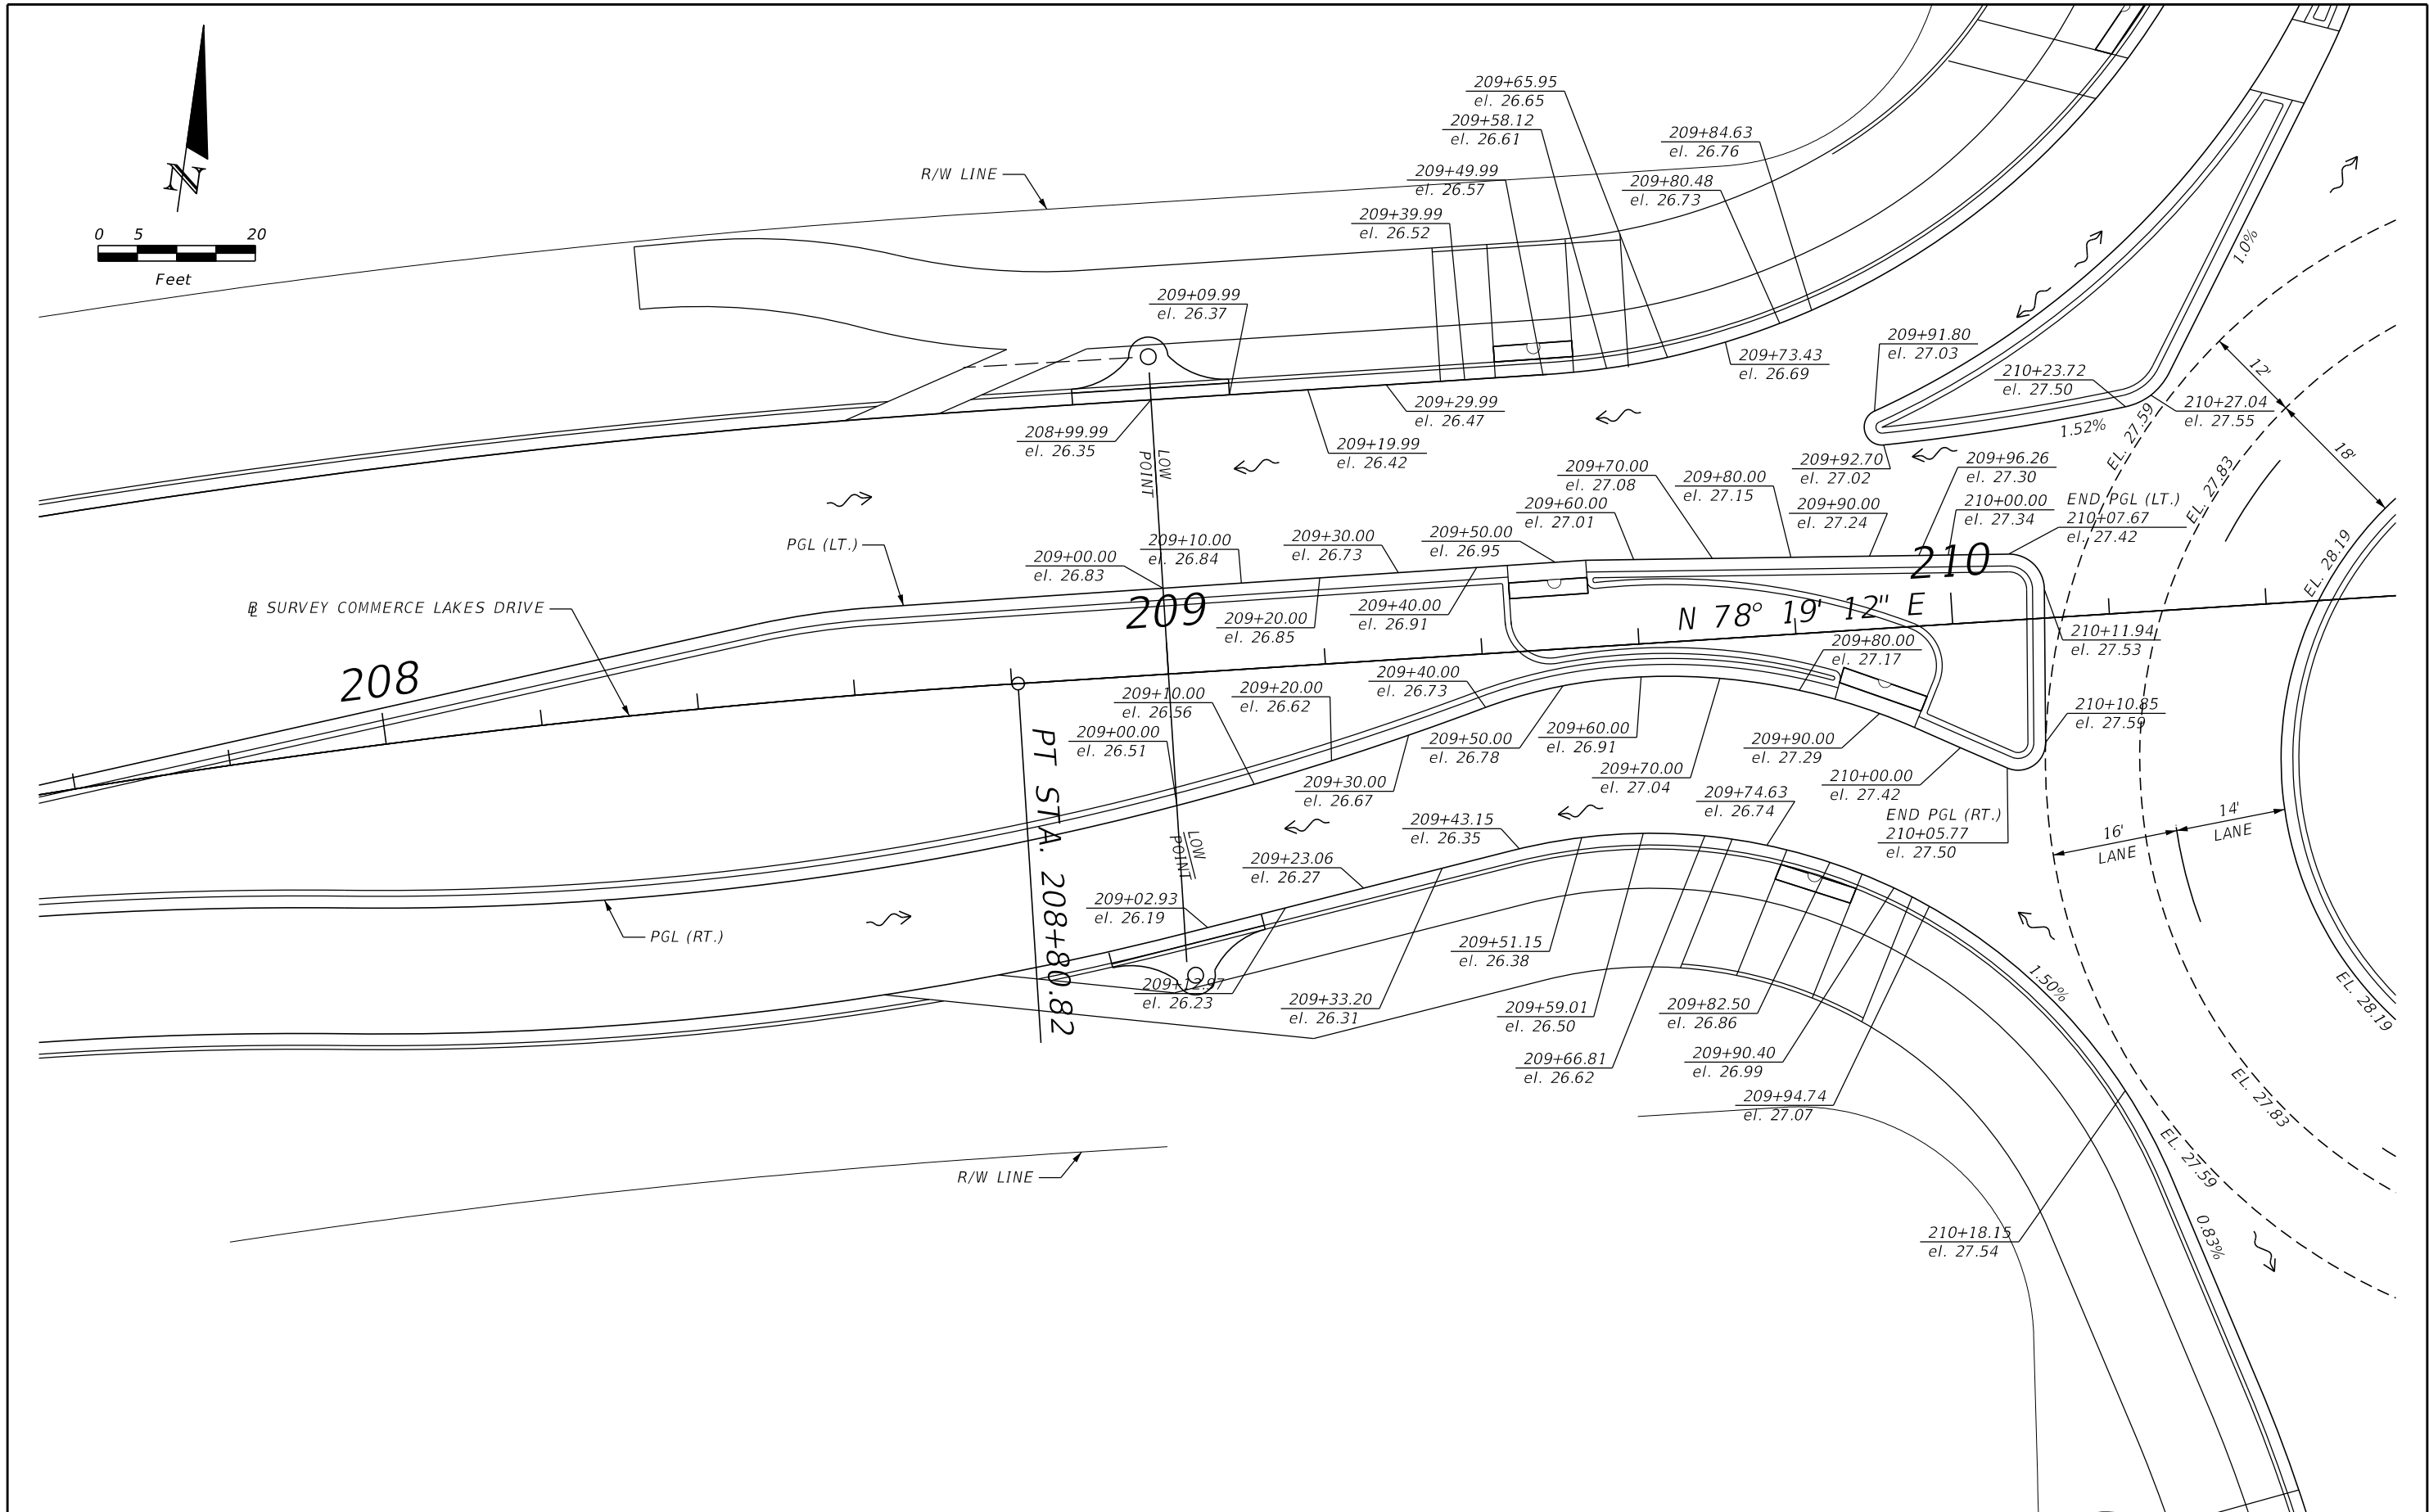

REVISIONS				JASON Y. YAM, P.E. P.E. LICENSE NUMBER 62449 CARDNO, INC. 380 PARK PLACE BOULEVARD, SUITE 300 CLEARWATER, FLORIDA 33759 CERTIFICATE OF AUTHORIZATION 29915	 DEPARTMENT OF TRANSPORTATION	GATEWAY BOULEVARD AT COMMERCE LAKES DRIVE INTERSECTION CONTROL (ROUNDABOUT)		COUNTY	SHT. NO.
DATE	DESCRIPTION	DATE	DESCRIPTION			INTERSECTION GRADING DETAIL (3)		PROJECT NO.	
								0671	21

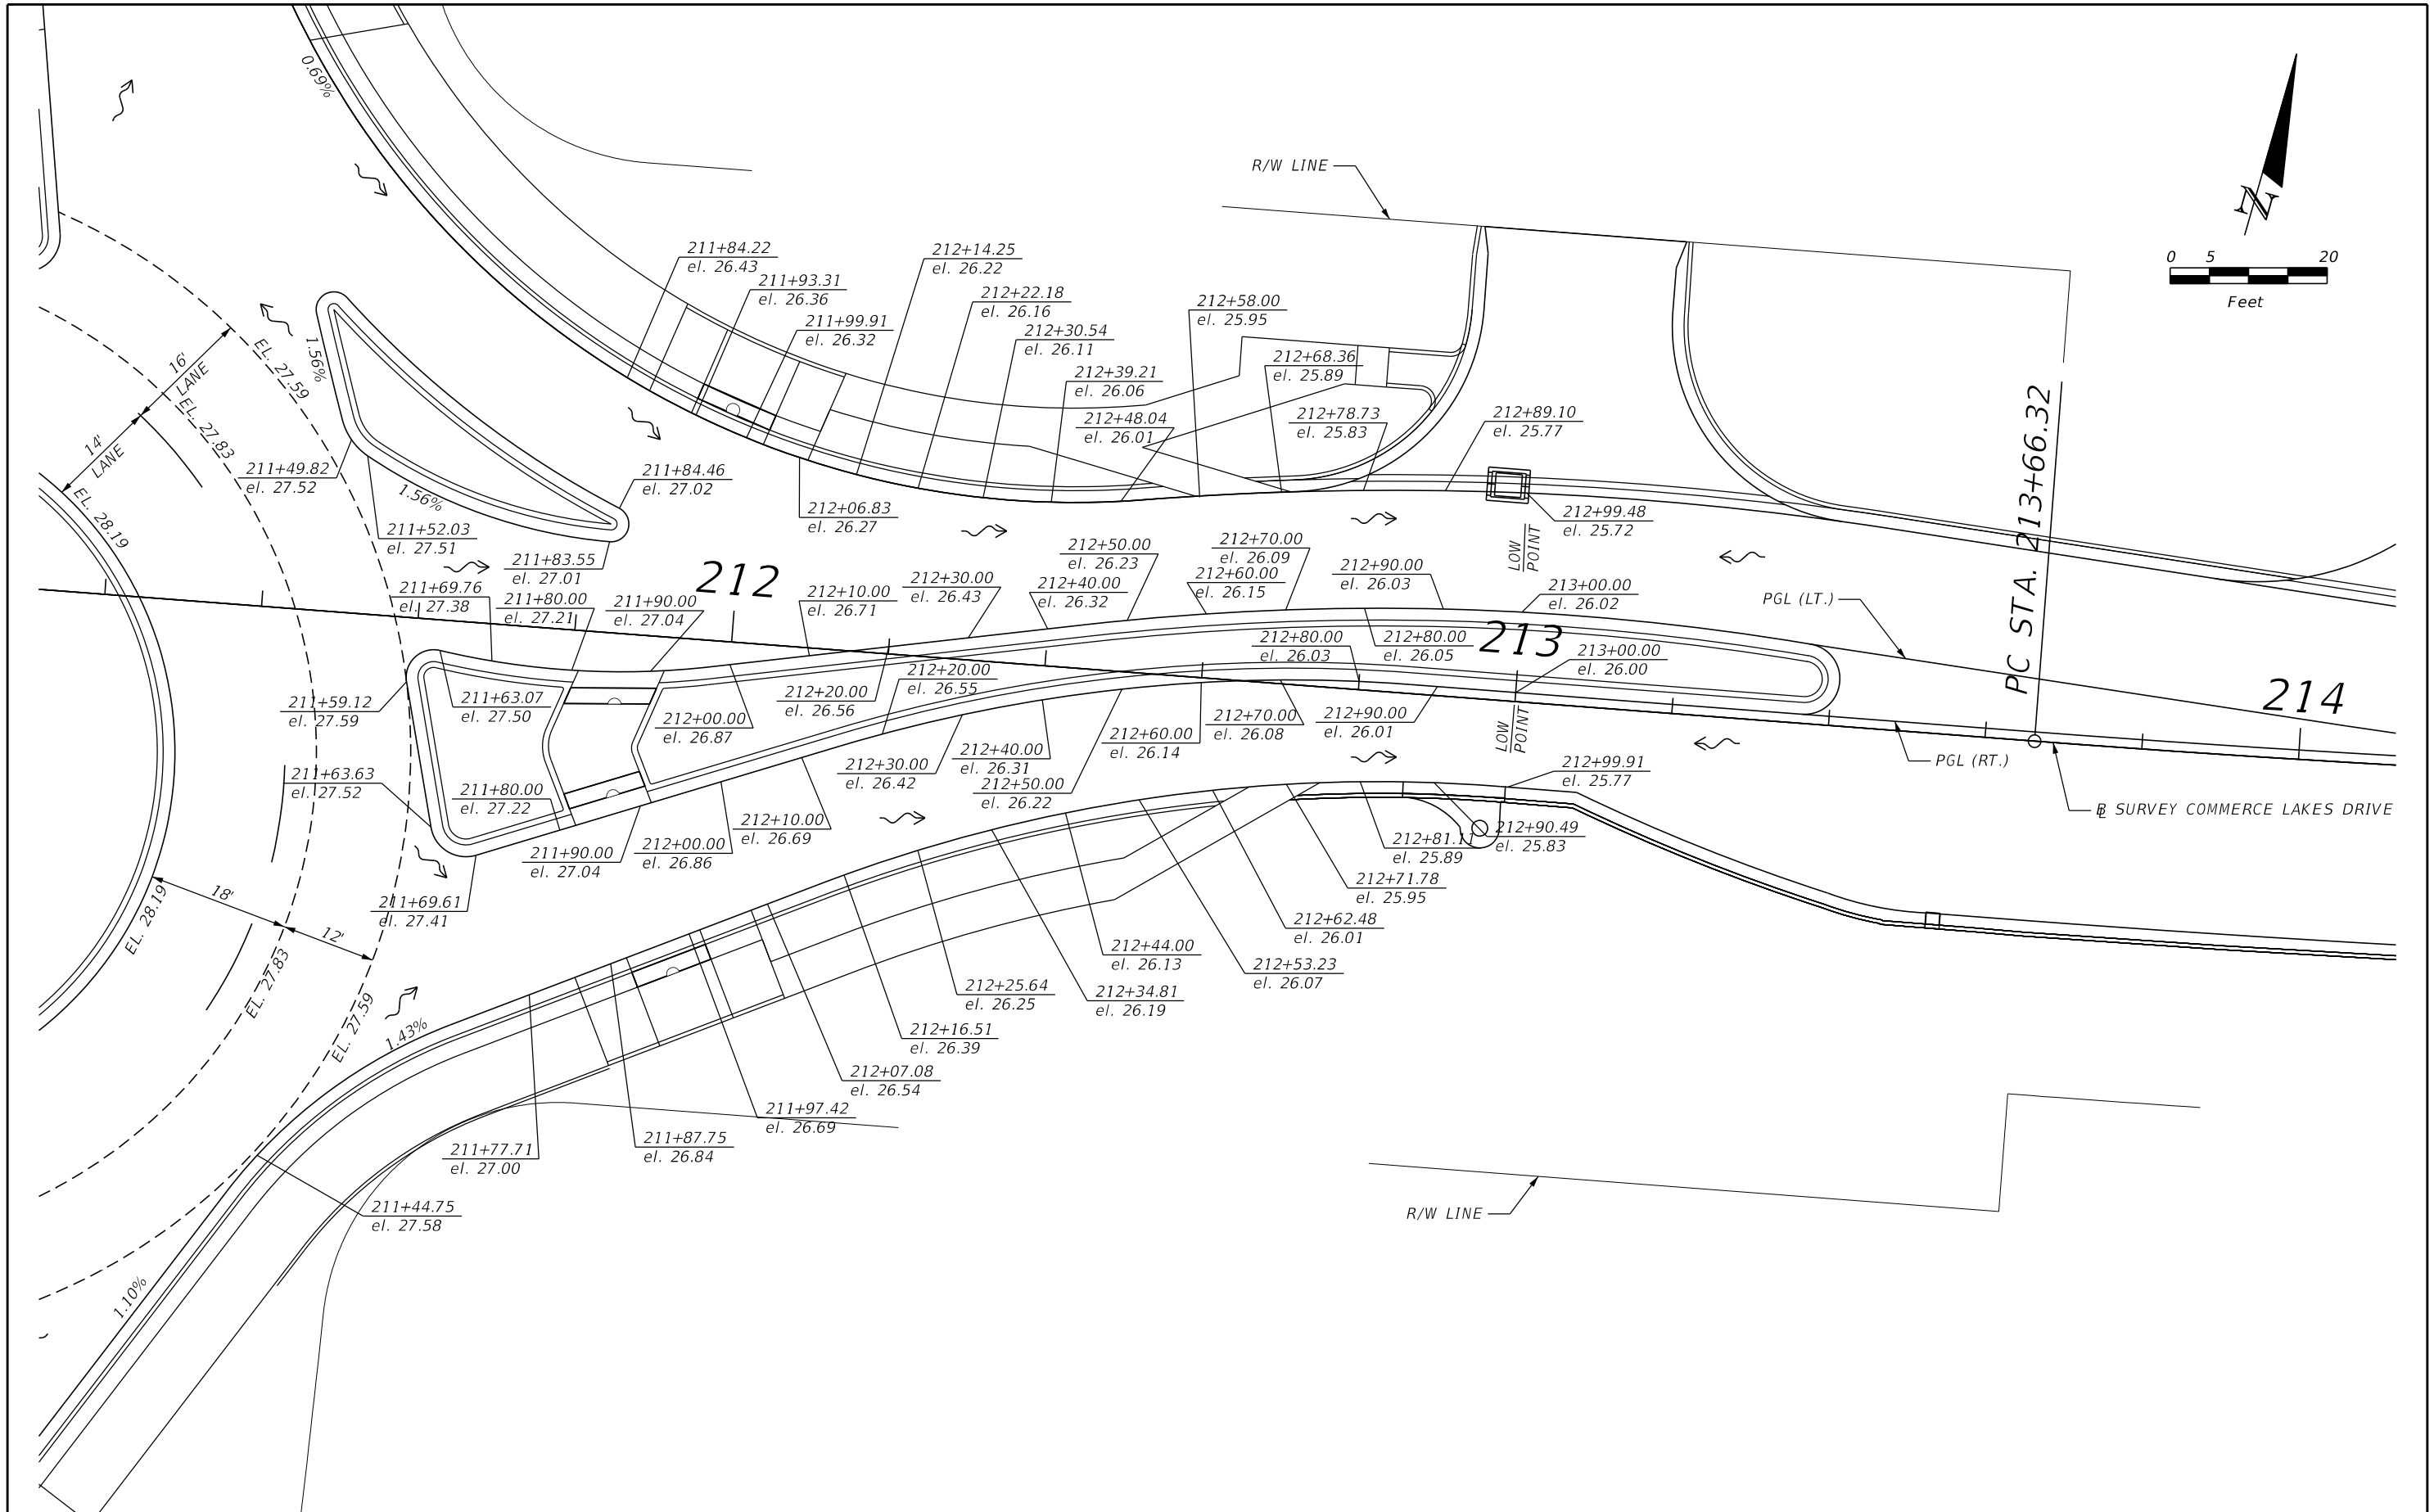


REVISIONS				JASON Y. YAM, P.E. P.E. LICENSE NUMBER 62449 CARDNO, INC. 380 PARK PLACE BOULEVARD, SUITE 300 CLEARWATER, FLORIDA 33759 CERTIFICATE OF AUTHORIZATION 29915	 DEPARTMENT OF TRANSPORTATION	GATEWAY BOULEVARD AT COMMERCE LAKES DRIVE INTERSECTION CONTROL (ROUNDABOUT)		COUNTY	SHT. NO.
DATE	DESCRIPTION	DATE	DESCRIPTION			INTERSECTION GRADING DETAIL (4)		PROJECT NO.	
								0671	22

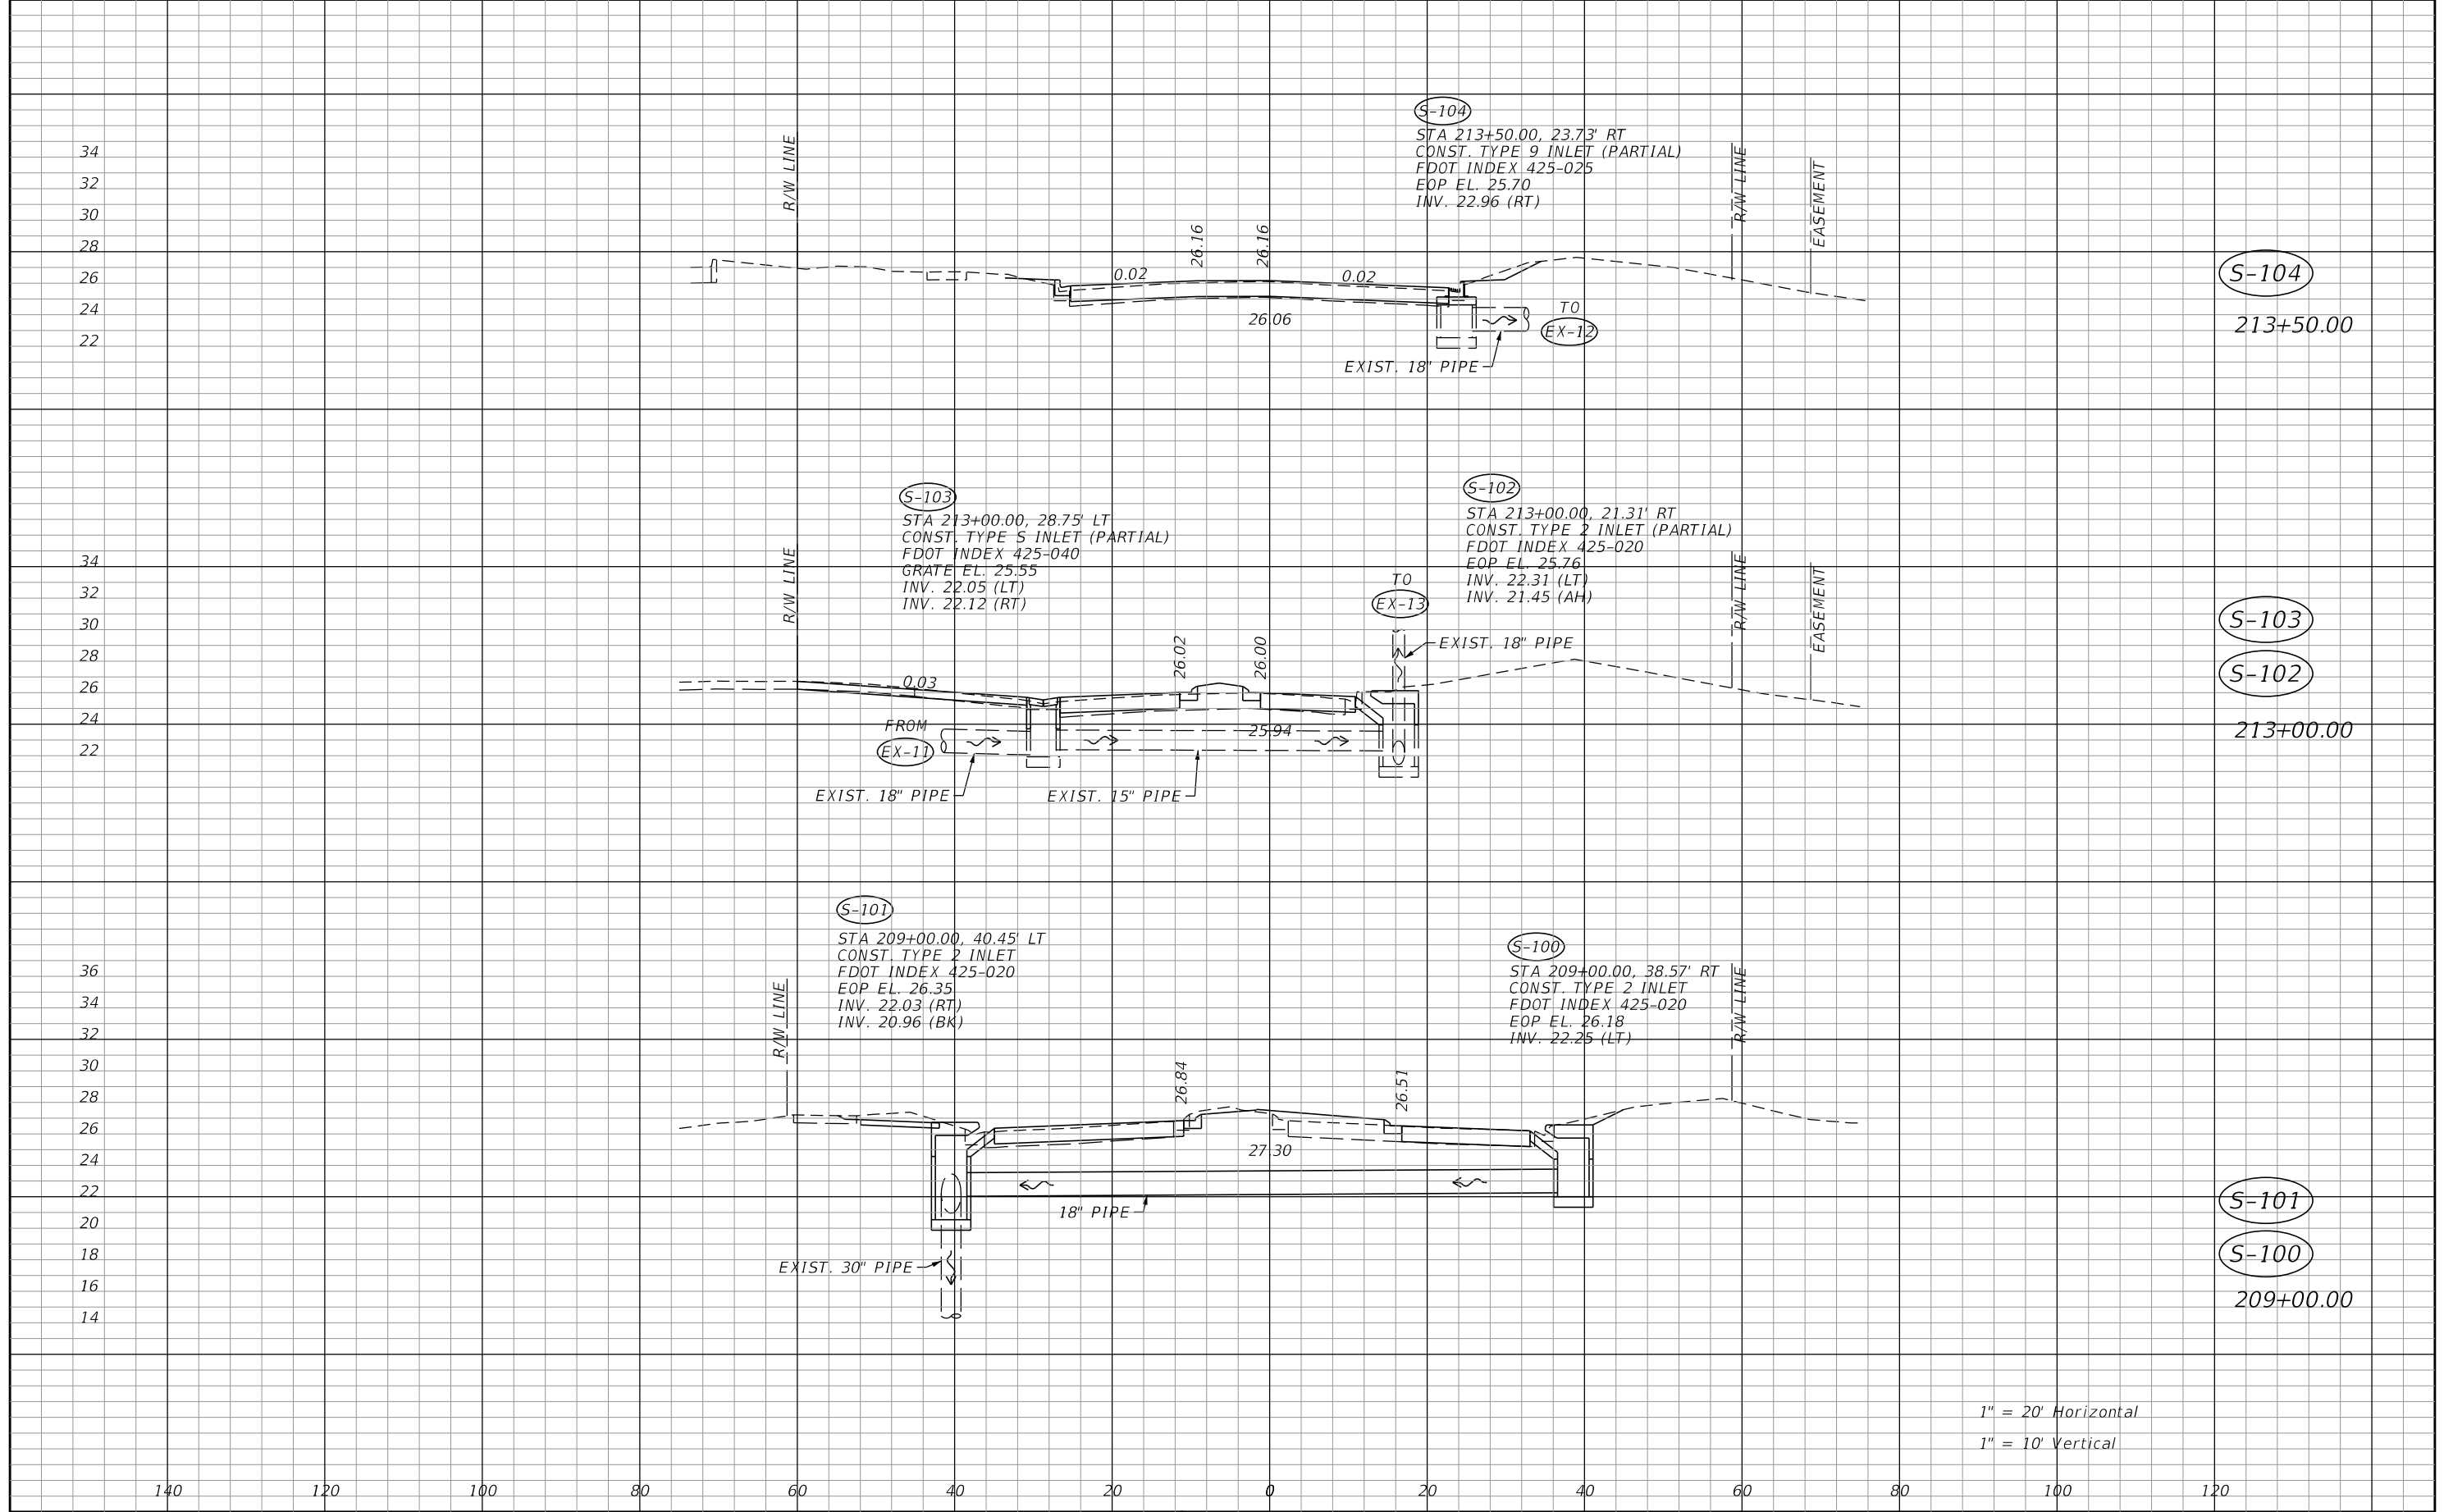

REVISIONS				CHRISTOPHER J. KNOX, P.E. P.E. LICENSE NUMBER 67350 CARDNO, INC. 380 PARK PLACE BOULEVARD, SUITE 300 CLEARWATER, FLORIDA 33759 CERTIFICATE OF AUTHORIZATION 29915	 DEPARTMENT OF TRANSPORTATION	GATEWAY BOULEVARD AT COMMERCE LAKES DRIVE INTERSECTION CONTROL (ROUNDBOUT)		COUNTY NO.	SHT. NO.
DATE	DESCRIPTION	DATE	DESCRIPTION			DRAINAGE STRUCTURES		0671	23

THE OFFICIAL RECORD OF THIS SHEET IS THE ELECTRONIC FILE DIGITALLY SIGNED AND SEALED UNDER RULE 61G15-23.004, F.A.C.

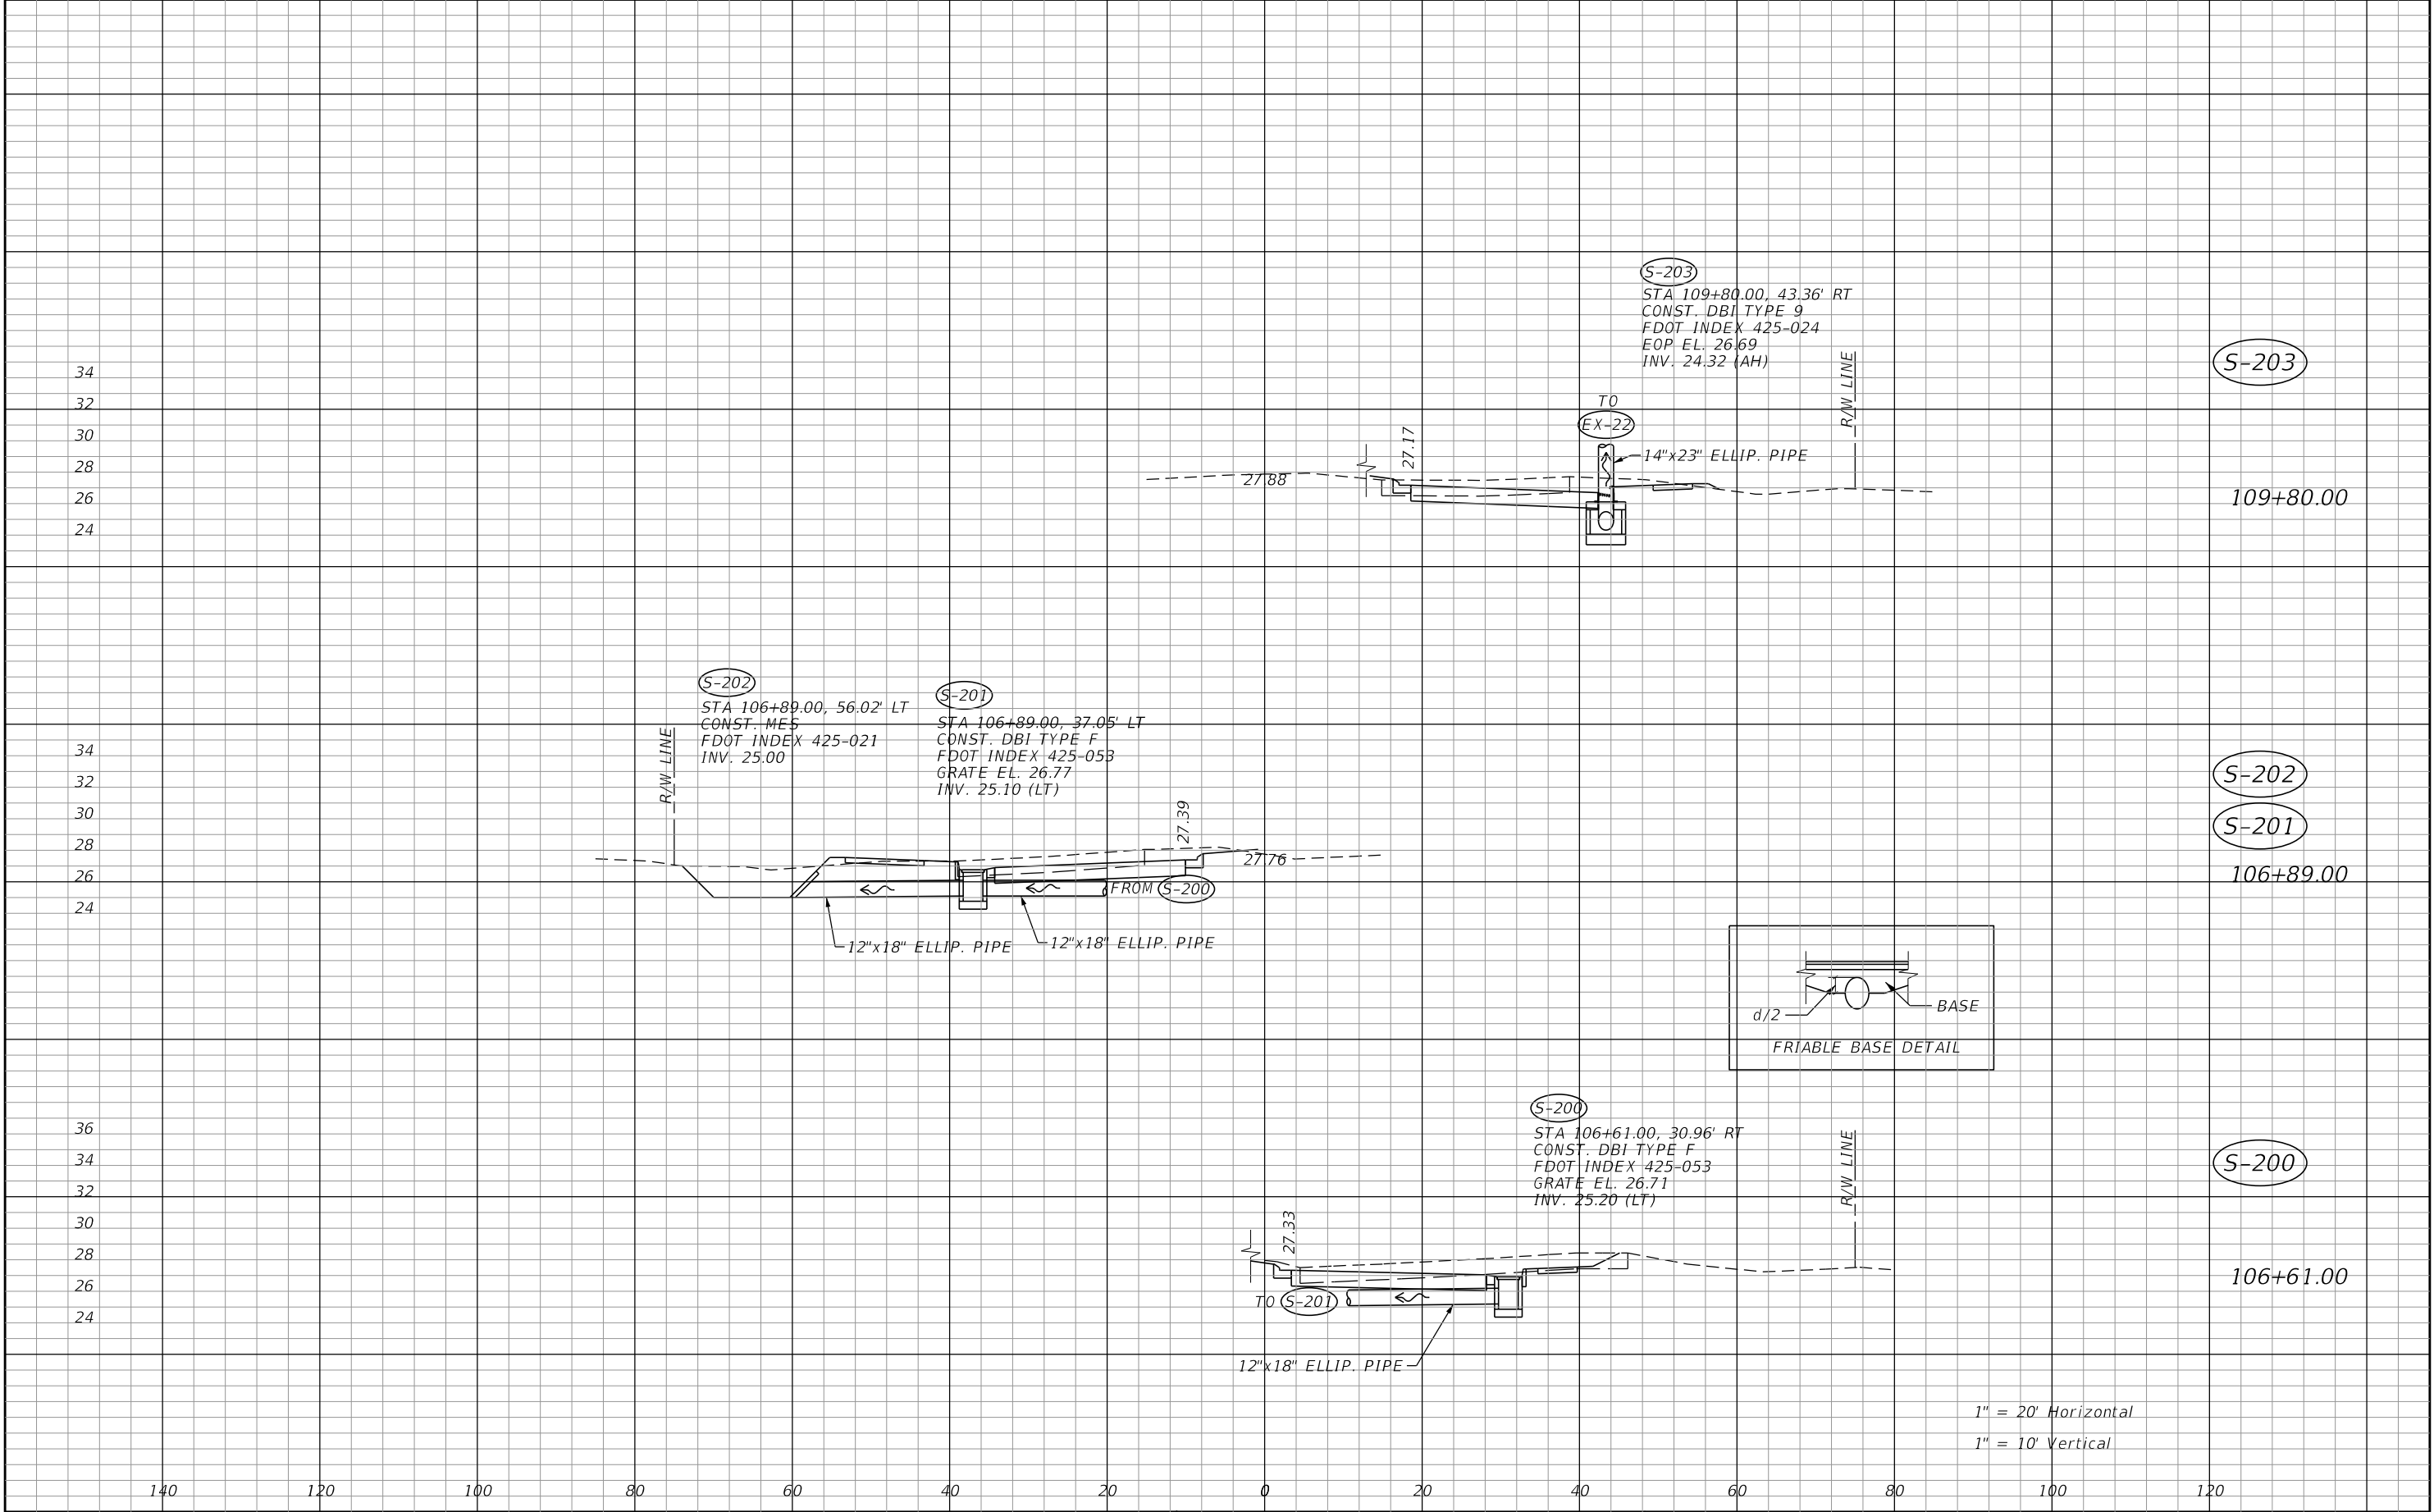

REVISIONS				CHRISTOPHER J. KNOX, P.E. P.E. LICENSE NUMBER 67350 CARDNO, INC. 380 PARK PLACE BOULEVARD, SUITE 300 CLEARWATER, FLORIDA 33759 CERTIFICATE OF AUTHORIZATION 29915	 DEPARTMENT OF TRANSPORTATION	GATEWAY BOULEVARD AT COMMERCE LAKES DRIVE INTERSECTION CONTROL (ROUNDBOUT)		COUNTY NO. 0671	SHT. NO. 24
DATE	DESCRIPTION	DATE	DESCRIPTION			DRAINAGE STRUCTURES			

THE OFFICIAL RECORD OF THIS SHEET IS THE ELECTRONIC FILE DIGITALLY SIGNED AND SEALED UNDER RULE 61G15-23.004, F.A.C.

DATE OF SURVEY: AUGUST 2019
SURVEY MADE BY: TIERRA, INC.
SUBMITTED BY: KEVIN H. SCOTT, P.E.

LEE COUNTY PUBLIC WORKS

COUNTY PROJECT NO. : 0671
PROJECT NAME: GATEWAY BOULEVARD AND COMMERCE LAKES DRIVE

ORGANIC CONTENT			MOISTURE CONTENT		SIEVE ANALYSIS RESULTS						ATTERBERG LIMITS (%)				CORROSION TEST RESULTS						
						PERCENT PASS (%)															
STRATUM NO.	NO. OF TESTS	% ORGANIC	NO. OF TESTS	MOISTURE CONTENT	NO. OF TESTS	10 MESH	40 MESH	60 MESH	100 MESH	200 MESH	NO. OF TESTS	LIQUID LIMIT	PLASTIC INDEX	AASHTO GROUP	DESCRIPTION	NO. OF TESTS	RESISTIVITY ohm-cm	CHLORIDE ppm	SULFATES ppm	pH	
1	--	--	--	--	1	--	--	--	--	3	--	--	--	A-3	GRAY TO BROWN SAND TO SAND WITH SILT SOMETIMES WITH LIMEROCK FRAGMENTS	--	--	--	--	--	
2	--	--	1	23	1	--	--	--	--	13	1	NP	NP	A-2-4	LIGHT BROWN SILTY SAND SOMETIMES WITH LIMEROCK FRAGMENTS	--	--	--	--	--	
3	--	--	1	20	1	--	--	--	--	17	1	20	5	A-2-4	LIGHT BROWN SILTY SAND SOMETIMES WITH LIMEROCK FRAGMENTS	--	--	--	--	--	
4	--	--	1	17	1	--	--	--	--	44	1	17	4	A-4	LIGHT BROWN SILTY-CLAYEY SAND SOMETIMES WITH LIMEROCK FRAGMENTS	--	--	--	--	--	

EMBANKMENT AND SUBGRADE MATERIAL

STRATA BOUNDARIES ARE APPROXIMATE. MAKE FINAL CHECK AFTER GRADING.

▼ - WATER TABLE ENCOUNTERED


▽ - ESTIMATED SEASONAL HIGH GROUNDWATER TABLE

NP - NON-PLASTIC

NOTES:


1. THE MATERIAL FROM STRATUM 1 (A-3) APPEARS SATISFACTORY FOR USE IN THE EMBANKMENT WHEN UTILIZED IN ACCORDANCE WITH STANDARD PLANS, INDEX 120-001.
2. THE MATERIAL FROM STRATA 2 AND 3 (A-2-4) APPEARS SATISFACTORY FOR USE IN THE EMBANKMENT WHEN UTILIZED IN ACCORDANCE WITH STANDARD PLANS, INDEX 120-001. HOWEVER, THIS MATERIAL IS LIKELY TO RETAIN EXCESS MOISTURE AND MAY BE DIFFICULT TO DRY AND COMPACT. IT SHOULD BE USED IN THE EMBANKMENT ABOVE THE WATER LEVEL EXISTING AT THE TIME OF CONSTRUCTION.
3. THE MATERIAL FROM STRATUM 4 (A-4) IS PLASTIC MATERIAL AND SHALL BE REMOVED IN ACCORDANCE WITH STANDARD PLANS, INDEX 120-002 AND UTILIZED IN ACCORDANCE WITH STANDARD PLANS, INDEX 120-001. THE REMOVAL LIMITS, IF NECESSARY, WILL BE PRESENTED ON THE NEXT SUBMITTAL.

REVISIONS				KEVIN H. SCOTT, P.E. P.E. LICENSE NUMBER 65514 TIERRA, INC. 7351 TEMPLE TERRACE HIGHWAY TAMPA, FLORIDA 33637 CERTIFICATE OF AUTHORIZATION NO. 6486		GATEWAY BOULEVARD AT COMMERCE LAKES DRIVE INTERSECTION CONTROL (ROUNDAABOUT)	COUNTY PROJECT NO.	SHT. NO.
DATE	DESCRIPTION	DATE	DESCRIPTION			ROADWAY SOIL SURVEY	0671	25

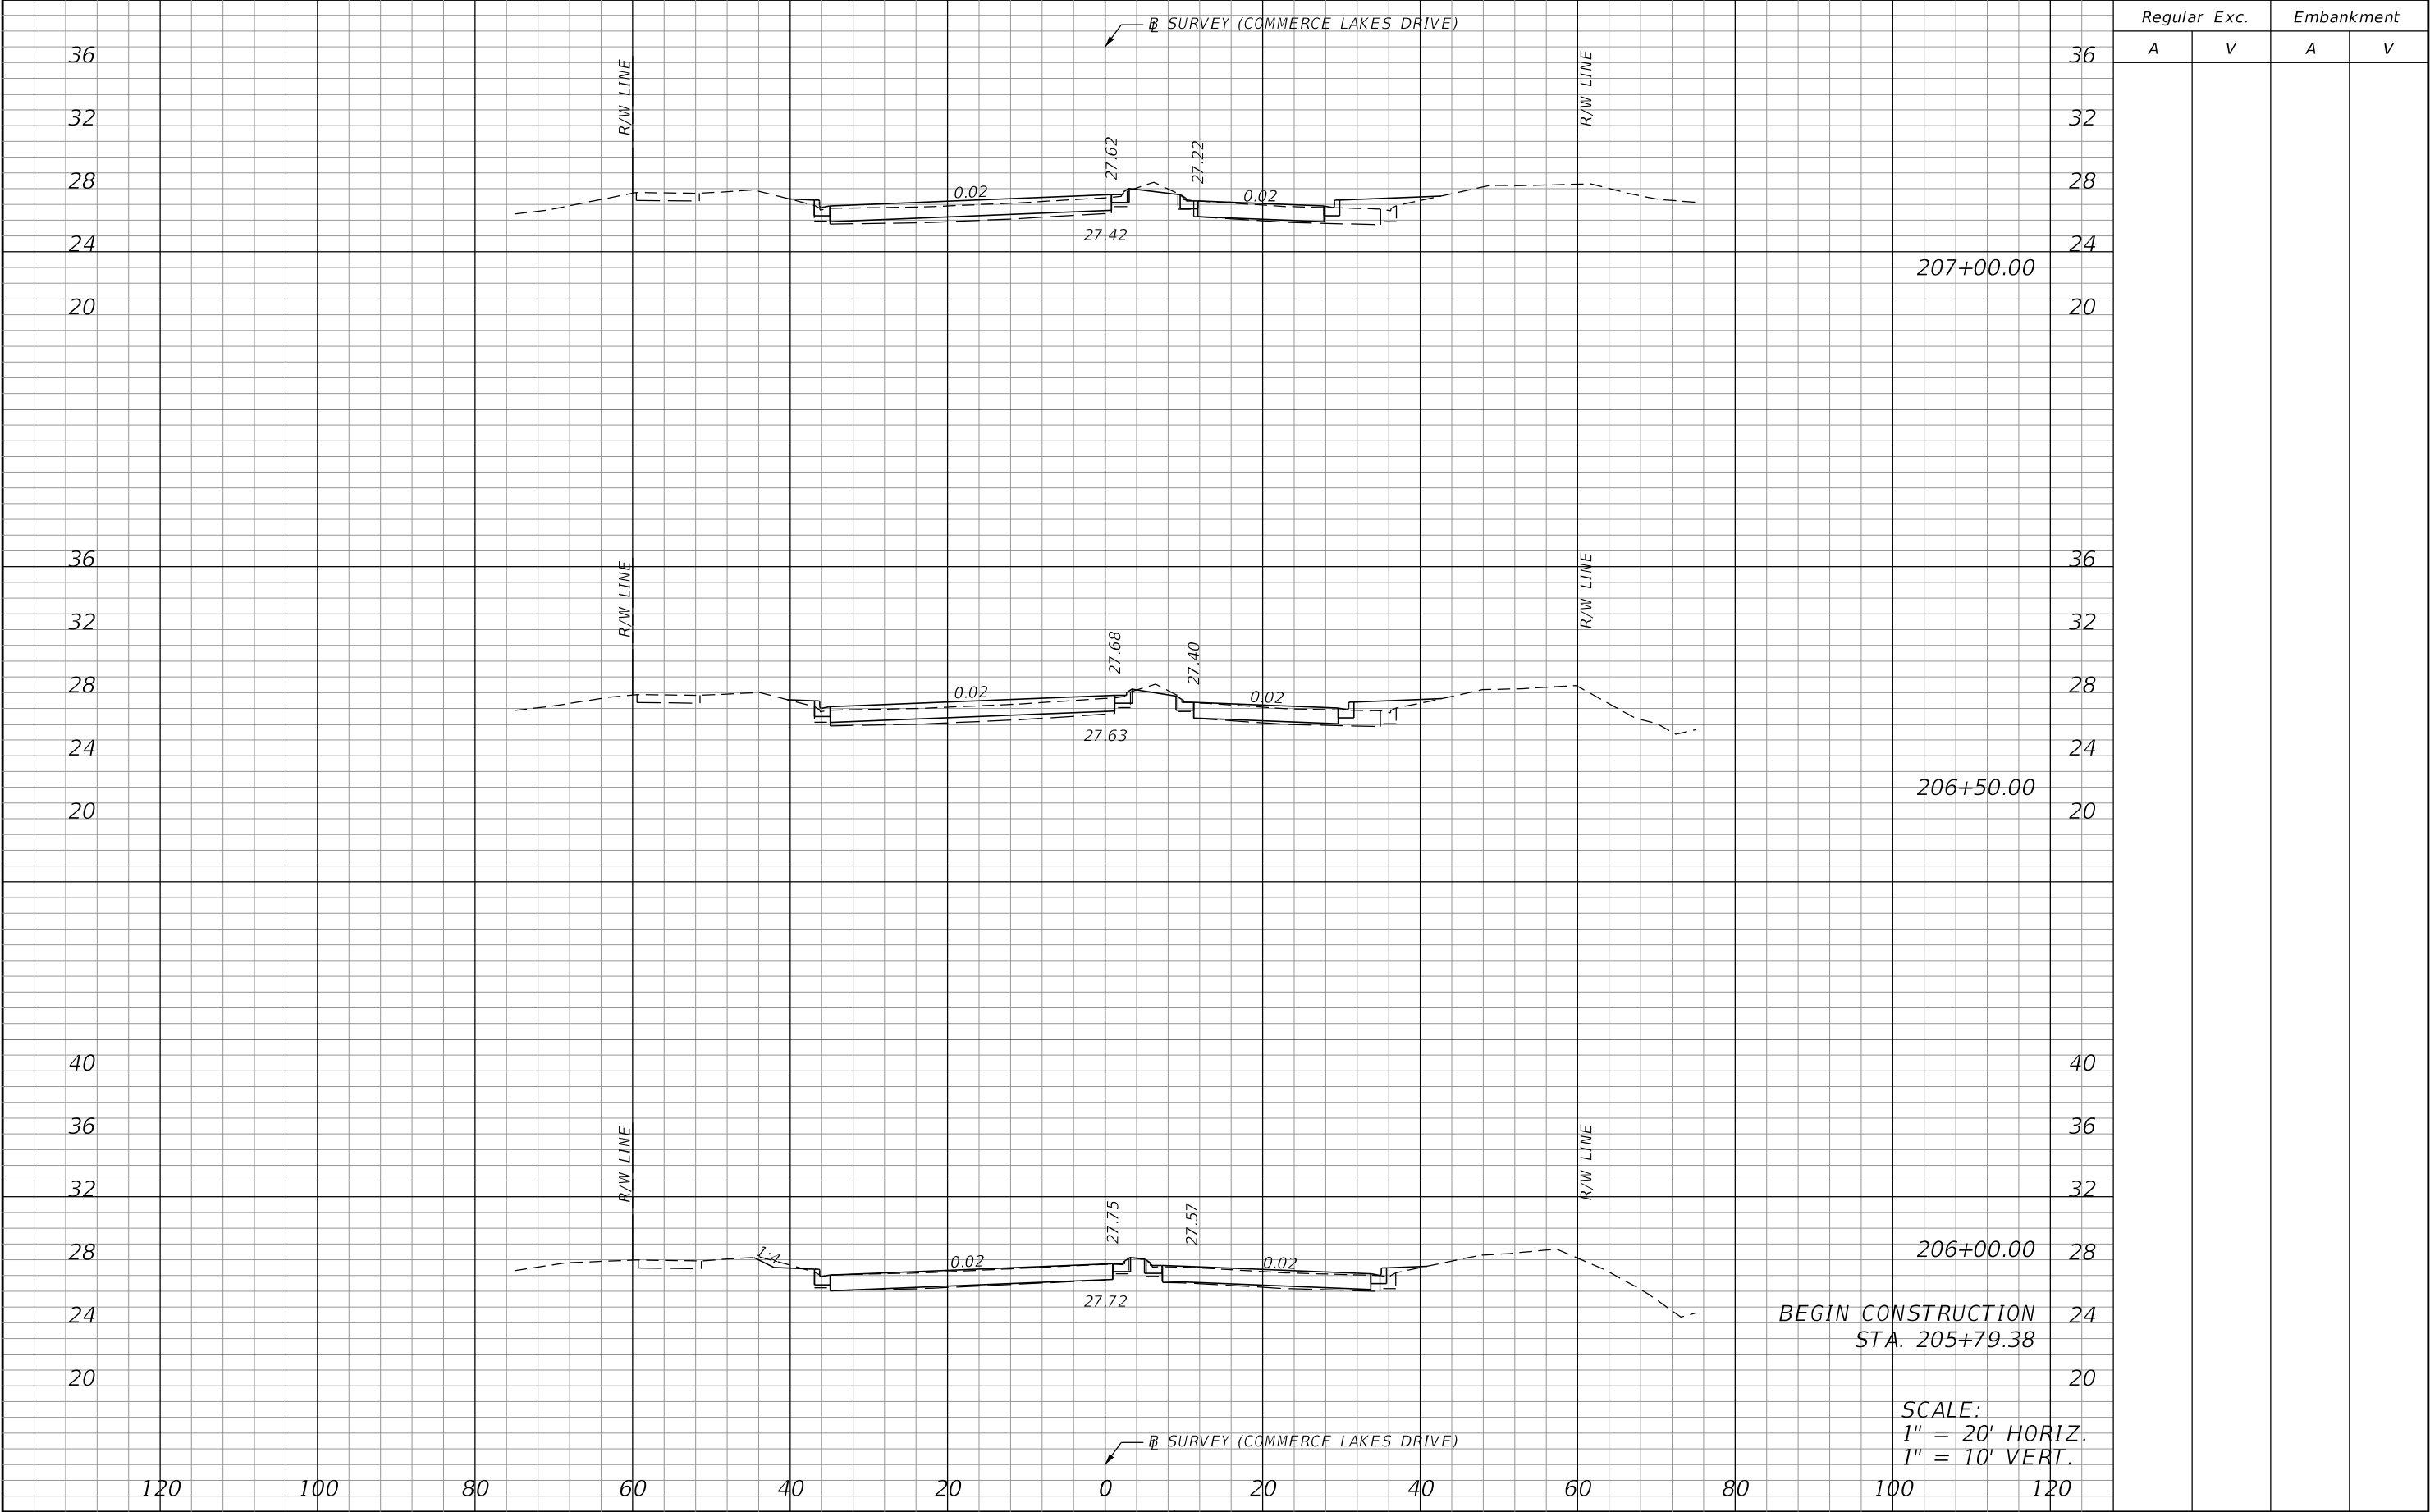


REVISIONS				JASON Y. YAM, P.E. P.E. LICENSE NUMBER 62449 CARDNO, INC. 380 PARK PLACE BOULEVARD, SUITE 300 CLEARWATER, FLORIDA 33759 CERTIFICATE OF AUTHORIZATION 29915	 DEPARTMENT OF TRANSPORTATION	GATEWAY BOULEVARD AT COMMERCE LAKES DRIVE INTERSECTION CONTROL (ROUNDBOUT)		COUNTY NO.	SHT. NO.
DATE	DESCRIPTION	DATE	DESCRIPTION			CROSS SECTIONS (COMMERCE LAKES DRIVE)		0671	26

THE OFFICIAL RECORD OF THIS SHEET IS THE ELECTRONIC FILE DIGITALLY SIGNED AND SEALED UNDER RULE 61G15-23.004, F.A.C.

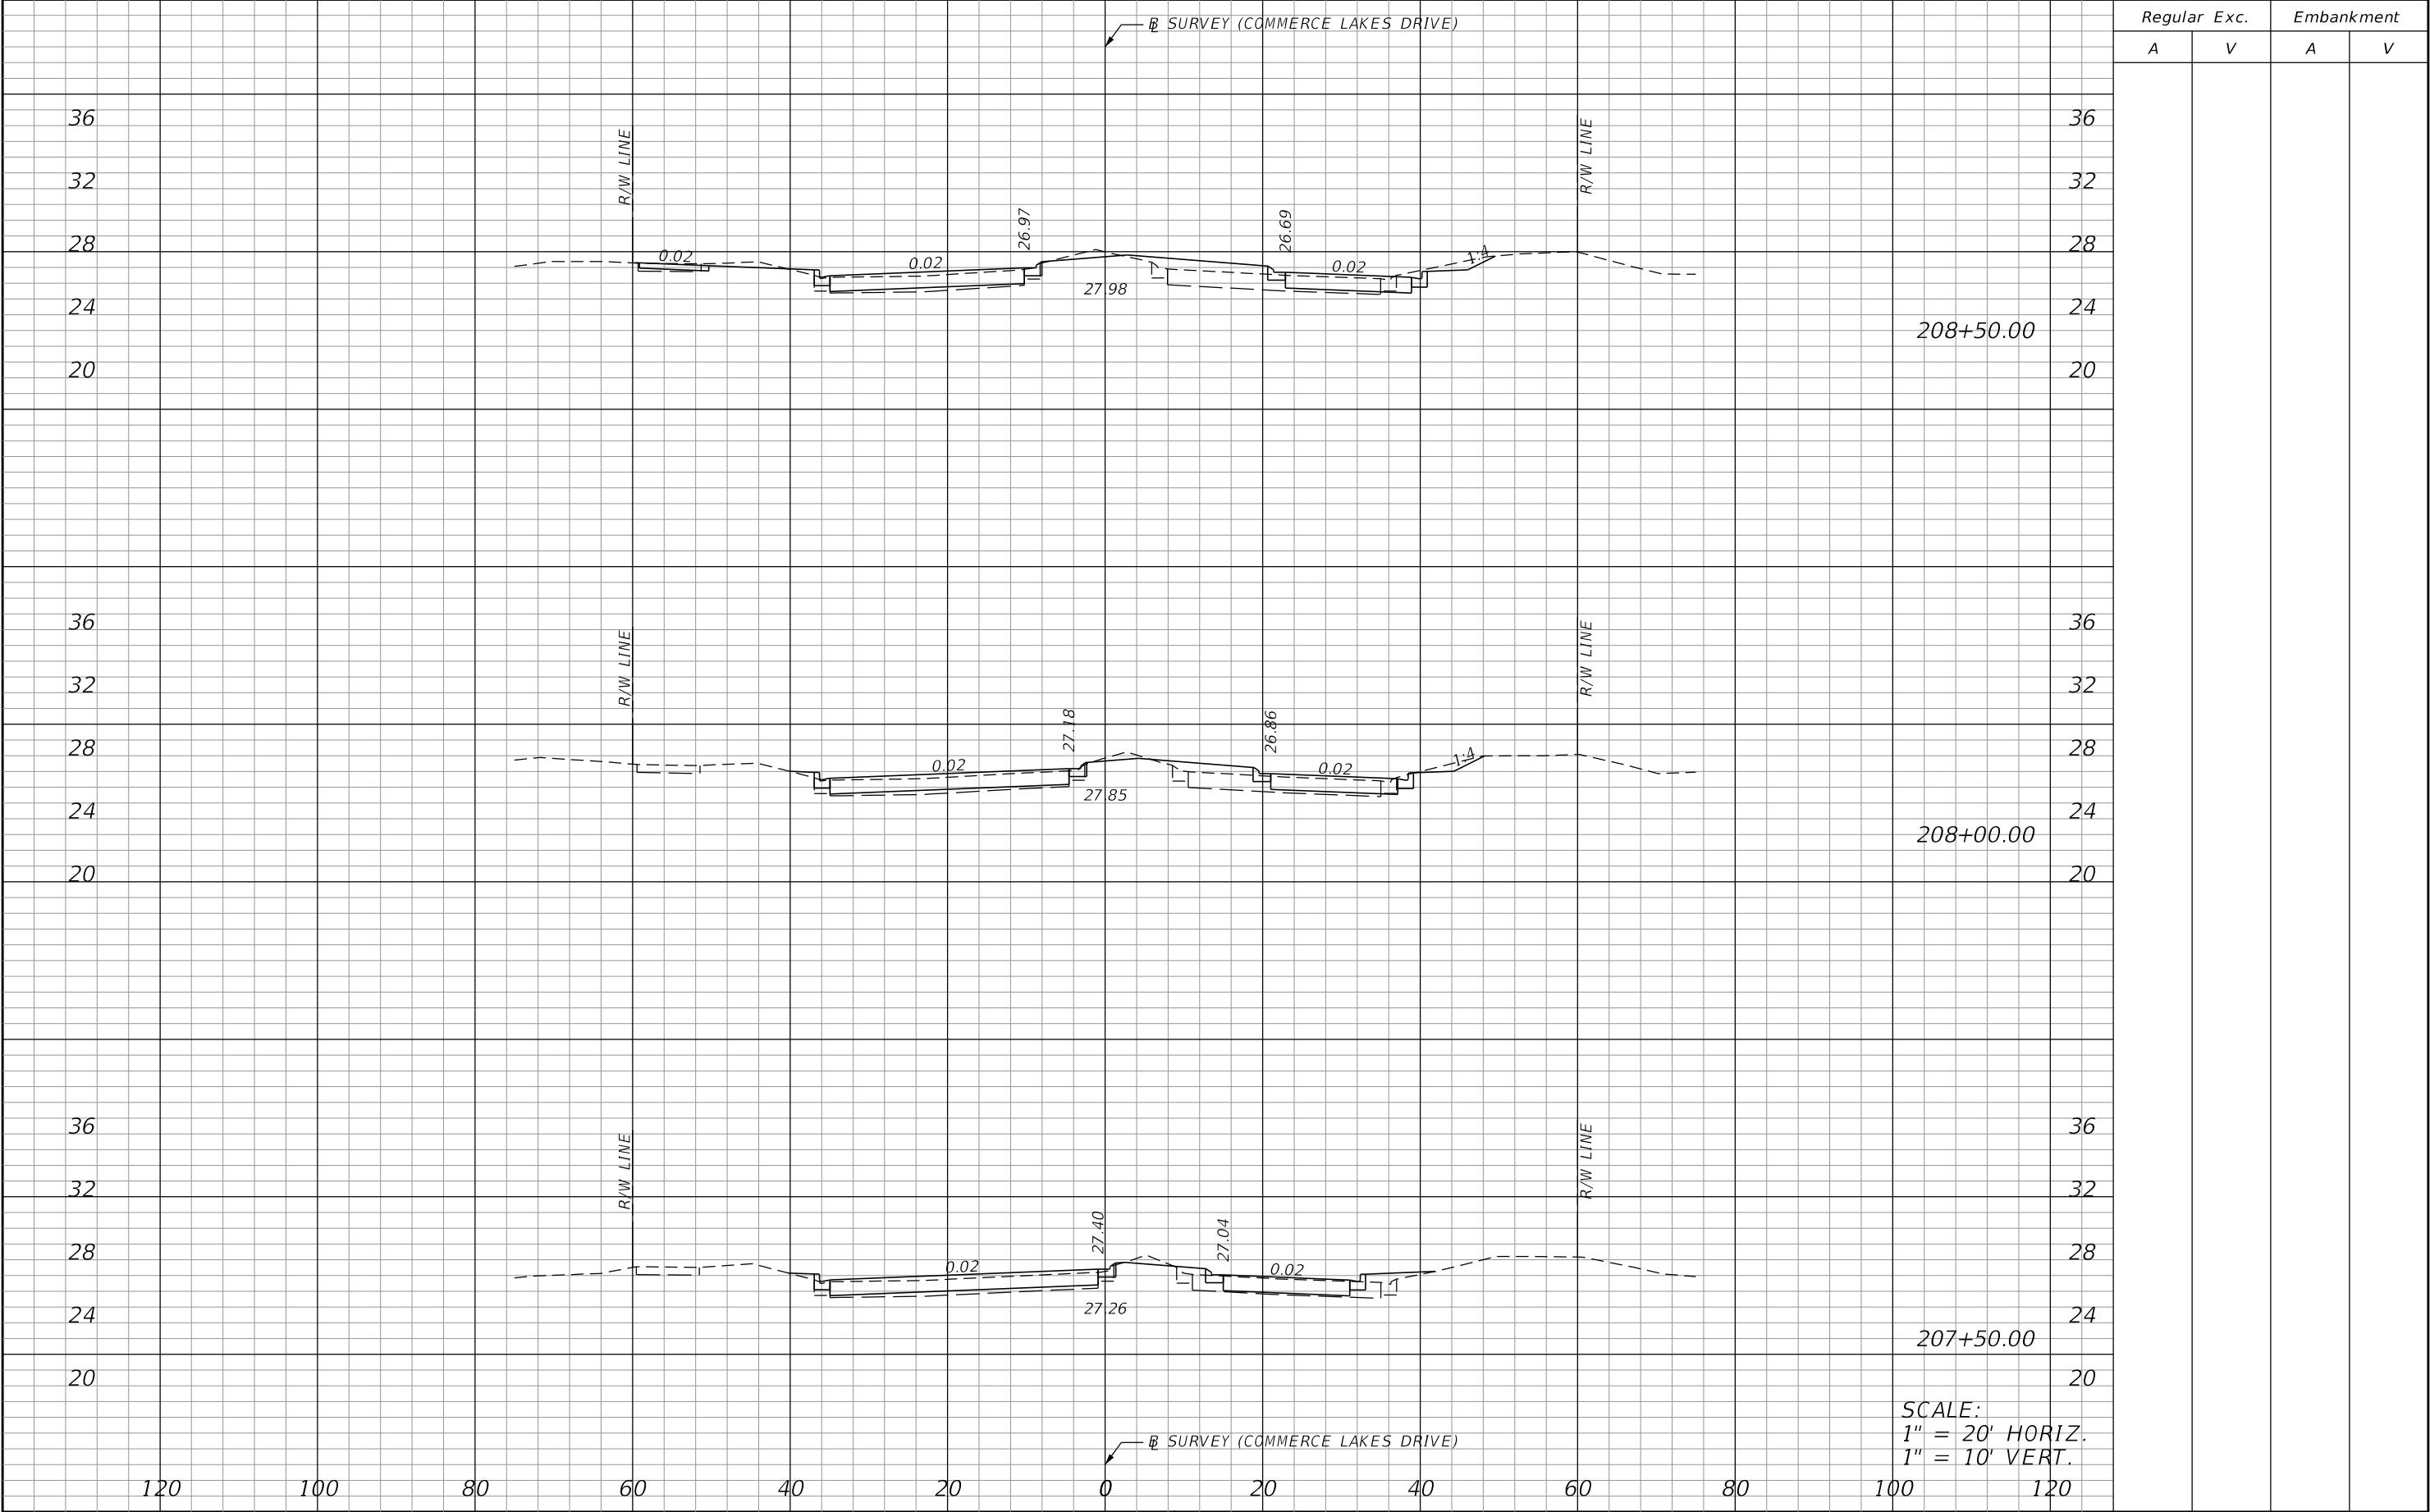


REVISIONS				JASON Y. YAM, P.E. P.E. LICENSE NUMBER 62449 CARDNO, INC. 380 PARK PLACE BOULEVARD, SUITE 300 CLEARWATER, FLORIDA 33759 CERTIFICATE OF AUTHORIZATION 29915	 DEPARTMENT OF TRANSPORTATION	GATEWAY BOULEVARD AT COMMERCE LAKES DRIVE INTERSECTION CONTROL (ROUNDABOUT)		COUNTY NO. 0671	SHT. NO. 27
DATE	DESCRIPTION	DATE	DESCRIPTION			CROSS SECTIONS (COMMERCE LAKES DRIVE)			

THE OFFICIAL RECORD OF THIS SHEET IS THE ELECTRONIC FILE DIGITALLY SIGNED AND SEALED UNDER RULE 61G15-23.004, F.A.C.

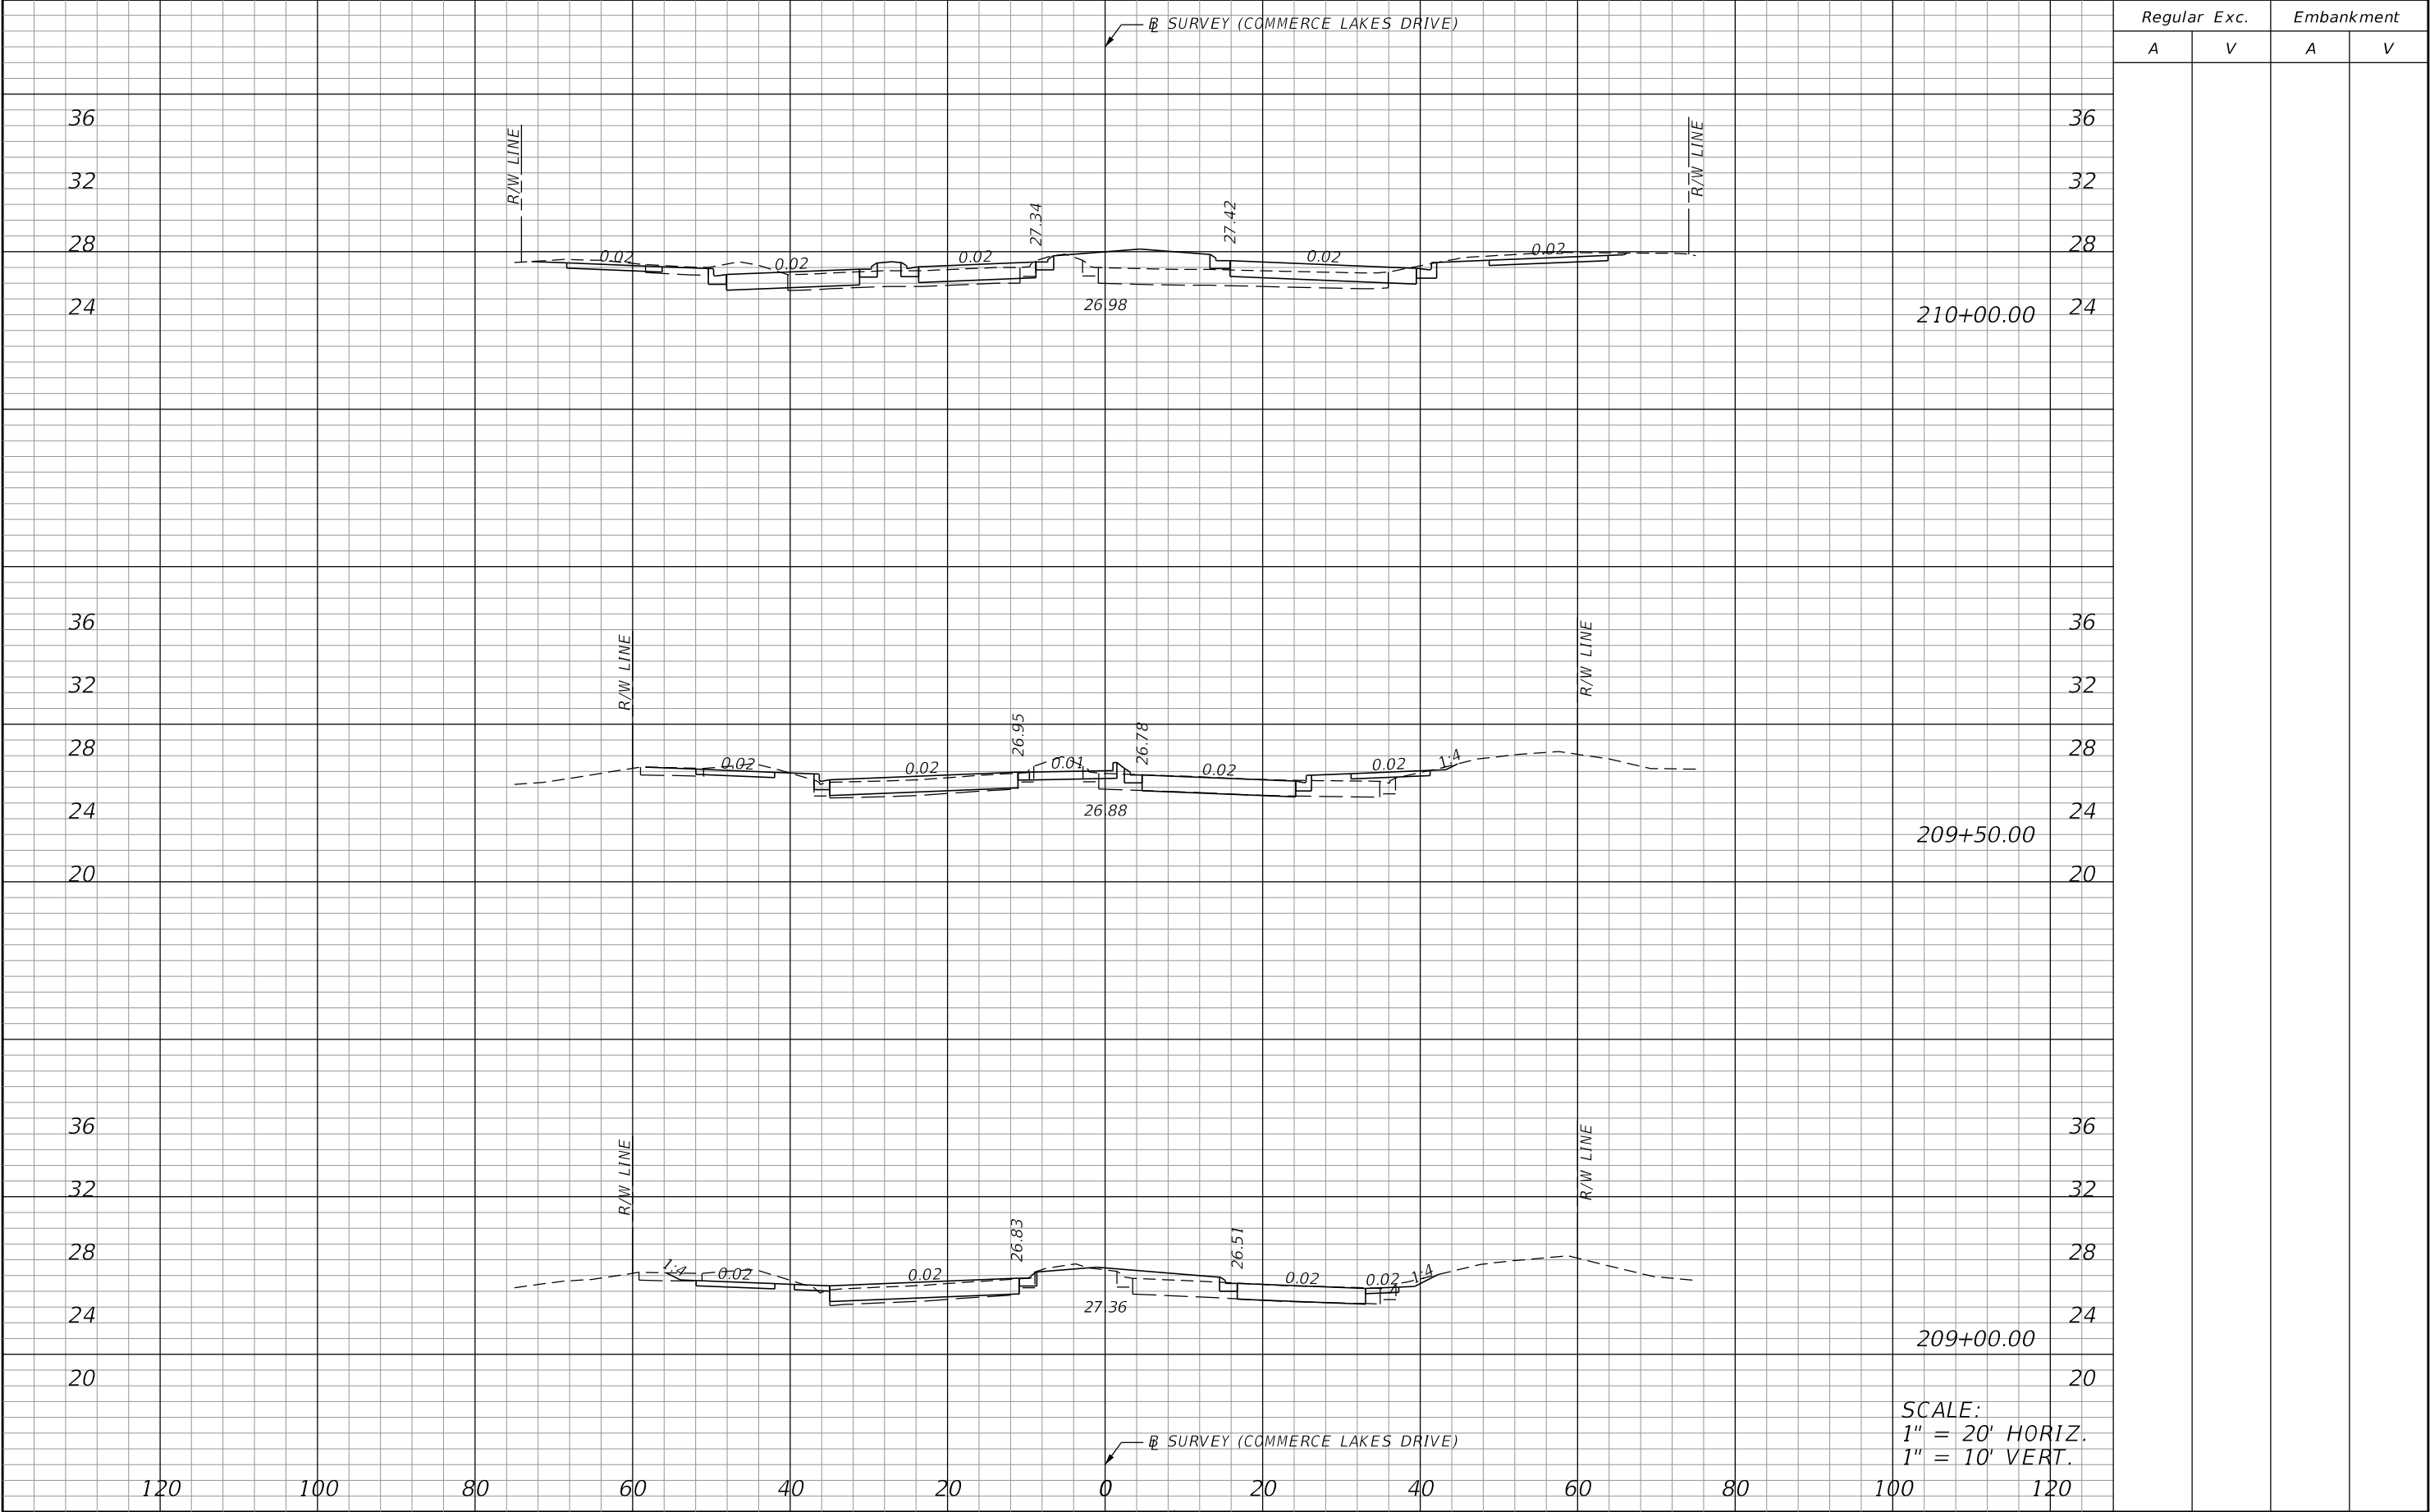


REVISIONS				JASON Y. YAM, P.E. P.E. LICENSE NUMBER 62449 CARDNO, INC. 380 PARK PLACE BOULEVARD, SUITE 300 CLEARWATER, FLORIDA 33759 CERTIFICATE OF AUTHORIZATION 29915	 Lee County Southwest Florida DEPARTMENT OF TRANSPORTATION	GATEWAY BOULEVARD AT COMMERCE LAKES DRIVE INTERSECTION CONTROL (ROUNDBOUT)		COUNTY NO.	SHT. NO.
DATE	DESCRIPTION	DATE	DESCRIPTION			CROSS SECTIONS (COMMERCE LAKES DRIVE)		0671	28

THE OFFICIAL RECORD OF THIS SHEET IS THE ELECTRONIC FILE DIGITALLY SIGNED AND SEALED UNDER RULE 61G15-23.004, F.A.C.

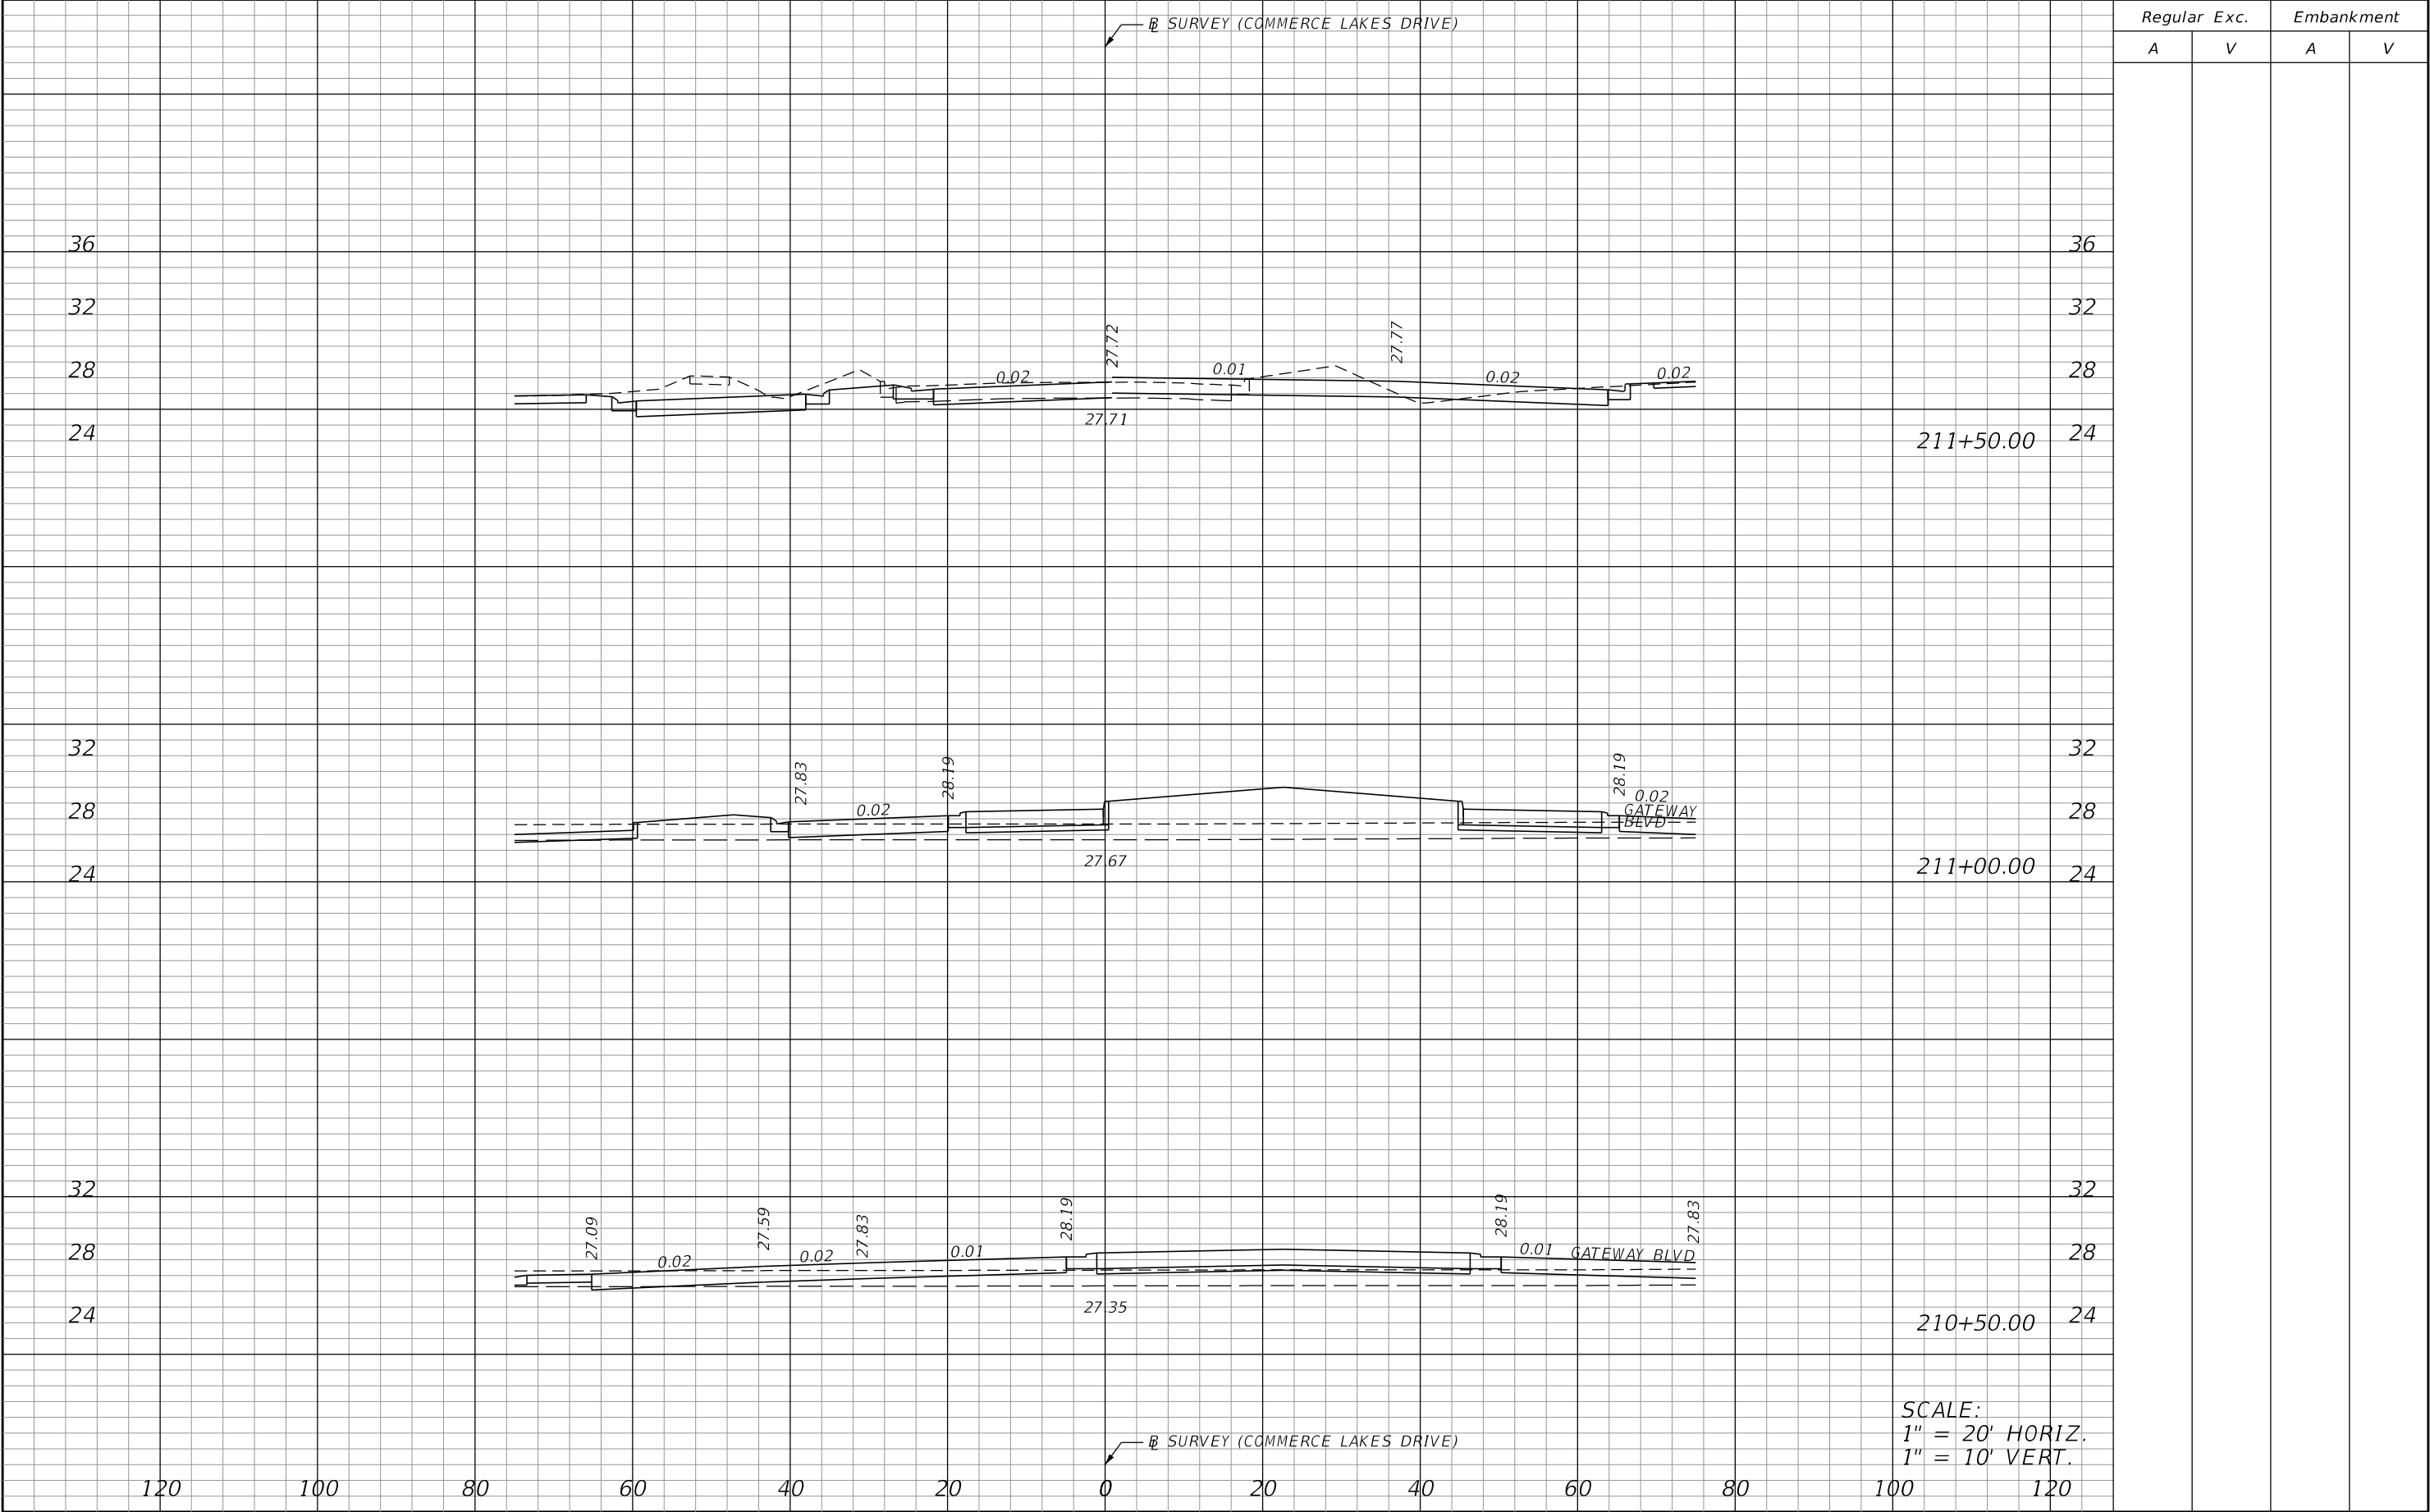

REVISIONS				JASON Y. YAM, P.E. P.E. LICENSE NUMBER 62449 CARDNO, INC. 380 PARK PLACE BOULEVARD, SUITE 300 CLEARWATER, FLORIDA 33759 CERTIFICATE OF AUTHORIZATION 29915	 Lee County Southwest Florida DEPARTMENT OF TRANSPORTATION	GATEWAY BOULEVARD AT COMMERCE LAKES DRIVE INTERSECTION CONTROL (ROUNDABOUT)		COUNTY NO.	SHT. NO.
DATE	DESCRIPTION	DATE	DESCRIPTION			CROSS SECTIONS (COMMERCE LAKES DRIVE)		0671	29


THE OFFICIAL RECORD OF THIS SHEET IS THE ELECTRONIC FILE DIGITALLY SIGNED AND SEALED UNDER RULE 61G15-23.004, F.A.C.

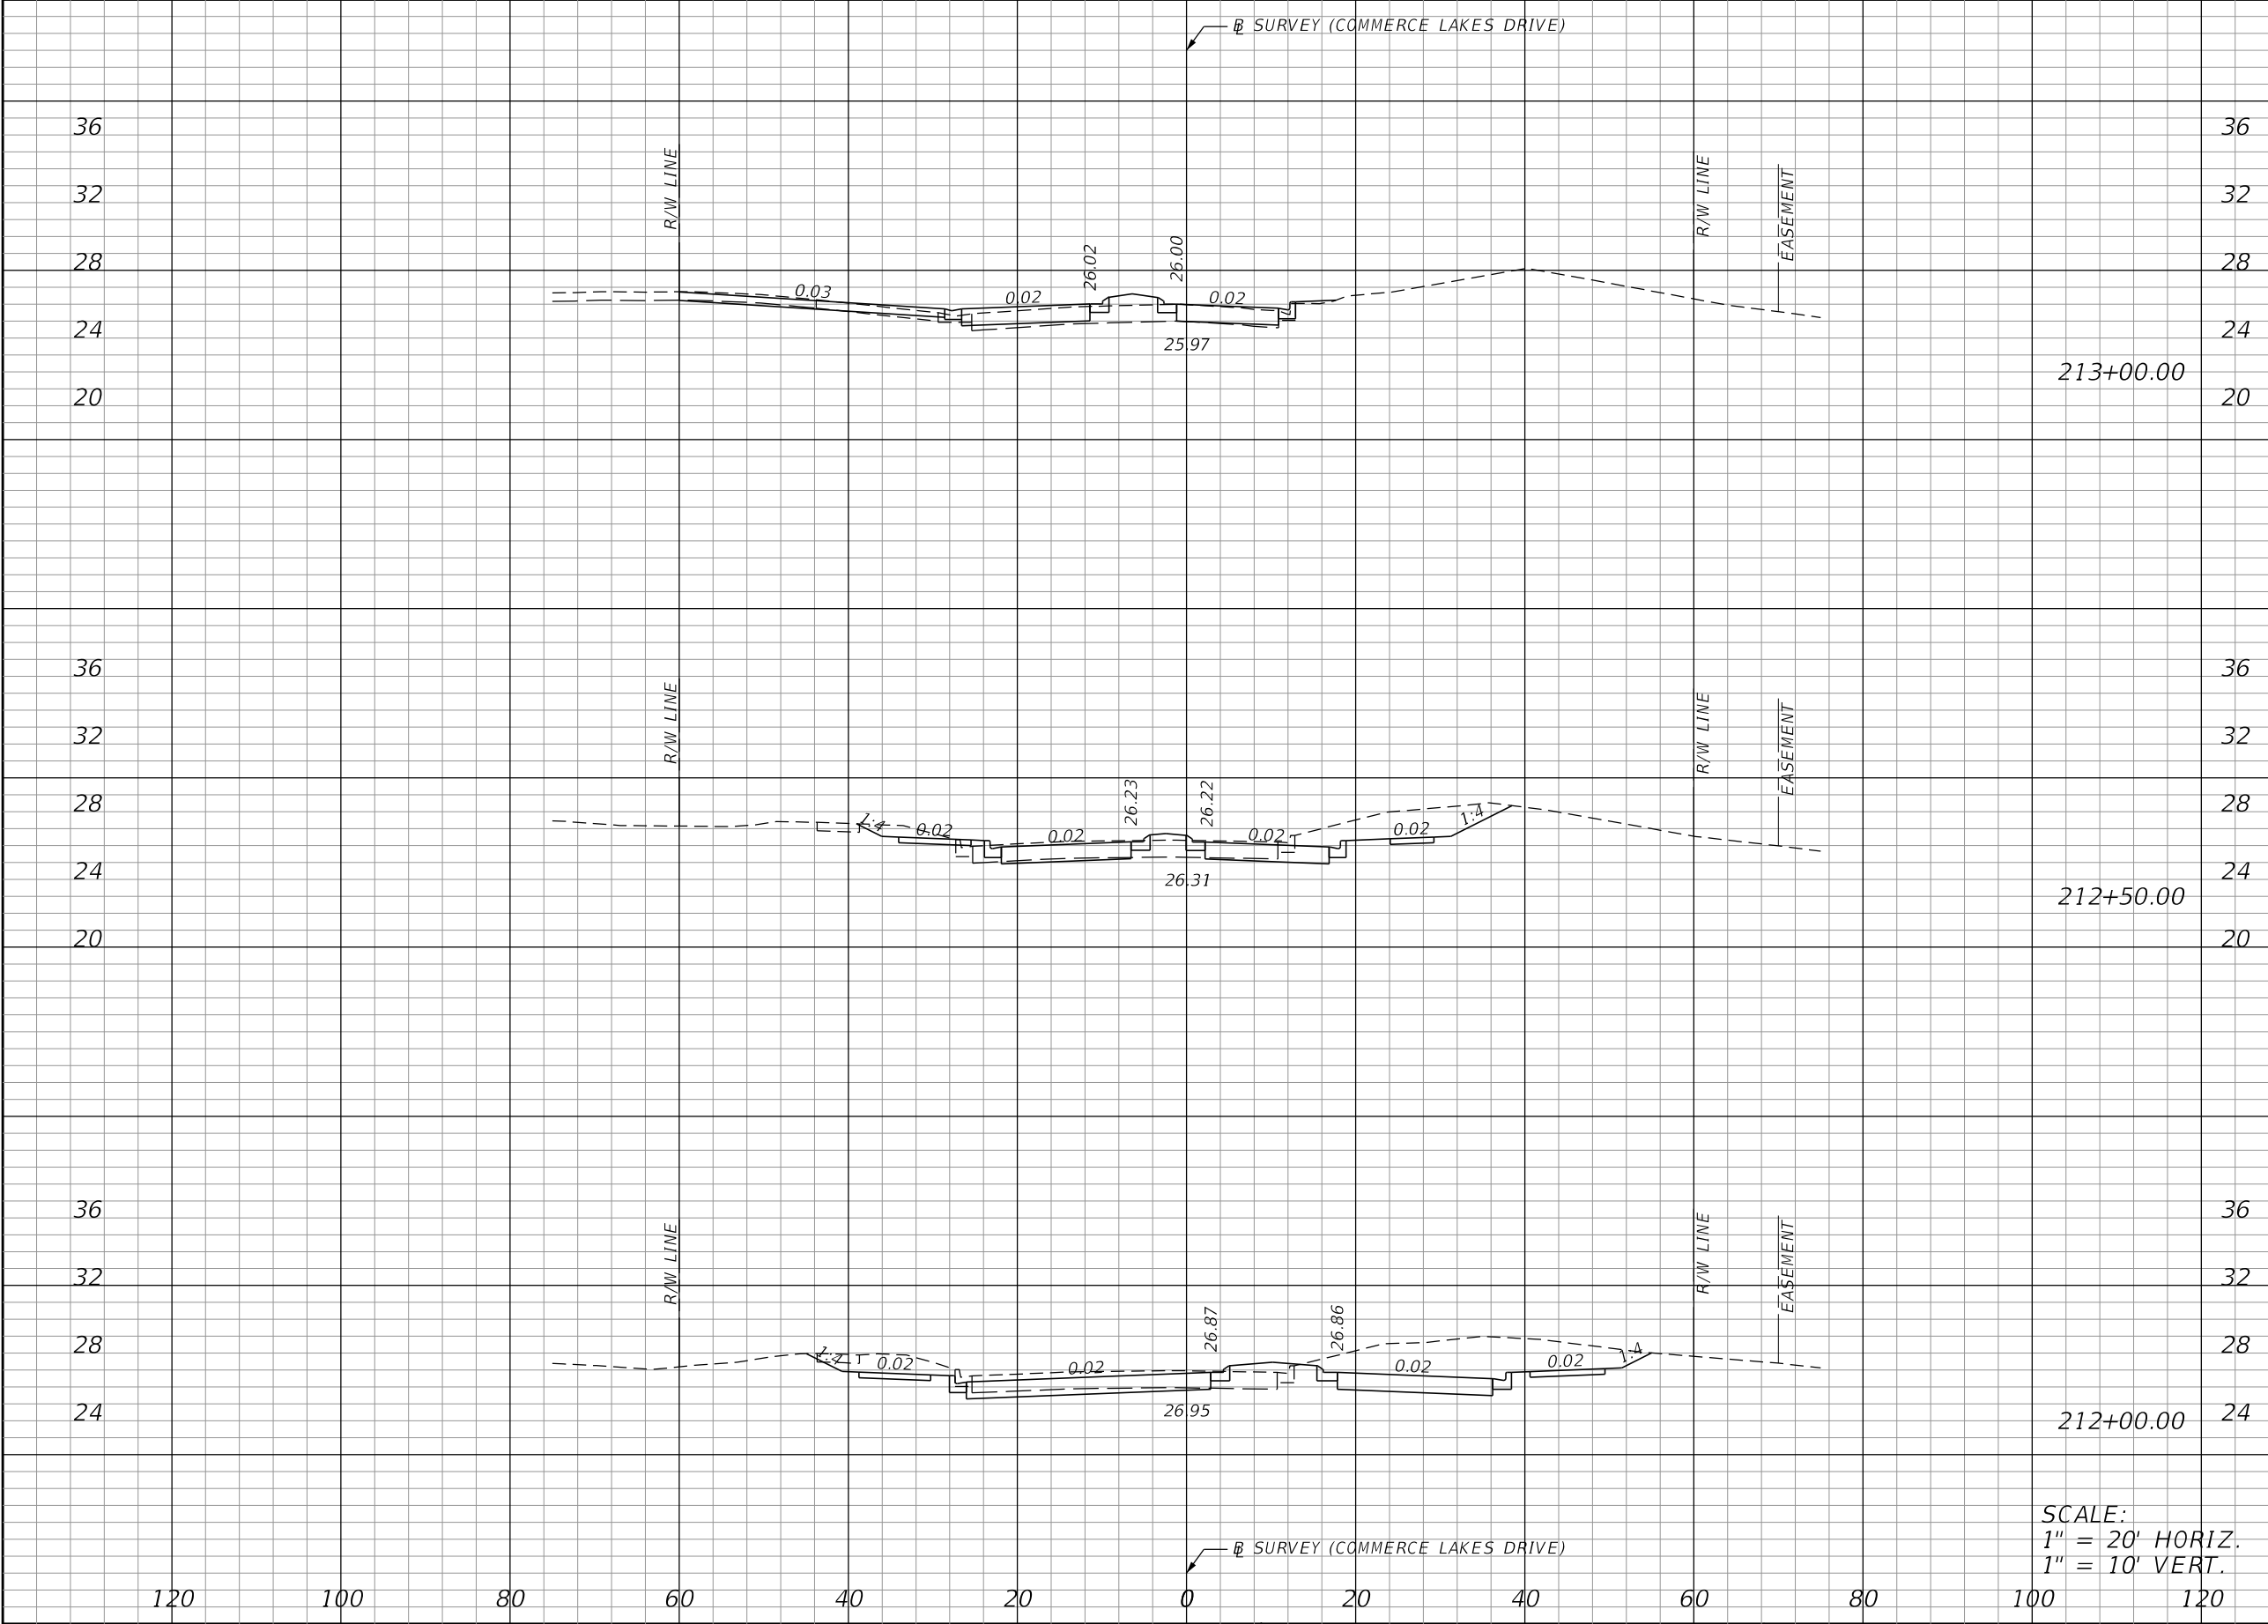

Regular		Exc.	Embankment	
A	V	V	A	V

REVISIONS				JASON Y. YAM, P.E. P.E. LICENSE NUMBER 62449 CARDNO, INC. 380 PARK PLACE BOULEVARD, SUITE 300 CLEARWATER, FLORIDA 33759 CERTIFICATE OF AUTHORIZATION 29915		GATEWAY BOULEVARD AT COMMERCE LAKES DRIVE INTERSECTION CONTROL (ROUNDABOUT)		COUNTY NO.	SHT. NO.
DATE	DESCRIPTION	DATE	DESCRIPTION			CROSS SECTIONS (COMMERCE LAKES DRIVE)		0671	30

THE OFFICIAL RECORD OF THIS SHEET IS THE ELECTRONIC FILE DIGITALLY SIGNED AND SEALED UNDER RULE 61G15-23.004, F.A.C.

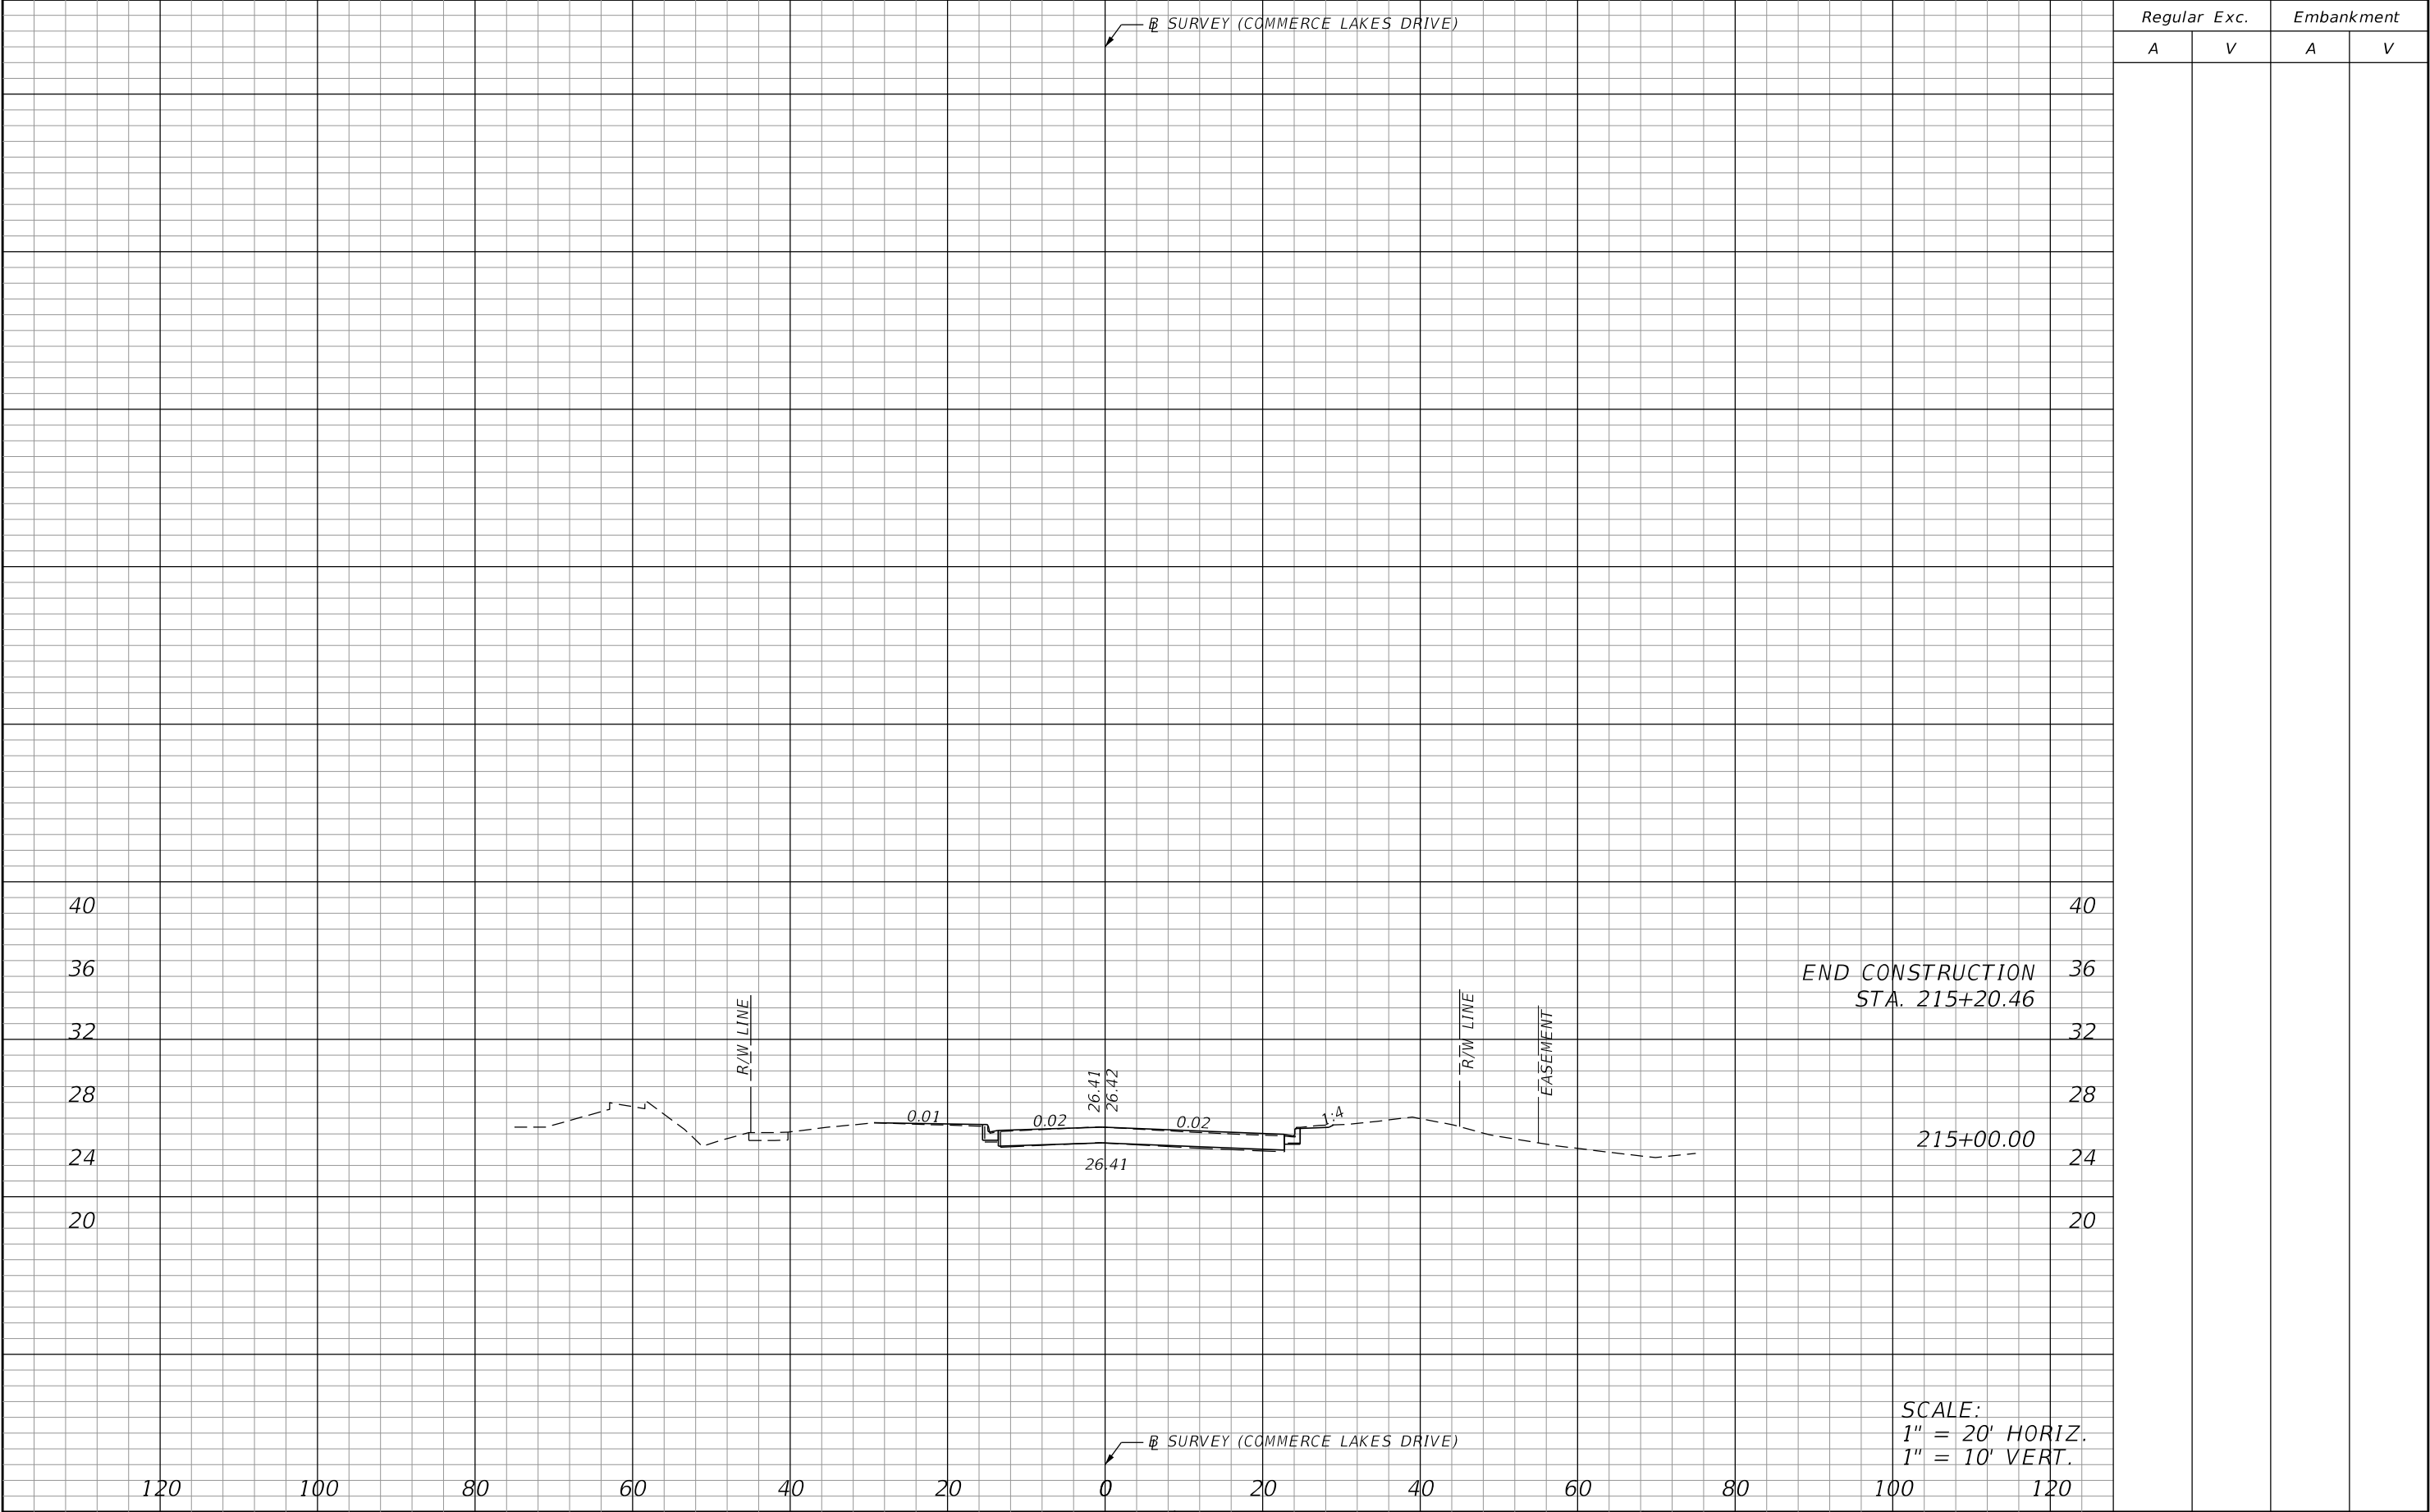


REVISIONS				JASON Y. YAM, P.E. P.E. LICENSE NUMBER 62449 CARDNO, INC. 380 PARK PLACE BOULEVARD, SUITE 300 CLEARWATER, FLORIDA 33759 CERTIFICATE OF AUTHORIZATION 29915	 DEPARTMENT OF TRANSPORTATION	GATEWAY BOULEVARD AT COMMERCE LAKES DRIVE INTERSECTION CONTROL (ROUNDABOUT)		COUNTY NO.	SHT. NO.
DATE	DESCRIPTION	DATE	DESCRIPTION			CROSS SECTIONS (COMMERCE LAKES DRIVE)		0671	32

THE OFFICIAL RECORD OF THIS SHEET IS THE ELECTRONIC FILE DIGITALLY SIGNED AND SEALED UNDER RULE 61G15-23.004, F.A.C.




THE OFFICIAL RECORD OF THIS SHEET IS THE ELECTRONIC FILE DIGITALLY SIGNED AND SEALED UNDER RULE 61G15-23.004, F.A.C.

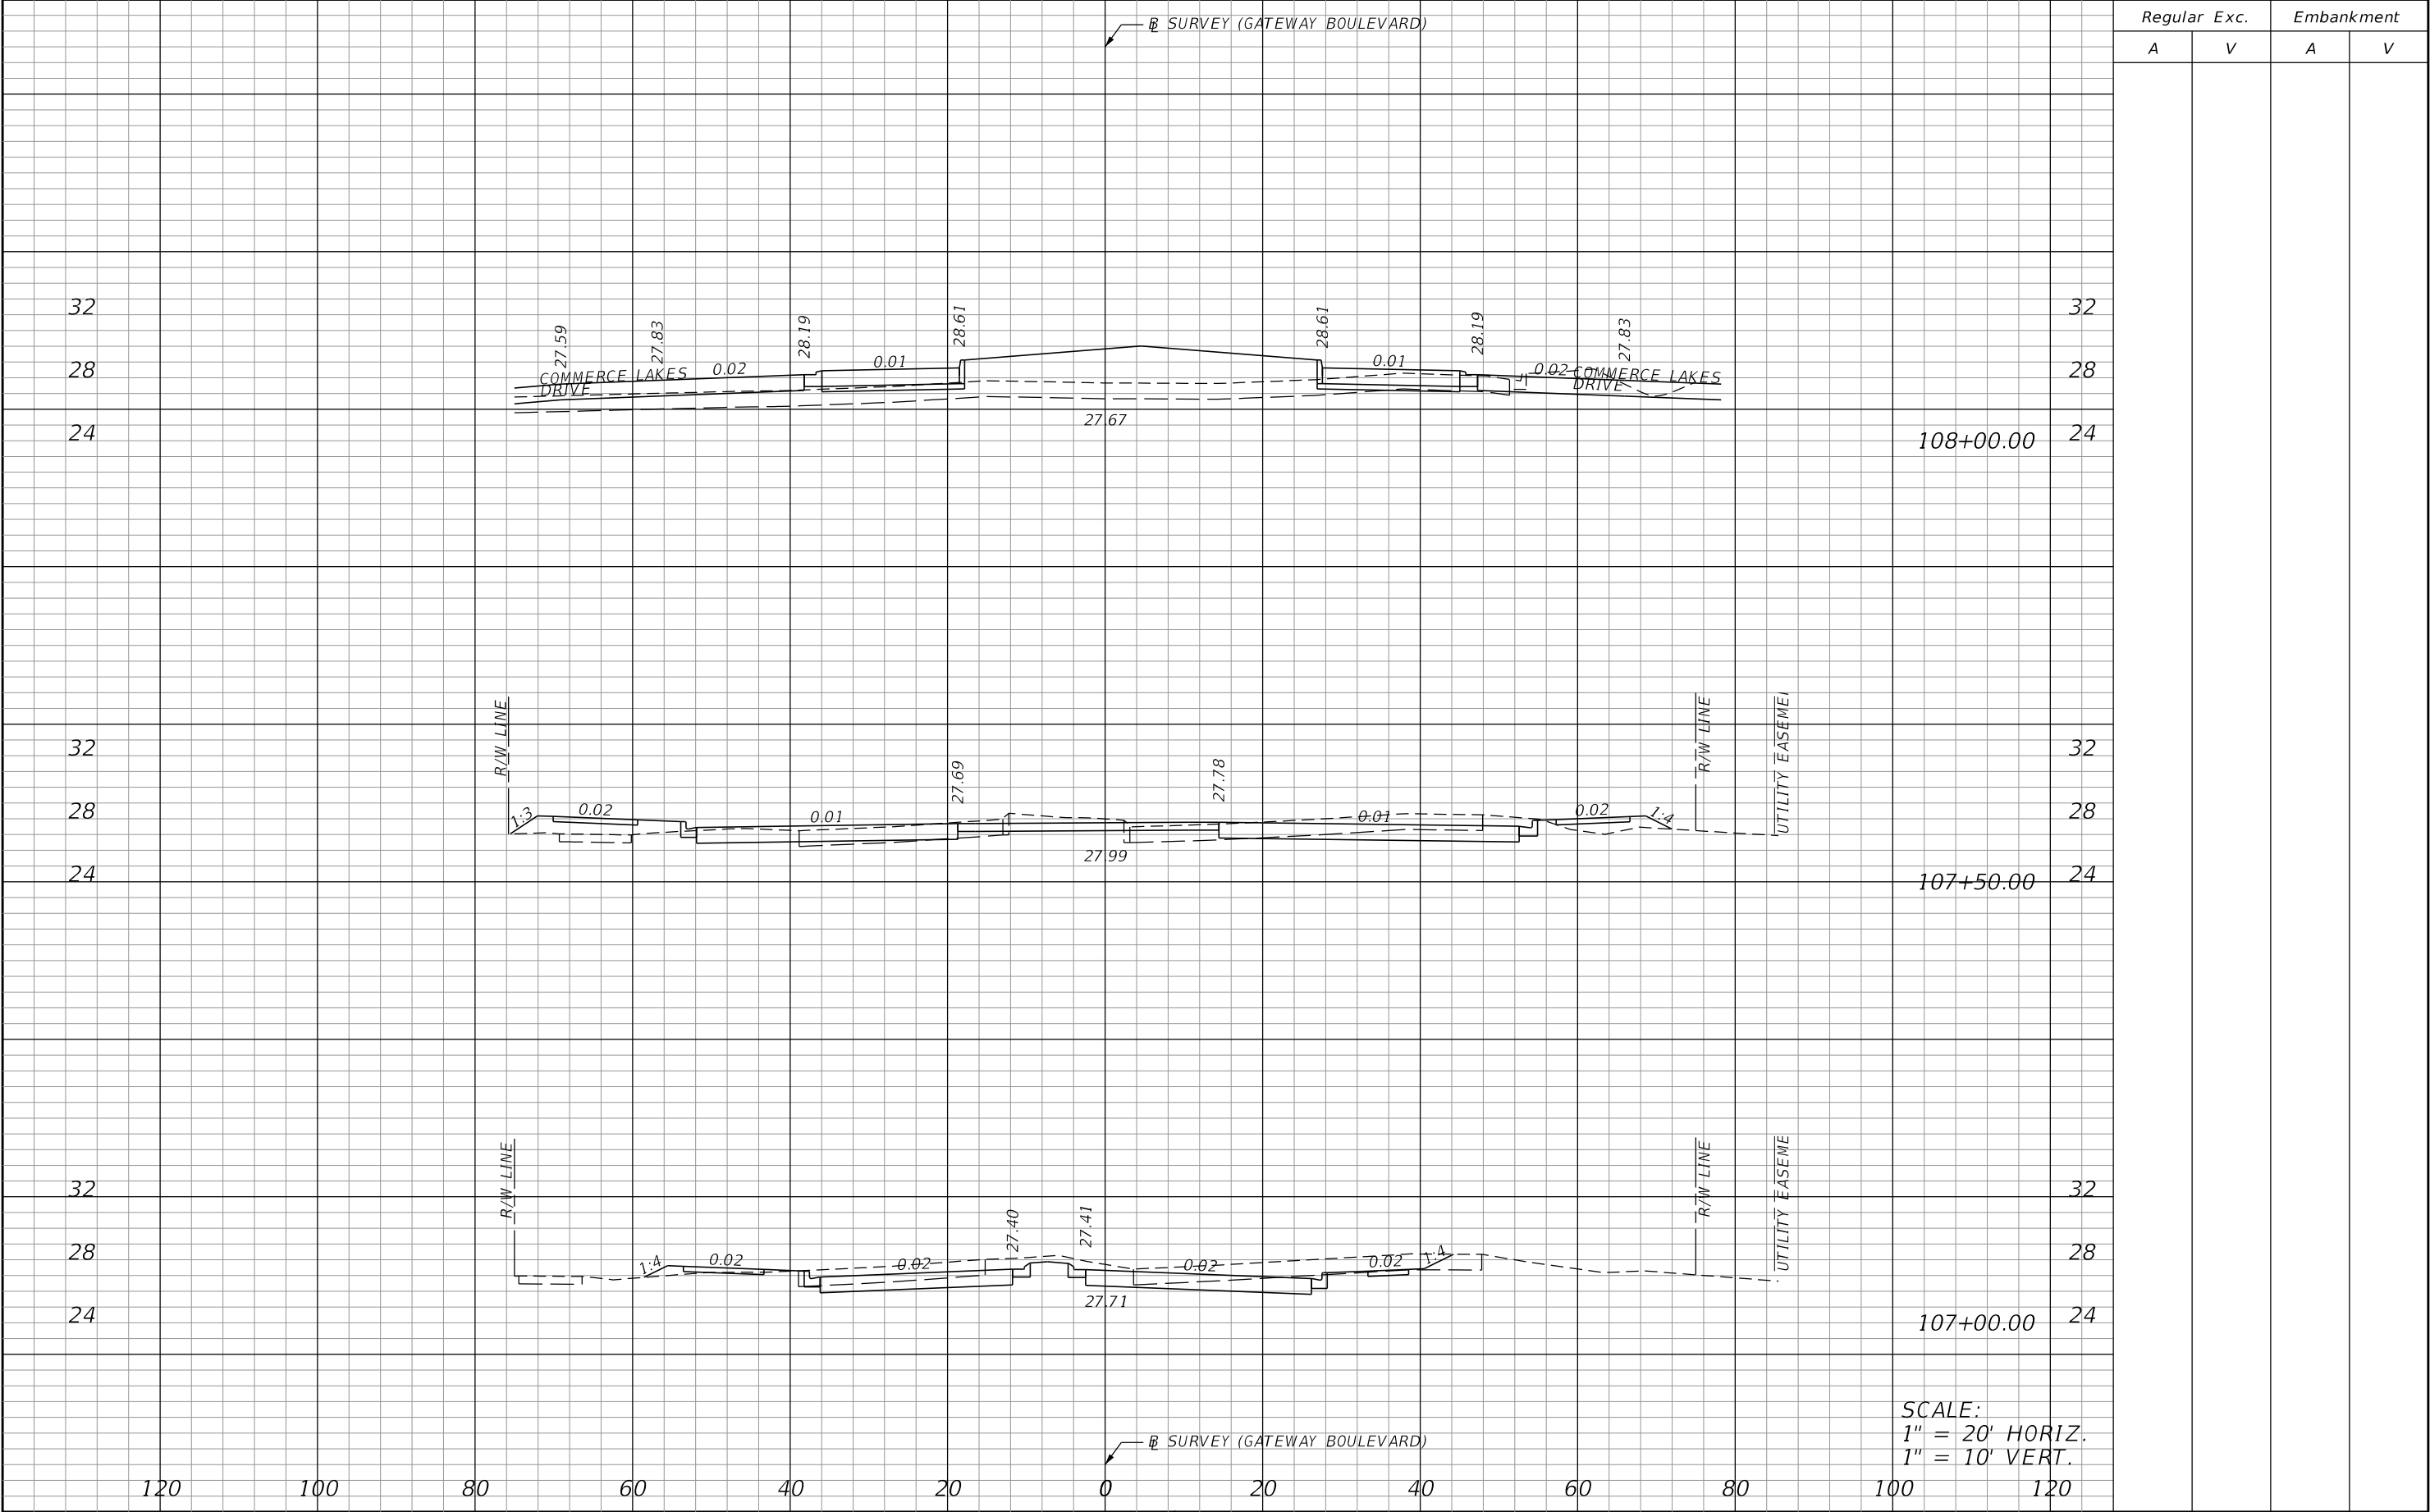

REVISIONS				JASON Y. YAM, P.E. P.E. LICENSE NUMBER 62449 CARDNO, INC. 380 PARK PLACE BOULEVARD, SUITE 300 CLEARWATER, FLORIDA 33759 CERTIFICATE OF AUTHORIZATION 29915		GATEWAY BOULEVARD AT COMMERCE LAKES DRIVE INTERSECTION CONTROL (ROUNDABOUT)		COUNTY NO. 0671	SHT. NO. 34
DATE	DESCRIPTION	DATE	DESCRIPTION			CROSS SECTIONS (GATEWAY BOULEVARD)			

THE OFFICIAL RECORD OF THIS SHEET IS THE ELECTRONIC FILE DIGITALLY SIGNED AND SEALED UNDER RULE 61G15-23.004, F.A.C.

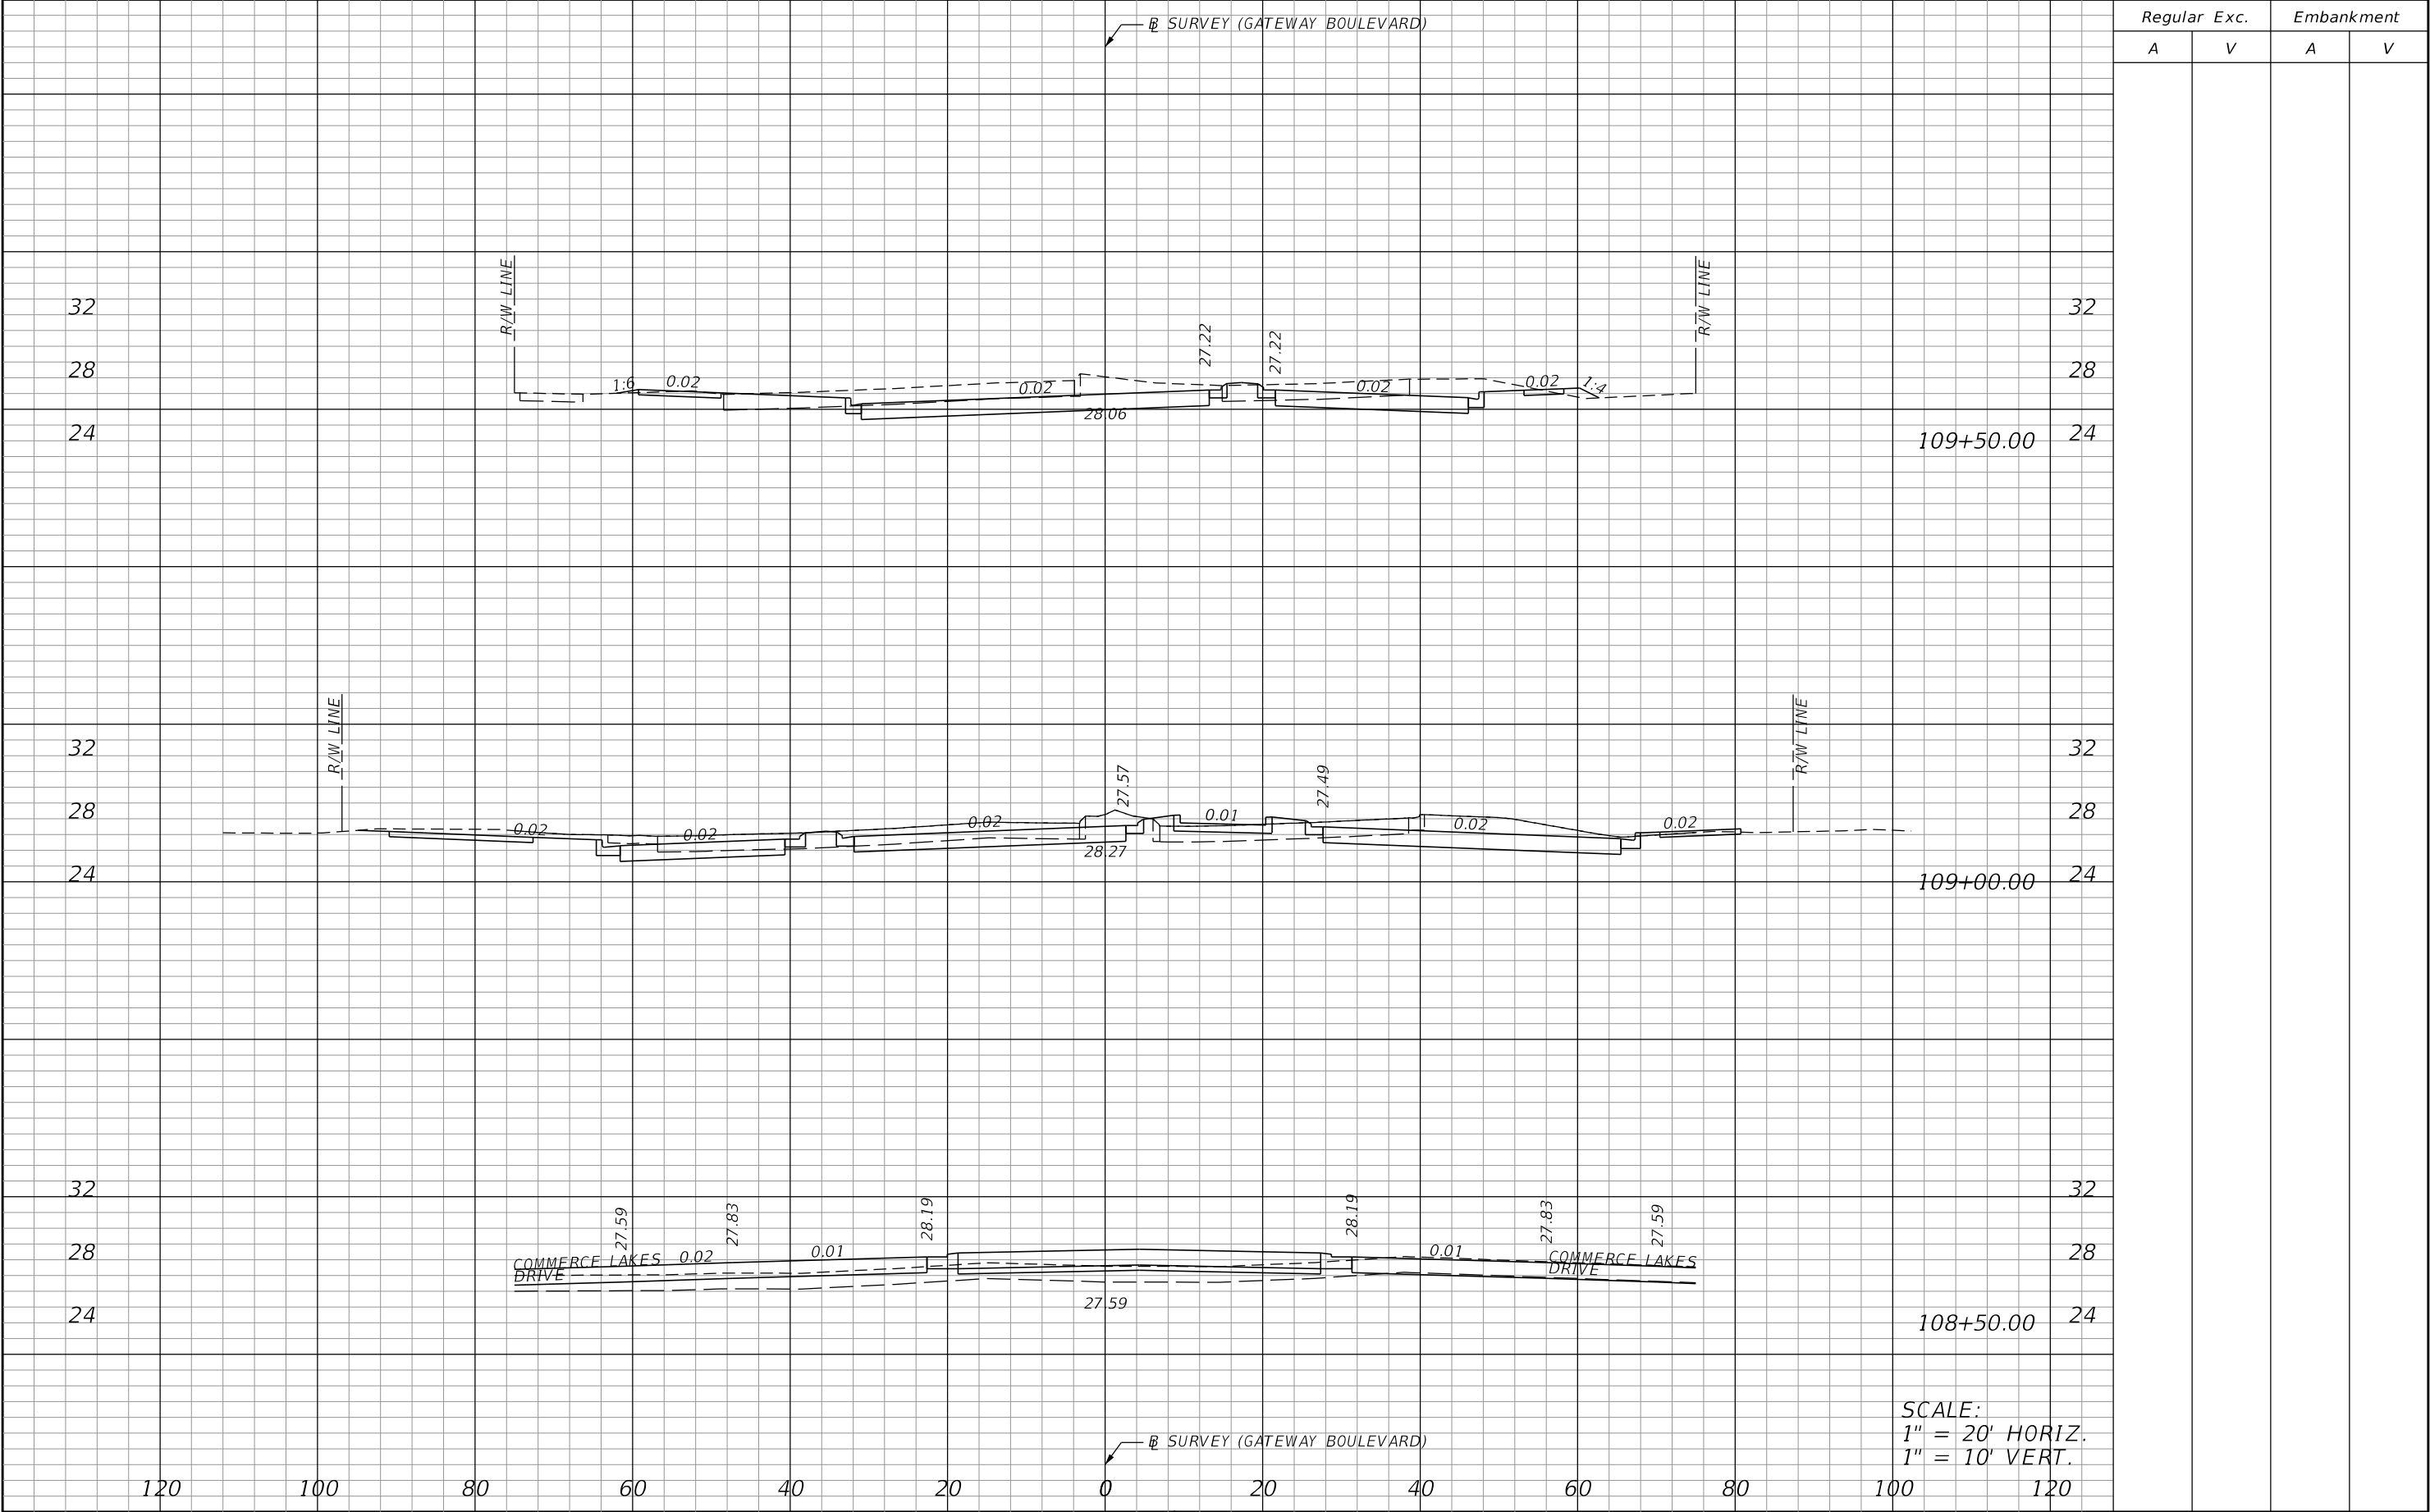

SCALE:
1" = 20' HORIZ.
1" = 10' VERT.


REVISIONS				JASON Y. YAM, P.E. P.E. LICENSE NUMBER 62449 CARDNO, INC. 380 PARK PLACE BOULEVARD, SUITE 300 CLEARWATER, FLORIDA 33759 CERTIFICATE OF AUTHORIZATION 29915	 DEPARTMENT OF TRANSPORTATION	GATEWAY BOULEVARD AT COMMERCE LAKES DRIVE INTERSECTION CONTROL (ROUNDABOUT)		COUNTY NO.	SHT. NO.
DATE	DESCRIPTION	DATE	DESCRIPTION			CROSS SECTIONS (GATEWAY BOULEVARD)		0671	35

THE OFFICIAL RECORD OF THIS SHEET IS THE ELECTRONIC FILE DIGITALLY SIGNED AND SEALED UNDER RULE 61G15-23.004, F.A.C.



REVISIONS				JASON Y. YAM, P.E. P.E. LICENSE NUMBER 62449 CARDNO, INC. 380 PARK PLACE BOULEVARD, SUITE 300 CLEARWATER, FLORIDA 33759 CERTIFICATE OF AUTHORIZATION 29915		GATEWAY BOULEVARD AT COMMERCE LAKES DRIVE INTERSECTION CONTROL (ROUNDABOUT)		COUNTY NO. 0671	SHT. NO. 38
DATE	DESCRIPTION	DATE	DESCRIPTION			CROSS SECTIONS (GATEWAY BOULEVARD)			

THE OFFICIAL RECORD OF THIS SHEET IS THE ELECTRONIC FILE DIGITALLY SIGNED AND SEALED UNDER RULE 61G15-23.004, F.A.C.

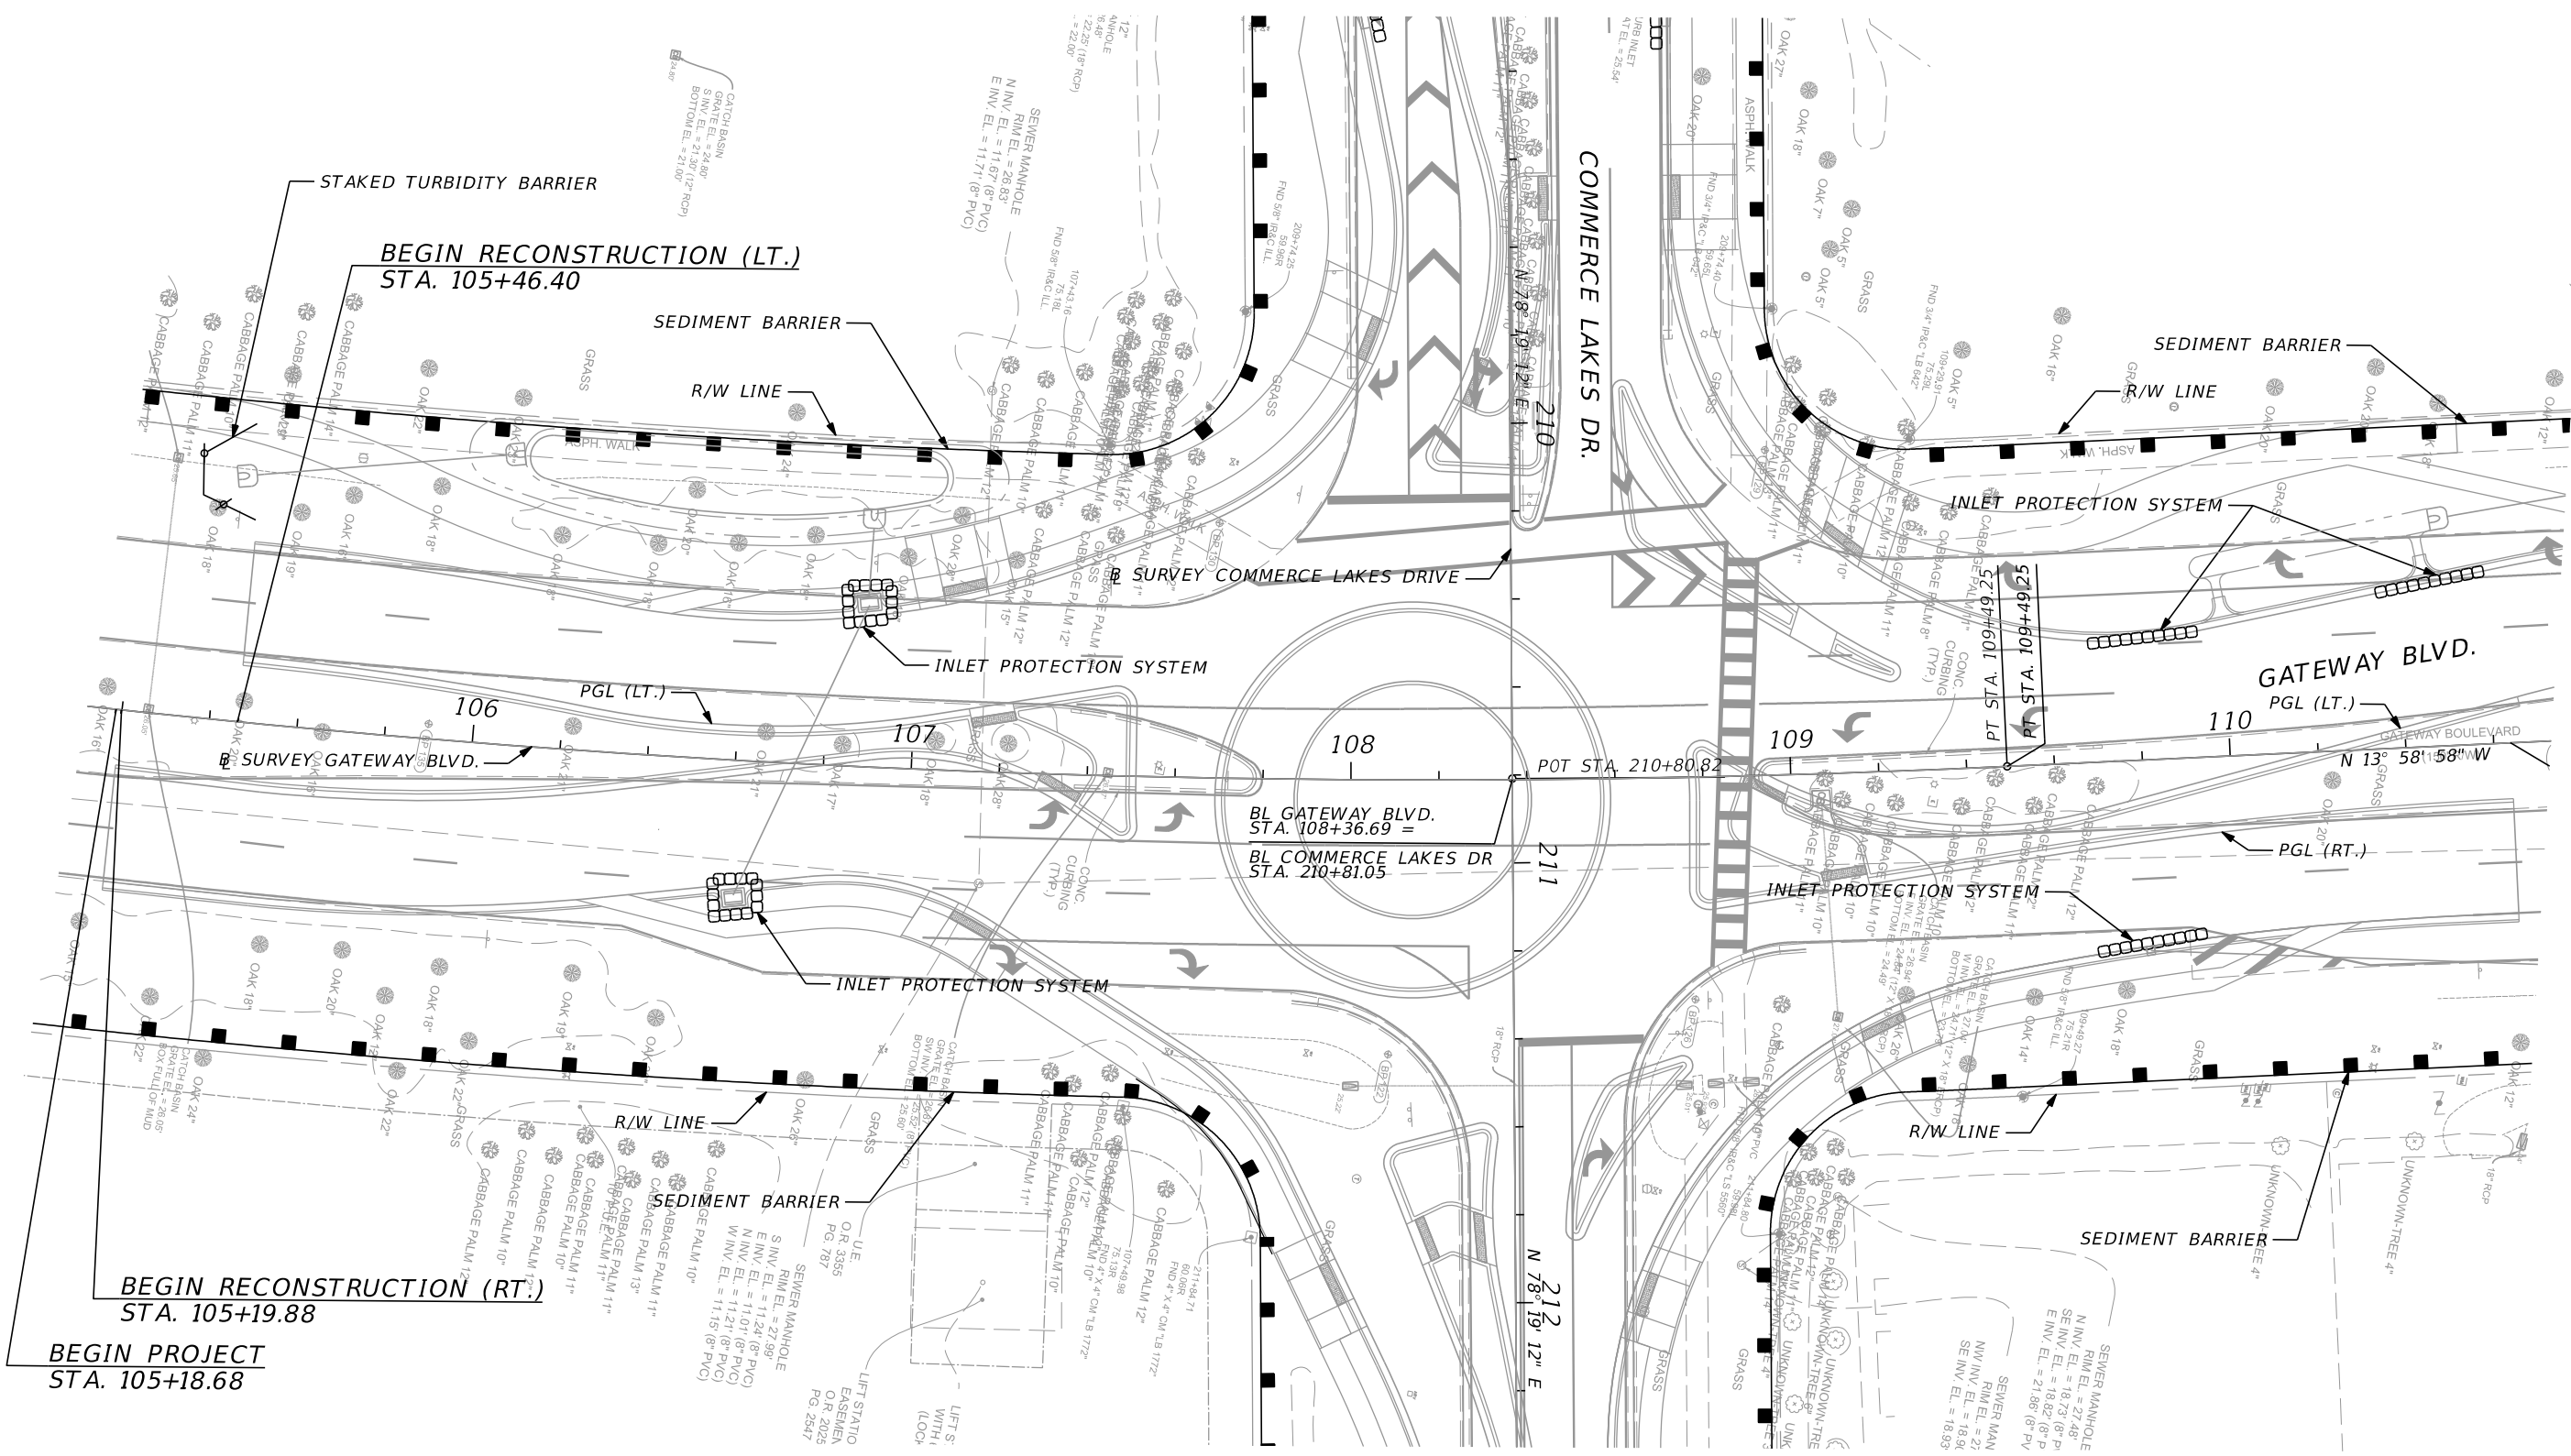

REVISIONS				DATE	DESCRIPTION	DATE	DESCRIPTION	COUNTY NO.	SHT. NO.
DATE	DESCRIPTION	DATE	DESCRIPTION						
								0671	39



Lee County
Southwest Florida

DEPARTMENT OF TRANSPORTATION

CHRISTOPHER J. KNOX, P.E.
P.E. LICENSE NUMBER 67350
CARDNO, INC.
380 PARK PLACE BOULEVARD, SUITE 300
CLEARWATER, FLORIDA 33759
CERTIFICATE OF AUTHORIZATION 29915

GATEWAY BOULEVARD AT COMMERCE LAKES DRIVE
INTERSECTION CONTROL (ROUNDAABOUT)

EROSION CONTROL (1)
(GATEWAY BOULEVARD)



THE OFFICIAL RECORD OF THIS SHEET IS THE ELECTRONIC FILE DIGITALLY SIGNED AND SEALED UNDER RULE 61G15-23.004, F.A.C.

kathleen.agoado

8/21/2019



1:40:07 PM

J:\CR044\CR044002.03\ms\drainage\SWPPRD02.dgn

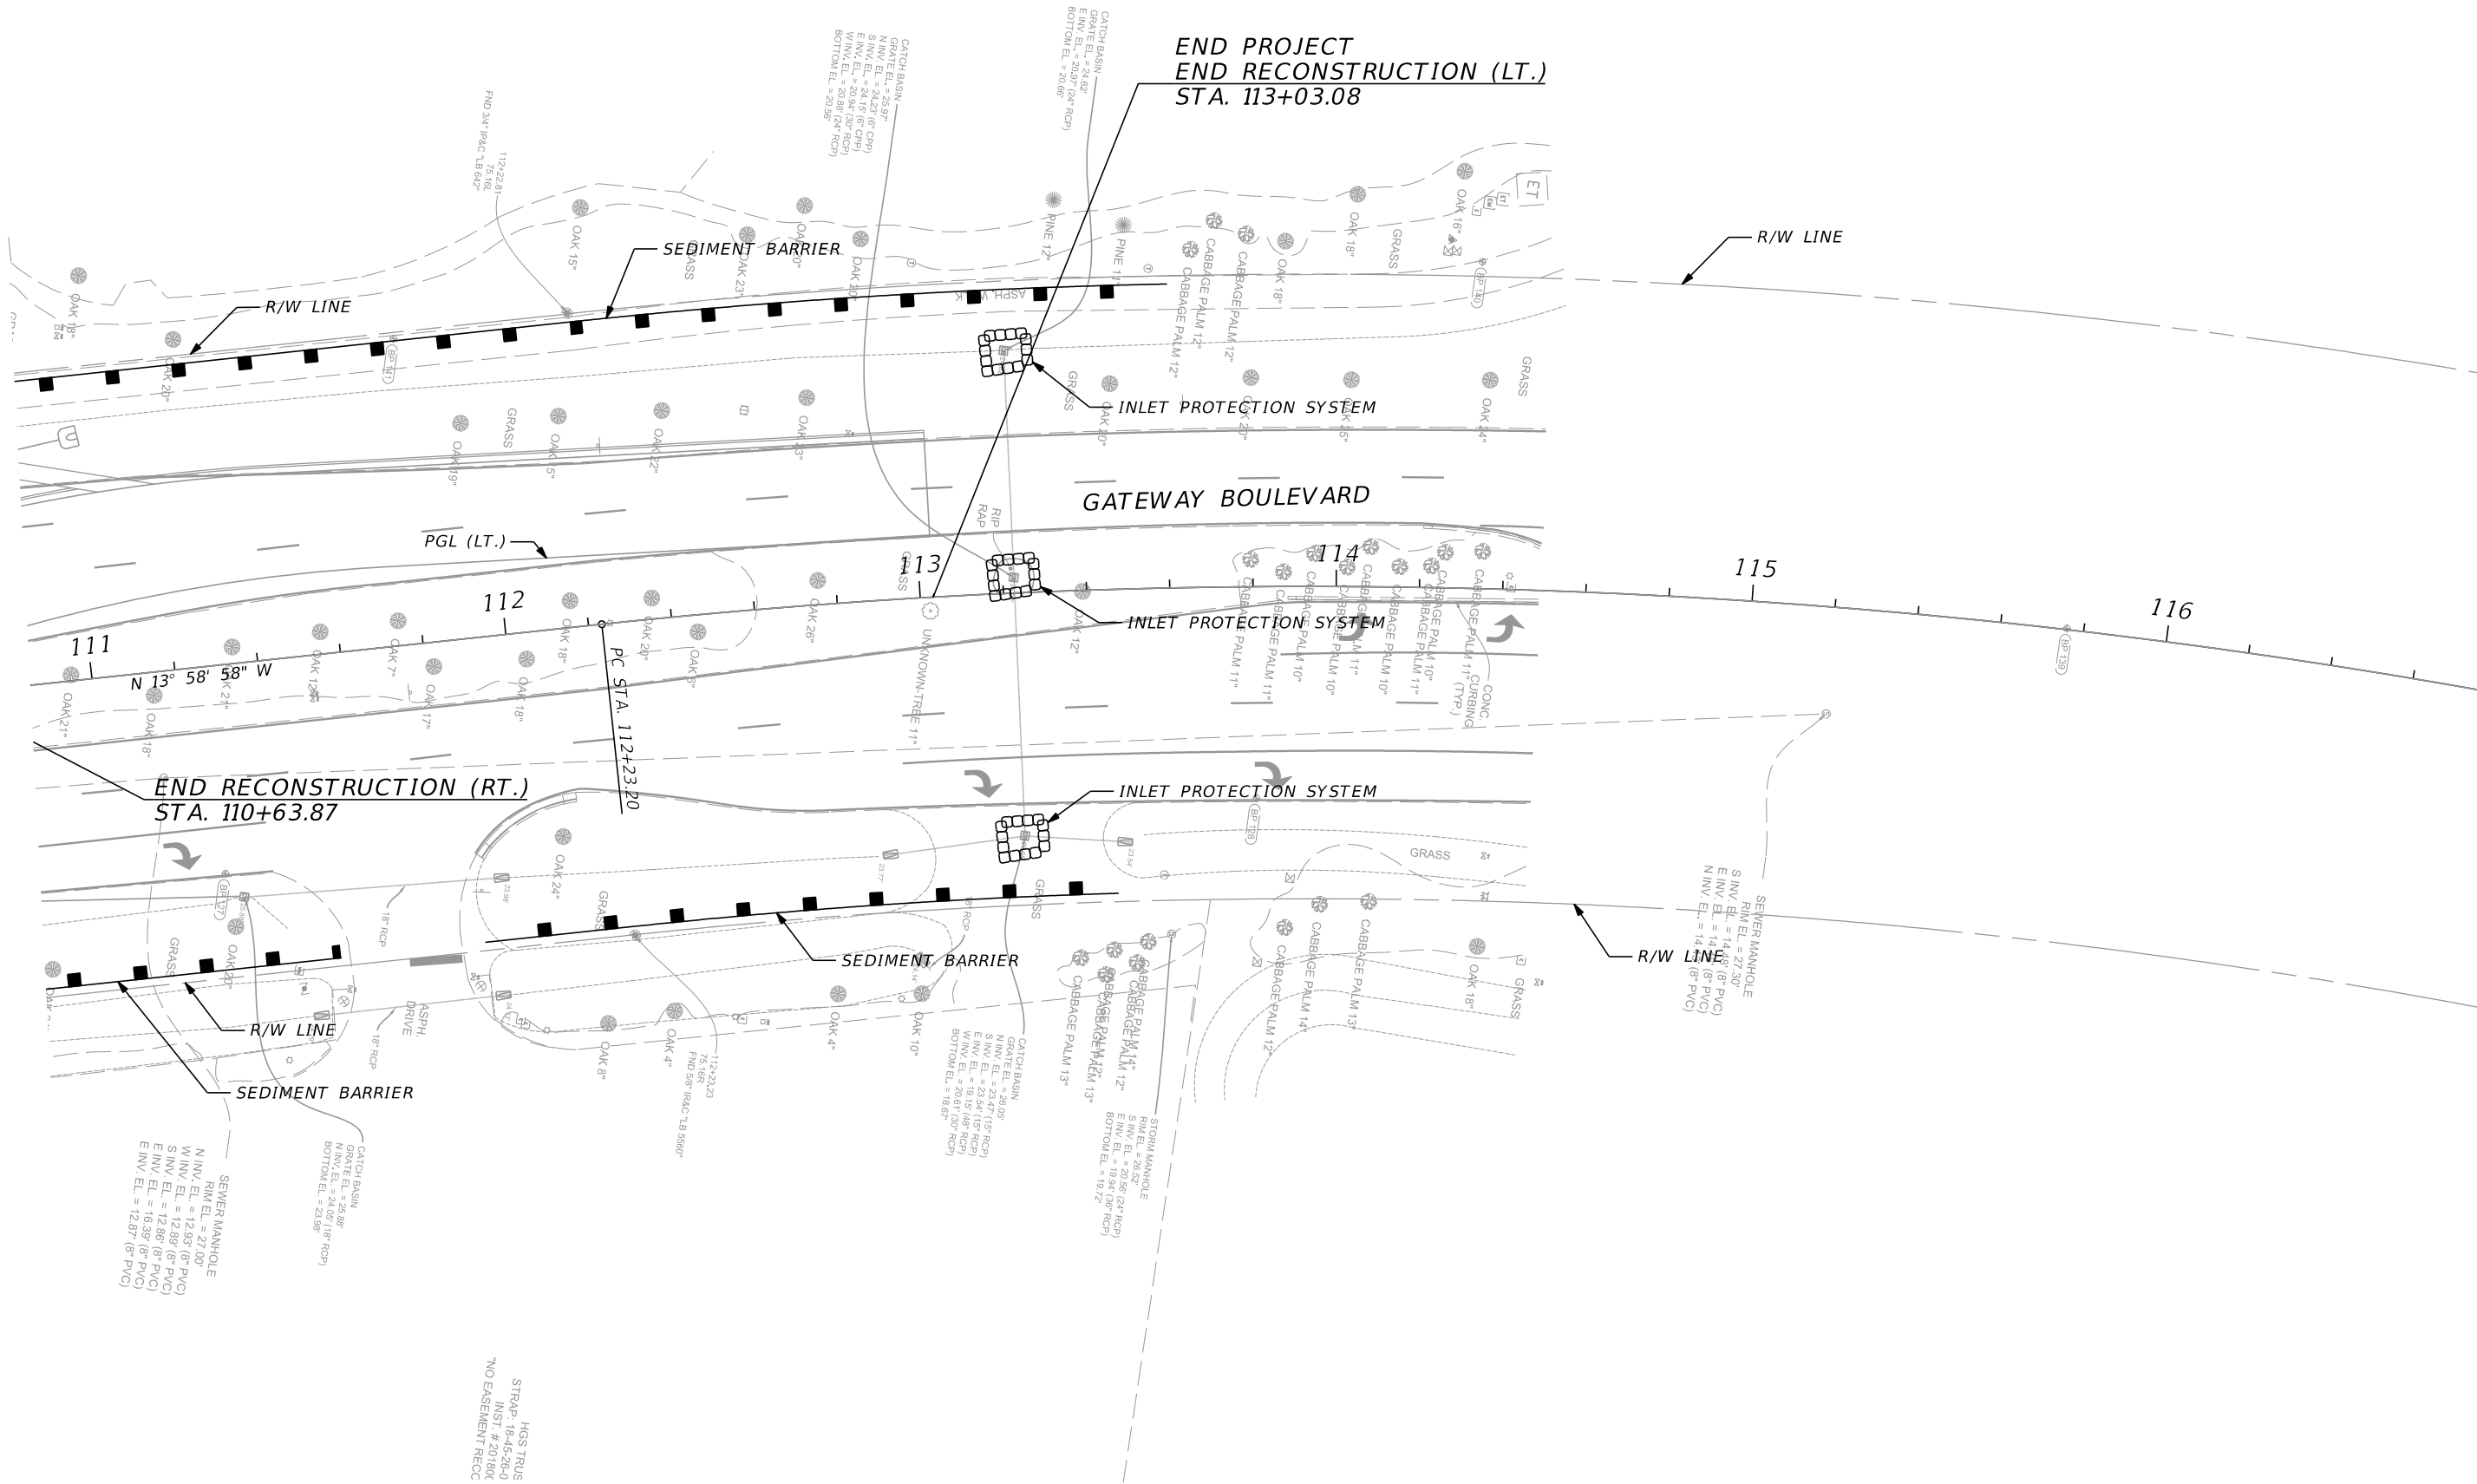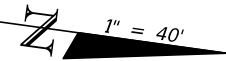


REVISIONS				CHRISTOPHER J. KNOX, P.E. P.E. LICENSE NUMBER 67350 CARDNO, INC. 380 PARK PLACE BOULEVARD, SUITE 300 CLEARWATER, FLORIDA 33759 CERTIFICATE OF AUTHORIZATION 29915	 DEPARTMENT OF TRANSPORTATION	GATEWAY BOULEVARD AT COMMERCE LAKES DRIVE INTERSECTION CONTROL (ROUNDAABOUT)		COUNTY NO.	SHT. NO.
DATE	DESCRIPTION	DATE	DESCRIPTION			EROSION CONTROL (2) (GATEWAY BOULEVARD)		0671	40


THE OFFICIAL RECORD OF THIS SHEET IS THE ELECTRONIC FILE DIGITALLY SIGNED AND SEALED UNDER RULE 61G15-23.004, F.A.C.

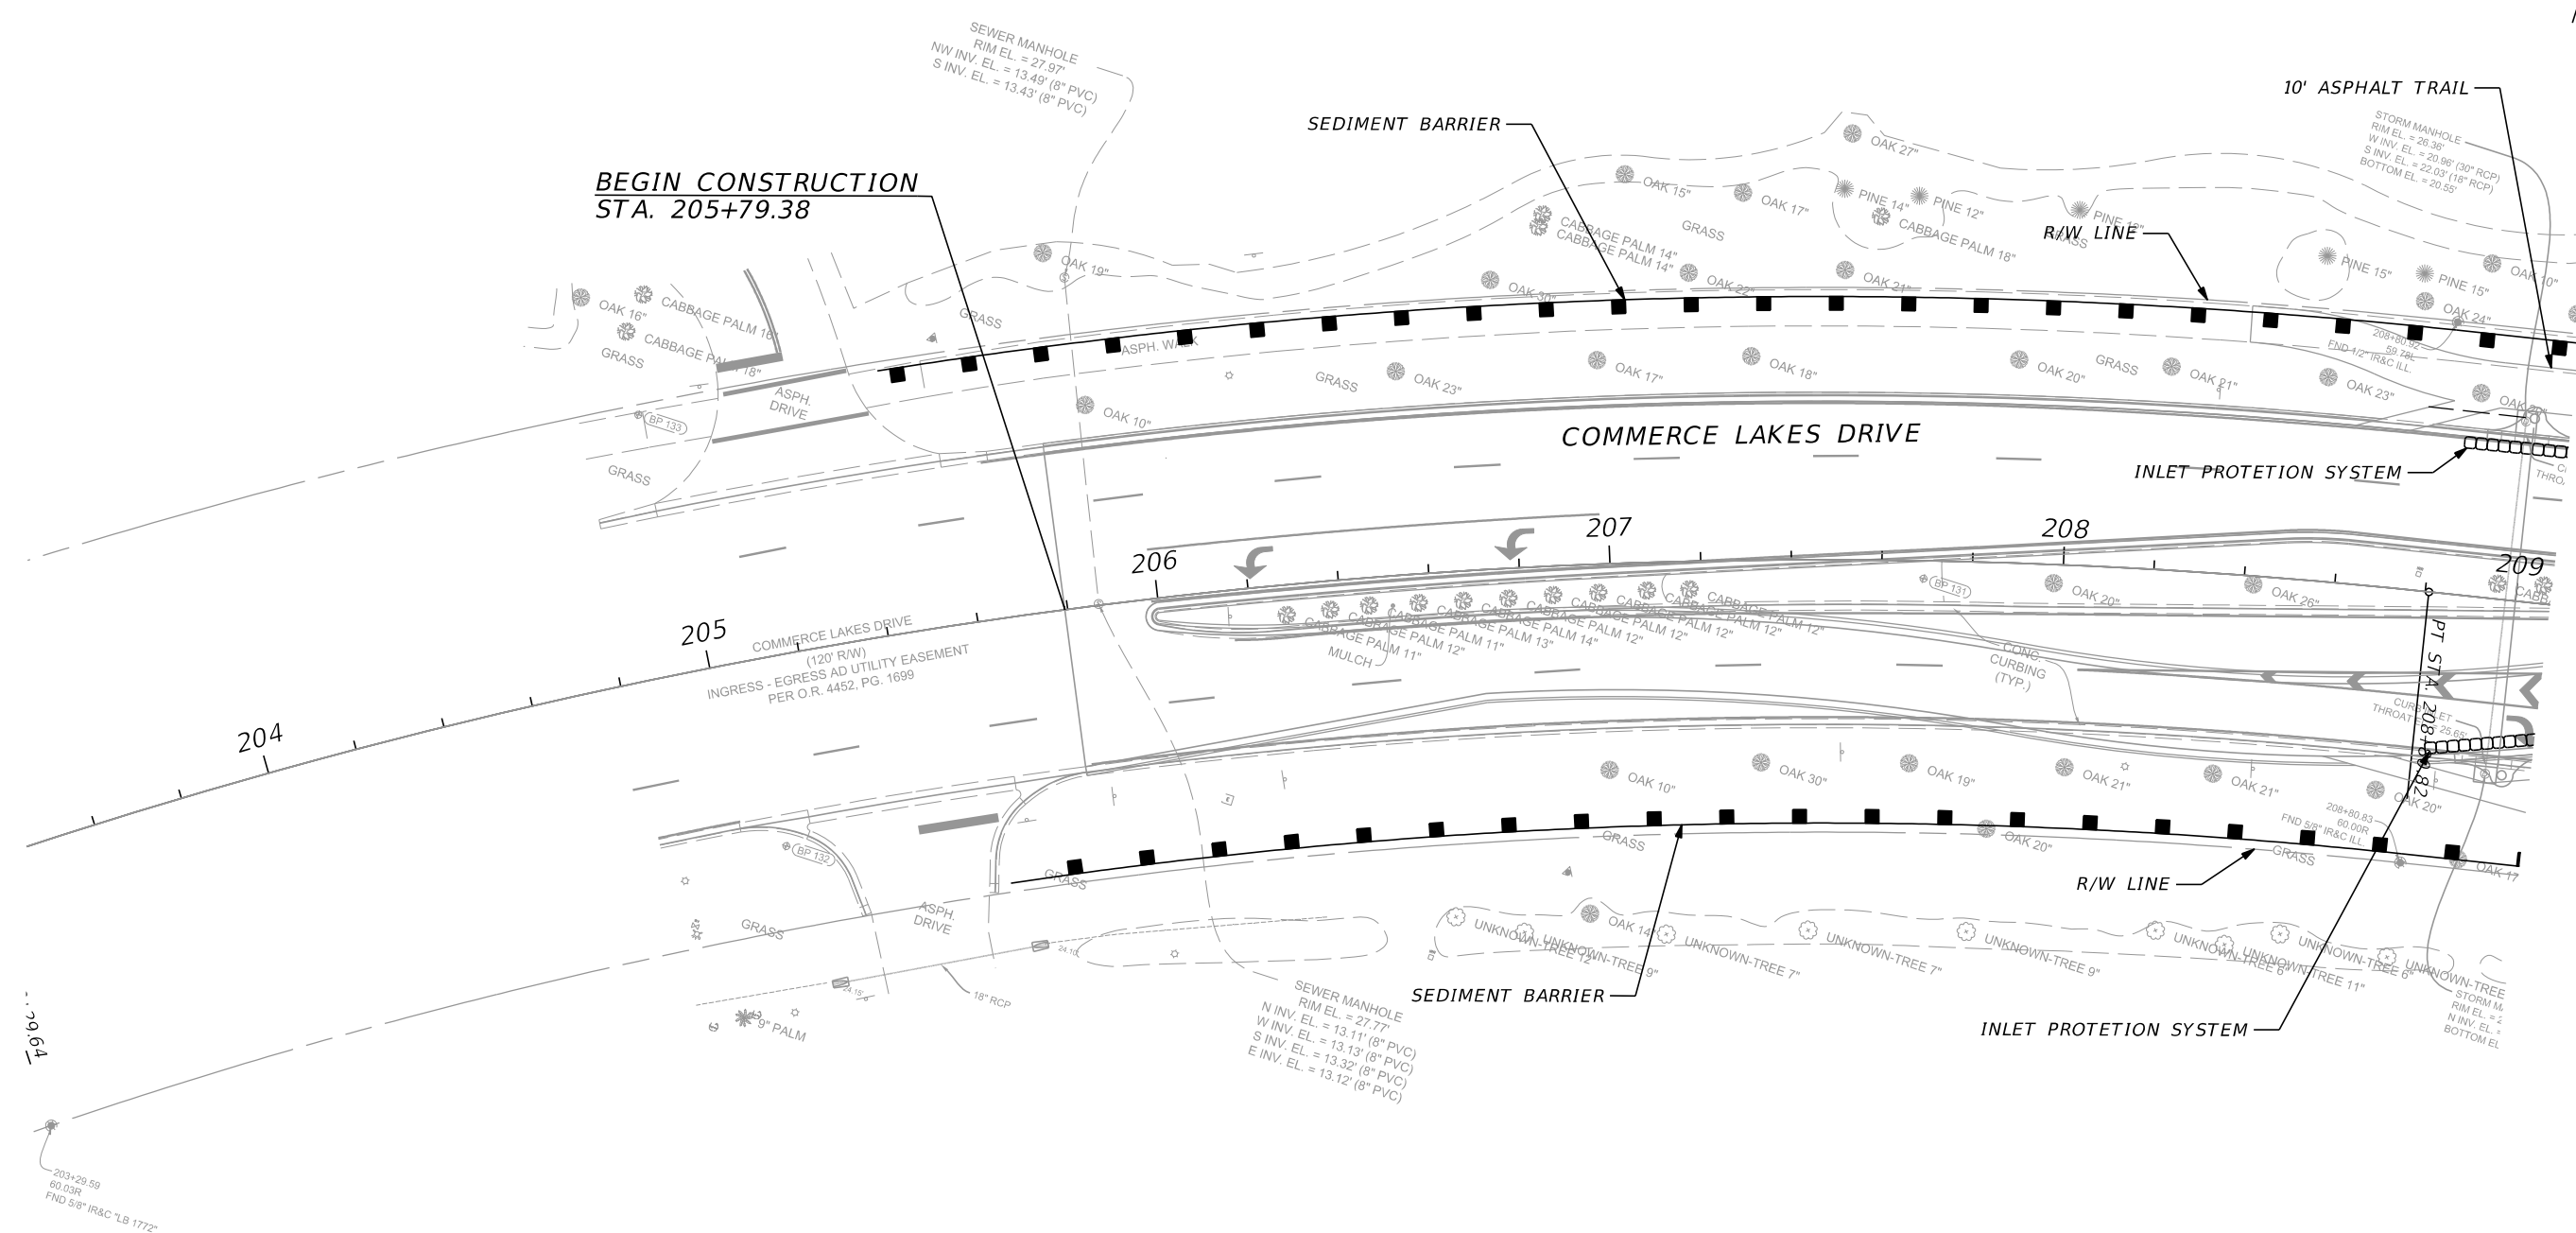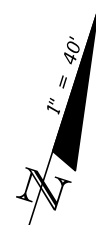


REVISIONS				CHRISTOPHER J. KNOX, P.E. P.E. LICENSE NUMBER 67350 CARDNO, INC. 380 PARK PLACE BOULEVARD, SUITE 300 CLEARWATER, FLORIDA 33759 CERTIFICATE OF AUTHORIZATION 29915	 DEPARTMENT OF TRANSPORTATION	GATEWAY BOULEVARD AT COMMERCE LAKES DRIVE INTERSECTION CONTROL (ROUNDAABOUT)		COUNTY NO. 0671	SHT. NO. 41
DATE	DESCRIPTION	DATE	DESCRIPTION			EROSION CONTROL (3) (COMMERCE LAKES DRIVE)			
						8/21/2019 1:40:09 PM J:\CR044\CR044002.03\ms\drainage\SWPPRD04.dgn			

THE OFFICIAL RECORD OF THIS SHEET IS THE ELECTRONIC FILE DIGITALLY SIGNED AND SEALED UNDER RULE 61G15-23.004, F.A.C.

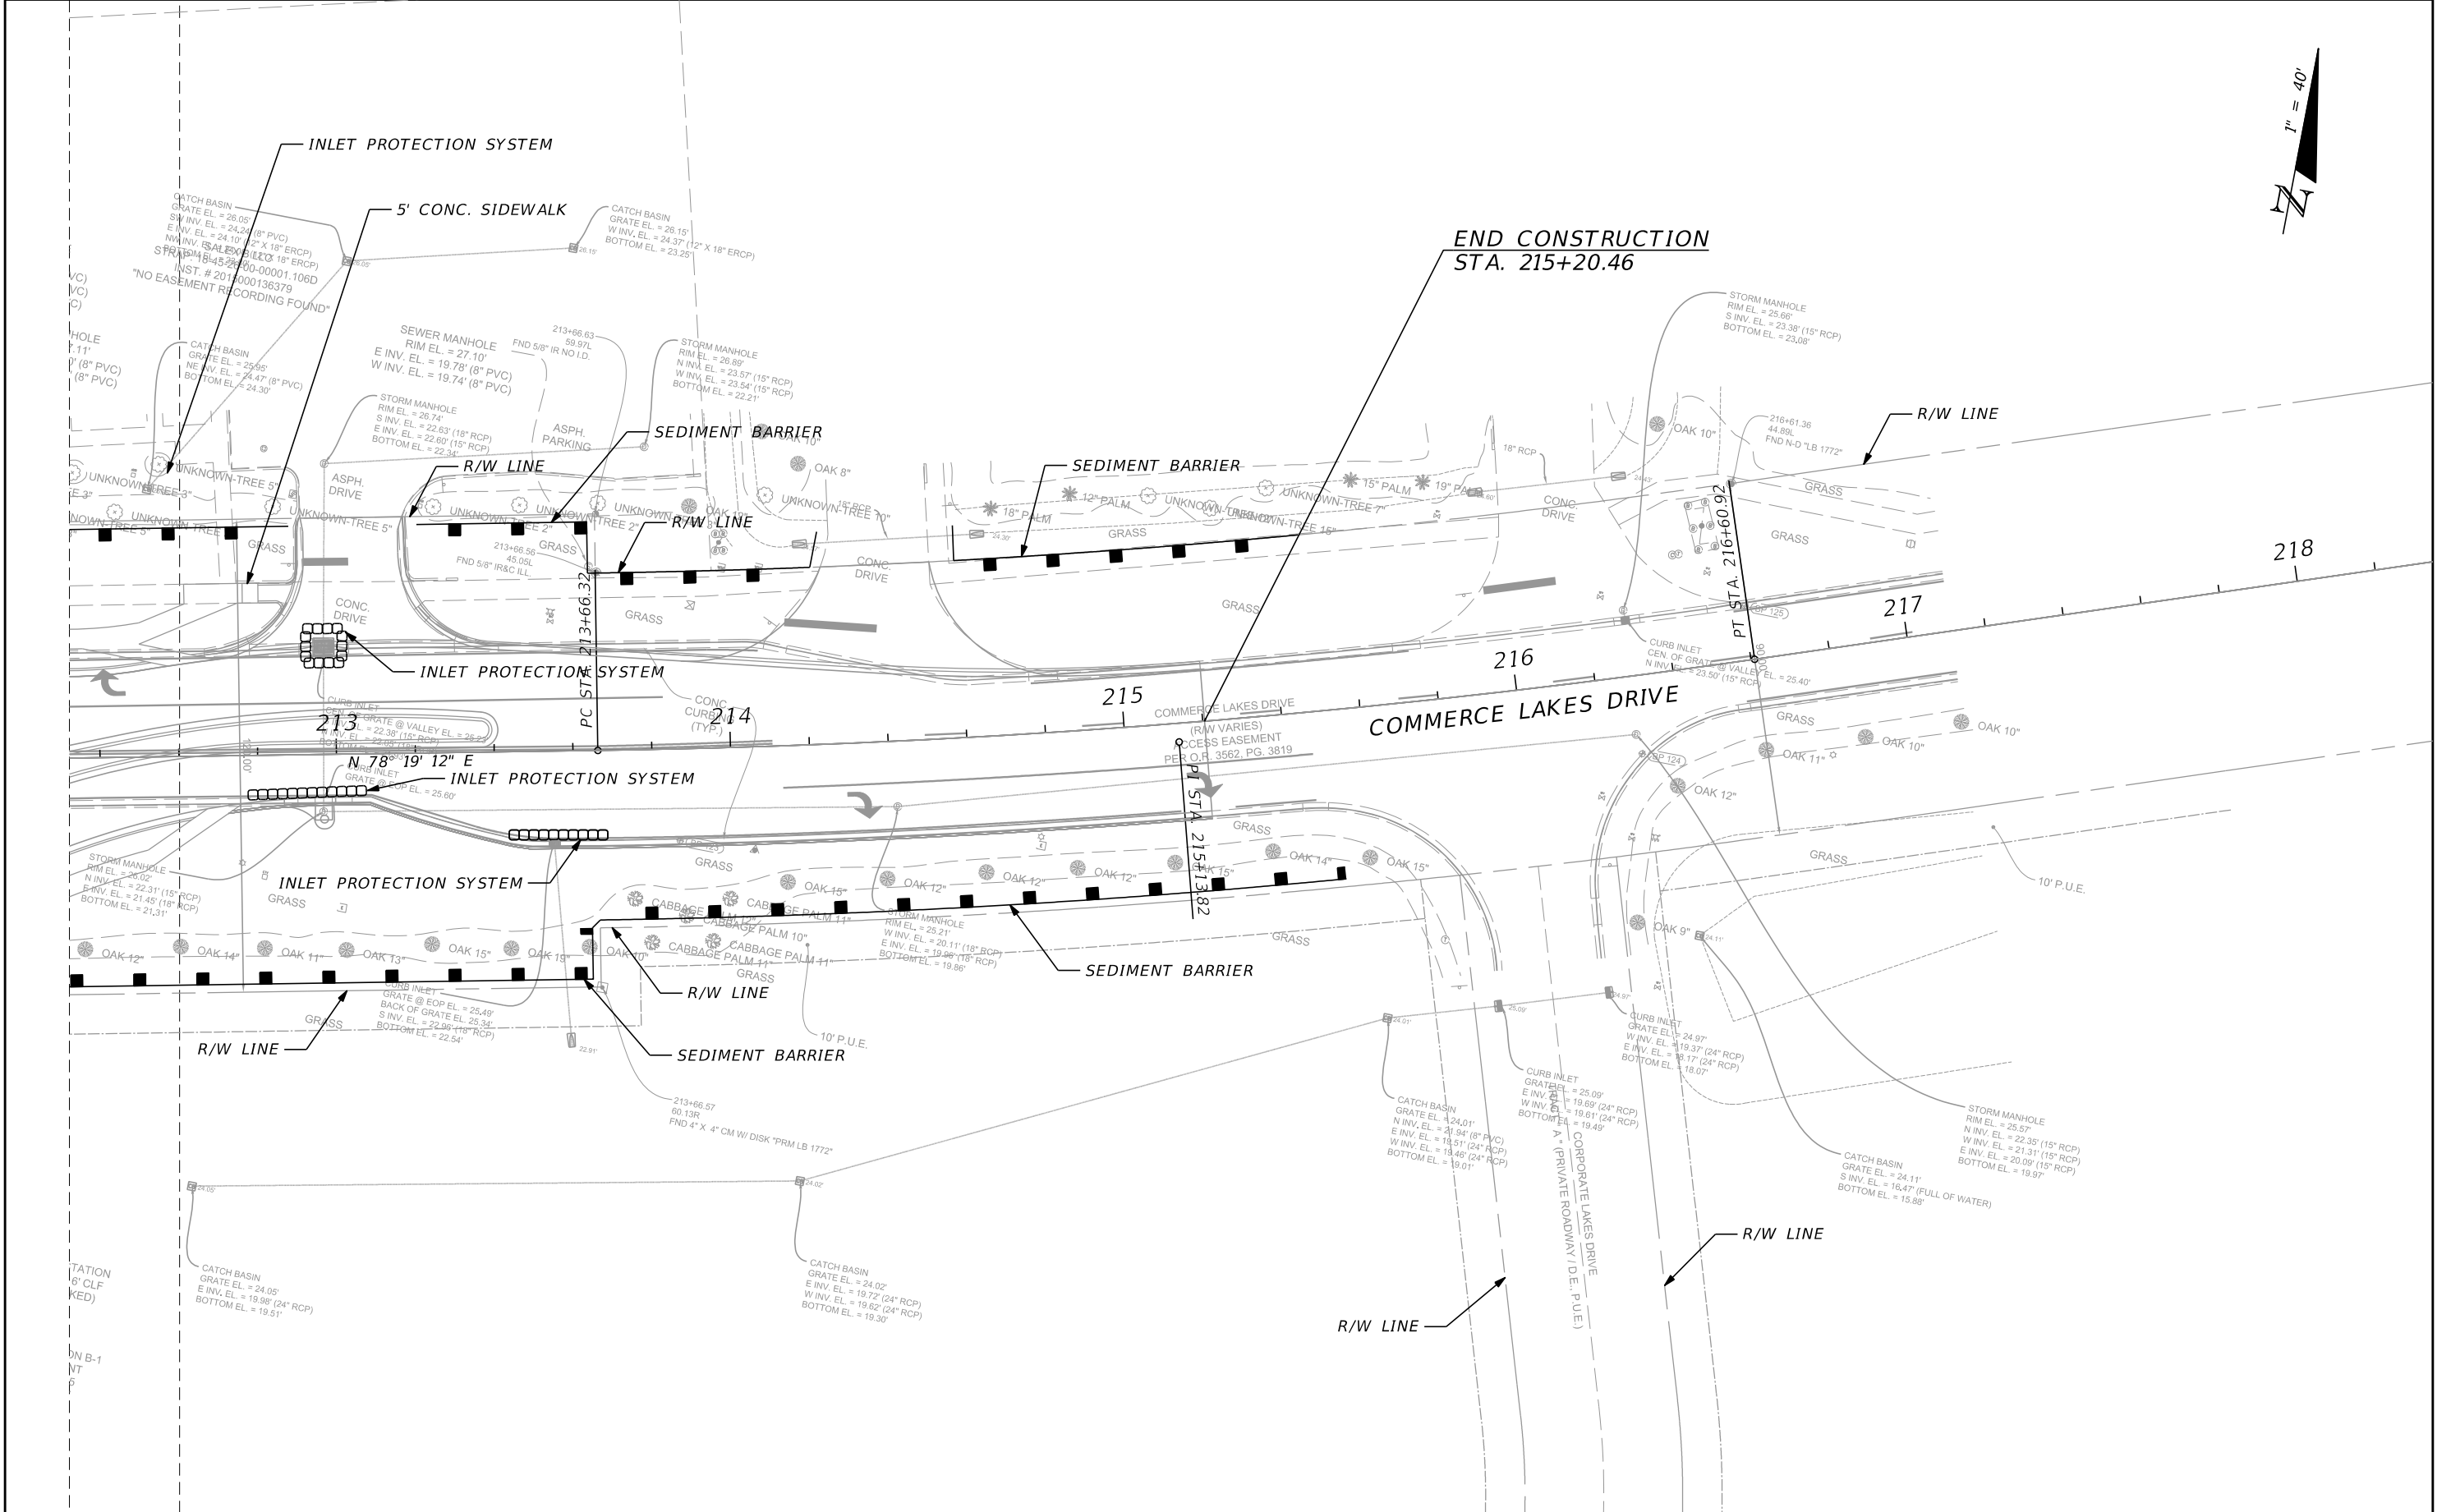


 REVISIONS				CHRISTOPHER J. KNOX, P.E. P.E. LICENSE NUMBER 67350 CARDNO, INC. 380 PARK PLACE BOULEVARD, SUITE 300 CLEARWATER, FLORIDA 33759 CERTIFICATE OF AUTHORIZATION 29915	 DEPARTMENT OF TRANSPORTATION	GATEWAY BOULEVARD AT COMMERCE LAKES DRIVE INTERSECTION CONTROL (ROUNDABOUT)		COUNTY NO. 0671	SHT. NO. 42
DATE	DESCRIPTION	DATE	DESCRIPTION			EROSION CONTROL (4) (COMMERCE LAKES DRIVE)			


THE OFFICIAL RECORD OF THIS SHEET IS THE ELECTRONIC FILE DIGITALLY SIGNED AND SEALED UNDER RULE 61G15-23.004, F.A.C.

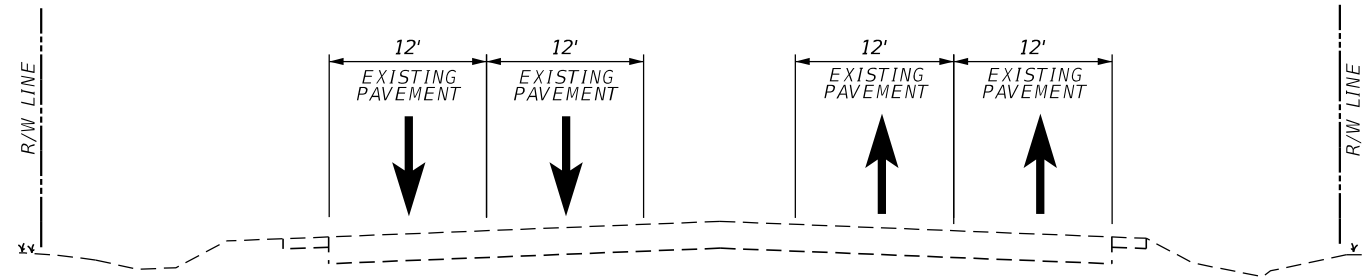


PHASE I GATEWAY BLVD

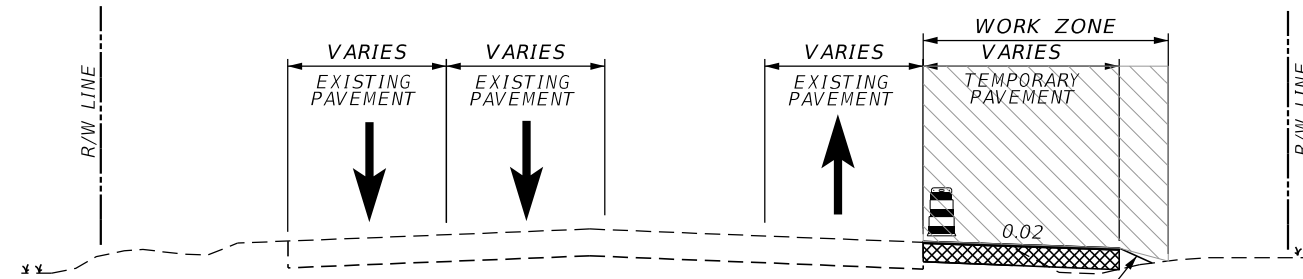

PHASE I COMMERCE LAKES DRIVE

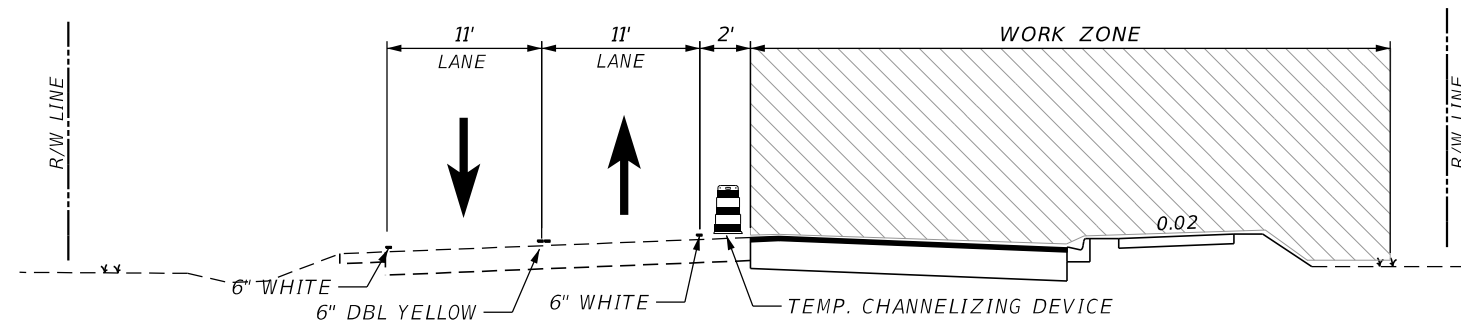

PHASE II GATEWAY BLVD

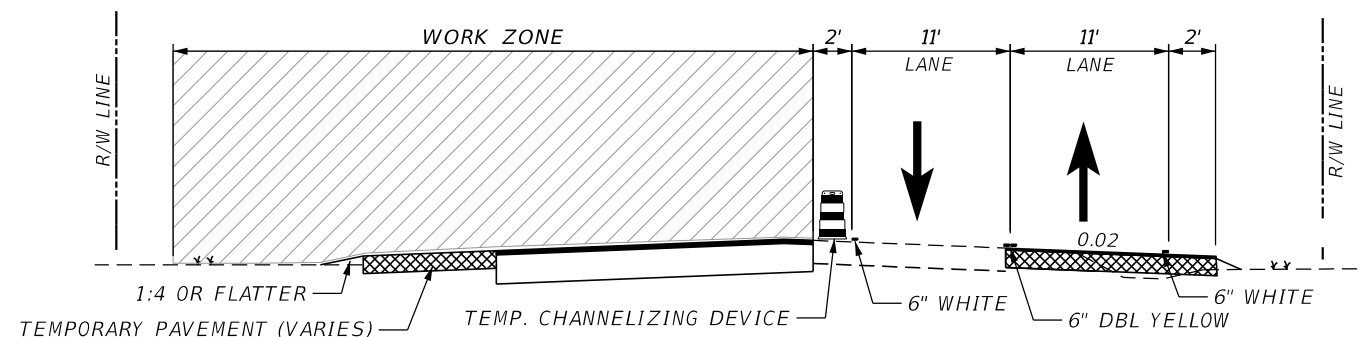

PHASE II COMMERCE LAKES DRIVE

CONSTRUCTION PHASING NOTES


PHASE I - OPERATIONS ARE TO INSTALL TEMPORARY PAVEMENT FOR PHASE II.

1. INSTALL SIGNING ON BOTH MAINLINE AND INTERSECTING ROAD IN ACCORDANCE WITH THESE PLANS.
2. SHIFT TRAFFIC AND CHANNELIZING DEVICES FOR PHASE I CONSTRUCTION.
3. CONSTRUCT TEMPORARY PAVEMENT FOR PHASE II.


PHASE II - OPERATIONS ARE TO CONSTRUCT GATEWAY BLVD EAST SIDE (NB) AND COMMERCE LAKES DRIVE NORTH SIDE (WB) NEW ALIGNMENT ALONG WITH TEMPORARY PAVEMENT.

1. INSTALL SIGNING ON BOTH MAINLINE AND INTERSECTING ROAD IN ACCORDANCE WITH THESE PLANS.
2. SHIFT TRAFFIC AND CHANNELIZING DEVICES FOR PHASE II CONSTRUCTION.
3. CONSTRUCT GATEWAY BLVD EAST SIDE (NB) AND COMMERCE LAKES DRIVE NORTH SIDE (WB) NEW ALIGNMENT. THIS WILL INCLUDE LANES, SHOULDERS, CURB AND GUTTERS, SIDEWALKS, EXCLUDING TRAFFIC SEPARATORS AND ROUNDABOUT.
4. CONSTRUCT PROPOSED DRAINAGE AS INDICATED ON THIS PLAN SET.
5. CONSTRUCT TEMPORARY PAVEMENT FOR PHASE III.


REVISIONS				JASON Y. YAM, P.E. P.E. LICENSE NUMBER 62449 CARDNO, INC. 380 PARK PLACE BOULEVARD, SUITE 300 CLEARWATER, FLORIDA 33759 CERTIFICATE OF AUTHORIZATION 29915	GATEWAY BOULEVARD AT COMMERCE LAKES DRIVE INTERSECTION CONTROL (ROUNDABOUT)	COUNTY PROJECT NO.	SHT. NO.
DATE	DESCRIPTION	DATE	DESCRIPTION		TEMPORARY TRAFFIC CONTROL	0671	43
				kathleen.agoado 8/21/2019 1:40:18 PM J:\CR044\CR044002.03\ms\roadway\TCTYRD01.DGN			

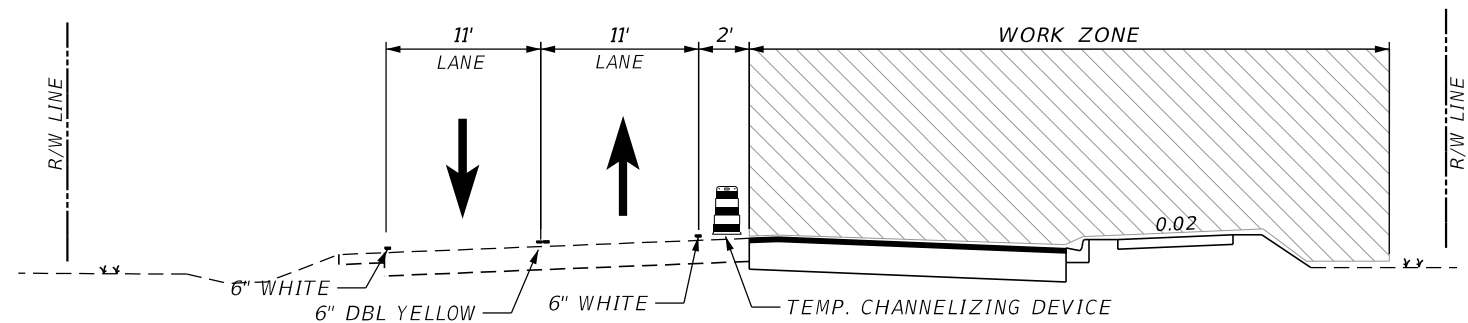


PHASE III GATEWAY BLVD

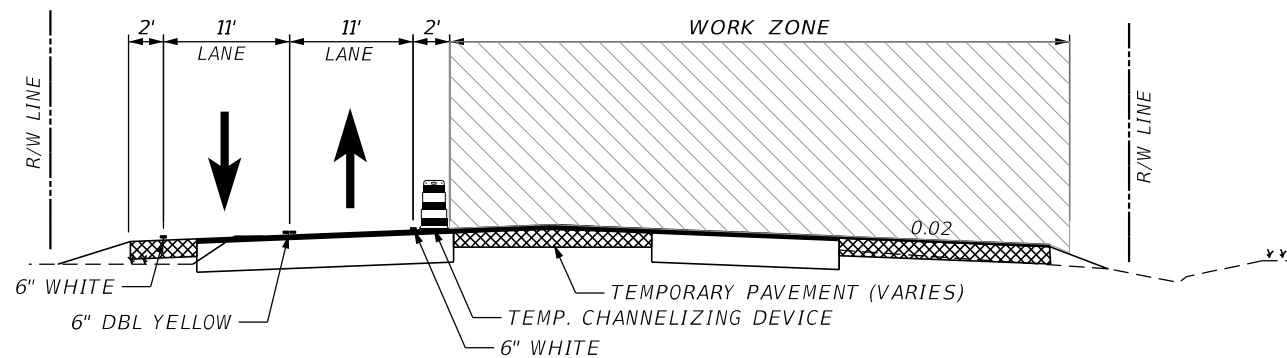

PHASE III COMMERCE LAKES DRIVE

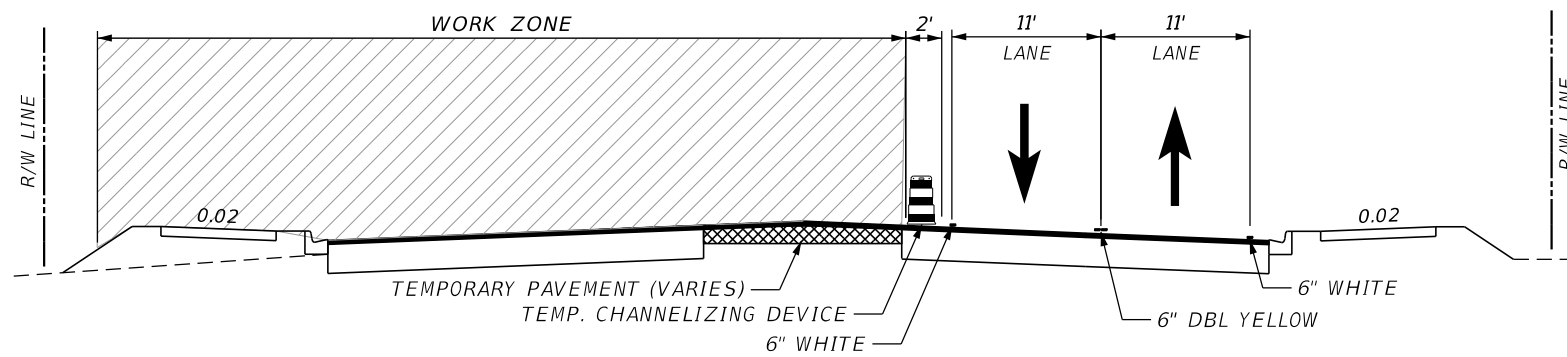

PHASE IV GATEWAY BLVD

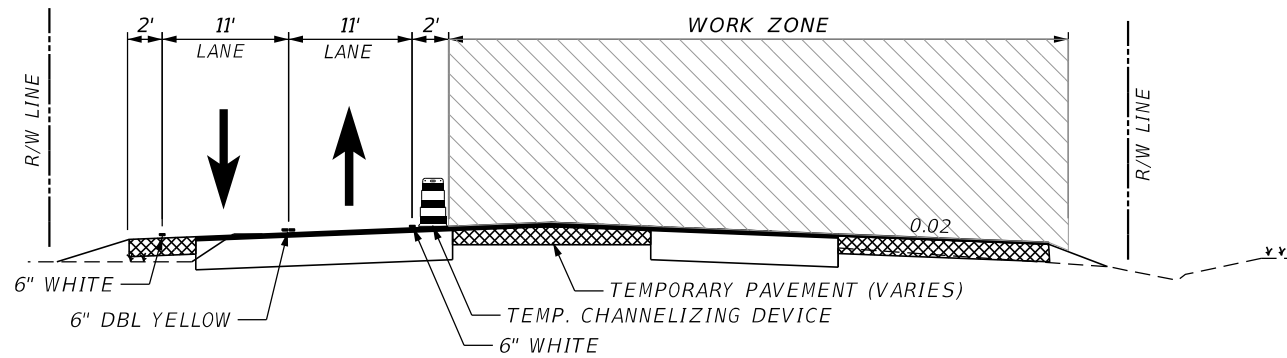

PHASE IV COMMERCE LAKES DRIVE

CONSTRUCTION PHASING NOTES


PHASE III - OPERATIONS ARE TO CONSTRUCT COMMERCE LAKES DRIVE SOUTH SIDE (EB) NEW ALIGNMENT ALONG WITH TEMPORARY PAVEMENT.

1. INSTALL SIGNING ON BOTH MAINLINE AND INTERSECTING ROAD IN ACCORDANCE WITH THESE PLANS.
2. SHIFT TRAFFIC AND CHANNELIZING DEVICES FOR PHASE III CONSTRUCTION.
3. CONSTRUCT COMMERCE LAKES DRIVE SOUTH SIDE (EB) NEW ALIGNMENT. THIS WILL INCLUDE LANES, SHOULDERS, CURB AND GUTTERS, SIDEWALKS, EXCLUDING TRAFFIC SEPARATORS AND ROUNDABOUT.
4. CONSTRUCT PROPOSED DRAINAGE AS INDICATED ON THIS PLAN SET.
5. CONSTRUCT TEMPORARY PAVEMENT FOR PHASE IV.


PHASE IV - OPERATIONS ARE TO CONSTRUCT GATEWAY BLVD WEST SIDE (SB) NEW ALIGNMENT INCLUDING ADJACENT DRIVEWAYS AND DRAINAGE.

1. INSTALL SIGNING ON BOTH MAINLINE AN INTERSECTING ROAD IN ACCORDANCE WITH THESE PLANS.
2. SHIFT TRAFFIC AND CHANNELIZING DEVICES FOR PHASE IV CONSTRUCTION.
3. CONSTRUCT GATEWAY BLVD WEST SIDE (SB). THIS WILL INCLUDE LANES, SHOULDERS, CURB AND GUTTERS, SIDEWALKS, EXCLUDING TRAFFIC SEPARATORS AND INCLUDING IRRIGATION.
4. CONSTRUCT PROPOSED DRAINAGE AS INDICATED ON THIS PLAN SET.
5. CONSTRUCT TEMPORARY PAVEMENT FOR PHASE V.


REVISIONS				JASON Y. YAM, P.E. P.E. LICENSE NUMBER 62449 CARDNO, INC. 380 PARK PLACE BOULEVARD, SUITE 300 CLEARWATER, FLORIDA 33759 CERTIFICATE OF AUTHORIZATION 29915	 Lee County Southwest Florida DEPARTMENT OF TRANSPORTATION	GATEWAY BOULEVARD AT COMMERCE LAKES DRIVE INTERSECTION CONTROL (ROUNDABOUT)	COUNTY PROJECT NO.	SHT. NO.
DATE	DESCRIPTION	DATE	DESCRIPTION			TEMPORARY TRAFFIC CONTROL	0671	44

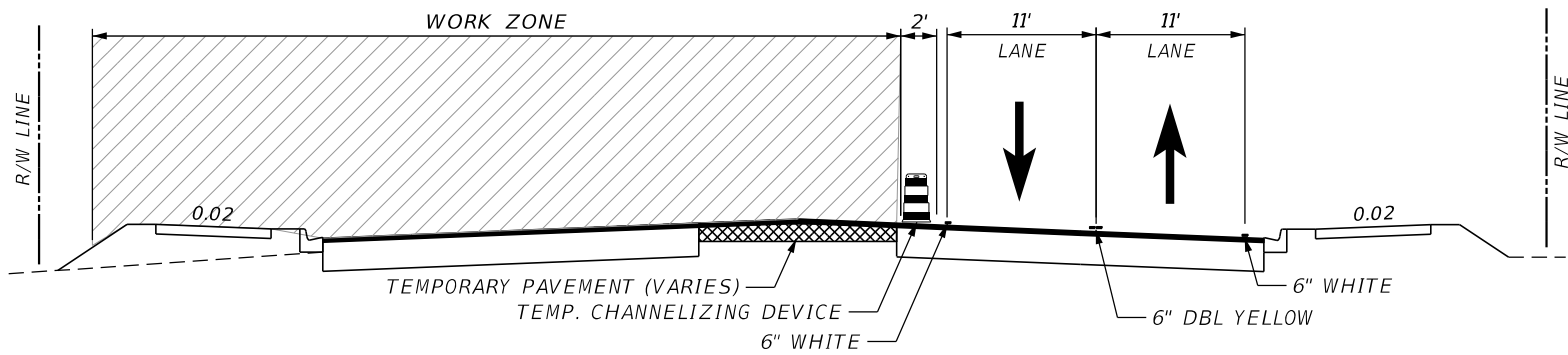

PHASE V GATEWAY BLVD

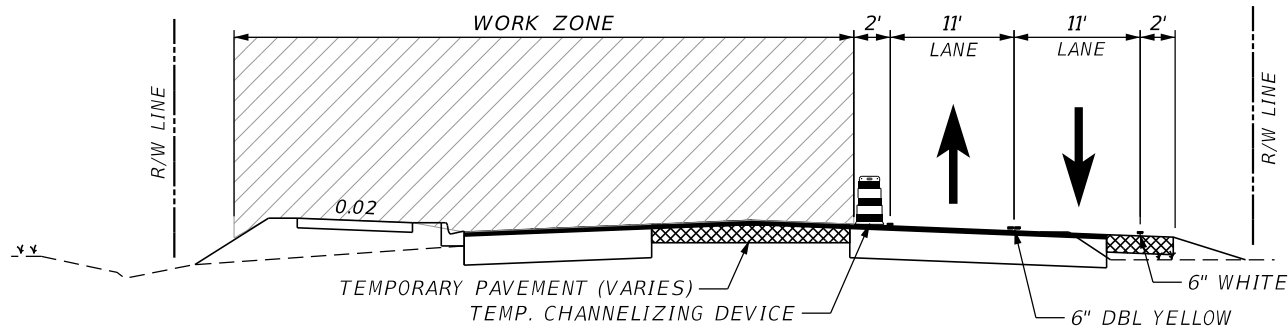

PHASE V COMMERCE LAKES DRIVE

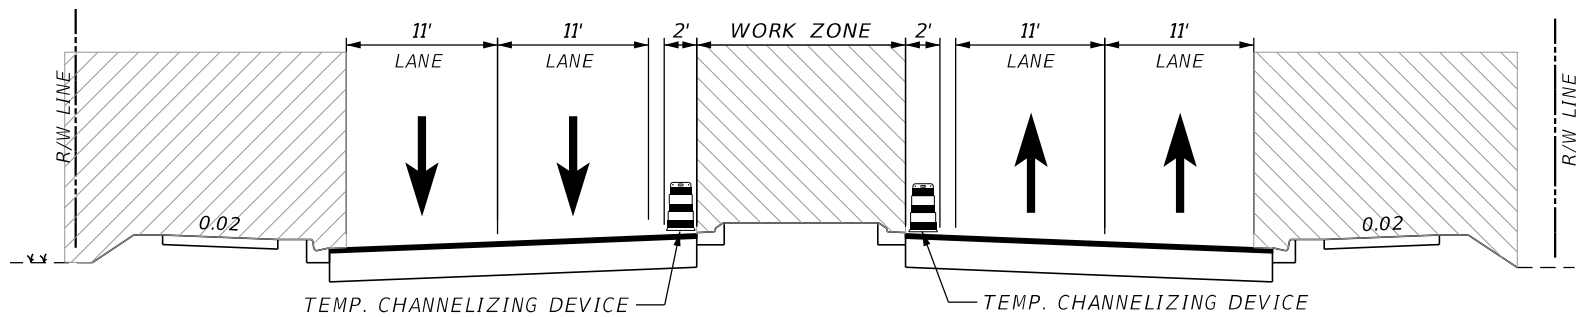

PHASE VI GATEWAY BLVD AND COMERCE LAKES DRIVE

CONSTRUCTION PHASING NOTES


PHASE V - OPERATIONS ARE TO CONSTRUCT THE NORTHWEST CORNER OF THE ROUNDABOUT, SIDEWALKS, DRIVEWAYS, DRAINAGE, AND CURB AND GUTTER.

1. INSTALL SIGNING ON BOTH MAINLINE AN INTERSECTING ROAD IN ACCORDANCE WITH THESE PLANS.
2. SHIFT TRAFFIC AND CHANNELIZING DEVICES FOR PHASE IV CONSTRUCTION.
3. CONSTRUCT REMAINING QUADRANT OF ROUNDABOUT.
4. DEMOLISH TEMPORARY PAVEMENT FROM PHASE IV.

PHASE VI - OPERATIONS ARE TO MOVE TRAFFIC ONTO NEWLY CONSTRUCTED ROADWAY AND CONSTRUCT TRAFFIC SEPARATORS, THE CENTER OF THE ROUNDABOUT, COMPLETE ANY REMAINING SIDEWALKS ON COMMERCE LAKES DRIVE AND REMOVE TEMPORARY PAVEMENT FROM THE PREVIOUS PHASES OF CONSTRUCTION.


1. INSTALL SIGNING ON BOTH MAINLINE AN INTERSECTING ROAD IN ACCORDANCE WITH INDEX NO. 102-601, 102-602 AND 102-603.
2. MILL AND RESURFACE GATEWAY BLVD AND COMMERCE LAKES DRIVE.
3. MOVE CHANNELIZING DEVICES AND SHIFT TRAFFIC TO FINAL TRAFFIC PATTERN ON NEWLY CONSTRUCTED ROADWAYS. CONSTRUCT SPLITTER ISLANDS, REMAINING SIDEWALK ON COMMERCE LAKES DRIVE, AS WELL AS CENTER OF THE ROUNDABOUT.
4. REMOVE TEMPORARY PAVEMENT FROM PHASE V.
4. COMPLETE INSTALLATION OF PERMANENT SIGNING WITHIN PROJECT LIMITS.
5. COMPLETE FRICTION COURSE WITHIN PROJECT LIMITS.
6. COMPLETE PLACEMENT OF THERMOPLASTIC PAVEMENT MARKINGS.

REVISIONS				JASON Y. YAM, P.E. P.E. LICENSE NUMBER 62449 CARDNO, INC. 380 PARK PLACE BOULEVARD, SUITE 300 CLEARWATER, FLORIDA 33759 CERTIFICATE OF AUTHORIZATION 29915		GATEWAY BOULEVARD AT COMMERCE LAKES DRIVE INTERSECTION CONTROL (ROUNDABOUT)	COUNTY PROJECT NO.	SHT. NO.
DATE	DESCRIPTION	DATE	DESCRIPTION			TEMPORARY TRAFFIC CONTROL	0671	45

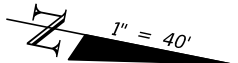

MATCHLINE - SEE UTILITY ADJUSTMENT PLAN (3)
STA. 209+20.00

MATCHLINE - SEE UTILITY ADJUSTMENT PLAN (2)
STA. 110+60.00

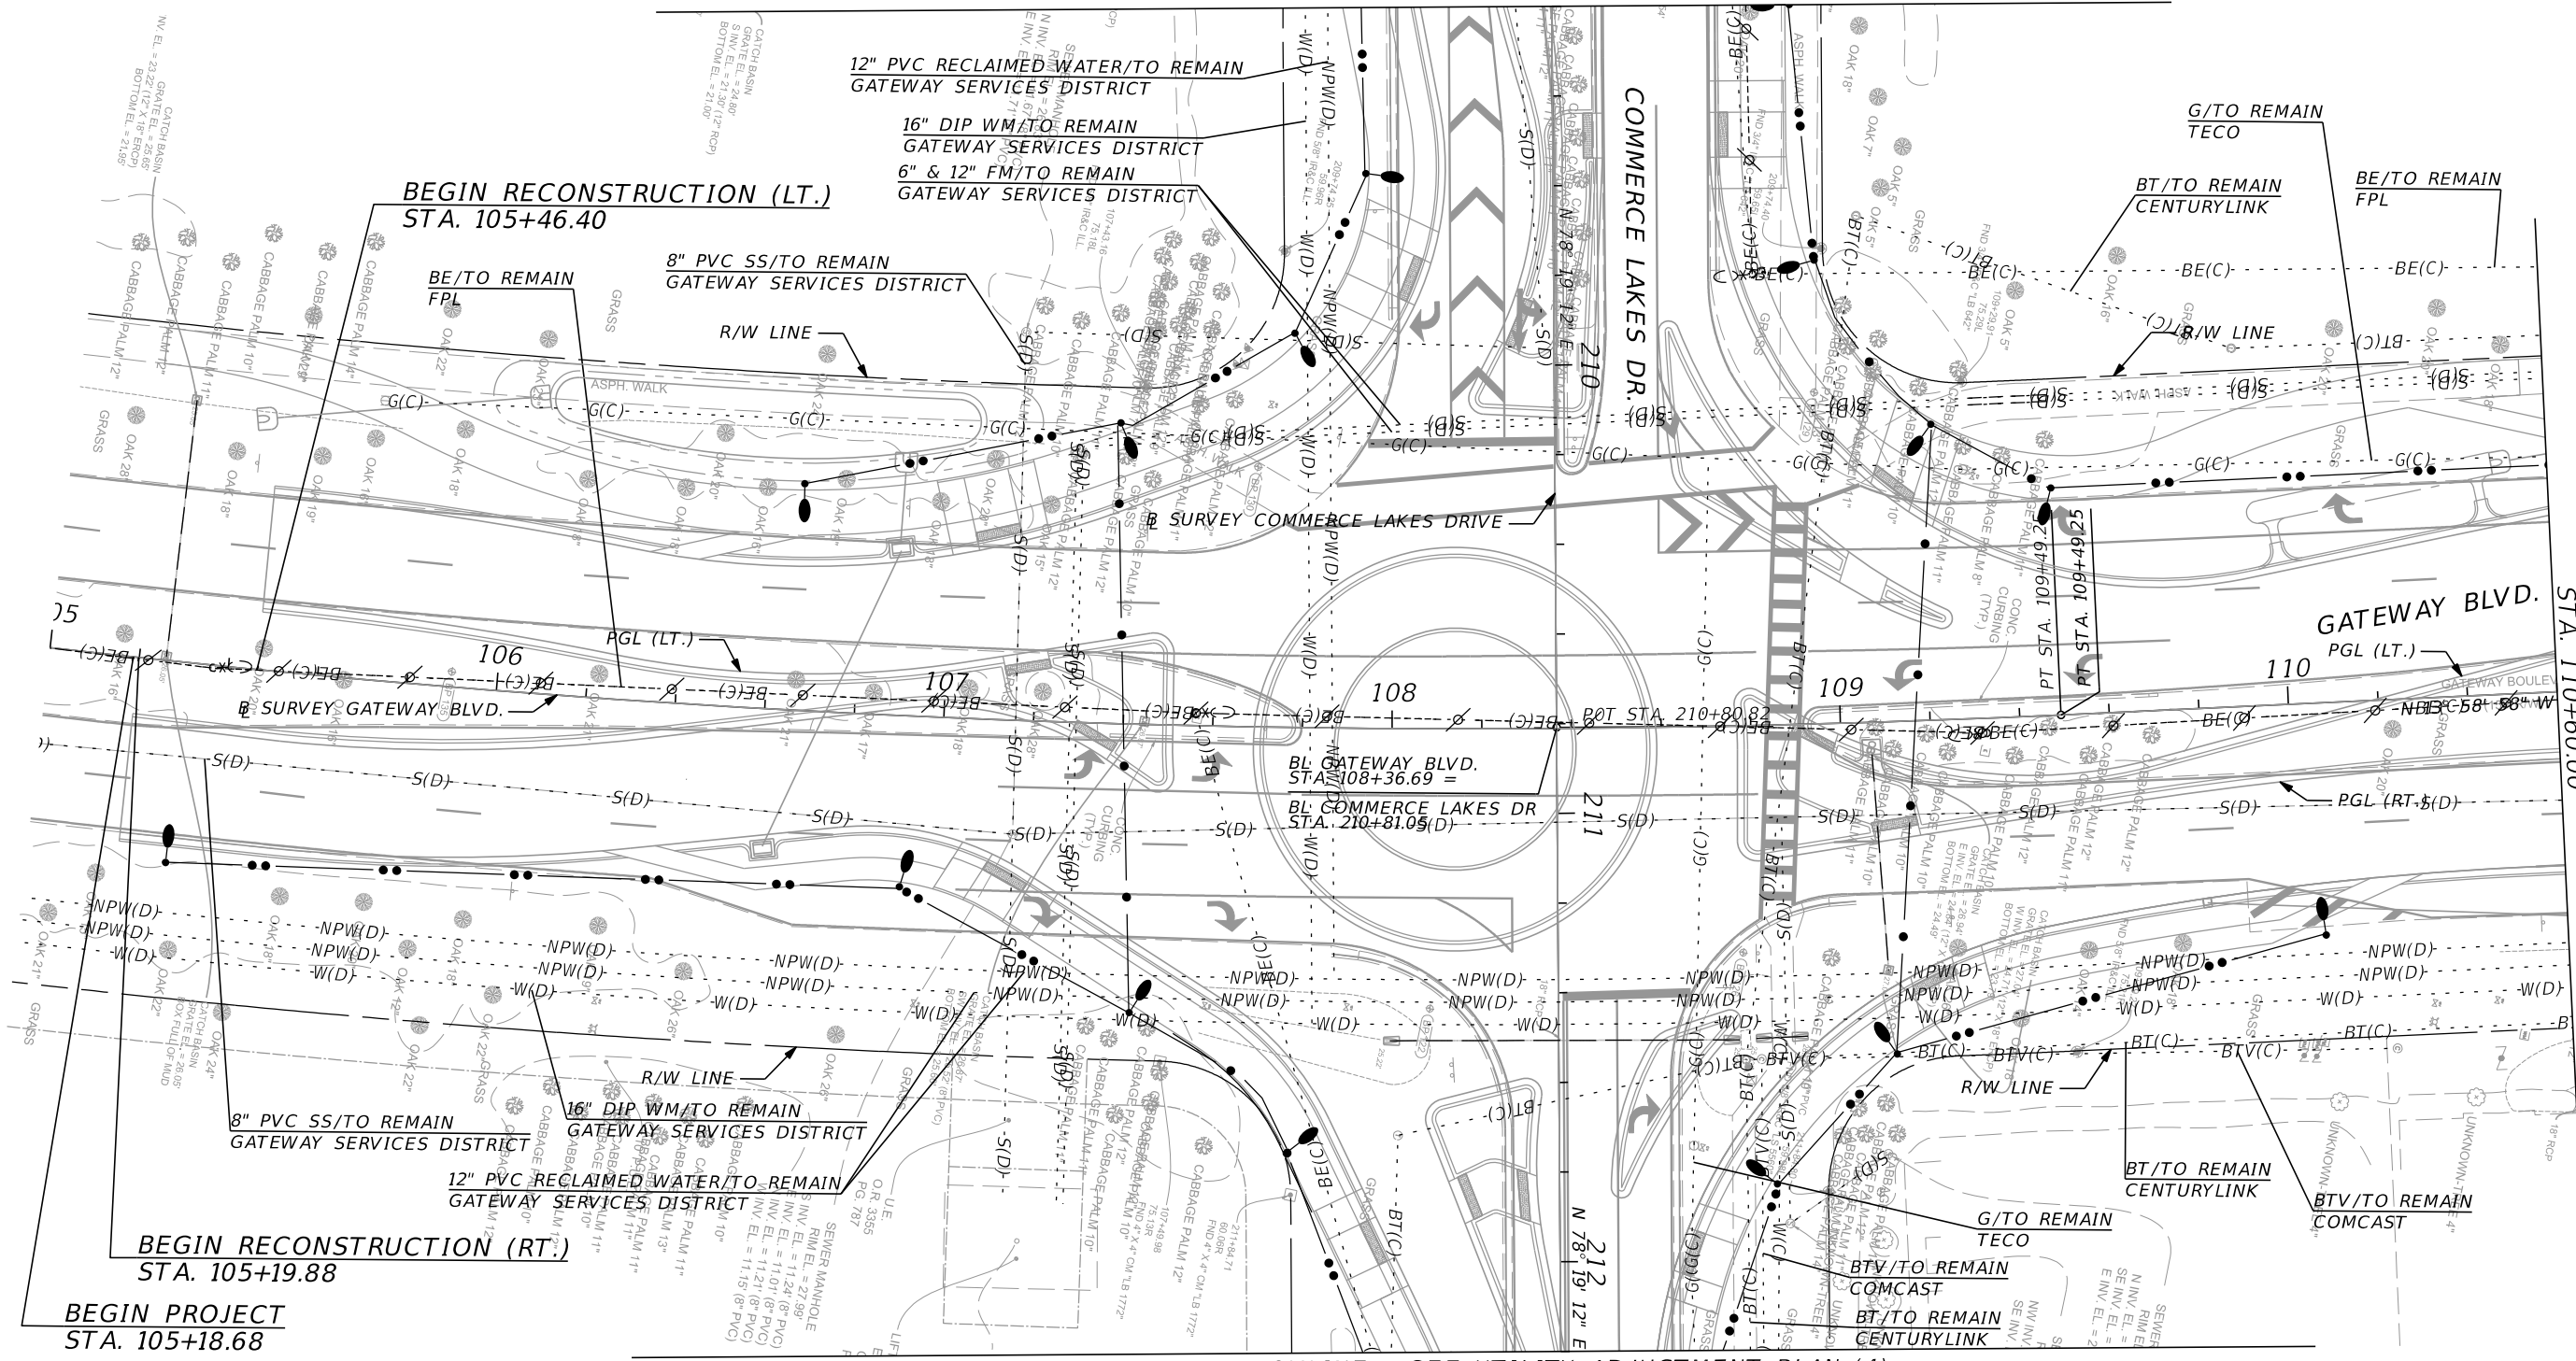

REVISIONS			
DATE	DESCRIPTION	DATE	DESCRIPTION



JASON Y. YAM, P.E.
P.E. LICENSE NUMBER 62449
CARDNO, INC.
380 PARK PLACE BOULEVARD, SUITE 300
CLEARWATER, FLORIDA 33759
CERTIFICATE OF AUTHORIZATION 29915



GATEWAY BOULEVARD AT COMMERCE LAKES DRIVE
INTERSECTION CONTROL (ROUNDBOUT)
UTILITY ADJUSTMENT PLAN (1)
(GATEWAY BOULEVARD)


COUNTY PROJECT NO.	SHT. NO.
0671	46

THE OFFICIAL RECORD OF THIS SHEET IS THE ELECTRONIC FILE DIGITALLY SIGNED AND SEALED UNDER RULE 61G15-23.004, F.A.C.

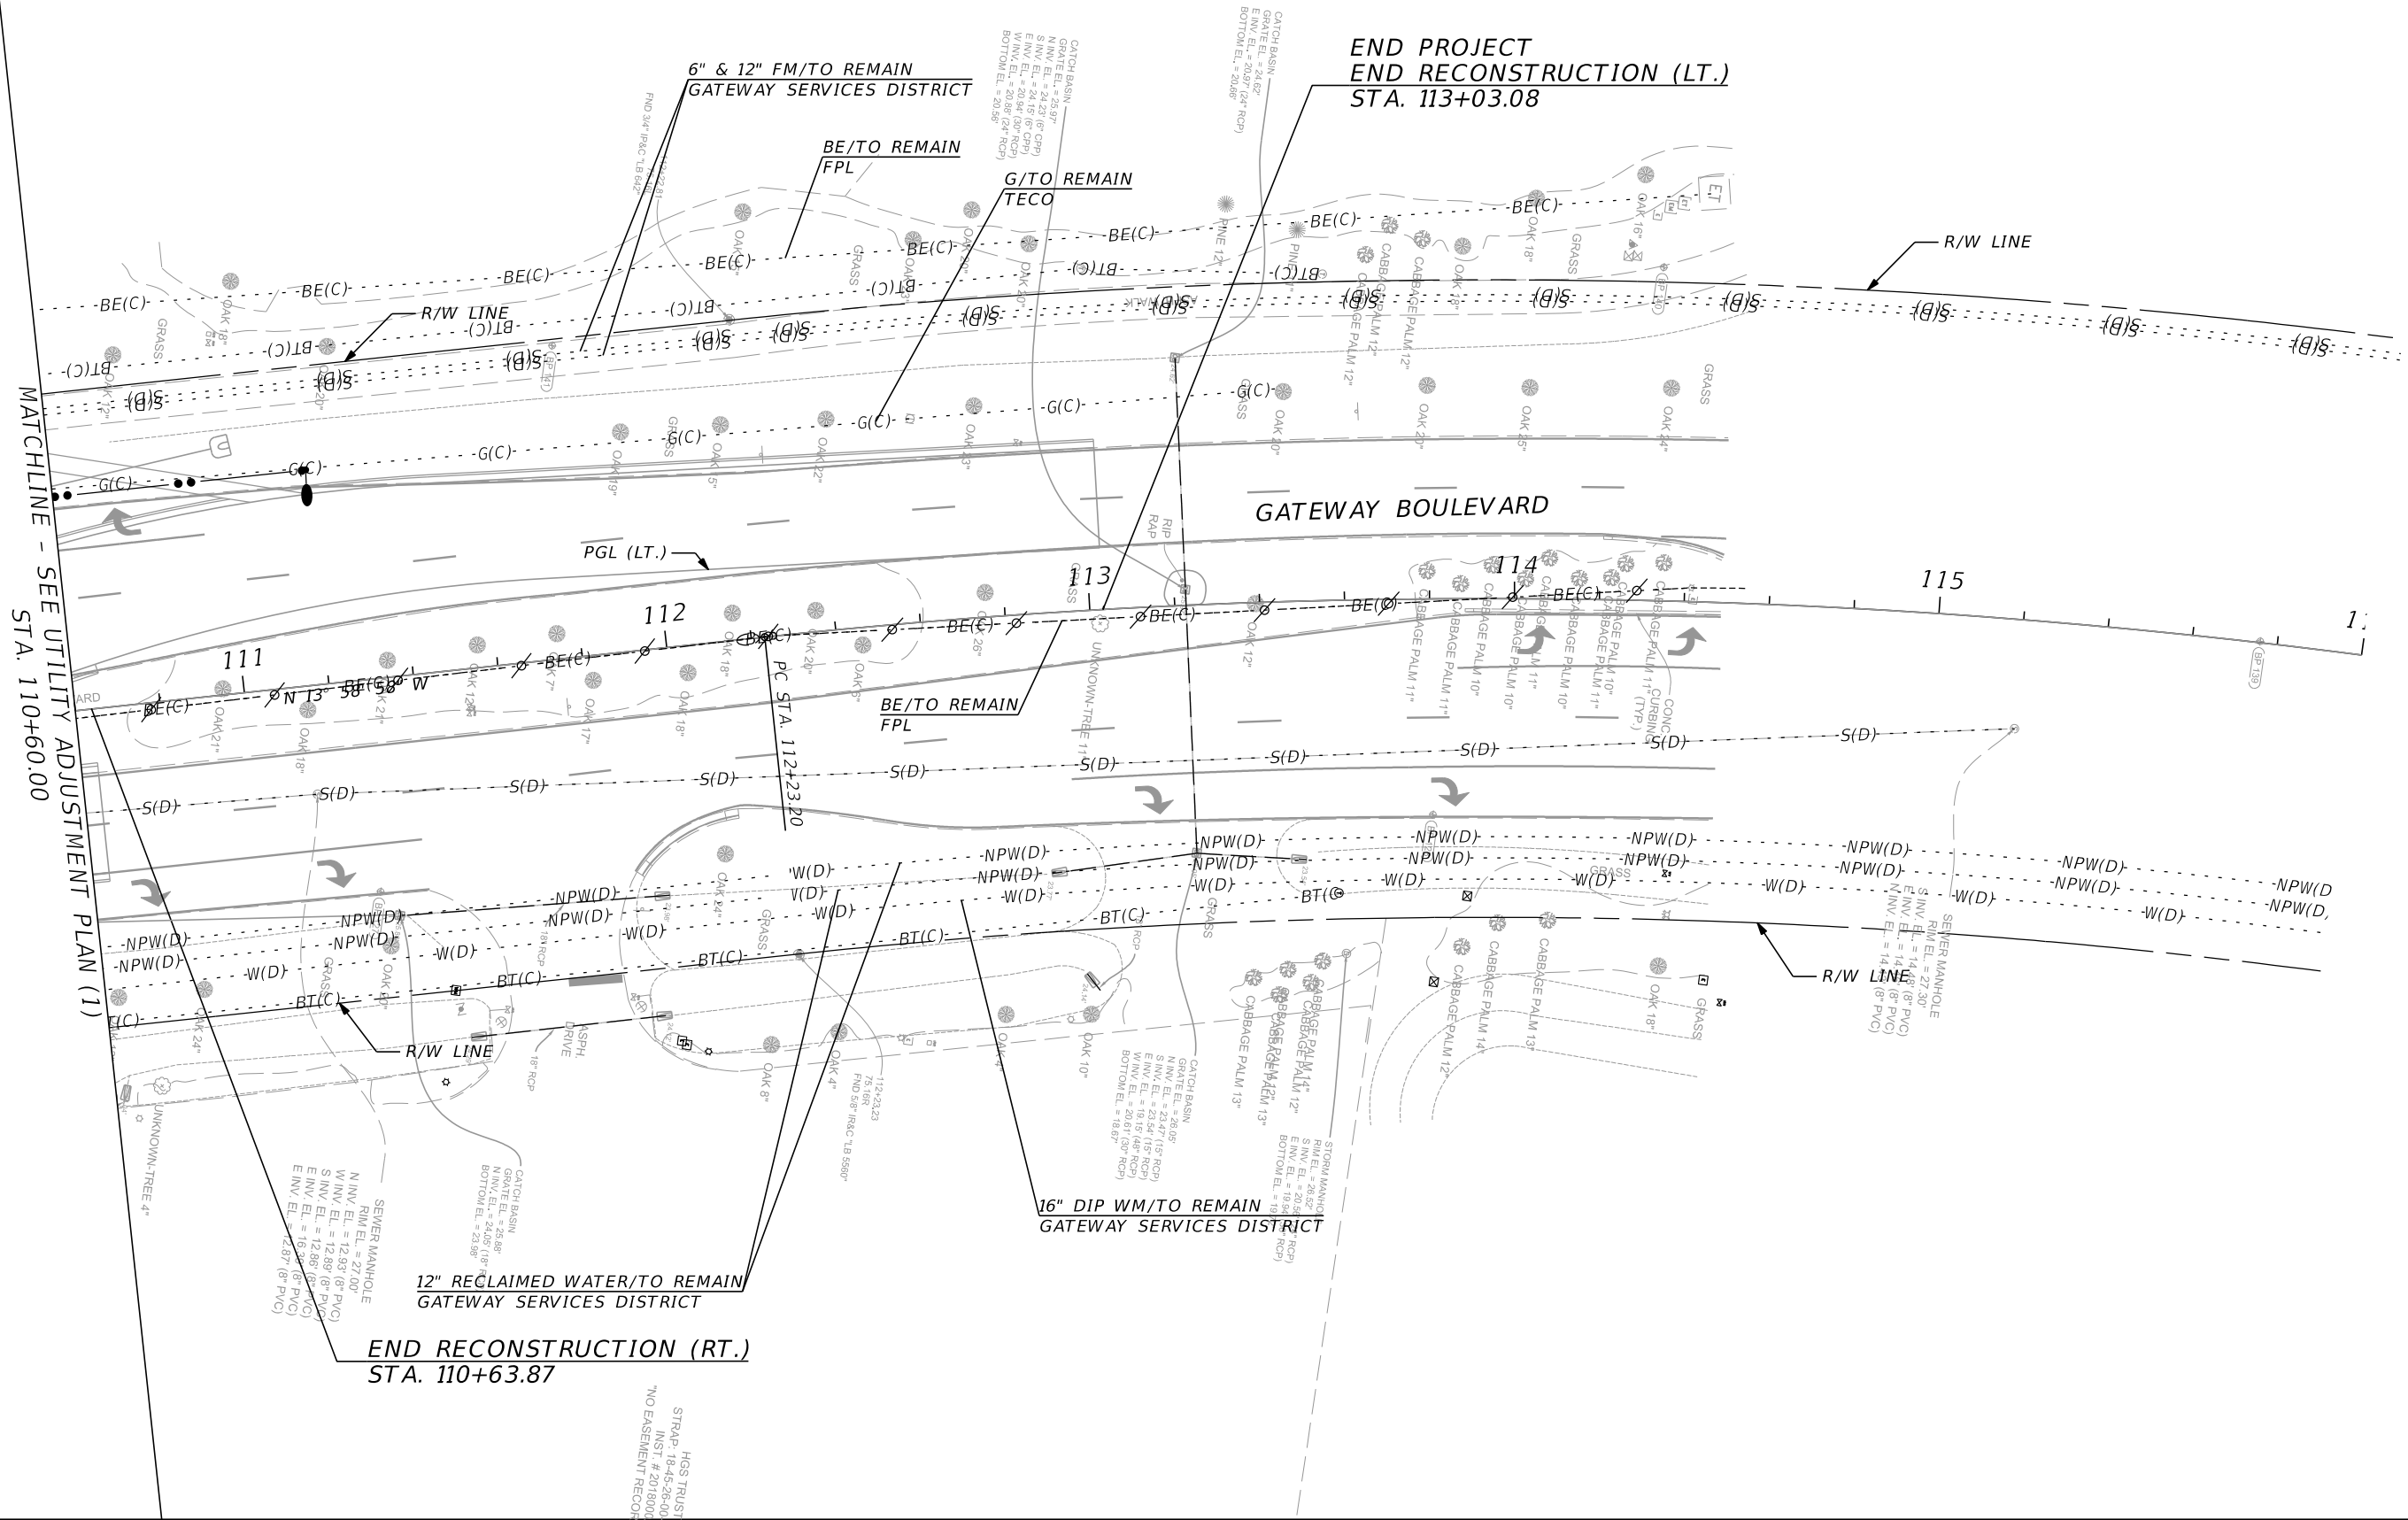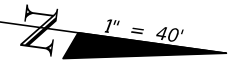


REVISIONS				DATE	DESCRIPTION	DATE	DESCRIPTION	JASON Y. YAM, P.E. P.E. LICENSE NUMBER 62449 CARDNO, INC. 380 PARK PLACE BOULEVARD, SUITE 300 CLEARWATER, FLORIDA 33759 CERTIFICATE OF AUTHORIZATION 29915	 DEPARTMENT OF TRANSPORTATION	GATEWAY BOULEVARD AT COMMERCE LAKES DRIVE INTERSECTION CONTROL (ROUNDAABOUT)		COUNTY PROJECT NO.	SHT. NO.
DATE	DESCRIPTION	DATE	DESCRIPTION							UTILITY ADJUSTMENT PLAN (2) (GATEWAY BOULEVARD)		0671	47


THE OFFICIAL RECORD OF THIS SHEET IS THE ELECTRONIC FILE DIGITALLY SIGNED AND SEALED UNDER RULE 61G15-23.004, F.A.C.

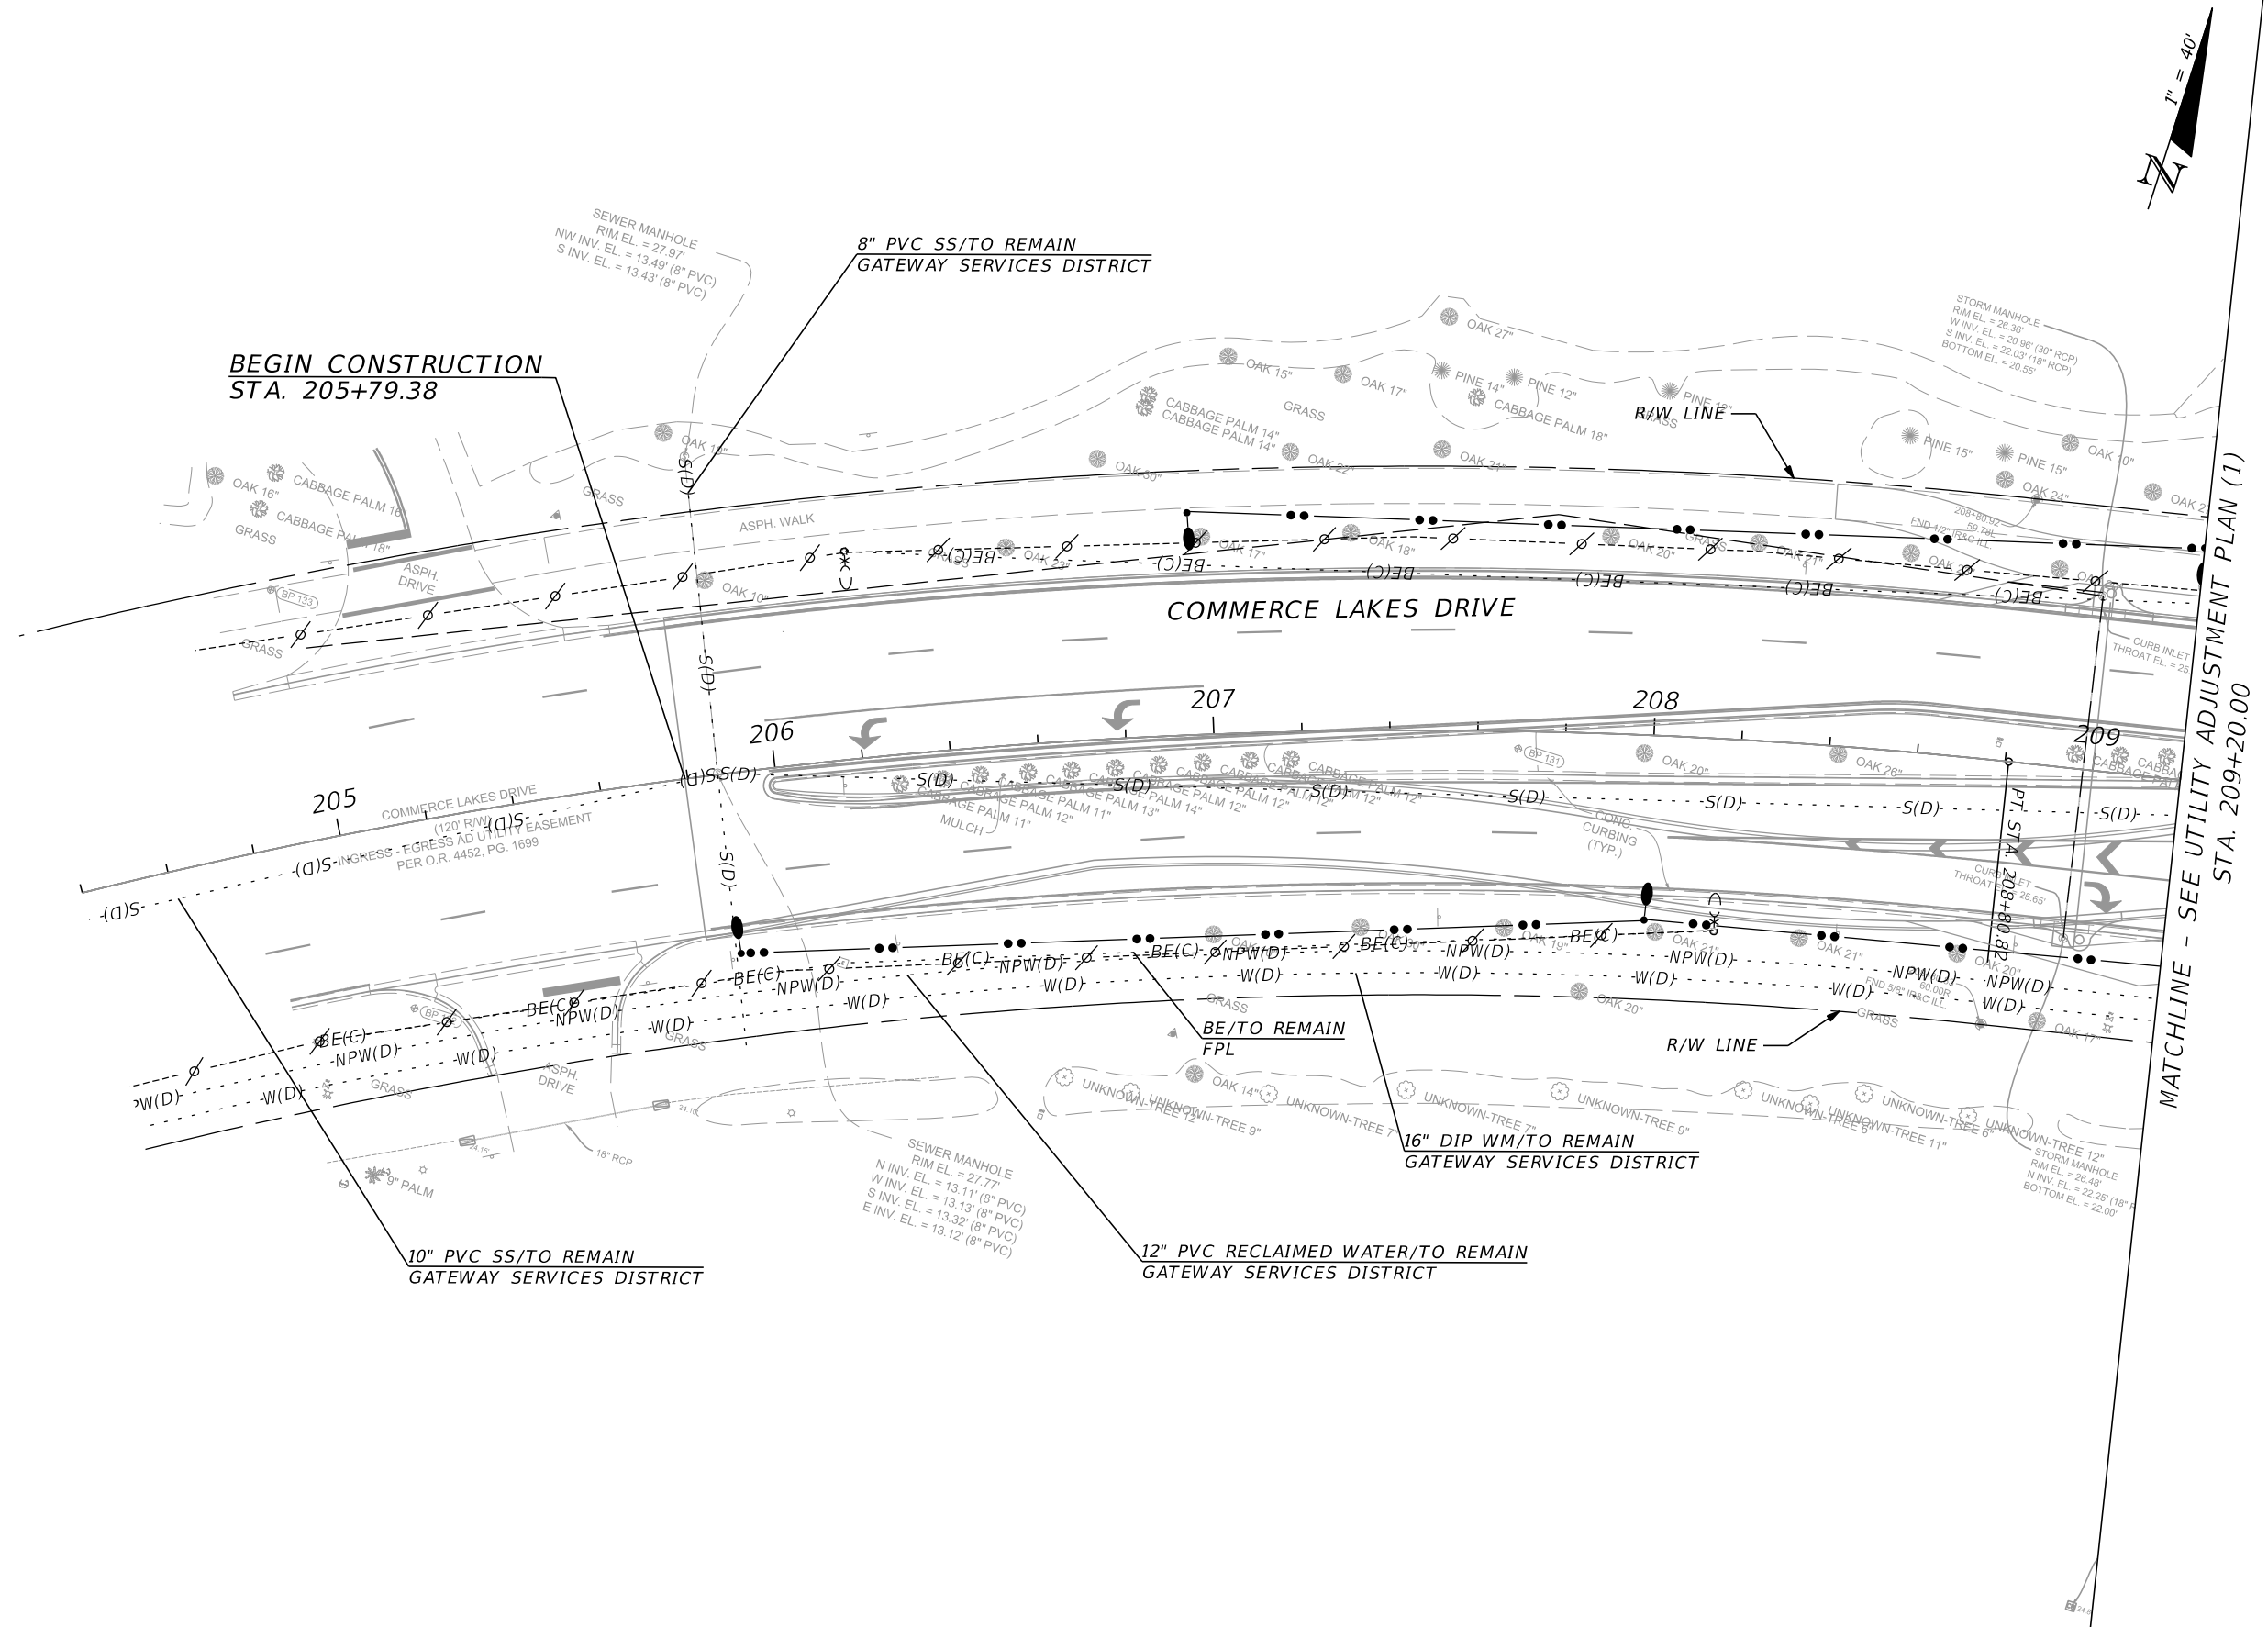

REVISIONS				JASON Y. YAM, P.E. P.E. LICENSE NUMBER 62449 CARDNO, INC. 380 PARK PLACE BOULEVARD, SUITE 300 CLEARWATER, FLORIDA 33759 CERTIFICATE OF AUTHORIZATION 29915	 DEPARTMENT OF TRANSPORTATION	GATEWAY BOULEVARD AT COMMERCE LAKES DRIVE INTERSECTION CONTROL (ROUNDAABOUT)		COUNTY	SHT. NO.
DATE	DESCRIPTION	DATE	DESCRIPTION			UTILITY ADJUSTMENT PLAN (3) (COMMERCE LAKES DRIVE)		PROJECT NO.	
								0671	48

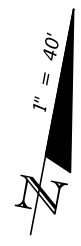

MATCHLINE - SEE UTILITY ADJUSTMENT PLAN (1)
STA. 212+20.00

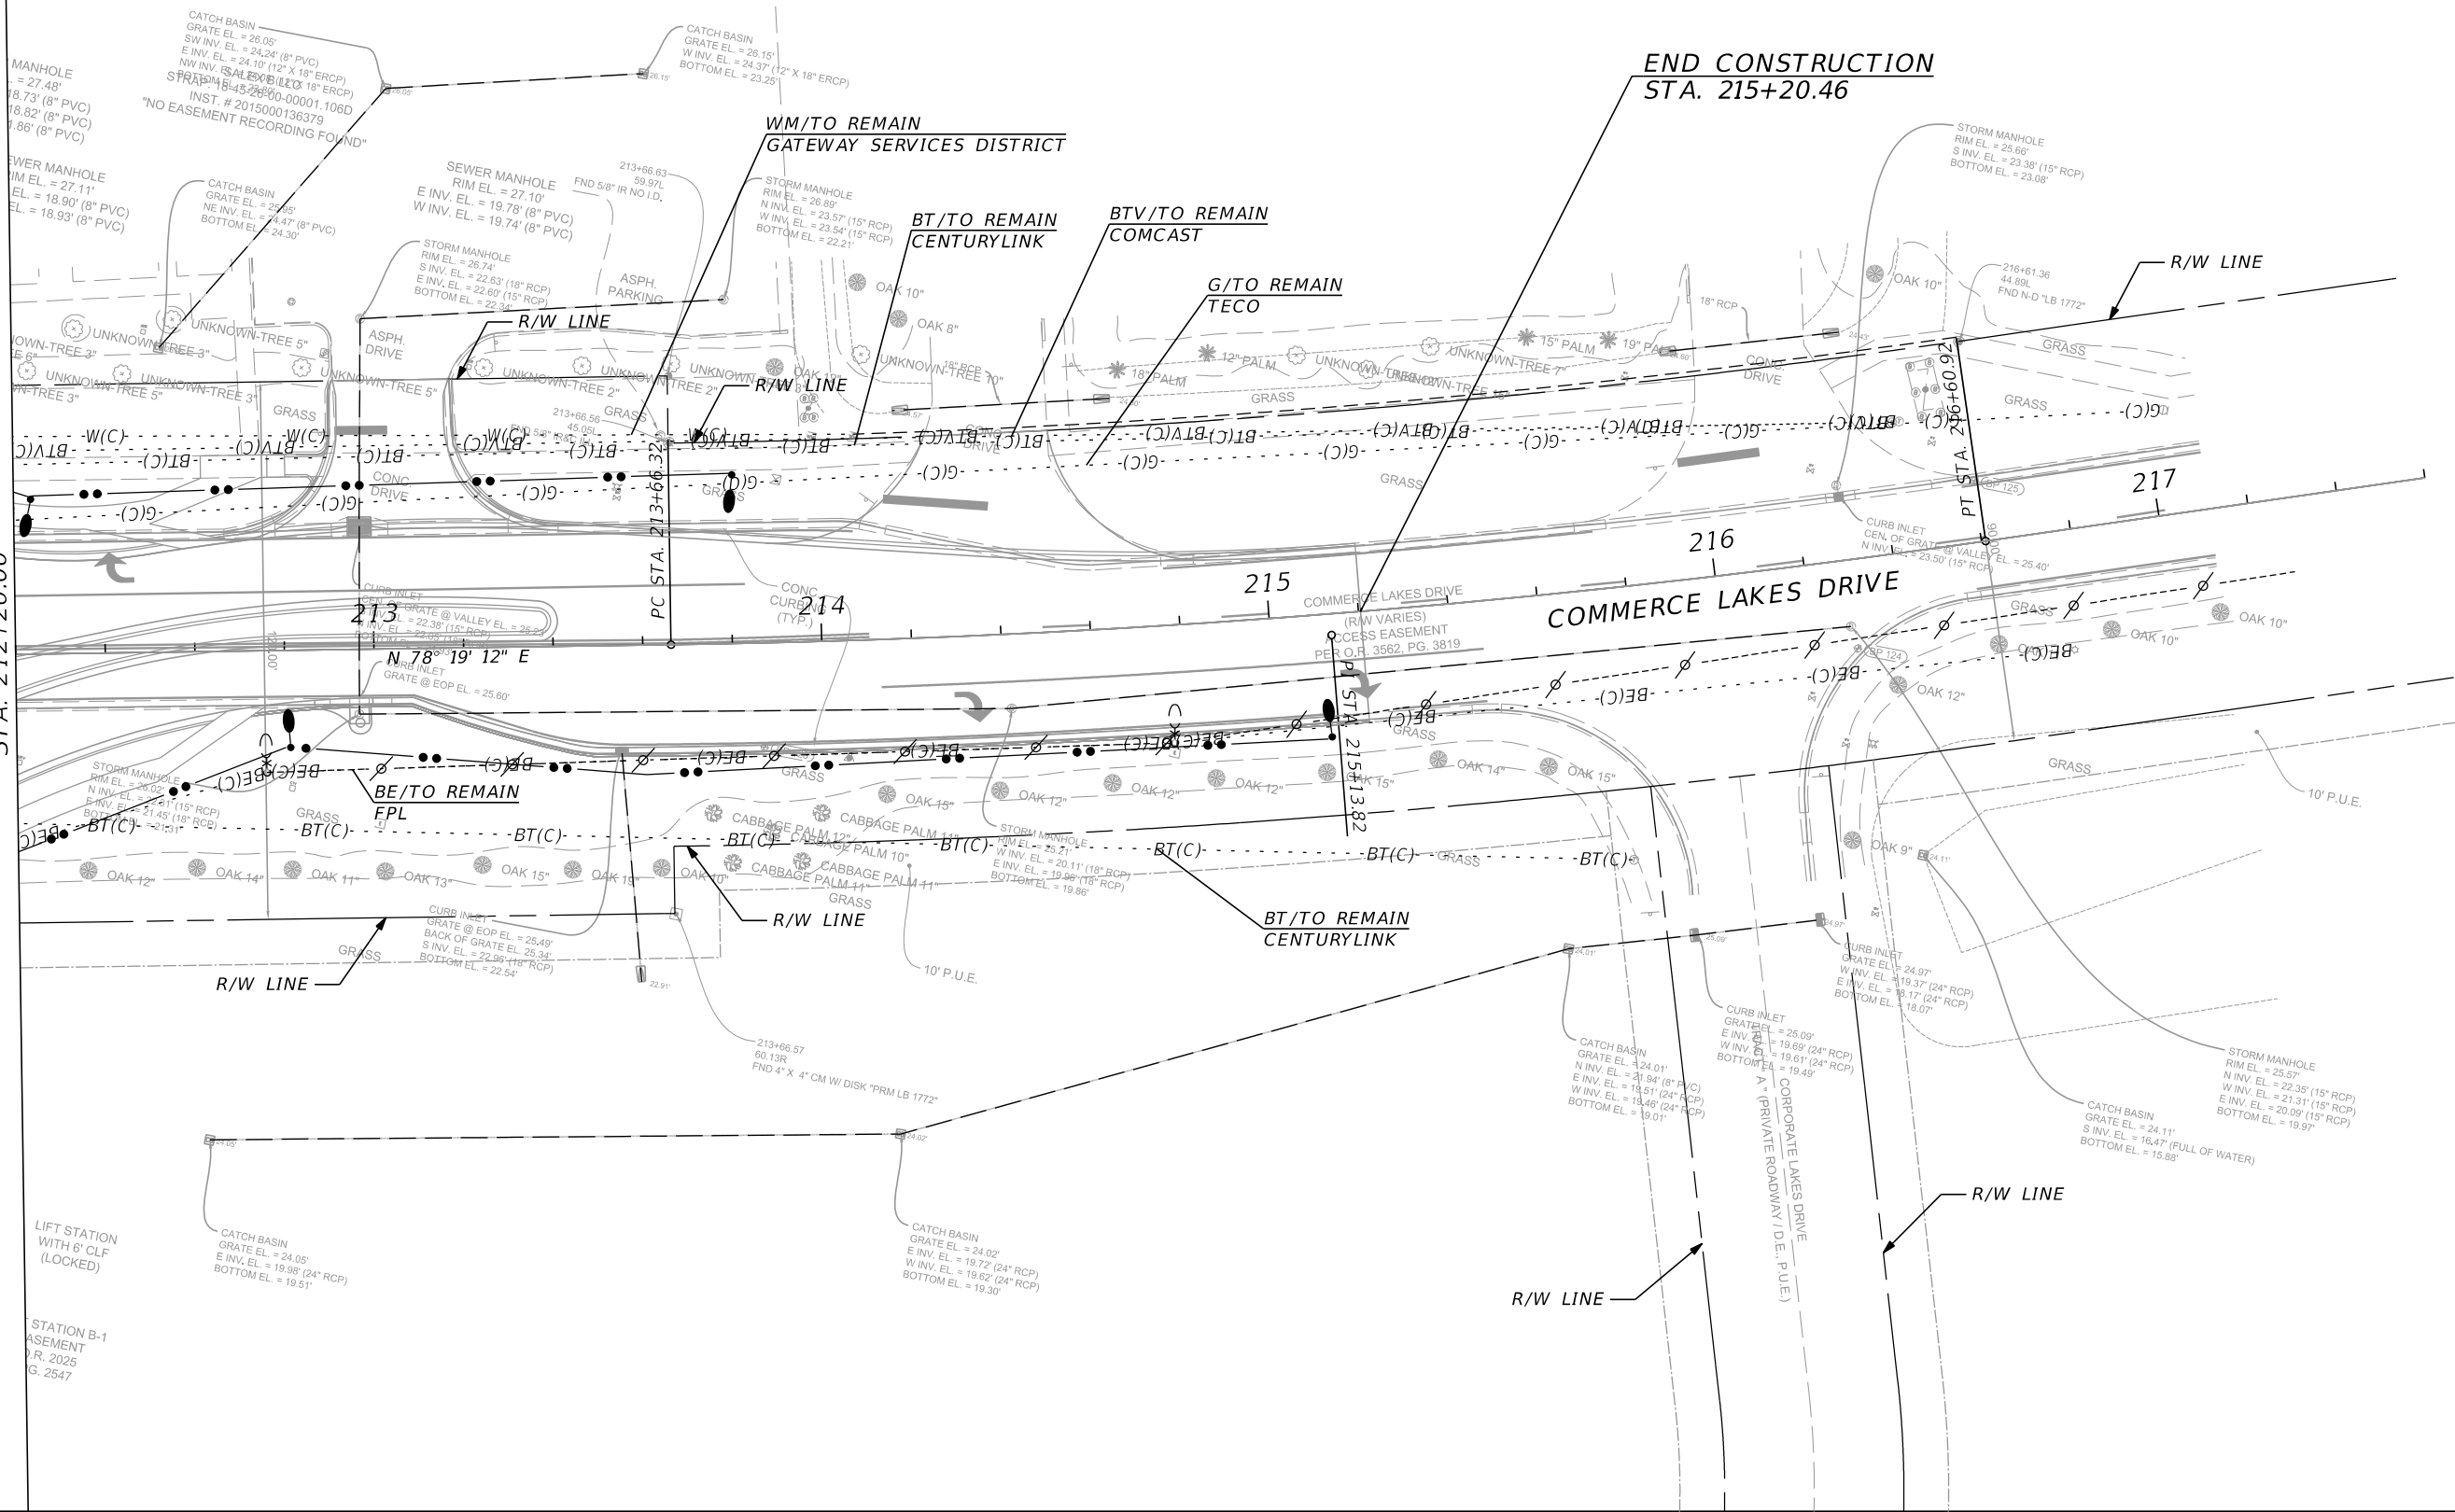

REVISIONS				JASON Y. YAM, P.E. P.E. LICENSE NUMBER 62449 CARDNO, INC. 380 PARK PLACE BOULEVARD, SUITE 300 CLEARWATER, FLORIDA 33759 CERTIFICATE OF AUTHORIZATION 29915		GATEWAY BOULEVARD AT COMMERCE LAKES DRIVE INTERSECTION CONTROL (ROUNDAABOUT)		COUNTY PROJECT NO.	SHT. NO.
DATE	DESCRIPTION	DATE	DESCRIPTION			UTILITY ADJUSTMENT PLAN (4) (COMMERCE LAKES DRIVE)		0671	49

THE OFFICIAL RECORD OF THIS SHEET IS THE ELECTRONIC FILE DIGITALLY SIGNED AND SEALED UNDER RULE 61G15-23.004, F.A.C.

PAY ITEM NOTES:

- 110-1-1 CLEARING AND GRUBBING INCLUDES THE COST OF TREE TRIMMING BY PROFESSIONAL ARBORISTS AND REMOVAL OF DEBRIS AT LOCATIONS WHERE TREE BRANCHES OR SHRUBS CONFLICT WITH THE PROPOSED LIGHTING POLES.
- 102-909 TEMPORARY RAISED RUMBLE STRIPS INCLUDES PER DAY MEASUREMENT AND ALL SETS AND RELOCATES.

SUMMARY OF LUMP SUM ITEMS					
PAY ITEM NO.	PAY ITEM DESCRIPTION	QUANTITY		DESIGN NOTES	CONSTRUCTION REMARKS
		P	F		
101-1	MOBILIZATION	1			

SUMMARY OF TEMPORARY TRAFFIC CONTROL PLAN ITEMS												
PAY ITEM NO.	PAY ITEM DESCRIPTION	UNIT	PHASE I			PHASE II			TOTAL		DESIGN NOTES	CONSTRUCTION REMARKS
			DURATION	QUANTITY	TOTAL	DURATION	QUANTITY	TOTAL				
			DAYS	P	P	DAYS	P	P	P	F		
102-1	MAINTENANCE OF TRAFFIC	LS										
102-2-1	SPECIAL DETOUR 1	LS										
102-2-2	SPECIAL DETOUR 2	LS										
102-2-3	SPECIAL DETOUR 3	LS										
102-60	WORK ZONE SIGNS	ED										
		ED										
102-71-13	BARRIER WALL, TEMPORARY, F&I, LOW PROFILE, CONCRETE	LF										
102-71-23	BARRIER WALL, TEMPORARY, RELOCATE, LOW PROFILE, CONCRETE	LF										
102-74-1	CHANNELIZING DEVICE - TYPES I, II, DI, VP, DRUM, OR LCD	ED										
		ED										
102-76	ADVANCE WARNING ARROW PANEL	ED										
102-78	TEMPORARY RETROREFLECTIVE PAVEMENT MARKER	EA										
		EA										
102-99	PORTABLE CHANGEABLE MESSAGE SIGN, TEMPORARY	ED										
102-909	TEMPORARY RAISED RUMBLE STRIPS	DA										
710-11-101	PAINTED PAVEMENT MARKINGS, STANDARD, WHITE, SOLID, 6"	GM										
		GM										
710-11-125	PAINTED PAVEMENT MARKINGS, STANDARD, WHTIE, SOLID, 24"	LF										
710-11-201	PAINTED PAVEMENT MARKINGS, STANDARD, YELLOW, SOLID, 6"	GM										
		GM										
710-11-224	PAINTED PAVEMENT MARKINGS, STANDARD, YELLOW, SOLID, 18"	LF										

REVISIONS				JASON Y. YAM, P.E. P.E. LICENSE NUMBER 62449 CARDNO, INC. 380 PARK PLACE BOULEVARD, SUITE 300 CLEARWATER, FLORIDA 33759 CERTIFICATE OF AUTHORIZATION 29915	Lee County Southwest Florida DEPARTMENT OF TRANSPORTATION	GATEWAY BOULEVARD AT COMMERCE LAKES DRIVE INTERSECTION CONTROL (ROUNDAABOUT)	COUNTY PROJECT NO.	SHT. NO.
DATE	DESCRIPTION	DATE	DESCRIPTION			SUMMARY OF QUANTITIES	0671	SQ-1

SUMMARY OF TEMPORARY TRAFFIC CONTROL PLAN ITEMS

PAY ITEM NO.	PAY ITEM DESCRIPTION	UNIT	PHASE III			PHASE IV			TOTAL		DESIGN NOTES	CONSTRUCTION REMARKS
			DURATION	QUANTITY	TOTAL	DURATION	QUANTITY	TOTAL				
			DAYS	P	P	DAYS	P	P	P	F		
102-1	MAINTENANCE OF TRAFFIC	LS										
102-2-1	SPECIAL DETOUR 1	LS										
102-2-2	SPECIAL DETOUR 2	LS										
102-2-3	SPECIAL DETOUR 3	LS										
102-60	WORK ZONE SIGNS	ED										
		ED										
102-71-13	BARRIER WALL, TEMPORARY,F&I, LOW PROFILE, CONCRETE	LF										
102-71-23	BARRIER WALL, TEMPORARY,RELOCATE, LOW PROFILE, CONCRETE	LF										
102-74-1	CHANNELIZING DEVICE - TYPES I,II,DI,VP,DRUM, OR LCD	ED										
		ED										
102-76	ADVANCE WARNING ARROW PANEL	ED										
102-78	TEMPORARY RETROREFLECTIVE PAVEMENT MARKER	EA										
		EA										
102-99	PORTABLE CHANGEABLE MESSAGE SIGN, TEMPORARY	ED										
102-909	TEMPORARY RAISED RUMBLE STRIPS	DA										
710-11-101	PAINTED PAVEMENT MARKINGS, STANDARD, WHITE, SOLID, 6"	GM										
		GM										
710-11-125	PAINTED PAVEMENT MARKINGS, STANDARD, WHITE, SOLID, 24"	LF										
710-11-201	PAINTED PAVEMENT MARKINGS, STANDARD, YELLOW, SOLID, 6"	GM										
		GM										
710-11-224	PAINTED PAVEMENT MARKINGS, STANDARD, YELLOW, SOLID, 18"	LF										

SUMMARY OF TEMPORARY TRAFFIC CONTROL PLAN ITEMS

PAY ITEM NO.	PAY ITEM DESCRIPTION	UNIT	PHASE V			TOTAL		GRAND TOTAL		DESIGN NOTES	CONSTRUCTION REMARKS
			DURATION	QUANTITY	TOTAL						
			DAYS	P	P	P	F	P	F		
102-1	MAINTENANCE OF TRAFFIC	LS									
102-2-1	SPECIAL DETOUR 1	LS									
102-2-2	SPECIAL DETOUR 2	LS									
102-2-3	SPECIAL DETOUR 3	LS									
102-60	WORK ZONE SIGNS	ED									
		ED									
102-71-13	BARRIER WALL, TEMPORARY,F&I, LOW PROFILE, CONCRETE	LF									
102-71-23	BARRIER WALL, TEMPORARY,RELOCATE, LOW PROFILE, CONCRETE	LF									
102-74-1	CHANNELIZING DEVICE - TYPES I,II,DI,VP,DRUM, OR LCD	ED									
		ED									
102-76	ADVANCE WARNING ARROW PANEL	ED									
102-78	TEMPORARY RETROREFLECTIVE PAVEMENT MARKER	EA									
102-99	PORTABLE CHANGEABLE MESSAGE SIGN, TEMPORARY	ED									
102-909	TEMPORARY RAISED RUMBLE STRIPS	DA									
710-11-101	PAINTED PAVEMENT MARKINGS, STANDARD, WHITE, SOLID, 6"	GM									
710-11-125	PAINTED PAVEMENT MARKINGS, STANDARD, WHTIE, SOLID, 24"	LF									
710-11-201	PAINTED PAVEMENT MARKINGS, STANDARD, YELLOW, SOLID, 6"	GM									
710-11-224	PAINTED PAVEMENT MARKINGS, STANDARD, YELLOW, SOLID, 18"	LF									

REVISIONS				JASON Y. YAM, P.E. P.E. LICENSE NUMBER 62449 CARDNO, INC. 380 PARK PLACE BOULEVARD, SUITE 300 CLEARWATER, FLORIDA 33759 CERTIFICATE OF AUTHORIZATION 29915		GATEWAY BOULEVARD AT COMMERCE LAKES DRIVE INTERSECTION CONTROL (ROUNDABOUT)		COUNTY PROJECT NO.	SHT. NO.
DATE	DESCRIPTION	DATE	DESCRIPTION			SUMMARY OF QUANTITIES		0671	SQ-2

THE OFFICIAL RECORD OF THIS SHEET IS THE ELECTRONIC FILE DIGITALLY SIGNED AND SEALED UNDER RULE 61G15-23.004, F.A.C.

SUMMARY OF TEMPORARY DRIVEWAYS							
LOCATION	SIDE	AREA ID				DESIGN NOTES	CONSTRUCTION REMARKS
STA. @ C/ OF DRIVEWAY			THK	0102 3			
			IN	P	F		
			SUB-TOTAL :				
			TOTAL :				

REVISIONS				JASON Y. YAM, P.E. P.E. LICENSE NUMBER 62449 CARDNO, INC. 380 PARK PLACE BOULEVARD, SUITE 300 CLEARWATER, FLORIDA 33759 CERTIFICATE OF AUTHORIZATION 29915	 Lee County Southwest Florida DEPARTMENT OF TRANSPORTATION	GATEWAY BOULEVARD AT COMMERCE LAKES DRIVE INTERSECTION CONTROL (ROUNABOUT)	COUNTY PROJECT NO.	SHT. NO.
DATE	DESCRIPTION	DATE	DESCRIPTION			SUMMARY OF QUANTITIES	0671	SQ-3

THE OFFICIAL RECORD OF THIS SHEET IS THE ELECTRONIC FILE DIGITALLY SIGNED AND SEALED UNDER RULE 61G15-23.004, F.A.C.

SUMMARY OF LITTER REMOVAL AND MOWING																
CONST. PHASE	LOCATION	SIDE	DURATION (DAYS)	FREQUENCY (DAYS)	LITTER REMOVAL					MOWING					DESIGN NOTES	CONSTRUCTION REMARKS
					0107 1					0107 2						
	AREA ID				CYCLES	AREA		AREA ID	CYCLES	AREA						
						AC/ CYCLE	TOTAL (AC)			AC/ CYCLE	TOTAL (AC)					
							P				F	P	F			
SUB-TOTAL :										SUB-TOTAL :						
TOTAL :										TOTAL :						

REVISIONS				JASON Y. YAM, P.E. P.E. LICENSE NUMBER 62449 CARDNO, INC. 380 PARK PLACE BOULEVARD, SUITE 300 CLEARWATER, FLORIDA 33759 CERTIFICATE OF AUTHORIZATION 29915	 Lee County Southwest Florida DEPARTMENT OF TRANSPORTATION	GATEWAY BOULEVARD AT COMMERCE LAKES DRIVE INTERSECTION CONTROL (ROUNDBOUT)		COUNTY PROJECT NO.	SHT. NO.
DATE	DESCRIPTION	DATE	DESCRIPTION			SUMMARY OF QUANTITIES		0671	SQ-4

THE OFFICIAL RECORD OF THIS SHEET IS THE ELECTRONIC FILE DIGITALLY SIGNED AND SEALED UNDER RULE 61G15-23.004, F.A.C.

THE OFFICIAL RECORD OF THIS SHEET IS THE ELECTRONIC FILE DIGITALLY SIGNED AND SEALED UNDER RULE 61G15-23.004, F.A.C.

SUMMARY OF REMOVAL ITEMS														
PAY ITEM NO.	PAY ITEM DESCRIPTION	LOCATION	SIDE	AREA ID	LENGTH	WIDTH	UNITS	SECONDARY UNITS (IF LUMP SUM)	QUANTITY		TOTAL		DESIGN NOTES	CONSTRUCTION REMARKS
		STA. TO STA.						AREA (AC)	P	F	P	F		
110-1-1	CLEARING AND GRUBBING													
110-4-10	REMOVAL OF EXISTING CONCRETE													

SUMMARY OF MAILBOXES					
STATION	SIDE	QUANTITY		DESIGN NOTES	CONSTRUCTION REMARKS
		0110	7 1		
		P	F		
SUB-TOTAL:					
TOTAL:					

SUMMARY OF EARTHWORK					
PAY ITEM NO.	PAY ITEM DESCRIPTION	CY		DESIGN NOTES	CONSTRUCTION REMARKS
		P	F		
120-1	REGULAR EXCAVATION				
120-2	EMBANKMENT				

EARTHWORK HAS BEEN CALCULATED USING THE LIMEROCK BASE OPTION. IF ANOTHER OPTION IS CONSTRUCTED, THERE SHALL BE NO REVISION TO THE EARTHWORK QUANTITIES FOR WHICH PAYMENT IS MADE BY PLAN QUANTITY.

SUMMARY OF BASE COURSE												
PAY ITEM NO.	PAY ITEM DESCRIPTION	LOCATION		SIDE	AREA ID	UNIT	QUANTITY		TOTAL		DESIGN NOTES	CONSTRUCTION REMARKS
		STA. TO STA.	DESCRIPTION				P	F	P	F		
0160 4	TYPE B STABILIZATION					SY						
285 709	OPTIONAL BASE, BASE GROUP 09					SY						
						SY						
						SY						

REVISIONS				JASON Y. YAM, P.E. P.E. LICENSE NUMBER 62449 CARDNO, INC. 380 PARK PLACE BOULEVARD, SUITE 300 CLEARWATER, FLORIDA 33759 CERTIFICATE OF AUTHORIZATION 29915	Lee County Southwest Florida DEPARTMENT OF TRANSPORTATION	GATEWAY BOULEVARD AT COMMERCE LAKES DRIVE INTERSECTION CONTROL (ROUNDAABOUT)	COUNTY PROJECT NO.	SHT. NO.
DATE	DESCRIPTION	DATE	DESCRIPTION			SUMMARY OF QUANTITIES	0671	SQ-6

SUMMARY OF TURNOUTS						
LOCATION	SIDE	AREA ID	0286 1		DESIGN NOTES	CONSTRUCTION REMARKS
STA. TO STA.			SY			
			P	F		
SUB-TOTAL :						
TOTAL :						

SUMMARY OF PAVEMENT												
PAY ITEM NO.	PAY ITEM DESCRIPTION	LOCATION		SIDE	AREA ID	UNIT	QUANTITY		TOTAL		DESIGN NOTES	CONSTRUCTION REMARKS
		STA. TO STA.	DESCRIPTION				P	F	P	F		
0334 1 52	SUPERPAVE ASPHALTIC CONCRETE					TN						
	(TRAFFIC C, PG 76-22)											
0337 7 81	ASPHALTIC CONCRETE FRICTION COURSE					TN						
	(TRAFFIC C, FC-9.5, PG 76-22)											
0350 30 13	CONCRETE PAVEMENT FOR ROUNDABOUT APRON, 12" DEPTH					SY						

REVISIONS				JASON Y. YAM, P.E. P.E. LICENSE NUMBER 62449 CARDNO, INC. 380 PARK PLACE BOULEVARD, SUITE 300 CLEARWATER, FLORIDA 33759 CERTIFICATE OF AUTHORIZATION 29915	Lee County Southwest Florida DEPARTMENT OF TRANSPORTATION	GATEWAY BOULEVARD AT COMMERCE LAKES DRIVE INTERSECTION CONTROL (ROUNDABOUT)		COUNTY PROJECT NO.	SHT. NO.
DATE	DESCRIPTION	DATE	DESCRIPTION			SUMMARY OF QUANTITIES		0671	SQ-7

THE OFFICIAL RECORD OF THIS SHEET IS THE ELECTRONIC FILE DIGITALLY SIGNED AND SEALED UNDER RULE 61G15-23.004, F.A.C.

SUMMARY OF RAILING					
LOCATION	SIDE	PIPE HANDRAIL - GUIDERAIL		DESIGN NOTES	CONSTRUCTION REMARKS
		0515 1 2			
		LF			
		P	F		
STA. TO STA.					
SUB-TOTAL :					
TOTAL :					

SUMMARY OF CURB & GUTTER AND/OR TRAFFIC SEPARATORS												
PAY ITEM NO.	PAY ITEM DESCRIPTION	LOCATION			SIDE	UNIT			TOTAL		DESIGN NOTES	CONSTRUCTION REMARKS
		STA. TO STA.					LENGTH		P	F		
							P	F				
520 1 7	CURB AND GUTTER, TYPE E											
520 1 10	CURB AND GUTTER, TYPE F											
520 2 4	CONCRETE CURB, TYPE D											
520 2 8	CONCRETE CURB, TYPE RA											

REVISIONS				JASON Y. YAM, P.E. P.E. LICENSE NUMBER 62449 CARDNO, INC. 380 PARK PLACE BOULEVARD, SUITE 300 CLEARWATER, FLORIDA 33759 CERTIFICATE OF AUTHORIZATION 29915	 DEPARTMENT OF TRANSPORTATION	GATEWAY BOULEVARD AT COMMERCE LAKES DRIVE INTERSECTION CONTROL (ROUNDBOUT)		COUNTY PROJECT NO.	SHT. NO.
DATE	DESCRIPTION	DATE	DESCRIPTION			SUMMARY OF QUANTITIES		0671	SQ-8

THE OFFICIAL RECORD OF THIS SHEET IS THE ELECTRONIC FILE DIGITALLY SIGNED AND SEALED UNDER RULE 61G15-23.004, F.A.C.

CONTRACT PLANS COMPONENTS

ROADWAY PLANS
SIGNING AND PAVEMENT MARKING PLANS
LIGHTING PLANS

LEE COUNTY
DEPARTMENT OF TRANSPORTATION


CONTRACT PLANS

INDEX OF SIGNING AND PAVEMENT MARKING PLANS


SHEET NO.	SHEET DESCRIPTION
S-1	KEY SHEET
S-2	SUMMARY OF PAY ITEMS
S-3	PROJECT NOTES AND DETAILS
S-4 THRU S-7	SIGNING AND PAVEMENT MARKINGS

GATEWAY BOULEVARD AT COMMERCE LAKES DRIVE
INTERSECTION CONTROL (ROUNDAABOUT)

LEE COUNTY PROJECT NO. 0671

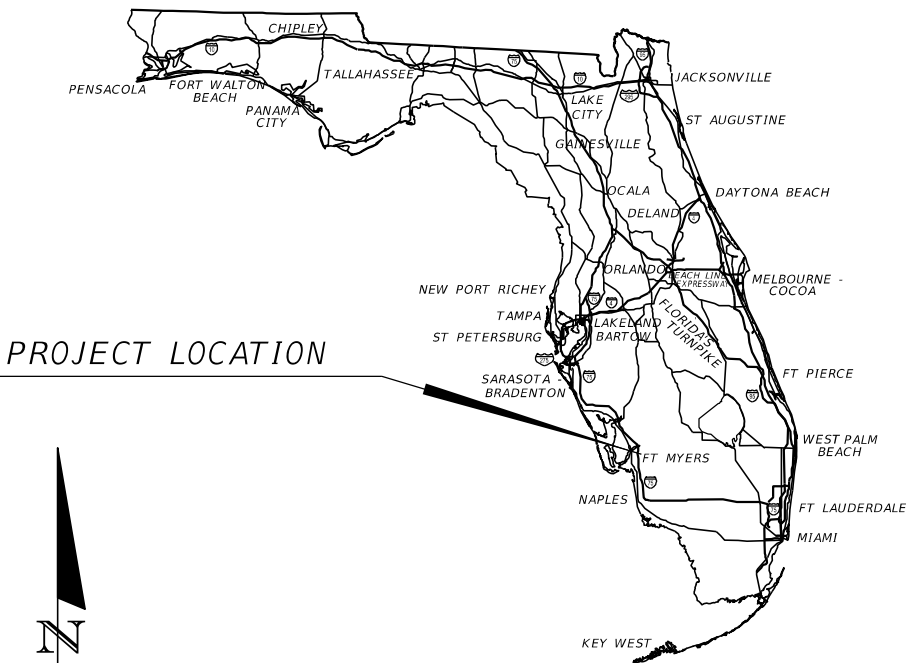

PROJECT LOCATION

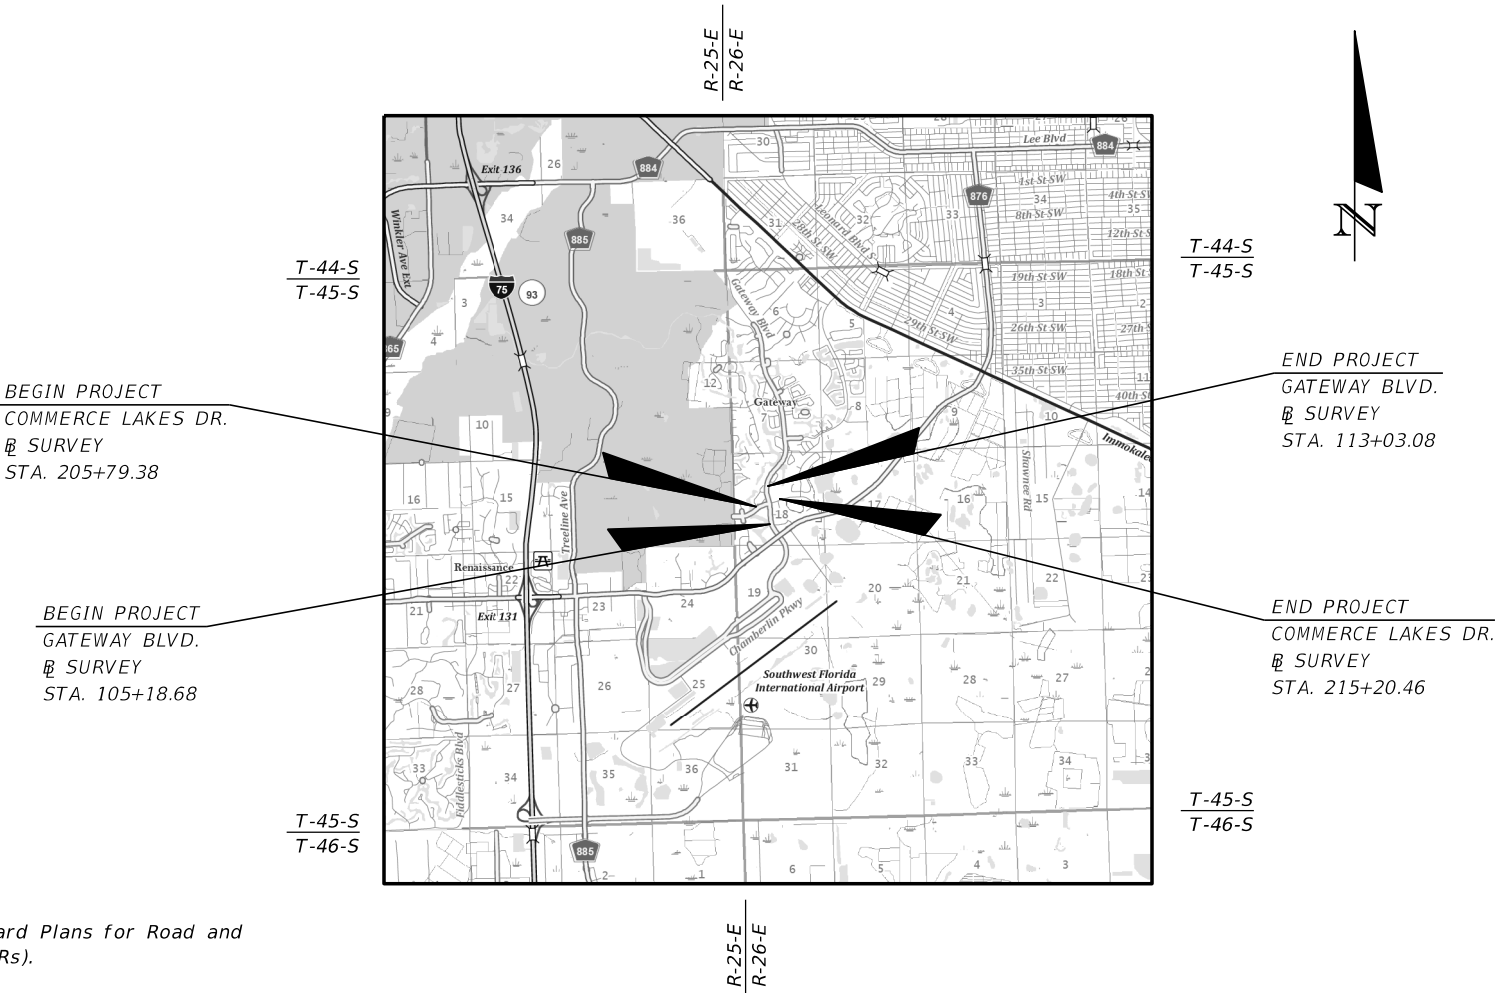

GOVERNING STANDARD PLANS:

Florida Department of Transportation, FY2019-20 Standard Plans for Road and Bridge Construction and applicable Interim Revisions (IRs).

Standard Plans for Road Construction and associated IRs are available at the following website: <http://www.fdot.gov/design/standardplans>

APPLICABLE IRs: N/A

GOVERNING STANDARD SPECIFICATIONS:

Lee County Department of Transportation Specifications, and Florida Department of Transportation, JULY2019 Standard Specifications for Road and Bridge Construction at the following website: <http://www.fdot.gov/programmanagement/Implemented/SpecBooks>

SIGNING AND PAVEMENT MARKING
PLANS ENGINEER OF RECORD:

JASON Y. YAM, P.E.
P.E. NO.: 62449
CARDNO, INC.
380 PARK PLACE BOULEVARD, SUITE 300
CLEARWATER, FL 33759
(727) 531-3505
CERTIFICATE OF AUTHORIZATION NO.: 29915

COUNTY PROJECT MANAGER:
Alejandro J. Slaibe, P.E.

CONSTRUCTION CONTRACT NO.	FISCAL YEAR	SHEET NO.
	19	S-1

TABULATION OF QUANTITIES

[illegible]


* THESE QUANTITIES ARE PAID FOR UNDER PAINTED PAVEMENT MARKINGS (FINAL SURFACE), LUMP SUM - ITEM NO. 710-90.
THE QUANTITIES SHOWN ARE FOR ONE APPLICATION; SEE SPECIFICATION 710 FOR THE NUMBER OF APPLICATIONS REQUIRED.

REVISIONS					GATEWAY BOULEVARD AT COMMERCE LAKES DRIVE INTERSECTION CONTROL (ROUNDBOUT)	COUNTY PROJECT NO.	SHT. NO.
DATE	DESCRIPTION	DATE	DESCRIPTION		TABULATION OF QUANTITIES	0671	S-2
				JASON Y. YAM, P.E. P.E. LICENSE NUMBER 62449 CARDNO, INC. 380 PARK PLACE BOULEVARD, SUITE 300 CLEARWATER, FLORIDA 33759 CERTIFICATE OF AUTHORIZATION 29915			

THE OFFICIAL RECORD OF THIS SHEET IS THE ELECTRONIC FILE DIGITALLY SIGNED AND SEALED UNDER RULE 61G15-23.004, F.A.C.

SIGNING AND PAVEMENT MARKING NOTES:

1. SIGNS SHALL BE PLACED BASED ON FDOT INDEX NO. 700-101, UNLESS OTHERWISE NOTED ON PLANS. ALL SIGNS MOUNTED OVER SIDEWALKS SHALL HAVE A VERTICAL CLEARANCE OF EIGHT FEET (8') STANDARD.
2. UNLESS OTHERWISE NOTED ON PLAN SHEETS, ALL CROSSWALKS SHALL BE TEN FEET (10') IN WIDTH. MEASUREMENTS SHALL BE FROM INSIDE TO INSIDE OF 12" STRIPES.
3. ALL PAVEMENT MARKINGS AND CROSSING MARKINGS ARE TO CONFORM TO FDOT INDEX NO. 711-001 AND 711-002 UNLESS OTHERWISE SHOWN ON PLANS.
4. REFER TO FDOT INDEX NO. 706-001 FOR PLACEMENT, TYPE AND SPACING OF ALL REFLECTIVE PAVEMENT MARKERS (RPM'S) UNLESS OTHERWISE SHOWN ON PLANS.
5. FINAL ASPHALT COURSE SHALL HAVE TEMPORARY PAVEMENT MARKINGS FOR 14 DAYS PRIOR TO INSTALLATION OF FINAL (PERMANENT) THERMOPLASTIC MARKINGS.
6. ALL THE TEMPORARY PAVEMENT MARKINGS NOT FULLY COVERED BY THE PERMANENT PAVEMENT SHALL BE REMOVED PRIOR TO INSTALLING FINAL (PERMANENT) THERMOPLASTIC MARKINGS.
7. PAVEMENT MARKING AROUND THE NOSES OF ROUNDABOUT MEDIAN ISLANDS SHALL BE COMPLETED AS SHOWN IN THE MEDIAN ISLAND DETAIL, UNLESS OTHERWISE SHOWN ON THE PLAN.
8. PAY ITEM 700-1-11: ALL SIGN POSTS SHALL BE SELECTED USING THE PROCESS DESCRIBED IN FDOT DESIGN STANDARD INDEX NO. 700-010. ALL SIGN REFLECTIVE SHEETING SHALL BE TYPE II DIAMOND GRADE.

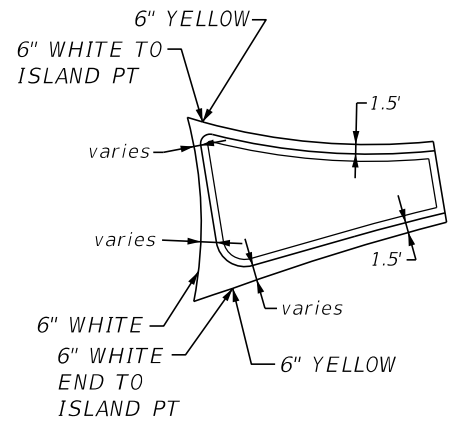


MEDIAN ISLAND DETAIL (TYP.)

RRFB NOTES:

1. A TRANSFORMER BASE IS REQUIRED FOR BOTH CONVENTIONALLY-POWERED AND SOLAR-POWERED APPLICATIONS.
2. INSTALL THE RRFB IN PAIRS, ONE ON EITHER SIDE OF APPROACH TRAFFIC.
3. INSTALL CONTROLLER ON THE BACKSIDE OF POST FROM APPROACH TRAFFIC.
4. INSTALL A 30" X 30" W11-2 SIGN ON TWO-LANE ROADWAYS AND A 36" X 36" W11-2 SIGN FOR MULTILANE ROADWAYS.
5. INSTALL PUSH BUTTON AND R10-25 SIGN IN ACCORDANCE WITH INDEX 665-001.
6. ENGAGE ALL THREADS ON THE TRANSFORMER BASE AND POST UNLESS THE ALUMINUM POST IS FULLY SEATED INTO BASE.

7. MEET THE REQUIREMENTS OF SPECIFICATION 646 FOR ALUMINUM POLES AND TRANSFORMER BASES.
8. INSTALL A CONCRETE SLAB AROUND ALL PULL BOXES. THE MINIMUM SLAB DIMENSION IS 4'-0" BY 4'-0". IN URBAN AREAS WHERE SPACE IS LIMITED SLAB DIMENSIONS MAY BE ADJUSTED AS SHOWN IN THE PLANS.
9. FOR ASSEMBLIES CONNECTED TO CONVENTIONAL POWER, PROVIDE SINGLE POLE NON-FUSED WATERTIGHT BREAKAWAY ELECTRICAL CONNECTORS IN THE FRANGIBLE TRANSFORMER BASE.
10. WHEN WIRE ENTRY HOLES ARE DRILLED IN THE SIGN COLUMN, USE A BUSHING OR RUBBER GROMMET TOPROTECT CONDUCTORS.
11. FOR SOLAR-POWERED APPLICATIONS, ORIENT SOLAR PANEL TO FACE SOUTH FOR OPTIMAL EXPOSURE TO SUNLIGHT.

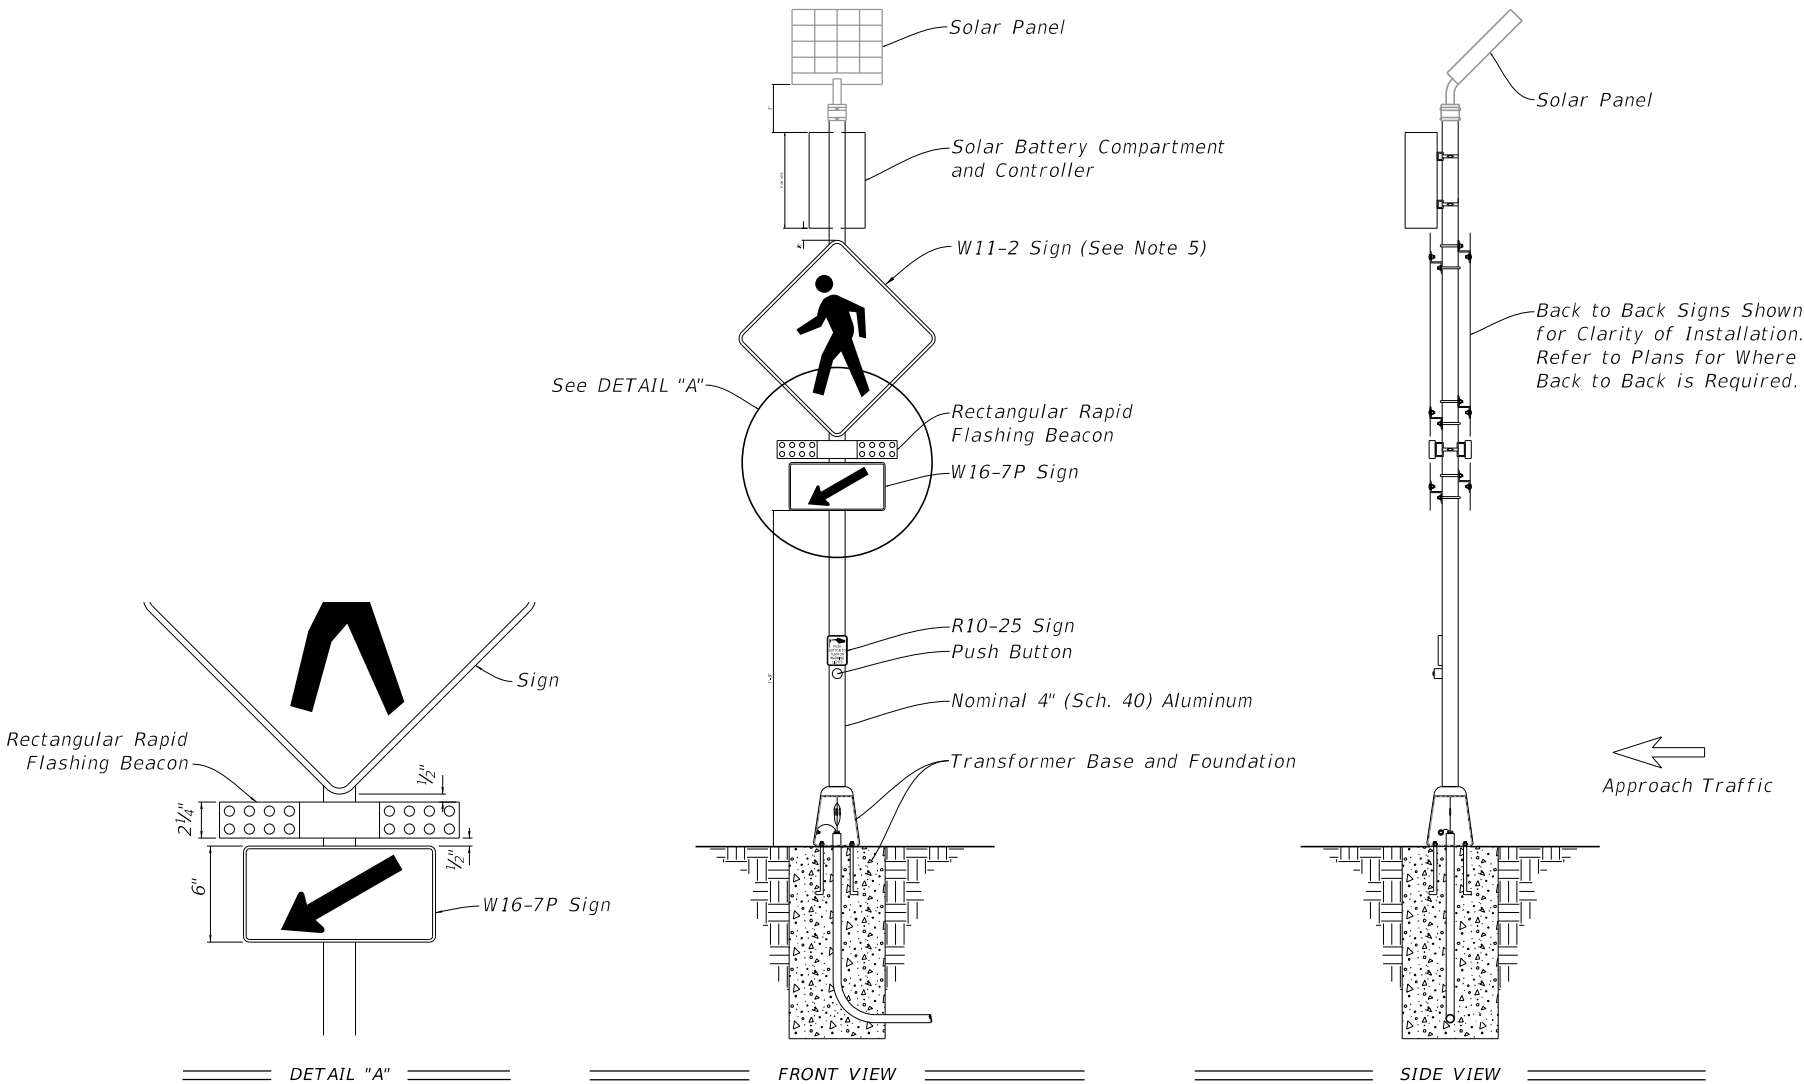

REVISIONS				JASON Y. YAM, P.E. P.E. LICENSE NUMBER 62449 CARDNO, INC. 380 PARK PLACE BOULEVARD, SUITE 300 CLEARWATER, FLORIDA 33759 CERTIFICATE OF AUTHORIZATION 29915		GATEWAY BOULEVARD AT COMMERCE LAKES DRIVE INTERSECTION CONTROL (ROUNDABOUT)		COUNTY PROJECT NO.	SHT. NO.
DATE	DESCRIPTION	DATE	DESCRIPTION			PROJECT NOTES AND DETAILS		0671	S-3

(A)

700-1-11 7 AS

36"x36"x36"

R1-2

(B)

654-2-21 8 AS

30"x18"

W16-7PL

1 EA

36"x36"

W11-2

1 EA

(C)

654-2-21 2 AS

30"x18"


W16-7PR

1 EA


36"x36"

W11-2

1 EA

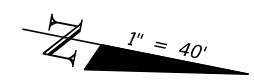

MATCH LINE - SEE SHEET S-6

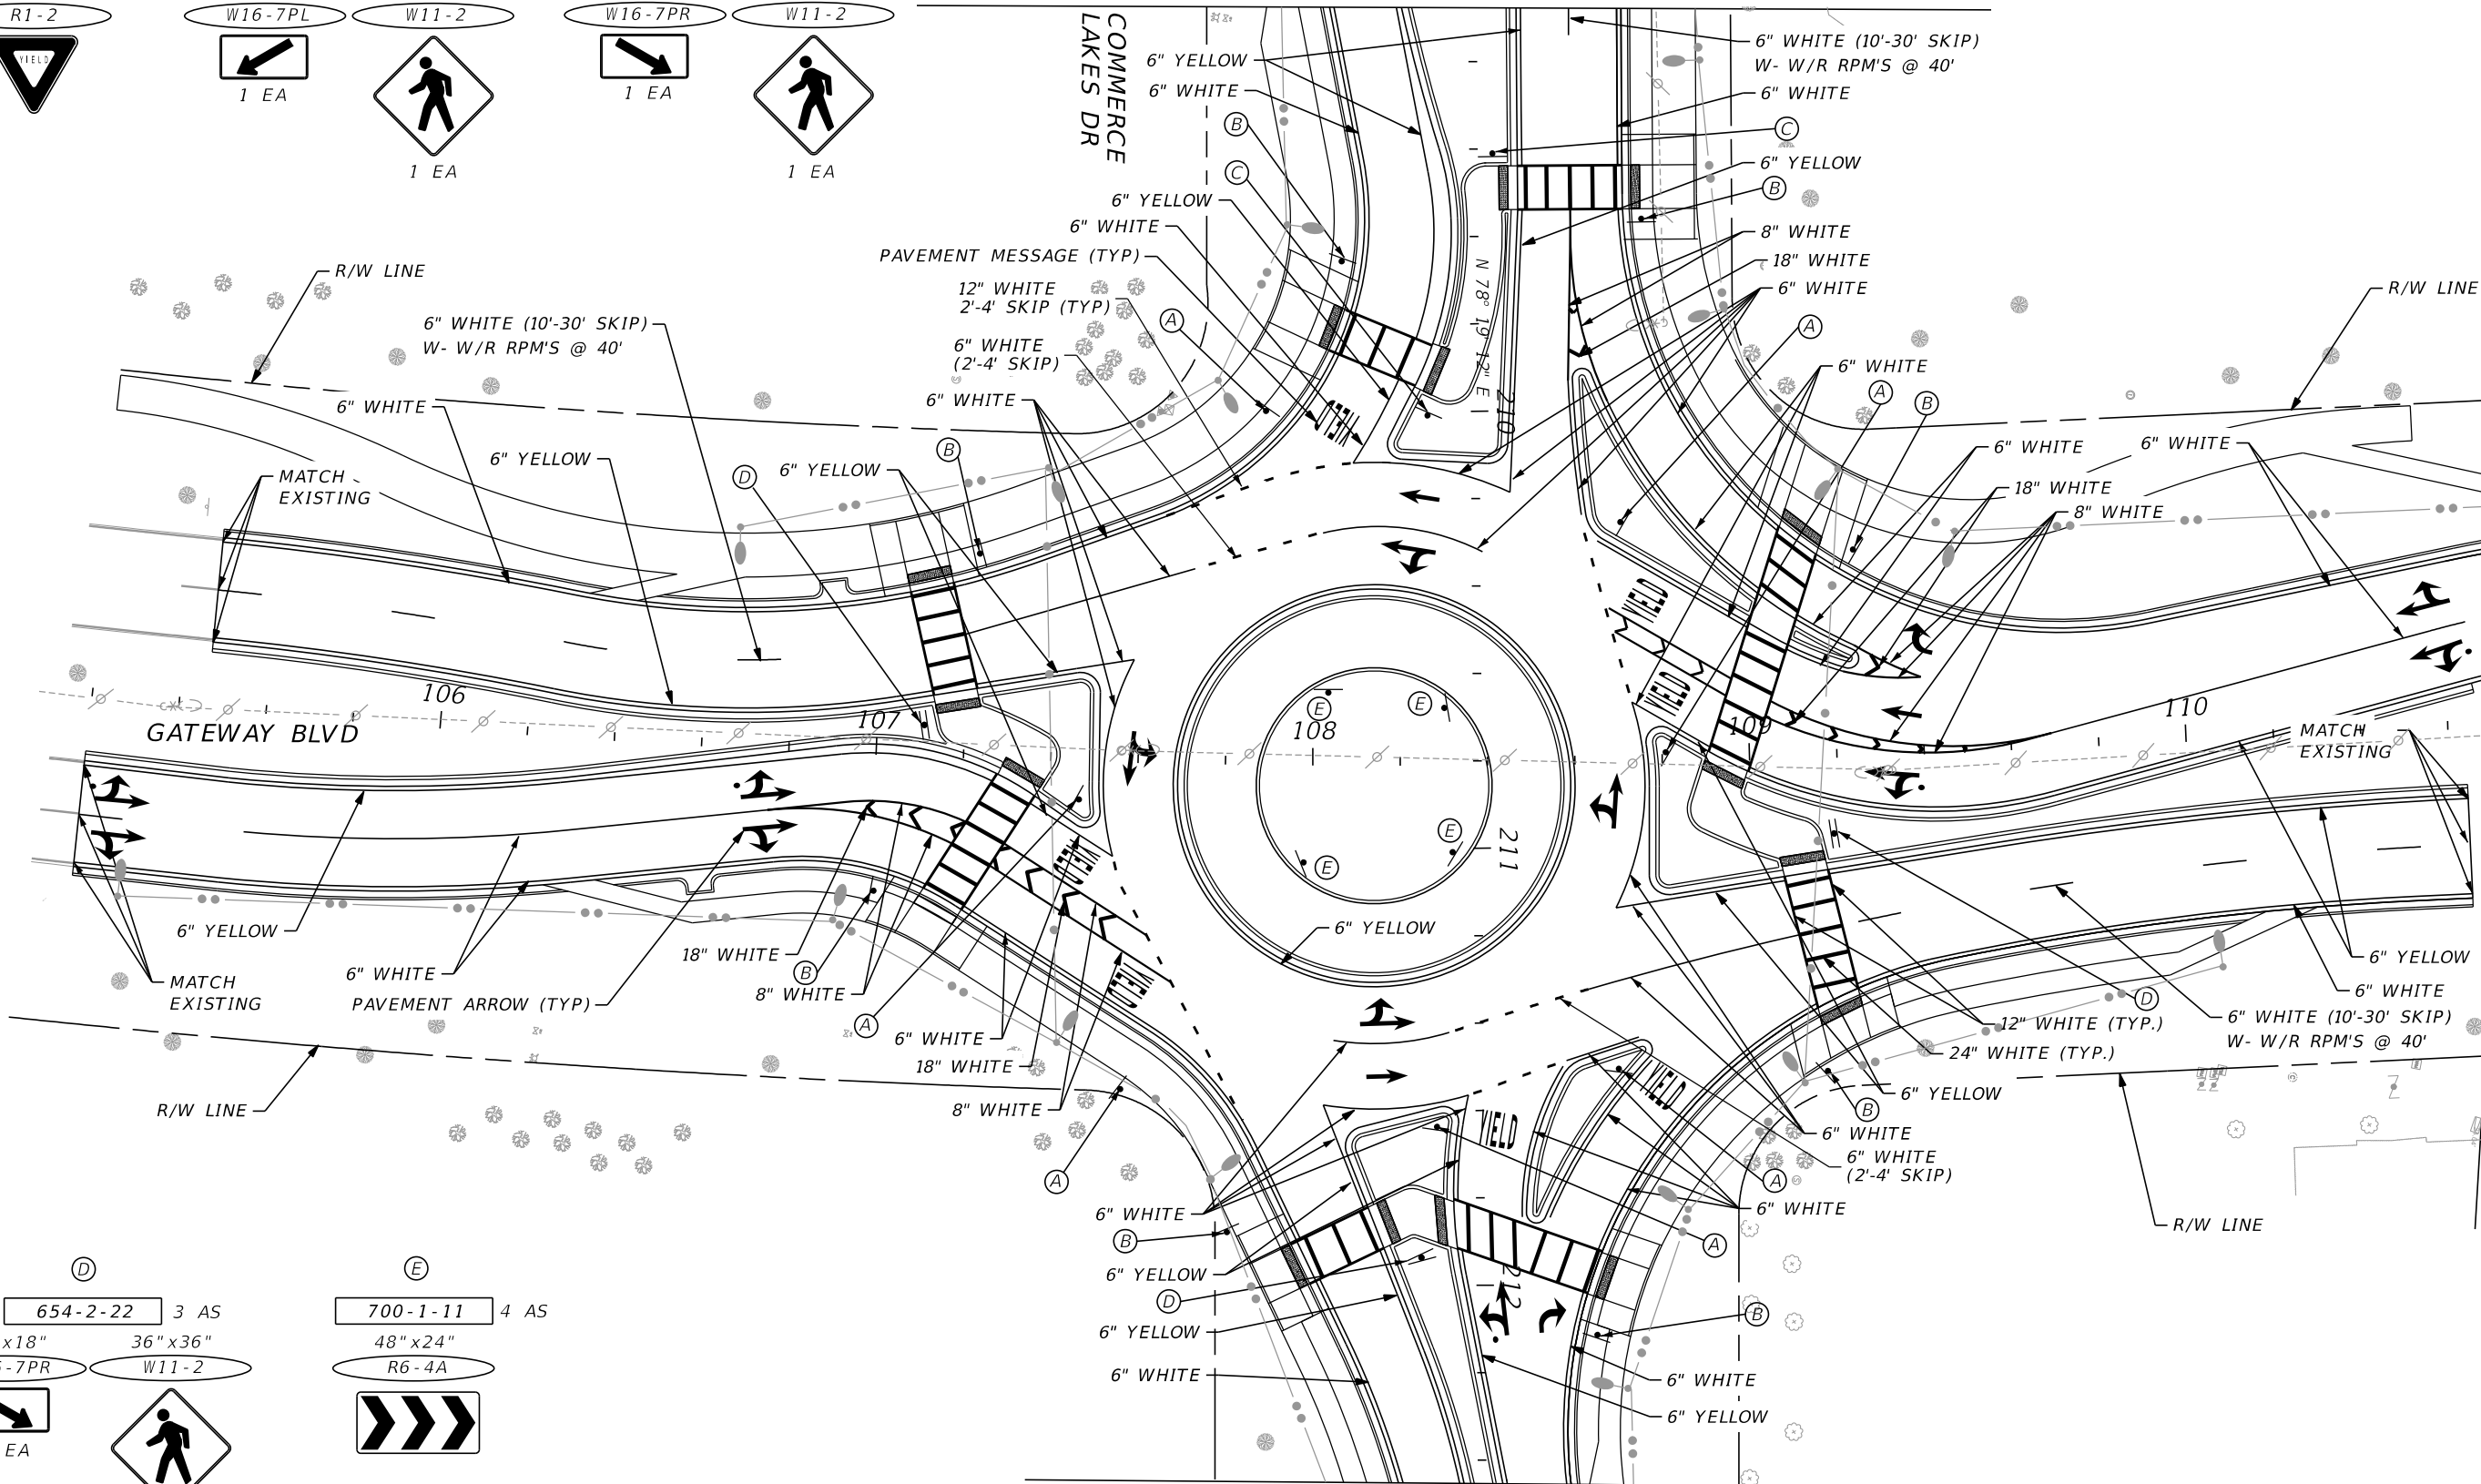

(D)

654-2-22 3 AS

30"x18"

W16-7PR

2 EA

36"x36"

W11-2

2 EA

(E)

700-1-11 4 AS

48"x24"


R6-4A

MATCH LINE - SEE SHEET S-7

MATCH LINE - SEE SHEET S-5


REVISIONS				JASON Y. YAM, P.E. P.E. LICENSE NUMBER 62449 CARDNO, INC. 380 PARK PLACE BOULEVARD, SUITE 300 CLEARWATER, FLORIDA 33759 CERTIFICATE OF AUTHORIZATION 29915		GATEWAY BOULEVARD AT COMMERCE LAKES DRIVE INTERSECTION CONTROL (ROUNDAABOUT)		COUNTY	SHT. NO.
DATE	DESCRIPTION	DATE	DESCRIPTION			SIGNING AND PAVEMENT MARKINGS (1)	PROJECT NO.	0671	S-4

THE OFFICIAL RECORD OF THIS SHEET IS THE ELECTRONIC FILE DIGITALLY SIGNED AND SEALED UNDER RULE 61G15-23.004, F.A.C.

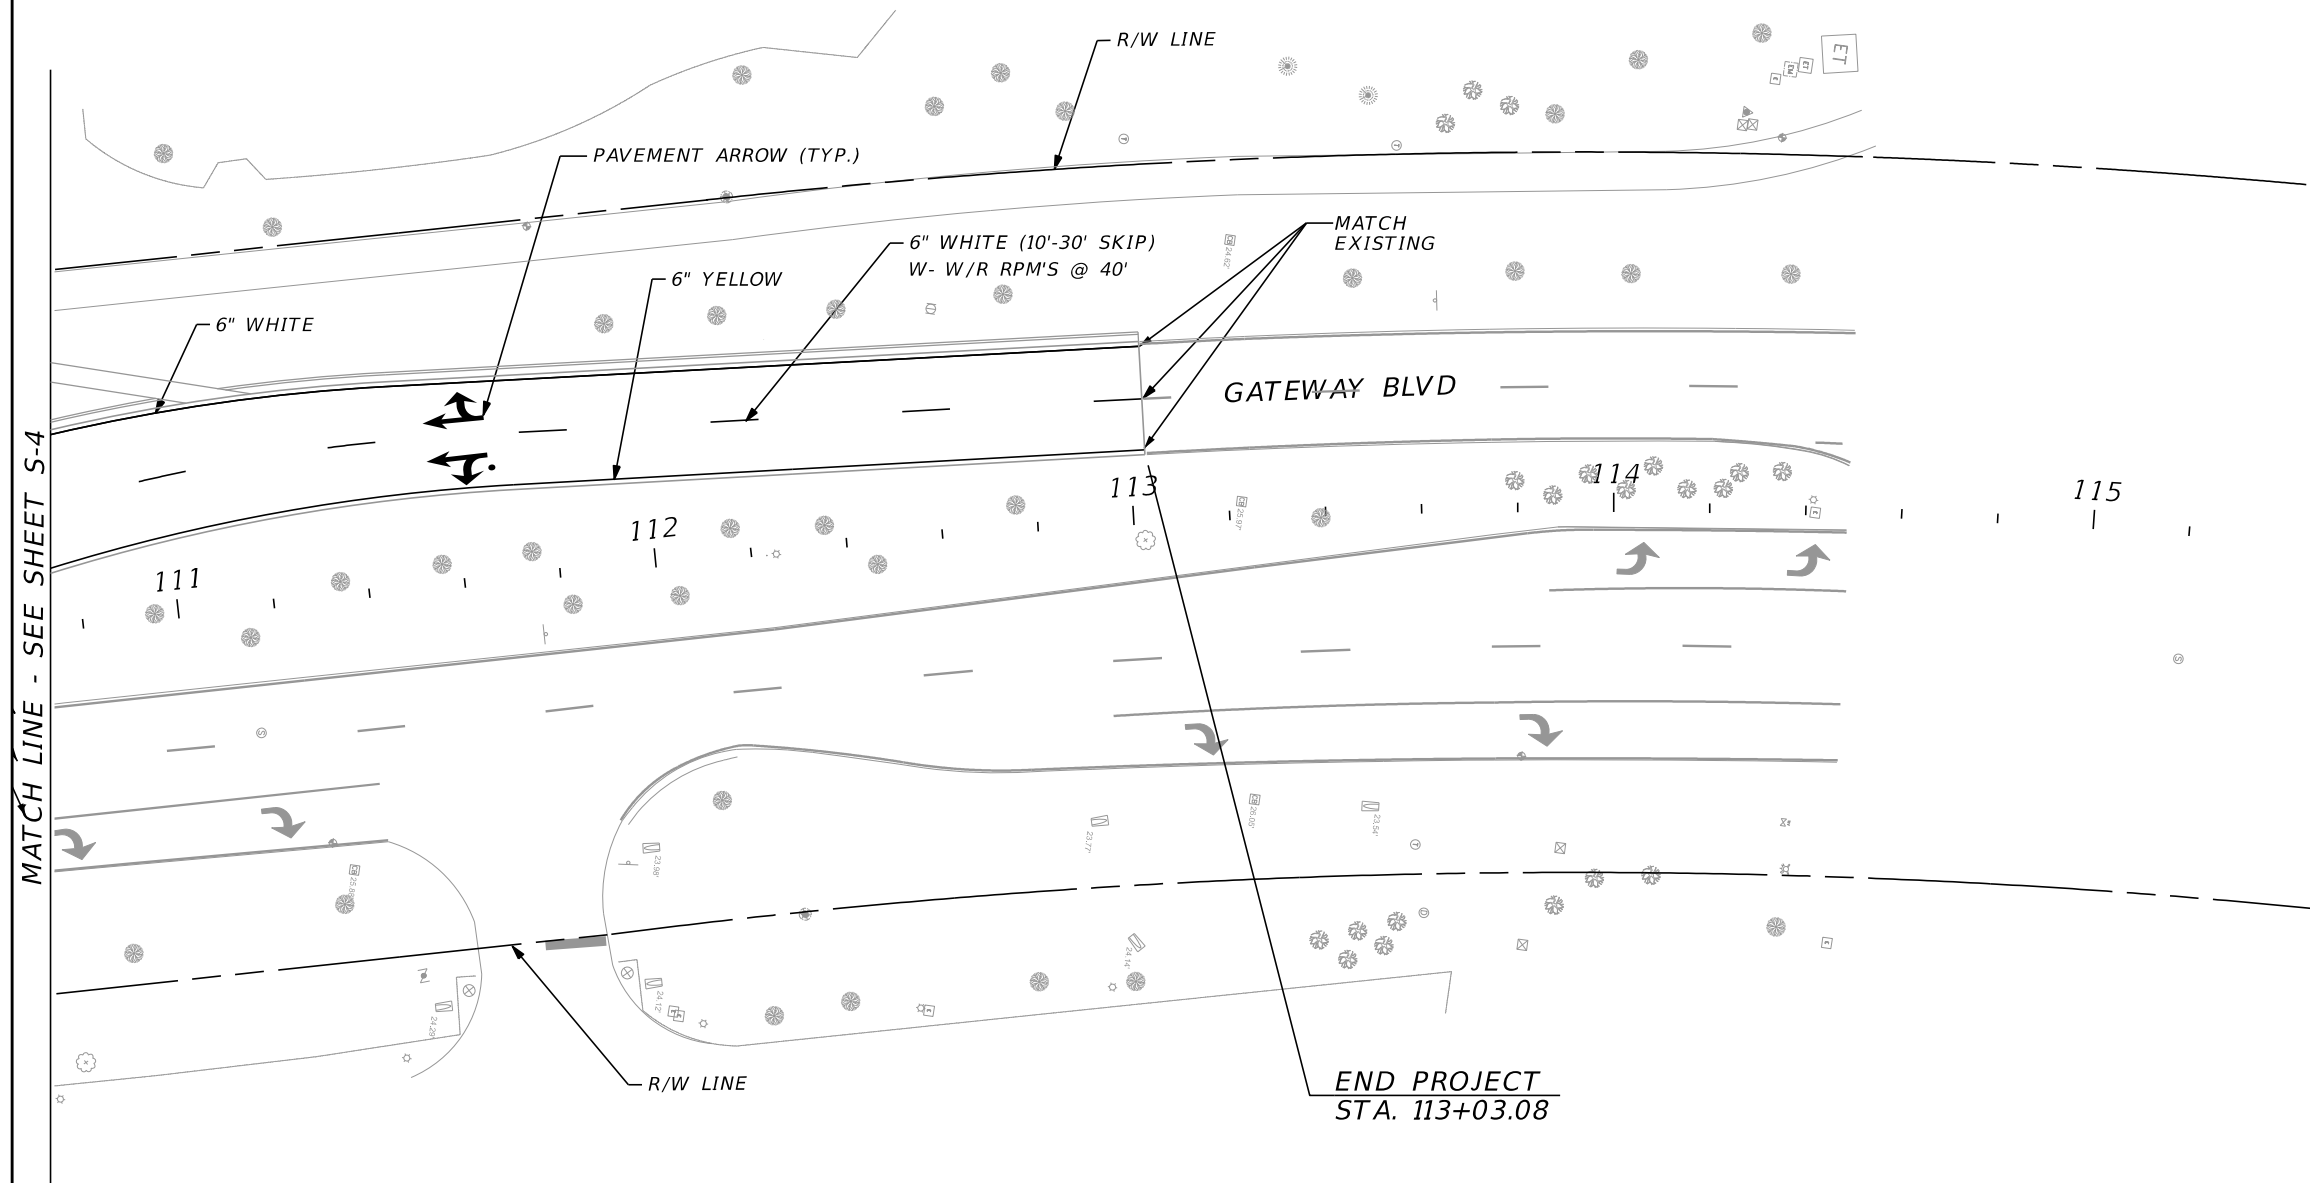

MATCH LINE - SEE SHEET S-4

REVISIONS				JASON Y. YAM, P.E. P.E. LICENSE NUMBER 62449 CARDNO, INC. 380 PARK PLACE BOULEVARD, SUITE 300 CLEARWATER, FLORIDA 33759 CERTIFICATE OF AUTHORIZATION 29915	 DEPARTMENT OF TRANSPORTATION	GATEWAY BOULEVARD AT COMMERCE LAKES DRIVE INTERSECTION CONTROL (ROUNDBOUT)		COUNTY PROJECT NO.	SHT. NO.
DATE	DESCRIPTION	DATE	DESCRIPTION			SIGNING AND PAVEMENT MARKINGS (2)		0671	S-5

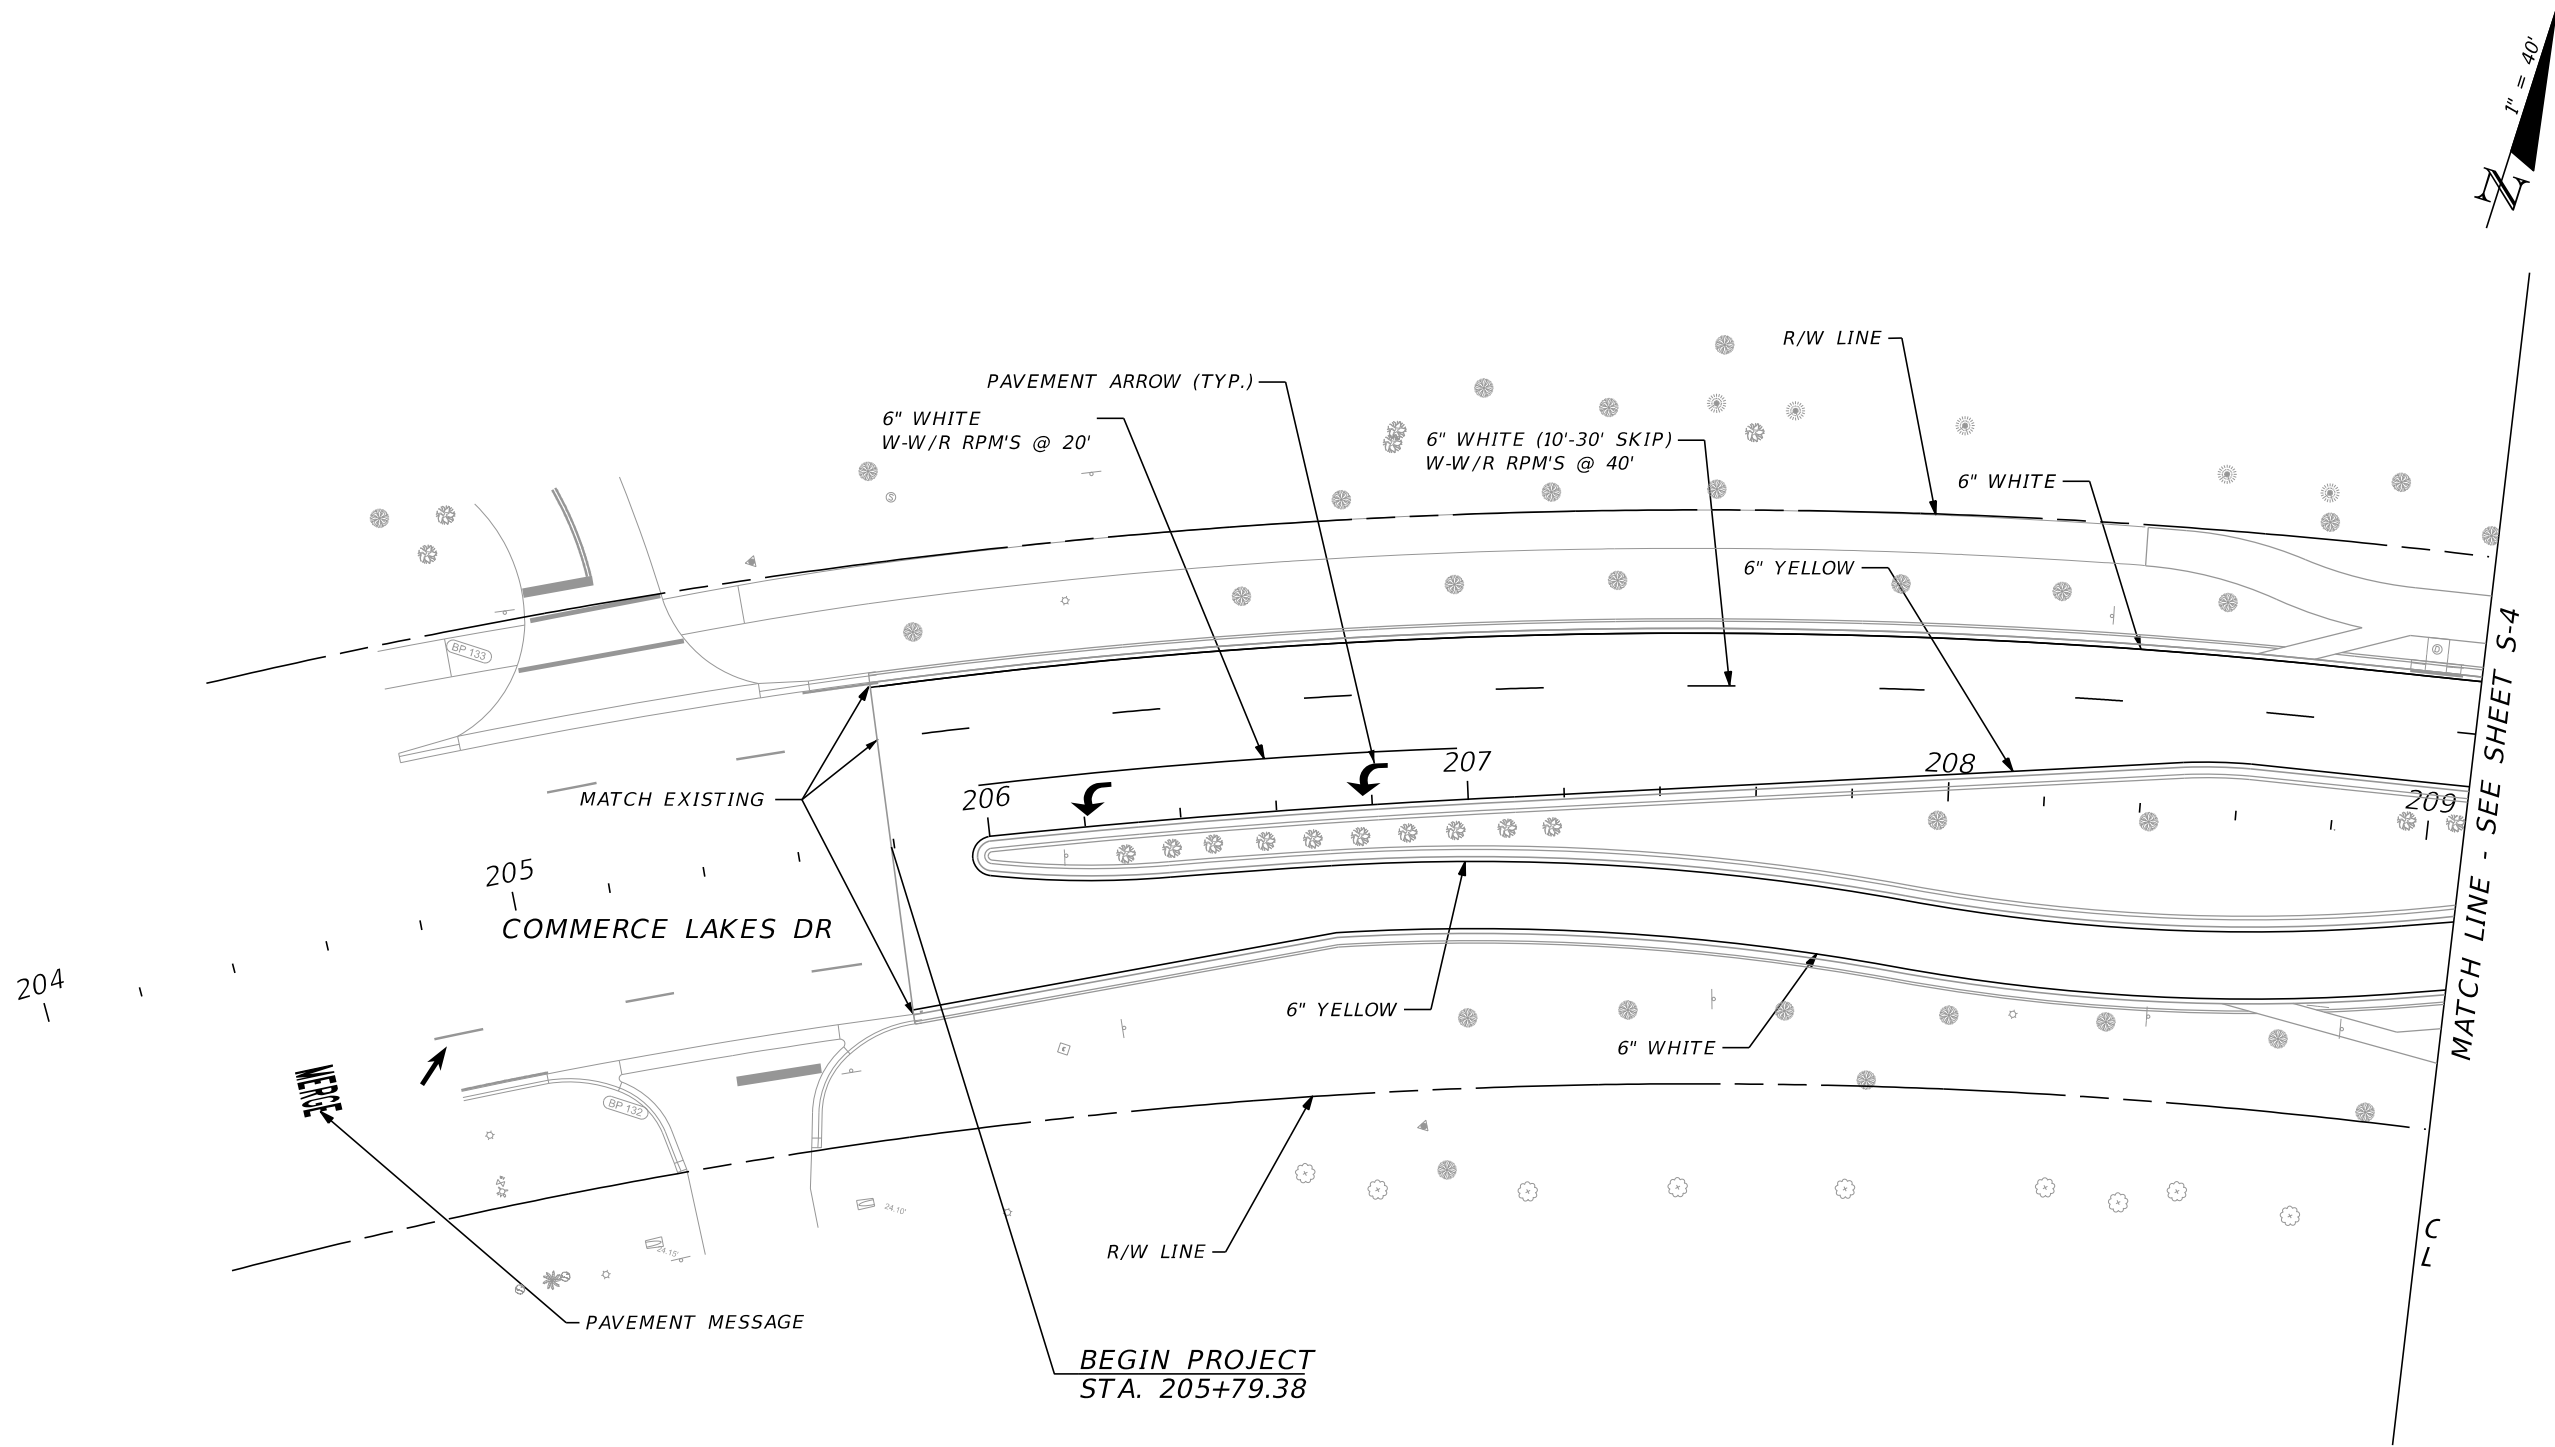

REVISIONS				JASON Y. YAM, P.E. P.E. LICENSE NUMBER 62449 CARDNO, INC. 380 PARK PLACE BOULEVARD, SUITE 300 CLEARWATER, FLORIDA 33759 CERTIFICATE OF AUTHORIZATION 29915	 DEPARTMENT OF TRANSPORTATION	GATEWAY BOULEVARD AT COMMERCE LAKES DRIVE INTERSECTION CONTROL (ROUNDBOUT)		COUNTY PROJECT NO.	SHT. NO.
DATE	DESCRIPTION	DATE	DESCRIPTION			SIGNING AND PAVEMENT MARKINGS (3)		0671	S-6

THE OFFICIAL RECORD OF THIS SHEET IS THE ELECTRONIC FILE DIGITALLY SIGNED AND SEALED UNDER RULE 61G15-23.004, F.A.C.

ROADWAY PLANS
SIGNING AND PAVEMENT MARKING PLANS
LIGHTING PLANS



LIGHTING PLANS

SHEET NO.	SHEET DESCRIPTION
-----------	-------------------

L-1	KEY SHEET
L-2	TABULATION OF QUANTITIES
L-3	GENERAL NOTES
L-4	POLE DATA AND LEGEND
L-5 TO L-8	LIGHTING PLAN
L-9	SERVICE POINT DETAILS

LEE COUNTY PROJECT NO. 0671

PROJECT LOCATION

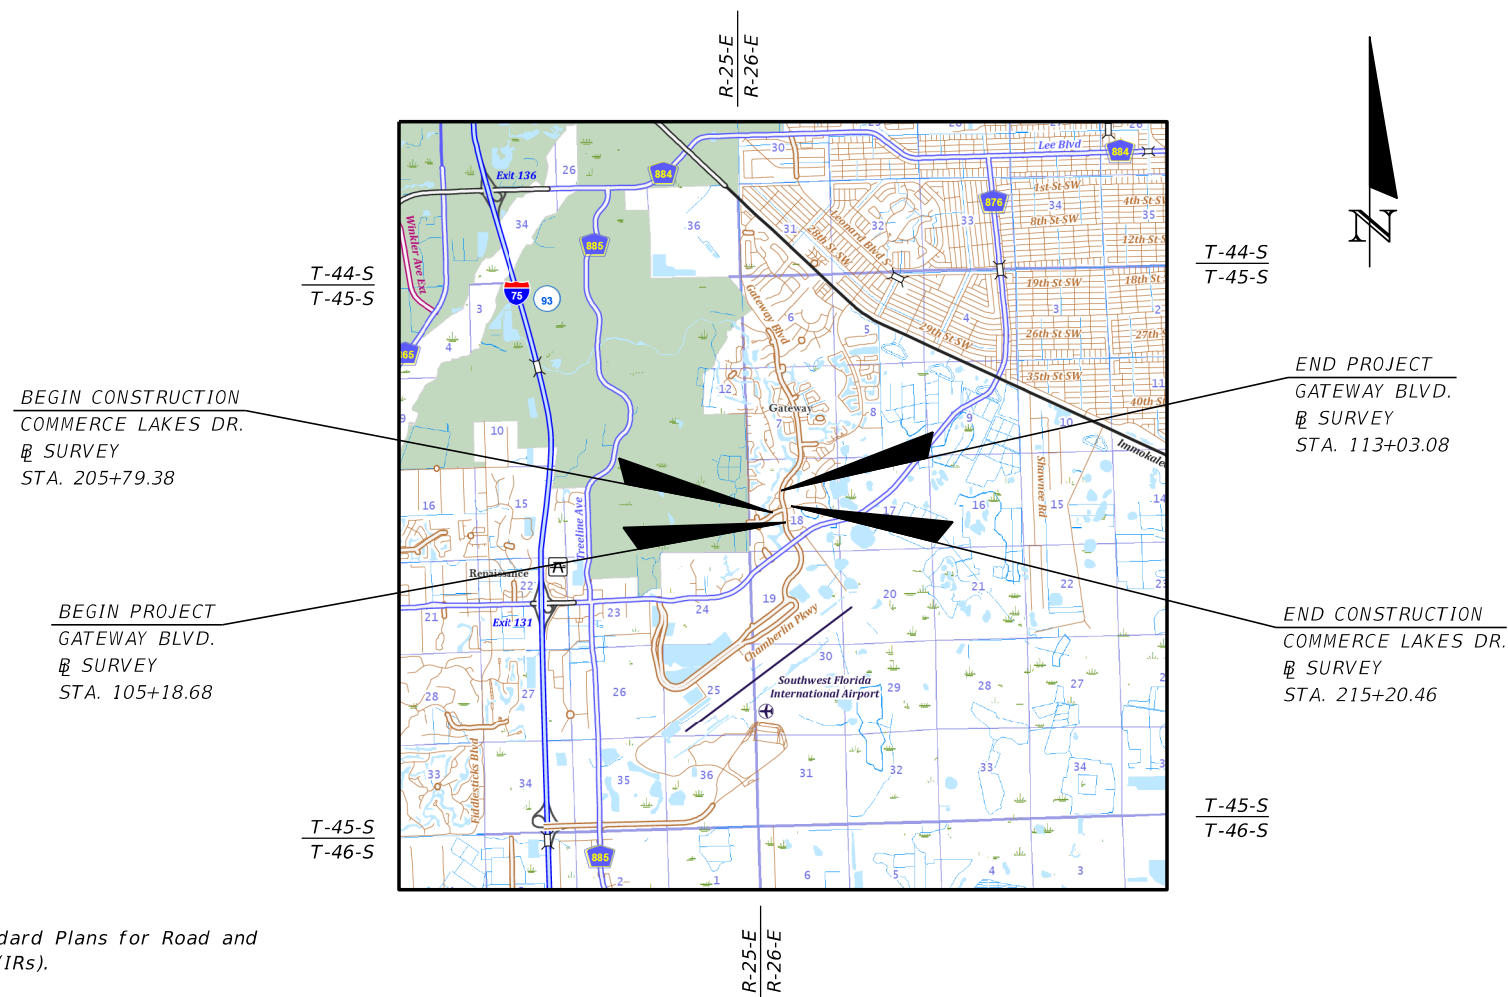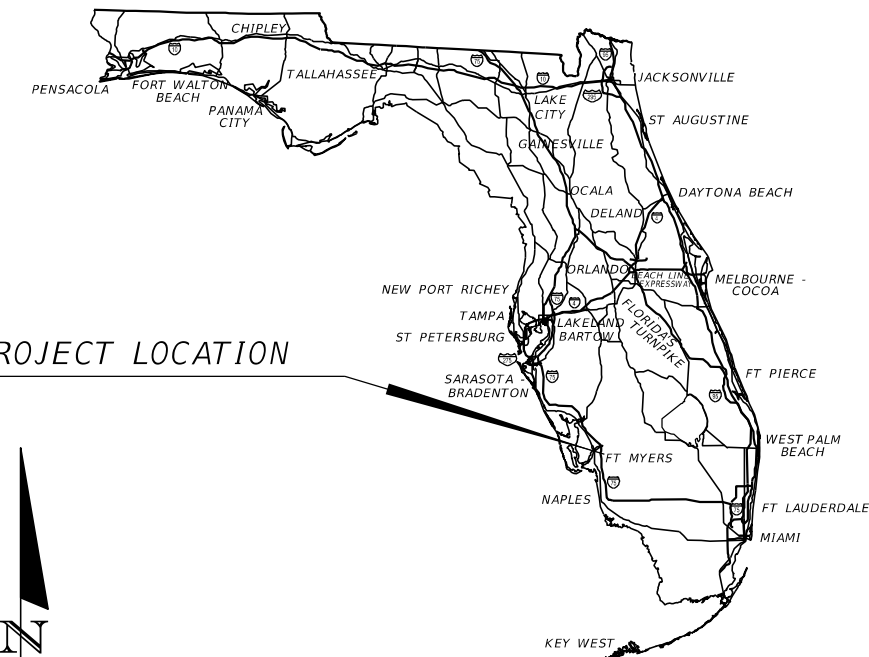

Florida Department of Transportation, FY2019-20 Standard Plans for Road and Bridge Construction and applicable Interim Revisions (IRs).

Standard Plans for Road Construction and associated IRs are available at the following website: <http://www.fdot.gov/design/standardplans>

APPLICABLE IRS: N/A

Florida Department of Transportation, JULY 2019 Standard Specifications
for Road and Bridge Construction at the following website:
<http://www.fdot.gov/programmanagement/Implemented/SpecBooks>

LIGHTING PLANS
ENGINEER OF RECORD:

DAVID ALLEN, P.E.
P.E. NO. 58540
CARDNO, INC.
3905 CRESCENT PARK DR.
RIVERVIEW FL. 33578
(813) 257-0005
CONTRACT NO.: 160311
VENDOR NO.:
CERTIFICATE OF AUTHORIZATION NO.: 29915
COUNTY PROJECT MANAGER:
Alejandro J. Slaibe, P.E.

<i>CONSTRUCTION CONTRACT NO.</i>	<i>FISCAL YEAR</i>	<i>SHEET NO.</i>
<i>160311</i>	<i>19</i>	<i>L-1</i>

TABULATION OF QUANTITIES

[illegible]

PAY ITEM FOOTNOTES

1. PAY ITEM 630-2-11:
THE CONDUITS SHALL BE FITTED WITH BELL ENDS OR EQUIVALENT FITTINGS PRIOR TO THE PULLING OF ANY WIRE INTO THE CONDUITS.
2. PAY ITEM 630-2-12:
ALL PROPOSED CONDUITS TO BE POPULATED WITH CONDUCTORS SHALL BE FITTED WITH BELL ENDS OR EQUIVALENT FITTINGS PRIOR TO THE PULLING OF ANY WIRE INTO THE CONDUITS.
3. PAY ITEM 635-2-11:
THE PULL BOXES SHALL HAVE "STREET LIGHTING" STAMPED IN RAISED LETTERING ON THE PULL BOX COVERS.
4. PAY ITEM 715-4-12:
THE LUMINAIRE SHALL BE AN AMERICAN ELECTRIC LIGHTING AUTOBAUHN ATB2 138 WATT LED LUMINAIRE WITH 40BLEDE10 PERFORMANCE PACKAGE, 4000K COLOR TEMPERATURE, DISTRIBUTION TYPE III, HOUSE SIDE SHIELDS AND THE FIELD ADJUSTABLE OUTPUT MODULE.
5. PAY ITEM 715-4-70:
INCLUDES THE REMOVAL OF POLE, BRACKET ARM, LUMINAIRE, TRANSFORMER BASE, FOUNDATION, ASSOCIATED WIRING AND THE FILLING OF VOIDS OF THE REMOVED FOUNDATIONS. UNLESS OTHERWISE NOTED, THE REMOVED ITEMS, EXCEPT FOR THE CONCRETE FOUNDATIONS, SHALL BE TURNED OVER TO LEE COUNTY, OR AS DIRECTED BY THE ENGINEER. LEE COUNTY'S TRAFFIC OPERATIONS DIVISION SHALL BE CONTACTED A MINIMUM OF 24 HOURS PRIOR TO DELIVERY. THE COST OF DELIVERY AND UNLOADING OF THE REMOVED EQUIPMENT IS INCLUDED IN THIS PAY ITEM.

REVISIONS				DAVID J. ALLEN, PE P.E. NO.: 58540 CARDNO 3905 CRESCENT PARK DRIVE RIVERVIEW, FL 33578 CERTIFICATE OF AUTHORIZATION: 29915		GATEWAY BOULEVARD AT COMMERCE LAKES DRIVE INTERSECTION CONTROL (ROUNDAABOUT)	COUNTY NO.	SHT. NO.
DATE	DESCRIPTION	DATE	DESCRIPTION			TABULATION OF QUANTITIES	160311	L-2

THE OFFICIAL RECORD OF THIS SHEET IS THE ELECTRONIC FILE DIGITALLY SIGNED AND SEALED UNDER RULE 61G15-23.004, F.A.C.

ROADWAY LIGHTING GENERAL NOTES

1. SPARE CONDUIT AT PAVEMENT CROSSINGS SHALL BE CAPPED AT BOTH ENDS.
2. PRIOR TO ANY EQUIPMENT ORDER, THE CONTRACTOR SHALL SUBMIT, FOR APPROVAL, EQUIPMENT SPECIFICATION OR DESIGN DATA FOR ALL MATERIAL PROPOSED FOR THE PROJECT. THE SHOP DRAWINGS AND DESIGN DATA FOR ROADWAY LIGHTING EQUIPMENT SHALL BE SUBMITTED TO THE ENGINEER OF RECORD IN ACCORDANCE WITH THE SPECIFICATIONS.
3. PROVIDE SHOP DRAWINGS OF THE PHOTOMETRIC CALCULATIONS FOR LUMINAIRES OTHER THAN THE BASIS OF DESIGN. THE LUMINAIRE BASIS OF DESIGN IS THE AMERICAN ELECTRIC LIGHTING AUTOBAHN ATB2 138 WATT LED LUMINAIRE 4000K COLOR TEMPERATURE AND TYPE III DISTRIBUTION. THE PHOTOMETRIC CURVE USED FOR THE BASIS OF DESIGN IS ATB2_40BLEDE10_XXXXX_R3_HS. SEE POLE DATA AND LEGEND SHEET AND PAY ITEM FOOTNOTES FOR ADDITIONAL INFORMATION. MEET ALL PHOTOMETRIC REQUIREMENTS IN THE CONTRACT DOCUMENTS AND THE FDOT DESIGN MANUAL.
4. THE LOCATIONS OF EXISTING UTILITIES, AS SHOWN ON THESE PLANS, ARE APPROXIMATE AND BASED ON THE INFORMATION FURNISHED TO THE ENGINEER BY THE UTILITY OWNER(S) AND ARE SHOWN AS NOTICE TO THE CONTRACTOR THAT UNDERGROUND UTILITIES EXIST. THE CONTRACTOR SHALL NOTIFY THE UTILITY COMPANY OWNER(S) FOR LOCATION AND STAKING OF UNDERGROUND FACILITIES BEFORE EXCAVATING.
5. BEFORE EXCAVATING, IT IS REQUIRED THAT NOTICE BE GIVEN TO SUNSHINE STATE ONE CALL OF FLORIDA, INC. (SSOCOF) AT 1-800-432-4770 A MINIMUM OF TWO (2) FULL BUSINESS DAYS BEFORE WORK BEGINS. NOT ALL UTILITY COMPANIES ARE MEMBERS OF SSOCOF.
6. THE LOCATION OF THE POLES, CONDUCTORS, CONDUITS AND JUNCTION BOXES ARE DIAGRAMMATIC ONLY AND MAY BE SHIFTED WITHIN THE RIGHT-OF-WAY BY THE CONTRACTOR WITH APPROVAL FROM THE ENGINEER TO ACCOMMODATE LOCAL CONDITIONS AND EXISTING UTILITY LOCATIONS. THE MAINTENANCE SLAB ORIENTATION SHALL BE DETERMINED BY THE CONTRACTOR PER INDIVIDUAL POLE LOCATION.
7. CONCRETE POLES, LUMINAIRES AND BASES SHALL BE FABRICATED IN ACCORDANCE WITH AASHTO'S "STANDARD SPECIFICATIONS FOR STRUCTURAL SUPPORTS FOR HIGHWAY SIGNS, LUMINAIRES, AND TRAFFIC SIGNALS", AND SHALL HAVE BEEN TESTED BY FHWA APPROVED METHODS (LATEST EDITION). CERTIFICATION FOR TESTS SHALL BE SUBMITTED WITH THE SHOP DRAWINGS.
8. ALL ELECTRICAL WORK SHALL MEET ALL REQUIREMENTS OF THE LATEST EDITIONS OF THE NATIONAL ELECTRICAL CODE (NEC), THE NATIONAL ELECTRICAL SAFETY CODE (NESC) AND THE STATE OF FLORIDA DEPARTMENT OF TRANSPORTATION STANDARD SPECIFICATIONS FOR ROAD AND BRIDGE CONSTRUCTION. ALL COMPONENTS SHALL BE PROPERLY GROUNDED AND BONDED PER NEC REQUIREMENTS.
9. IN ACCORDANCE WITH NEC, IDENTIFY ALL CIRCUITS AND EQUIPMENT WITH "LAMACOID TAGS". INSTALL SIMILAR TAGS OF STAINLESS STEEL IDENTIFYING CIRCUIT FOR EACH LUMINAIRE AT ACCESS HAND HOLE FOR EACH POLE.
10. THE CONTRACTOR SHALL NOTIFY THE LOCAL POWER COMPANY(S) AT LEAST THREE (3) FULL BUSINESS DAYS PRIOR TO ANY INSTALLATION THAT IS WITHIN THE DISTANCE PER CURRENT OSHA REQUIREMENTS OF ENERGIZED ELECTRICAL CONDUCTORS. THE LOCAL POWER COMPANY(S), AT ITS OPTION, SHALL ASSIST THE CONTRACTOR TO COVER UP ENERGIZED CONDUCTORS AT INSTALLATION SITES OR TAKE OTHER SAFETY PRECAUTIONS AS NECESSARY. EXTREME CAUTION SHALL BE EXERCISED AT ALL TIMES IN PERFORMANCE OF WORK AROUND THE PRIMARY HIGH VOLTAGE COMPONENTS.
11. OVERHEAD FACILITIES ARE TO REMAIN ENERGIZED AND IN PLACE. TABLE "A", MINIMUM CLEARANCE DISTANCES SPECIFIED IN SUBPART CC OF OSHA RULE 1926 (AS THEY PERTAIN TO CRANE/DERRICK OPERATIONS), AND/OR THOSE MINIMUM DISTANCES SPECIFIED IN 29 CFR 1910.333(c)(3)(i)(A) AND (iii)(A) FOR WORK IN PROXIMITY TO POWER LINES NOT COVERED BY THIS SUBPART CC, ARE TO BE MAINTAINED.
12. AT LOCATIONS WHERE THE PROXIMITY OF THE INSTALLATION IS CLOSE TO THE EXISTING OVERHEAD POWER, AS DETERMINED BY THE ENGINEER, A "LOW PROFILE" RIG SHALL BE REQUIRED TO DRILL THE FOUNDATION AND INSTALL THE LIGHT POLES.
13. PULLING INSTRUCTIONS: CONNECT PULLING DEVICES TO COPPER WIRE AND NOT TO JACKET AND MEET MANUFACTURER'S REQUIREMENTS. USE PULLING COMPOUND PER MANUFACTURER'S REQUIREMENTS. ALL BENDS SHALL NOT BE LESS THAN RECOMMENDED BY THE NEC OR NESC FOR CABLE USED.

14. NO SCREW TYPE BASE FOUNDATIONS SHALL BE USED ON THIS PROJECT.
15. ALL CONDUITS UNDER ROADWAY (AND/OR SIDEWALK) SHALL BE INSTALLED PRIOR TO INSTALLATION OF ROADWAY BASE AND SURFACE (OR CONCRETE), EXCEPT WHERE OTHERWISE SPECIFIED IN THE PLANS.
16. AT LOCATIONS WHERE UNDERGROUND UTILITIES ARE WITHIN TWO FEET OF THE LIGHT POLE FOOTER OR CONDUIT RUN, AS DETERMINED BY THE CONTRACTOR AND/OR ENGINEER, THE CONTRACTOR SHALL HAND DIG THE FIRST FOUR FEET OF THE HOLE FOR THE POLE FOUNDATION AND CONDUIT RUN.
17. THE CONTRACTOR'S ATTENTION IS DIRECTED TO THE PROVISIONS THAT REQUIRES THE PREPARATION AND APPROVAL OF AN EROSION CONTROL PLAN THAT ADDRESSES PREVENTION, CONTROL AND ABATEMENT OF WATER POLLUTION.
18. ALL CONDUIT TRENCHES SHALL BE BACKFILLED COMPLETELY TO PROVIDE SAFE CROSSING BY THE END OF EACH WORKING DAY OR WHENEVER THE WORK ZONE BECOMES INACTIVE. THE CONTRACTOR SHALL NOT OPEN ANY AREA THAT CANNOT BE BACKFILLED IN THE SAME WORK PERIOD.
19. THE LIGHTING SYSTEM WILL BE MAINTAINED BY GATEWAY SERVICE DISTRICT UPON FINAL ACCEPTANCE.
20. THE CONTRACTOR SHALL MAINTAIN ACCESS TO ALL SIDE STREETS, PRIVATE AND COMMERCIAL DRIVEWAYS AT ALL TIMES DURING THE CONSTRUCTION OPERATION.
21. UPON PASSING THE FINAL INSPECTION, SEND A WRITTEN REQUEST TO THE FOLLOWING:
- CHRIS SHOEMAKER
GATEWAY SERVICE COMMUNITY DEVELOPMENT DISTRICT
13240 GRIFFIN DRIVE
FORT MYERS, FLORIDA 33913
PHONE: 259-561-1313
22. REQUESTING TO TRANSFER MAINTENANCE FROM THE CONTRACTOR TO GATEWAY SERVICE COMMUNITY DEVELOPMENT DISTRICT. GATEWAY SERVICE COMMUNITY DEVELOPMENT DISTRICT WILL RESPOND WITHIN FIVE (5) WORKING DAYS TO ESTABLISH TIME TABLE FOR THE TRANSFER OF MAINTENANCE RESPONSIBILTY.
23. WHEN CONSTRUCTION IS COMPLETE, A HARD COPY SET OF "AS-BUILT" PLANS IN ADDITION TO AN ELECTRONIC COPY (pdf) IS TO BE SUBMITTED TO:
- CHRIS SHOEMAKER
GATEWAY SERVICE COMMUNITY DEVELOPMENT DISTRICT
13240 GRIFFIN DRIVE
FORT MYERS, FLORIDA 33913
PHONE: 259-561-1313
24. LIGHT POLES AND PULL BOXES SHALL NOT BE LOCATED IN DRAINAGE SWALES, DITCHES, WETLANDS, DRIVEWAYS, SURFACE WATER, PAVED SHOULDERS OR PEDESTRIAN RAMPS.
25. THE CONTRACTOR SHALL BE AWARE THAT NO TEST BORINGS WERE MADE WHERE CONDUIT OR PULL BOXES ARE TO BE INSTALLED. THE CONTRACTOR SHALL BE RESPONSIBLE FOR EXAMINING THE JOB SITE CONDITIONS BEFORE SUBMITTING BID PROPOSALS.
26. ALL EXCESS DIRT AND DEBRIS EXCAVATED FROM POLE FOOTER SHALL BE REMOVED DAILY TO AREAS APPROVED BY THE ENGINEER AND PAID FOR UNDER PAY ITEMS 715-4-12 AND 715-4-15.

CONDUIT LEGEND

LC = LIGHTING CONDUIT POPULATED WITH CONDUCTORS
SP = EMPTY SPARE LIGHTING CONDUIT

REVISIONS				DAVID J. ALLEN, PE P.E. NO.: 58540 CARDNO 3905 CRESCENT PARK DRIVE RIVERVIEW, FL 33578 CERTIFICATE OF AUTHORIZATION: 29915		GATEWAY BOULEVARD AT COMMERCE LAKES DRIVE INTERSECTION CONTROL (ROUNDABOUT)	COUNTY NO.	SHT. NO.
DATE	DESCRIPTION	DATE	DESCRIPTION			GENERAL NOTES	160311	L-3

THE OFFICIAL RECORD OF THIS SHEET IS THE ELECTRONIC FILE DIGITALLY SIGNED AND SEALED UNDER RULE 61G15-23.004, F.A.C.

POLE DATA

ROUNDAABOUT LIGHTING DESIGN CRITERIA

Average Horizontal Initial Intensity	3.0 Foot Candles
Average Vertical Initial Intensity	2.3 Foot Candles
Uniformity Ratio Avg./Min.	4:1 Or Less
Max./Min.	10:1 Or Less
Veiling Luminance Ratio	0.3:1 Or Less
Wind Speed	170 MPH

LEGEND

SYMBOLS


DESCRIPTION

[illegible]


FOC = FACE OF CURB, FOS = FRONT OF SIDEWALK, BOS = BACK OF SIDEWALK

REVISIONS				DAVID J. ALLEN, PE P.E. NO.: 58540 CARDNO 3905 CRESCENT PARK DRIVE RIVERVIEW, FL 33578 CERTIFICATE OF AUTHORIZATION: 29915		GATEWAY BOULEVARD AT COMMERCE LAKES DRIVE INTERSECTION CONTROL (ROUNDAABOUT)	COUNTY NO.	SHT. NO.
DATE	DESCRIPTION	DATE	DESCRIPTION			POLE DATA AND LEGEND	160311	L-4

THE OFFICIAL RECORD OF THIS SHEET IS THE ELECTRONIC FILE DIGITALLY SIGNED AND SEALED UNDER RULE 61G15-23.004, F.A.C.

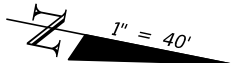

MATCH LINE - SEE SHEET L-7

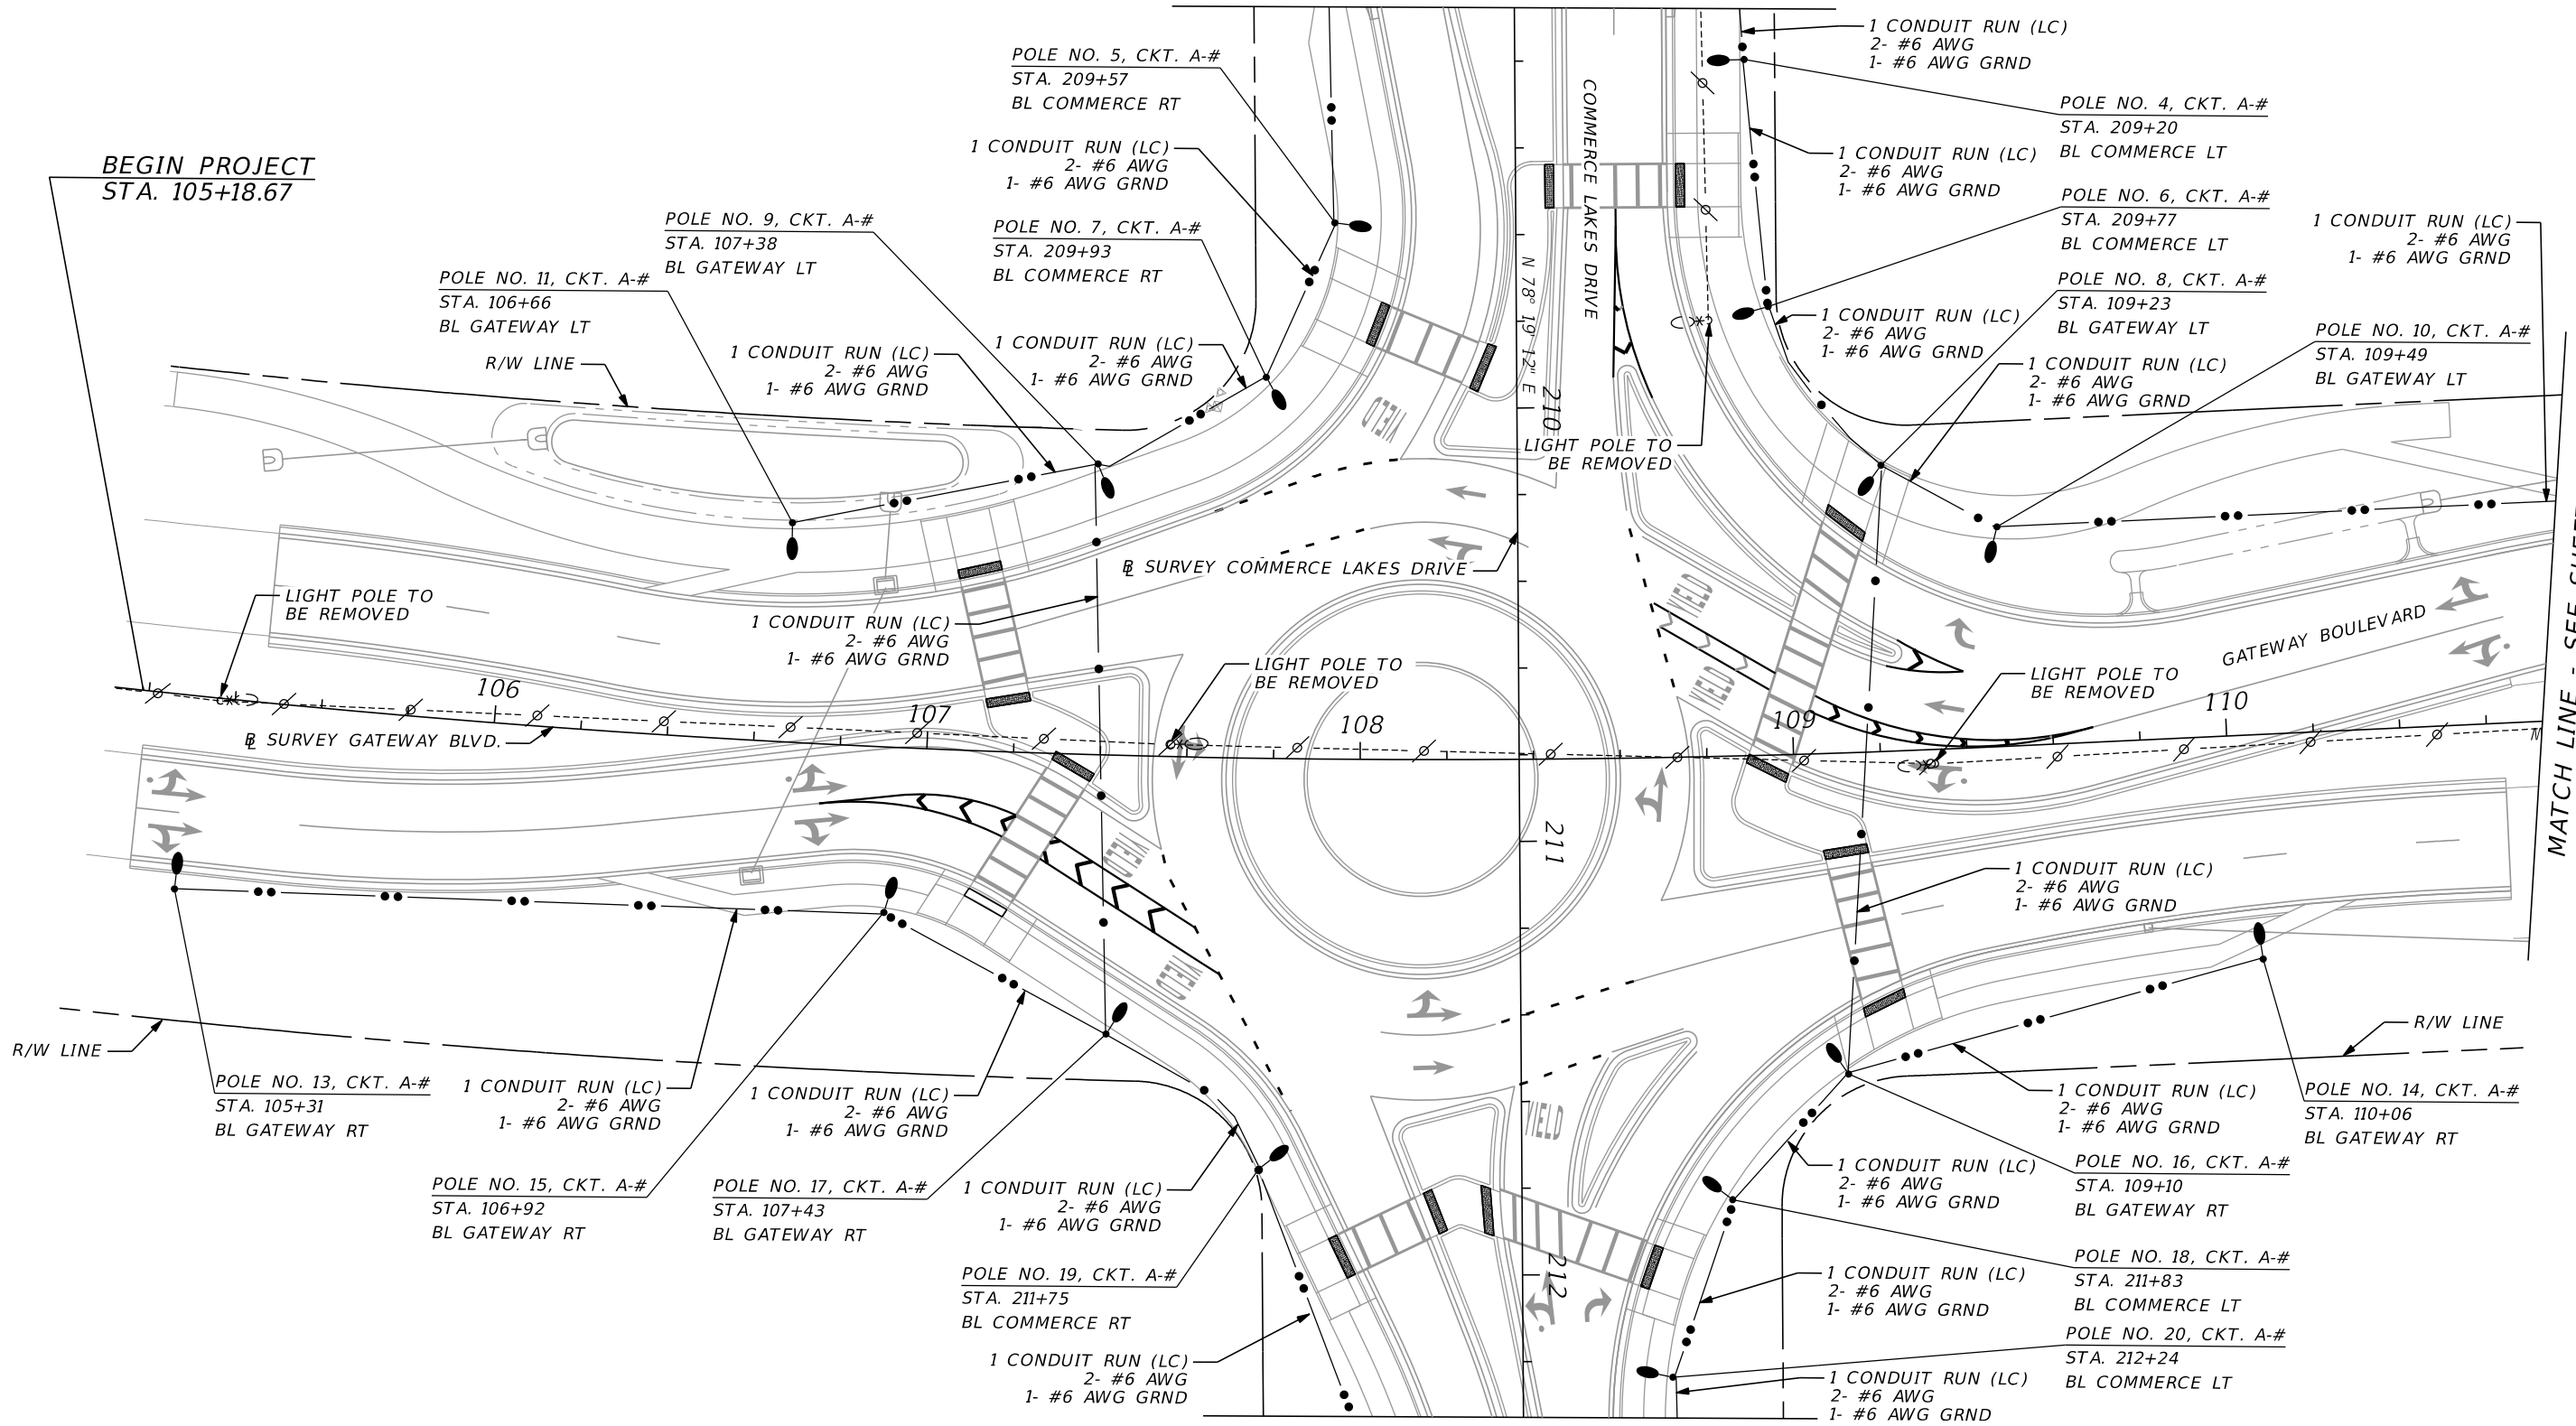


MATCH LINE - SEE SHEET L-8

REVISIONS				DAVID J. ALLEN, PE P.E. NO.: 58540 CARDNO 3905 CRESCENT PARK DRIVE RIVERVIEW, FL 33578 CERTIFICATE OF AUTHORIZATION: 29915	 DEPARTMENT OF TRANSPORTATION	GATEWAY BOULEVARD AT COMMERCE LAKES DRIVE INTERSECTION CONTROL (ROUNDAABOUT)		COUNTY NO.	SHT. NO.
DATE	DESCRIPTION	DATE	DESCRIPTION			LIGHTING PLAN (1)		160311	L-5



THE OFFICIAL RECORD OF THIS SHEET IS THE ELECTRONIC FILE DIGITALLY SIGNED AND SEALED UNDER RULE 61G15-23.004, F.A.C.

1" = 40'

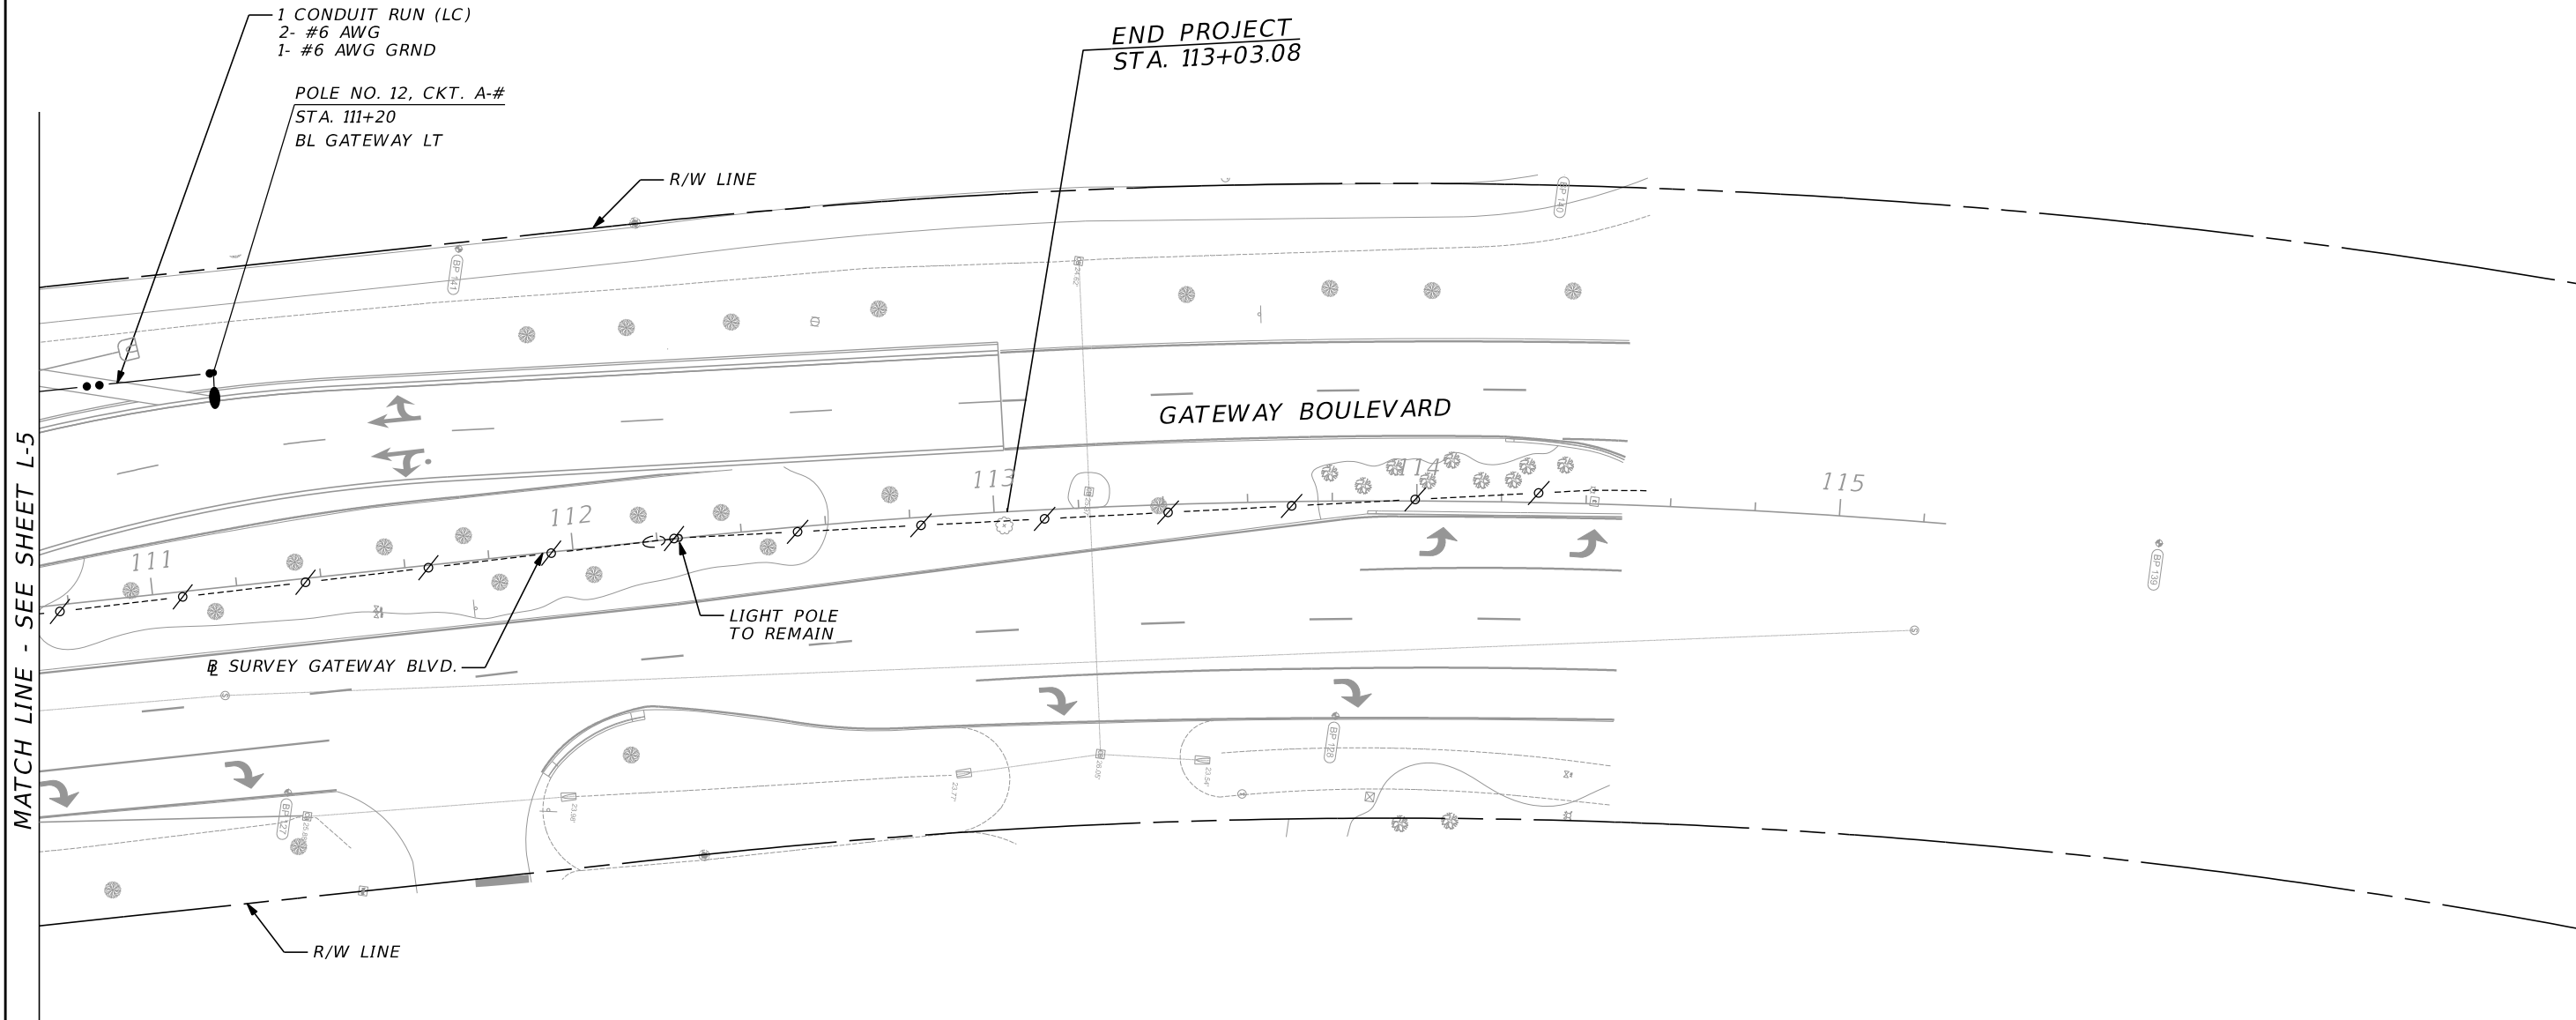

REVISIONS				DAVID J. ALLEN, PE P.E. NO.: 58540 CARDNO 3905 CRESCENT PARK DRIVE RIVERVIEW, FL 33578 CERTIFICATE OF AUTHORIZATION: 29915	 DEPARTMENT OF TRANSPORTATION	GATEWAY BOULEVARD AT COMMERCE LAKES DRIVE INTERSECTION CONTROL (ROUNDABOUT)	COUNTY NO.	SHT. NO.
DATE	DESCRIPTION	DATE	DESCRIPTION			LIGHTING PLAN (2)	160311	L-6


THE OFFICIAL RECORD OF THIS SHEET IS THE ELECTRONIC FILE DIGITALLY SIGNED AND SEALED UNDER RULE 61G15-23.004, F.A.C.

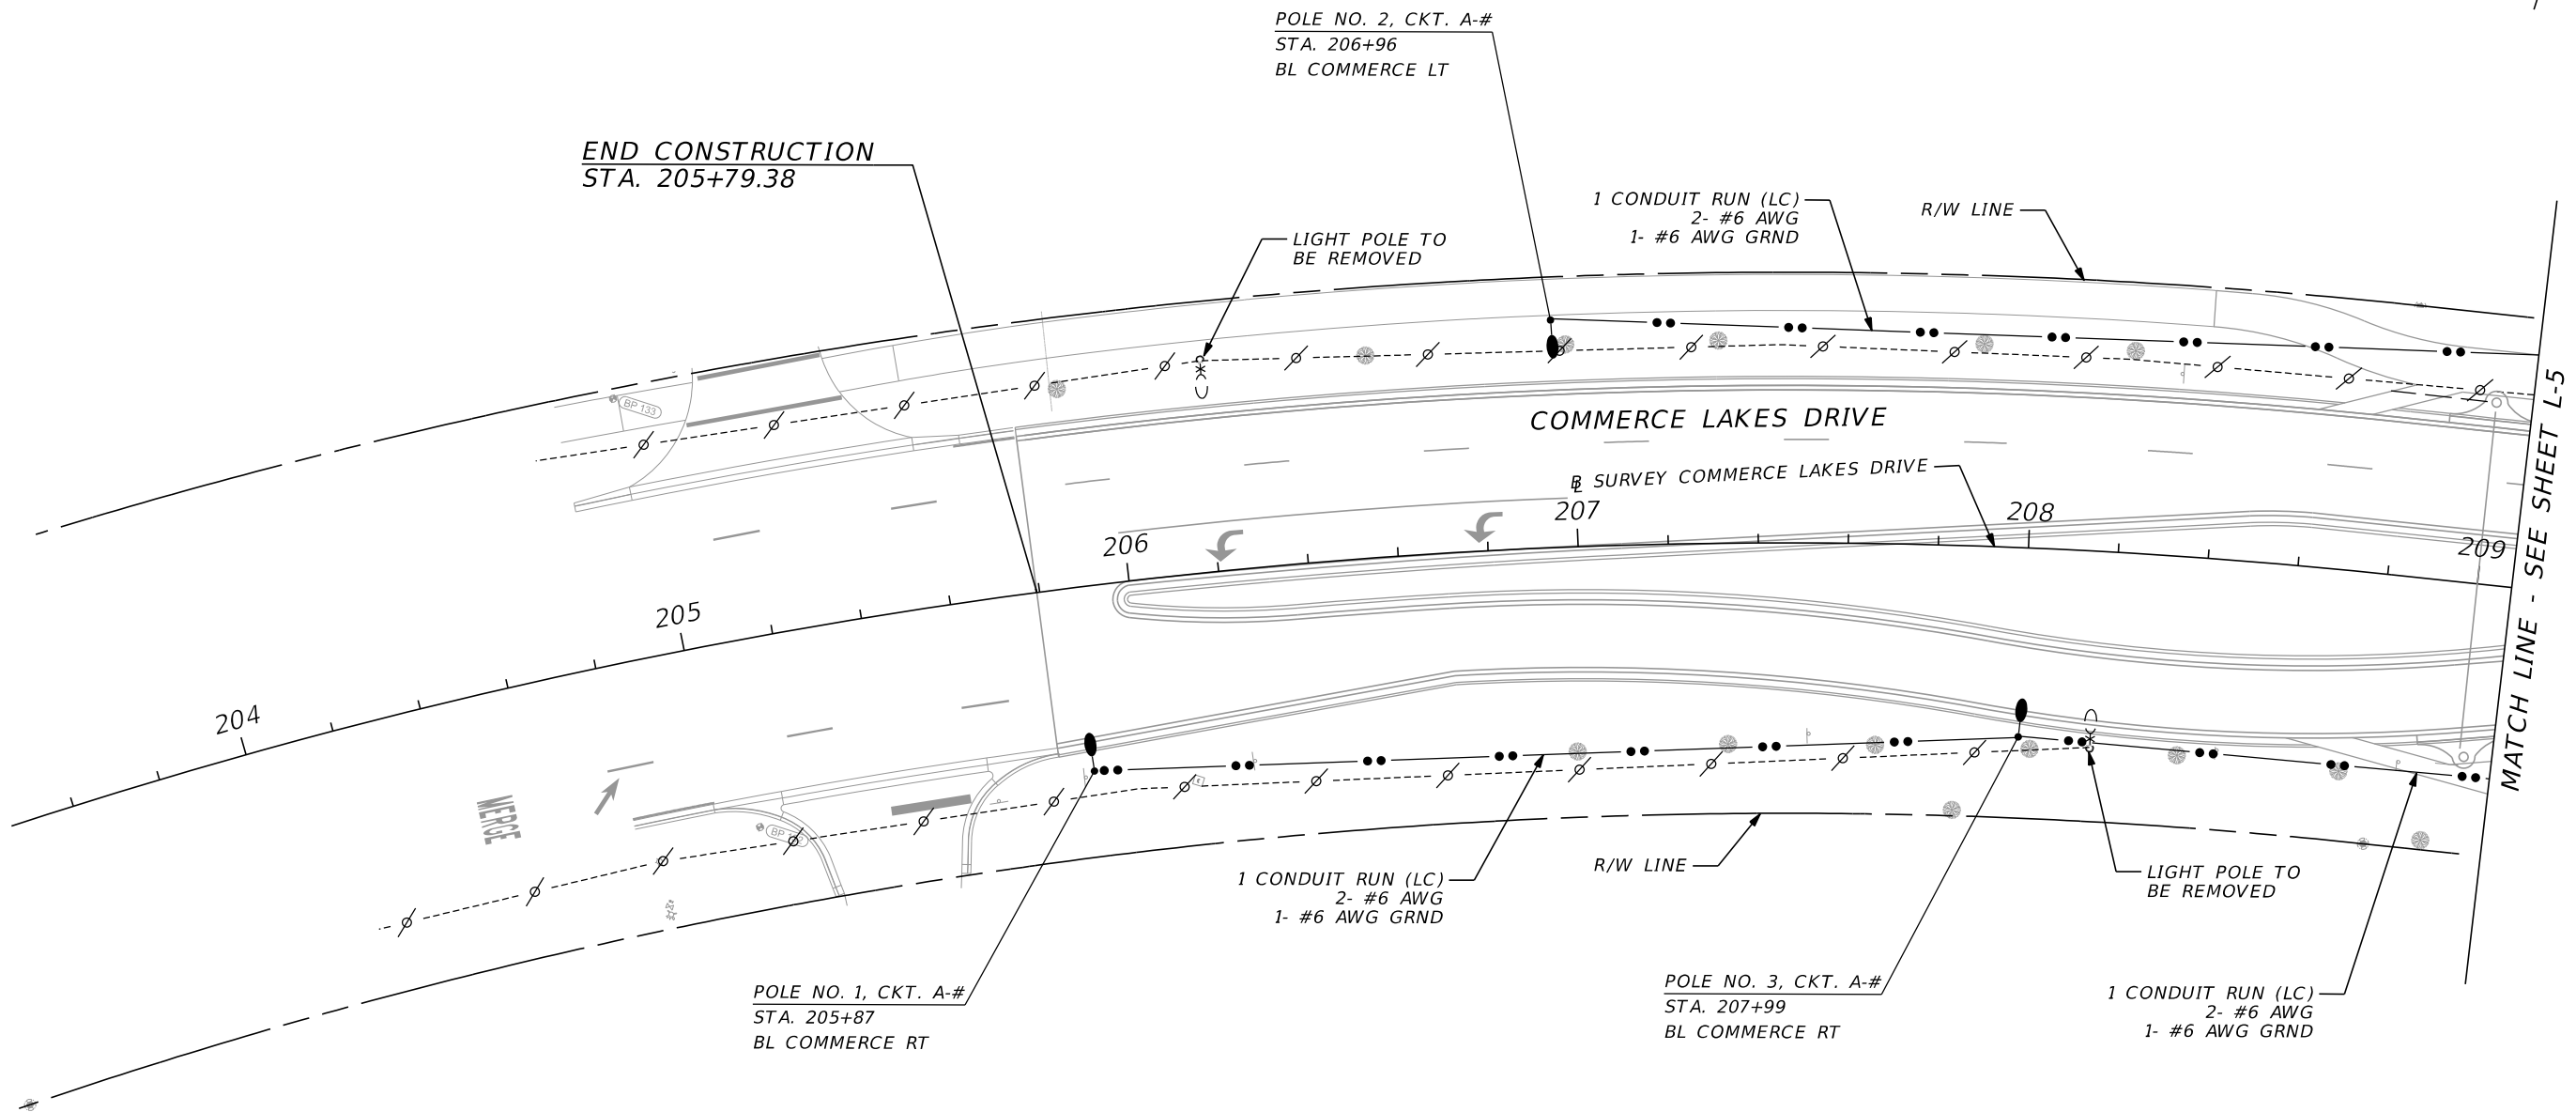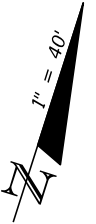

REVISIONS				DAVID J. ALLEN, PE P.E. NO.: 58540 CARDNO 3905 CRESCENT PARK DRIVE RIVERVIEW, FL 33578 CERTIFICATE OF AUTHORIZATION: 29915	 DEPARTMENT OF TRANSPORTATION	GATEWAY BOULEVARD AT COMMERCE LAKES DRIVE INTERSECTION CONTROL (ROUNDBOUT)	COUNTY NO.	SHT. NO.
DATE	DESCRIPTION	DATE	DESCRIPTION			LIGHTING PLAN (3)	160311	L-7

THE OFFICIAL RECORD OF THIS SHEET IS THE ELECTRONIC FILE DIGITALLY SIGNED AND SEALED UNDER RULE 61G15-23.004, F.A.C.

MATCH LINE - SEE SHEET L-5

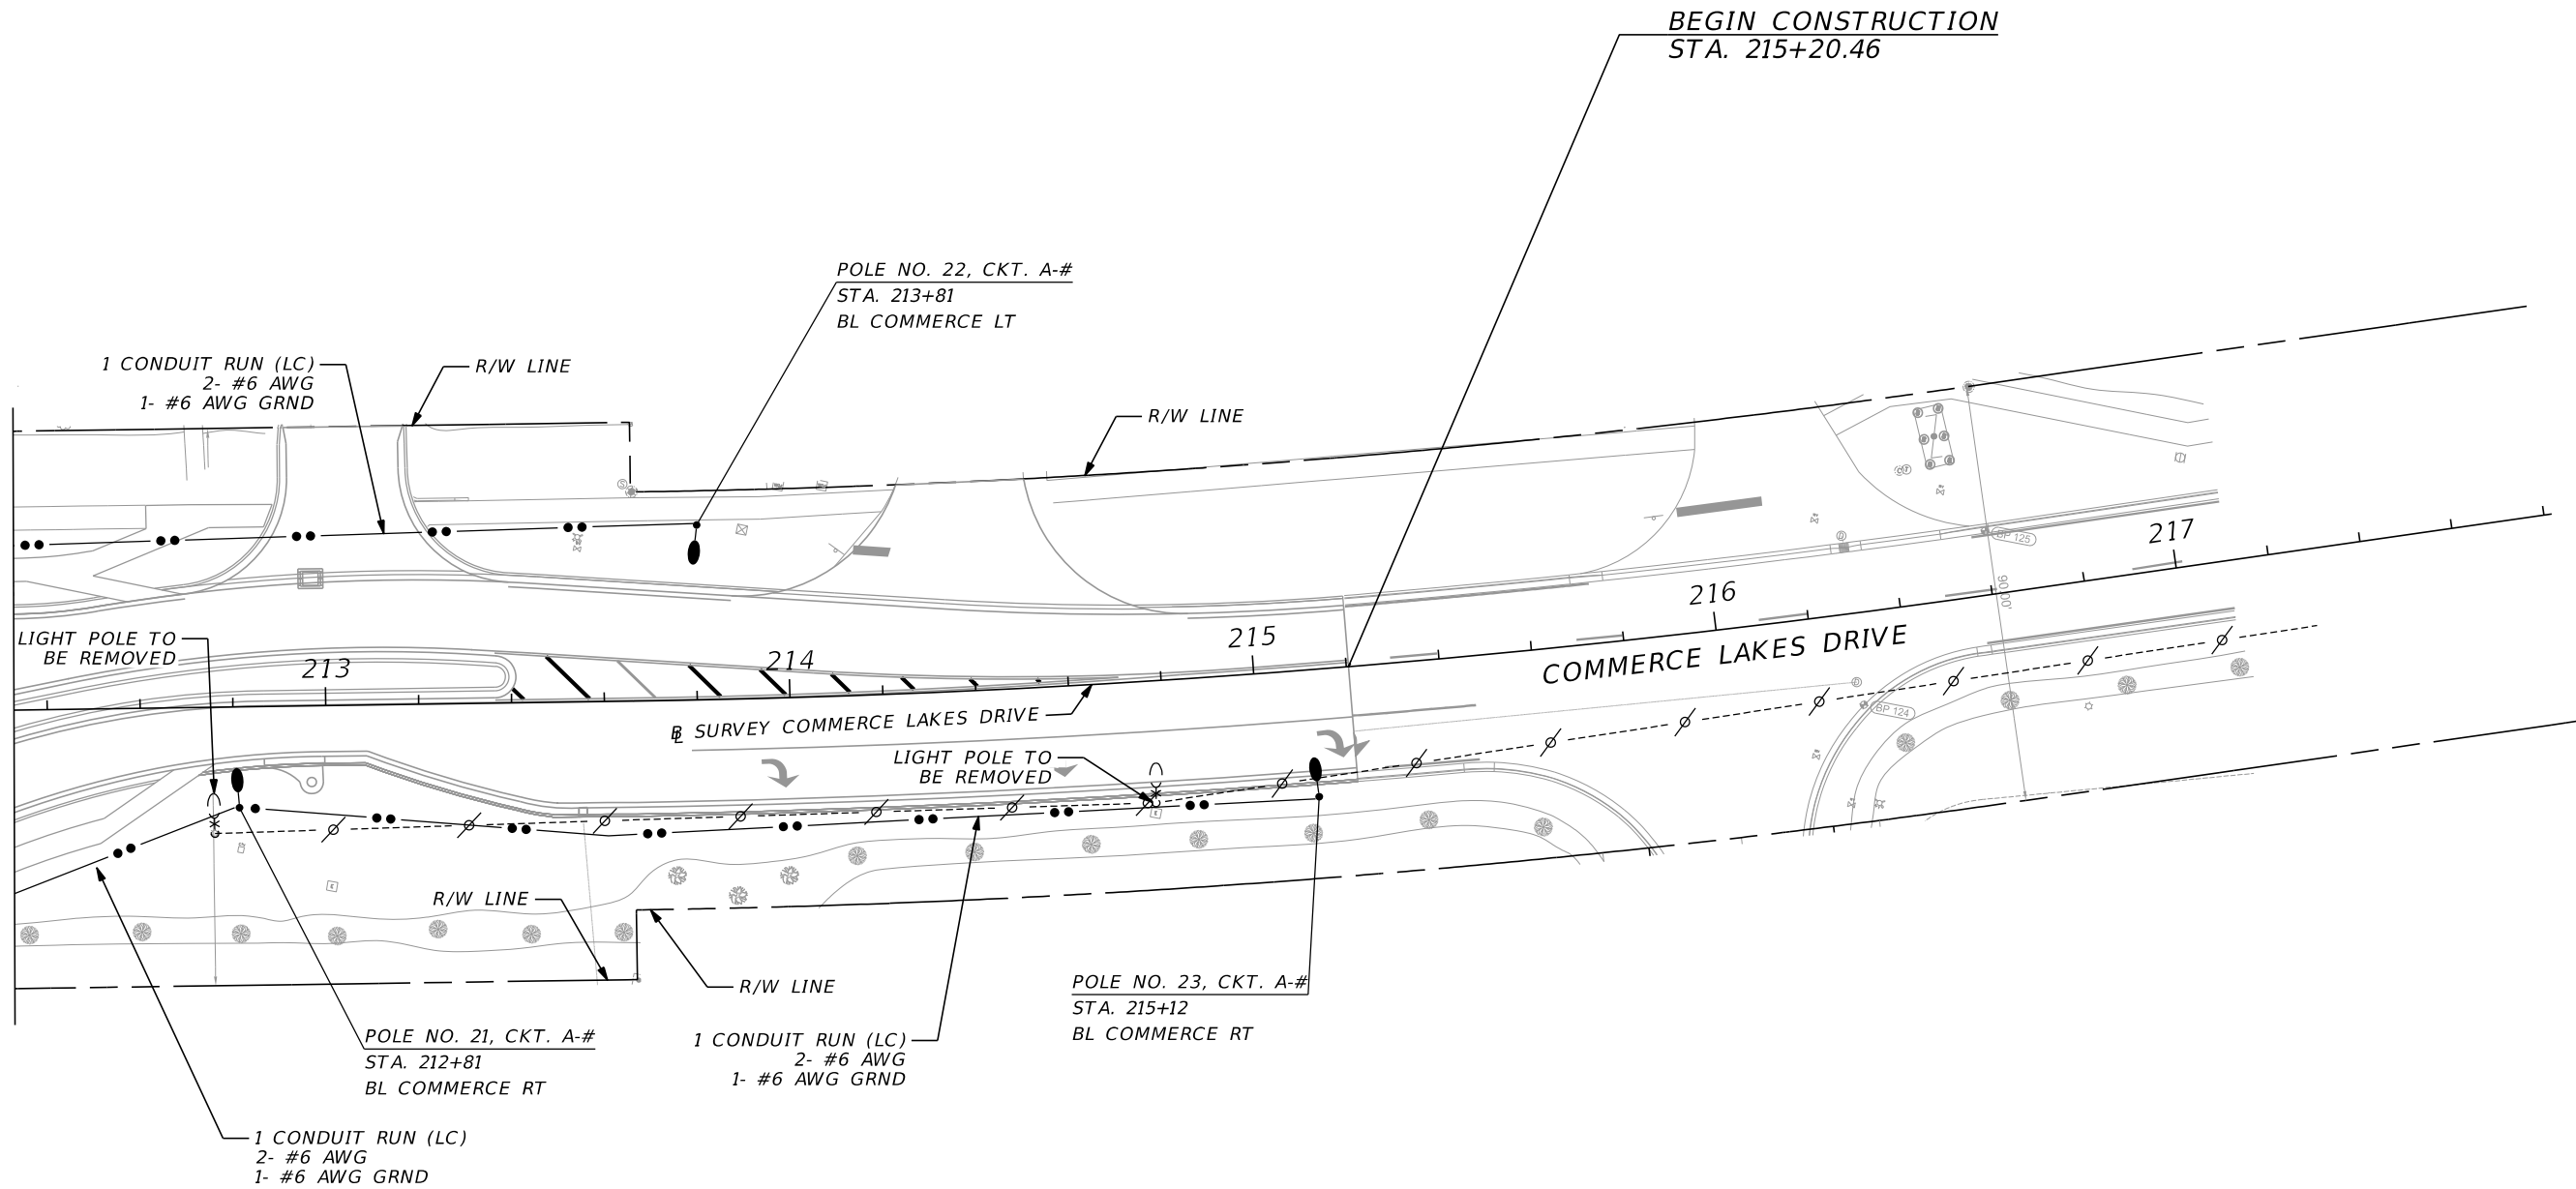

REVISIONS				DAVID J. ALLEN, PE P.E. NO.: 58540 CARDNO 3905 CRESCENT PARK DRIVE RIVERVIEW, FL 33578 CERTIFICATE OF AUTHORIZATION: 29915	 DEPARTMENT OF TRANSPORTATION	GATEWAY BOULEVARD AT COMMERCE LAKES DRIVE INTERSECTION CONTROL (ROUNDBOUT)		COUNTY NO.	SHT. NO.
DATE	DESCRIPTION	DATE	DESCRIPTION			LIGHTING PLAN (4)		160311	L-8

THE OFFICIAL RECORD OF THIS SHEET IS THE ELECTRONIC FILE DIGITALLY SIGNED AND SEALED UNDER RULE 61G15-23.004, F.A.C.

PANEL "A" SCHEDULE

Panel ID: _____

Location: _____

Mounting: Surface

Main Breaker: 100 A

Voltage: 240/480 V

Single Phase, 3-wire

Circuit Description		Load (VA)	Breaker	Pole	Bus	Pole	Breaker	Load (VA)	Circuit Description	
1	A-1				A				A-3	2
3	↓				B				↓	4
5	A-2				A				A-4	6
7	↓				B				↓	8
9					A					10
11					B					12
13					A					14
15					B					16
17					A					18
19					B					20
21					A					22
23					B					24

NOTES

1. SAFETY SWITCH - 100 AMP F/A 100 AMP

TOTAL DEMAND
TOTAL DEMAND AMPS

VA
AMPS

NO. OF POLES

23

TO BE COMPLETED
IN NEXT SUBMITTAL

REVISIONS				DAVID J. ALLEN, PE P.E. NO.: 58540 CARDNO 3905 CRESCENT PARK DRIVE RIVERVIEW, FL 33578 CERTIFICATE OF AUTHORIZATION: 29915	 DEPARTMENT OF TRANSPORTATION	GATEWAY BOULEVARD AT COMMERCE LAKES DRIVE INTERSECTION CONTROL (ROUNDBOUT)	COUNTY NO.	SHT. NO.
DATE	DESCRIPTION	DATE	DESCRIPTION			SERVICE POINT DETAILS	160311	L-9