



STANDARD DETAIL NO. 6.7

LEE COUNTY UTILITIES

HORIZONTAL DIRECTIONAL DRILL UNDER A ROADWAY

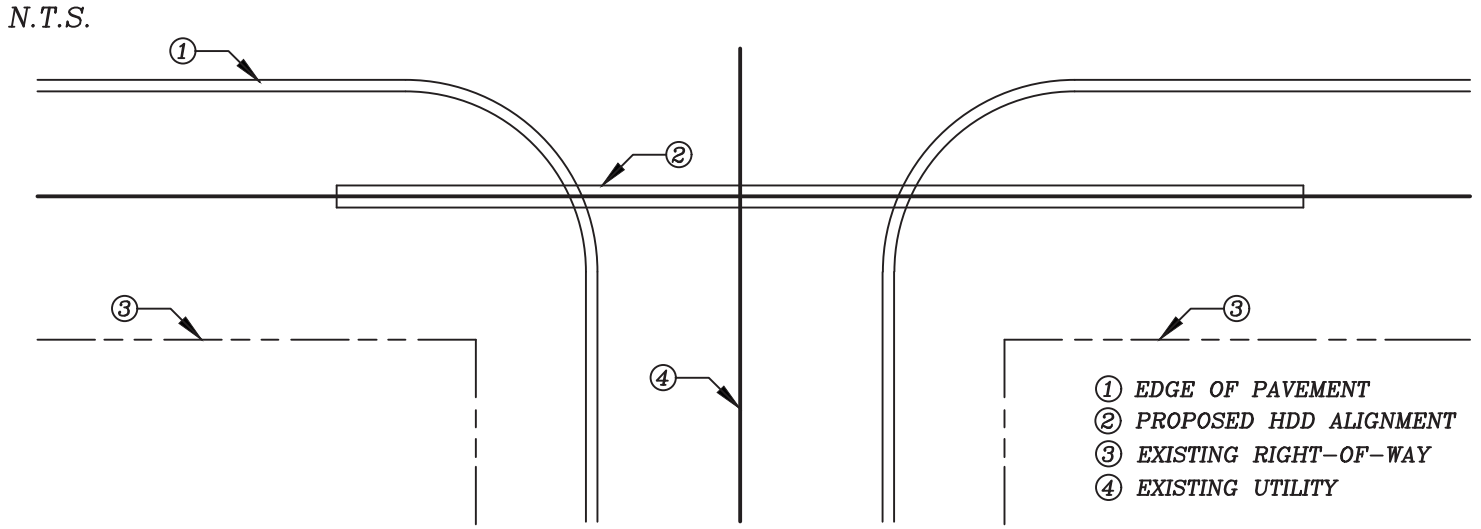

PLAN VIEW

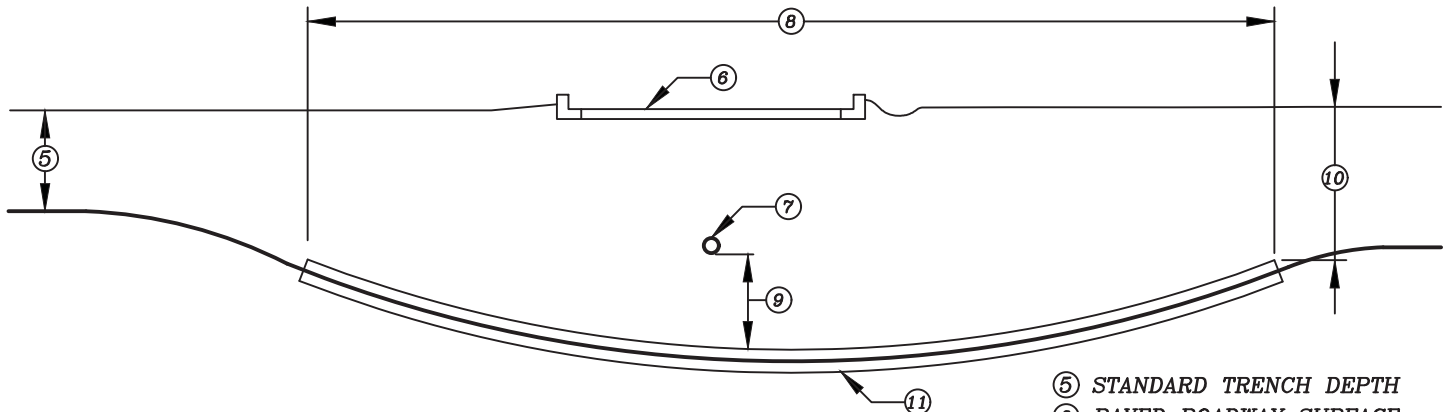

PROFILE VIEW

HDD INSTALLATION NOTES:

- | | |
|---|---|
| <p>1. ALL WORK SHALL BE IN ACCORDANCE WITH THE LEE COUNTY UTILITIES DESIGN MANUAL.</p> <p>2. THE CONTRACTOR SHALL BE RESPONSIBLE FOR NOTIFICATION OF AFFECTED AGENCIES AND COORDINATION WITH ALL UTILITIES PRIOR TO CONSTRUCTION.</p> <p>3. ALL CONSTRUCTION MATERIALS, INCLUDING DRILLING FLUID, SHALL BE REMOVED FROM THE SITE PRIOR TO RESTORATION OF DISTURBED AREAS.</p> <p>4. ALL RESTORATION WORK SHALL BE IN ACCORDANCE WITH THE LCU DESIGN MANUAL.</p> | <p>5. CASING DIAMETER SHALL BE IN ACCORDANCE WITH THE LCU DESIGN MANUAL.</p> <p>6. NO CASING SPACERS REQUIRED.</p> <p>7. WHEN CASING IS REQUIRED INSTALL 1" HDPE PIPE ATTACHED TO THE CARRIER PIPE WITH 12 GAUGE DOUBLE INSULATED COPPER WIRE INSIDE THE HDPE PIPE.</p> |
|---|---|