

**BID FORM**  
**REHABILITATION CONSTRUCTION PROJECT FOR**

PROPERTY OWNER: LB Outlaw

ADDRESS: 2531 Charleston Park Dr, Alva, FL 33920

BID DUE DATE: Tuesday, January 22, 2019 at 3:00 pm

The bid submitted is based on the structure being:  Occupied  Unoccupied by the Tenant/Owner during construction.

**BID LIFE FORTY-FIVE (180) CALENDAR DAYS**

**RETURN TO: Lee County Human and Veteran Services**  
**2440 Thompson Street**  
**Fort Myers, FL 33901**  
**(239) 533-7930**

Pursuant to and in compliance with the Invitation to Bidders and the proposed Contract Documents as Defined in the Instructions to Bidders relating to the Rehabilitation Construction Project referenced above, including any Addenda, the undersigned, having become thoroughly familiar with the terms and conditions affecting the performance and cost of the work at the place where the work is to be completed, and having fully inspected the site in all particulars, hereby proposes and **agrees to fully perform the work within 60 calendar days** from the date the Notice to Proceed is issued, and in exact accordance with the proposed Contract Documents, including furnishing of any and all labor and materials and to do all the work required to construct and complete said work in accordance with the Contract Documents, for the following sum of money:

Total prices are to include all labor, materials, services and equipment necessary for completion of the work as shown on Schedule of Work and General Specification attached hereto:

BASE BID:	\$ _____
BID ADDENDA, (IF APPLICABLE):	\$ _____
TOTAL BASE BID INCLUDING ALL ADDENDA (IF APPLICABLE):	\$ _____
TOTAL BID ALTERNATES, (IF APPLICABLE):	\$ _____

**SCOPE OF WORK: Septic System**

---

This project requires the Contractor to have the following license(s) to perform the specified scope of work: **Septic and/or General Contractor's License**

**Ordering Instructions:** Official Bidding Documents may be examined at and **must** be obtained from the **Lee County Human and Veteran Services 2440 Thompson Street, Fort Myers, FL 33901, phone 239-533-7900 or online at: <http://www.leegov.com/dhs/housing/contractors/openbids>**

**Please Note:** Bids will not be accepted by the County if the Official Bidding Documents are not obtained from Lee County Human and Veteran Services. Any substitutes for the Lee County Official Bidding Documents will not be accepted.

It is mandatory that the contractor or his representative attend all Pre-Bid Meetings (*if required*). Failure to attend will result in forfeiting the right to bid on this project. All pages of the bid package must be submitted.

SEALED BIDS TO BE SUBMITTED  
**BY 3:00 P.M, January 22, 2019**

TO: LEE COUNTY BOARD OF COUNTY COMMISSIONERS  
LEE COUNTY HUMAN AND VETERAN SERVICES  
2440 THOMPSON STREET, FORT MYERS, FLORIDA

**BID OPENING:**  
LEE COUNTY HUMAN AND VETERAN SERVICES  
2440 Thompson Street, Fort Myers, FL 33901  
**DATE/TIME: Tuesday, January 22, 2019 at 3:00 pm**

## INSTRUCTIONS TO BIDDERS

### 1. DEFINITIONS

1.1 "COUNTY" is defined as the Board of County Commissioners of Lee County, Florida, or its duly authorized representative(s).

1.2 "BIDDER" is defined as one who submits a bid directly to the COUNTY in response to this Solicitation.

1.3 "SUCCESSFUL BIDDER" is defined as the lowest, qualified, responsible, and responsive bidder to whom the Board of County Commissioners makes a written award, based upon evaluation criteria contained herein.

1.4 "BIDDING DOCUMENTS" or "CONTRACT DOCUMENTS" is defined as document to be submitted with the bid proposal:

- A. Signed **Bid Form** with ALL items completed.
- B. **Schedule of Work** with lump sum prices for all "**Bid Items**", "**Alternates**", and "**Addenda**" items, as applicable.
- C. **Acknowledge Receipt of Addenda**, if applicable.
- D. Vendor/Bidder Application –Applications require documentation of state registration and/or certified license, certificates of insurance, and local business tax. Information must be submitted prior to the Notice of Award. The application is available at: <http://www.leegov.com/procurement/vendor-bidder-application>.

*NOTE: Title, Subtitles, Headings, Running Headlines of Contents, and Indexes are used merely for convenience purposes.*

1.5 "SEALED BID" is defined as the form in which the bidding documents are to be submitted to the COUNTY.

- A. Bidding Documents must be submitted in a sealed envelope no later than 3:00 pm on the date specified
- B. Sealed envelope must be labeled "**Sealed Bid**", and clearly state the CLIENT NAME, CLIENT ADDRESS, DATE AND TIME BID IS DUE, CONTRACTOR NAME, and CONTRACTOR ADDRESS.
- C. All items in Section 1.4 of this package are to be included in the sealed envelope.

### 2. BIDDER EXAMINATION/INVESTIGATION OF SITE

#### 2.1 EXAMINATION OF SPECIFICATIONS AND ATTENDANCE AT PRE-BID MEETING

Before submitting a bid, each bidder shall carefully examine the drawings (if applicable), read the specifications, general conditions, and all other contract documents and **ATTEND THE PRE-BID MEETING (if required)**. Each bidder shall fully inform himself prior to bidding as to all existing conditions and limitations under which the work is to be performed and he shall include in his bid a sum to cover the cost of all items necessary to perform the work as set forth in the contract documents. No plea of ignorance of conditions or difficulties that may be encountered in the execution of the work pursuant to this bid package may be made. Failure to make the necessary examinations and investigations will not be accepted as an excuse for any failure or omission on the part of the successful BIDDER. Successful BIDDER must fulfill all of the requirements of the Contract Documents. Failure or omission on the part of the successful BIDDER will not be accepted as a basis for any claims whatsoever for extra compensation or for an extension of time. The submission of a bid shall be construed as conclusive evidence that the bidder has made all necessary examinations and investigations.

2.2 Lee County may rely upon Consultants to prepare drawings and specifications for testing of surface and latent physical conditions at the site or otherwise affecting the cost, progress or performance of the work detailed in the scope. COUNTY will make copies of such reports available to any BIDDER requesting them. These reports are not guaranteed as to their accuracy or completeness, nor are they part of the Contract Documents. Before submitting its Bid, each BIDDER will, at its own expense, make such additional investigations and tests, as the BIDDER may deem necessary.

2.3 BIDDER shall not be entitled to compensation beyond its bid price when required to incur expenses because of tolls, weight limits of trucks, access to the site, permanent or temporary power at the job site, delivery of materials, temporary utilities, or compliance with OSHA requirements when examination and/or investigation of the site conditions and access routes would have revealed the extra expense involved. The above list is intended to be illustrative and not all-inclusive.

### 3. PREPARATION OF BID

3.1 Each BIDDER shall submit the completed Bid Specifications and indicate the total lump-sum, total unit price base bid, and any total price(s) of any alternative(s) requested as part of the bid solicitation. BIDDER must furnish all requested information in the space provided in the Bid Specifications. The BIDDER is solely responsible for reading and completely understanding the requirements and the specifications of the items bid.

3.2 Signatures shall be required as follows:

- A. Bids by a corporation must be manually executed in the corporate name, by the President or Vice President (or other corporate officer, accompanied by written evidence of authority to so sign). The corporate seal must be affixed and attested by the secretary or assistant secretary. The corporate address and State of incorporation must be shown below the signature. Non-resident corporations shall furnish to the COUNTY a duly certified copy of all required authorizations to transact business in the State of Florida along with the bid proposal.
- B. Bids by a partnership must be manually executed in the partnership name and signed by a partner whose title must appear under the signature. The official address of the partnership must be shown below the signature.
- C. Attorneys-in-Fact who sign bonds or other surety instruments must attach with each bond or surety instrument a certified and effectively dated copy of their power of attorney.
- D. All names must be typed or printed below the signature.

3.3 The COUNTY will only consider bids meeting the exact specifications and requirements of the Bidding Documents.

3.4 Bid errors shall be handled as follows:

- A. Where bids have erasures or corrections, each erasure or correction must be in ink and initialed in ink by the BIDDER prior to submitting.
- B. In the case of lump sum price bids, if an error occurs in the extension of an item, the lump sum price in words (as shown in the bid) will govern.

3.5 Any blank spaces on the Bid Specifications, qualifying notes, exceptions, counter offers, lack of required submittals, signatures, or failure to submit a bid on the County's form may cause BIDDER to be declared non-responsive.

3.6 Where required by the bid package, BIDDERS must submit (with their bid specifications) cuts, sketches, descriptive literature and/or complete specifications relative to the items proposed and offered.

3.7 The BIDDER shall comply with the Florida Sales and Use Tax Law as it may apply to this Contract. The Bid amount(s) shall include any and all Florida Sales and Use Tax payment obligations required by Florida Law of the successful BIDDER and/or its subcontractors or material suppliers.

4. COUNTY INTERPRETATION/ADDENDA

4.1 No interpretation or clarification of the meaning of the plans, specifications, or other contract documents will be binding if made to any BIDDER orally. Every such request must be in writing, addressed to LEE COUNTY HUMAN AND VETERAN SERVICES, and received no later than **three (3) calendar days (excluding Saturdays, Sundays, and Holidays), prior to bid opening date.**

4.2 All such interpretations or clarifications MUST be issued in writing by Lee County Human and Veteran Services. Information obtained directly from the homeowner of the property being rehabilitated will not control.

4.3 All interpretations, supplemental instructions, or modifications to the Bidding Documents will be issued as a written Addendum and made available to all known BIDDERS, not later than **three (3) calendar days** (excluding Saturdays, Sundays, and Holidays), prior to the bid opening date. Questions will not be accepted during the last **three (3) calendar days prior** to bid opening date, unless otherwise specified by Lee County Human and Veteran Services. All Bidders should check with Lee County Human and Veteran Services at least **three (3) calendar days** before the bid due date to verify information regarding Addenda. Failure to do so may result in rejection of the bid as non-responsive. Bidder shall acknowledge receipt of all Addenda by number and date on the Bid Specifications. Addenda information will be emailed to all contractors that attended the mandatory pre-bid meeting (if required) or posted on the Lee County Human and Veteran Services website. **IT IS THE SOLE RESPONSIBILITY OF THE BIDDER TO ENSURE HE/SHE OBTAINS INFORMATION RELATED TO ADDENDA.** All Addenda shall become part of the Contract Documents.

5. INSURANCE REQUIREMENTS

5.1 **CONTRACTOR'S LIABILITY, WORKER'S COMPENSATION AND AUTO INSURANCE POLICIES** - The successful bidder shall deliver to Lee County Procurement Management, within **ten (10) calendar days** of the Notice of Award, certificates of insurance, which the successful bidder is required to purchase and maintain in accordance with Florida Law. If the successful bidder fails to furnish the required **certificates of insurance** with the ten (10) calendar days of the Notice of Award, Lee County Human and Veteran Services (Housing) may annul the Notice of Award, and award the bid to the next lowest, responsible, and responsive bidder.

6. SUBMISSION OF BIDS

6.1 **SUBMIT THE BID** according to section 1.5 of this package **IN A SEALED ENVELOPE, MAILED OR HAND CARRIED**, to Lee County Human and Veteran Services, 2440 Thompson St, Fort Myers, FL 33901, **PRIOR TO THE BID CLOSING TIME.** The **ENTIRE** Bid Package must be stamped in received by Lee County Human and Veteran Services prior to the bid submittal deadline.

6.2 The proper delivery of the bid to Lee County is solely and strictly BIDDER'S responsibility. Lee County shall not be responsible for delays caused by the United States Postal Service or any other occurrence. Bids submitted by certified or registered mail, not received by Lee County Human and Veteran Services by the bid submittal deadline, will not be honored.

6.3 The bid submittal time will be **strictly** observed. Under ***no*** circumstances will bid proposals delivered after the specified submittal time be considered. It is the bidder's responsibility to ensure the bid is received by Lee County Human and Veteran Services prior to the opening date and time specified. Any bid received after the opening date and time will be promptly returned to the bidder unopened.

6.4 Bidder must submit his/her Lump Sum Bid on this Bid Form on the Schedule of Work. Any blank spaces on the Bid Form and Schedule of Work required in Instructions to Bidders or signatures may result in the Bid being declared as **NON-RESPONSIVE**.

## 7. WITHDRAWAL, TRANSFER OR MODIFICATION OF BIDS

7.1 Bids may be withdrawn at the request of the BIDDER. The request to withdraw may be made via writing, faxing, or emailing in time for delivery during the normal course of business, but prior to the time scheduled for the opening of the bid proposal. Such requests must have confirmed documentation of any telegraphic withdrawal with the BIDDER'S signature, dated or postmarked prior to the scheduled time of bid opening.

7.2 If, within twenty-four (24) hours after Bids are opened (excluding Saturdays, Sundays and Holidays), any BIDDER providing a signed, written notice to the COUNTY and demonstrating to the reasonable satisfaction of the COUNTY that there was a material and substantial mistake in the preparation of its Bid, may withdraw its Bid without penalty. The BIDDER shall be disqualified from further consideration on the Work to be provided under that Project. Except as specified in this subparagraph, BIDDER may not withdraw its bid after the appointed bid opening time.

7.3 BIDDER may not modify its bid proposal at any time for any reason whatsoever.

## 8. BID OPENING

8.1 At the time and place fixed for the opening of bids every bid properly delivered within the time fixed for receiving bids will be opened and publicly read aloud, irrespective of any irregularities found therein. BIDDERS and other persons interested may be present, in person or by representative. An abstract of the amounts of the base bids and major alternates (if any) will be made available to BIDDERS after the opening of bids. Bids will be submitted and opened no earlier than 3:00 pm.

## 9. AWARD OF CONTRACT/REJECTION OF BIDS

9.1 Bids are being obtained pursuant to FS 255.20. The statutory criterion for award of a bid is to the "lowest qualified responsive and responsible bidder in accordance with the contract/bid documents". A bid meeting these statutory criteria is considered in the best interest of the COUNTY. The COUNTY reserves the right to exercise its discretion to reject any and all Bids, with or without cause, to waive informalities (e.g., not involving price, time or changes in the work), and to accept the bid that in its judgment will be in the best interest of Lee County. Discrepancies in the multiplication of units of work and unit prices will be resolved in favor of the unit prices. Minor mathematical errors will be corrected by Lee County Human and Veteran Services based upon stated criteria.

9.2 The COUNTY may conduct such investigations as the COUNTY deems necessary and appropriate to assist in the evaluation of any Bid and to establish the responsibility, qualifications and financial ability of Bidders, proposed Subcontractors, Suppliers and other persons and organizations proposed by Bidder hereunder.

9.3 By submitting a bid, the BIDDER recognizes and accepts that the COUNTY may reject the bid based upon the exercise of its sole discretion. BIDDER waives any claim(s) it may have for damages or other relief resulting directly or indirectly from the rejection of its bid based on any grounds, including the disclosure of any pertinent information relating to the reasons for rejection of said bid.

9.4 All vendors will be evaluated on their past performance and prior dealings with Lee County (i.e., failure to meet specifications, poor workmanship, late delivery, etc.). Poor or unacceptable past performance may result in bidder disqualification.

9.5 The County reserves the right to exercise its discretion, to waive minor informalities in any bid; to reject any or all bids with or without cause; and/or to accept the bid that in its judgment will be in the best interest of the County of Lee.

## 10. EXECUTION OF WRITTEN CONTRACT

10.1 The COUNTY will issue a "Notice to Proceed" on the Project within **forty-five (45) calendar days** of the date of the Notice of Award.

10.2 In the event the Notice to Proceed has not been issued by the COUNTY within the **forty-five (45) calendar day** period above, the CONTRACTOR shall have the option, upon written notice, to rescind the Contract or continue with the Contract as originally bid, unless stated otherwise in Supplemental Conditions.

## 11. ACCEPTANCE

11.1 The materials and/or services delivered under the bid shall remain the property of the seller until a physical inspection and actual usage of these materials and/or services is accepted by the COUNTY and is deemed to be in compliance with the terms herein, fully in accord with the specifications and of the highest quality. In the event the materials and/or services supplied to the COUNTY are found to be defective or do not conform to specifications, the COUNTY reserves the right to cancel the order upon written notice to the seller and return such product to the seller at the seller's expense.

## 12. PUBLIC ENTITY CRIME AFFIDAVIT

12.1 Any person or affiliate as defined by statute who has been placed on the convicted vendor list following a conviction for a public entity crime may not submit a bid or a contract to provide any goods or services to the COUNTY; may not submit a bid on a contract with the COUNTY for the construction or repair of a public building or a public work; may not submit bids or leases of real property to the COUNTY; may not be awarded or perform work as a contractor, supplier, subcontractor, or consultant under a contract with the COUNTY, may not transact business with the COUNTY in excess of \$25,000 for a period of 36 months from the date of being placed on the convicted vendor list.

## 13. DRUG FREE WORKPLACE

13.1 Whenever two or more proposals, which are equal with respect to price, quality, and service, are received for the procurement of contractual services, a proposal received from a business that certifies that it has implemented a drug-free workplace program shall be given preference in the evaluation/award process. In order to have a drug-free workplace, a business shall comply with the requirements of Florida Statutes 287.087.

## 14. PERMITS AND LICENSES

14.1 The contractor must apply for **all** applicable permits within fourteen (14) calendar days after the notice to proceed is issued by the Lee County Human and Veteran Services. All permits, governmental fees and licenses necessary for the proper execution and completion of the work must be obtained prior to the commencement of any work required by job specifications, copies of such licenses and permits shall be provided to the rehab specialist upon receipt. Each contractor will submit, to the rehab specialist, a copy of job specifications that have been signed off by the building department certifying that all permits applicable to the work required have been applied for.

A notice of commencement will be filed on each job in conjunction with the issuance of notices to proceed and any other requirements of the Florida Mechanic's Lien Law shall be completed.

## 15. LABOR AND MATERIALS

15.1 The contractor shall provide and pay for all labor, materials, equipment, tools, construction equipment and machinery, transportation, etc., necessary for the proper execution and completion of the work.

## 16. IMMIGRATION LAWS

16.1 Lee County will not intentionally award COUNTY contracts to any contractor who knowingly employs unauthorized alien workers, constituting a violation of the employment provisions contained in 8 U.S.C. Section 1324 a(e), Section 274A(e) of the Immigration and Nationality Act ("INA").

16.2 Lee County shall consider the employment by any Contractor of unauthorized aliens a violation of Section 274A(e) of the INA. Such violation by the recipient of the employment provisions contained in Section 274A(e) of the INA shall be grounds for unilateral cancellation of the contract by Lee County.

## 17. SECTION 3

17.1 It is the policy of Lee County Human and Veteran Services (LCHVS) to comply with the requirements of Section 3 of the Housing and Urban Development Act (HUD) of 1968 pursuant to [24 CFR 570.607 \(b\)](#). This legislative directive provides preference to low-income residents, and businesses that substantially employ these persons, for new employment, training, and contracting opportunities resulting from HUD-funded projects. As such it is the intent of LCHVS to give, to the greatest extent feasible, (consistent with existing Federal, State, and local laws and regulations), employment, contracting and other economic opportunities arising in connection with a proposed project to low-income persons, Section 3 residents and business concerns in the local community, and that contracts be awarded to eligible business concerns which employ and/or are owned in substantial part by such low-income persons residing in Lee County.

17.2 In order for LCHVS to be considered in compliance with the regulation, LCHVS will make, to the greatest extent feasible, efforts to achieve the three annual minimum numerical goals as set forth at [24 CFR Part 135.30](#), for employment and contracting by: 1) awarding 10 percent of the total dollar amount of all covered construction contracts to Section 3 businesses; 2) offering 30 percent of new employment opportunities to Section 3 businesses; and 3) hiring 30 percent of new hires as Section 3 residents annually—i.e., one out of three new employees needed to complete a Section 3 covered project/activity shall be a Section 3 resident.

17.3 Efforts to ensure that these levels are achieved include: 1) requiring that all contractors post information at job sites in affected areas regarding employment opportunities and preference in hiring Section 3 employees and 2) advertising projects identifying contracting opportunities and the preference to utilize Section 3 businesses.

**CERTIFICATION**

I understand that Lee County Human and Veteran Services reserves the right to reject this bid, but that this bid shall remain open and shall not be withdrawn for a period of **forty-five (45) calendar days** from the date prescribed for its opening. If written *Notice of Award* of this bid is delivered to the undersigned within this timeframe after the date set for the opening of this bid, **or at any other time thereafter before it is withdrawn**, the undersigned will execute and deliver the Contract Documents to Lee County Human and Veteran Services in accordance with this bid as accepted and will also furnish and deliver to Lee County Procurement Management vendor/bidder application (if not on file), including proof of all required insurance coverage, within **ten (10) calendar days** after delivery of the *Notice of Award* of this bid.

Within forty-five (45) days of Contract Awards, Bidders agrees that prices, terms, and conditions in this proposal shall be honored. Likewise, all bids are subject to acceptance and issuance of a Notice to Proceed within the above stated timeframe, after the Contract Award.

Bidder must submit his/her Lump Sum Bid on this Bid Form on the Schedule of Work. Any blank spaces on the Bid Form and Schedule of Work required in Instructions to Bidders or signatures may result in the Bid being declared as **NON-RESPONSIVE**.

**SEALED FORM, MODIFICATION, AND REVOCATION OF THE BID**

As consideration for the undersigned bid to be acknowledged by the Property Owner in their Award of the Contract, the undersigned bidder hereby agrees that his/her bid shall be only on such forms as provided and shall be submitted prior to the scheduled time on which the bids are to be opened.

**ANTI-COLLUSION STATEMENT**

The below signed bidder has not divulged to, discussed or compared his bid with other bidders and has not colluded with any other bidder or parties to the bid whatsoever.

*Notice of Award* or request for additional information may be addressed to the undersigned at the address set forth below.

By signing below, I acknowledge that I have read and understood the information in this bid form.

**FIRM:** \_\_\_\_\_

**BY:** \_\_\_\_\_  
(Printed)

**BY:** \_\_\_\_\_  
(Signature)

**TITLE:** \_\_\_\_\_

**ADDRESS:** \_\_\_\_\_

**PHONE NUMBER:** \_\_\_\_\_

**LICENSE NUMBER:** \_\_\_\_\_

**LICENSE TYPE:** \_\_\_\_\_

Bid Posted **01/17/2019**  
Bid due back **01/22/2019**  
By **3:00 PM**

Lee County BoCC  
Human and Veteran Services

LB Outlaw, 2531 Charleston Park Dr, Alva, Fl. 33920

Phone: (239) 245-3190

Strap: 24-43-24-03-00037.007025-43-27-00-07001.0230

Date: 12/19/2018

Rehab Specialist; George Effing (239) 533-7959

**THIS IS A 60 DAY REHAB**

**All construction shall be in compliance with the 2014 Florida Building Code, Building, Residential, Existing Building, Plumbing, and Mechanical. The 2011 National Electrical Code. All Lee County Ordinances. All current Florida State Statutes Chapter 10D-6 of the Florida Administrative Code**

Contractors shall be responsible for all dimensions, locations, and quantities. All color samples shall be submitted and approved by this office prior to work commencing.

**Note: No deviation from this specification will be permitted without written and signed authorization by Lee County Human and Veteran Services.**

Contractors *must* obtain **ALL NECESSARY PERMITS** and all necessary documents from Federal, State and Local governmental agencies prior to commencement of any work. Furnish copies of permits to Lee County Human and Veteran Services prior to commencement of any work. Permits will cover all work to be completed under this schedule of work.

## SCHEDULE OF WORK

1. **Septic System:** Install new/replace existing septic system as defined on permit number **36-SN-1889494**. If a lift, dosing pump, grease trap, etc., and related electrical/plumbing provisions, are required by the State of Florida Department of Health Permit for this job, it shall be included in the base bid including all related permits (see Alternate Bid below for additional information). Excavate drain field and remove material (or old drain field, as applicable) and properly dispose of excavated material ("dumping" on vacant lots or any other unauthorized area is not allowed). If a new septic tank is not installed, pump out existing septic tank. Repair lawn/landscape irrigation systems as required (if existing) to accommodate septic system work. It is recommended that the contractor avoid driving vehicles, equipment or dumping materials on driveways, sidewalks or patios. If the contractor damages driveways, sidewalks, fences, landscaping, lawn/landscape irrigation systems, underground wiring, underground plumbing, the home, or personal items belonging to the homeowner, or any other items on the premises as a result of the septic system installation/repair, the contractor shall repair/replace said item(s) to the homeowner's satisfaction. It is the contractors' responsibility to contact all associated utilities for marking of underground services and to discuss with the homeowner if they have knowledge of any underground systems, utilities or hazards.

Gutters and downspouts shall be installed/repared if required to obtain final approval from State of Florida Department of Health for the septic system installation/repair. New septic system and all areas disturbed by the removal of the old septic system and/or installation of the new septic system shall be properly graded and resodded with same sod type as existing. If no existing sod is present (only weeds) then the contractor shall resod areas disturbed during the septic installation/repair with Bahia sod. When work is complete, no bare earth shall be allowed in all yard/lawn areas affected by septic repair.

All work shall be in accordance with the specification and drawings defined in State of Florida Department of Health permit number **36-SN-1889494** and contractor shall pull any other required permits (electrical, plumbing, building, etc) and must obtain final approval on all permits issued regarding the work being performed for this job. The contractor shall warranty all work for a period of one (1) year minimum (warranty exceptions: daily

rated capacity of the system is exceeded; parking cars/truck (or other heavy load) on the septic tank/septic field; introducing foreign objects not designed to dissolve into the septic system (cloth, plastics, metal, heavy paper products, etc), stoppage/tank pumping). The contractor must provide objective evidence to claim any of the warranty exceptions.

This specification and the State of Florida Department of Health permit issued for this job shall take precedence over any bid/specification provided by the contractor. In the event of a conflict between this specification and the State of Florida Department of Health (DOH) permit issued for this job, the State of Florida Department of Health permit shall take precedence.

Contact Lee County Housing Rehab. Specialist when work begins and when work is complete/final permit approval has been issued. All work will be completed in a workmanlike manner and to all local plumbing codes and State Code requirements. **Note: Contractor shall locate all existing underground services, public and private, prior to any excavation. If dewatering or other form of lowering the water table is required, it shall be part of the bid.** State of Florida Department of Health permit shall take precedence over this specification if a conflict exists.

\$ \_\_\_\_\_

2. **Pump out:** Provide weekly pump out of the existing system up to the date of the install of the new system.

\$ \_\_\_\_\_

**TOTAL BASE BID**

\$ \_\_\_\_\_

Authorized Contractor's Signature: \_\_\_\_\_

Contractor's name: \_\_\_\_\_

Company name: \_\_\_\_\_

Contractors Address: \_\_\_\_\_

Additional Notes;

\_\_\_\_\_  
\_\_\_\_\_  
# SEPTIC SYSTEM PERMIT #

36-SN-1889494

CHAPTER 381, FLORIDA STATUTES & 64E-6, FLORIDA ADMINISTRATIVE CODE

Application #: AP1371731

Date Issued: 11/06/2018

**THIS PERMIT CARD MUST BE POSTED ON SITE**

CONSTRUCTION PERMIT FOR:

- [    ] New System                      [    ] Existing System                      [    ] Holding Tank                      [    ] Innovative Other
- [ X ] Repair                              [    ] Abandonment                      [    ] Temporary                      [    ] \_\_\_\_\_

APPLICANT: L.B. Outlaw

PROPERTY STREET ADDRESS: 2531 Charleston Park Dr Alva, FL 33920

SEPTIC CONTRACTOR: R Crews Septic Inc

LOT: 23      BLOCK: \_\_\_\_\_      SUBDIVISION: \_\_\_\_\_

PROPERTY ID #: 25432700070010230      [Section/Township/Range/Parcel No.] [OR TAX ID NUMBER]

**See System Construction Permit for System Specifications**

EXCAVATION INSPECTION APPROVED:     YES     NO    BY: \_\_\_\_\_    DATE: \_\_\_\_\_

### INITIAL INSPECTION

OK TO COVER/DATE: \_\_\_\_\_

E.H.SPECIALIST: \_\_\_\_\_

CALL FOR FINAL INSPECTION AFTER:

- roof is guttered
- mound is stabilized: 4' shoulder all sides max. \_\_\_\_:1 slopes, 6"-18" soil cover, Tank Soil Cap: Max 8" sod installed over entire mound slope
- well is constructed
- inlet
- \_\_\_\_\_

CONSTRUCTION NON-COMPLIANCE DATE: \_\_\_\_\_

REASON(S): \_\_\_\_\_

E.H.SPECIALIST: \_\_\_\_\_

### FINAL INSPECTION

APPROVAL / DATE: \_\_\_\_\_

E.H. SPECIALIST: \_\_\_\_\_

APPROVAL #: \_\_\_\_\_

APPROVAL DENIED / DATE: \_\_\_\_\_

REASON(S): \_\_\_\_\_

E.H. SPECIALIST: \_\_\_\_\_

**There is a \$75.00 fee for any additional inspections or reinspections after a disapproval**

QUESTIONS? 239-690-2100



STATE OF FLORIDA  
DEPARTMENT OF HEALTH  
ONSITE SEWAGE TREATMENT AND DISPOSAL  
SYSTEM

**REPAIR**

PERMIT #: 36-SN-1889494  
APPLICATION #: AP1371731  
DATE PAID: \_\_\_\_\_  
FEE PAID: \_\_\_\_\_  
RECEIPT #: \_\_\_\_\_  
DOCUMENT #: PR1169990

1889494

CONSTRUCTION PERMIT FOR: OSTDS Repair

APPLICANT: L.B. Outlaw

PROPERTY ADDRESS: 2531 Charleston Park Dr Alva, FL 33920

LOT: 23 BLOCK: \_\_\_\_\_ SUBDIVISION: \_\_\_\_\_

PROPERTY ID #: 25432700070010230 [SECTION, TOWNSHIP, RANGE, PARCEL NUMBER]  
[OR TAX ID NUMBER]

SYSTEM MUST BE CONSTRUCTED IN ACCORDANCE WITH SPECIFICATIONS AND STANDARDS OF SECTION 381.0065, F.S., AND CHAPTER 64E-6, F.A.C. DEPARTMENT APPROVAL OF SYSTEM DOES NOT GUARANTEE SATISFACTORY PERFORMANCE FOR ANY SPECIFIC PERIOD OF TIME. ANY CHANGE IN MATERIAL FACTS, WHICH SERVED AS A BASIS FOR ISSUANCE OF THIS PERMIT, REQUIRE THE APPLICANT TO MODIFY THE PERMIT APPLICATION. SUCH MODIFICATIONS MAY RESULT IN THIS PERMIT BEING MADE NULL AND VOID. ISSUANCE OF THIS PERMIT DOES NOT EXEMPT THE APPLICANT FROM COMPLIANCE WITH OTHER FEDERAL, STATE, OR LOCAL PERMITTING REQUIRED FOR DEVELOPMENT OF THIS PROPERTY.

SYSTEM DESIGN AND SPECIFICATIONS

T [ 1,050 ] GALLONS / GPD Replacement Septic Tank CAPACITY  
A [ 0 ] GALLONS / GPD \_\_\_\_\_ CAPACITY  
N [ 0 ] GALLONS GREASE INTERCEPTOR CAPACITY [MAXIMUM CAPACITY SINGLE TANK:1250 GALLONS]  
K [ 300 ] GALLONS DOSING TANK CAPACITY [ 67.00 ] GALLONS @ [ 6 ] DOSES PER 24 HRS #Pumps [ 1 ]

D [ 400 ] SQUARE FEET Replacement Drainfield SYSTEM  
R [ 0 ] SQUARE FEET \_\_\_\_\_ SYSTEM

A TYPE SYSTEM: [ ] STANDARD [x] FILLED [ ] MOUND [ ]  
I CONFIGURATION: [ ] TRENCH [x] BED [ ]

F LOCATION OF BENCHMARK: 100'(Ass'd) EOP at Left PL

I ELEVATION OF PROPOSED SYSTEM SITE [ 0.40 ] [ INCHES / FT ] [ ABOVE / BELOW ] BENCHMARK/REFERENCE POINT  
E BOTTOM OF DRAINFIELD TO BE [ 0.90 ] [ INCHES / FT ] [ ABOVE / BELOW ] BENCHMARK/REFERENCE POINT

D FILL REQUIRED: [ 18.00 ] INCHES EXCAVATION REQUIRED: [ 10.00 ] INCHES

- O Infiltrative surface elevation: 99.10 ft. (Assumed)
- T Have the existing septic tank properly abandoned and provide the pump-out receipt at time of initial inspection.
- H Excavate 2 feet wider and longer than drainfield to a depth of 10 inches. Completely remove organic horizon from toe of slope to toe of slope.
- E The system is sized for a total estimated flow of 400 gpd. Performing Lift Dosing.
- R Required drainfield area based on rule 64E-6.015(6)(c)2.

SPECIFICATIONS BY: John P Burnette TITLE: Environmental Specialist II

APPROVED BY: John P Burnette TITLE: Environmental Specialist II Lee CHD

DATE ISSUED: 11/06/2018 EXPIRATION DATE: 02/04/2019

DB 4016, 08/09 (Obsoletes all previous editions which may not be used)

Incorporated: 64E-6.003, FAC

## NOTICE OF RIGHTS

A party whose substantial interest is affected by this order may petition for an administrative hearing pursuant to sections 120.569 and 120.57, Florida Statutes. Such proceedings are governed by Rule 28-106, Florida Administrative Code. A petition for administrative hearing must be in writing and must be received by the Agency Clerk for the Department, within twenty-one (21) days from the receipt of this order. The address of the Agency Clerk is 4052 Bald Cypress Way, BIN A-02, Tallahassee, Florida 32399. The Agency Clerk's facsimile number is 850-413-8743.

Mediation is not available as an alternative remedy.

Your failure to submit a petition for hearing within 21 days from receipt of this order will constitute a waiver of your right to an administrative hearing, and this order shall become a 'final order'.

Should this order become a final order, a party who is adversely affected by it is entitled to judicial review pursuant to Section 120.68, Florida Statutes. Review proceedings are governed by the Florida Rules of Appellate Procedure. Such proceedings may be commenced by filing one copy of a Notice of Appeal with the Agency Clerk of the Department of Health and a second copy, accompanied by the filing fees required by law, with the Court of Appeal in the appropriate District Court. The notice must be filed within 30 days of rendition of the final order.

# REPAIR

RECEIVED  
NOV 02 2018  
BY:



STATE OF FLORIDA  
DEPARTMENT OF HEALTH  
ONSITE SEWAGE TREATMENT AND DISPOSAL  
SYSTEM  
APPLICATION FOR CONSTRUCTION PERMIT

PERMIT NO. 30-50-1889494  
DATE PAID: \_\_\_\_\_  
FEE PAID: \_\_\_\_\_  
RECEIPT #: AP1371731

APPLICATION FOR:

New System       Existing System       Holding Tank       Innovative  
 Repair       Abandonment       Temporary       \_\_\_\_\_

APPLICANT: L. B. Outlaw

AGENT: Crews Septic (family) TELEPHONE: 239 245 3190

MAILING ADDRESS: 2531 Charleston Park Dr. Alva, FL 33920

TO BE COMPLETED BY APPLICANT OR APPLICANT'S AUTHORIZED AGENT. SYSTEMS MUST BE CONSTRUCTED BY A PERSON LICENSED PURSUANT TO 489.105(3) (m) OR 489.552, FLORIDA STATUTES. IT IS THE APPLICANT'S RESPONSIBILITY TO PROVIDE DOCUMENTATION OF THE DATE THE LOT WAS CREATED OR PLATTED (MM/DD/YY) IF REQUESTING CONSIDERATION OF STATUTORY GRANDFATHER PROVISIONS.

PROPERTY INFORMATION

LOT: 23 BLOCK: \_\_\_\_\_ SUBDIVISION: \_\_\_\_\_ PLATTED: \_\_\_\_\_

PROPERTY ID #: 25432700070010230 ZONING: R I/M OR EQUIVALENT: Y  N

PROPERTY SIZE: .23 ACRES WATER SUPPLY:  PRIVATE PUBLIC \_\_\_\_\_ <=2000GPD | >2000GPD

IS SEWER AVAILABLE AS PER 381.0065, FS? Y  N  DISTANCE TO SEWER: \_\_\_\_\_ FT

PROPERTY ADDRESS: 2531 Charleston PK Dr Alva, FL 33920

DIRECTIONS TO PROPERTY: \_\_\_\_\_

Ref # 306808251 ready 11/05/18 8am

BUILDING INFORMATION

RESIDENTIAL       COMMERCIAL

Unit No	Type of Establishment	No. of Bedrooms	Building Area Sqft	Commercial/Institutional System Design Table 1, Chapter 64E-6, FAC
1	<u>Single family</u>	<u>4</u>	<u>1040</u>	
2				
3				
4				

Floor/Equipment Drains       Other (Specify) \_\_\_\_\_

SIGNATURE: L. B. Outlaw Christine Outlaw DATE: 11/2/18



STATE OF FLORIDA  
DEPARTMENT OF HEALTH  
ONSITE SEWAGE TREATMENT AND DISPOSAL SYSTEM  
EXISTING SYSTEM AND SYSTEM REPAIR EVALUATION

PERMIT # 1889499

RECEIVED  
OCT 29 2018  
BY: \_\_\_\_\_

APPLICANT: Christine Outlaw 239-245-3190

CONTRACTOR / AGENT: \_\_\_\_\_

LOT: 23 BLOCK: N/A SUBDIV: PAR IN NWA 1/4 OF SW 1/4 ID#: \_\_\_\_\_  
ID#-25-43-27-00-07001.0230

TO BE COMPLETED BY FLORIDA REGISTERED ENGINEER, DEPARTMENT EMPLOYEE, SEPTIC TANK CONTRACTOR OR OTHER CERTIFIED PERSON. SIGN AND SEAL ALL SUBMITTED DOCUMENTS. COMPLETE ALL APPLICABLE ITEMS. COMPLETE TANK CERTIFICATION BELOW OR NOTE IN REMARKS WHY THE TANKS CANNOT BE CERTIFIED.

EXISTING TANK INFORMATION

[ <u>750</u> ] GALLONS SEPTIC TANK / GPD ATU	LEGEND: <u>N/A</u>	MATERIAL: <u>CONCRETE</u>	BAFFLED: [ N ] <input checked="" type="checkbox"/> [ Y ]
[ ] GALLONS SEPTIC TANK / GPD ATU	LEGEND: _____	MATERIAL: _____	BAFFLED: [ Y / N ]
[ ] GALLONS GREASE INTERCEPTOR	LEGEND: _____	MATERIAL: _____	
[ ] GALLONS DOSING TANK	LEGEND: _____	MATERIAL: _____	# PUMPS: [ ]

I CERTIFY THAT THE LISTED TANKS WERE PUMPED ON 8 / 27 / 18 BY Crews Septic Inc., HAVE THE VOLUMES SPECIFIED AS DETERMINED BY [ DIMENSIONS ] , ARE FREE OF OBSERVABLE DEFECTS OR LEAKS, AND HAVE A [ SOLIDS DEFLECTION DEVICE ]  INSTALLED.  
 SIGNATURE OF LICENSED CONTRACTOR: [Signature] BUSINESS NAME: R. Crews Septic Inc. DATE: 8/27/18

EXISTING DRAINFIELD INFORMATION

[ 300 ] SQUARE FEET PRIMARY DRAINFIELD SYSTEM NO. OF TRENCHES [ ] DIMENSIONS: 15 x 20  
 [ ] SQUARE FEET SYSTEM NO. OF TRENCHES [ ] DIMENSIONS: X  
 TYPE OF SYSTEM: [ X ] STANDARD [ ] FILLED [ ] MOUND [ ]  
 CONFIGURATION: [ ] TRENCH [ X ] BED [ ]  
 DESIGN: [ X ] HEADER [ ] D-BOX [ X ] GRAVITY SYSTEM [ ] DOSED SYSTEM  
 ELEVATION OF BOTTOM OF DRAINFIELD IN RELATION TO EXISTING GRADE 33 INCHES [ ABOVE / BELOW ]


SYSTEM FAILURE AND REPAIR INFORMATION

[ 1970 ] SYSTEM INSTALLATION DATE TYPE OF WASTE [ X ] DOMESTIC [ ] COMMERCIAL  
 [ 400 ] GPD ESTIMATED SEWAGE FLOW BASED ON [ ] METERED WATER [ X ] TABLE 1, 64E-6, FAC  
 SITE [ ] DRAINAGE STRUCTURES [ ] POOL [ ] PATIO / DECK [ ] PARKING  
 CONDITIONS: [ ] SLOPING PROPERTY [ X ] Car Port  
 NATURE OF FAILURE: [ ] HYDRAULIC OVERLOAD [ ] SOILS [ X ] MAINTENANCE [ X ] SYSTEM DAMAGE  
 [ ] DRAINAGE / RUN OFF [ ] ROOTS [ ] WATER TABLE [ ]  
 FAILURE SYMPTOM: [ X ] SEWAGE ON GROUND [ X ] TANK [ ] D BOX/HEADER [ X ] DRAINFIELD  
 [ ] PLUMBING BACKUP [ ]

REMARKS/ADDITIONAL CRITERIA Drainfield not working at all. Septic tank extremely old.  
No petition. No filter.  
Old style outlet device

SUBMITTED BY: John Burnette TITLE/LICENSE: ES # DATE: 8/27/18  
 DH 4013, 08/09 (Obsoletes previous editions which may not be used)  
 Incorporated 64E-6.001, FAC

SEPTIC PLAN APPROVED BY  
 LEE COUNTY HEALTH DEPT.  
 SPECIALIST SPB  
 APPROVAL DATE 11/6/18

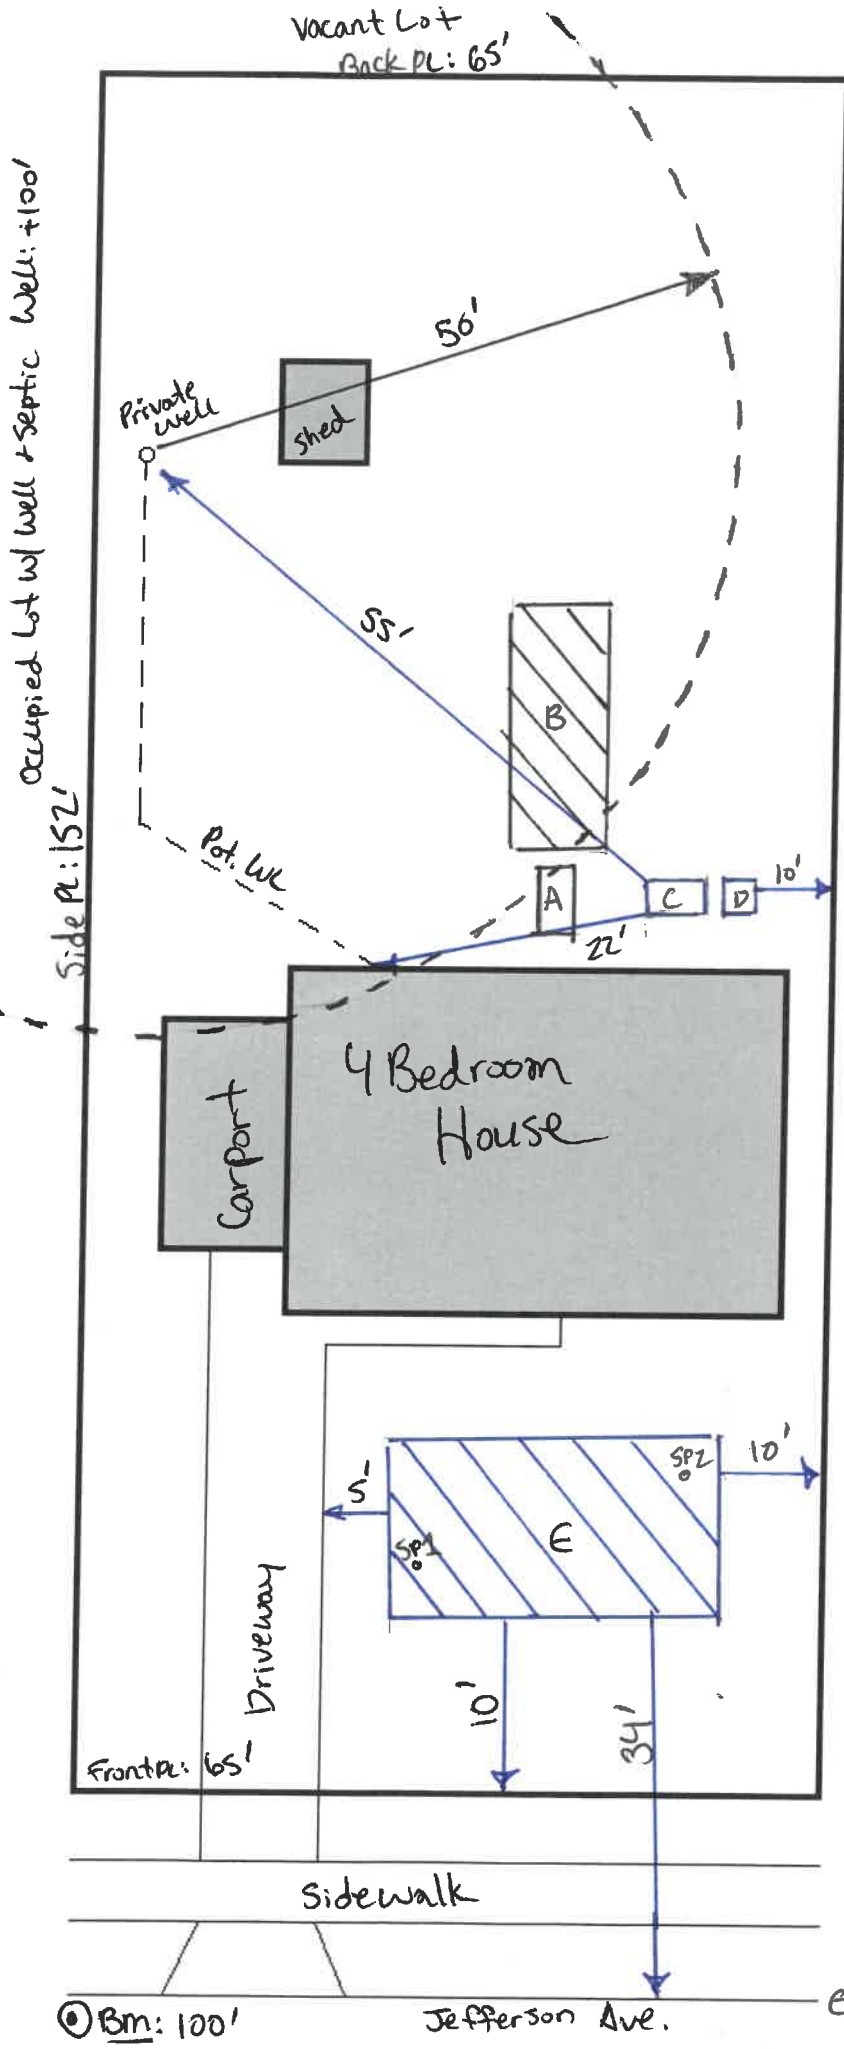

- Legend
- A. Existing 750 gal. Septic Tank to be Abandoned.
  - B. Existing 300-ft<sup>2</sup> Drainfield.
  - C. Replacement 1050 gal. Septic Tank
  - D. New 300 gal. Dosing Tank
  - E. Replacement 400-ft<sup>2</sup> Drainfield.

Occupied Lot w/ well + Septic  
 Side PL: 152' Well: 775  
 \*Not to Scale  
 Permit#: 36-SU-1889494

Ⓞ Bm: 100' Jefferson Ave. EOP



STATE OF FLORIDA  
DEPARTMENT OF HEALTH  
ON-SITE SEWAGE TREATMENT AND DISPOSAL SYSTEM  
SITE EVALUATION AND SYSTEM SPECIFICATIONS

PERMIT #. 1889494

APPLICANT: \_\_\_\_\_ AGENT: \_\_\_\_\_

LOT: \_\_\_\_\_ BLOCK: \_\_\_\_\_ SUBDIVISION: \_\_\_\_\_

PROPERTY ID #: \_\_\_\_\_ [Section/Township/Parcel No. or Tax ID Number]

TO BE COMPLETED BY ENGINEER, HEALTH DEPARTMENT EMPLOYEE, OR OTHER QUALIFIED PERSON. ENGINEERS MUST PROVIDE REGISTRATION NUMBER AND SIGN AND SEAL EACH PAGE OF SUBMITTAL. COMPLETE ALL ITEMS.

PROPERTY SIZE CONFORMS TO SITE PLAN:  YES [ ] NO NET USABLE AREA AVAILABLE: 0.25 ACRES  
TOTAL ESTIMATED SEWAGE FLOW: 400 GALLONS PER DAY [RESIDENCES-TABLE 1/OTHER-TABLE2]  
AUTHORIZED SEWAGE FLOW: 375 GALLONS PER DAY (1500 GPD/ACRE OR 2500 GPD/ACRE)  
UNOBSTRUCTED AREA AVAILABLE: 6004 SQFT UNOBSTRUCTED AREA REQUIRED: 600 SQFT

BENCHMARK/REFERENCE POINT LOCATION: 100' (Ass'd) EOP at left PL  
ELEVATION OF PROPOSED SYSTEM SITE IS 0.40 [INCHES/FT] (ABOVE/BELOW) BENCHMARK/REFERENCE POINT

THE MINIMUM SETBACK WHICH CAN BE MAINTAINED FROM THE PROPOSED SYSTEM TO THE FOLLOWING FEATURES  
SURFACE WATER: NA FT DITCHES/SWALES: NA FT NORMALLY WET? [ ] YES  NO  
WELLS: PUBLIC: NA FT LIMITED USE: NA FT PRIVATE: 55 FT NON-POTABLE: NA FT  
BUILDING FOUNDATIONS: 5 FT PROPERTY LINES: 10 FT POTABLE WATER LINES: 22 FT

SITE SUBJECT TO FREQUENT FLOODING: [ ] YES  NO 10 YEAR FLOODING? [ ] YES  NO  
10 YEAR FLOOD ELEVATION FOR SITE: \_\_\_\_\_ FT MSL/NGVD SITE ELEVATION: 100.40 FT MSL/NGVD

SOIL PROFILE INFORMATION SITE 1 100.32

MUNSELL #/COLOR	TEXTURE	DEPTH
<u>10YR 5/2</u>	<u>FS/Gr/Fill</u>	<u>0 TO 9</u>
<u>10YR 6/1</u>	<u>FS</u>	<u>9 TO 21</u>
<u>10YR 8/1</u>	<u>FS</u>	<u>21 TO 44</u>
<u>10YR 2/2</u>	<u>Spodic</u>	<u>44 TO 59</u>
<u>10YR 4/4</u>	<u>FS</u>	<u>59 TO 66</u>
<u>10YR 6/4</u>	<u>LFS</u>	<u>66 TO 72</u>
		TO
		TO
		TO

USDA SOIL SERIES: Electra FS # 76

SOIL PROFILE INFORMATION SITE 2 100.40

MUNSELL #/COLOR	TEXTURE	DEPTH
<u>10YR 5/2</u>	<u>FS/Gr/Fill</u>	<u>0 TO 10</u>
<u>10YR 6/1</u>	<u>FS</u>	<u>10 TO 21</u>
<u>10YR 8/1</u>	<u>FS</u>	<u>21 TO 45</u>
<u>10YR 2/2</u>	<u>Spodic</u>	<u>45 TO 60</u>
<u>10YR 4/4</u>	<u>FS</u>	<u>60 TO 66</u>
<u>10YR 6/4</u>	<u>LFS</u>	<u>66 TO 72</u>
		TO
		TO
		TO

USDA SOIL SERIES: Electra FS # 76

OBSERVED WATER TABLE: NA INCHES [ABOVE / BELOW] EXISTING GRADE. TYPE: [PERCHED / APPARENT]  
ESTIMATED WET SEASON WATER TABLE ELEVATION: 12 INCHES [ABOVE / BELOW] EXISTING GRADE  
HIGH WATER TABLE VEGETATION: [ ] YES  NO MOTTLING:  YES [ ] NO DEPTH: 12 INCHES

SOIL TEXTURE/LOADING RATE FOR SYSTEM SIZING: Table II DEPTH OF EXCAVATION: 10 INCHES  
DRAINFIELD CONFIGURATION: [ ] TRENCH  BED [ ] OTHER (SPECIFY)  
REMARKS/ADDITIONAL CRITERIA: 10YR 8/1 stripping in 10YR 6/1 matrix at 12"  
for SP1 + SP2.

SITE EVALUATED BY: JRB DATE: 11/5/18

**SEPTIC SYSTEM REPAIR WORKSHEET** PERMIT #

1889494

**ELEVATION CALCULATIONS:** USE 100.0 ASSUMED FOR REFERENCE POINT/BENCH MARK

LOCATION OF BM EOP at Left PL

BM = 100.0

(+) SHOT: 5.20

(=) H.I. 105.20

EXISTING GROUND AT SOIL PROFILE	EXISTING TOP DF COVER	TOP OF TANK INLET	TOP OF TANK OUTLET	EXISTING TOP OF DF STONE	EXISTING BOTTOM OF DF STONE
H.I. = <u>105.20</u>	H.I. = <u>105.20</u>	H.I. = <u>105.20</u>	H.I. = <u>105.20</u>	H.I. = <u>105.20</u>	H.I. = <u>105.20</u>
(-) SHOT <u>4.80</u>	(-) SHOT <u>4.92</u>	(-) SHOT <u>6.08</u>	(-) SHOT <u>6.18</u>	(-) SHOT <u>6.52</u>	(-) SHOT <u>7.52</u>
ELEV: <u>100.40</u>	<u>100.28</u>	<u>99.12</u>	<u>99.02</u>	<u>98.68</u>	<u>97.68</u>

**PROPOSED DRAINBED ELEVATION CALCULATIONS**

EXISTING GROUND (=) 100.40  
 DEPTH TO WSWT (-) 1  
 (SOIL SURVEY + SITE FILL)  
 WSWT ELEVATION (=) 99.40  
 REQ. SEPARATION [↓] (+) 0.5

**+ 0.5 FT (PRIOR 1983) OR +1.0 FT (1983 +)**

TOP OF EXISTING TANK OUTLET PIPE 99.02  
 (-) 0.83

99.90 OR 98.19 **MUST BE LOWER THAN:** 98.19 OR **PUMP REQUIRED:** NO  
 (= NEW ELEV OF BOTTOM DB STONE)

DRAINFIELD SIZING prior to 1983		
# BEDROOMS	FILLED	MOUND
2	200	240
3	300	360
<u>4</u>	400	480
ADDITIONAL	100	120

AFTER JANUARY 1983 USE CURRENT RULE REQUIREMENTS FOR DF SIZING

**EXISTING ELEVATIONS**

**NEW ELEVATIONS**

TANK INLET 99.12 FT  
 TANK OUTLET 99.18 FT  
 TOP DRAINBED STONE 98.68 FT  
 BOTTOM DRAINBED STONE 97.68 FT  
 WET SEASON WATER TABLE 99.40 FT  
 DRAINBED SOIL COVER 100.28 FT  
 EXISTING TANK SIZE (EST) 750 GAL  
 EXISTING DRAINBED 15 X 20 = 300 SQ. FT.

       FT        FT  
100.90 FT  
99.90 FT RAISE DRAINBED 27 INCHES  
N/A FT WSWT SEPARATION 6 INCHES  
100.40 FT RAISE YARD ELEV. 13 INCHES  
1050 GAL NEW TANK IF REQUIRED  
400 SQ. FT. = NEW DRAINBED SIZE

*At Installer's Discretion*



1889494

**INSTRUCTIONS:**

- PERMIT #:** Permit tracking number assigned by County Health Department.
- APPLICANT:** Property owner's full name.
- AGENT:** Property owner's legally authorized representative.
- LOT, BLOCK, SUBDIVISION:** Lot, block, and subdivision for lot.
- PROPERTY ID#:** 27 character number for property (property appraiser ID # or section/township/range/parcel number).
- PROPERTY SIZE:** Check if property size at site conforms to submitted site plan. Record net usable area available - lot area exclusive of all paved areas and prepared road beds within public rights-of-way or easements and exclusive of streams, lakes, normally wet drainage ditches, marshes, or other such bodies of water.
- SEWAGE FLOW:** Record the estimated sewage flow for the establishment from Table 1 (residential) or Table 2 (non-residential), Chapter 64E-6, FAC. Record the authorized sewage flow for the lot based on net usable area and water supply (1500 gallons per day per acre for private water supplies and 2500 gallons per day per acre for public water supplies). If authorized sewage flow does not equal or exceed the estimated sewage flow, the application must be denied.
- UNOBSTRUCTED AREA:** Record the square feet of unobstructed area available and the amount required. Unobstructed area must be at least 2 times as large as the drainfield absorption area and at least 75 percent of the unobstructed area must meet minimum setbacks in Chapter 64E-6, FAC. The unobstructed area must be contiguous to the drainfield.
- BENCHMARK INFORMATION:** Record the location of the benchmark. If using a surveyor's benchmark record the actual elevation. Record the elevation of the proposed system site in relation (above or below) to the benchmark.
- MINIMUM SETBACKS:** Record minimum setbacks which can be met to all listed features. Actual measurements must be recorded or "NA" for non applicable features. Features on site plan or within 75 feet of the applicant lot must be measured. The location of any public drinking well within 200 feet of the applicant's lot must also be verified.
- FLOOD INFORMATION:** Record information on lot's subject to flooding. For lots subject to flooding record 10 year flood elevation for site and actual site elevation.
- SOIL PROFILE INFORMATION:** Two soil profiles within the proposed absorption area to a minimum depth of 6 feet or refusal are required. Soil identification will use USDA Soil Classification methodology (Munsell colors and USDA soil textures). Refusals must be clearly documented. Provide USDA soil series if available, record "UNK" if the series cannot be determined.
- WATER TABLE:** Record the depth of the observed water table at the time of the evaluation. Mark "perched" or "apparent" as appropriate. Record the estimated wet season water table elevation based on site evaluation, USDA soil maps, and historical information. Indicate if there is high water table vegetation present. Indicate if mottling is present and depth.
- SOIL TEXTURE:** Record soil texture or loading rate for system sizing.
- DEPTH OF EXCAVATION:** If applicable record depth of excavation required. Record "NA" if not applicable.
- DRAINFIELD CONFIGURATION:** Check drainfield configuration required. If other, specify type.
- ADDITIONAL CRITERIA:** Record any additional remarks pertinent to site or installation. Ex. Dosing required.
- SITE EVALUATED BY:** Signature of evaluator, title, and date of evaluation. Professional engineers must seal all documentation submitted.

<b>ELEVATION WORKSHEET</b>		<b>ELEVATION OF BENCHMARK / REFERENCE POINT IS:</b> <u>100</u>					
<b>BENCHMARK</b>	<u>100</u>	<b>SITE 1</b>		<b>SITE 2</b>		<b>SITE 3</b>	
[+] SHOT	<u>5.20</u>	H.I.	<u>105.20</u>	H.I.	<u>105.20</u>	H.I.	_____
H.L.	<u>105.20</u>	[-] SHOT	<u>4.88</u>	[-] SHOT	<u>4.80</u>	[-] SHOT	_____
			<u>100.32</u>		<u>100.40</u>		_____