


REVISIONS			
DATE	DESCRIPTION	DATE	DESCRIPTION
00/00/00	ADOPTED PER RESOLUTION #00-00-00		

LEE COUNTY DEPARTMENT OF TRANSPORTATION		
ROAD NAME	COUNTY	PROJECT ID
ALICO RD	LEE	21014

ALICO RD EXTENSION
DESIGNATED ACCESS POINTS

EXHIBIT B
1 OF 2

THE OFFICIAL RECORD OF THIS SHEET IS THE ELECTRONIC FILE DIGITALLY SIGNED AND SEALED UNDER RULE 61G15-23.004, F.A.C.

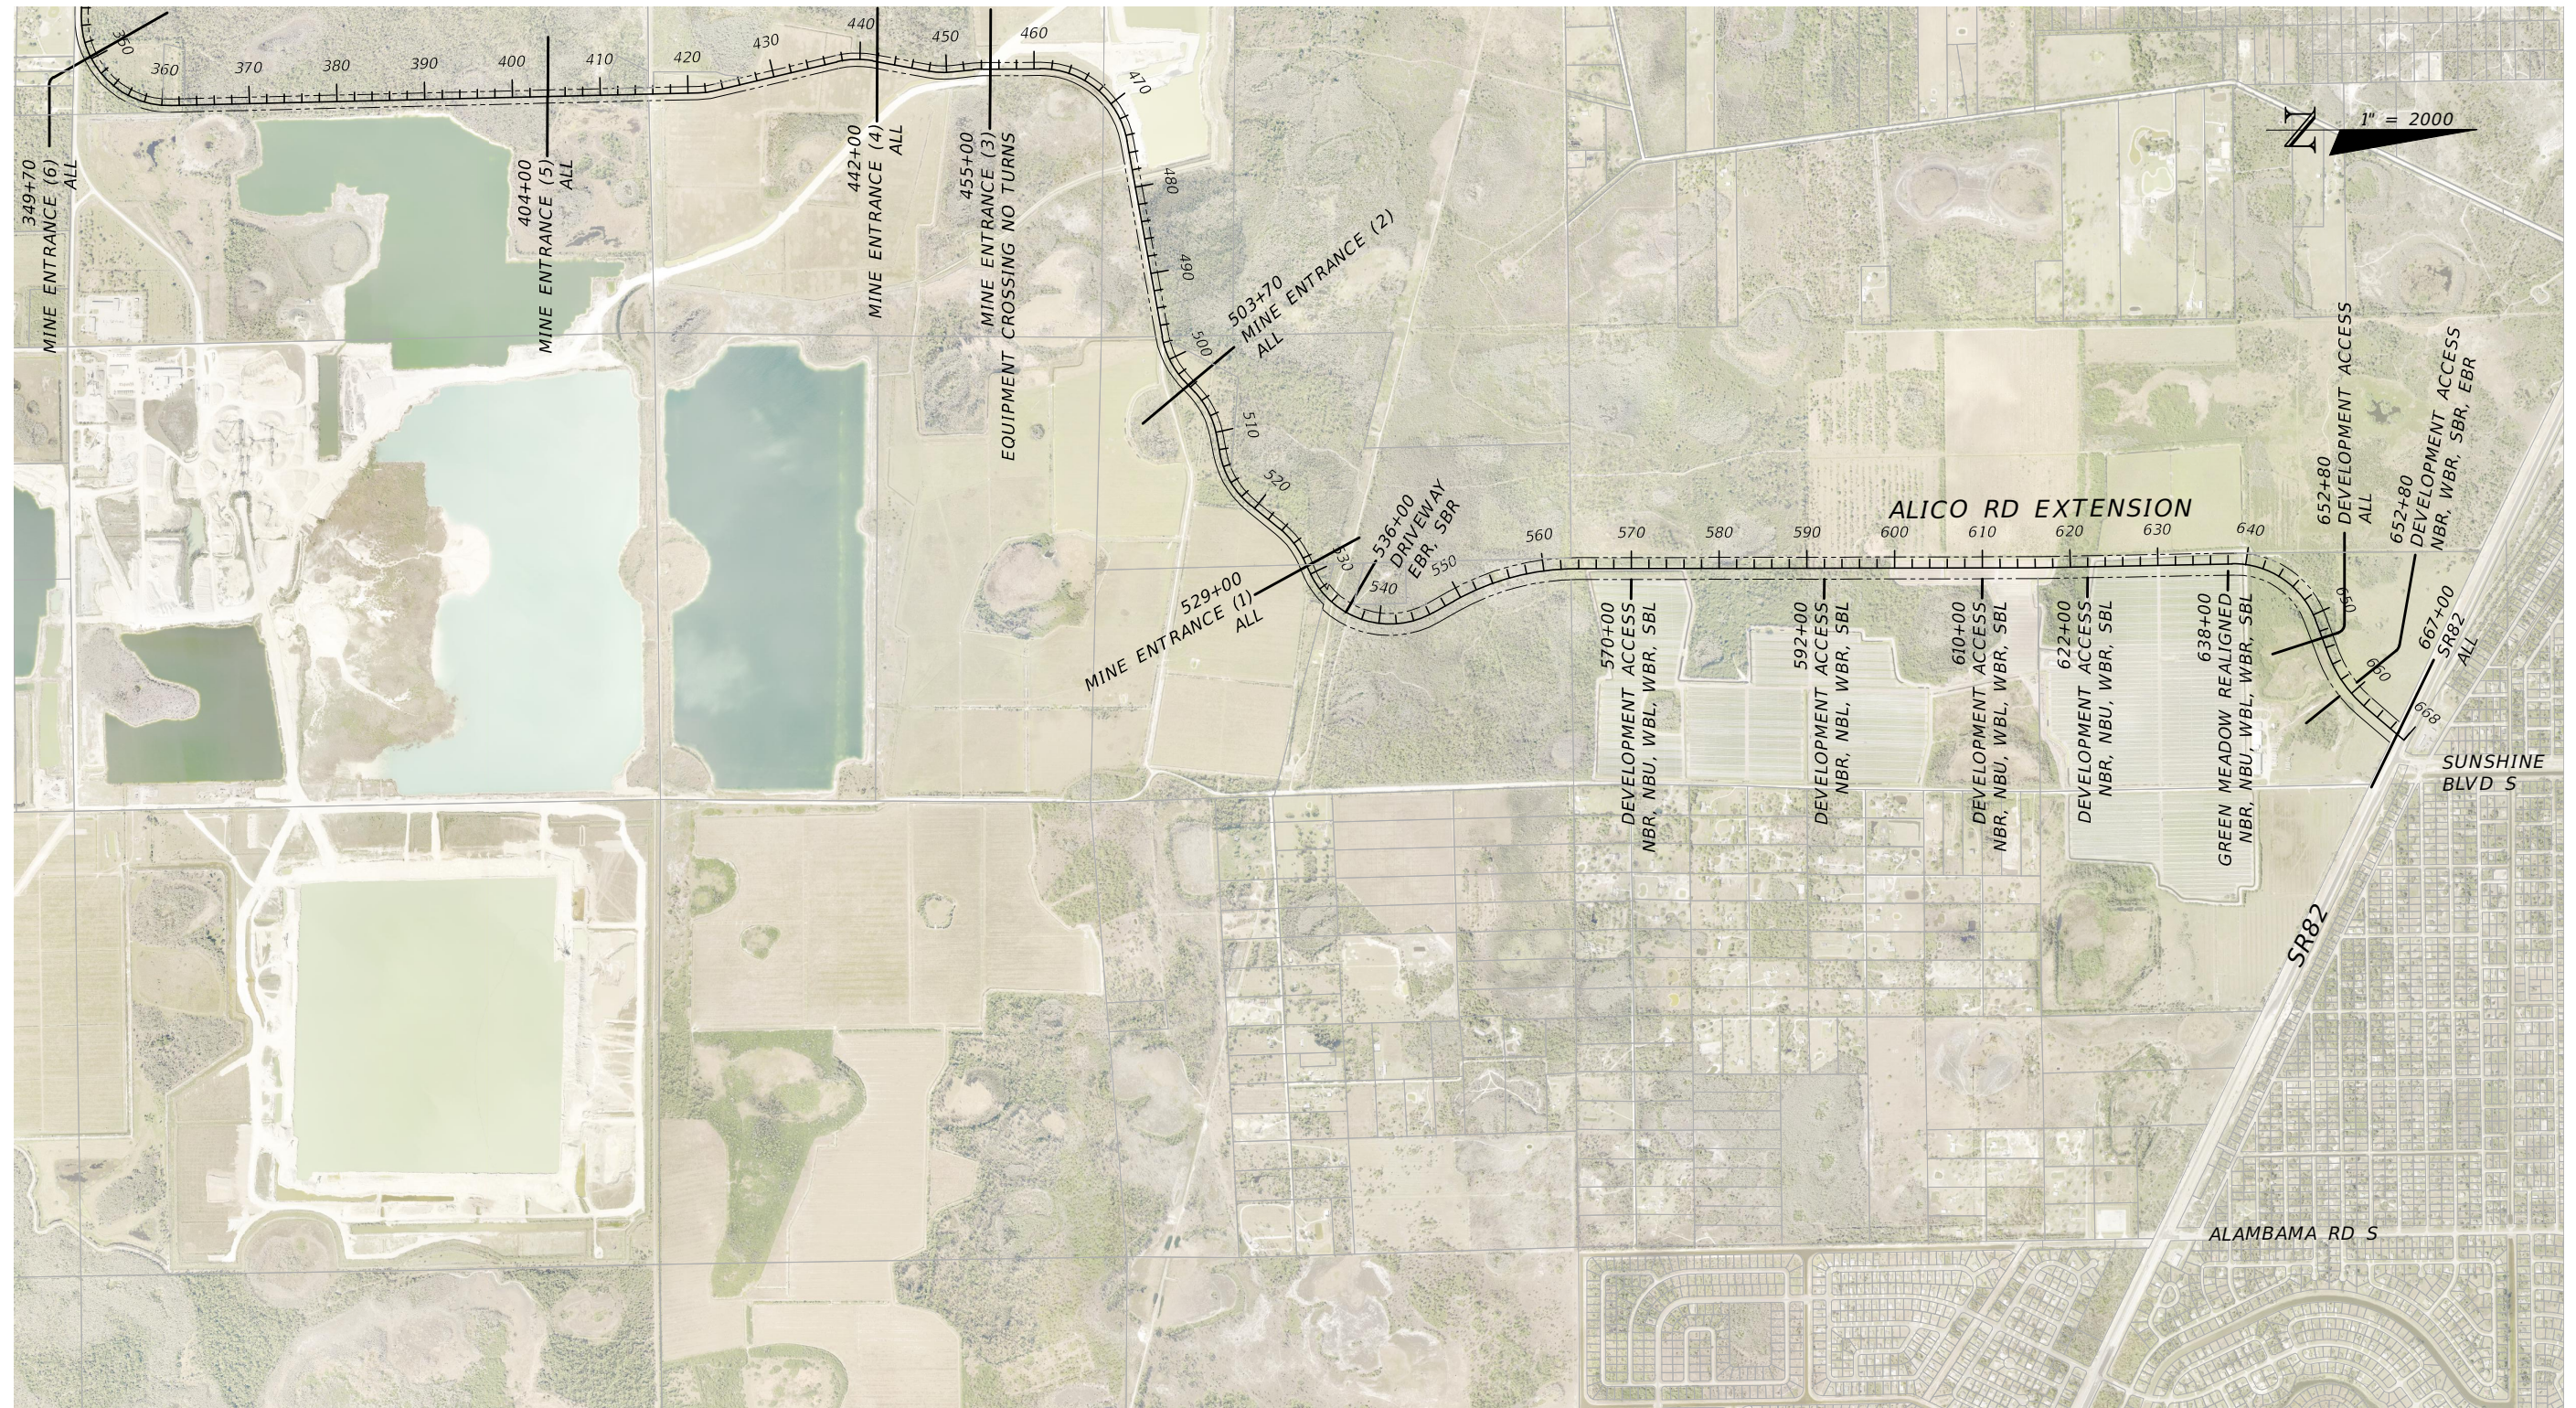

REVISIONS			
DATE	DESCRIPTION	DATE	DESCRIPTION
00/00/00	ADOPTED PER RESOLUTION #00-00-00		

LEE COUNTY DEPARTMENT OF TRANSPORTATION		
ROAD NAME	COUNTY	PROJECT ID
ALICO RD	LEE	21014

ALICO RD EXTENSION DESIGNATED ACCESS POINTS
2 OF 2

EXHIBIT B