


CONTRACT PLANS COMPONENTS

LEE COUNTY
DEPARTMENT OF TRANSPORTATION

CONTRACT PLANS

PROJECT NO.
LEE COUNTY (208549)
ALICO ROAD CONNECTOR - PHASE 2

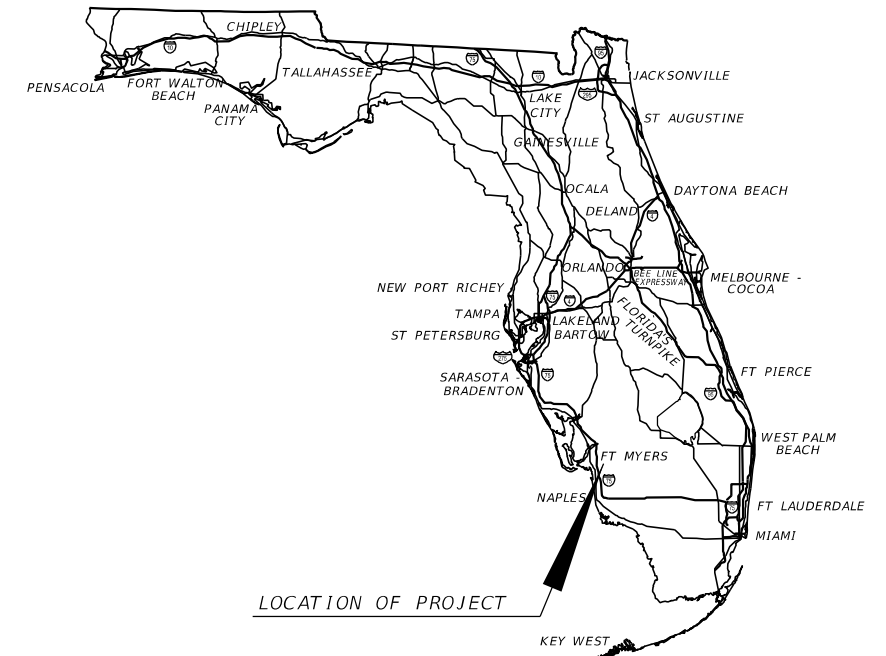

INDEX OF ROADWAY PLANS

| SHEET NO. | SHEET DESCRIPTION |
|-----------|-------------------|
| 1 | KEY SHEET |
| 2-3 | TYPICAL SECTIONS |
| 4-62 | PLAN SHEETS |
| 63-121 | PROFILE SHEETS |
| 122-230 | CROSS SECTIONS |

LEE COUNTY BOARD OF COMMISSIONERS

| | |
|-------------|-------------------|
| DISTRICT 1: | KEVIN RUANE |
| DISTRICT 2: | CECIL PENDERGRASS |
| DISTRICT 3: | RAY SANDELLI |
| DISTRICT 4: | BRIAN HAMMAN |
| DISTRICT 5: | FRANK MANN |



GOVERNING STANDARD PLANS:


Florida Department of Transportation, FY 2022-23 Standard Plans for Road and Bridge Construction and applicable Interim Revisions (IRs).

Standard Plans for Road Construction and associated IRs are available at the following website: <http://www.fdot.gov/design/standardplans>

Standard Plans for Bridge Construction are included in the Structures Plans Component

GOVERNING STANDARD SPECIFICATIONS:

Florida Department of Transportation, January 2022 Standard Specifications for Road and Bridge Construction at the following website: <http://www.fdot.gov/programmanagement/Implemented/SpecBooks>

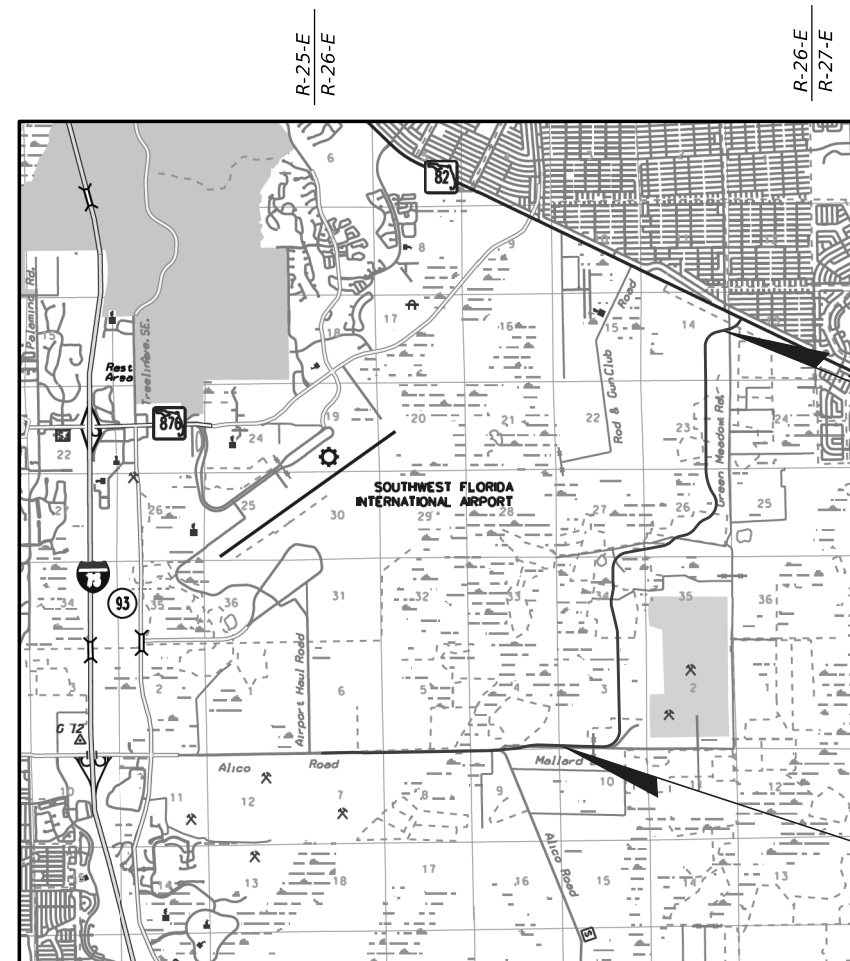

END PROJECT
STA. 655+00.00
MP. 0.000

BEGIN PROJECT
STA. 533+00.00
MP. 0.000




ROADWAY PLANS
ENGINEER OF RECORD:

RYAN K. BELL, P.E.
P.E. LICENSE NUMBER 60010
JOHNSON ENGINEERING INC.
2122 JOHNSON STREET
FORT MYERS, FL 33901
CONTRACT NO. CN210084BAG
CERTIFICATE OF AUTHORIZATION NO.: 642


PROJECT MANAGER:
VINCE MILLER, P.E.

30% SUBMITTAL
MAY 2022

| CONSTRUCTION CONTRACT NO. | FISCAL YEAR | SHEET NO. |
|---------------------------|-------------|-----------|
| | | 1 |

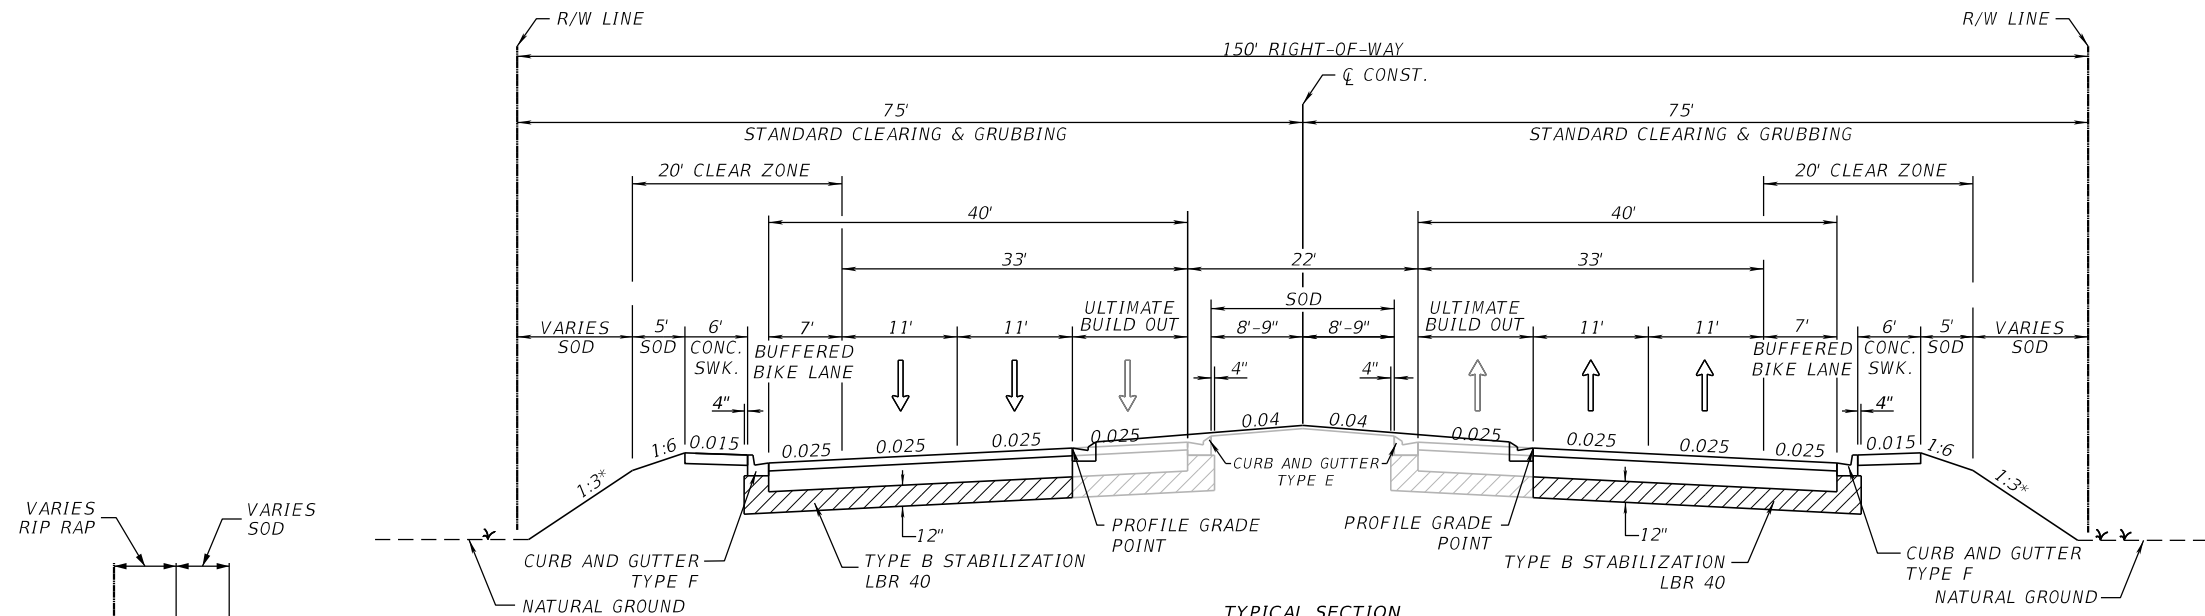

TYPICAL SECTION
ALICO ROAD CONNECTOR
STA. 330+00.00 TO STA. 533+00.00

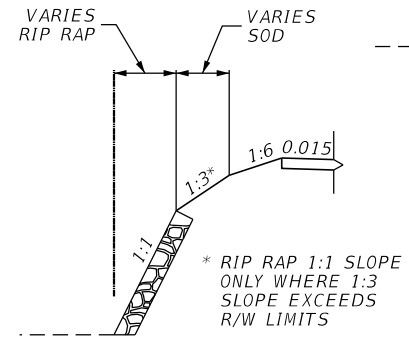

NEW CONSTRUCTION

- TYPE B STABILIZATION LBR 40 (12")
- OPTIONAL BASE GROUP 11
- TYPE SP 12.5 STRUCTURAL COURSE (TRAFFIC D) (1.5")
- TYPE SP 12.5 STRUCTURAL COURSE (TRAFFIC D) (PG 76-22) (PMA) (1.5")
- FRICION COURSE FC-12.5 (TRAFFIC D) (PG 76-22) (PMA) (1.5")

SIDEWALK

6" THICK CONCRETE

TRAFFIC DATA

CURRENT YEAR = 2021 AADT = N/A
 ESTIMATED OPENING YEAR = 2025 AADT = 32000
 ESTIMATED DESIGN YEAR = 2045 AADT = 42500
 K = 9% D = 67.1% T = 7.3% (24 HOUR)
 DESIGN HOUR T = 3.7%
 DESIGN SPEED = 45 MPH
 TARGET SPEED = 45 MPH


| CURVE | LT/RT TRANSITION | START TRANSITION | FULL SUPERELEVATION (-2.5%) | START TRANSITION OUT | NORMAL CROWN |
|-------|------------------|------------------|-----------------------------|----------------------|--------------|
| 6 | RT | 342+26.84 | 345+46.84 | 360+35.65 | 363+55.65 |
| 7 | RT | 418+41.43 | 421+61.43 | 422+41.16 | 425+61.16 |
| 8 | LT | 434+72.08 | 437+92.08 | 440+76.26 | 443+96.26 |
| 9 | RT | 445+18.76 | 448+38.76 | 450+03.40 | 453+23.40 |
| 10 | LT | 450+08.73 | 453+28.73 | 453+40.29 | 456+60.29 |
| 11 | LT | 458+03.88 | 461+23.88 | 473+92.68 | 477+12.68 |
| 12 | RT | 494+64.15 | 497+84.15 | 502+19.82 | 505+39.82 |
| 13 | LT | 502+11.88 | 505+31.88 | 509+55.70 | 512+75.70 |
| 14 | RT | 509+82.23 | 513+02.23 | 518+73.86 | 521+93.86 |
| 15 | LT | 521+00.29 | 524+20.29 | 527+37.19 | 530+57.19 |
| 16 | RT | 527+37.19 | 530+57.19 | 545+93.95 | 549+13.95 |
| 18 | LT | 636+22.29 | 639+42.29 | 650+76.34 | 653+96.34 |

5/3/2022 1:07:17 PM MJN U:\Worksets\FDOT\20214140-00\Roadway\TPSRD02.dgn

THE OFFICIAL RECORD OF THIS SHEET IS THE ELECTRONIC FILE DIGITALLY SIGNED AND SEALED UNDER RULE 61G15-23.004, F.A.C.

| REVISIONS | | | | ENGINEER OF RECORD | | | LEE COUNTY DEPARTMENT OF TRANSPORTATION | | | SHEET NO. |
|-----------|-------------|------|-------------|---|----------|--------|---|---|--|-----------|
| DATE | DESCRIPTION | DATE | DESCRIPTION | RYAN K. BELL, P.E. LICENSE NUMBER 60010 JOHNSON ENGINEERING INC. 2122 JOHNSON STREET FORT MYERS, FL 33901 | ROAD NO. | COUNTY | FINANCIAL PROJECT ID | 2 | | |
| | | | | | | LEE | | | | |

TYPICAL SECTIONS

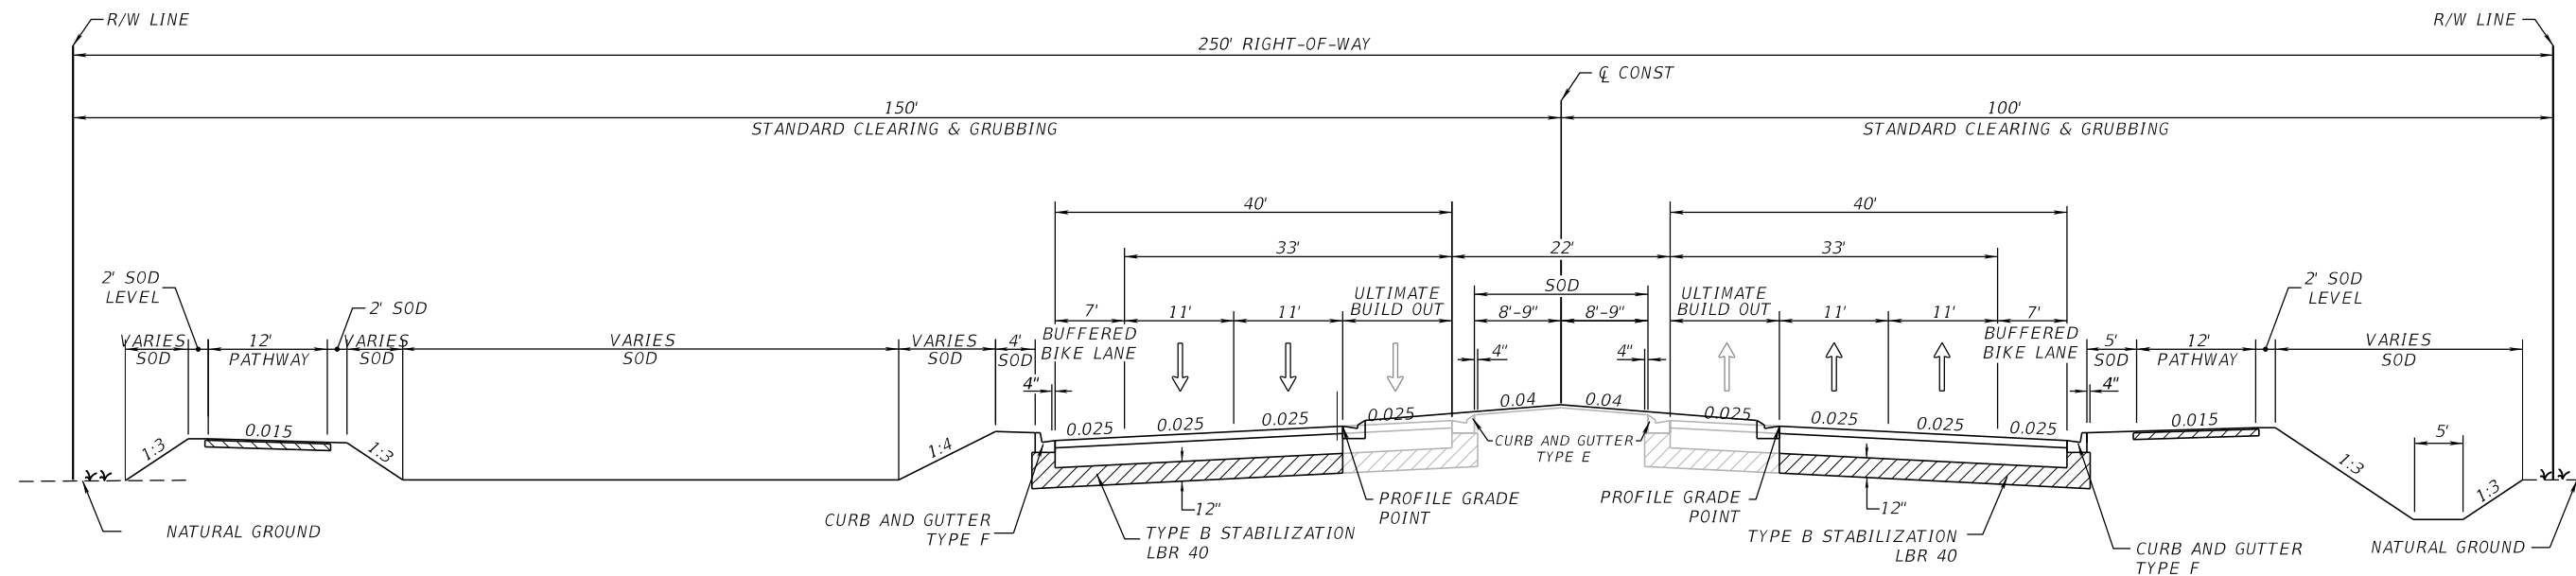

TYPICAL SECTION
ALICO ROAD CONNECTOR
STA. 533+00.00 TO STA. 655+00.00

NEW CONSTRUCTION

- TYPE B STABILIZATION LBR 40 (12")
- OPTIONAL BASE GROUP 11
- TYPE SP 12.5 STRUCTURAL COURSE (TRAFFIC D) (1.5")
- TYPE SP 12.5 STRUCTURAL COURSE (TRAFFIC D) (PG 76-22) (PMA) (1.5")
- FRICITION COURSE FC-12.5 (TRAFFIC D) (PG 76-22) (PMA) (1.5")

PATHWAY

- OPTIONAL BASE GROUP 1
- TYPE SP 9.5 (TRAFFIC B) (1")


TRAFFIC DATA

CURRENT YEAR = 2021 AADT = N/A
 ESTIMATED OPENING YEAR = 2025 AADT = 32000
 ESTIMATED DESIGN YEAR = 2045 AADT = 42500
 K = 9% D = 67.1% T = 7.3% (24 HOUR)
 DESIGN HOUR T = 3.7%
 DESIGN SPEED = 45 MPH
 TARGET SPEED = 45 MPH


5/3/2022 1:07:19 PM M/JN U:\Worksets\FDOT\20214140-00\Roadway\TPSRD02.dgn

THE OFFICIAL RECORD OF THIS SHEET IS THE ELECTRONIC FILE DIGITALLY SIGNED AND SEALED UNDER RULE 61G15-23.004, F.A.C.

| REVISIONS | | | | ENGINEER OF RECORD | | LEE COUNTY DEPARTMENT OF TRANSPORTATION | | | SHEET NO. |
|-------------------------|-------------|------|-------------|---|--|---|--------|----------------------|-----------|
| DATE | DESCRIPTION | DATE | DESCRIPTION | RYAN K. BELL, P.E. LICENSE NUMBER 60010 JOHNSON ENGINEERING INC. 2122 JOHNSON STREET FORT MYERS, FL 33901 | | ROAD NO. | COUNTY | FINANCIAL PROJECT ID | |
| | | | | | | | LEE | | |
| TYPICAL SECTIONS | | | | | | | | | 3 |

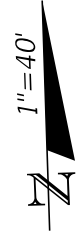


BEGIN PROJECT
STA. 330+00.00

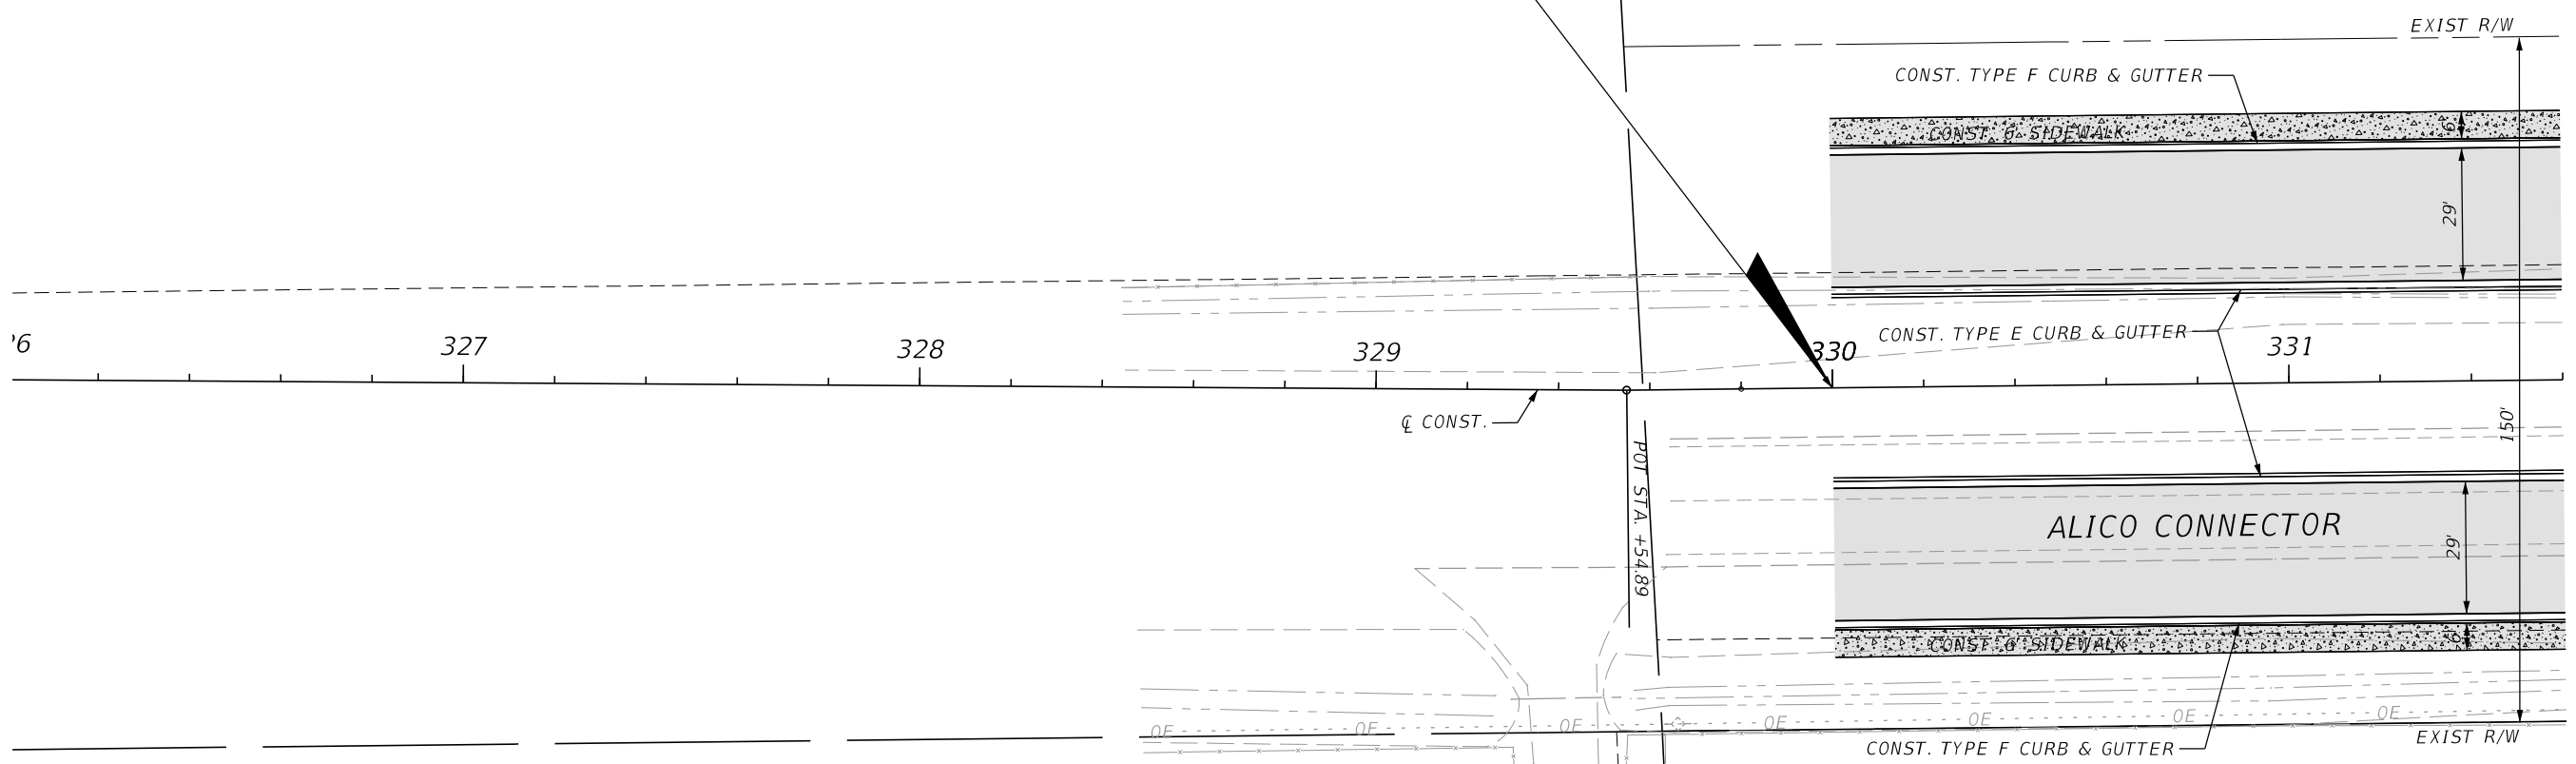

5/3/2022 1:07:30 PM MJN U:\Worksets\DOT\20214140-00\Roadway\PLANRD02.dgn

THE OFFICIAL RECORD OF THIS SHEET IS THE ELECTRONIC FILE DIGITALLY SIGNED AND SEALED UNDER RULE 61G15-23.004, F.A.C.


| REVISIONS | | | | ENGINEER OF RECORD | | LEE COUNTY DEPARTMENT OF TRANSPORTATION | | | PLAN SHEETS | SHEET NO. |
|-----------|-------------|------|-------------|---|--|--|--------|----------------------|-------------|-----------|
| DATE | DESCRIPTION | DATE | DESCRIPTION | RYAN K. BELL, P.E. LICENSE NUMBER 60010 JOHNSON ENGINEERING INC. 2122 JOHNSON STREET FORT MYERS, FL 33901 | | ROAD NO. | COUNTY | FINANCIAL PROJECT ID | | |
| | | | | | | | LEE | | | 4 |

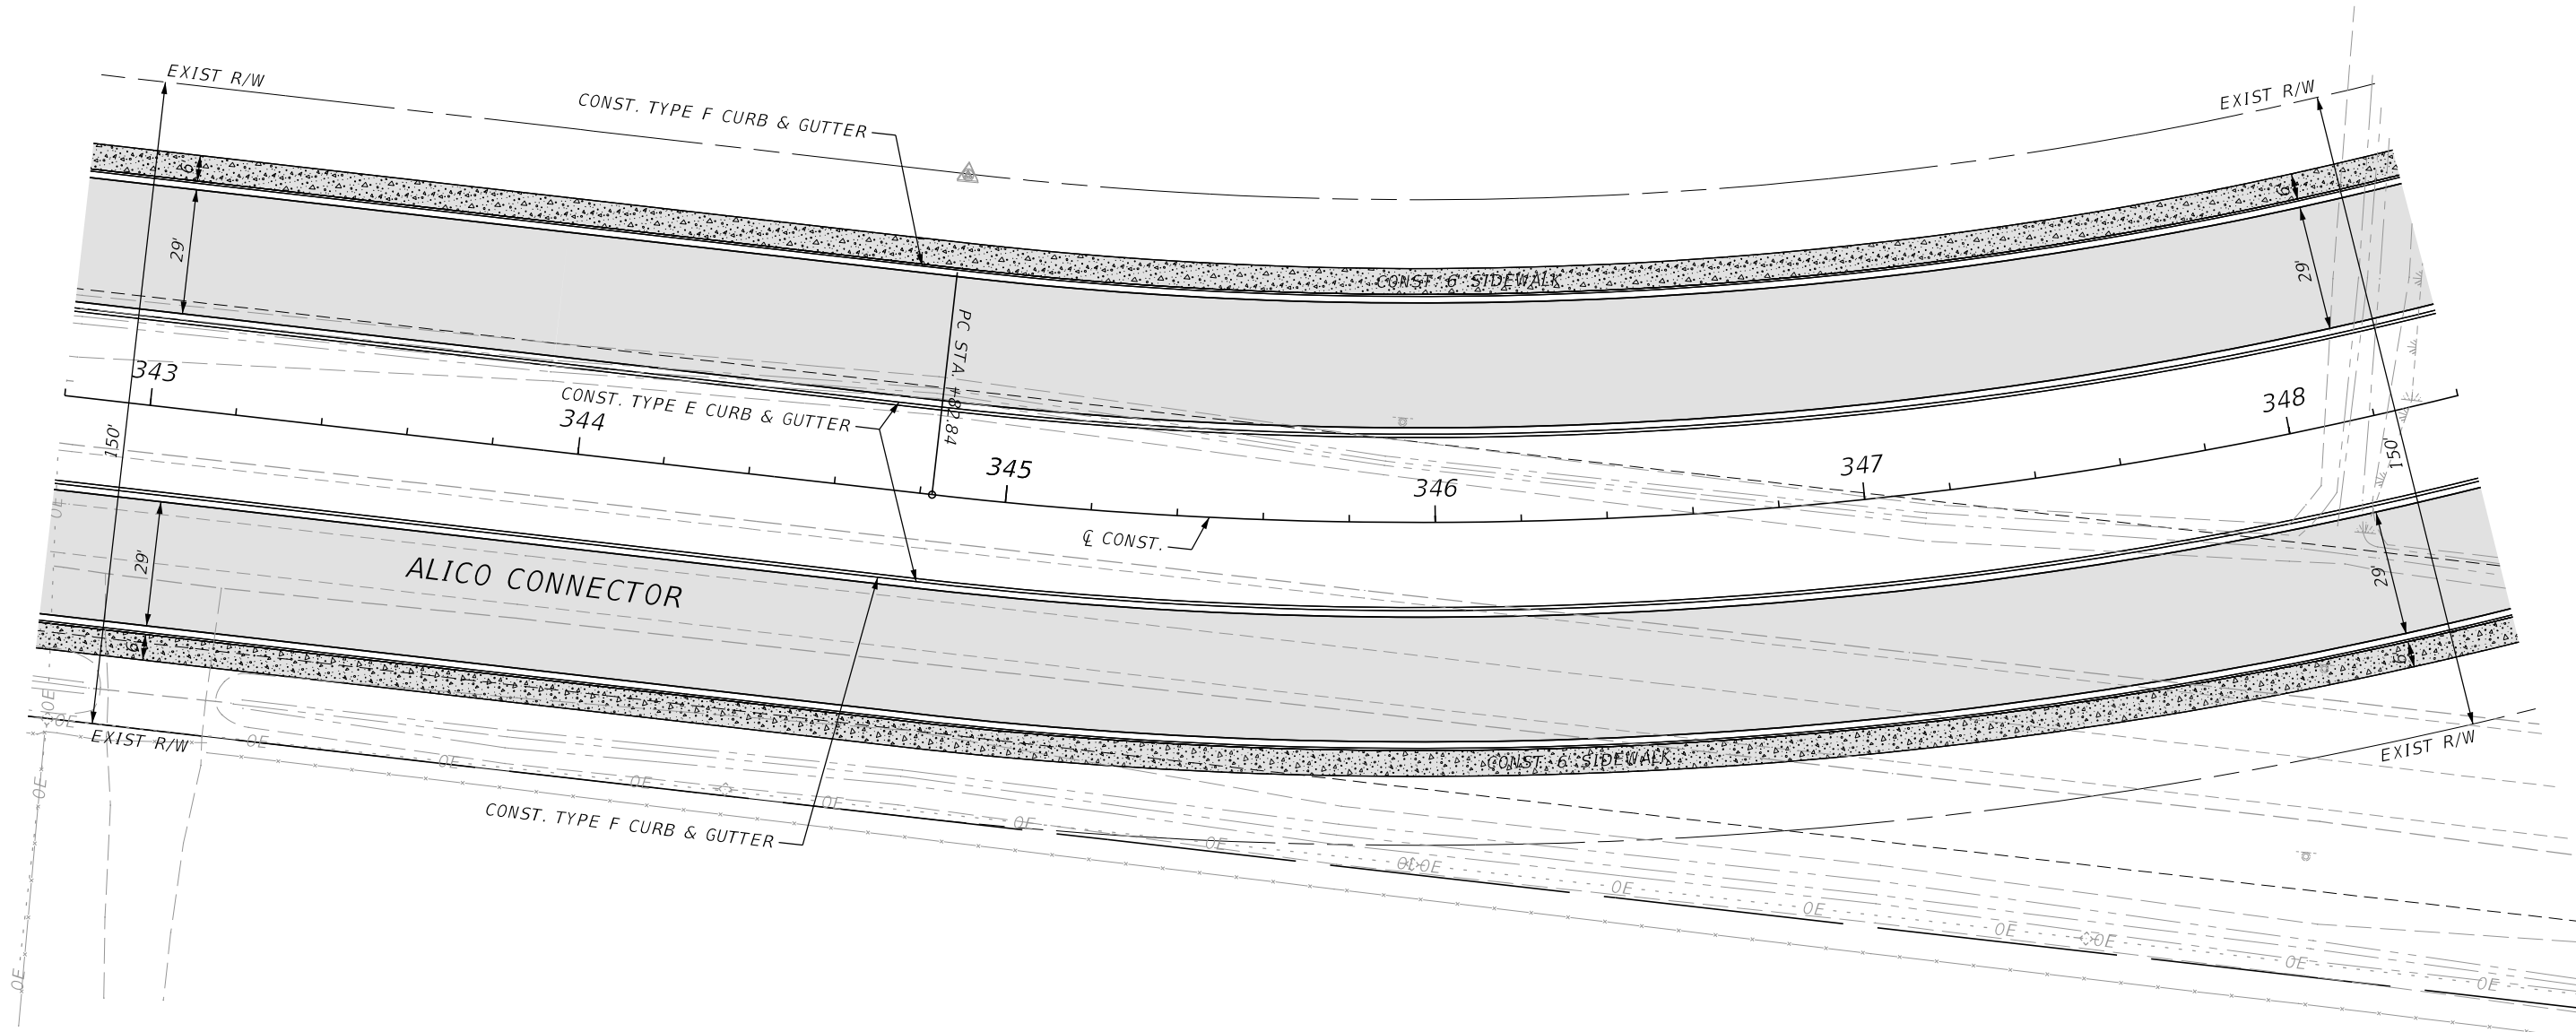

5/3/2022 1:07:31 PM MJN
 U:\Worksets\FDOT\20214140-001\Roadway\PLANRD02.dgn

THE OFFICIAL RECORD OF THIS SHEET IS THE ELECTRONIC FILE DIGITALLY SIGNED AND SEALED UNDER RULE 61G15-23.004, F.A.C.



| REVISIONS | | | | ENGINEER OF RECORD | | LEE COUNTY DEPARTMENT OF TRANSPORTATION | | | SHEET NO. |
|-------------------|-------------|------|-------------|---|--------|---|----------------------|---|-----------|
| DATE | DESCRIPTION | DATE | DESCRIPTION | | | | FINANCIAL PROJECT ID | | |
| | | | | RYAN K. BELL, P.E. LICENSE NUMBER 60010 JOHNSON ENGINEERING INC. 2122 JOHNSON STREET FORT MYERS, FL 33901 | | | | | |
| | | | | ROAD NO. | COUNTY | | | | |
| | | | | | LEE | | | | |
| PLAN SHEET | | | | | | | | 7 | |

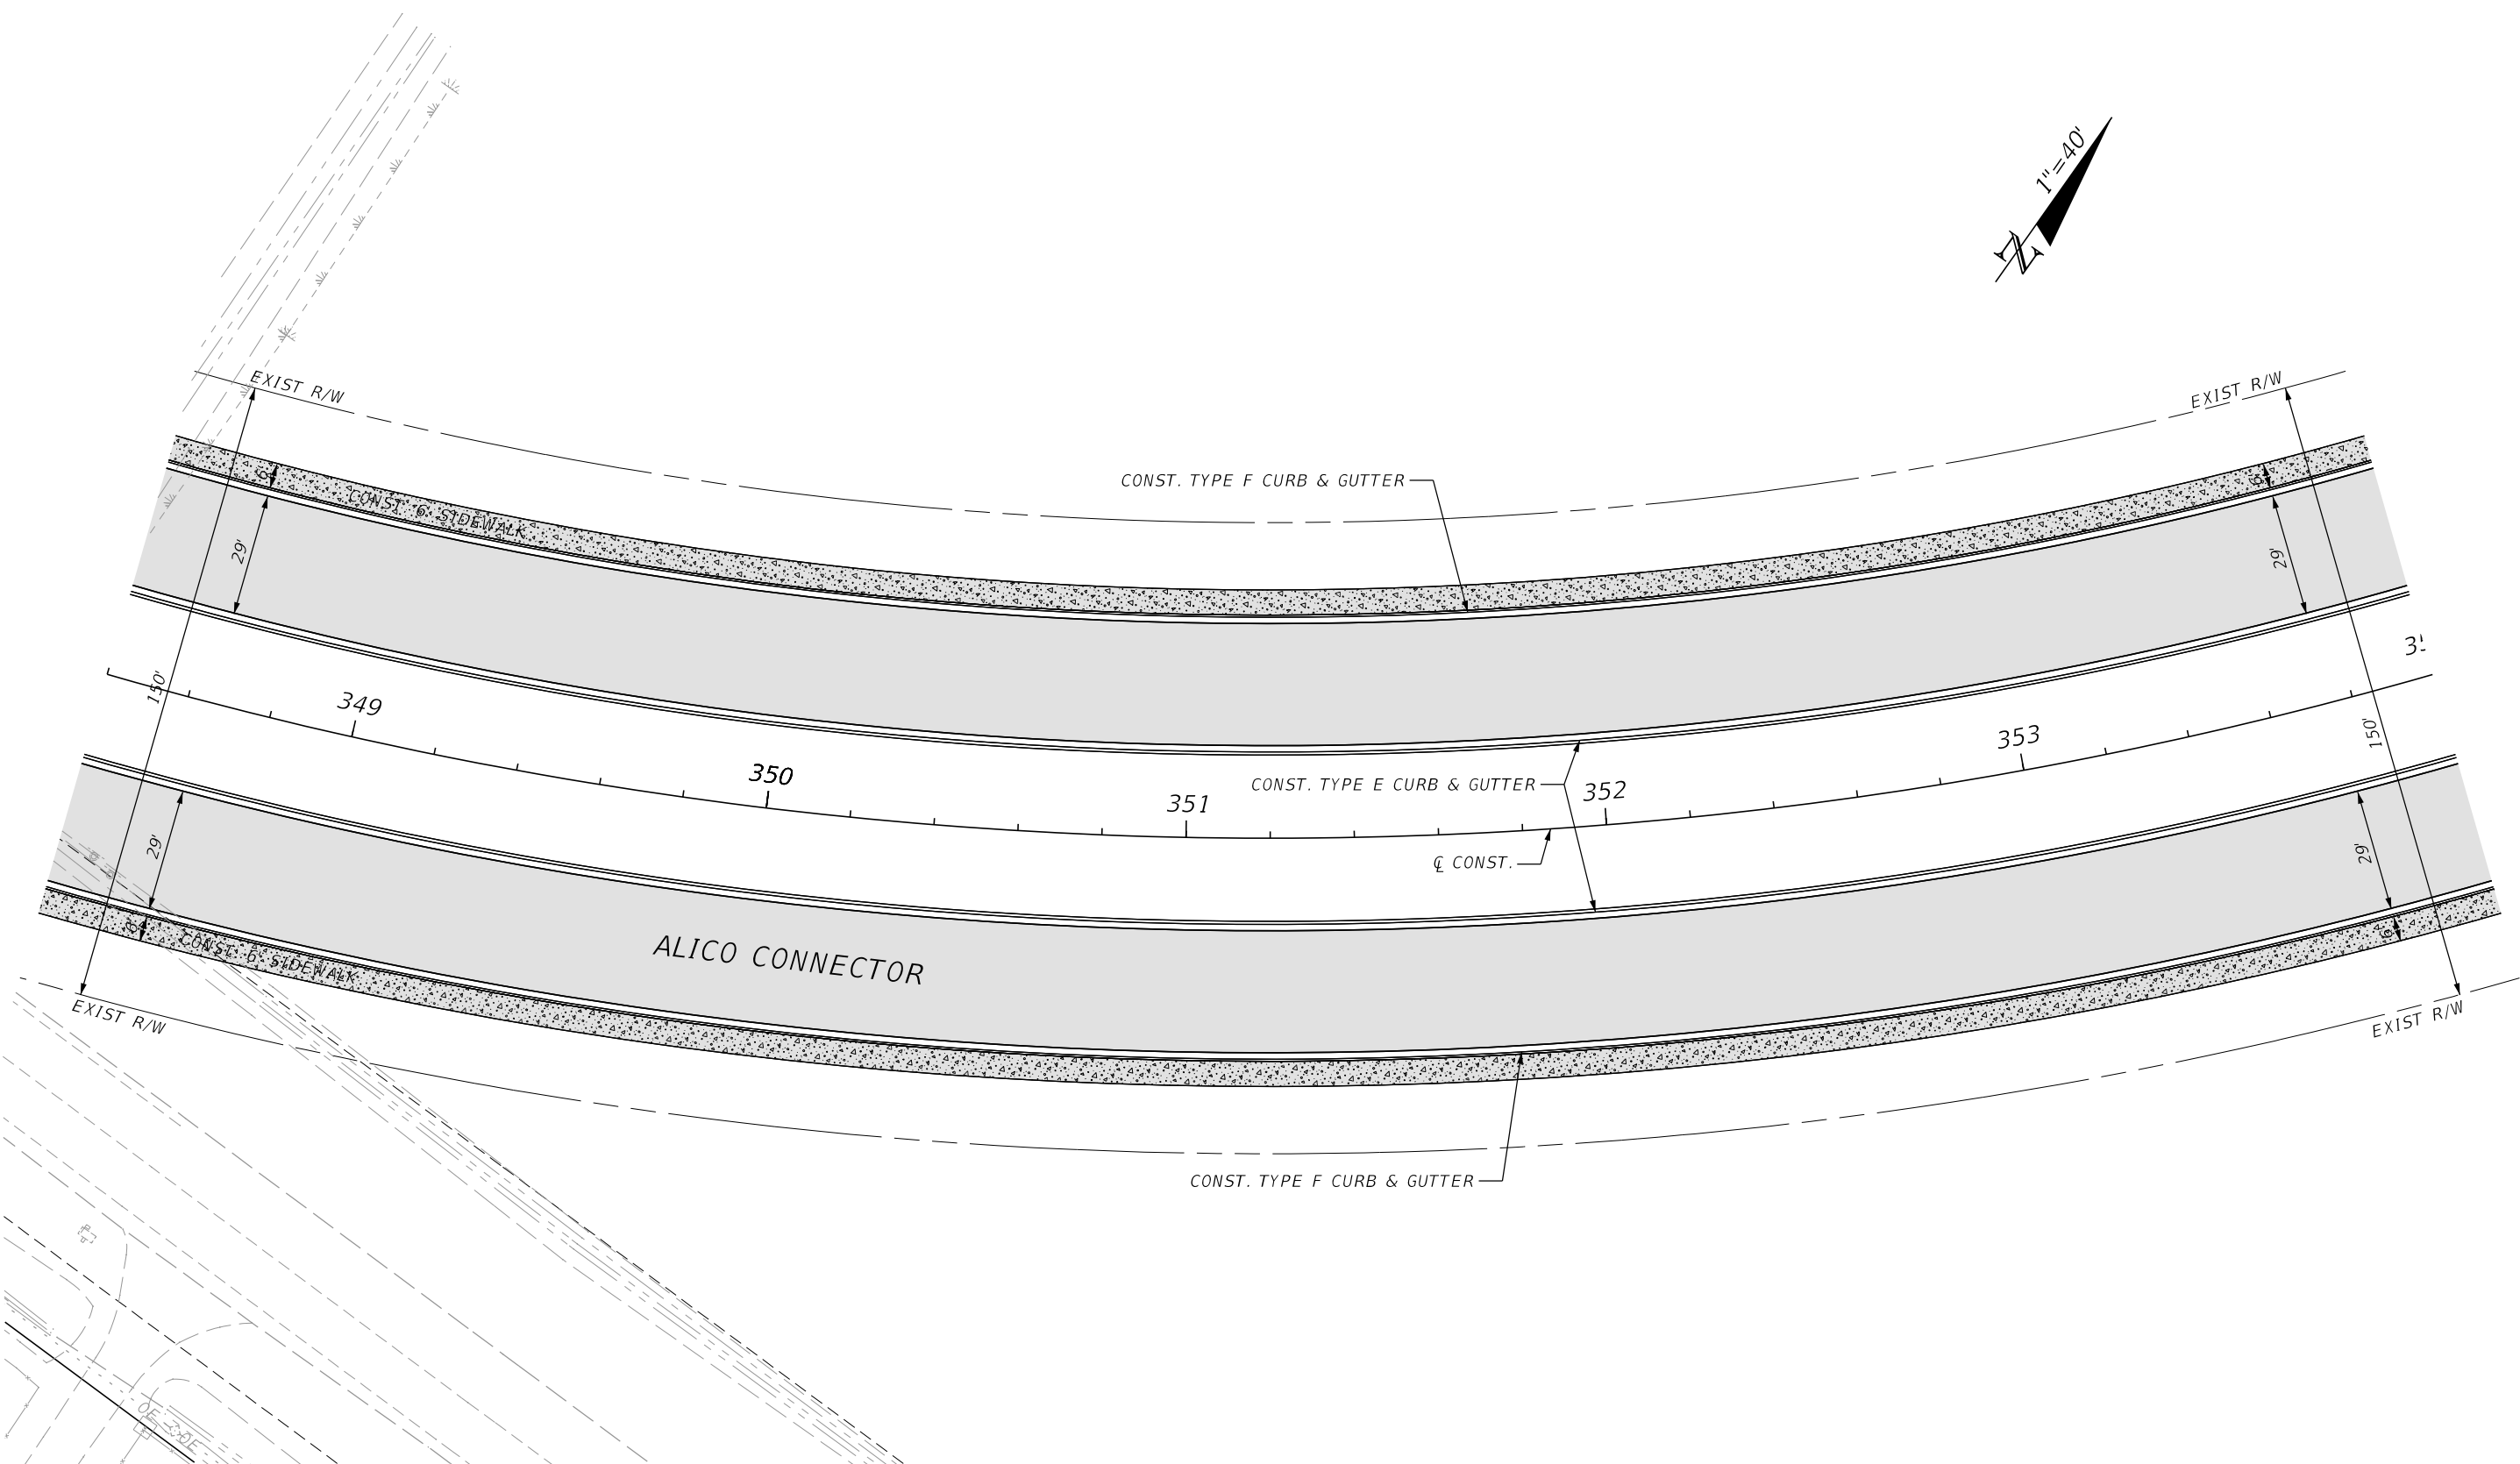

5/3/2022 1:07:32 PM MJN
 U:\Worksets\FDOT\2021\140-00\Roadway\PLAN\RD02.dgn

THE OFFICIAL RECORD OF THIS SHEET IS THE ELECTRONIC FILE DIGITALLY SIGNED AND SEALED UNDER RULE 61G15-23.004, F.A.C.



| REVISIONS | | | | ENGINEER OF RECORD | | LEE COUNTY DEPARTMENT OF TRANSPORTATION | | | PLAN SHEET | SHEET NO. |
|-----------|-------------|------|-------------|---|--|---|--------|----------------------|------------|-----------|
| DATE | DESCRIPTION | DATE | DESCRIPTION | RYAN K. BELL, P.E. LICENSE NUMBER 60010 JOHNSON ENGINEERING INC. 2122 JOHNSON STREET FORT MYERS, FL 33901 | | ROAD NO. | COUNTY | FINANCIAL PROJECT ID | | 8 |
| | | | | | | | LEE | | | |

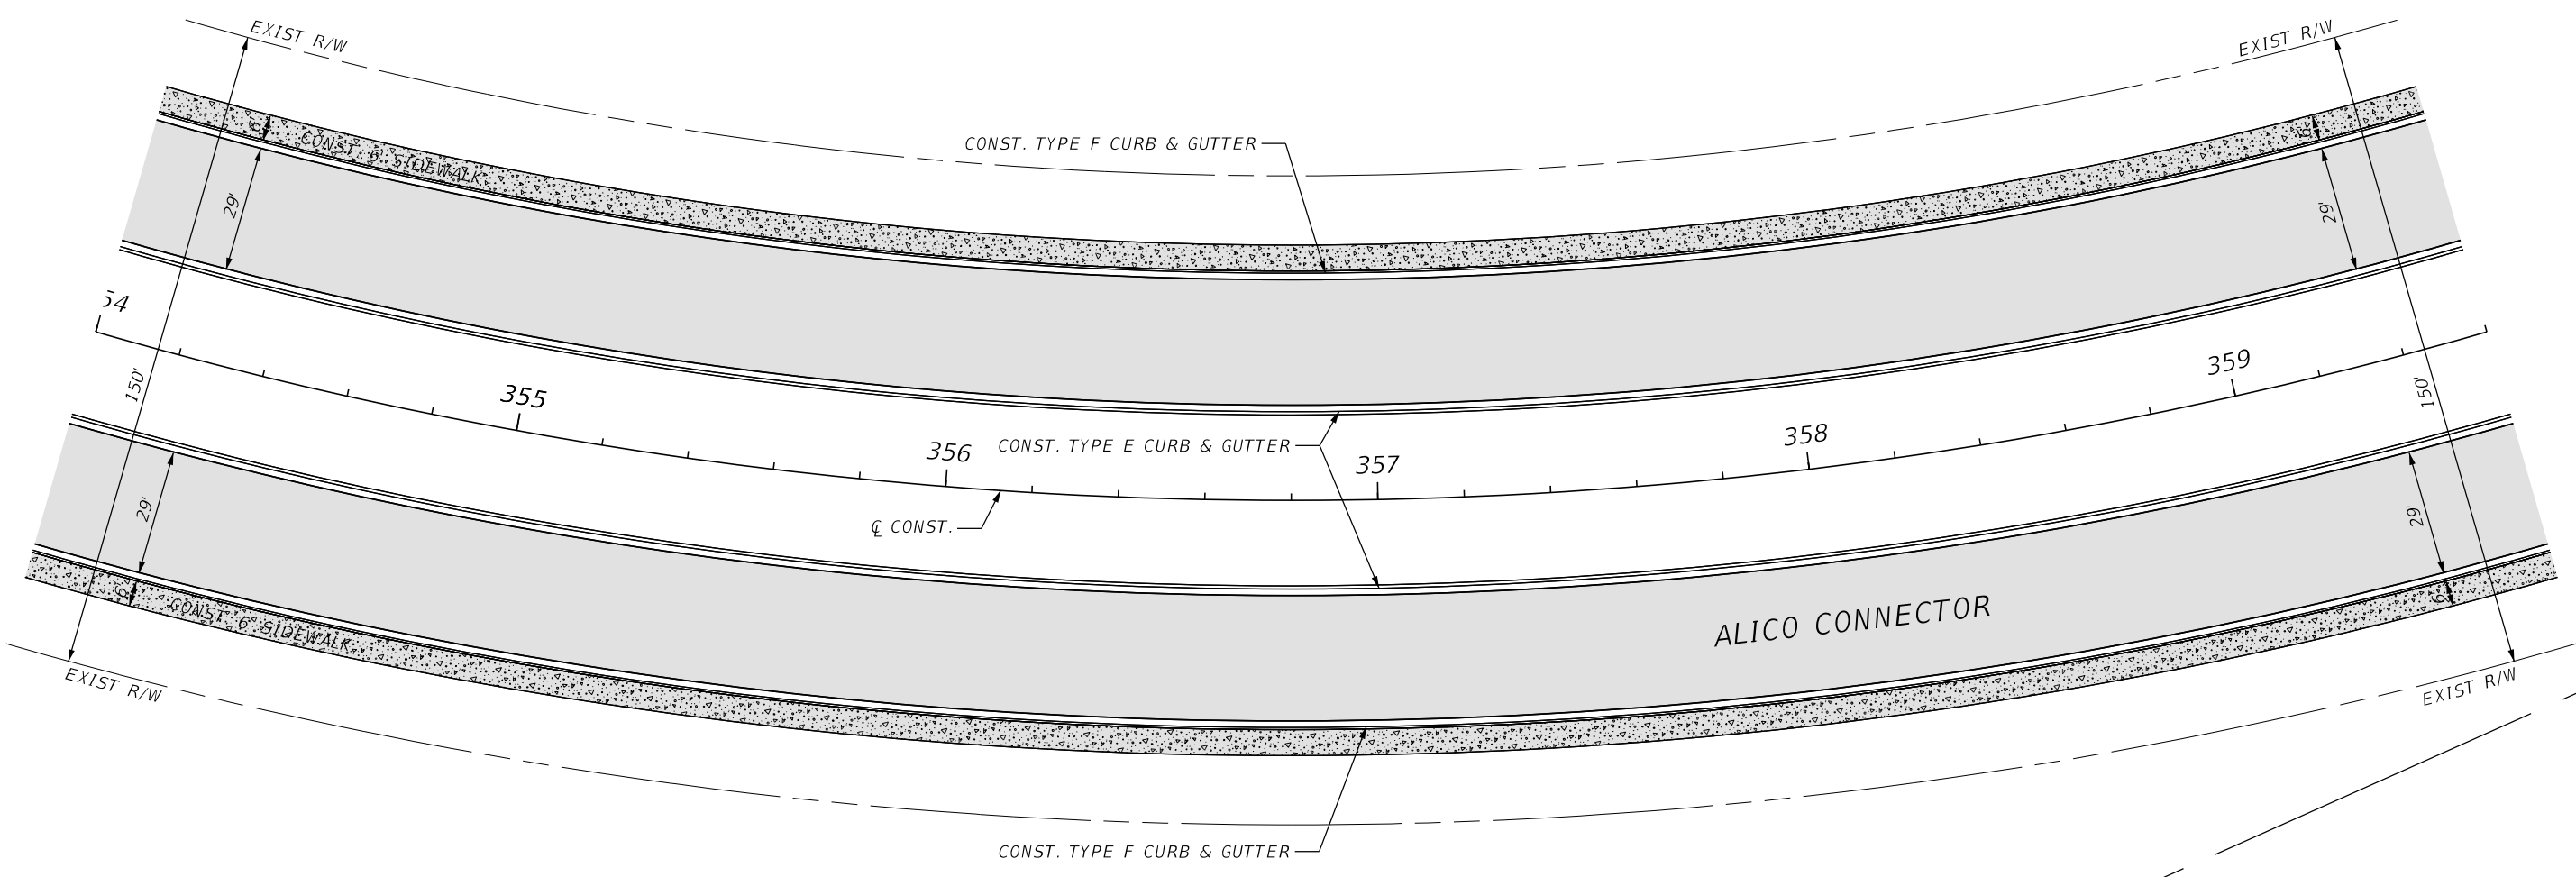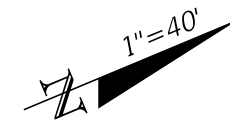

5/3/2022 1:07:33 PM MJN
 U:\Worksets\FDOT\2021\14140-00\Roadway\PLAN\RD02.dgn

THE OFFICIAL RECORD OF THIS SHEET IS THE ELECTRONIC FILE DIGITALLY SIGNED AND SEALED UNDER RULE 61G15-23.004, F.A.C.


| REVISIONS | | | | ENGINEER OF RECORD | | LEE COUNTY DEPARTMENT OF TRANSPORTATION | | | SHEET NO. |
|-----------|-------------|------|-------------|---|--------|---|---|--|-------------|
| DATE | DESCRIPTION | DATE | DESCRIPTION | ROAD NO. | COUNTY | FINANCIAL PROJECT ID | 9 | | |
| | | | | RYAN K. BELL, P.E. LICENSE NUMBER 60010 JOHNSON ENGINEERING INC. 2122 JOHNSON STREET FORT MYERS, FL 33901 | | LEE | | | PLAN SHEETS |

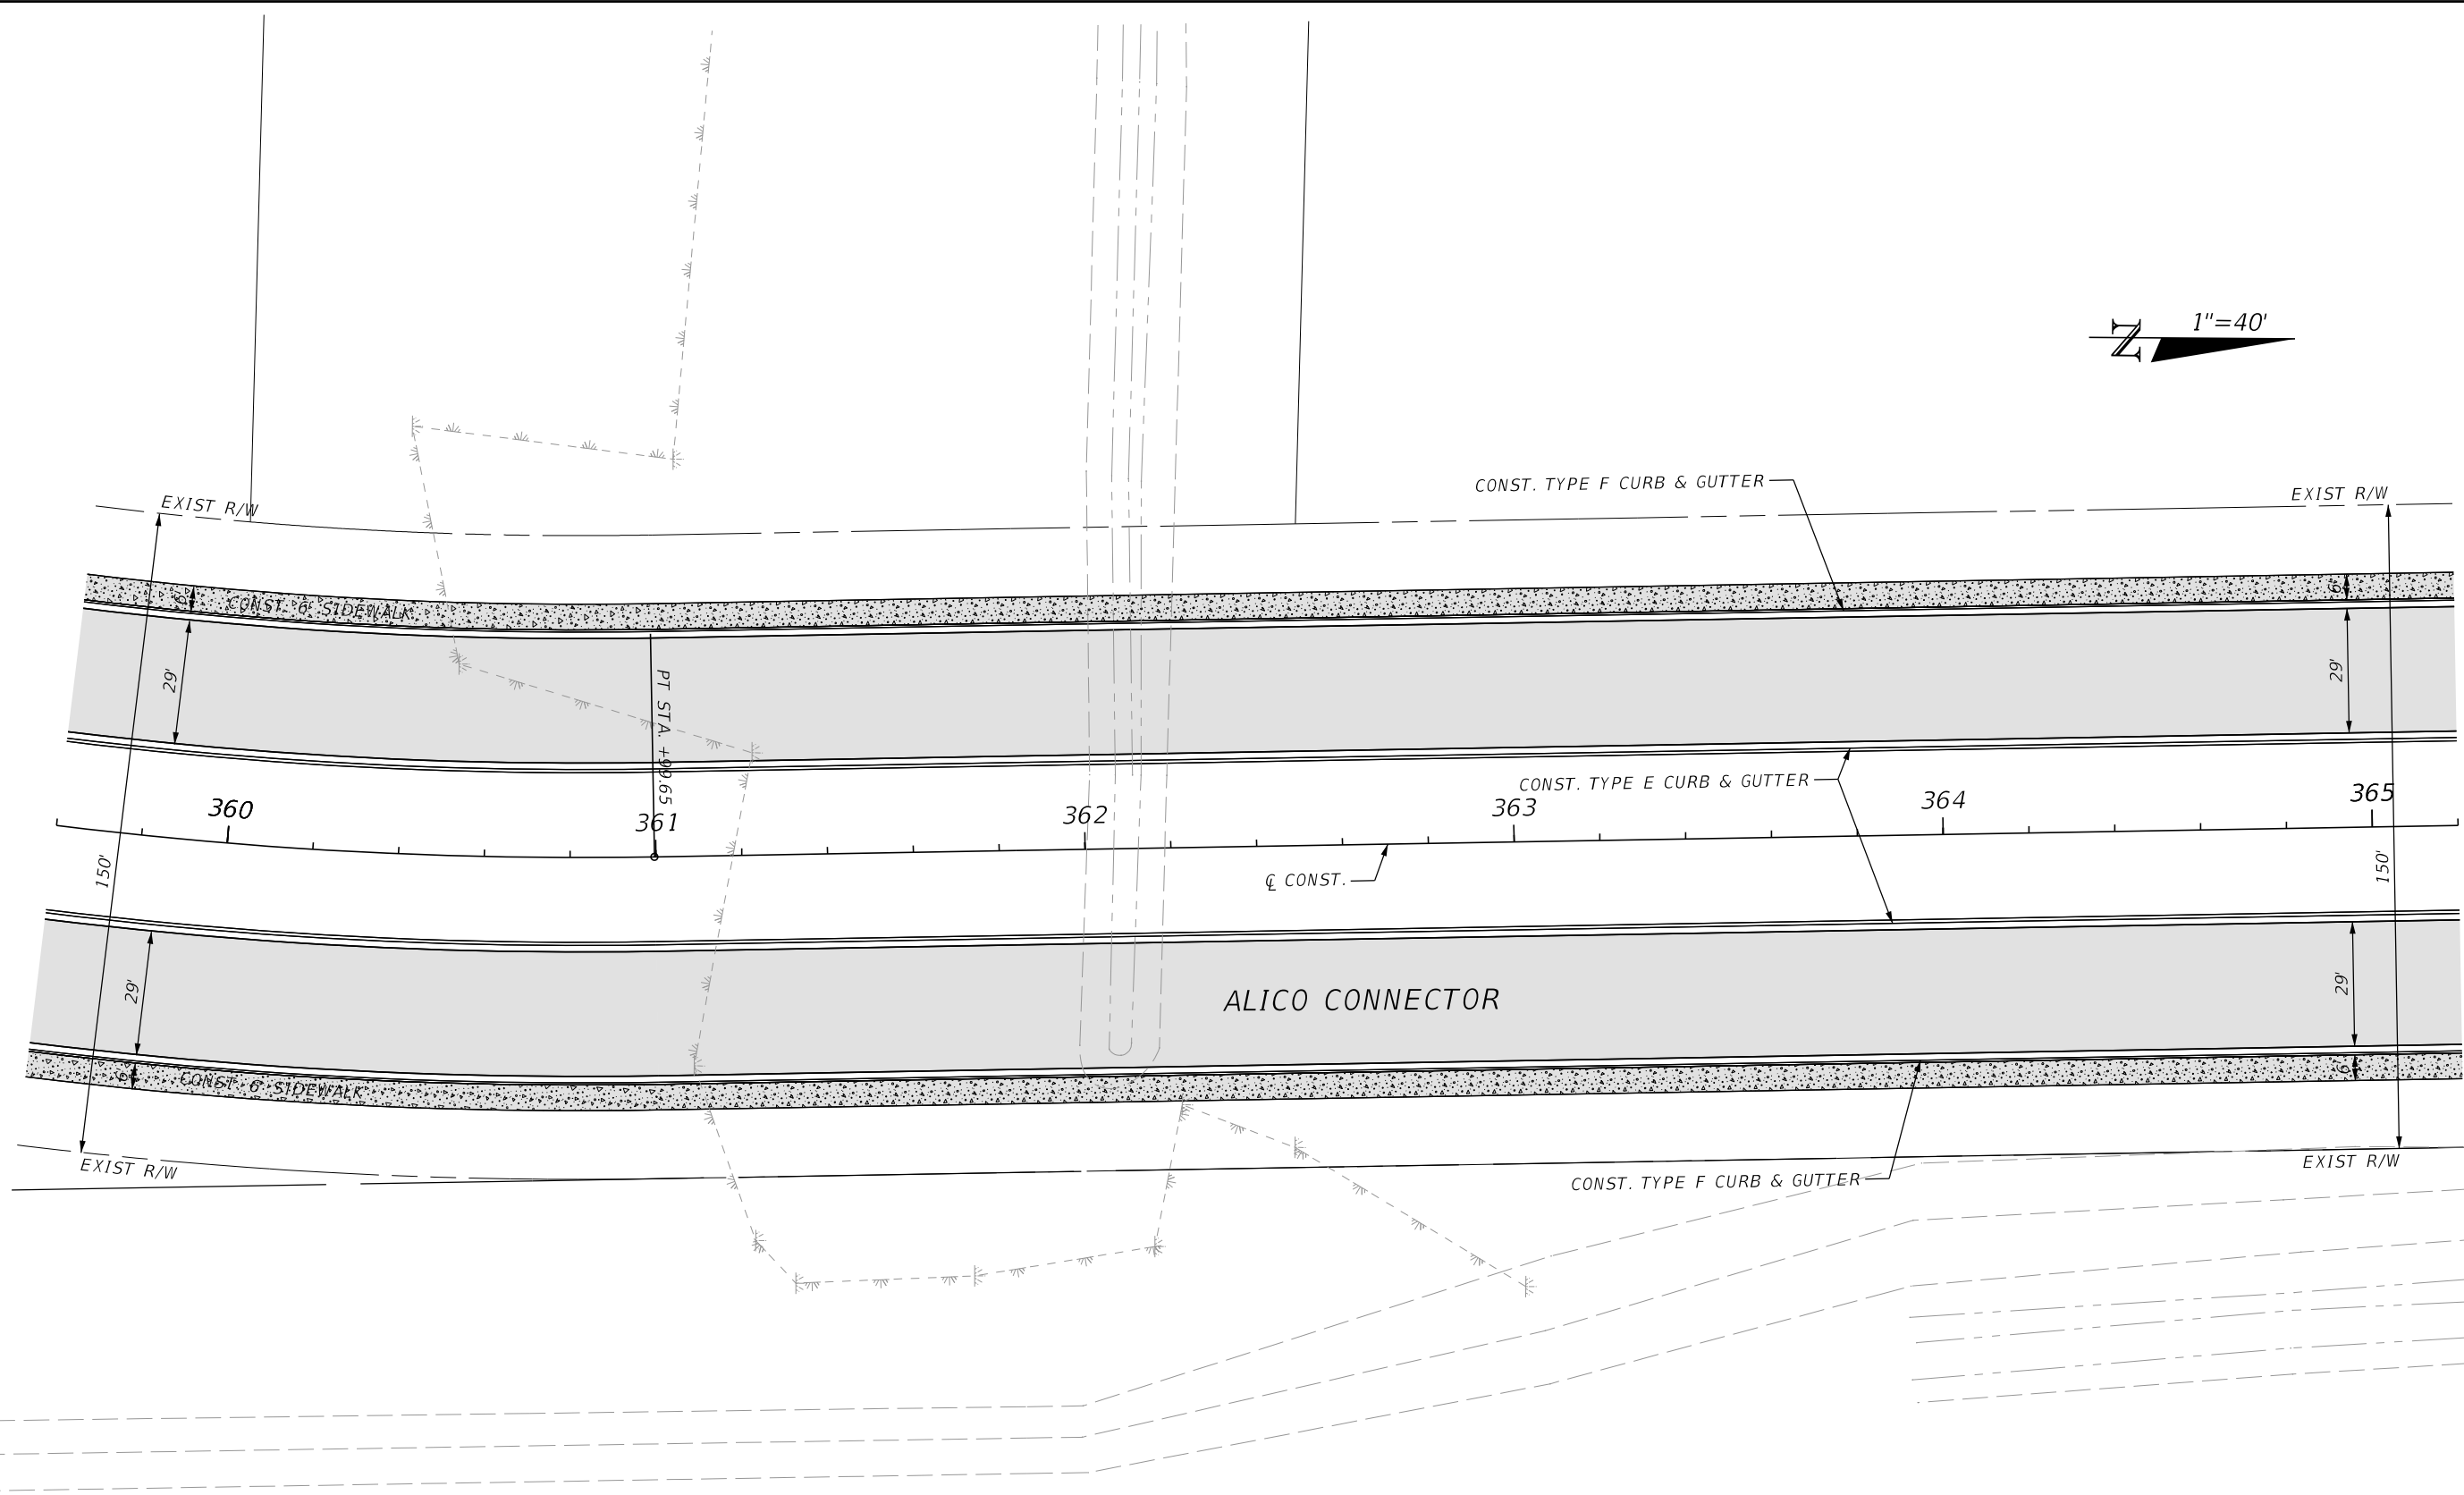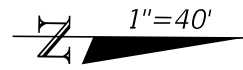

5/3/2022 1:07:33 PM MJN
 U:\Worksets\FDOT\2021\140-00\Roadway\PLANRD02.dgn

THE OFFICIAL RECORD OF THIS SHEET IS THE ELECTRONIC FILE DIGITALLY SIGNED AND SEALED UNDER RULE 61G15-23.004, F.A.C.

| REVISIONS | | | | ENGINEER OF RECORD | | LEE COUNTY DEPARTMENT OF TRANSPORTATION | | | PLAN SHEETS | SHEET NO. |
|-----------|-------------|------|-------------|---|--|--|--------|----------------------|-------------|-----------|
| DATE | DESCRIPTION | DATE | DESCRIPTION | RYAN K. BELL, P.E. LICENSE NUMBER 60010 JOHNSON ENGINEERING INC. 2122 JOHNSON STREET FORT MYERS, FL 33901 | | ROAD NO. | COUNTY | FINANCIAL PROJECT ID | | 10 |
| | | | | | | | LEE | | | |

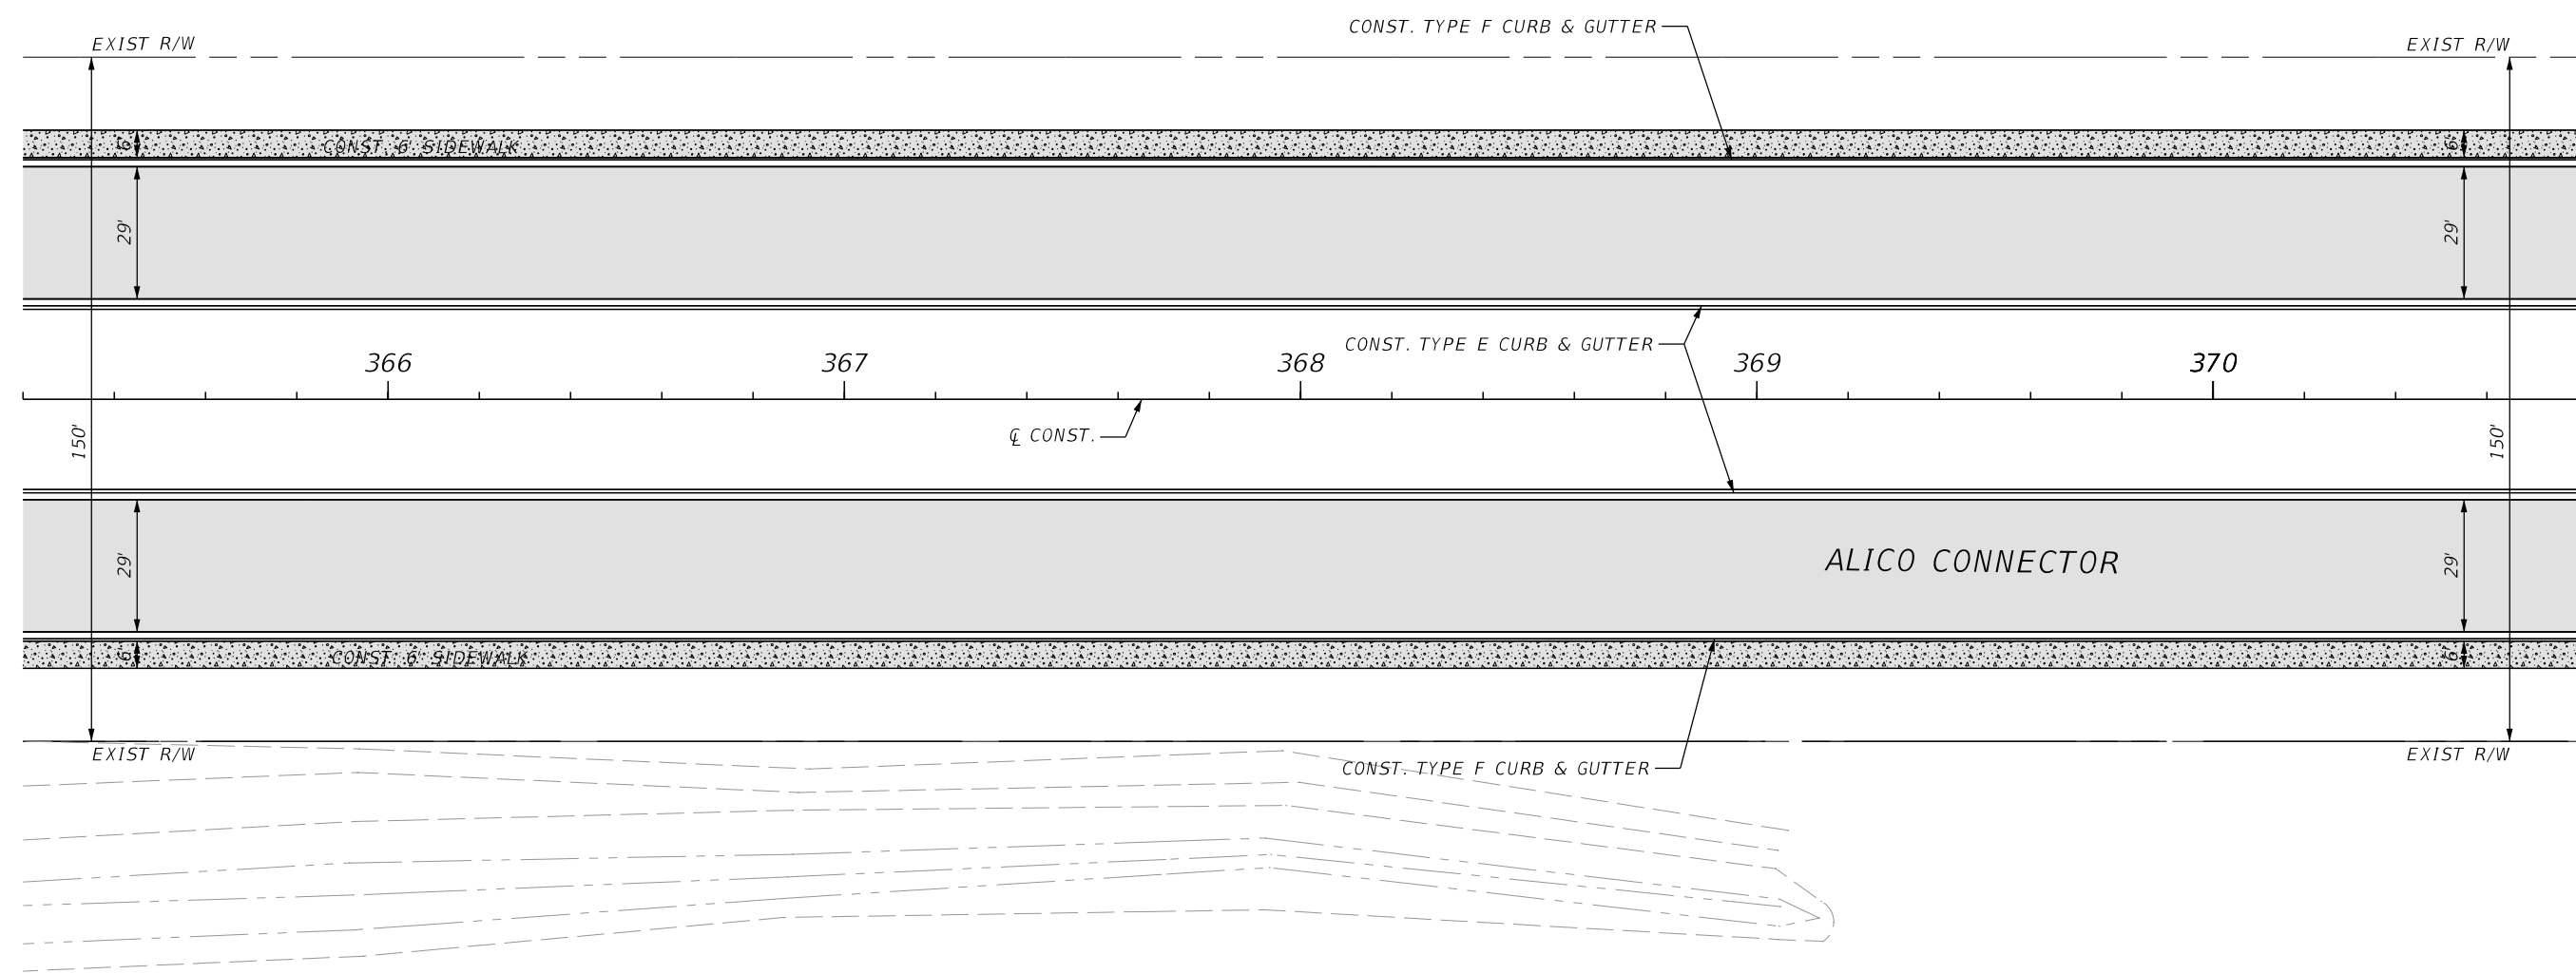


5/3/2022 1:07:34 PM MJN
 U:\Worksets\DOT\2021\140-00\Roadway\PLANRD02.dgn

THE OFFICIAL RECORD OF THIS SHEET IS THE ELECTRONIC FILE DIGITALLY SIGNED AND SEALED UNDER RULE 61G15-23.004, F.A.C.


| REVISIONS | | | | ENGINEER OF RECORD | | LEE COUNTY DEPARTMENT OF TRANSPORTATION | | | PLAN SHEETS | SHEET NO. |
|-----------|-------------|------|-------------|---|--|---|--------|----------------------|-------------|-----------|
| DATE | DESCRIPTION | DATE | DESCRIPTION | RYAN K. BELL, P.E. LICENSE NUMBER 60010 JOHNSON ENGINEERING INC. 2122 JOHNSON STREET FORT MYERS, FL 33901 | | ROAD NO. | COUNTY | FINANCIAL PROJECT ID | | 11 |
| | | | | | | | LEE | | | |

5/3/2022 1:07:34 PM MJN
 U:\Worksets\FDOT\2021\140-00\Roadway\PLANRD02.dgn

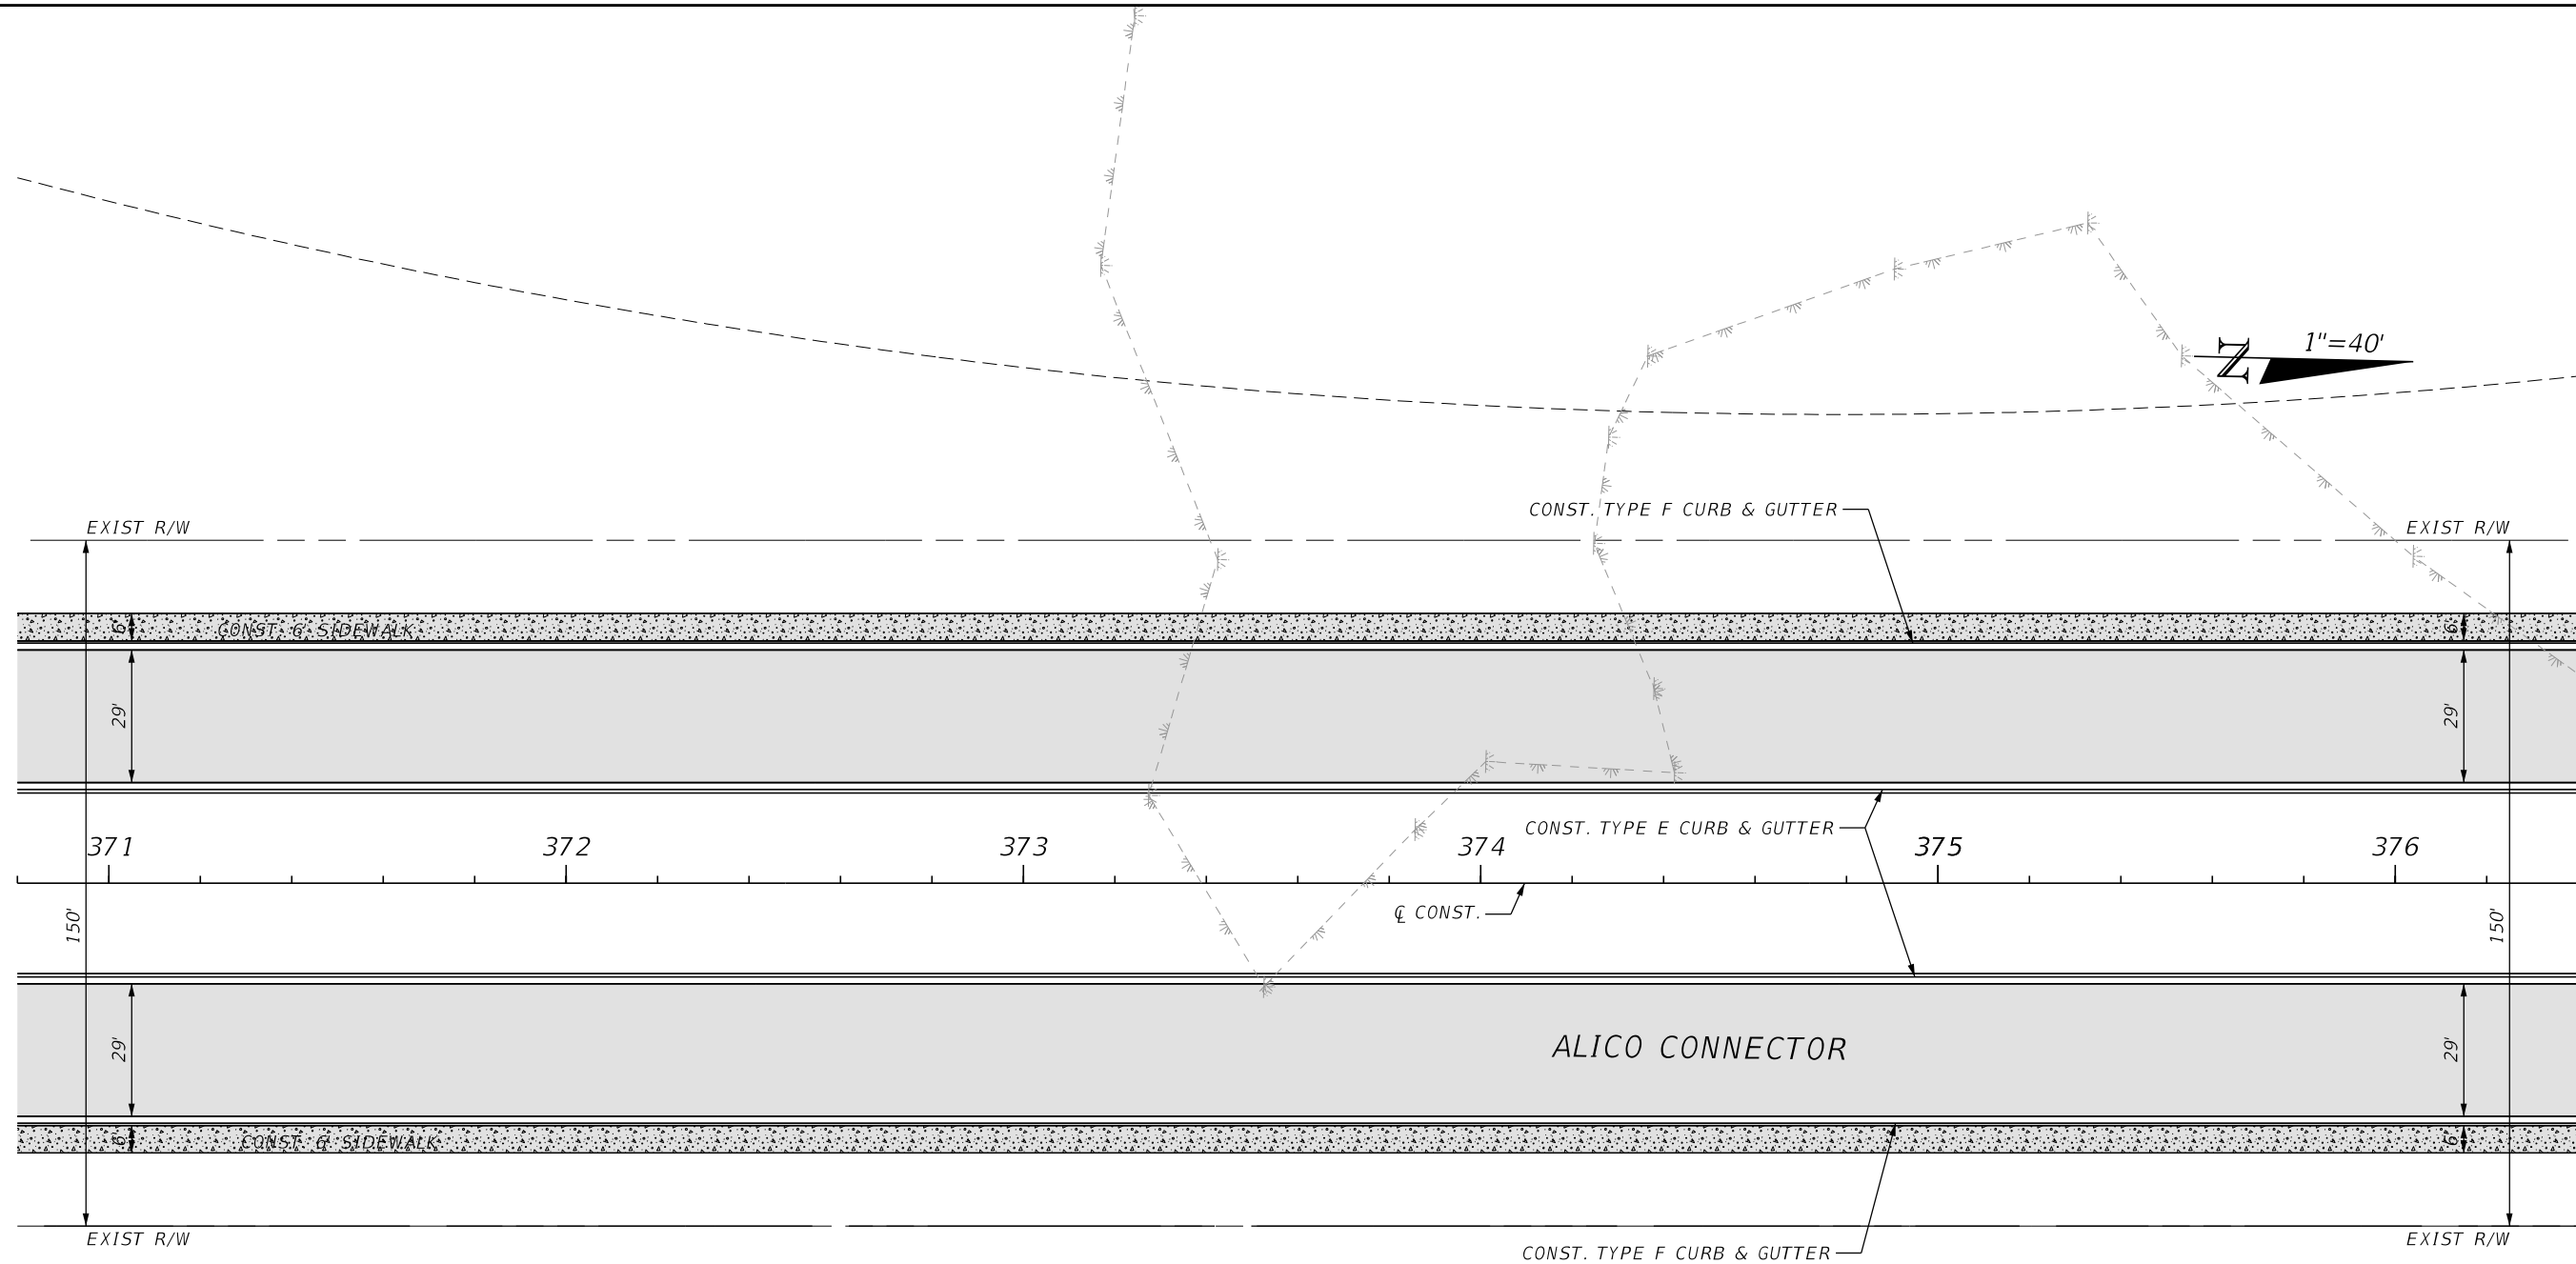

| REVISIONS | | | | ENGINEER OF RECORD | | LEE COUNTY DEPARTMENT OF TRANSPORTATION | | | SHEET NO. |
|-----------|-------------|------|-------------|---|--------|---|-------------|--|-----------|
| DATE | DESCRIPTION | DATE | DESCRIPTION | ROAD NO. | COUNTY | FINANCIAL PROJECT ID | PLAN SHEETS | | |
| | | | | RYAN K. BELL, P.E. LICENSE NUMBER 60010 JOHNSON ENGINEERING INC. 2122 JOHNSON STREET FORT MYERS, FL 33901 | | LEE | | | 12 |



THE OFFICIAL RECORD OF THIS SHEET IS THE ELECTRONIC FILE DIGITALLY SIGNED AND SEALED UNDER RULE 61G15-23.004, F.A.C.

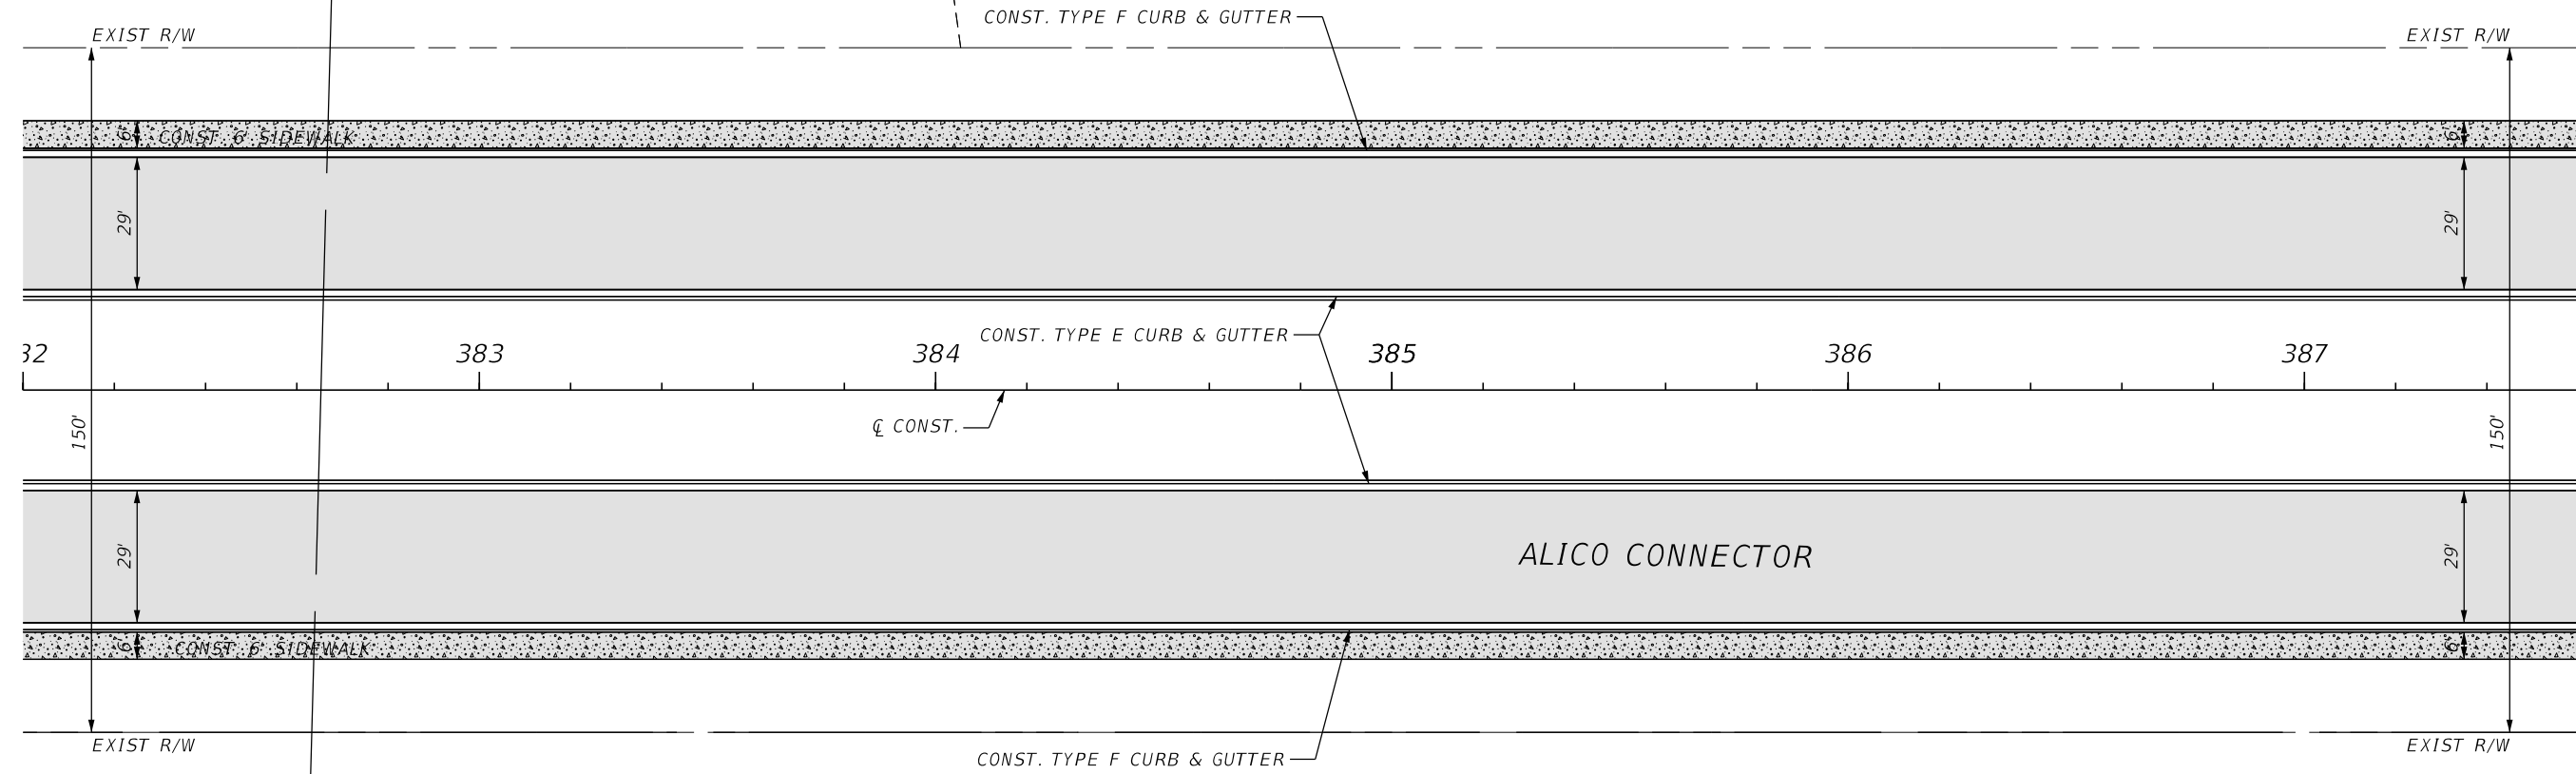

5/3/2022 1:07:35 PM MJN
 U:\Worksets\FDOT\2021\140-00\Roadway\PLAN\RD02.dgn

THE OFFICIAL RECORD OF THIS SHEET IS THE ELECTRONIC FILE DIGITALLY SIGNED AND SEALED UNDER RULE 61G15-23.004, F.A.C.



| REVISIONS | | | | ENGINEER OF RECORD | | LEE COUNTY DEPARTMENT OF TRANSPORTATION | | | PLAN SHEETS | SHEET NO. |
|-----------|-------------|------|-------------|---|--------|--|-----|----|-------------|-----------|
| DATE | DESCRIPTION | DATE | DESCRIPTION | ROAD NO. | COUNTY | FINANCIAL PROJECT ID | LEE | 14 | | |
| | | | | RYAN K. BELL, P.E. LICENSE NUMBER 60010 JOHNSON ENGINEERING INC. 2122 JOHNSON STREET FORT MYERS, FL 33901 | | | | | | |

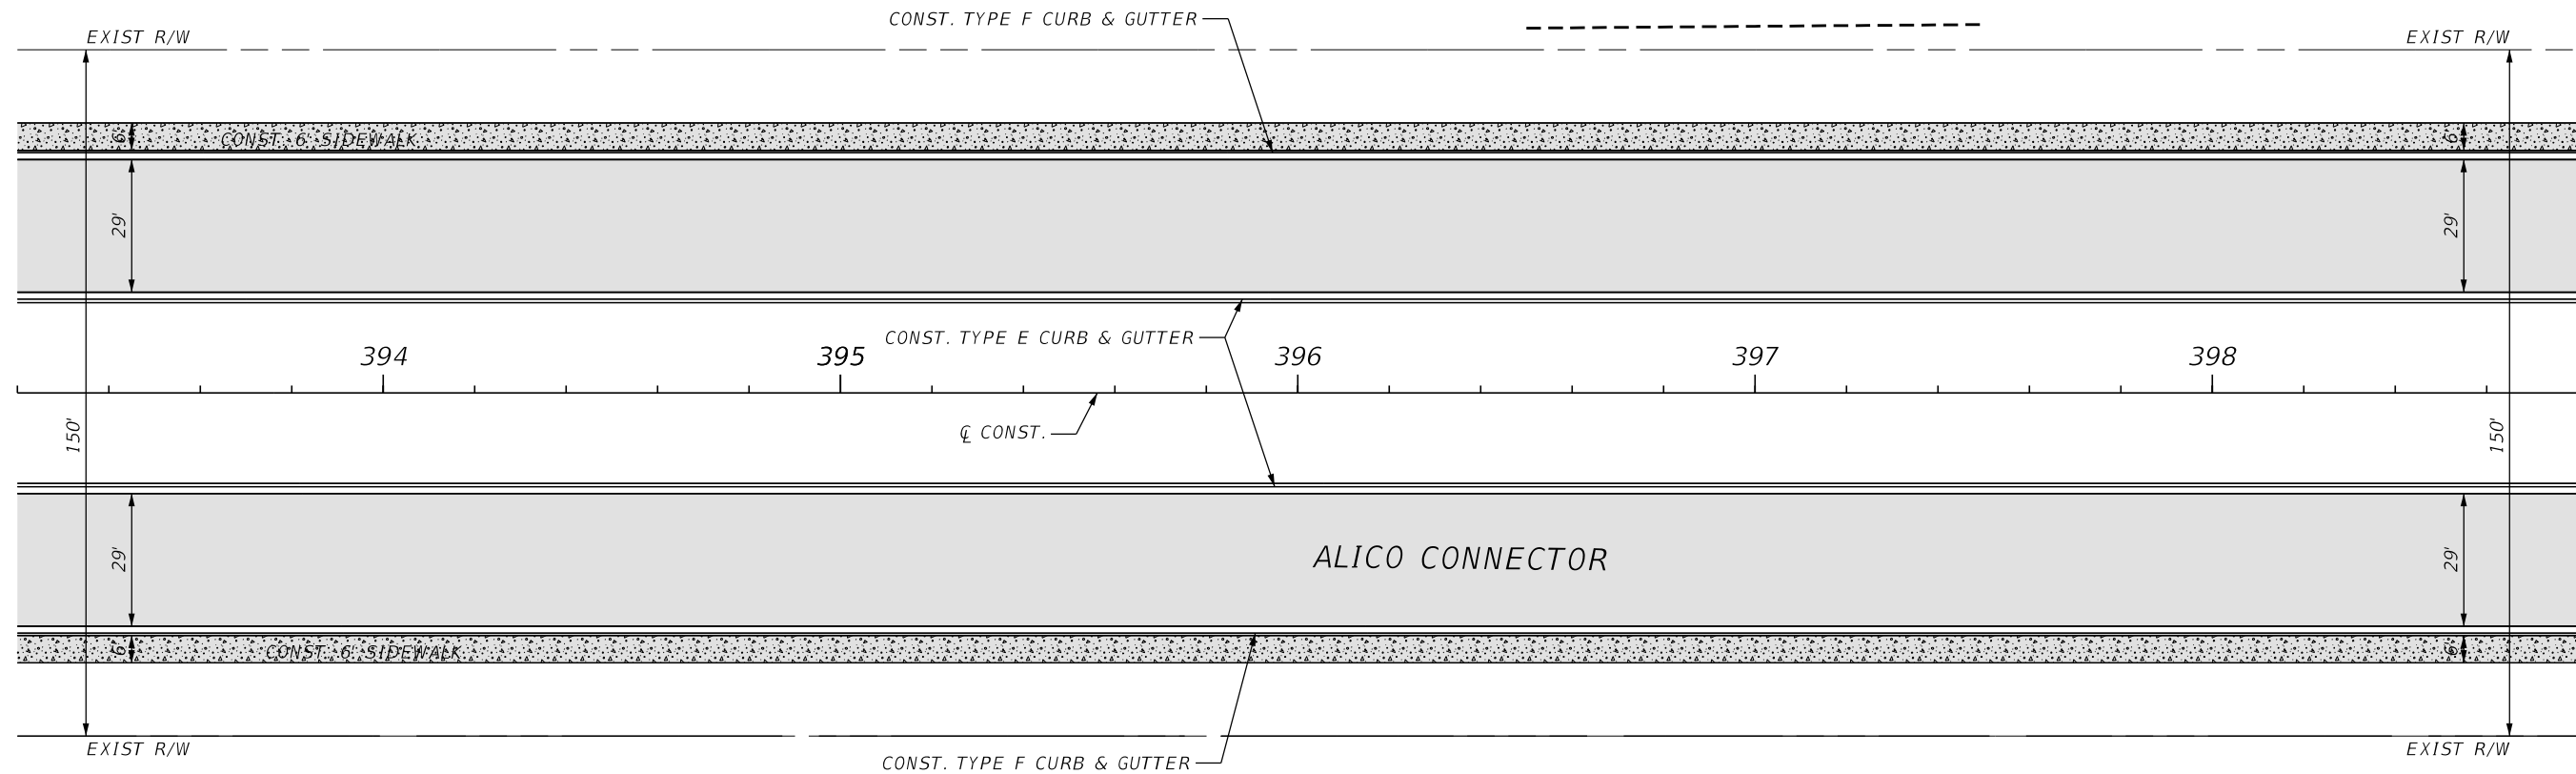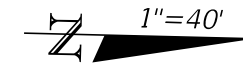

5/3/2022 1:07:36 PM MJN
 U:\Worksets\FDOT\2021\140-00\Roadway\PLANR002.dgn

THE OFFICIAL RECORD OF THIS SHEET IS THE ELECTRONIC FILE DIGITALLY SIGNED AND SEALED UNDER RULE 61G15-23.004, F.A.C.


| REVISIONS | | | | ENGINEER OF RECORD | | LEE COUNTY DEPARTMENT OF TRANSPORTATION | | | SHEET NO. |
|-----------|-------------|------|-------------|---|--|---|--------|----------------------|---|
| DATE | DESCRIPTION | DATE | DESCRIPTION | RYAN K. BELL, P.E. LICENSE NUMBER 60010 JOHNSON ENGINEERING INC. 2122 JOHNSON STREET FORT MYERS, FL 33901 | | ROAD NO. | COUNTY | FINANCIAL PROJECT ID | |
| | | | | | | | LEE | | <p style="text-align: center; font-size: 24pt; font-weight: bold;">PLAN SHEET</p> |
| | | | | | | | | | |

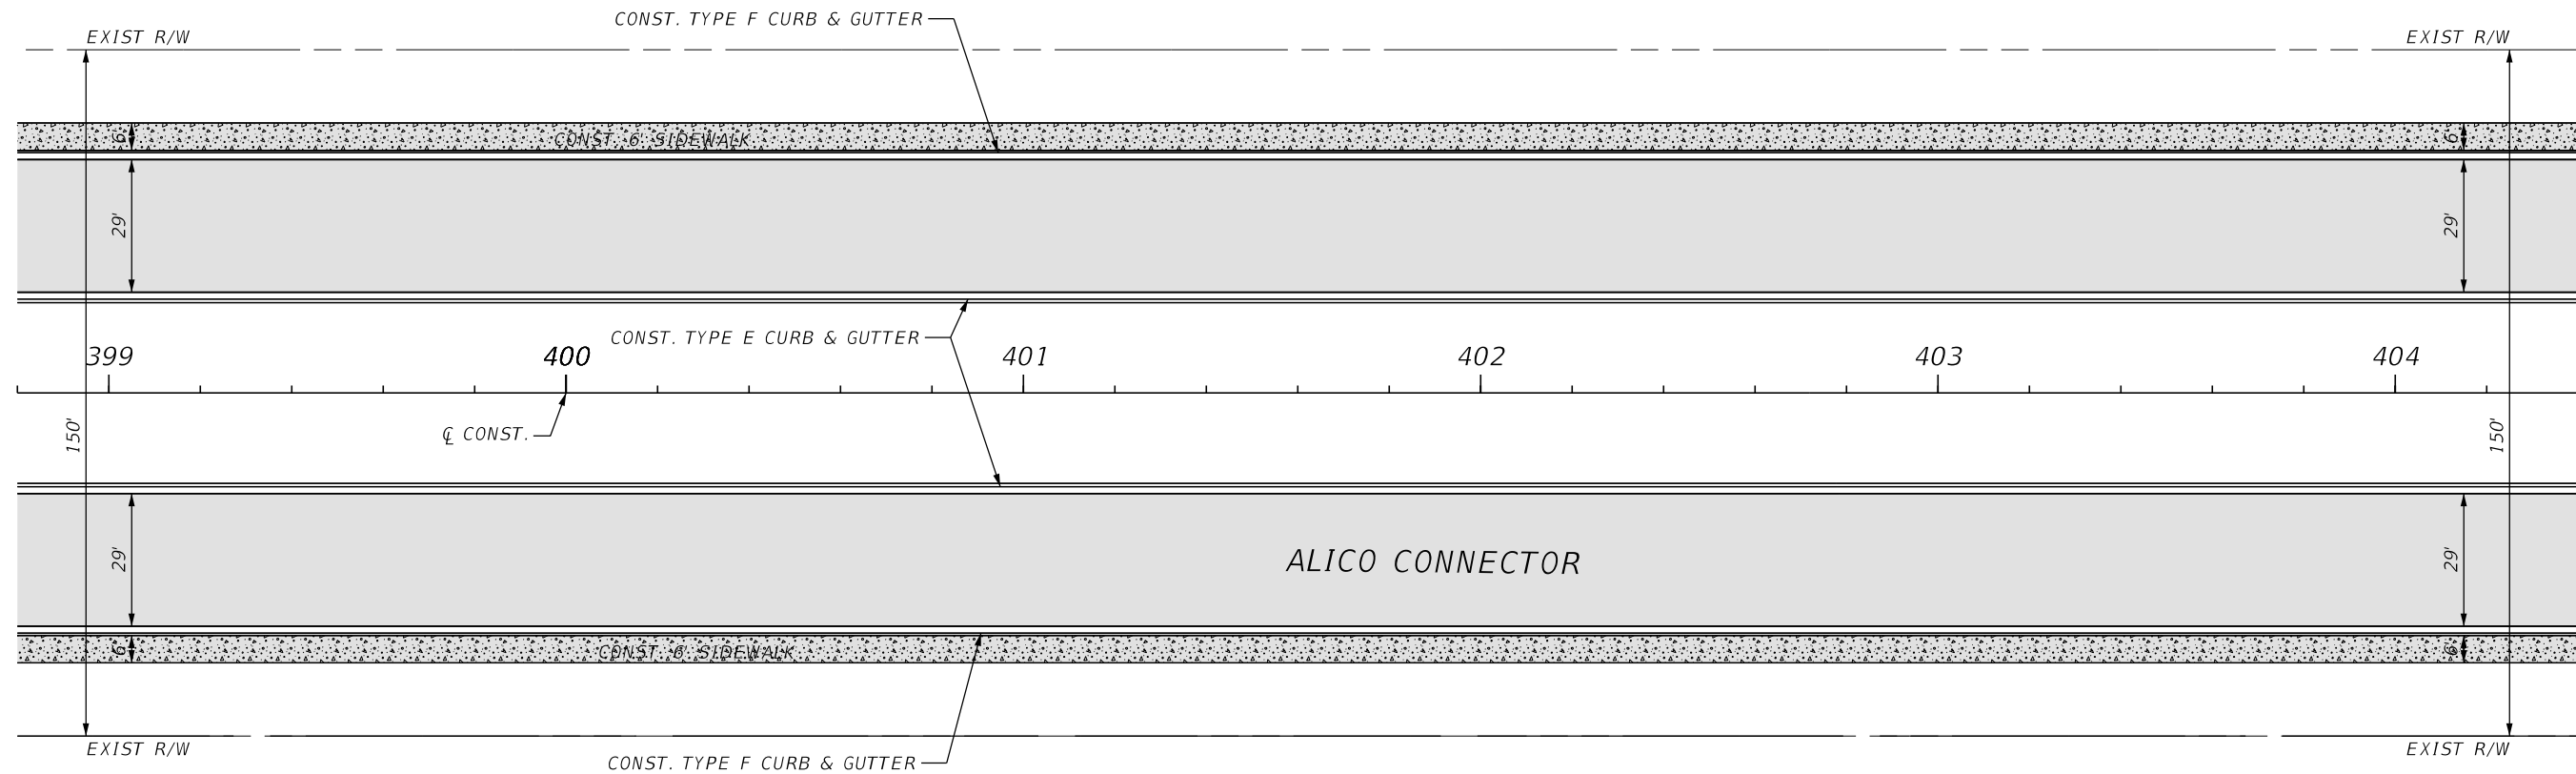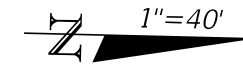

5/3/2022 1:07:36 PM MJN
 U:\Worksets\DOT\2021\140-00\Roadway\PLANRD02.dgn

THE OFFICIAL RECORD OF THIS SHEET IS THE ELECTRONIC FILE DIGITALLY SIGNED AND SEALED UNDER RULE 61G15-23.004, F.A.C.

| REVISIONS | | | | ENGINEER OF RECORD | | LEE COUNTY DEPARTMENT OF TRANSPORTATION | | | SHEET NO. |
|--------------------|-------------|------|-------------|---|----------|---|----------------------|----|-----------|
| DATE | DESCRIPTION | DATE | DESCRIPTION | RYAN K. BELL, P.E. LICENSE NUMBER 60010 JOHNSON ENGINEERING INC. 2122 JOHNSON STREET FORT MYERS, FL 33901 | ROAD NO. | COUNTY | FINANCIAL PROJECT ID | | |
| | | | | | | LEE | | | |
| PLAN SHEETS | | | | | | | | 17 | |


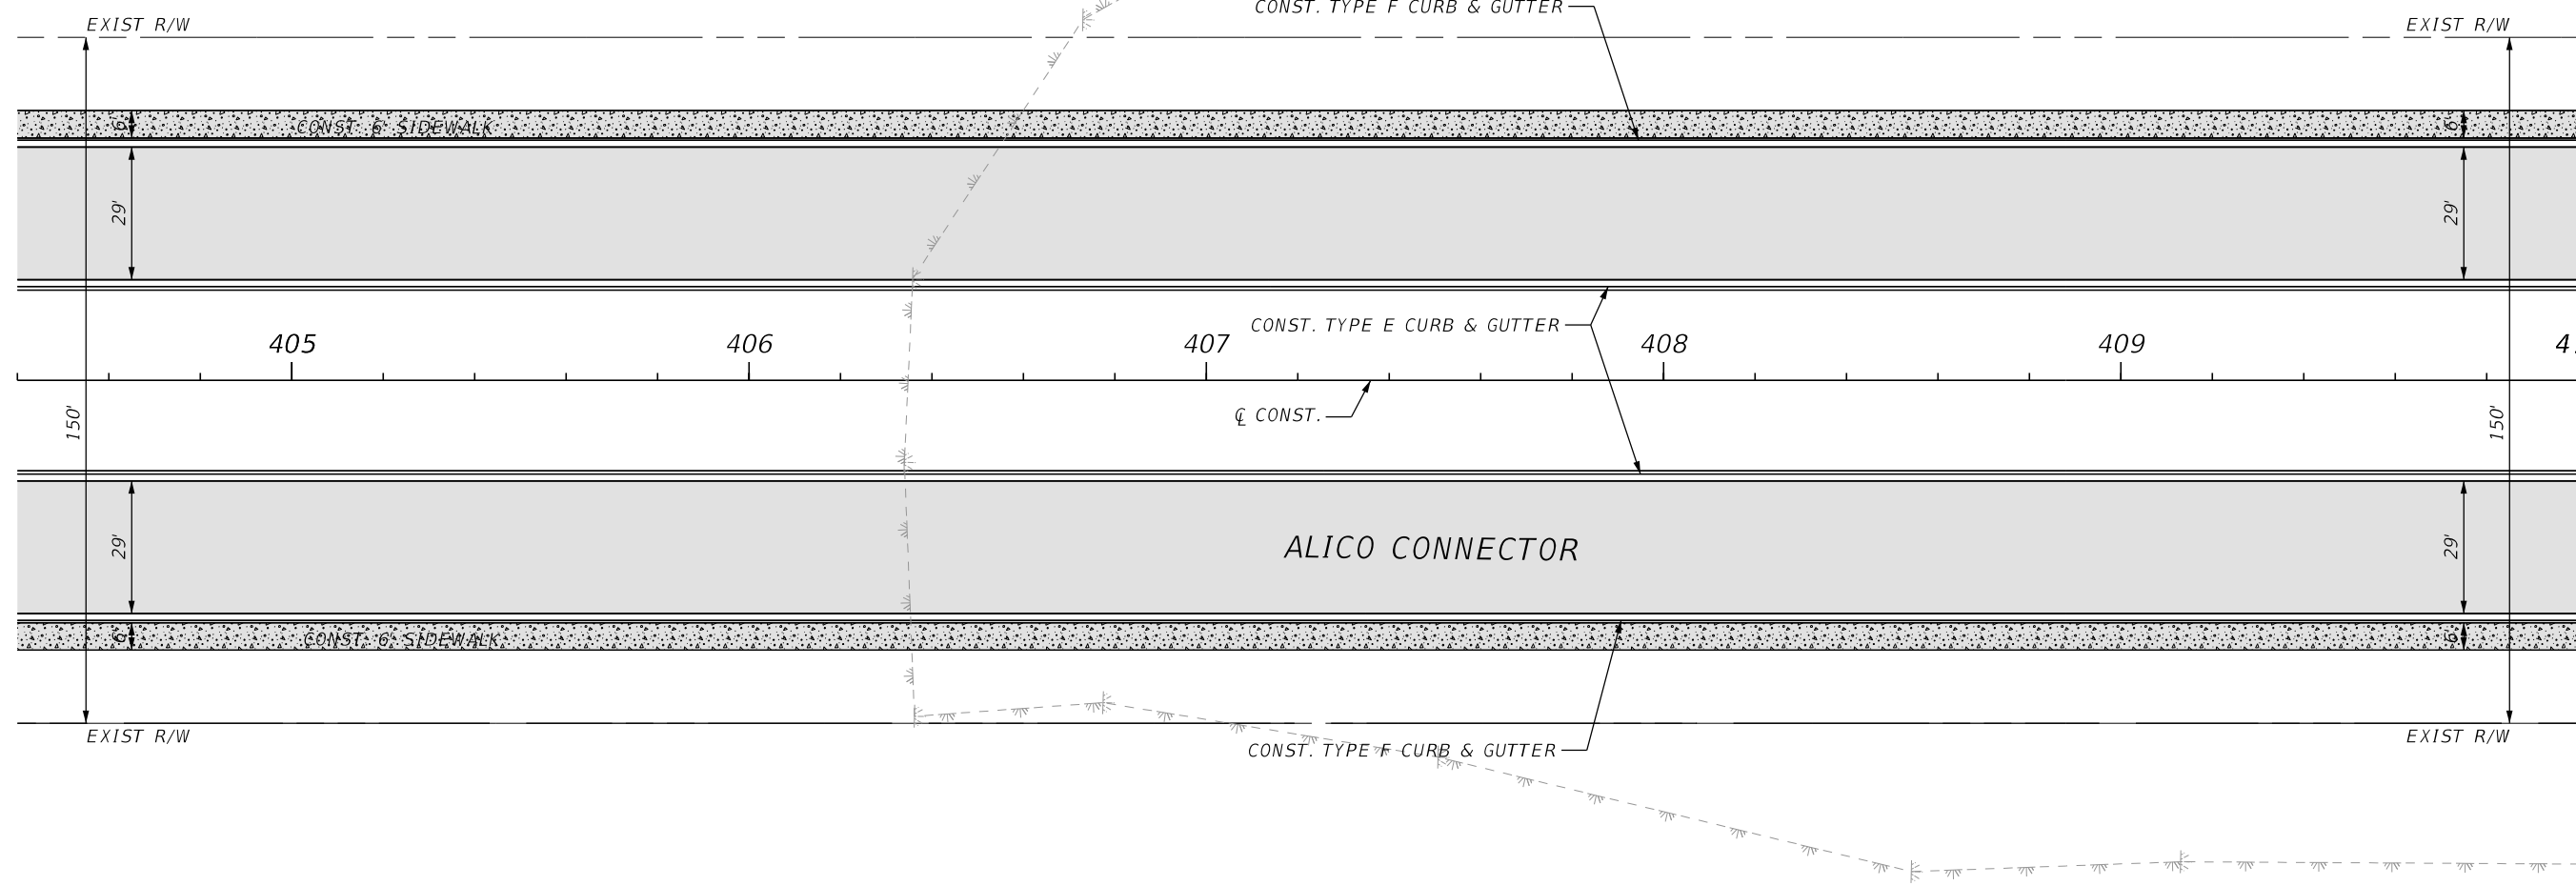


5/3/2022 1:07:36 PM MJN
 U:\Worksets\FDOT\2021\140-00\Roadway\PLANR002.dgn

THE OFFICIAL RECORD OF THIS SHEET IS THE ELECTRONIC FILE DIGITALLY SIGNED AND SEALED UNDER RULE 61G15-23.004, F.A.C.



| REVISIONS | | | | ENGINEER OF RECORD | | LEE COUNTY DEPARTMENT OF TRANSPORTATION | | | PLAN SHEETS | SHEET NO. |
|-----------|-------------|------|-------------|---|--------|--|----|--|-------------|-----------|
| DATE | DESCRIPTION | DATE | DESCRIPTION | ROAD NO. | COUNTY | FINANCIAL PROJECT ID | 18 | | | |
| | | | | RYAN K. BELL, P.E. LICENSE NUMBER 60010 JOHNSON ENGINEERING INC. 2122 JOHNSON STREET FORT MYERS, FL 33901 | | LEE | | | | |

5/3/2022 1:07:37 PM MJN
 U:\Worksets\FDOT\20214140-00\Roadway\PLANRD02.dgn

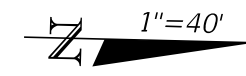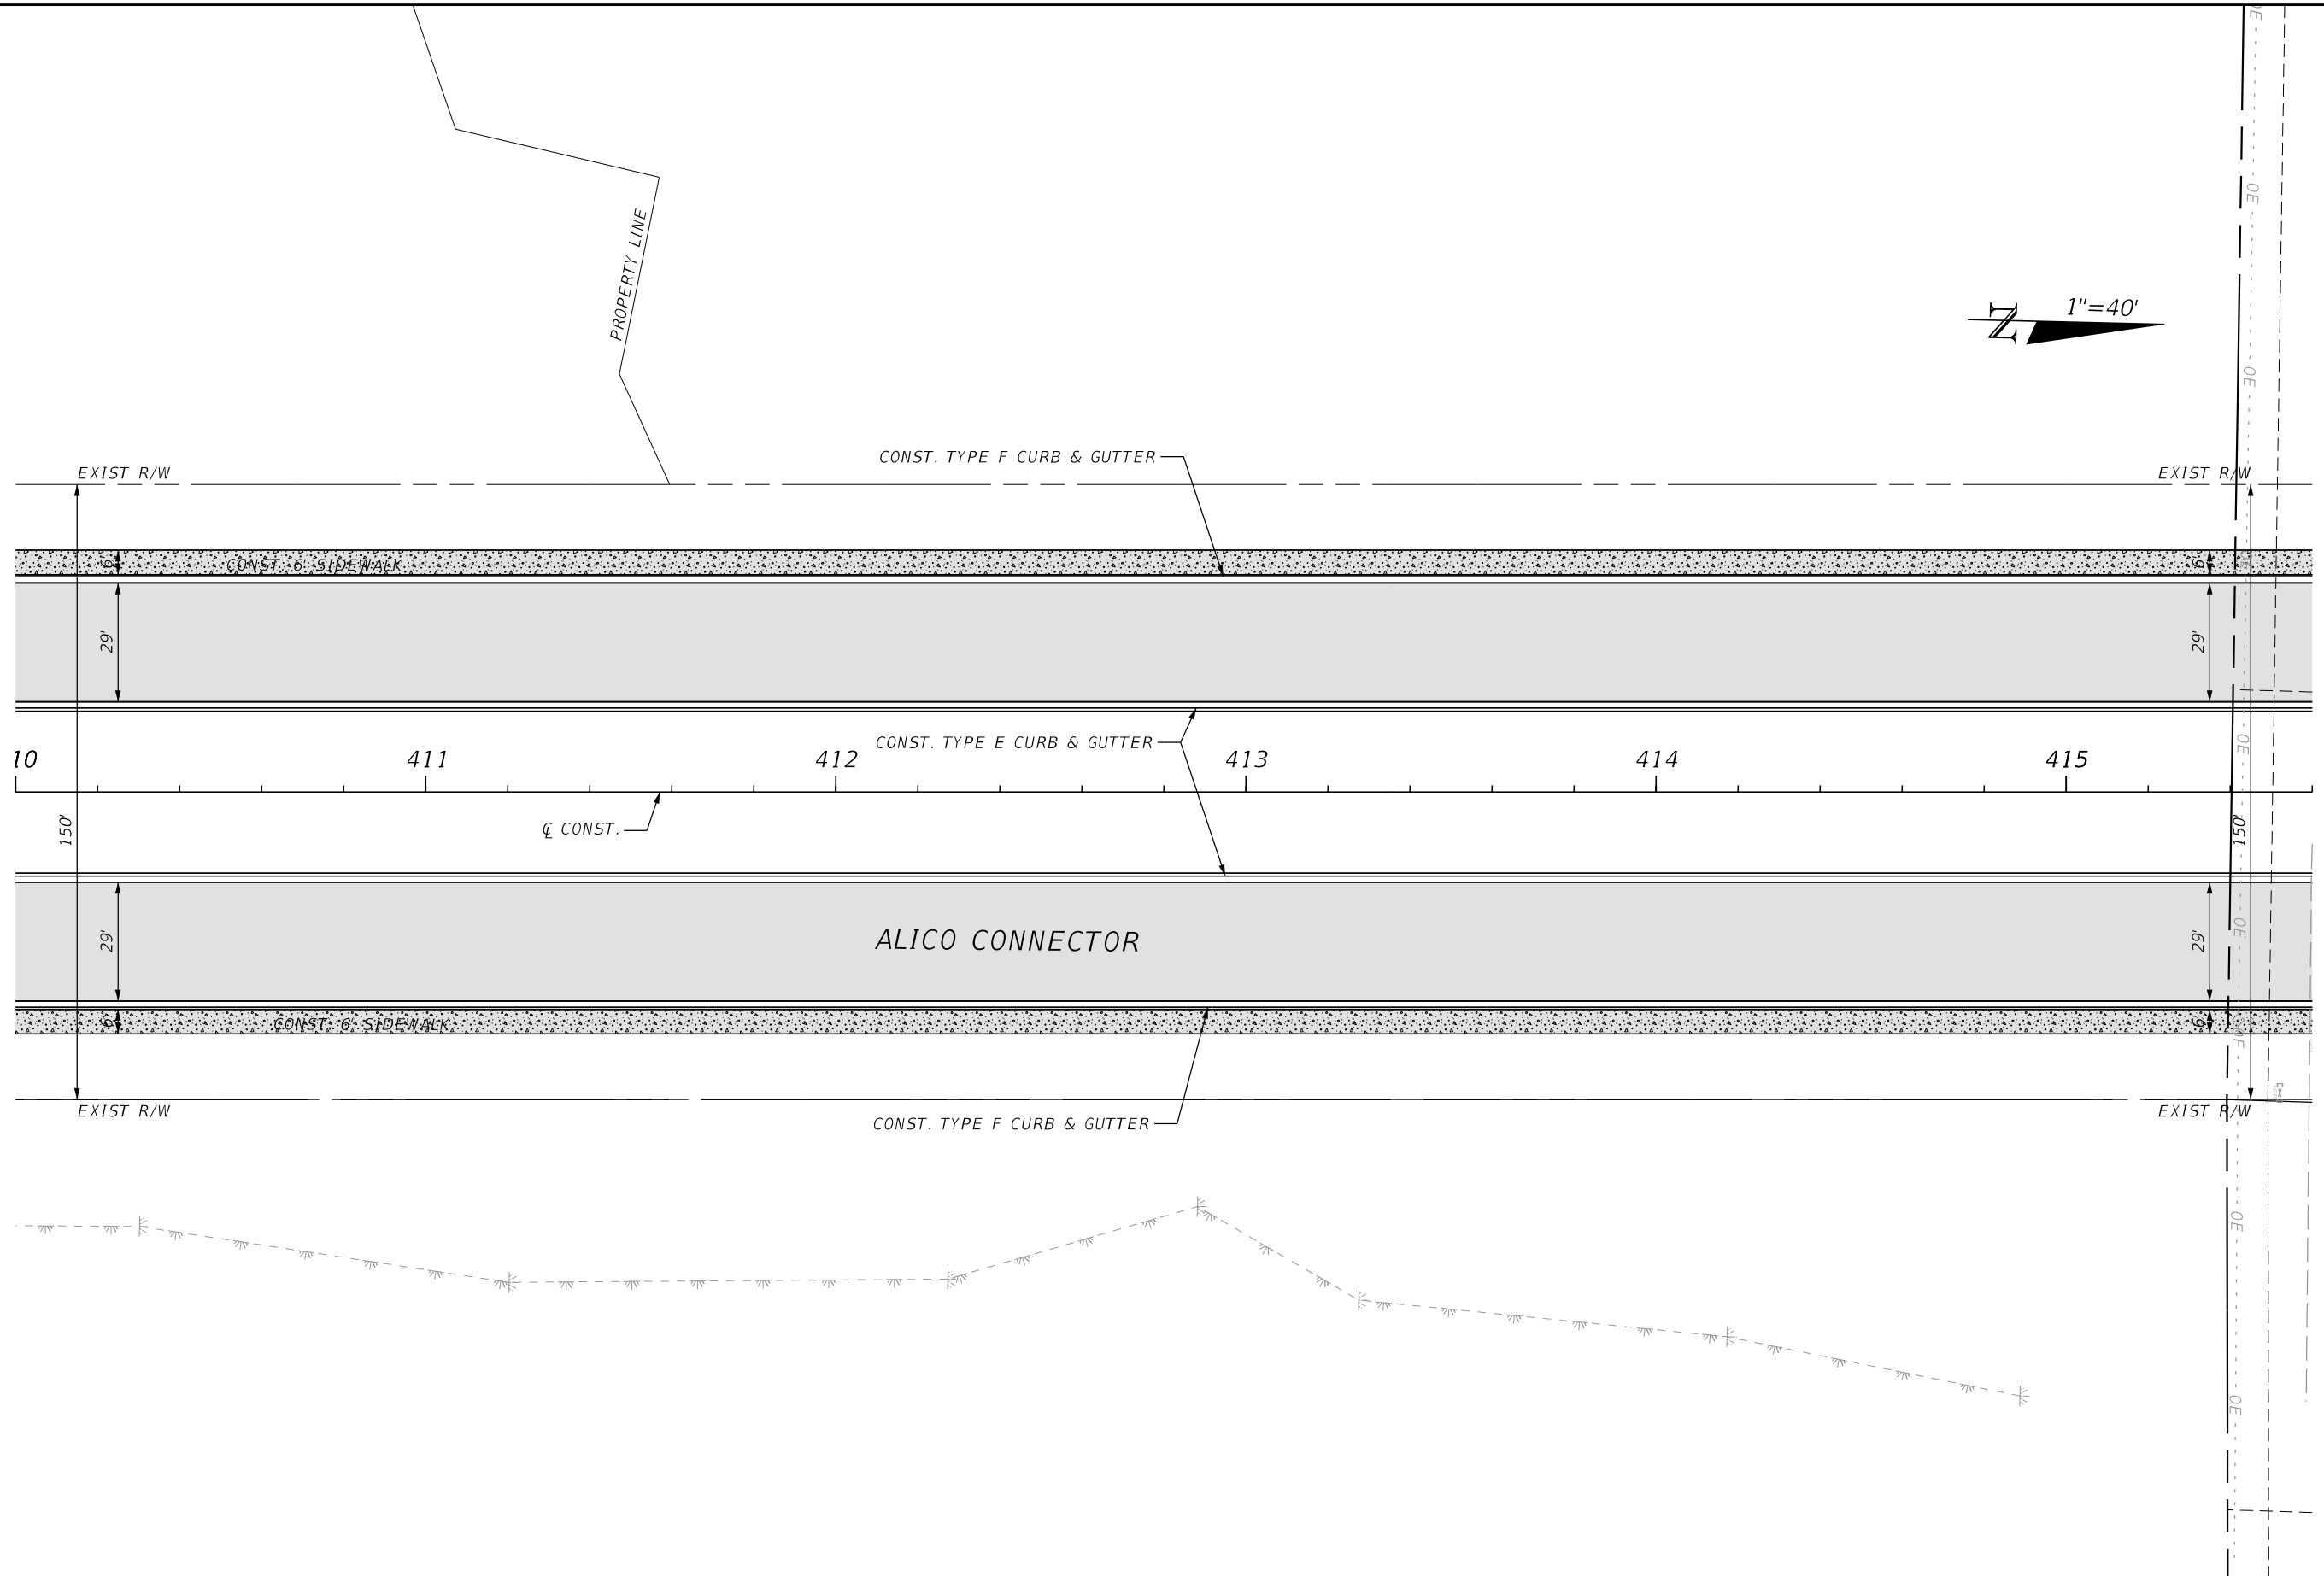

| REVISIONS | | | | ENGINEER OF RECORD | | LEE COUNTY DEPARTMENT OF TRANSPORTATION | | | PLAN SHEETS | SHEET NO. |
|-----------|-------------|------|-------------|---|--|---|--------|----------------------|-------------|-----------|
| DATE | DESCRIPTION | DATE | DESCRIPTION | RYAN K. BELL, P.E. LICENSE NUMBER 60010 JOHNSON ENGINEERING INC. 2122 JOHNSON STREET FORT MYERS, FL 33901 | | ROAD NO. | COUNTY | FINANCIAL PROJECT ID | | 19 |
| | | | | | | | LEE | | | |

THE OFFICIAL RECORD OF THIS SHEET IS THE ELECTRONIC FILE DIGITALLY SIGNED AND SEALED UNDER RULE 61G15-23.004, F.A.C.

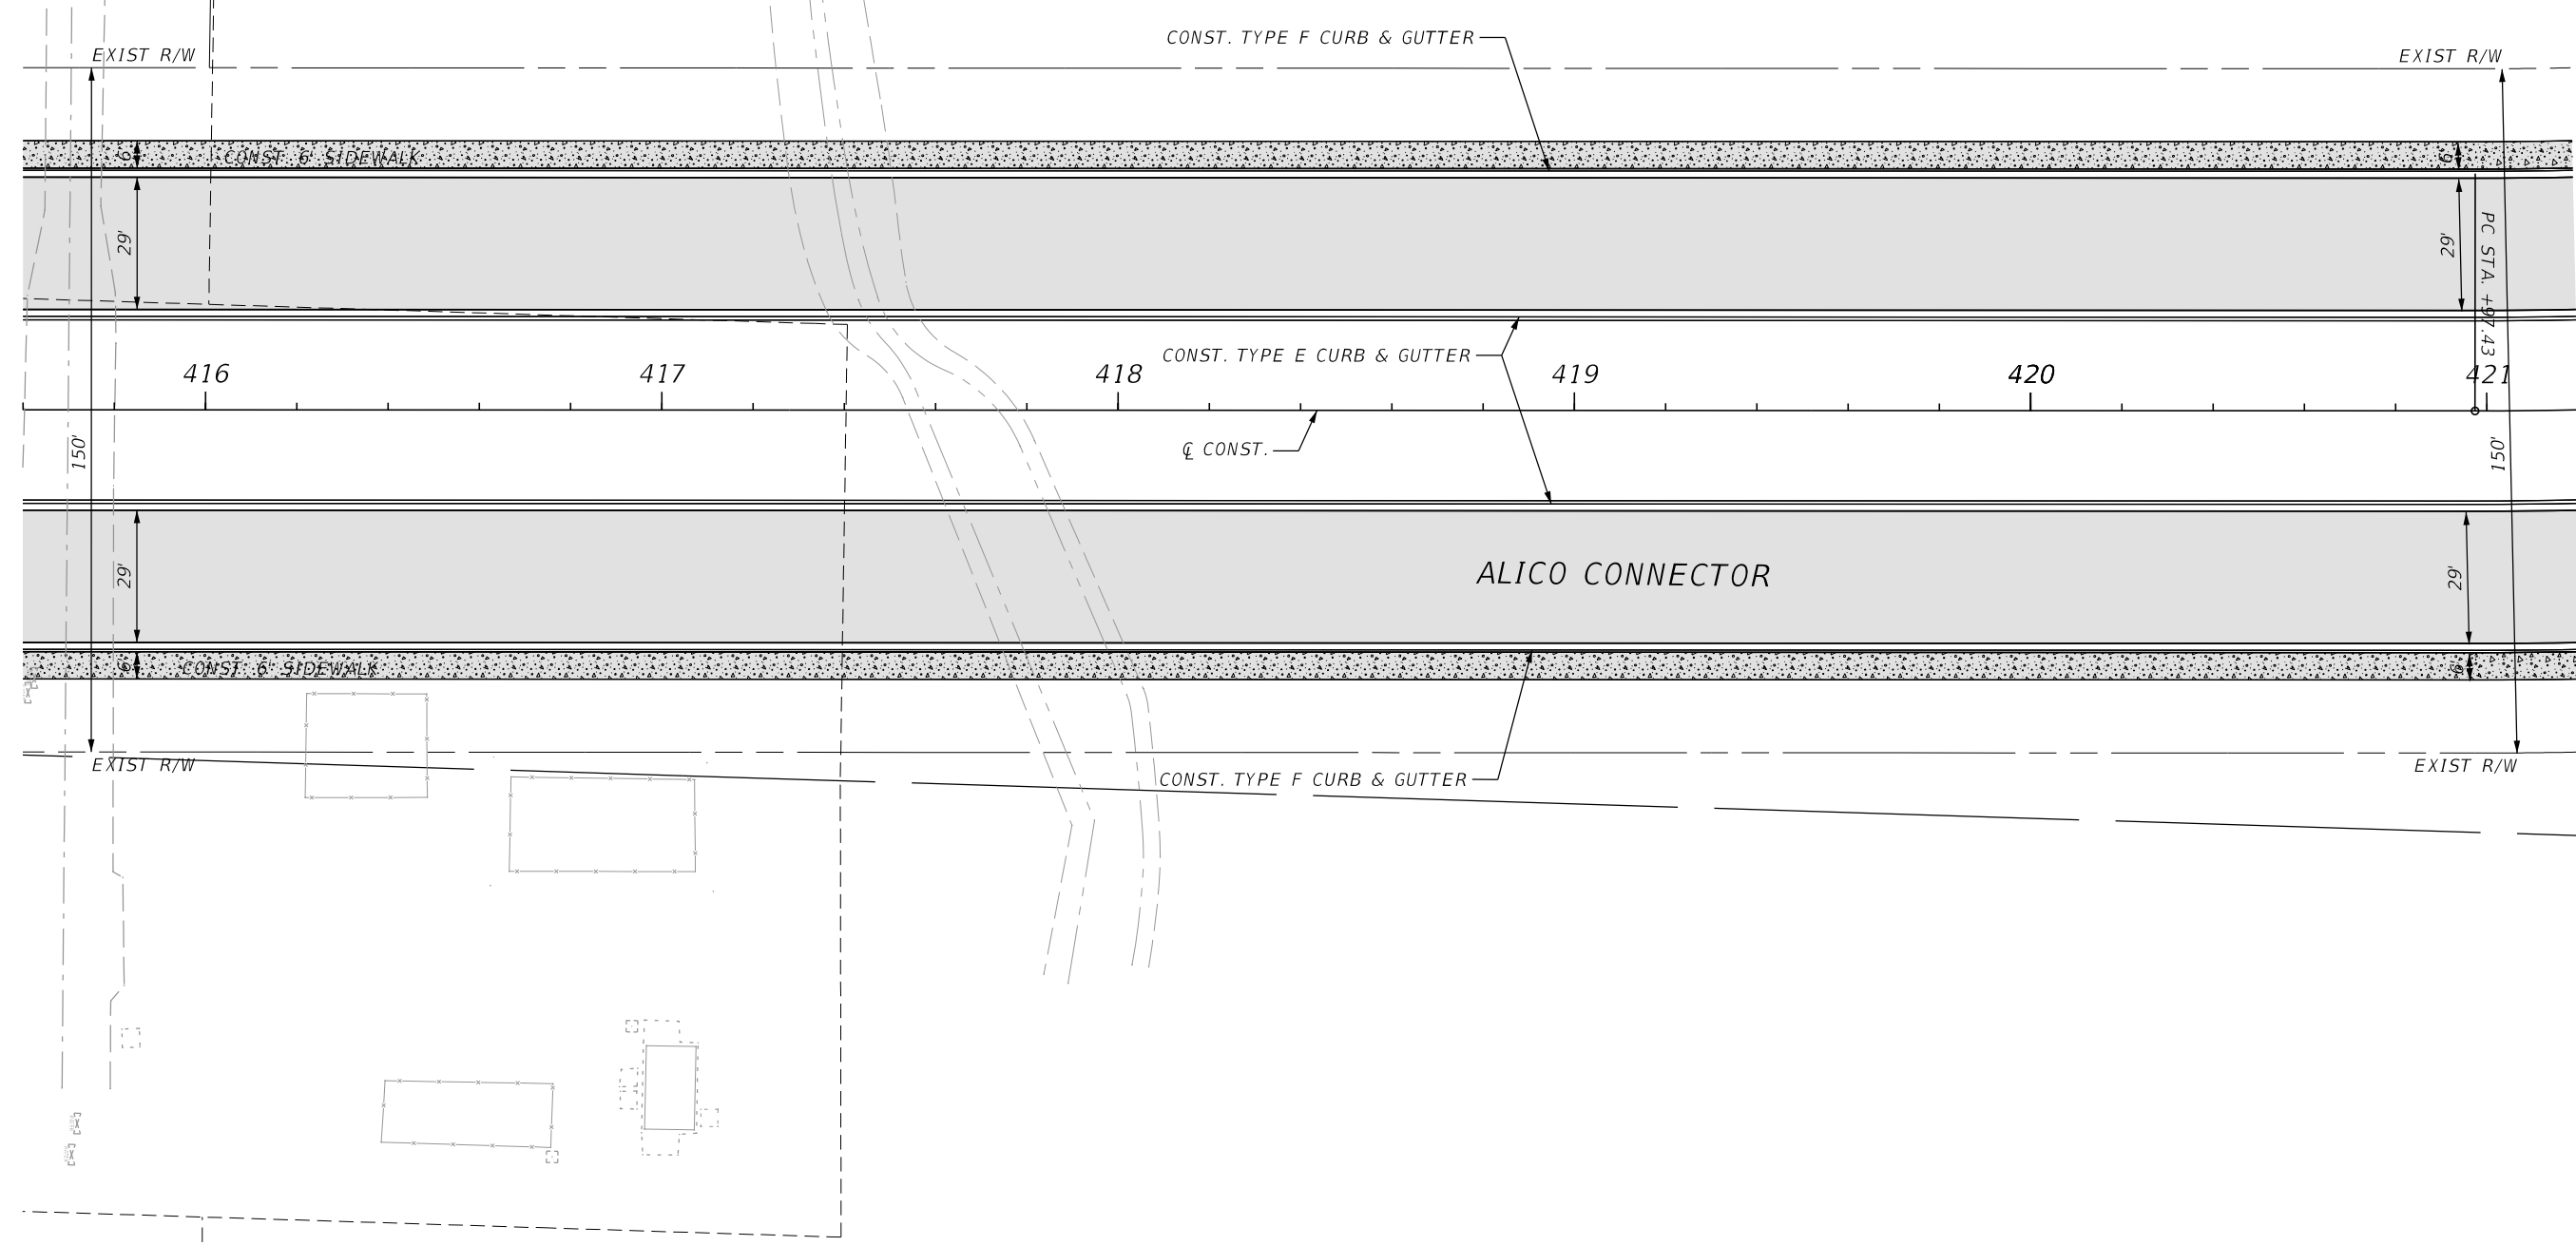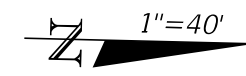


5/3/2022 1:07:37 PM MJN
 U:\Worksets\DOT\2021\140-00\Roadway\PLANRD02.dgn


THE OFFICIAL RECORD OF THIS SHEET IS THE ELECTRONIC FILE DIGITALLY SIGNED AND SEALED UNDER RULE 61G15-23.004, F.A.C.

| REVISIONS | | | | ENGINEER OF RECORD | | LEE COUNTY DEPARTMENT OF TRANSPORTATION | | | <i>PLAN SHEETS</i> | SHEET NO. |
|-----------|-------------|------|-------------|---|--------|--|--|----|--------------------|-----------|
| DATE | DESCRIPTION | DATE | DESCRIPTION | ROAD NO. | COUNTY | FINANCIAL PROJECT ID | | 20 | | |
| | | | | RYAN K. BELL, P.E. LICENSE NUMBER 60010 JOHNSON ENGINEERING INC. 2122 JOHNSON STREET FORT MYERS, FL 33901 | | LEE | | | | |

THE OFFICIAL RECORD OF THIS SHEET IS THE ELECTRONIC FILE DIGITALLY SIGNED AND SEALED UNDER RULE 61G15-23.004, F.A.C.

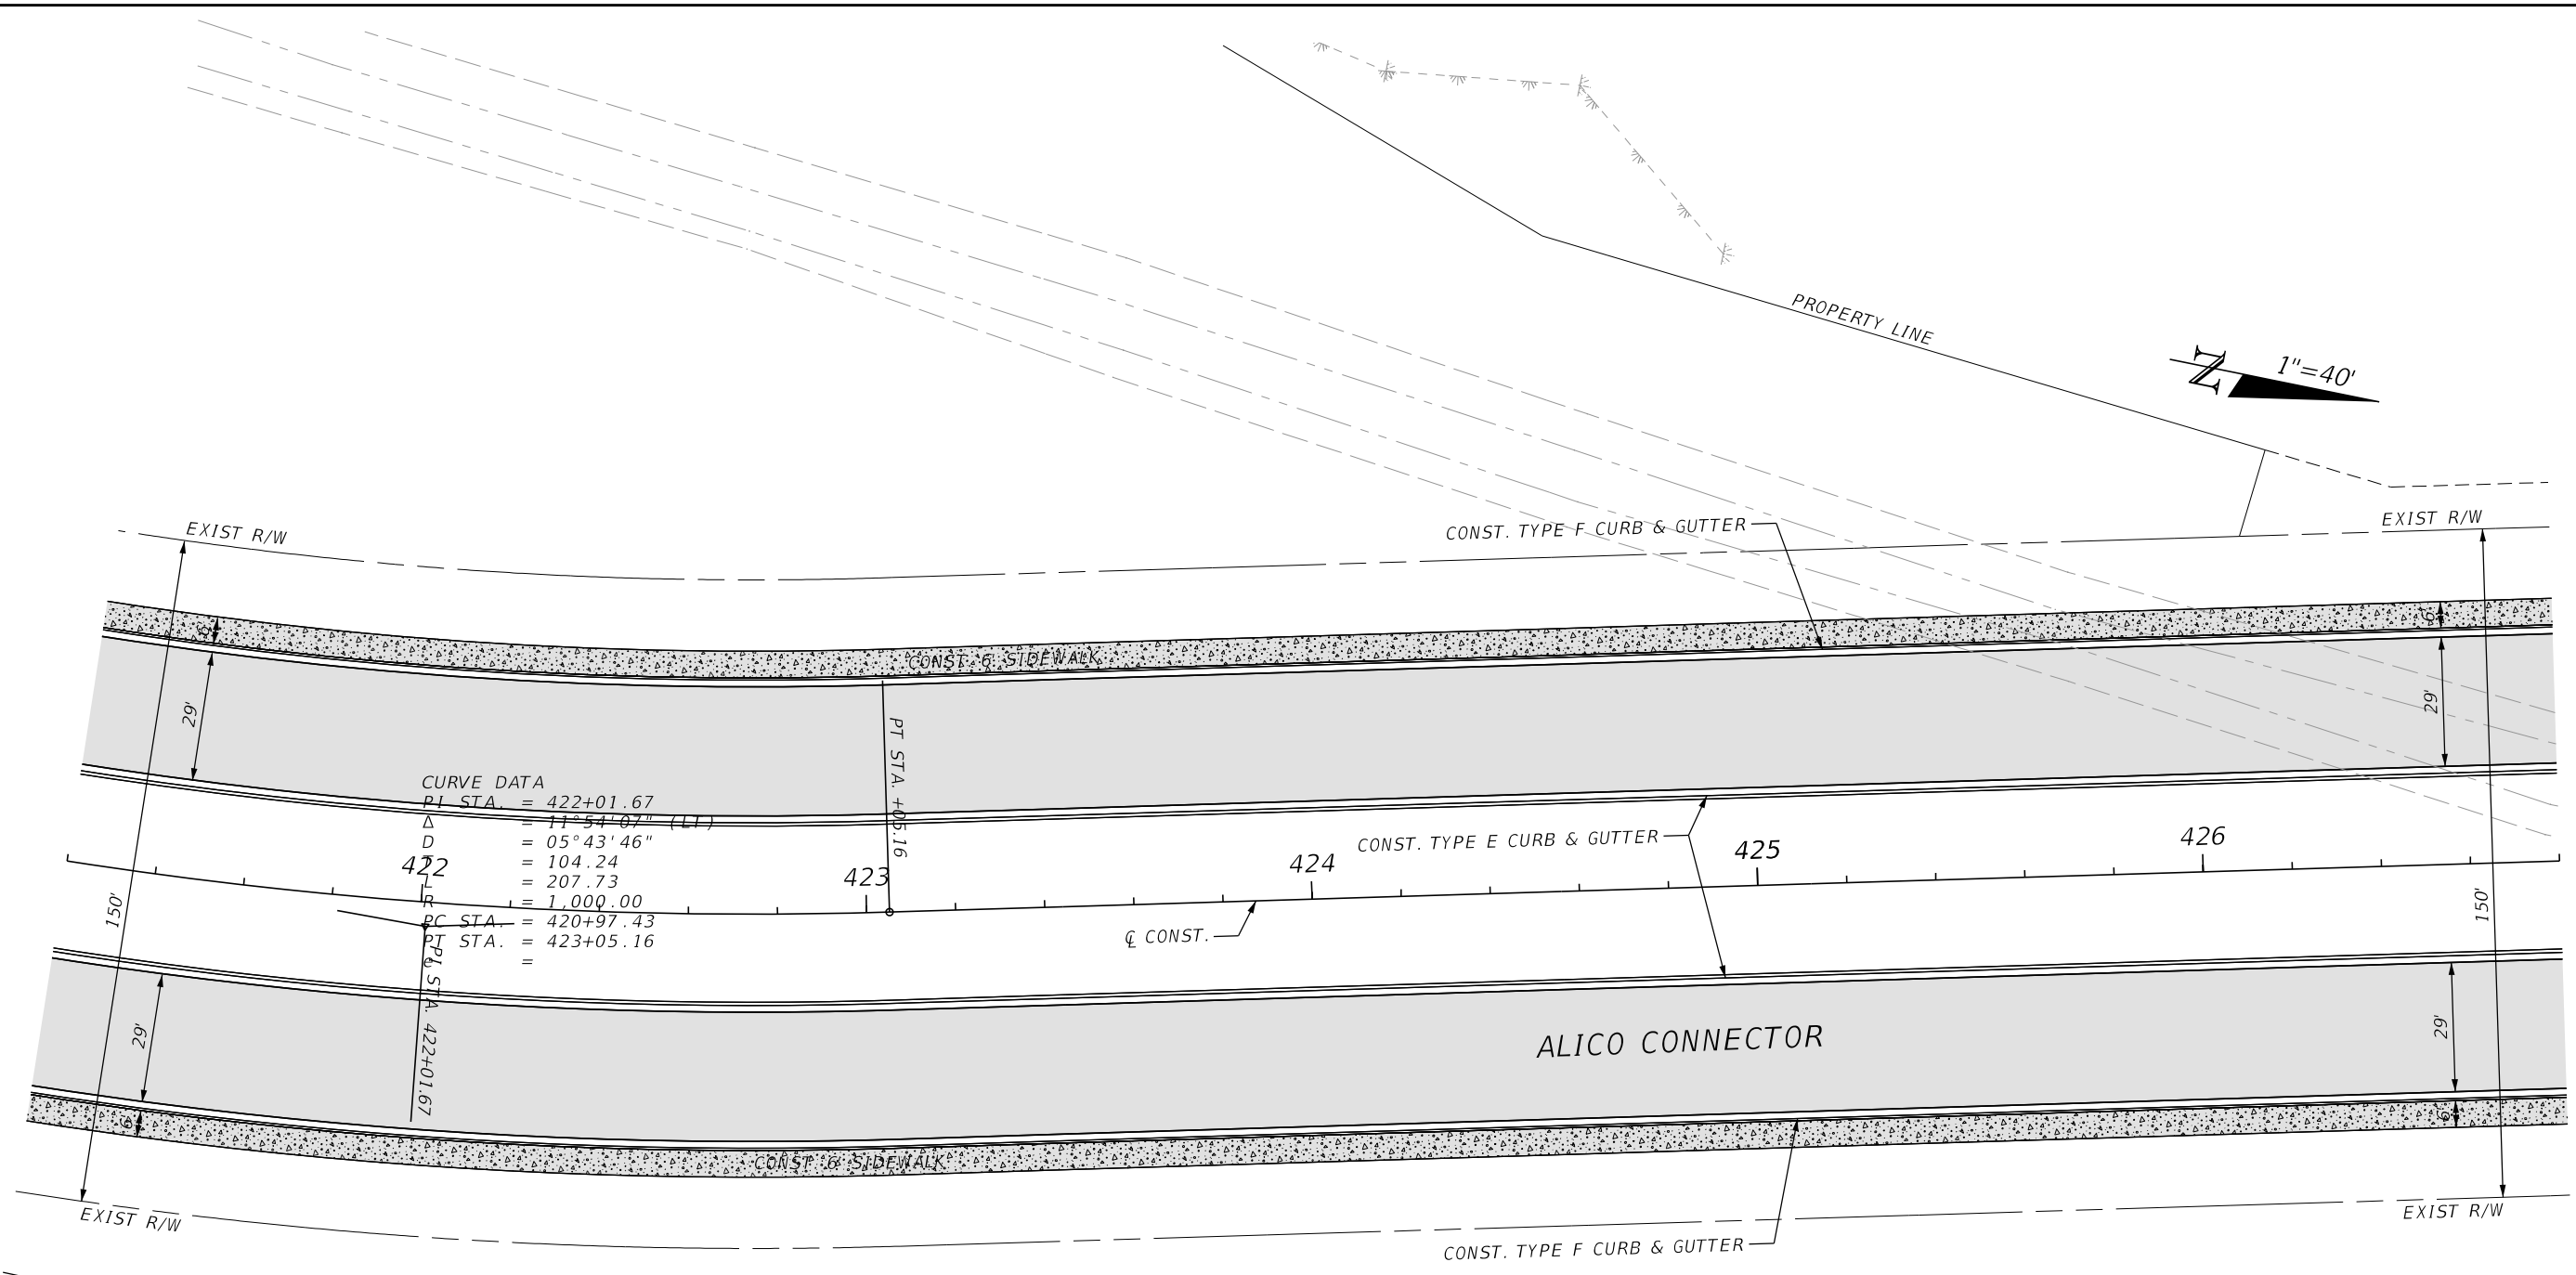



CURVE DATA
 PI STA. = 422+01.67
 Δ = 11° 54' 07" (LT)
 D = 05° 43' 46"
 = 104.24
 = 207.73
 R = 1,000.00
 PC STA. = 420+97.43
 PT STA. = 423+05.16

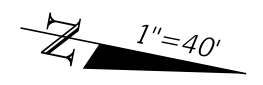

5/3/2022 1:07:38 PM MJN U:\Worksets\FDOT\20214140-00\Roadway\PLANRD02.dgn

| REVISIONS | | ENGINEER OF RECORD | | LEE COUNTY DEPARTMENT OF TRANSPORTATION | | | <i>PLAN SHEETS</i> | SHEET NO. |
|-----------|-------------|--------------------|-------------|---|--------|----------------------|--------------------|-----------|
| DATE | DESCRIPTION | DATE | DESCRIPTION | ROAD NO. | COUNTY | FINANCIAL PROJECT ID | | |
| | | | | | LEE | | | 21 |


RYAN K. BELL, P.E.
 LICENSE NUMBER 60010
 JOHNSON ENGINEERING INC.
 2122 JOHNSON STREET
 FORT MYERS, FL 33901

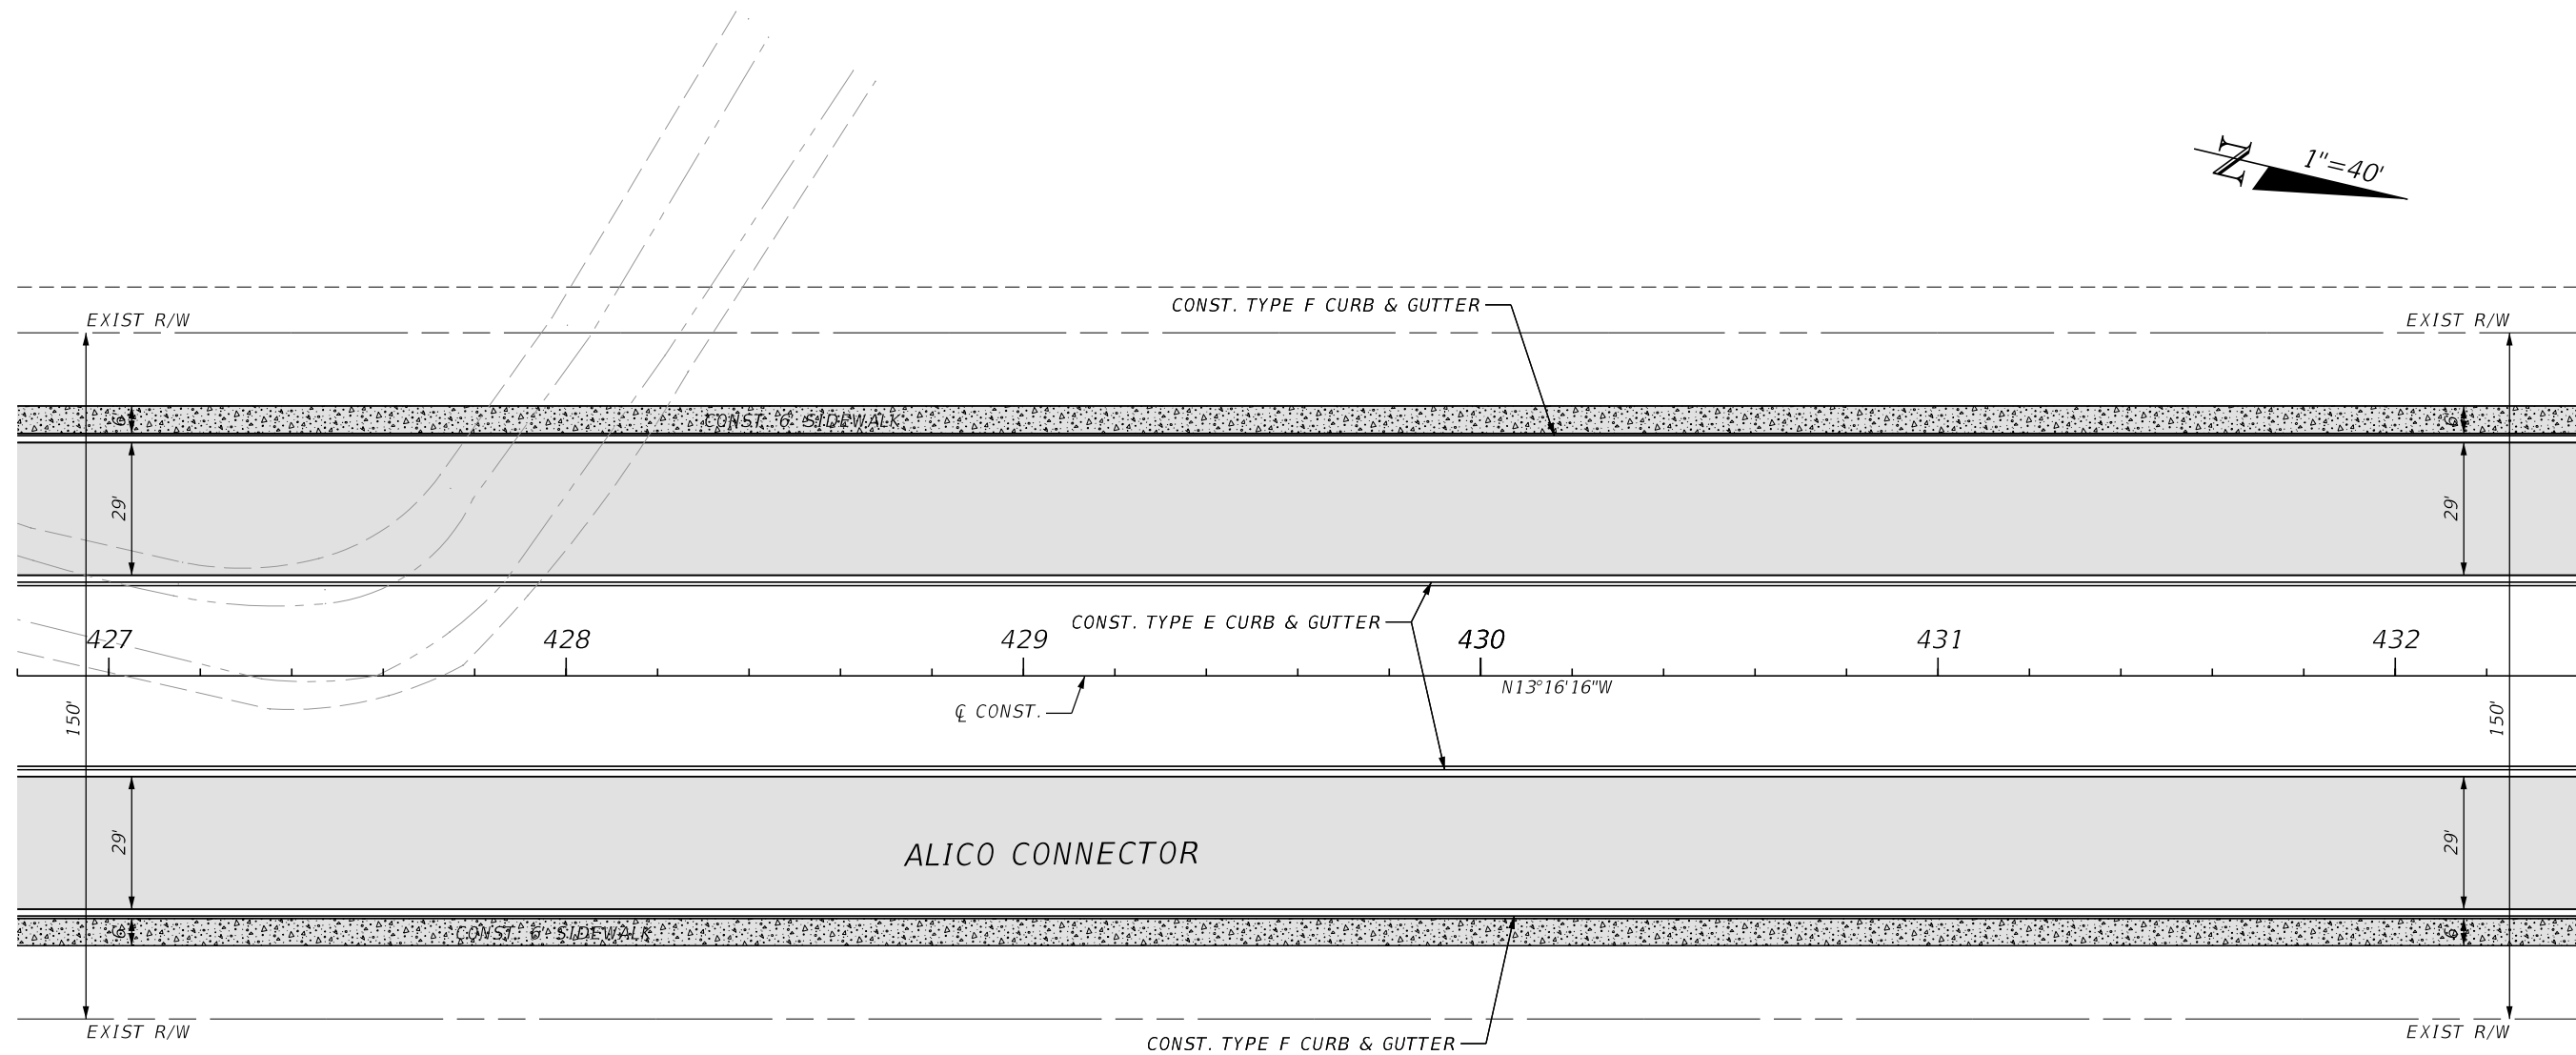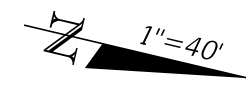

5/3/2022 1:07:38 PM MJN
 U:\Worksets\FDOT\2021\140-00\Roadway\PLANRD02.dgn

THE OFFICIAL RECORD OF THIS SHEET IS THE ELECTRONIC FILE DIGITALLY SIGNED AND SEALED UNDER RULE 61G15-23.004, F.A.C.



| REVISIONS | | | | ENGINEER OF RECORD | | LEE COUNTY DEPARTMENT OF TRANSPORTATION | | | SHEET NO. |
|--------------------|-------------|------|-------------|---|----------|---|----------------------|----|-----------|
| DATE | DESCRIPTION | DATE | DESCRIPTION | RYAN K. BELL, P.E. LICENSE NUMBER 60010 JOHNSON ENGINEERING INC. 2122 JOHNSON STREET FORT MYERS, FL 33901 | ROAD NO. | COUNTY | FINANCIAL PROJECT ID | | |
| | | | | | | LEE | | | |
| PLAN SHEETS | | | | | | | | 22 | |

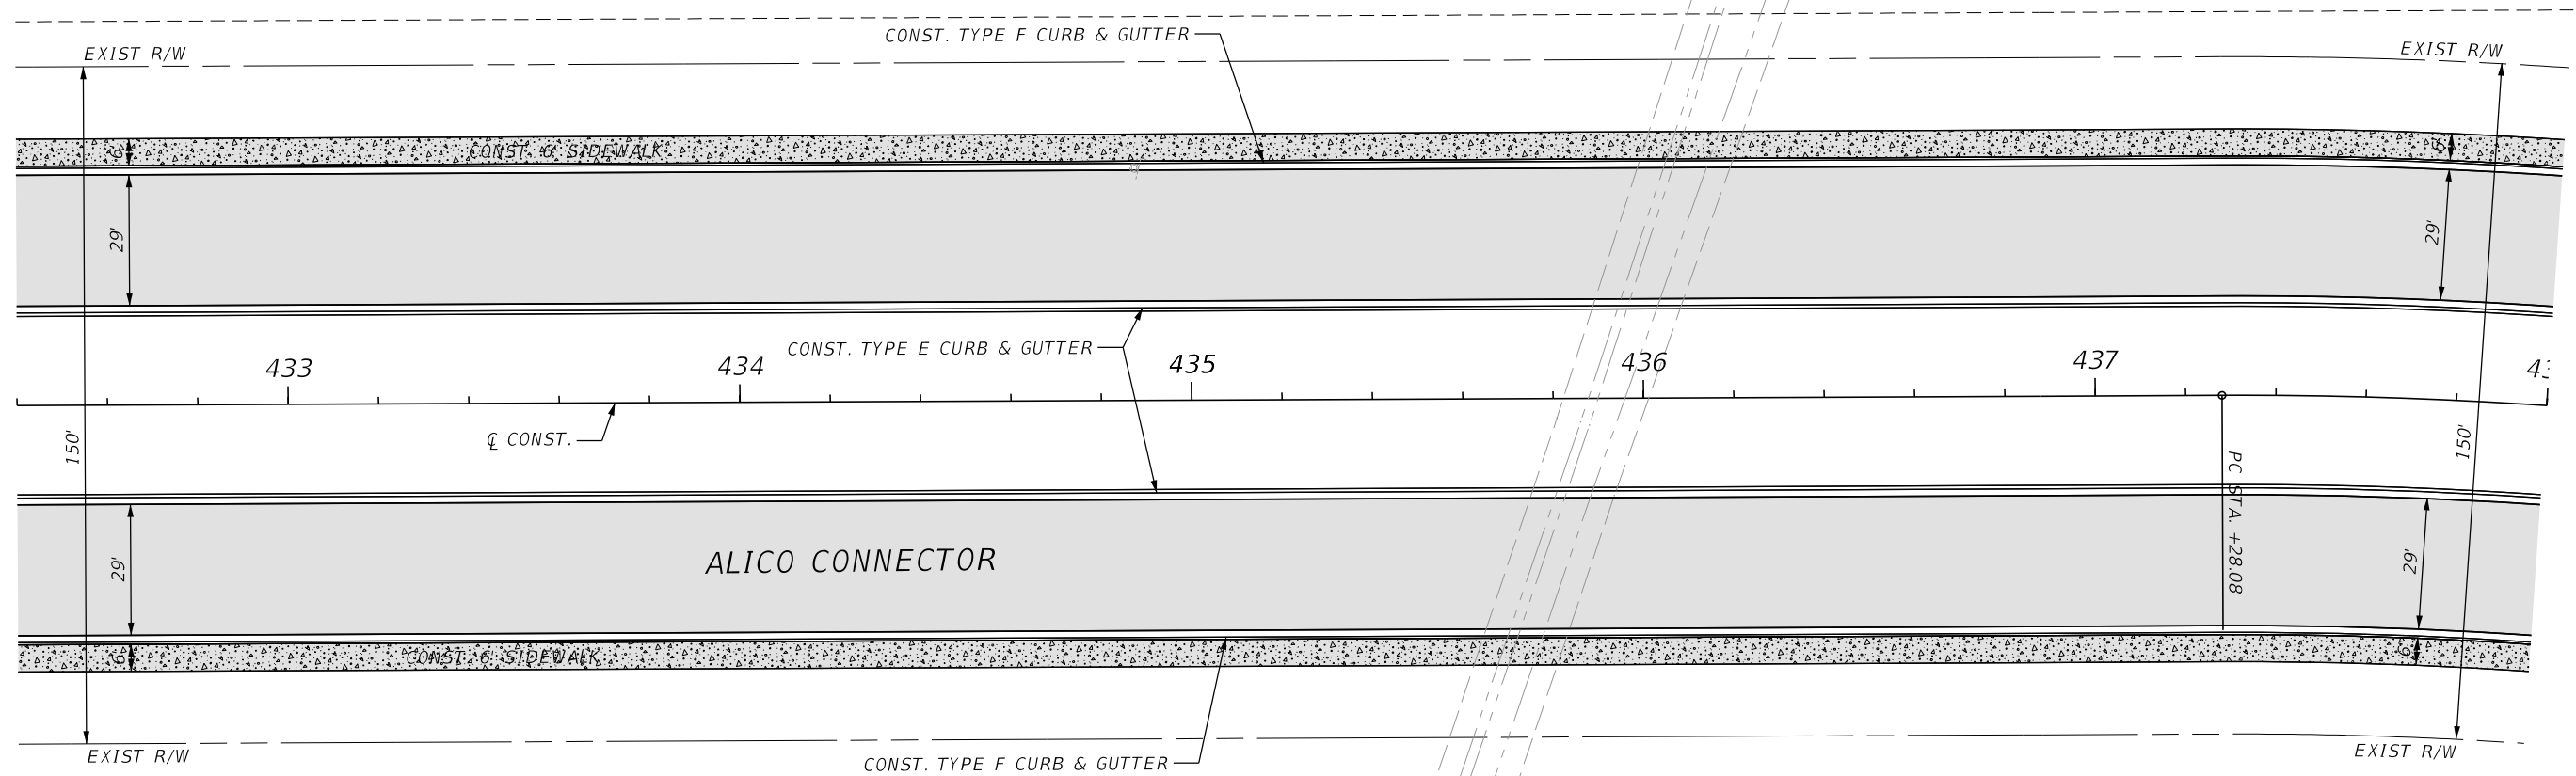

5/3/2022 1:07:39 PM MJN
 U:\Worksets\DOT\2021\140-00\Roadway\PLANRD02.dgn

THE OFFICIAL RECORD OF THIS SHEET IS THE ELECTRONIC FILE DIGITALLY SIGNED AND SEALED UNDER RULE 61G15-23.004, F.A.C.

| REVISIONS | | | | ENGINEER OF RECORD | | LEE COUNTY DEPARTMENT OF TRANSPORTATION | | | SHEET NO. |
|-----------|-------------|------|-------------|---|--------|--|-------------|--|--------------|
| DATE | DESCRIPTION | DATE | DESCRIPTION | ROAD NO. | COUNTY | FINANCIAL PROJECT ID | PLAN SHEETS | | |
| | | | | RYAN K. BELL, P.E. LICENSE NUMBER 60010 JOHNSON ENGINEERING INC. 2122 JOHNSON STREET FORT MYERS, FL 33901 | | LEE | | | 23 |

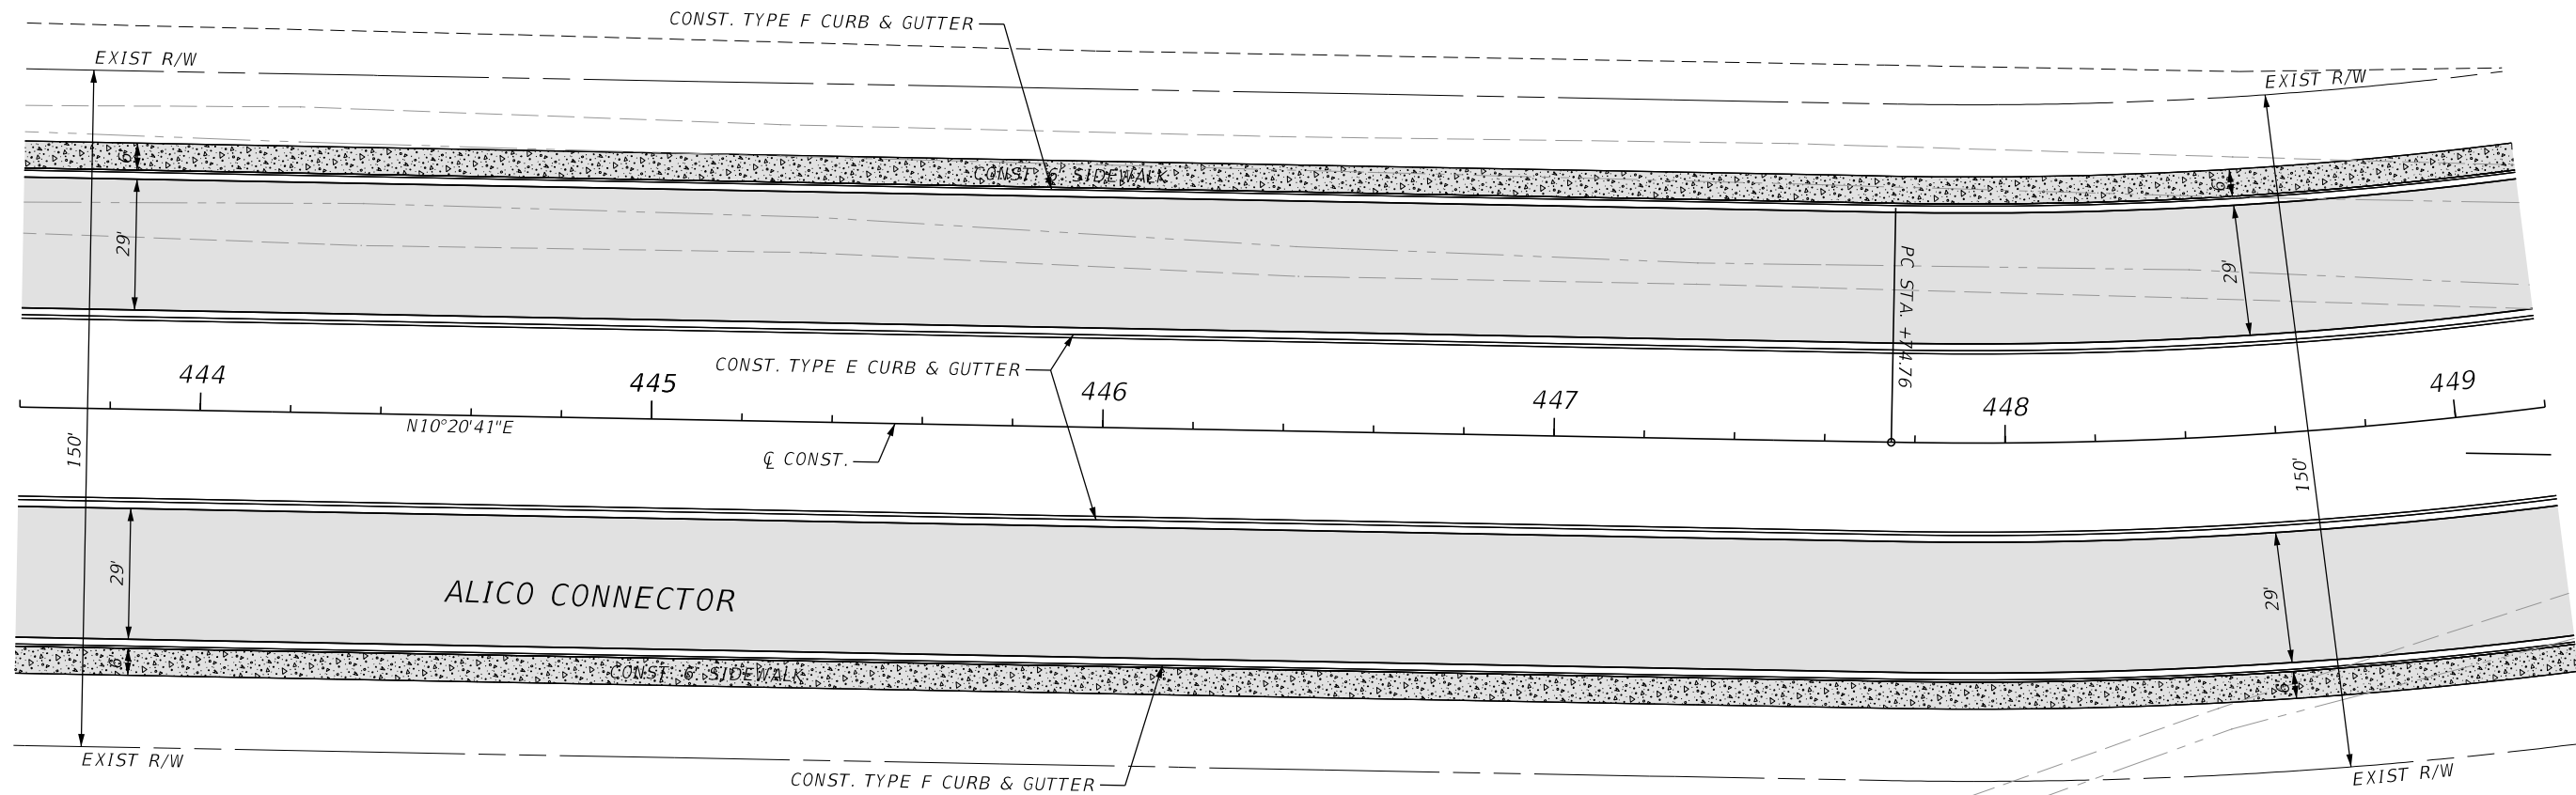
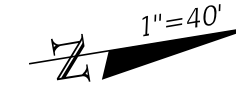


5/3/2022 1:07:40 PM MJN
 U:\Worksets\FDOT\2021\1410-00\Roadway\PLANRD02.dgn

THE OFFICIAL RECORD OF THIS SHEET IS THE ELECTRONIC FILE DIGITALLY SIGNED AND SEALED UNDER RULE 61G15-23.004, F.A.C.

| REVISIONS | | | | ENGINEER OF RECORD | | LEE COUNTY DEPARTMENT OF TRANSPORTATION | | | SHEET NO. |
|-----------|-------------|------|-------------|---|--------|---|-------------|--|-----------|
| DATE | DESCRIPTION | DATE | DESCRIPTION | ROAD NO. | COUNTY | FINANCIAL PROJECT ID | PLAN SHEETS | | |
| | | | | RYAN K. BELL, P.E. LICENSE NUMBER 60010 JOHNSON ENGINEERING INC. 2122 JOHNSON STREET FORT MYERS, FL 33901 | | LEE | | | 25 |

CURVE DATA
 PI STA. = 449+22.14
 Δ = 16°46'01" (LT)
 D = 05°43'46"
 T = 147.37
 L = 292.64
 R = 1,000.00
 PC STA. = 447+74.76
 PT STA. = 450+67.40
 e =

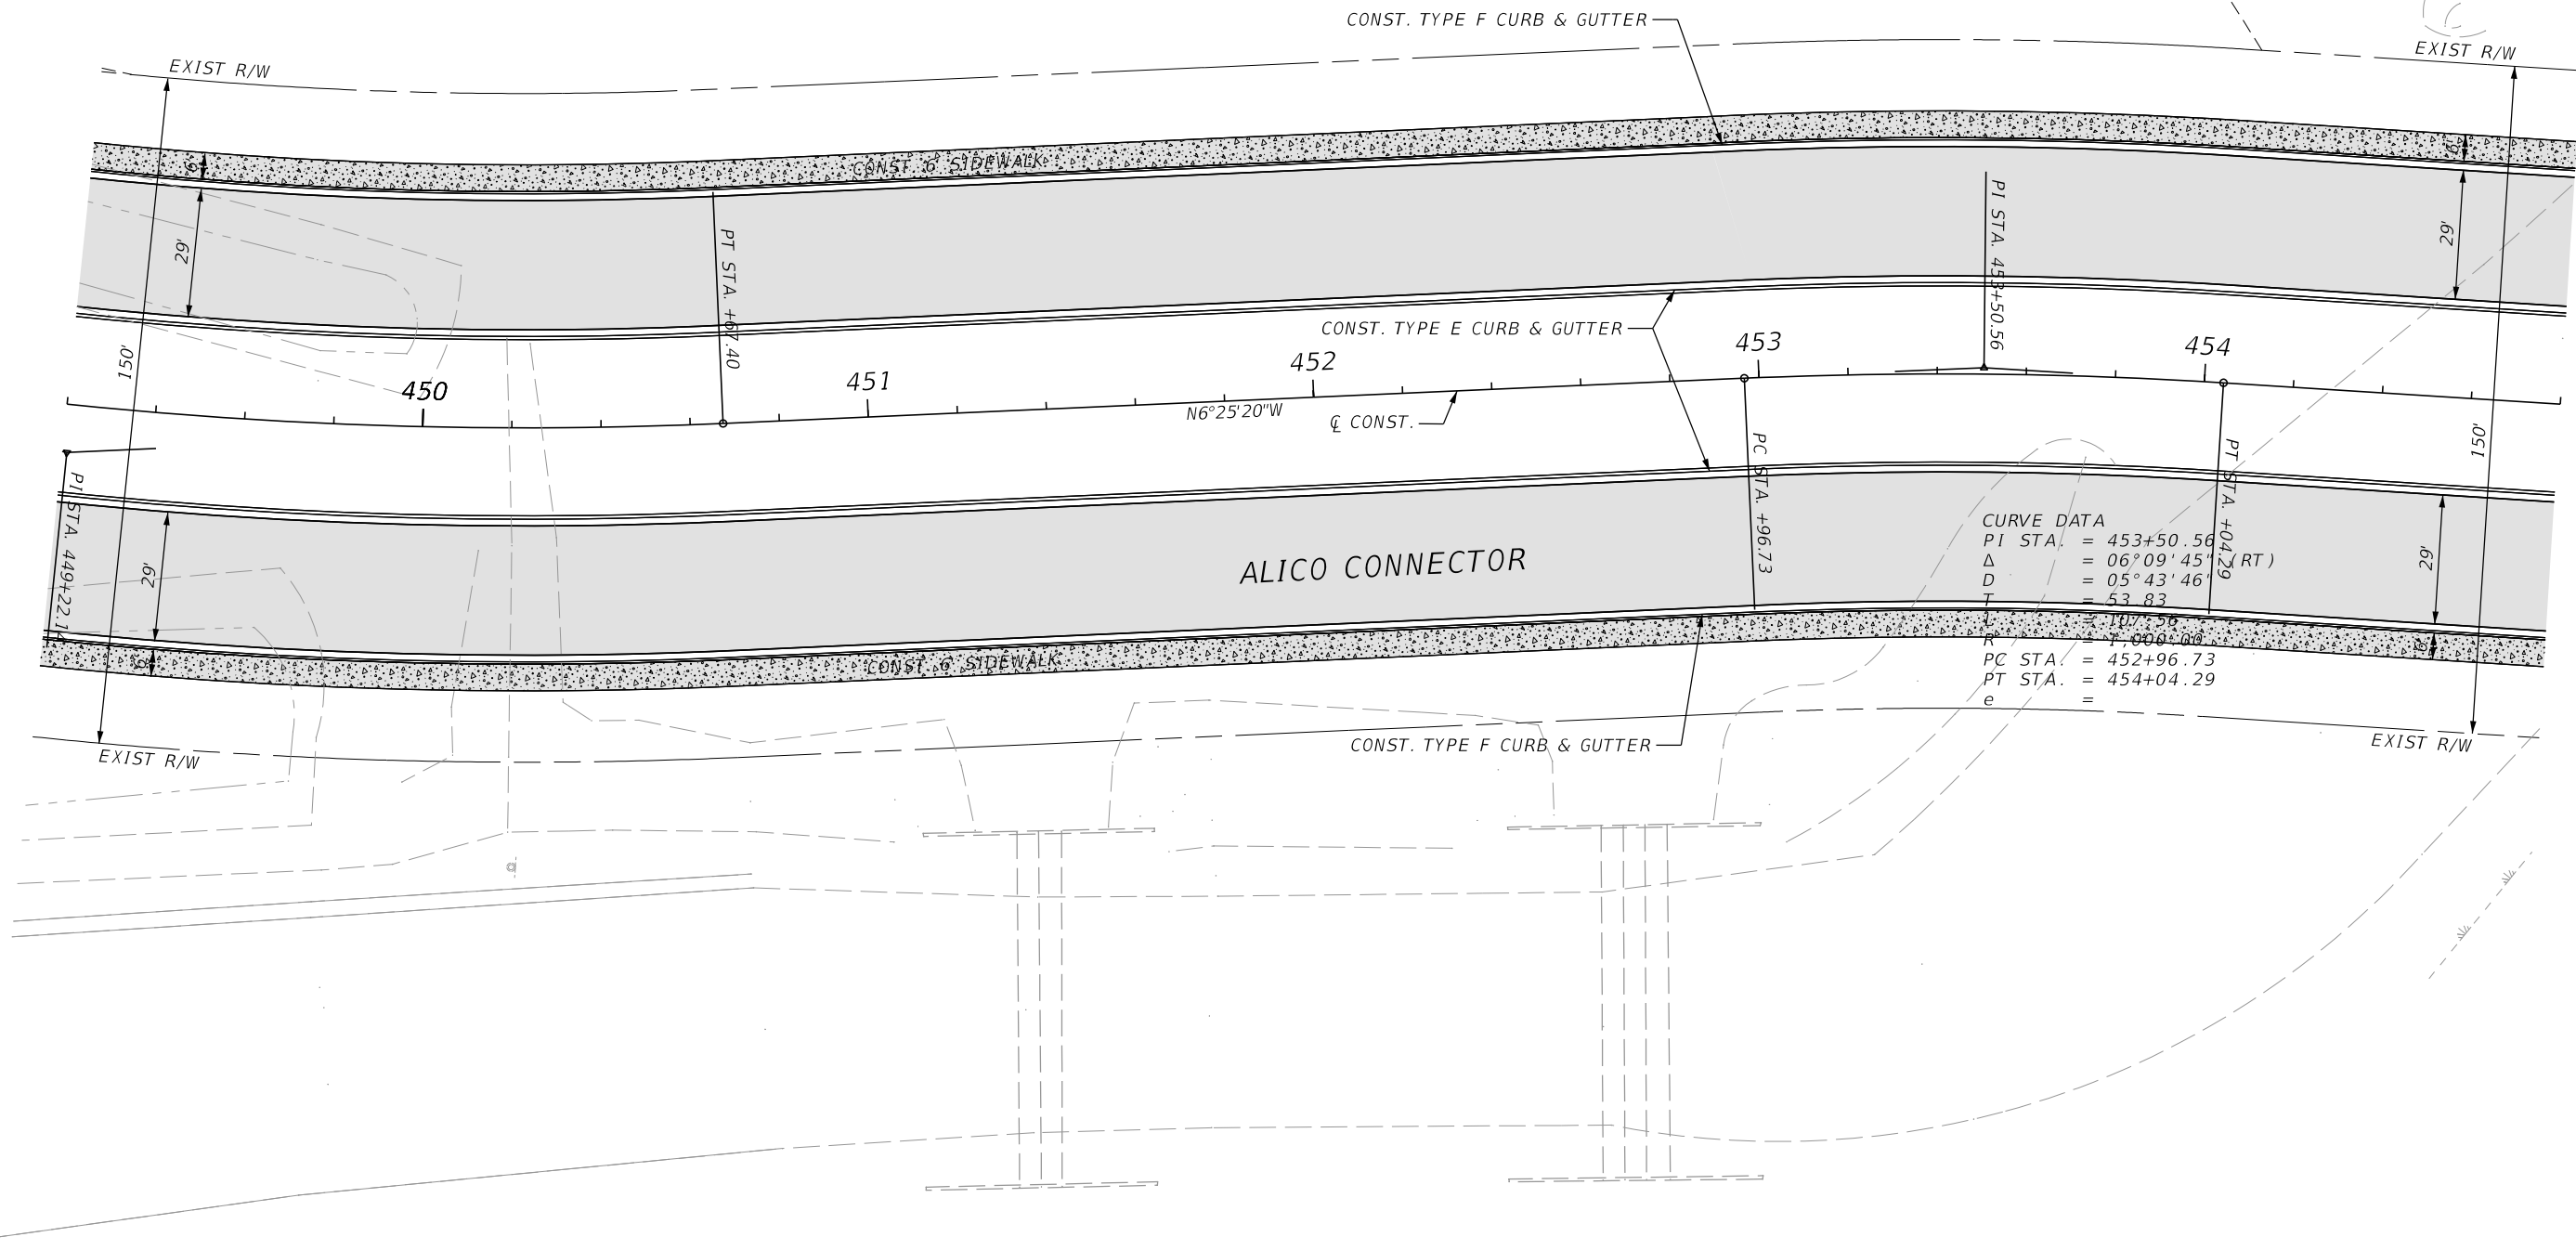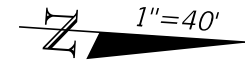



CURVE DATA
 PI STA. = 453+50.56
 Δ = 06°09'45"
 D = 05°43'46"
 T = 53.83
 L = 107.56
 R = 1,000.00
 PC STA. = 452+96.73
 PT STA. = 454+04.29
 e =

5/3/2022 1:08:09 PM MJN U:\Worksets\FDOT\20214140-001\Roadway\PLANRD02.dgn

THE OFFICIAL RECORD OF THIS SHEET IS THE ELECTRONIC FILE DIGITALLY SIGNED AND SEALED UNDER RULE 61G15-23.004, F.A.C.

| REVISIONS | | | | ENGINEER OF RECORD | | LEE COUNTY DEPARTMENT OF TRANSPORTATION | | | SHEET NO. |
|-----------|-------------|------|-------------|---|--|---|--------|----------------------|-----------|
| DATE | DESCRIPTION | DATE | DESCRIPTION | RYAN K. BELL, P.E. LICENSE NUMBER 60010 JOHNSON ENGINEERING INC. 2122 JOHNSON STREET FORT MYERS, FL 33901 | | ROAD NO. | COUNTY | FINANCIAL PROJECT ID | |
| | | | | | | | LEE | | 26 |



PLAN SHEETS

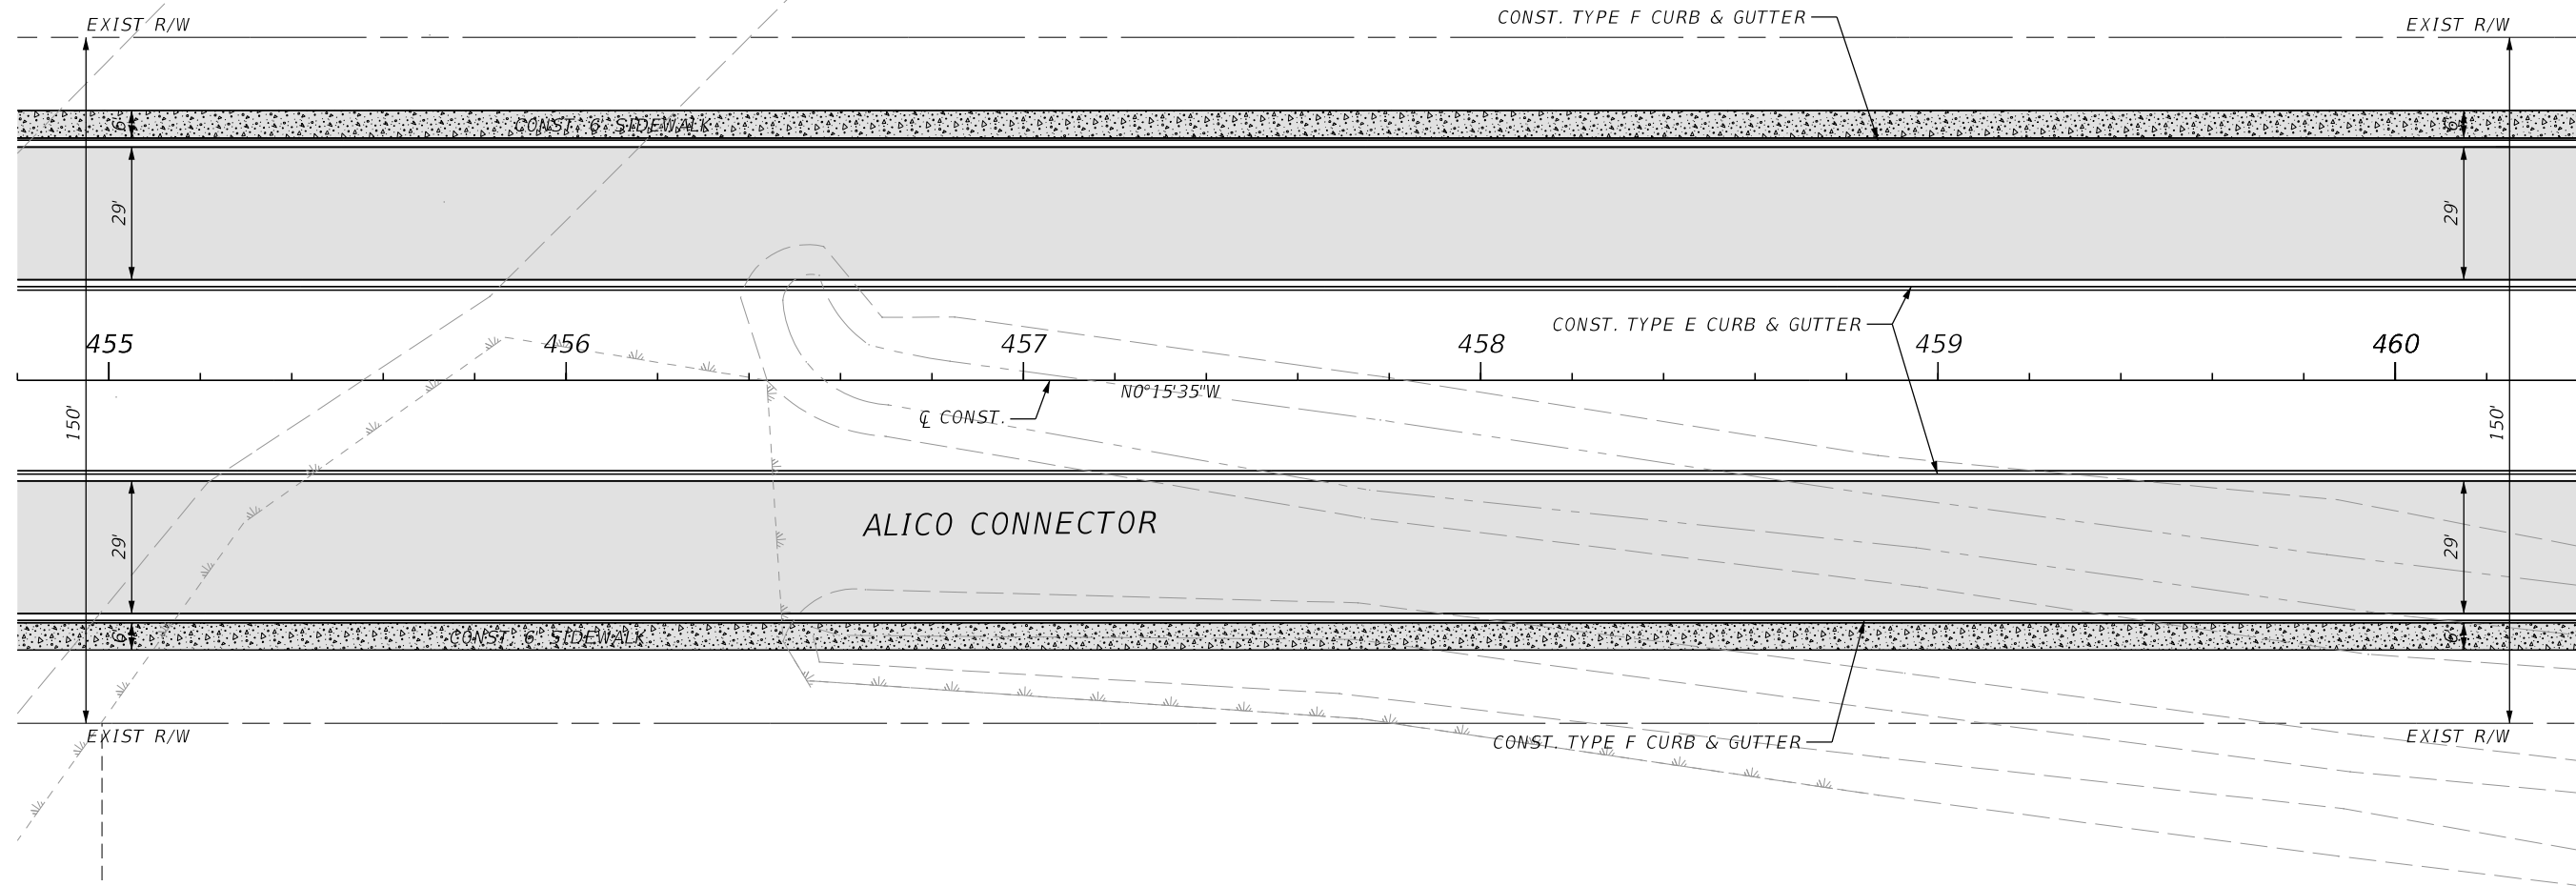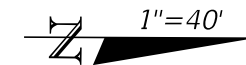

5/3/2022 1:08:09 PM MJN
 U:\Worksets\DOT\2021\140-00\Roadway\PLANRD02.dgn

THE OFFICIAL RECORD OF THIS SHEET IS THE ELECTRONIC FILE DIGITALLY SIGNED AND SEALED UNDER RULE 61G15-23.004, F.A.C.

| REVISIONS | | | | ENGINEER OF RECORD | | LEE COUNTY DEPARTMENT OF TRANSPORTATION | | | PLAN SHEETS | SHEET NO. |
|-----------|-------------|------|-------------|---|--------|--|----|--|-------------|-----------|
| DATE | DESCRIPTION | DATE | DESCRIPTION | ROAD NO. | COUNTY | FINANCIAL PROJECT ID | 27 | | | |
| | | | | RYAN K. BELL, P.E. LICENSE NUMBER 60010 JOHNSON ENGINEERING INC. 2122 JOHNSON STREET FORT MYERS, FL 33901 | LEE | | | | | |

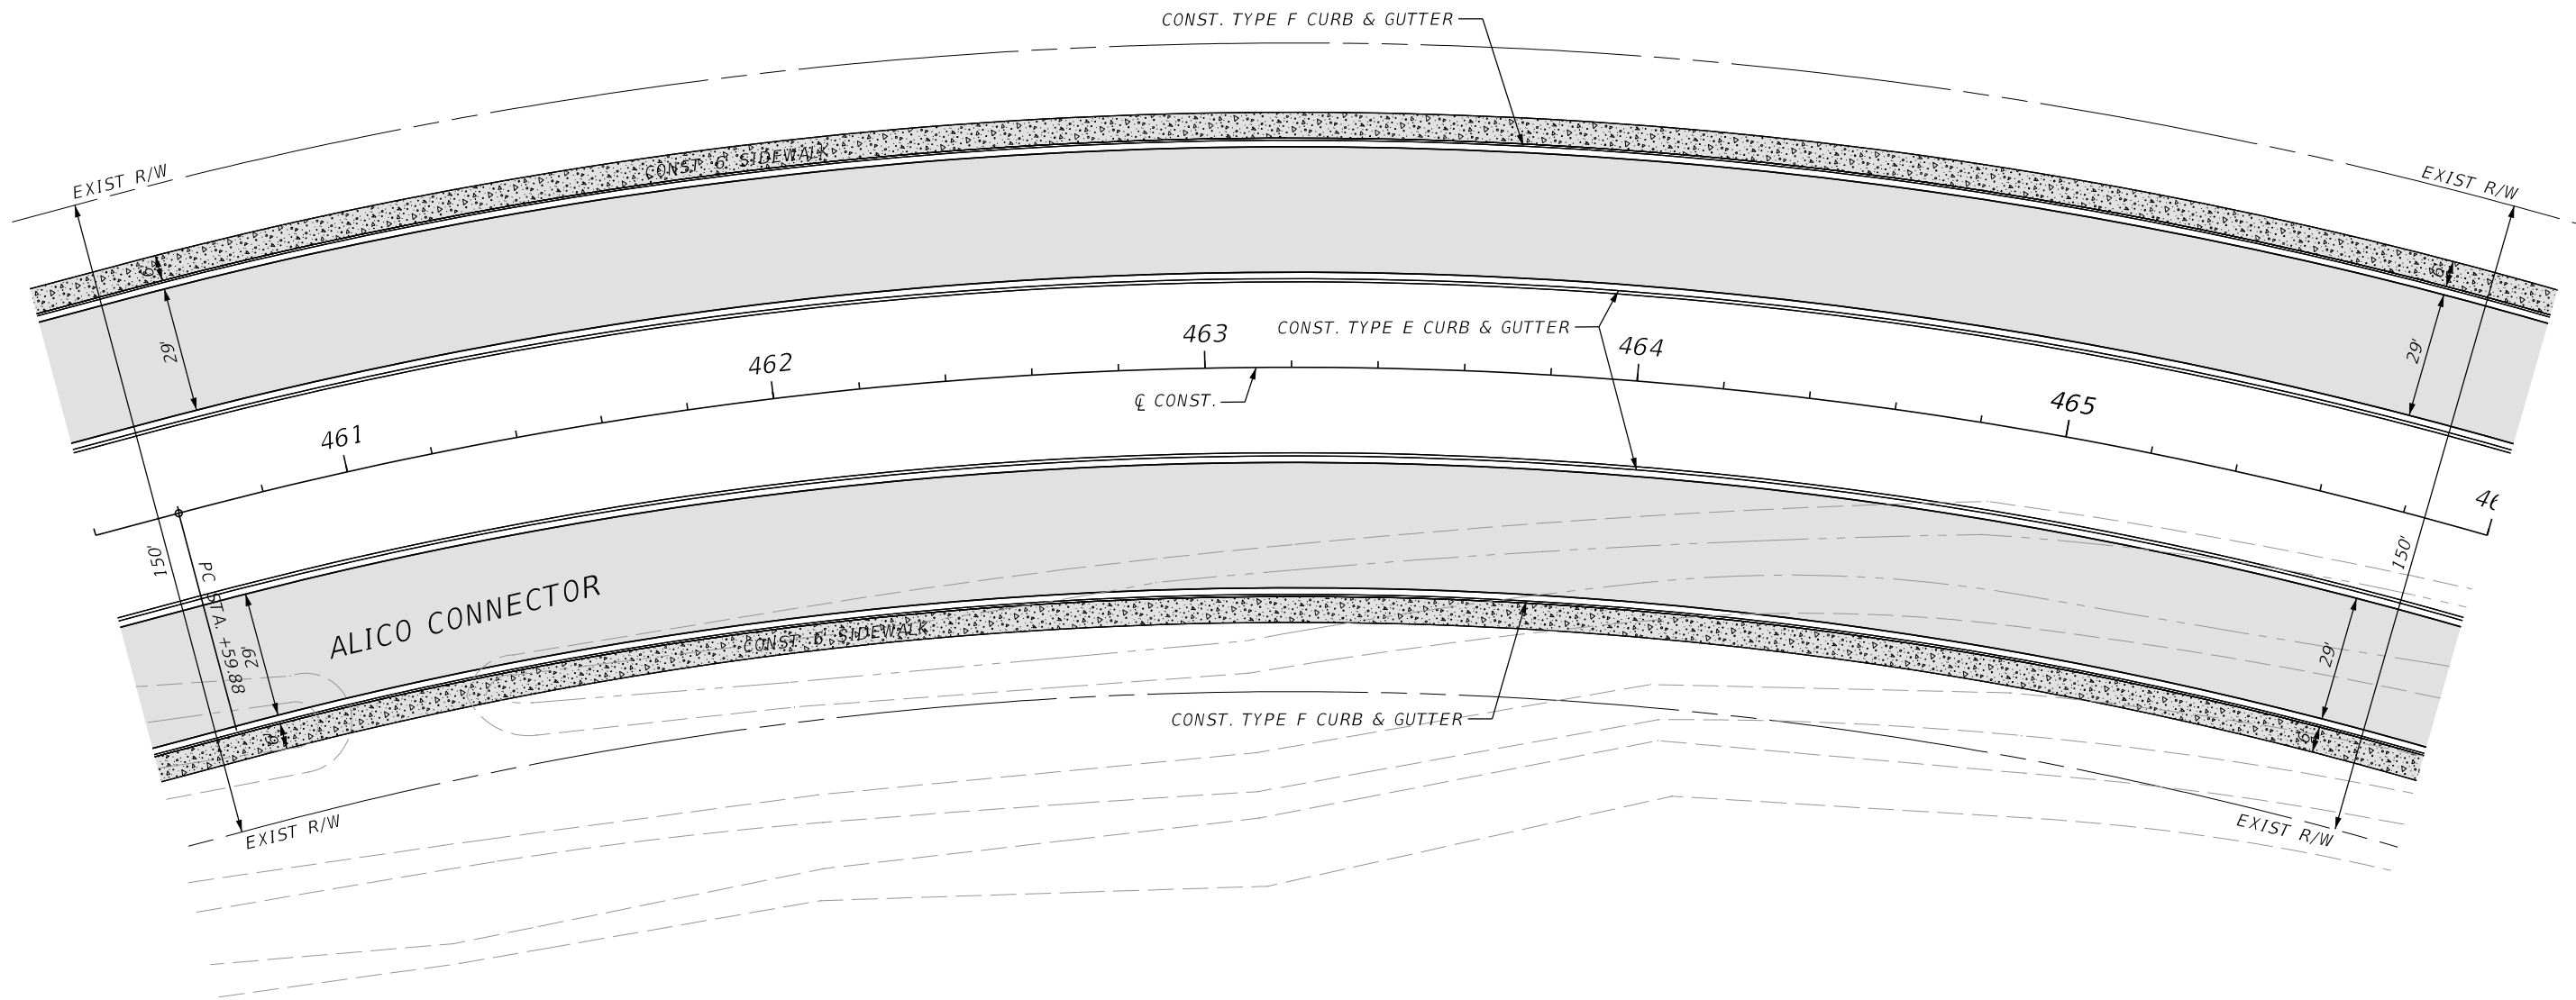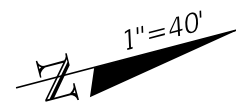


5/3/2022 1:08:10 PM MJN
 U:\Worksets\FDOT\2021\140-00\Roadway\PLAN\RD02.dgn

THE OFFICIAL RECORD OF THIS SHEET IS THE ELECTRONIC FILE DIGITALLY SIGNED AND SEALED UNDER RULE 61G15-23.004, F.A.C.

| REVISIONS | | | | ENGINEER OF RECORD | | LEE COUNTY DEPARTMENT OF TRANSPORTATION | | | PLAN SHEETS | SHEET NO. |
|-----------|-------------|------|-------------|---|--|---|--------|----------------------|-------------|-----------|
| DATE | DESCRIPTION | DATE | DESCRIPTION | RYAN K. BELL, P.E. LICENSE NUMBER 60010 JOHNSON ENGINEERING INC. 2122 JOHNSON STREET FORT MYERS, FL 33901 | | ROAD NO. | COUNTY | FINANCIAL PROJECT ID | | 28 |
| | | | | | | | LEE | | | |

5/3/2022 1:08:11 PM MJN
 U:\Worksets\FDOT\2021\140-00\Roadway\PLAN\RD02.dgn

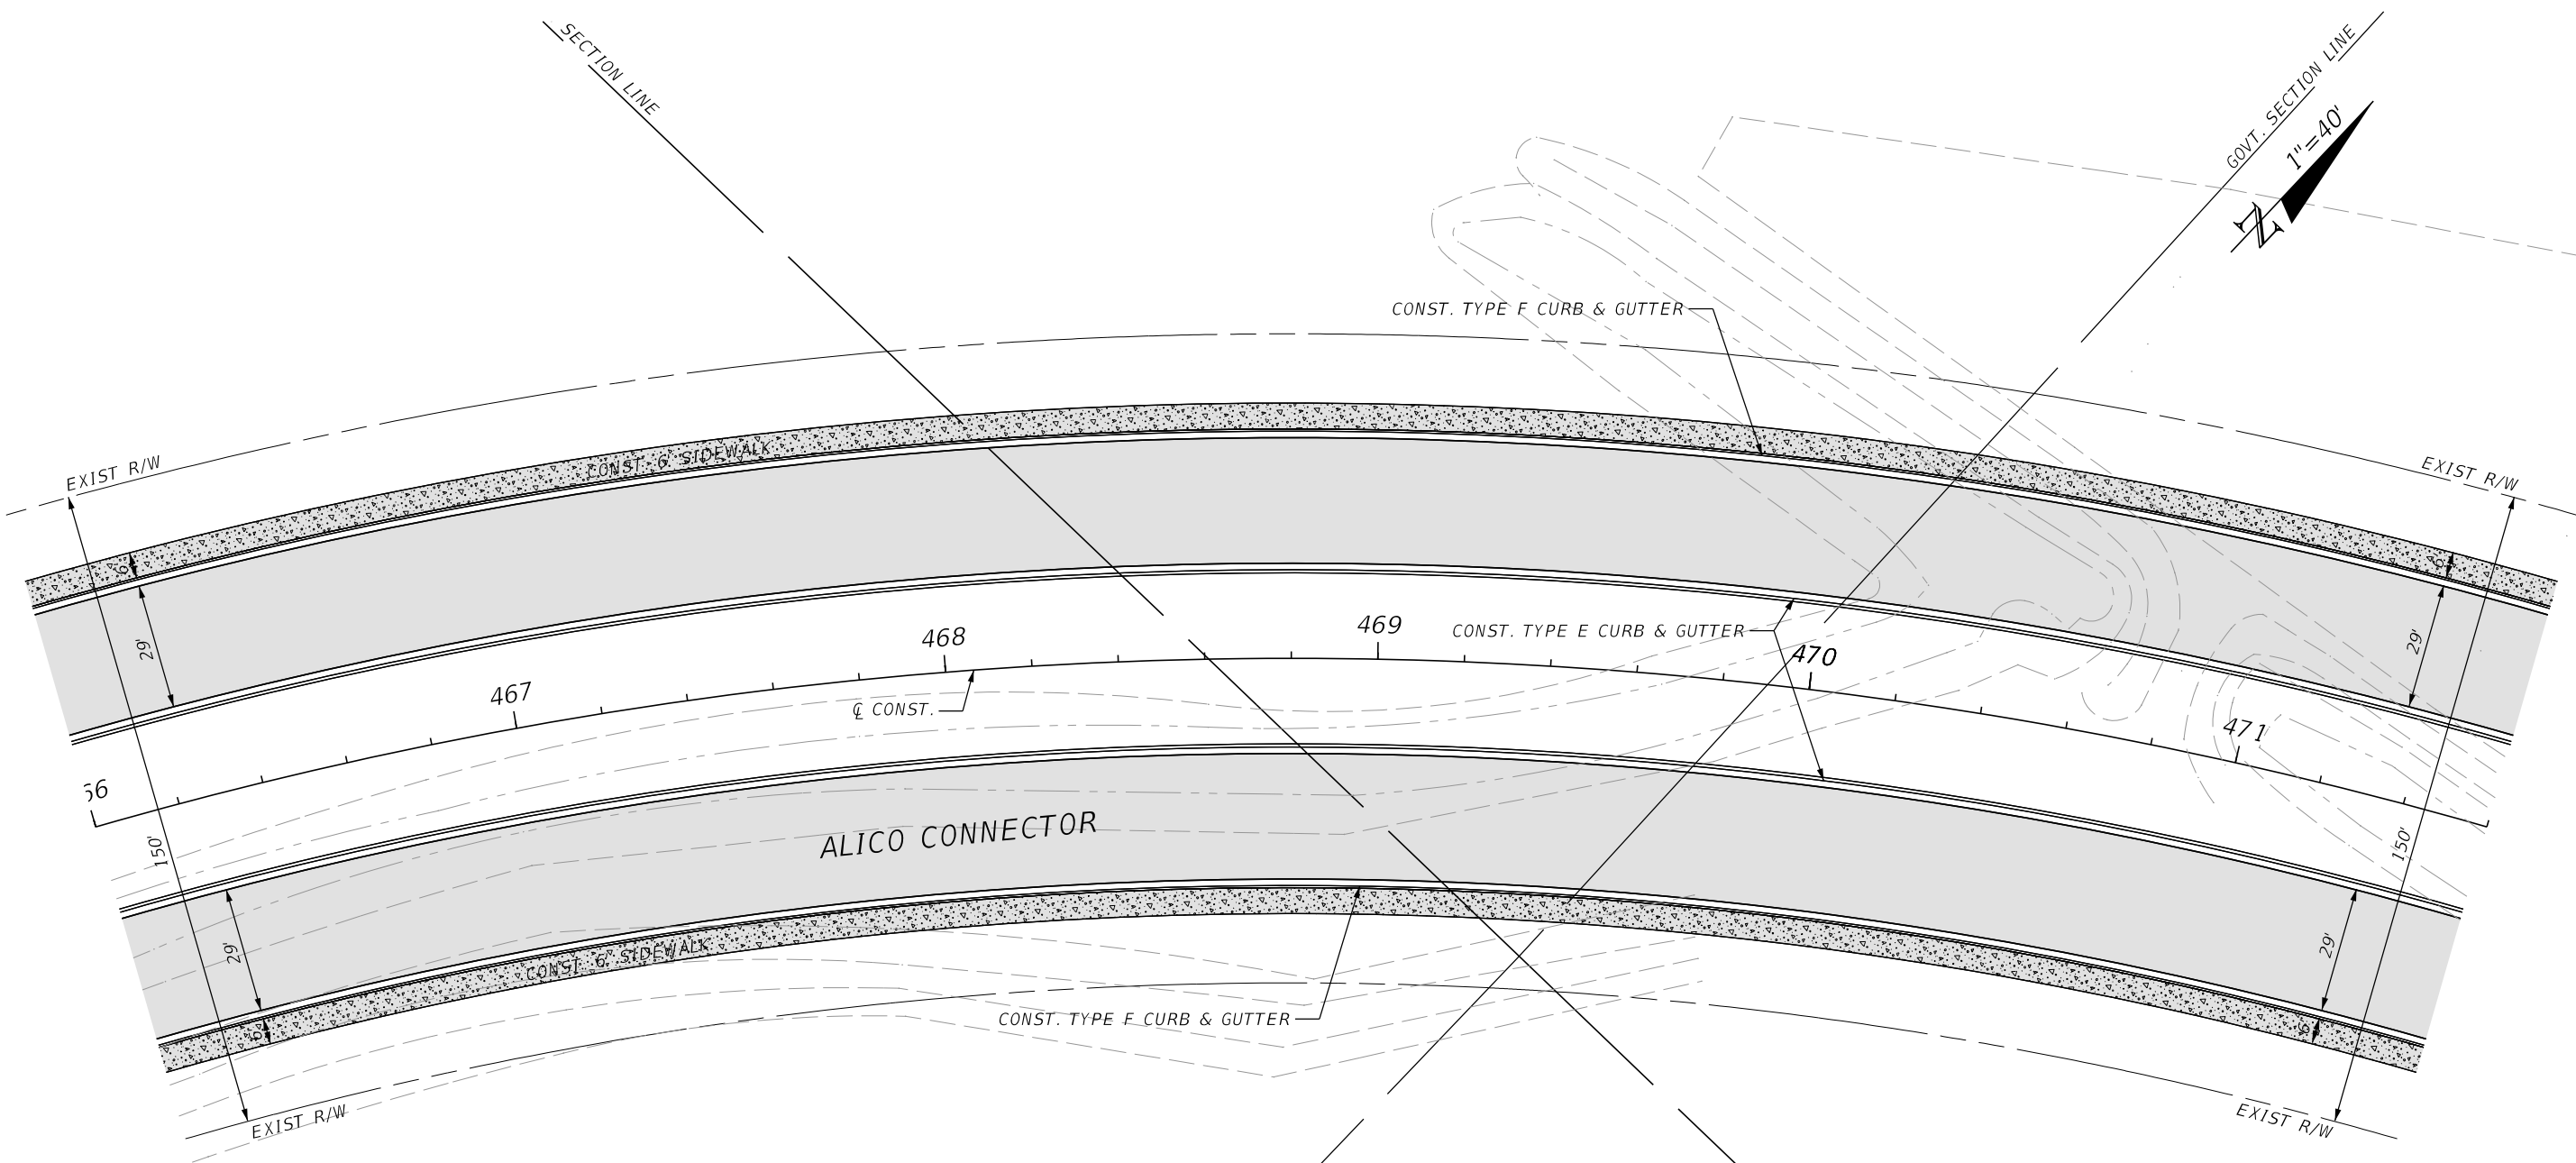


THE OFFICIAL RECORD OF THIS SHEET IS THE ELECTRONIC FILE DIGITALLY SIGNED AND SEALED UNDER RULE 61G15-23.004, F.A.C.

| REVISIONS | | | | ENGINEER OF RECORD | | LEE COUNTY DEPARTMENT OF TRANSPORTATION | | | SHEET NO. |
|-----------|-------------|------|-------------|---|-----|---|----------|--------|-----------|
| DATE | DESCRIPTION | DATE | DESCRIPTION | | | | ROAD NO. | | |
| | | | | RYAN K. BELL, P.E. LICENSE NUMBER 60010 JOHNSON ENGINEERING INC. 2122 JOHNSON STREET FORT MYERS, FL 33901 | | | | COUNTY | |
| | | | | | LEE | | | | |

PLAN SHEETS

29


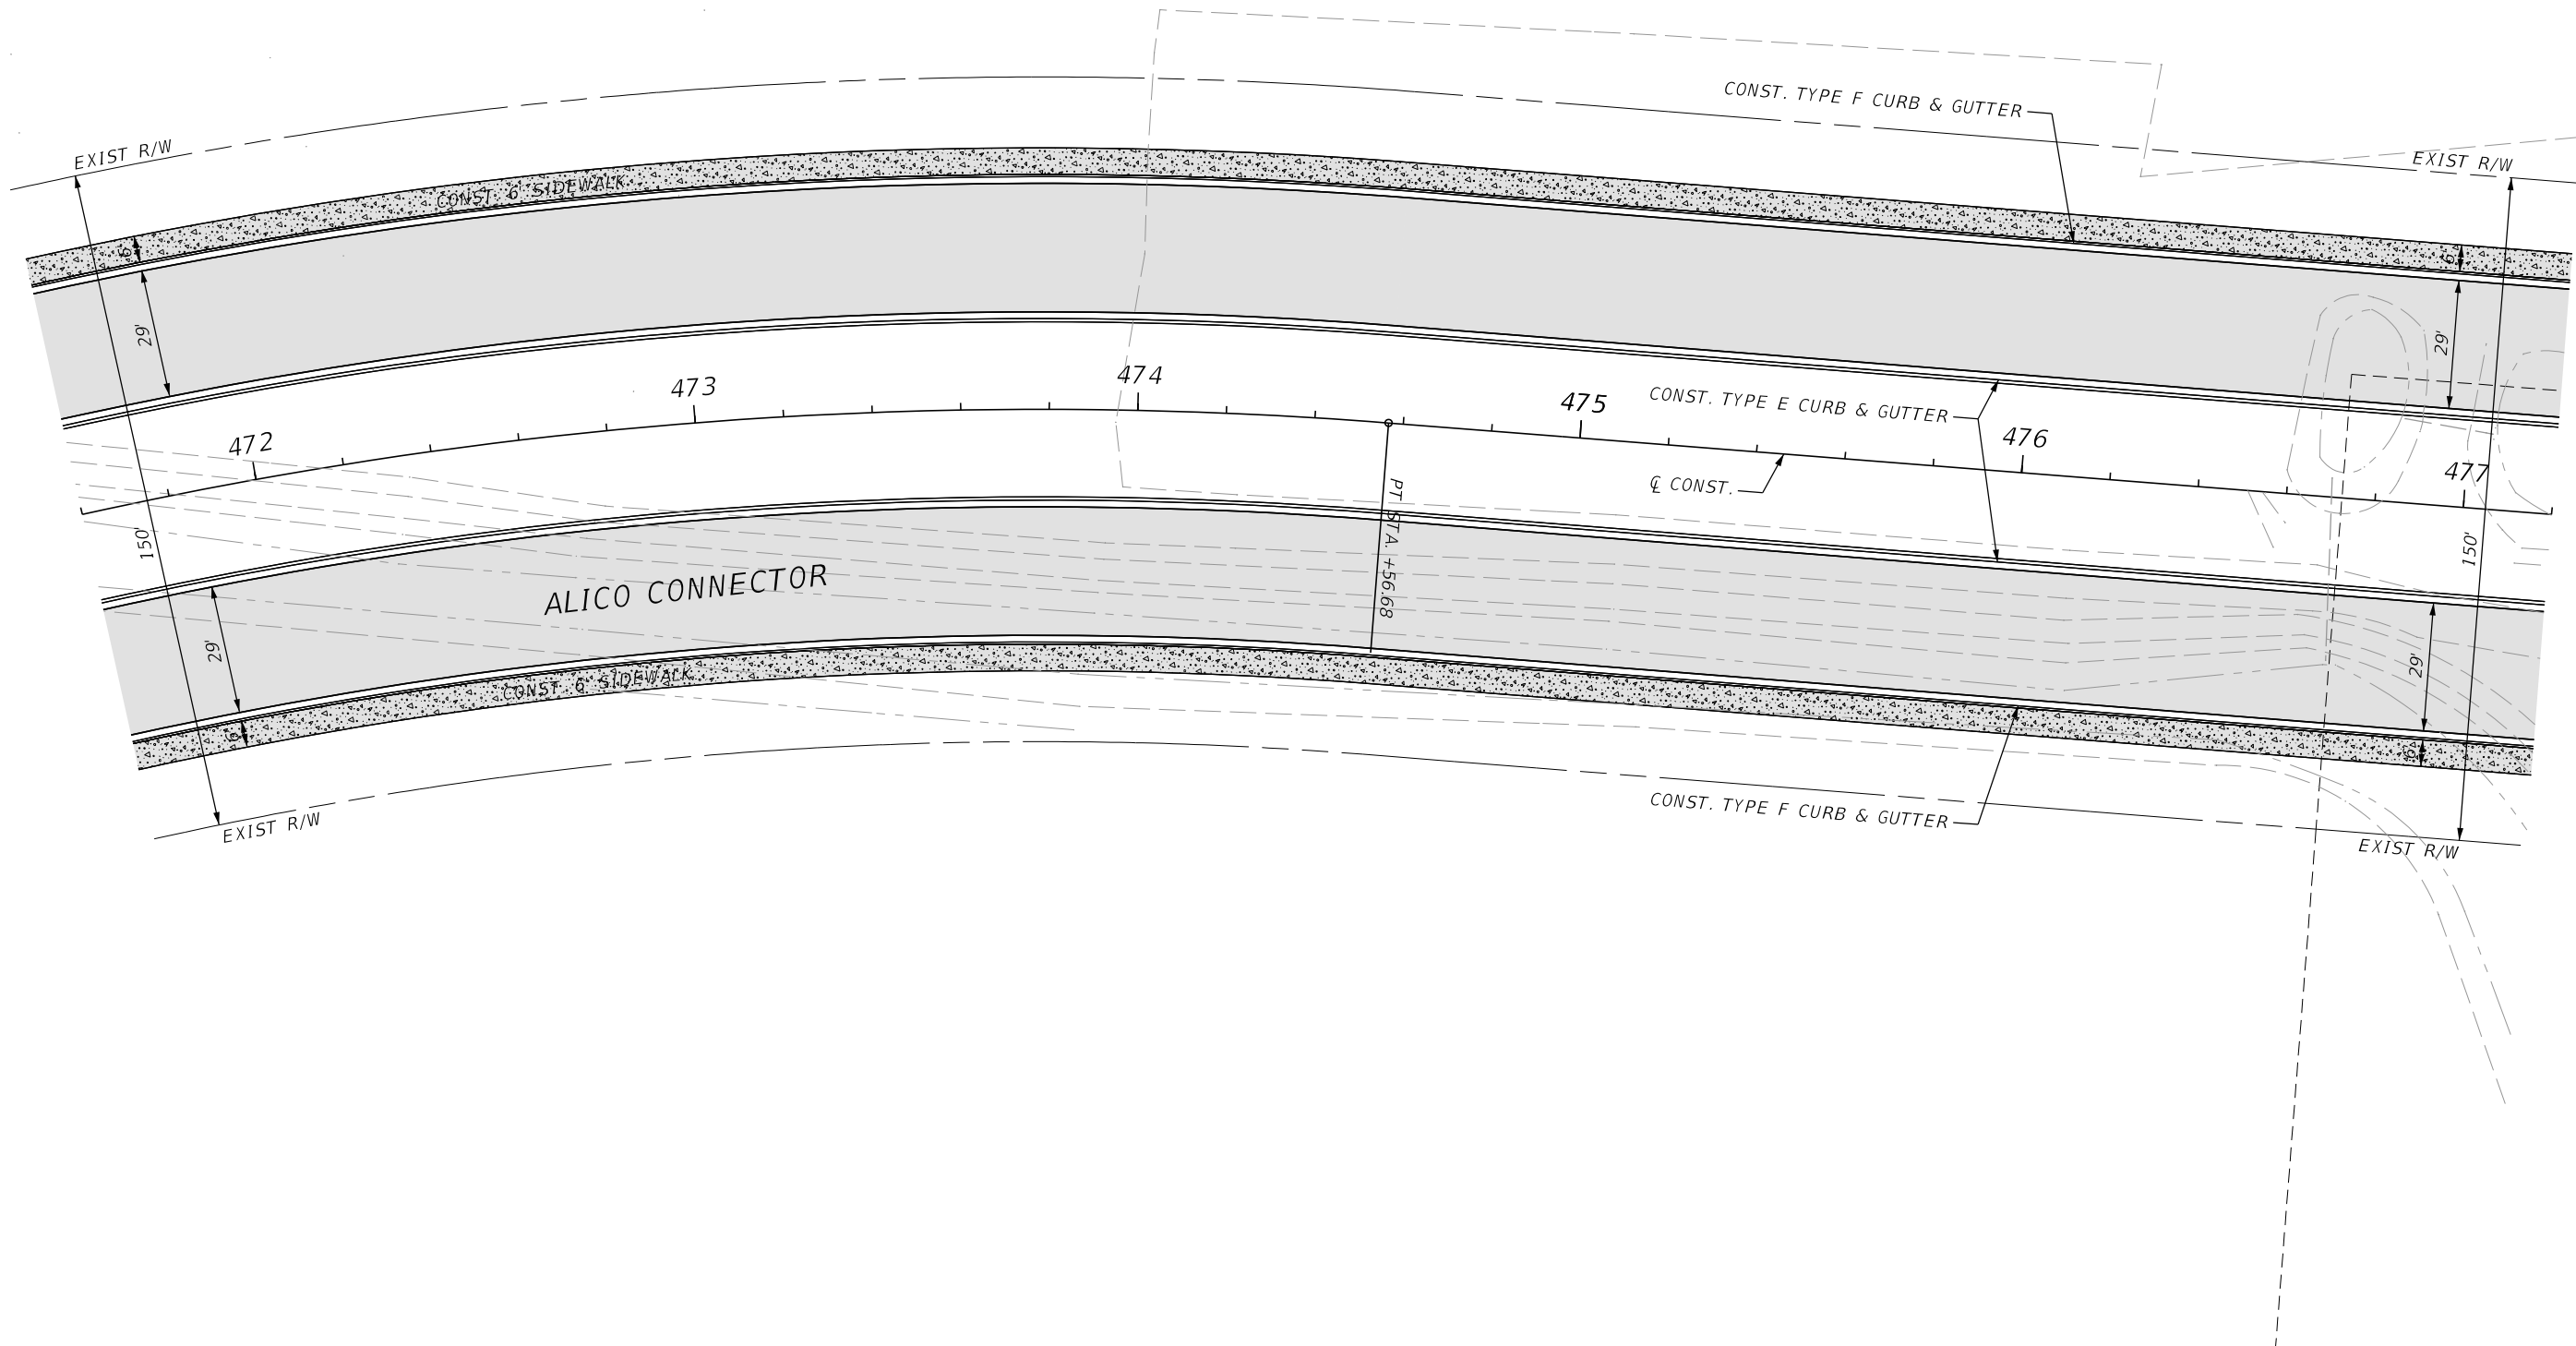


5/3/2022 1:08:11 PM MJN
 U:\Worksets\FDOT\20214140-00\Roadway\PLANRD02.dgn

| REVISIONS | | | | ENGINEER OF RECORD | | LEE COUNTY DEPARTMENT OF TRANSPORTATION | | | SHEET NO. |
|-----------|-------------|------|-------------|---|--|---|--------|----------------------|-----------|
| DATE | DESCRIPTION | DATE | DESCRIPTION | RYAN K. BELL, P.E. LICENSE NUMBER 60010 JOHNSON ENGINEERING INC. 2122 JOHNSON STREET FORT MYERS, FL 33901 | | ROAD NO. | COUNTY | FINANCIAL PROJECT ID | |
| | | | | | | | LEE | | 30 |

PLAN SHEETS


THE OFFICIAL RECORD OF THIS SHEET IS THE ELECTRONIC FILE DIGITALLY SIGNED AND SEALED UNDER RULE 61G15-23.004, F.A.C.

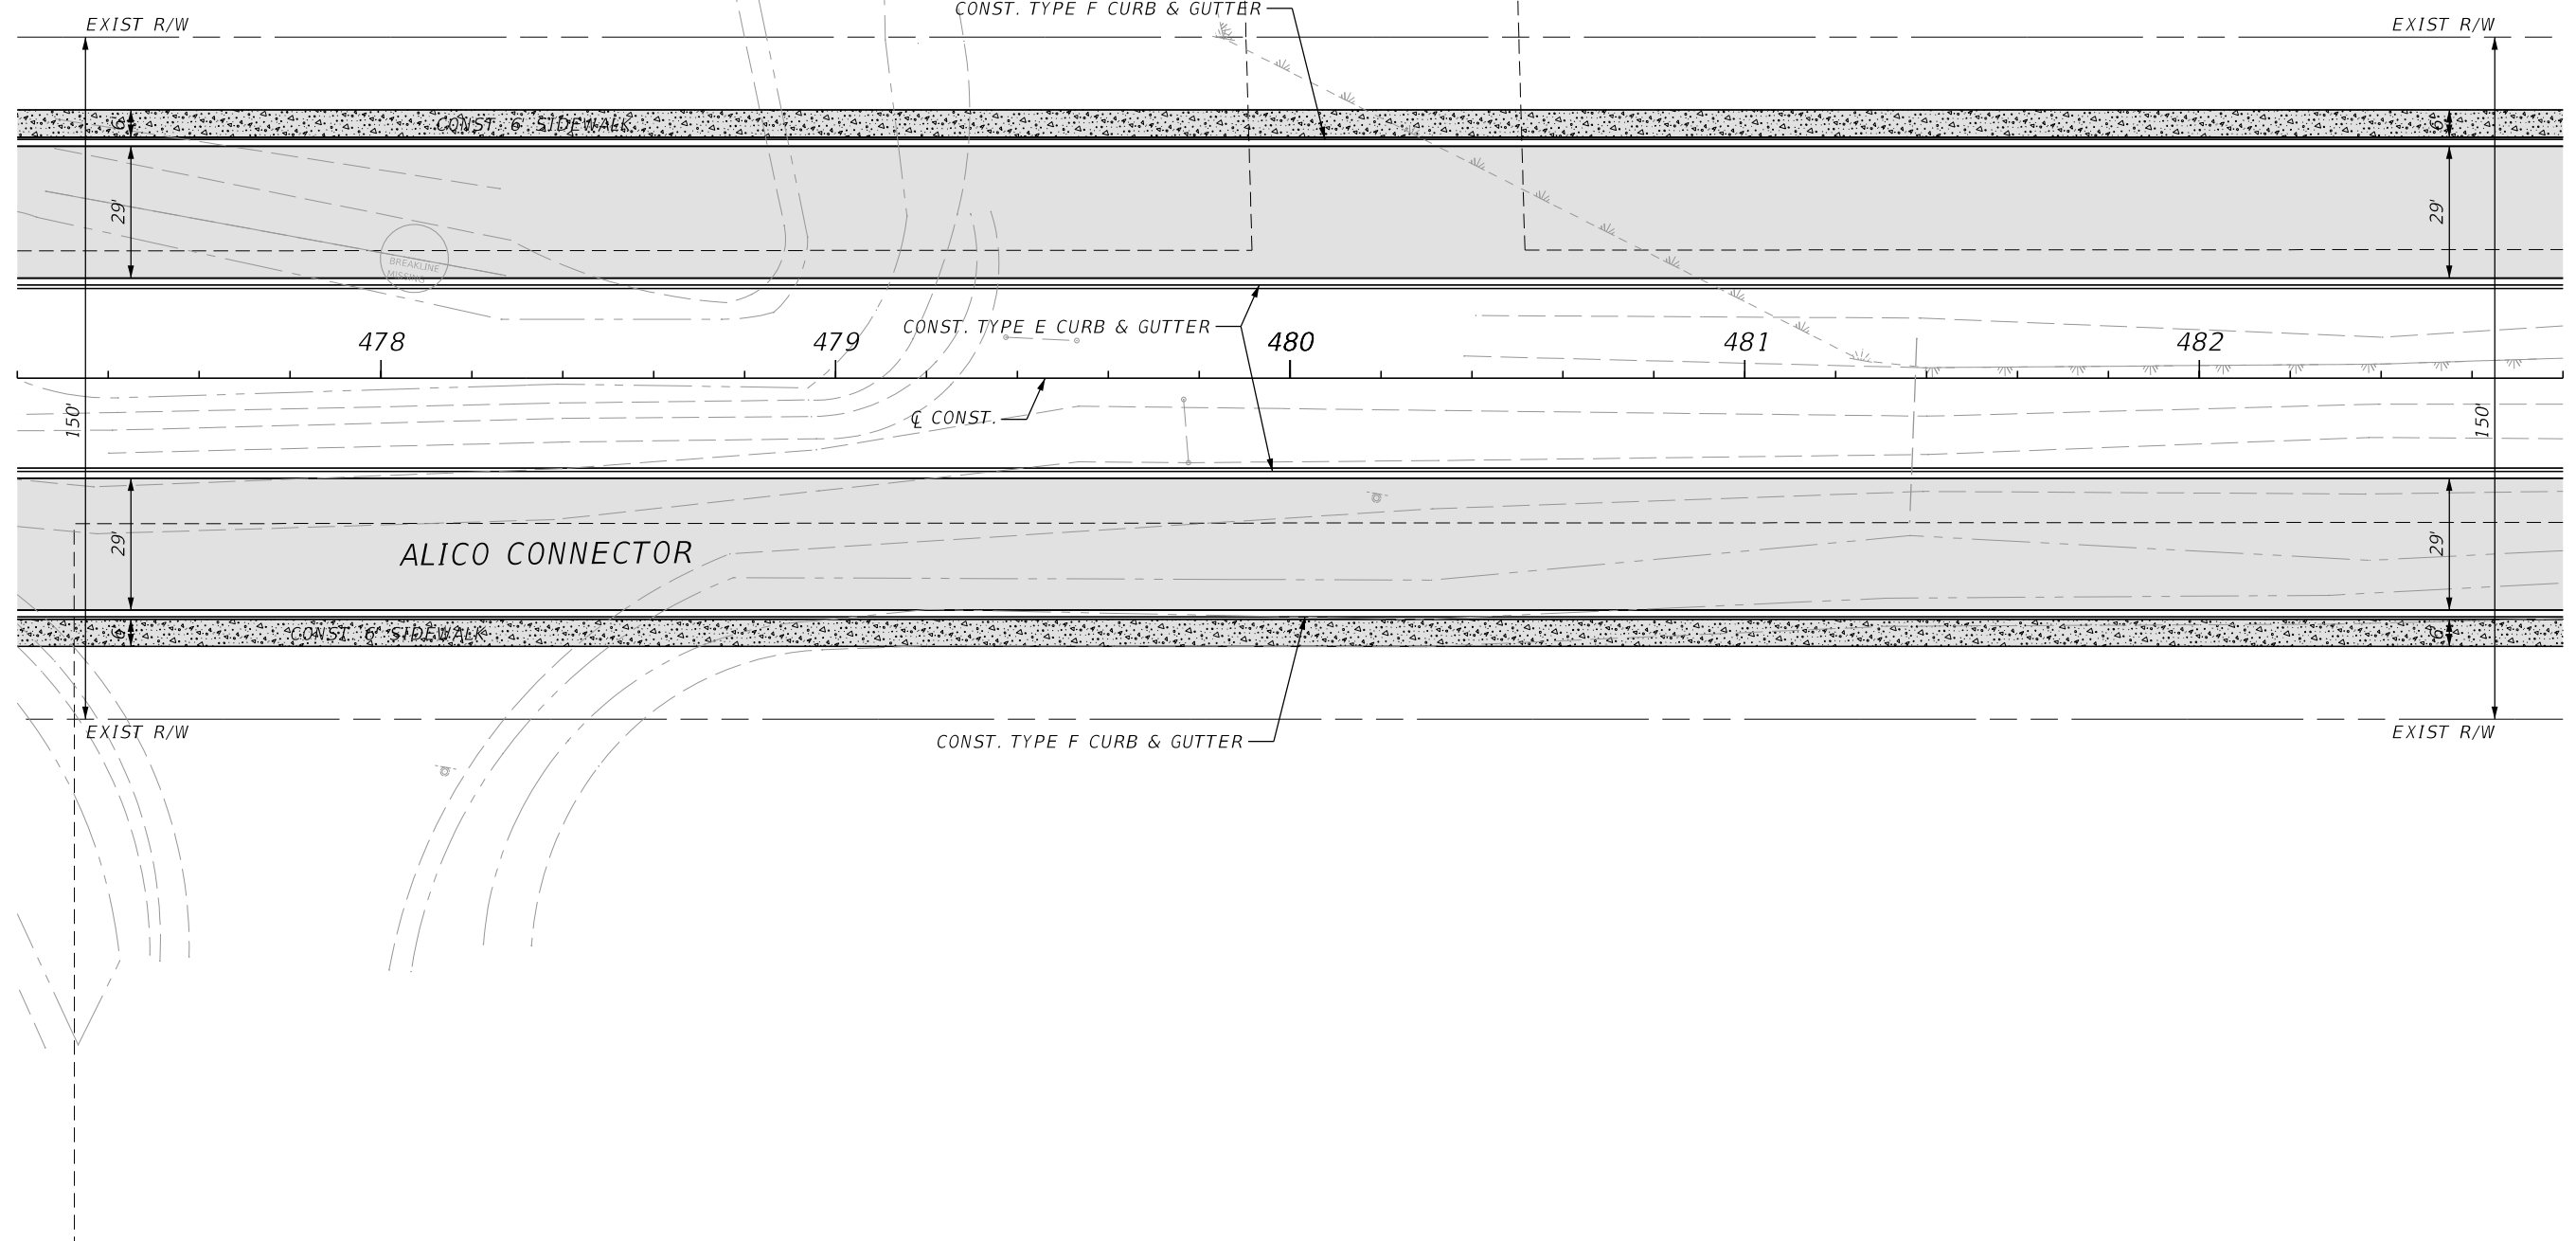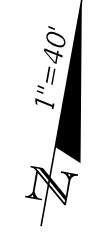

5/3/2022 1:08:12 PM MJN
 U:\Worksets\FDOT\2021\14140-00\Roadway\PLAN\RD02.dgn

THE OFFICIAL RECORD OF THIS SHEET IS THE ELECTRONIC FILE DIGITALLY SIGNED AND SEALED UNDER RULE 61G15-23.004, F.A.C.

| REVISIONS | | | | ENGINEER OF RECORD | | LEE COUNTY DEPARTMENT OF TRANSPORTATION | | | <i>PLAN SHEETS</i> | SHEET NO. |
|-----------|-------------|------|-------------|---|--------|--|--|----|--------------------|-----------|
| DATE | DESCRIPTION | DATE | DESCRIPTION | ROAD NO. | COUNTY | FINANCIAL PROJECT ID | | 31 | | |
| | | | | RYAN K. BELL, P.E. LICENSE NUMBER 60010 JOHNSON ENGINEERING INC. 2122 JOHNSON STREET FORT MYERS, FL 33901 | | LEE | | | | |

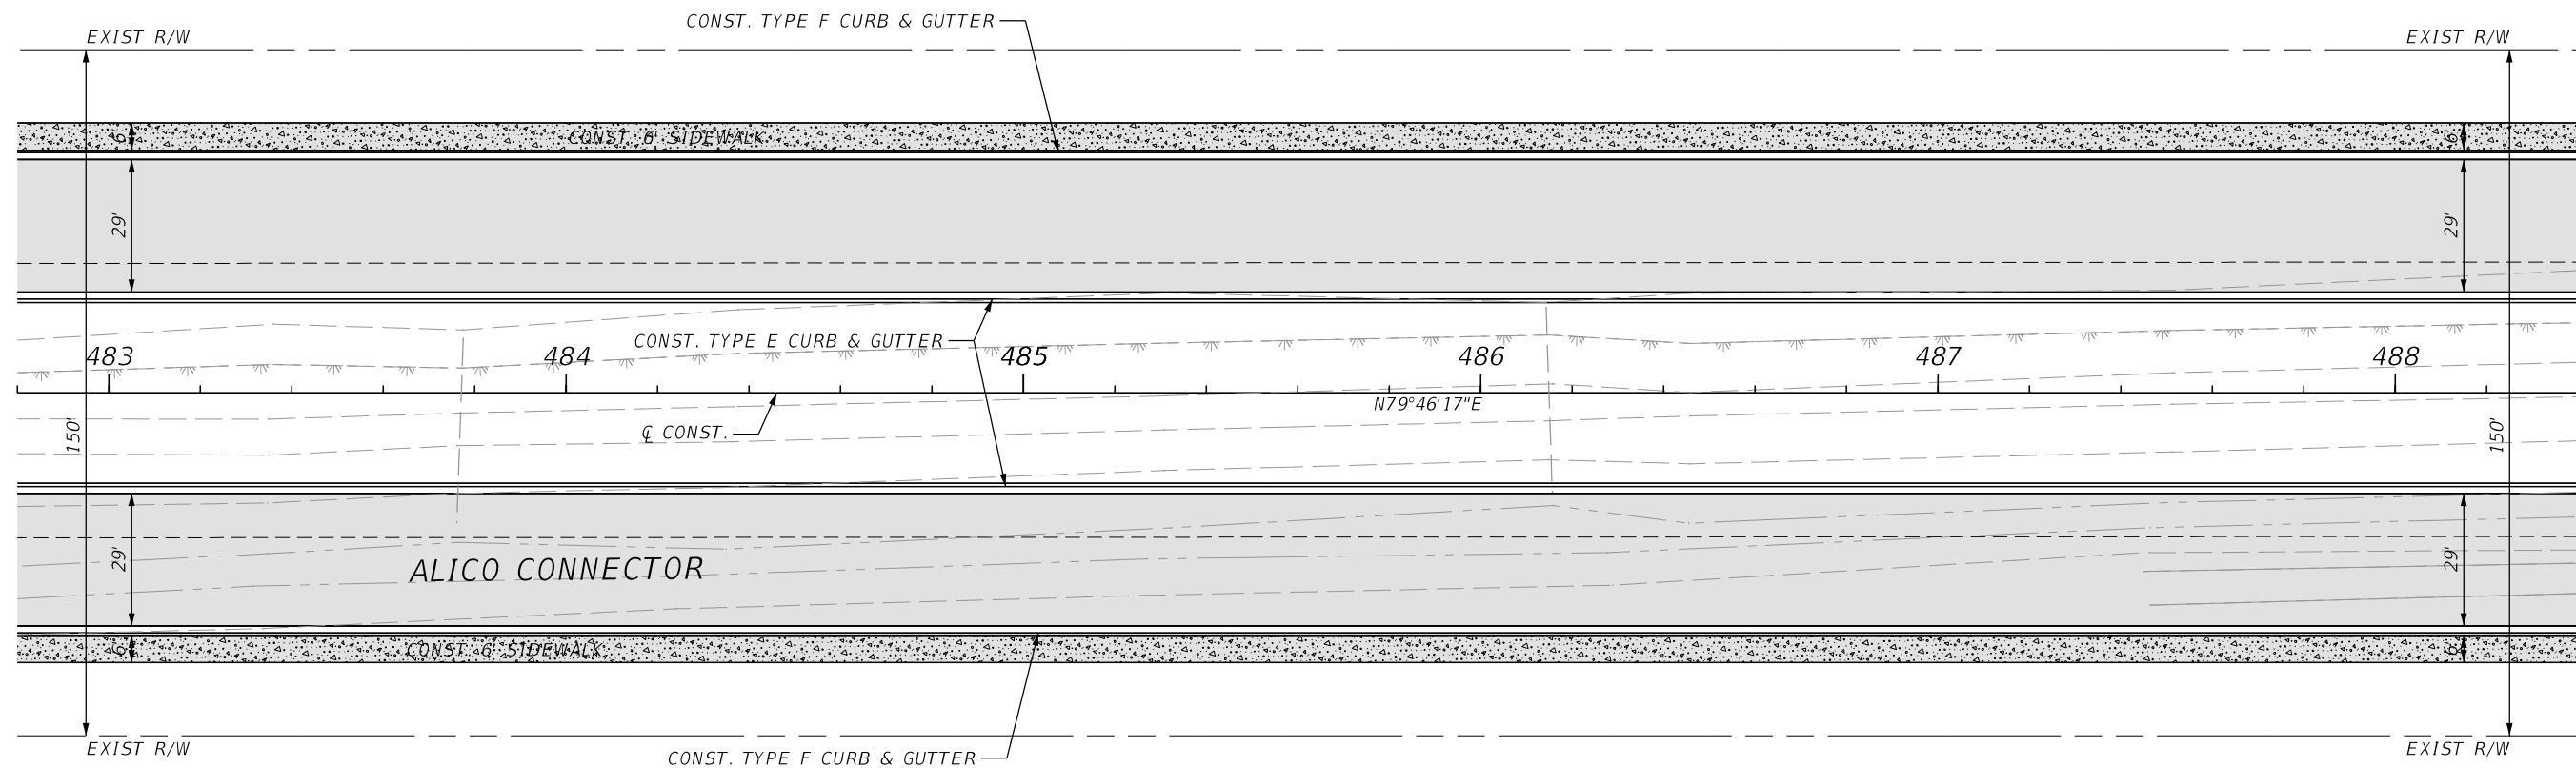


5/3/2022 1:08:12 PM MJN
 U:\Worksets\FDOT\2021\140-00\Roadway\PLANRD02.dgn

THE OFFICIAL RECORD OF THIS SHEET IS THE ELECTRONIC FILE DIGITALLY SIGNED AND SEALED UNDER RULE 61G15-23.004, F.A.C.

| REVISIONS | | | | ENGINEER OF RECORD | | LEE COUNTY DEPARTMENT OF TRANSPORTATION | | | PLAN SHEETS | SHEET NO. |
|-----------|-------------|------|-------------|---|--|---|--------|----------------------|-------------|-----------|
| DATE | DESCRIPTION | DATE | DESCRIPTION | RYAN K. BELL, P.E. LICENSE NUMBER 60010 JOHNSON ENGINEERING INC. 2122 JOHNSON STREET FORT MYERS, FL 33901 | | ROAD NO. | COUNTY | FINANCIAL PROJECT ID | | 32 |
| | | | | | | | LEE | | | |


5/3/2022 1:08:13 PM MJN
 U:\Worksets\FDOT\20214140-00\Roadway\PLANRD02.dgn

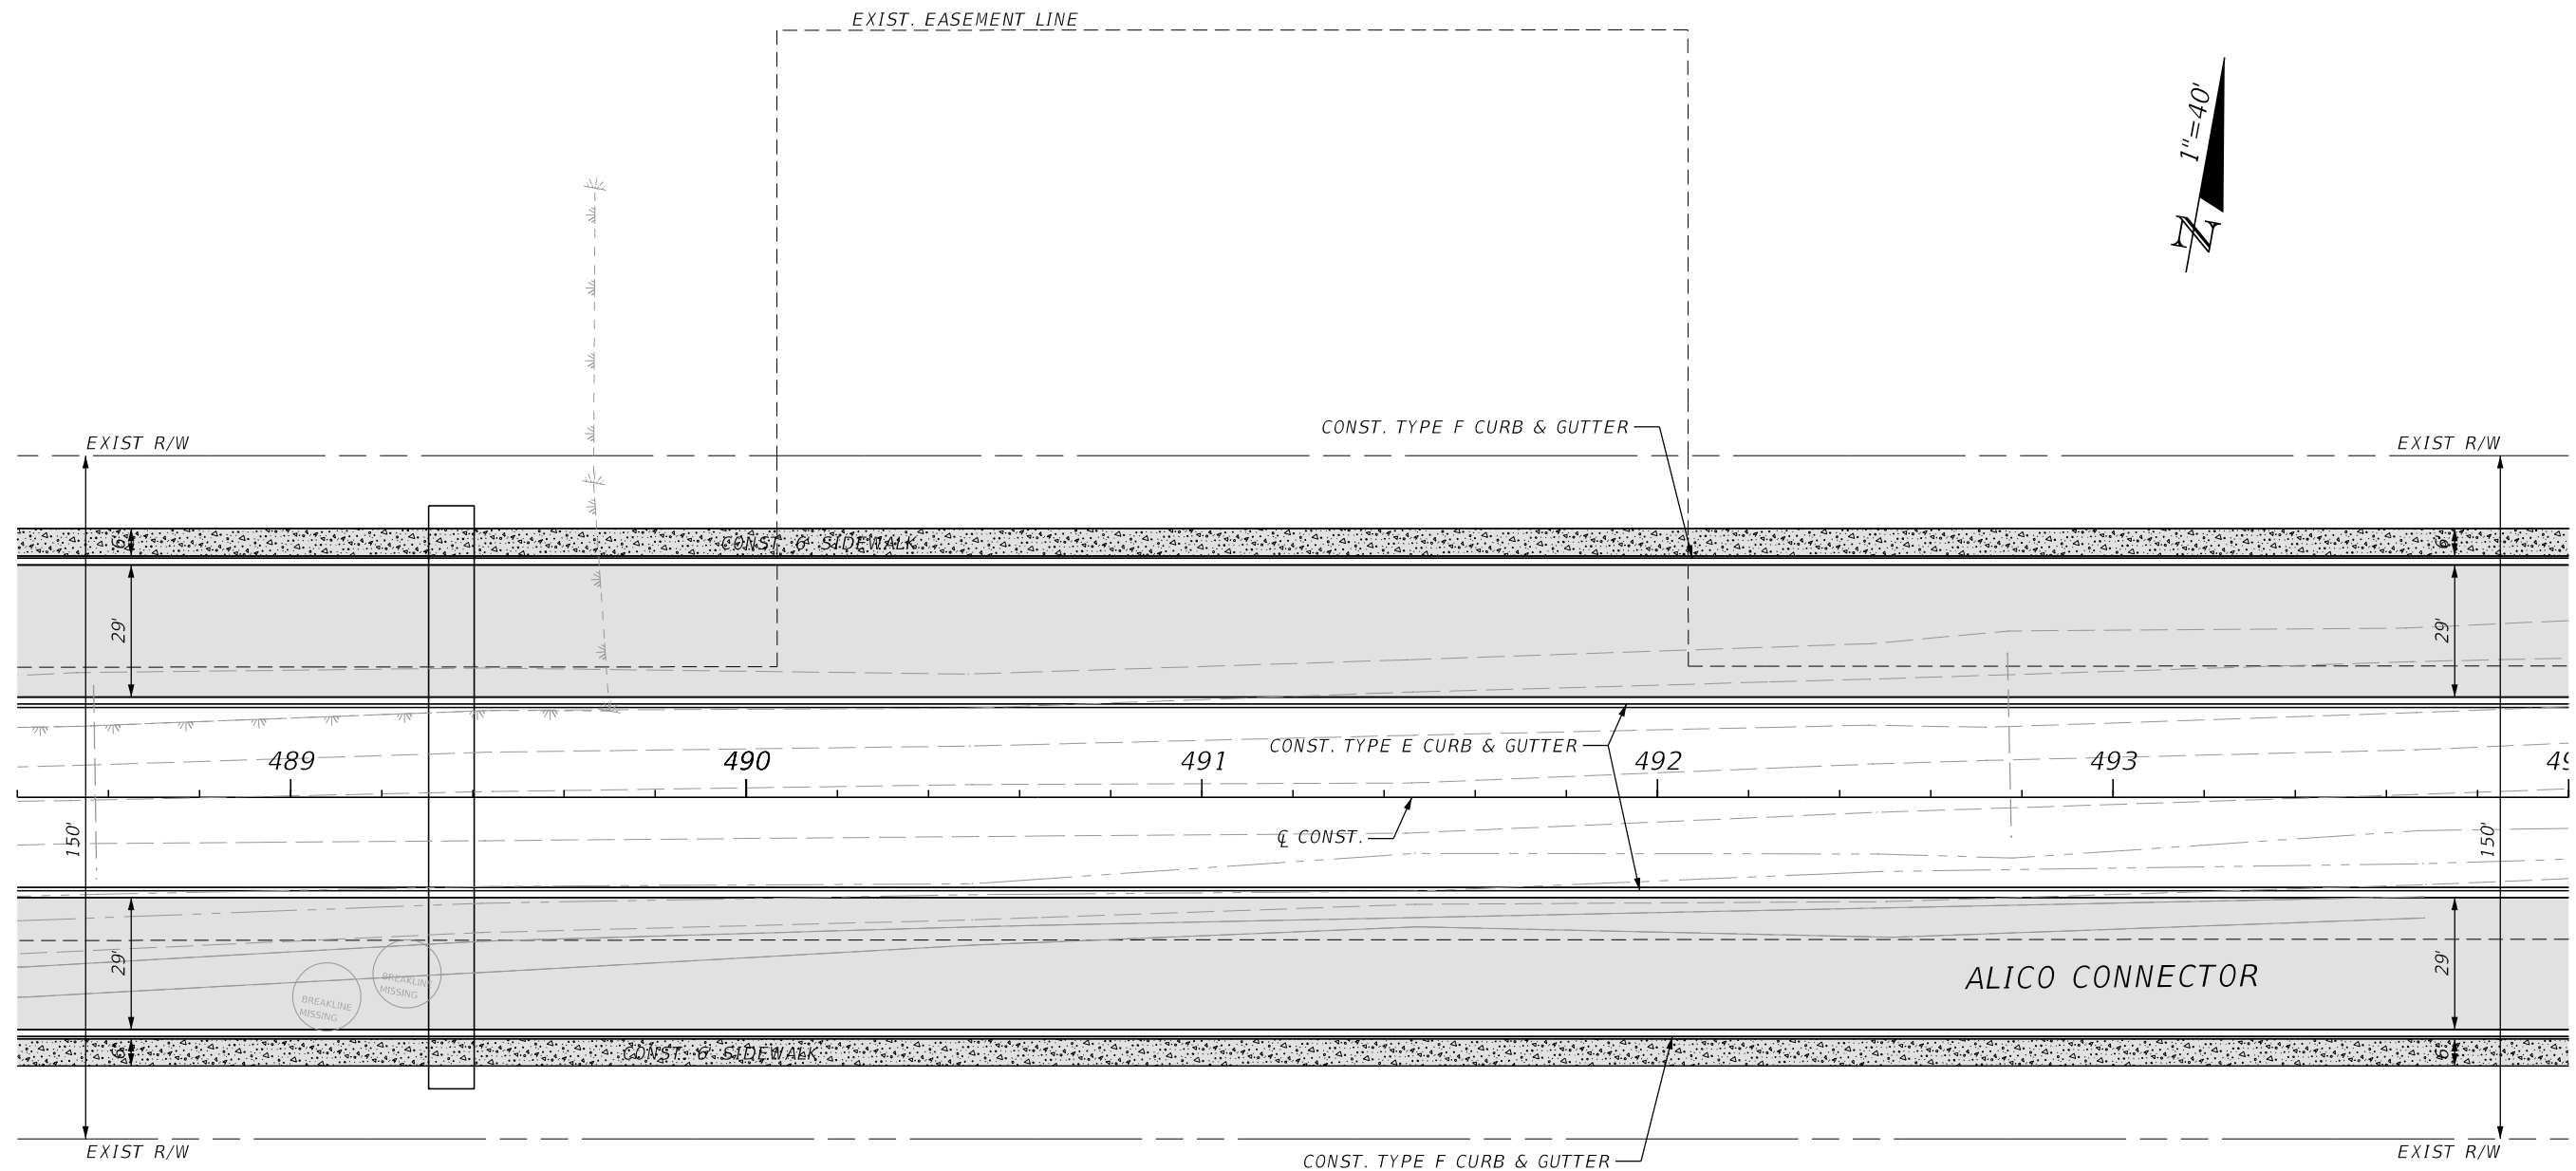

THE OFFICIAL RECORD OF THIS SHEET IS THE ELECTRONIC FILE DIGITALLY SIGNED AND SEALED UNDER RULE 61G15-23.004, F.A.C.

| REVISIONS | | | | ENGINEER OF RECORD | | LEE COUNTY DEPARTMENT OF TRANSPORTATION | | | SHEET NO. |
|-----------|-------------|------|-------------|---|--------|---|-------------|--|-----------|
| DATE | DESCRIPTION | DATE | DESCRIPTION | ROAD NO. | COUNTY | FINANCIAL PROJECT ID | PLAN SHEETS | | |
| | | | | RYAN K. BELL, P.E. LICENSE NUMBER 60010 JOHNSON ENGINEERING INC. 2122 JOHNSON STREET FORT MYERS, FL 33901 | | LEE | | | 33 |

5/3/2022 1:08:13 PM MJN
 U:\Worksets\FDOT\2021\140-00\Roadway\PLAN\RD02.dgn

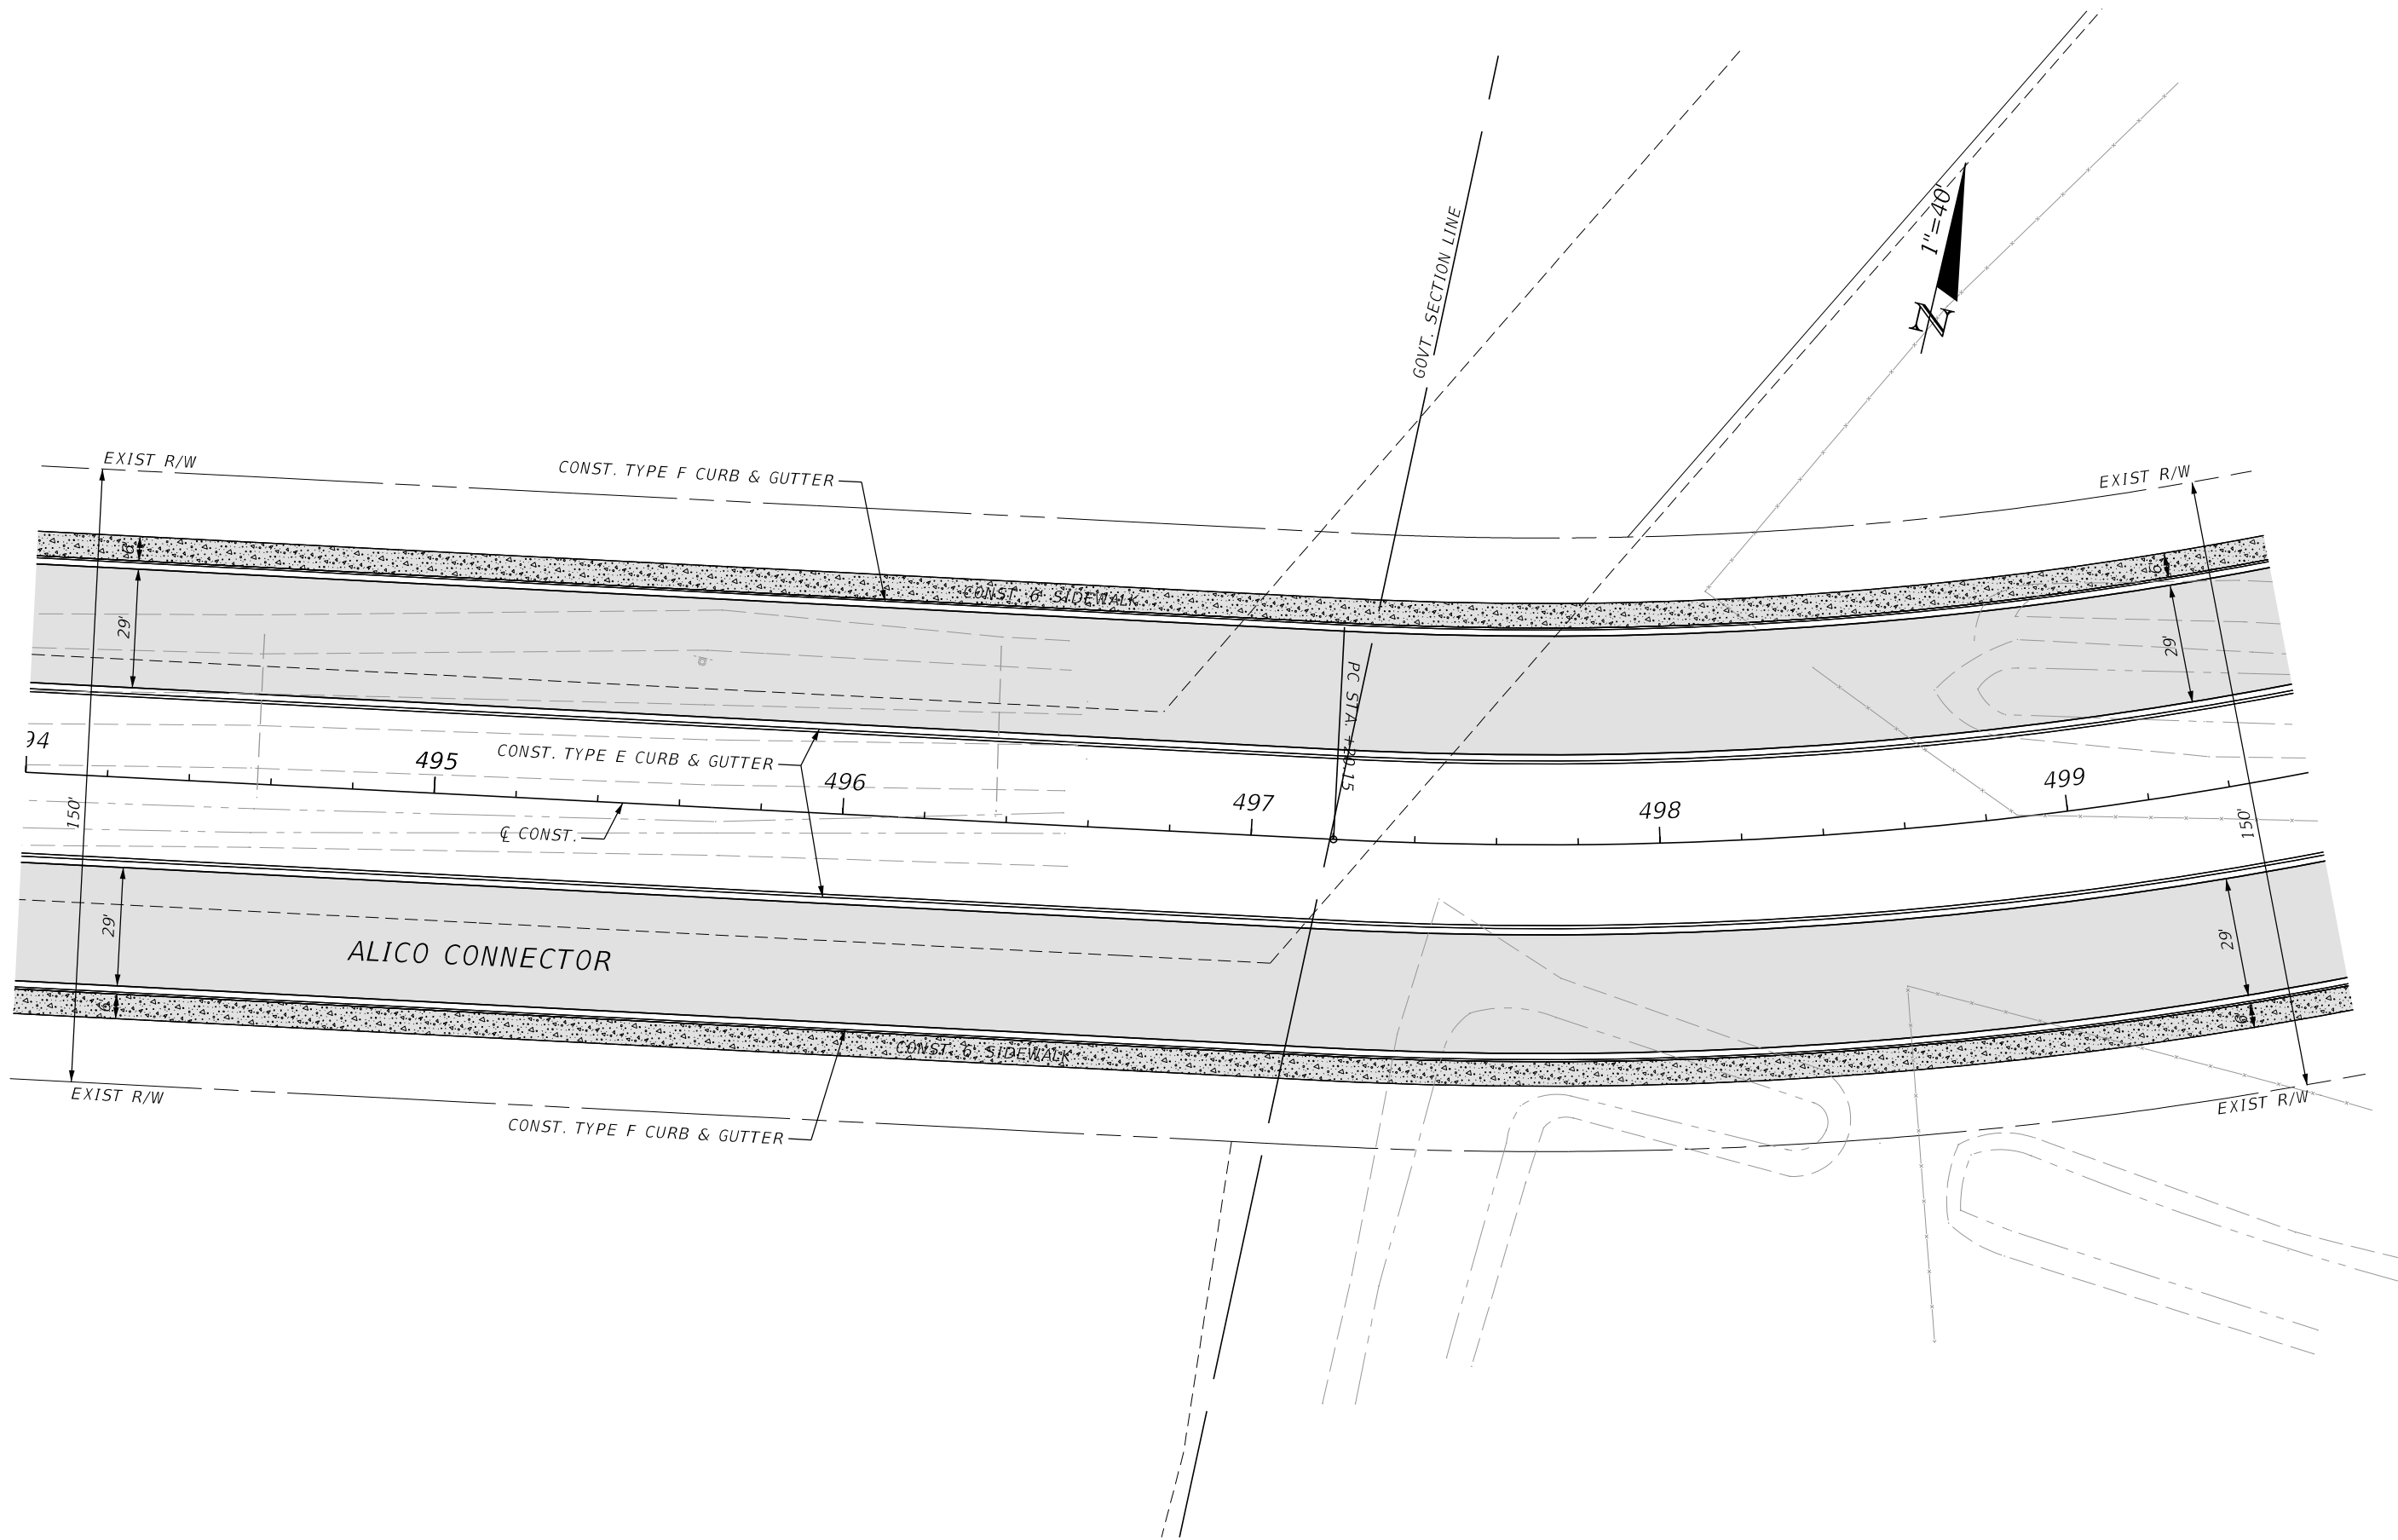

| REVISIONS | | | |
|-----------|-------------|------|-------------|
| DATE | DESCRIPTION | DATE | DESCRIPTION |
| | | | |


ENGINEER OF RECORD
 RYAN K. BELL, P.E.
 LICENSE NUMBER 60010
 JOHNSON ENGINEERING INC.
 2122 JOHNSON STREET
 FORT MYERS, FL 33901

| LEE COUNTY DEPARTMENT OF TRANSPORTATION | | |
|--|--------|----------------------|
| ROAD NO. | COUNTY | FINANCIAL PROJECT ID |
| | LEE | |

PLAN SHEETS

SHEET NO.
34

THE OFFICIAL RECORD OF THIS SHEET IS THE ELECTRONIC FILE DIGITALLY SIGNED AND SEALED UNDER RULE 61G15-23.004, F.A.C.

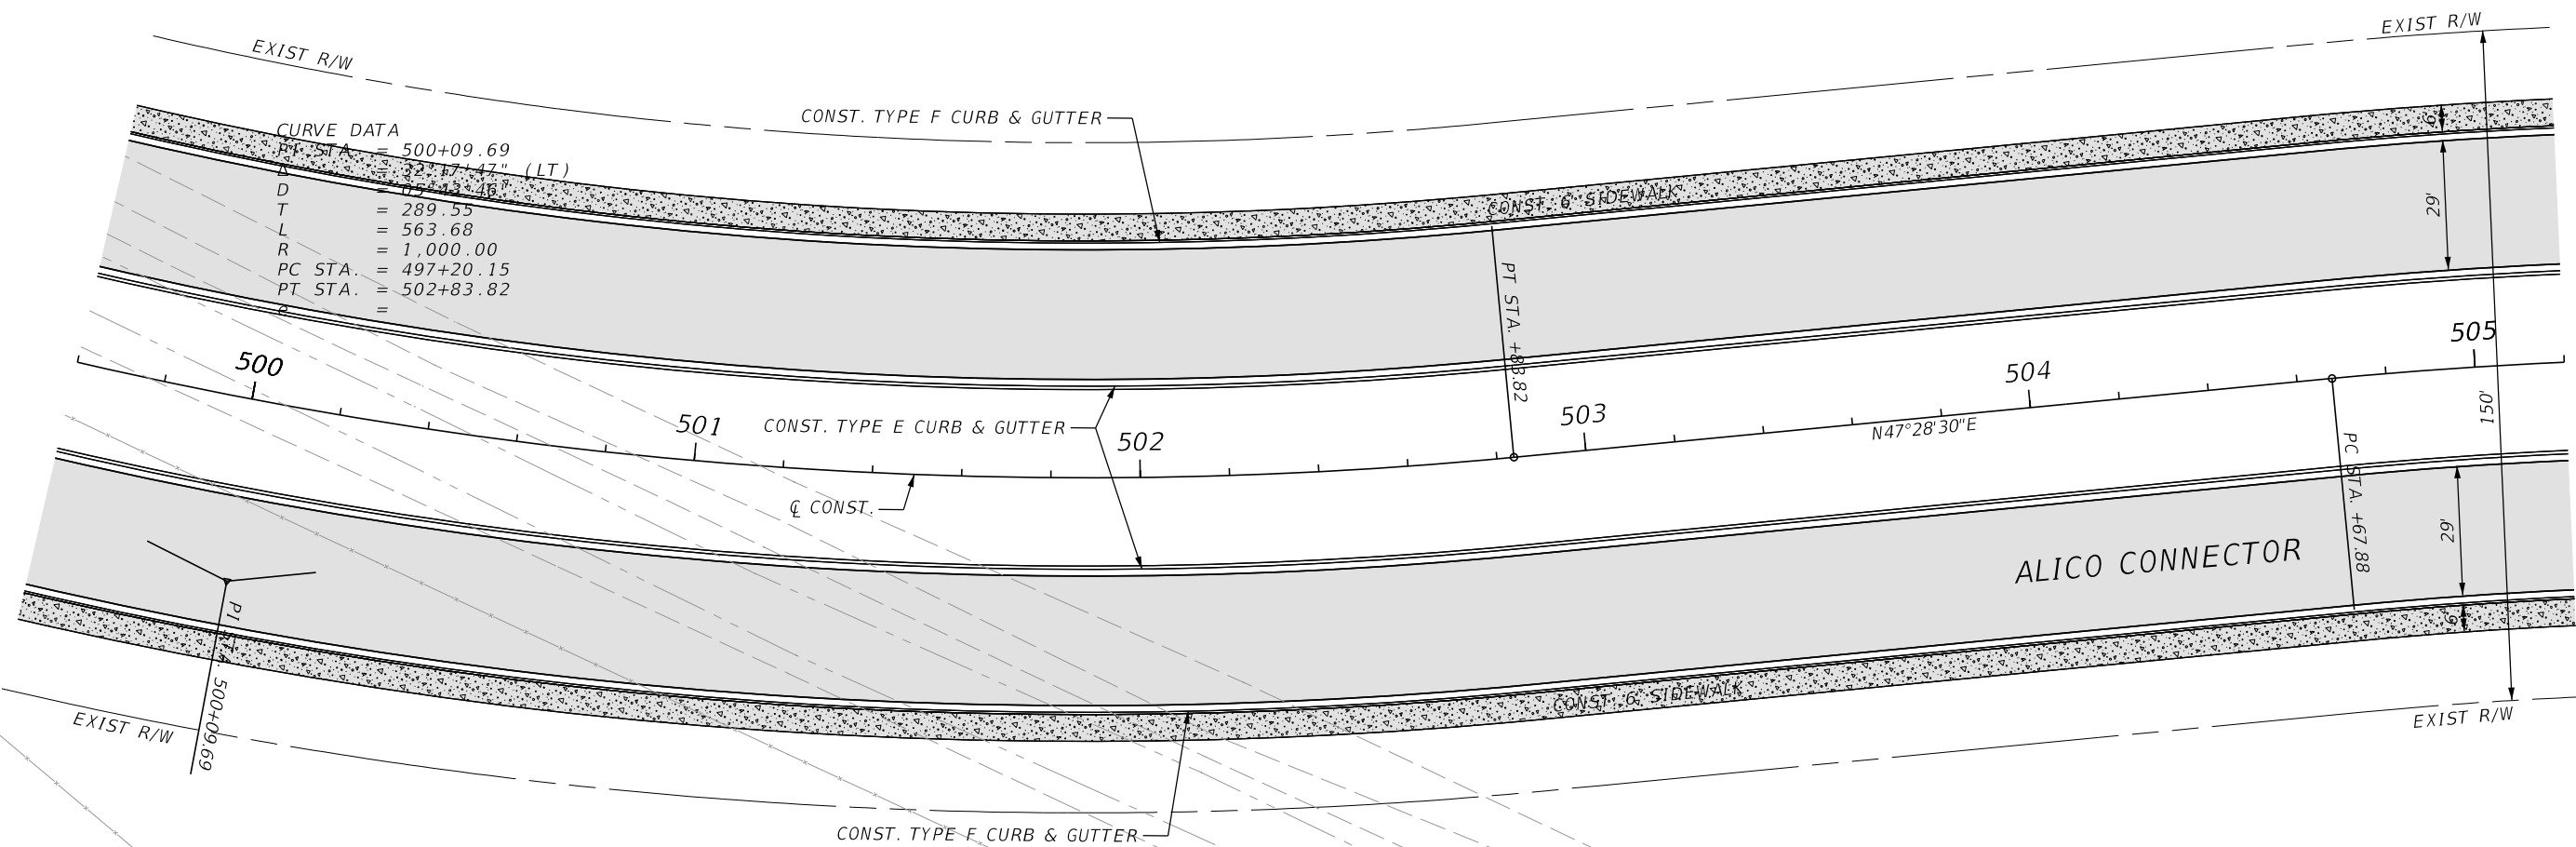

CURVE DATA
 PI STA. = 500+09.69
 Δ = 32° 47' 17" (LT)
 D = 175.43.46
 T = 289.55
 L = 563.68
 R = 1,000.00
 PC STA. = 497+20.15
 PT STA. = 502+83.82

CONST. TYPE E CURB & GUTTER


ALICO CONNECTOR

5/3/2022 1:08:14 PM MJN U:\Worksets\FDOT\2021\140-00\Roadway\PLAN\RD02.dgn

THE OFFICIAL RECORD OF THIS SHEET IS THE ELECTRONIC FILE DIGITALLY SIGNED AND SEALED UNDER RULE 61G15-23.004, F.A.C.

| REVISIONS | | | | ENGINEER OF RECORD | | LEE COUNTY DEPARTMENT OF TRANSPORTATION | | | PLAN SHEETS | SHEET NO. |
|-----------|-------------|------|-------------|---|--|---|--------|----------------------|-------------|-----------|
| DATE | DESCRIPTION | DATE | DESCRIPTION | RYAN K. BELL, P.E. LICENSE NUMBER 60010 JOHNSON ENGINEERING INC. 2122 JOHNSON STREET FORT MYERS, FL 33901 | | ROAD NO. | COUNTY | FINANCIAL PROJECT ID | | 35 |
| | | | | | | | LEE | | | |

T = 283.13
 L = 551.82
 R = 1,000.00
 PC STA. = 504+67.88
 PT STA. = 510+19.70
 e =

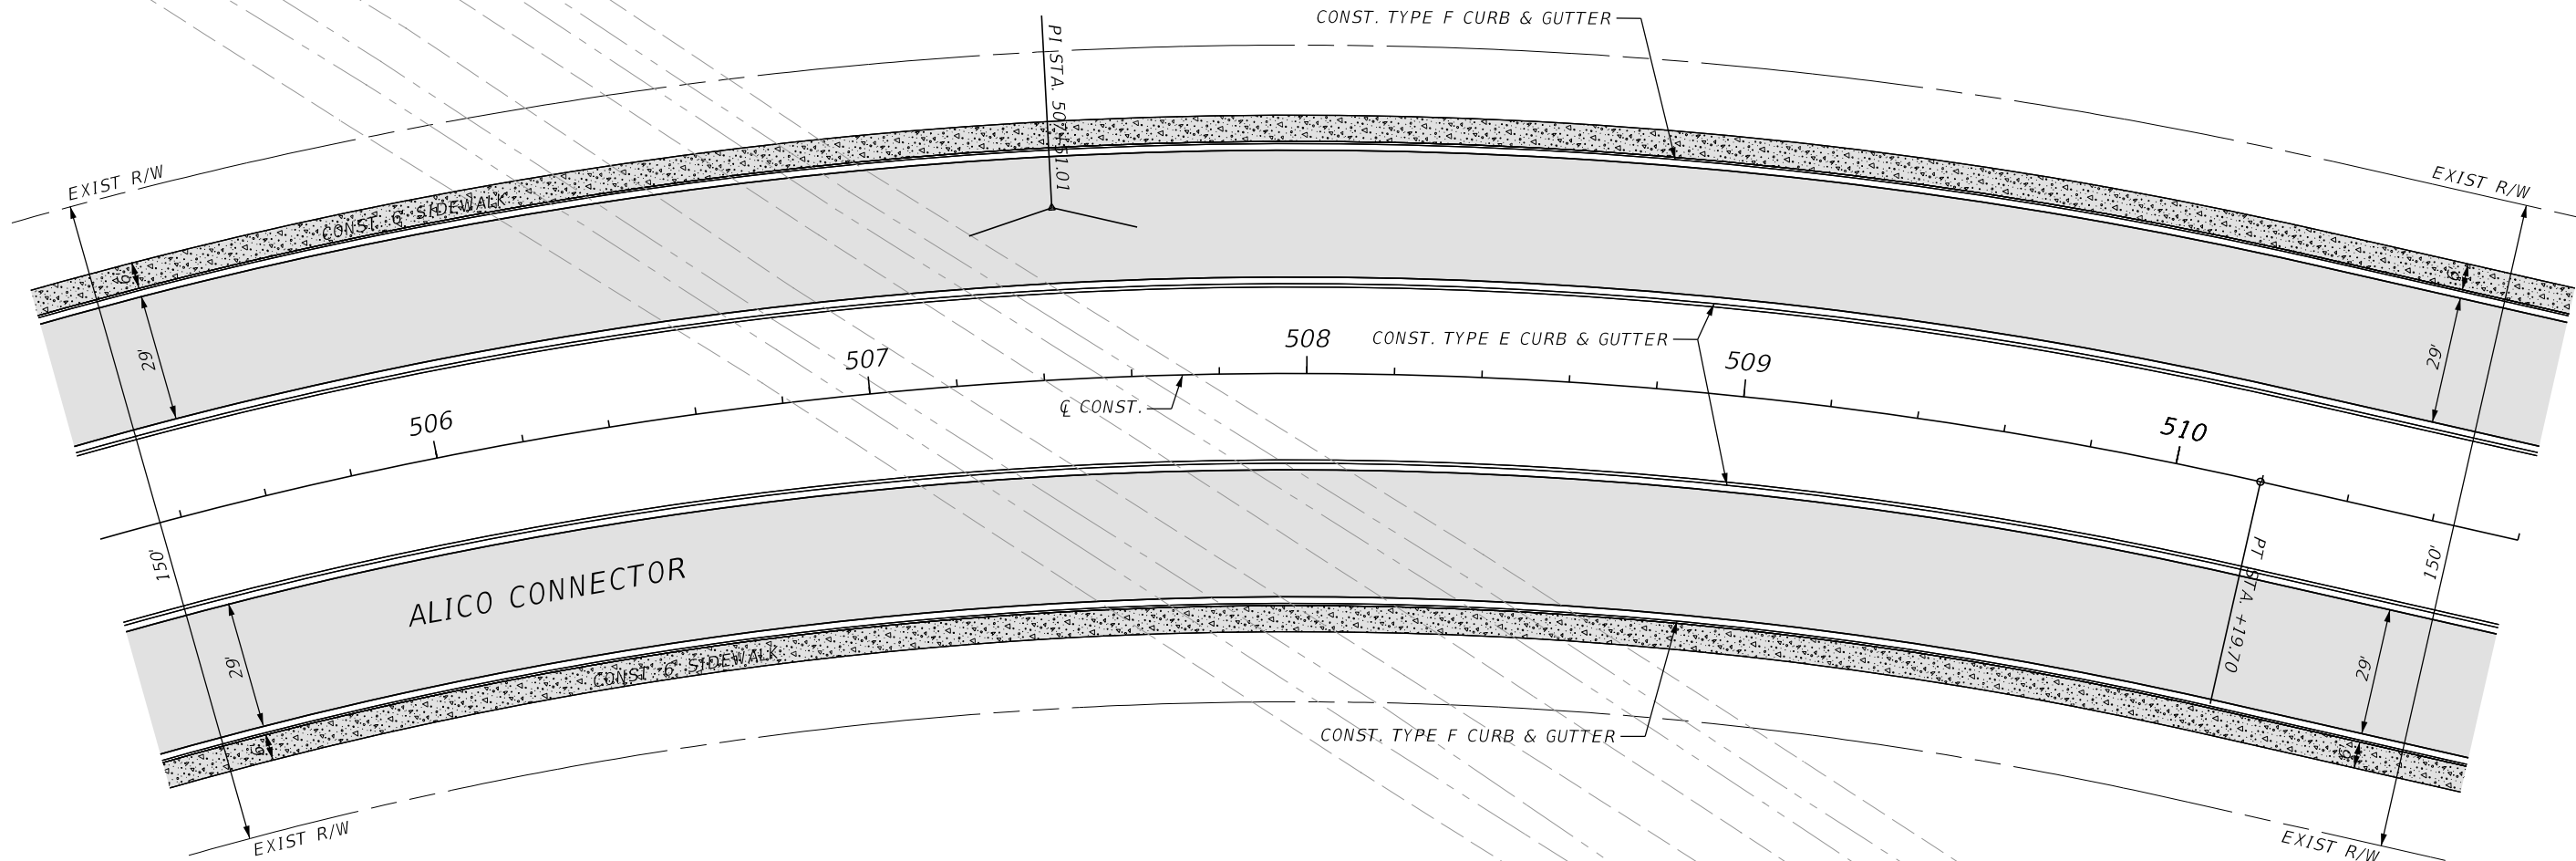


5/3/2022 1:08:15 PM MJN
 U:\Worksets\FDOT\2021\140-00\Roadway\PLAN\RD02.dgn

THE OFFICIAL RECORD OF THIS SHEET IS THE ELECTRONIC FILE DIGITALLY SIGNED AND SEALED UNDER RULE 61G15-23.004, F.A.C.

| REVISIONS | | | | ENGINEER OF RECORD | | LEE COUNTY DEPARTMENT OF TRANSPORTATION | | | SHEET NO. |
|--------------------|-------------|------|-------------|---|--|---|--------|----------------------|-----------|
| DATE | DESCRIPTION | DATE | DESCRIPTION | RYAN K. BELL, P.E. LICENSE NUMBER 60010 JOHNSON ENGINEERING INC. 2122 JOHNSON STREET FORT MYERS, FL 33901 | | ROAD NO. | COUNTY | FINANCIAL PROJECT ID | |
| | | | | | | | LEE | | 36 |
| PLAN SHEETS | | | | | | | | | |

5/3/2022 1:08:15 PM MJN
 U:\Worksets\FDOT\20214140-00\Roadway\PLANRD02.dgn

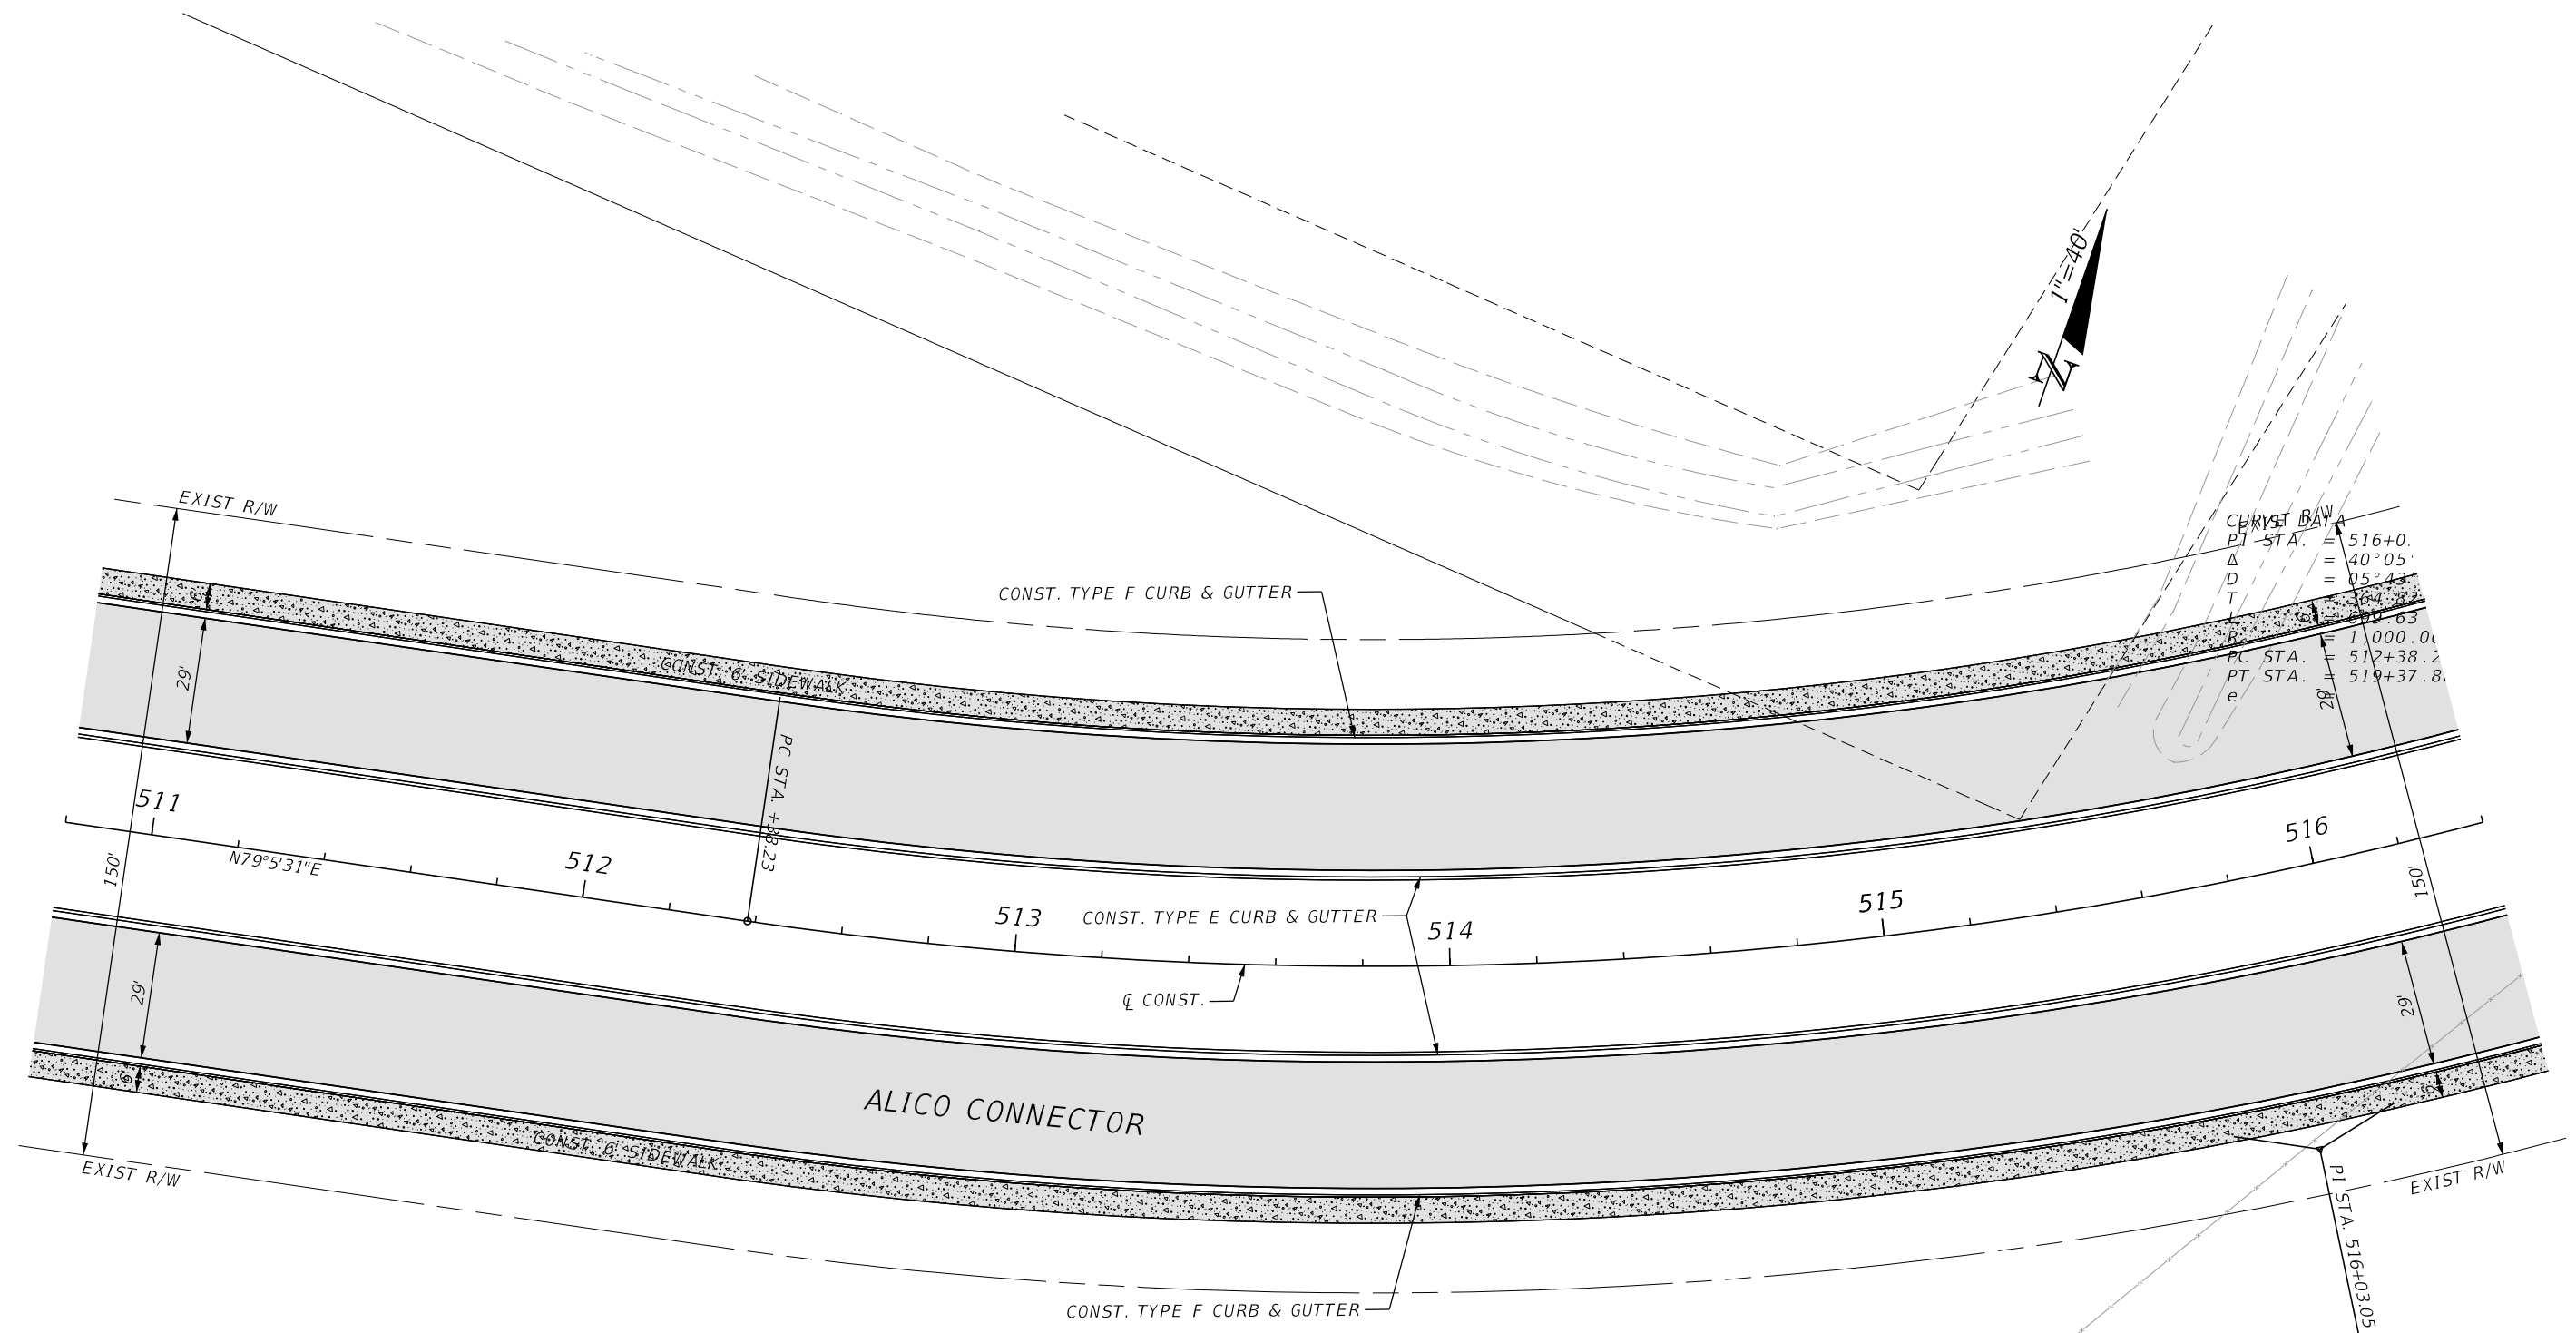

| REVISIONS | | | |
|-----------|-------------|------|-------------|
| DATE | DESCRIPTION | DATE | DESCRIPTION |
| | | | |

ENGINEER OF RECORD
 RYAN K. BELL, P.E.
 LICENSE NUMBER 60010
 JOHNSON ENGINEERING INC.
 2122 JOHNSON STREET
 FORT MYERS, FL 33901


| LEE COUNTY DEPARTMENT OF TRANSPORTATION | | |
|--|--------|----------------------|
| ROAD NO. | COUNTY | FINANCIAL PROJECT ID |
| | LEE | |

PLAN SHEETS

SHEET NO.
37

THE OFFICIAL RECORD OF THIS SHEET IS THE ELECTRONIC FILE DIGITALLY SIGNED AND SEALED UNDER RULE 61G15-23.004, F.A.C.



5/3/2022 1:08:16 PM MJN
 U:\Worksets\FDOT\20214140-00\Roadway\PLANRD02.dgn

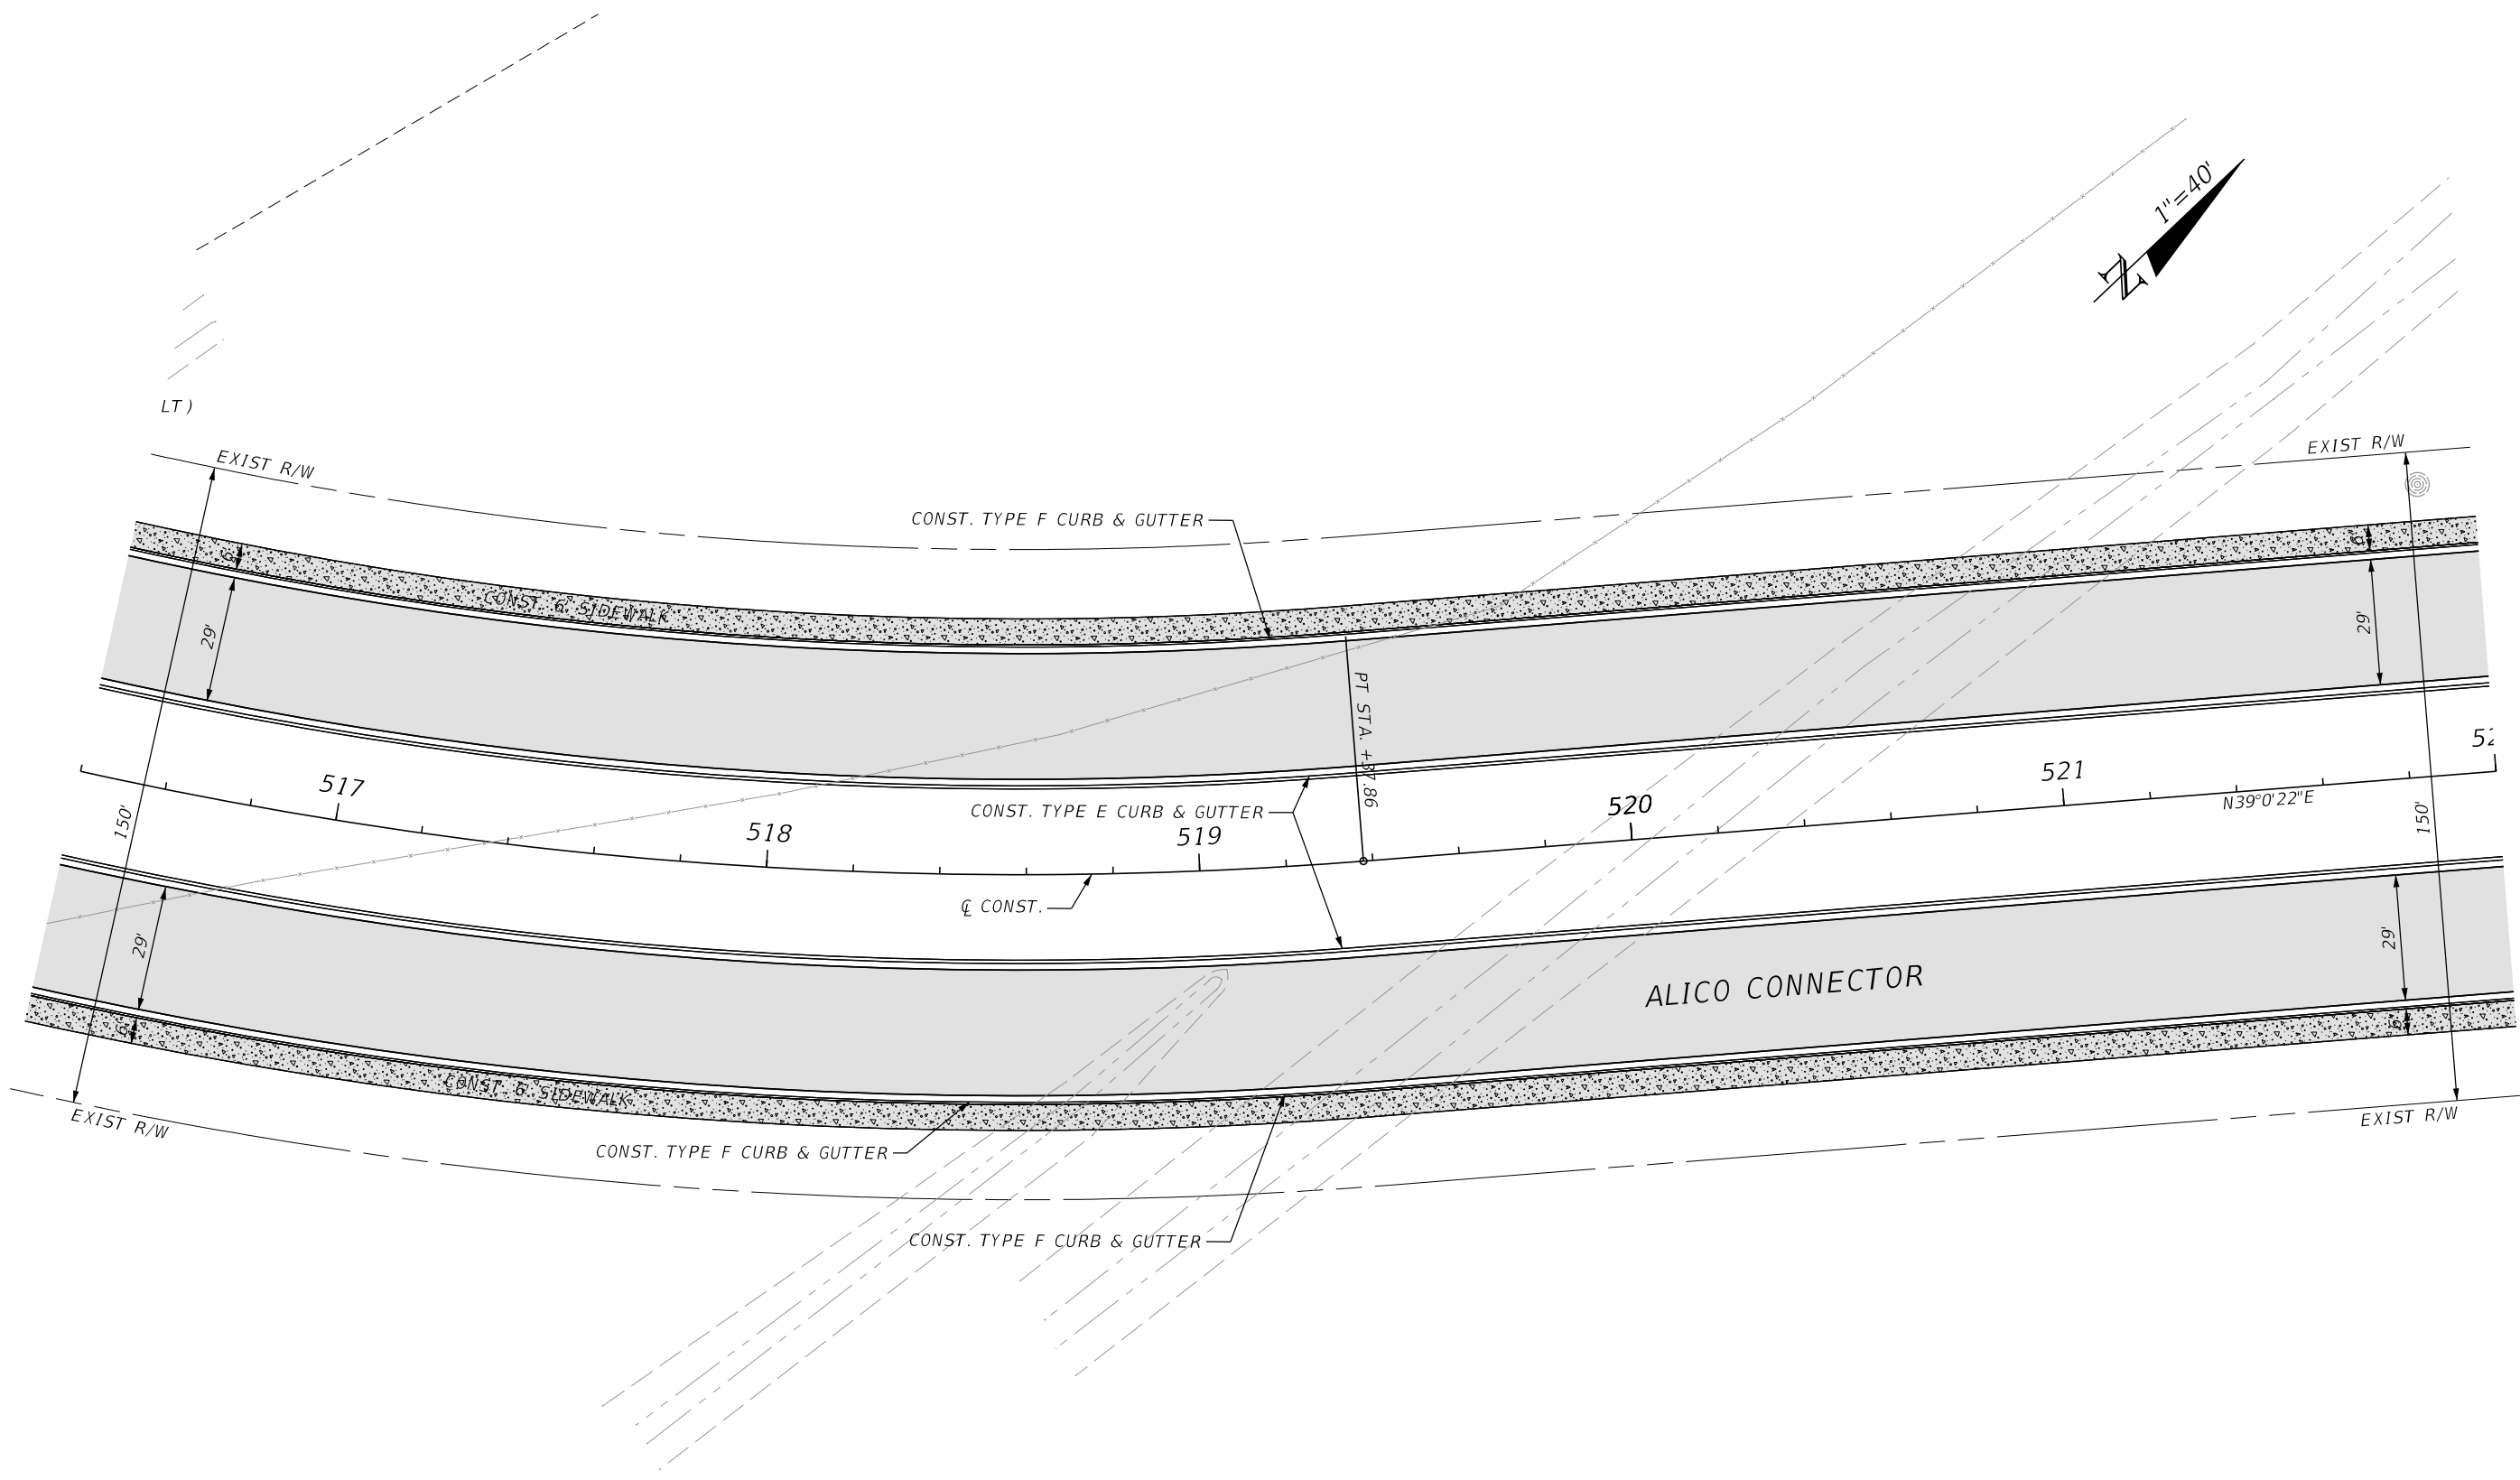

| REVISIONS | | | | ENGINEER OF RECORD | | LEE COUNTY DEPARTMENT OF TRANSPORTATION | | | SHEET NO. |
|-----------|-------------|------|-------------|---|--------|---|----|--|-----------|
| DATE | DESCRIPTION | DATE | DESCRIPTION | ROAD NO. | COUNTY | FINANCIAL PROJECT ID | 38 | | |
| | | | | RYAN K. BELL, P.E. LICENSE NUMBER 60010 JOHNSON ENGINEERING INC. 2122 JOHNSON STREET FORT MYERS, FL 33901 | | LEE | | | |

PLAN SHEETS

THE OFFICIAL RECORD OF THIS SHEET IS THE ELECTRONIC FILE DIGITALLY SIGNED AND SEALED UNDER RULE 61G15-23.004, F.A.C.

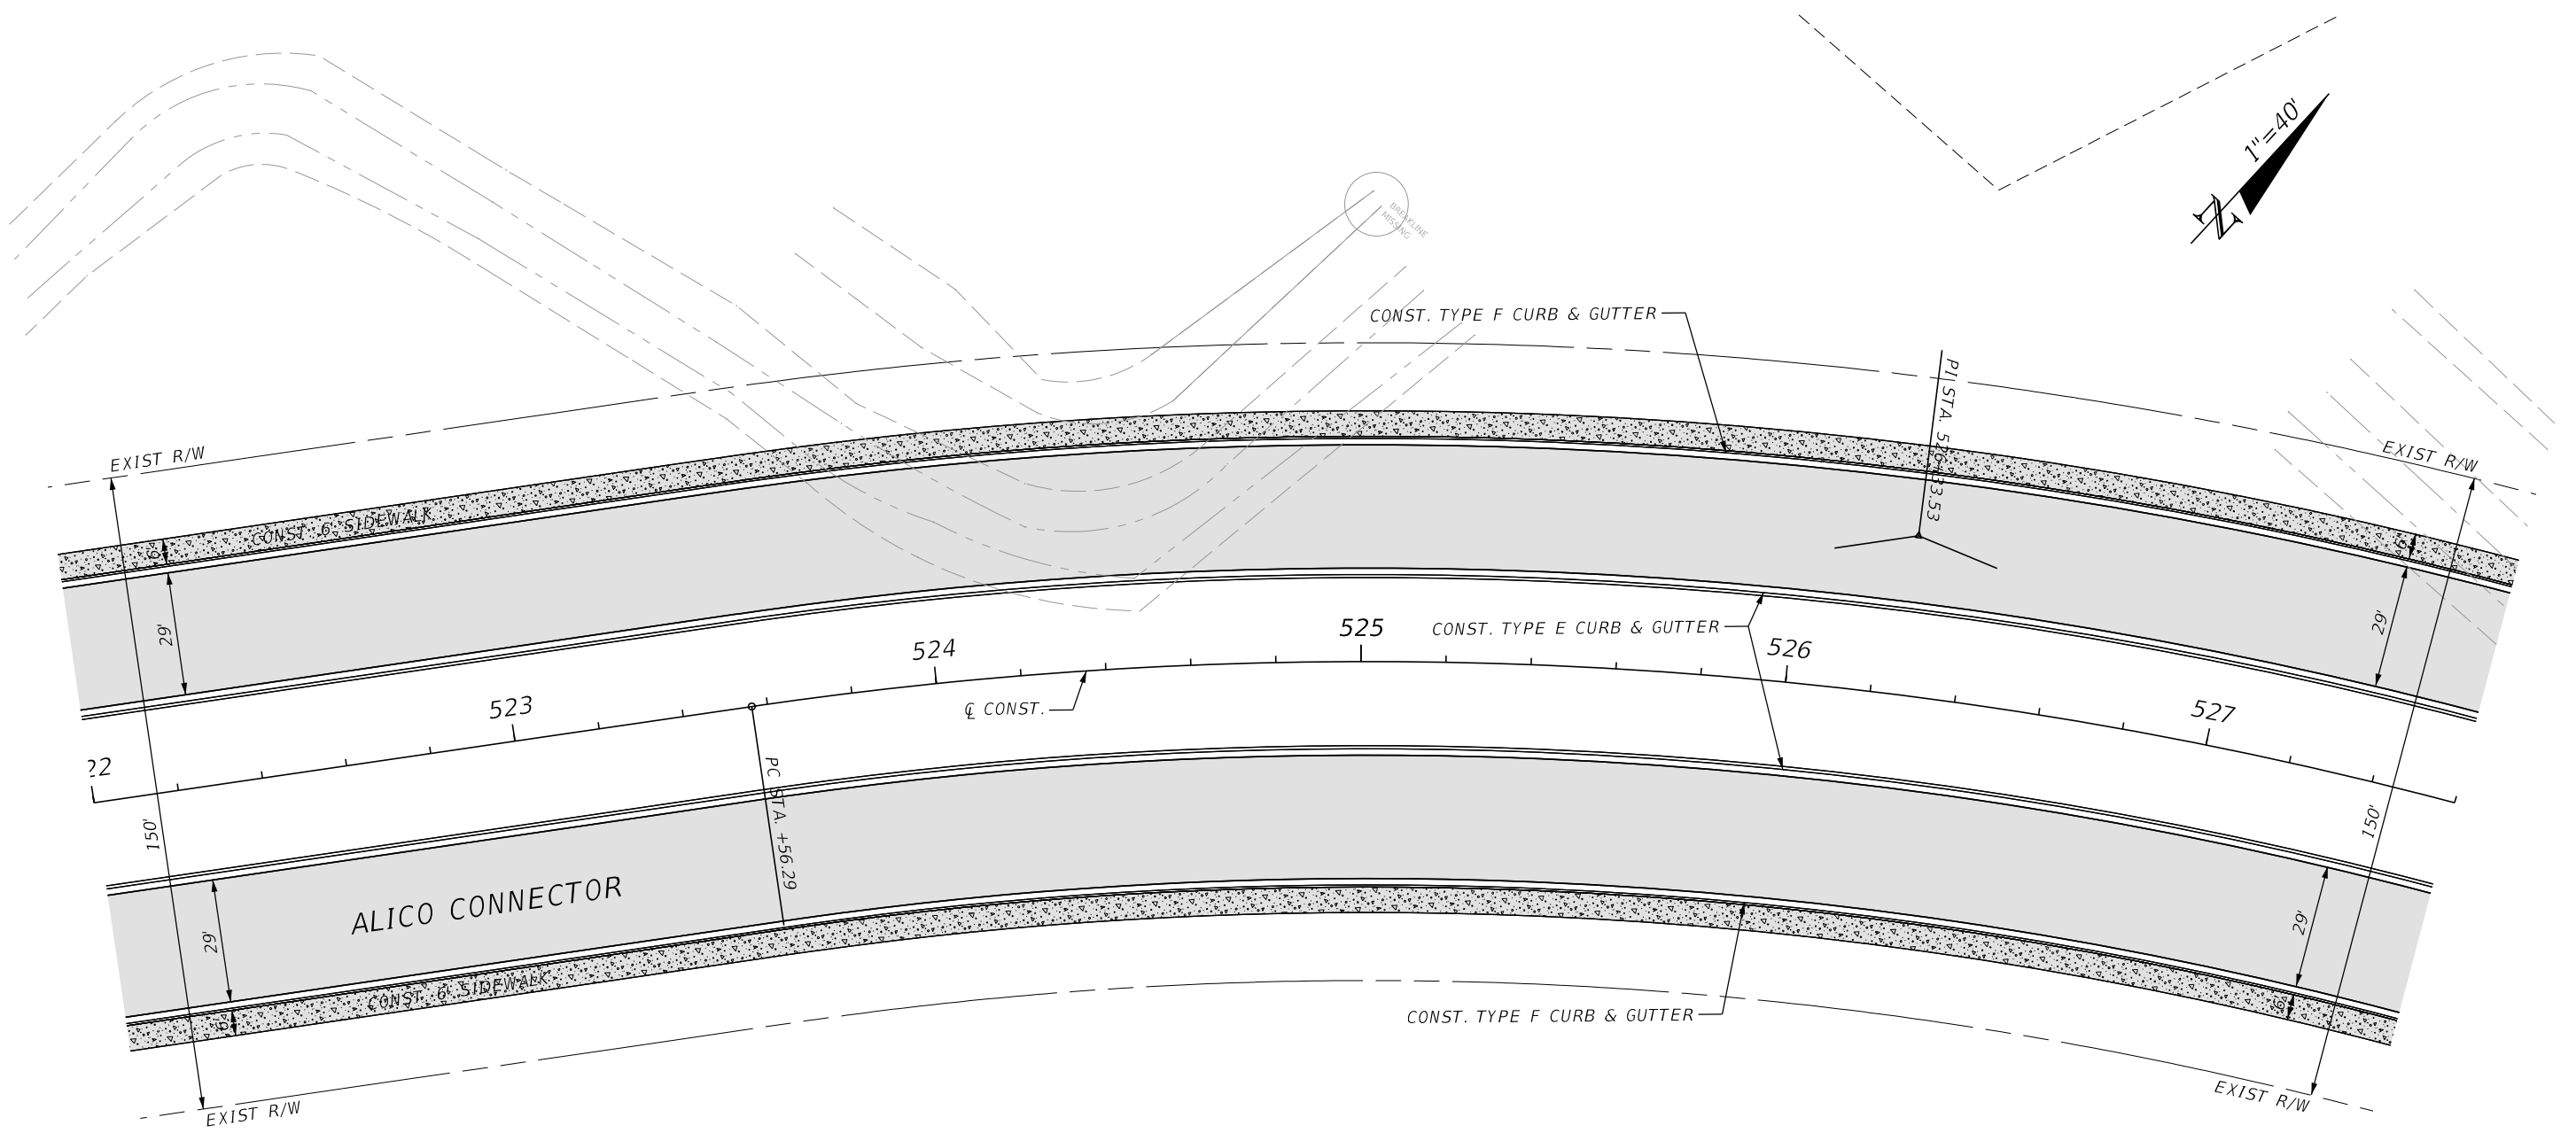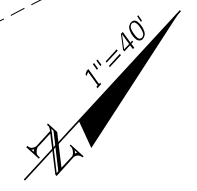

CURVE DATA


| | |
|----------|------------------|
| PI STA. | = 526+33.53 |
| Δ | = 30°59'29" (RT) |
| D | = 05°43'46" |
| T | = 277.24 |
| L | = 540.90 |
| R | = 1,000.00 |
| PC STA. | = 523+56.29 |
| PT STA. | = 528+97.19 |
| e | = |

5/3/2022 1:08:16 PM MJN U:\Worksets\FDOT\20214140-00\Roadway\PLANRD02.dgn

| REVISIONS | | | | ENGINEER OF RECORD | | LEE COUNTY DEPARTMENT OF TRANSPORTATION | | | SHEET NO. |
|-----------|-------------|------|-------------|---|--|---|--------|----------------------|-----------|
| DATE | DESCRIPTION | DATE | DESCRIPTION | RYAN K. BELL, P.E. LICENSE NUMBER 60010 JOHNSON ENGINEERING INC. 2122 JOHNSON STREET FORT MYERS, FL 33901 | | ROAD NO. | COUNTY | FINANCIAL PROJECT ID | |
| | | | | | | | | | LEE |
| | | | | | | | | | |

THE OFFICIAL RECORD OF THIS SHEET IS THE ELECTRONIC FILE DIGITALLY SIGNED AND SEALED UNDER RULE 61G15-23.004, F.A.C.

5/3/2022 1:08:17 PM MJN
 U:\Worksets\FDOT\2021\140-00\Roadway\PLANRD02.dgn

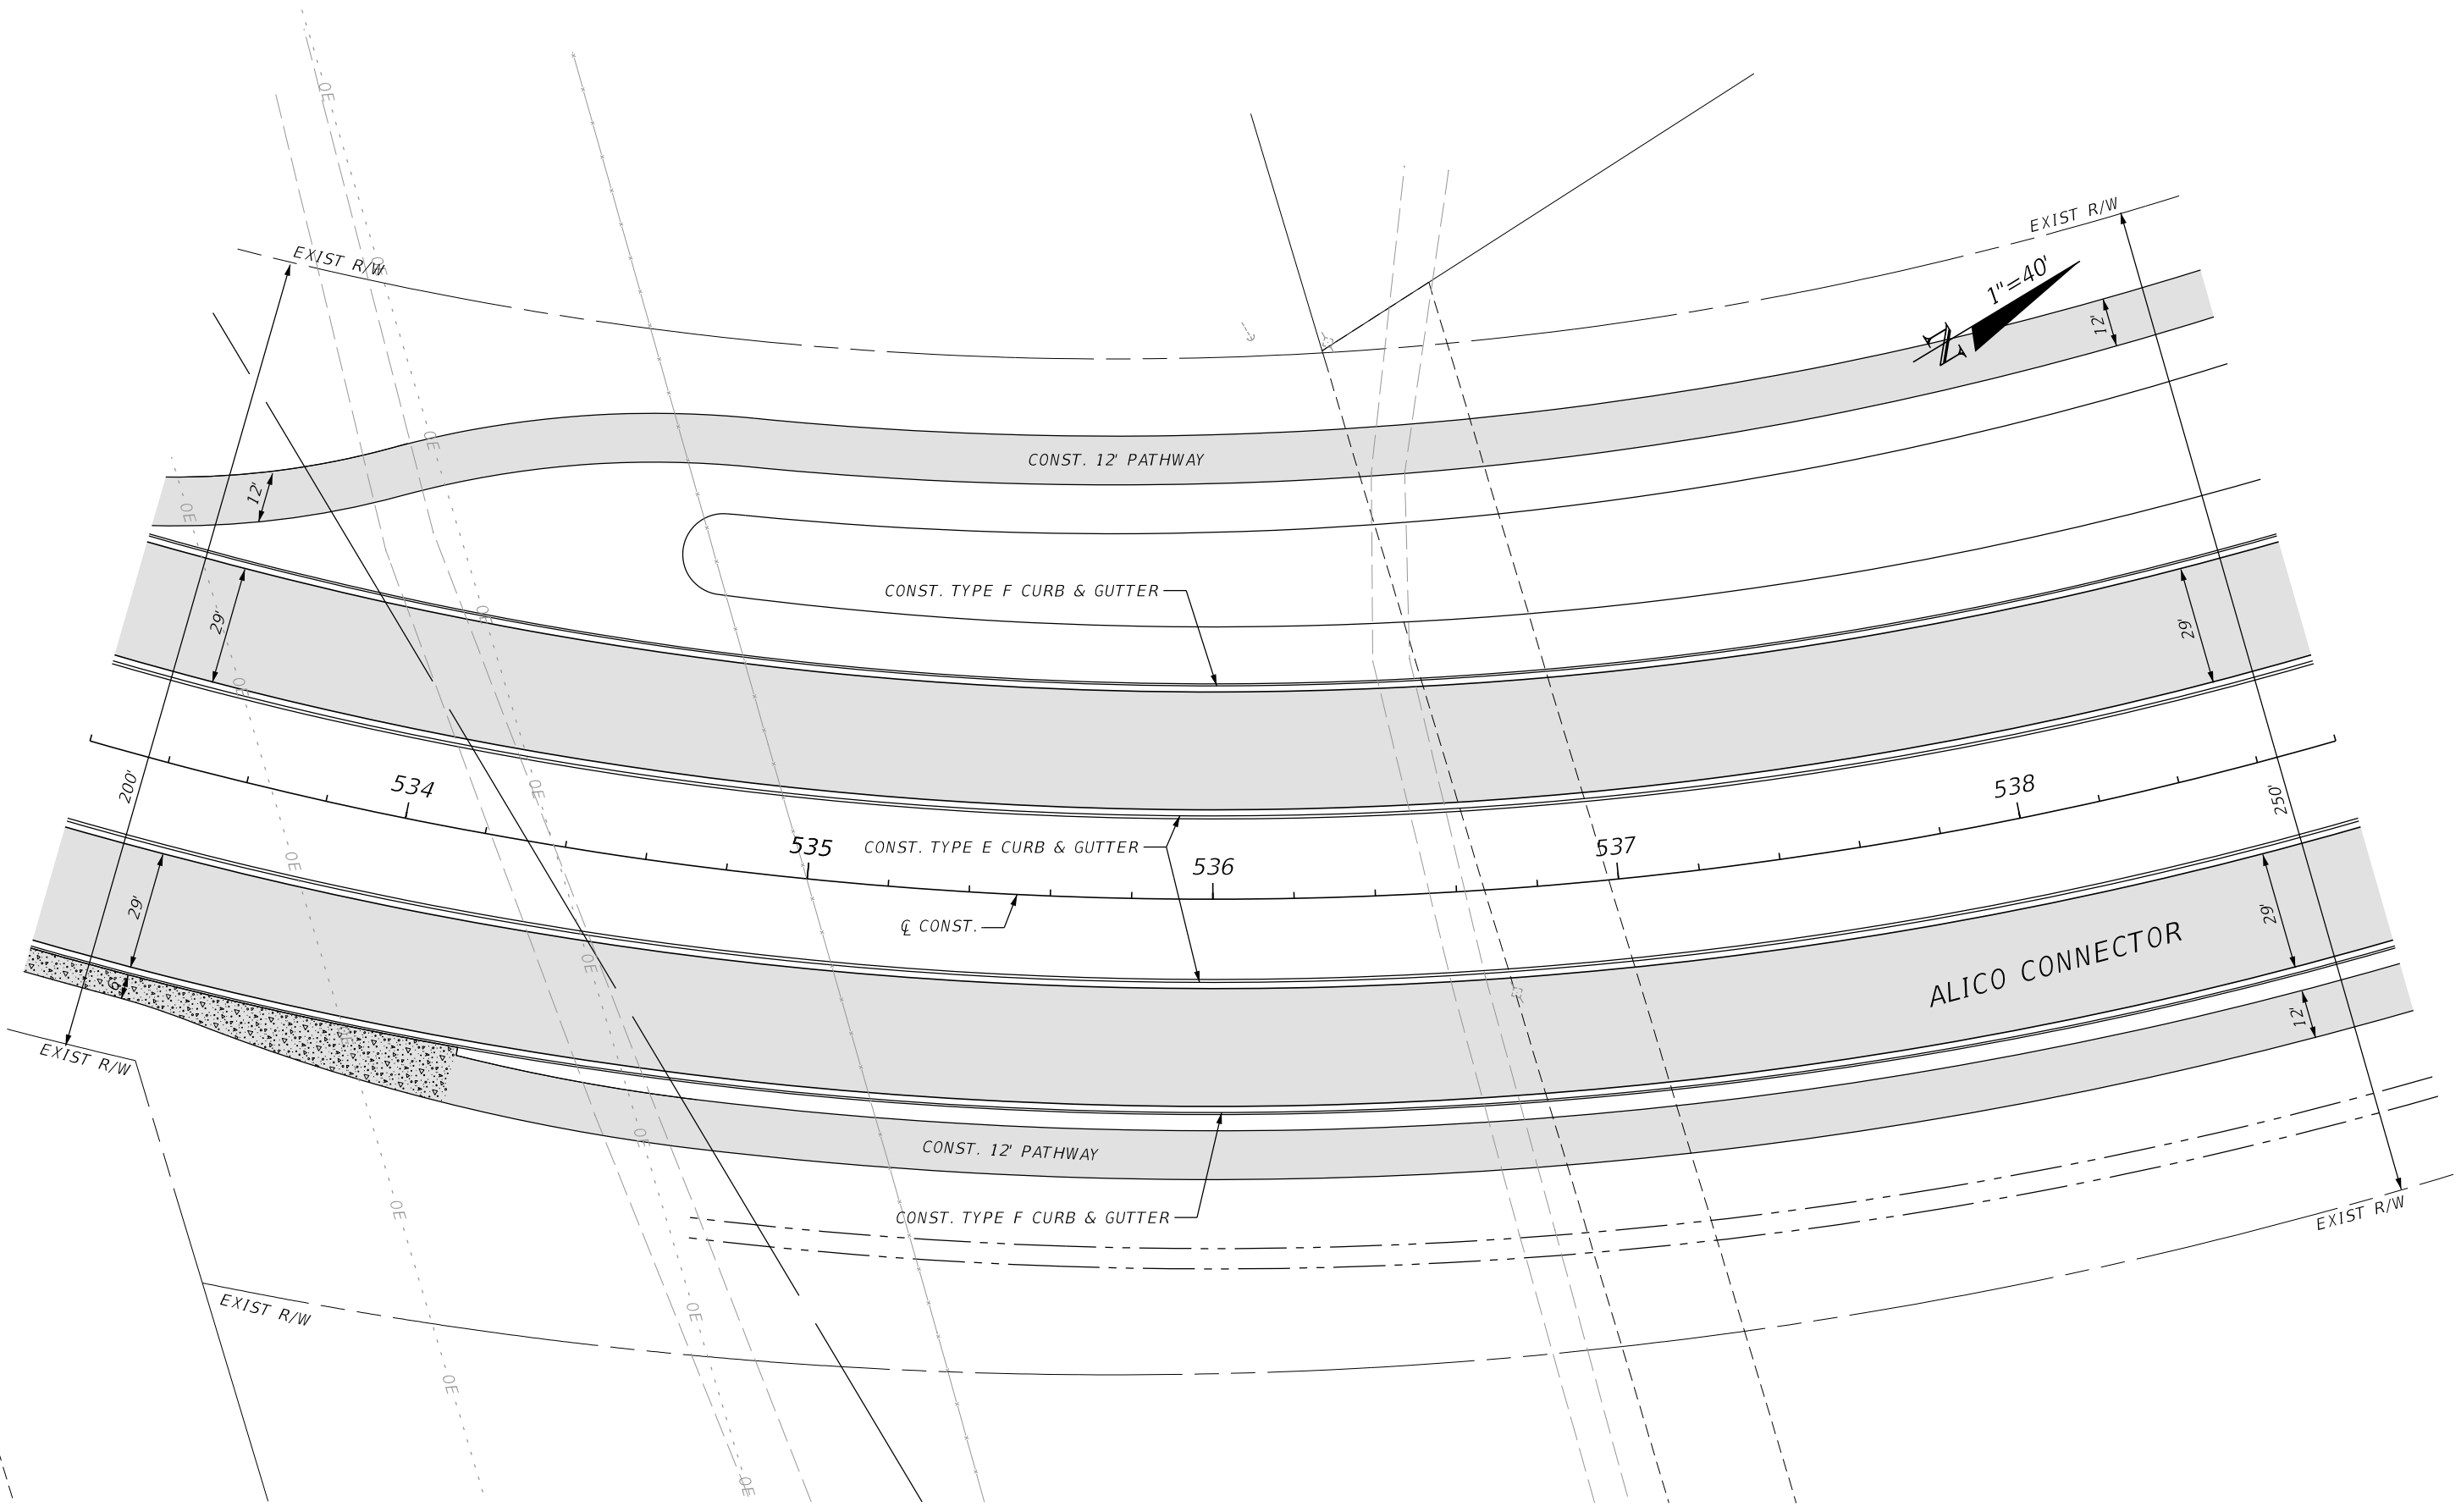

| REVISIONS | | | |
|-----------|-------------|------|-------------|
| DATE | DESCRIPTION | DATE | DESCRIPTION |
| | | | |

ENGINEER OF RECORD
 RYAN K. BELL, P.E.
 LICENSE NUMBER 60010
 JOHNSON ENGINEERING INC.
 2122 JOHNSON STREET
 FORT MYERS, FL 33901


| LEE COUNTY DEPARTMENT OF TRANSPORTATION | | |
|--|--------|----------------------|
| ROAD NO. | COUNTY | FINANCIAL PROJECT ID |
| | LEE | |

PLAN SHEETS

SHEET NO.
41

THE OFFICIAL RECORD OF THIS SHEET IS THE ELECTRONIC FILE DIGITALLY SIGNED AND SEALED UNDER RULE 61G15-23.004, F.A.C.

5/3/2022 1:08:18 PM MJN
 U:\Worksets\FDOT\20214140-00\Roadway\PLANRD02.dgn

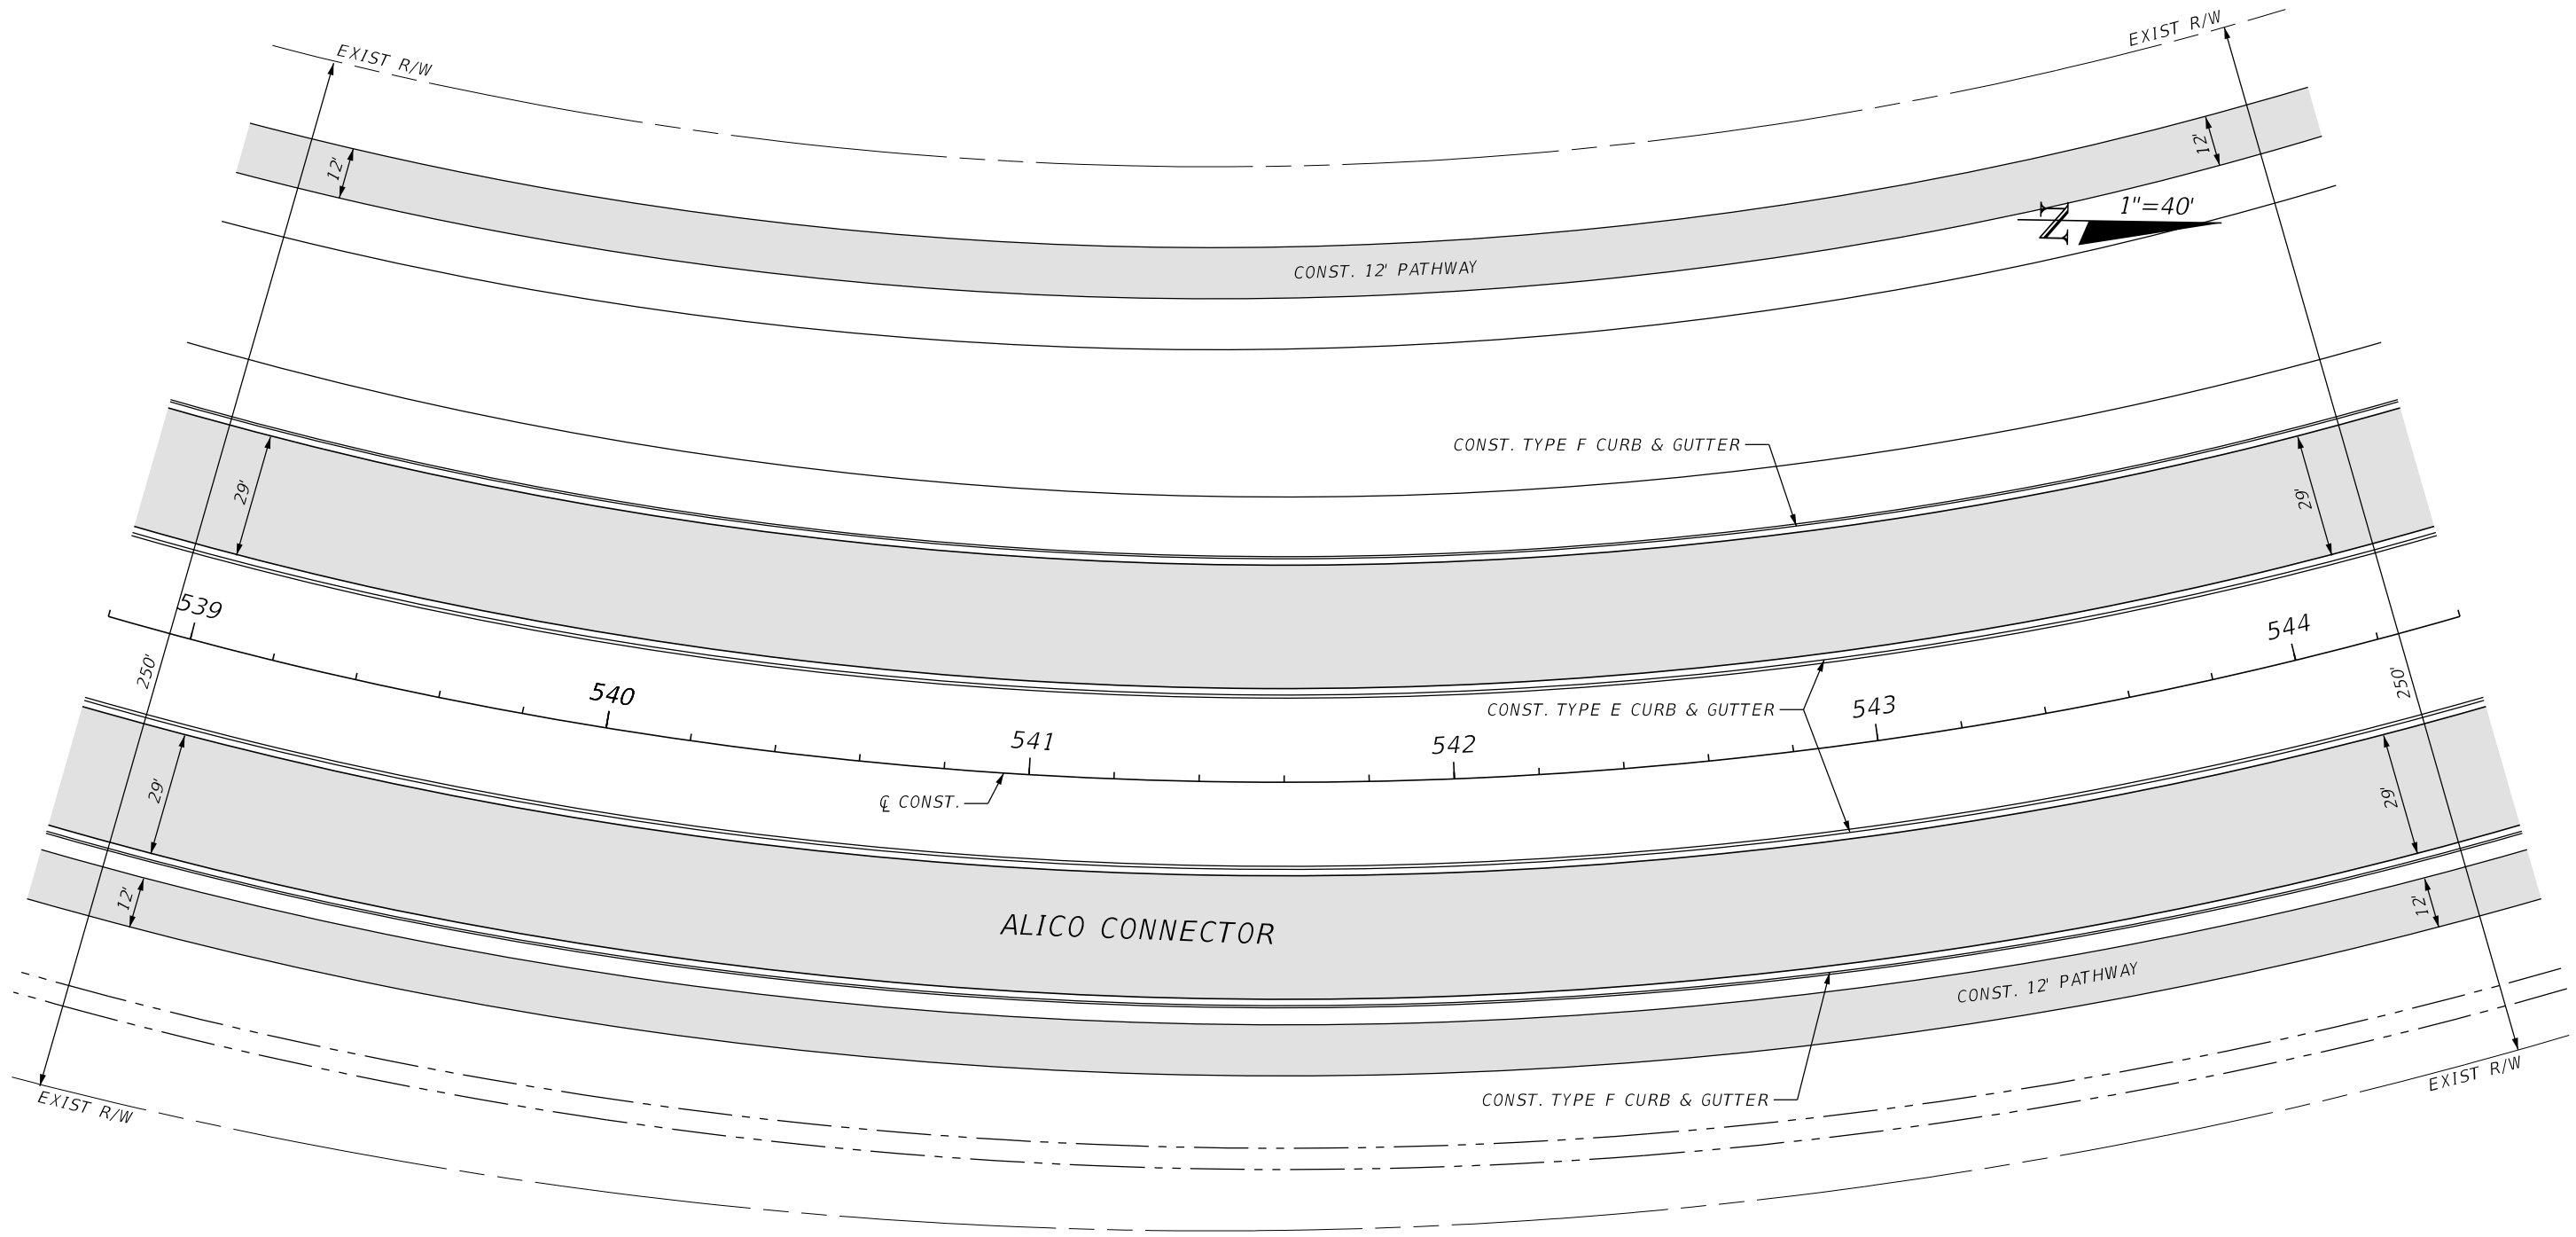

| REVISIONS | | | |
|-----------|-------------|------|-------------|
| DATE | DESCRIPTION | DATE | DESCRIPTION |
| | | | |

ENGINEER OF RECORD
 RYAN K. BELL, P.E.
 LICENSE NUMBER 60010
 JOHNSON ENGINEERING INC.
 2122 JOHNSON STREET
 FORT MYERS, FL 33901


| LEE COUNTY DEPARTMENT OF TRANSPORTATION | | |
|--|--------|----------------------|
| ROAD NO. | COUNTY | FINANCIAL PROJECT ID |
| | LEE | |

PLAN SHEETS

SHEET NO.
 42

THE OFFICIAL RECORD OF THIS SHEET IS THE ELECTRONIC FILE DIGITALLY SIGNED AND SEALED UNDER RULE 61G15-23.004, F.A.C.

5/3/2022 1:08:18 PM MJN
 U:\Worksets\FDOT\2021\140-00\Roadway\PLAN\RD02.dgn

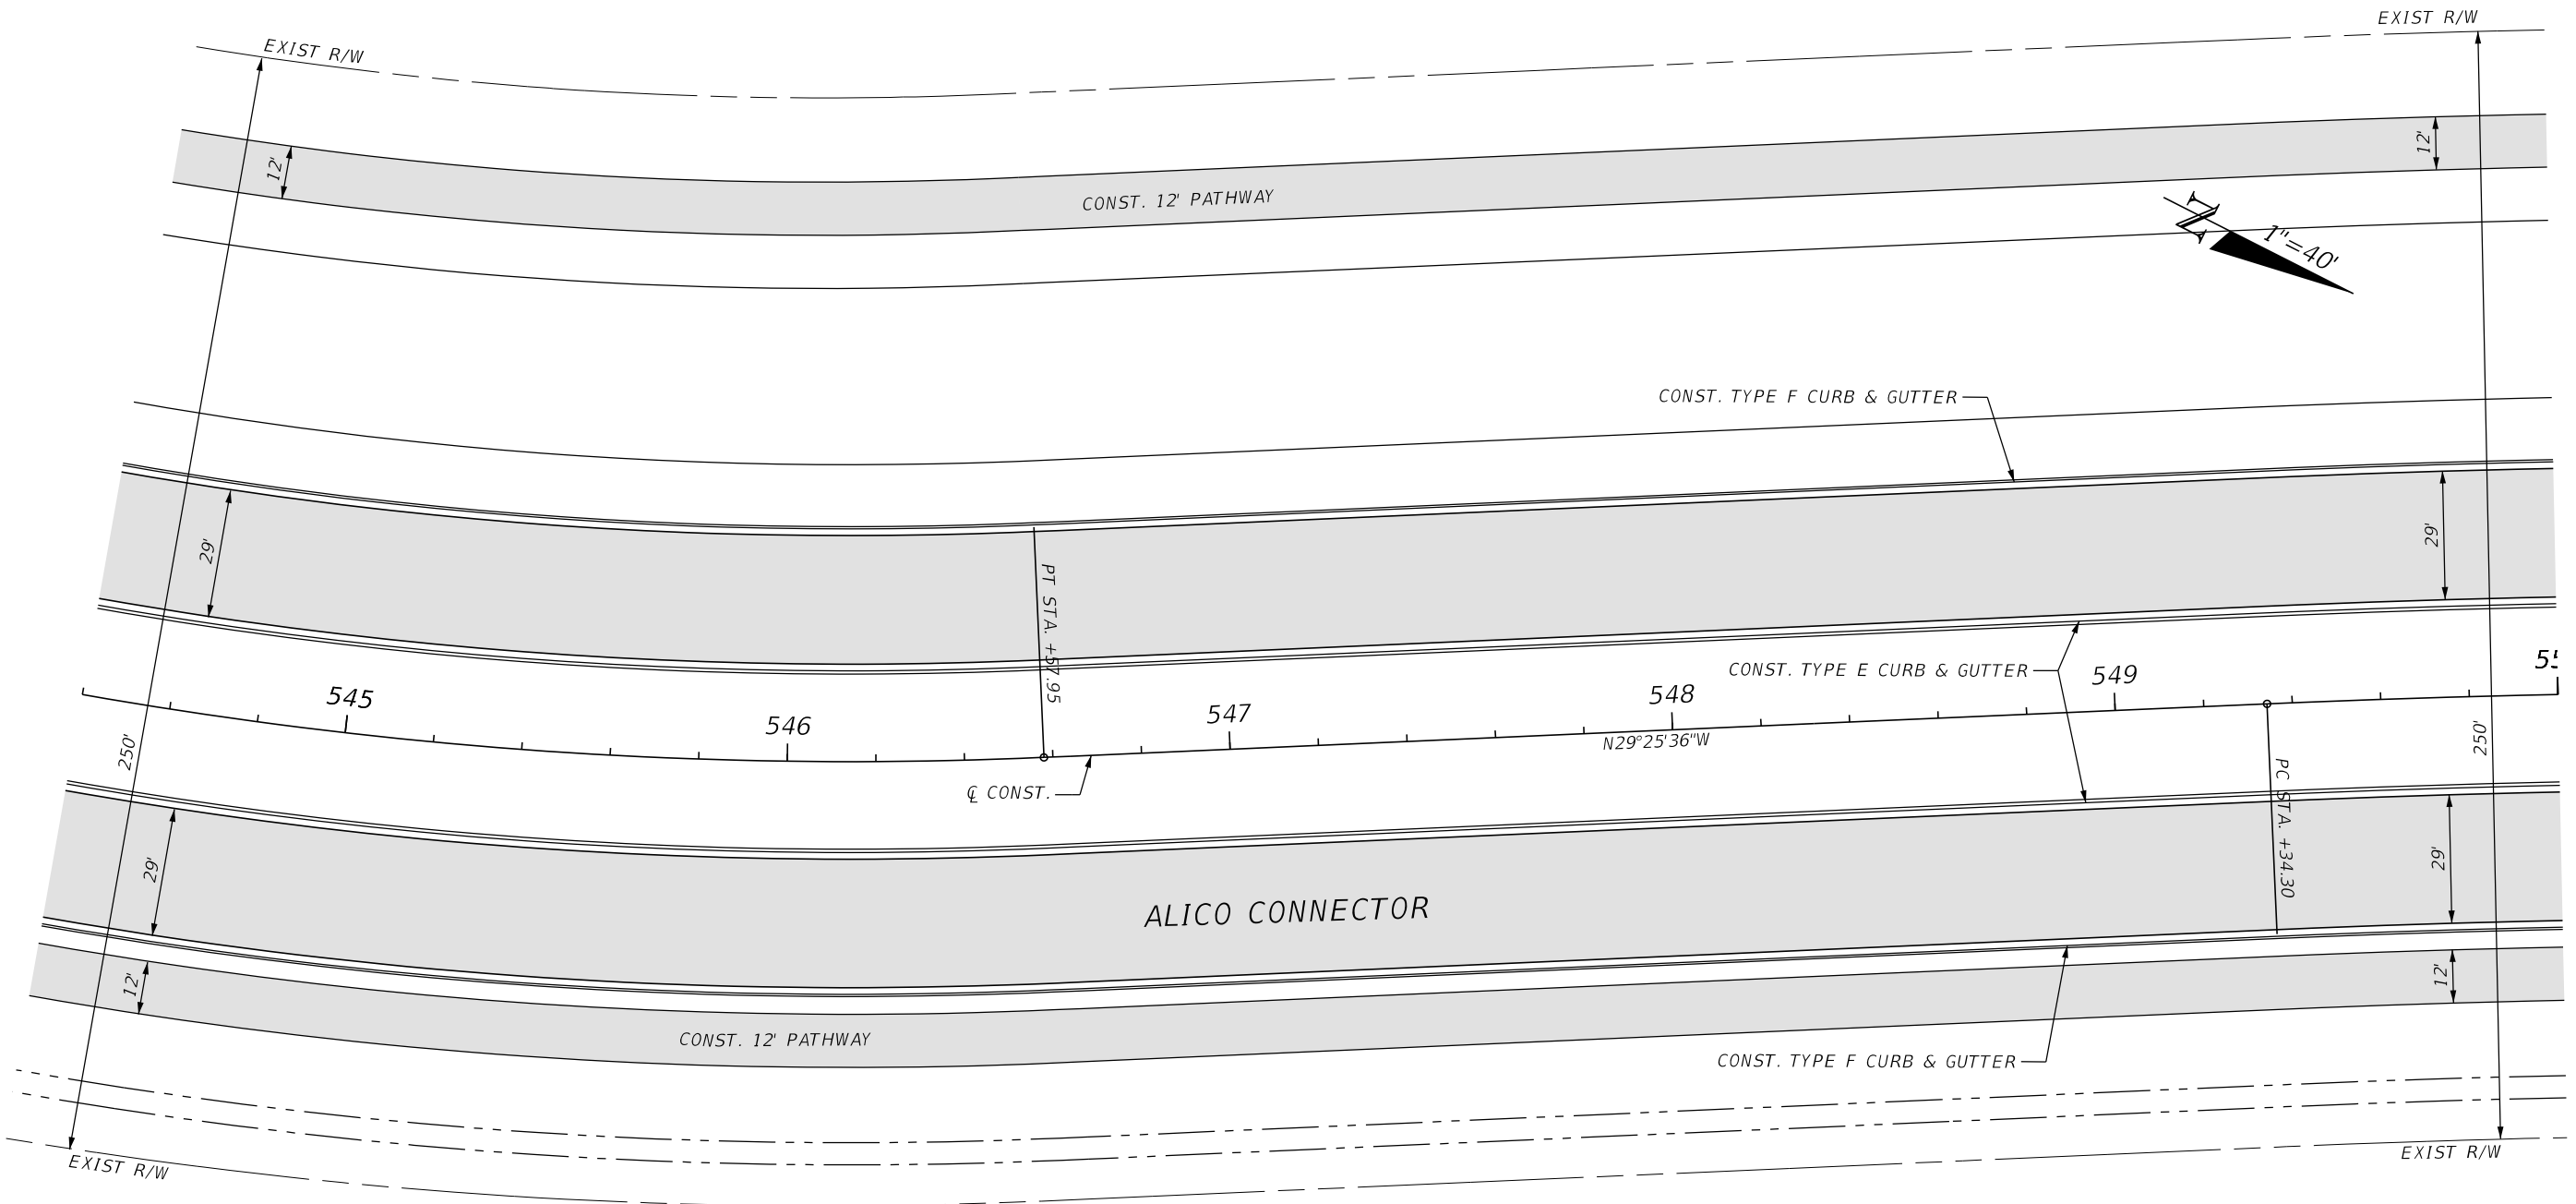

| REVISIONS | | | |
|-----------|-------------|------|-------------|
| DATE | DESCRIPTION | DATE | DESCRIPTION |
| | | | |

ENGINEER OF RECORD
 RYAN K. BELL, P.E.
 LICENSE NUMBER 60010
 JOHNSON ENGINEERING INC.
 2122 JOHNSON STREET
 FORT MYERS, FL 33901


| LEE COUNTY DEPARTMENT OF TRANSPORTATION | | |
|--|--------|----------------------|
| ROAD NO. | COUNTY | FINANCIAL PROJECT ID |
| | LEE | |

PLAN SHEETS

SHEET NO.
43


THE OFFICIAL RECORD OF THIS SHEET IS THE ELECTRONIC FILE DIGITALLY SIGNED AND SEALED UNDER RULE 61G15-23.004, F.A.C.

5/3/2022 1:08:18 PM MJN
 U:\Worksets\FDOT\2021\140-00\Roadway\PLANRD02.dgn

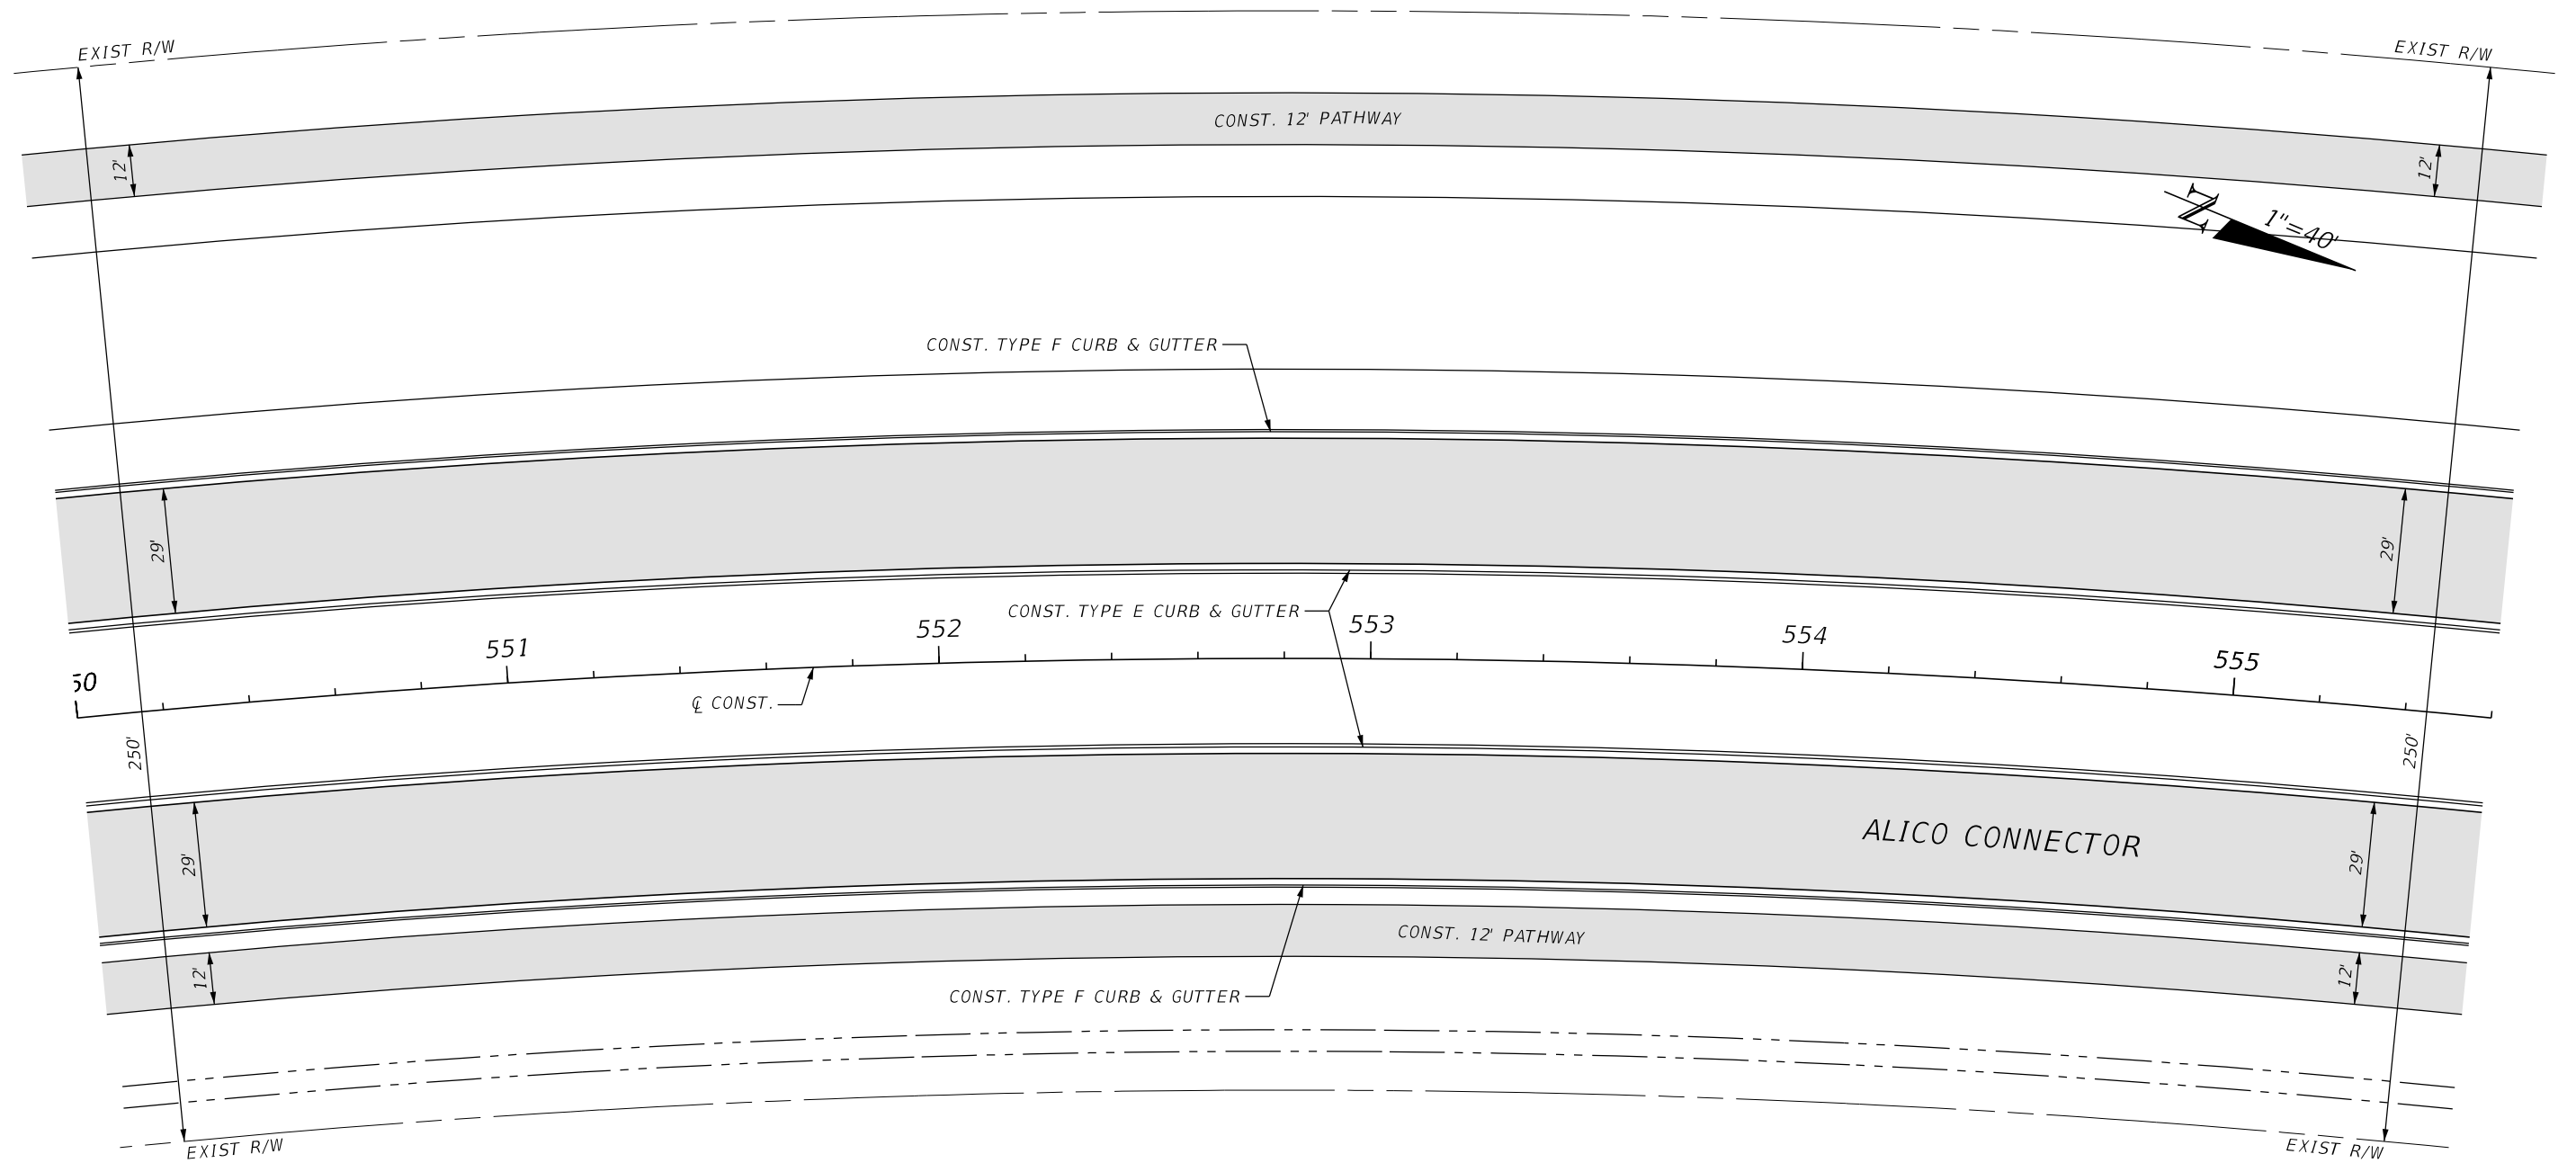

| REVISIONS | | | | ENGINEER OF RECORD | | LEE COUNTY DEPARTMENT OF TRANSPORTATION | | | PLAN SHEETS | SHEET NO. |
|-----------|-------------|------|-------------|---|--|--|--------|----------------------|-------------|-----------|
| DATE | DESCRIPTION | DATE | DESCRIPTION | RYAN K. BELL, P.E. LICENSE NUMBER 60010 JOHNSON ENGINEERING INC. 2122 JOHNSON STREET FORT MYERS, FL 33901 | | ROAD NO. | COUNTY | FINANCIAL PROJECT ID | | 44 |
| | | | | | | | LEE | | | |

THE OFFICIAL RECORD OF THIS SHEET IS THE ELECTRONIC FILE DIGITALLY SIGNED AND SEALED UNDER RULE 61G15-23.004, F.A.C.

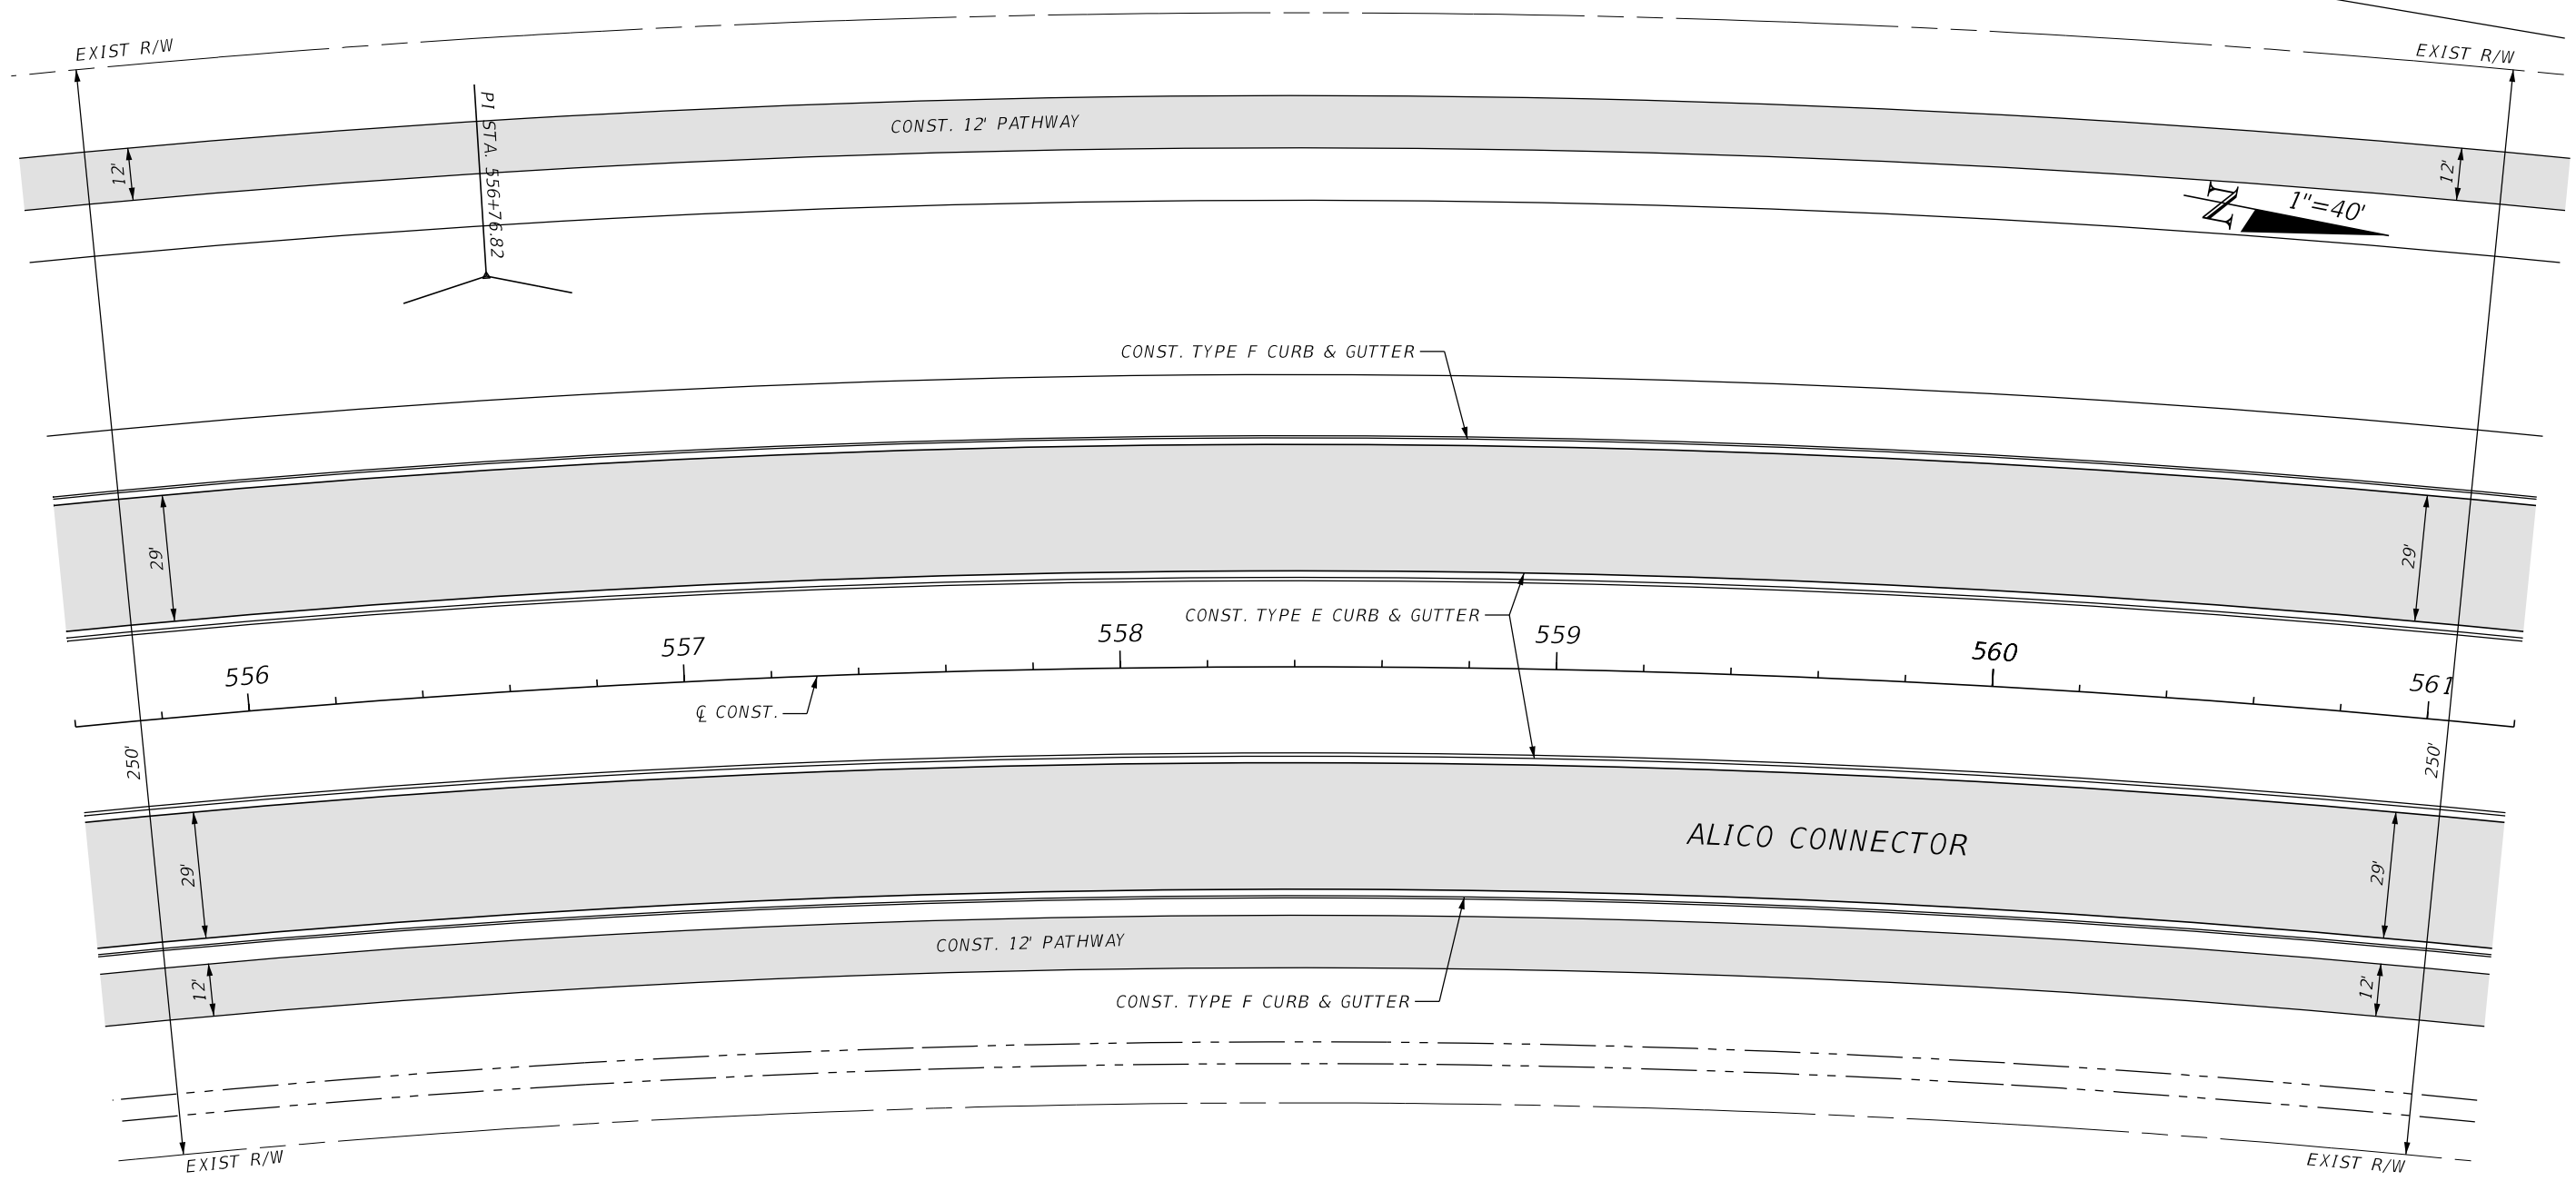


CURVE DATA
 PI STA. = 556+76.82
 Δ = 29°18'22" (RT)
 D = 02°01'03"
 T = 742.52
 L = 1,452.53
 R = 2,839.79
 PC STA. = 549+34.30
 PT STA. = 563+86.83
 e =

5/3/2022 1:08:19 PM MJN U:\Worksets\FDOT\20214140-00\Roadway\PLANRD02.dgn

THE OFFICIAL RECORD OF THIS SHEET IS THE ELECTRONIC FILE DIGITALLY SIGNED AND SEALED UNDER RULE 61G15-23.004, F.A.C.

| REVISIONS | | | | ENGINEER OF RECORD | | LEE COUNTY DEPARTMENT OF TRANSPORTATION | | | SHEET NO. |
|--------------------|-------------|------|-------------|---|----------|---|----------------------|----|-----------|
| DATE | DESCRIPTION | DATE | DESCRIPTION | RYAN K. BELL, P.E. LICENSE NUMBER 60010 JOHNSON ENGINEERING INC. 2122 JOHNSON STREET FORT MYERS, FL 33901 | ROAD NO. | COUNTY | FINANCIAL PROJECT ID | | |
| | | | | | | LEE | | | |
| PLAN SHEETS | | | | | | | | 45 | |

5/3/2022 1:08:19 PM MJN
 U:\Worksets\FDOT\20214140-00\Roadway\PLANRD02.dgn

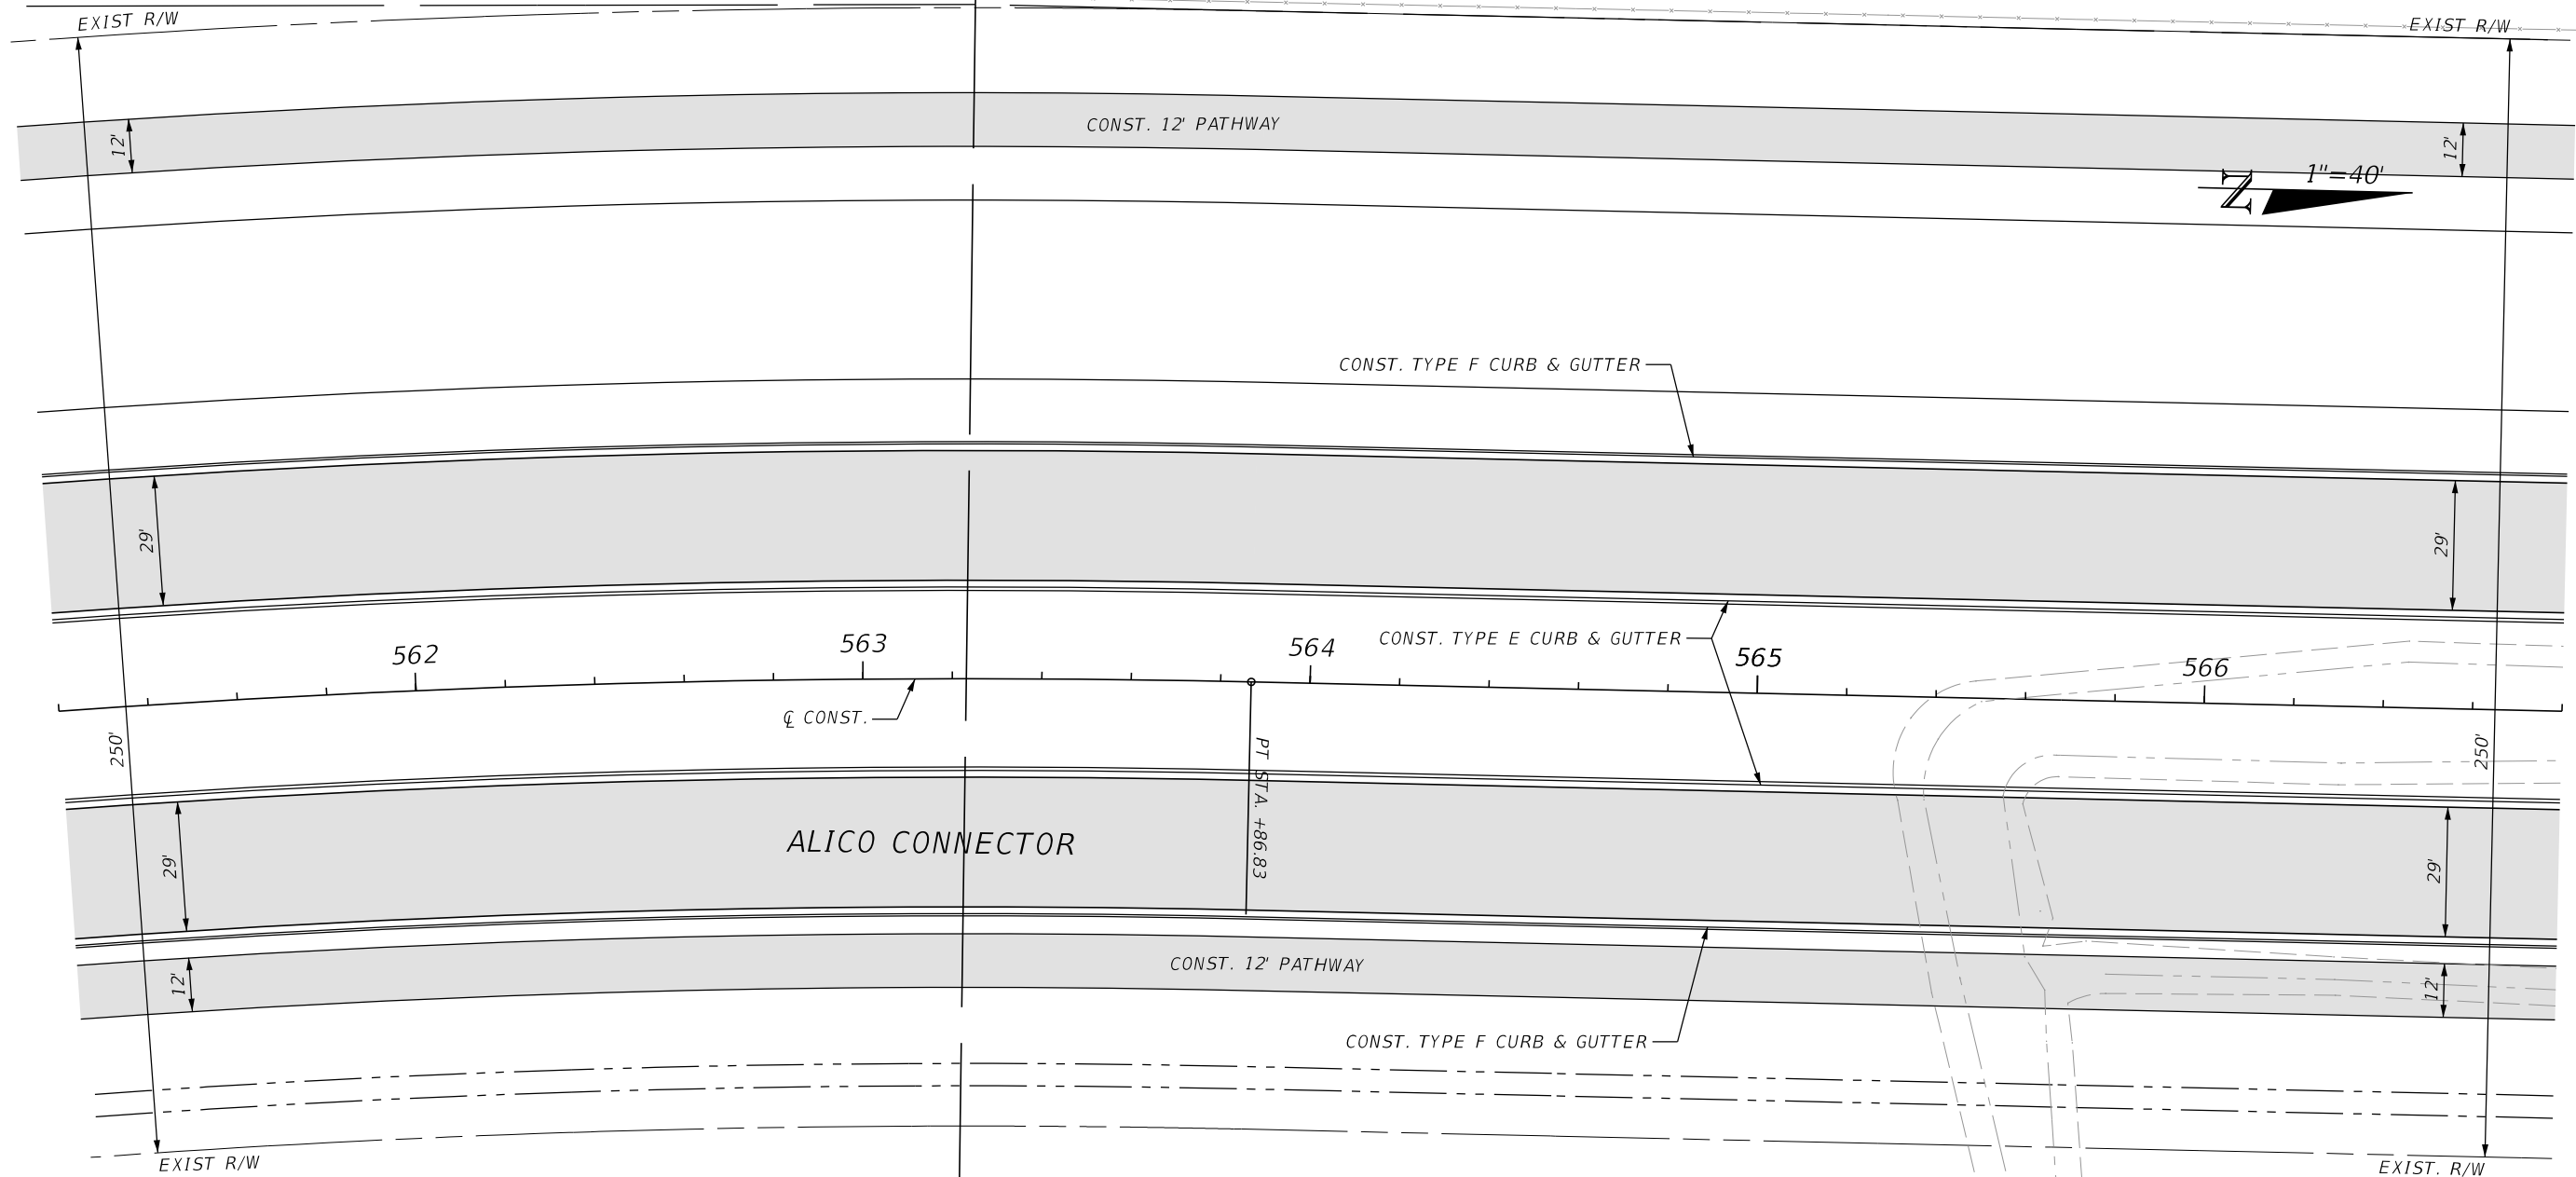

| REVISIONS | | | |
|-----------|-------------|------|-------------|
| DATE | DESCRIPTION | DATE | DESCRIPTION |
| | | | |

ENGINEER OF RECORD
 RYAN K. BELL, P.E.
 LICENSE NUMBER 60010
 JOHNSON ENGINEERING INC.
 2122 JOHNSON STREET
 FORT MYERS, FL 33901

| LEE COUNTY DEPARTMENT OF TRANSPORTATION | | |
|--|--------|----------------------|
| ROAD NO. | COUNTY | FINANCIAL PROJECT ID |
| | LEE | |

PLAN SHEETS

SHEET NO.
46


THE OFFICIAL RECORD OF THIS SHEET IS THE ELECTRONIC FILE DIGITALLY SIGNED AND SEALED UNDER RULE 61G15-23.004, F.A.C.



5/3/2022 1:08:19 PM MJN
 U:\Worksets\FDOT\20214140-00\Roadway\PLANRD02.dgn

THE OFFICIAL RECORD OF THIS SHEET IS THE ELECTRONIC FILE DIGITALLY SIGNED AND SEALED UNDER RULE 61G15-23.004, F.A.C.


| REVISIONS | | | | ENGINEER OF RECORD | | LEE COUNTY DEPARTMENT OF TRANSPORTATION | | | PLAN SHEETS | SHEET NO. |
|-----------|-------------|------|-------------|---|--|--|--------|----------------------|-------------|-----------|
| DATE | DESCRIPTION | DATE | DESCRIPTION | RYAN K. BELL, P.E. LICENSE NUMBER 60010 JOHNSON ENGINEERING INC. 2122 JOHNSON STREET FORT MYERS, FL 33901 | | ROAD NO. | COUNTY | FINANCIAL PROJECT ID | | 47 |
| | | | | | | | LEE | | | |

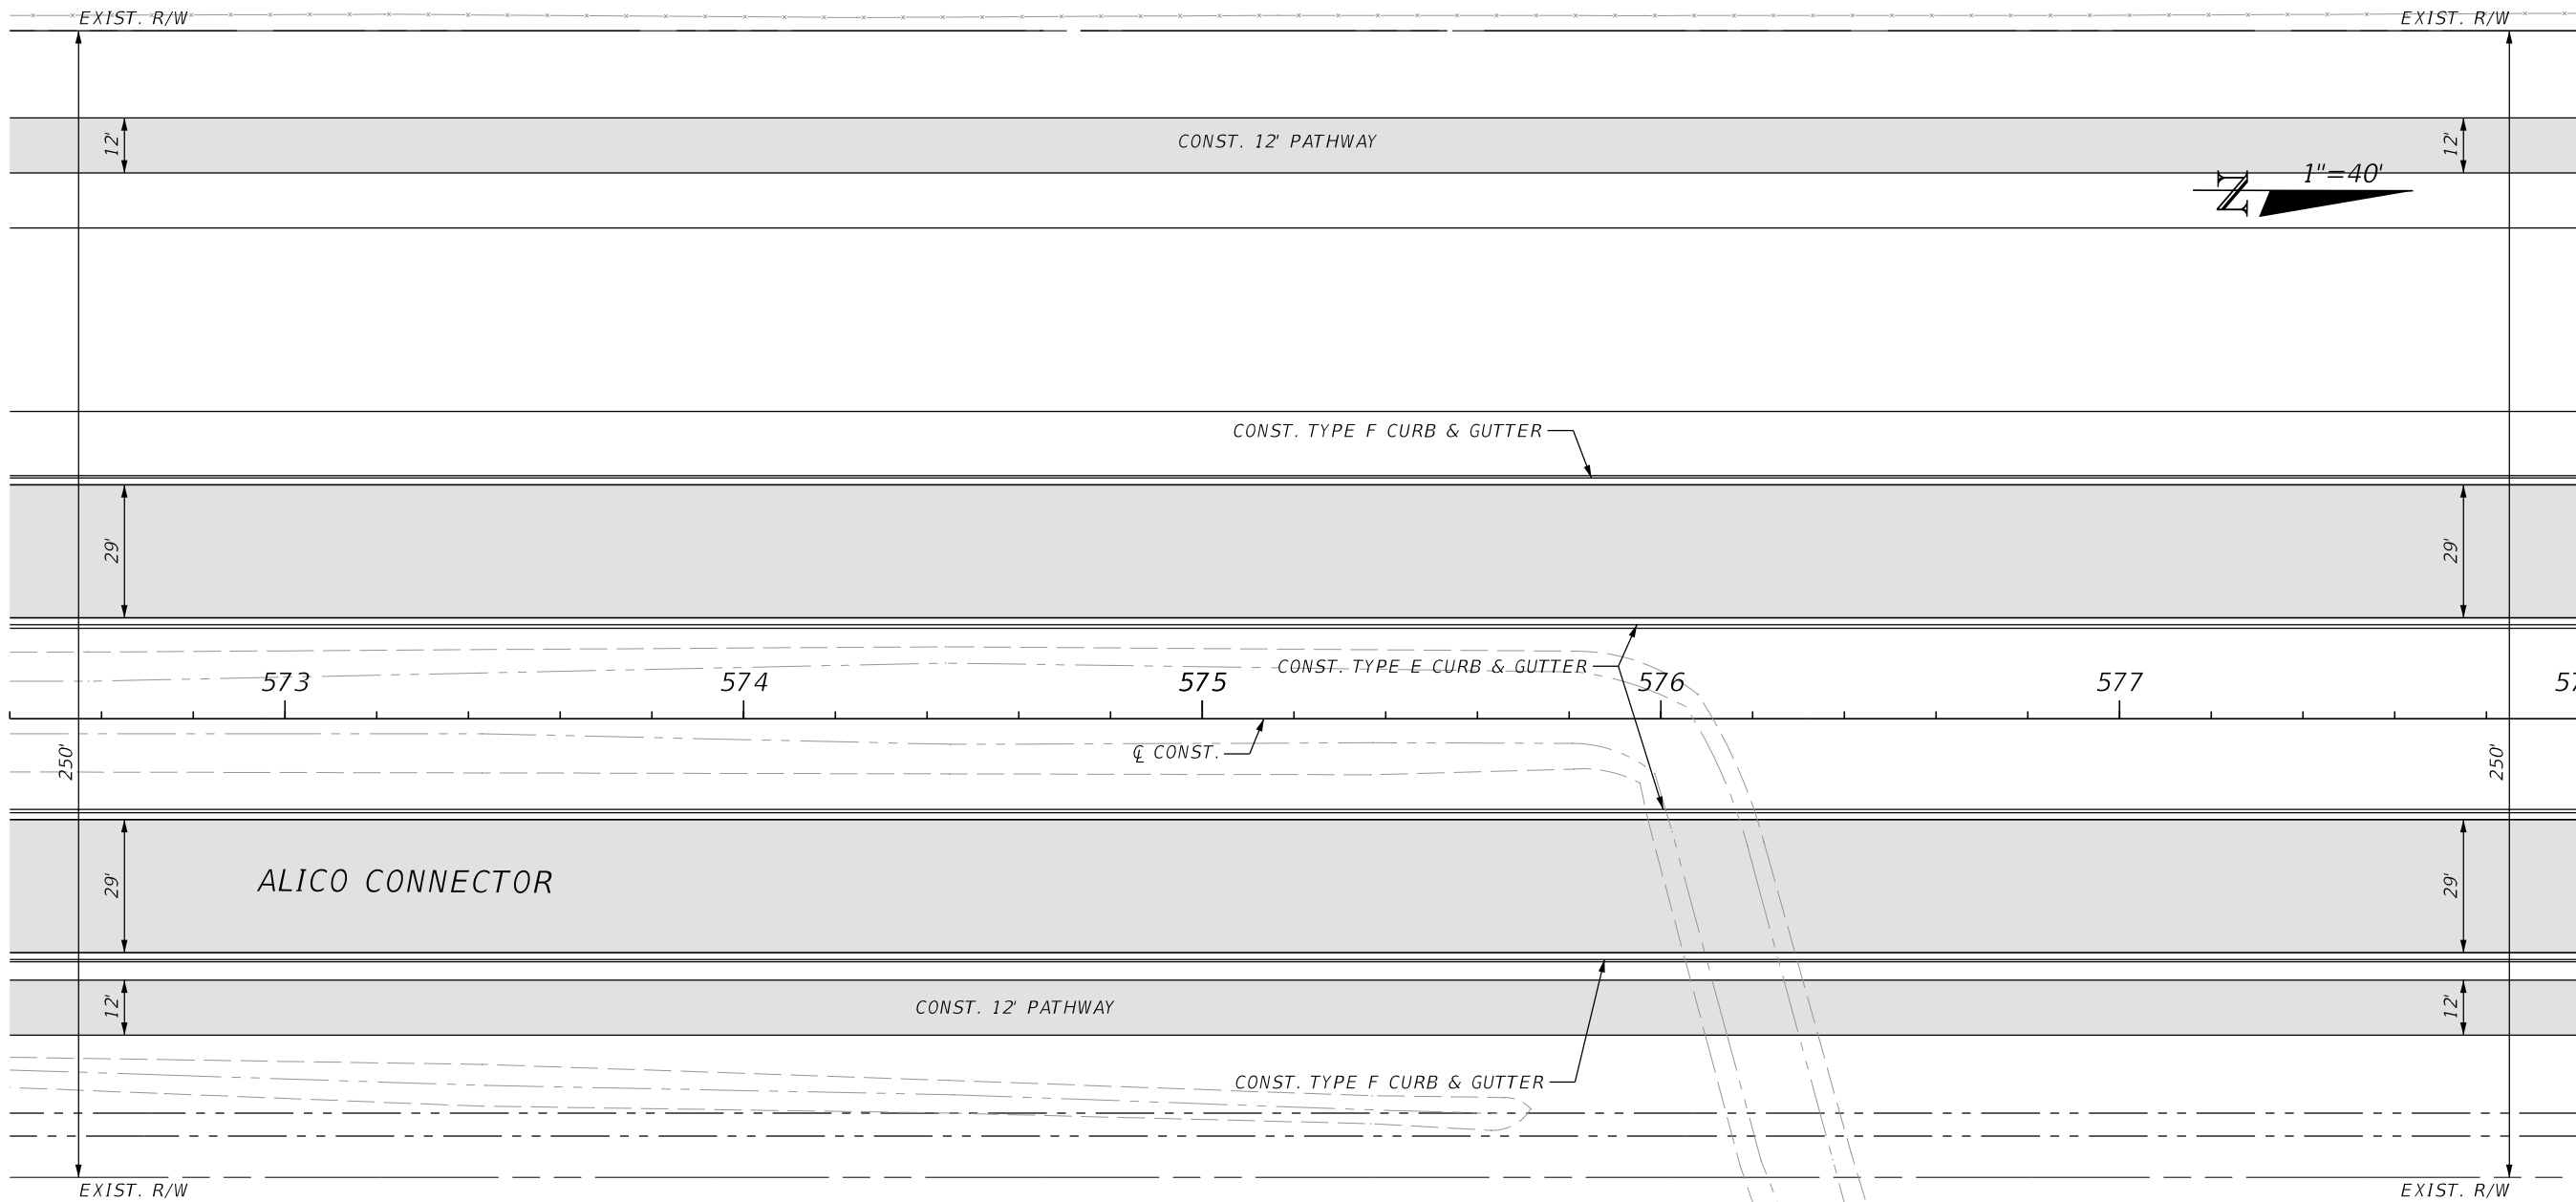

5/3/2022 1:08:20 PM MJN
 U:\Worksets\FDOT\2021\140-00\Roadway\PLANRD02.dgn

THE OFFICIAL RECORD OF THIS SHEET IS THE ELECTRONIC FILE DIGITALLY SIGNED AND SEALED UNDER RULE 61G15-23.004, F.A.C.


| REVISIONS | | | | ENGINEER OF RECORD | | LEE COUNTY DEPARTMENT OF TRANSPORTATION | | | PLAN SHEETS | SHEET NO. |
|-----------|-------------|------|-------------|---|--|---|--------|----------------------|-------------|-----------|
| DATE | DESCRIPTION | DATE | DESCRIPTION | RYAN K. BELL, P.E. LICENSE NUMBER 60010 JOHNSON ENGINEERING INC. 2122 JOHNSON STREET FORT MYERS, FL 33901 | | ROAD NO. | COUNTY | FINANCIAL PROJECT ID | | 48 |
| | | | | | | | LEE | | | |

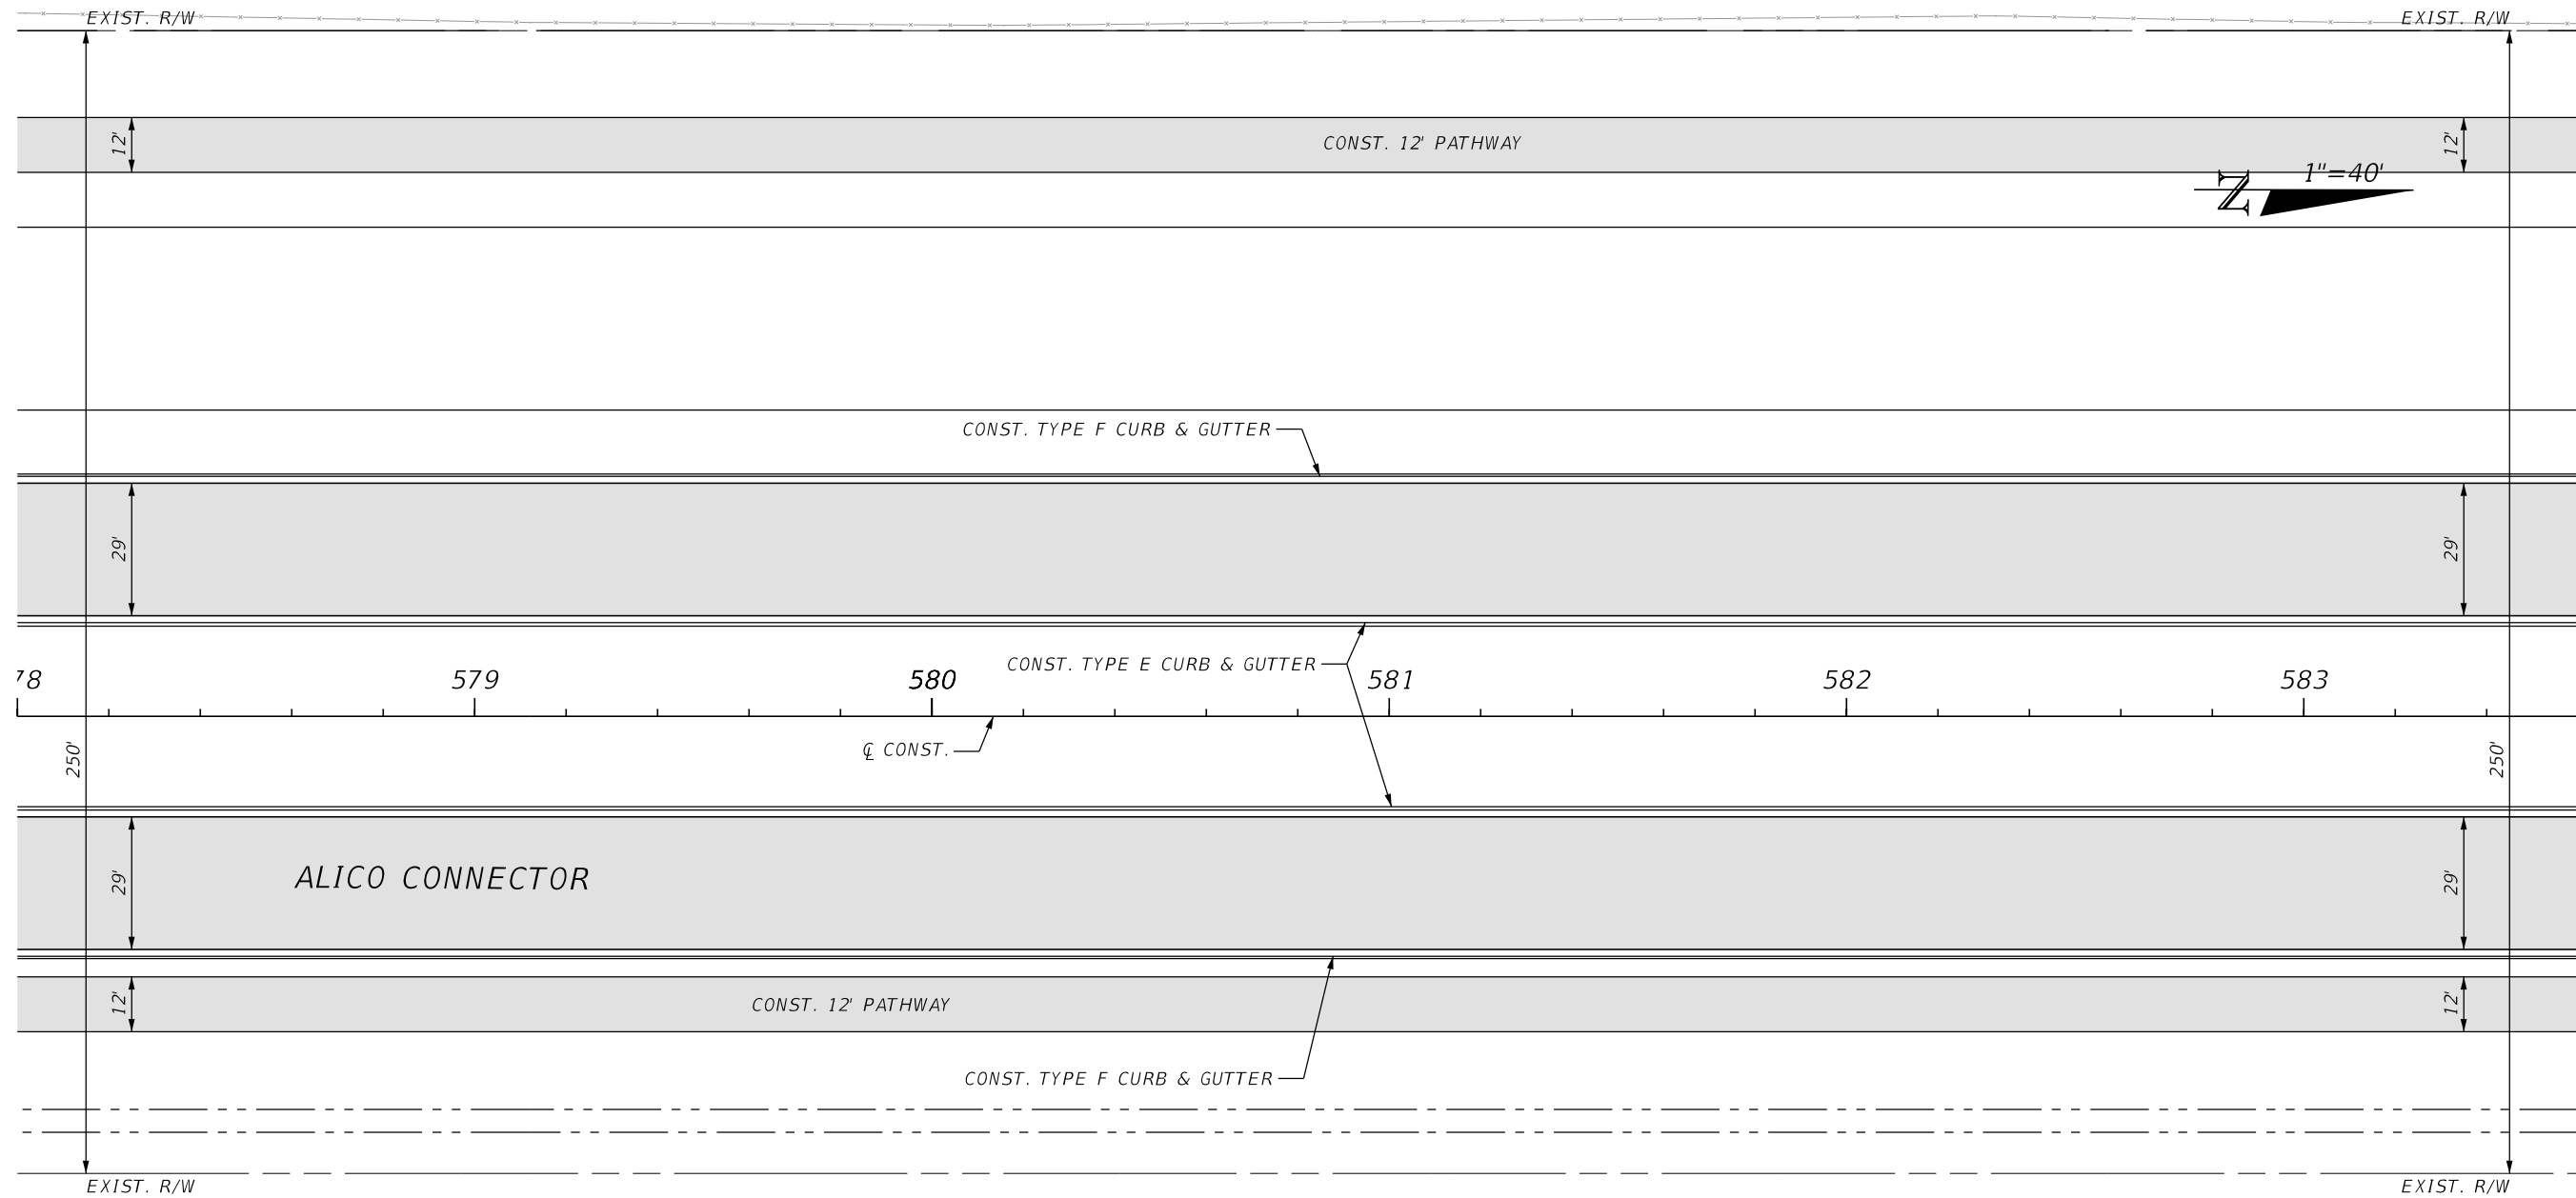

5/3/2022 1:08:20 PM MJN
 U:\Worksets\FDOT\20214140-00\Roadway\PLAN\RD02.dgn

THE OFFICIAL RECORD OF THIS SHEET IS THE ELECTRONIC FILE DIGITALLY SIGNED AND SEALED UNDER RULE 61G15-23.004, F.A.C.


| REVISIONS | | | | ENGINEER OF RECORD | | LEE COUNTY DEPARTMENT OF TRANSPORTATION | | | <i>PLAN SHEETS</i> | SHEET NO. |
|-----------|-------------|------|-------------|---|--------|--|--|----|--------------------|-----------|
| DATE | DESCRIPTION | DATE | DESCRIPTION | ROAD NO. | COUNTY | FINANCIAL PROJECT ID | | 49 | | |
| | | | | RYAN K. BELL, P.E. LICENSE NUMBER 60010 JOHNSON ENGINEERING INC. 2122 JOHNSON STREET FORT MYERS, FL 33901 | | LEE | | | | |

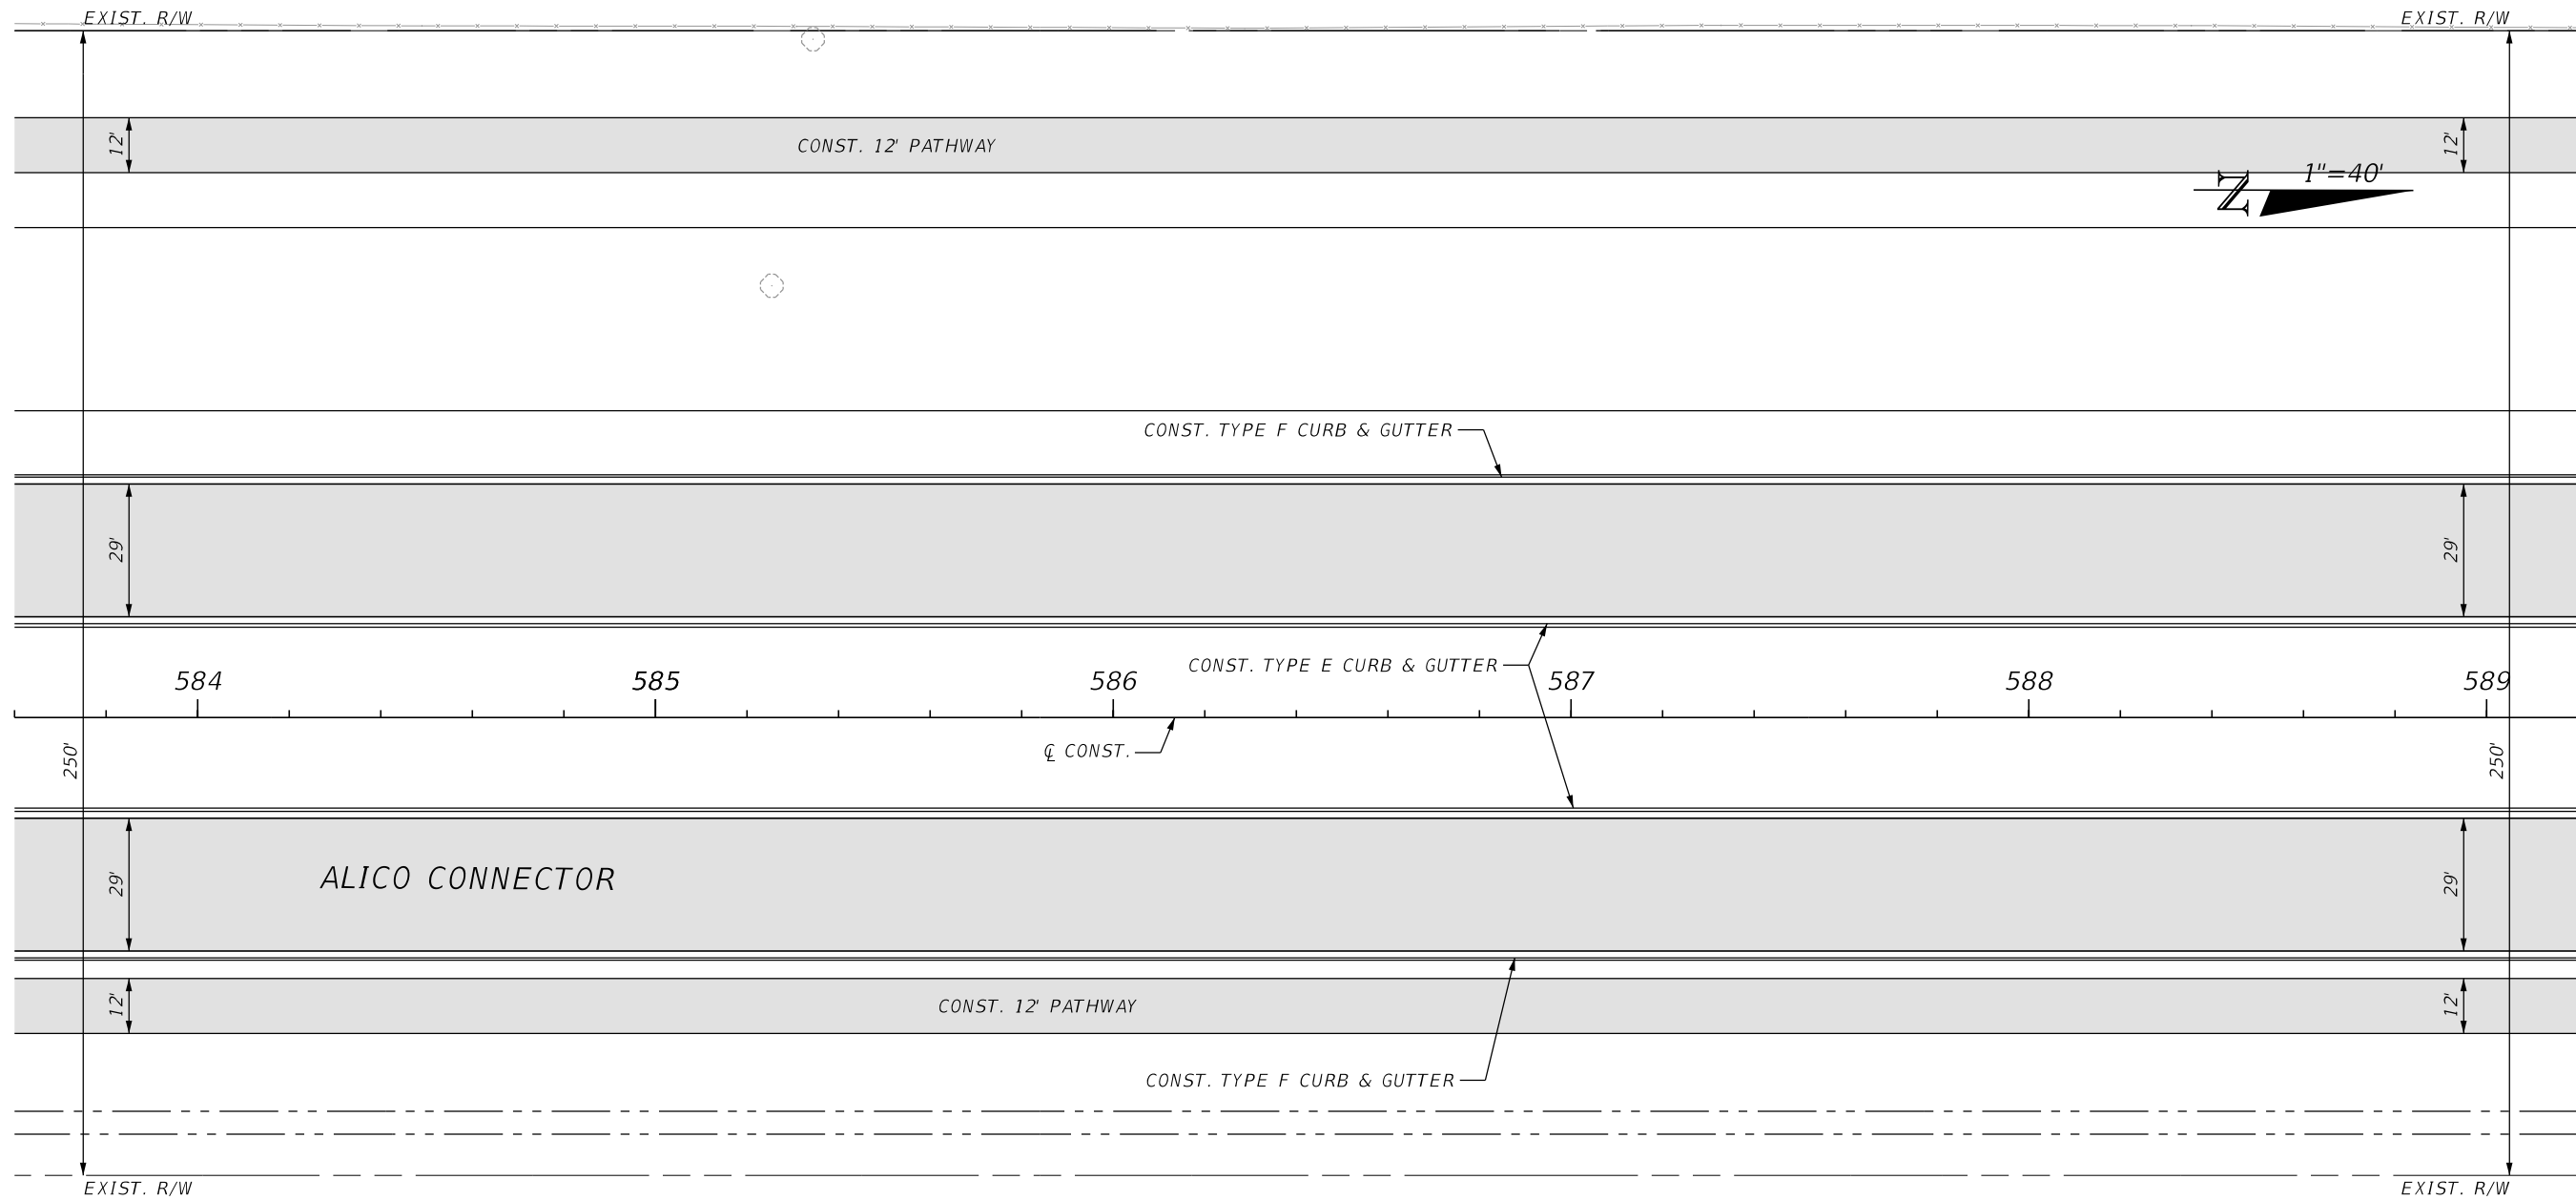

5/3/2022 1:08:20 PM MJN
 U:\Worksets\FDOT\2021\140-00\Roadway\PLANRD02.dgn

THE OFFICIAL RECORD OF THIS SHEET IS THE ELECTRONIC FILE DIGITALLY SIGNED AND SEALED UNDER RULE 61G15-23.004, F.A.C.

| REVISIONS | | | | ENGINEER OF RECORD | | LEE COUNTY DEPARTMENT OF TRANSPORTATION | | | PLAN SHEETS | SHEET NO. |
|-----------|-------------|------|-------------|---|--|---|--------|----------------------|-------------|-----------|
| DATE | DESCRIPTION | DATE | DESCRIPTION | RYAN K. BELL, P.E. LICENSE NUMBER 60010 JOHNSON ENGINEERING INC. 2122 JOHNSON STREET FORT MYERS, FL 33901 | | ROAD NO. | COUNTY | FINANCIAL PROJECT ID | | 50 |
| | | | | | | | LEE | | | |

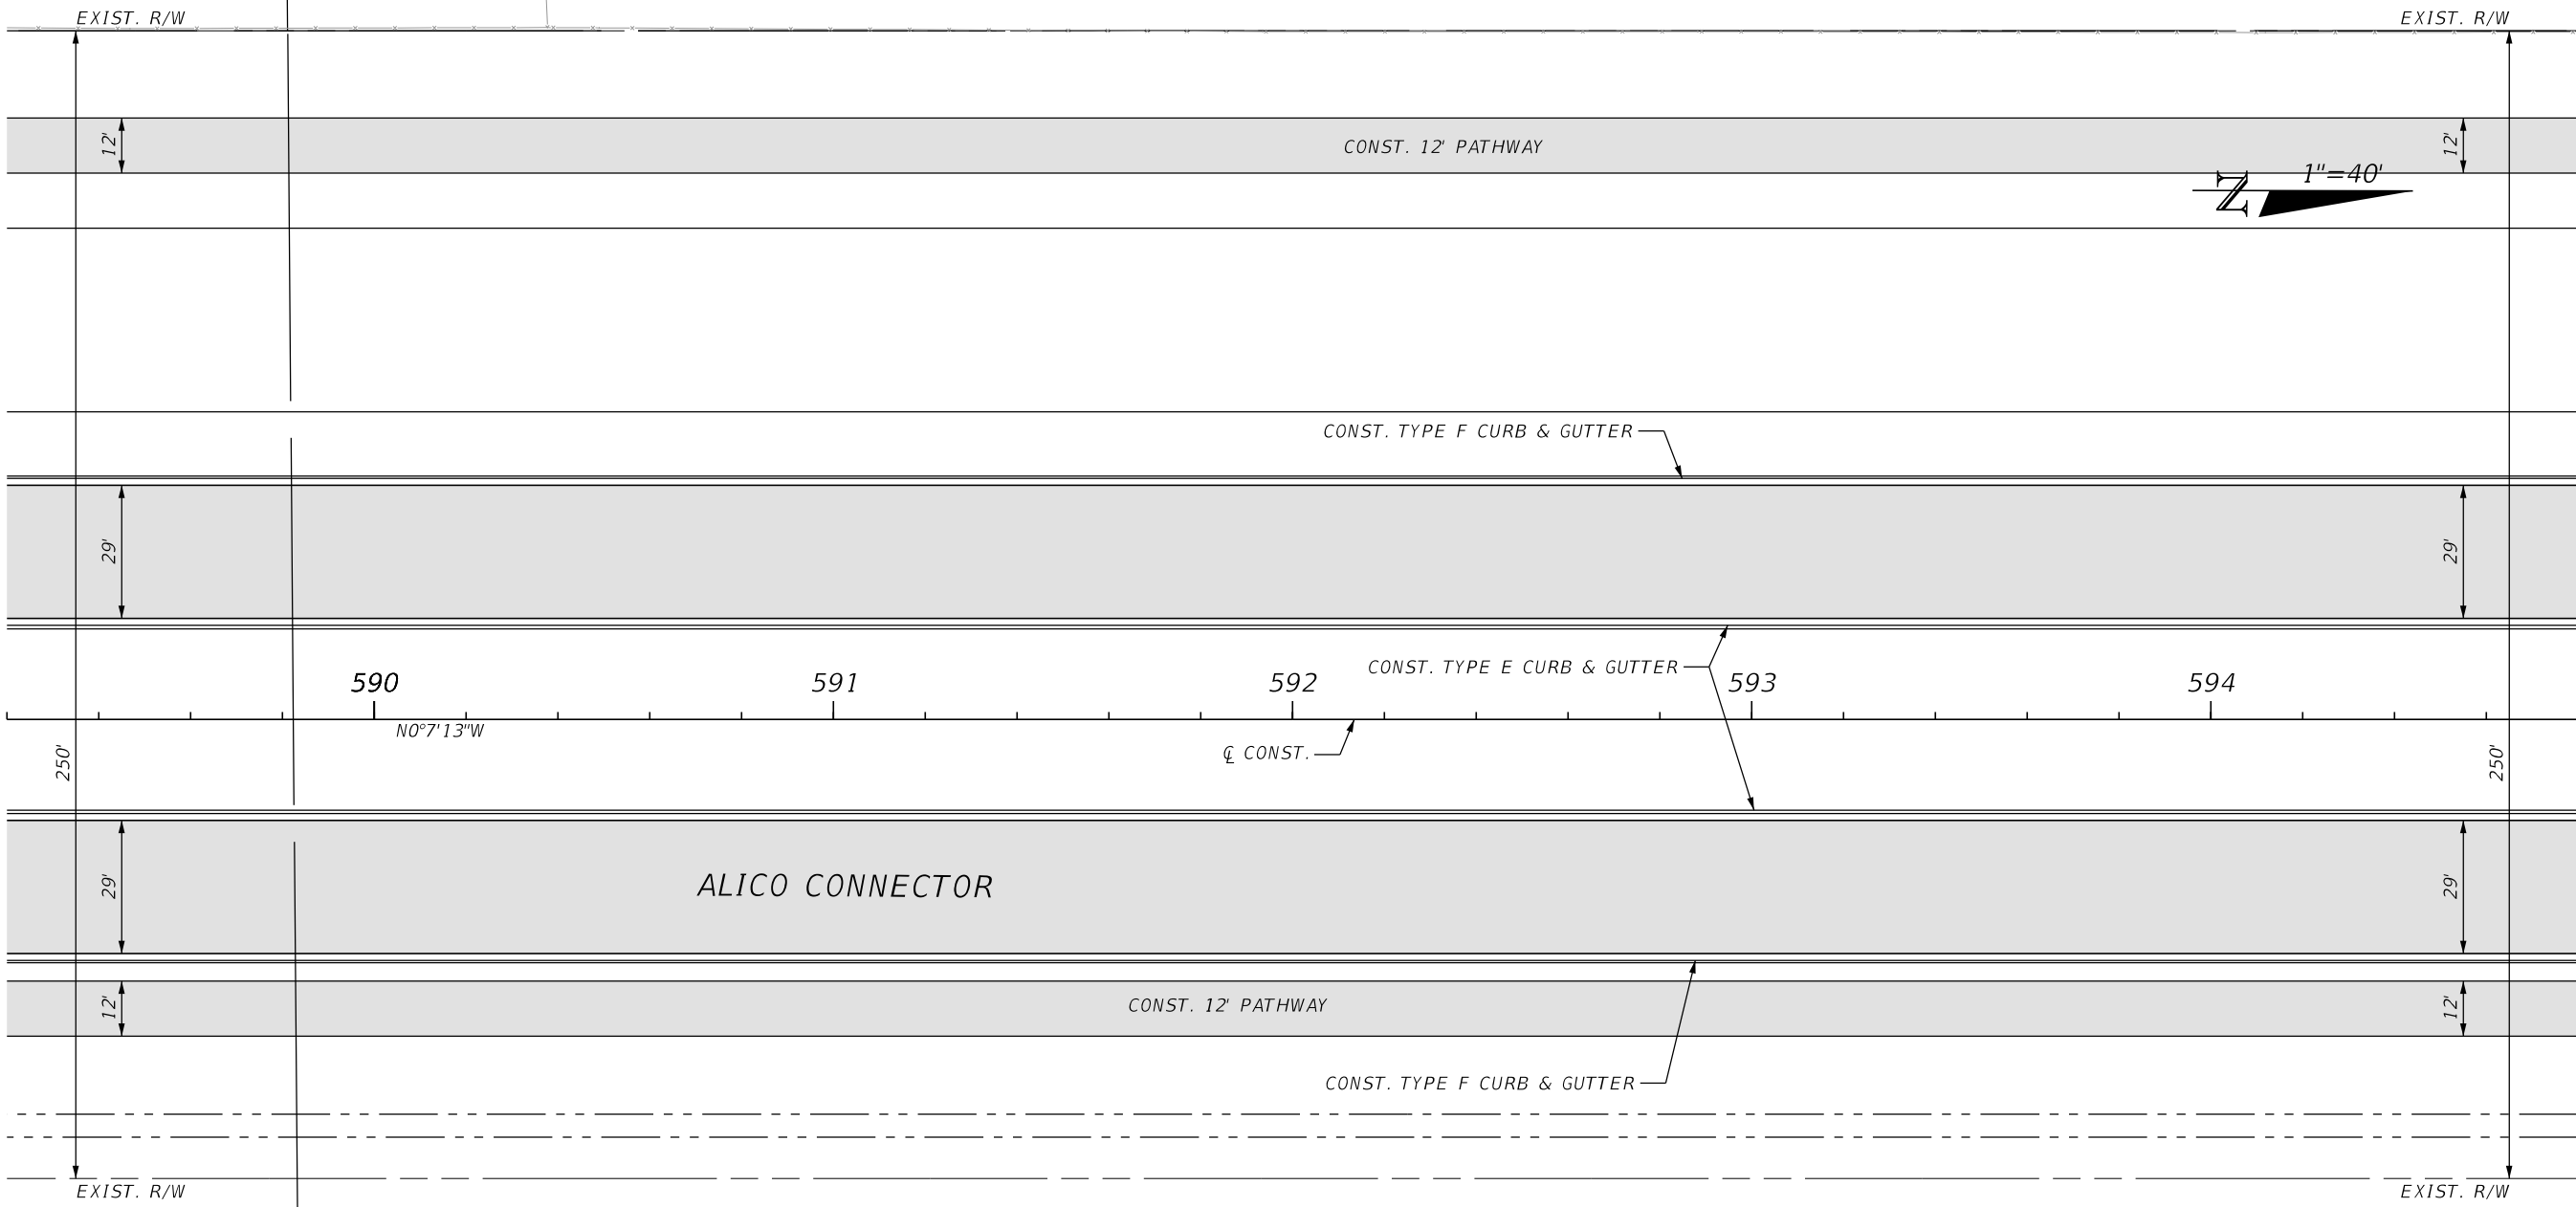


5/3/2022 1:08:50 PM MJN
 U:\Worksets\FDOT\20214140-00\Roadway\PLANRD02.dgn

THE OFFICIAL RECORD OF THIS SHEET IS THE ELECTRONIC FILE DIGITALLY SIGNED AND SEALED UNDER RULE 61G15-23.004, F.A.C.

| REVISIONS | | ENGINEER OF RECORD | | LEE COUNTY DEPARTMENT OF TRANSPORTATION | | | <i>PLAN SHEETS</i> | SHEET NO. |
|-----------|-------------|--------------------|-------------|---|--------|----------------------|--------------------|-----------|
| DATE | DESCRIPTION | DATE | DESCRIPTION | ROAD NO. | COUNTY | FINANCIAL PROJECT ID | | |
| | | | | | LEE | | | 51 |


RYAN K. BELL, P.E.
 LICENSE NUMBER 60010
 JOHNSON ENGINEERING INC.
 2122 JOHNSON STREET
 FORT MYERS, FL 33901

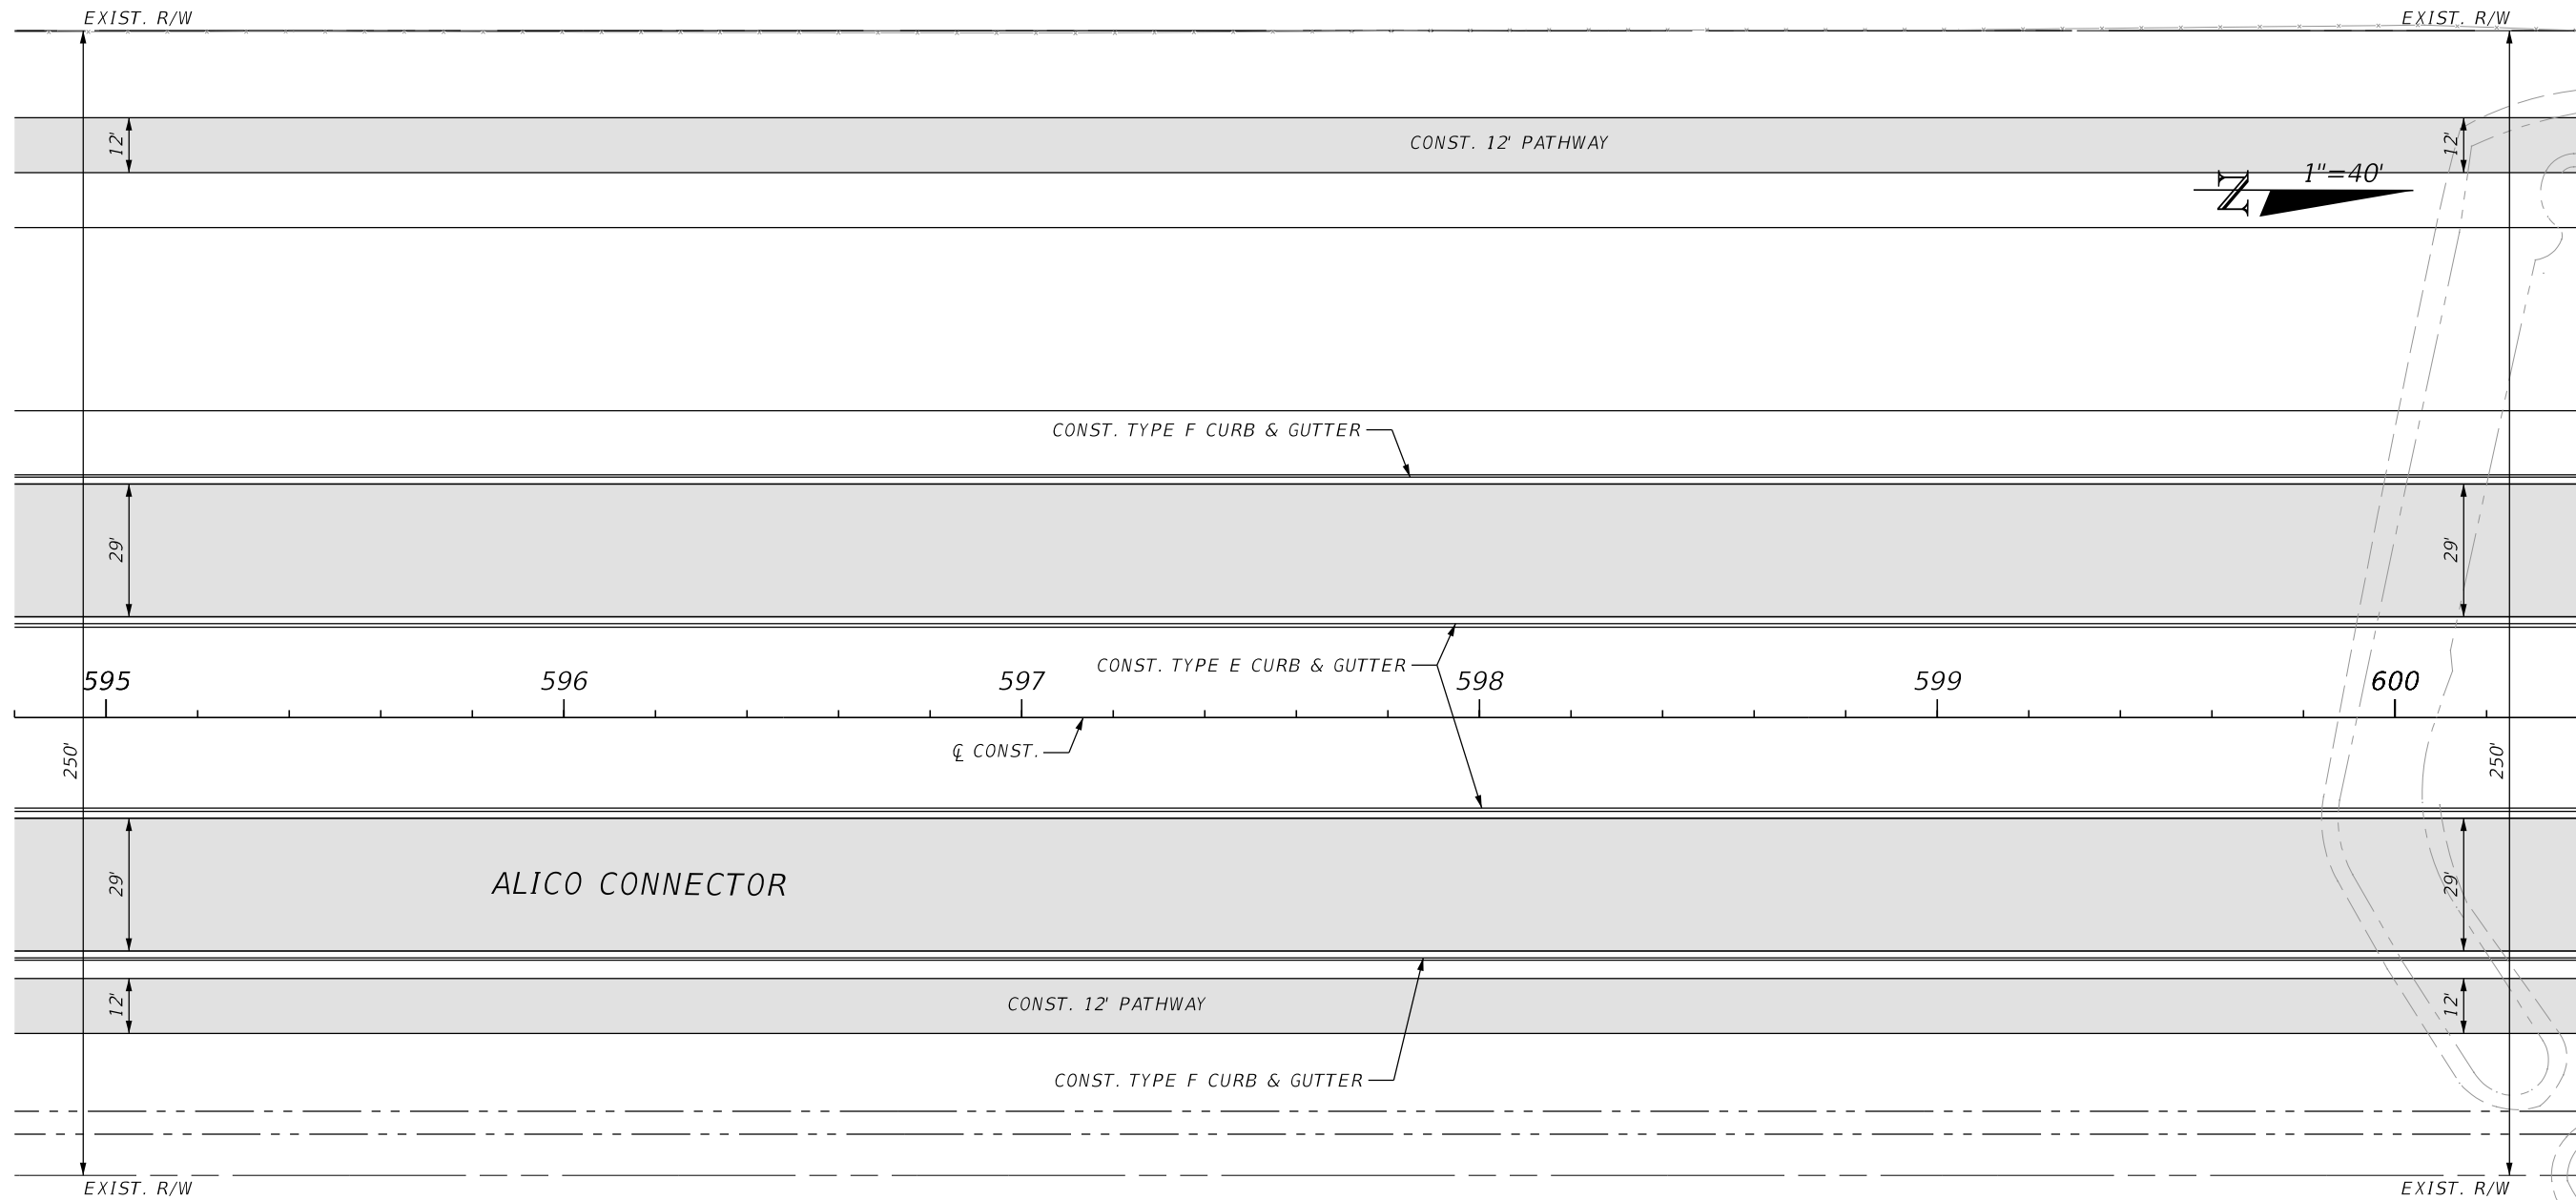

5/3/2022 1:08:51 PM MJN
 U:\Worksets\FDOT\2021\140-00\Roadway\PLAN\RD02.dgn

THE OFFICIAL RECORD OF THIS SHEET IS THE ELECTRONIC FILE DIGITALLY SIGNED AND SEALED UNDER RULE 61G15-23.004, F.A.C.

| REVISIONS | | | | ENGINEER OF RECORD | | LEE COUNTY DEPARTMENT OF TRANSPORTATION | | | PLAN SHEETS | SHEET NO. |
|-----------|-------------|------|-------------|---|--|---|--------|----------------------|-------------|-----------|
| DATE | DESCRIPTION | DATE | DESCRIPTION | RYAN K. BELL, P.E. LICENSE NUMBER 60010 JOHNSON ENGINEERING INC. 2122 JOHNSON STREET FORT MYERS, FL 33901 | | ROAD NO. | COUNTY | FINANCIAL PROJECT ID | | 52 |
| | | | | | | | LEE | | | |

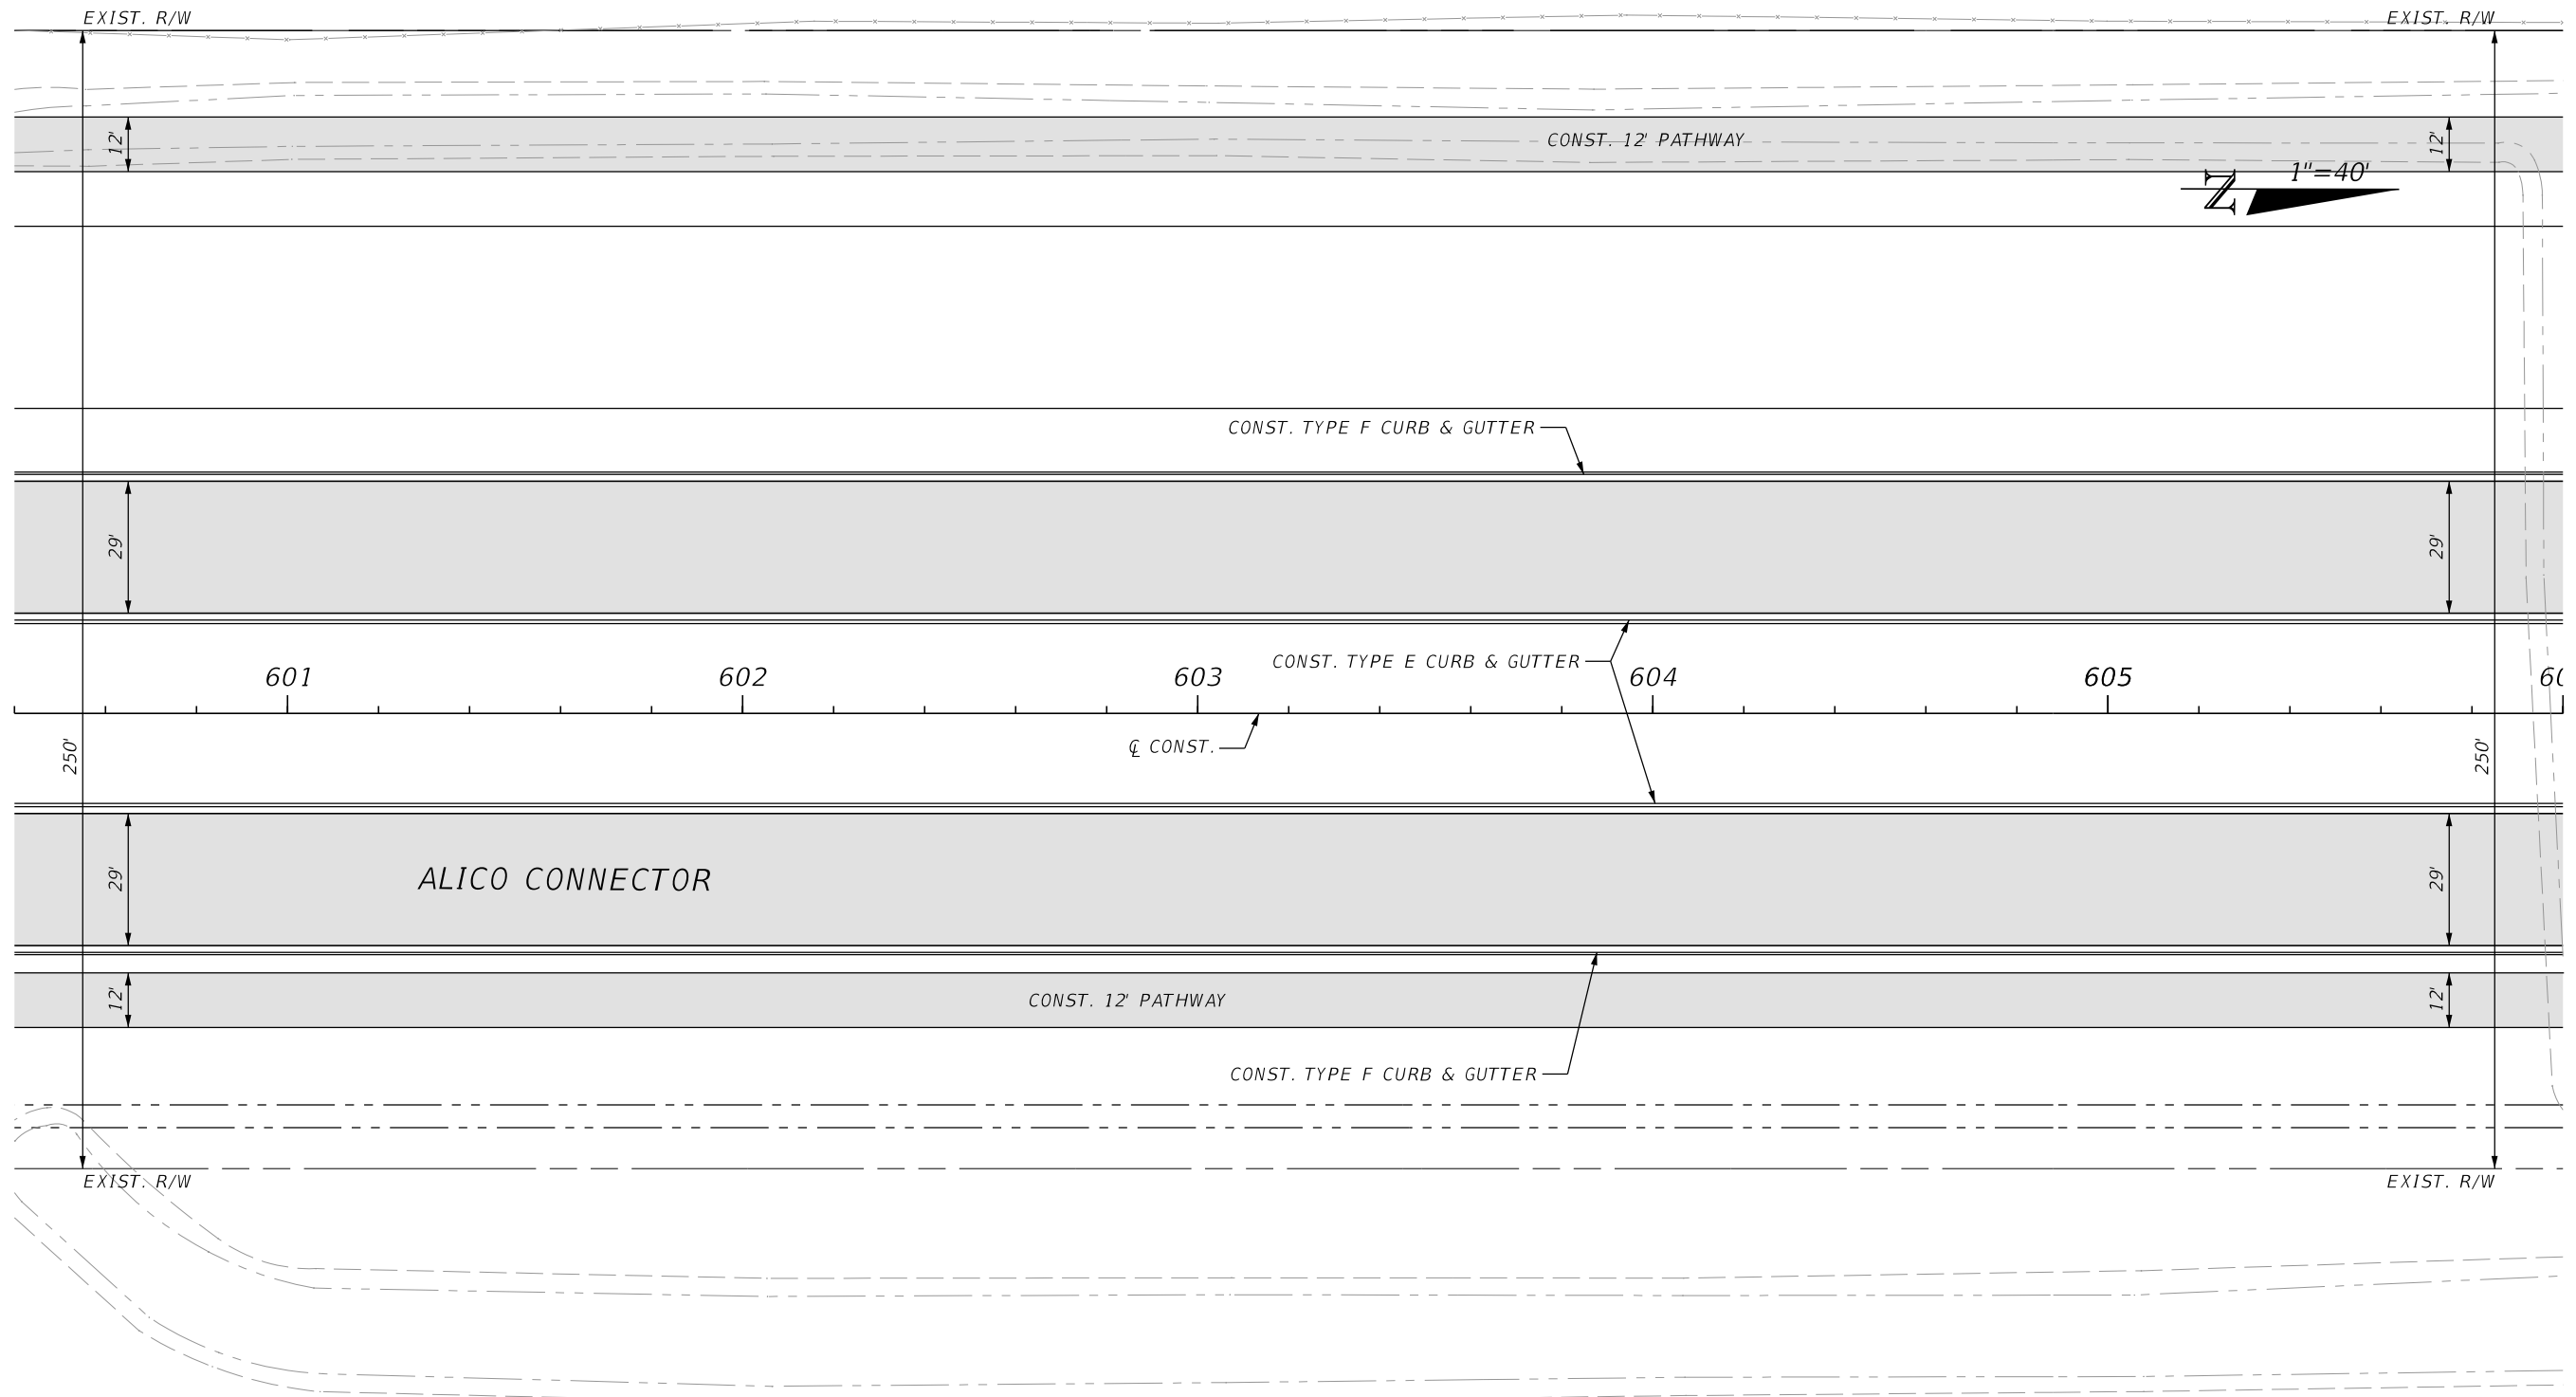

5/3/2022 1:08:51 PM MJN
 U:\Worksets\FDOT\20214140-00\Roadway\PLANRD02.dgn

| REVISIONS | | | |
|-----------|-------------|------|-------------|
| DATE | DESCRIPTION | DATE | DESCRIPTION |
| | | | |


ENGINEER OF RECORD
 RYAN K. BELL, P.E.
 LICENSE NUMBER 60010
 JOHNSON ENGINEERING INC.
 2122 JOHNSON STREET
 FORT MYERS, FL 33901

| | | |
|-------------------------------------|--------|----------------------|
| LEE COUNTY | | |
| DEPARTMENT OF TRANSPORTATION | | |
| ROAD NO. | COUNTY | FINANCIAL PROJECT ID |
| | LEE | |

PLAN SHEETS

SHEET NO.
 53

THE OFFICIAL RECORD OF THIS SHEET IS THE ELECTRONIC FILE DIGITALLY SIGNED AND SEALED UNDER RULE 61G15-23.004, F.A.C.

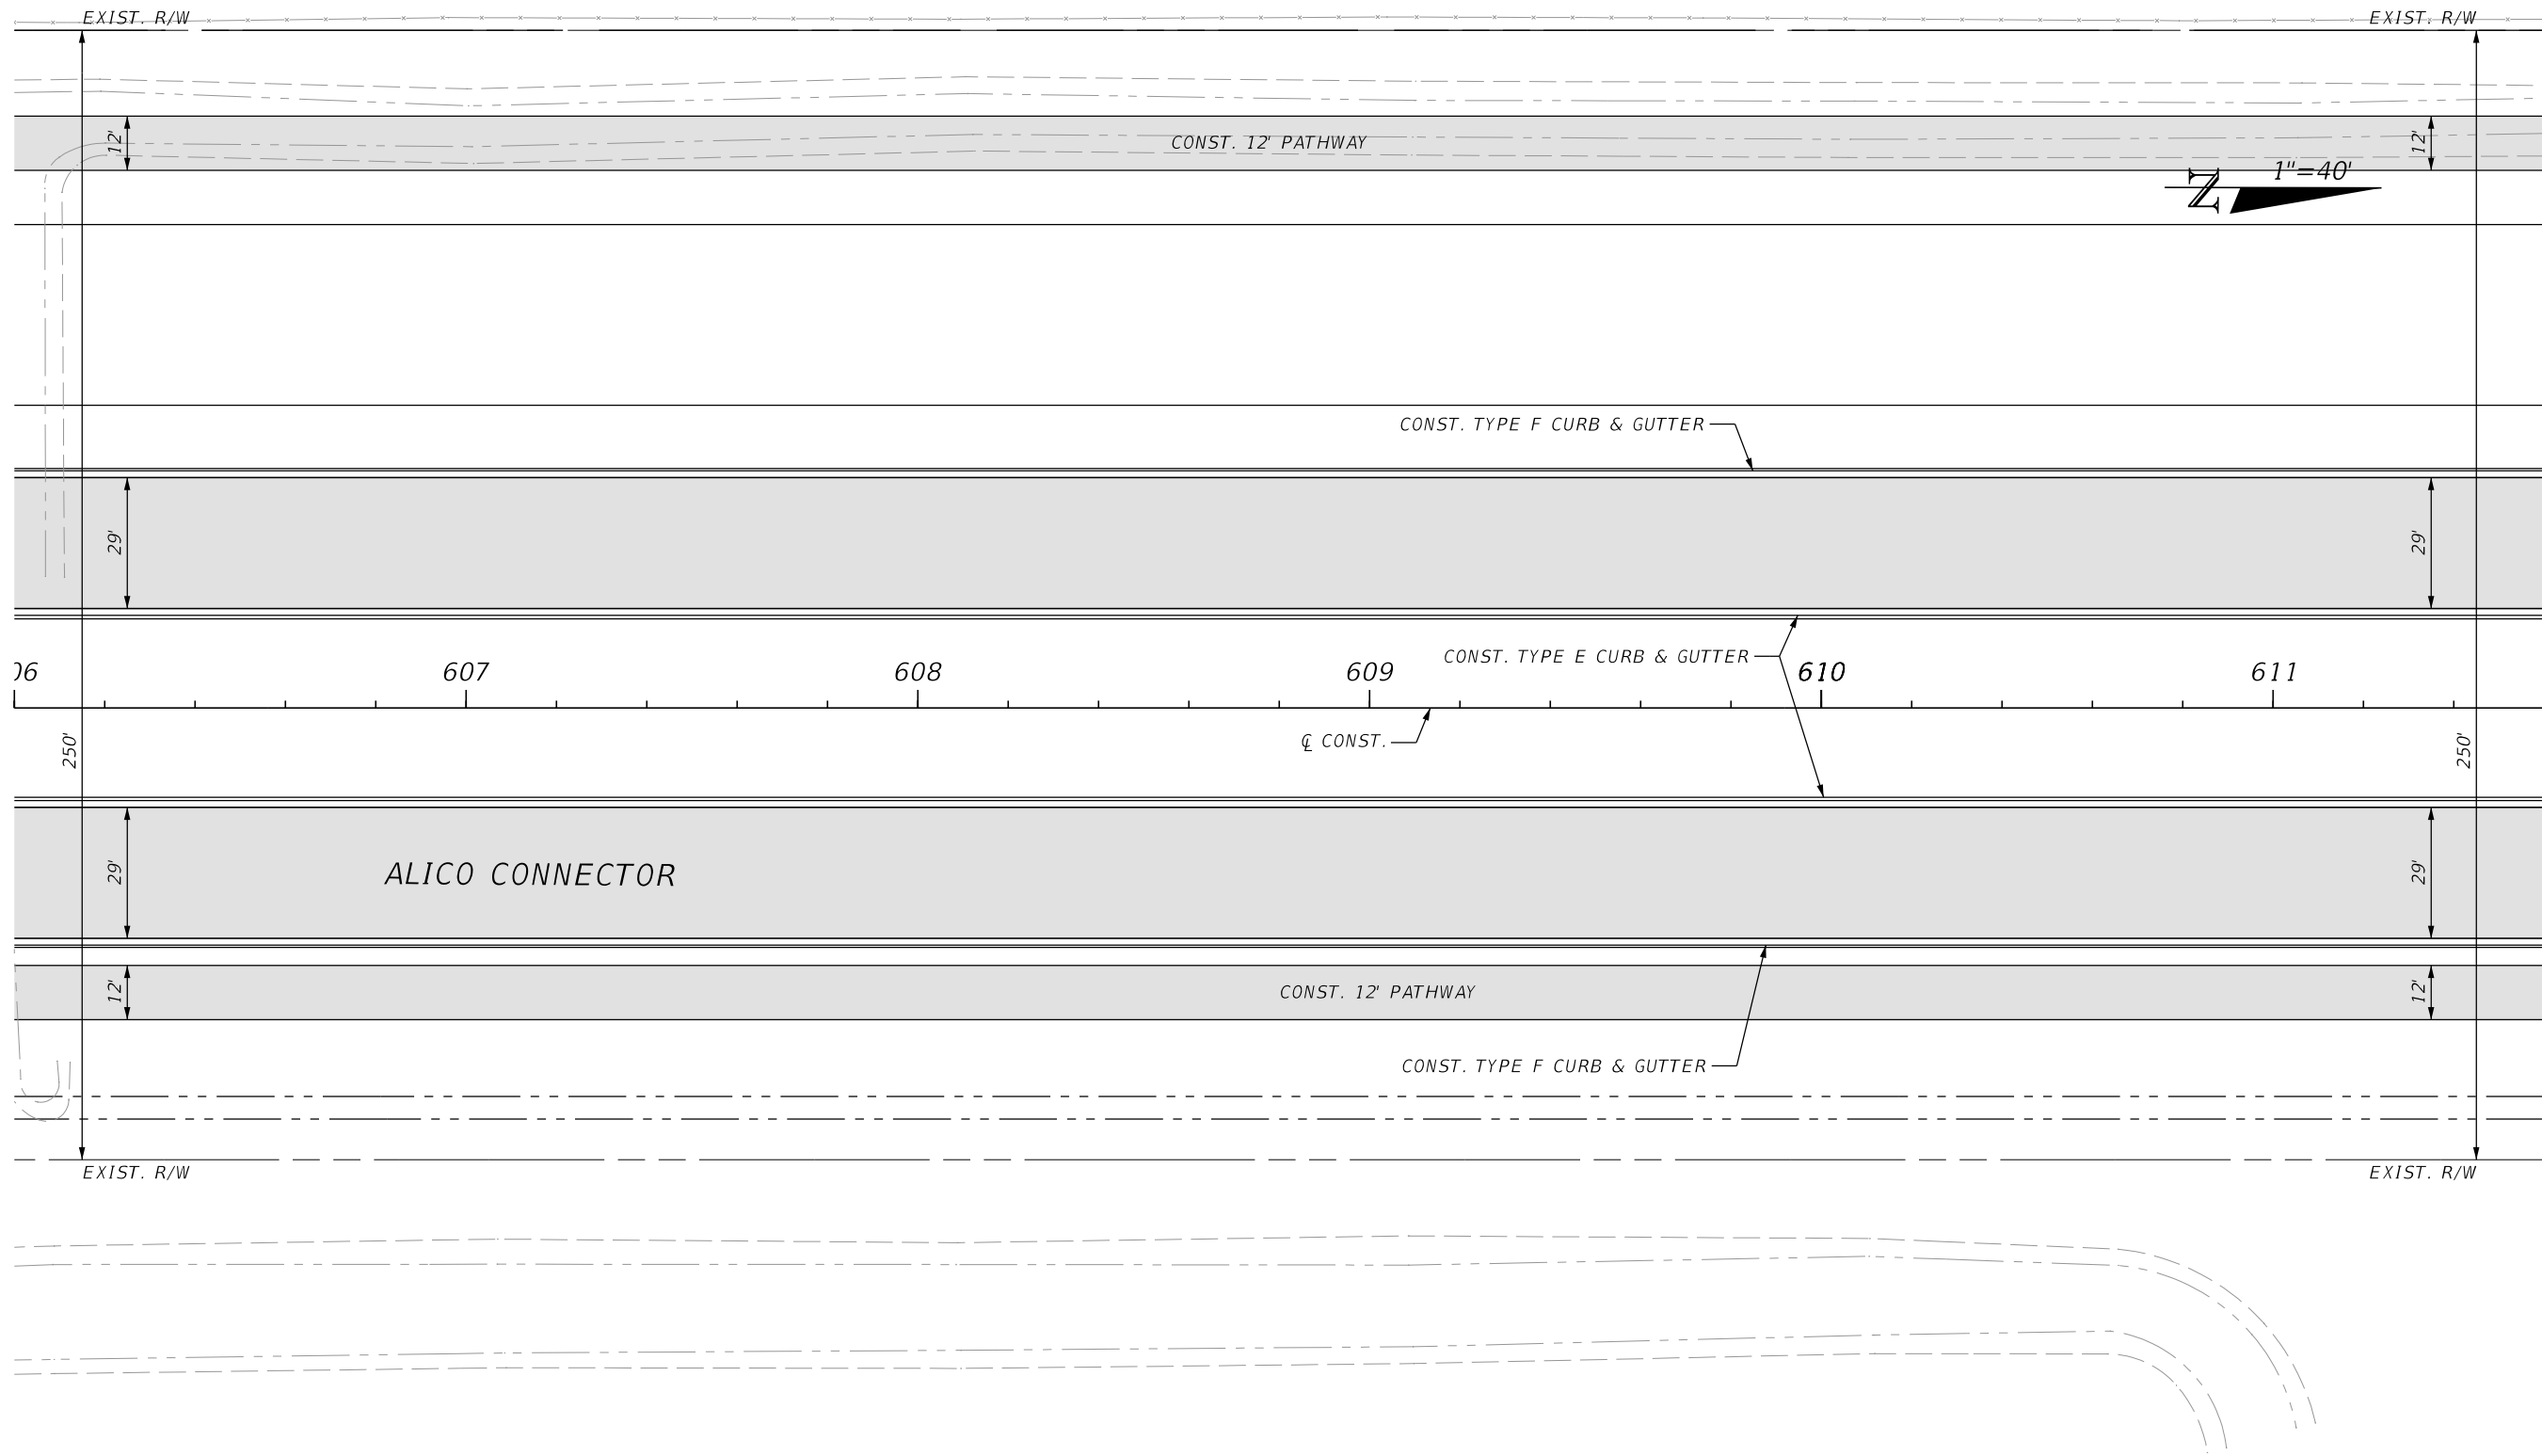

5/3/2022 1:08:51 PM MJN
 U:\Worksets\FDOT\2021\140-00\Roadway\PLANRD02.dgn

| REVISIONS | | | |
|-----------|-------------|------|-------------|
| DATE | DESCRIPTION | DATE | DESCRIPTION |
| | | | |


ENGINEER OF RECORD
 RYAN K. BELL, P.E.
 LICENSE NUMBER 60010
 JOHNSON ENGINEERING INC.
 2122 JOHNSON STREET
 FORT MYERS, FL 33901

| | | |
|--|--------|----------------------|
| LEE COUNTY DEPARTMENT OF TRANSPORTATION | | |
| ROAD NO. | COUNTY | FINANCIAL PROJECT ID |
| | LEE | |

PLAN SHEETS

SHEET NO.
 54

THE OFFICIAL RECORD OF THIS SHEET IS THE ELECTRONIC FILE DIGITALLY SIGNED AND SEALED UNDER RULE 61G15-23.004, F.A.C.

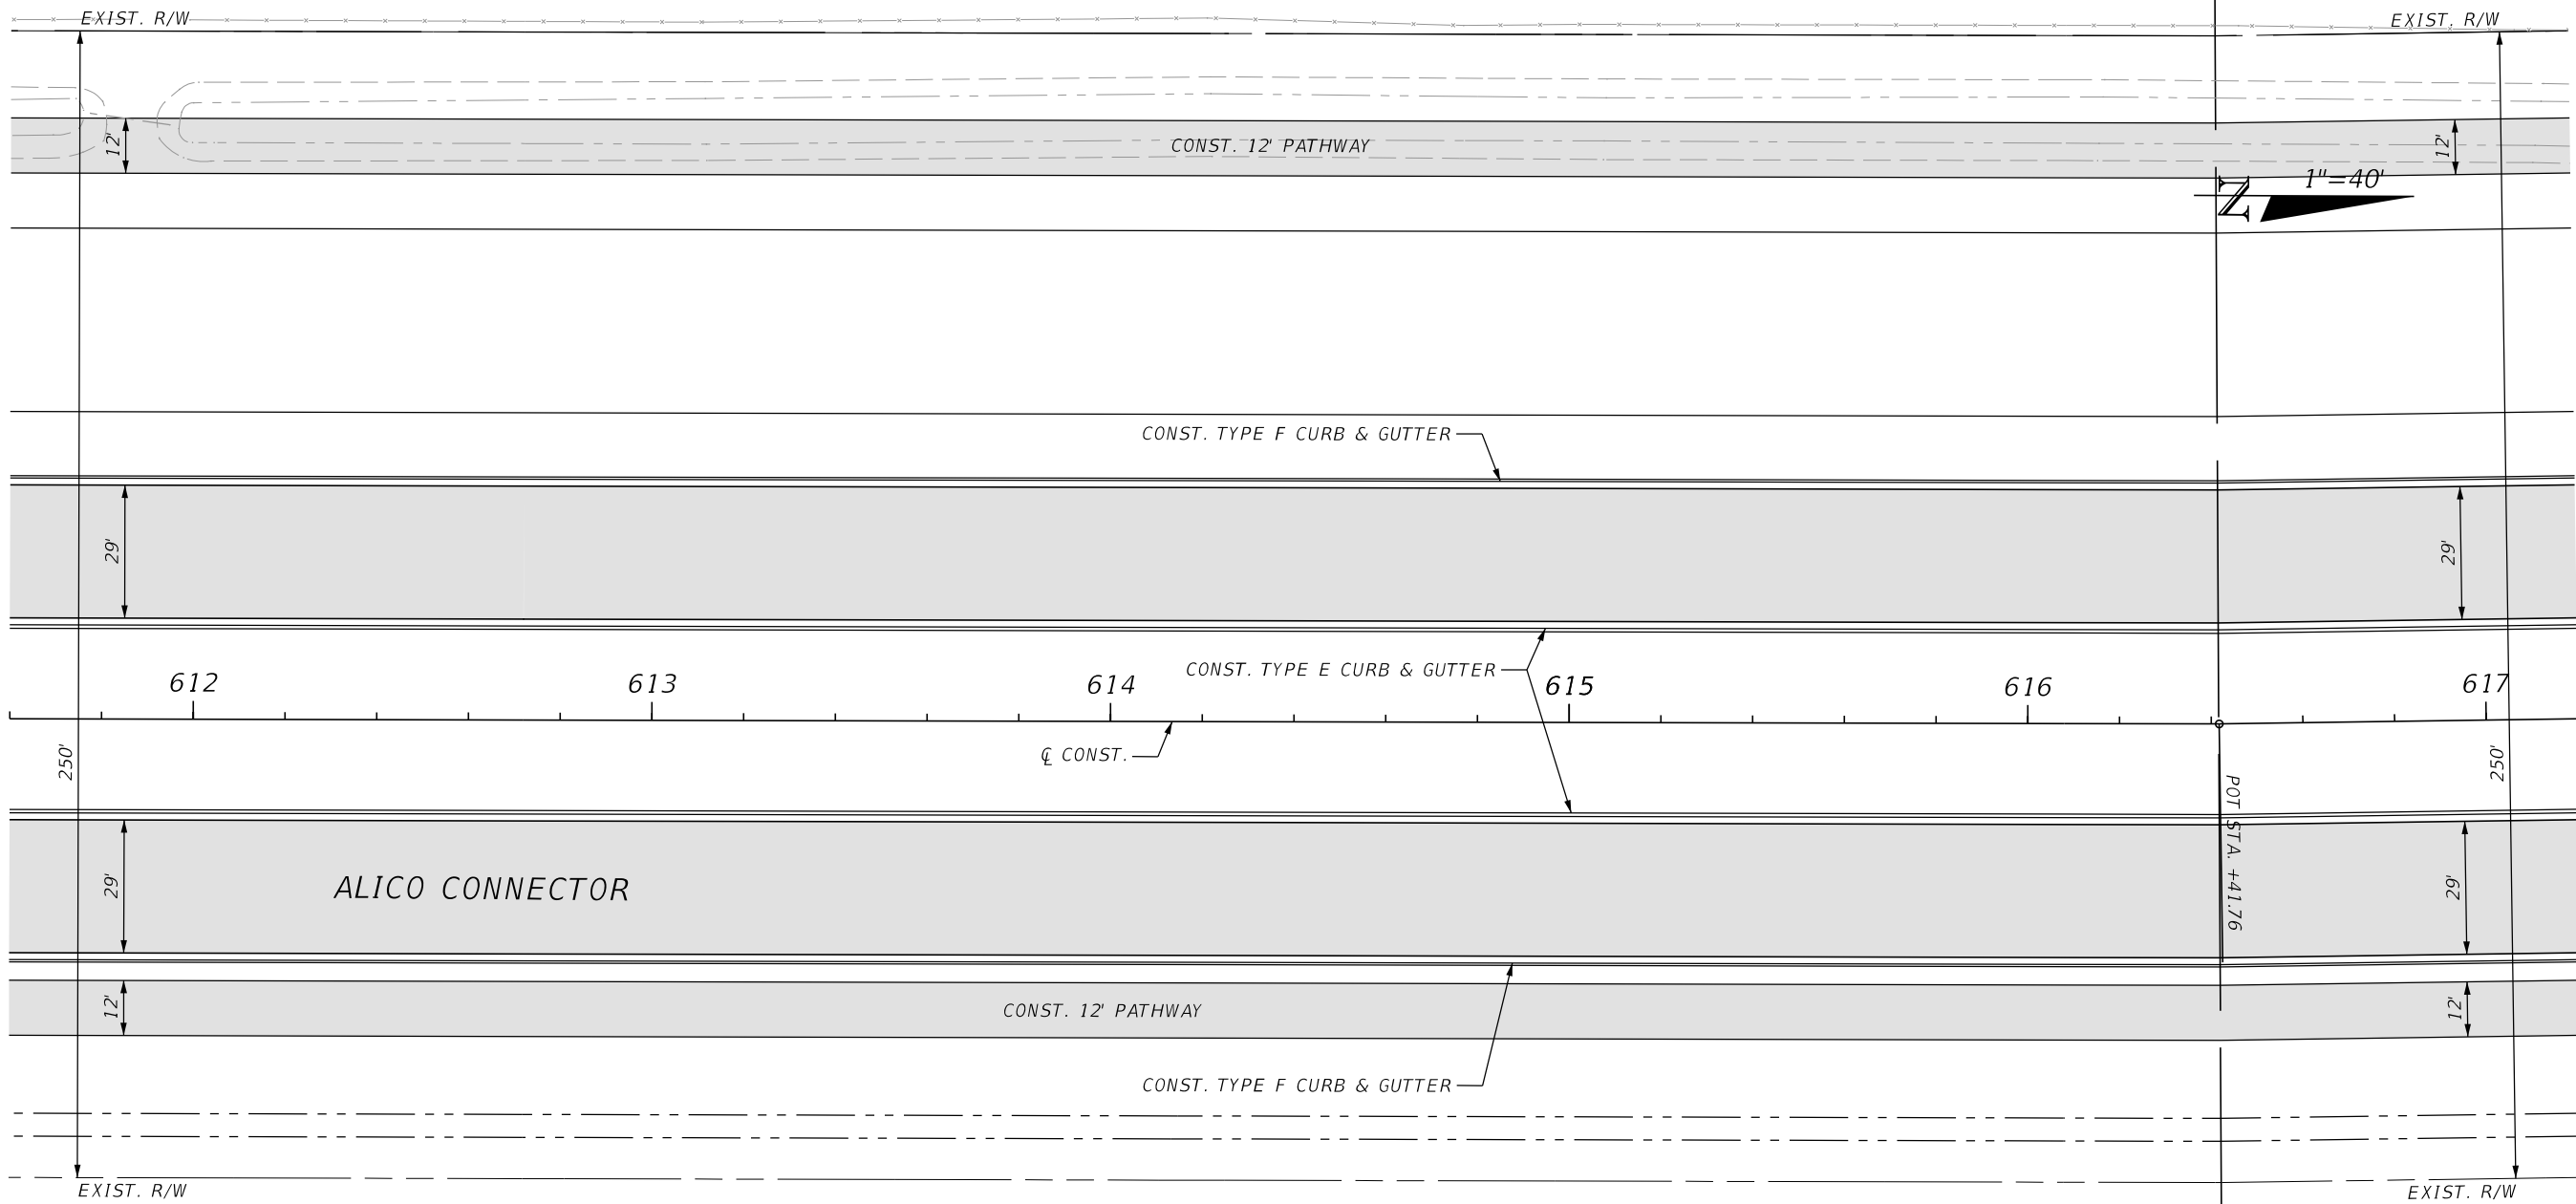

5/3/2022 1:08:52 PM MJN
 U:\Worksets\FDOT\20214140-00\Roadway\PLANRD02.dgn

| REVISIONS | | | |
|-----------|-------------|------|-------------|
| DATE | DESCRIPTION | DATE | DESCRIPTION |
| | | | |


ENGINEER OF RECORD
 RYAN K. BELL, P.E.
 LICENSE NUMBER 60010
 JOHNSON ENGINEERING INC.
 2122 JOHNSON STREET
 FORT MYERS, FL 33901

| | | |
|--|--------|----------------------|
| LEE COUNTY DEPARTMENT OF TRANSPORTATION | | |
| ROAD NO. | COUNTY | FINANCIAL PROJECT ID |
| | LEE | |

PLAN SHEETS

SHEET NO.
 55


THE OFFICIAL RECORD OF THIS SHEET IS THE ELECTRONIC FILE DIGITALLY SIGNED AND SEALED UNDER RULE 61G15-23.004, F.A.C.

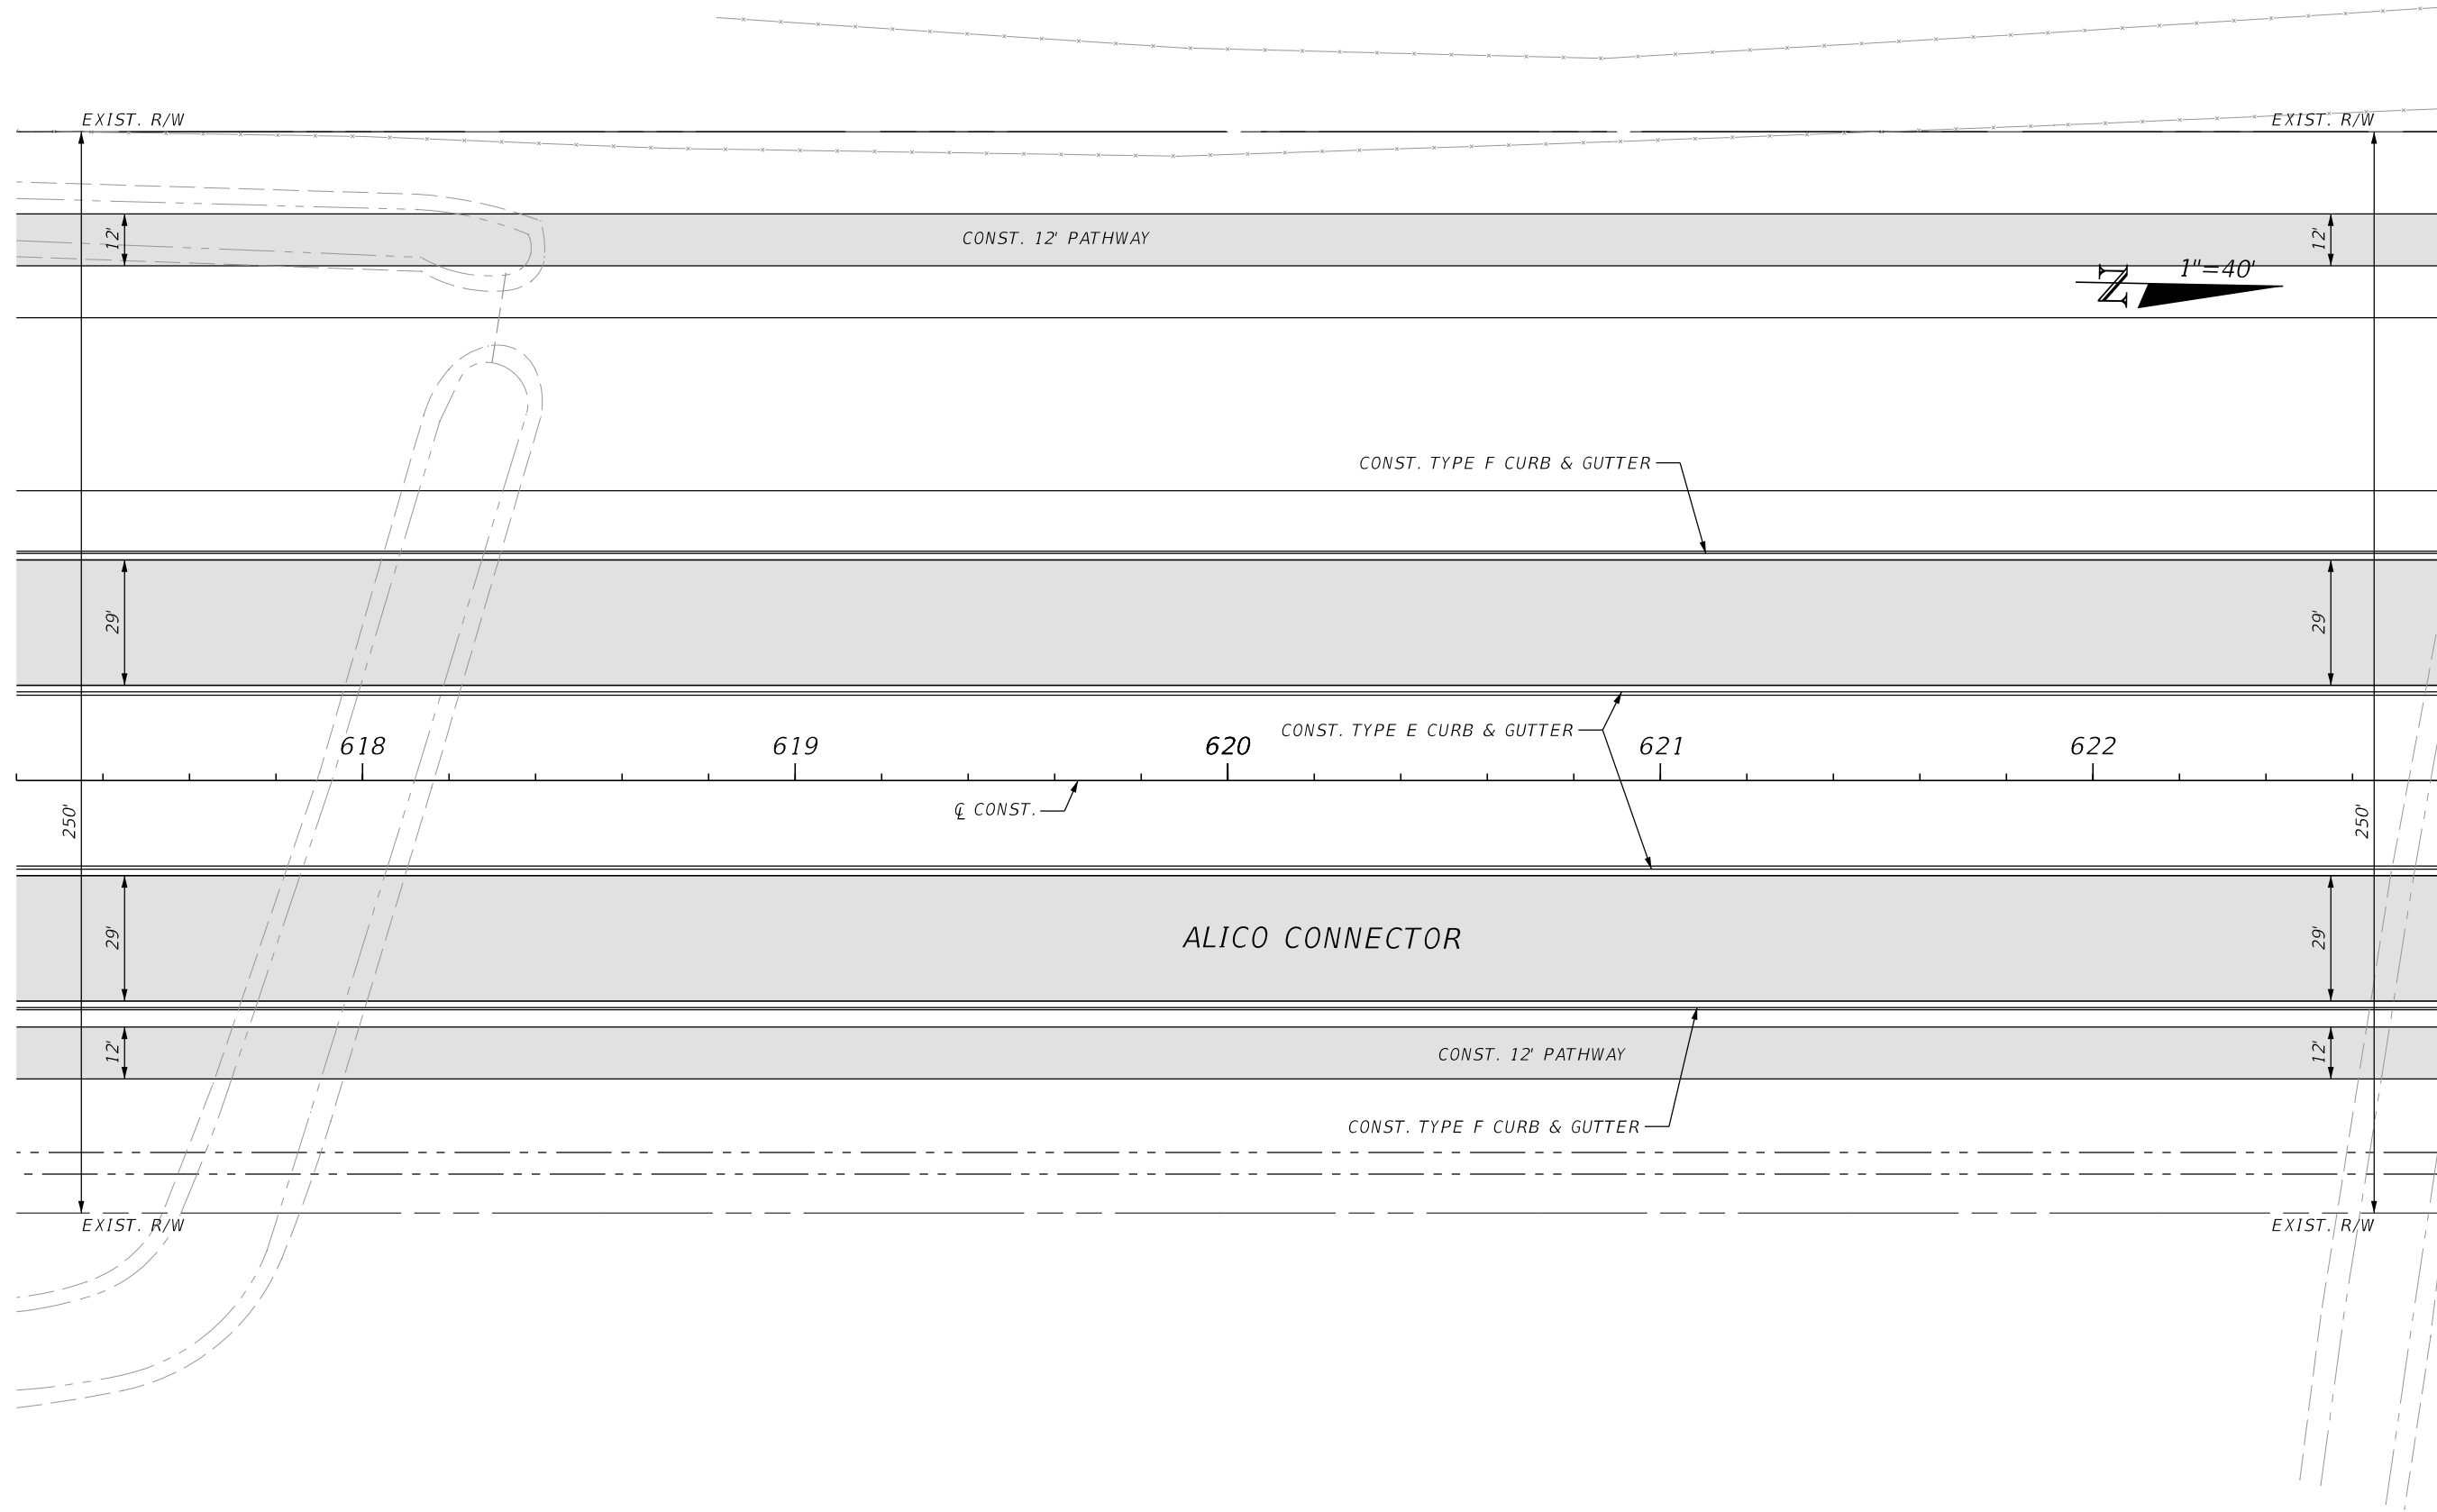

5/3/2022 1:08:52 PM MJN
 U:\Worksets\FDOT\20214140-00\Roadway\PLANRD02.dgn

THE OFFICIAL RECORD OF THIS SHEET IS THE ELECTRONIC FILE DIGITALLY SIGNED AND SEALED UNDER RULE 61G15-23.004, F.A.C.


| REVISIONS | | | | ENGINEER OF RECORD | | LEE COUNTY DEPARTMENT OF TRANSPORTATION | | | SHEET NO. |
|--------------------|-------------|------|-------------|---|--|---|--------|----------------------|-----------|
| DATE | DESCRIPTION | DATE | DESCRIPTION | RYAN K. BELL, P.E. LICENSE NUMBER 60010 JOHNSON ENGINEERING INC. 2122 JOHNSON STREET FORT MYERS, FL 33901 | | ROAD NO. | COUNTY | FINANCIAL PROJECT ID | |
| | | | | | | | LEE | | |
| PLAN SHEETS | | | | | | | | | 56 |

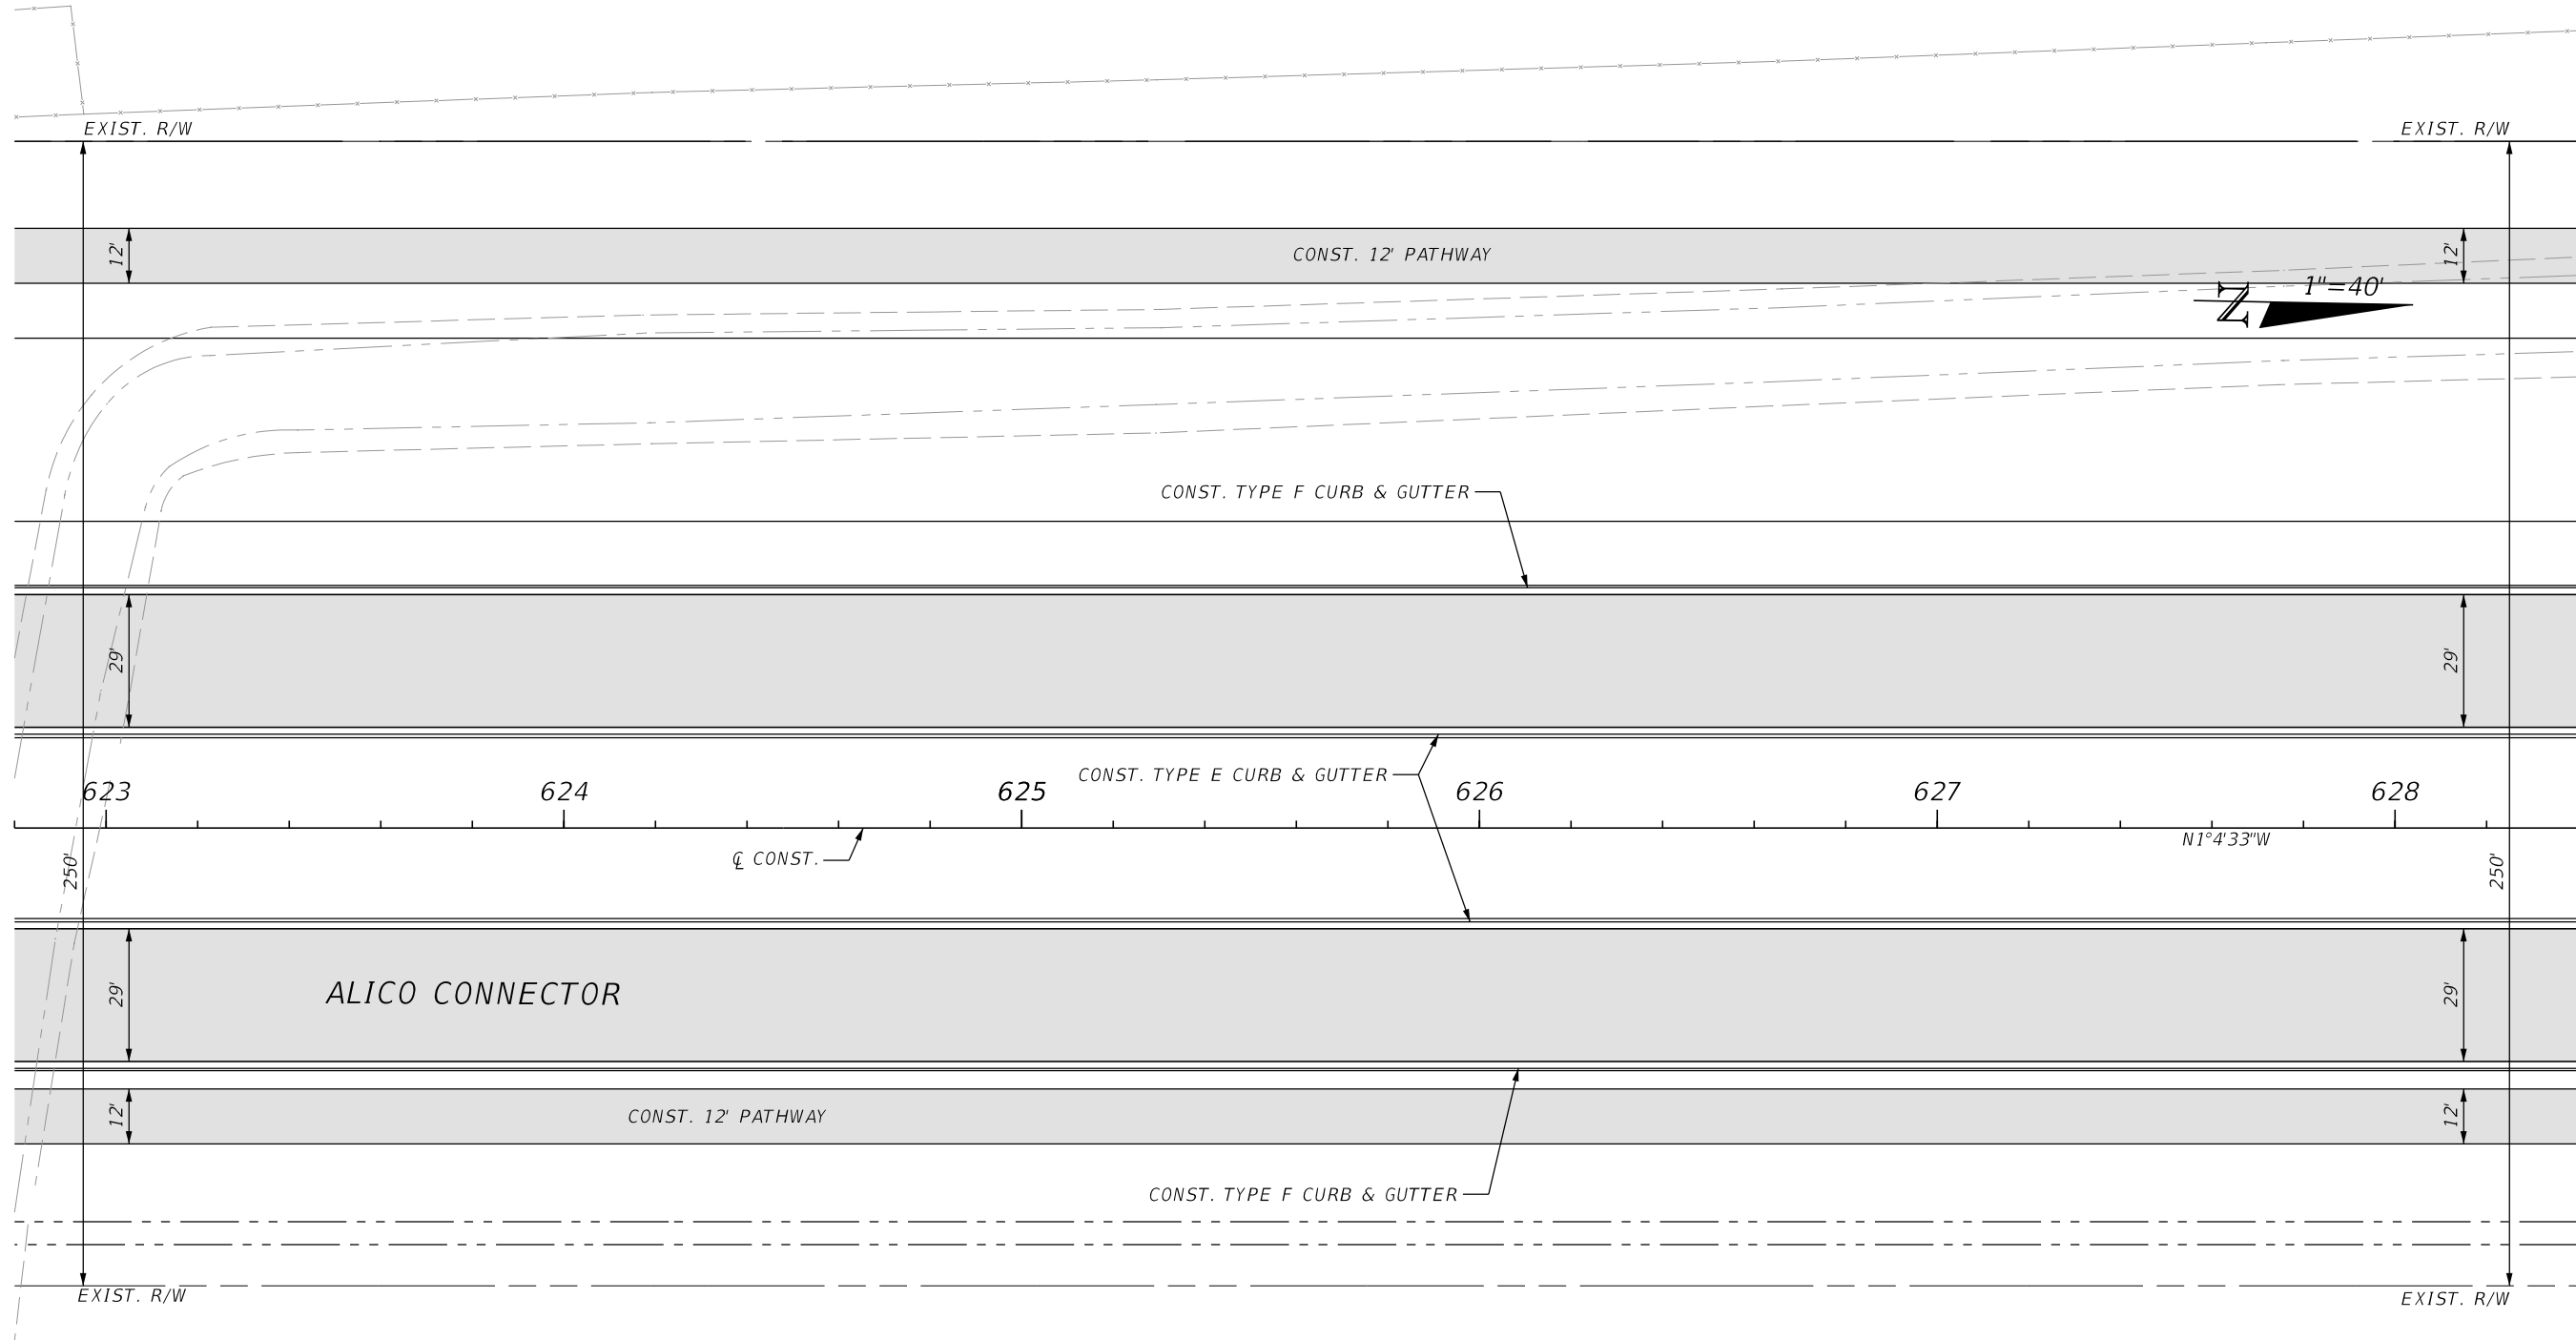

5/3/2022 1:08:53 PM MJN
 U:\Worksets\FDOT\2021\140-00\Roadway\PLAN\RD02.dgn

THE OFFICIAL RECORD OF THIS SHEET IS THE ELECTRONIC FILE DIGITALLY SIGNED AND SEALED UNDER RULE 61G15-23.004, F.A.C.


| REVISIONS | | | | ENGINEER OF RECORD | | LEE COUNTY DEPARTMENT OF TRANSPORTATION | | | PLAN SHEETS | SHEET NO. |
|-----------|-------------|------|-------------|---|--------|--|----|--|-------------|-----------|
| DATE | DESCRIPTION | DATE | DESCRIPTION | ROAD NO. | COUNTY | FINANCIAL PROJECT ID | 57 | | | |
| | | | | RYAN K. BELL, P.E. LICENSE NUMBER 60010 JOHNSON ENGINEERING INC. 2122 JOHNSON STREET FORT MYERS, FL 33901 | LEE | | | | | |

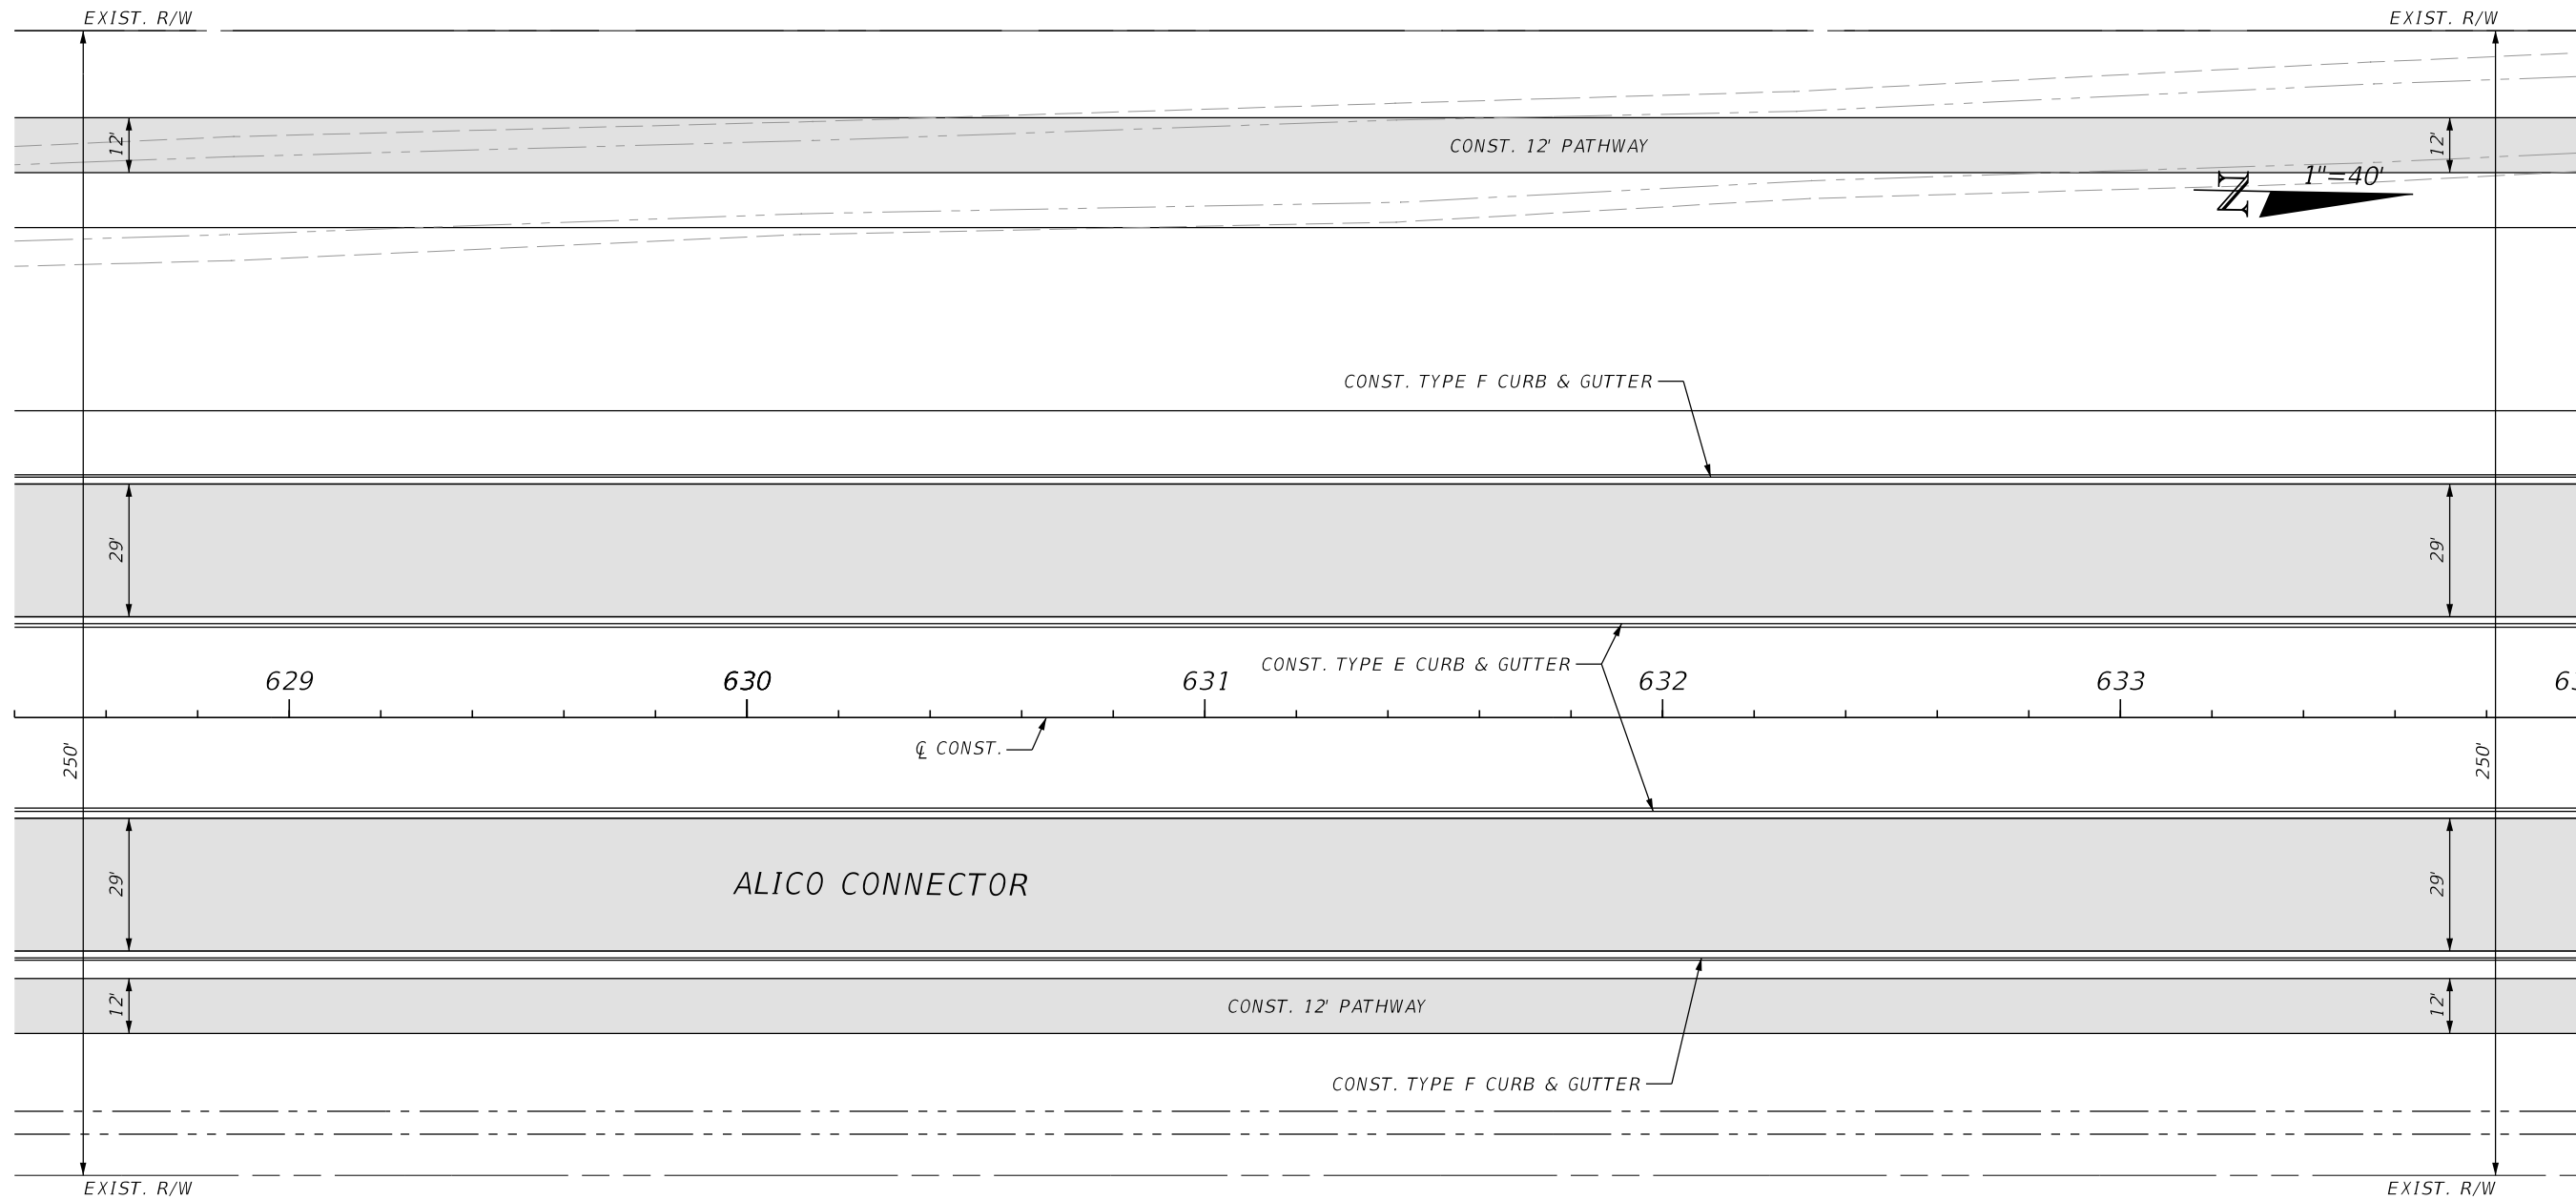

5/3/2022 1:08:53 PM MJN
 U:\Worksets\FDOT\20214140-00\Roadway\PLAN\RD02.dgn

THE OFFICIAL RECORD OF THIS SHEET IS THE ELECTRONIC FILE DIGITALLY SIGNED AND SEALED UNDER RULE 61G15-23.004, F.A.C.

| REVISIONS | | | | ENGINEER OF RECORD | | LEE COUNTY DEPARTMENT OF TRANSPORTATION | | | PLAN SHEETS | SHEET NO. |
|-----------|-------------|------|-------------|---|--|--|--------|----------------------|-------------|-----------|
| DATE | DESCRIPTION | DATE | DESCRIPTION | RYAN K. BELL, P.E. LICENSE NUMBER 60010 JOHNSON ENGINEERING INC. 2122 JOHNSON STREET FORT MYERS, FL 33901 | | ROAD NO. | COUNTY | FINANCIAL PROJECT ID | | 58 |
| | | | | | | | LEE | | | |

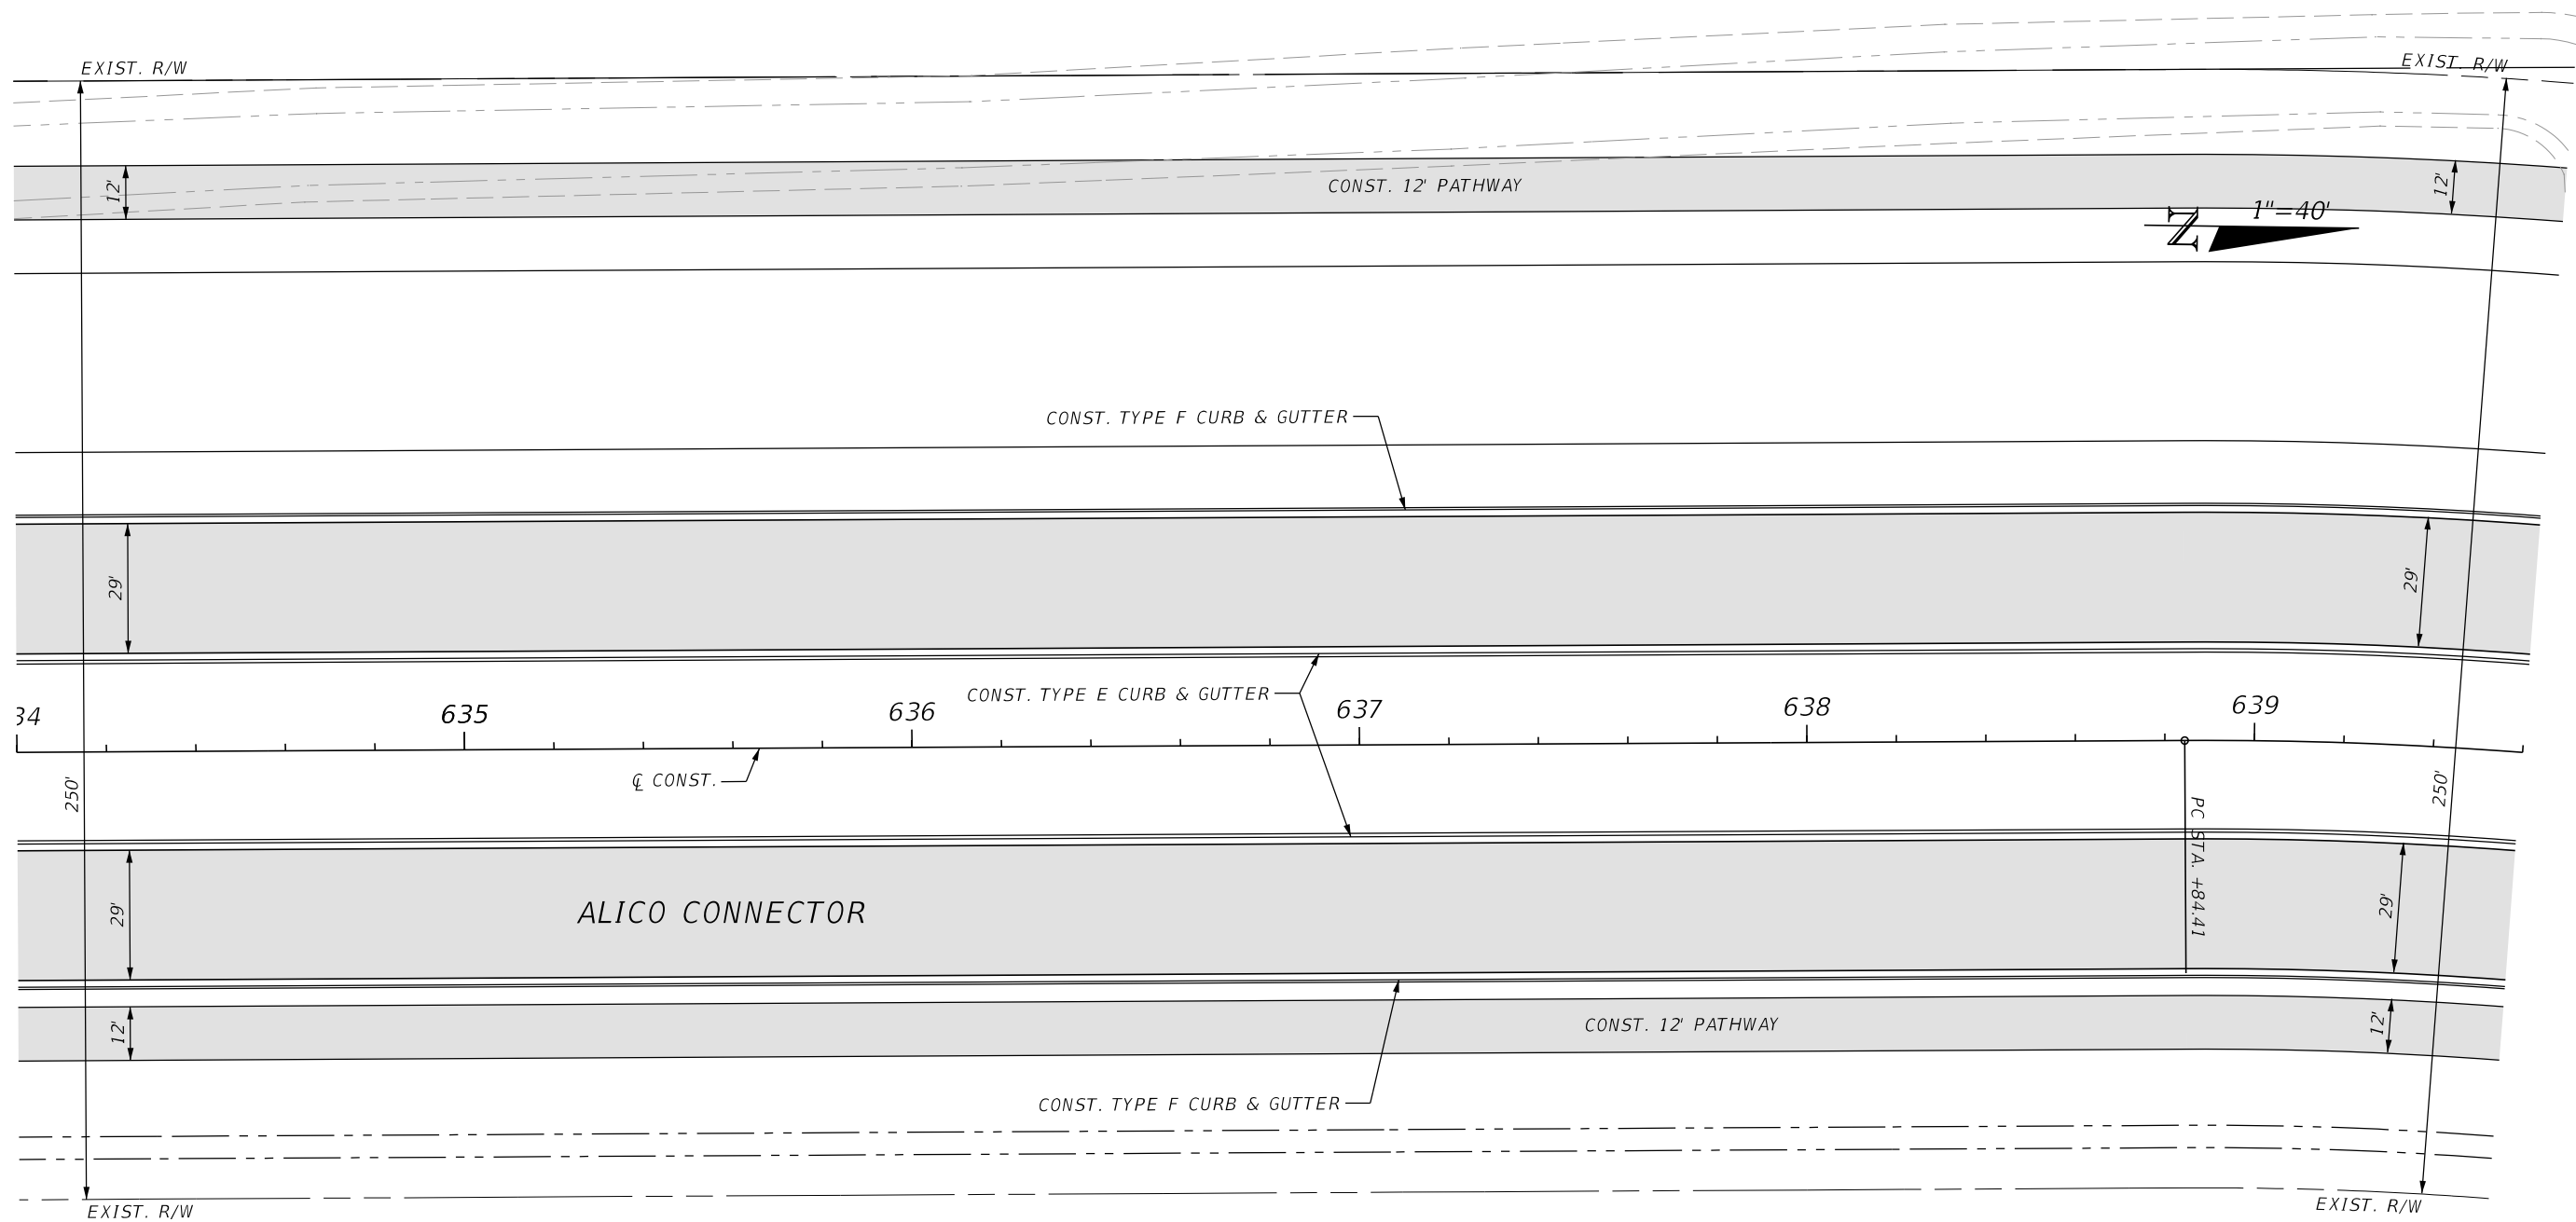

5/3/2022 1:08:53 PM MJN
 U:\Worksets\FDOT\2021\140-00\Roadway\PLAN\RD02.dgn

| REVISIONS | | | |
|-----------|-------------|------|-------------|
| DATE | DESCRIPTION | DATE | DESCRIPTION |
| | | | |

ENGINEER OF RECORD
 RYAN K. BELL, P.E.
 LICENSE NUMBER 60010
 JOHNSON ENGINEERING INC.
 2122 JOHNSON STREET
 FORT MYERS, FL 33901


| | | |
|-------------------------------------|--------|----------------------|
| LEE COUNTY | | |
| DEPARTMENT OF TRANSPORTATION | | |
| ROAD NO. | COUNTY | FINANCIAL PROJECT ID |
| | LEE | |

PLAN SHEETS

SHEET NO.
 59



THE OFFICIAL RECORD OF THIS SHEET IS THE ELECTRONIC FILE DIGITALLY SIGNED AND SEALED UNDER RULE 61G15-23.004, F.A.C.

5/3/2022 1:08:54 PM MJN
 U:\Worksets\FDOT\2021\140-00\Roadway\PLANRD02.dgn

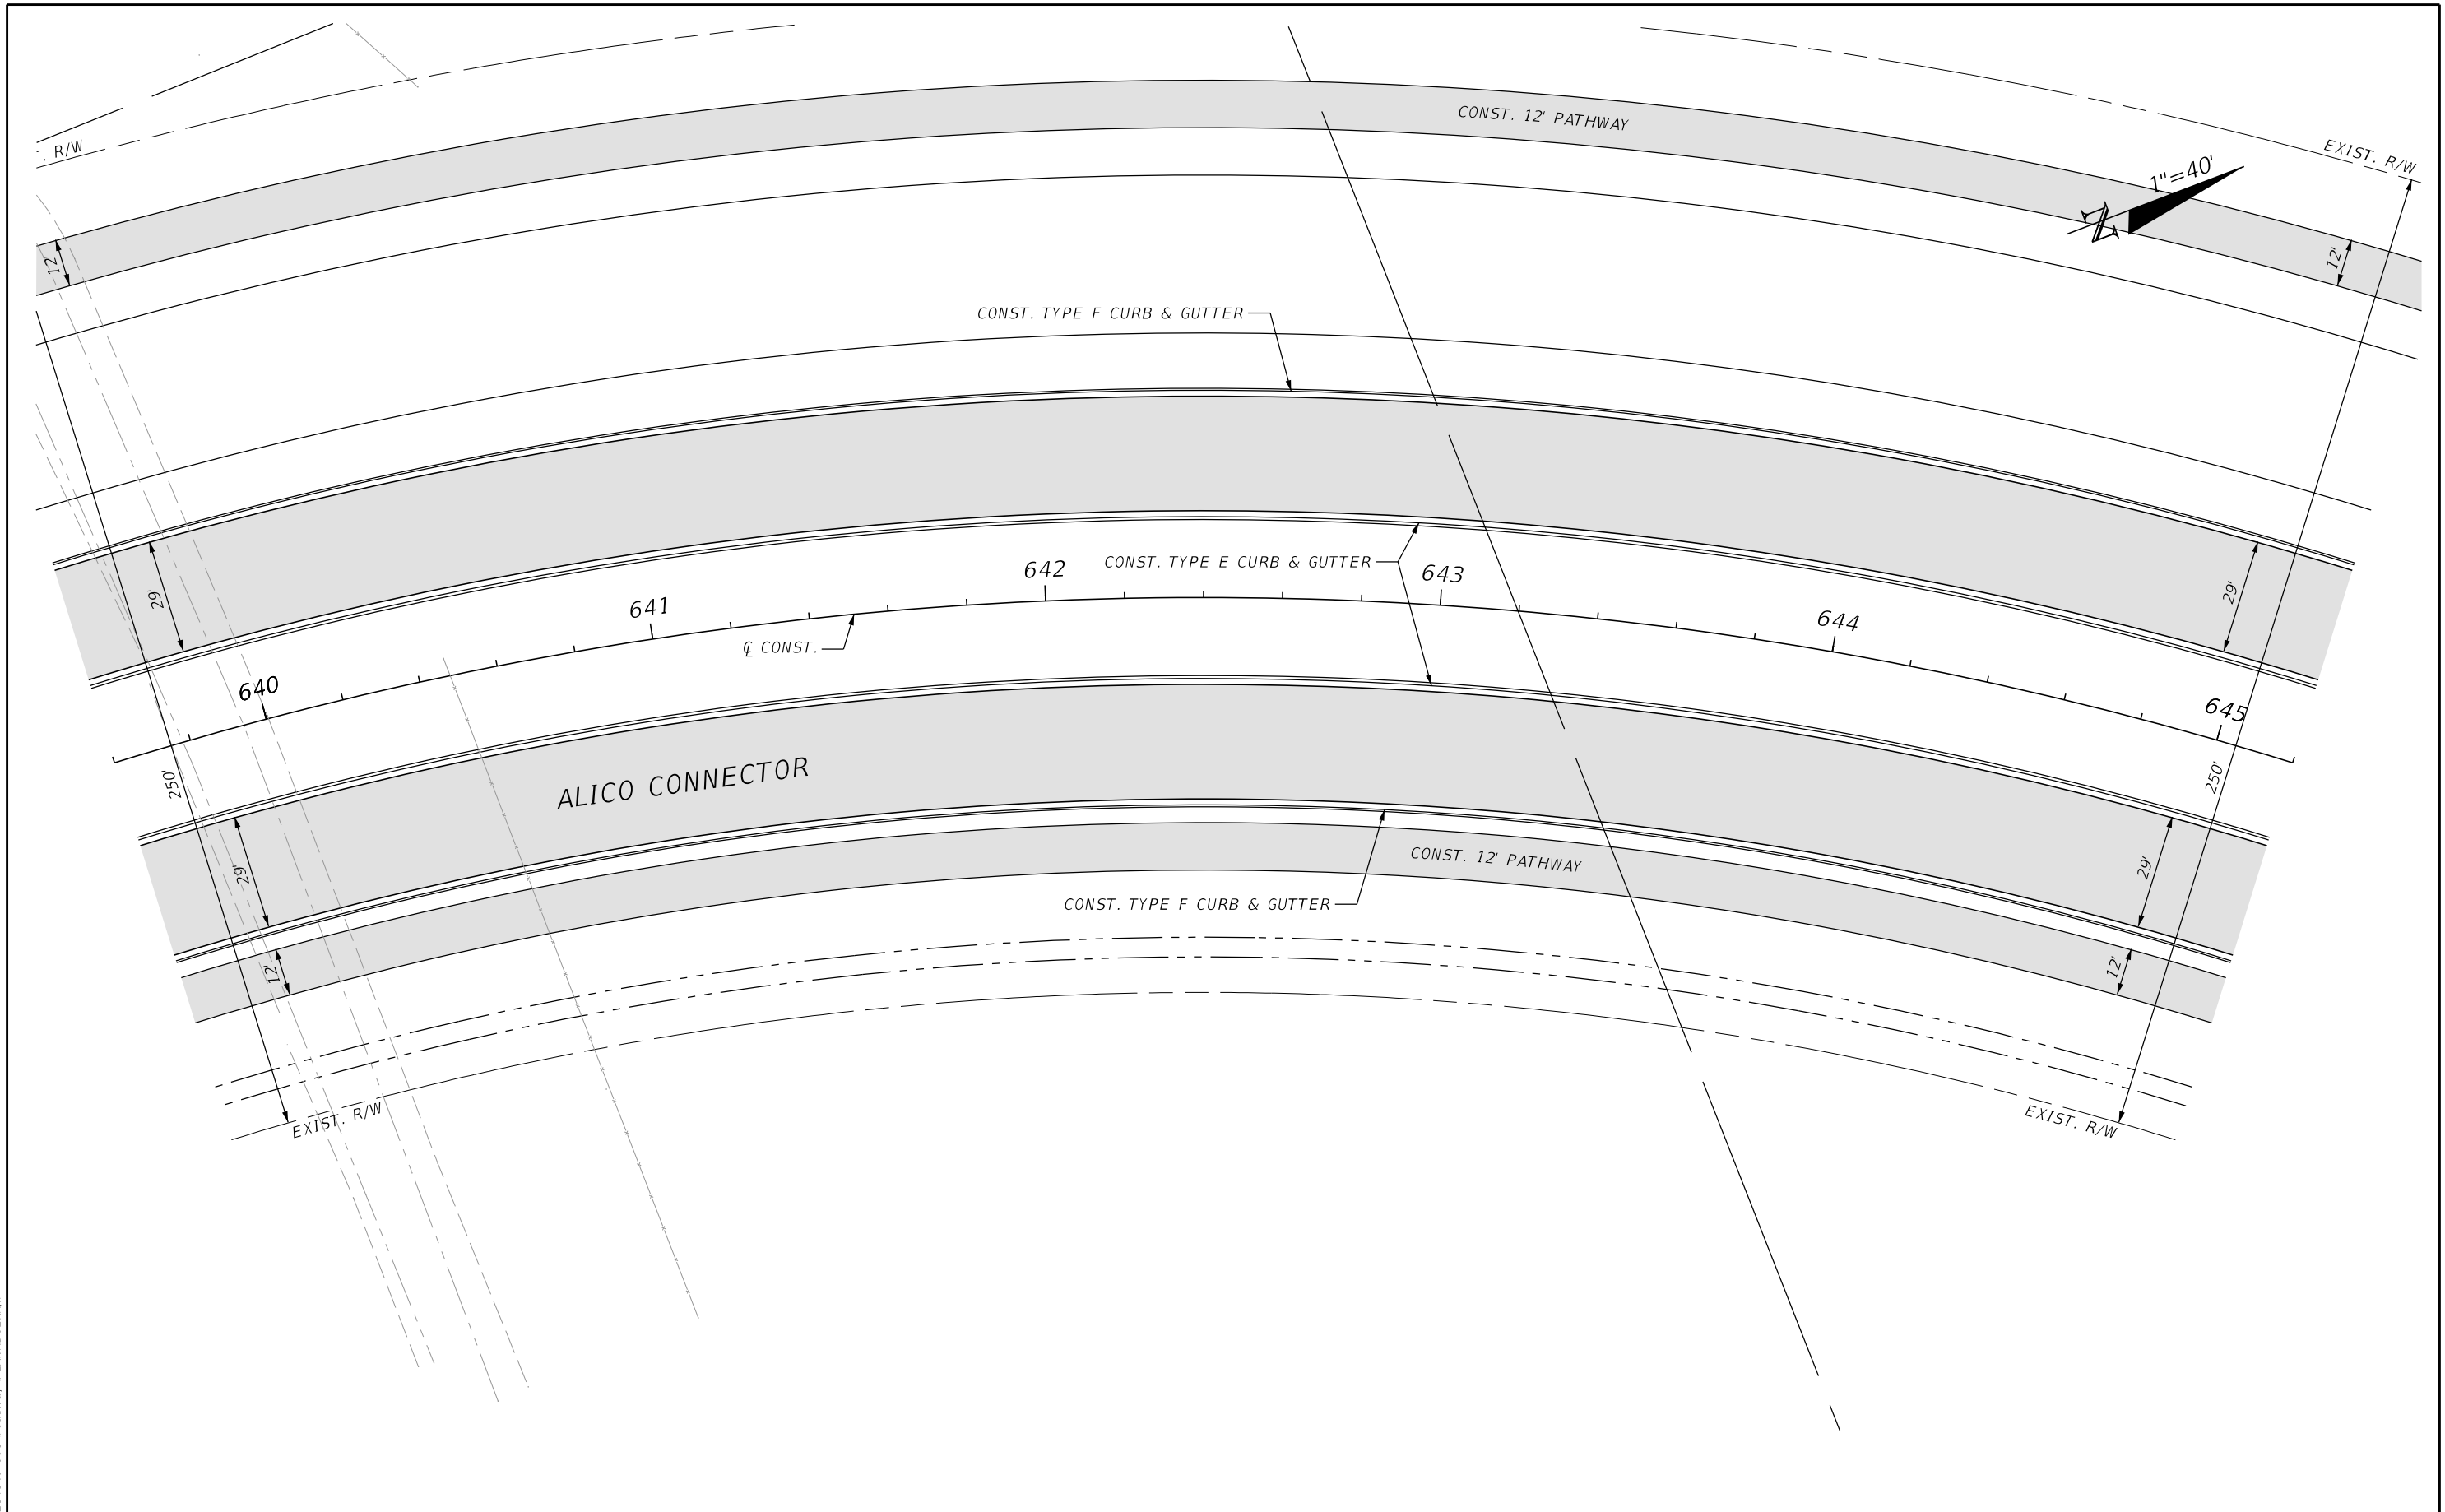

| REVISIONS | | | | ENGINEER OF RECORD | | LEE COUNTY DEPARTMENT OF TRANSPORTATION | | | SHEET NO. |
|--------------------|-------------|------|-------------|---|----------|---|----------------------|----|-----------|
| DATE | DESCRIPTION | DATE | DESCRIPTION | RYAN K. BELL, P.E. LICENSE NUMBER 60010 JOHNSON ENGINEERING INC. 2122 JOHNSON STREET FORT MYERS, FL 33901 | ROAD NO. | COUNTY | FINANCIAL PROJECT ID | | |
| | | | | | | LEE | | | |
| PLAN SHEETS | | | | | | | | 60 | |

THE OFFICIAL RECORD OF THIS SHEET IS THE ELECTRONIC FILE DIGITALLY SIGNED AND SEALED UNDER RULE 61G15-23.004, F.A.C.

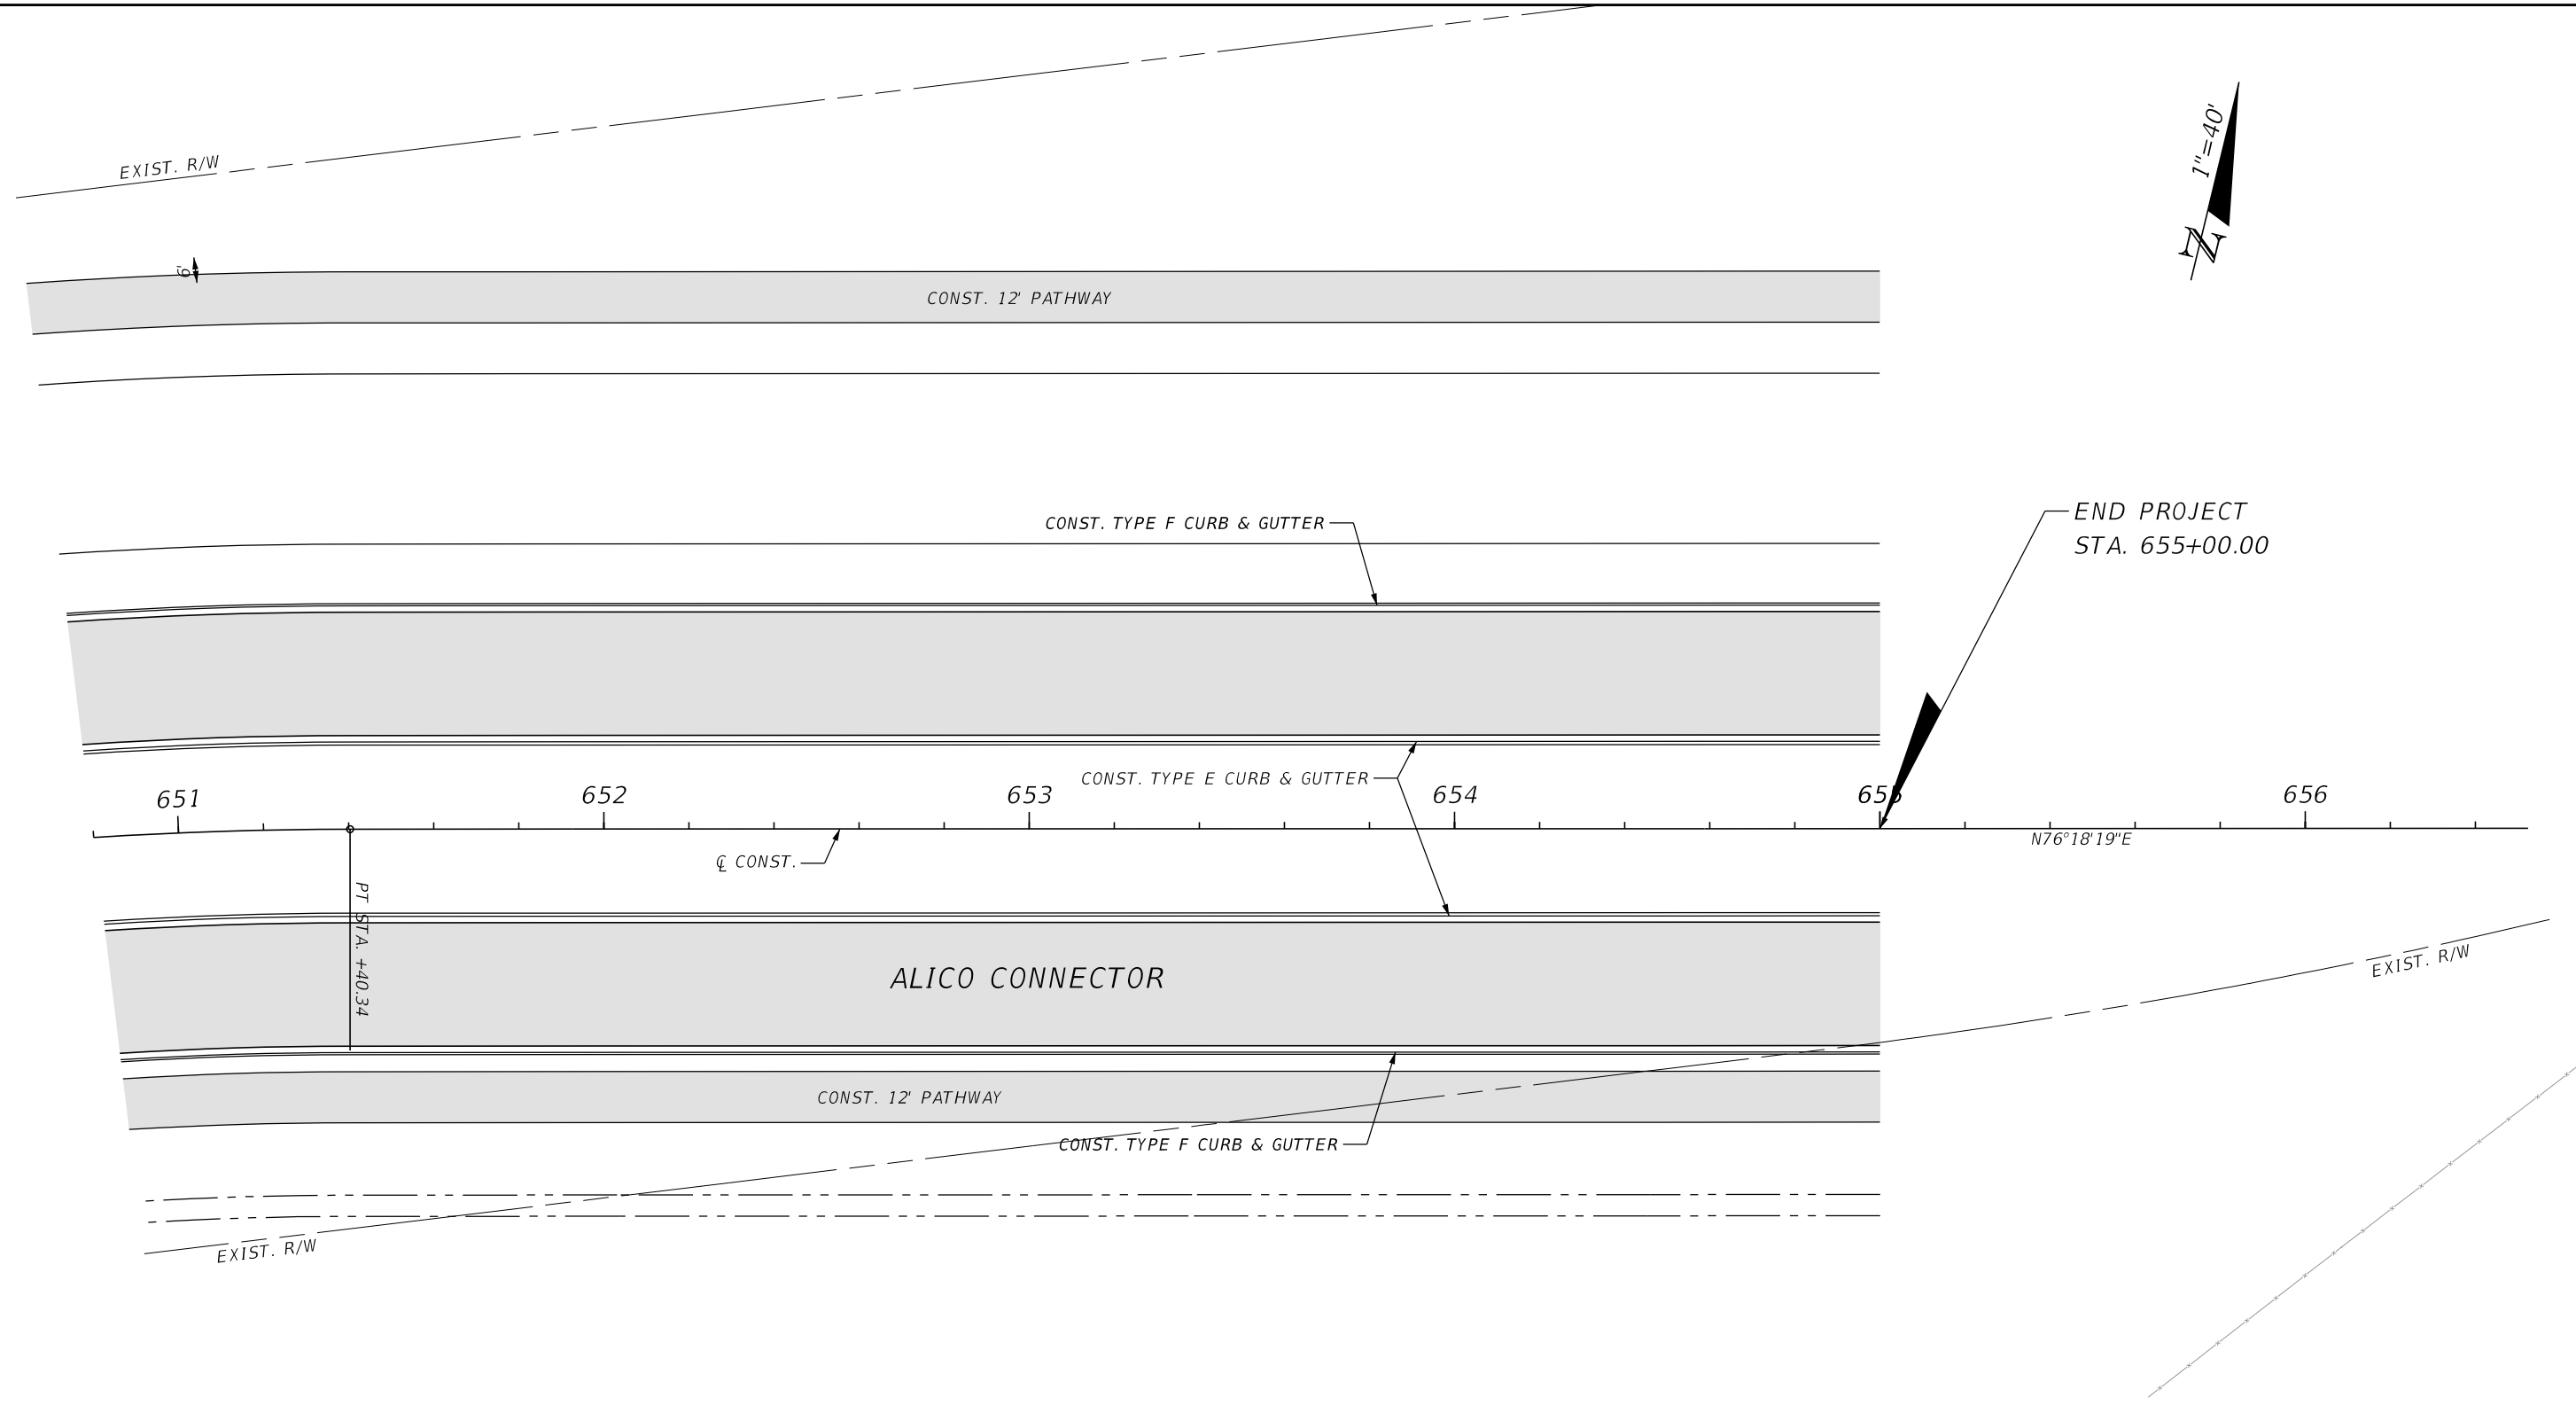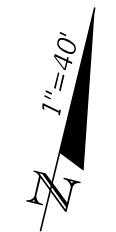

END PROJECT
STA. 655+00.00


ALICO CONNECTOR

5/3/2022 1:08:54 PM MJN U:\Worksets\FDOT\2021\140-00\Roadway\PLANRD02.dgn

THE OFFICIAL RECORD OF THIS SHEET IS THE ELECTRONIC FILE DIGITALLY SIGNED AND SEALED UNDER RULE 61G15-23.004, F.A.C.

| REVISIONS | | | | ENGINEER OF RECORD | | LEE COUNTY DEPARTMENT OF TRANSPORTATION | | | PLAN SHEETS | SHEET NO. |
|-----------|-------------|------|-------------|---|--|---|--------|----------------------|-------------|-----------|
| DATE | DESCRIPTION | DATE | DESCRIPTION | RYAN K. BELL, P.E. LICENSE NUMBER 60010 JOHNSON ENGINEERING INC. 2122 JOHNSON STREET FORT MYERS, FL 33901 | | ROAD NO. | COUNTY | FINANCIAL PROJECT ID | | 62 |
| | | | | | | | LEE | | | |


5/3/2022 1:08:59 PM MJN
 U:\Worksets\FDOT\20214140-00\Roadway\PROFR002.dgn

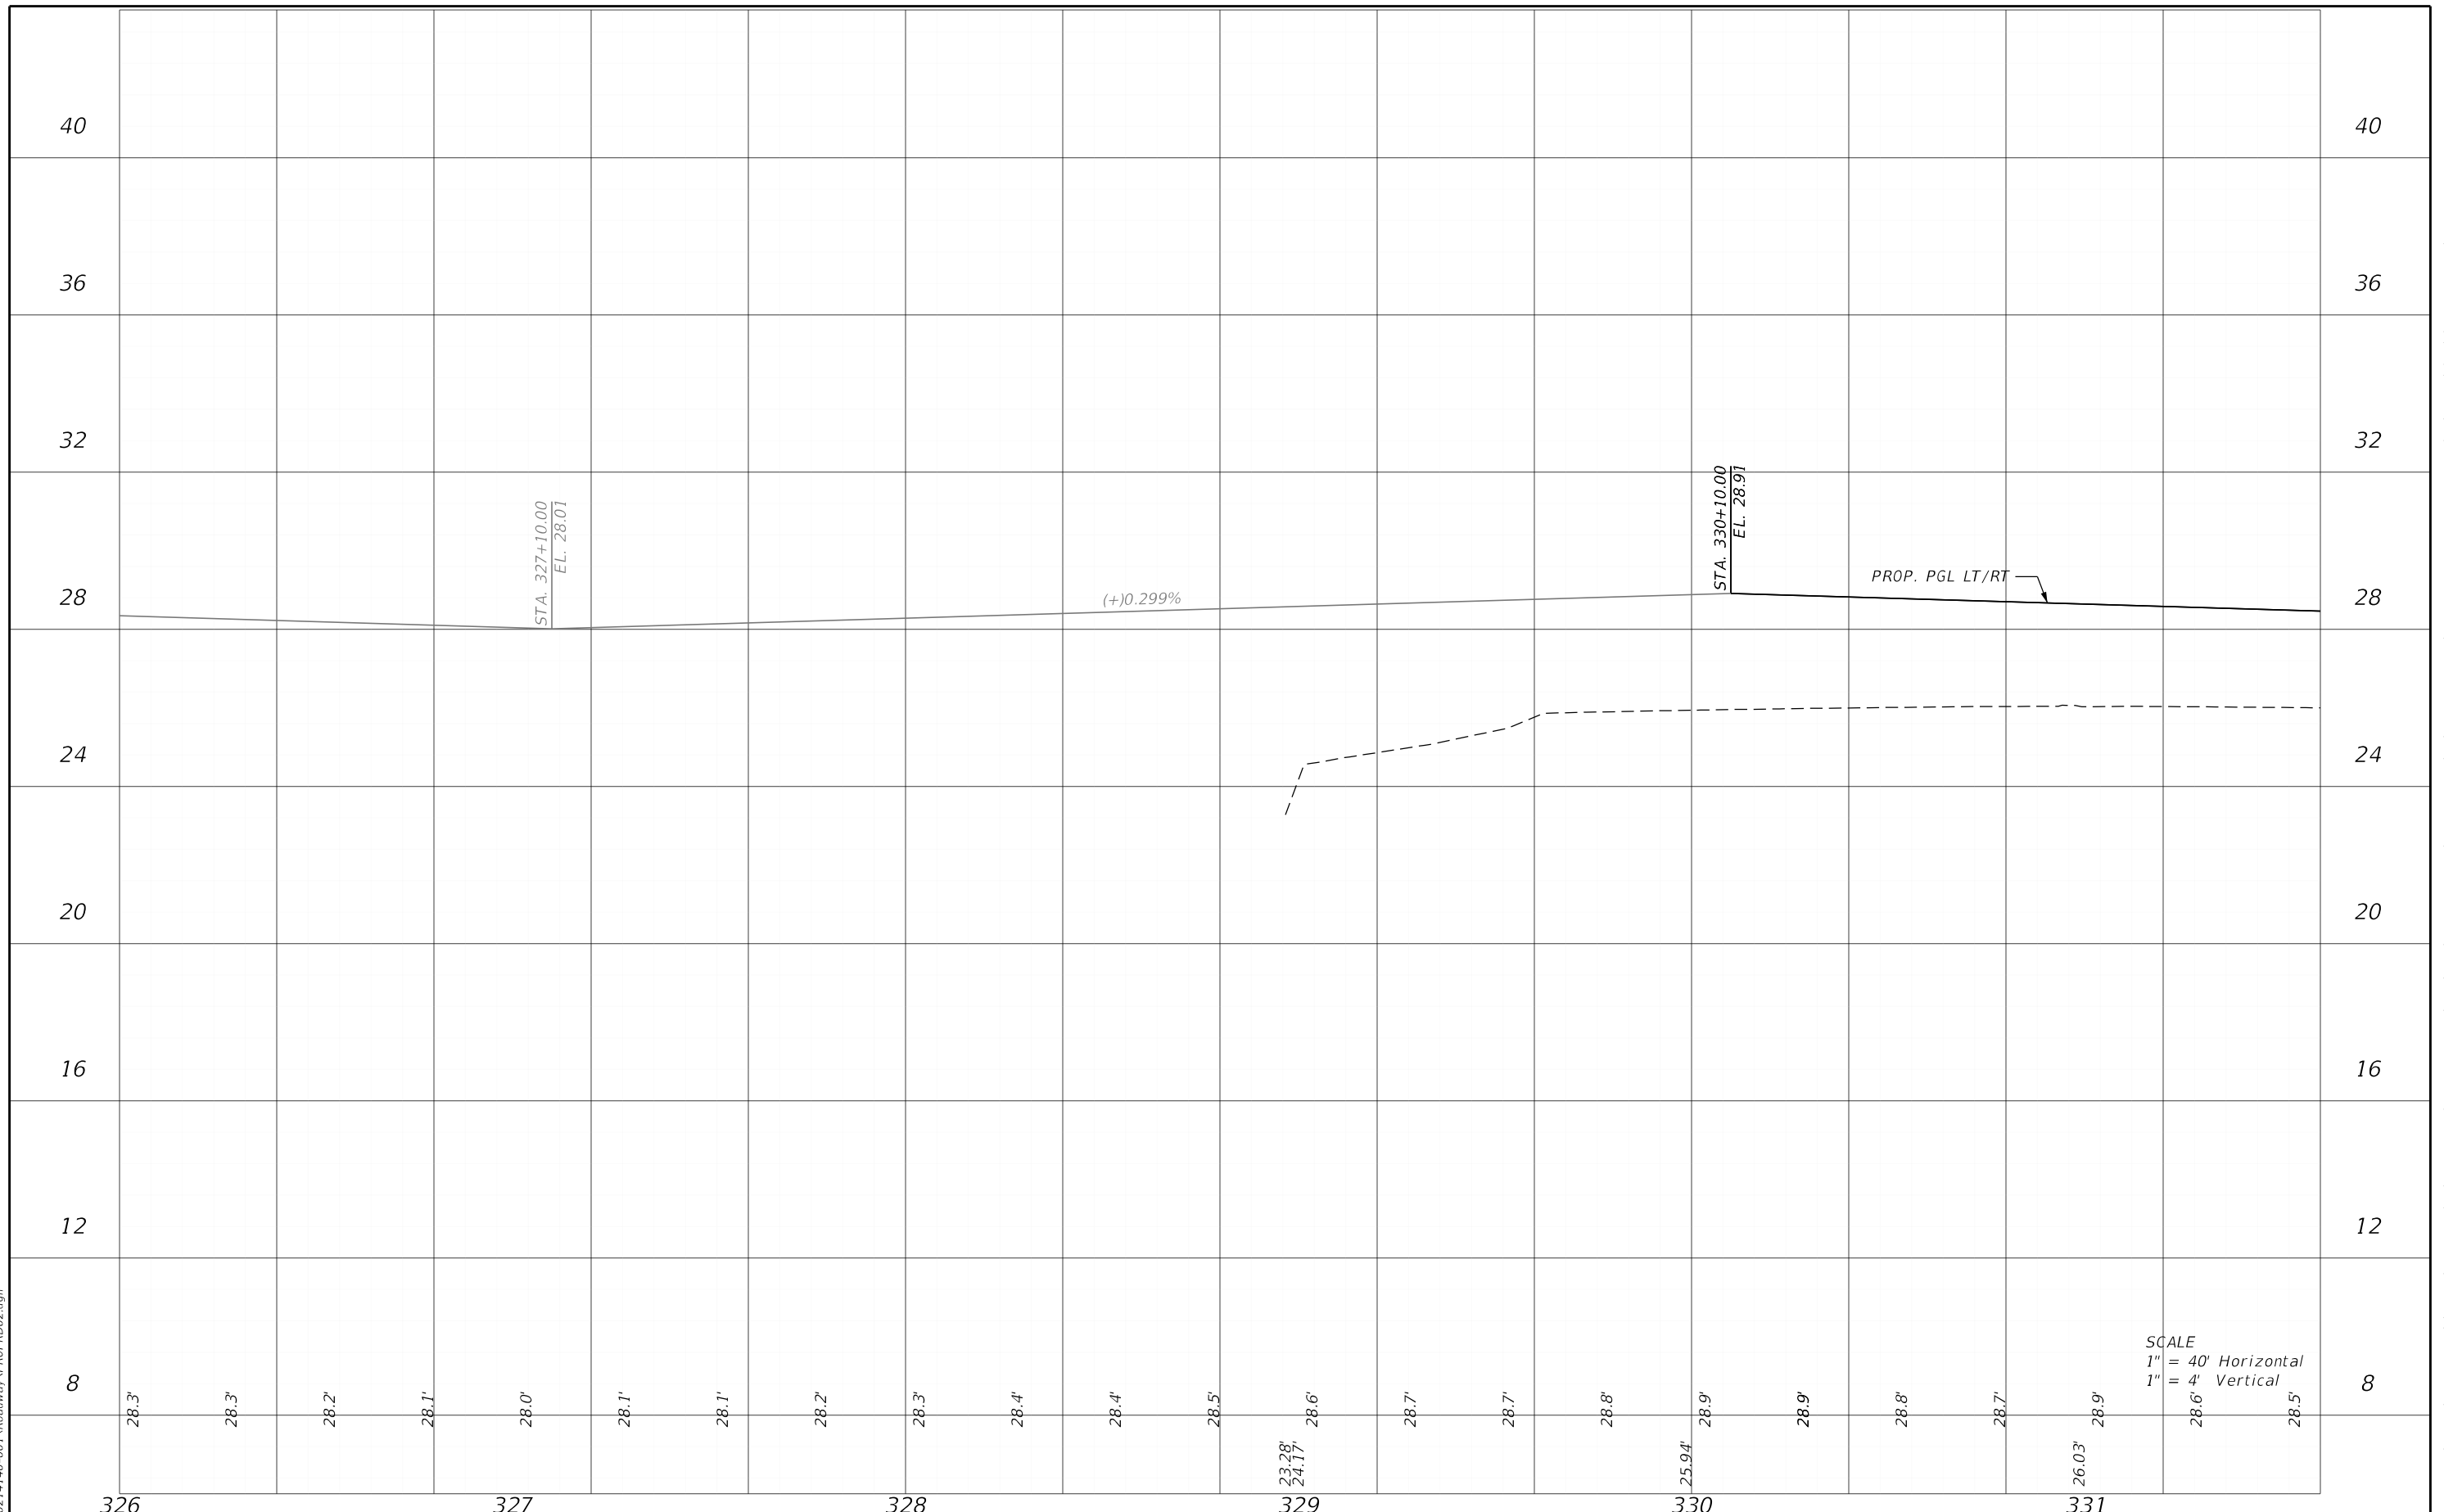

| DATE | | DESCRIPTION | | ENGINEER OF RECORD | | LEE COUNTY DEPARTMENT OF TRANSPORTATION | | | SHEET NO. |
|-----------------------|-------------|-------------|-------------|---|--|---|--------|----------------------|-----------|
| DATE | DESCRIPTION | DATE | DESCRIPTION | RYAN K. BELL, P.E. LICENSE NUMBER 60010 JOHNSON ENGINEERING INC. 2122 JOHNSON STREET FORT MYERS, FL 33901 | | ROAD NO. | COUNTY | FINANCIAL PROJECT ID | |
| | | | | | | | LEE | | 63 |
| PROFILE SHEETS | | | | | | | | | |

THE OFFICIAL RECORD OF THIS SHEET IS THE ELECTRONIC FILE DIGITALLY SIGNED AND SEALED UNDER RULE 61G15-23.004, F.A.C.

5/3/2022 1:09:00 PM MJN
 U:\Worksets\FDOT\2021\140-00\Roadway\PROFRD02.dgn

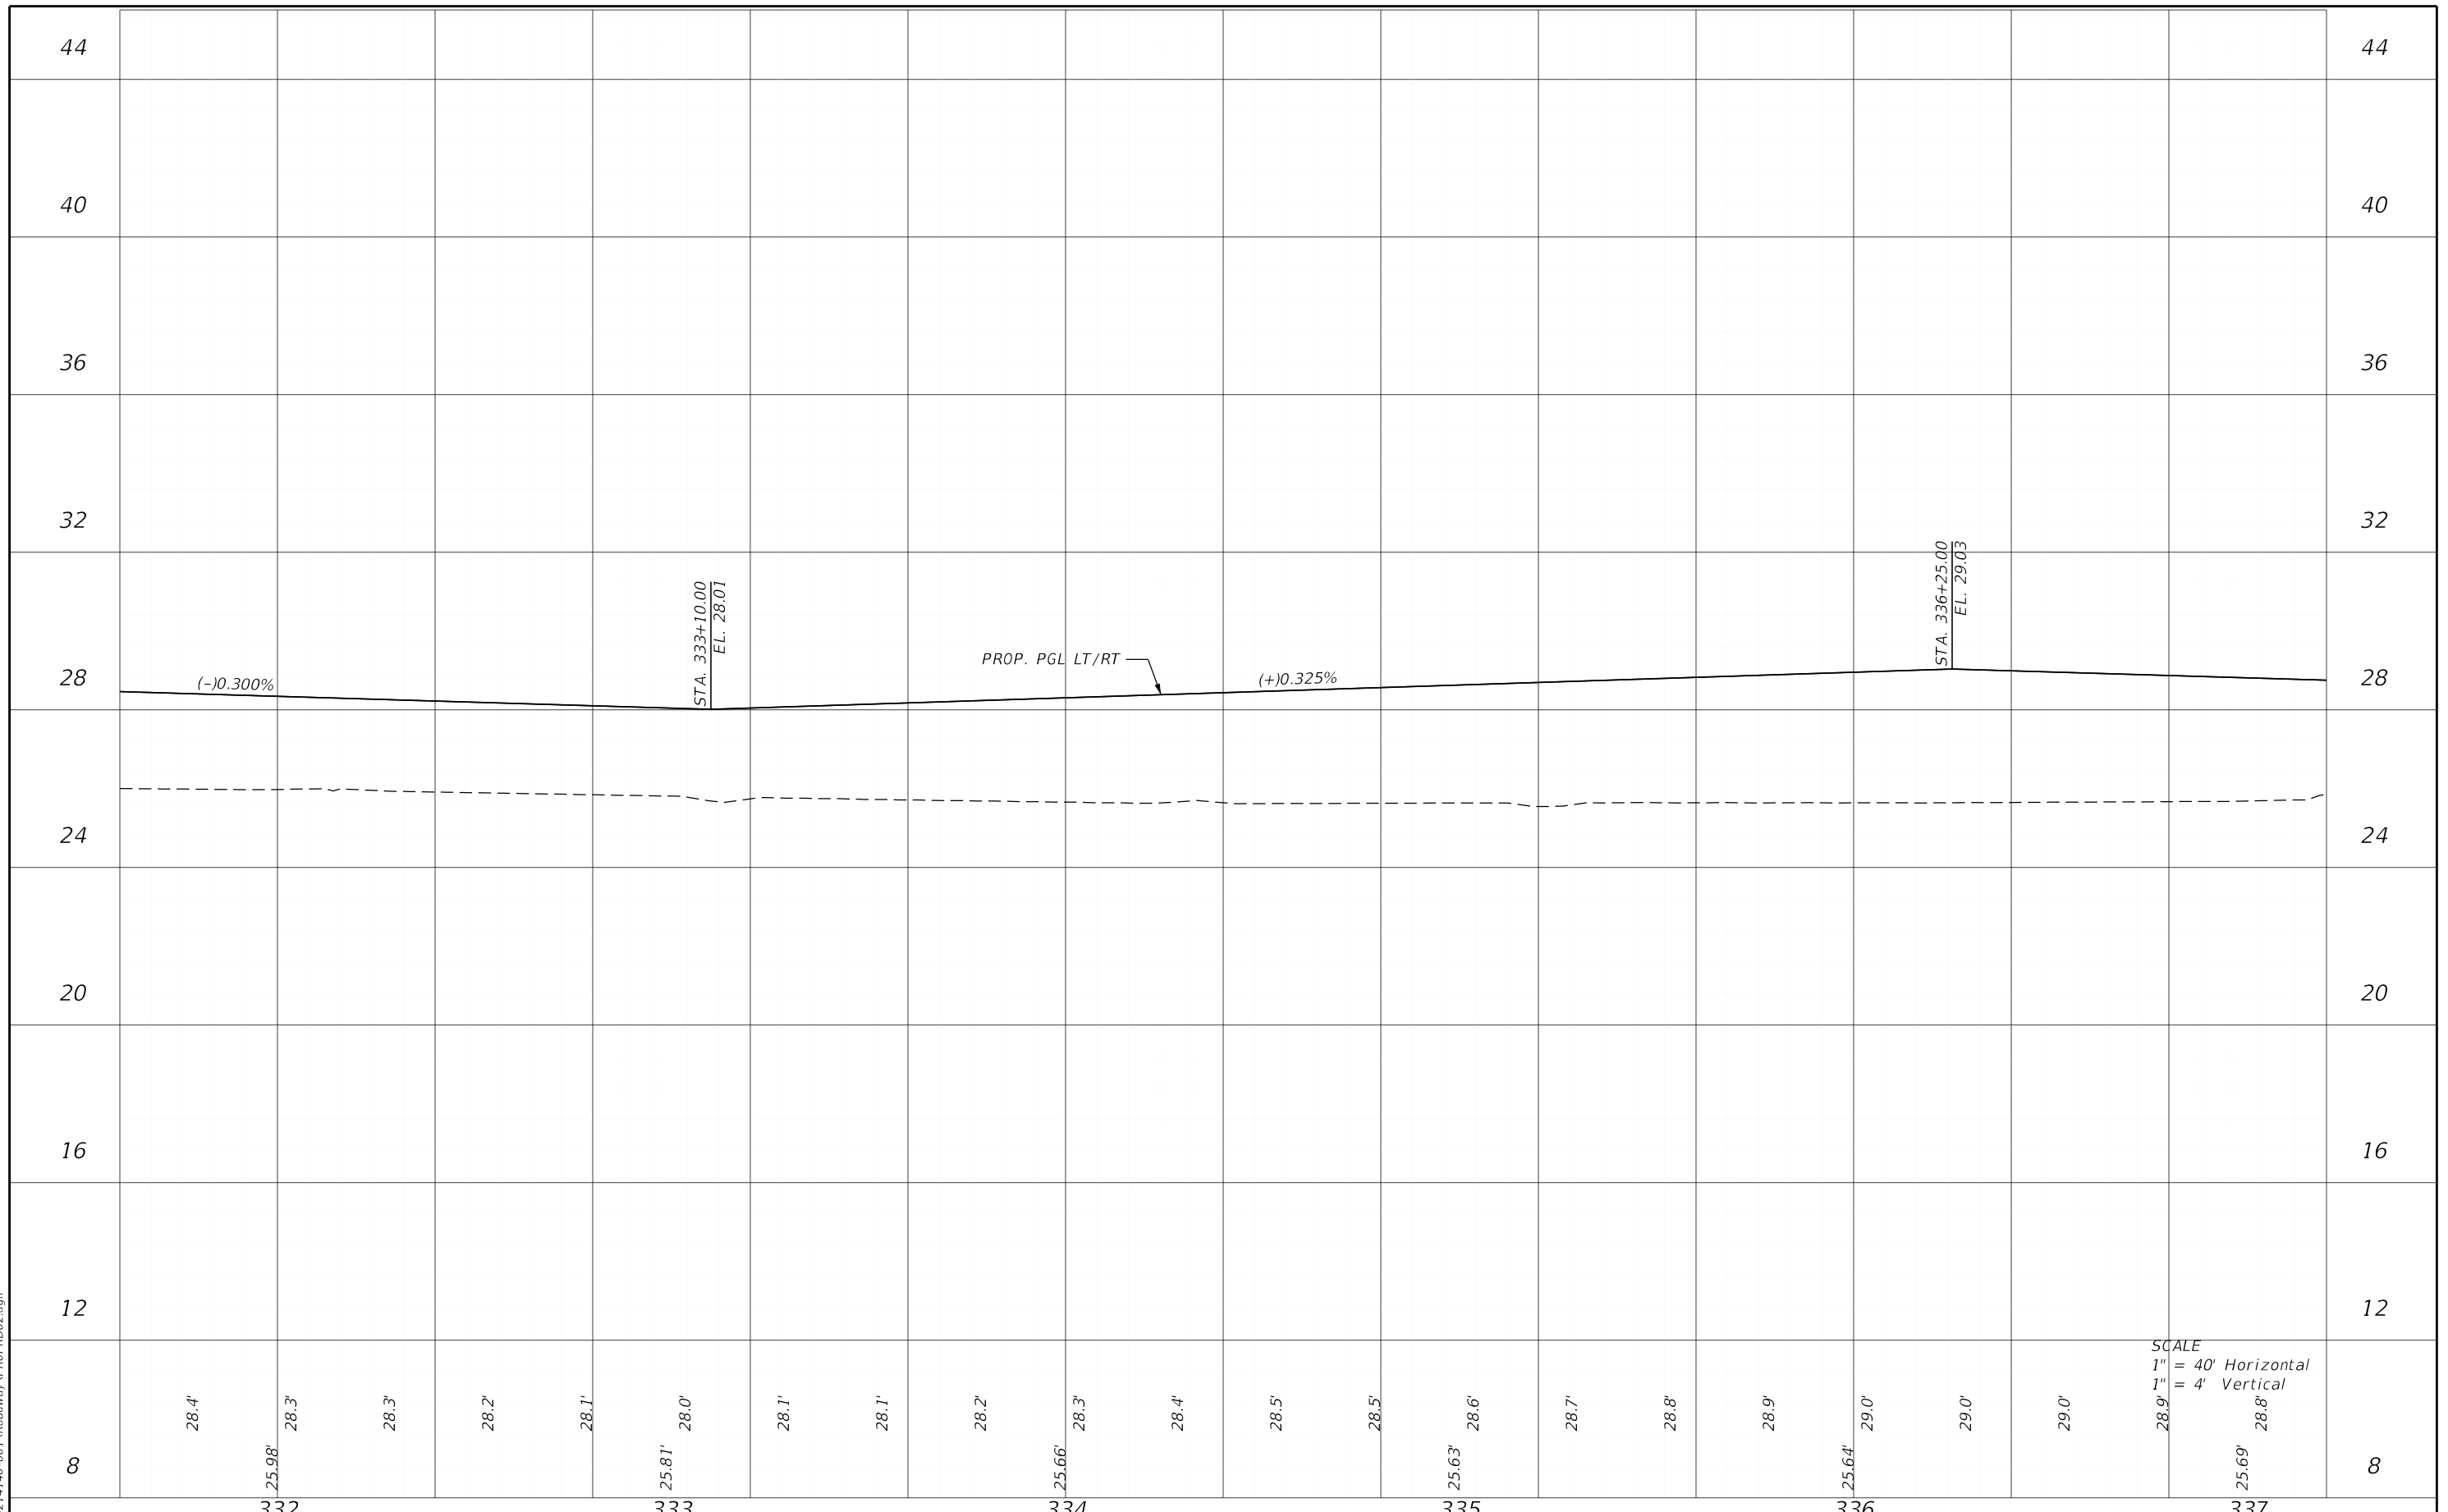


SCALE
 1" = 40' Horizontal
 1" = 4' Vertical

| DATE | | DESCRIPTION | | REVISIONS | | DATE | | DESCRIPTION | | ENGINEER OF RECORD | | | LEE COUNTY DEPARTMENT OF TRANSPORTATION | | | ROAD NO. | | COUNTY | | FINANCIAL PROJECT ID | | SHEET NO. | |
|------|--|-------------|--|-----------|--|---|--|-------------|--|--|--|--|---|--|---------------|----------|----------------------|--------|-----------------------|----------------------|-----------------|-----------|--|
| | | | | | | RYAN K. BELL, P.E. LICENSE NUMBER 60010 JOHNSON ENGINEERING INC. 2122 JOHNSON STREET FORT MYERS, FL 33901 | | | | LEE COUNTY DEPARTMENT OF TRANSPORTATION | | | ROAD NO. | | COUNTY LEE | | FINANCIAL PROJECT ID | | PROFILE SHEETS | | SHEET NO. 64 | | |

THE OFFICIAL RECORD OF THIS SHEET IS THE ELECTRONIC FILE DIGITALLY SIGNED AND SEALED UNDER RULE 61G15-23.004, F.A.C.

5/3/2022 1:09:00 PM MJN
 U:\Worksets\FDOT\2021\140-00\Roadway\PROFRD02.dgn

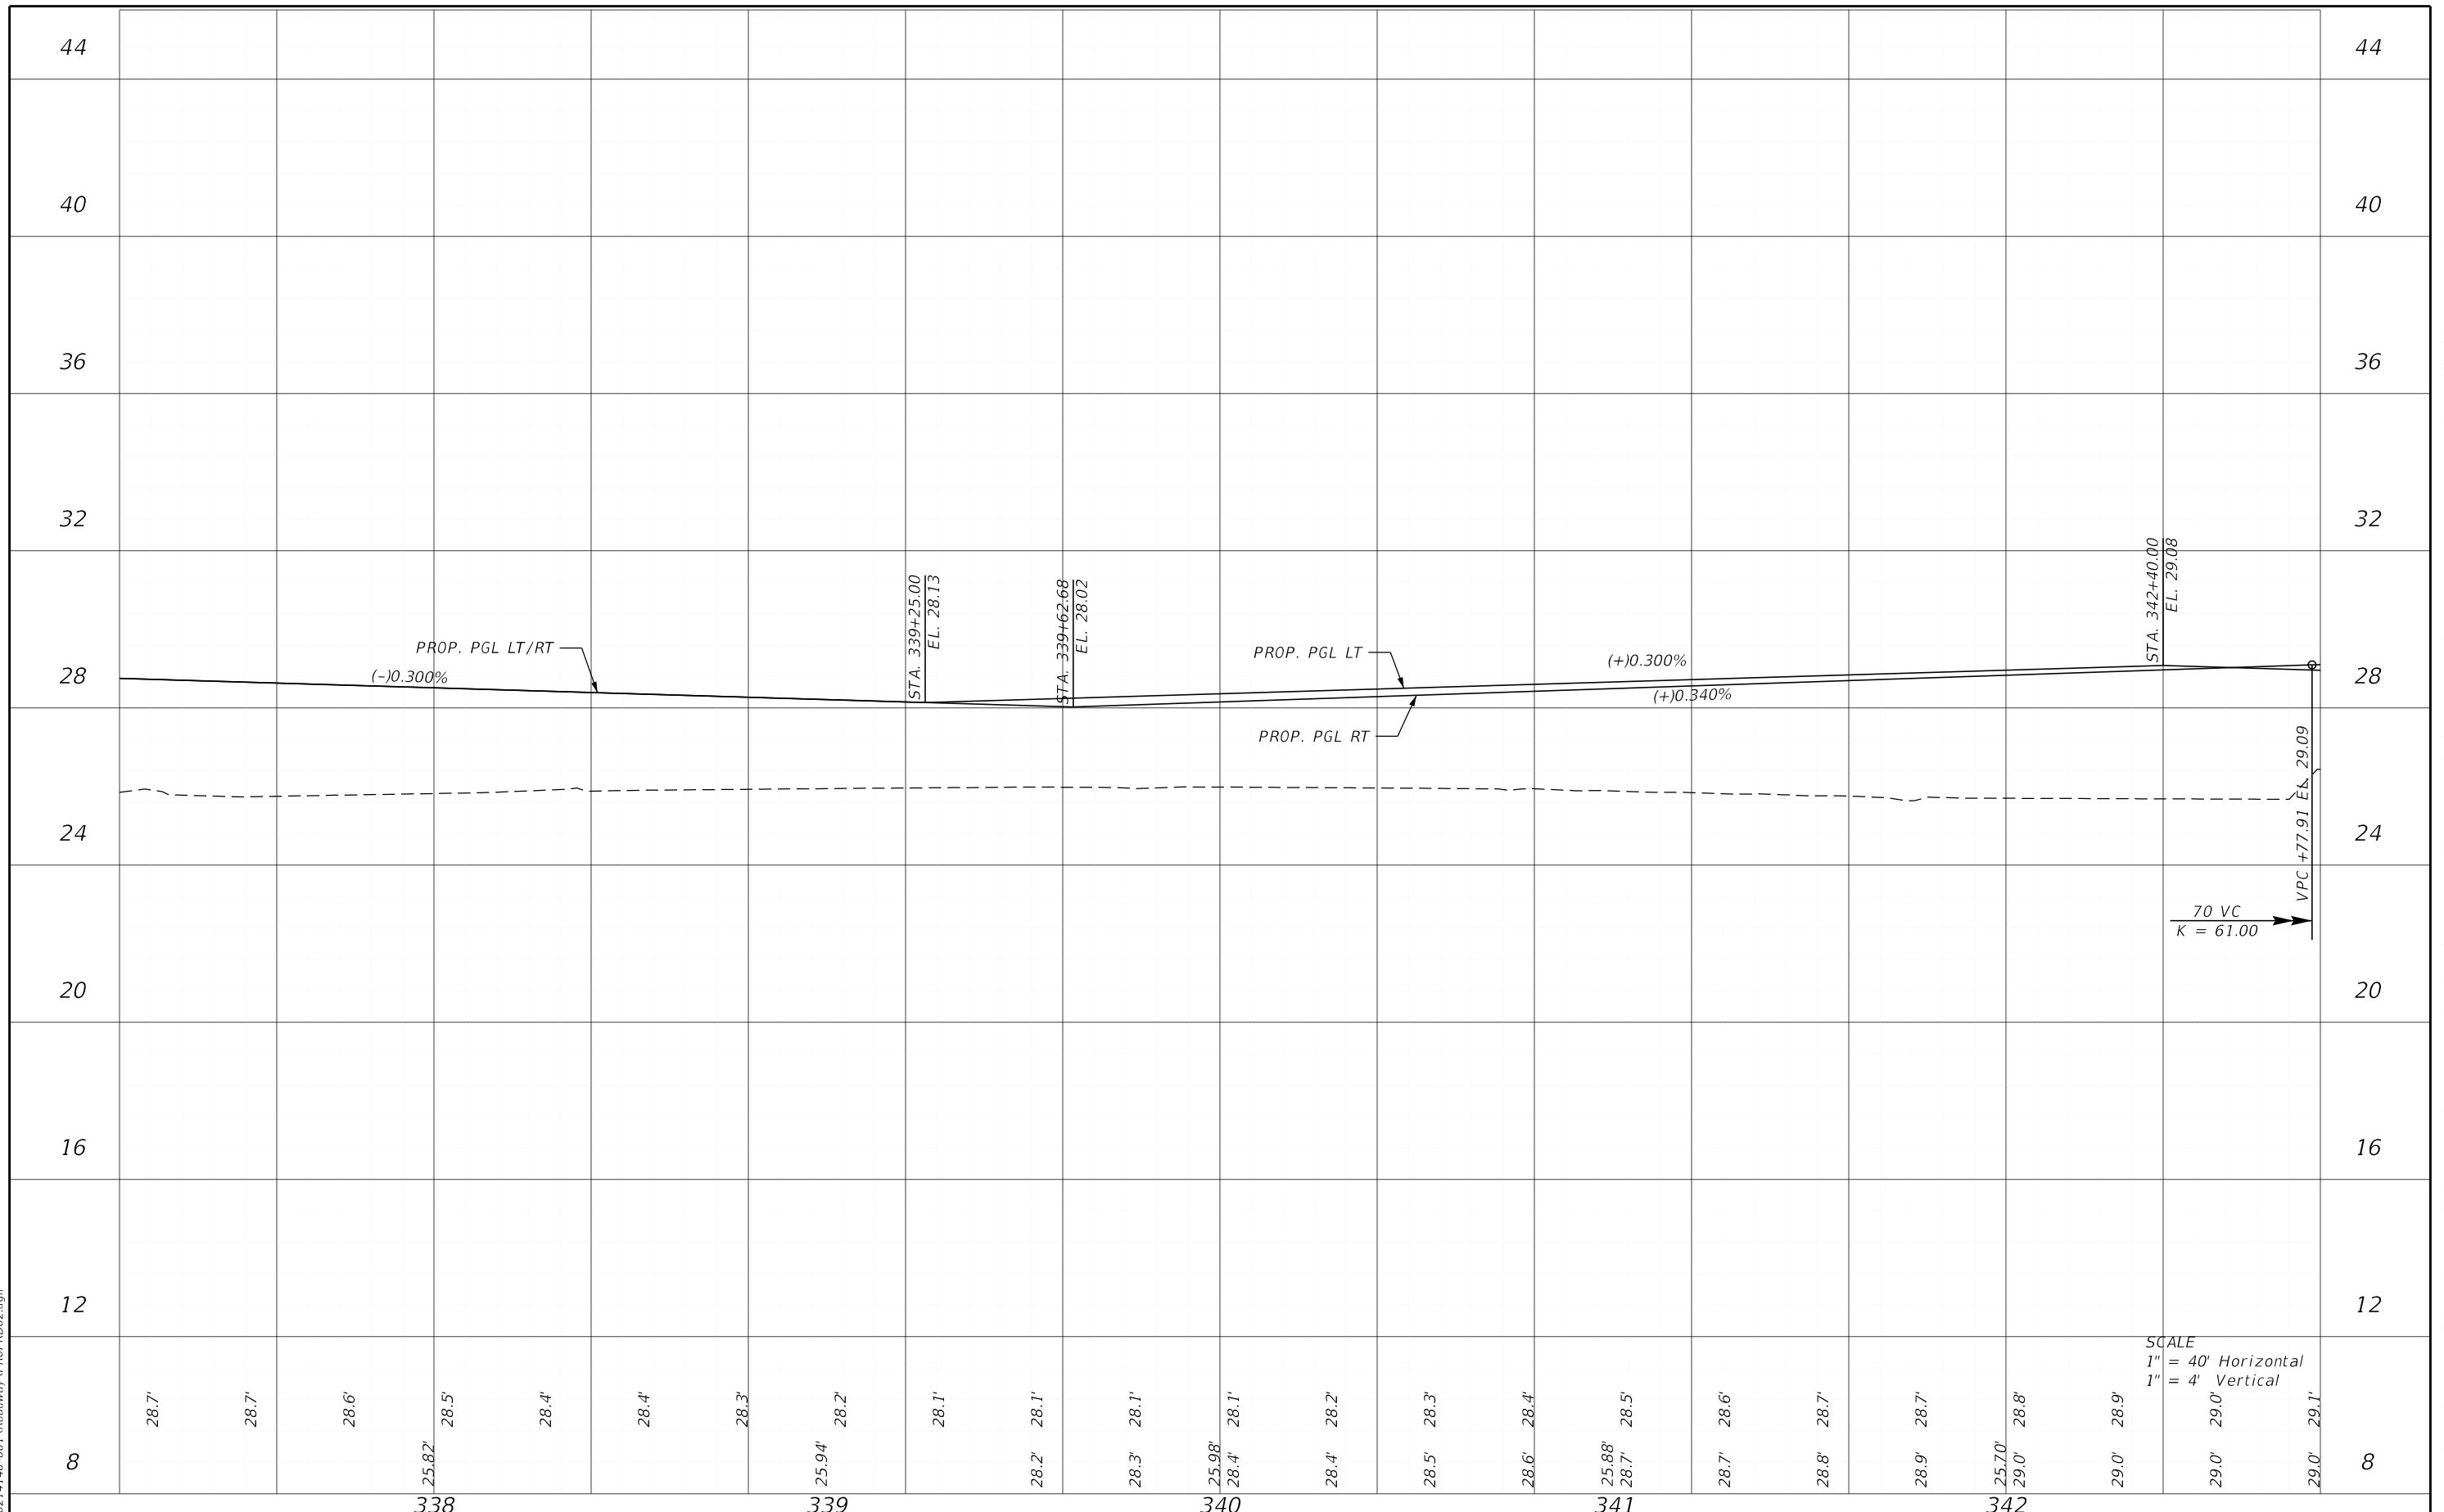


| DATE | | DESCRIPTION | | ENGINEER OF RECORD | | LEE COUNTY DEPARTMENT OF TRANSPORTATION | | | SHEET NO. |
|------|--|-------------|--|---|--|---|--------|----------------------|-----------|
| | | | | RYAN K. BELL, P.E. LICENSE NUMBER 60010 JOHNSON ENGINEERING INC. 2122 JOHNSON STREET FORT MYERS, FL 33901 | | ROAD NO. | COUNTY | FINANCIAL PROJECT ID | |
| | | | | | | | LEE | | |

PROFILE SHEETS

THE OFFICIAL RECORD OF THIS SHEET IS THE ELECTRONIC FILE DIGITALLY SIGNED AND SEALED UNDER RULE 61G15-23.004, F.A.C.

5/3/2022 1:09:00 PM MJN
 U:\Worksets\FDOT\2021\140-00\Roadway\PROFR002.dgn

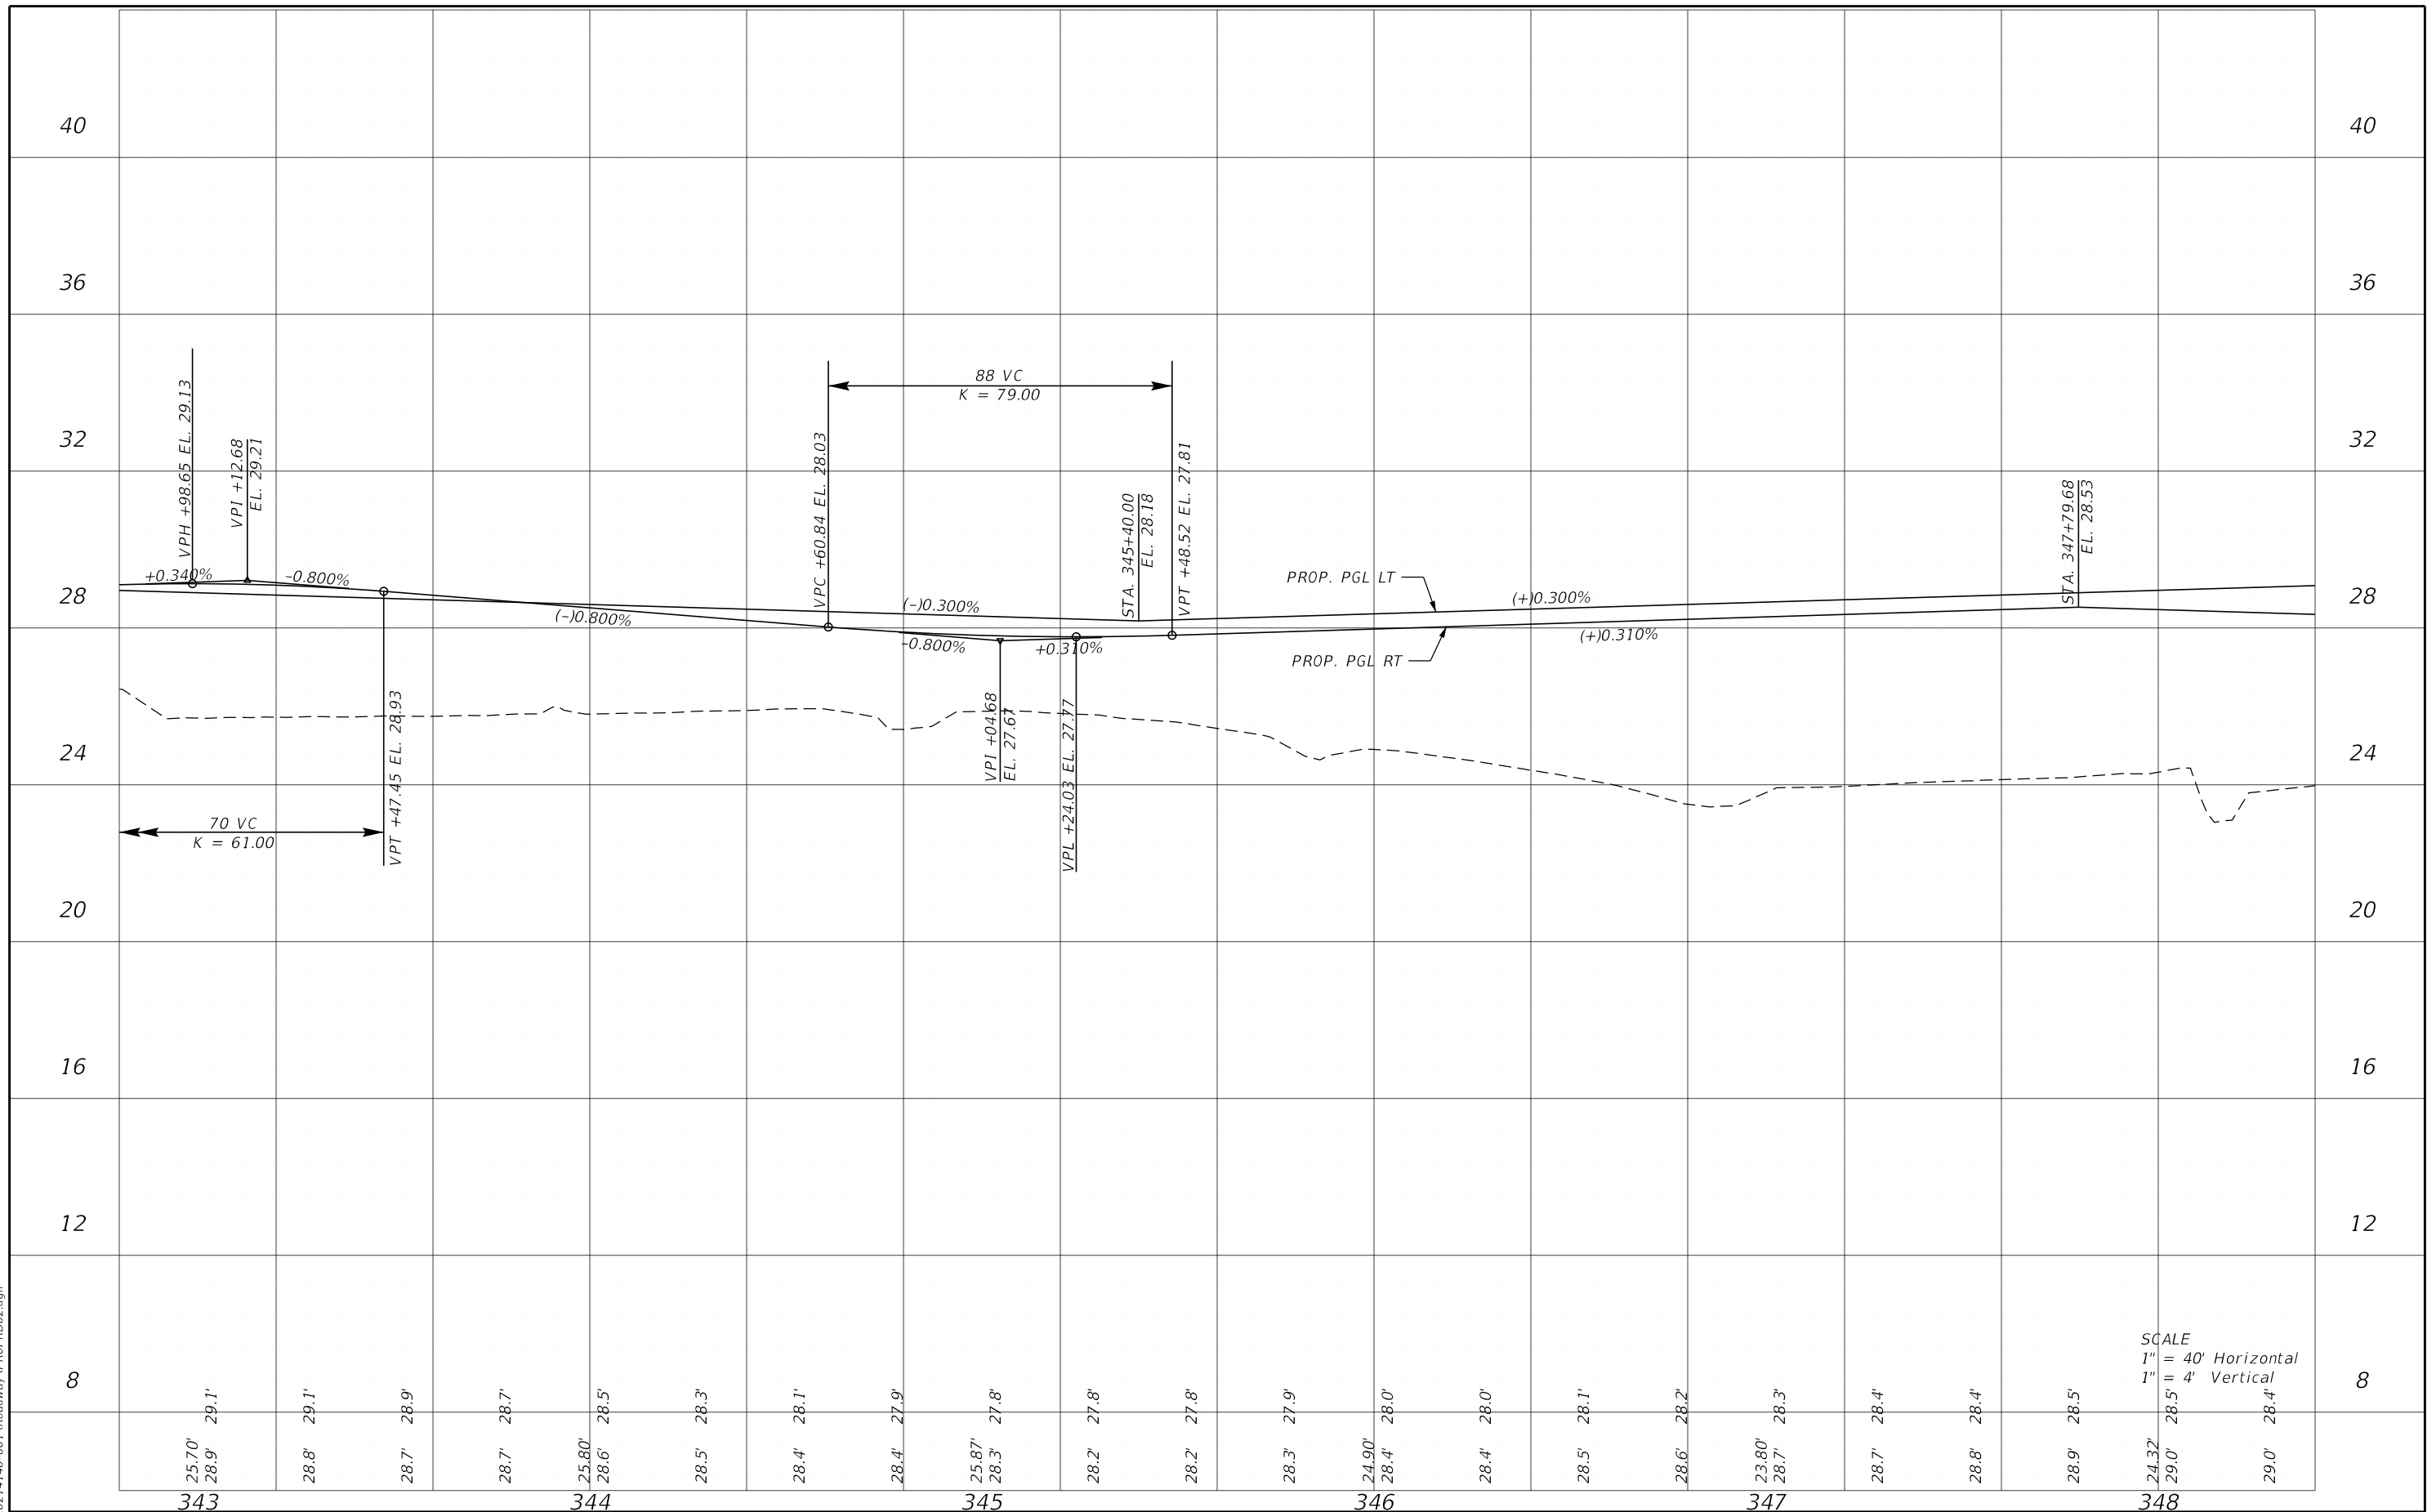


SCALE
 1" = 40' Horizontal
 1" = 4' Vertical

| DATE | | DESCRIPTION | | ENGINEER OF RECORD | | LEE COUNTY DEPARTMENT OF TRANSPORTATION | | | SHEET NO. |
|-----------------------|-------------|-------------|-------------|---|--|---|--------|----------------------|-----------|
| DATE | DESCRIPTION | DATE | DESCRIPTION | RYAN K. BELL, P.E. LICENSE NUMBER 60010 JOHNSON ENGINEERING INC. 2122 JOHNSON STREET FORT MYERS, FL 33901 | | ROAD NO. | COUNTY | FINANCIAL PROJECT ID | |
| | | | | | | | LEE | | 66 |
| PROFILE SHEETS | | | | | | | | | |

THE OFFICIAL RECORD OF THIS SHEET IS THE ELECTRONIC FILE DIGITALLY SIGNED AND SEALED UNDER RULE 61G15-23.004, F.A.C.

5/3/2022 1:09:01 PM MJN
 U:\Worksets\FDOT\20214140-00\Roadway\PROFR002.dgn

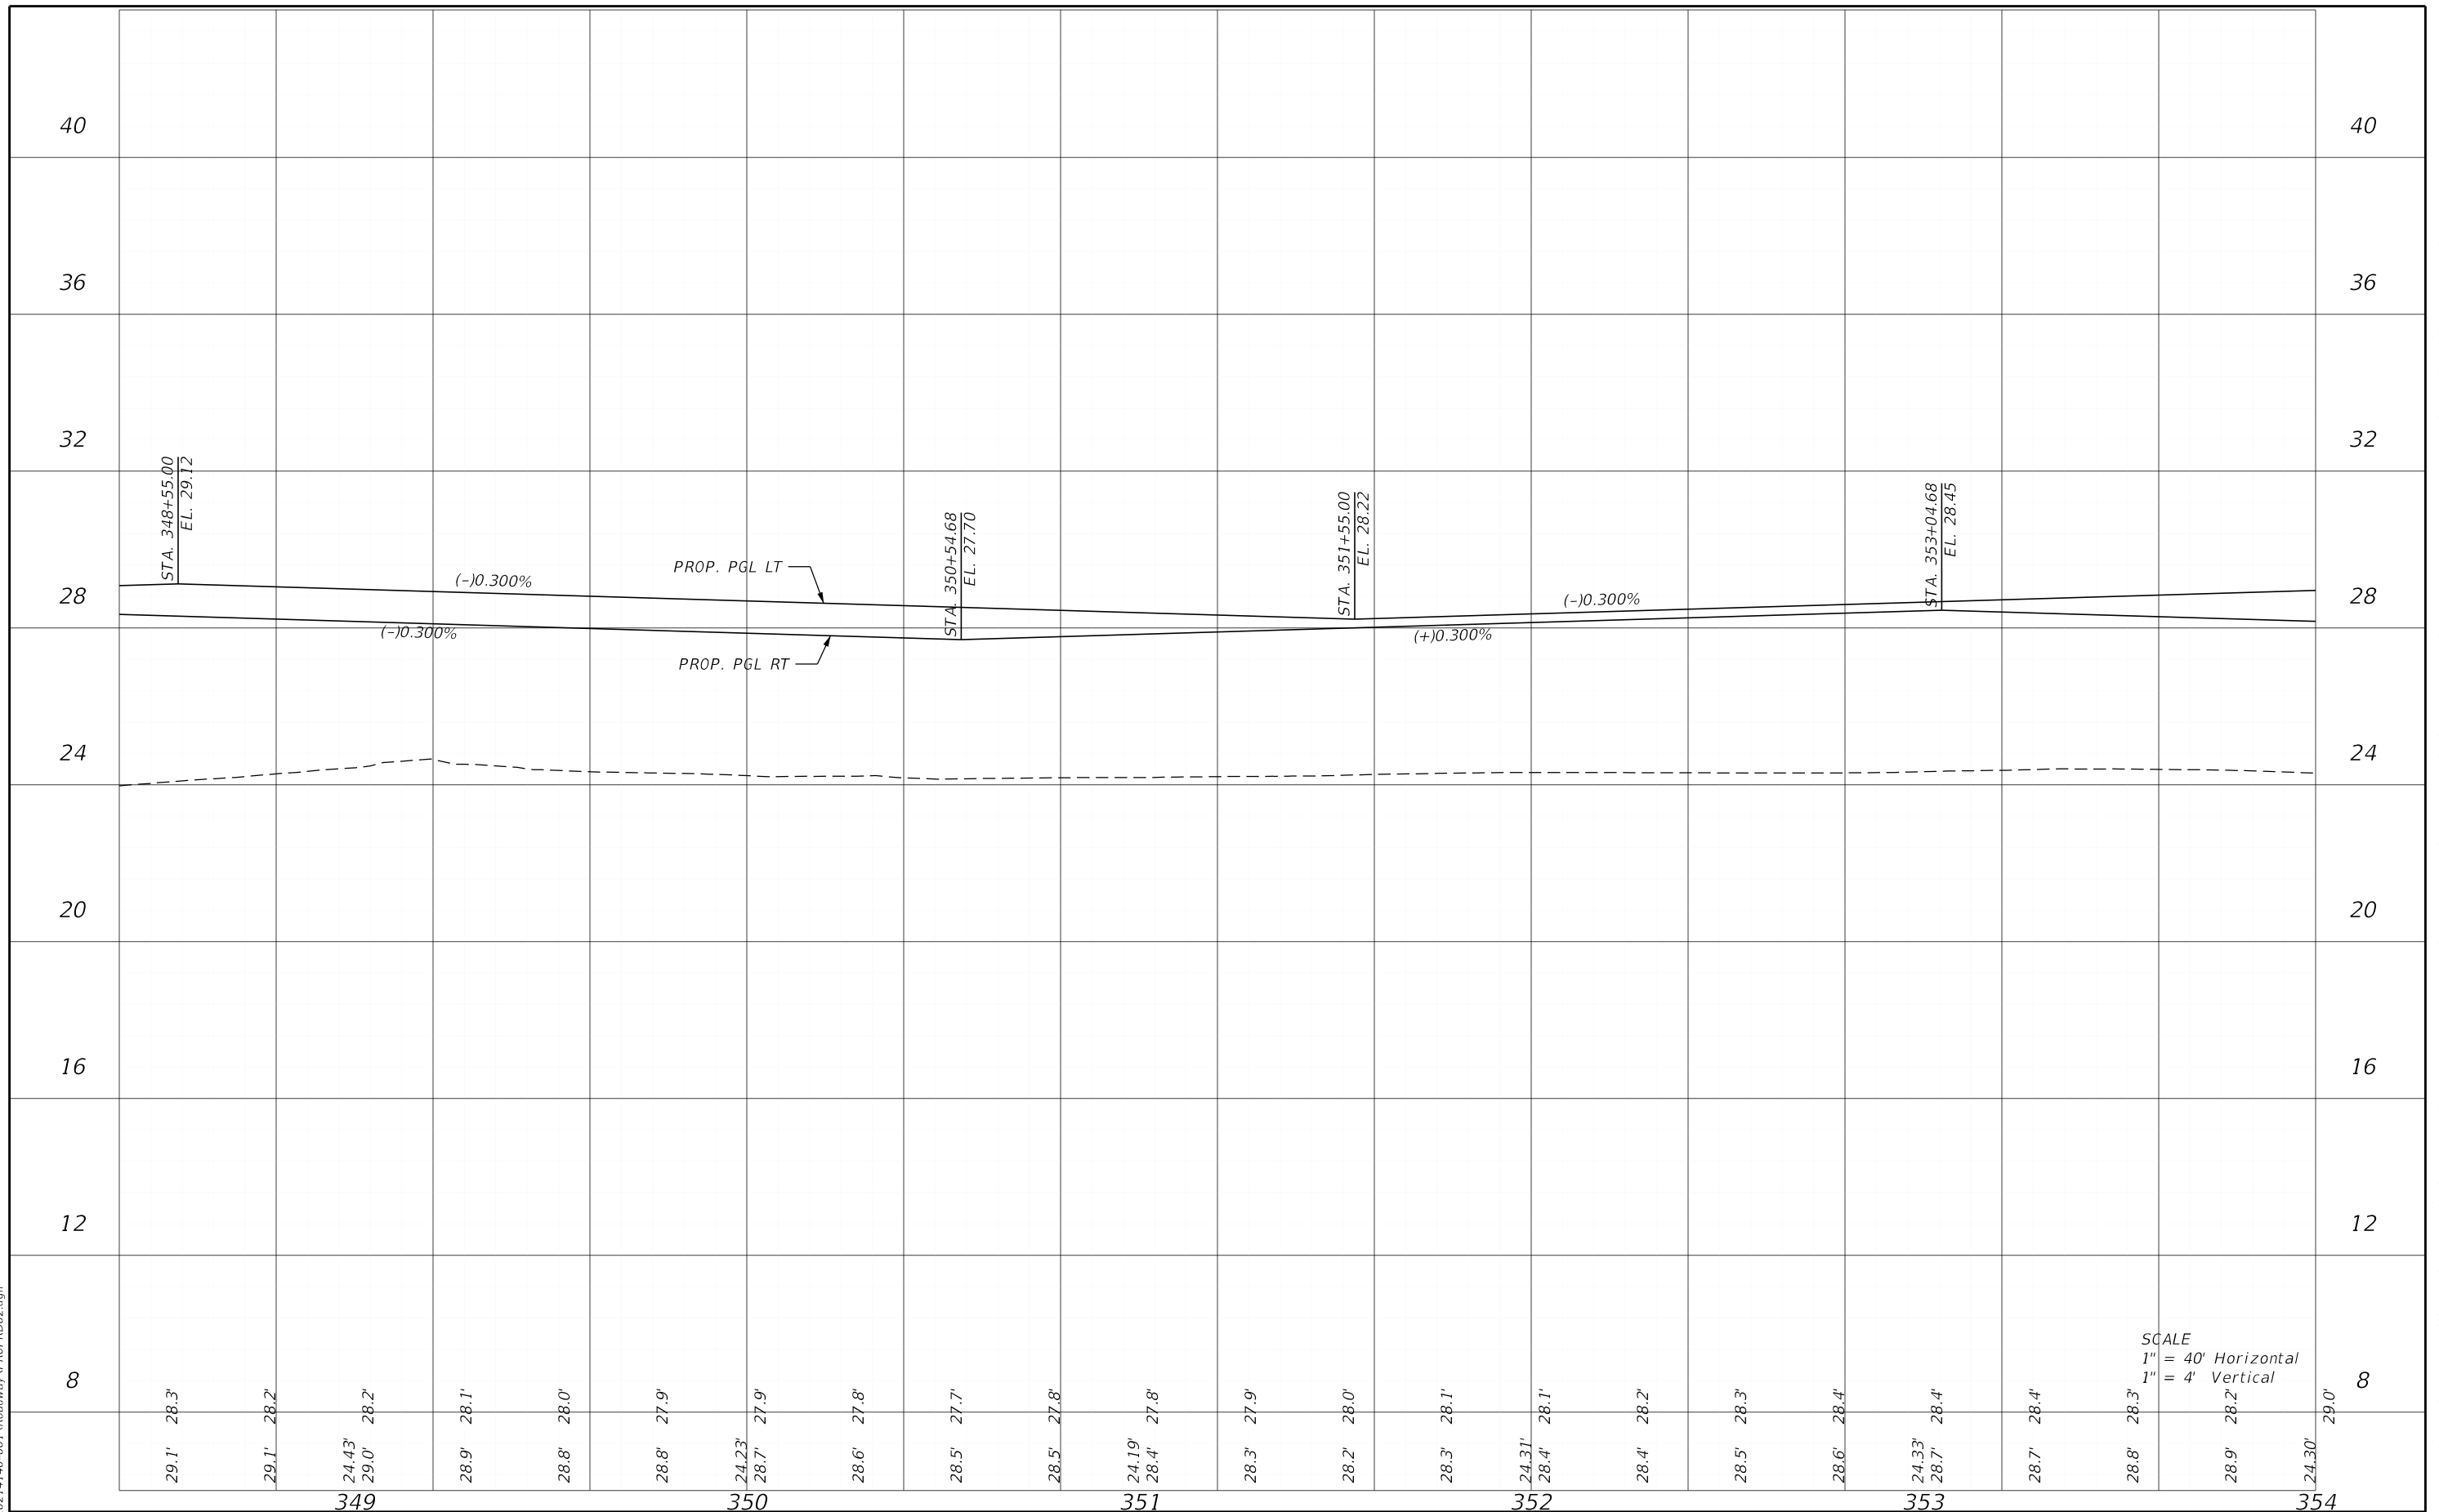


SCALE
 1" = 40' Horizontal
 1" = 4' Vertical

| DATE | | DESCRIPTION | | ENGINEER OF RECORD | | LEE COUNTY DEPARTMENT OF TRANSPORTATION | | | SHEET NO. |
|-----------------------|--|-------------|--|---|--|---|--------|----------------------|-----------|
| | | | | RYAN K. BELL, P.E. LICENSE NUMBER 60010 JOHNSON ENGINEERING INC. 2122 JOHNSON STREET FORT MYERS, FL 33901 | | ROAD NO. | COUNTY | FINANCIAL PROJECT ID | |
| | | | | | | | LEE | | |
| PROFILE SHEETS | | | | | | | | | 67 |

THE OFFICIAL RECORD OF THIS SHEET IS THE ELECTRONIC FILE DIGITALLY SIGNED AND SEALED UNDER RULE 61G15-23.004, F.A.C.

5/3/2022 1:09:01 PM MJN
 U:\Worksets\FDOT\20214140-00\Roadway\PROFRD02.dgn

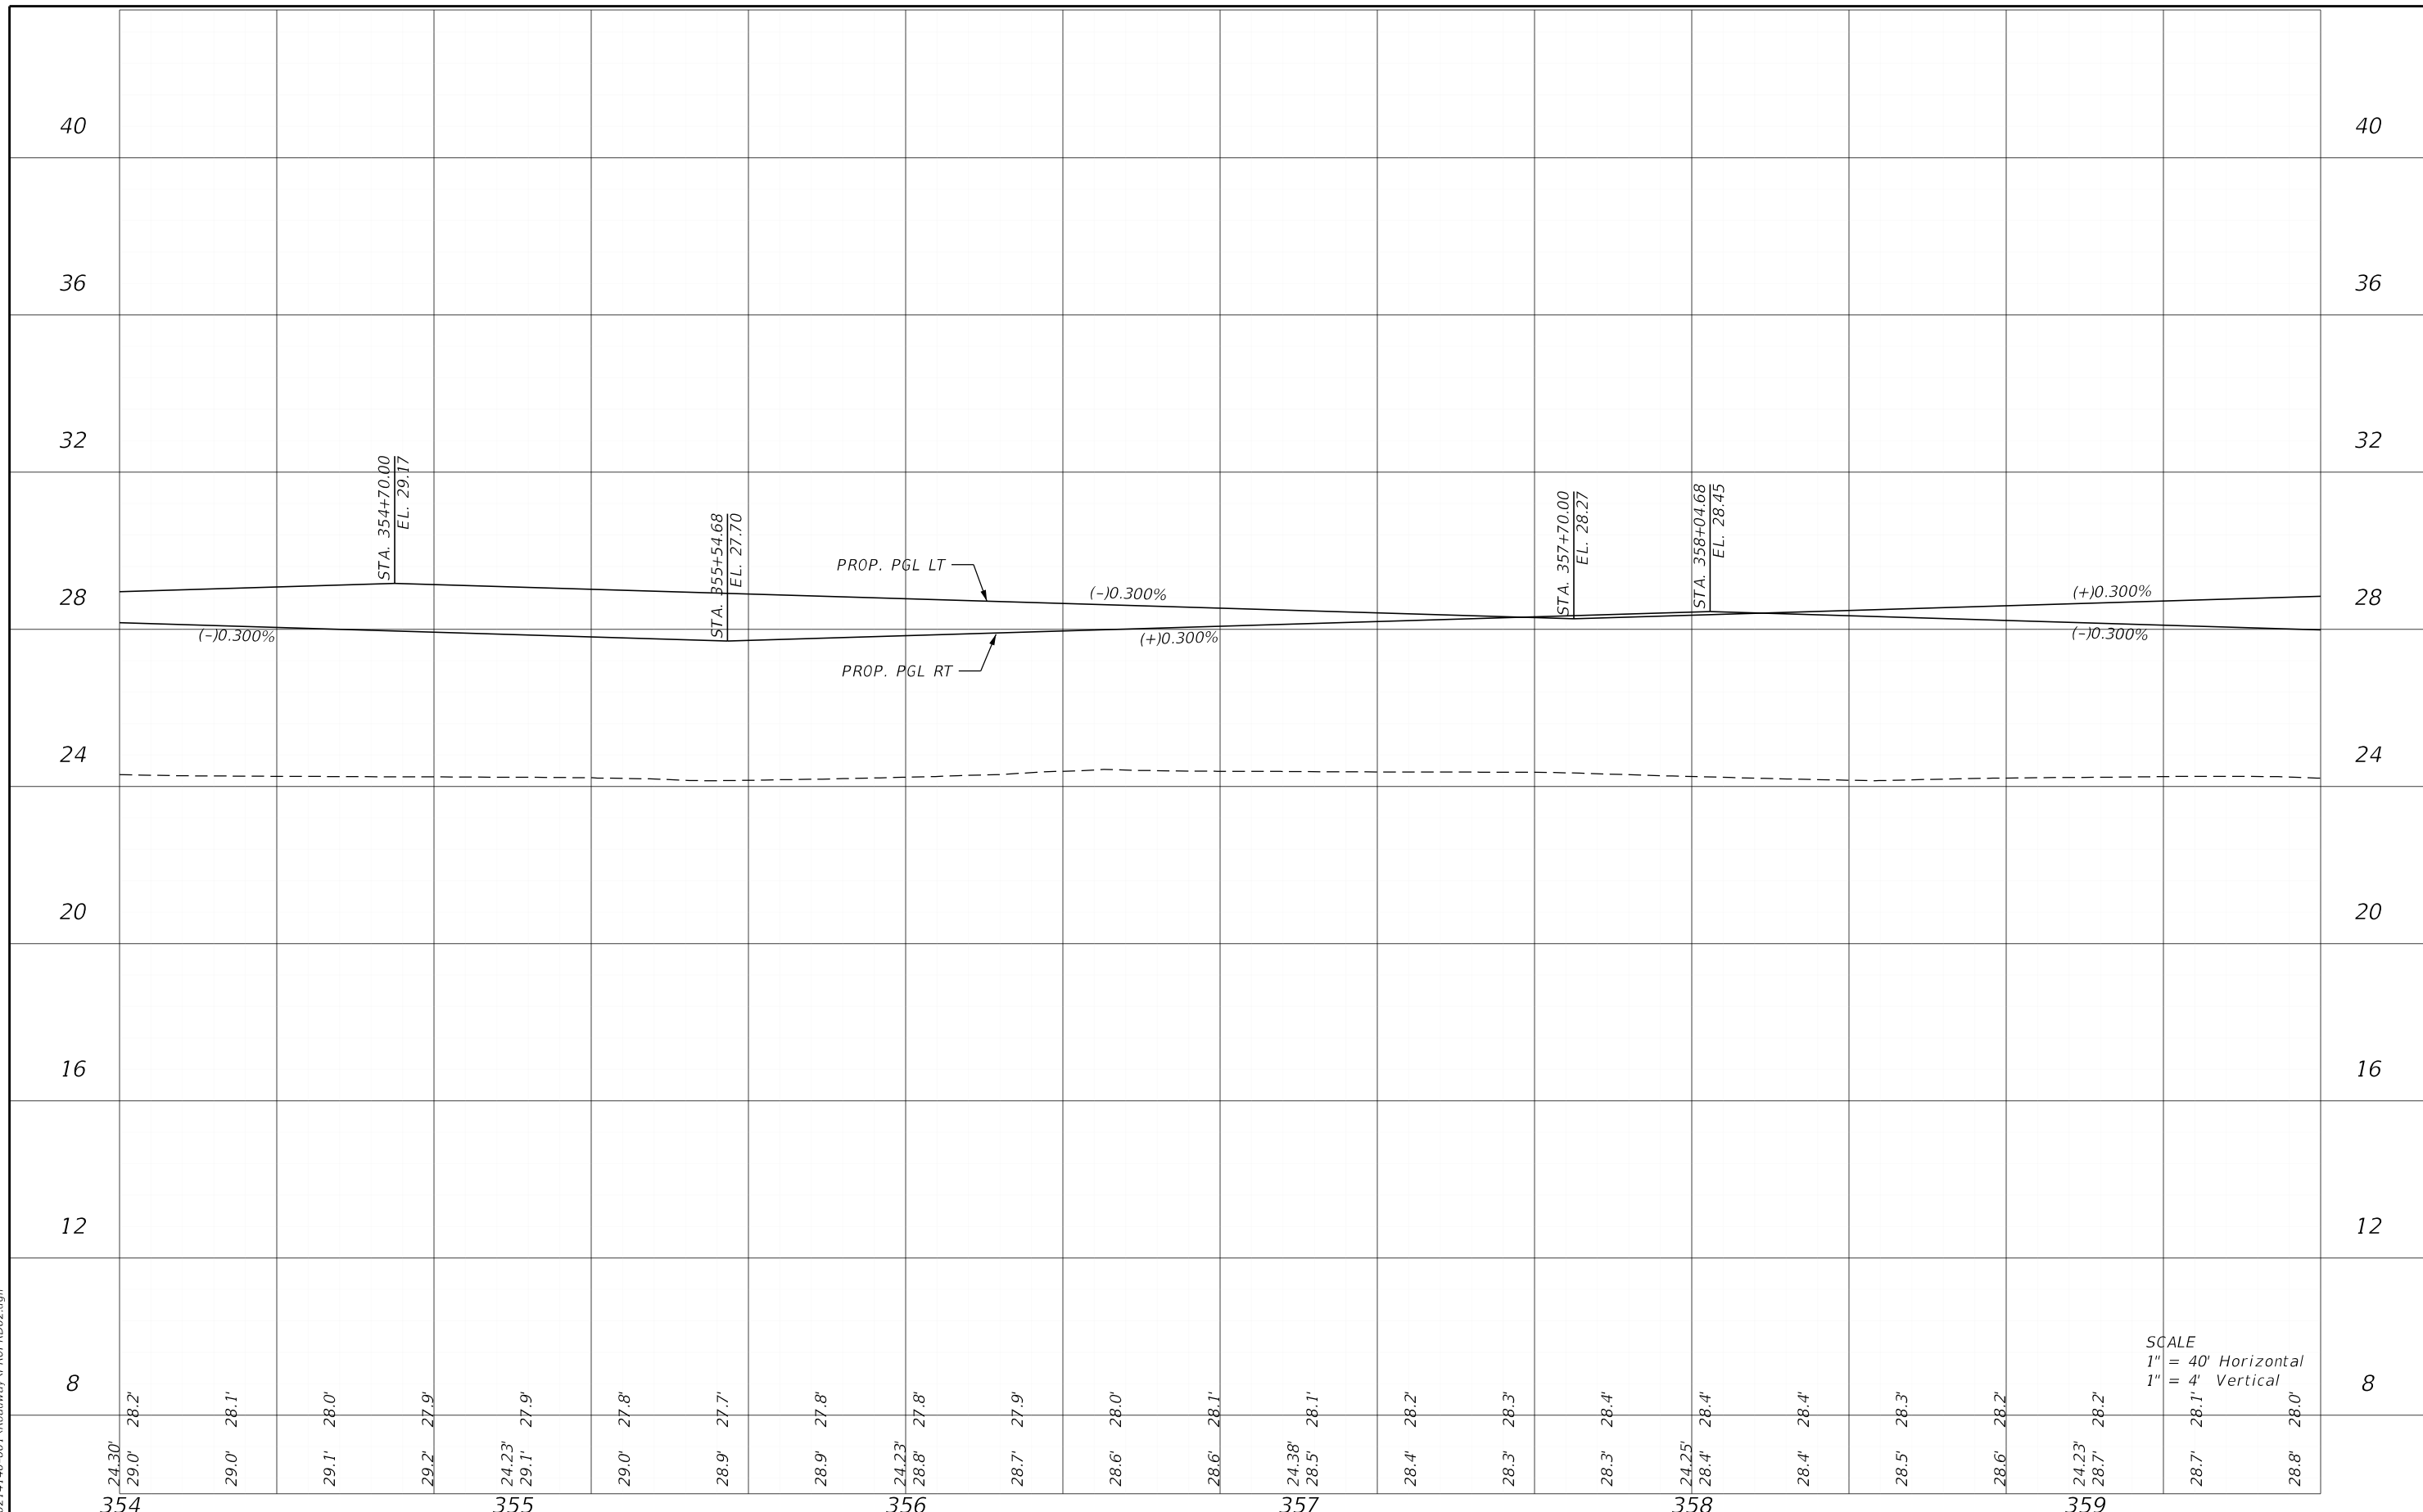


SCALE
 1" = 40' Horizontal
 1" = 4' Vertical

| REVISIONS | | | | ENGINEER OF RECORD | | LEE COUNTY DEPARTMENT OF TRANSPORTATION | | | SHEET NO. |
|-----------|-------------|------|-------------|---|--|---|--------|----------------------|-----------|
| DATE | DESCRIPTION | DATE | DESCRIPTION | RYAN K. BELL, P.E. LICENSE NUMBER 60010 JOHNSON ENGINEERING INC. 2122 JOHNSON STREET FORT MYERS, FL 33901 | | ROAD NO. | COUNTY | FINANCIAL PROJECT ID | |
| | | | | | | | LEE | | |

PROFILE SHEETS

THE OFFICIAL RECORD OF THIS SHEET IS THE ELECTRONIC FILE DIGITALLY SIGNED AND SEALED UNDER RULE 61G15-23.004, F.A.C.

5/3/2022 1:09:01 PM MJN
 U:\Worksets\FDOT\2021\140-00\Roadway\PROFRD02.dgn

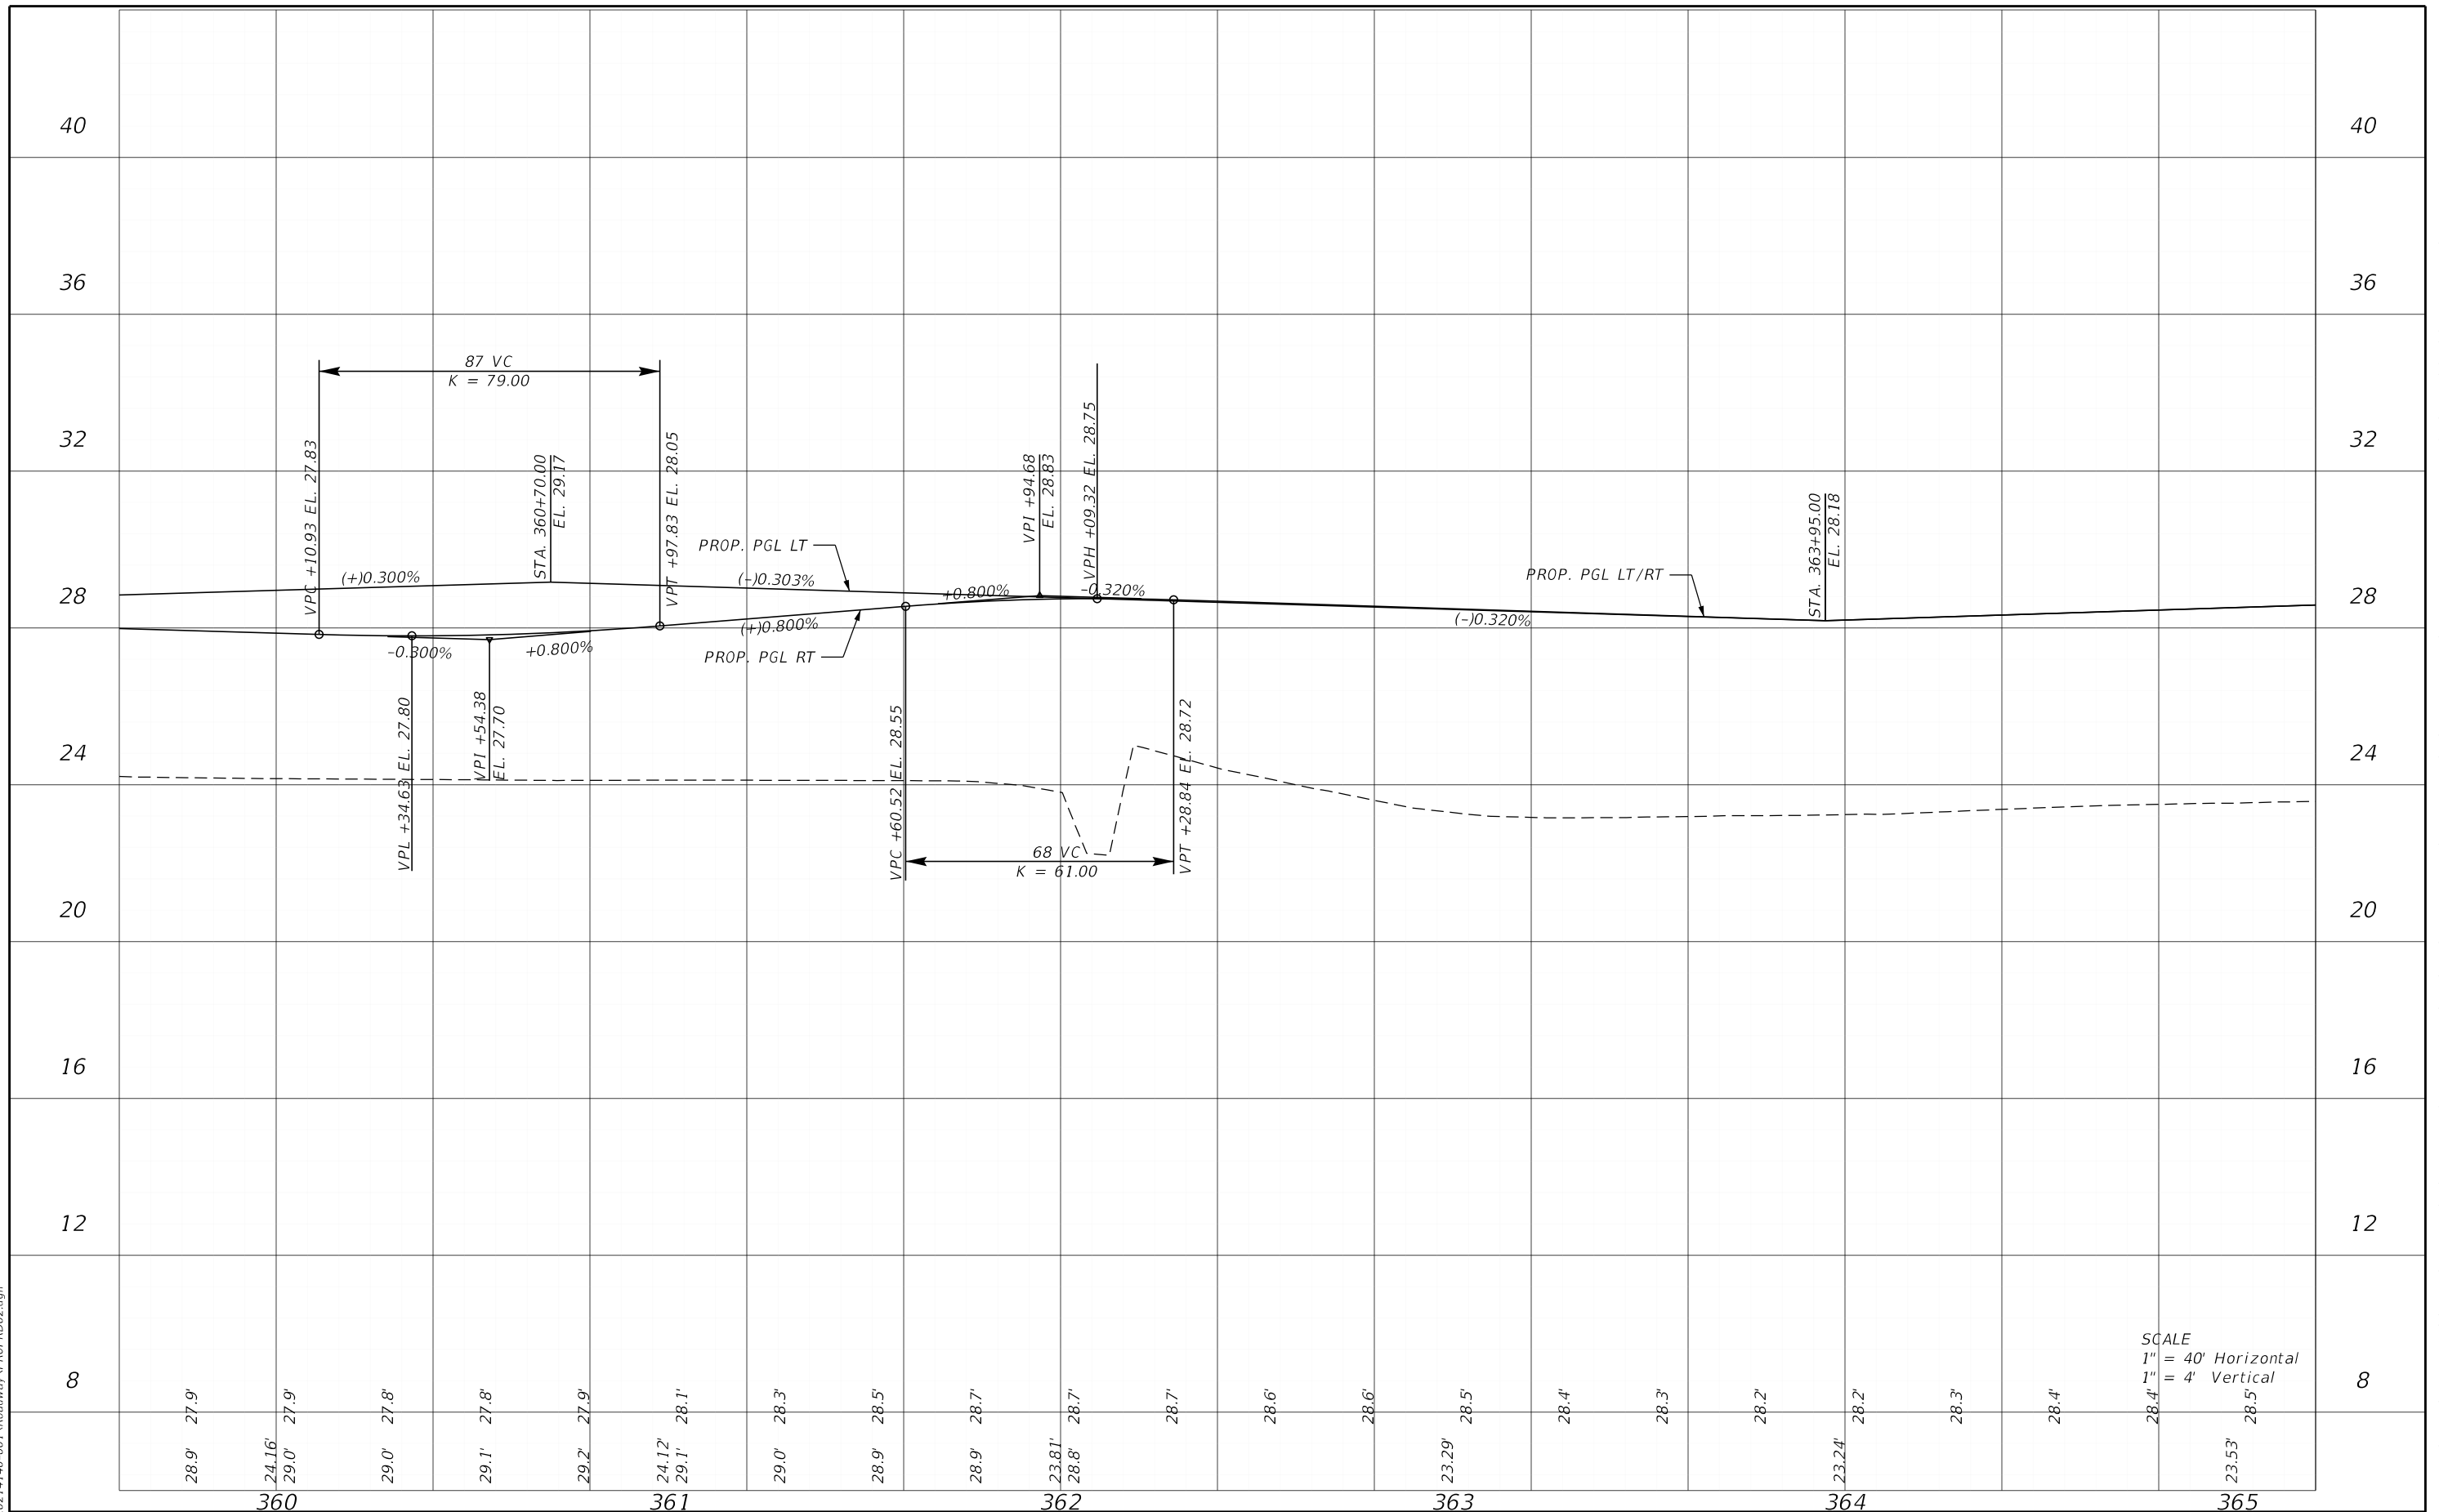


| DATE | | DESCRIPTION | | ENGINEER OF RECORD | | LEE COUNTY DEPARTMENT OF TRANSPORTATION | | | SHEET NO. |
|------|--|-------------|--|---|--|---|--------|----------------------|-----------|
| | | | | RYAN K. BELL, P.E. LICENSE NUMBER 60010 JOHNSON ENGINEERING INC. 2122 JOHNSON STREET FORT MYERS, FL 33901 | | ROAD NO. | COUNTY | FINANCIAL PROJECT ID | |
| | | | | | | | LEE | | |

PROFILE SHEETS

THE OFFICIAL RECORD OF THIS SHEET IS THE ELECTRONIC FILE DIGITALLY SIGNED AND SEALED UNDER RULE 61G15-23.004, F.A.C.

5/3/2022 1:09:02 PM MJN
 U:\Worksets\DOT\2021\140-00\Roadway\PROFRD02.dgn

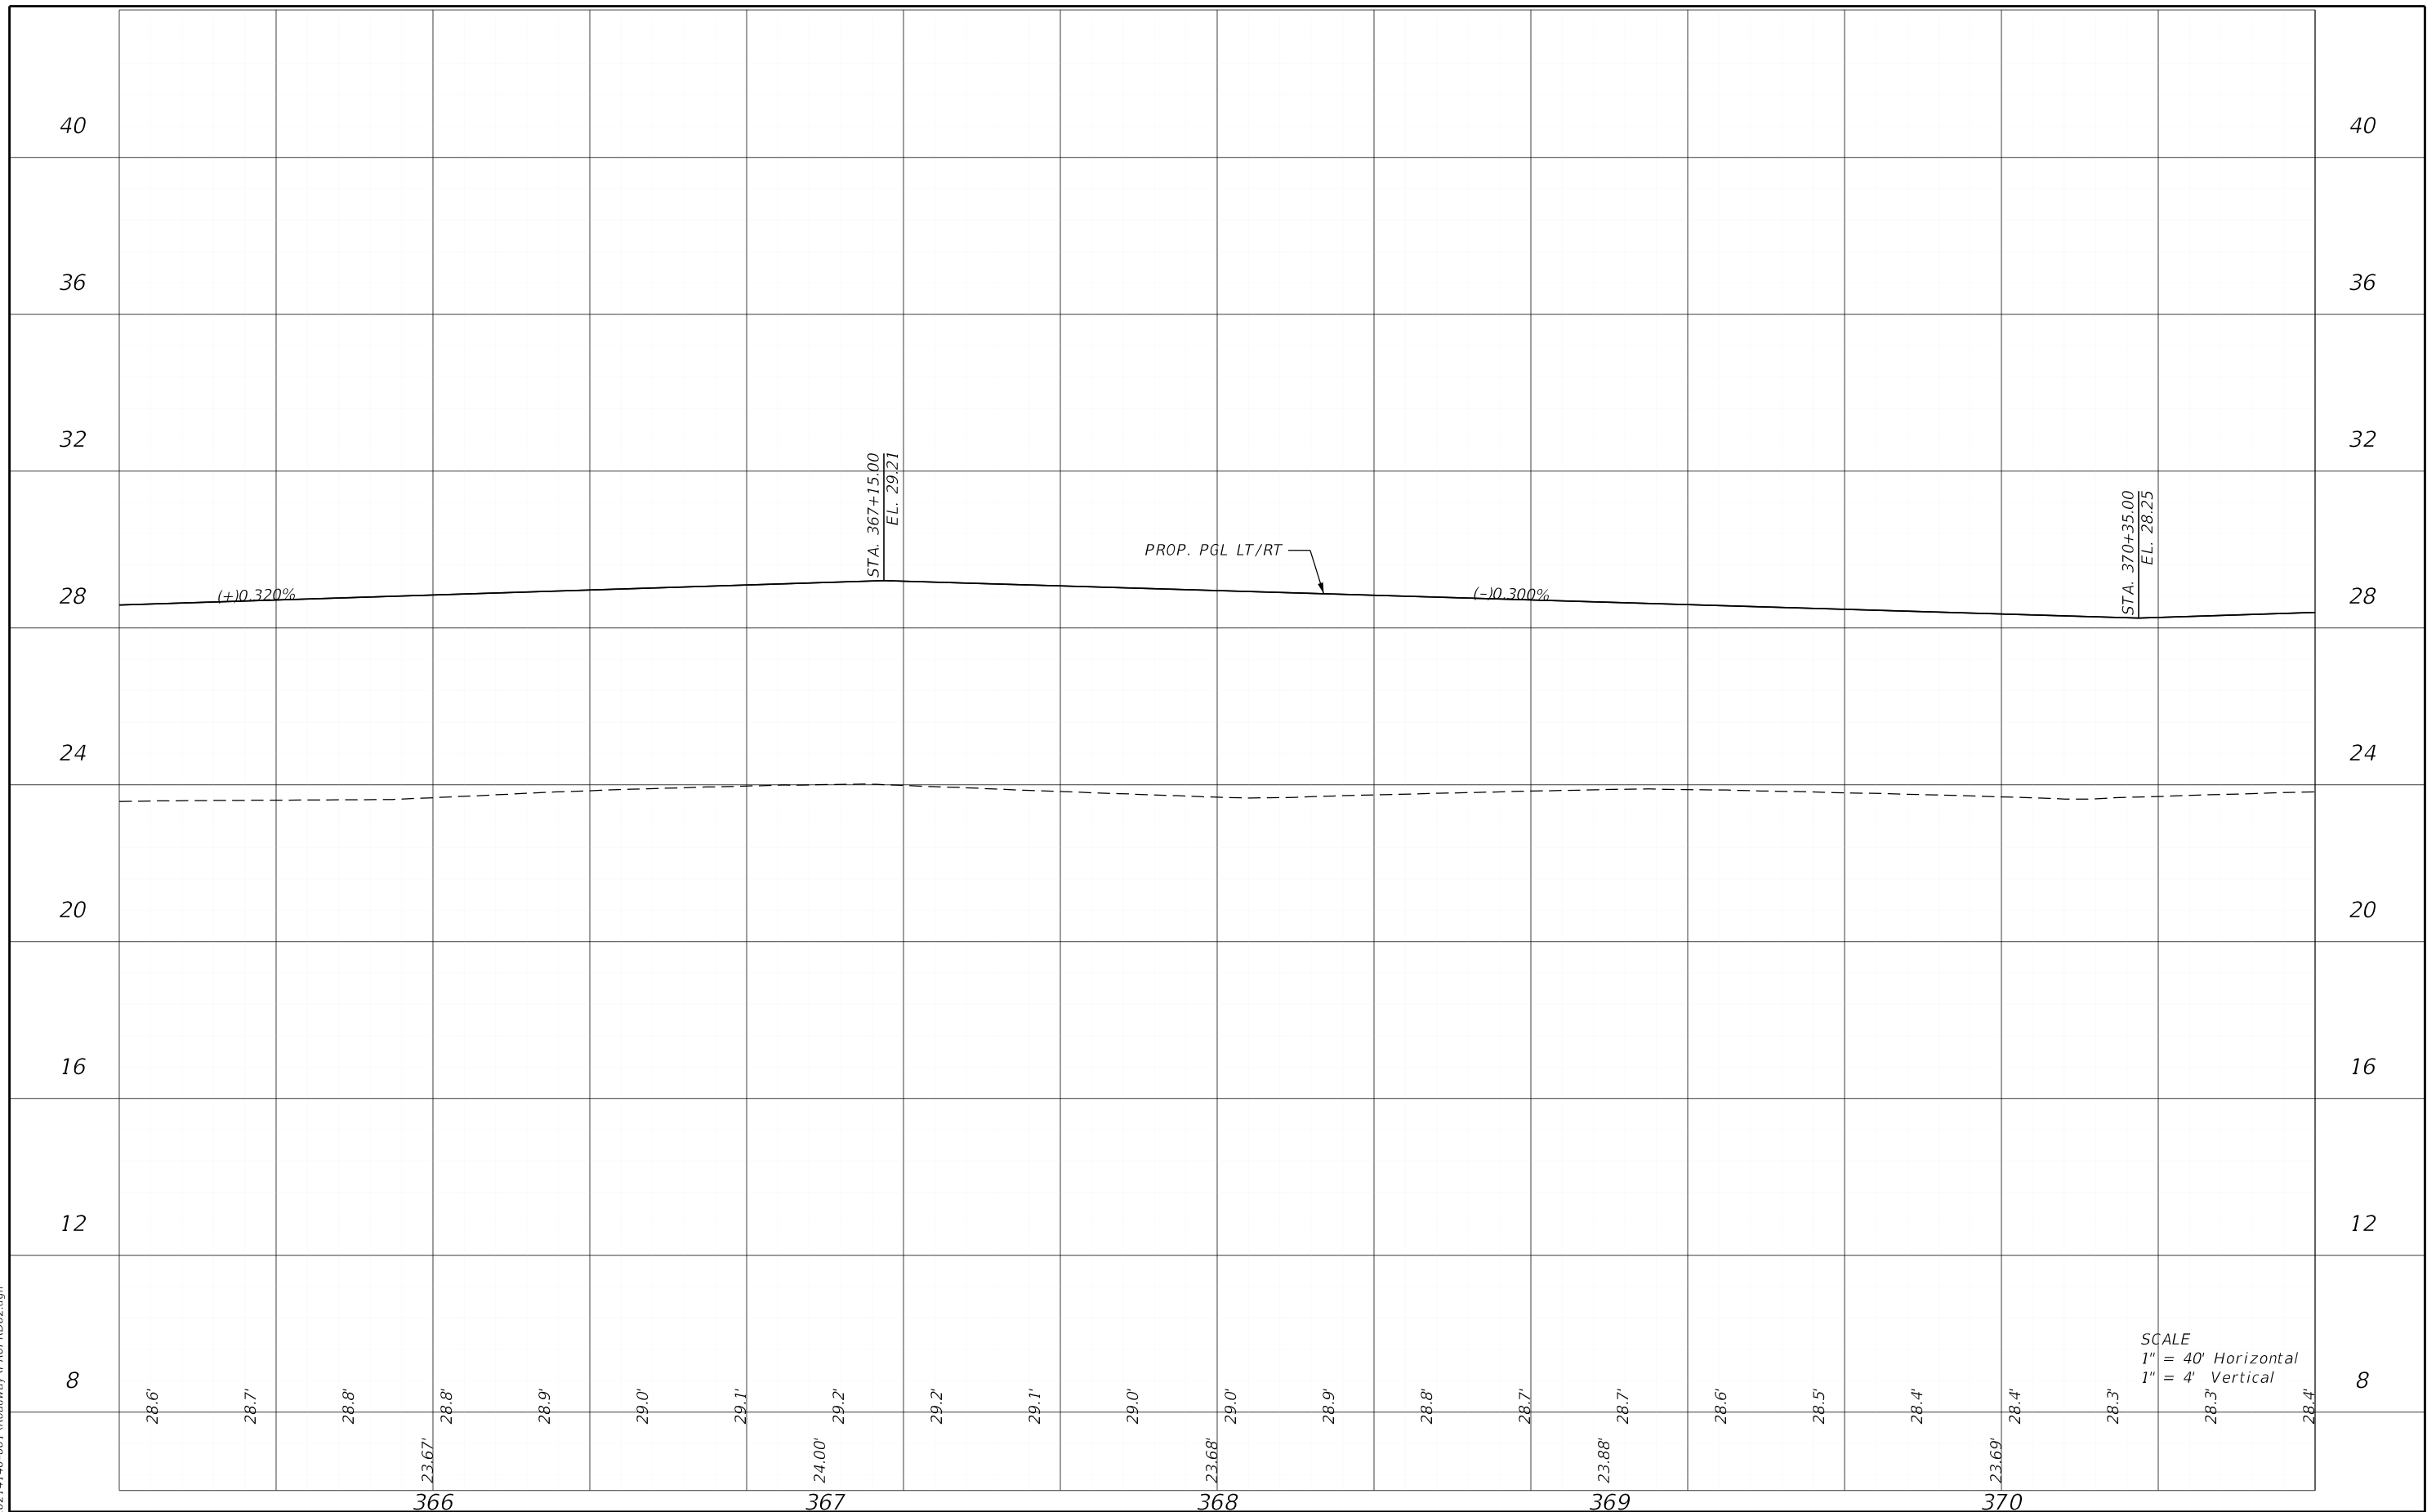


SCALE
 1" = 40' Horizontal
 1" = 4' Vertical

| DATE | | DESCRIPTION | | ENGINEER OF RECORD | | LEE COUNTY DEPARTMENT OF TRANSPORTATION | | | SHEET NO. |
|------|-------------|-------------|-------------|---|--|---|--------|----------------------|-----------|
| DATE | DESCRIPTION | DATE | DESCRIPTION | RYAN K. BELL, P.E. LICENSE NUMBER 60010 JOHNSON ENGINEERING INC. 2122 JOHNSON STREET FORT MYERS, FL 33901 | | ROAD NO. | COUNTY | FINANCIAL PROJECT ID | |
| | | | | | | | LEE | | 70 |

PROFILE SHEETS

THE OFFICIAL RECORD OF THIS SHEET IS THE ELECTRONIC FILE DIGITALLY SIGNED AND SEALED UNDER RULE 61G15-23.004, F.A.C.

5/3/2022 1:09:02 PM MJN
 U:\Worksets\FDOT\2021\140-00\Roadway\PROFRD02.dgn

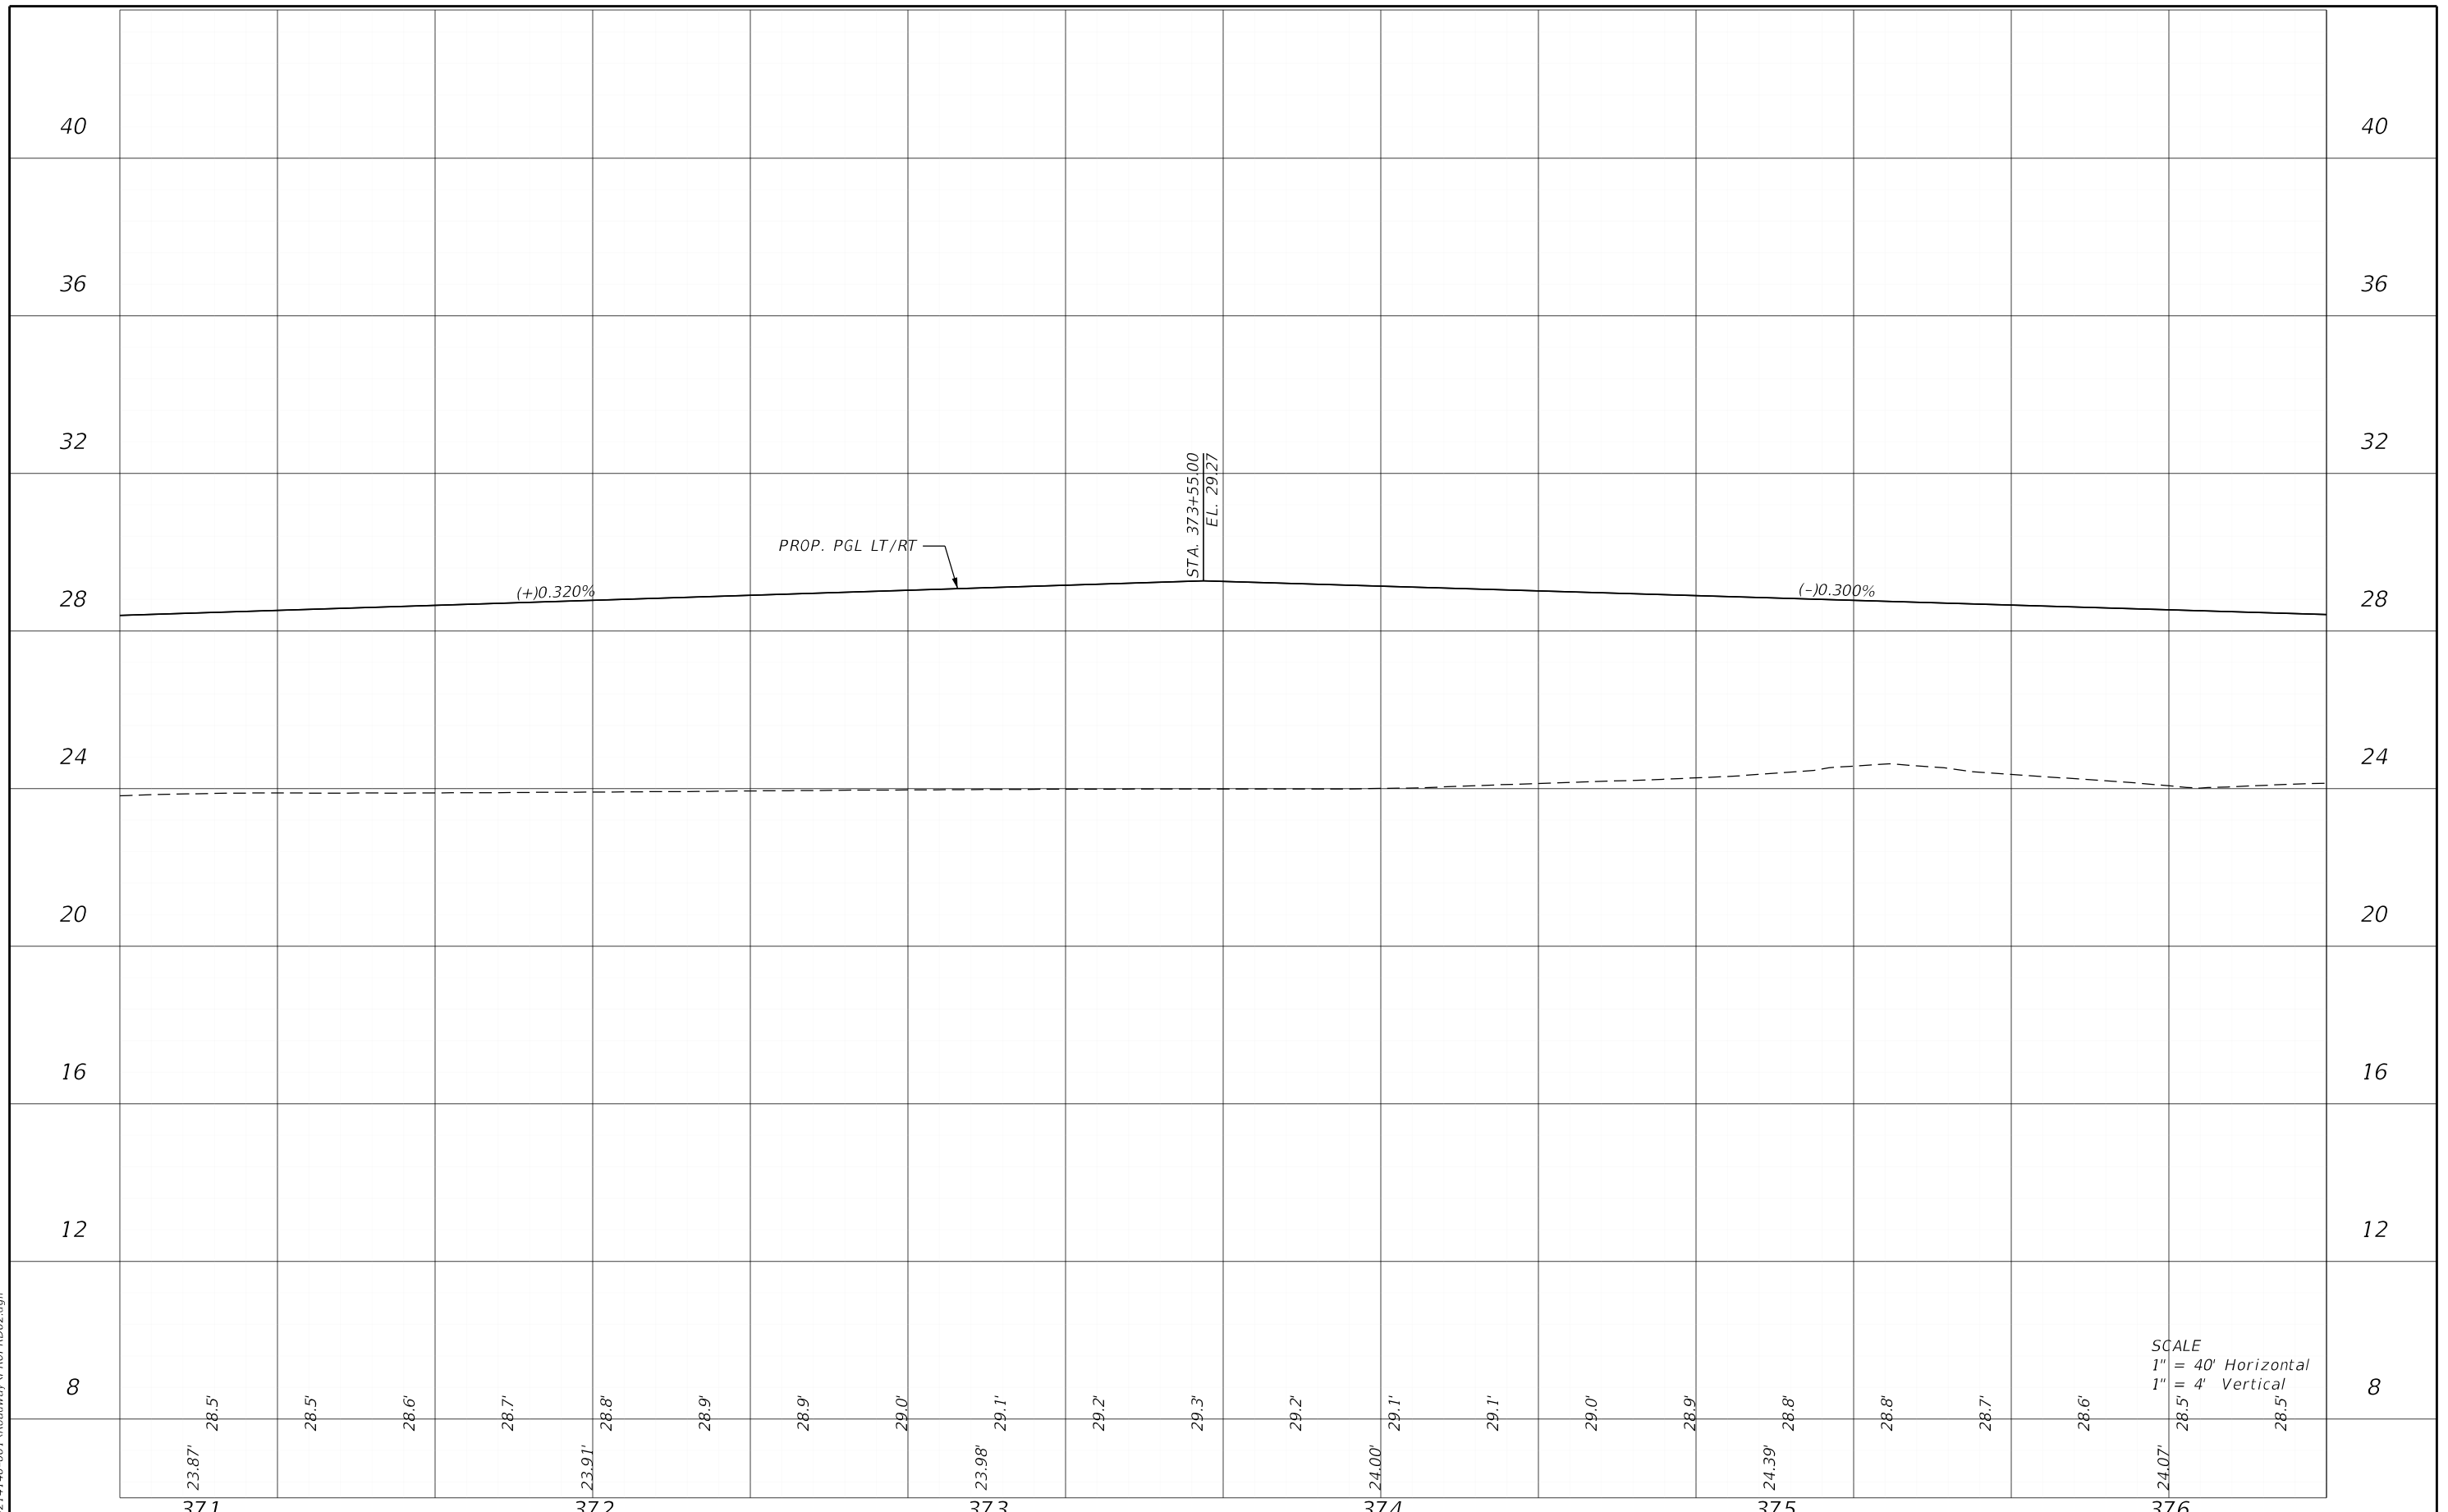

PROP. PGL LT/RT

STA. 373+55.00
 EL. 29.27

(+0.320%)

(-0.300%)


SCALE
 1" = 40' Horizontal
 1" = 4' Vertical

| REVISIONS | | ENGINEER OF RECORD | | LEE COUNTY DEPARTMENT OF TRANSPORTATION | | | SHEET NO. |
|-----------|-------------|--------------------|---|---|--------|----------------------|-----------|
| DATE | DESCRIPTION | DATE | DESCRIPTION | ROAD NO. | COUNTY | FINANCIAL PROJECT ID | |
| | | | RYAN K. BELL, P.E. LICENSE NUMBER 60010 JOHNSON ENGINEERING INC. 2122 JOHNSON STREET FORT MYERS, FL 33901 | | LEE | | |

PROFILE SHEETS

THE OFFICIAL RECORD OF THIS SHEET IS THE ELECTRONIC FILE DIGITALLY SIGNED AND SEALED UNDER RULE 61G15-23.004, F.A.C.

5/3/2022 1:09:02 PM MJN
 U:\Worksets\FDOT\2021\140-00\Roadway\PROFRD02.dgn

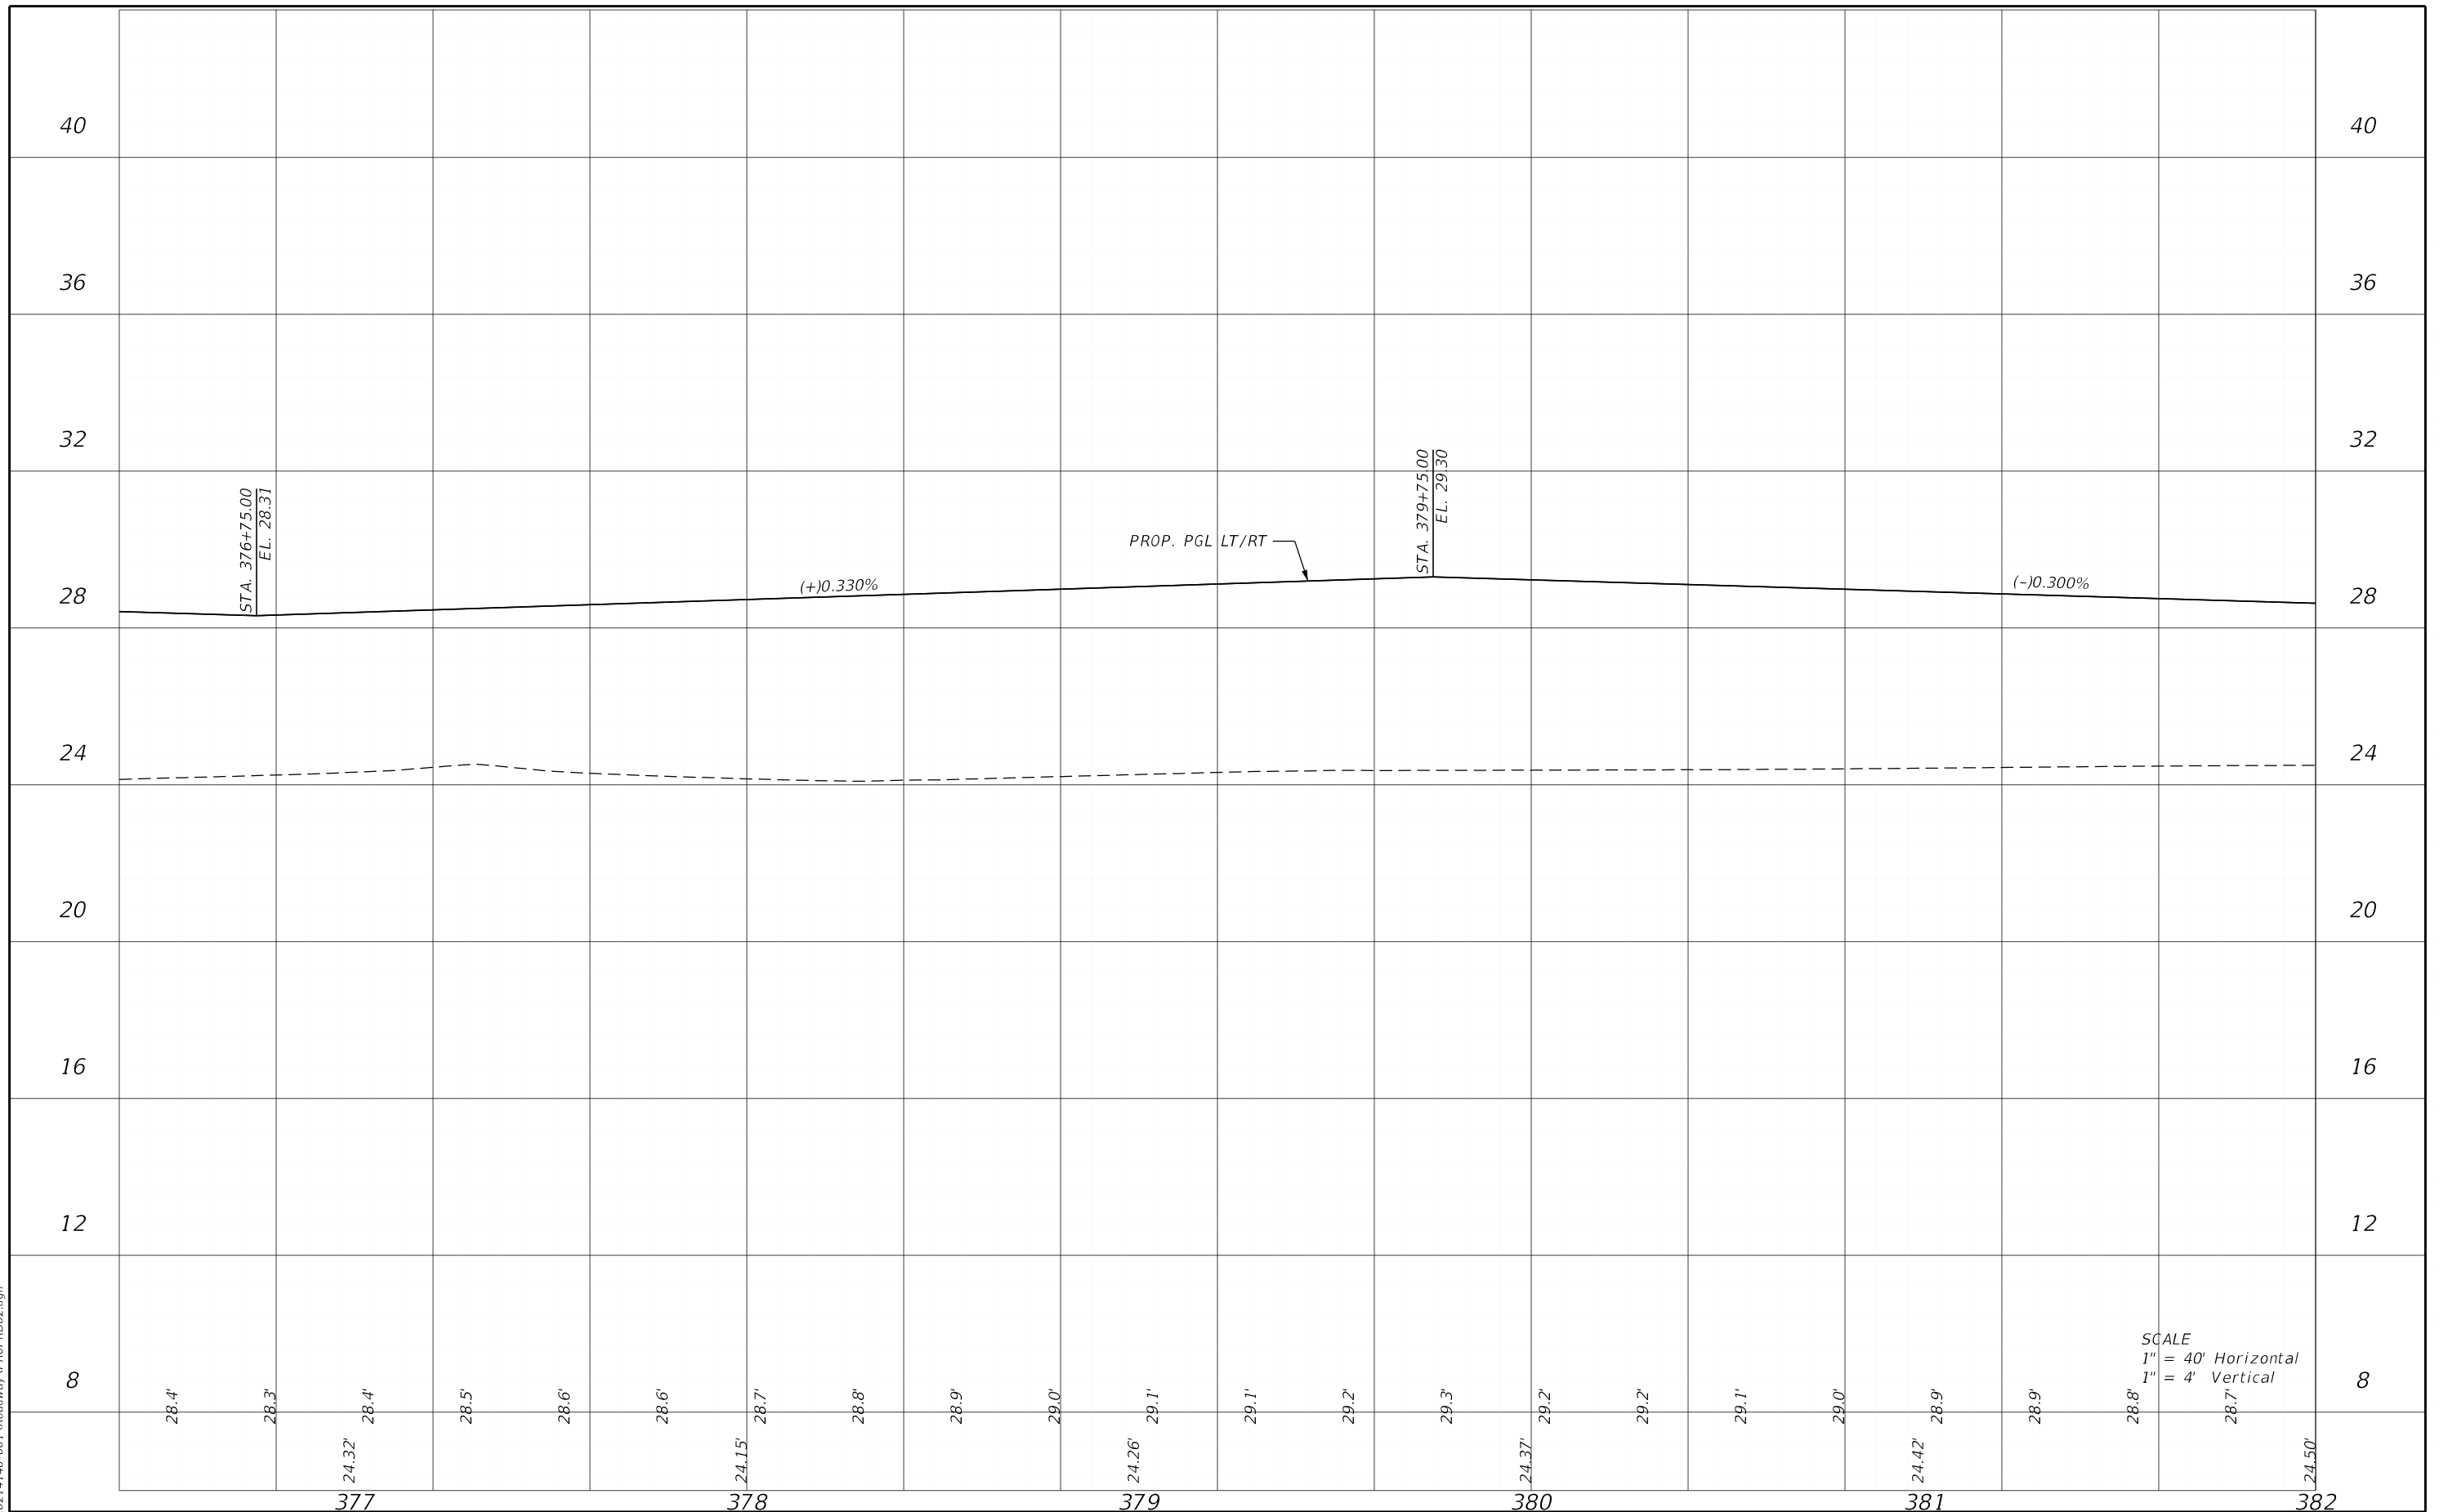


SCALE
 1" = 40' Horizontal
 1" = 4' Vertical

| DATE | | REVISIONS | | ENGINEER OF RECORD | | LEE COUNTY DEPARTMENT OF TRANSPORTATION | | | SHEET NO. |
|------|-------------|-----------|-------------|---|--|---|--------|----------------------|-----------|
| DATE | DESCRIPTION | DATE | DESCRIPTION | RYAN K. BELL, P.E. LICENSE NUMBER 60010 JOHNSON ENGINEERING INC. 2122 JOHNSON STREET FORT MYERS, FL 33901 | | ROAD NO. | COUNTY | FINANCIAL PROJECT ID | |
| | | | | | | | LEE | | 72 |

PROFILE SHEETS

THE OFFICIAL RECORD OF THIS SHEET IS THE ELECTRONIC FILE DIGITALLY SIGNED AND SEALED UNDER RULE 61G15-23.004, F.A.C.

5/3/2022 1:09:03 PM MJN
 U:\Worksets\FDOT\2021\140-00\Roadway\PROFRD02.dgn

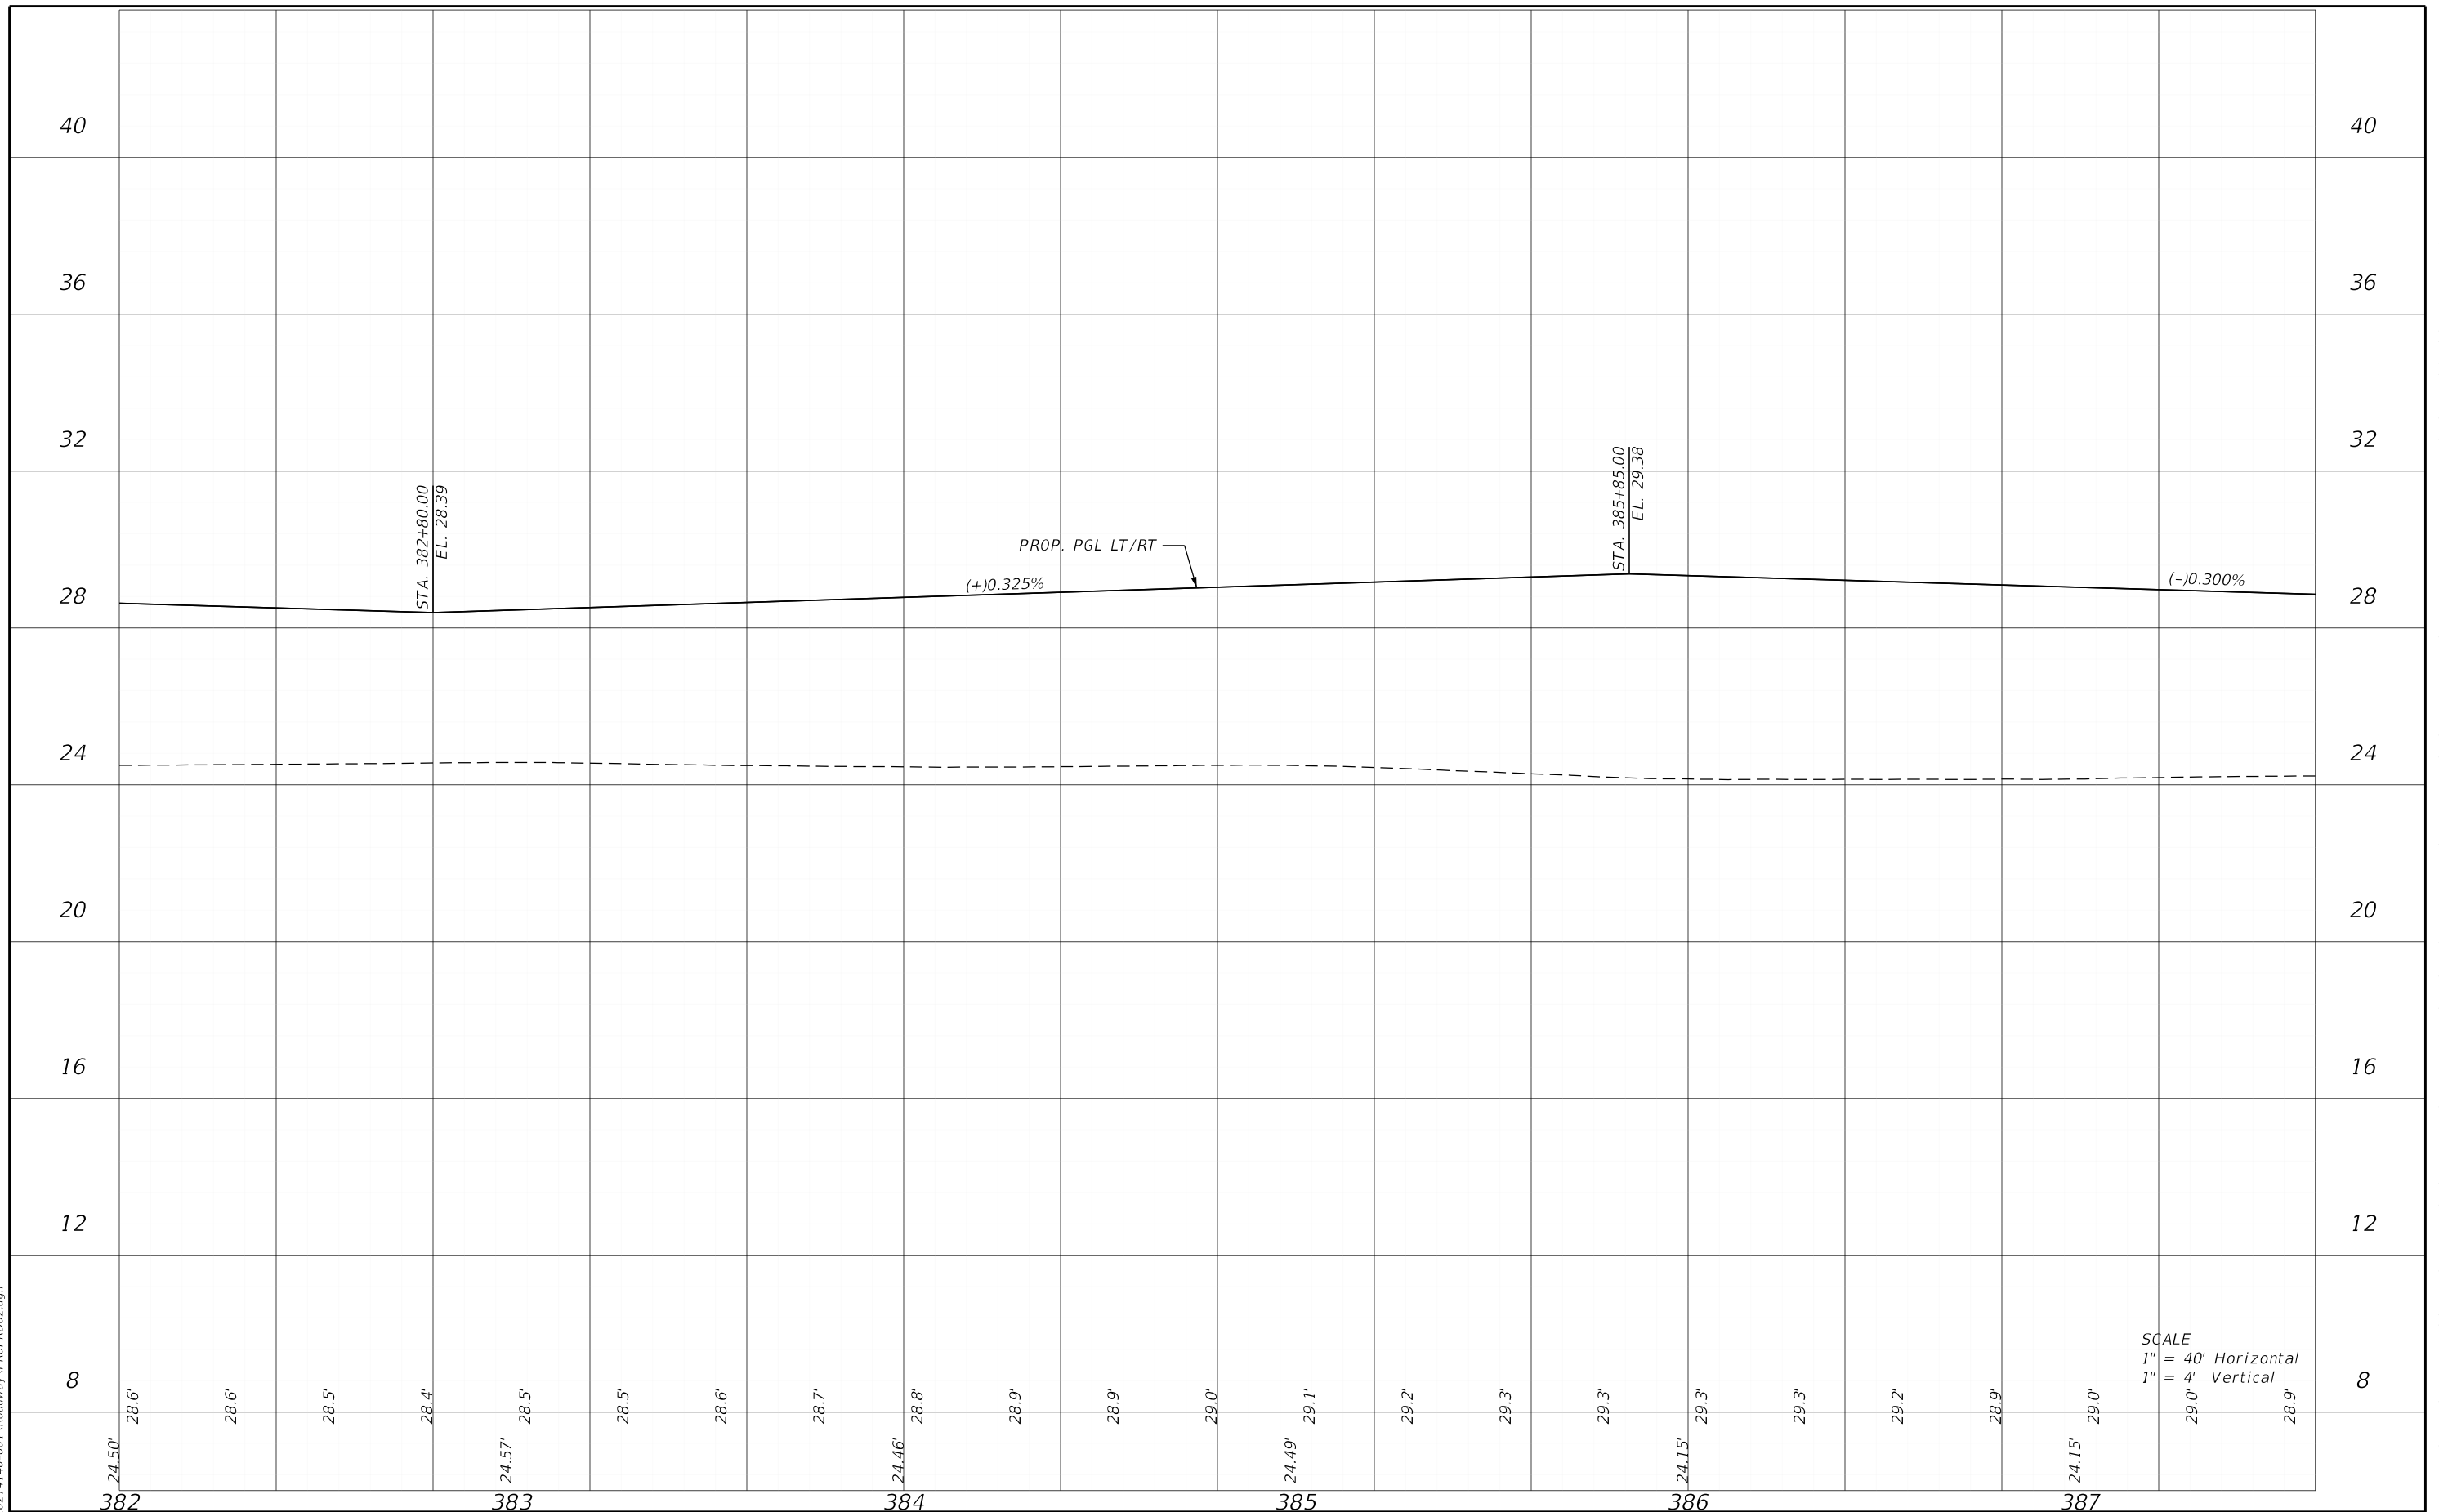


| DATE | | DESCRIPTION | | ENGINEER OF RECORD | | LEE COUNTY DEPARTMENT OF TRANSPORTATION | | | SHEET NO. |
|------|--|-------------|--|---|--|---|--------|----------------------|-----------|
| | | | | RYAN K. BELL, P.E. LICENSE NUMBER 60010 JOHNSON ENGINEERING INC. 2122 JOHNSON STREET FORT MYERS, FL 33901 | | ROAD NO. | COUNTY | FINANCIAL PROJECT ID | |
| | | | | | | | LEE | | |

PROFILE SHEETS

THE OFFICIAL RECORD OF THIS SHEET IS THE ELECTRONIC FILE DIGITALLY SIGNED AND SEALED UNDER RULE 61G15-23.004, F.A.C.


5/3/2022 1:09:03 PM MJN
 U:\Worksets\FDOT\2021\140-00\Roadway\PROFRD02.dgn

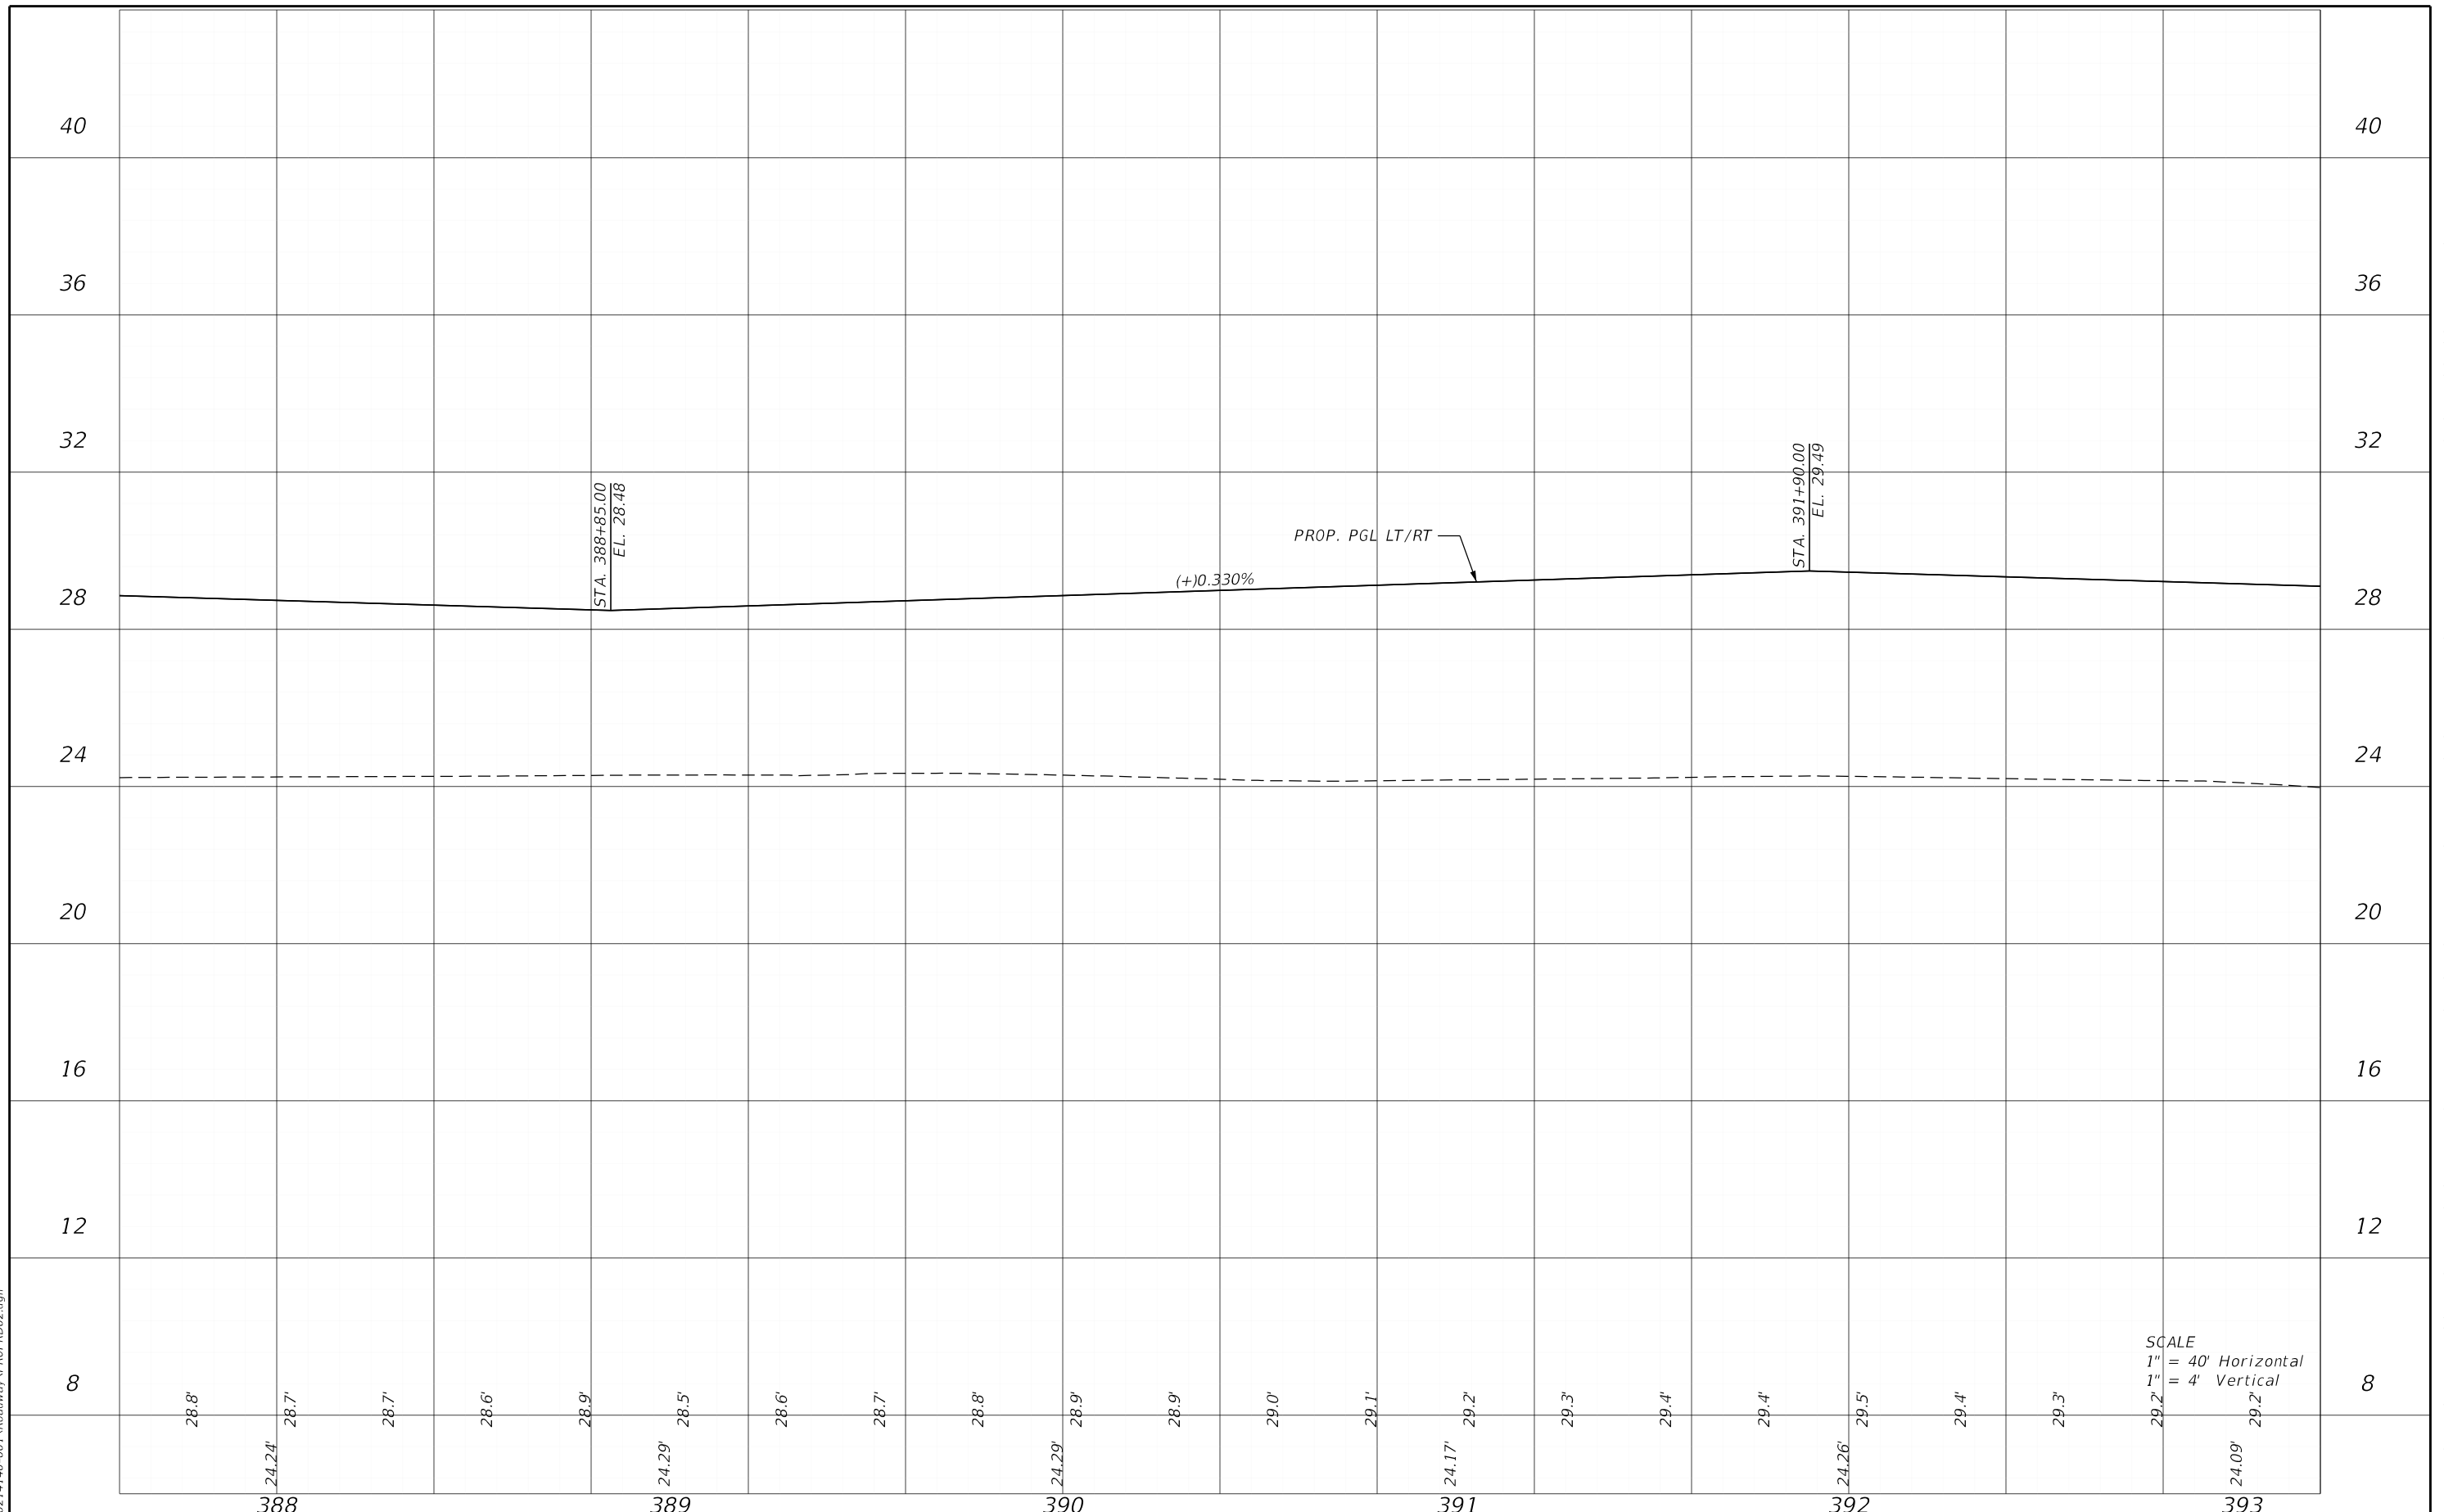

| REVISIONS | | ENGINEER OF RECORD | | LEE COUNTY DEPARTMENT OF TRANSPORTATION | | | SHEET NO. |
|-----------------------|-------------|--------------------|---|---|--------|----------------------|-----------|
| DATE | DESCRIPTION | DATE | DESCRIPTION | ROAD NO. | COUNTY | FINANCIAL PROJECT ID | |
| | | | RYAN K. BELL, P.E. LICENSE NUMBER 60010 JOHNSON ENGINEERING INC. 2122 JOHNSON STREET FORT MYERS, FL 33901 | | LEE | | |
| PROFILE SHEETS | | | | | | | 74 |

THE OFFICIAL RECORD OF THIS SHEET IS THE ELECTRONIC FILE DIGITALLY SIGNED AND SEALED UNDER RULE 61G15-23.004, F.A.C.

5/3/2022 1:09:03 PM MJN
 U:\Worksets\DOT\2021\140-00\Roadway\PROFRD02.dgn

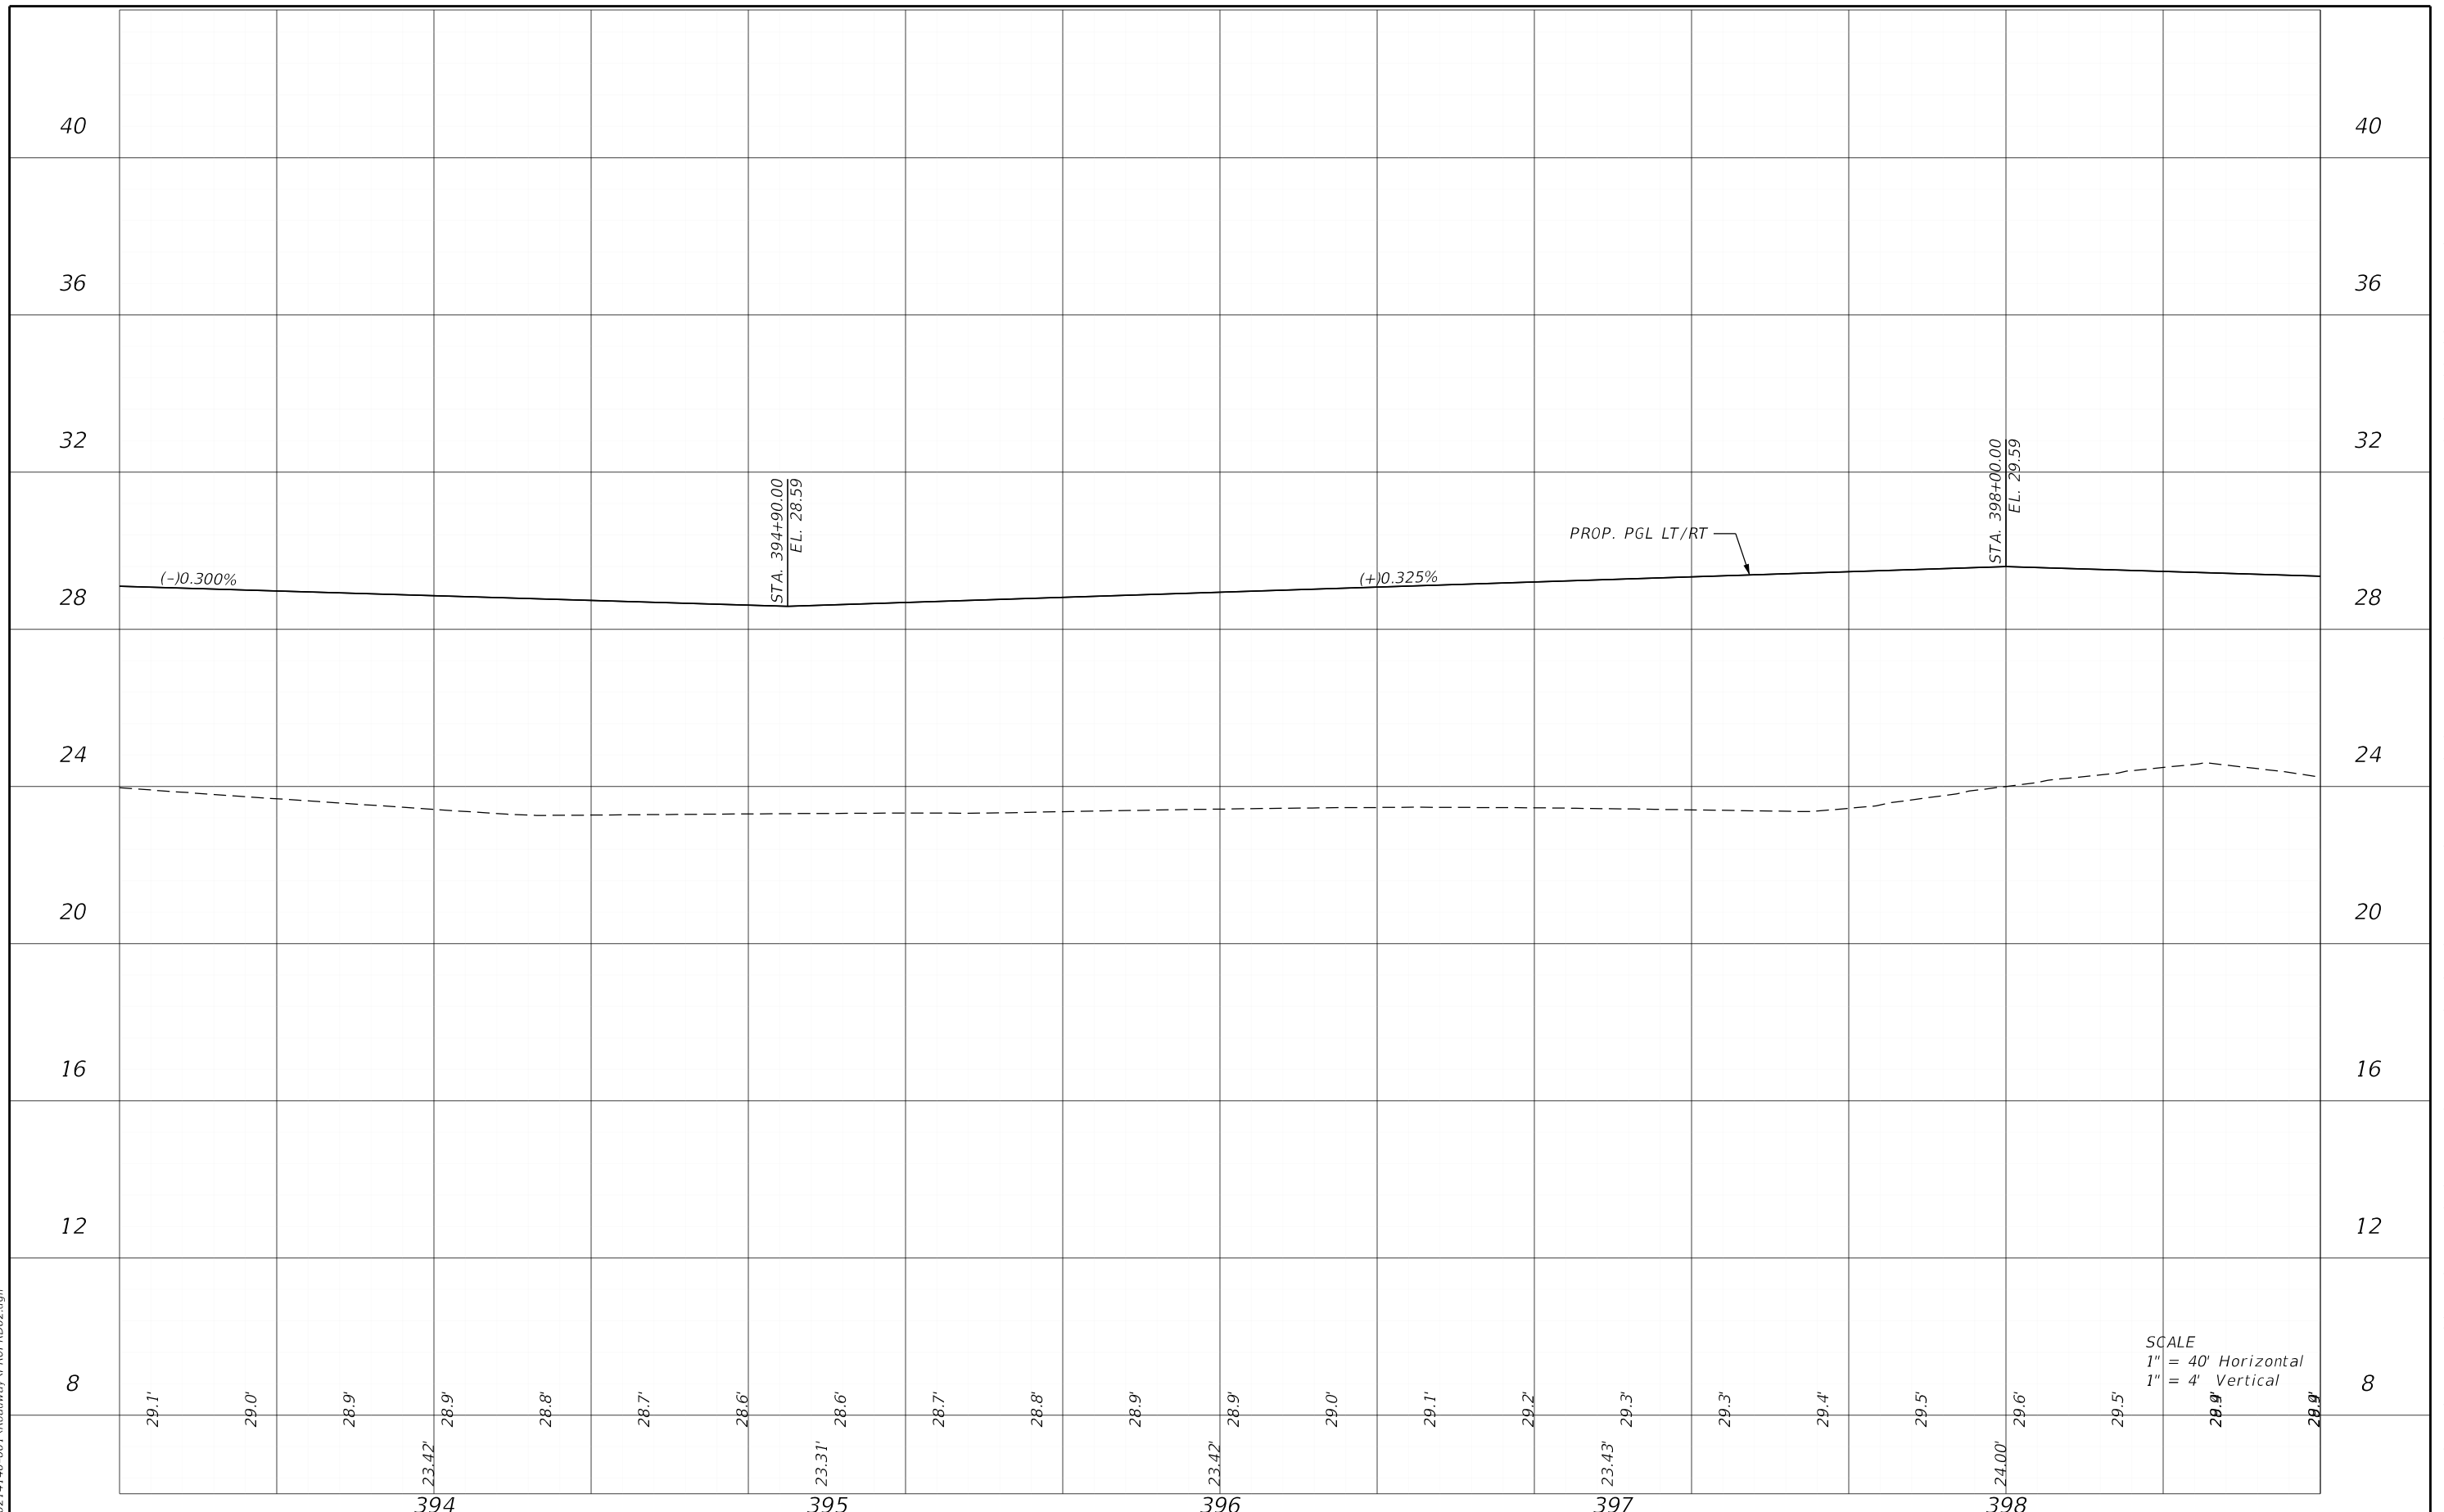


SCALE
 1" = 40' Horizontal
 1" = 4' Vertical

| DATE | | DESCRIPTION | | ENGINEER OF RECORD | | LEE COUNTY DEPARTMENT OF TRANSPORTATION | | | SHEET NO. |
|------|--|-------------|--|---|--|---|--------|----------------------|-----------|
| | | | | RYAN K. BELL, P.E. LICENSE NUMBER 60010 JOHNSON ENGINEERING INC. 2122 JOHNSON STREET FORT MYERS, FL 33901 | | ROAD NO. | COUNTY | FINANCIAL PROJECT ID | |
| | | | | | | | LEE | | |

PROFILE SHEETS

THE OFFICIAL RECORD OF THIS SHEET IS THE ELECTRONIC FILE DIGITALLY SIGNED AND SEALED UNDER RULE 61G15-23.004, F.A.C.

5/3/2022 1:09:31 PM MJN
 U:\Worksets\FDOT\2021\140-00\Roadway\PROFRD02.dgn

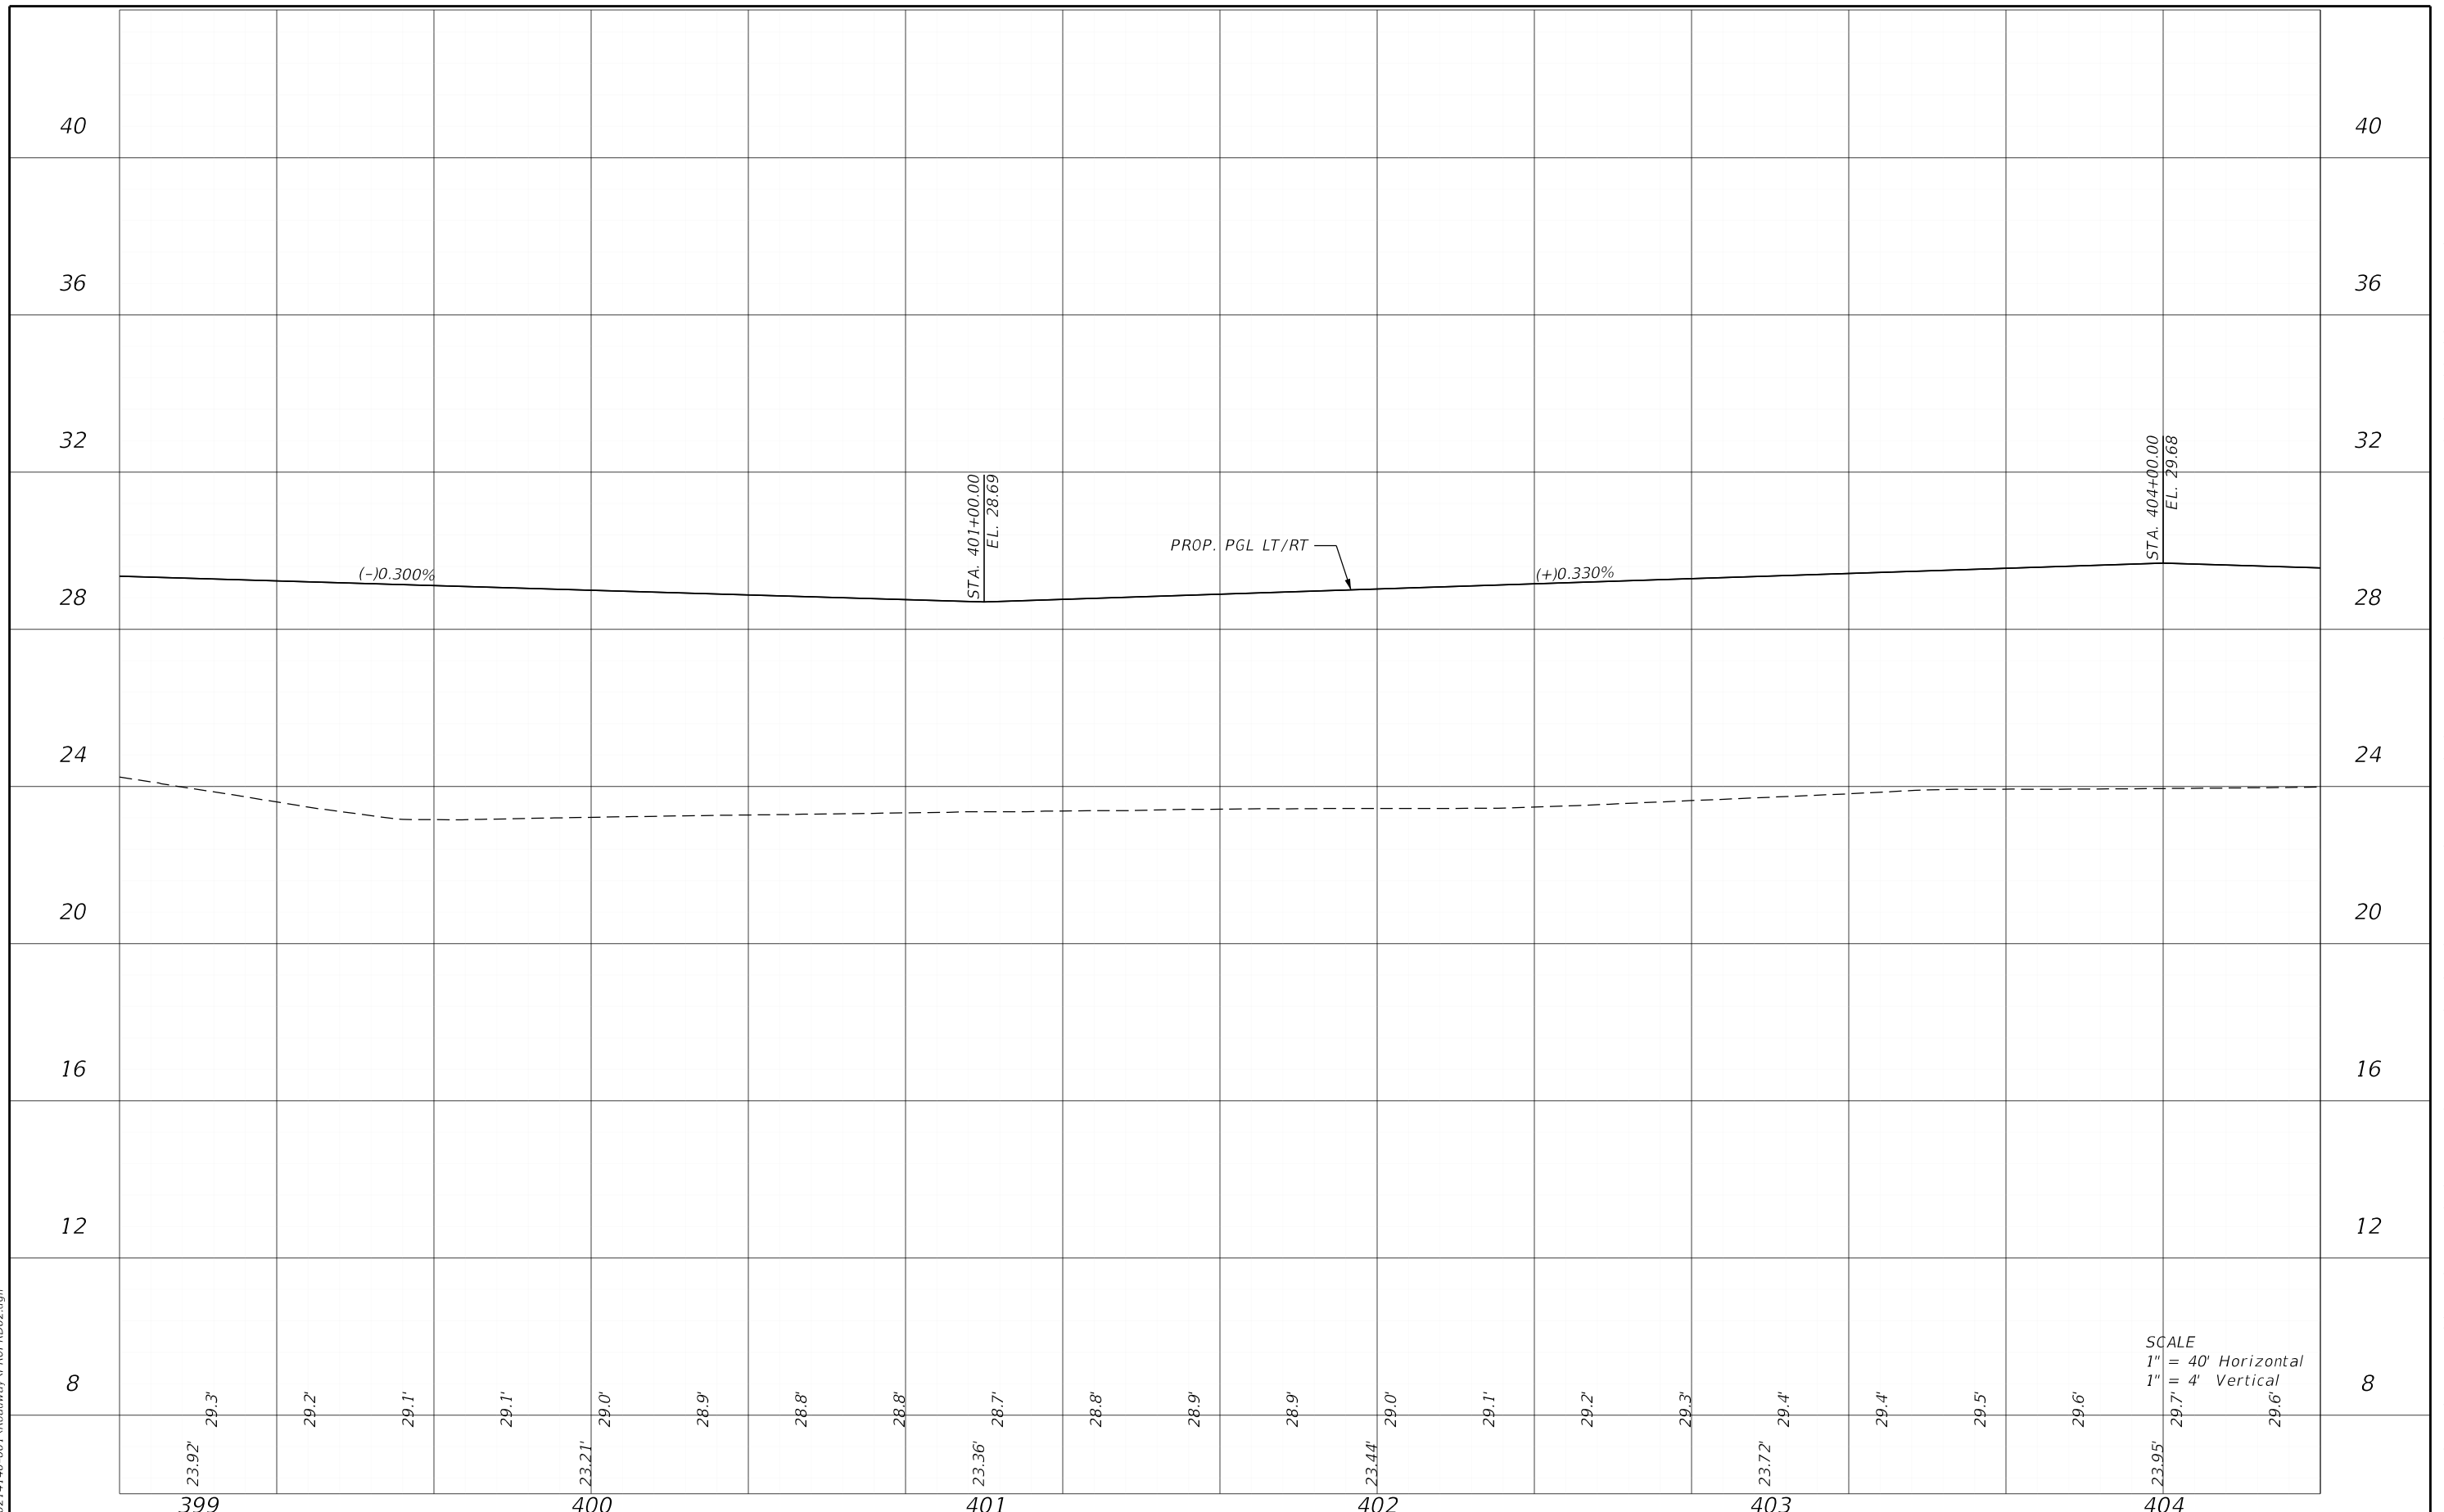

SCALE
 1" = 40' Horizontal
 1" = 4' Vertical

| REVISIONS | | ENGINEER OF RECORD | | LEE COUNTY DEPARTMENT OF TRANSPORTATION | | | SHEET NO. |
|-----------|-------------|--------------------|-------------|---|--------|----------------------|-----------|
| DATE | DESCRIPTION | DATE | DESCRIPTION | ROAD NO. | COUNTY | FINANCIAL PROJECT ID | |
| | | | | | LEE | | |


RYAN K. BELL, P.E.
 LICENSE NUMBER 60010
 JOHNSON ENGINEERING INC.
 2122 JOHNSON STREET
 FORT MYERS, FL 33901

PROFILE SHEETS

76

THE OFFICIAL RECORD OF THIS SHEET IS THE ELECTRONIC FILE DIGITALLY SIGNED AND SEALED UNDER RULE 61G15-23.004, F.A.C.

5/3/2022 1:09:31 PM MJN
 U:\Worksets\DOT\20214140-001\Roadway\PROFRD02.dgn

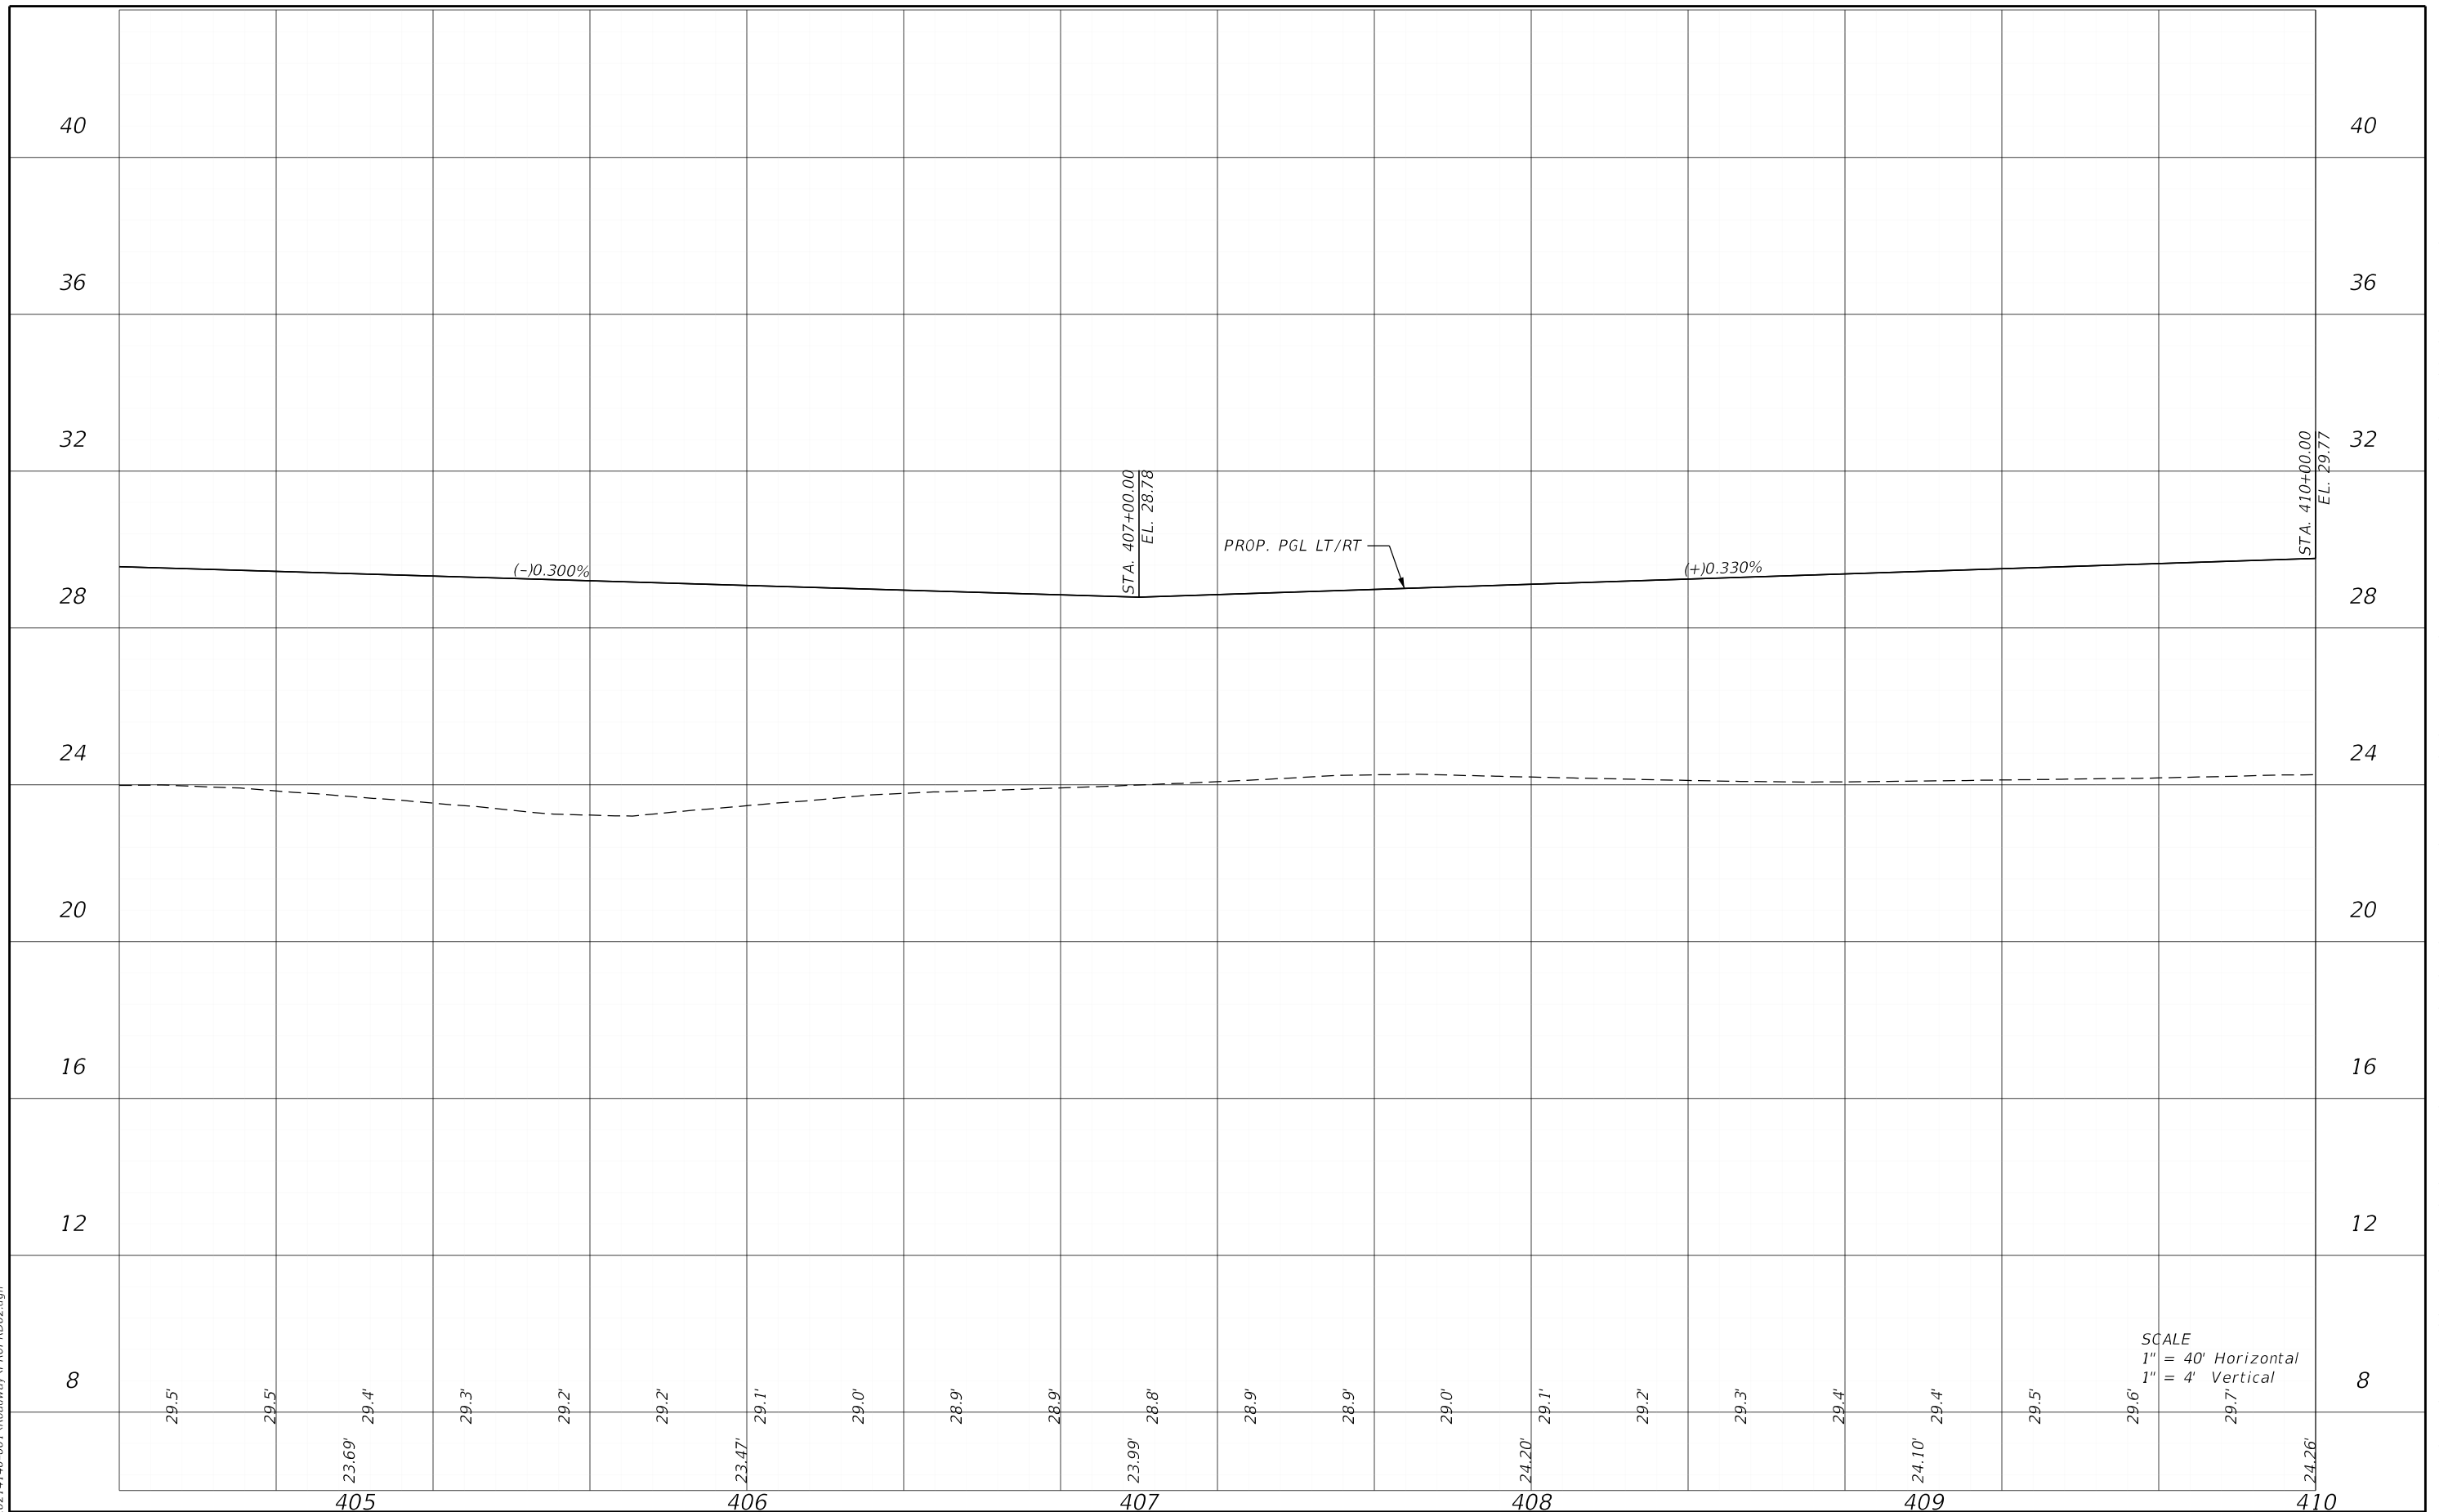


SCALE
 1" = 40' Horizontal
 1" = 4' Vertical

| DATE | | DESCRIPTION | | ENGINEER OF RECORD | | LEE COUNTY DEPARTMENT OF TRANSPORTATION | | | SHEET NO. |
|------|-------------|-------------|-------------|---|----------|---|----------------------|--|-----------|
| DATE | DESCRIPTION | DATE | DESCRIPTION | RYAN K. BELL, P.E. LICENSE NUMBER 60010 JOHNSON ENGINEERING INC. 2122 JOHNSON STREET FORT MYERS, FL 33901 | ROAD NO. | COUNTY | FINANCIAL PROJECT ID | | |
| | | | | | | LEE | | | |

PROFILE SHEETS

THE OFFICIAL RECORD OF THIS SHEET IS THE ELECTRONIC FILE DIGITALLY SIGNED AND SEALED UNDER RULE 61G15-23.004, F.A.C.


5/3/2022 1:09:31 PM MJN
 U:\Worksets\FDOT\20214140-00\Roadway\PROFRD02.dgn

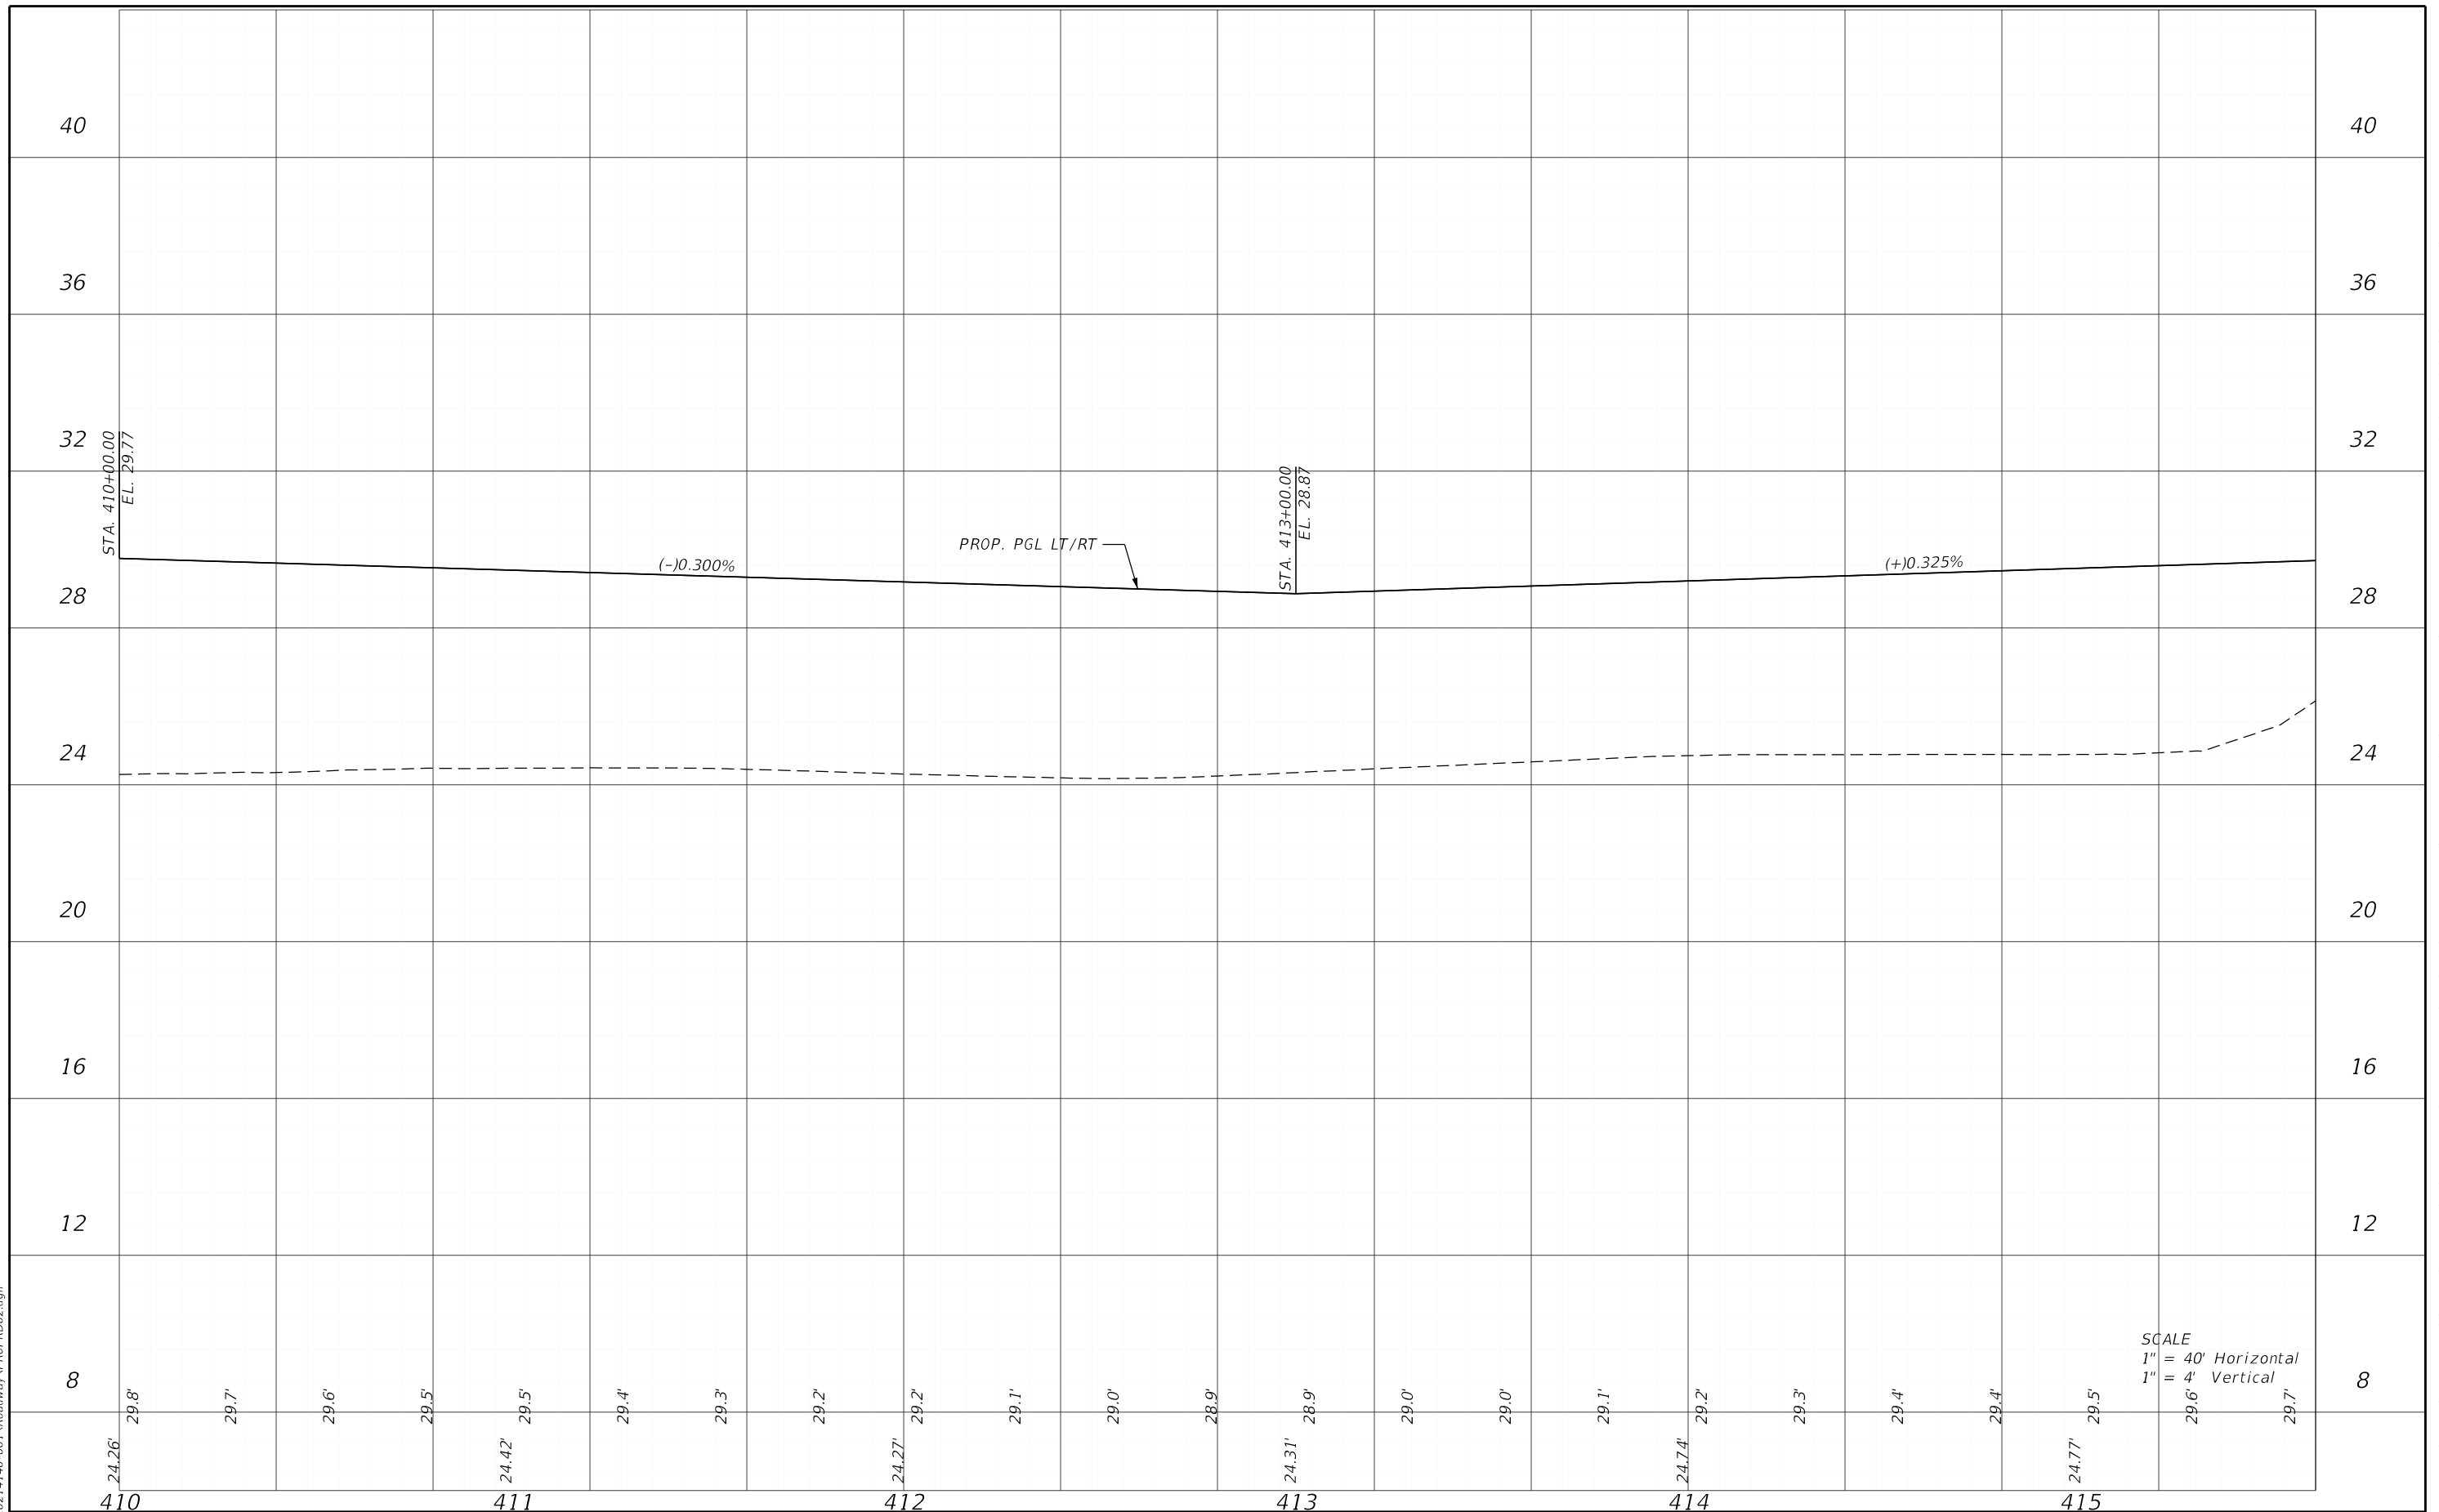

| | | | | | | | | | | | | | | | | |
|------|--|-------------|--|-----------|--|------|--|-------------|--|---|--|--|---|--|--|-----------------|
| DATE | | DESCRIPTION | | REVISIONS | | DATE | | DESCRIPTION | | ENGINEER OF RECORD | | | LEE COUNTY DEPARTMENT OF TRANSPORTATION | | | SHEET NO. 78 |
| | | | | | | | | | | RYAN K. BELL, P.E. LICENSE NUMBER 60010 JOHNSON ENGINEERING INC. 2122 JOHNSON STREET FORT MYERS, FL 33901 | | | ROAD NO. COUNTY FINANCIAL PROJECT ID | | | |
| | | | | | | | | | | LEE | | | PROFILE SHEETS | | | |

THE OFFICIAL RECORD OF THIS SHEET IS THE ELECTRONIC FILE DIGITALLY SIGNED AND SEALED UNDER RULE 61G15-23.004, F.A.C.


5/3/2022 1:09:32 PM MJN
 U:\Worksets\DOT\2021\140-00\Roadway\PROFRD02.dgn

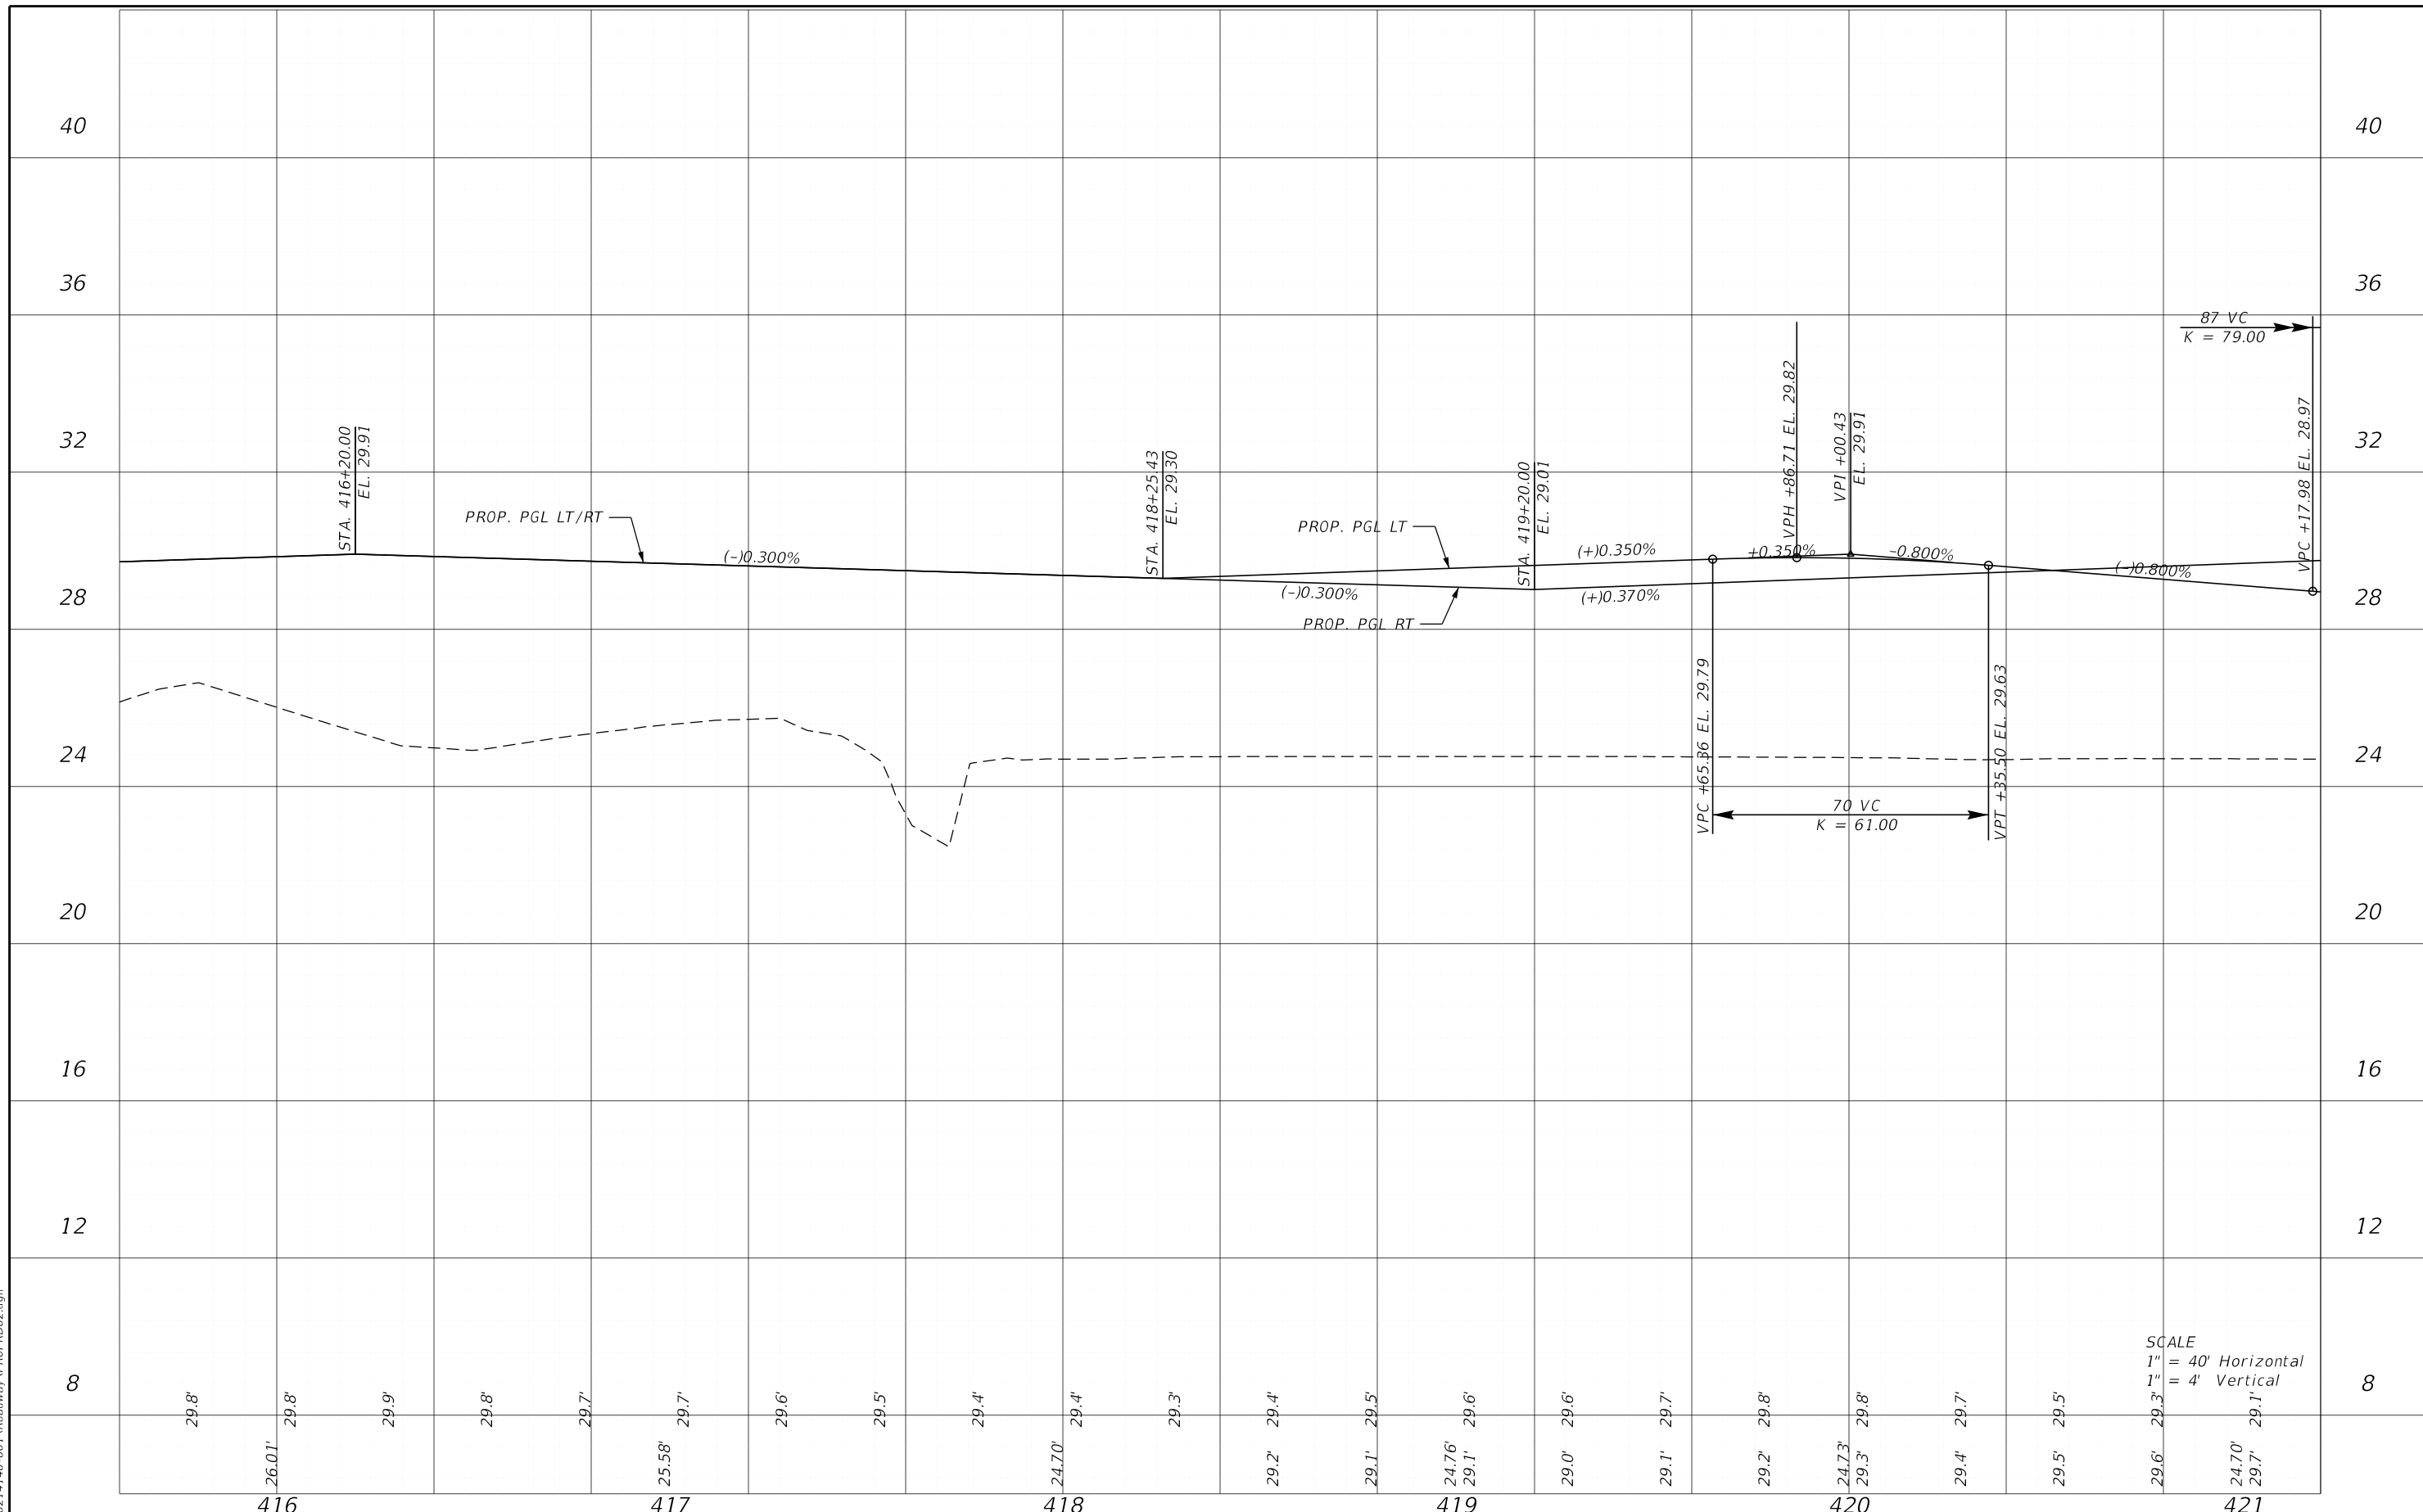

SCALE
 1" = 40' Horizontal
 1" = 4' Vertical

| DATE | | DESCRIPTION | | REVISIONS | | DATE | | DESCRIPTION | | ENGINEER OF RECORD | | LEE COUNTY DEPARTMENT OF TRANSPORTATION | | | SHEET NO. |
|----------|--|-------------|--|----------------------|--|------|---|-------------|--|--------------------|--|---|--|----|-----------|
| ROAD NO. | | COUNTY | | FINANCIAL PROJECT ID | | | RYAN K. BELL, P.E. LICENSE NUMBER 60010 JOHNSON ENGINEERING INC. 2122 JOHNSON STREET FORT MYERS, FL 33901 | | | PROFILE SHEETS | | | | | |
| LEE | | | | | | | | | | | | | | | |
| | | | | | | | | | | | | | | 79 | |


THE OFFICIAL RECORD OF THIS SHEET IS THE ELECTRONIC FILE DIGITALLY SIGNED AND SEALED UNDER RULE 61G15-23.004, F.A.C.

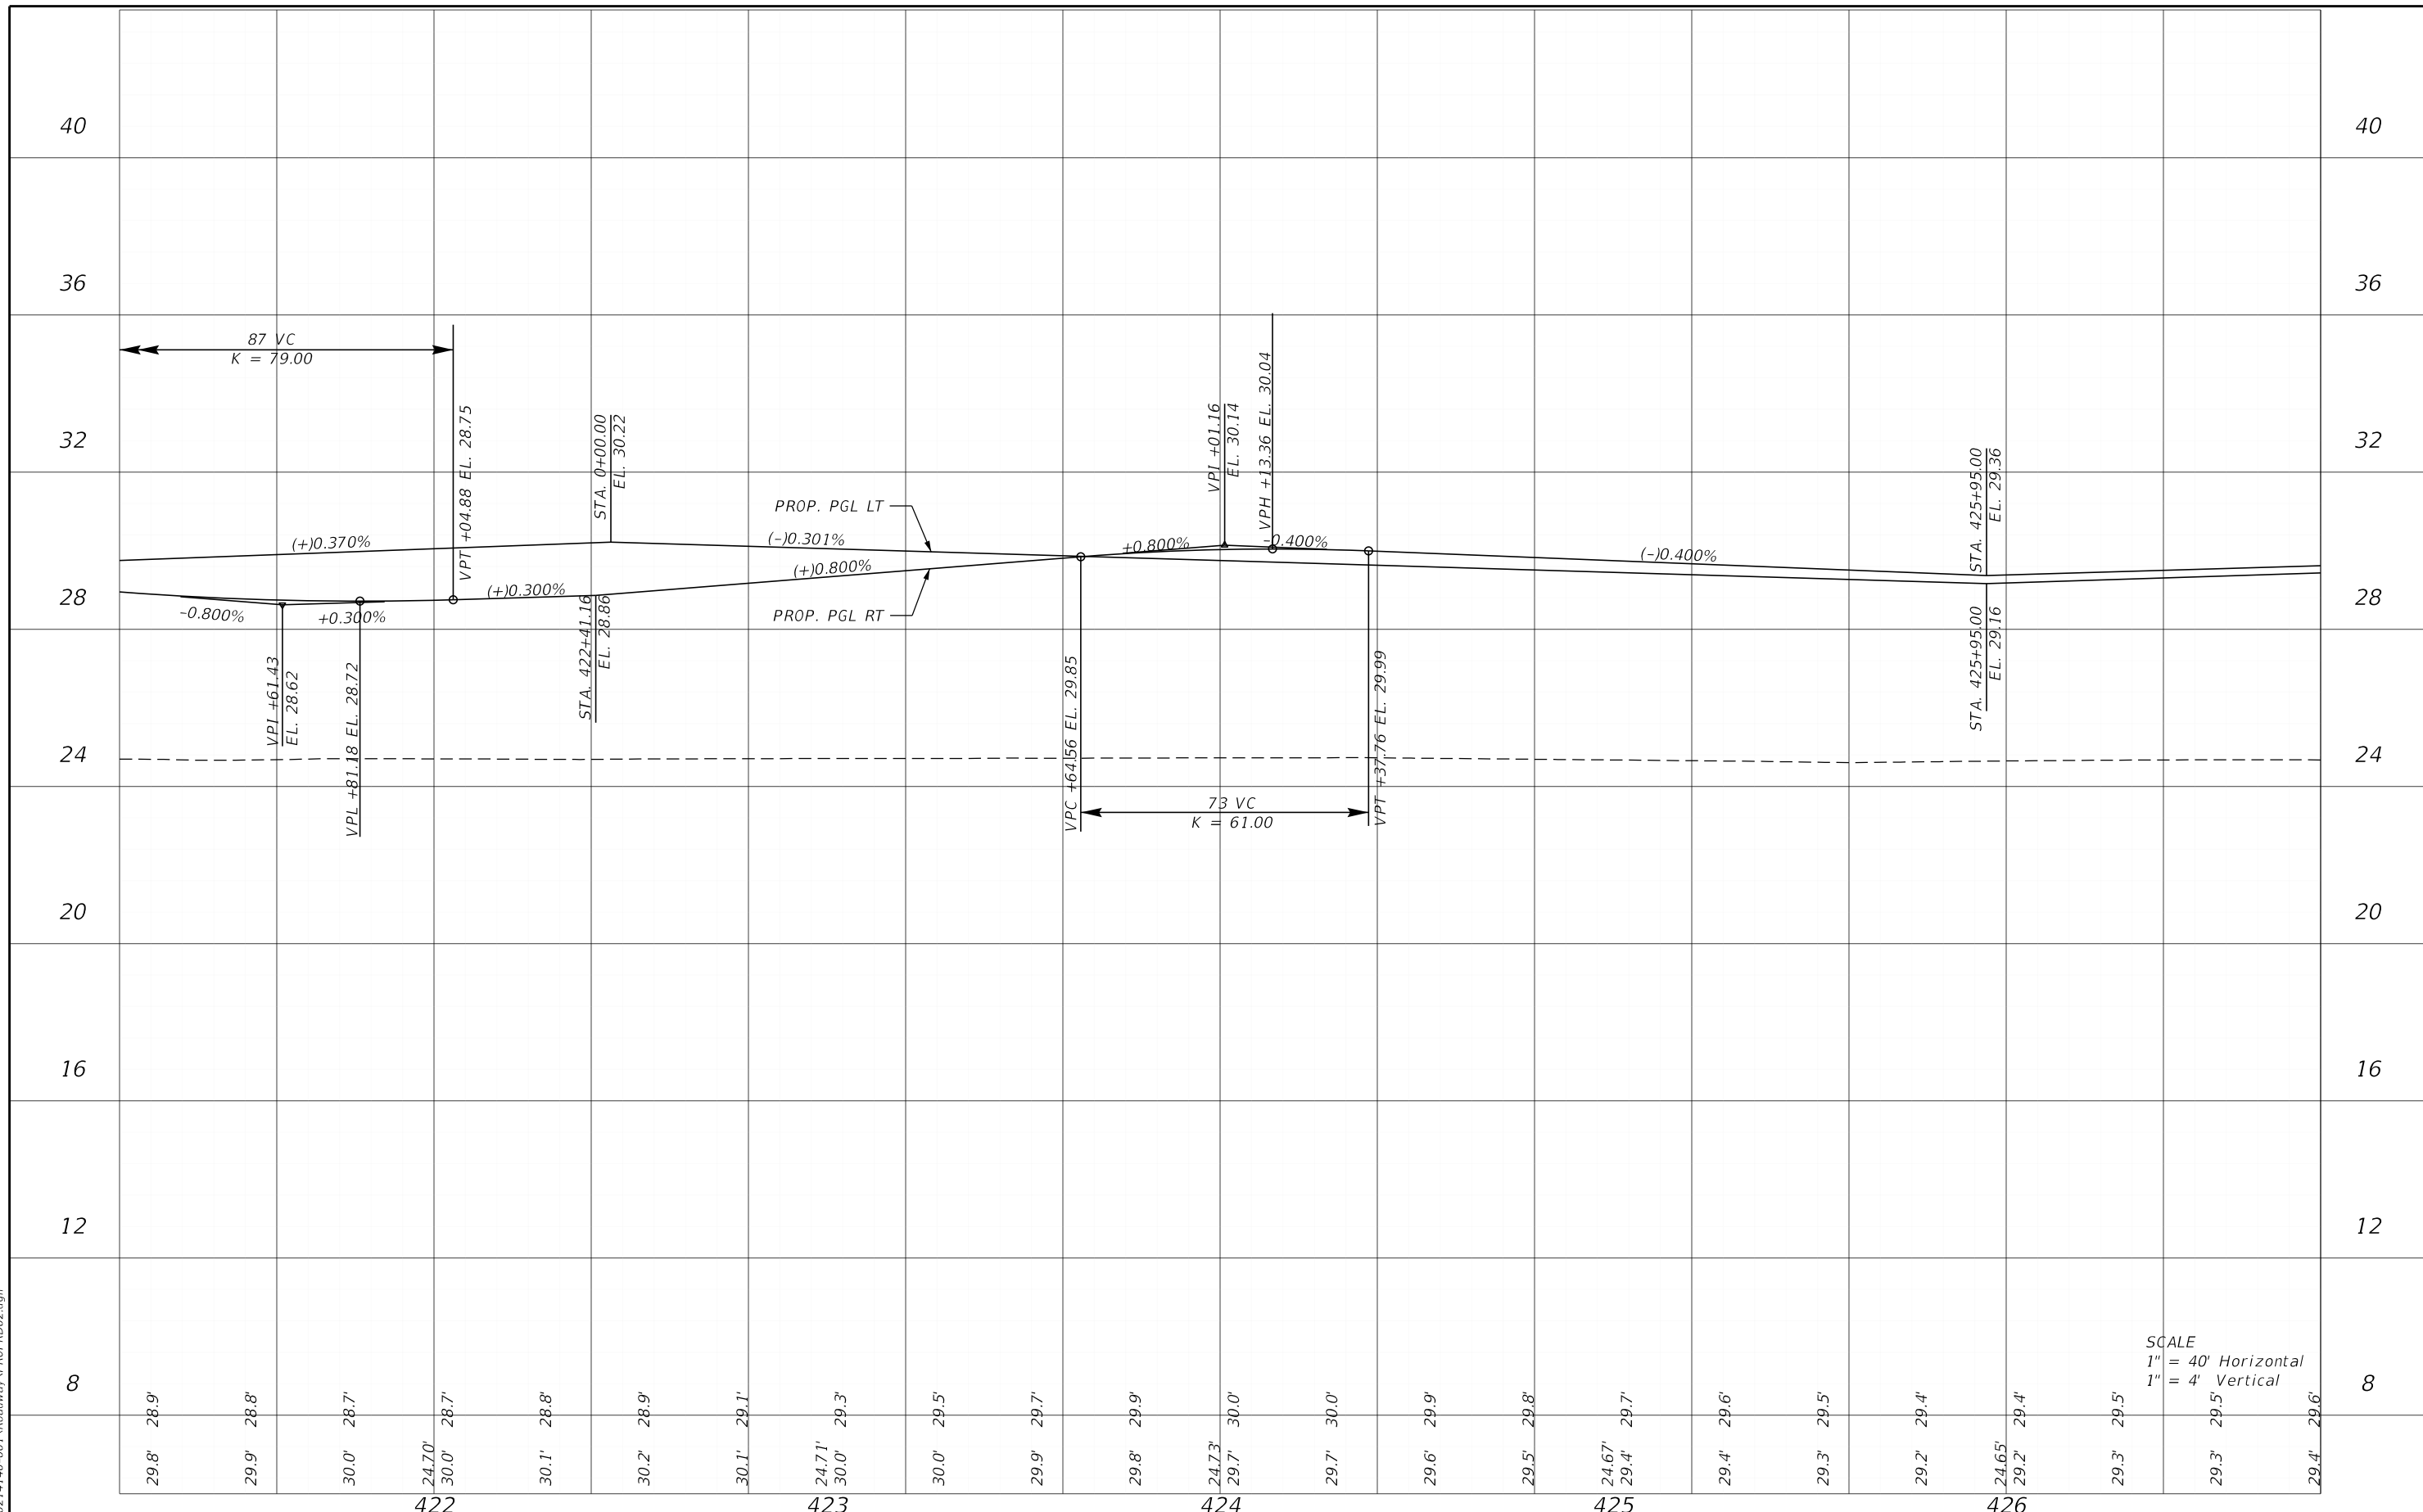

| DATE | | DESCRIPTION | | ENGINEER OF RECORD | | LEE COUNTY DEPARTMENT OF TRANSPORTATION | | | SHEET NO. |
|-----------------------|--|-------------|--|---|--|---|--------|----------------------|-----------|
| | | | | RYAN K. BELL, P.E. LICENSE NUMBER 60010 JOHNSON ENGINEERING INC. 2122 JOHNSON STREET FORT MYERS, FL 33901 | | ROAD NO. | COUNTY | FINANCIAL PROJECT ID | |
| | | | | | | | LEE | | |
| PROFILE SHEETS | | | | | | | | | 80 |

SCALE
 1" = 40' Horizontal
 1" = 4' Vertical

5/3/2022 1:09:32 PM MJN
 U:\Worksets\FDOT\20214140-00\Roadway\PROFRD02.dgn

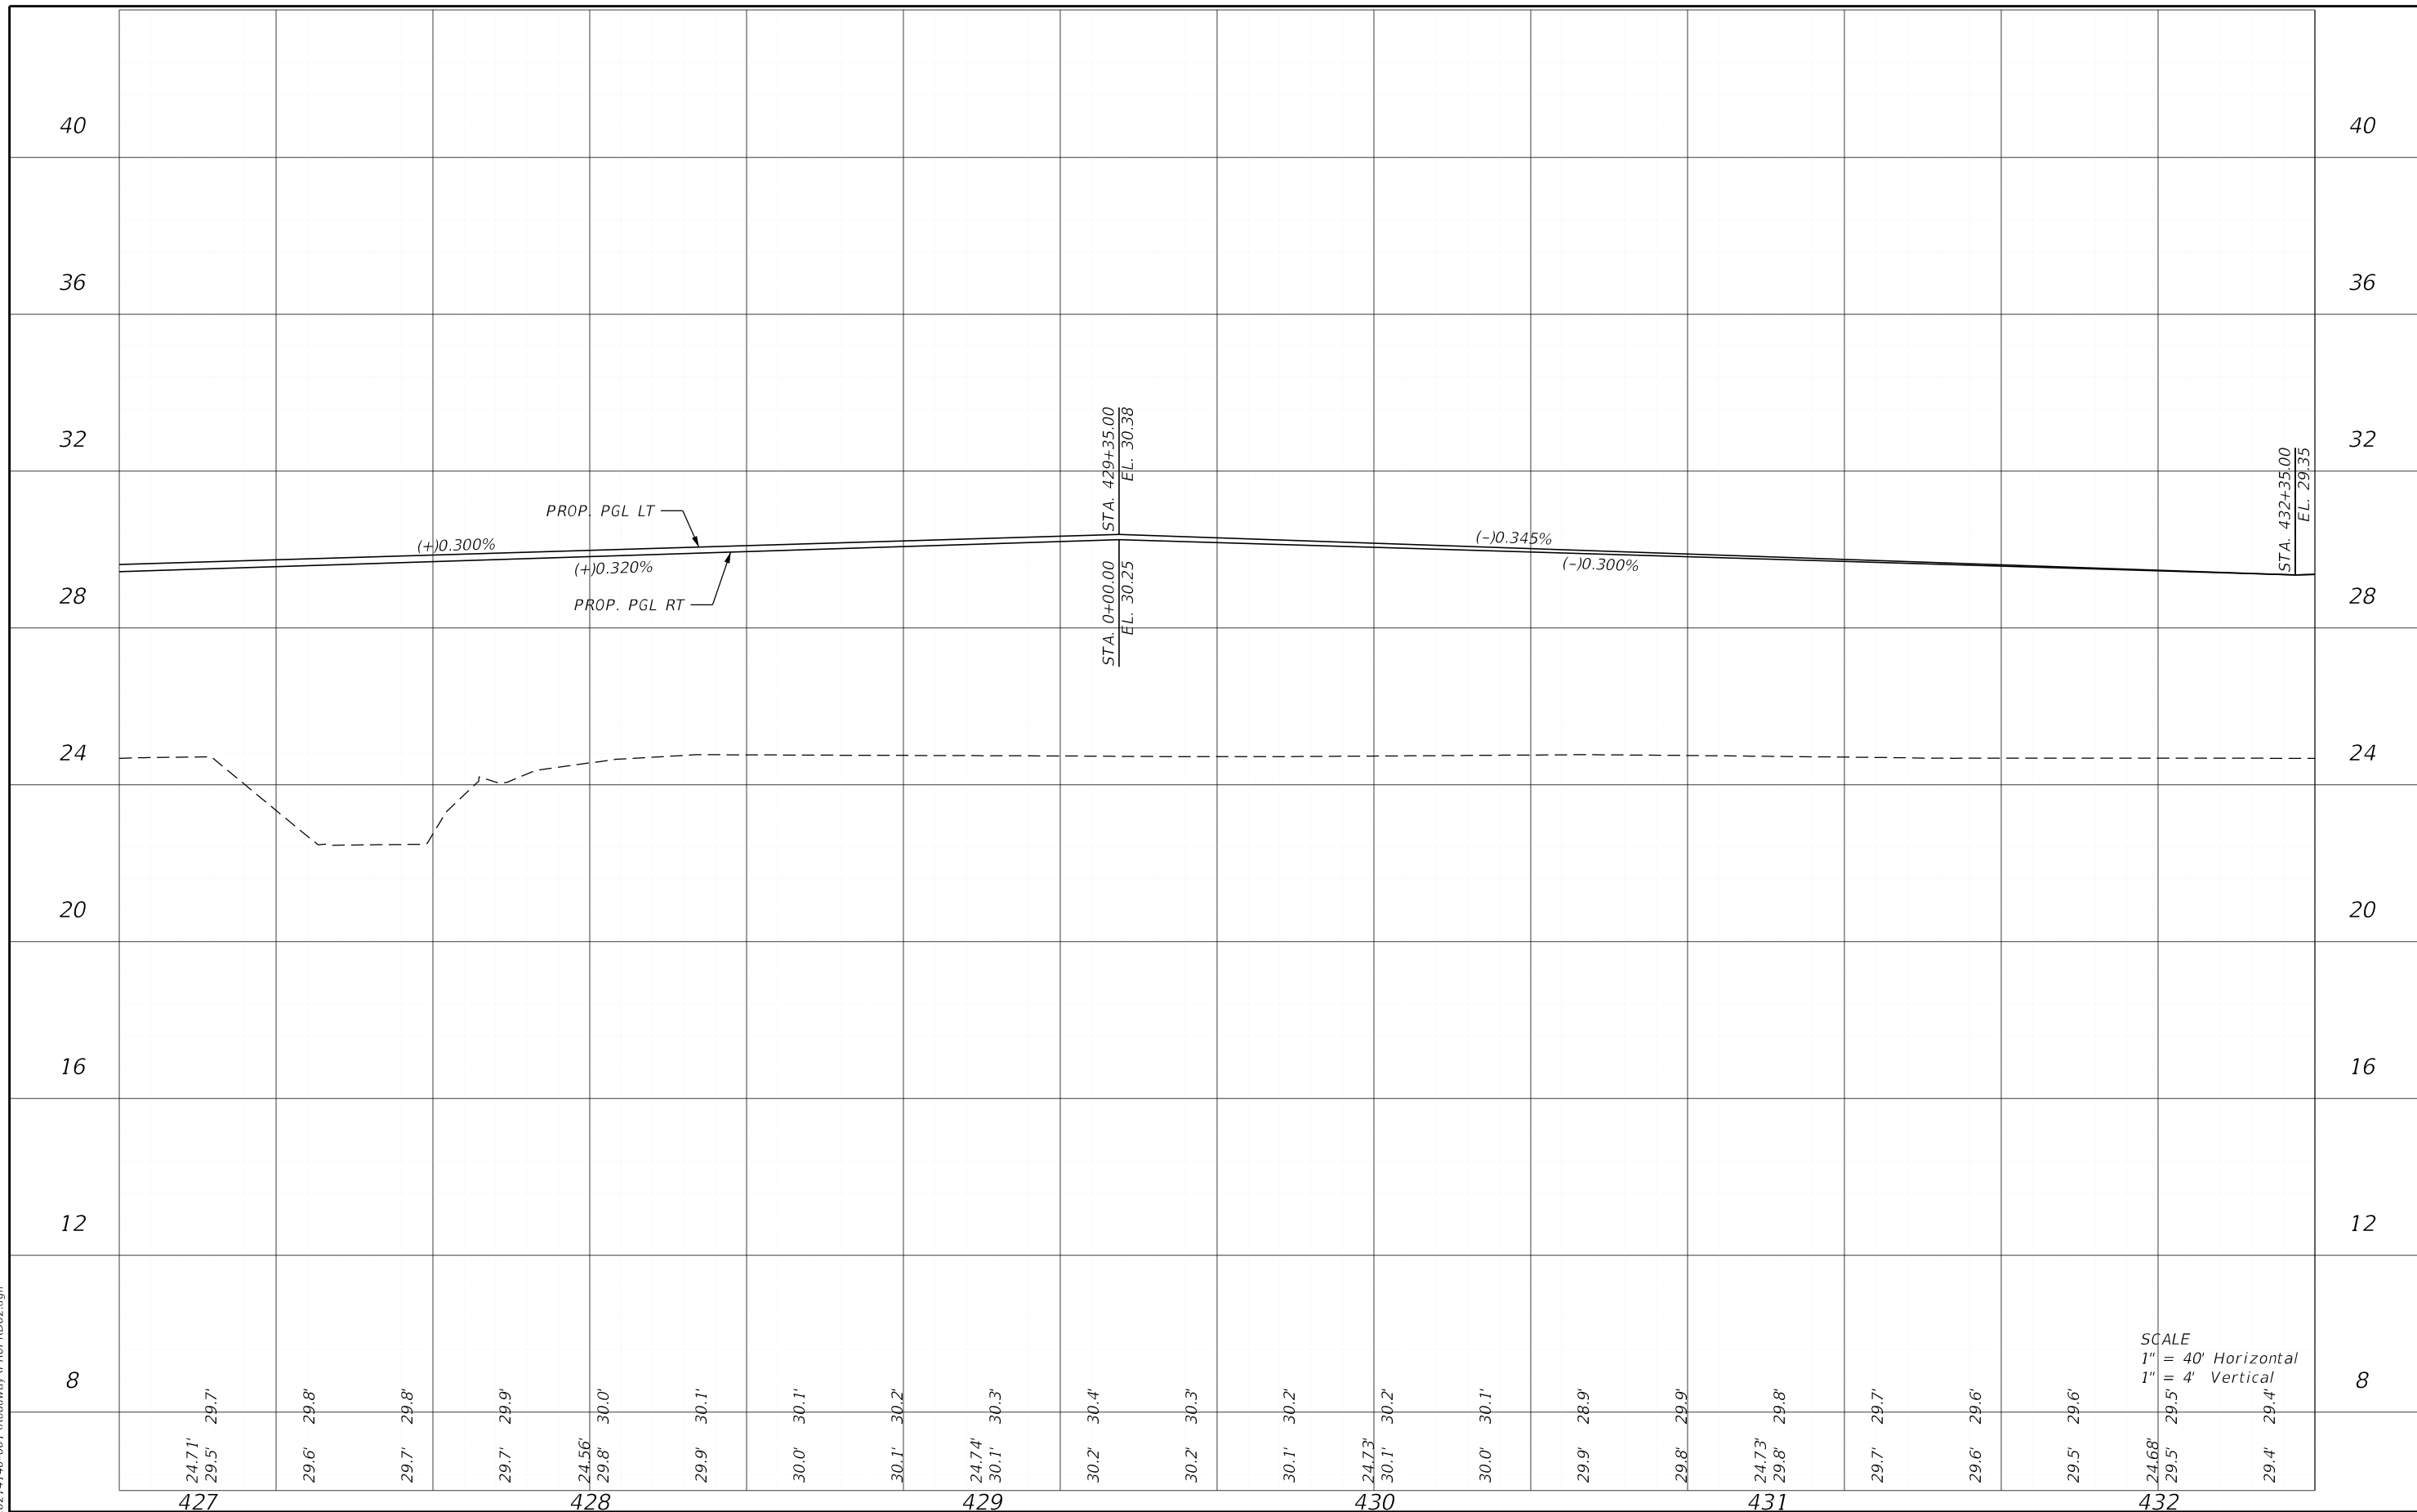

427

428

429

430

431

432

SCALE
 1" = 40' Horizontal
 1" = 4' Vertical


| DATE | | DESCRIPTION | | ENGINEER OF RECORD | | LEE COUNTY DEPARTMENT OF TRANSPORTATION | | | SHEET NO. |
|------|--|-------------|--|---|--|---|--------|----------------------|-----------|
| | | | | RYAN K. BELL, P.E. LICENSE NUMBER 60010 JOHNSON ENGINEERING INC. 2122 JOHNSON STREET FORT MYERS, FL 33901 | | ROAD NO. | COUNTY | FINANCIAL PROJECT ID | |
| | | | | | | | LEE | | |

PROFILE SHEETS

81

THE OFFICIAL RECORD OF THIS SHEET IS THE ELECTRONIC FILE DIGITALLY SIGNED AND SEALED UNDER RULE 61G15-23.004, F.A.C.

5/3/2022 1:09:33 PM MJN
 U:\Worksets\FDOT\2021\140-00\Roadway\PROFR002.dgn

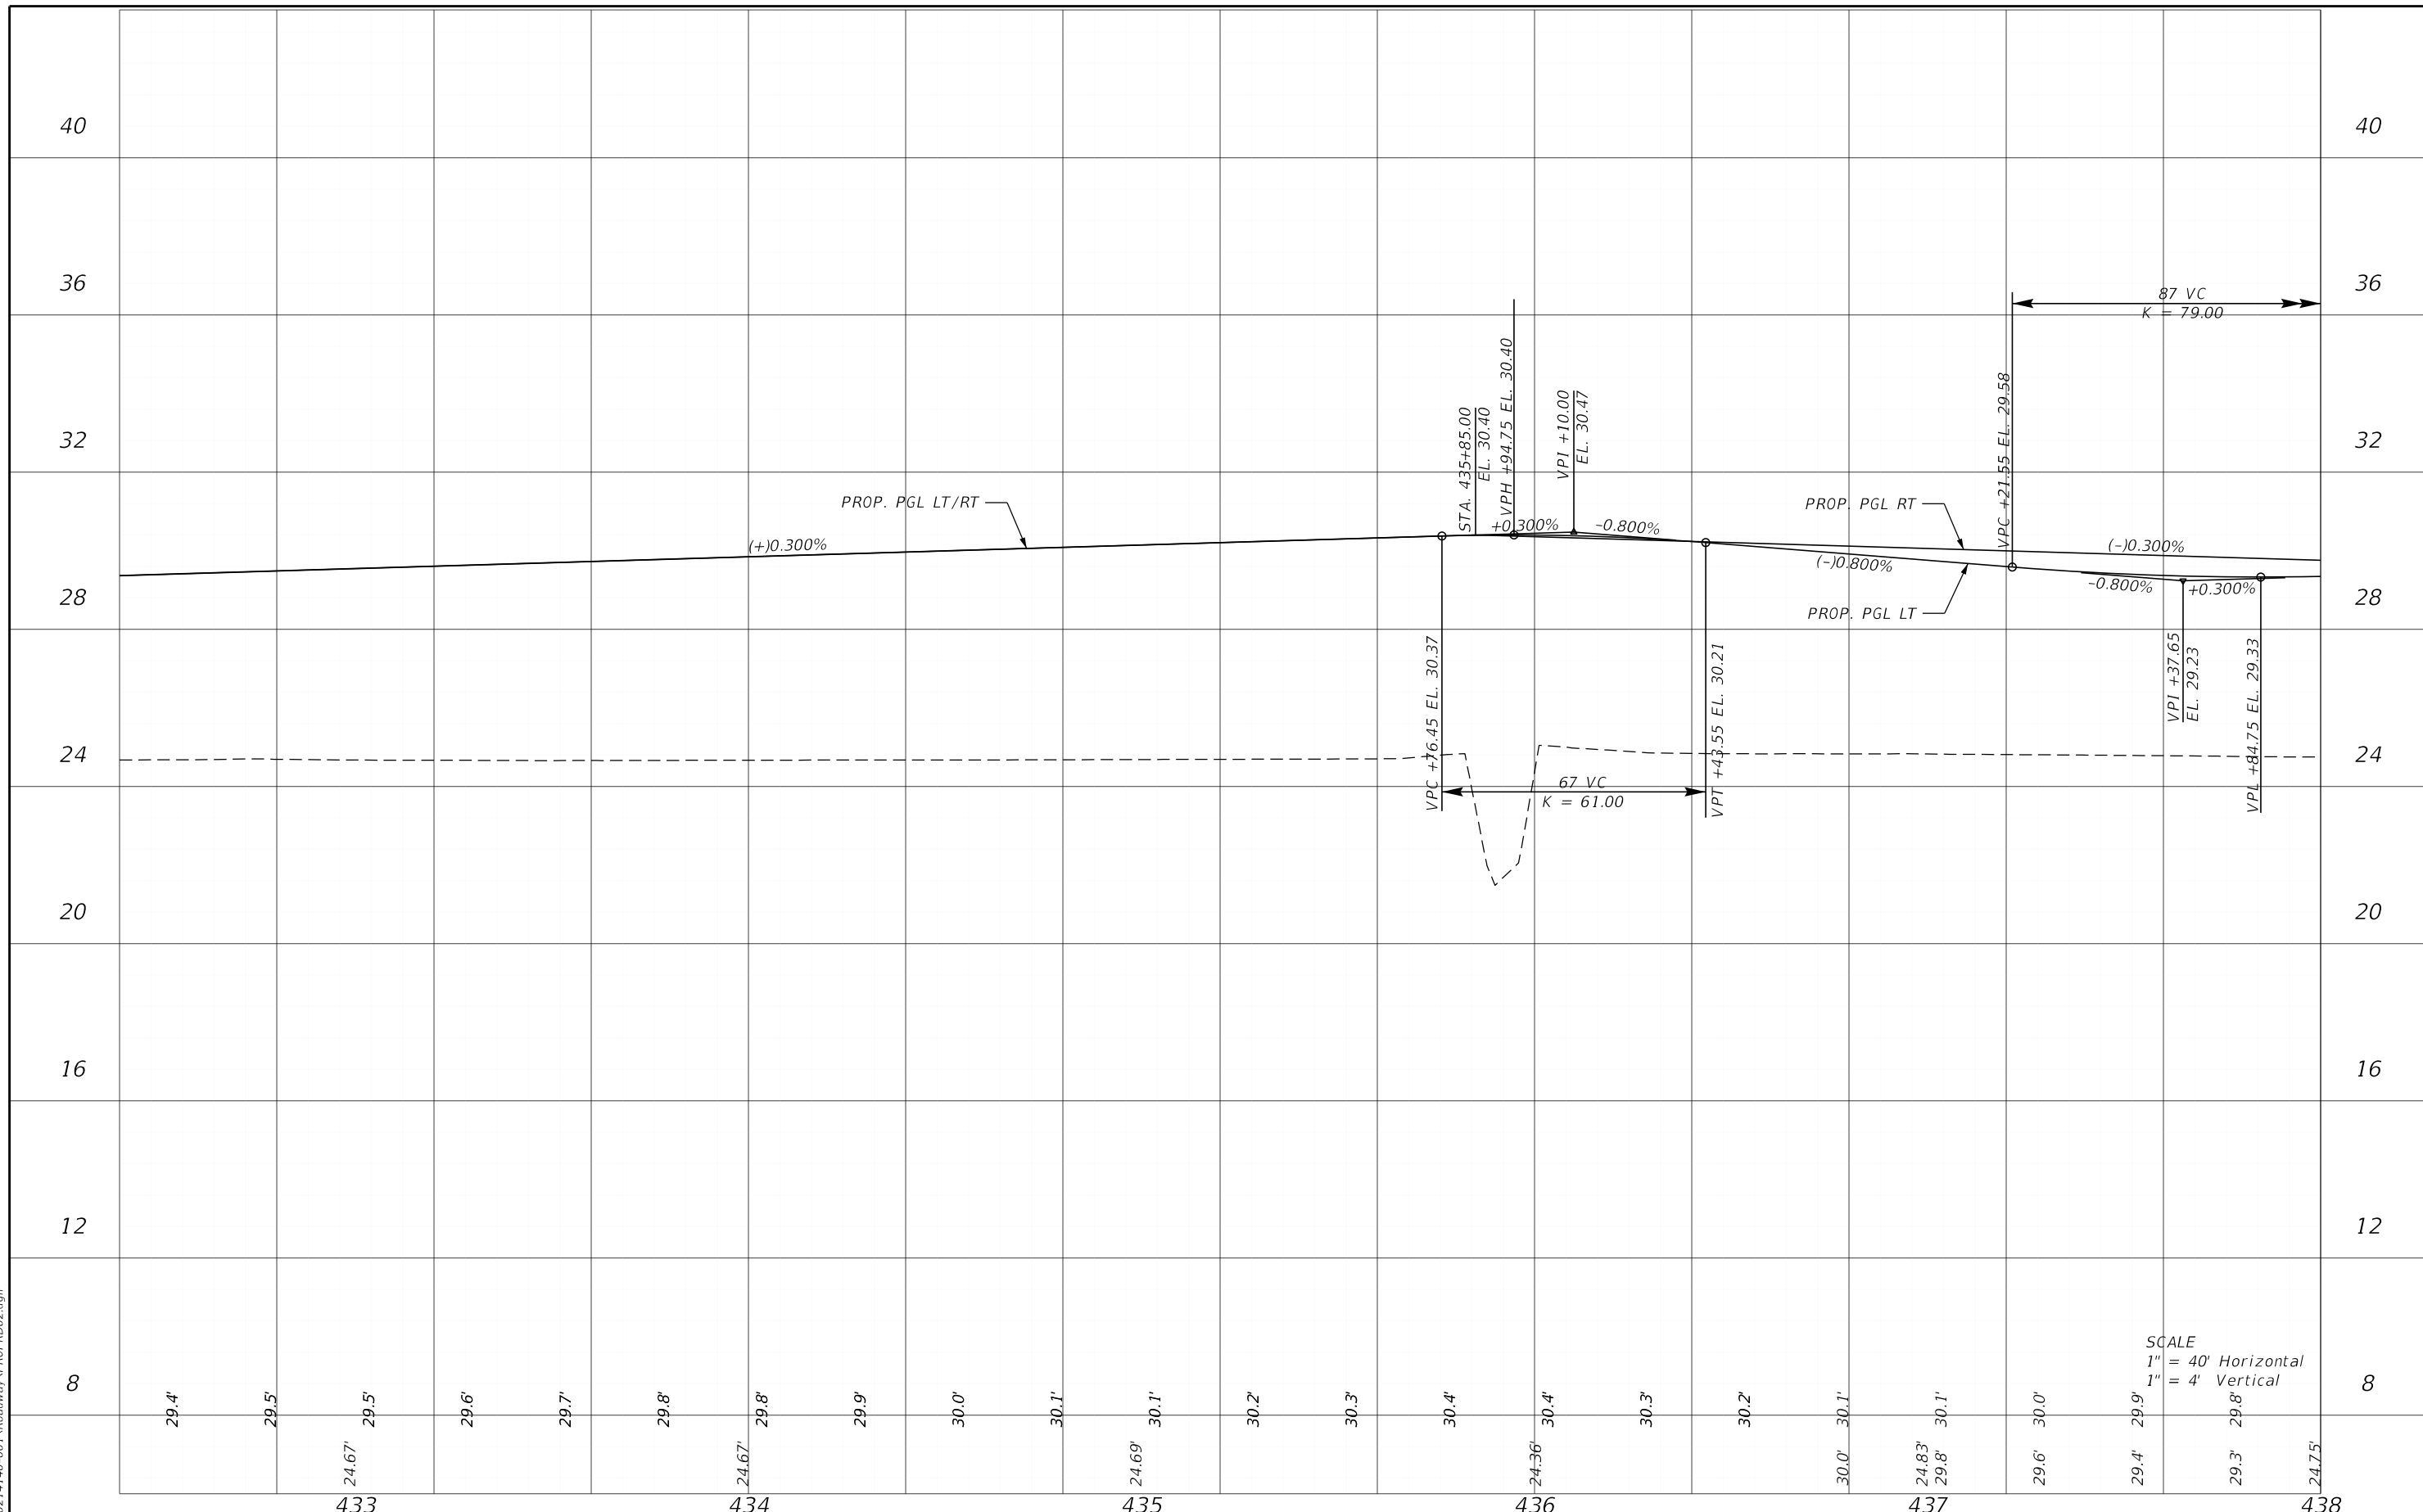


SCALE
 1" = 40' Horizontal
 1" = 4' Vertical

| DATE | | DESCRIPTION | | ENGINEER OF RECORD | | LEE COUNTY DEPARTMENT OF TRANSPORTATION | | | SHEET NO. |
|------|-------------|-------------|-------------|---|--|---|--------|----------------------|-----------|
| DATE | DESCRIPTION | DATE | DESCRIPTION | RYAN K. BELL, P.E. LICENSE NUMBER 60010 JOHNSON ENGINEERING INC. 2122 JOHNSON STREET FORT MYERS, FL 33901 | | ROAD NO. | COUNTY | FINANCIAL PROJECT ID | |
| | | | | | | | LEE | | 82 |

PROFILE SHEETS

THE OFFICIAL RECORD OF THIS SHEET IS THE ELECTRONIC FILE DIGITALLY SIGNED AND SEALED UNDER RULE 61G15-23.004, F.A.C.

5/3/2022 1:09:33 PM MJN
 U:\Worksets\DOT\20214140-001\Roadway\PROFRD02.dgn

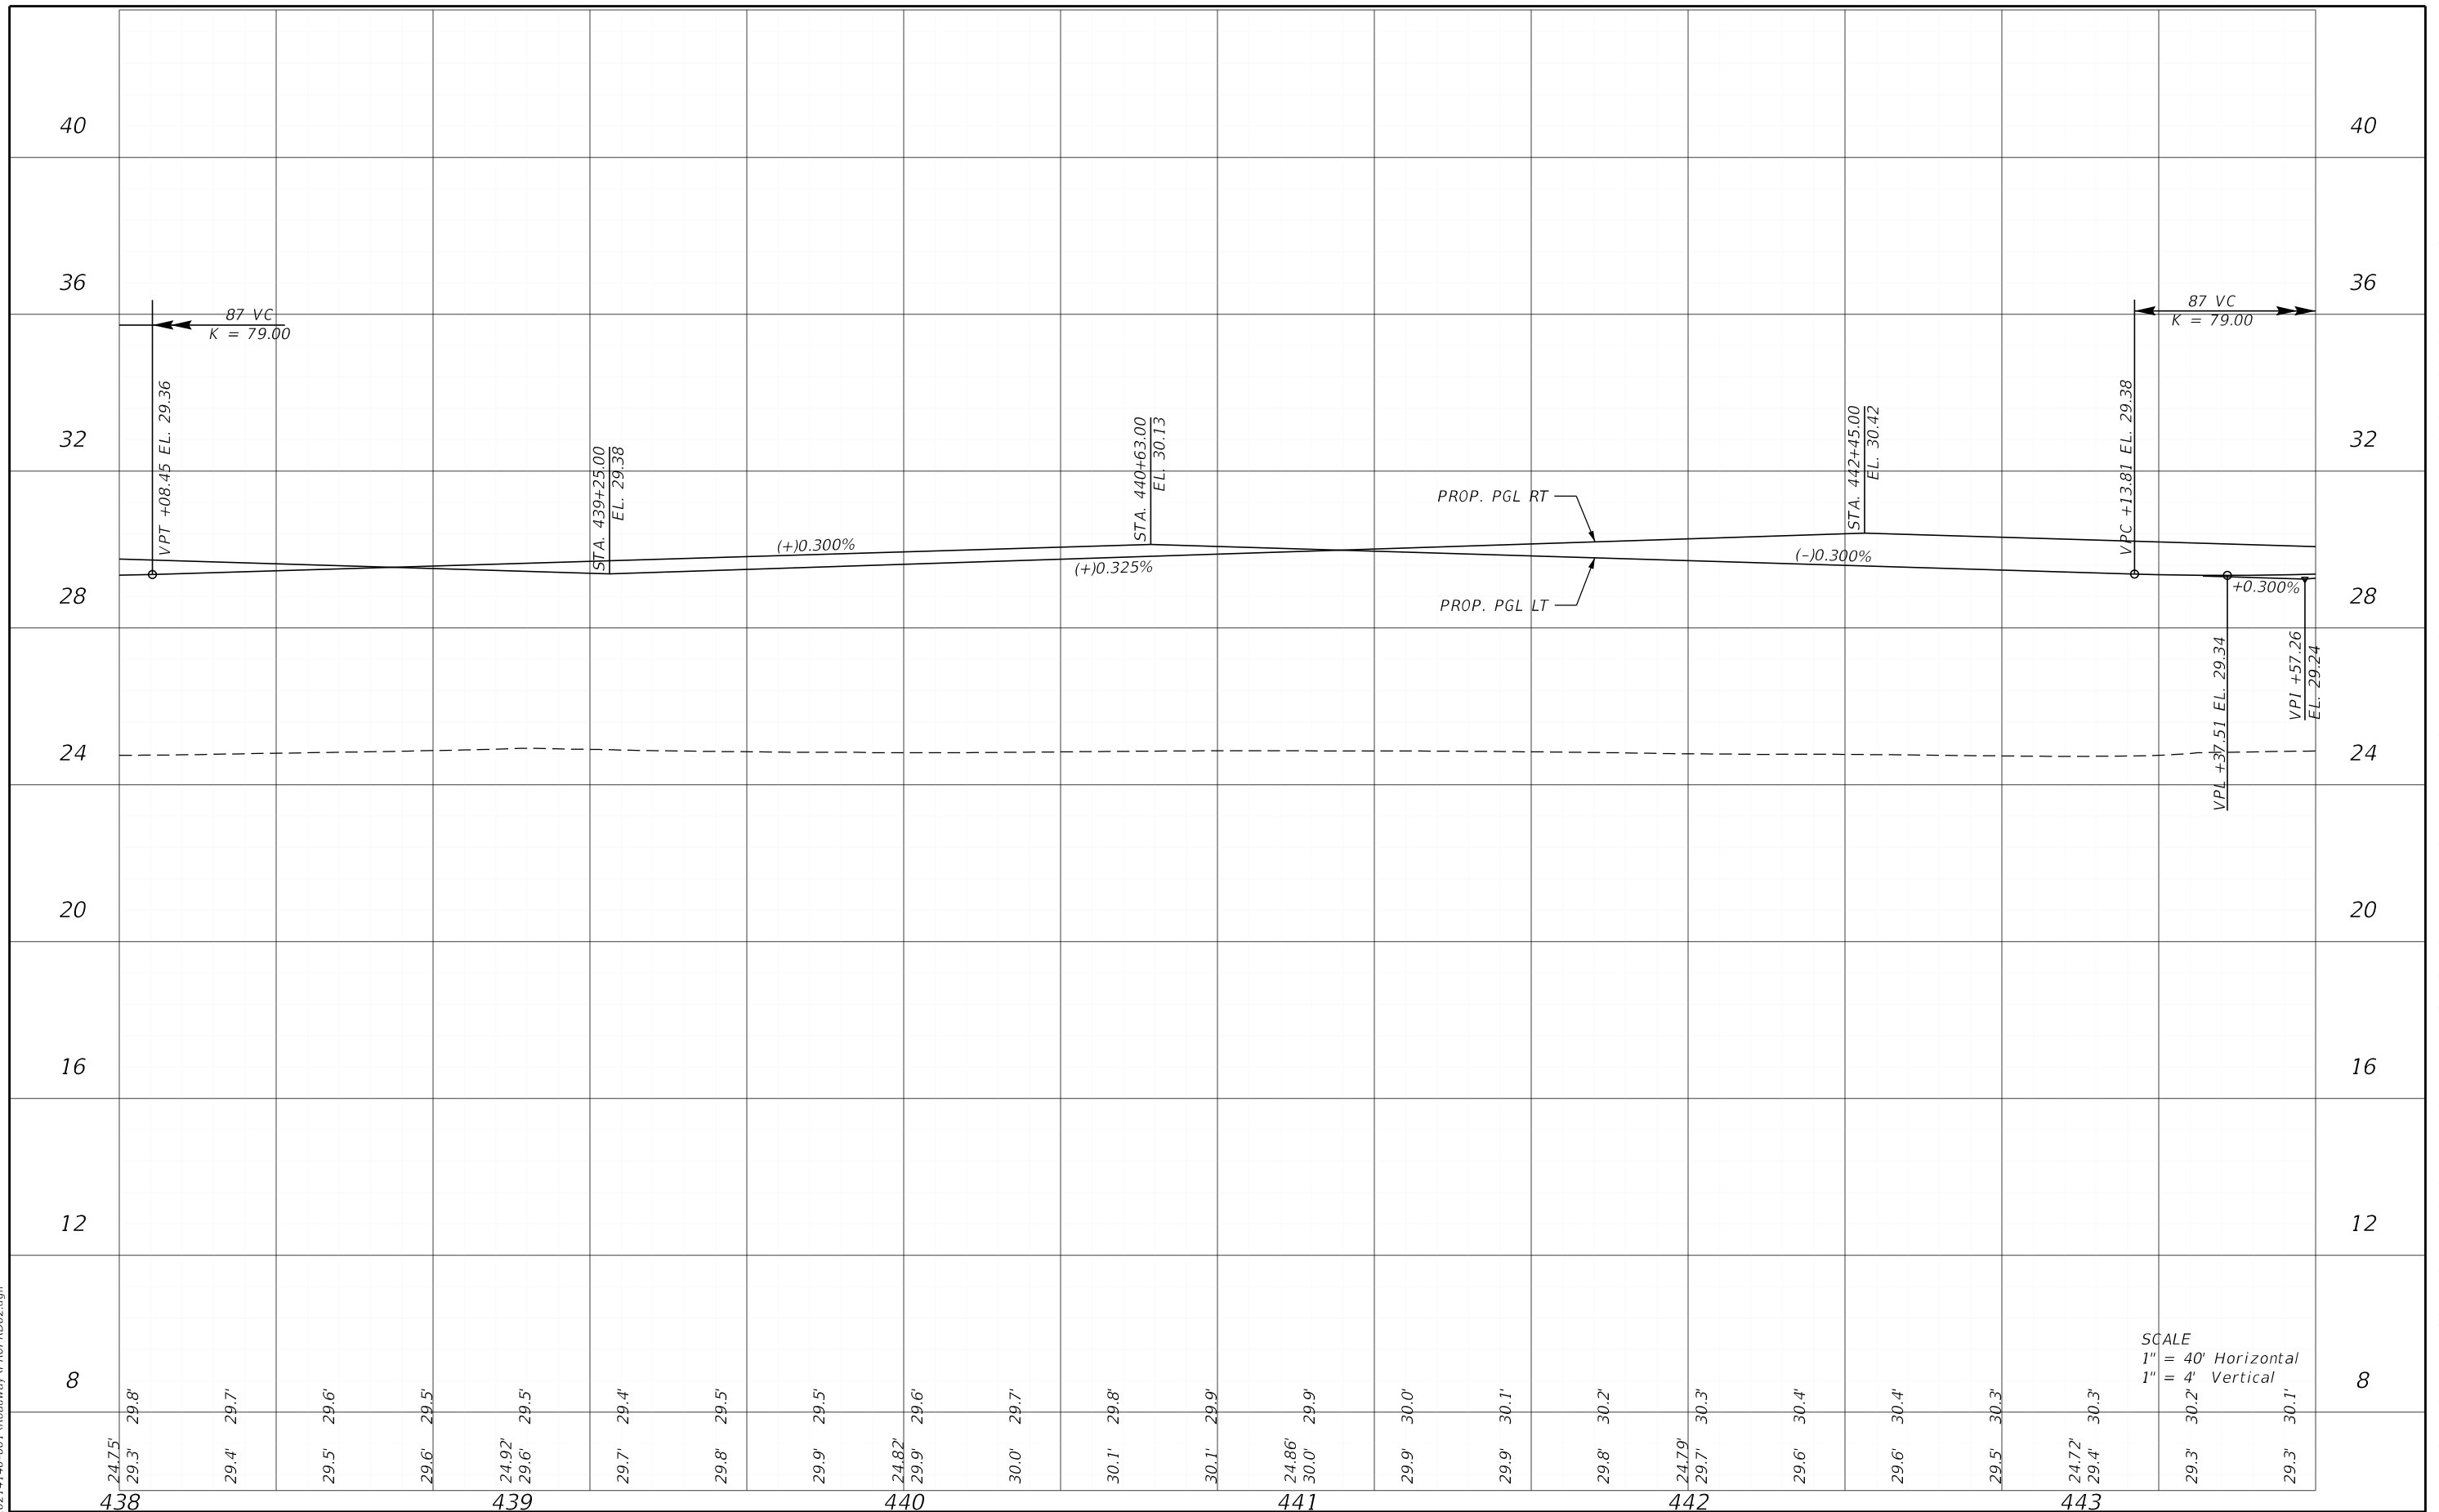

SCALE
 1" = 40' Horizontal
 1" = 4' Vertical


| REVISIONS | | | | ENGINEER OF RECORD | | LEE COUNTY DEPARTMENT OF TRANSPORTATION | | | SHEET NO. |
|-----------|-------------|------|-------------|---|--|---|--------|----------------------|-----------|
| DATE | DESCRIPTION | DATE | DESCRIPTION | RYAN K. BELL, P.E. LICENSE NUMBER 60010 JOHNSON ENGINEERING INC. 2122 JOHNSON STREET FORT MYERS, FL 33901 | | ROAD NO. | COUNTY | FINANCIAL PROJECT ID | |
| | | | | | | | LEE | | |

PROFILE SHEETS

83

THE OFFICIAL RECORD OF THIS SHEET IS THE ELECTRONIC FILE DIGITALLY SIGNED AND SEALED UNDER RULE 61G15-23.004, F.A.C.

5/3/2022 1:09:34 PM MJN
 U:\Worksets\FDOT\20214140-00\Roadway\PROFR002.dgn

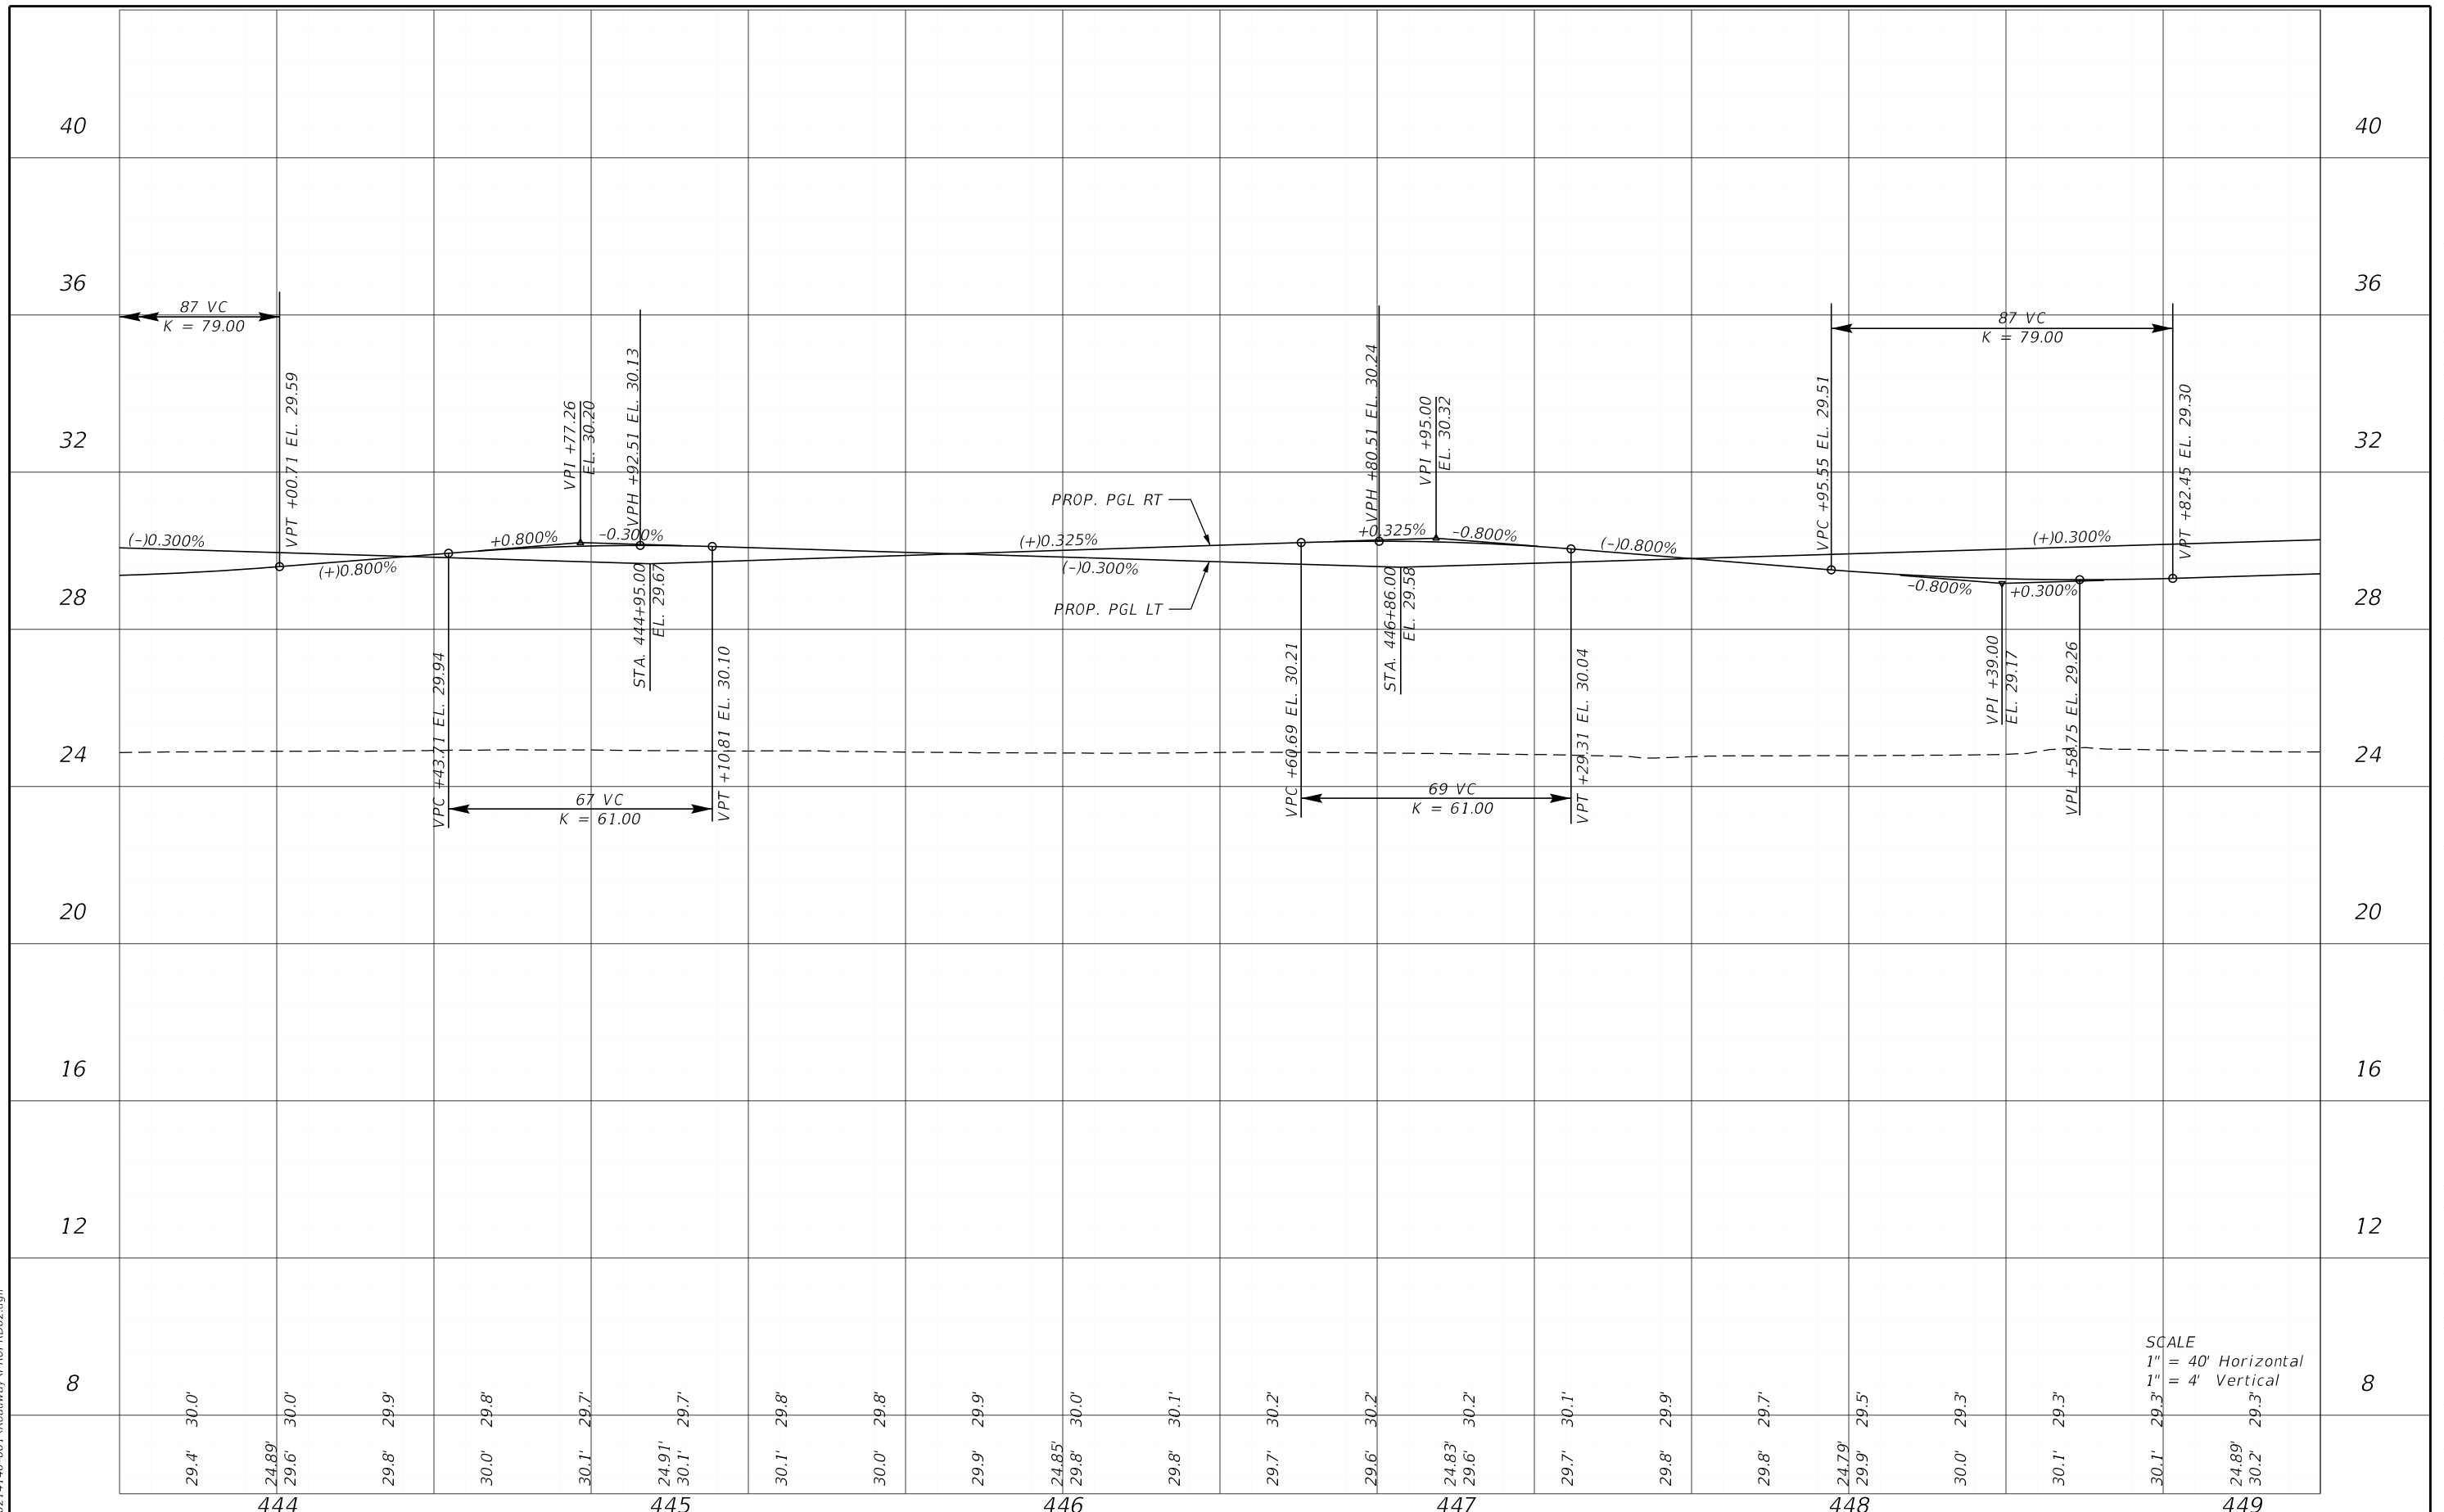


SCALE
 1" = 40' Horizontal
 1" = 4' Vertical

| DATE | | DESCRIPTION | | ENGINEER OF RECORD | | LEE COUNTY DEPARTMENT OF TRANSPORTATION | | | SHEET NO. |
|------|-------------|-------------|-------------|---|--|---|--------|----------------------|-----------|
| DATE | DESCRIPTION | DATE | DESCRIPTION | RYAN K. BELL, P.E. LICENSE NUMBER 60010 JOHNSON ENGINEERING INC. 2122 JOHNSON STREET FORT MYERS, FL 33901 | | ROAD NO. | COUNTY | FINANCIAL PROJECT ID | |
| | | | | | | | LEE | | 84 |

PROFILE SHEETS

THE OFFICIAL RECORD OF THIS SHEET IS THE ELECTRONIC FILE DIGITALLY SIGNED AND SEALED UNDER RULE 61G15-23.004, F.A.C.

5/3/2022 1:09:34 PM MJN
 U:\Worksets\DOT\20214140-001\Roadway\PROF\RD02.dgn

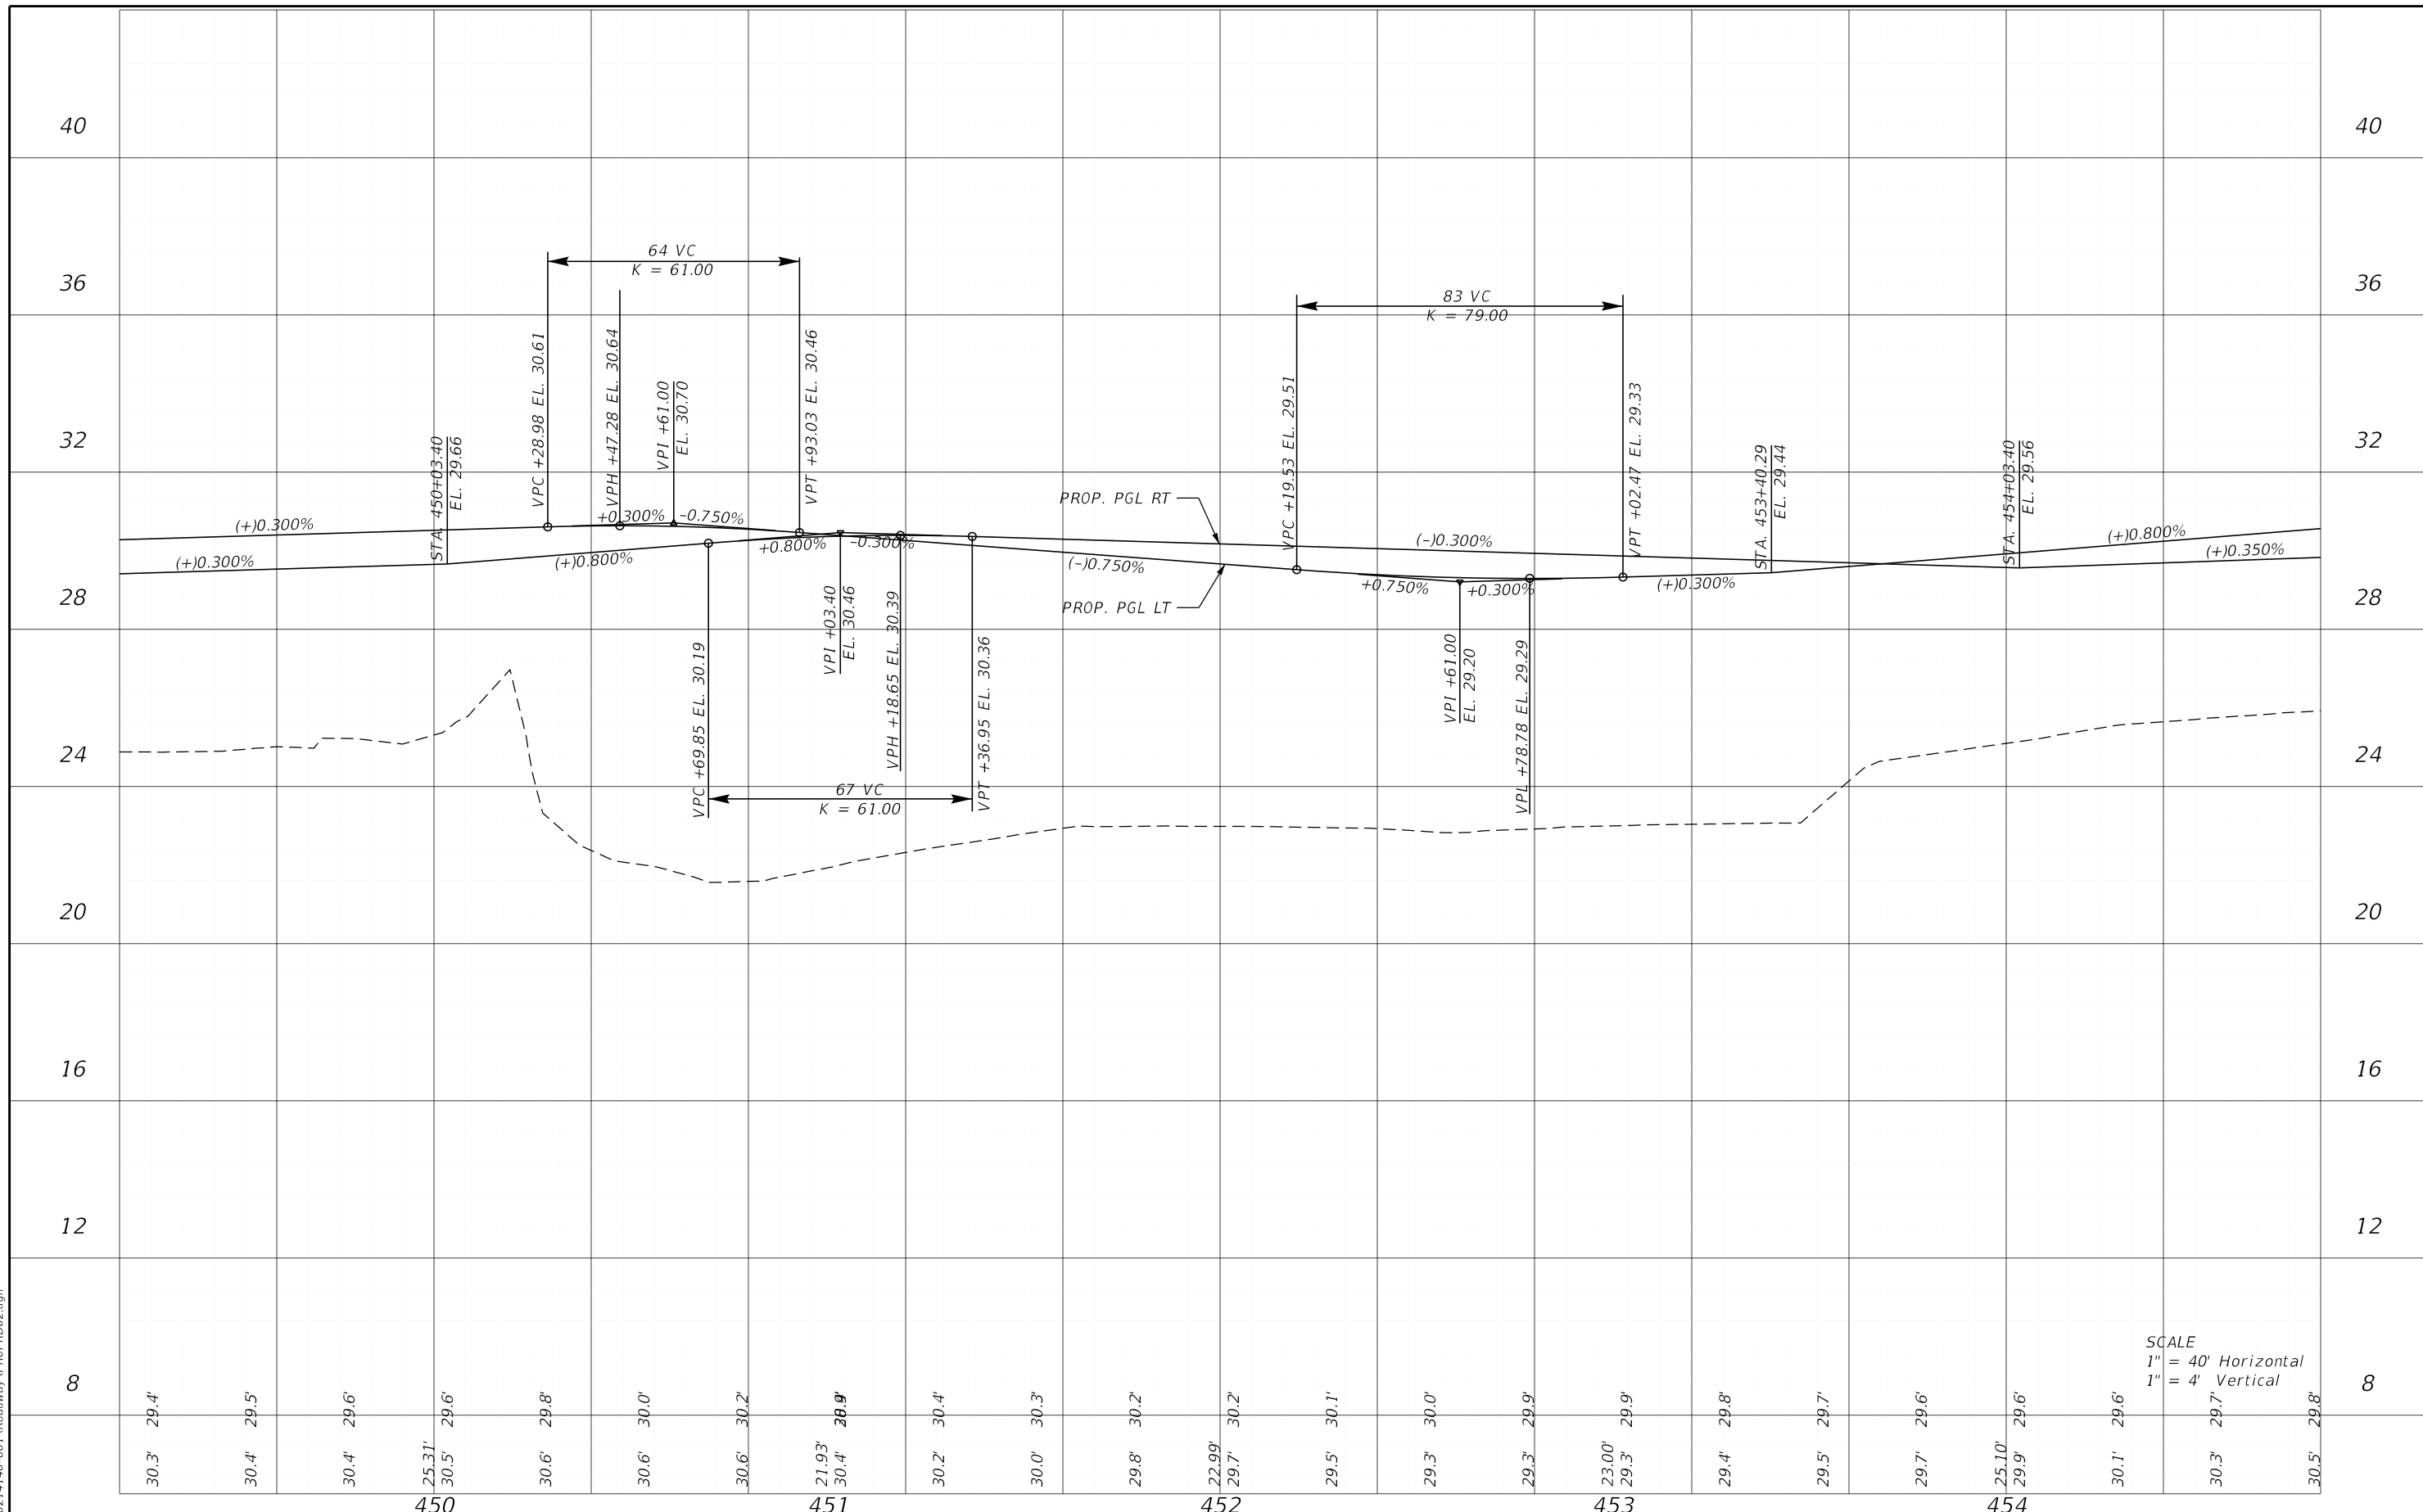


| REVISIONS | | | | ENGINEER OF RECORD | | LEE COUNTY DEPARTMENT OF TRANSPORTATION | | | SHEET NO. |
|-----------|-------------|------|-------------|---|--|---|--------|----------------------|-----------|
| DATE | DESCRIPTION | DATE | DESCRIPTION | RYAN K. BELL, P.E. LICENSE NUMBER 60010 JOHNSON ENGINEERING INC. 2122 JOHNSON STREET FORT MYERS, FL 33901 | | ROAD NO. | COUNTY | FINANCIAL PROJECT ID | |
| | | | | | | | LEE | | |

PROFILE SHEETS

SCALE
 1" = 40' Horizontal
 1" = 4' Vertical

THE OFFICIAL RECORD OF THIS SHEET IS THE ELECTRONIC FILE DIGITALLY SIGNED AND SEALED UNDER RULE 61G15-23.004, F.A.C.

5/3/2022 1:09:34 PM MJN
 U:\Worksets\FDOT\20214140-001\Roadway\PROF\RD02.dgn

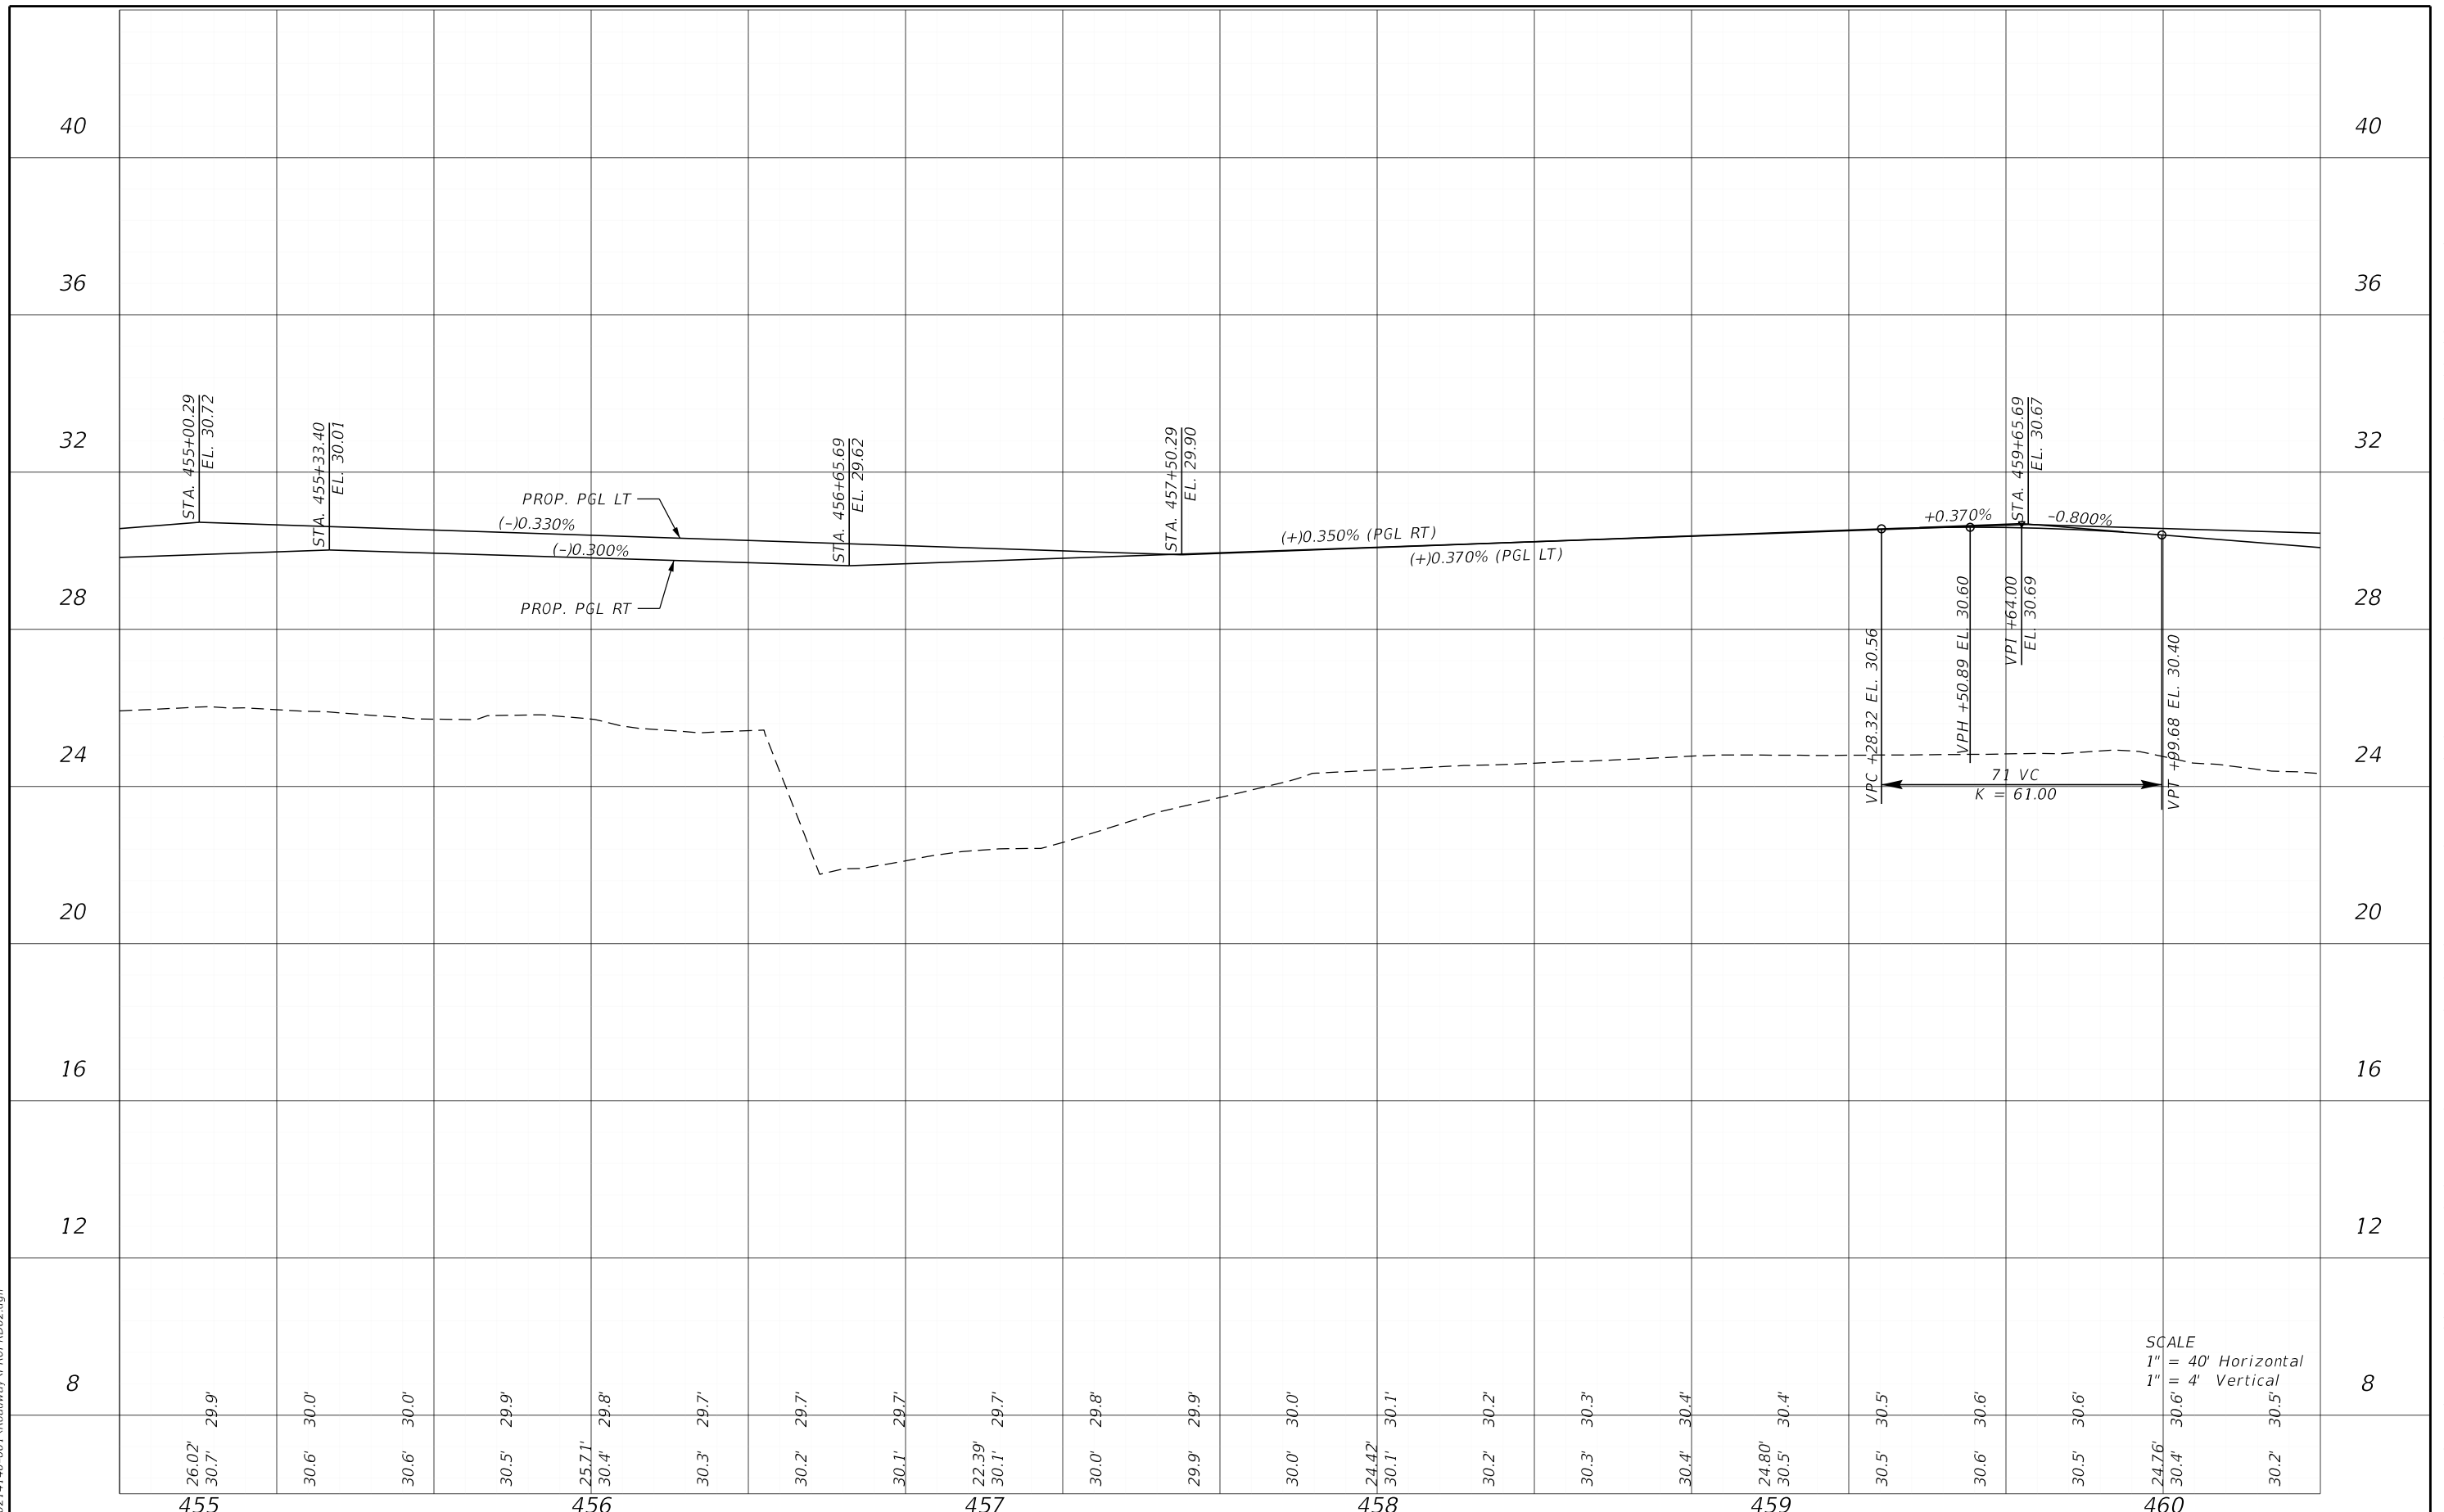


SCALE
 1" = 40' Horizontal
 1" = 4' Vertical

| DATE | | DESCRIPTION | | ENGINEER OF RECORD | | LEE COUNTY DEPARTMENT OF TRANSPORTATION | | | SHEET NO. |
|------|--|-------------|--|---|--|---|--------|----------------------|-----------|
| | | | | RYAN K. BELL, P.E. LICENSE NUMBER 60010 JOHNSON ENGINEERING INC. 2122 JOHNSON STREET FORT MYERS, FL 33901 | | ROAD NO. | COUNTY | FINANCIAL PROJECT ID | |
| | | | | | | | LEE | | |

PROFILE SHEETS

THE OFFICIAL RECORD OF THIS SHEET IS THE ELECTRONIC FILE DIGITALLY SIGNED AND SEALED UNDER RULE 61G15-23.004, F.A.C.

5/3/2022 1:09:35 PM MJN
 U:\Worksets\FDOT\20214140-001\Roadway\PROFRD02.dgn

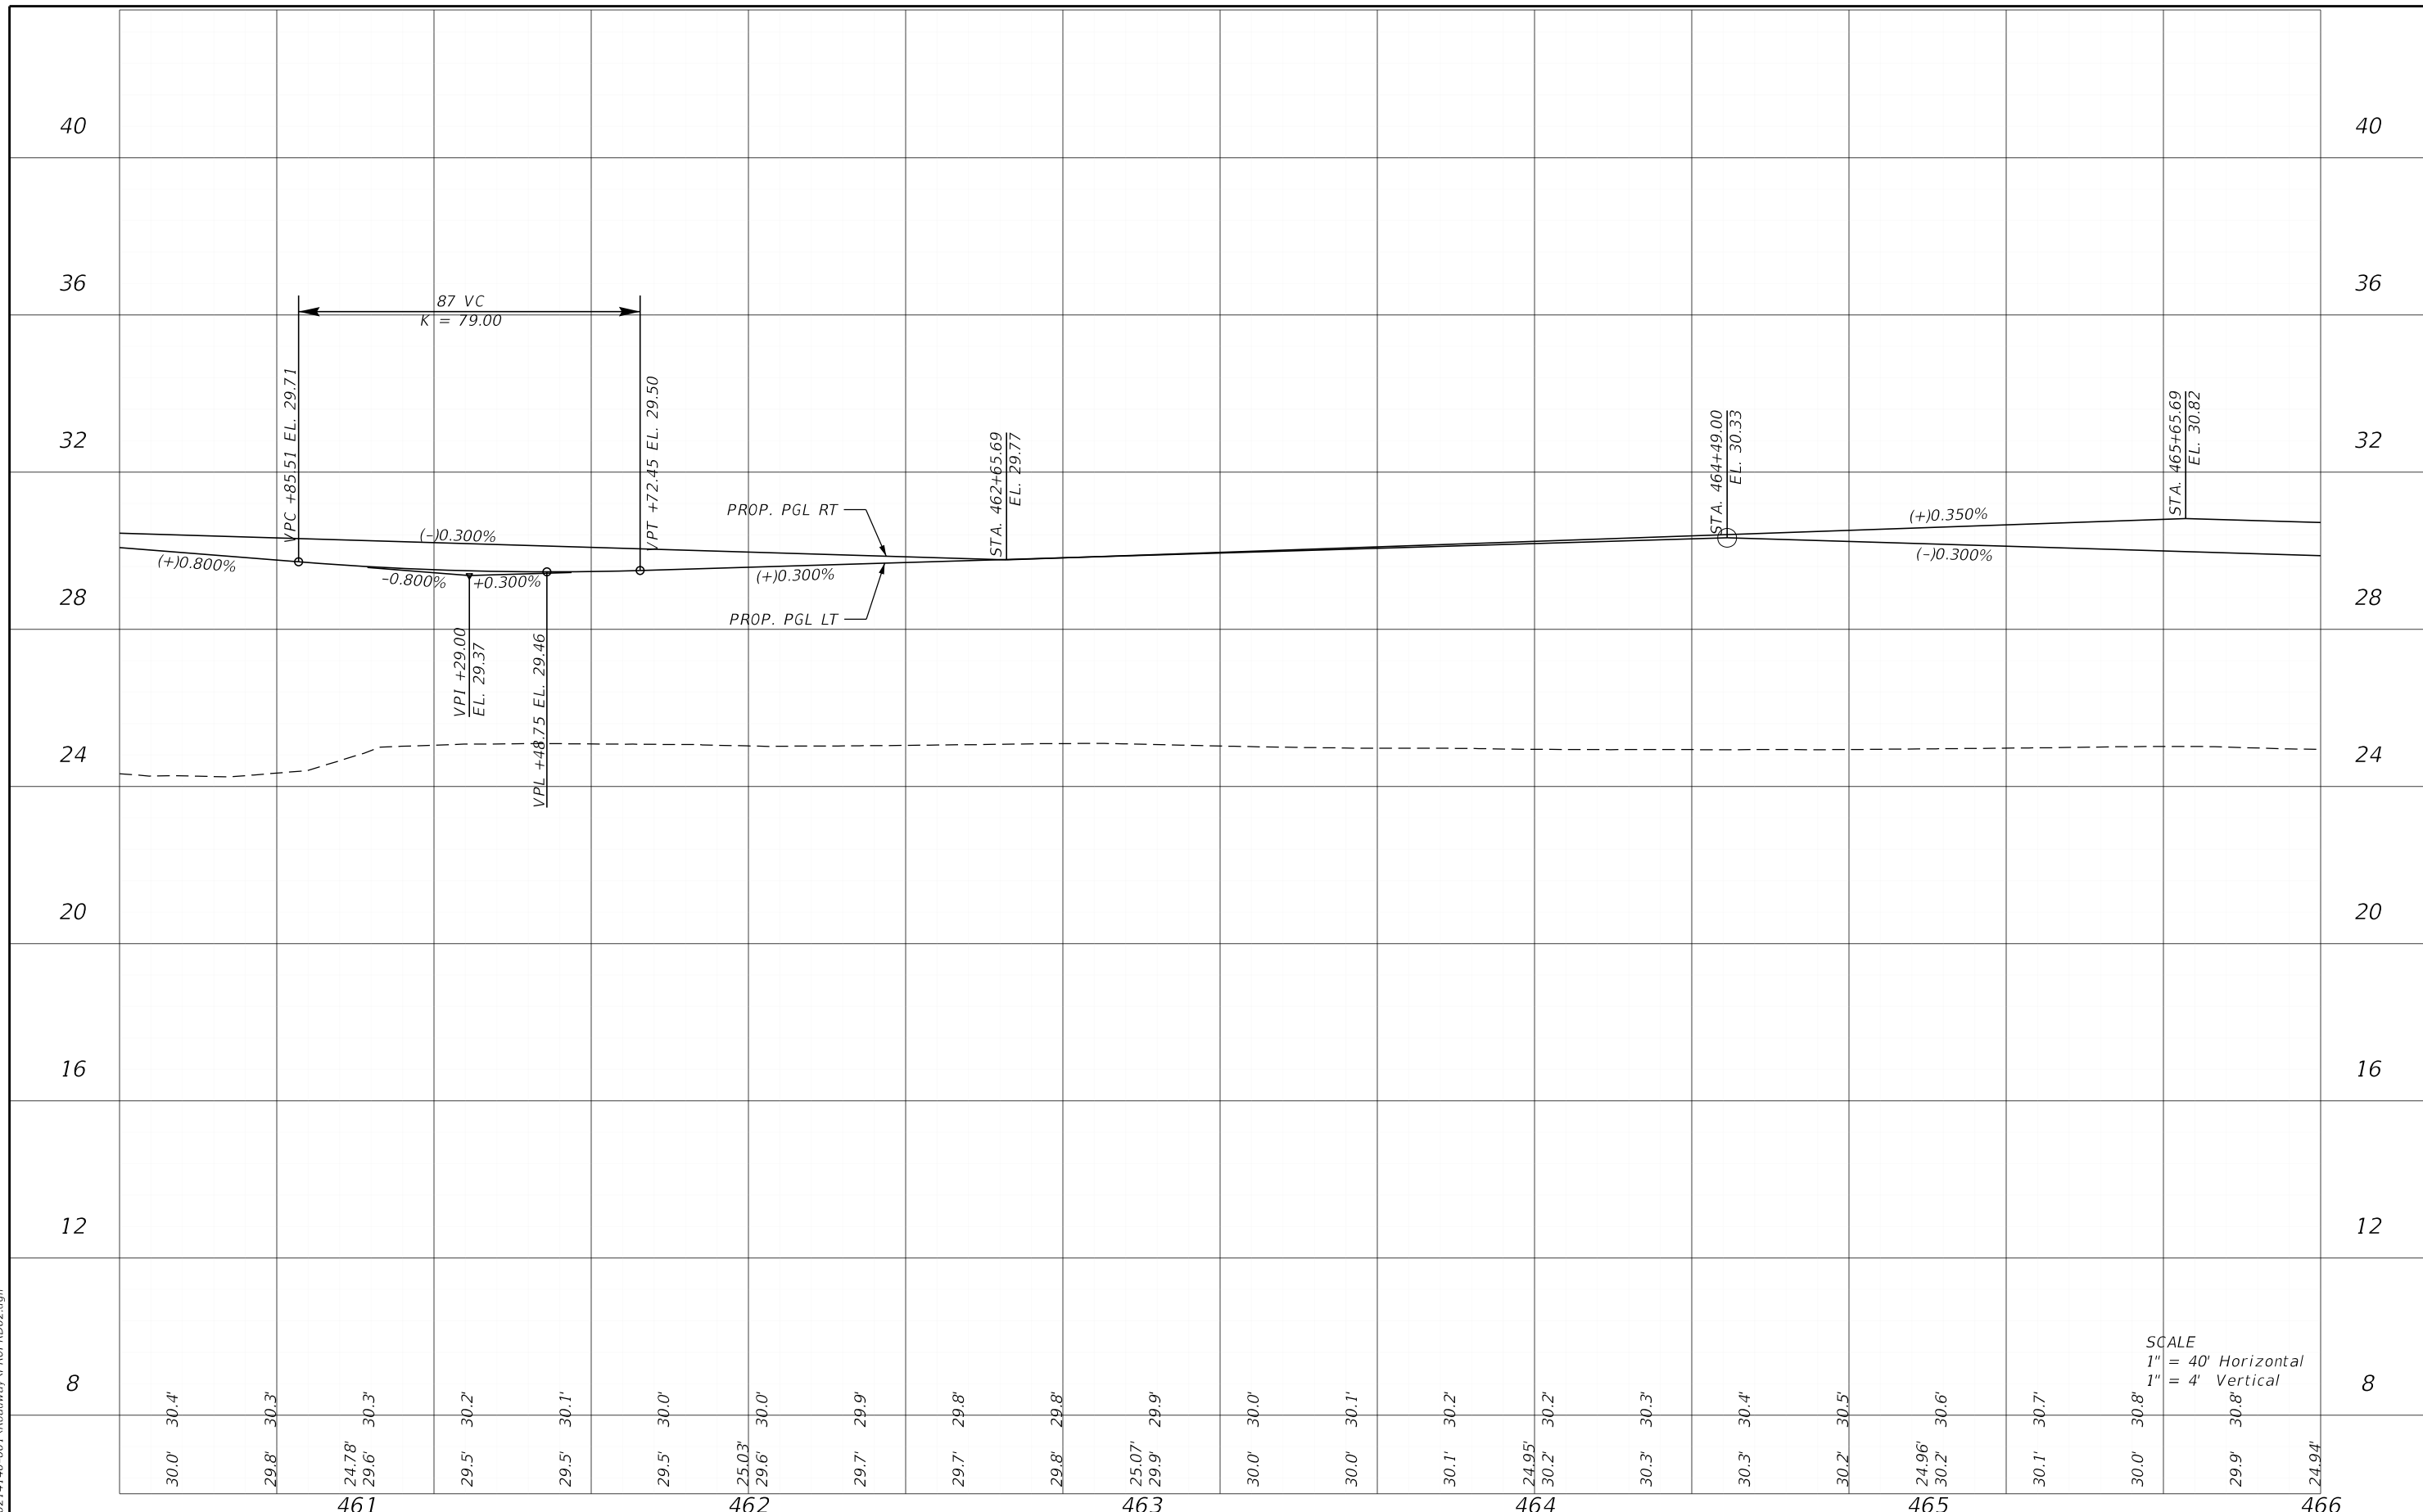


SCALE
 1" = 40' Horizontal
 1" = 4' Vertical

| DATE | | DESCRIPTION | | ENGINEER OF RECORD | | LEE COUNTY DEPARTMENT OF TRANSPORTATION | | | SHEET NO. |
|------|--|-------------|--|---|--|---|--------|----------------------|-----------|
| | | | | RYAN K. BELL, P.E. LICENSE NUMBER 60010 JOHNSON ENGINEERING INC. 2122 JOHNSON STREET FORT MYERS, FL 33901 | | ROAD NO. | COUNTY | FINANCIAL PROJECT ID | |
| | | | | | | | LEE | | |

PROFILE SHEETS

THE OFFICIAL RECORD OF THIS SHEET IS THE ELECTRONIC FILE DIGITALLY SIGNED AND SEALED UNDER RULE 61G15-23.004, F.A.C.

5/3/2022 1:09:35 PM MJN
 U:\Worksets\DOT\20214140-001\Roadway\PROFRD02.dgn

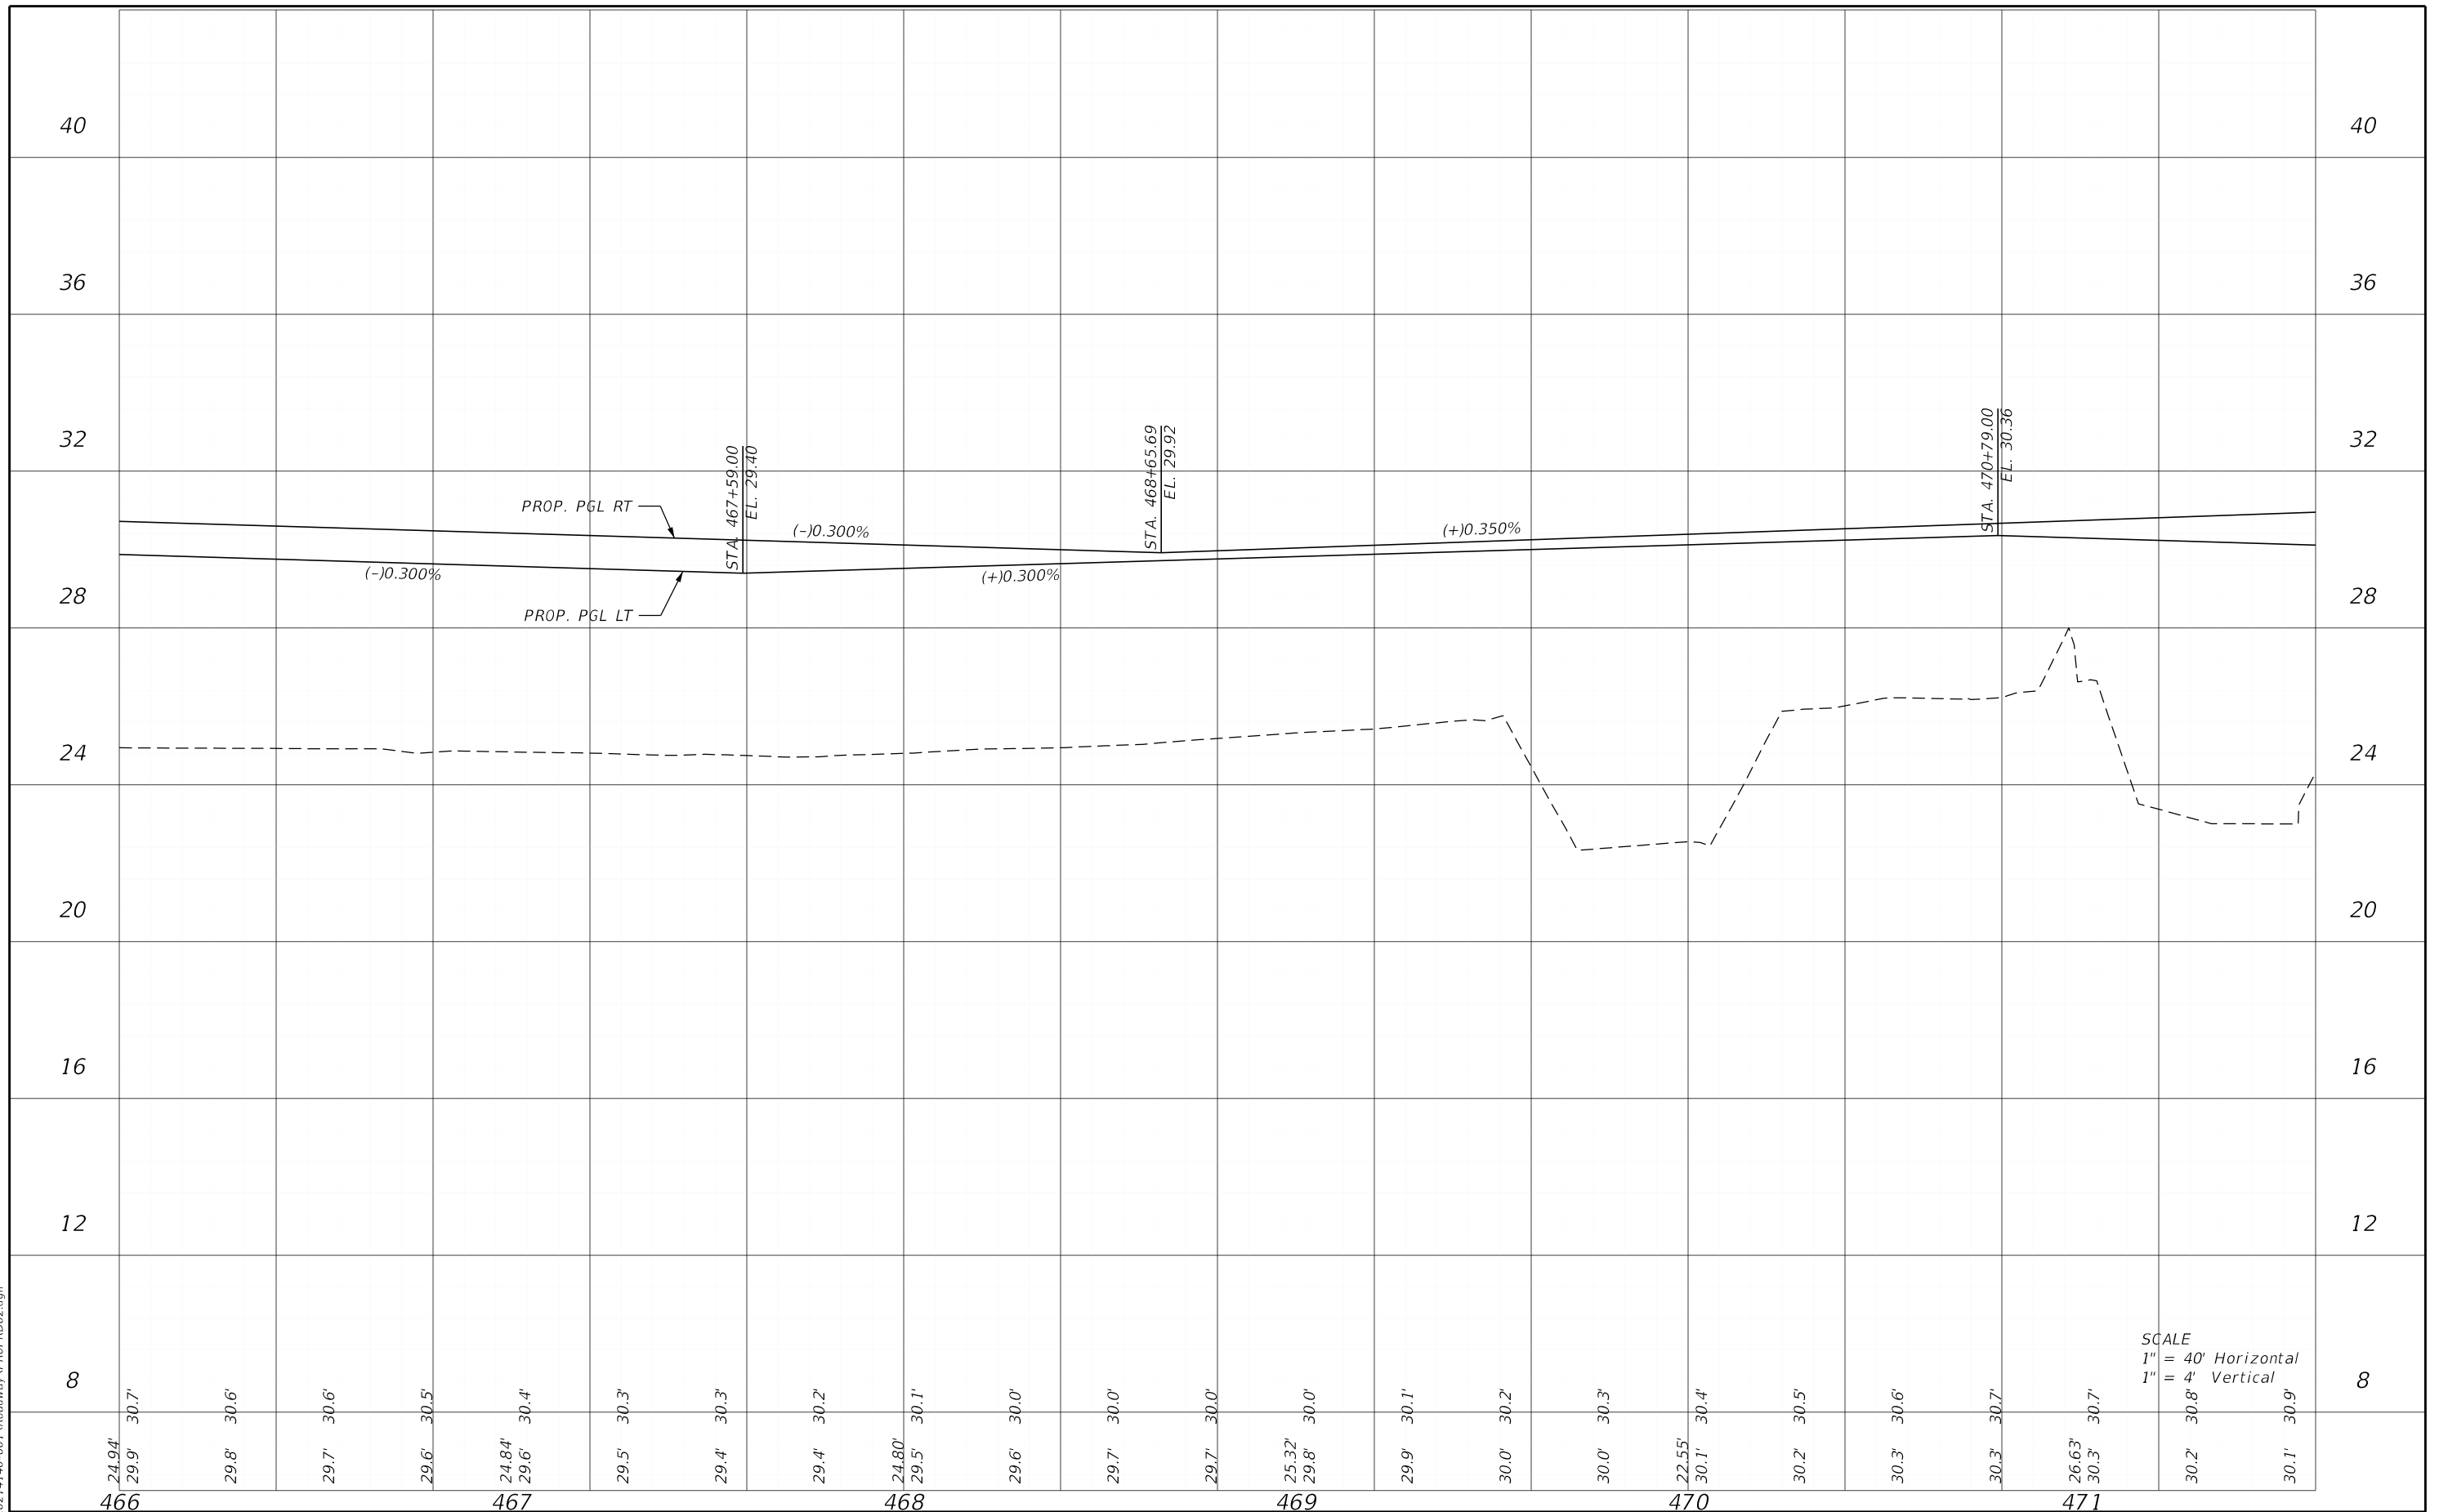


SCALE
 1" = 40' Horizontal
 1" = 4' Vertical

| DATE | | DESCRIPTION | | ENGINEER OF RECORD | | LEE COUNTY DEPARTMENT OF TRANSPORTATION | | | SHEET NO. |
|------|-------------|-------------|-------------|---|--|---|--------|----------------------|-----------|
| DATE | DESCRIPTION | DATE | DESCRIPTION | RYAN K. BELL, P.E. LICENSE NUMBER 60010 JOHNSON ENGINEERING INC. 2122 JOHNSON STREET FORT MYERS, FL 33901 | | ROAD NO. | COUNTY | FINANCIAL PROJECT ID | |
| | | | | | | | LEE | | 88 |

PROFILE SHEETS

THE OFFICIAL RECORD OF THIS SHEET IS THE ELECTRONIC FILE DIGITALLY SIGNED AND SEALED UNDER RULE 61G15-23.004, F.A.C.

5/3/2022 1:09:35 PM MJN
 U:\Worksets\DOT\20214140-00\Roadway\PROFR002.dgn

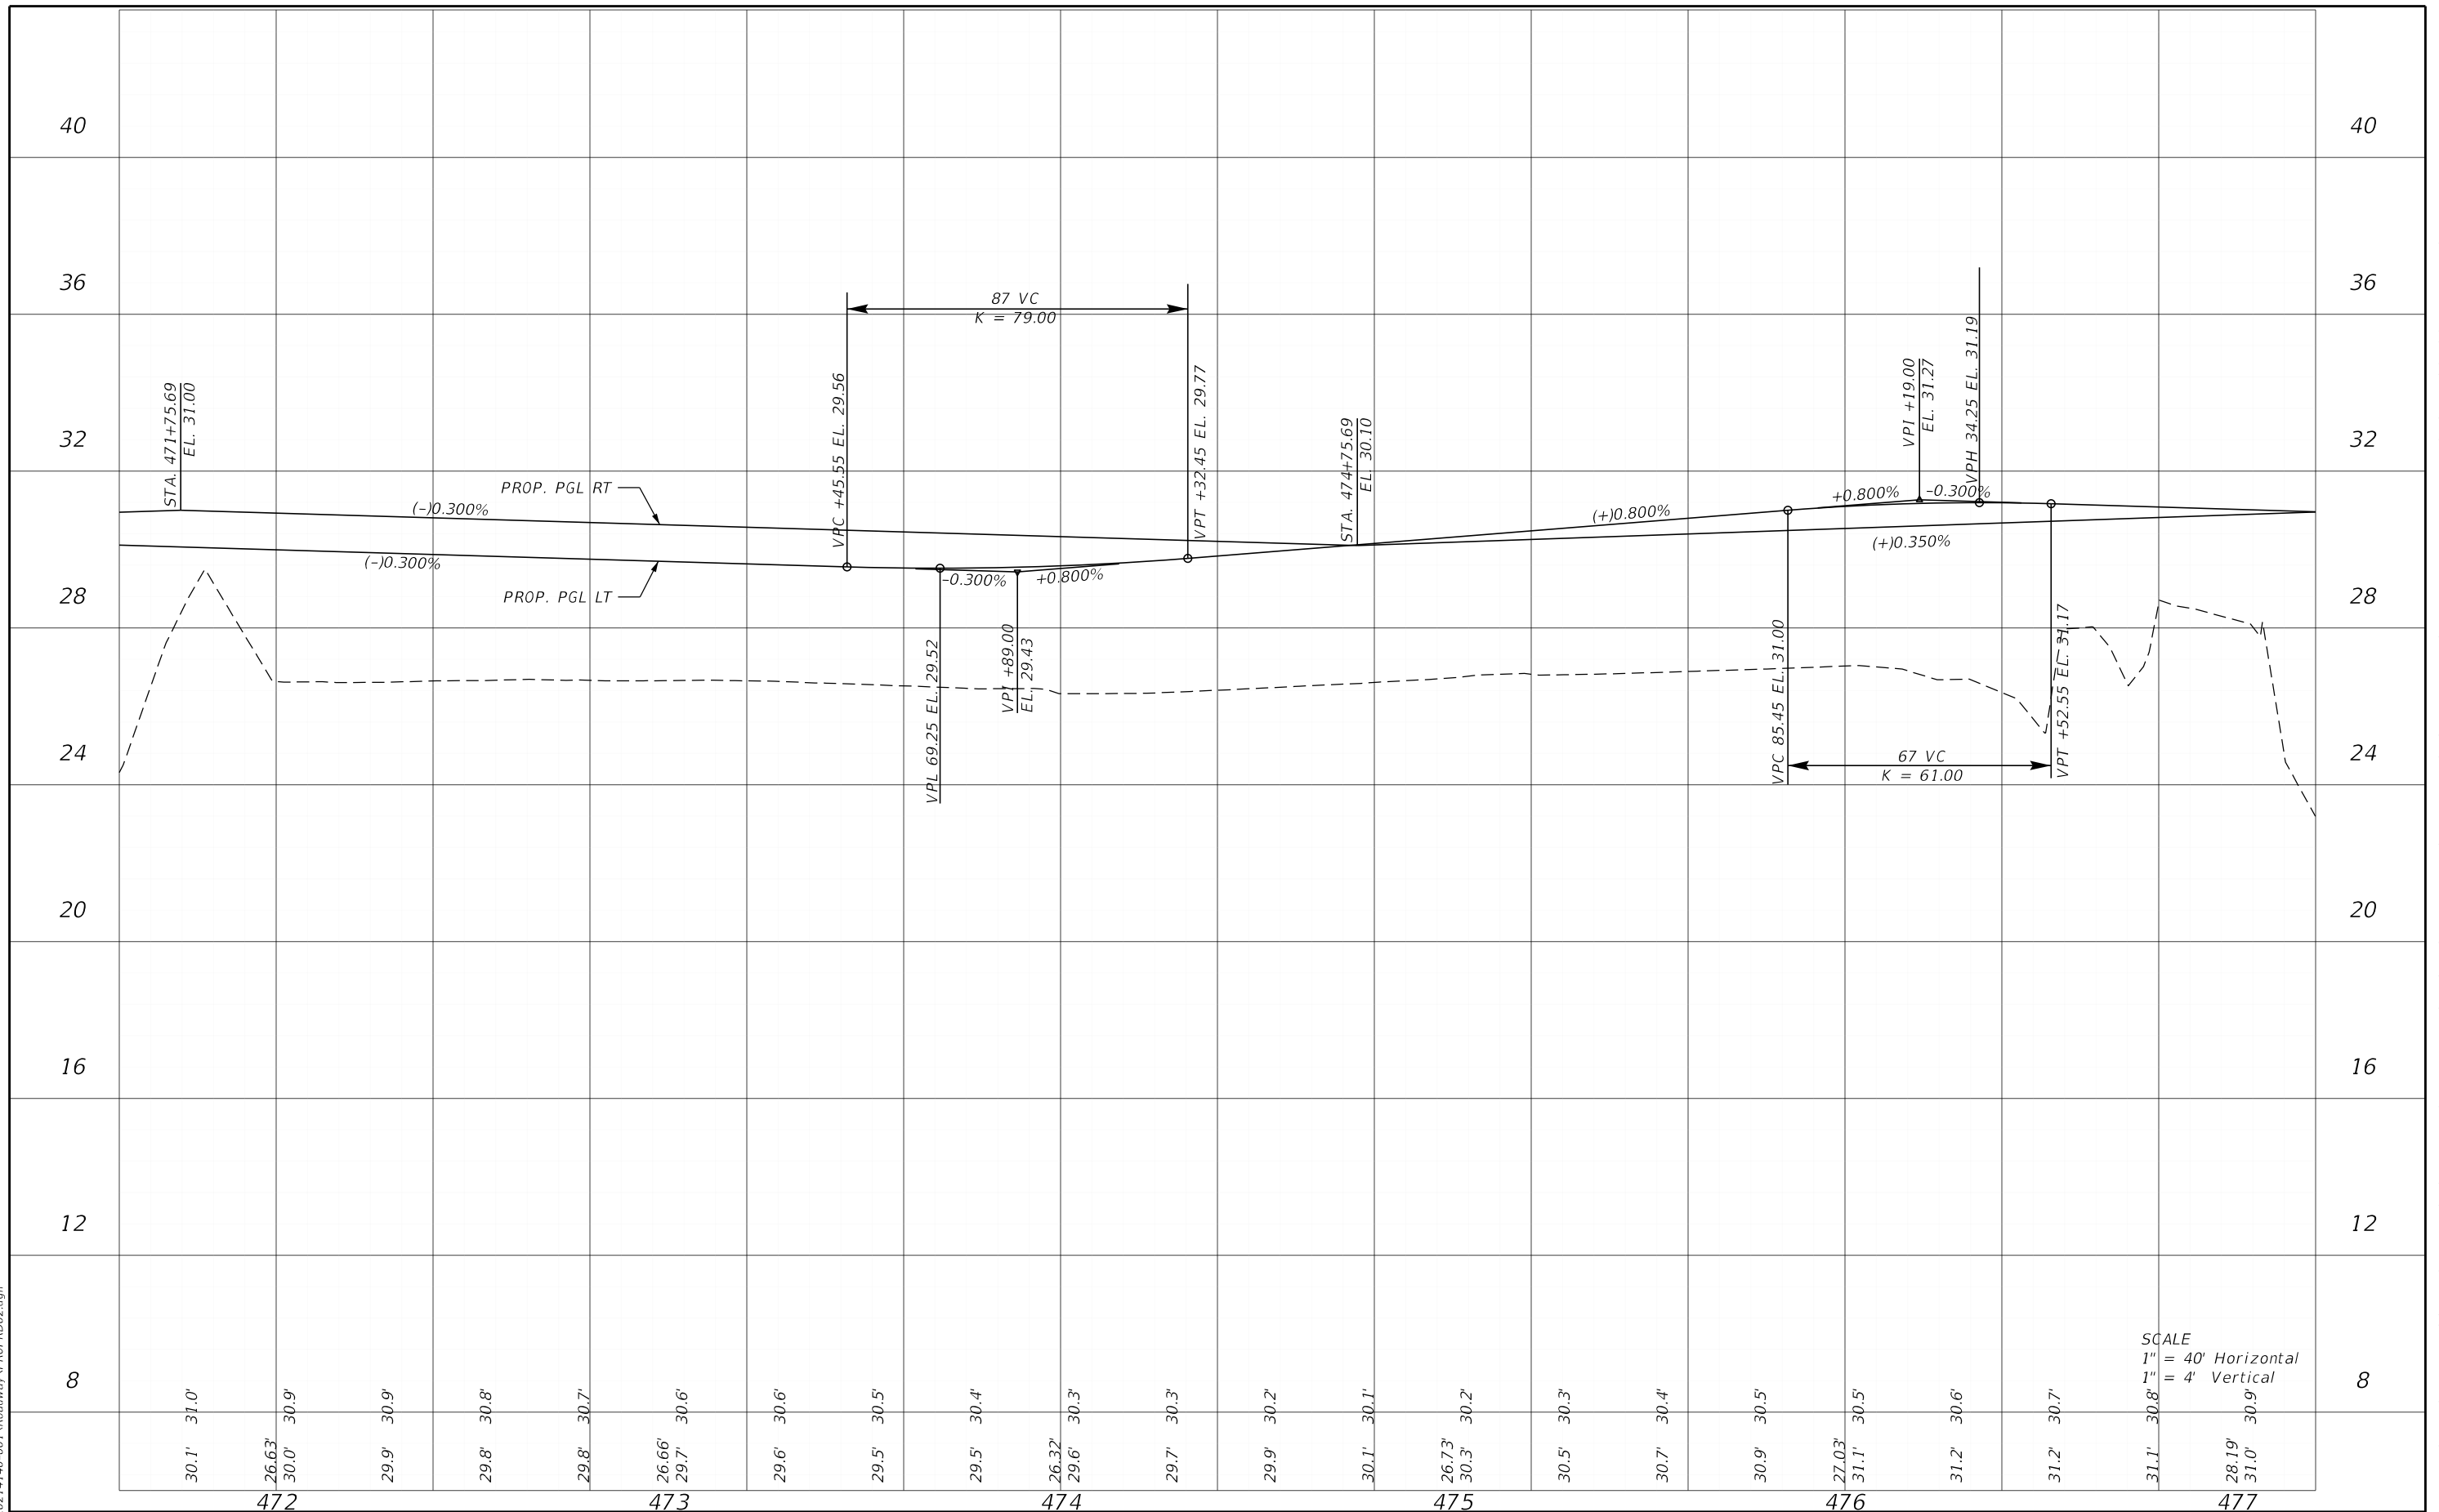


SCALE
 1" = 40' Horizontal
 1" = 4' Vertical

| DATE | | DESCRIPTION | | ENGINEER OF RECORD | | LEE COUNTY DEPARTMENT OF TRANSPORTATION | | | SHEET NO. |
|------|--|-------------|--|---|--|---|--------|----------------------|-----------|
| | | | | RYAN K. BELL, P.E. LICENSE NUMBER 60010 JOHNSON ENGINEERING INC. 2122 JOHNSON STREET FORT MYERS, FL 33901 | | ROAD NO. | COUNTY | FINANCIAL PROJECT ID | |
| | | | | | | | LEE | | |

PROFILE SHEETS

THE OFFICIAL RECORD OF THIS SHEET IS THE ELECTRONIC FILE DIGITALLY SIGNED AND SEALED UNDER RULE 61G15-23.004, F.A.C.

5/3/2022 1:09:36 PM MJN
 U:\Worksets\DOT\20214140-001\Roadway\PROFR002.dgn

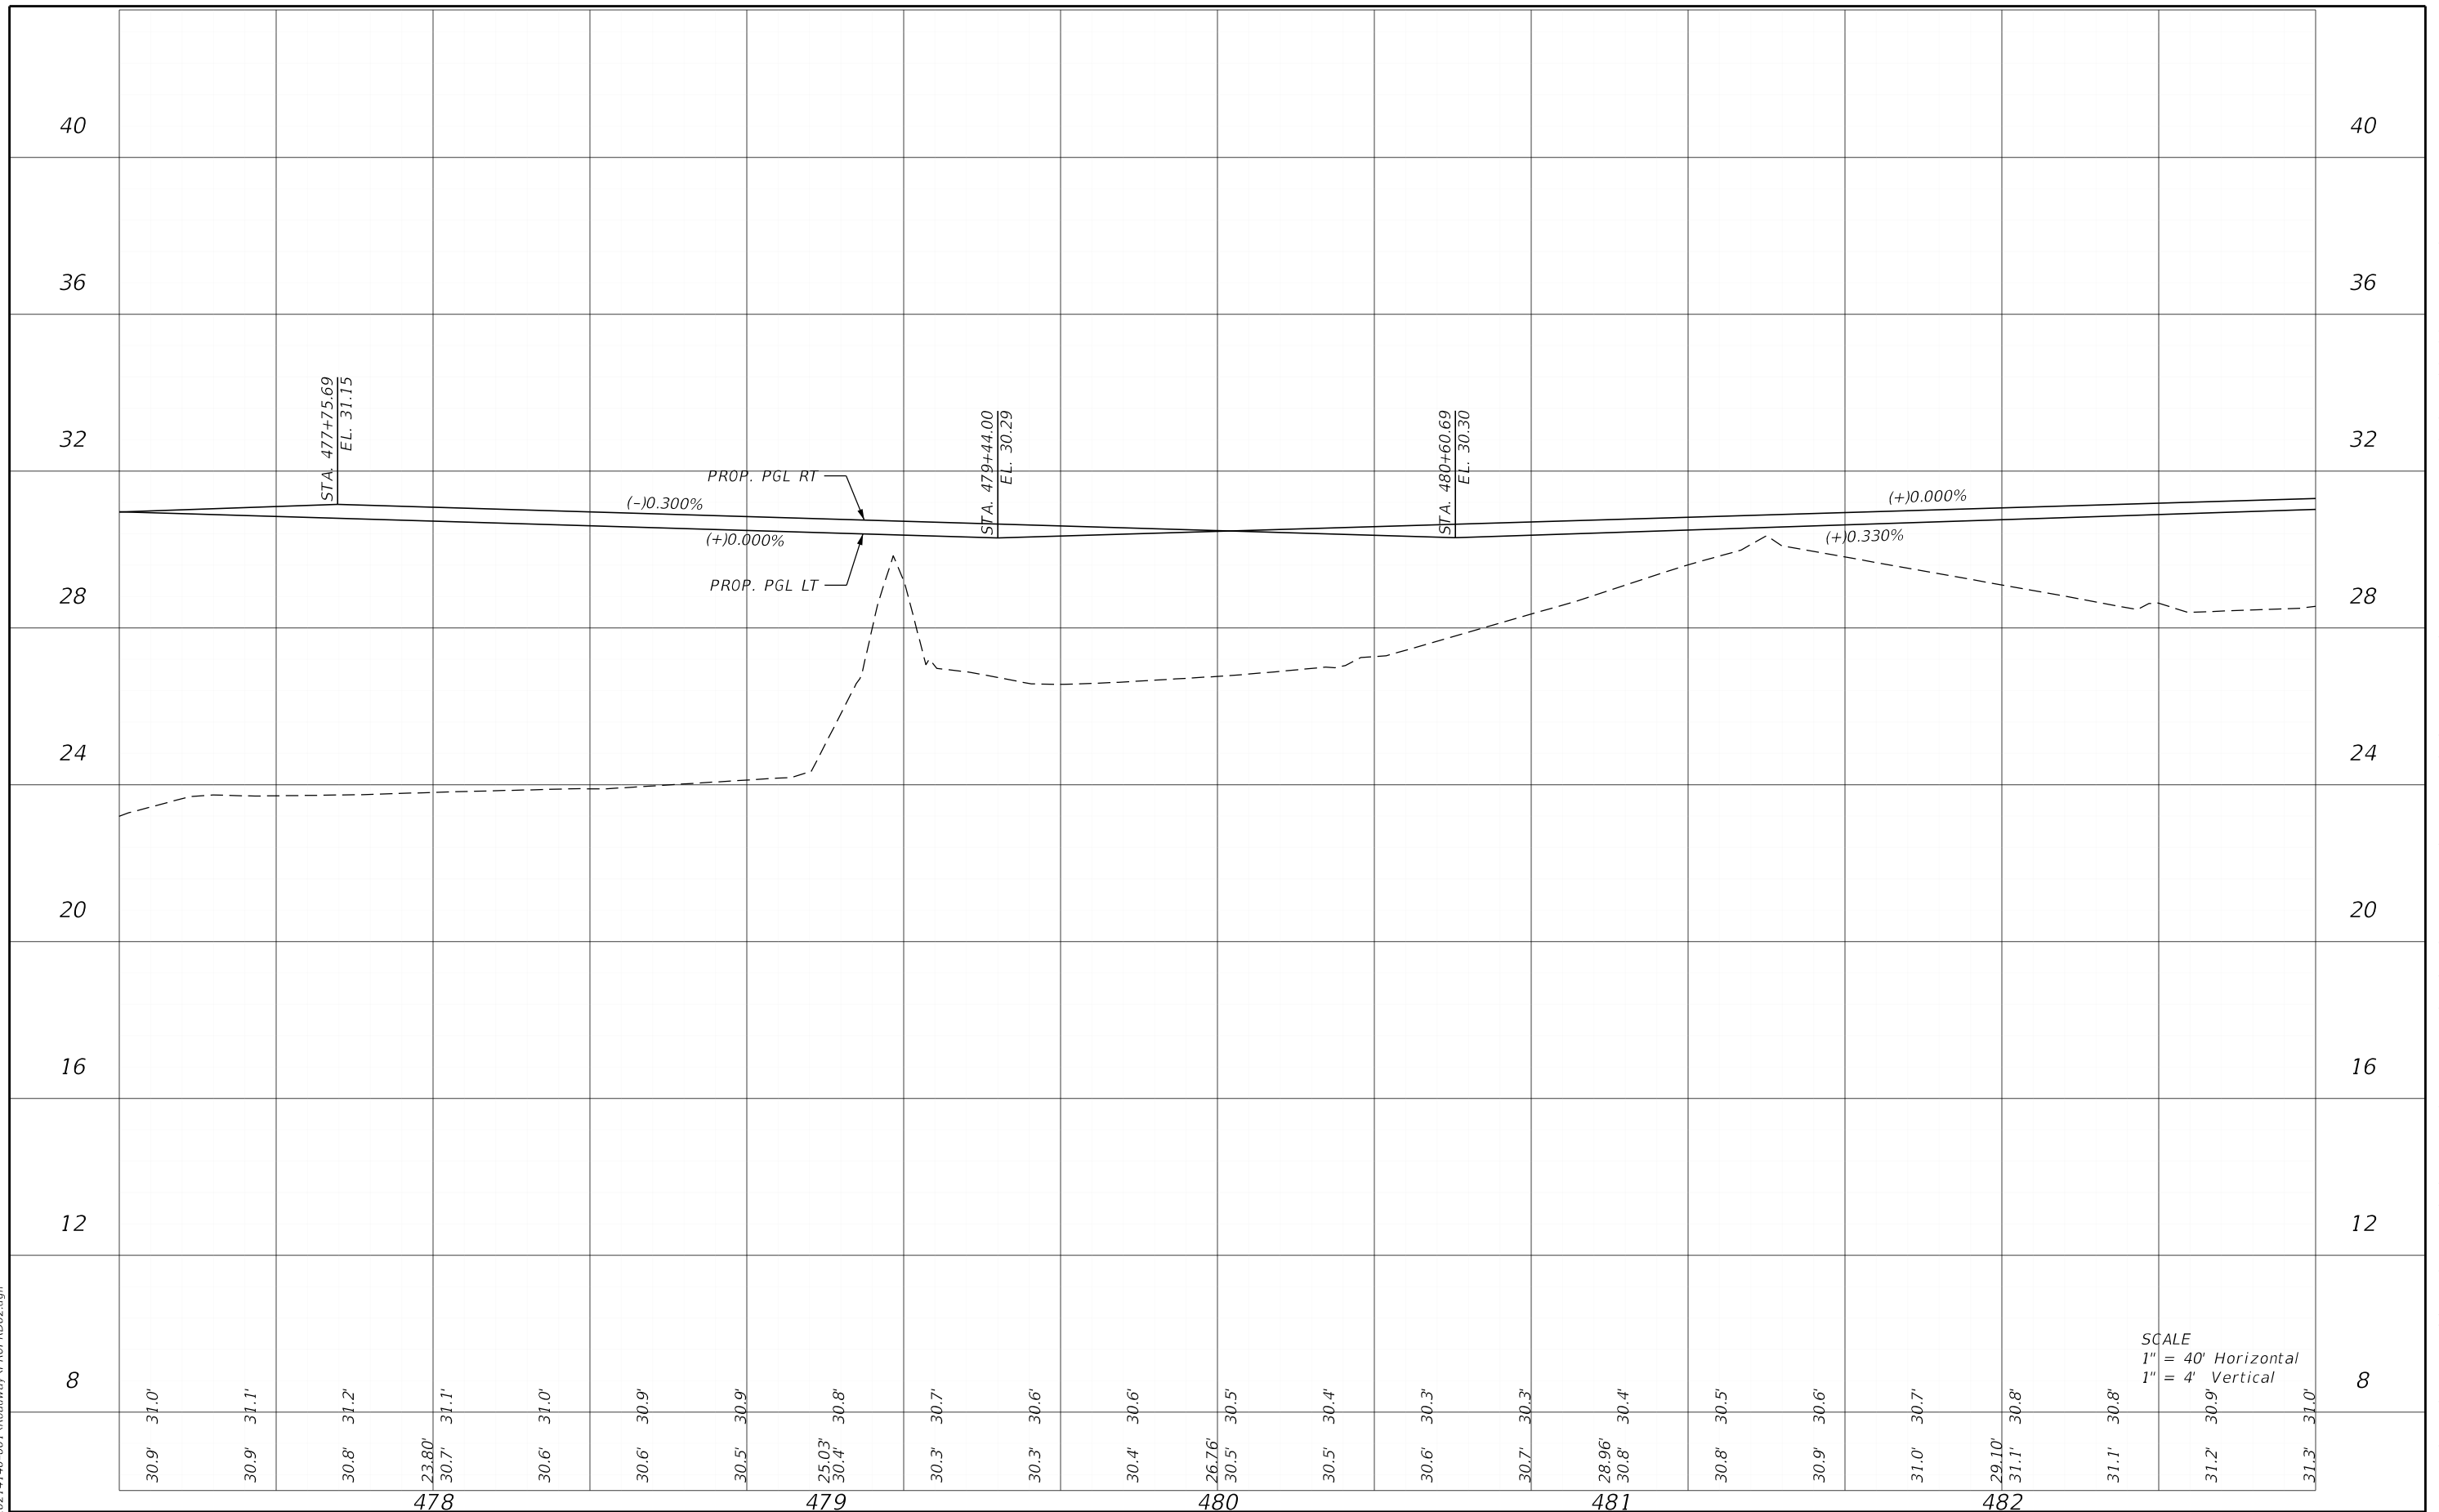


| DATE | | DESCRIPTION | | ENGINEER OF RECORD | | LEE COUNTY DEPARTMENT OF TRANSPORTATION | | | SHEET NO. |
|------|--|-------------|--|---|--|---|--------|----------------------|-----------|
| | | | | RYAN K. BELL, P.E. LICENSE NUMBER 60010 JOHNSON ENGINEERING INC. 2122 JOHNSON STREET FORT MYERS, FL 33901 | | ROAD NO. | COUNTY | FINANCIAL PROJECT ID | |
| | | | | | | | LEE | | |

PROFILE SHEETS

90

THE OFFICIAL RECORD OF THIS SHEET IS THE ELECTRONIC FILE DIGITALLY SIGNED AND SEALED UNDER RULE 61G15-23.004, F.A.C.


5/3/2022 1:09:36 PM MJN
 U:\Worksets\FDOT\20214140-001\Roadway\PROFRD02.dgn

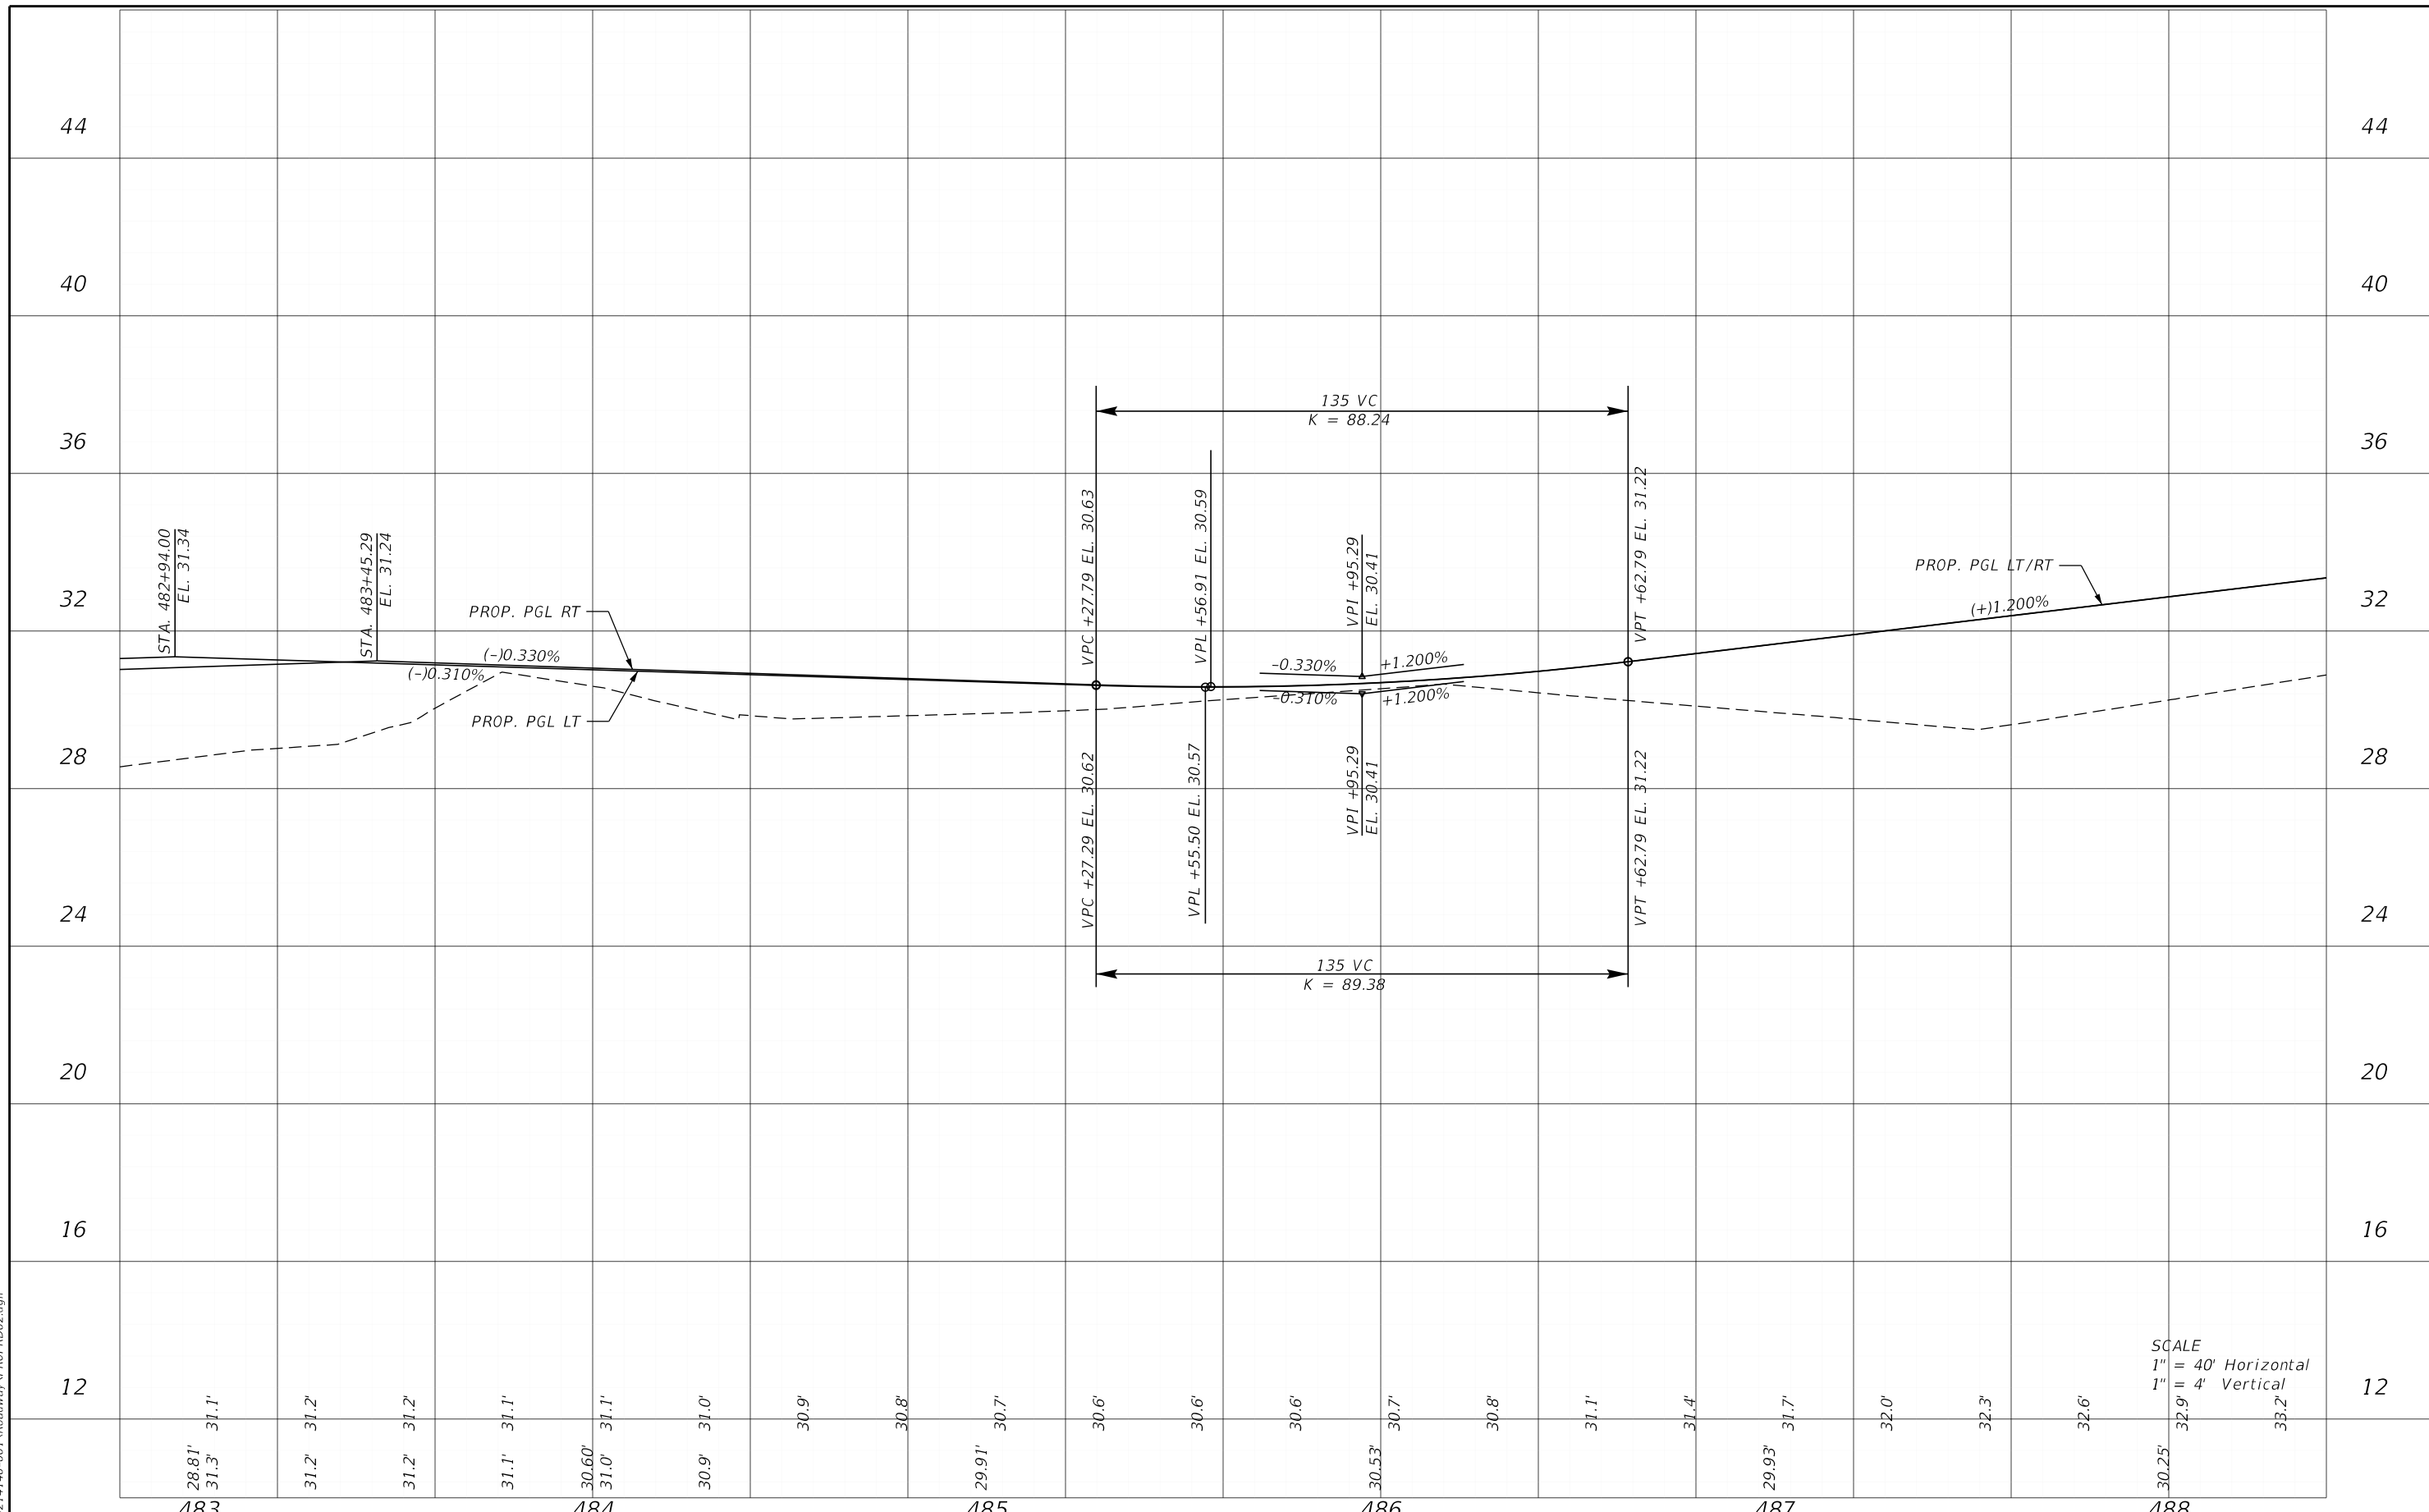

| DATE | | DESCRIPTION | | REVISIONS | | DATE | | DESCRIPTION | | ENGINEER OF RECORD | | | LEE COUNTY DEPARTMENT OF TRANSPORTATION | | | ROAD NO. | | COUNTY | | FINANCIAL PROJECT ID | | SHEET NO. | |
|------|--|-------------|--|-----------|--|---|--|-------------|--|--|--|--|---|--|---------------|----------|----------------------|--------|-----------------------|----------------------|-----------------|-----------|--|
| | | | | | | RYAN K. BELL, P.E. LICENSE NUMBER 60010 JOHNSON ENGINEERING INC. 2122 JOHNSON STREET FORT MYERS, FL 33901 | | | | LEE COUNTY DEPARTMENT OF TRANSPORTATION | | | ROAD NO. | | COUNTY LEE | | FINANCIAL PROJECT ID | | PROFILE SHEETS | | SHEET NO. 91 | | |

THE OFFICIAL RECORD OF THIS SHEET IS THE ELECTRONIC FILE DIGITALLY SIGNED AND SEALED UNDER RULE 61G15-23.004, F.A.C.

5/3/2022 1:09:36 PM MJN
 U:\Worksets\DOT\2021\140-00\Roadway\PROFRD02.dgn

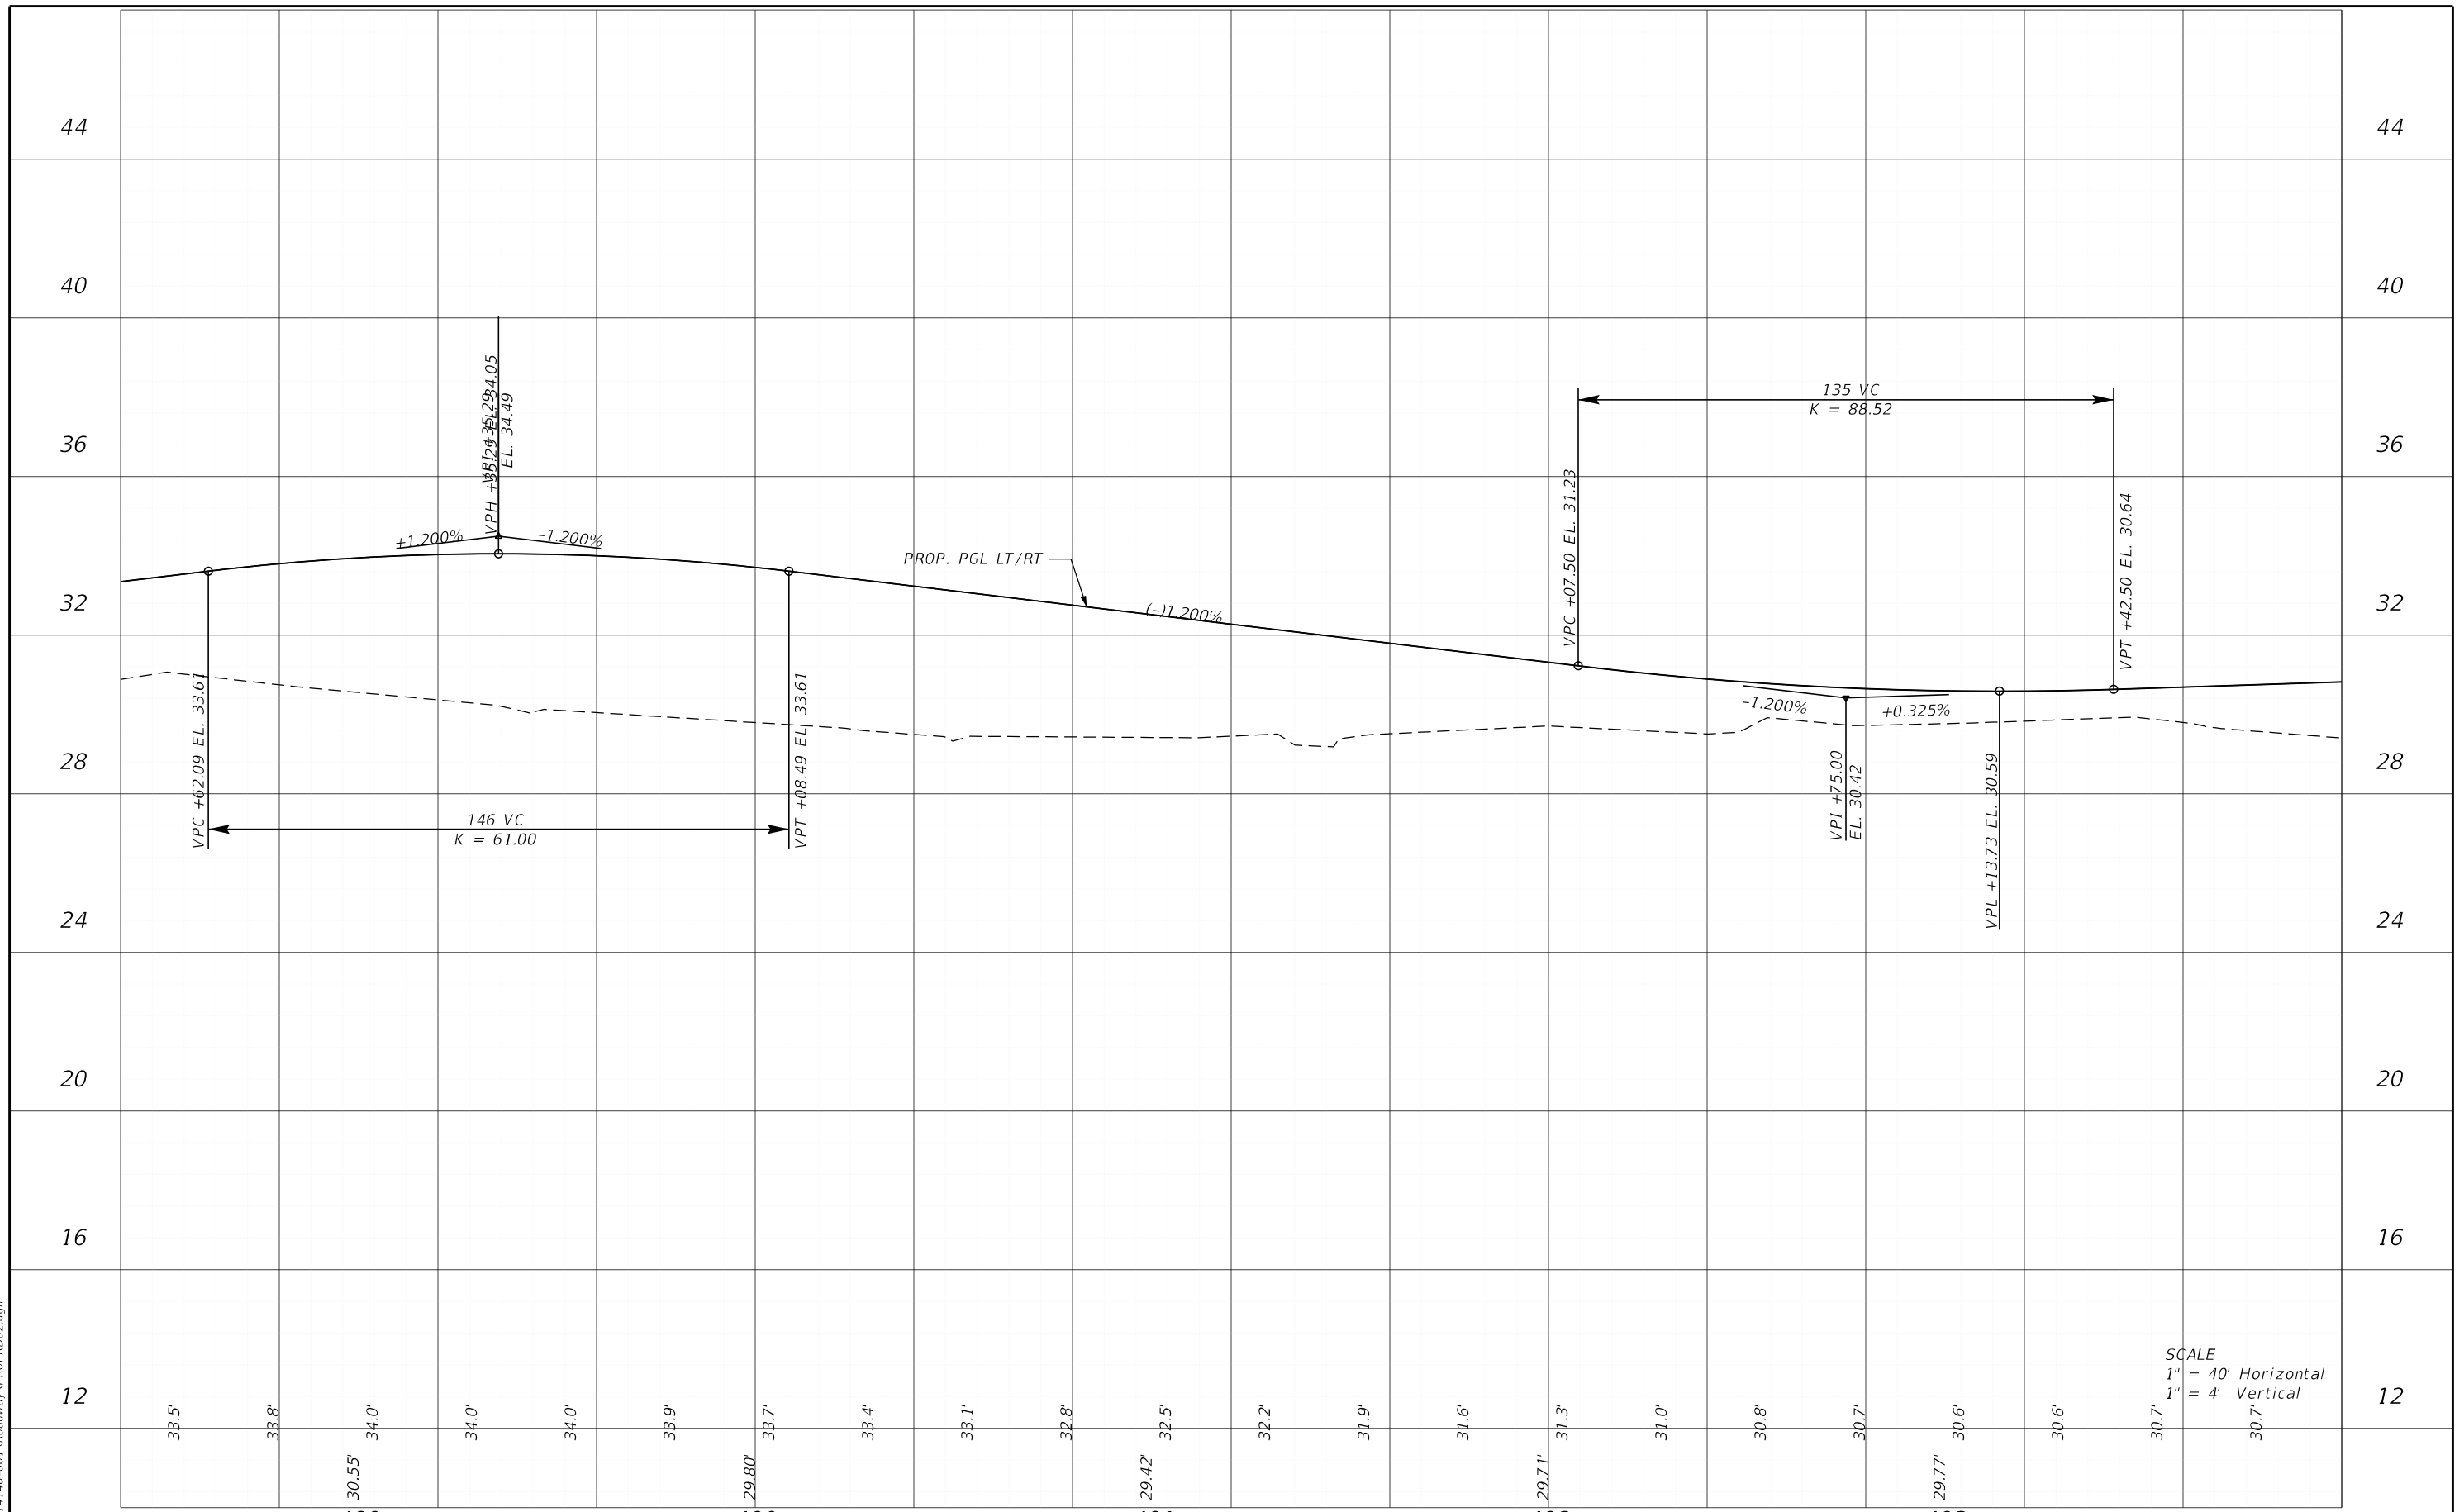


| DATE | | DESCRIPTION | | ENGINEER OF RECORD | | LEE COUNTY DEPARTMENT OF TRANSPORTATION | | | SHEET NO. |
|------|--|-------------|--|---|--|---|--------|----------------------|-----------|
| | | | | RYAN K. BELL, P.E. LICENSE NUMBER 60010 JOHNSON ENGINEERING INC. 2122 JOHNSON STREET FORT MYERS, FL 33901 | | ROAD NO. | COUNTY | FINANCIAL PROJECT ID | |
| | | | | | | | LEE | | |

PROFILE SHEETS

THE OFFICIAL RECORD OF THIS SHEET IS THE ELECTRONIC FILE DIGITALLY SIGNED AND SEALED UNDER RULE 61G15-23.004, F.A.C.

5/3/2022 1:09:37 PM MJN
 U:\Worksets\FDOT\20214140-00\Roadway\PROFRD02.dgn

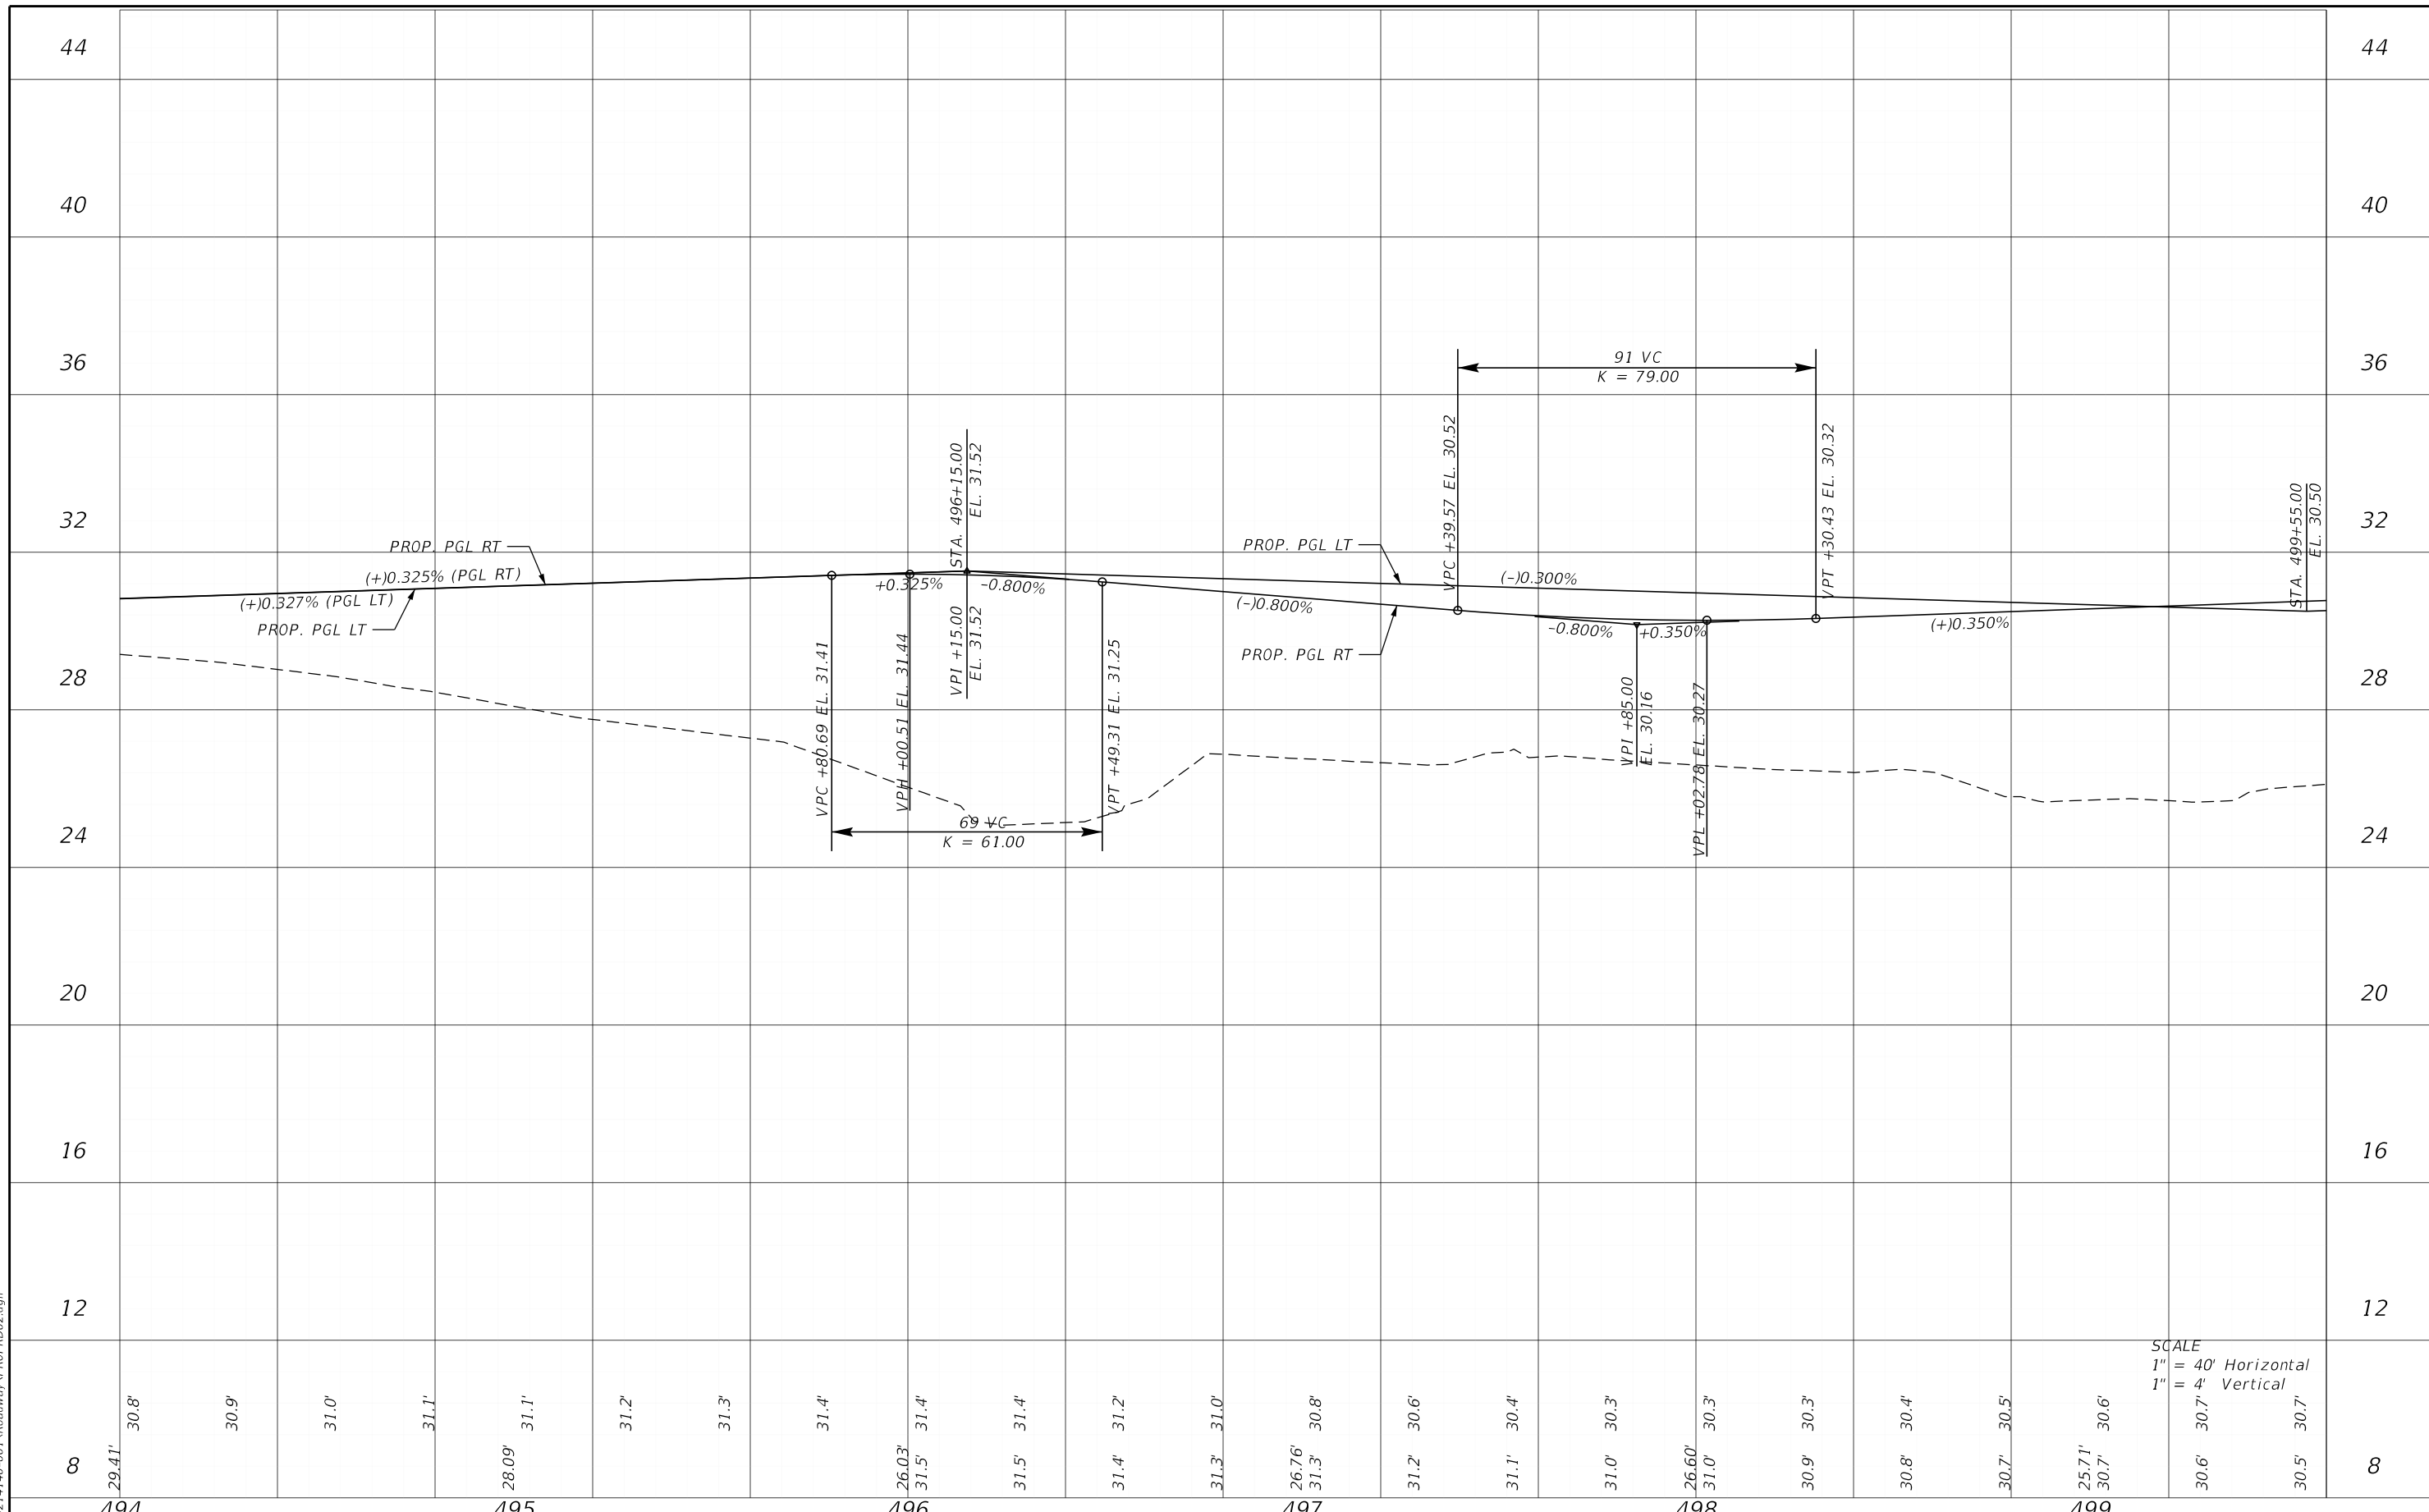


SCALE
 1" = 40' Horizontal
 1" = 4' Vertical

| DATE | | DESCRIPTION | | ENGINEER OF RECORD | | LEE COUNTY DEPARTMENT OF TRANSPORTATION | | | SHEET NO. |
|-----------------------|-------------|-------------|-------------|---|--|---|--------|----------------------|-----------|
| DATE | DESCRIPTION | DATE | DESCRIPTION | RYAN K. BELL, P.E. LICENSE NUMBER 60010 JOHNSON ENGINEERING INC. 2122 JOHNSON STREET FORT MYERS, FL 33901 | | ROAD NO. | COUNTY | FINANCIAL PROJECT ID | |
| | | | | | | | LEE | | 93 |
| PROFILE SHEETS | | | | | | | | | |

THE OFFICIAL RECORD OF THIS SHEET IS THE ELECTRONIC FILE DIGITALLY SIGNED AND SEALED UNDER RULE 61G15-23.004, F.A.C.

5/3/2022 1:09:37 PM MJN
 U:\Worksets\FDOT\20214140-001\Roadway\PROFR002.dgn

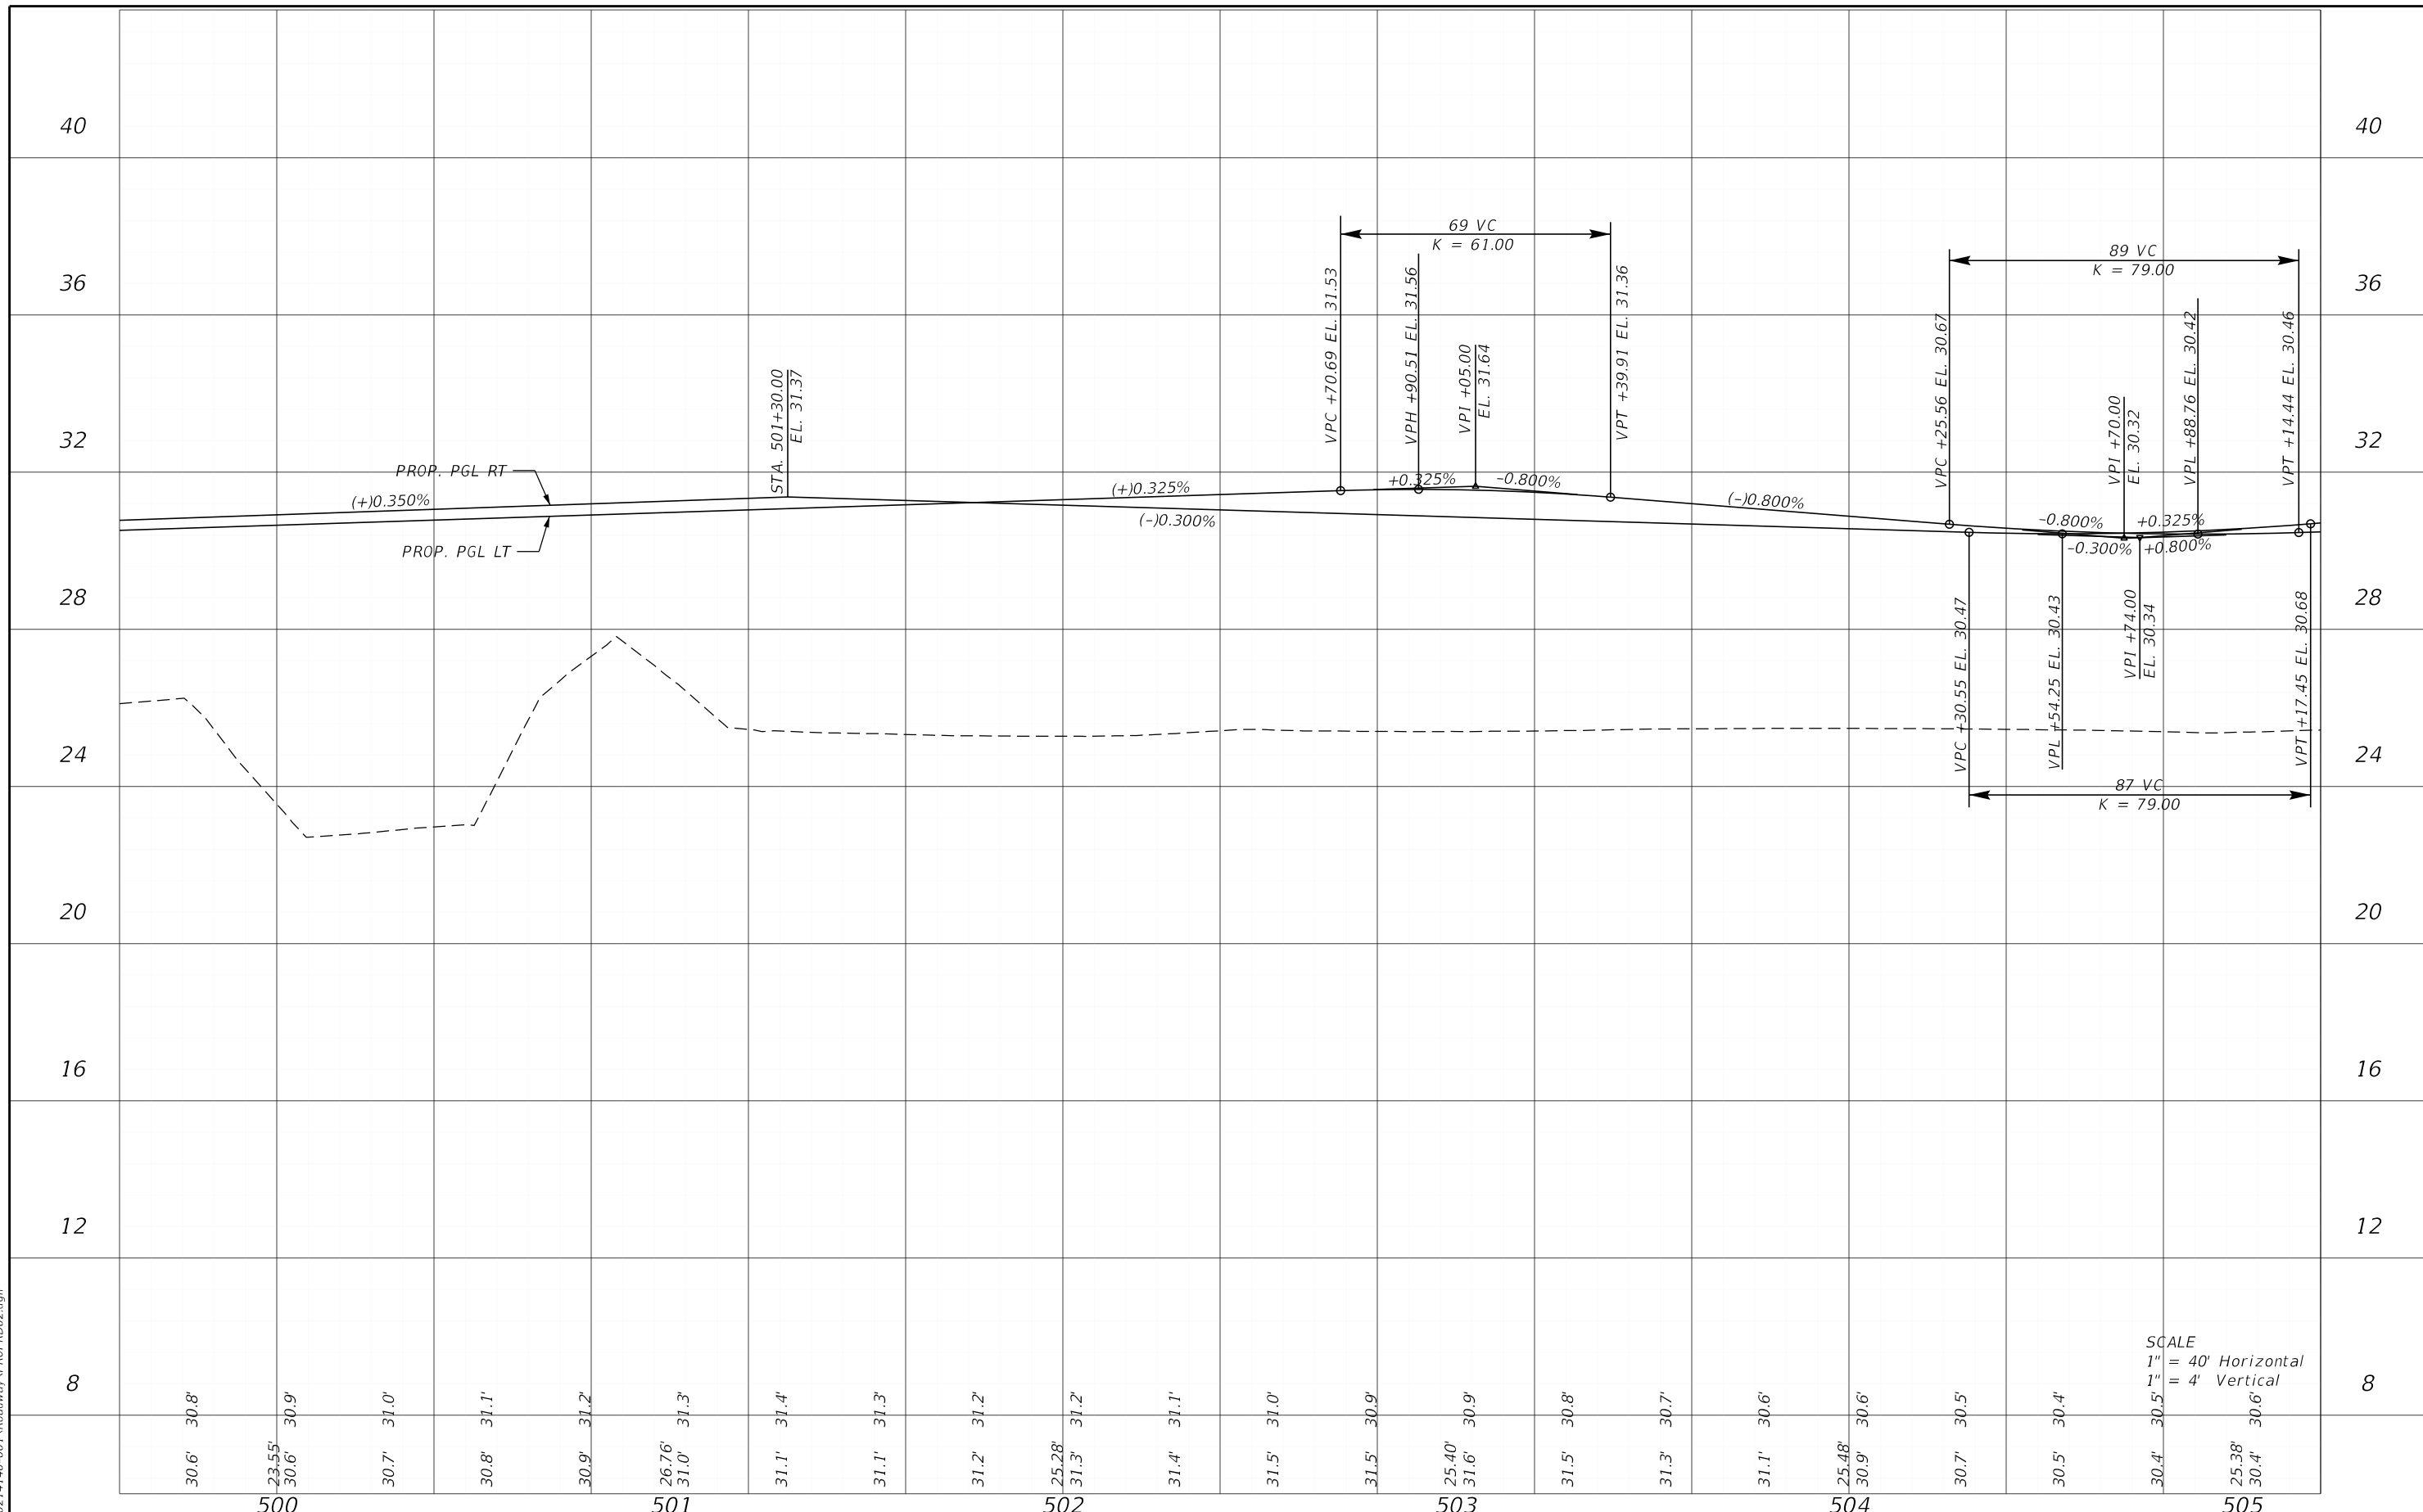

30.6' 30.8'
 23.55'
 30.6' 30.9'

30.7' 31.0'
 30.8' 31.1'

30.9' 31.2'
 26.76'
 31.0' 31.3'

31.1' 31.4'
 31.1' 31.3'

31.2' 31.2'
 25.28'
 31.3' 31.2'

31.4' 31.1'
 31.5' 31.0'

31.5' 30.9'
 25.40'
 31.6' 30.9'

31.5' 30.8'
 31.3' 30.7'

31.1' 30.6'
 25.48'
 30.9' 30.6'

30.7' 30.5'
 30.5' 30.4'

30.4' 30.5'
 30.4' 30.6'


25.38'
 30.4' 30.6'

SCALE
 1" = 40' Horizontal
 1" = 4' Vertical

| DATE | | DESCRIPTION | | ENGINEER OF RECORD | | LEE COUNTY DEPARTMENT OF TRANSPORTATION | | | SHEET NO. |
|-----------------------|--|-------------|--|---|--|---|--------|----------------------|-----------|
| | | | | RYAN K. BELL, P.E. LICENSE NUMBER 60010 JOHNSON ENGINEERING INC. 2122 JOHNSON STREET FORT MYERS, FL 33901 | | ROAD NO. | COUNTY | FINANCIAL PROJECT ID | |
| | | | | | | | LEE | | |
| PROFILE SHEETS | | | | | | | | | 94 |

THE OFFICIAL RECORD OF THIS SHEET IS THE ELECTRONIC FILE DIGITALLY SIGNED AND SEALED UNDER RULE 61G15-23.004, F.A.C.

5/3/2022 1:09:37 PM MJN
 U:\Worksets\FDOT\20214140-001\Roadway\PROFR002.dgn

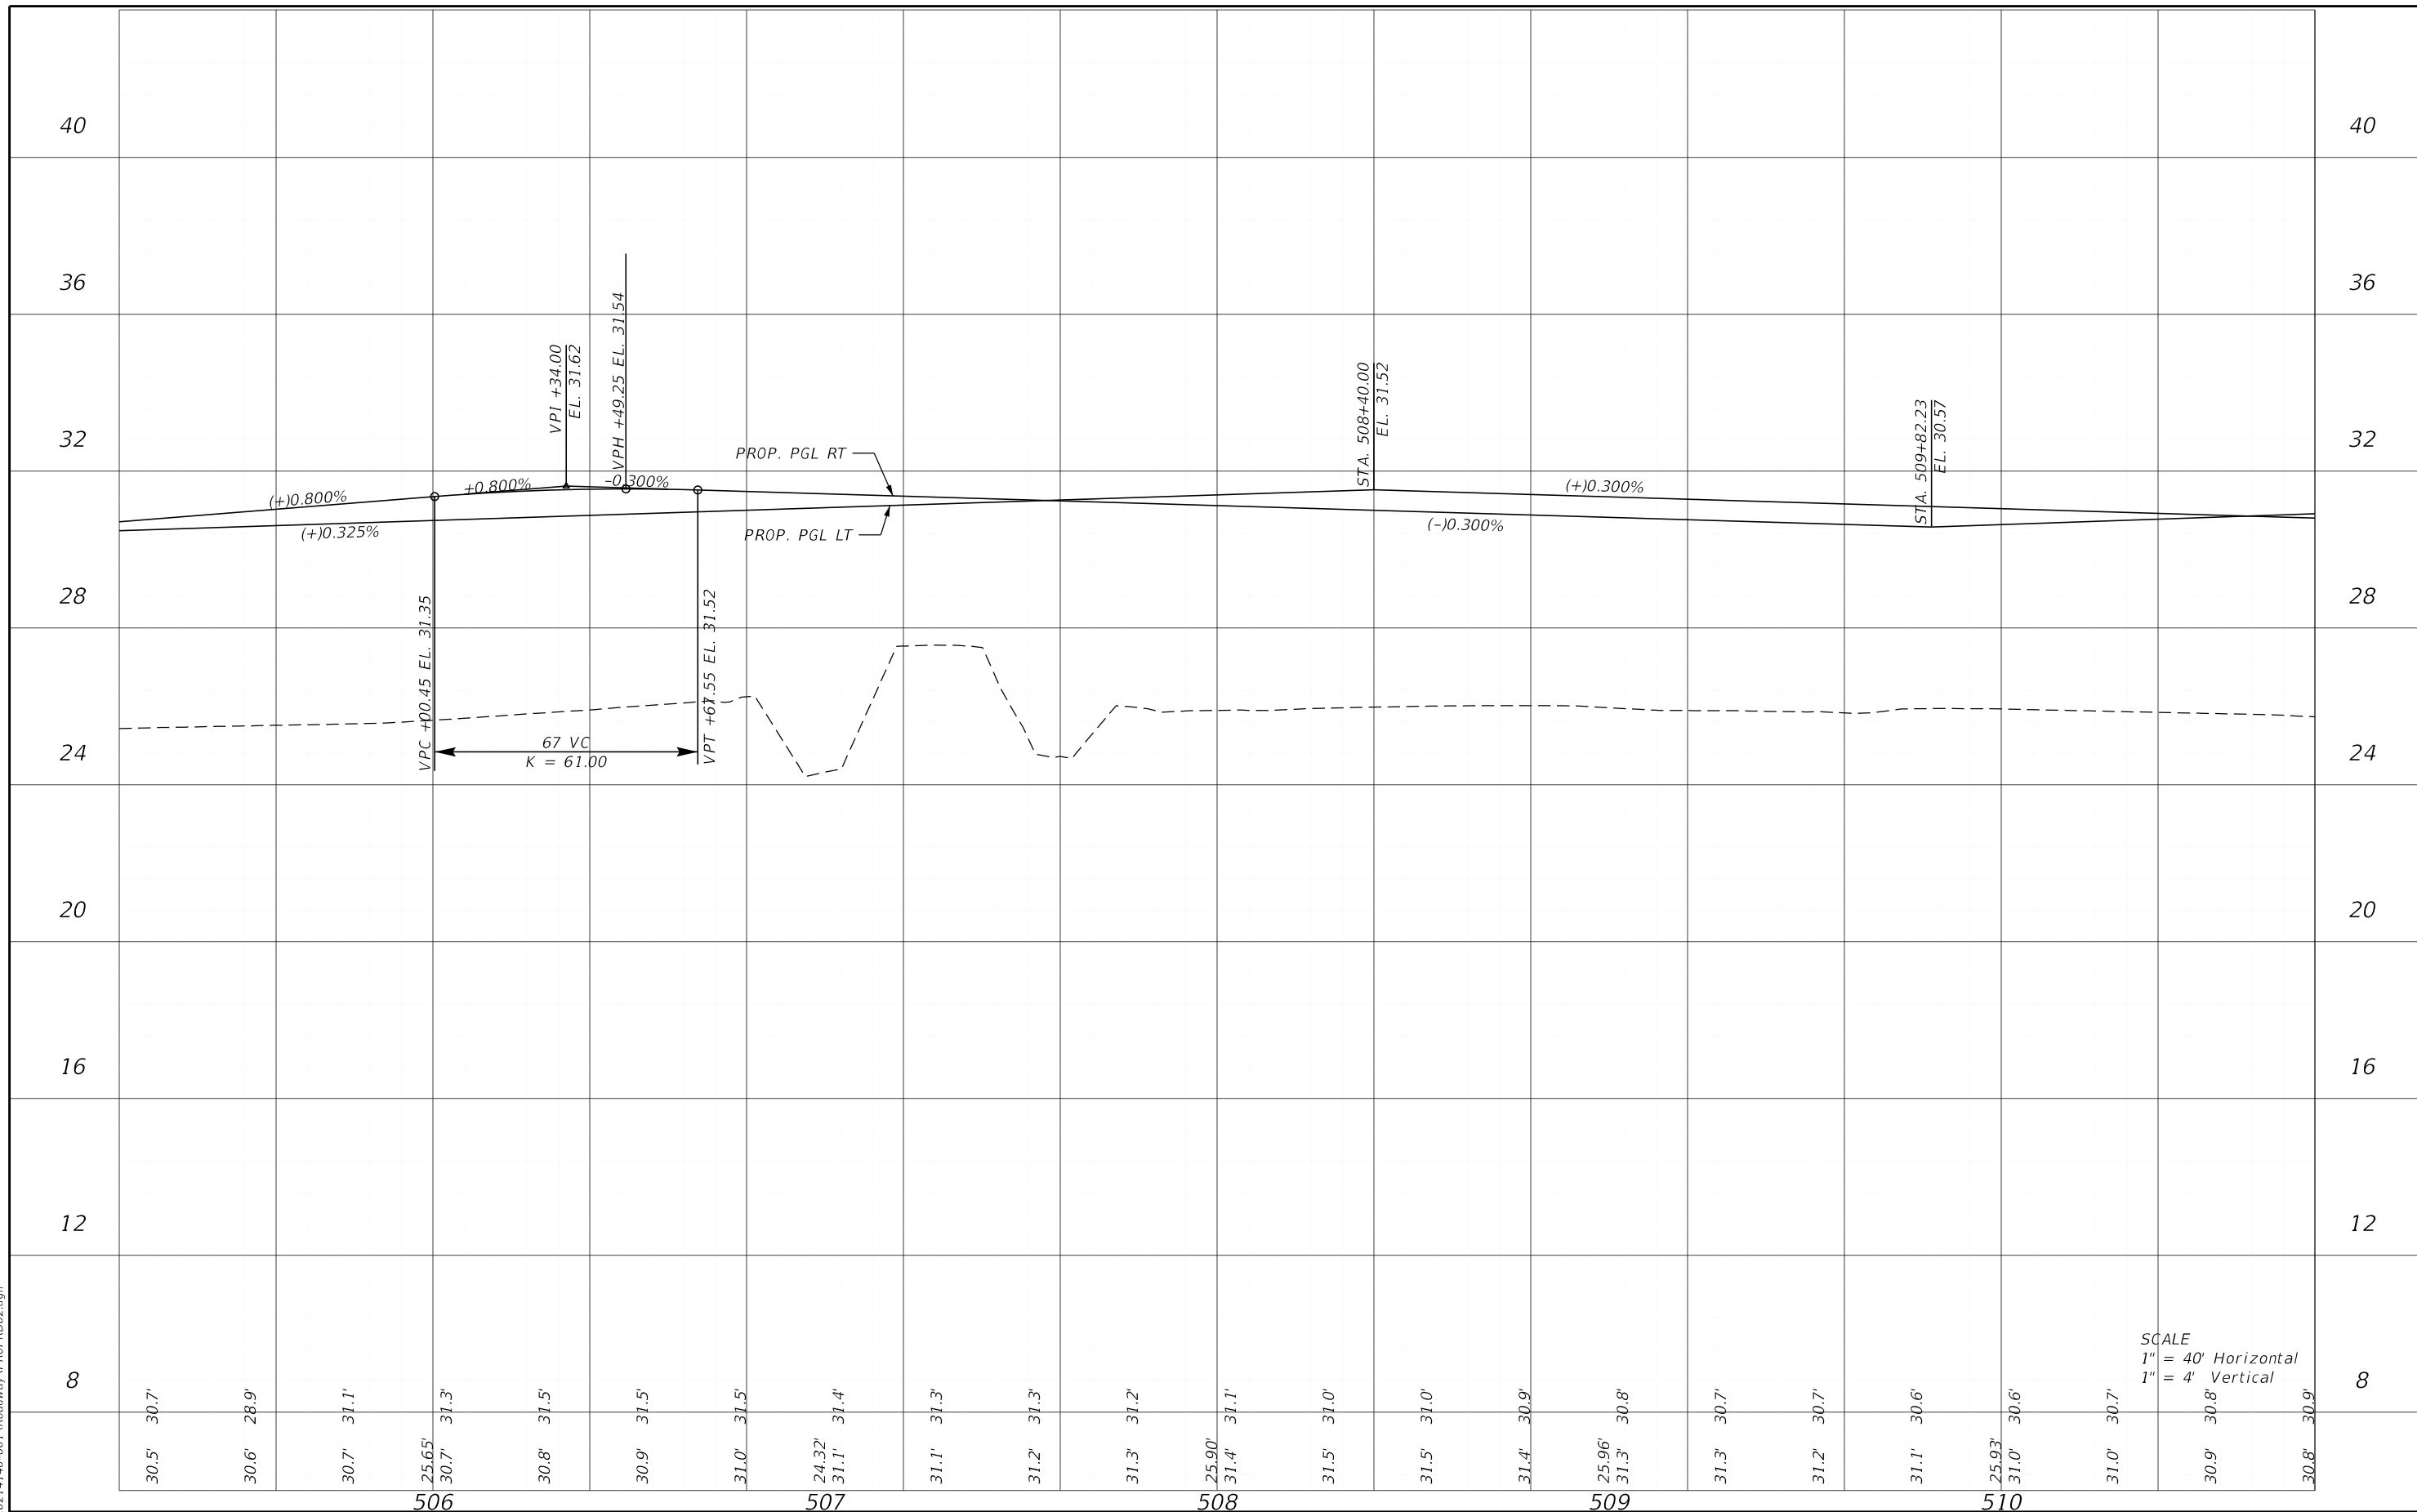


SCALE
 1" = 40' Horizontal
 1" = 4' Vertical

| DATE | | DESCRIPTION | | ENGINEER OF RECORD | | LEE COUNTY DEPARTMENT OF TRANSPORTATION | | | SHEET NO. |
|-----------------------|--|-------------|--|---|--|---|--------|----------------------|-----------|
| | | | | RYAN K. BELL, P.E. LICENSE NUMBER 60010 JOHNSON ENGINEERING INC. 2122 JOHNSON STREET FORT MYERS, FL 33901 | | ROAD NO. | COUNTY | FINANCIAL PROJECT ID | |
| | | | | | | | LEE | | |
| PROFILE SHEETS | | | | | | | | | 95 |

THE OFFICIAL RECORD OF THIS SHEET IS THE ELECTRONIC FILE DIGITALLY SIGNED AND SEALED UNDER RULE 61G15-23.004, F.A.C.


5/3/2022 1:09:38 PM MJN
 U:\Worksets\FDOT\20214140-00\Roadway\PROFRD02.dgn

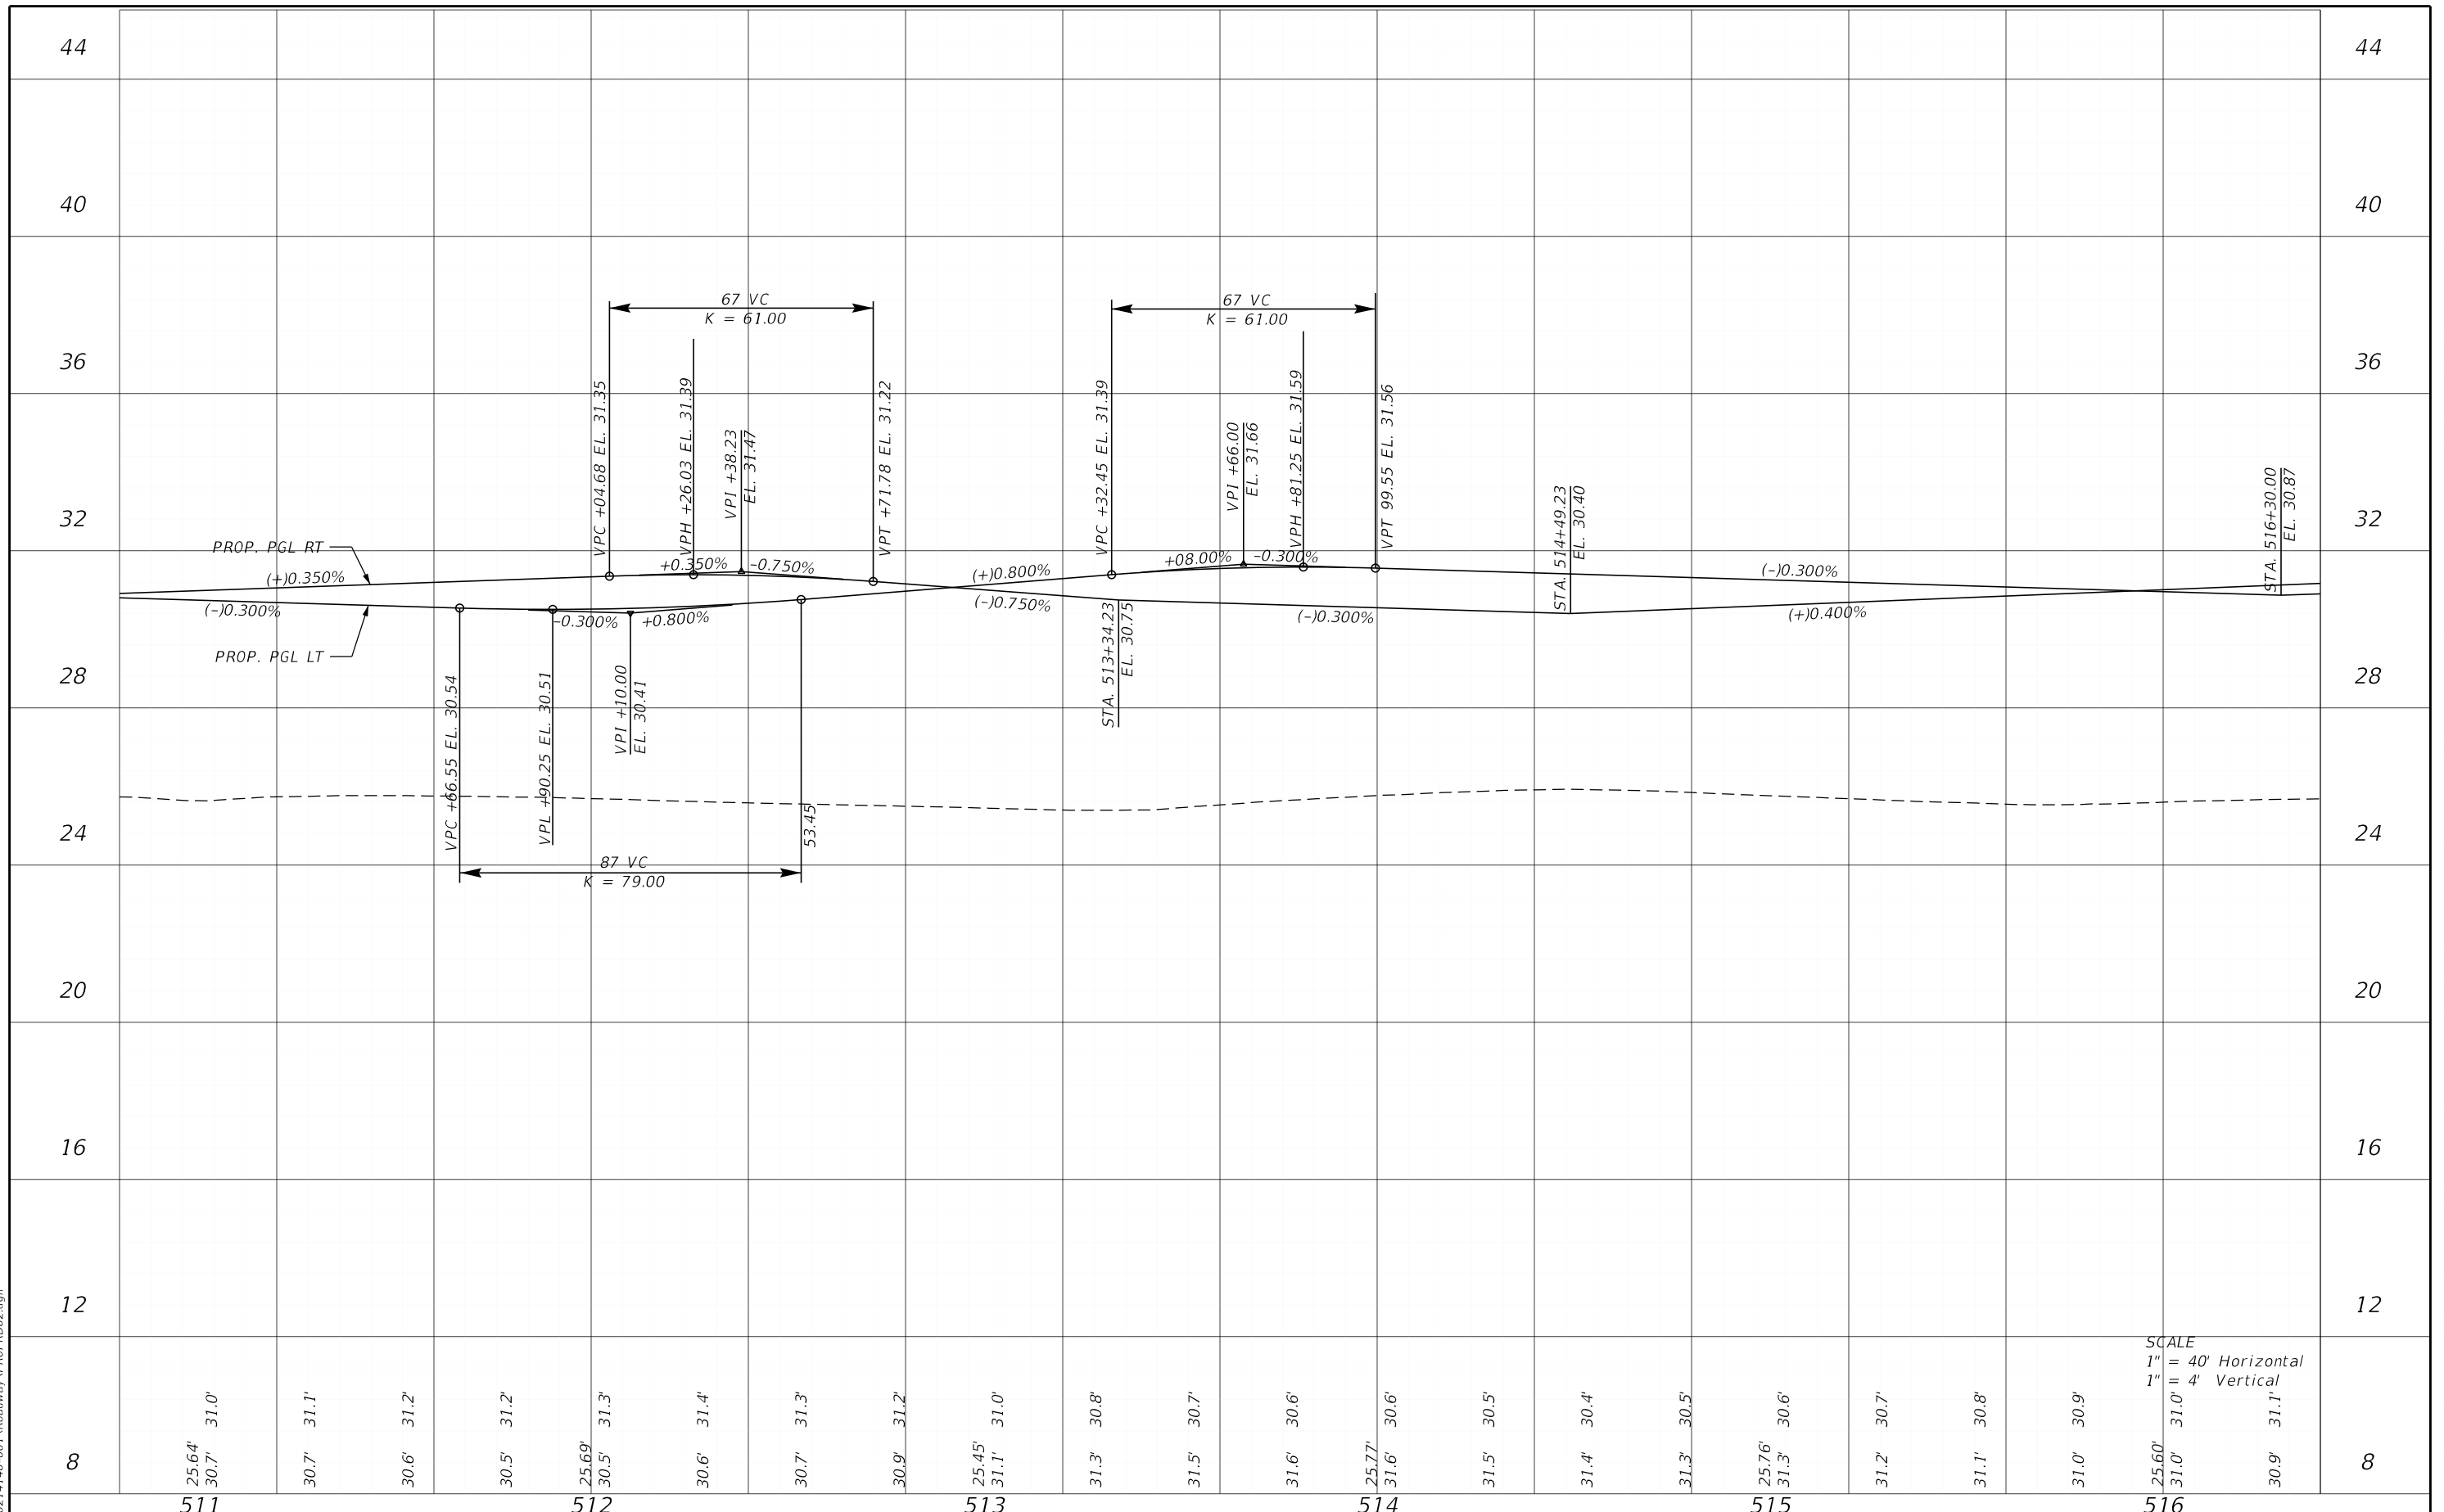

| REVISIONS | | ENGINEER OF RECORD | | LEE COUNTY DEPARTMENT OF TRANSPORTATION | | | SHEET NO. |
|-----------------------|-------------|--------------------|---|---|--------|----------------------|-----------|
| DATE | DESCRIPTION | DATE | DESCRIPTION | ROAD NO. | COUNTY | FINANCIAL PROJECT ID | |
| | | | RYAN K. BELL, P.E. LICENSE NUMBER 60010 JOHNSON ENGINEERING INC. 2122 JOHNSON STREET FORT MYERS, FL 33901 | | LEE | | 96 |
| PROFILE SHEETS | | | | | | | |

THE OFFICIAL RECORD OF THIS SHEET IS THE ELECTRONIC FILE DIGITALLY SIGNED AND SEALED UNDER RULE 61G15-23.004, F.A.C.

5/3/2022 1:09:38 PM MJN
 U:\Worksets\DOT\20214140-001\Roadway\PROFR002.dgn

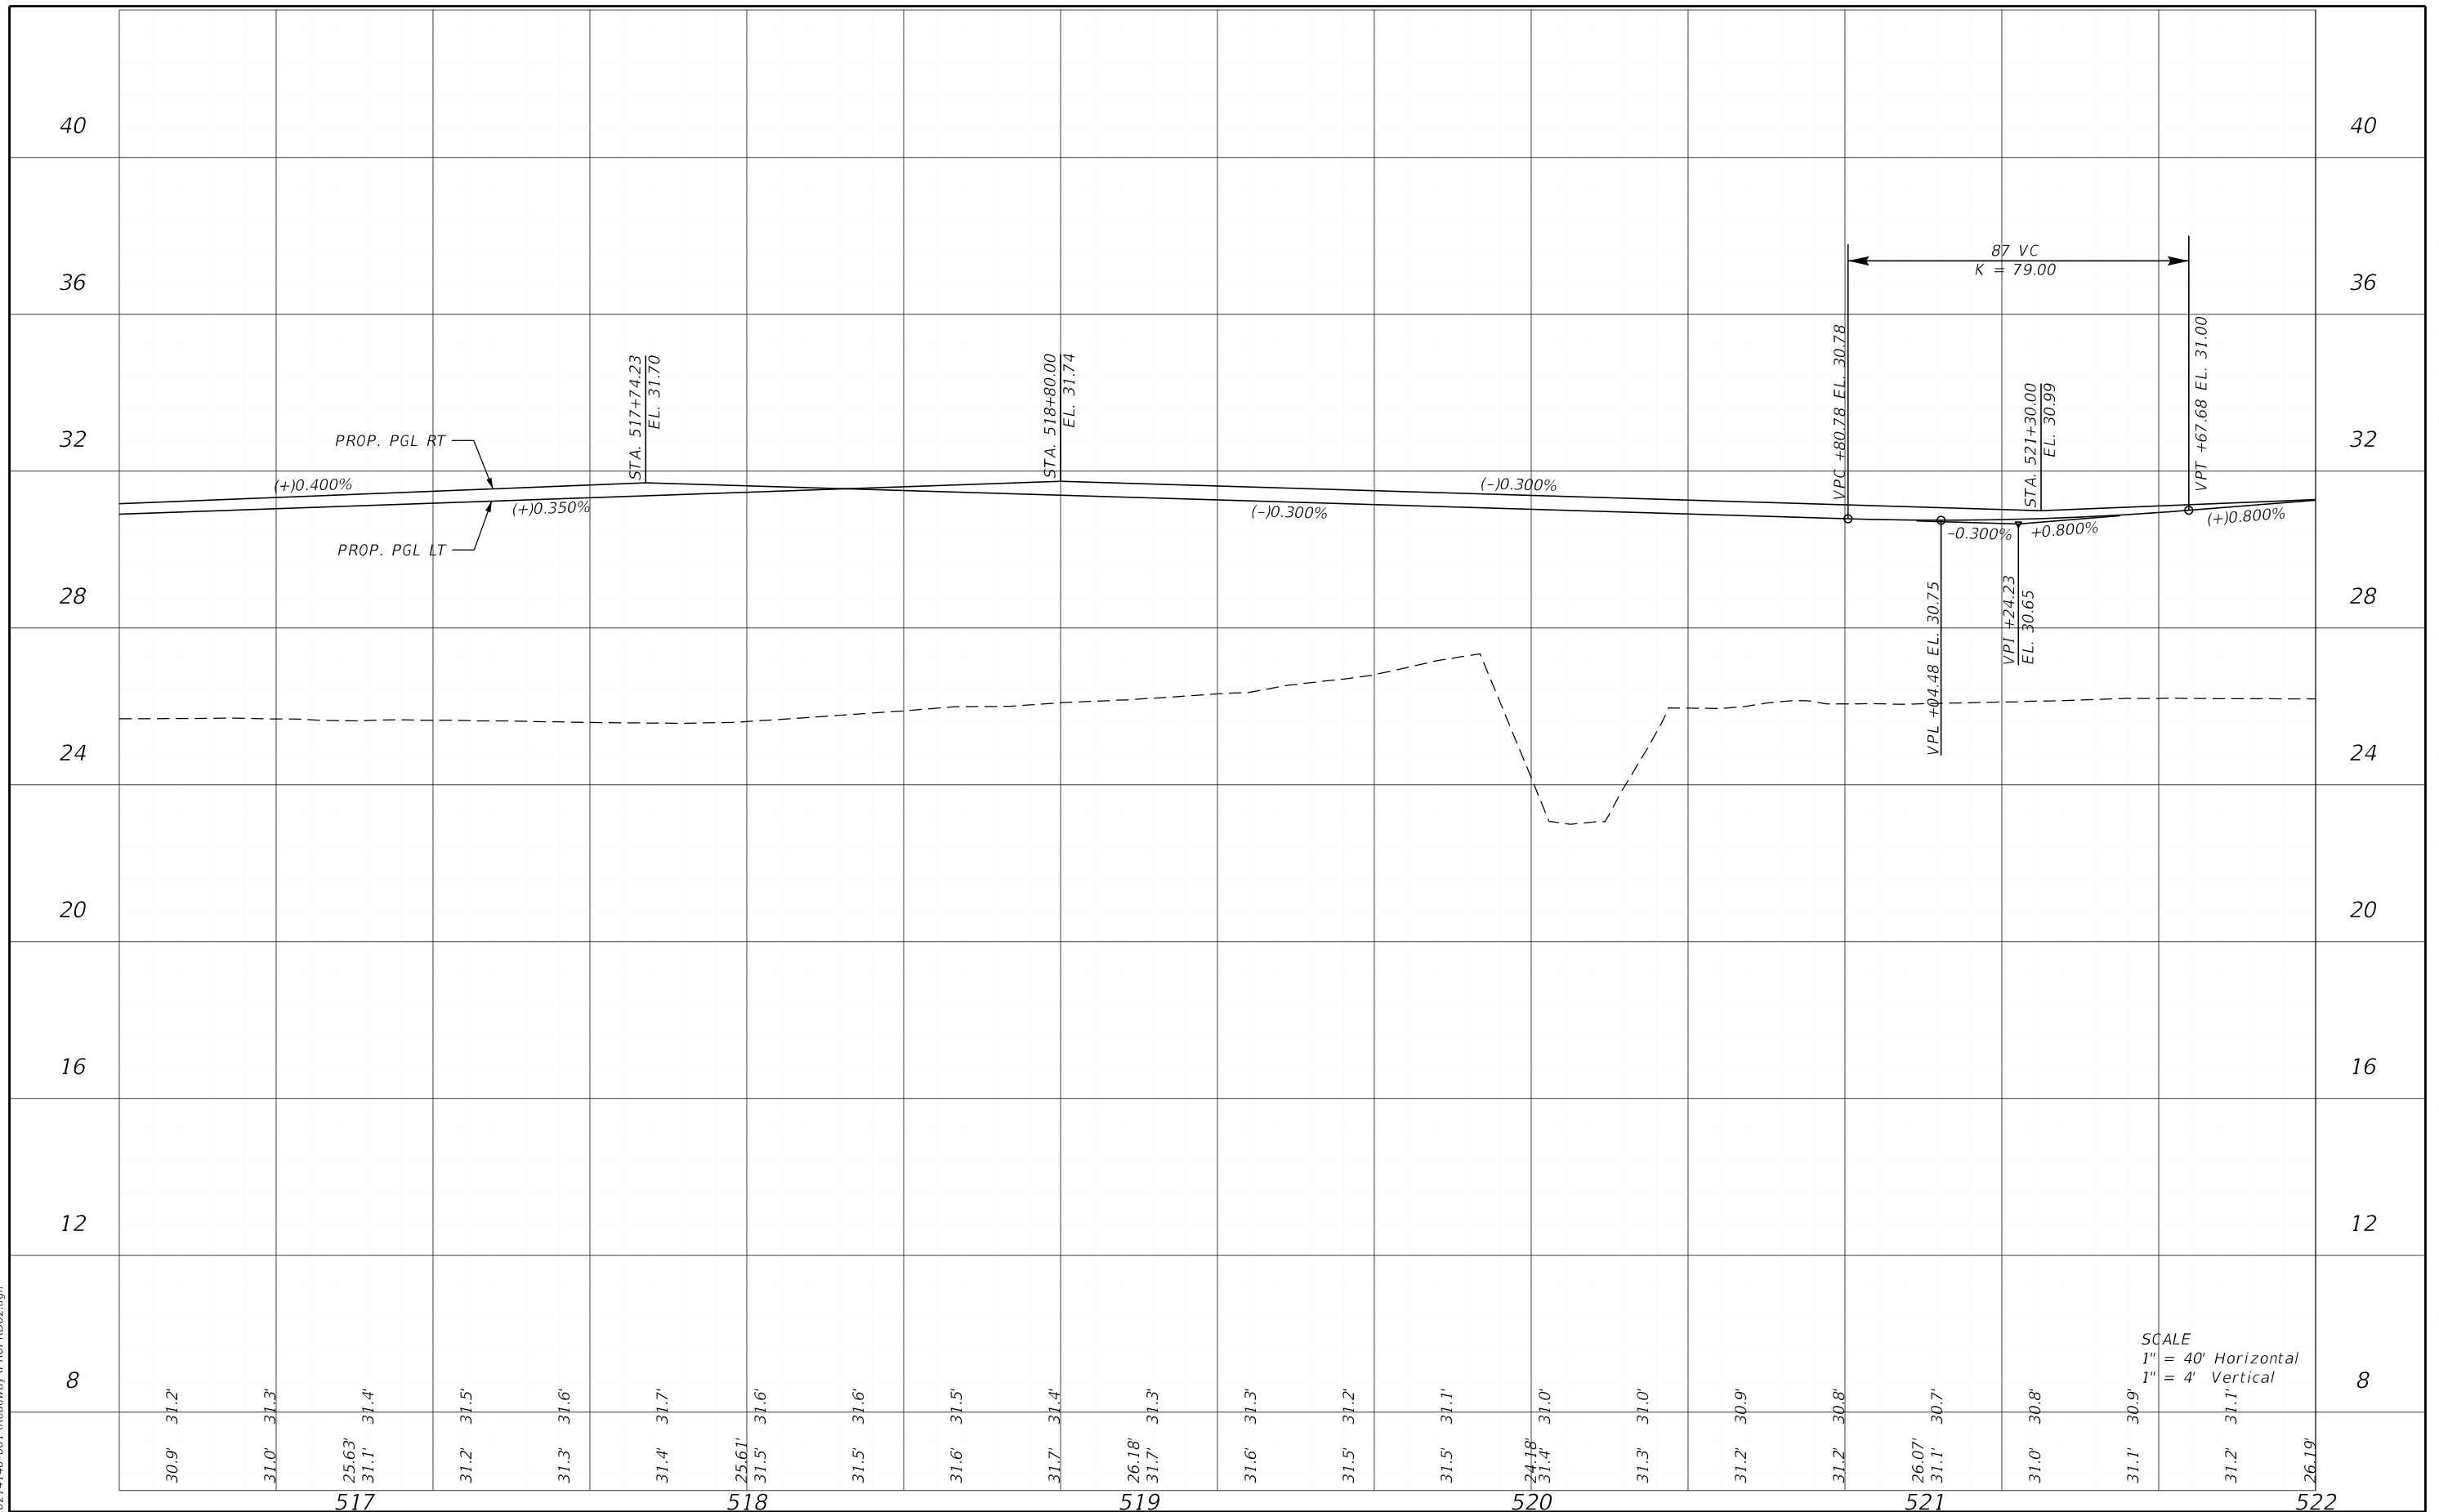


SCALE
 1" = 40' Horizontal
 1" = 4' Vertical

| DATE | | DESCRIPTION | | ENGINEER OF RECORD | | LEE COUNTY DEPARTMENT OF TRANSPORTATION | | | SHEET NO. |
|------|-------------|-------------|-------------|---|--|---|--------|----------------------|-----------|
| DATE | DESCRIPTION | DATE | DESCRIPTION | RYAN K. BELL, P.E. LICENSE NUMBER 60010 JOHNSON ENGINEERING INC. 2122 JOHNSON STREET FORT MYERS, FL 33901 | | ROAD NO. | COUNTY | FINANCIAL PROJECT ID | |
| | | | | | | | LEE | | 97 |

PROFILE SHEETS

THE OFFICIAL RECORD OF THIS SHEET IS THE ELECTRONIC FILE DIGITALLY SIGNED AND SEALED UNDER RULE 61G15-23.004, F.A.C.

5/3/2022 1:09:38 PM MJN
 U:\Worksets\FDOT\20214140-00\Roadway\PROFRD02.dgn

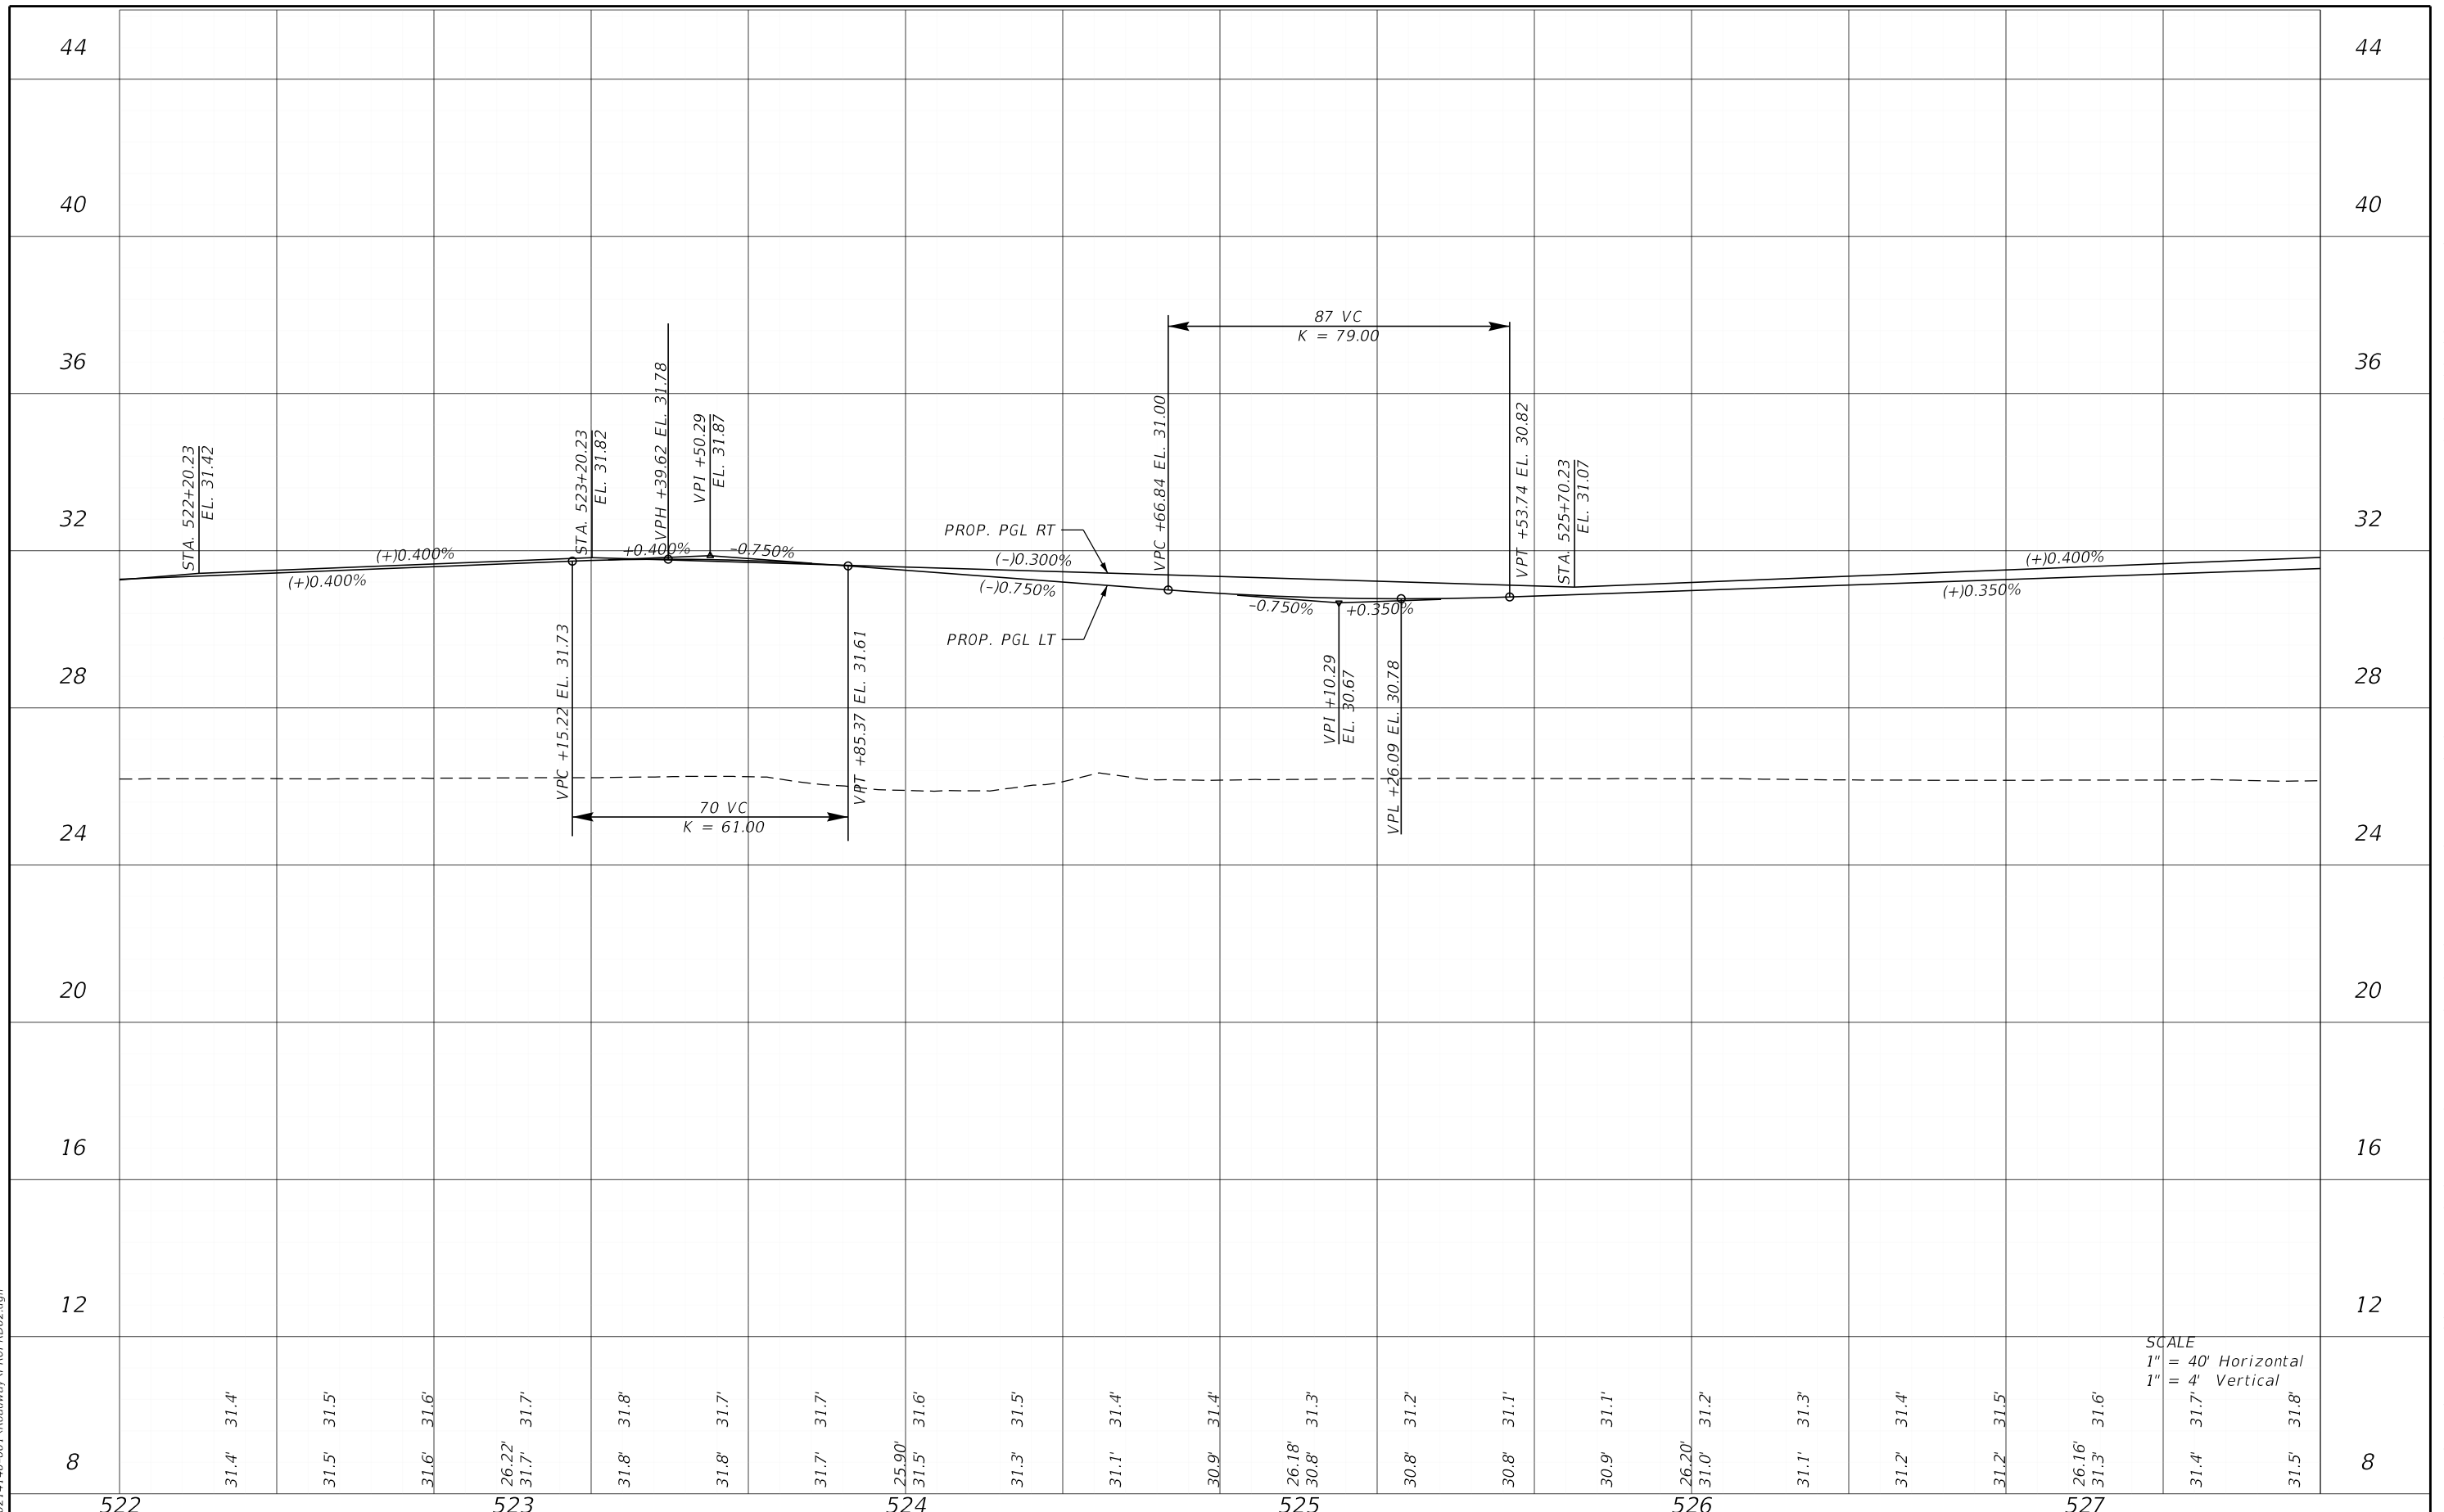


SCALE
 1" = 40' Horizontal
 1" = 4' Vertical

| DATE | | DESCRIPTION | | ENGINEER OF RECORD | | LEE COUNTY DEPARTMENT OF TRANSPORTATION | | | SHEET NO. |
|-----------------------|-------------|-------------|-------------|---|--|---|--------|----------------------|-----------|
| DATE | DESCRIPTION | DATE | DESCRIPTION | RYAN K. BELL, P.E. LICENSE NUMBER 60010 JOHNSON ENGINEERING INC. 2122 JOHNSON STREET FORT MYERS, FL 33901 | | ROAD NO. | COUNTY | FINANCIAL PROJECT ID | |
| | | | | | | | LEE | | 98 |
| PROFILE SHEETS | | | | | | | | | |

THE OFFICIAL RECORD OF THIS SHEET IS THE ELECTRONIC FILE DIGITALLY SIGNED AND SEALED UNDER RULE 61G15-23.004, F.A.C.

5/3/2022 1:09:39 PM MJN
 U:\Worksets\FDOT\20214140-00\Roadway\PROFRD02.dgn

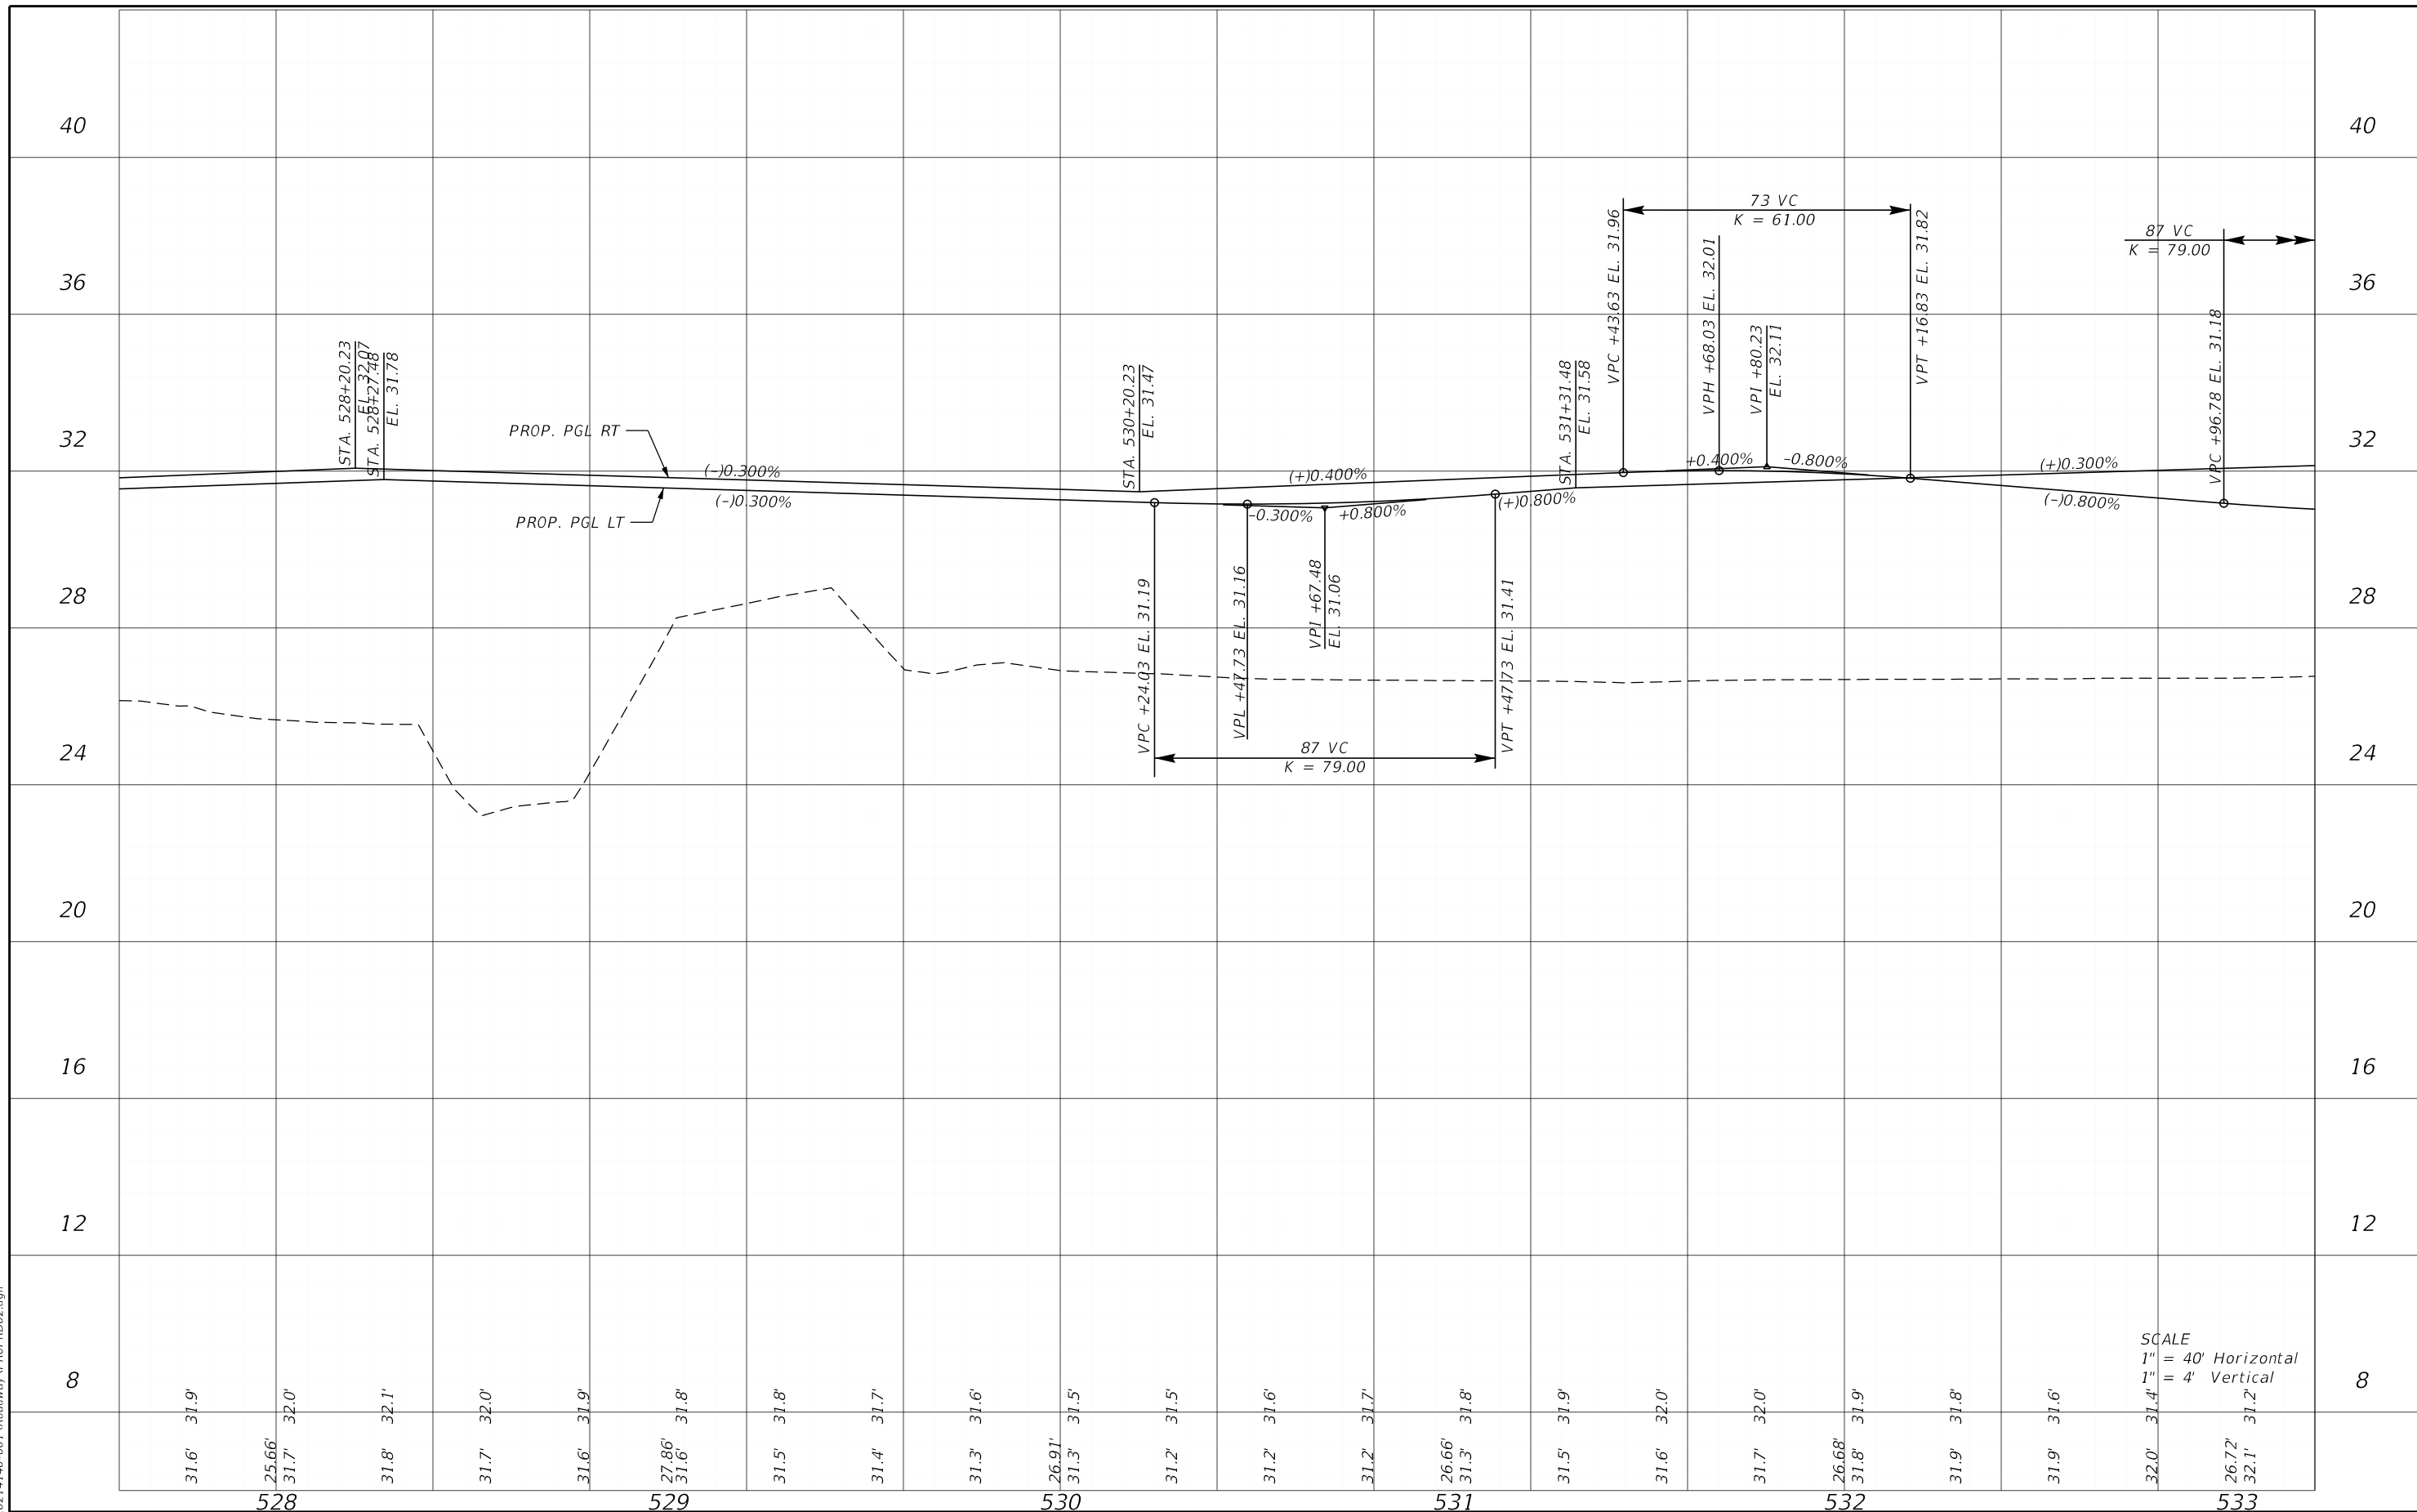


| DATE | | DESCRIPTION | | ENGINEER OF RECORD | | LEE COUNTY DEPARTMENT OF TRANSPORTATION | | | SHEET NO. |
|------|--|-------------|--|---|--|---|--------|----------------------|-----------|
| | | | | RYAN K. BELL, P.E. LICENSE NUMBER 60010 JOHNSON ENGINEERING INC. 2122 JOHNSON STREET FORT MYERS, FL 33901 | | ROAD NO. | COUNTY | FINANCIAL PROJECT ID | |
| | | | | | | | LEE | | |

PROFILE SHEETS

SCALE
 1" = 40' Horizontal
 1" = 4' Vertical

THE OFFICIAL RECORD OF THIS SHEET IS THE ELECTRONIC FILE DIGITALLY SIGNED AND SEALED UNDER RULE 61G15-23.004, F.A.C.


5/3/2022 1:09:39 PM MJN
 U:\Worksets\FDOT\20214140-001\Roadway\PROFRD02.dgn

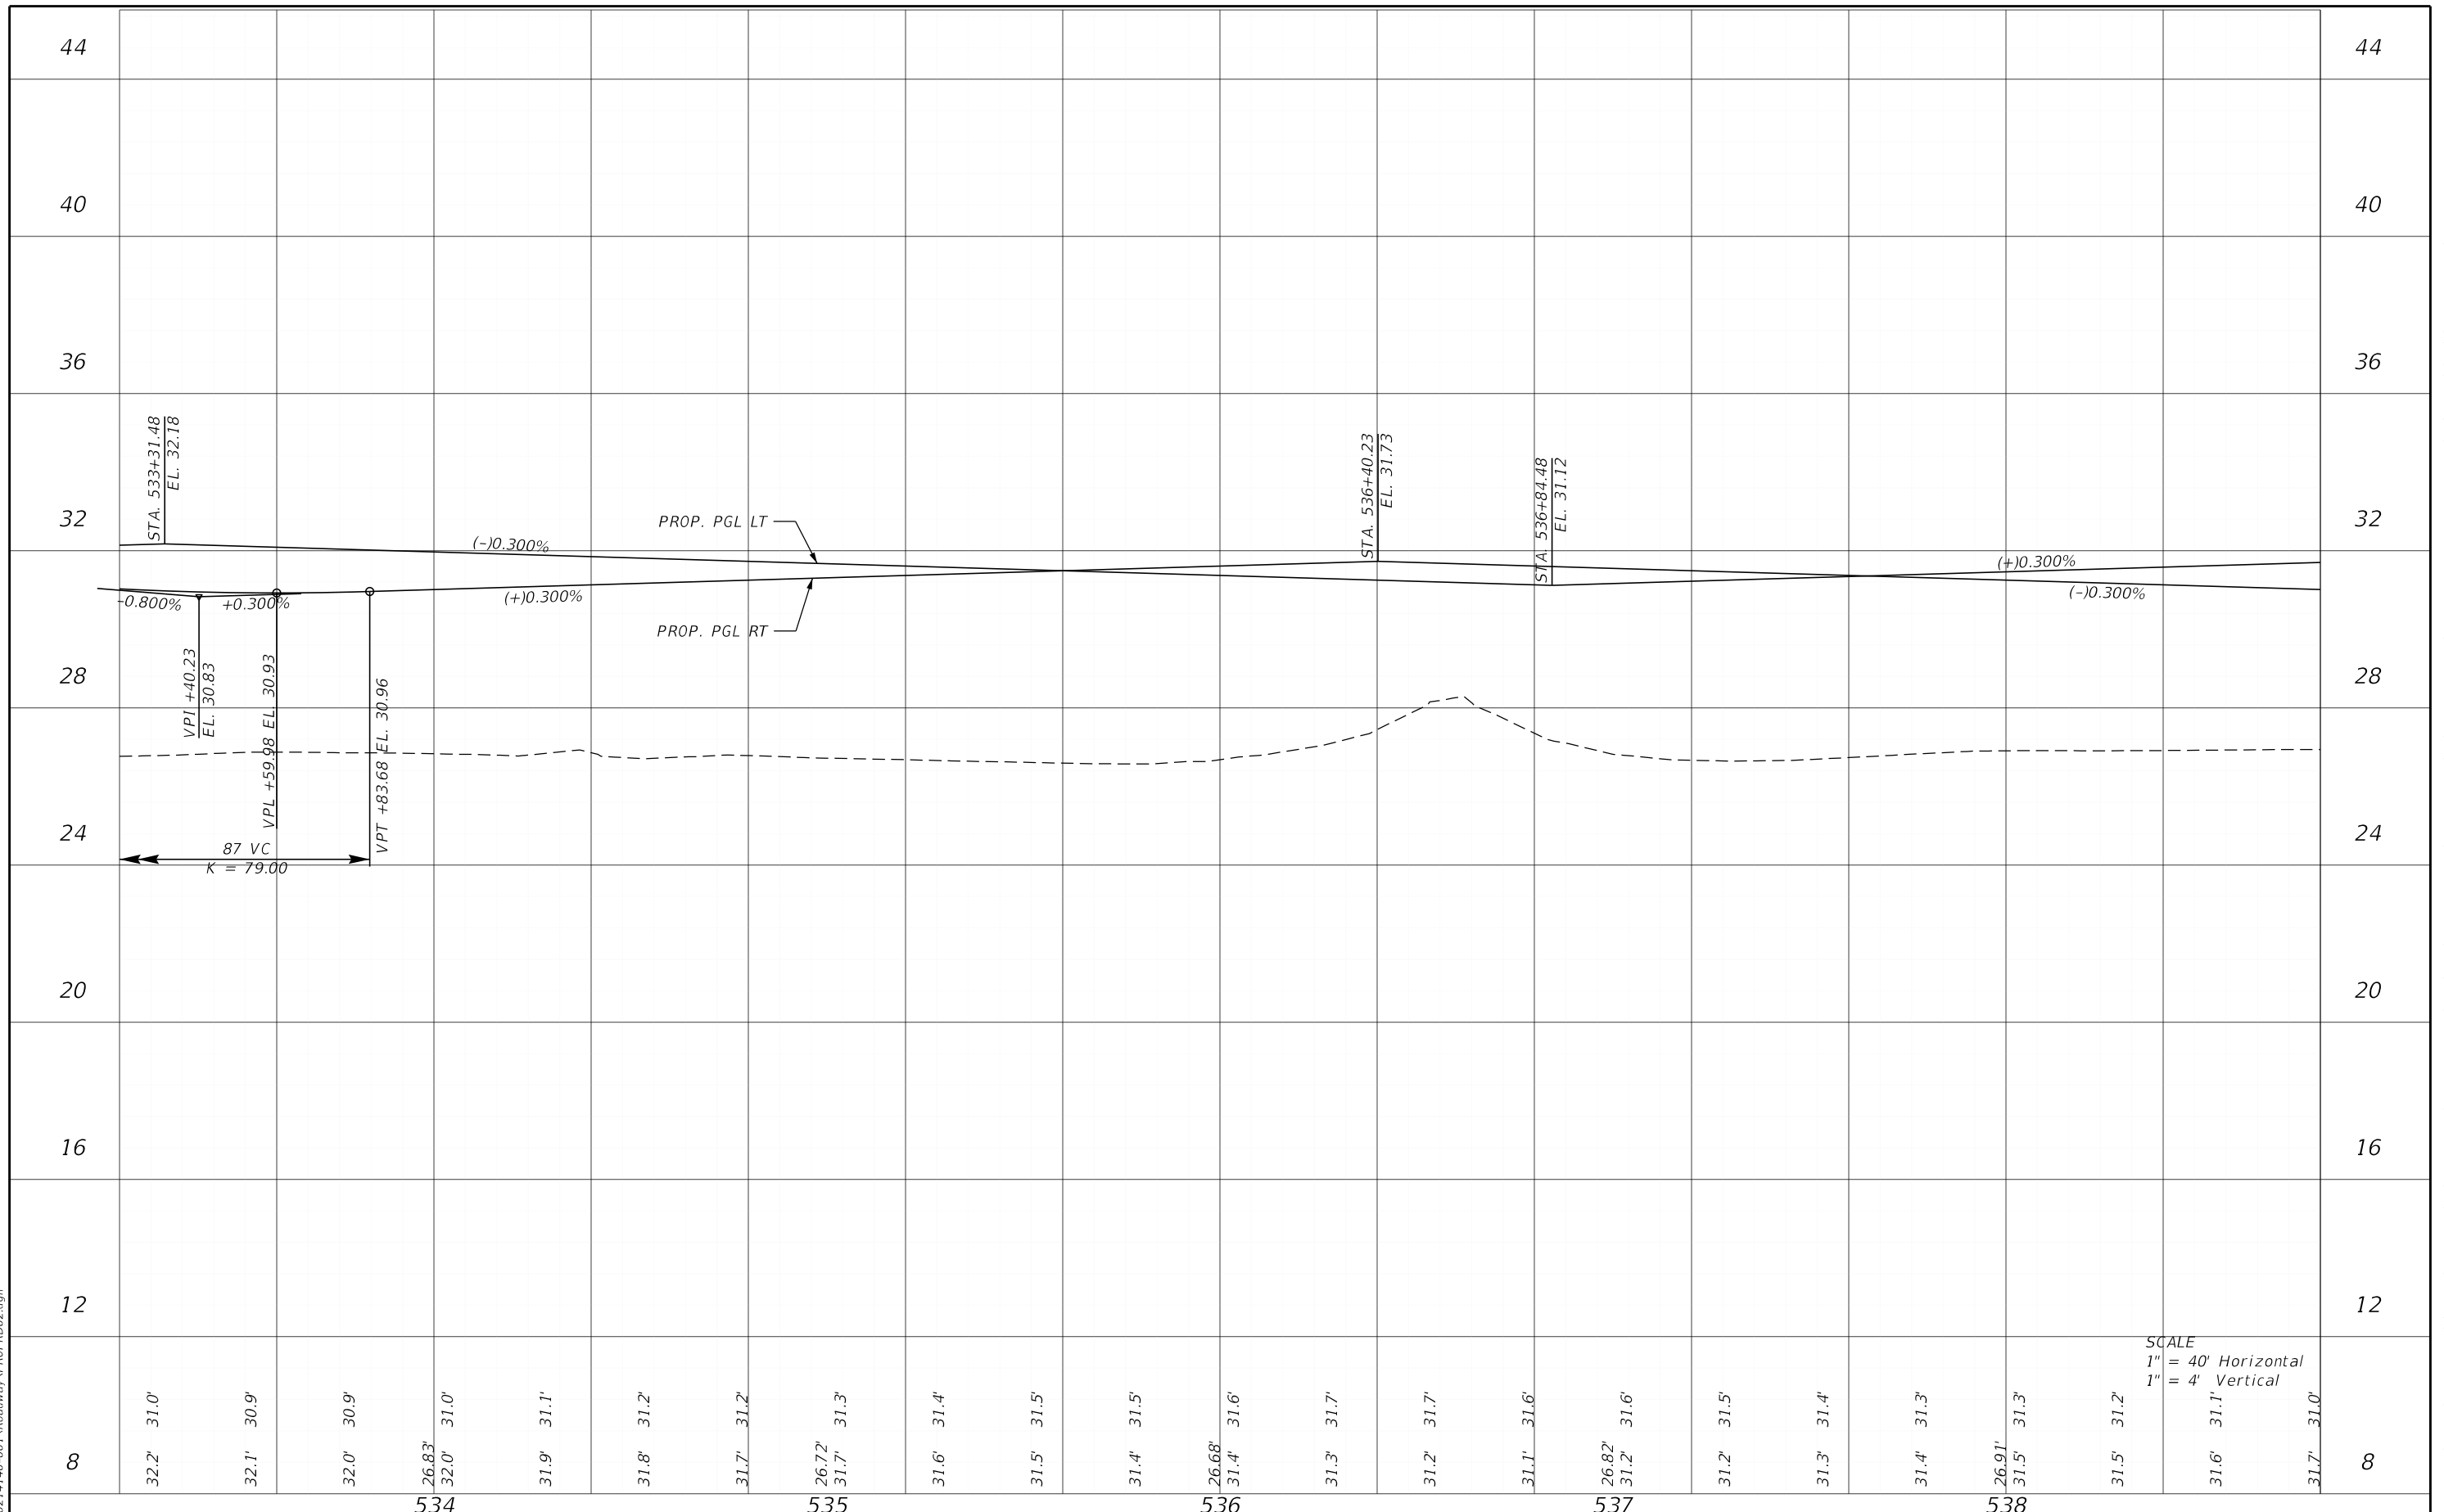

| DATE | | DESCRIPTION | | ENGINEER OF RECORD | | LEE COUNTY DEPARTMENT OF TRANSPORTATION | | | SHEET NO. |
|-----------------------|--|-------------|--|---|--|---|--------|----------------------|-----------|
| | | | | RYAN K. BELL, P.E. LICENSE NUMBER 60010 JOHNSON ENGINEERING INC. 2122 JOHNSON STREET FORT MYERS, FL 33901 | | ROAD NO. | COUNTY | FINANCIAL PROJECT ID | |
| | | | | | | | LEE | | |
| PROFILE SHEETS | | | | | | | | | |
| | | | | | | | | | 100 |

THE OFFICIAL RECORD OF THIS SHEET IS THE ELECTRONIC FILE DIGITALLY SIGNED AND SEALED UNDER RULE 61G15-23.004, F.A.C.

5/3/2022 1:10:07 PM MJN
 U:\Worksets\FDOT\20214140-00\Roadway\PROFRD02.dgn

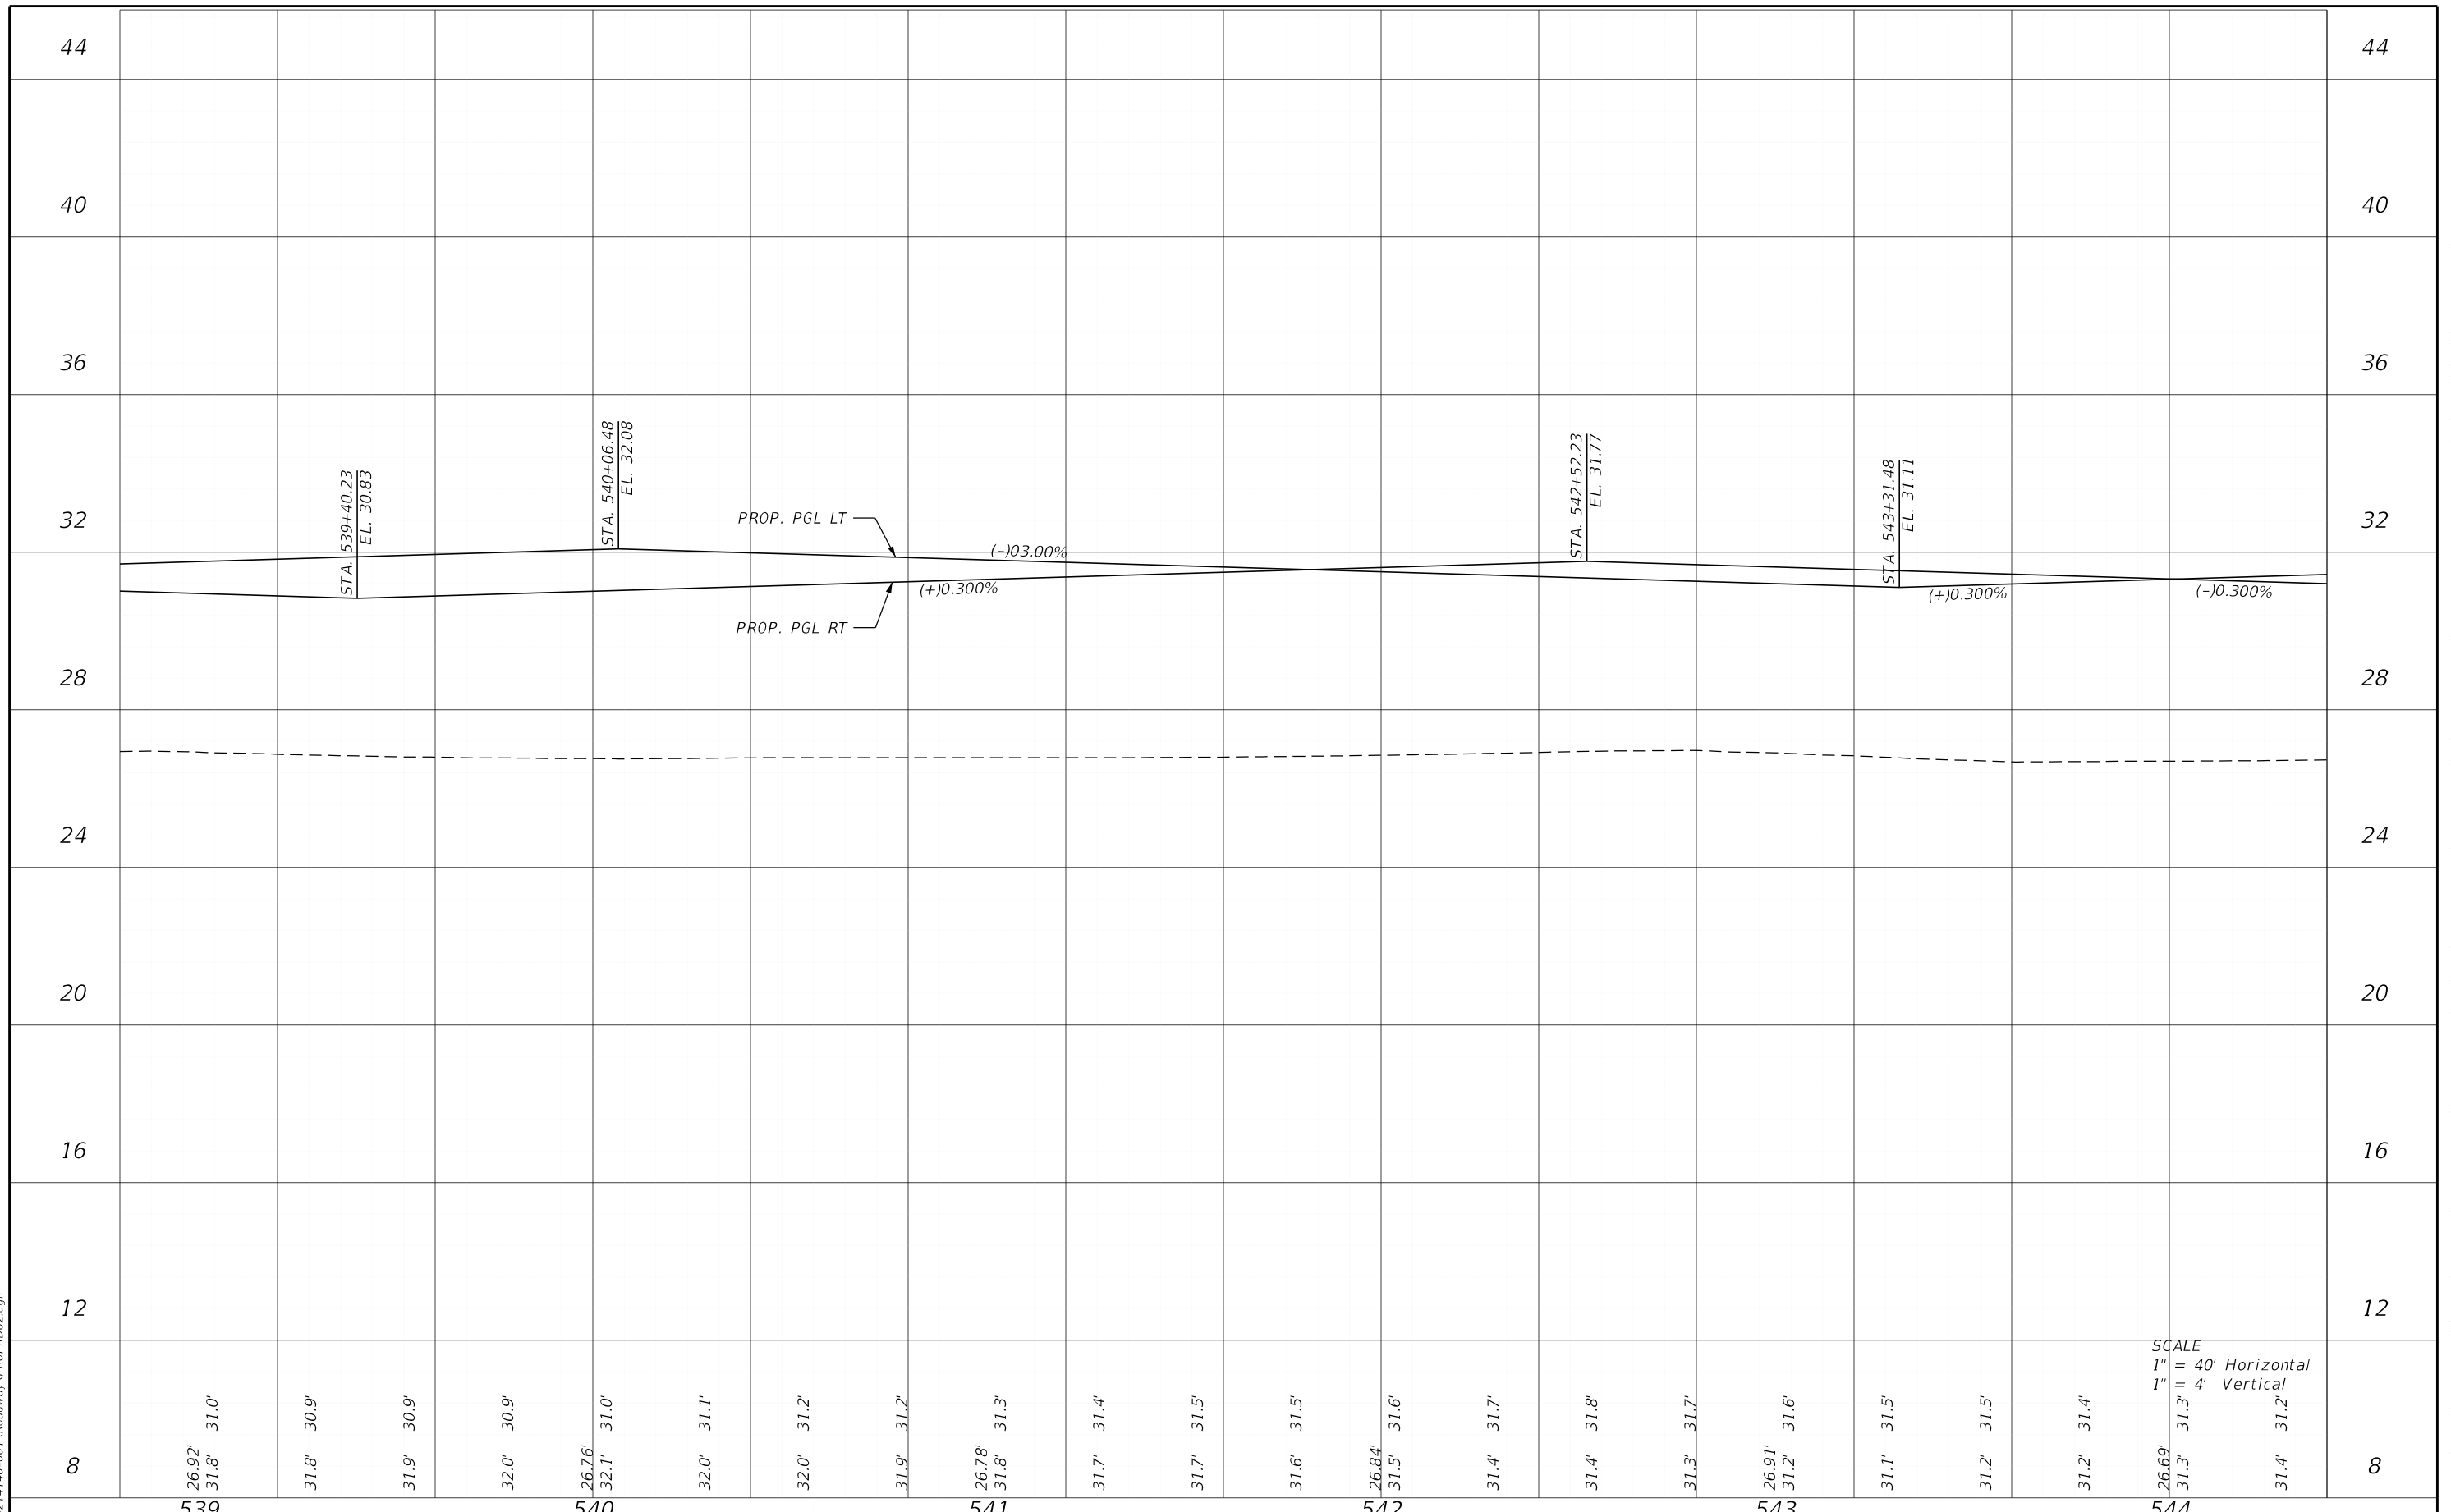


| DATE | | REVISIONS | | ENGINEER OF RECORD | | LEE COUNTY DEPARTMENT OF TRANSPORTATION | | | SHEET NO. |
|-------------|--|-------------|--|---|--|---|--------|----------------------|-----------|
| DESCRIPTION | | DESCRIPTION | | RYAN K. BELL, P.E. LICENSE NUMBER 60010 JOHNSON ENGINEERING INC. 2122 JOHNSON STREET FORT MYERS, FL 33901 | | ROAD NO. | COUNTY | FINANCIAL PROJECT ID | |
| | | | | | | | | | |

PROFILE SHEETS

101

THE OFFICIAL RECORD OF THIS SHEET IS THE ELECTRONIC FILE DIGITALLY SIGNED AND SEALED UNDER RULE 61G15-23.004, F.A.C.

5/3/2022 1:10:08 PM MJN
 U:\Worksets\DOT\20214140-00\Roadway\PROFRD02.dgn

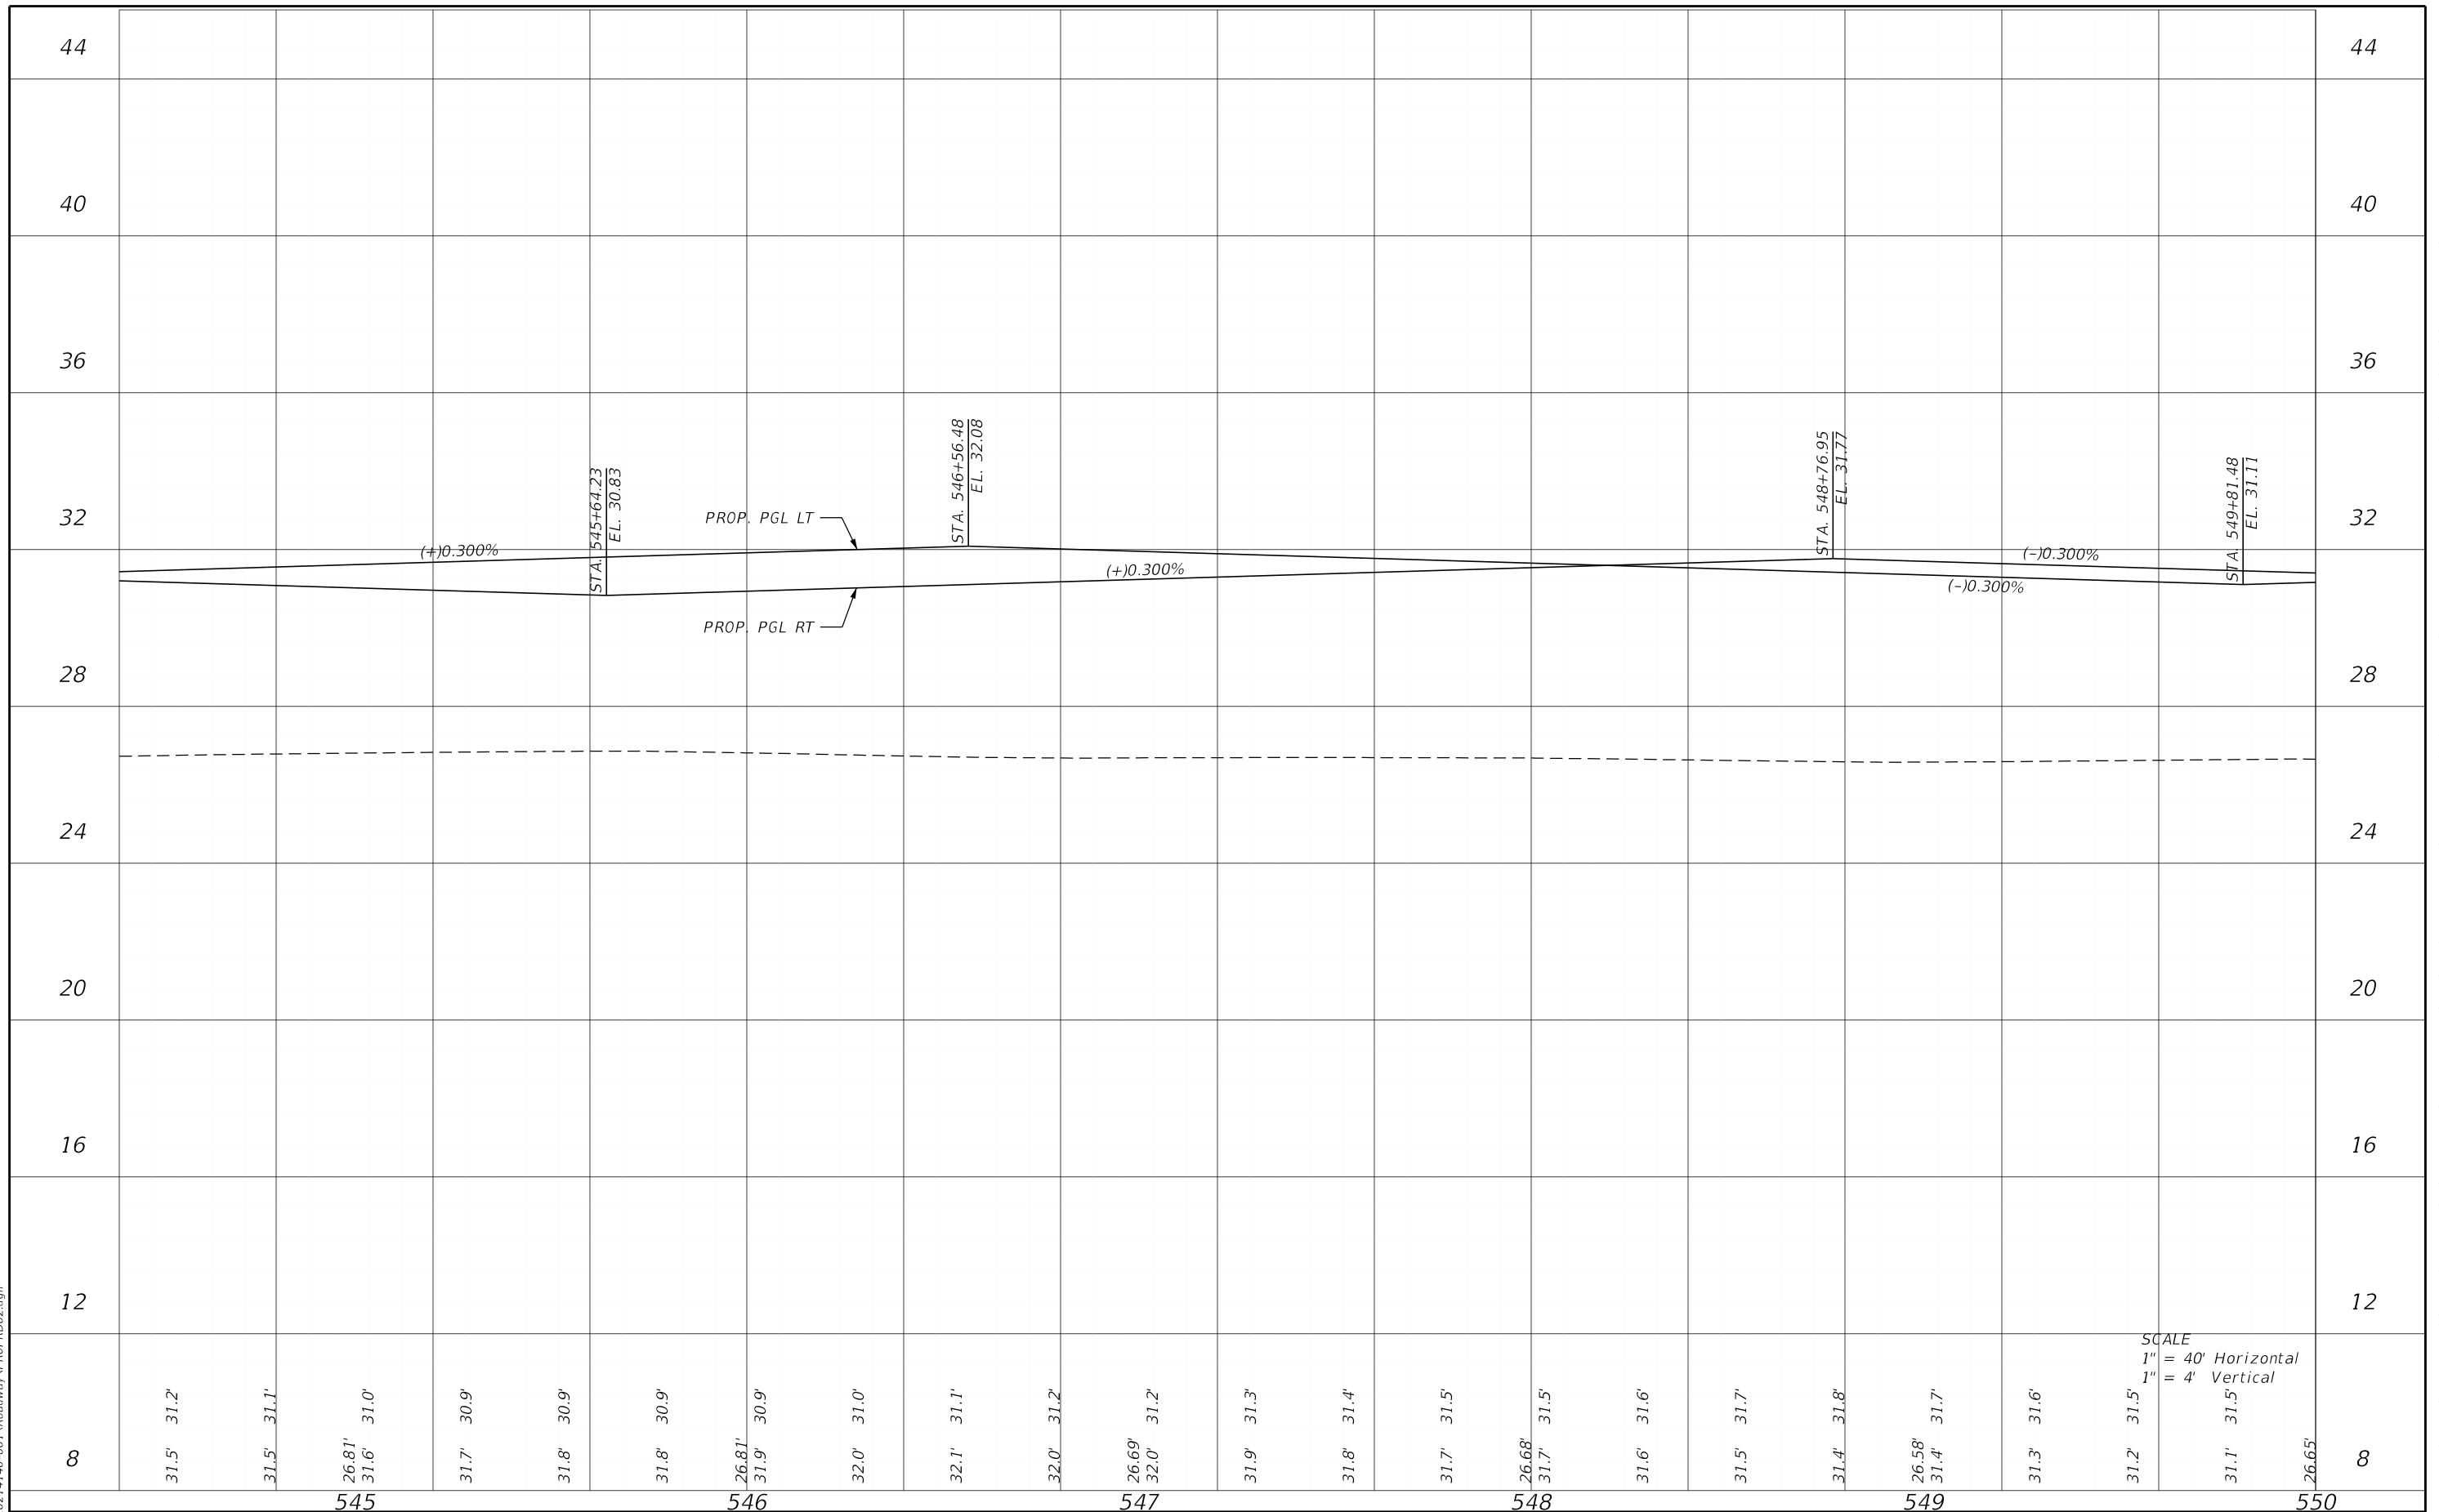


| DATE | | REVISIONS | | ENGINEER OF RECORD | | LEE COUNTY DEPARTMENT OF TRANSPORTATION | | | SHEET NO. |
|-------------|--|-----------|--|---|--|---|--------|----------------------|-----------|
| DESCRIPTION | | DATE | | DESCRIPTION | | ROAD NO. | COUNTY | FINANCIAL PROJECT ID | |
| | | | | RYAN K. BELL, P.E. LICENSE NUMBER 60010 JOHNSON ENGINEERING INC. 2122 JOHNSON STREET FORT MYERS, FL 33901 | | | LEE | | |

PROFILE SHEETS

SCALE
 1" = 40' Horizontal
 1" = 4' Vertical

THE OFFICIAL RECORD OF THIS SHEET IS THE ELECTRONIC FILE DIGITALLY SIGNED AND SEALED UNDER RULE 61G15-23.004, F.A.C.

5/3/2022 1:10:08 PM MJN
 U:\Worksets\FDOT\20214140-001\Roadway\PROFRD02.dgn

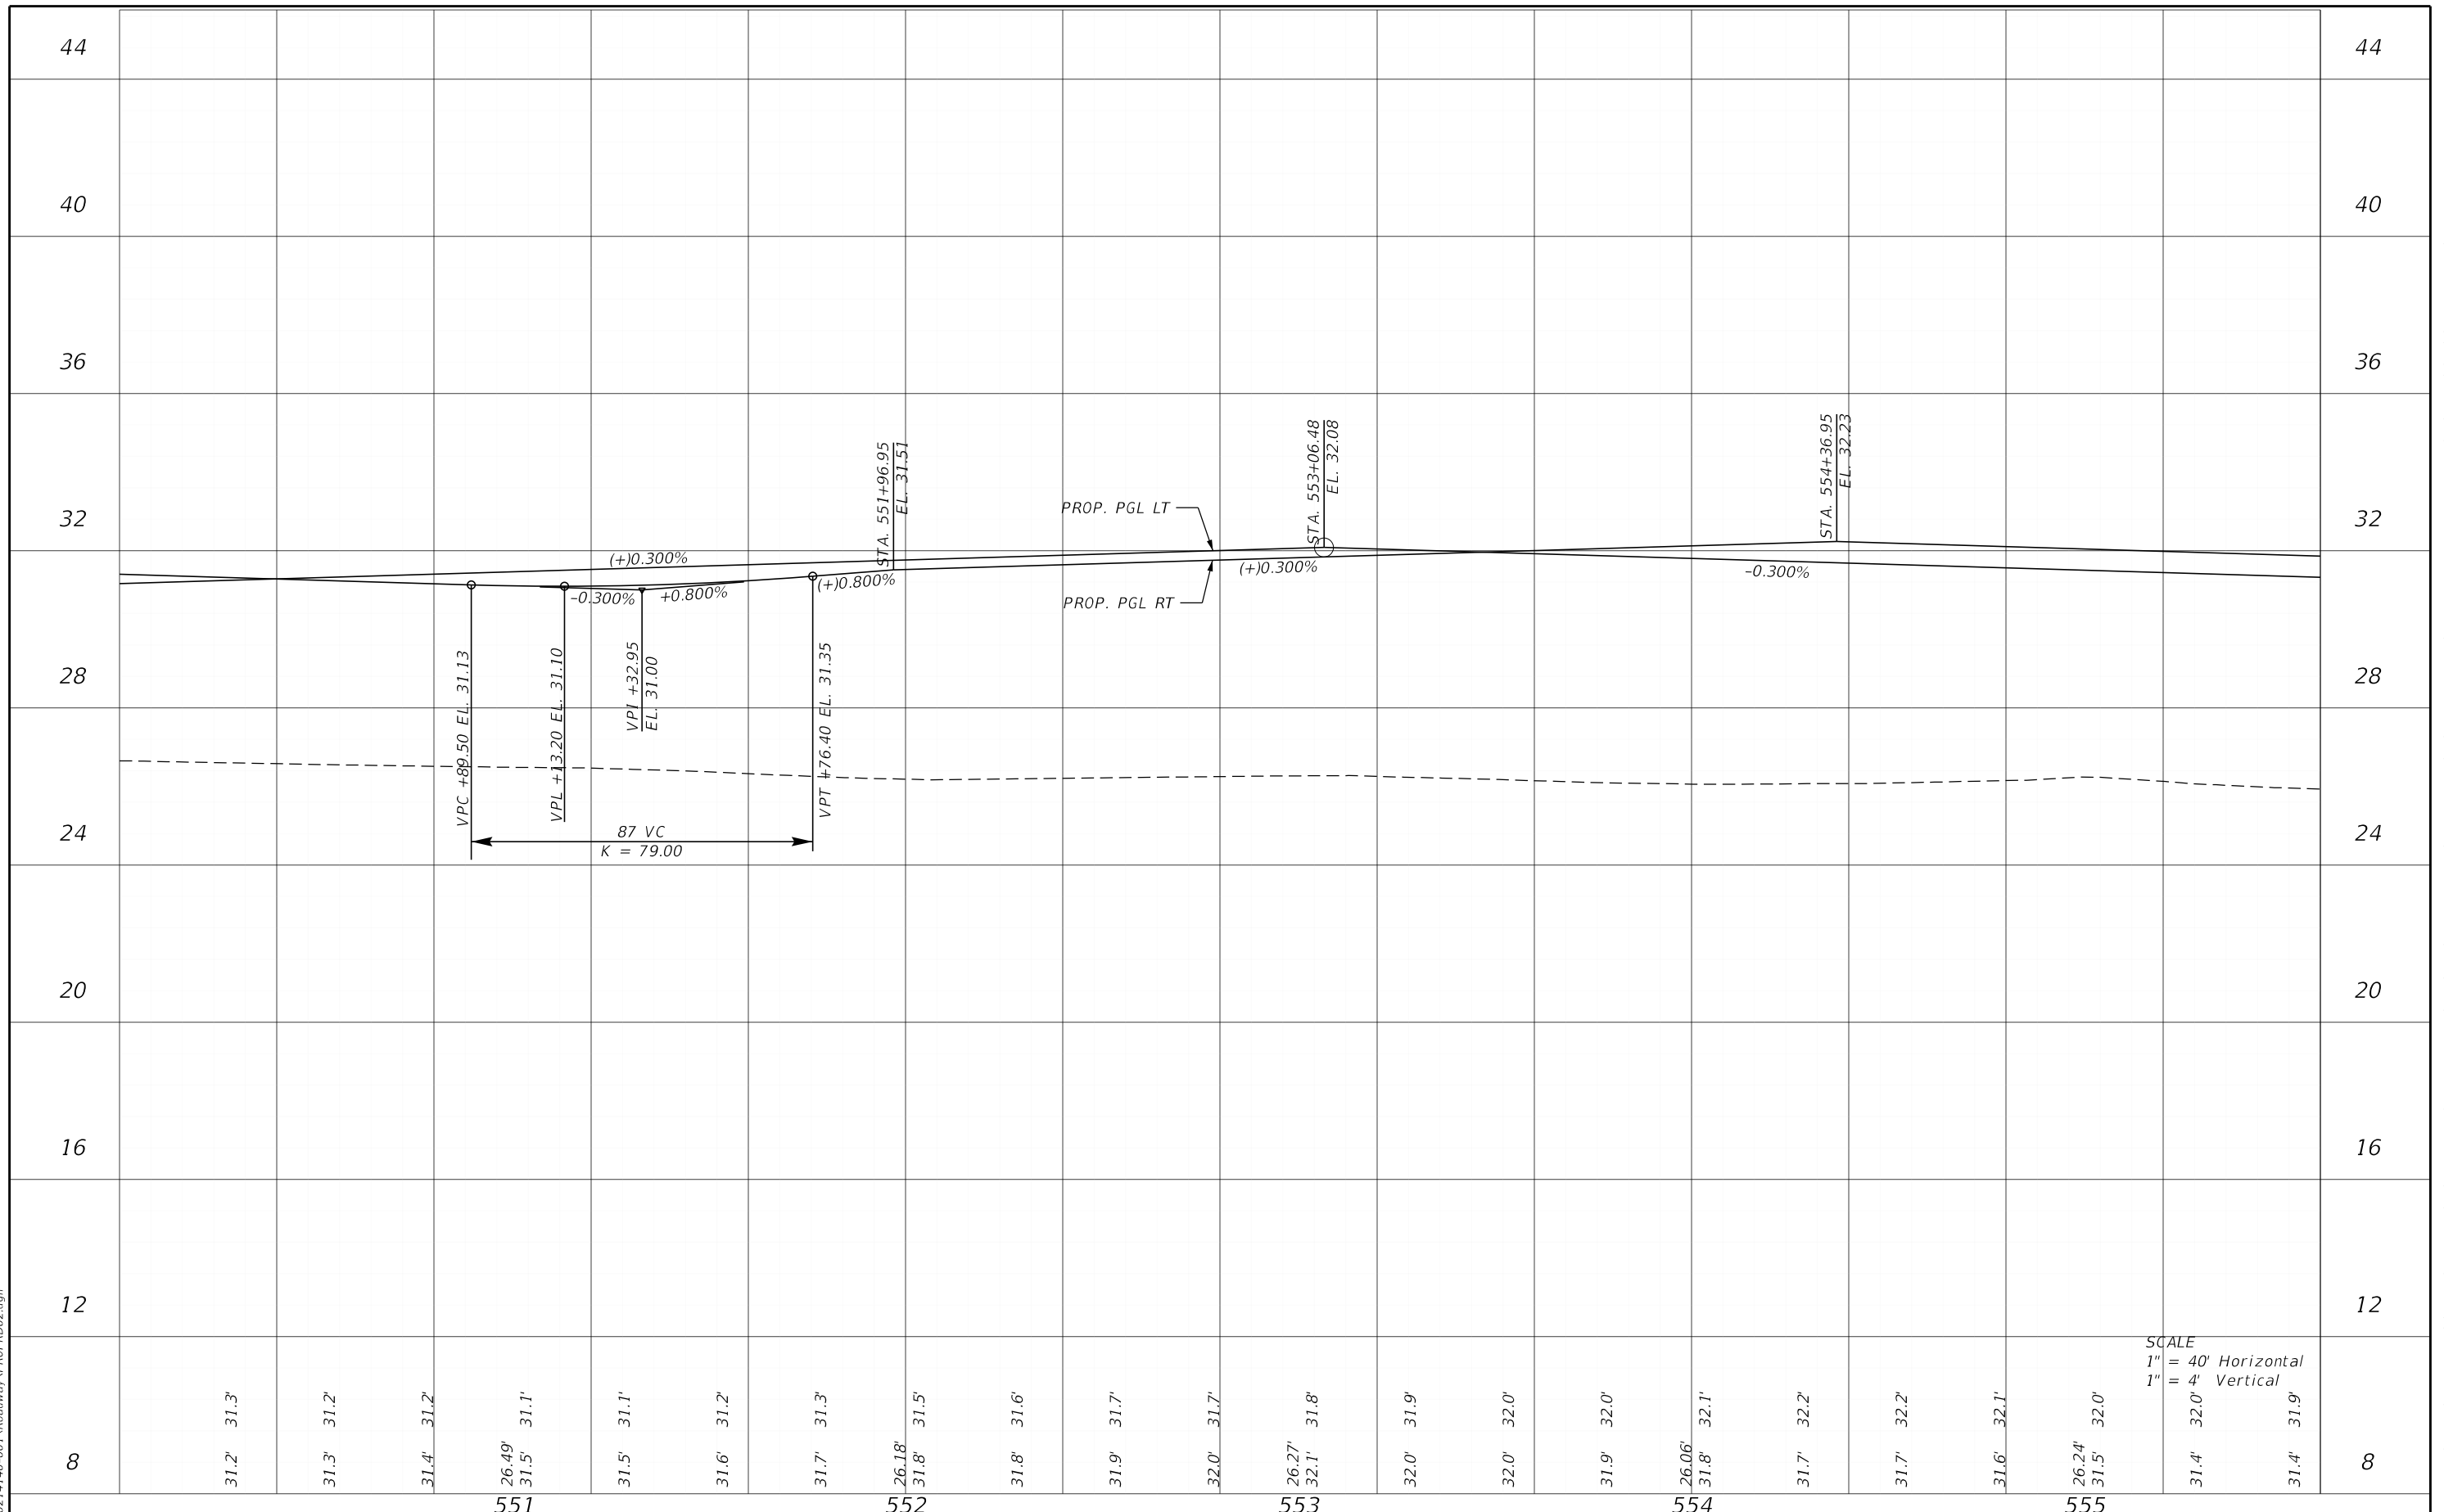


| DATE | | DESCRIPTION | | ENGINEER OF RECORD | | LEE COUNTY DEPARTMENT OF TRANSPORTATION | | | SHEET NO. |
|------|--|-------------|--|---|--|---|--------|----------------------|-----------|
| | | | | RYAN K. BELL, P.E. LICENSE NUMBER 60010 JOHNSON ENGINEERING INC. 2122 JOHNSON STREET FORT MYERS, FL 33901 | | ROAD NO. | COUNTY | FINANCIAL PROJECT ID | |
| | | | | | | | LEE | | |

PROFILE SHEETS

SCALE
 1" = 40' Horizontal
 1" = 4' Vertical

THE OFFICIAL RECORD OF THIS SHEET IS THE ELECTRONIC FILE DIGITALLY SIGNED AND SEALED UNDER RULE 61G15-23.004, F.A.C.

5/3/2022 1:10:08 PM MJN
 U:\Worksets\FDOT\20214140-00\Roadway\PROFR02.dgn

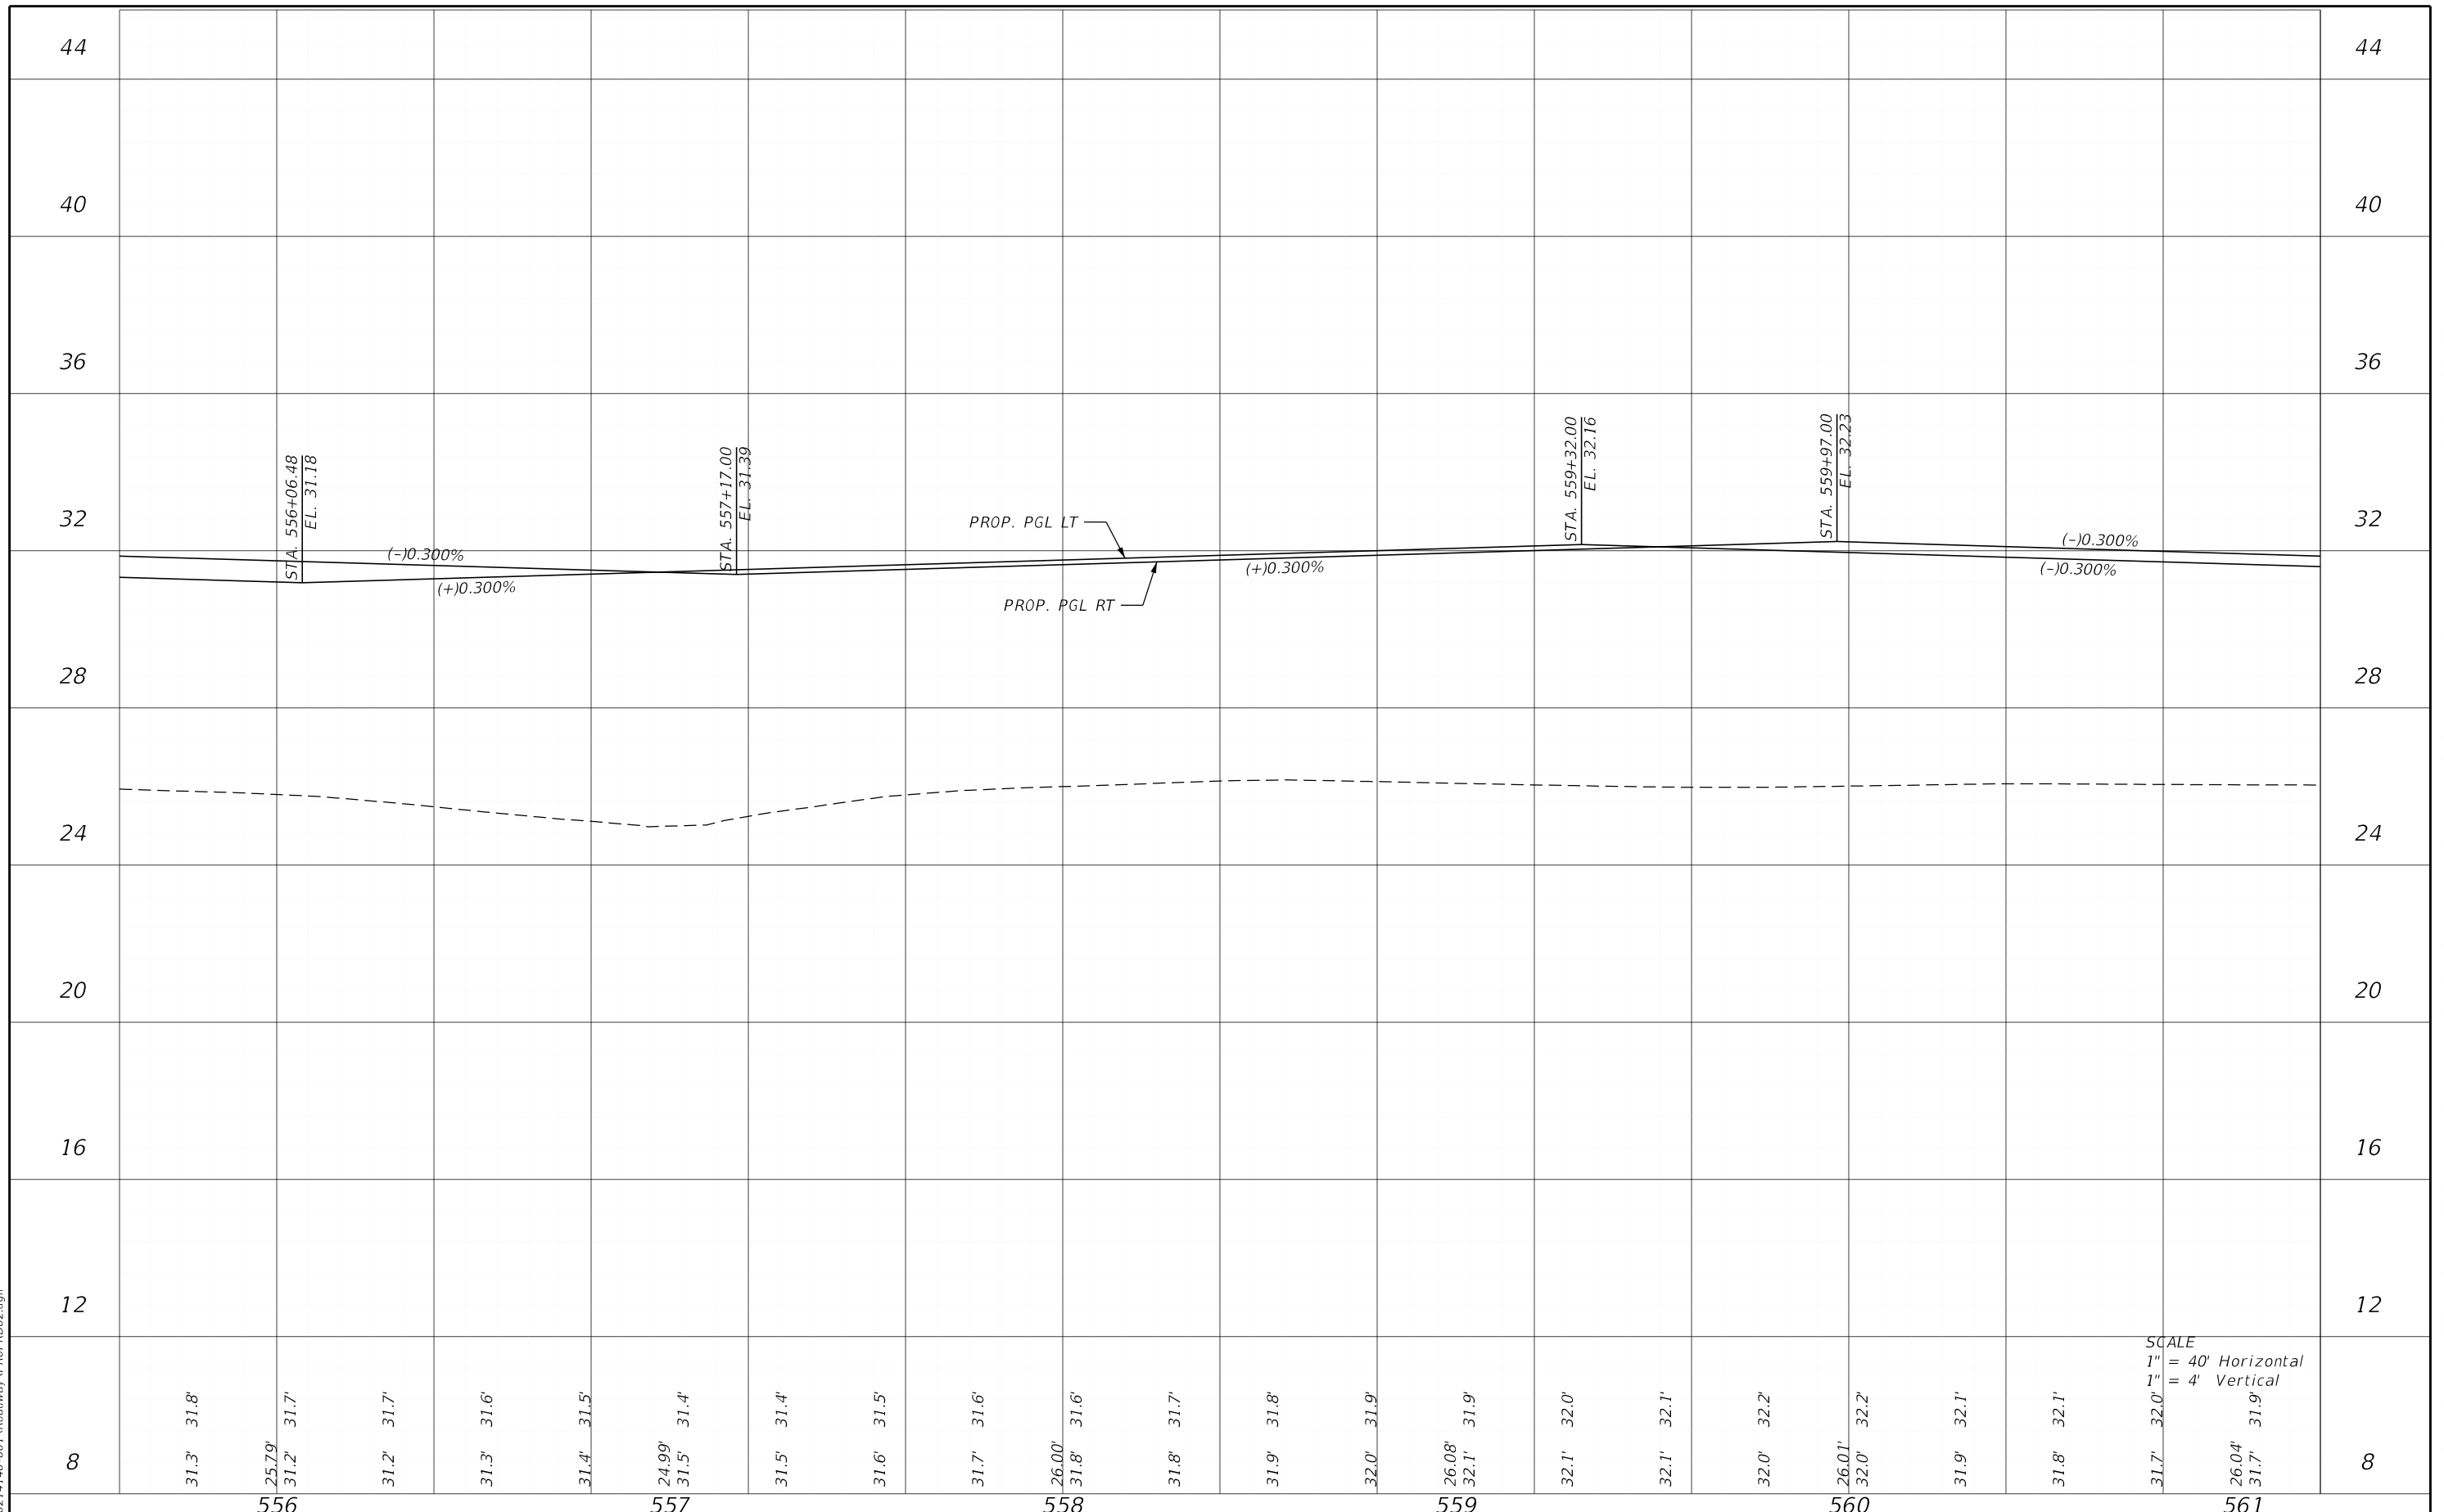


SCALE
 1" = 40' Horizontal
 1" = 4' Vertical

| <table border="1"> <thead> <tr> <th>DATE</th> <th>DESCRIPTION</th> <th>DATE</th> <th>DESCRIPTION</th> </tr> </thead> <tbody> <tr> <td> </td> <td> </td> <td> </td> <td> </td> </tr> </tbody> </table> | | DATE | DESCRIPTION | DATE | DESCRIPTION | | | | | ENGINEER OF RECORD RYAN K. BELL, P.E. LICENSE NUMBER 60010 JOHNSON ENGINEERING INC. 2122 JOHNSON STREET FORT MYERS, FL 33901 | | LEE COUNTY DEPARTMENT OF TRANSPORTATION <table border="1"> <thead> <tr> <th>ROAD NO.</th> <th>COUNTY</th> <th>FINANCIAL PROJECT ID</th> </tr> </thead> <tbody> <tr> <td> </td> <td>LEE</td> <td> </td> </tr> </tbody> </table> | | ROAD NO. | COUNTY | FINANCIAL PROJECT ID | | LEE | | PROFILE SHEETS | | SHEET NO. 104 |
|---|-------------|--|-------------|------|-------------|--|--|--|--|--|--|--|--|----------|--------|----------------------|--|-----|--|-----------------------|--|------------------|
| DATE | DESCRIPTION | DATE | DESCRIPTION | | | | | | | | | | | | | | | | | | | |
| | | | | | | | | | | | | | | | | | | | | | | |
| ROAD NO. | COUNTY | FINANCIAL PROJECT ID | | | | | | | | | | | | | | | | | | | | |
| | LEE | | | | | | | | | | | | | | | | | | | | | |
| REVISIONS | | STA. 556+06.48 EL. 31.18 STA. 557+17.00 EL. 31.39 STA. 559+32.00 EL. 32.16 STA. 559+97.00 EL. 32.23 | | | | | | | | | | | | | | | | | | | | |

THE OFFICIAL RECORD OF THIS SHEET IS THE ELECTRONIC FILE DIGITALLY SIGNED AND SEALED UNDER RULE 61G15-23.004, F.A.C.


5/3/2022 1:10:09 PM MJN
 U:\Worksets\FDOT\20214140-001\Roadway\PROFR002.dgn

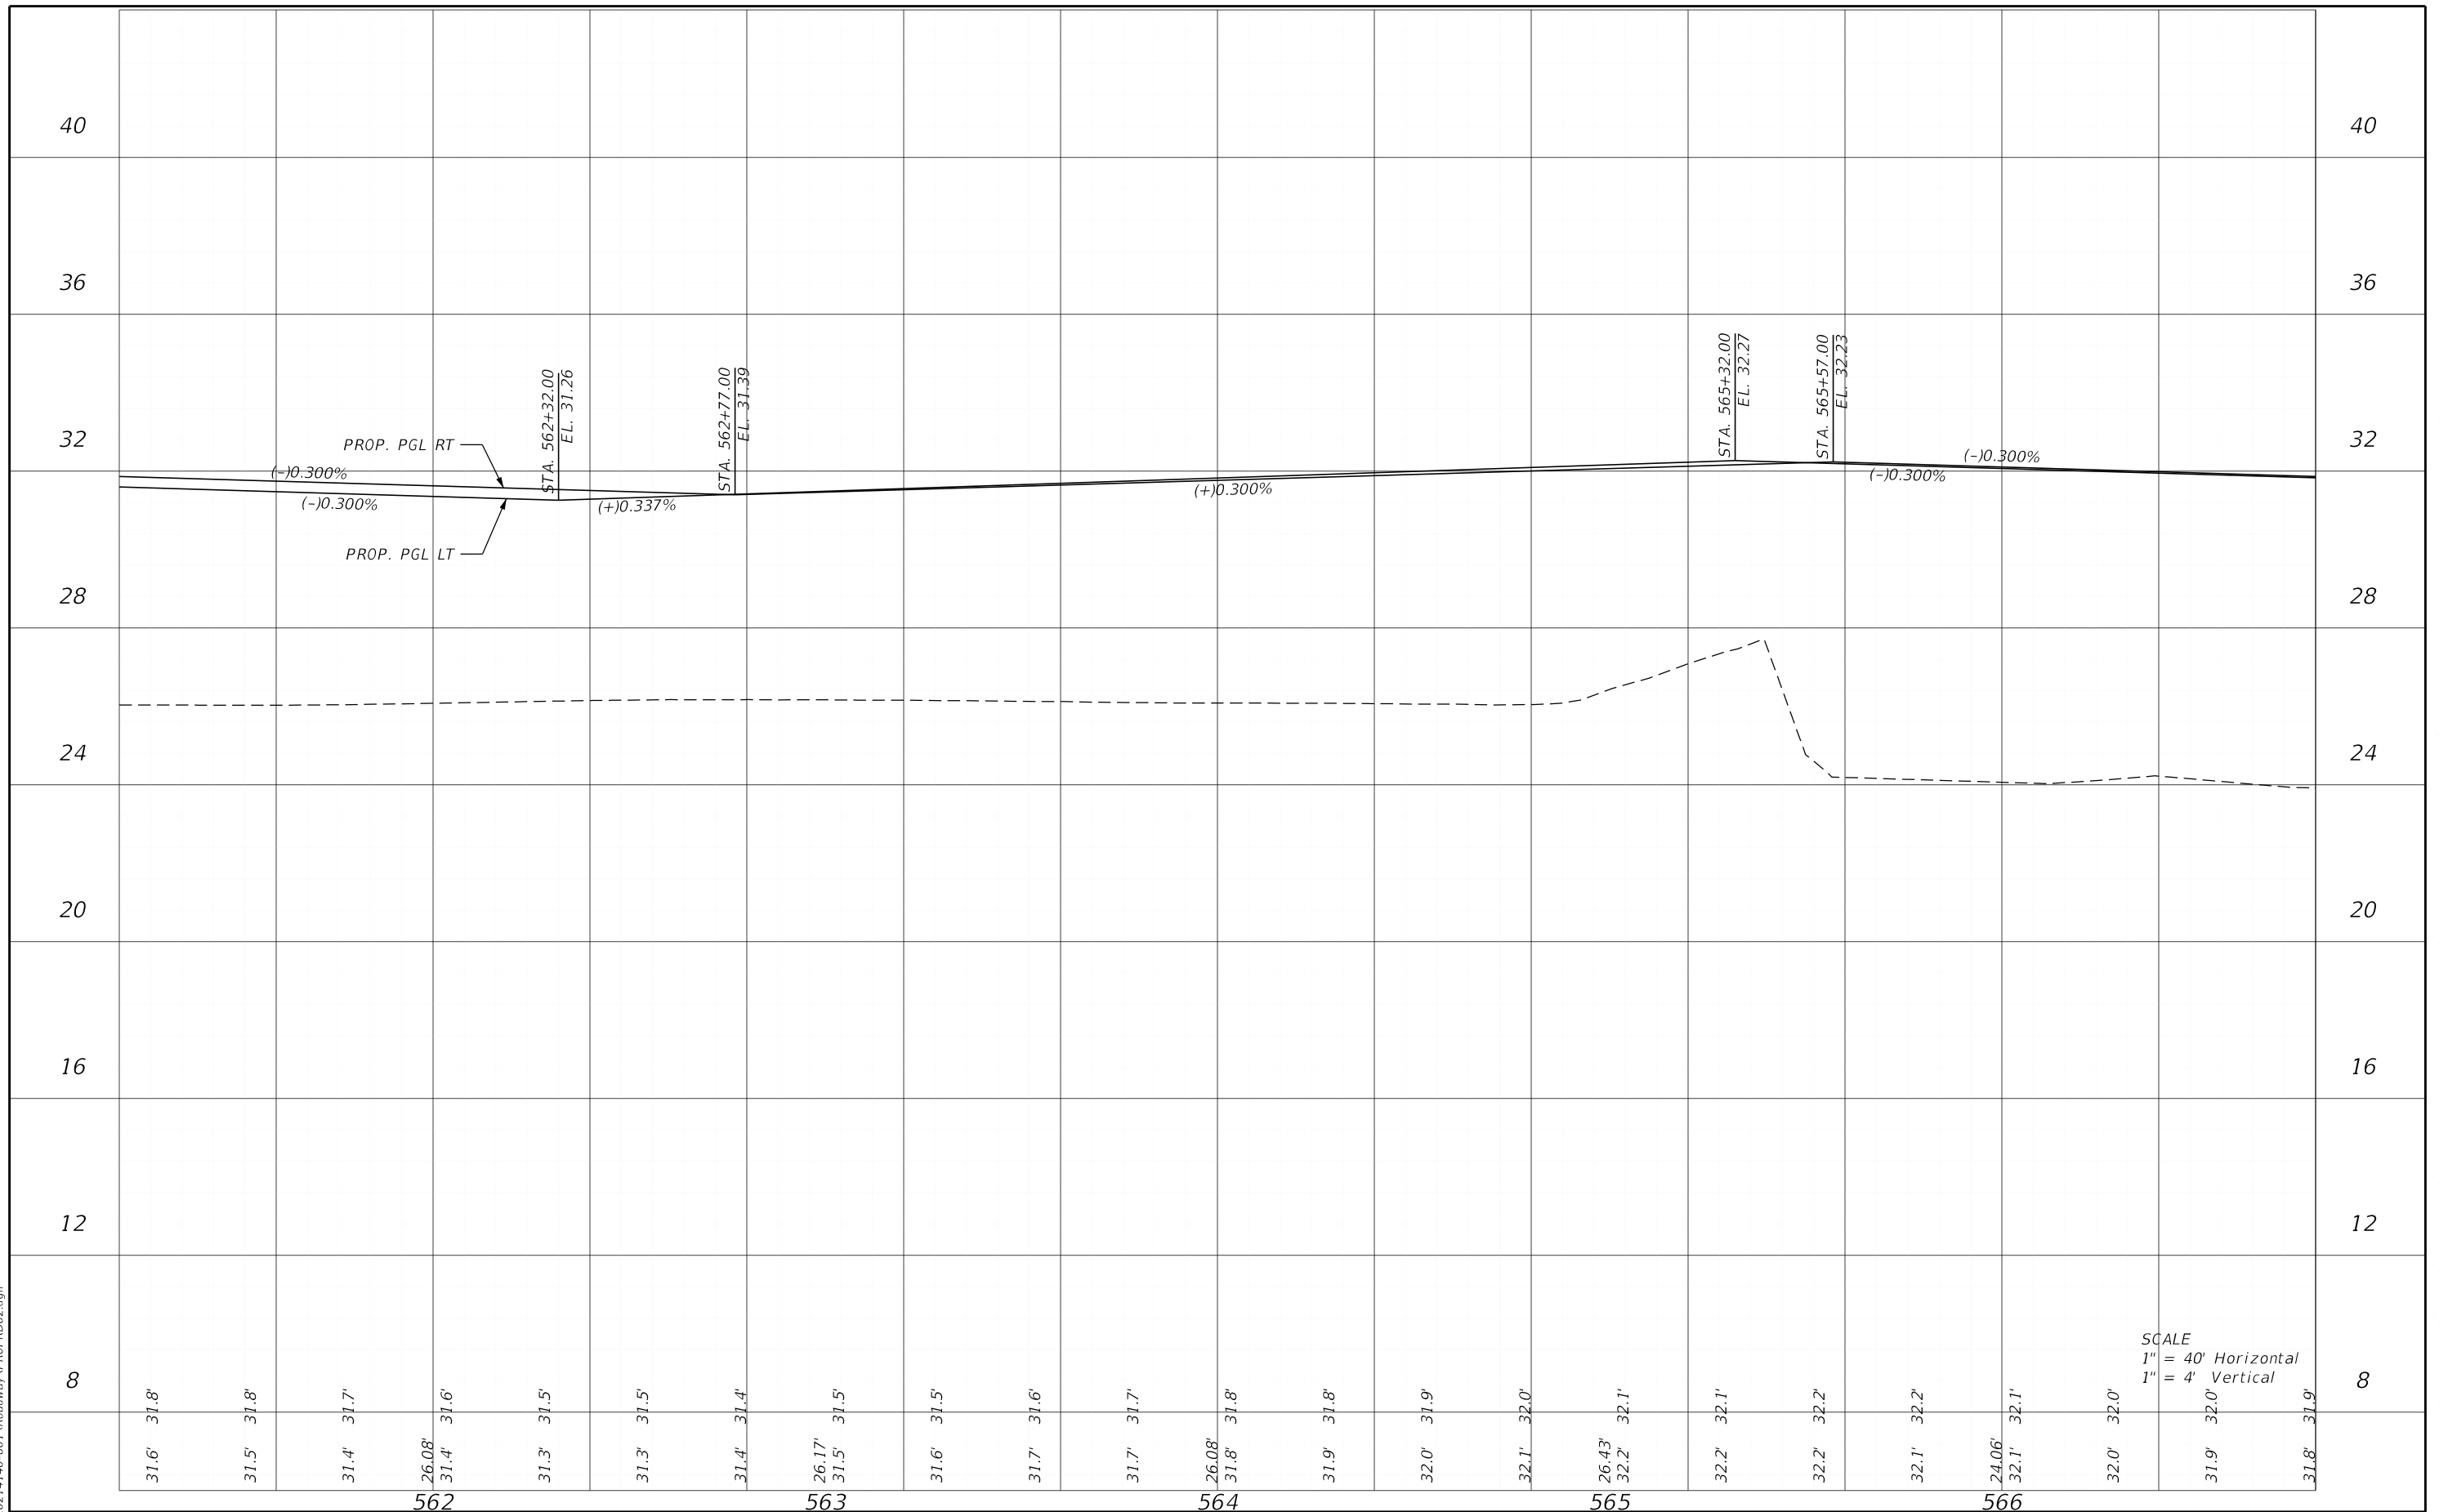

| DATE | | DESCRIPTION | | ENGINEER OF RECORD | | LEE COUNTY DEPARTMENT OF TRANSPORTATION | | | SHEET NO. |
|-----------------------|--|-------------|--|---|--|---|--------|----------------------|-----------|
| | | | | RYAN K. BELL, P.E. LICENSE NUMBER 60010 JOHNSON ENGINEERING INC. 2122 JOHNSON STREET FORT MYERS, FL 33901 | | ROAD NO. | COUNTY | FINANCIAL PROJECT ID | |
| | | | | | | | LEE | | |
| PROFILE SHEETS | | | | | | | | | 105 |

THE OFFICIAL RECORD OF THIS SHEET IS THE ELECTRONIC FILE DIGITALLY SIGNED AND SEALED UNDER RULE 61G15-23.004, F.A.C.


5/3/2022 1:10:09 PM MJN
 U:\Worksets\DOT\20214140-00\Roadway\PROFRD02.dgn

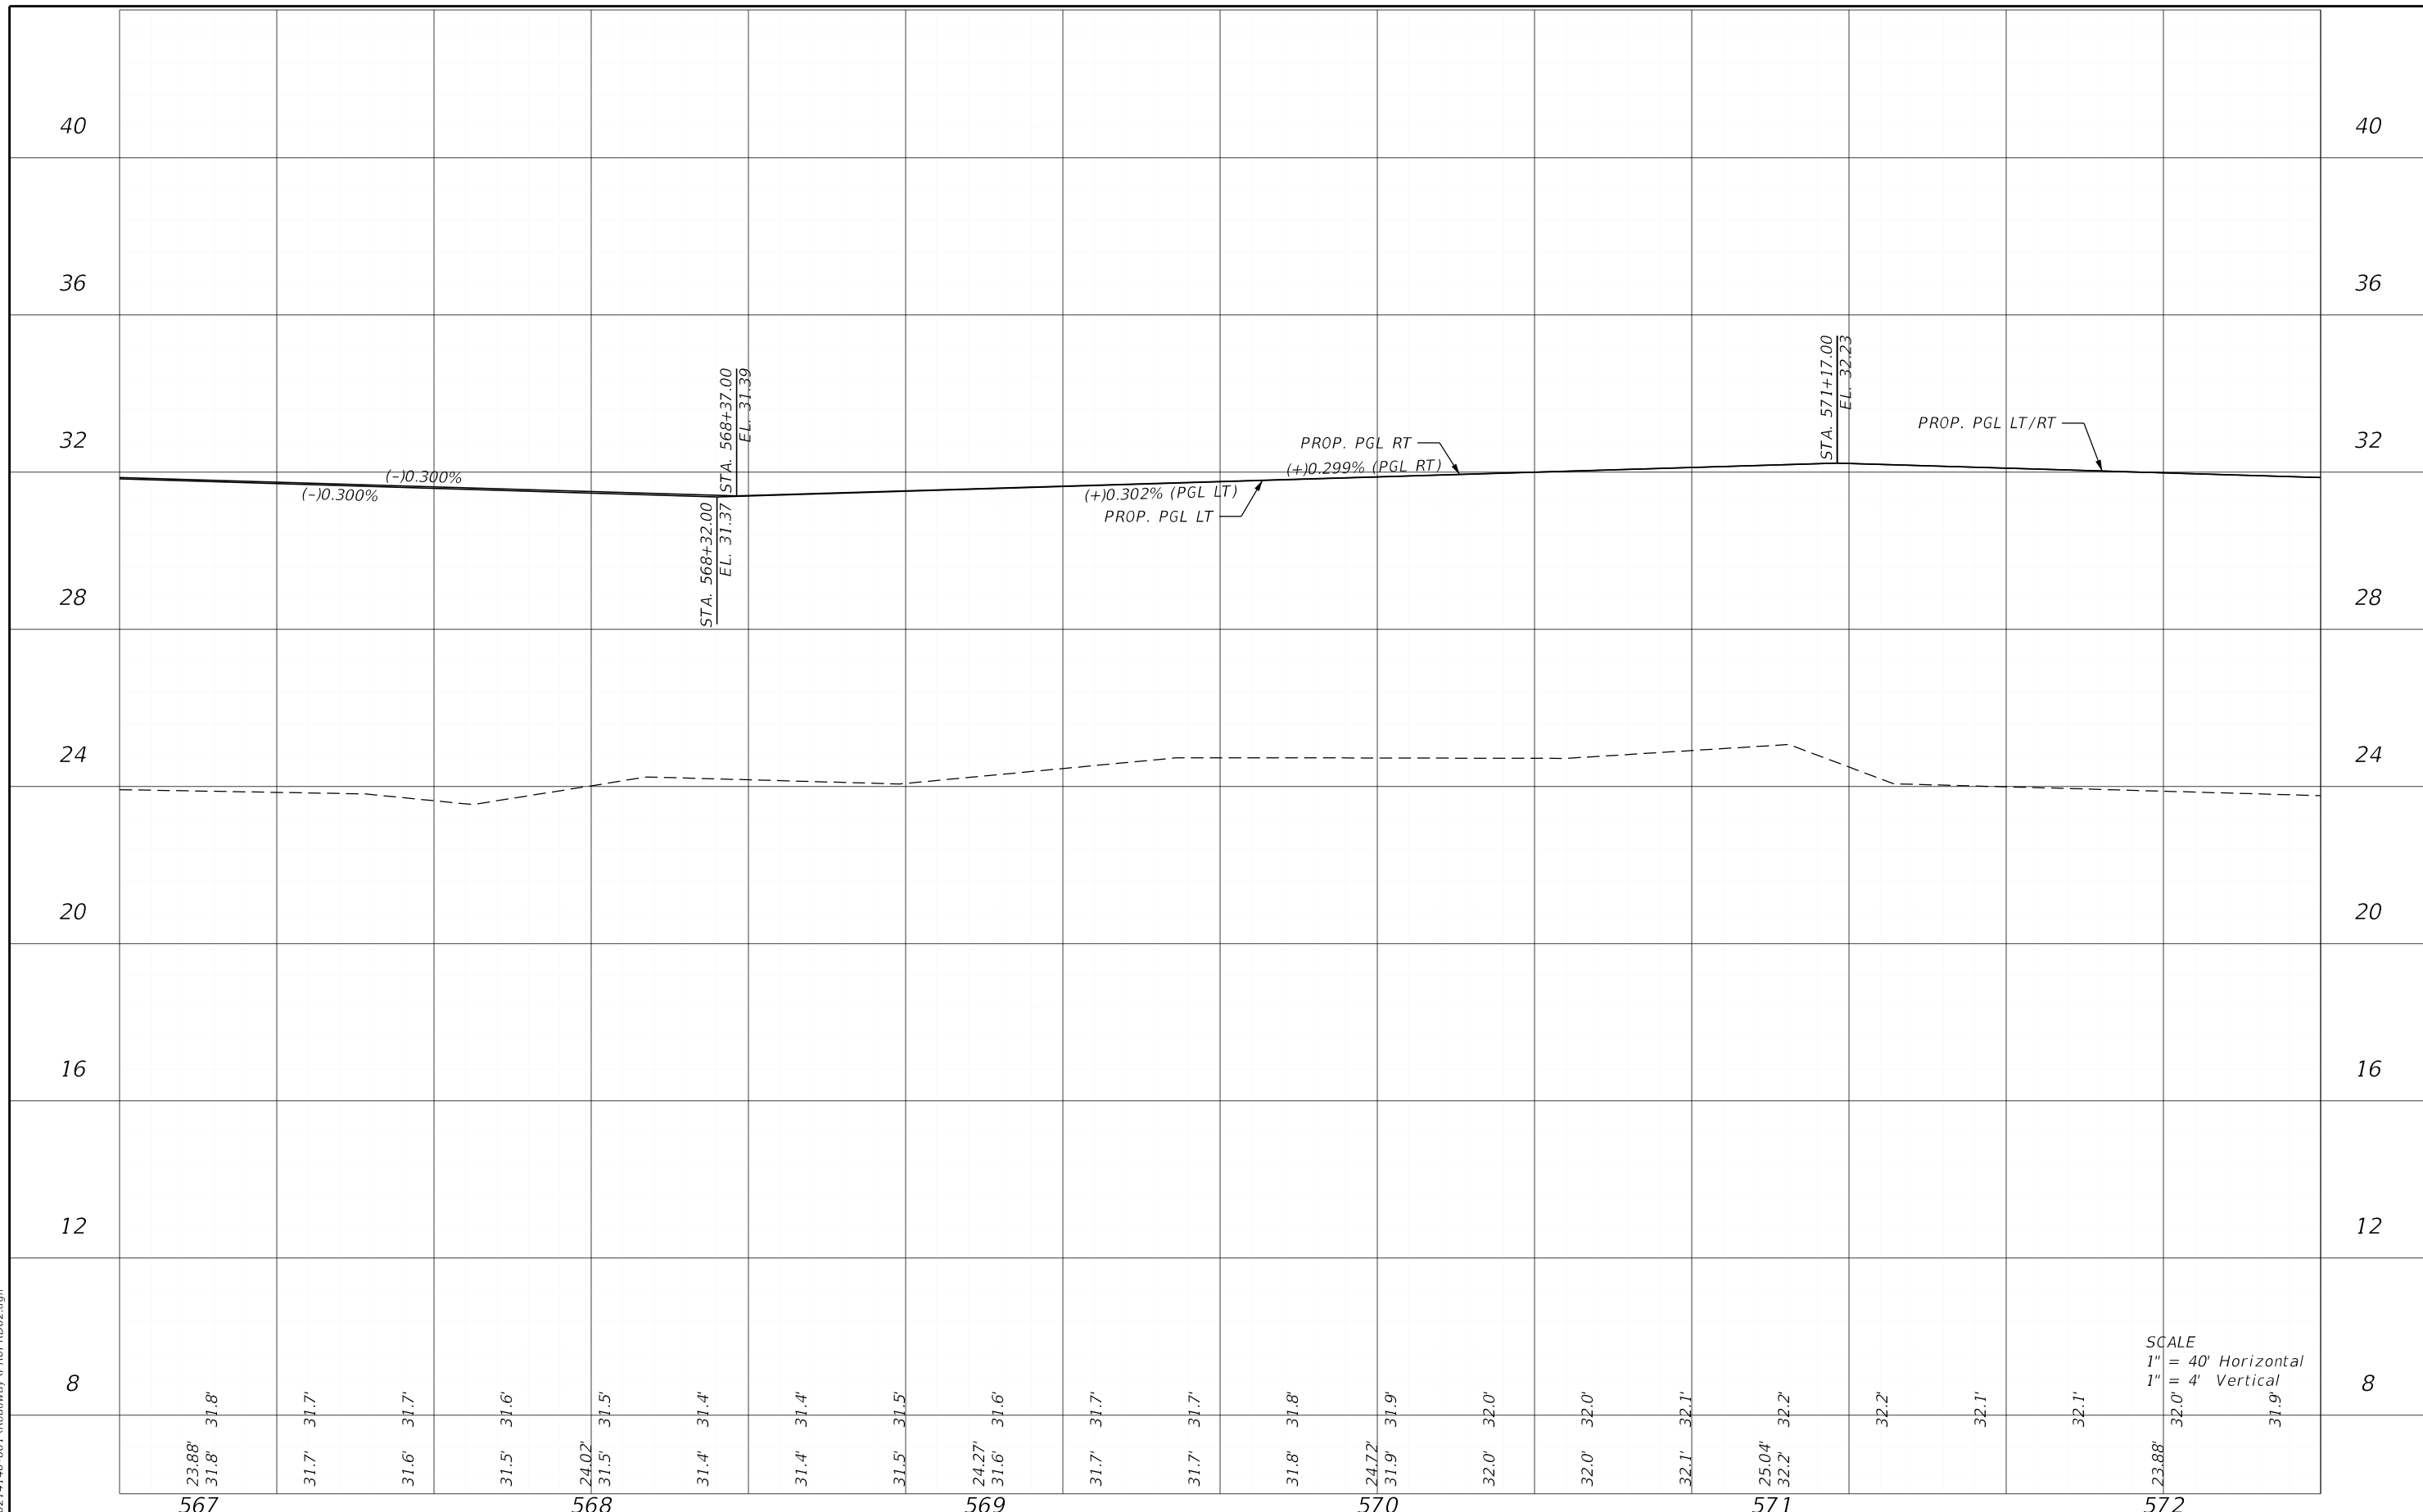

| DATE | | DESCRIPTION | | ENGINEER OF RECORD | | LEE COUNTY DEPARTMENT OF TRANSPORTATION | | | SHEET NO. |
|-----------------------|--|-------------|--|---|--|---|--------|----------------------|-----------|
| | | | | RYAN K. BELL, P.E. LICENSE NUMBER 60010 JOHNSON ENGINEERING INC. 2122 JOHNSON STREET FORT MYERS, FL 33901 | | ROAD NO. | COUNTY | FINANCIAL PROJECT ID | |
| | | | | | | | LEE | | |
| PROFILE SHEETS | | | | | | | | | 106 |

THE OFFICIAL RECORD OF THIS SHEET IS THE ELECTRONIC FILE DIGITALLY SIGNED AND SEALED UNDER RULE 61G15-23.004, F.A.C.


5/3/2022 1:10:09 PM MJN
 U:\Worksets\DOT\20214140-00\Roadway\PROFRD02.dgn

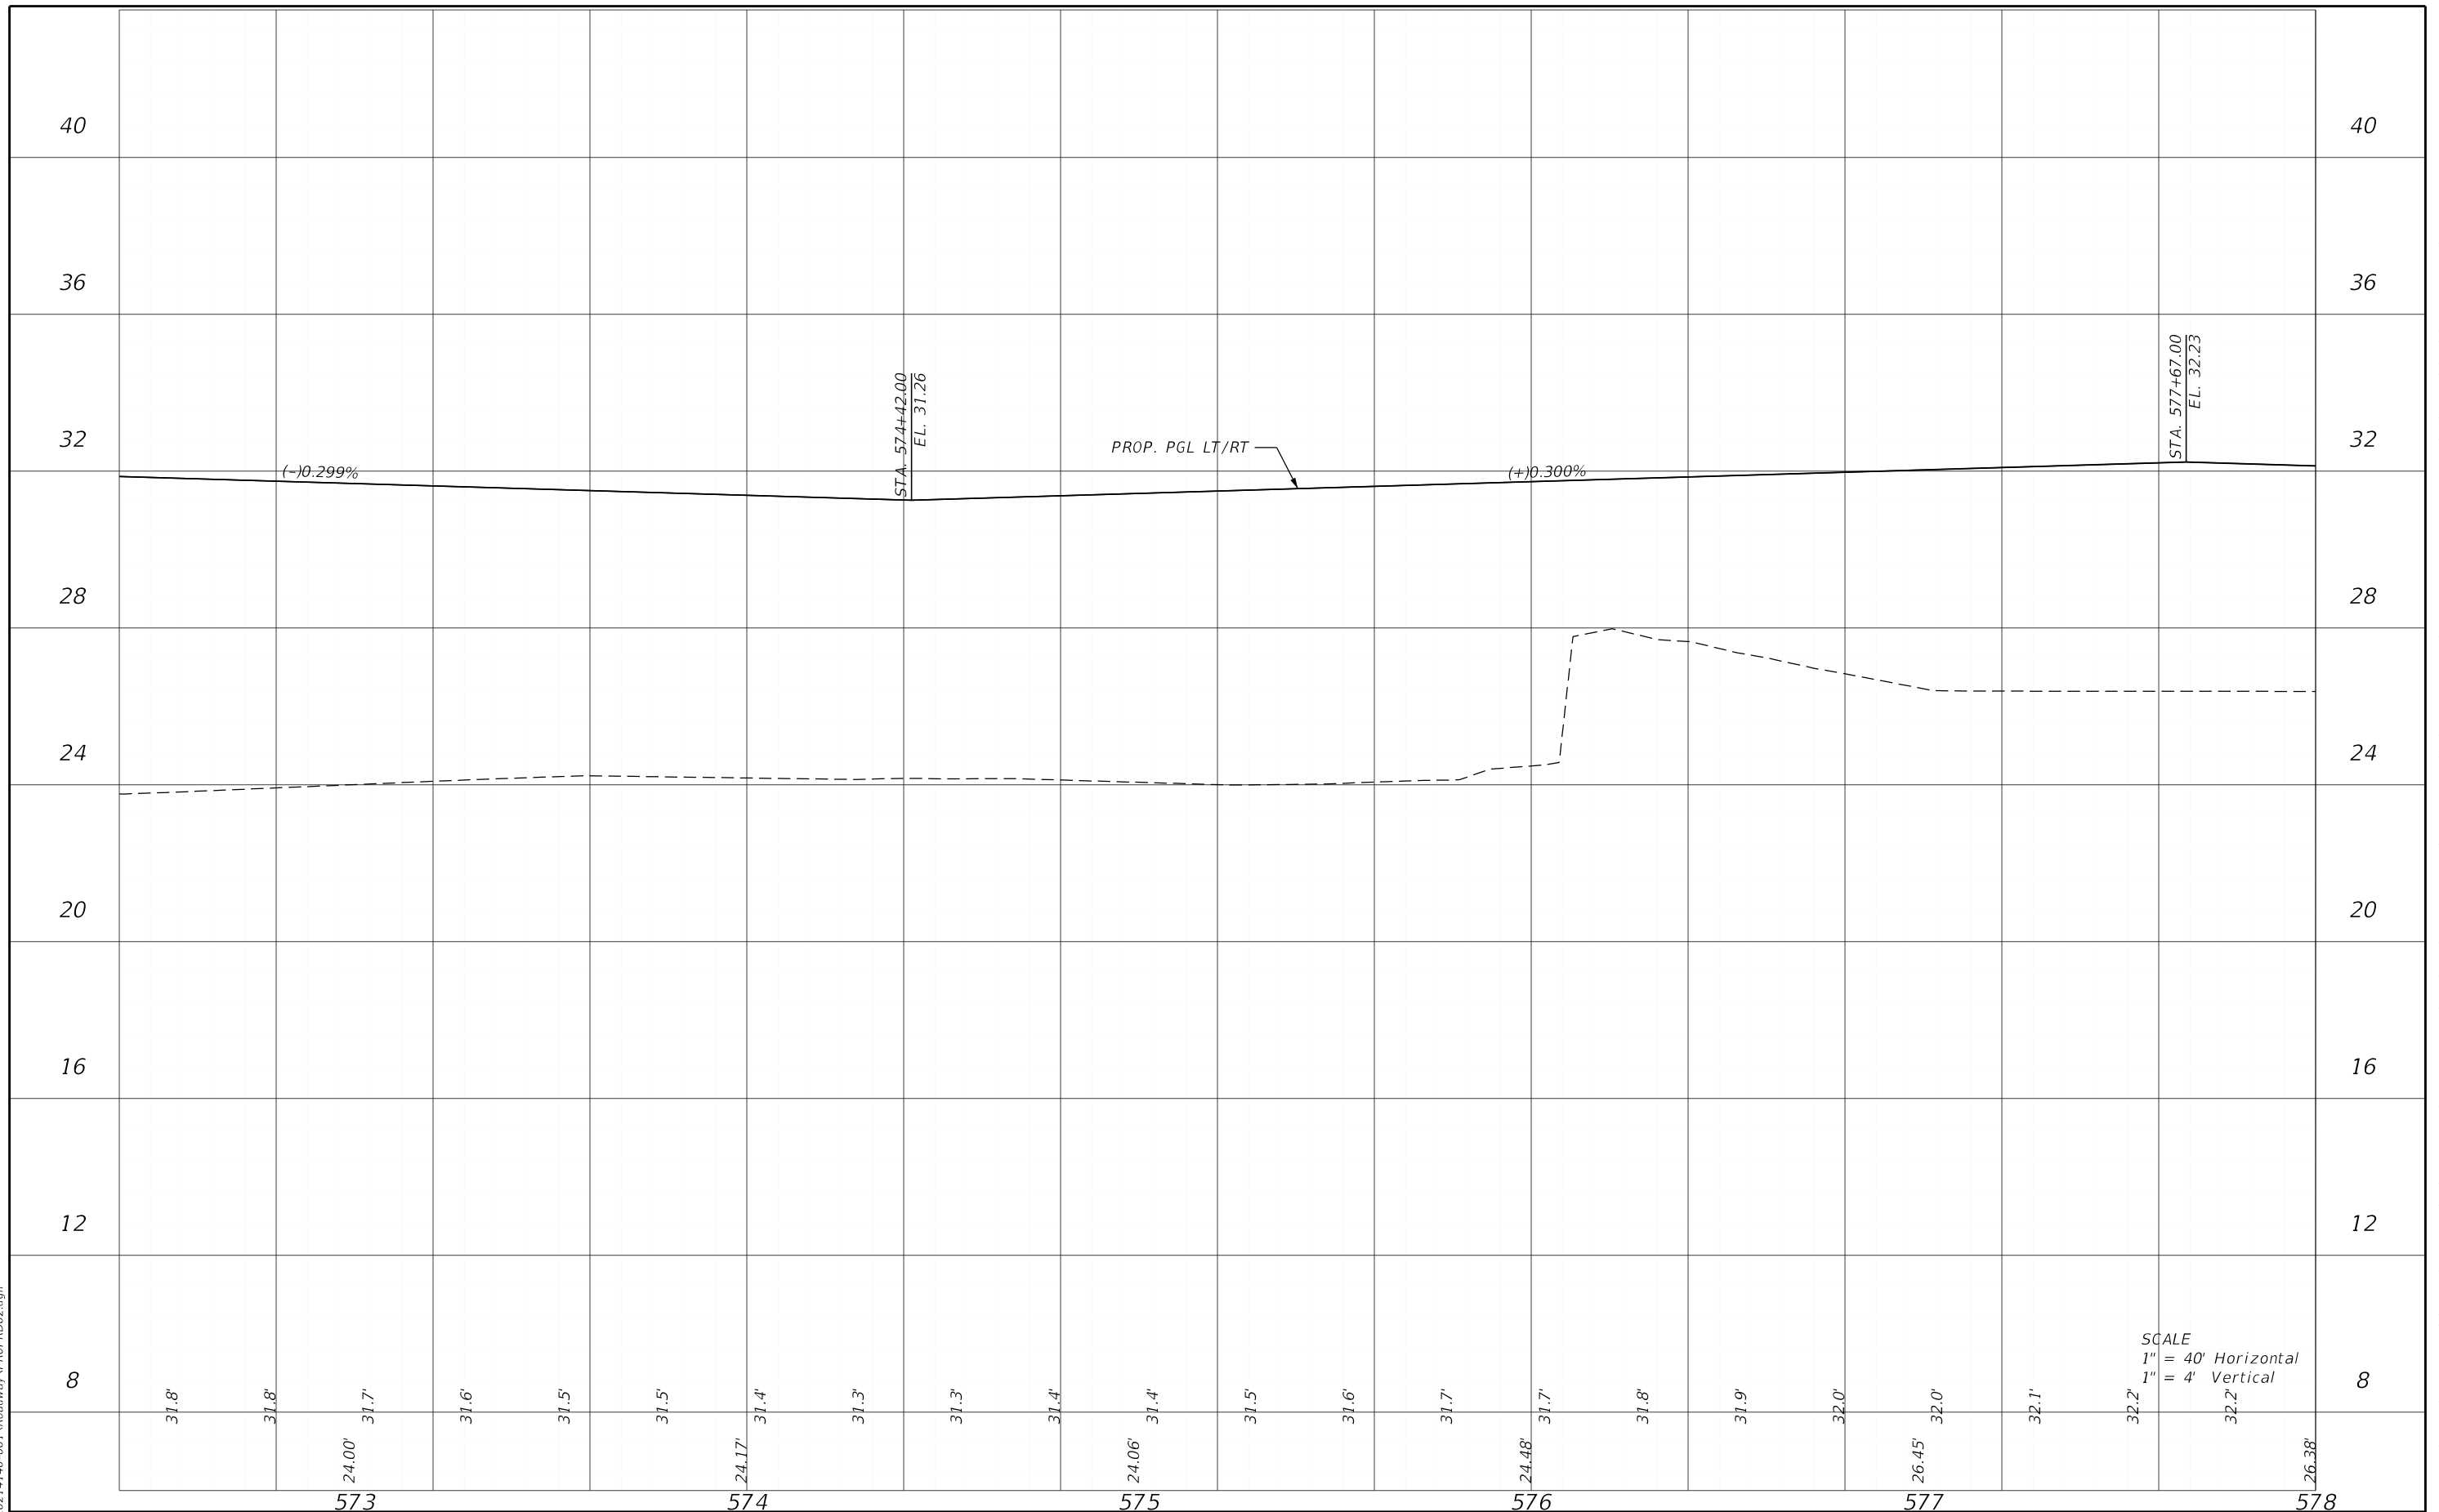

THE OFFICIAL RECORD OF THIS SHEET IS THE ELECTRONIC FILE DIGITALLY SIGNED AND SEALED UNDER RULE 61G15-23.004, F.A.C.

| REVISIONS | | ENGINEER OF RECORD | | LEE COUNTY DEPARTMENT OF TRANSPORTATION | | | PROFILE SHEETS | SHEET NO. |
|-----------|-------------|--------------------|---|---|--------|----------------------|----------------|-----------|
| DATE | DESCRIPTION | DATE | DESCRIPTION | ROAD NO. | COUNTY | FINANCIAL PROJECT ID | | |
| | | | RYAN K. BELL, P.E. LICENSE NUMBER 60010 JOHNSON ENGINEERING INC. 2122 JOHNSON STREET FORT MYERS, FL 33901 | | LEE | | | 107 |

5/3/2022 1:10:10 PM MJN
 U:\Worksets\DOT\20214140-00\Roadway\PROFRD02.dgn

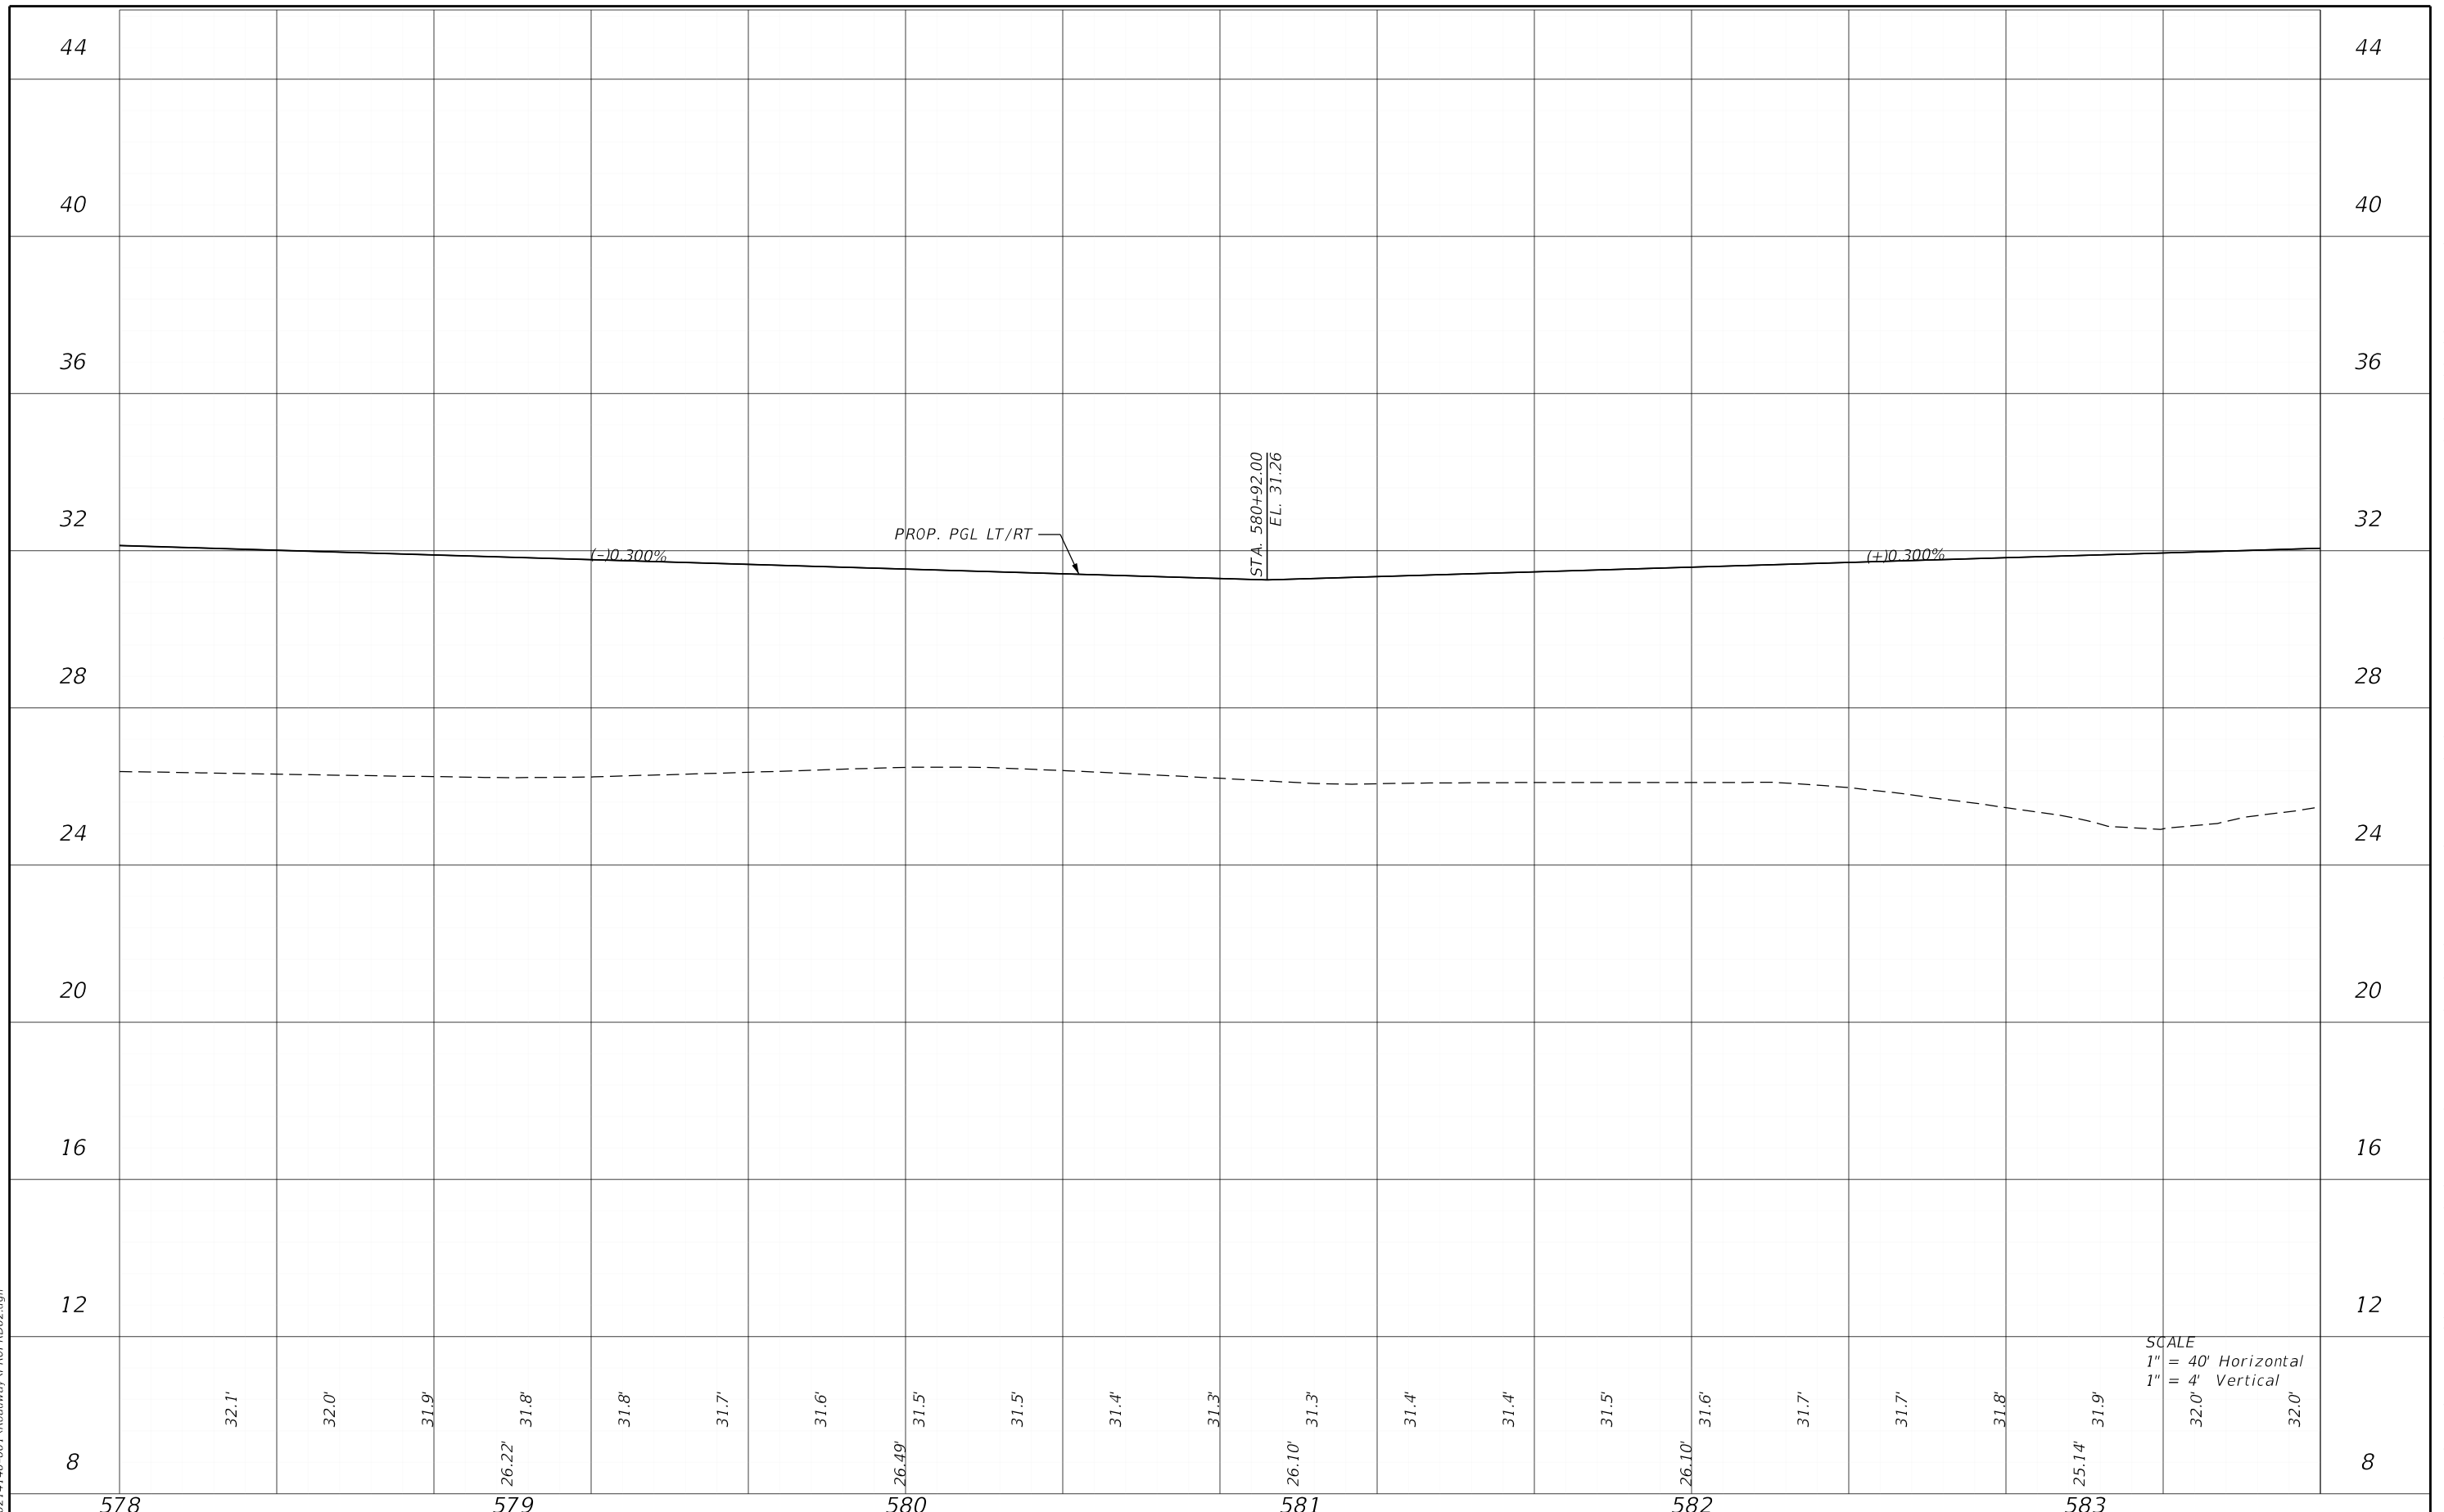


SCALE
 1" = 40' Horizontal
 1" = 4' Vertical

| | | | | | | | | | | | |
|-----------------------|-------------|-----|--|--------------------|-------------|-----|--|---|--------|----------------------|-----------|
| 578 | | 579 | | 580 | | 581 | | 582 | | 583 | |
| REVISIONS | | | | ENGINEER OF RECORD | | | | LEE COUNTY DEPARTMENT OF TRANSPORTATION | | | |
| DATE | DESCRIPTION | | | DATE | DESCRIPTION | | | ROAD NO. | COUNTY | FINANCIAL PROJECT ID | |
| | | | | | | | | | LEE | | |
| PROFILE SHEETS | | | | | | | | | | | SHEET NO. |
| | | | | | | | | | | | 108 |

THE OFFICIAL RECORD OF THIS SHEET IS THE ELECTRONIC FILE DIGITALLY SIGNED AND SEALED UNDER RULE 61G15-23.004, F.A.C.

5/3/2022 1:10:10 PM MJN
 U:\Worksets\FDOT\20214140-001\Roadway\PROFRD02.dgn

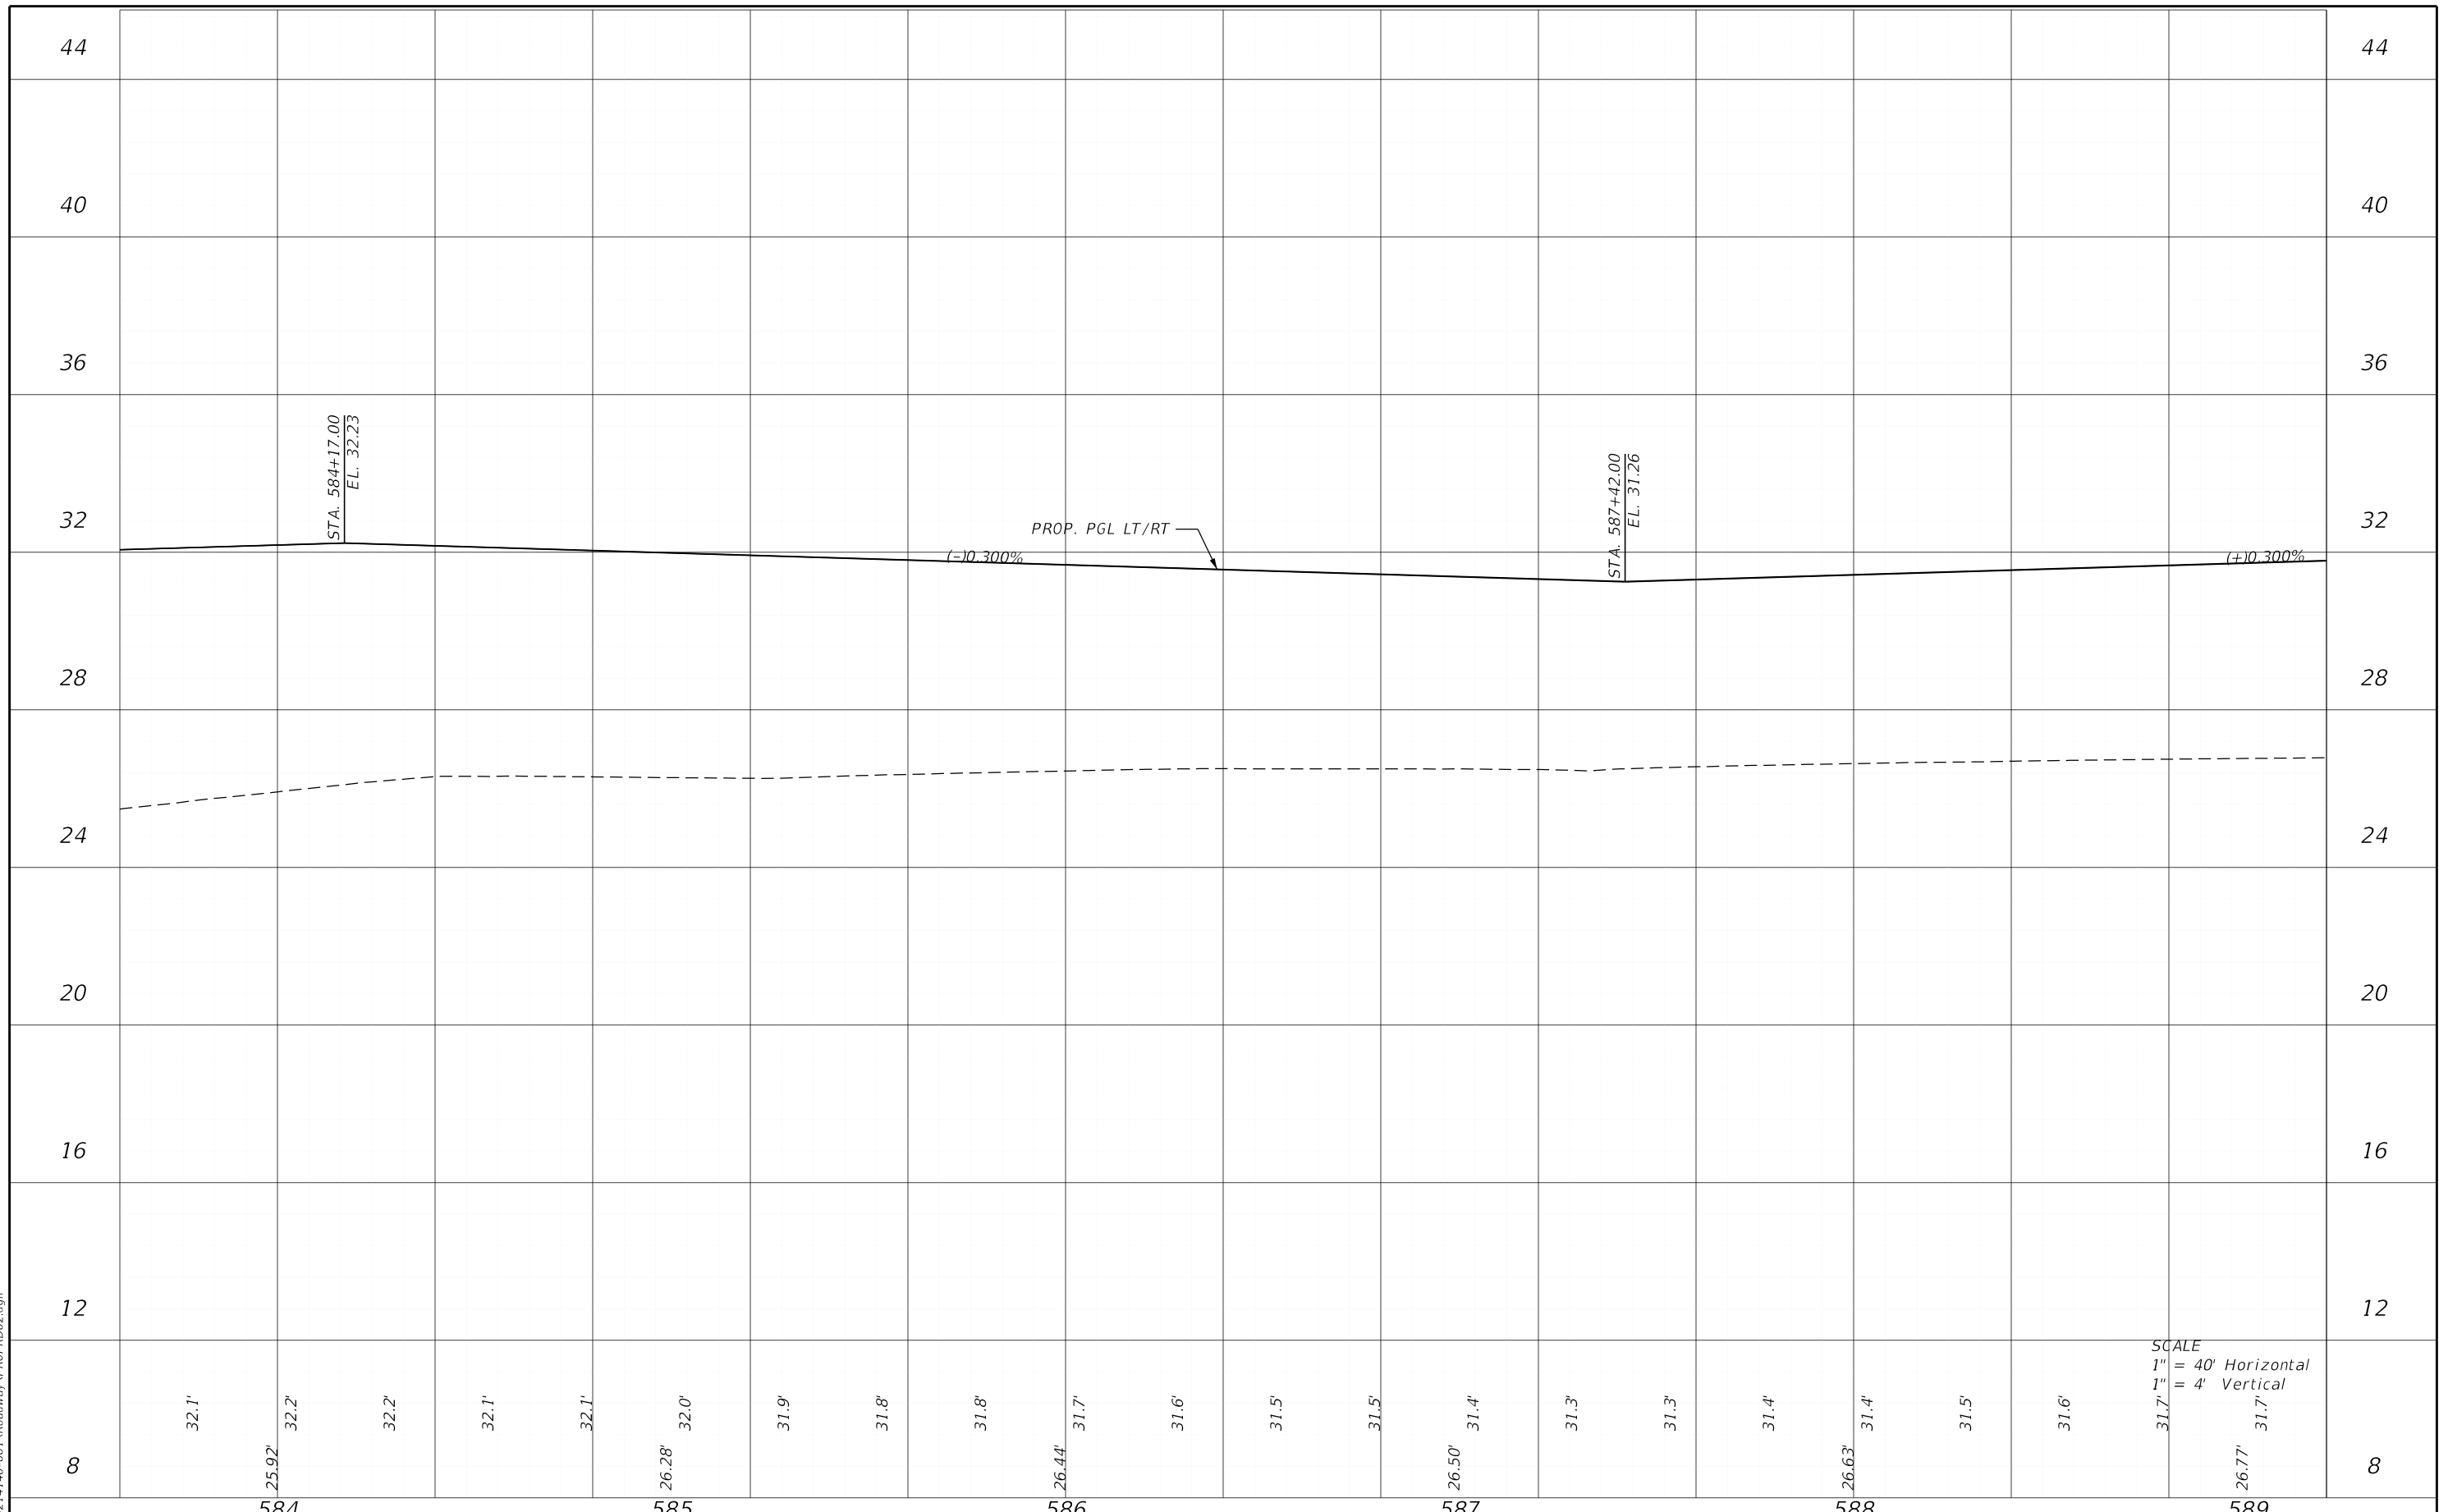


| DATE | | DESCRIPTION | | ENGINEER OF RECORD | | LEE COUNTY DEPARTMENT OF TRANSPORTATION | | | SHEET NO. | |
|------|--|-------------|--|---|--|---|----------|--------|-----------|----------------------|
| DATE | | DESCRIPTION | | RYAN K. BELL, P.E. LICENSE NUMBER 60010 JOHNSON ENGINEERING INC. 2122 JOHNSON STREET FORT MYERS, FL 33901 | | | ROAD NO. | COUNTY | | FINANCIAL PROJECT ID |
| | | | | | | | LEE | | | 109 |

PROFILE SHEETS

SCALE
 1" = 40' Horizontal
 1" = 4' Vertical

THE OFFICIAL RECORD OF THIS SHEET IS THE ELECTRONIC FILE DIGITALLY SIGNED AND SEALED UNDER RULE 61G15-23.004, F.A.C.

5/3/2022 1:10:10 PM MJN
 U:\Worksets\DOT\20214140-00\Roadway\PROFRD02.dgn

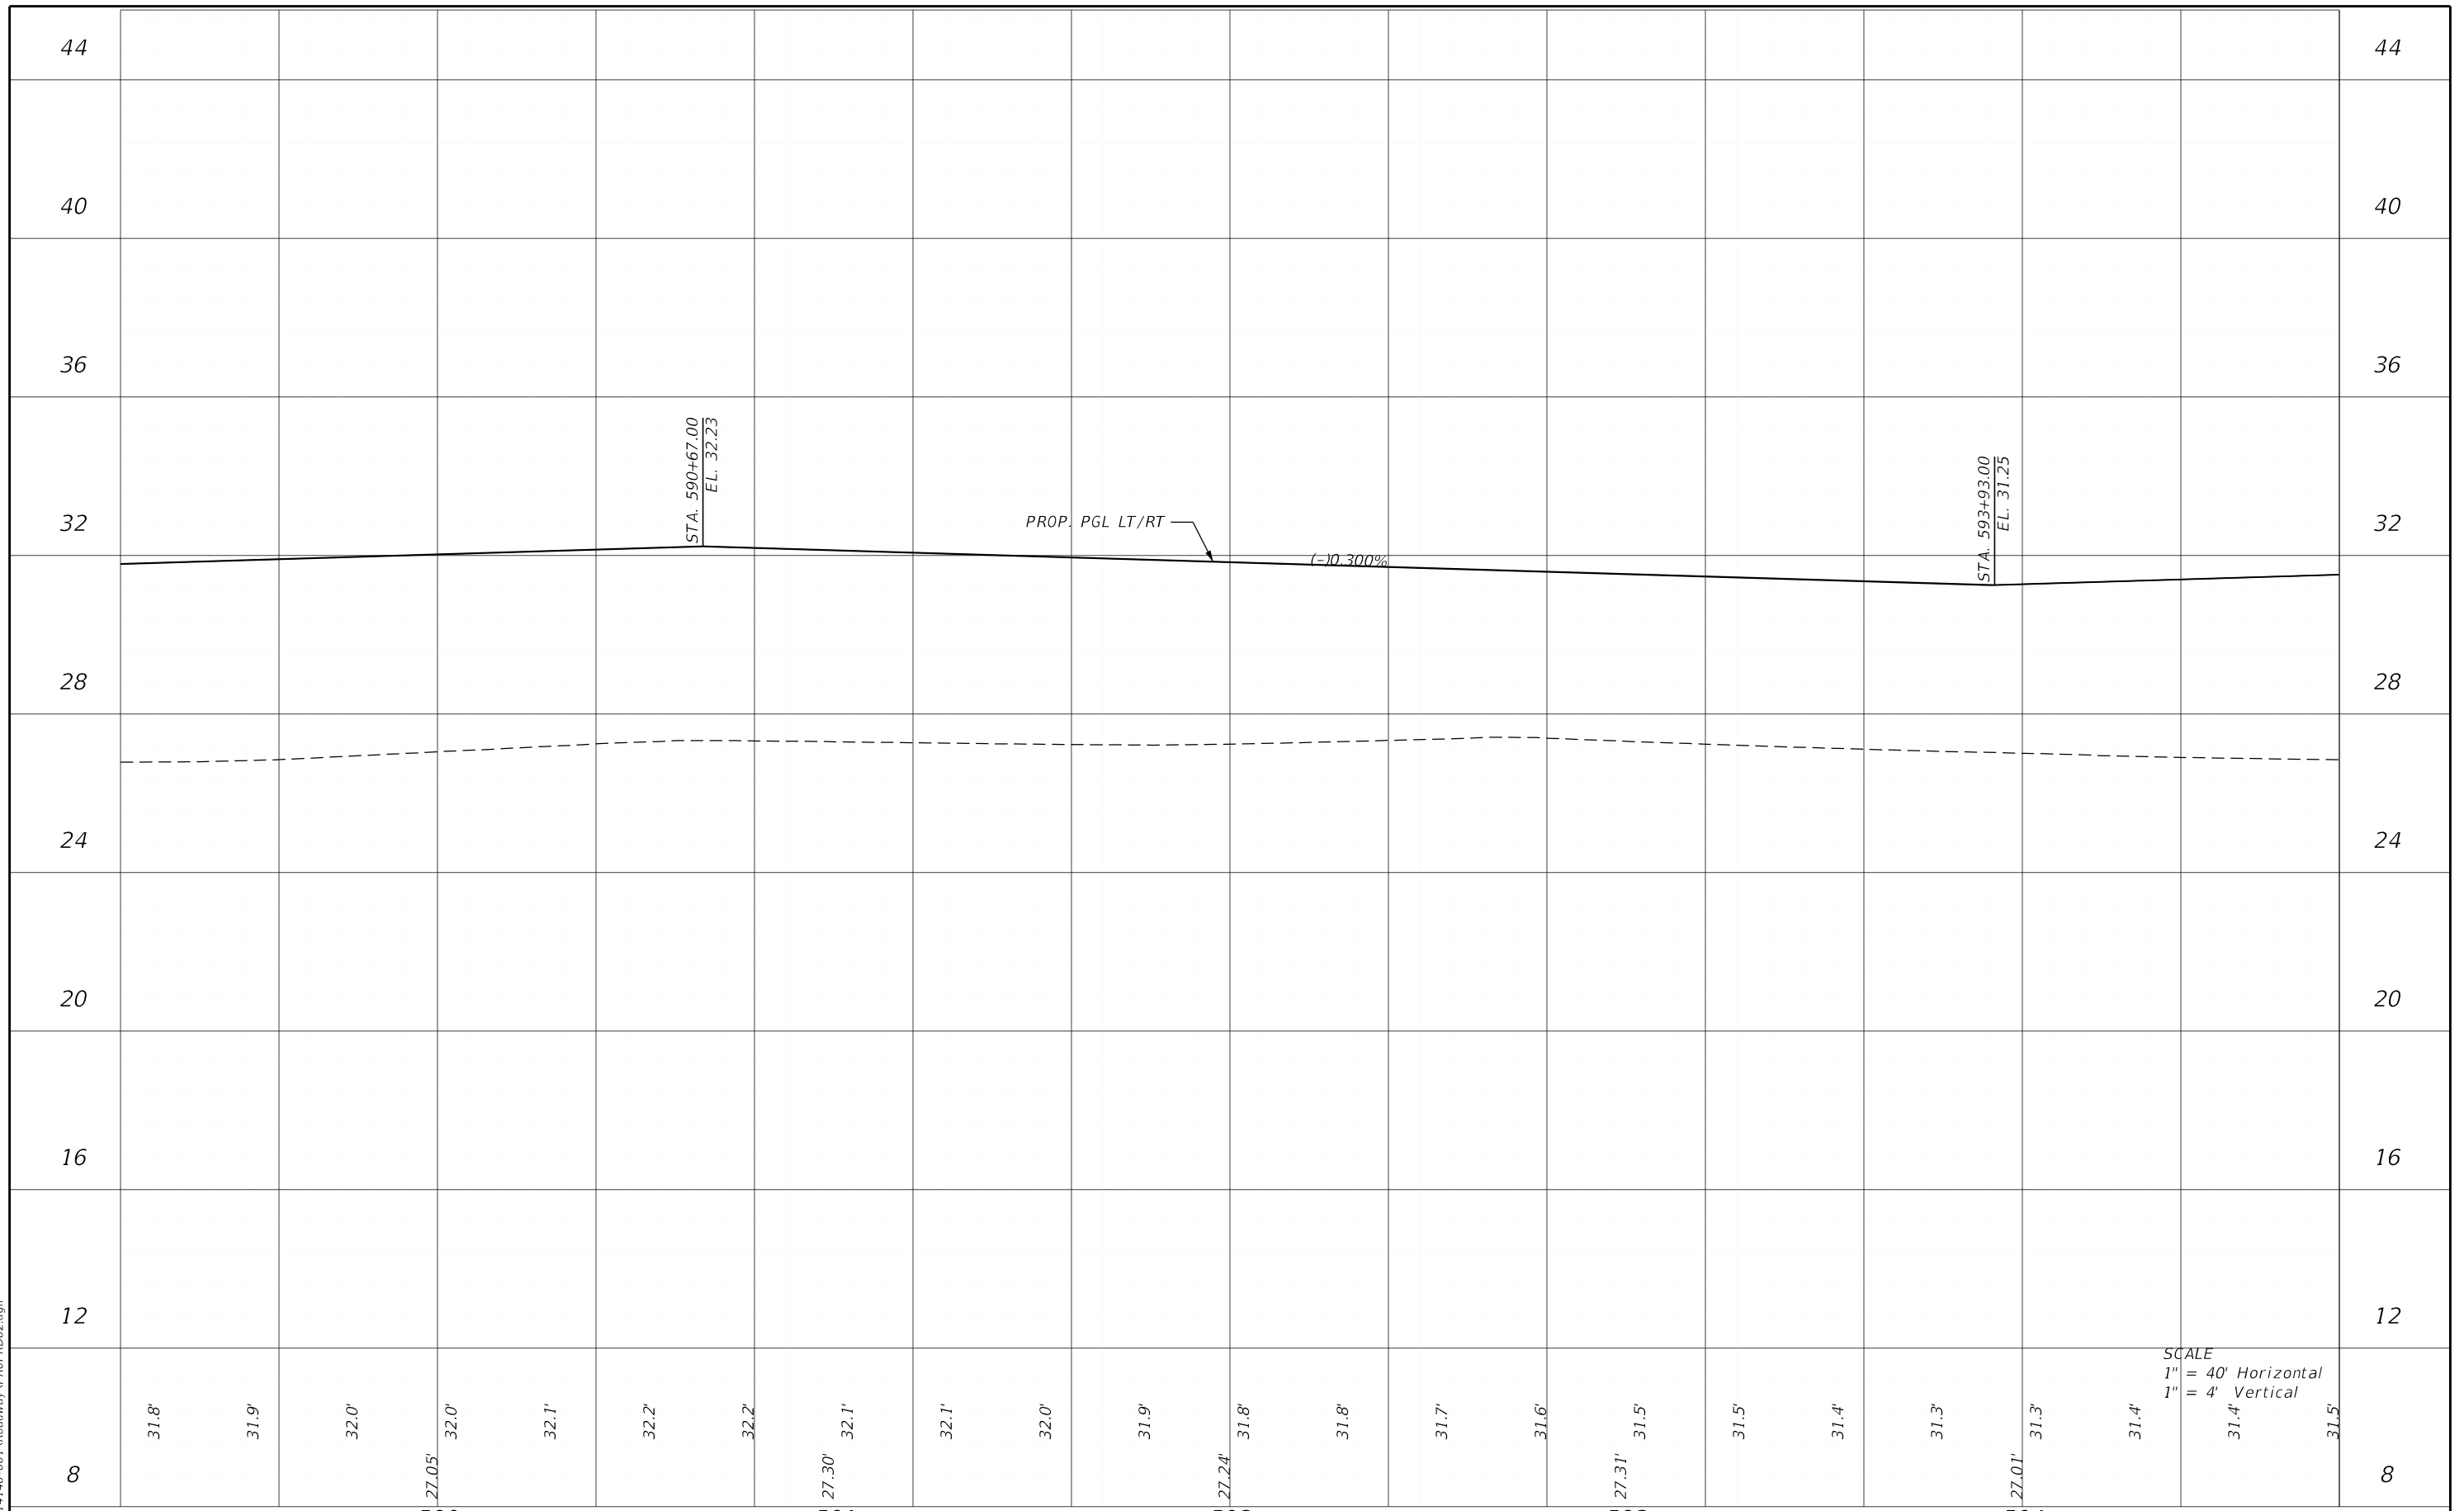


SCALE
 1" = 40' Horizontal
 1" = 4' Vertical

| | | | | | | | | | | | |
|------|-------------|------|-------------|---|--|-----|---|--------|----------------------|-----------------------|-----------|
| 590 | | 591 | | 592 | | 593 | | 594 | | PROFILE SHEETS | SHEET NO. |
| DATE | DESCRIPTION | DATE | DESCRIPTION | ENGINEER OF RECORD | | | LEE COUNTY DEPARTMENT OF TRANSPORTATION | | | | |
| | | | | RYAN K. BELL, P.E. LICENSE NUMBER 60010 JOHNSON ENGINEERING INC. 2122 JOHNSON STREET FORT MYERS, FL 33901 | | | ROAD NO. | COUNTY | FINANCIAL PROJECT ID | | |
| | | | | | | | | LEE | | | 110 |

THE OFFICIAL RECORD OF THIS SHEET IS THE ELECTRONIC FILE DIGITALLY SIGNED AND SEALED UNDER RULE 61G15-23.004, F.A.C.

5/3/2022 1:10:10 PM MJN
 U:\Worksets\DOT\20214140-001\Roadway\PROFRD02.dgn

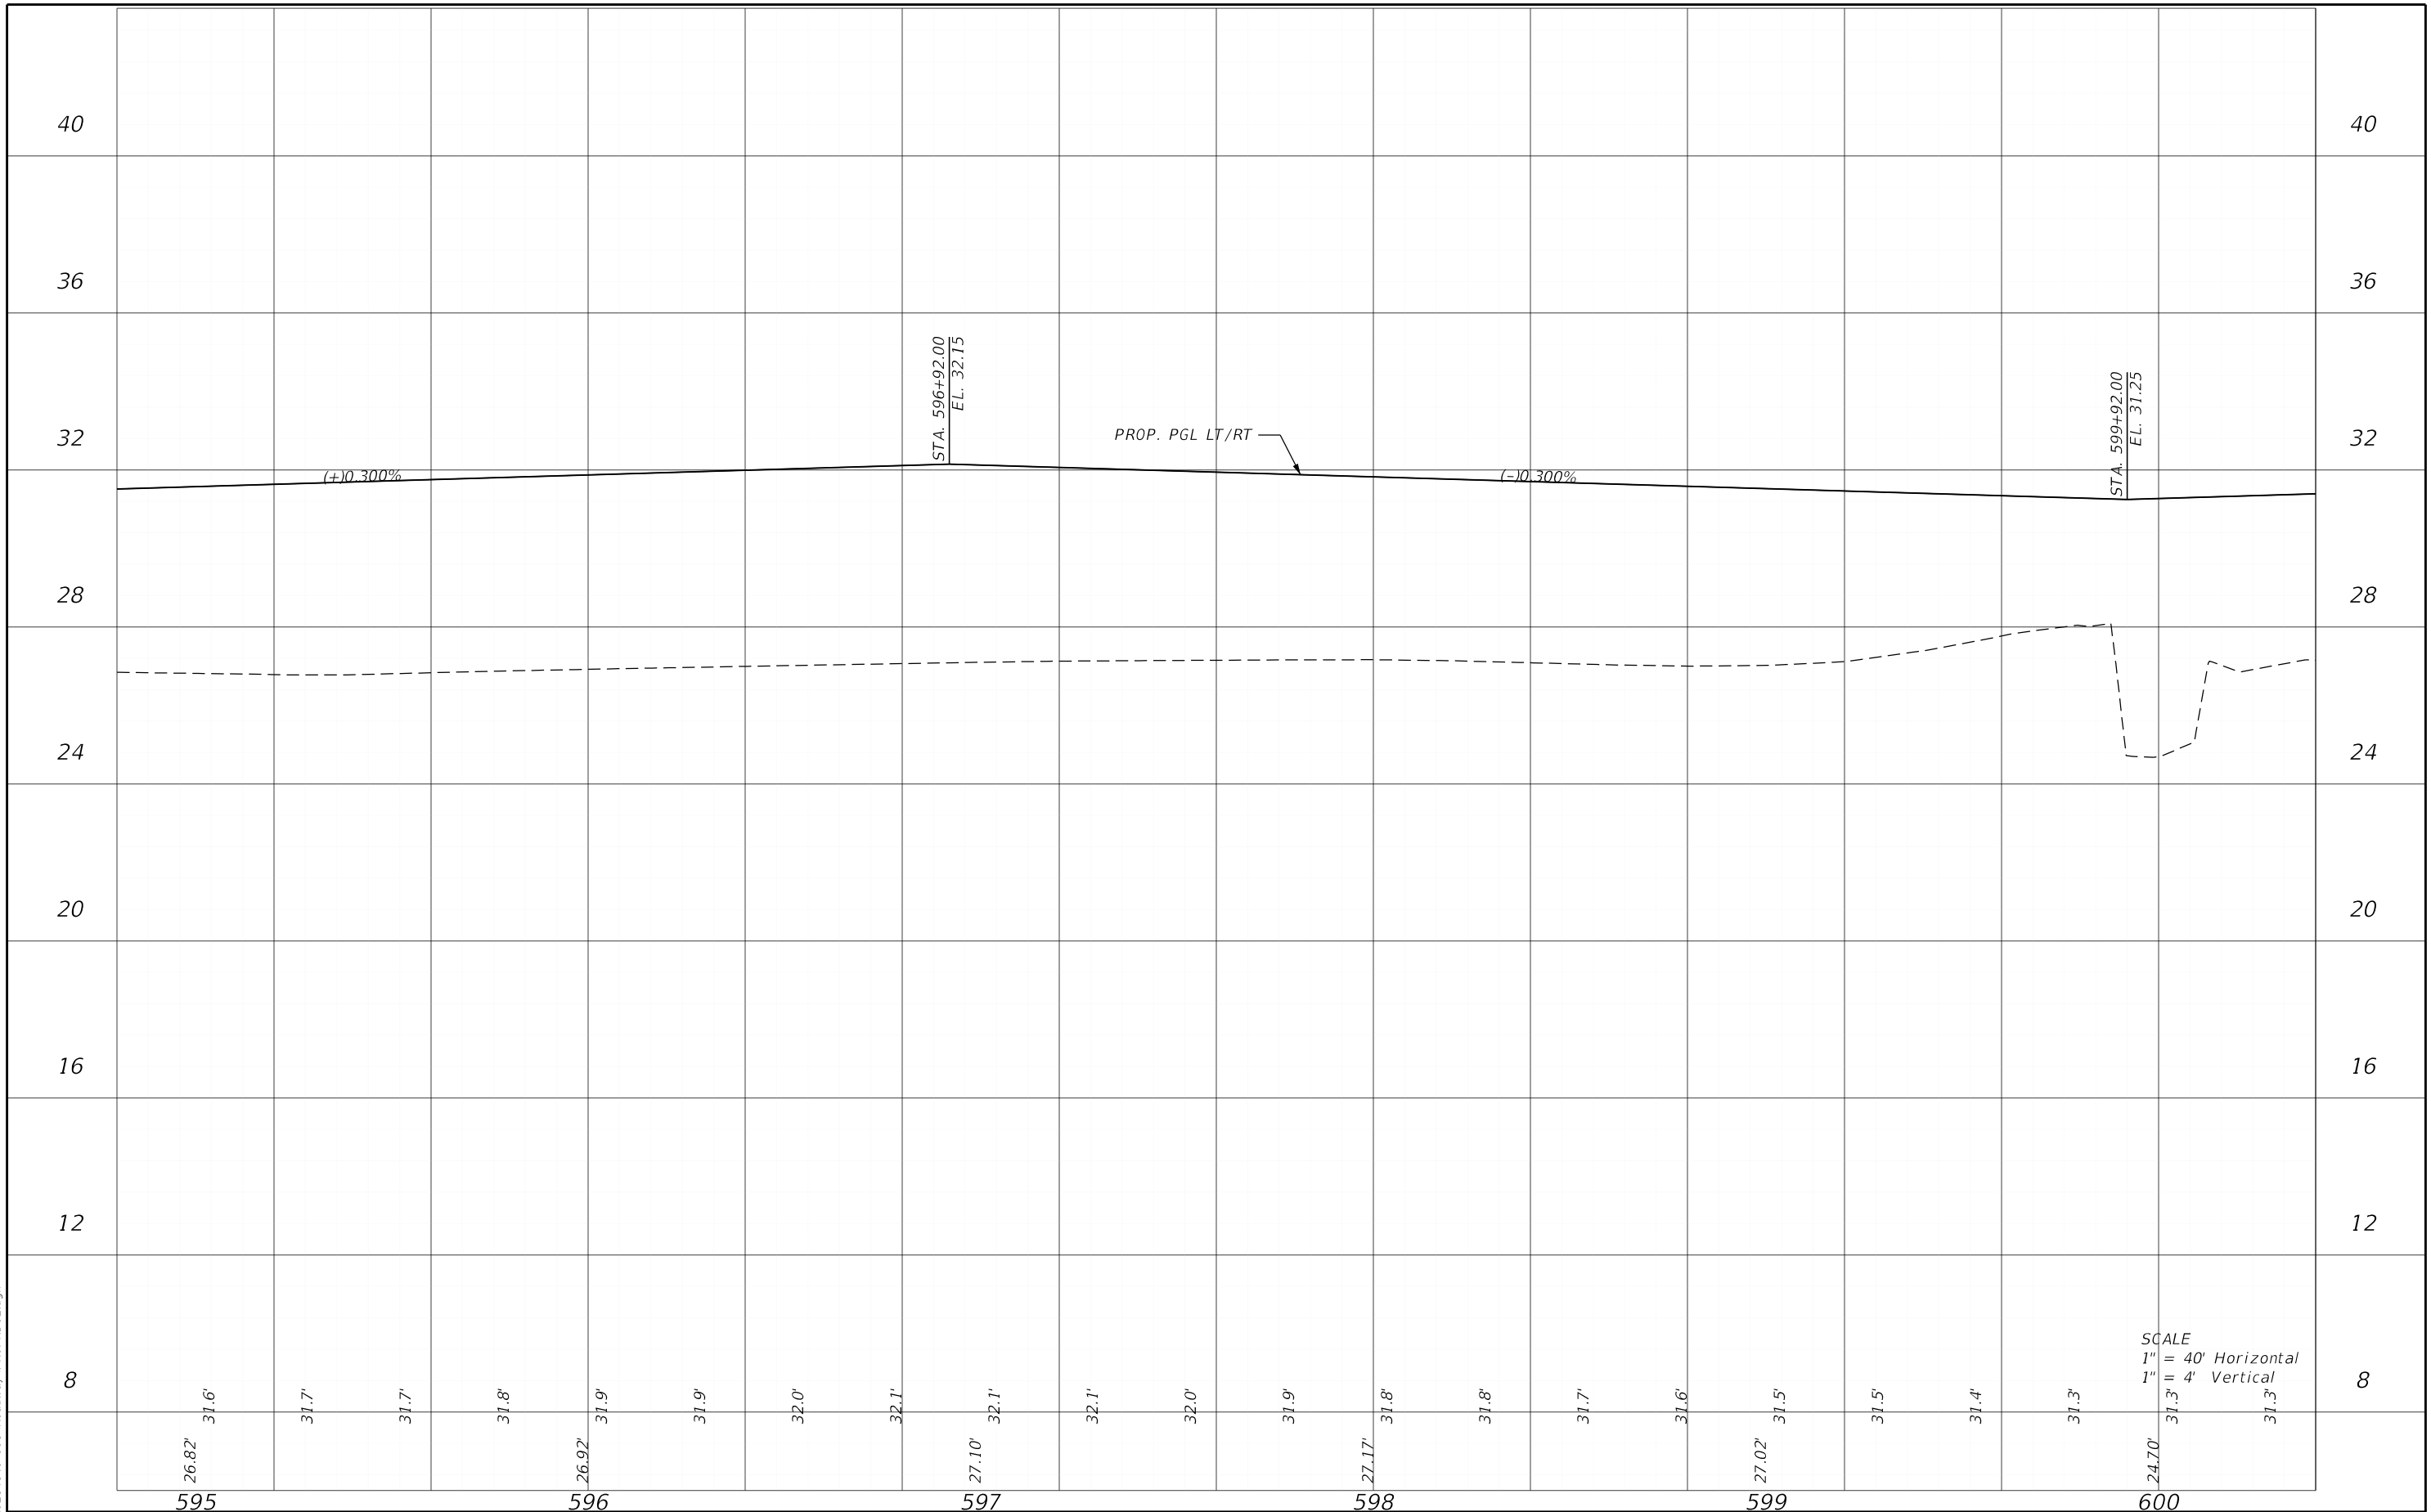

SCALE
 1" = 40' Horizontal
 1" = 4' Vertical

| REVISIONS | | ENGINEER OF RECORD | | LEE COUNTY DEPARTMENT OF TRANSPORTATION | | | SHEET NO. |
|-----------|-------------|--------------------|-------------|---|--------|----------------------|-----------|
| DATE | DESCRIPTION | DATE | DESCRIPTION | ROAD NO. | COUNTY | FINANCIAL PROJECT ID | |
| | | | | | LEE | | |


RYAN K. BELL, P.E.
 LICENSE NUMBER 60010
 JOHNSON ENGINEERING INC.
 2122 JOHNSON STREET
 FORT MYERS, FL 33901

PROFILE SHEETS

111

THE OFFICIAL RECORD OF THIS SHEET IS THE ELECTRONIC FILE DIGITALLY SIGNED AND SEALED UNDER RULE 61G15-23.004, F.A.C.

5/3/2022 1:10:11 PM MJN
 U:\Worksets\DOT\20214140-001\Roadway\PROFR02.dgn

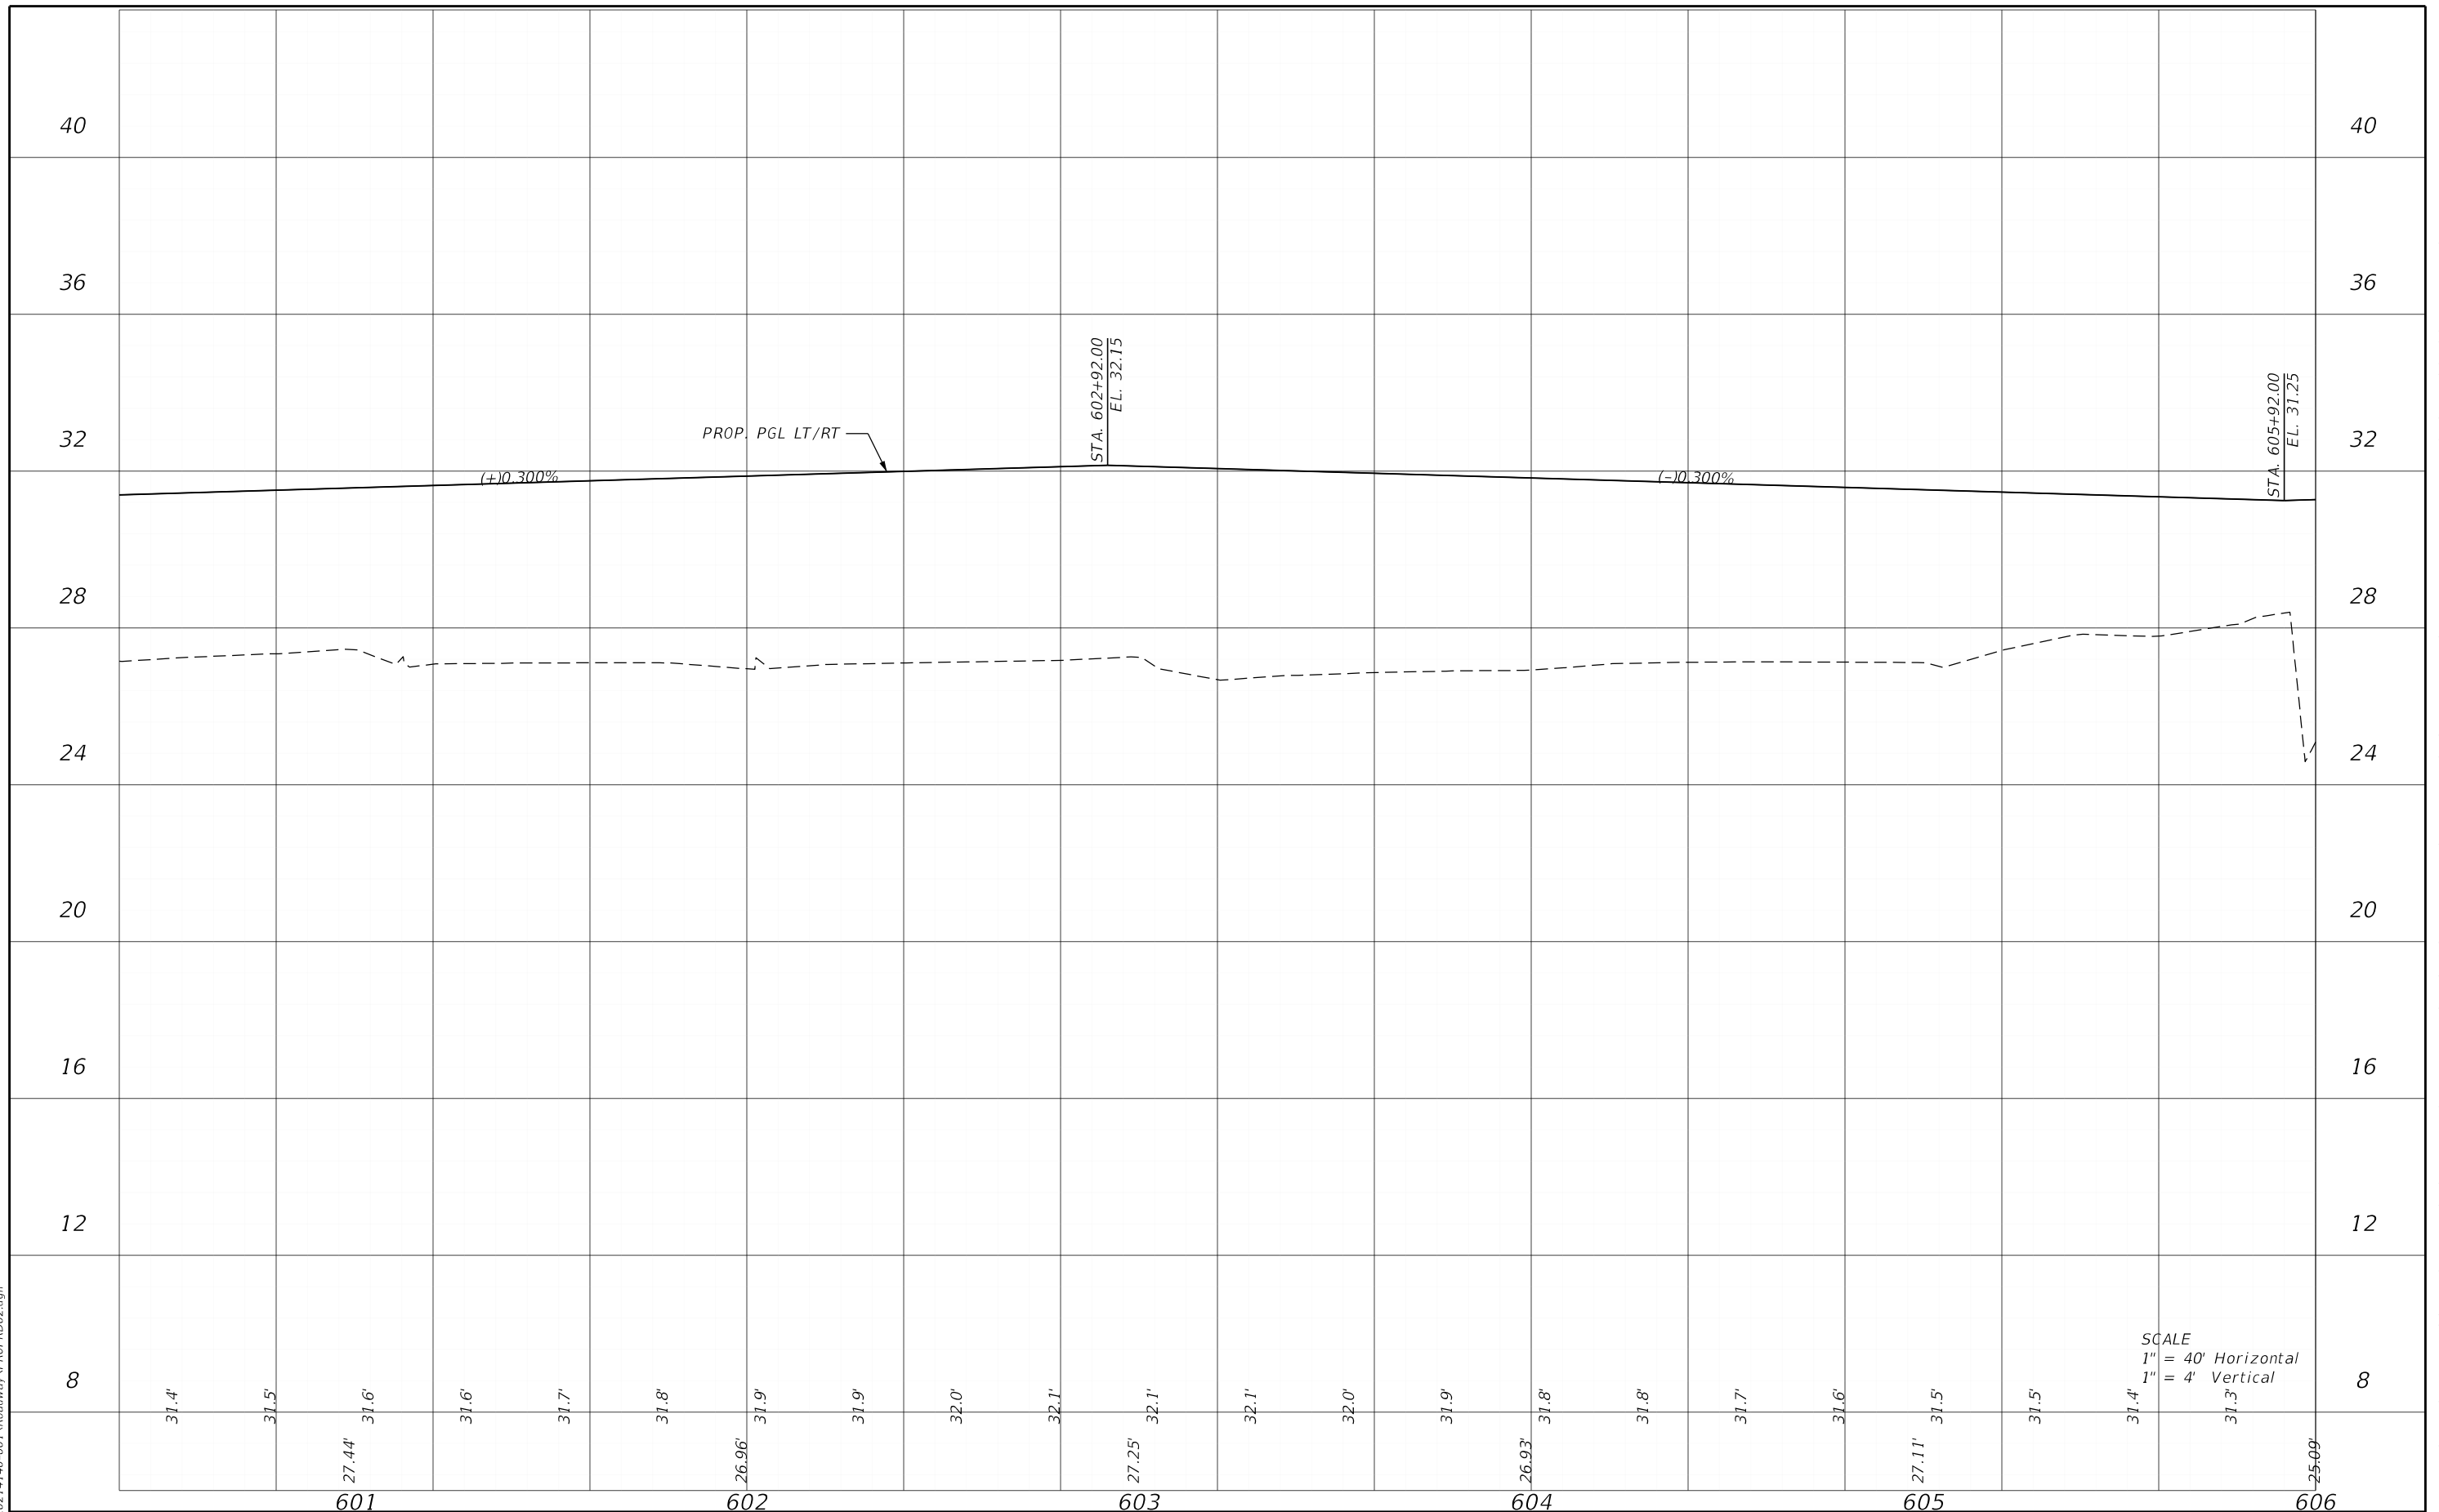


SCALE
 1" = 40' Horizontal
 1" = 4' Vertical

| DATE | | DESCRIPTION | | ENGINEER OF RECORD | | LEE COUNTY DEPARTMENT OF TRANSPORTATION | | | SHEET NO. | |
|------|-------------|-------------|-------------|---|--|---|----------|--------|-----------|----------------------|
| DATE | DESCRIPTION | DATE | DESCRIPTION | RYAN K. BELL, P.E. LICENSE NUMBER 60010 JOHNSON ENGINEERING INC. 2122 JOHNSON STREET FORT MYERS, FL 33901 | | | ROAD NO. | COUNTY | | FINANCIAL PROJECT ID |
| | | | | | | | LEE | | | 112 |

PROFILE SHEETS

THE OFFICIAL RECORD OF THIS SHEET IS THE ELECTRONIC FILE DIGITALLY SIGNED AND SEALED UNDER RULE 61G15-23.004, F.A.C.

5/3/2022 1:10:11 PM MJN
 U:\Worksets\DOT\20214140-00\Roadway\PROFRD02.dgn

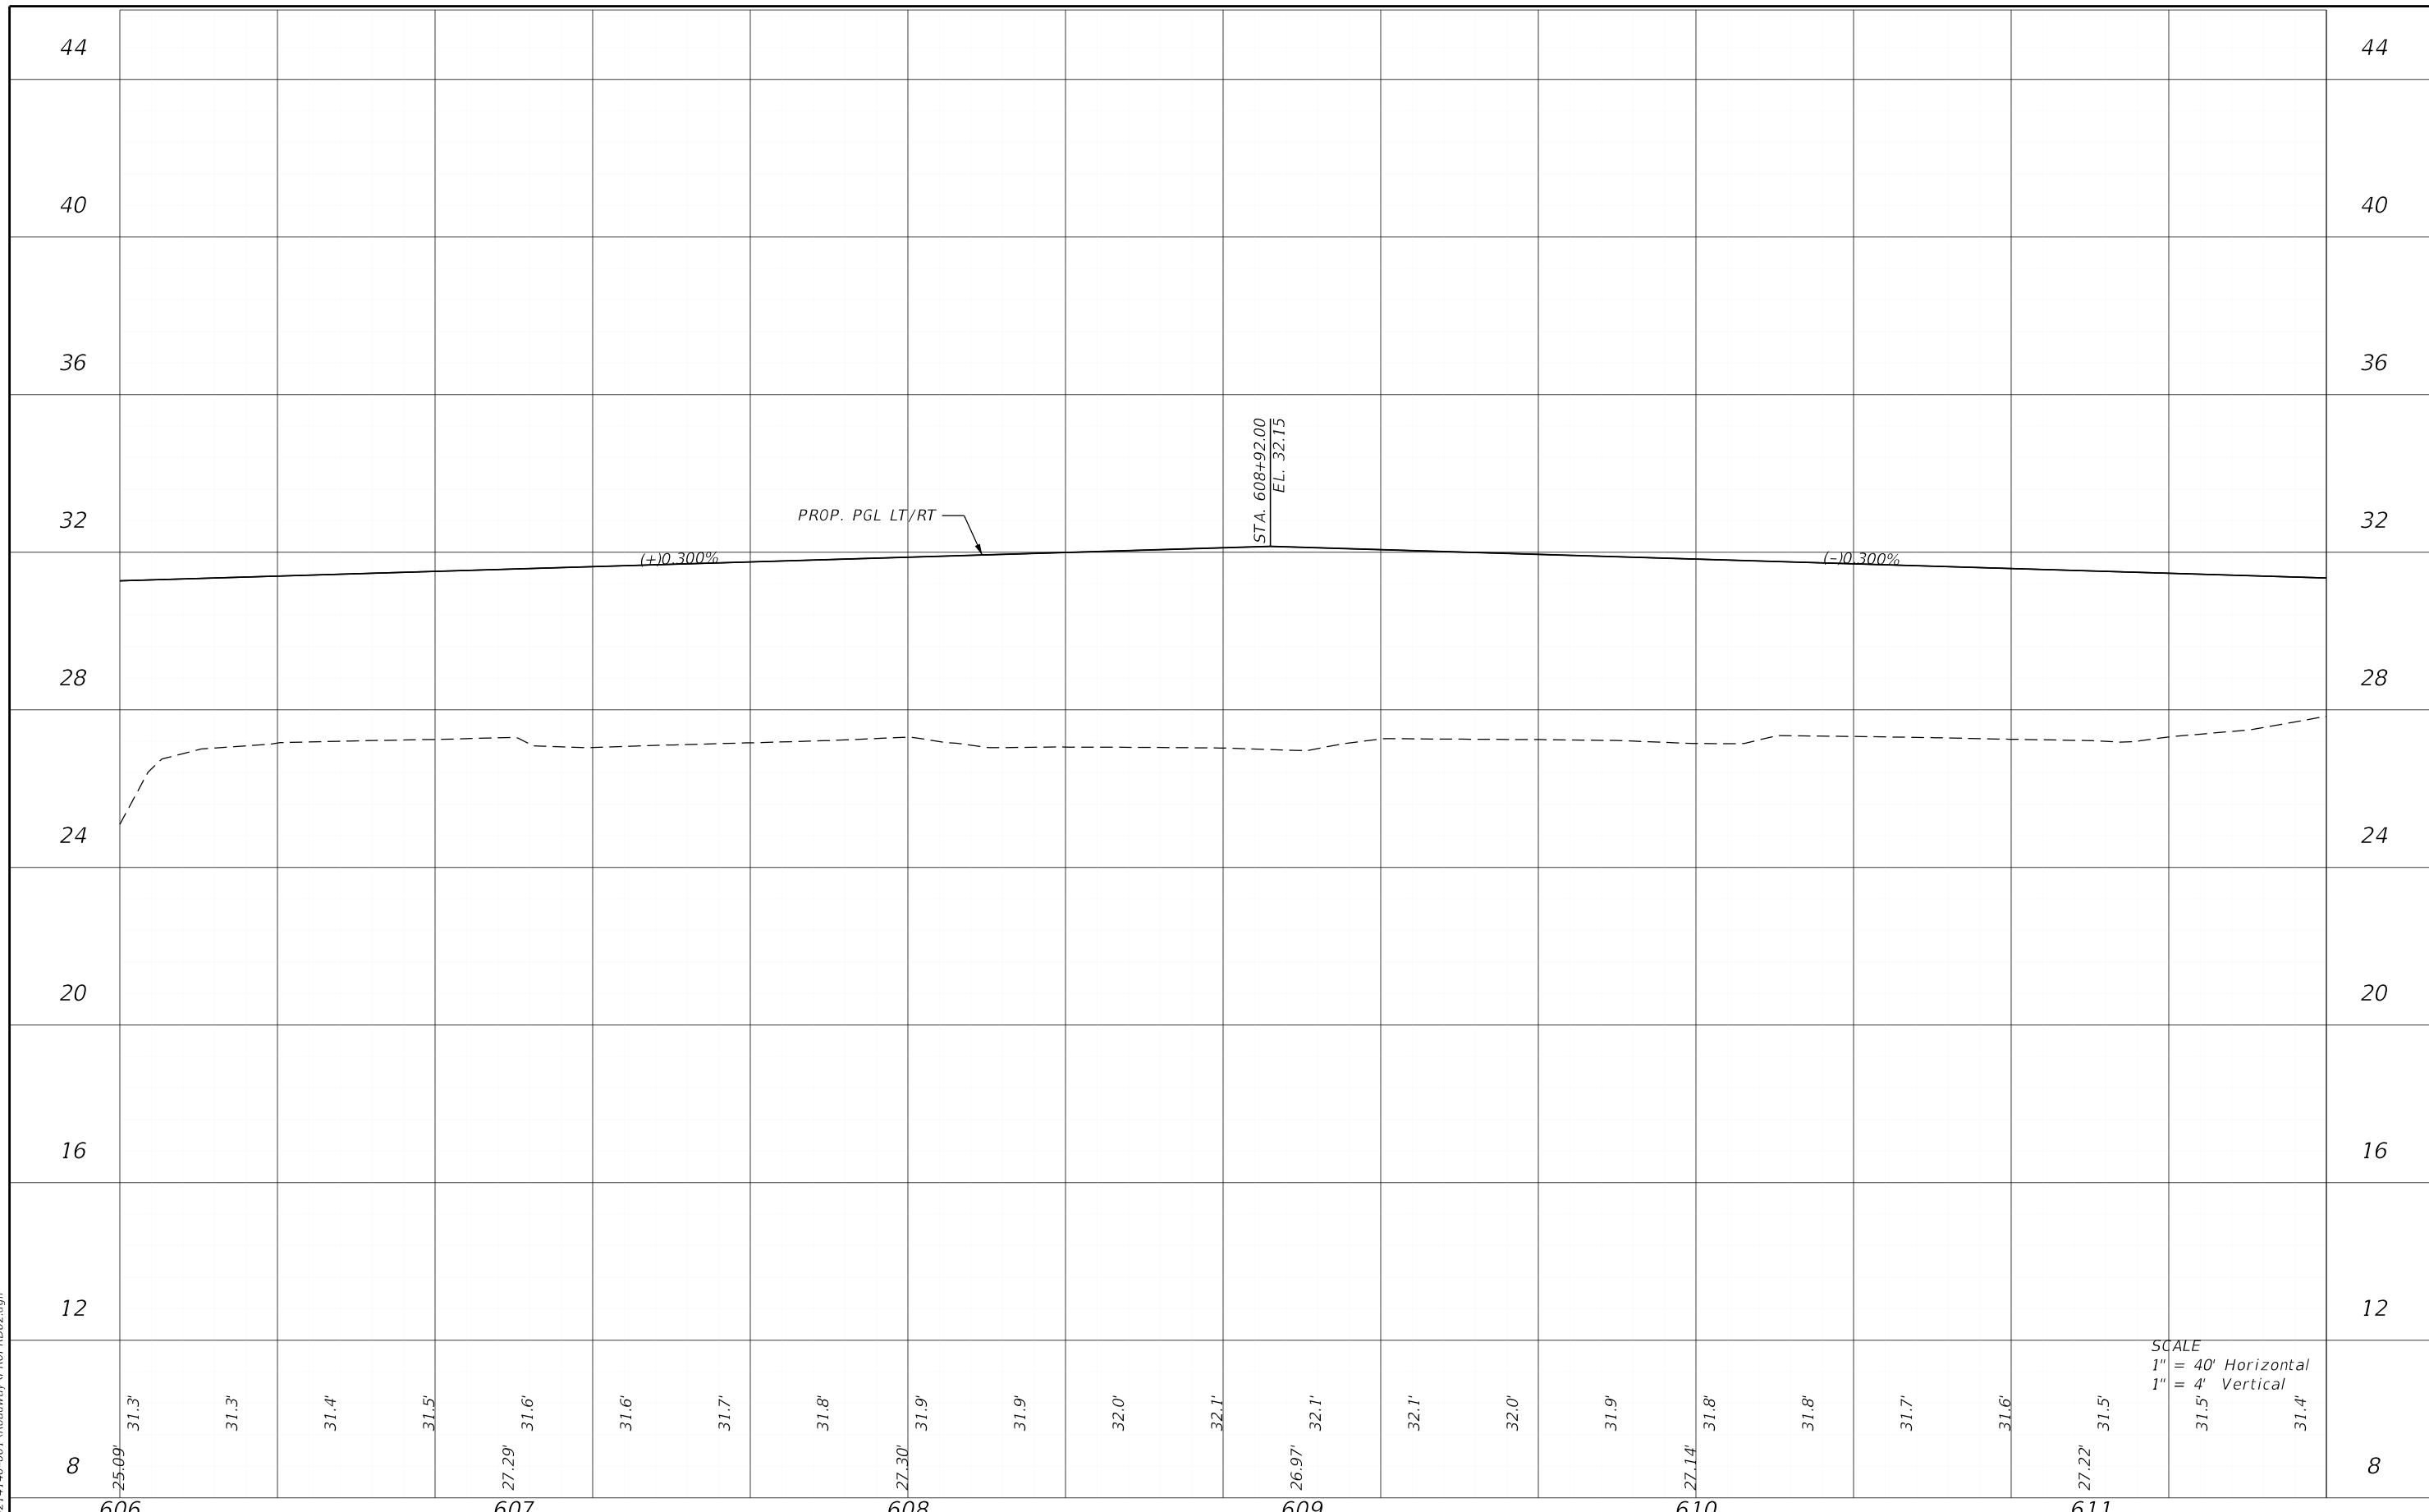


SCALE
 1" = 40' Horizontal
 1" = 4' Vertical

| 606 | | 607 | | 608 | | 609 | | 610 | | 611 | | <p>PROFILE SHEETS</p> | SHEET NO. | | | | | | | | | | | | | | | | | |
|--|-------------|----------------------|-------------|-----------|--|-------------|--|------|-------------|------|-------------|------------------------------|-----------|--|--|--|--|--|--|--|--|--|--|----------|--------|----------------------|--|-----|--|-----|
| <table border="1"> <thead> <tr> <th colspan="2">REVISIONS</th> <th colspan="2">DESCRIPTION</th> </tr> <tr> <th>DATE</th> <th>DESCRIPTION</th> <th>DATE</th> <th>DESCRIPTION</th> </tr> </thead> <tbody> <tr> <td> </td> <td> </td> <td> </td> <td> </td> </tr> </tbody> </table> | | | | REVISIONS | | DESCRIPTION | | DATE | DESCRIPTION | DATE | DESCRIPTION | | | | | | <p>ENGINEER OF RECORD</p> <p>RYAN K. BELL, P.E. LICENSE NUMBER 60010 JOHNSON ENGINEERING INC. 2122 JOHNSON STREET FORT MYERS, FL 33901</p> | | | | <p>LEE COUNTY DEPARTMENT OF TRANSPORTATION</p> <table border="1"> <thead> <tr> <th>ROAD NO.</th> <th>COUNTY</th> <th>FINANCIAL PROJECT ID</th> </tr> </thead> <tbody> <tr> <td> </td> <td>LEE</td> <td> </td> </tr> </tbody> </table> | | | ROAD NO. | COUNTY | FINANCIAL PROJECT ID | | LEE | | 113 |
| REVISIONS | | DESCRIPTION | | | | | | | | | | | | | | | | | | | | | | | | | | | | |
| DATE | DESCRIPTION | DATE | DESCRIPTION | | | | | | | | | | | | | | | | | | | | | | | | | | | |
| | | | | | | | | | | | | | | | | | | | | | | | | | | | | | | |
| ROAD NO. | COUNTY | FINANCIAL PROJECT ID | | | | | | | | | | | | | | | | | | | | | | | | | | | | |
| | LEE | | | | | | | | | | | | | | | | | | | | | | | | | | | | | |
| <p>5/3/2022 1:10:11 PM MJN U:\Worksets\DOT\20214140-00\Roadway\PROFRD02.dgn</p> | | | | | | | | | | | | | | | | | | | | | | | | | | | | | | |

THE OFFICIAL RECORD OF THIS SHEET IS THE ELECTRONIC FILE DIGITALLY SIGNED AND SEALED UNDER RULE 61G15-23.004, F.A.C.

5/3/2022 1:10:11 PM MJN
 U:\Worksets\FDOT\20214140-00\Roadway\PROFRD02.dgn

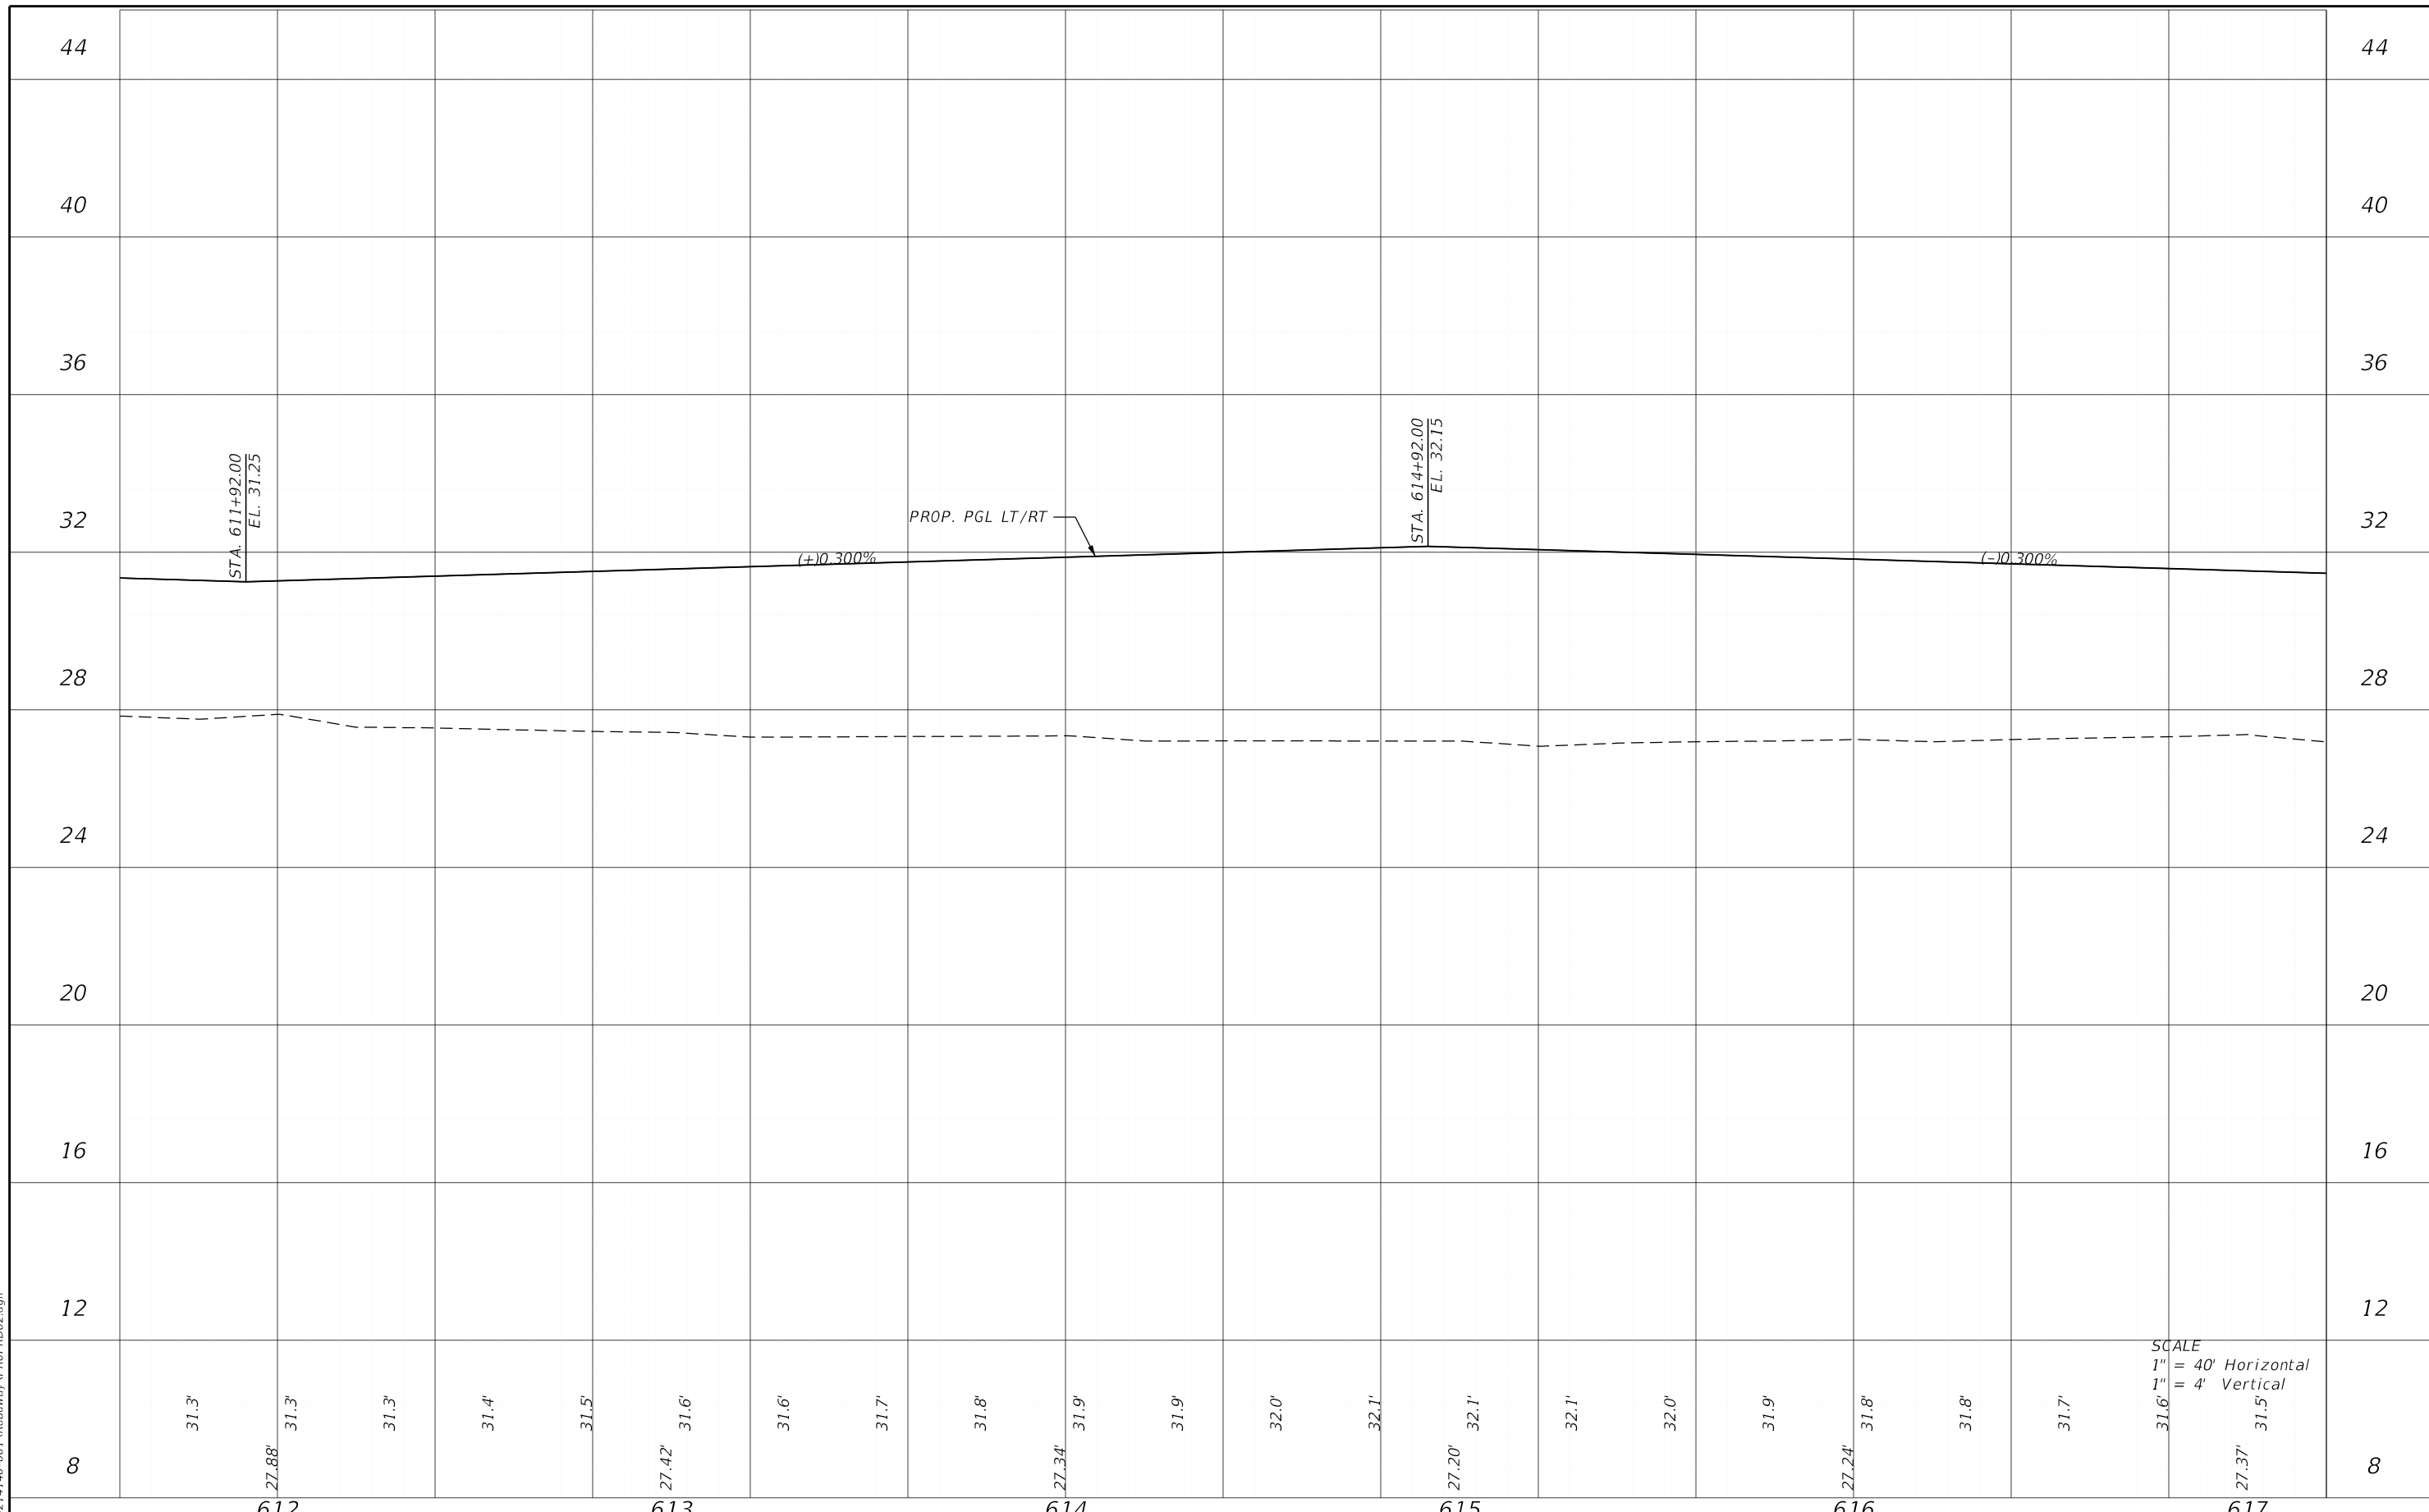


SCALE
 1" = 40' Horizontal
 1" = 4' Vertical

| DATE | | DESCRIPTION | | REVISIONS | | DATE | | DESCRIPTION | | ENGINEER OF RECORD | | | LEE COUNTY DEPARTMENT OF TRANSPORTATION | | | ROAD NO. | | COUNTY | | FINANCIAL PROJECT ID | | SHEET NO. | |
|------|--|-------------|--|-----------|--|------|--|-------------|--|--------------------|--|---|---|--|---------------------------|----------|--|----------------------|--|----------------------|--|-----------|--|
| | | | | | | | | | | | | RYAN K. BELL, P.E. LICENSE NUMBER 60010 JOHNSON ENGINEERING INC. 2122 JOHNSON STREET FORT MYERS, FL 33901 | | | ROAD NO. COUNTY LEE | | | FINANCIAL PROJECT ID | | 114 | | | |

PROFILE SHEETS

THE OFFICIAL RECORD OF THIS SHEET IS THE ELECTRONIC FILE DIGITALLY SIGNED AND SEALED UNDER RULE 61G15-23.004, F.A.C.

5/3/2022 1:10:12 PM MJN
 U:\Worksets\DOT\20214140-001\Roadway\PROFRD02.dgn

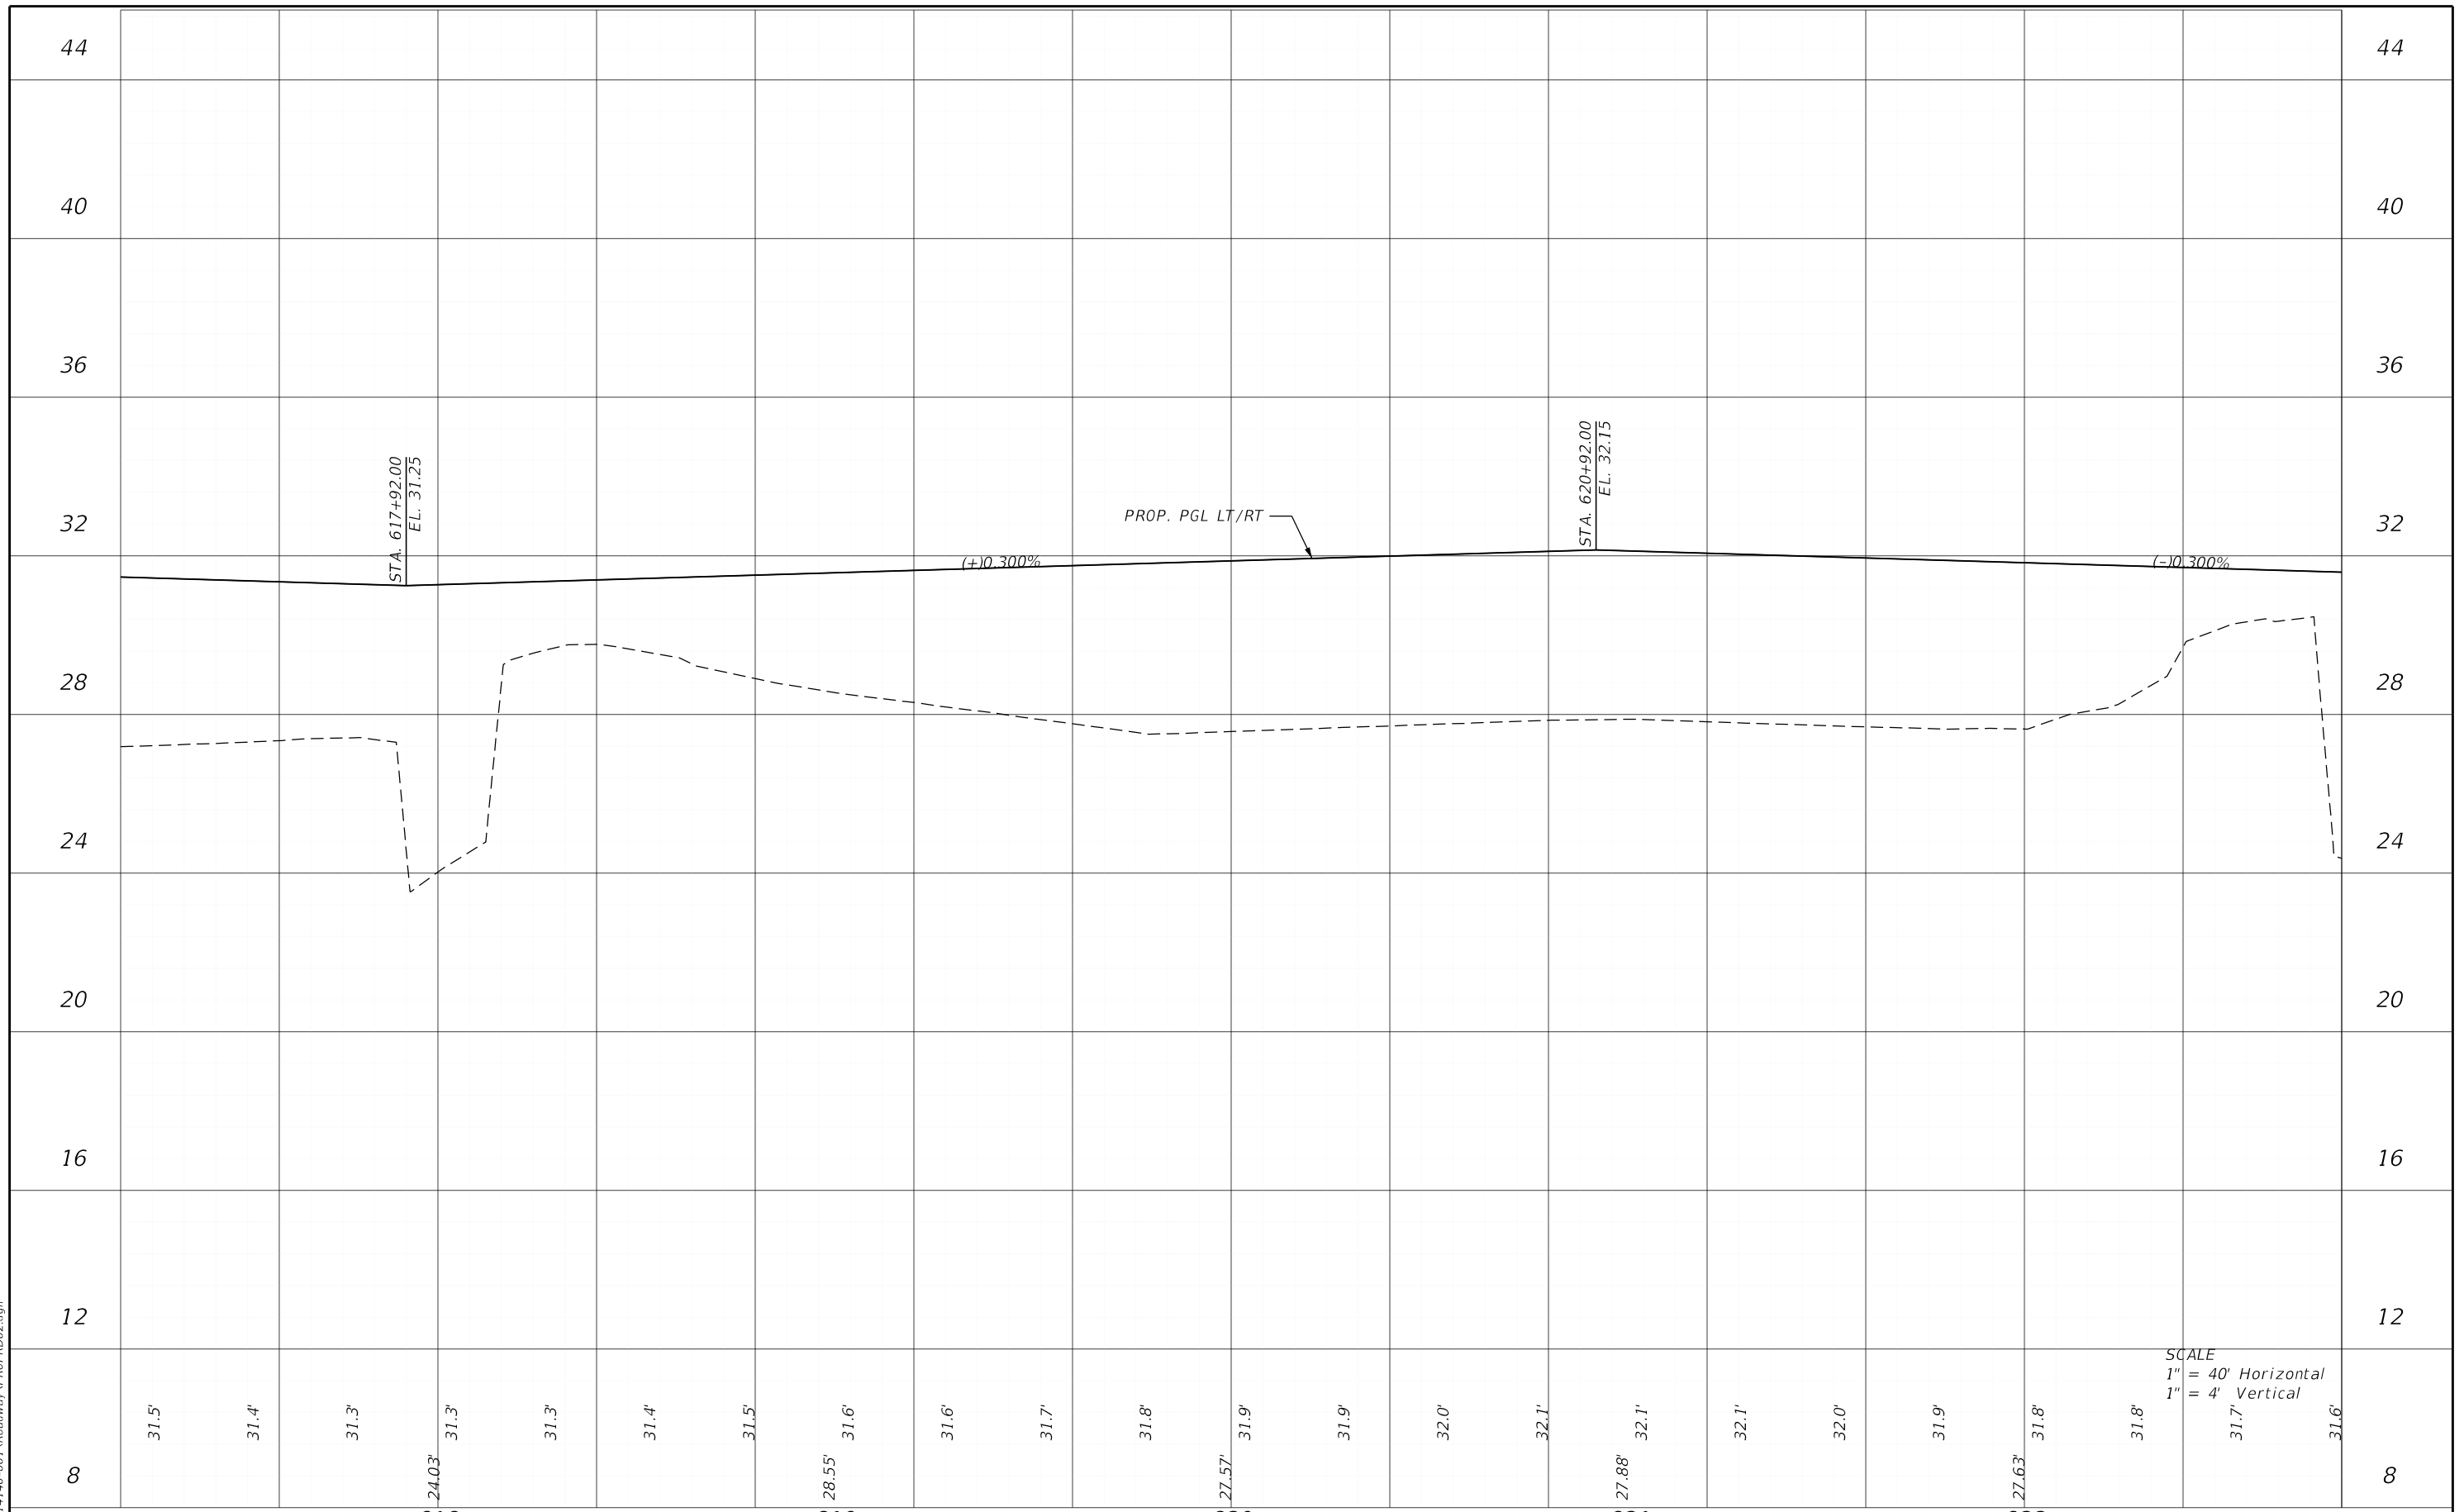


SCALE
 1" = 40' Horizontal
 1" = 4' Vertical

| DATE | | DESCRIPTION | | ENGINEER OF RECORD | | LEE COUNTY DEPARTMENT OF TRANSPORTATION | | | SHEET NO. |
|------|-------------|-------------|-------------|---|----------|---|----------------------|--|-----------|
| DATE | DESCRIPTION | DATE | DESCRIPTION | RYAN K. BELL, P.E. LICENSE NUMBER 60010 JOHNSON ENGINEERING INC. 2122 JOHNSON STREET FORT MYERS, FL 33901 | ROAD NO. | COUNTY | FINANCIAL PROJECT ID | | |
| | | | | | | LEE | | | 115 |

PROFILE SHEETS

THE OFFICIAL RECORD OF THIS SHEET IS THE ELECTRONIC FILE DIGITALLY SIGNED AND SEALED UNDER RULE 61G15-23.004, F.A.C.

5/3/2022 1:10:12 PM MJN
 U:\Worksets\FDOT\20214140-001\Roadway\PROFRD02.dgn

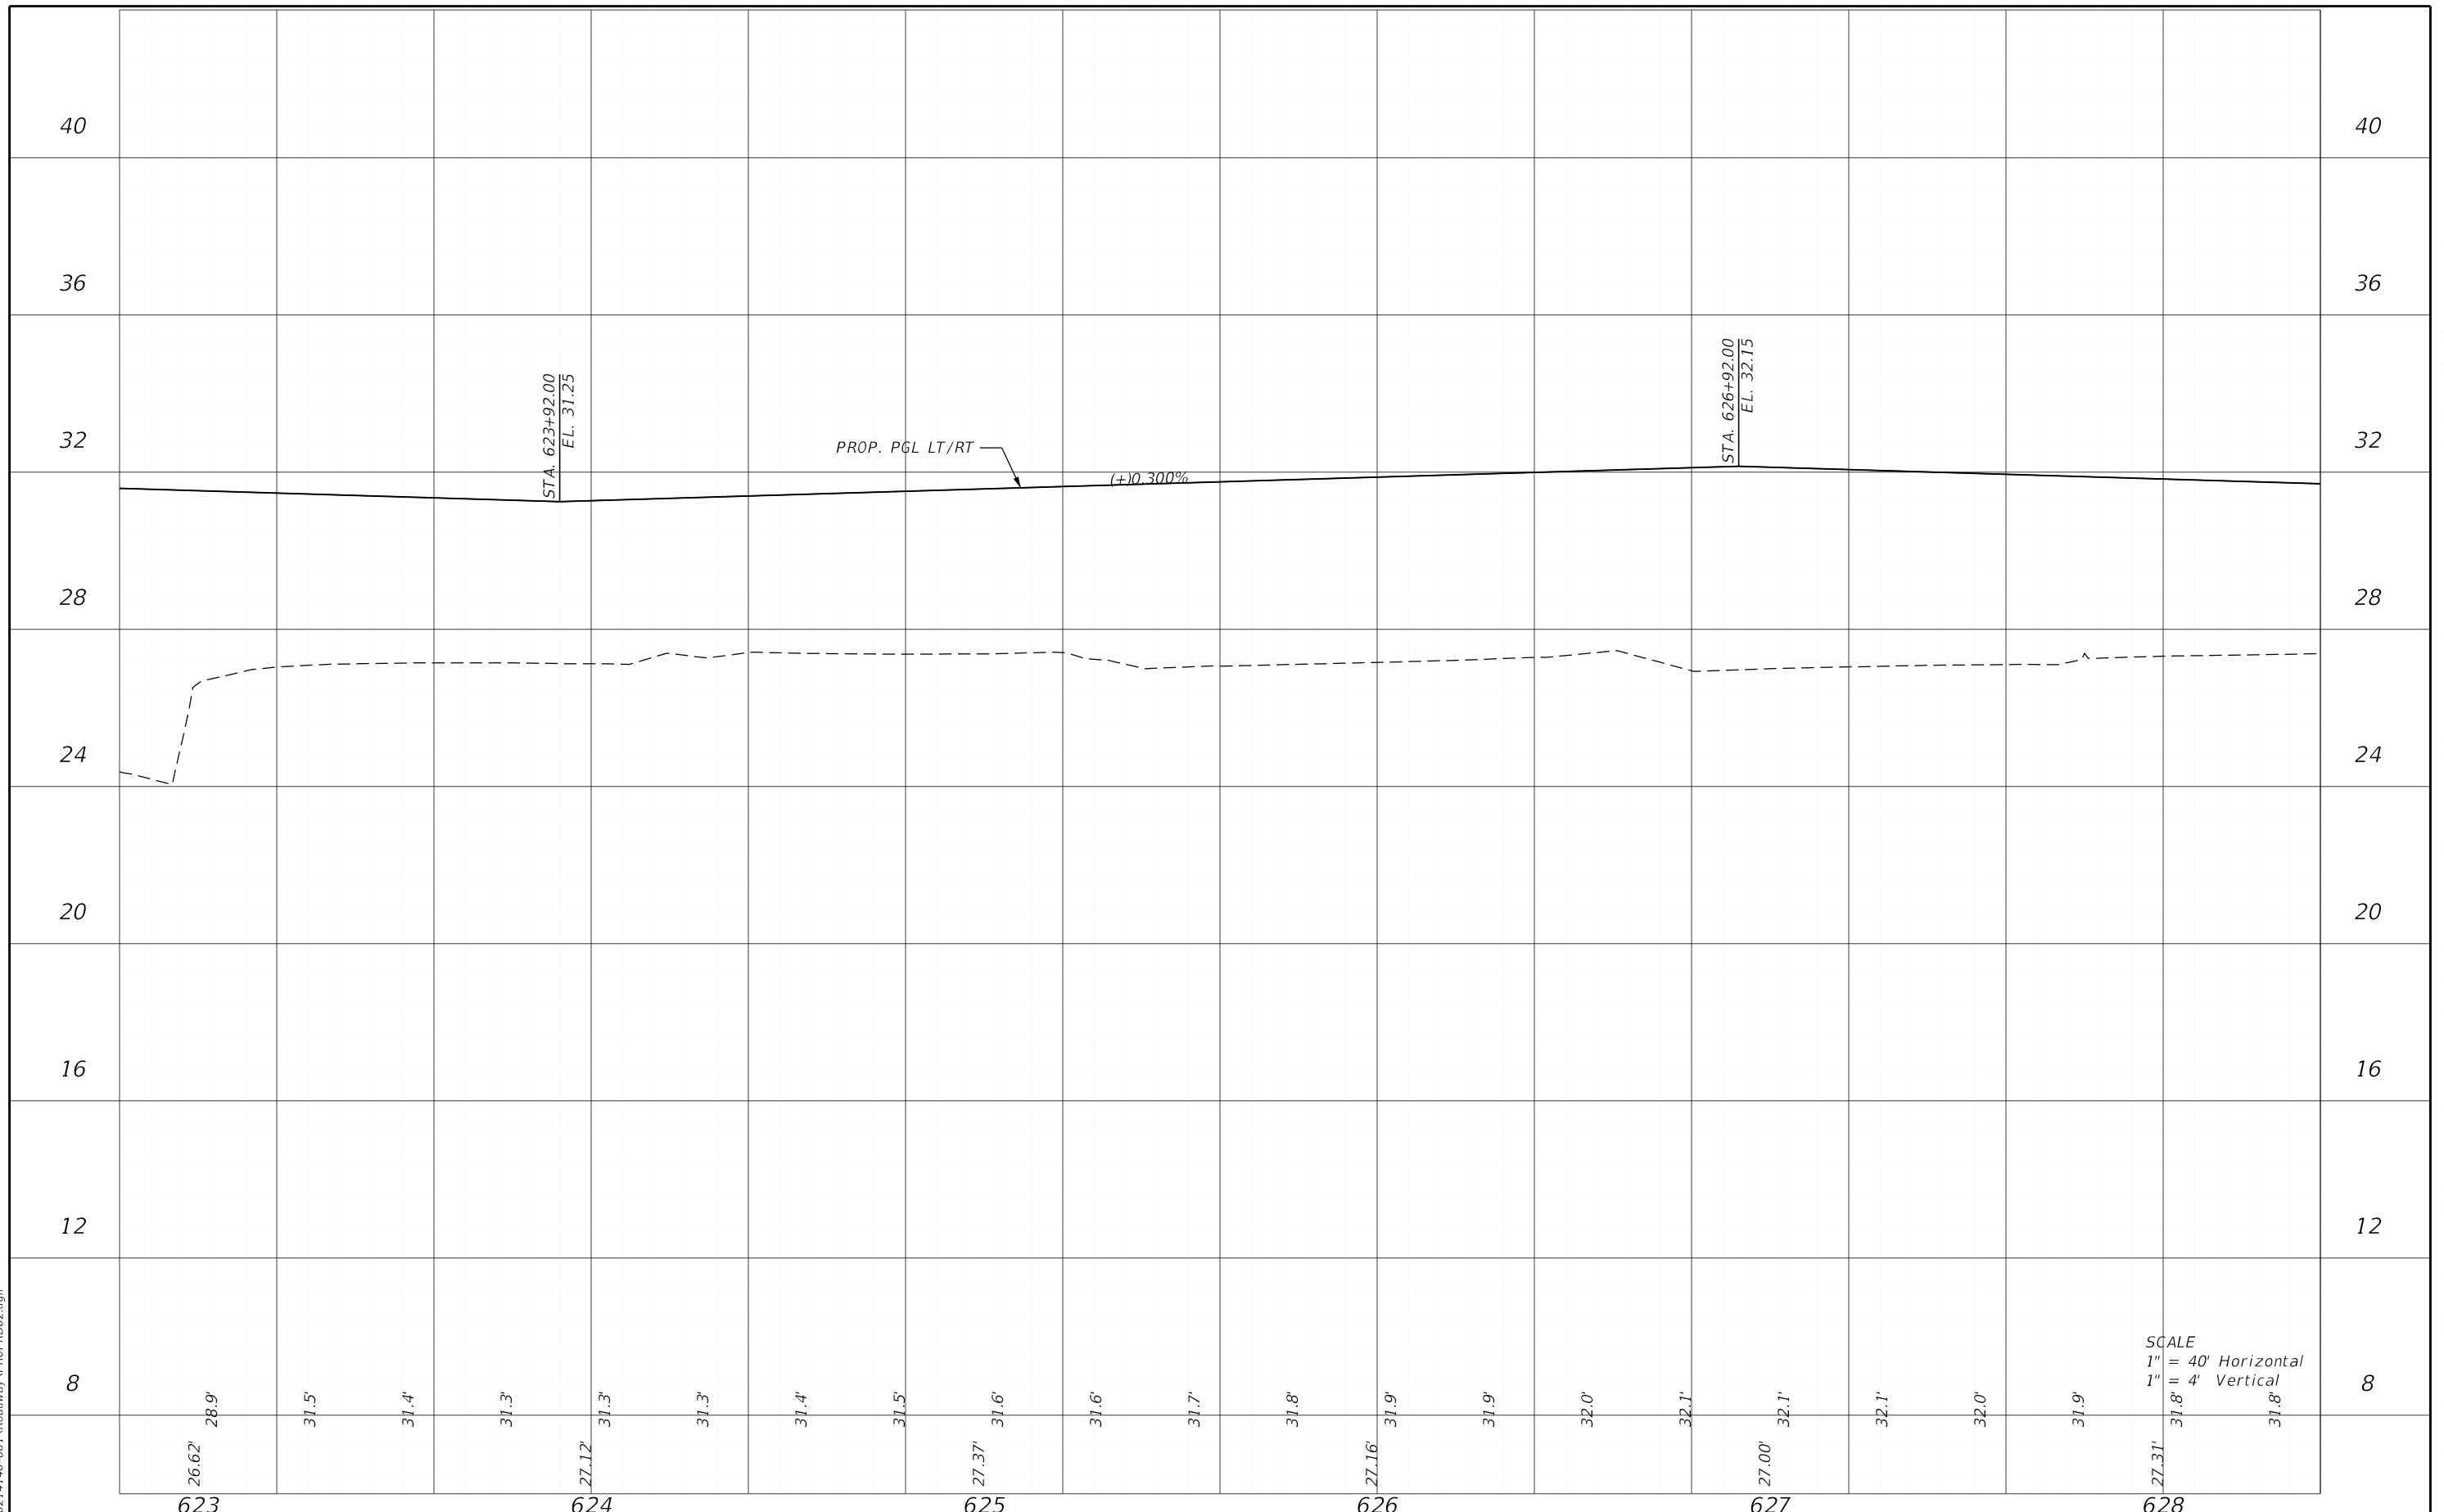


SCALE
 1" = 40' Horizontal
 1" = 4' Vertical

| DATE | | DESCRIPTION | | ENGINEER OF RECORD | | LEE COUNTY DEPARTMENT OF TRANSPORTATION | | | SHEET NO. |
|-----------------------|-------------|-------------|-------------|---|--|---|--------|----------------------|-----------|
| DATE | DESCRIPTION | DATE | DESCRIPTION | RYAN K. BELL, P.E. LICENSE NUMBER 60010 JOHNSON ENGINEERING INC. 2122 JOHNSON STREET FORT MYERS, FL 33901 | | ROAD NO. | COUNTY | FINANCIAL PROJECT ID | |
| | | | | | | | LEE | | 116 |
| PROFILE SHEETS | | | | | | | | | |

THE OFFICIAL RECORD OF THIS SHEET IS THE ELECTRONIC FILE DIGITALLY SIGNED AND SEALED UNDER RULE 61G15-23.004, F.A.C.

5/3/2022 1:10:12 PM MJN
 U:\Worksets\DOT\20214140-00\Roadway\PROFRD02.dgn

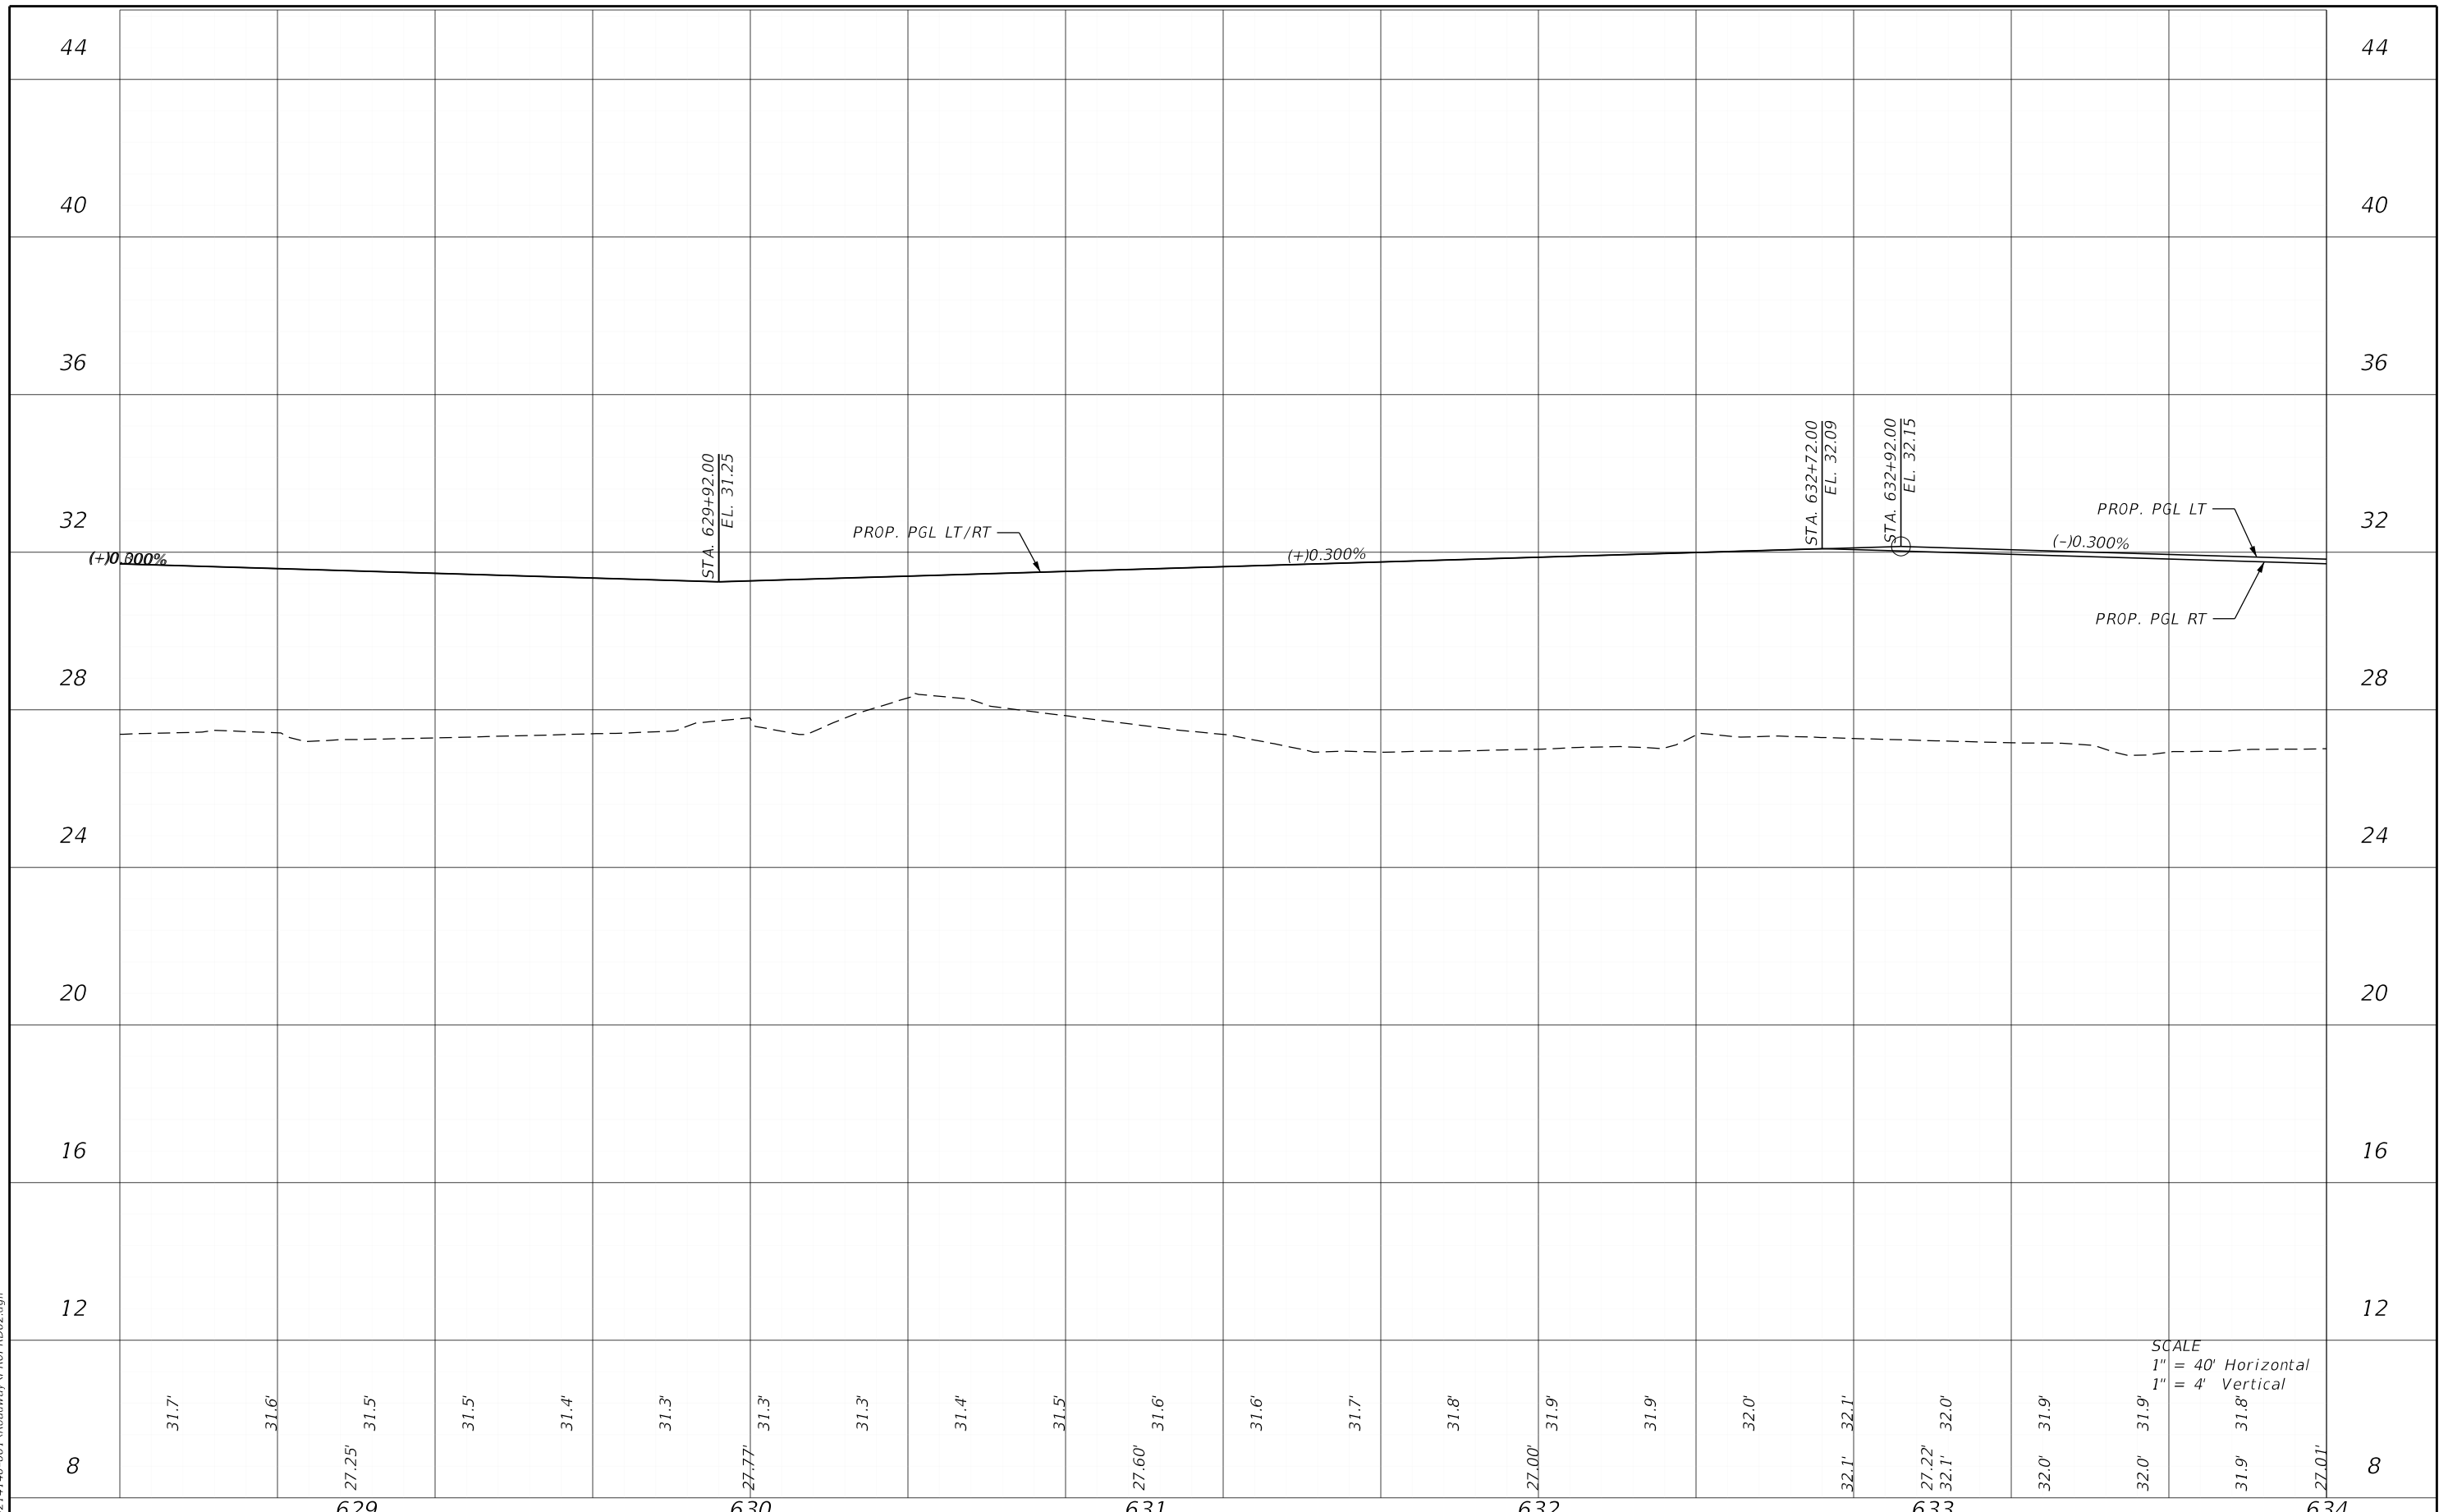


SCALE
 1" = 40' Horizontal
 1" = 4' Vertical

| DATE | | DESCRIPTION | | ENGINEER OF RECORD | | LEE COUNTY DEPARTMENT OF TRANSPORTATION | | | SHEET NO. |
|------|--|-------------|--|---|--|---|--------|----------------------|-----------|
| | | | | RYAN K. BELL, P.E. LICENSE NUMBER 60010 JOHNSON ENGINEERING INC. 2122 JOHNSON STREET FORT MYERS, FL 33901 | | ROAD NO. | COUNTY | FINANCIAL PROJECT ID | |
| | | | | | | | LEE | | |

PROFILE SHEETS

THE OFFICIAL RECORD OF THIS SHEET IS THE ELECTRONIC FILE DIGITALLY SIGNED AND SEALED UNDER RULE 61G15-23.004, F.A.C.

5/3/2022 1:10:13 PM MJN
 U:\Worksets\FDOT\20214140-00\Roadway\PROFRD02.dgn

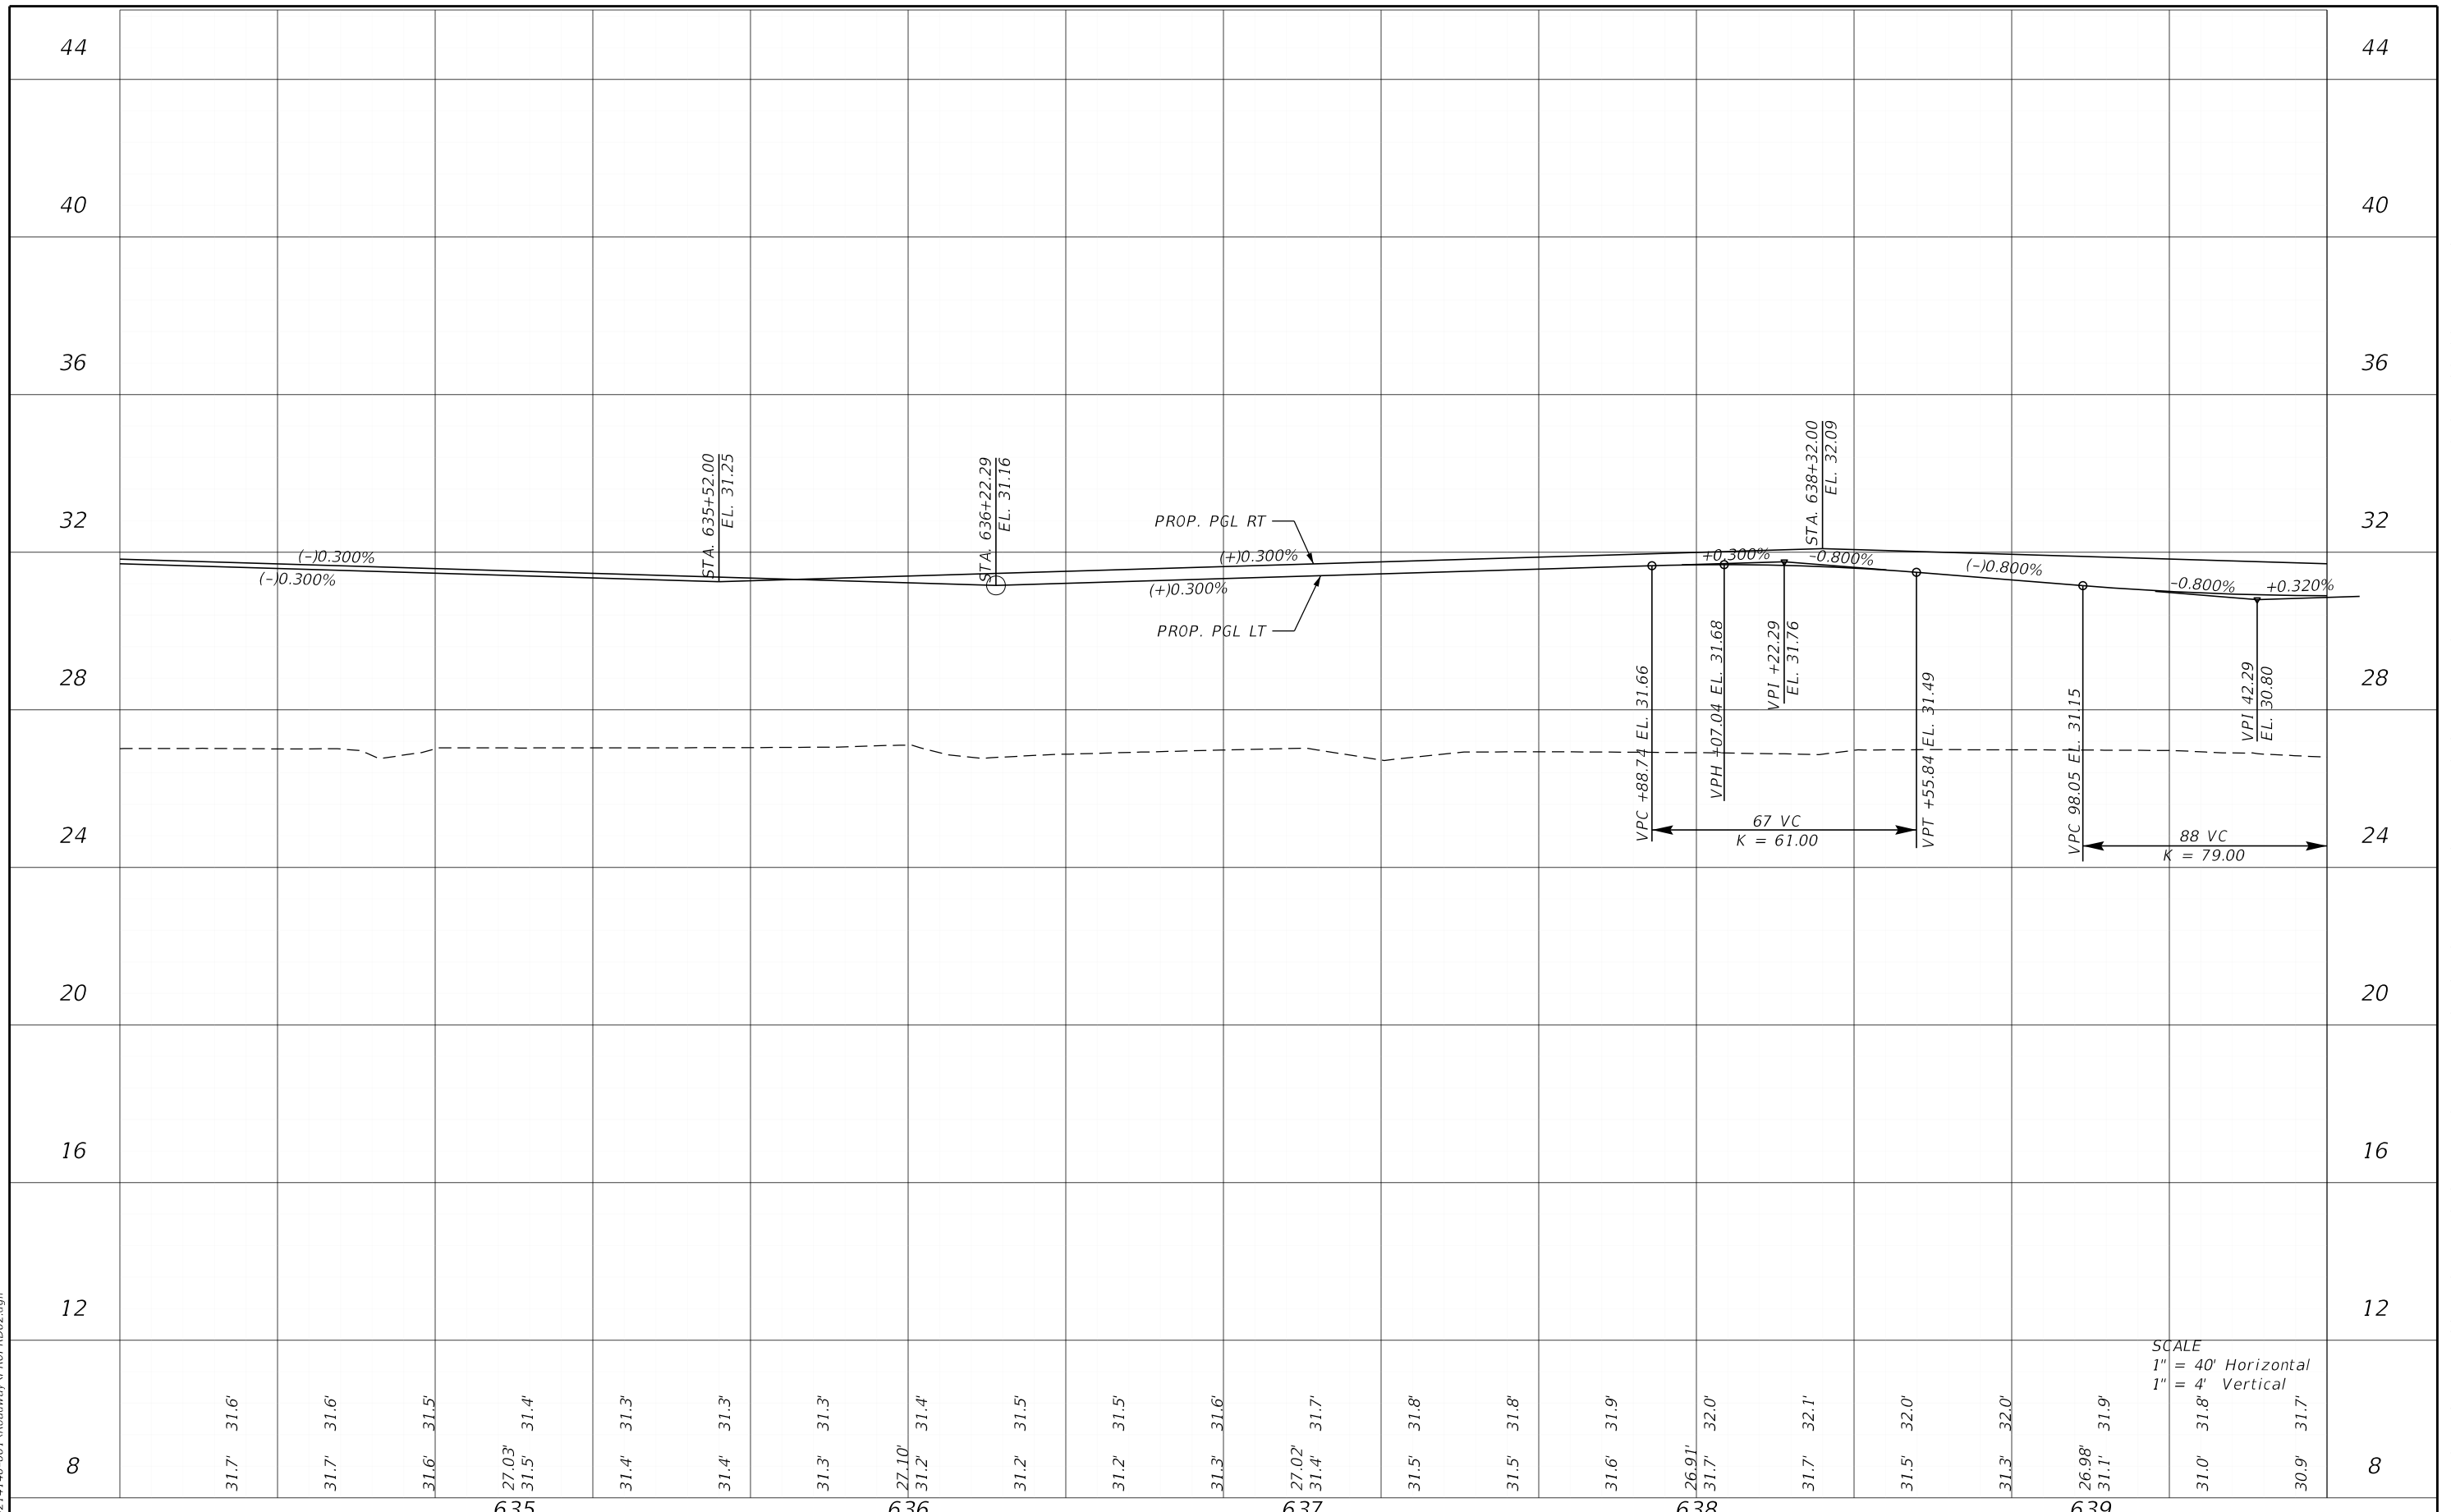


| REVISIONS | | | | ENGINEER OF RECORD | | | LEE COUNTY DEPARTMENT OF TRANSPORTATION | | | SHEET NO. |
|-----------|-------------|------|-------------|---|--|--|---|--------|----------------------|-----------|
| DATE | DESCRIPTION | DATE | DESCRIPTION | RYAN K. BELL, P.E. LICENSE NUMBER 60010 JOHNSON ENGINEERING INC. 2122 JOHNSON STREET FORT MYERS, FL 33901 | | | ROAD NO. | COUNTY | FINANCIAL PROJECT ID | |
| | | | | | | | | LEE | | |

PROFILE SHEETS

SCALE
 1" = 40' Horizontal
 1" = 4' Vertical

THE OFFICIAL RECORD OF THIS SHEET IS THE ELECTRONIC FILE DIGITALLY SIGNED AND SEALED UNDER RULE 61G15-23.004, F.A.C.

5/3/2022 1:10:13 PM MJN
 U:\Worksets\FDOT\20214140-00\Roadway\PROFRD02.dgn

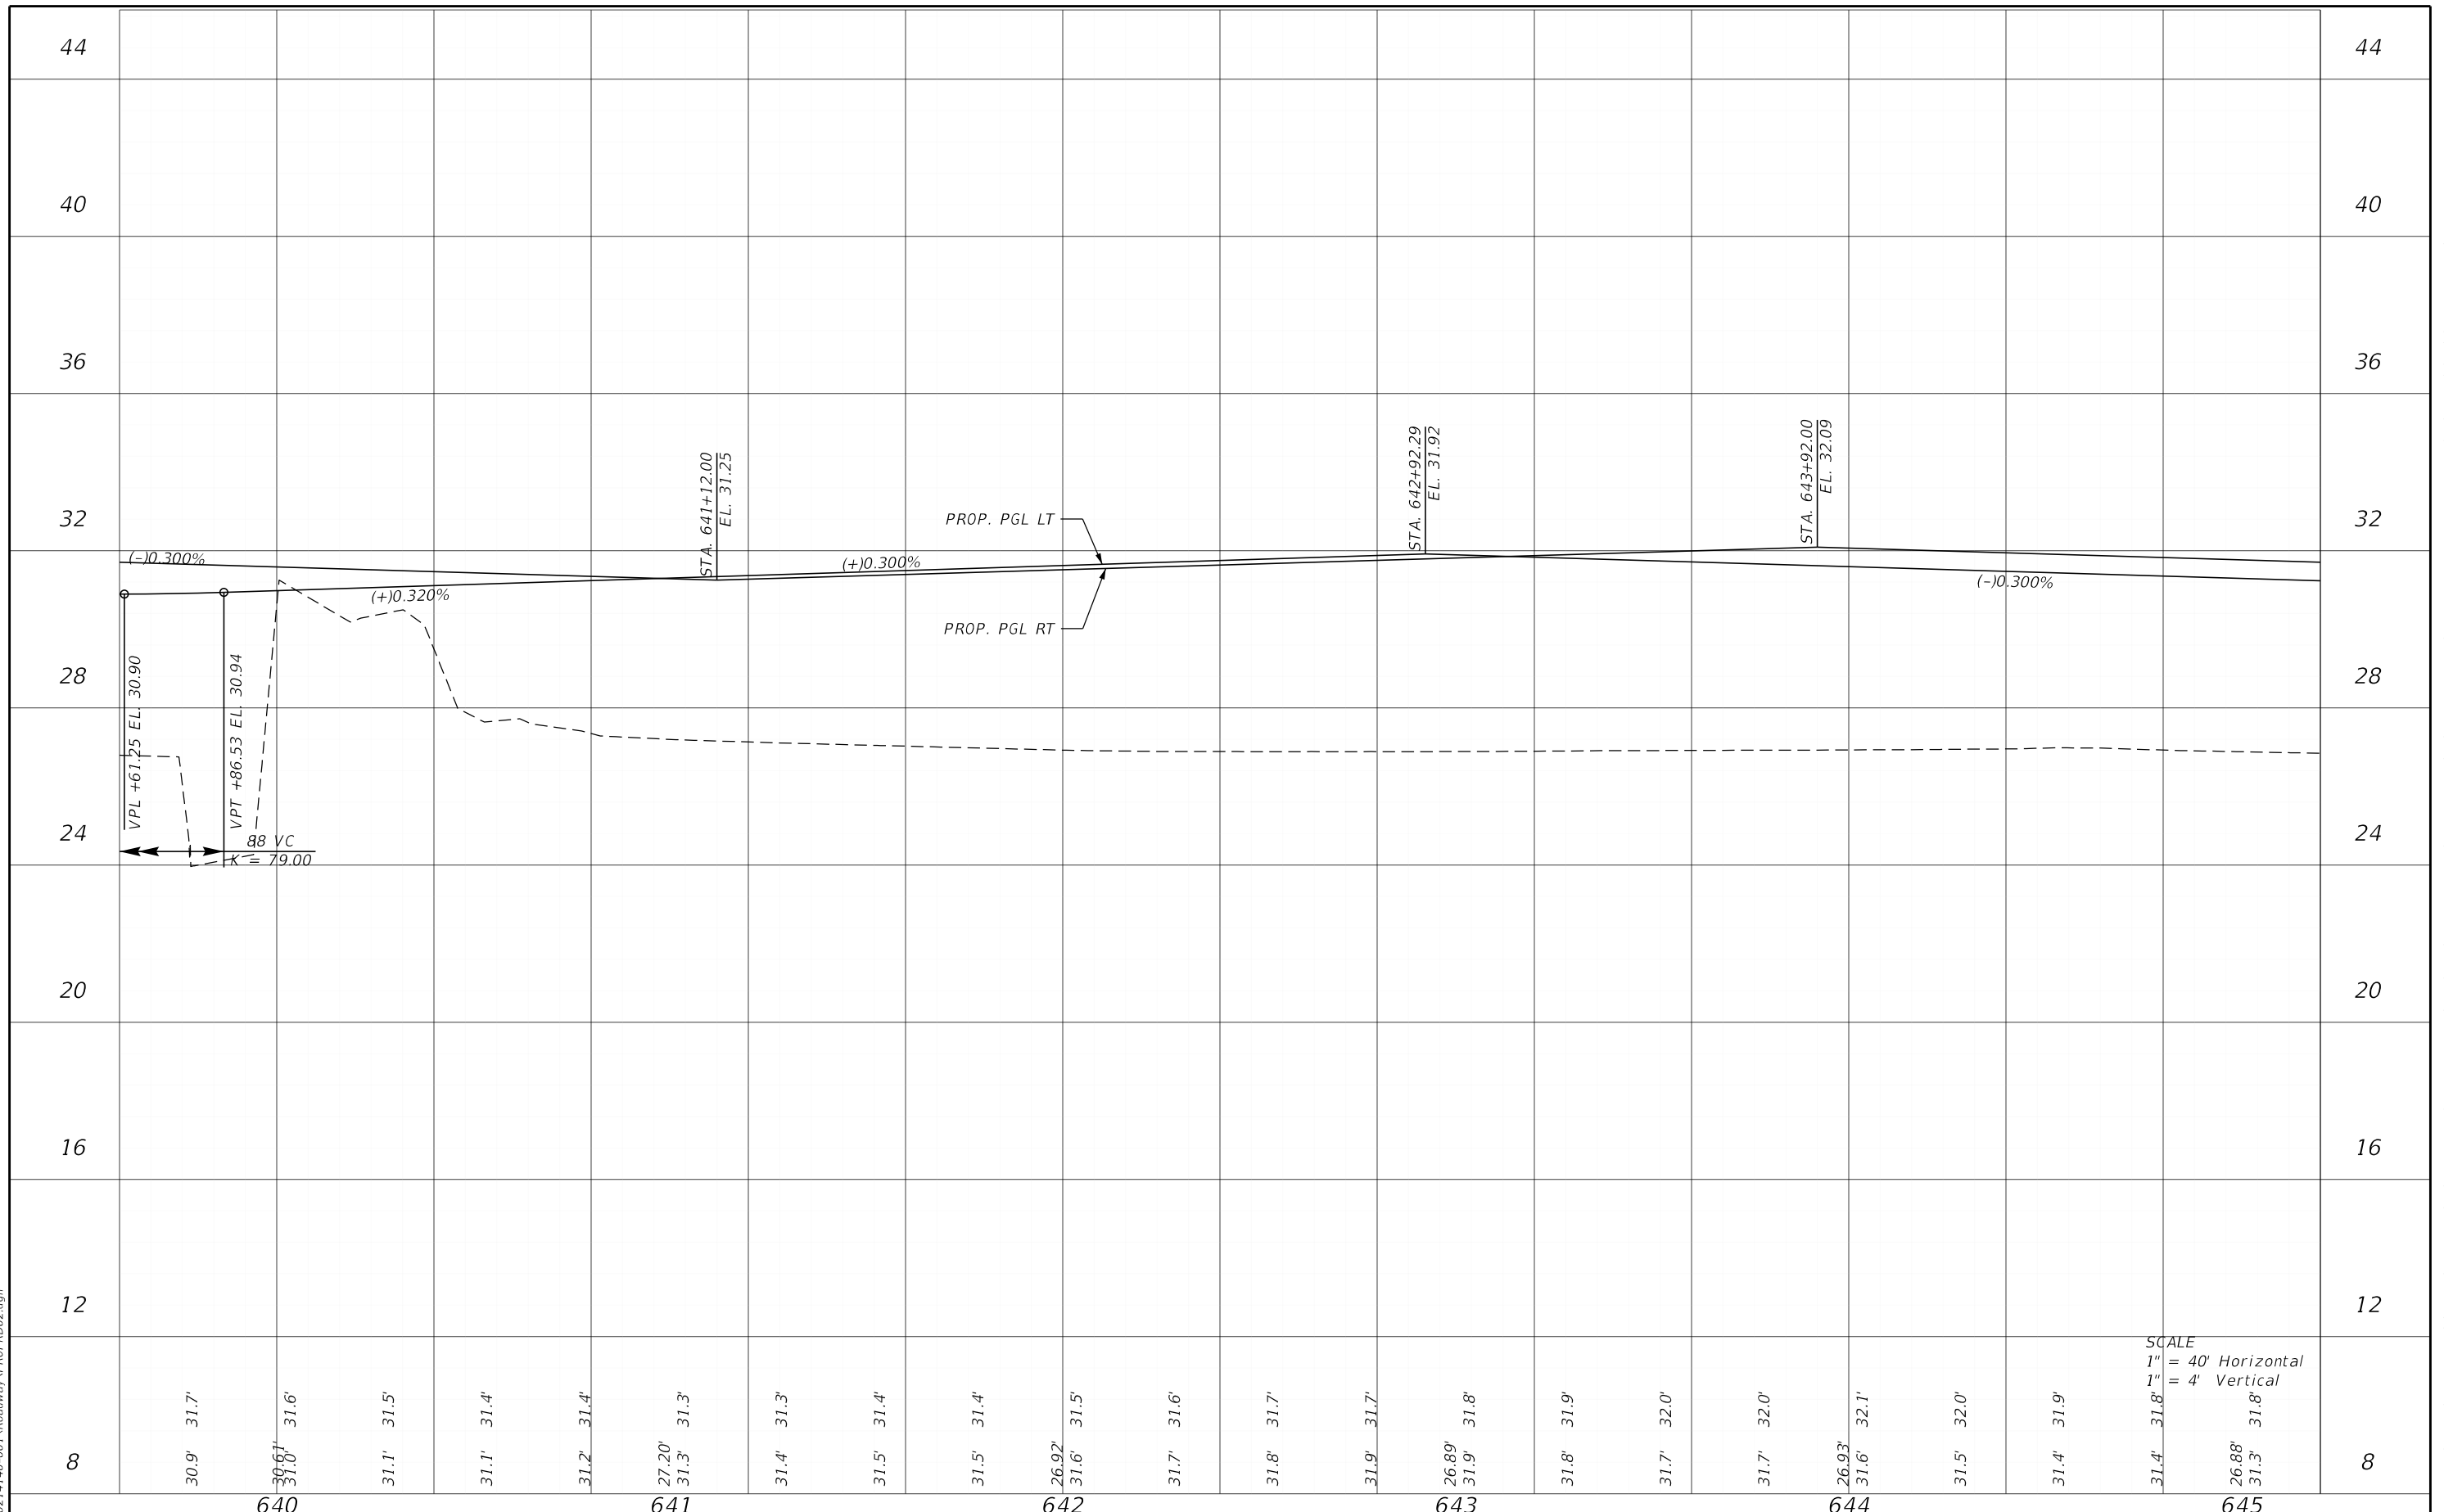


SCALE
 1" = 40' Horizontal
 1" = 4' Vertical

| DATE | | DESCRIPTION | | ENGINEER OF RECORD | | LEE COUNTY DEPARTMENT OF TRANSPORTATION | | | SHEET NO. |
|------|--|-------------|--|---|--|---|--------|----------------------|-----------|
| | | | | RYAN K. BELL, P.E. LICENSE NUMBER 60010 JOHNSON ENGINEERING INC. 2122 JOHNSON STREET FORT MYERS, FL 33901 | | ROAD NO. | COUNTY | FINANCIAL PROJECT ID | |
| | | | | | | | LEE | | |

PROFILE SHEETS

THE OFFICIAL RECORD OF THIS SHEET IS THE ELECTRONIC FILE DIGITALLY SIGNED AND SEALED UNDER RULE 61G15-23.004, F.A.C.

5/3/2022 1:10:13 PM MJN
 U:\Worksets\DOT\20214140-00\Roadway\PROFRD02.dgn

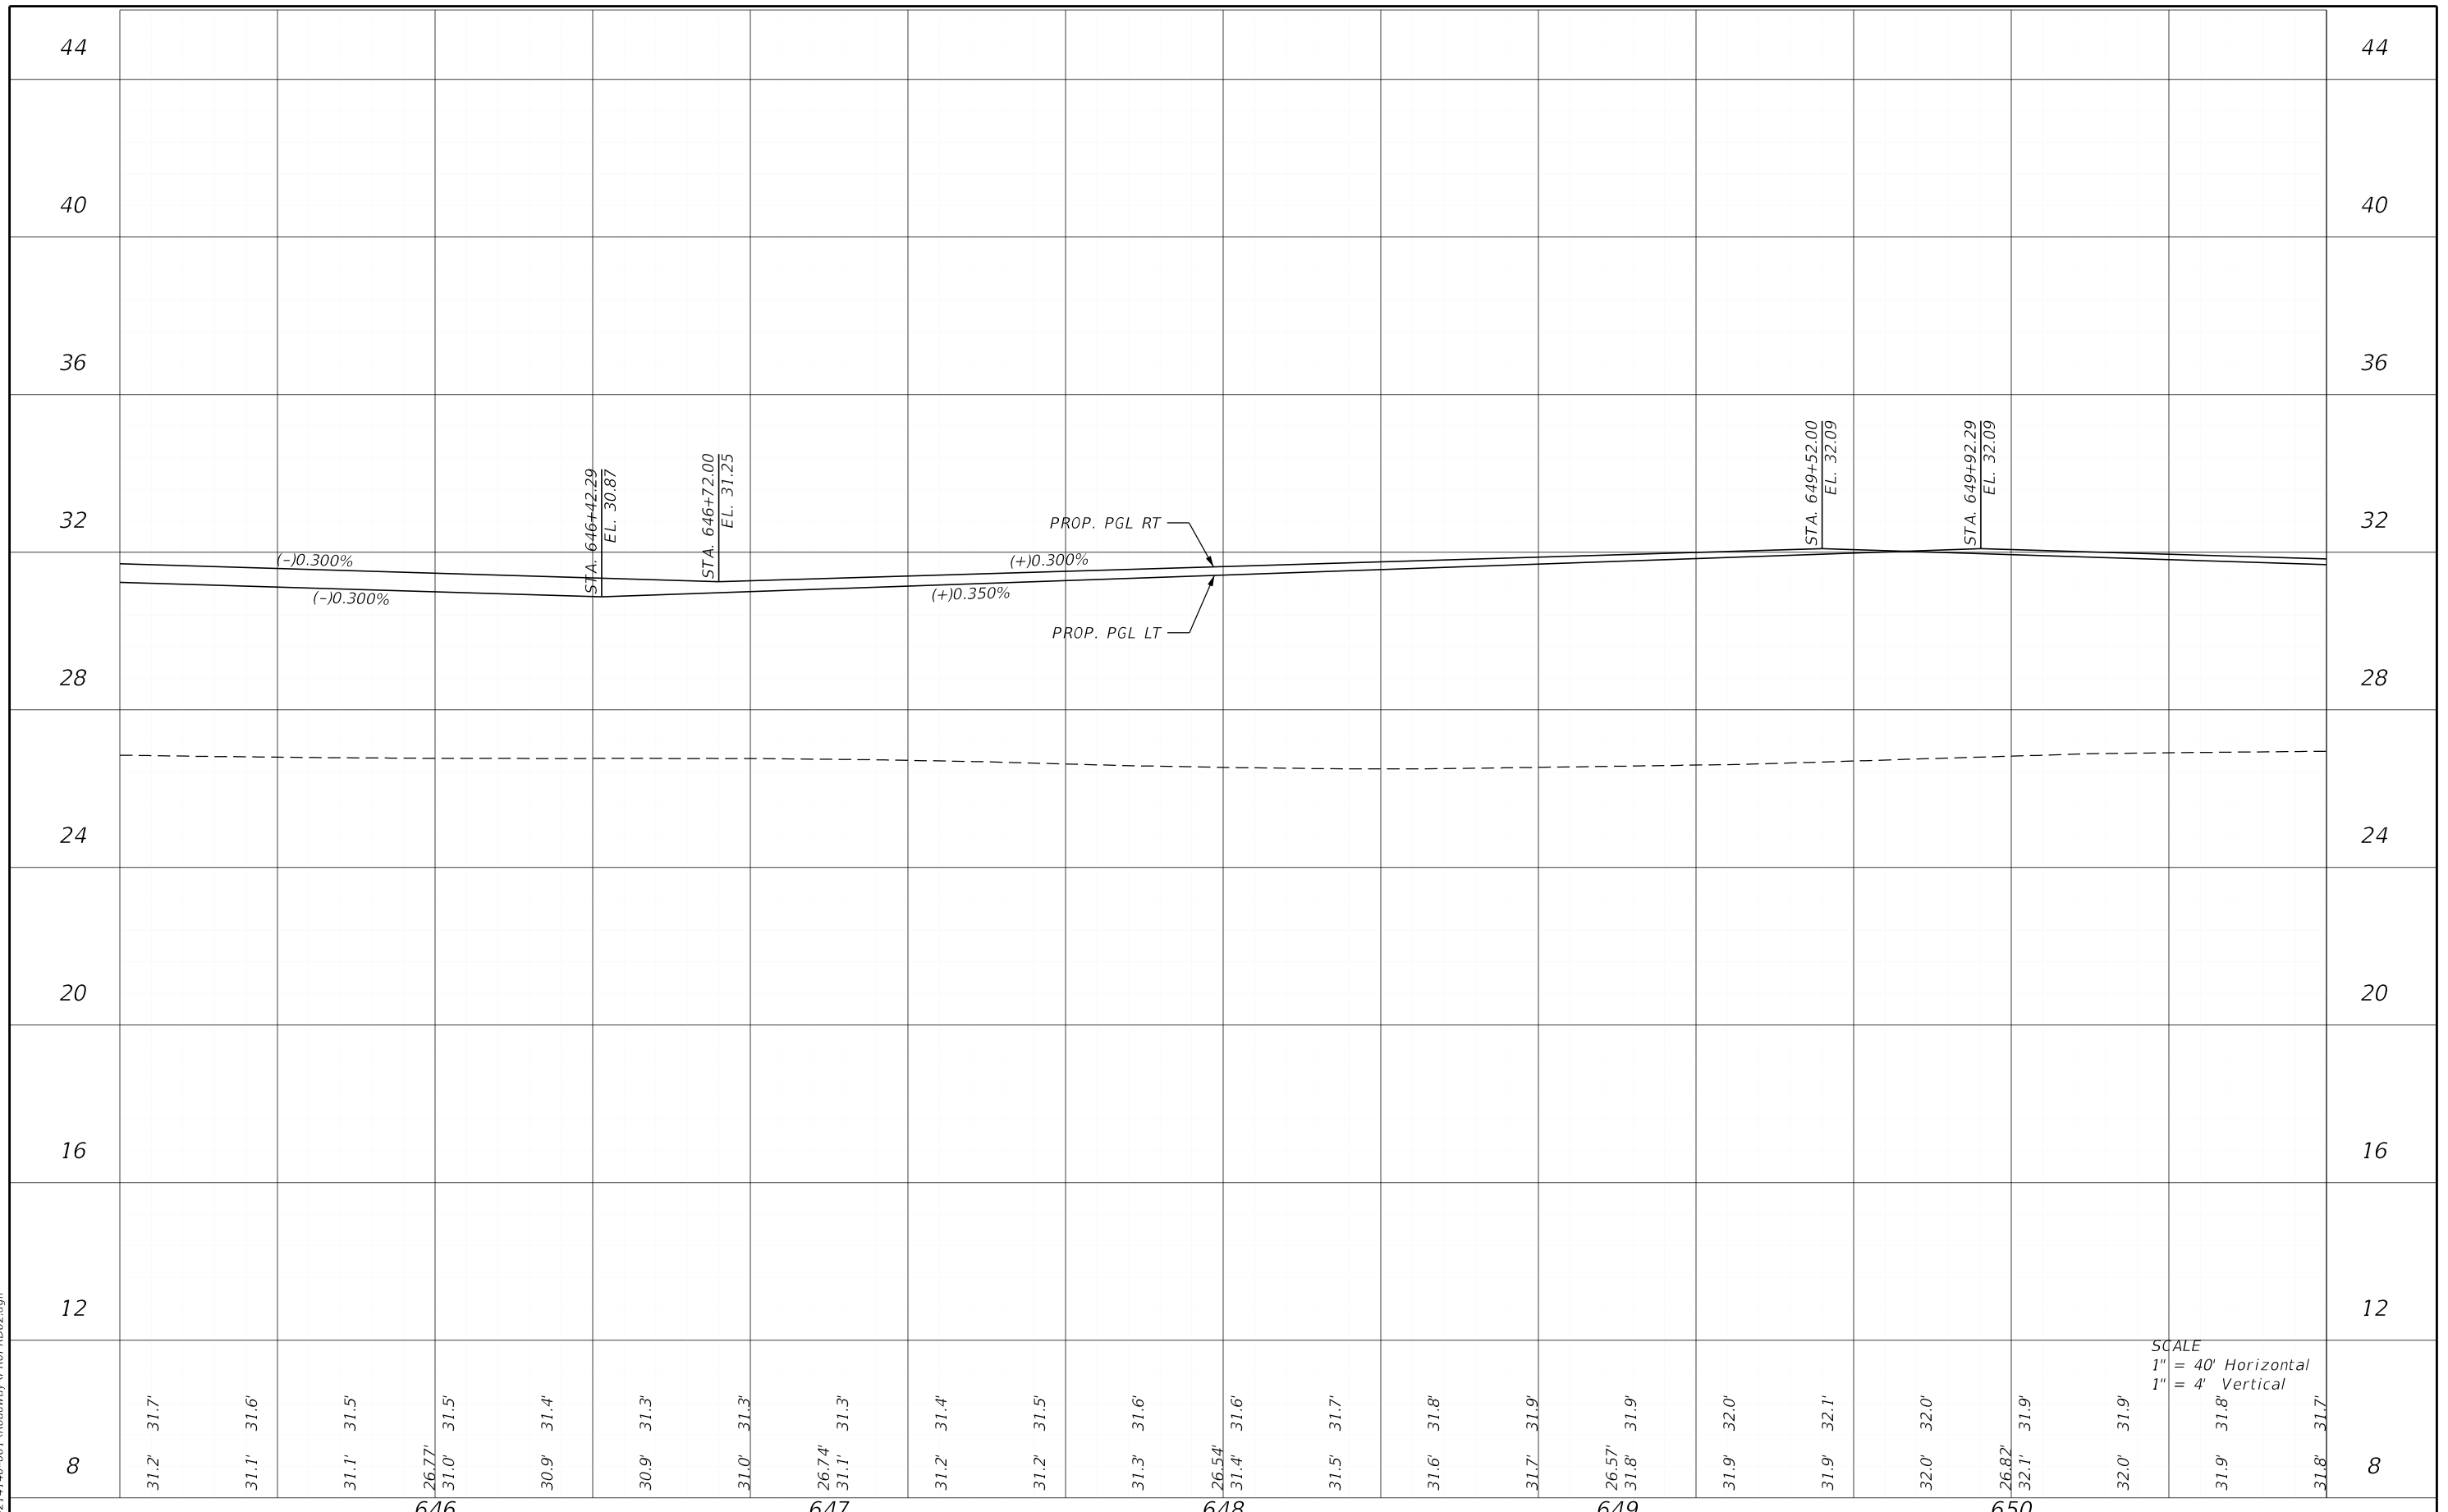


SCALE
 1" = 40' Horizontal
 1" = 4' Vertical

| DATE | | DESCRIPTION | | ENGINEER OF RECORD | | LEE COUNTY DEPARTMENT OF TRANSPORTATION | | | SHEET NO. |
|-----------------------|--|-------------|--|---|--|---|--------|----------------------|-----------|
| | | | | RYAN K. BELL, P.E. LICENSE NUMBER 60010 JOHNSON ENGINEERING INC. 2122 JOHNSON STREET FORT MYERS, FL 33901 | | ROAD NO. | COUNTY | FINANCIAL PROJECT ID | |
| | | | | | | | LEE | | |
| PROFILE SHEETS | | | | | | | | | 120 |

THE OFFICIAL RECORD OF THIS SHEET IS THE ELECTRONIC FILE DIGITALLY SIGNED AND SEALED UNDER RULE 61G15-23.004, F.A.C.

5/3/2022 1:10:14 PM MJN
 U:\Worksets\FDOT\20214140-00\Roadway\PROFR02.dgn

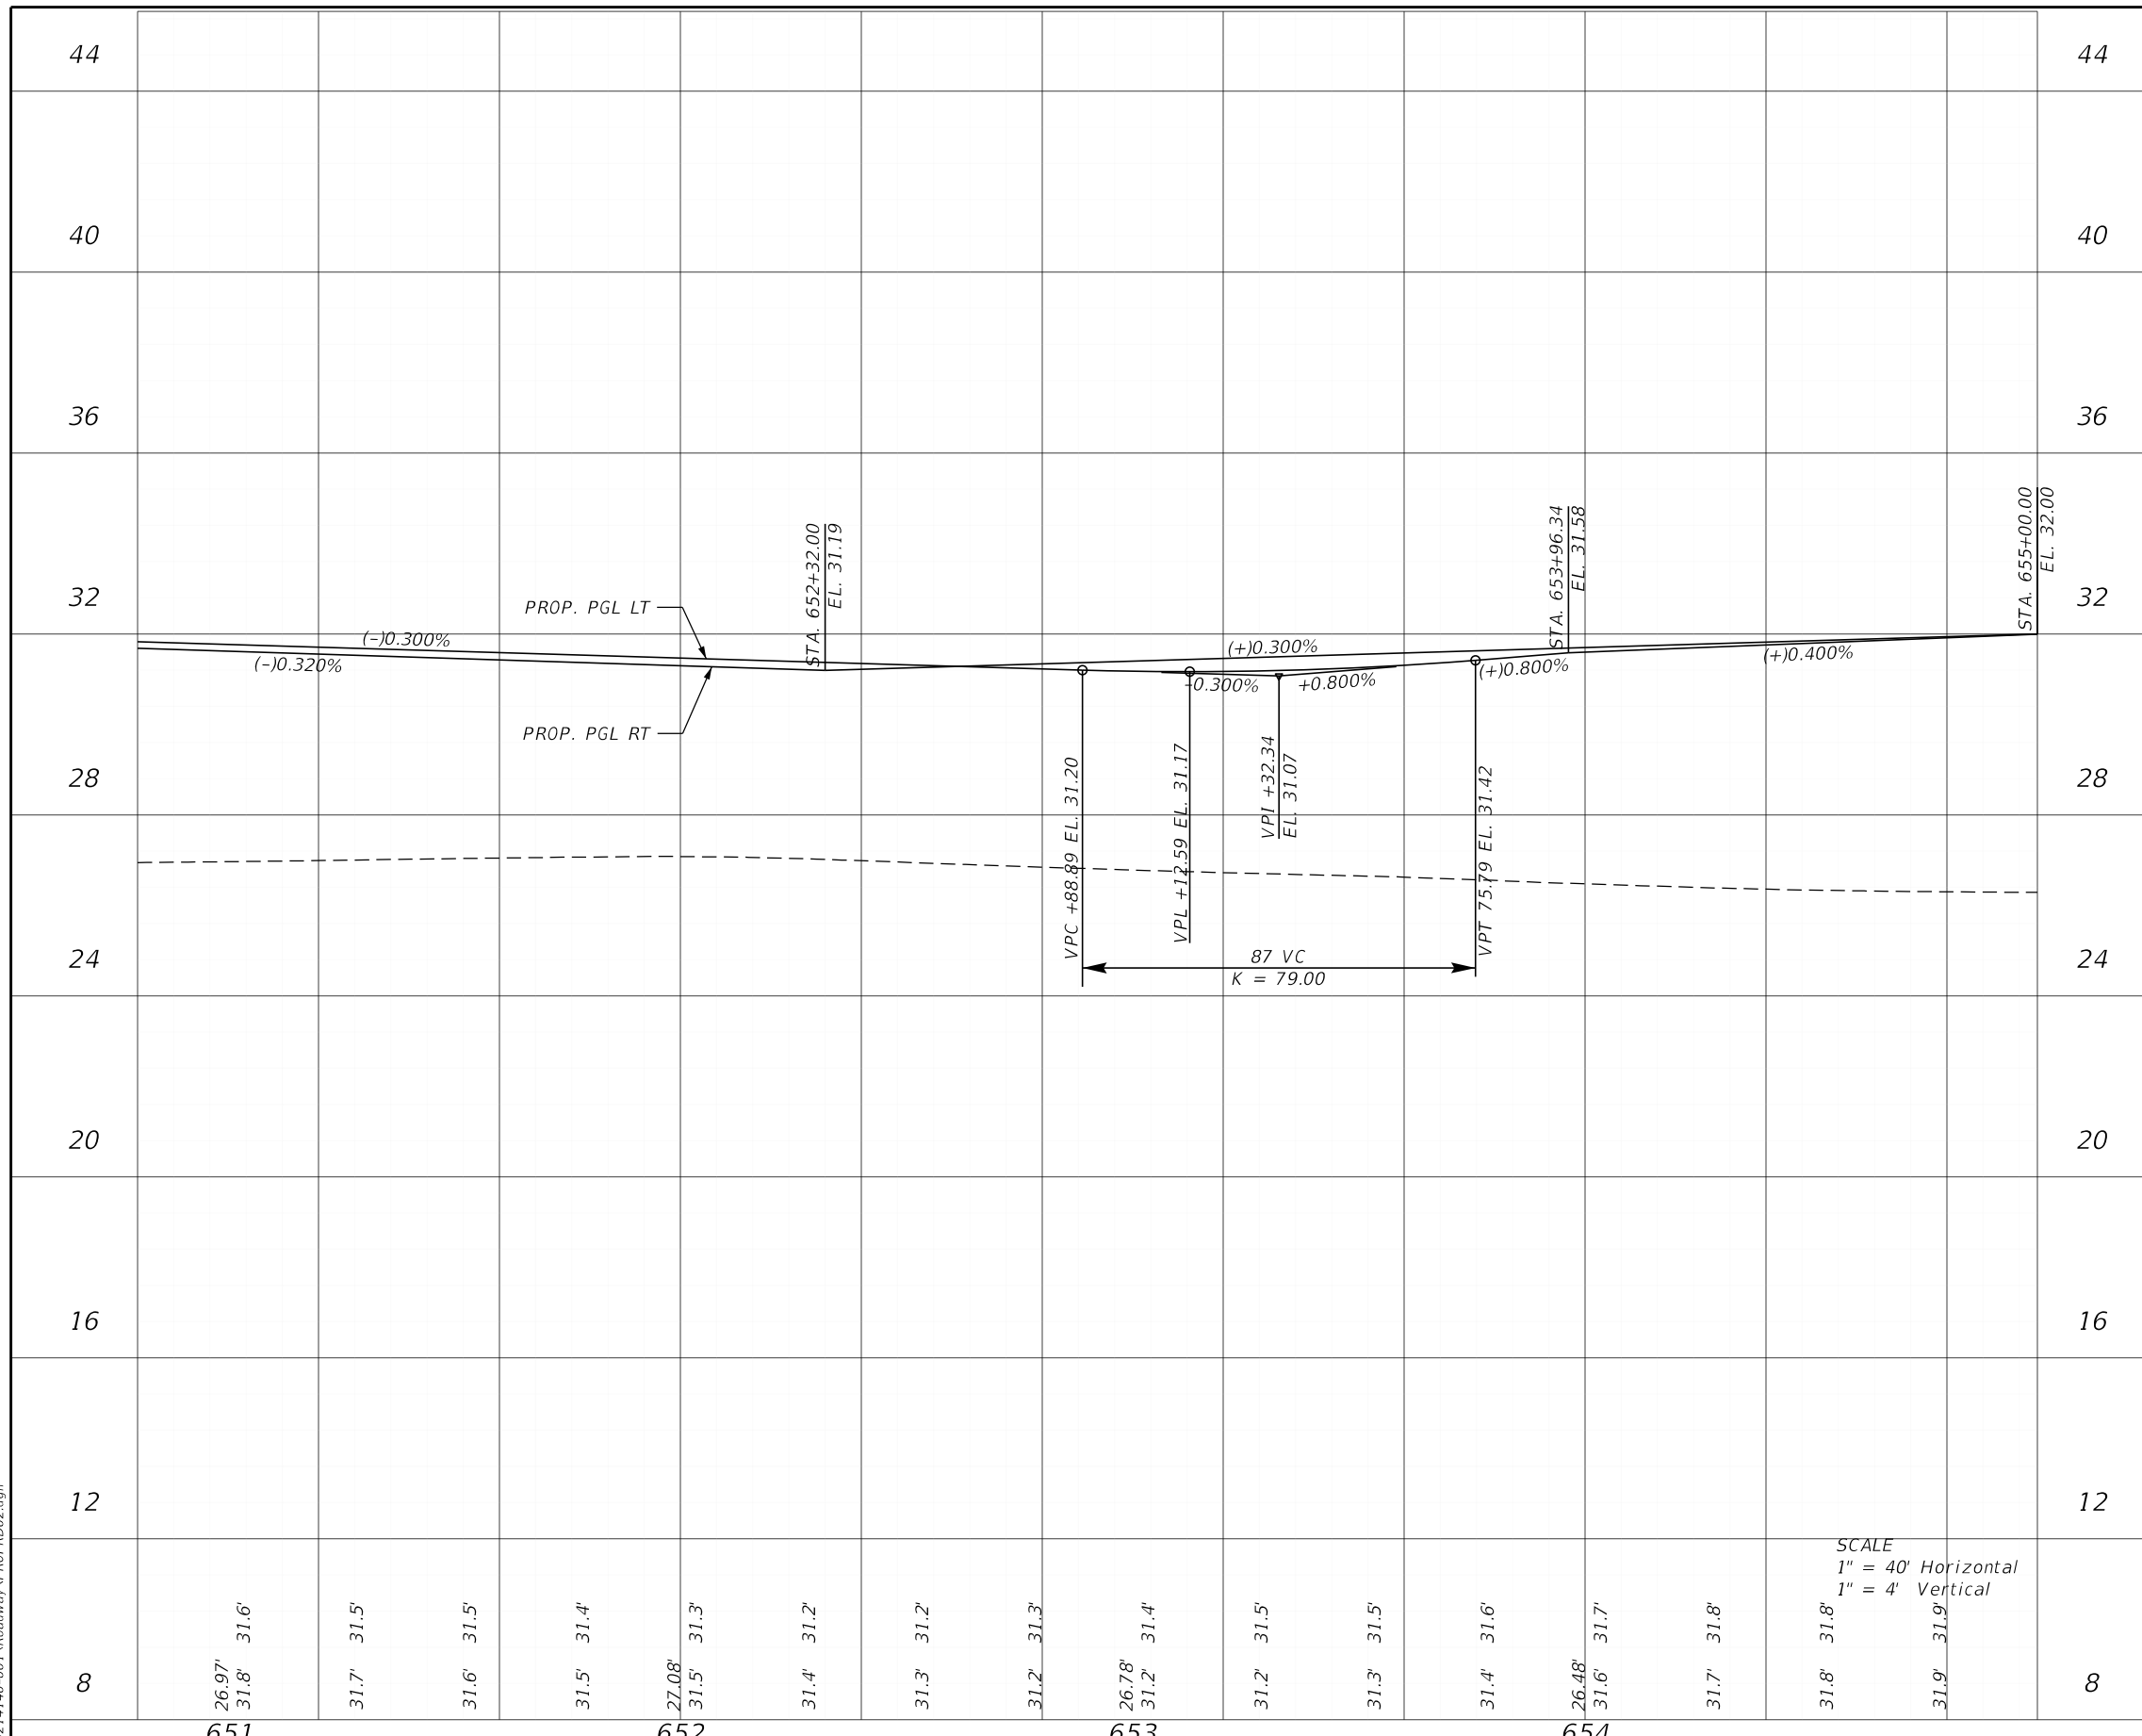




SCALE
 1" = 40' Horizontal
 1" = 4' Vertical

| DATE | | REVISIONS | | ENGINEER OF RECORD | | LEE COUNTY DEPARTMENT OF TRANSPORTATION | | | SHEET NO. |
|-------------|--|-------------|--|---|--|---|--------|----------------------|-----------|
| DESCRIPTION | | DESCRIPTION | | RYAN K. BELL, P.E. LICENSE NUMBER 60010 JOHNSON ENGINEERING INC. 2122 JOHNSON STREET FORT MYERS, FL 33901 | | ROAD NO. | COUNTY | FINANCIAL PROJECT ID | |
| | | | | | | | LEE | | 121 |

PROFILE SHEETS

THE OFFICIAL RECORD OF THIS SHEET IS THE ELECTRONIC FILE DIGITALLY SIGNED AND SEALED UNDER RULE 61G15-23.004, F.A.C.

5/3/2022 1:10:28 PM MJN
 U:\Worksets\DOT\2021\140-00\Roadway\RD\SRD02.dgn

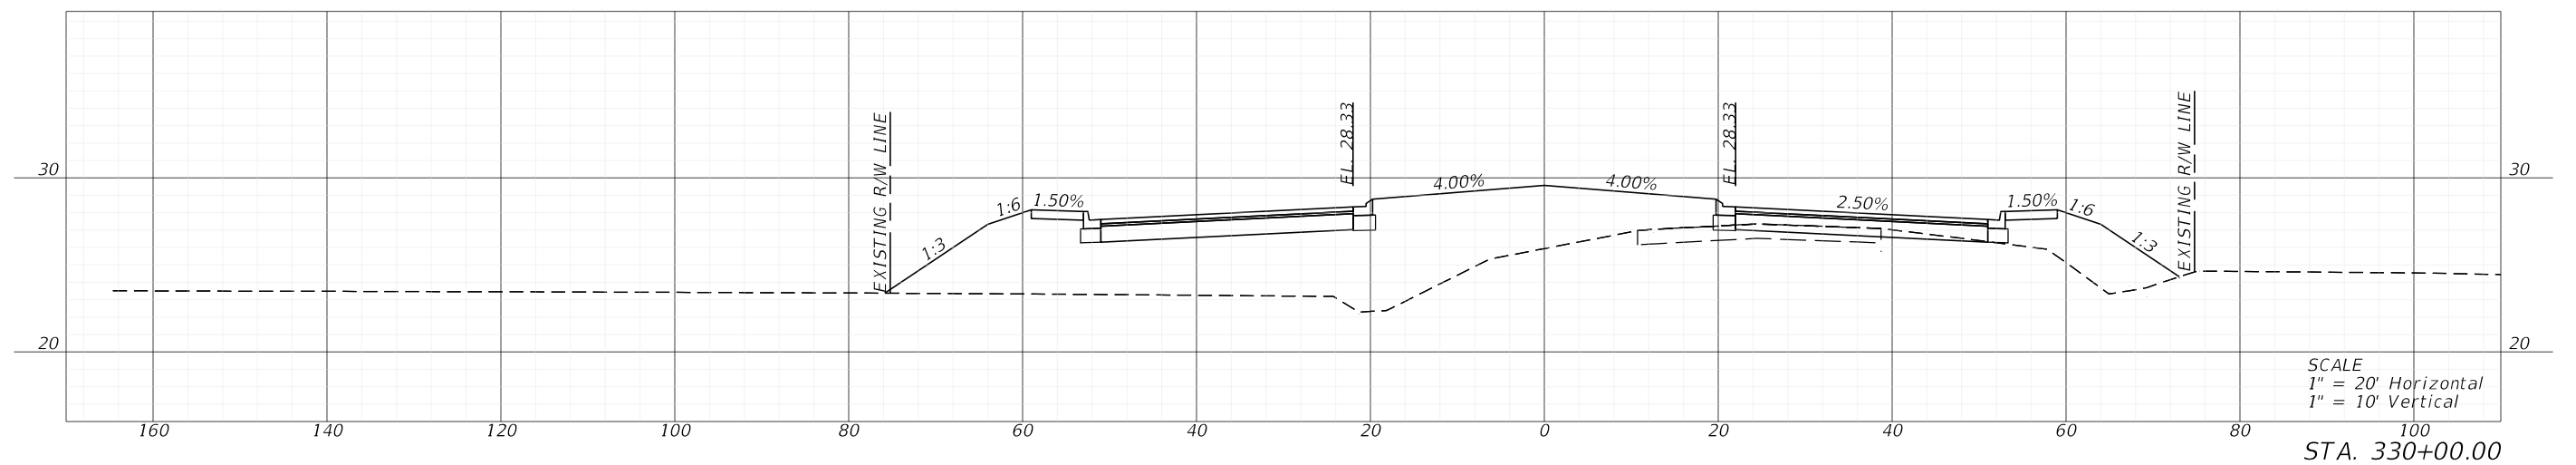
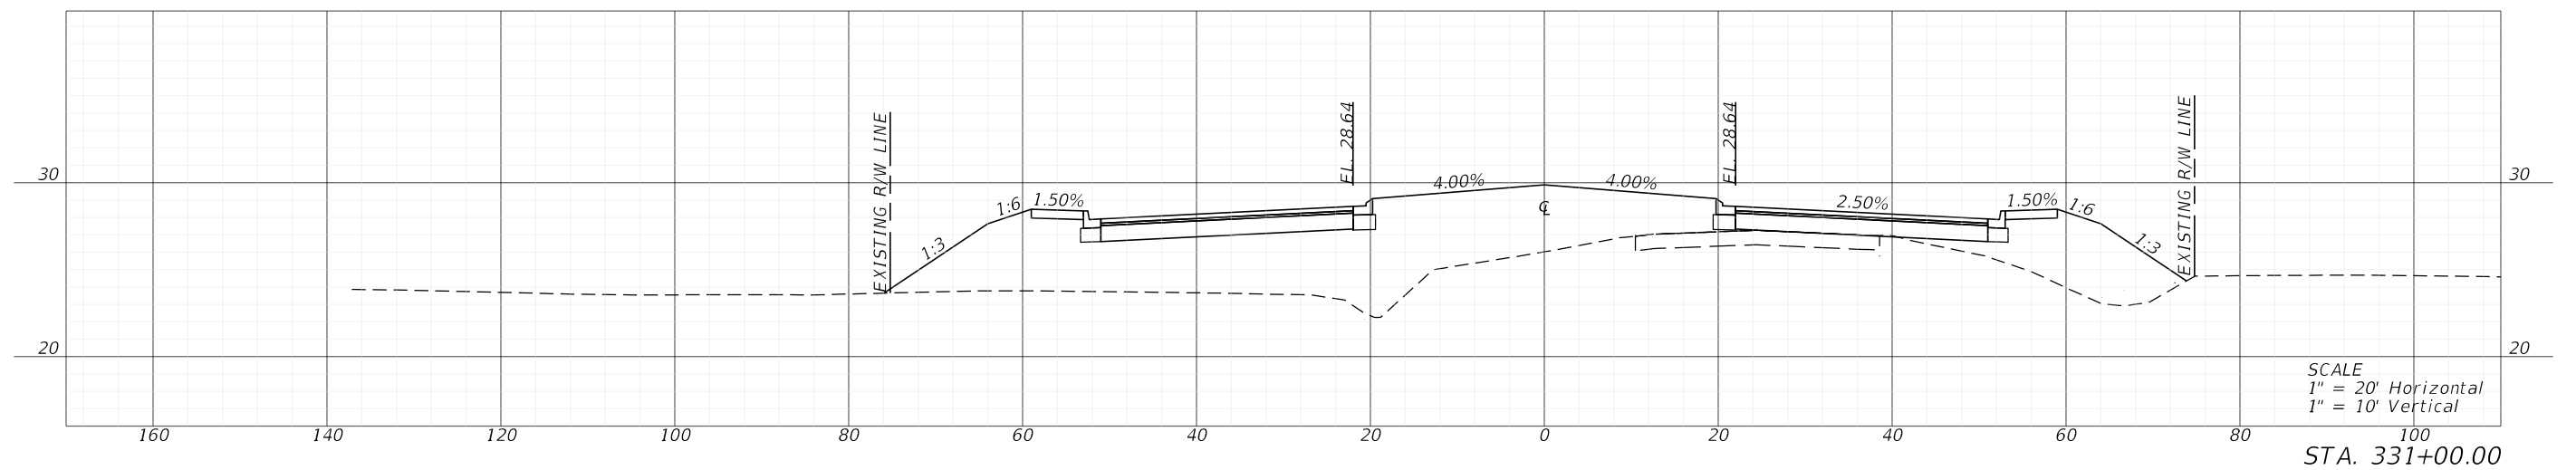
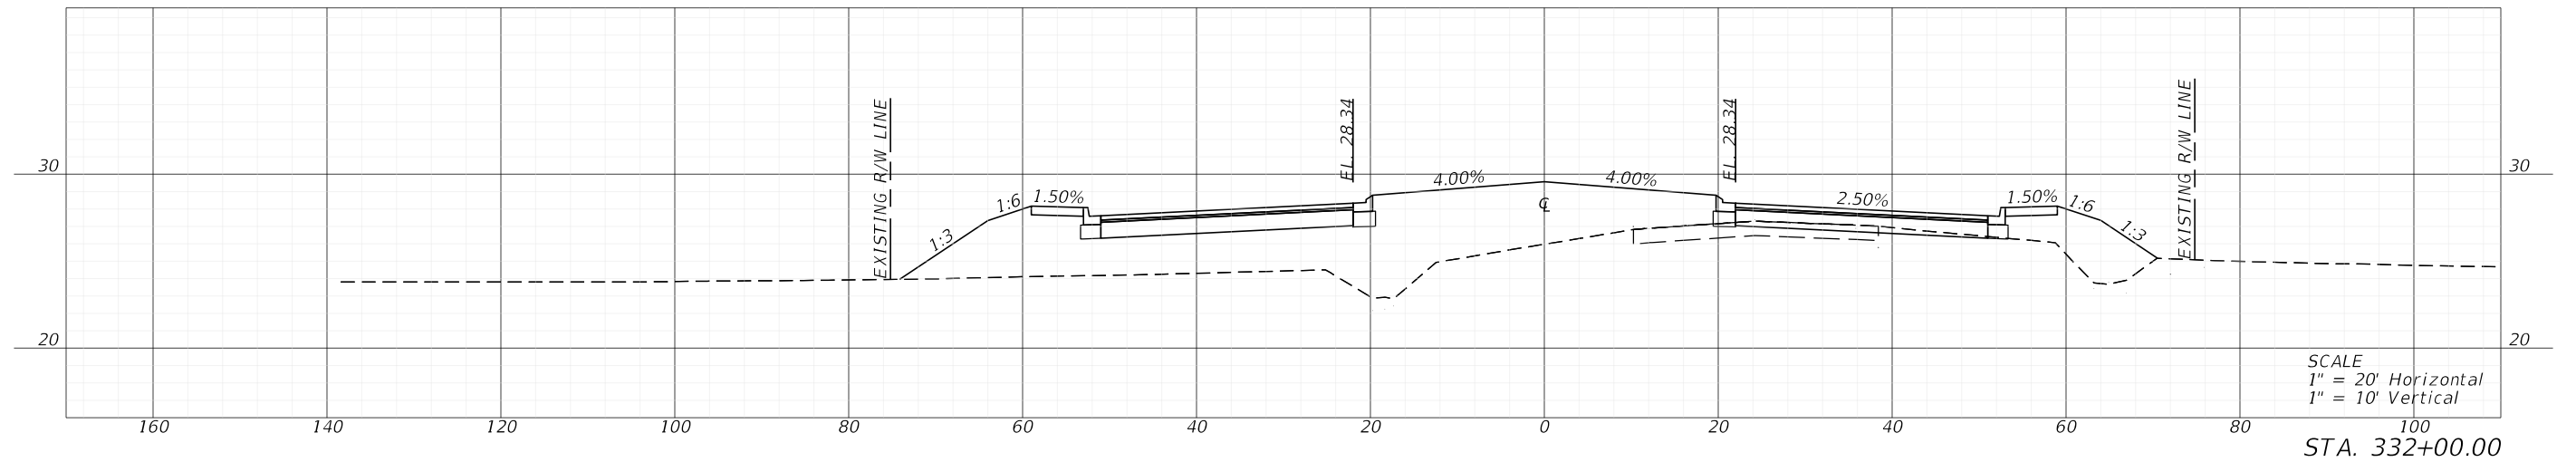


| REVISIONS | | | | ENGINEER OF RECORD | | LEE COUNTY DEPARTMENT OF TRANSPORTATION | | | SHEET NO. |
|-----------|-------------|------|-------------|---|--|---|----------------------|--|-----------|
| DATE | DESCRIPTION | DATE | DESCRIPTION | | | | FINANCIAL PROJECT ID | | |
| | | | | RYAN K. BELL, P.E. LICENSE NUMBER 60010 JOHNSON ENGINEERING INC. 2122 JOHNSON STREET FORT MYERS, FL 33901 | | | | | |
| | | | | ROAD NO. | | | COUNTY | | 122 |
| | | | | | | | LEE | | |

CROSS SECTIONS

THE OFFICIAL RECORD OF THIS SHEET IS THE ELECTRONIC FILE DIGITALLY SIGNED AND SEALED UNDER RULE 61G15-23.004, F.A.C.

5/3/2022 1:10:33 PM MJN
U:\Worksets\DOT\2021\140-00\Roadway\RD\SRD02.dgn

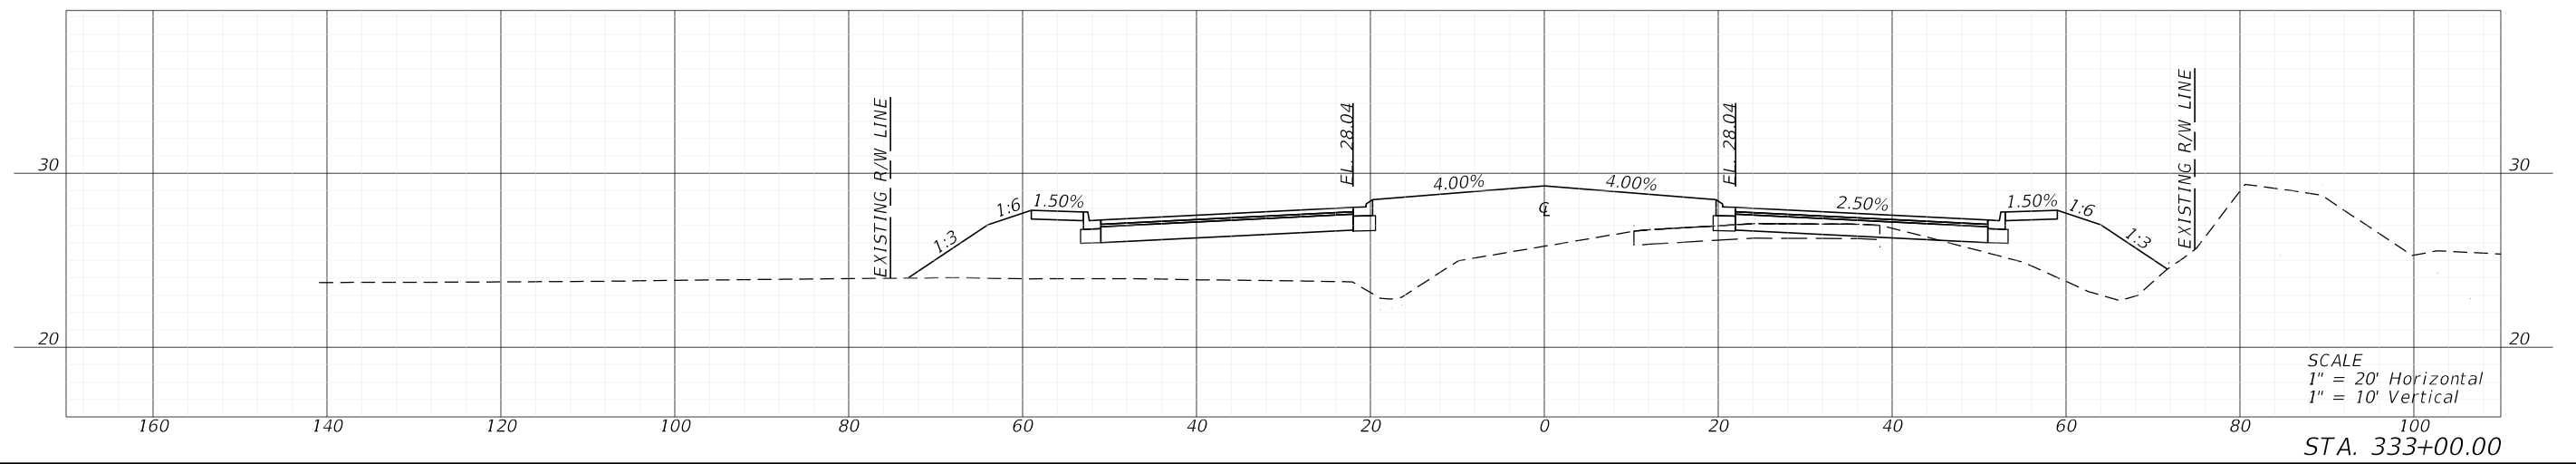
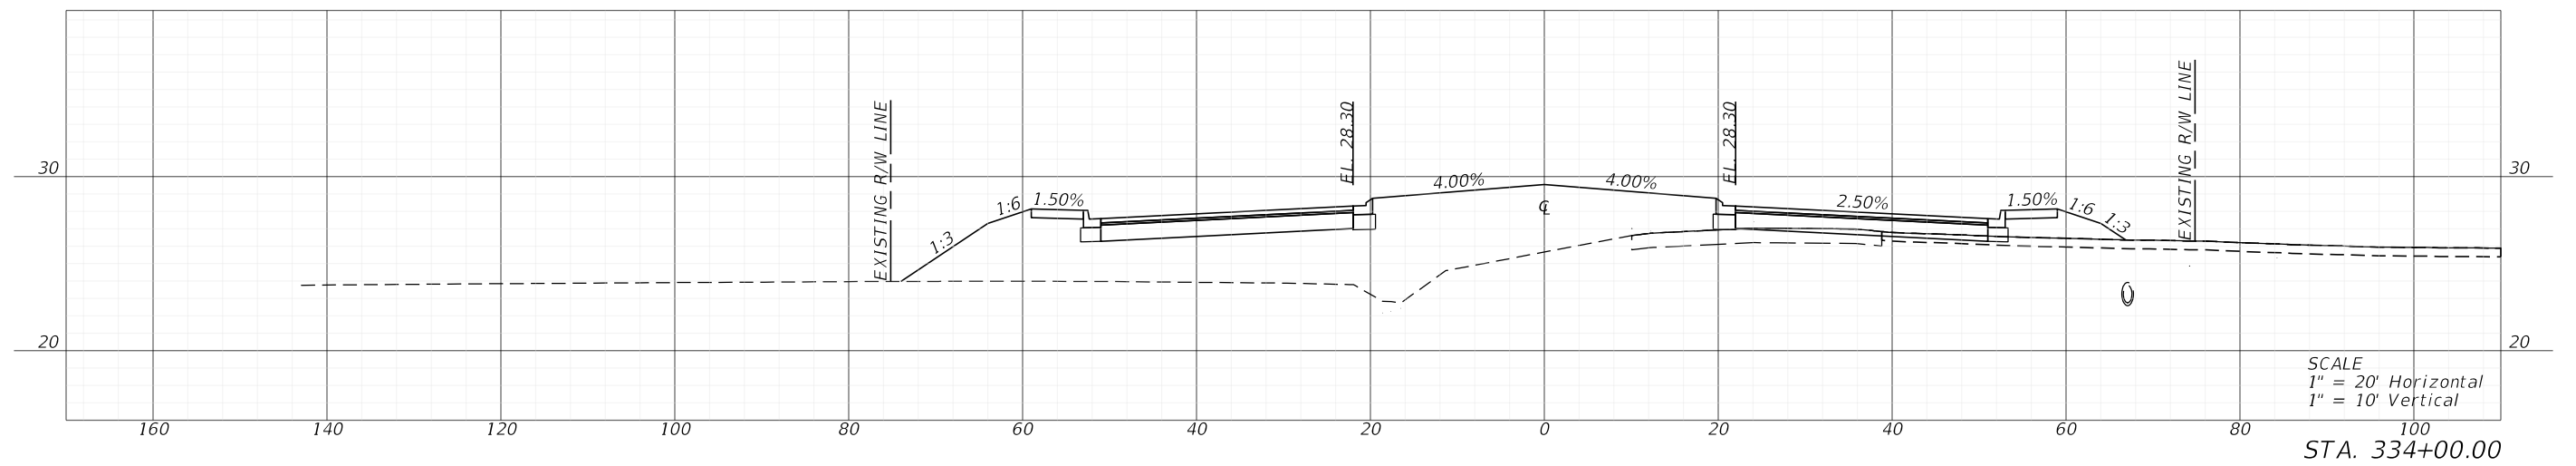
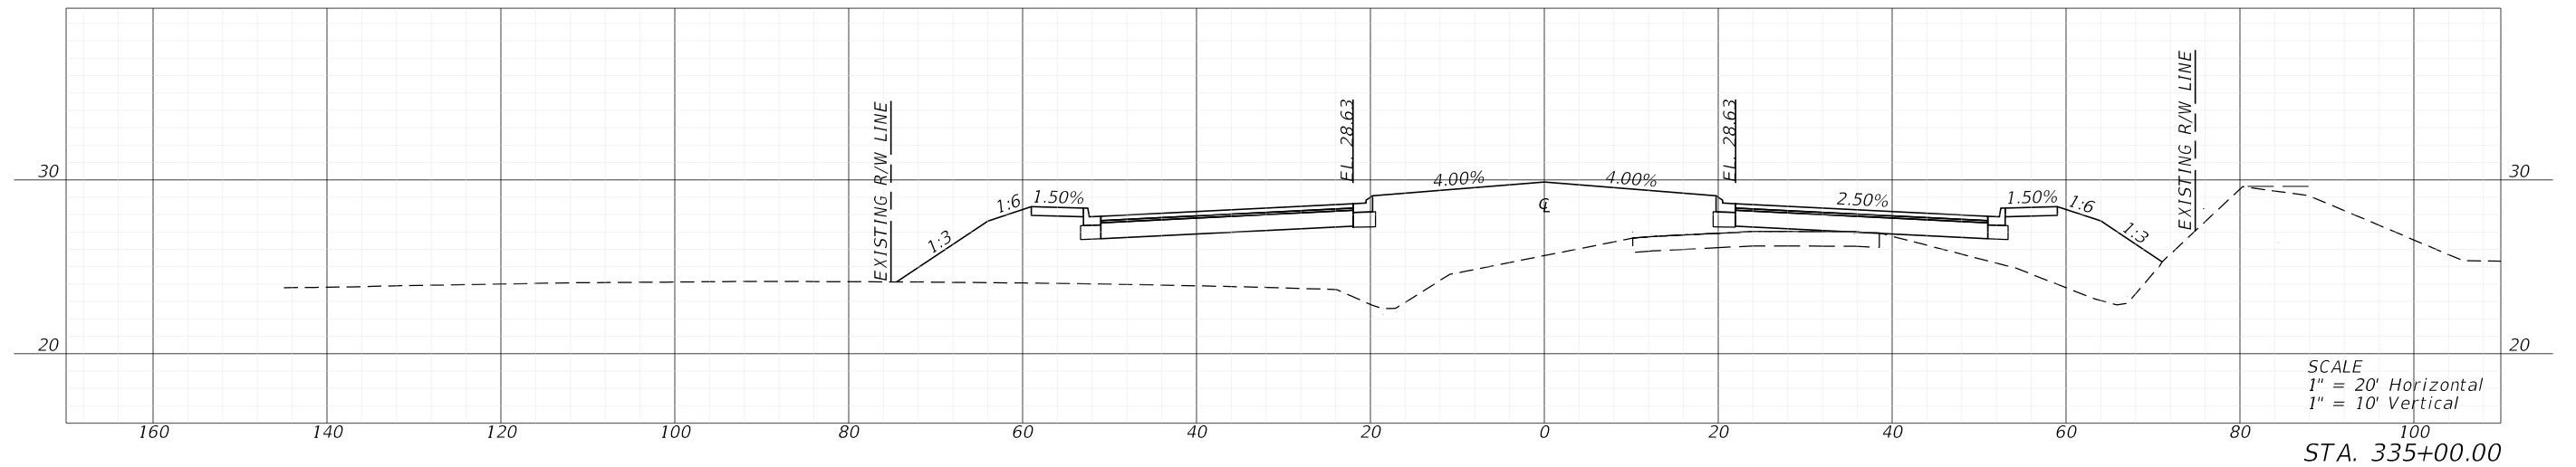


| REVISIONS | | | | ENGINEER OF RECORD | | LEE COUNTY DEPARTMENT OF TRANSPORTATION | | | SHEET NO. |
|-----------|-------------|------|-------------|---|--|---|----------------------|--|-----------|
| DATE | DESCRIPTION | DATE | DESCRIPTION | | | | FINANCIAL PROJECT ID | | |
| | | | | RYAN K. BELL, P.E. LICENSE NUMBER 60010 JOHNSON ENGINEERING INC. 2122 JOHNSON STREET FORT MYERS, FL 33901 | | | | | |
| | | | | ROAD NO. | | | COUNTY | | 123 |
| | | | | | | | LEE | | |

CROSS SECTIONS

THE OFFICIAL RECORD OF THIS SHEET IS THE ELECTRONIC FILE DIGITALLY SIGNED AND SEALED UNDER RULE 61G15-23.004, F.A.C.

5/3/2022 1:10:38 PM MJN
 U:\Worksets\DOT\2021\140-00\Roadway\RD\SRD02.dgn

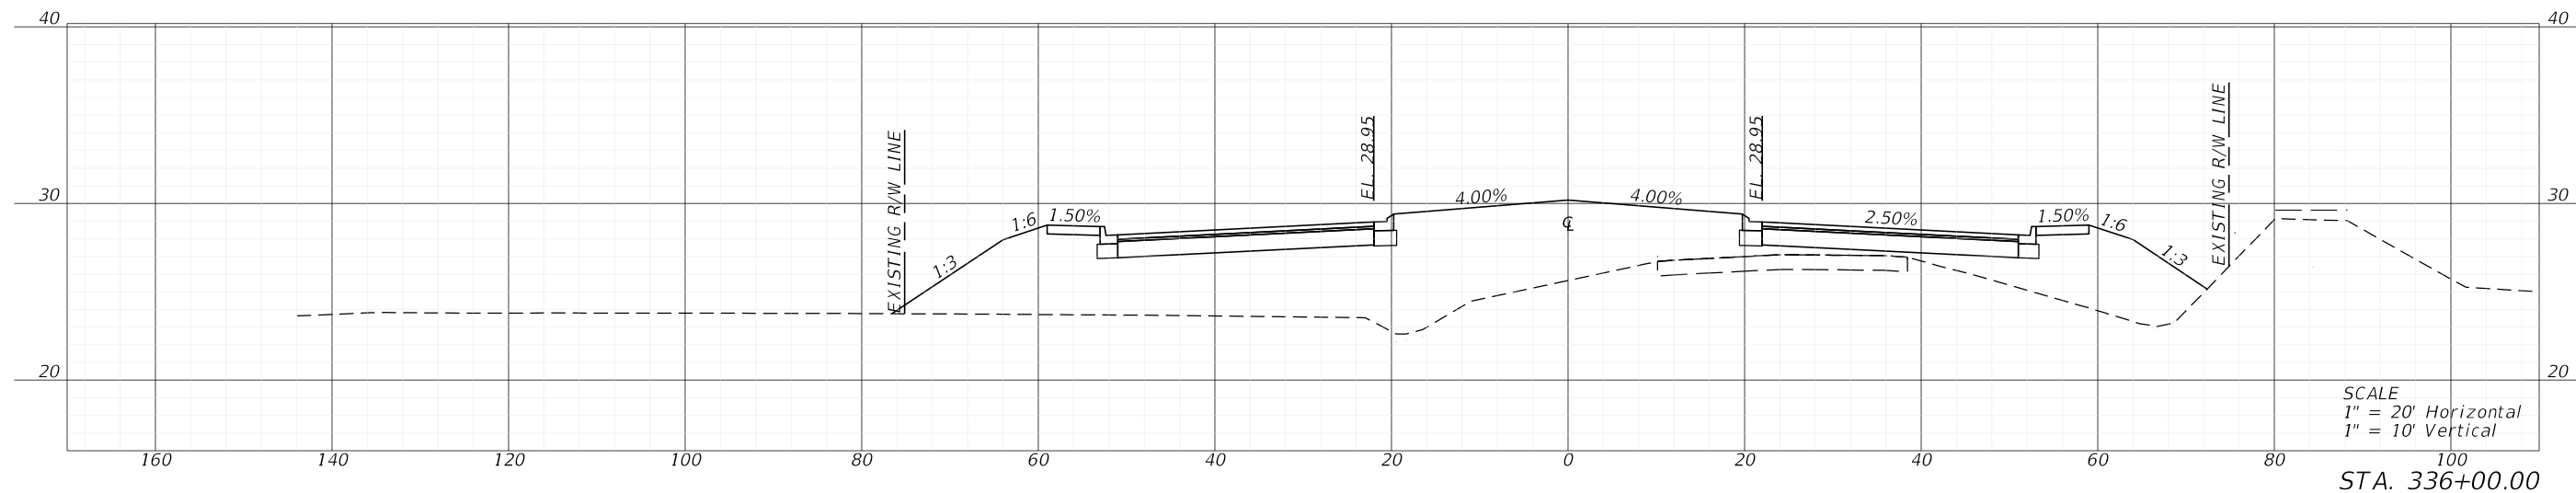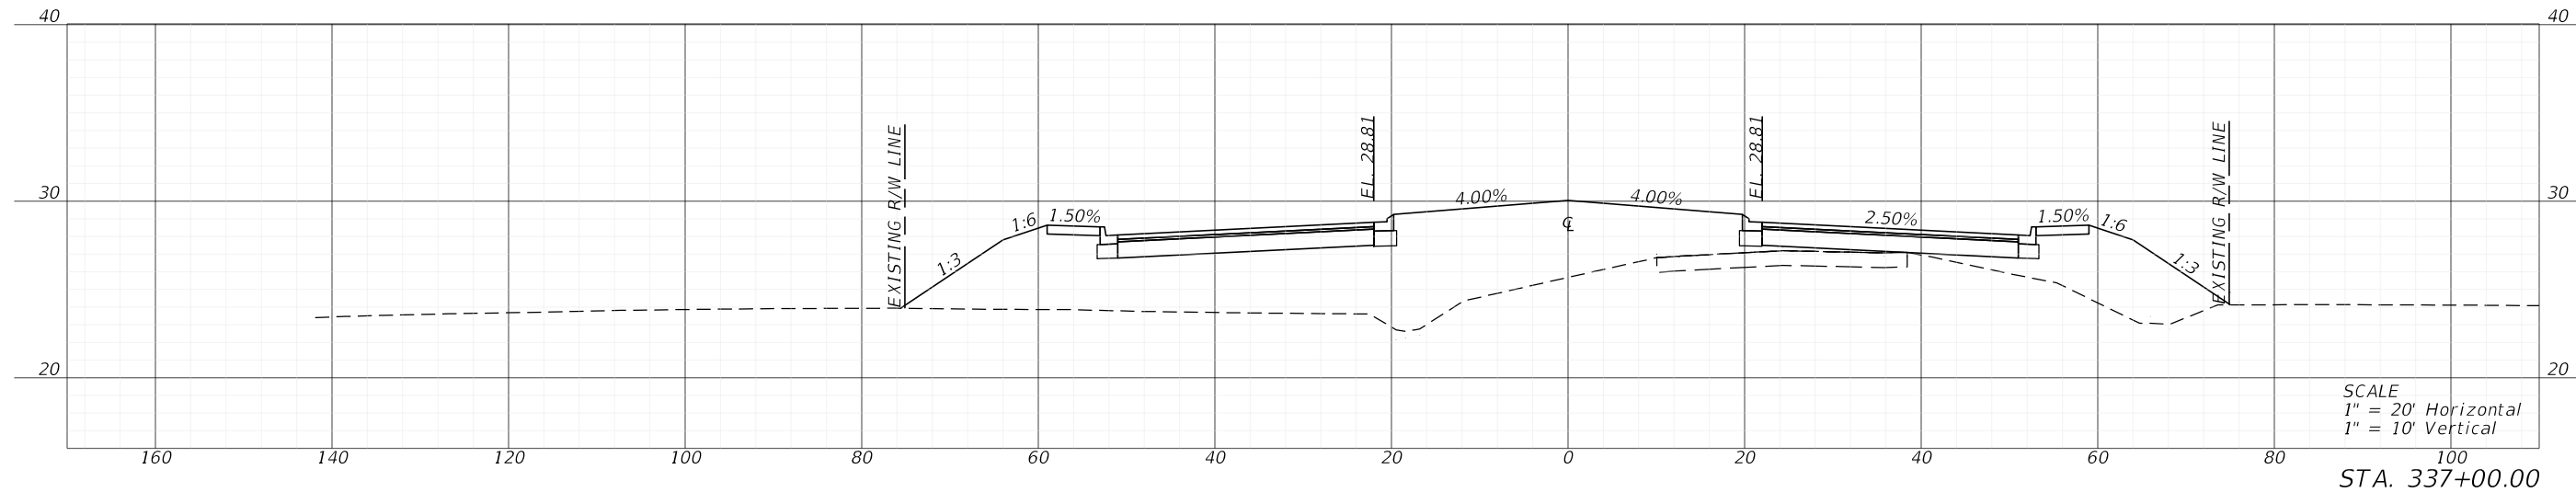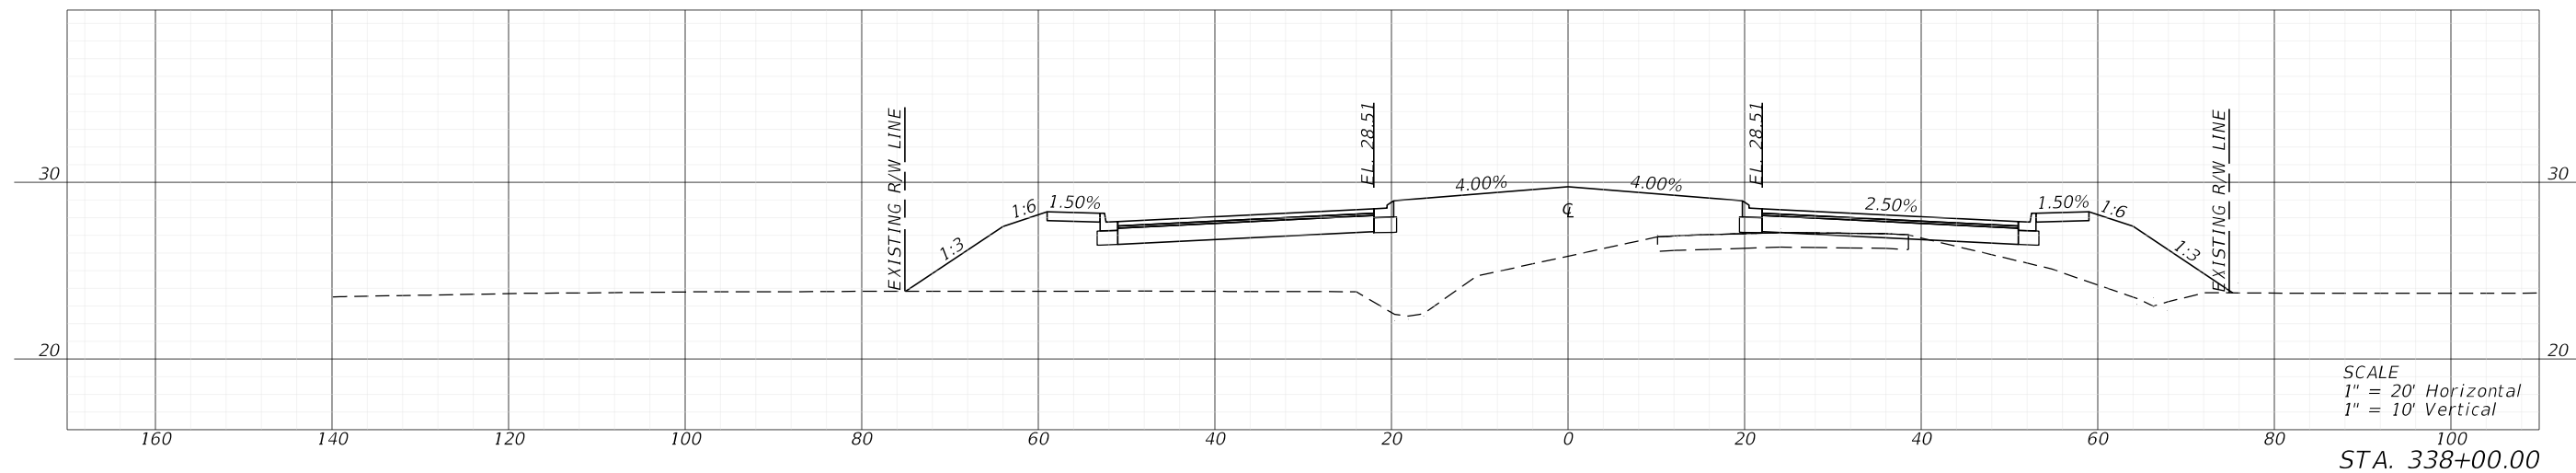




| REVISIONS | | | | ENGINEER OF RECORD | | LEE COUNTY DEPARTMENT OF TRANSPORTATION | | | SHEET NO. |
|-----------|-------------|------|-------------|---|--|---|----------------------|--|-----------|
| DATE | DESCRIPTION | DATE | DESCRIPTION | | | | FINANCIAL PROJECT ID | | |
| | | | | RYAN K. BELL, P.E. LICENSE NUMBER 60010 JOHNSON ENGINEERING INC. 2122 JOHNSON STREET FORT MYERS, FL 33901 | | | | | |
| | | | | ROAD NO. | | | COUNTY | | 124 |
| | | | | | | | LEE | | |

CROSS SECTIONS

THE OFFICIAL RECORD OF THIS SHEET IS THE ELECTRONIC FILE DIGITALLY SIGNED AND SEALED UNDER RULE 61G15-23.004, F.A.C.




5/3/2022 1:10:43 PM MJN
U:\Worksets\DOT\2021\140-00\Roadway\RD\SRD02.dgn

THE OFFICIAL RECORD OF THIS SHEET IS THE ELECTRONIC FILE DIGITALLY SIGNED AND SEALED UNDER RULE 61G15-23.004, F.A.C.

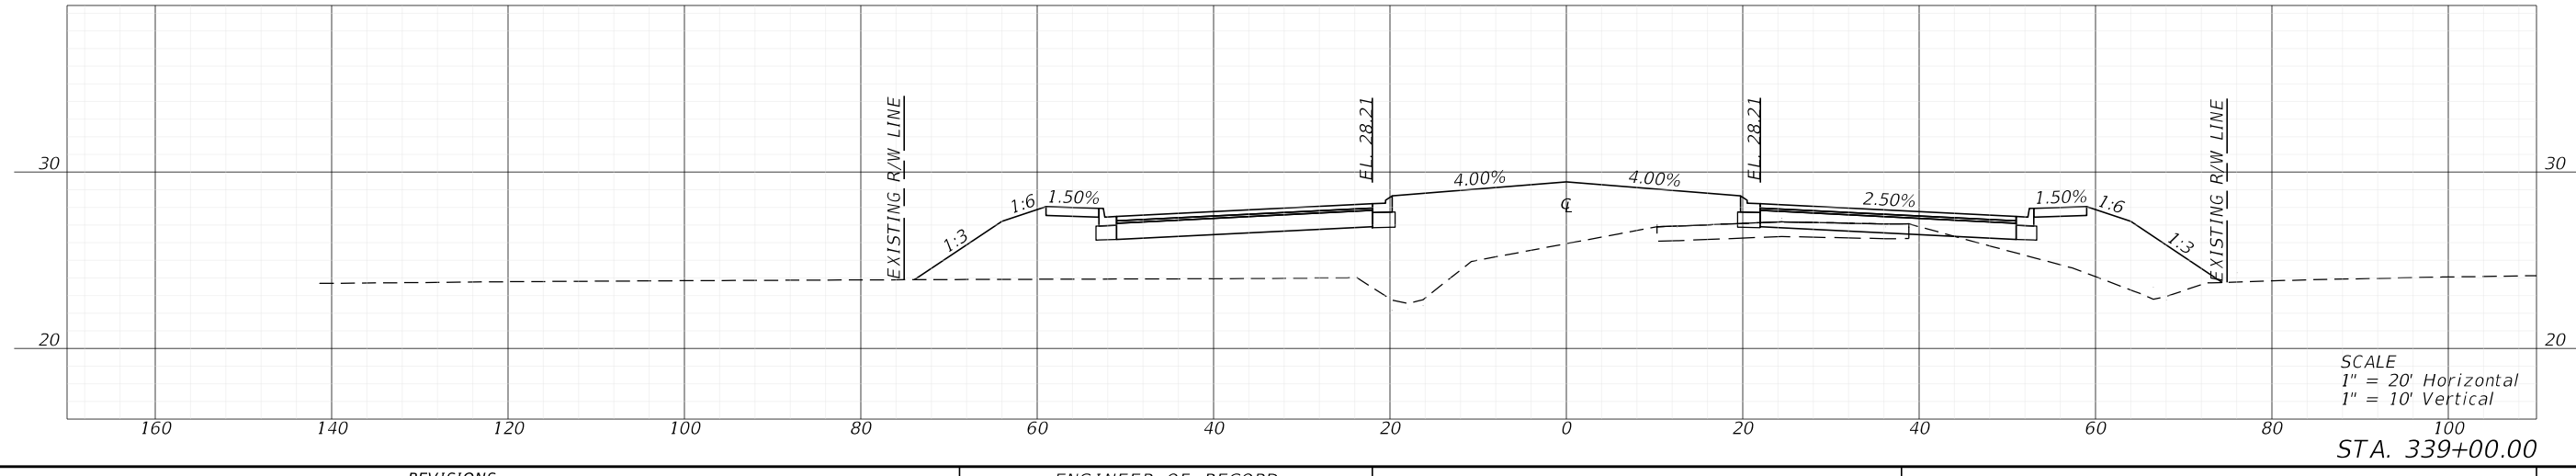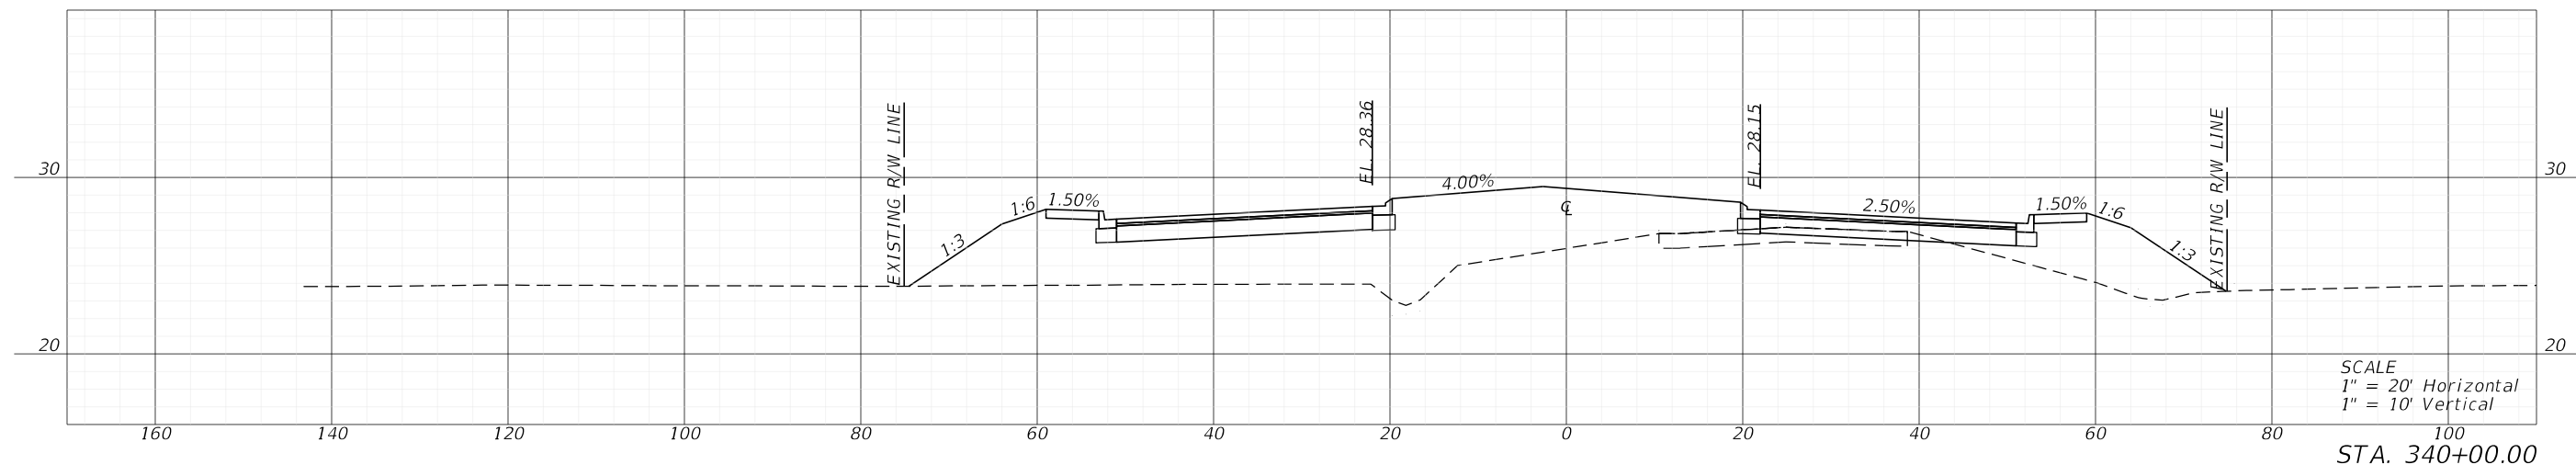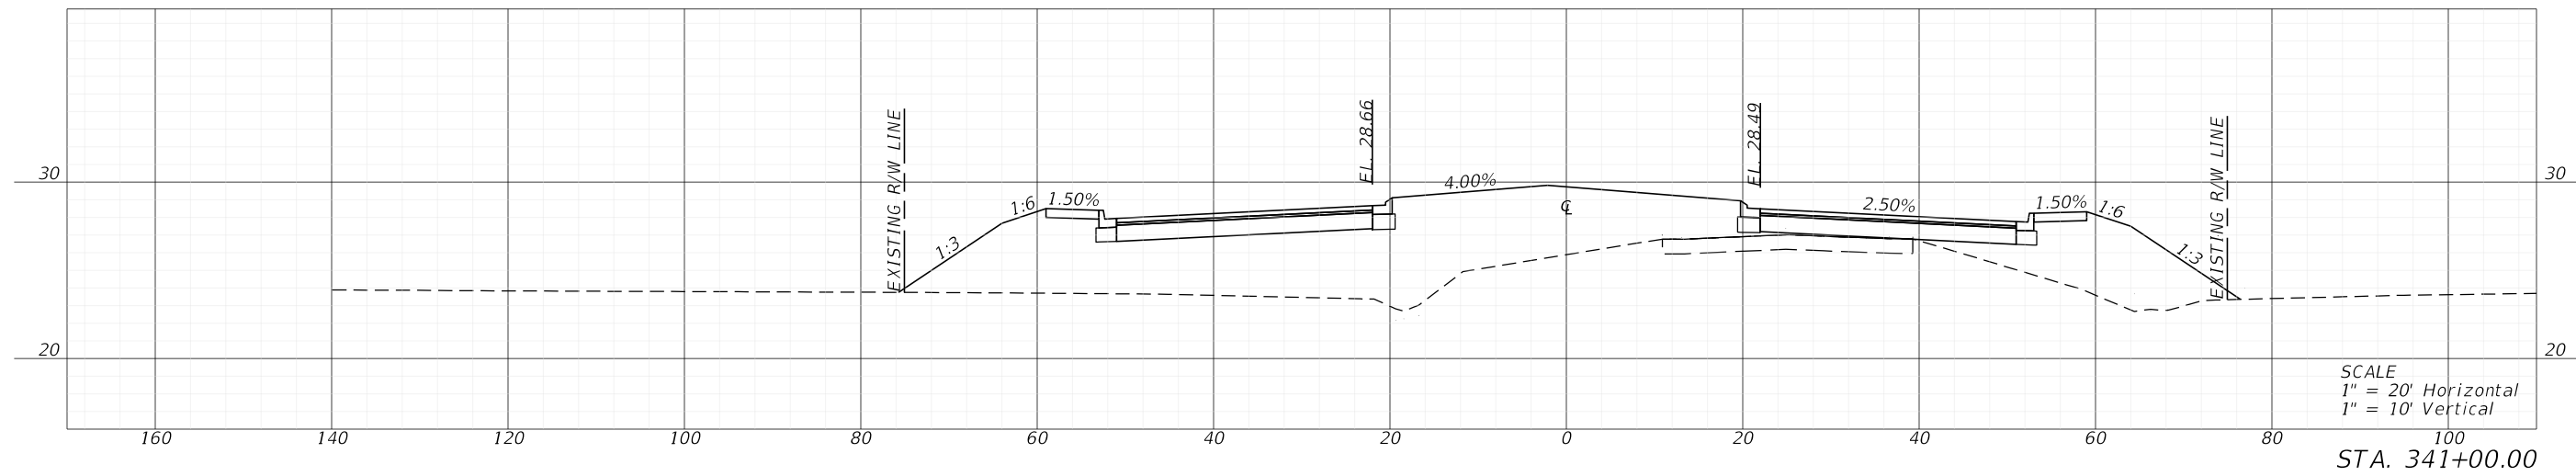

| REVISIONS | | | | ENGINEER OF RECORD | | LEE COUNTY DEPARTMENT OF TRANSPORTATION | | | CROSS SECTIONS | SHEET NO. |
|-----------|-------------|------|-------------|---|--------|--|-----|--|-----------------------|-----------|
| DATE | DESCRIPTION | DATE | DESCRIPTION | ROAD NO. | COUNTY | FINANCIAL PROJECT ID | 125 | | | |
| | | | | RYAN K. BELL, P.E. LICENSE NUMBER 60010 JOHNSON ENGINEERING INC. 2122 JOHNSON STREET FORT MYERS, FL 33901 | | | | | | |




5/3/2022 1:11:23 PM MJN
U:\Worksets\FDOT\2021\140-00\N\Roadway\RD\SRD02.dgn

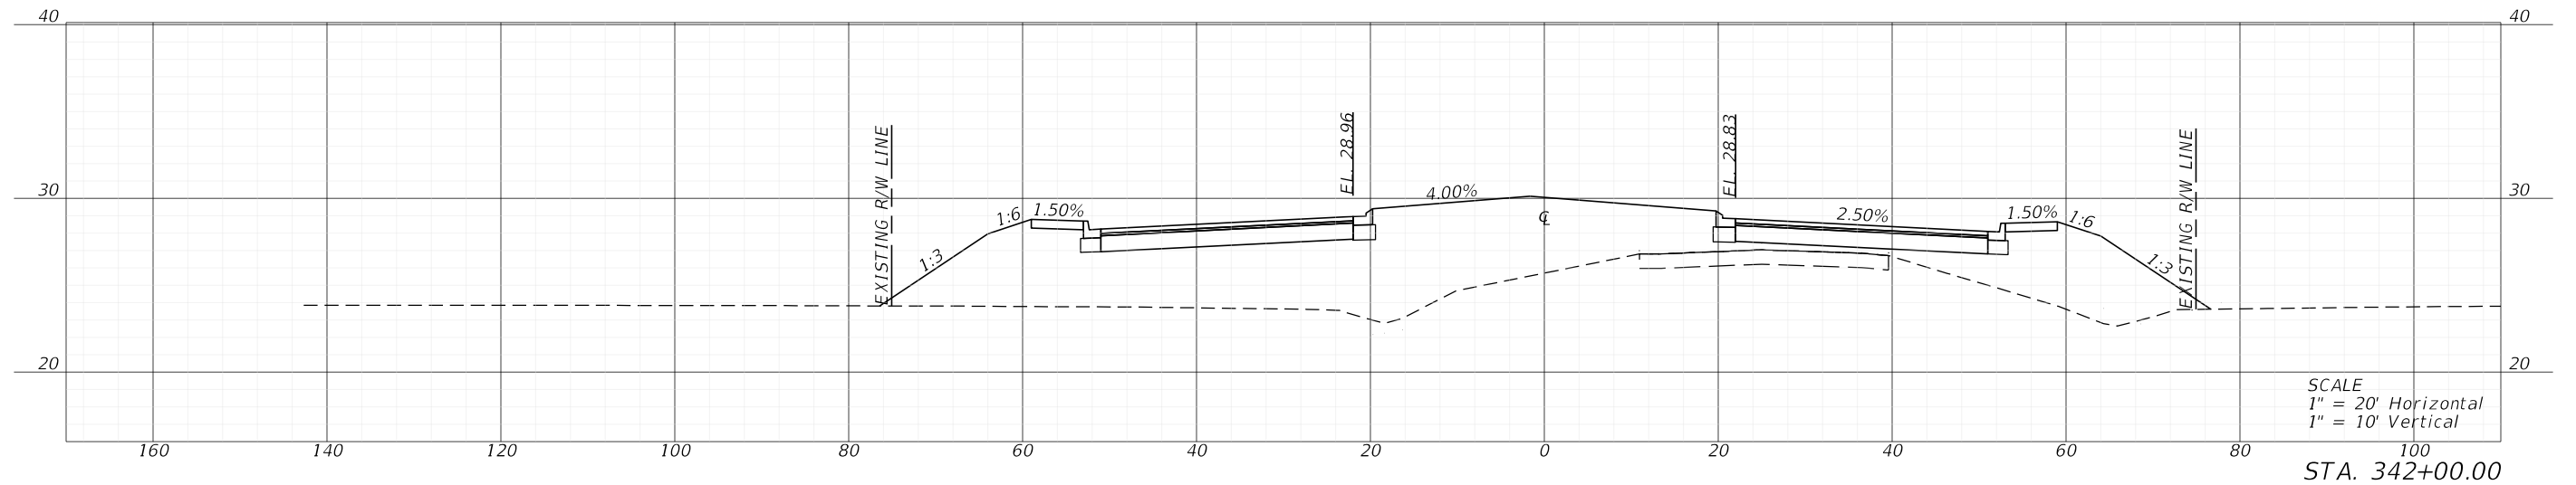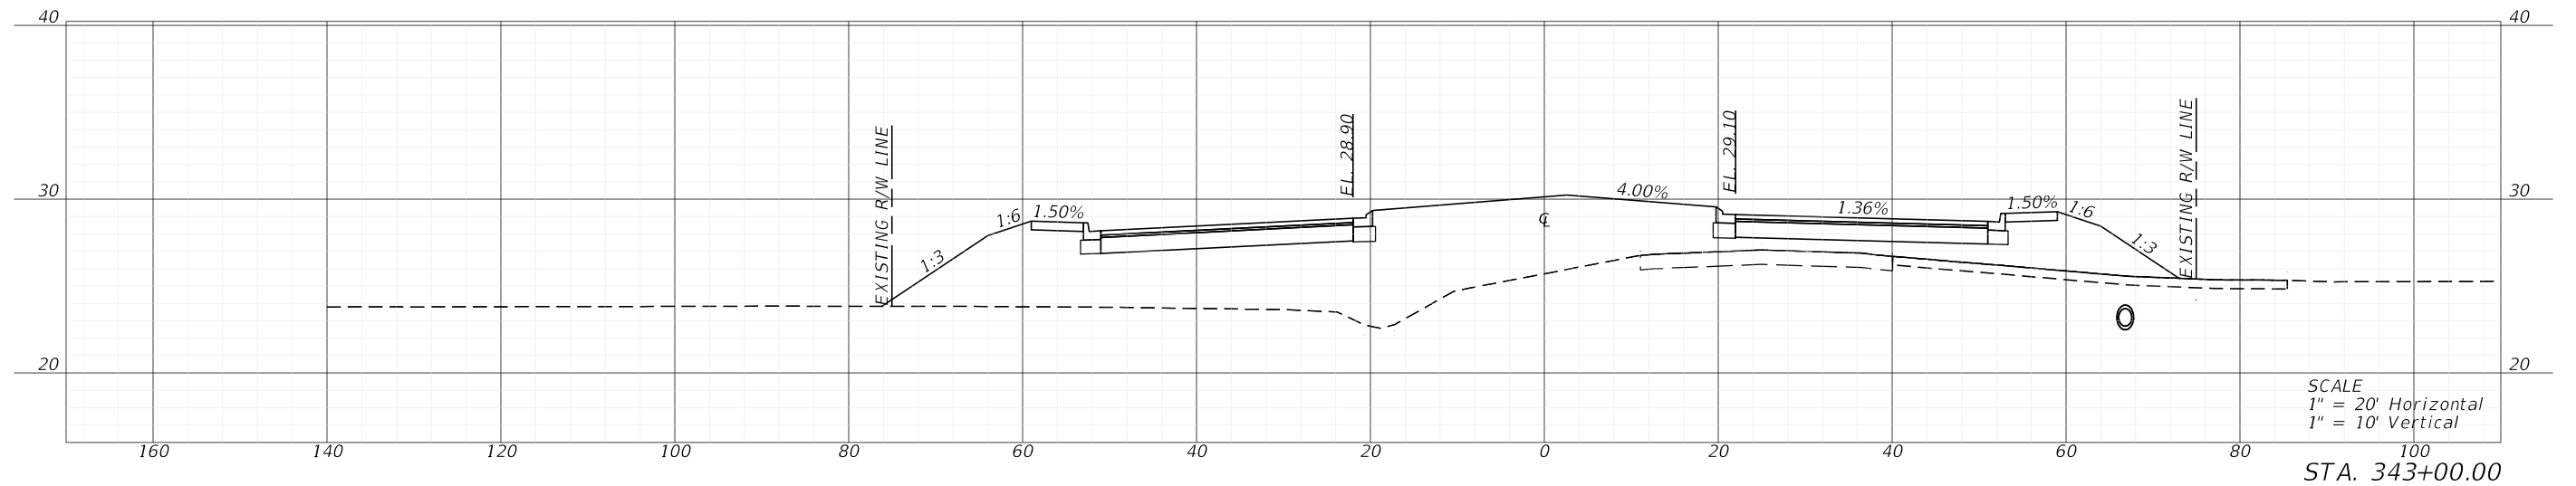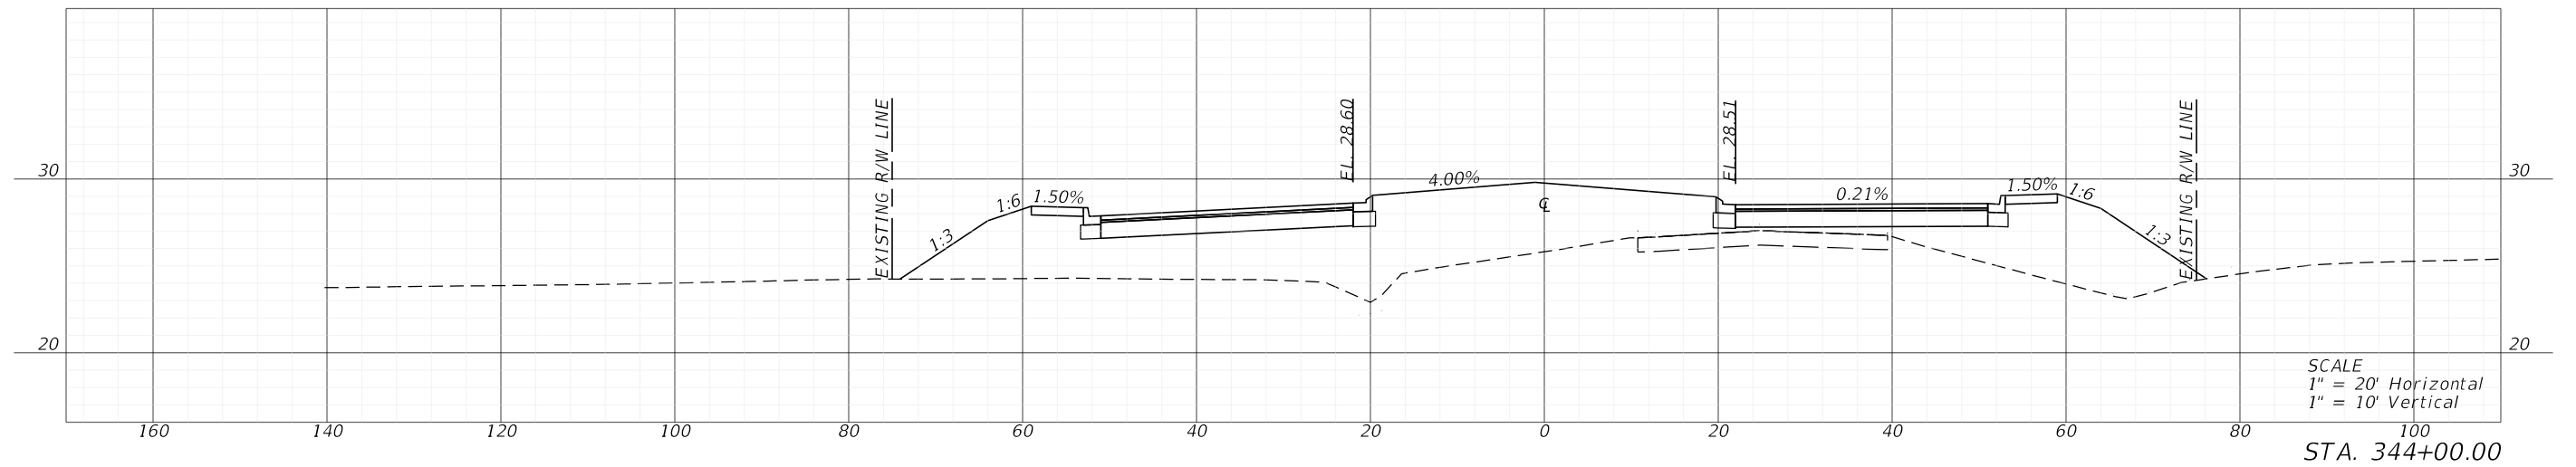

| REVISIONS | | | | ENGINEER OF RECORD | | LEE COUNTY DEPARTMENT OF TRANSPORTATION | | | CROSS SECTIONS | SHEET NO. |
|-----------|-------------|------|-------------|---|--------|--|-----|-----|-----------------------|-----------|
| DATE | DESCRIPTION | DATE | DESCRIPTION | ROAD NO. | COUNTY | FINANCIAL PROJECT ID | LEE | 126 | | |
| | | | | RYAN K. BELL, P.E. LICENSE NUMBER 60010 JOHNSON ENGINEERING INC. 2122 JOHNSON STREET FORT MYERS, FL 33901 | | | | | | |

THE OFFICIAL RECORD OF THIS SHEET IS THE ELECTRONIC FILE DIGITALLY SIGNED AND SEALED UNDER RULE 61G15-23.004, F.A.C.




5/3/2022 1:11:29 PM MJN
U:\Worksets\DOT\2021\140-00\Roadway\RD\SRD02.dgn

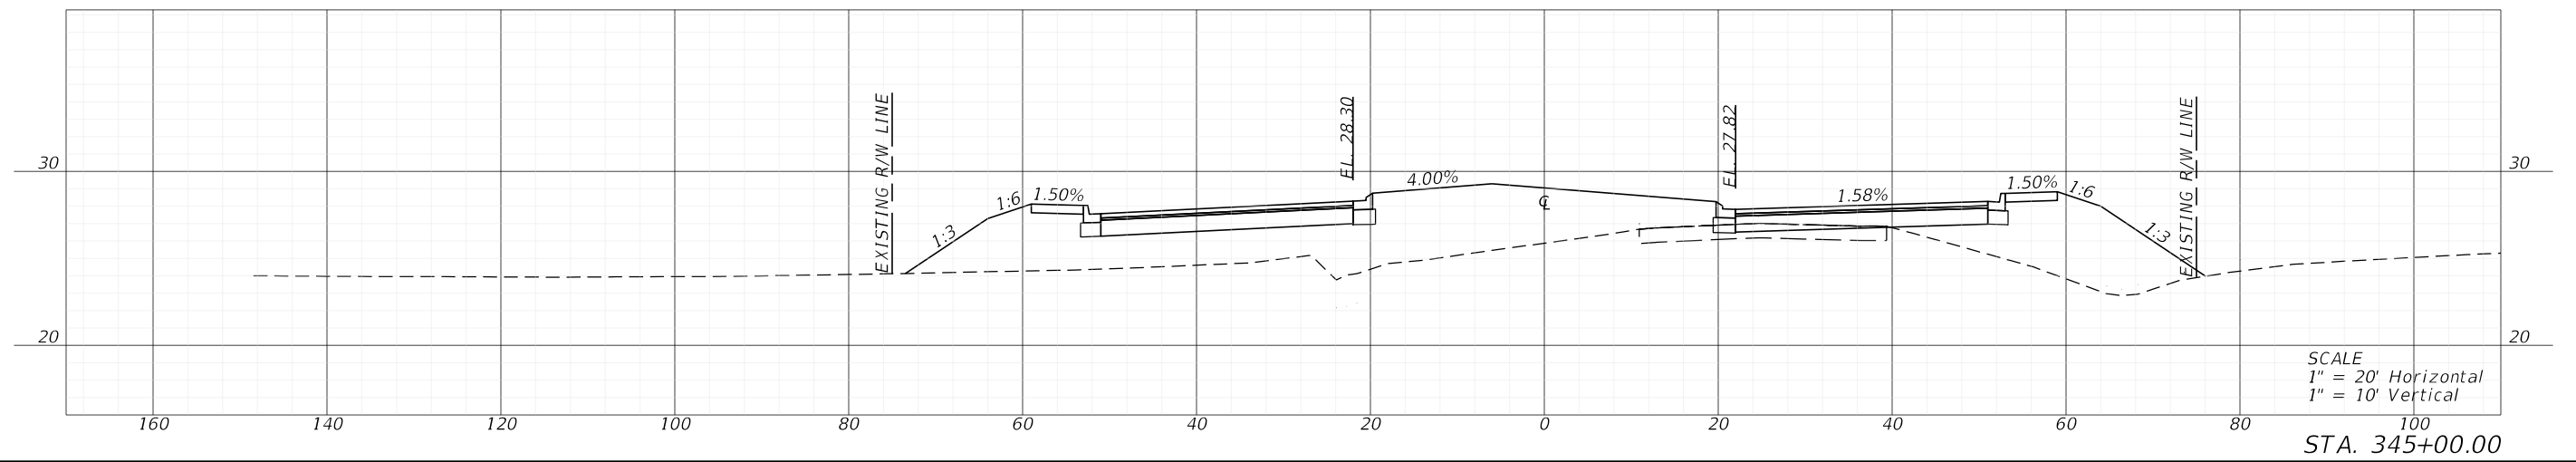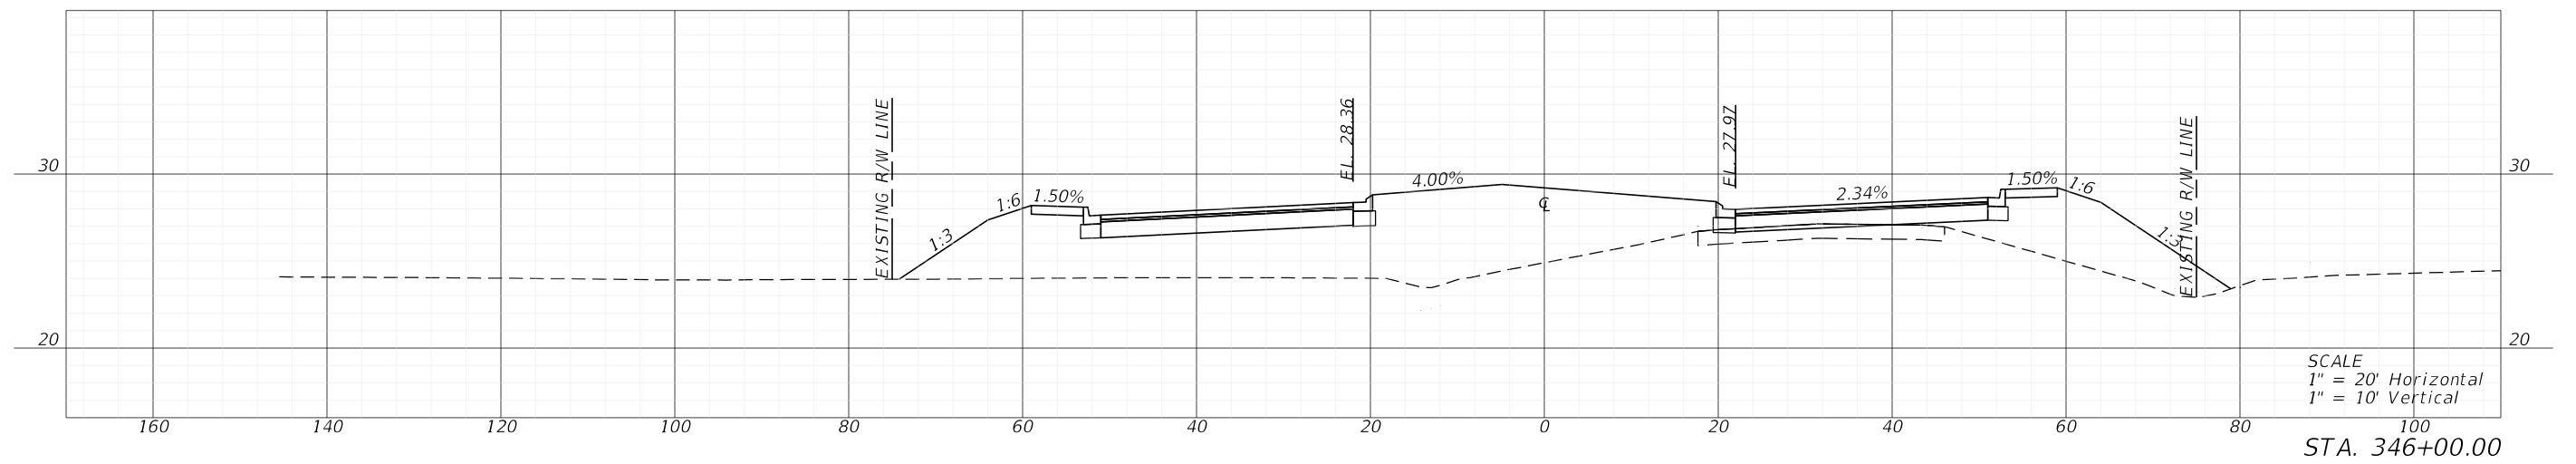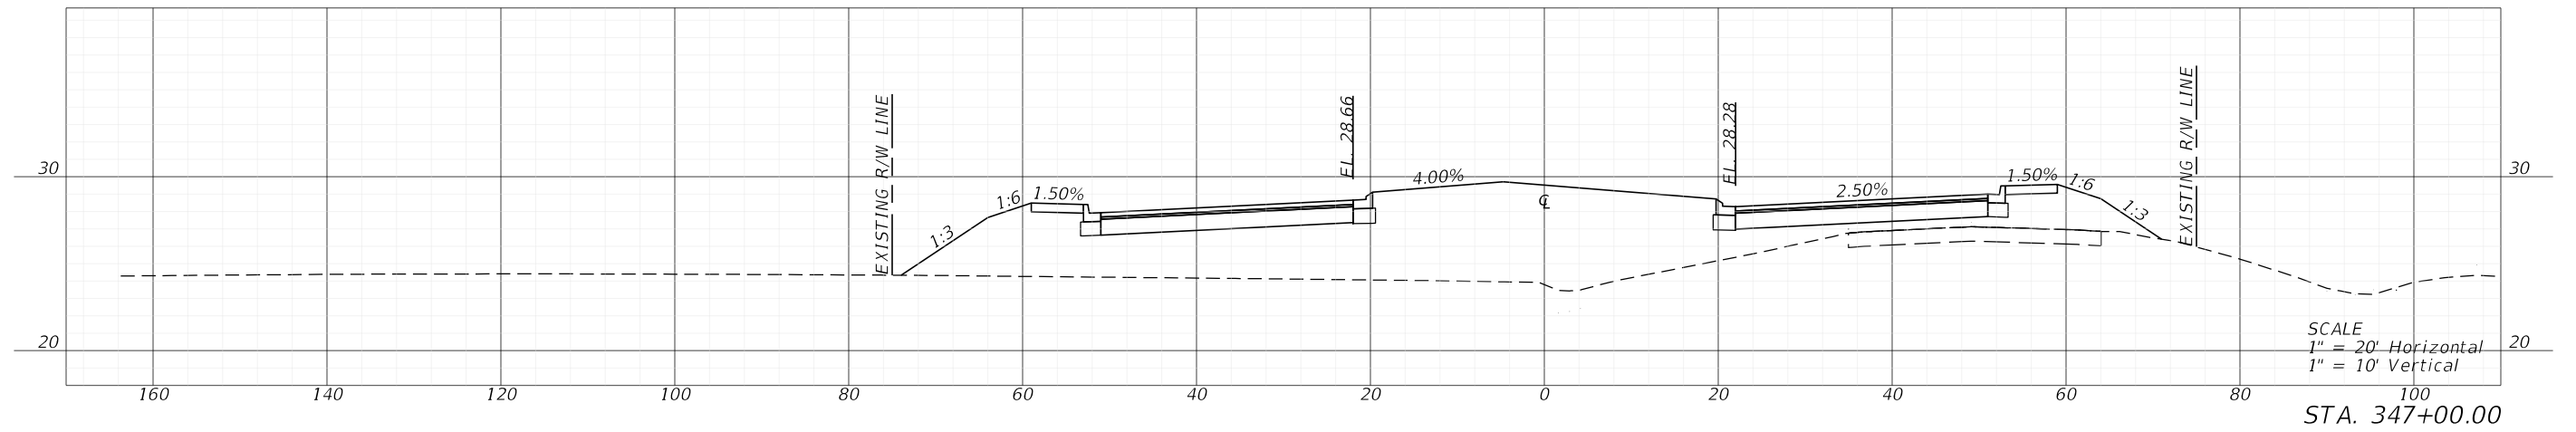

| REVISIONS | | | | ENGINEER OF RECORD | | LEE COUNTY DEPARTMENT OF TRANSPORTATION | | | CROSS SECTIONS | SHEET NO. |
|-----------|-------------|------|-------------|---|--|--|--------|----------------------|-----------------------|-----------|
| DATE | DESCRIPTION | DATE | DESCRIPTION | RYAN K. BELL, P.E. LICENSE NUMBER 60010 JOHNSON ENGINEERING INC. 2122 JOHNSON STREET FORT MYERS, FL 33901 | | ROAD NO. | COUNTY | FINANCIAL PROJECT ID | | 127 |
| | | | | | | | | | | LEE |

THE OFFICIAL RECORD OF THIS SHEET IS THE ELECTRONIC FILE DIGITALLY SIGNED AND SEALED UNDER RULE 61G15-23.004, F.A.C.




THE OFFICIAL RECORD OF THIS SHEET IS THE ELECTRONIC FILE DIGITALLY SIGNED AND SEALED UNDER RULE 61G15-23.004, F.A.C.

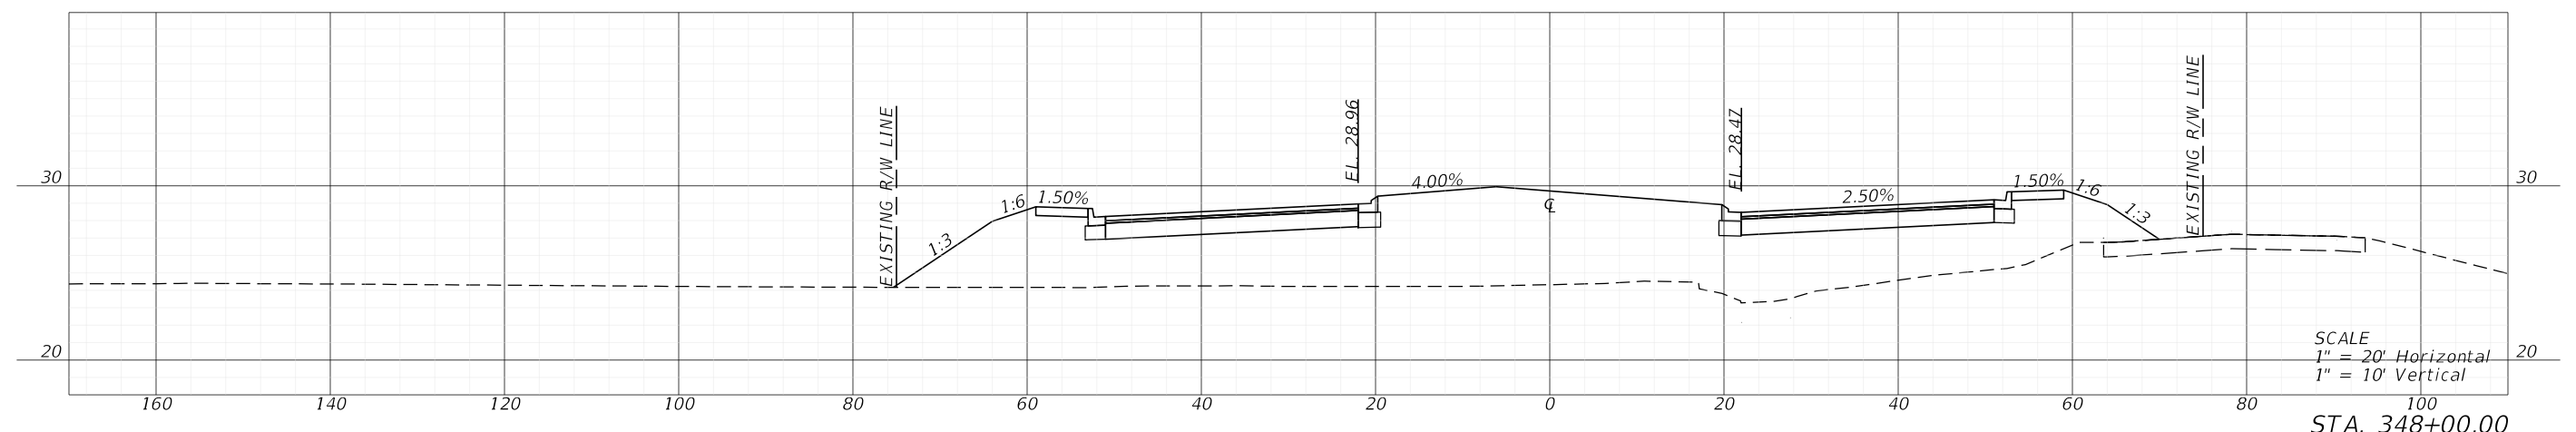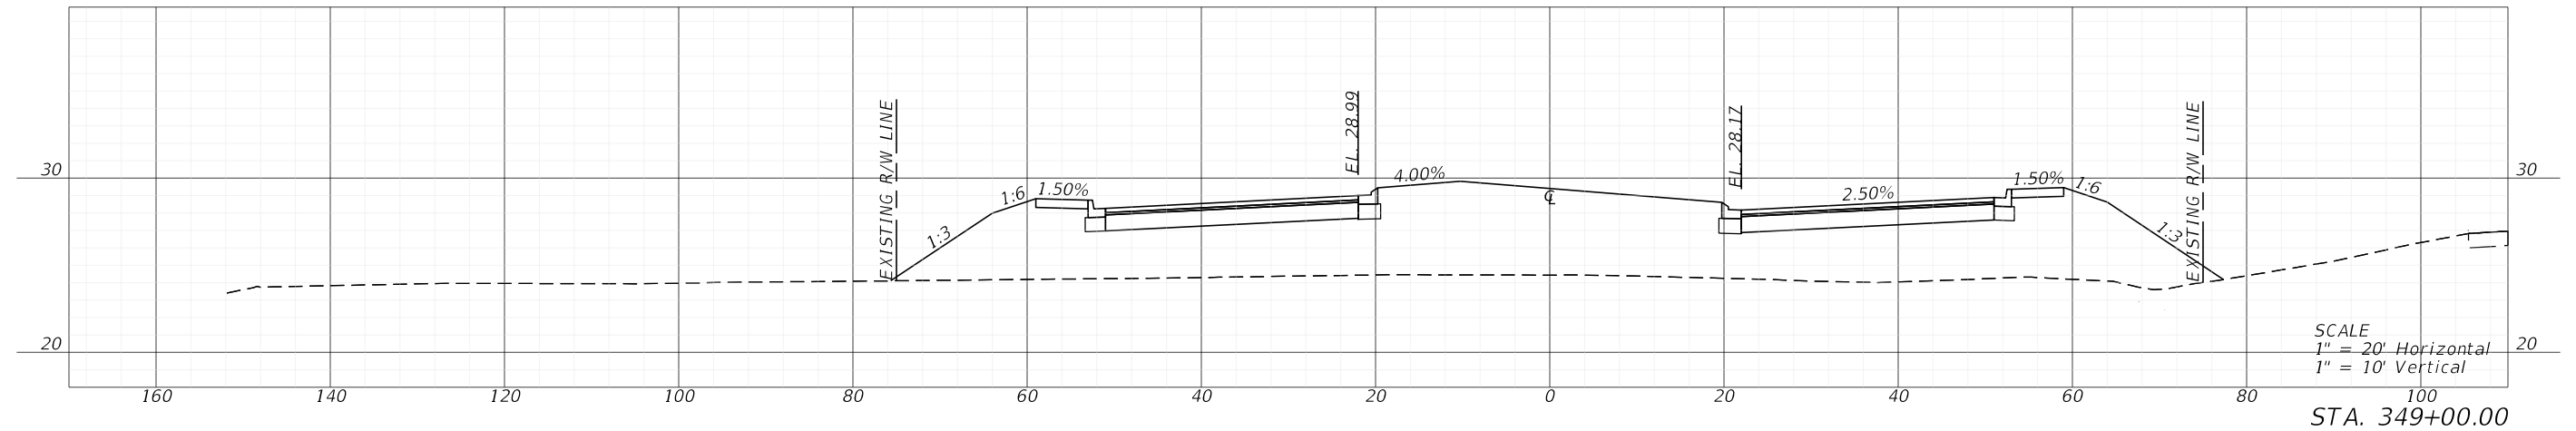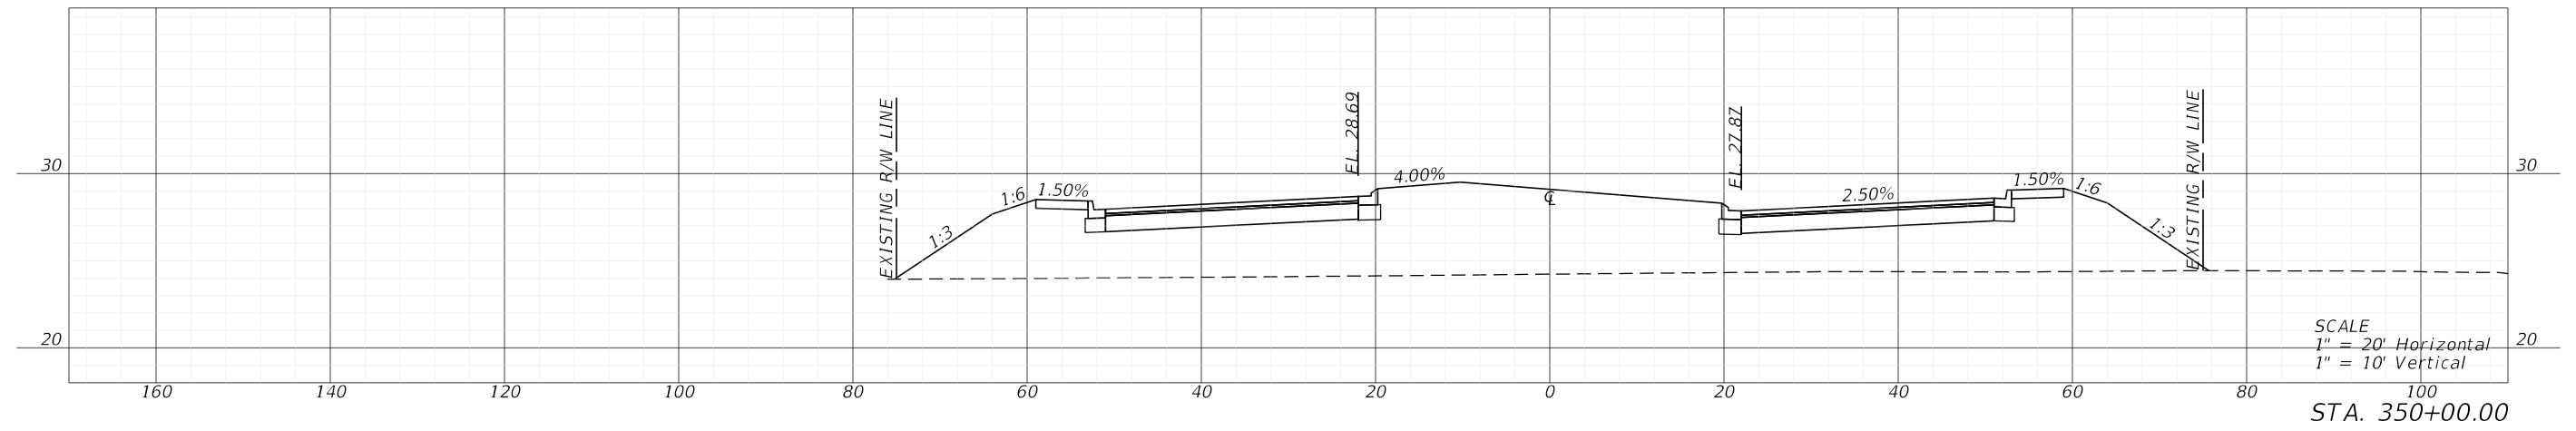

5/3/2022 1:11:35 PM MJN U:\Worksets\DOT\2021\140-00\Roadway\RD\SRD02.dgn

| REVISIONS | | | | ENGINEER OF RECORD | | LEE COUNTY DEPARTMENT OF TRANSPORTATION | | | SHEET NO. |
|-----------------------|-------------|------|-------------|---|--|---|--------|----------------------|-----------|
| DATE | DESCRIPTION | DATE | DESCRIPTION | RYAN K. BELL, P.E. LICENSE NUMBER 60010 JOHNSON ENGINEERING INC. 2122 JOHNSON STREET FORT MYERS, FL 33901 | | ROAD NO. | COUNTY | FINANCIAL PROJECT ID | |
| | | | | | | | LEE | | |
| CROSS SECTIONS | | | | | | | | | 128 |




THE OFFICIAL RECORD OF THIS SHEET IS THE ELECTRONIC FILE DIGITALLY SIGNED AND SEALED UNDER RULE 61G15-23.004, F.A.C.

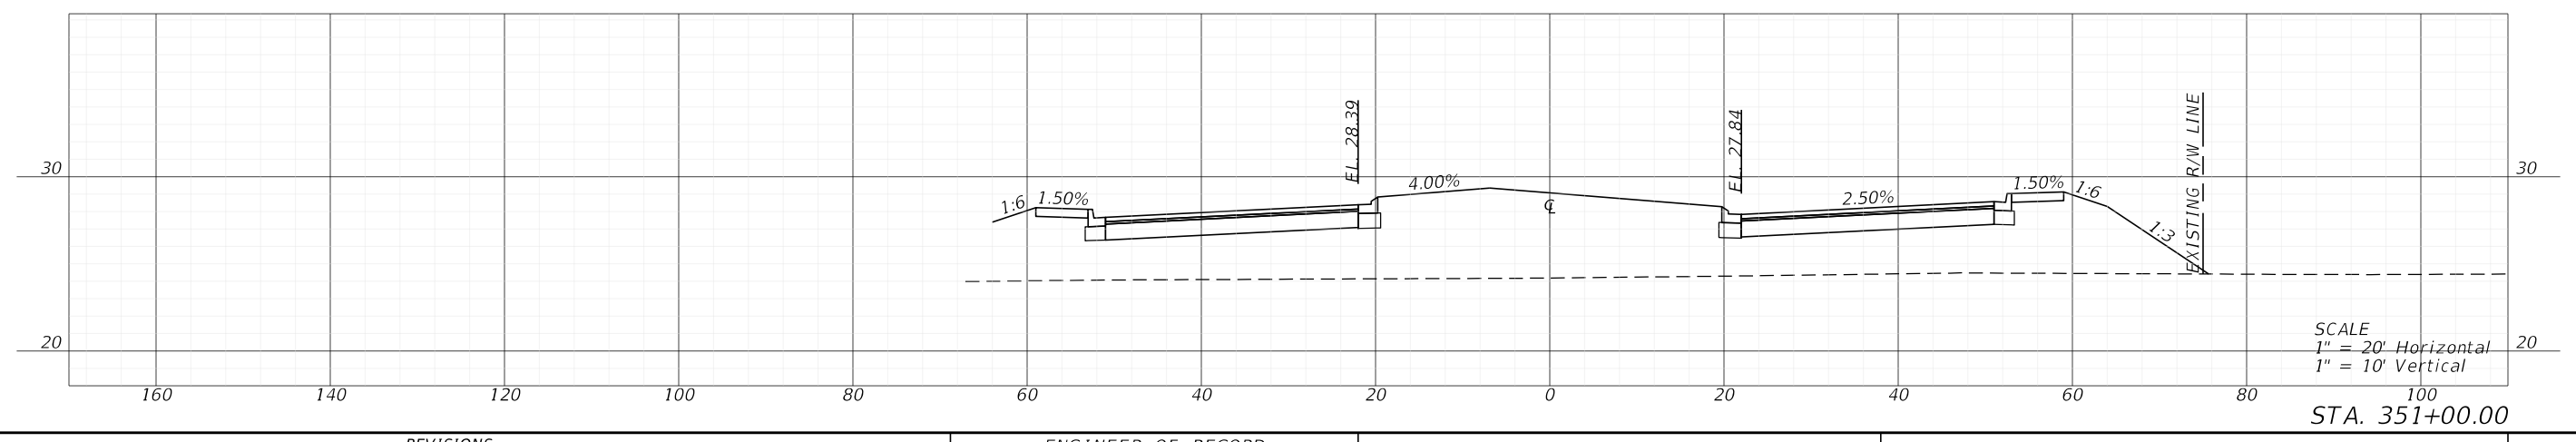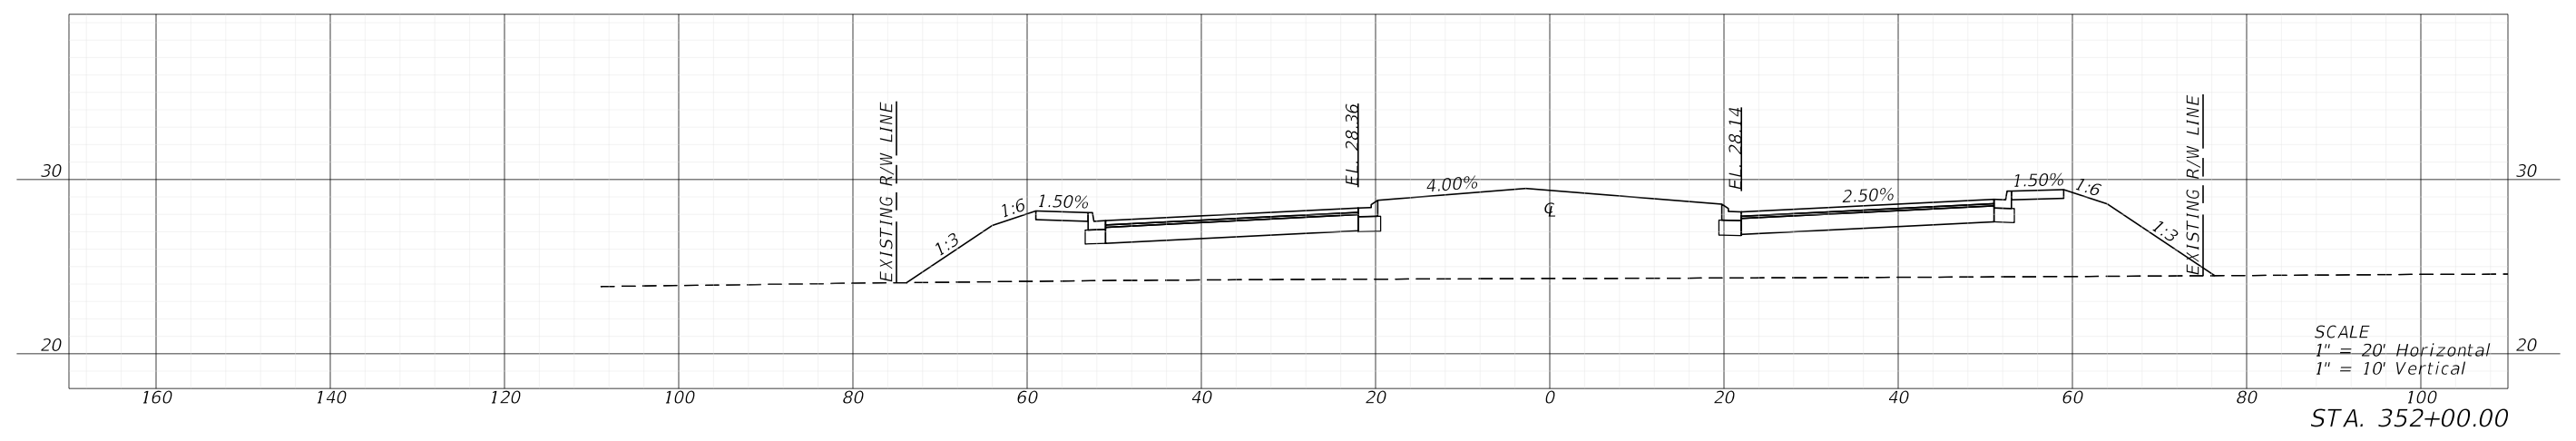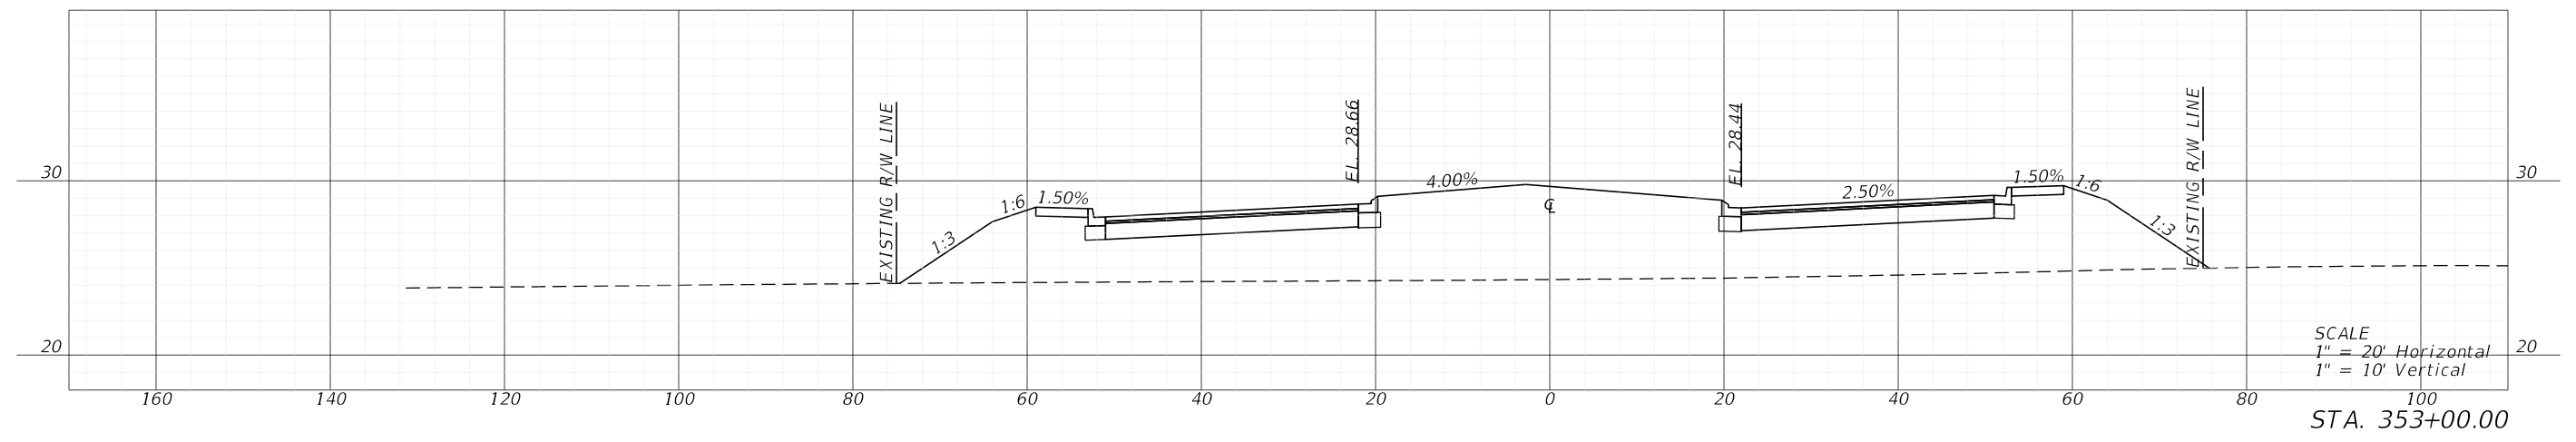

5/3/2022 1:11:40 PM MJN U:\Worksets\DOT\2021\140-00\Roadway\RD\SRD02.dgn

| REVISIONS | | | | ENGINEER OF RECORD | | LEE COUNTY DEPARTMENT OF TRANSPORTATION | | | <i>CROSS SECTIONS</i> | SHEET NO. |
|-----------|-------------|------|-------------|---|--|---|--------|----------------------|-----------------------|-----------|
| DATE | DESCRIPTION | DATE | DESCRIPTION | RYAN K. BELL, P.E. LICENSE NUMBER 60010 JOHNSON ENGINEERING INC. 2122 JOHNSON STREET FORT MYERS, FL 33901 | | ROAD NO. | COUNTY | FINANCIAL PROJECT ID | | |
| | | | | | | | | | | LEE |
| 129 | | | | | | | | | | |




THE OFFICIAL RECORD OF THIS SHEET IS THE ELECTRONIC FILE DIGITALLY SIGNED AND SEALED UNDER RULE 61G15-23.004, F.A.C.

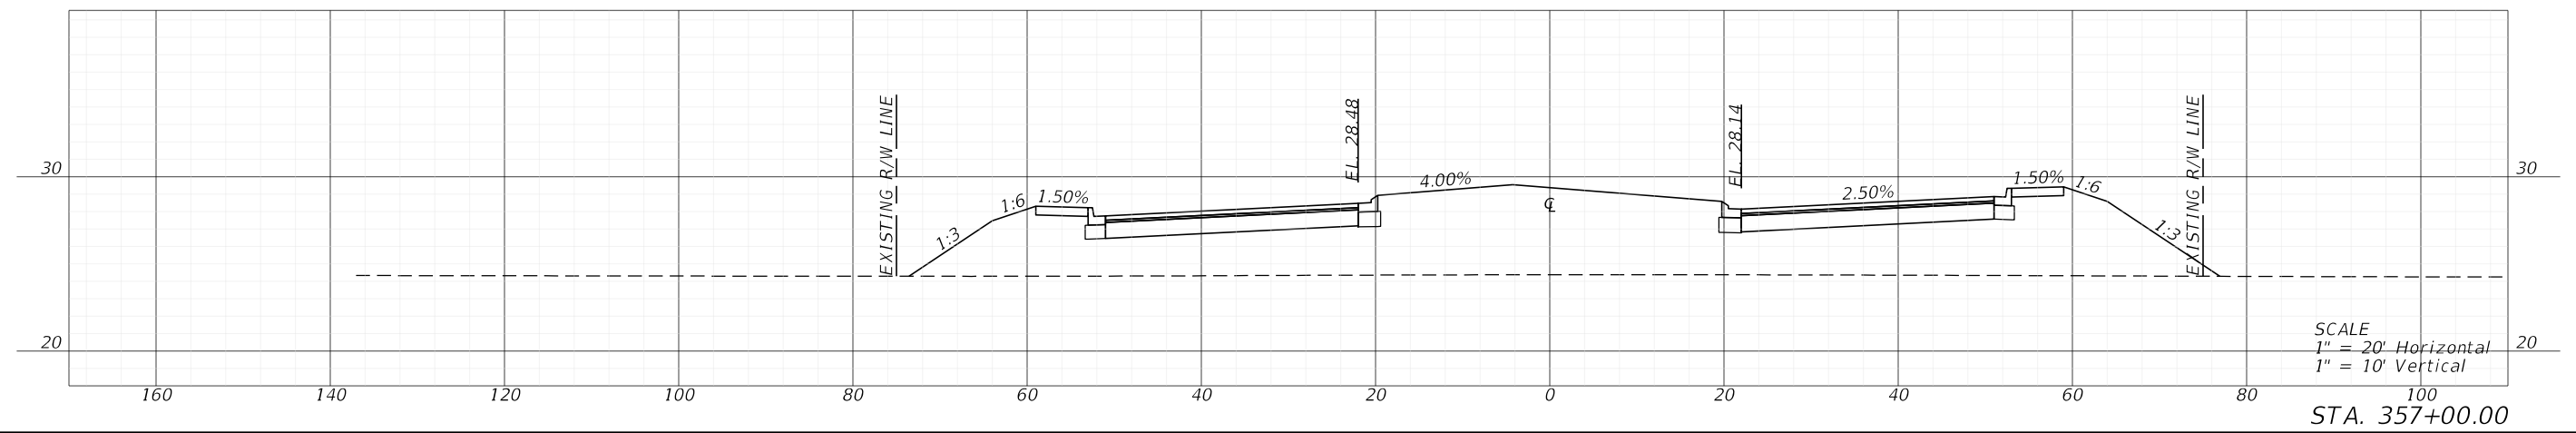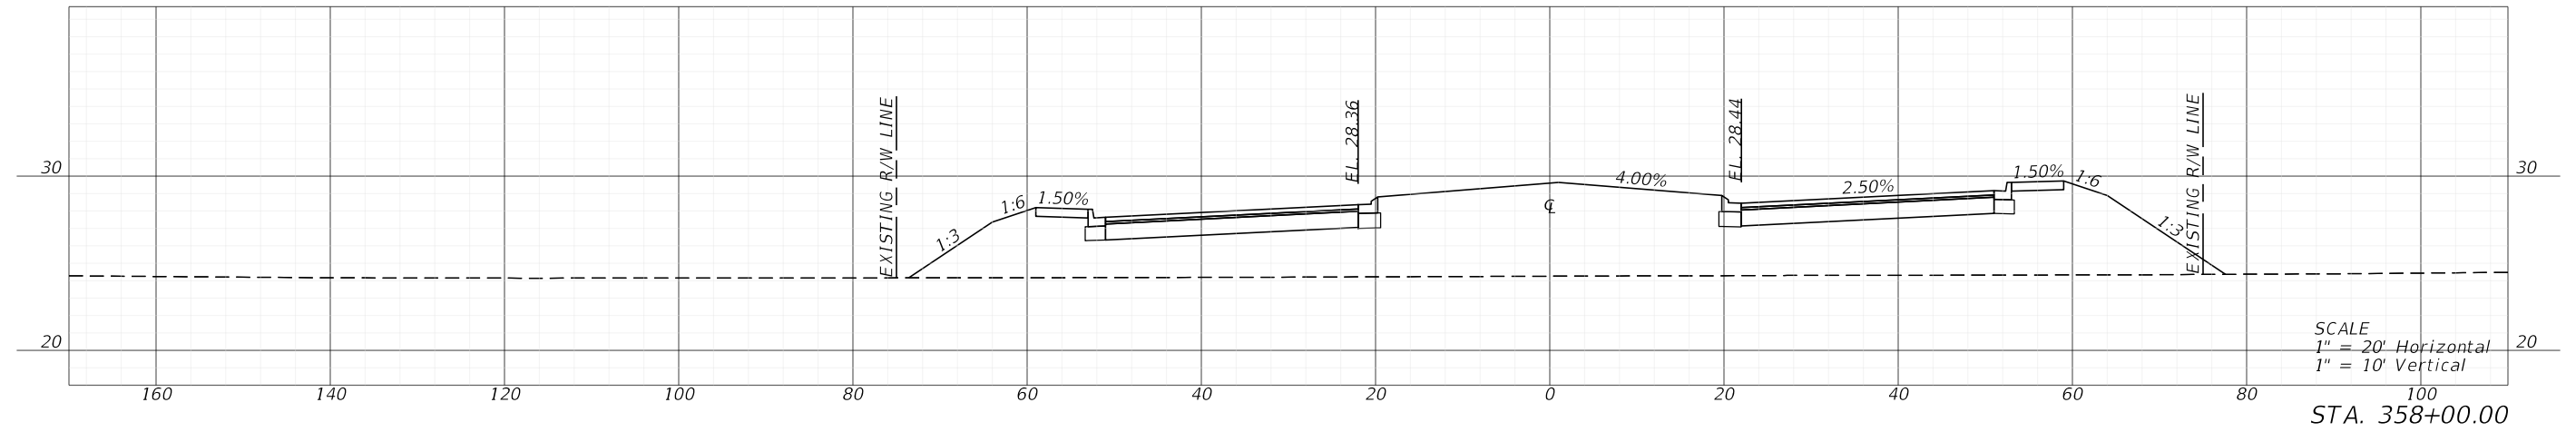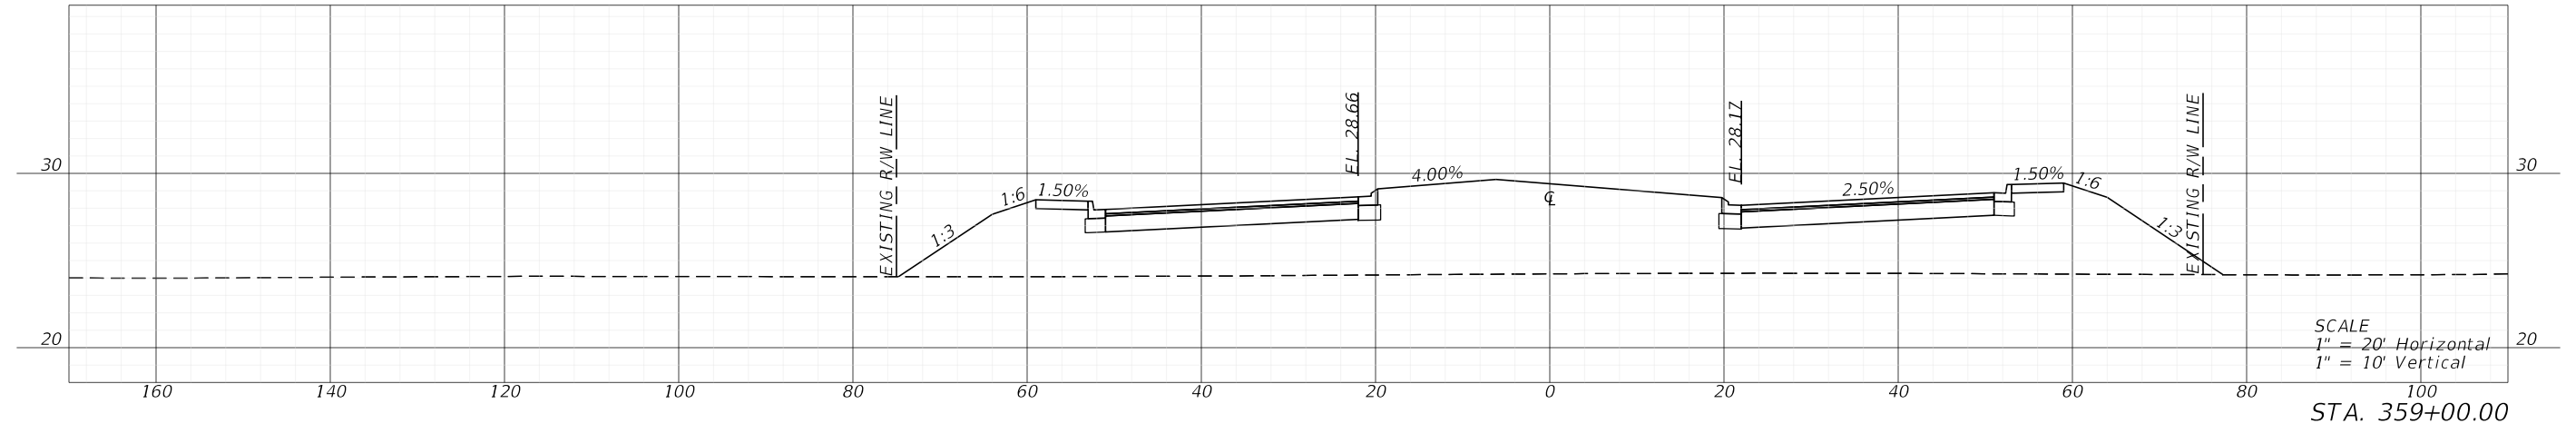

5/3/2022 1:11:52 PM MJN U:\Worksets\FDOT\2021\140-00\Roadway\RD\SRD02.dgn

| REVISIONS | | | | ENGINEER OF RECORD | | LEE COUNTY DEPARTMENT OF TRANSPORTATION | | | SHEET NO. |
|-----------------------|-------------|------|-------------|---|--|---|--------|----------------------|-----------|
| DATE | DESCRIPTION | DATE | DESCRIPTION | RYAN K. BELL, P.E. LICENSE NUMBER 60010 JOHNSON ENGINEERING INC. 2122 JOHNSON STREET FORT MYERS, FL 33901 | | ROAD NO. | COUNTY | FINANCIAL PROJECT ID | |
| | | | | | | | LEE | | |
| CROSS SECTIONS | | | | | | | | | 131 |




THE OFFICIAL RECORD OF THIS SHEET IS THE ELECTRONIC FILE DIGITALLY SIGNED AND SEALED UNDER RULE 61G15-23.004, F.A.C.

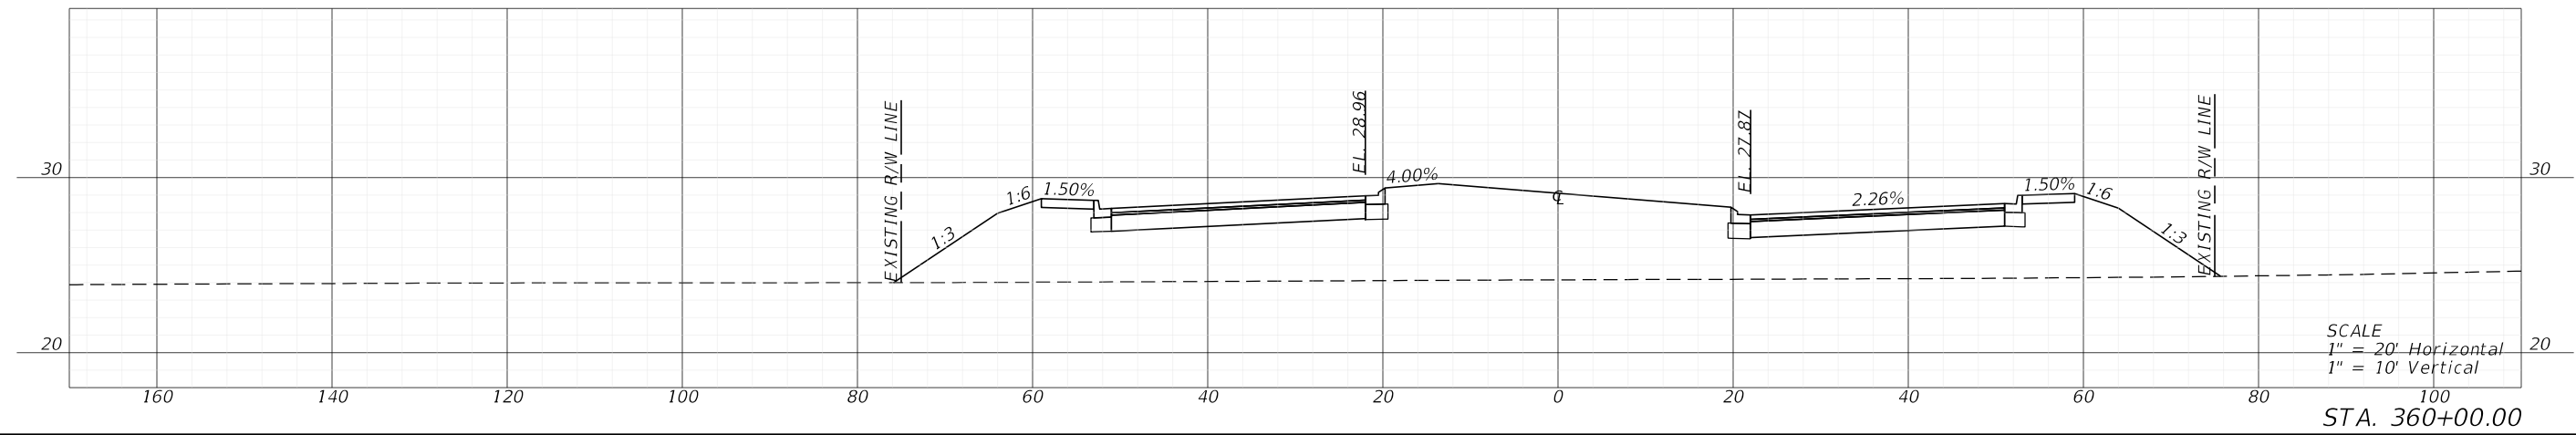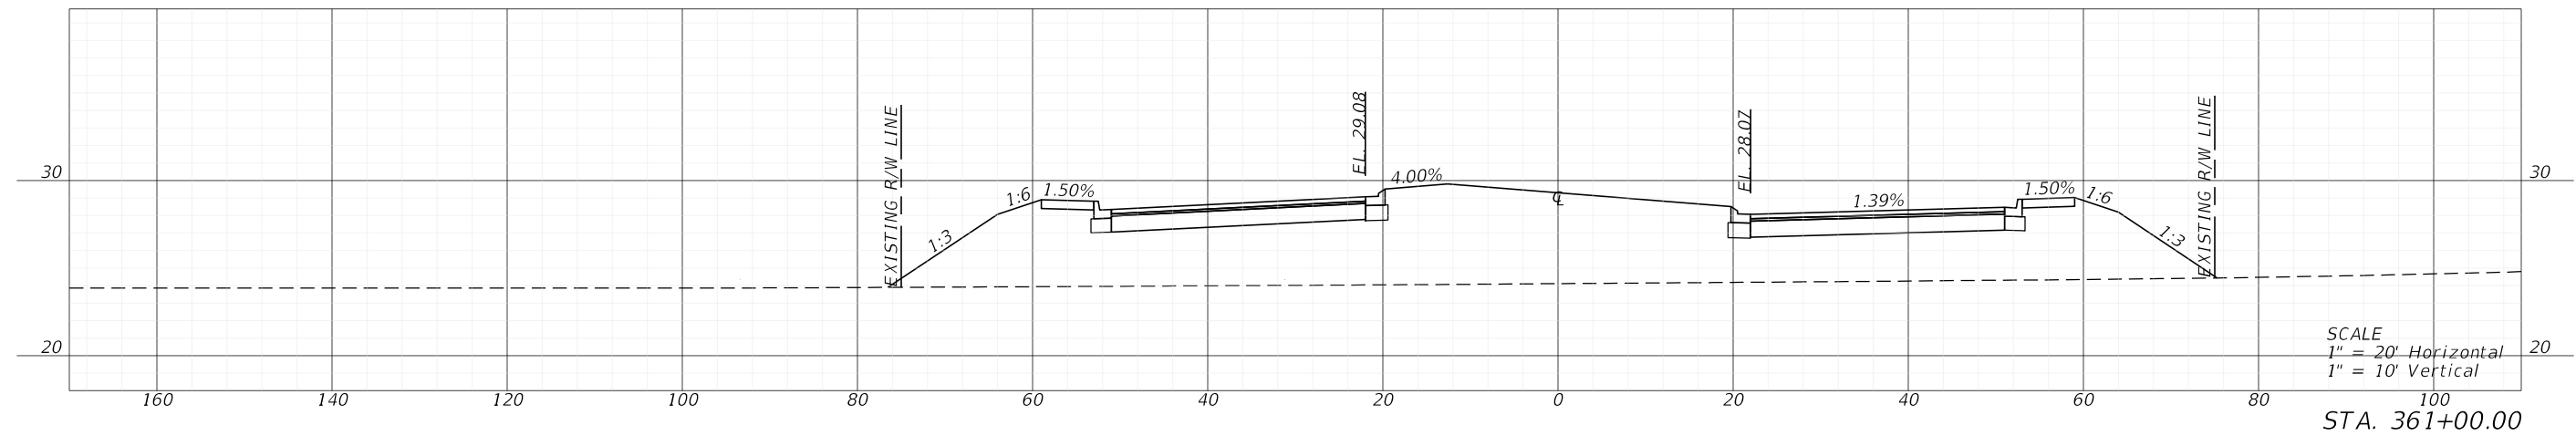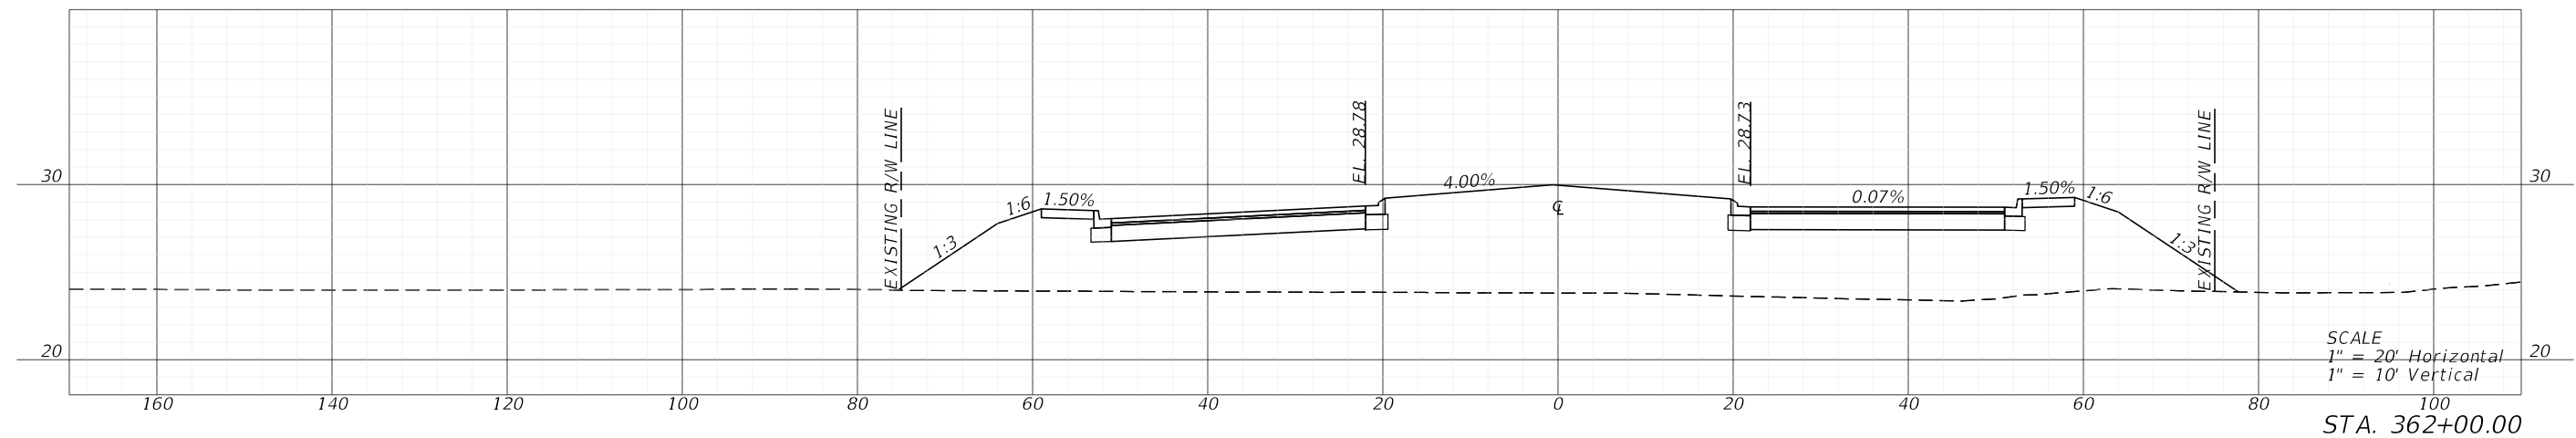

5/3/2022 1:11:58 PM MJN U:\Worksets\DOT\2021\140-00\Roadway\RD\SRD02.dgn

| REVISIONS | | | | ENGINEER OF RECORD | | LEE COUNTY DEPARTMENT OF TRANSPORTATION | | | <i>CROSS SECTIONS</i> | SHEET NO. |
|-----------|-------------|------|-------------|---|--|---|--------|----------------------|-----------------------|-----------|
| DATE | DESCRIPTION | DATE | DESCRIPTION | RYAN K. BELL, P.E. LICENSE NUMBER 60010 JOHNSON ENGINEERING INC. 2122 JOHNSON STREET FORT MYERS, FL 33901 | | ROAD NO. | COUNTY | FINANCIAL PROJECT ID | | |
| | | | | | | | | | | LEE |
| 132 | | | | | | | | | | |




5/3/2022 1:12:03 PM MJN
U:\Worksets\DOT\2021\140-00\Roadway\RD\SRD02.dgn

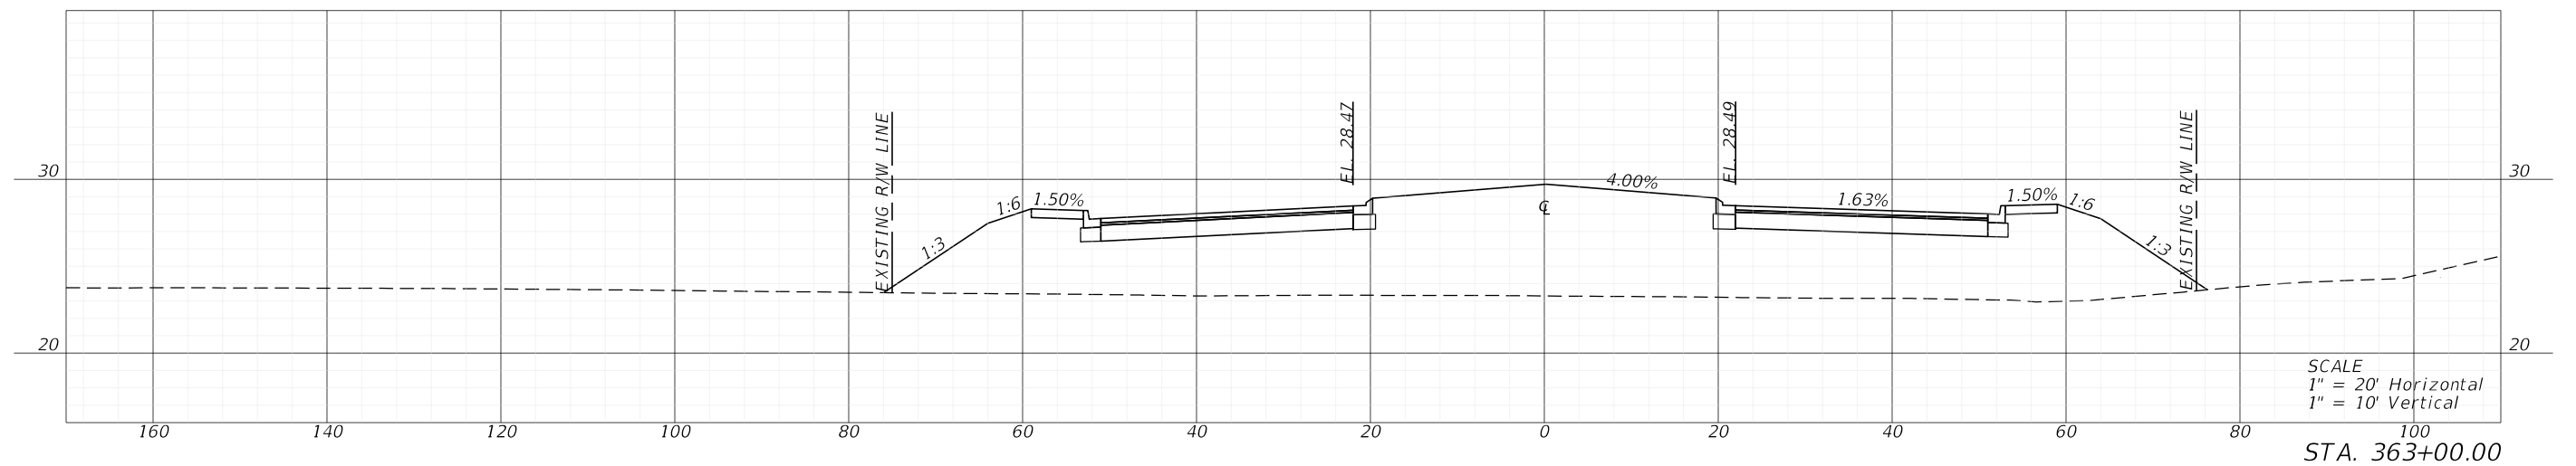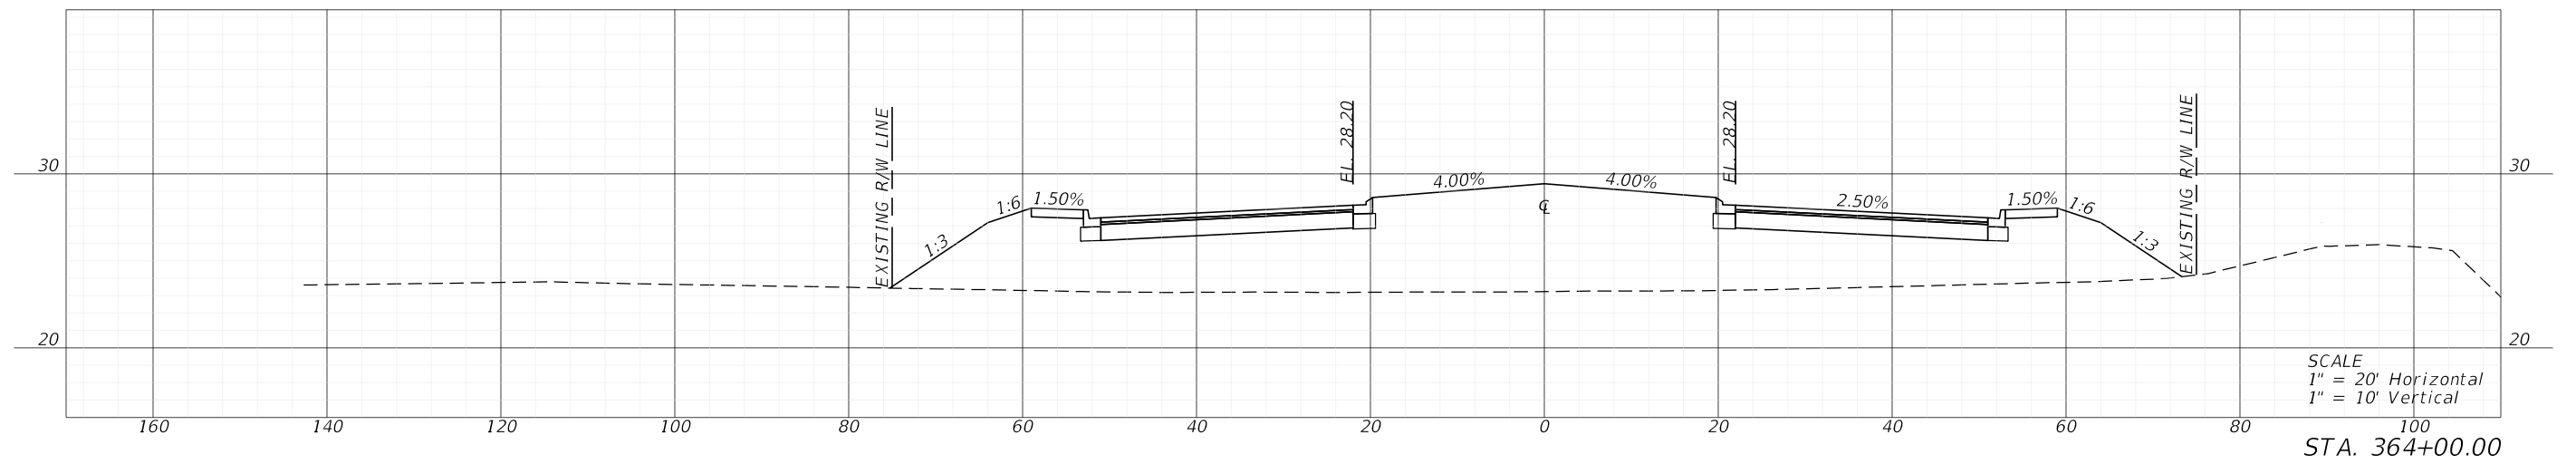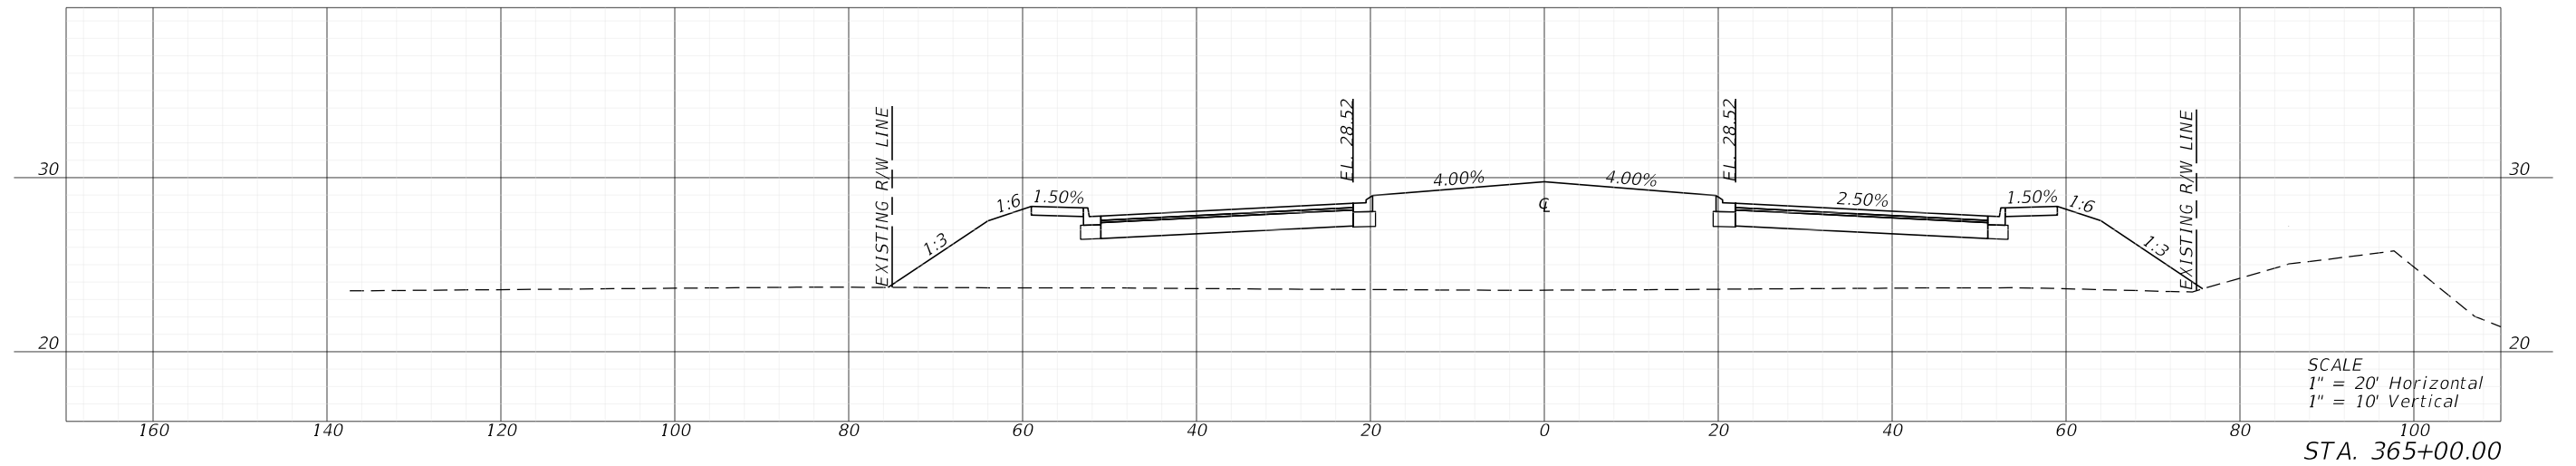

| REVISIONS | | | | ENGINEER OF RECORD | | LEE COUNTY DEPARTMENT OF TRANSPORTATION | | | CROSS SECTIONS | SHEET NO. |
|-----------|-------------|------|-------------|---|--|---|--------|----------------------|-----------------------|-----------|
| DATE | DESCRIPTION | DATE | DESCRIPTION | RYAN K. BELL, P.E. LICENSE NUMBER 60010 JOHNSON ENGINEERING INC. 2122 JOHNSON STREET FORT MYERS, FL 33901 | | ROAD NO. | COUNTY | FINANCIAL PROJECT ID | | 133 |
| | | | | | | | | | | |

THE OFFICIAL RECORD OF THIS SHEET IS THE ELECTRONIC FILE DIGITALLY SIGNED AND SEALED UNDER RULE 61G15-23.004, F.A.C.




THE OFFICIAL RECORD OF THIS SHEET IS THE ELECTRONIC FILE DIGITALLY SIGNED AND SEALED UNDER RULE 61G15-23.004, F.A.C.

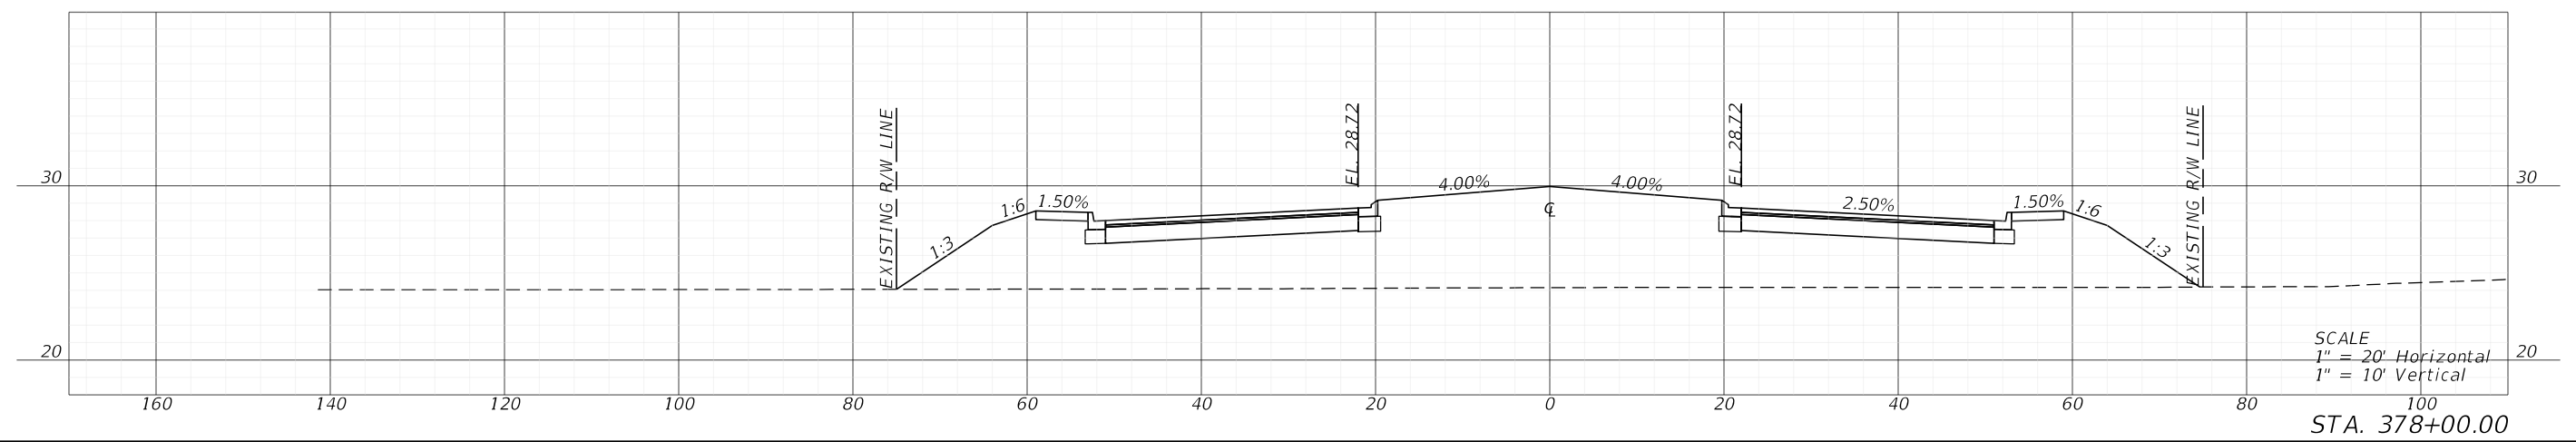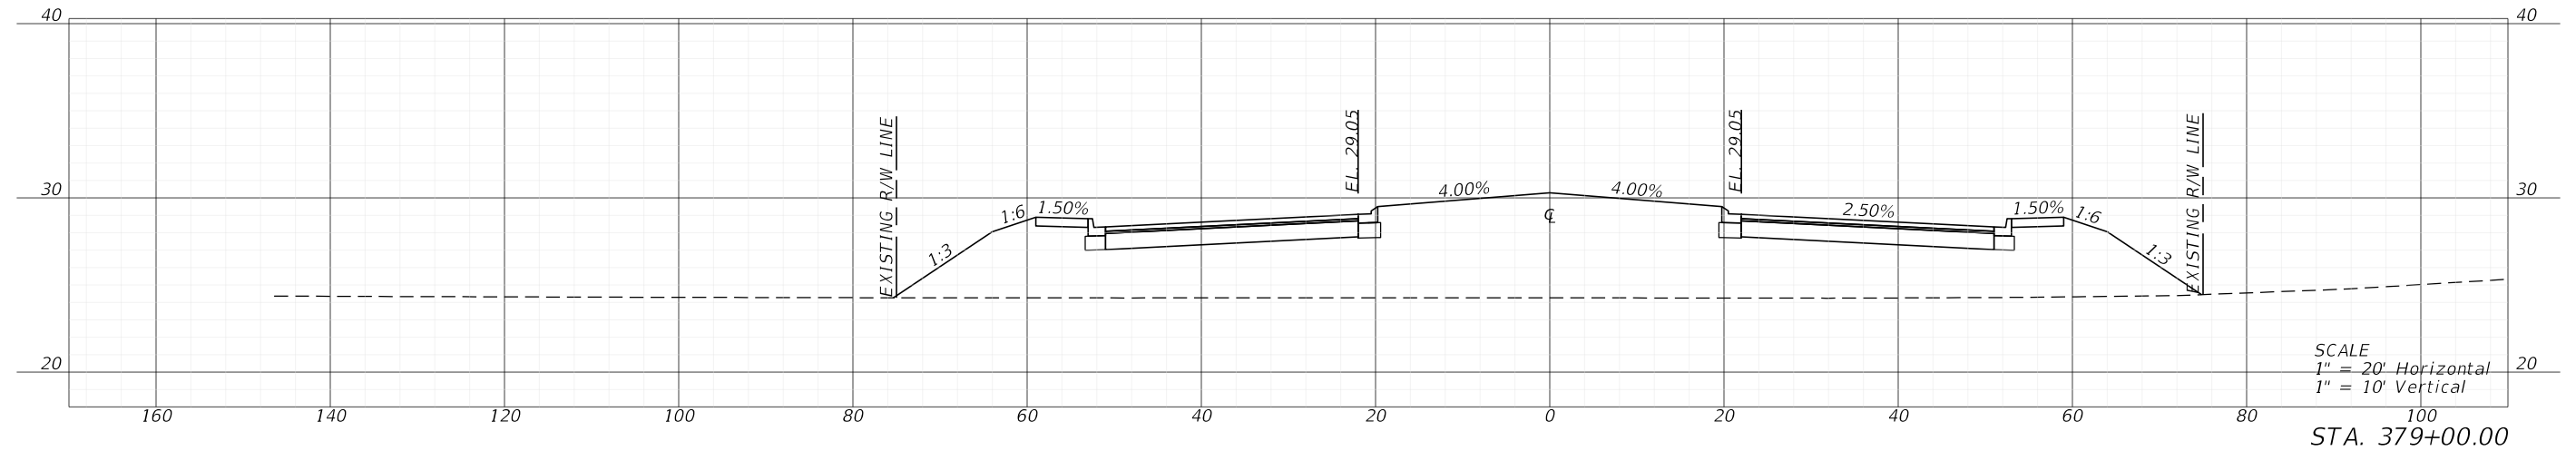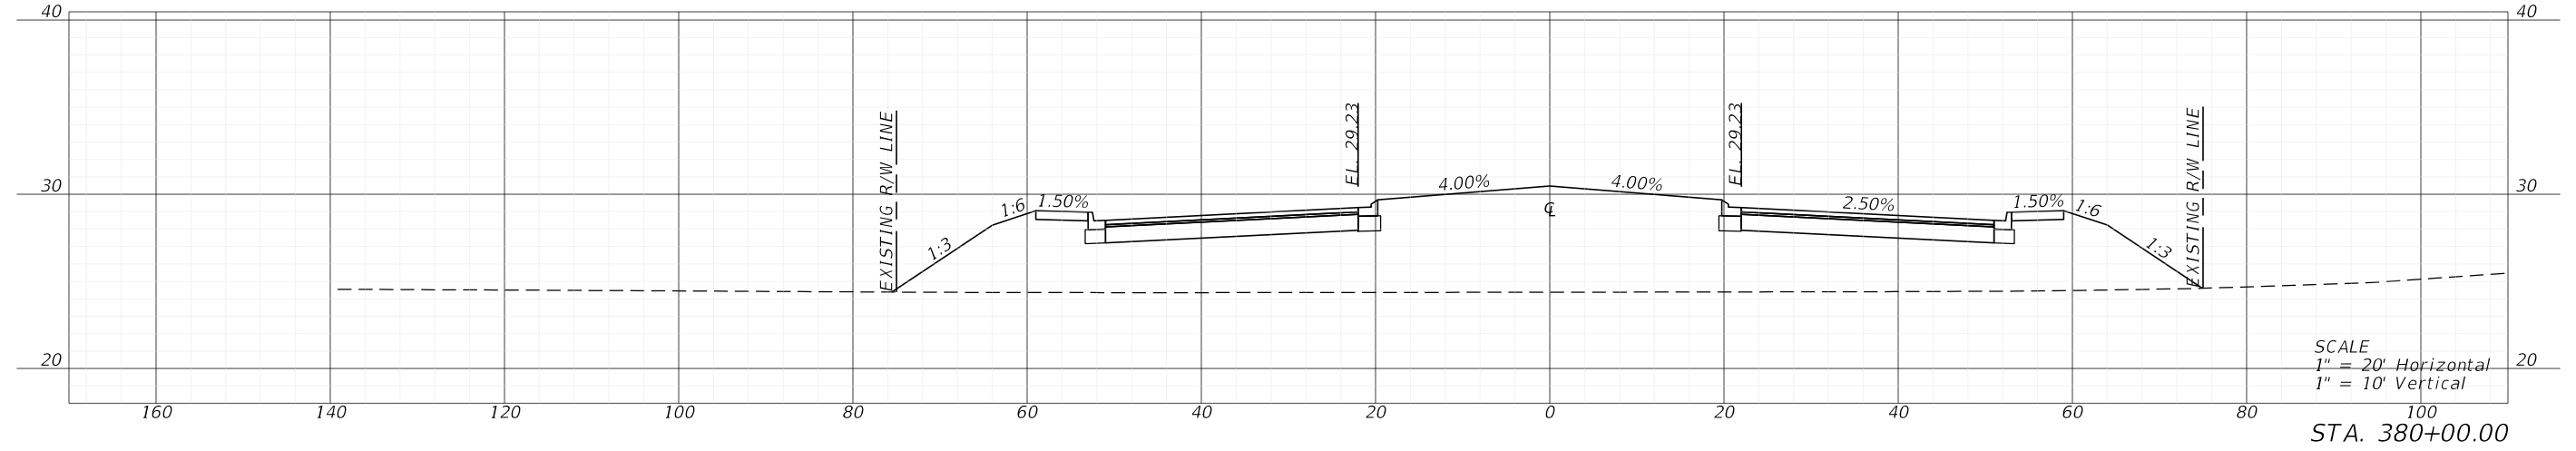

5/3/2022 1:12:30 PM MJN U:\Worksets\DOT\2021\140-00\Roadway\RD\SRD02.dgn

| REVISIONS | | | | ENGINEER OF RECORD | | LEE COUNTY DEPARTMENT OF TRANSPORTATION | | | CROSS SECTIONS | SHEET NO. |
|-----------|-------------|------|-------------|---|--|--|--------|----------------------|-----------------------|-----------|
| DATE | DESCRIPTION | DATE | DESCRIPTION | RYAN K. BELL, P.E. LICENSE NUMBER 60010 JOHNSON ENGINEERING INC. 2122 JOHNSON STREET FORT MYERS, FL 33901 | | ROAD NO. | COUNTY | FINANCIAL PROJECT ID | | 138 |
| | | | | | | | | | | LEE |




THE OFFICIAL RECORD OF THIS SHEET IS THE ELECTRONIC FILE DIGITALLY SIGNED AND SEALED UNDER RULE 61G15-23.004, F.A.C.

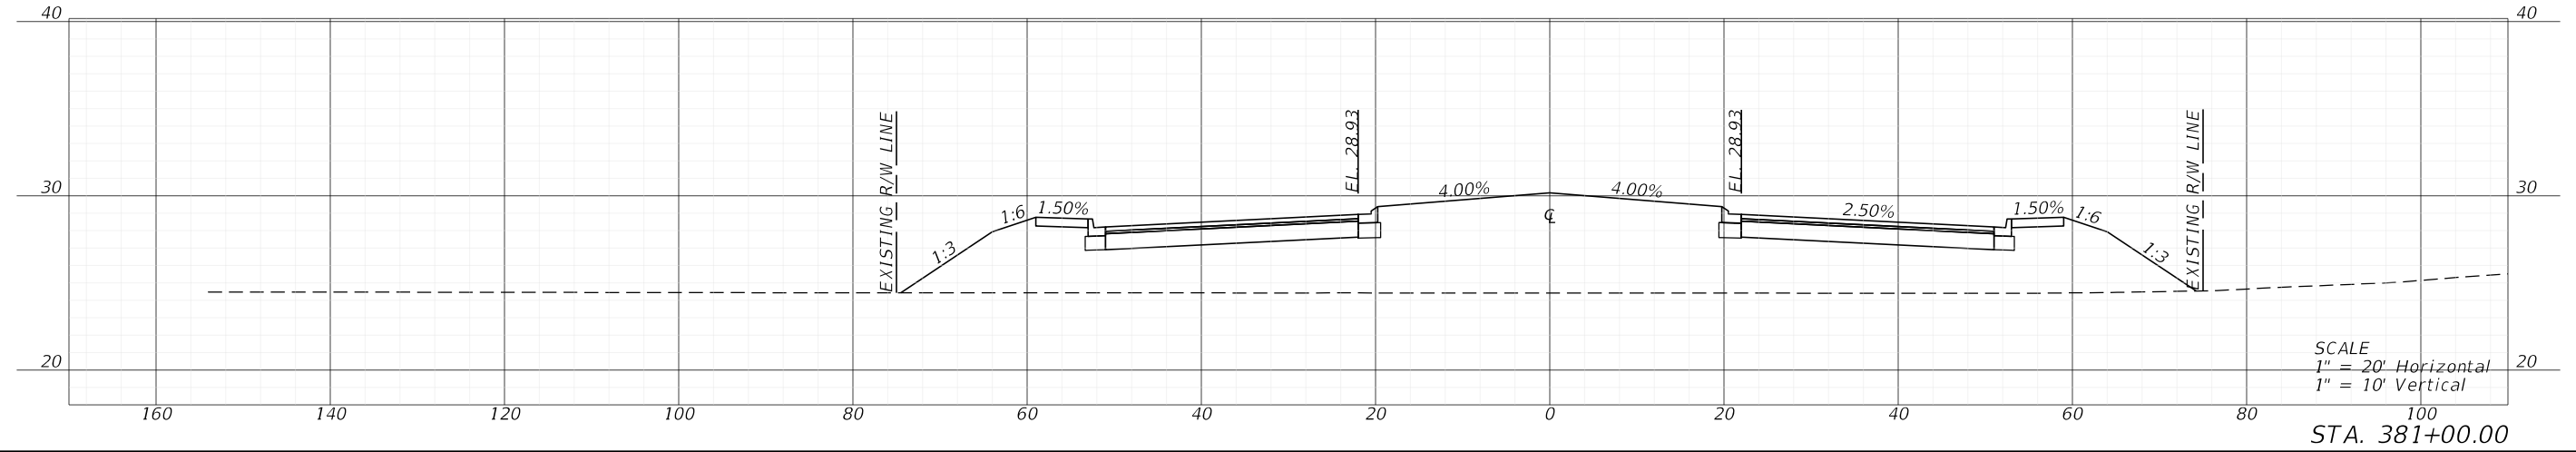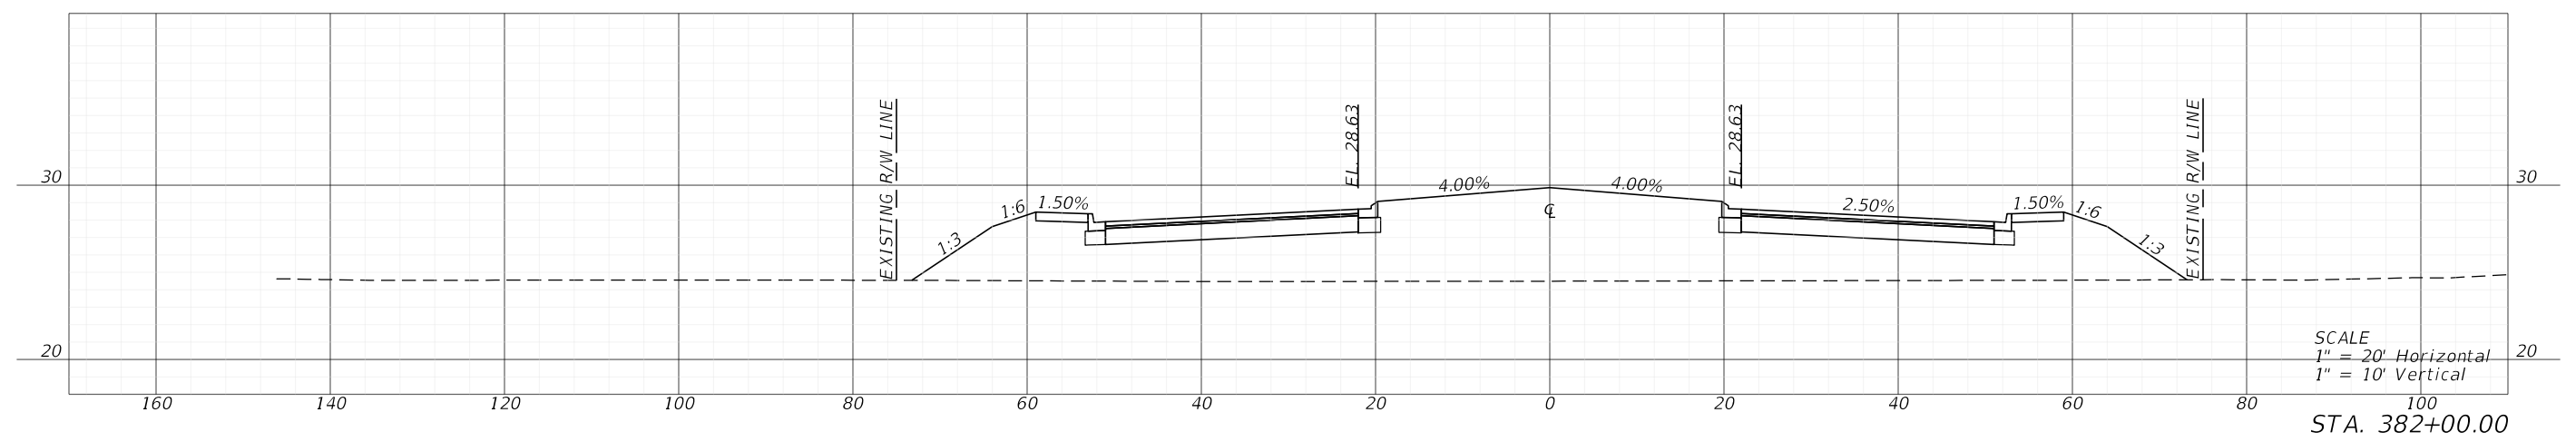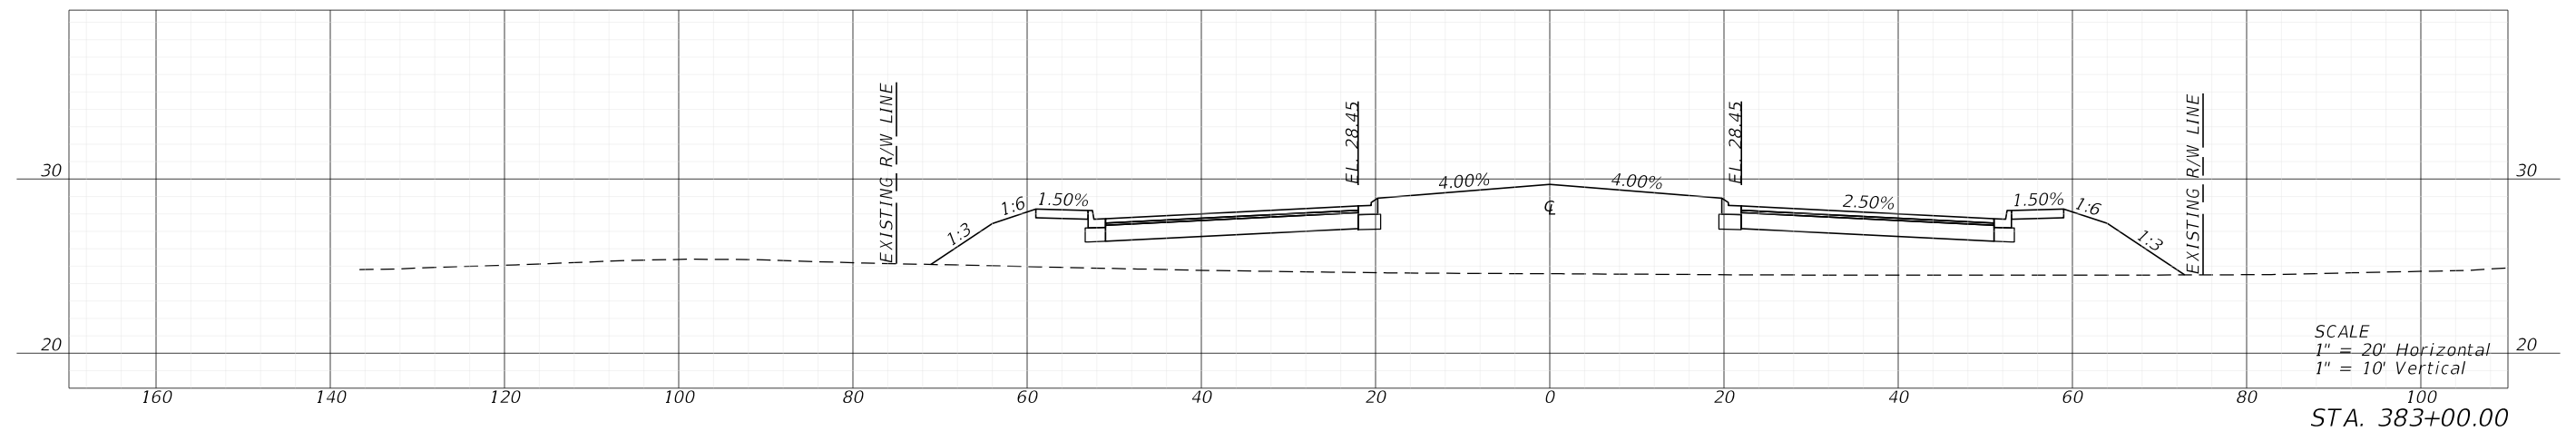

5/3/2022 1:12:35 PM MJN U:\Worksets\DOT\20214140-00\Roadway\RD\SRD02.dgn

| REVISIONS | | | | ENGINEER OF RECORD | | | LEE COUNTY DEPARTMENT OF TRANSPORTATION | | | CROSS SECTIONS | SHEET NO. |
|-----------|-------------|------|-------------|---|--|--|--|--------|----------------------|-----------------------|-----------|
| DATE | DESCRIPTION | DATE | DESCRIPTION | RYAN K. BELL, P.E. LICENSE NUMBER 60010 JOHNSON ENGINEERING INC. 2122 JOHNSON STREET FORT MYERS, FL 33901 | | | ROAD NO. | COUNTY | FINANCIAL PROJECT ID | | 139 |
| | | | | | | | | | | | LEE |




THE OFFICIAL RECORD OF THIS SHEET IS THE ELECTRONIC FILE DIGITALLY SIGNED AND SEALED UNDER RULE 61G15-23.004, F.A.C.

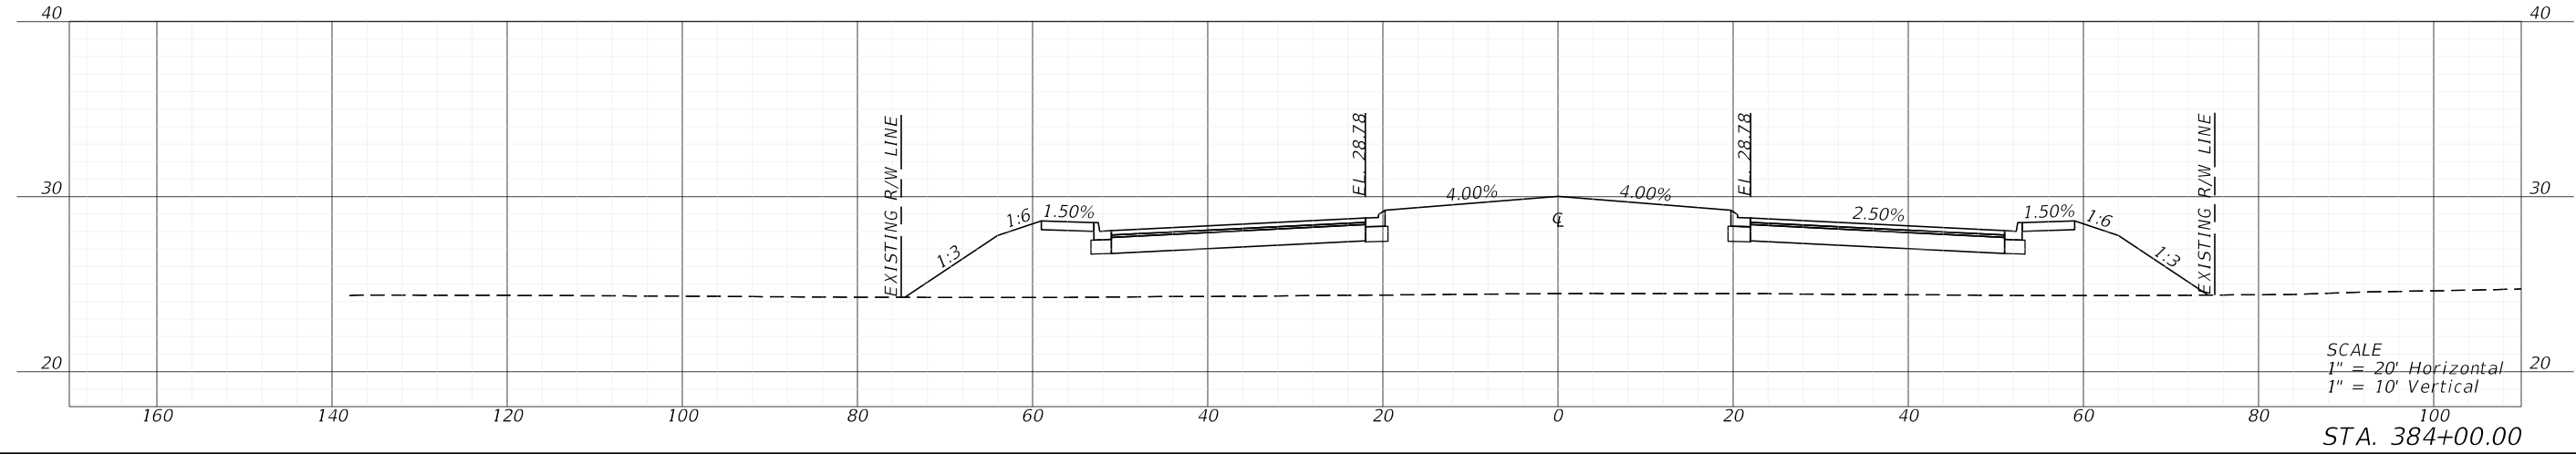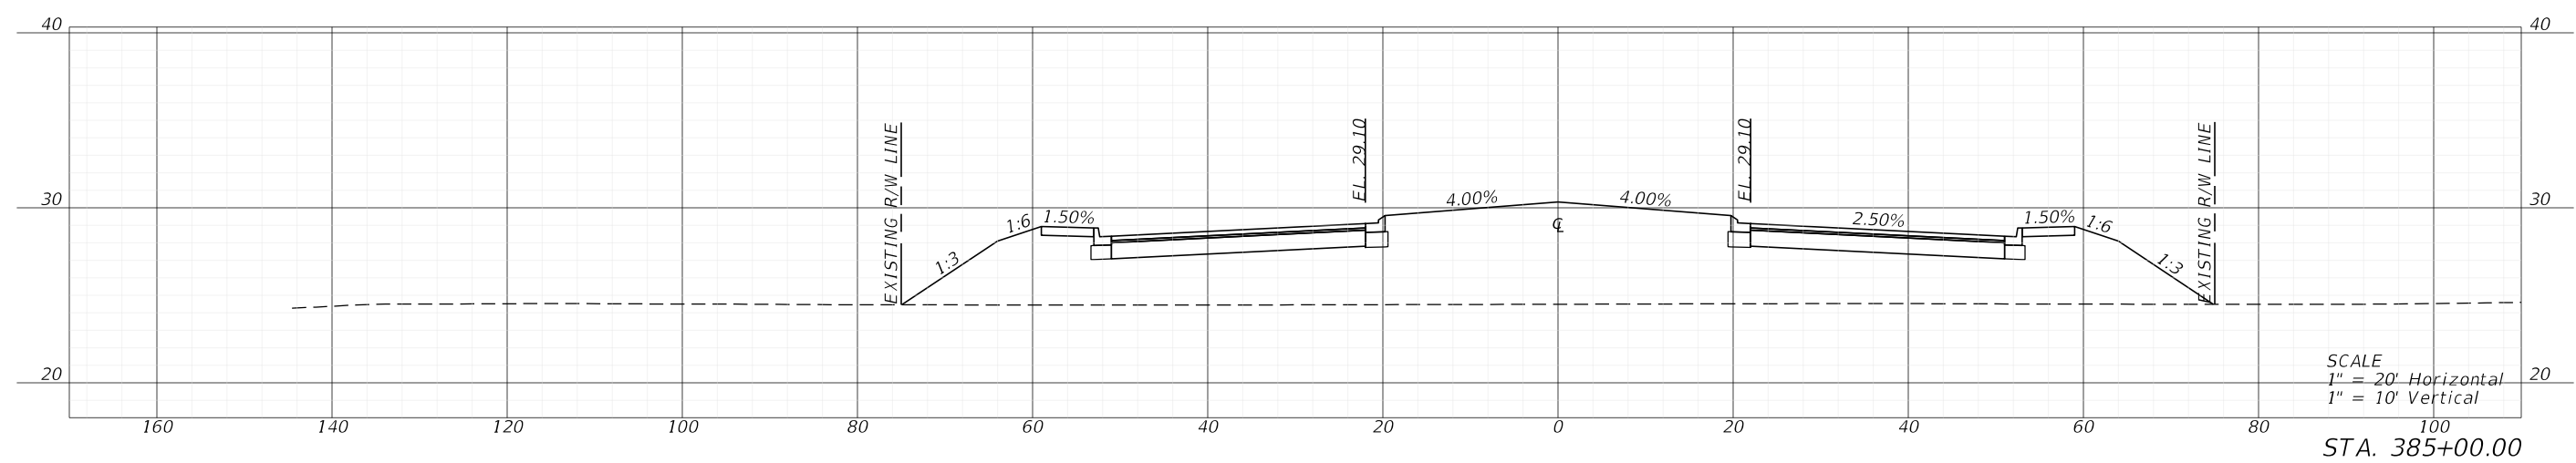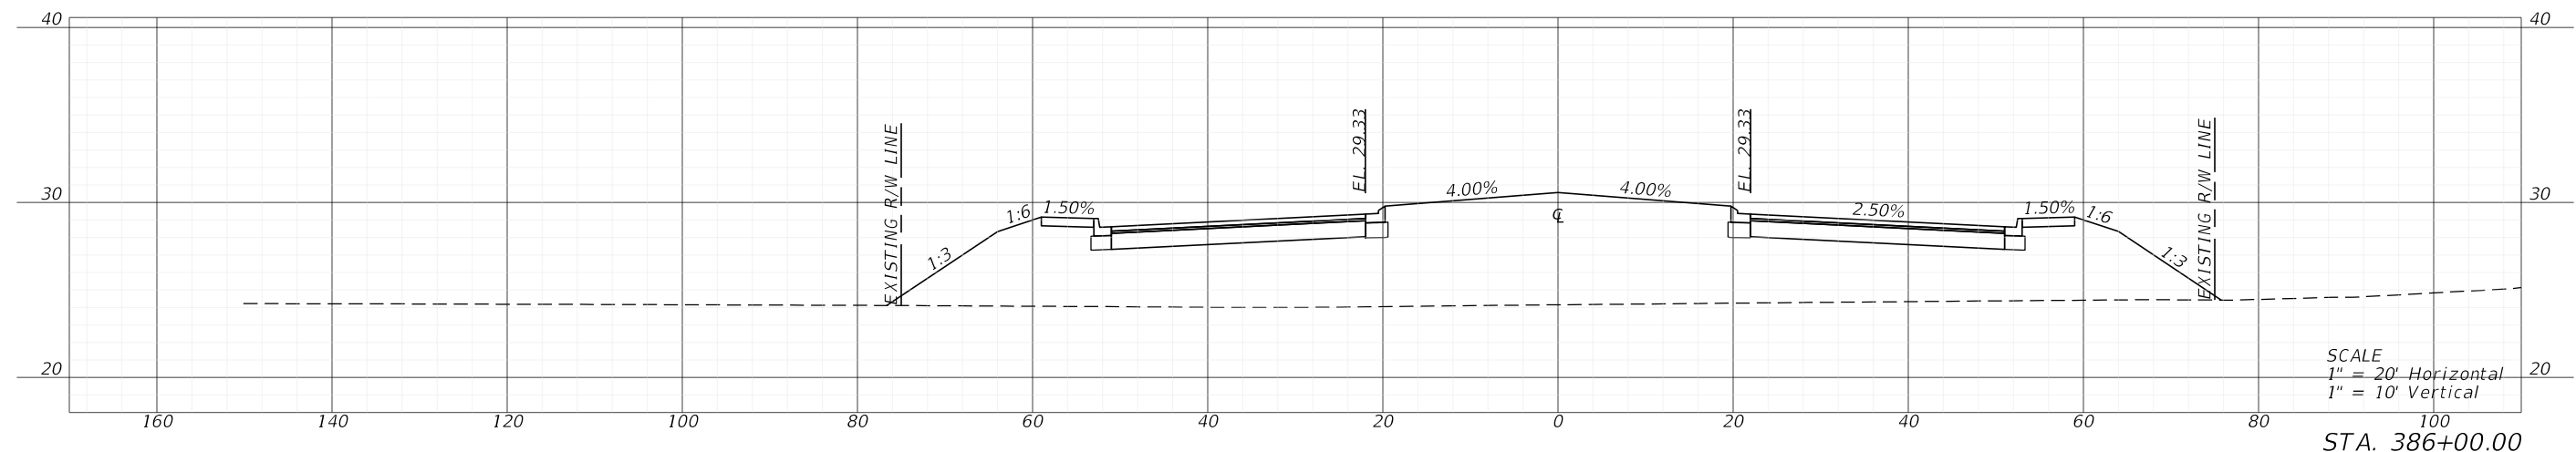

5/3/2022 1:12:41 PM MJN U:\Worksets\FDOT\20214140-00\Roadway\RD\SRD02.dgn

| REVISIONS | | | | ENGINEER OF RECORD | | LEE COUNTY DEPARTMENT OF TRANSPORTATION | | | CROSS SECTIONS | SHEET NO. |
|-----------|-------------|------|-------------|---|--|--|--------|----------------------|-----------------------|-----------|
| DATE | DESCRIPTION | DATE | DESCRIPTION | RYAN K. BELL, P.E. LICENSE NUMBER 60010 JOHNSON ENGINEERING INC. 2122 JOHNSON STREET FORT MYERS, FL 33901 | | ROAD NO. | COUNTY | FINANCIAL PROJECT ID | | 140 |
| | | | | | | | | | | LEE |

5/3/2022 1:12:46 PM MJN
 U:\Worksets\DOT\2021\140-00\Roadway\RD\SRD02.dgn

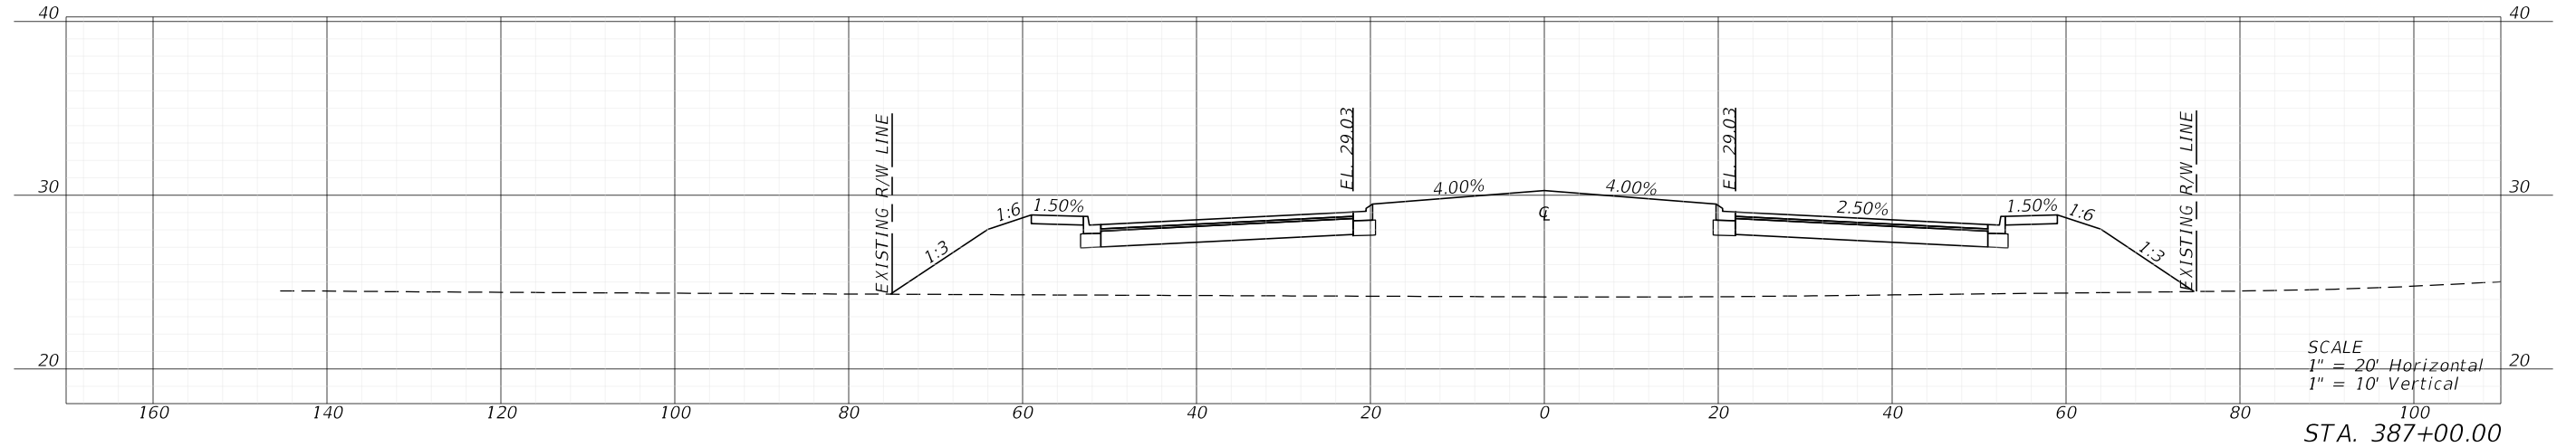
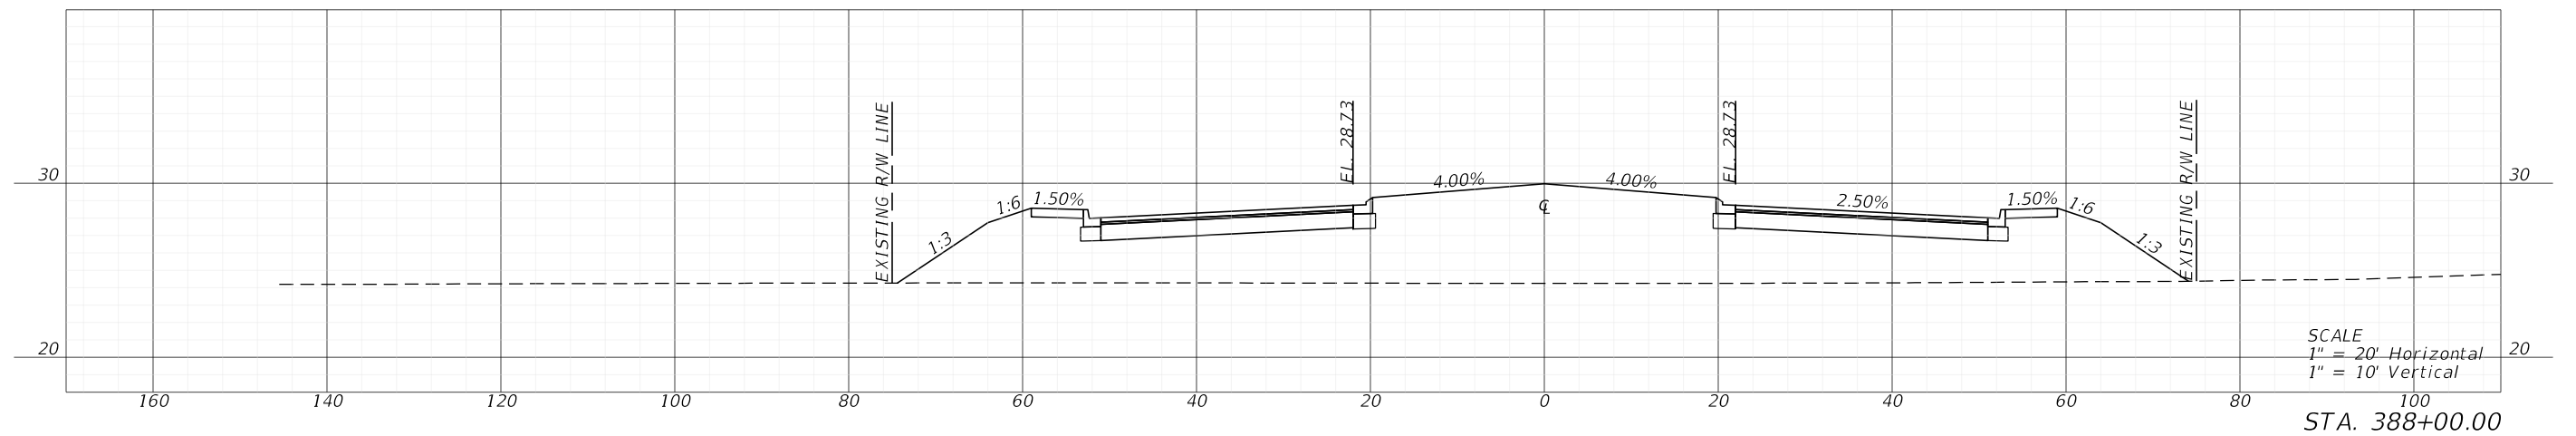
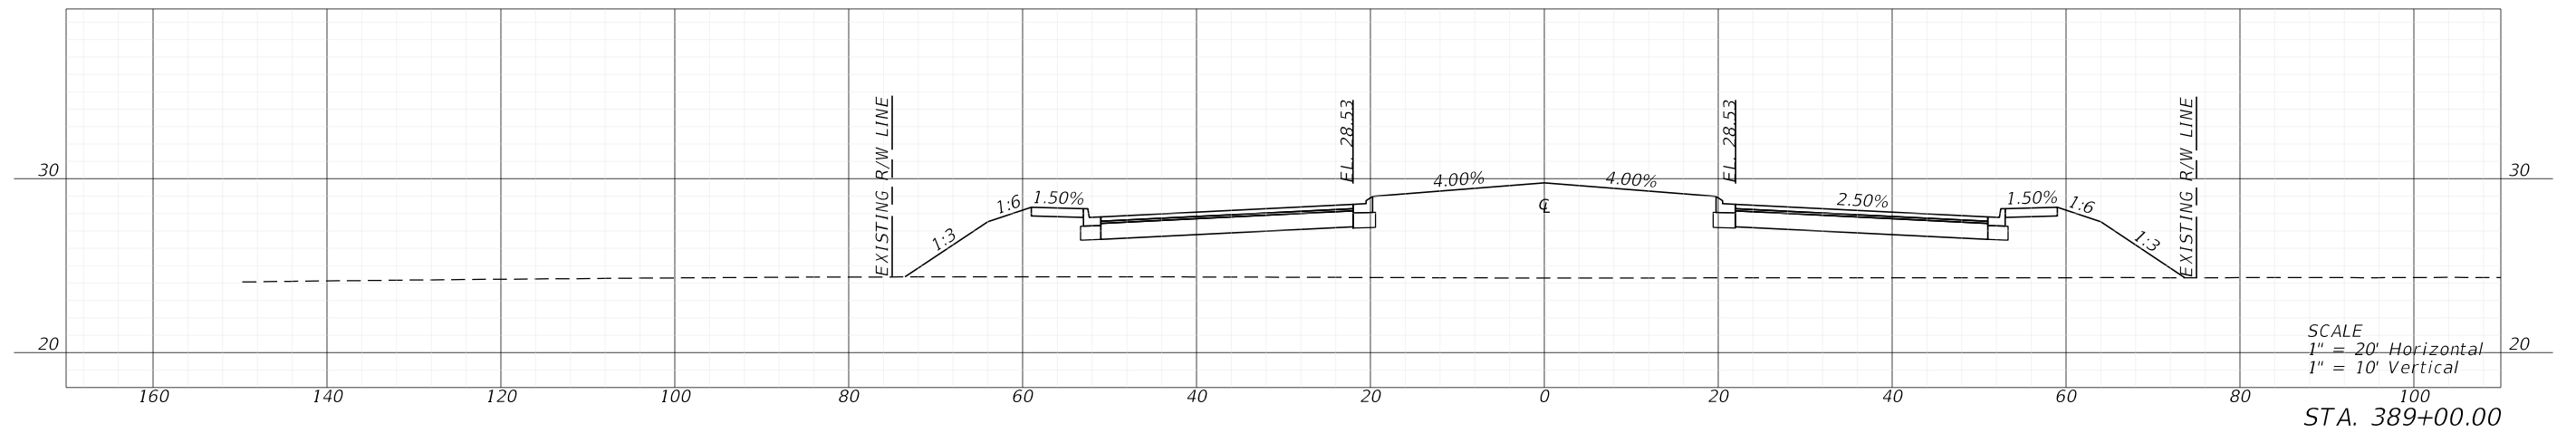


| REVISIONS | | | | ENGINEER OF RECORD | | | LEE COUNTY DEPARTMENT OF TRANSPORTATION | | | SHEET NO. 141 |
|-----------|-------------|------|-------------|---|--|--|---|--------|----------------------|------------------|
| DATE | DESCRIPTION | DATE | DESCRIPTION | RYAN K. BELL, P.E. LICENSE NUMBER 60010 JOHNSON ENGINEERING INC. 2122 JOHNSON STREET FORT MYERS, FL 33901 | | | ROAD NO. | COUNTY | FINANCIAL PROJECT ID | |
| | | | | | | | | LEE | | |

CROSS SECTIONS

THE OFFICIAL RECORD OF THIS SHEET IS THE ELECTRONIC FILE DIGITALLY SIGNED AND SEALED UNDER RULE 61G15-23.004, F.A.C.




5/3/2022 1:12:52 PM MJN
 U:\Worksets\DOT\2021\140-00\Roadway\RD\SRD02.dgn

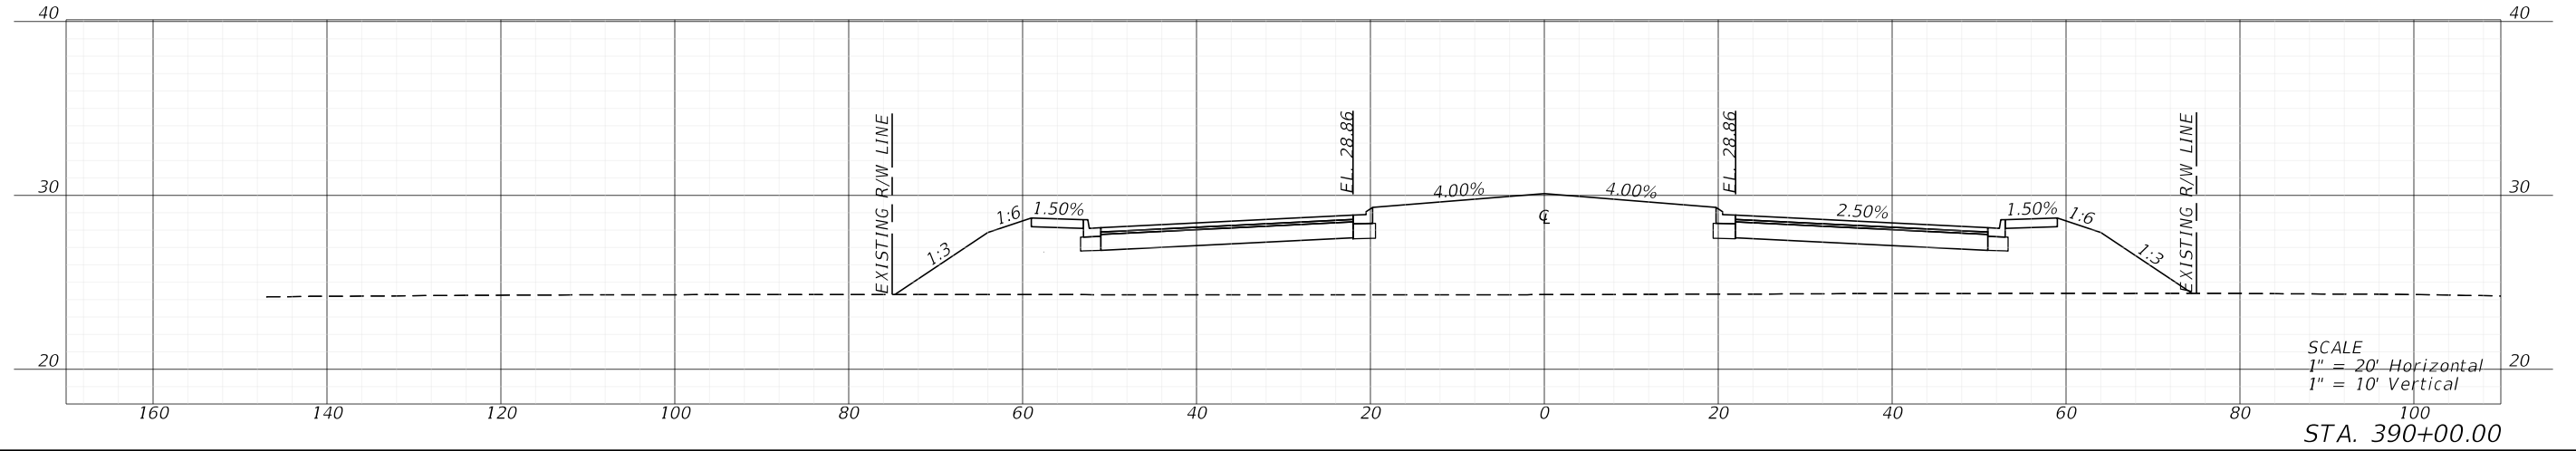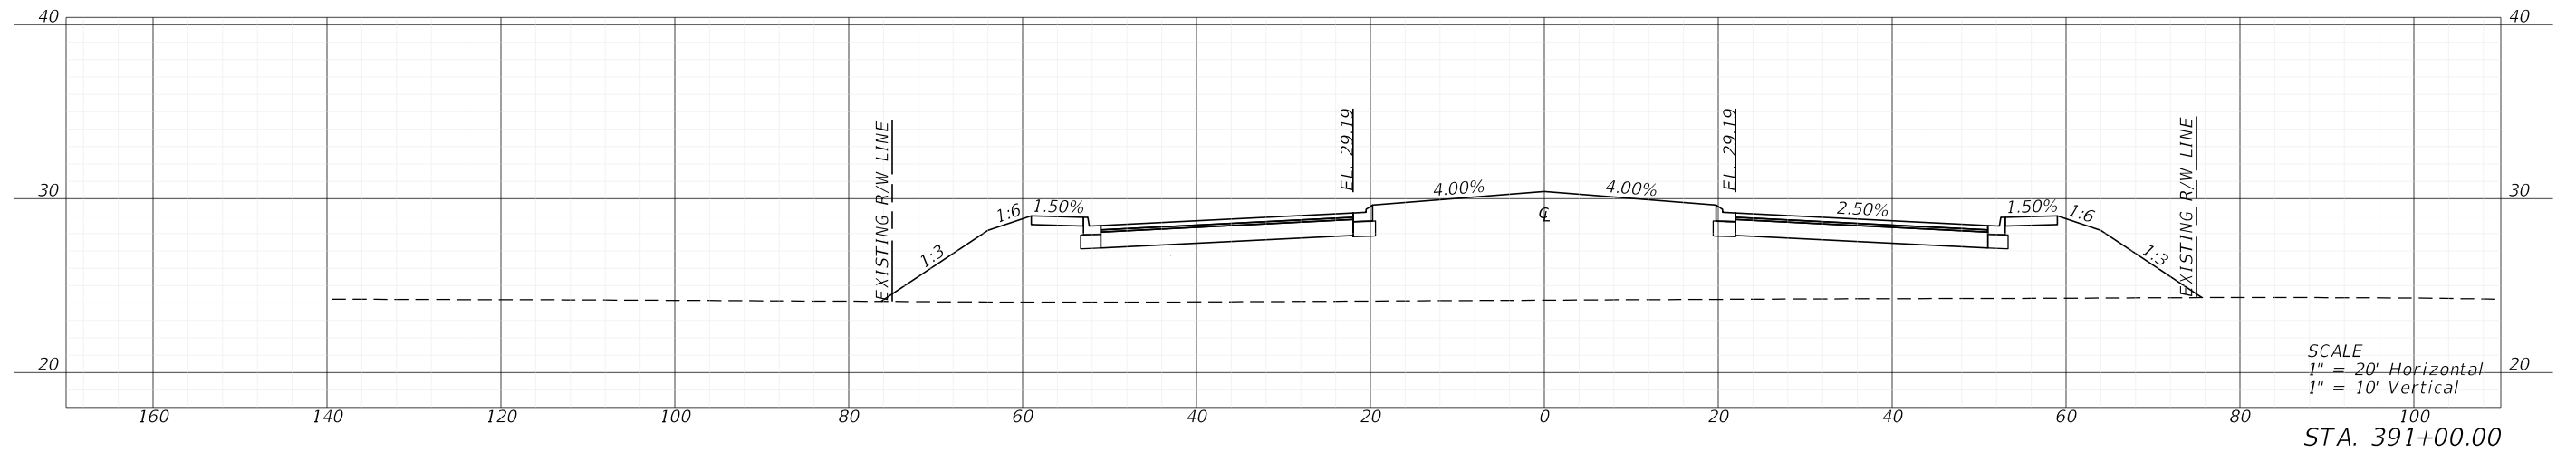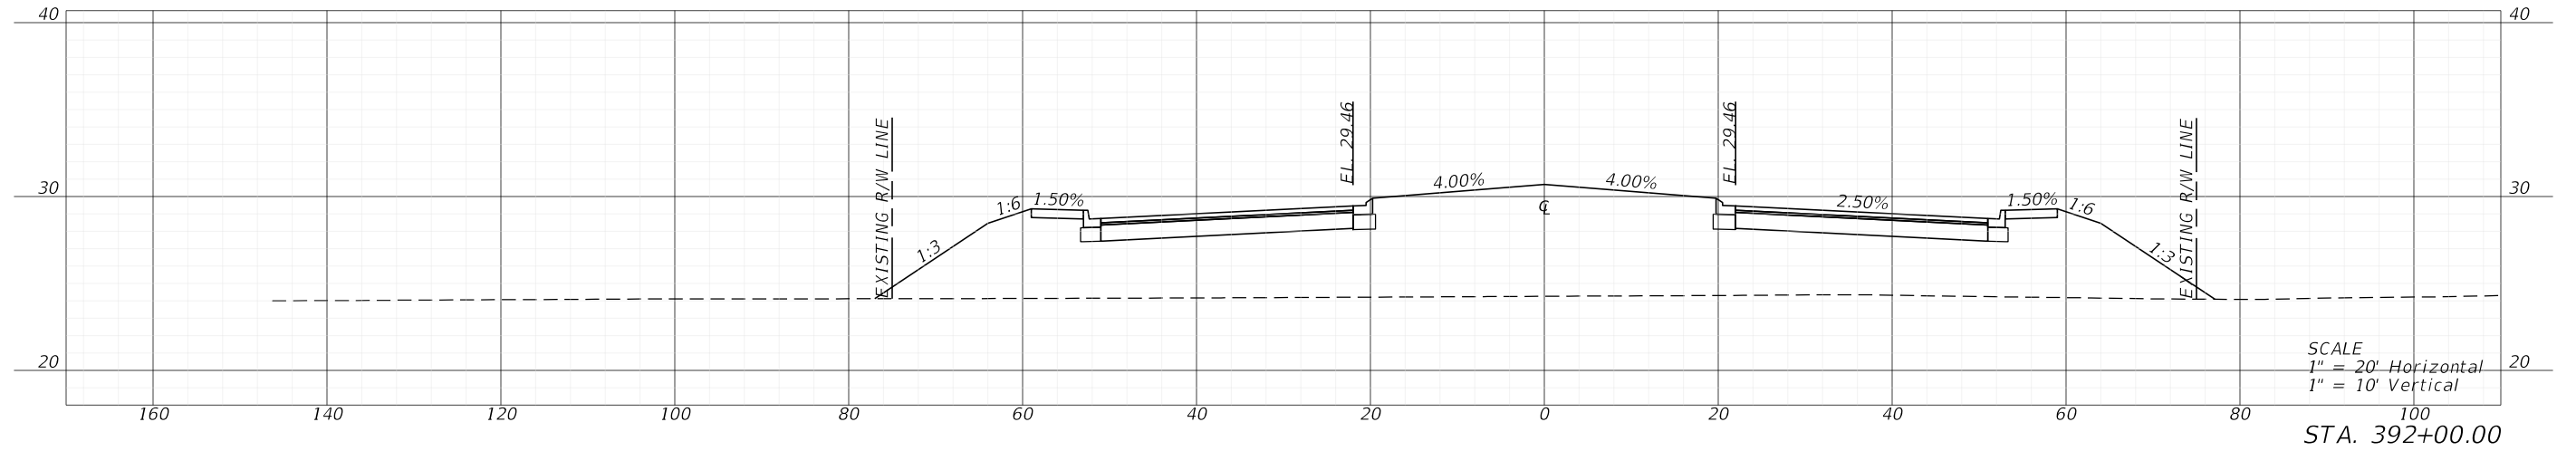

| REVISIONS | | | | ENGINEER OF RECORD | | LEE COUNTY DEPARTMENT OF TRANSPORTATION | | | SHEET NO. | |
|-----------------------|-------------|------|-------------|---|--|--|----------|--------|--------------|----------------------|
| DATE | DESCRIPTION | DATE | DESCRIPTION | | | | ROAD NO. | COUNTY | | FINANCIAL PROJECT ID |
| | | | | RYAN K. BELL, P.E. LICENSE NUMBER 60010 JOHNSON ENGINEERING INC. 2122 JOHNSON STREET FORT MYERS, FL 33901 | | | | | | |
| CROSS SECTIONS | | | | | | | | | 142 | |

THE OFFICIAL RECORD OF THIS SHEET IS THE ELECTRONIC FILE DIGITALLY SIGNED AND SEALED UNDER RULE 61G15-23.004, F.A.C.

5/3/2022 1:12:57 PM MJN
 U:\Worksets\DOT\2021\140-00\Roadway\RD\SRD02.dgn

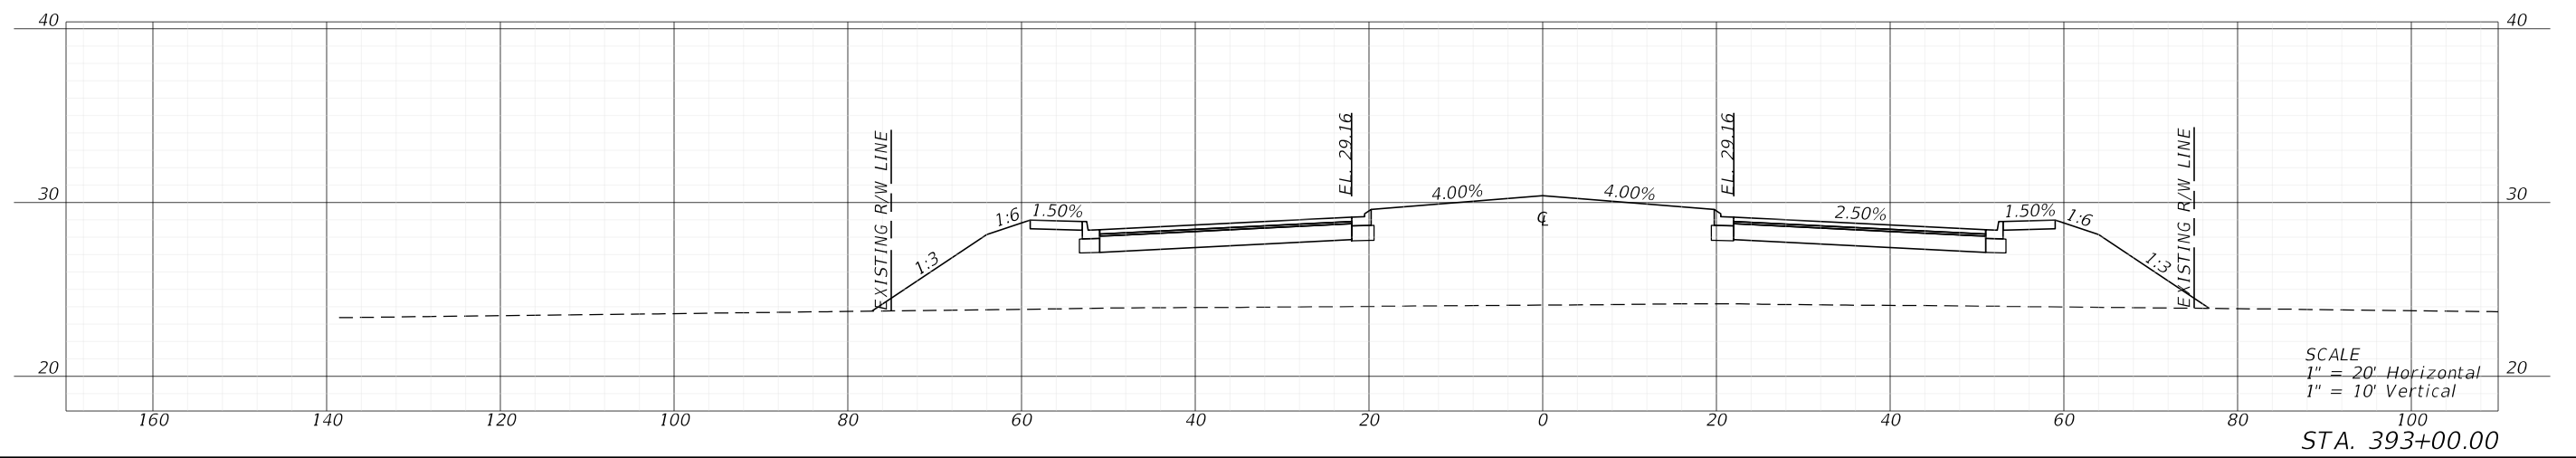
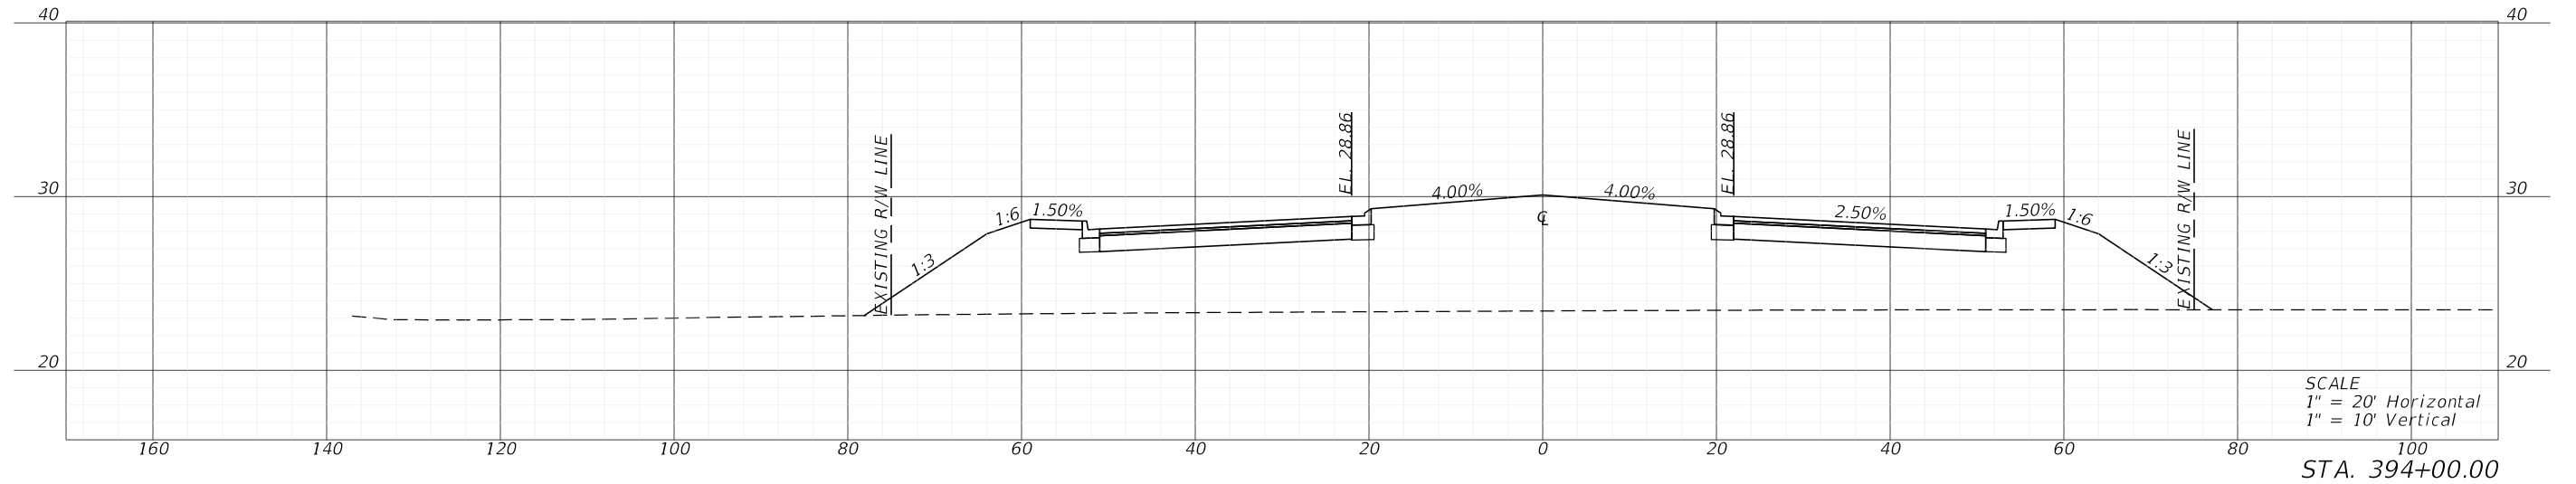
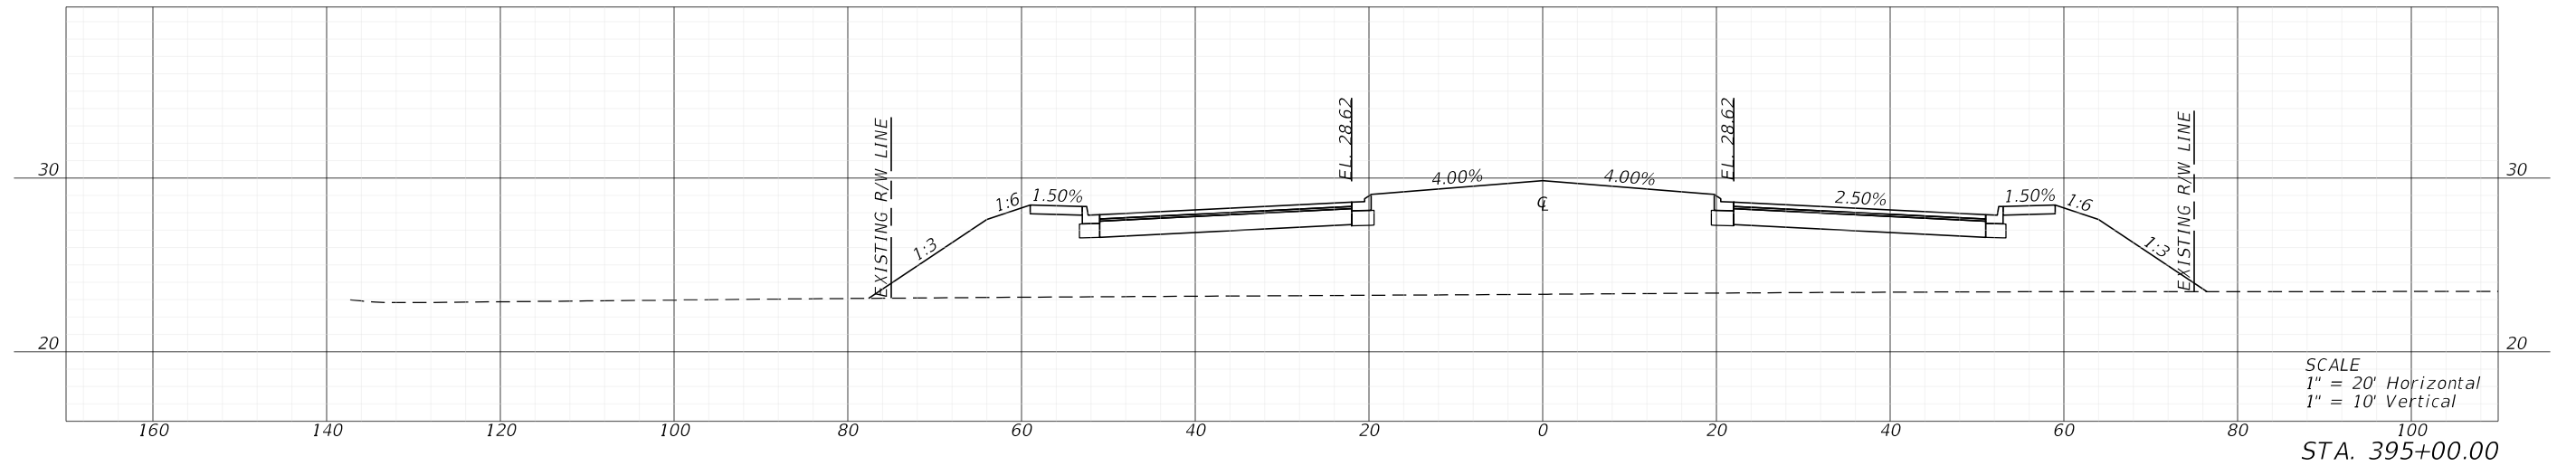


| REVISIONS | | | | ENGINEER OF RECORD | | LEE COUNTY DEPARTMENT OF TRANSPORTATION | | | CROSS SECTIONS | SHEET NO. |
|-----------|-------------|------|-------------|---|--|--|--------|----------------------|-----------------------|-----------|
| DATE | DESCRIPTION | DATE | DESCRIPTION | RYAN K. BELL, P.E. LICENSE NUMBER 60010 JOHNSON ENGINEERING INC. 2122 JOHNSON STREET FORT MYERS, FL 33901 | | ROAD NO. | COUNTY | FINANCIAL PROJECT ID | | 143 |
| | | | | | | | | | | LEE |

THE OFFICIAL RECORD OF THIS SHEET IS THE ELECTRONIC FILE DIGITALLY SIGNED AND SEALED UNDER RULE 61G15-23.004, F.A.C.




5/3/2022 1:13:02 PM MJN
 U:\Worksets\DOT\2021\140-00\Roadway\RD\SRD02.dgn

THE OFFICIAL RECORD OF THIS SHEET IS THE ELECTRONIC FILE DIGITALLY SIGNED AND SEALED UNDER RULE 61G15-23.004, F.A.C.

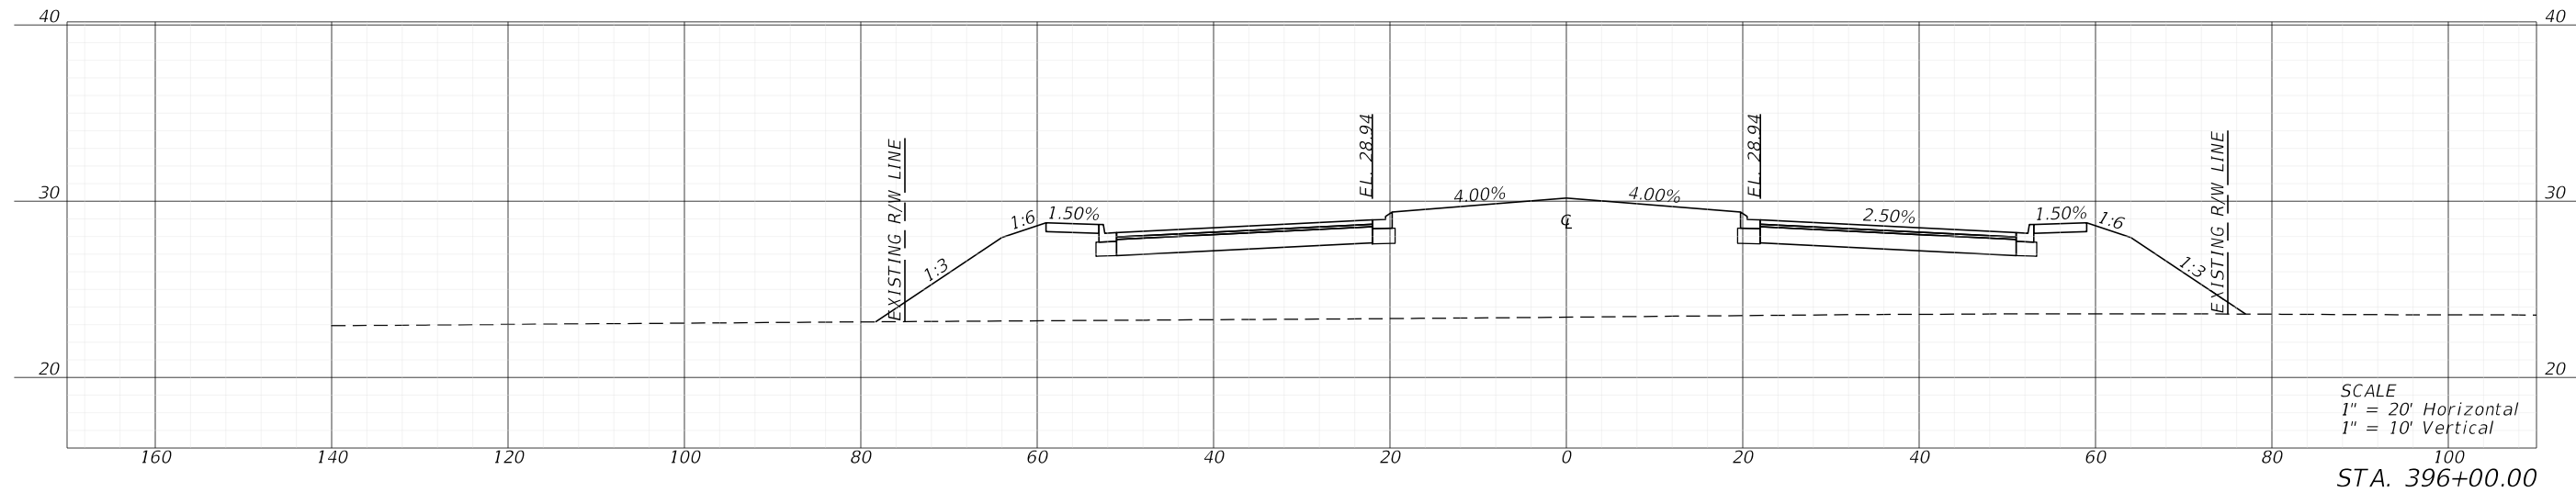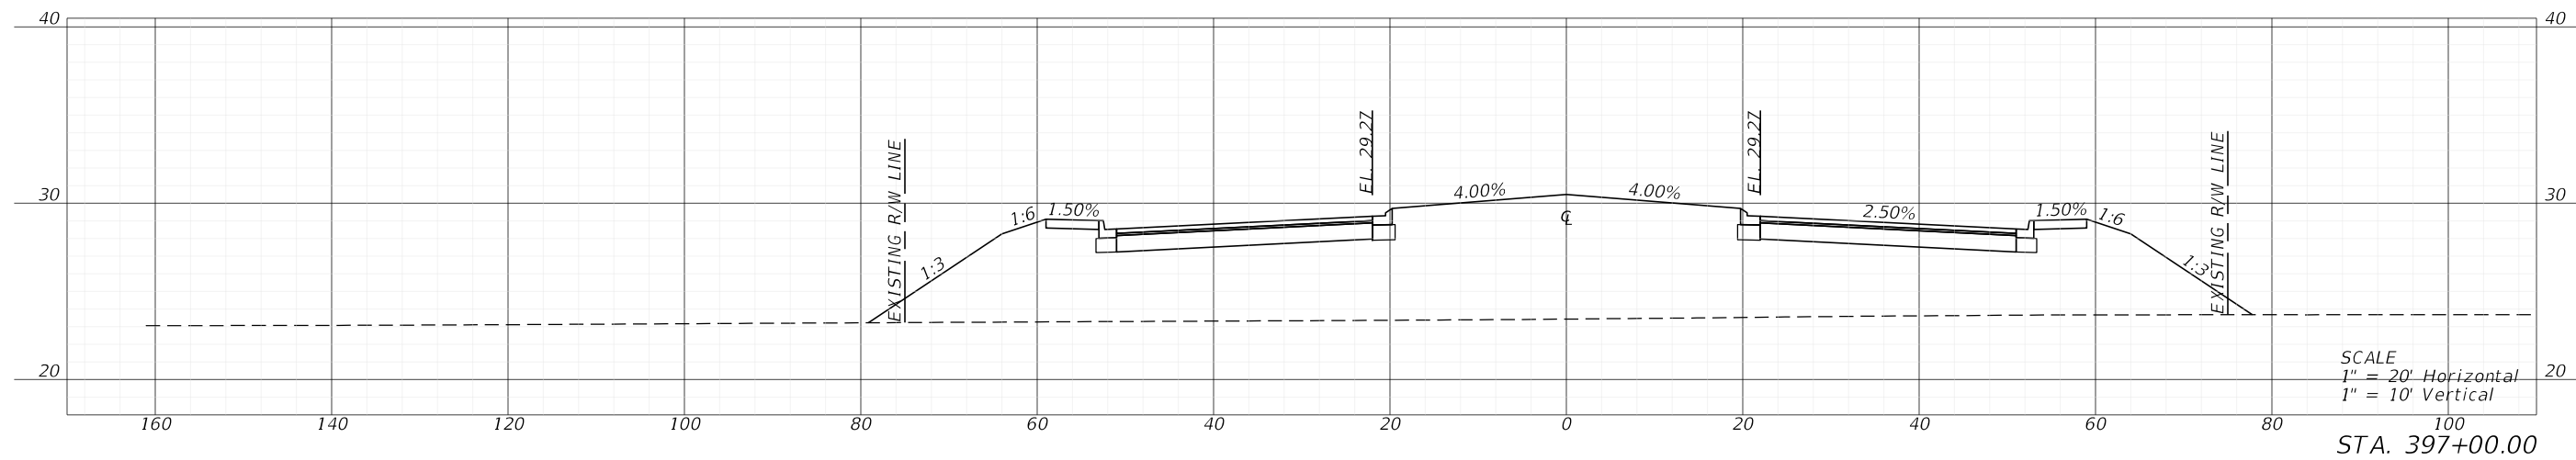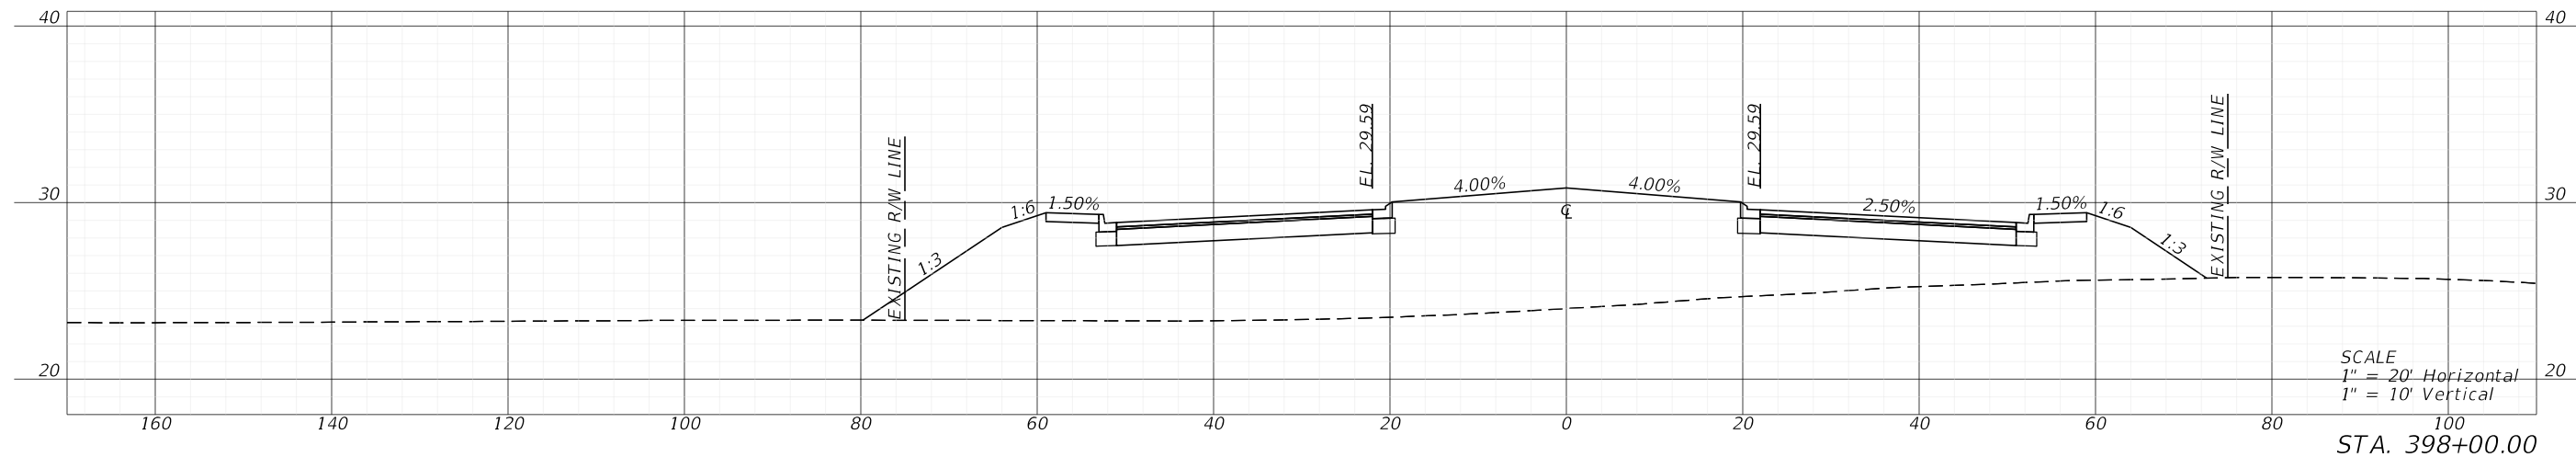

| REVISIONS | | | | ENGINEER OF RECORD | | LEE COUNTY DEPARTMENT OF TRANSPORTATION | | | CROSS SECTIONS | SHEET NO. |
|-----------|-------------|------|-------------|---|--------|--|-----|-----|-----------------------|-----------|
| DATE | DESCRIPTION | DATE | DESCRIPTION | ROAD NO. | COUNTY | FINANCIAL PROJECT ID | LEE | 144 | | |
| | | | | RYAN K. BELL, P.E. LICENSE NUMBER 60010 JOHNSON ENGINEERING INC. 2122 JOHNSON STREET FORT MYERS, FL 33901 | | | | | | |




THE OFFICIAL RECORD OF THIS SHEET IS THE ELECTRONIC FILE DIGITALLY SIGNED AND SEALED UNDER RULE 61G15-23.004, F.A.C.

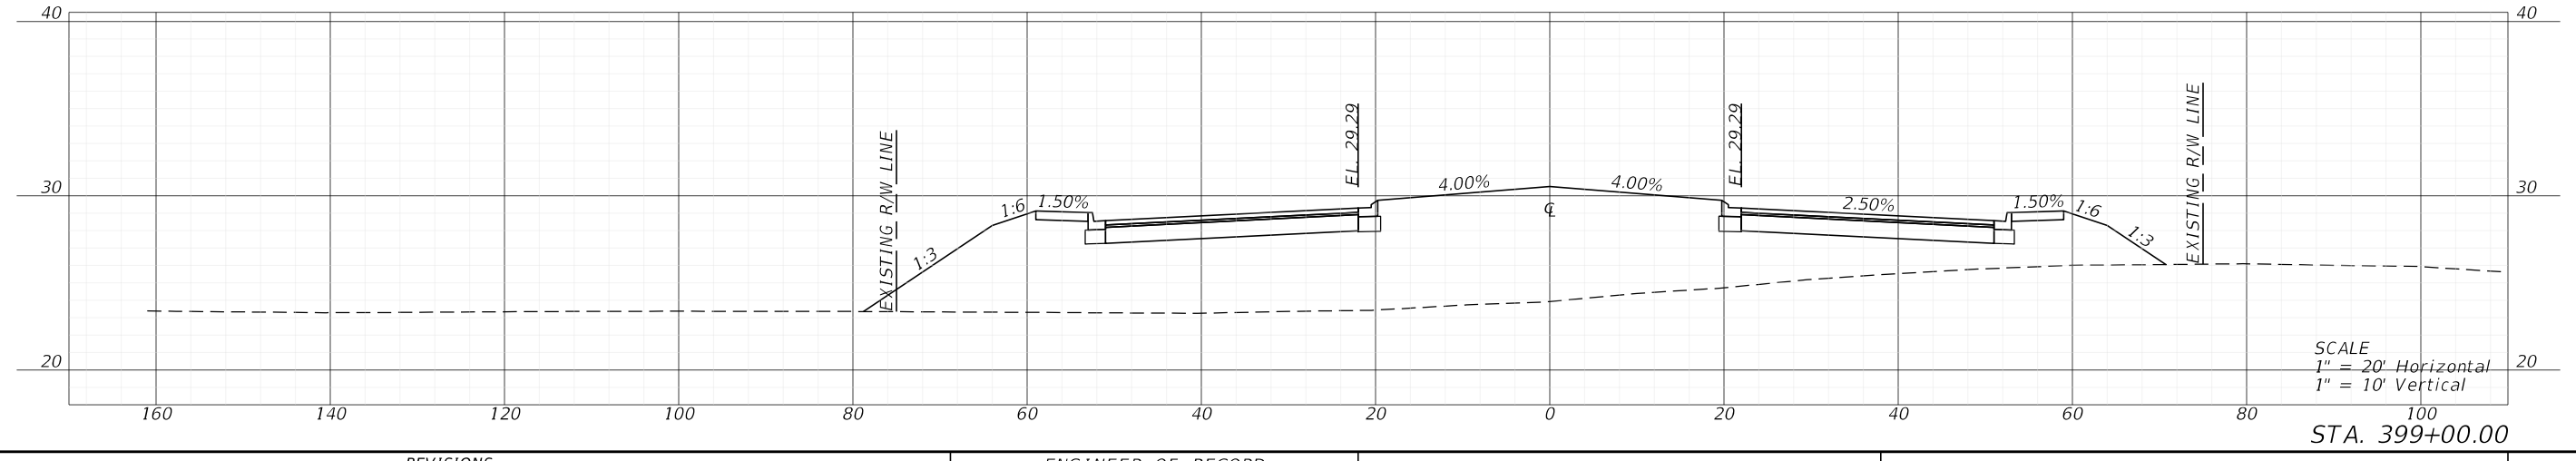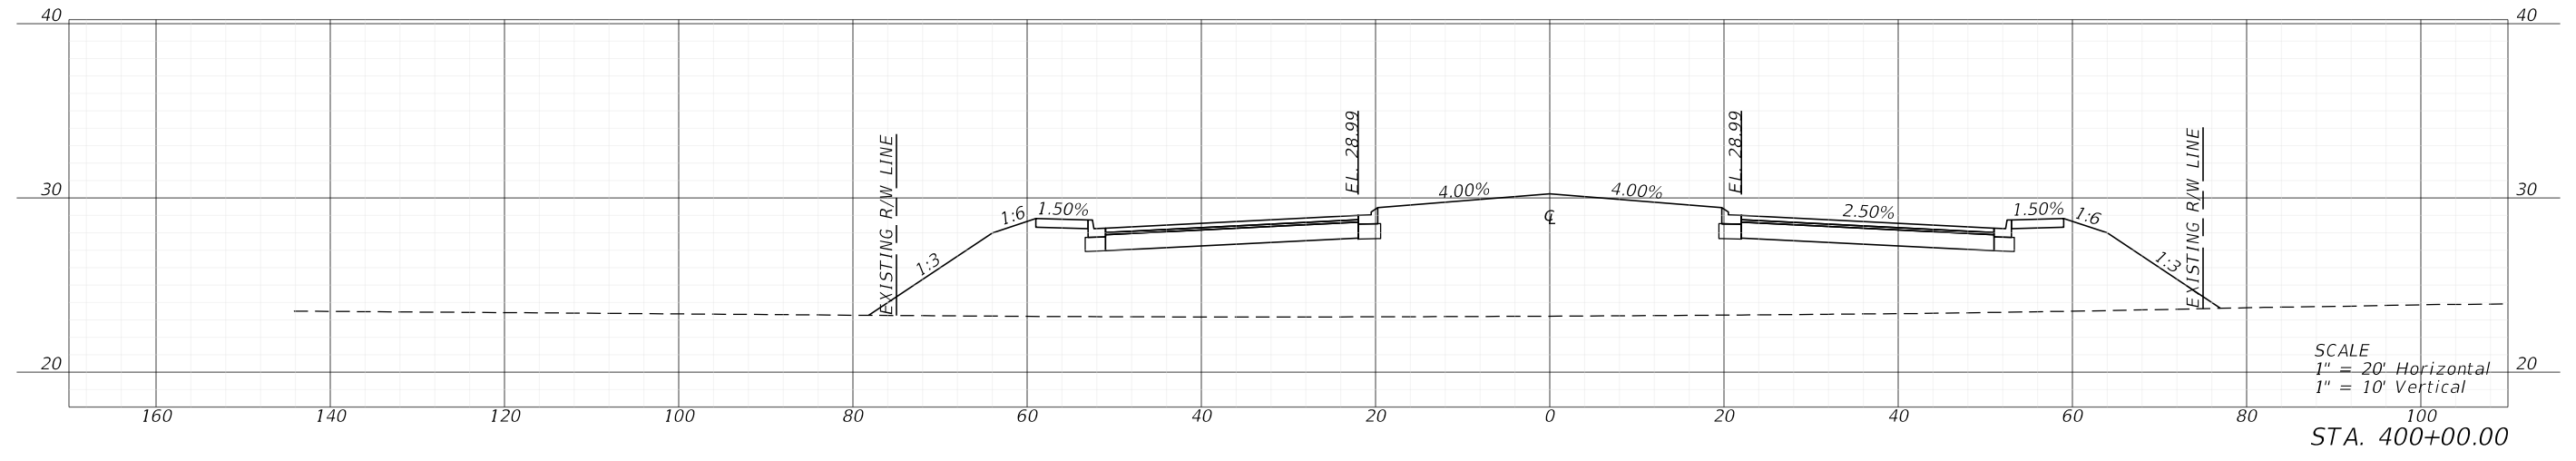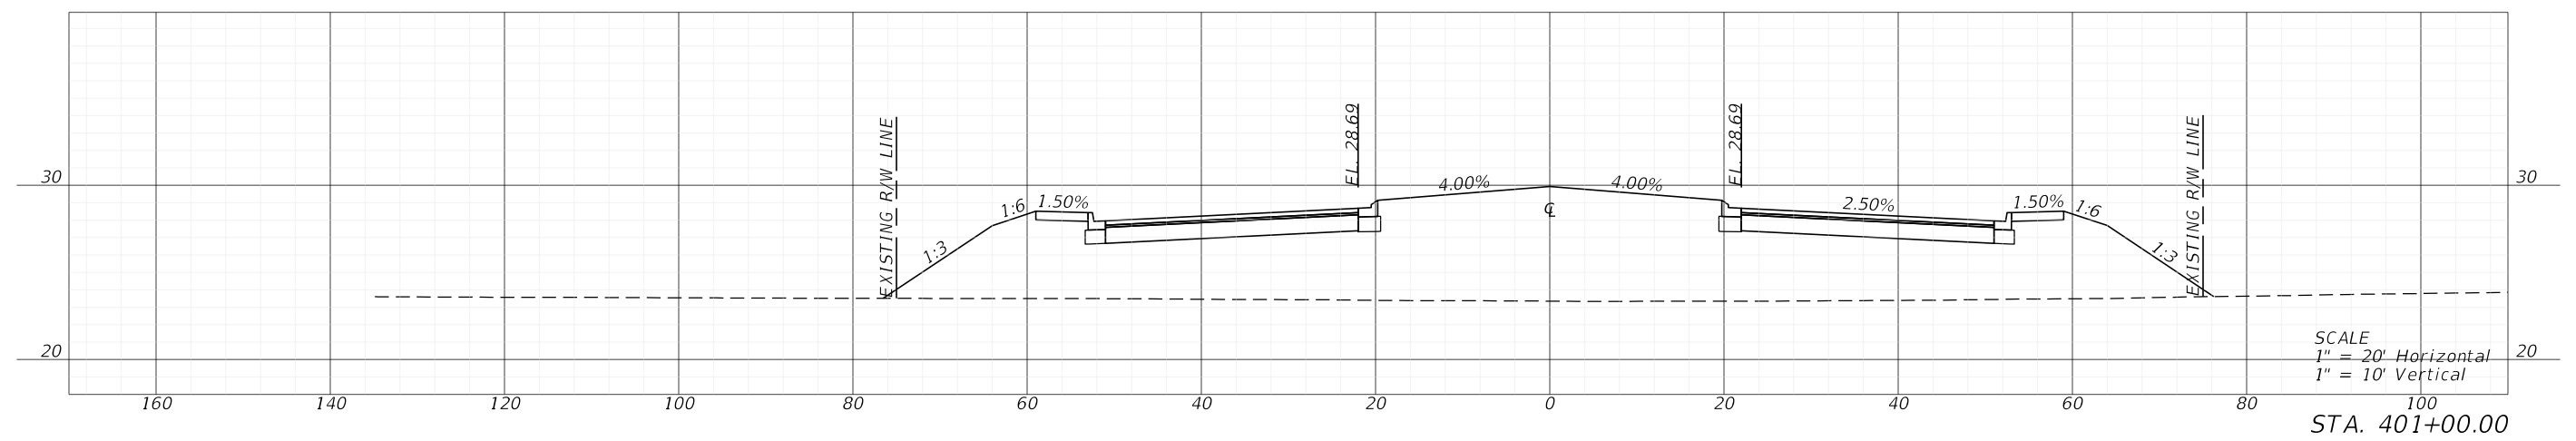

5/3/2022 1:13:08 PM MJN U:\Worksets\DOT\2021\140-00\Roadway\RD\SRD02.dgn

| REVISIONS | | | | ENGINEER OF RECORD | | LEE COUNTY DEPARTMENT OF TRANSPORTATION | | | SHEET NO. |
|-----------|-------------|------|-------------|---|----------|---|----------------------|-----------------------|-----------|
| DATE | DESCRIPTION | DATE | DESCRIPTION | | | | FINANCIAL PROJECT ID | | |
| | | | | RYAN K. BELL, P.E. LICENSE NUMBER 60010 JOHNSON ENGINEERING INC. 2122 JOHNSON STREET FORT MYERS, FL 33901 | | | | | |
| | | | | | ROAD NO. | COUNTY | | CROSS SECTIONS | |
| | | | | | | LEE | | | |
| | | | | | | | | 145 | |




5/3/2022 1:13:13 PM MJN
 U:\Worksets\DOT\2021\140-00\Roadway\RD\SRD02.dgn

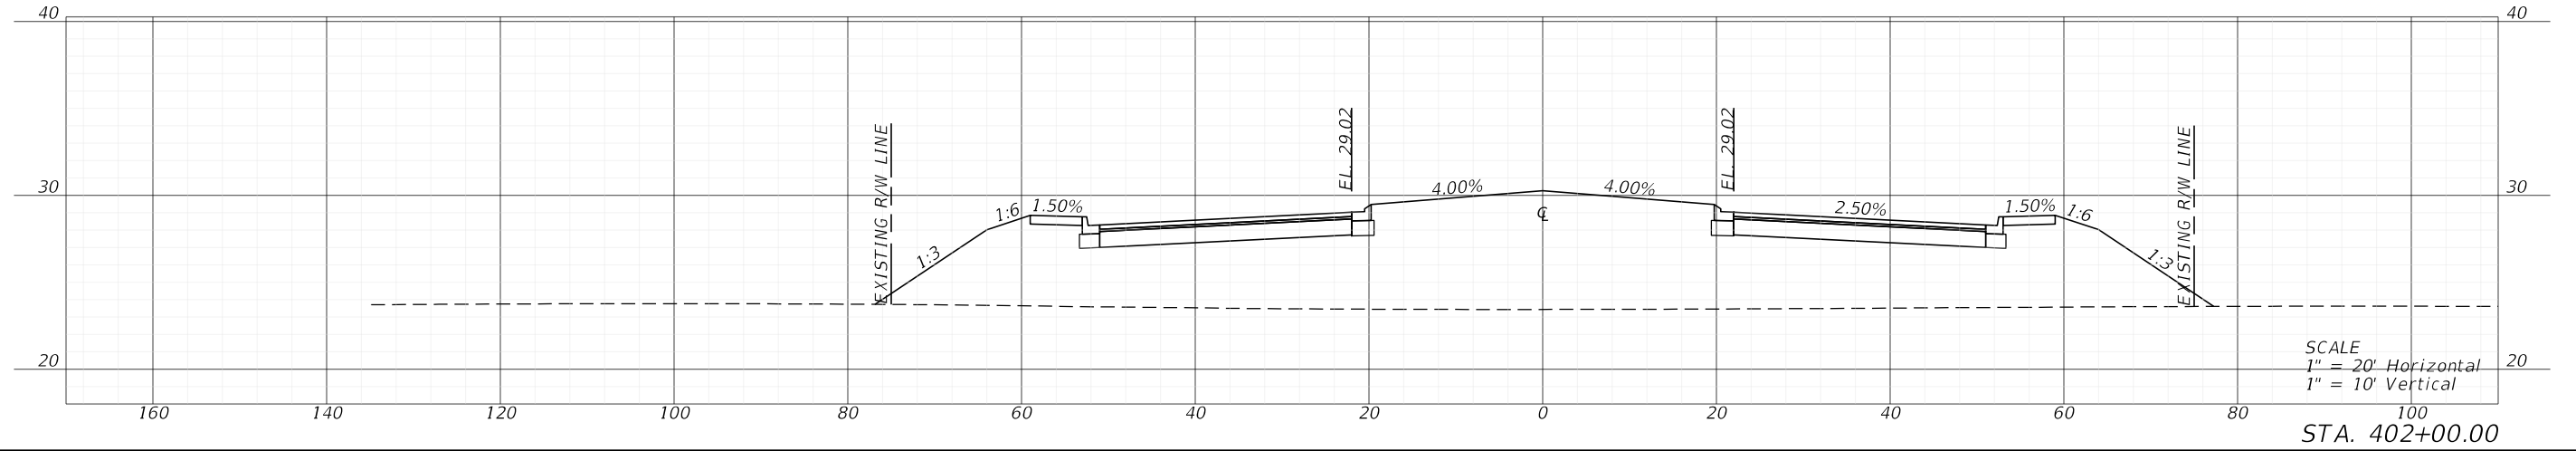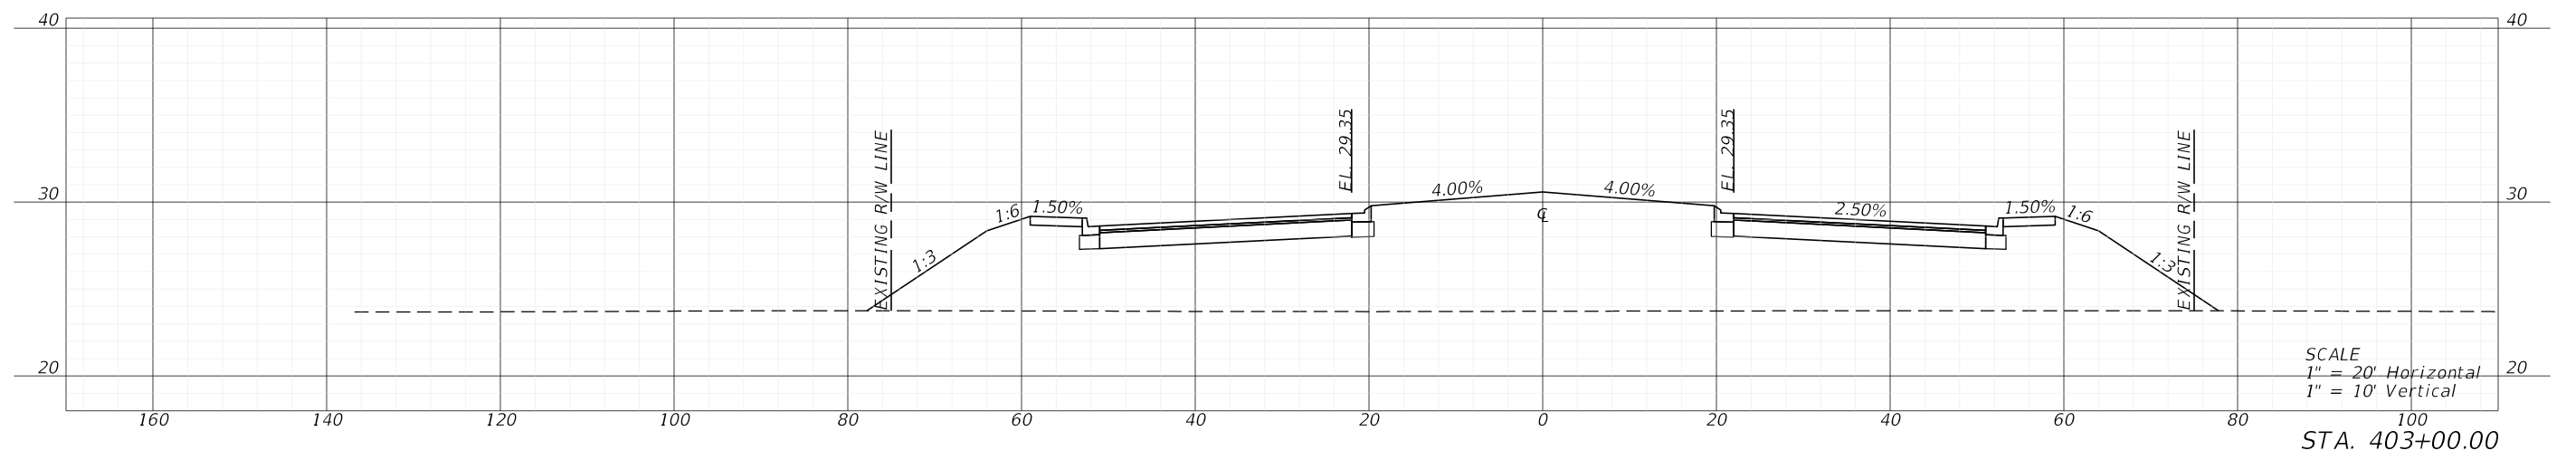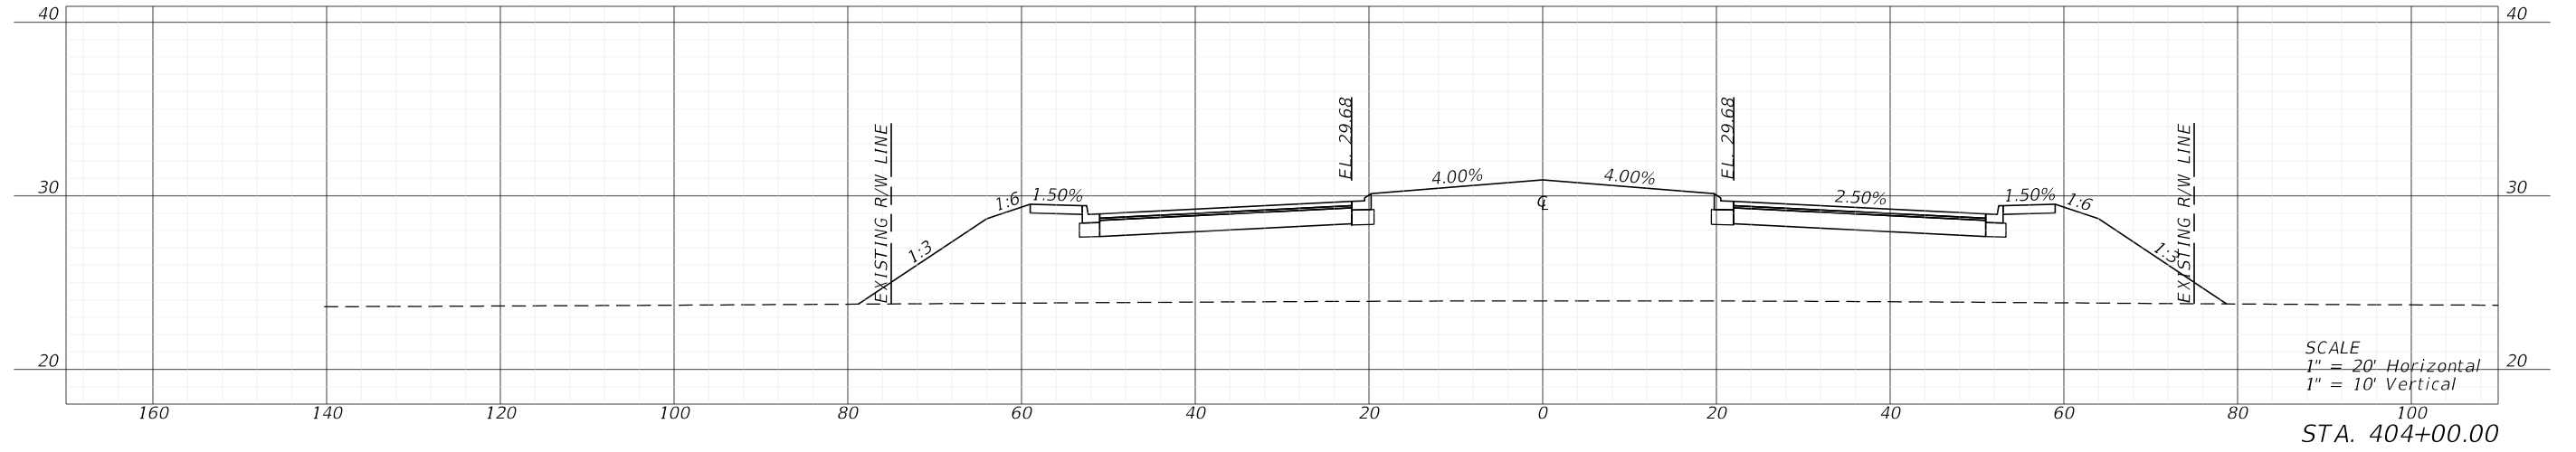

| REVISIONS | | | | ENGINEER OF RECORD | | LEE COUNTY DEPARTMENT OF TRANSPORTATION | | | SHEET NO. |
|-----------------------|-------------|------|-------------|---|--|---|--------|----------------------|-----------|
| DATE | DESCRIPTION | DATE | DESCRIPTION | RYAN K. BELL, P.E. LICENSE NUMBER 60010 JOHNSON ENGINEERING INC. 2122 JOHNSON STREET FORT MYERS, FL 33901 | | ROAD NO. | COUNTY | FINANCIAL PROJECT ID | |
| | | | | | | | LEE | | |
| CROSS SECTIONS | | | | | | | | | 146 |

THE OFFICIAL RECORD OF THIS SHEET IS THE ELECTRONIC FILE DIGITALLY SIGNED AND SEALED UNDER RULE 61G15-23.004, F.A.C.




5/3/2022 1:13:19 PM MJN
U:\Worksets\DOT\2021\140-00\Roadway\RD\SRD02.dgn

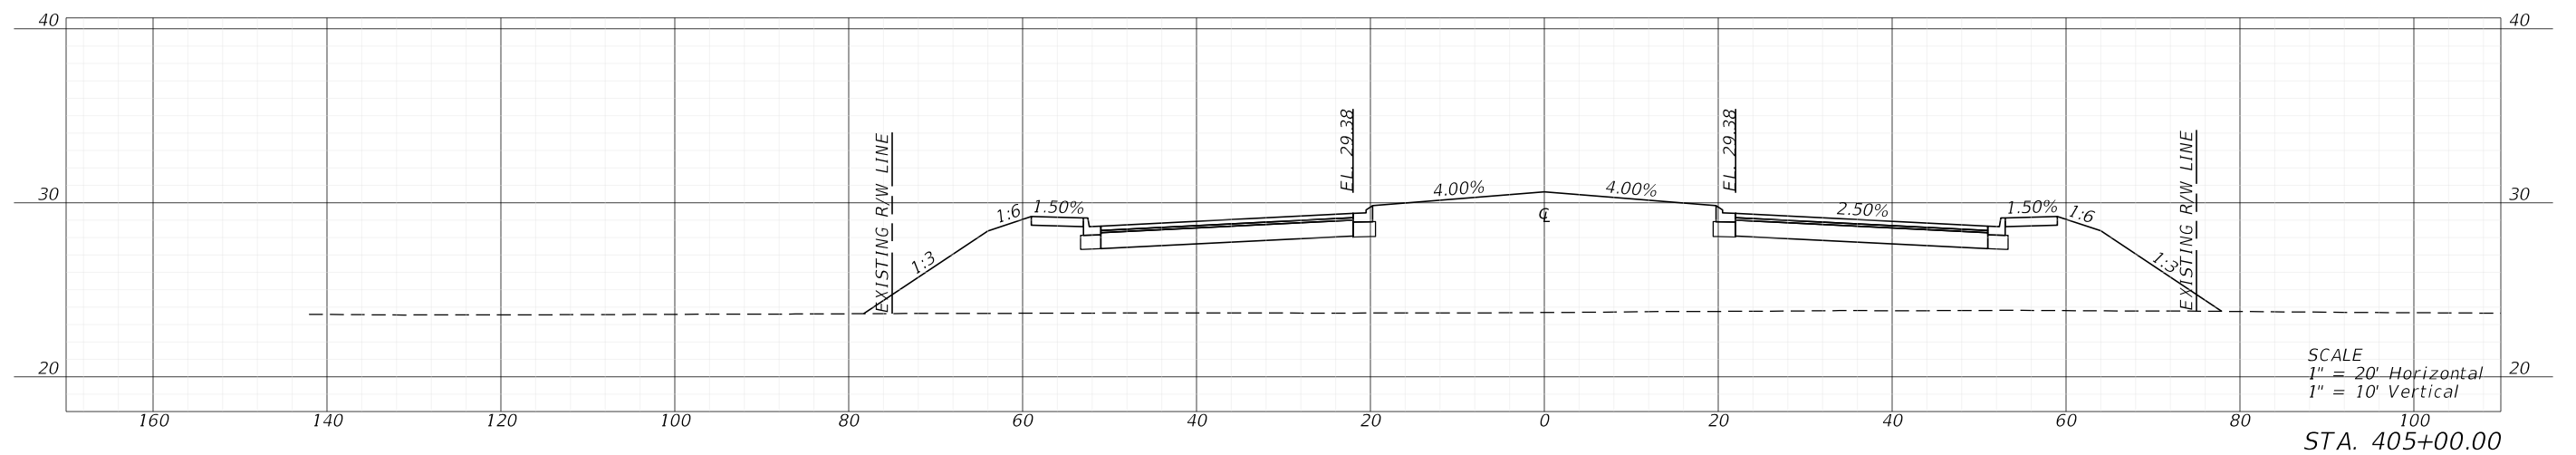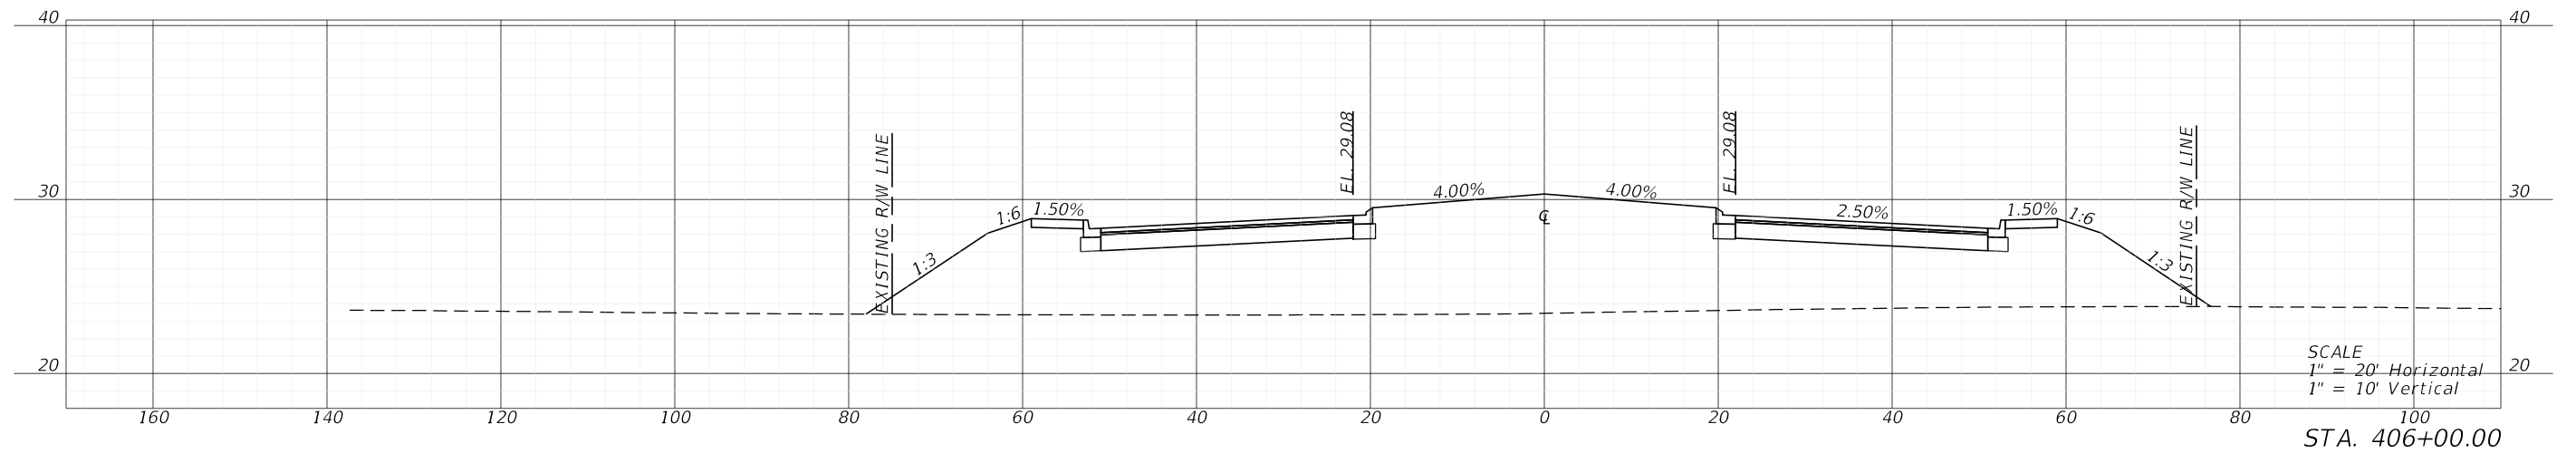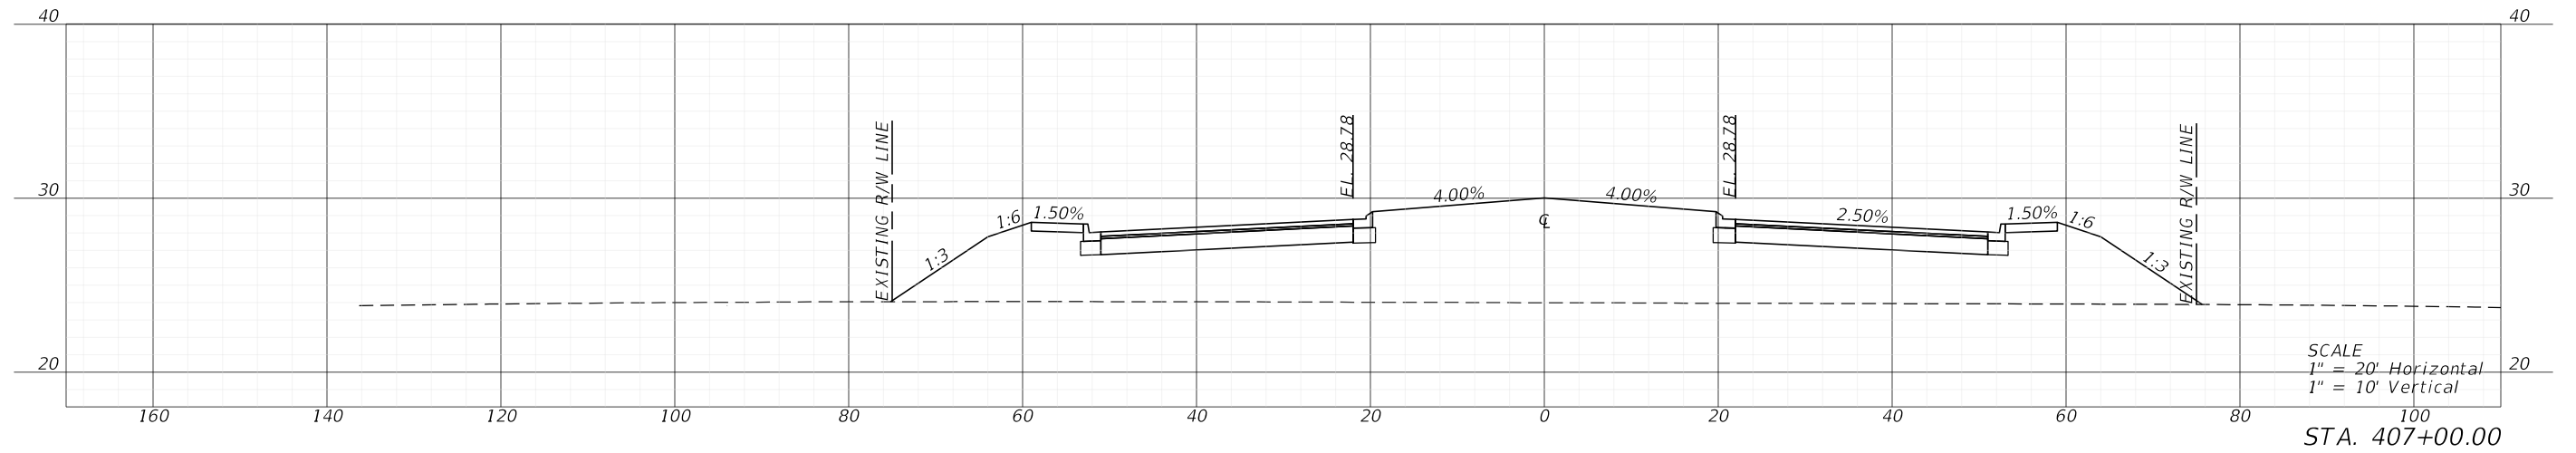

| REVISIONS | | | | ENGINEER OF RECORD | | LEE COUNTY DEPARTMENT OF TRANSPORTATION | | | SHEET NO. |
|-----------------------|-------------|------|-------------|---|--|--|----------|----------------------|--------------|
| DATE | DESCRIPTION | DATE | DESCRIPTION | | | | ROAD NO. | | |
| | | | | RYAN K. BELL, P.E. LICENSE NUMBER 60010 JOHNSON ENGINEERING INC. 2122 JOHNSON STREET FORT MYERS, FL 33901 | | | | COUNTY | |
| | | | | | | | LEE | FINANCIAL PROJECT ID | |
| CROSS SECTIONS | | | | | | | | | 147 |

THE OFFICIAL RECORD OF THIS SHEET IS THE ELECTRONIC FILE DIGITALLY SIGNED AND SEALED UNDER RULE 61G15-23.004, F.A.C.




5/3/2022 1:13:24 PM MJN
U:\Worksets\DOT\2021\140-00\Roadway\RD\SRD02.dgn

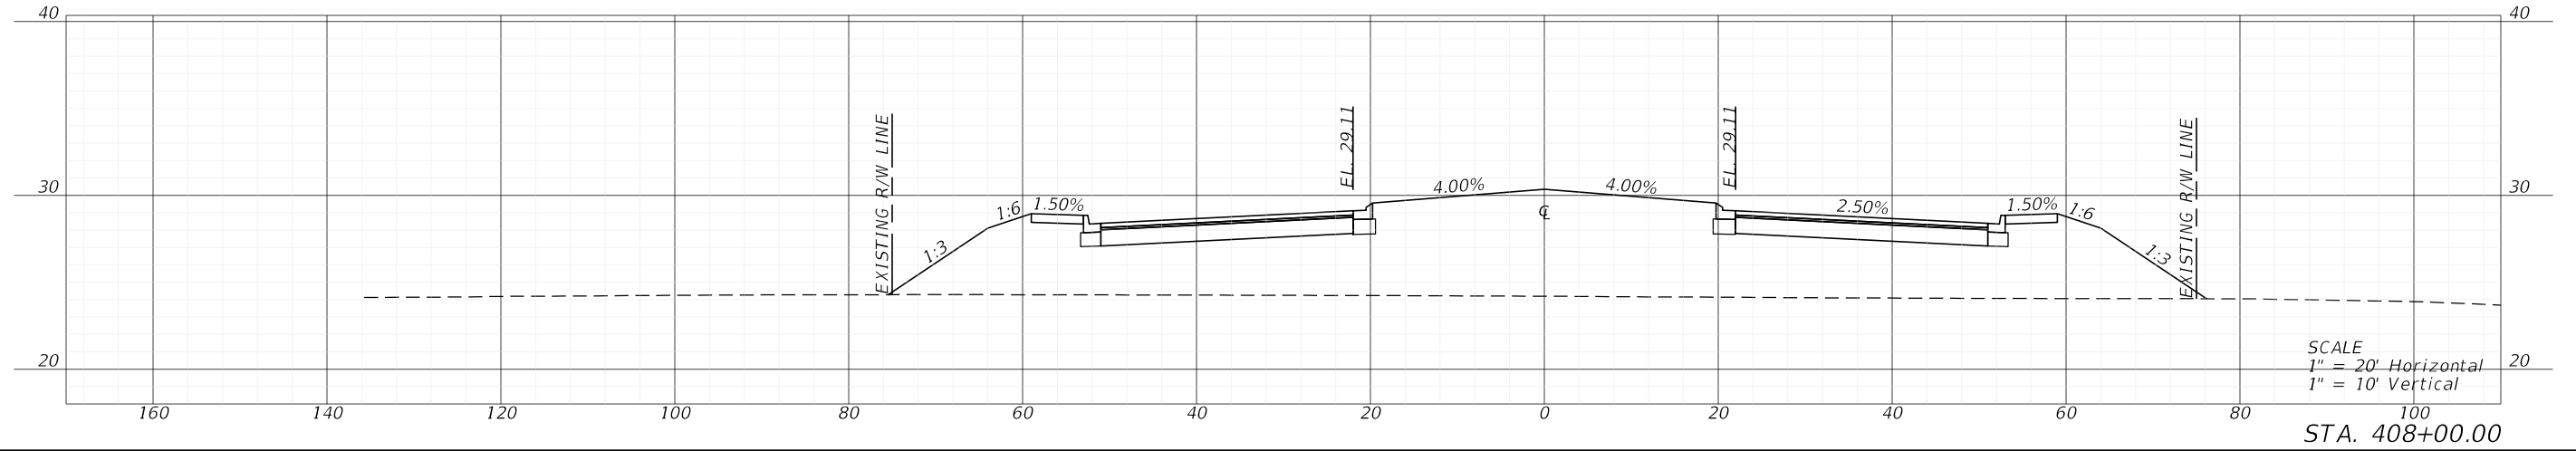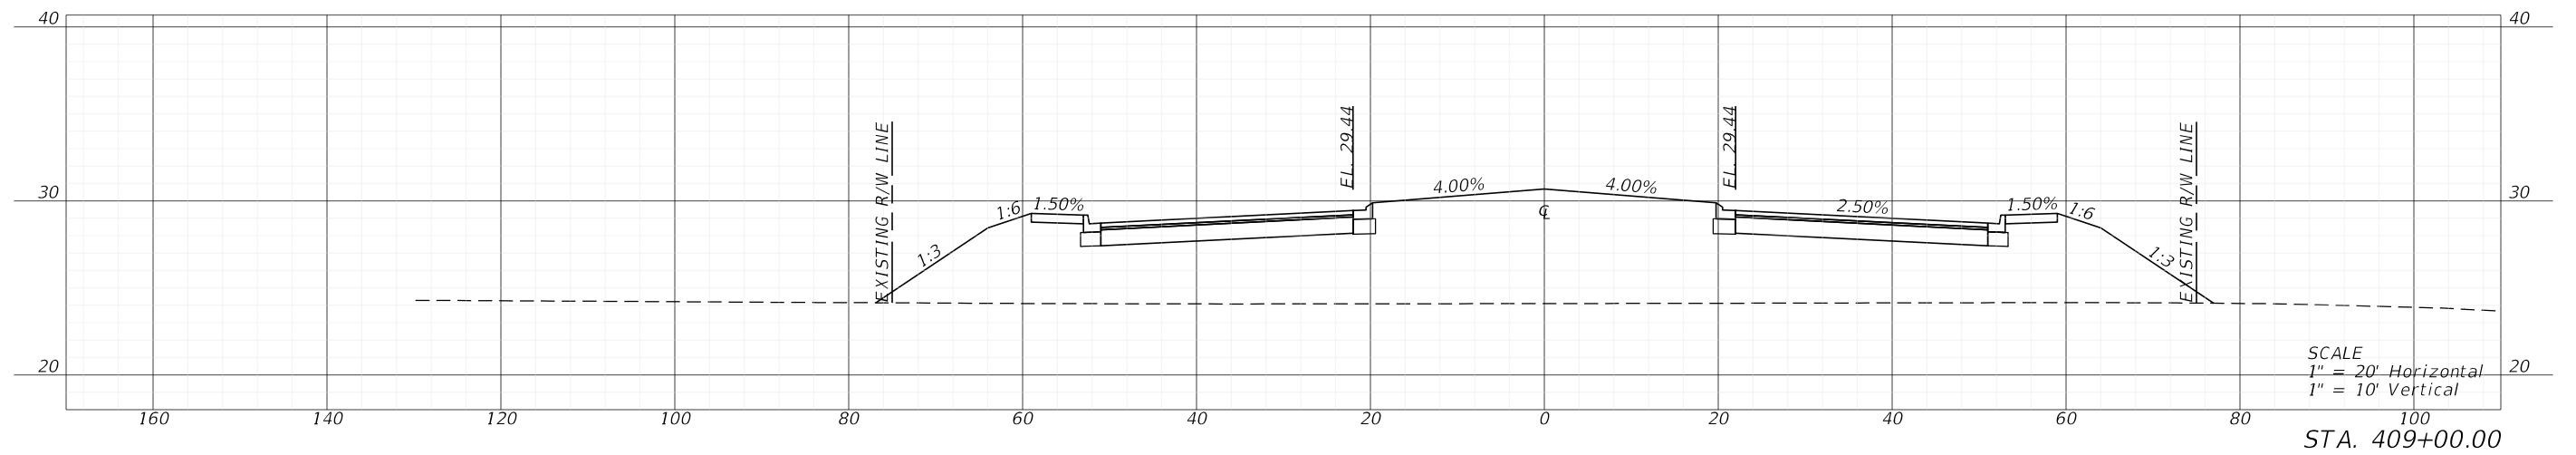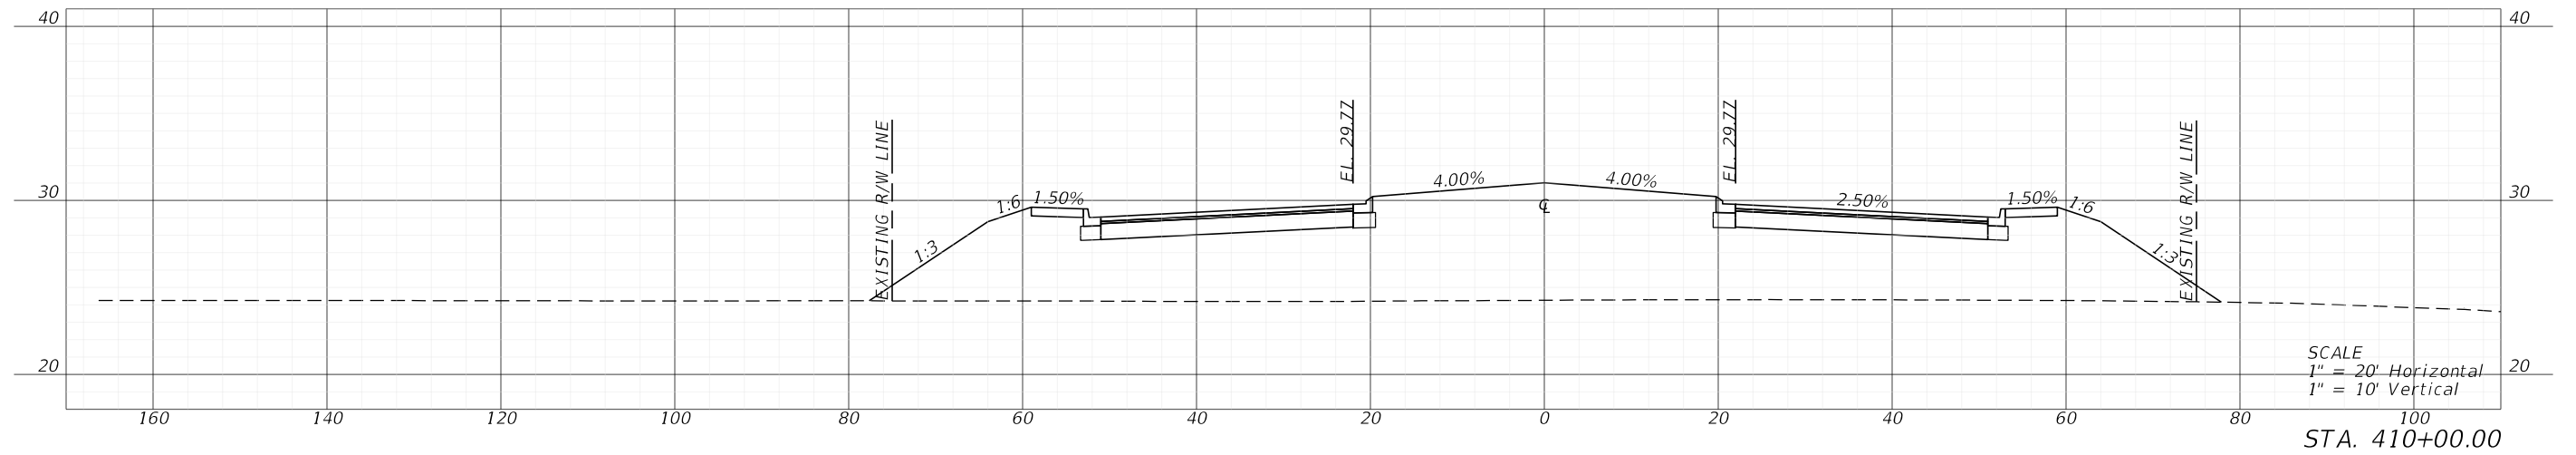

| REVISIONS | | | | ENGINEER OF RECORD | | LEE COUNTY DEPARTMENT OF TRANSPORTATION | | | CROSS SECTIONS | SHEET NO. |
|-----------|-------------|------|-------------|---|--|--|--------|----------------------|-----------------------|-----------|
| DATE | DESCRIPTION | DATE | DESCRIPTION | RYAN K. BELL, P.E. LICENSE NUMBER 60010 JOHNSON ENGINEERING INC. 2122 JOHNSON STREET FORT MYERS, FL 33901 | | ROAD NO. | COUNTY | FINANCIAL PROJECT ID | | 148 |
| | | | | | | | LEE | | | |

THE OFFICIAL RECORD OF THIS SHEET IS THE ELECTRONIC FILE DIGITALLY SIGNED AND SEALED UNDER RULE 61G15-23.004, F.A.C.




THE OFFICIAL RECORD OF THIS SHEET IS THE ELECTRONIC FILE DIGITALLY SIGNED AND SEALED UNDER RULE 61G15-23.004, F.A.C.

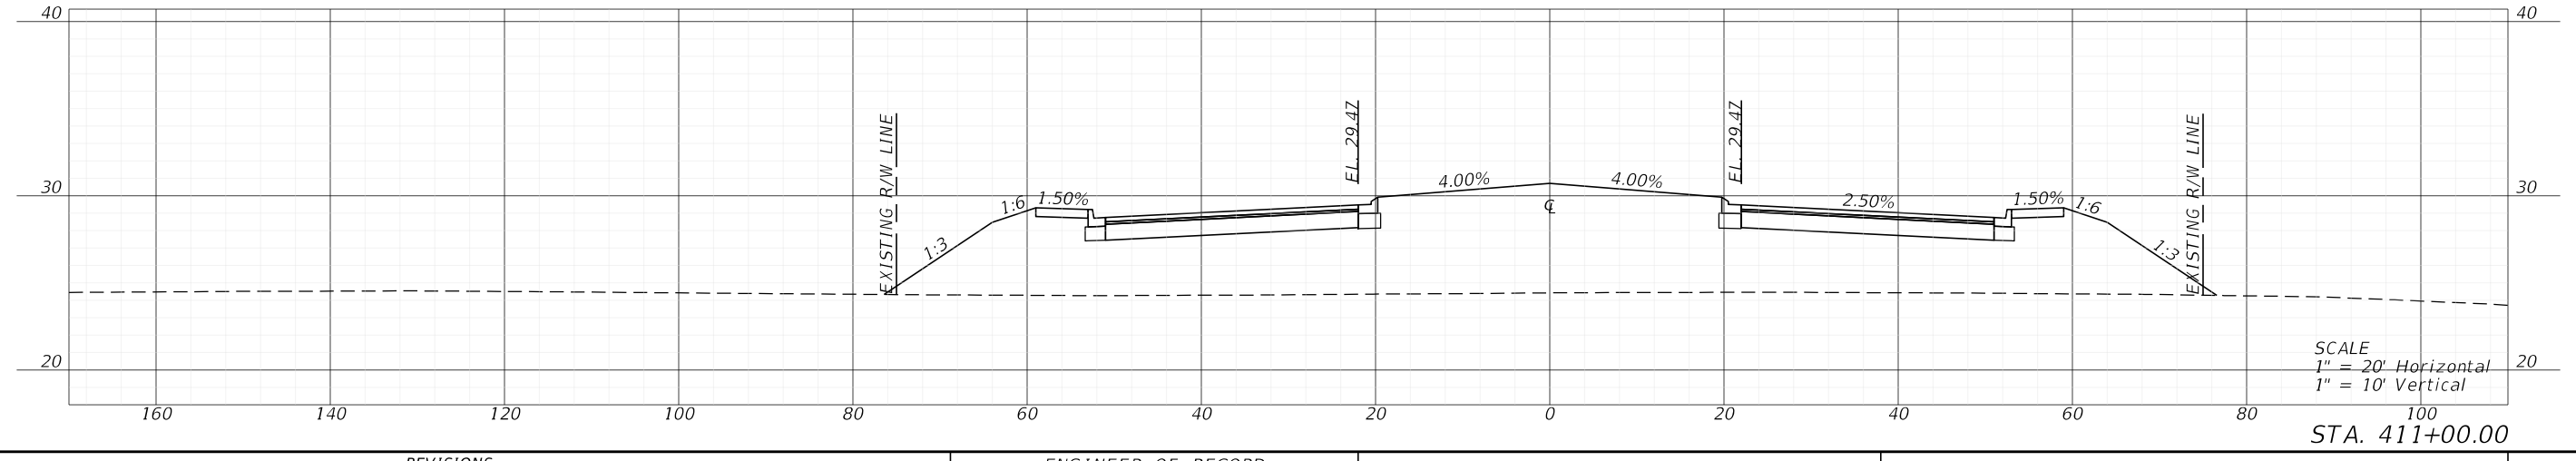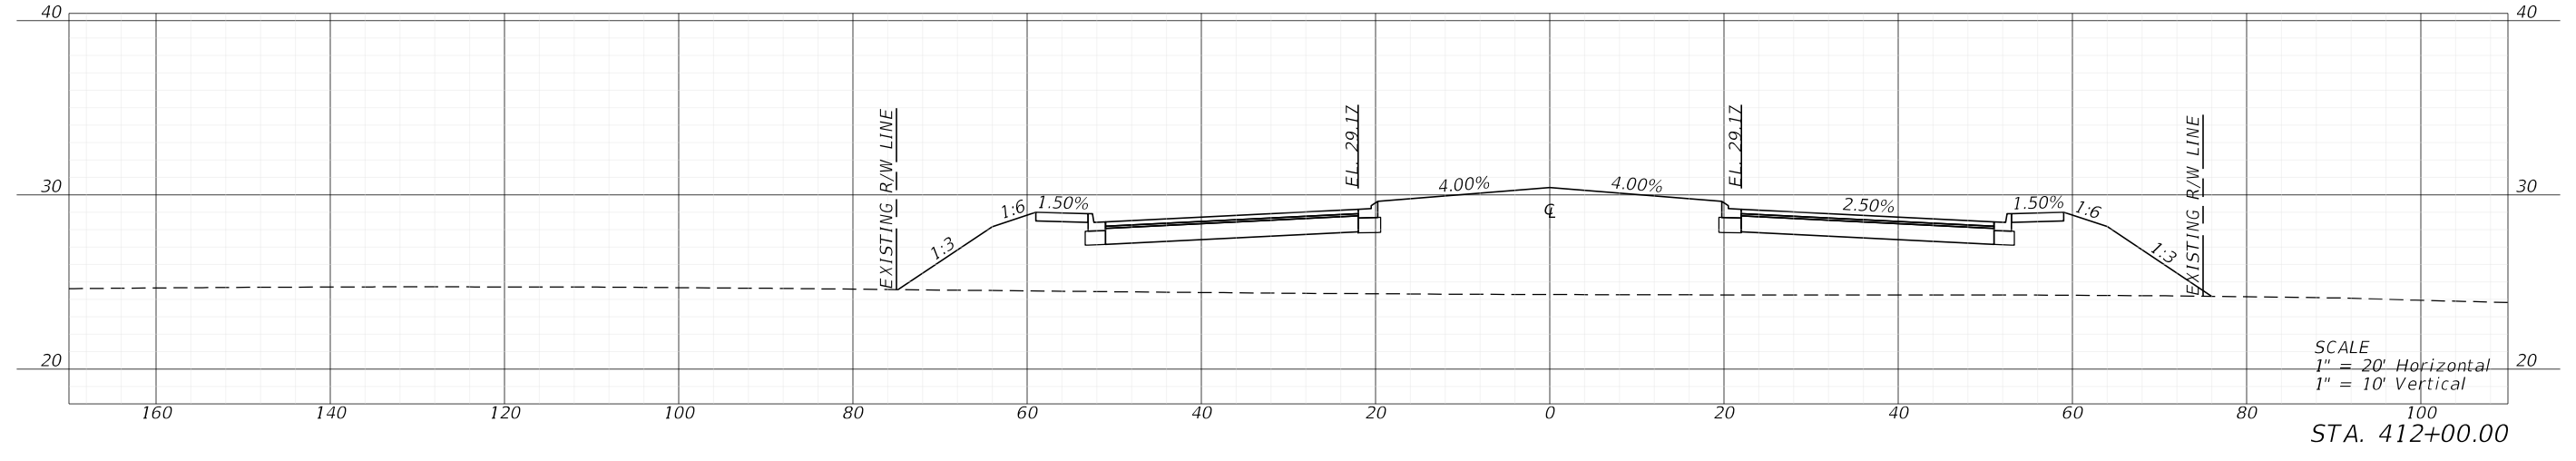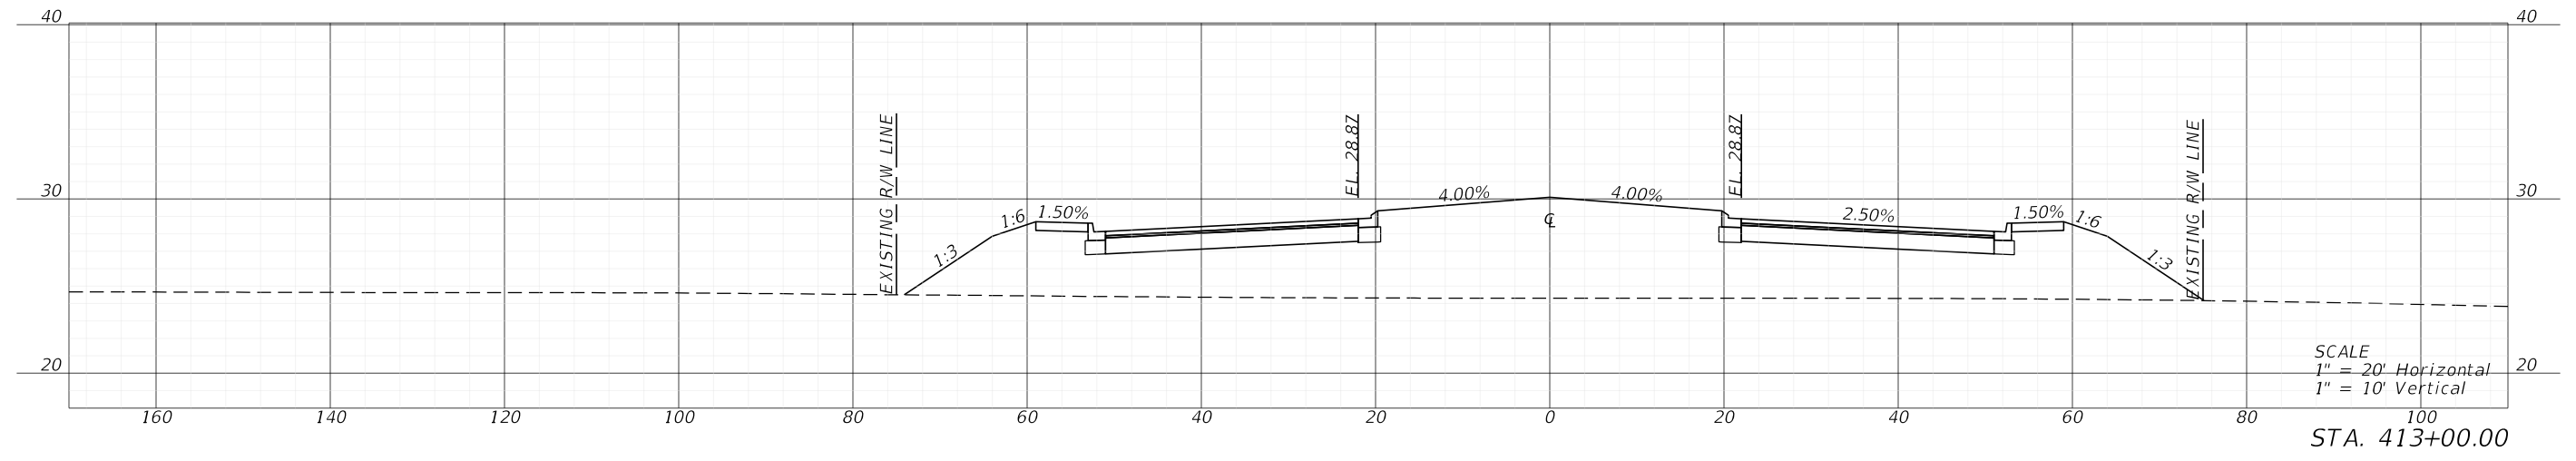

5/3/2022 1:13:29 PM MJN
U:\Worksets\DOT\2021\140-00\Roadway\RD\SRD02.dgn

| REVISIONS | | | | ENGINEER OF RECORD | | LEE COUNTY DEPARTMENT OF TRANSPORTATION | | | CROSS SECTIONS | SHEET NO. |
|-----------|-------------|------|-------------|---|--|--|--------|----------------------|-----------------------|-----------|
| DATE | DESCRIPTION | DATE | DESCRIPTION | RYAN K. BELL, P.E. LICENSE NUMBER 60010 JOHNSON ENGINEERING INC. 2122 JOHNSON STREET FORT MYERS, FL 33901 | | ROAD NO. | COUNTY | FINANCIAL PROJECT ID | | 149 |
| | | | | | | LEE | | | | |

THE OFFICIAL RECORD OF THIS SHEET IS THE ELECTRONIC FILE DIGITALLY SIGNED AND SEALED UNDER RULE 61G15-23.004, F.A.C.

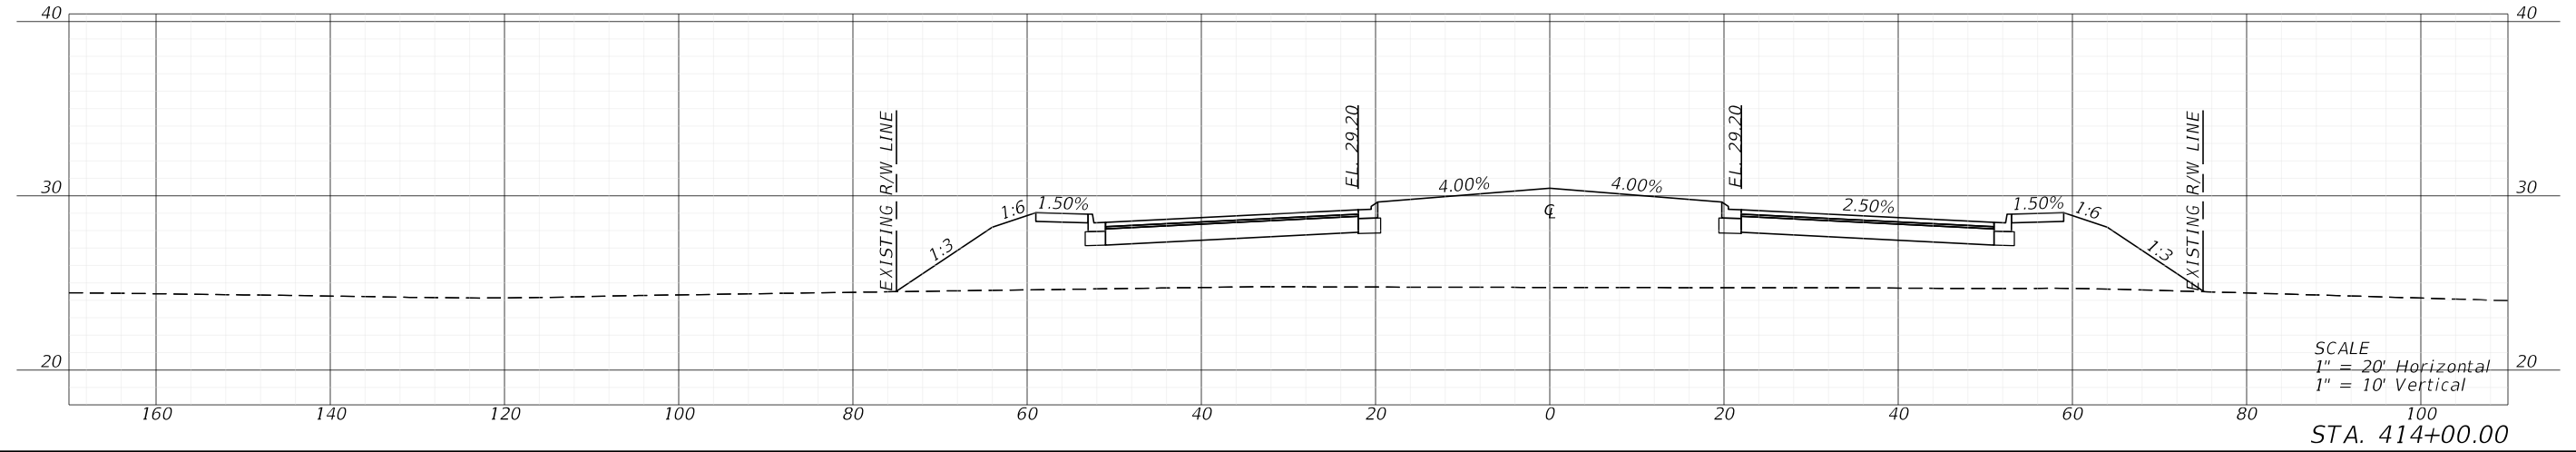
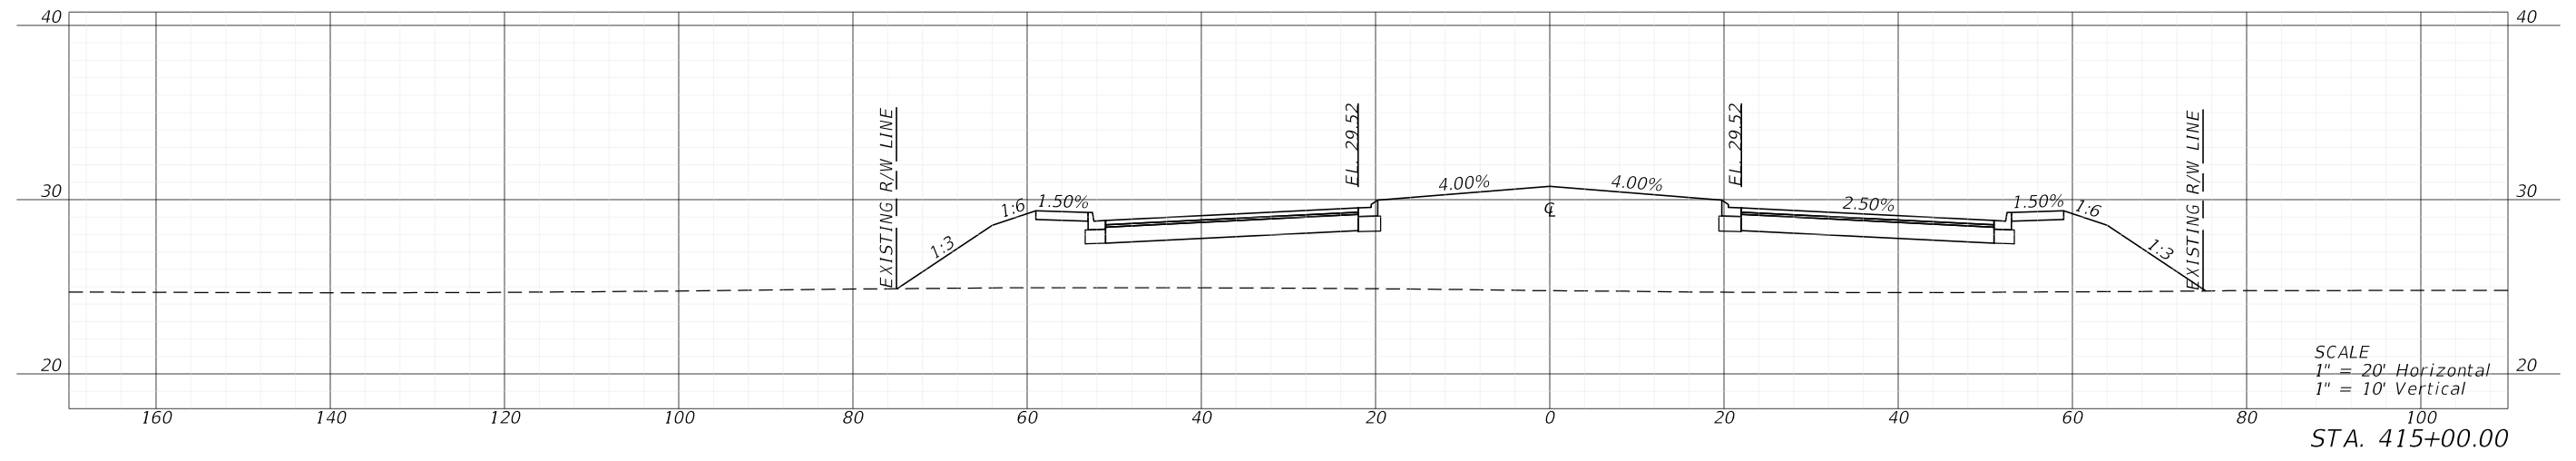
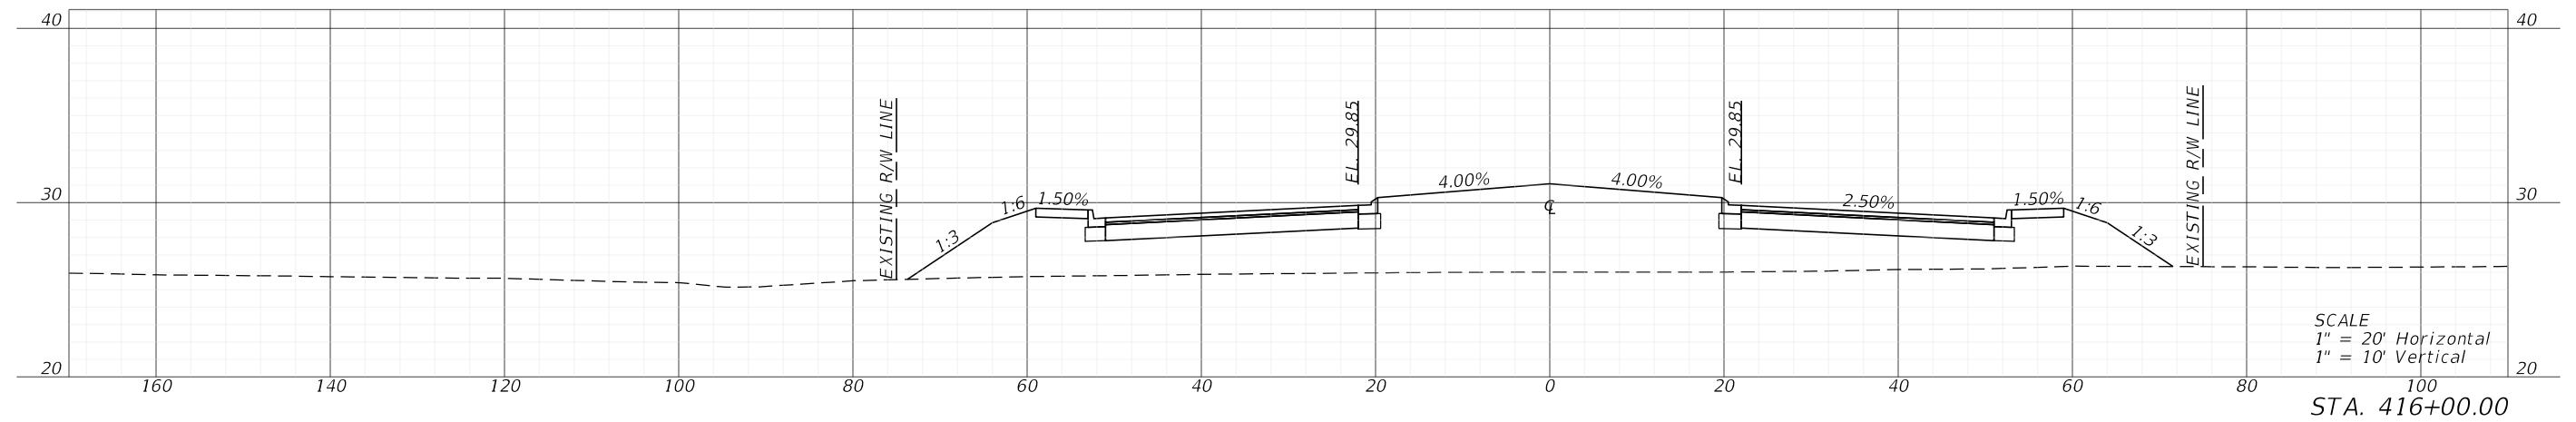


5/3/2022 1:13:35 PM MJN U:\Worksets\DOT\2021\140-00\Roadway\RD\SRD02.dgn

| REVISIONS | | | | ENGINEER OF RECORD | | LEE COUNTY DEPARTMENT OF TRANSPORTATION | | | CROSS SECTIONS | SHEET NO. |
|-----------|-------------|------|-------------|---|--|--|--------|----------------------|-----------------------|-----------|
| DATE | DESCRIPTION | DATE | DESCRIPTION | RYAN K. BELL, P.E. LICENSE NUMBER 60010 JOHNSON ENGINEERING INC. 2122 JOHNSON STREET FORT MYERS, FL 33901 | | ROAD NO. | COUNTY | FINANCIAL PROJECT ID | | 150 |
| | | | | | | | LEE | | | |




5/3/2022 1:14:11 PM MJN
U:\Worksets\DOT\2021\140-00\Roadway\RD\SRD02.dgn

THE OFFICIAL RECORD OF THIS SHEET IS THE ELECTRONIC FILE DIGITALLY SIGNED AND SEALED UNDER RULE 61G15-23.004, F.A.C.

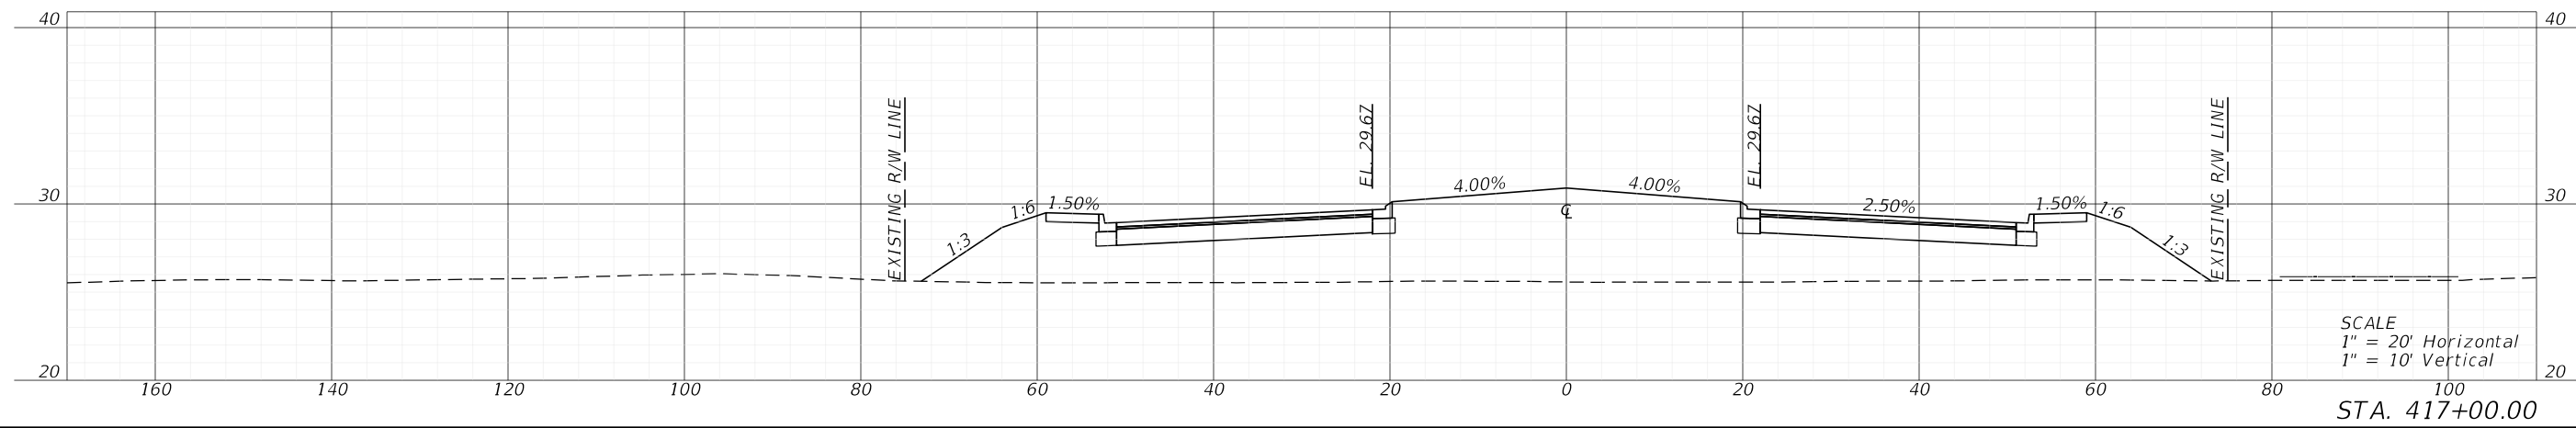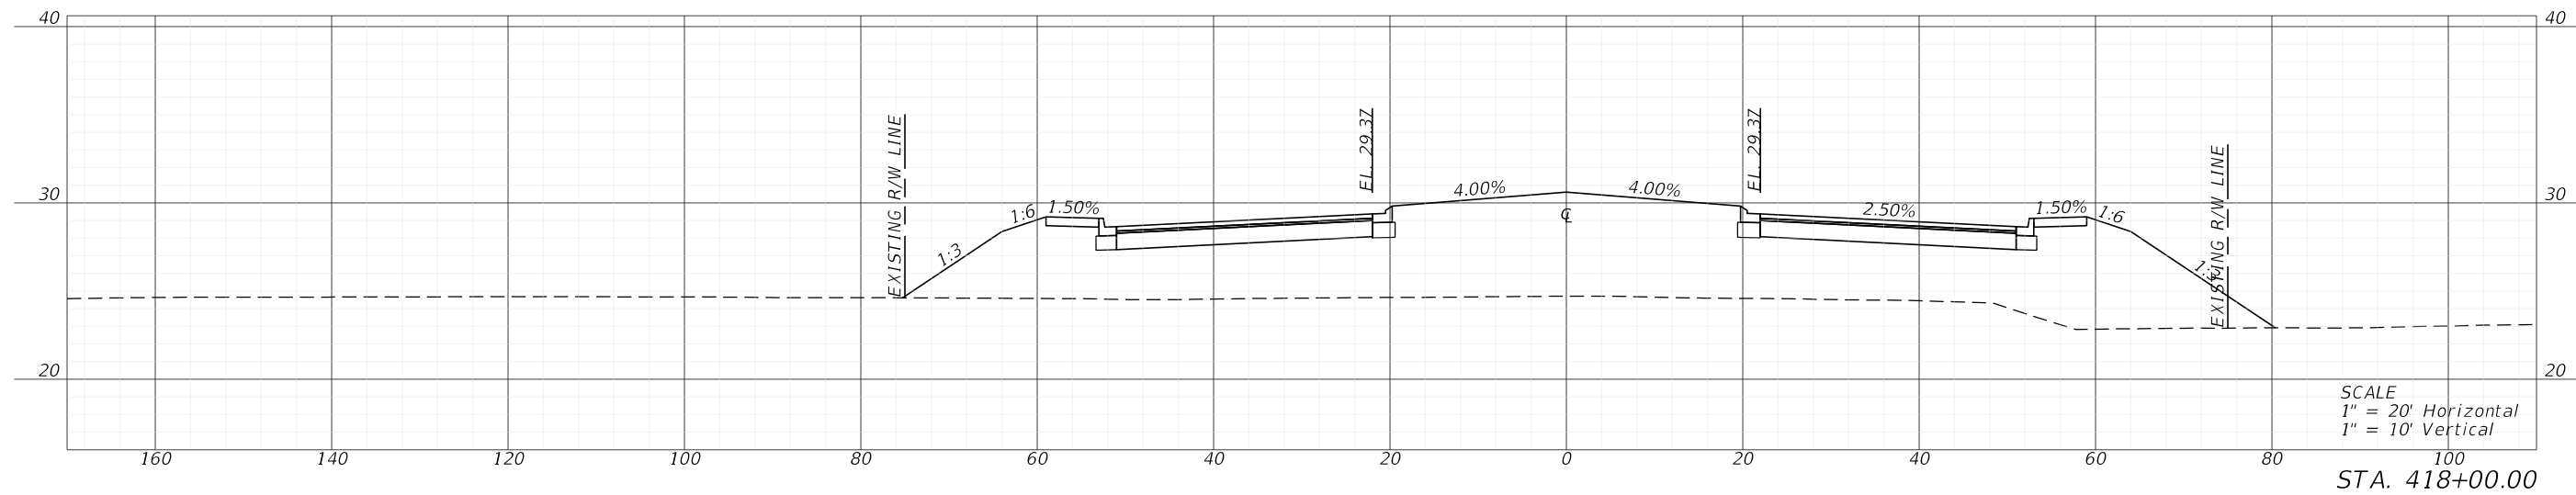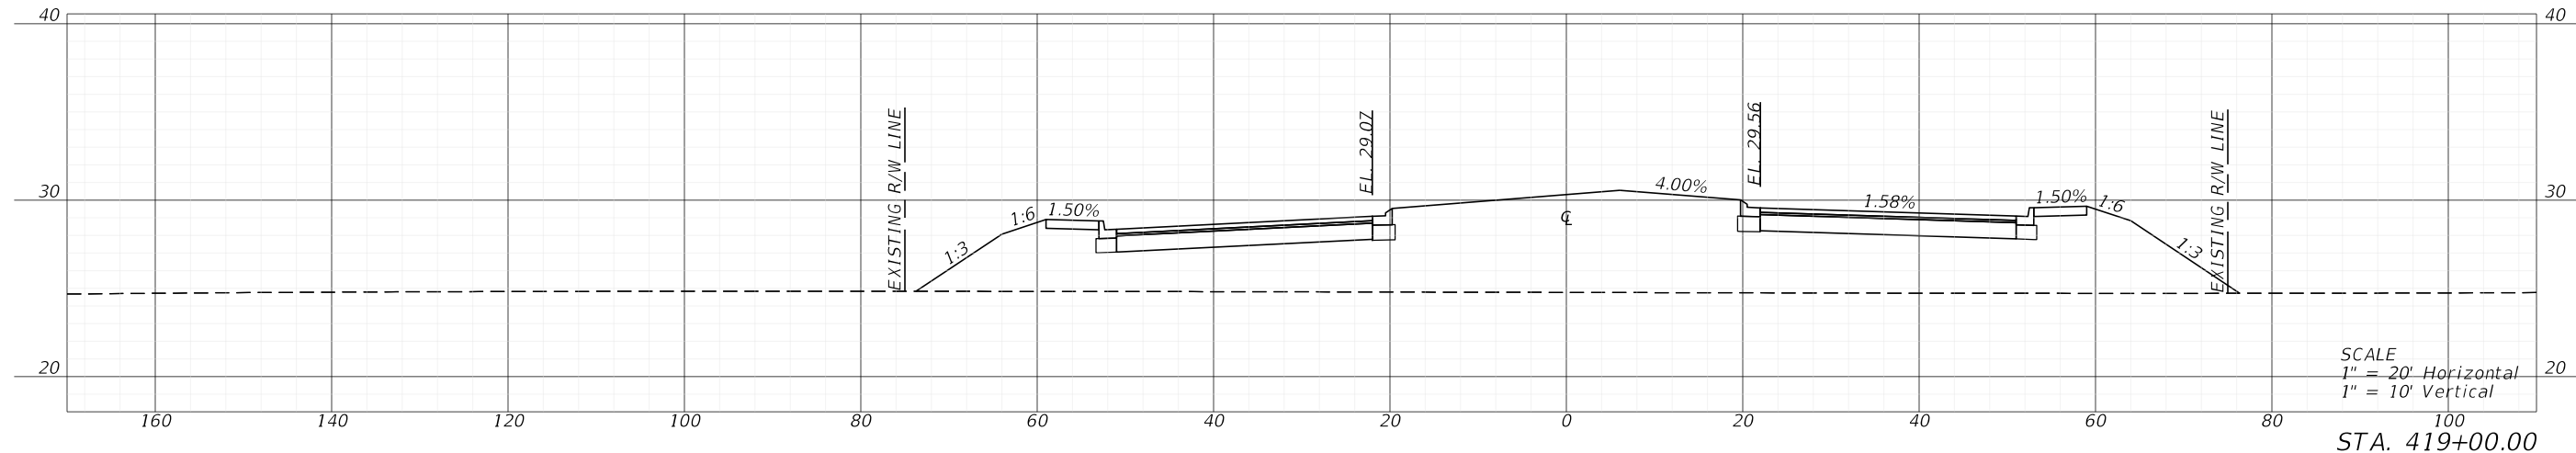

| REVISIONS | | | | ENGINEER OF RECORD | | LEE COUNTY DEPARTMENT OF TRANSPORTATION | | | SHEET NO. |
|-----------|-------------|------|-------------|---|--|---|----------------------|------------------------------|-----------|
| DATE | DESCRIPTION | DATE | DESCRIPTION | | | | FINANCIAL PROJECT ID | | |
| | | | | RYAN K. BELL, P.E. LICENSE NUMBER 60010 JOHNSON ENGINEERING INC. 2122 JOHNSON STREET FORT MYERS, FL 33901 | | | | | |
| | | | | ROAD NO. COUNTY | | | | CROSS SECTIONS 151 | |
| | | | | LEE | | | | | |




THE OFFICIAL RECORD OF THIS SHEET IS THE ELECTRONIC FILE DIGITALLY SIGNED AND SEALED UNDER RULE 61G15-23.004, F.A.C.

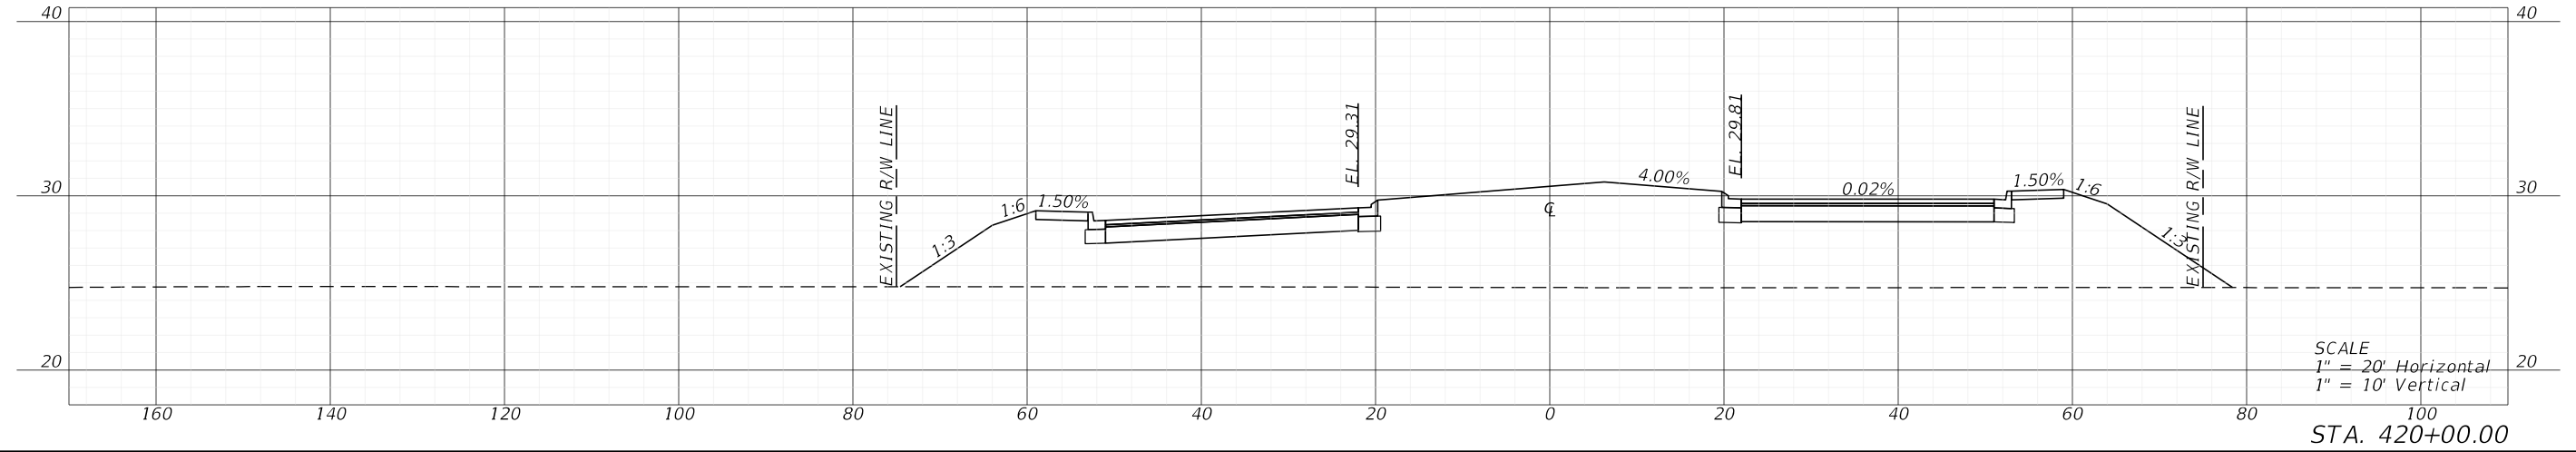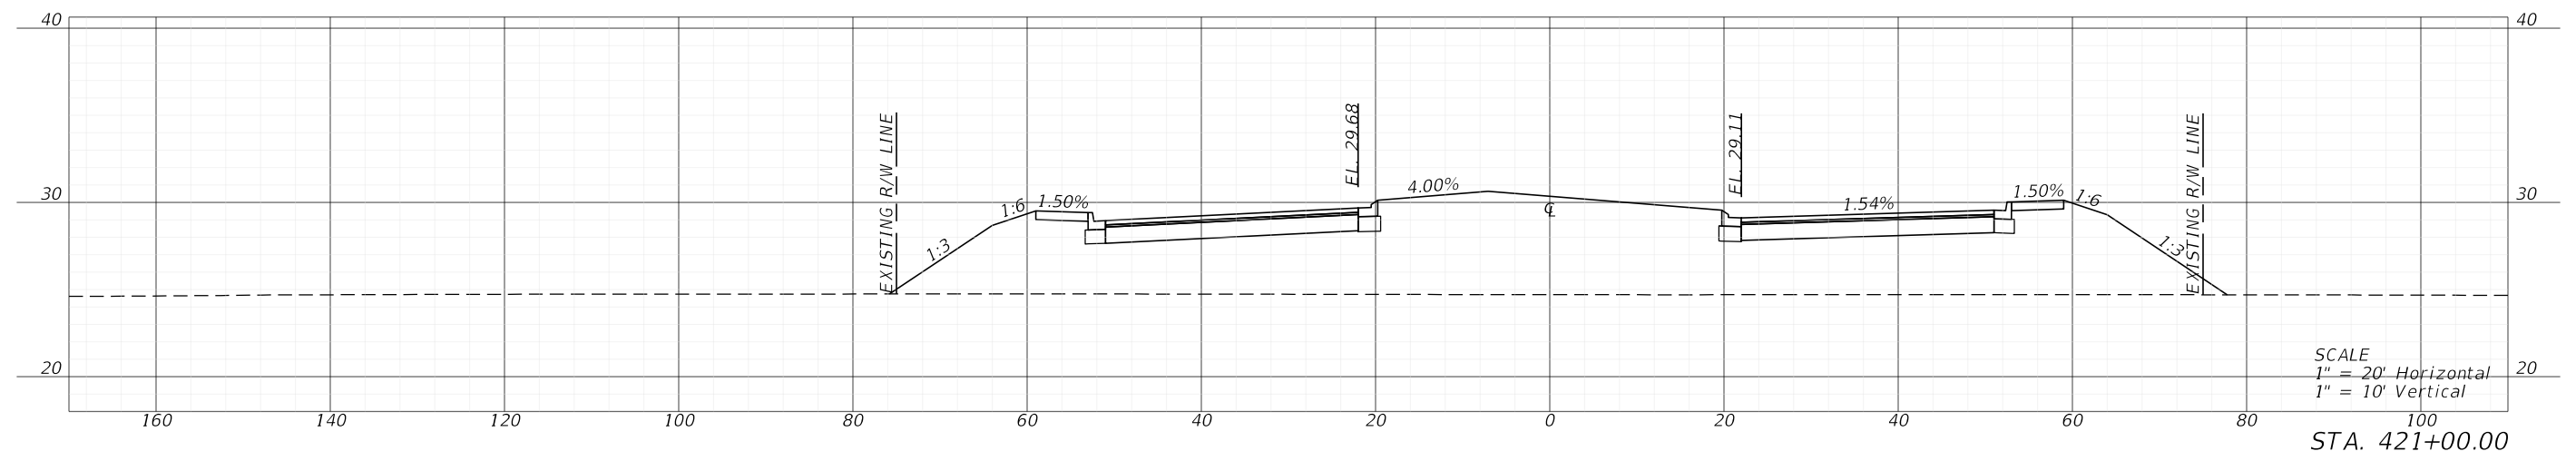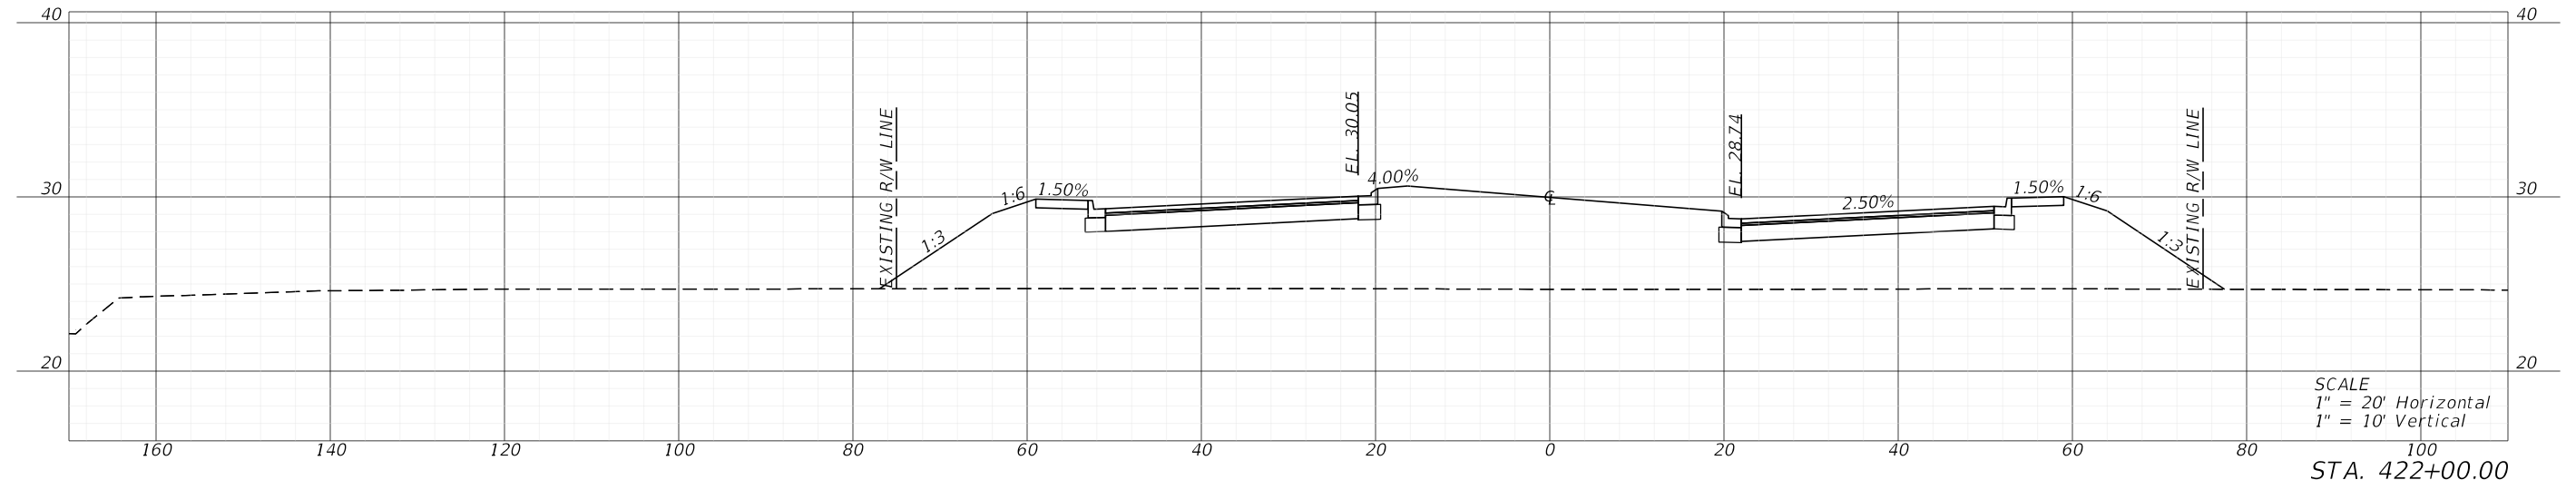

5/3/2022 1:14:16 PM MJN U:\Worksets\FDOT\2021\140-00\Roadway\RD\SRD02.dgn

| REVISIONS | | | | ENGINEER OF RECORD | | | LEE COUNTY DEPARTMENT OF TRANSPORTATION | | | SHEET NO. |
|-----------------------|-------------|------|-------------|---|--|--|---|--------|----------------------|-----------|
| DATE | DESCRIPTION | DATE | DESCRIPTION | | | | ROAD NO. | COUNTY | FINANCIAL PROJECT ID | |
| | | | | RYAN K. BELL, P.E. LICENSE NUMBER 60010 JOHNSON ENGINEERING INC. 2122 JOHNSON STREET FORT MYERS, FL 33901 | | | | LEE | | |
| CROSS SECTIONS | | | | | | | | | | |




5/3/2022 1:14:21 PM MJN
U:\Worksets\DOT\2021\140-00\Roadway\RD\SRD02.dgn

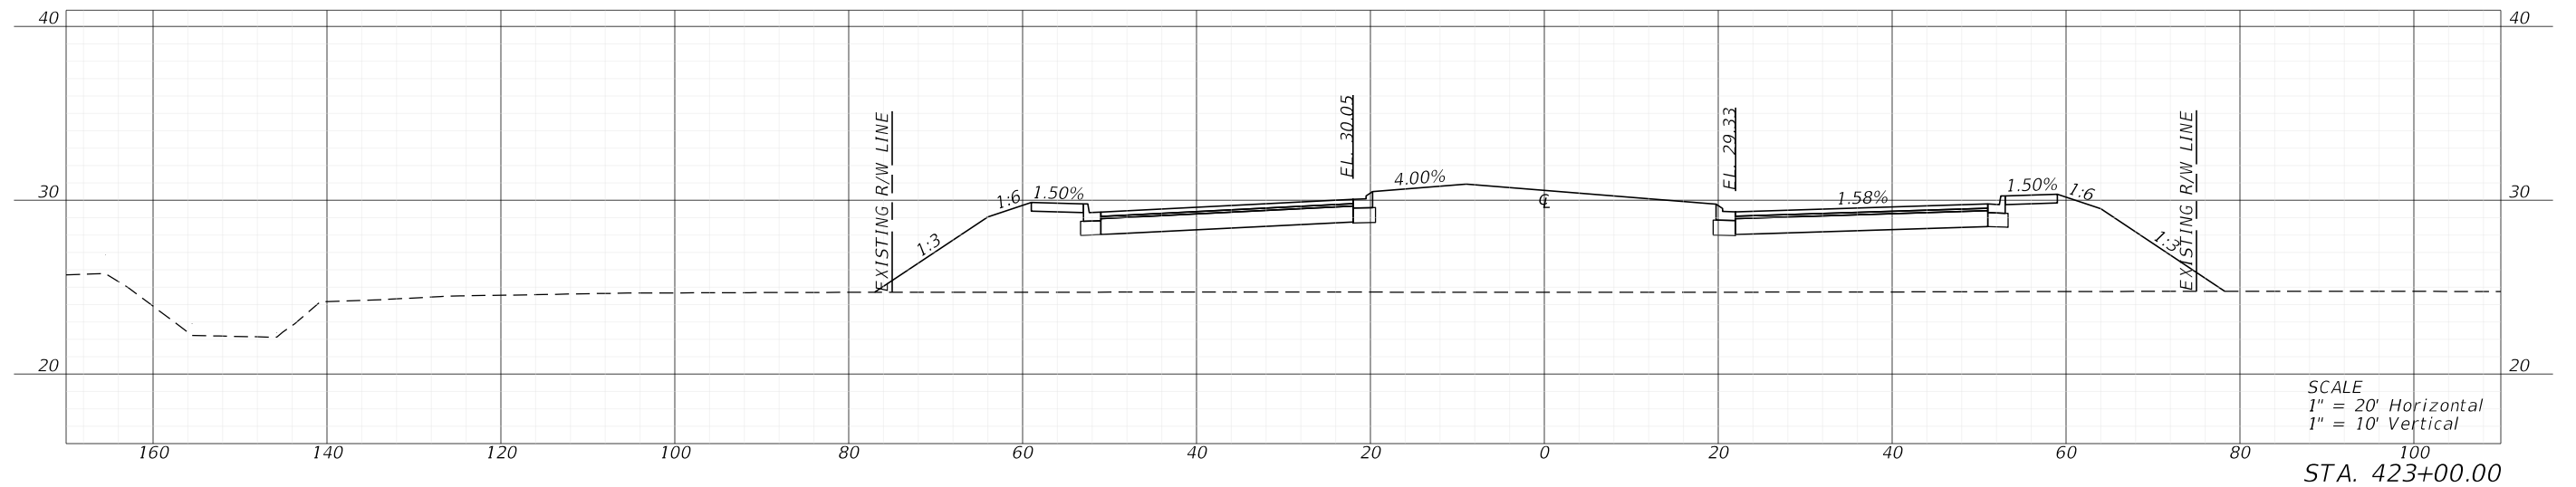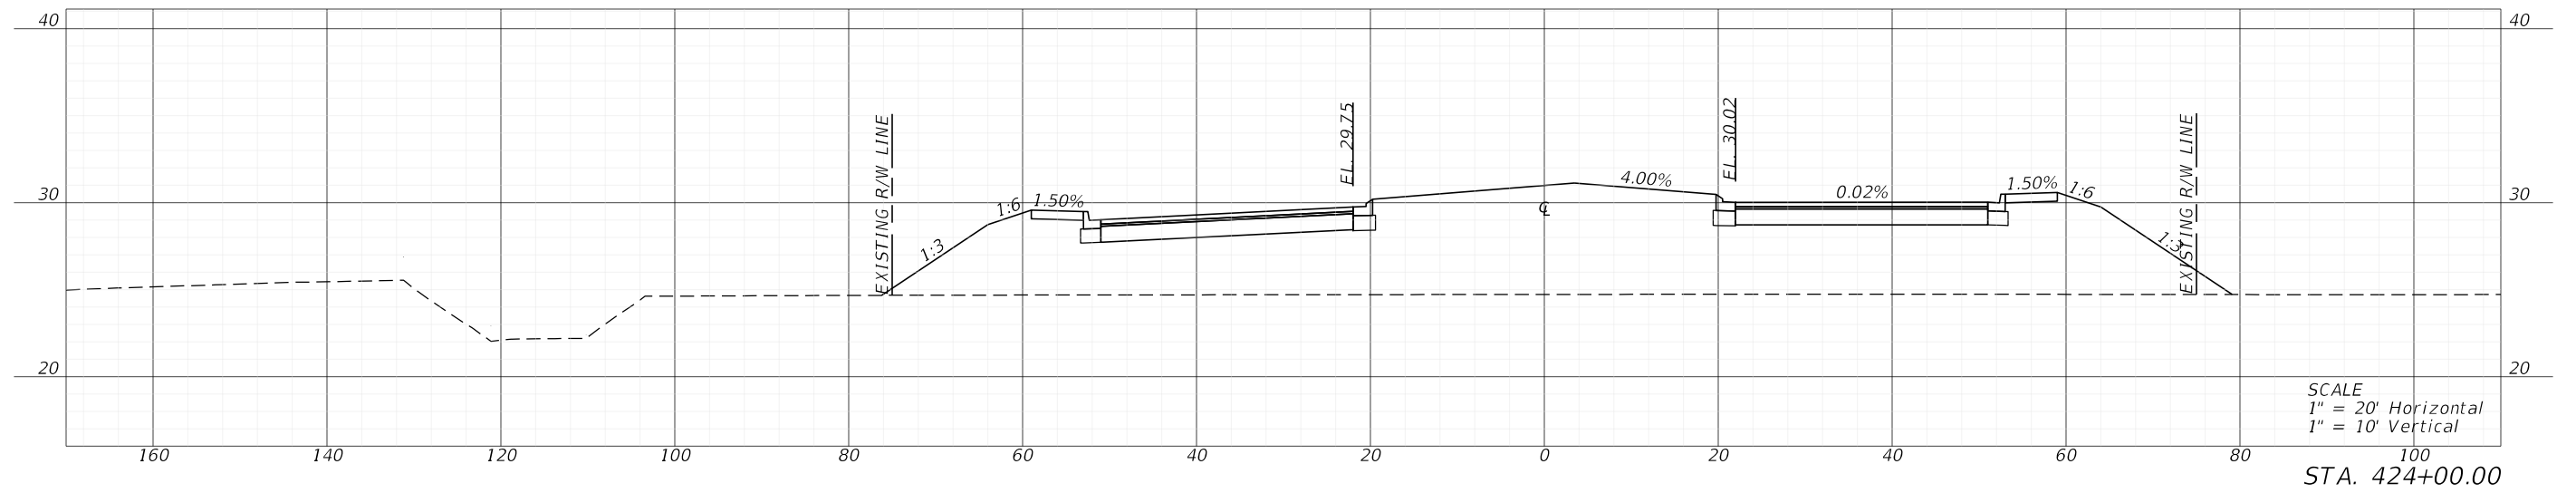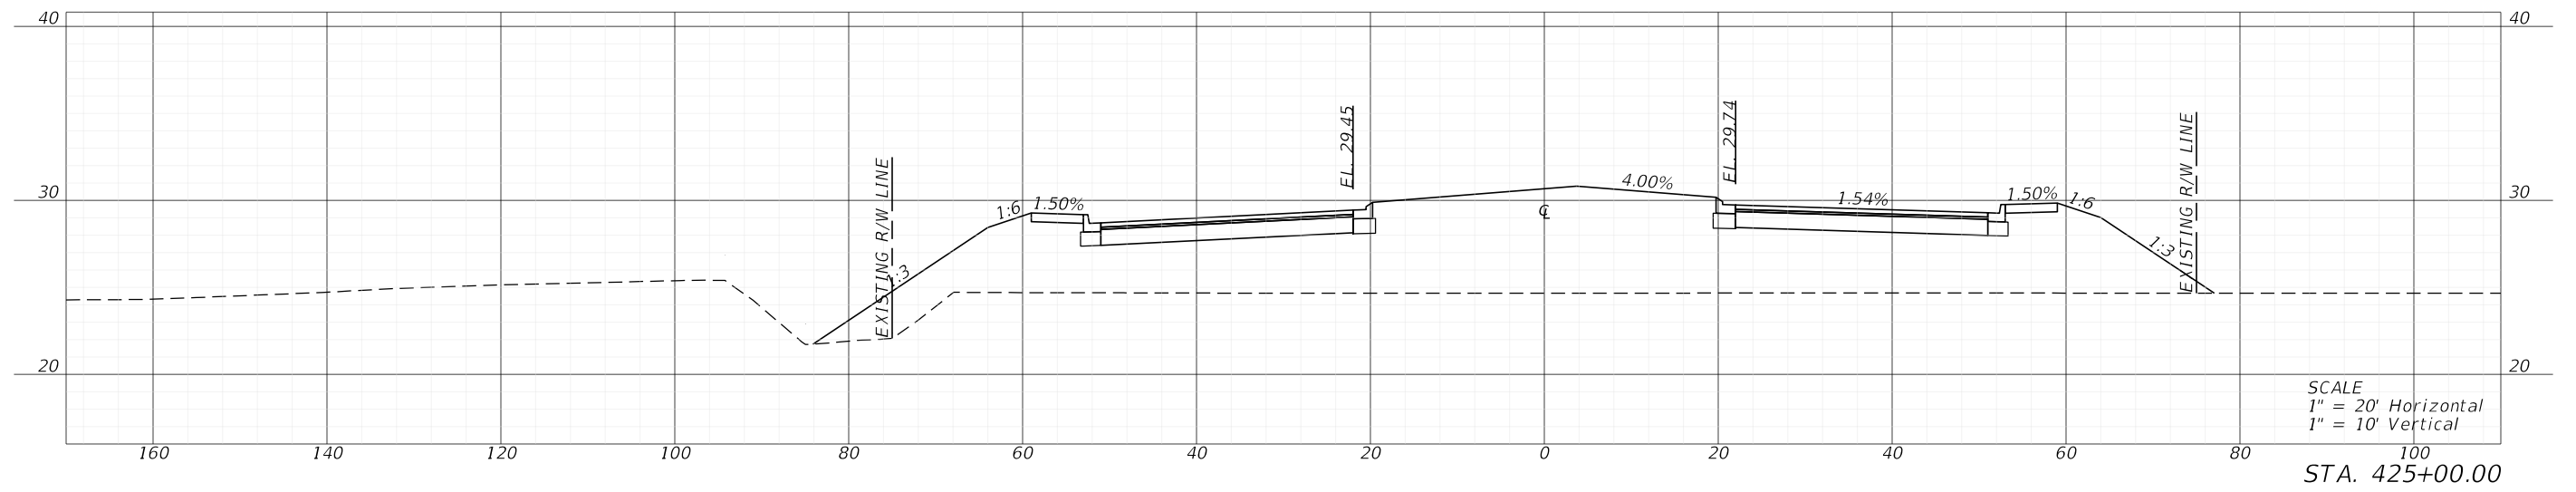

| REVISIONS | | | | ENGINEER OF RECORD | | LEE COUNTY DEPARTMENT OF TRANSPORTATION | | | SHEET NO. | |
|-----------------------|-------------|------|-------------|---|--|--|----------|--------|--------------|----------------------|
| DATE | DESCRIPTION | DATE | DESCRIPTION | | | | ROAD NO. | COUNTY | | FINANCIAL PROJECT ID |
| | | | | RYAN K. BELL, P.E. LICENSE NUMBER 60010 JOHNSON ENGINEERING INC. 2122 JOHNSON STREET FORT MYERS, FL 33901 | | | | | | |
| CROSS SECTIONS | | | | | | | | | 153 | |

THE OFFICIAL RECORD OF THIS SHEET IS THE ELECTRONIC FILE DIGITALLY SIGNED AND SEALED UNDER RULE 61G15-23.004, F.A.C.




5/3/2022 1:14:32 PM MJN
U:\Worksets\FDOT\2021\140-00\Roadway\RD\SRD02.dgn

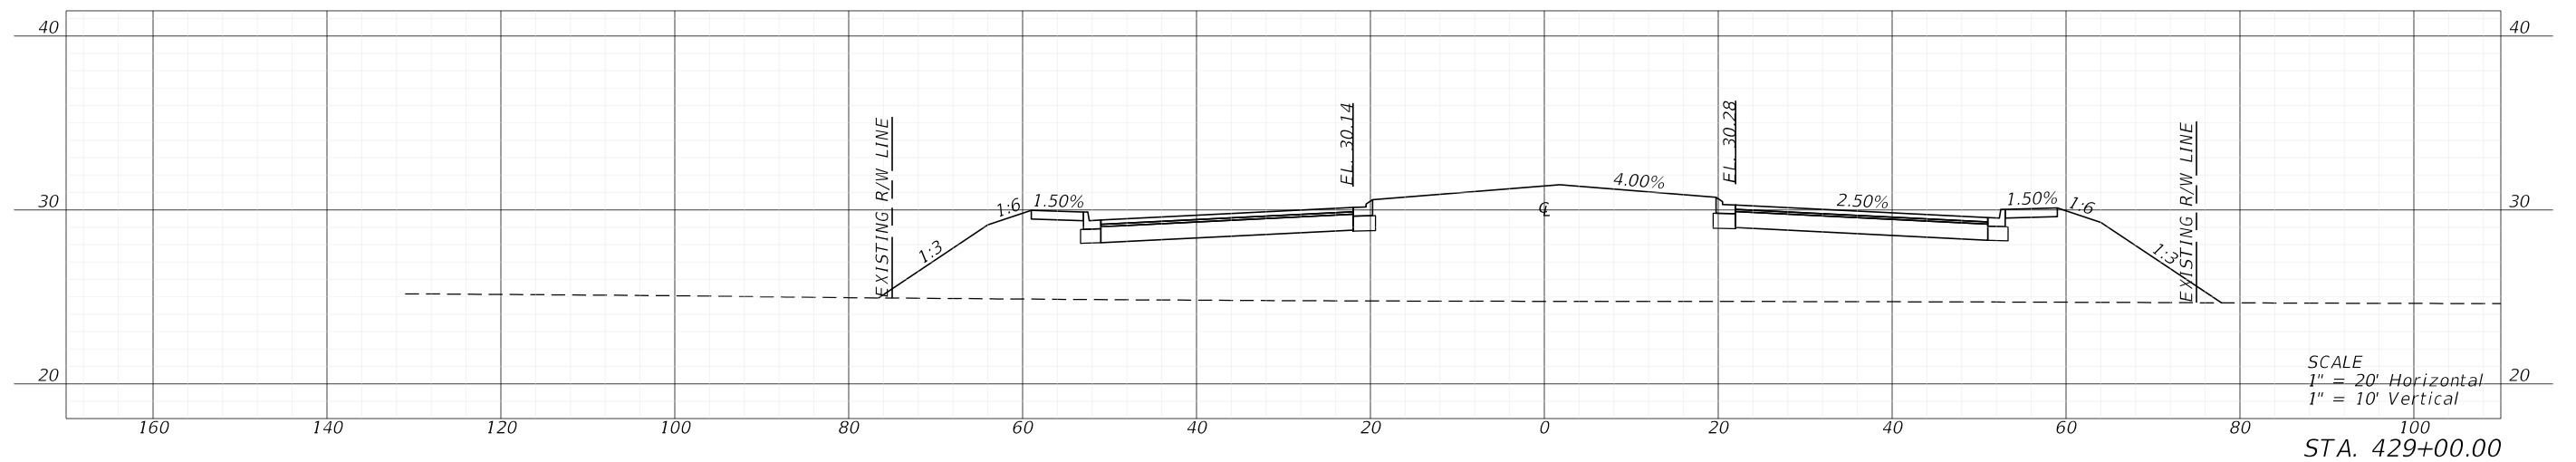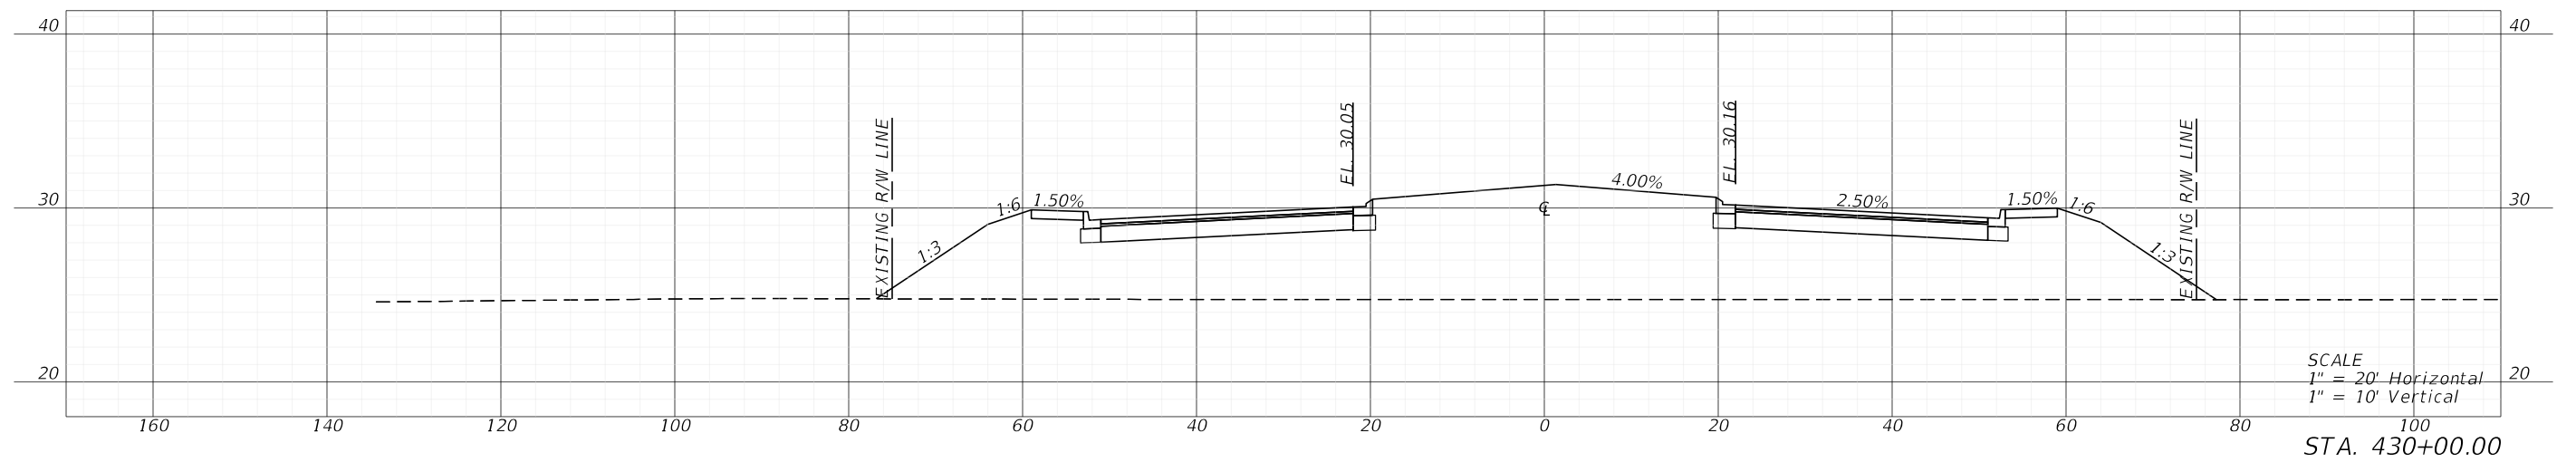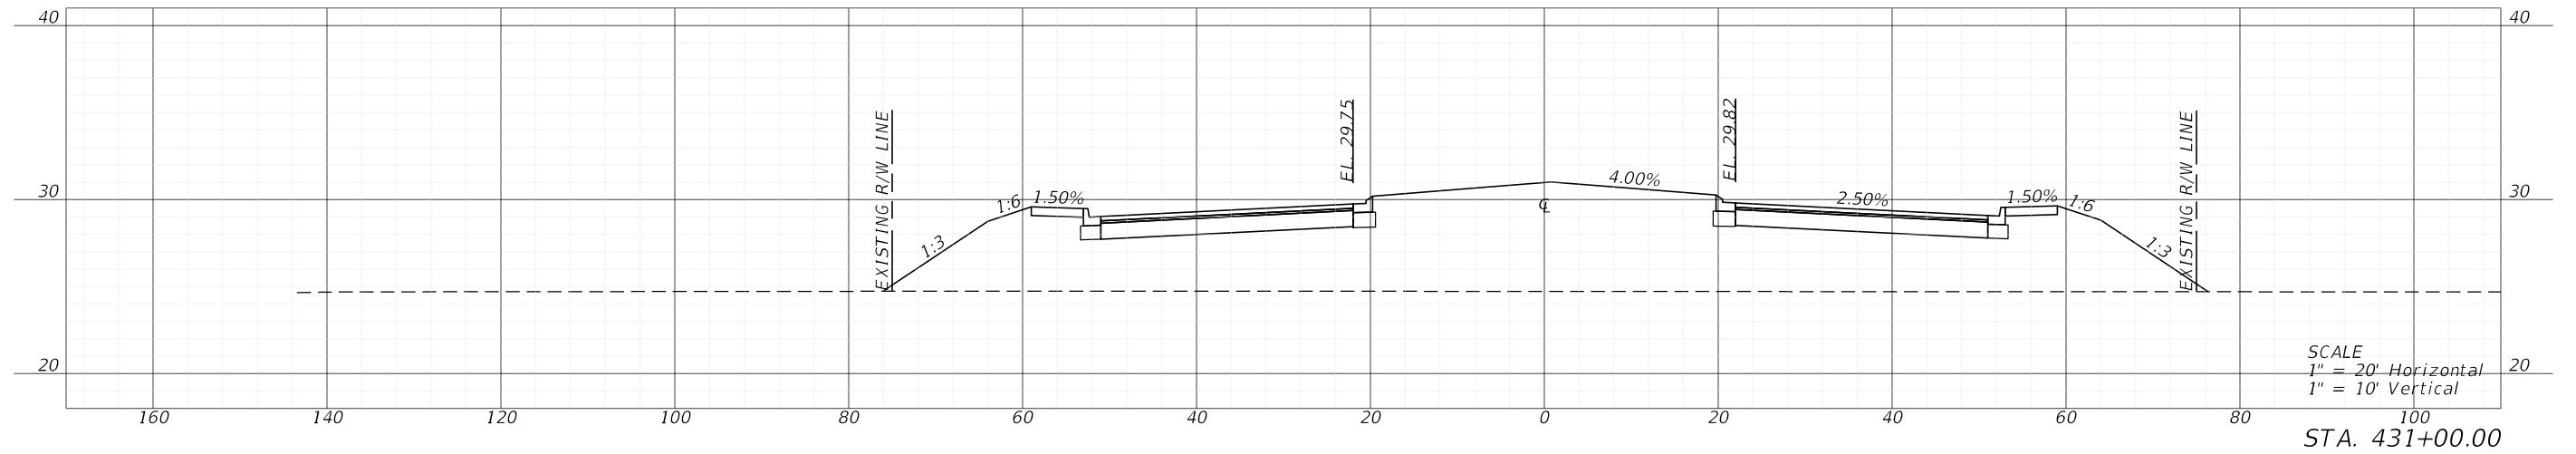

| REVISIONS | | | | ENGINEER OF RECORD | | LEE COUNTY DEPARTMENT OF TRANSPORTATION | | | CROSS SECTIONS | SHEET NO. |
|-----------|-------------|------|-------------|---|--|--|--------|----------------------|-----------------------|-----------|
| DATE | DESCRIPTION | DATE | DESCRIPTION | RYAN K. BELL, P.E. LICENSE NUMBER 60010 JOHNSON ENGINEERING INC. 2122 JOHNSON STREET FORT MYERS, FL 33901 | | ROAD NO. | COUNTY | FINANCIAL PROJECT ID | | 155 |
| | | | | | | | | | | LEE |

THE OFFICIAL RECORD OF THIS SHEET IS THE ELECTRONIC FILE DIGITALLY SIGNED AND SEALED UNDER RULE 61G15-23.004, F.A.C.




5/3/2022 1:14:38 PM MJN
U:\Worksets\DOT\2021\140-00\Roadway\RD\SRD02.dgn

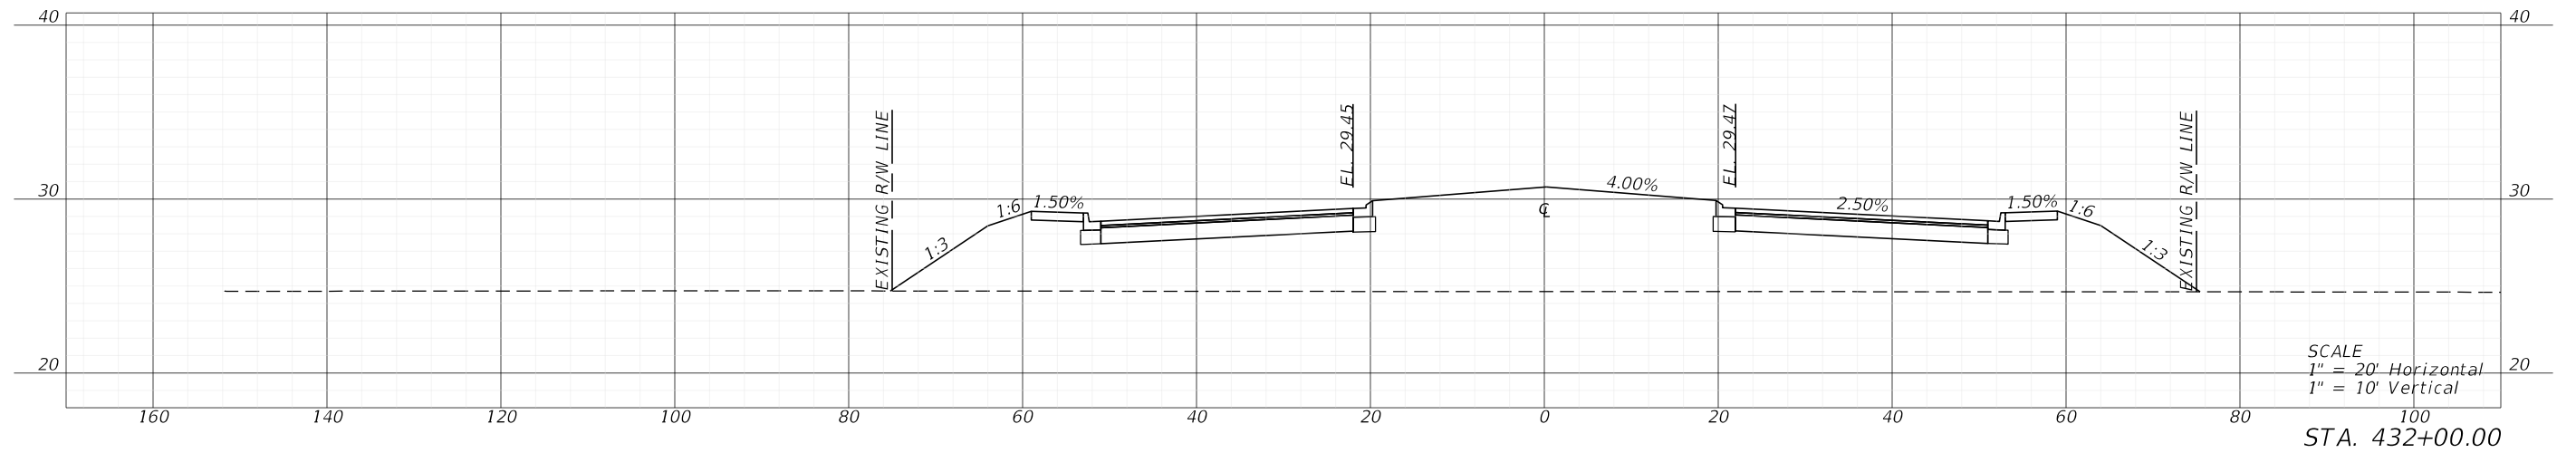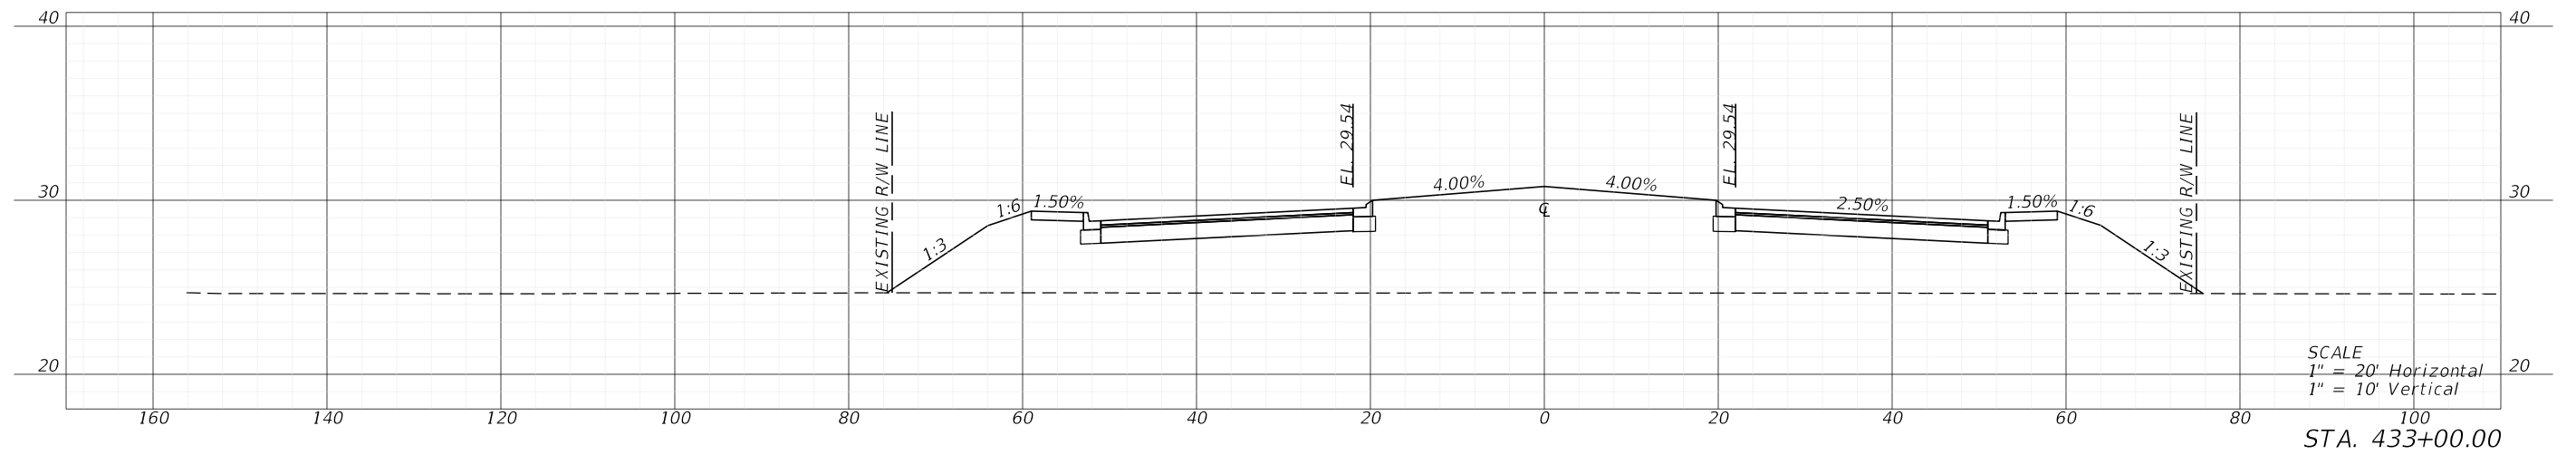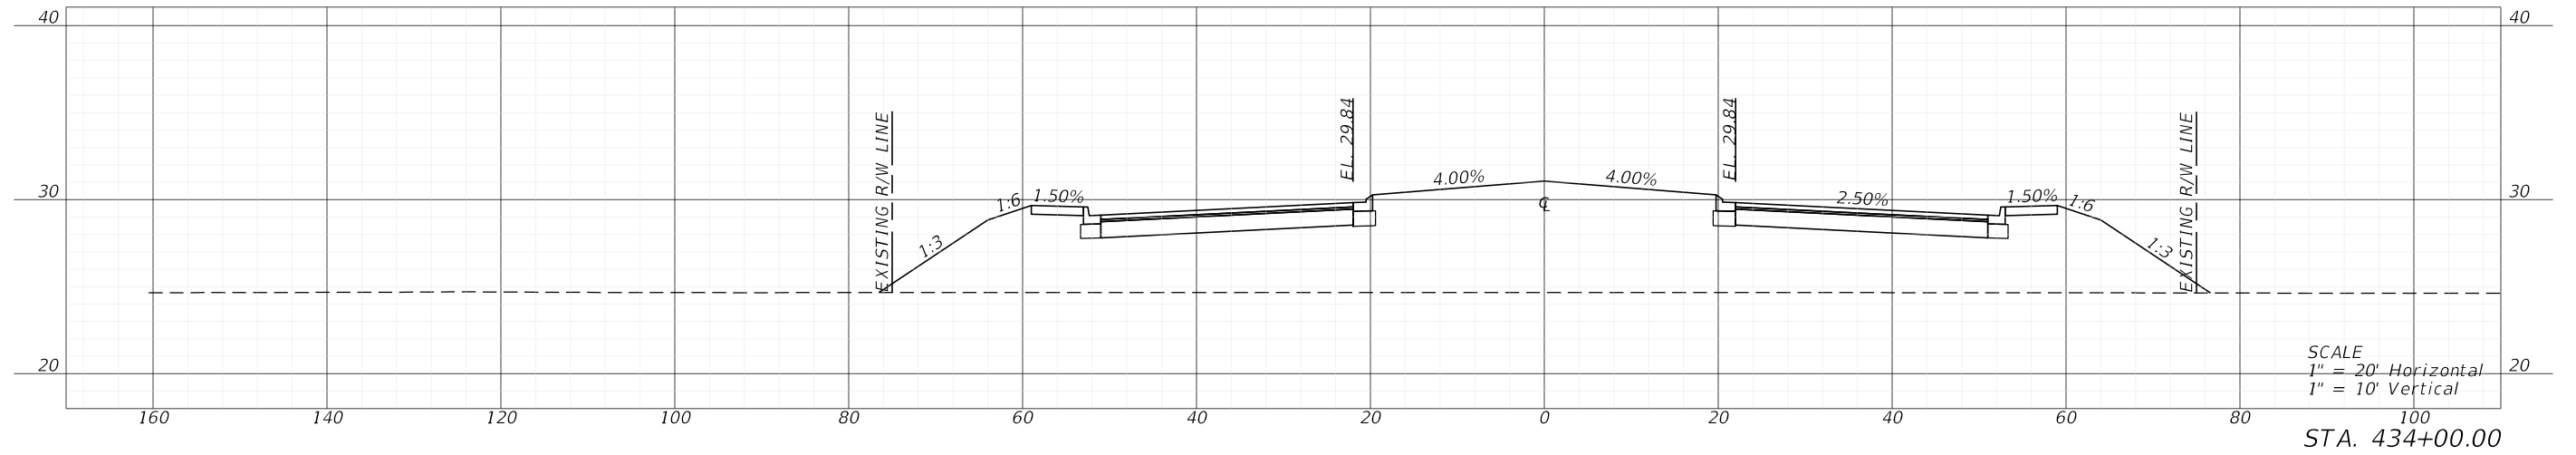

| REVISIONS | | | | ENGINEER OF RECORD | | | LEE COUNTY DEPARTMENT OF TRANSPORTATION | | | CROSS SECTIONS | SHEET NO. |
|-----------|-------------|------|-------------|--------------------|--------|----------------------|--|--|--|-----------------------|---|
| DATE | DESCRIPTION | DATE | DESCRIPTION | ROAD NO. | COUNTY | FINANCIAL PROJECT ID | LEE | | | | 156 |
| | | | | | | | | | | | RYAN K. BELL, P.E. LICENSE NUMBER 60010 JOHNSON ENGINEERING INC. 2122 JOHNSON STREET FORT MYERS, FL 33901 |

THE OFFICIAL RECORD OF THIS SHEET IS THE ELECTRONIC FILE DIGITALLY SIGNED AND SEALED UNDER RULE 61G15-23.004, F.A.C.




5/3/2022 1:14:43 PM MJN
 U:\Worksets\DOT\2021\140-00\Roadway\RD\SRD02.dgn

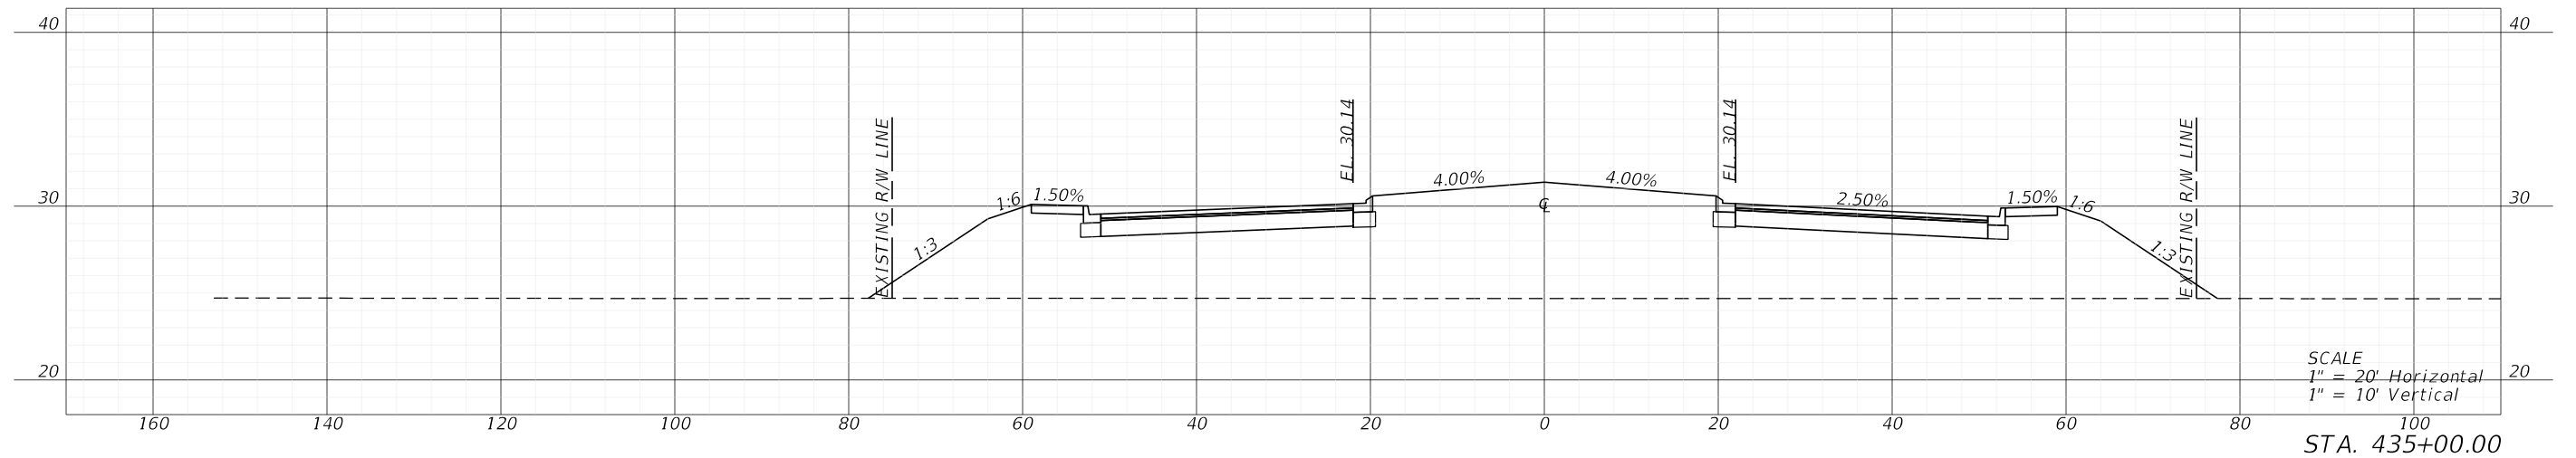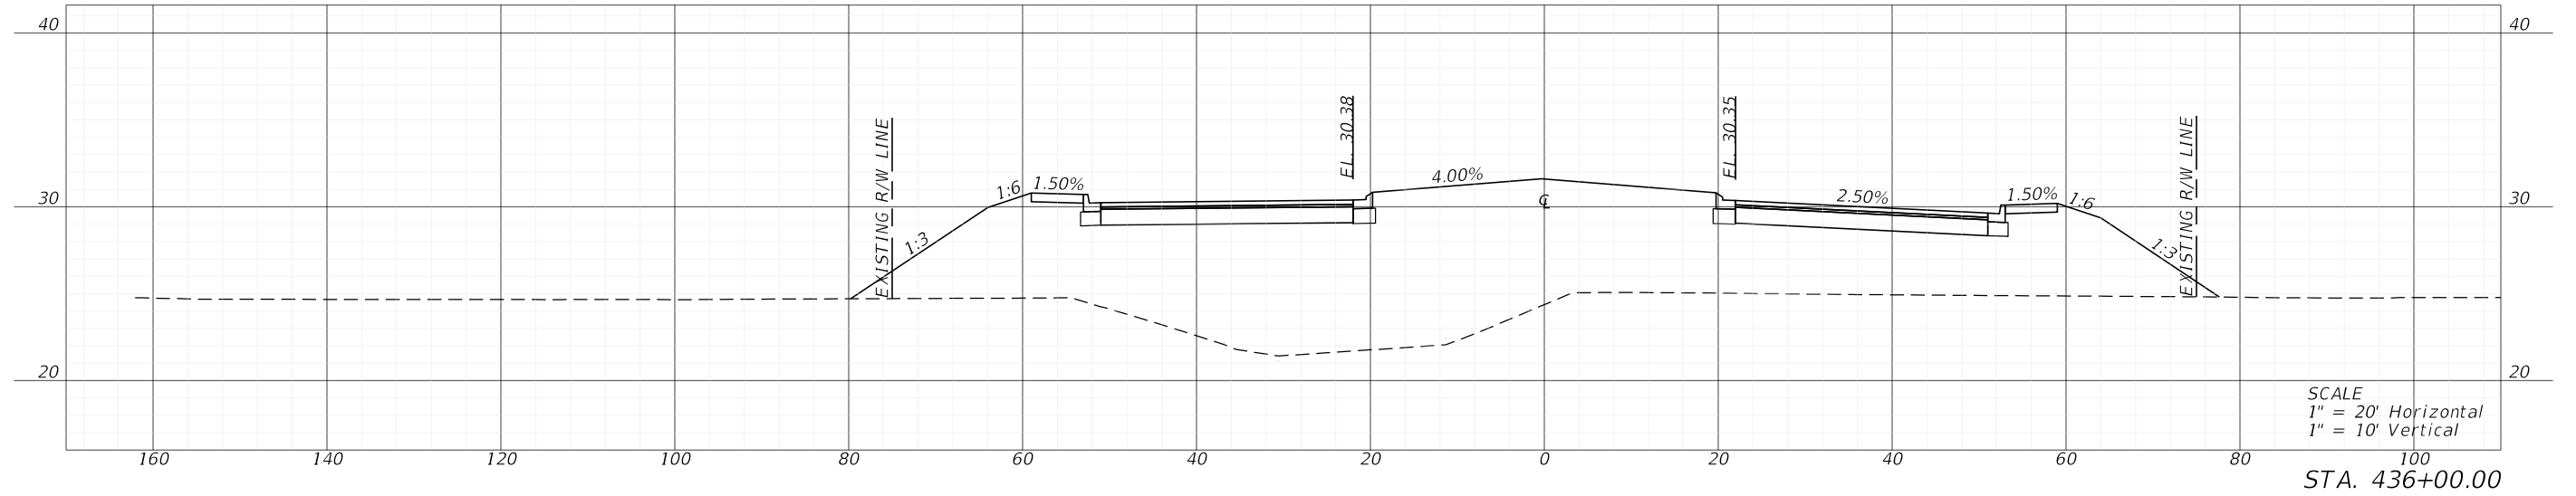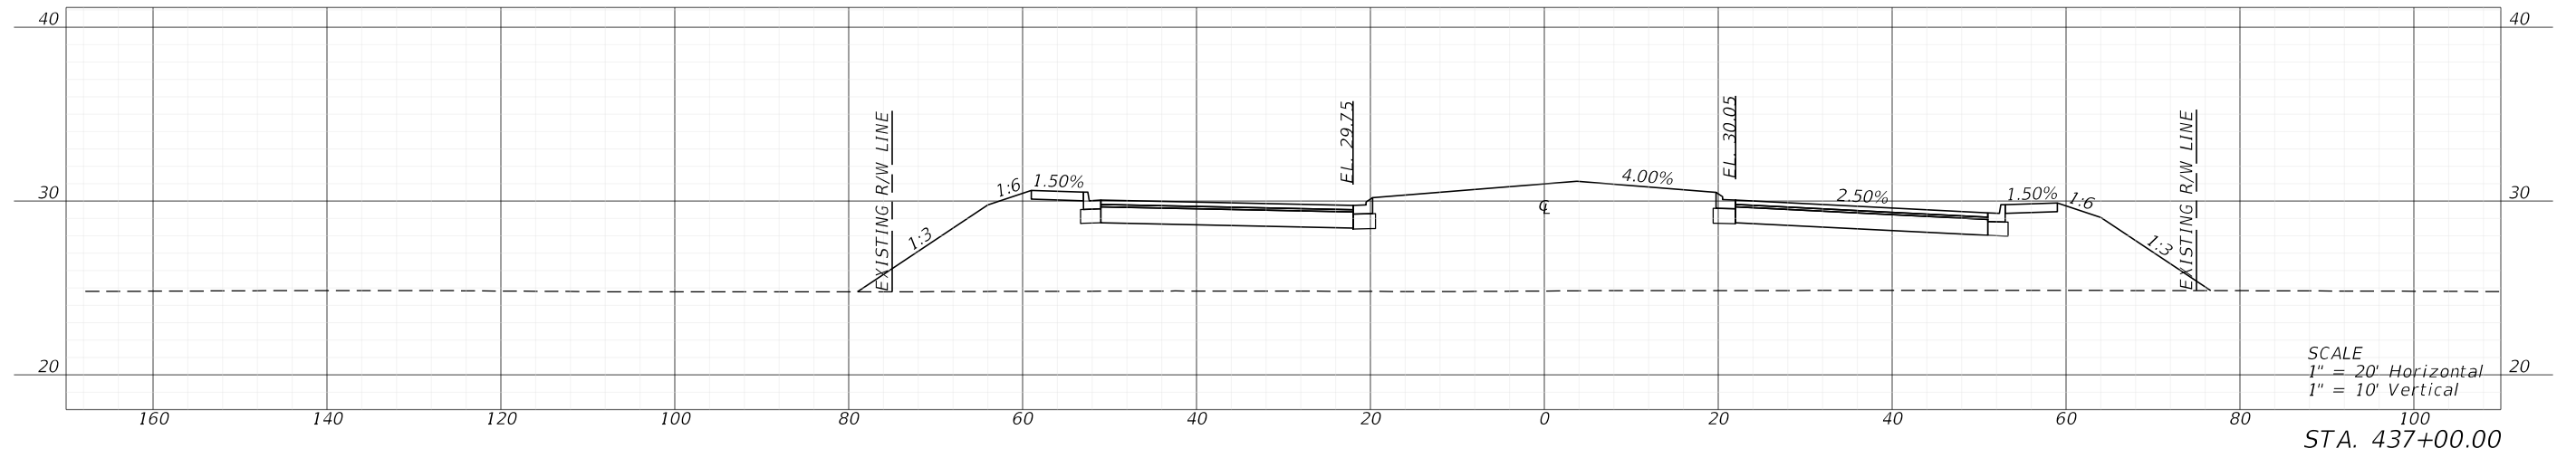

| REVISIONS | | | | ENGINEER OF RECORD | | LEE COUNTY DEPARTMENT OF TRANSPORTATION | | | <i>CROSS SECTIONS</i> | SHEET NO. |
|-----------|-------------|------|-------------|---|--|---|--------|----------------------|-----------------------|-----------|
| DATE | DESCRIPTION | DATE | DESCRIPTION | RYAN K. BELL, P.E. LICENSE NUMBER 60010 JOHNSON ENGINEERING INC. 2122 JOHNSON STREET FORT MYERS, FL 33901 | | ROAD NO. | COUNTY | FINANCIAL PROJECT ID | | 157 |
| | | | | | | | LEE | | | |

THE OFFICIAL RECORD OF THIS SHEET IS THE ELECTRONIC FILE DIGITALLY SIGNED AND SEALED UNDER RULE 61G15-23.004, F.A.C.

5/3/2022 1:14:48 PM MJN
 U:\Worksets\DOT\2021\140-00\Roadway\RD\SRD02.dgn

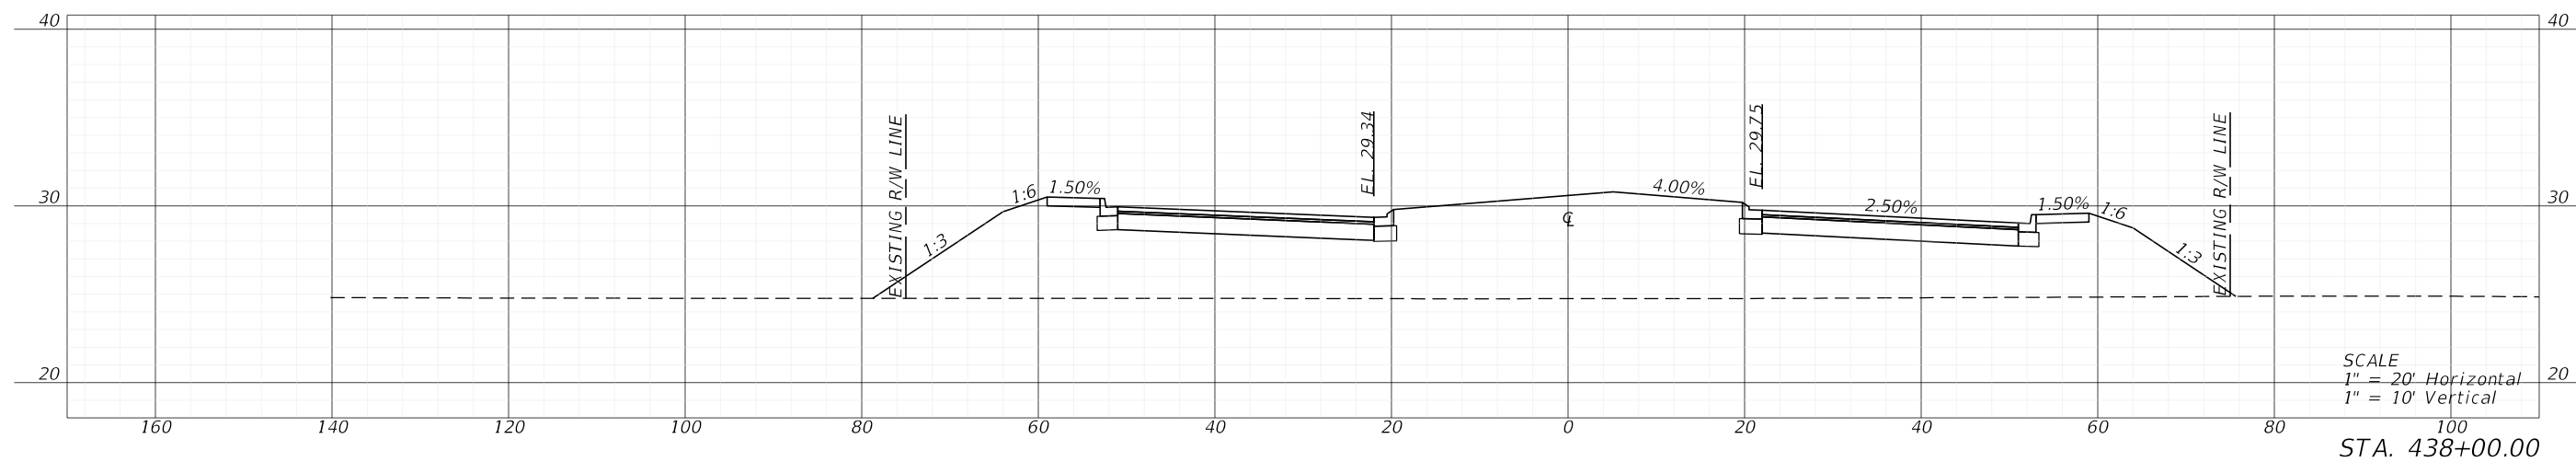
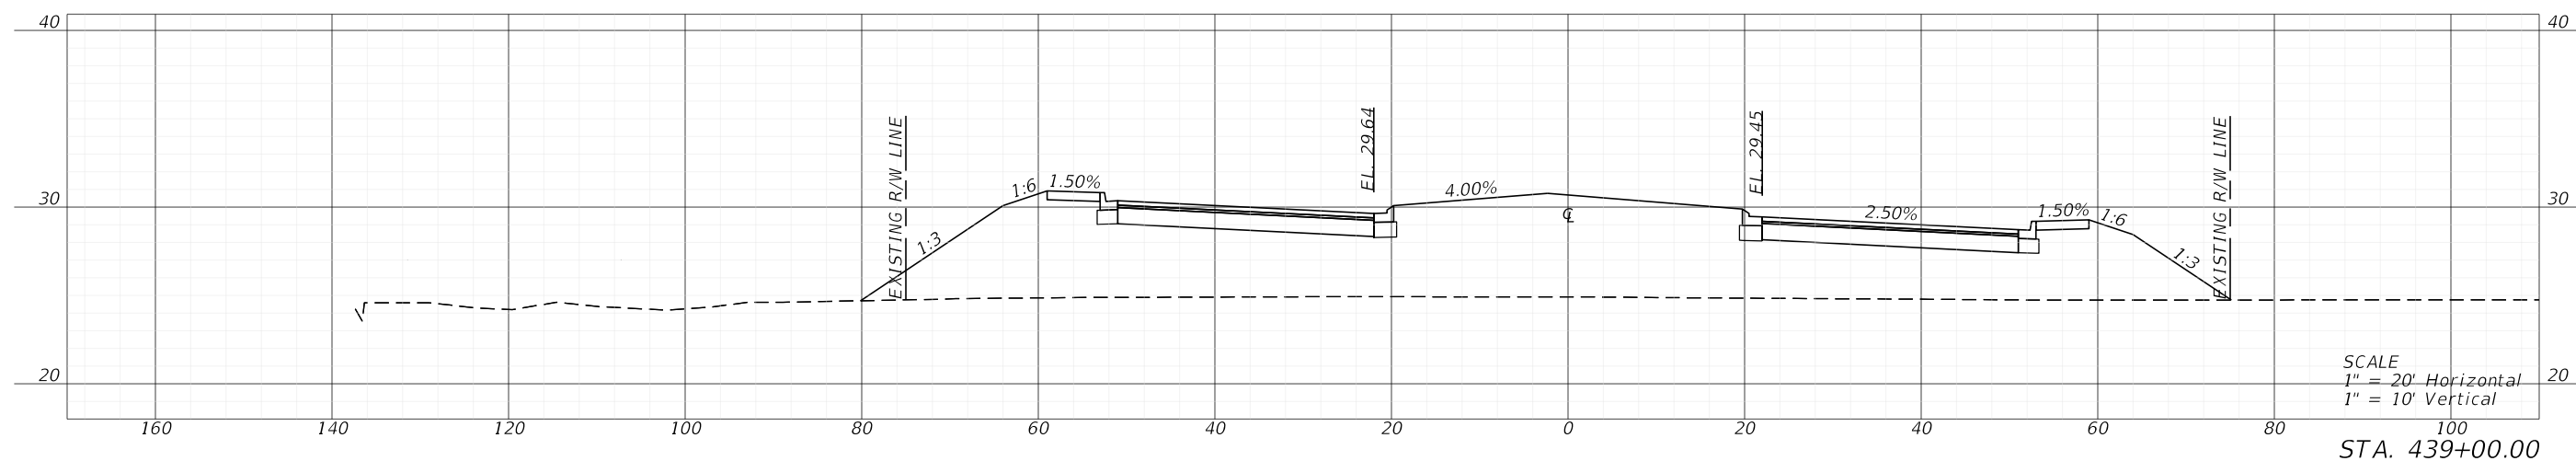
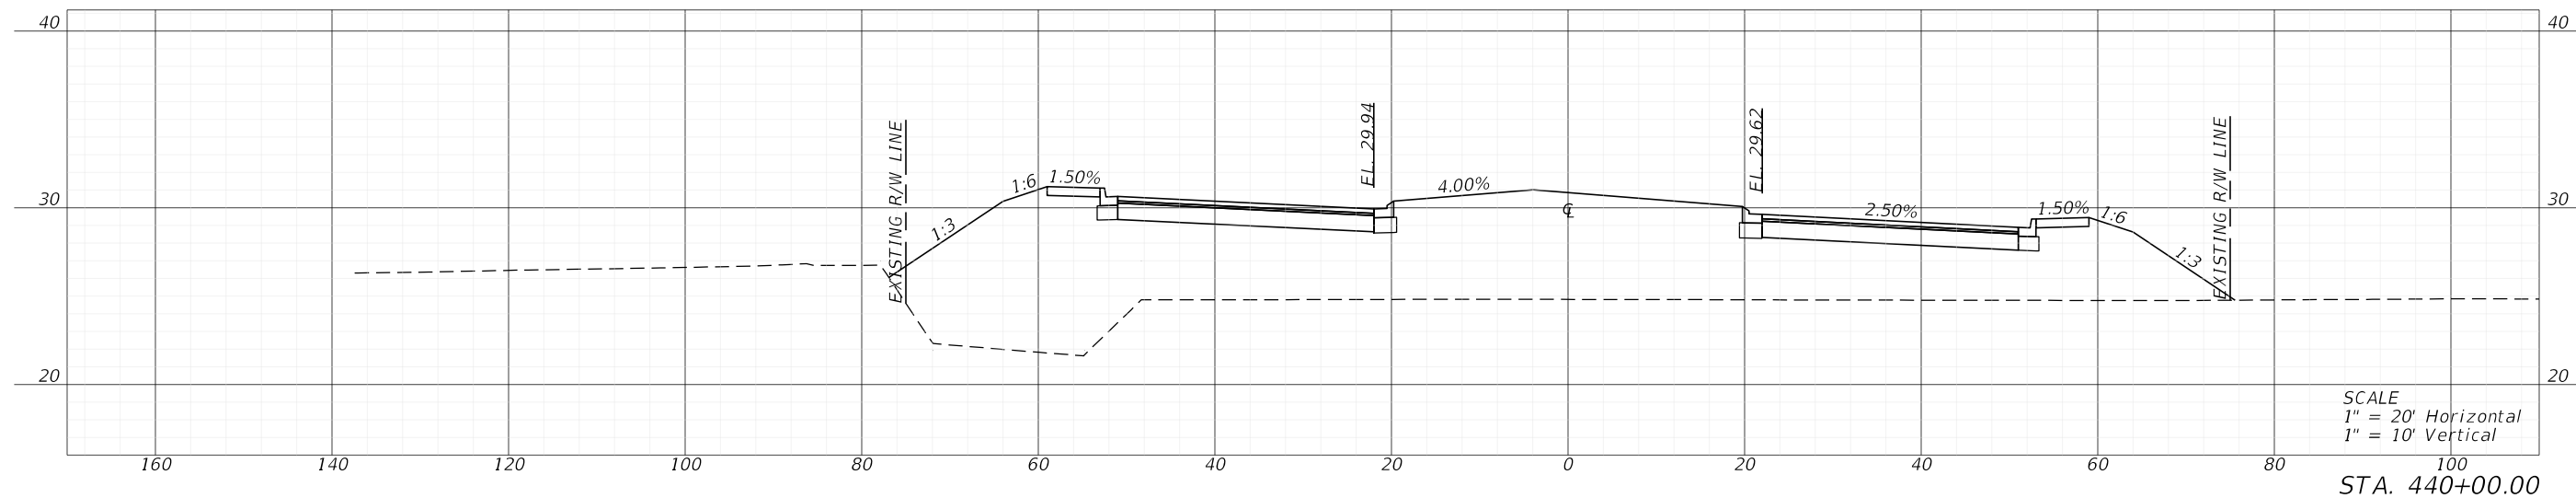


| REVISIONS | | | | ENGINEER OF RECORD | | LEE COUNTY DEPARTMENT OF TRANSPORTATION | | | SHEET NO. |
|-----------|-------------|------|-------------|---|--|---|----------------------|-----|-----------|
| DATE | DESCRIPTION | DATE | DESCRIPTION | | | | FINANCIAL PROJECT ID | | |
| | | | | RYAN K. BELL, P.E. LICENSE NUMBER 60010 JOHNSON ENGINEERING INC. 2122 JOHNSON STREET FORT MYERS, FL 33901 | | | | | |
| | | | | LEE COUNTY | | | | 158 | |
| | | | | LEE | | | | | |

CROSS SECTIONS

THE OFFICIAL RECORD OF THIS SHEET IS THE ELECTRONIC FILE DIGITALLY SIGNED AND SEALED UNDER RULE 61G15-23.004, F.A.C.




THE OFFICIAL RECORD OF THIS SHEET IS THE ELECTRONIC FILE DIGITALLY SIGNED AND SEALED UNDER RULE 61G15-23.004, F.A.C.

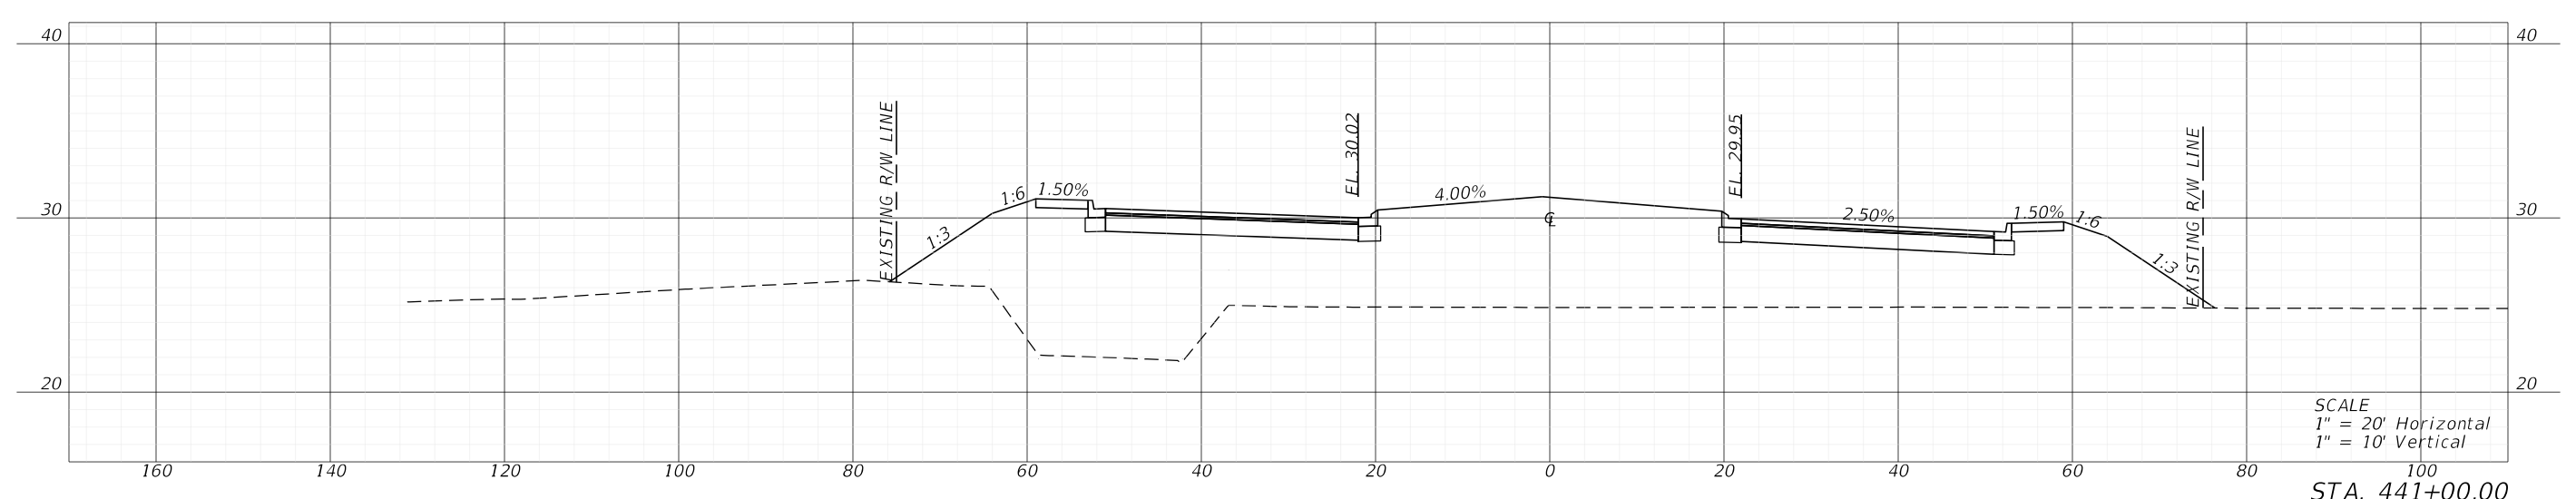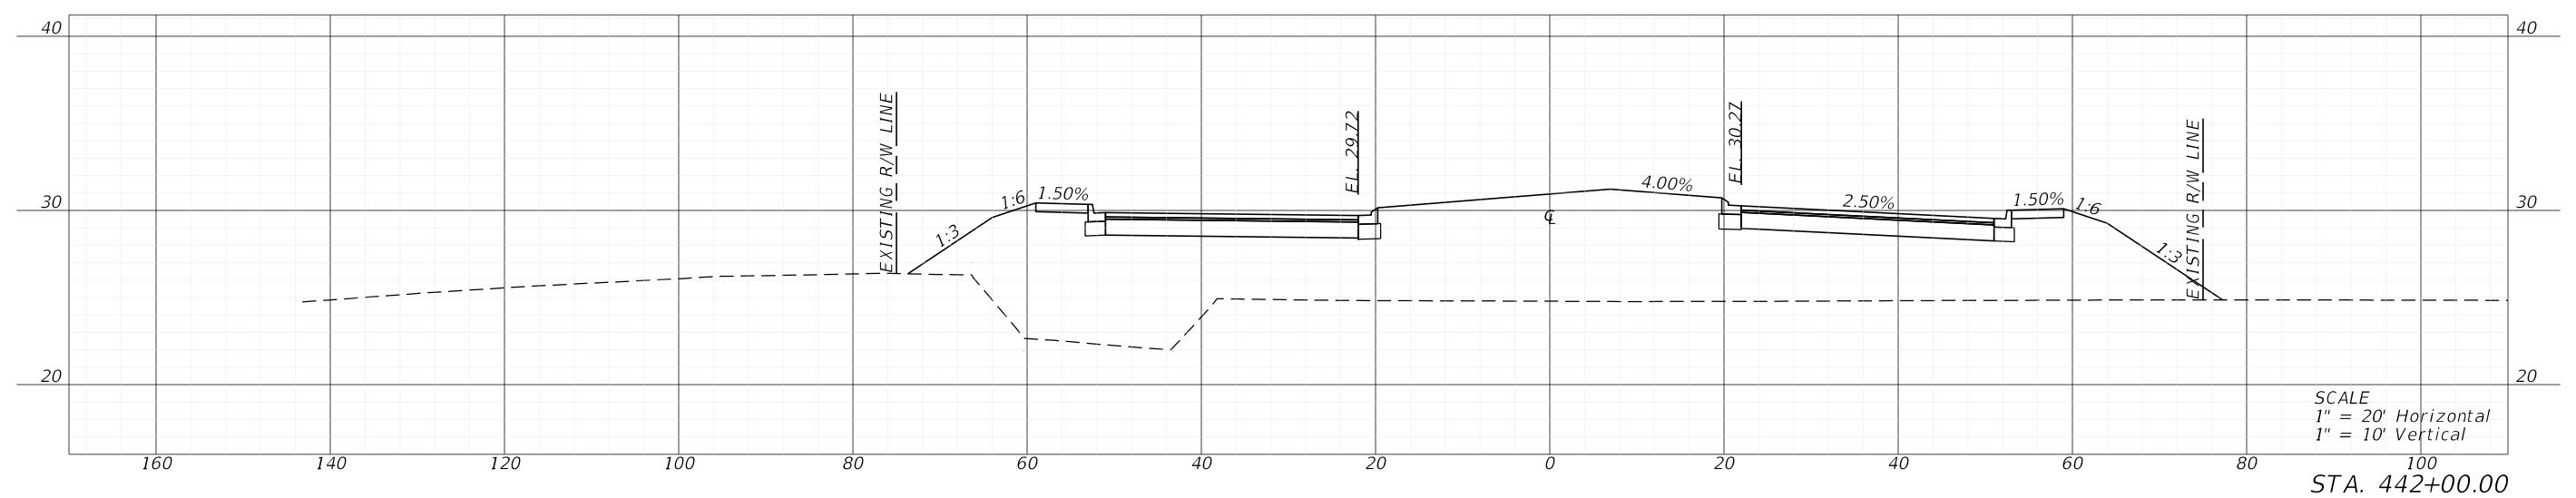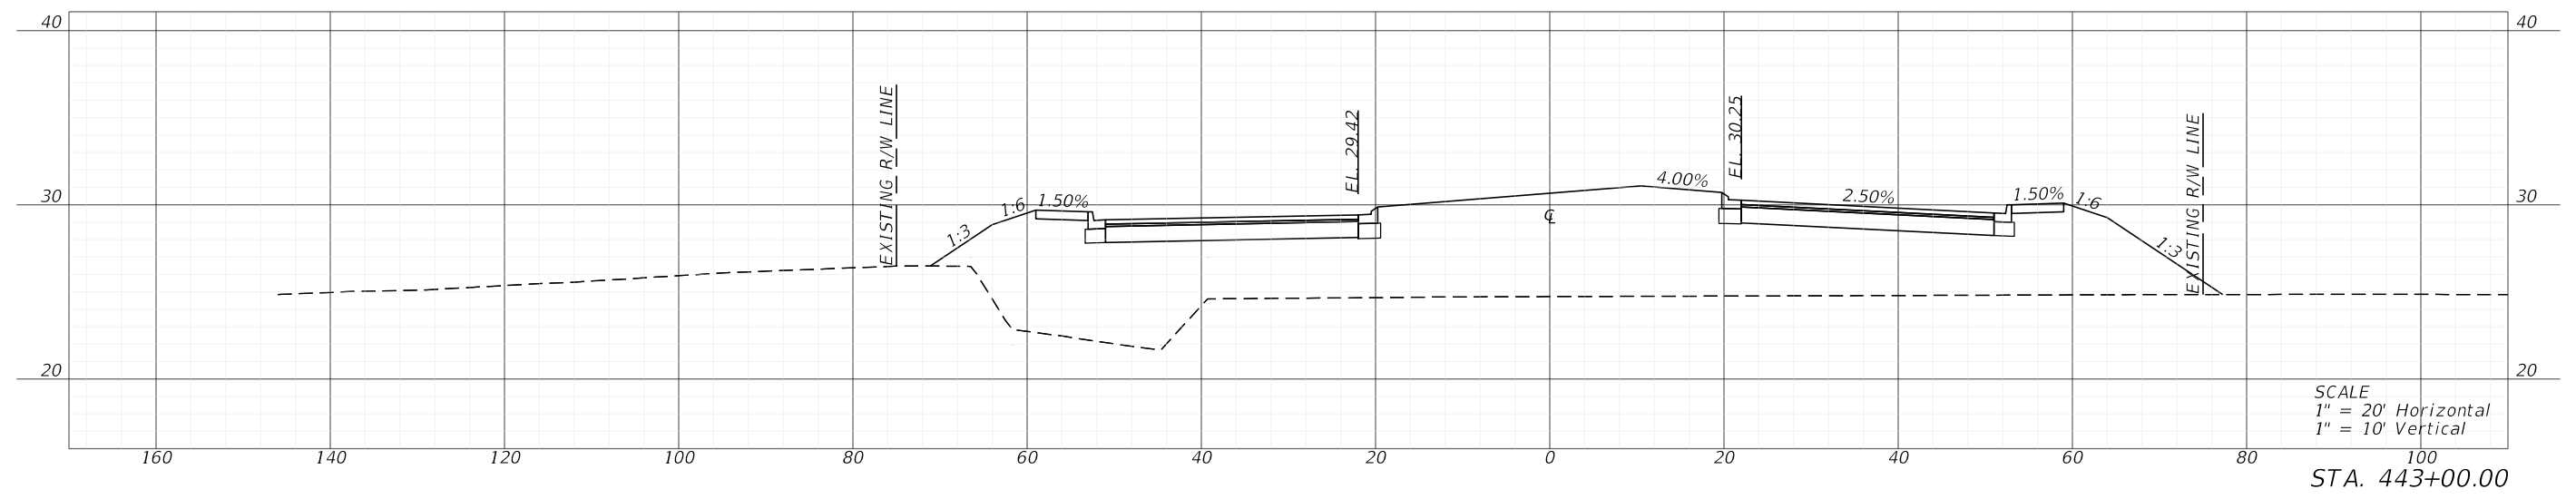

5/3/2022 1:14:54 PM MJN U:\Worksets\FDOT\2021\140-00\N.Roadway\RD\SRD02.dgn

| REVISIONS | | | | ENGINEER OF RECORD | | LEE COUNTY DEPARTMENT OF TRANSPORTATION | | | <i>CROSS SECTIONS</i> | SHEET NO. |
|-----------|-------------|------|-------------|---|--|---|--------|----------------------|-----------------------|-----------|
| DATE | DESCRIPTION | DATE | DESCRIPTION | RYAN K. BELL, P.E. LICENSE NUMBER 60010 JOHNSON ENGINEERING INC. 2122 JOHNSON STREET FORT MYERS, FL 33901 | | ROAD NO. | COUNTY | FINANCIAL PROJECT ID | | |
| | | | | | | | | | | LEE |
| 159 | | | | | | | | | | |




THE OFFICIAL RECORD OF THIS SHEET IS THE ELECTRONIC FILE DIGITALLY SIGNED AND SEALED UNDER RULE 61G15-23.004, F.A.C.

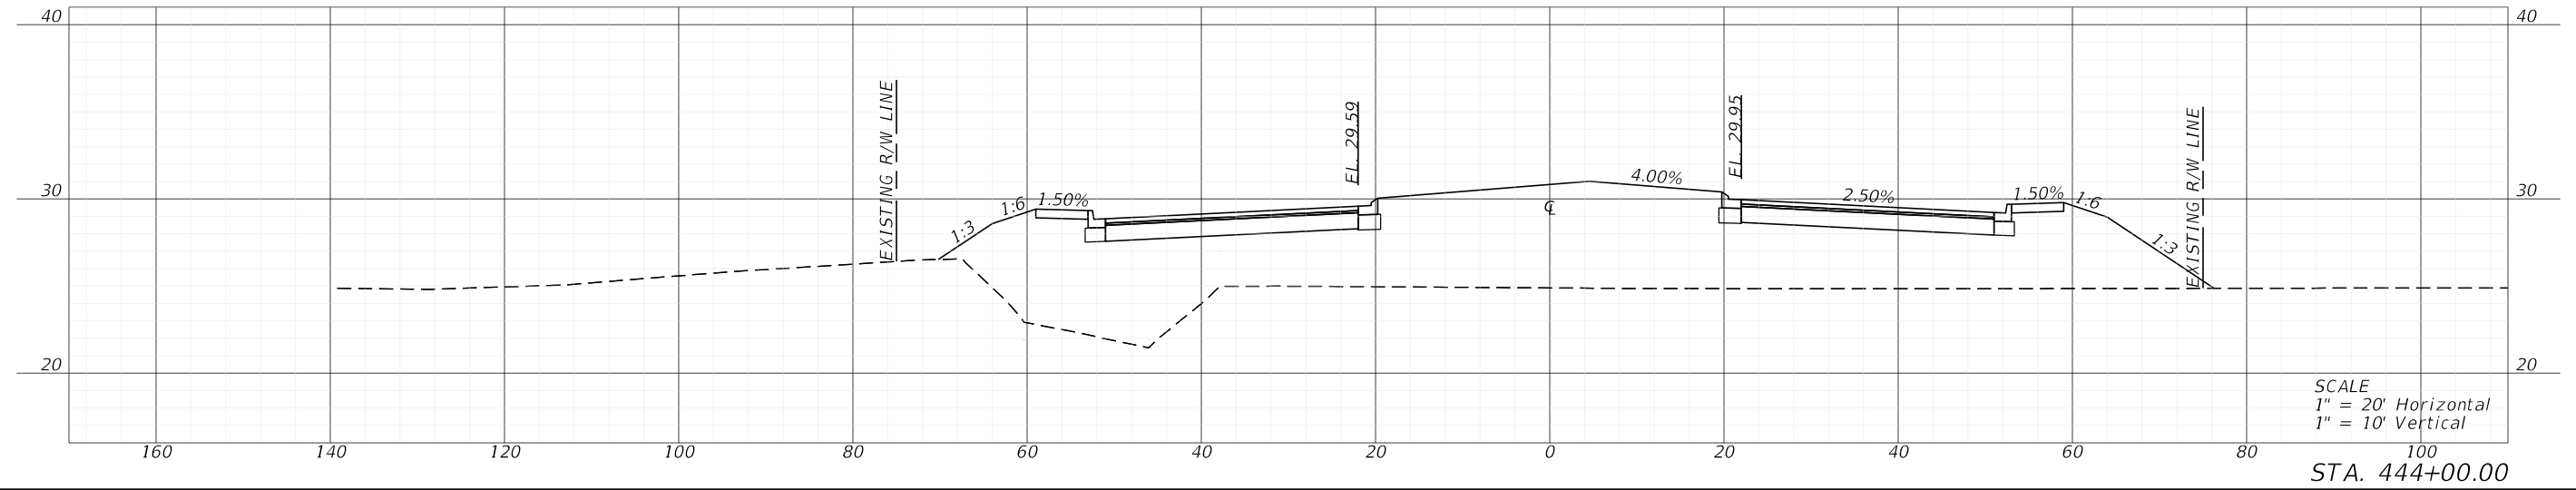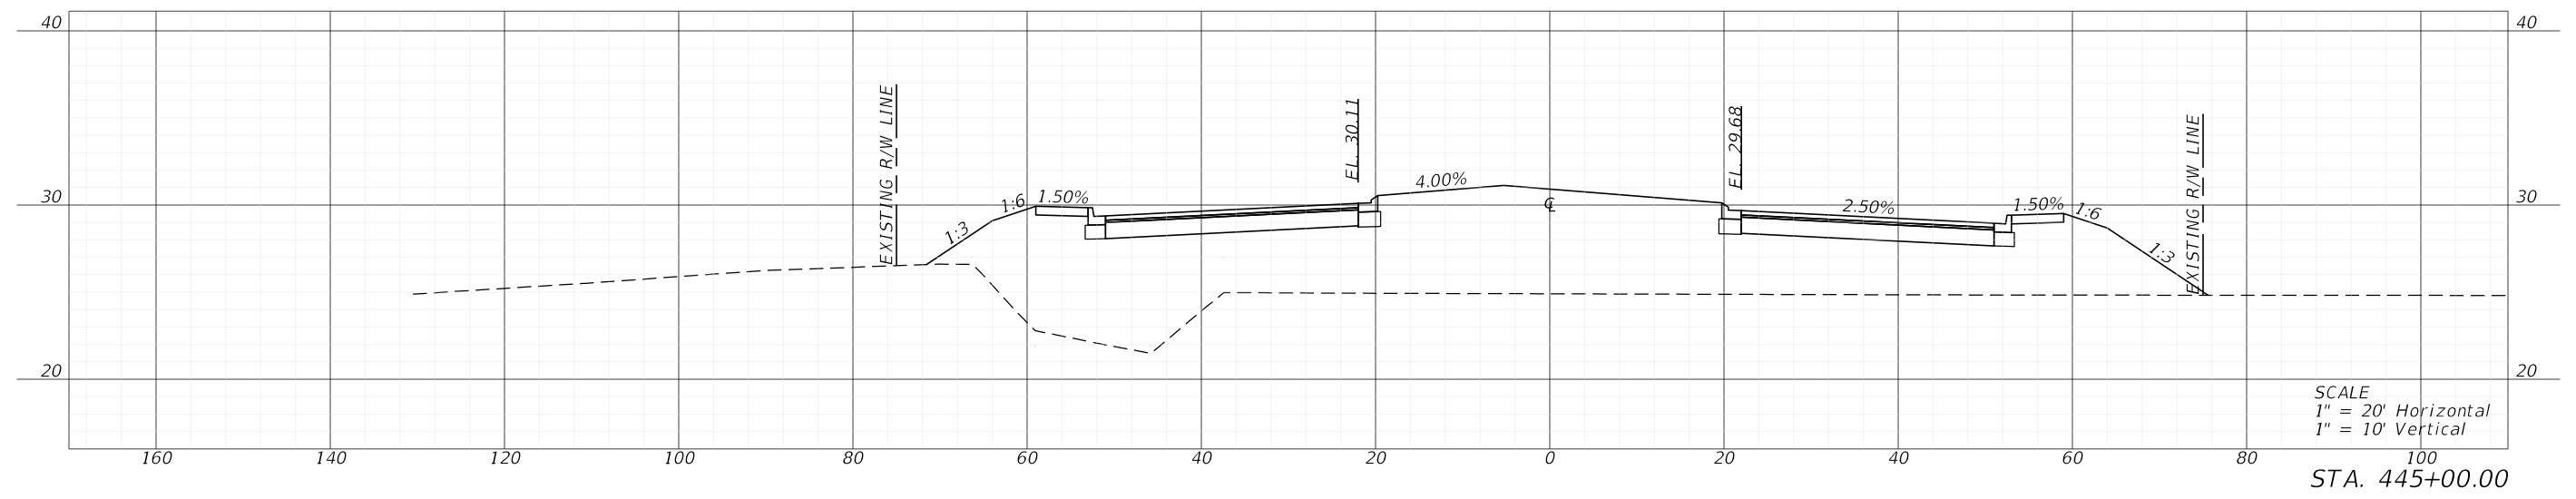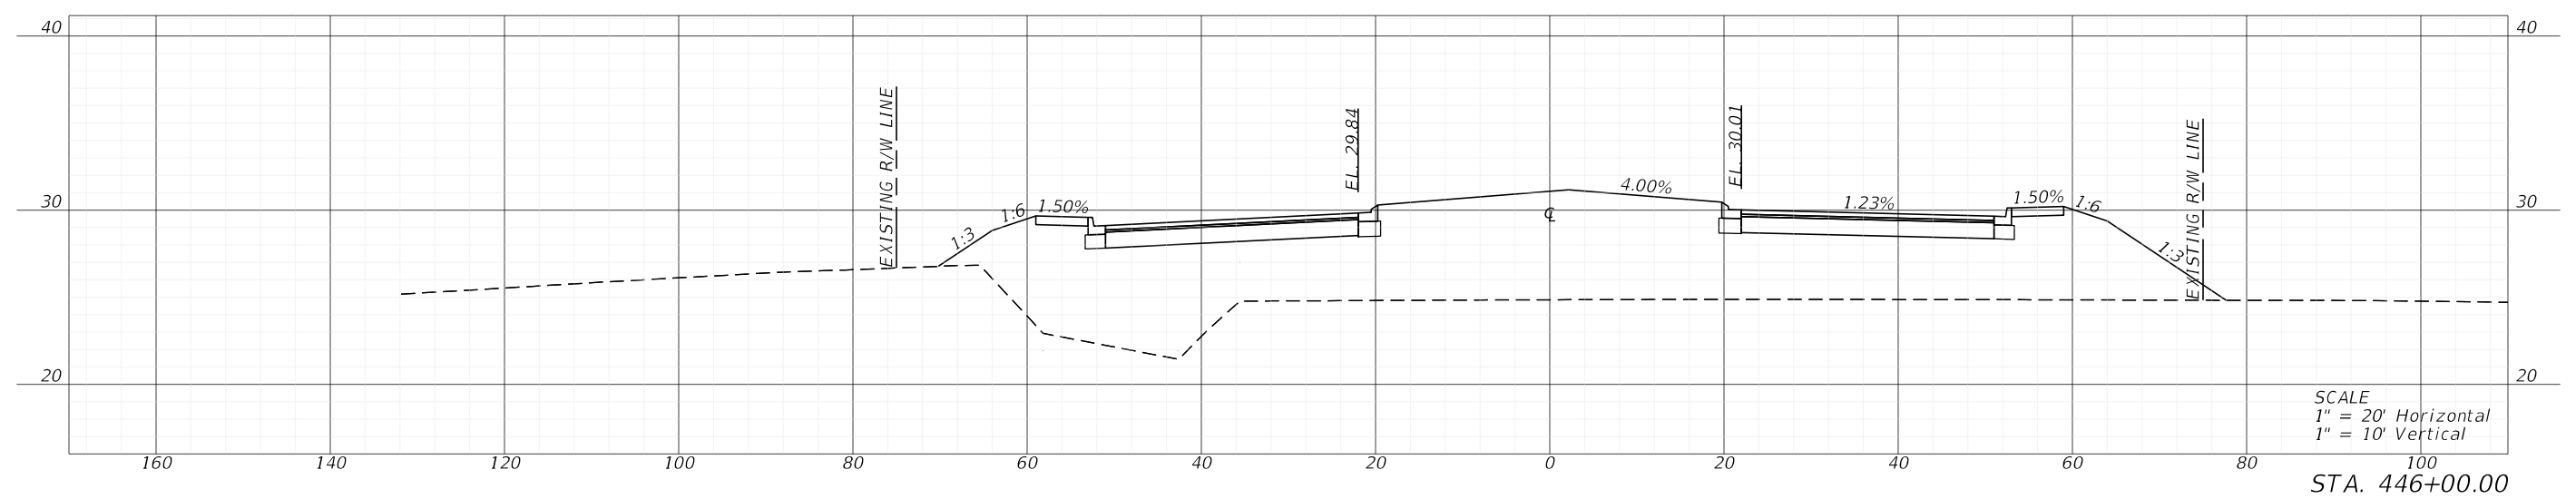

5/3/2022 1:14:59 PM MJN U:\Worksets\FDOT\2021\140-00\Roadway\RD\SRD02.dgn

| REVISIONS | | | | ENGINEER OF RECORD | | | LEE COUNTY DEPARTMENT OF TRANSPORTATION | | | SHEET NO. |
|-----------------------|-------------|------|-------------|---|--|--|---|--------|----------------------|-----------|
| DATE | DESCRIPTION | DATE | DESCRIPTION | RYAN K. BELL, P.E. LICENSE NUMBER 60010 JOHNSON ENGINEERING INC. 2122 JOHNSON STREET FORT MYERS, FL 33901 | | | ROAD NO. | COUNTY | FINANCIAL PROJECT ID | |
| | | | | | | | | LEE | | |
| CROSS SECTIONS | | | | | | | | | | 160 |




THE OFFICIAL RECORD OF THIS SHEET IS THE ELECTRONIC FILE DIGITALLY SIGNED AND SEALED UNDER RULE 61G15-23.004, F.A.C.

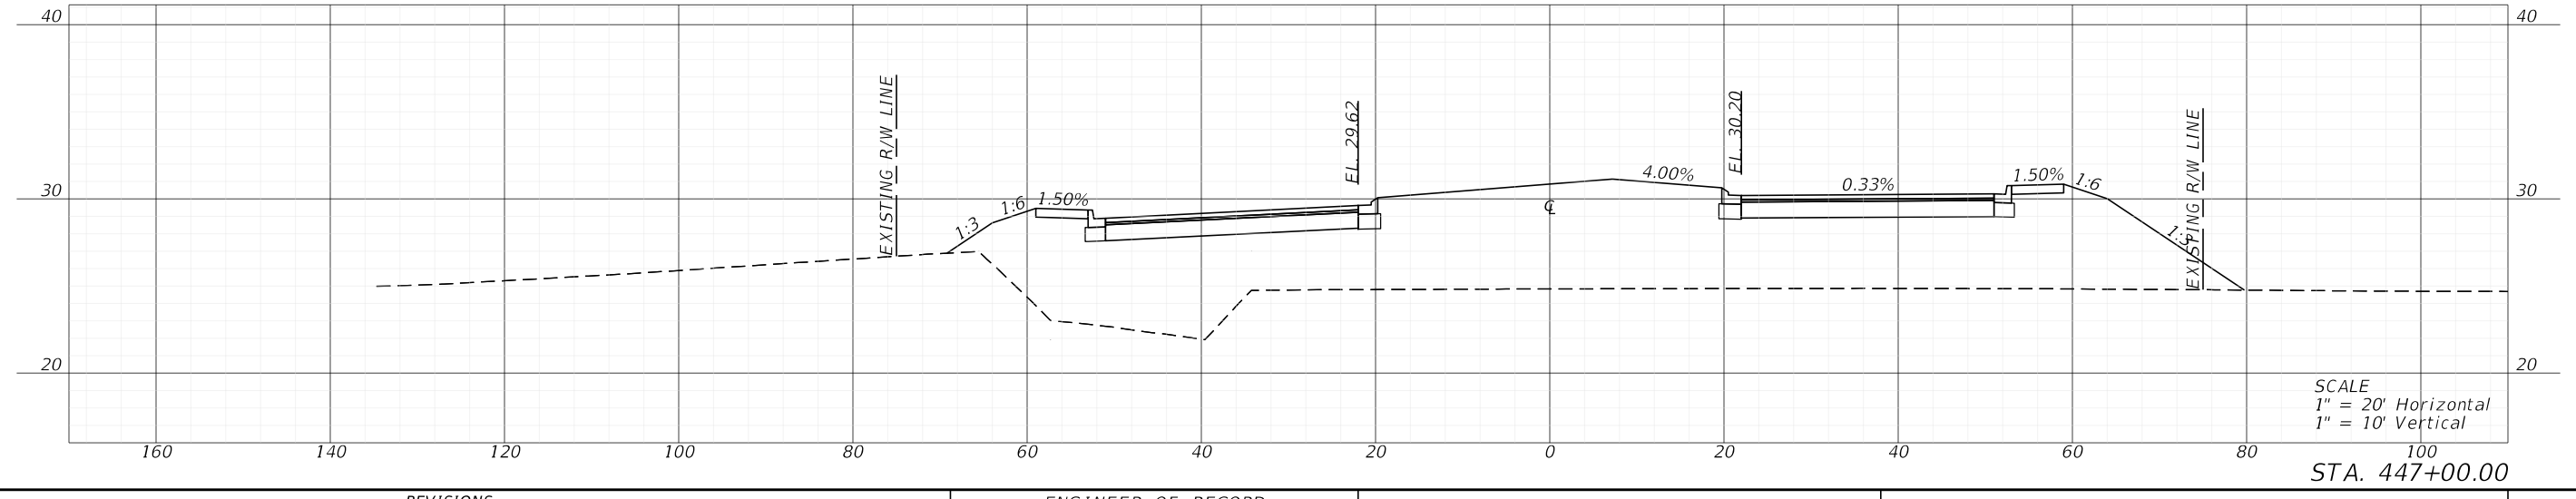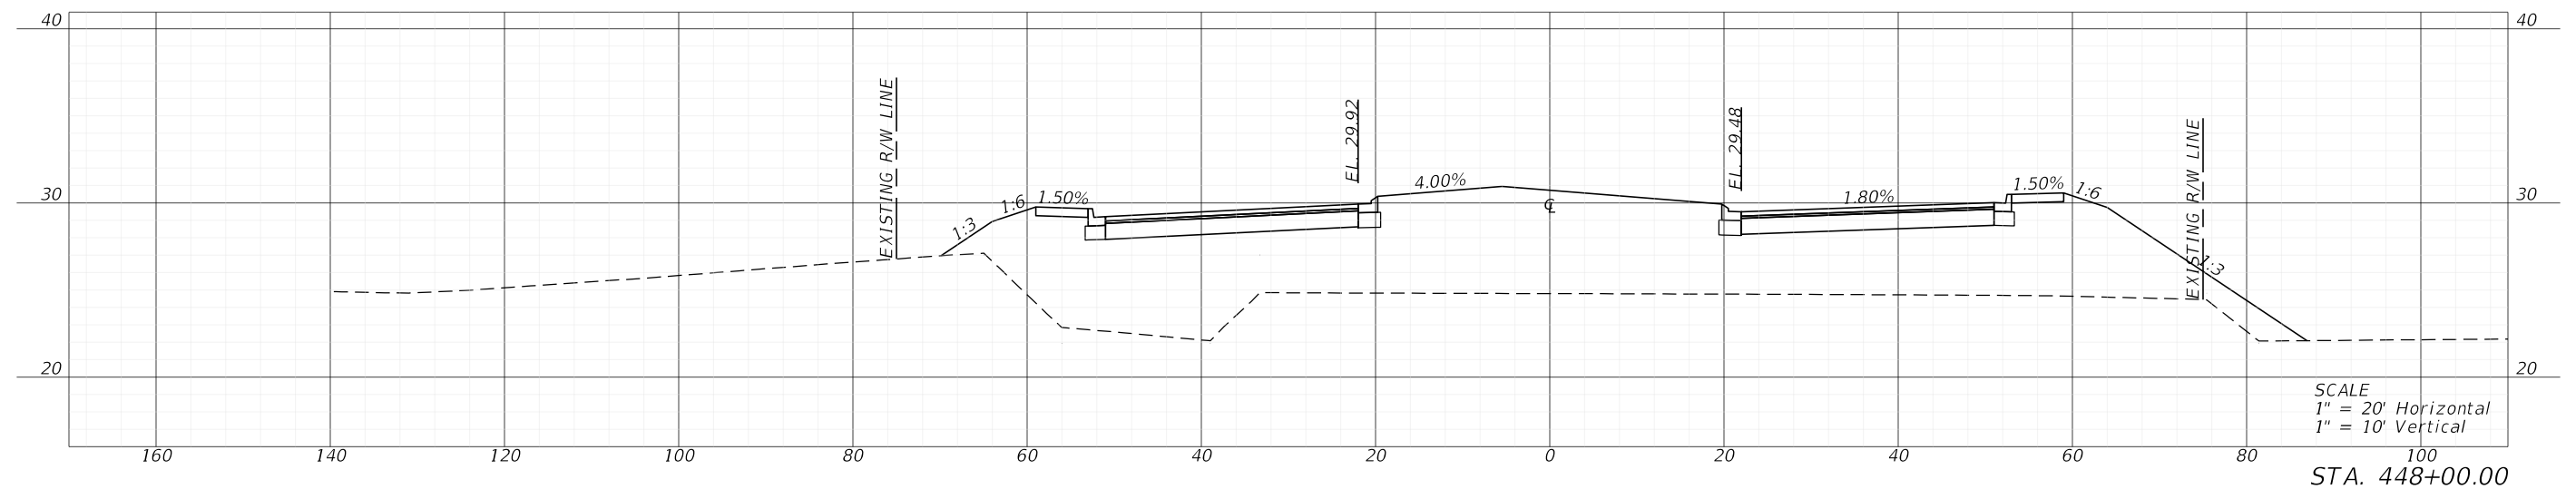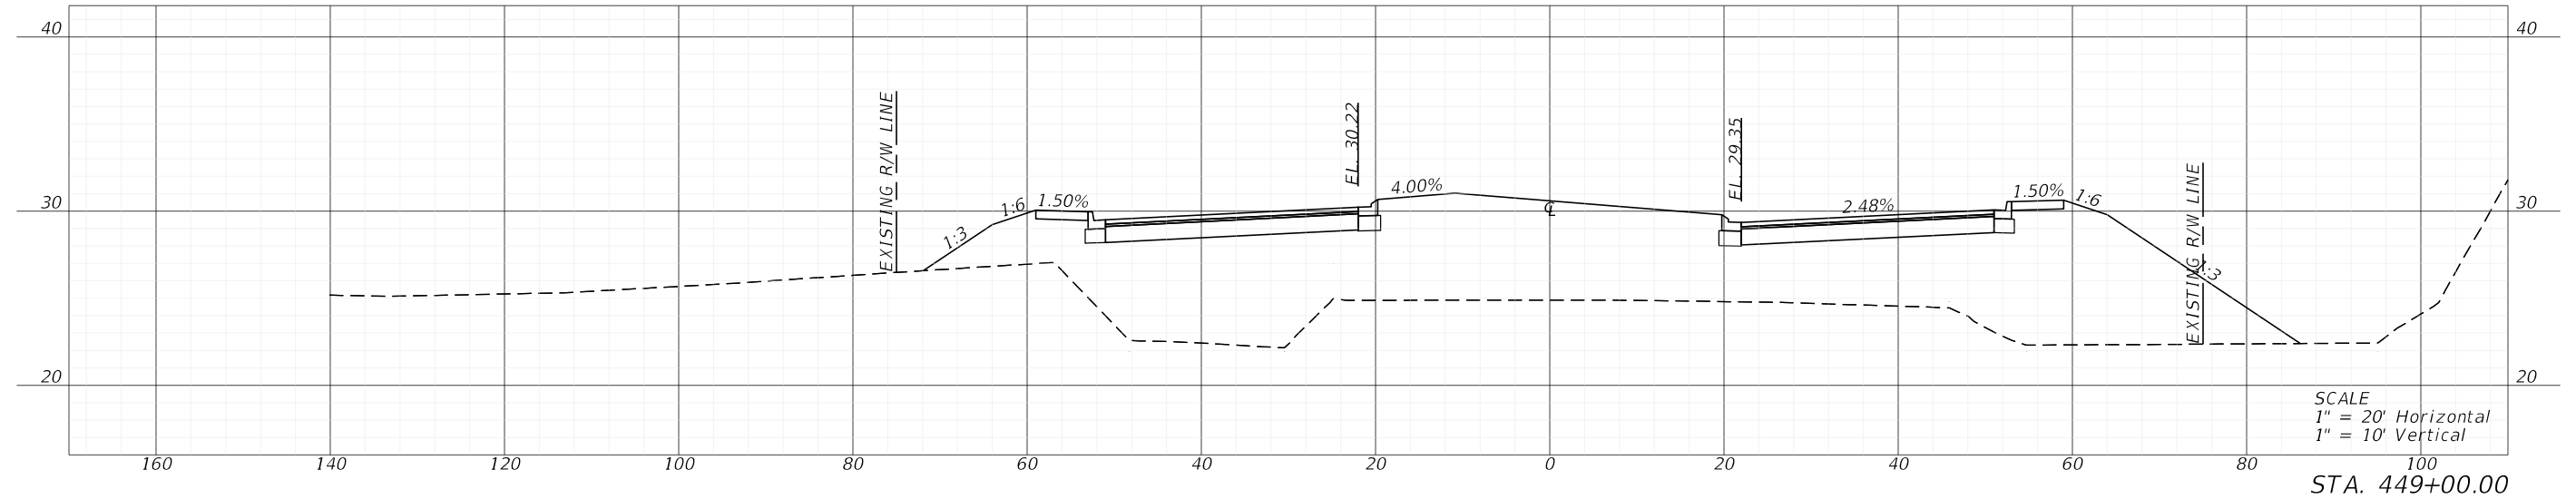

5/3/2022 1:15:05 PM MJN U:\Worksets\FDOT\2021\140-00\N_Roadway\RD\SRD02.dgn

| REVISIONS | | | | ENGINEER OF RECORD | | LEE COUNTY DEPARTMENT OF TRANSPORTATION | | | CROSS SECTIONS | SHEET NO. |
|-----------|-------------|------|-------------|---|--|--|--------|----------------------|-----------------------|-----------|
| DATE | DESCRIPTION | DATE | DESCRIPTION | RYAN K. BELL, P.E. LICENSE NUMBER 60010 JOHNSON ENGINEERING INC. 2122 JOHNSON STREET FORT MYERS, FL 33901 | | ROAD NO. | COUNTY | FINANCIAL PROJECT ID | | 161 |
| | | | | | | | | | | LEE |




5/3/2022 1:15:10 PM MJN
U:\Worksets\DOT\2021\140-00\Roadway\RD\SRD02.dgn

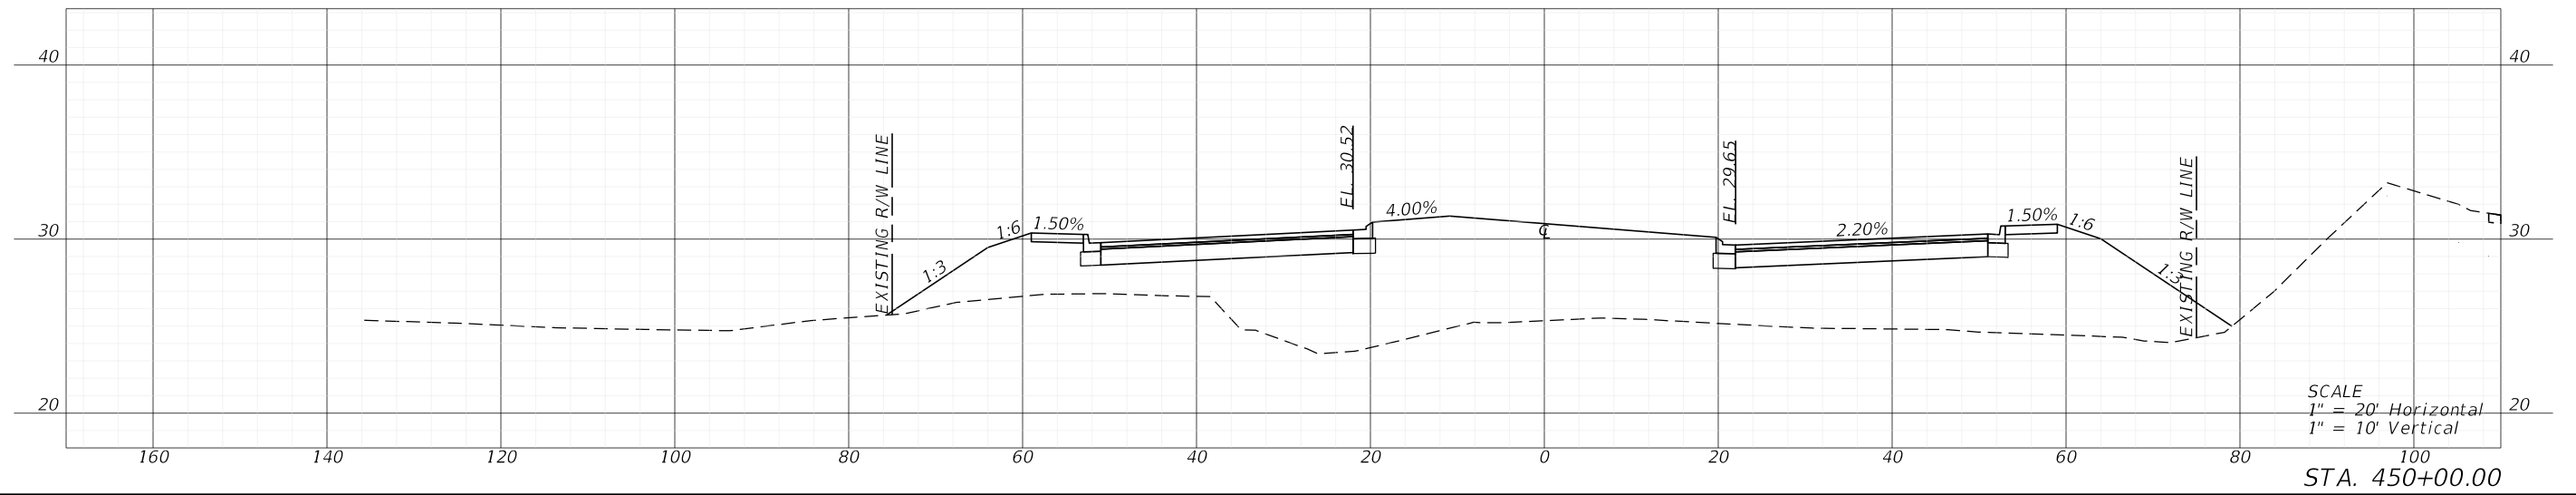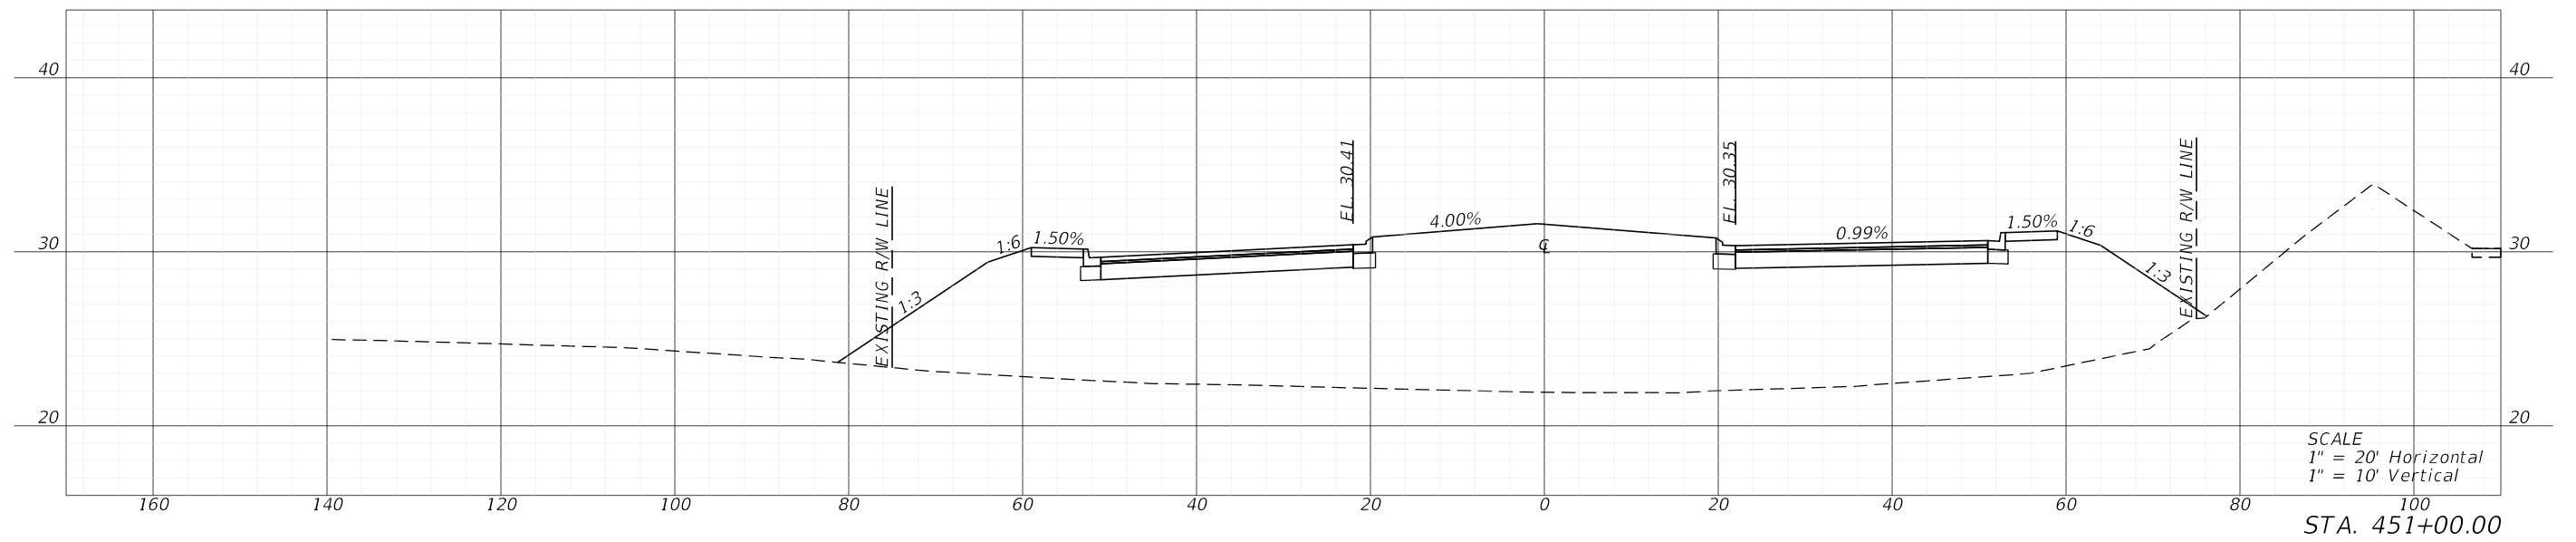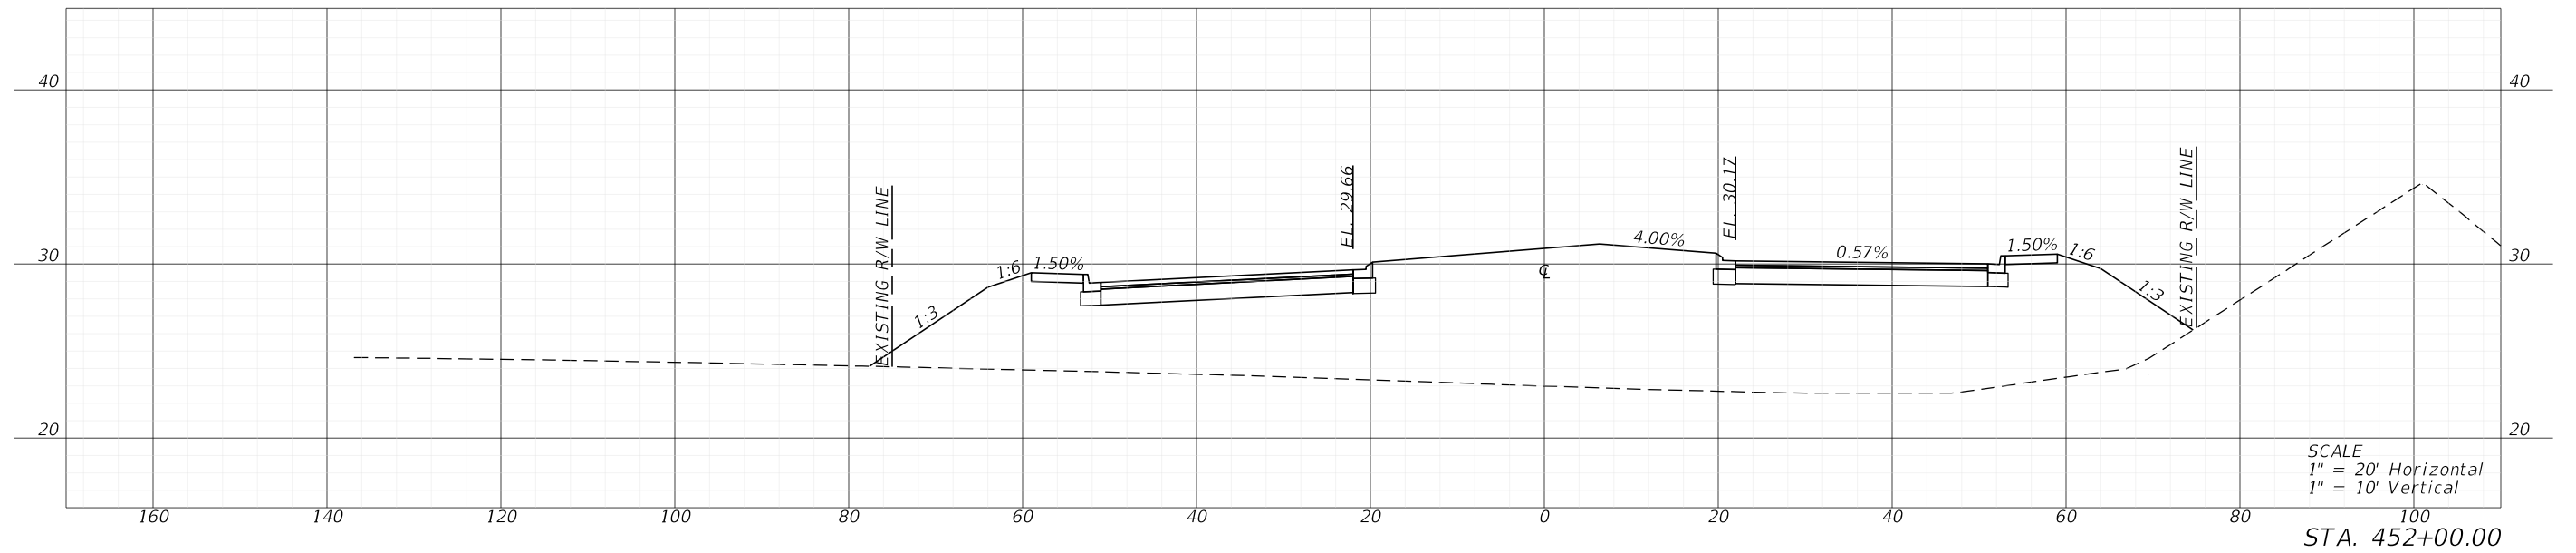

| REVISIONS | | | | ENGINEER OF RECORD | | LEE COUNTY DEPARTMENT OF TRANSPORTATION | | | SHEET NO. |
|-----------------------|-------------|------|-------------|---|--|---|--------|----------------------|-----------|
| DATE | DESCRIPTION | DATE | DESCRIPTION | RYAN K. BELL, P.E. LICENSE NUMBER 60010 JOHNSON ENGINEERING INC. 2122 JOHNSON STREET FORT MYERS, FL 33901 | | ROAD NO. | COUNTY | FINANCIAL PROJECT ID | |
| | | | | | | | LEE | | |
| CROSS SECTIONS | | | | | | | | | 162 |

THE OFFICIAL RECORD OF THIS SHEET IS THE ELECTRONIC FILE DIGITALLY SIGNED AND SEALED UNDER RULE 61G15-23.004, F.A.C.




5/3/2022 1:15:16 PM MJN
 U:\Worksets\FDOT\2021\140-00\N.Roadway\RD\SRD02.dgn

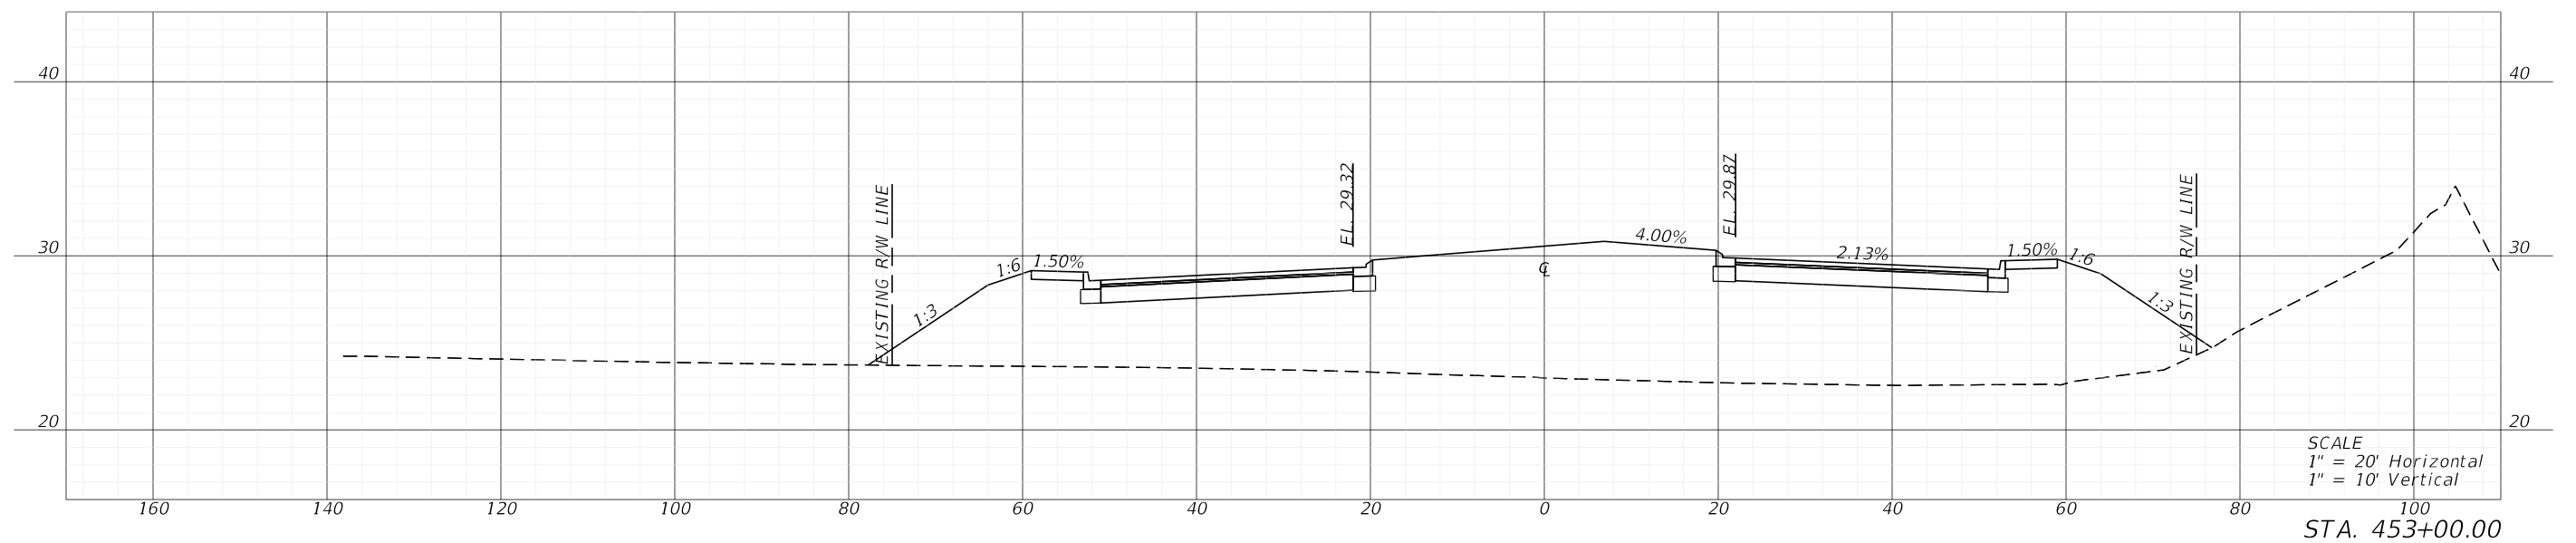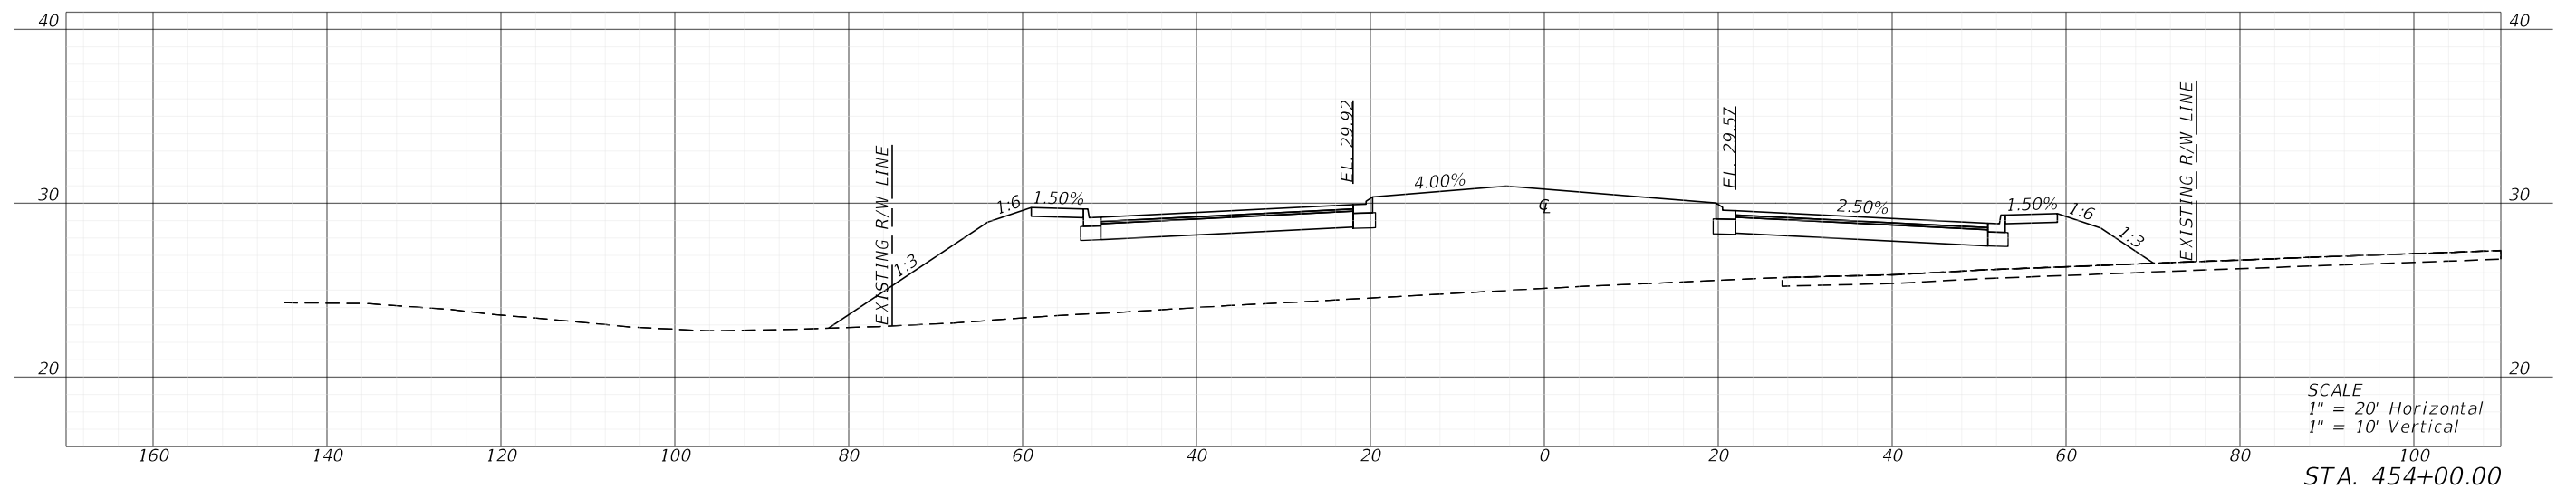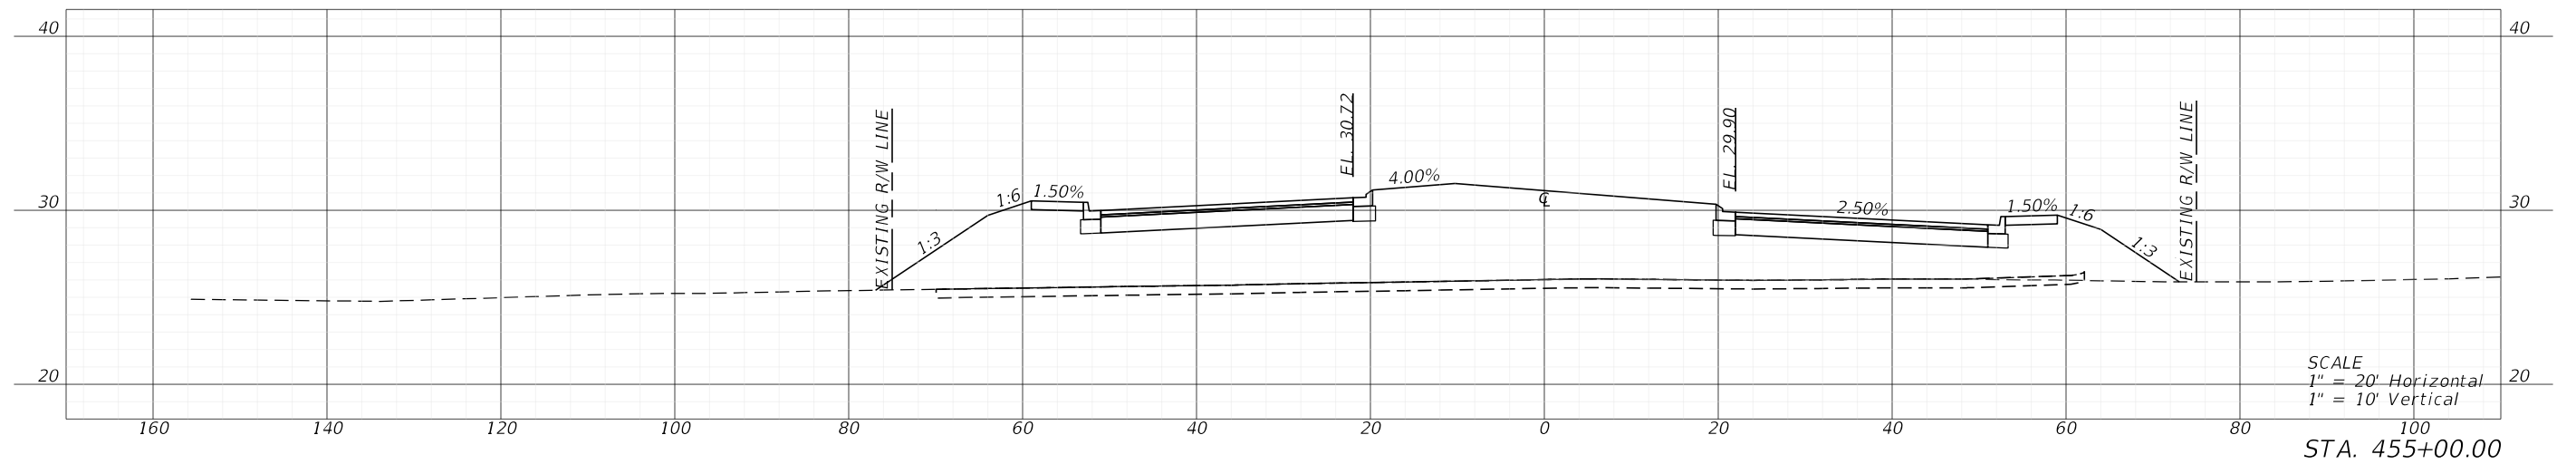

| REVISIONS | | | | ENGINEER OF RECORD | | LEE COUNTY DEPARTMENT OF TRANSPORTATION | | | SHEET NO. | |
|-----------------------|-------------|------|-------------|---|--|--|----------|--------|--------------|----------------------|
| DATE | DESCRIPTION | DATE | DESCRIPTION | | | | ROAD NO. | COUNTY | | FINANCIAL PROJECT ID |
| | | | | RYAN K. BELL, P.E. LICENSE NUMBER 60010 JOHNSON ENGINEERING INC. 2122 JOHNSON STREET FORT MYERS, FL 33901 | | | | | | |
| CROSS SECTIONS | | | | | | | | | 163 | |

THE OFFICIAL RECORD OF THIS SHEET IS THE ELECTRONIC FILE DIGITALLY SIGNED AND SEALED UNDER RULE 61G15-23.004, F.A.C.




THE OFFICIAL RECORD OF THIS SHEET IS THE ELECTRONIC FILE DIGITALLY SIGNED AND SEALED UNDER RULE 61G15-23.004, F.A.C.

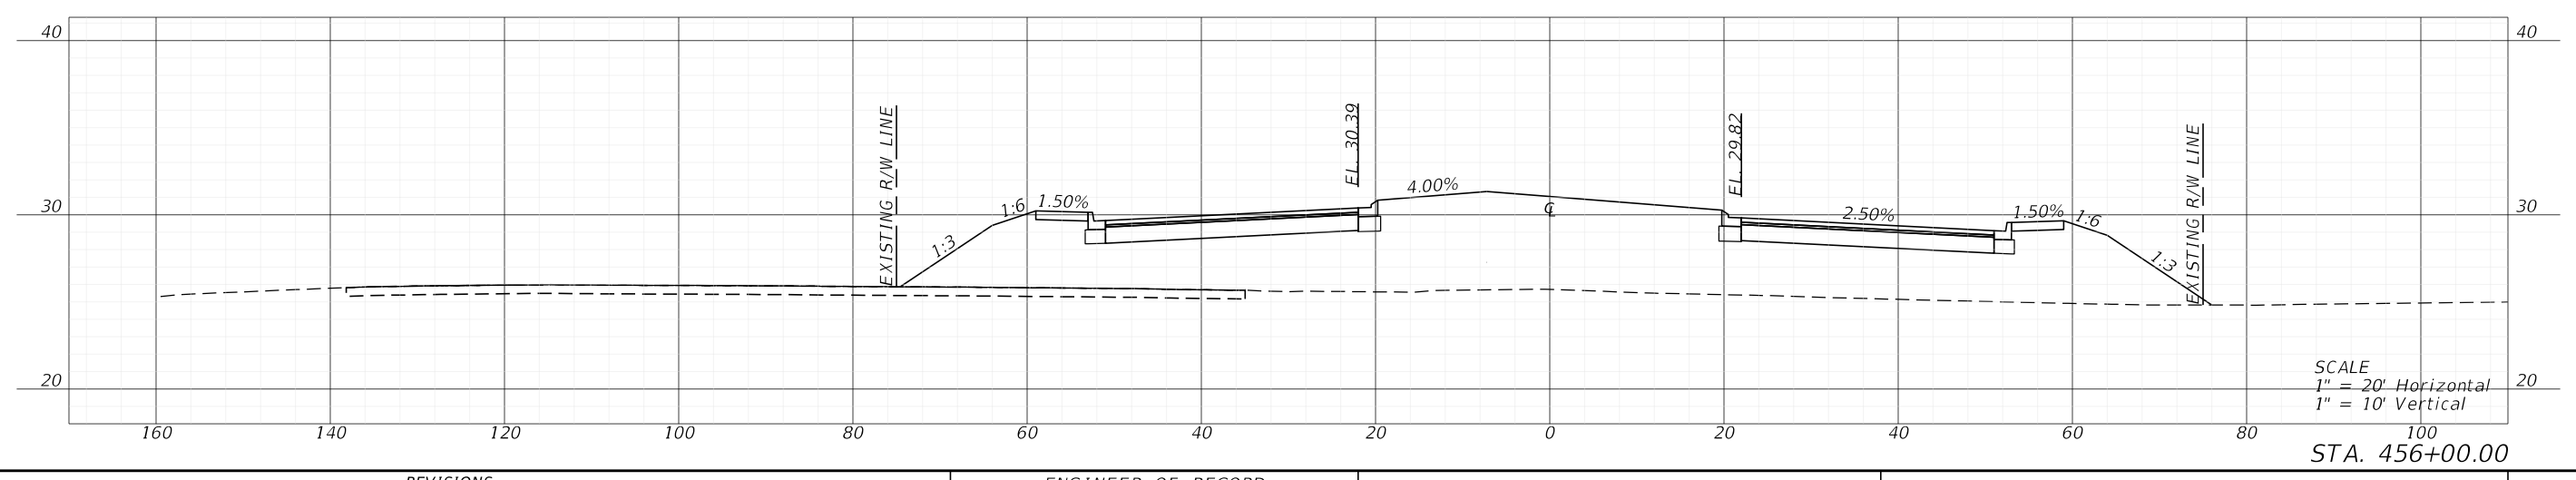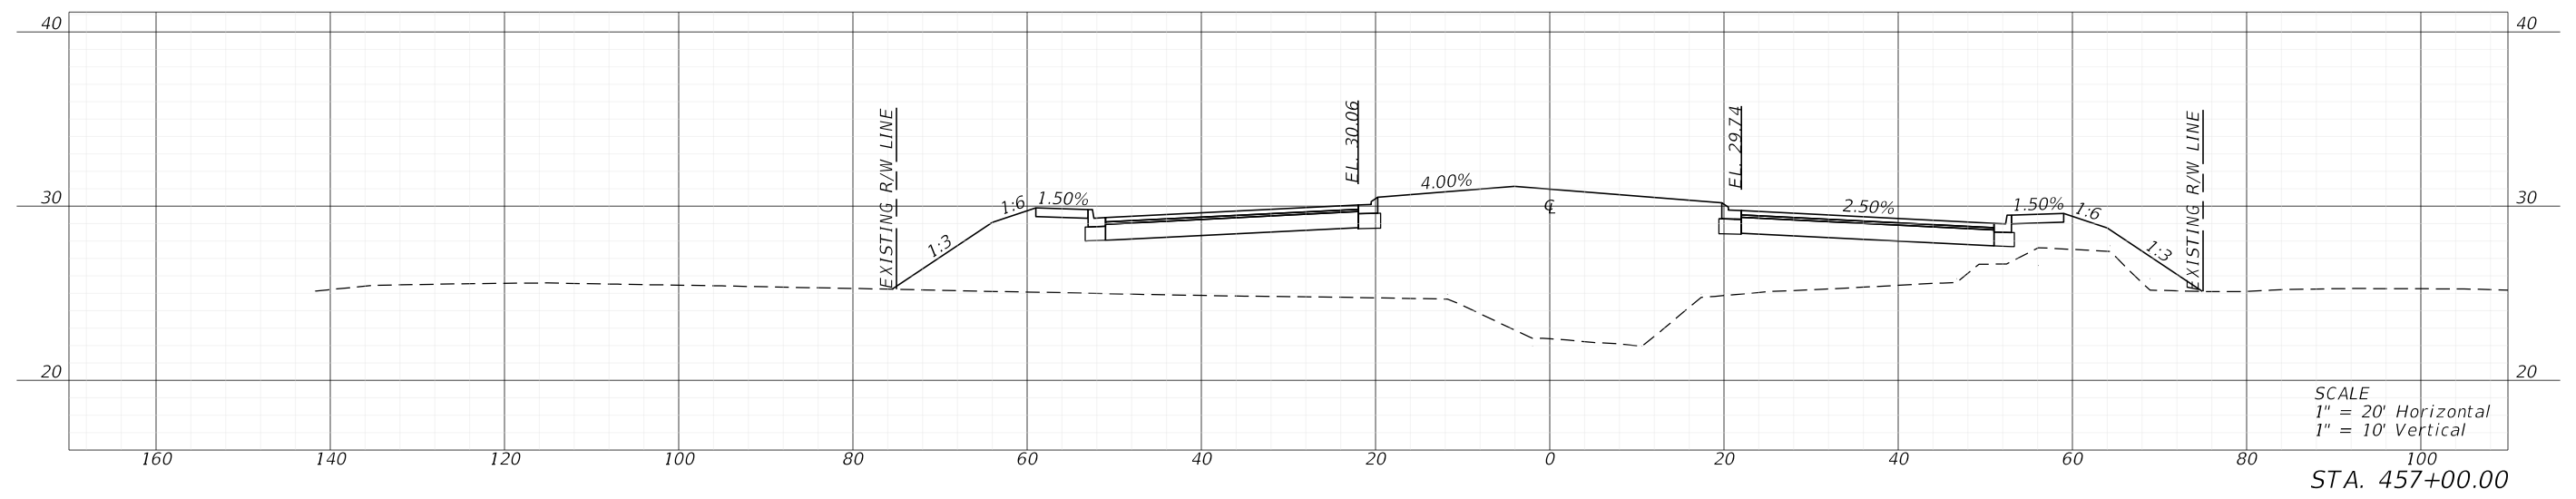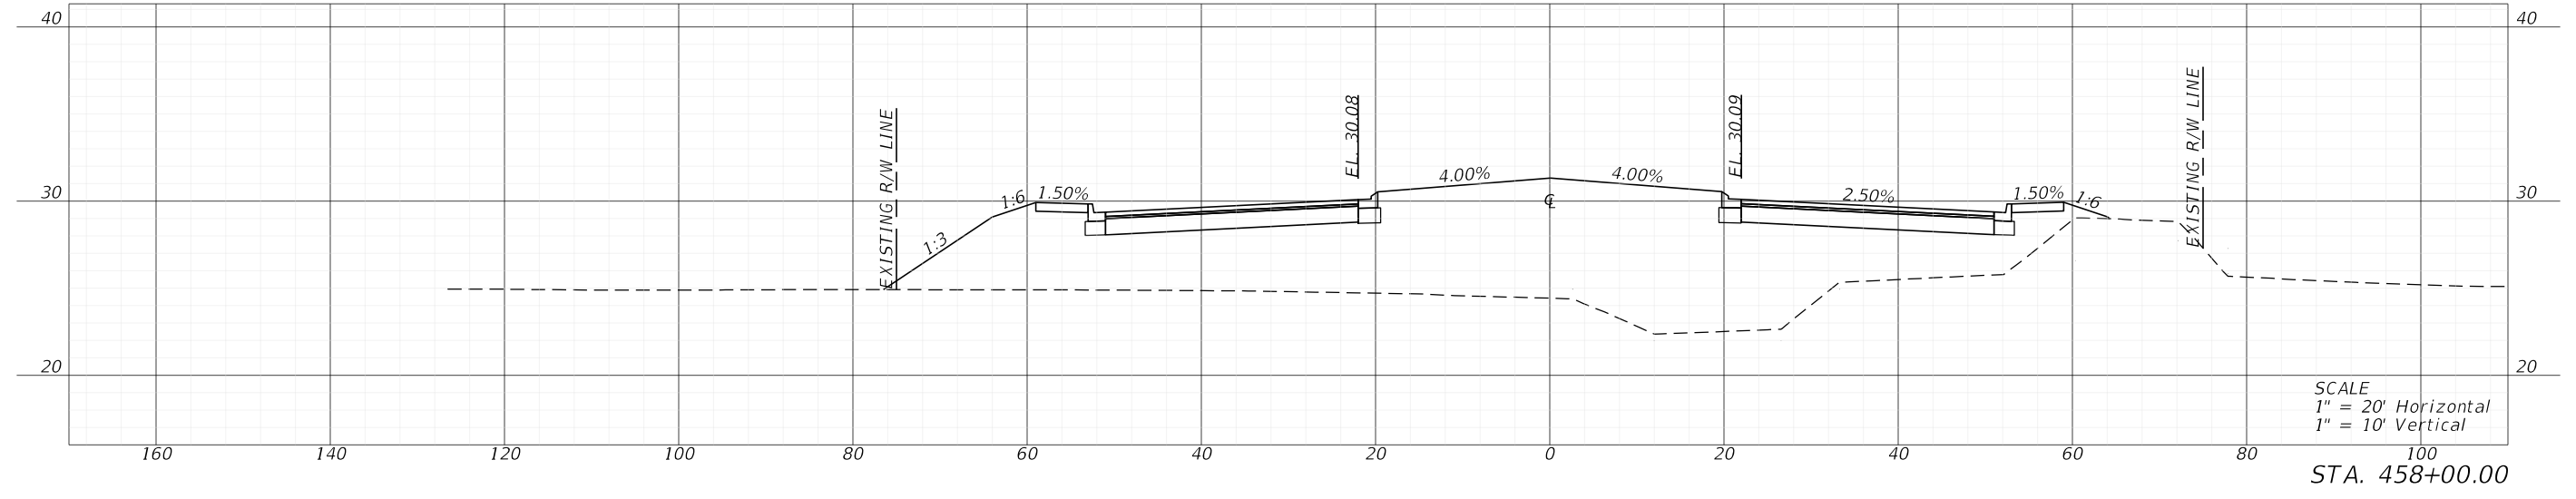

5/3/2022 1:15:21 PM MJN U:\Worksets\DOT\2021\140-00\Roadway\RD\SRD02.dgn

| REVISIONS | | | | ENGINEER OF RECORD | | LEE COUNTY DEPARTMENT OF TRANSPORTATION | | | SHEET NO. |
|-----------------------|-------------|------|-------------|---|--|---|--------|----------------------|-----------|
| DATE | DESCRIPTION | DATE | DESCRIPTION | RYAN K. BELL, P.E. LICENSE NUMBER 60010 JOHNSON ENGINEERING INC. 2122 JOHNSON STREET FORT MYERS, FL 33901 | | ROAD NO. | COUNTY | FINANCIAL PROJECT ID | |
| | | | | | | | LEE | | |
| CROSS SECTIONS | | | | | | | | | 164 |




5/3/2022 1:15:27 PM MJN
U:\Worksets\FDOT\2021\140-00\Roadway\RD\SRD02.dgn

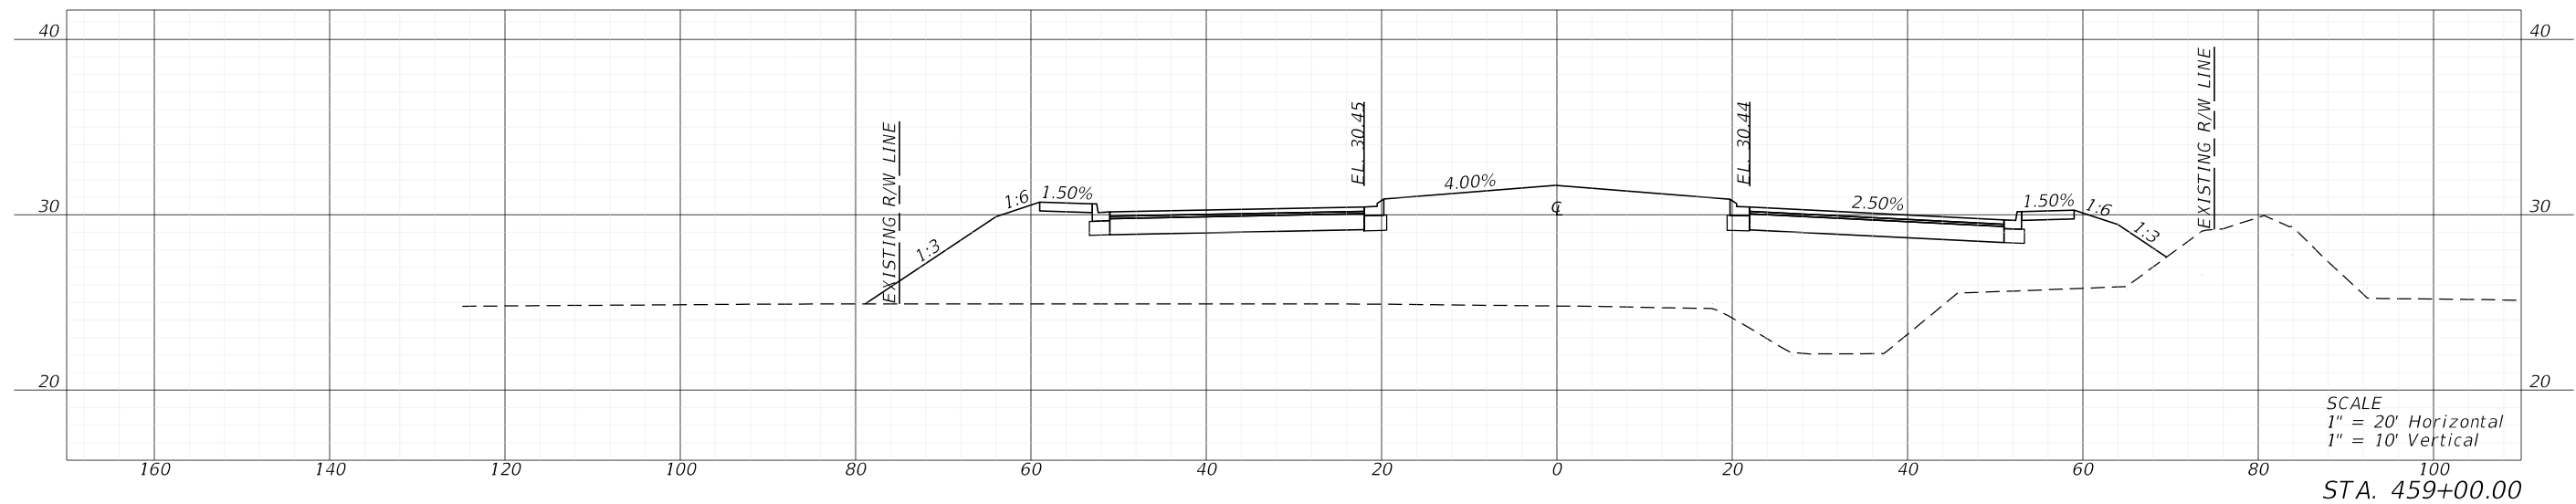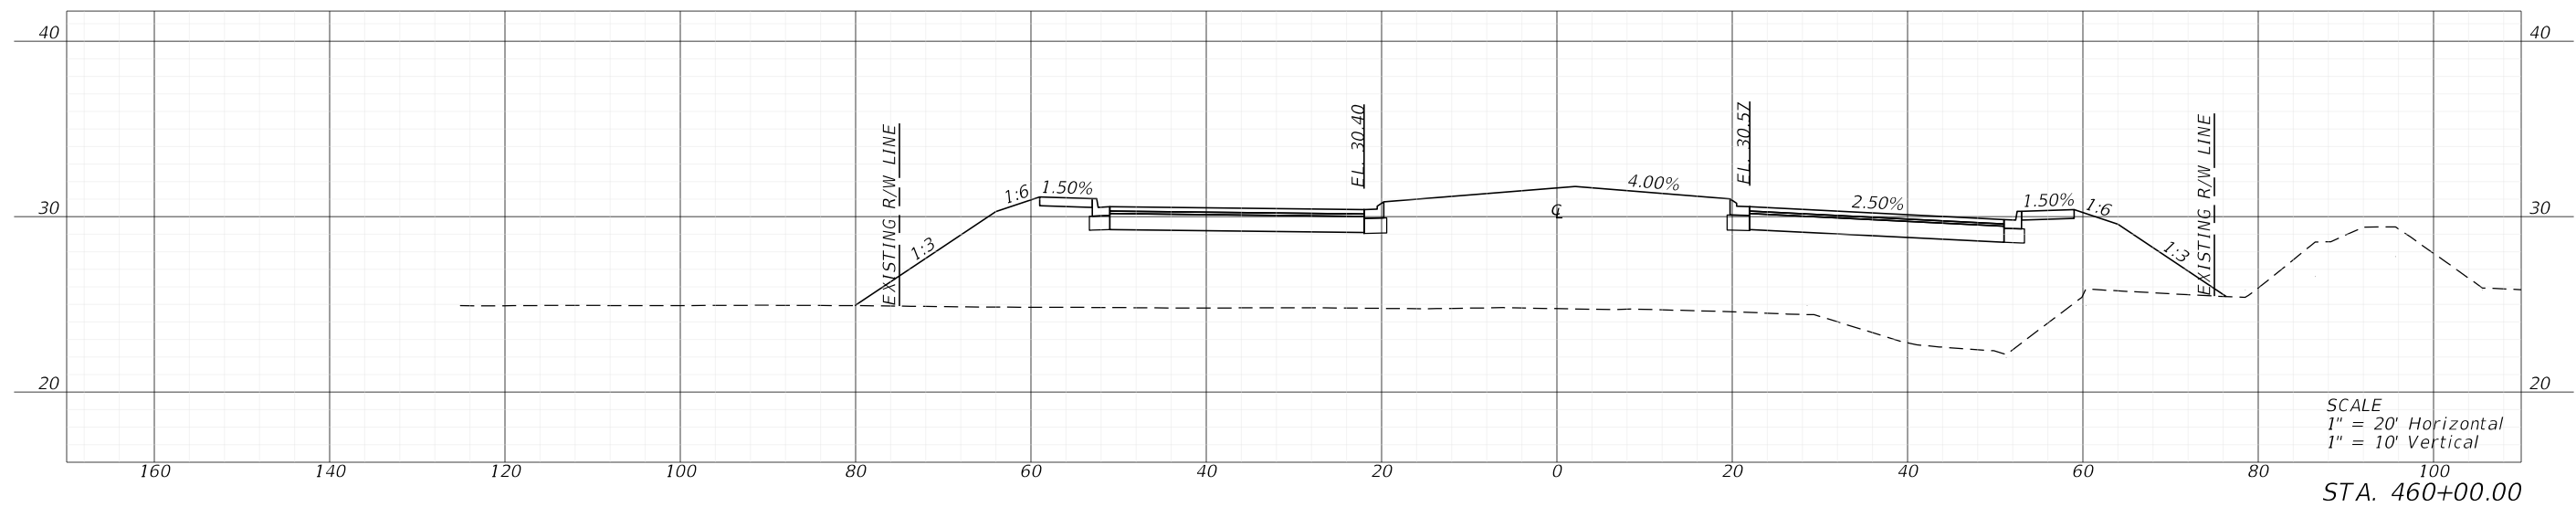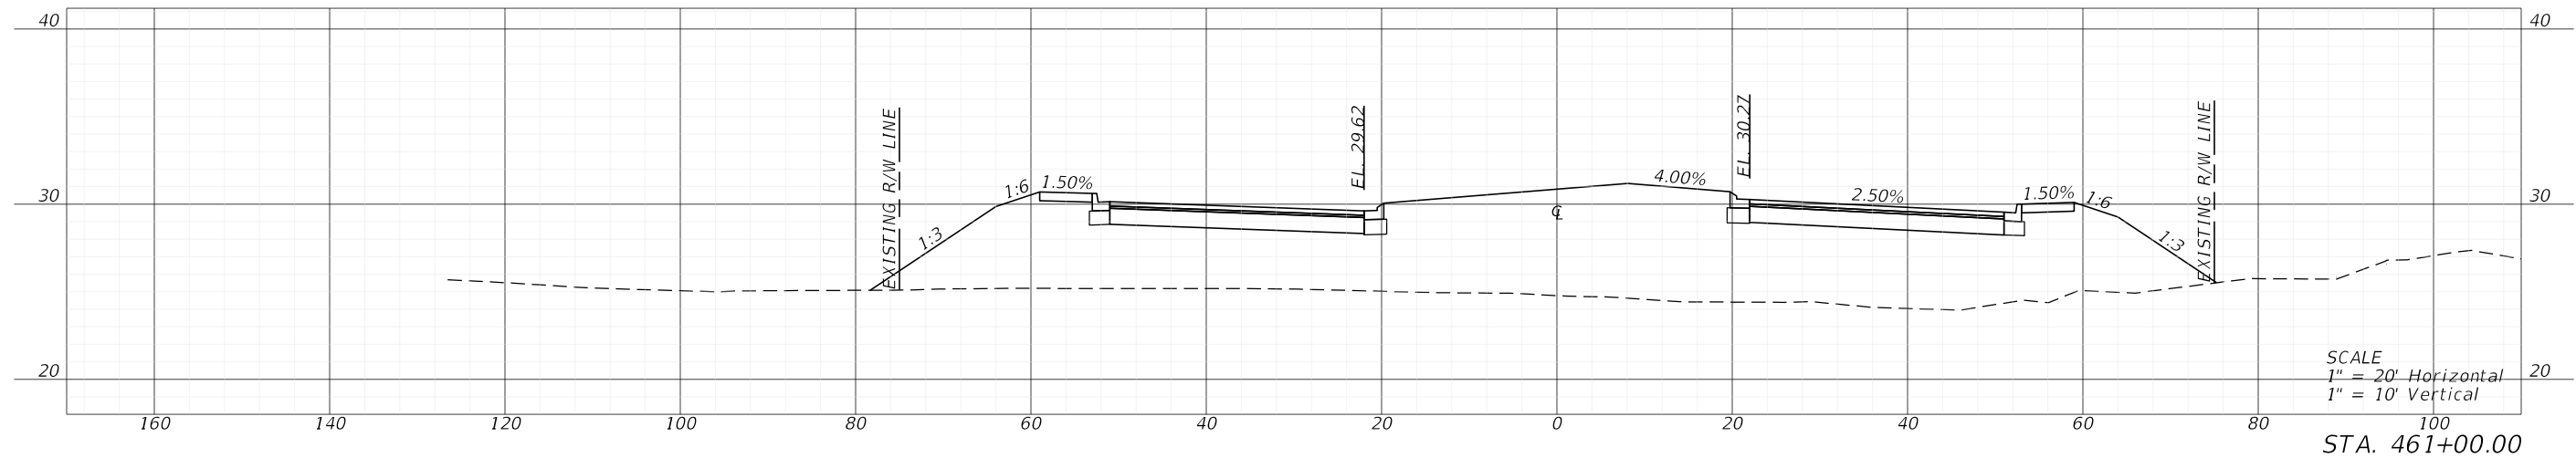

| REVISIONS | | | | ENGINEER OF RECORD | | LEE COUNTY DEPARTMENT OF TRANSPORTATION | | | CROSS SECTIONS | SHEET NO. |
|-----------|-------------|------|-------------|---|--|--|--------|----------------------|-----------------------|-----------|
| DATE | DESCRIPTION | DATE | DESCRIPTION | RYAN K. BELL, P.E. LICENSE NUMBER 60010 JOHNSON ENGINEERING INC. 2122 JOHNSON STREET FORT MYERS, FL 33901 | | ROAD NO. | COUNTY | FINANCIAL PROJECT ID | | 165 |
| | | | | | | | | | | LEE |

THE OFFICIAL RECORD OF THIS SHEET IS THE ELECTRONIC FILE DIGITALLY SIGNED AND SEALED UNDER RULE 61G15-23.004, F.A.C.




THE OFFICIAL RECORD OF THIS SHEET IS THE ELECTRONIC FILE DIGITALLY SIGNED AND SEALED UNDER RULE 61G15-23.004, F.A.C.

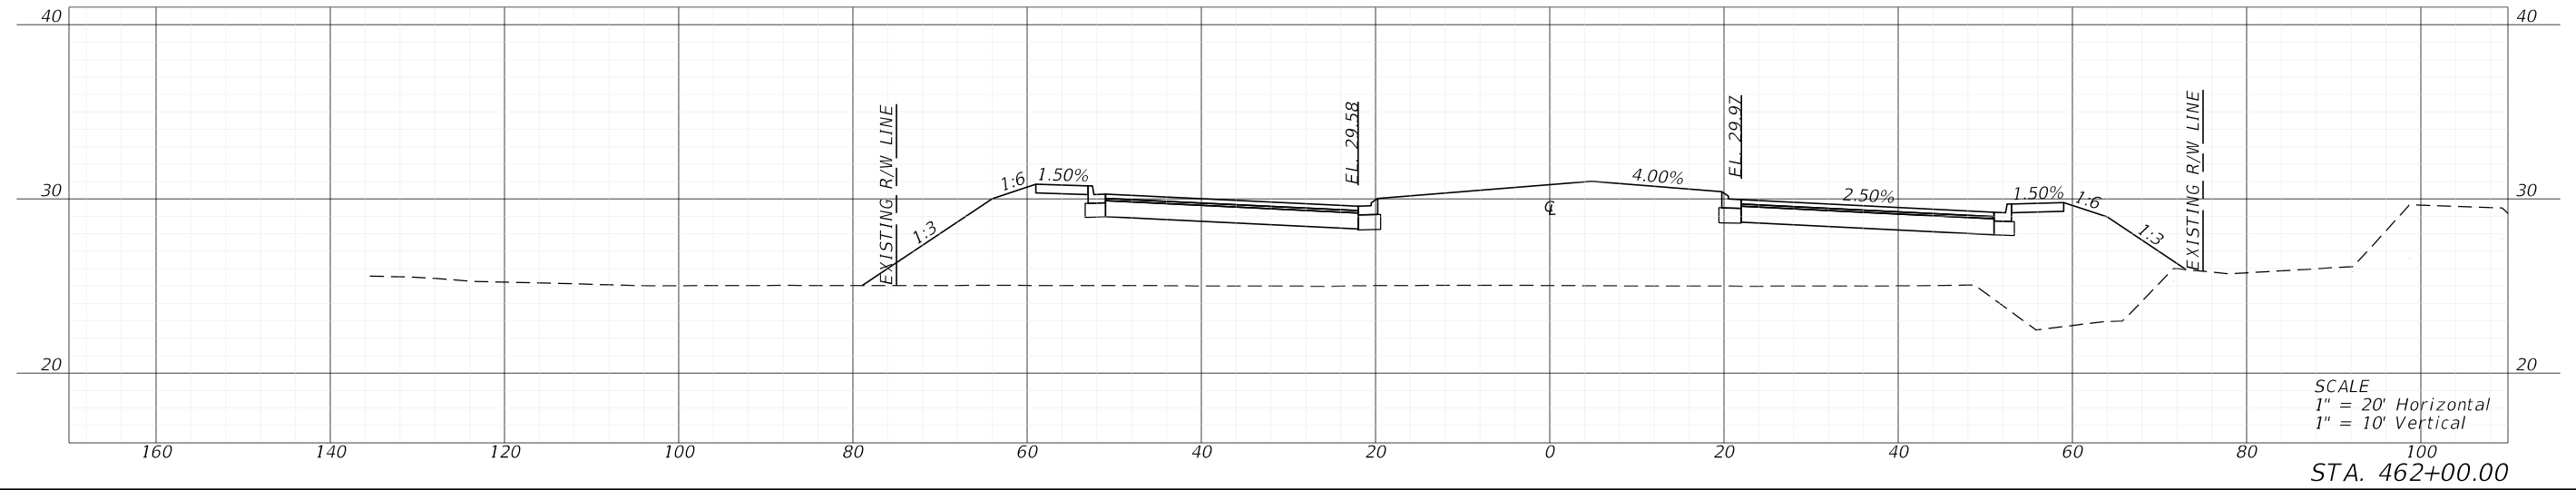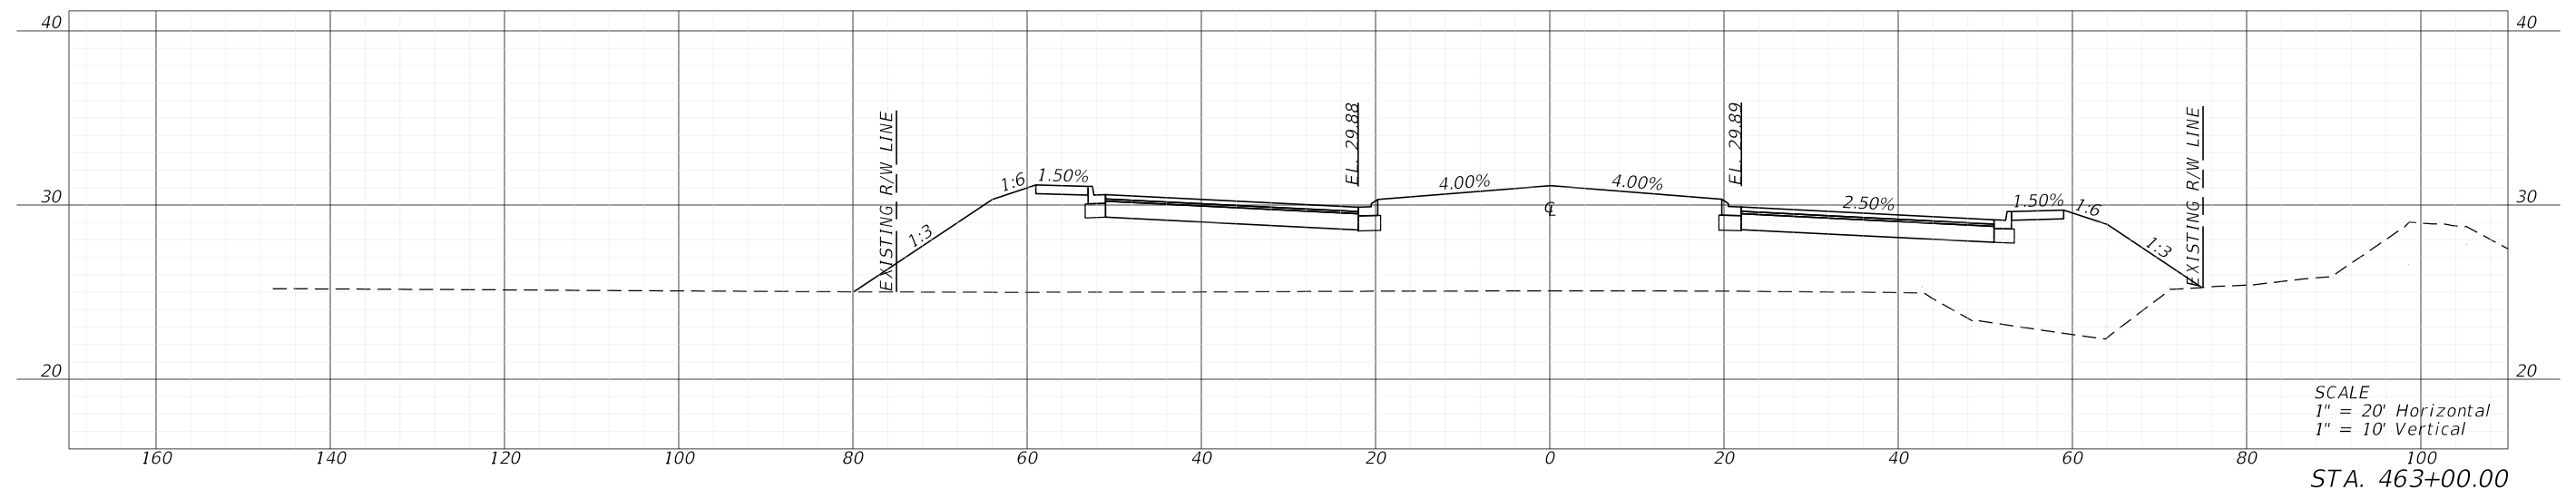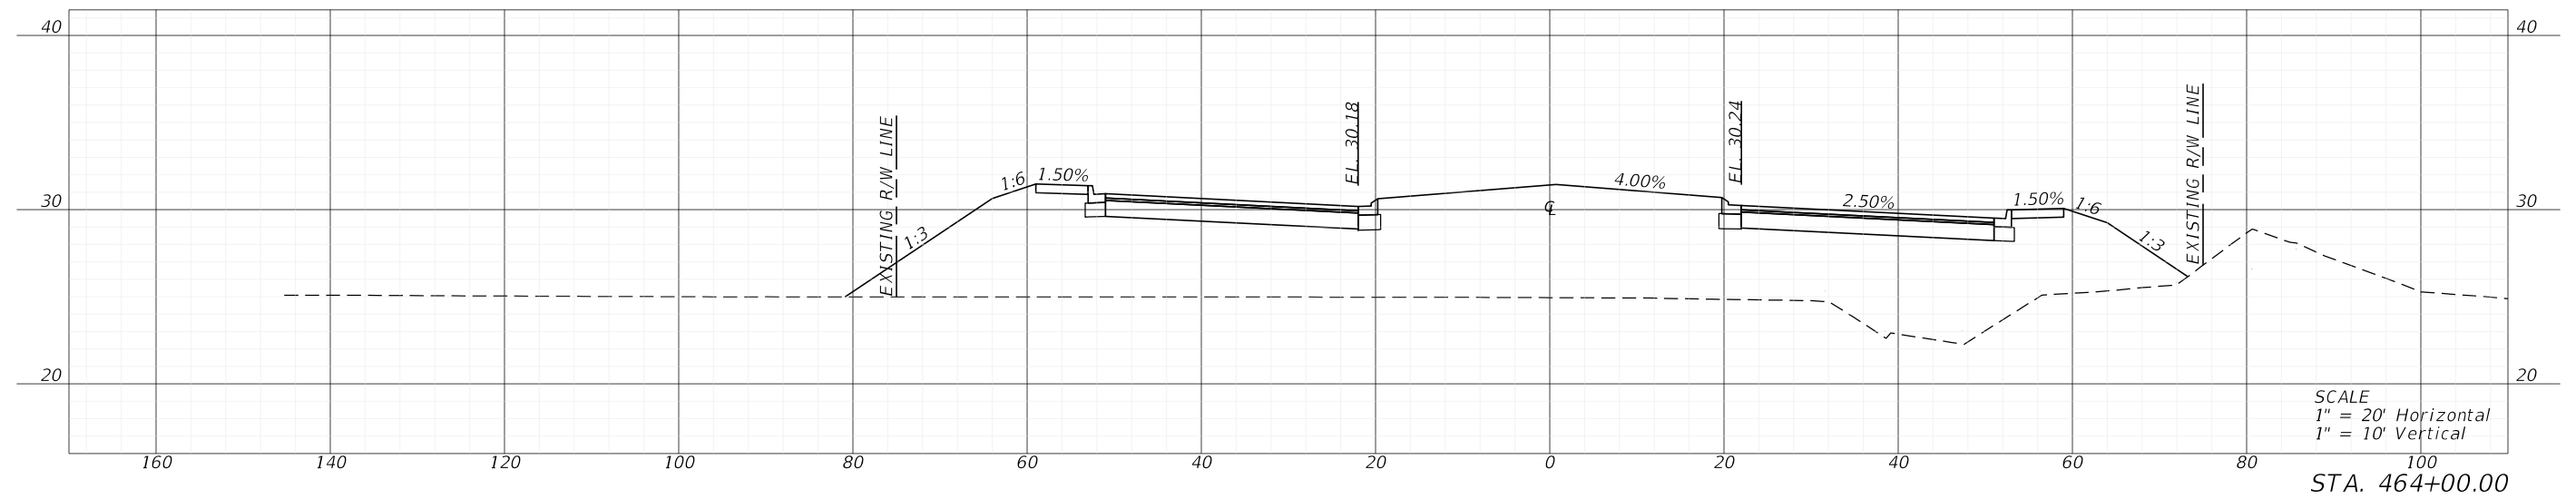

5/3/2022 1:15:32 PM MJN U:\Worksets\DOT\2021\140-00\Roadway\RD\SRD02.dgn

| REVISIONS | | | | ENGINEER OF RECORD | | LEE COUNTY DEPARTMENT OF TRANSPORTATION | | | SHEET NO. |
|-----------------------|-------------|------|-------------|---|--|---|--------|----------------------|-----------|
| DATE | DESCRIPTION | DATE | DESCRIPTION | RYAN K. BELL, P.E. LICENSE NUMBER 60010 JOHNSON ENGINEERING INC. 2122 JOHNSON STREET FORT MYERS, FL 33901 | | ROAD NO. | COUNTY | FINANCIAL PROJECT ID | |
| | | | | | | | LEE | | |
| CROSS SECTIONS | | | | | | | | | 166 |




5/3/2022 1:15:38 PM MJN
 U:\Worksets\FDOT\2021\140-00\N.Roadway\RD\SRD02.dgn

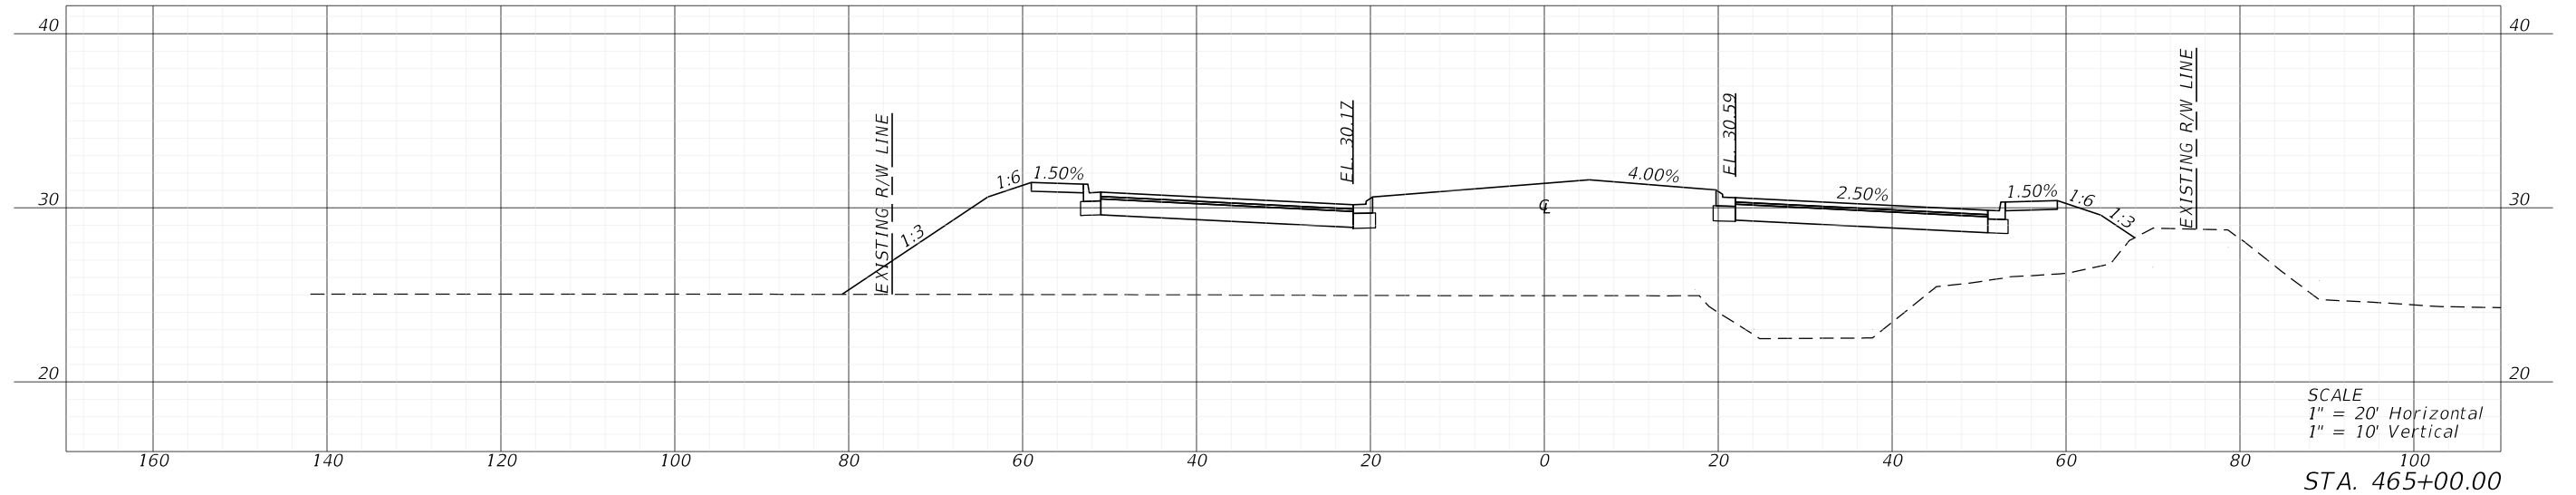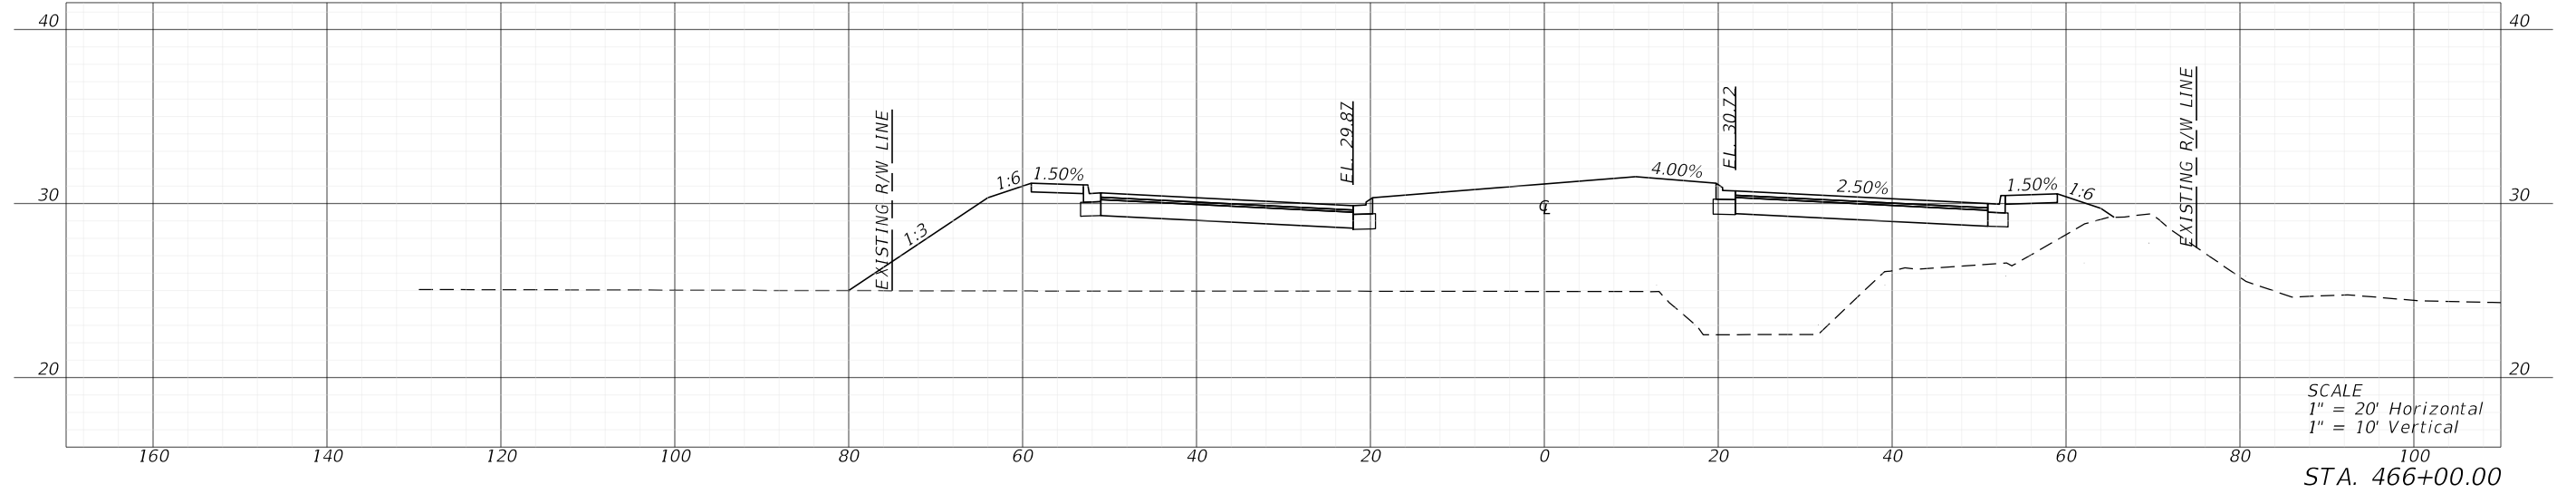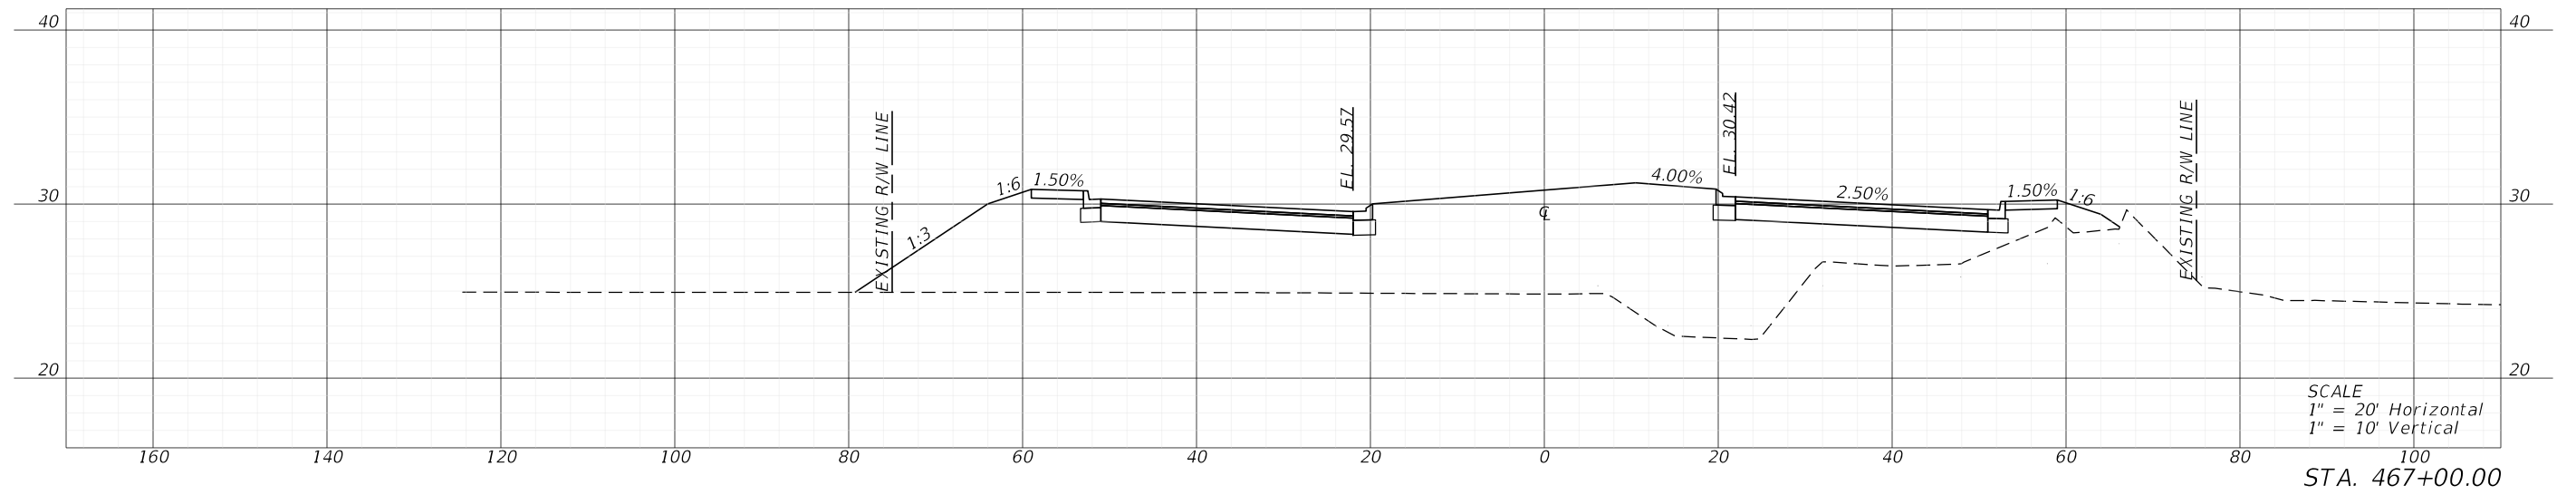

| REVISIONS | | | | ENGINEER OF RECORD | | LEE COUNTY DEPARTMENT OF TRANSPORTATION | | | SHEET NO. | |
|-----------|-------------|------|-------------|---|--|--|----------|--------|--------------|----------------------|
| DATE | DESCRIPTION | DATE | DESCRIPTION | RYAN K. BELL, P.E. LICENSE NUMBER 60010 JOHNSON ENGINEERING INC. 2122 JOHNSON STREET FORT MYERS, FL 33901 | | | ROAD NO. | COUNTY | | FINANCIAL PROJECT ID |
| | | | | | | | | LEE | | |

CROSS SECTIONS

THE OFFICIAL RECORD OF THIS SHEET IS THE ELECTRONIC FILE DIGITALLY SIGNED AND SEALED UNDER RULE 61G15-23.004, F.A.C.

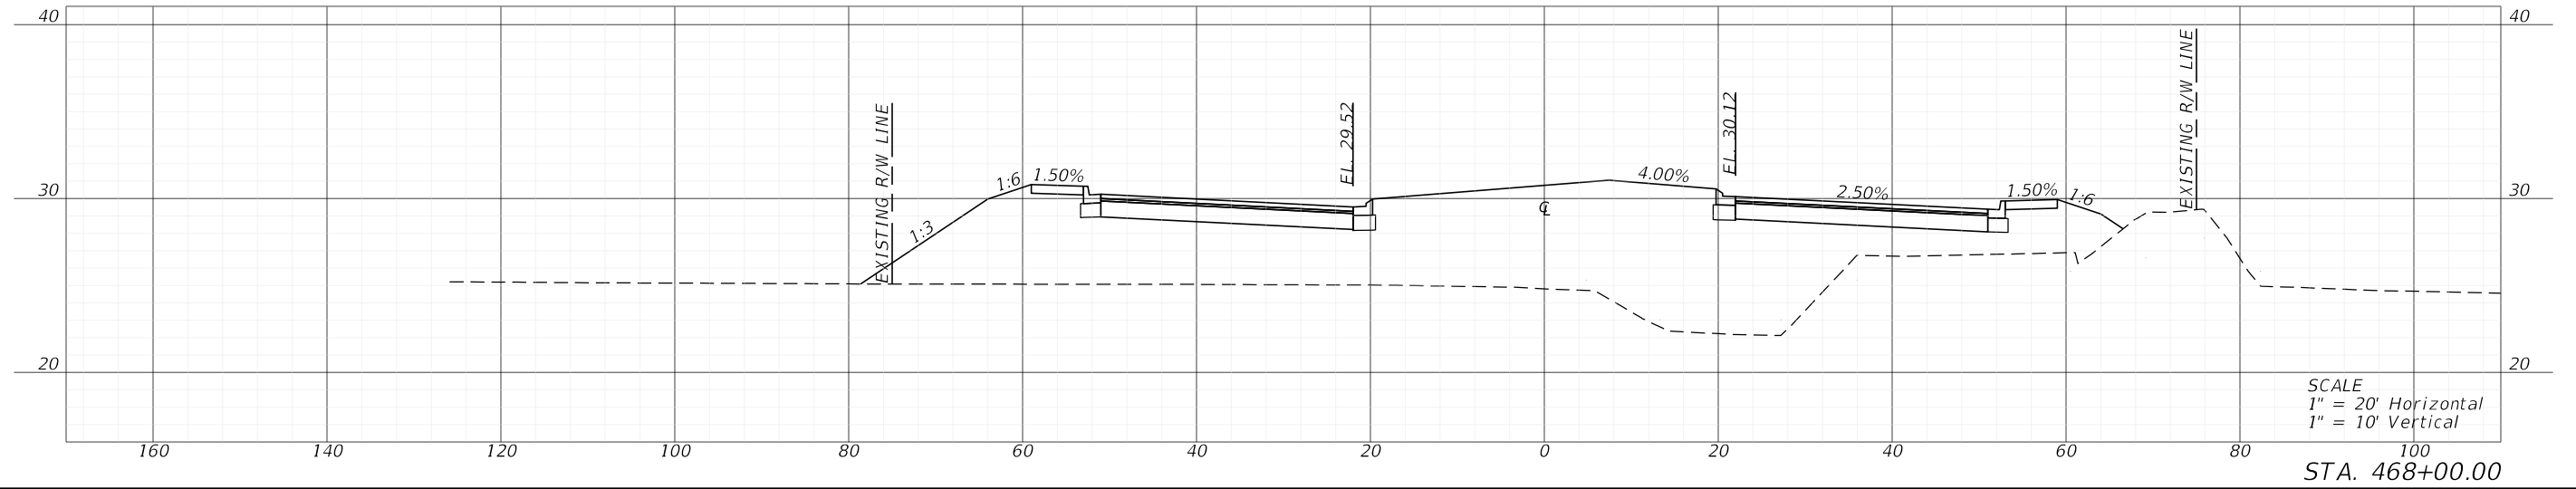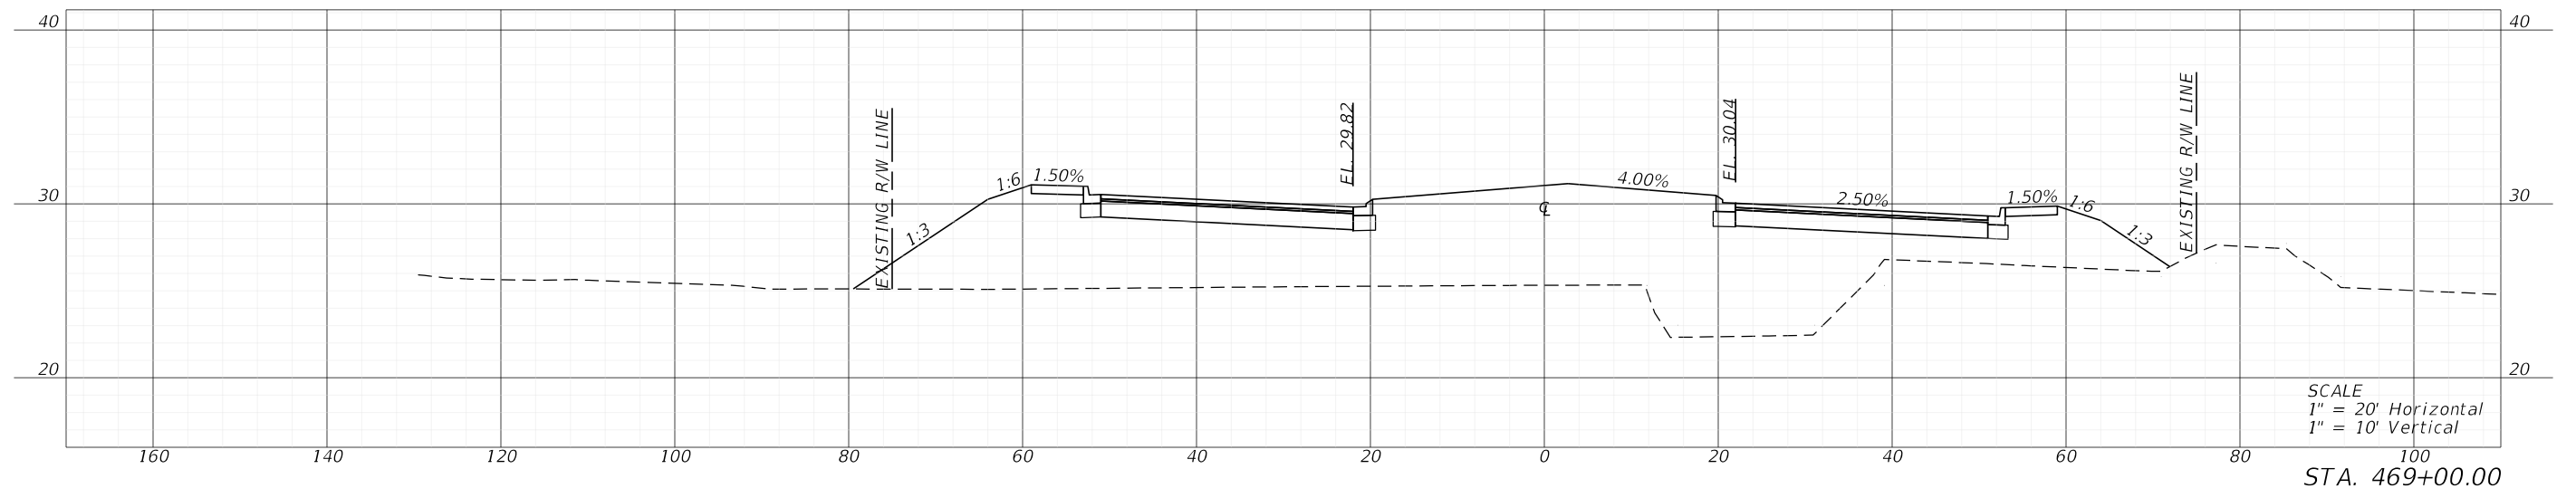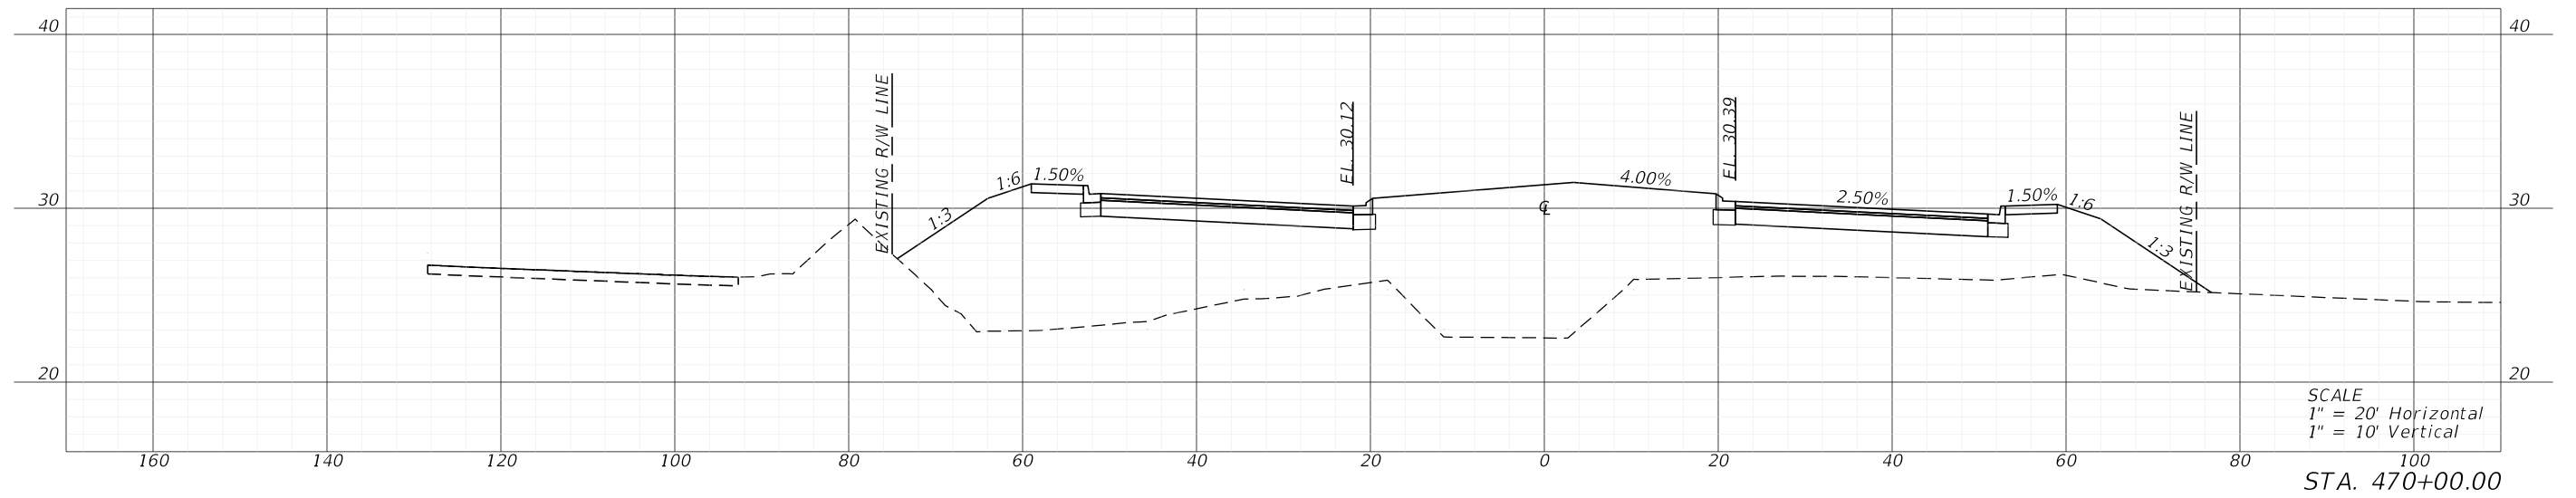

5/3/2022 1:15:43 PM MJN U:\Worksets\DOT\20214140-00\Roadway\RD\SRD02.dgn

| REVISIONS | | ENGINEER OF RECORD | |
|-----------|-------------|--------------------|-------------|
| DATE | DESCRIPTION | DATE | DESCRIPTION |
| | | | |

RYAN K. BELL, P.E.
 LICENSE NUMBER 60010
 JOHNSON ENGINEERING INC.
 2122 JOHNSON STREET
 FORT MYERS, FL 33901




| LEE COUNTY DEPARTMENT OF TRANSPORTATION | | |
|---|--------|----------------------|
| ROAD NO. | COUNTY | FINANCIAL PROJECT ID |
| | LEE | |

CROSS SECTIONS

SHEET NO.
168

THE OFFICIAL RECORD OF THIS SHEET IS THE ELECTRONIC FILE DIGITALLY SIGNED AND SEALED UNDER RULE 61G15-23.004, F.A.C.




5/3/2022 1:15:50 PM MJN
U:\Worksets\FDOT\2021\140-00\Roadway\RD\SRD02.dgn

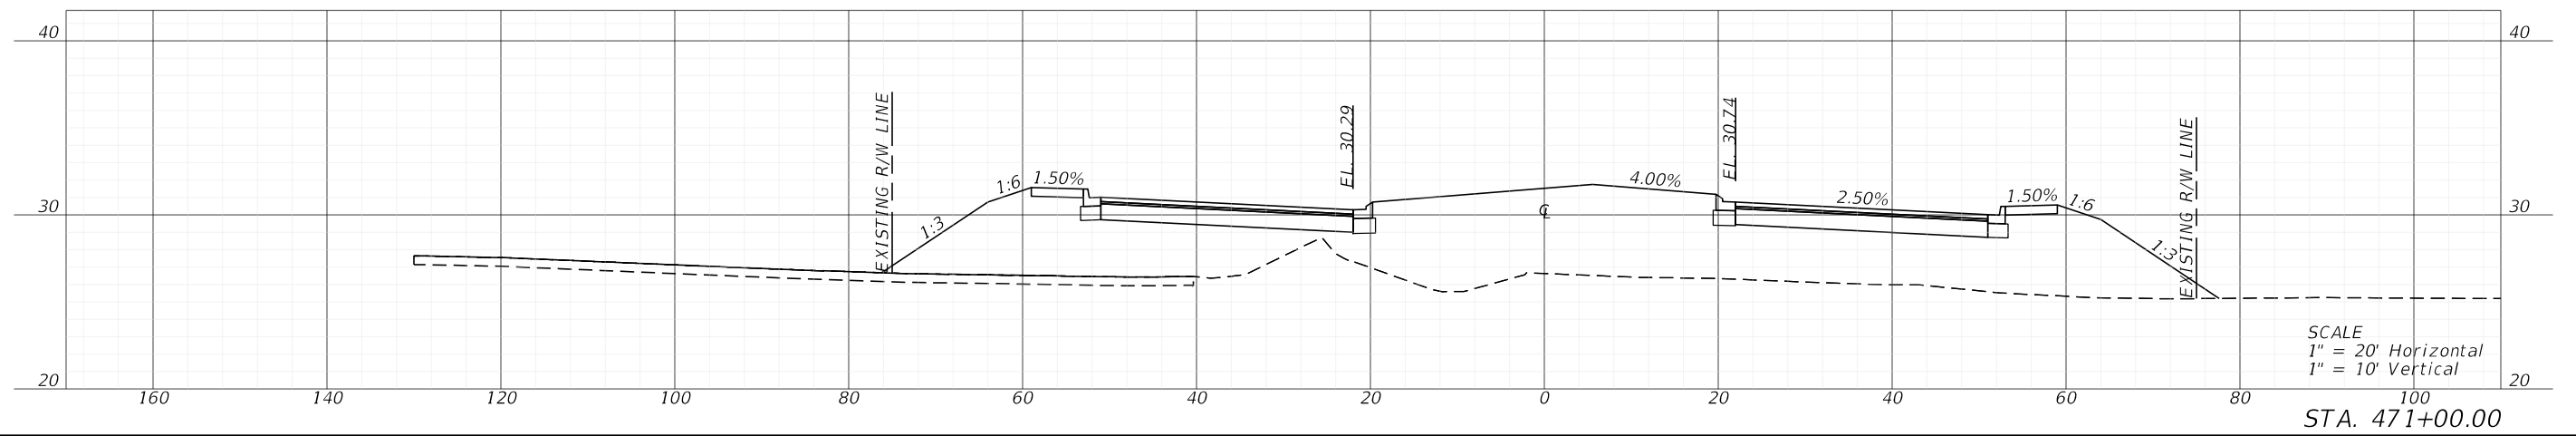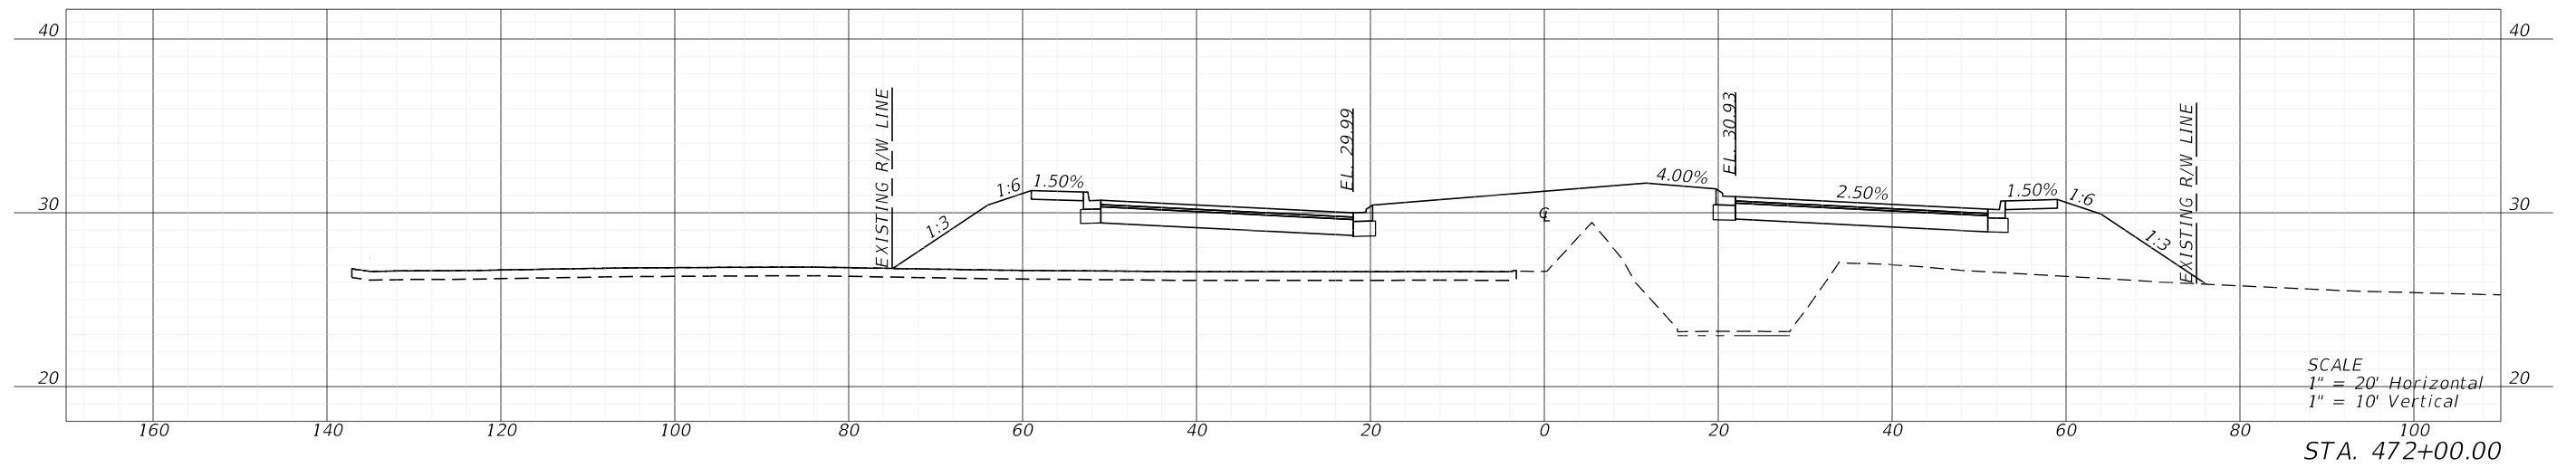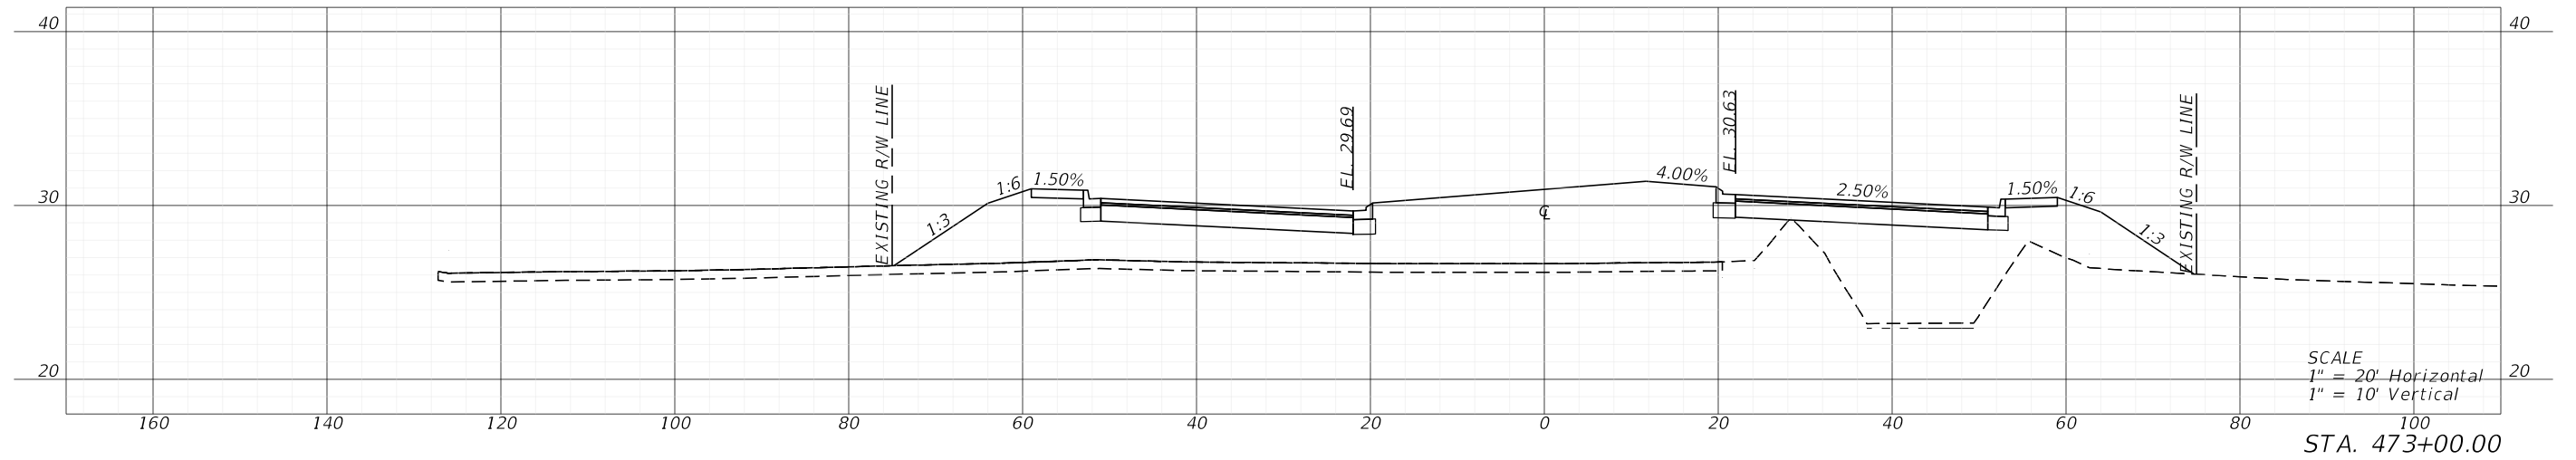

| REVISIONS | | | | ENGINEER OF RECORD | | LEE COUNTY DEPARTMENT OF TRANSPORTATION | | | CROSS SECTIONS | SHEET NO. |
|-----------|-------------|------|-------------|---|--|--|--------|----------------------|-----------------------|-----------|
| DATE | DESCRIPTION | DATE | DESCRIPTION | RYAN K. BELL, P.E. LICENSE NUMBER 60010 JOHNSON ENGINEERING INC. 2122 JOHNSON STREET FORT MYERS, FL 33901 | | ROAD NO. | COUNTY | FINANCIAL PROJECT ID | | 169 |
| | | | | | | | | | | LEE |

THE OFFICIAL RECORD OF THIS SHEET IS THE ELECTRONIC FILE DIGITALLY SIGNED AND SEALED UNDER RULE 61G15-23.004, F.A.C.




5/3/2022 1:15:56 PM MJN
 U:\Worksets\DOT\2021\140-00\Roadway\RD\SRD02.dgn

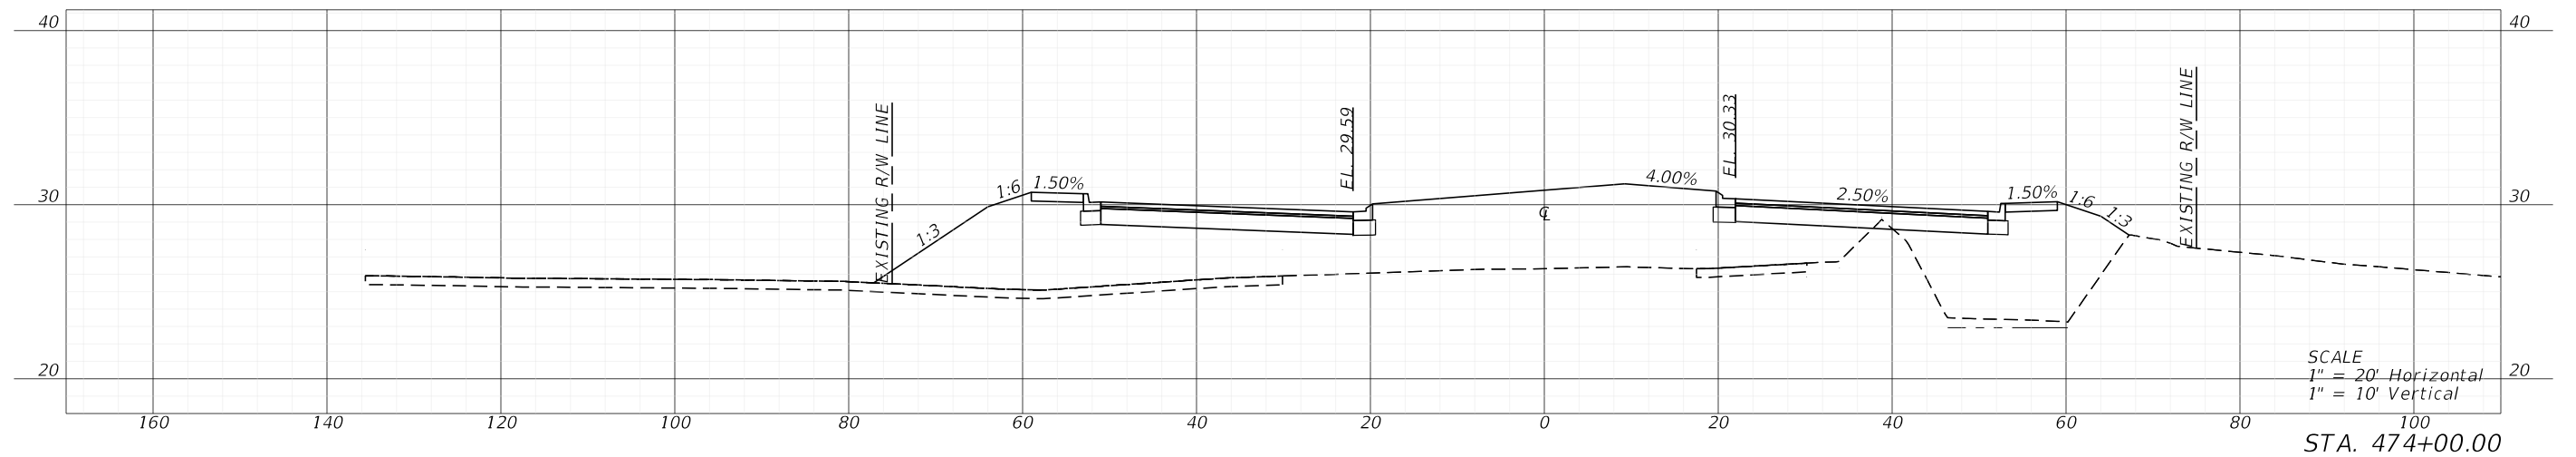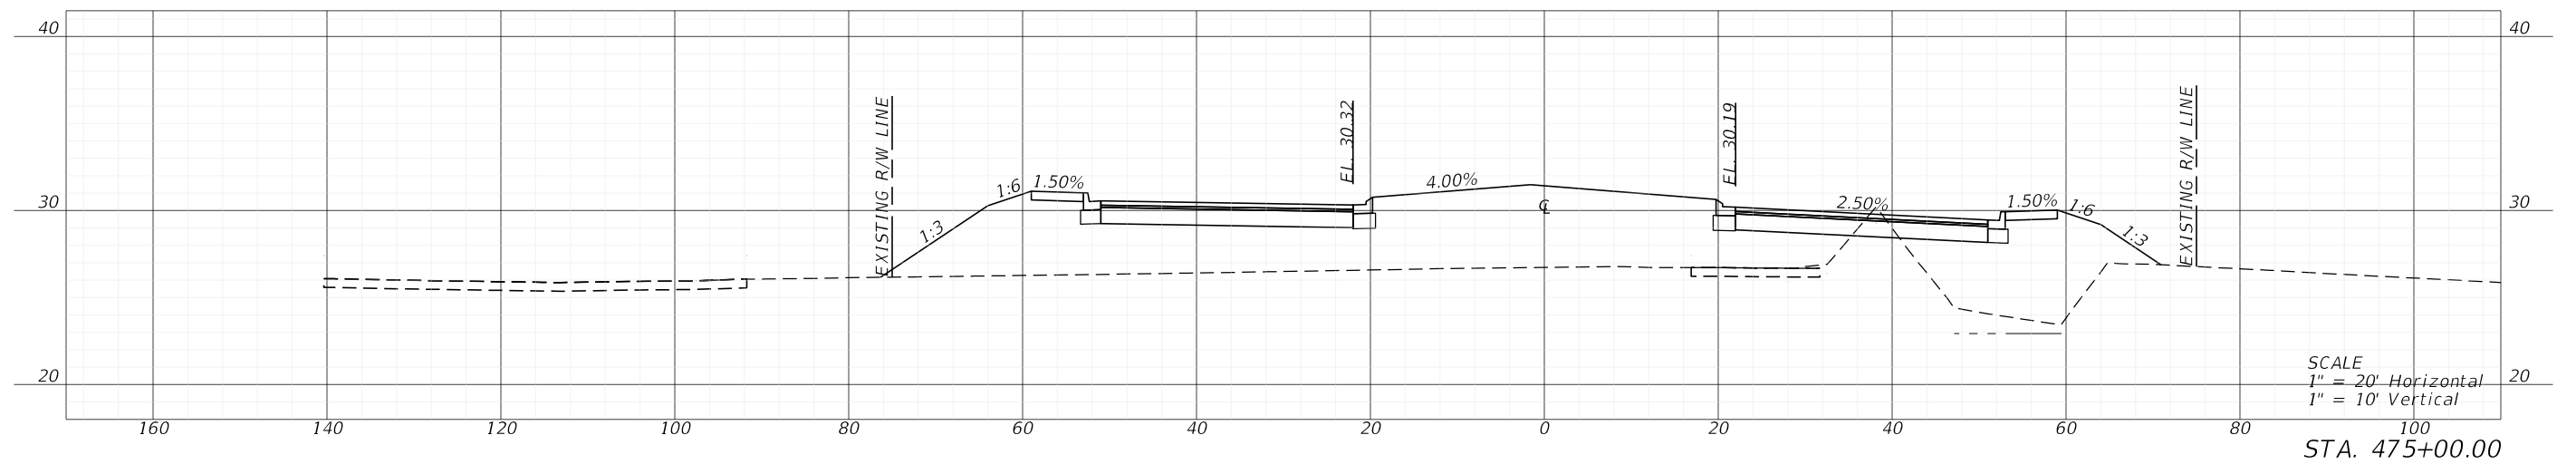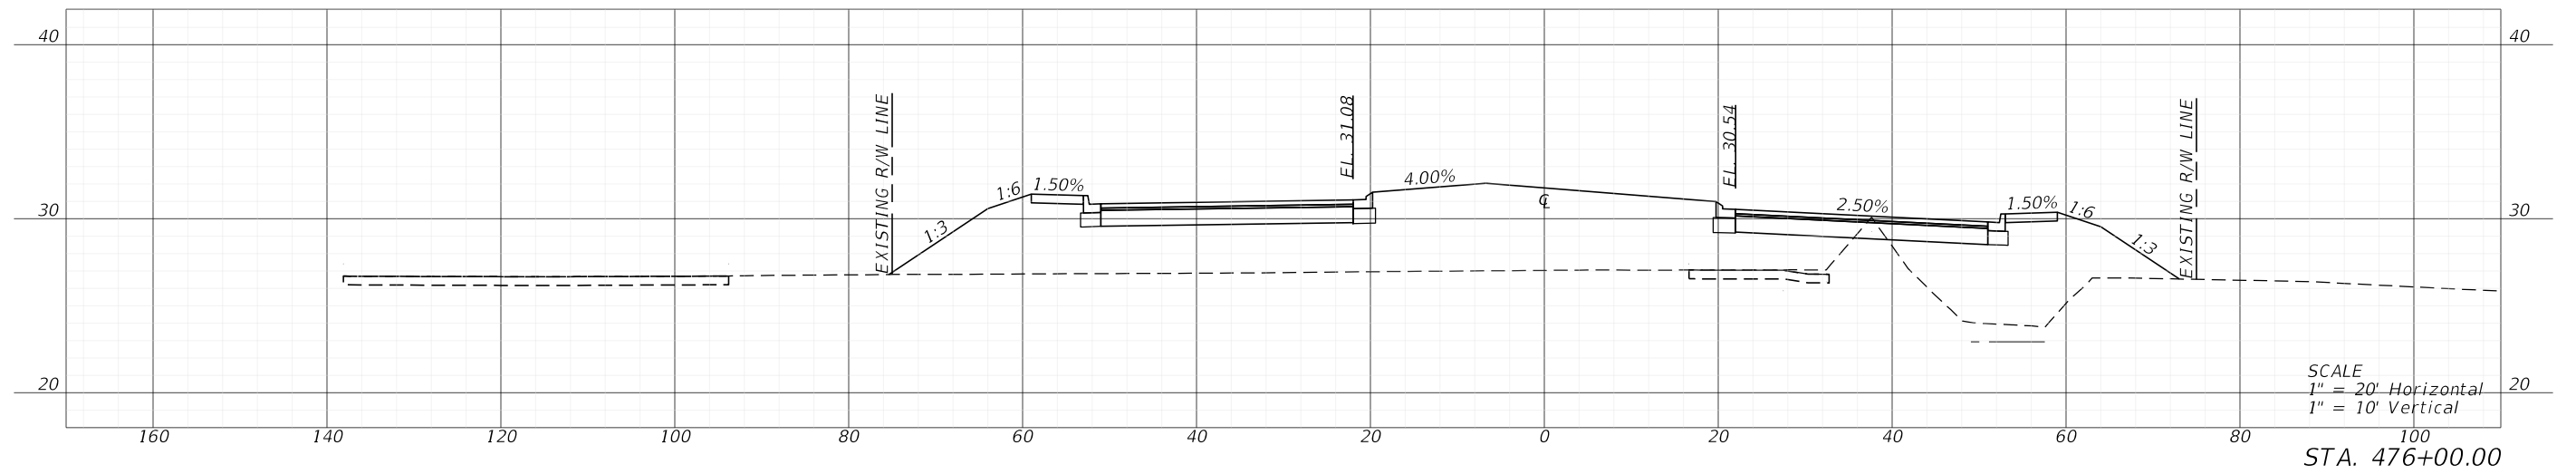

| REVISIONS | | | | ENGINEER OF RECORD | | LEE COUNTY DEPARTMENT OF TRANSPORTATION | | | CROSS SECTIONS | SHEET NO. |
|-----------|-------------|------|-------------|---|--|--|--------|----------------------|-----------------------|-----------|
| DATE | DESCRIPTION | DATE | DESCRIPTION | RYAN K. BELL, P.E. LICENSE NUMBER 60010 JOHNSON ENGINEERING INC. 2122 JOHNSON STREET FORT MYERS, FL 33901 | | ROAD NO. | COUNTY | FINANCIAL PROJECT ID | | 170 |
| | | | | | | | | | | |
| | | | | | | | LEE | | | |

THE OFFICIAL RECORD OF THIS SHEET IS THE ELECTRONIC FILE DIGITALLY SIGNED AND SEALED UNDER RULE 61G15-23.004, F.A.C.




THE OFFICIAL RECORD OF THIS SHEET IS THE ELECTRONIC FILE DIGITALLY SIGNED AND SEALED UNDER RULE 61G15-23.004, F.A.C.

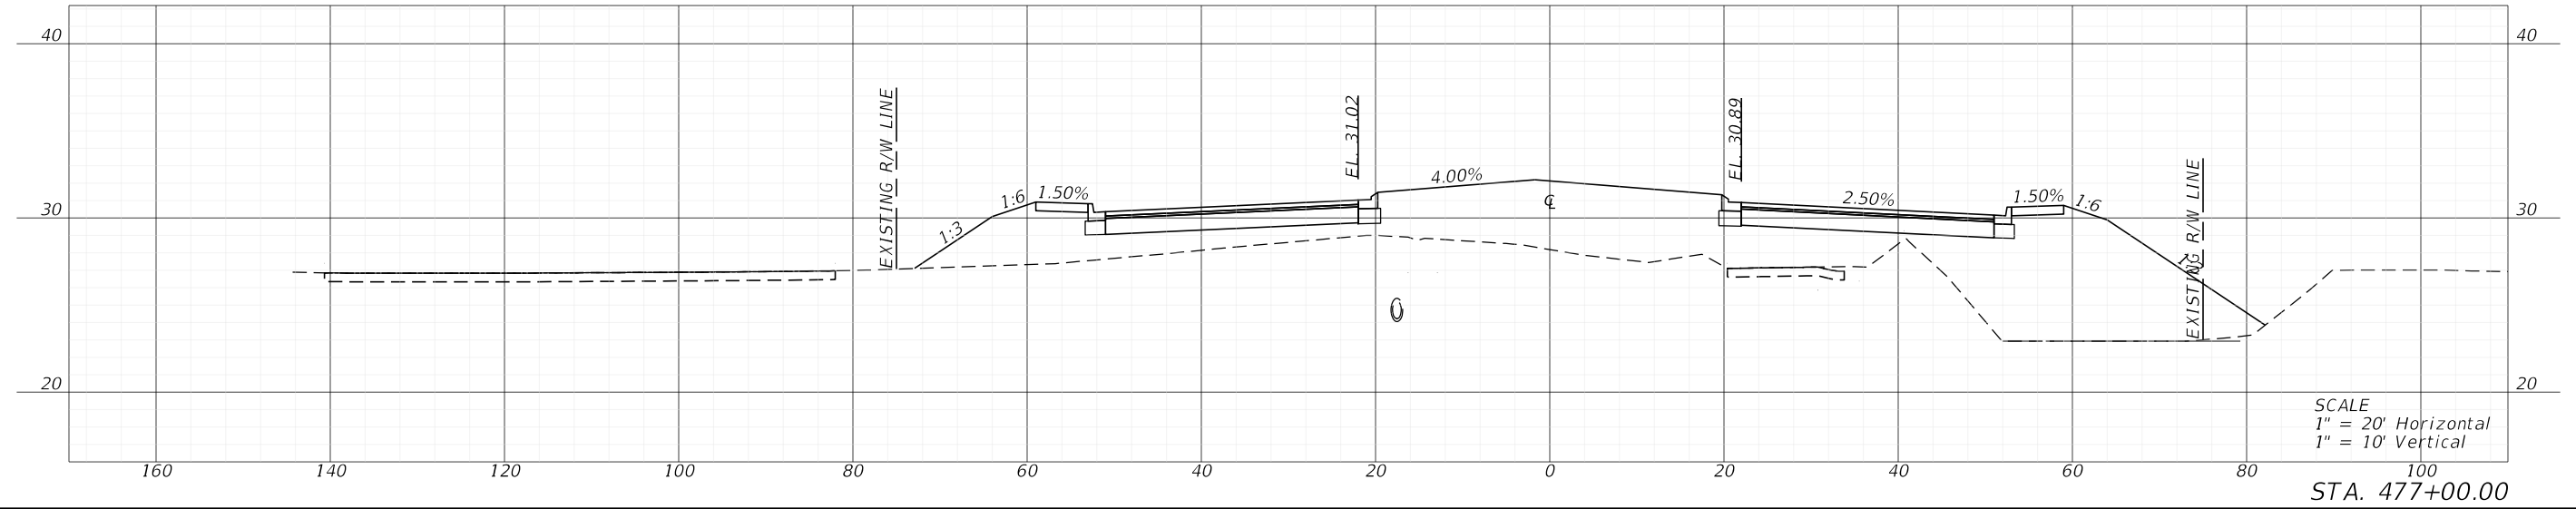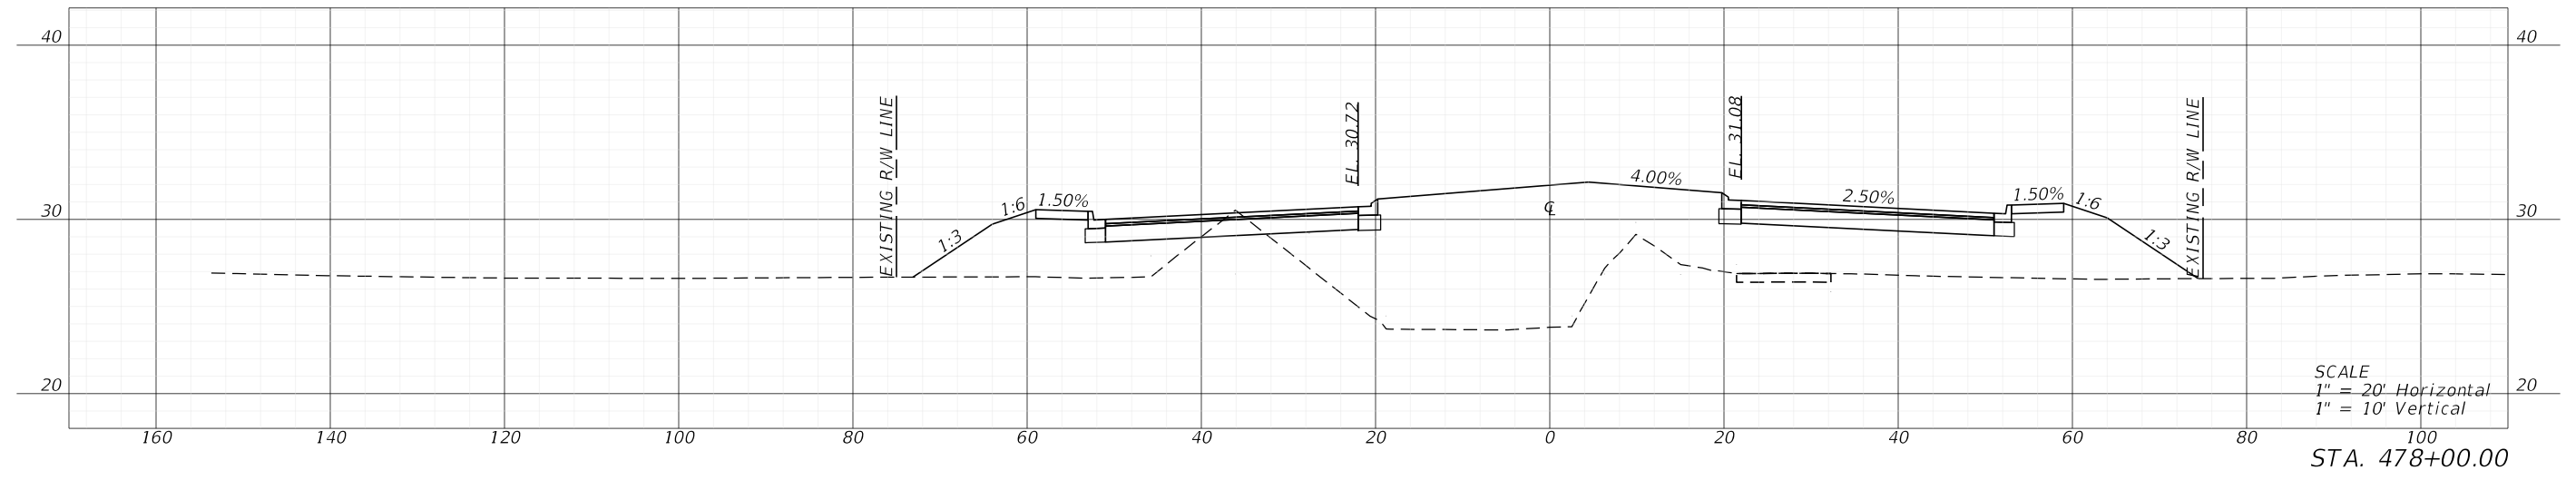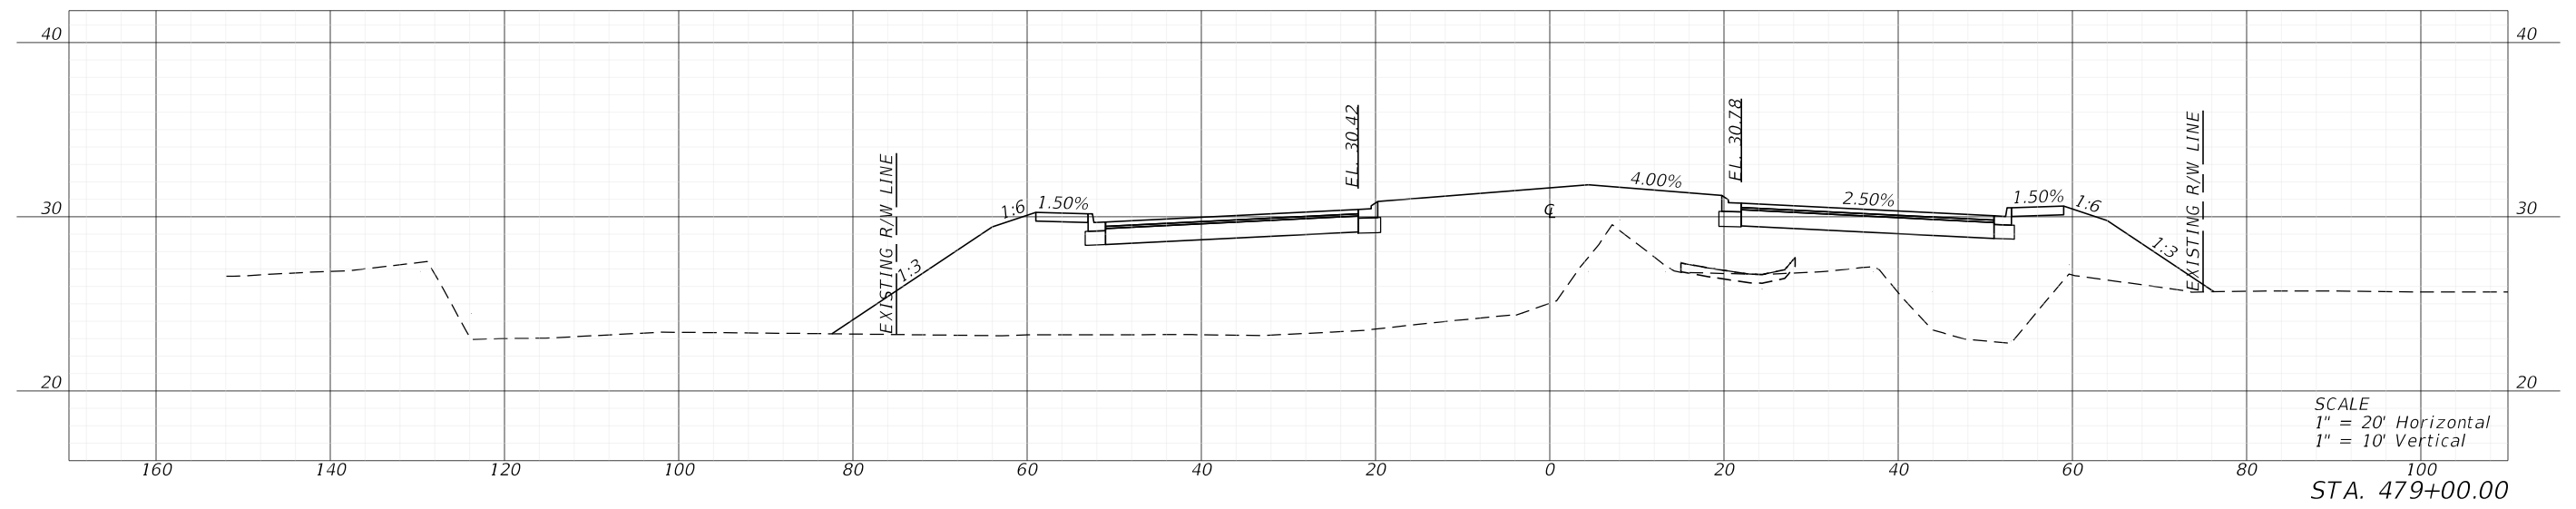

5/3/2022 1:16:01 PM MJN U:\Worksets\FDOT\2021\140-00\N.Roadway\RD\SRD02.dgn

| REVISIONS | | | | ENGINEER OF RECORD | | LEE COUNTY DEPARTMENT OF TRANSPORTATION | | | SHEET NO. |
|-----------------------|-------------|------|-------------|---|--|---|--------|----------------------|-----------|
| DATE | DESCRIPTION | DATE | DESCRIPTION | RYAN K. BELL, P.E. LICENSE NUMBER 60010 JOHNSON ENGINEERING INC. 2122 JOHNSON STREET FORT MYERS, FL 33901 | | ROAD NO. | COUNTY | FINANCIAL PROJECT ID | |
| | | | | | | | LEE | | |
| CROSS SECTIONS | | | | | | | | | 171 |




THE OFFICIAL RECORD OF THIS SHEET IS THE ELECTRONIC FILE DIGITALLY SIGNED AND SEALED UNDER RULE 61G15-23.004, F.A.C.

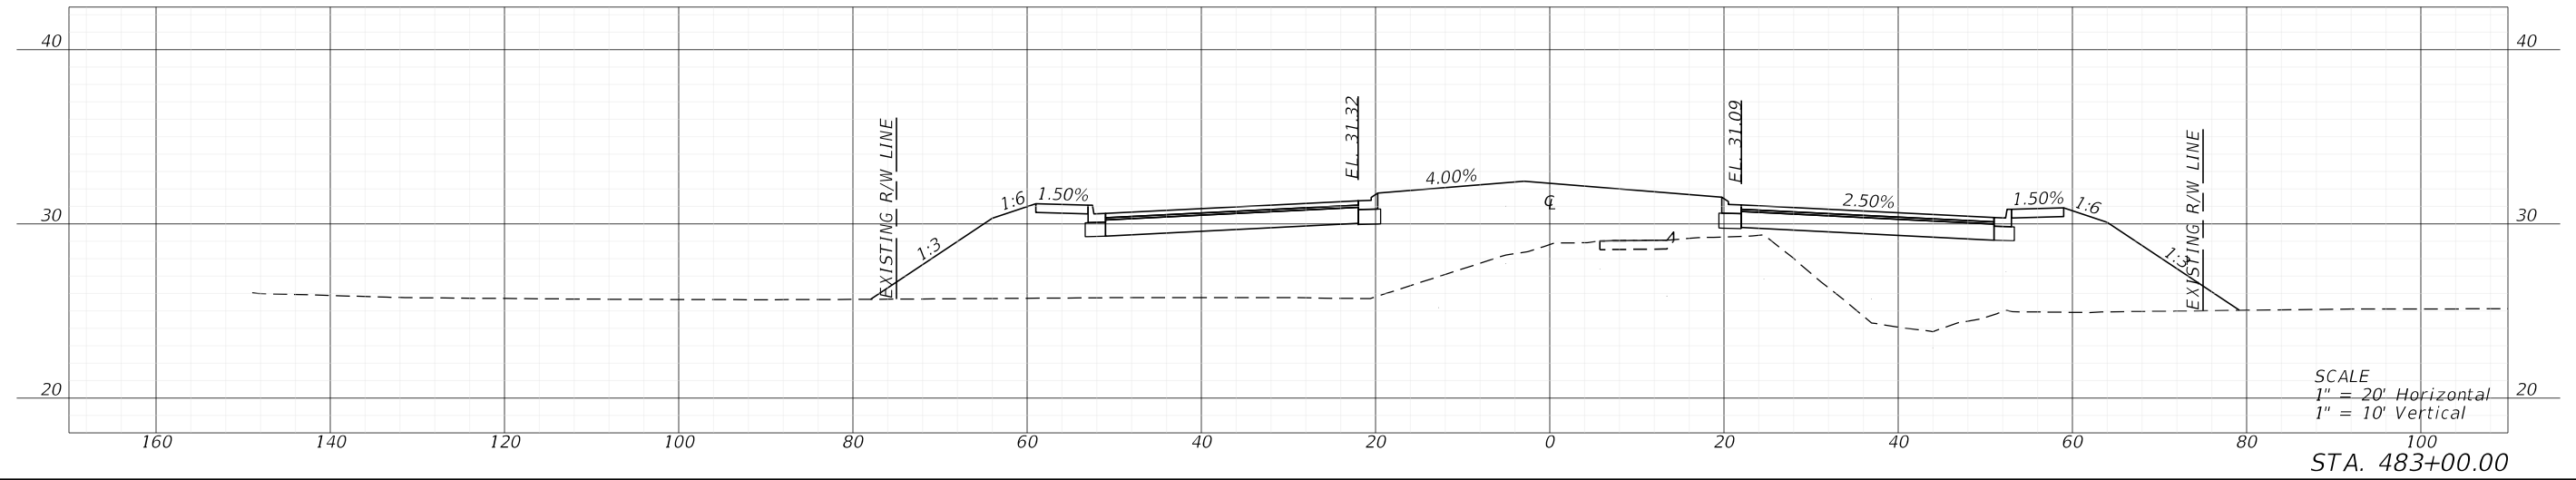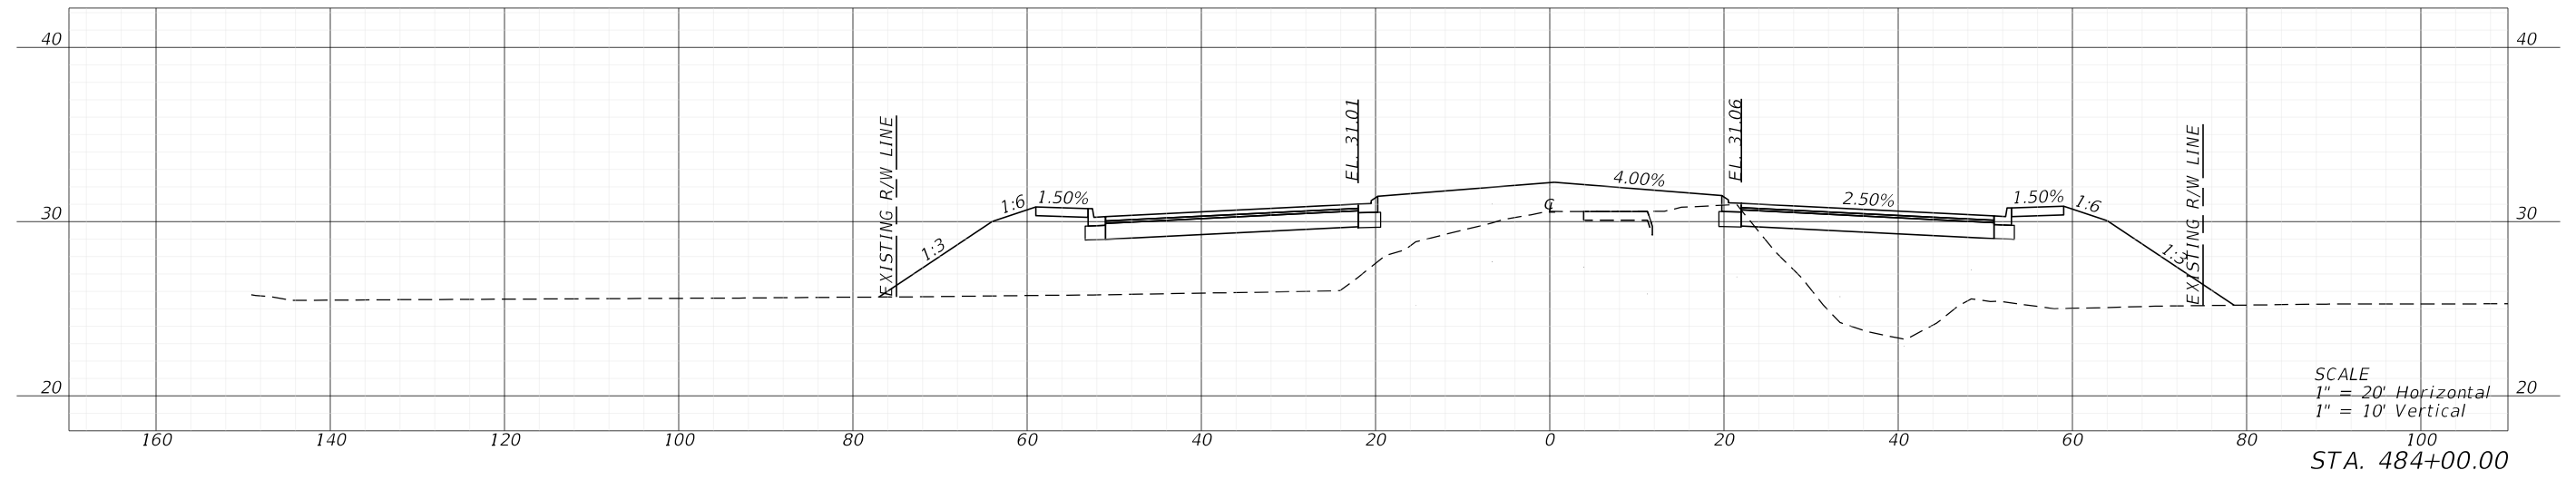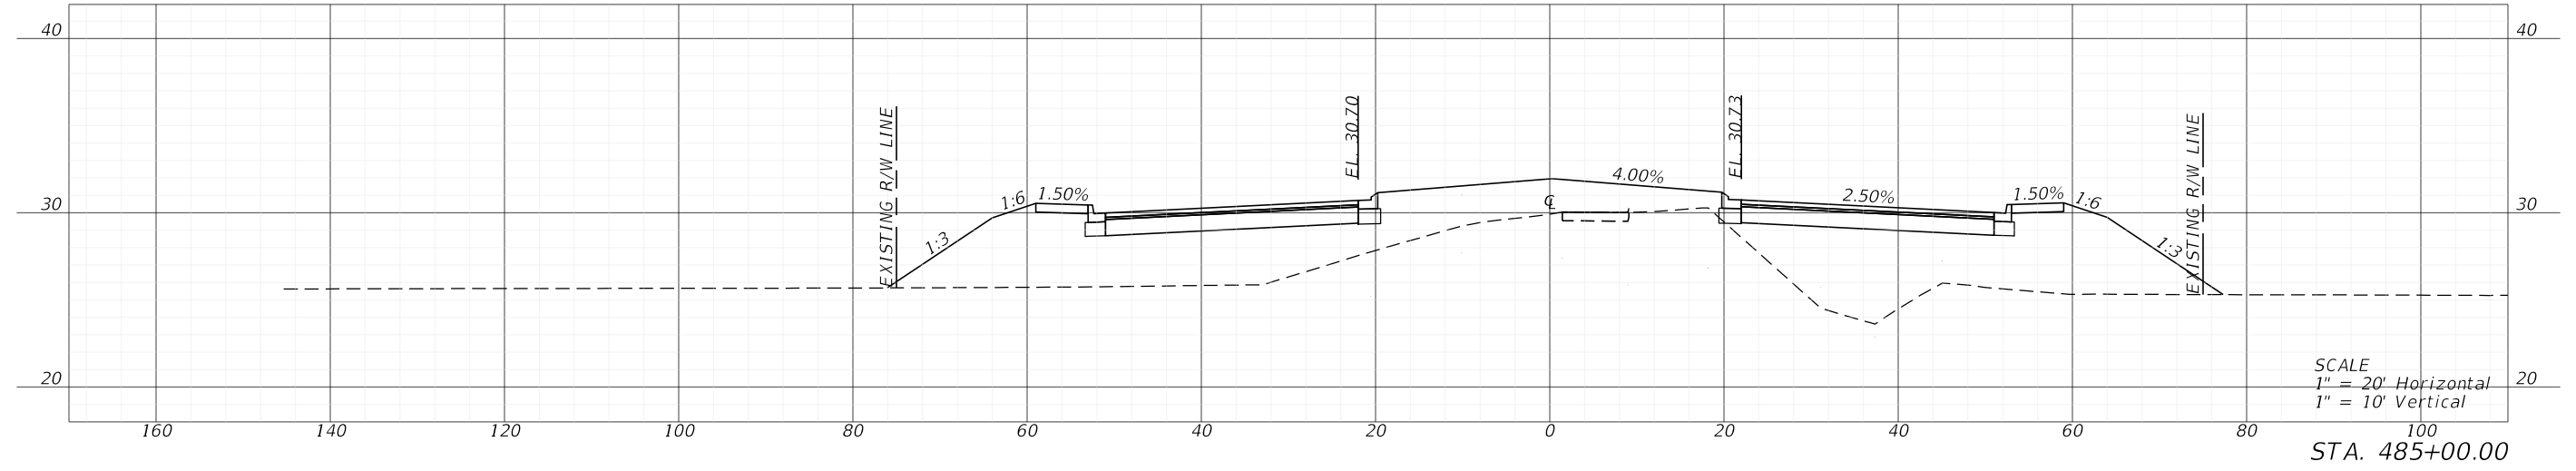

5/3/2022 1:16:12 PM MJN U:\Worksets\DOT\2021\140-00\Roadway\RD\SRD02.dgn

| REVISIONS | | | | ENGINEER OF RECORD | | LEE COUNTY DEPARTMENT OF TRANSPORTATION | | | SHEET NO. |
|-----------------------|-------------|------|-------------|---|--|---|--------|----------------------|-----------|
| DATE | DESCRIPTION | DATE | DESCRIPTION | RYAN K. BELL, P.E. LICENSE NUMBER 60010 JOHNSON ENGINEERING INC. 2122 JOHNSON STREET FORT MYERS, FL 33901 | | ROAD NO. | COUNTY | FINANCIAL PROJECT ID | |
| | | | | | | | LEE | | |
| CROSS SECTIONS | | | | | | | | | 173 |

5/3/2022 1:16:18 PM MJN
U:\Worksets\DOT\2021\140-00\Roadway\RD\SRD02.dgn

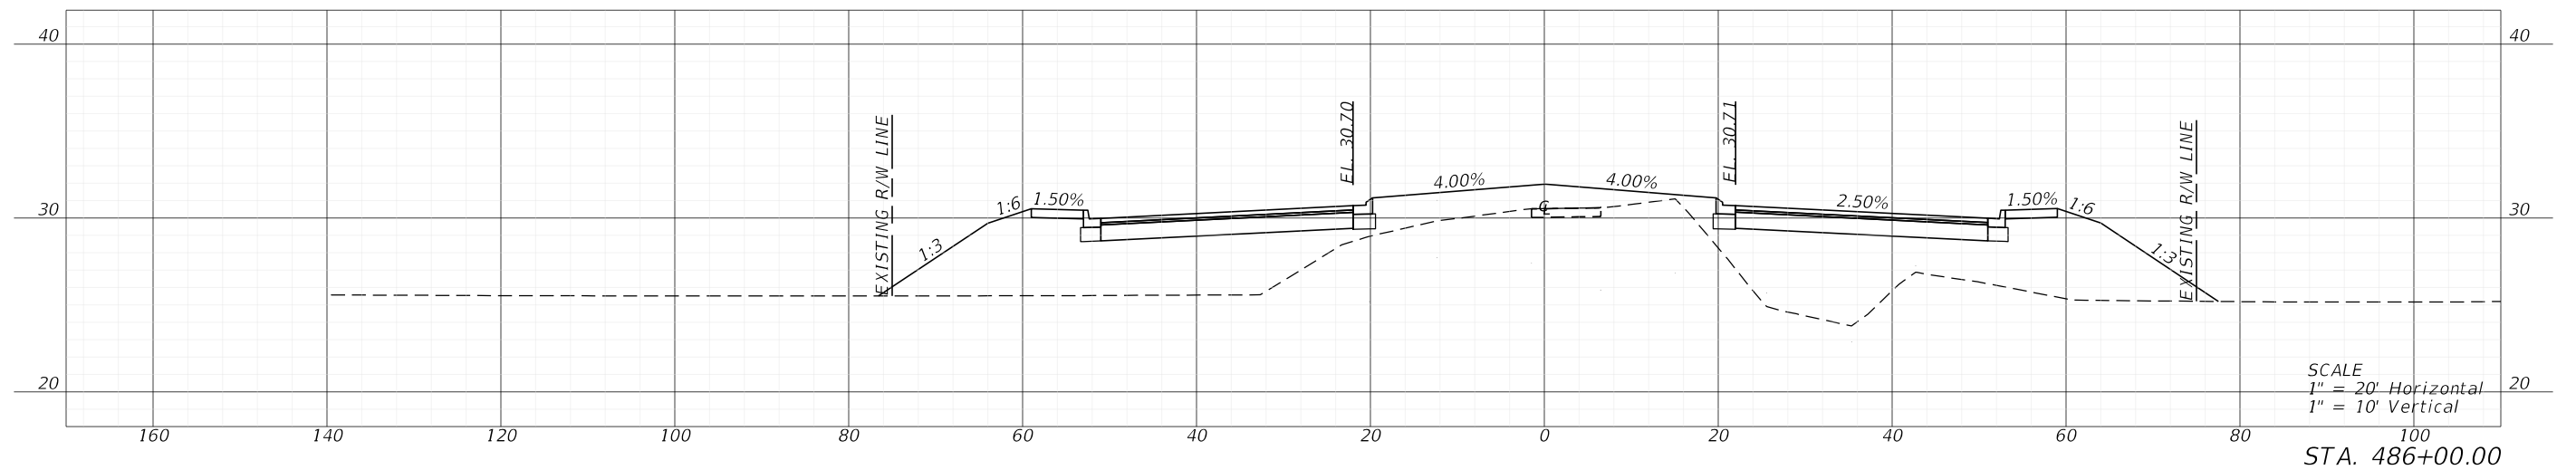
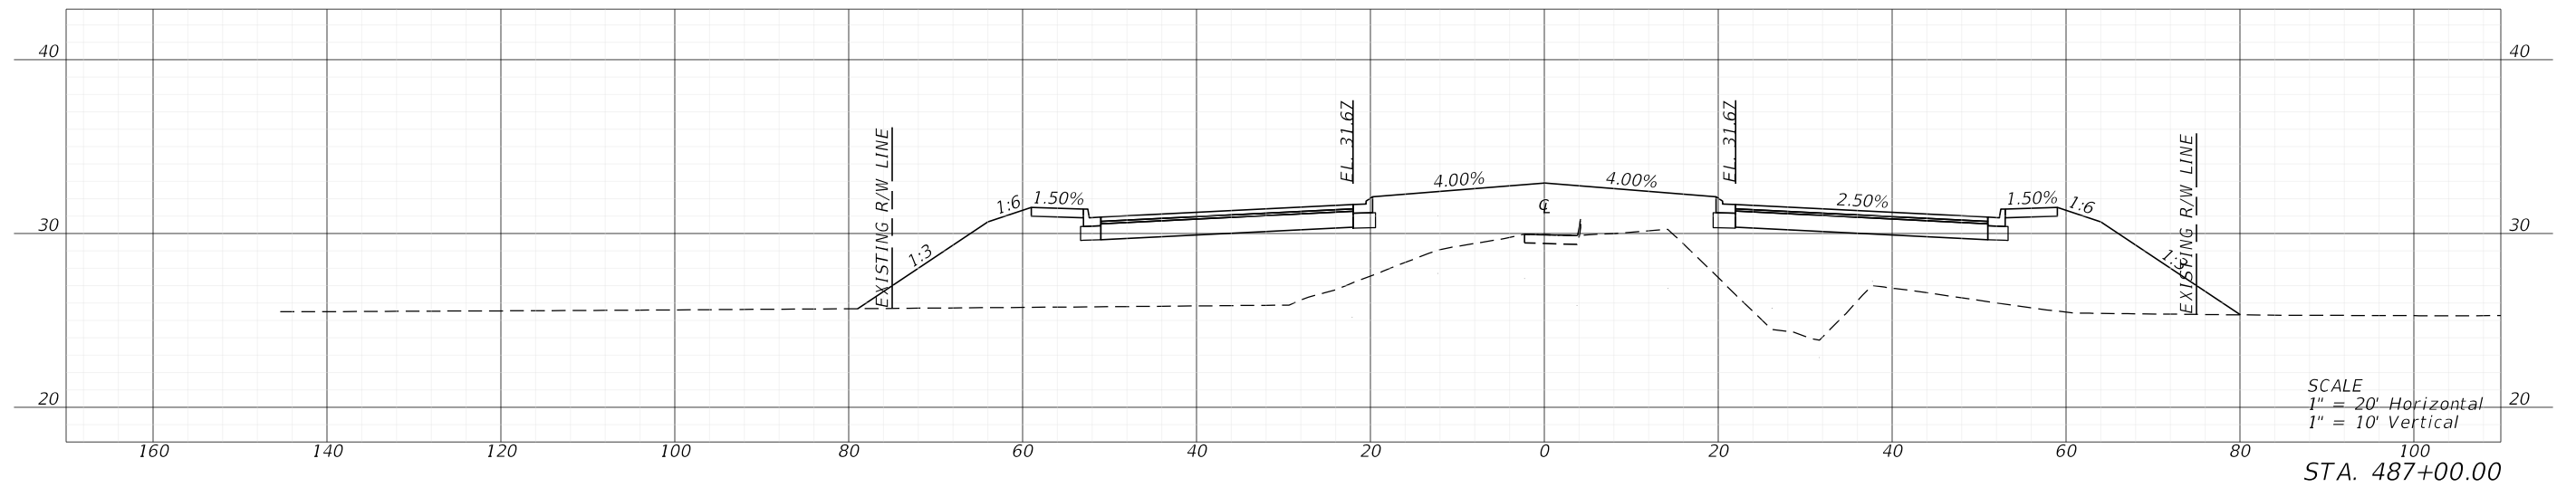
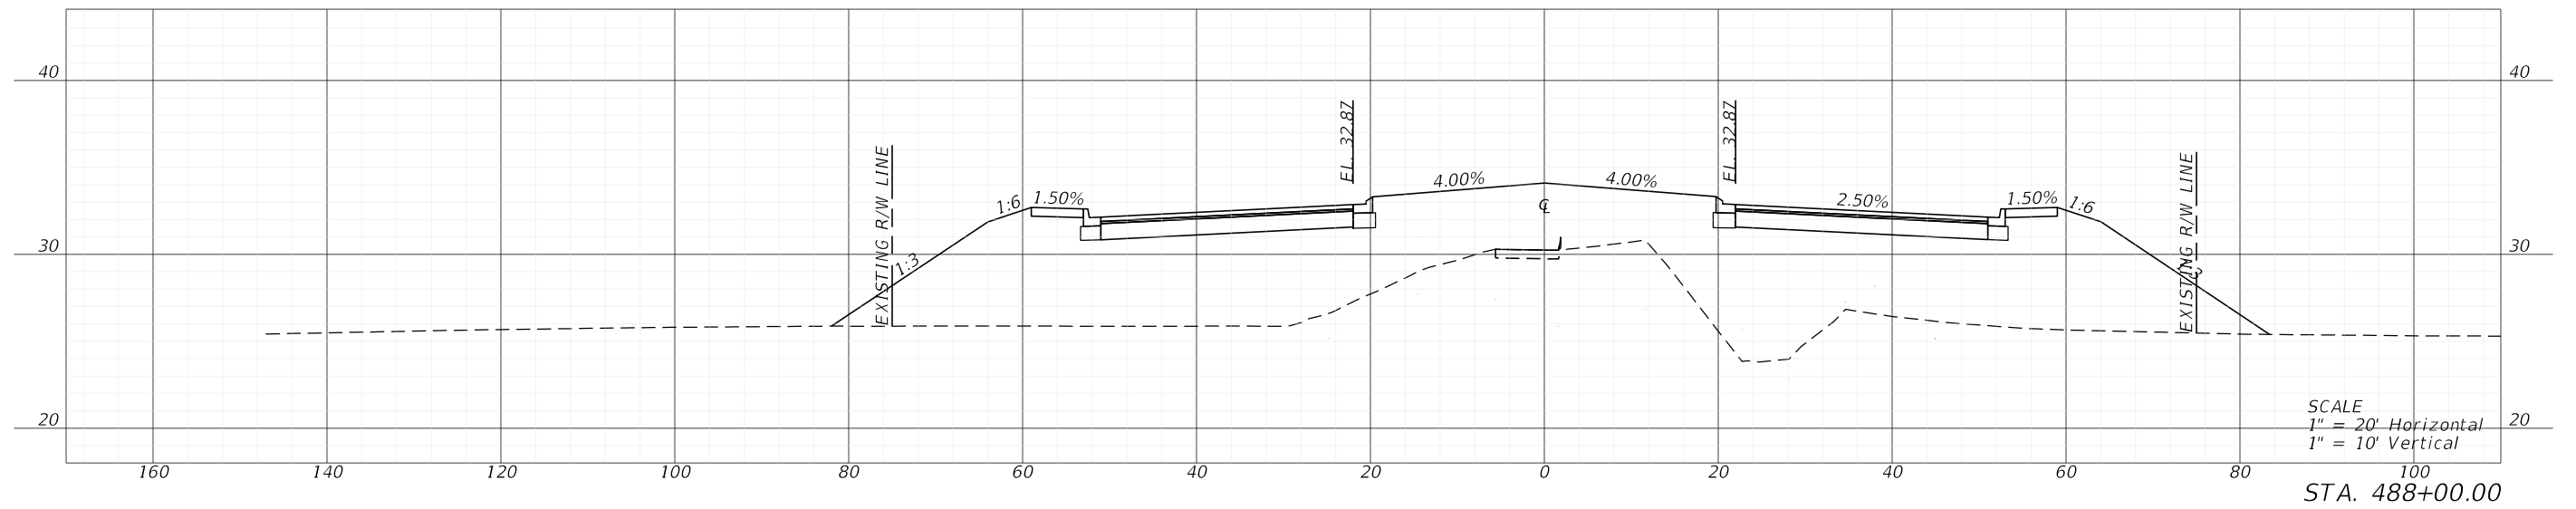


| REVISIONS | | | | ENGINEER OF RECORD | | LEE COUNTY DEPARTMENT OF TRANSPORTATION | | | SHEET NO. 174 |
|-----------|-------------|------|-------------|---|--|---|--------|----------------------|------------------|
| DATE | DESCRIPTION | DATE | DESCRIPTION | RYAN K. BELL, P.E. LICENSE NUMBER 60010 JOHNSON ENGINEERING INC. 2122 JOHNSON STREET FORT MYERS, FL 33901 | | ROAD NO. | COUNTY | FINANCIAL PROJECT ID | |
| | | | | | | | LEE | | |

CROSS SECTIONS

THE OFFICIAL RECORD OF THIS SHEET IS THE ELECTRONIC FILE DIGITALLY SIGNED AND SEALED UNDER RULE 61G15-23.004, F.A.C.




5/3/2022 1:16:24 PM MJN
 U:\Worksets\DOT\2021\140-00\Roadway\RD\SRD02.dgn

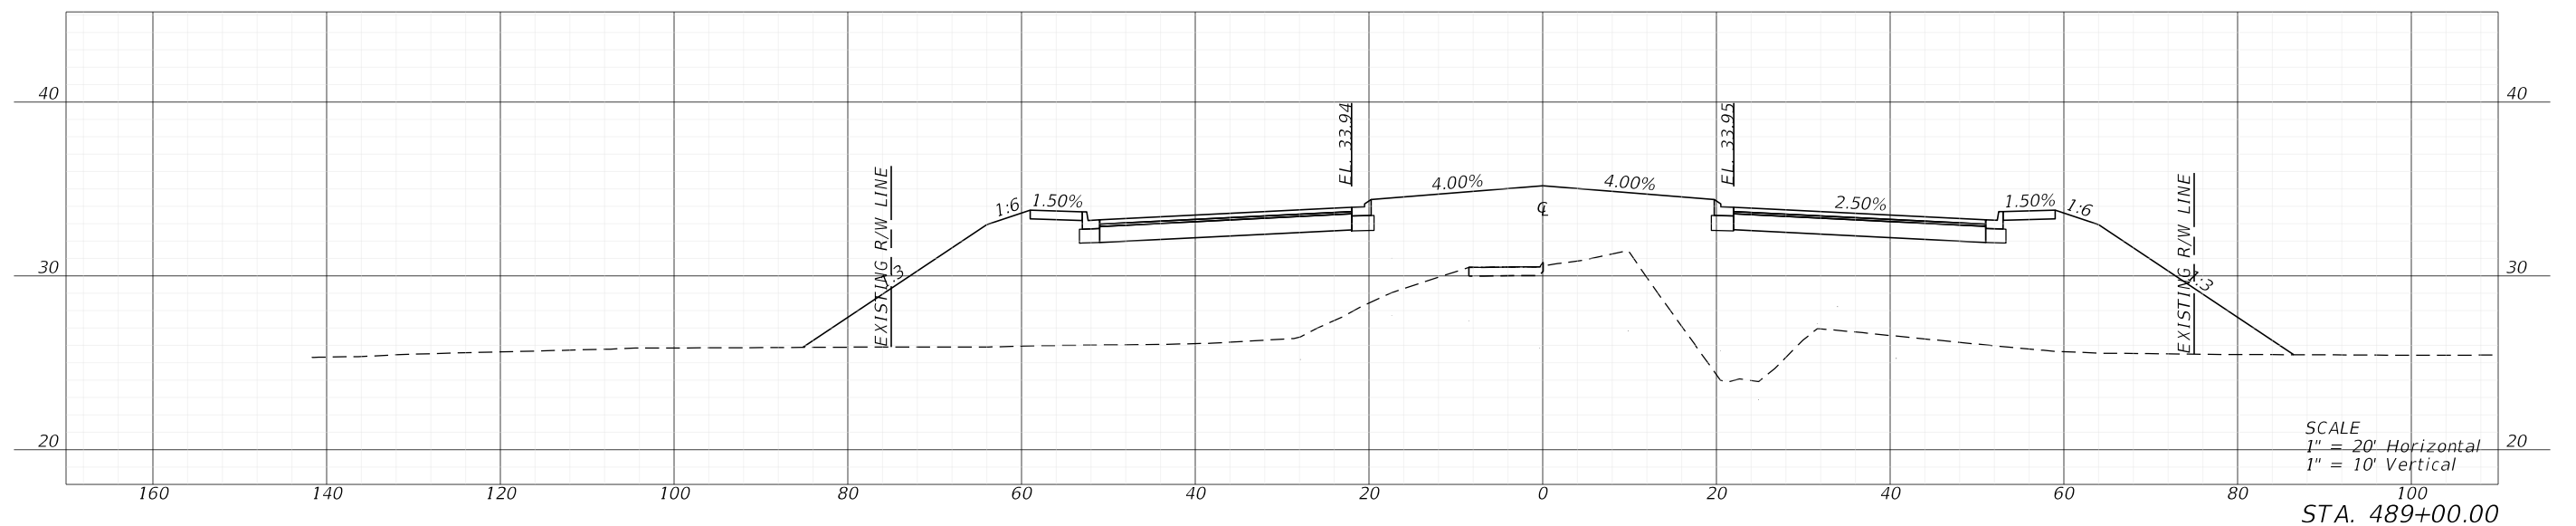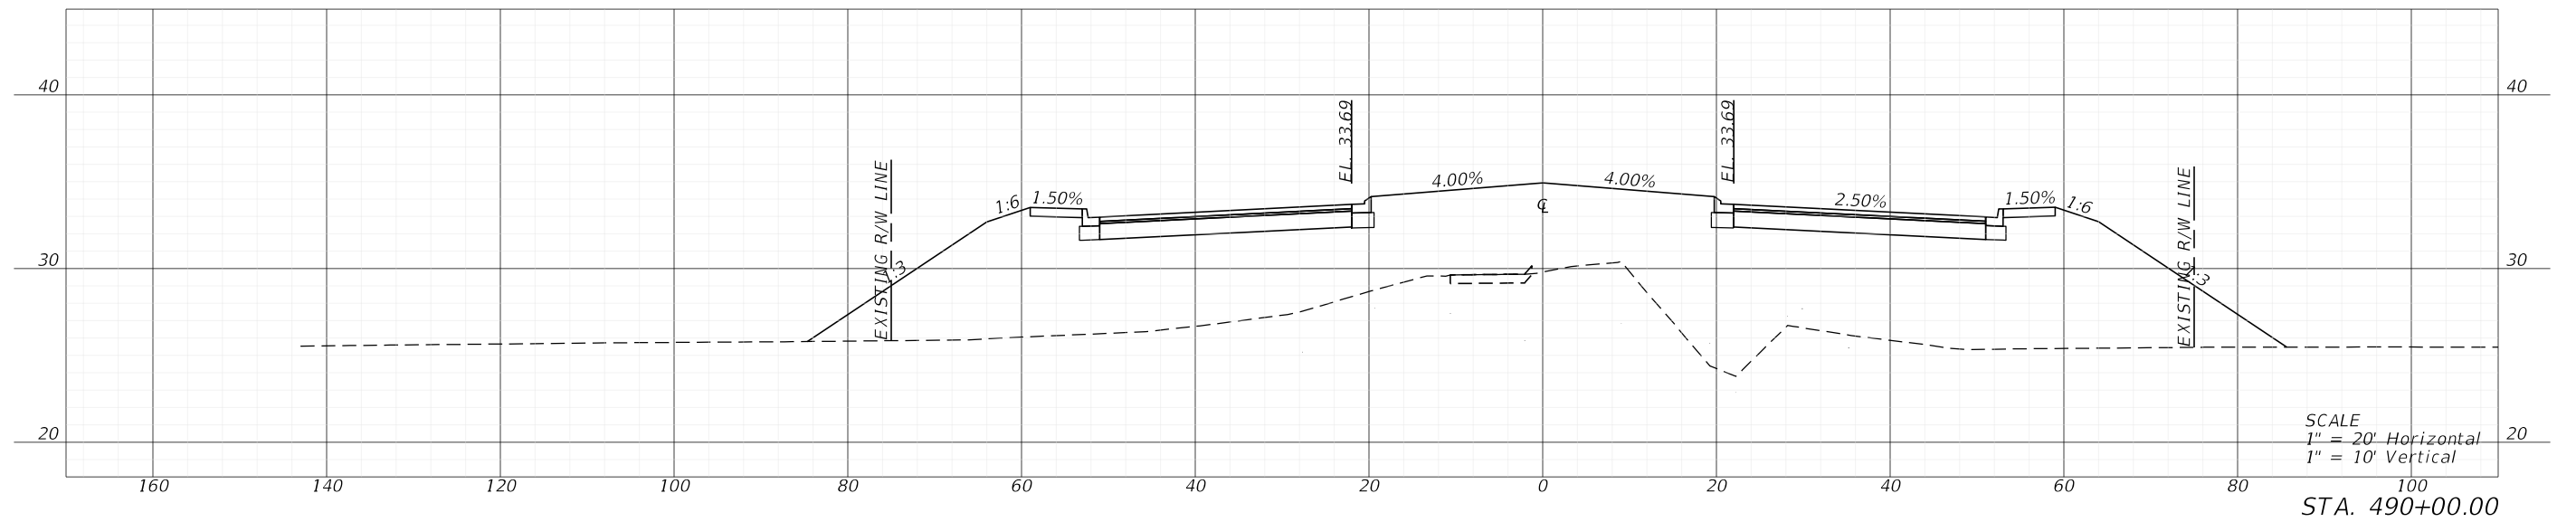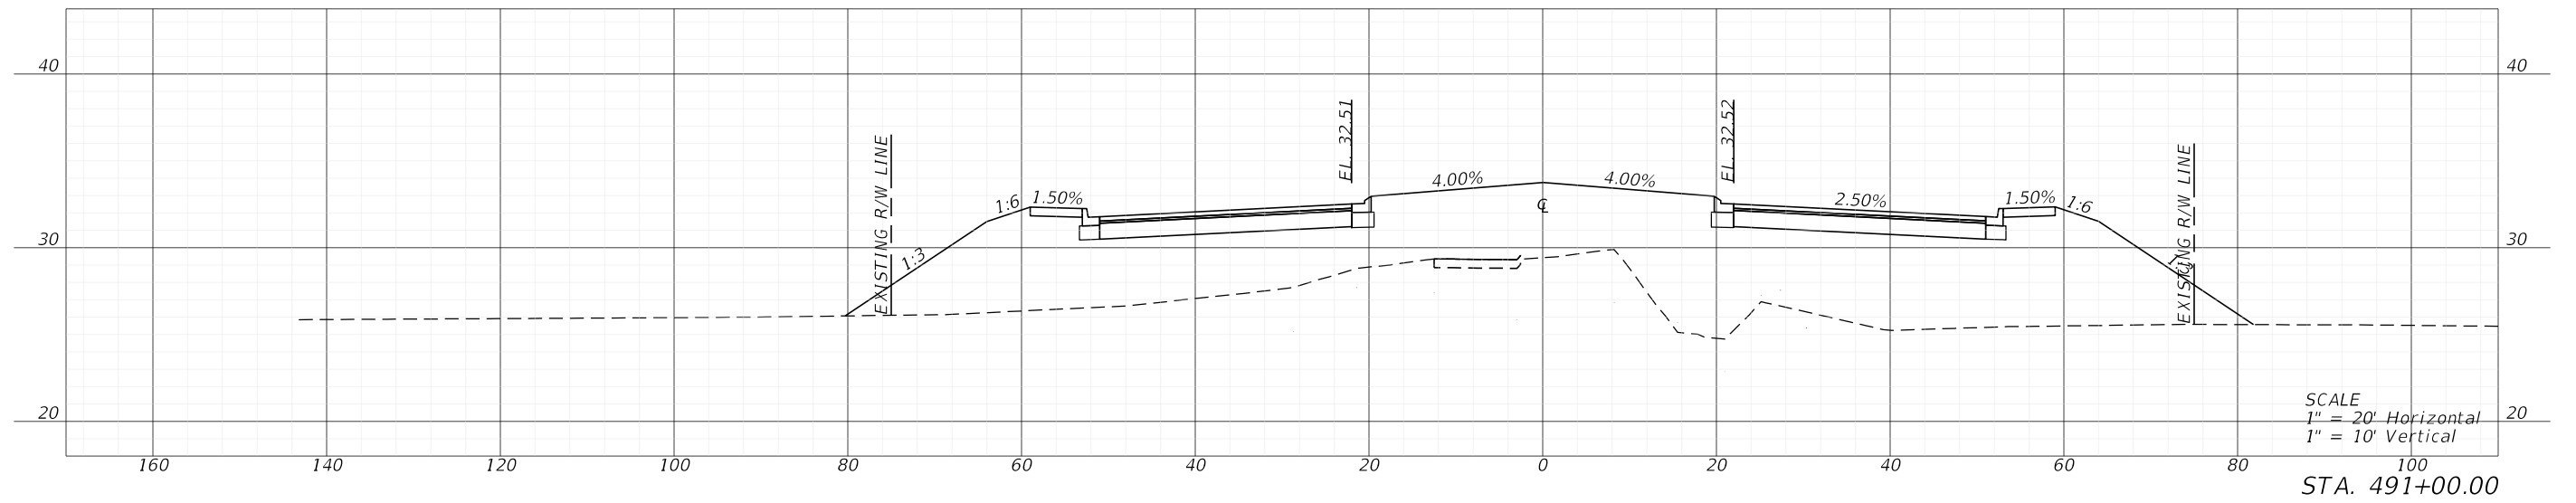

| REVISIONS | | | | ENGINEER OF RECORD | | LEE COUNTY DEPARTMENT OF TRANSPORTATION | | | SHEET NO. | |
|-----------------------|-------------|------|-------------|---|--|--|----------|--------|--------------|----------------------|
| DATE | DESCRIPTION | DATE | DESCRIPTION | | | | ROAD NO. | COUNTY | | FINANCIAL PROJECT ID |
| | | | | RYAN K. BELL, P.E. LICENSE NUMBER 60010 JOHNSON ENGINEERING INC. 2122 JOHNSON STREET FORT MYERS, FL 33901 | | | | | | |
| CROSS SECTIONS | | | | | | | | | | 175 |

THE OFFICIAL RECORD OF THIS SHEET IS THE ELECTRONIC FILE DIGITALLY SIGNED AND SEALED UNDER RULE 61G15-23.004, F.A.C.




THE OFFICIAL RECORD OF THIS SHEET IS THE ELECTRONIC FILE DIGITALLY SIGNED AND SEALED UNDER RULE 61G15-23.004, F.A.C.

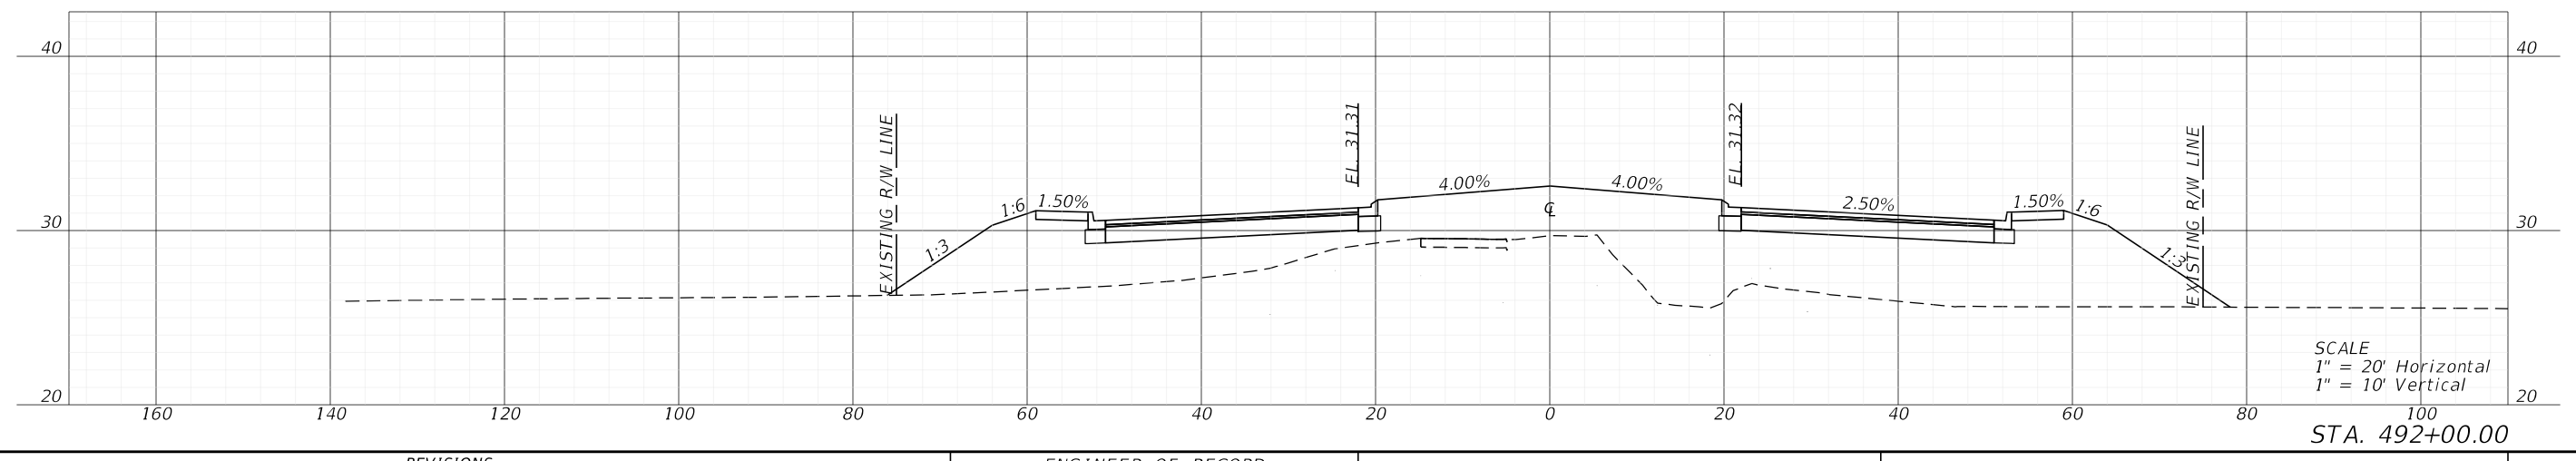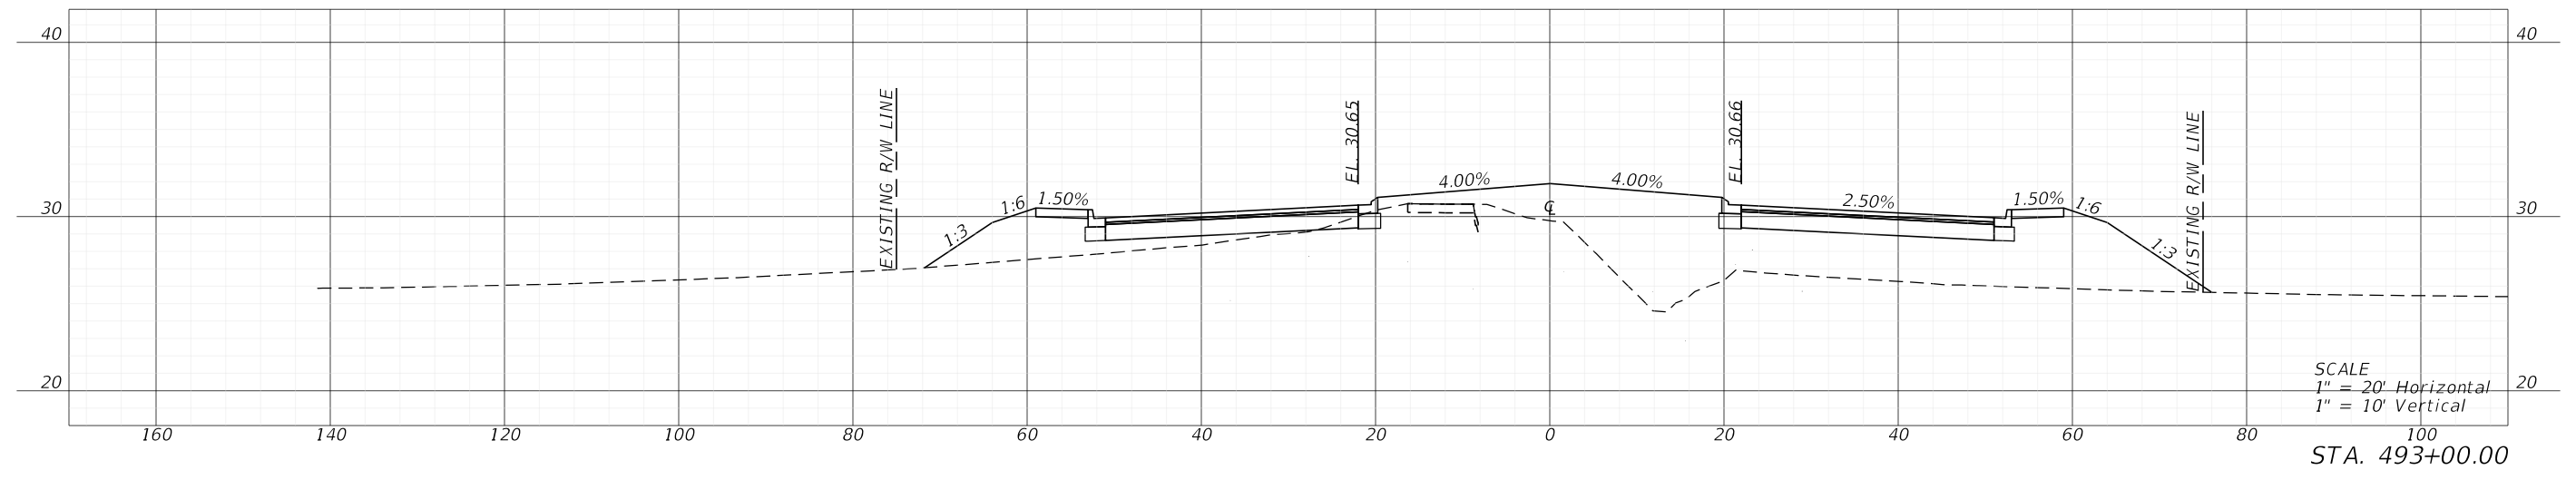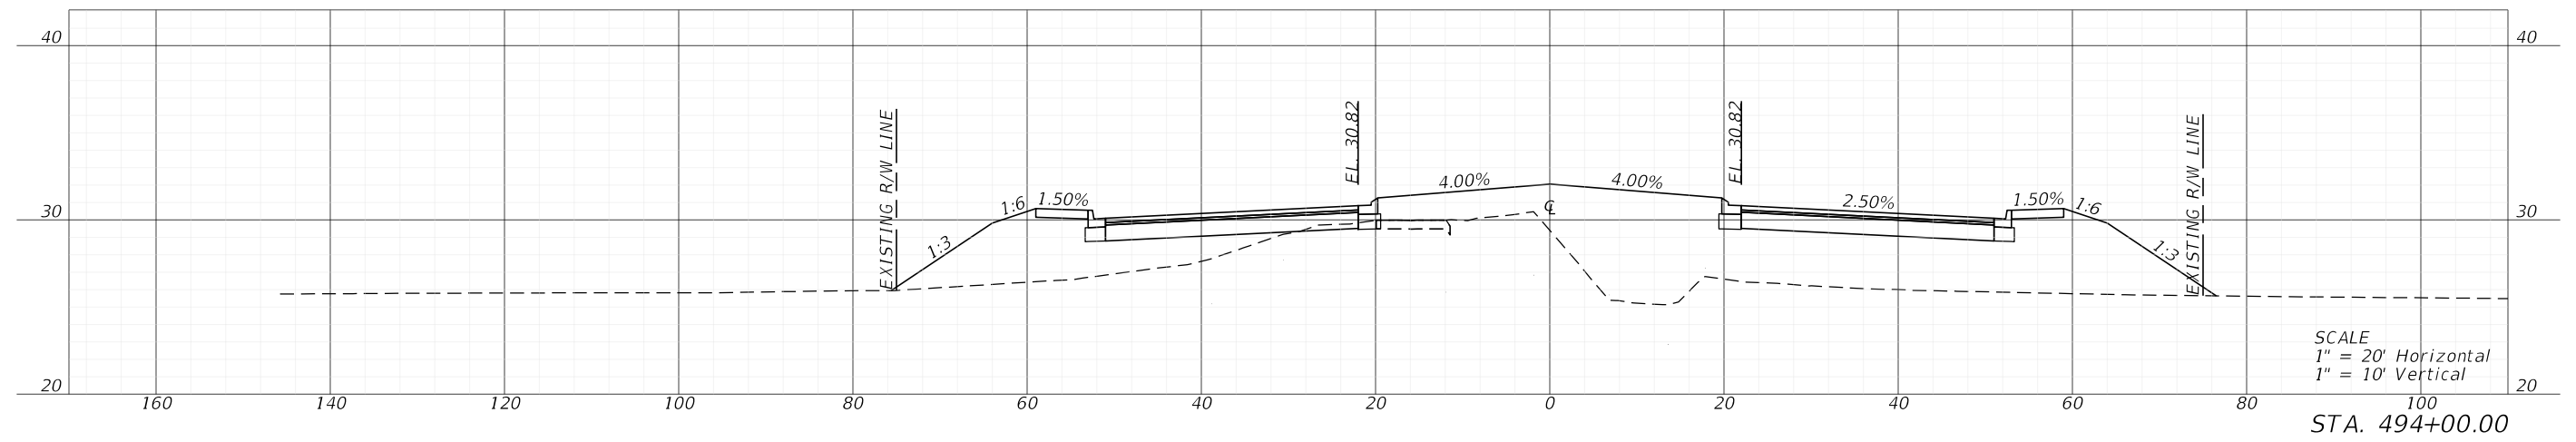

5/3/2022 1:17:00 PM MJN U:\Worksets\DOT\2021\140-00\Roadway\RD\SRD02.dgn

| REVISIONS | | | | ENGINEER OF RECORD | | LEE COUNTY DEPARTMENT OF TRANSPORTATION | | | SHEET NO. |
|-----------------------|-------------|------|-------------|---|--|---|--------|----------------------|-----------|
| DATE | DESCRIPTION | DATE | DESCRIPTION | RYAN K. BELL, P.E. LICENSE NUMBER 60010 JOHNSON ENGINEERING INC. 2122 JOHNSON STREET FORT MYERS, FL 33901 | | ROAD NO. | COUNTY | FINANCIAL PROJECT ID | |
| | | | | | | | LEE | | |
| CROSS SECTIONS | | | | | | | | | 176 |




5/3/2022 1:17:06 PM MJN
U:\Worksets\DOT\2021\140-00\Roadway\RD\SRD02.dgn

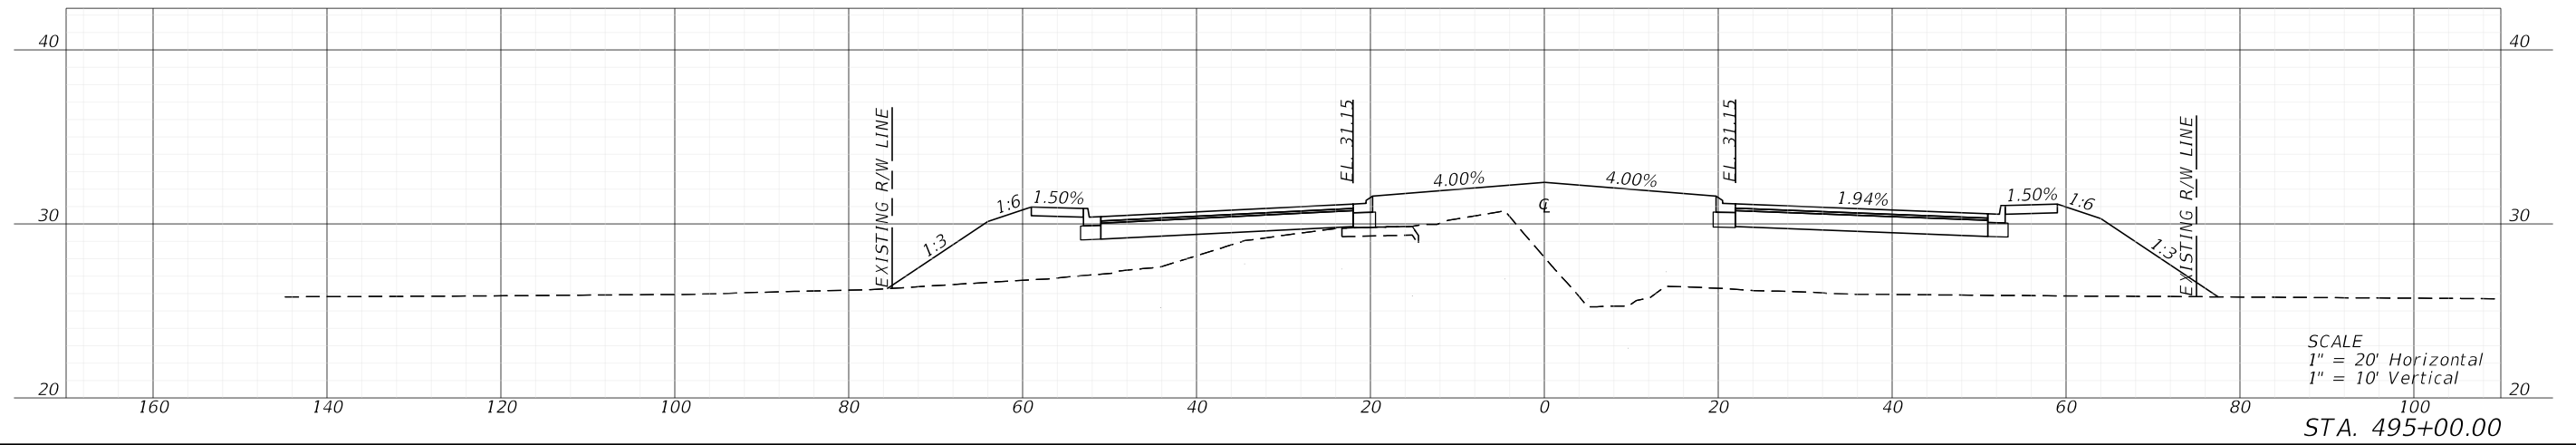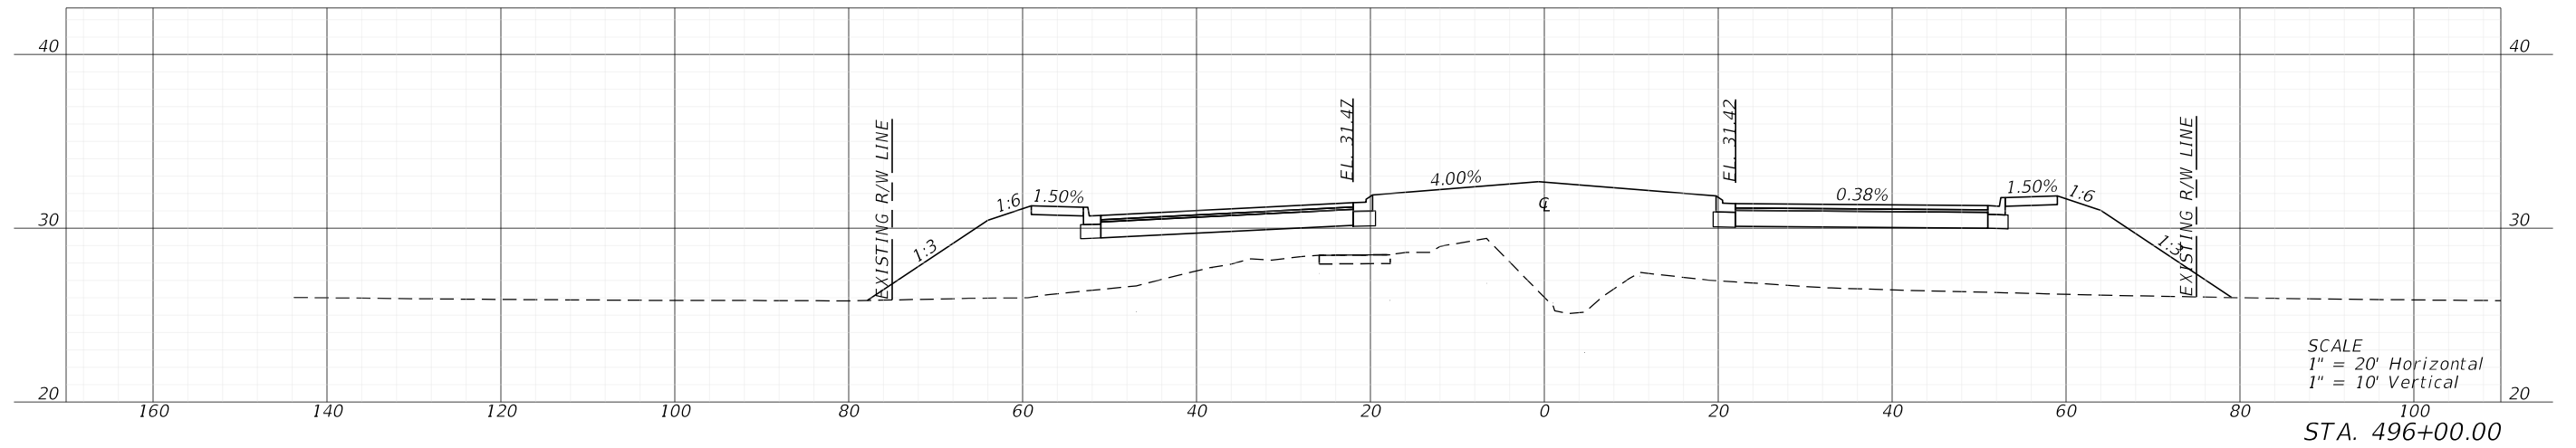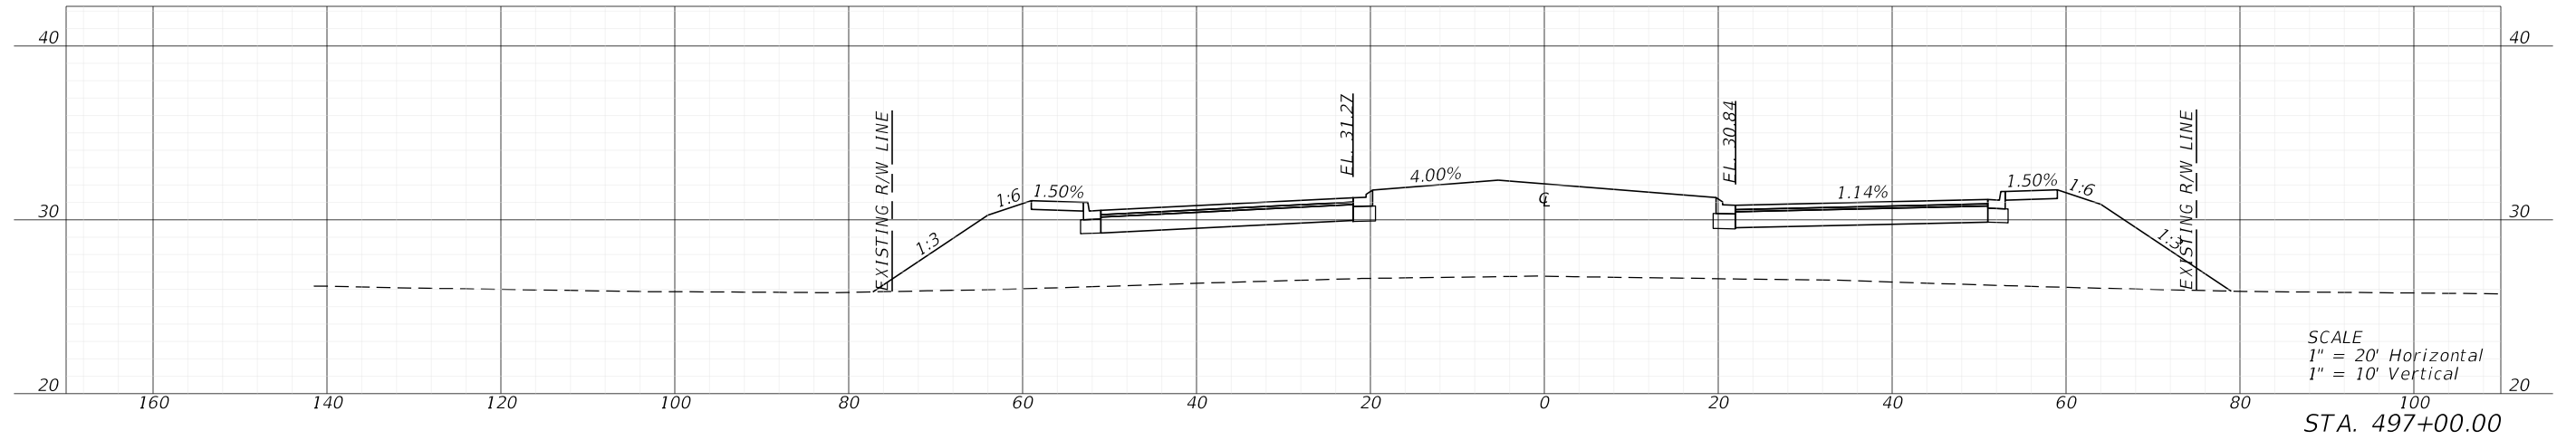

| REVISIONS | | | | ENGINEER OF RECORD | | LEE COUNTY DEPARTMENT OF TRANSPORTATION | | | SHEET NO. | |
|-----------------------|-------------|------|-------------|---|--|--|----------|--------|--------------|----------------------|
| DATE | DESCRIPTION | DATE | DESCRIPTION | | | | ROAD NO. | COUNTY | | FINANCIAL PROJECT ID |
| | | | | RYAN K. BELL, P.E. LICENSE NUMBER 60010 JOHNSON ENGINEERING INC. 2122 JOHNSON STREET FORT MYERS, FL 33901 | | | | | | |
| CROSS SECTIONS | | | | | | | | | 177 | |

THE OFFICIAL RECORD OF THIS SHEET IS THE ELECTRONIC FILE DIGITALLY SIGNED AND SEALED UNDER RULE 61G15-23.004, F.A.C.




5/3/2022 1:17:11 PM MJN
U:\Worksets\DOT\20214140-00\Roadway\RD\SRD02.dgn

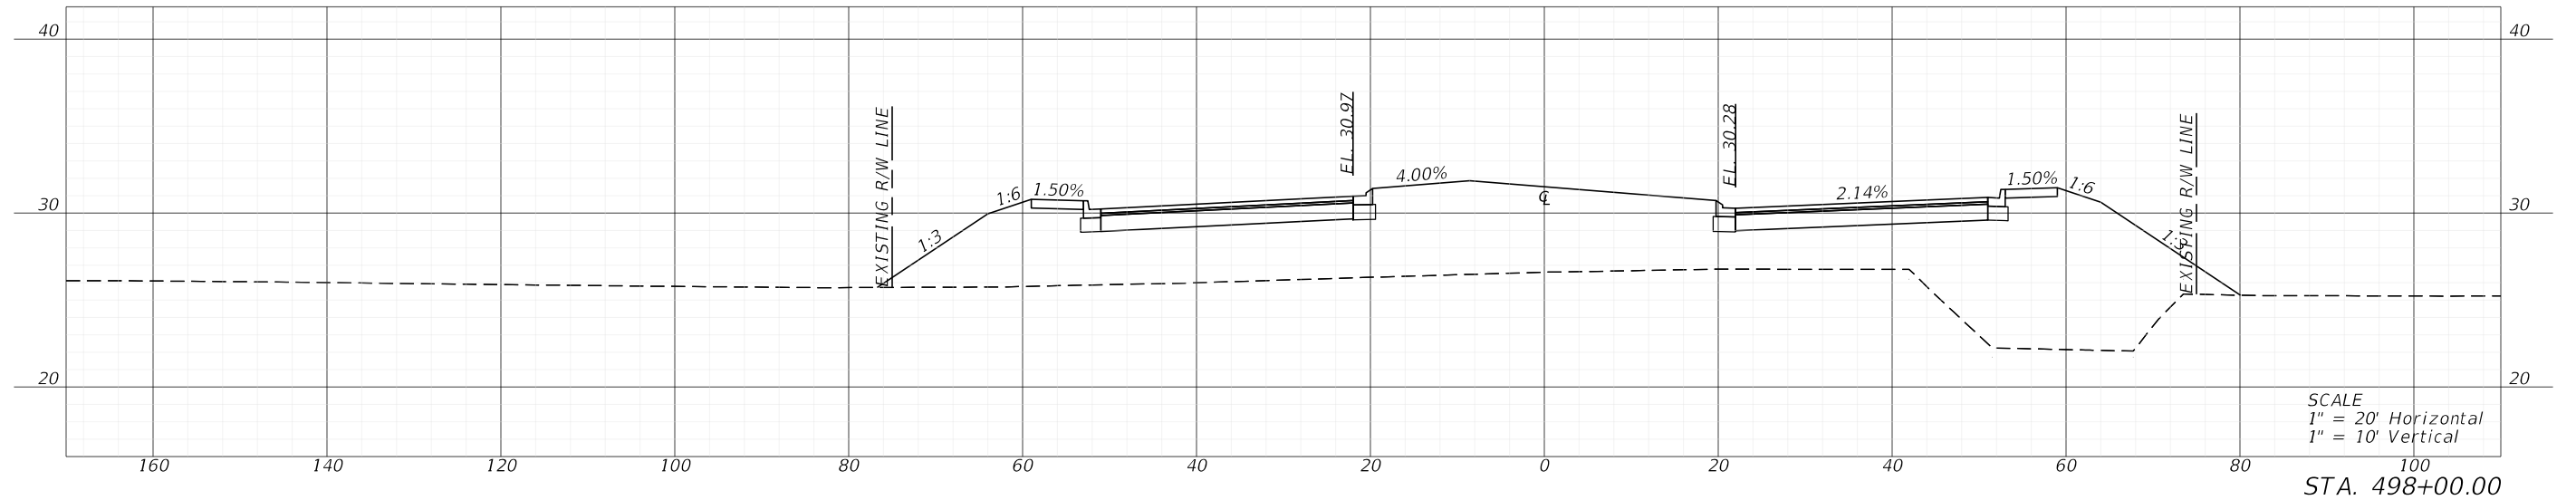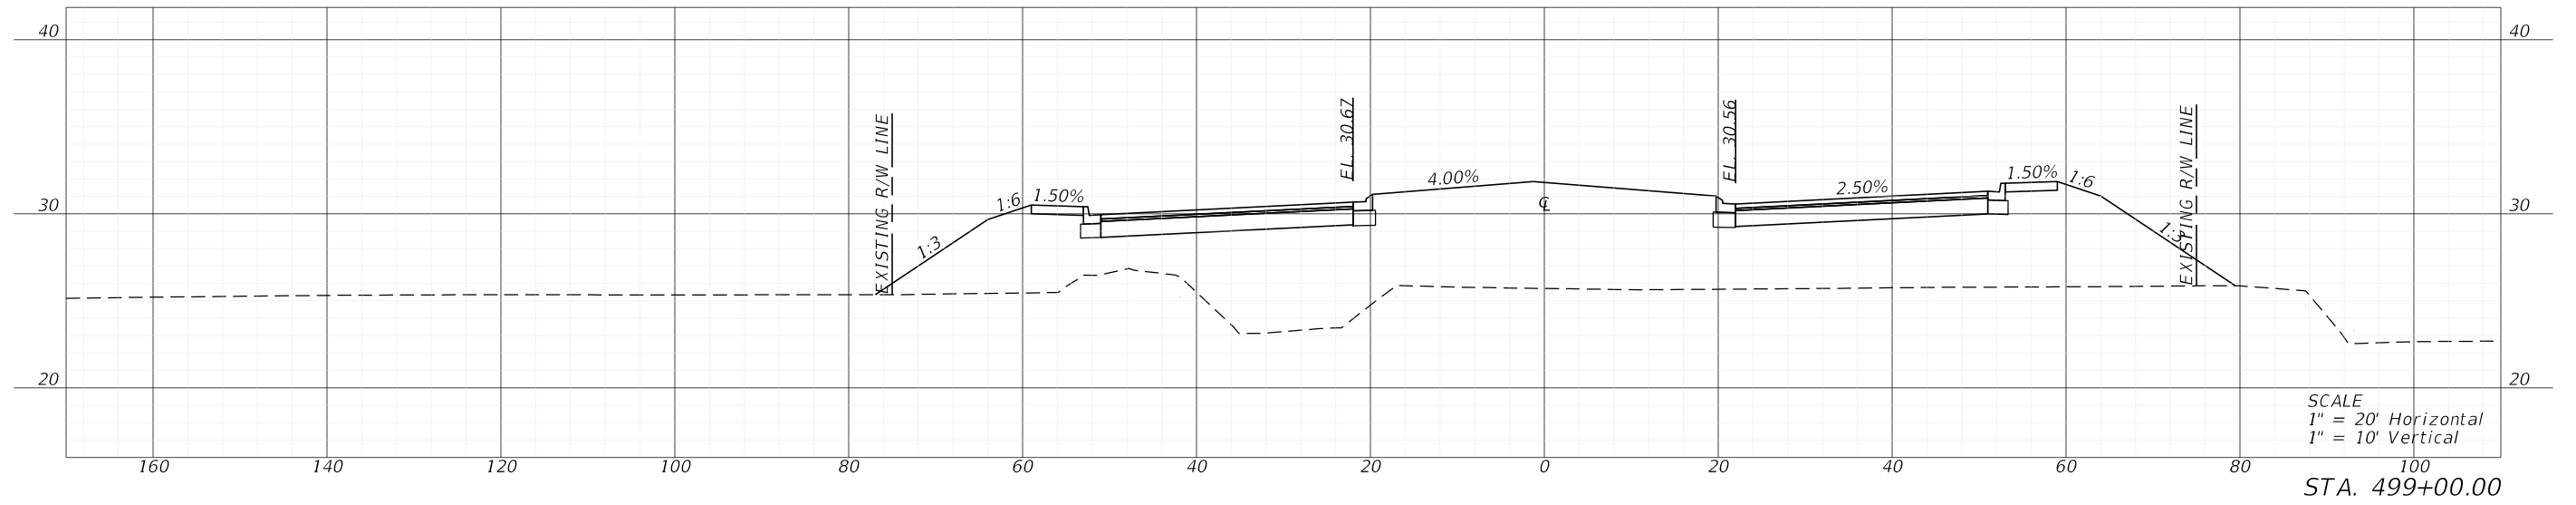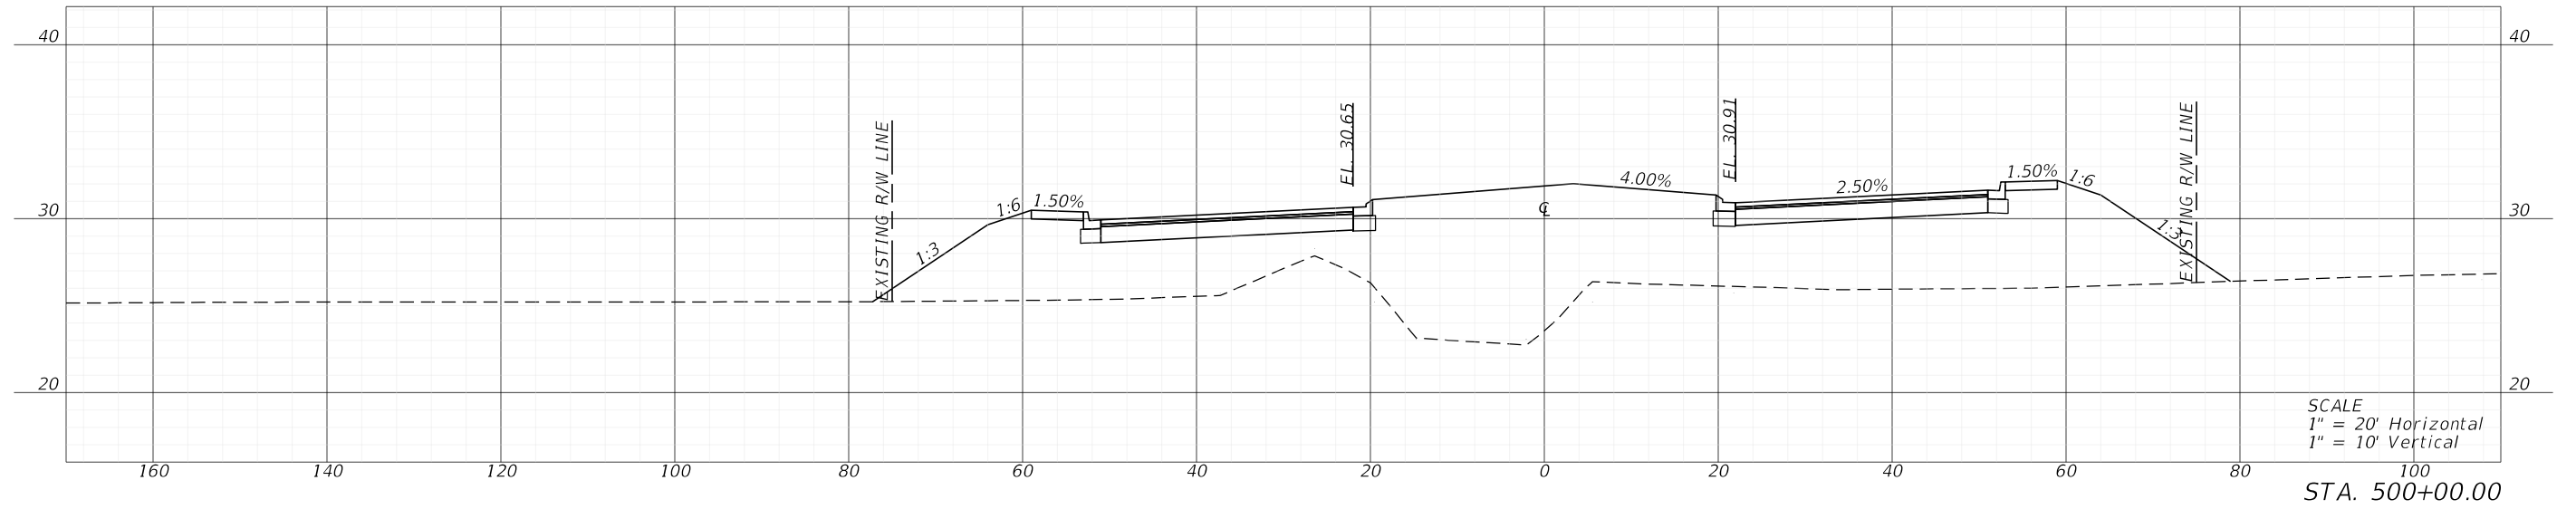

| REVISIONS | | | | ENGINEER OF RECORD | | LEE COUNTY DEPARTMENT OF TRANSPORTATION | | | SHEET NO. |
|-----------------------|-------------|------|-------------|---|--|---|--------|----------------------|-----------|
| DATE | DESCRIPTION | DATE | DESCRIPTION | RYAN K. BELL, P.E. LICENSE NUMBER 60010 JOHNSON ENGINEERING INC. 2122 JOHNSON STREET FORT MYERS, FL 33901 | | ROAD NO. | COUNTY | FINANCIAL PROJECT ID | |
| | | | | | | | | | |
| CROSS SECTIONS | | | | | | | | | 178 |

THE OFFICIAL RECORD OF THIS SHEET IS THE ELECTRONIC FILE DIGITALLY SIGNED AND SEALED UNDER RULE 61G15-23.004, F.A.C.




5/3/2022 1:17:17 PM MJN
 U:\Worksets\DOT\2021\140-00\Roadway\RD\SRD02.dgn

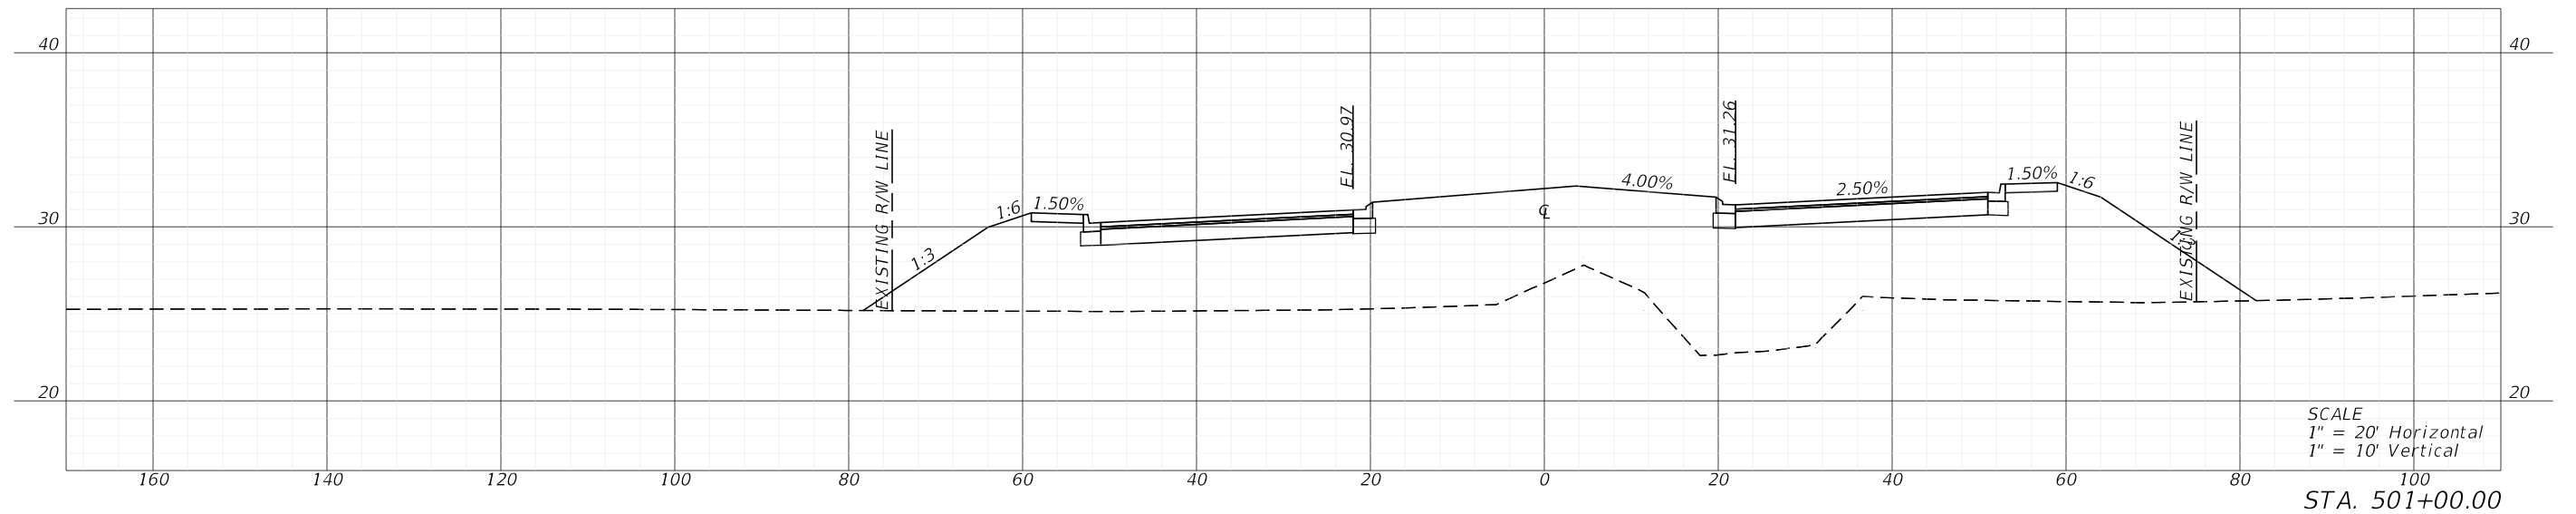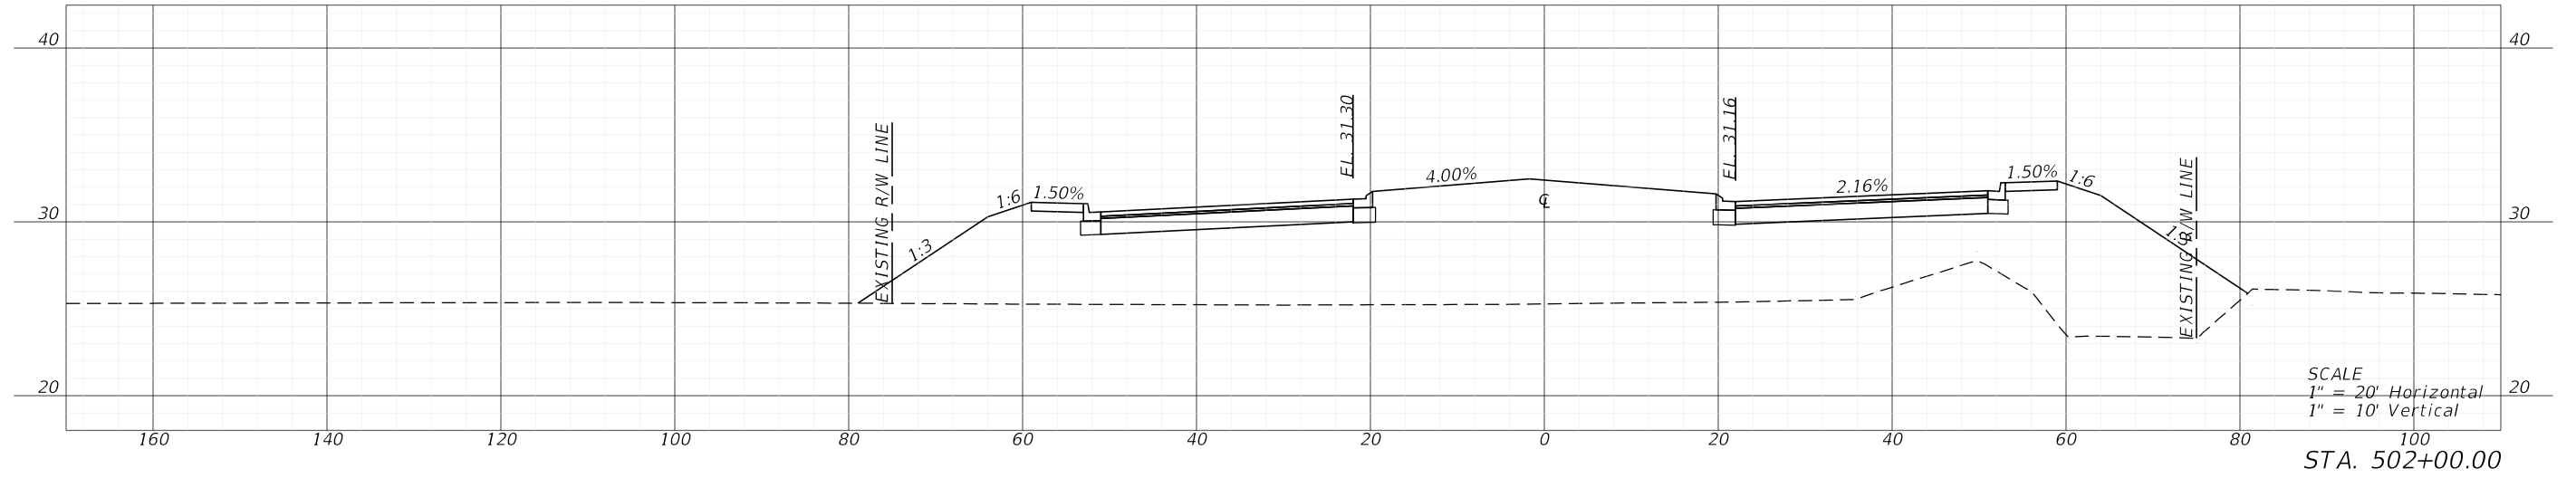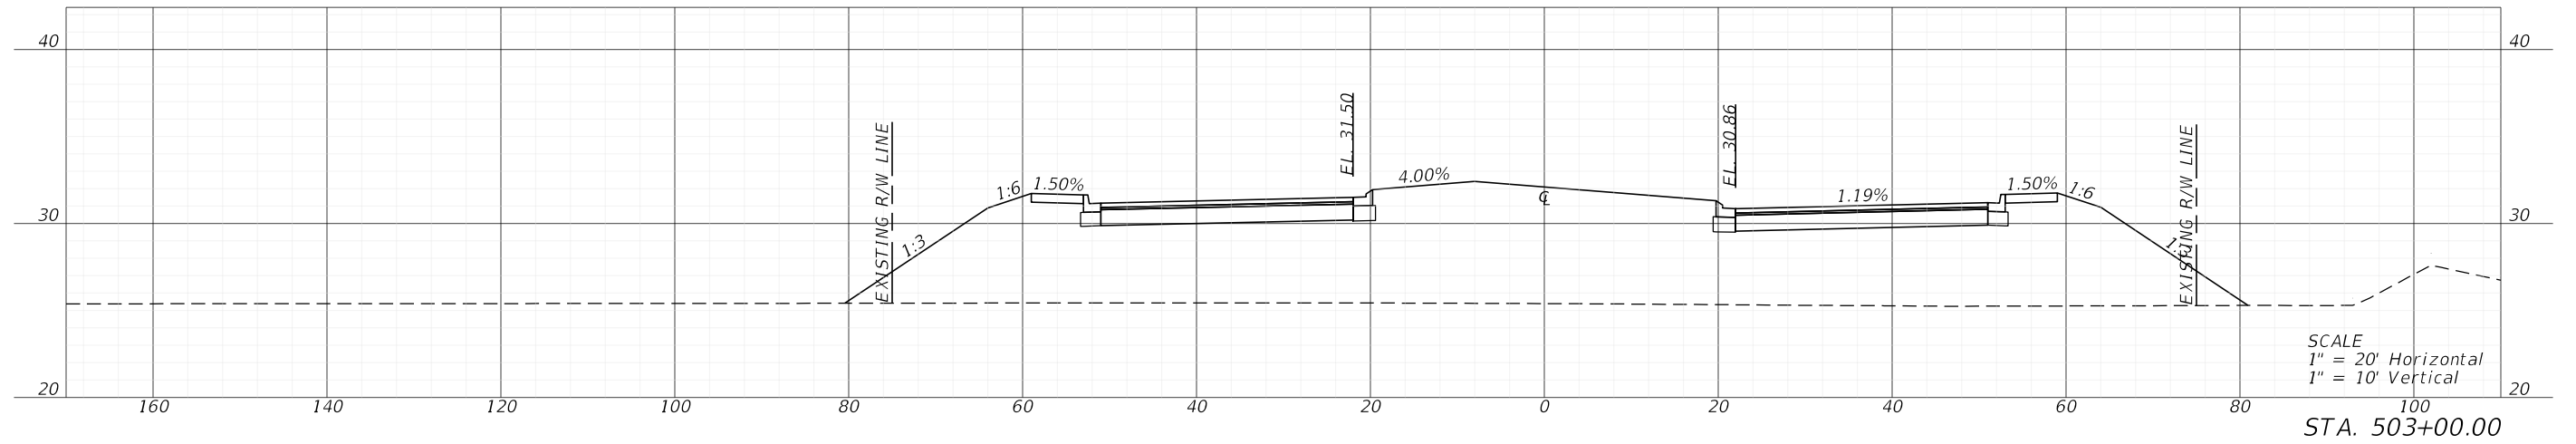

| REVISIONS | | | | ENGINEER OF RECORD | | LEE COUNTY DEPARTMENT OF TRANSPORTATION | | | CROSS SECTIONS | SHEET NO. |
|-----------|-------------|------|-------------|---|--|---|----------|--------|-----------------------|-----------|
| DATE | DESCRIPTION | DATE | DESCRIPTION | | | | ROAD NO. | COUNTY | | |
| | | | | RYAN K. BELL, P.E. LICENSE NUMBER 60010 JOHNSON ENGINEERING INC. 2122 JOHNSON STREET FORT MYERS, FL 33901 | | | | LEE | | |

THE OFFICIAL RECORD OF THIS SHEET IS THE ELECTRONIC FILE DIGITALLY SIGNED AND SEALED UNDER RULE 61G15-23.004, F.A.C.




5/3/2022 1:17:23 PM MJN
U:\Worksets\DOT\2021\140-00\Roadway\RD\SRD02.dgn

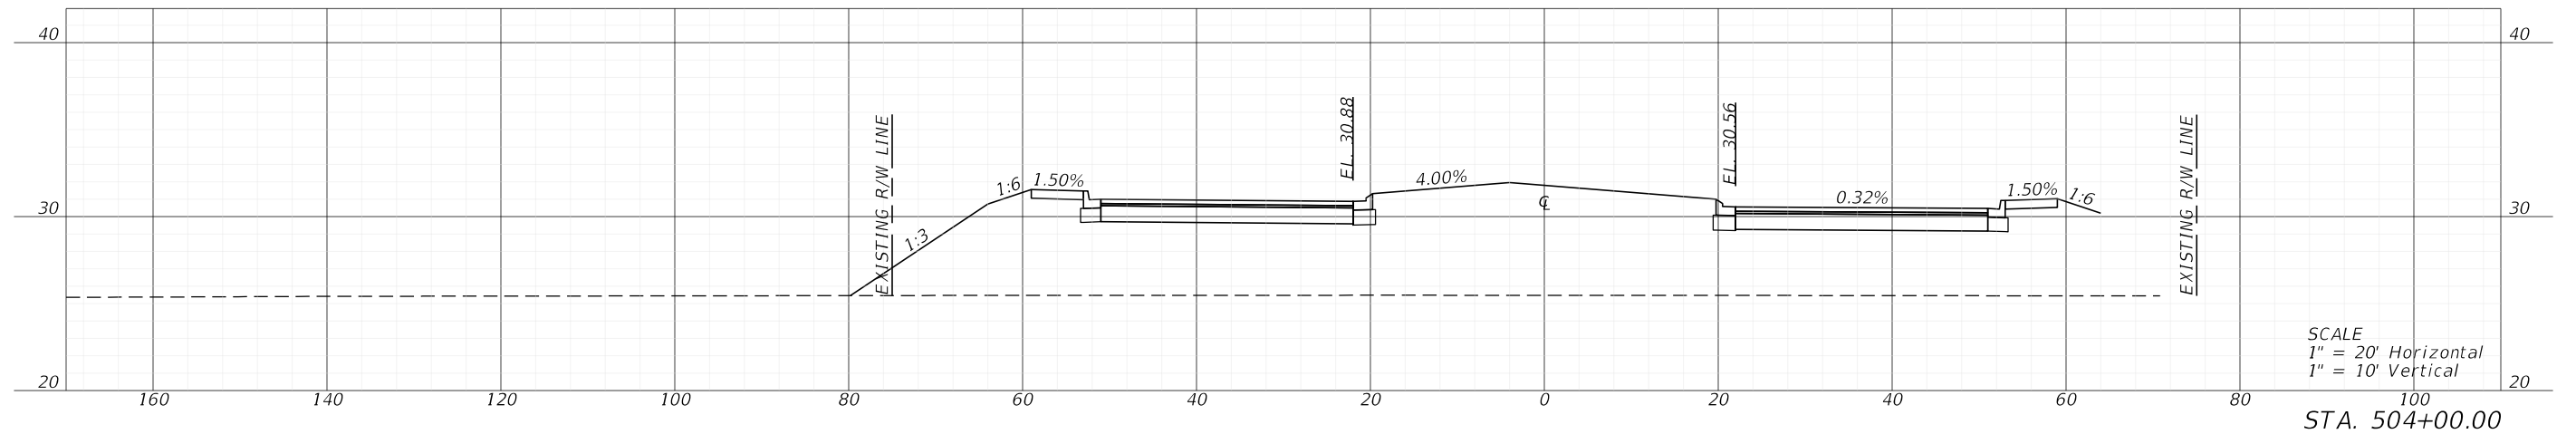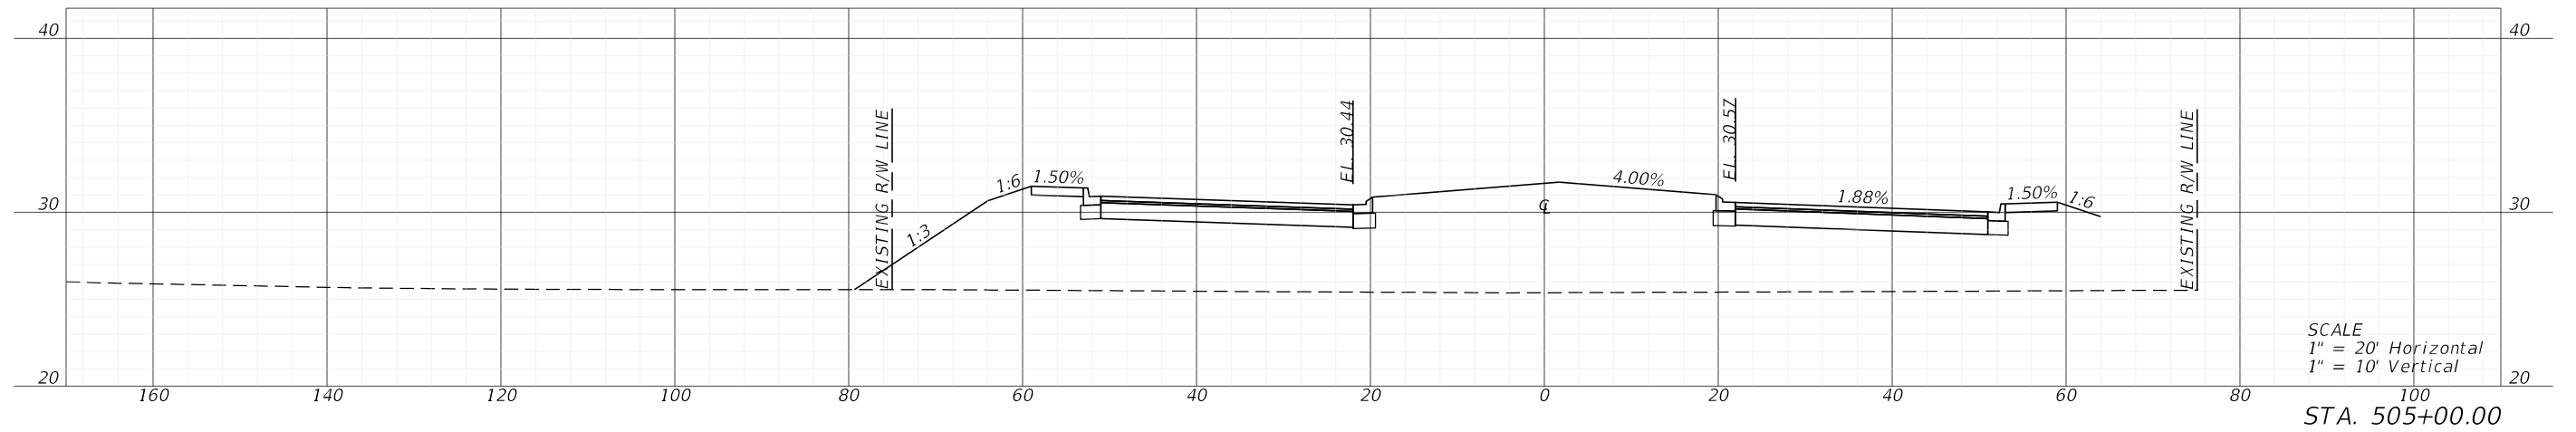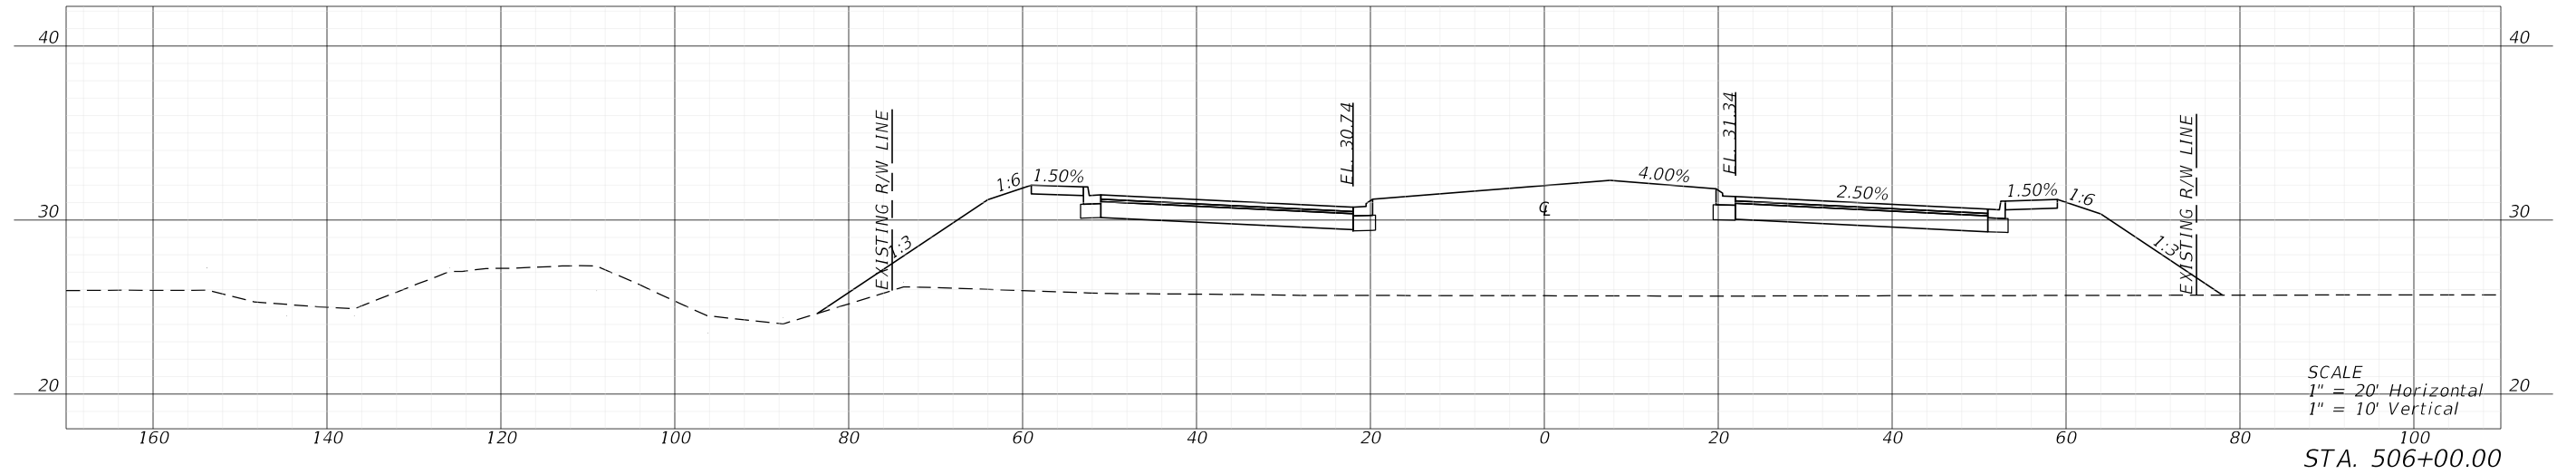

| REVISIONS | | | | ENGINEER OF RECORD | | LEE COUNTY DEPARTMENT OF TRANSPORTATION | | | SHEET NO. |
|-----------------------|-------------|------|-------------|---|--|---|--------|----------------------|-----------|
| DATE | DESCRIPTION | DATE | DESCRIPTION | RYAN K. BELL, P.E. LICENSE NUMBER 60010 JOHNSON ENGINEERING INC. 2122 JOHNSON STREET FORT MYERS, FL 33901 | | ROAD NO. | COUNTY | FINANCIAL PROJECT ID | |
| | | | | | | | LEE | | |
| CROSS SECTIONS | | | | | | | | | 180 |

THE OFFICIAL RECORD OF THIS SHEET IS THE ELECTRONIC FILE DIGITALLY SIGNED AND SEALED UNDER RULE 61G15-23.004, F.A.C.

THE OFFICIAL RECORD OF THIS SHEET IS THE ELECTRONIC FILE DIGITALLY SIGNED AND SEALED UNDER RULE 61G15-23.004, F.A.C.

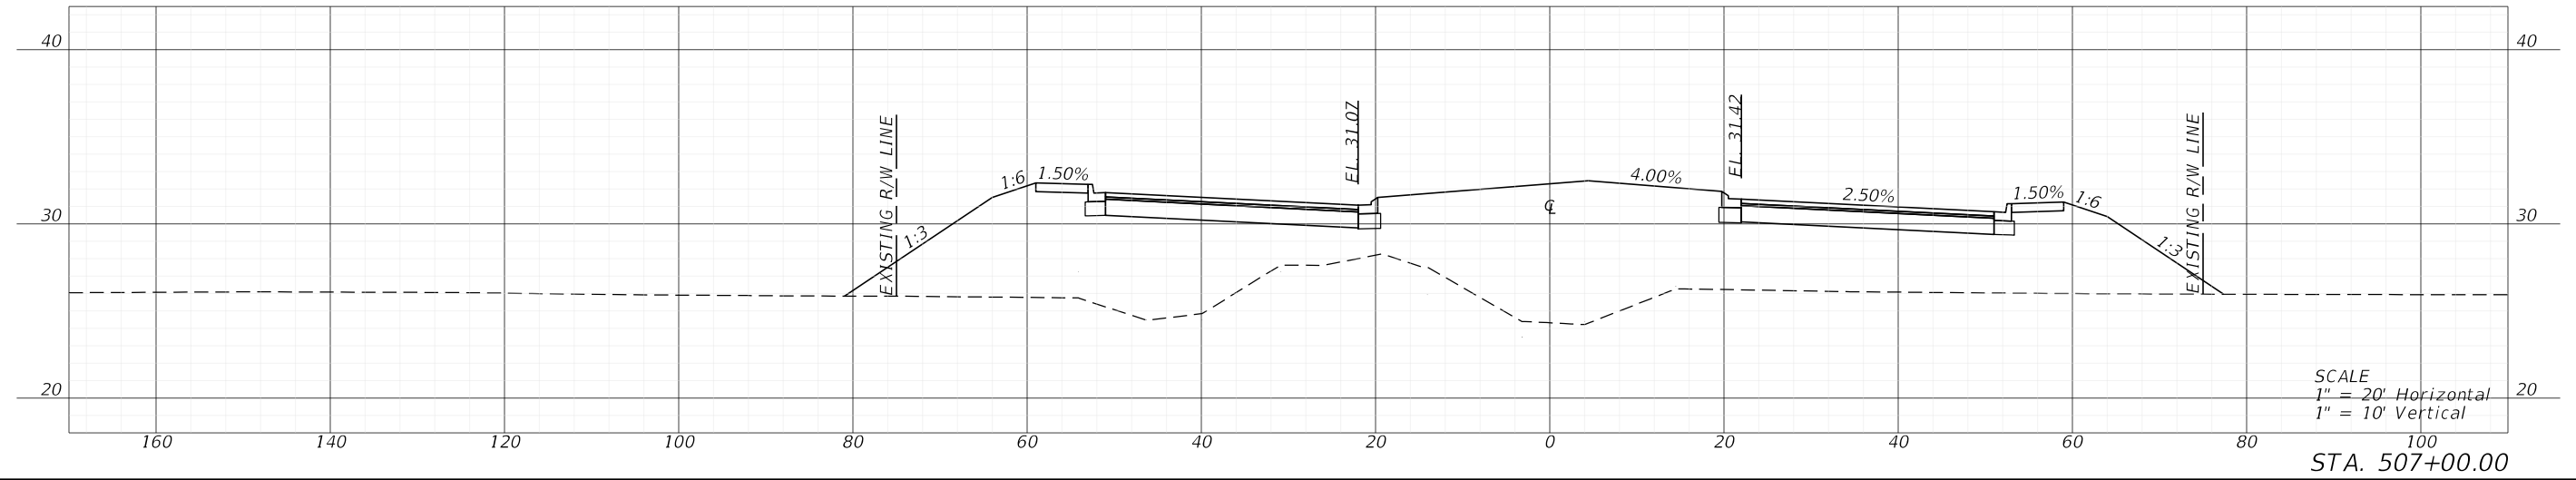
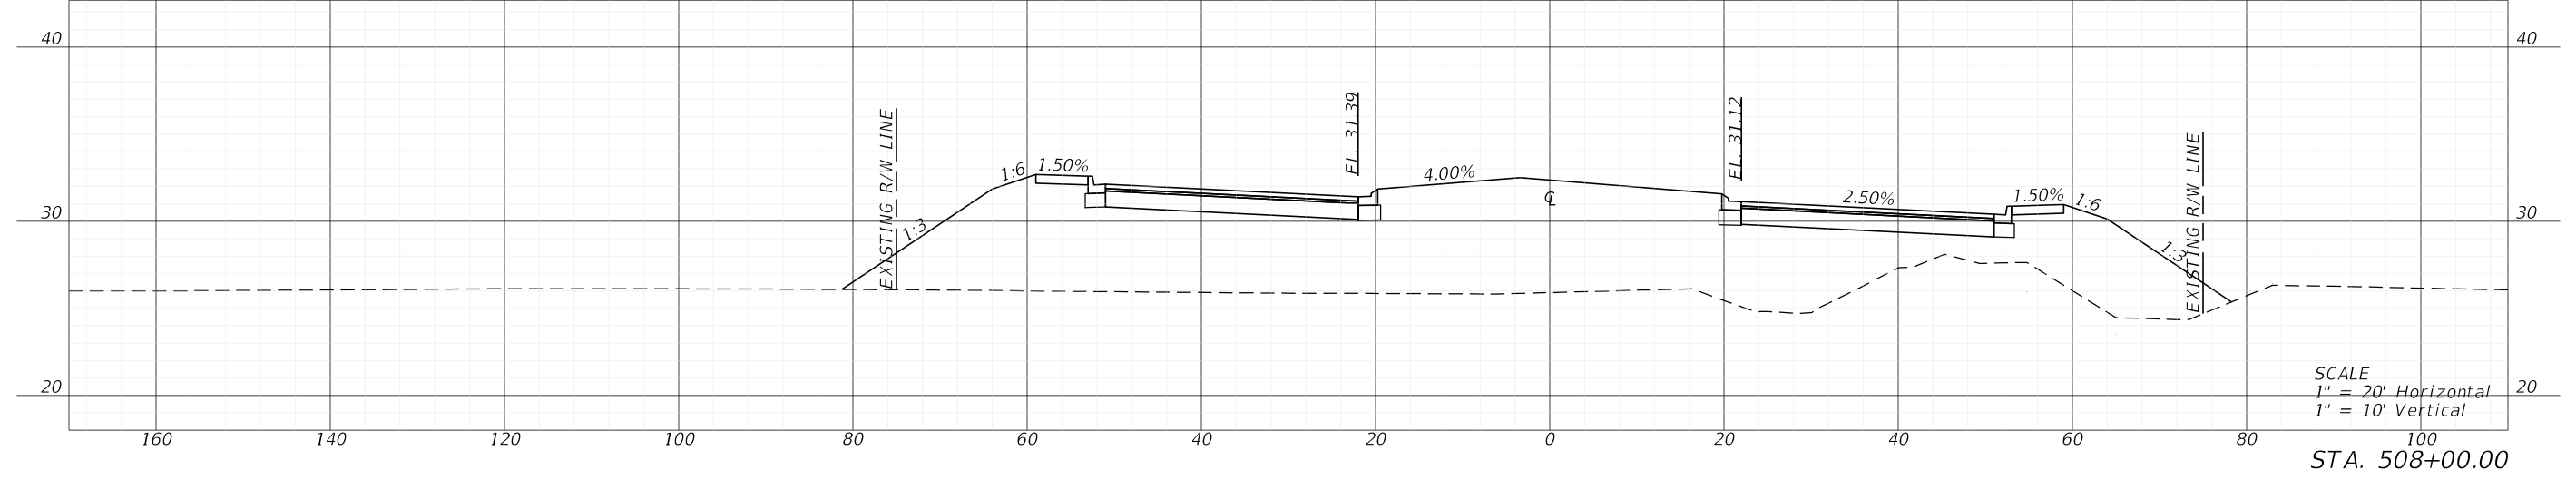
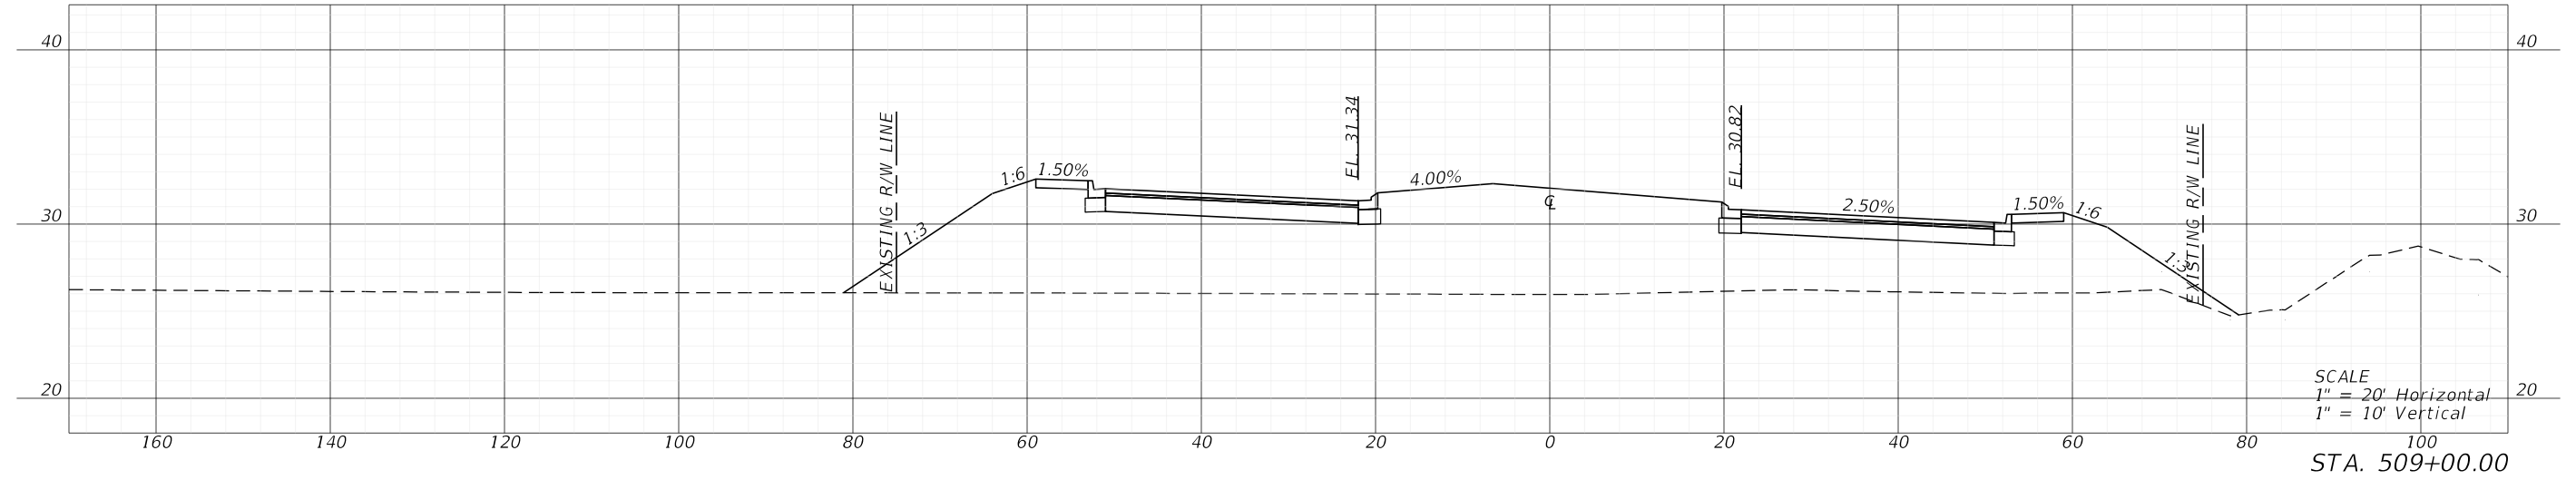


5/3/2022 1:17:28 PM MJN U:\Worksets\DOT\2021\140-00\Roadway\RD\SRD02.dgn

| REVISIONS | | | | ENGINEER OF RECORD | | LEE COUNTY DEPARTMENT OF TRANSPORTATION | | | SHEET NO. 181 |
|-----------|-------------|------|-------------|---|--|---|--------|----------------------|------------------|
| DATE | DESCRIPTION | DATE | DESCRIPTION | RYAN K. BELL, P.E. LICENSE NUMBER 60010 JOHNSON ENGINEERING INC. 2122 JOHNSON STREET FORT MYERS, FL 33901 | | ROAD NO. | COUNTY | FINANCIAL PROJECT ID | |
| | | | | | | | LEE | | |

CROSS SECTIONS




5/3/2022 1:17:34 PM MJN
U:\Worksets\DOT\2021\140-00\Roadway\RD\SRD02.dgn

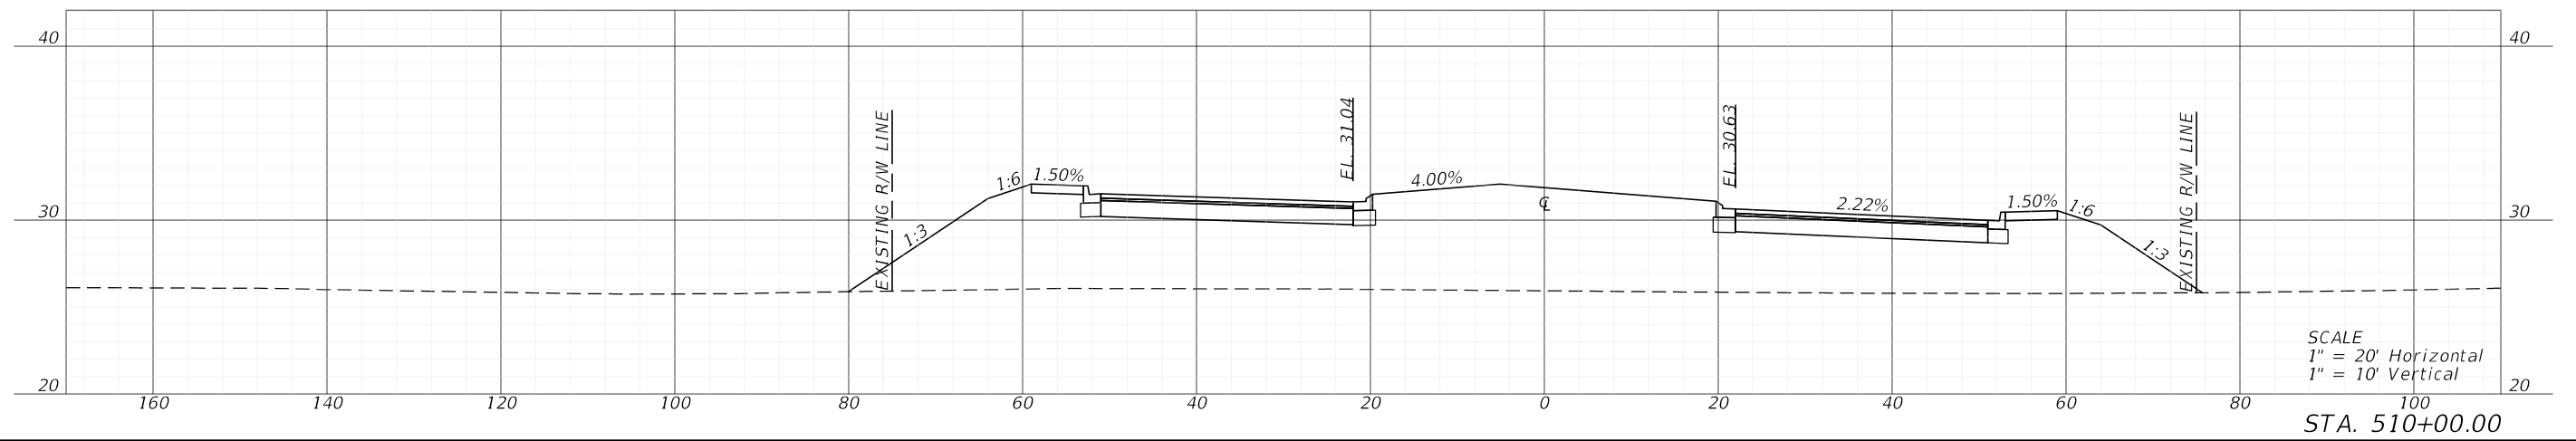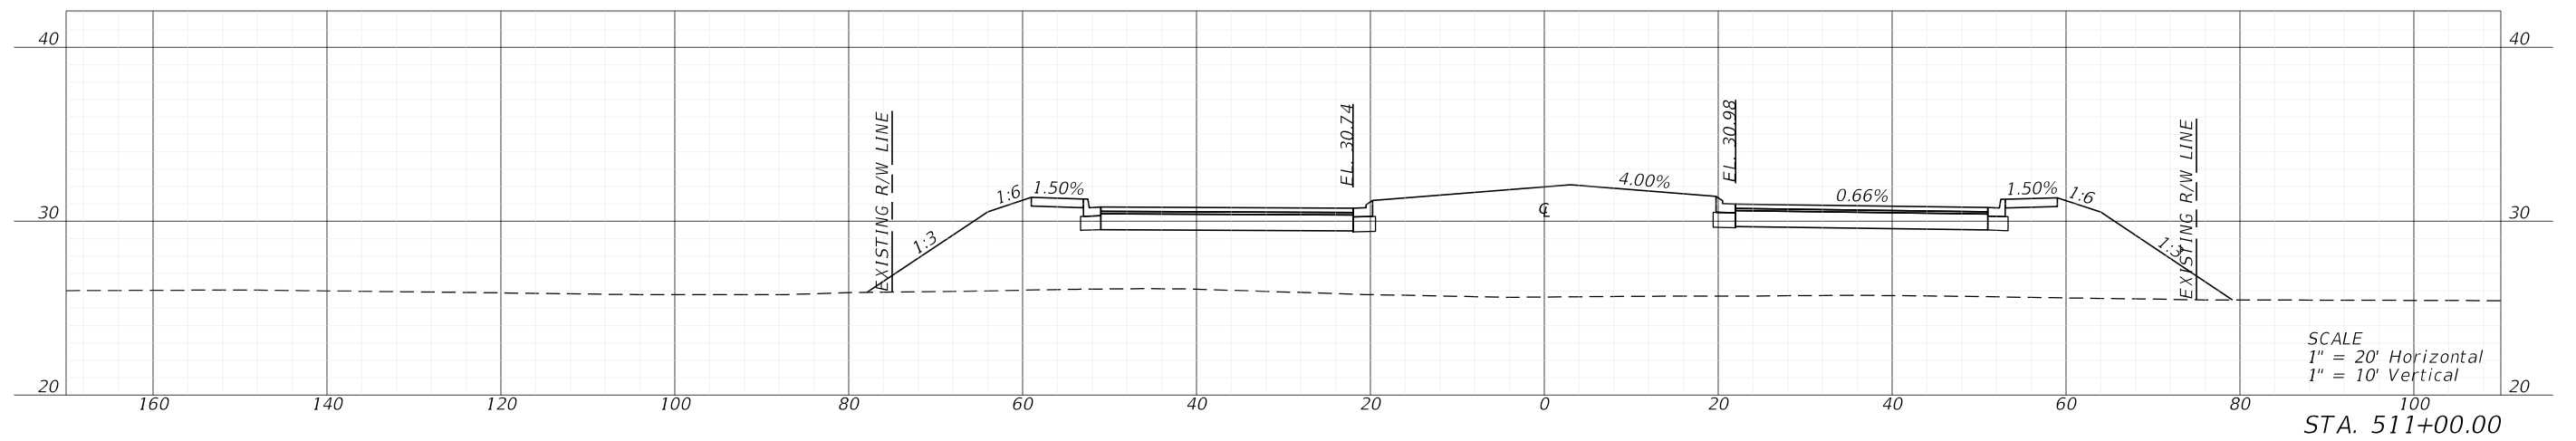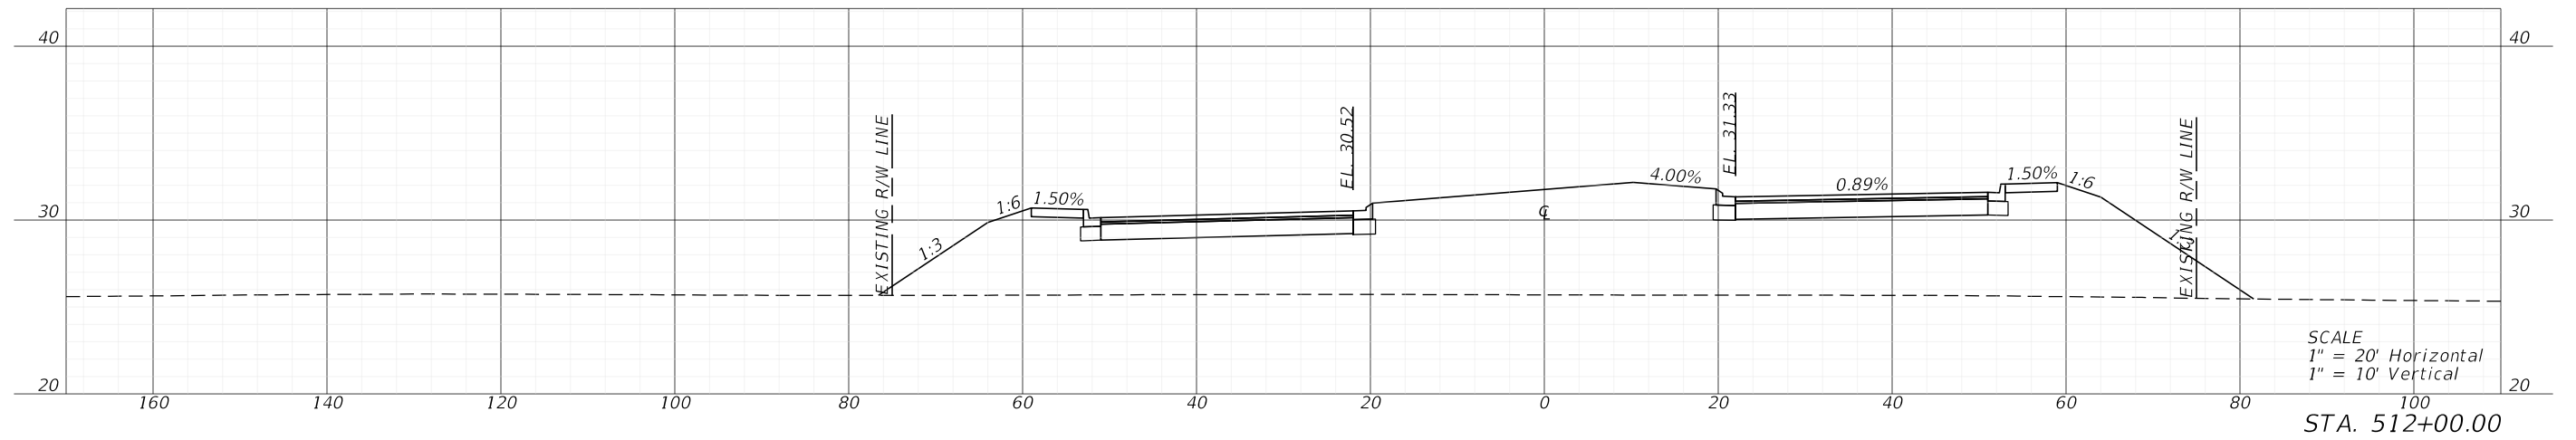

| REVISIONS | | | | ENGINEER OF RECORD | | LEE COUNTY DEPARTMENT OF TRANSPORTATION | | | CROSS SECTIONS | SHEET NO. |
|-----------|-------------|------|-------------|---|--|--|--------|----------------------|-----------------------|-----------|
| DATE | DESCRIPTION | DATE | DESCRIPTION | RYAN K. BELL, P.E. LICENSE NUMBER 60010 JOHNSON ENGINEERING INC. 2122 JOHNSON STREET FORT MYERS, FL 33901 | | ROAD NO. | COUNTY | FINANCIAL PROJECT ID | | 182 |
| | | | | | | | | LEE | | |

THE OFFICIAL RECORD OF THIS SHEET IS THE ELECTRONIC FILE DIGITALLY SIGNED AND SEALED UNDER RULE 61G15-23.004, F.A.C.




5/3/2022 1:17:39 PM MJN
U:\Worksets\DOT\2021\140-00\Roadway\RD\SRD02.dgn

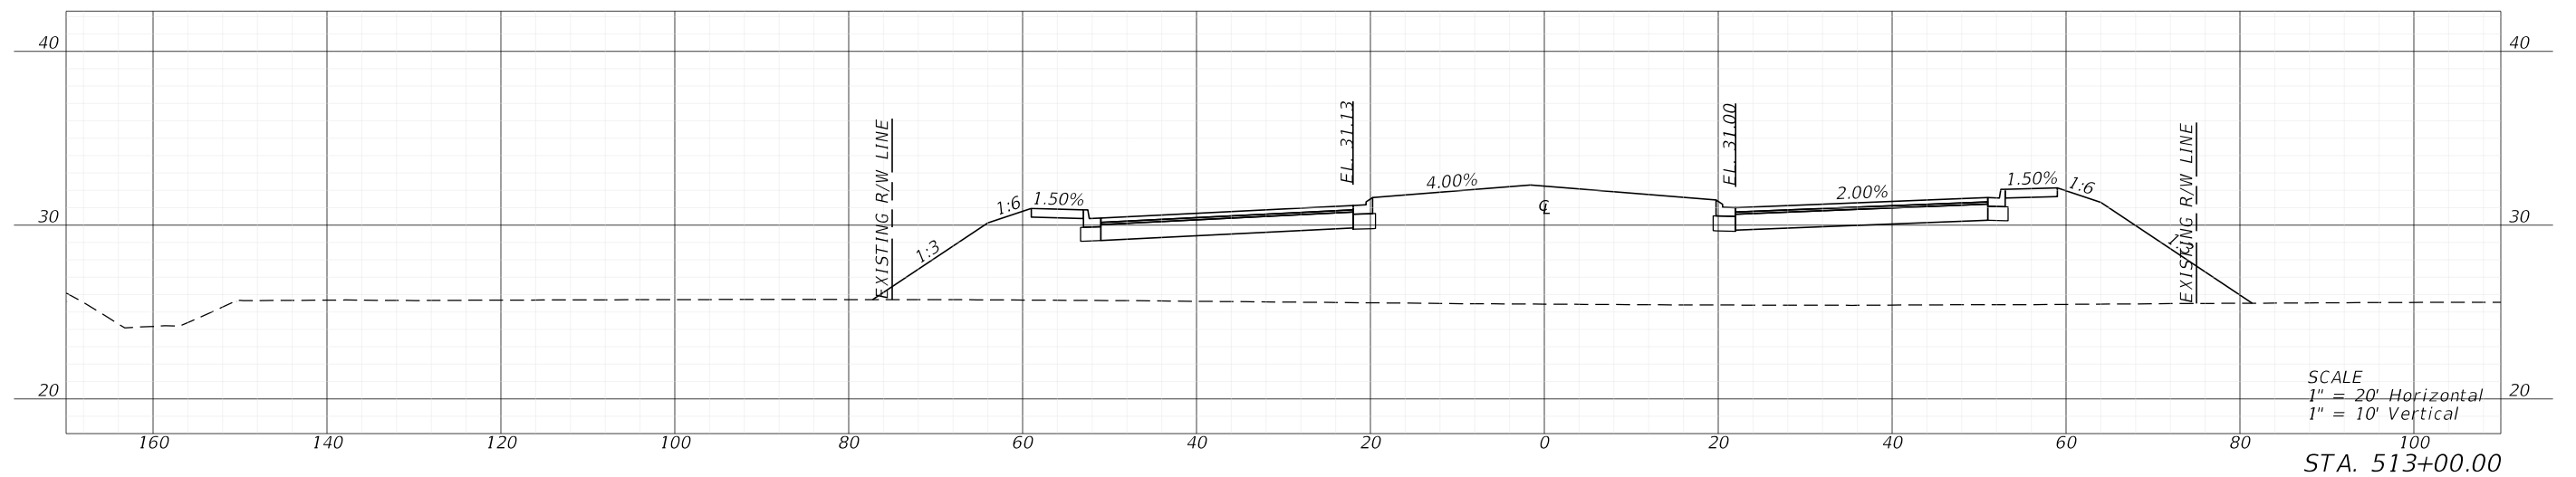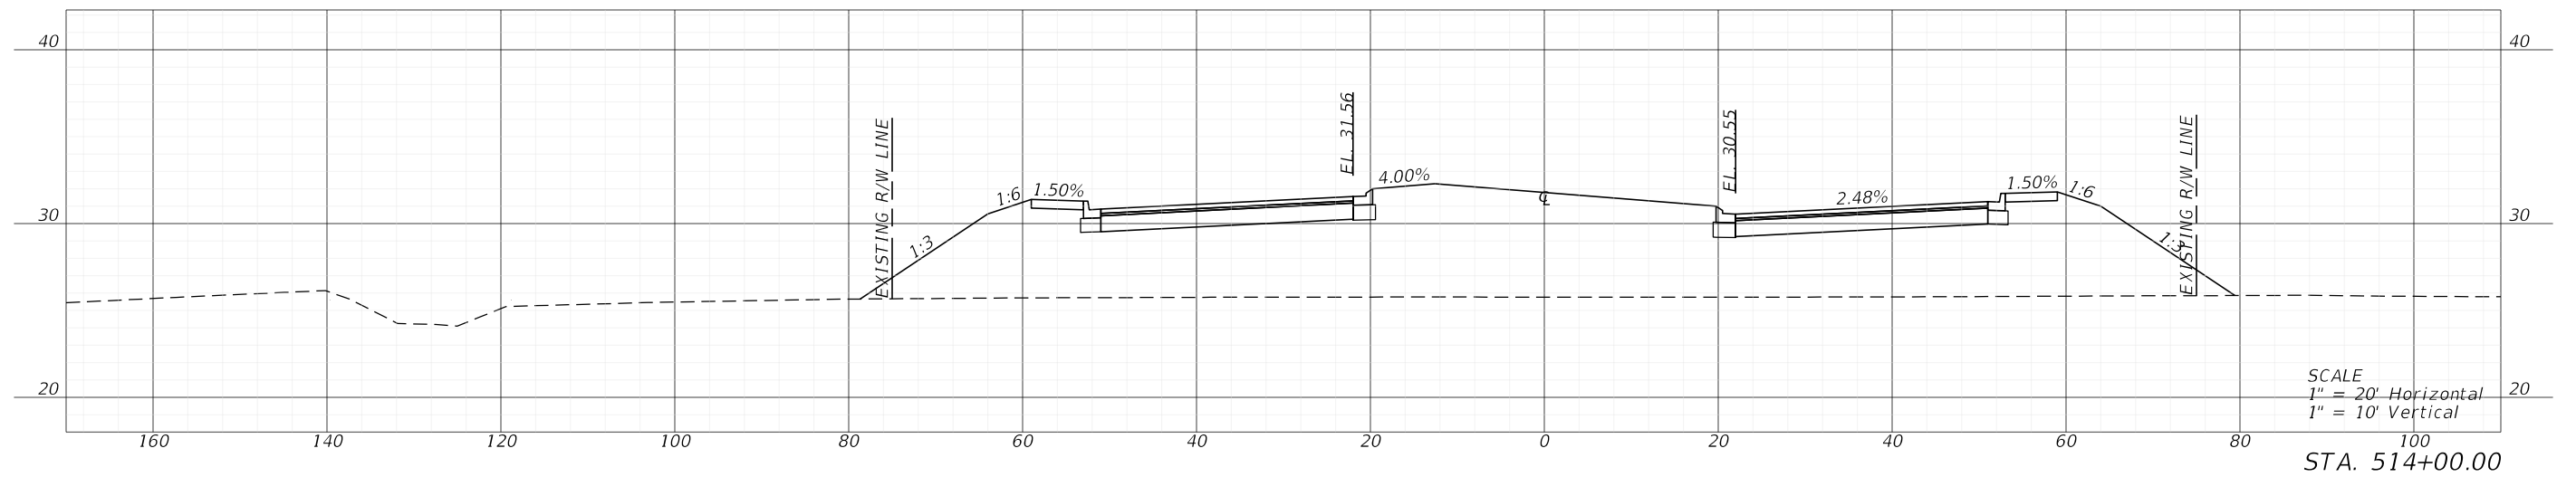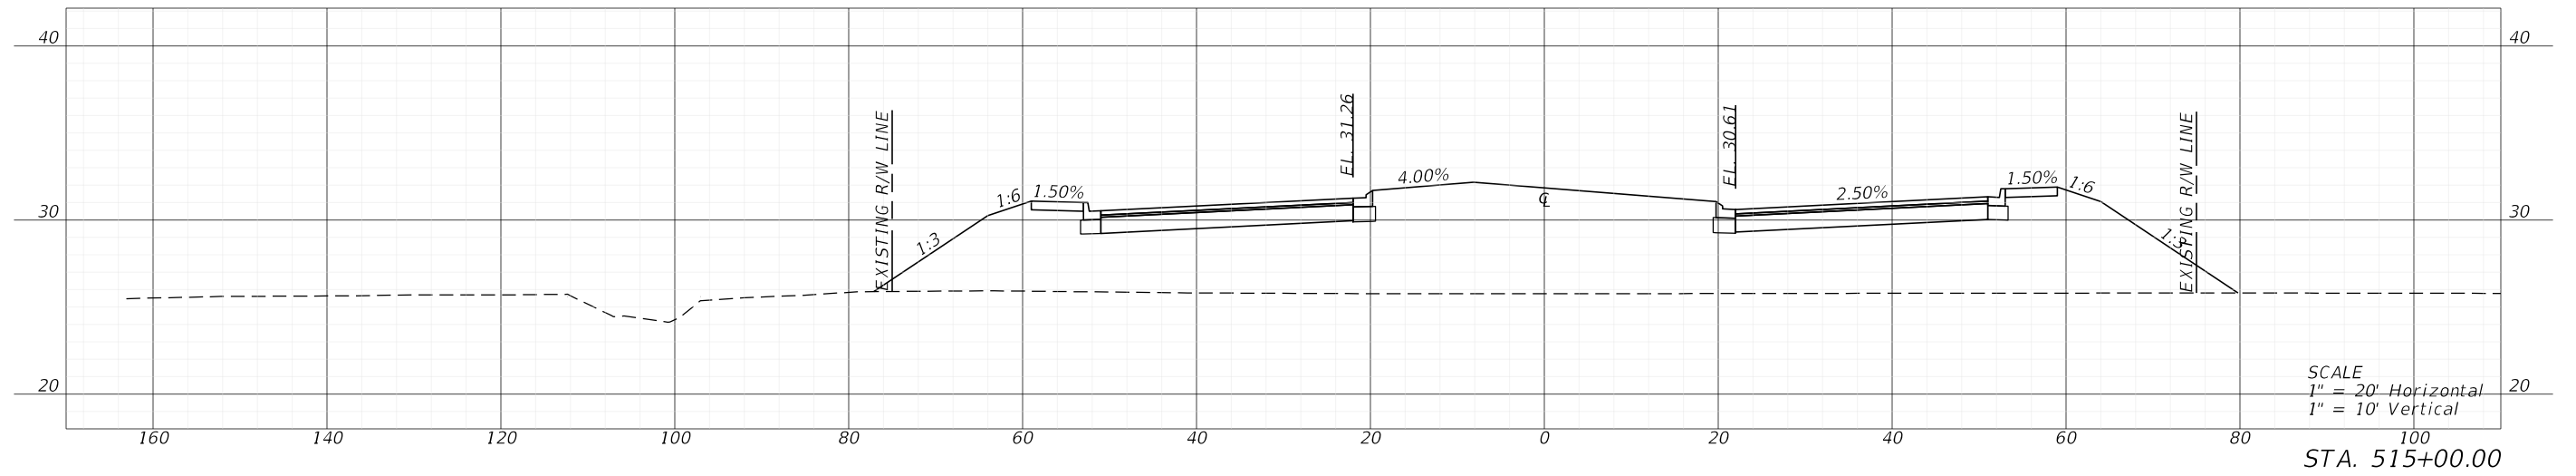

| REVISIONS | | | | ENGINEER OF RECORD | | LEE COUNTY DEPARTMENT OF TRANSPORTATION | | | CROSS SECTIONS | SHEET NO. |
|-----------|-------------|------|-------------|---|--|--|--------|----------------------|-----------------------|-----------|
| DATE | DESCRIPTION | DATE | DESCRIPTION | RYAN K. BELL, P.E. LICENSE NUMBER 60010 JOHNSON ENGINEERING INC. 2122 JOHNSON STREET FORT MYERS, FL 33901 | | ROAD NO. | COUNTY | FINANCIAL PROJECT ID | | 183 |
| | | | | | | | | | | LEE |

THE OFFICIAL RECORD OF THIS SHEET IS THE ELECTRONIC FILE DIGITALLY SIGNED AND SEALED UNDER RULE 61G15-23.004, F.A.C.


THE OFFICIAL RECORD OF THIS SHEET IS THE ELECTRONIC FILE DIGITALLY SIGNED AND SEALED UNDER RULE 61G15-23.004, F.A.C.

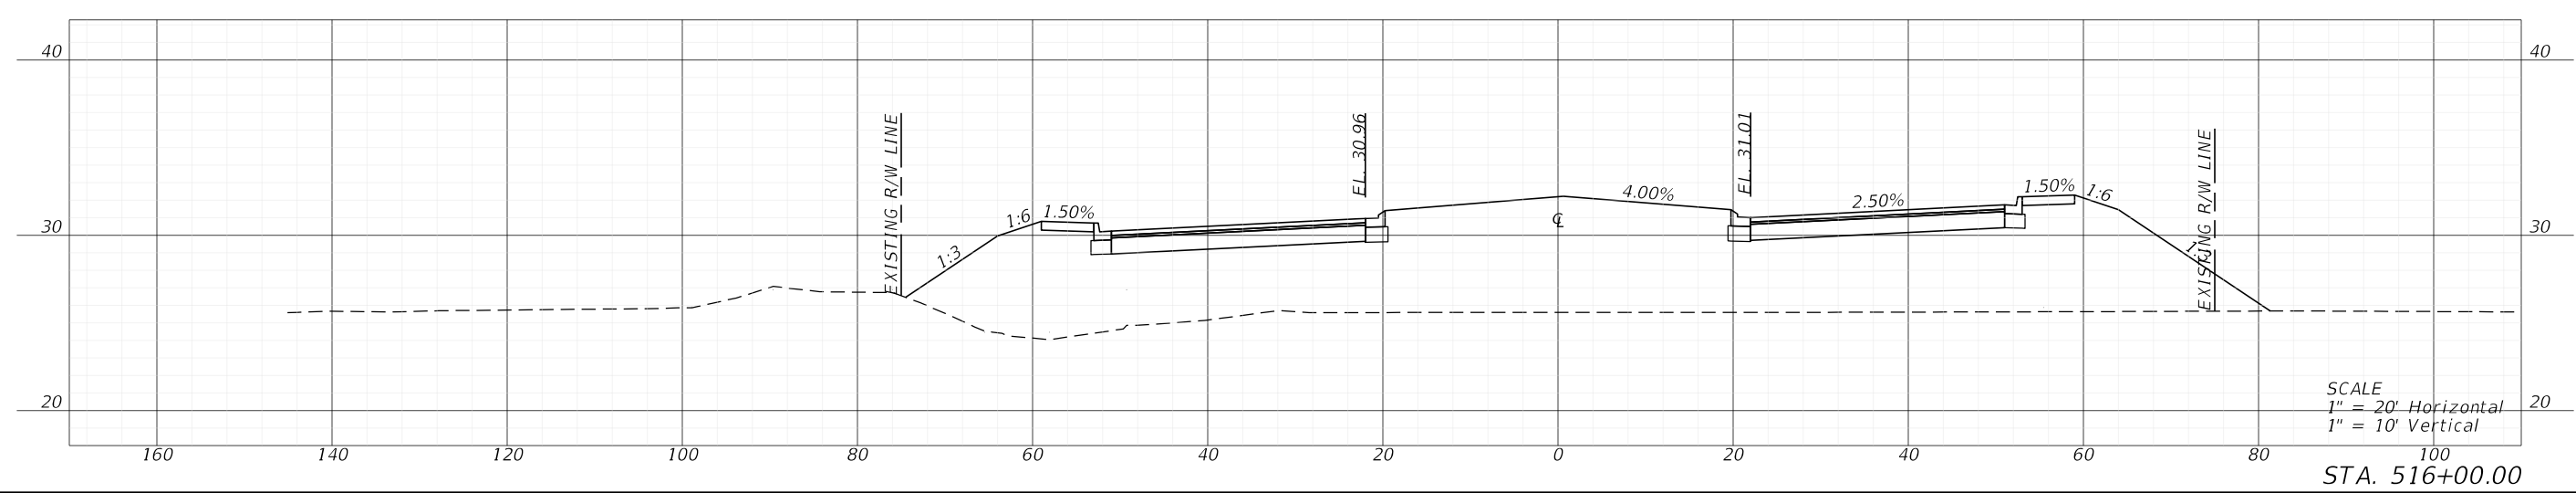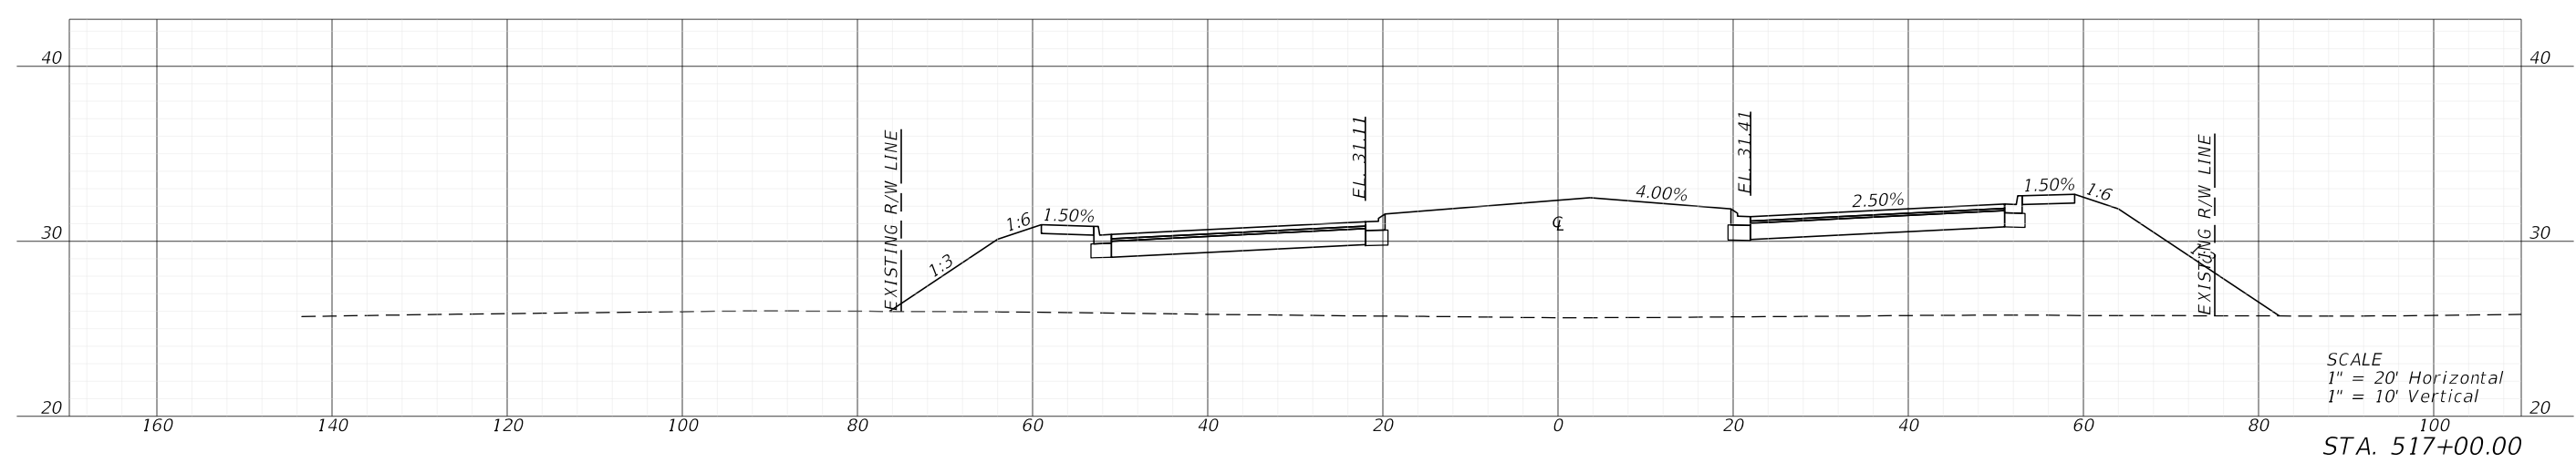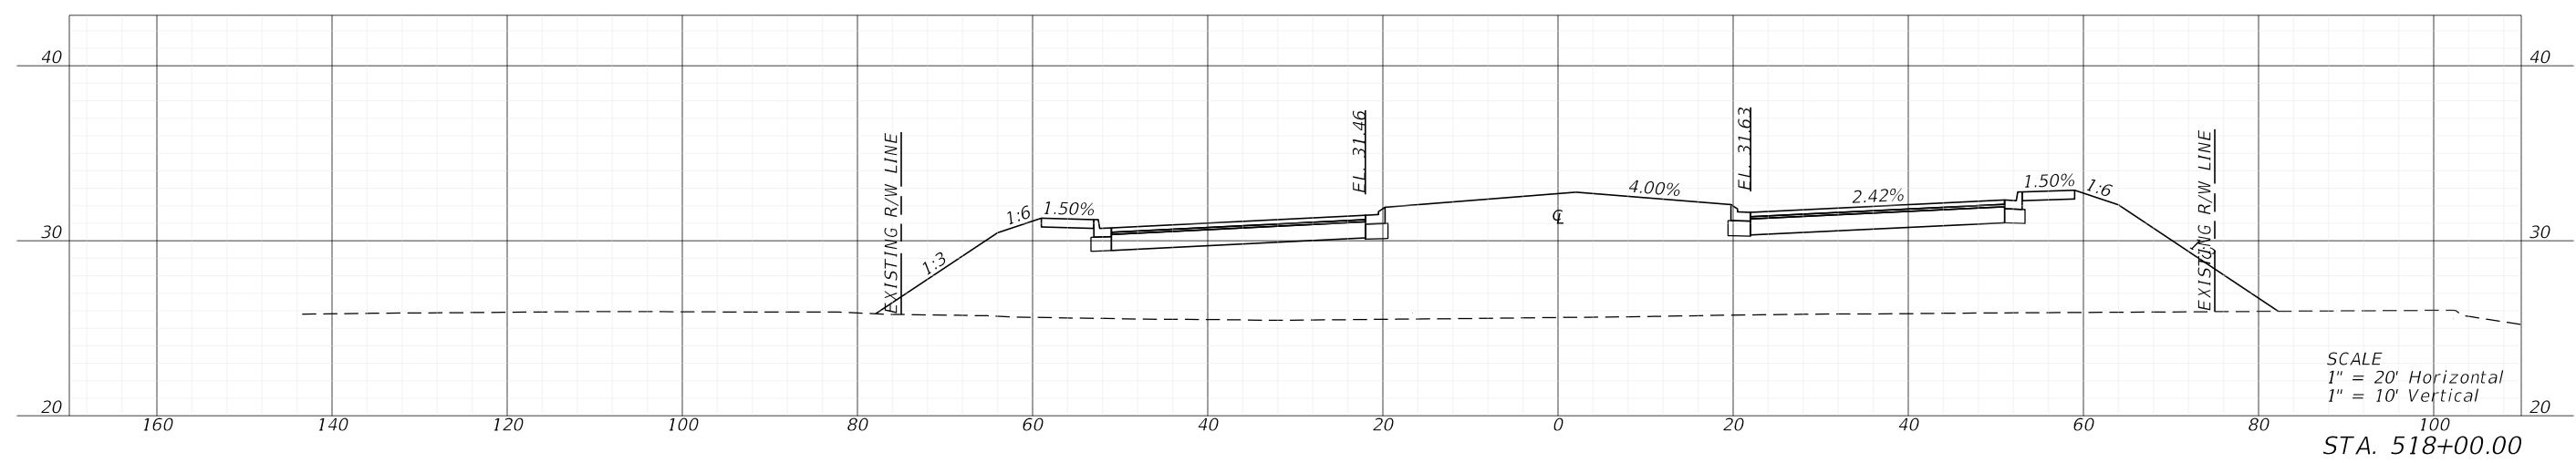


5/3/2022 1:17:45 PM MJN
U:\Worksets\FDOT\2021\140-00\Roadway\RD\SRD02.dgn

| REVISIONS | | | | ENGINEER OF RECORD | | LEE COUNTY DEPARTMENT OF TRANSPORTATION | | | SHEET NO. |
|-----------------------|-------------|------|-------------|---|----------|---|----------------------|-----|-----------|
| DATE | DESCRIPTION | DATE | DESCRIPTION | RYAN K. BELL, P.E. LICENSE NUMBER 60010 JOHNSON ENGINEERING INC. 2122 JOHNSON STREET FORT MYERS, FL 33901 | ROAD NO. | COUNTY | FINANCIAL PROJECT ID | | |
| | | | | | | LEE | | | |
| CROSS SECTIONS | | | | | | | | 184 | |


5/3/2022 1:17:51 PM MJN
U:\Worksets\FDOT\20214140-00\Roadway\RD\SRD02.dgn

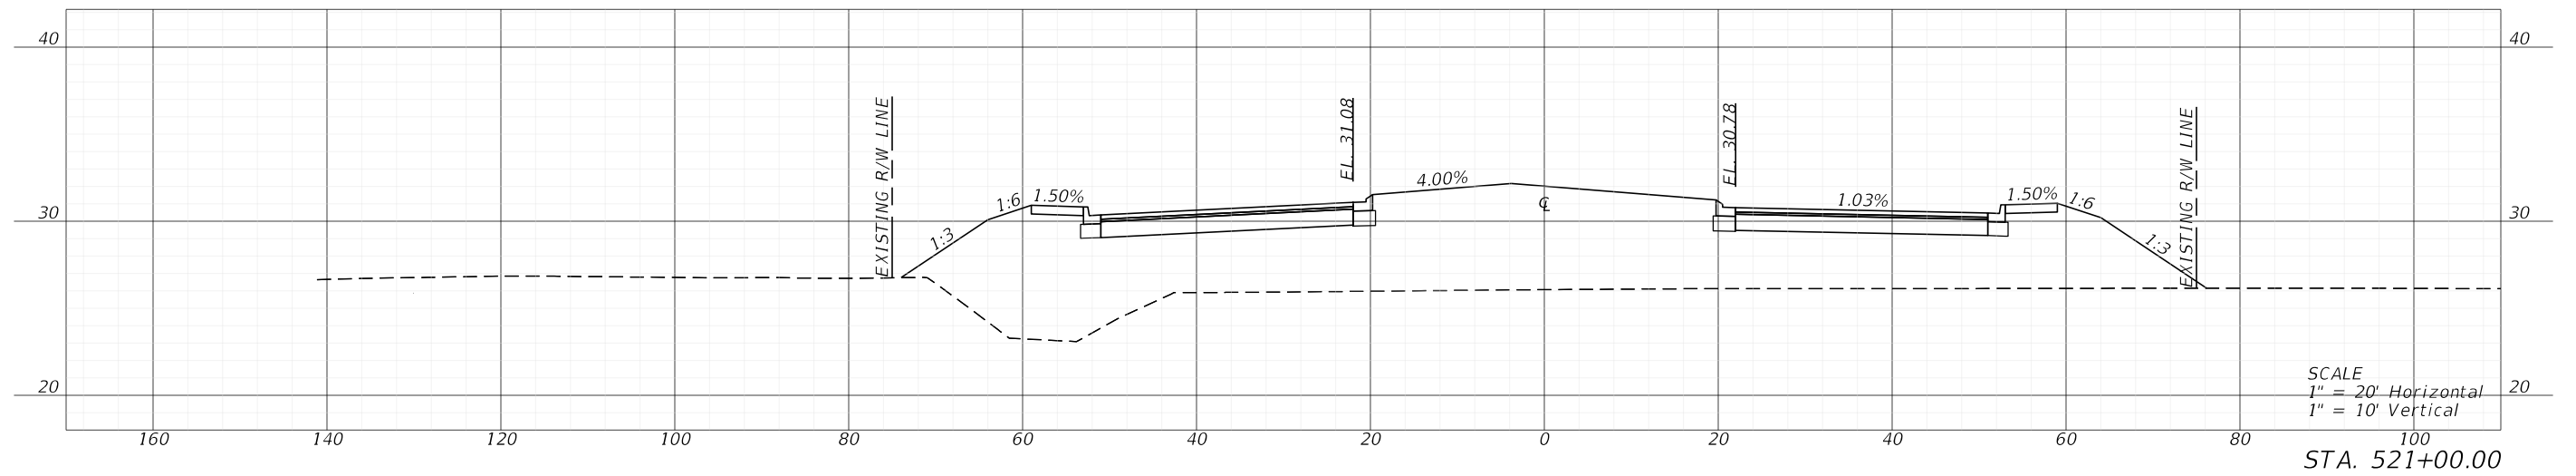

SCALE
1" = 20' Horizontal
1" = 10' Vertical
STA. 521+00.00

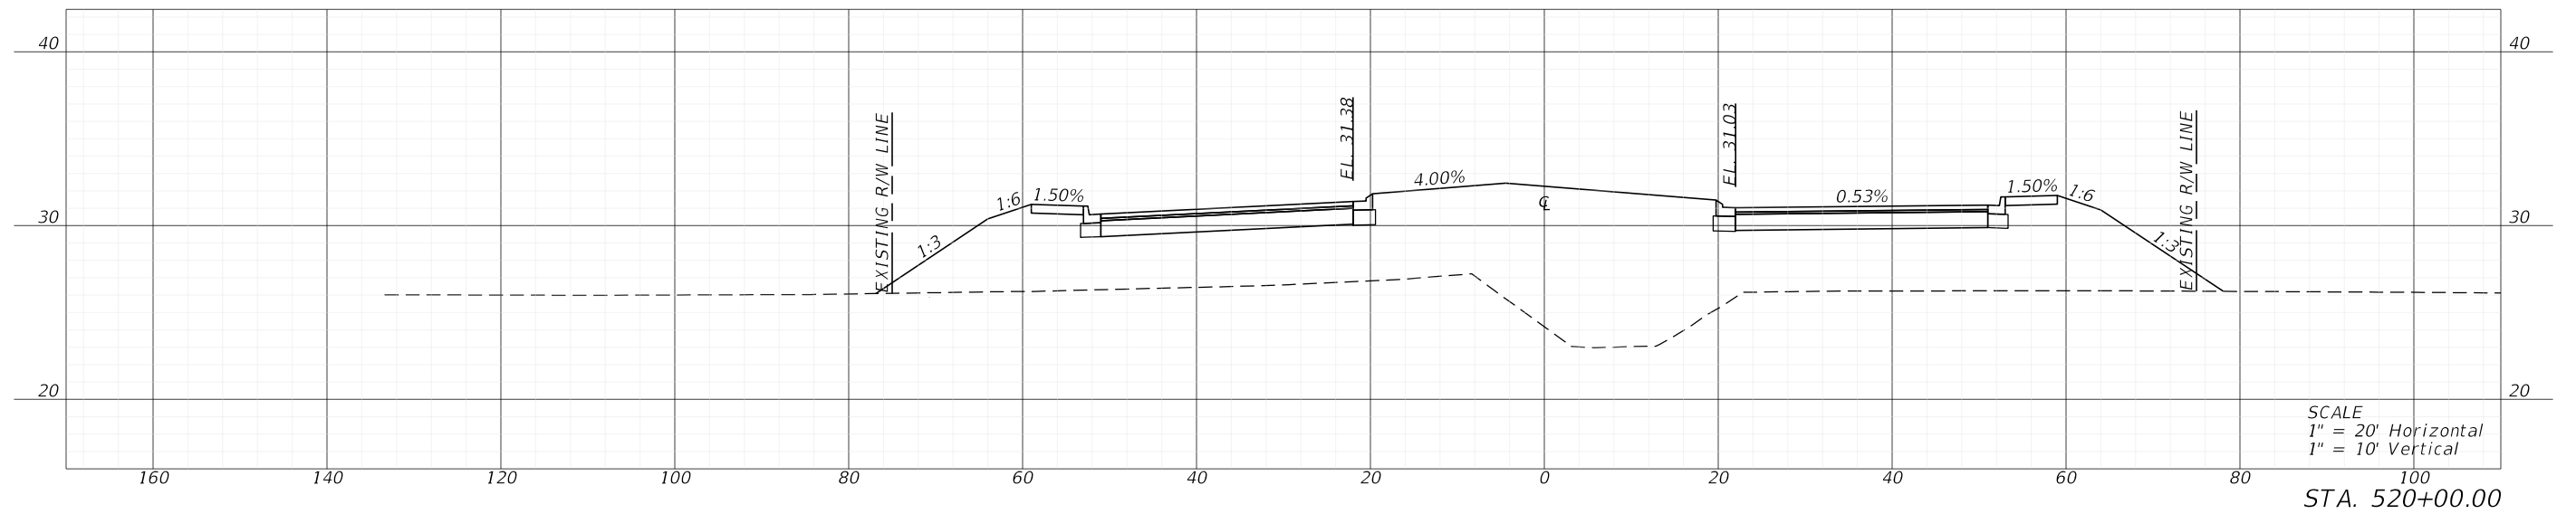

SCALE
1" = 20' Horizontal
1" = 10' Vertical
STA. 520+00.00



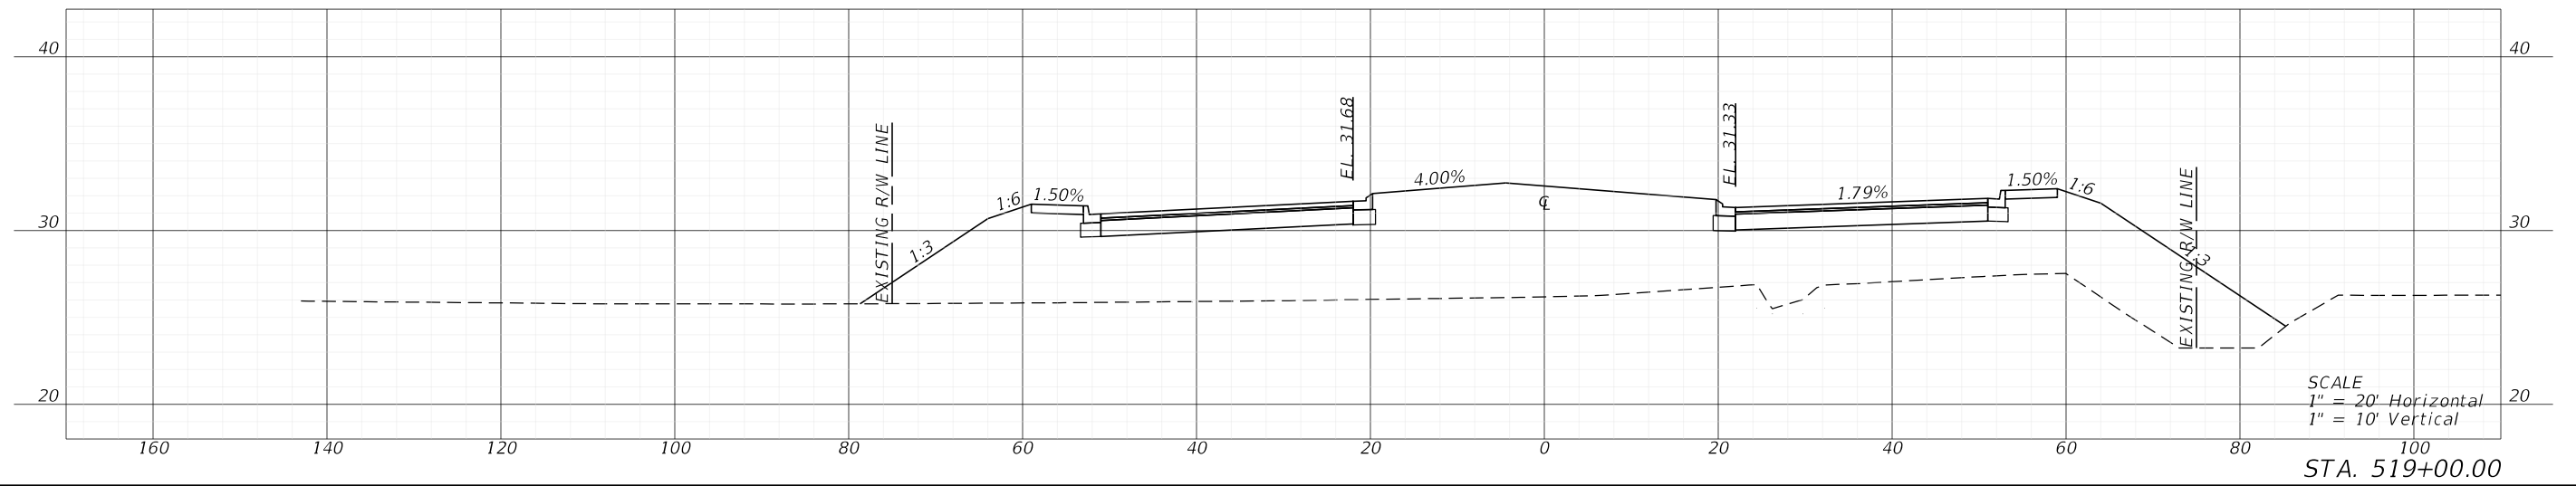


SCALE
1" = 20' Horizontal
1" = 10' Vertical
STA. 519+00.00

| REVISIONS | | | | ENGINEER OF RECORD | | LEE COUNTY DEPARTMENT OF TRANSPORTATION | | | SHEET NO. |
|-----------|-------------|------|-------------|---|--|---|-----------------------|-----|-----------|
| DATE | DESCRIPTION | DATE | DESCRIPTION | | | | FINANCIAL PROJECT ID | | |
| | | | | RYAN K. BELL, P.E. LICENSE NUMBER 60010 JOHNSON ENGINEERING INC. 2122 JOHNSON STREET FORT MYERS, FL 33901 | | | | | |
| | | | | LEE | | | CROSS SECTIONS | | |
| | | | | | | | | | |
| | | | | | | | | 185 | |

THE OFFICIAL RECORD OF THIS SHEET IS THE ELECTRONIC FILE DIGITALLY SIGNED AND SEALED UNDER RULE 61G15-23.004, F.A.C.




THE OFFICIAL RECORD OF THIS SHEET IS THE ELECTRONIC FILE DIGITALLY SIGNED AND SEALED UNDER RULE 61G15-23.004, F.A.C.

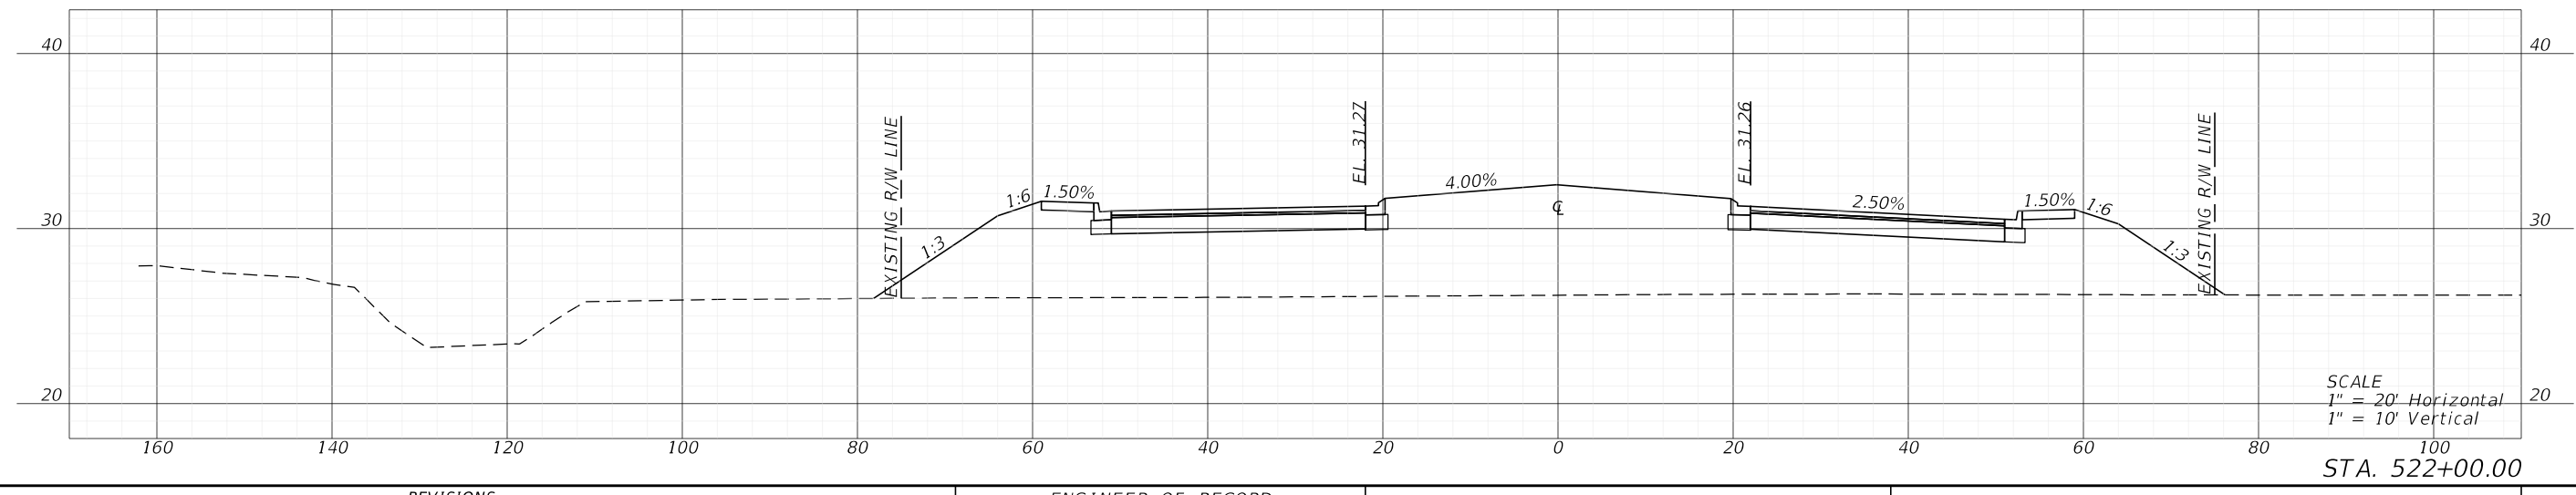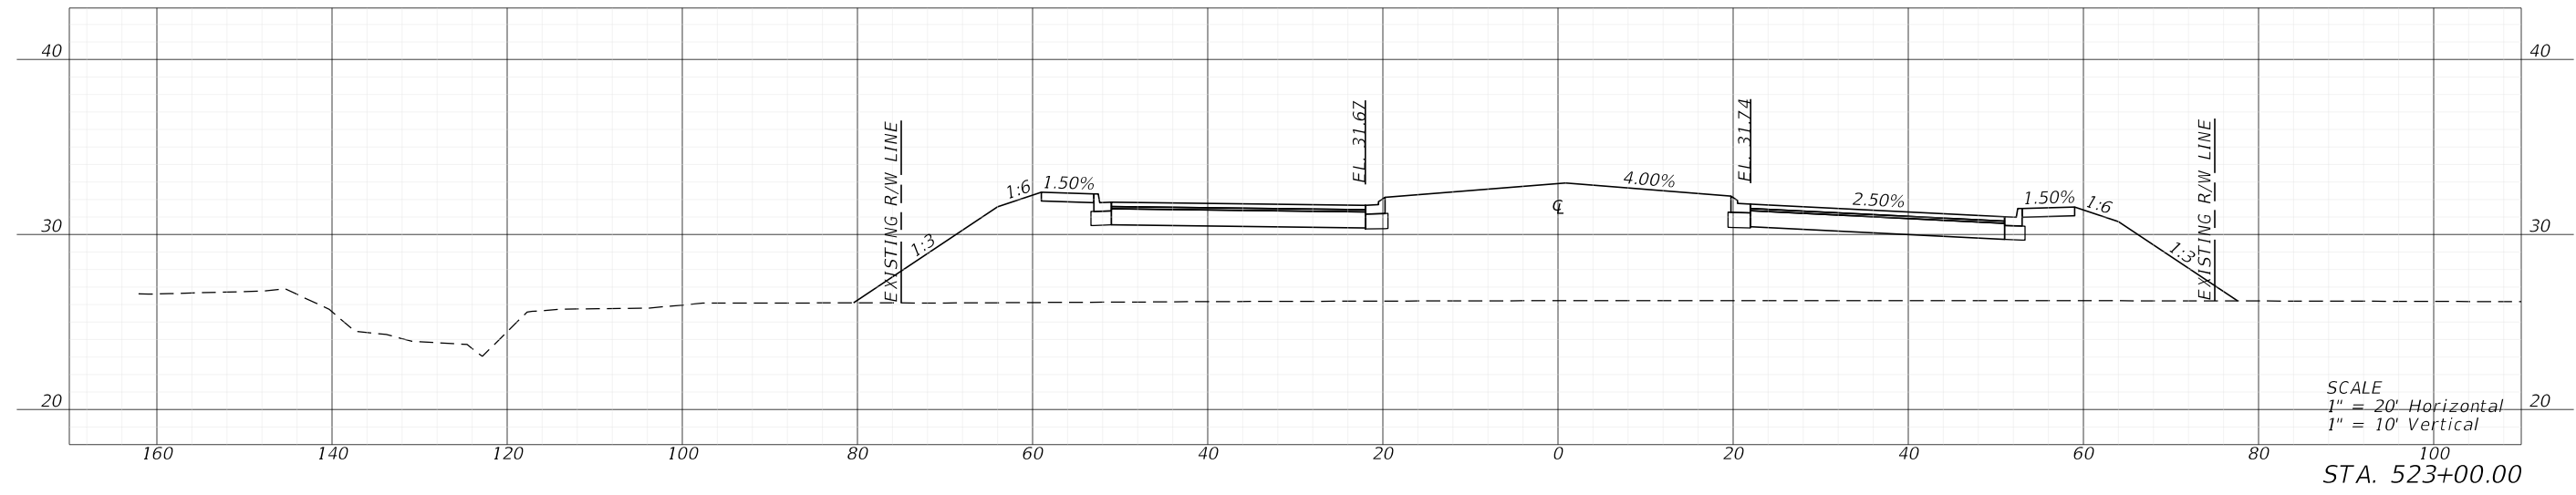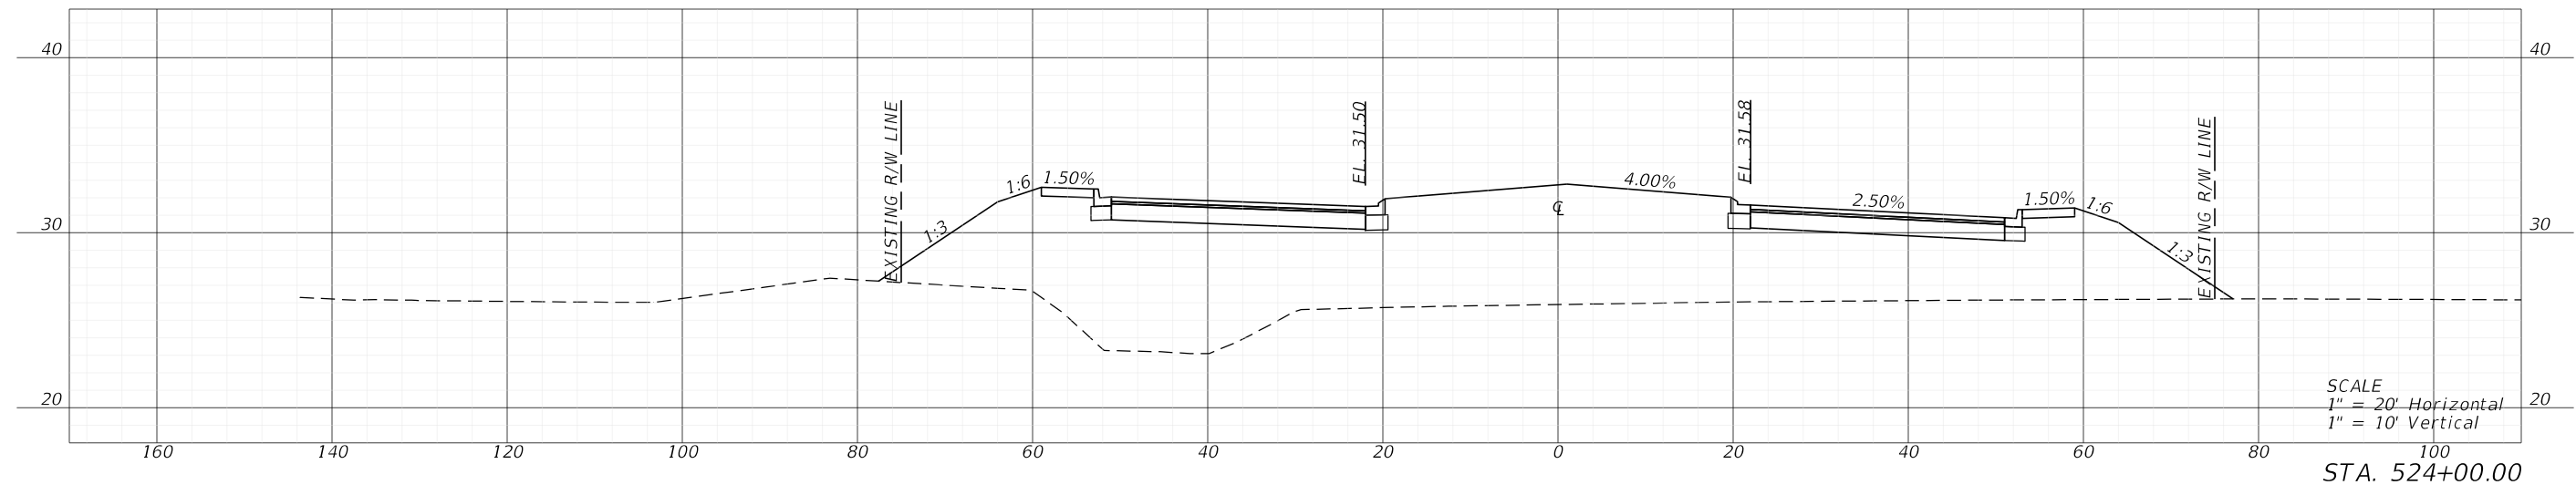

5/3/2022 1:17:57 PM MJN U:\Worksets\DOT\2021\140-00\Roadway\RD\SRD02.dgn

| REVISIONS | | | | ENGINEER OF RECORD | | LEE COUNTY DEPARTMENT OF TRANSPORTATION | | | CROSS SECTIONS | SHEET NO. |
|-----------|-------------|------|-------------|---|--|--|--------|----------------------|-----------------------|-----------|
| DATE | DESCRIPTION | DATE | DESCRIPTION | RYAN K. BELL, P.E. LICENSE NUMBER 60010 JOHNSON ENGINEERING INC. 2122 JOHNSON STREET FORT MYERS, FL 33901 | | ROAD NO. | COUNTY | FINANCIAL PROJECT ID | | 186 |
| | | | | | | | | | | LEE |




THE OFFICIAL RECORD OF THIS SHEET IS THE ELECTRONIC FILE DIGITALLY SIGNED AND SEALED UNDER RULE 61G15-23.004, F.A.C.

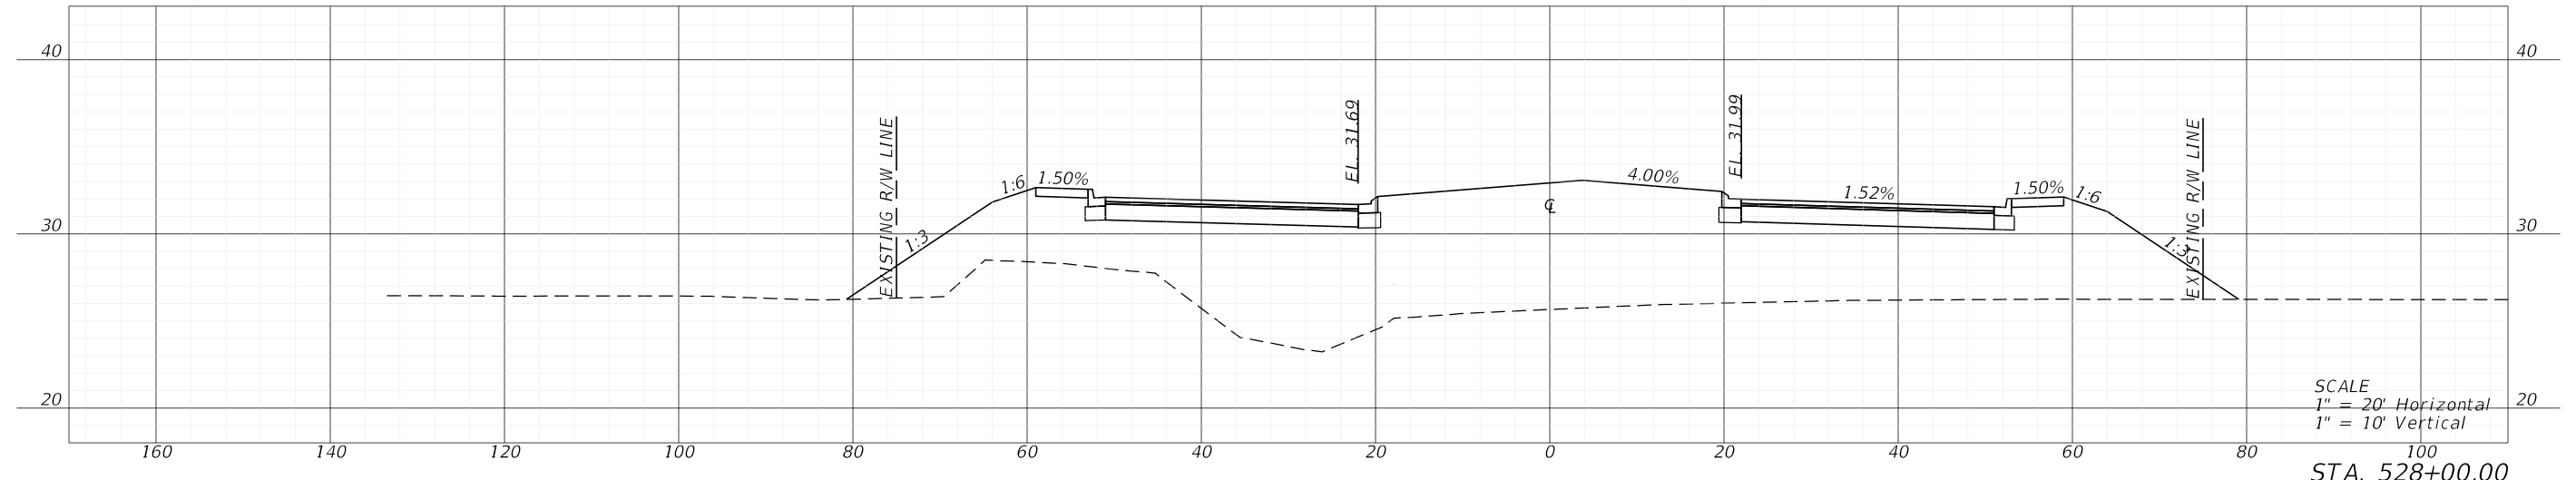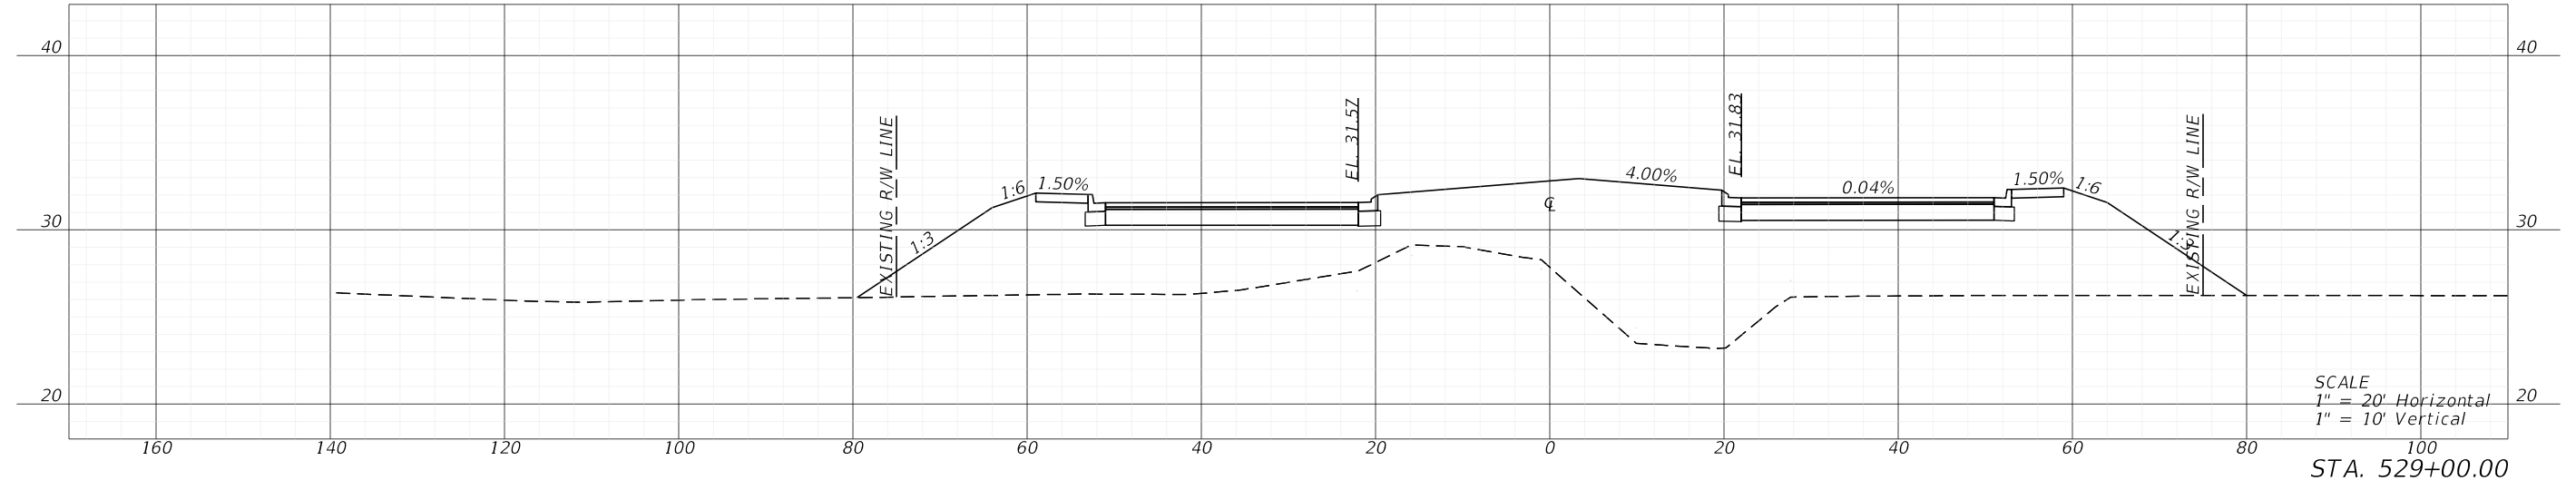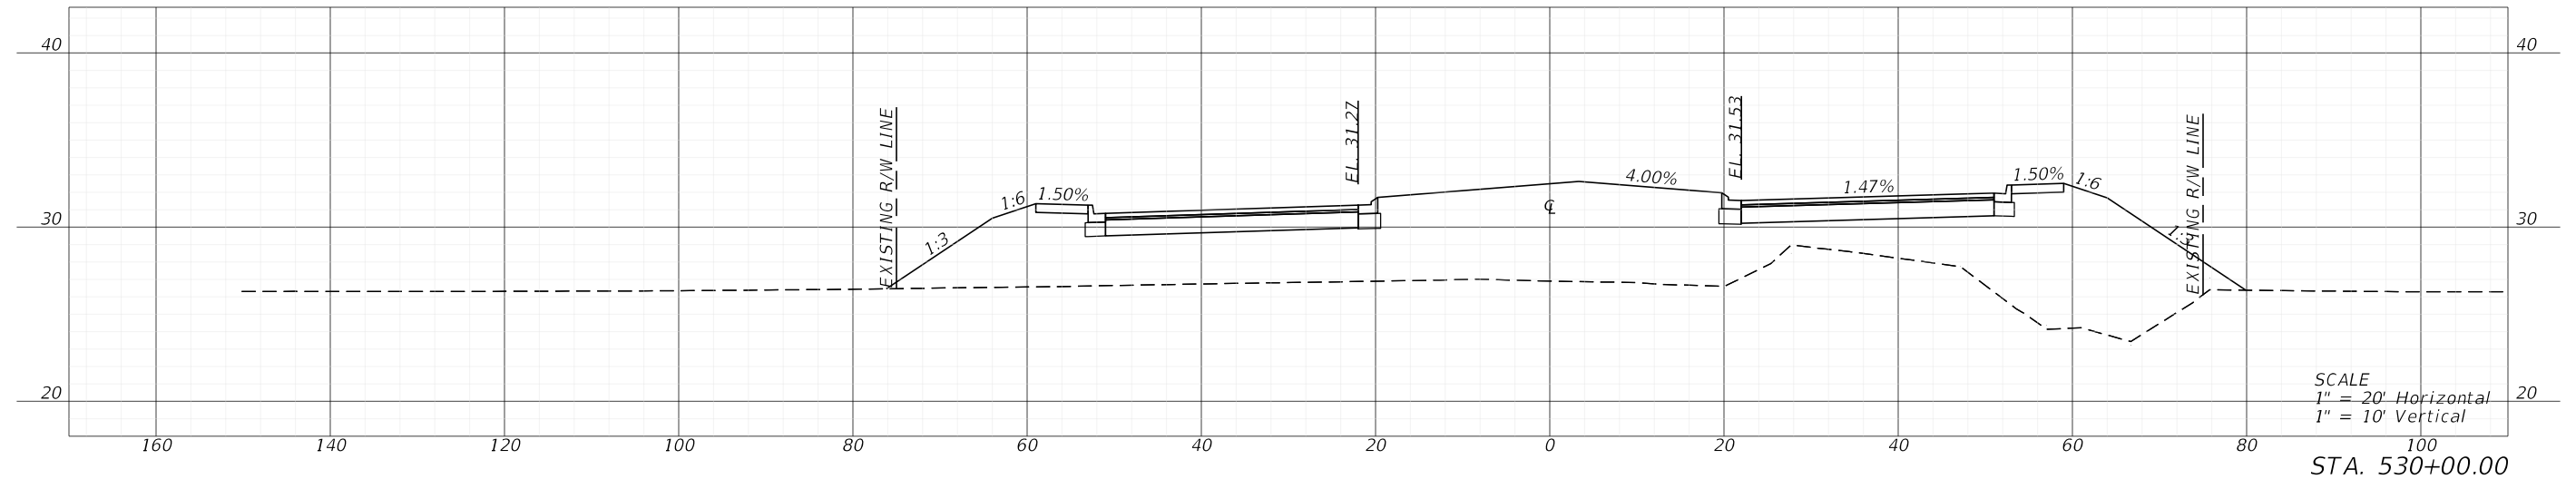

5/3/2022 1:18:08 PM MJN U:\Worksets\DOT\2021\140-00\Roadway\RD\SRD02.dgn

| REVISIONS | | | | ENGINEER OF RECORD | | LEE COUNTY DEPARTMENT OF TRANSPORTATION | | | CROSS SECTIONS | SHEET NO. |
|-----------|-------------|------|-------------|---|--|--|--------|----------------------|-----------------------|-----------|
| DATE | DESCRIPTION | DATE | DESCRIPTION | RYAN K. BELL, P.E. LICENSE NUMBER 60010 JOHNSON ENGINEERING INC. 2122 JOHNSON STREET FORT MYERS, FL 33901 | | ROAD NO. | COUNTY | FINANCIAL PROJECT ID | | 188 |
| | | | | | | | | | | LEE |




5/3/2022 1:18:14 PM MJN
 U:\Worksets\FDOT\2021\140-00\Roadway\RD\SRD02.dgn

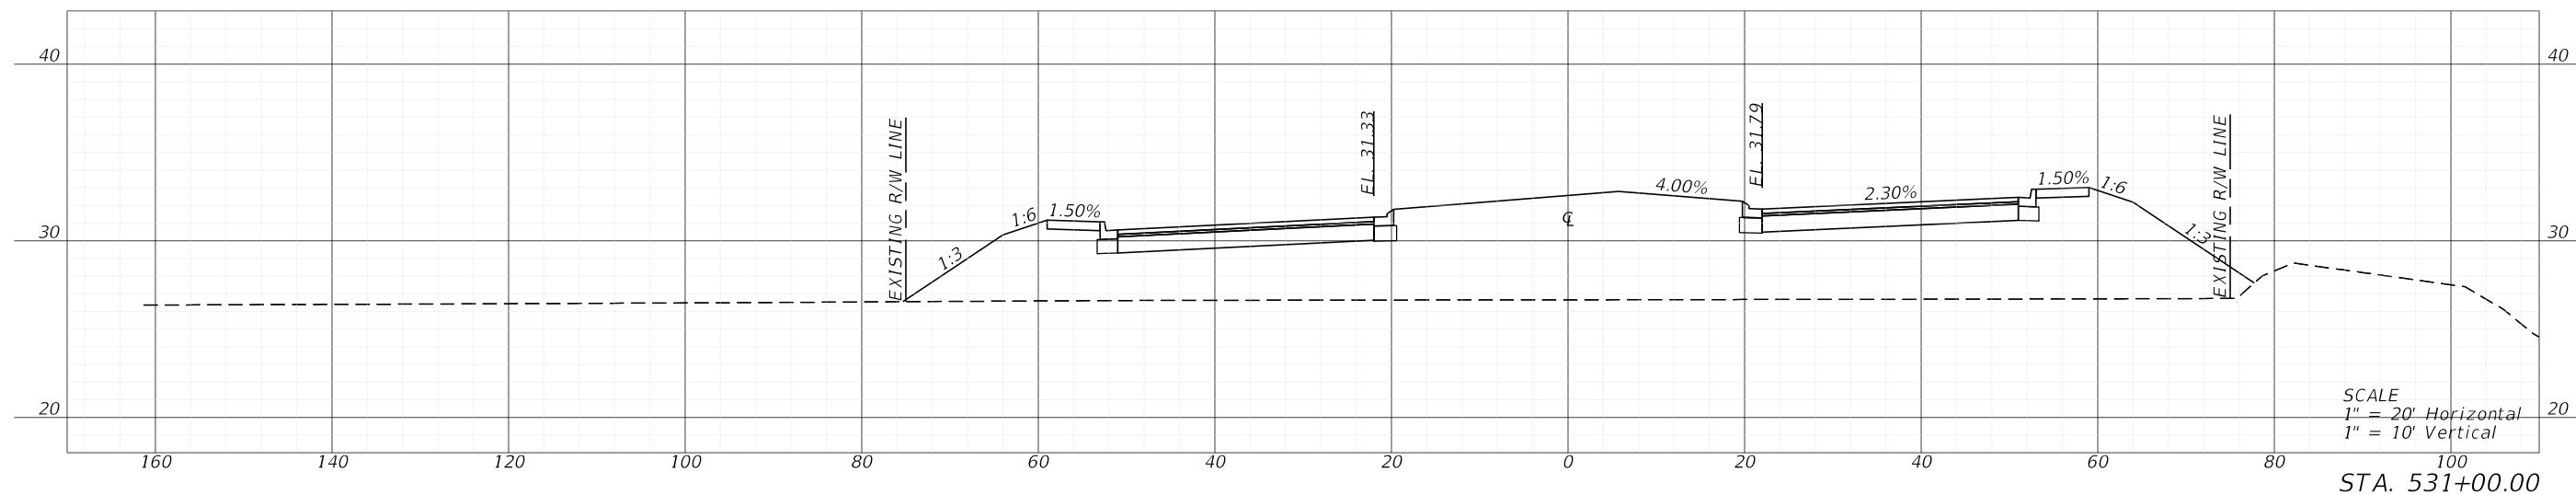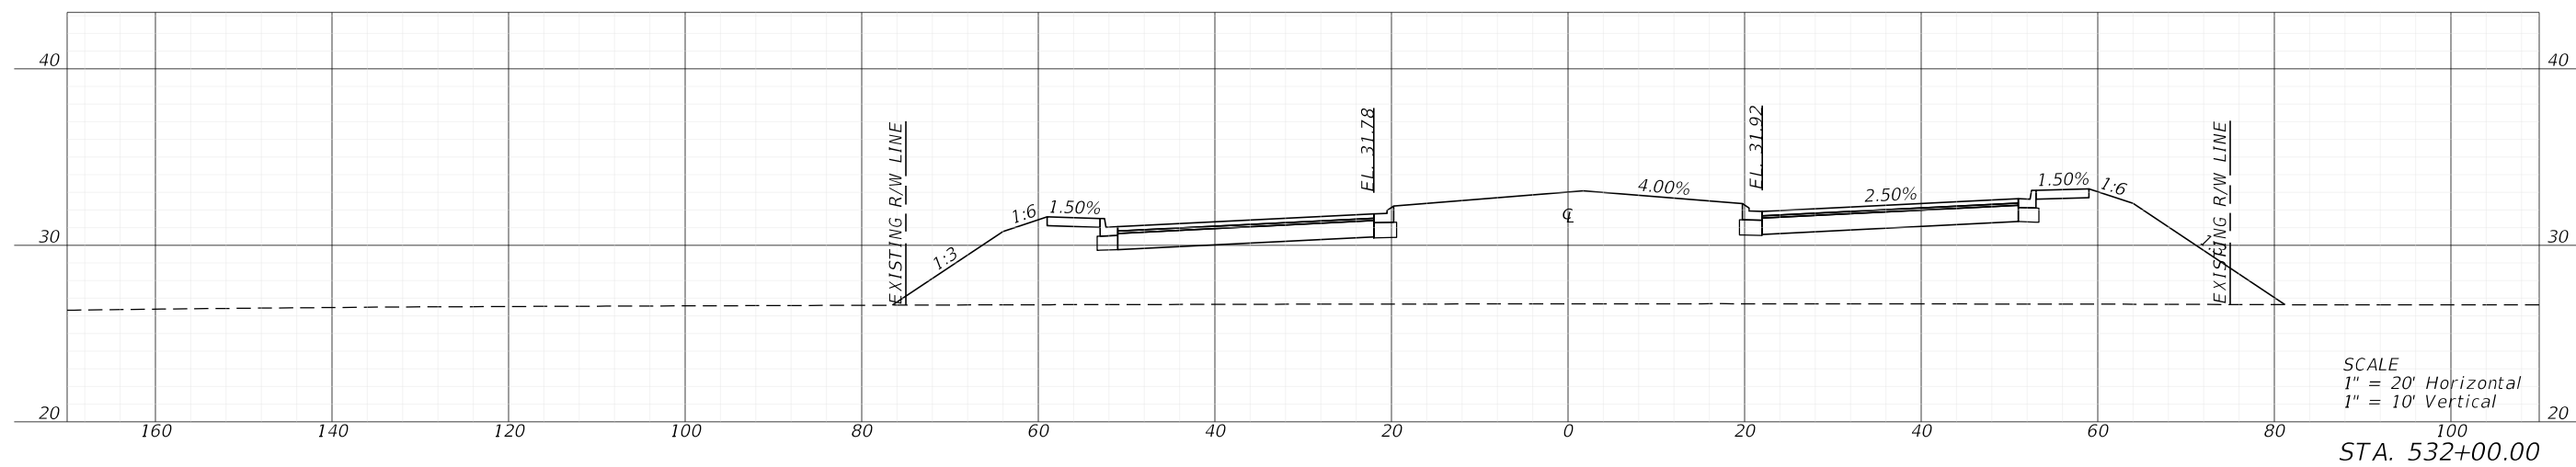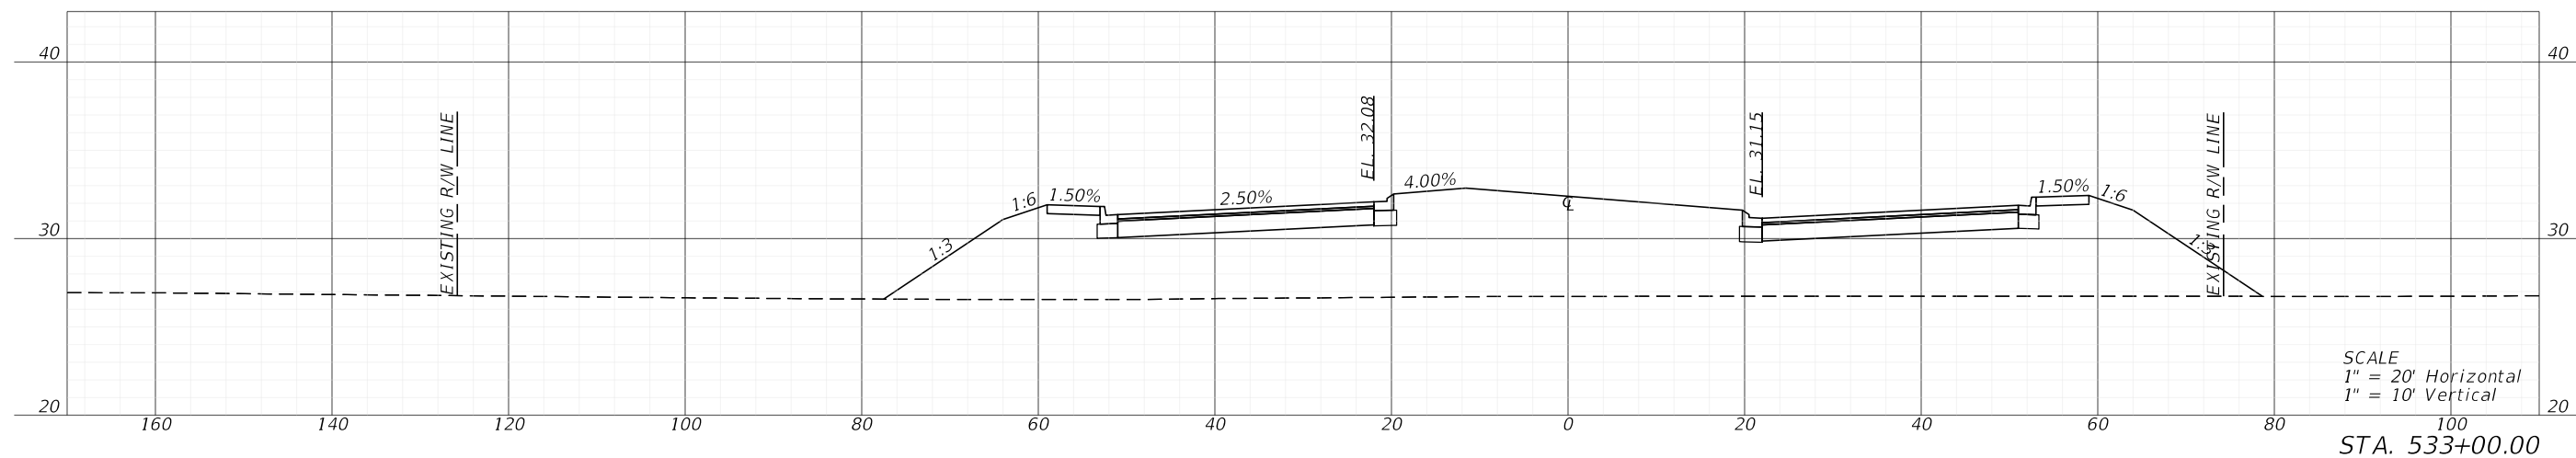

| REVISIONS | | | | ENGINEER OF RECORD | | LEE COUNTY DEPARTMENT OF TRANSPORTATION | | | SHEET NO. |
|-----------------------|-------------|------|-------------|---|--|---|--------|----------------------|-----------|
| DATE | DESCRIPTION | DATE | DESCRIPTION | RYAN K. BELL, P.E. LICENSE NUMBER 60010 JOHNSON ENGINEERING INC. 2122 JOHNSON STREET FORT MYERS, FL 33901 | | ROAD NO. | COUNTY | FINANCIAL PROJECT ID | |
| | | | | | | | LEE | | |
| CROSS SECTIONS | | | | | | | | | 189 |

THE OFFICIAL RECORD OF THIS SHEET IS THE ELECTRONIC FILE DIGITALLY SIGNED AND SEALED UNDER RULE 61G15-23.004, F.A.C.


5/3/2022 1:18:20 PM MJN
 U:\Worksets\FDOT\2021\140-00\Roadway\RD\SRD02.dgn

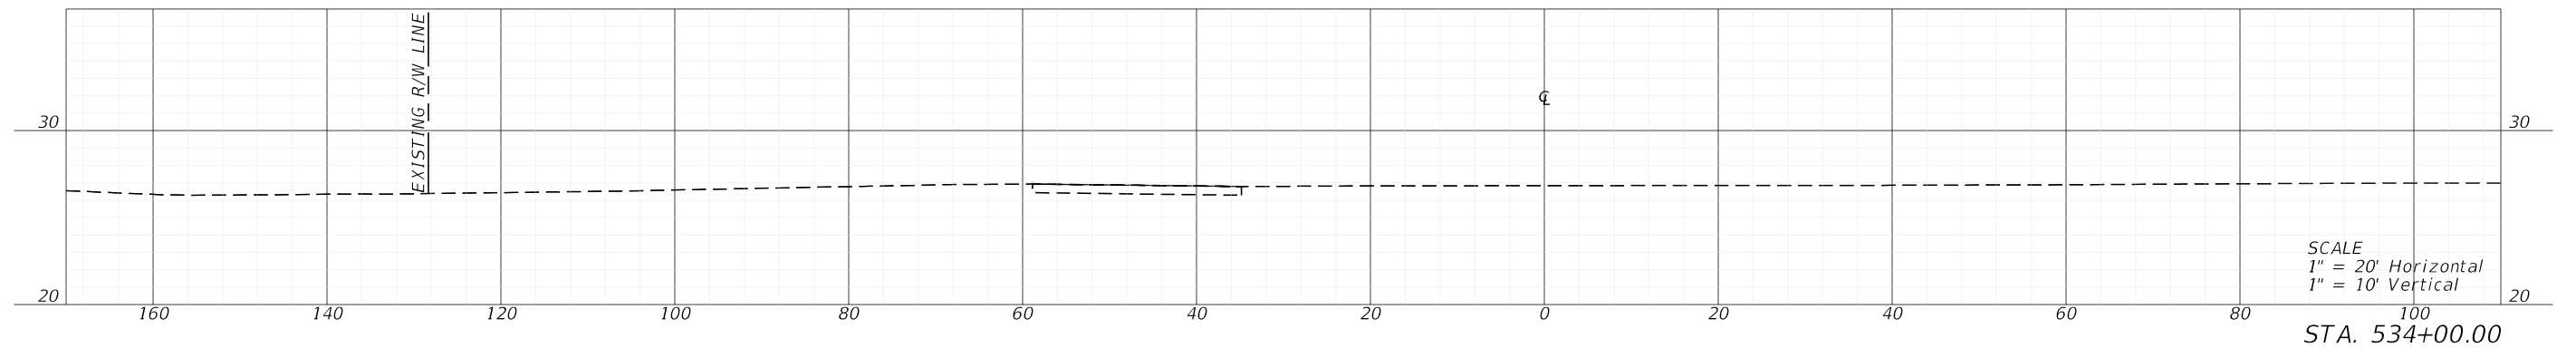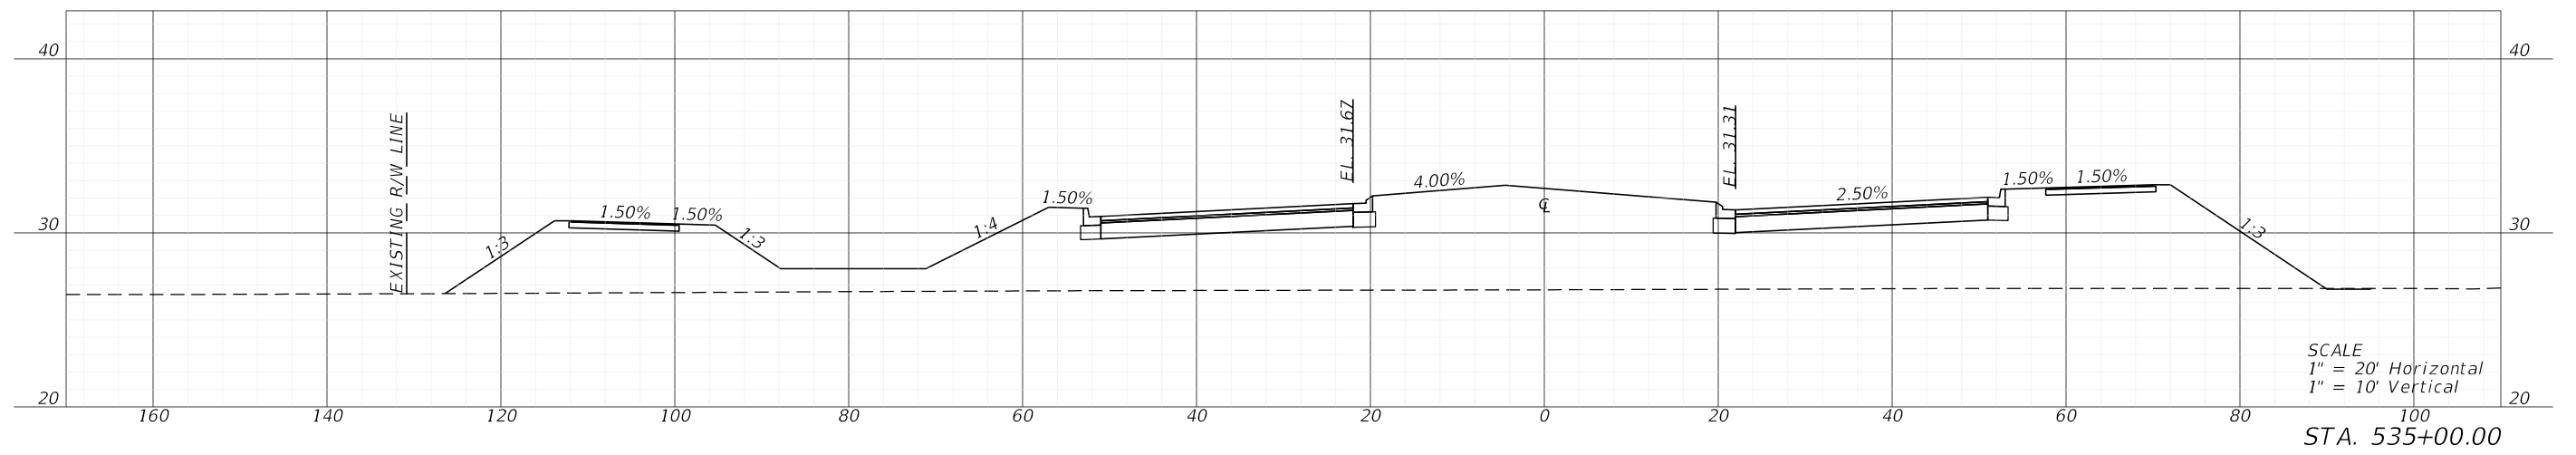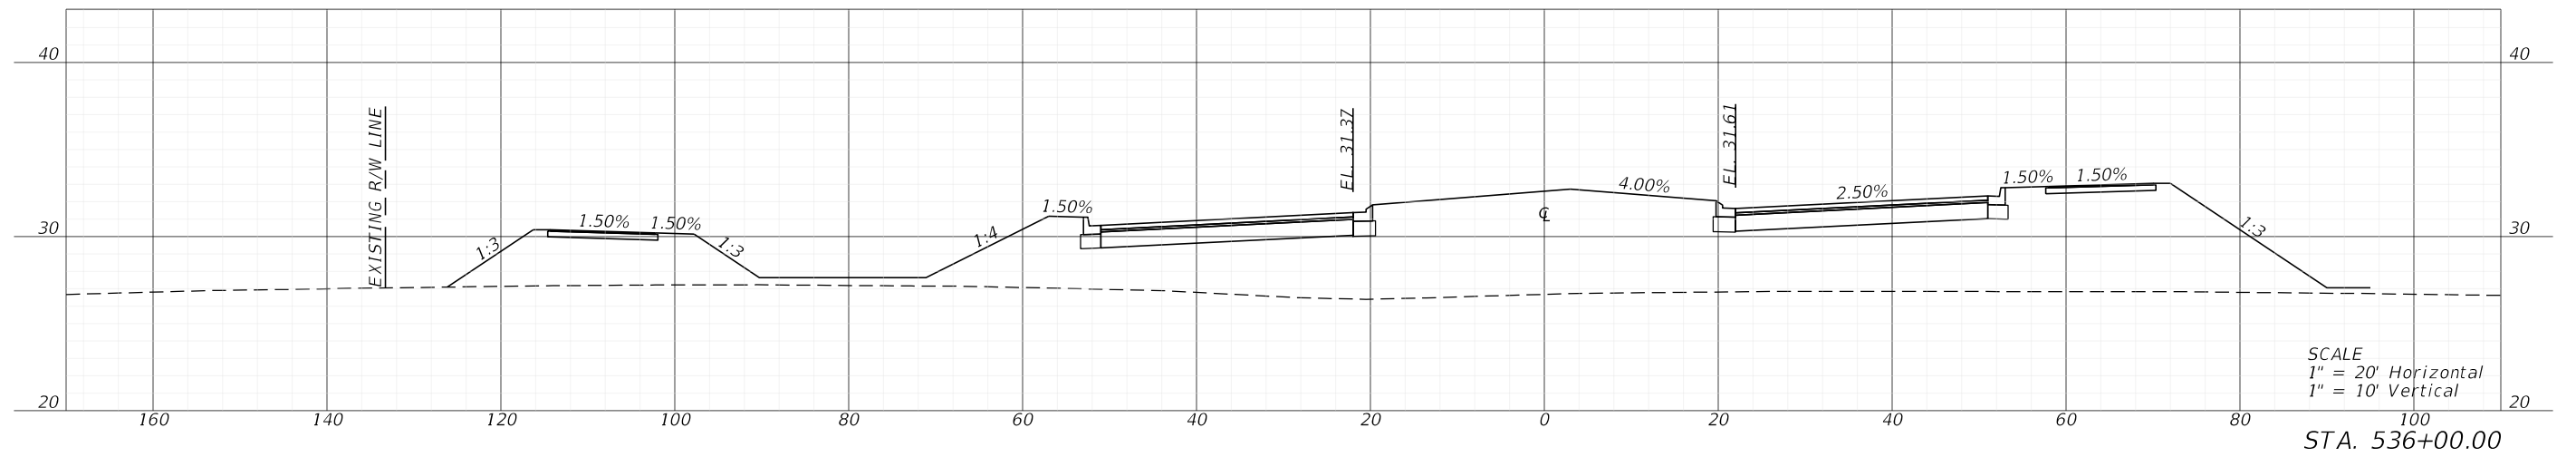


| REVISIONS | | | | ENGINEER OF RECORD | | LEE COUNTY DEPARTMENT OF TRANSPORTATION | | | SHEET NO. | |
|-----------------------|-------------|------|-------------|---|--|---|----------|--------|-----------|----------------------|
| DATE | DESCRIPTION | DATE | DESCRIPTION | | | | ROAD NO. | COUNTY | | FINANCIAL PROJECT ID |
| | | | | RYAN K. BELL, P.E. LICENSE NUMBER 60010 JOHNSON ENGINEERING INC. 2122 JOHNSON STREET FORT MYERS, FL 33901 | | | | | | |
| CROSS SECTIONS | | | | | | | | | 190 | |

THE OFFICIAL RECORD OF THIS SHEET IS THE ELECTRONIC FILE DIGITALLY SIGNED AND SEALED UNDER RULE 61G15-23.004, F.A.C.


5/3/2022 1:18:38 PM MJN
 U:\Worksets\DOT\2021\140-00\Roadway\RD\SRD02.dgn

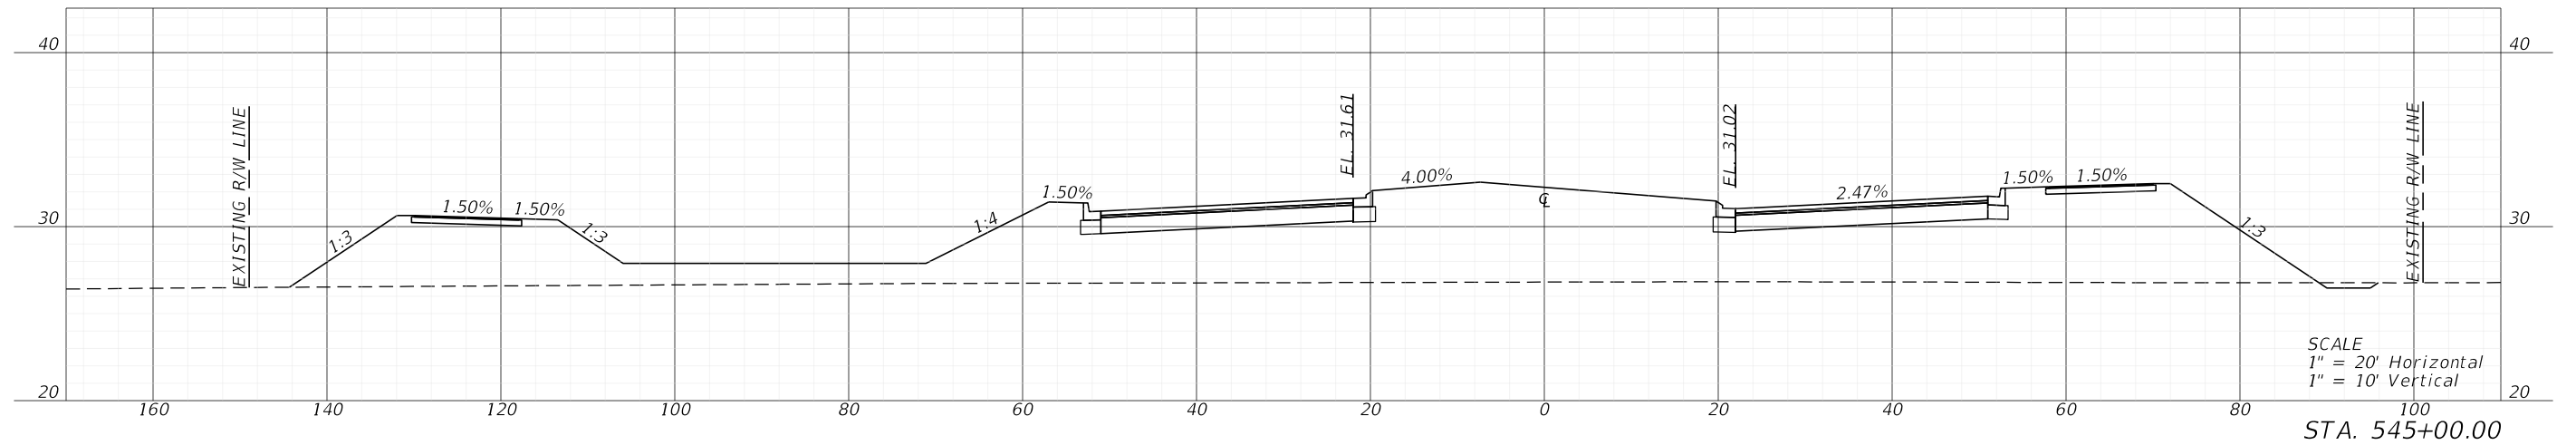

SCALE
 1" = 20' Horizontal
 1" = 10' Vertical
 STA. 545+00.00

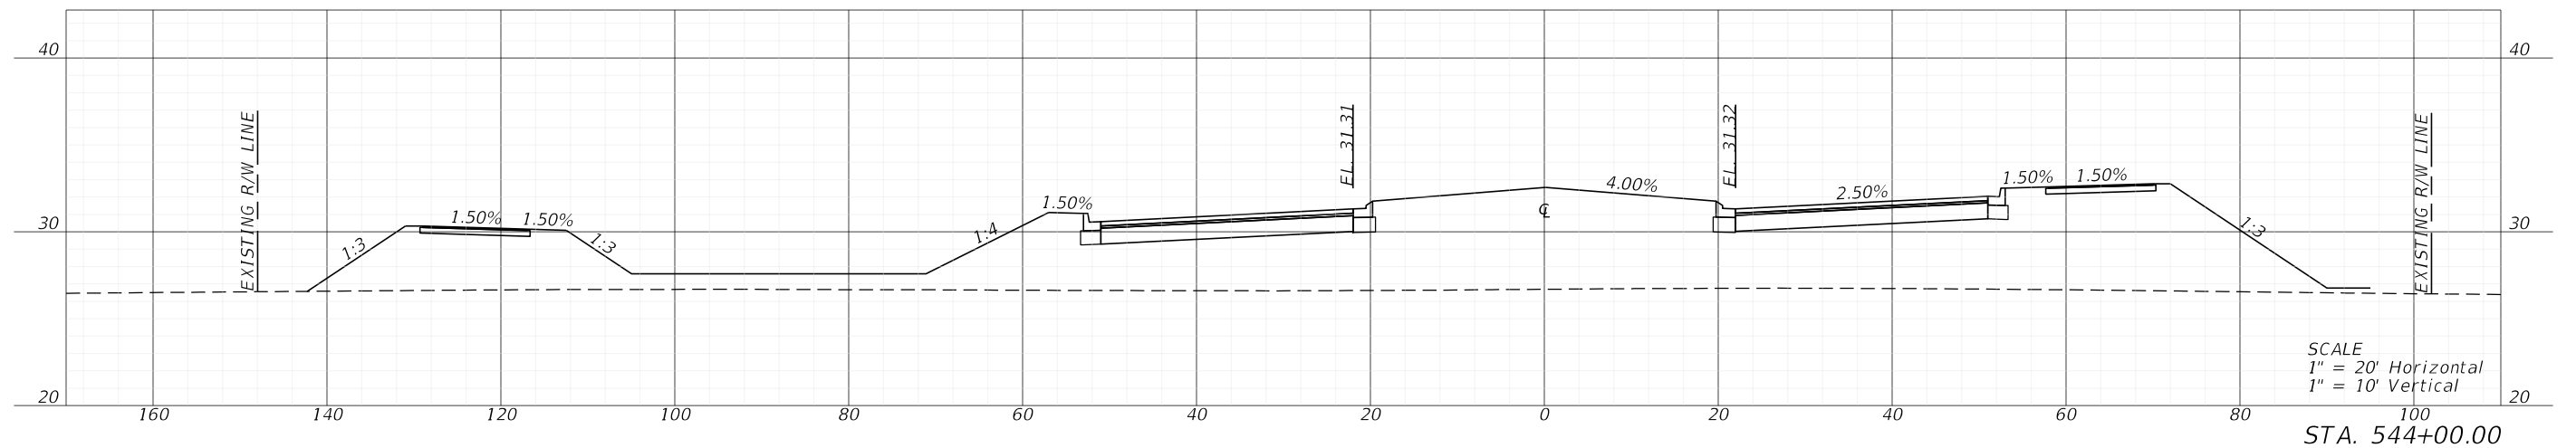

SCALE
 1" = 20' Horizontal
 1" = 10' Vertical
 STA. 544+00.00



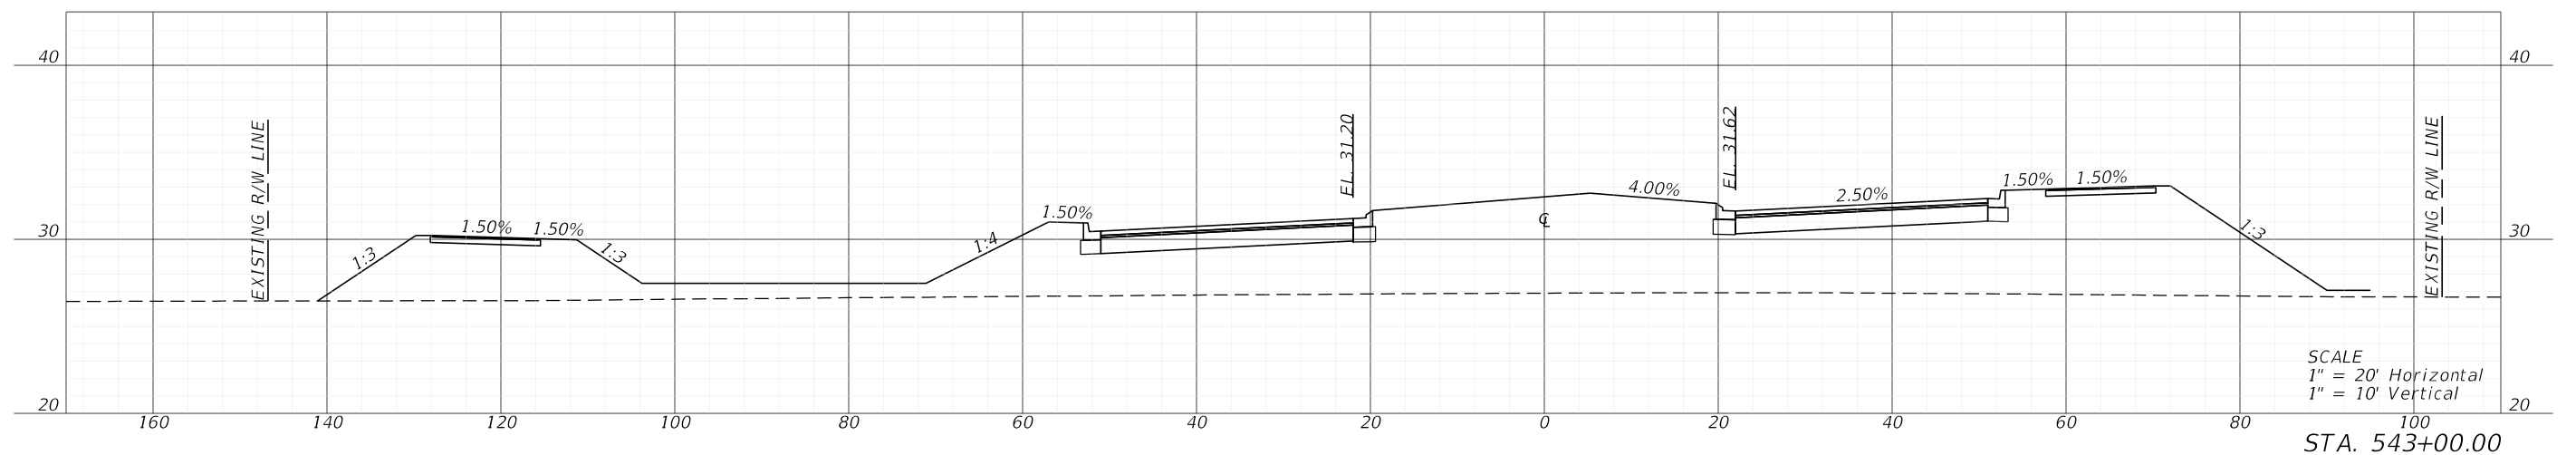


SCALE
 1" = 20' Horizontal
 1" = 10' Vertical
 STA. 543+00.00

| REVISIONS | | | | ENGINEER OF RECORD | | LEE COUNTY DEPARTMENT OF TRANSPORTATION | | | SHEET NO. |
|-----------------------|-------------|------|-------------|---|--|--|--------|----------------------|--------------|
| DATE | DESCRIPTION | DATE | DESCRIPTION | RYAN K. BELL, P.E. LICENSE NUMBER 60010 JOHNSON ENGINEERING INC. 2122 JOHNSON STREET FORT MYERS, FL 33901 | | ROAD NO. | COUNTY | FINANCIAL PROJECT ID | |
| | | | | | | | | | |
| CROSS SECTIONS | | | | | | | | | 193 |

THE OFFICIAL RECORD OF THIS SHEET IS THE ELECTRONIC FILE DIGITALLY SIGNED AND SEALED UNDER RULE 61G15-23.004, F.A.C.




5/3/2022 1:18:49 PM MJN
U:\Worksets\DOT\20214140-00\Roadway\RD\SRD02.dgn

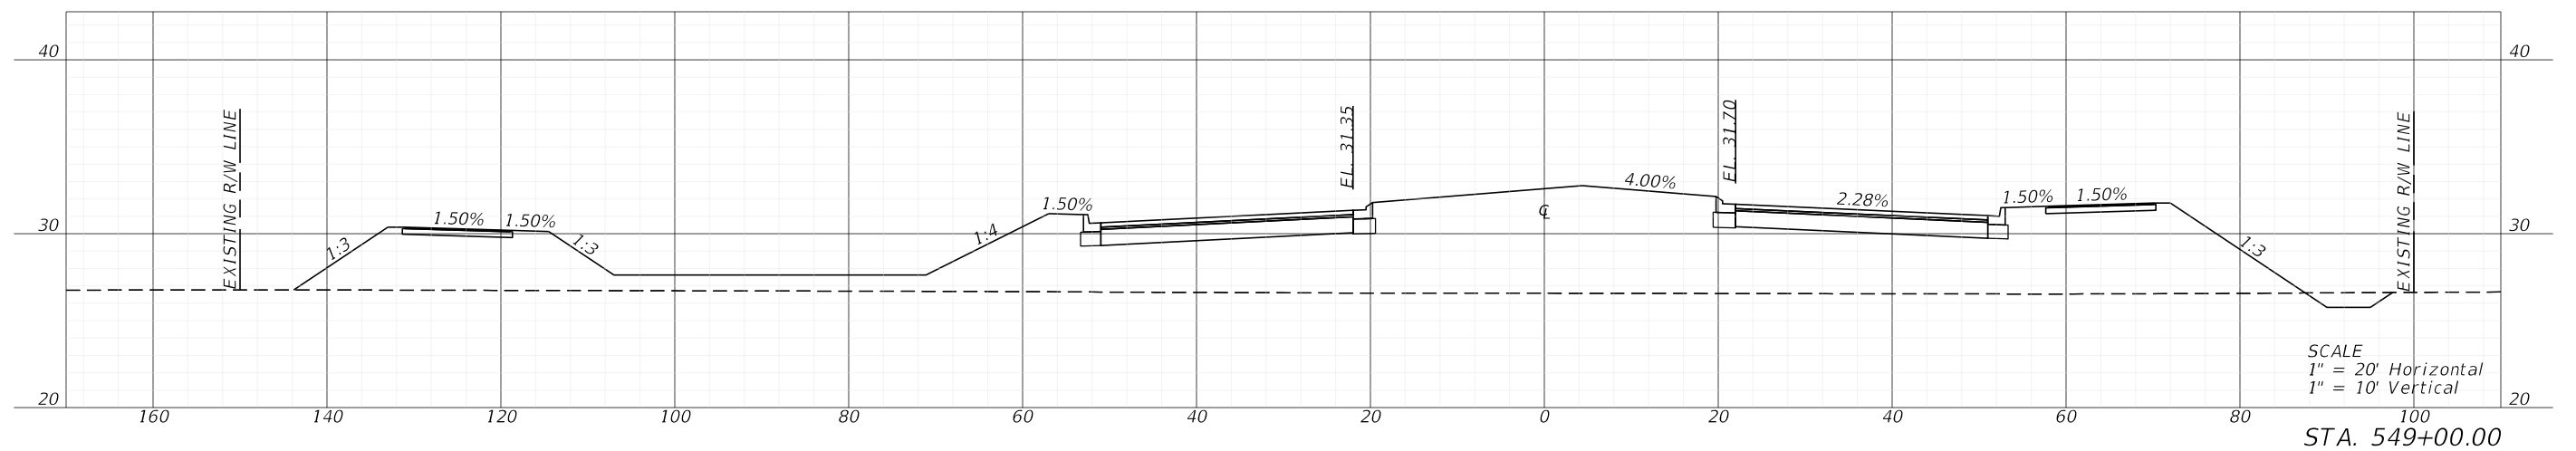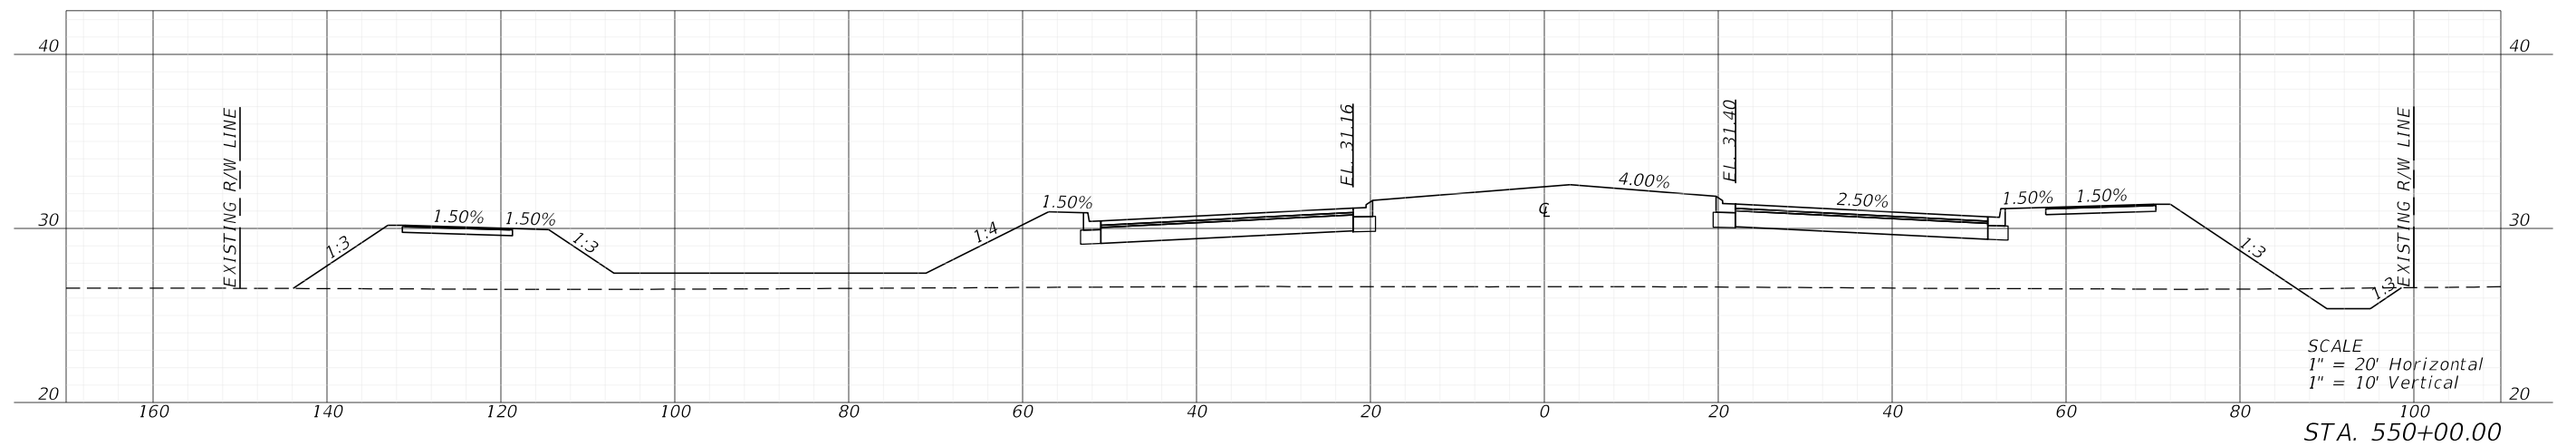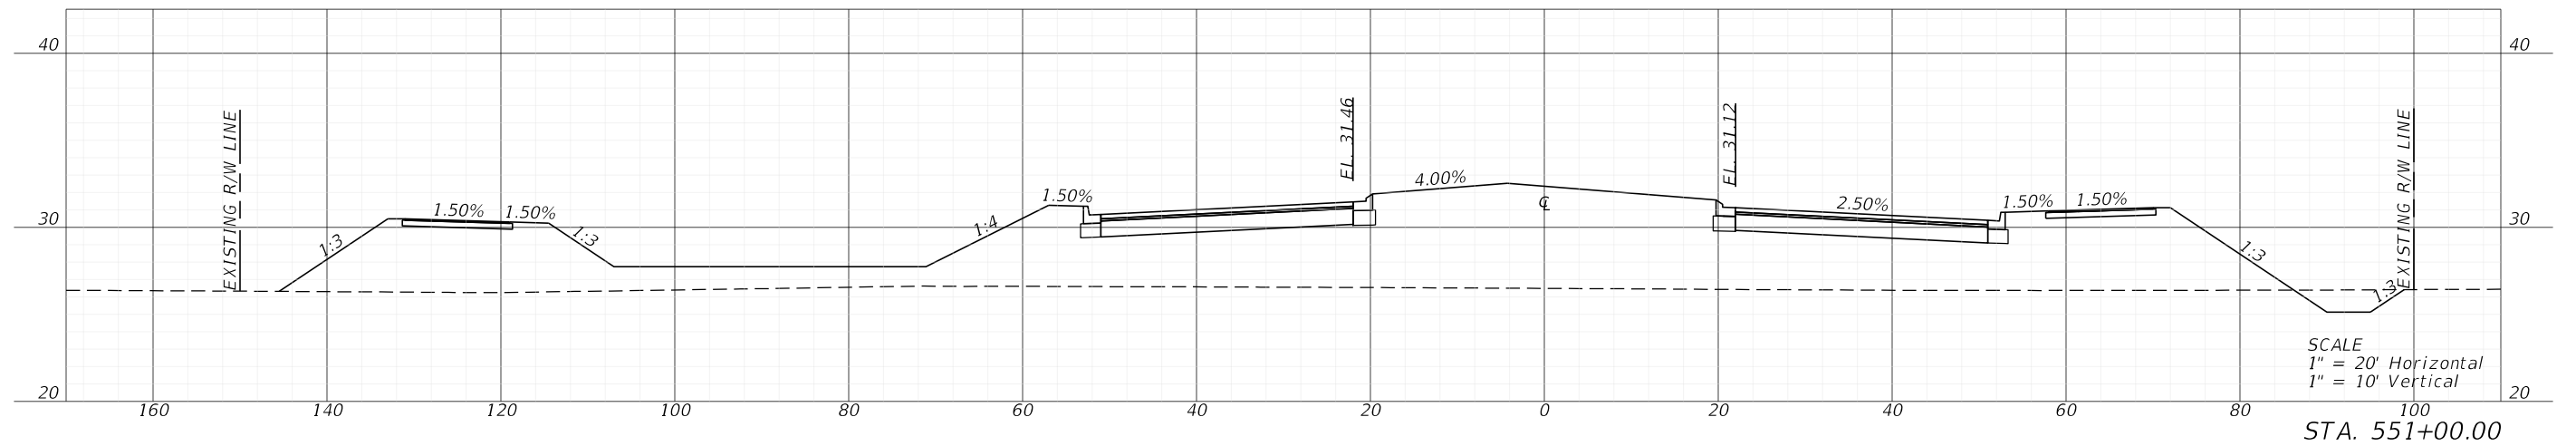

| REVISIONS | | | | ENGINEER OF RECORD | | LEE COUNTY DEPARTMENT OF TRANSPORTATION | | | CROSS SECTIONS | SHEET NO. |
|-----------|-------------|------|-------------|---|--|--|--------|----------------------|-----------------------|-----------|
| DATE | DESCRIPTION | DATE | DESCRIPTION | RYAN K. BELL, P.E. LICENSE NUMBER 60010 JOHNSON ENGINEERING INC. 2122 JOHNSON STREET FORT MYERS, FL 33901 | | ROAD NO. | COUNTY | FINANCIAL PROJECT ID | | 195 |
| | | | | | | | LEE | | | |
| | | | | | | | | | | |

THE OFFICIAL RECORD OF THIS SHEET IS THE ELECTRONIC FILE DIGITALLY SIGNED AND SEALED UNDER RULE 61G15-23.004, F.A.C.




THE OFFICIAL RECORD OF THIS SHEET IS THE ELECTRONIC FILE DIGITALLY SIGNED AND SEALED UNDER RULE 61G15-23.004, F.A.C.

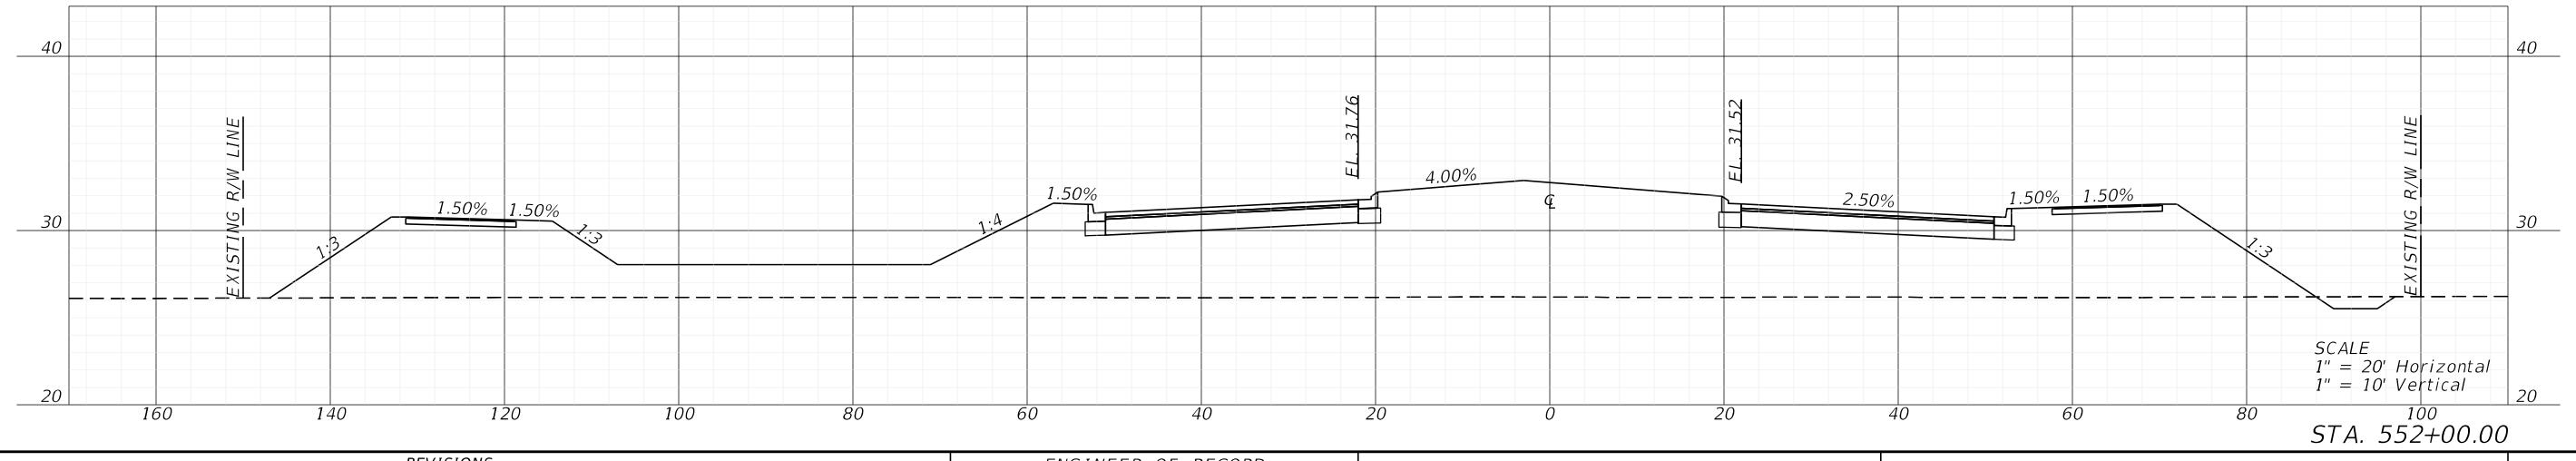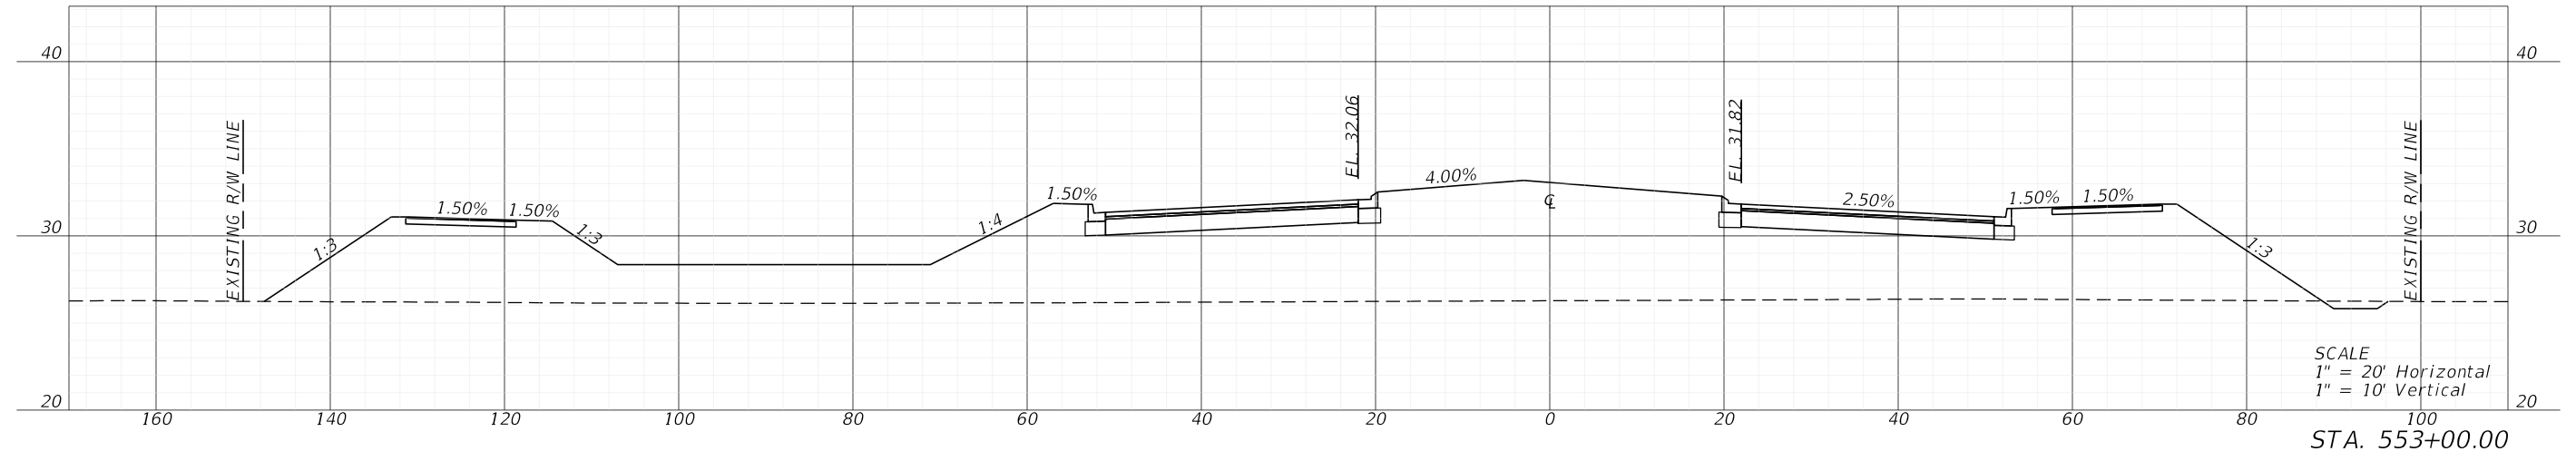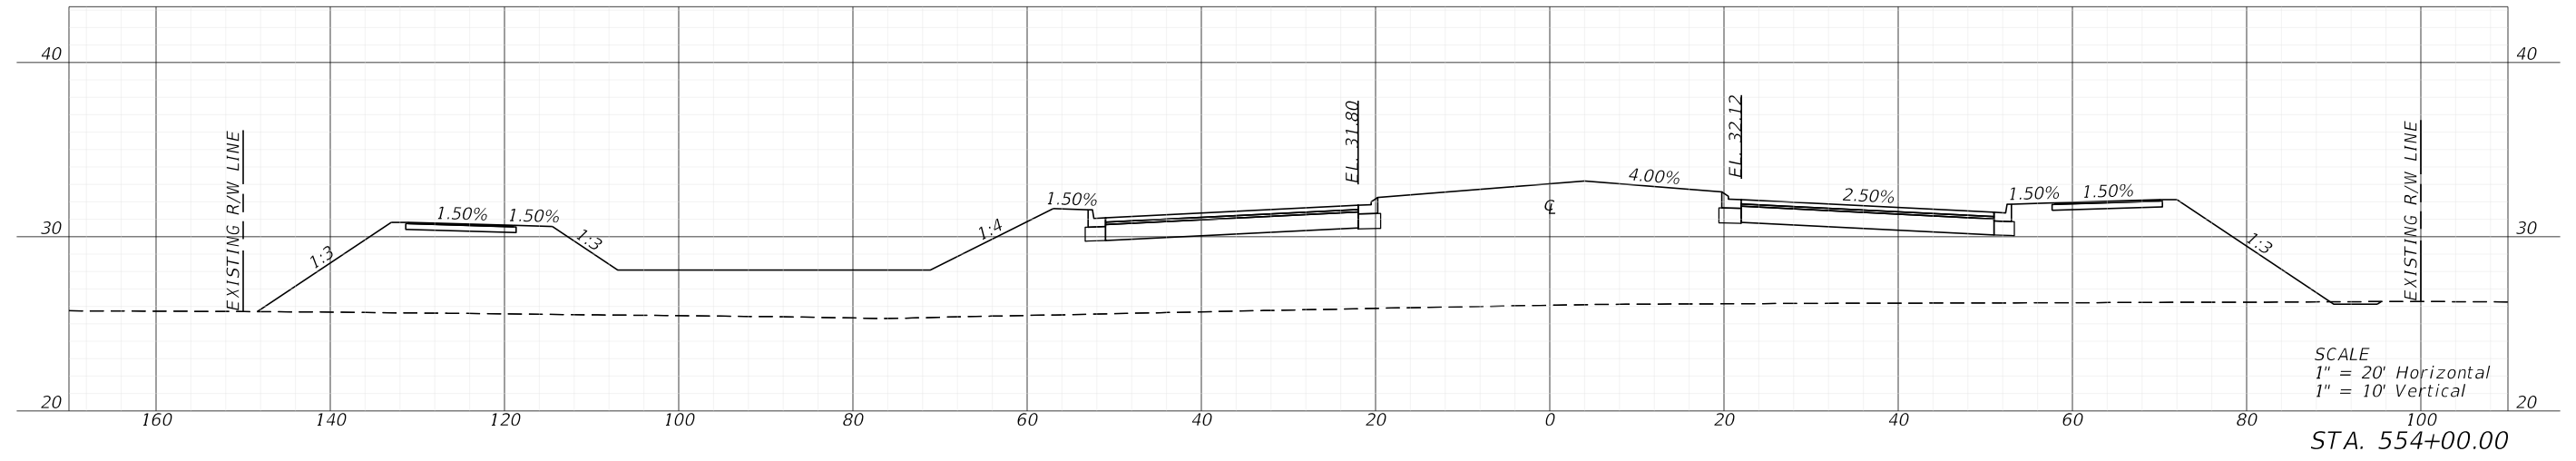

5/3/2022 1:18:55 PM MJN U:\Worksets\FDOT\20214140-00\Roadway\RD\SRD02.dgn

| REVISIONS | | | | ENGINEER OF RECORD | | LEE COUNTY DEPARTMENT OF TRANSPORTATION | | | SHEET NO. |
|-----------------------|-------------|------|-------------|---|--|---|--------|----------------------|-----------|
| DATE | DESCRIPTION | DATE | DESCRIPTION | RYAN K. BELL, P.E. LICENSE NUMBER 60010 JOHNSON ENGINEERING INC. 2122 JOHNSON STREET FORT MYERS, FL 33901 | | ROAD NO. | COUNTY | FINANCIAL PROJECT ID | |
| | | | | | | | LEE | | |
| CROSS SECTIONS | | | | | | | | | 196 |




5/3/2022 1:19:01 PM MJN
U:\Worksets\DOT\20214140-00\Roadway\RD\SRD02.dgn

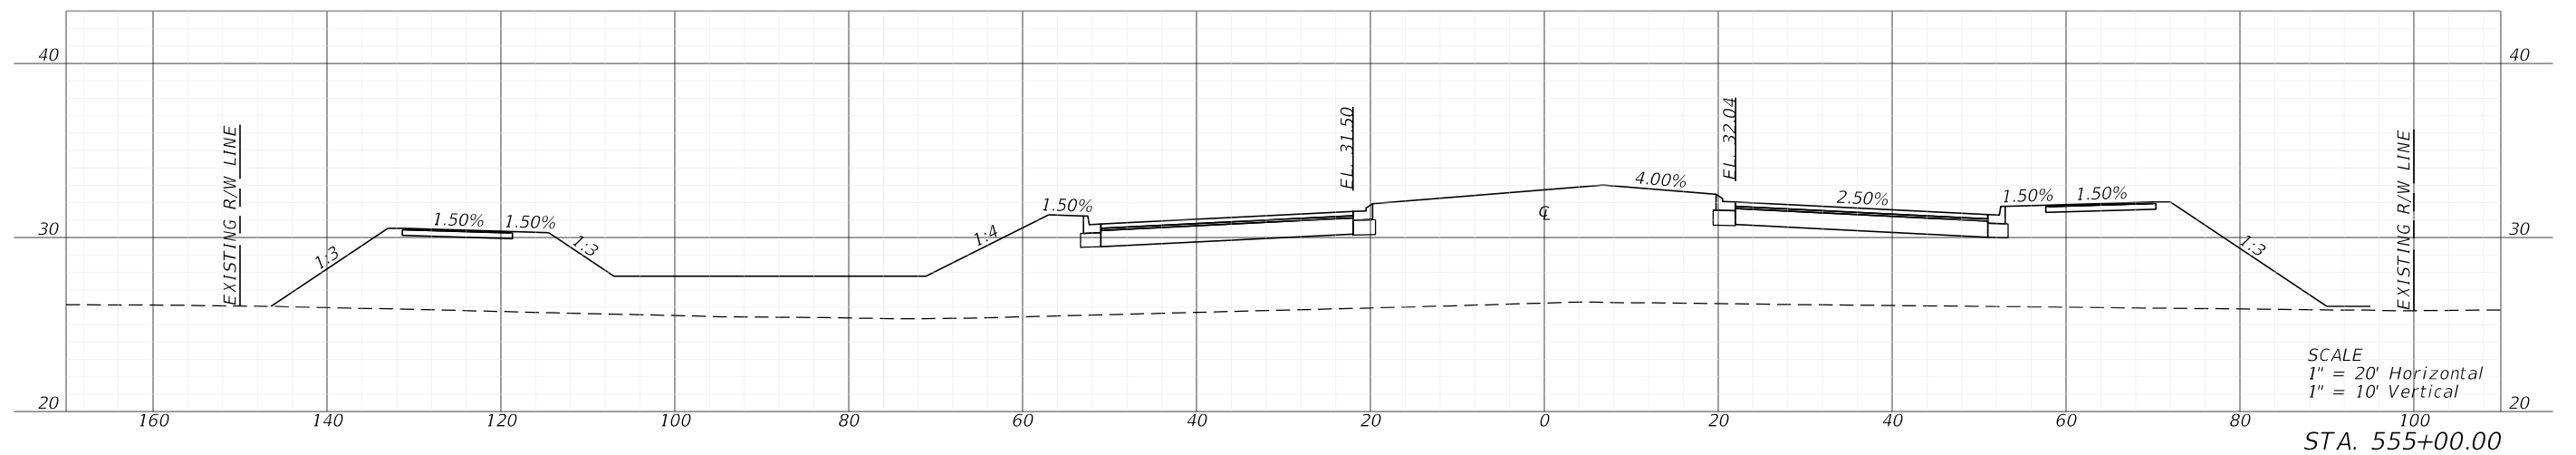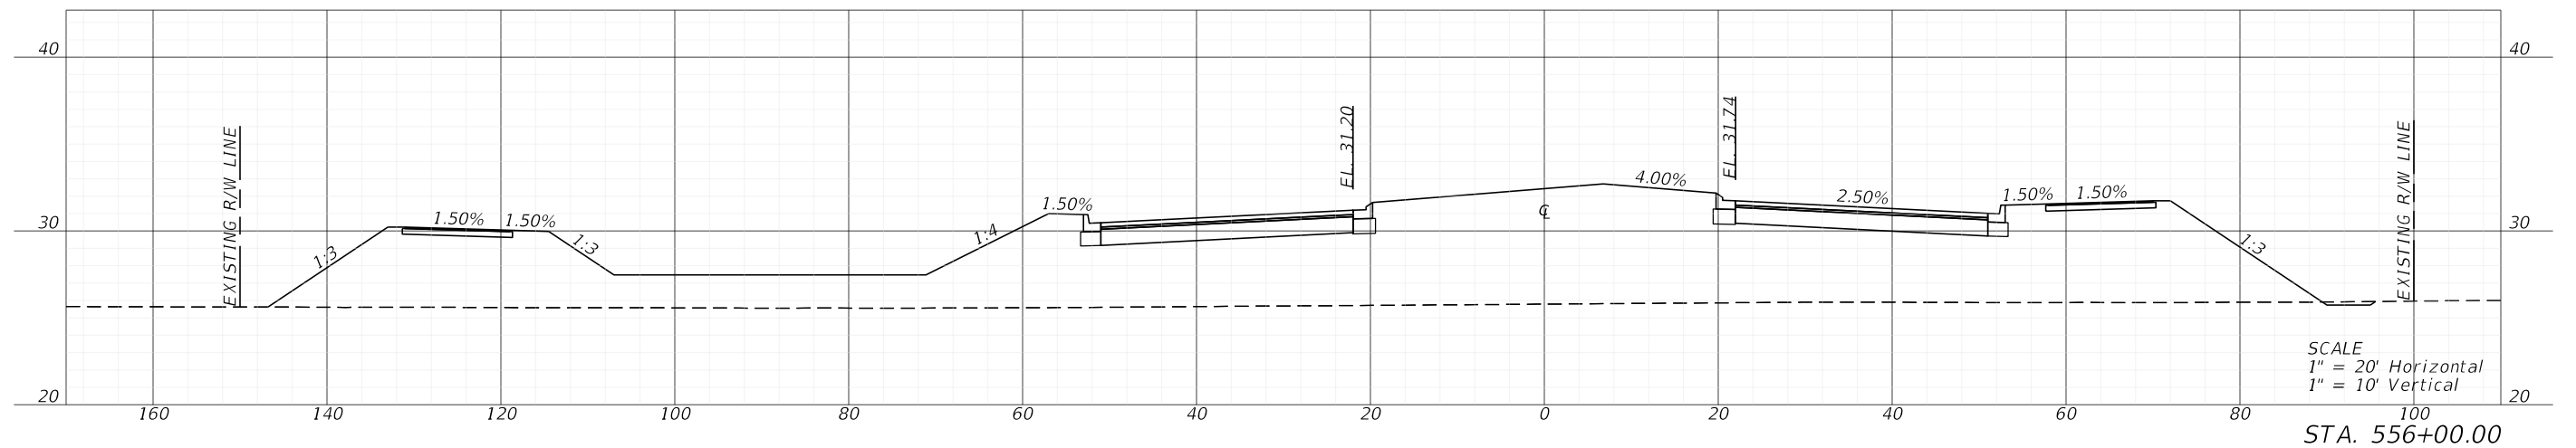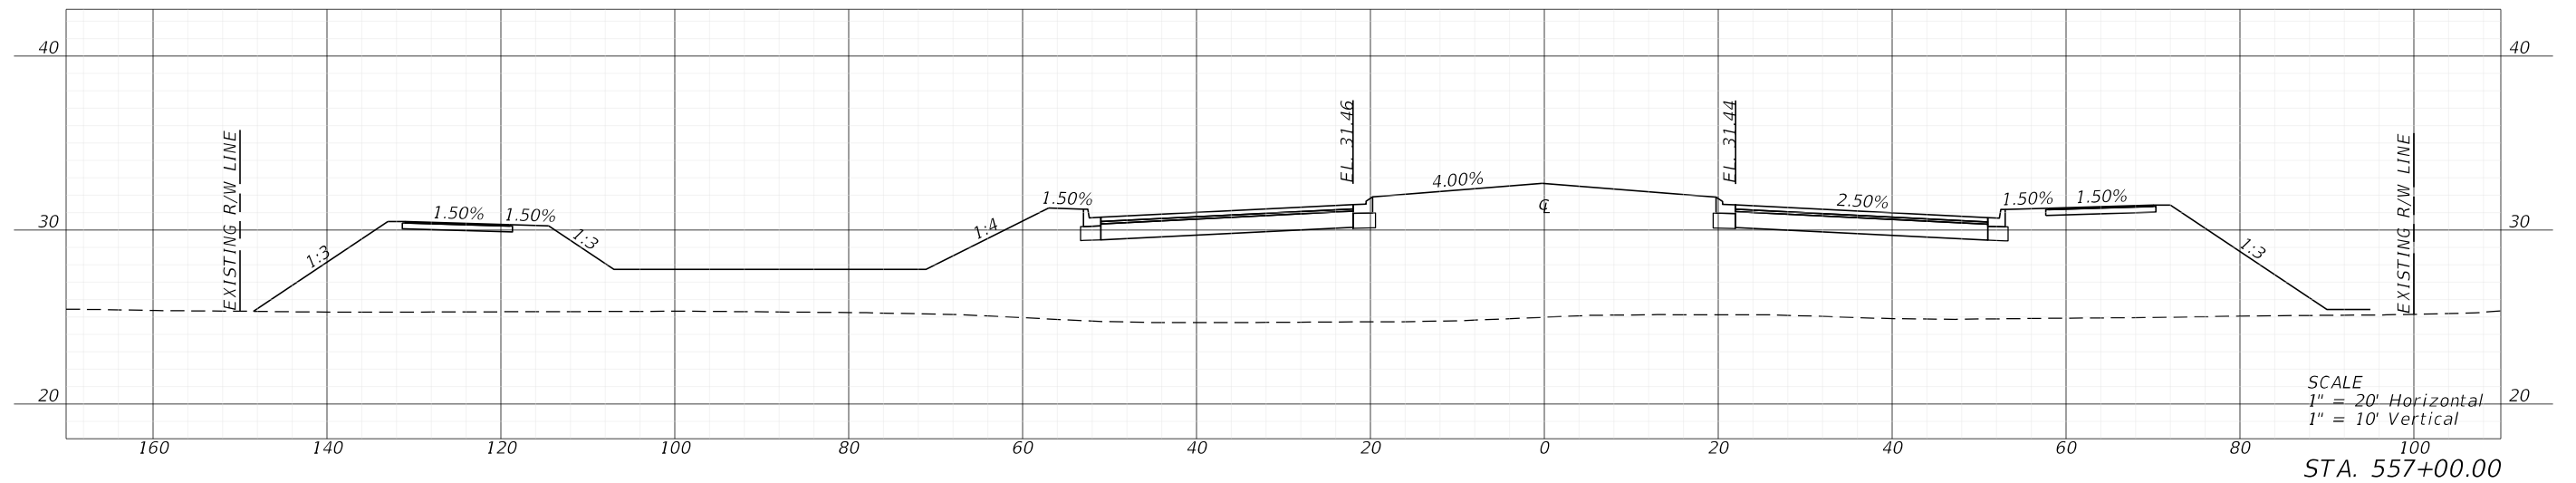

| REVISIONS | | | | ENGINEER OF RECORD | | LEE COUNTY DEPARTMENT OF TRANSPORTATION | | | CROSS SECTIONS | SHEET NO. |
|-----------|-------------|------|-------------|---|--|--|--------|----------------------|-----------------------|-----------|
| DATE | DESCRIPTION | DATE | DESCRIPTION | RYAN K. BELL, P.E. LICENSE NUMBER 60010 JOHNSON ENGINEERING INC. 2122 JOHNSON STREET FORT MYERS, FL 33901 | | ROAD NO. | COUNTY | FINANCIAL PROJECT ID | | 197 |
| | | | | | | | | | | |

THE OFFICIAL RECORD OF THIS SHEET IS THE ELECTRONIC FILE DIGITALLY SIGNED AND SEALED UNDER RULE 61G15-23.004, F.A.C.




THE OFFICIAL RECORD OF THIS SHEET IS THE ELECTRONIC FILE DIGITALLY SIGNED AND SEALED UNDER RULE 61G15-23.004, F.A.C.

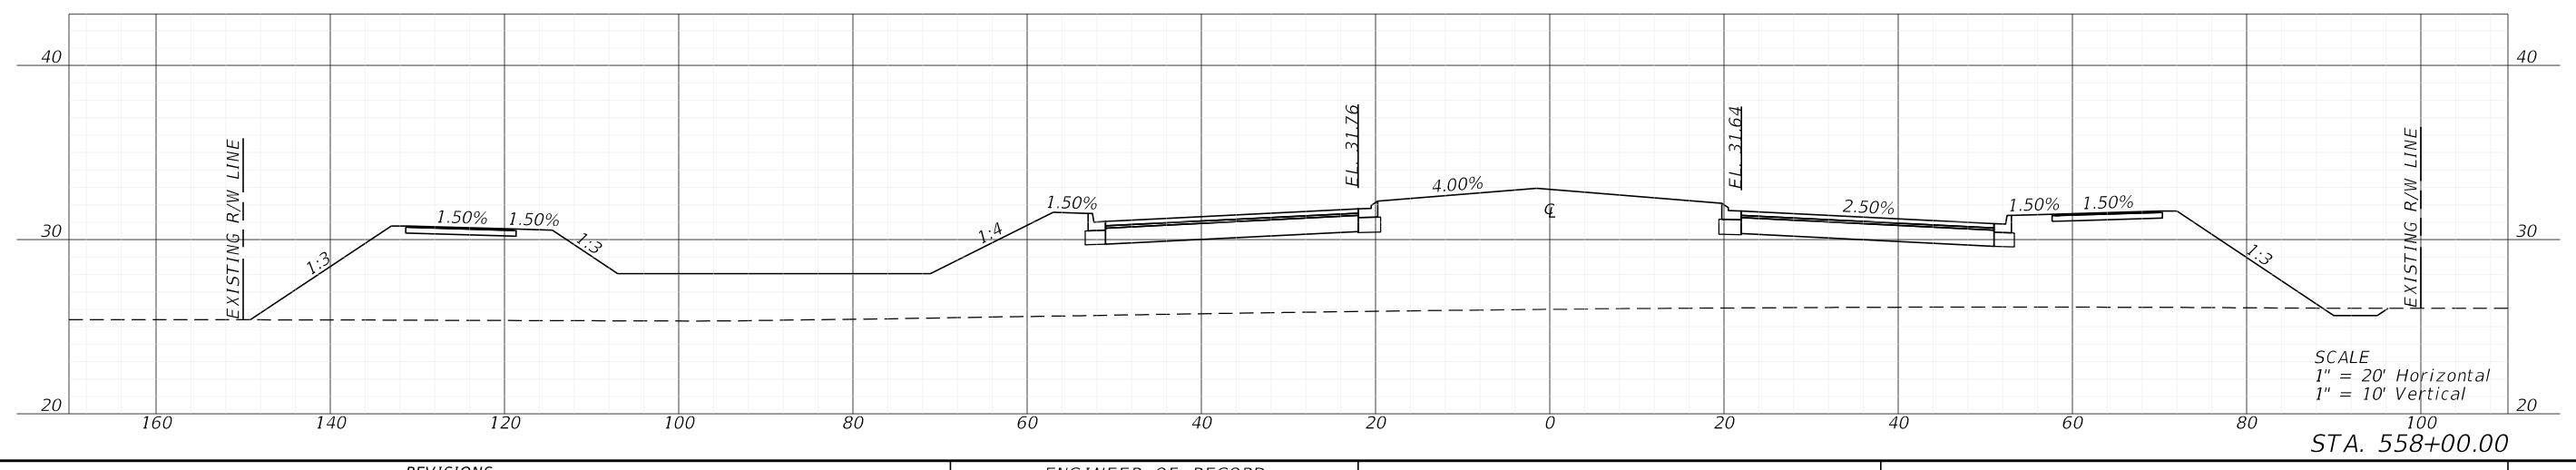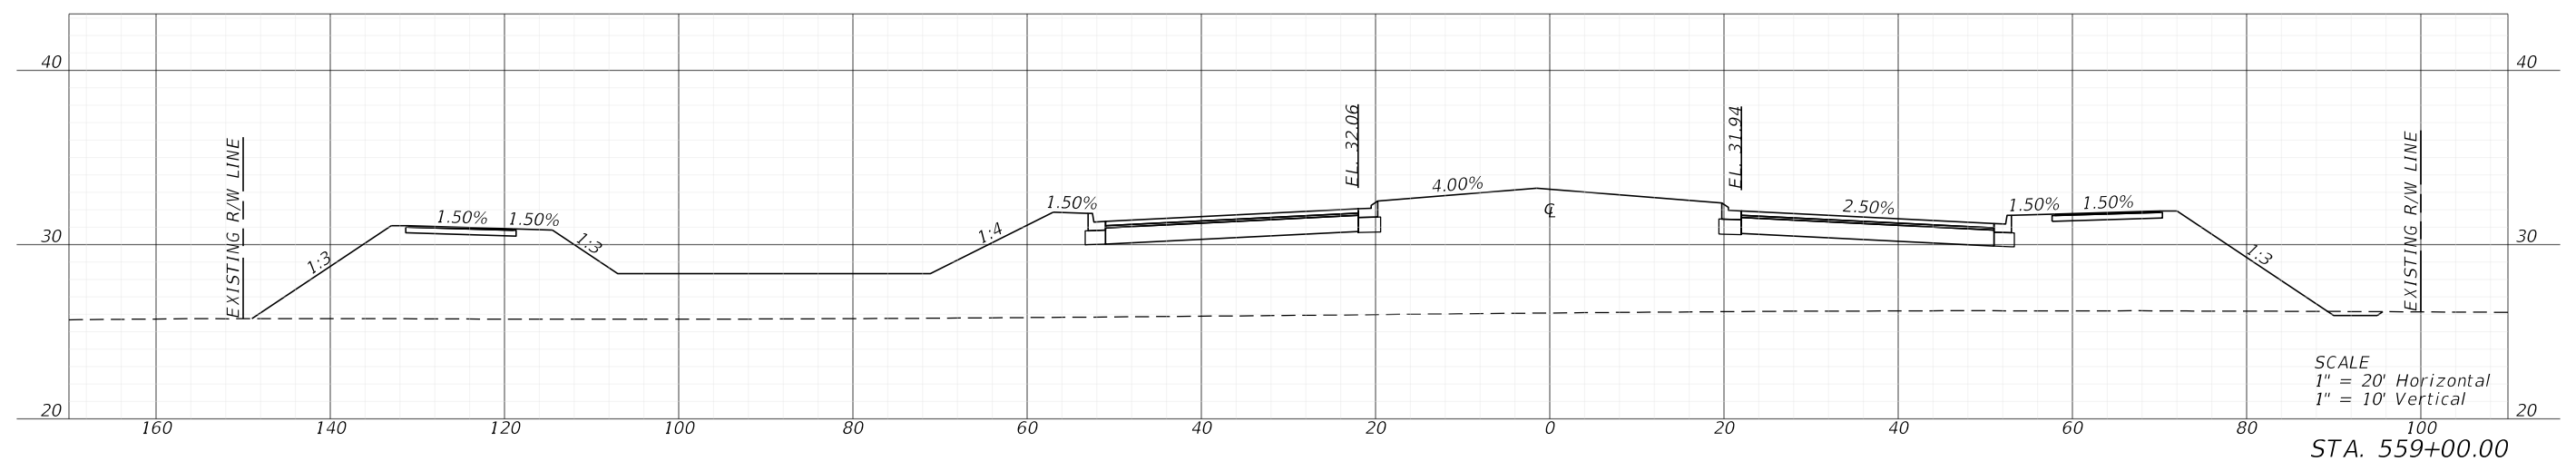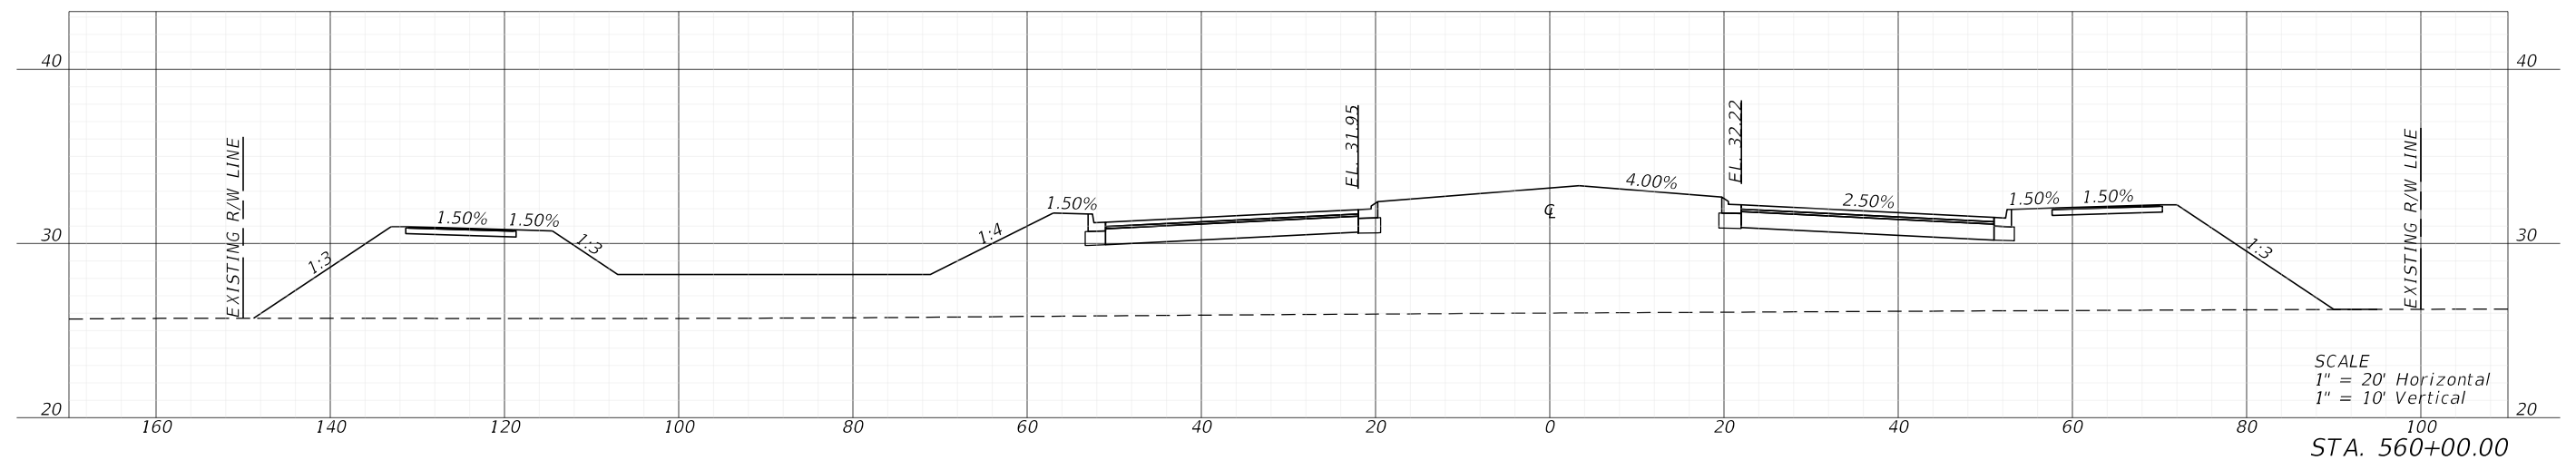

5/3/2022 1:19:07 PM MJN U:\Worksets\DOT\2021\140-00\Roadway\RD\SRD02.dgn

| REVISIONS | | | | ENGINEER OF RECORD | | LEE COUNTY DEPARTMENT OF TRANSPORTATION | | | SHEET NO. |
|-----------------------|-------------|------|-------------|---|--|---|--------|----------------------|-----------|
| DATE | DESCRIPTION | DATE | DESCRIPTION | RYAN K. BELL, P.E. LICENSE NUMBER 60010 JOHNSON ENGINEERING INC. 2122 JOHNSON STREET FORT MYERS, FL 33901 | | ROAD NO. | COUNTY | FINANCIAL PROJECT ID | |
| | | | | | | | LEE | | |
| CROSS SECTIONS | | | | | | | | | 198 |




THE OFFICIAL RECORD OF THIS SHEET IS THE ELECTRONIC FILE DIGITALLY SIGNED AND SEALED UNDER RULE 61G15-23.004, F.A.C.

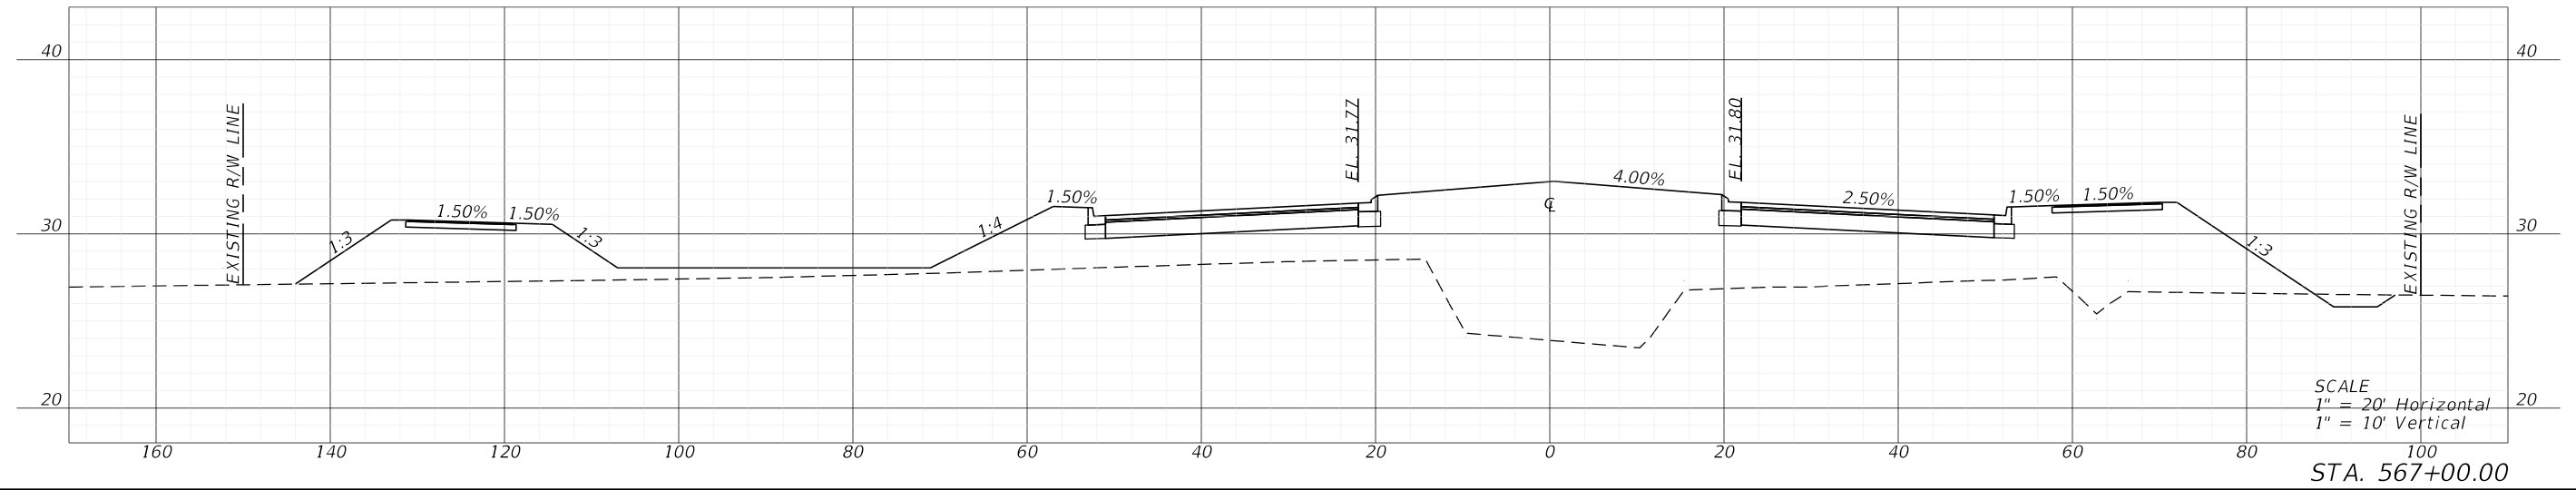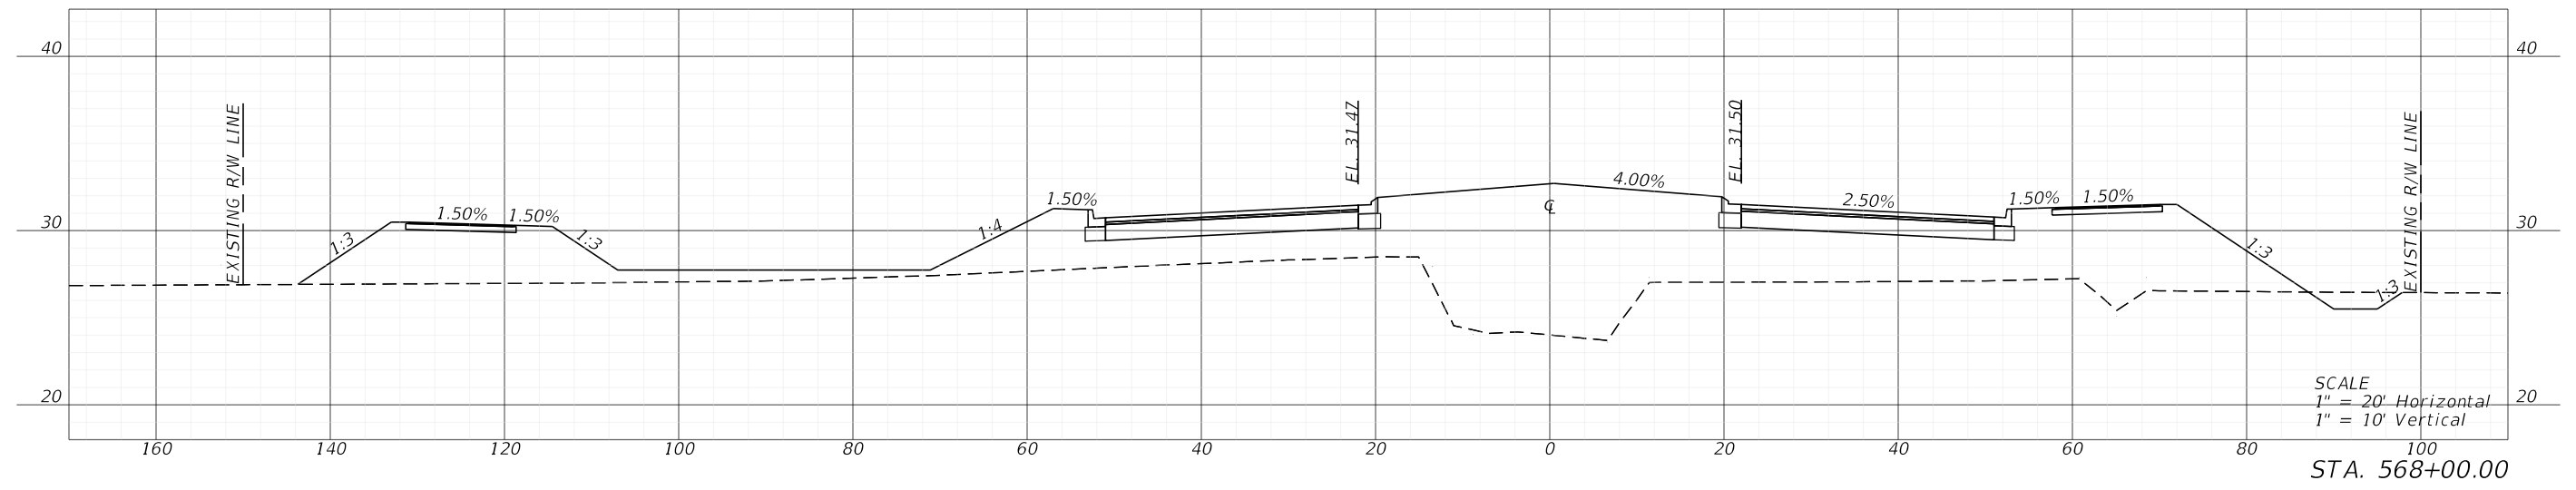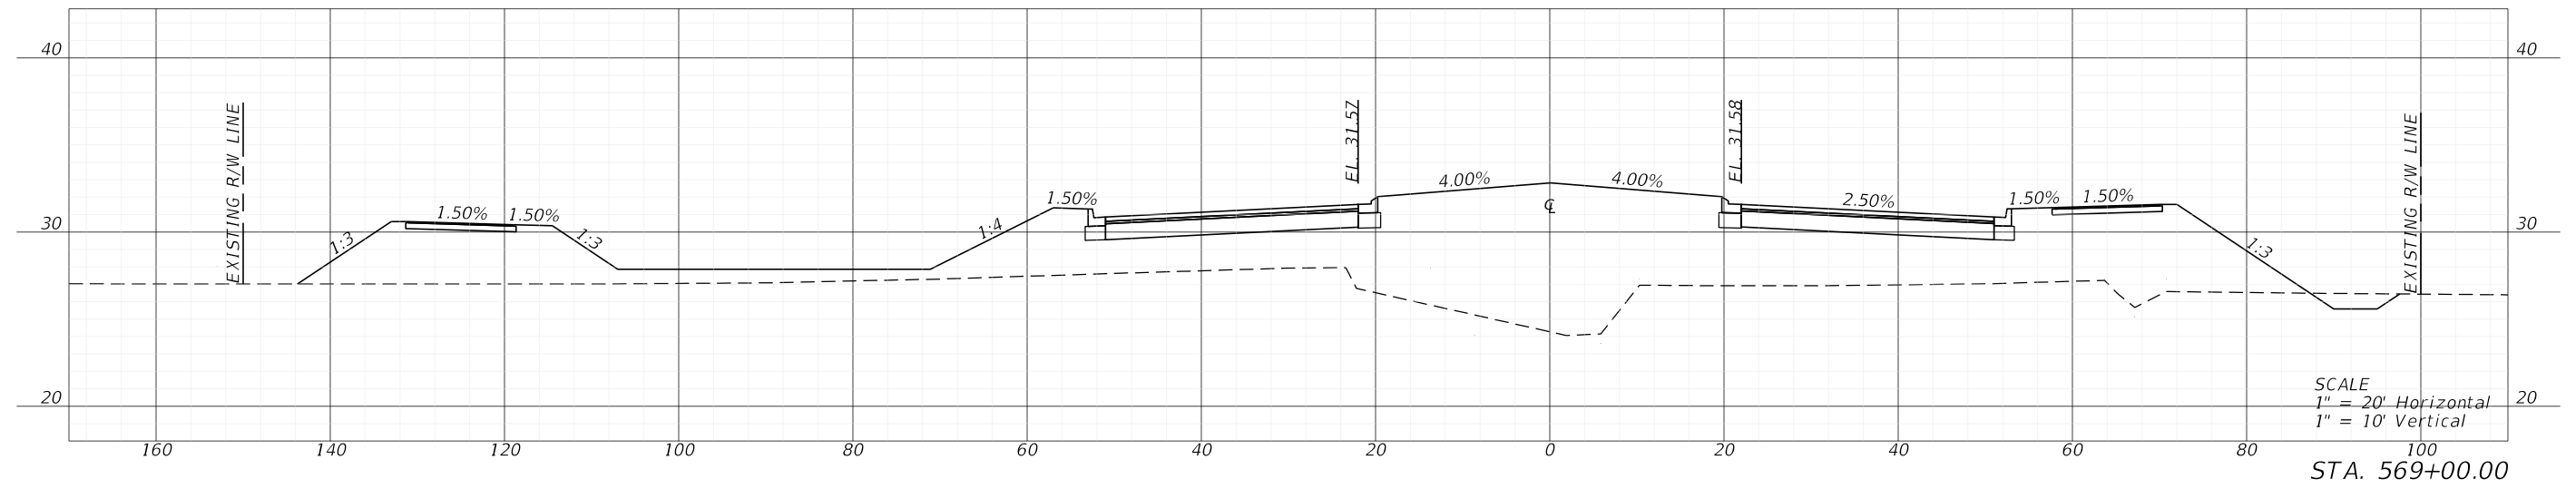

5/3/2022 1:19:57 PM MJN U:\Worksets\DOT\20214140-00\Roadway\RD\SRD02.dgn

| REVISIONS | | | | ENGINEER OF RECORD | | LEE COUNTY DEPARTMENT OF TRANSPORTATION | | | CROSS SECTIONS | SHEET NO. |
|-----------|-------------|------|-------------|---|--|---|--------|----------------------|-----------------------|-----------|
| DATE | DESCRIPTION | DATE | DESCRIPTION | RYAN K. BELL, P.E. LICENSE NUMBER 60010 JOHNSON ENGINEERING INC. 2122 JOHNSON STREET FORT MYERS, FL 33901 | | ROAD NO. | COUNTY | FINANCIAL PROJECT ID | | |
| | | | | | | | | | | LEE |
| | | | | | | | | | 201 | |




THE OFFICIAL RECORD OF THIS SHEET IS THE ELECTRONIC FILE DIGITALLY SIGNED AND SEALED UNDER RULE 61G15-23.004, F.A.C.

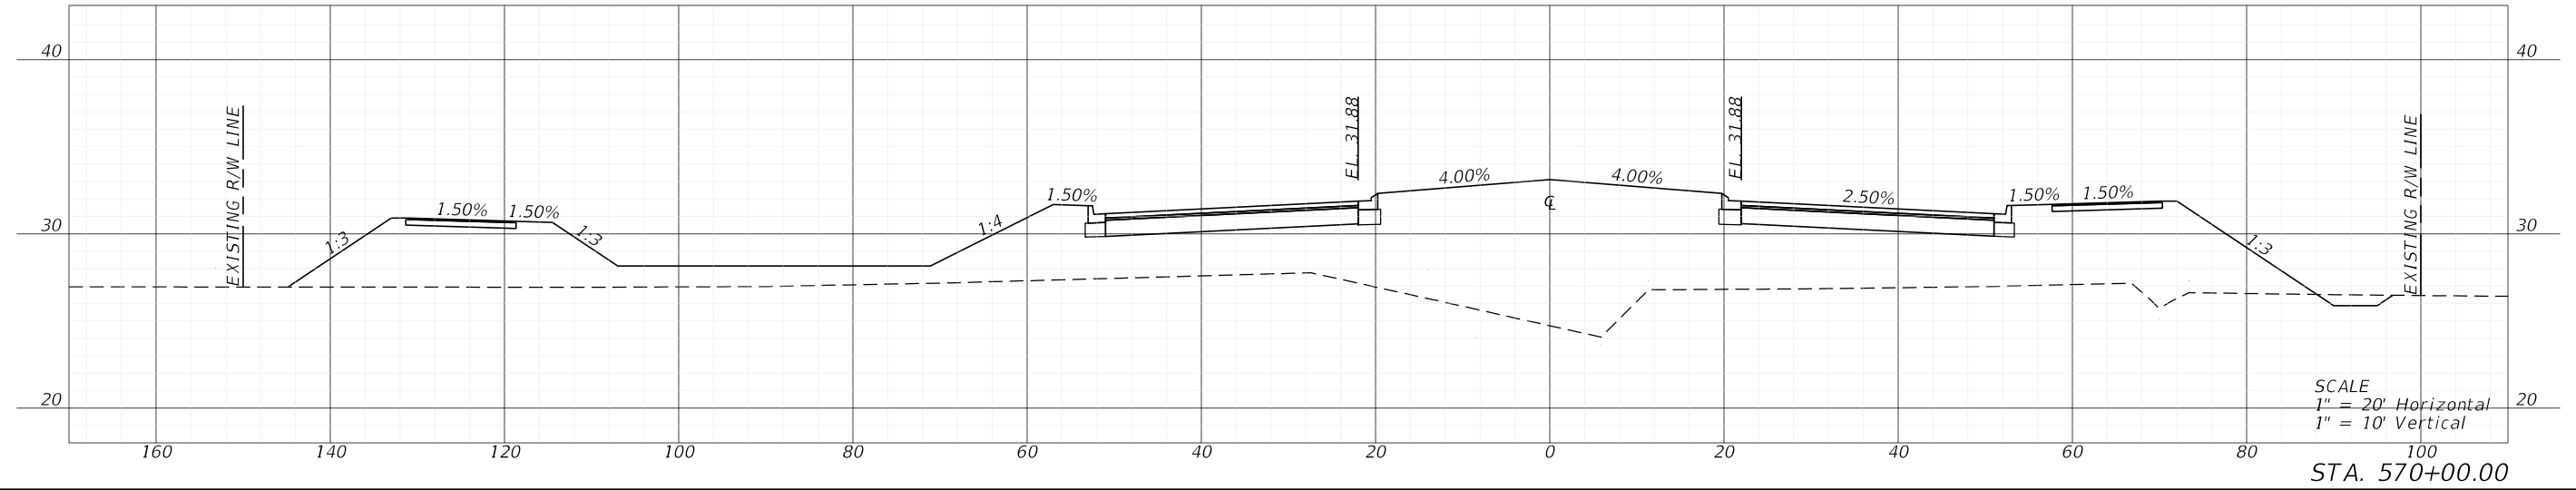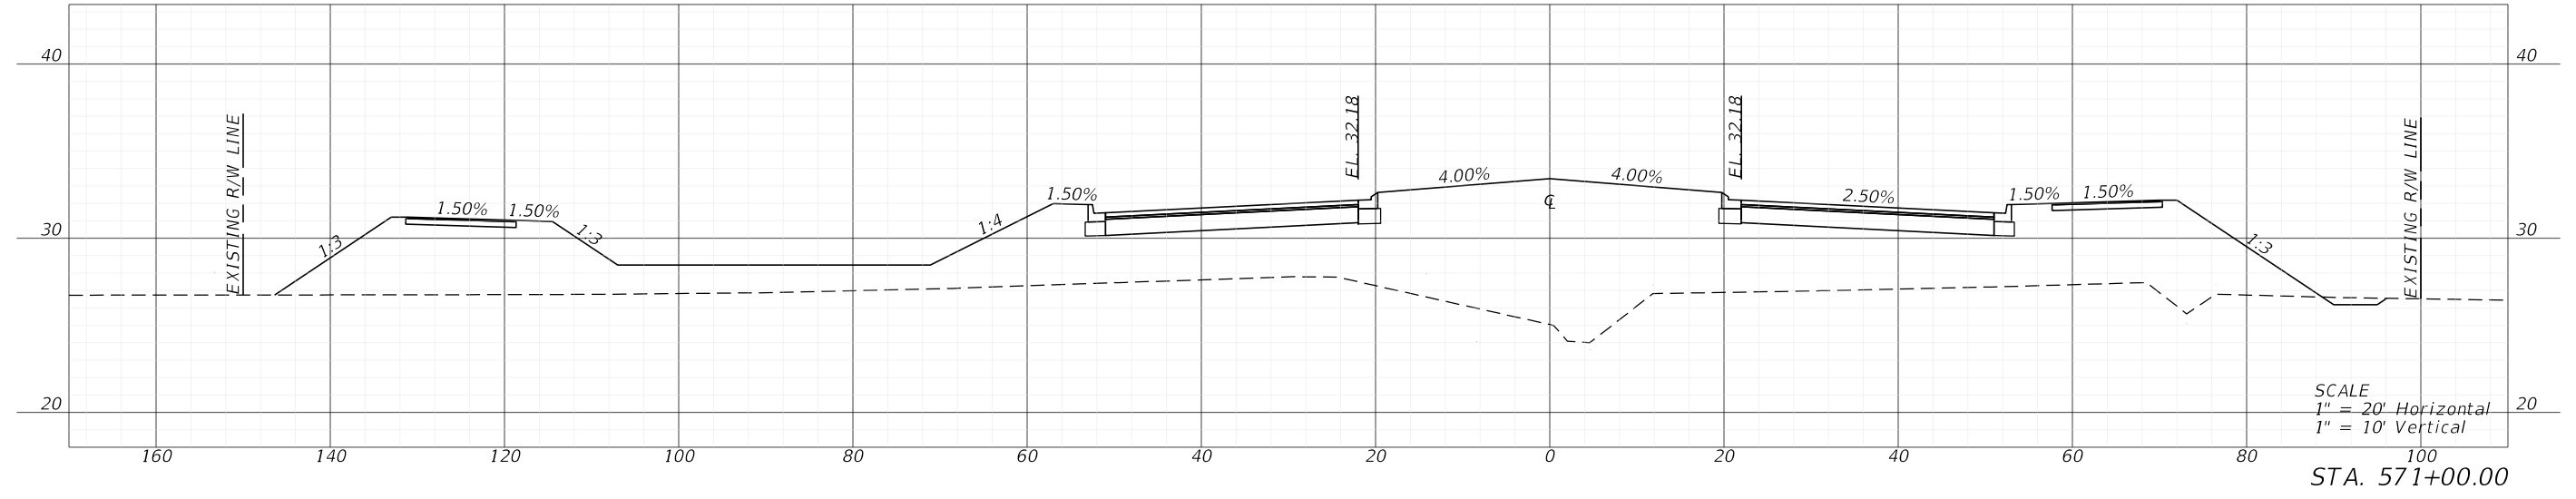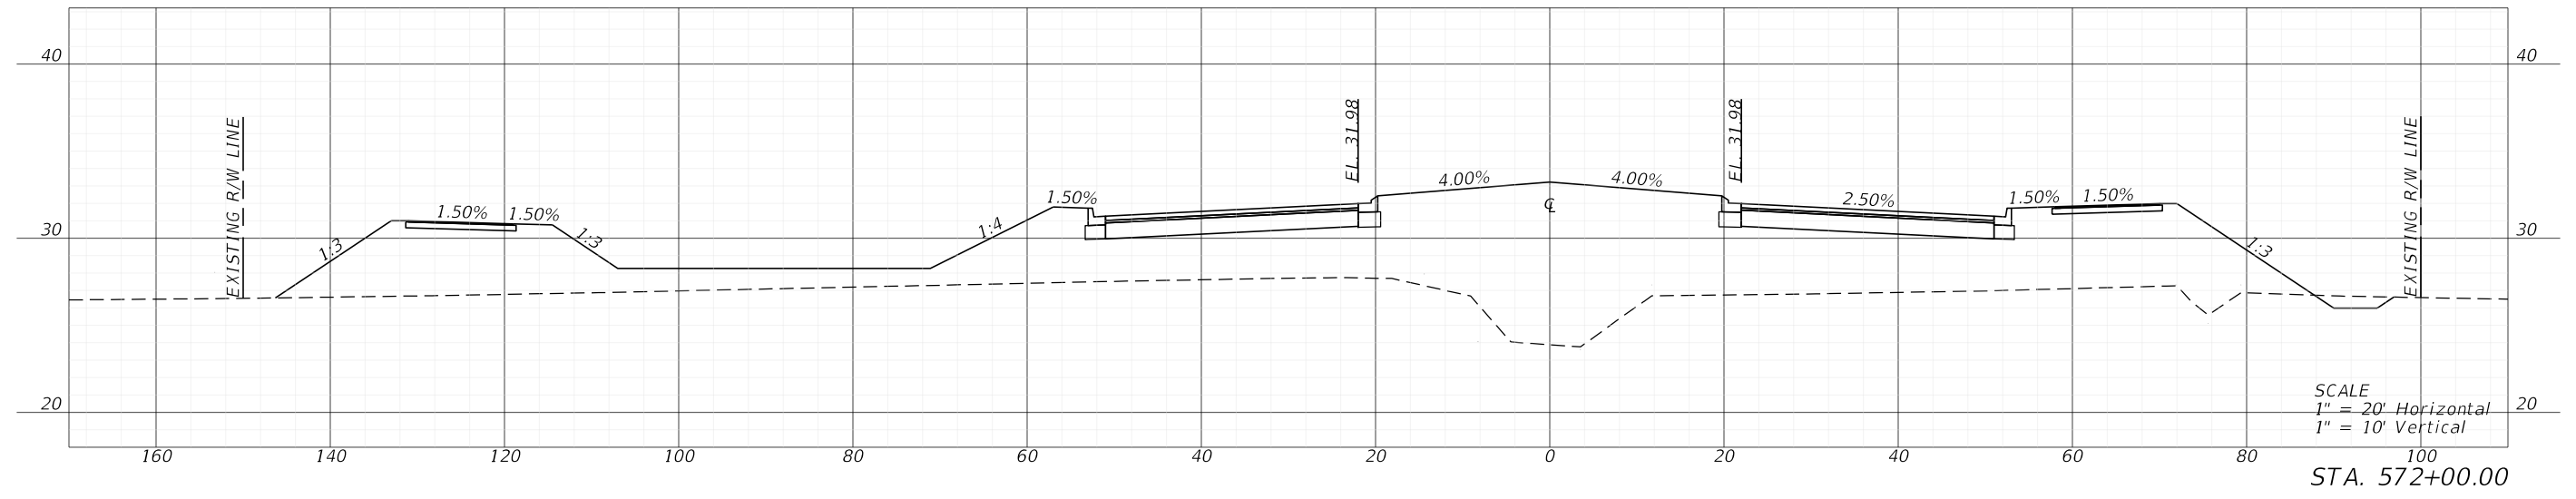

5/3/2022 1:20:03 PM MJN U:\Worksets\DOT\2021\140-00\Roadway\RD\SRD02.dgn

| REVISIONS | | | | ENGINEER OF RECORD | | LEE COUNTY DEPARTMENT OF TRANSPORTATION | | | CROSS SECTIONS | SHEET NO. |
|-----------|-------------|------|-------------|---|--|---|--------|----------------------|-----------------------|-----------|
| DATE | DESCRIPTION | DATE | DESCRIPTION | RYAN K. BELL, P.E. LICENSE NUMBER 60010 JOHNSON ENGINEERING INC. 2122 JOHNSON STREET FORT MYERS, FL 33901 | | ROAD NO. | COUNTY | FINANCIAL PROJECT ID | | |
| | | | | | | | | | | LEE |
| | | | | | | | | | 202 | |




5/3/2022 1:20:21 PM MJN
U:\Worksets\FDOT\20214140-00\Roadway\RD\SRD02.dgn

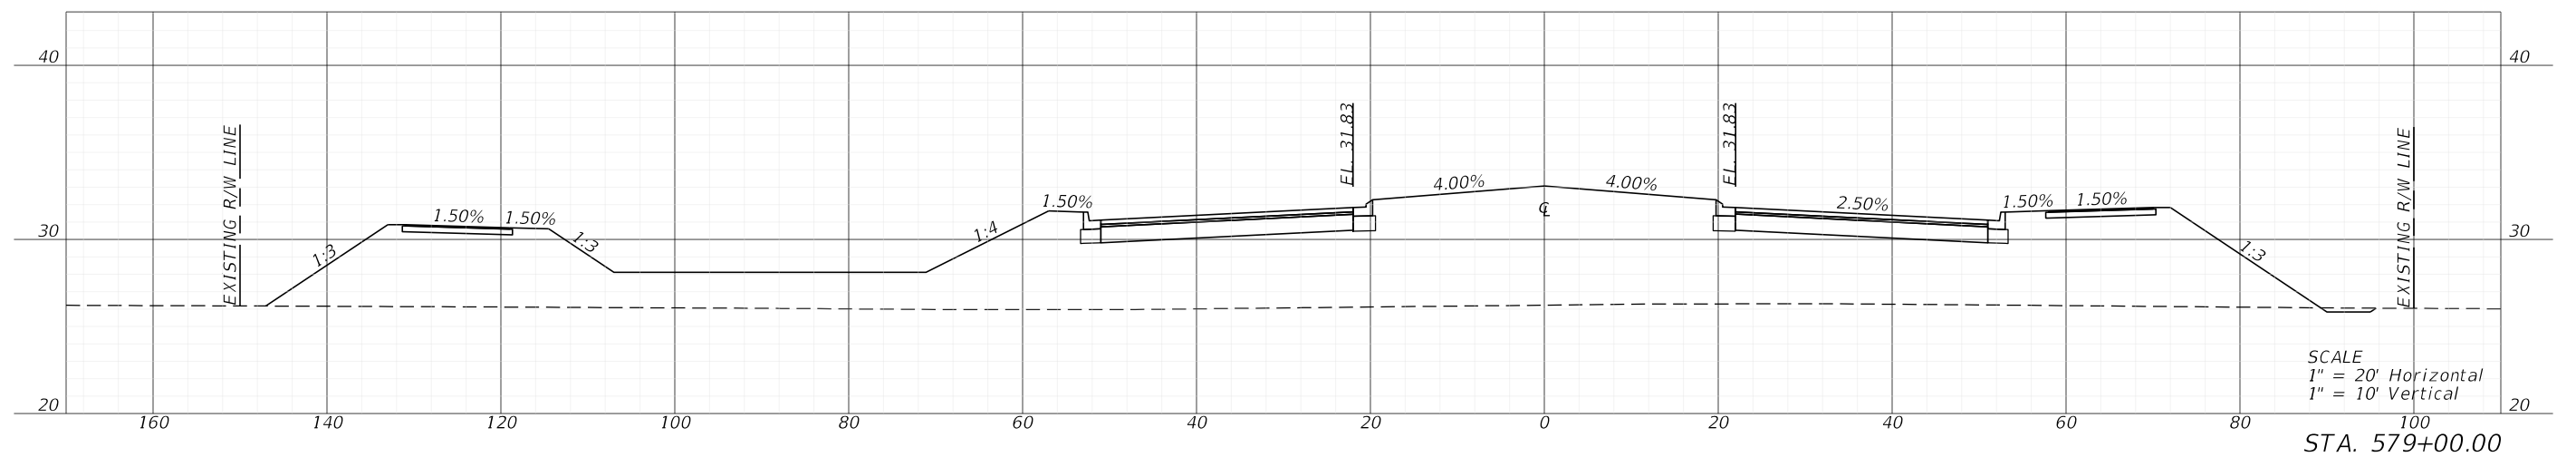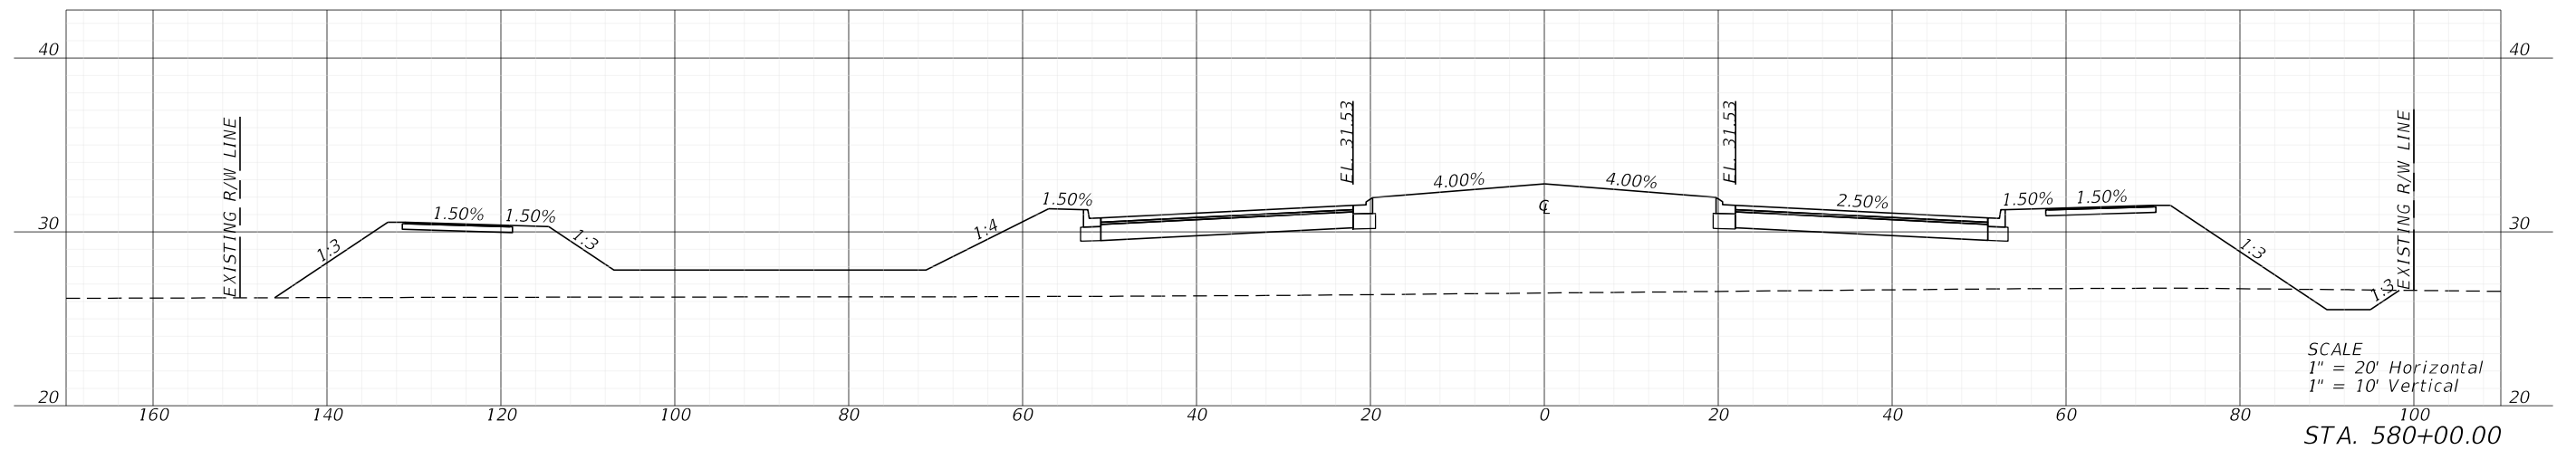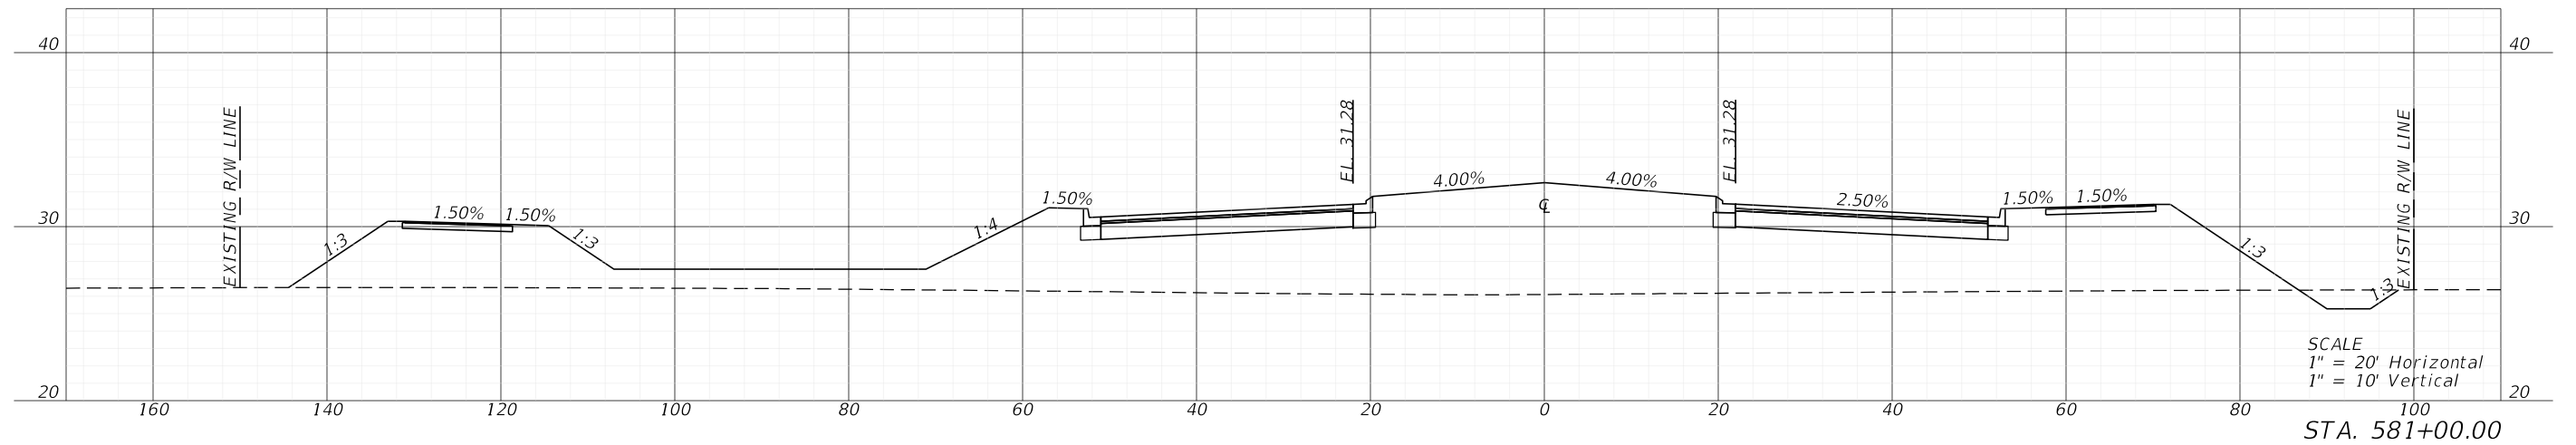

| REVISIONS | | | | ENGINEER OF RECORD | | LEE COUNTY DEPARTMENT OF TRANSPORTATION | | | CROSS SECTIONS | SHEET NO. |
|-----------|-------------|------|-------------|---|--|--|--------|----------------------|-----------------------|-----------|
| DATE | DESCRIPTION | DATE | DESCRIPTION | RYAN K. BELL, P.E. LICENSE NUMBER 60010 JOHNSON ENGINEERING INC. 2122 JOHNSON STREET FORT MYERS, FL 33901 | | ROAD NO. | COUNTY | FINANCIAL PROJECT ID | | 205 |
| | | | | | | | | | | |

THE OFFICIAL RECORD OF THIS SHEET IS THE ELECTRONIC FILE DIGITALLY SIGNED AND SEALED UNDER RULE 61G15-23.004, F.A.C.




THE OFFICIAL RECORD OF THIS SHEET IS THE ELECTRONIC FILE DIGITALLY SIGNED AND SEALED UNDER RULE 61G15-23.004, F.A.C.

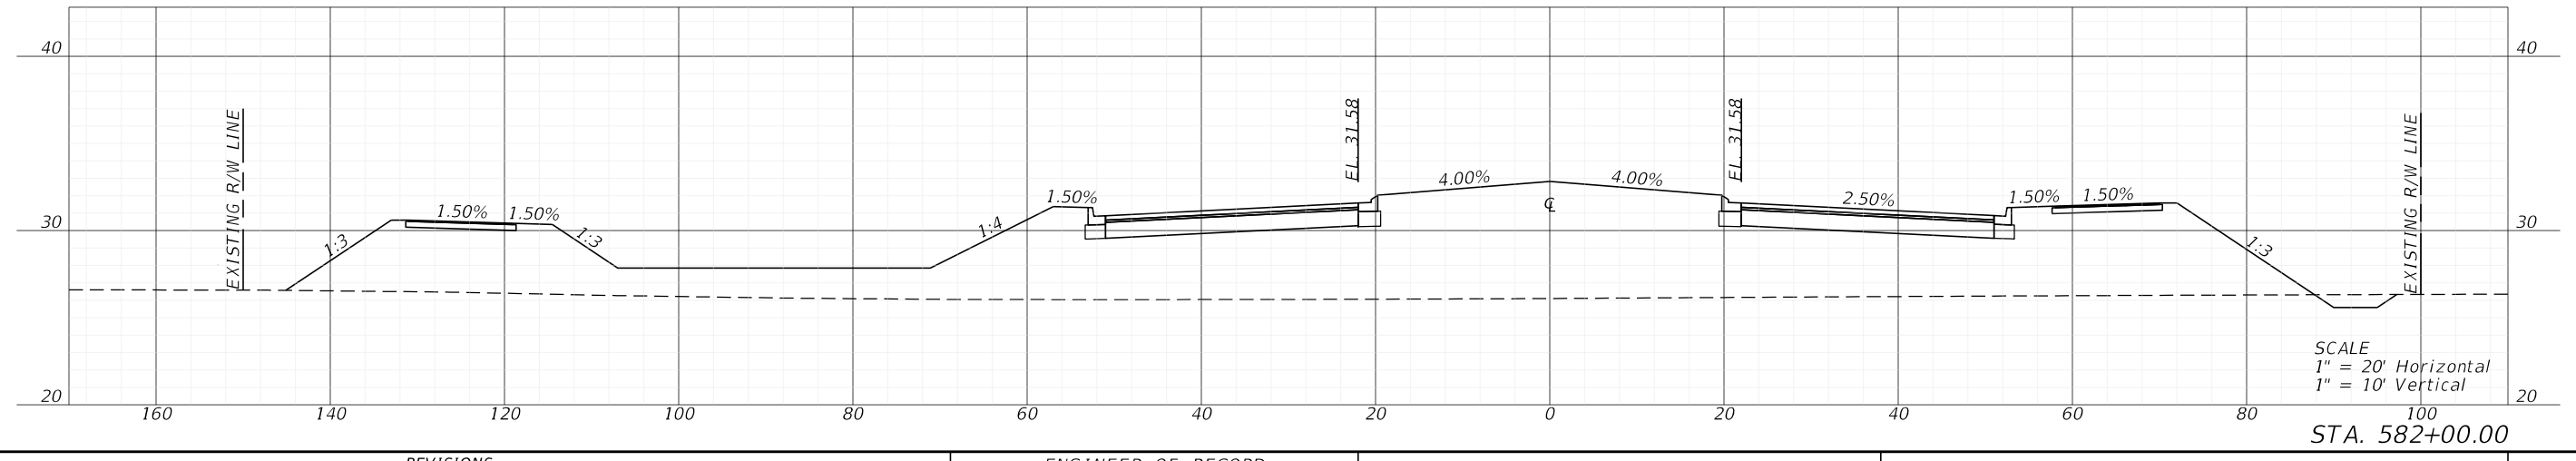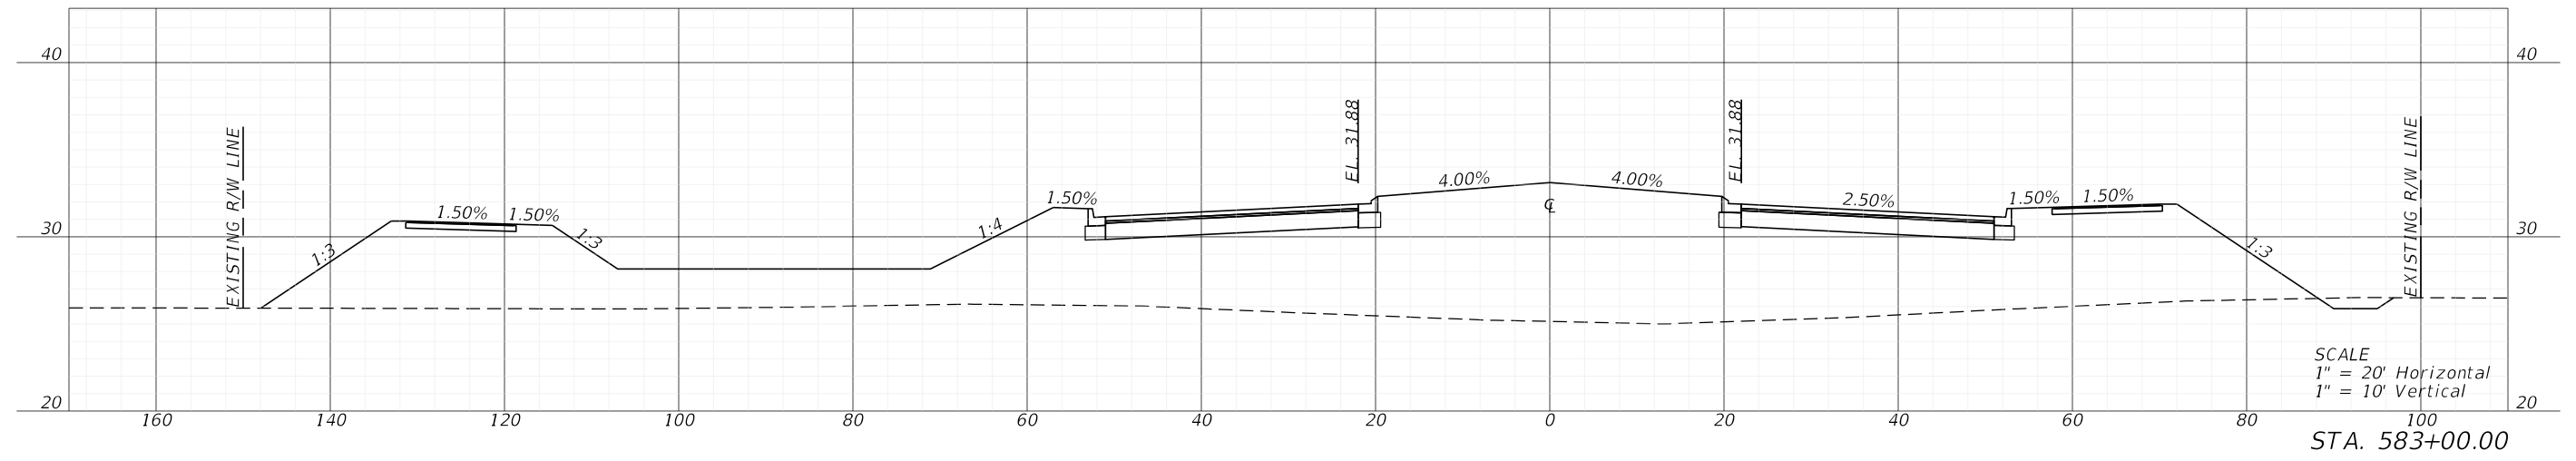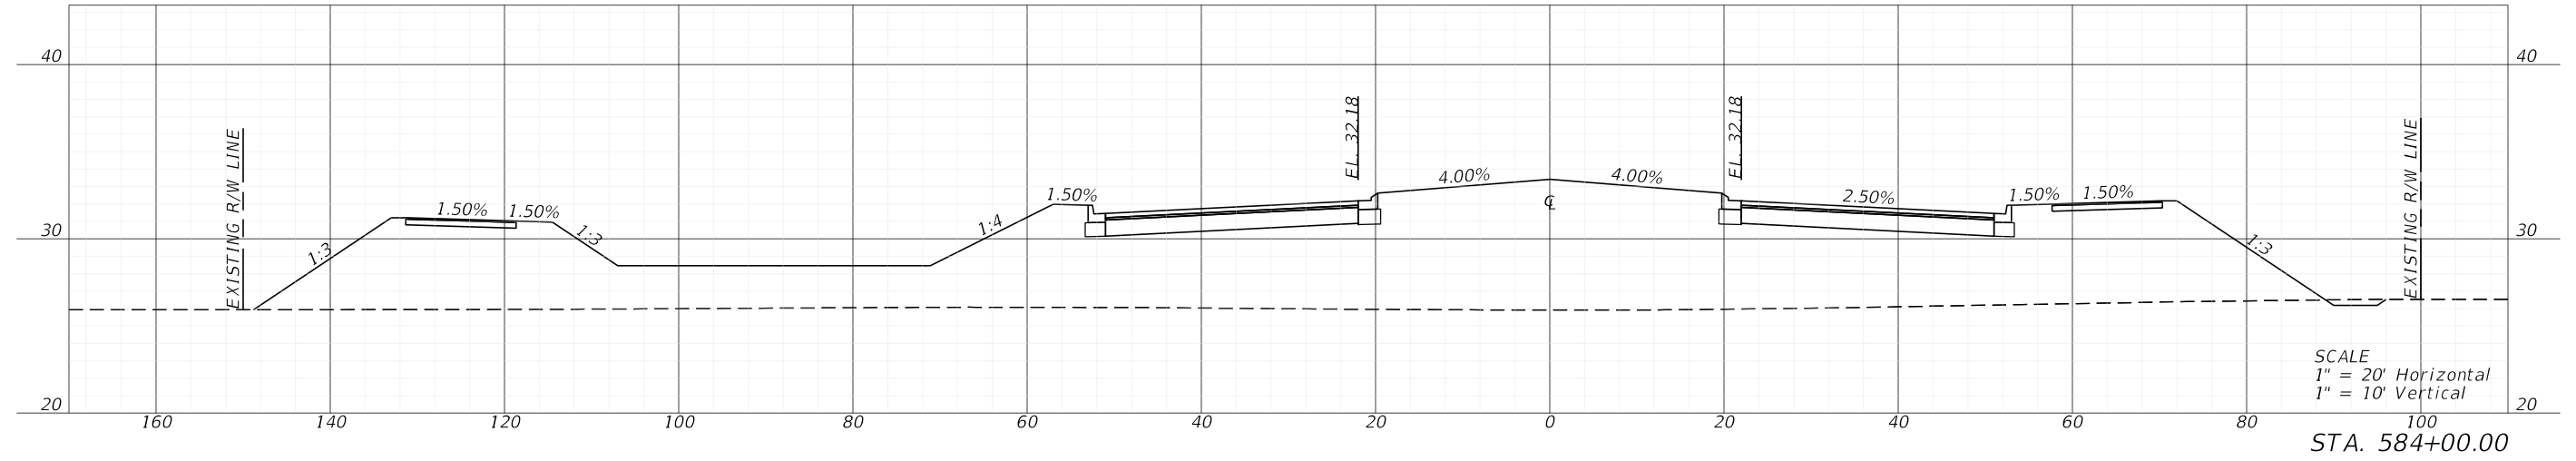

5/3/2022 1:20:27 PM MJN U:\Worksets\DOT\2021\140-00\Roadway\RD\SRD02.dgn

| REVISIONS | | | | ENGINEER OF RECORD | | LEE COUNTY DEPARTMENT OF TRANSPORTATION | | | CROSS SECTIONS | SHEET NO. |
|-----------|-------------|------|-------------|---|--|---|--------|----------------------|-----------------------|-----------|
| DATE | DESCRIPTION | DATE | DESCRIPTION | RYAN K. BELL, P.E. LICENSE NUMBER 60010 JOHNSON ENGINEERING INC. 2122 JOHNSON STREET FORT MYERS, FL 33901 | | ROAD NO. | COUNTY | FINANCIAL PROJECT ID | | |
| | | | | | | | LEE | | | |
| | | | | | | | | | 206 | |




THE OFFICIAL RECORD OF THIS SHEET IS THE ELECTRONIC FILE DIGITALLY SIGNED AND SEALED UNDER RULE 61G15-23.004, F.A.C.

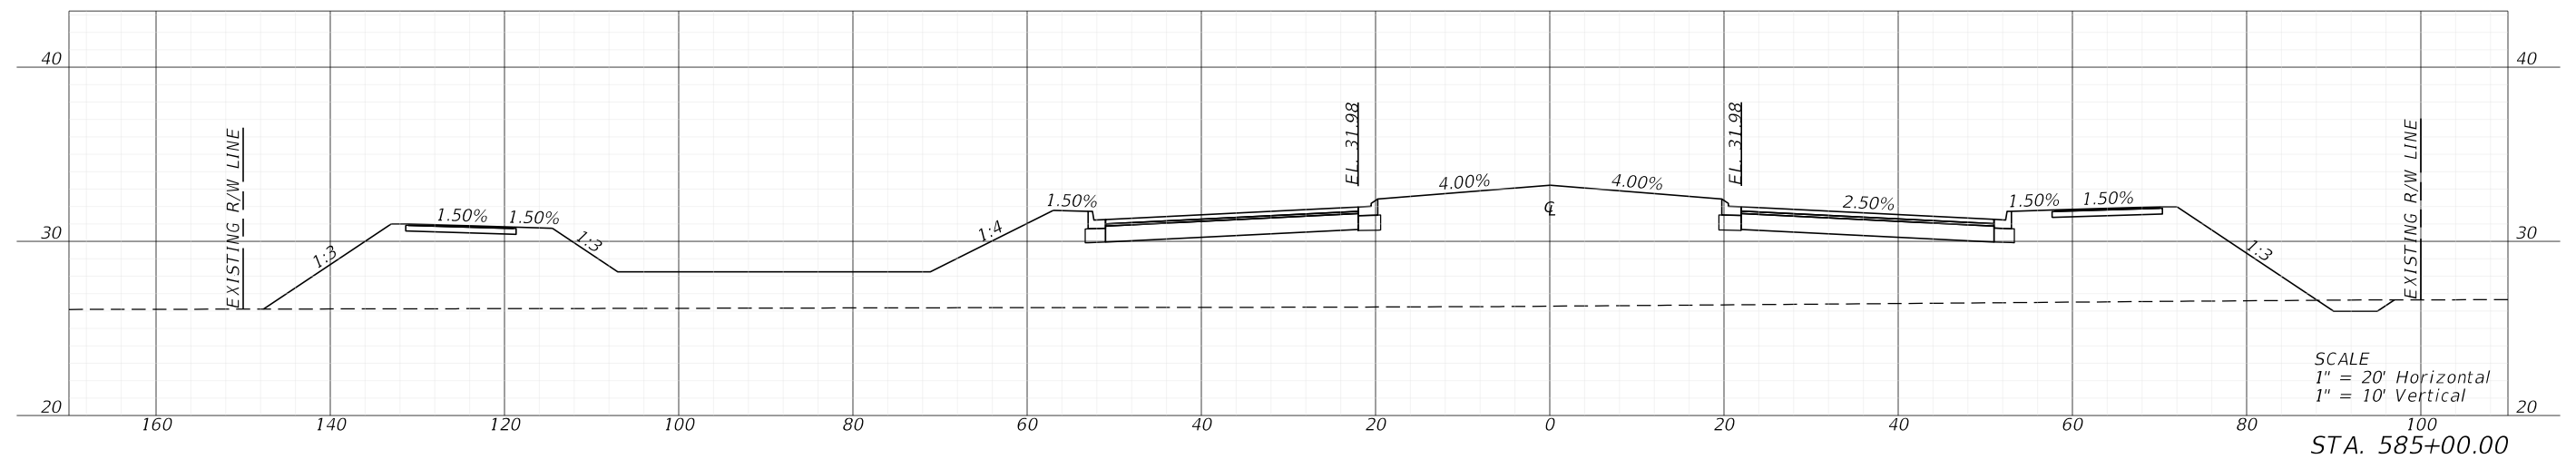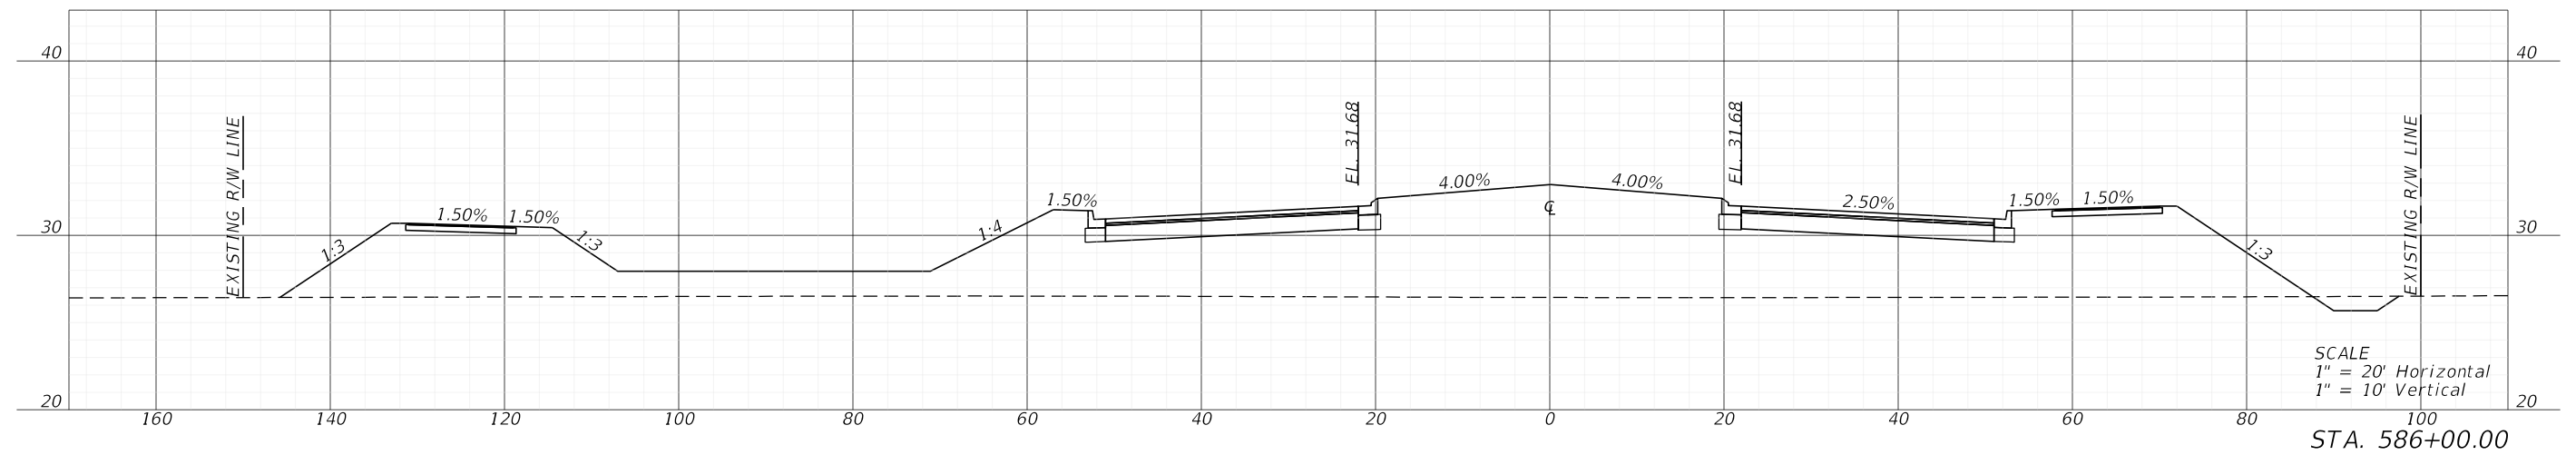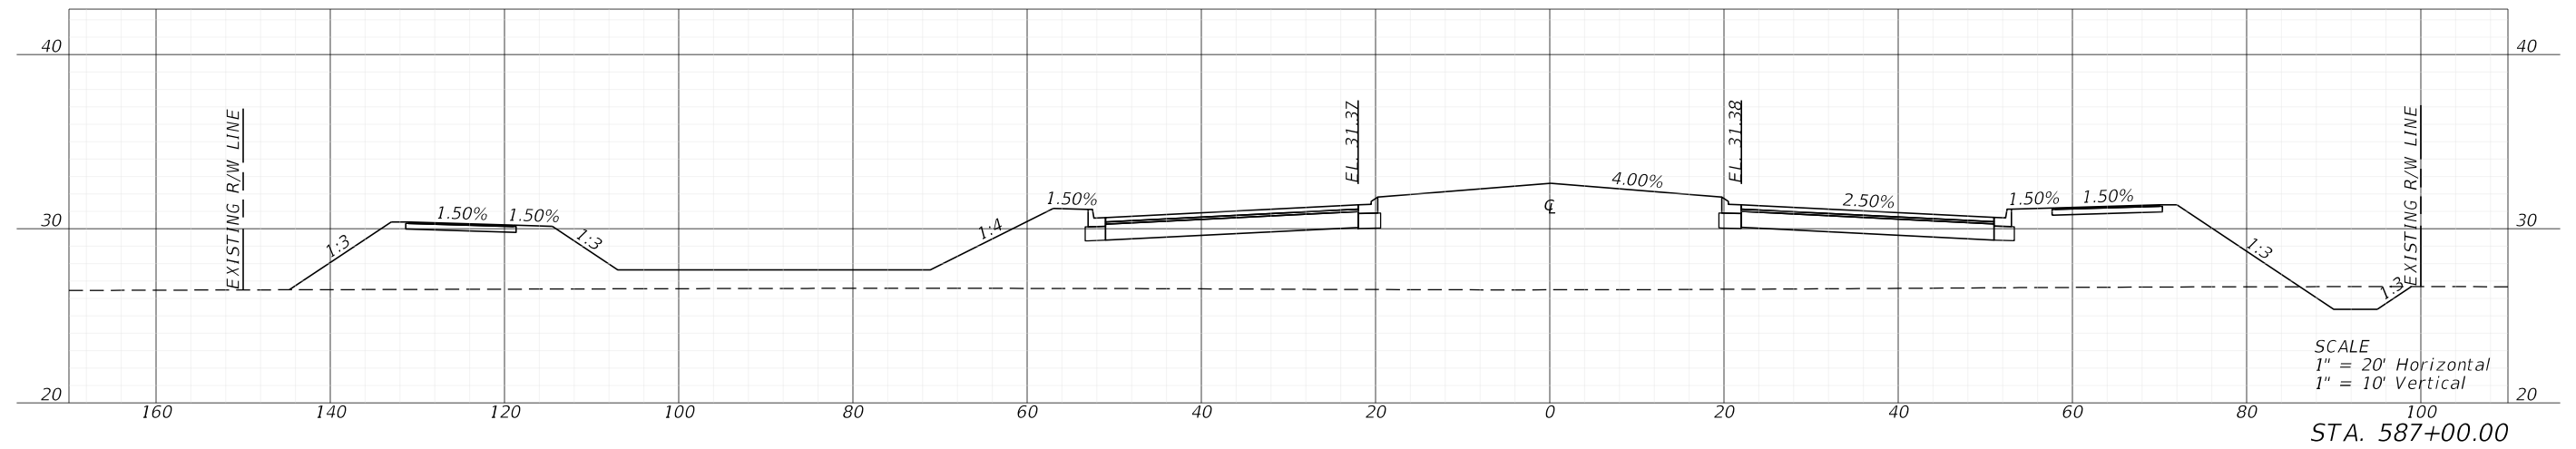

5/3/2022 1:20:33 PM MJN U:\Worksets\DOT\20214140-00\Roadway\RD\SRD02.dgn

| REVISIONS | | | | ENGINEER OF RECORD | | LEE COUNTY DEPARTMENT OF TRANSPORTATION | | | SHEET NO. |
|-----------|-------------|------|-------------|---|--|---|--------|----------------------|-----------------------|
| DATE | DESCRIPTION | DATE | DESCRIPTION | RYAN K. BELL, P.E. LICENSE NUMBER 60010 JOHNSON ENGINEERING INC. 2122 JOHNSON STREET FORT MYERS, FL 33901 | | ROAD NO. | COUNTY | FINANCIAL PROJECT ID | |
| | | | | | | | LEE | | CROSS SECTIONS |
| | | | | | | | | | |




THE OFFICIAL RECORD OF THIS SHEET IS THE ELECTRONIC FILE DIGITALLY SIGNED AND SEALED UNDER RULE 61G15-23.004, F.A.C.

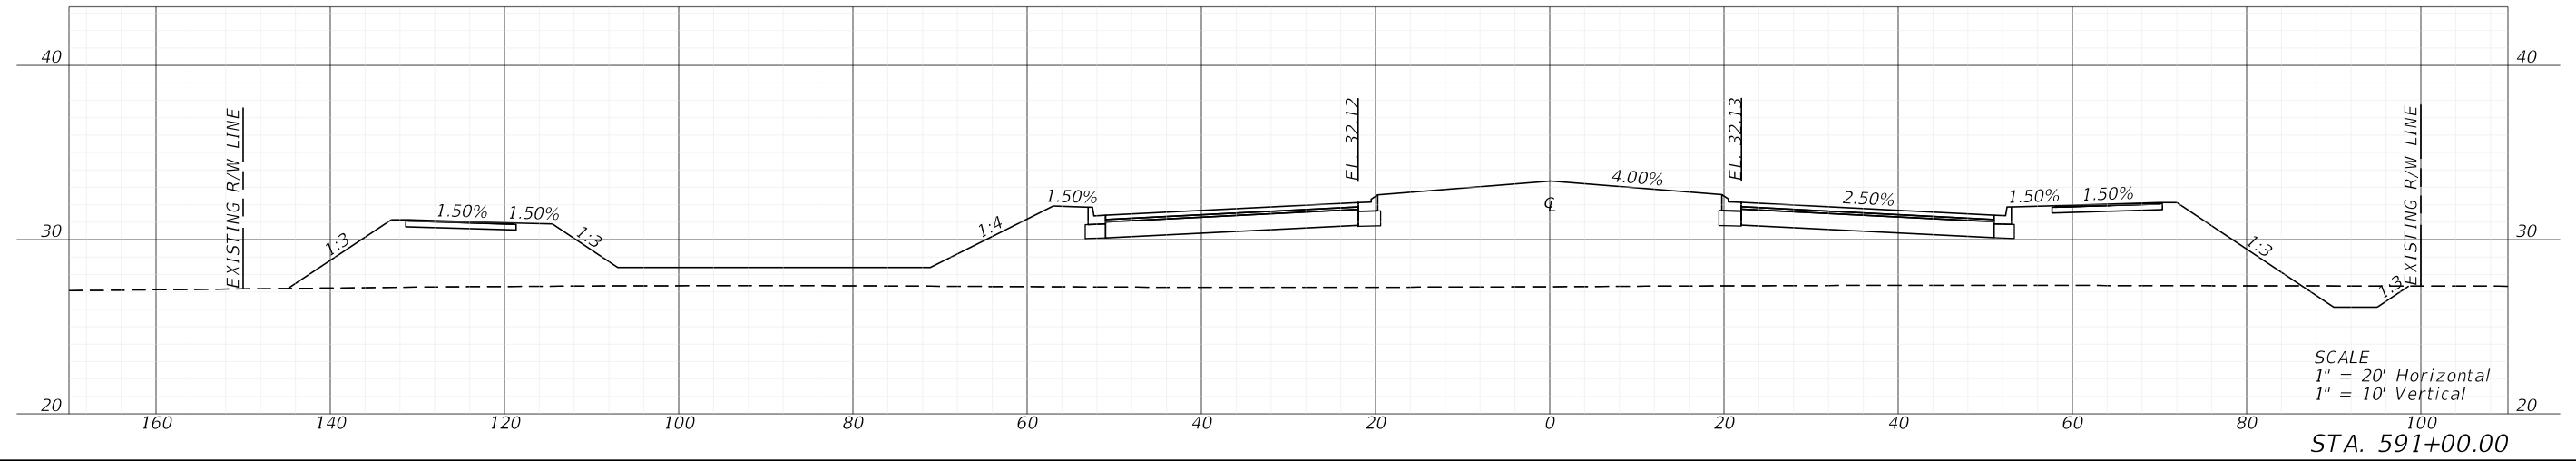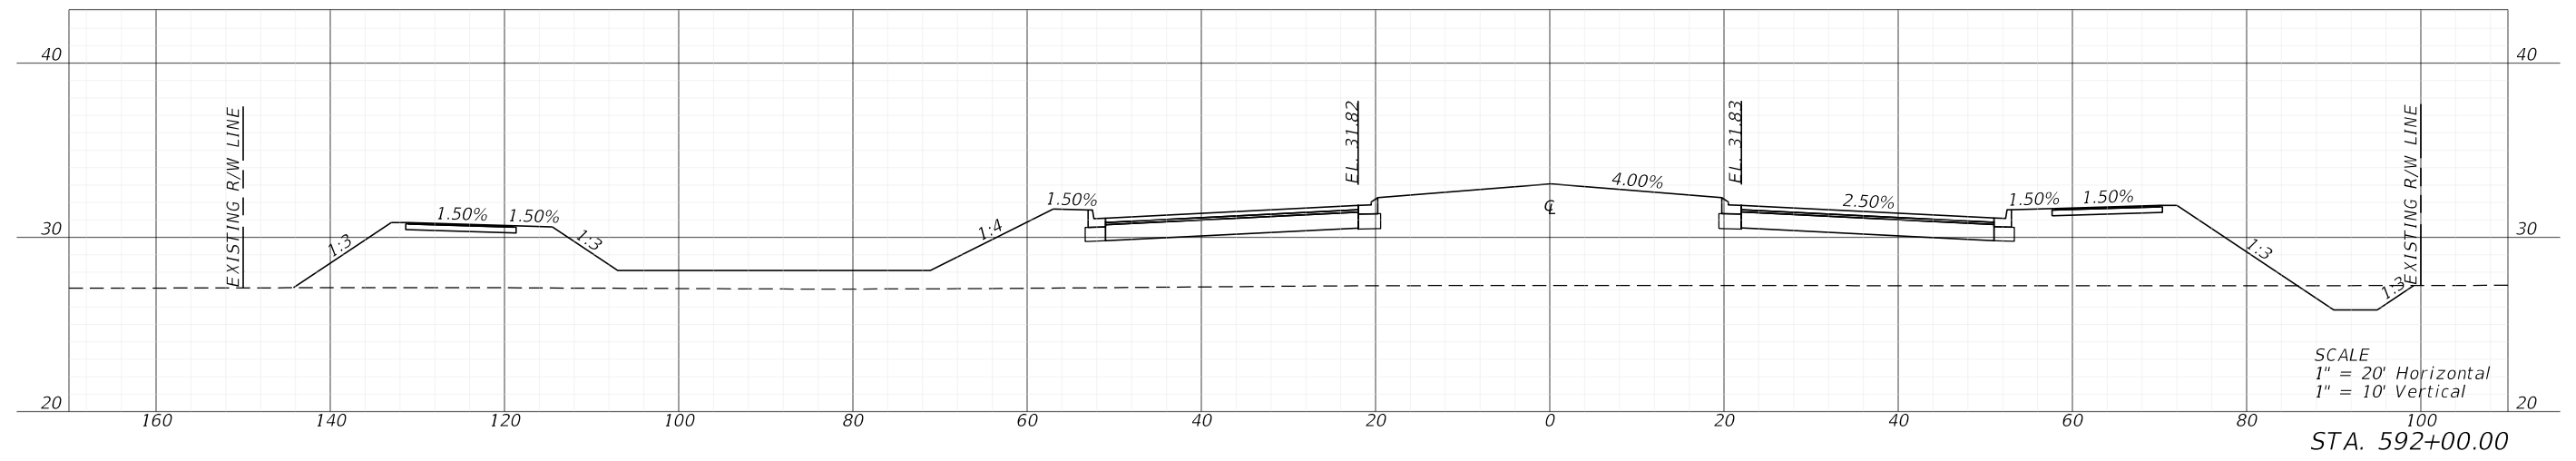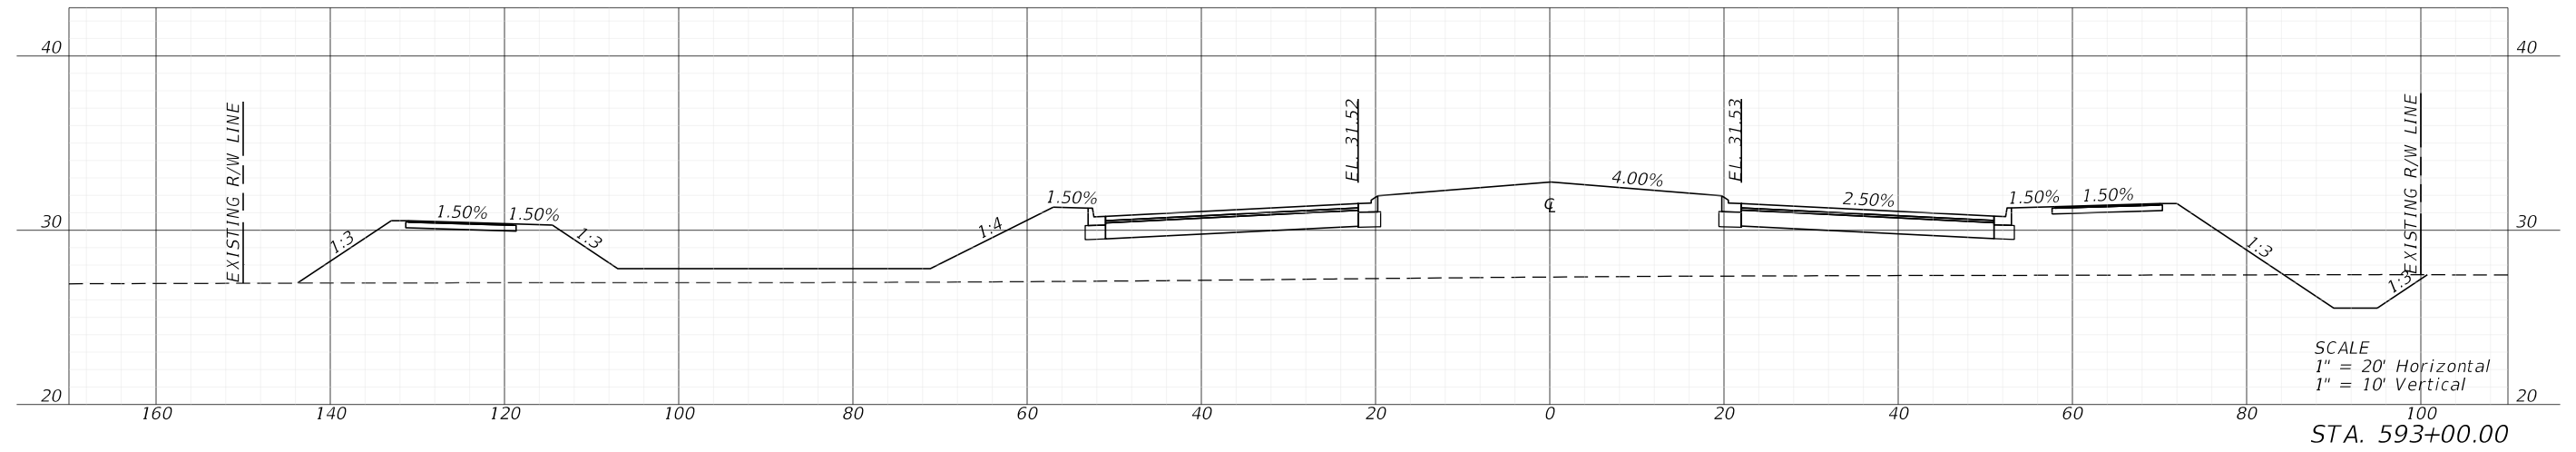

5/3/2022 1:20:45 PM MJN U:\Worksets\DOT\2021\140-00\Roadway\RD\SRD02.dgn




| REVISIONS | | | | ENGINEER OF RECORD | | LEE COUNTY DEPARTMENT OF TRANSPORTATION | | | CROSS SECTIONS | SHEET NO. |
|-----------|-------------|------|-------------|---|--|---|--------|----------------------|-----------------------|-----------|
| DATE | DESCRIPTION | DATE | DESCRIPTION | RYAN K. BELL, P.E. LICENSE NUMBER 60010 JOHNSON ENGINEERING INC. 2122 JOHNSON STREET FORT MYERS, FL 33901 | | ROAD NO. | COUNTY | FINANCIAL PROJECT ID | | |
| | | | | | | | | | | LEE |
| | | | | | | | | | 209 | |

5/3/2022 1:20:51 PM MJN
 U:\Worksets\FDOT\20214140-00\Roadway\RD\SRD02.dgn

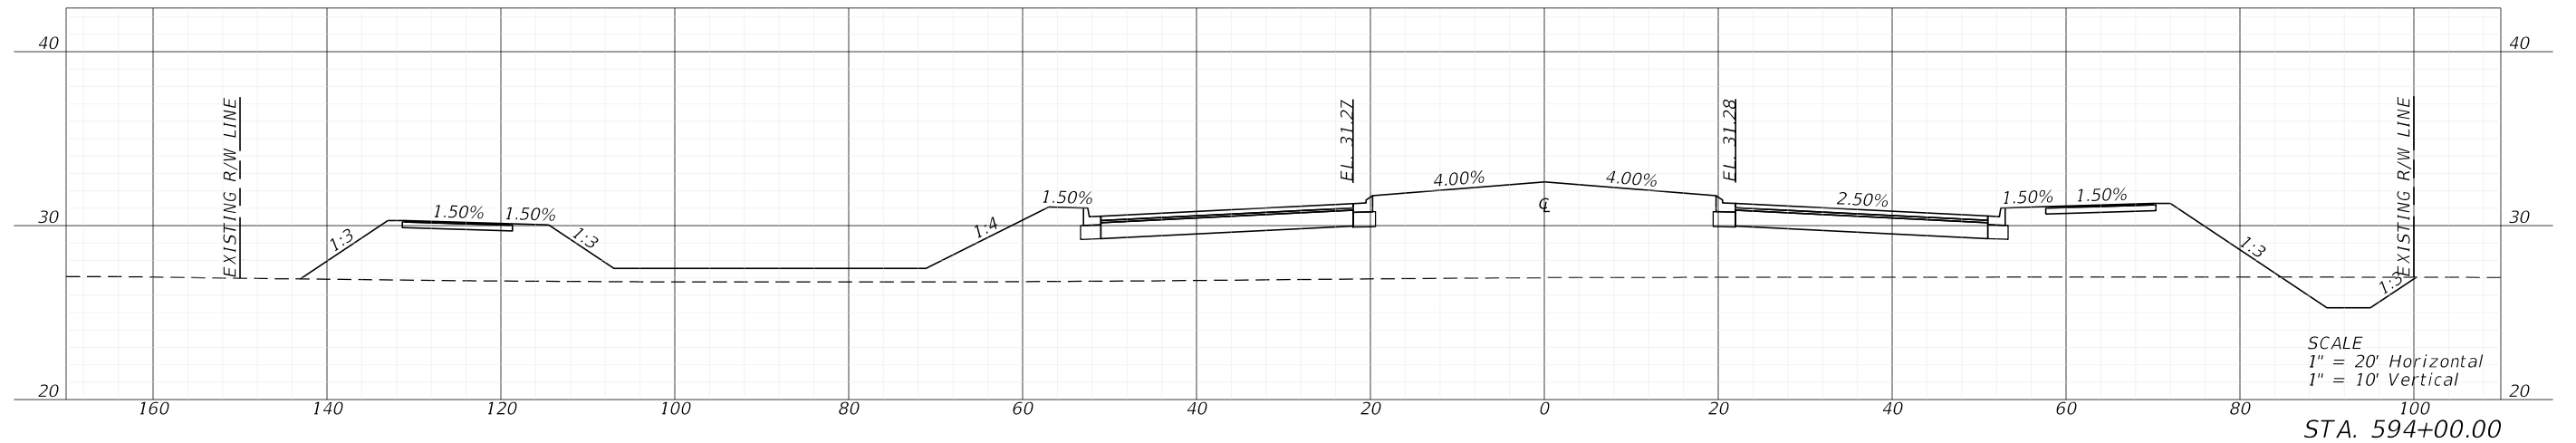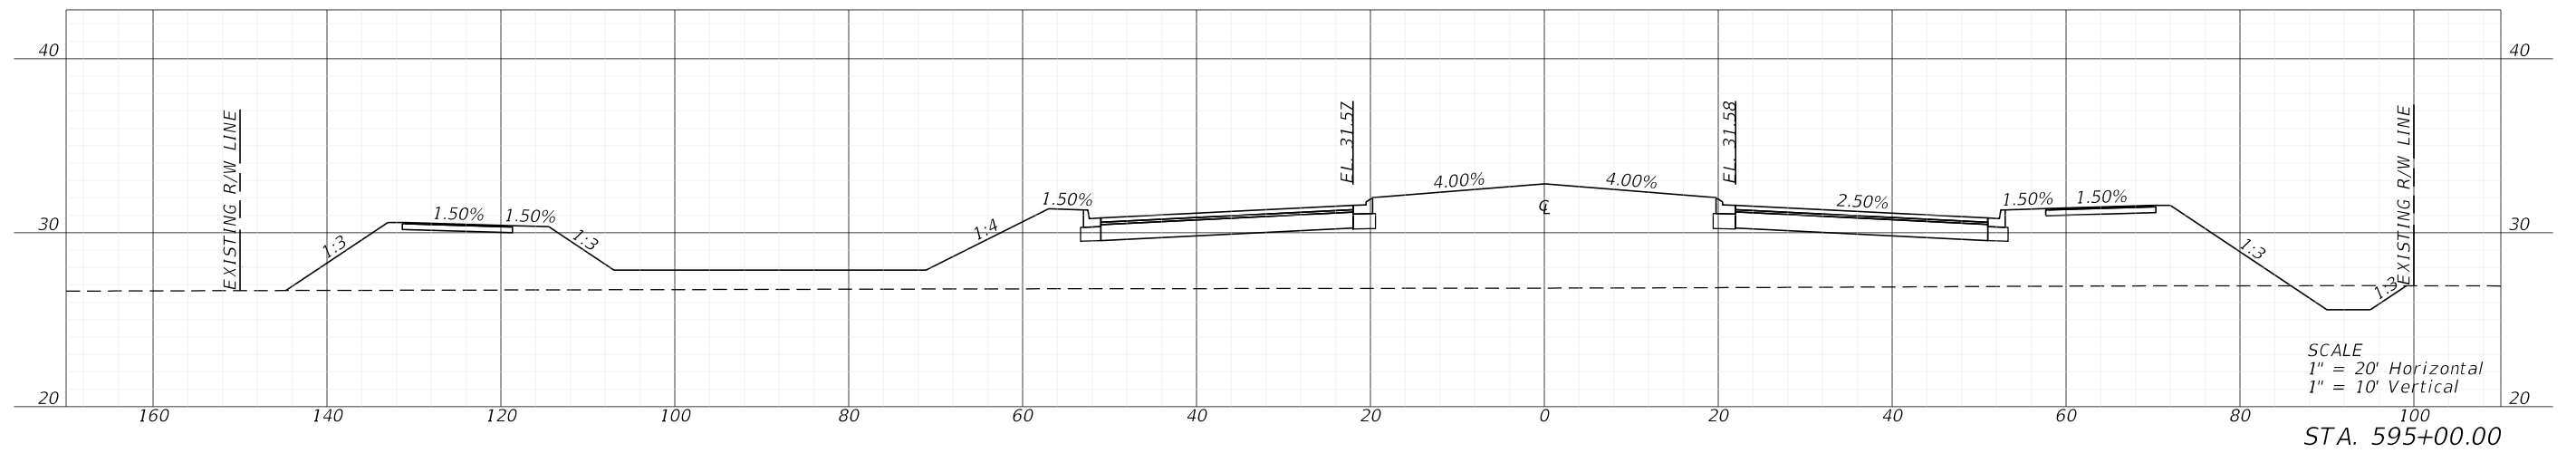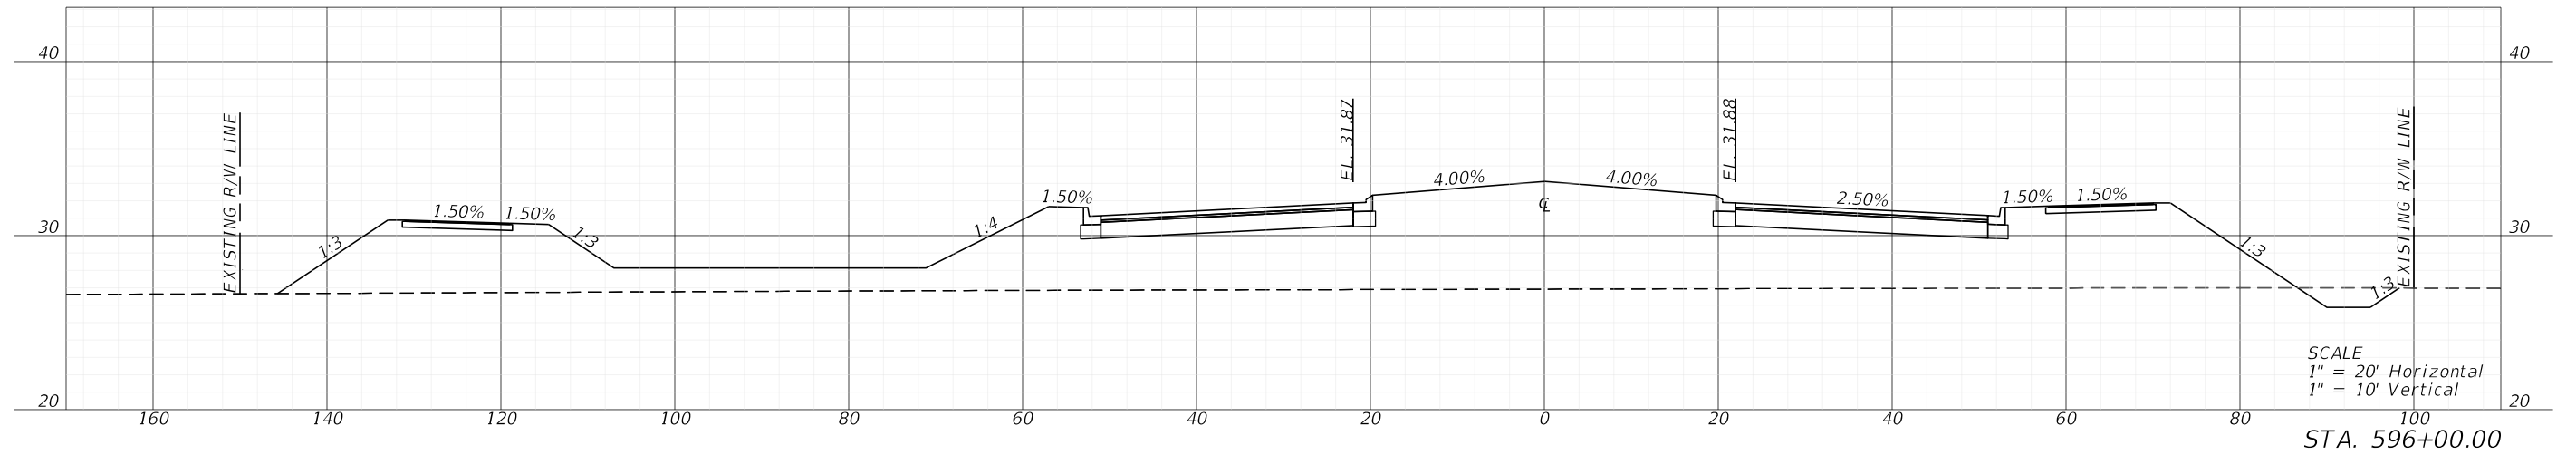

| REVISIONS | | | | ENGINEER OF RECORD | | LEE COUNTY DEPARTMENT OF TRANSPORTATION | | | SHEET NO. | |
|-----------------------|-------------|------|-------------|---|--|--|----------|--------|--------------|----------------------|
| DATE | DESCRIPTION | DATE | DESCRIPTION | | | | ROAD NO. | COUNTY | | FINANCIAL PROJECT ID |
| | | | | RYAN K. BELL, P.E. LICENSE NUMBER 60010 JOHNSON ENGINEERING INC. 2122 JOHNSON STREET FORT MYERS, FL 33901 | | | | | | |
| CROSS SECTIONS | | | | | | | | | 210 | |

THE OFFICIAL RECORD OF THIS SHEET IS THE ELECTRONIC FILE DIGITALLY SIGNED AND SEALED UNDER RULE 61G15-23.004, F.A.C.

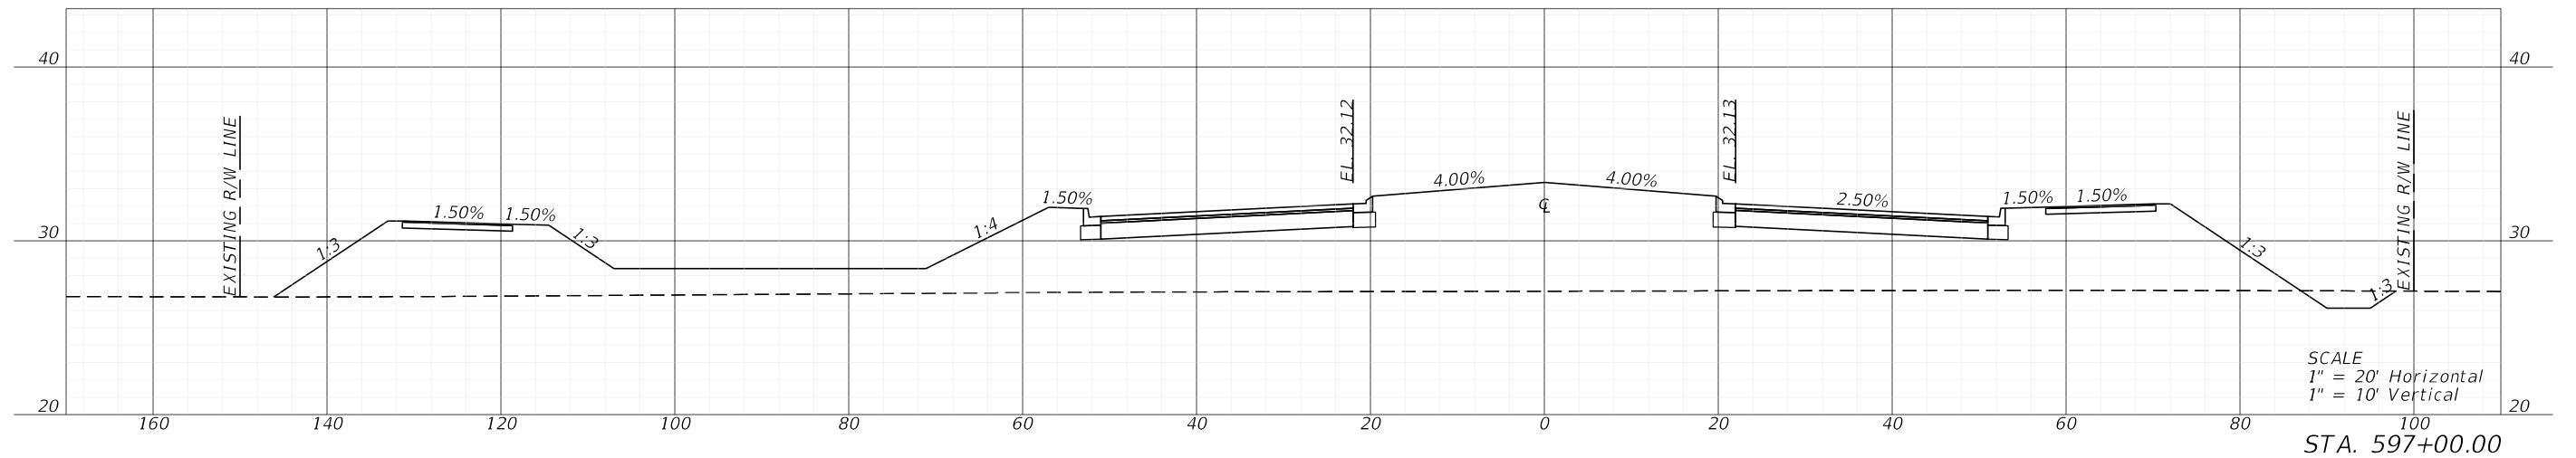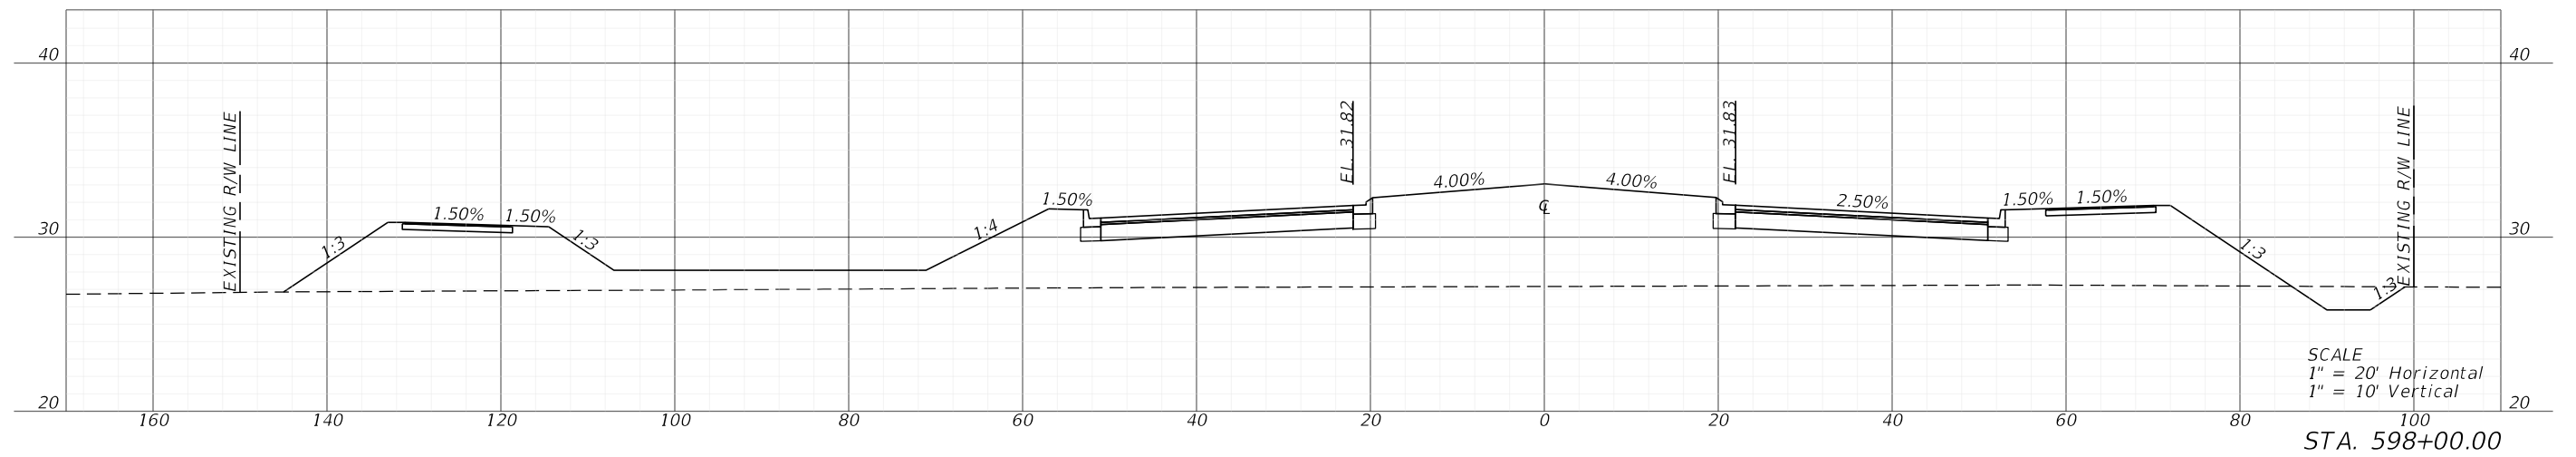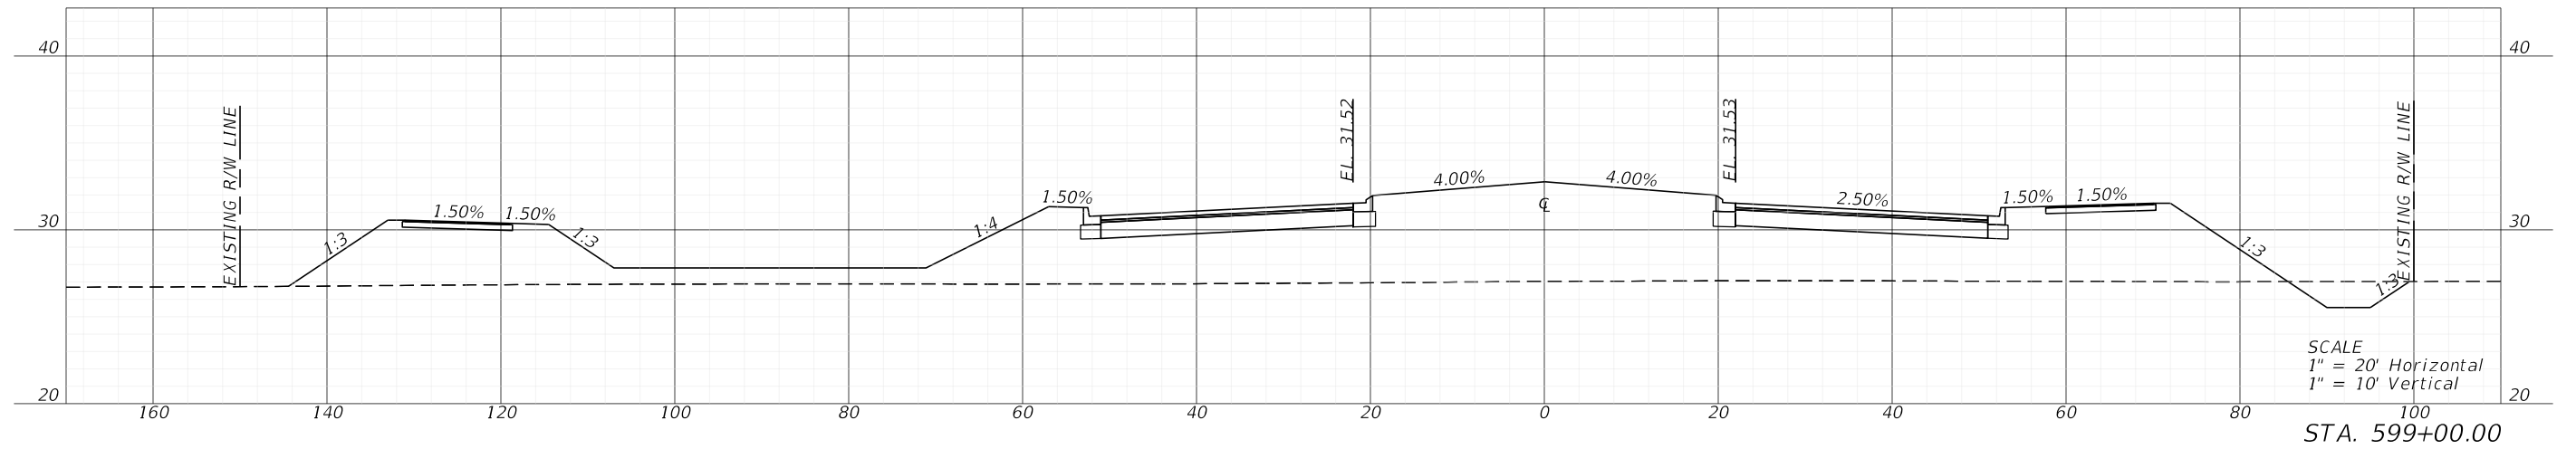


5/3/2022 1:20:57 PM MJN
U:\Worksets\DOT\2021\140-00\Roadway\RD\SRD02.dgn


| REVISIONS | | | | ENGINEER OF RECORD | | LEE COUNTY DEPARTMENT OF TRANSPORTATION | | | SHEET NO. |
|-----------------------|-------------|------|-------------|---|--|--|--------|----------------------|--------------|
| DATE | DESCRIPTION | DATE | DESCRIPTION | RYAN K. BELL, P.E. LICENSE NUMBER 60010 JOHNSON ENGINEERING INC. 2122 JOHNSON STREET FORT MYERS, FL 33901 | | ROAD NO. | COUNTY | FINANCIAL PROJECT ID | |
| | | | | | | | LEE | | |
| CROSS SECTIONS | | | | | | | | | 211 |

THE OFFICIAL RECORD OF THIS SHEET IS THE ELECTRONIC FILE DIGITALLY SIGNED AND SEALED UNDER RULE 61G15-23.004, F.A.C.


THE OFFICIAL RECORD OF THIS SHEET IS THE ELECTRONIC FILE DIGITALLY SIGNED AND SEALED UNDER RULE 61G15-23.004, F.A.C.

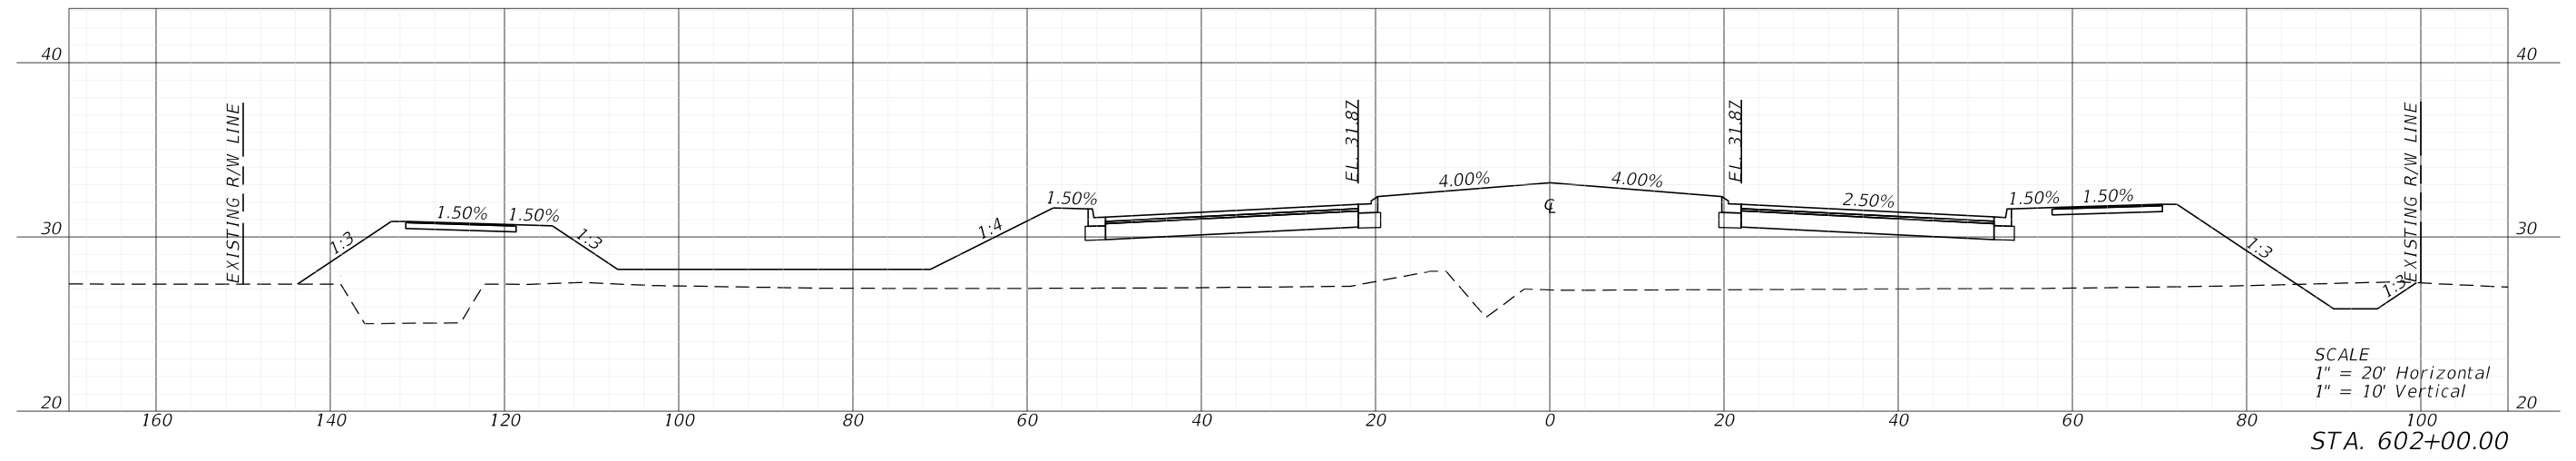

SCALE
1" = 20' Horizontal
1" = 10' Vertical
STA. 602+00.00

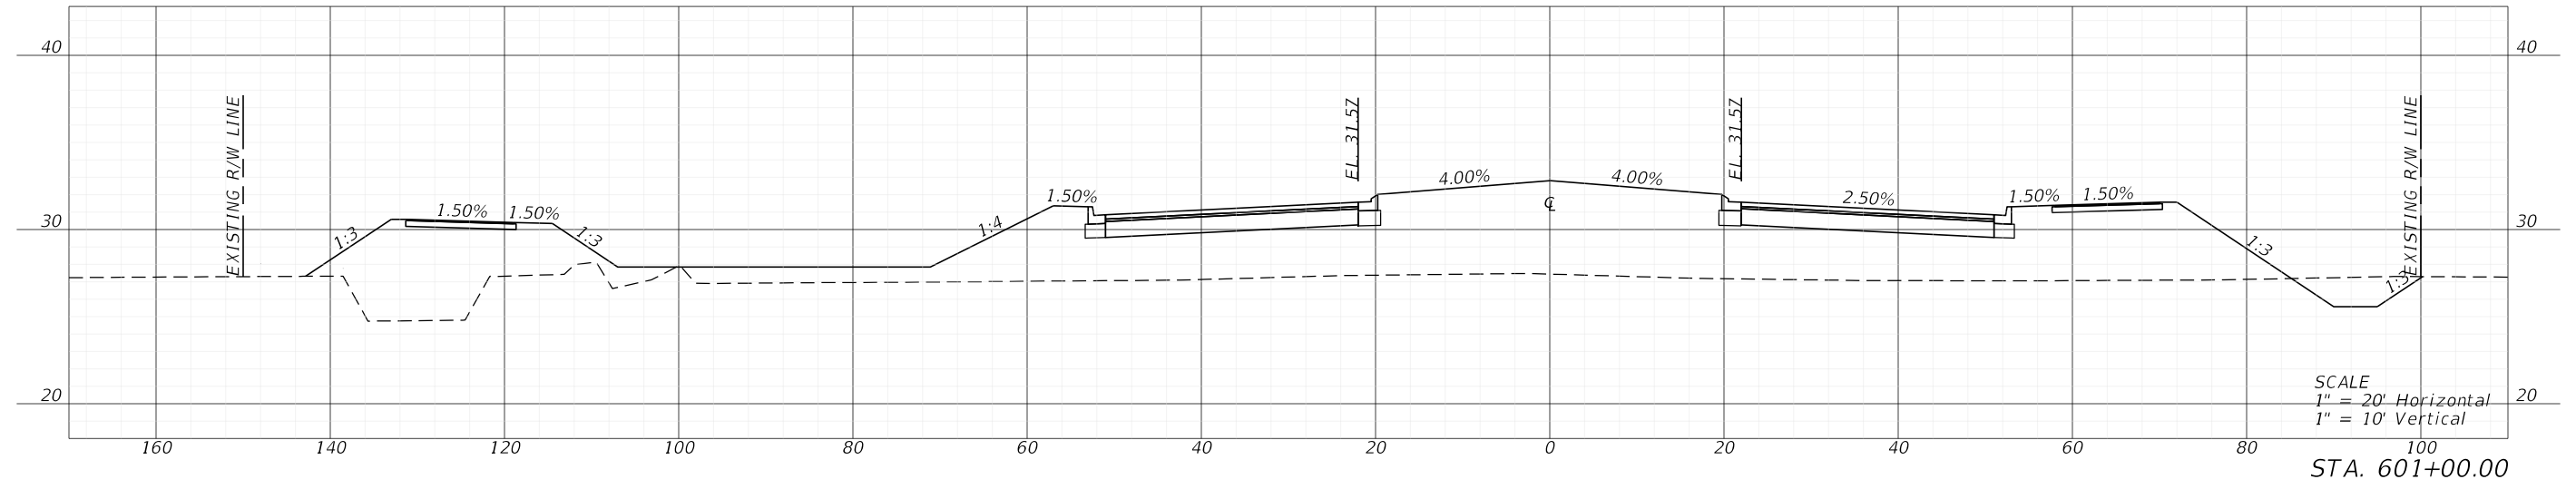

SCALE
1" = 20' Horizontal
1" = 10' Vertical
STA. 601+00.00



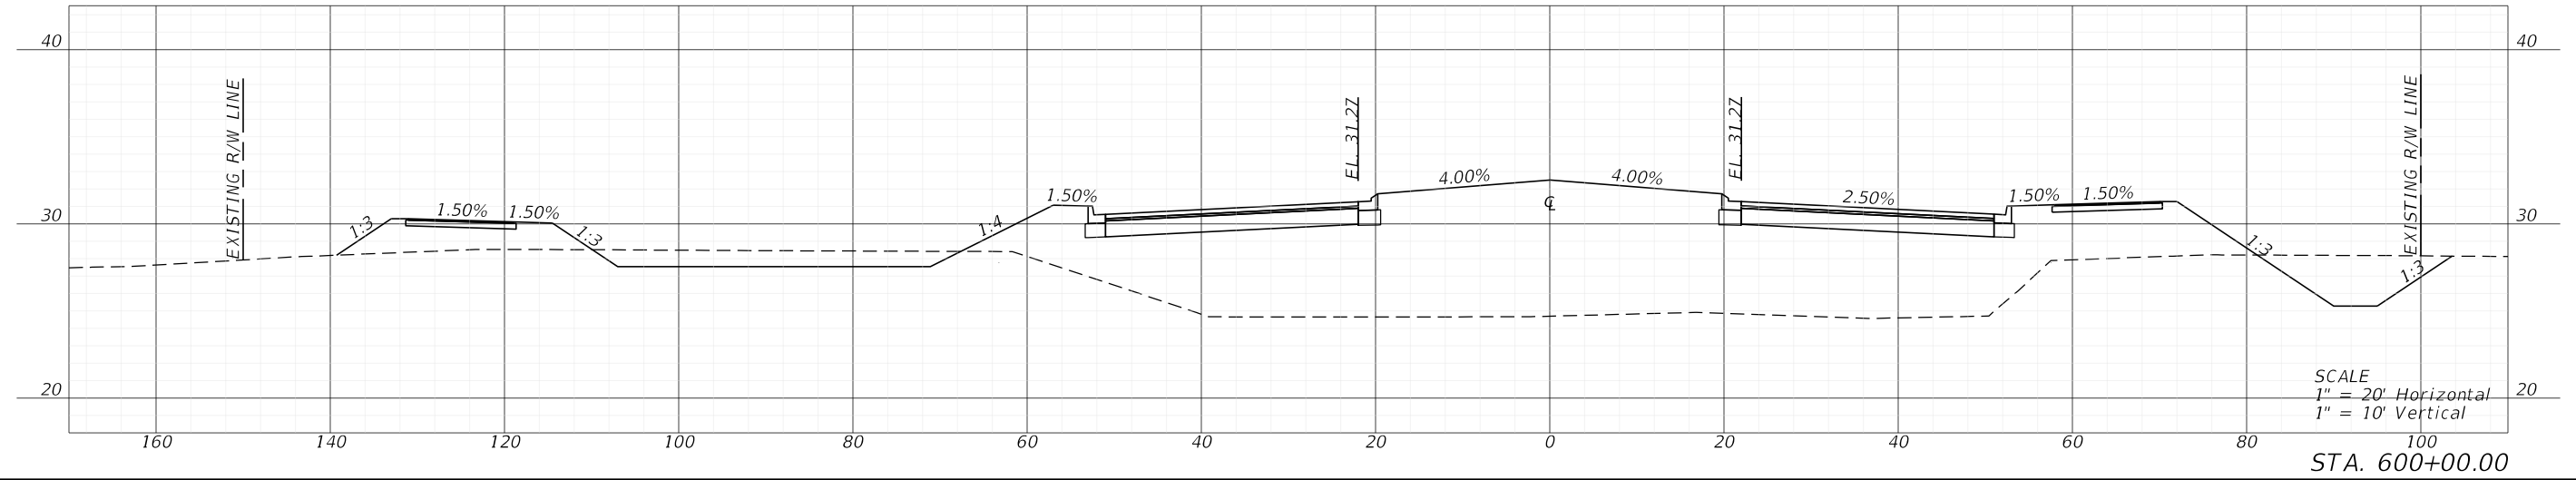


SCALE
1" = 20' Horizontal
1" = 10' Vertical
STA. 600+00.00

5/3/2022 1:21:03 PM M/JN U:\Worksets\FDOT\20214140-00\Roadway\RD\SRD02.dgn

| REVISIONS | | | | ENGINEER OF RECORD | | LEE COUNTY DEPARTMENT OF TRANSPORTATION | | | SHEET NO. 212 | |
|-----------|-------------|------|-------------|---|--|---|-----------------------|--------|------------------|----------------------|
| DATE | DESCRIPTION | DATE | DESCRIPTION | | | | ROAD NO. | COUNTY | | FINANCIAL PROJECT ID |
| | | | | RYAN K. BELL, P.E. LICENSE NUMBER 60010 JOHNSON ENGINEERING INC. 2122 JOHNSON STREET FORT MYERS, FL 33901 | | | | | | |
| | | | | | | | CROSS SECTIONS | | | |

5/3/2022 1:21:15 PM MJN
 U:\Worksets\DOT\20214140-00\Roadway\RD\SRD02.dgn

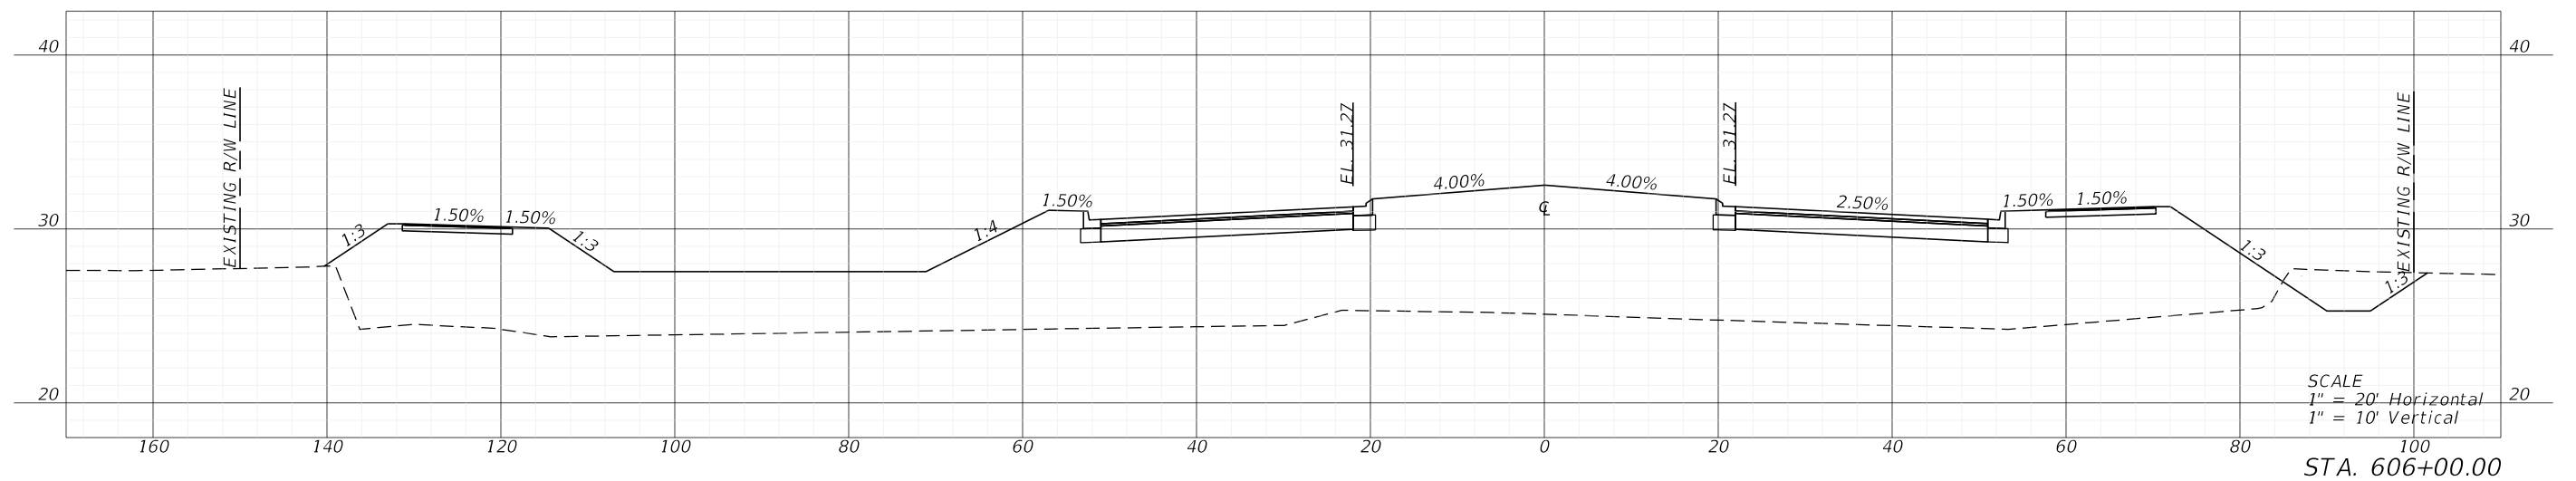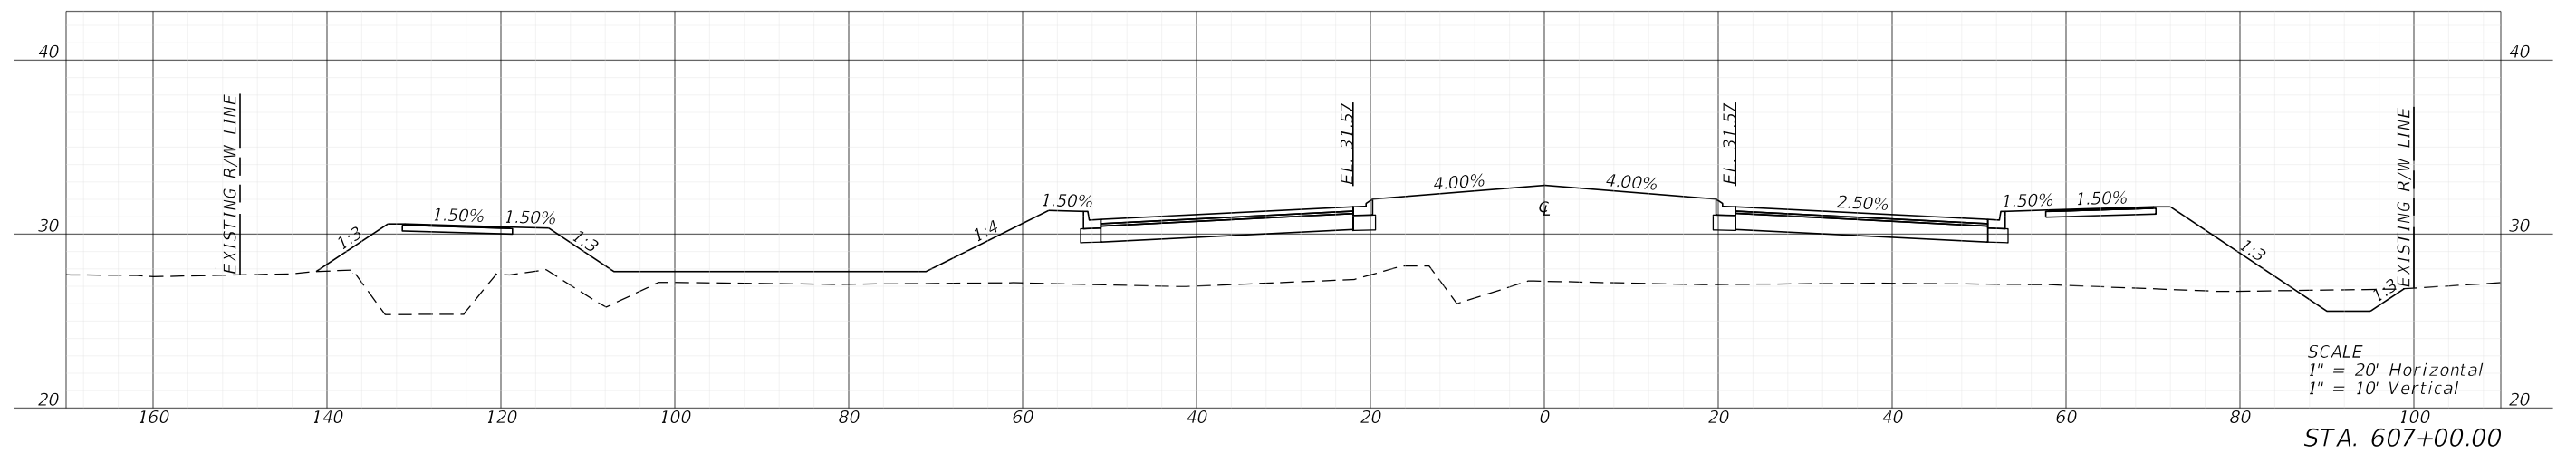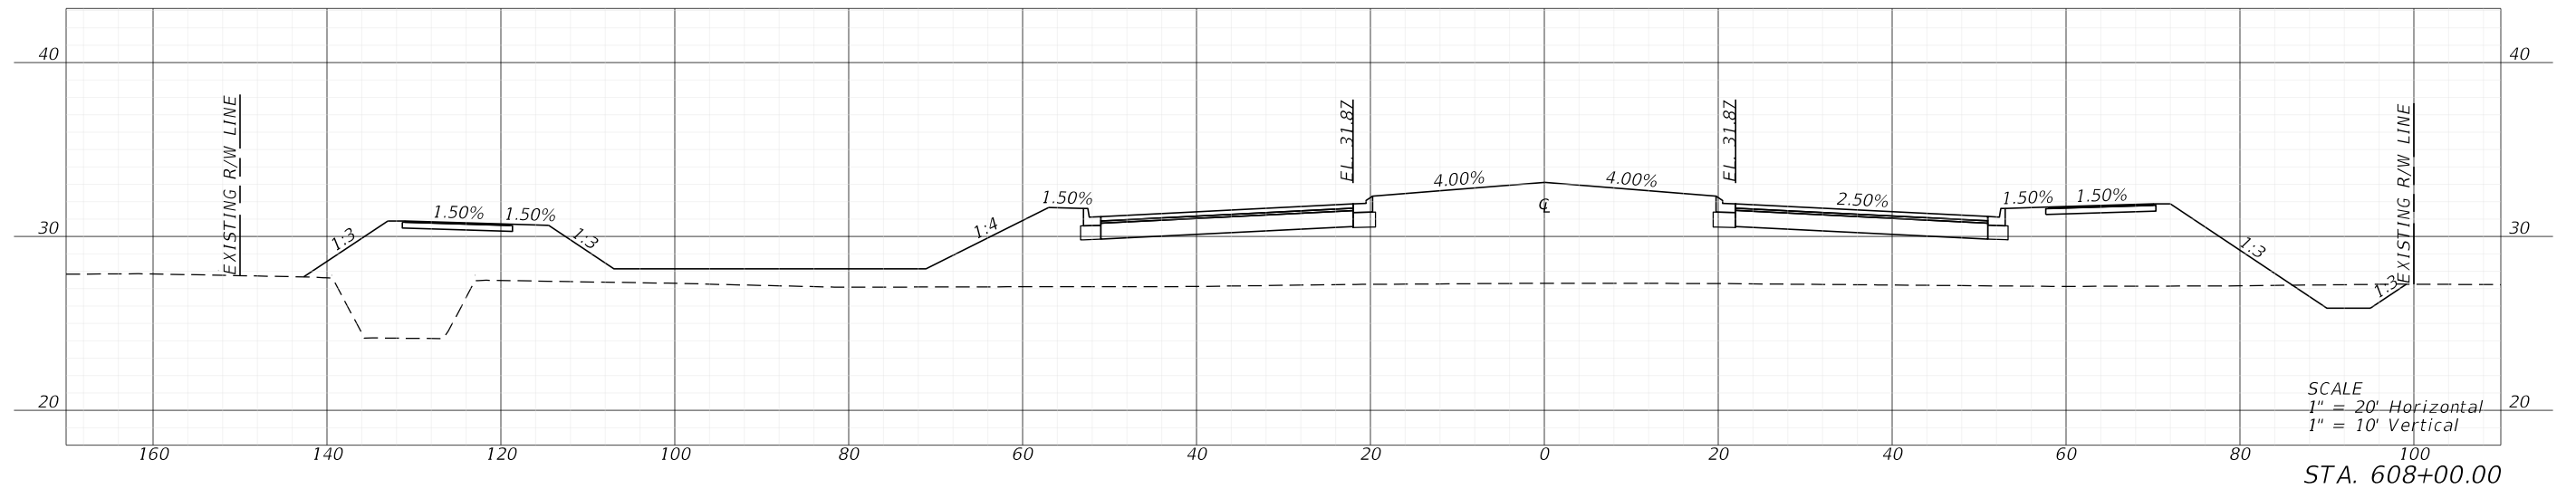




| REVISIONS | | | | ENGINEER OF RECORD | | LEE COUNTY DEPARTMENT OF TRANSPORTATION | | | SHEET NO. |
|-----------|-------------|------|-------------|---|--|---|--------|----------------------|-----------|
| DATE | DESCRIPTION | DATE | DESCRIPTION | RYAN K. BELL, P.E. LICENSE NUMBER 60010 JOHNSON ENGINEERING INC. 2122 JOHNSON STREET FORT MYERS, FL 33901 | | ROAD NO. | COUNTY | FINANCIAL PROJECT ID | |
| | | | | | | | LEE | | |

CROSS SECTIONS

214

THE OFFICIAL RECORD OF THIS SHEET IS THE ELECTRONIC FILE DIGITALLY SIGNED AND SEALED UNDER RULE 61G15-23.004, F.A.C.




THE OFFICIAL RECORD OF THIS SHEET IS THE ELECTRONIC FILE DIGITALLY SIGNED AND SEALED UNDER RULE 61G15-23.004, F.A.C.

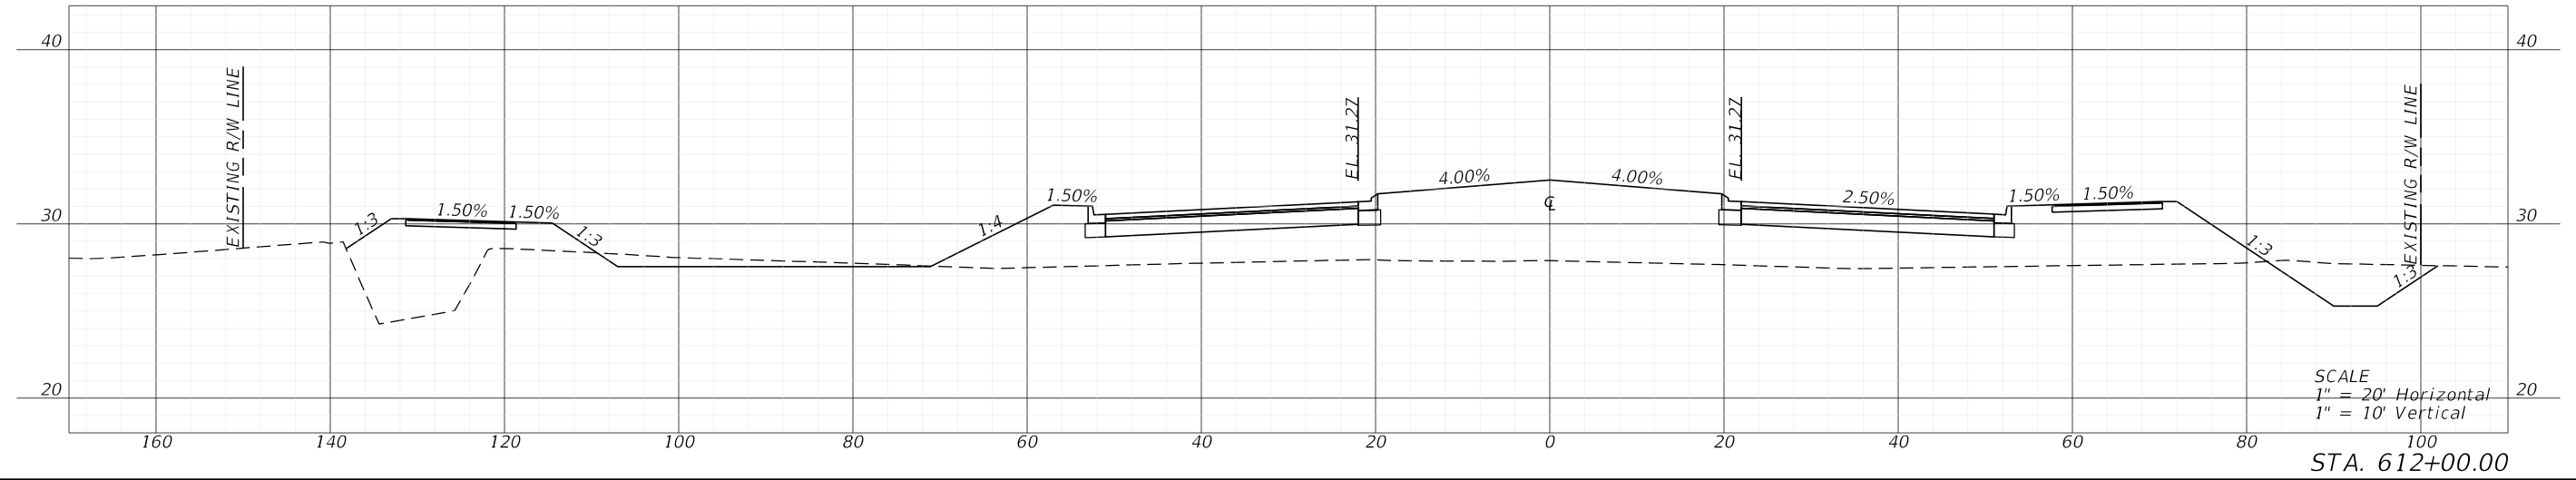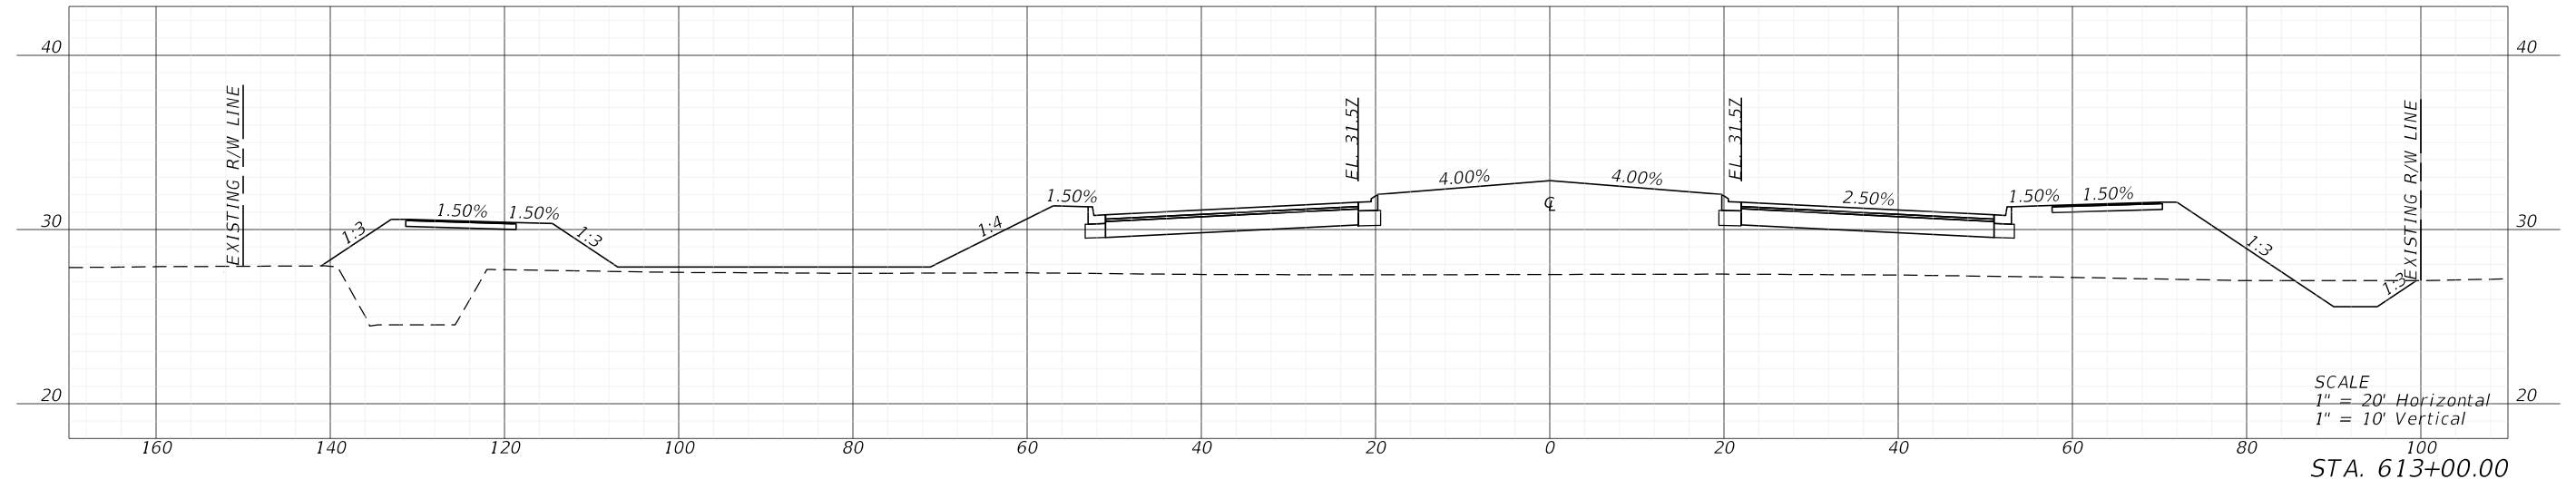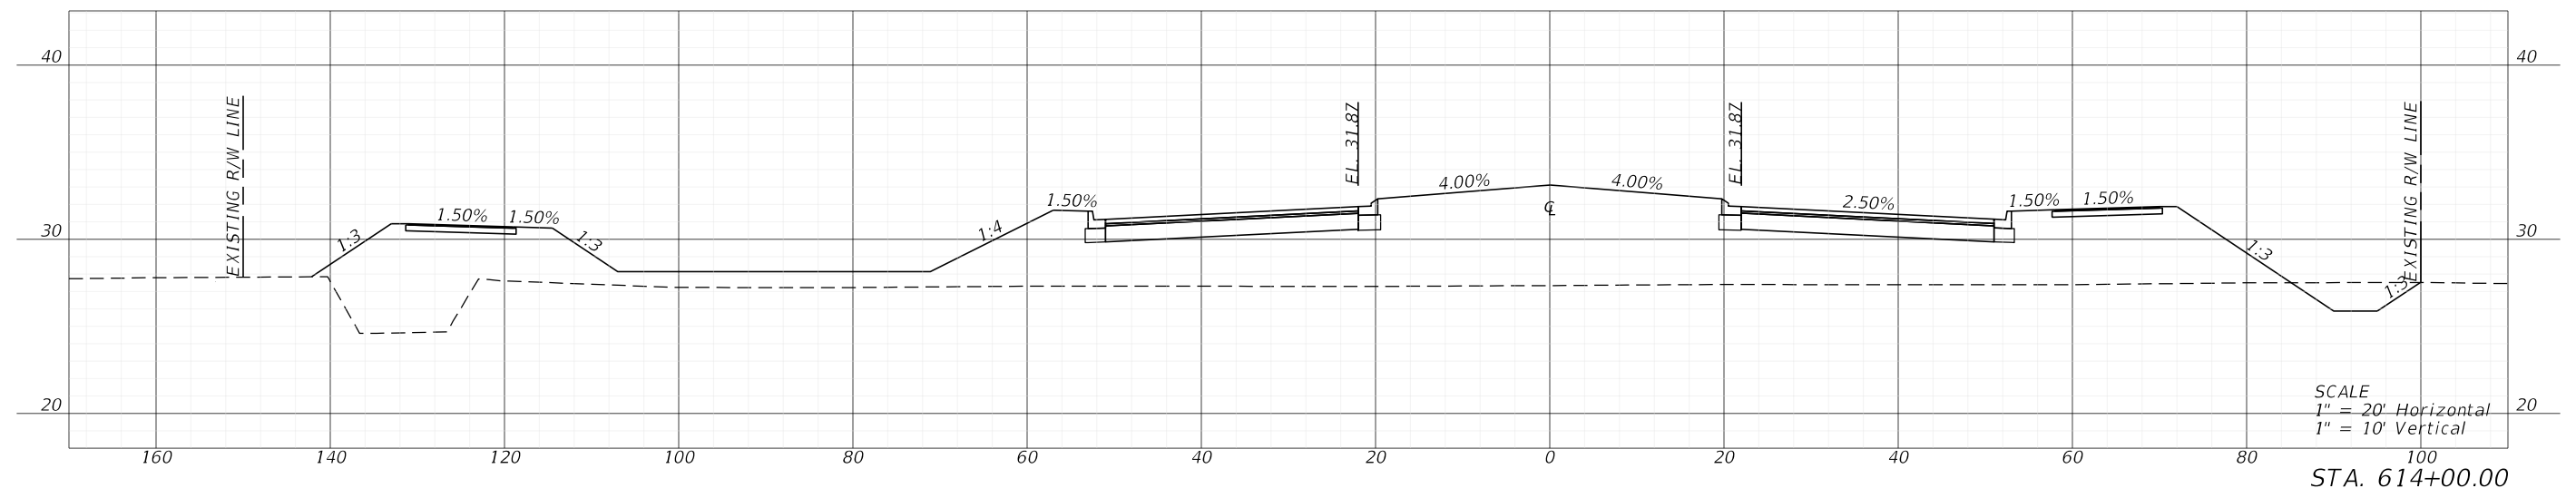

5/3/2022 1:21:27 PM MJN
U:\Worksets\DOT\2021\140-00\Roadway\RD\SRD02.dgn




| REVISIONS | | | | ENGINEER OF RECORD | | LEE COUNTY DEPARTMENT OF TRANSPORTATION | | | SHEET NO. 216 | |
|-----------------------|-------------|------|-------------|---|--|---|----------|--------|------------------|----------------------|
| DATE | DESCRIPTION | DATE | DESCRIPTION | | | | ROAD NO. | COUNTY | | FINANCIAL PROJECT ID |
| | | | | RYAN K. BELL, P.E. LICENSE NUMBER 60010 JOHNSON ENGINEERING INC. 2122 JOHNSON STREET FORT MYERS, FL 33901 | | | | | | |
| CROSS SECTIONS | | | | | | | | | | |

THE OFFICIAL RECORD OF THIS SHEET IS THE ELECTRONIC FILE DIGITALLY SIGNED AND SEALED UNDER RULE 61G15-23.004, F.A.C.

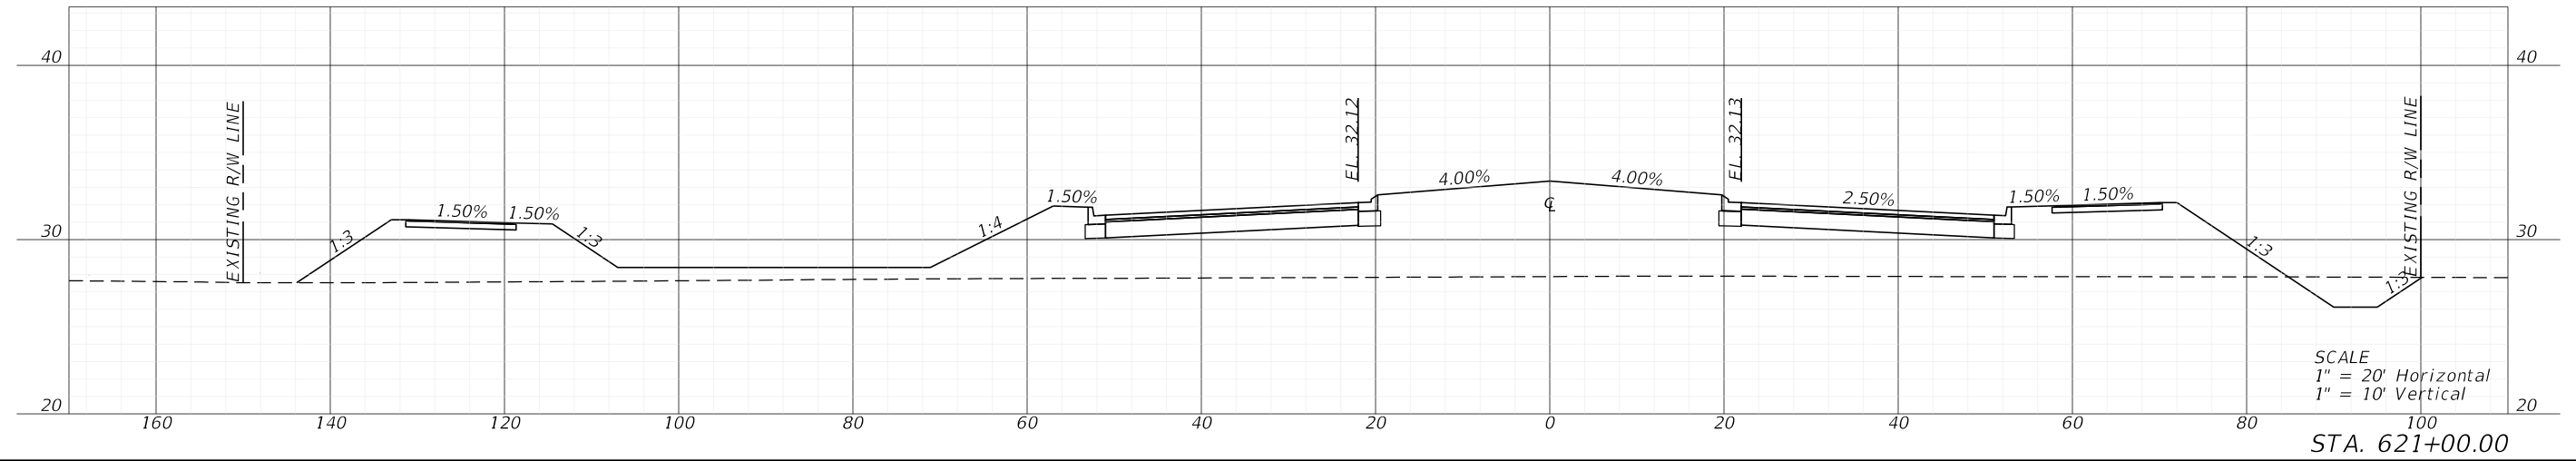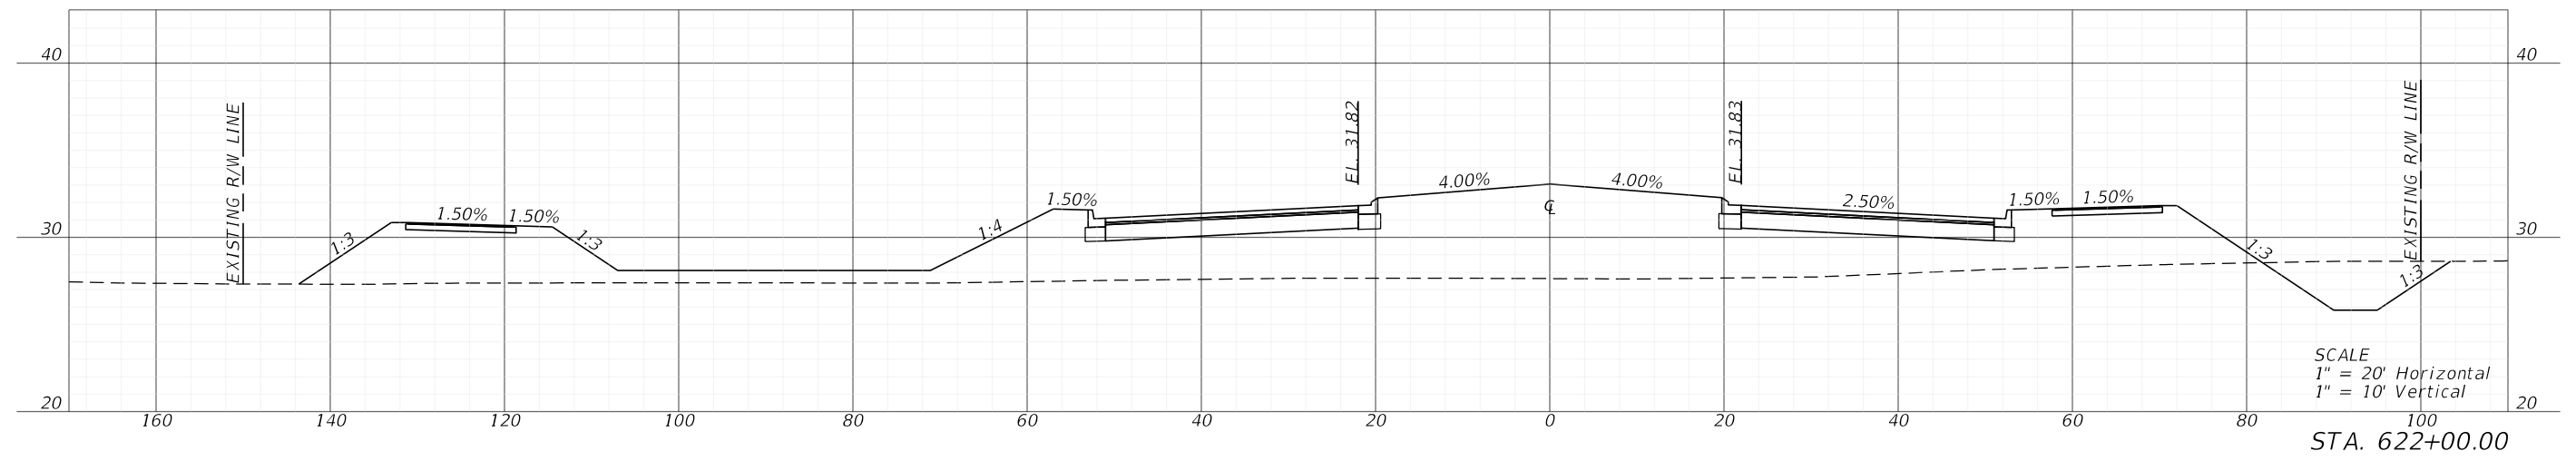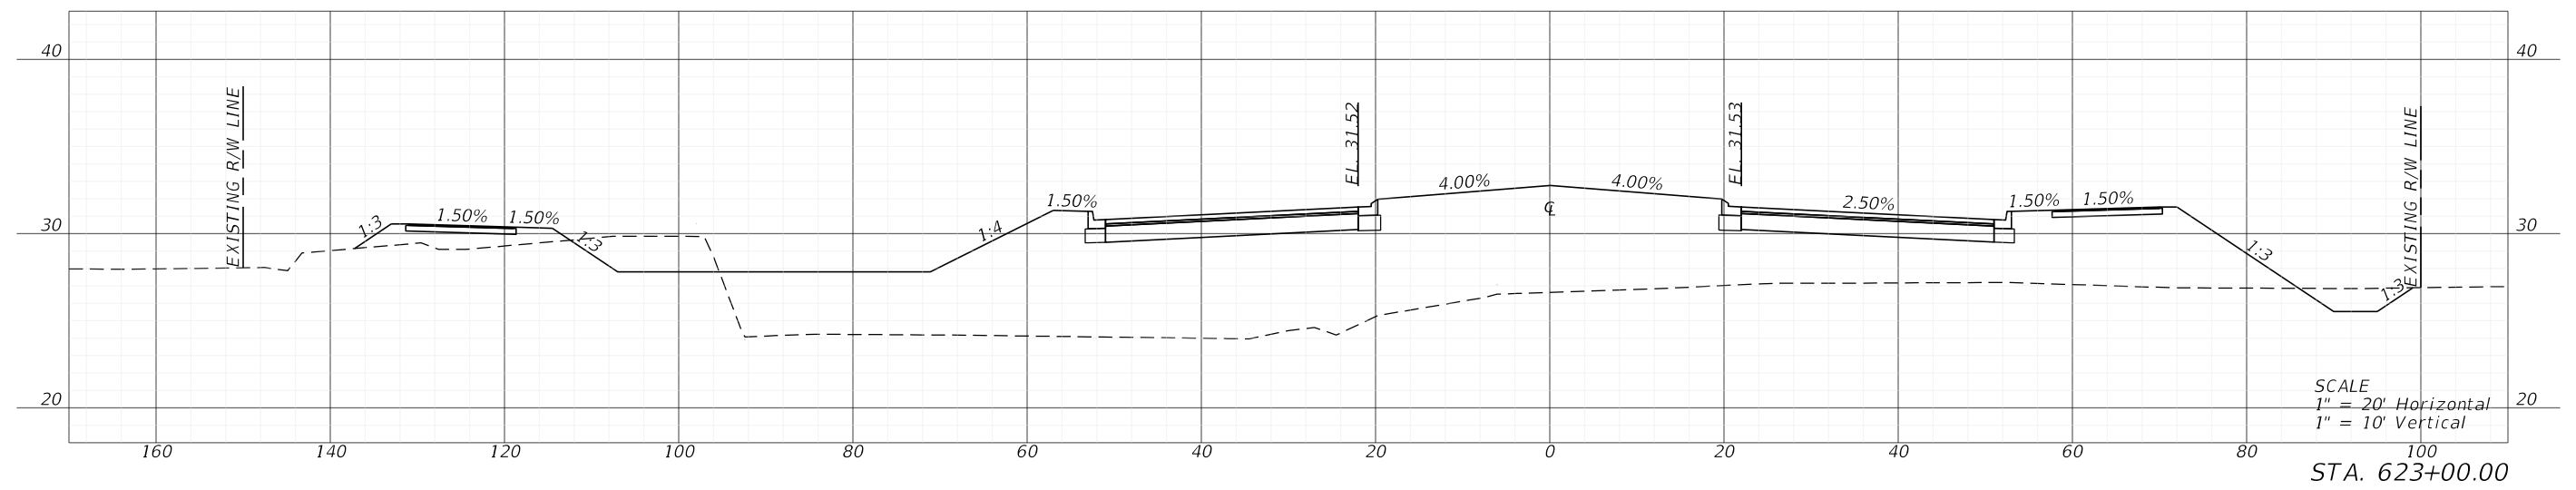

5/3/2022 1:21:44 PM MJN U:\Worksets\DOT\2021\140-00\N.Roadway\RD\SRD02.dgn

| REVISIONS | | | | ENGINEER OF RECORD | | LEE COUNTY DEPARTMENT OF TRANSPORTATION | | | SHEET NO. |
|-----------------------|-------------|------|-------------|---|--|---|--------|----------------------|-----------|
| DATE | DESCRIPTION | DATE | DESCRIPTION | RYAN K. BELL, P.E. LICENSE NUMBER 60010 JOHNSON ENGINEERING INC. 2122 JOHNSON STREET FORT MYERS, FL 33901 | | ROAD NO. | COUNTY | FINANCIAL PROJECT ID | |
| | | | | | | | LEE | | |
| CROSS SECTIONS | | | | | | | | | 219 |

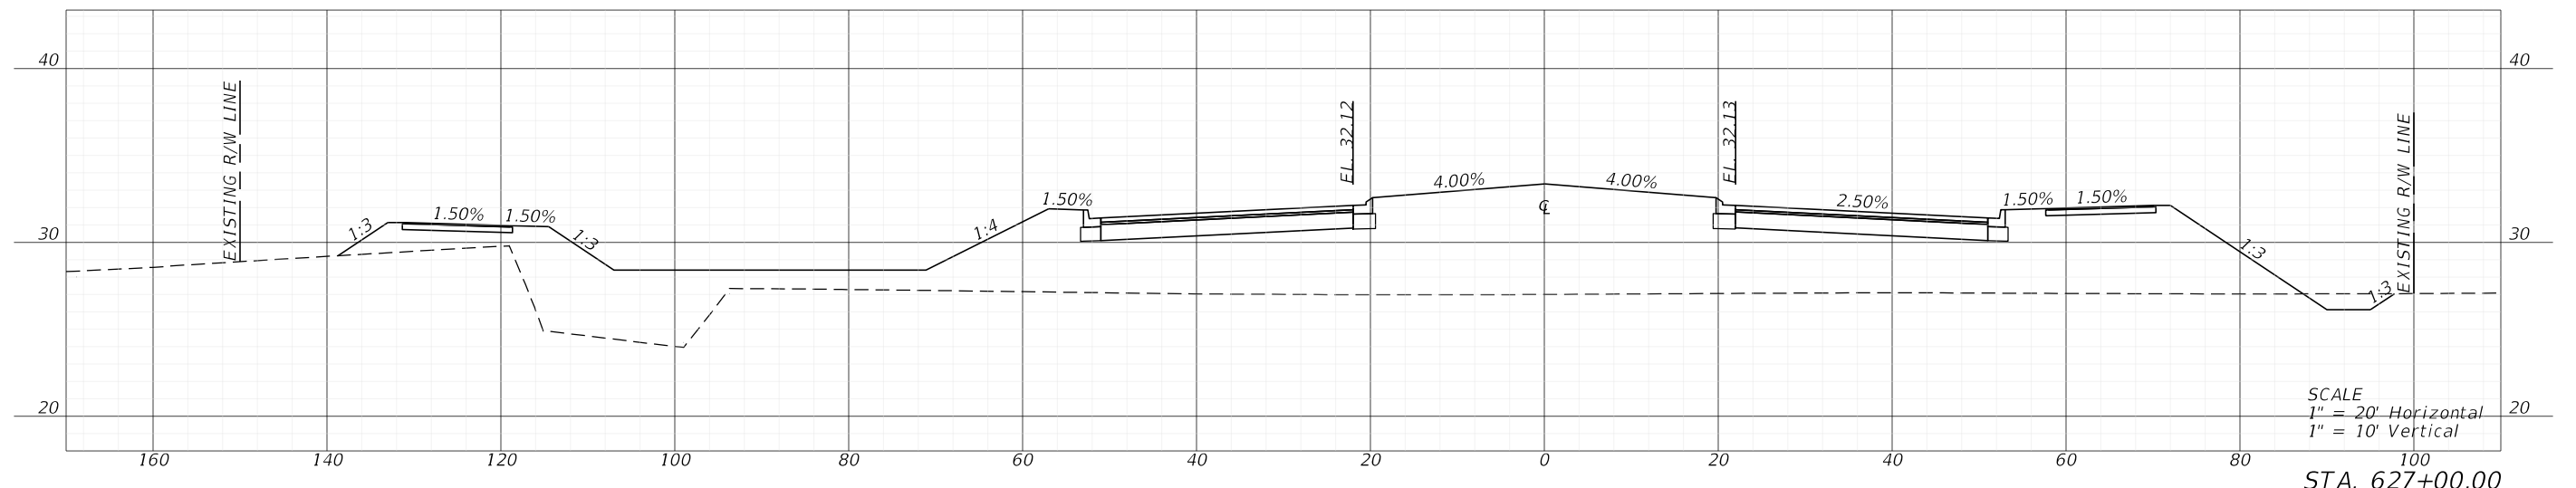
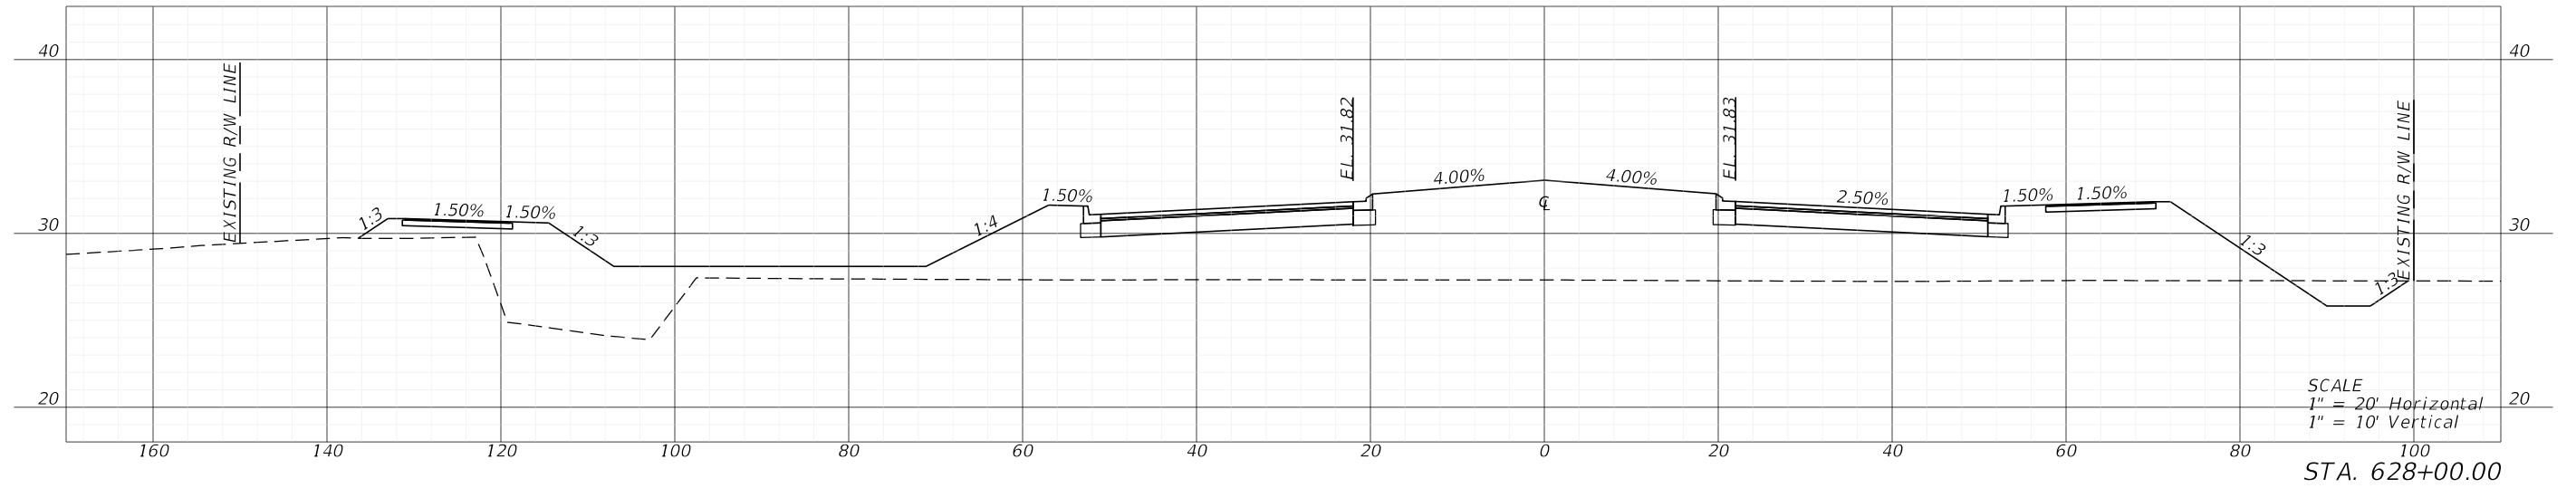
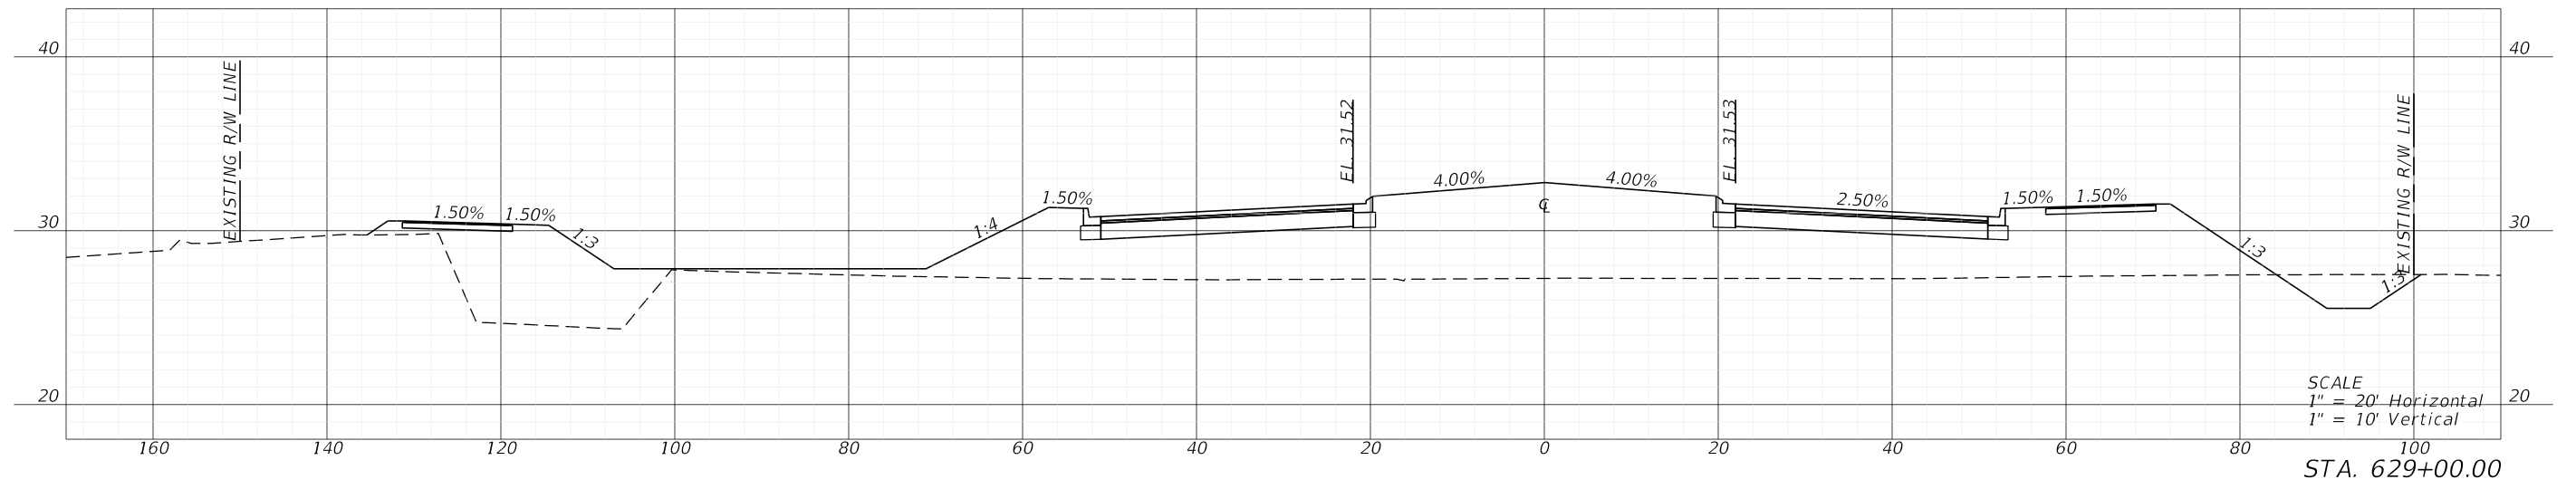


5/3/2022 1:21:56 PM MJN
U:\Worksets\DOT\20214140-00\Roadway\RD\SRD02.dgn

| REVISIONS | | | | ENGINEER OF RECORD | | LEE COUNTY DEPARTMENT OF TRANSPORTATION | | | SHEET NO. |
|-----------|-------------|------|-------------|---|--|---|----------------------|-----|----------------|
| DATE | DESCRIPTION | DATE | DESCRIPTION | | | | FINANCIAL PROJECT ID | | |
| | | | | RYAN K. BELL, P.E. LICENSE NUMBER 60010 JOHNSON ENGINEERING INC. 2122 JOHNSON STREET FORT MYERS, FL 33901 | | | | | |
| | | | | LEE COUNTY | | | ROAD NO. COUNTY | | CROSS SECTIONS |
| | | | | LEE | | | LEE | | |
| | | | | | | | | 221 | |

THE OFFICIAL RECORD OF THIS SHEET IS THE ELECTRONIC FILE DIGITALLY SIGNED AND SEALED UNDER RULE 61G15-23.004, F.A.C.




THE OFFICIAL RECORD OF THIS SHEET IS THE ELECTRONIC FILE DIGITALLY SIGNED AND SEALED UNDER RULE 61G15-23.004, F.A.C.

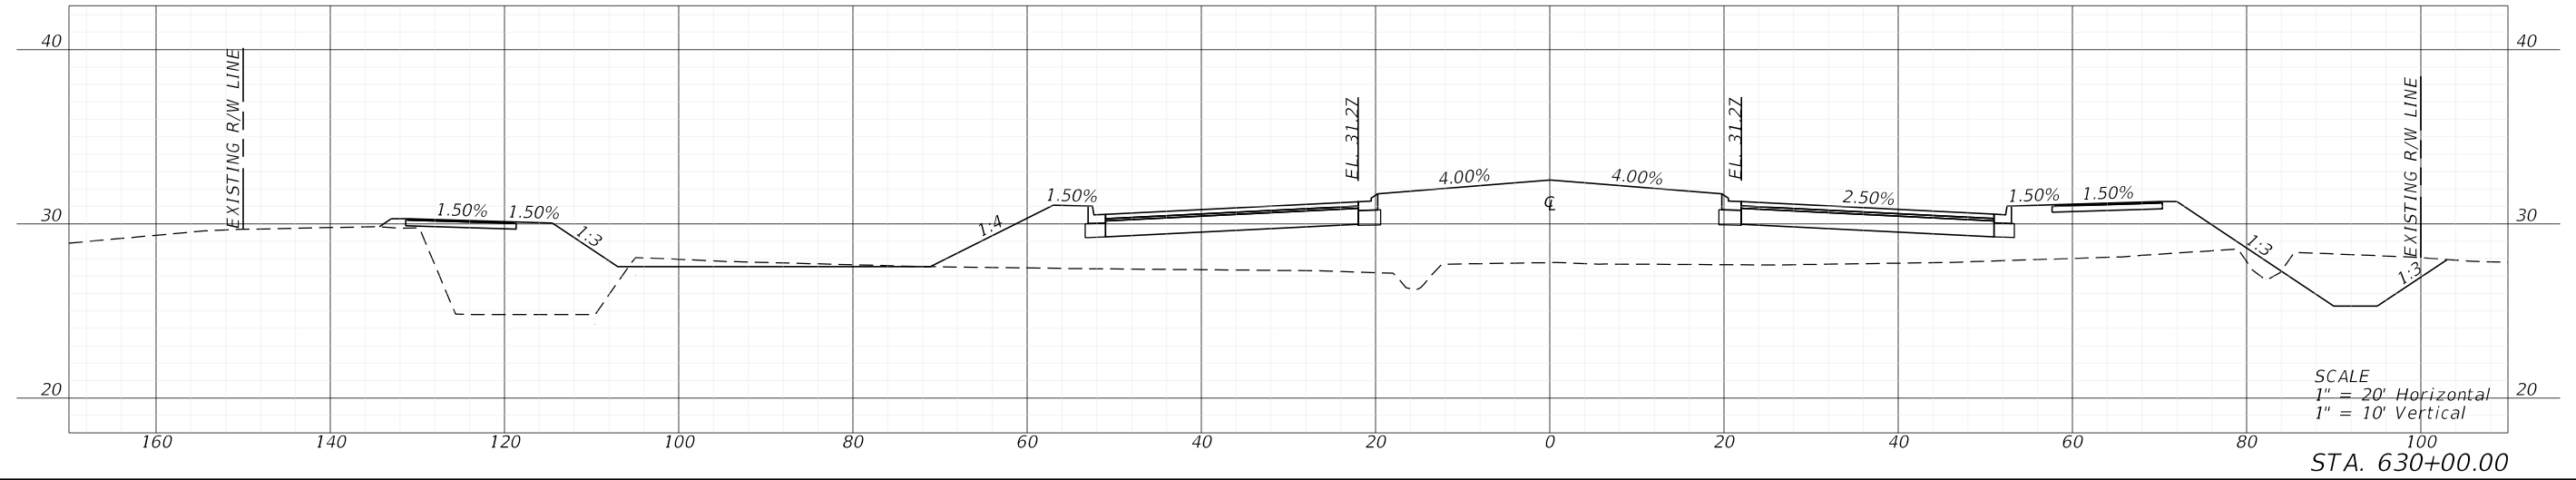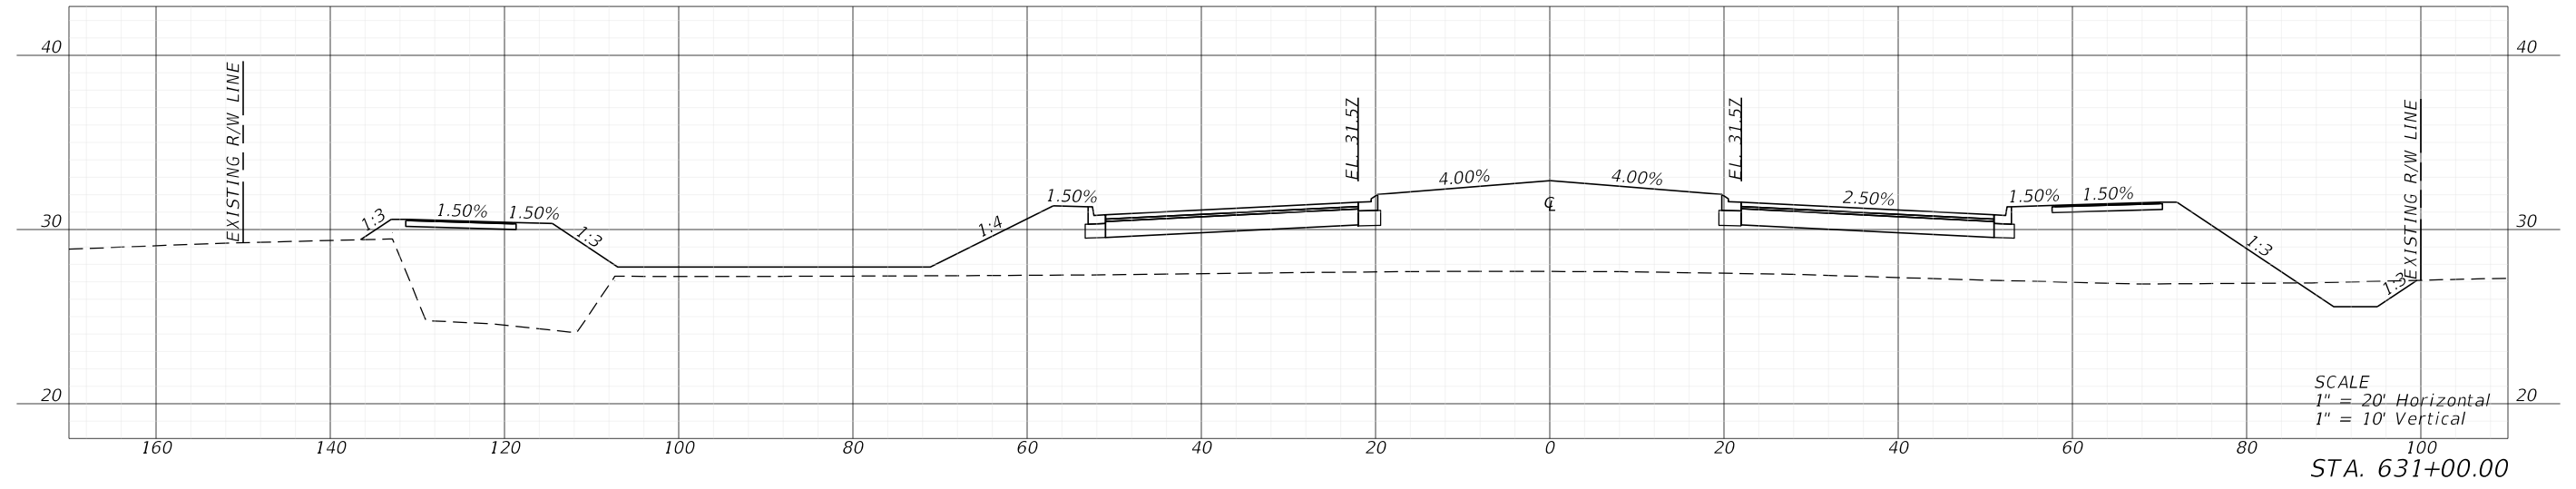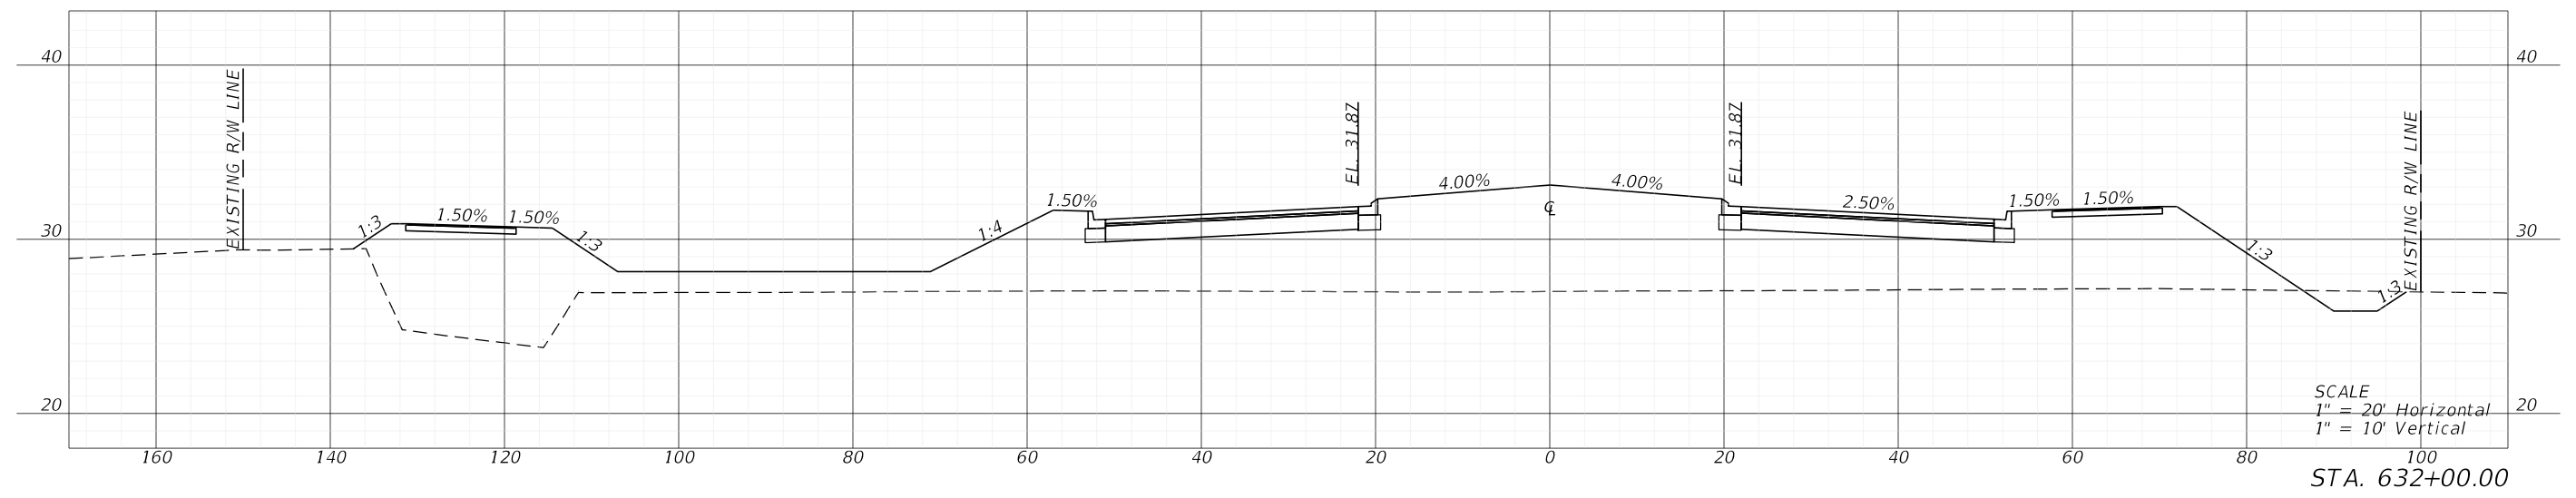

5/3/2022 1:22:02 PM M/JN U:\Worksets\DOT\20214140-00\Roadway\RD\SRD02.dgn




| REVISIONS | | | | ENGINEER OF RECORD | | LEE COUNTY DEPARTMENT OF TRANSPORTATION | | | SHEET NO. |
|-----------------------|-------------|------|-------------|---|--|---|--------|----------------------|-----------|
| DATE | DESCRIPTION | DATE | DESCRIPTION | RYAN K. BELL, P.E. LICENSE NUMBER 60010 JOHNSON ENGINEERING INC. 2122 JOHNSON STREET FORT MYERS, FL 33901 | | ROAD NO. | COUNTY | FINANCIAL PROJECT ID | |
| | | | | | | | | | |
| CROSS SECTIONS | | | | | | | | | 222 |

THE OFFICIAL RECORD OF THIS SHEET IS THE ELECTRONIC FILE DIGITALLY SIGNED AND SEALED UNDER RULE 61G15-23.004, F.A.C.

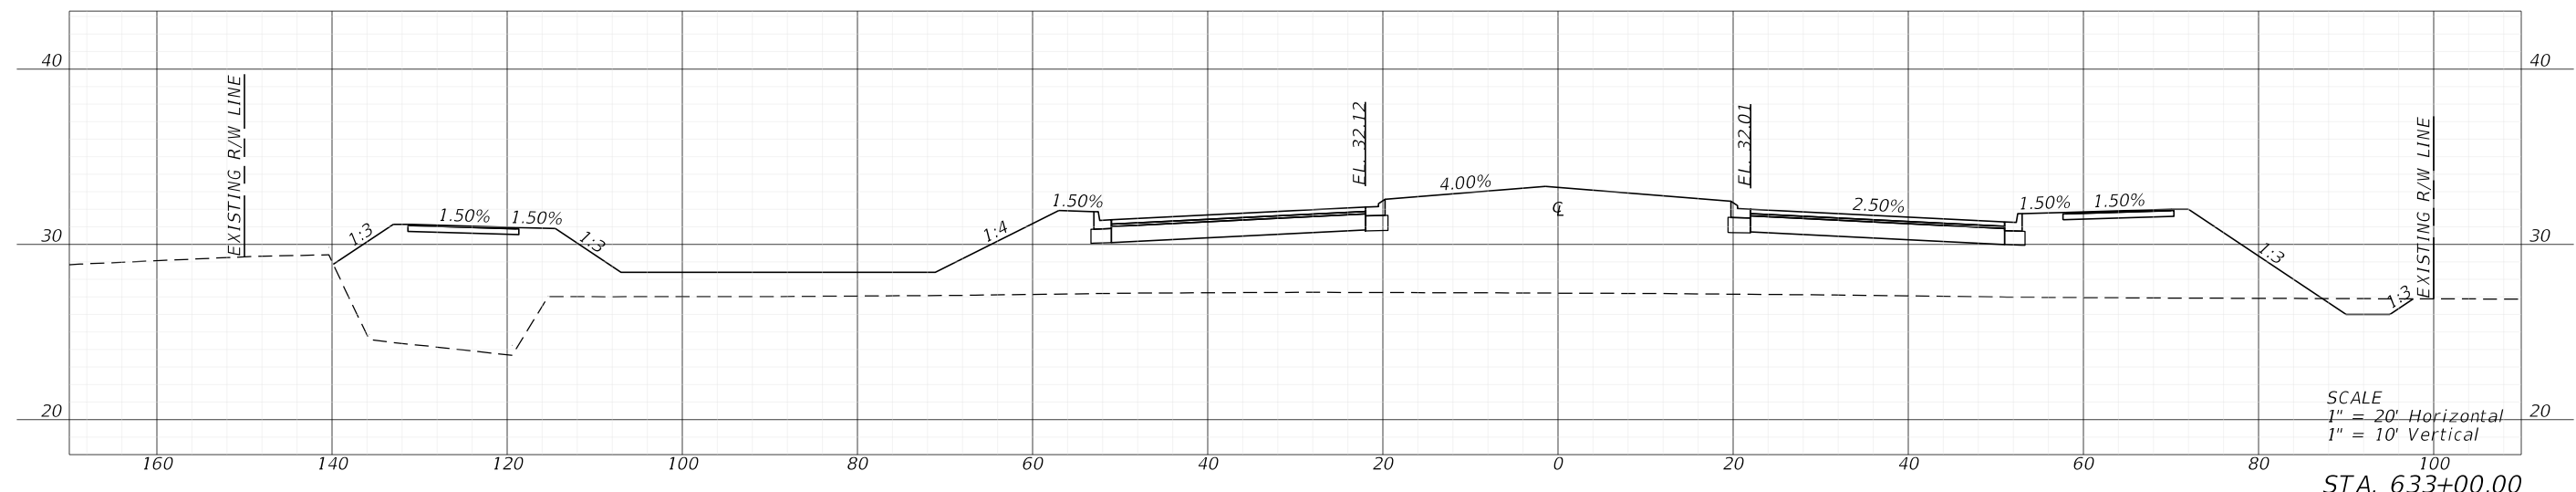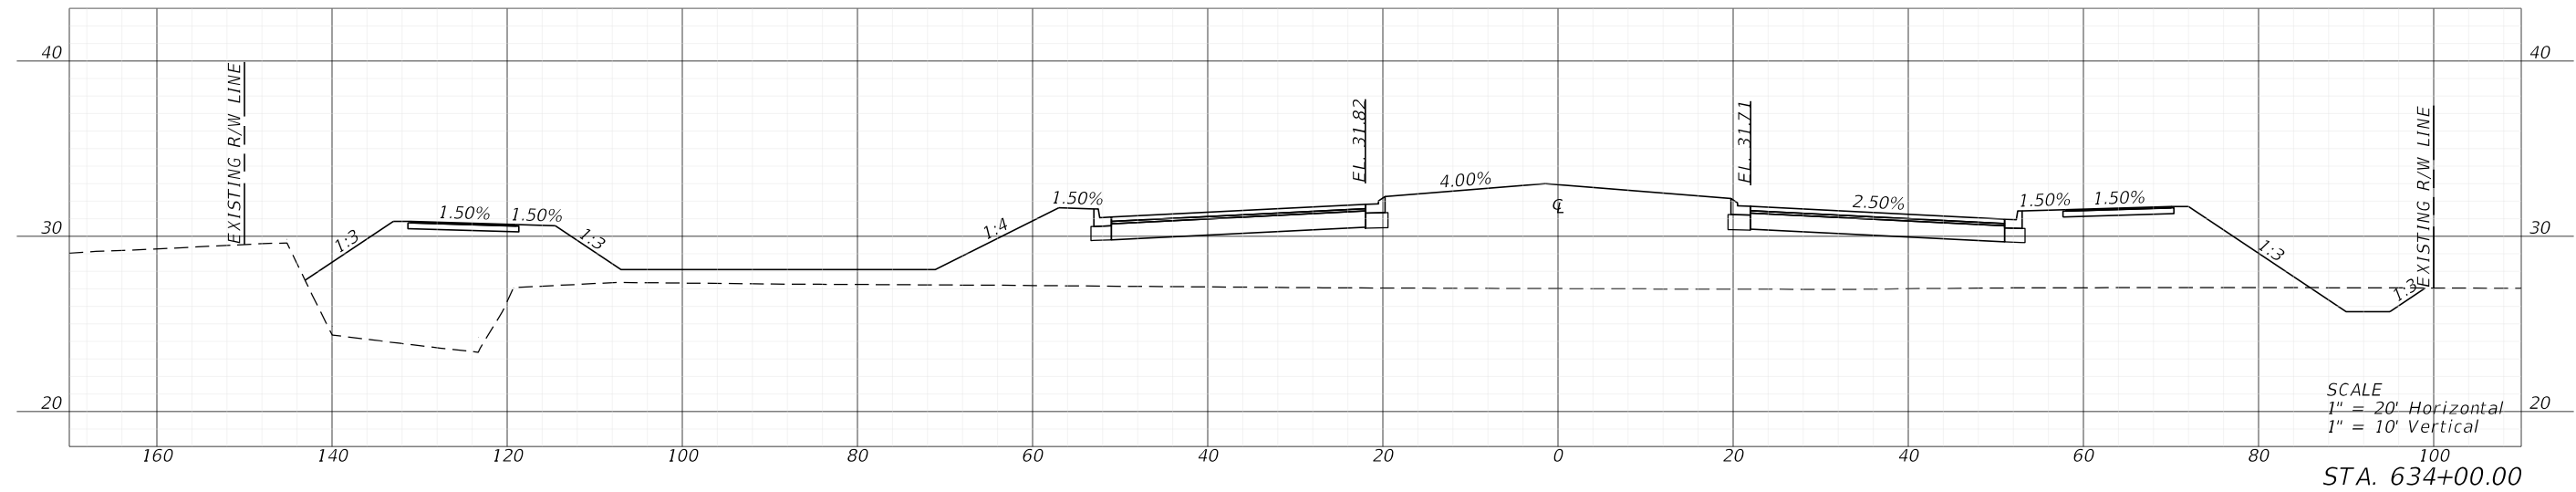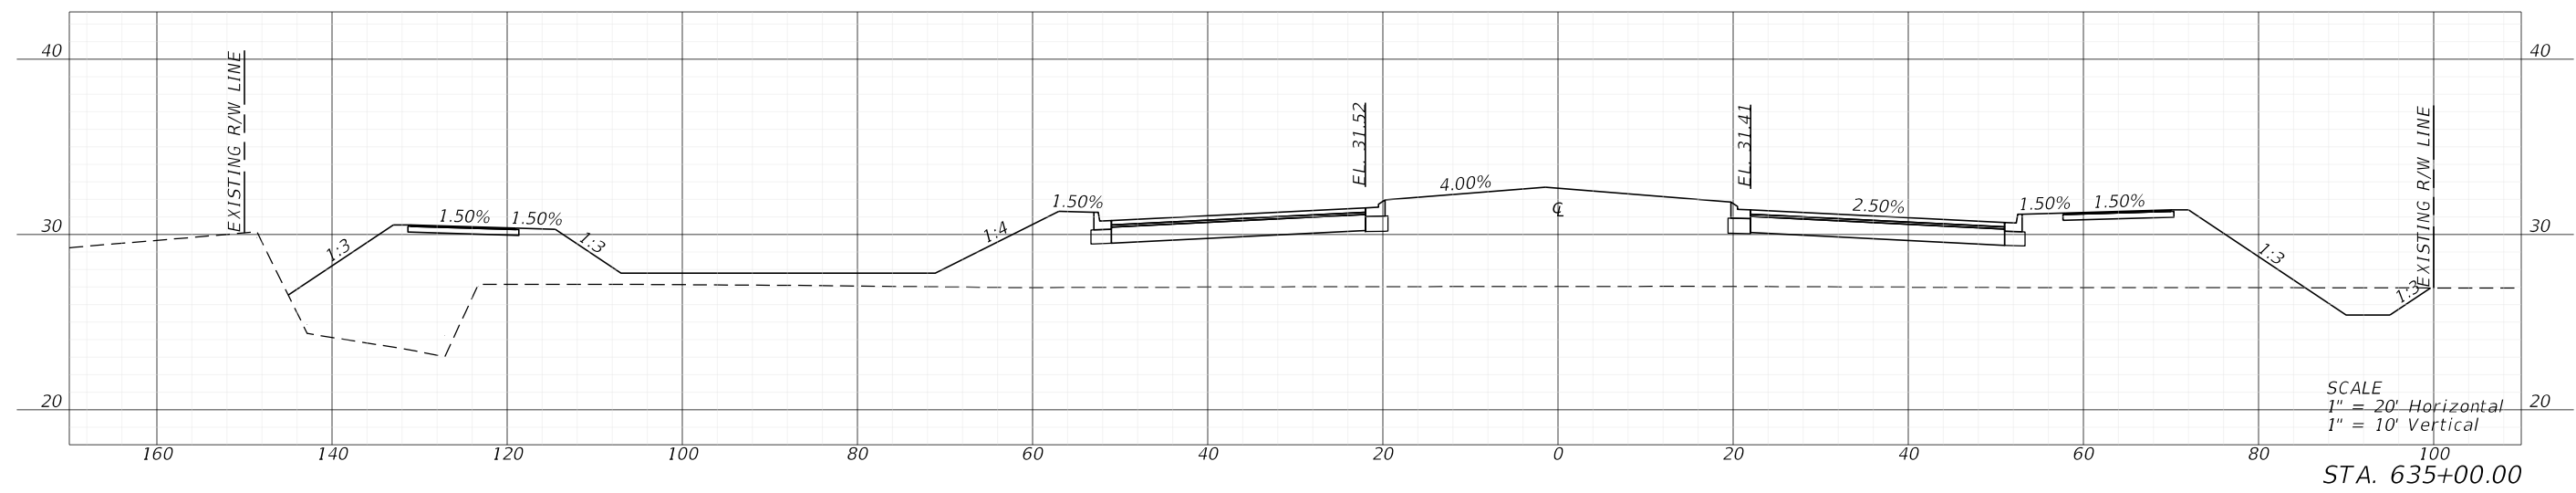

5/3/2022 1:22:08 PM M/JN U:\Worksets\FDOT\2021\140-00\N\Roadway\RD\SRD02.dgn




| REVISIONS | | | | ENGINEER OF RECORD | | LEE COUNTY DEPARTMENT OF TRANSPORTATION | | | SHEET NO. |
|-----------------------|-------------|------|-------------|---|--|---|----------------------|--------|-----------|
| DATE | DESCRIPTION | DATE | DESCRIPTION | | | | FINANCIAL PROJECT ID | | |
| | | | | RYAN K. BELL, P.E. LICENSE NUMBER 60010 JOHNSON ENGINEERING INC. 2122 JOHNSON STREET FORT MYERS, FL 33901 | | | | | |
| | | | | | | | ROAD NO. | COUNTY | |
| | | | | | | | | LEE | |
| CROSS SECTIONS | | | | | | | | 223 | |

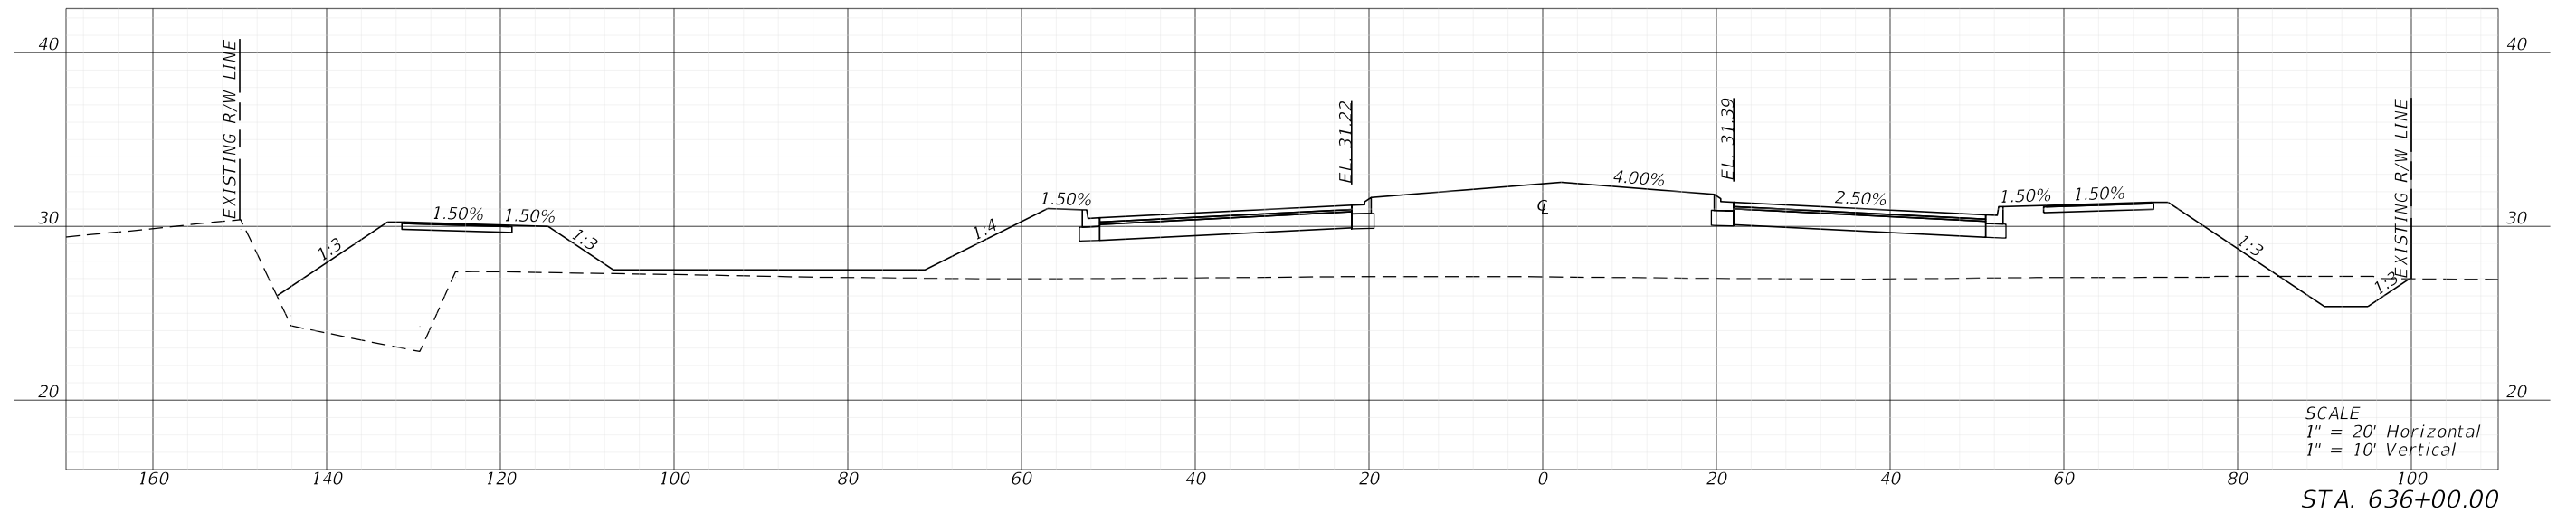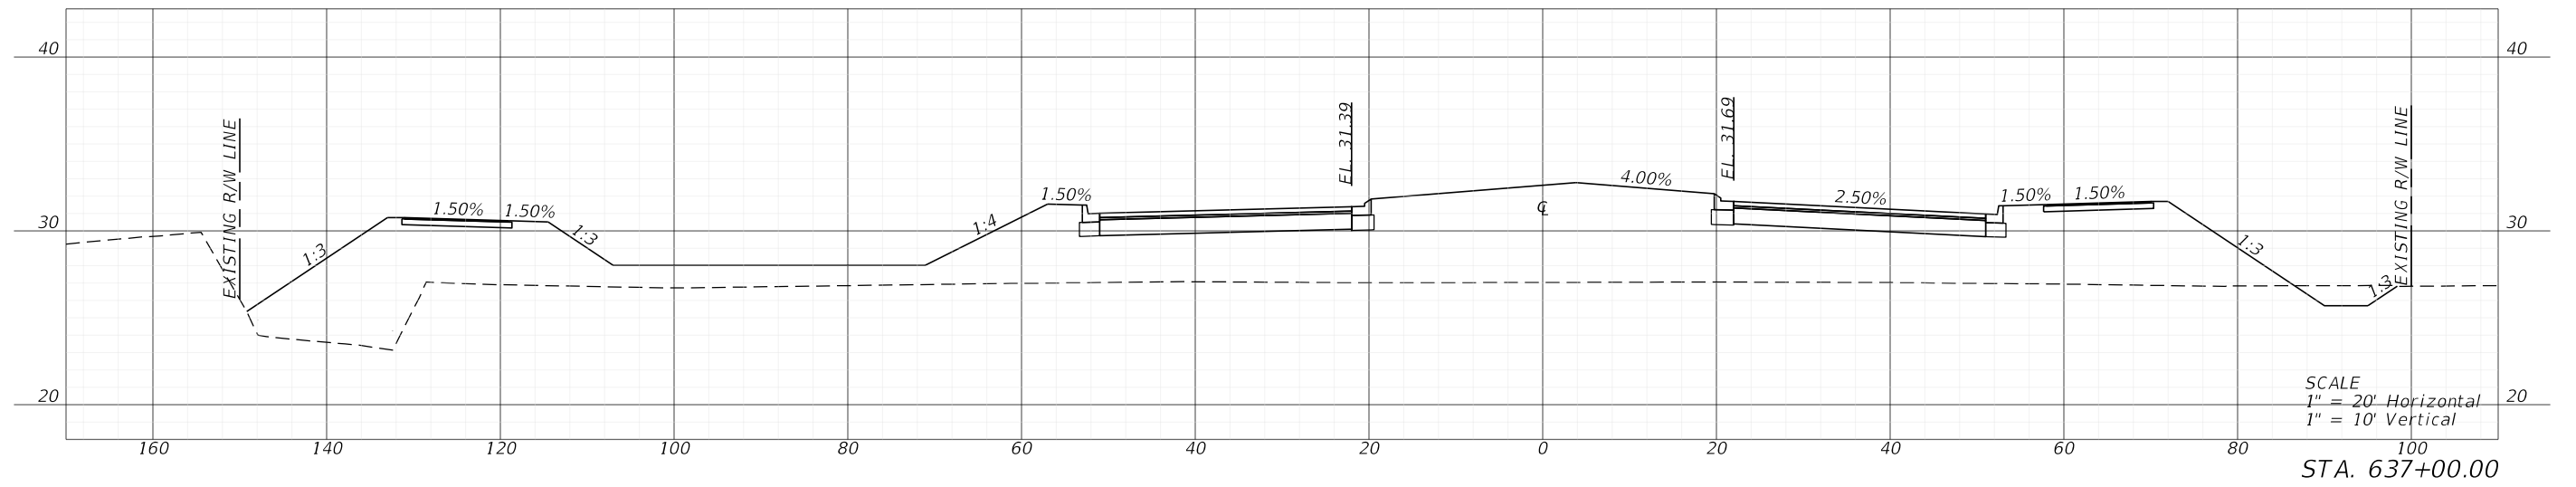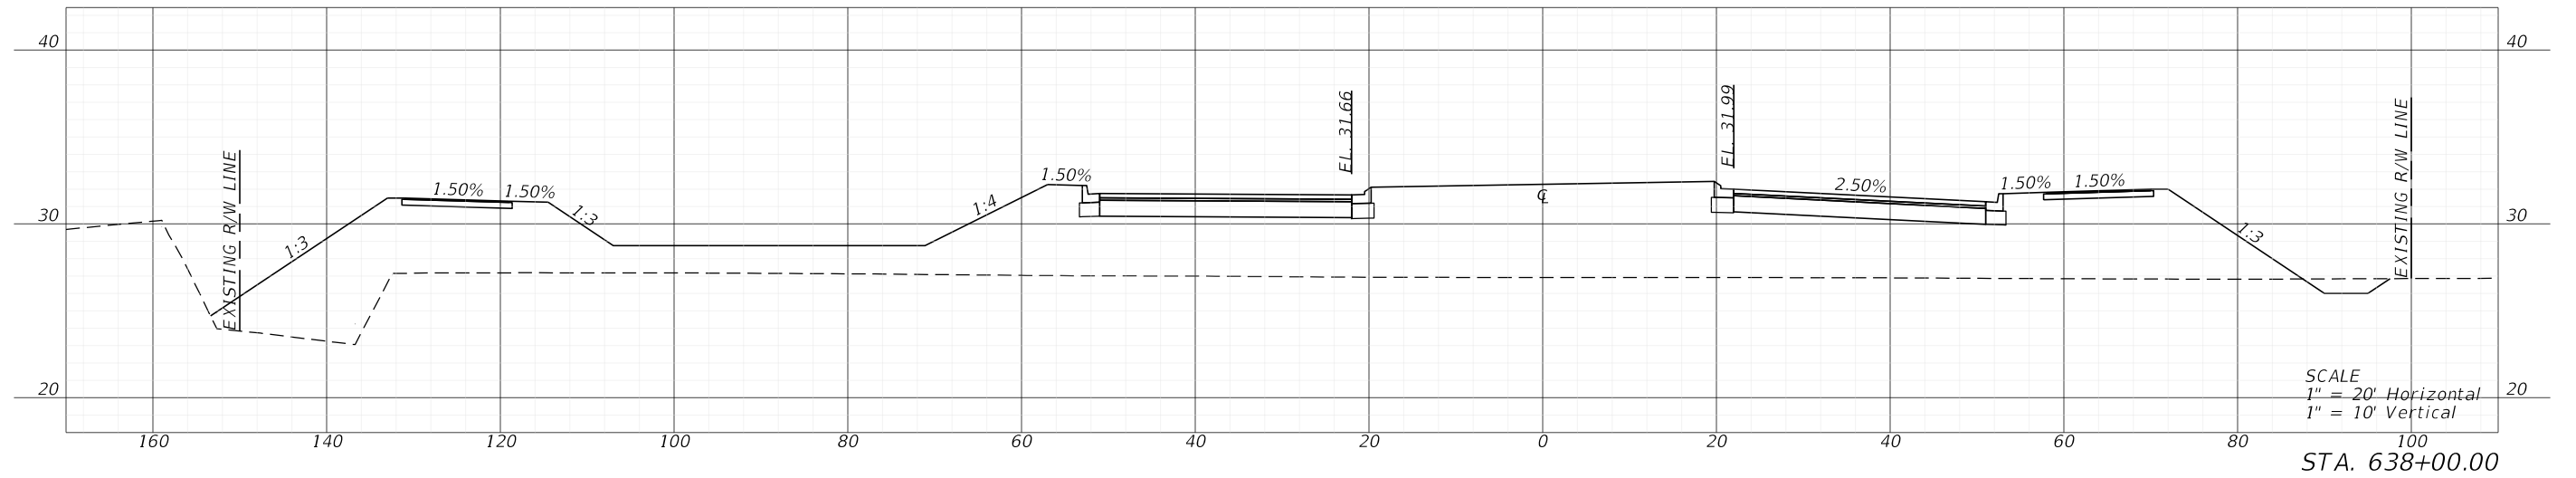

5/3/2022 1:22:14 PM MJN
 U:\Worksets\FDOT\2021\140-00\N\Roadway\RD\SRD02.dgn

| REVISIONS | | | | ENGINEER OF RECORD | | LEE COUNTY DEPARTMENT OF TRANSPORTATION | | | <i>CROSS SECTIONS</i> | SHEET NO. 224 |
|-----------|-------------|------|-------------|---|--|---|--------|----------------------|-----------------------|------------------|
| DATE | DESCRIPTION | DATE | DESCRIPTION | RYAN K. BELL, P.E. LICENSE NUMBER 60010 JOHNSON ENGINEERING INC. 2122 JOHNSON STREET FORT MYERS, FL 33901 | | ROAD NO. | COUNTY | FINANCIAL PROJECT ID | | |
| | | | | | | | | | | |
| | | | | | | | LEE | | | |

THE OFFICIAL RECORD OF THIS SHEET IS THE ELECTRONIC FILE DIGITALLY SIGNED AND SEALED UNDER RULE 61G15-23.004, F.A.C.

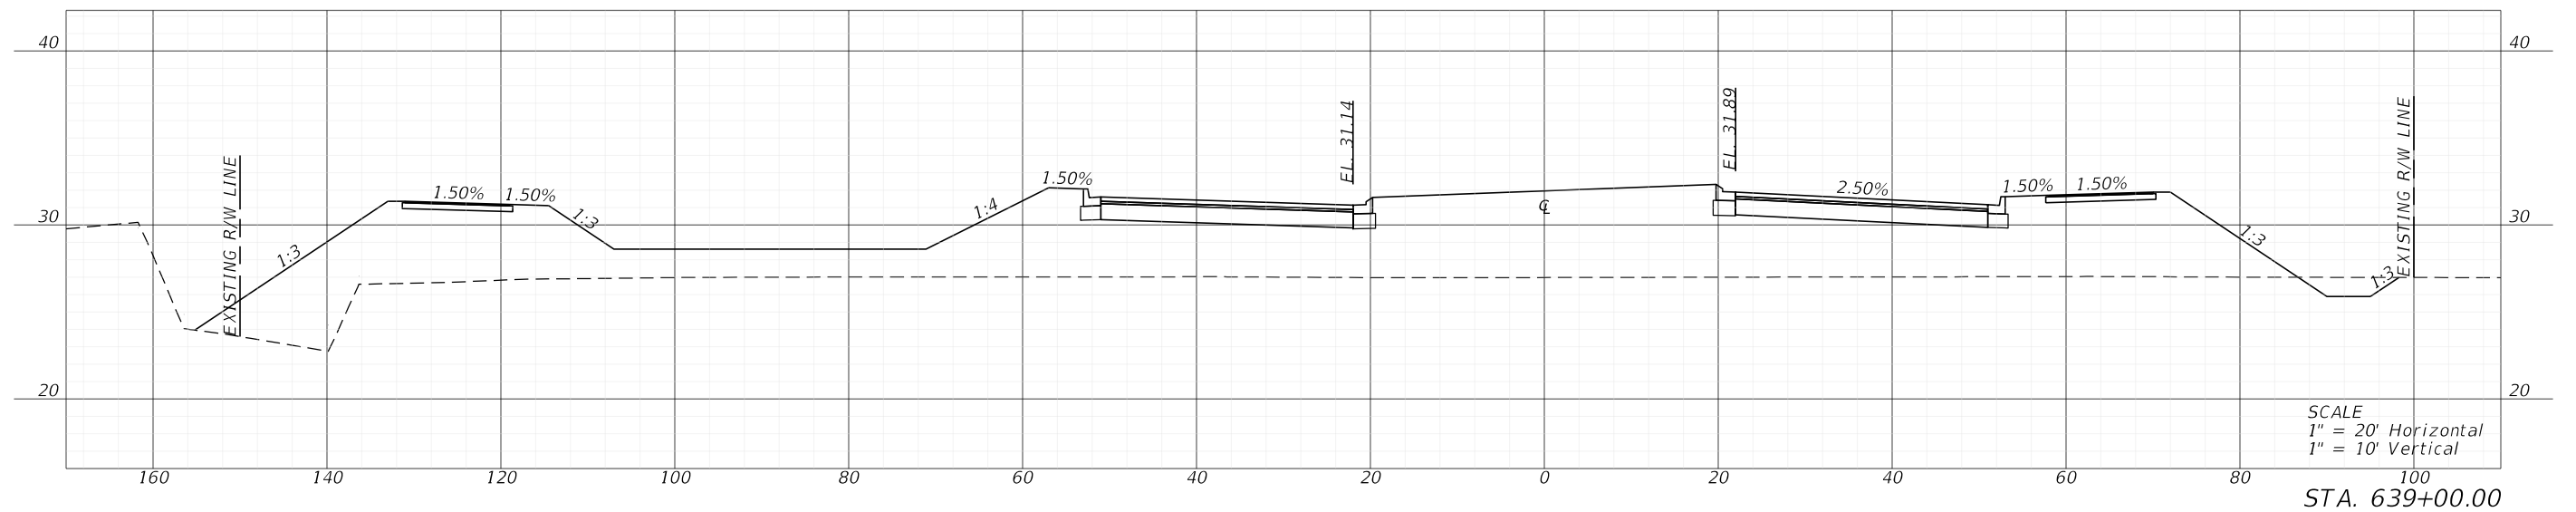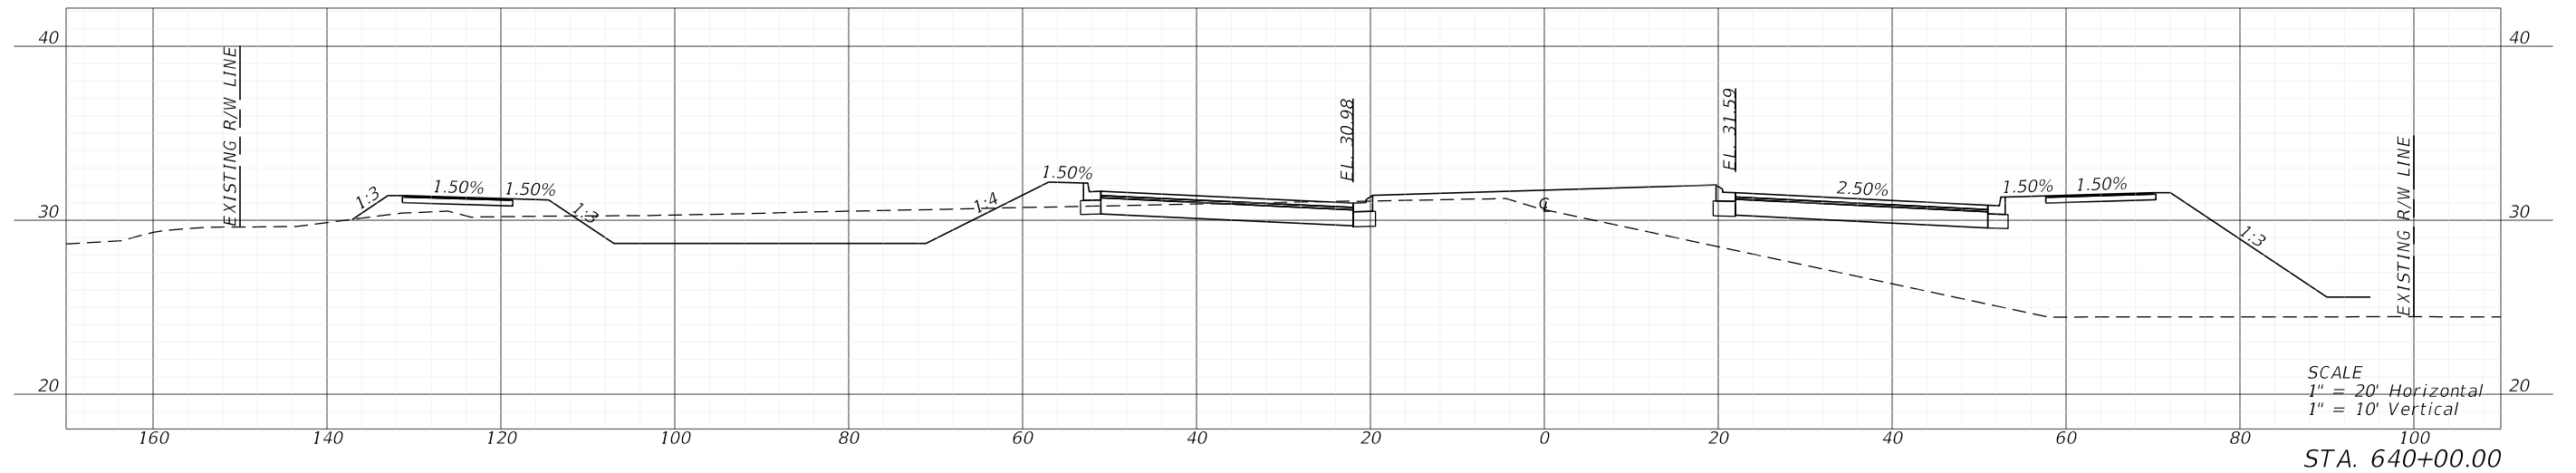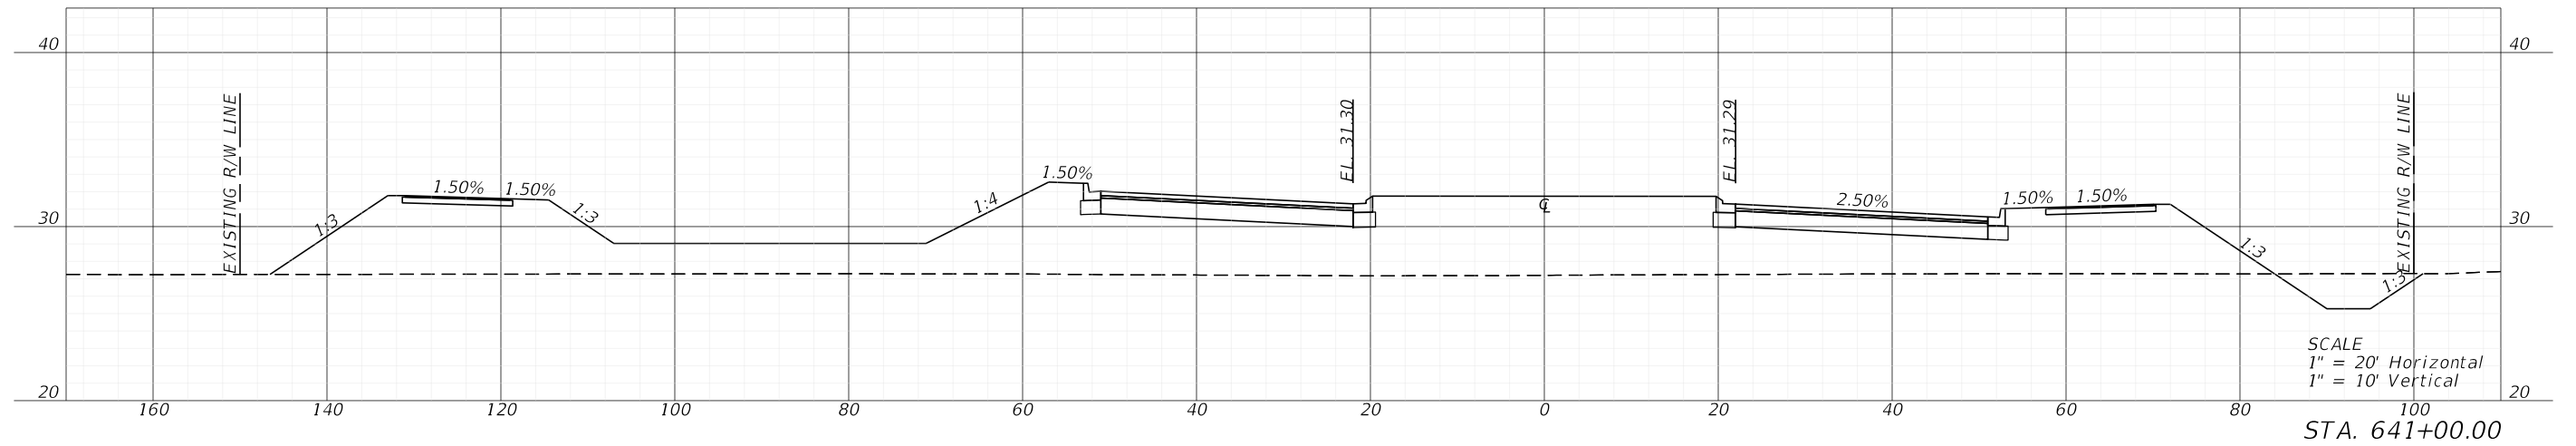




5/3/2022 1:22:20 PM MJN U:\Worksets\FDOT\2021\140-00\N_Roadway\RD\SRD02.dgn

| REVISIONS | | | | ENGINEER OF RECORD | | LEE COUNTY DEPARTMENT OF TRANSPORTATION | | | SHEET NO. 225 |
|-----------|-------------|------|-------------|---|--|---|--------|----------------------|------------------|
| DATE | DESCRIPTION | DATE | DESCRIPTION | RYAN K. BELL, P.E. LICENSE NUMBER 60010 JOHNSON ENGINEERING INC. 2122 JOHNSON STREET FORT MYERS, FL 33901 | | ROAD NO. | COUNTY | FINANCIAL PROJECT ID | |
| | | | | | | | LEE | | |

CROSS SECTIONS

THE OFFICIAL RECORD OF THIS SHEET IS THE ELECTRONIC FILE DIGITALLY SIGNED AND SEALED UNDER RULE 61G15-23.004, F.A.C.




THE OFFICIAL RECORD OF THIS SHEET IS THE ELECTRONIC FILE DIGITALLY SIGNED AND SEALED UNDER RULE 61G15-23.004, F.A.C.

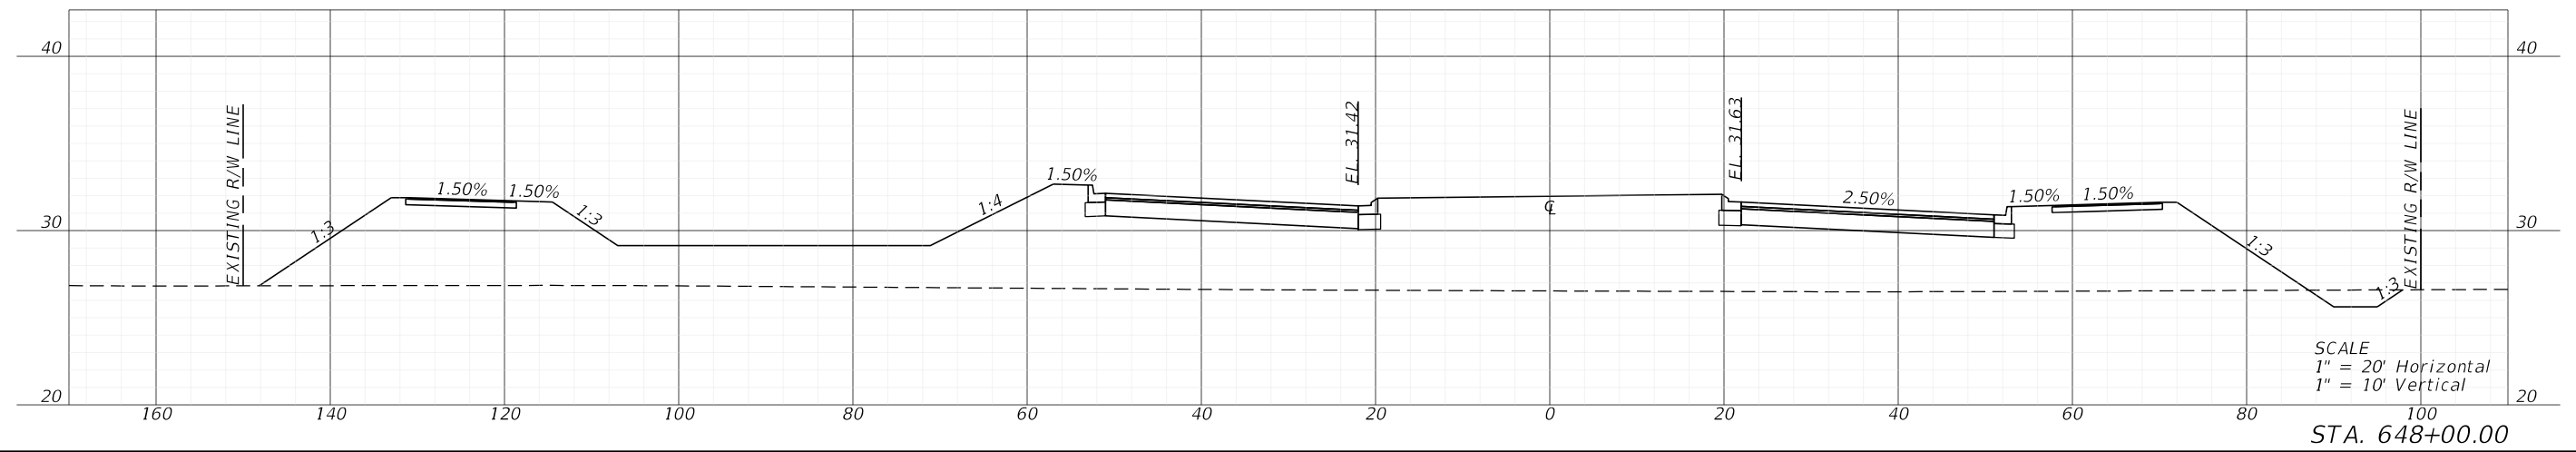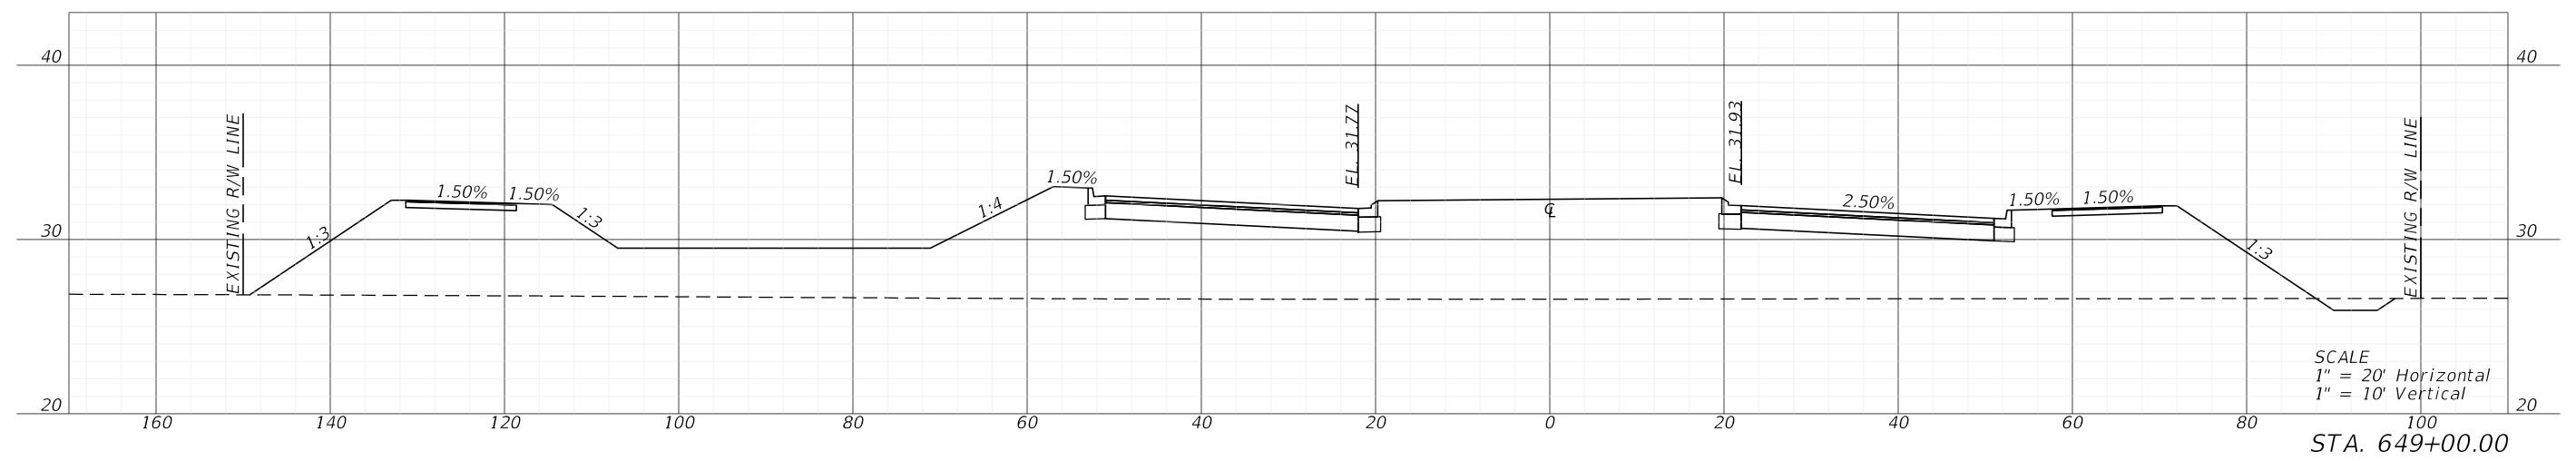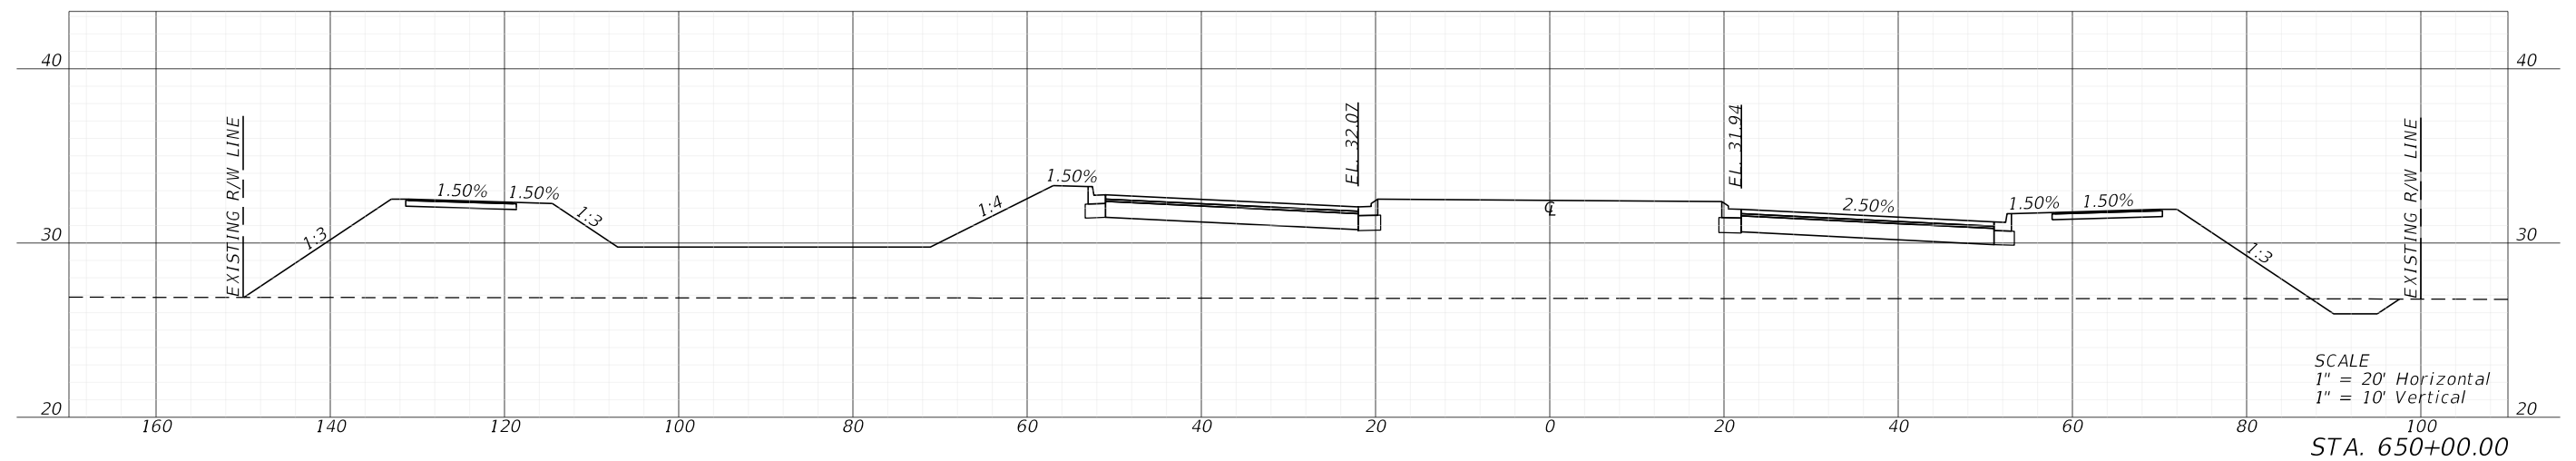

5/3/2022 1:23:09 PM MJN U:\Worksets\DOT\20214140-00\Roadway\RD\SRD02.dgn

| REVISIONS | | | | ENGINEER OF RECORD | | LEE COUNTY DEPARTMENT OF TRANSPORTATION | | | SHEET NO. |
|-----------|-------------|------|-------------|---|--|---|----------------------|-----------------------|-----------|
| DATE | DESCRIPTION | DATE | DESCRIPTION | | | | FINANCIAL PROJECT ID | | |
| | | | | RYAN K. BELL, P.E. LICENSE NUMBER 60010 JOHNSON ENGINEERING INC. 2122 JOHNSON STREET FORT MYERS, FL 33901 | | | | | |
| | | | | | | LEE | | CROSS SECTIONS | |
| | | | | | | | | | 228 |



THE OFFICIAL RECORD OF THIS SHEET IS THE ELECTRONIC FILE DIGITALLY SIGNED AND SEALED UNDER RULE 61G15-23.004, F.A.C.

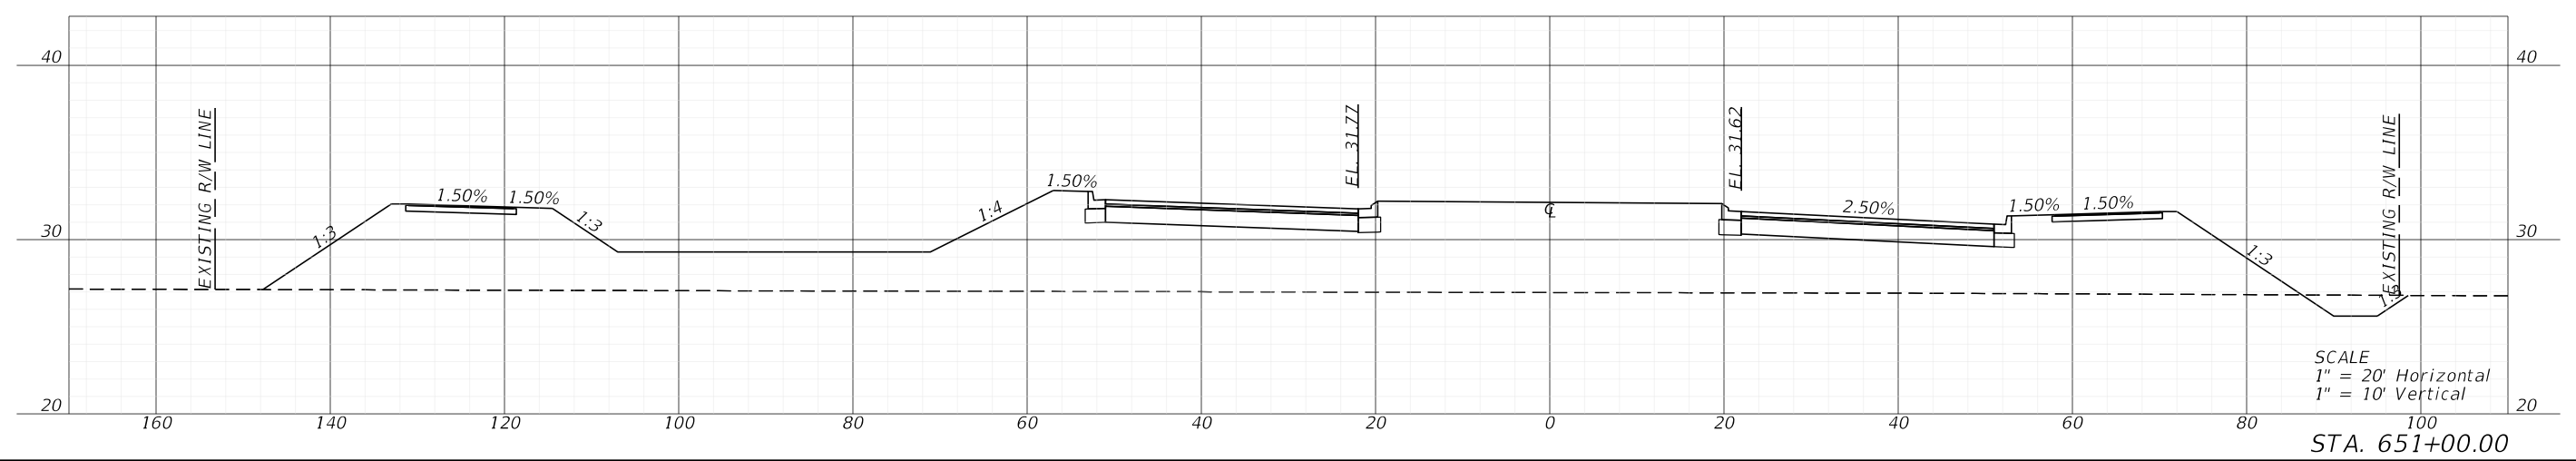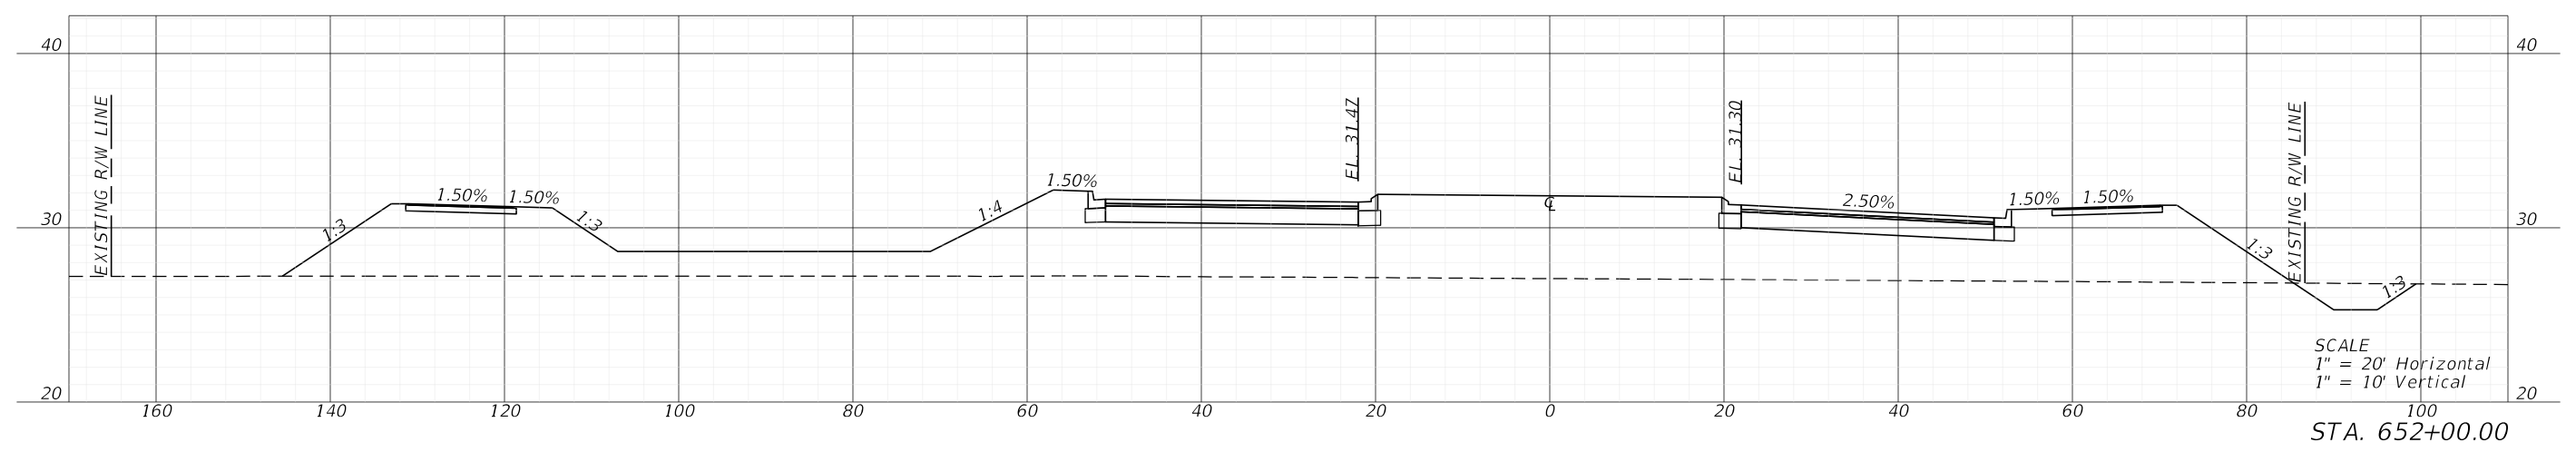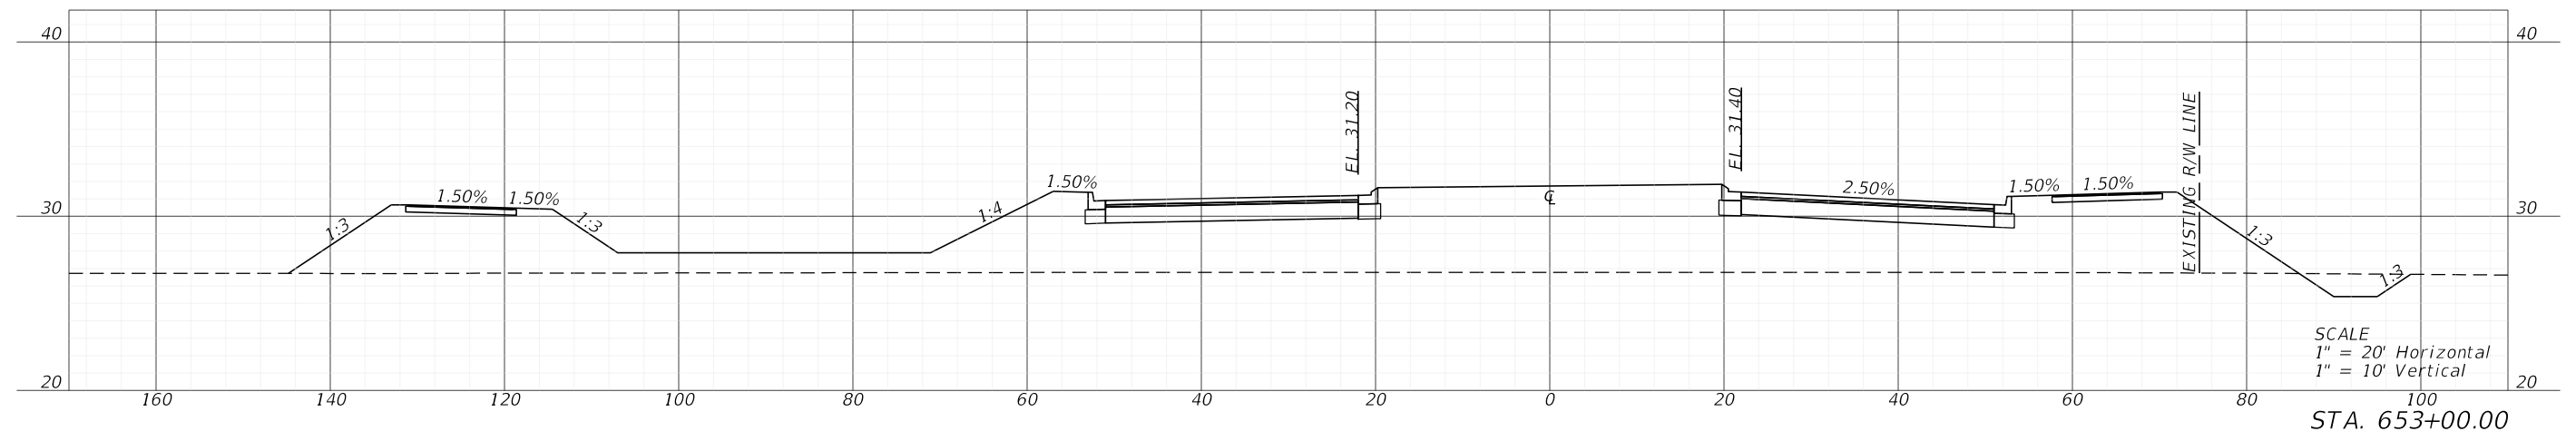

5/3/2022 1:23:14 PM MJN U:\Worksets\FDOT\2021\140-00\N.Roadway\RD\SRD02.dgn

| REVISIONS | | | | ENGINEER OF RECORD | | LEE COUNTY DEPARTMENT OF TRANSPORTATION | | | CROSS SECTIONS | SHEET NO. |
|-----------|-------------|------|-------------|---|--|---|--------|----------------------|-----------------------|-----------|
| DATE | DESCRIPTION | DATE | DESCRIPTION | RYAN K. BELL, P.E. LICENSE NUMBER 60010 JOHNSON ENGINEERING INC. 2122 JOHNSON STREET FORT MYERS, FL 33901 | | ROAD NO. | COUNTY | FINANCIAL PROJECT ID | | |
| | | | | | | | | | | LEE |
| 229 | | | | | | | | | | |

5/3/2022 1:23:18 PM MJN
 U:\Worksets\DOT\2021\140-00\Roadway\RD\SRD02.dgn

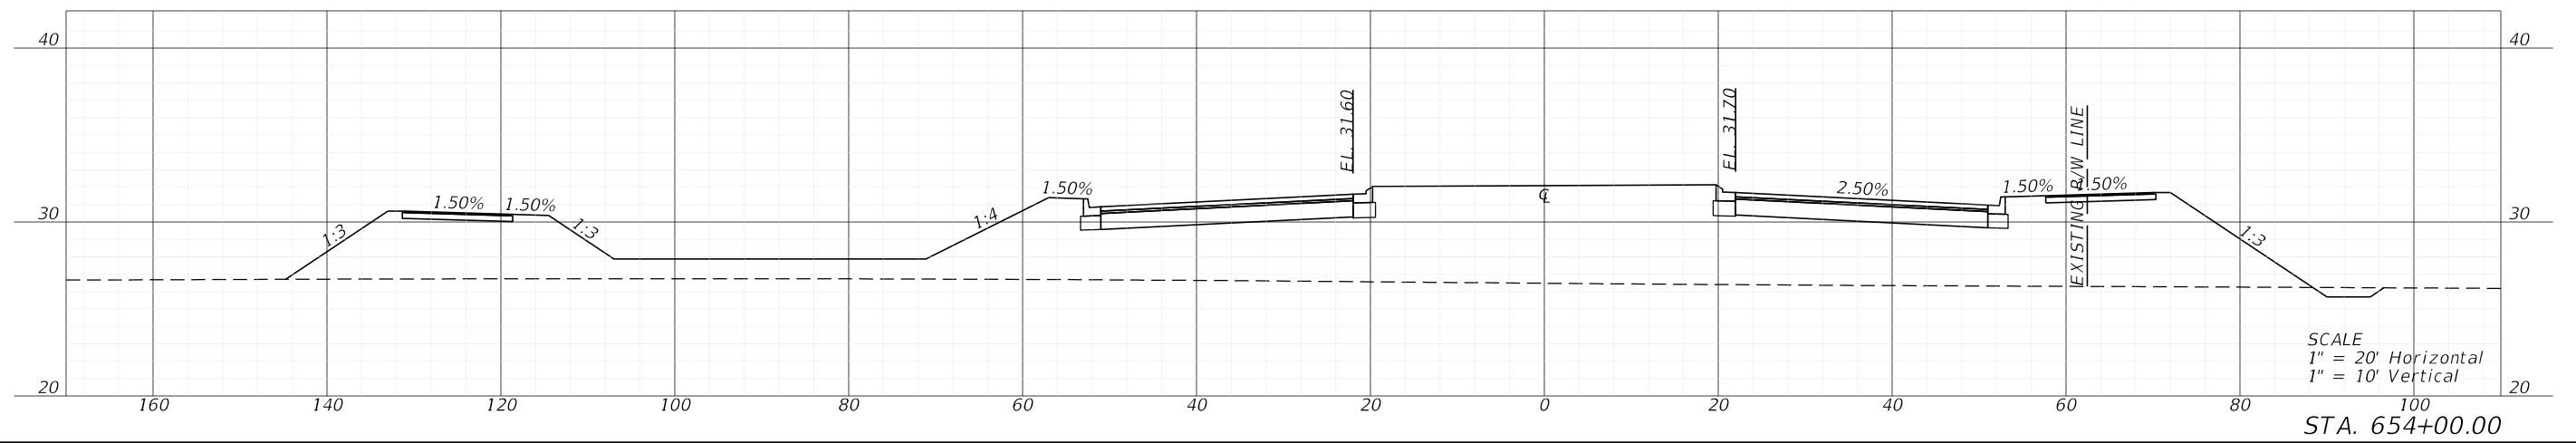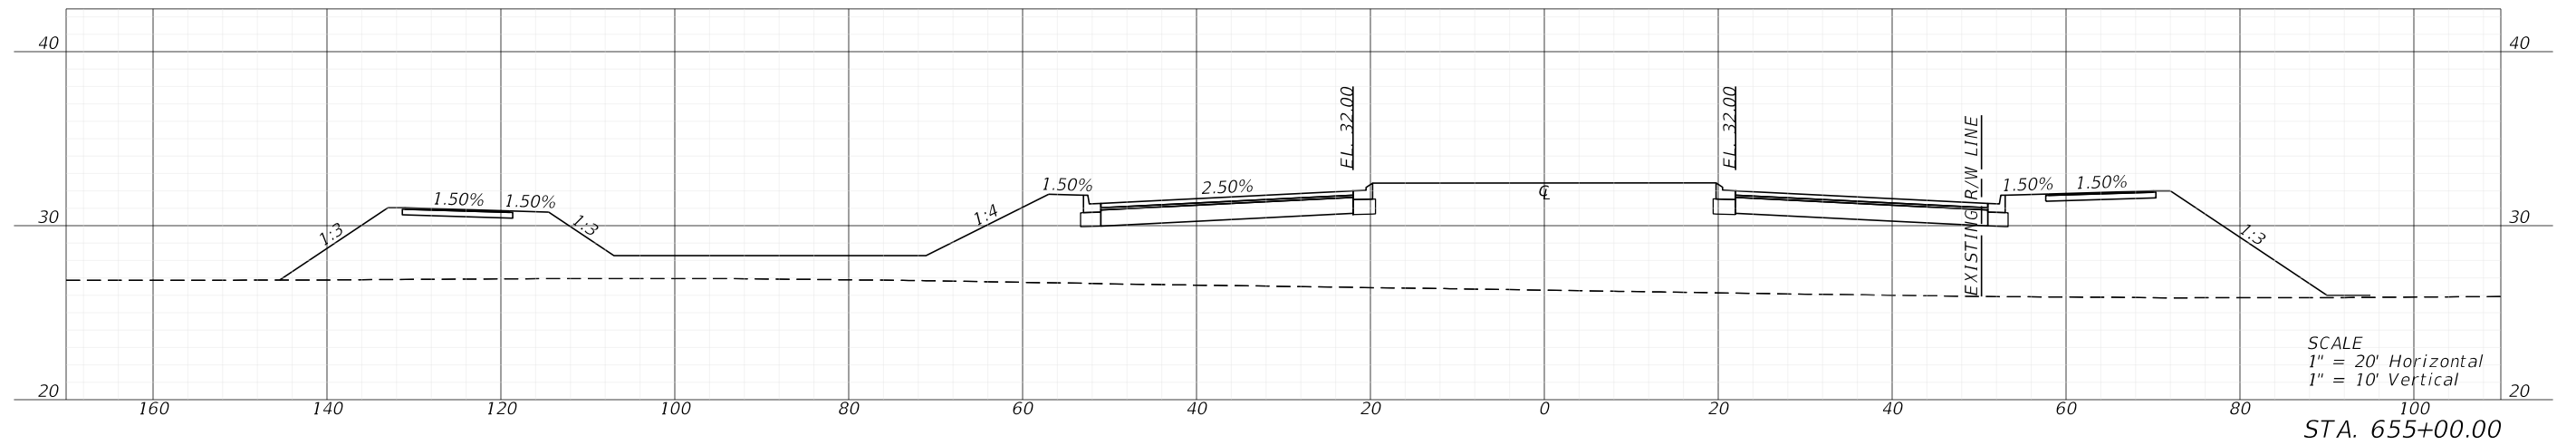

| REVISIONS | | | | ENGINEER OF RECORD | | LEE COUNTY DEPARTMENT OF TRANSPORTATION | | | CROSS SECTIONS | SHEET NO. |
|-----------|-------------|------|-------------|---|--|--|--------|----------------------|-----------------------|-----------|
| DATE | DESCRIPTION | DATE | DESCRIPTION | RYAN K. BELL, P.E. LICENSE NUMBER 60010 JOHNSON ENGINEERING INC. 2122 JOHNSON STREET FORT MYERS, FL 33901 | | ROAD NO. | COUNTY | FINANCIAL PROJECT ID | | 230 |
| | | | | | | | | | | |

THE OFFICIAL RECORD OF THIS SHEET IS THE ELECTRONIC FILE DIGITALLY SIGNED AND SEALED UNDER RULE 61G15-23.004, F.A.C.