

LEE COUNTY
DEPARTMENT OF TRANSPORTATION


CORKSCREW ROAD WIDENING - PHASE II

BELLA TERRA BOULEVARD TO ALICO ROAD

LEE COUNTY (204100)

STATE ROAD NO. 850

SIGNING AND PAVEMENT MARKING PLANS

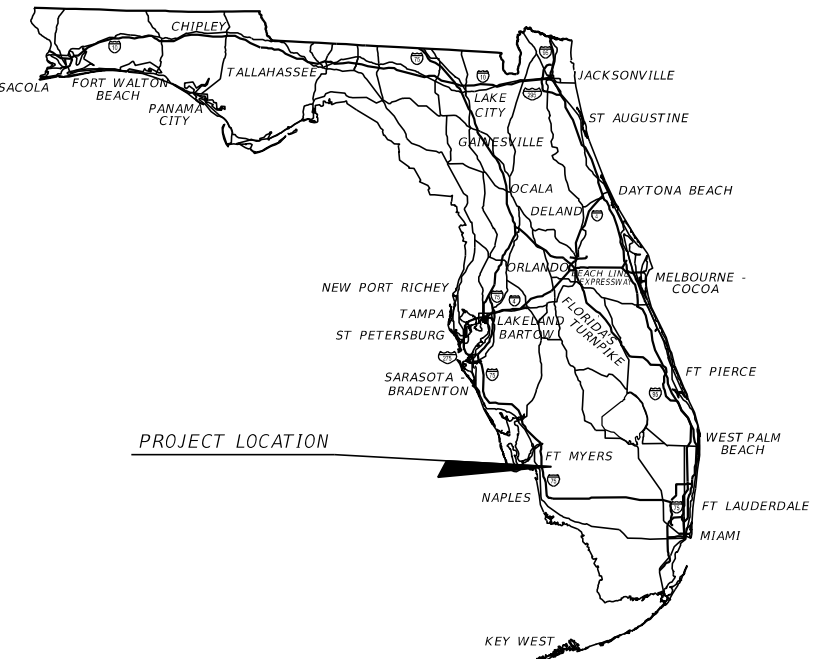

INDEX OF SIGNING AND PAVEMENT MARKING PLANS

SHEET NO.	SHEET DESCRIPTION
S-1	KEY SHEET
S-2 - S-3	TABULATION OF QUANTITIES AND SIGNING AND MARKING NOTES
S-4 - S-17	SIGNING AND PAVEMENT MARKING PLAN
S-18	GUIDESIGN WORKSHEET

**SIGNING AND PAVEMENT MARKING PLANS
ENGINEER OF RECORD:**

DAVID DOUGLAS ASSOCIATES, INC.
CIVIL ENGINEERS - LAND PLANNERS - CONTRACT ADMINISTRATORS
1821 Victoria Ave, Fort Myers, Florida 33901
Ph. 239-337-3330
Web: www.dda-engineers.com
Certificate of Authorization No. 7568
George R. Brinson, Jr., P.E. #47607



LEE COUNTY PROJECT MANAGER:
THOMAS MARQUARDT P.E.

60% SUBMITTAL
NOT FOR CONSTRUCTION
OCTOBER 2020

CONSTRUCTION CONTRACT NO.	FISCAL YEAR	SHEET NO.
	19	S-1

TABULATION OF QUANTITIES

PAY ITEM NO.	DESCRIPTION	UNIT	SHEET NUMBERS												TOTAL THIS SHEET		GRAND TOTAL			
			S-4		S-5		S-6		S-7		S-8		S-9		S-10		PLAN	FINAL	PLAN	FINAL
			PLAN	FINAL	PLAN	FINAL	PLAN	FINAL	PLAN	FINAL	PLAN	FINAL	PLAN	FINAL						
0700 1 11	SINGLE POST SIGN, F&I GROUND MOUNT, UP TO 12 SF	AS			3		2		2		3					10				
0700 1 12	SINGLE POST SIGN, F&I GROUND MOUNT, 12-20 SF	AS			2					1						3				
0700 1 13	SINGLE POST SIGN, F&I GROUND MOUNT, 21-30 SF	AS																		
0700 1 60	SINGLE POST SIGN, REMOVE	AS	2		4		2			1					9					
0700 2 12	MULTI-POST SIGN, F&I GROUND MOUNT, 12-20 SF	AS																		
0700 2 60	MULTI-POST SIGN, REMOVE	AS																		
0700 3 601	SIGN PANEL, REMOVE, UP TO 12 SF	EA	1												1					
0700 11 600	ELECTRONIC DISPLAY SIGN, REMOVE, GROUND MOUNT	AS											1		1					
0705 10 1	OBJECT MARKER, TYPE 1	EA			2					2					4					
*	RAISED PAVEMENT MARKER, TYPE B (W/R)	EA	24		132		34		36	122		51		34	433					
*	PAINT, STD., WHITE, SOLID, 6"	GM	0.160		0.380		0.265		0.265	0.305		0.320		0.265	1.960					
*	PAINT, STD., WHITE, SOLID, 8"	GM																		
*	PAINT, STD., WHITE, SOLID, CROSSWALK/RA, 12"	LF			302.0					219.9					521.9					
*	PAINT, STD., WHITE, SOLID, DIAG./CHEVRON, 18"	LF																		
*	PAINT, STD., WHITE, SOLID, STOP LINES/CROSSWALK, 24"	LF			49.6					25.4					75.0					
*	PAINT, STD., WHITE, SKIP, 6" (10/30)	GM	0.182		0.258		0.273		0.258	0.273		0.258		0.273	1.775					
*	PAINT, STD., WHITE, GUIDE LINE, 6" (2/4)	GM	0.032							0.032					0.064					
*	PAINT, STD., MESSAGE OR SYMBOL	EA																		
*	PAINT, STD., ARROWS	EA	1		12					6		4			23					
*	PAINT, STD., YELLOW, SOLID, 6"	GM	0.171		0.221		0.265		0.265	0.207		0.265		0.265	1.659					
0710 11 290	PAINTED PAVEMENT MARKINGS, STD., YELLOW, ISLAND NOSE	SF			18.8					59.7					78.5					
0710 90	PAINTED PAVEMENT MARKINGS, FINAL SURFACE	LS	1												1					
0711 11 123	THERMO., STD., WHITE, SOLID, 12" FOR CROSSWALK AND ROUNDABOUT	LF			302.0					219.9					521.9					
0711 11 124	THERMO., STD., WHITE, SOLID, 18" FOR DIAGONALS AND CHEVRONS	LF																		
0711 11 125	THERMO., STD., WHITE, SOLID, 24" FOR STOP LINE AND CROSSWALK	LF			49.6					25.4					75.0					
0711 11 141	THERMO., STD., WHITE, GUIDE LINE, 6" (2/4)	GM	0.032							0.032					0.064					
0711 11 160	THERMO., STD., MESSAGE OR SYMBOL	EA																		
0711 11 170	THERMO., STD., ARROWS	EA	1		12					6		4			23					
0711 14 160	THERMO., PREFORMED, MESSAGE OR SYMBOL (BIKE)	EA	1		3		1			3				1	9					
0711 14 170	THERMO., PREFORMED, ARROWS (BIKE THRU)	EA	1		3		1			3				1	9					
0711 16 101	THERMO., STD., OTHER SURFACES, WHITE, SOLID, 6"	GM	0.160		0.380		0.265		0.265	0.305		0.320		0.265	1.960					
0711 16 102	THERMO., STD., OTHER SURFACES, WHITE, SOLID, 8"	GM																		
0711 16 131	THERMO., STD., OTHER, WHITE, SKIP, 6" (10/30)	GM	0.182		0.258		0.273		0.258	0.273		0.258		0.273	1.775					
0711 16 201	THERMO., STD., OTHER SURFACES, YELLOW, SOLID, 6"	GM	0.171		0.221		0.265		0.265	0.207		0.265		0.265	1.659					

* THESE QUANTITIES ARE PAID FOR UNDER PAINTED PAVEMENT MARKINGS (FINAL SURFACE), LUMP SUM - ITEM NO. 710-90. THE QUANTITIES SHOWN ARE FOR ONE APPLICATION; SEE SPECIFICATION 710 FOR THE NUMBER OF APPLICATIONS REQUIRED.

SIGNING AND PAVEMENT MARKING NOTES:

- SIDE STREETS WITHIN THE PROJECT LIMITS ARE NON-COUNTY MAINTAINED STREETS. AS SUCH, STREET NAME SIGNS SHOWN IN THE PLANS SHALL BE GREEN IN COLOR WITH WHITE LETTERING.
- WHERE NON-STANDARD DECORATIVE TYPE SIGNS ARE ENCOUNTERED AT NON-COUNTY MAINTAINED SIDE STREETS AND NOTED TO BE REMOVED, THE CONTRACTOR SHALL COORDINATE WITH PROPERTY OWNERS AND RETURN DECORATIVE SIGNAGE TO THE OWNERS.
- FLASHING BEACONS, ELECTRONIC SPEED FEEDBACK SIGNS AND RELATED EQUIPMENT TO BE REMOVED FROM THE PROJECT SHALL BE SAFEGUARDED DURING REMOVAL AND RETURNED TO LEE COUNTY.
- FOR SINGLE POST SIGN INSTALLATIONS ON LEE COUNTY MAINTAINED ROADS PLEASE USE LEE COUNTY DESIGN STANDARD FOR SIGN INSTALLATION. <https://www.leegov.com/dot/traffic/trafficsigninstallation>
- FOR SINGLE POST SIGNS WITH PANEL AREA GREATER THAN 9 SF USE FDOT INDEX 700-010

REVISIONS				DAVID DOUGLAS ASSOCIATES, INC. CIVIL ENGINEERS - LAND PLANNERS - CONTRACT ADMINISTRATORS 1821 Victoria Ave. Fort Myers, Florida 33901 Ph: 239-337-3330 Web: www.dda-engineers.com George R. Brinson, Jr., P.E. #47807	LEE COUNTY PUBLIC WORKS DEPARTMENT OF TRANSPORTATION			TABULATION OF QUANTITIES SIGNING & MARKING NOTES	SHEET NO.
DATE	DESCRIPTION	DATE	DESCRIPTION		ROAD NAME	COUNTY	DDAI PROJ. NO.		
					CORKSCREW	LEE	18-0119		






TABULATION OF QUANTITIES

PAY ITEM NO.	DESCRIPTION	UNIT	SHEET NUMBERS														TOTAL THIS SHEET		GRAND TOTAL	
			S-11		S-12		S-13		S-14		S-15		S-16		S-17		PLAN	FINAL	PLAN	FINAL
			PLAN	FINAL	PLAN	FINAL	PLAN	FINAL	PLAN	FINAL	PLAN	FINAL	PLAN	FINAL	PLAN	FINAL				
0700 1 11	SINGLE POST SIGN, F&I GROUND MOUNT, UP TO 12 SF	AS	4		1		2		7		5		1		1		21		31	
0700 1 12	SINGLE POST SIGN, F&I GROUND MOUNT, 12-20 SF	AS							2								2		5	
0700 1 13	SINGLE POST SIGN, F&I GROUND MOUNT, 21-30 SF	AS							1								1		1	
0700 1 60	SINGLE POST SIGN, REMOVE	AS					1		8		2		1		1		13		22	
0700 2 12	MULTI-POST SIGN, F&I GROUND MOUNT, 12-20 SF	AS					1				1						2		2	
0700 2 60	MULTI-POST SIGN, REMOVE	AS	1														1		1	
0700 3 601	SIGN PANEL, REMOVE, UP TO 12 SF	EA																	1	
0700 11 600	ELECTRONIC DISPLAY SIGN, REMOVE, GROUND MOUNT	AS																	1	
0705 10 1	OBJECT MARKER, TYPE 1	EA							5								5		9	
*	RAISED PAVEMENT MARKER, TYPE B (W/R)	EA	36		21		61		112				46		38		314		747	
*	PAINT, STD., WHITE, SOLID, 6"	GM	0.265		0.305		0.133		0.299		0.112		0.120		0.209		1.443		3.403	
*	PAINT, STD., WHITE, SOLID, 8"	GM			0.01				0.09				0.078				0.172		0.172	
*	PAINT, STD., WHITE, SOLID, CROSSWALK/RA, 12"	LF																	522	
*	PAINT, STD., WHITE, SOLID, DIAG./CHEVRON, 18"	LF			0.7		380.0		313.0				174.2				867.9		868	
*	PAINT, STD., WHITE, SOLID, STOP LINES/CROSSWALK, 24"	LF							55.20						25.0		80.2		155	
*	PAINT, STD., WHITE, SKIP, 6" (10/30)	GM	0.258		0.152		0.129		0.086								0.625		2.400	
*	PAINT, STD., WHITE, GUIDE LINE, 6" (2/4)	GM							0.028		0.016						0.044		0.108	
*	PAINT, STD., MESSAGE OR SYMBOL	EA	1		4												5		5	
*	PAINT, STD., ARROWS	EA			5		2		7		1		2		8		25		48	
*	PAINT, STD., YELLOW, SOLID, 6"	GM	0.265		0.265		0.265		0.206		0.128		0.193		0.138		1.460		3.119	
0710 11 290	PAINTED PAVEMENT MARKINGS, STD., YELLOW, ISLAND NOSE	SF							38.4								38.4		117	
0710 90	PAINTED PAVEMENT MARKINGS, FINAL SURFACE	LS																	1	
0711 11 123	THERMO., STD., WHITE, SOLID, 12" FOR CROSSWALK AND ROUNDABOUT	LF																	522	
0711 11 124	THERMO., STD., WHITE, SOLID, 18" FOR DIAGONALS AND CHEVRONS	LF			0.7		380.0		313.0				174.2				867.9		868	
0711 11 125	THERMO., STD., WHITE, SOLID, 24" FOR STOP LINE AND CROSSWALK	LF							55.20						25.0		80.2		155	
0711 11 141	THERMO., STD., WHITE, GUIDE LINE, 6" (2/4)	GM							0.028		0.016						0.044		0.108	
0711 11 160	THERMO., STD., MESSAGE OR SYMBOL	EA	1		4												5		5	
0711 11 170	THERMO., STD., ARROWS	EA			5		2		7		1		2		8		25		48	
0711 14 160	THERMO., PREFORMED, MESSAGE OR SYMBOL (BIKE)	EA			1				2								3		12	
0711 14 170	THERMO., PREFORMED, ARROWS (BIKE THRU)	EA			1				2								3		12	
0711 16 101	THERMO., STD., OTHER SURFACES, WHITE, SOLID, 6"	GM	0.265		0.305		0.296		0.299		0.112		0.120		0.209		1.606		3.566	
0711 16 102	THERMO., STD., OTHER SURFACES, WHITE, SOLID, 8"	GM			0.008		0.133		0.086				0.078				0.305		0.305	
0711 16 131	THERMO., STD., OTHER, WHITE, SKIP, 6" (10/30)	GM	0.258		0.152		0.129		0.086								0.625		2.400	
0711 16 201	THERMO., STD., OTHER SURFACES, YELLOW, SOLID, 6"	GM	0.265		0.265		0.265		0.206		0.128		0.193		0.138		1.460		3.119	

* THESE QUANTITIES ARE PAID FOR UNDER PAINTED PAVEMENT MARKINGS (FINAL SURFACE), LUMP SUM - ITEM NO. 710-90. THE QUANTITIES SHOWN ARE FOR ONE APPLICATION; SEE SPECIFICATION 710 FOR THE NUMBER OF APPLICATIONS REQUIRED.

REVISIONS				DAVID DOUGLAS ASSOCIATES, INC. CIVIL ENGINEERS - LAND PLANNERS - CONTRACT ADMINISTRATORS 1821 Victoria Ave. Fort Myers, Florida 33901 Ph: 239-337-3330 Web: www.dda-engineers.com George R. Brinson, Jr., P.E. #47807	LEE COUNTY PUBLIC WORKS DEPARTMENT OF TRANSPORTATION			TABULATION OF QUANTITIES SIGNING & MARKING NOTES	SHEET NO.
DATE	DESCRIPTION	DATE	DESCRIPTION		ROAD NAME	COUNTY	DDAI PROJ. NO.		S-3
					CORKSCREW	LEE	18-0119		

60% SUBMITTAL
NOT FOR CONSTRUCTION

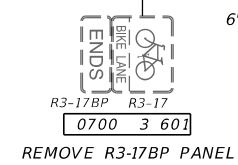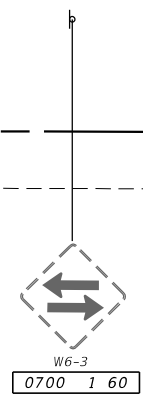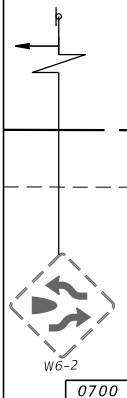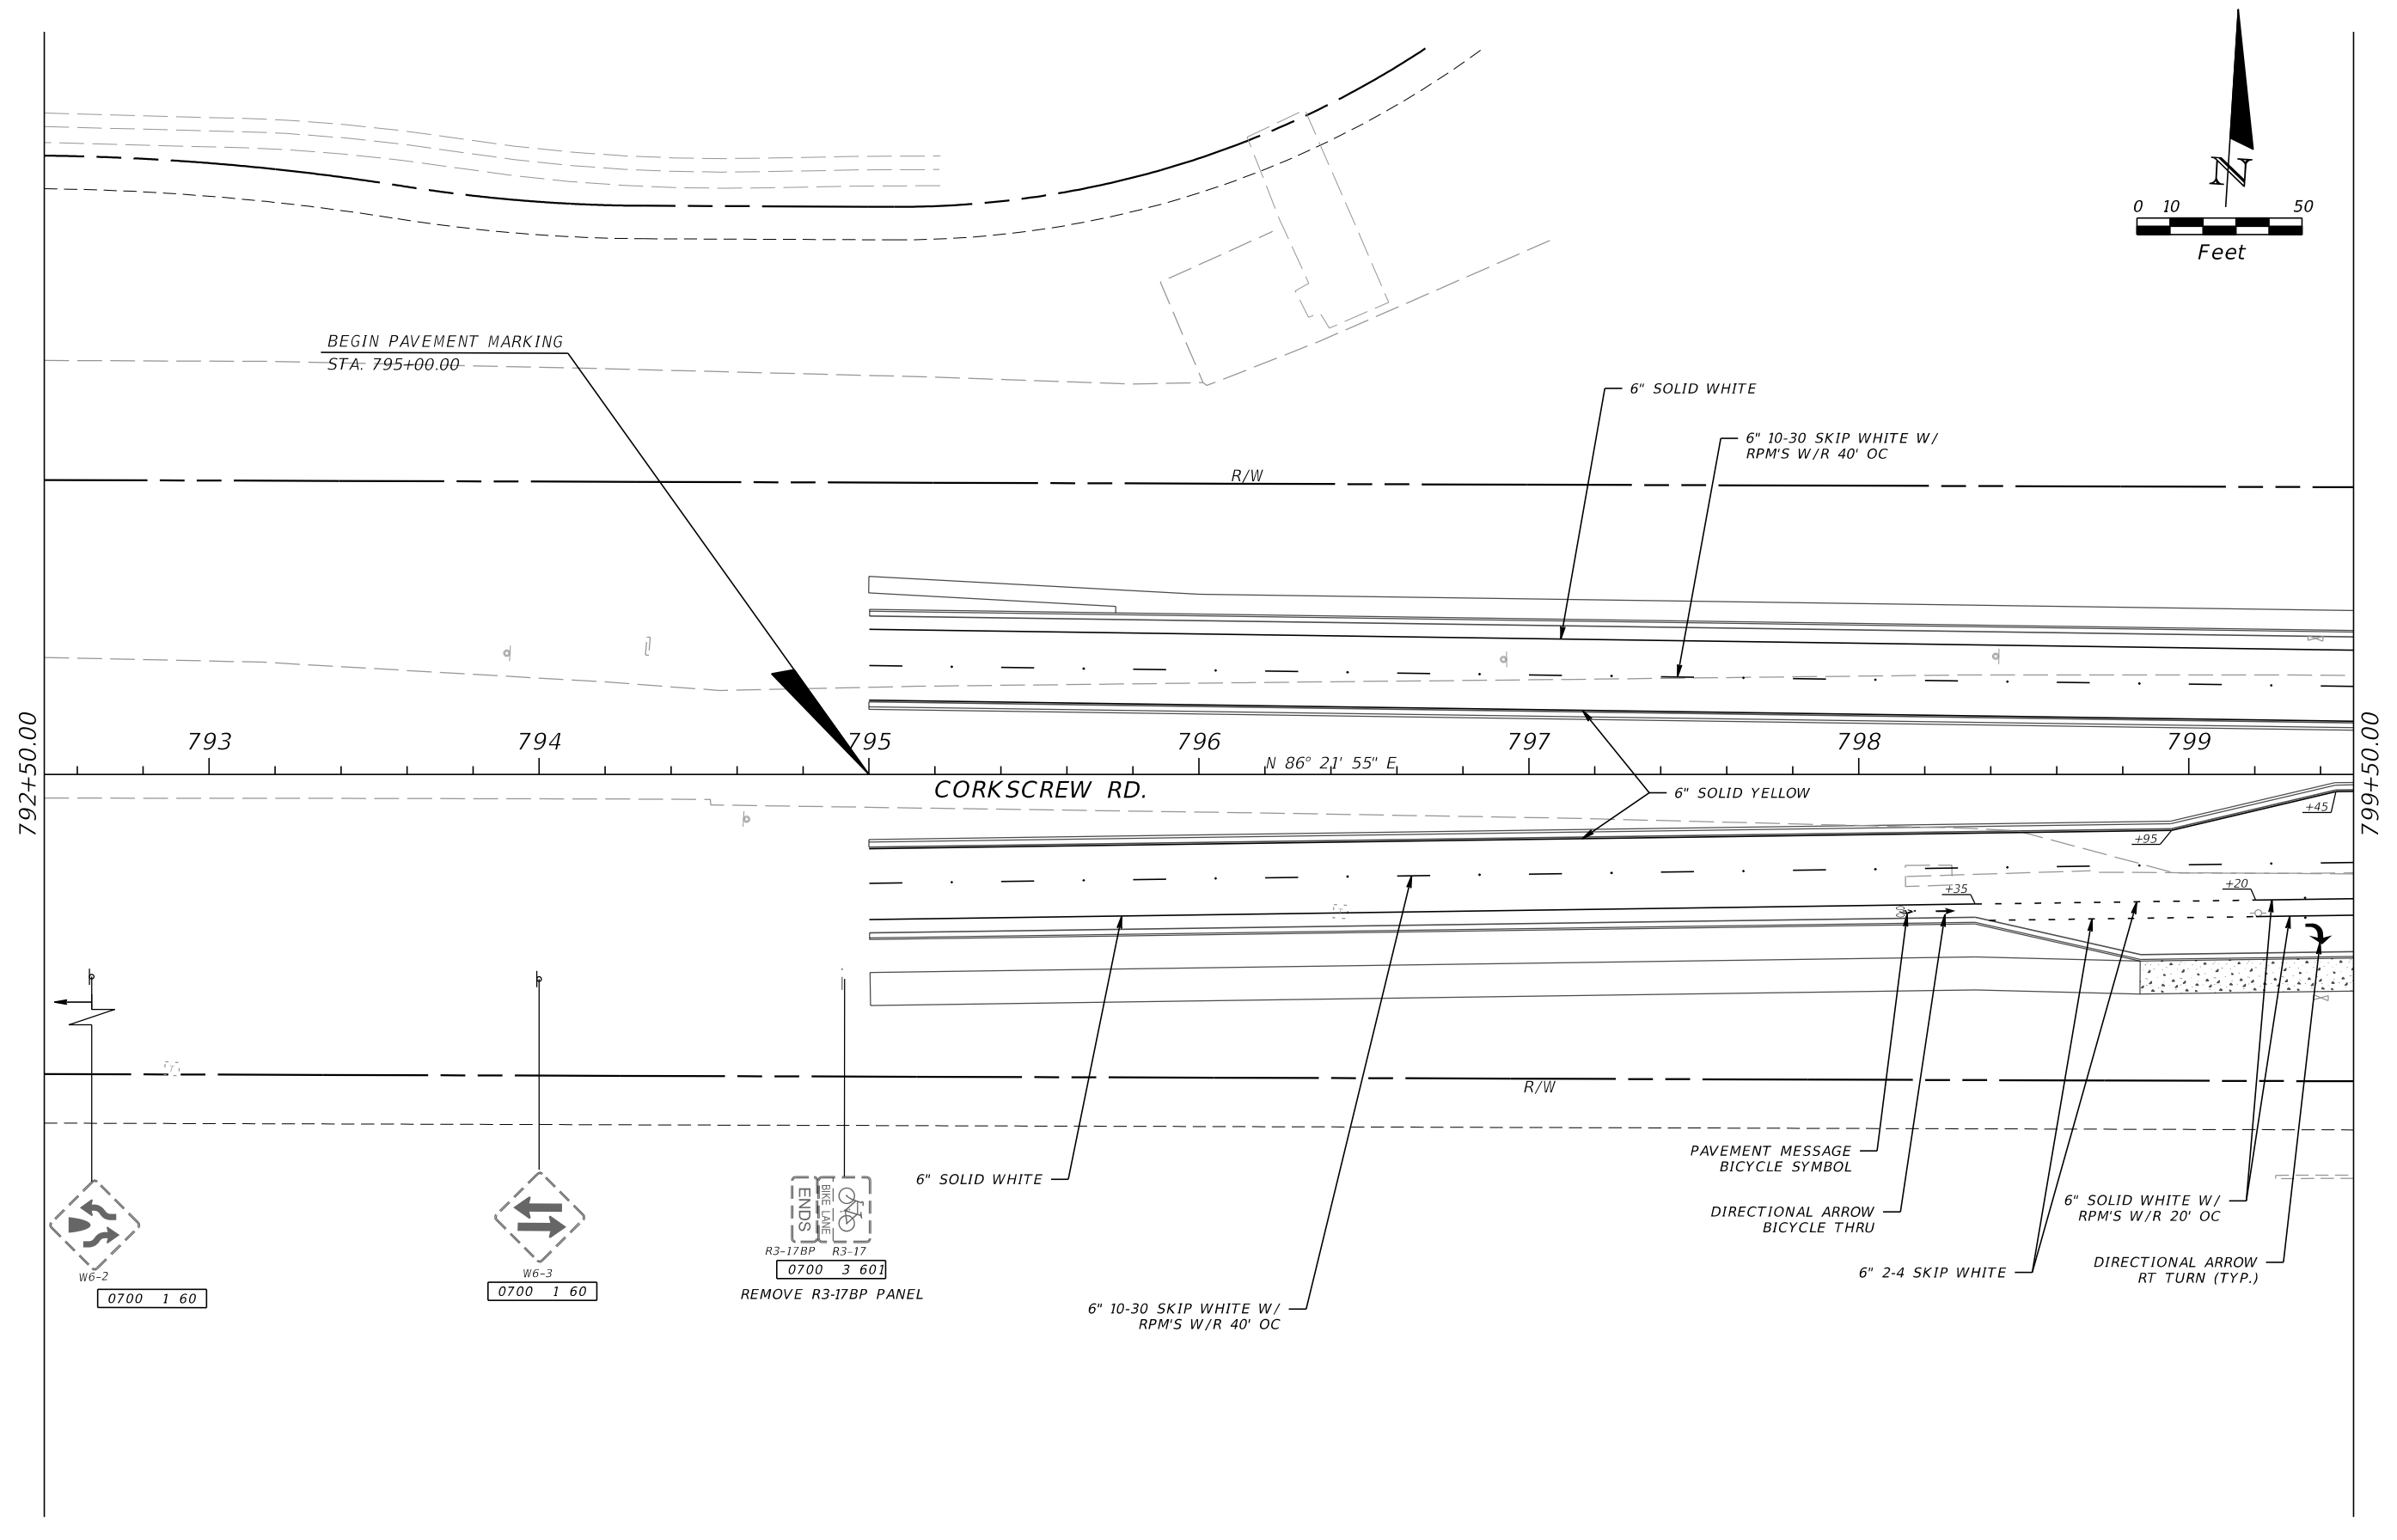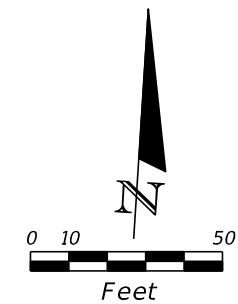

REVISIONS			
DATE	DESCRIPTION	DATE	DESCRIPTION

DAVID DOUGLAS ASSOCIATES, INC.
 CIVIL ENGINEERS - LAND PLANNERS - CONTRACT ADMINISTRATORS
 1821 Victoria Ave. Fort Myers, Florida 33901
 Ph. 239-337-3330
 Web: www.dda-engineers.com
 George R. Brinson, Jr., P.E. #47807





LEE COUNTY PUBLIC WORKS DEPARTMENT OF TRANSPORTATION		
ROAD NAME	COUNTY	DDAI PROJ. NO.
CORKSCREW	LEE	18-0119

**SIGNING AND PAVEMENT
MARKING PLAN**

SHEET NO.
S-4

60% SUBMITTAL
NOT FOR CONSTRUCTION

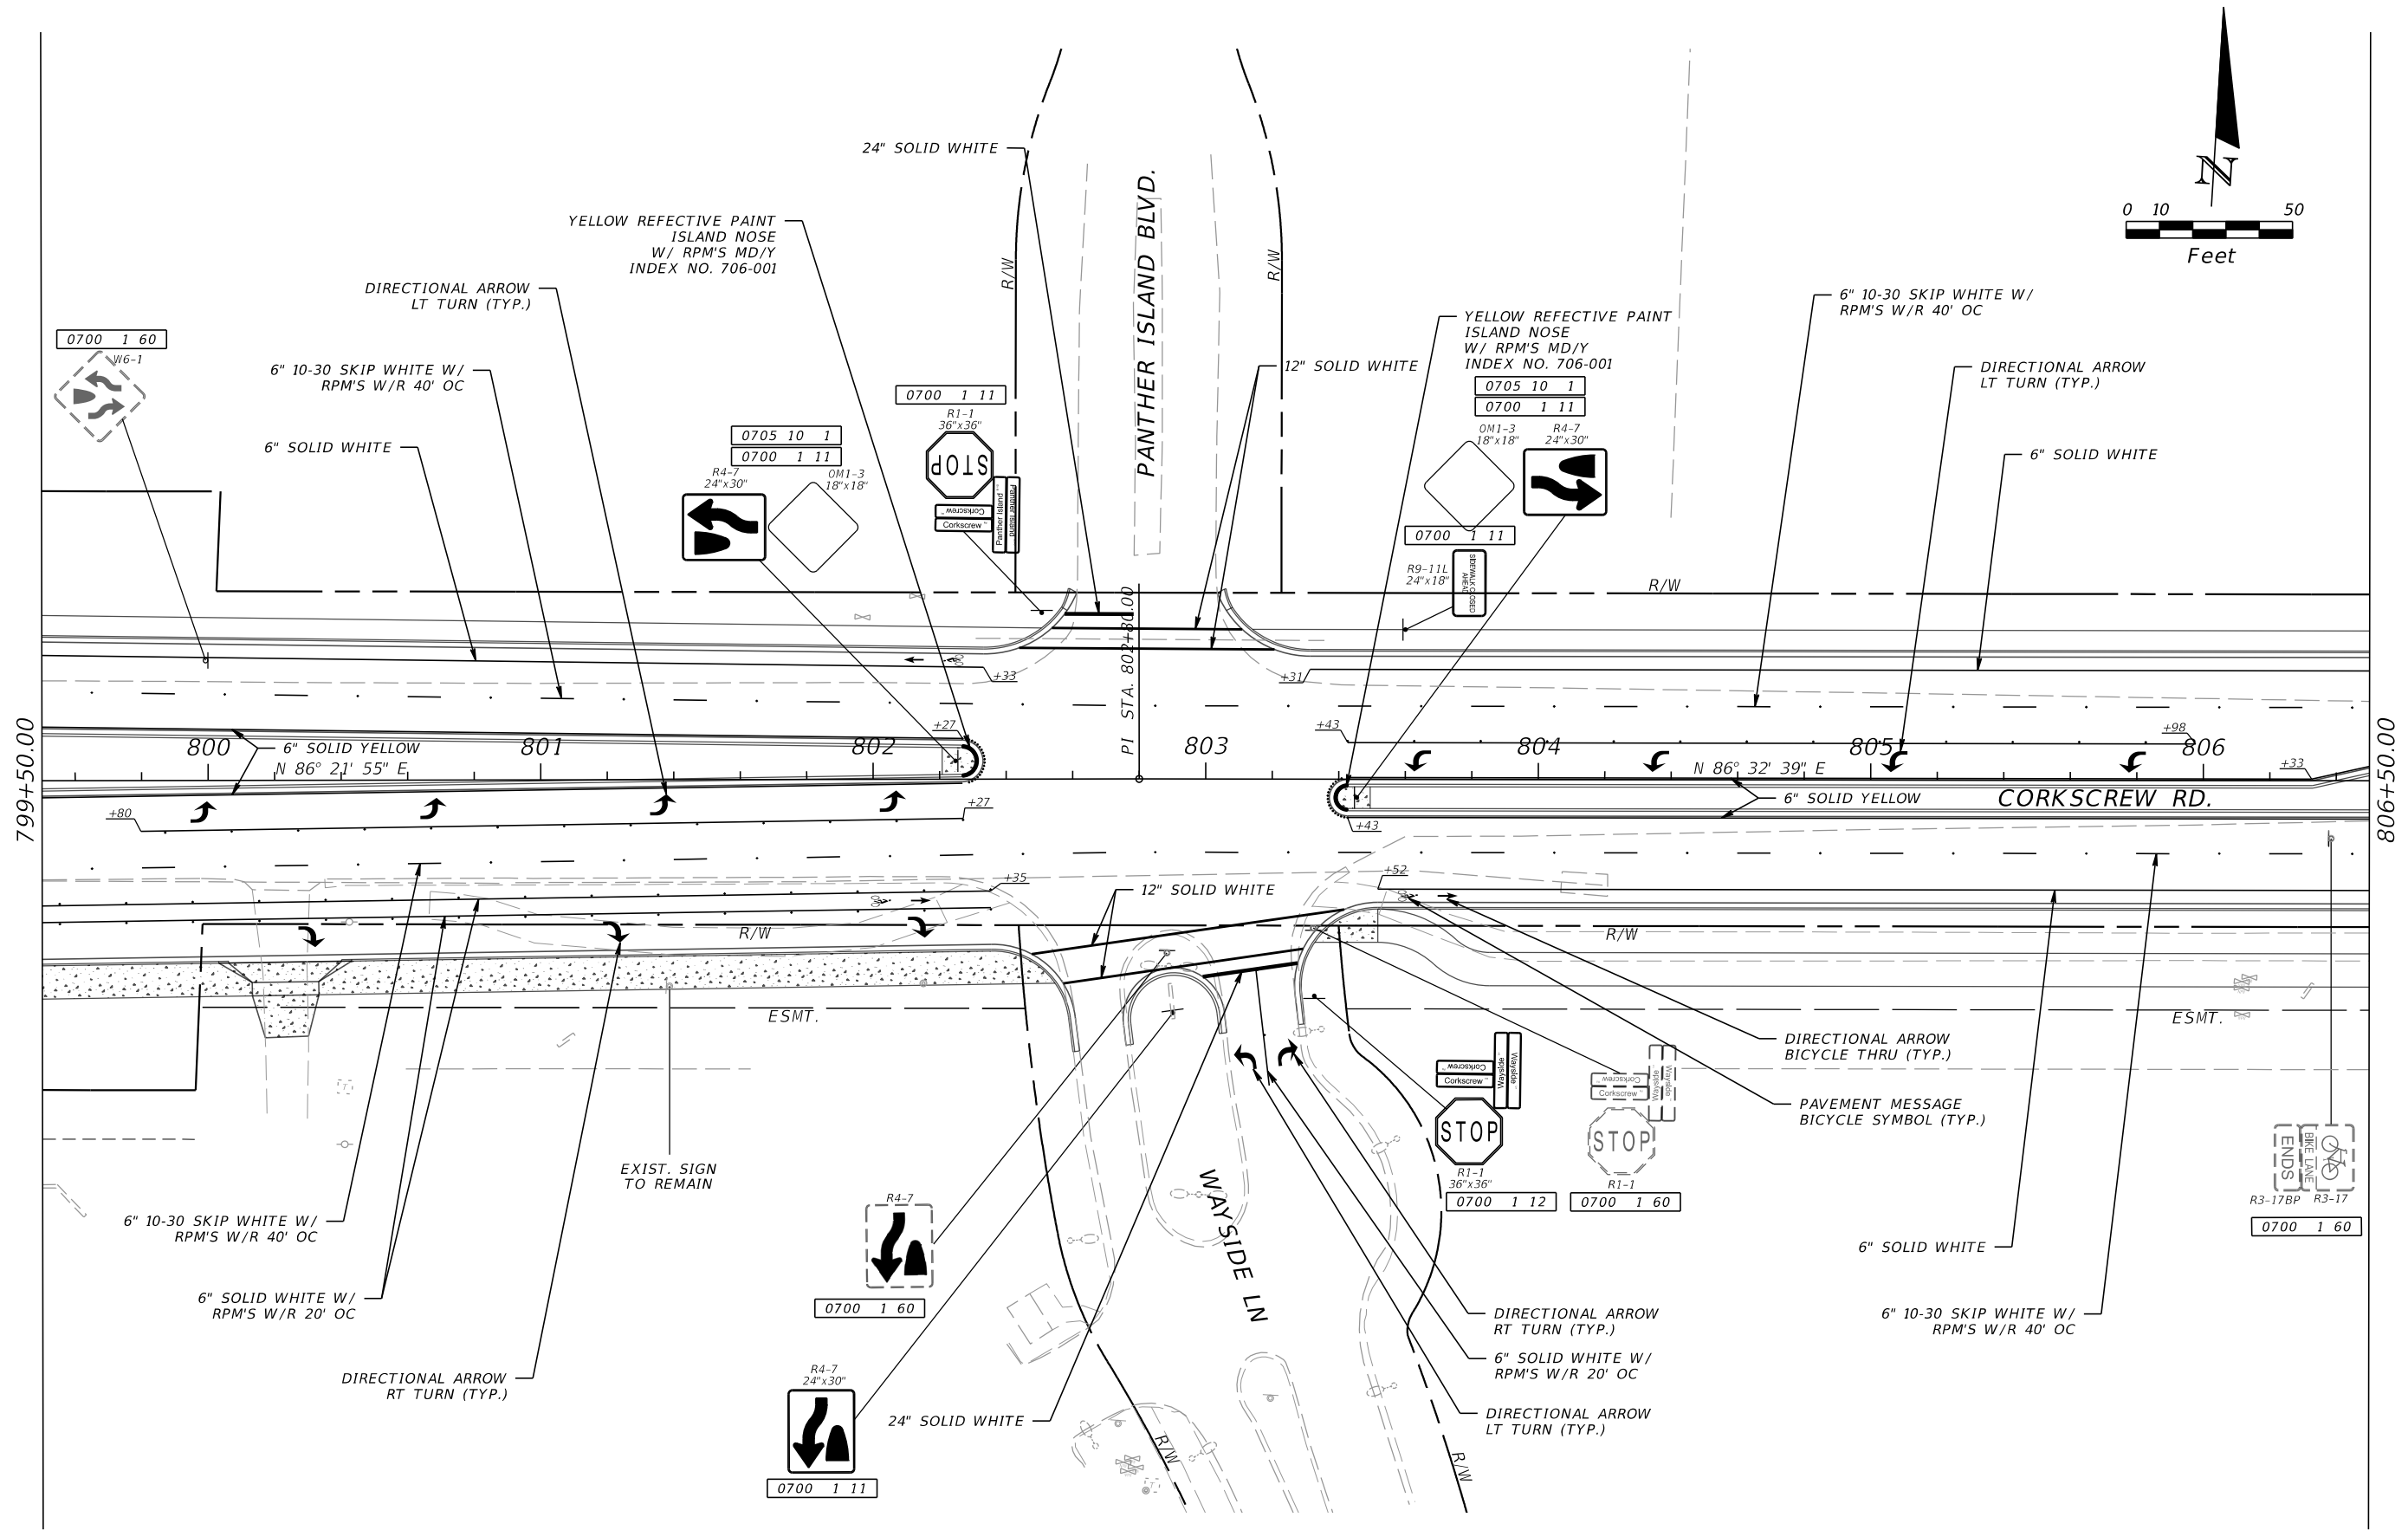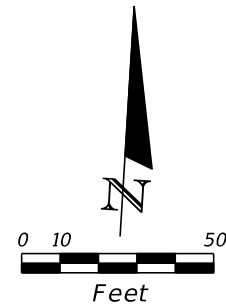

REVISIONS			
DATE	DESCRIPTION	DATE	DESCRIPTION

DAVID DOUGLAS ASSOCIATES, INC.
 CIVIL ENGINEERS - LAND PLANNERS - CONTRACT ADMINISTRATORS
 1821 Victoria Ave. Fort Myers, Florida 33901
 Ph. 239-337-3330
 Web: www.dda-engineers.com
 George R. Brinson, Jr., P.E. #47807





LEE COUNTY PUBLIC WORKS DEPARTMENT OF TRANSPORTATION		
ROAD NAME	COUNTY	DDAI PROJ. NO.
CORKSCREW	LEE	18-0119

**SIGNING AND PAVEMENT
MARKING PLAN**



SHEET NO.
S-5

60% SUBMITTAL
NOT FOR CONSTRUCTION

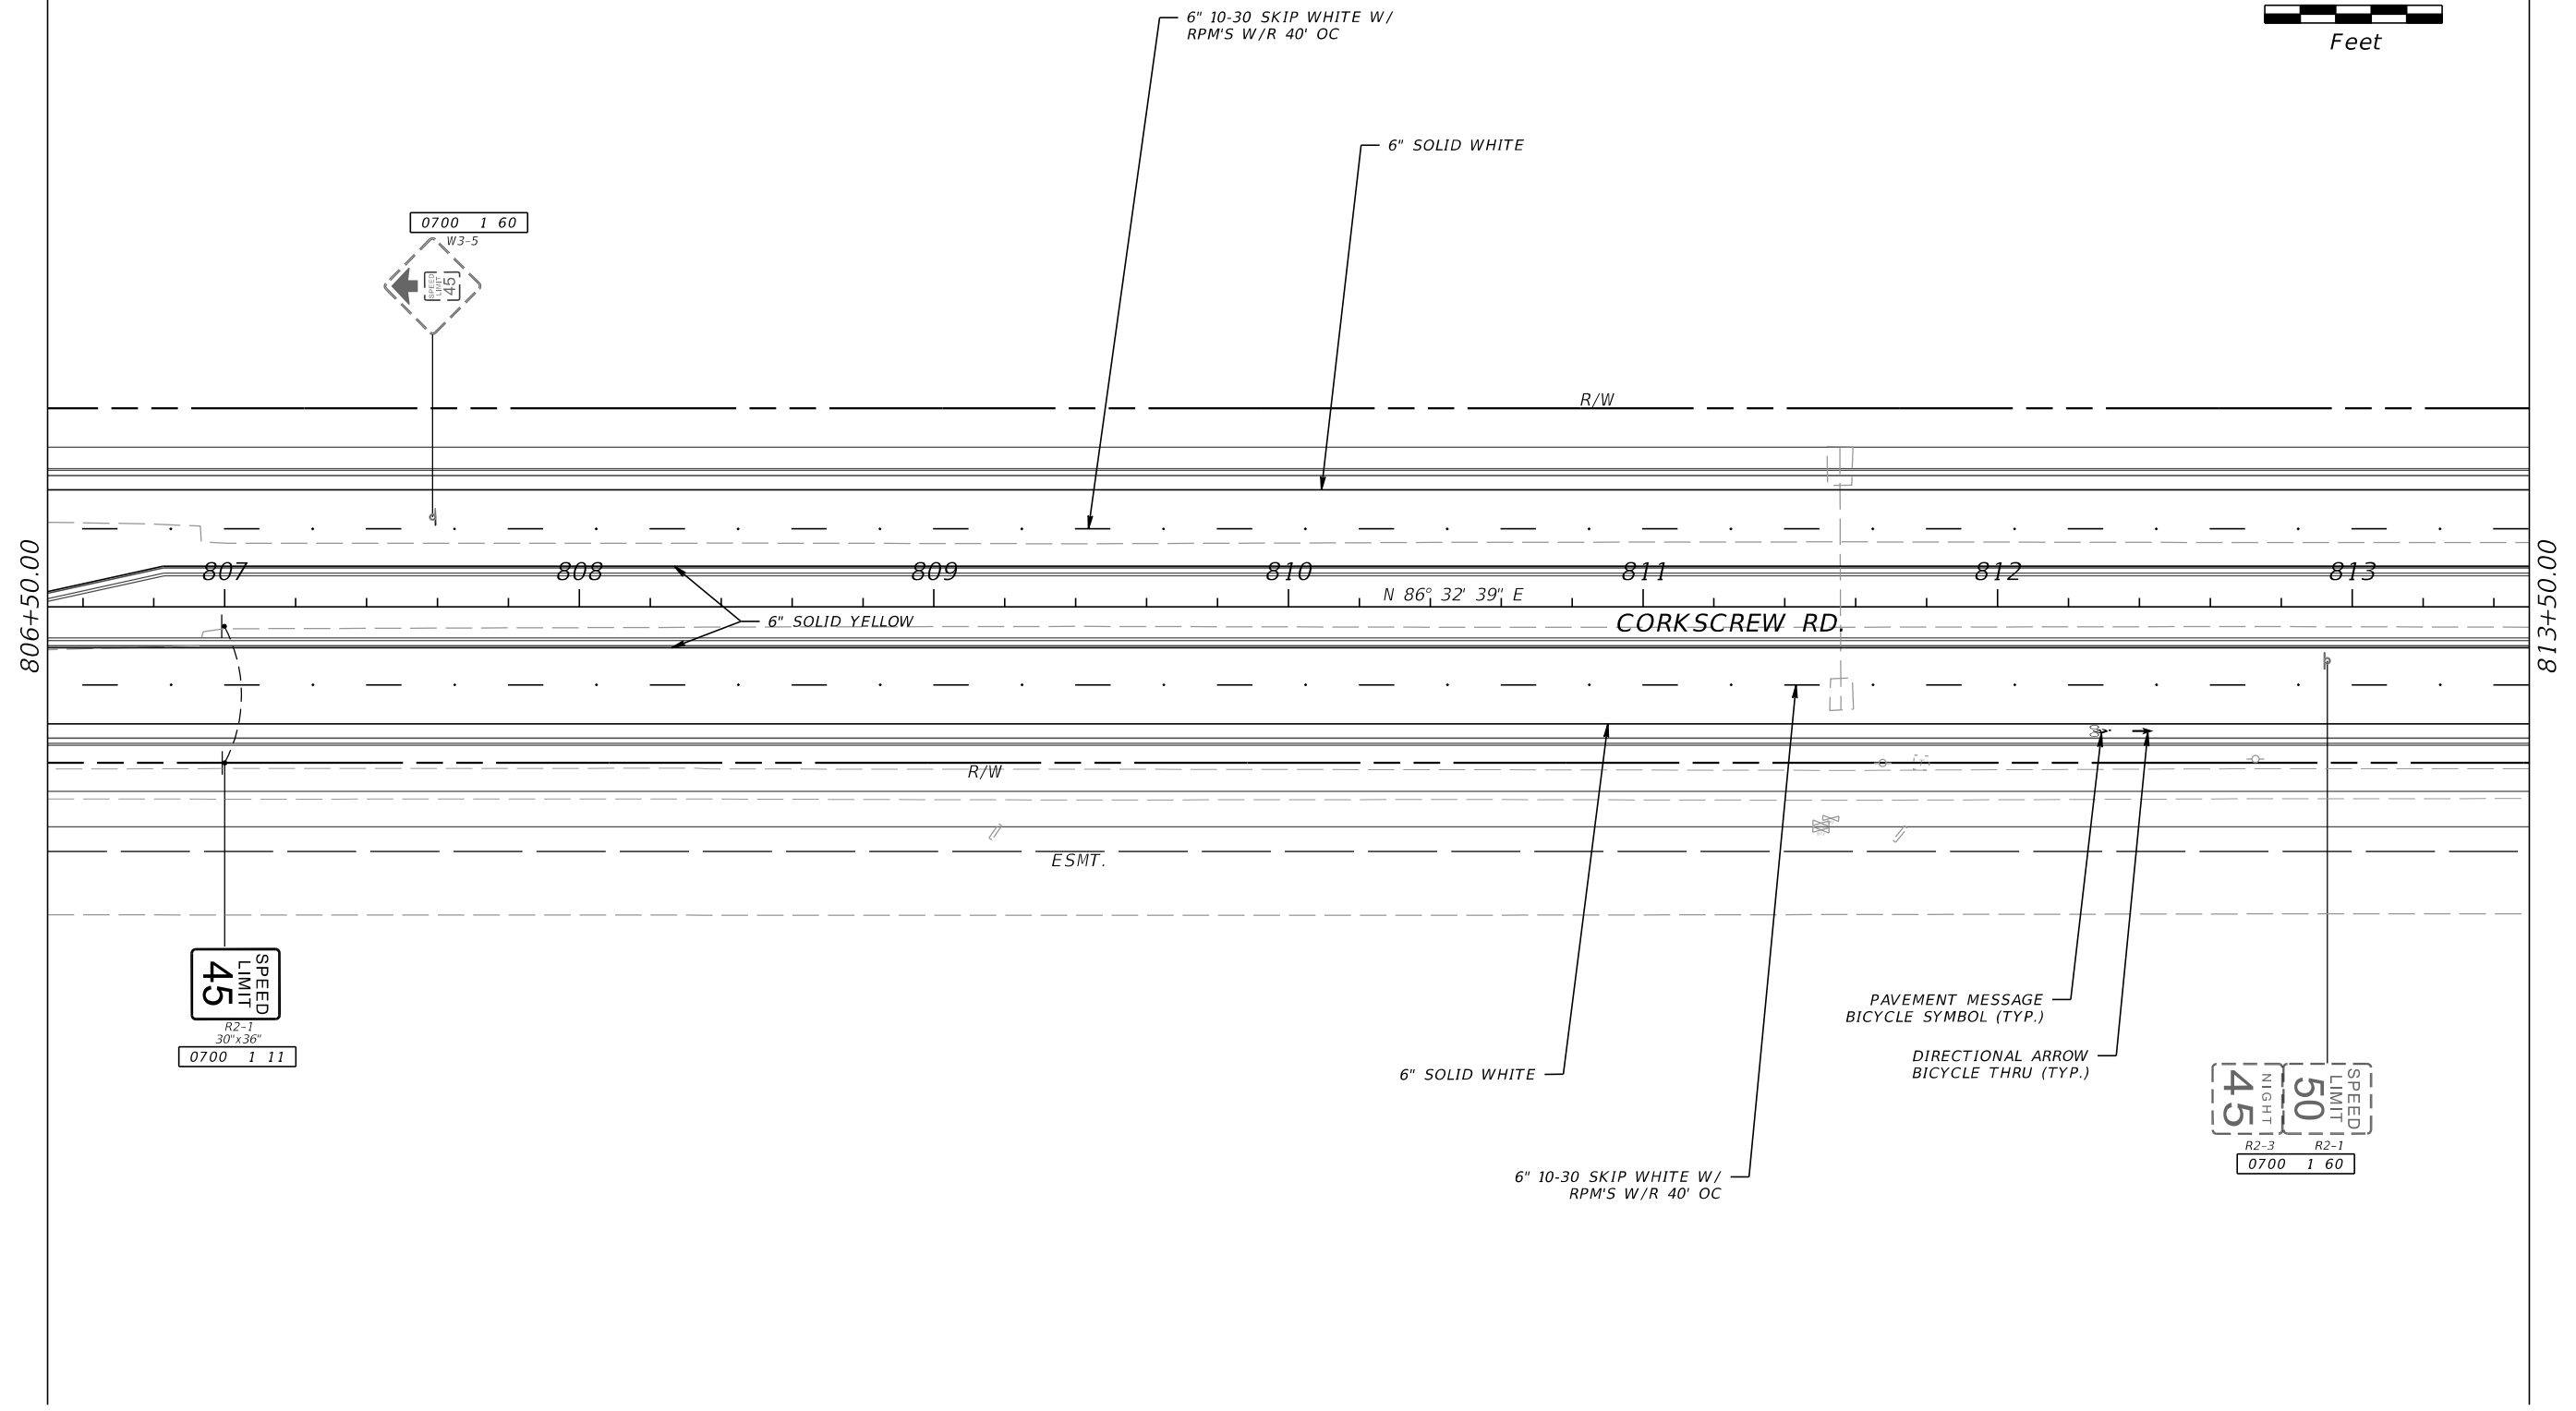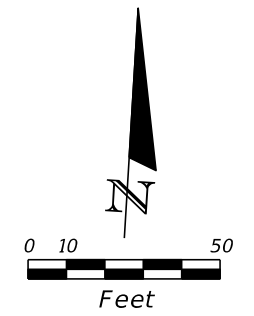



REVISIONS				DAVID DOUGLAS ASSOCIATES, INC. CIVIL ENGINEERS - LAND PLANNERS - CONTRACT ADMINISTRATORS 1821 Victoria Ave. Fort Myers, Florida 33901 Ph. 239-337-3330 Web: www.dda-engineers.com George R. Brinson, Jr., P.E. #47807	LEE COUNTY PUBLIC WORKS DEPARTMENT OF TRANSPORTATION			SIGNING AND PAVEMENT MARKING PLAN	SHEET NO.
DATE	DESCRIPTION	DATE	DESCRIPTION		ROAD NAME	COUNTY	DDAI PROJ. NO.		
					DDAI	CORKSCREW	LEE		18-0119

60% SUBMITTAL
NOT FOR CONSTRUCTION

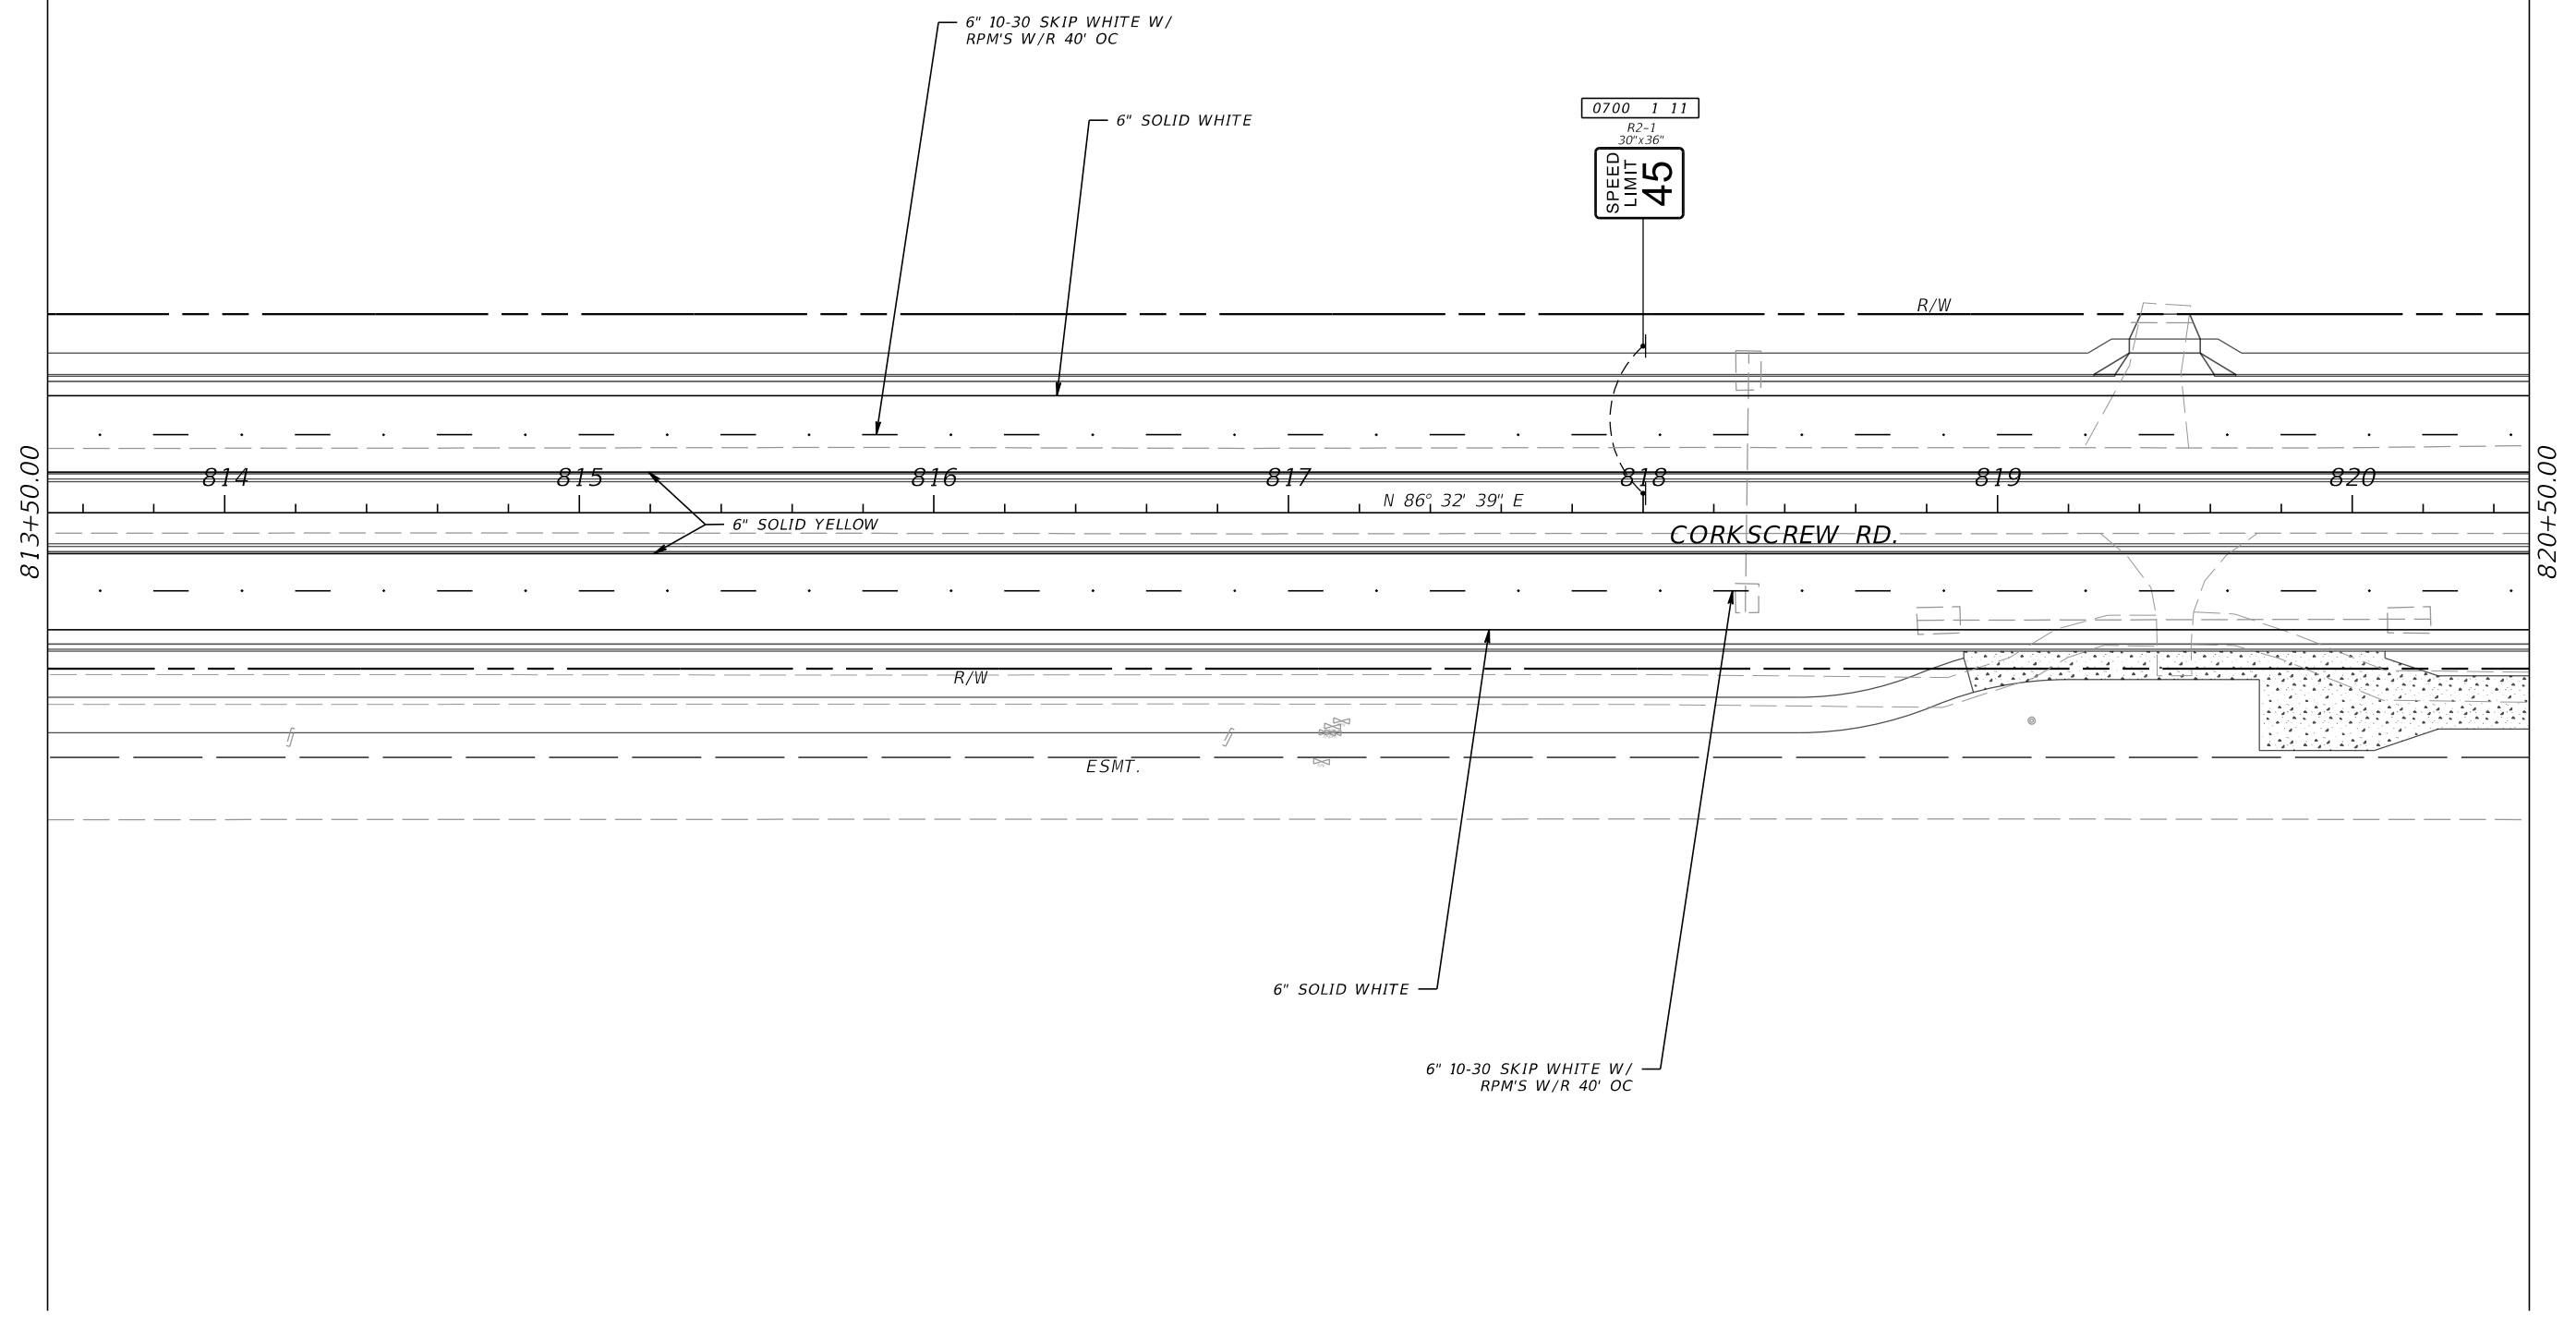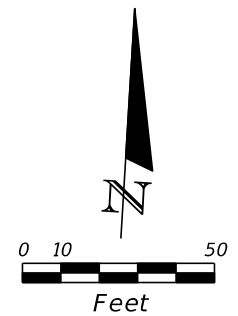

REVISIONS				DAVID DOUGLAS ASSOCIATES, INC.			LEE COUNTY PUBLIC WORKS			SIGNING AND PAVEMENT MARKING PLAN	SHEET NO.
DATE	DESCRIPTION	DATE	DESCRIPTION	CIVIL ENGINEERS - LAND PLANNERS - CONTRACT ADMINISTRATORS			DEPARTMENT OF TRANSPORTATION				S-7
				1821 Victoria Ave. Fort Myers, Florida 33901 Ph. 239-337-3330 Web: www.dda-engineers.com George R. Brinson, Jr., P.E. #47807			ROAD NAME COUNTY DDAI PROJ. NO.				
				DDAI			CORKSCREW LEE 18-0119				

60% SUBMITTAL
NOT FOR CONSTRUCTION

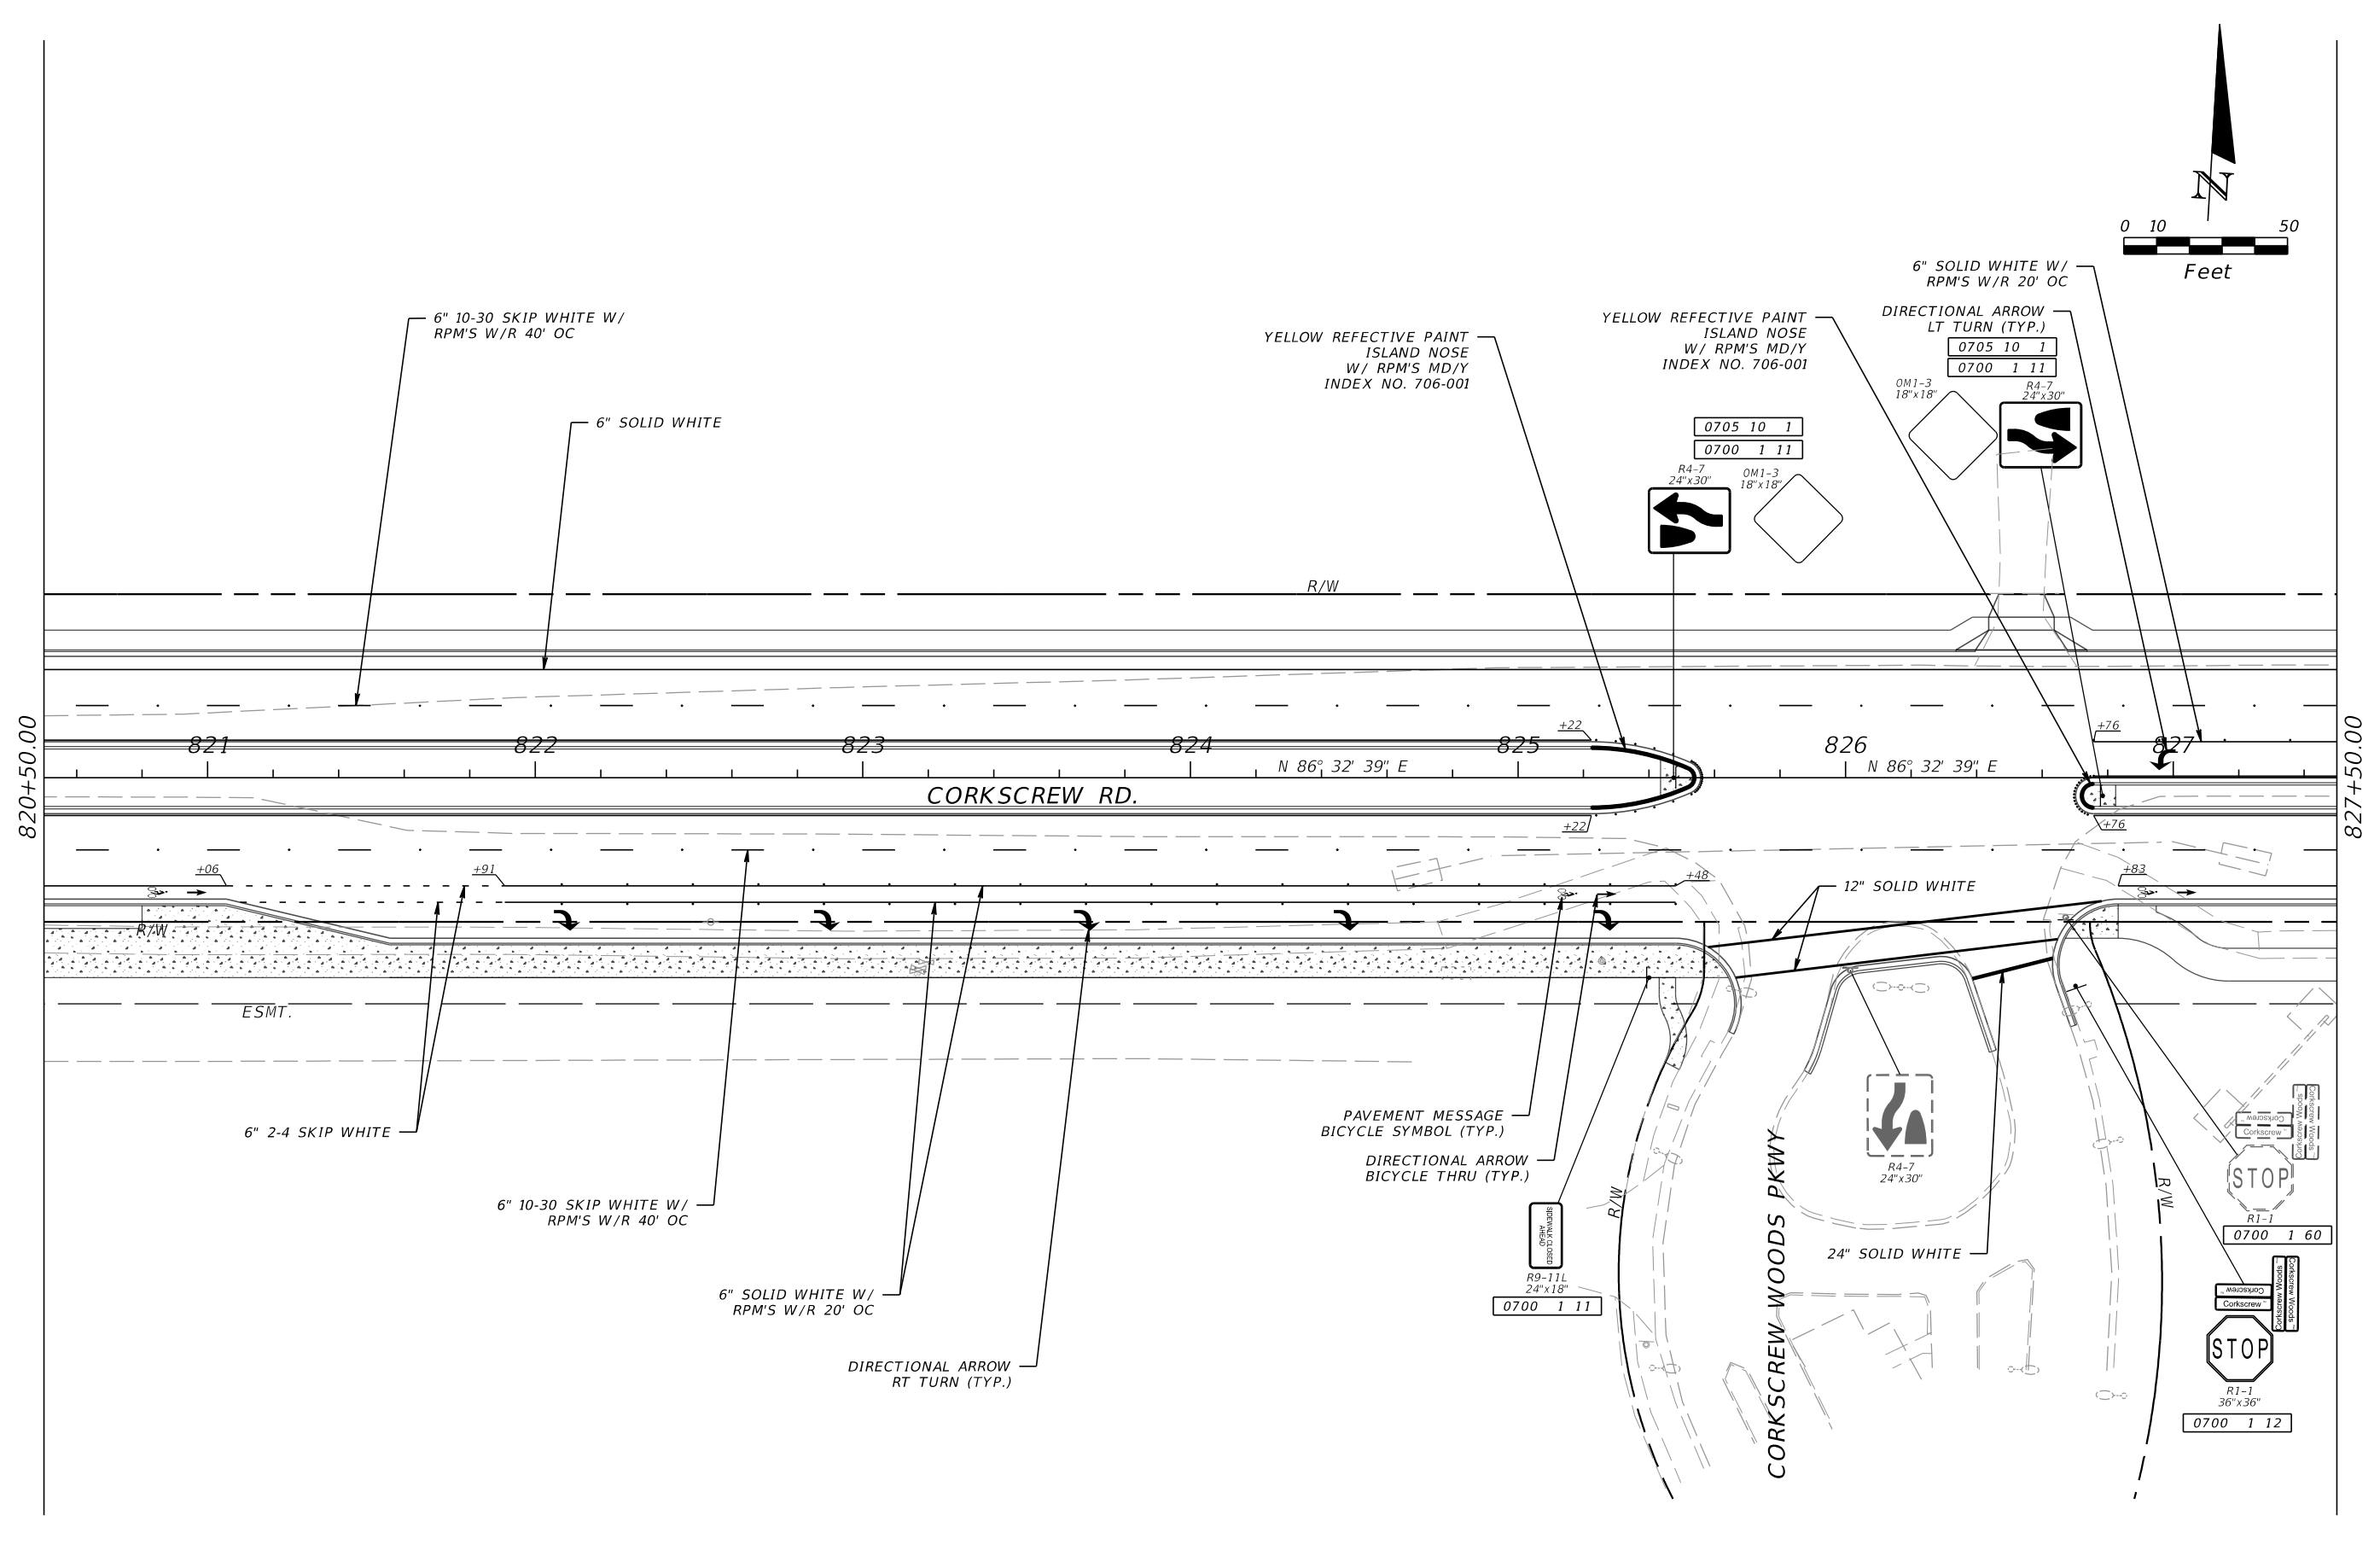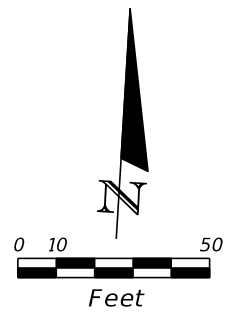

REVISIONS			
DATE	DESCRIPTION	DATE	DESCRIPTION

DAVID DOUGLAS ASSOCIATES, INC.
 CIVIL ENGINEERS - LAND PLANNERS - CONTRACT ADMINISTRATORS
 1821 Victoria Ave. Fort Myers, Florida 33901
 Ph: 239-337-3330
 Web: www.dda-engineers.com
 George R. Brinson, Jr., P.E. #47807



LEE COUNTY PUBLIC WORKS DEPARTMENT OF TRANSPORTATION		
ROAD NAME	COUNTY	DDAI PROJ. NO.
CORKSCREW	LEE	18-0119



**SIGNING AND PAVEMENT
MARKING PLAN**

SHEET NO.
S-8

60% SUBMITTAL
NOT FOR CONSTRUCTION



CONTRACTOR TO SAFEGUARD
SPEED FEEDBACK SIGN DURING
REMOVAL. SIGN & ASSOCIATED
EQUIPMENT TO BE RETURNED
TO LEE COUNTY.

0700 11 600
YOUR
SPEED

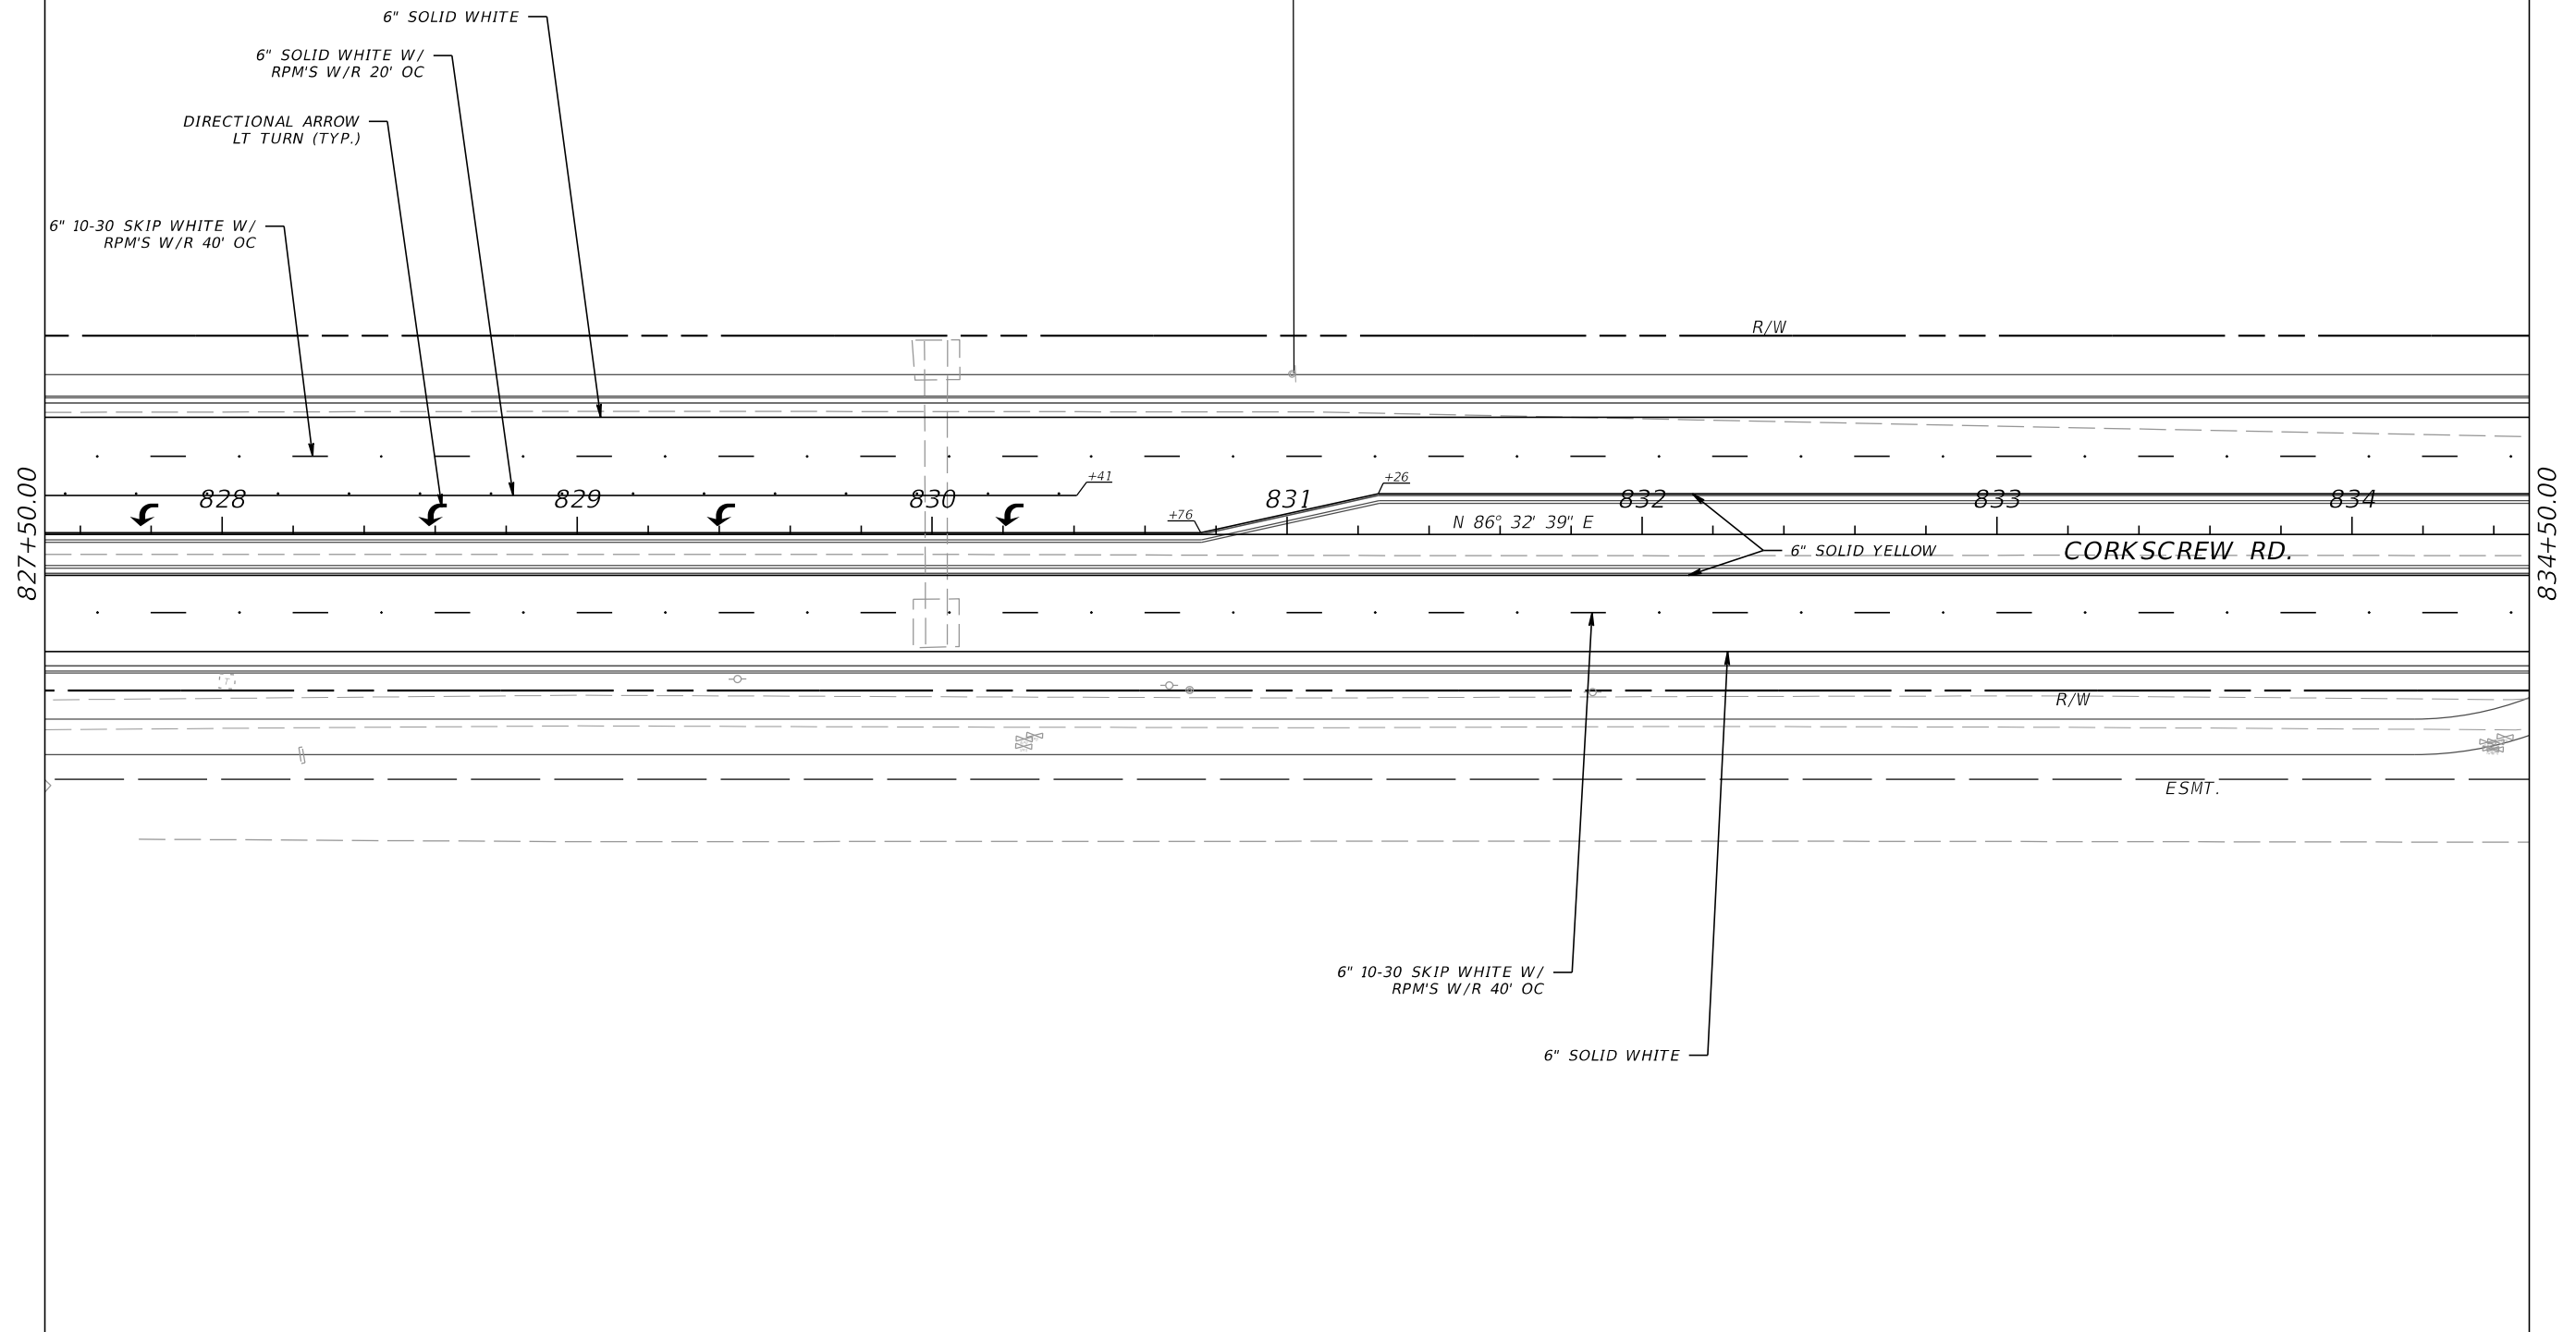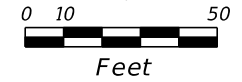






REVISIONS				DAVID DOUGLAS ASSOCIATES, INC. <small>CIVIL ENGINEERS - LAND PLANNERS - CONTRACT ADMINISTRATORS 1821 Victoria Ave. Fort Myers, Florida 33901 Ph. 239-337-3330 Web: www.dda-engineers.com George R. Brinson, Jr., P.E. #47807</small>	LEE COUNTY PUBLIC WORKS DEPARTMENT OF TRANSPORTATION			SIGNING AND PAVEMENT MARKING PLAN	SHEET NO. S-9
DATE	DESCRIPTION	DATE	DESCRIPTION		ROAD NAME	COUNTY	DDAI PROJ. NO.		
				DDAI	CORKSCREW	LEE	18-0119		

60% SUBMITTAL
NOT FOR CONSTRUCTION

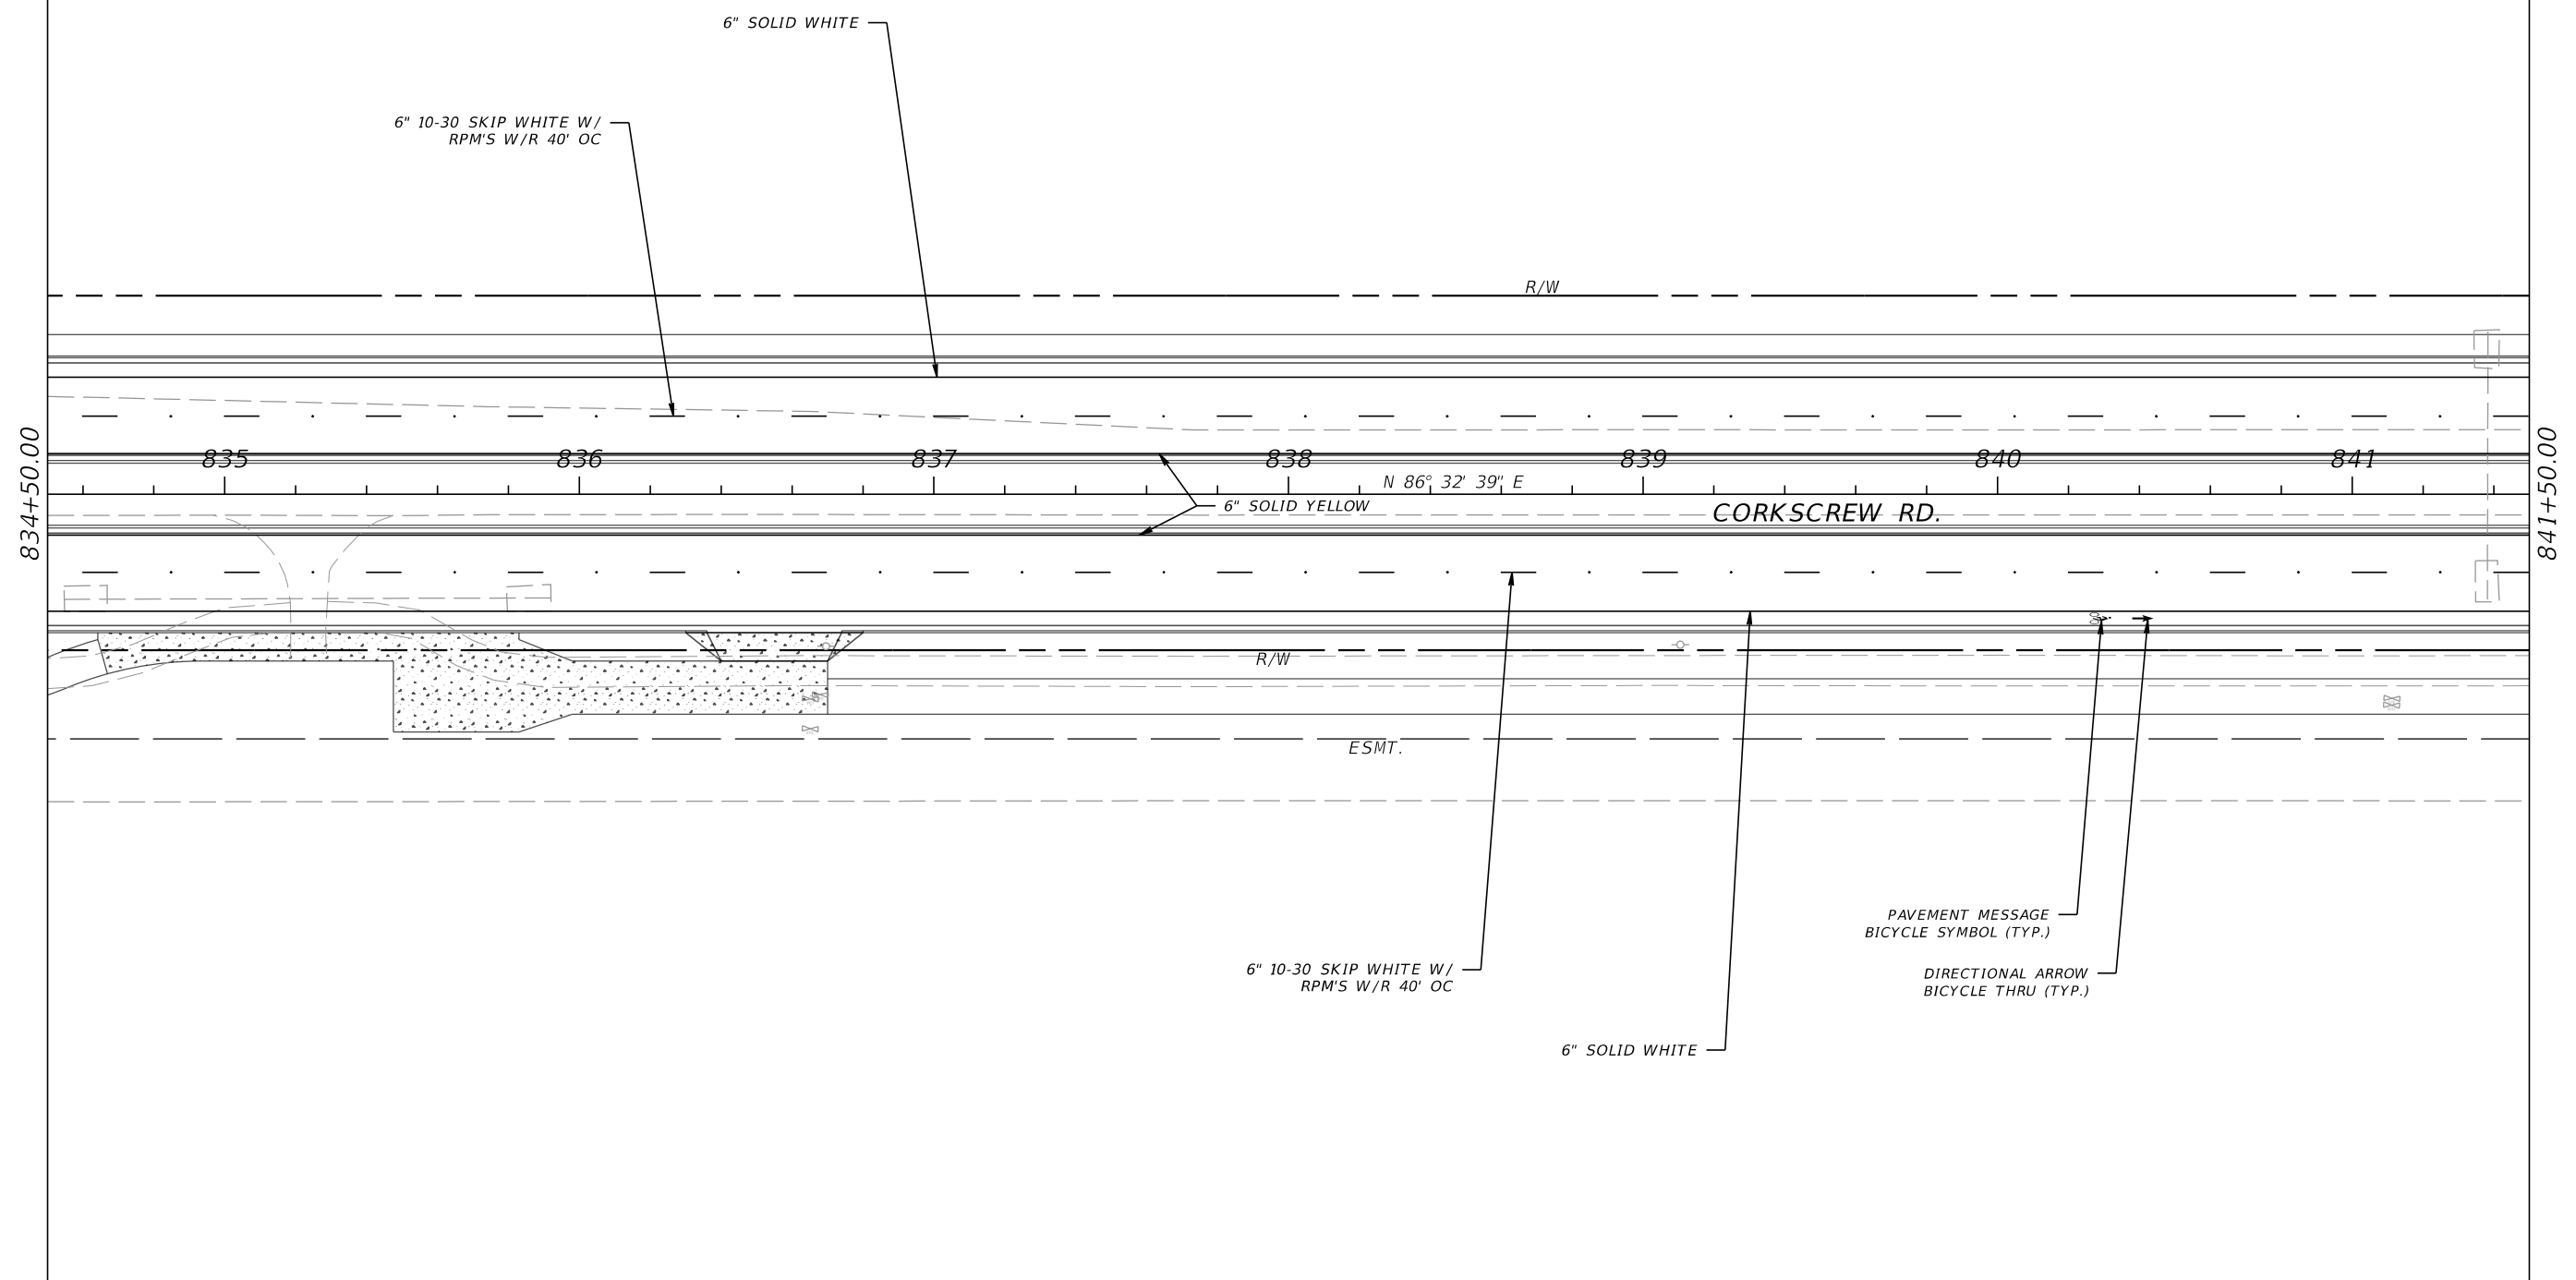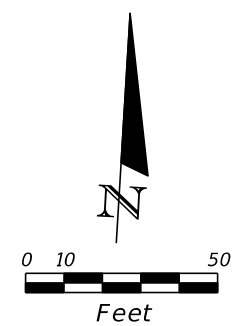



REVISIONS				DAVID DOUGLAS ASSOCIATES, INC. <small>CIVIL ENGINEERS - LAND PLANNERS - CONTRACT ADMINISTRATORS 1821 Victoria Ave. Fort Myers, Florida 33901 Ph: 239-337-3330 Web: www.dda-engineers.com George R. Brinson, Jr., P.E. #47807</small>	LEE COUNTY PUBLIC WORKS DEPARTMENT OF TRANSPORTATION			SIGNING AND PAVEMENT MARKING PLAN	SHEET NO. S-10
DATE	DESCRIPTION	DATE	DESCRIPTION		ROAD NAME	COUNTY	DDAI PROJ. NO.		
					CORKSCREW	LEE	18-0119		

60% SUBMITTAL
NOT FOR CONSTRUCTION

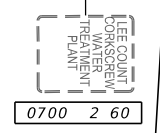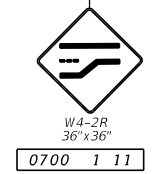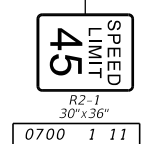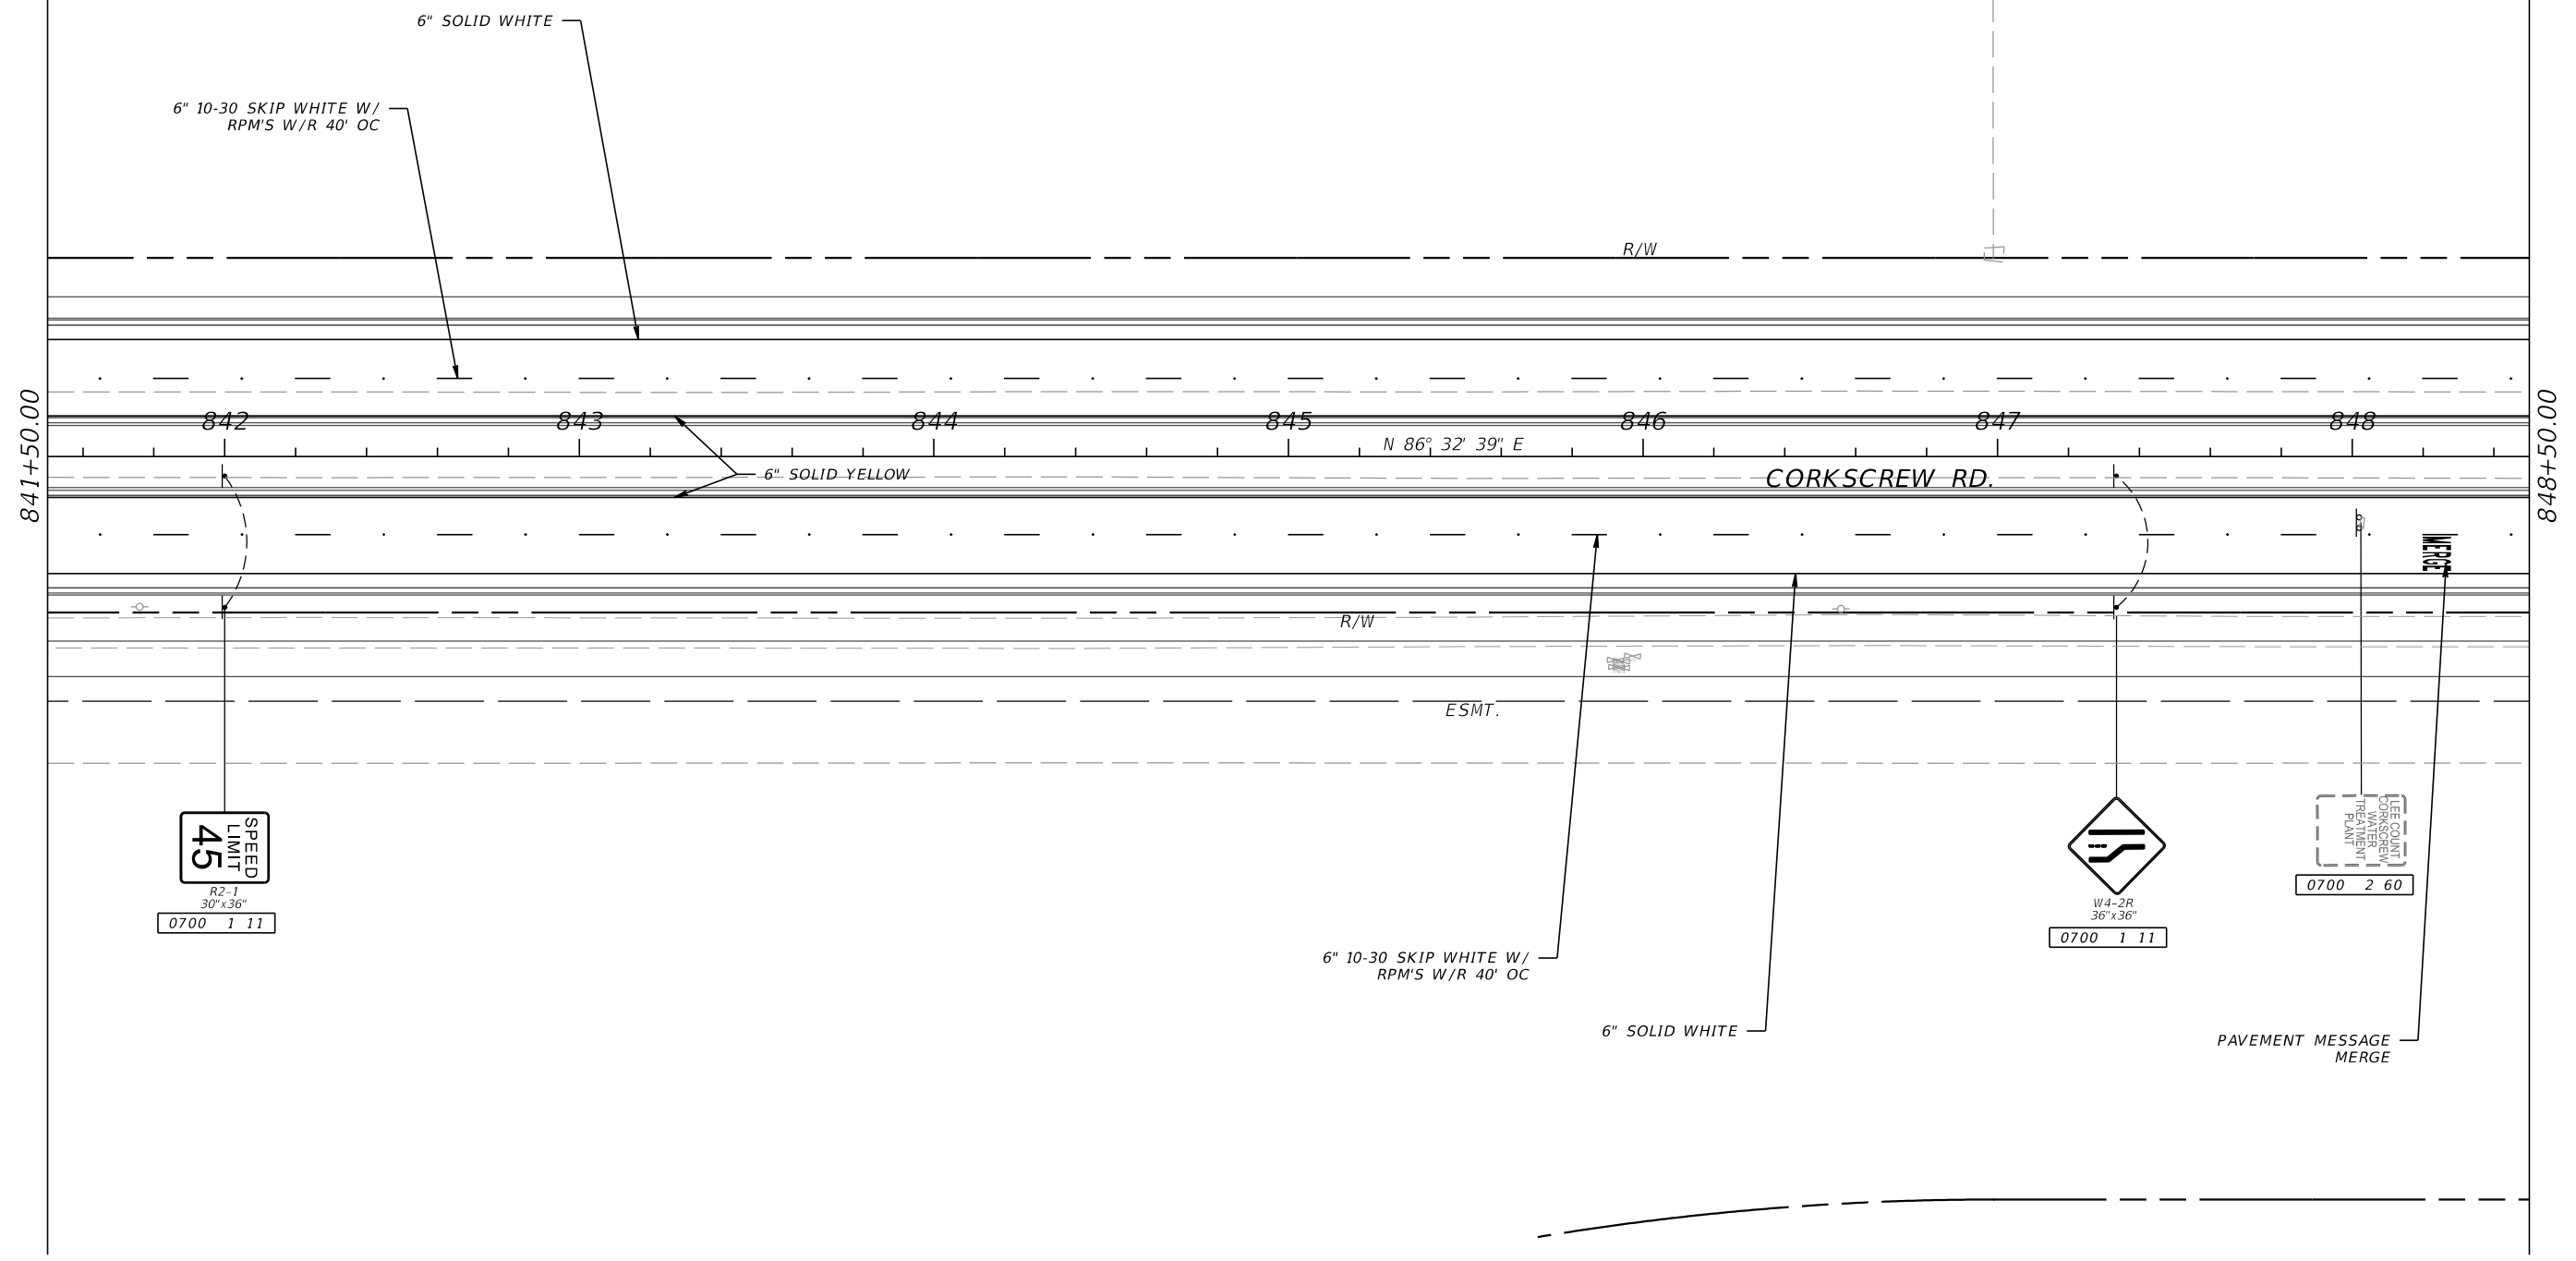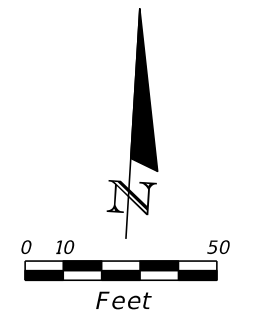



REVISIONS				DAVID DOUGLAS ASSOCIATES, INC. CIVIL ENGINEERS - LAND PLANNERS - CONTRACT ADMINISTRATORS 1821 Victoria Ave. Fort Myers, Florida 33901 Ph: 239-337-3330 Web: www.dda-engineers.com George R. Brinson, Jr., P.E. #47807	LEE COUNTY PUBLIC WORKS DEPARTMENT OF TRANSPORTATION			SIGNING AND PAVEMENT MARKING PLAN	SHEET NO. S-11
DATE	DESCRIPTION	DATE	DESCRIPTION		ROAD NAME	COUNTY	DDAI PROJ. NO.		
					CORKSCREW	LEE	18-0119		

60% SUBMITTAL
NOT FOR CONSTRUCTION

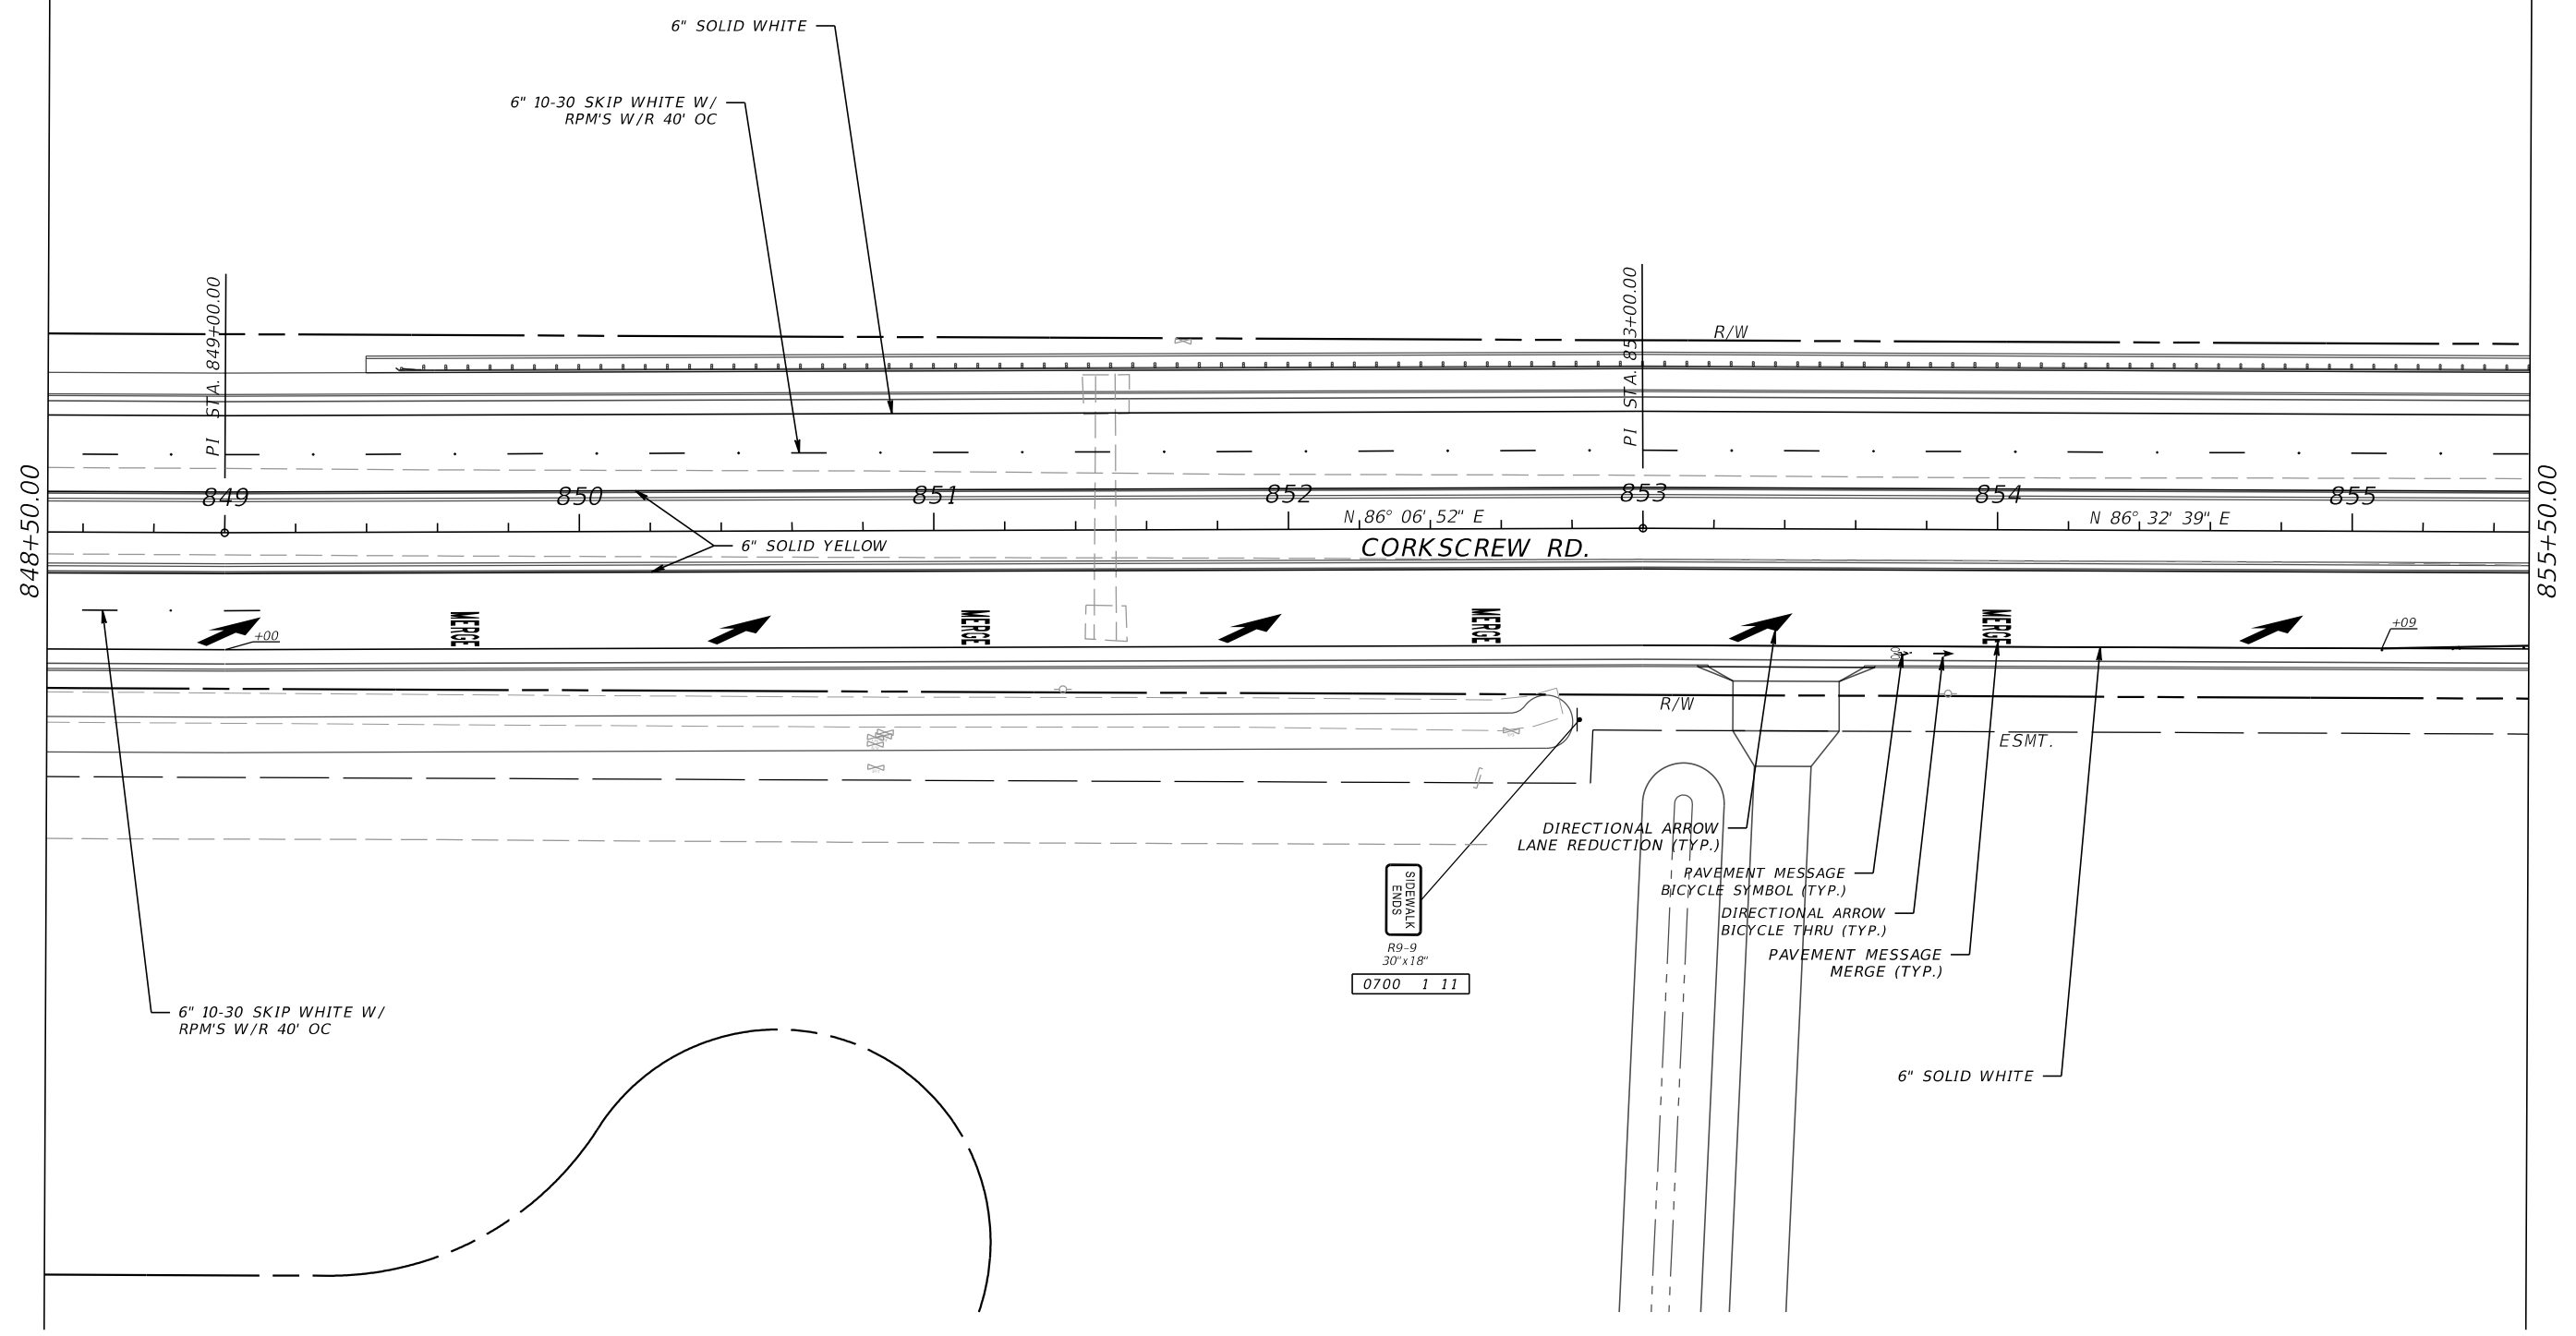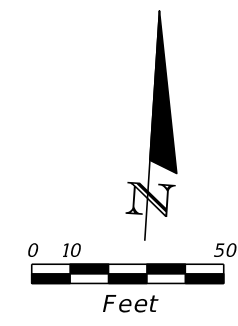


REVISIONS				DAVID DOUGLAS ASSOCIATES, INC. CIVIL ENGINEERS - LAND PLANNERS - CONTRACT ADMINISTRATORS 1821 Victoria Ave. Fort Myers, Florida 33901 Ph: 239-337-3330 Web: www.dda-engineers.com George R. Brinson, Jr., P.E. #47807	LEE COUNTY PUBLIC WORKS DEPARTMENT OF TRANSPORTATION			SIGNING AND PAVEMENT MARKING PLAN	SHEET NO.
DATE	DESCRIPTION	DATE	DESCRIPTION		ROAD NAME	COUNTY	DDAI PROJ. NO.		S-12
					CORKSCREW	LEE	18-0119		

60% SUBMITTAL
NOT FOR CONSTRUCTION

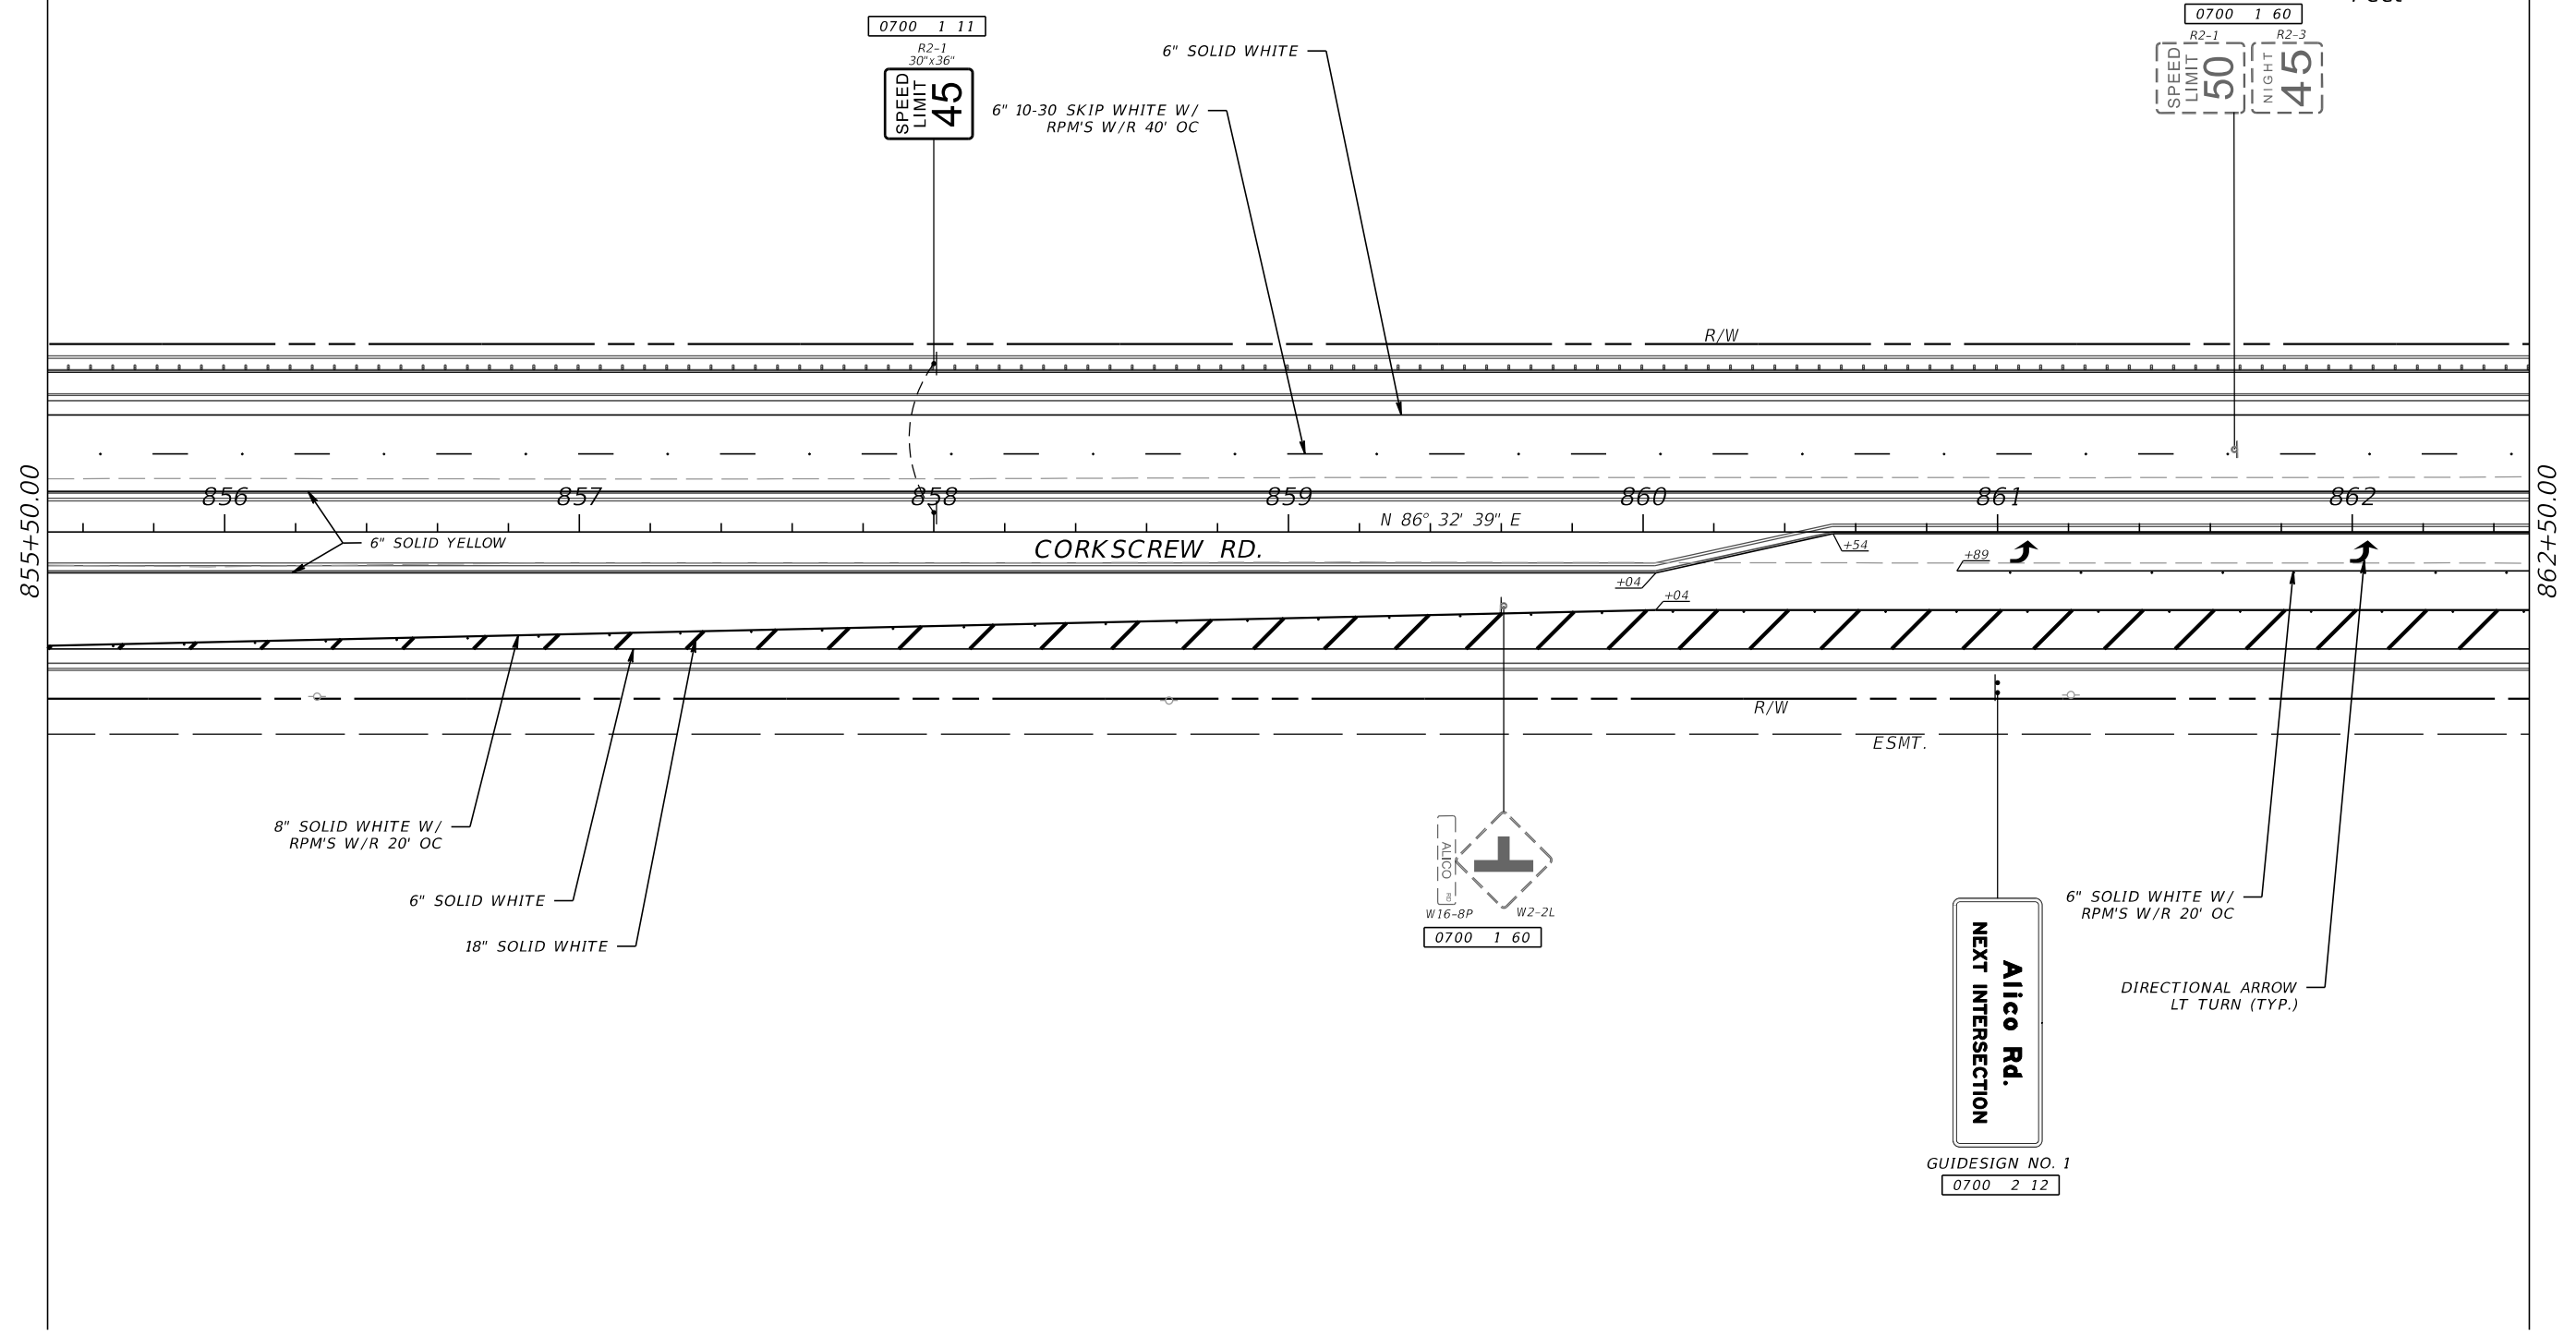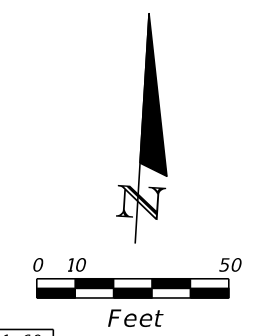


REVISIONS				DAVID DOUGLAS ASSOCIATES, INC.			LEE COUNTY PUBLIC WORKS			SIGNING AND PAVEMENT MARKING PLAN	SHEET NO.	
DATE	DESCRIPTION	DATE	DESCRIPTION	CIVIL ENGINEERS - LAND PLANNERS - CONTRACT ADMINISTRATORS			DEPARTMENT OF TRANSPORTATION				NO.	
				1821 Victoria Ave. Fort Myers, Florida 33901 Ph: 239-337-3330 Web: www.dda-engineers.com George R. Brinson, Jr., P.E. #47807			ROAD NAME COUNTY DDAI PROJ. NO.				5-13	
							CORKSCREW LEE 18-0119					
							joann.winter 10/13/2020 8:29:14 AM C:\Project\18-0119\Phase-II\signing\PLANSPO2.dgn					

60% SUBMITTAL
NOT FOR CONSTRUCTION

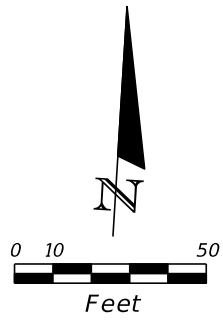

862+50.00

869+50.00

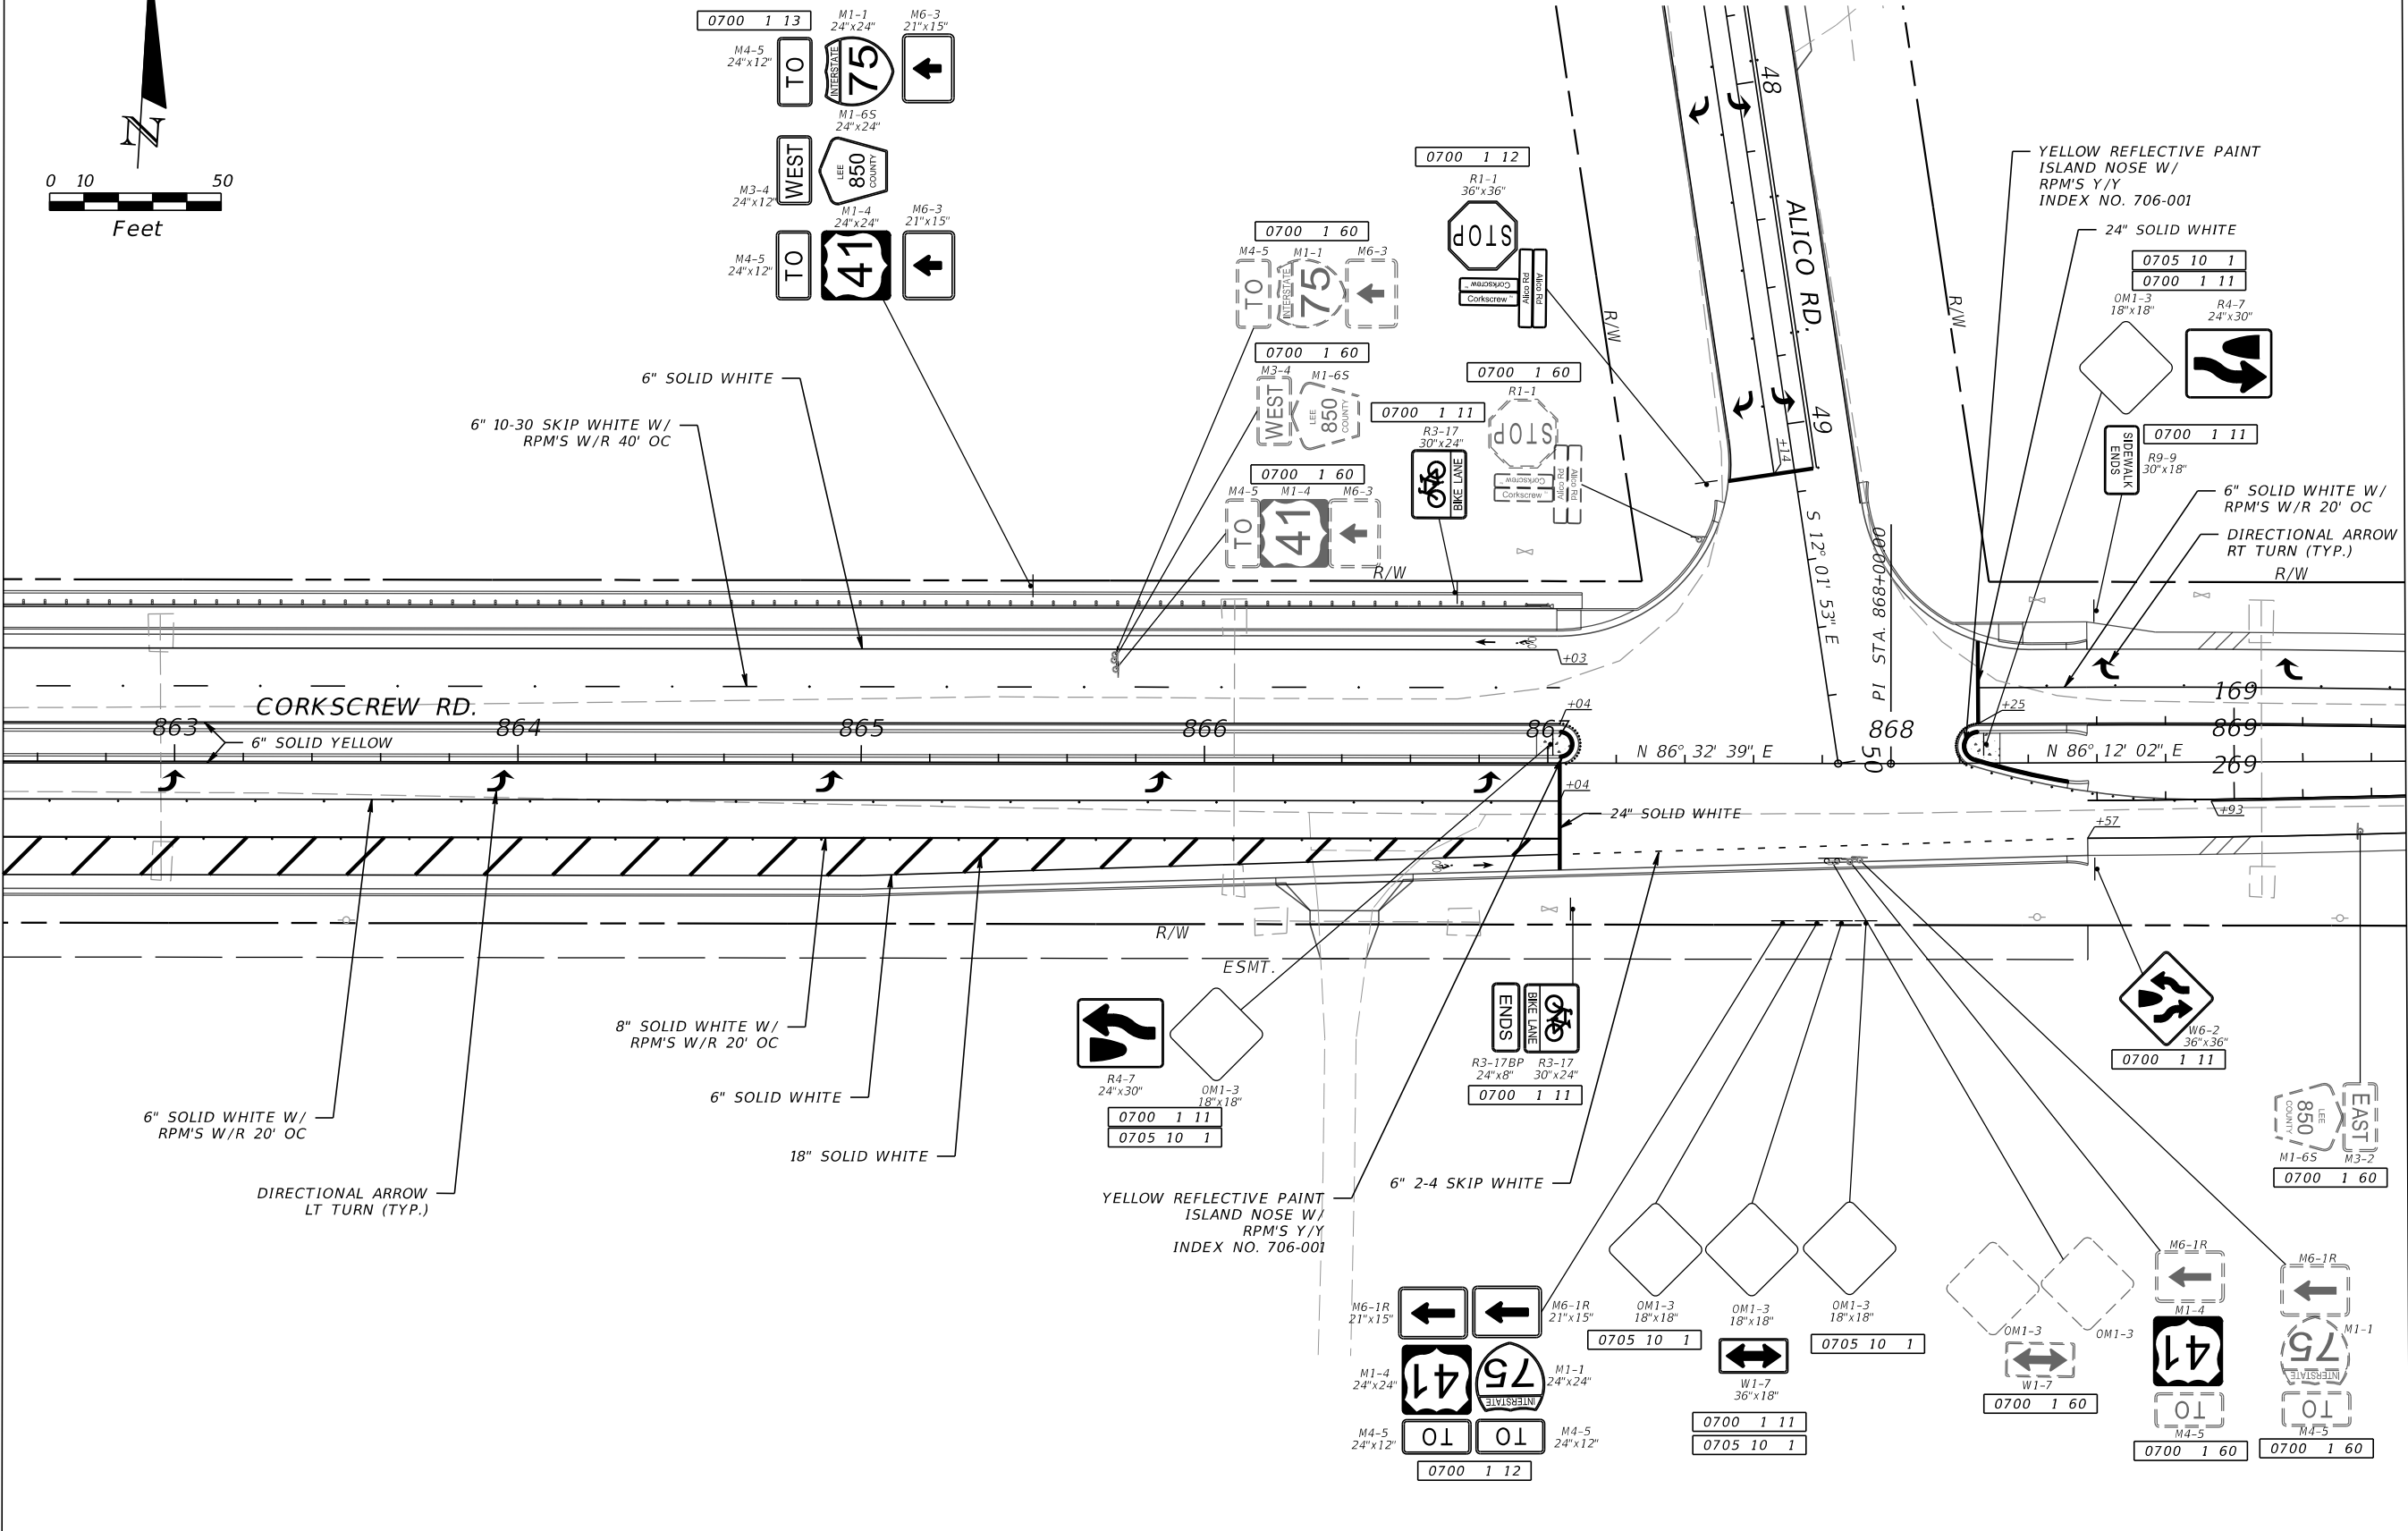

REVISIONS			
DATE	DESCRIPTION	DATE	DESCRIPTION

DAVID DOUGLAS ASSOCIATES, INC.
 CIVIL ENGINEERS - LAND PLANNERS - CONTRACT ADMINISTRATORS
 1821 Victoria Ave. Fort Myers, Florida 33901
 Ph. 239-337-3330
 Web: www.dda-engineers.com
 George R. Brinson, Jr., P.E. #47807





LEE COUNTY PUBLIC WORKS DEPARTMENT OF TRANSPORTATION		
ROAD NAME	COUNTY	DDAI PROJ. NO.
CORKSCREW	LEE	18-0119

**SIGNING AND PAVEMENT
MARKING PLAN**

SHEET NO.
S-14


60% SUBMITTAL
NOT FOR CONSTRUCTION

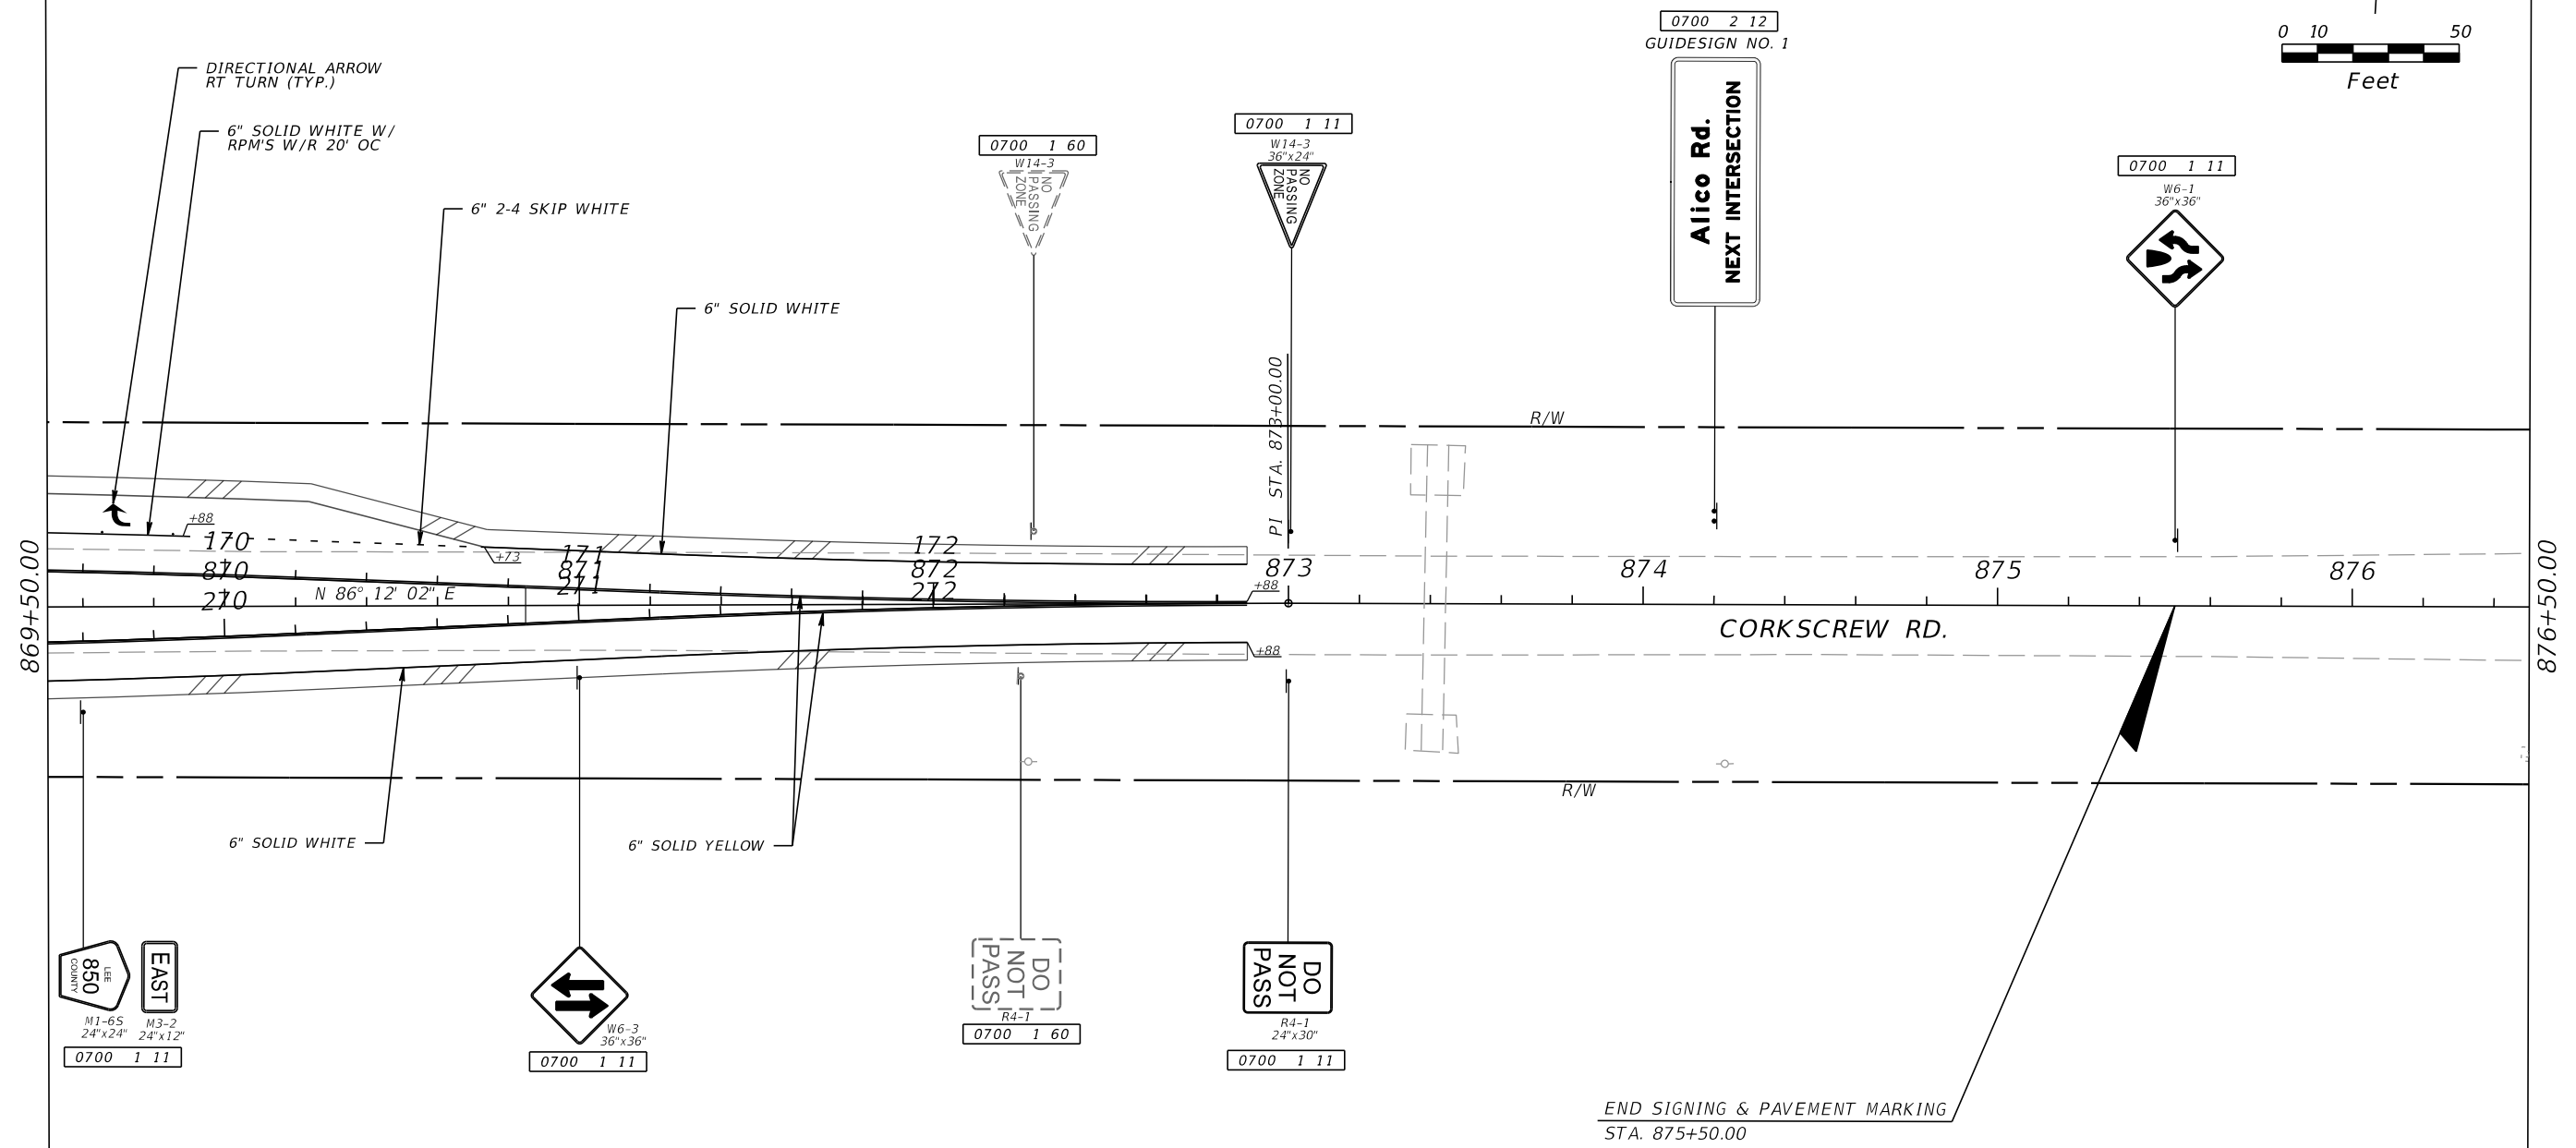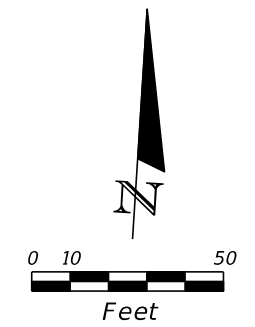


END SIGNING & PAVEMENT MARKING
STA. 875+50.00

60% SUBMITTAL
NOT FOR CONSTRUCTION

REVISIONS				DAVID DOUGLAS ASSOCIATES, INC. CIVIL ENGINEERS - LAND PLANNERS - CONTRACT ADMINISTRATORS 1821 Victoria Ave. Fort Myers, Florida 33901 Ph. 239-337-3330 Web: www.dda-engineers.com George R. Brinson, Jr., P.E. #47807	LEE COUNTY PUBLIC WORKS DEPARTMENT OF TRANSPORTATION			SIGNING AND PAVEMENT MARKING PLAN	SHEET NO. S-15
DATE	DESCRIPTION	DATE	DESCRIPTION		ROAD NAME	COUNTY	DDAI PROJ. NO.		
				DDAI	CORKSCREW	LEE	18-0119		

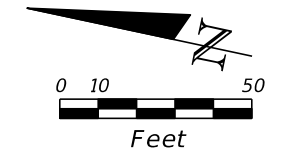



BEGIN SIGNING & PAVEMENT MARKING
ALICO RD.
STA. 40+41.76

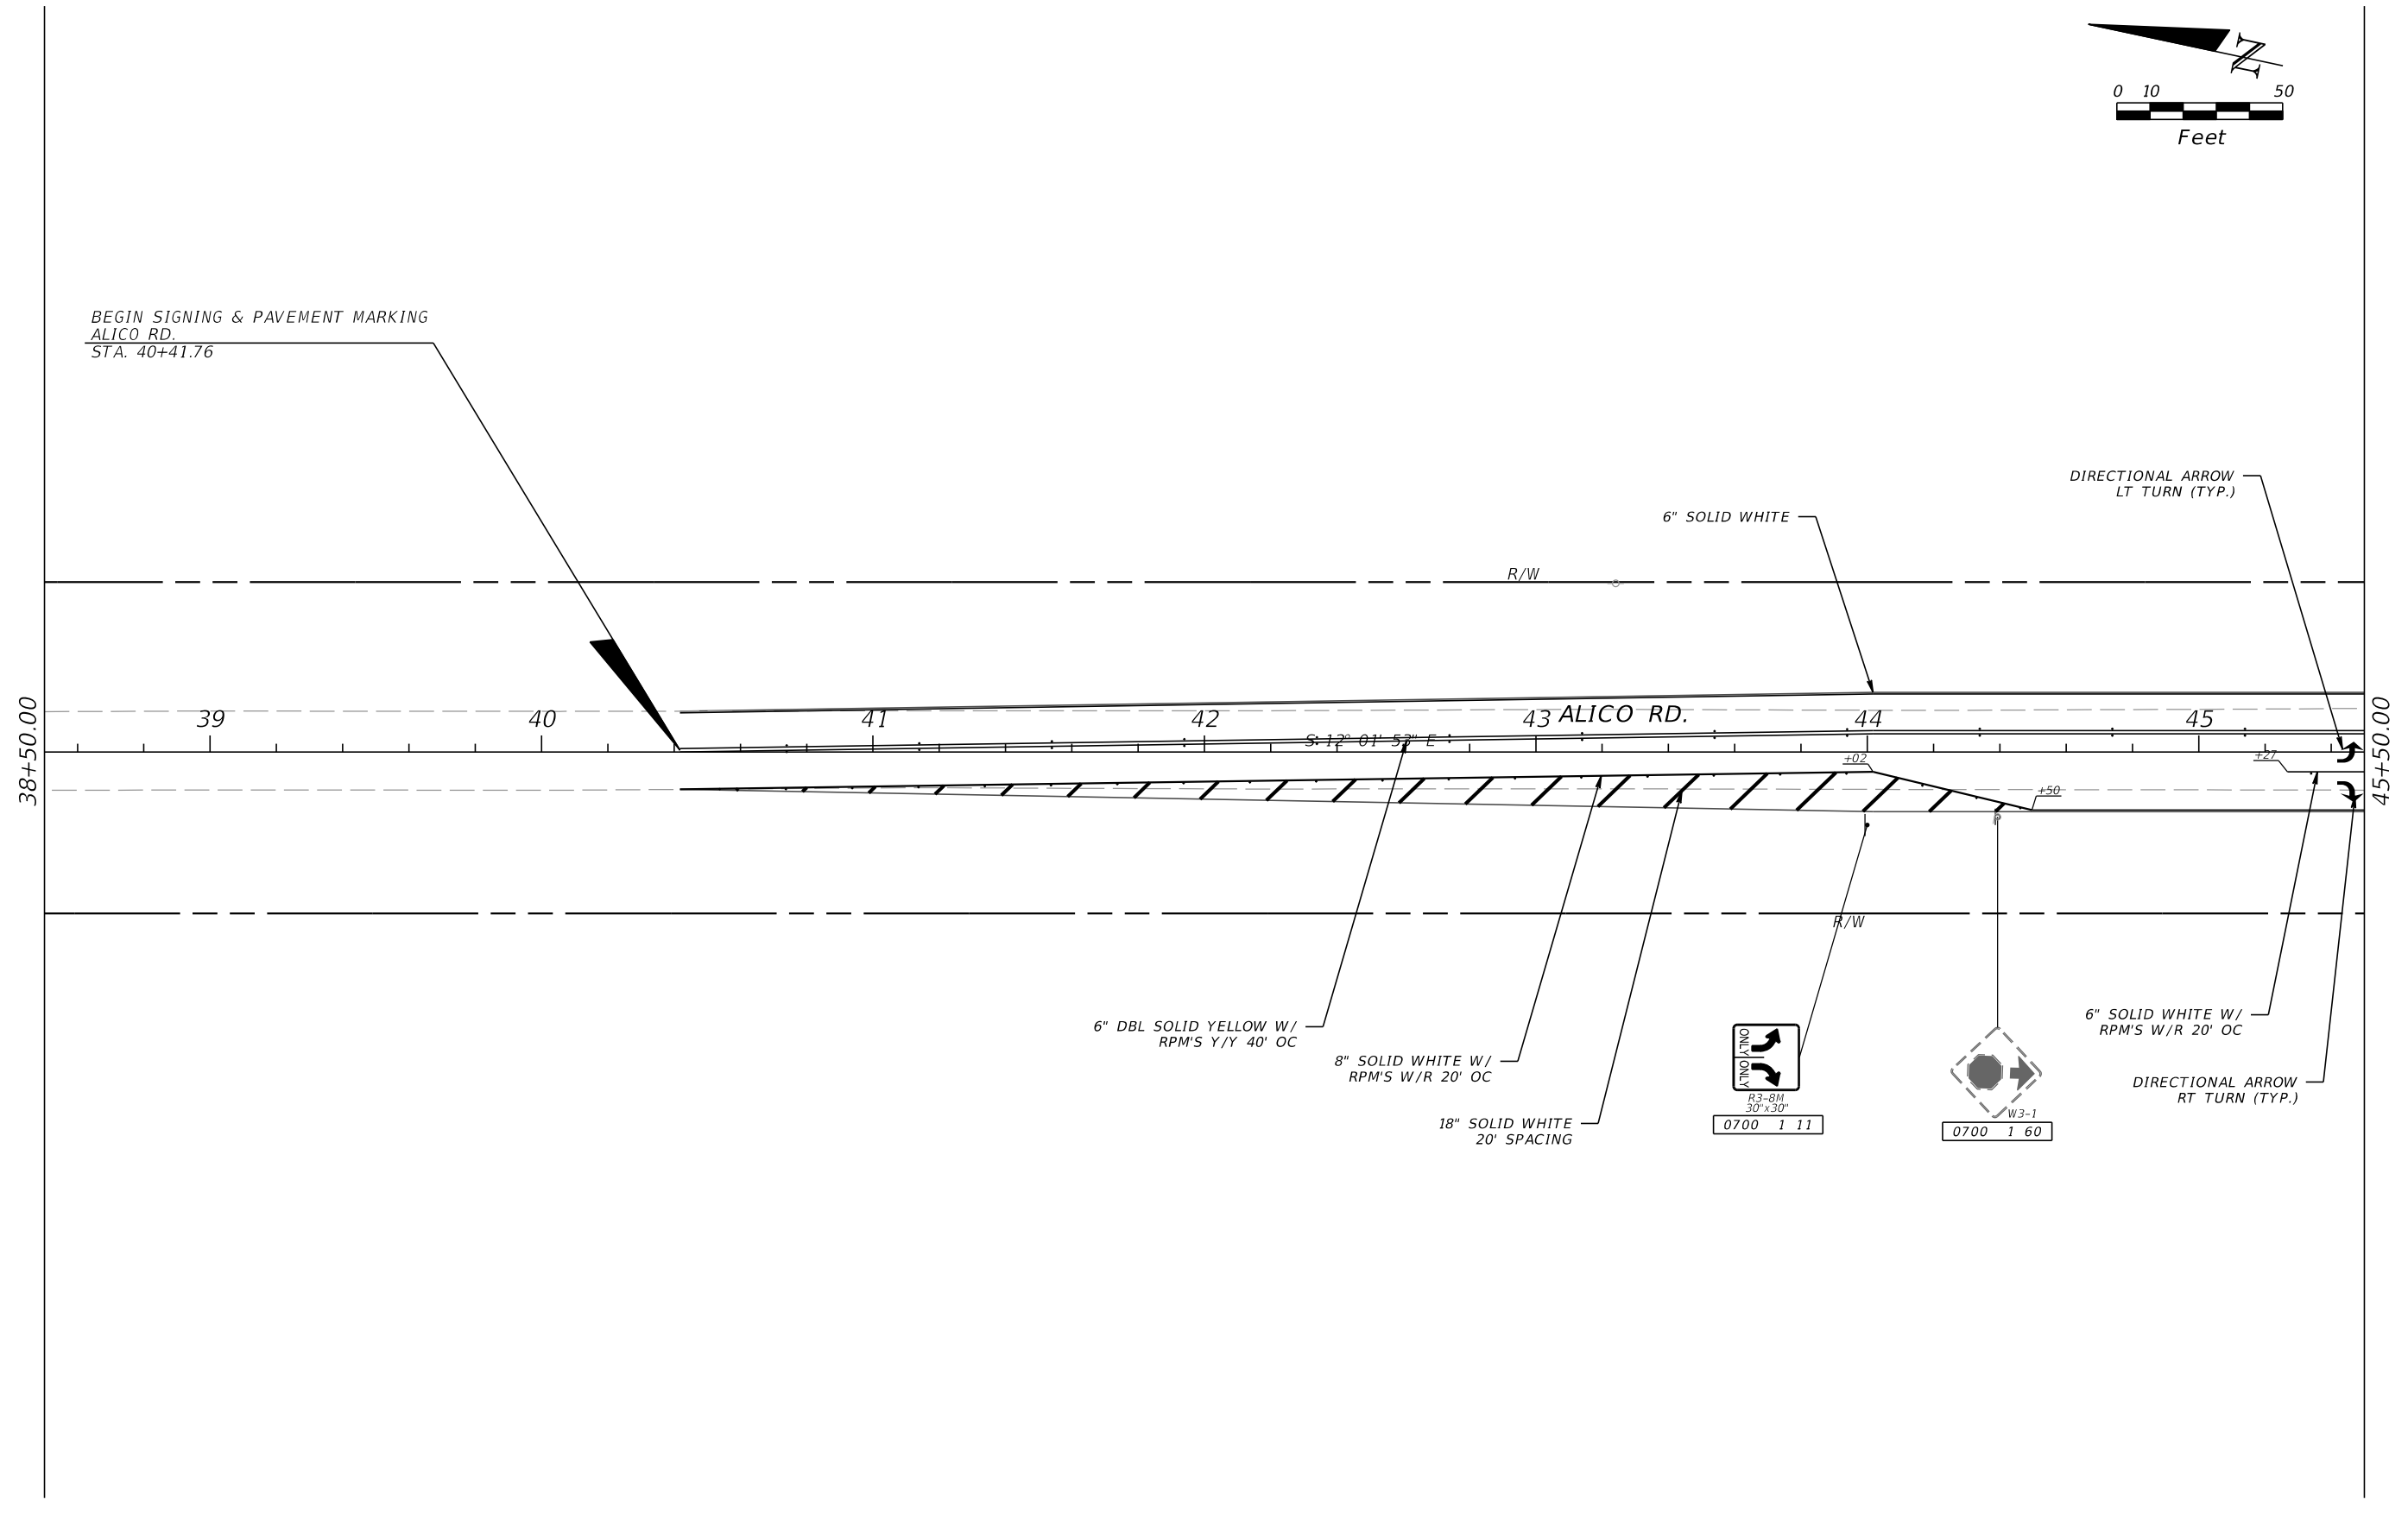

6" DBL SOLID YELLOW W/
RPM'S Y/Y 40' OC

8" SOLID WHITE W/
RPM'S W/R 20' OC

18" SOLID WHITE
20' SPACING

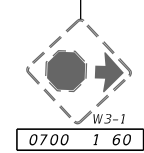
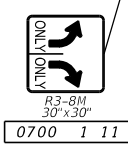


6" SOLID WHITE W/
RPM'S W/R 20' OC


DIRECTIONAL ARROW
RT TURN (TYP.)

REVISIONS				DAVID DOUGLAS ASSOCIATES, INC. CIVIL ENGINEERS - LAND PLANNERS - CONTRACT ADMINISTRATORS 1821 Victoria Ave. Fort Myers, Florida 33901 Ph: 239-337-3330 Web: www.dda-engineers.com George R. Brinson, Jr., P.E. #47807	LEE COUNTY PUBLIC WORKS DEPARTMENT OF TRANSPORTATION			SIGNING AND PAVEMENT MARKING PLAN	SHEET NO.
DATE	DESCRIPTION	DATE	DESCRIPTION		ROAD NAME	COUNTY	DDAI PROJ. NO.		S-16
					CORKSCREW	LEE	18-0119		

60% SUBMITTAL
NOT FOR CONSTRUCTION

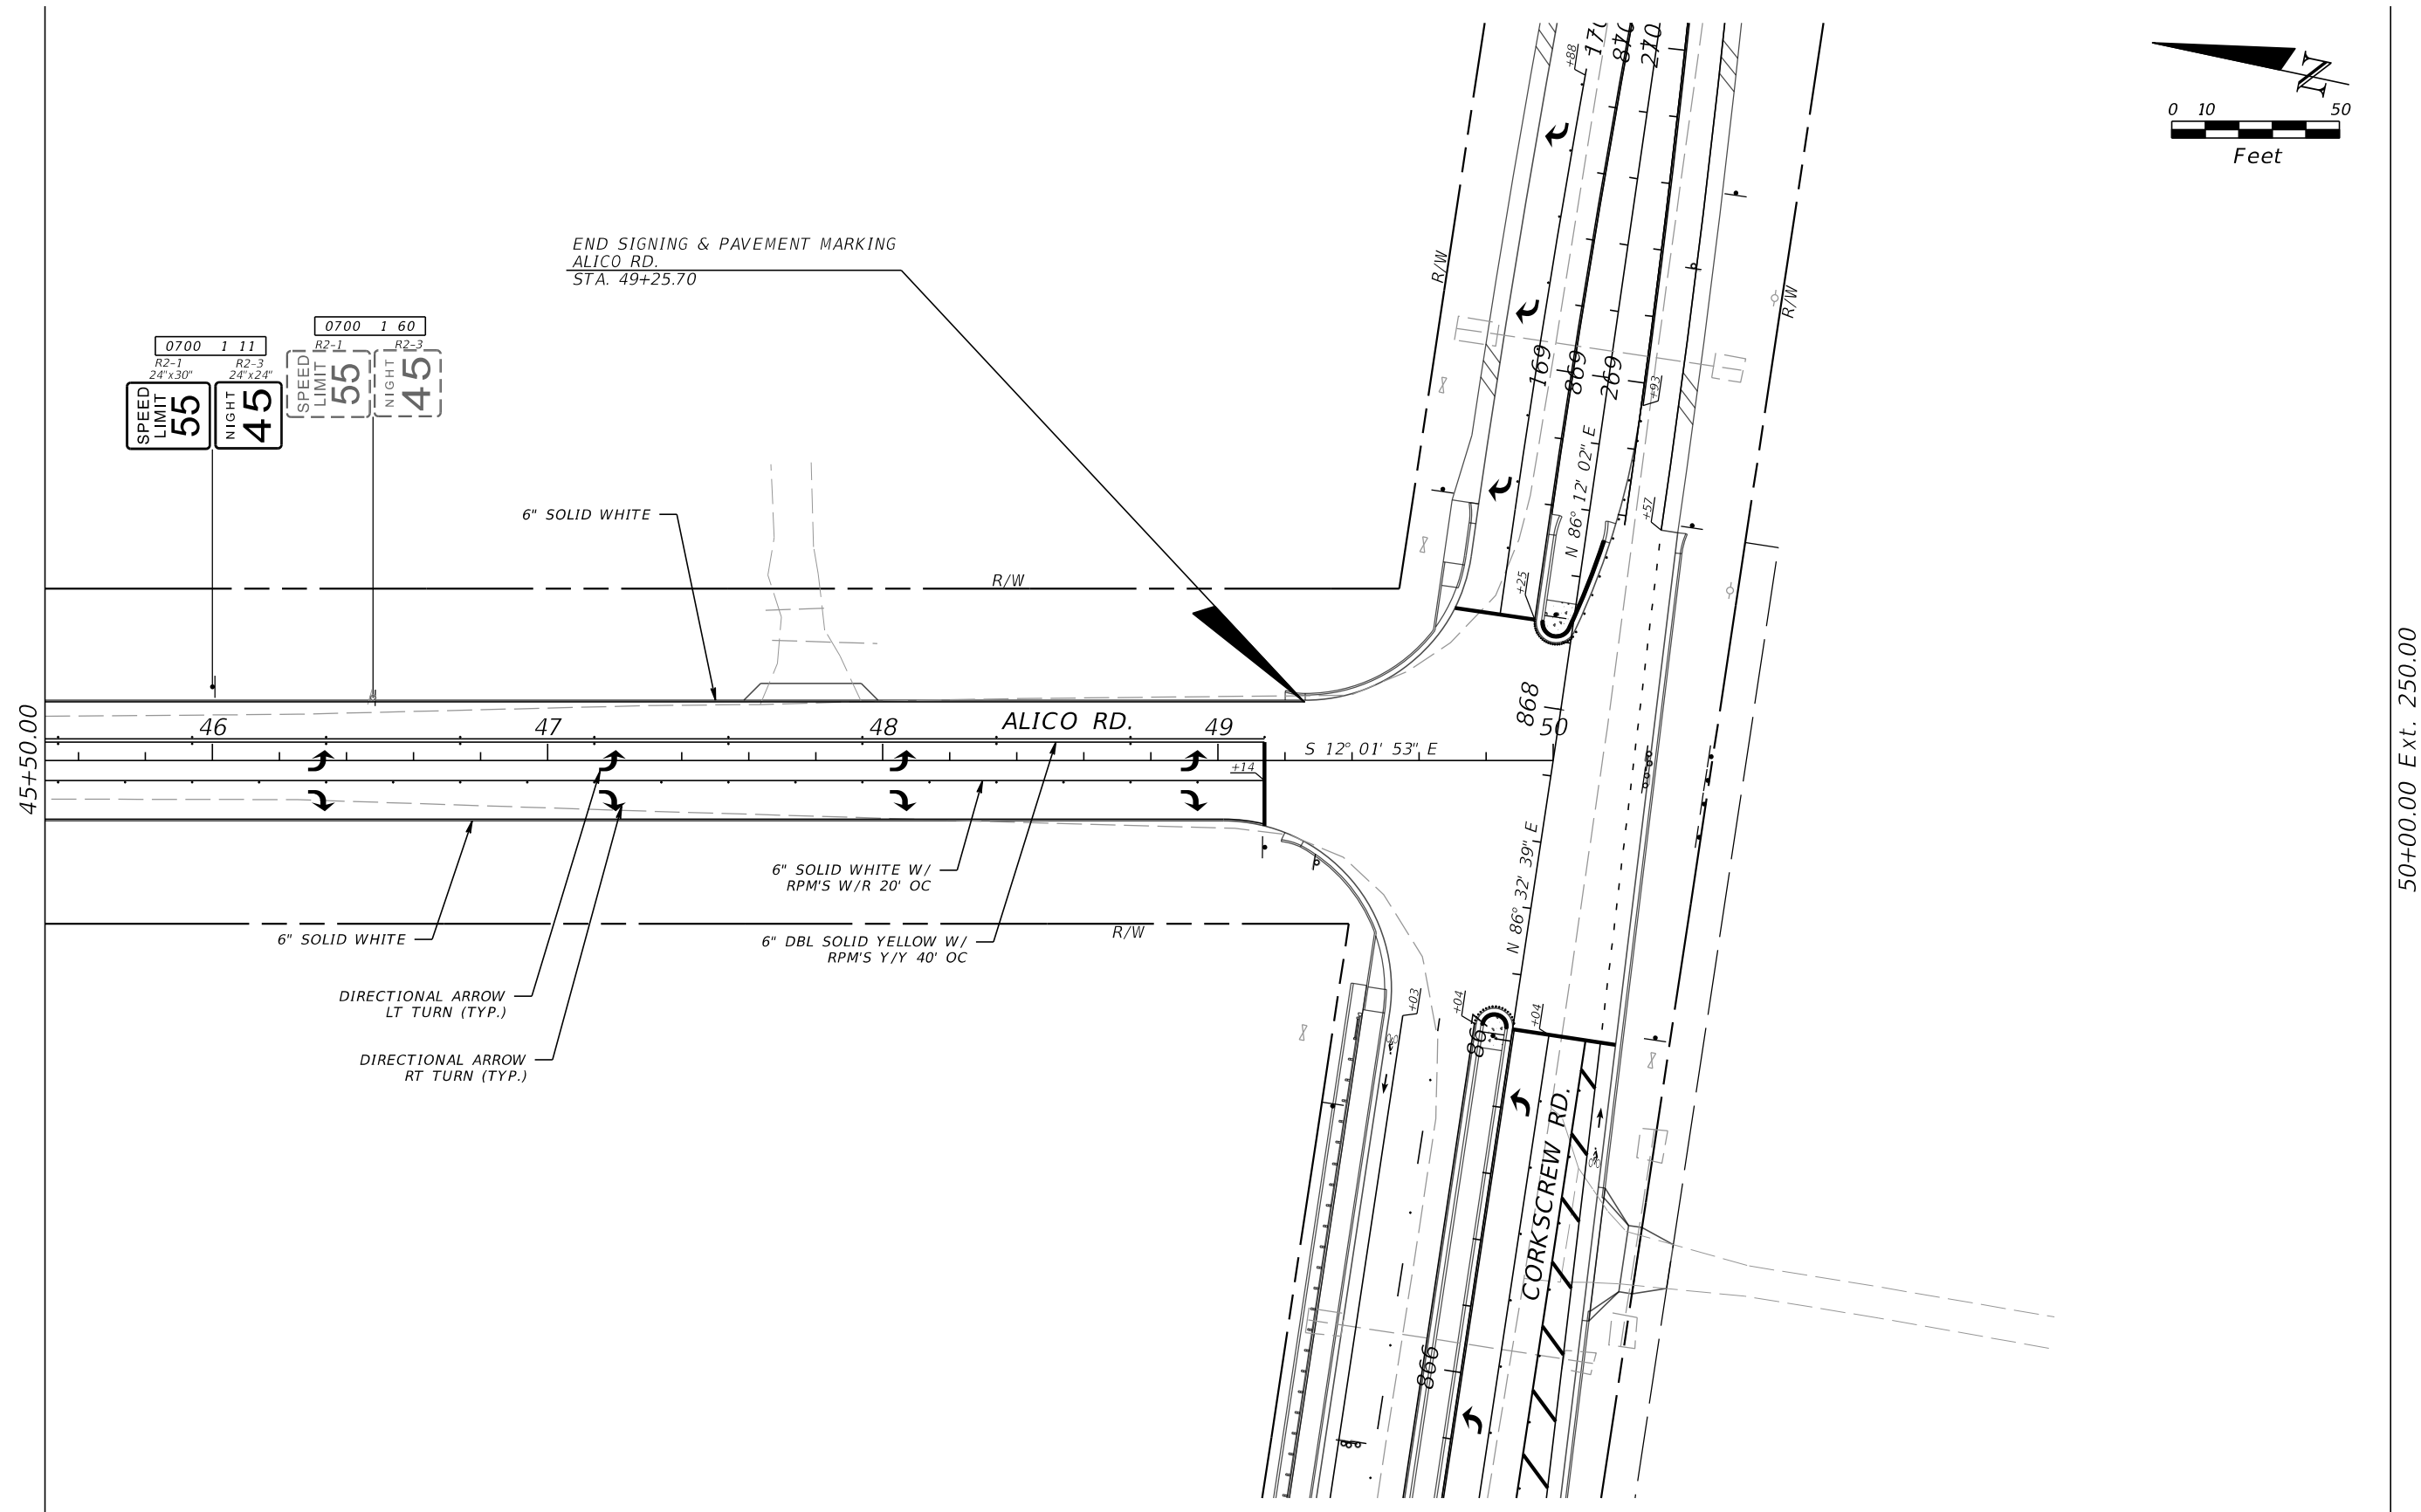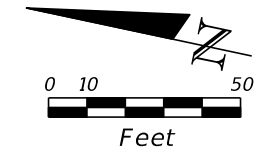

END SIGNING & PAVEMENT MARKING
ALICO RD.
STA. 49+25.70

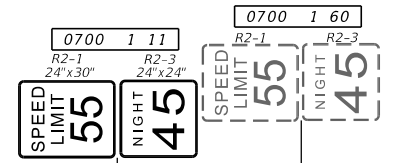


50+00.00 Ext. 250.00

REVISIONS		REVISIONS		DAVID DOUGLAS ASSOCIATES, INC. CIVIL ENGINEERS - LAND PLANNERS - CONTRACT ADMINISTRATORS 1821 Victoria Ave. Fort Myers, Florida 33901 Ph: 239-337-3330 Web: www.dda-engineers.com George R. Brinson, Jr., P.E. #47807	LEE COUNTY PUBLIC WORKS DEPARTMENT OF TRANSPORTATION			SIGNING AND PAVEMENT MARKING PLAN	SHEET NO. S-17
DATE	DESCRIPTION	DATE	DESCRIPTION		ROAD NAME	COUNTY	DDAI PROJ. NO.		
					CORKSCREW	LEE	18-0119		

60% SUBMITTAL
NOT FOR CONSTRUCTION

SIGN NAME	D3-2	QTY	1	SIGN NUMBER		STATION(S)	
PANEL	BORDER		1			none	
WIDTH	7'-0"	WIDTH	0.9"				
HEIGHT	2'-6"	RADII	2.15"				
LEGEND	White	COLOR	White				
COLOR	Green						
SYMBOL(S)	ANGLE	X	Y	WID	HT		
SIGN NUMBER	NUMBER OF POSTS	CLEARANCE Edge Of Land	COLUMN SIZE	AVERAGE LENGTH			

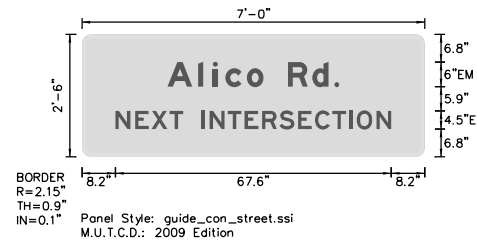

NO. OF LIGHT FIXTURES	FIXTURE SPACING	PHOTOMETRIC CURVE	WATT	VOLTAGE

COPY	A	I	i	c	o	R	d	L											
SPACE	21	28.5	32.1	35.1	40.4	44.5	50.5	56.4	61.8	42.1									
COPY	N	E	X	T	I	N	T	E	R	S	E	C	T	I	O	N	L		
SPACE	8.2	13	17	21.4	24.8	29.3	31.3	35.7	39.8	44.1	48.4	52.9	57.1	61.4	65.5	67.3	72.2	67.6	
COPY																			
SPACE																			
COPY																			
SPACE																			
COPY																			
SPACE																			
COPY																			
SPACE																			

SIGN NAME		QTY		SIGN NUMBER		STATION(S)	
PANEL	BORDER						
WIDTH	WIDTH						
HEIGHT	RADII						
LEGEND	COLOR						
COLOR							
SYMBOL(S)	ANGLE	X	Y	WID	HT		
SIGN NUMBER	NUMBER OF POSTS	CLEARANCE Edge Of Land	COLUMN SIZE	AVERAGE LENGTH			
3	2	12.75	W6X12	9.87			
3B	2	13.75	W6X12	9.87			

NO. OF LIGHT FIXTURES	FIXTURE SPACING	PHOTOMETRIC CURVE	WATT	VOLTAGE

COPY																			
SPACE																			
COPY																			
SPACE																			
COPY																			
SPACE																			
COPY																			
SPACE																			
COPY																			
SPACE																			

SIGN NAME		QTY		SIGN NUMBER		STATION(S)	
PANEL	BORDER						
WIDTH	WIDTH						
HEIGHT	RADII						
LEGEND	COLOR						
COLOR							
SYMBOL(S)	ANGLE	X	Y	WID	HT		
SIGN NUMBER	NUMBER OF POSTS	CLEARANCE Edge Of Land	COLUMN SIZE	AVERAGE LENGTH			
2	2	18.71	W6x12	10.66			

NO. OF LIGHT FIXTURES	FIXTURE SPACING	PHOTOMETRIC CURVE	WATT	VOLTAGE

COPY																			
SPACE																			
COPY																			
SPACE																			
SIGN NAME		QTY		SIGN NUMBER		STATION(S)	
PANEL	BORDER						
WIDTH	WIDTH						
HEIGHT	RADII						
LEGEND	COLOR						
COLOR							
SYMBOL(S)	ANGLE	X	Y	WID	HT		
SIGN NUMBER	NUMBER OF POSTS	CLEARANCE Edge Of Land	COLUMN SIZE	AVERAGE LENGTH			
4	2	12.7	W6X12	10.66			

NO. OF LIGHT FIXTURES	FIXTURE SPACING	PHOTOMETRIC CURVE	WATT	VOLTAGE

COPY																			
SPACE																			
COPY																			
SPACE																			
COPY																			
SPACE																			
COPY																			
SPACE																			
COPY																			
SPACE																			

REVISIONS			
DATE	DESCRIPTION	DATE	DESCRIPTION

DAVID DOUGLAS ASSOCIATES, INC.
 CIVIL ENGINEERS - LAND PLANNERS - CONTRACT ADMINISTRATORS
 1821 Victoria Ave. Fort Myers, Florida 33901
 Ph: 239-337-3330
 Web: www.dda-engineers.com
 George R. Brinson, Jr., P.E. #47807



LEE COUNTY PUBLIC WORKS DEPARTMENT OF TRANSPORTATION		
ROAD NAME	COUNTY	DDAI PROJ. NO.
CORKSCREW	LEE	18-0119

GUIDE SIGN
WORKSHEET

SHEET NO.
S-18