

*LEE COUNTY  
DEPARTMENT OF TRANSPORTATION*


*CORKSCREW ROAD WIDENING - PHASE II*

*BELLA TERRA BOULEVARD TO ALICO ROAD*

*LEE COUNTY (204100)*

*LEE COUNTY ROAD NO. 850*

*SIGNING AND PAVEMENT MARKING PLANS*

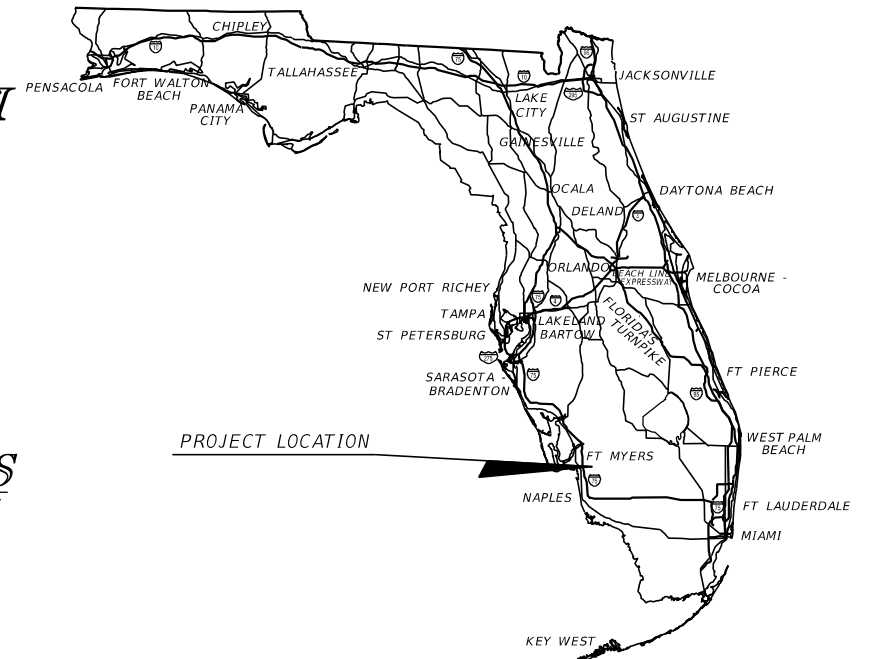

*INDEX OF SIGNING AND  
PAVEMENT MARKING PLANS*

<i>SHEET NO.</i>	<i>SHEET DESCRIPTION</i>
<i>S-1</i>	<i>KEY SHEET</i>
<i>S-2 - S-4</i>	<i>TABULATION OF QUANTITIES AND SIGNING AND MARKING NOTES</i>
<i>S-5 - S-21</i>	<i>SIGNING AND PAVEMENT MARKING PLAN</i>
<i>S-22</i>	<i>GUIDESIGN WORKSHEET</i>

*SIGNING AND  
PAVEMENT MARKING PLANS  
ENGINEER OF RECORD:*



*CARDNO, Inc.  
1821 Victoria Avenue  
Fort Myers, FL 33901  
Ph. 239-337-3330  
Daniel M. Craig, P.E. #38590*

*LEE COUNTY PROJECT MANAGER:  
THOMAS MARQUARDT P.E.*

**90% SUBMITTAL  
NOT FOR CONSTRUCTION  
FEBRUARY 2021**

<i>CONSTRUCTION CONTRACT NO.</i>	<i>FISCAL YEAR</i>	<i>SHEET NO.</i>
	<i>21</i>	<i>S-1</i>

**TABULATION OF QUANTITIES**

PAY ITEM NO.	DESCRIPTION	UNIT	SHEET NUMBERS														TOTAL THIS SHEET		GRAND TOTAL	
			S-5		S-6		S-7		S-8		S-9		S-10		S-11		PLAN	FINAL	PLAN	FINAL
			PLAN	FINAL	PLAN	FINAL	PLAN	FINAL	PLAN	FINAL	PLAN	FINAL	PLAN	FINAL	PLAN	FINAL				
0700 1 11	SINGLE POST SIGN, F&I GROUND MOUNT, UP TO 12 SF	AS							4		2		2			3		11		
0700 1 12	SINGLE POST SIGN, F&I GROUND MOUNT, 12-20 SF	AS							2								2			
0700 1 13	SINGLE POST SIGN, F&I GROUND MOUNT, 21-30 SF	AS																		
0700 1 60	SINGLE POST SIGN, REMOVE	AS			1		1		4		2				2		10			
0700 2 12	MULTI-POST SIGN, F&I GROUND MOUNT, 12-20 SF	AS																		
0700 2 50	MULTI-POST SIGN, RELOCATE	AS																		
0700 3 601	SIGN PANEL, REMOVE, UP TO 12 SF	EA					1										1			
0700 11 600	ELECTRONIC DISPLAY SIGN, REMOVE, GROUND MOUNT	AS																		
0705 10 1	OBJECT MARKER, TYPE 1	EA							2						2		4			
*	RAISED PAVEMENT MARKER, TYPE B (W/R)	EA	3		18		35		130		34		36		122		378			
*	PAINT, STD., WHITE, SOLID, 6"	GM	0.025		0.133		0.226		0.369		0.265		0.265		0.305		1.588			
*	PAINT, STD., WHITE, SOLID, 8"	GM																		
*	PAINT, STD., WHITE, SOLID, CROSSWALK/RA, 12"	LF							357.2						219.9		577.1			
*	PAINT, STD., WHITE, SOLID, DIAG./CHEVRON, 18"	LF																		
*	PAINT, STD., WHITE, SOLID, STOP LINES/CROSSWALK, 24"	LF							58.5						25.4		83.9			
*	PAINT, STD., WHITE, SKIP, 6" (10/30)	GM	0.030		0.129		0.243		0.258		0.273		0.258		0.273		1.464			
*	PAINT, STD., WHITE, GUIDE LINE, 6" (2/4)	GM					0.032								0.032		0.064			
*	PAINT, STD., MESSAGE OR SYMBOL	EA																		
*	PAINT, STD., ARROWS	EA					1		13						6		20			
*	PAINT, STD., YELLOW, SOLID, 6"	GM	0.025		0.133		0.237		0.221		0.265		0.265		0.207		1.353			
*	PAINT, STD., YELLOW, SOLID, DIAG/CHEVRONS, 18"	LF																		
0710 11 290	PAINT, STD., YELLOW, ISLAND NOSE	SF							18.8						59.7		78.5			
0710 90	PAINTED PAVEMENT MARKINGS, FINAL SURFACE	LS	1														1			
0711 11 123	THERMO., STD., WHITE, SOLID, 12" FOR CROSSWALK	LF							357.2						219.9		577.1			
0711 11 124	THERMO., STD., WHITE, SOLID, 18" FOR DIAGONALS AND CHEVRONS	LF																		
0711 11 125	THERMO., STD., WHITE, SOLID, 24" FOR STOP LINE AND CROSSWALK	LF							58.5						25.4		83.9			
0711 11 141	THERMO., STD., WHITE, GUIDE LINE, 6" (2/4)	GM					0.032								0.032		0.064			
0711 11 160	THERMO., STD., MESSAGE OR SYMBOL	EA																		
0711 11 170	THERMO., STD., ARROWS	EA					1		13						6		20			
0711 11 224	THERMO., STD., YELLOW, SOLID, 18" FOR DIAGONAL OR CHEVRONS	LF																		
0711 14 125	THERMO., PREFORMED, WHITE, SOLID, 24" FOR CROSSWALK	LF																		
0711 14 160	THERMO., PREFORMED, MESSAGE OR SYMBOL (BIKE)	EA					2		3		2		1		3		11			
0711 14 170	THERMO., PREFORMED, ARROWS (BIKE THRU)	EA					2		3		2		1		3		11			
0711 16 101	THERMO., STD., OTHER SURFACES, WHITE, SOLID, 6"	GM	0.025		0.133		0.226		0.369		0.265		0.265		0.305		1.588			
0711 16 102	THERMO., STD., OTHER SURFACES, WHITE, SOLID, 8"	GM																		
0711 16 131	THERMO., STD., OTHER SURFACES, WHITE, SKIP, 6" (10/30)	GM	0.030		0.129		0.243		0.258		0.273		0.258		0.273		1.464			
0711 16 201	THERMO., STD., OTHER SURFACES, YELLOW, SOLID, 6"	GM	0.025		0.133		0.237		0.221		0.265		0.265		0.207		1.353			

\* THESE QUANTITIES ARE PAID FOR UNDER PAINTED PAVEMENT MARKINGS (FINAL SURFACE), LUMP SUM - ITEM NO. 710-90. THE QUANTITIES SHOWN ARE FOR ONE APPLICATION; SEE SPECIFICATION 710 FOR THE NUMBER OF APPLICATIONS REQUIRED.

**SIGNING AND PAVEMENT MARKING NOTES:**

- SIDE STREETS WITHIN THE PROJECT LIMITS THAT ARE NON-COUNTY MAINTAINED STREETS SHALL HAVE STREET NAME SIGNS SHOWN IN THE PLANS SHALL BE GREEN IN COLOR WITH WHITE LETTERING.
- WHERE NON-STANDARD DECORATIVE TYPE SIGNS ARE ENCOUNTERED AT NON-COUNTY MAINTAINED SIDE STREETS AND NOTED TO BE REMOVED, THE CONTRACTOR SHALL COORDINATE WITH PROPERTY OWNERS AND RETURN DECORATIVE SIGNAGE TO THE OWNERS.
- ELECTRONIC SPEED FEEDBACK SIGNS AND RELATED EQUIPMENT TO BE REMOVED FROM THE PROJECT SHALL BE SAFEGUARDED DURING REMOVAL AND RETURNED TO LEE COUNTY.
- FOR SINGLE POST SIGN INSTALLATIONS ON LEE COUNTY MAINTAINED ROADS PLEASE USE LEE COUNTY DESIGN STANDARD FOR SIGN INSTALLATION. <https://www.leegov.com/dot/traffic/trafficsigninstallation>
- FOR SINGLE POST SIGNS WITH PANEL AREA GREATER THAN 9 SF USE FDOT INDEX 700-010

<table border="1"> <thead> <tr> <th colspan="4">REVISIONS</th> </tr> <tr> <th>DATE</th> <th>DESCRIPTION</th> <th>DATE</th> <th>DESCRIPTION</th> </tr> </thead> <tbody> <tr> <td> </td> <td> </td> <td> </td> <td> </td> </tr> </tbody> </table>				REVISIONS				DATE	DESCRIPTION	DATE	DESCRIPTION					CARDNO, Inc. 1821 Victoria Avenue Fort Myers, FL 33901 Ph. 239-337-3330 Daniel M. Craig, P.E. #38590	LEE COUNTY PUBLIC WORKS DEPARTMENT OF TRANSPORTATION <table border="1"> <tr> <td>ROAD NAME</td> <td>COUNTY</td> <td>DDAI PROJ. NO.</td> </tr> <tr> <td>CORKSCREW</td> <td>LEE</td> <td>18-0119</td> </tr> </table>	ROAD NAME	COUNTY	DDAI PROJ. NO.	CORKSCREW	LEE	18-0119	<p align="center"><b>TABULATION OF QUANTITIES SIGNING &amp; MARKING NOTES</b></p>	SHEET NO.  S-2
REVISIONS																									
DATE	DESCRIPTION	DATE	DESCRIPTION																						
ROAD NAME	COUNTY	DDAI PROJ. NO.																							
CORKSCREW	LEE	18-0119																							

90% SUBMITTAL  
NOT FOR CONSTRUCTION

TABULATION OF QUANTITIES

PAY ITEM NO.	DESCRIPTION	UNIT	SHEET NUMBERS												TOTAL THIS SHEET		GRAND TOTAL			
			S-12		S-13		S-14		S-15		S-16		S-17		S-18		PLAN	FINAL	PLAN	FINAL
			PLAN	FINAL	PLAN	FINAL	PLAN	FINAL	PLAN	FINAL	PLAN	FINAL	PLAN	FINAL						
0700 1 11	SINGLE POST SIGN, F&I GROUND MOUNT, UP TO 12 SF	AS					4				2		7		3		16			
0700 1 12	SINGLE POST SIGN, F&I GROUND MOUNT, 12-20 SF	AS											1				1			
0700 1 13	SINGLE POST SIGN, F&I GROUND MOUNT, 21-30 SF	AS											1				1			
0700 1 60	SINGLE POST SIGN, REMOVE	AS									2		8		2		12			
0700 2 12	MULTI-POST SIGN, F&I GROUND MOUNT, 12-20 SF	AS									1				1		2			
0700 2 50	MULTI-POST SIGN, RELOCATE	AS					1										1			
0700 3 601	SIGN PANEL, REMOVE, UP TO 12 SF	EA																		
0700 11 600	ELECTRONIC DISPLAY SIGN, REMOVE, GROUND MOUNT	AS	1														1			
0705 10 1	OBJECT MARKER, TYPE 1	EA											2				2			
*	RAISED PAVEMENT MARKER, TYPE B (W/R)	EA	51		34		36		21		61		124		170		497			
*	PAINT, STD., WHITE, SOLID, 6"	GM	0.320		0.265		0.265		0.305		0.296		0.332		0.316		2.099			
*	PAINT, STD., WHITE, SOLID, 8"	GM							0.008		0.133		0.086				0.227			
*	PAINT, STD., WHITE, SOLID, CROSSWALK/RA, 12"	LF											172.8				172.8			
*	PAINT, STD., WHITE, SOLID, DIAG./CHEVRON, 18"	LF							0.7		380.0		357.8				738.5			
*	PAINT, STD., WHITE, SOLID, STOP LINES/CROSSWALK, 24"	LF											74.5				74.5			
*	PAINT, STD., WHITE, SKIP, 6" (10/30)	GM	0.258		0.273		0.258		0.152		0.129		0.086		0.076		1.232			
*	PAINT, STD., WHITE, GUIDE LINE, 6" (2/4)	GM											0.053				0.053			
*	PAINT, STD., MESSAGE OR SYMBOL	EA					1		4								5			
*	PAINT, STD., ARROWS	EA	4						5		2		6		7		24			
*	PAINT, STD., YELLOW, SOLID, 6"	GM	0.265		0.265		0.265		0.265		0.265		0.207		0.436		1.968			
*	PAINT, STD., YELLOW, SOLID, DIAG/CHEVRONS, 18"	LF													150.8		150.8			
*	PAINT, STD., YELLOW, ISLAND NOSE	SF											30.0				30.0			
0710 90	PAINTED PAVEMENT MARKINGS, FINAL SURFACE	LS																		
0711 11 123	THERMO., STD., WHITE, SOLID, 12" FOR CROSSWALK	LF											172.8				172.8			
0711 11 124	THERMO., STD., WHITE, SOLID, 18" FOR DIAGONALS AND CHEVRONS	LF							0.7		380.0		357.8				738.5			
0711 11 125	THERMO., STD., WHITE, SOLID, 24" FOR STOP LINE AND CROSSWALK	LF											74.5				74.5			
0711 11 141	THERMO., STD., WHITE, GUIDE LINE, 6" (2/4)	GM											0.053				0.053			
0711 11 160	THERMO., STD., MESSAGE OR SYMBOL	EA					1		4								5			
0711 11 170	THERMO., STD., ARROWS	EA	4						5		2		6		7		24			
0711 11 224	THERMO., STD., YELLOW, SOLID, 18" FOR DIAGONAL OR CHEVRONS	LF													150.8		150.8			
0711 14 125	THERMO., PREFORMED, WHITE, SOLID, 24" FOR CROSSWALK	LF											150.0				150.0			
0711 14 160	THERMO., PREFORMED, MESSAGE OR SYMBOL (BIKE)	EA	1		1		1		2				3		1		9			
0711 14 170	THERMO., PREFORMED, ARROWS (BIKE THRU)	EA	1		1		1		2				3		1		9			
0711 16 101	THERMO., STD., OTHER SURFACES, WHITE, SOLID, 6"	GM	0.320		0.265		0.265		0.305		0.296		0.332		0.316		2.099			
0711 16 102	THERMO., STD., OTHER SURFACES, WHITE, SOLID, 8"	GM							0.008		0.133		0.086				0.227			
0711 16 131	THERMO., STD., OTHER SURFACES, WHITE, SKIP, 6" (10/30)	GM	0.258		0.273		0.258		0.152		0.129		0.086		0.076		1.232			
0711 16 201	THERMO., STD., OTHER SURFACES, YELLOW, SOLID, 6"	GM	0.265		0.265		0.265		0.265		0.265		0.207		0.436		1.968			

\* THESE QUANTITIES ARE PAID FOR UNDER PAINTED PAVEMENT MARKINGS (FINAL SURFACE), LUMP SUM - ITEM NO. 710-90. THE QUANTITIES SHOWN ARE FOR ONE APPLICATION; SEE SPECIFICATION 710 FOR THE NUMBER OF APPLICATIONS REQUIRED.

<table border="1"> <thead> <tr> <th colspan="4">REVISIONS</th> </tr> <tr> <th>DATE</th> <th>DESCRIPTION</th> <th>DATE</th> <th>DESCRIPTION</th> </tr> </thead> <tbody> <tr> <td> </td> <td> </td> <td> </td> <td> </td> </tr> </tbody> </table>				REVISIONS				DATE	DESCRIPTION	DATE	DESCRIPTION					CARDNO, Inc. 1821 Victoria Avenue Fort Myers, FL 33901 Ph. 239-337-3330 Daniel M. Craig, P.E. #38590	LEE COUNTY PUBLIC WORKS DEPARTMENT OF TRANSPORTATION <table border="1"> <tr> <td>ROAD NAME</td> <td>COUNTY</td> <td>DDAI PROJ. NO.</td> </tr> <tr> <td>CORKSCREW</td> <td>LEE</td> <td>18-0119</td> </tr> </table>	ROAD NAME	COUNTY	DDAI PROJ. NO.	CORKSCREW	LEE	18-0119	SHEET NO. S-3
REVISIONS																								
DATE	DESCRIPTION	DATE	DESCRIPTION																					
ROAD NAME	COUNTY	DDAI PROJ. NO.																						
CORKSCREW	LEE	18-0119																						

90% SUBMITTAL NOT FOR CONSTRUCTION


TABULATION OF QUANTITIES

PAY ITEM NO.	DESCRIPTION	UNIT	SHEET NUMBERS														TOTAL THIS SHEET		GRAND TOTAL	
			S-19		S-20		S-21										PLAN	FINAL	PLAN	FINAL
			PLAN	FINAL	PLAN	FINAL	PLAN	FINAL	PLAN	FINAL	PLAN	FINAL	PLAN	FINAL						
0700 1 11	SINGLE POST SIGN, F&I GROUND MOUNT, UP TO 12 SF	AS	2		1		2									5		32		
0700 1 12	SINGLE POST SIGN, F&I GROUND MOUNT, 12-20 SF	AS			1											1		4		
0700 1 13	SINGLE POST SIGN, F&I GROUND MOUNT, 21-30 SF	AS					1									1		2		
0700 1 60	SINGLE POST SIGN, REMOVE	AS	1		1		1									3		25		
0700 2 12	MULTI-POST SIGN, F&I GROUND MOUNT, 12-20 SF	AS			1											1		3		
0700 2 50	MULTI-POST SIGN, RELOCATE	AS																1		
0700 3 601	SIGN PANEL, REMOVE, UP TO 12 SF	EA																1		
0700 11 600	ELECTRONIC DISPLAY SIGN, REMOVE, GROUND MOUNT	AS																1		
0705 10 1	OBJECT MARKER, TYPE 1	EA																6		
*	RAISED PAVEMENT MARKER, TYPE B (W/R)	EA			46		39									85		960		
*	PAINT, STD., WHITE, SOLID, 6"	GM			0.120		0.206									0.326		4.013		
*	PAINT, STD., WHITE, SOLID, 8"	GM			0.078											0.078		0.305		
*	PAINT, STD., WHITE, SOLID, CROSSWALK/RA, 12"	LF					180.1									180.1		930		
*	PAINT, STD., WHITE, SOLID, DIAG./CHEVRON, 18"	LF			174.2											174.2		913		
*	PAINT, STD., WHITE, SOLID, STOP LINES/CROSSWALK, 24"	LF					25.3									25.3		184		
*	PAINT, STD., WHITE, SKIP, 6" (10/30)	GM																2.696		
*	PAINT, STD., WHITE, GUIDE LINE, 6" (2/4)	GM																0.117		
*	PAINT, STD., MESSAGE OR SYMBOL	EA																5		
*	PAINT, STD., ARROWS (LEFT)	EA			2		8									10		54		
*	PAINT, STD., YELLOW, SOLID, 6"	GM			0.193		0.138									0.331		3.652		
*	PAINT, STD., YELLOW, SOLID, DIAG/CHEVRONS, 18"	LF																151		
0710 11 290	PAINT, STD., YELLOW, ISLAND NOSE	SF																109		
0710-90	PAINTED PAVEMENT MARKINGS, FINAL SURFACE	LS																1		
0711 11 123	THERMO., STD., WHITE, SOLID, 12" FOR CROSSWALK	LF					180.1									180.1		930		
0711 11 124	THERMO., STD., WHITE, SOLID, 18" FOR DIAGONALS AND CHEVRONS	LF			174.2											174.2		913		
0711 11 125	THERMO., STD., WHITE, SOLID, 24" FOR STOP LINE AND CROSSWALK	LF					25.3									25.3		184		
0711 11 141	THERMO., STD., WHITE, GUIDE LINE, 6" (2/4)	GM																0.117		
0711 11 160	THERMO., STD., MESSAGE OR SYMBOL	EA																5		
0711 11 170	THERMO., STD., ARROWS	EA			2		8									10		54		
0711 11 224	THERMO., STD., YELLOW, SOLID, 18" FOR DIAGONAL OR CHEVRONS	LF																151		
0711 14 125	THERMO., PREFORMED, WHITE, SOLID, 24" FOR CROSSWALK	LF					141.6									141.6		292		
0711 14 160	THERMO., PREFORMED, MESSAGE OR SYMBOL (BIKE)	EA																20		
0711 14 170	THERMO., PREFORMED, ARROWS (BIKE THRU)	EA																20		
0711 16 101	THERMO., STD., OTHER SURFACES, WHITE, SOLID, 6"	GM			0.120		0.206									0.326		4.013		
0711 16 102	THERMO., STD., OTHER SURFACES, WHITE, SOLID, 8"	GM			0.078											0.078		0.305		
0711 16 131	THERMO., STD., OTHER SURFACES, WHITE, SKIP, 6" (10/30)	GM																2.696		
0711 16 201	THERMO., STD., OTHER SURFACES, YELLOW, SOLID, 6"	GM			0.193		0.138									0.331		3.652		


\* THESE QUANTITIES ARE PAID FOR UNDER PAINTED PAVEMENT MARKINGS (FINAL SURFACE), LUMP SUM - ITEM NO. 710-90. THE QUANTITIES SHOWN ARE FOR ONE APPLICATION; SEE SPECIFICATION 710 FOR THE NUMBER OF APPLICATIONS REQUIRED.

REVISIONS				CARDNO, Inc. 1821 Victoria Avenue Fort Myers, FL 33901 Ph. 239-337-3330 Daniel M. Craig, P.E. #38590	LEE COUNTY PUBLIC WORKS DEPARTMENT OF TRANSPORTATION			<b>TABULATION OF QUANTITIES                  SIGNING &amp; MARKING NOTES</b>	SHEET NO.
DATE	DESCRIPTION	DATE	DESCRIPTION		ROAD NAME	COUNTY	DDAI PROJ. NO.		S-4
					CORKSCREW	LEE	18-0119		

90% SUBMITTAL  
NOT FOR CONSTRUCTION

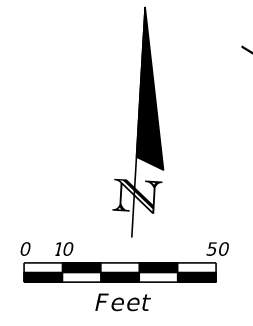



BEGIN SIGNING & PAVEMENT MARKING  
STA. 784+19.00

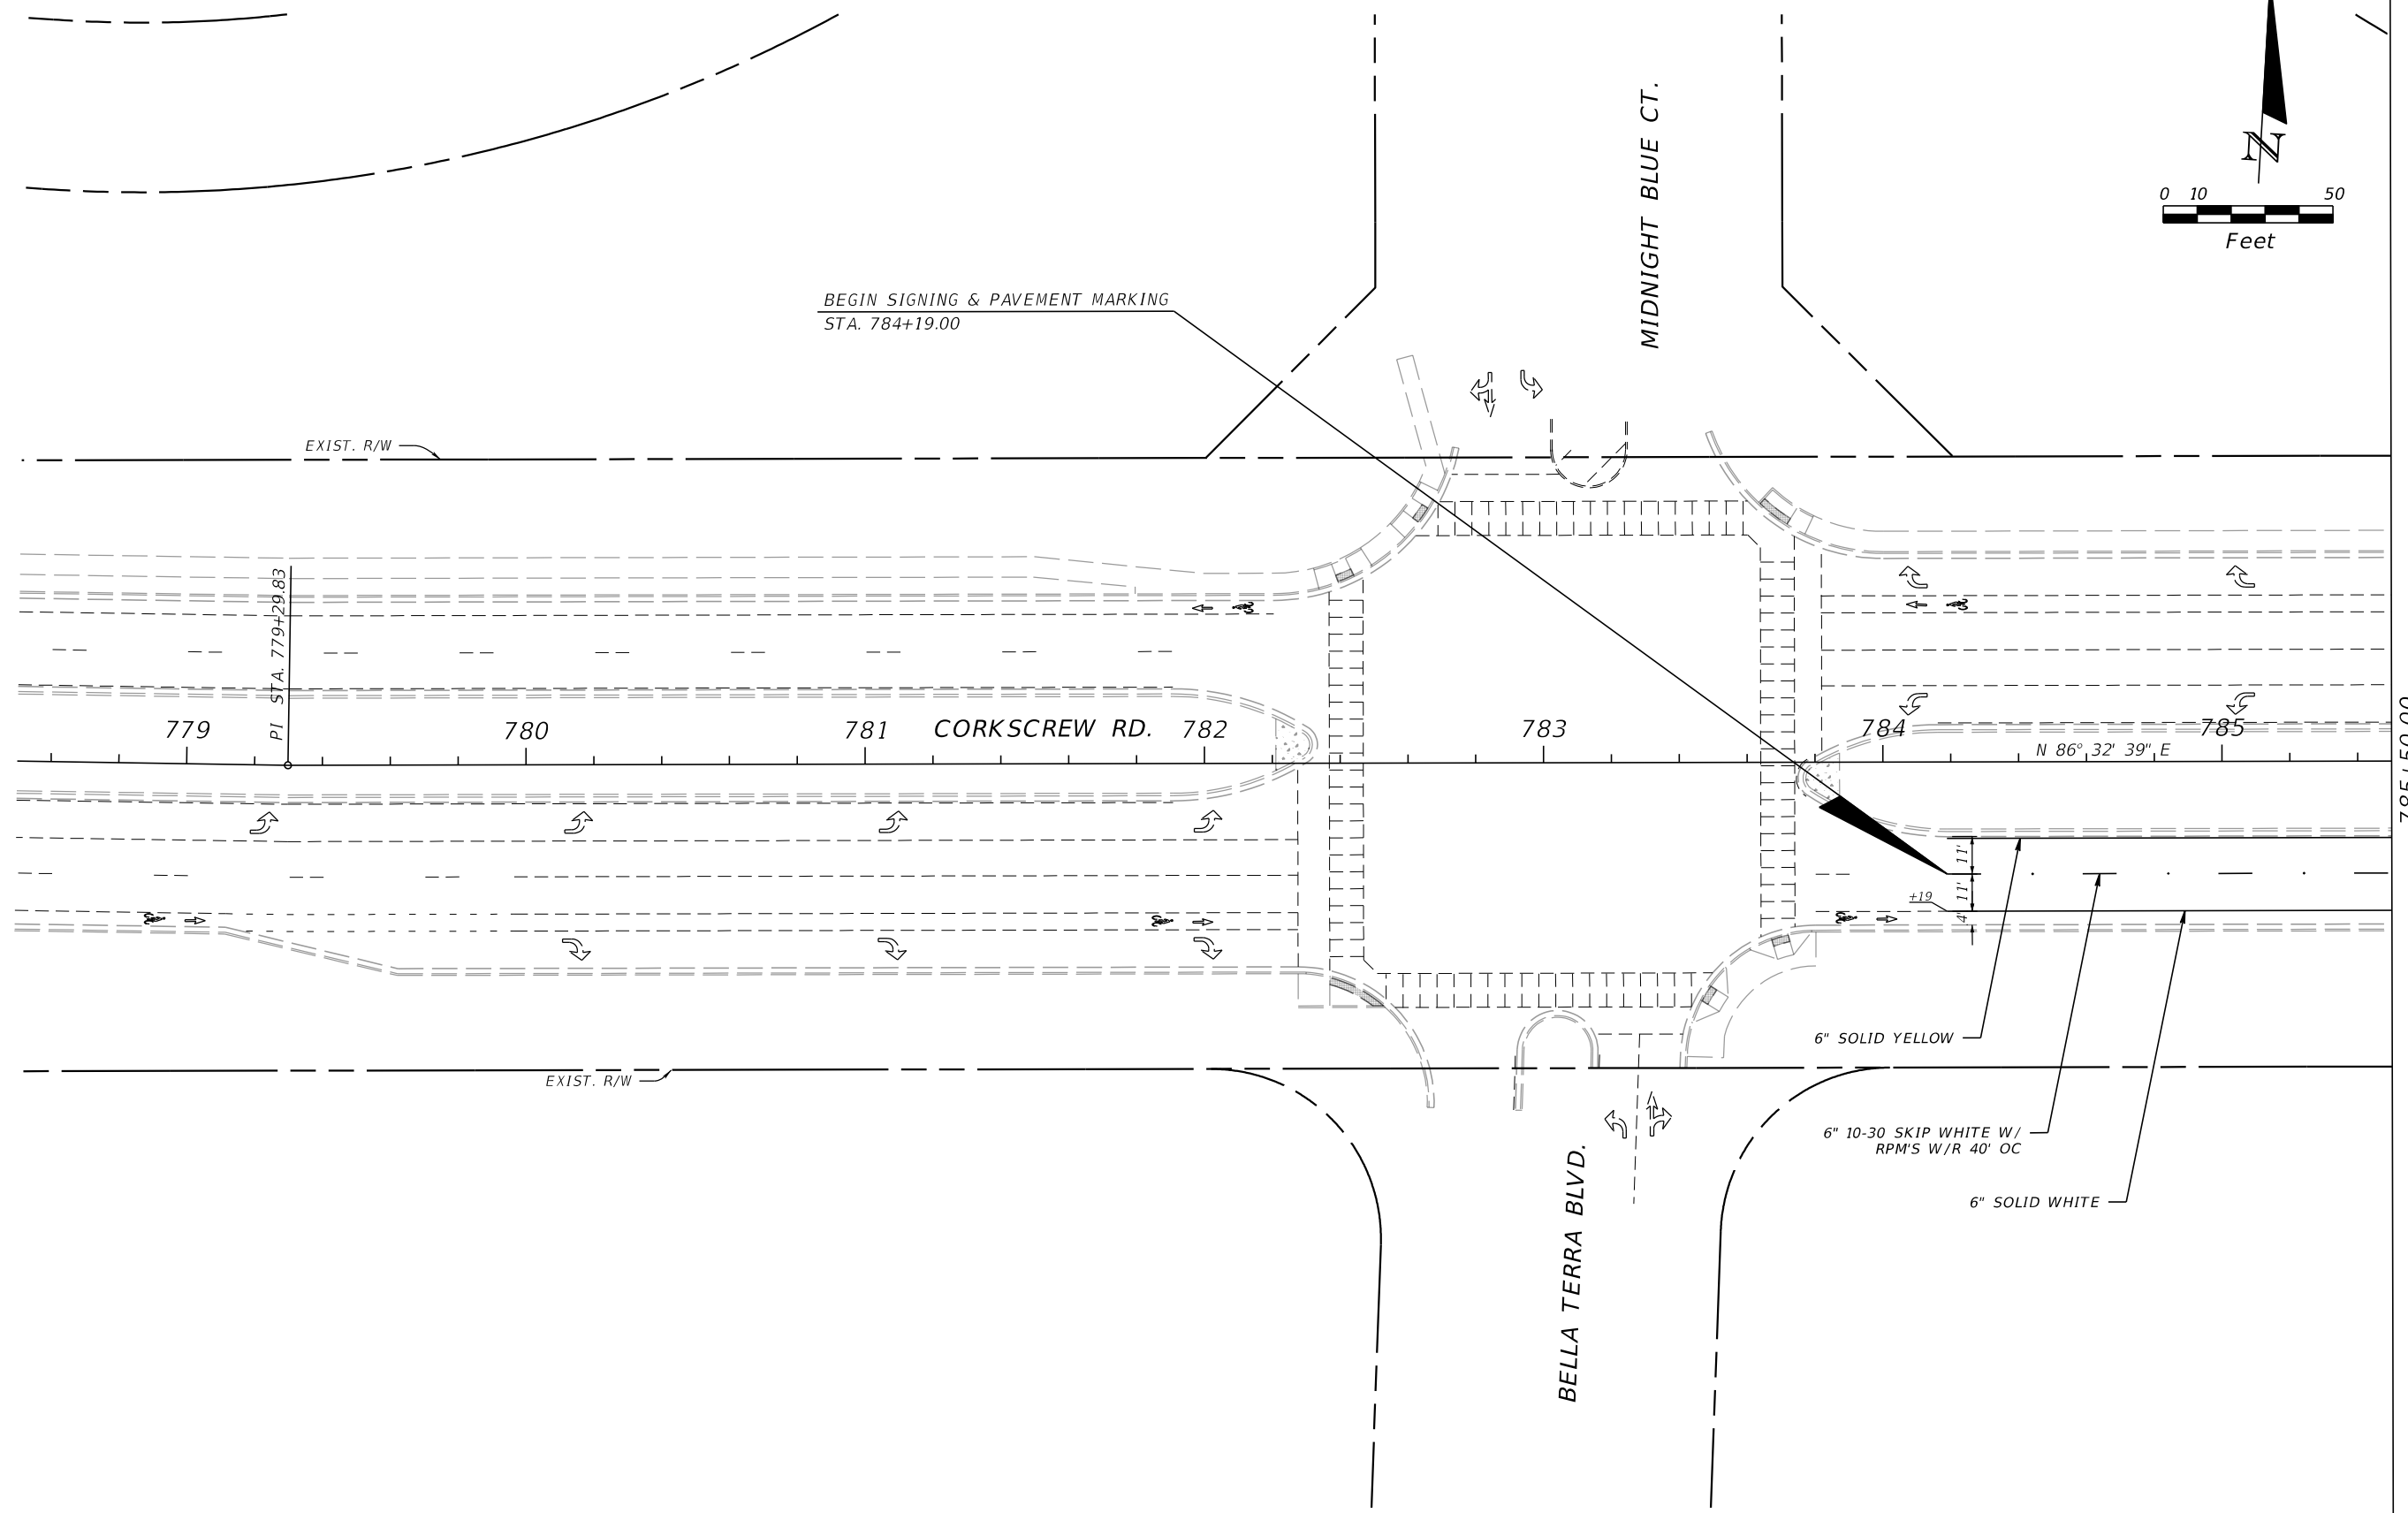

785+50.00

REVISIONS				CARDNO, Inc. 1821 Victoria Avenue Fort Myers, FL 33901 Ph. 239-337-3330 Daniel M. Craig, P.E. #38590	LEE COUNTY PUBLIC WORKS DEPARTMENT OF TRANSPORTATION			SIGNING AND PAVEMENT MARKING PLAN	SHEET NO.
DATE	DESCRIPTION	DATE	DESCRIPTION		ROAD NAME	COUNTY	DDAI PROJ. NO.		
					CORKSCREW	LEE	18-0119		

90% SUBMITTAL  
NOT FOR CONSTRUCTION

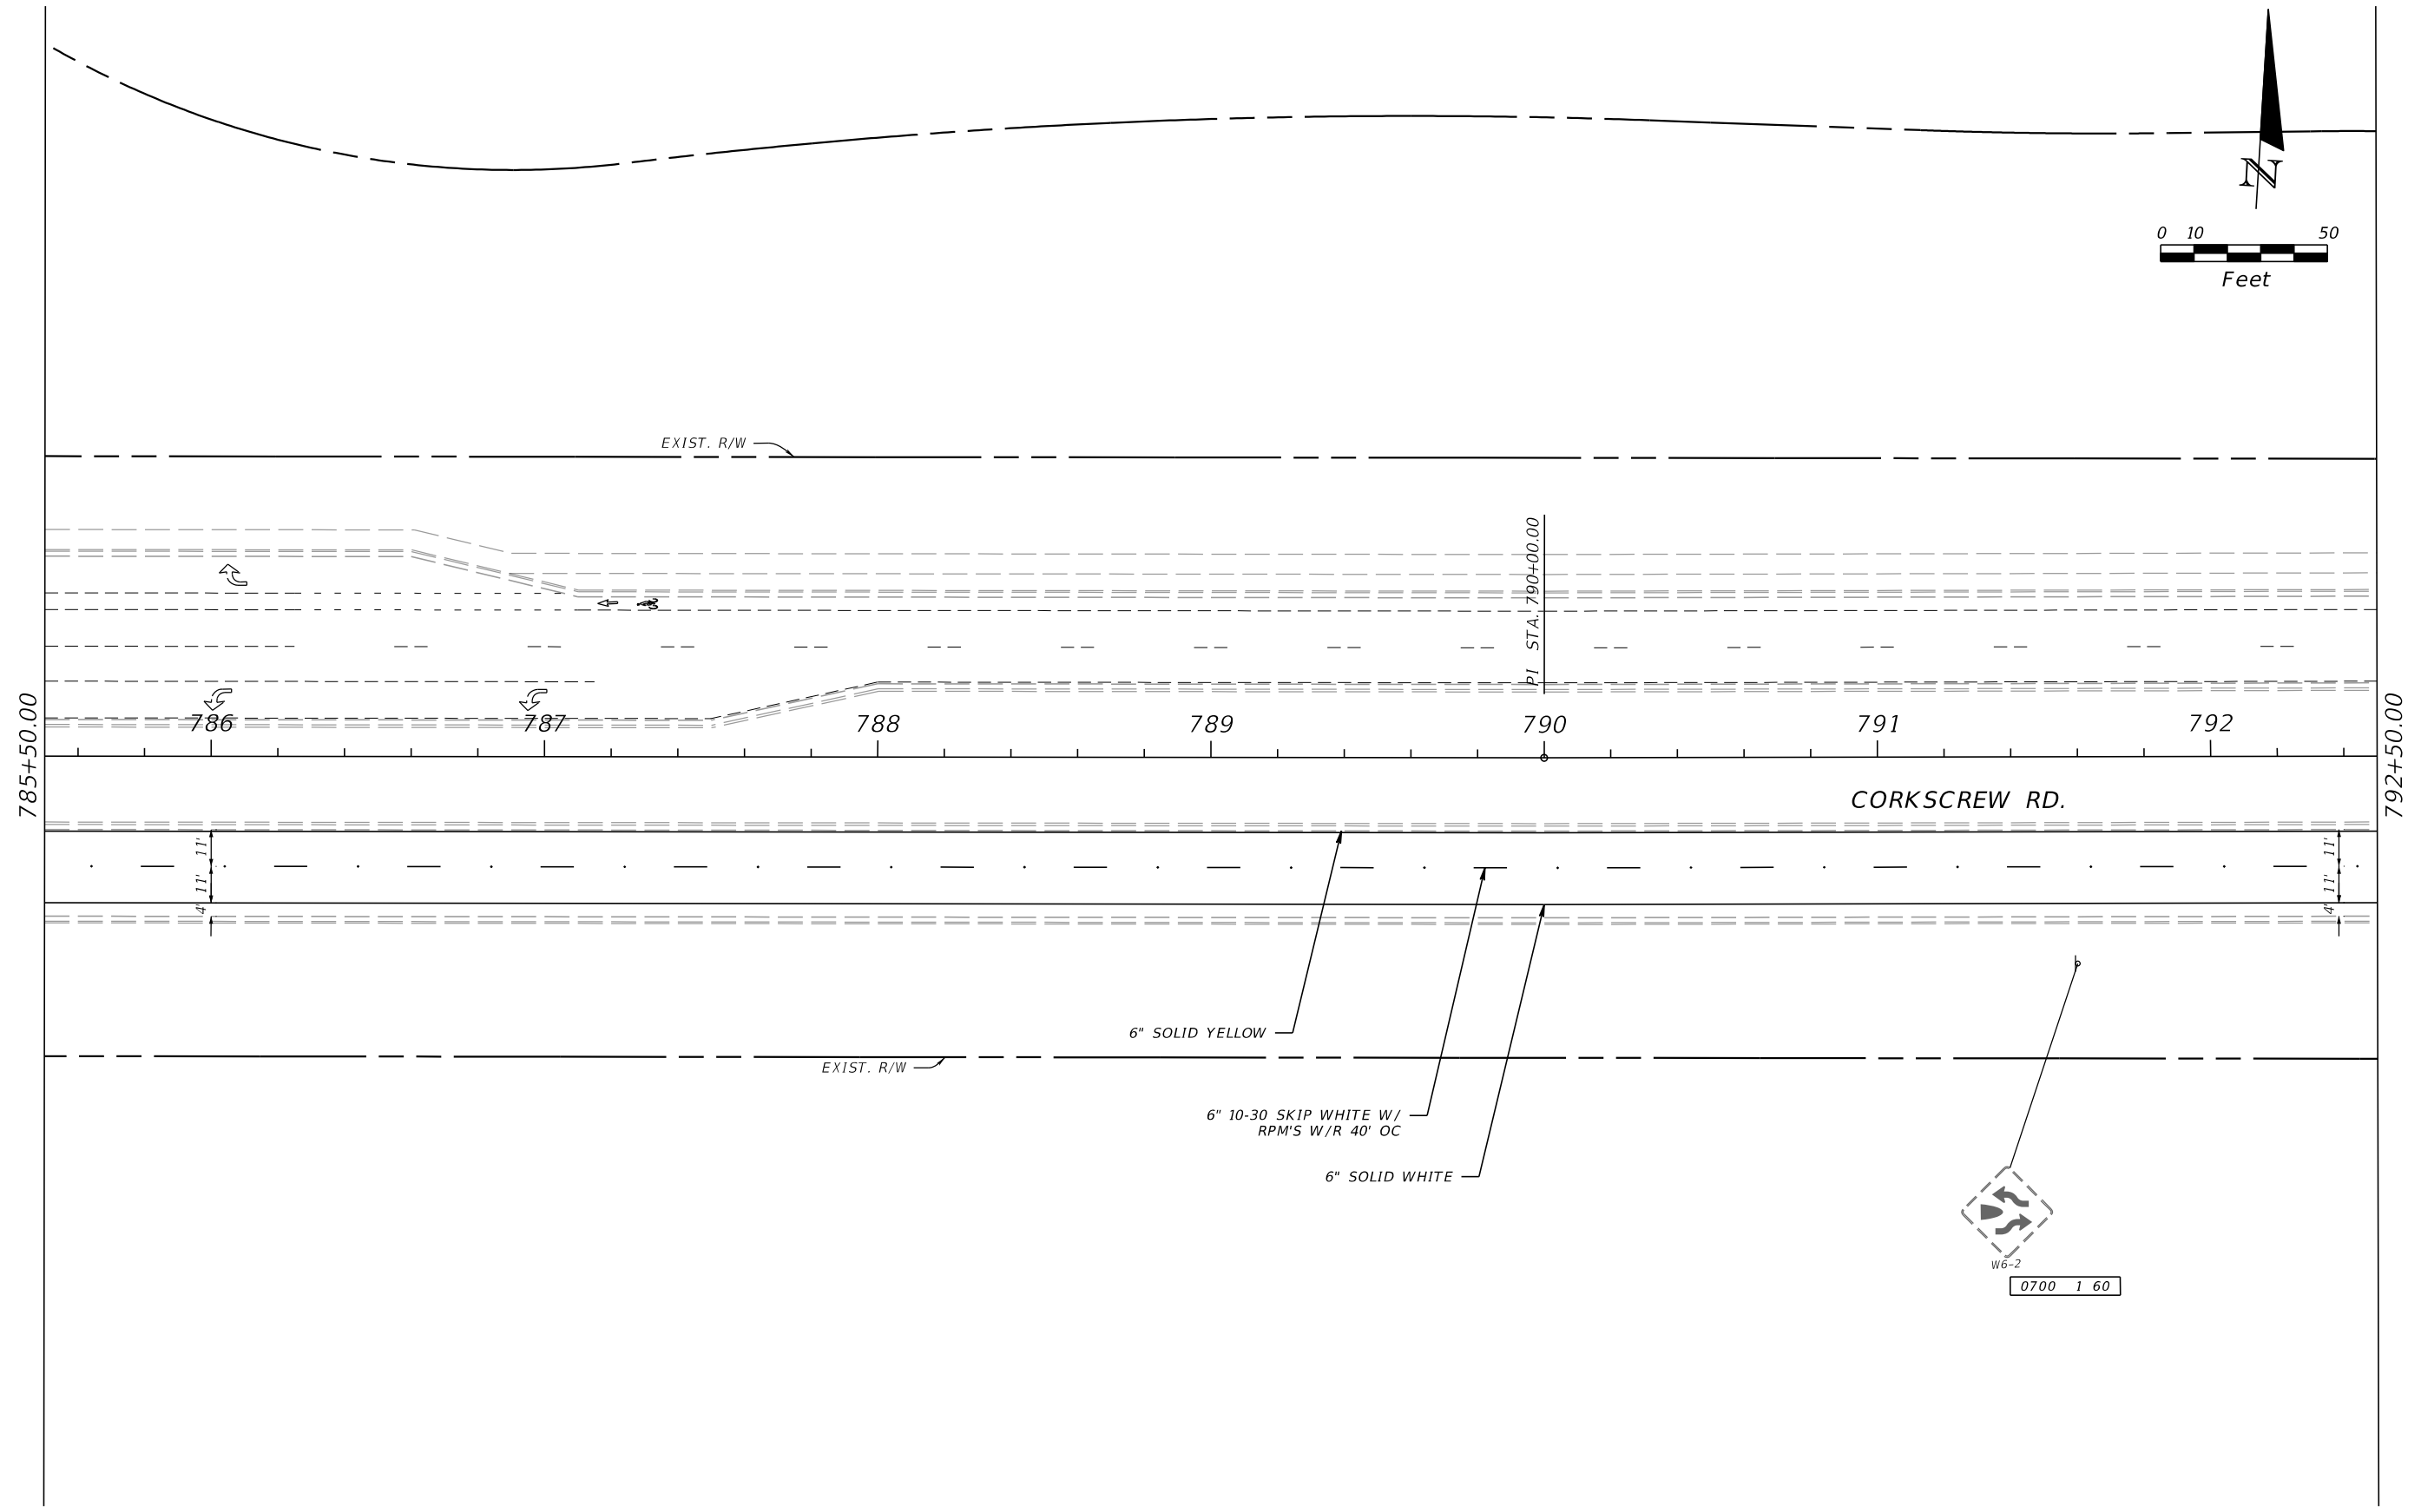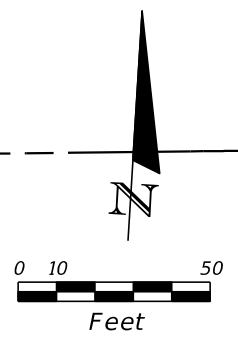

REVISIONS			
DATE	DESCRIPTION	DATE	DESCRIPTION





CARDNO, Inc.  
 1821 Victoria Avenue  
 Fort Myers, FL 33901  
 Ph. 239-337-3330  
 Daniel M. Craig, P.E. #38590

LEE COUNTY PUBLIC WORKS DEPARTMENT OF TRANSPORTATION		
ROAD NAME	COUNTY	DDAI PROJ. NO.
CORKSCREW	LEE	18-0119

**SIGNING AND PAVEMENT  
MARKING PLAN**

SHEET NO.  
S-6

90% SUBMITTAL  
NOT FOR CONSTRUCTION

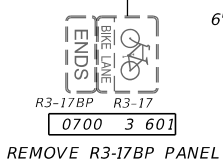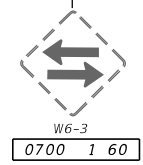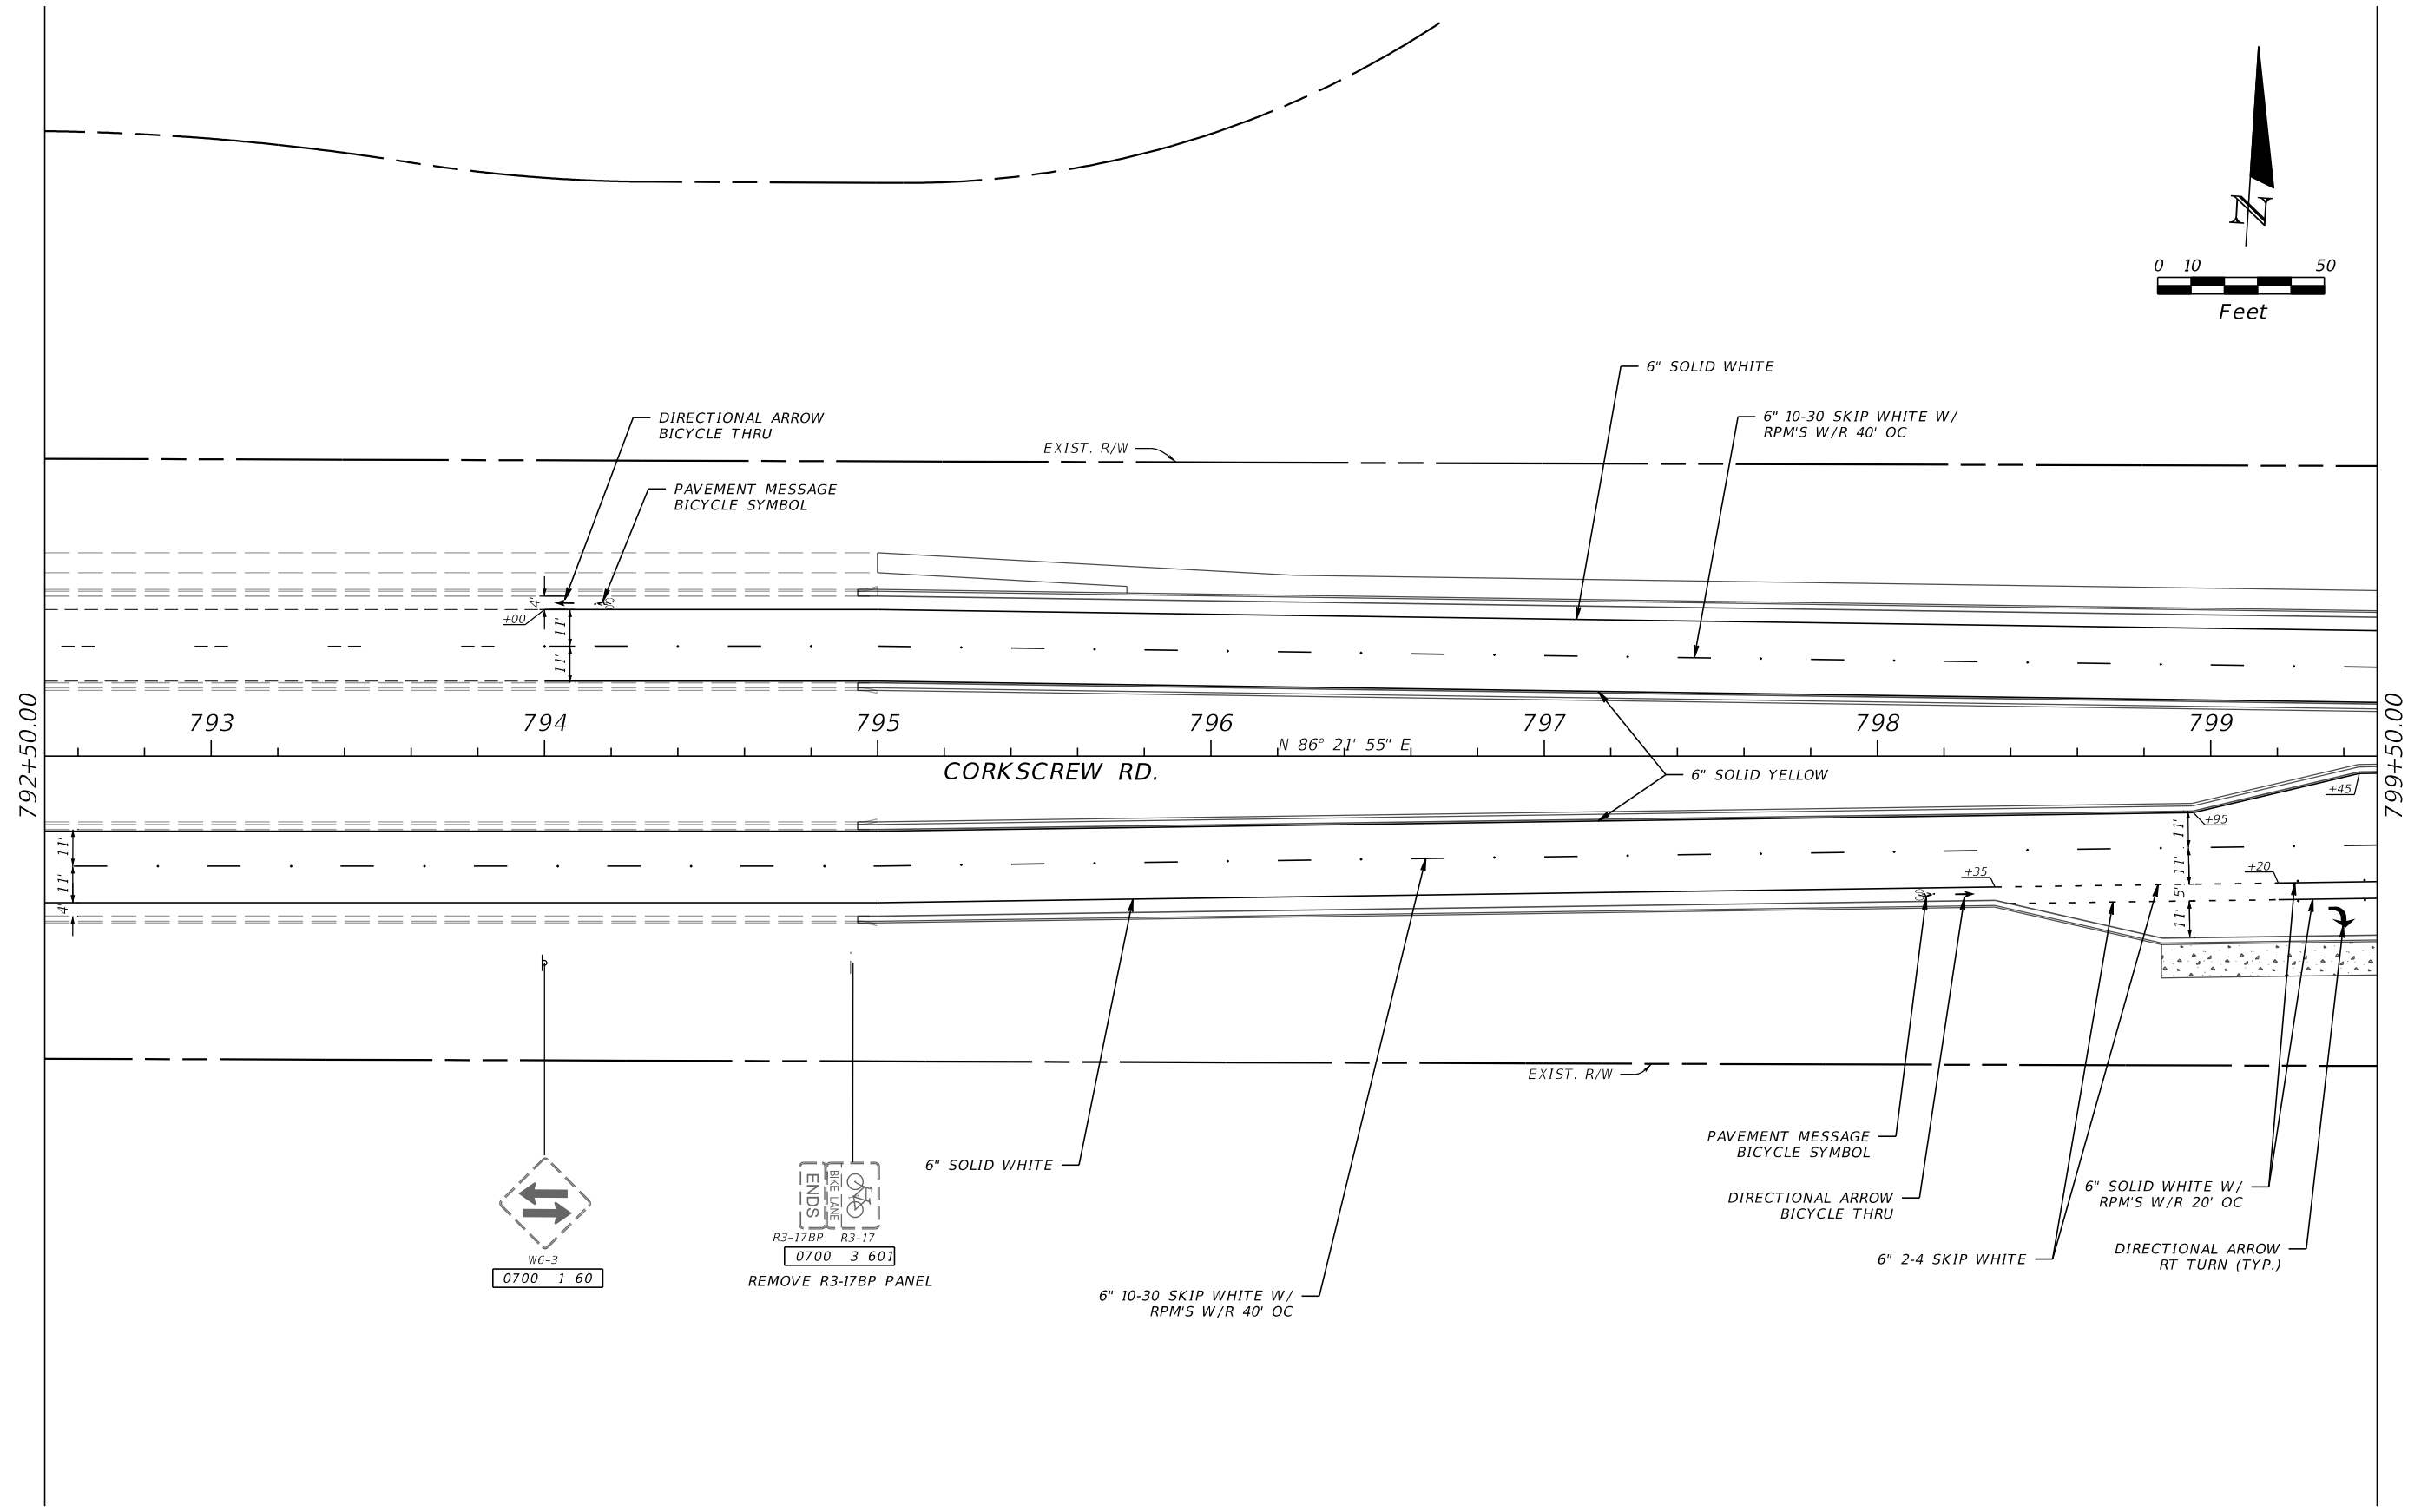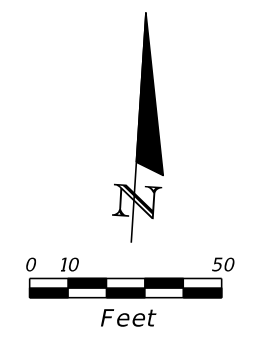

REVISIONS			
DATE	DESCRIPTION	DATE	DESCRIPTION



CARDNO, Inc.  
 1821 Victoria Avenue  
 Fort Myers, FL 33901  
 Ph. 239-337-3330  
 Daniel M. Craig, P.E. #38590

LEE COUNTY PUBLIC WORKS DEPARTMENT OF TRANSPORTATION		
ROAD NAME	COUNTY	DDAI PROJ. NO.
CORKSCREW	LEE	18-0119

**SIGNING AND PAVEMENT  
MARKING PLAN**

SHEET NO.  
S-7

90% SUBMITTAL  
NOT FOR CONSTRUCTION

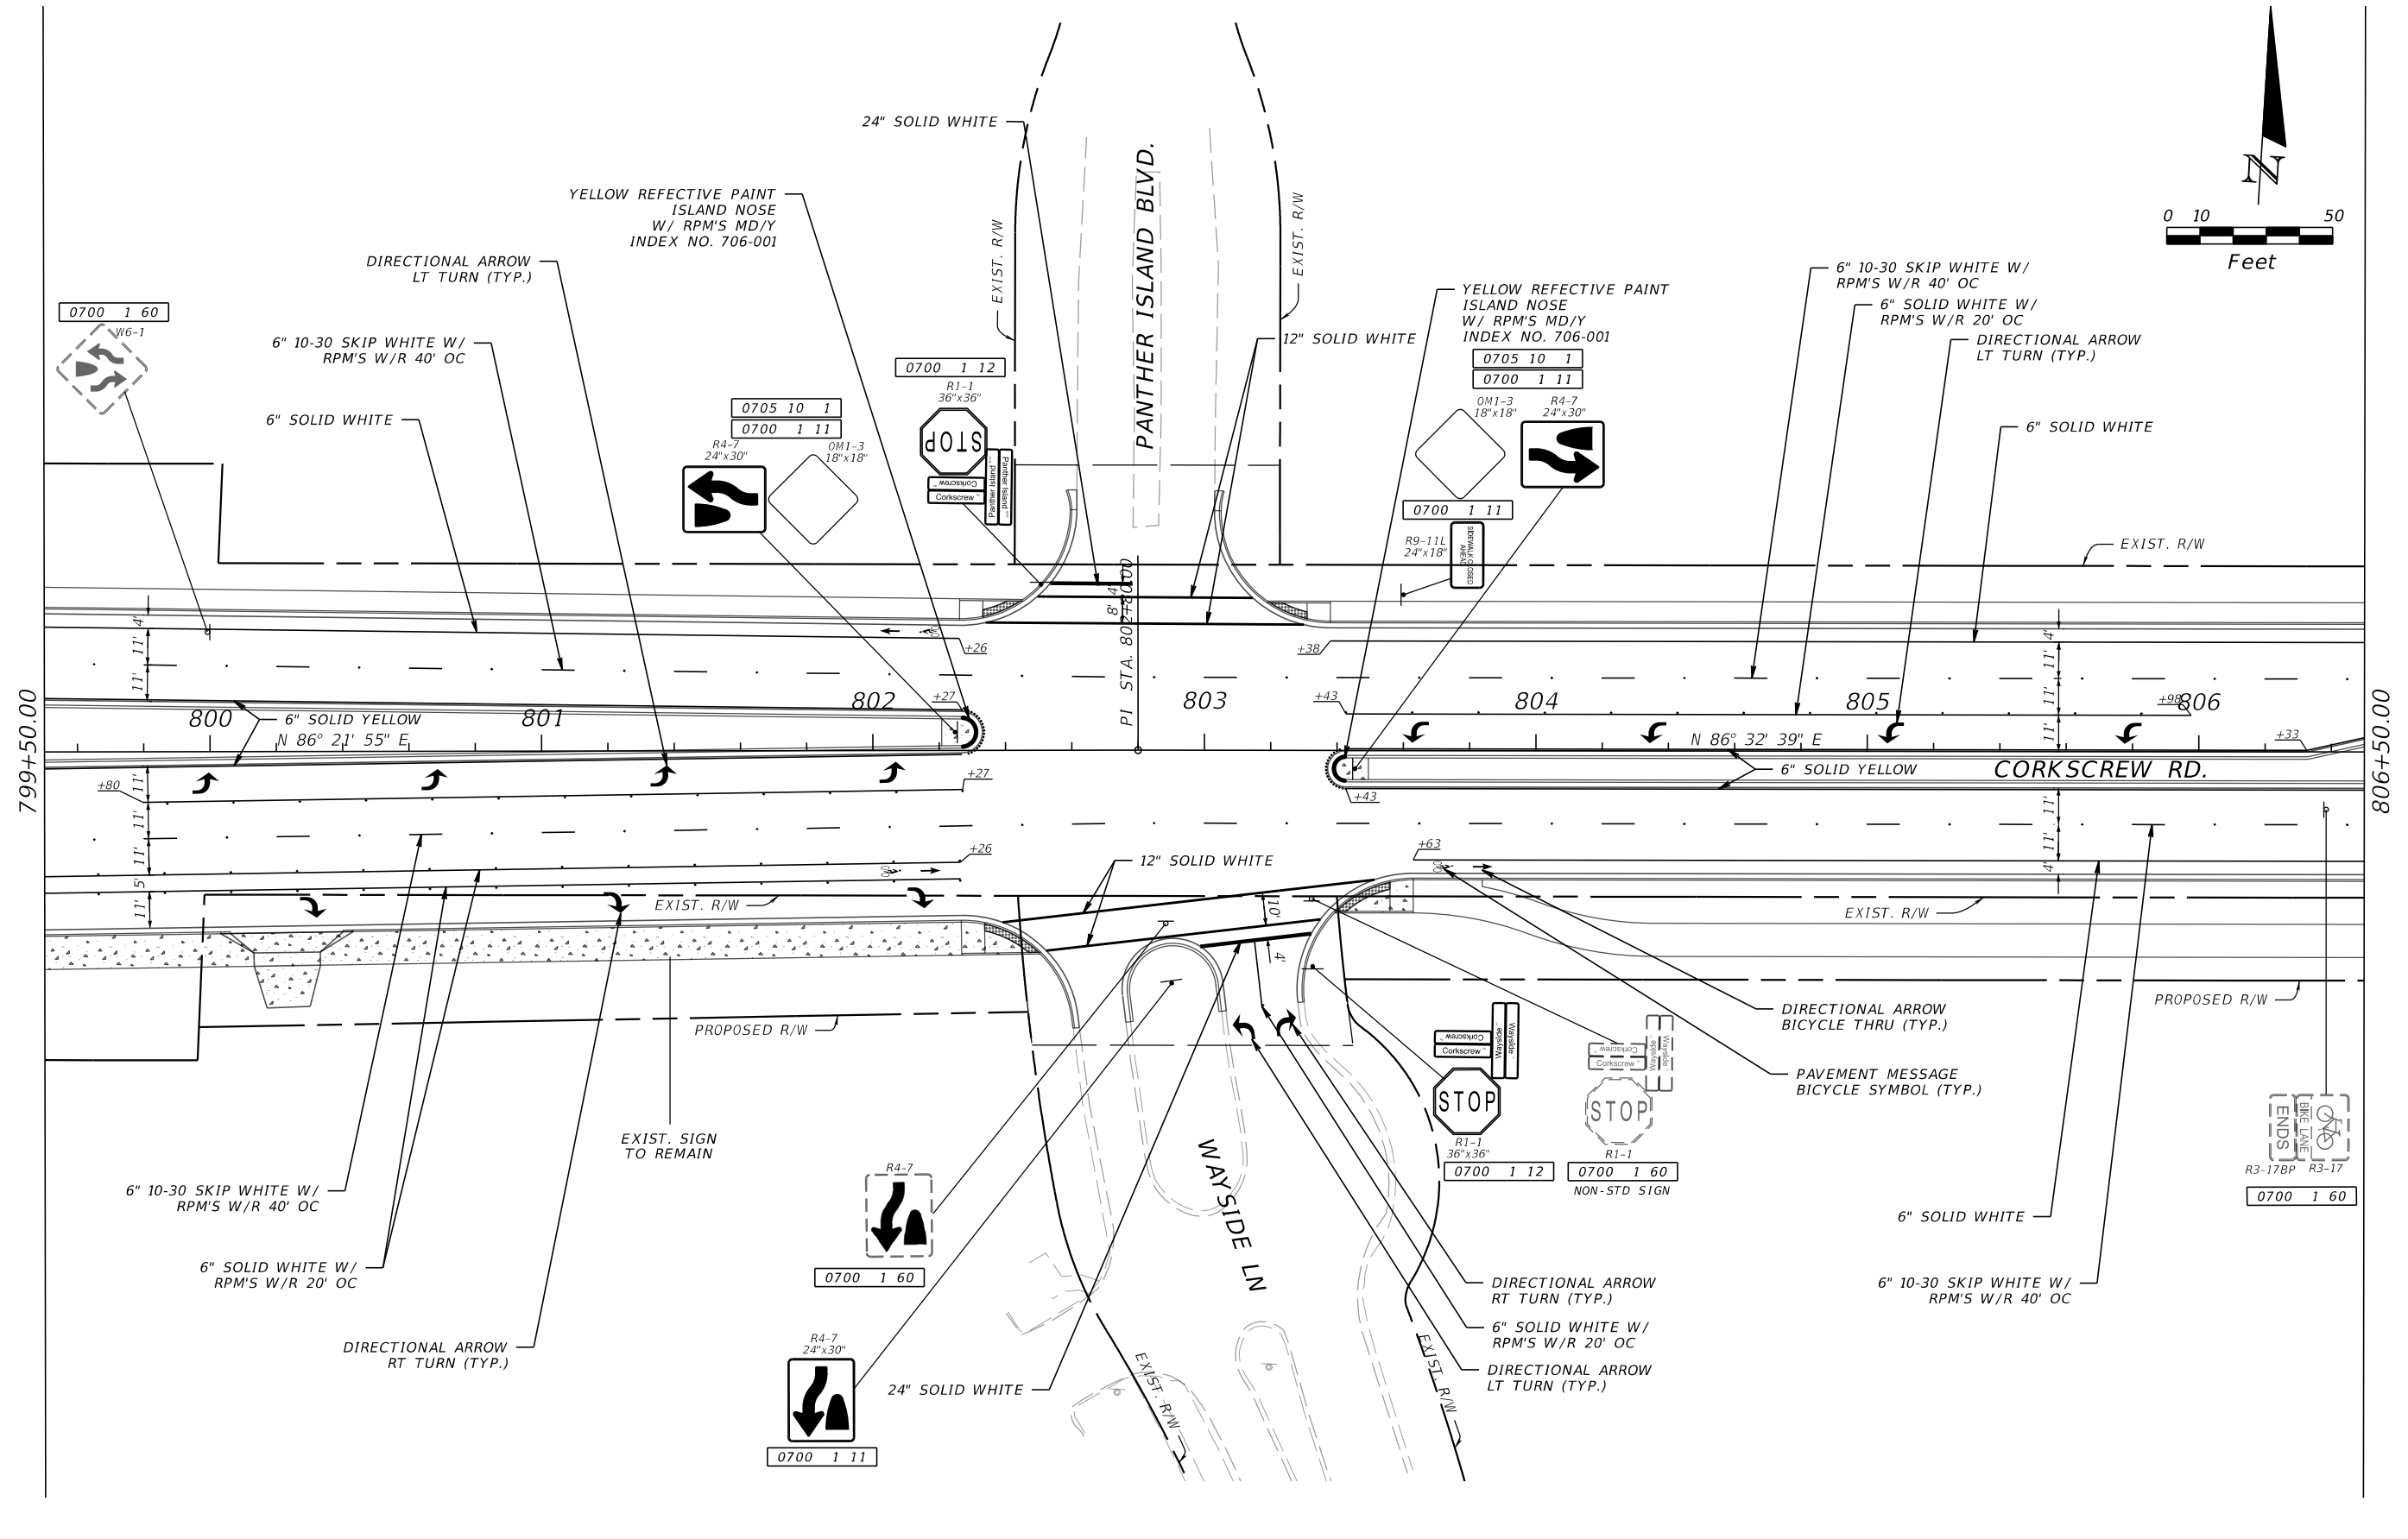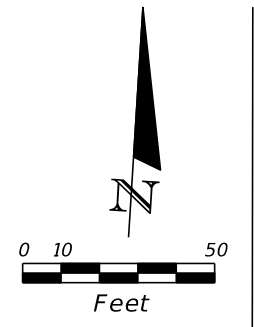

REVISIONS			
DATE	DESCRIPTION	DATE	DESCRIPTION

CARDNO, Inc.  
 1821 Victoria Avenue  
 Fort Myers, FL 33901  
 Ph. 239-337-3330  
 Daniel M. Craig, P.E. #38590






LEE COUNTY PUBLIC WORKS DEPARTMENT OF TRANSPORTATION		
ROAD NAME	COUNTY	DDAI PROJ. NO.
CORKSCREW	LEE	18-0119

**SIGNING AND PAVEMENT  
MARKING PLAN**

SHEET NO.  
S-8

90% SUBMITTAL  
NOT FOR CONSTRUCTION



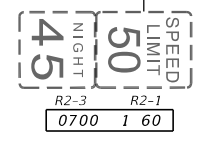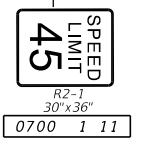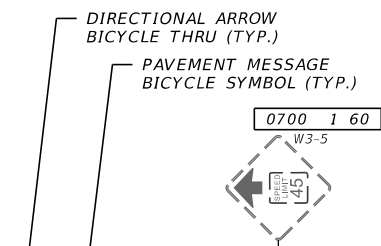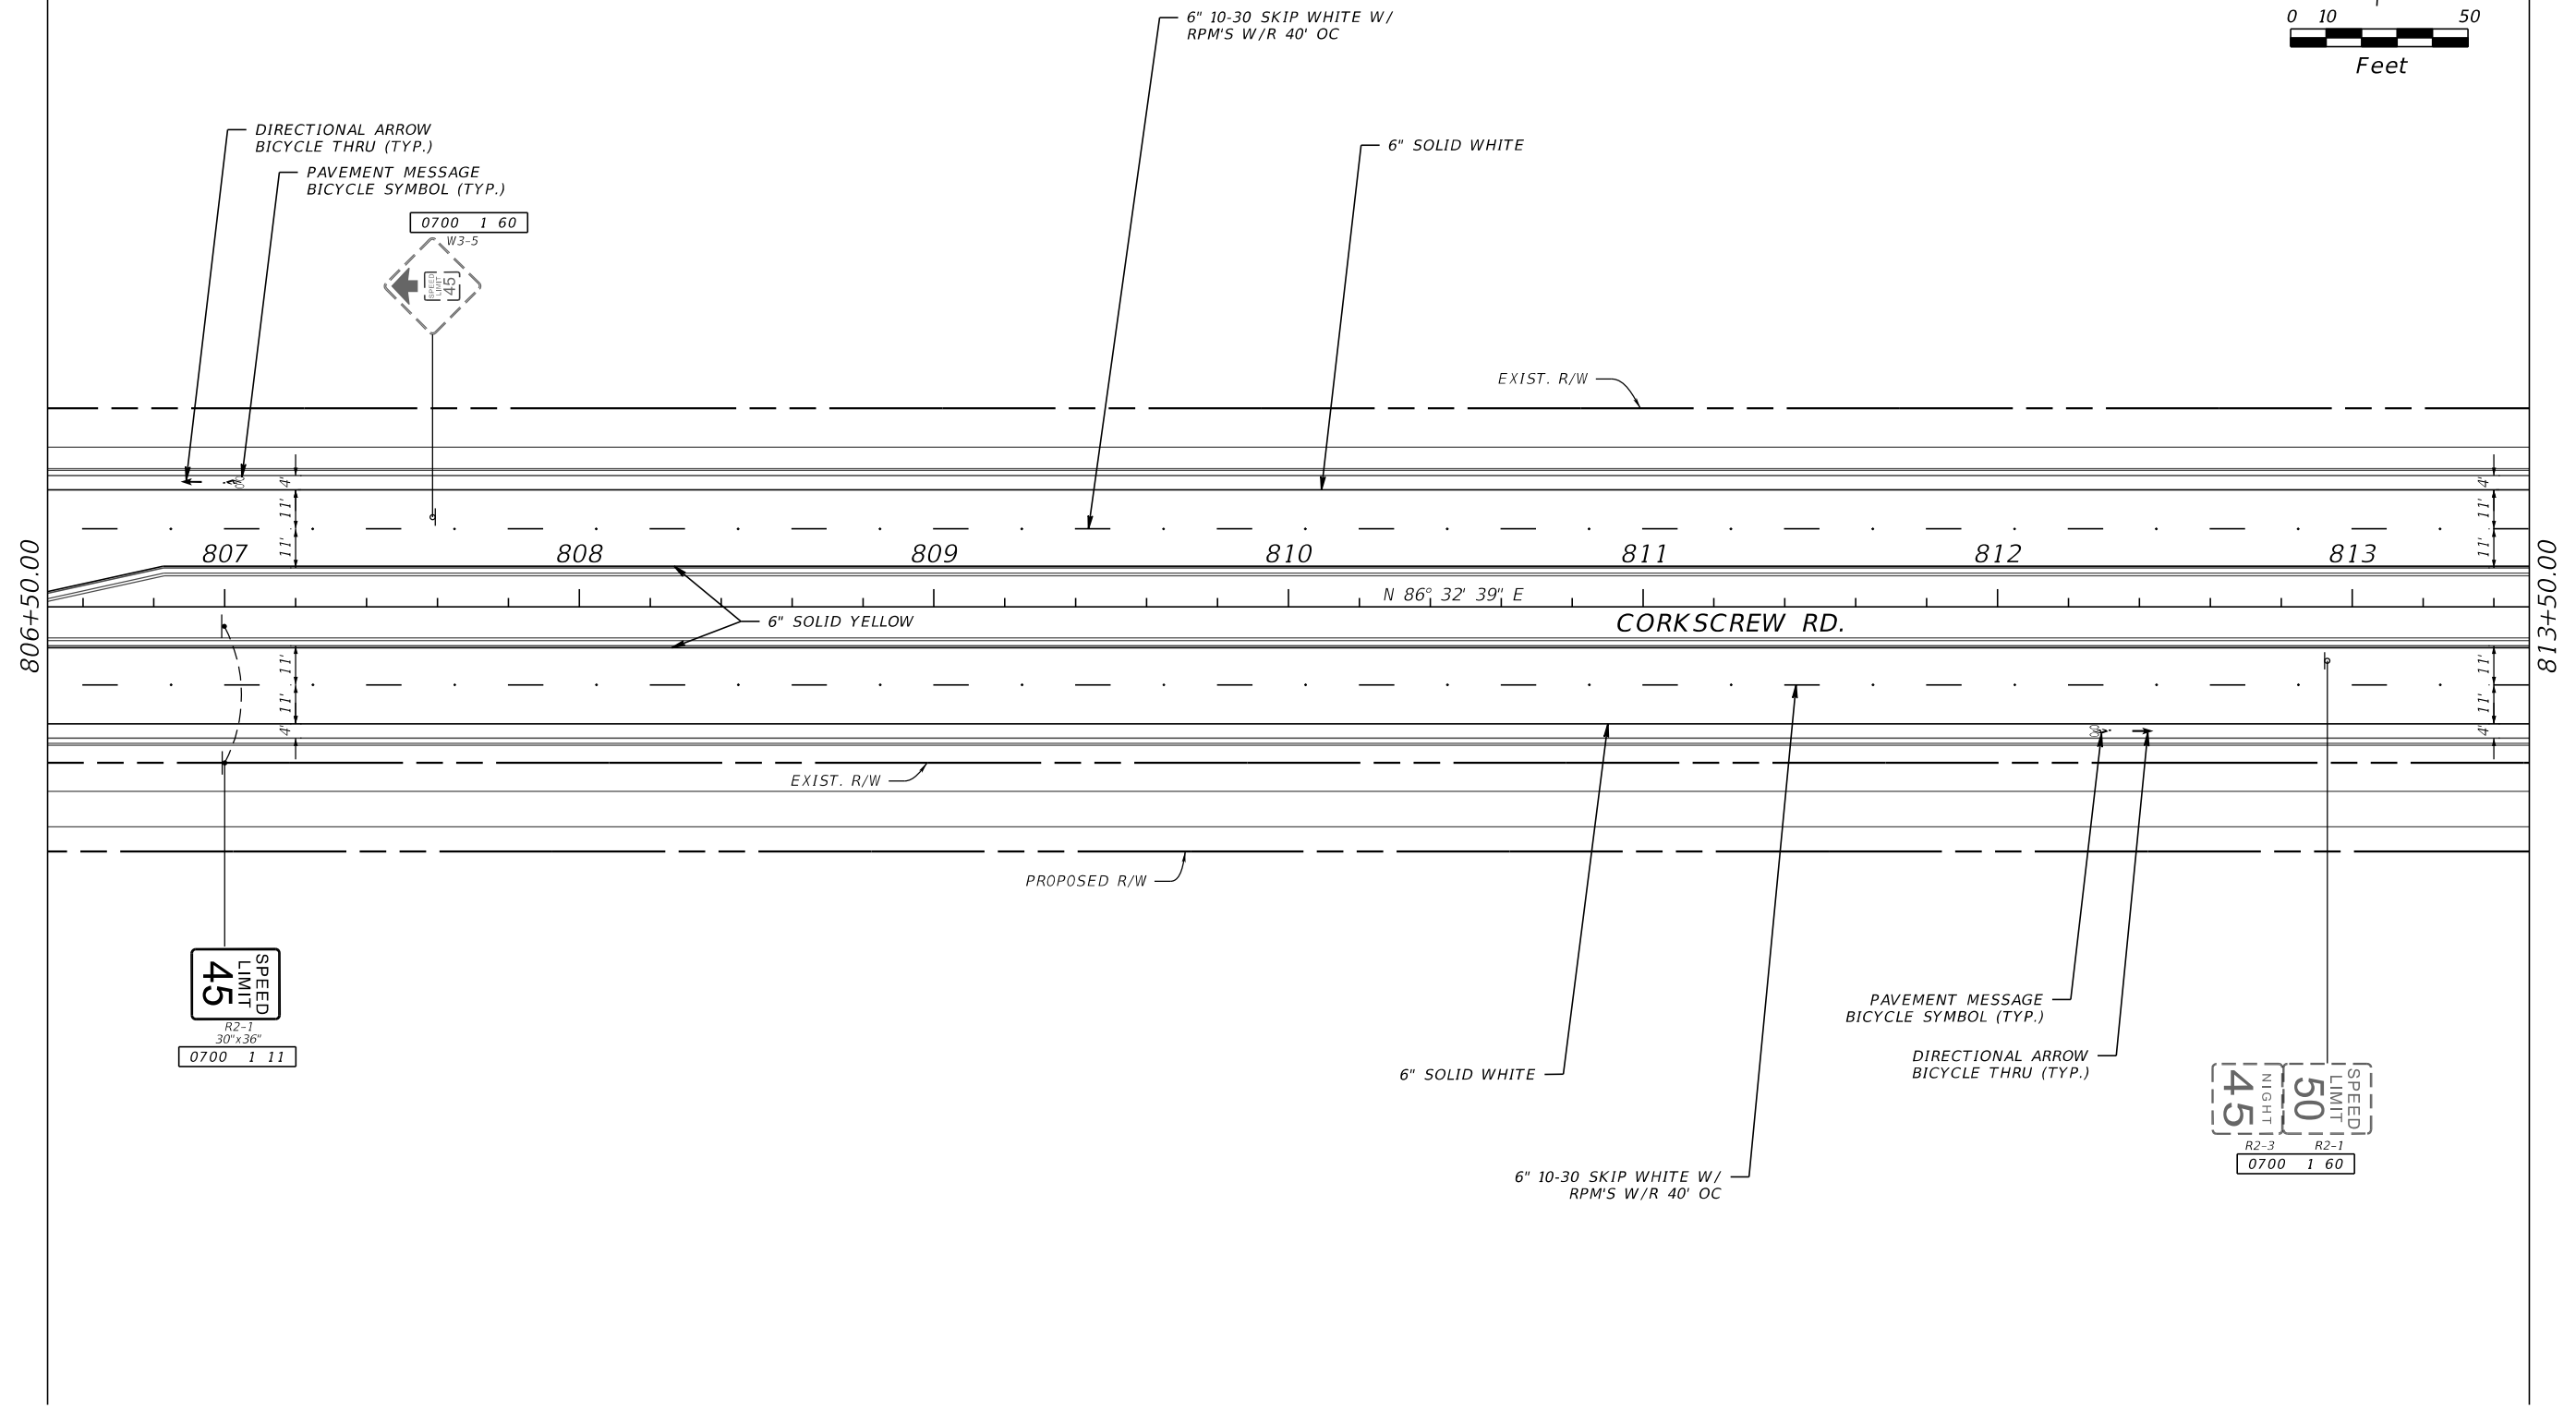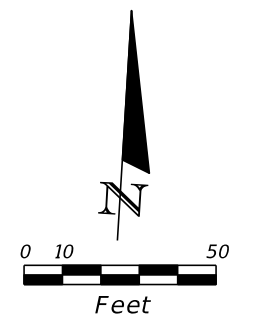

REVISIONS			
DATE	DESCRIPTION	DATE	DESCRIPTION



CARDNO, Inc.  
 1821 Victoria Avenue  
 Fort Myers, FL 33901  
 Ph. 239-337-3330  
 Daniel M. Craig, P.E. #38590

LEE COUNTY PUBLIC WORKS DEPARTMENT OF TRANSPORTATION		
ROAD NAME	COUNTY	DDAI PROJ. NO.
CORKSCREW	LEE	18-0119

**SIGNING AND PAVEMENT  
MARKING PLAN**



SHEET NO.  
S-9

90% SUBMITTAL  
NOT FOR CONSTRUCTION

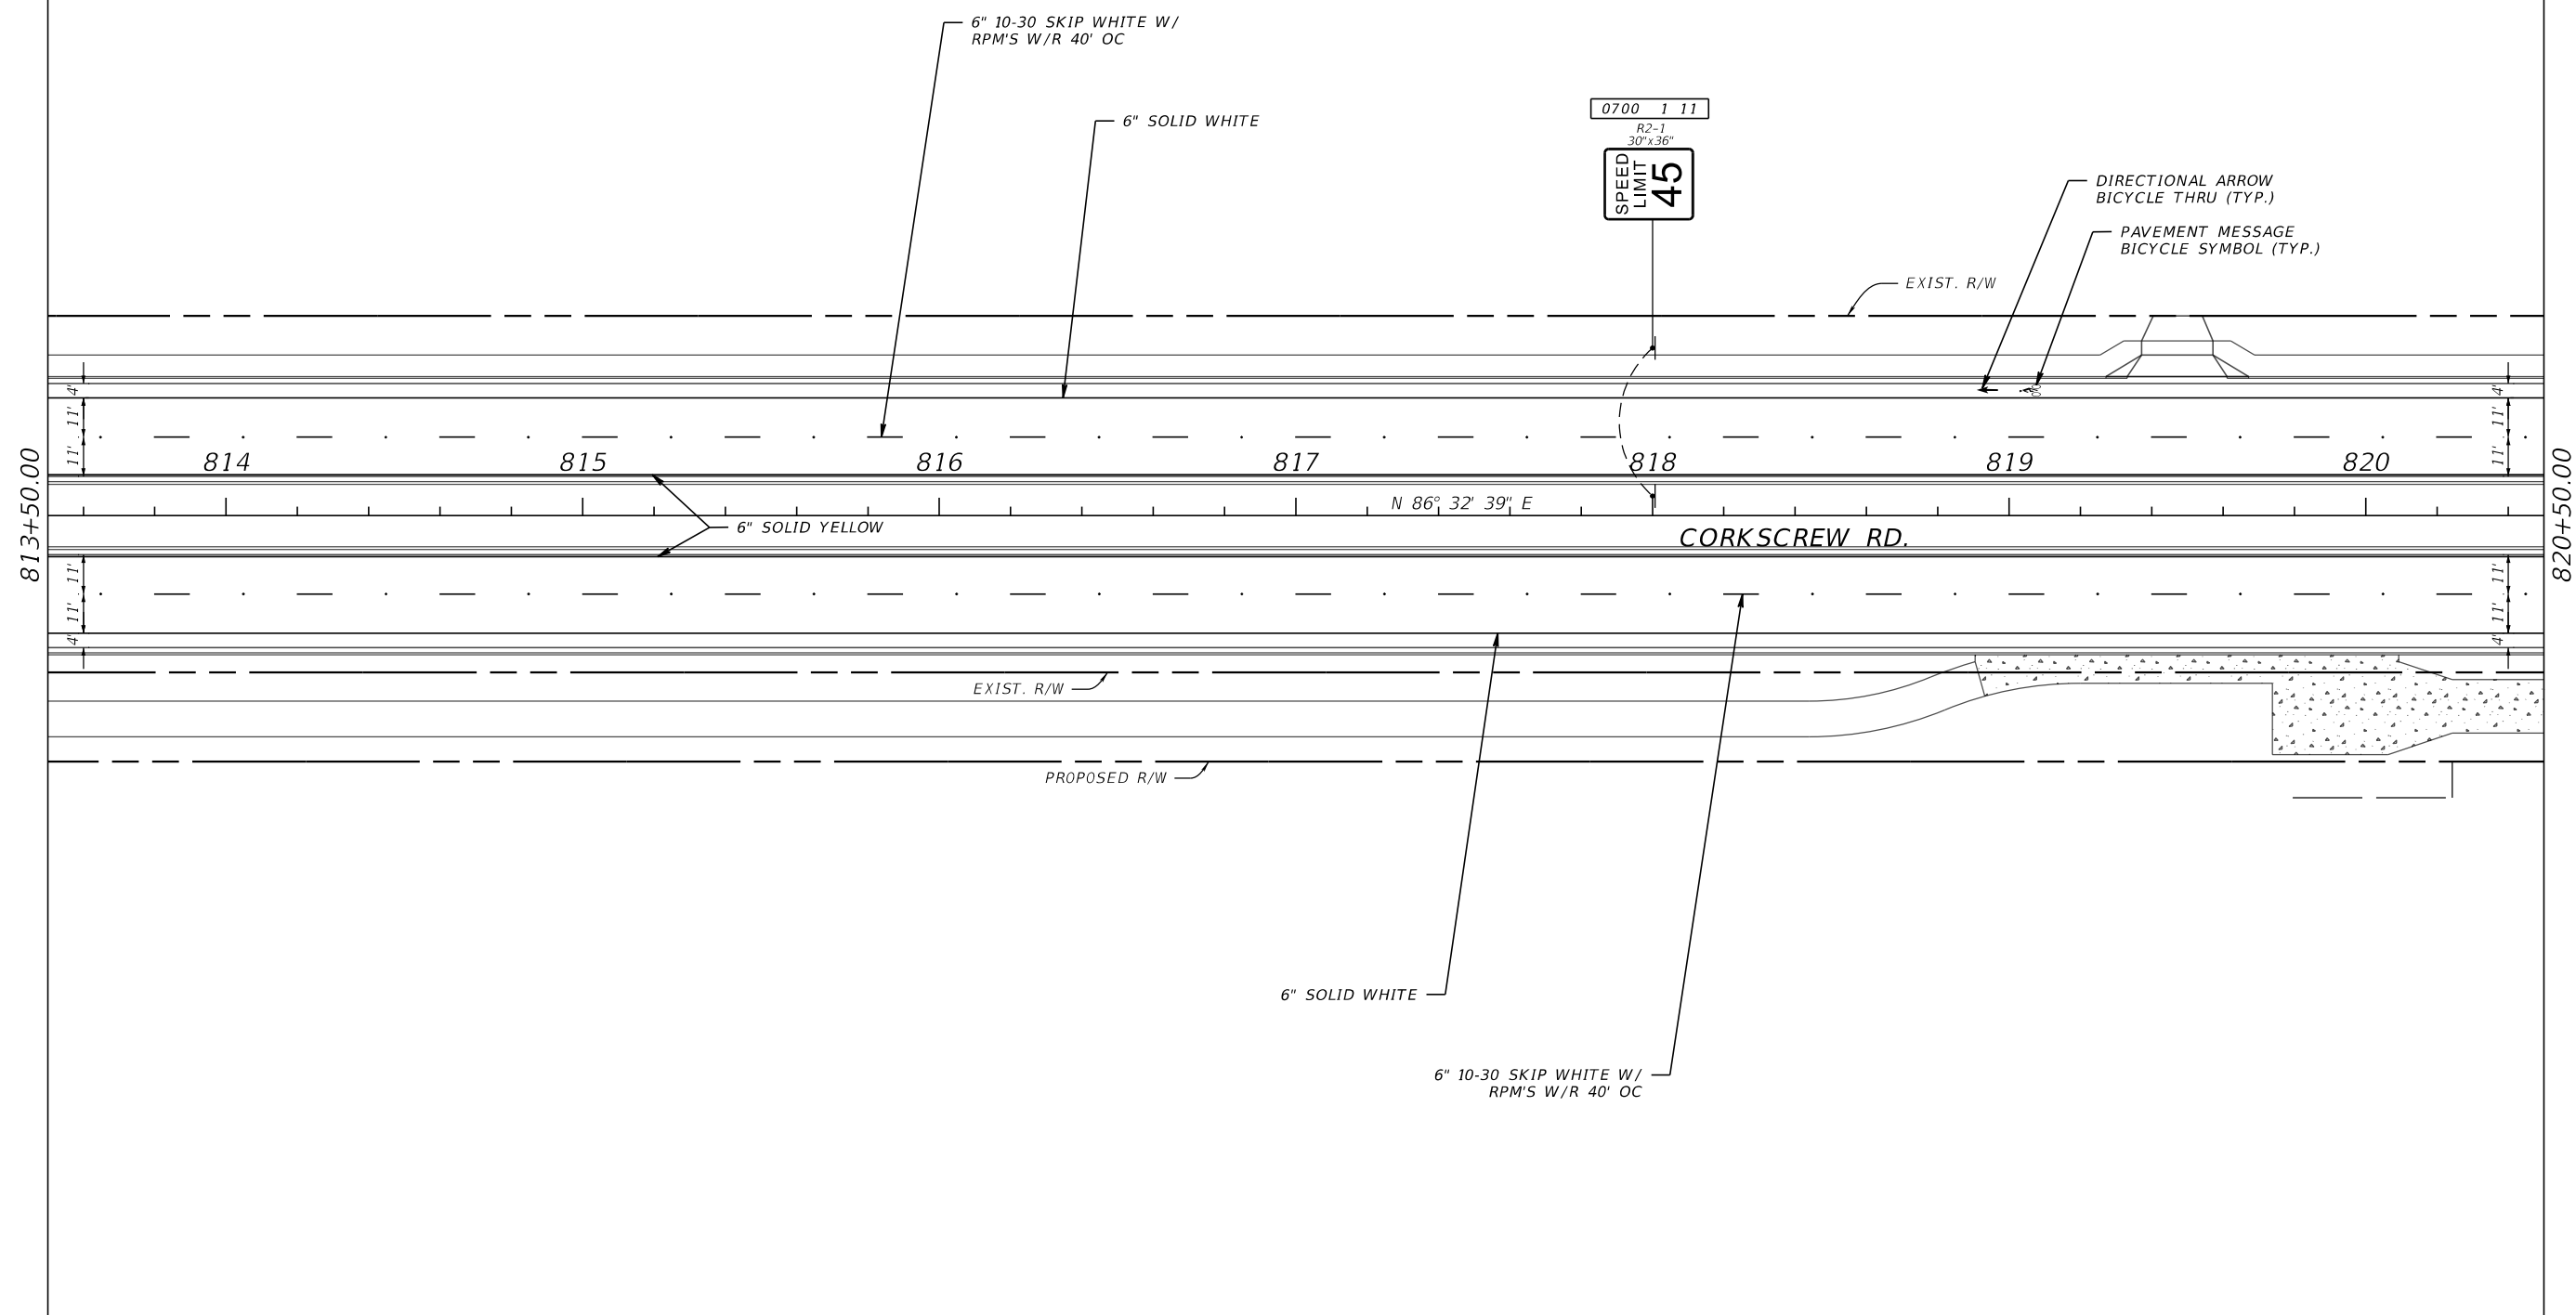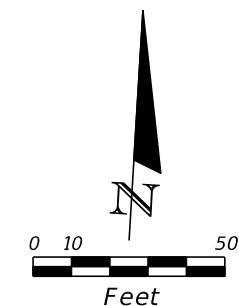

REVISIONS				CARDNO, Inc. 1821 Victoria Avenue Fort Myers, FL 33901 Ph. 239-337-3330 Daniel M. Craig, P.E. #38590	LEE COUNTY PUBLIC WORKS DEPARTMENT OF TRANSPORTATION			<b>SIGNING AND PAVEMENT            MARKING PLAN</b>	SHEET NO.
DATE	DESCRIPTION	DATE	DESCRIPTION		ROAD NAME	COUNTY	DDAI PROJ. NO.		
						CORKSCREW	LEE		18-0119

90% SUBMITTAL  
NOT FOR CONSTRUCTION

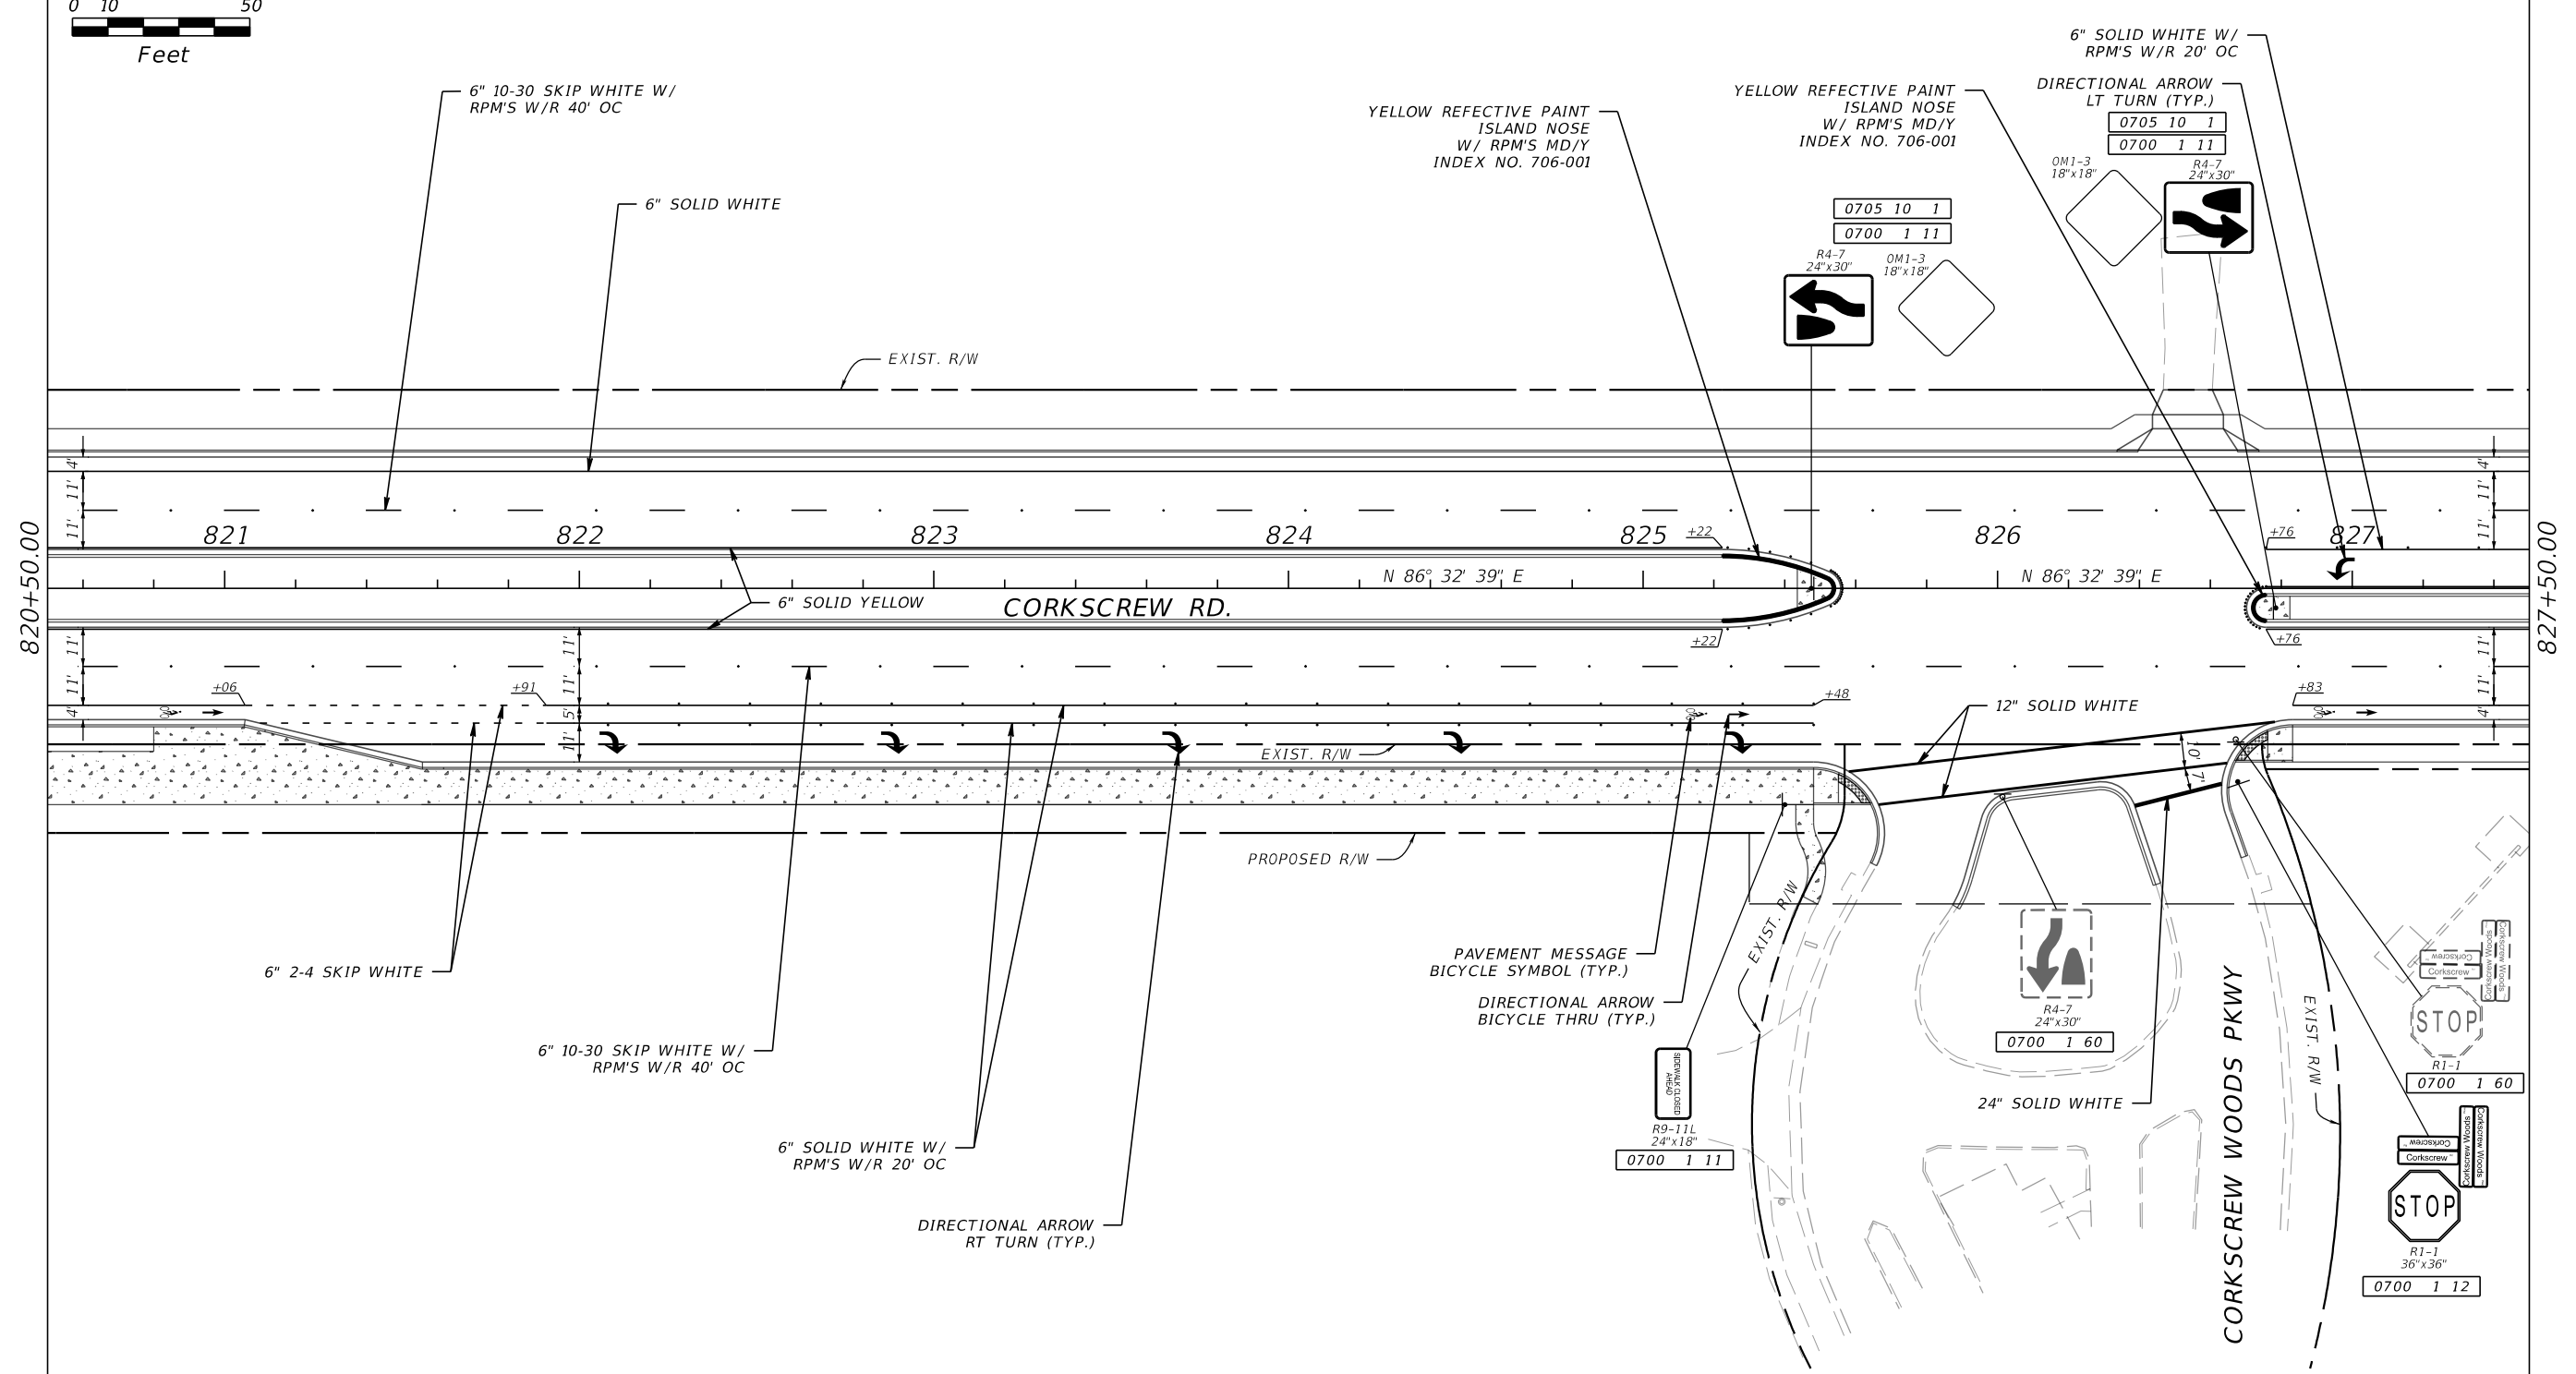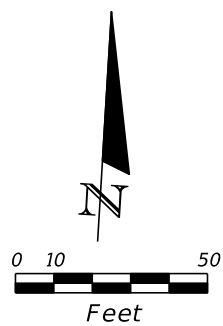

REVISIONS			
DATE	DESCRIPTION	DATE	DESCRIPTION


CARDNO, Inc.  
 1821 Victoria Avenue  
 Fort Myers, FL 33901  
 Ph. 239-337-3330  
 Daniel M. Craig, P.E. #38590

LEE COUNTY PUBLIC WORKS DEPARTMENT OF TRANSPORTATION		
ROAD NAME	COUNTY	DDAI PROJ. NO.
CORKSCREW	LEE	18-0119



**SIGNING AND PAVEMENT  
MARKING PLAN**

SHEET NO.  
S-11

90% SUBMITTAL  
NOT FOR CONSTRUCTION

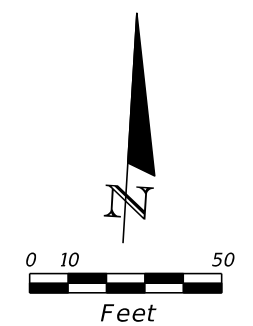

CONTRACTOR TO SAFEGUARD  
SPEED FEEDBACK SIGN DURING  
REMOVAL. SIGN & ASSOCIATED  
EQUIPMENT TO BE RETURNED  
TO LEE COUNTY.

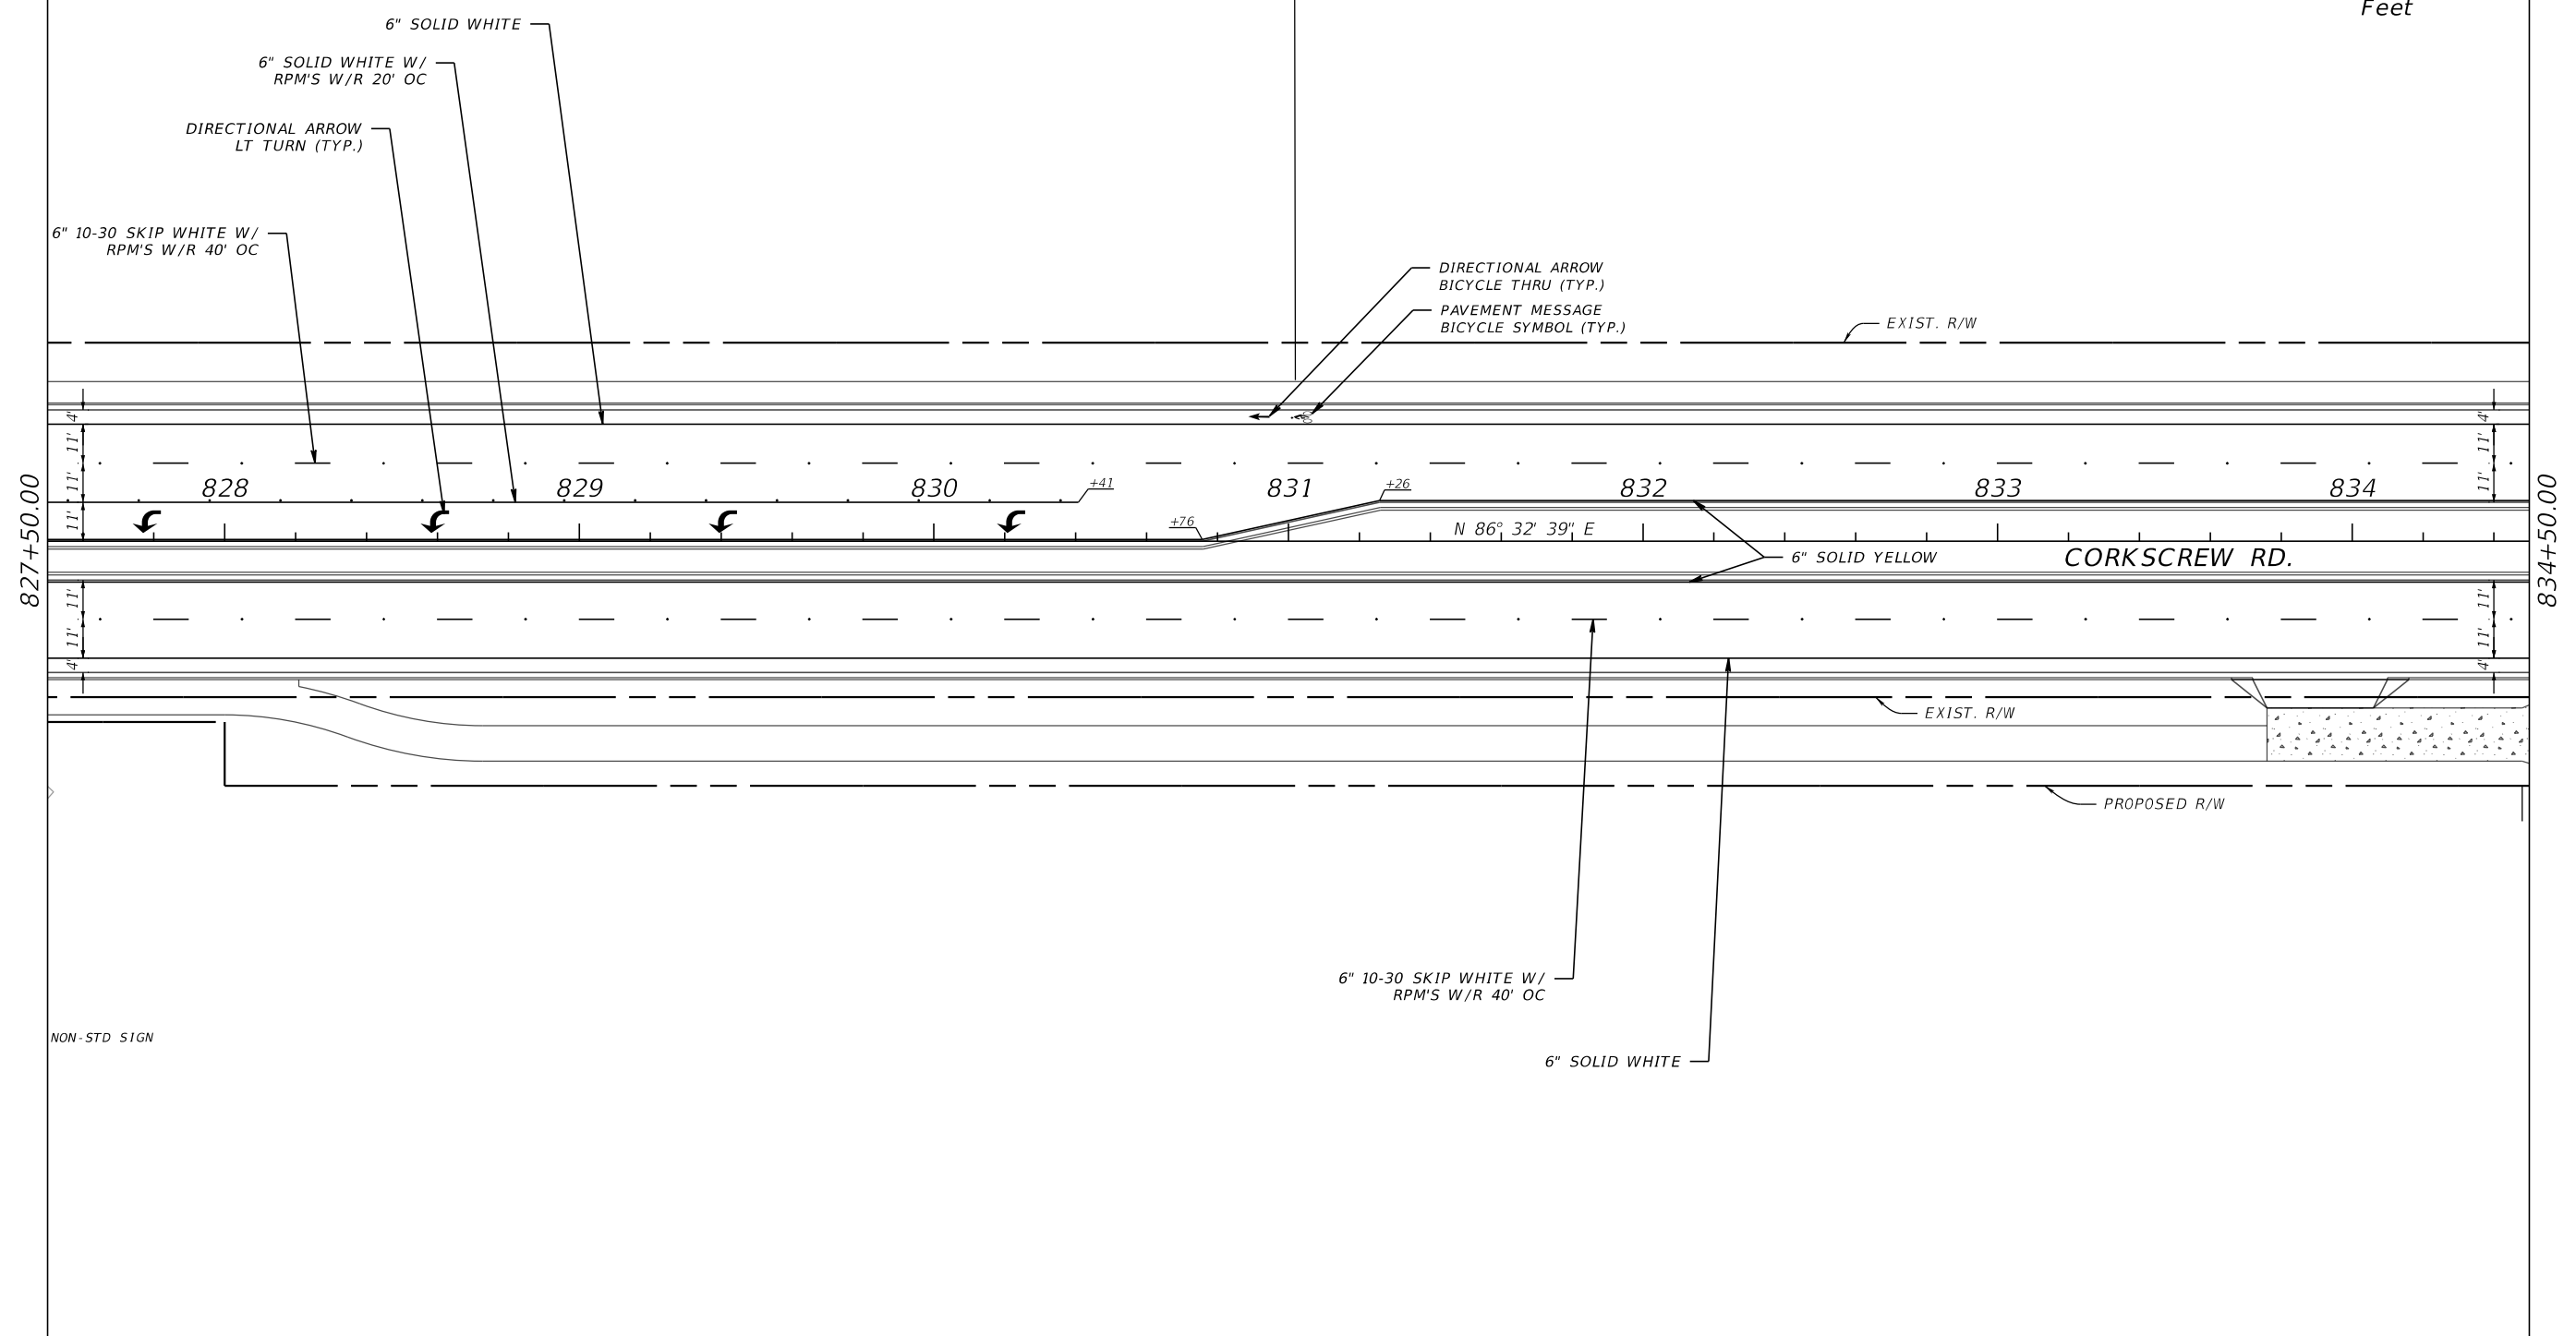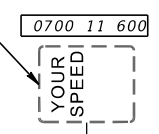

DIRECTIONAL ARROW  
LT TURN (TYP.)

6" SOLID WHITE W/  
RPM'S W/R 20' OC

6" 10-30 SKIP WHITE W/  
RPM'S W/R 40' OC

6" SOLID WHITE

DIRECTIONAL ARROW  
BICYCLE THRU (TYP.)

PAVEMENT MESSAGE  
BICYCLE SYMBOL (TYP.)

EXIST. R/W

828

829

830

831

832

833

834

+41

+76

+26

N 86° 32' 39" E

6" SOLID YELLOW

CORKSCREW RD.

EXIST. R/W

PROPOSED R/W

6" 10-30 SKIP WHITE W/  
RPM'S W/R 40' OC

6" SOLID WHITE

NON-STD SIGN

REVISIONS			
DATE	DESCRIPTION	DATE	DESCRIPTION



CARDNO, Inc.  
1821 Victoria Avenue  
Fort Myers, FL 33901  
Ph. 239-337-3330  
Daniel M. Craig, P.E. #38590

LEE COUNTY PUBLIC WORKS DEPARTMENT OF TRANSPORTATION		
ROAD NAME	COUNTY	DDAI PROJ. NO.
CORKSCREW	LEE	18-0119

**SIGNING AND PAVEMENT  
MARKING PLAN**



SHEET  
NO.  
S-12

90% SUBMITTAL  
NOT FOR CONSTRUCTION

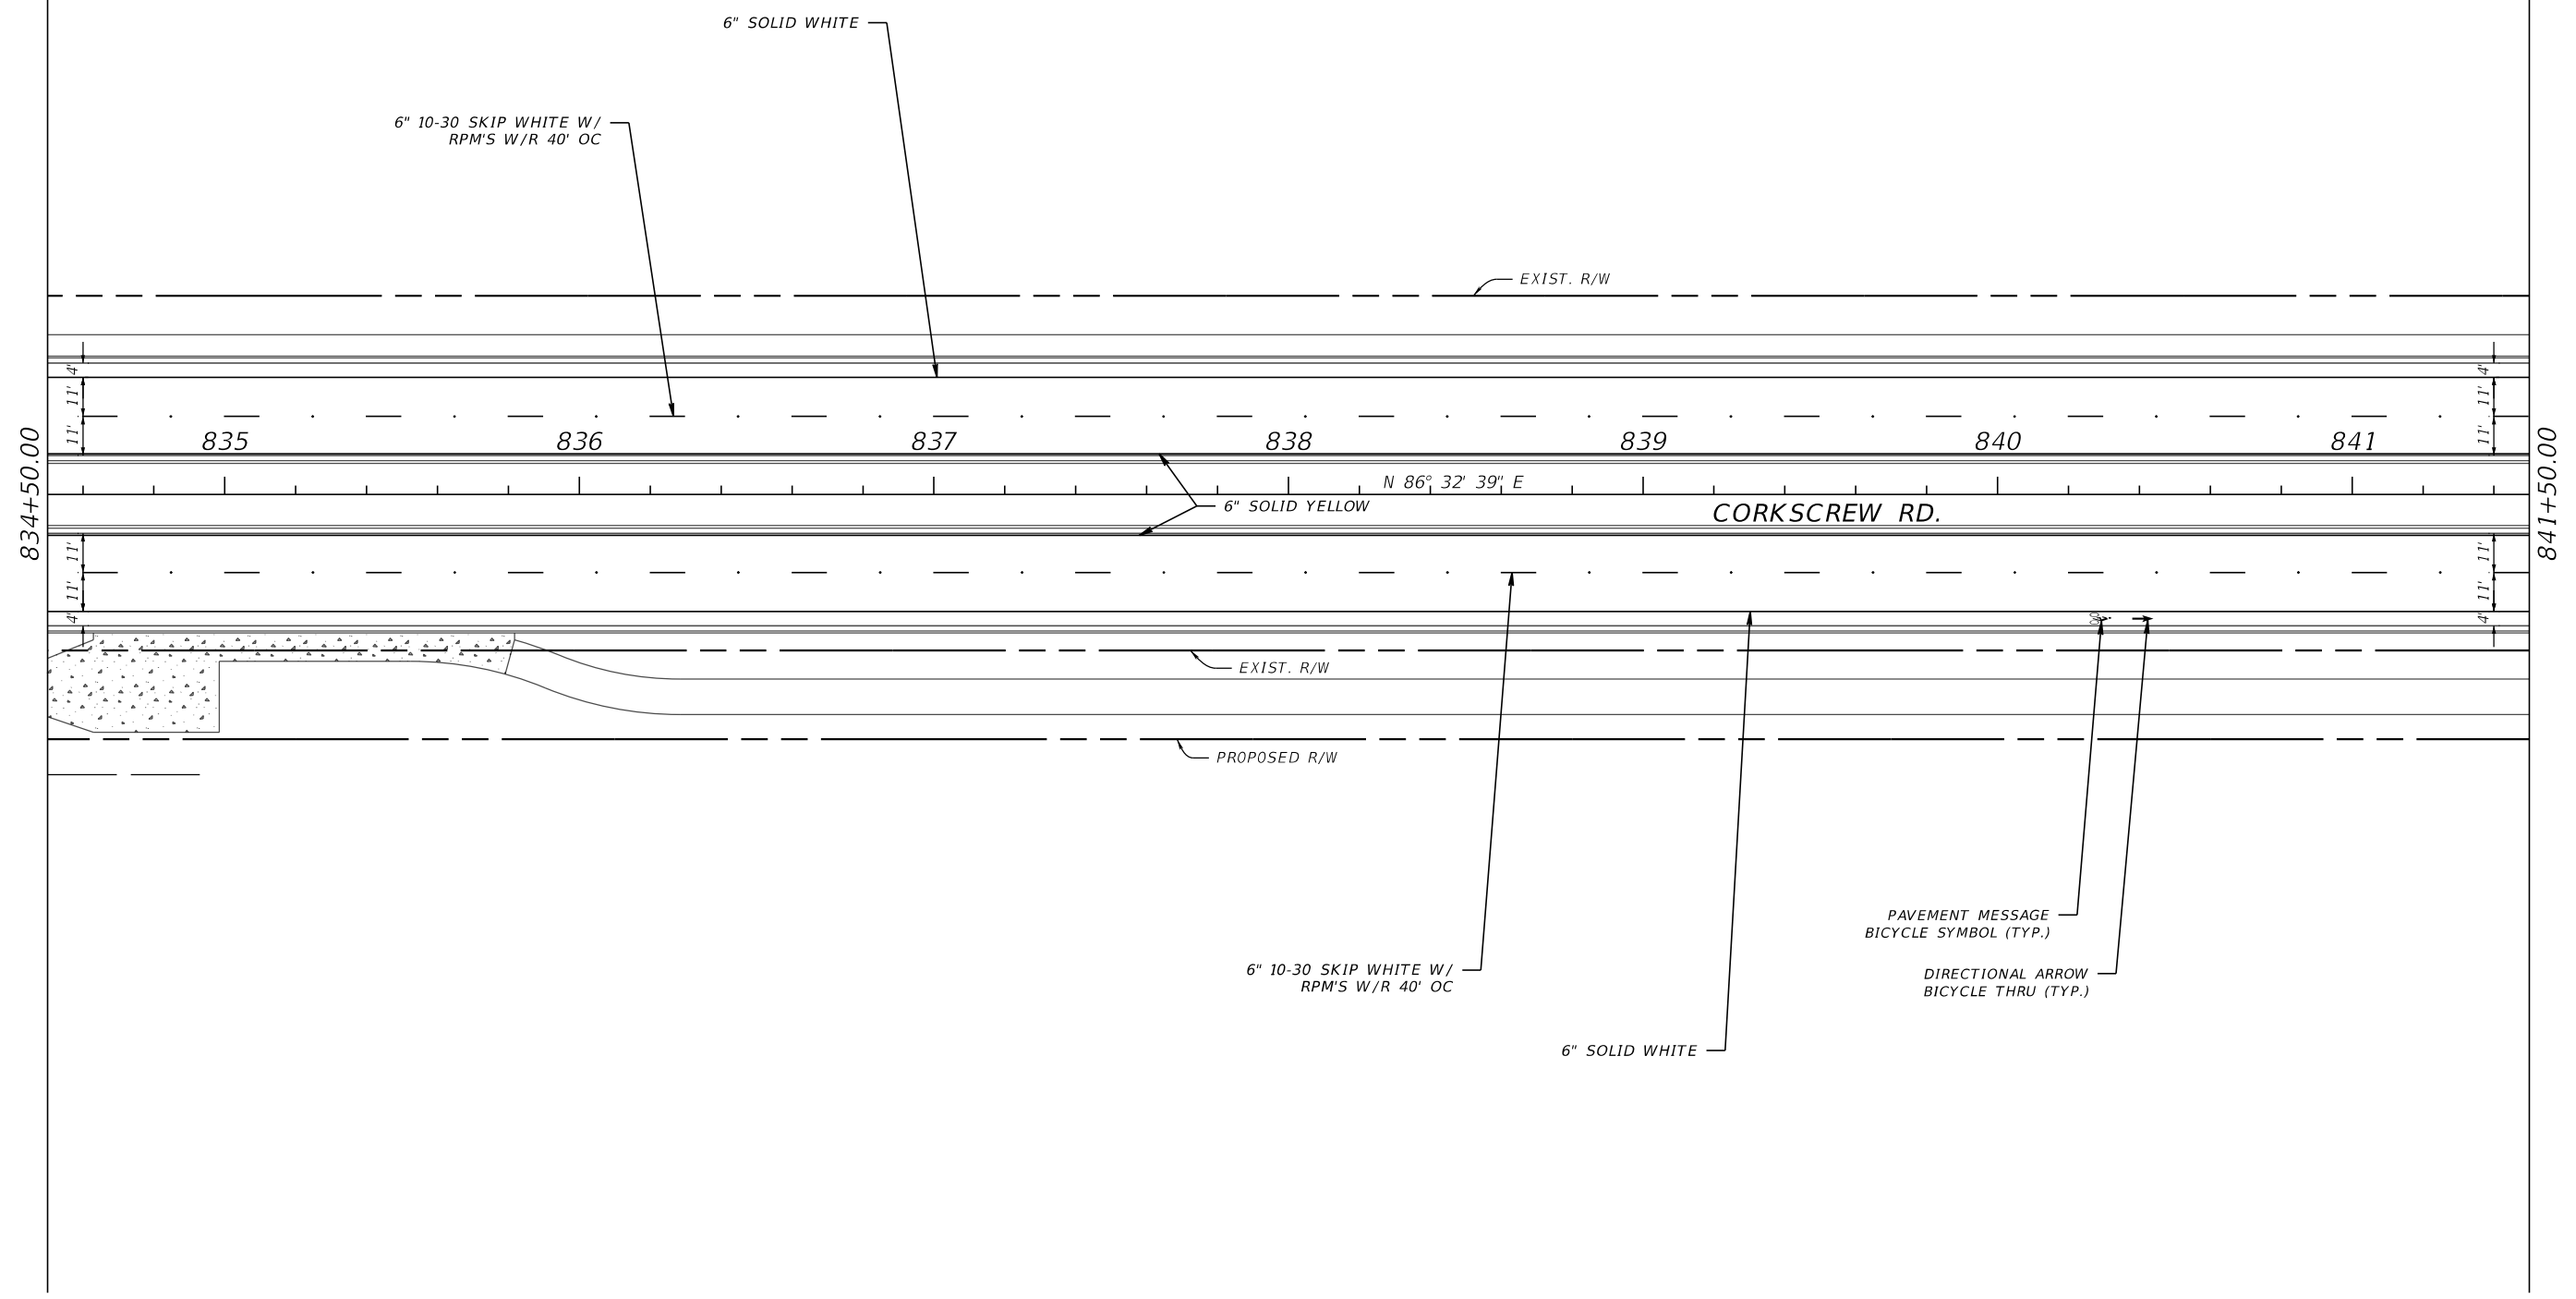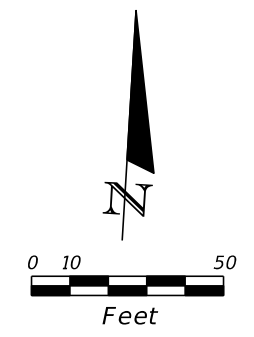

REVISIONS				CARDNO, Inc. 1821 Victoria Avenue Fort Myers, FL 33901 Ph. 239-337-3330 Daniel M. Craig, P.E. #38590	LEE COUNTY PUBLIC WORKS DEPARTMENT OF TRANSPORTATION			<b>SIGNING AND PAVEMENT            MARKING PLAN</b>	SHEET NO.
DATE	DESCRIPTION	DATE	DESCRIPTION		ROAD NAME	COUNTY	DDAI PROJ. NO.		5-13
					CORKSCREW	LEE	18-0119		

90% SUBMITTAL  
NOT FOR CONSTRUCTION

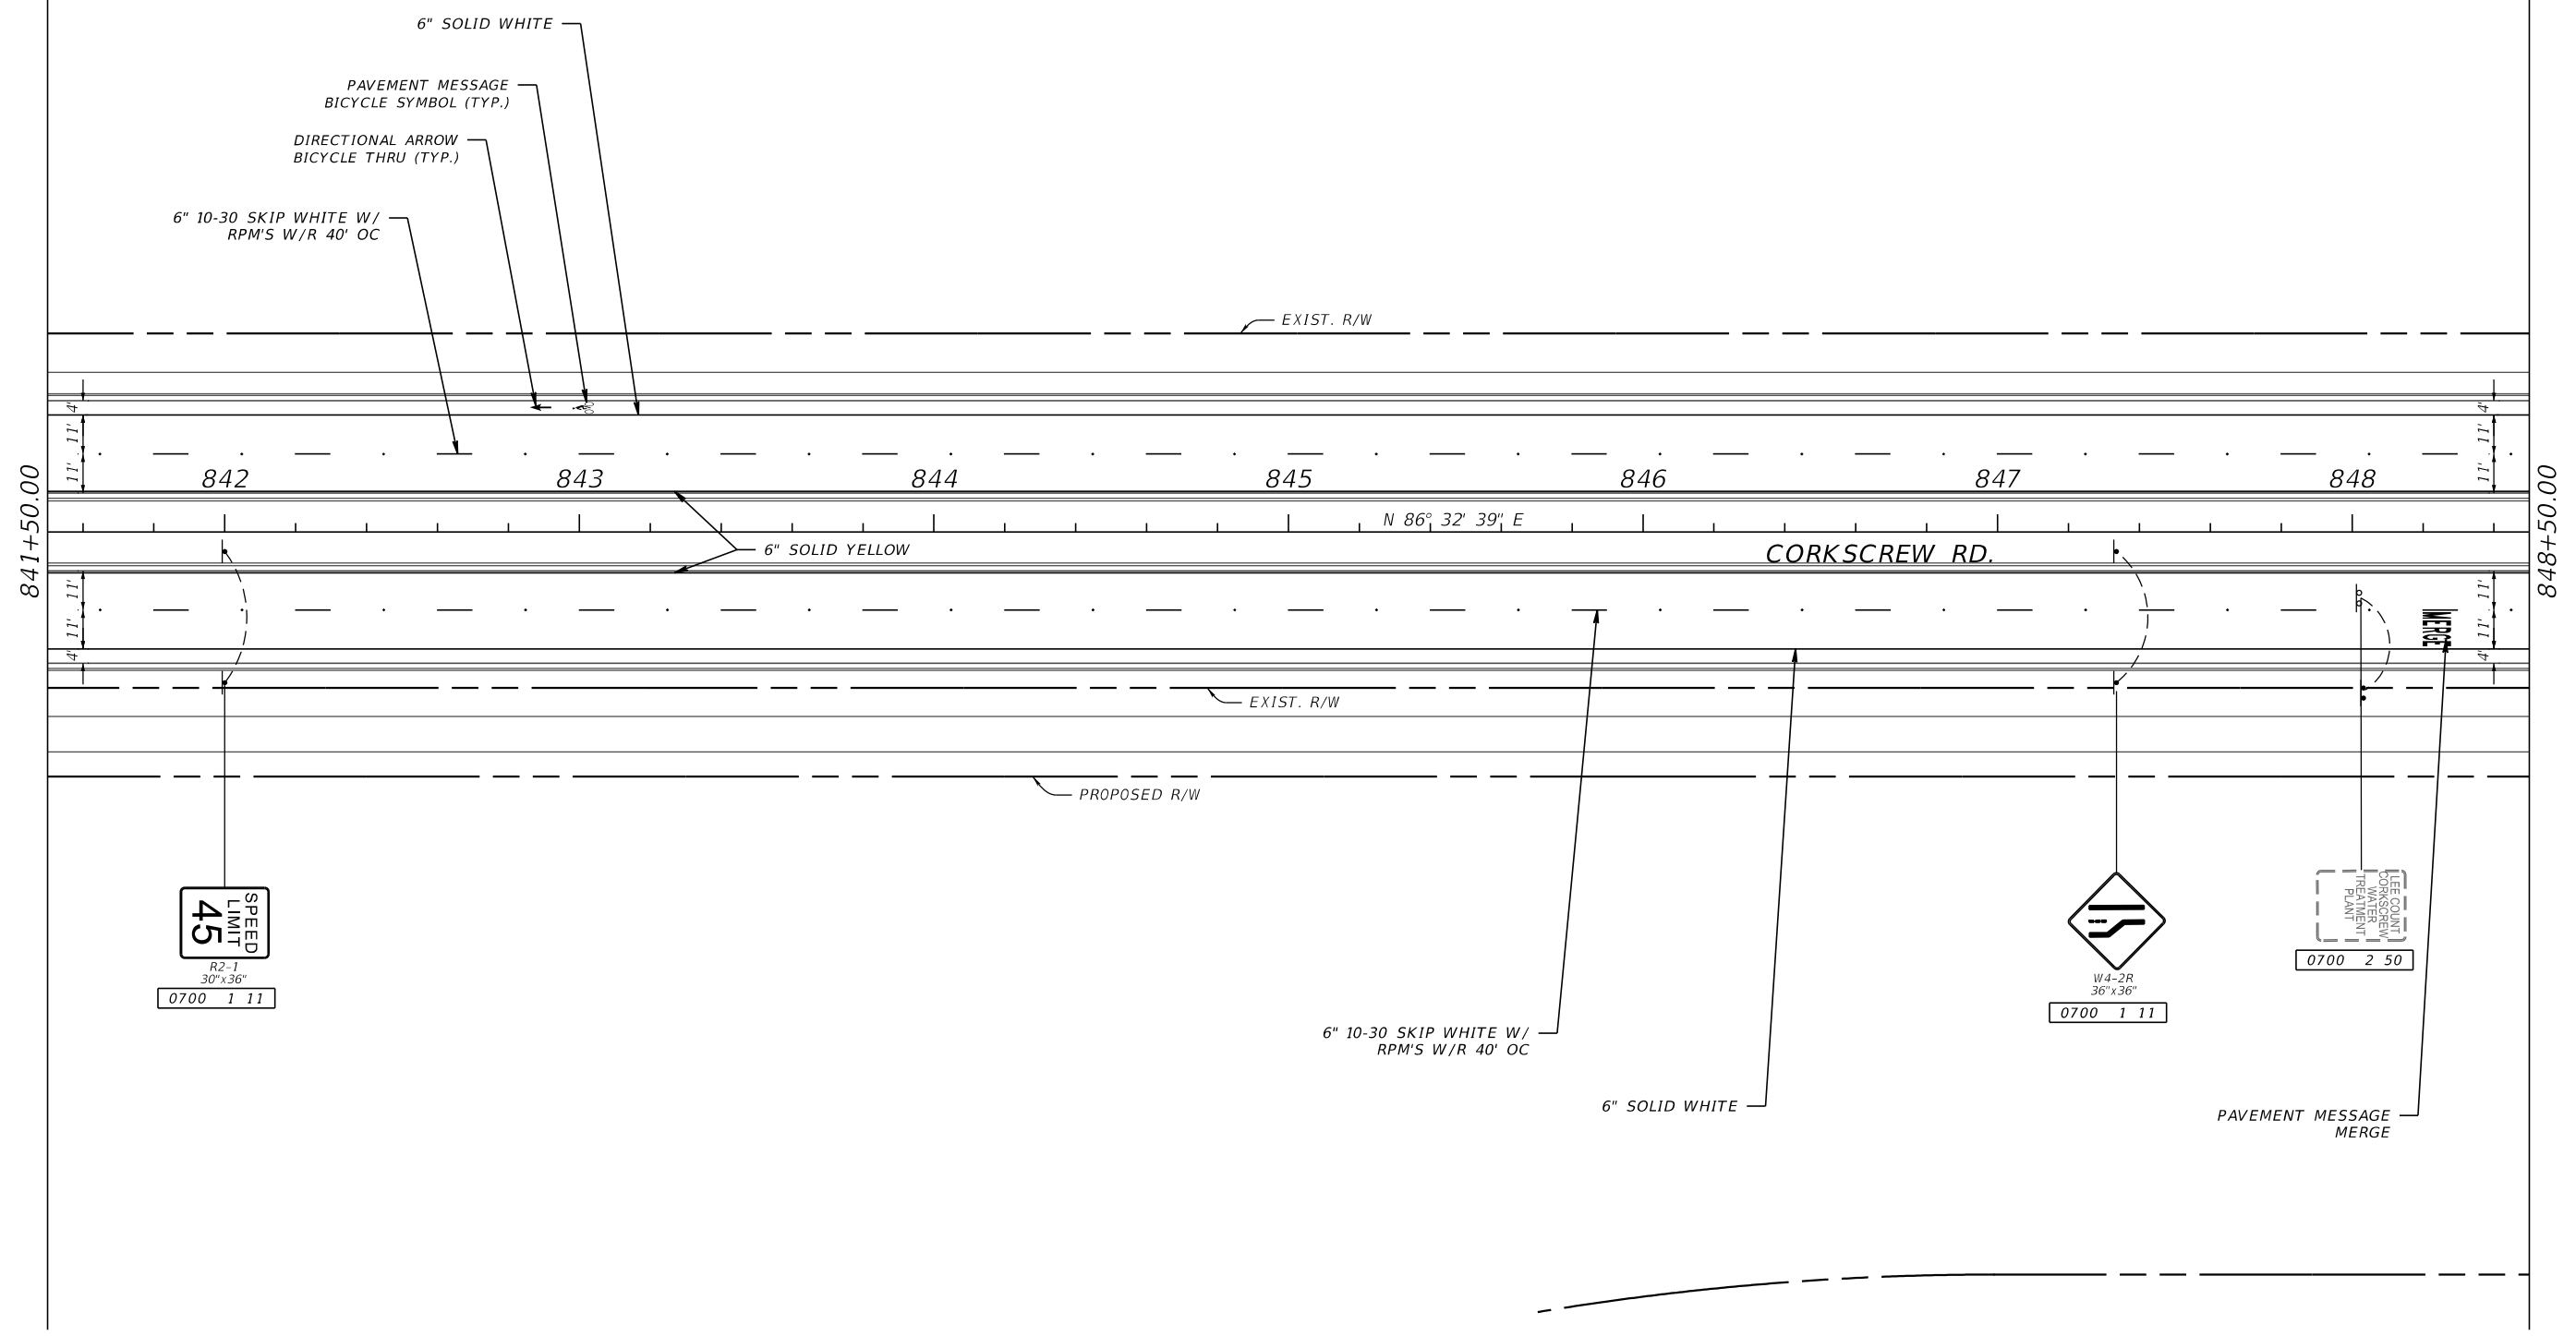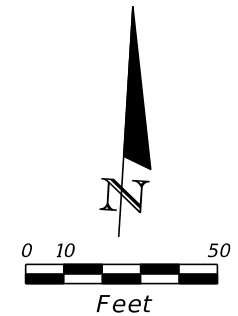

6" SOLID WHITE  
 PAVEMENT MESSAGE  
 BICYCLE SYMBOL (TYP.)  
 DIRECTIONAL ARROW  
 BICYCLE THRU (TYP.)  
 6" 10-30 SKIP WHITE W/  
 RPM'S W/R 40' OC

EXIST. R/W

842 843 844 845 846 847 848

N 86° 32' 39" E

6" SOLID YELLOW

CORKSCREW RD.

EXIST. R/W

PROPOSED R/W

SPEED  
 LIMIT  
**45**  
 R2-7  
 30"x36"  
 0700 1 11

6" 10-30 SKIP WHITE W/  
 RPM'S W/R 40' OC

6" SOLID WHITE

W4-2R  
 36"x36"  
 0700 1 11

LEE COUNTY  
 CORKSCREW  
 TRAILER  
 TRAILER  
 PLAN  
 0700 2 50

PAVEMENT MESSAGE  
 MERGE

REVISIONS			
DATE	DESCRIPTION	DATE	DESCRIPTION



CARDNO, Inc.  
 1821 Victoria Avenue  
 Fort Myers, FL 33901  
 Ph. 239-337-3330  
 Daniel M. Craig, P.E. #38590

LEE COUNTY PUBLIC WORKS DEPARTMENT OF TRANSPORTATION		
ROAD NAME	COUNTY	DDAI PROJ. NO.
CORKSCREW	LEE	18-0119

**SIGNING AND PAVEMENT  
 MARKING PLAN**



SHEET  
 NO.  
**S-14**

90% SUBMITTAL  
 NOT FOR CONSTRUCTION

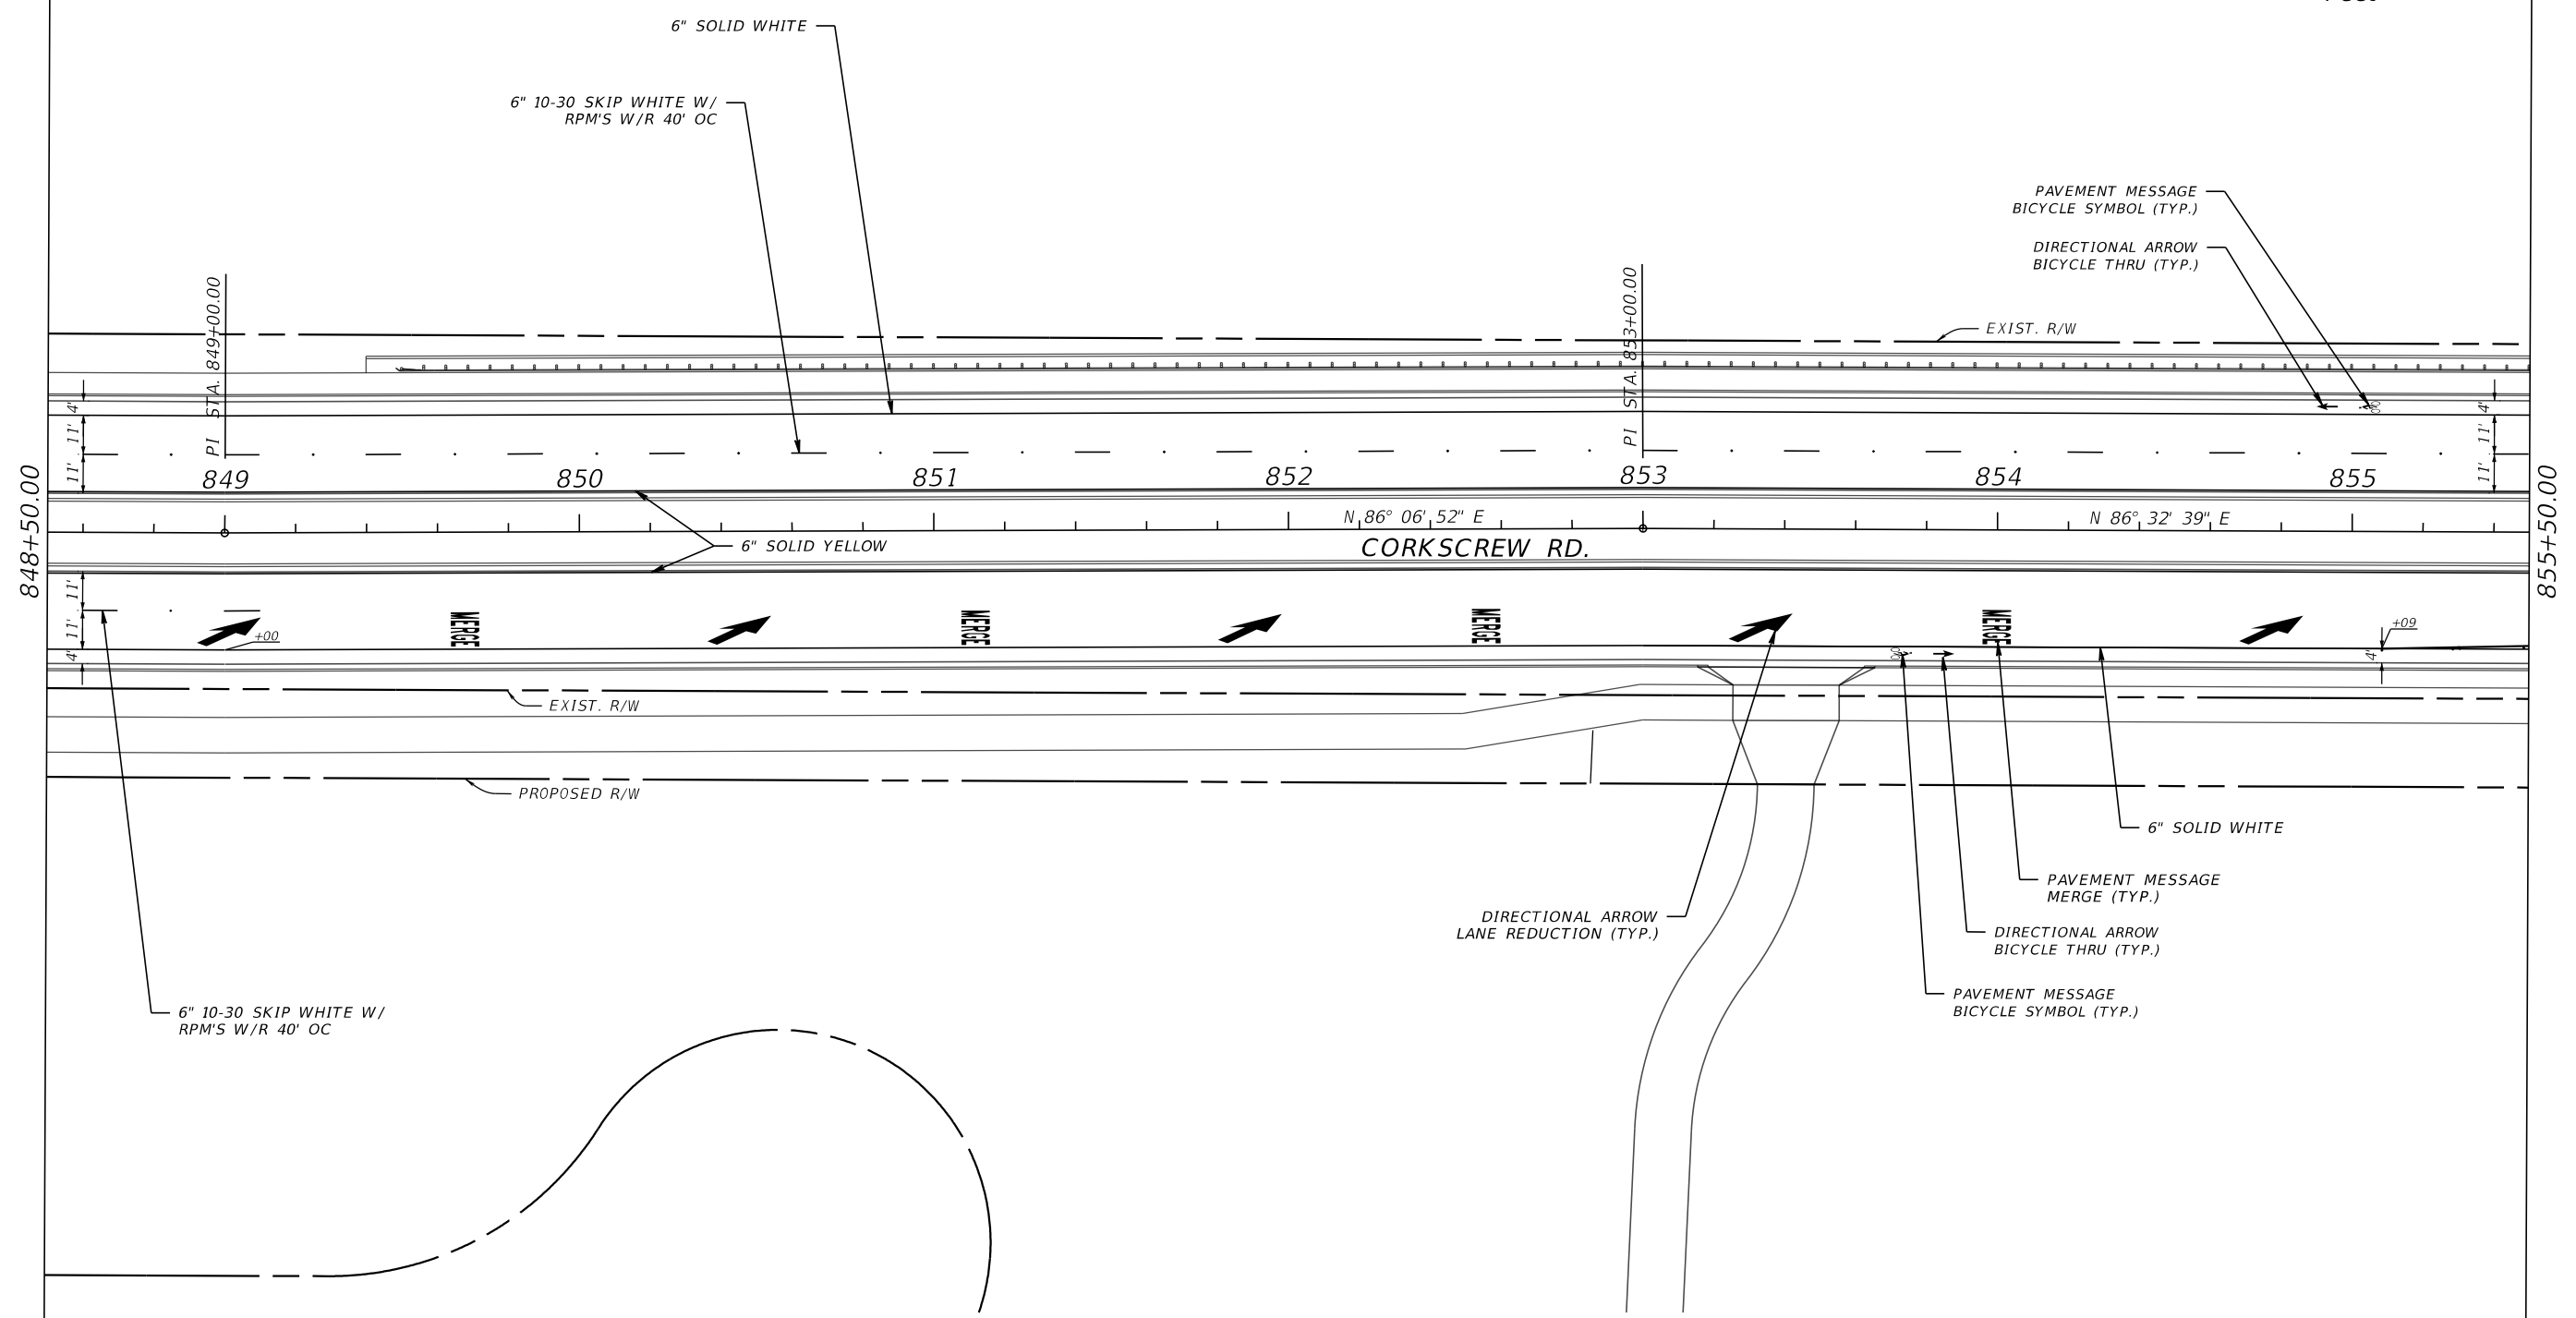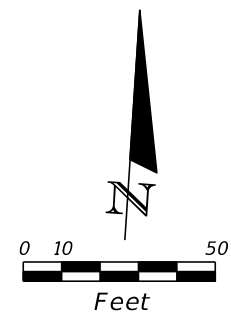

REVISIONS				CARDNO, Inc. 1821 Victoria Avenue Fort Myers, FL 33901 Ph. 239-337-3330 Daniel M. Craig, P.E. #38590	LEE COUNTY PUBLIC WORKS DEPARTMENT OF TRANSPORTATION			<b>SIGNING AND PAVEMENT            MARKING PLAN</b>	SHEET NO.  S-15
DATE	DESCRIPTION	DATE	DESCRIPTION		ROAD NAME	COUNTY	DDAI PROJ. NO.		
						CORKSCREW	LEE		18-0119

90% SUBMITTAL  
NOT FOR CONSTRUCTION

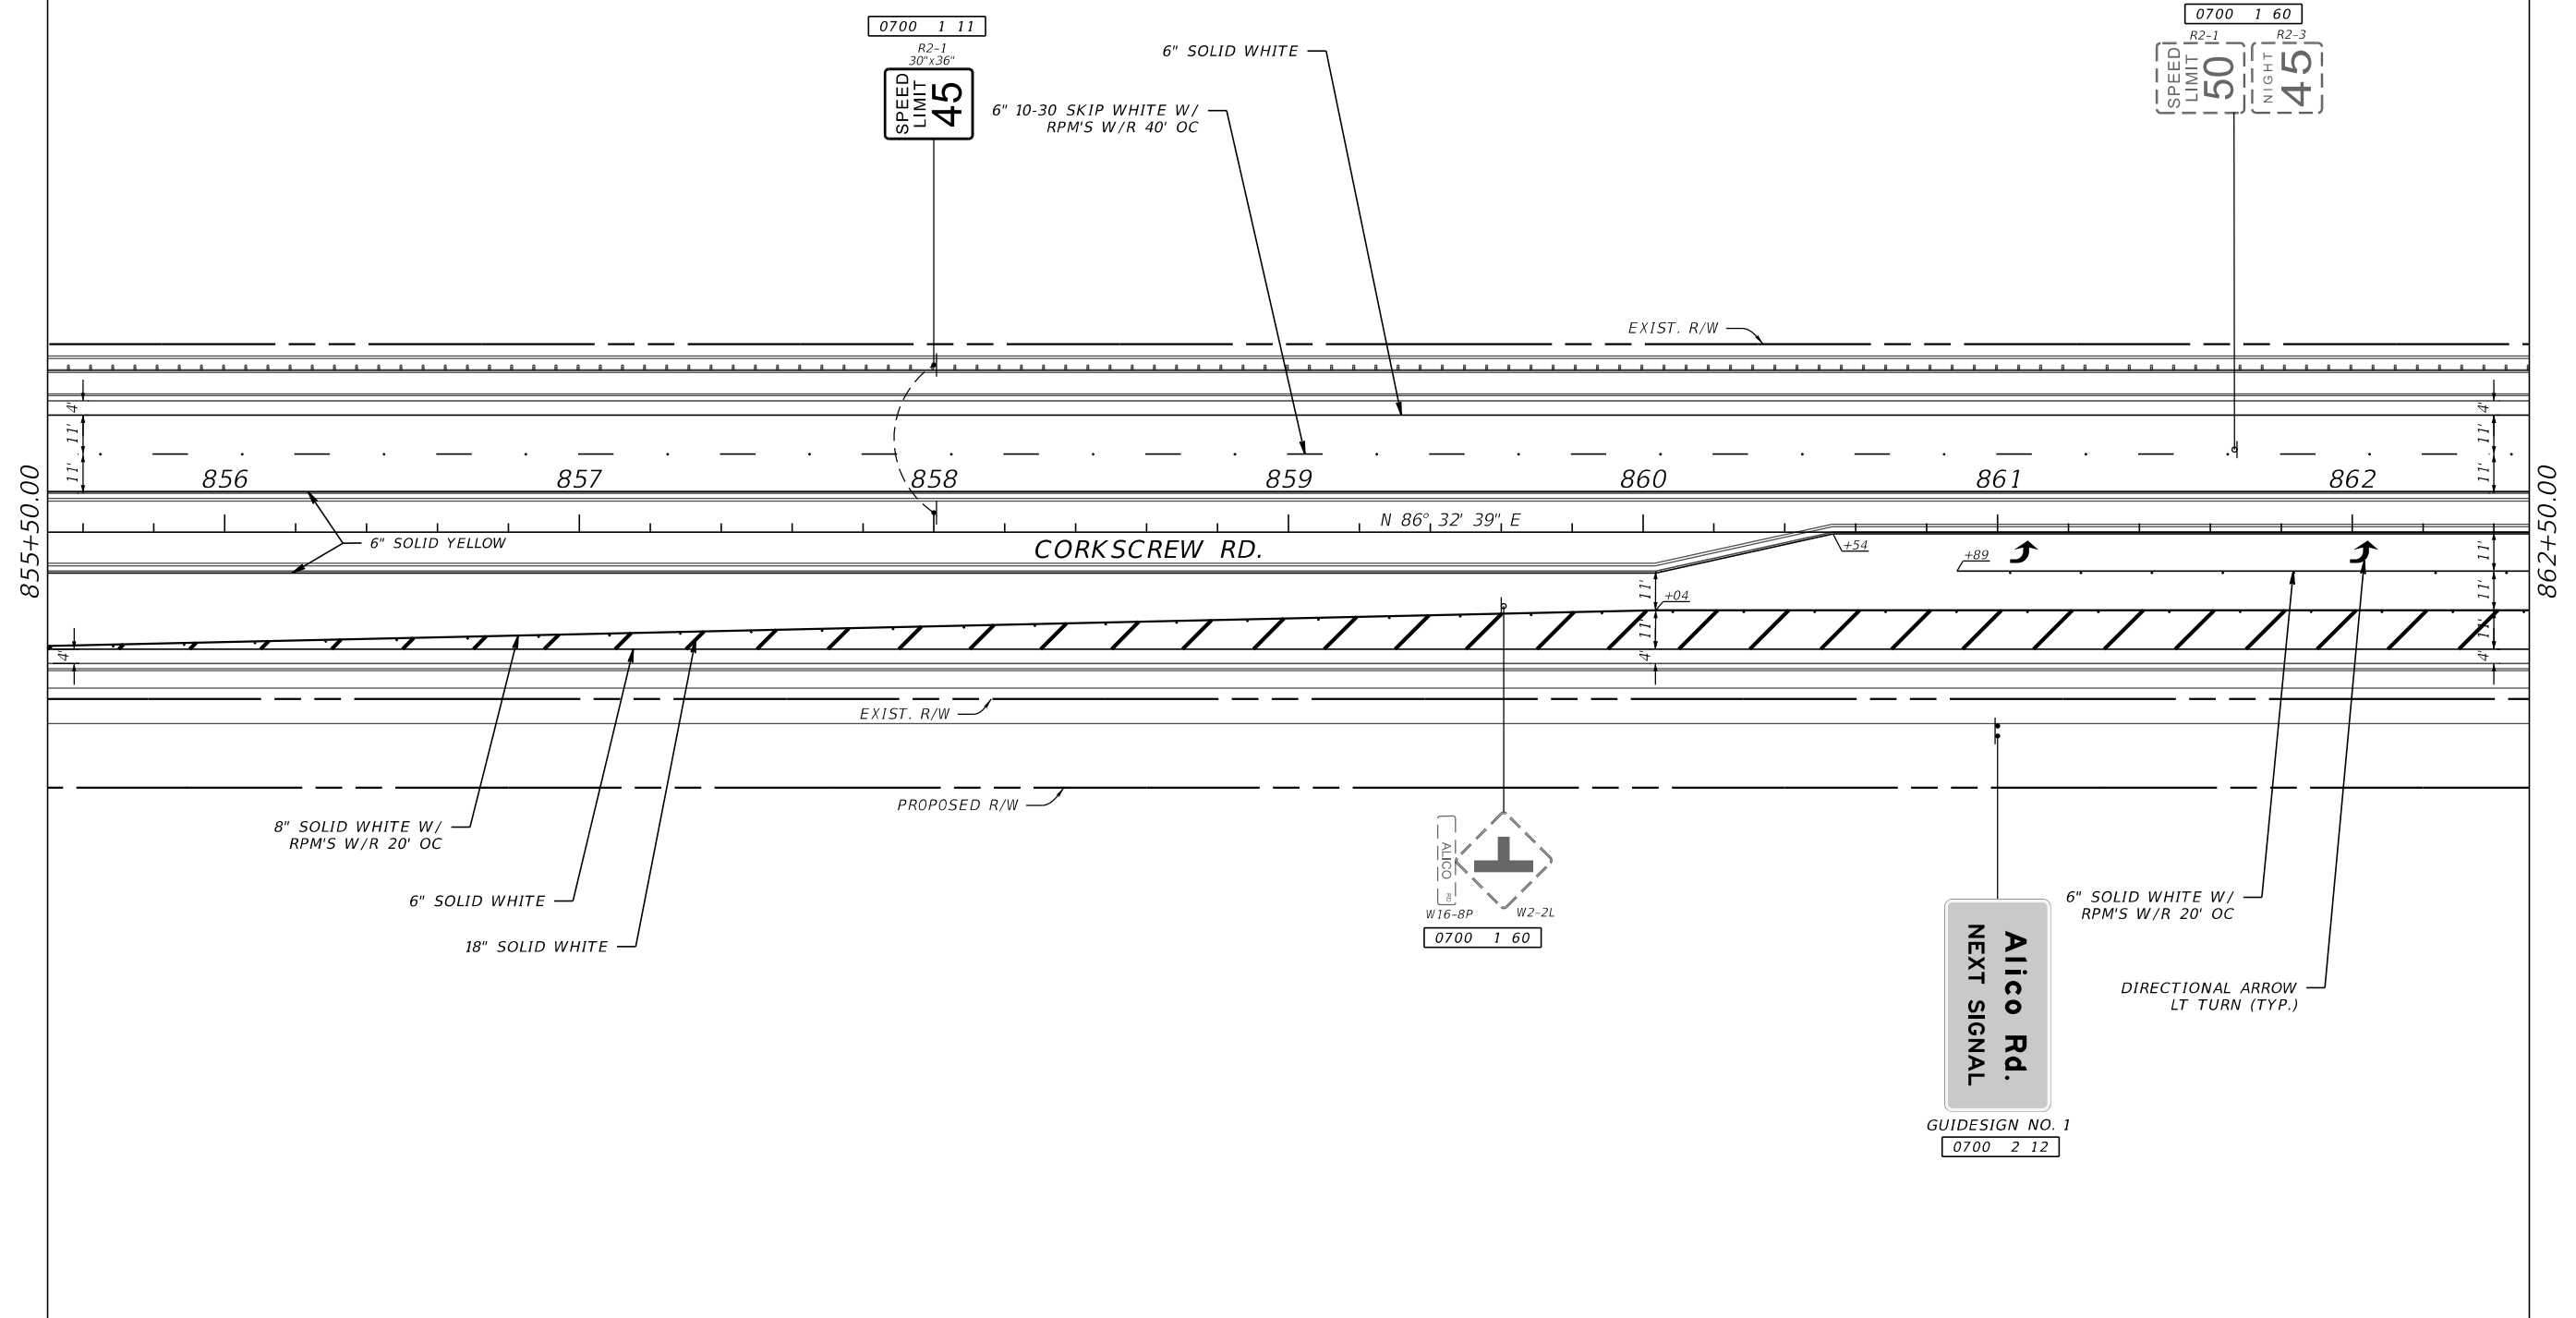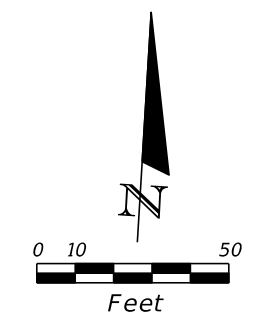

REVISIONS			
DATE	DESCRIPTION	DATE	DESCRIPTION

CARDNO, Inc.  
 1821 Victoria Avenue  
 Fort Myers, FL 33901  
 Ph. 239-337-3330  
 Daniel M. Craig, P.E. #38590



LEE COUNTY PUBLIC WORKS DEPARTMENT OF TRANSPORTATION		
ROAD NAME	COUNTY	DDAI PROJ. NO.
CORKSCREW	LEE	18-0119

**SIGNING AND PAVEMENT  
MARKING PLAN**

SHEET NO.  
S-16

90% SUBMITTAL  
NOT FOR CONSTRUCTION



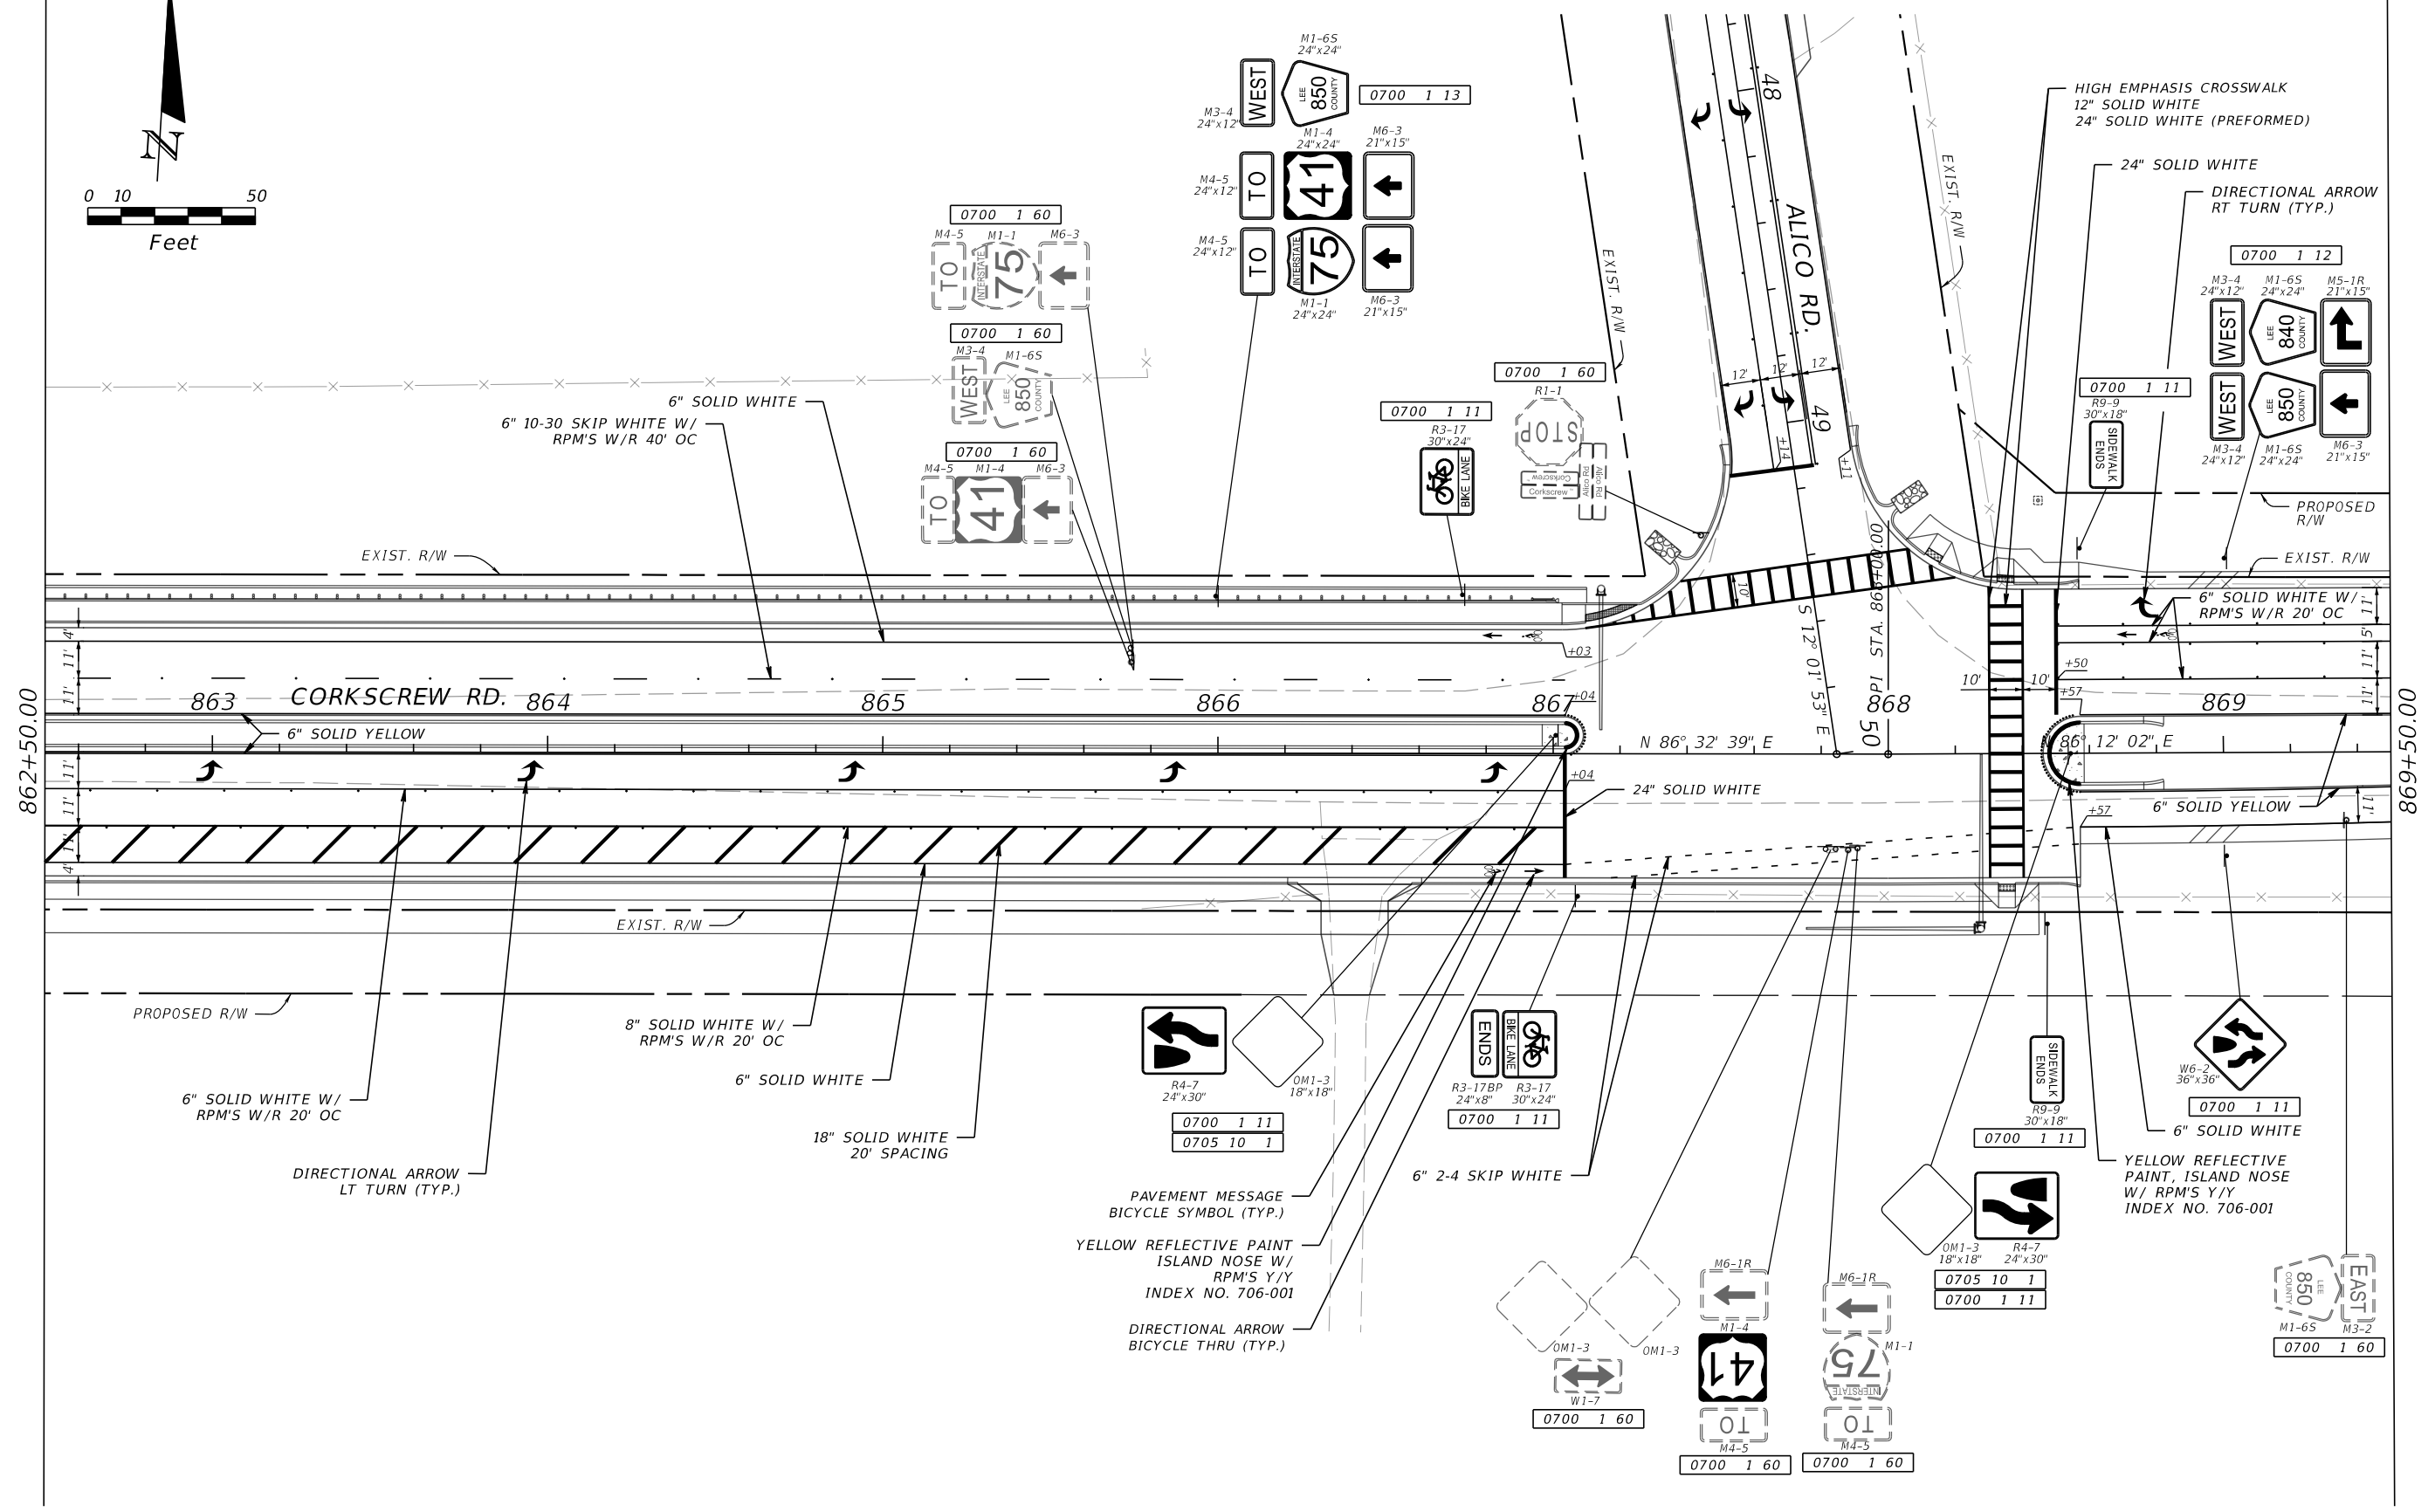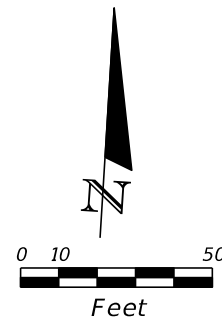

REVISIONS			
DATE	DESCRIPTION	DATE	DESCRIPTION


CARDNO, Inc.  
 1821 Victoria Avenue  
 Fort Myers, FL 33901  
 Ph. 239-337-3330  
 Daniel M. Craig, P.E. #38590

LEE COUNTY PUBLIC WORKS DEPARTMENT OF TRANSPORTATION		
ROAD NAME	COUNTY	DDAI PROJ. NO.
CORKSCREW	LEE	18-0119

**SIGNING AND PAVEMENT  
MARKING PLAN**

SHEET NO.  
S-17

90% SUBMITTAL  
NOT FOR CONSTRUCTION

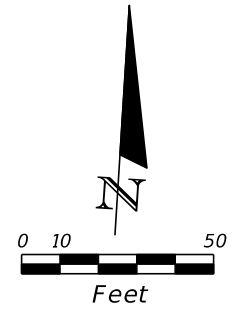

0700 2 12  
GUIDESIGN NO. 1

**Alico Rd.  
NEXT SIGNAL**

0700 1 60



6" 10-30 SKIP WHITE W/  
RPM'S W/R 40' OC

DIRECTIONAL ARROW  
RT TURN (TYP.)

6" SOLID WHITE W/  
RPM'S W/R 20' OC

DIRECTIONAL ARROW  
BICYCLE THRU (TYP.)  
PAVEMENT MESSAGE  
BICYCLE SYMBOL (TYP.)

PROPOSED R/W

EXIST. R/W

869+50.00

876+50.00

870

871

872

873

874

875

876

6" SOLID YELLOW

N 86° 12' 02" E

CORKSCREW RD.

EXIST. R/W

6" SOLID WHITE

6" DBL SOLID YELLOW W/  
RPM'S Y/Y 20' OC



0700 1 11



0700 1 60

18" SOLID YELLOW  
20' SPACING



0700 1 11

END PAVEMENT MARKING  
STA. 876+50.00



LEE COUNTY  
**850**  
COUNT

M1-65 24"x24" M3-2 24"x12"  
0700 1 11

**EAST**

REVISIONS				CARDNO, Inc. 1821 Victoria Avenue Fort Myers, FL 33901 Ph. 239-337-3330 Daniel M. Craig, P.E. #38590	LEE COUNTY PUBLIC WORKS DEPARTMENT OF TRANSPORTATION			SIGNING AND PAVEMENT MARKING PLAN	SHEET NO.
DATE	DESCRIPTION	DATE	DESCRIPTION		ROAD NAME	COUNTY	DDAI PROJ. NO.		
					CORKSCREW	LEE	18-0119		5-18


90% SUBMITTAL  
NOT FOR CONSTRUCTION

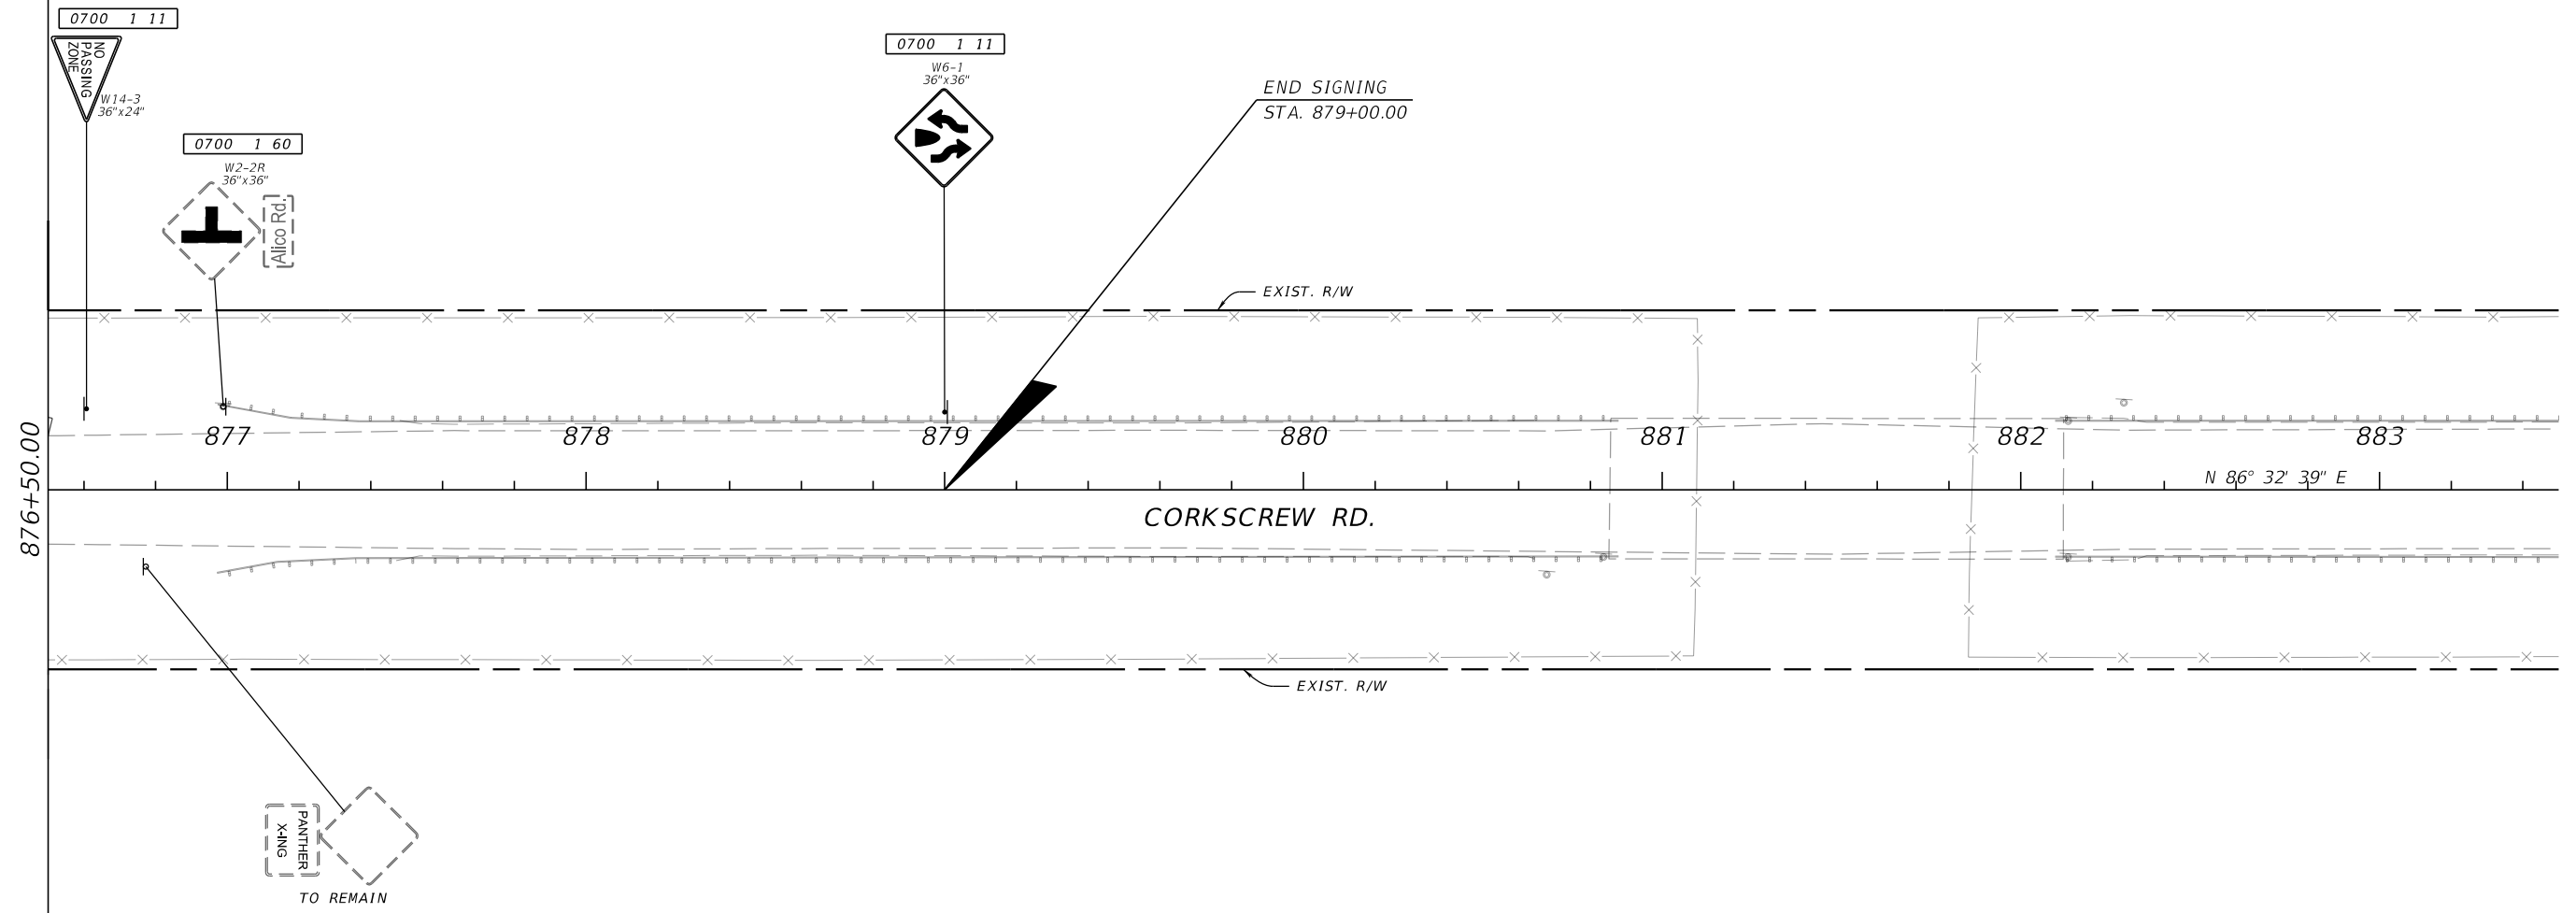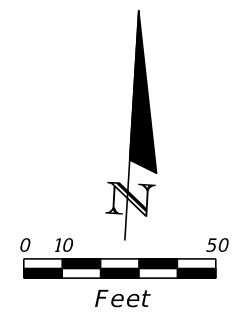

REVISIONS				CARDNO, Inc. 1821 Victoria Avenue Fort Myers, FL 33901 Ph. 239-337-3330 Daniel M. Craig, P.E. #38590	LEE COUNTY PUBLIC WORKS DEPARTMENT OF TRANSPORTATION			<b>SIGNING AND PAVEMENT            MARKING PLAN</b>	SHEET NO.
DATE	DESCRIPTION	DATE	DESCRIPTION		ROAD NAME	COUNTY	DDAI PROJ. NO.		5-19
					CORKSCREW	LEE	18-0119		

90% SUBMITTAL  
NOT FOR CONSTRUCTION

BEGIN SIGNING & PAVEMENT MARKING  
ALICO RD.  
STA. 40+41.76

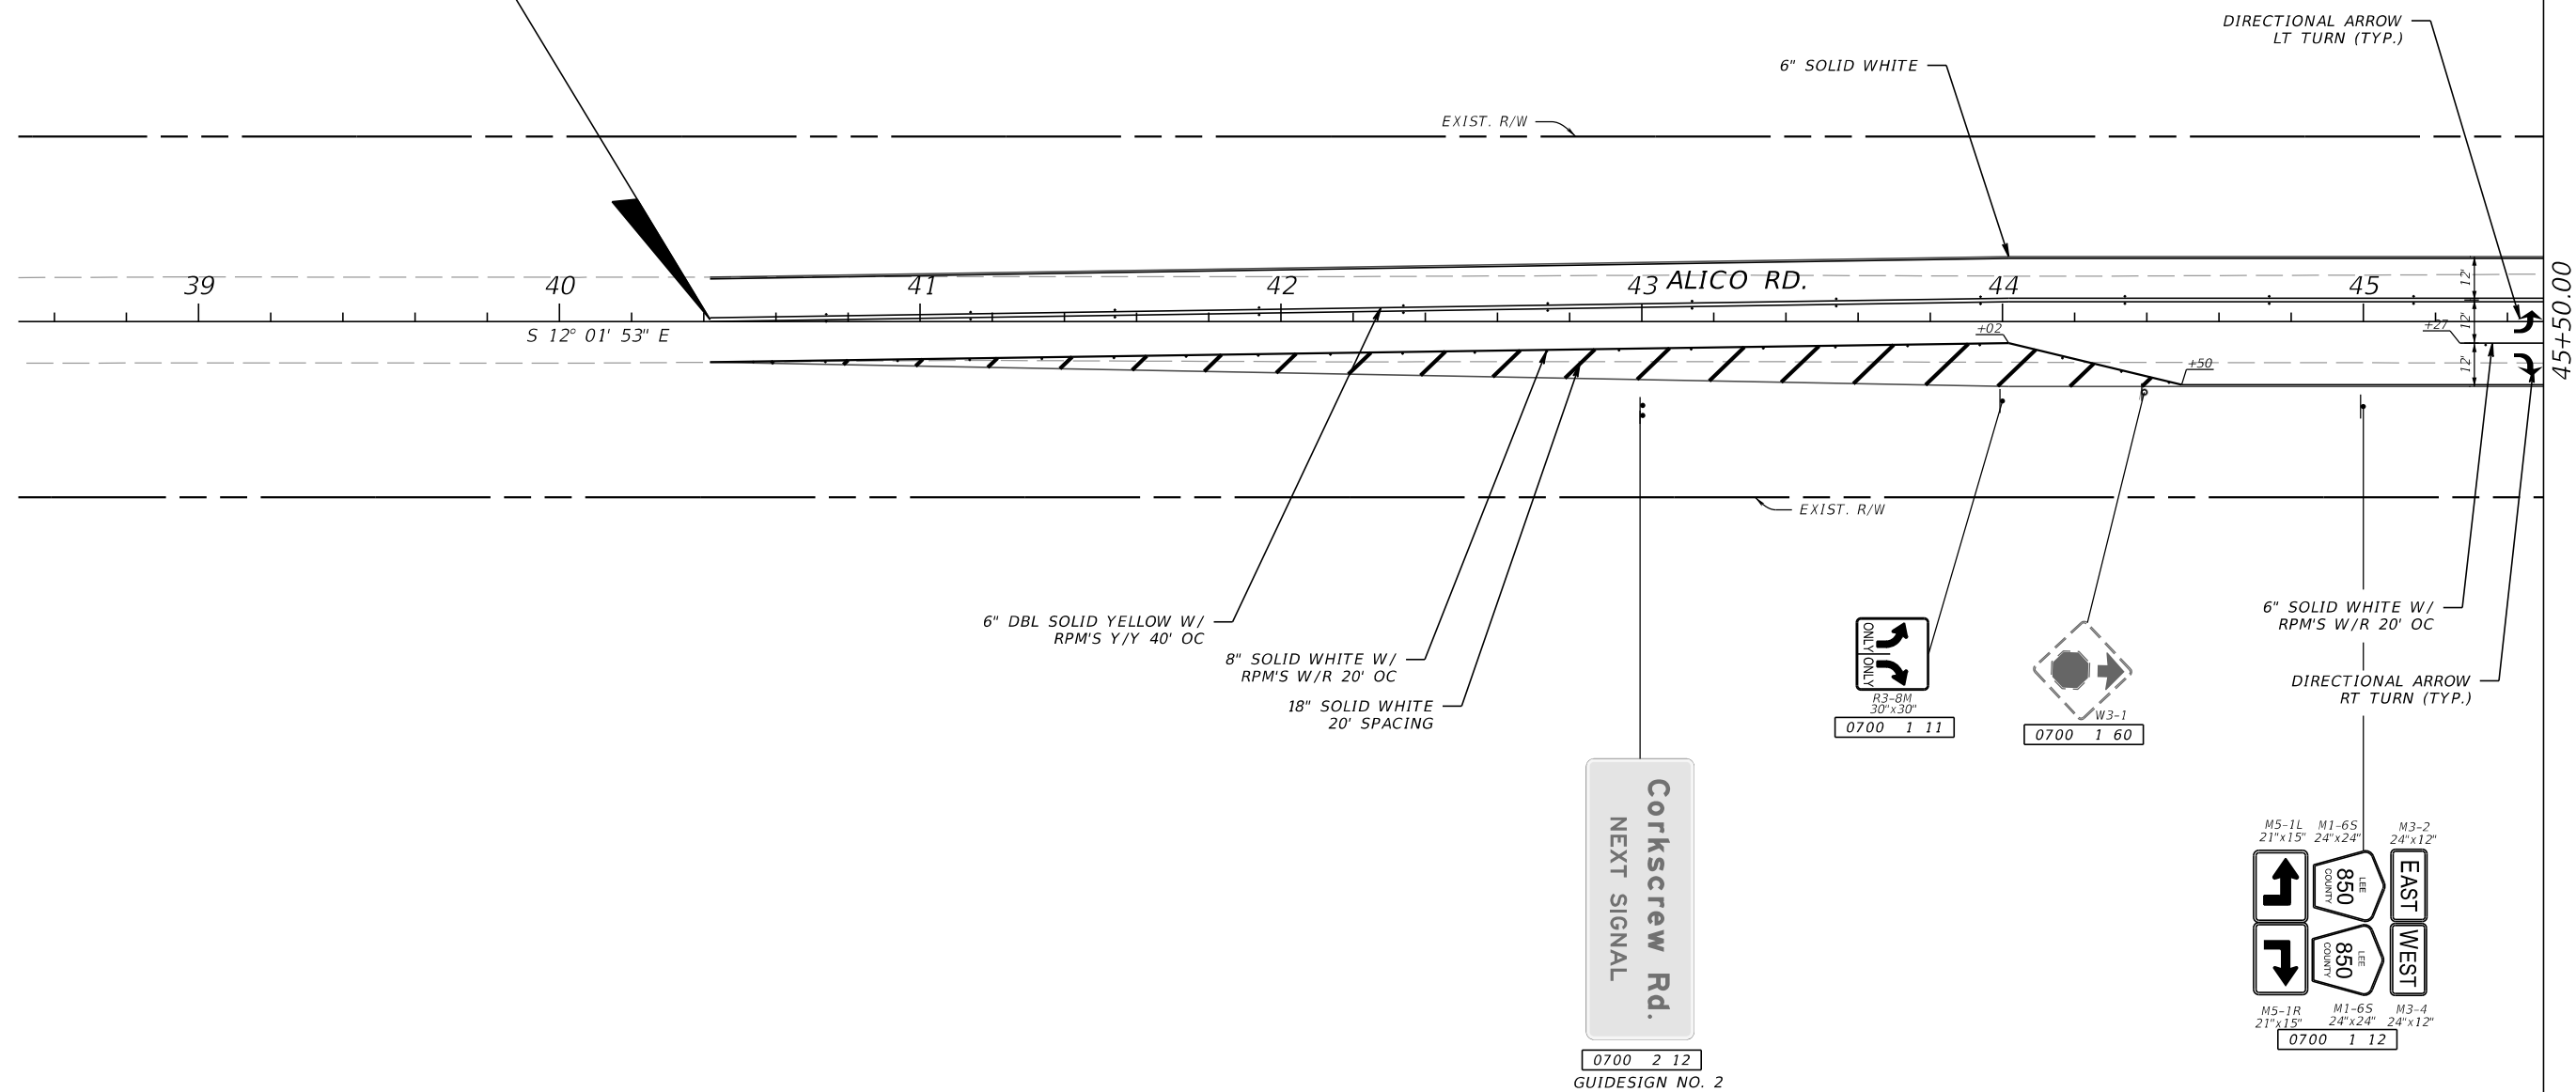

90% SUBMITTAL  
NOT FOR CONSTRUCTION



REVISIONS			
DATE	DESCRIPTION	DATE	DESCRIPTION

CARDNO, Inc.  
1821 Victoria Avenue  
Fort Myers, FL 33901  
Ph. 239-337-3330  
Daniel M. Craig, P.E. #38590


LEE COUNTY PUBLIC WORKS DEPARTMENT OF TRANSPORTATION		
ROAD NAME	COUNTY	DDAI PROJ. NO.
CORKSCREW	LEE	18-0119

**SIGNING AND PAVEMENT  
MARKING PLAN**

SHEET NO.  
S-20

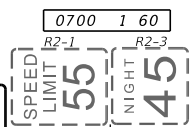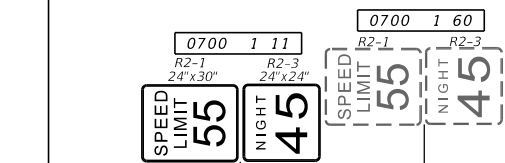

END SIGNING & PAVEMENT MARKING  
ALICO RD.  
STA. 49+52.58

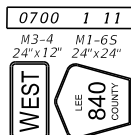

45+50.00

46

47

48

ALICO RD.

49

868  
STA. 867+00  
S 12° 01' 53" E

6" SOLID WHITE


6" SOLID WHITE W/  
RPM'S W/R 20' OC

6" DBL SOLID YELLOW W/  
RPM'S Y/Y 40' OC


24" SOLID WHITE  
HIGH EMPHASIS CROSSWALK  
12" SOLID WHITE  
24" SOLID WHITE (PERFORMED)

DIRECTIONAL ARROW  
LT TURN (TYP.)

DIRECTIONAL ARROW  
RT TURN (TYP.)

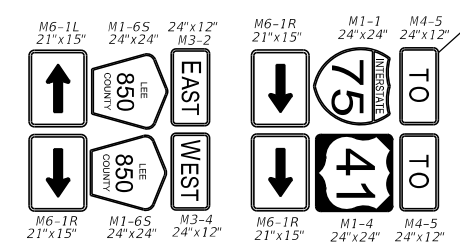

0700 1 13

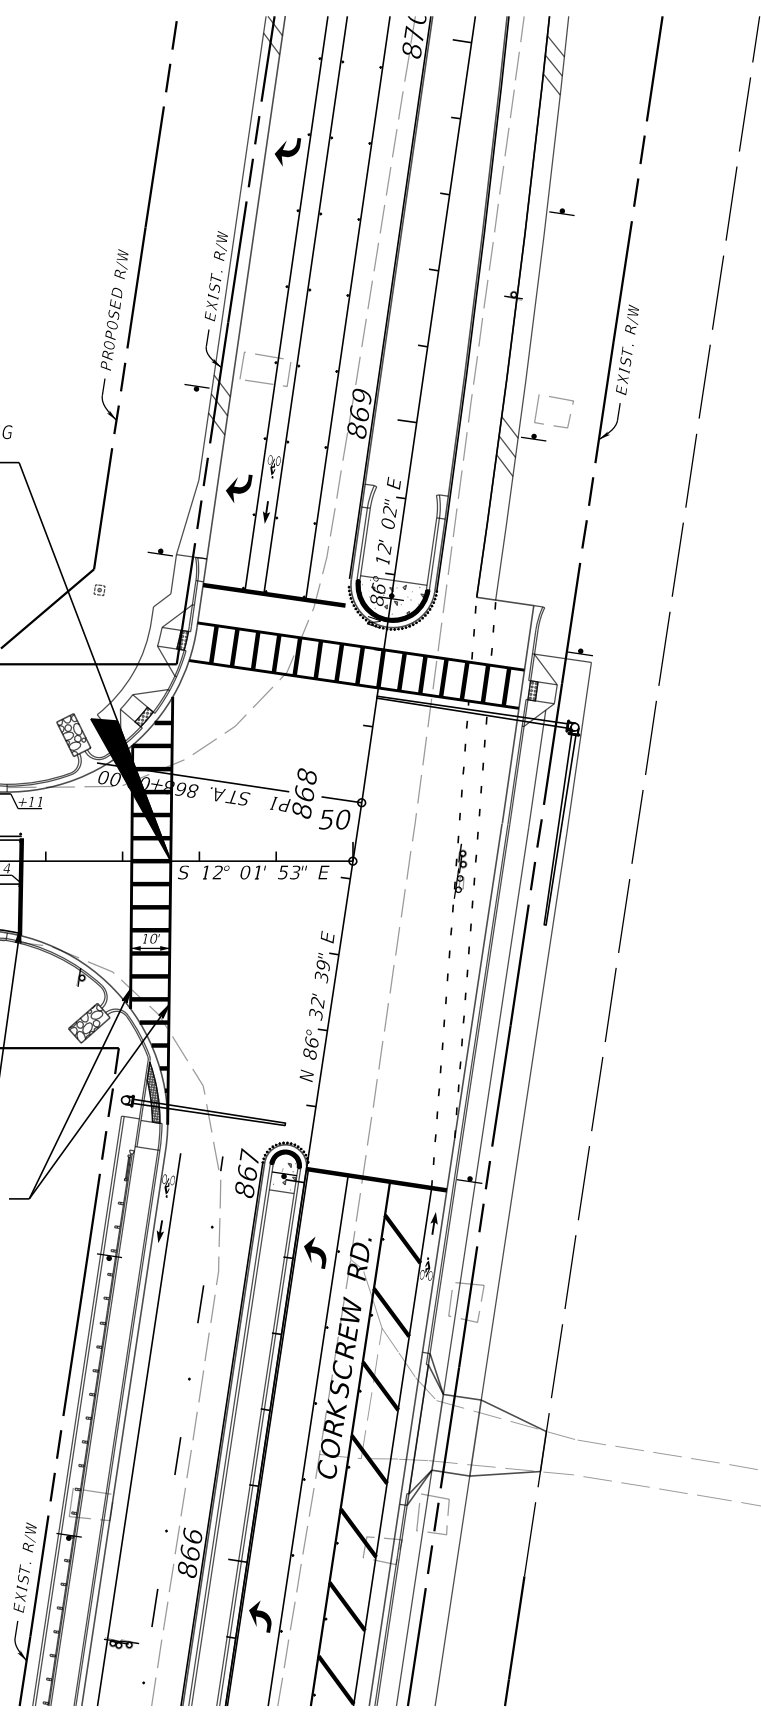

REVISIONS			
DATE	DESCRIPTION	DATE	DESCRIPTION

CARDNO, Inc.  
1821 Victoria Avenue  
Fort Myers, FL 33901  
Ph. 239-337-3330  
Daniel M. Craig, P.E. #38590

LEE COUNTY PUBLIC WORKS DEPARTMENT OF TRANSPORTATION		
ROAD NAME	COUNTY	DDAI PROJ. NO.
CORKSCREW	LEE	18-0119

**SIGNING AND PAVEMENT  
MARKING PLAN**

SHEET NO.  
S-21

90% SUBMITTAL  
NOT FOR CONSTRUCTION

