

LEE COUNTY
DEPARTMENT OF TRANSPORTATION

ORTIZ AVENUE WIDENING


FROM SR 884 TO SR 82

LEE COUNTY
COUNTY ROAD NO. 865

SIGNING AND PAVEMENT MARKING PLANS

INDEX OF SIGNING AND
PAVEMENT MARKING PLANS

SHEET NO.	SHEET DESCRIPTION
S-1	KEY SHEET
S-2 - S-3	TABULATION OF QUANTITIES
S-4	GENERAL NOTES
S-5 - S-16	SIGNING & PAVEMENT MARKING PLANS

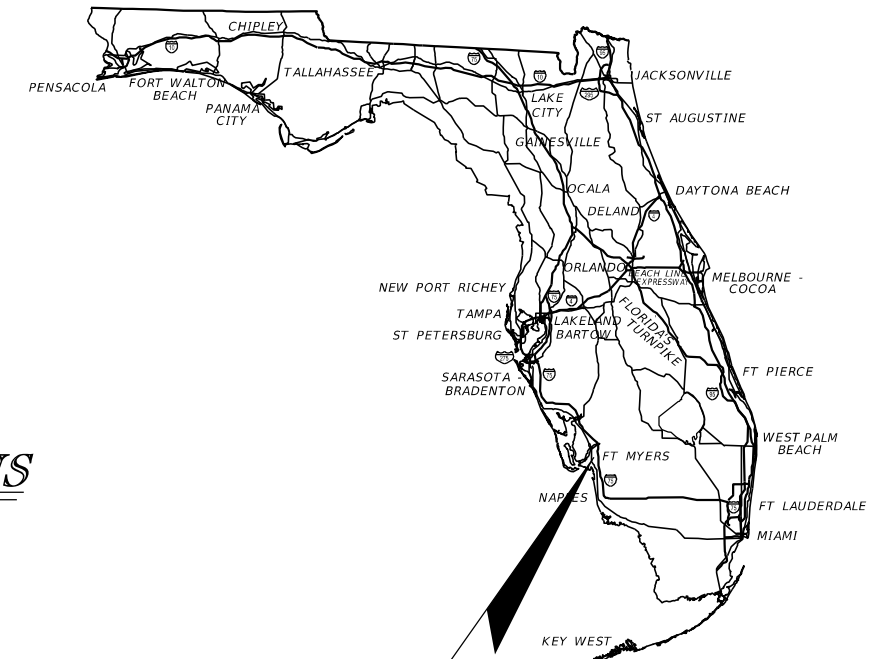

PROJECT LOCATION
<https://goo.gl/maps/pkUqGrXMQNMU8KZv7>

60% SUBMITTAL
OCTOBER 2020

SIGNING AND
PAVEMENT MARKING PLANS
ENGINEER OF RECORD:

M. FATHY ABDALLA, P.E.
P.E. NO.: 63914
KISINGER CAMPO & ASSOCIATES CORP.
CONSULTING ENGINEERS & PLANNERS
201 N. FRANKLIN STREET, SUITE 400
TAMPA, FL 33602
PHONE: (813) 871-5331
CONTRACT NO.: CN18-8479



LDOT PROJECT MANAGER:
ROBERT K. PHELAN, P.E.

SHEET
NO.


S-1

THE OFFICIAL RECORD OF THIS SHEET IS THE ELECTRONIC FILE DIGITALLY SIGNED AND SEALED UNDER RULE 61G15-23.004, F.A.C.

TABULATION OF QUANTITIES

PAY ITEM NO.	DESCRIPTION	UNIT	SHEET NUMBERS														TOTAL THIS SHEET		GRAND TOTAL	
			S-5		S-6		S-7		S-8		S-9		S-10		S-11		PLAN	FINAL	PLAN	FINAL
			PLAN	FINAL	PLAN	FINAL	PLAN	FINAL	PLAN	FINAL	PLAN	FINAL	PLAN	FINAL						
0700-1-11	SINGLE POST SIGN, F&I GROUND MOUNT, UP TO 12 SF	AS																		
0700-1-12	SINGLE POST SIGN, F&I GROUND MOUNT, 12-20 SF	AS																		
0700-1-50	SINGLE POST SIGN, RELOCATE	AS																		
0700-1-60	SINGLE POST SIGN, REMOVE	AS																		
0705-11-1	DELINEATOR, FLEXIBLE TUBULAR	EA																		
0710-11-190	PAINTED PAVEMENT MARKINGS, STANDARD, WHITE, ISLAND NOSE	SF																		
0710-11-290	PAINTED PAVEMENT MARKINGS, STANDARD, YELLOW, ISLAND NOSE	SF																		
0710-90	PAINTED PAVEMENT MARKINGS, FINAL SURFACE	LS																		
*	RAISED PAVEMENT MARKERS (W/R)	EA																		
*	RAISED PAVEMENT MARKERS (Y/Y)	EA																		
*	PAINTED PAVEMENT MARKINGS, STANDARD, WHITE, SOLID 6"	GM																		
*	PAINTED PAVEMENT MARKINGS, STANDARD, WHITE, SOLID FOR INTERCHANGE AND URBAN ISLAND, 8"	GM																		
*	PAINTED PAVEMENT MARKINGS, STANDARD, WHITE, SOLID FOR CROSSWALK AND ROUNDABOUT, 12"	LF																		
*	PAINTED PAVEMENT MARKINGS, STANDARD, WHITE, SOLID FOR DIAGONAL OR CHEVRON, 18"	LF																		
*	PAINTED PAVEMENT MARKINGS, STANDARD, WHITE, SOLID FOR STOP LINE OR CROSSWALK, 24"	LF																		
*	PAINTED PAVEMENT MARKINGS, STANDARD, WHITE, SKIP, 10-30 OR 3-9 SKIP, 6" WIDE	GM																		
*	PAINTED PAVEMENT MARKINGS, STANDARD, WHITE, 2-4 DOTTED GUIDELINE/ 6-10 GAP EXTENSION, 6"	GM																		
*	PAINTED PAVEMENT MARKINGS, STANDARD, WHITE, ARROWS	EA																		
*	PAINTED PAVEMENT MARKINGS, STANDARD, YELLOW, SOLID 6"	GM																		
*	PAINTED PAVEMENT MARKINGS, STANDARD, YELLOW, SOLID FOR DIAGONAL OR CHEVRON, 18"	LF																		
*	PAINTED PAVEMENT MARKINGS, STANDARD, YELLOW, SKIP, 6"	GM																		
0711-11-123	THERMOPLASTIC, STANDARD, WHITE, SOLID, 12" FOR CROSSWALK AND ROUNDABOUT	LF																		
0711-11-124	THERMOPLASTIC, STANDARD, WHITE, SOLID FOR DIAGONAL OR CHEVRON, 18"	LF																		
0711-11-125	THERMOPLASTIC, STANDARD, WHITE, SOLID 24" FOR STOP LINE OR CROSSWALK	LF																		
0711-11-141	THERMOPLASTIC, STANDARD, WHITE, 2-4 DOTTED GUIDELINE/ 6-10 GAP EXTENSION, 6"	GM																		
0711-11-170	THERMOPLASTIC, STANDARD, WHITE, ARROW	EA																		
0711-14-160	THERMOPLASTIC, PREFORMED, WHITE, MESSAGE	EA																		
0711-14-170	THERMOPLASTIC, PREFORMED, WHITE, ARROW	EA																		
0711-11-224	THERMOPLASTIC, STANDARD, YELLOW, SOLID, 18" FOR DIAGONAL OR CHEVRON	LF																		
0711-16-101	THERMOPLASTIC, STANDARD-OTHER SURFACES, WHITE, SOLID 6"	GM																		
0711-16-102	THERMOPLASTIC, STANDARD-OTHER SURFACES, WHITE, SOLID FOR INTERCHANGE AND URBAN ISLAND, 8"	GM																		
0711-16-131	THERMOPLASTIC, STANDARD-OTHER SURFACES, WHITE, SKIP, 6", 10-30 SKIP OR 3-9 LANE DROP	GM																		
0711-16-201	THERMOPLASTIC, STANDARD-OTHER SURFACES, YELLOW, SOLID, 6"	GM																		
0711-16-231	THERMOPLASTIC, STANDARD-OTHER SURFACES, YELLOW, SKIP, 6"	GM																		

* These quantities are paid for under Painted Pavement Markings (Final Surface), Lump Sum - Item No. 710-90. The quantities shown are for one application; see Specification 710 for the number of applications required. Lump Sum - Item No. 710-90. The quantities shown are for one application; see Specification 710 for the number of applications required.


REVISIONS				 KCA KISINGER CAMPO & ASSOCIATES 201 N. Franklin Street, Suite 400 Tampa, Florida 33602 Engineer of Record: M. Fathy Abdalla, P.E. P.E. No.: 63914	LEE COUNTY DEPARTMENT OF TRANSPORTATION			TABULATION OF QUANTITIES (1)	SHEET NO.
DATE	DESCRIPTION	DATE	DESCRIPTION		ROAD	COUNTY	CONTRACT NO.		
					CR 865 (ORTIZ AVE.)	LEE COUNTY	CN18-8479		S-2

THE OFFICIAL RECORD OF THIS SHEET IS THE ELECTRONIC FILE DIGITALLY SIGNED AND SEALED UNDER RULE 61G15-23.004, F.A.C.

TABULATION OF QUANTITIES

PAY ITEM NO.	DESCRIPTION	UNIT	SHEET NUMBERS														TOTAL THIS SHEET		GRAND TOTAL	
			S-12		S-13		S-14		S-15		S-16		S-17		S-18		PLAN	FINAL	PLAN	FINAL
			PLAN	FINAL	PLAN	FINAL	PLAN	FINAL	PLAN	FINAL	PLAN	FINAL	PLAN	FINAL						
0700-1-11	SINGLE POST SIGN, F&I GROUND MOUNT, UP TO 12 SF	AS																		
0700-1-12	SINGLE POST SIGN, F&I GROUND MOUNT, 12-20 SF	AS																		
0700-1-50	SINGLE POST SIGN, RELOCATE	AS																		
0700-1-60	SINGLE POST SIGN, REMOVE	AS																		
0705-11-1	DELINEATOR, FLEXIBLE TUBULAR	EA																		
0710-11-190	PAINTED PAVEMENT MARKINGS, STANDARD, WHITE, ISLAND NOSE	SF																		
0710-11-290	PAINTED PAVEMENT MARKINGS, STANDARD, YELLOW, ISLAND NOSE	SF																		
0710-90	PAINTED PAVEMENT MARKINGS, FINAL SURFACE	LS																		
*	RAISED PAVEMENT MARKERS (W/R)	EA																		
*	RAISED PAVEMENT MARKERS (Y/Y)	EA																		
*	PAINTED PAVEMENT MARKINGS, STANDARD, WHITE, SOLID 6"	GM																		
*	PAINTED PAVEMENT MARKINGS, STANDARD, WHITE, SOLID FOR INTERCHANGE AND URBAN ISLAND, 8"	GM																		
*	PAINTED PAVEMENT MARKINGS, STANDARD, WHITE, SOLID FOR CROSSWALK AND ROUNDABOUT, 12"	LF																		
*	PAINTED PAVEMENT MARKINGS, STANDARD, WHITE, SOLID FOR DIAGONAL OR CHEVRON, 18"	LF																		
*	PAINTED PAVEMENT MARKINGS, STANDARD, WHITE, SOLID FOR STOP LINE OR CROSSWALK, 24"	LF																		
*	PAINTED PAVEMENT MARKINGS, STANDARD, WHITE, SKIP, 10-30 OR 3-9 SKIP, 6" WIDE	GM																		
*	PAINTED PAVEMENT MARKINGS, STANDARD, WHITE, 2-4 DOTTED GUIDELINE/ 6-10 GAP EXTENSION, 6"	GM																		
*	PAINTED PAVEMENT MARKINGS, STANDARD, WHITE, ARROWS	EA																		
*	PAINTED PAVEMENT MARKINGS, STANDARD, YELLOW, SOLID 6"	GM																		
*	PAINTED PAVEMENT MARKINGS, STANDARD, YELLOW, SOLID FOR DIAGONAL OR CHEVRON, 18"	LF																		
*	PAINTED PAVEMENT MARKINGS, STANDARD, YELLOW, SKIP, 6"	GM																		
0711-11-123	THERMOPLASTIC, STANDARD, WHITE, SOLID, 12" FOR CROSSWALK AND ROUNDABOUT	LF																		
0711-11-124	THERMOPLASTIC, STANDARD, WHITE, SOLID FOR DIAGONAL OR CHEVRON, 18"	LF																		
0711-11-125	THERMOPLASTIC, STANDARD, WHITE, SOLID 24" FOR STOP LINE OR CROSSWALK	LF																		
0711-11-141	THERMOPLASTIC, STANDARD, WHITE, 2-4 DOTTED GUIDELINE/ 6-10 GAP EXTENSION, 6"	GM																		
0711-11-170	THERMOPLASTIC, STANDARD, WHITE, ARROW	EA																		
0711-14-160	THERMOPLASTIC, PREFORMED, WHITE, MESSAGE	EA																		
0711-14-170	THERMOPLASTIC, PREFORMED, WHITE, ARROW	EA																		
0711-11-224	THERMOPLASTIC, STANDARD, YELLOW, SOLID, 18" FOR DIAGONAL OR CHEVRON	LF																		
0711-16-101	THERMOPLASTIC, STANDARD-OTHER SURFACES, WHITE, SOLID 6"	GM																		
0711-16-102	THERMOPLASTIC, STANDARD-OTHER SURFACES, WHITE, SOLID FOR INTERCHANGE AND URBAN ISLAND, 8"	GM																		
0711-16-131	THERMOPLASTIC, STANDARD-OTHER SURFACES, WHITE, SKIP, 6", 10-30 SKIP OR 3-9 LANE DROP	GM																		
0711-16-201	THERMOPLASTIC, STANDARD-OTHER SURFACES, YELLOW, SOLID, 6"	GM																		
0711-16-231	THERMOPLASTIC, STANDARD-OTHER SURFACES, YELLOW, SKIP, 6"	GM																		


* These quantities are paid for under Painted Pavement Markings (Final Surface), Lump Sum - Item No. 710-90. The quantities shown are for one application; see Specification 710 for the number of applications required. Lump Sum - Item No. 710-90. The quantities shown are for one application; see Specification 710 for the number of applications required.



<table border="1"> <thead> <tr> <th colspan="4">REVISIONS</th> </tr> <tr> <th>DATE</th> <th>DESCRIPTION</th> <th>DATE</th> <th>DESCRIPTION</th> </tr> </thead> <tbody> <tr> <td> </td> <td> </td> <td> </td> <td> </td> </tr> </tbody> </table>				REVISIONS				DATE	DESCRIPTION	DATE	DESCRIPTION					 201 N. Franklin Street, Suite 400 Tampa, Florida 33602 Engineer of Record: M. Fathy Abdalla, P.E. P.E. No.: 63914			LEE COUNTY DEPARTMENT OF TRANSPORTATION			TABULATION OF QUANTITIES (2)				SHEET NO. S-3	
REVISIONS																											
DATE	DESCRIPTION	DATE	DESCRIPTION																								
ROAD CR 865 (ORTIZ AVE.)		COUNTY LEE COUNTY		CONTRACT NO. CN18-8479																							

THE OFFICIAL RECORD OF THIS SHEET IS THE ELECTRONIC FILE DIGITALLY SIGNED AND SEALED UNDER RULE 61G15-23.004, F.A.C.

GENERAL NOTES

1. THE LOCATION(S) OF THE UTILITIES SHOWN IN THE PLANS (INCLUDING THOSE DESIGNATED Vv, Vh, AND Vvh) ARE BASED ON LIMITED INVESTIGATION TECHNIQUES AND SHOULD BE CONSIDERED APPROXIMATE ONLY. THE VERIFIED LOCATIONS/ELEVATIONS APPLY ONLY AT THE POINTS SHOWN. INTERPOLATIONS BETWEEN THESE POINTS HAVE NOT BEEN VERIFIED.
2. THE CONTRACTOR SHOULD CALL SUNSHINE 811 AT 1-800-432-4770 AND THE UTILITY OWNERS TWO FULL BUSINESS DAYS BEFORE BEGINNING WORK. ALL UTILITIES MAY NOT BE MEMBERS OF SUNSHINE 811 AND WILL THEREFORE REQUIRE DIRECT CONTACT.
3. EXISTING SIGN ASSEMBLIES TO BE REMOVED WILL BE PLACES IN AREAS APPROVED BY THE ENGINEER FOR PICK UP BY FDOT MAINTENANCE. ANY SIGNS NOT TAKEN BY THE FDOT MAINTENANCE DEPARTMENT WILL BE DISPOSED OF BY THE CONTRACTOR AT THEIR EXPENSE.
4. WHERE FOOTER OR FOUNDATION ARE TO BE INSTALLED BY AUGURING OR DRILLING, SURVEY AND STAKE OR PAINT TO AN ACCURACY OF 0.1 FEET PRIOR TO REQUESTING UTILITY LOCATES. STAKE OR PAINT THE CENTER OF EACH LOCATION CLEARLY LABEL WITH STATION, OFFSET, IDENTIFYING STRUCTURE NUMBER, AND DIAMETER OF EXCAVATION IN INCHES.
5. WHERE AUGERING OR DRILLING, EXCAVATE THE FIRST 4 FEET BY NON MECHANICAL AND NON DESTRUCTIVE MEANS.
6. PAVEMENT MARKINGS ON ASPHALT PAVEMENT SHALL BE STANDARD THERMOPLASTIC EXCEPT FOR SPECIAL EMPHASIS CROSSWALKS. USE PREFORMED THERMOPLASTIC FOR THE LONGITUDINAL STRIPES WITHIN THE SPECIAL EMPHASIS CROSSWALKS.

REVISIONS				 KCA KISINGER CAMPO & ASSOCIATES 201 N. Franklin Street, Suite 400 Tampa, Florida 33602 Engineer of Record: M. Fathy Abdalla, P.E. P.E. No.: 63914	LEE COUNTY DEPARTMENT OF TRANSPORTATION			GENERAL NOTES	SHEET NO. S-4
DATE	DESCRIPTION	DATE	DESCRIPTION		ROAD	COUNTY	CONTRACT NO.		
					CR 865 (ORTIZ AVE.)	LEE COUNTY	CN18-8479		

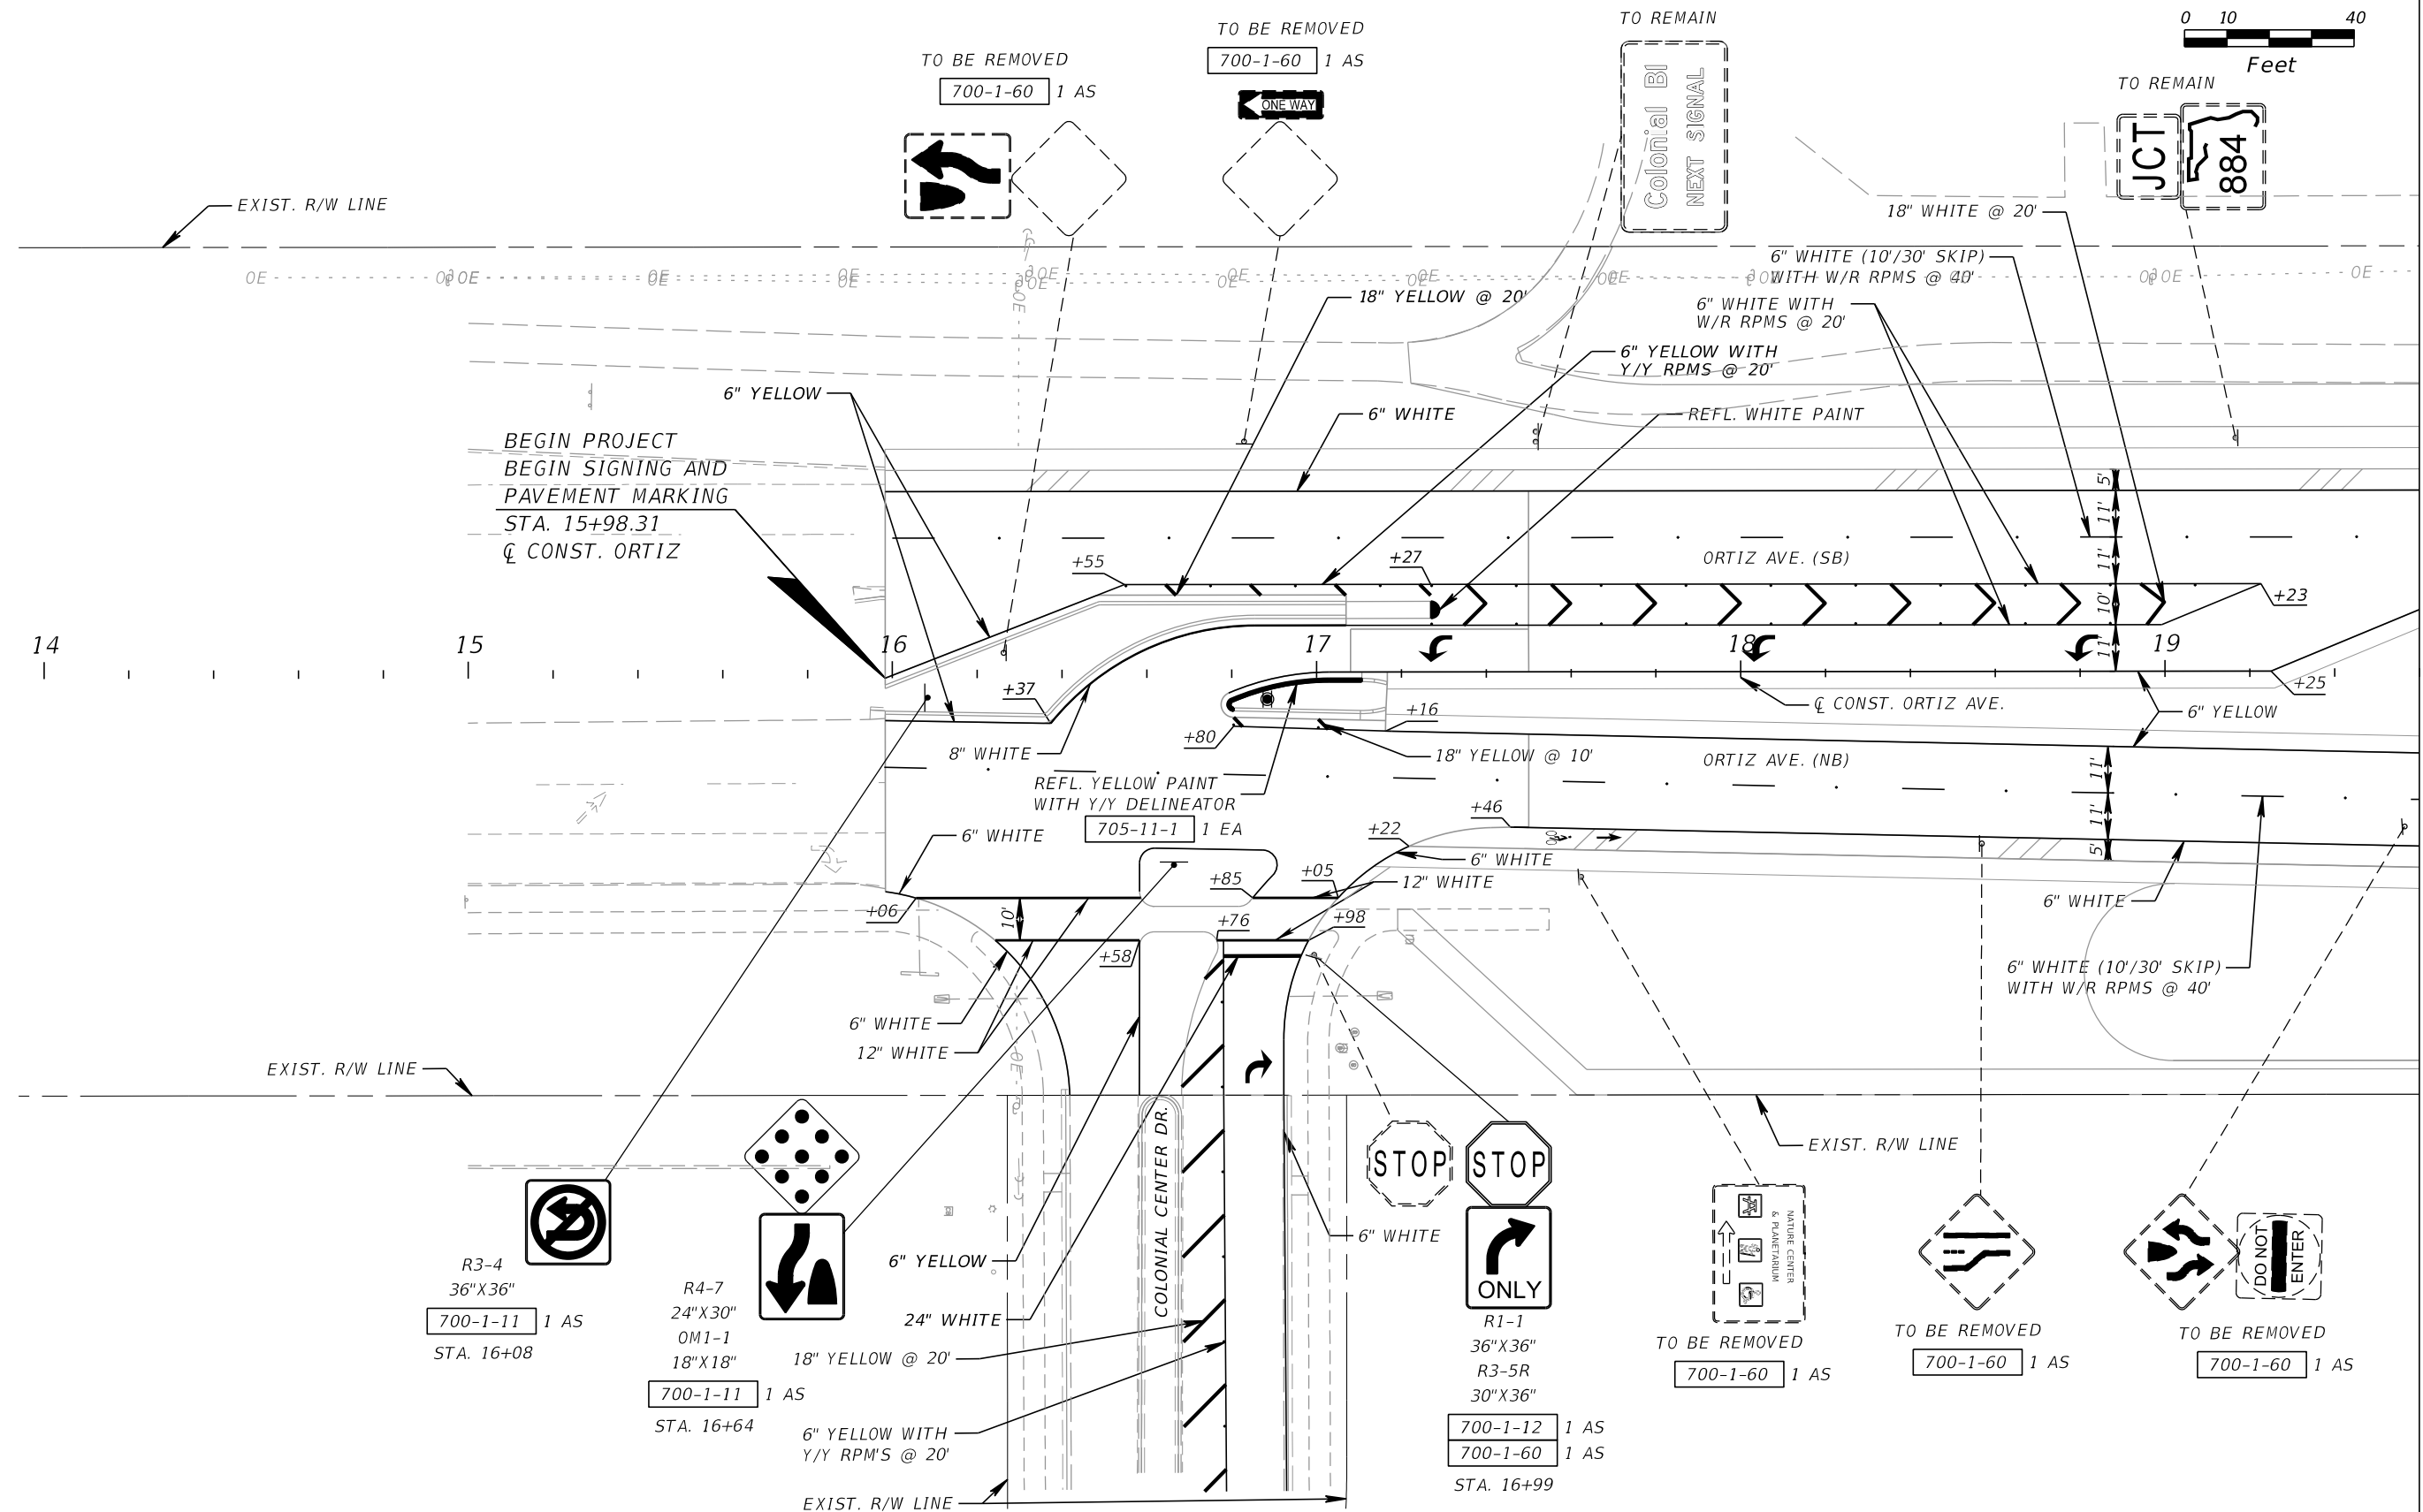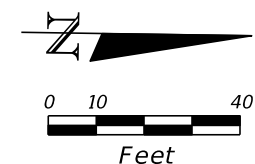

BEGIN PROJECT
 BEGIN SIGNING AND
 PAVEMENT MARKING
 STA. 15+98.31
 CL CONST. ORTIZ

MATCHLINE STA. 19+60

R3-4
 36"X36"
 700-1-11 1 AS
 STA. 16+08

R4-7
 24"X30"
 OM1-1
 18"X18"
 700-1-11 1 AS
 STA. 16+64

R1-1
 36"X36"
 R3-5R
 30"X36"
 700-1-12 1 AS
 700-1-60 1 AS
 STA. 16+99

REVISIONS			
DATE	DESCRIPTION	DATE	DESCRIPTION


KCA
 KISINGER CAMPO & ASSOCIATES
 201 N. Franklin Street, Suite 400
 Tampa, Florida 33602
 Engineer of Record: M. Fathy Abdalla, P.E.
 P.E. No.: 63914

LEE COUNTY DEPARTMENT OF TRANSPORTATION		
ROAD	COUNTY	CONTRACT NO.
CR 865 (ORTIZ AVE.)	LEE COUNTY	CN18-8479

**SIGNING AND PAVEMENT
 MARKING PLAN (1)**

SHEET NO.
S-5

THE OFFICIAL RECORD OF THIS SHEET IS THE ELECTRONIC FILE DIGITALLY SIGNED AND SEALED UNDER RULE 61G15-23.004, F.A.C.

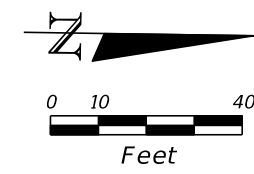


R1-1
36"X36"
R3-5R
30"X36"
700-1-12 1 AS
700-1-60 1 AS
STA. 20+84

TO BE REMOVED
700-1-60 1 AS

MATCHLINE STA. 19+60

MATCHLINE STA. 25+20

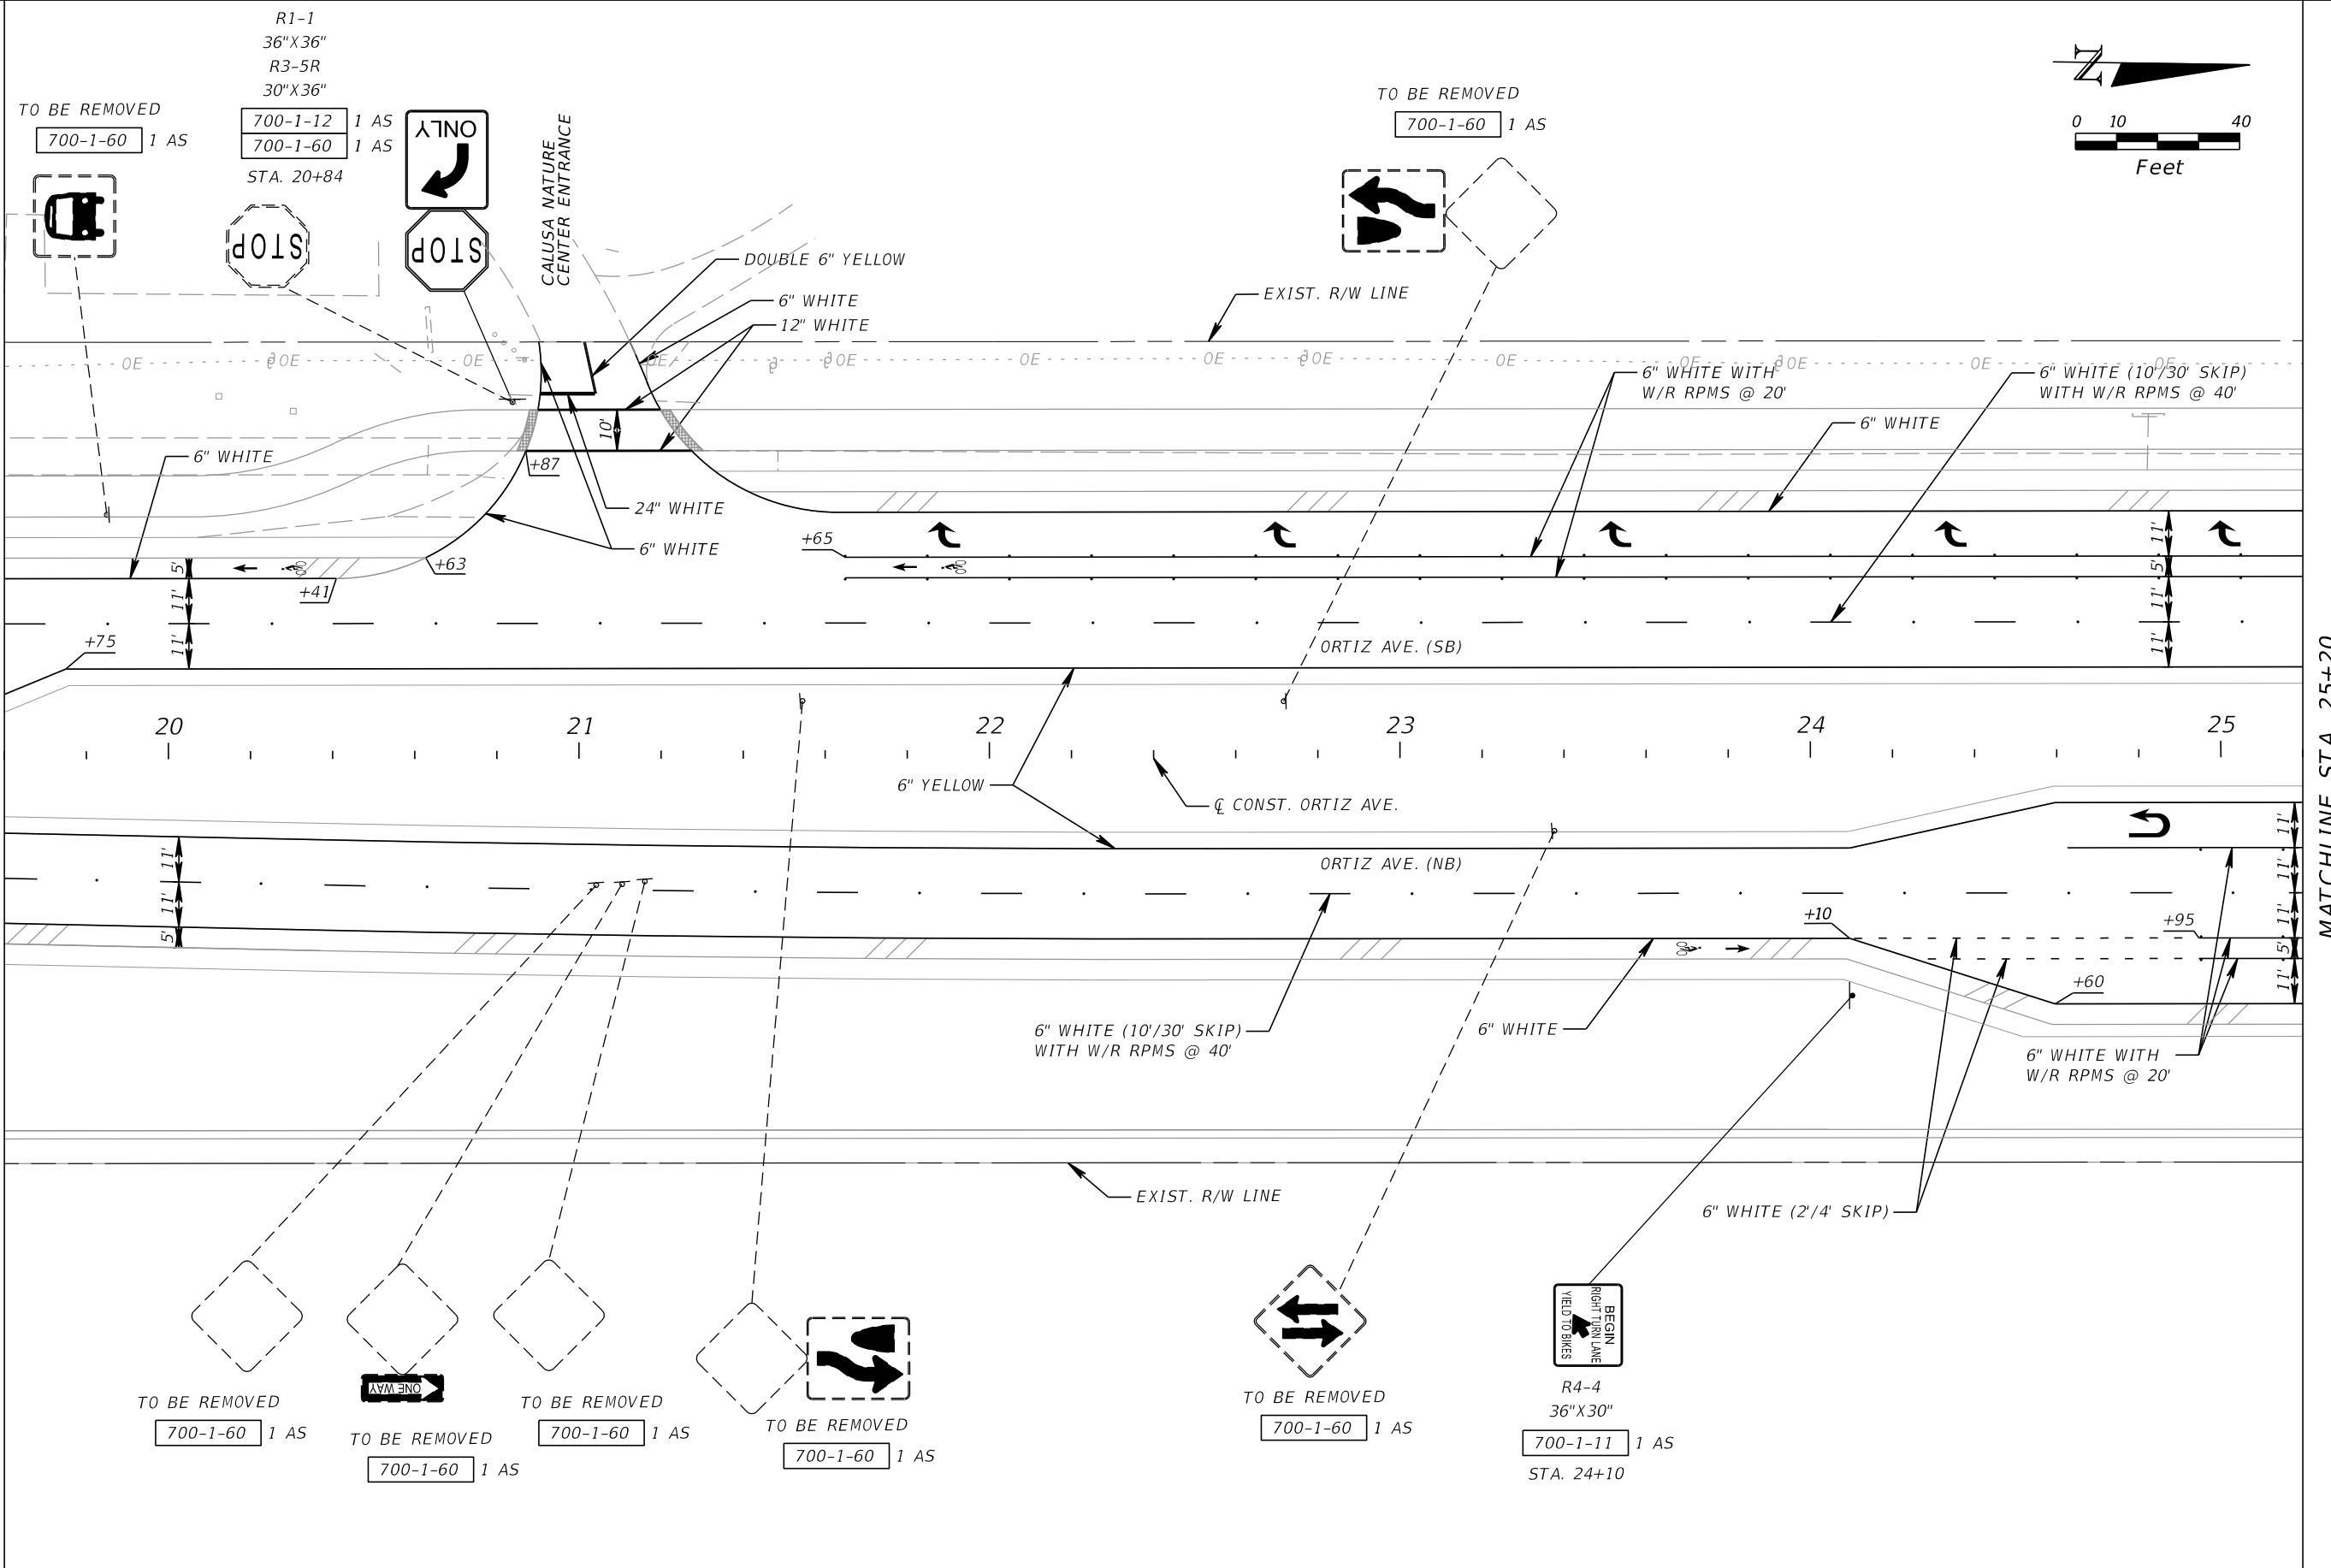

TO BE REMOVED 700-1-60 1 AS
TO BE REMOVED 700-1-60 1 AS
TO BE REMOVED 700-1-60 1 AS
TO BE REMOVED 700-1-60 1 AS

TO BE REMOVED 700-1-60 1 AS
R4-4 36"X30" 700-1-11 1 AS STA. 24+10

REVISIONS			
DATE	DESCRIPTION	DATE	DESCRIPTION



KCA
KISINGER CAMPO & ASSOCIATES
201 N. Franklin Street, Suite 400
Tampa, Florida 33602
Engineer of Record: M. Fathy Abdalla, P.E.
P.E. No.: 63914

LEE COUNTY DEPARTMENT OF TRANSPORTATION		
ROAD	COUNTY	CONTRACT NO.
CR 865 (ORTIZ AVE.)	LEE COUNTY	CN18-8479

SIGING AND PAVEMENT MARKING PLAN (2)

SHEET NO. S-6

THE OFFICIAL RECORD OF THIS SHEET IS THE ELECTRONIC FILE DIGITALLY SIGNED AND SEALED UNDER RULE 61G15-23.004, F.A.C.

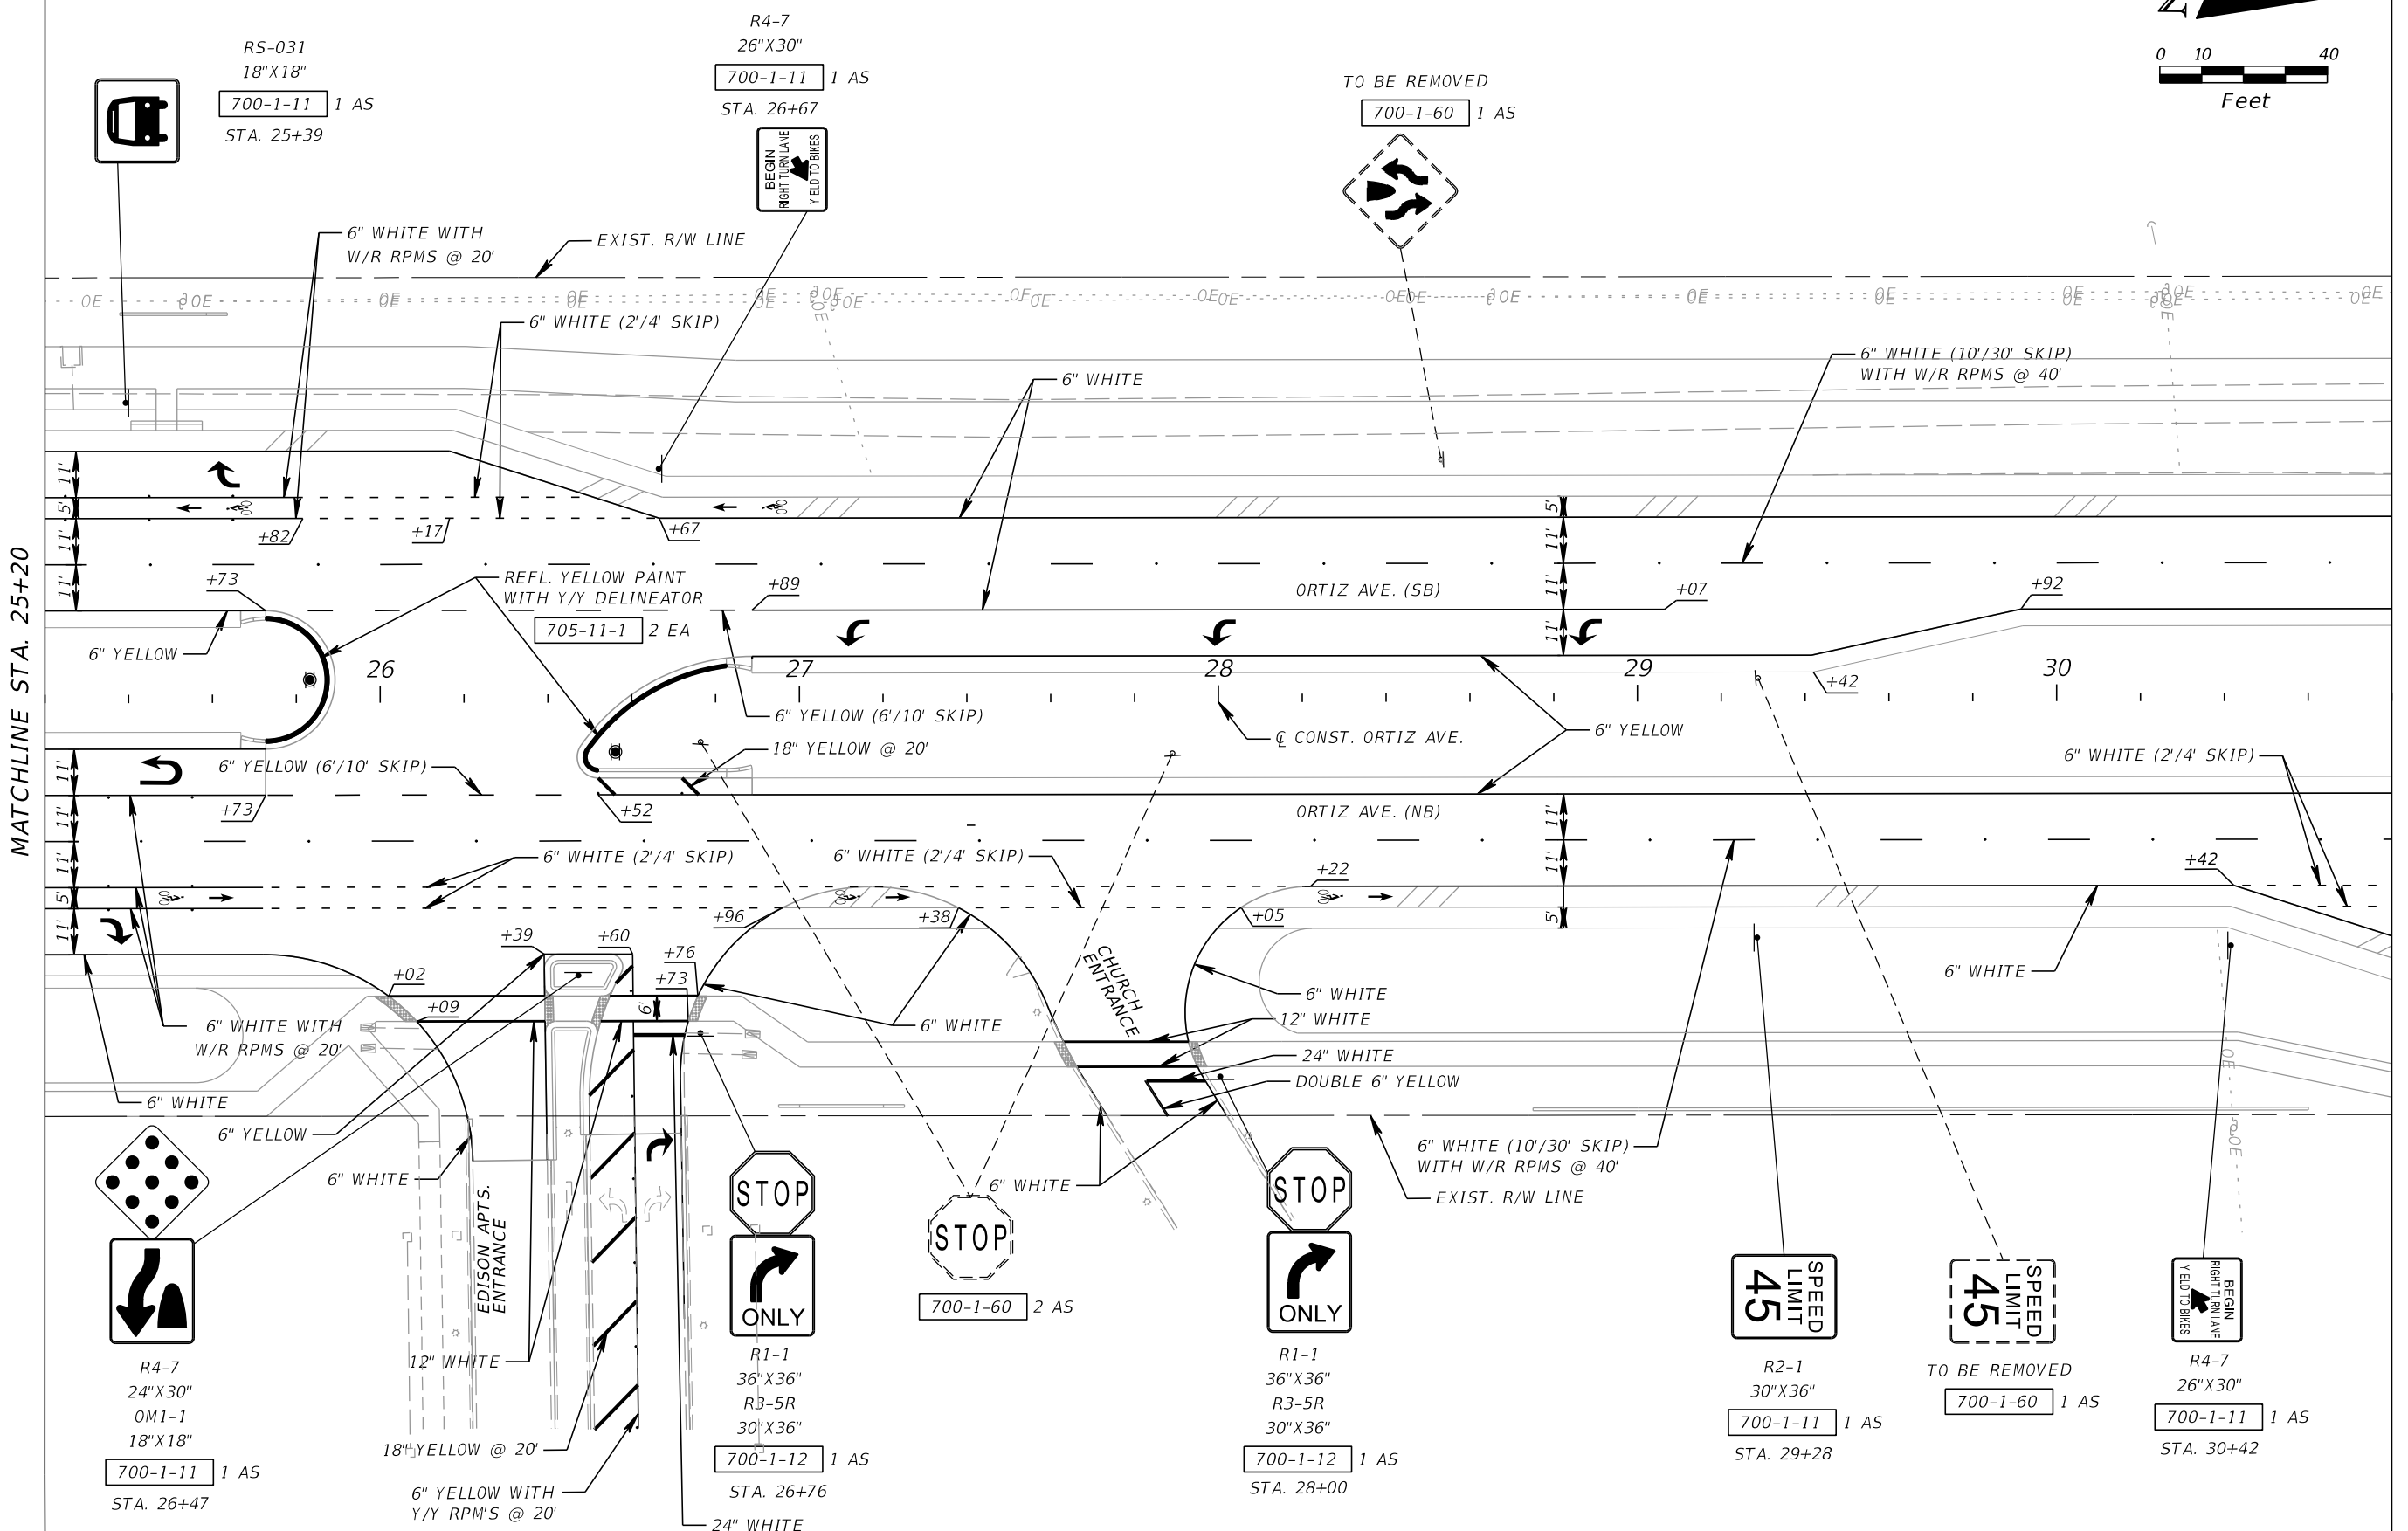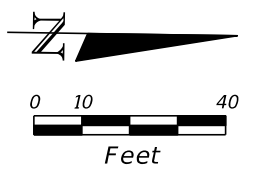

MATCHLINE STA. 25+20

MATCHLINE STA. 30+80

REVISIONS

DATE	DESCRIPTION	DATE	DESCRIPTION

KCA
KISINGER CAMPO & ASSOCIATES


201 N. Franklin Street, Suite 400
Tampa, Florida 33602
Engineer of Record: M. Fathy Abdalla, P.E.
P.E. No.: 63914

LEE COUNTY DEPARTMENT OF TRANSPORTATION		
ROAD	COUNTY	CONTRACT NO.
CR 865 (ORTIZ AVE.)	LEE COUNTY	CN18-8479

SIGING AND PAVEMENT MARKING PLAN (3)

SHEET NO.
S-7

THE OFFICIAL RECORD OF THIS SHEET IS THE ELECTRONIC FILE DIGITALLY SIGNED AND SEALED UNDER RULE 61G15-23.004, F.A.C.

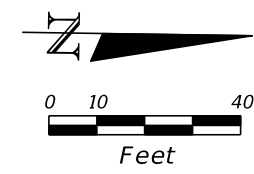


TO BE REMOVED

700-1-60 1 AS



MATCHLINE STA. 30+90

MATCHLINE STA. 36+40

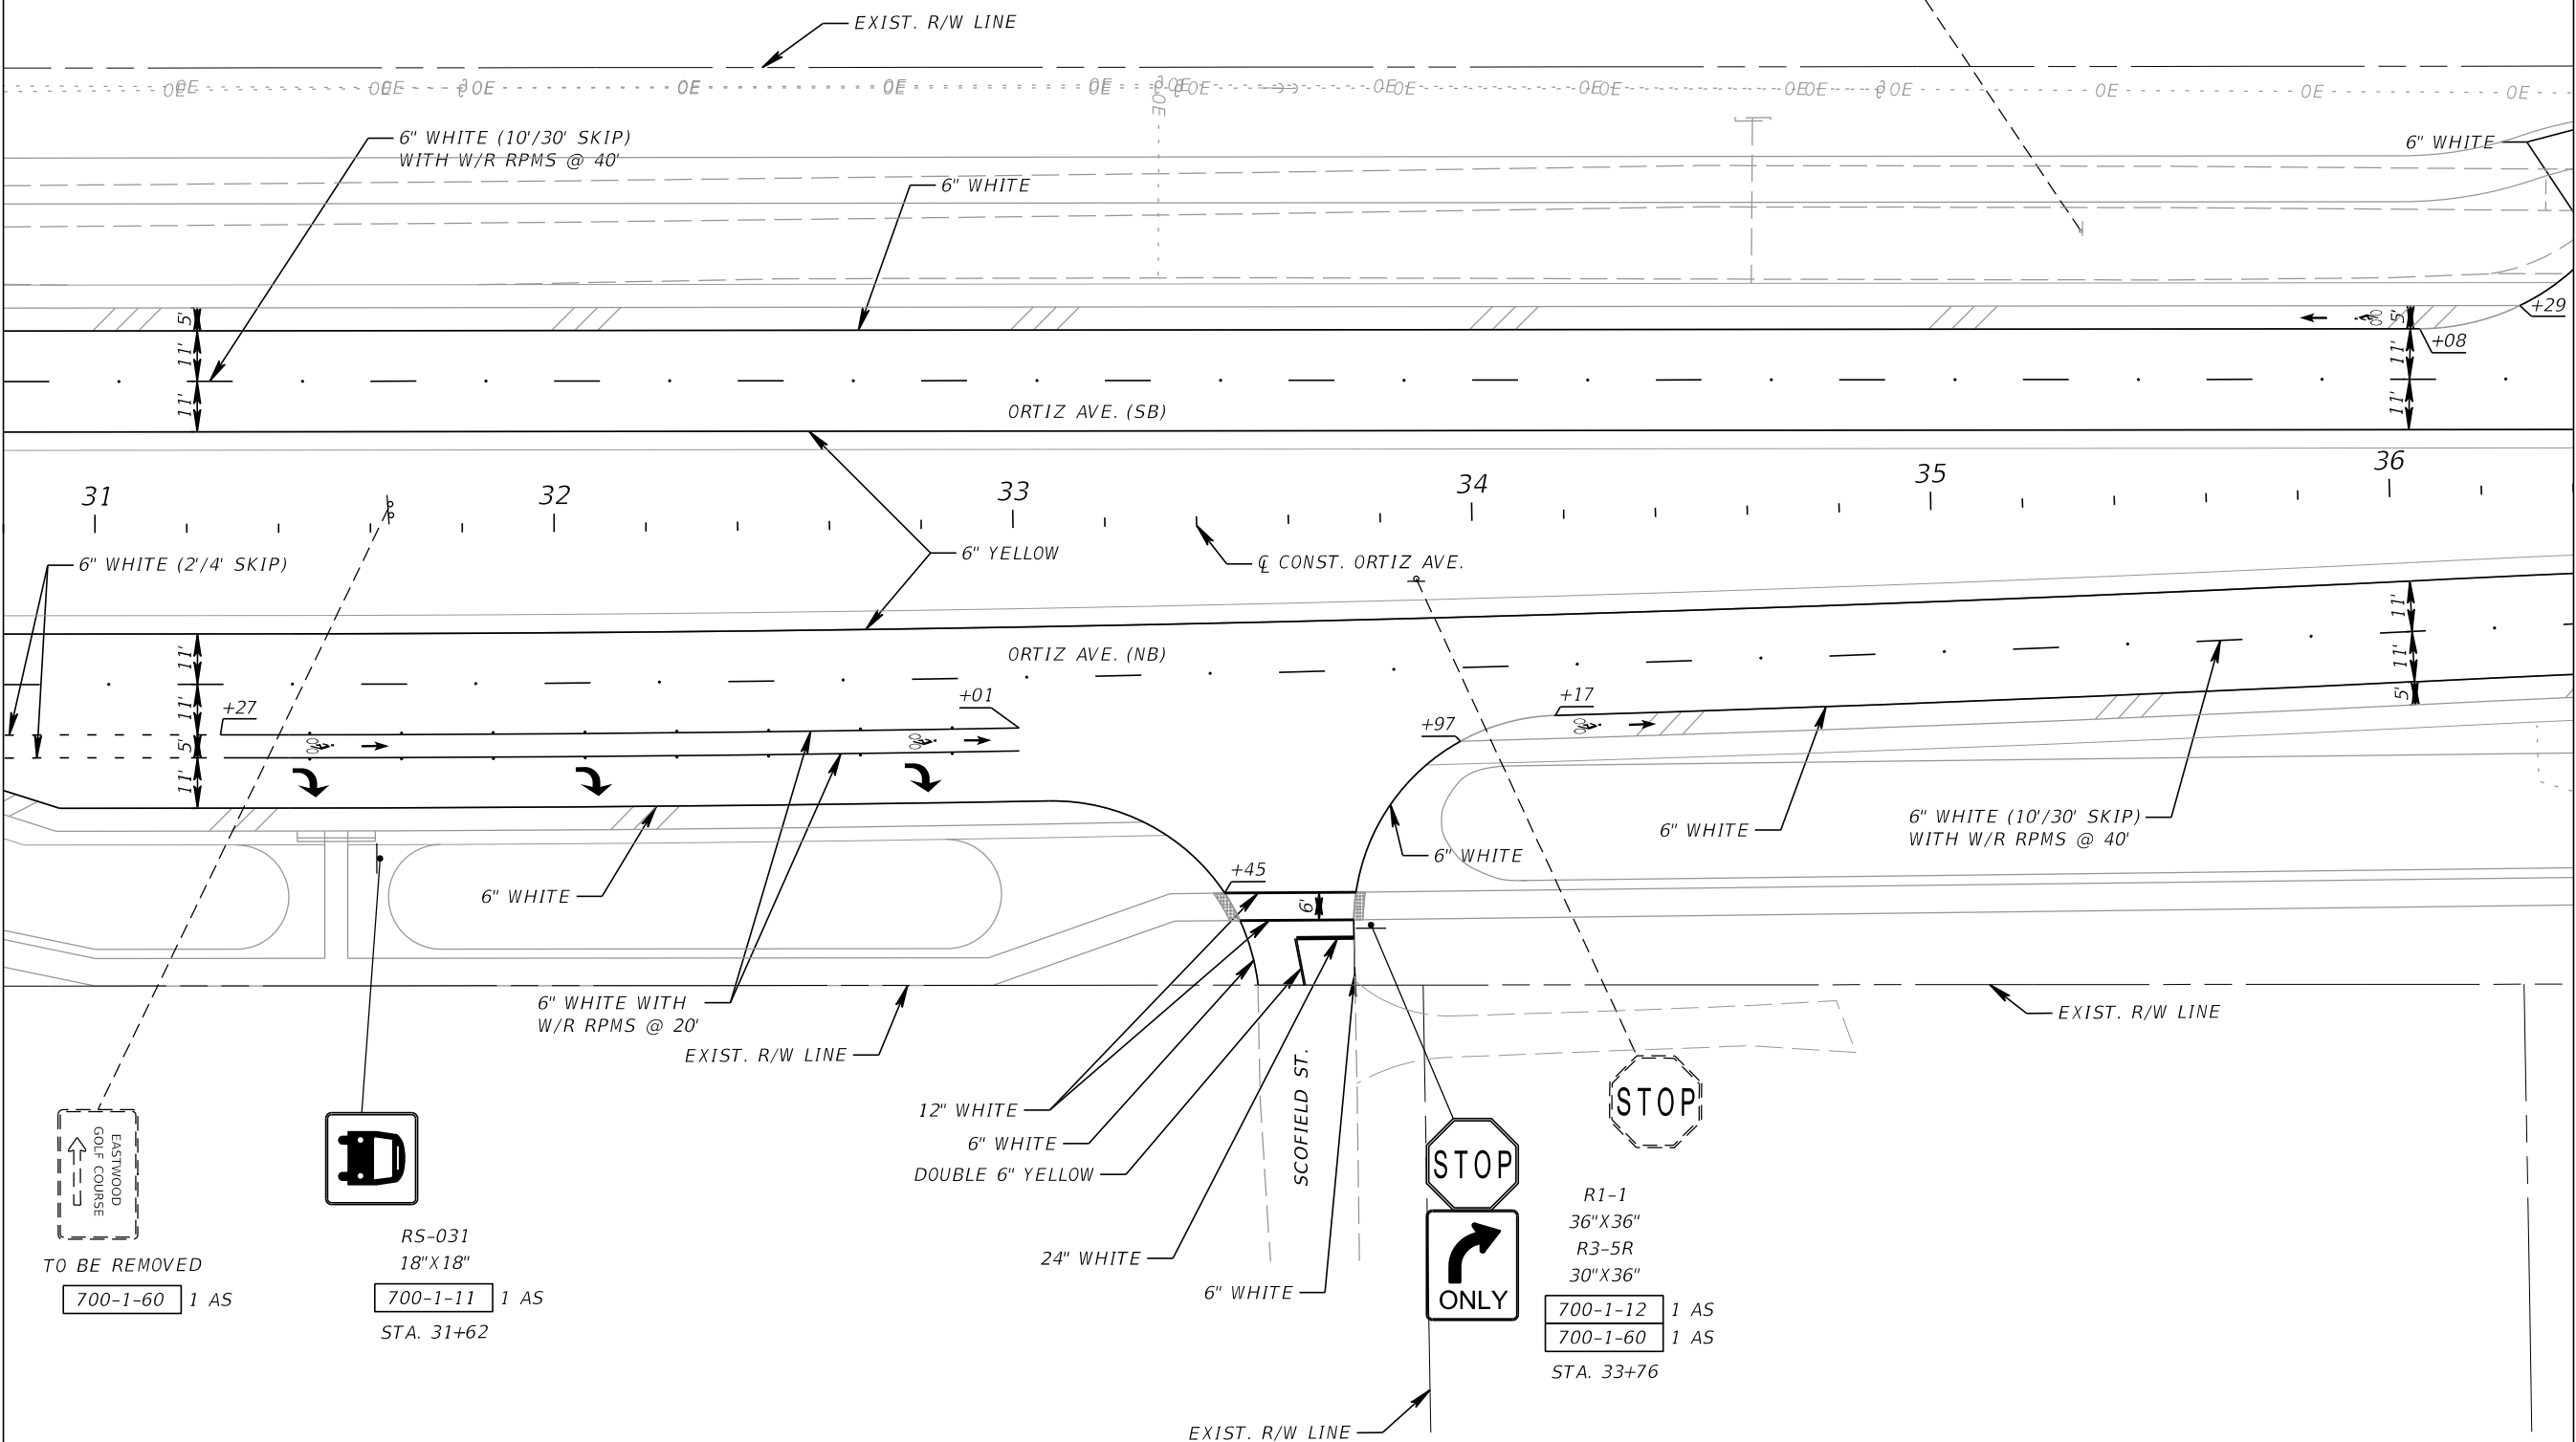

TO BE REMOVED
700-1-60 1 AS

RS-031
18"X18"
700-1-11 1 AS
STA. 31+62

R1-1
36"X36"
R3-5R
30"X36"
700-1-12 1 AS
700-1-60 1 AS
STA. 33+76

REVISIONS			
DATE	DESCRIPTION	DATE	DESCRIPTION



KCA
KISINGER CAMPO & ASSOCIATES
201 N. Franklin Street, Suite 400
Tampa, Florida 33602
Engineer of Record: M. Fathy Abdalla, P.E.
P.E. No.: 63914

LEE COUNTY DEPARTMENT OF TRANSPORTATION		
ROAD	COUNTY	CONTRACT NO.
CR 865 (ORTIZ AVE.)	LEE COUNTY	CN18-8479

**SIGING AND PAVEMENT
MARKING PLAN (4)**

SHEET NO.
S-8

THE OFFICIAL RECORD OF THIS SHEET IS THE ELECTRONIC FILE DIGITALLY SIGNED AND SEALED UNDER RULE 61G15-23.004, F.A.C.

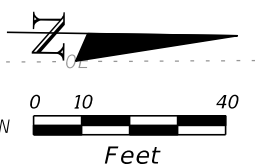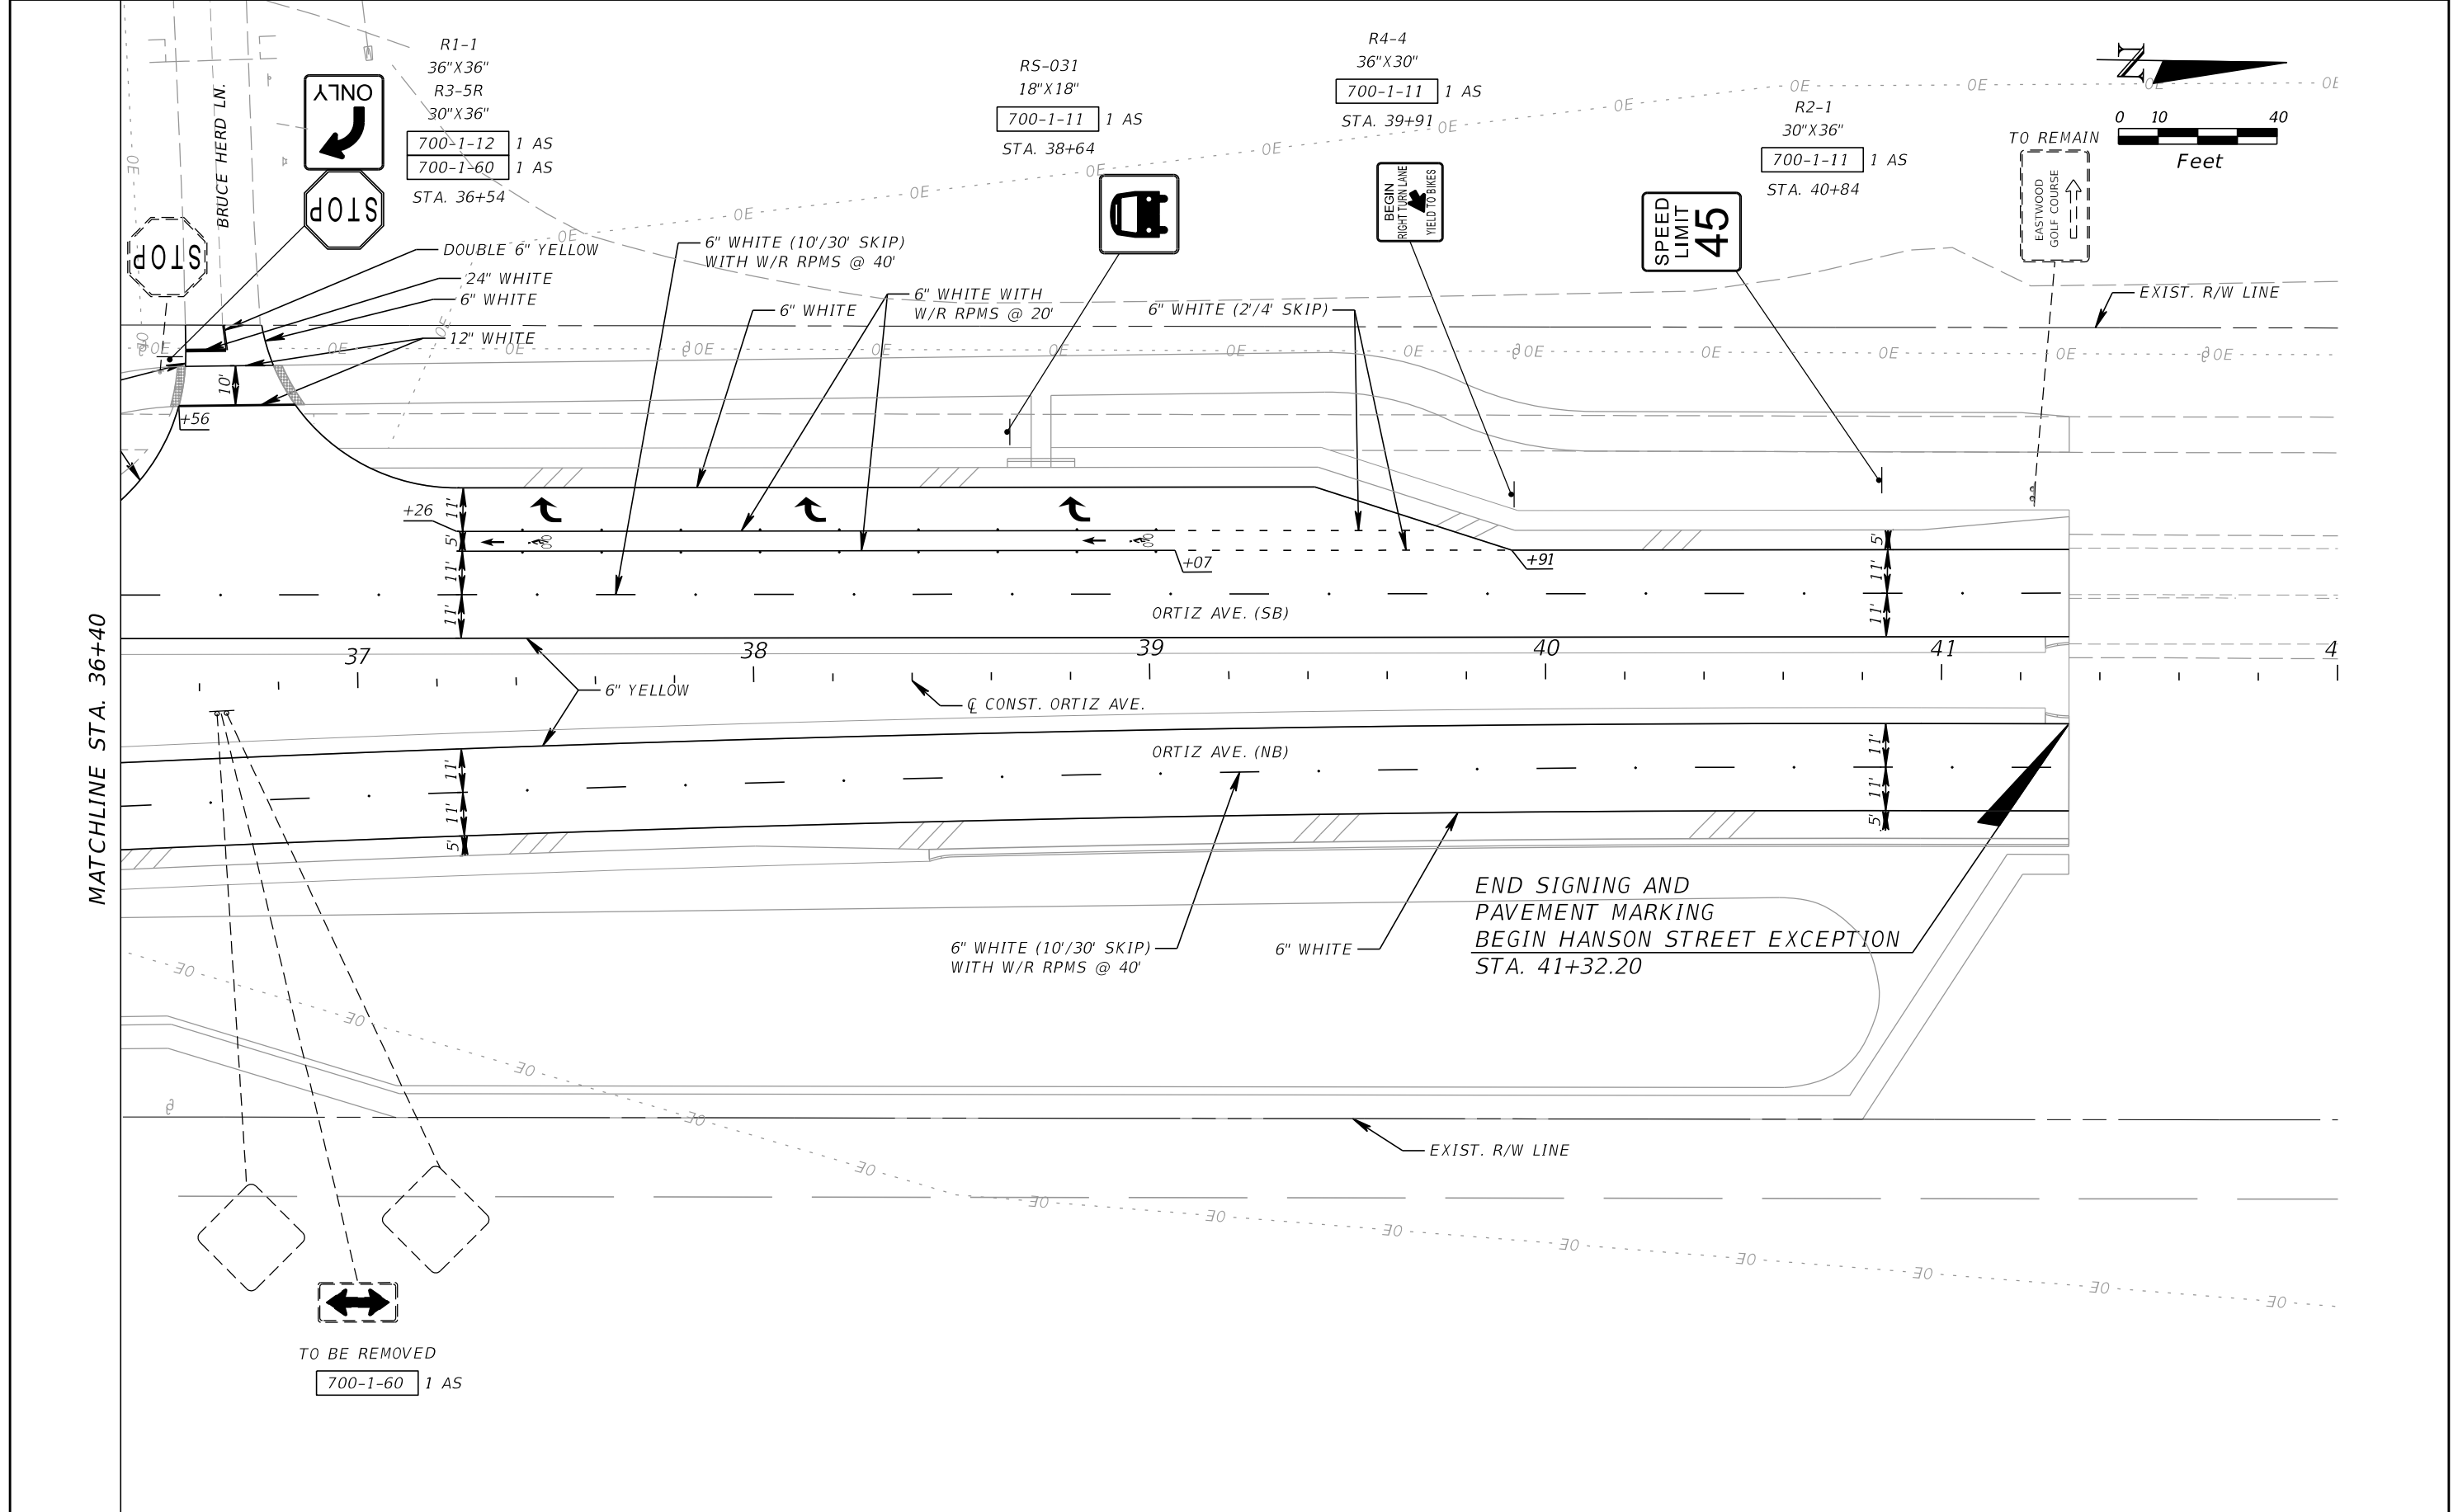

MATCHLINE STA. 36+40

END SIGNING AND
PAVEMENT MARKING
BEGIN HANSON STREET EXCEPTION
STA. 41+32.20

REVISIONS			
DATE	DESCRIPTION	DATE	DESCRIPTION

KCA
KISINGER CAMPO & ASSOCIATES



201 N. Franklin Street, Suite 400
Tampa, Florida 33602
Engineer of Record: M. Fathy Abdalla, P.E.
P.E. No.: 63914

LEE COUNTY DEPARTMENT OF TRANSPORTATION		
ROAD	COUNTY	CONTRACT NO.
CR 865 (ORTIZ AVE.)	LEE COUNTY	CN18-8479

**SIGNING AND PAVEMENT
MARKING PLAN (5)**

SHEET NO.
S-9

THE OFFICIAL RECORD OF THIS SHEET IS THE ELECTRONIC FILE DIGITALLY SIGNED AND SEALED UNDER RULE 61G15-23.004, F.A.C.

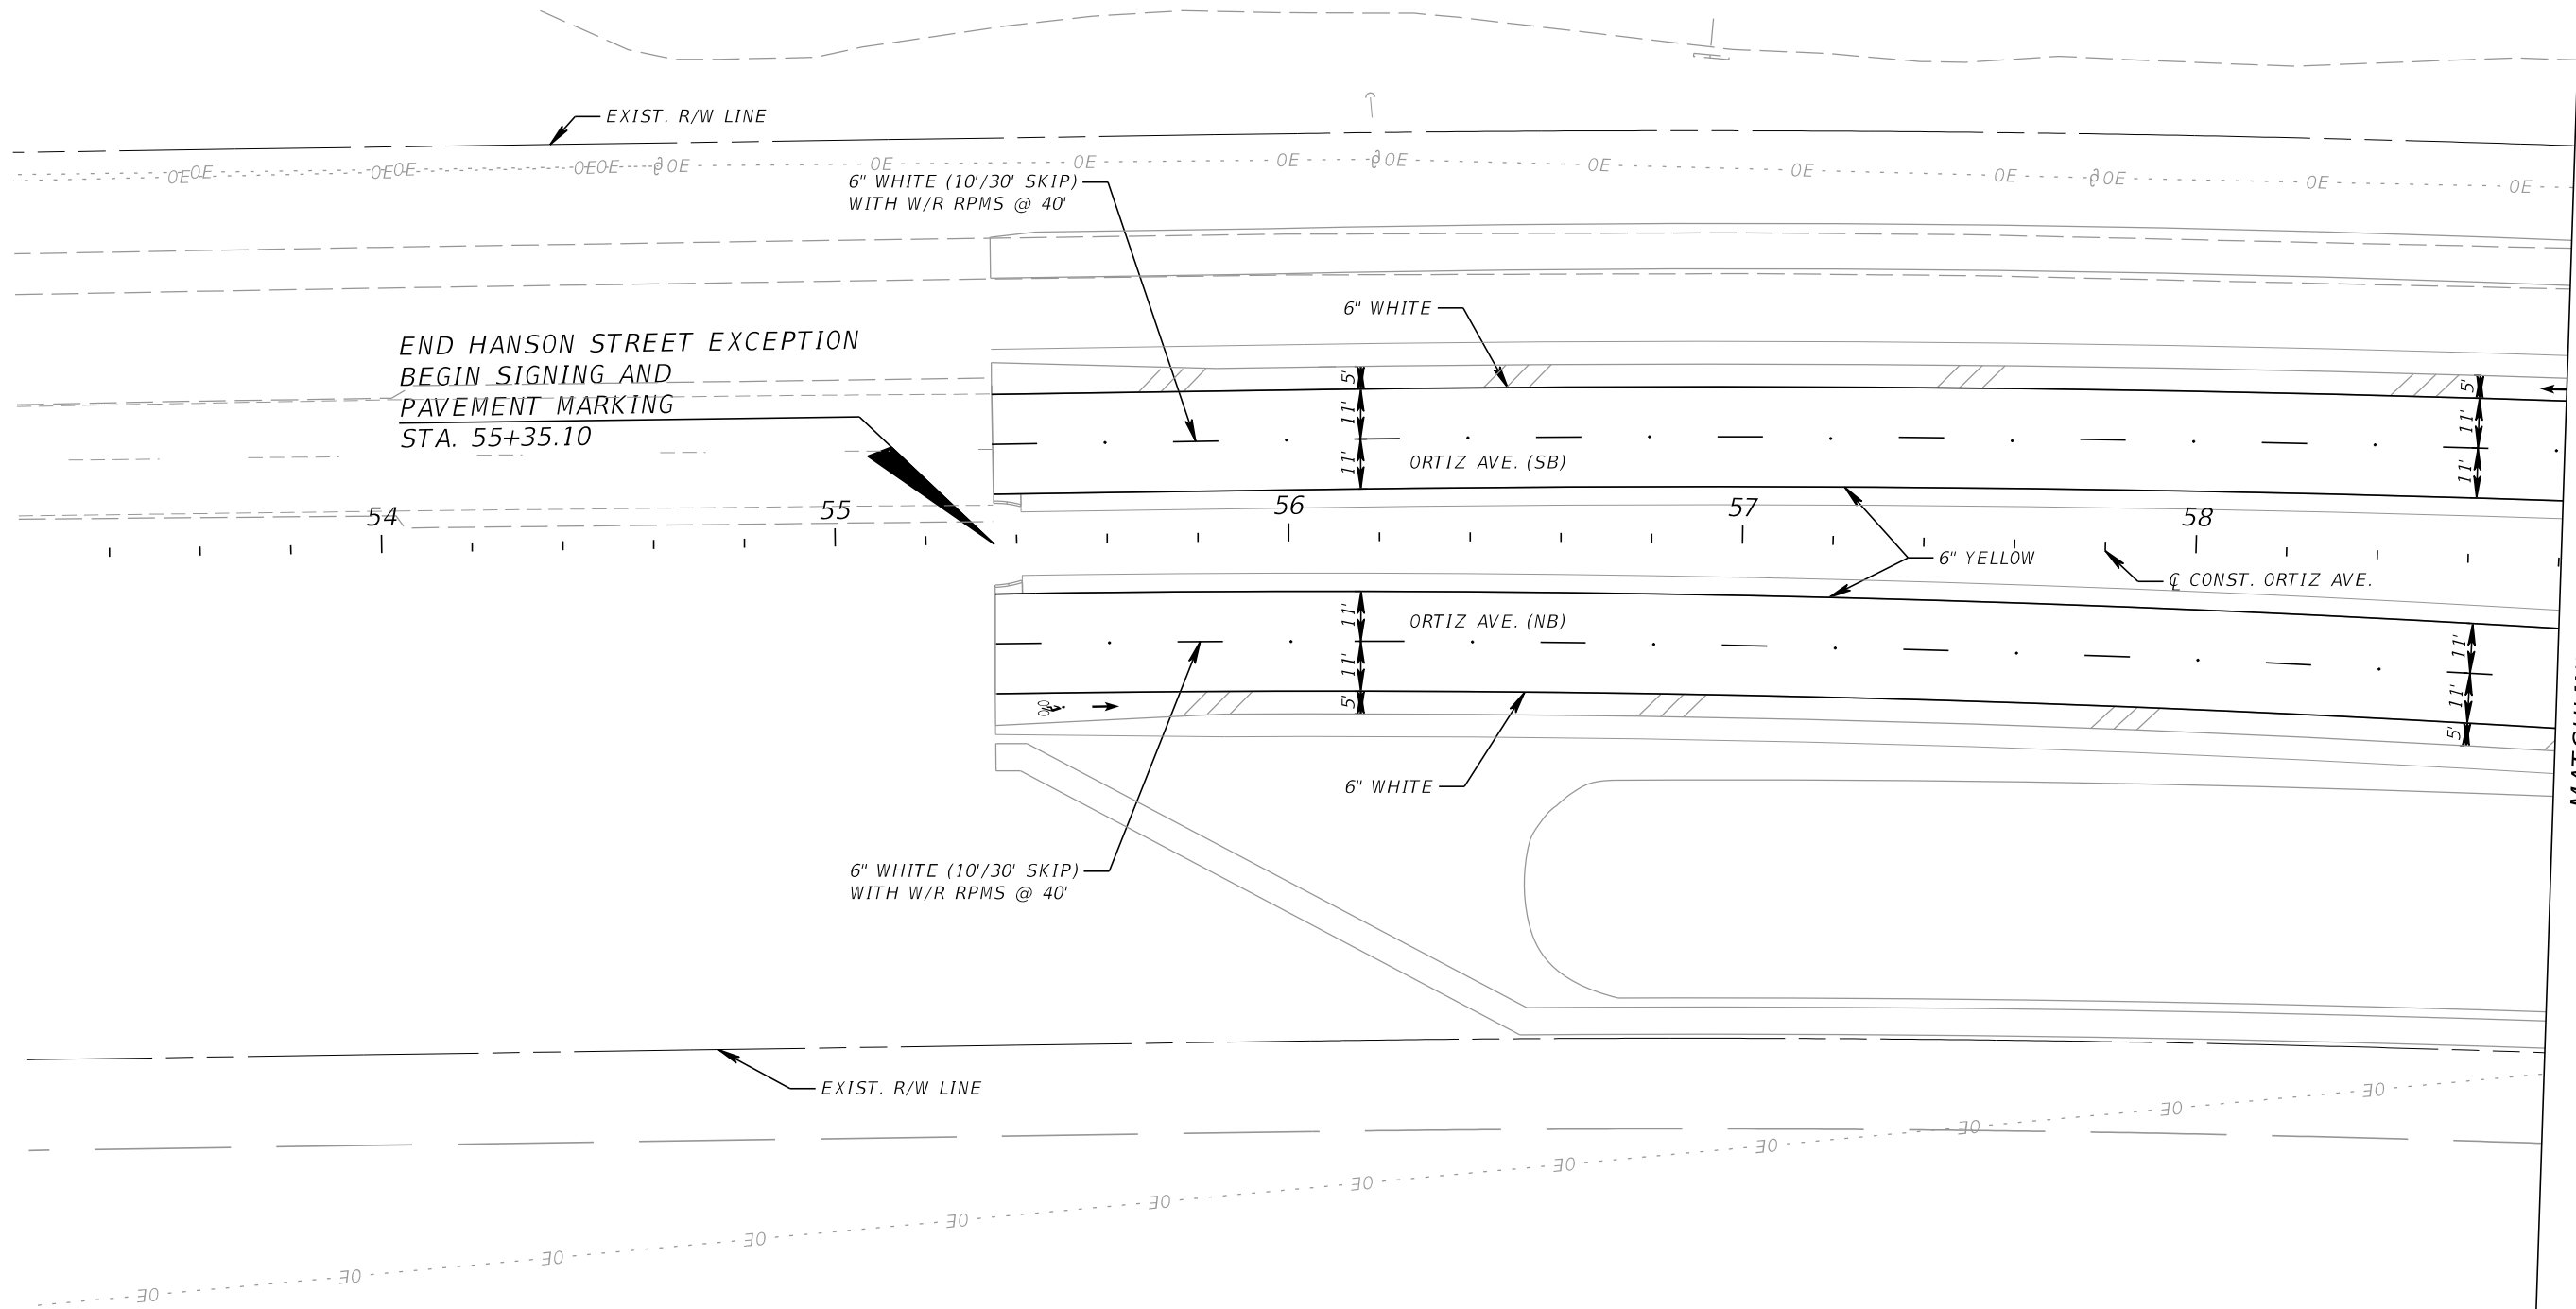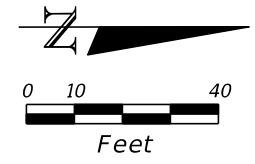

END HANSON STREET EXCEPTION
 BEGIN SIGNING AND
 PAVEMENT MARKING
 STA. 55+35.10

MATCHLINE STA. 58+80

REVISIONS			
DATE	DESCRIPTION	DATE	DESCRIPTION

KCA
 KISINGER CAMPO & ASSOCIATES
 201 N. Franklin Street, Suite 400
 Tampa, Florida 33602
 Engineer of Record: M. Fathy Abdalla, P.E.
 P.E. No.: 63914

LEE COUNTY DEPARTMENT OF TRANSPORTATION		
ROAD	COUNTY	CONTRACT NO.
CR 865 (ORTIZ AVE.)	LEE COUNTY	CN18-8479



**SIGNING AND PAVEMENT
MARKING PLAN (6)**

SHEET NO.
S-10

THE OFFICIAL RECORD OF THIS SHEET IS THE ELECTRONIC FILE DIGITALLY SIGNED AND SEALED UNDER RULE 61G15-23.004, F.A.C.



R1-1
36"X36"
R3-5R
30"X36"
700-1-12 1 AS
STA. 59+32

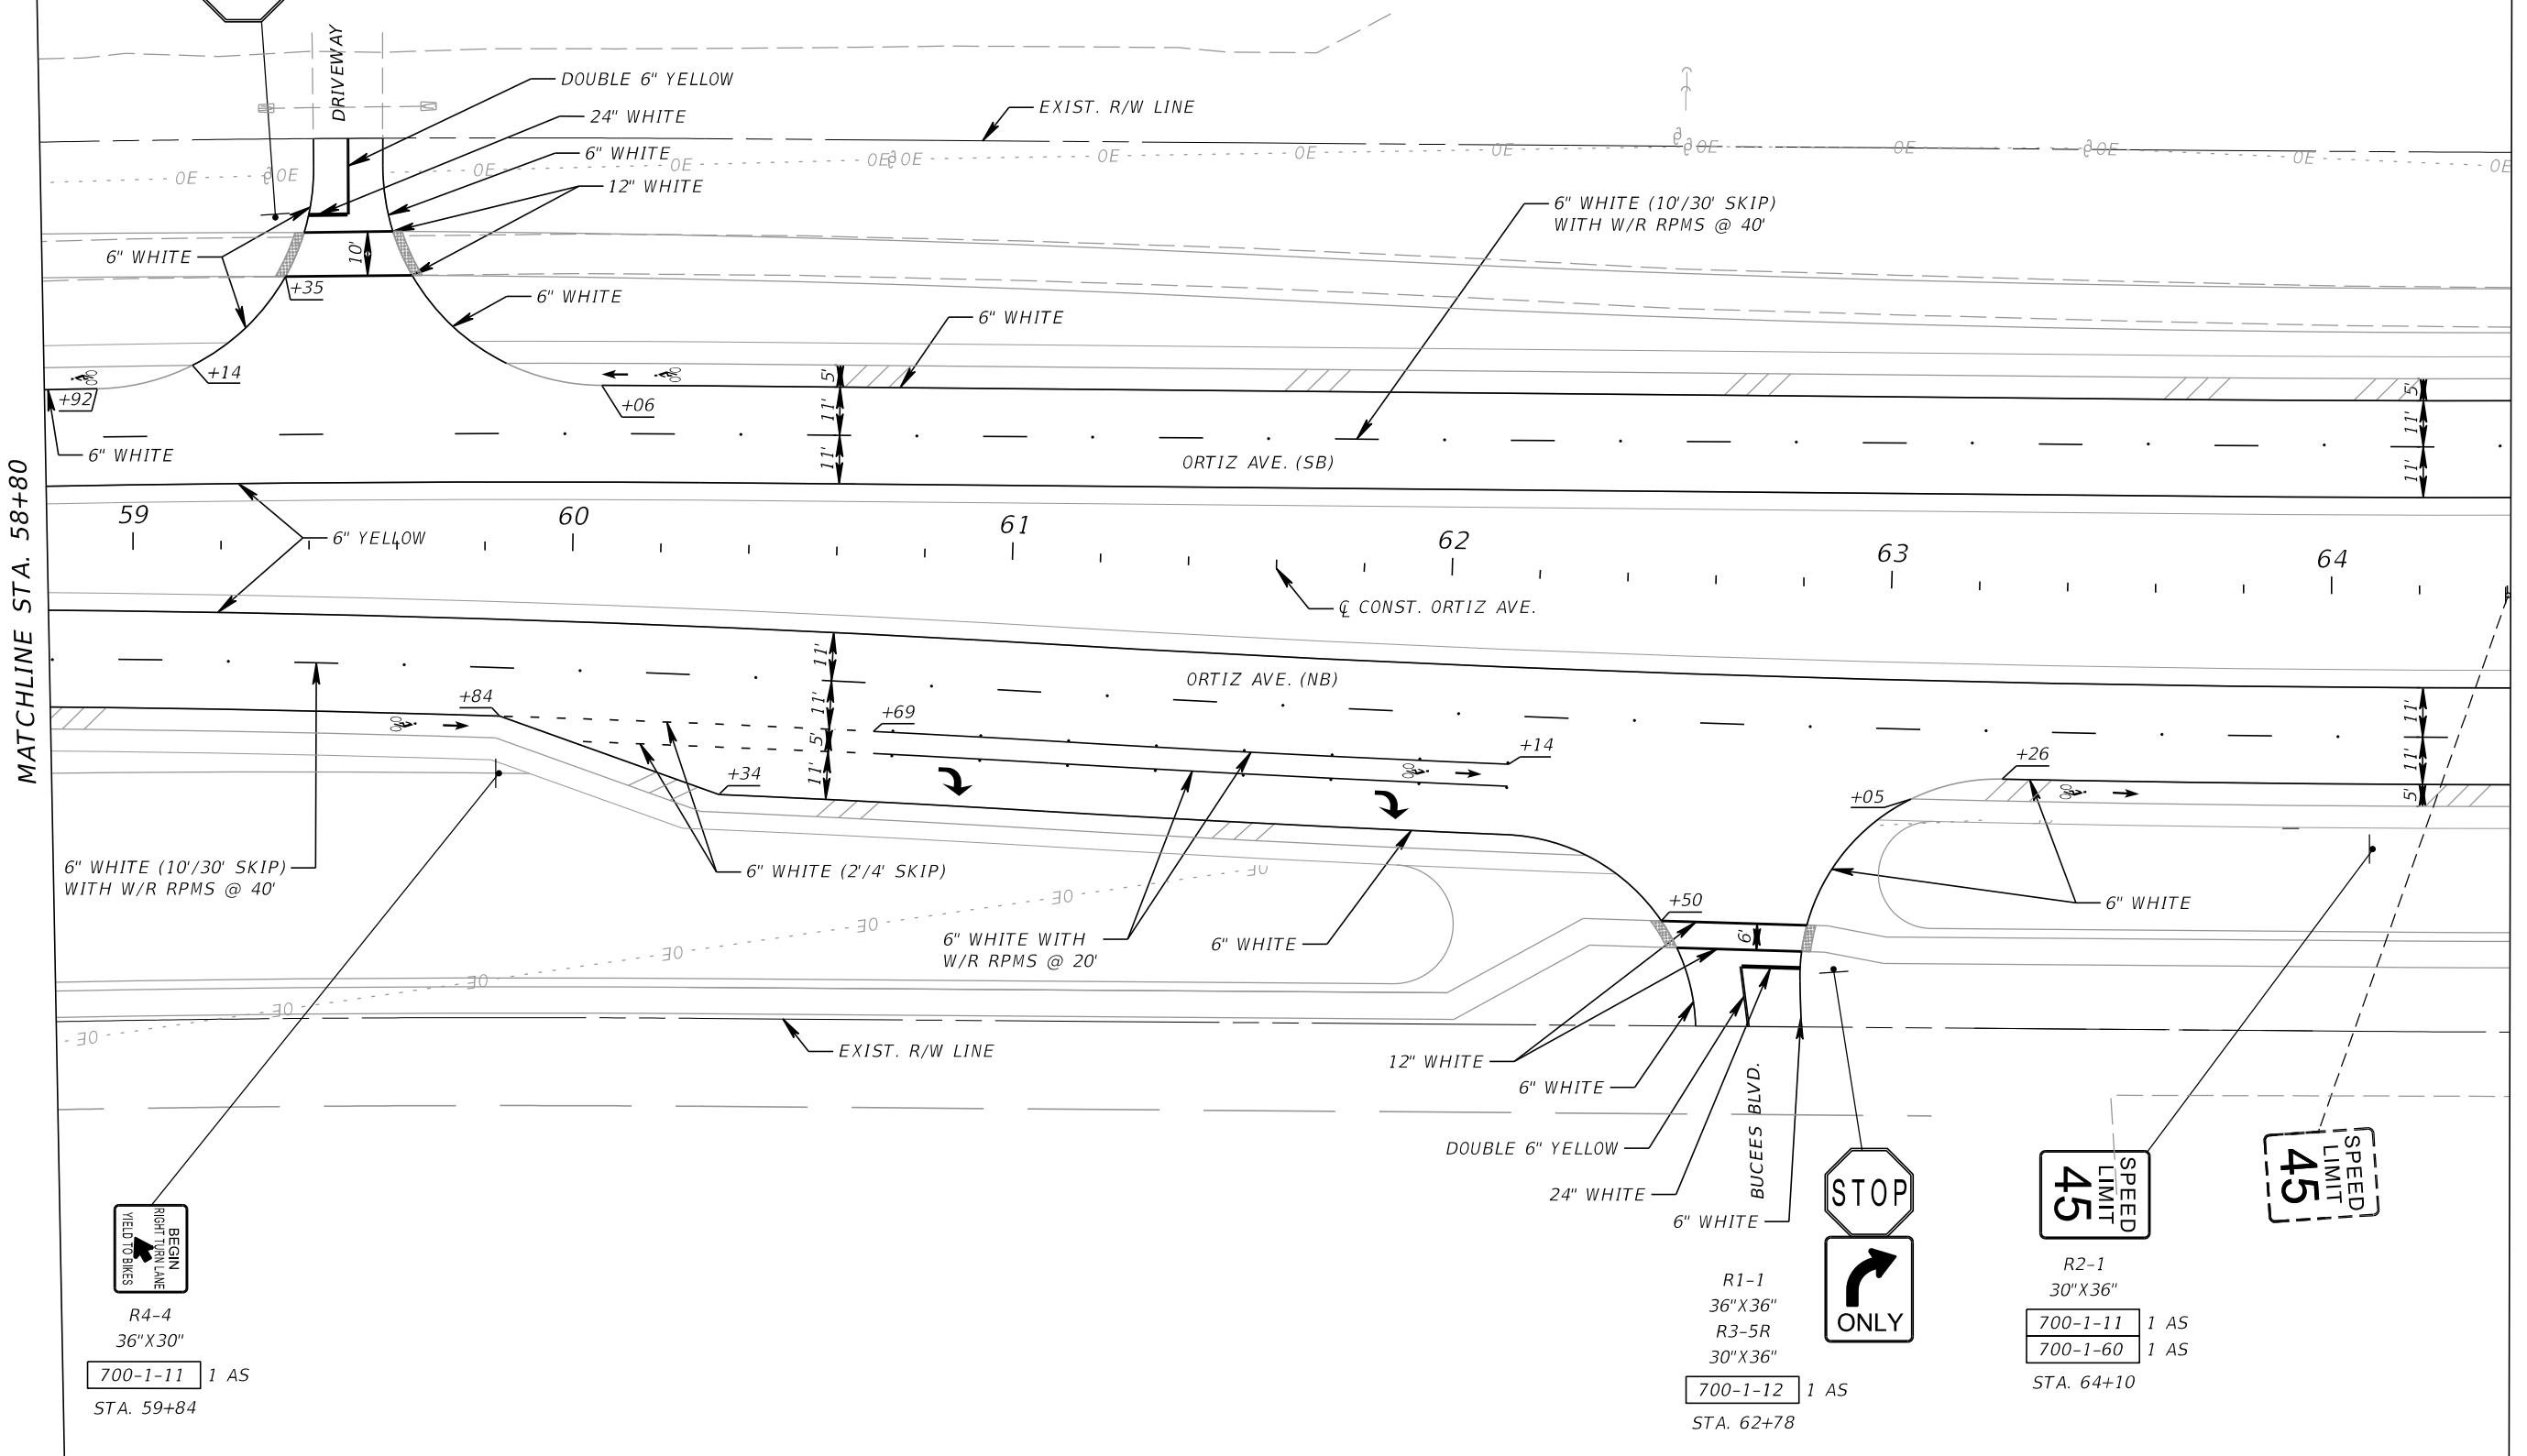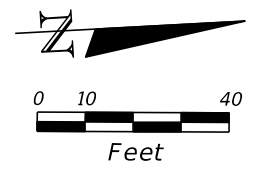

MATCHLINE STA. 58+80

MATCHLINE STA. 64+40

R4-4
36"X30"
700-1-11 1 AS
STA. 59+84

R1-1
36"X36"
R3-5R
30"X36"
700-1-12 1 AS
STA. 62+78

R2-1
30"X36"
700-1-11 1 AS
700-1-60 1 AS
STA. 64+10

REVISIONS			
DATE	DESCRIPTION	DATE	DESCRIPTION


KCA
KISINGER CAMPO & ASSOCIATES
201 N. Franklin Street, Suite 400
Tampa, Florida 33602
Engineer of Record: M. Fathy Abdalla, P.E.
P.E. No.: 63914

LEE COUNTY DEPARTMENT OF TRANSPORTATION		
ROAD	COUNTY	CONTRACT NO.
CR 865 (ORTIZ AVE.)	LEE COUNTY	CN18-8479

**SIGNING AND PAVEMENT
MARKING PLAN (7)**


SHEET NO.
S-11

THE OFFICIAL RECORD OF THIS SHEET IS THE ELECTRONIC FILE DIGITALLY SIGNED AND SEALED UNDER RULE 61G15-23.004, F.A.C.

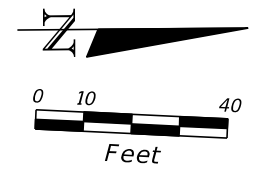

MATCHLINE STA. 64+40

MATCHLINE STA. 70+00

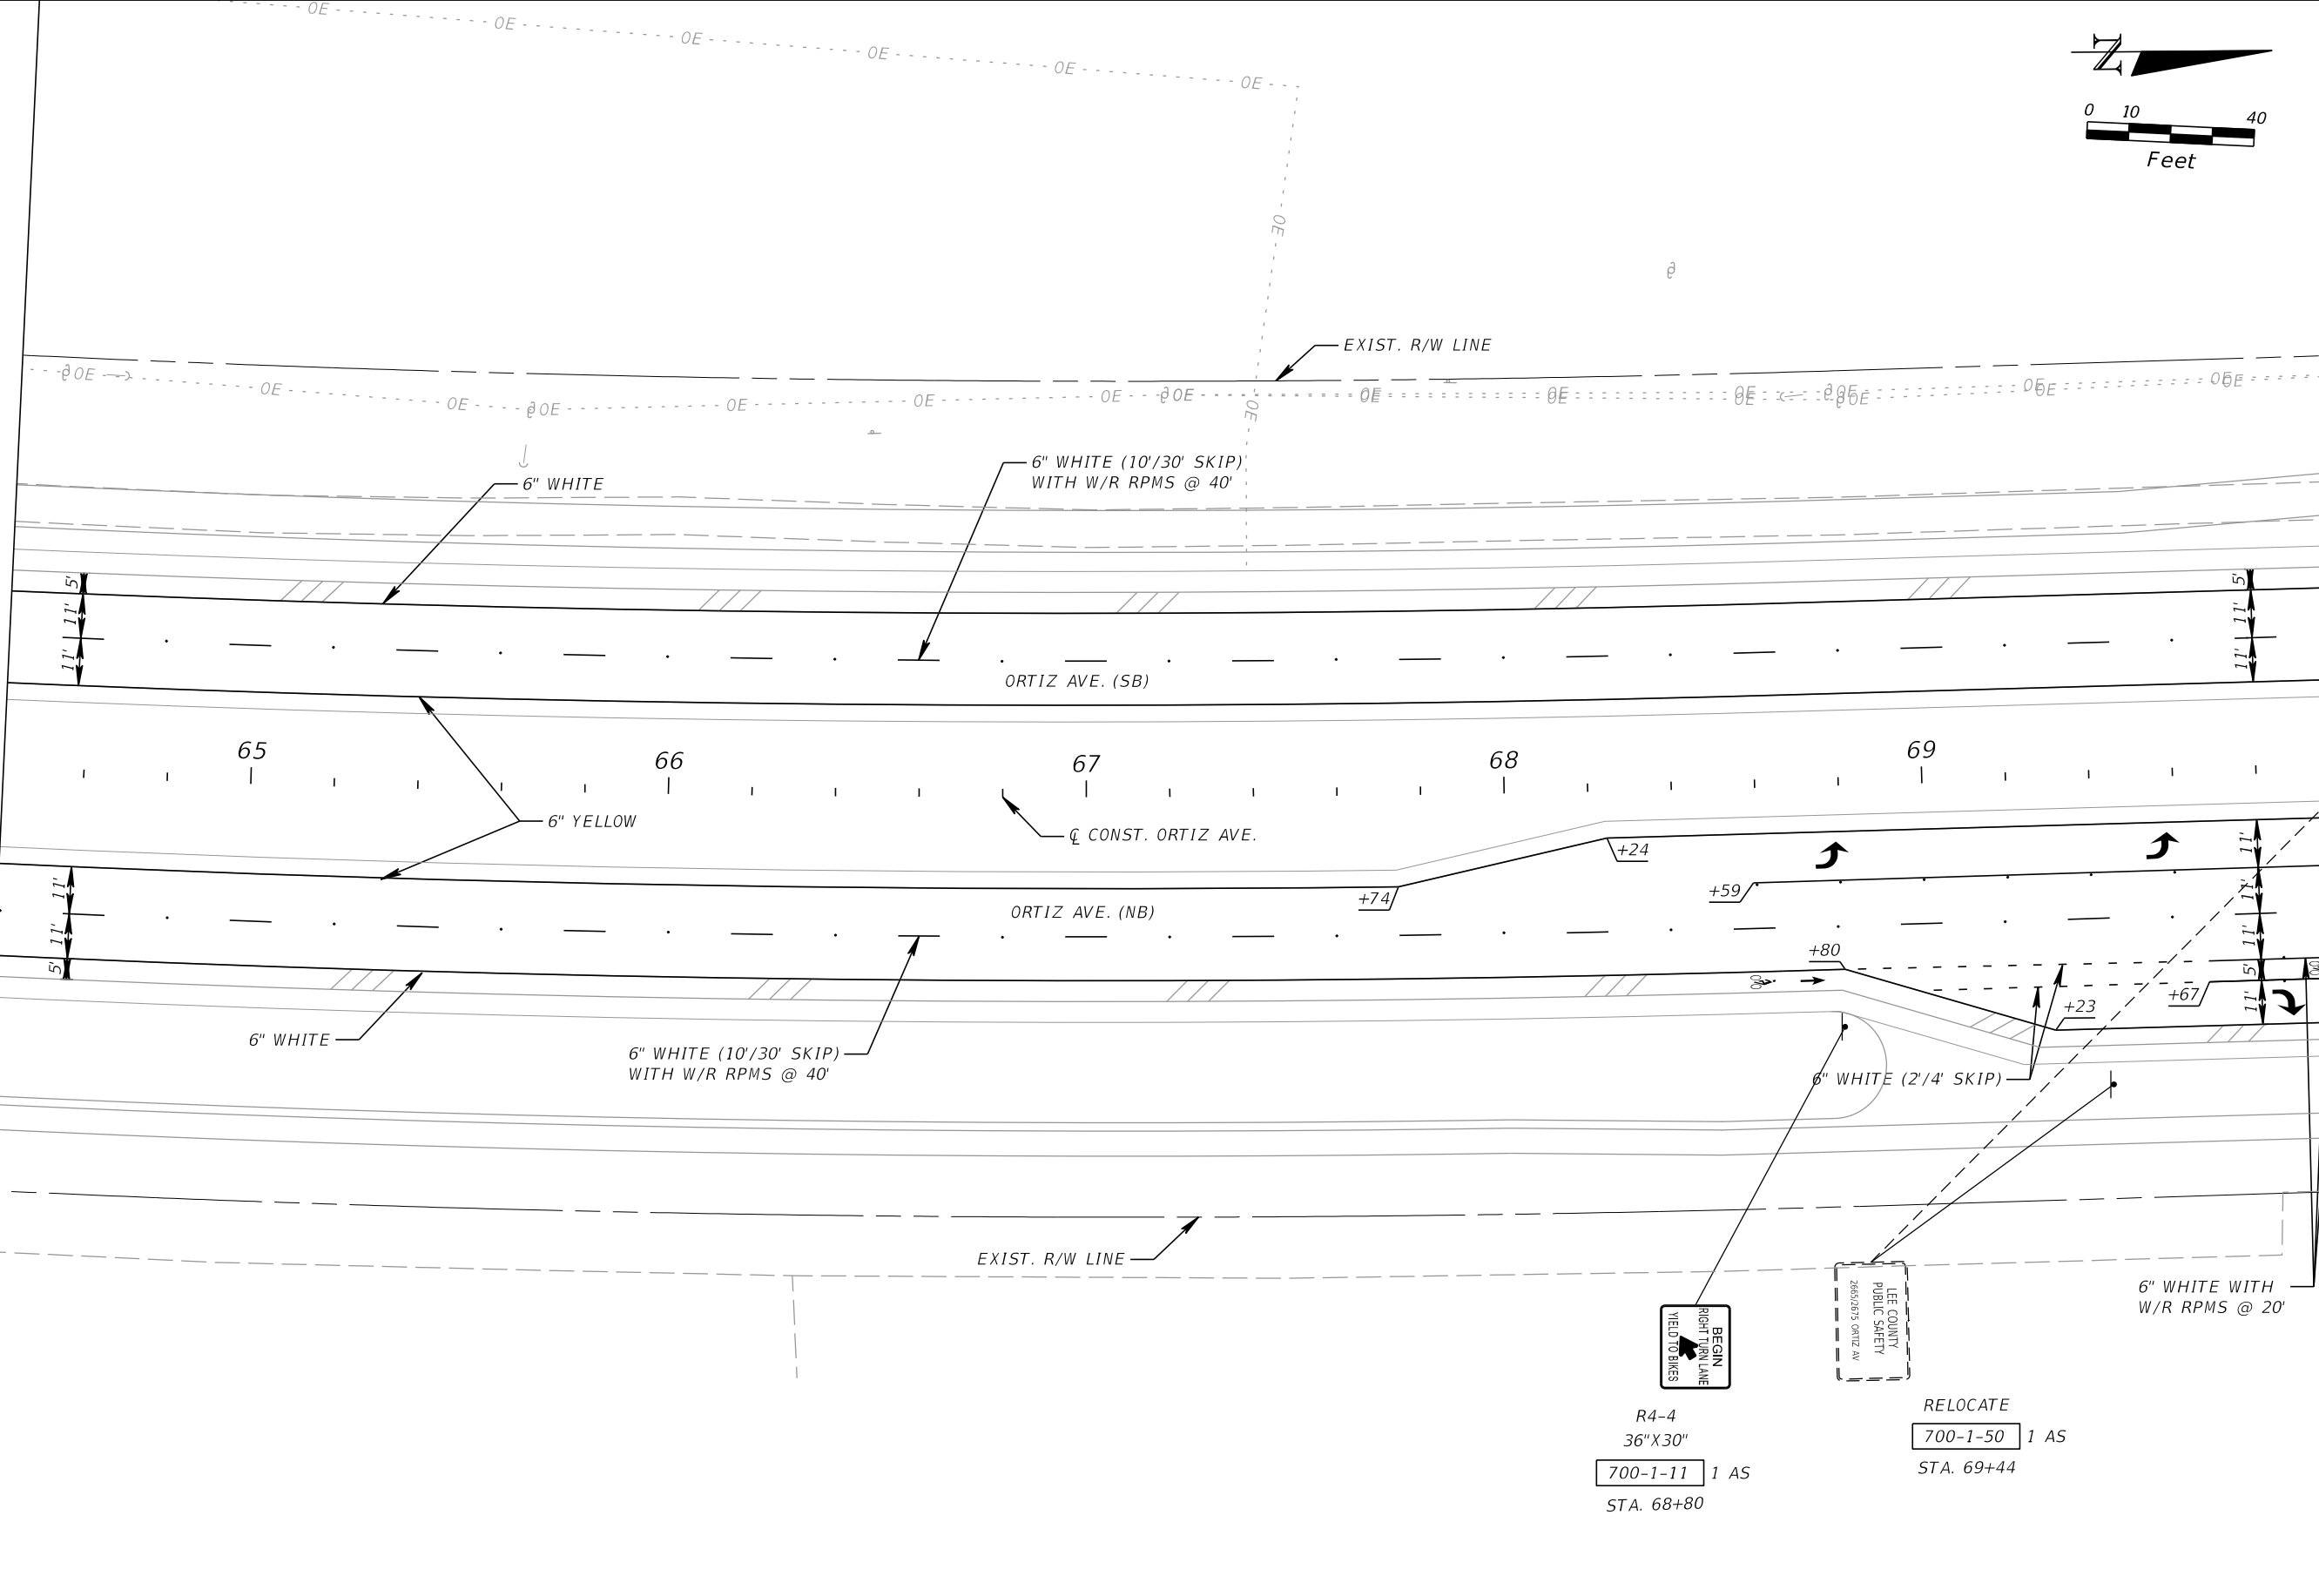

REVISIONS			
DATE	DESCRIPTION	DATE	DESCRIPTION

KCA
KISINGER CAMPO & ASSOCIATES
201 N. Franklin Street, Suite 400
Tampa, Florida 33602
Engineer of Record: M. Fathy Abdalla, P.E.
P.E. No.: 63914

LEE COUNTY DEPARTMENT OF TRANSPORTATION		
ROAD	COUNTY	CONTRACT NO.
CR 865 (ORTIZ AVE.)	LEE COUNTY	CN18-8479

SIGNING AND PAVEMENT
MARKING PLAN (8)

SHEET NO.
S-12

THE OFFICIAL RECORD OF THIS SHEET IS THE ELECTRONIC FILE DIGITALLY SIGNED AND SEALED UNDER RULE 61G15-23.004, F.A.C.


R6-1R
R6-1L
36" X 12"
R1-2
36" X 36" X 36"
700-1-11 1 AS
STA. 70+60

R6-1L
R6-1R
36" X 12"
R1-1
36" X 36"
R6-03
30" X 24"
700-1-12 1 AS
700-1-60 1 AS
STA. 70+87

R4-4
36" X 30"
700-1-11 1 AS
STA. 74+83



700-1-12 1 AS
700-1-60 1 AS

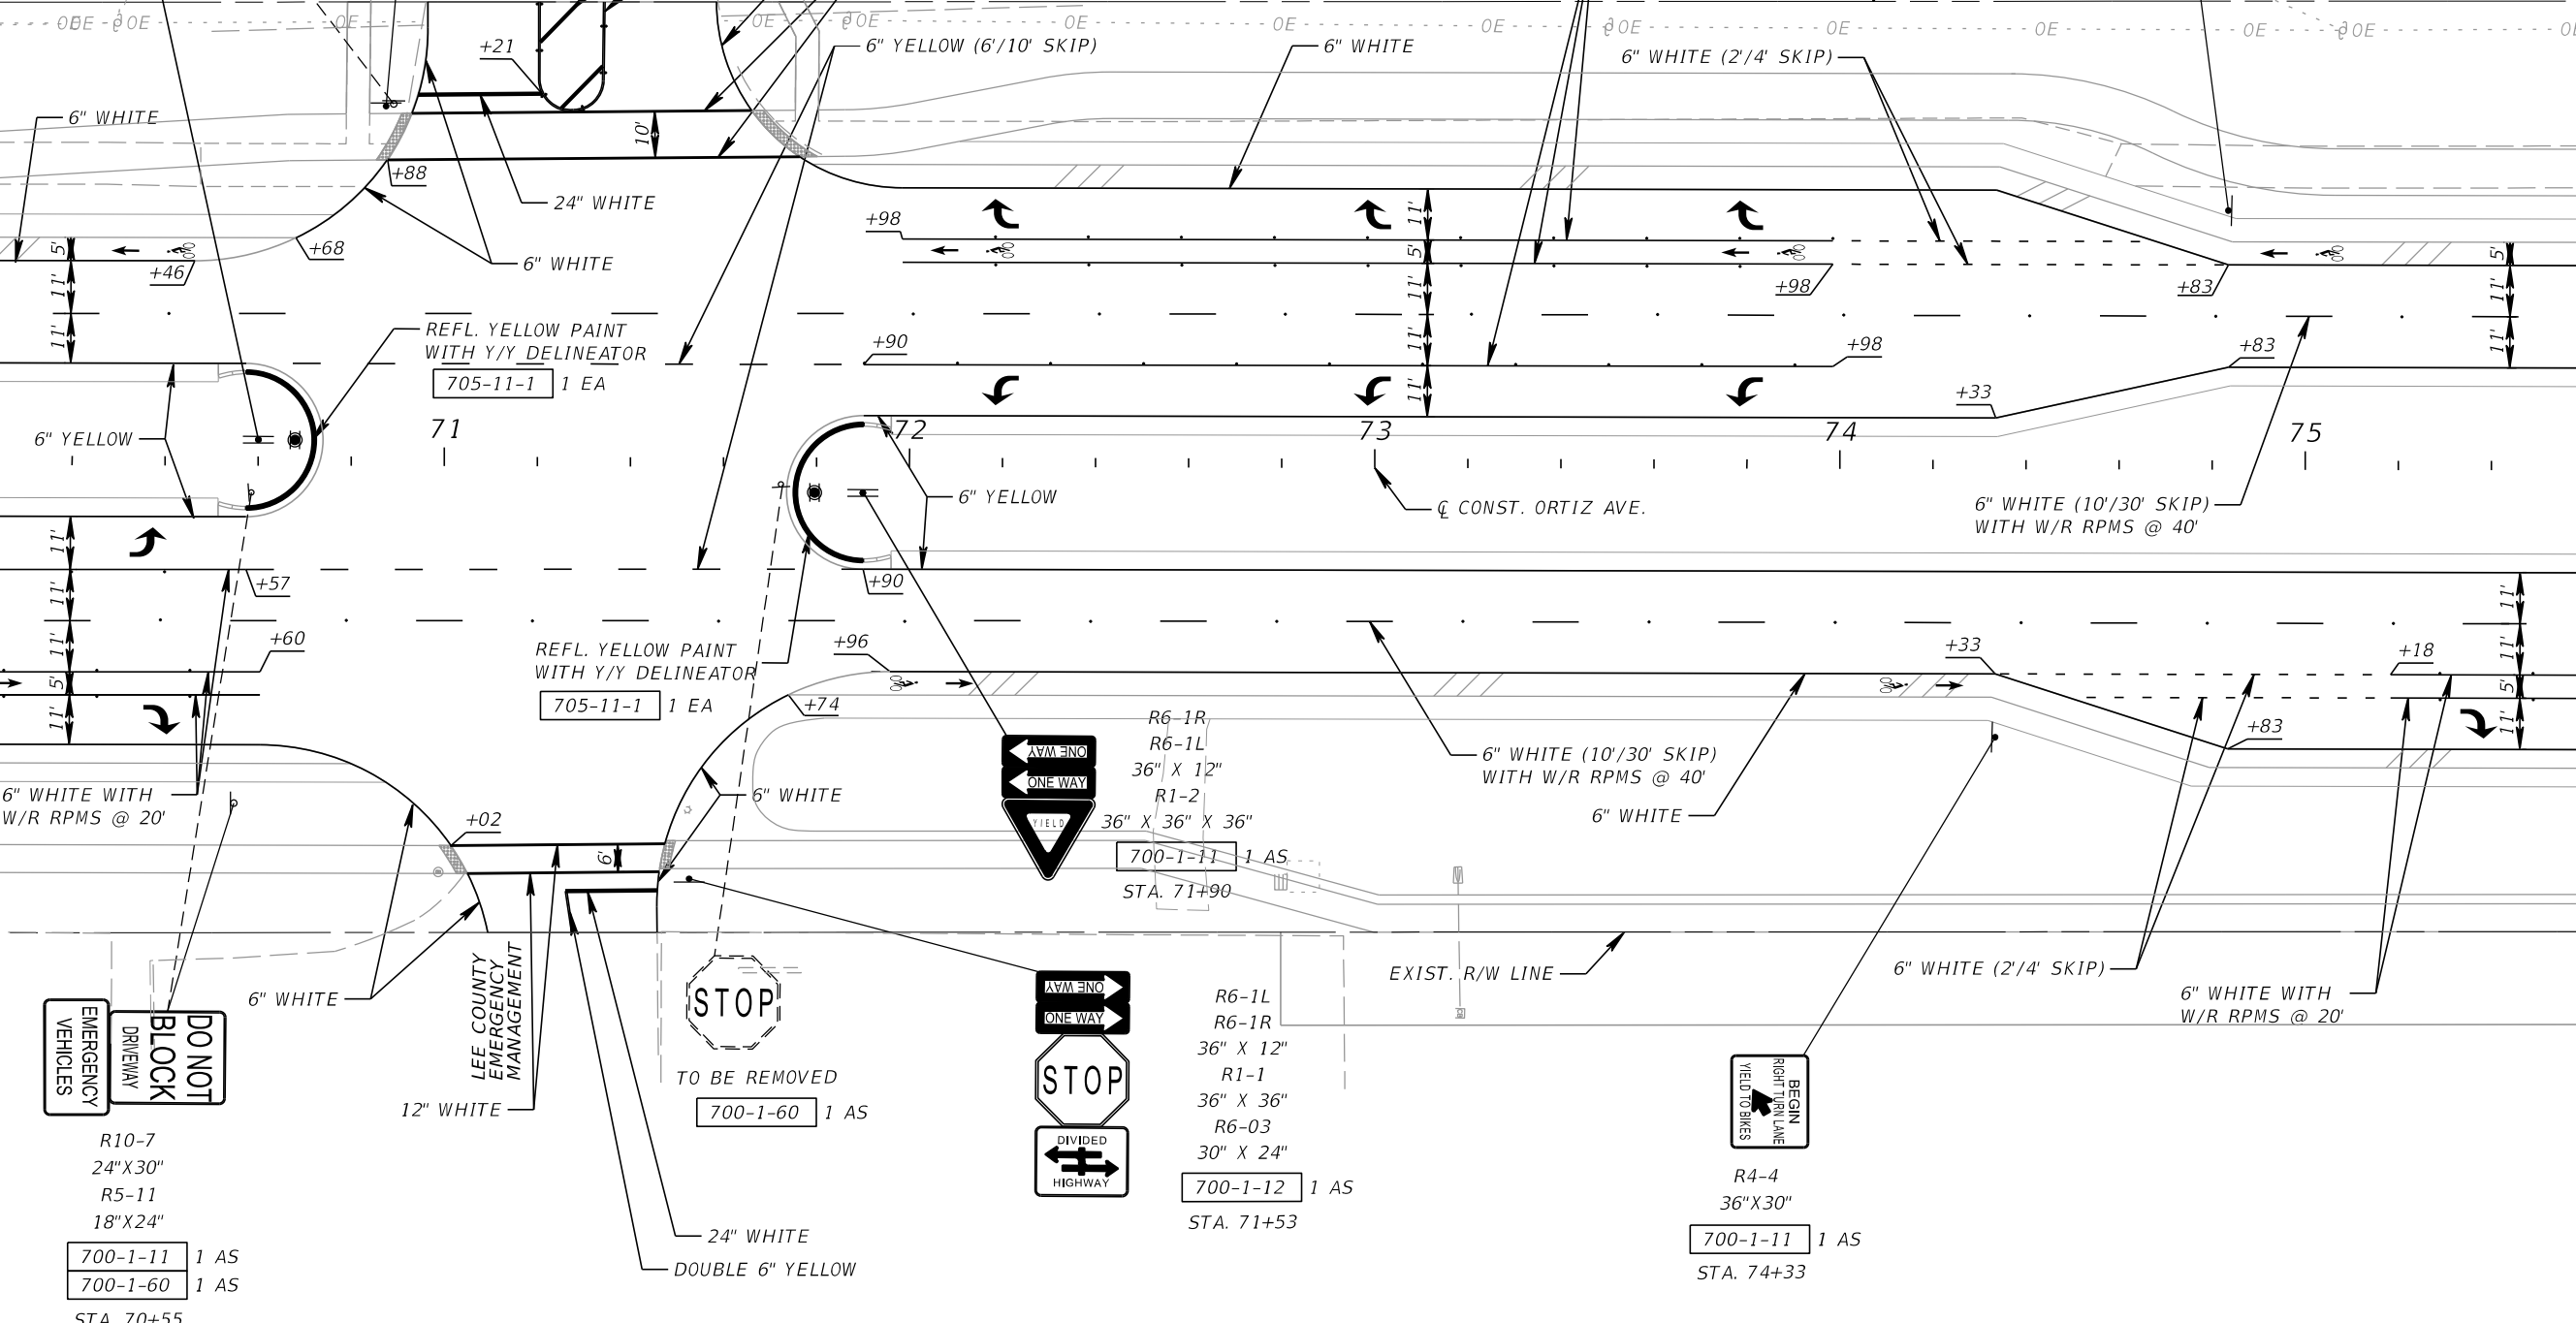

R10-7
24" X 30"
R5-11
18" X 24"
700-1-11 1 AS
700-1-60 1 AS
STA. 70+55

700-1-60 1 AS
TO BE REMOVED

R6-1R
R6-1L
36" X 12"
R1-2
36" X 36" X 36"
700-1-11 1 AS
STA. 71+90

R6-1L
R6-1R
36" X 12"
R1-1
36" X 36"
R6-03
30" X 24"
700-1-12 1 AS
STA. 71+53

R4-4
36" X 30"
700-1-11 1 AS
STA. 74+33


EMERGENCY VEHICLES
DO NOT BLOCK DRIVEWAY

LEE COUNTY EMERGENCY MANAGEMENT



MATCHLINE STA. 70+00

MATCHLINE STA. 75+60

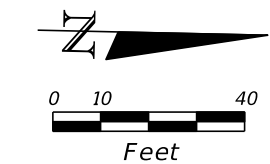

REVISIONS			
DATE	DESCRIPTION	DATE	DESCRIPTION


KCA
KISINGER CAMPO & ASSOCIATES
201 N. Franklin Street, Suite 400
Tampa, Florida 33602
Engineer of Record: M. Fathy Abdalla, P.E.
P.E. No.: 63914

LEE COUNTY DEPARTMENT OF TRANSPORTATION		
ROAD CR 865 (ORTIZ AVE.)	COUNTY LEE COUNTY	CONTRACT NO. CN18-8479

**SIGNING AND PAVEMENT
MARKING PLAN (9)**


SHEET NO. S-13

THE OFFICIAL RECORD OF THIS SHEET IS THE ELECTRONIC FILE DIGITALLY SIGNED AND SEALED UNDER RULE 61G15-23.004, F.A.C.

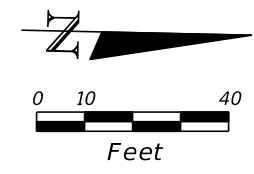

MATCHLINE STA. 75+60

MATCHLINE STA. 81+20

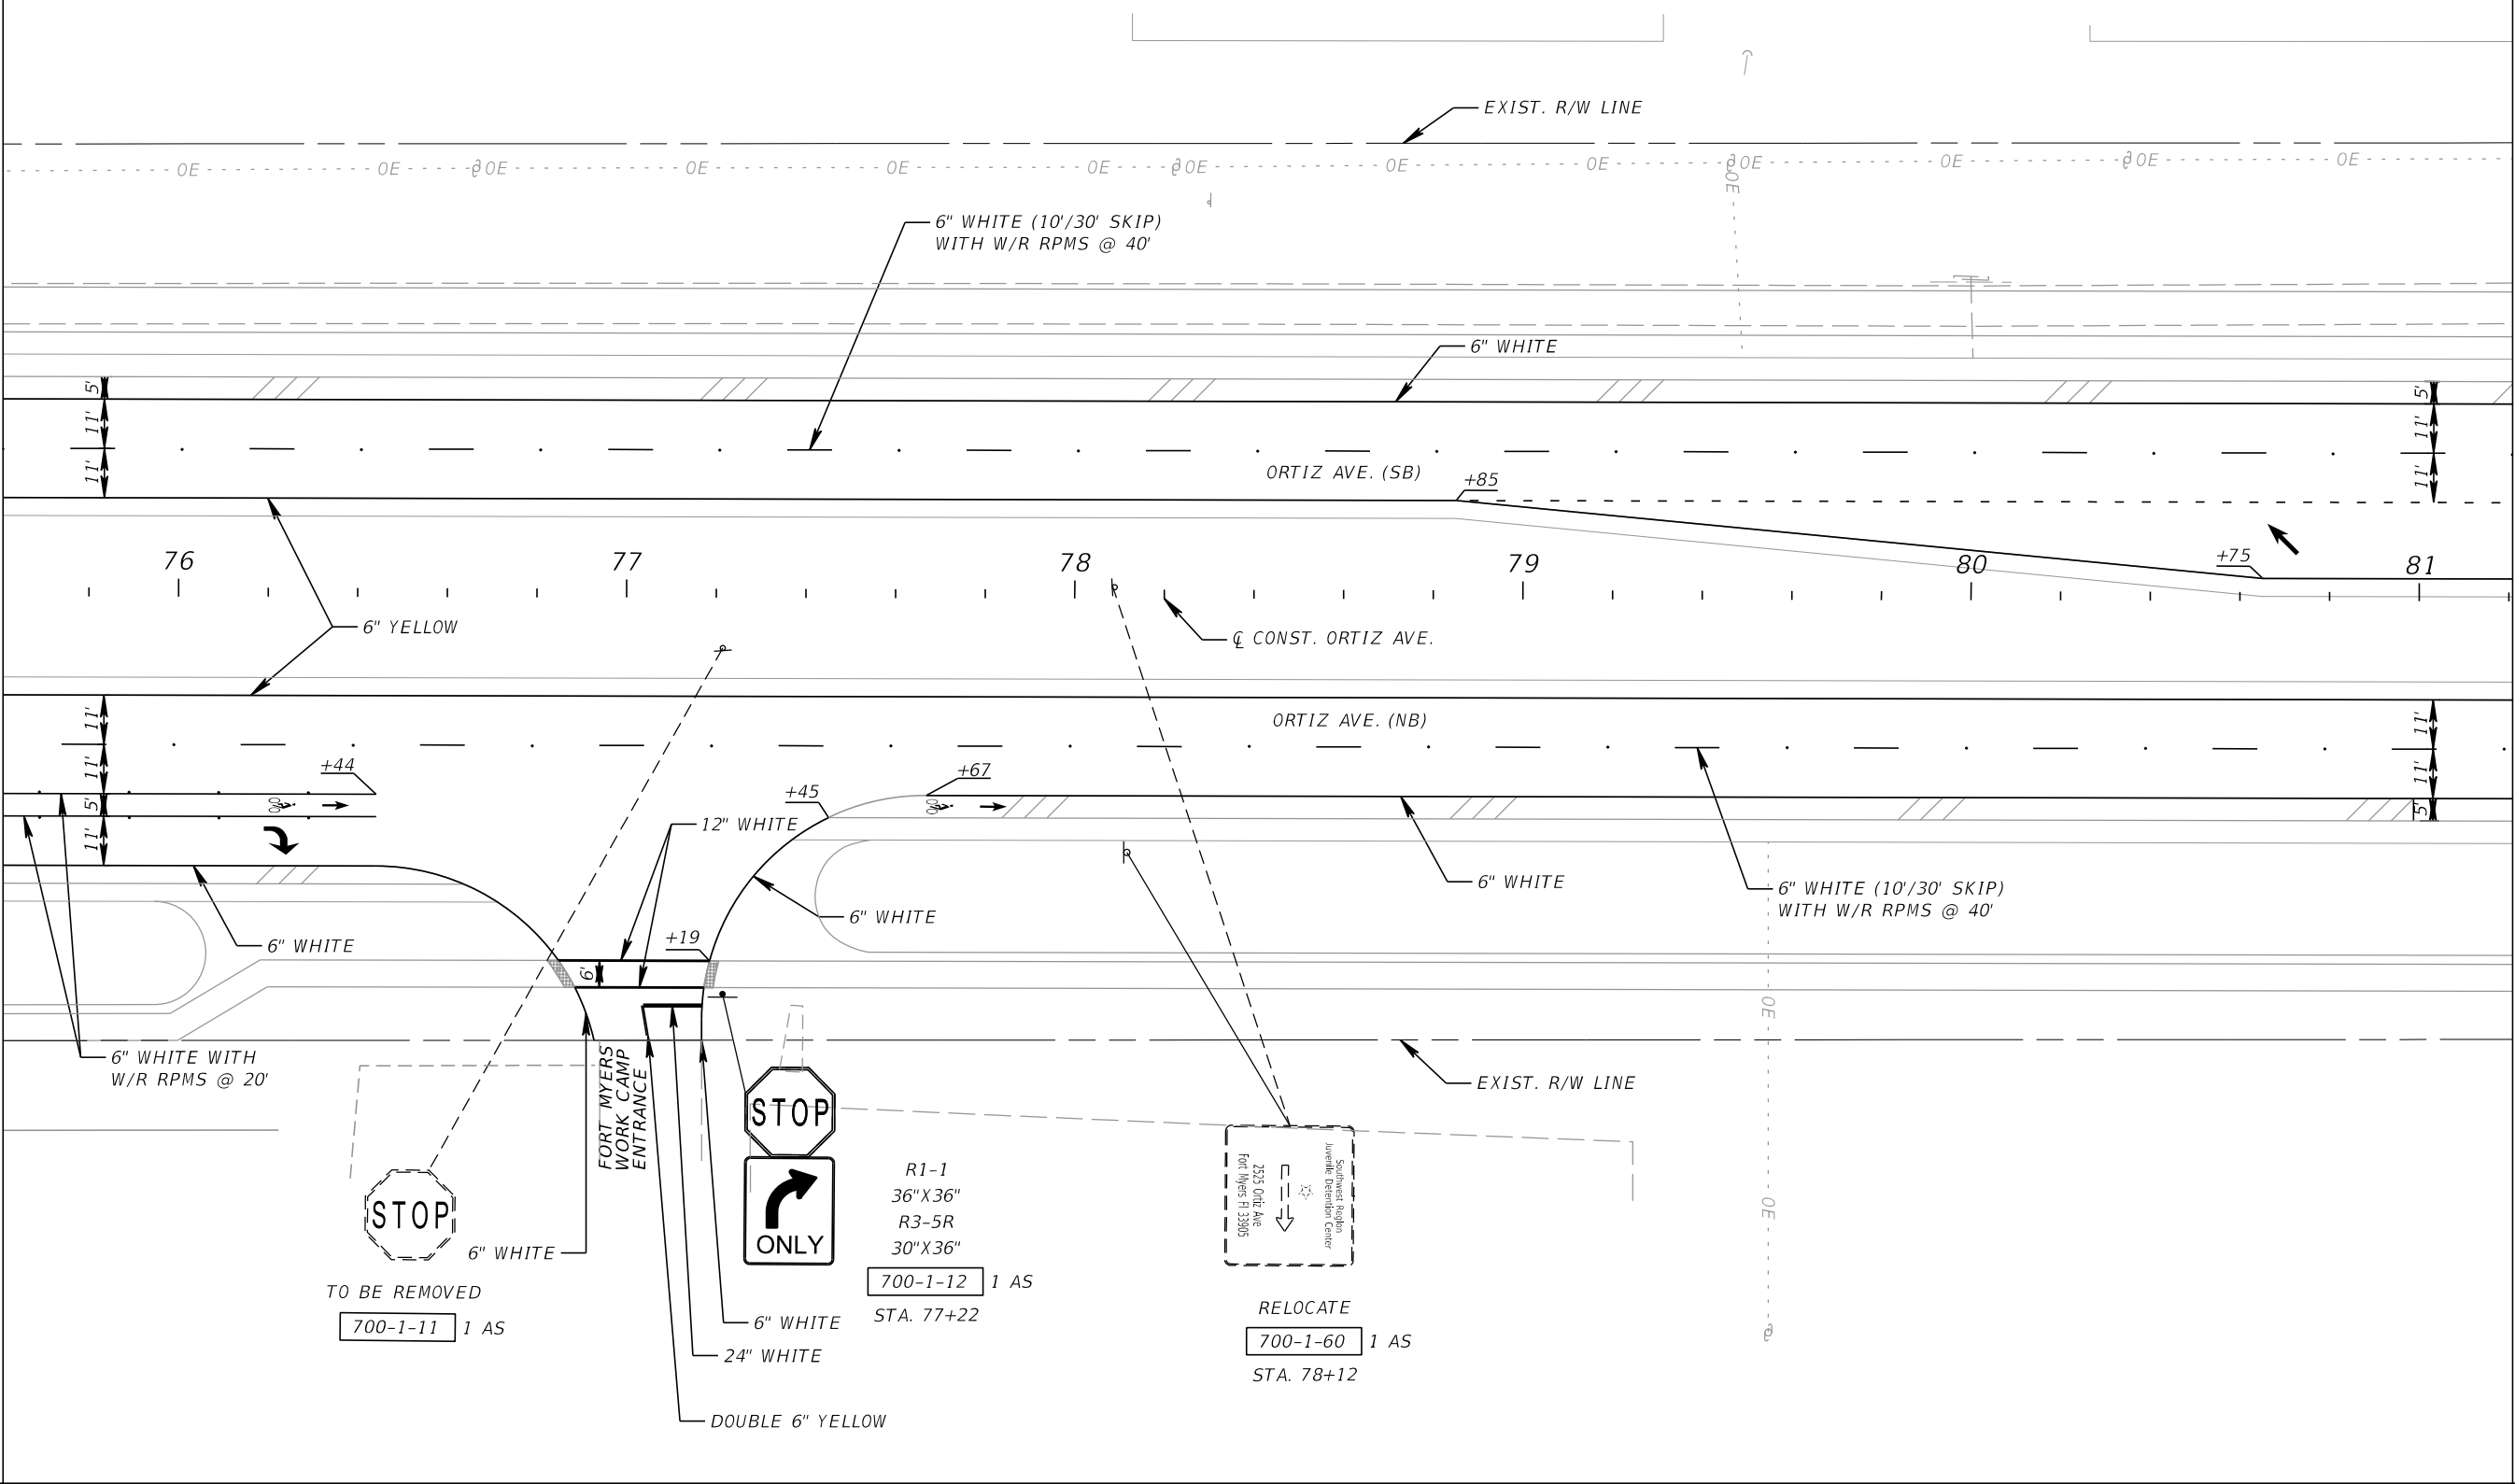

TO BE REMOVED
 700-1-11 1 AS

R1-1
 36" X 36"
 R3-5R
 30" X 36"
 700-1-12 1 AS
 STA. 77+22

RELOCATE
 700-1-60 1 AS
 STA. 78+12

REVISIONS			
DATE	DESCRIPTION	DATE	DESCRIPTION


KCA
 KISINGER CAMPO & ASSOCIATES
 201 N. Franklin Street, Suite 400
 Tampa, Florida 33602
 Engineer of Record: M. Fathy Abdalla, P.E.
 P.E. No.: 63914

LEE COUNTY DEPARTMENT OF TRANSPORTATION		
ROAD	COUNTY	CONTRACT NO.
CR 865 (ORTIZ AVE.)	LEE COUNTY	CN18-8479

SIGNING AND PAVEMENT
MARKING PLAN (10)

SHEET NO.
S-14

THE OFFICIAL RECORD OF THIS SHEET IS THE ELECTRONIC FILE DIGITALLY SIGNED AND SEALED UNDER RULE 61G15-23.004, F.A.C.

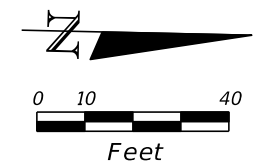

R2-1
30"X36"
700-1-11 1 AS
700-1-60 1 AS
STA. 83+90

R3-4
36"X36"
700-1-11 1 AS
STA. 85+15

R1-1
36"X36"
700-1-12 1 AS
STA. 86+35

R4-4
36"X30"
700-1-11 1 AS
STA. 82+49

RELOCATE
700-1-50 1 AS
STA. 83+08

RS-031
18"X18"
700-1-11 1 AS
STA. 83+75

RELOCATE
700-1-50 1 AS
STA. 85+23


TO BE REMOVED
700-1-60 1 AS

TO BE REMOVED
700-1-60 1 AS

TO BE REMOVED
700-1-60 1 AS

MATCHLINE STA. 81+20

MATCHLINE STA. 86+80

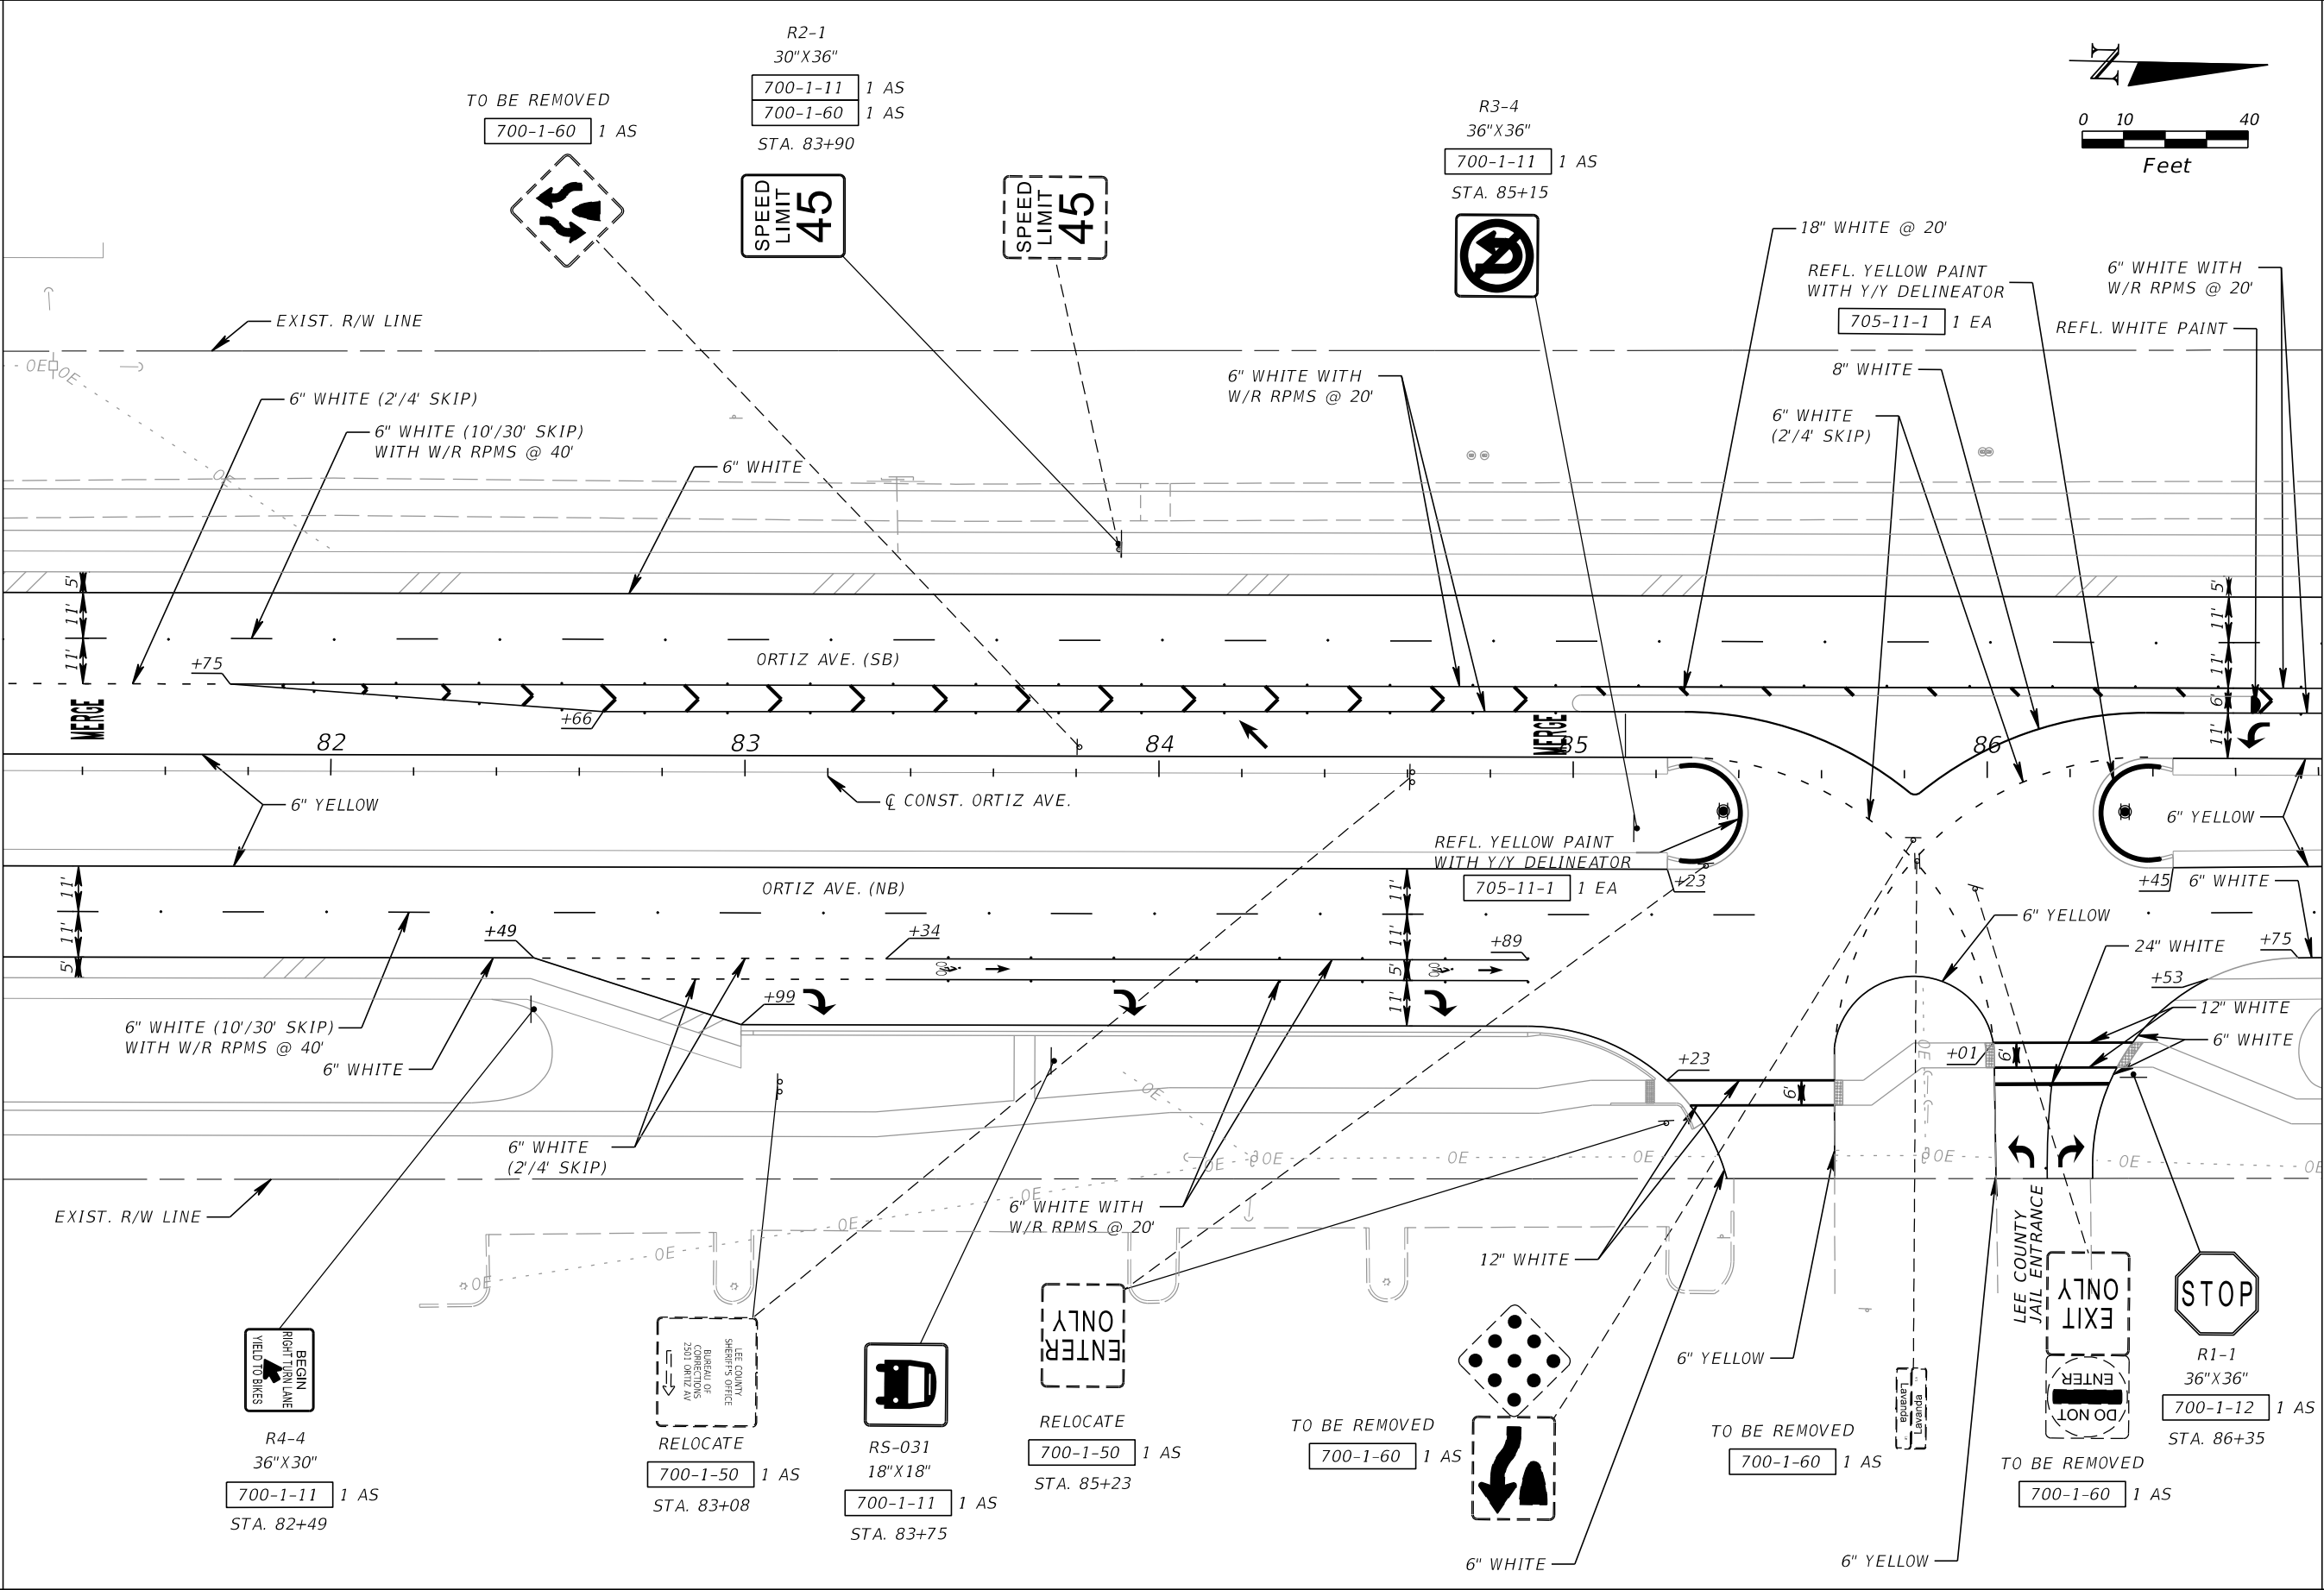

REVISIONS			
DATE	DESCRIPTION	DATE	DESCRIPTION



KCA
KISINGER CAMPO & ASSOCIATES
201 N. Franklin Street, Suite 400
Tampa, Florida 33602
Engineer of Record: M. Fathy Abdalla, P.E.
P.E. No.: 63914

LEE COUNTY DEPARTMENT OF TRANSPORTATION		
ROAD CR 865 (ORTIZ AVE.)	COUNTY LEE COUNTY	CONTRACT NO. CN18-8479

**SIGNING AND PAVEMENT
MARKING PLAN (11)**

SHEET NO.
S-15

THE OFFICIAL RECORD OF THIS SHEET IS THE ELECTRONIC FILE DIGITALLY SIGNED AND SEALED UNDER RULE 61G15-23.004, F.A.C.

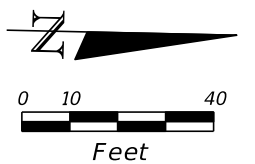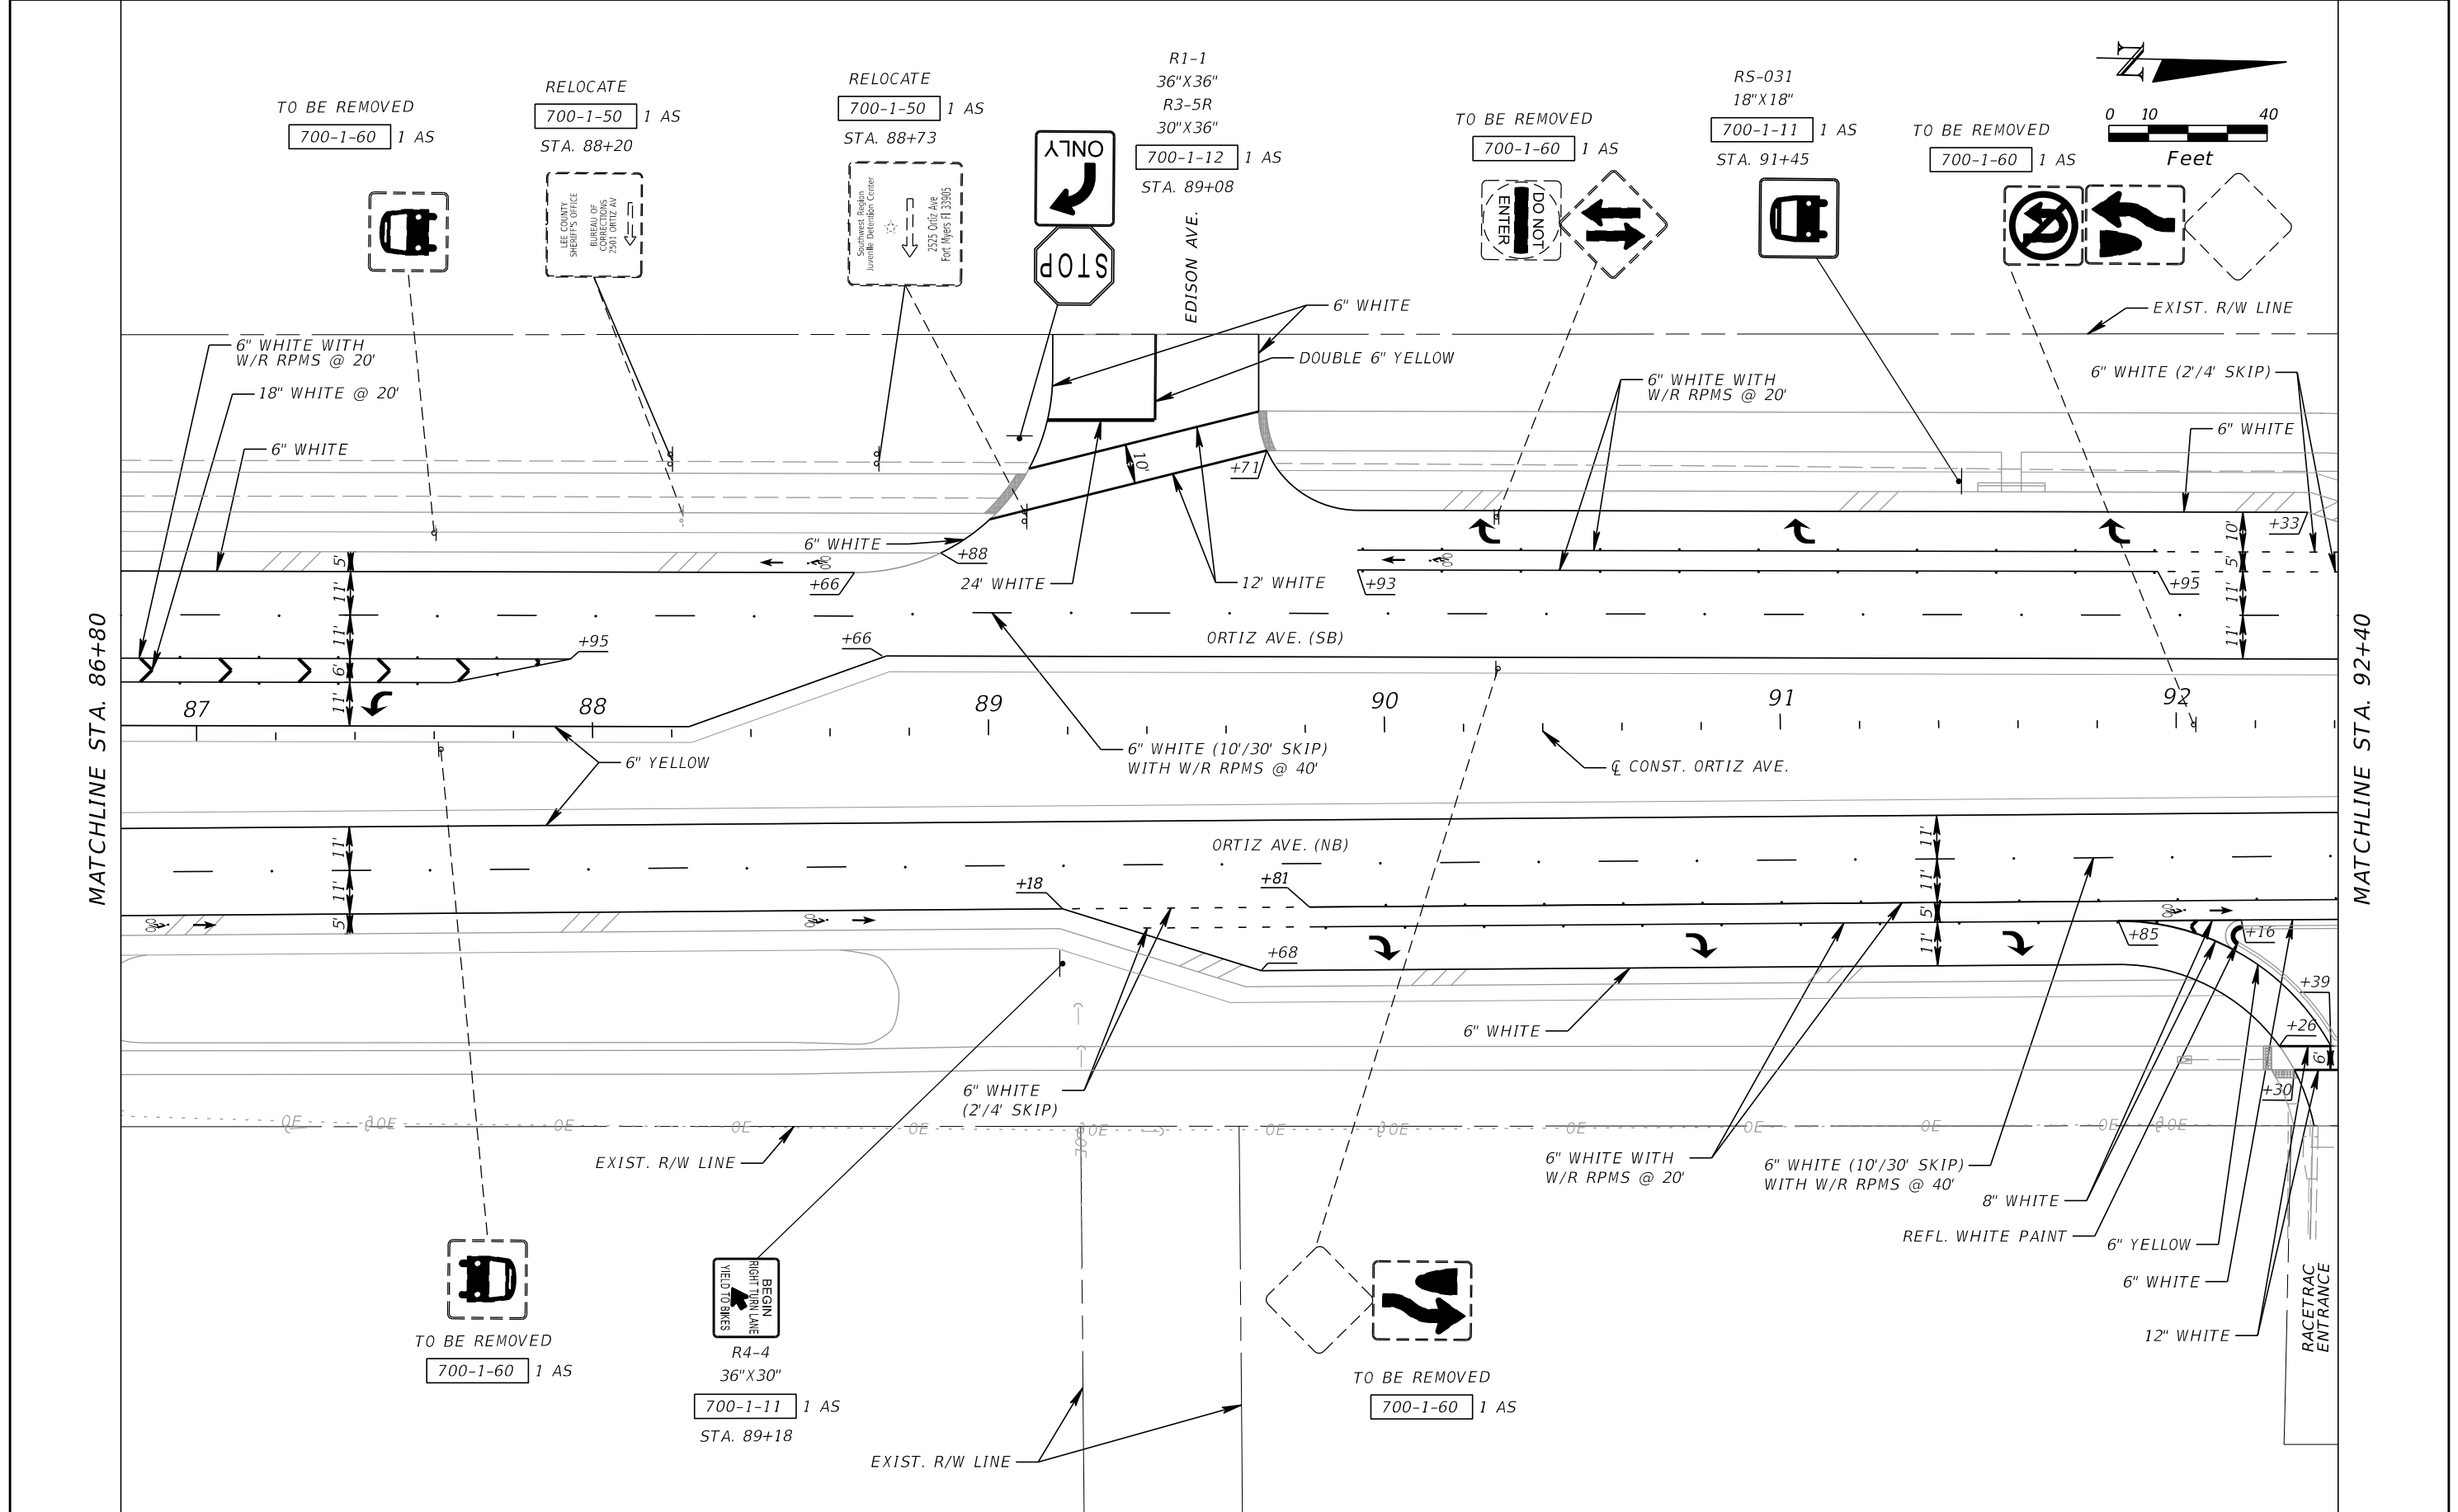

MATCHLINE STA. 86+80

MATCHLINE STA. 92+40

REVISIONS			
DATE	DESCRIPTION	DATE	DESCRIPTION

KCA
KISINGER CAMPO & ASSOCIATES


201 N. Franklin Street, Suite 400
Tampa, Florida 33602
Engineer of Record: M. Fathy Abdalla, P.E.
P.E. No.: 63914

LEE COUNTY DEPARTMENT OF TRANSPORTATION		
ROAD	COUNTY	CONTRACT NO.
CR 865 (ORTIZ AVE.)	LEE COUNTY	CN18-8479

**SIGNING AND PAVEMENT
MARKING PLAN (12)**


SHEET NO.
S-16

THE OFFICIAL RECORD OF THIS SHEET IS THE ELECTRONIC FILE DIGITALLY SIGNED AND SEALED UNDER RULE 61G15-23.004, F.A.C.

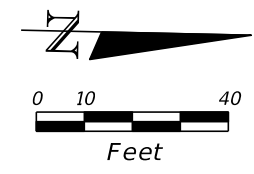

MATCHLINE STA. 92+40

MATCHLINE STA. 98+00

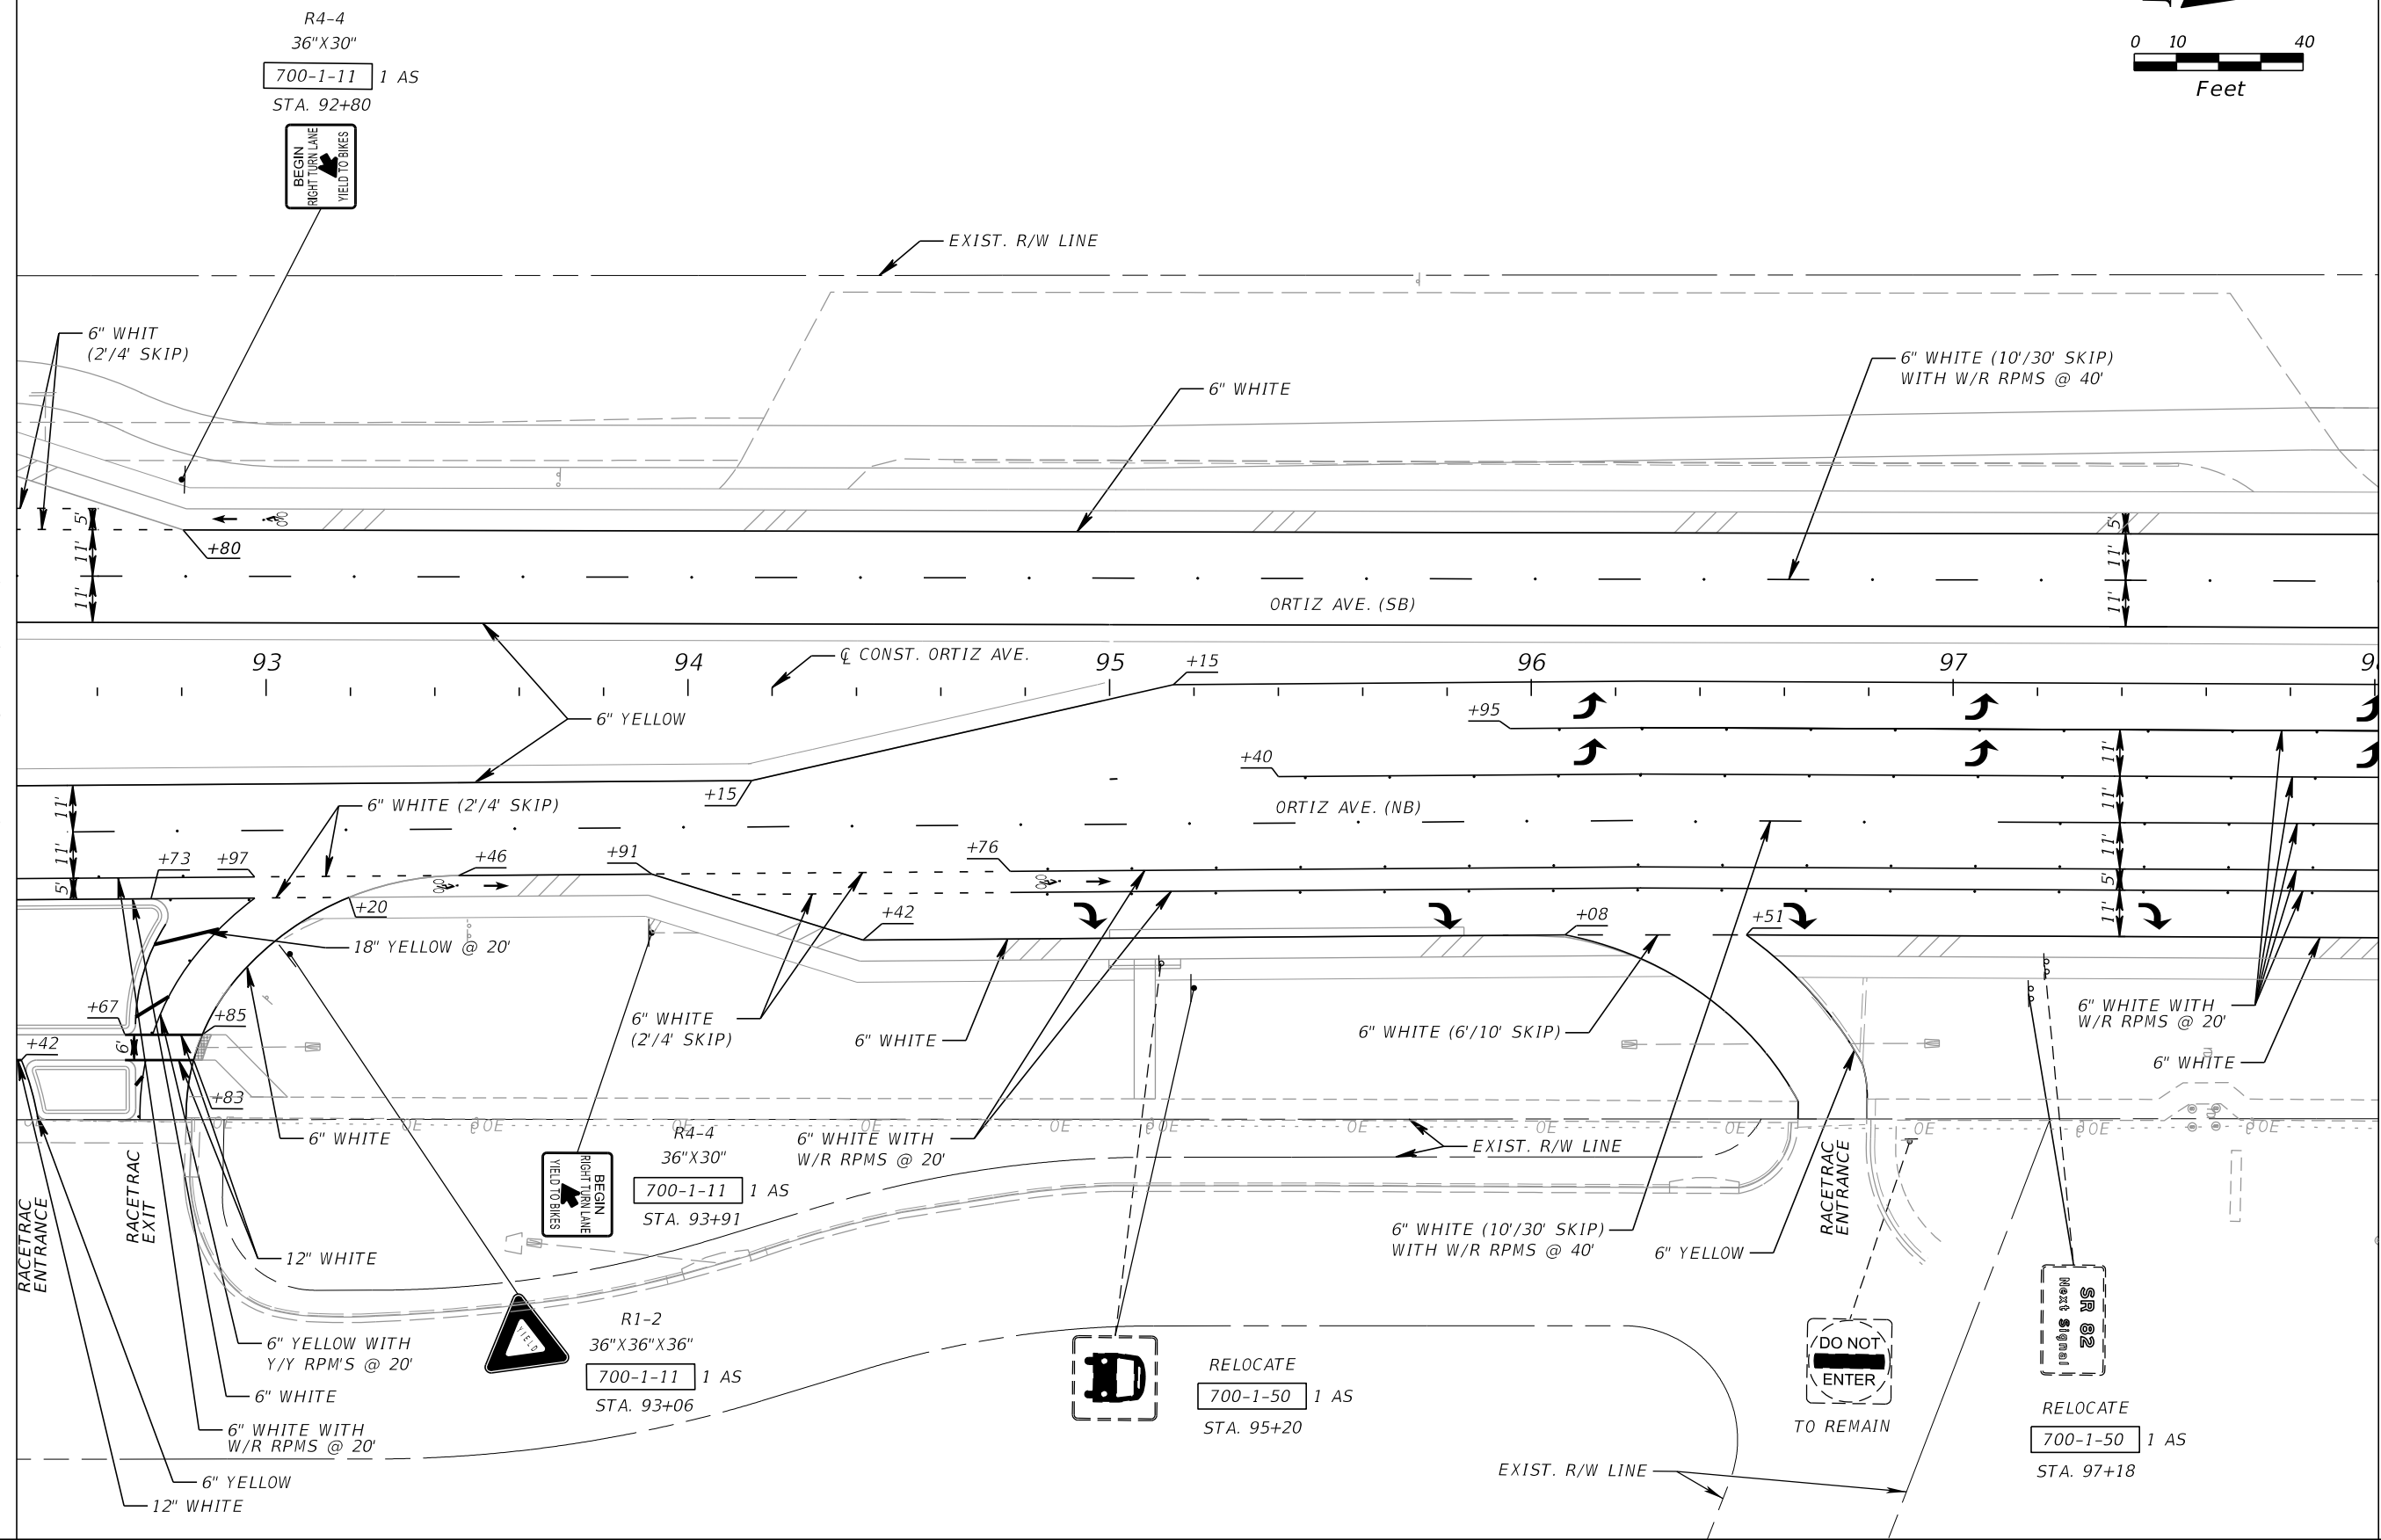

REVISIONS			
DATE	DESCRIPTION	DATE	DESCRIPTION

KCA
KISINGER CAMPO & ASSOCIATES

201 N. Franklin Street, Suite 400
Tampa, Florida 33602
Engineer of Record: M. Fathy Abdalla, P.E.
P.E. No.: 63914

LEE COUNTY DEPARTMENT OF TRANSPORTATION		
ROAD	COUNTY	CONTRACT NO.
CR 865 (ORTIZ AVE.)	LEE COUNTY	CN18-8479

SIGNING AND PAVEMENT
MARKING PLAN (13)

SHEET NO.
S-17

THE OFFICIAL RECORD OF THIS SHEET IS THE ELECTRONIC FILE DIGITALLY SIGNED AND SEALED UNDER RULE 61G15-23.004, F.A.C.

