


# STANDARD DETAIL NO. 6.5

## LEE COUNTY UTILITIES

### TRENCH CROSS SECTION

N.T.S.

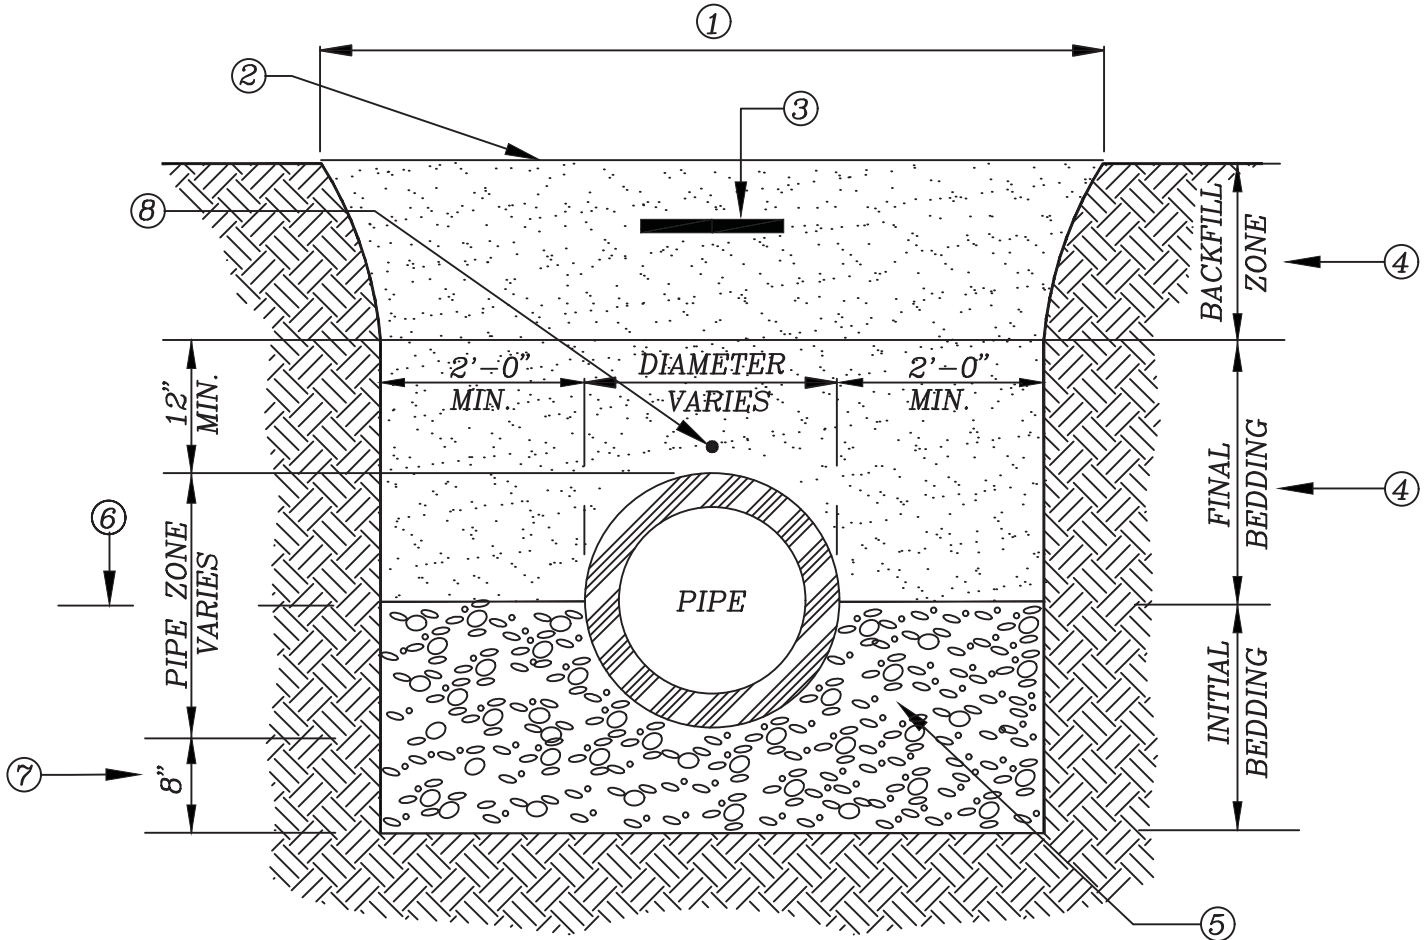

- |  |  |
|--|--|
| <p>① EXCAVATED TRENCH</p> <p>② FINISHED GRADE</p> <p>③ MARKING TAPE 12" DEPTH MAX.</p> <p>④ MATERIALS CLEAN DRY SAND, FINE LIME ROCK OR PIT SHELL MECHANICALLY COMPACTED IN 6" LIFTS TO AT LEAST 95% OF MAX. DENSITY, OR 98% IF UNDER PAVED AREA OF ROADWAY.</p> <p>⑤ #57 STONE LOCATED UNDER PIPE OR EXISTING UNDISTURBED SUITABLE MATERIAL</p> | <p>⑥ SPRING LINE</p> <p>⑦ STANDARD 8" MIN TRENCH UNDERCUT AND BACKFILL WITH #57 STONE COMPACTED IN 6" LIFTS ADDITIONAL UNDERCUT AND CRUSHED ROCK BEDDING FOUNDATION WHEN DIRECTED BY L.C.U. THE CONTRACTOR IS TO REMOVE UNSTABLE MATERIAL FROM THE TRENCH FOUNDATION. THEN INSTALL STABILIZED CRUSHED ROCK BACKFILL WITH #57 STONE COMPACTED IN 6" LIFTS</p> <p>⑧ LOCATING WIRE IS REQUIRED FOR ALL PRESSURIZED PIPELINES.</p> |
|--|--|