

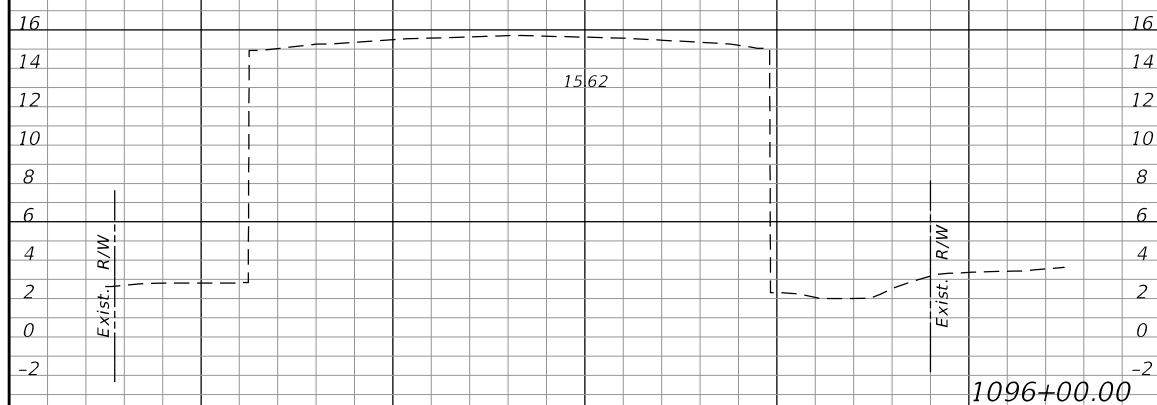
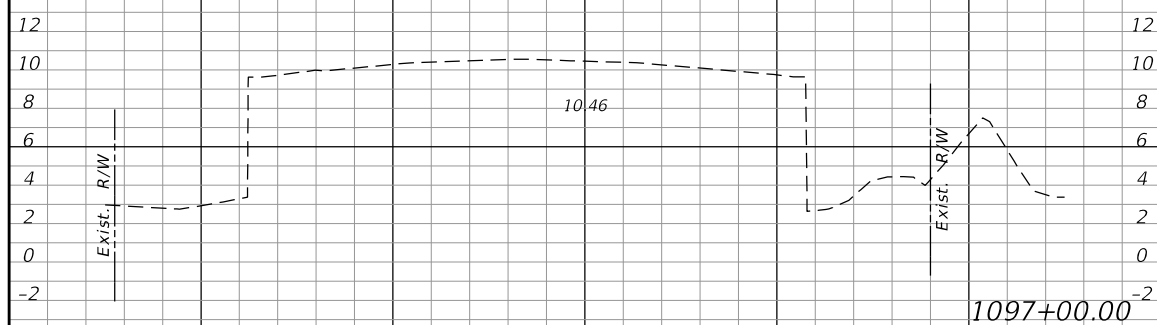
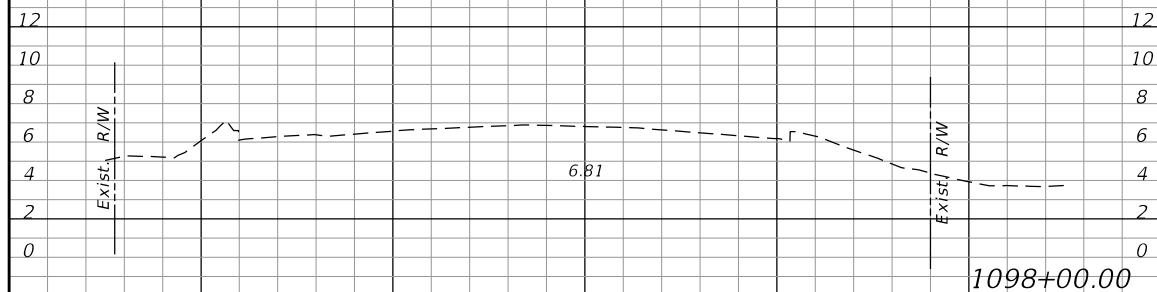
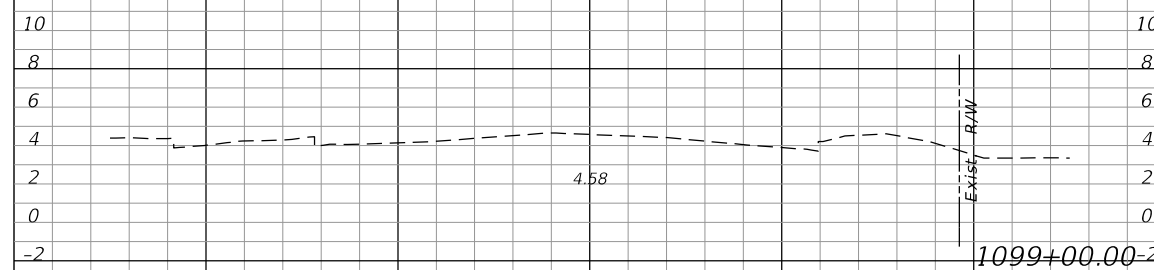
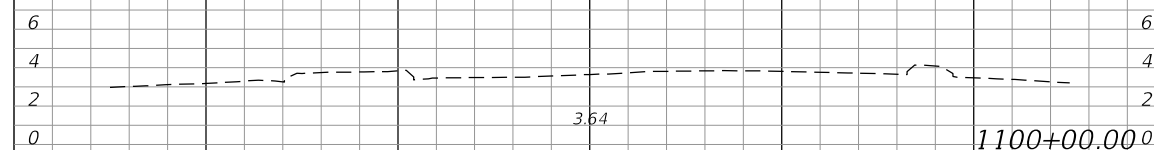


Regular Exc. Embankment
A V A V

Regular Exc. Embankment
A V A V

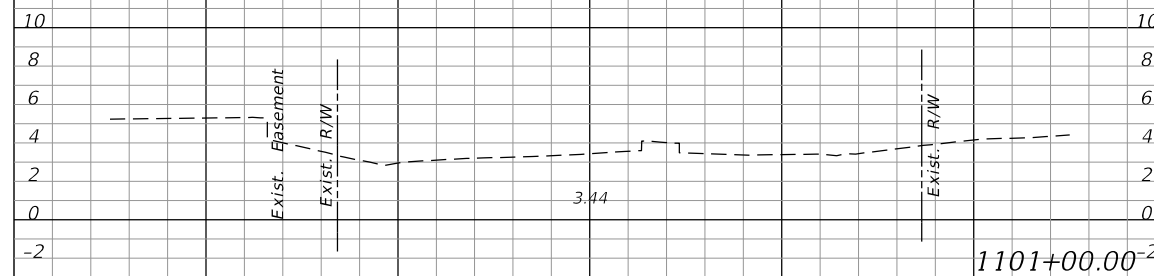

SCALE: HORIZ. = 20'
VERT. = 10'

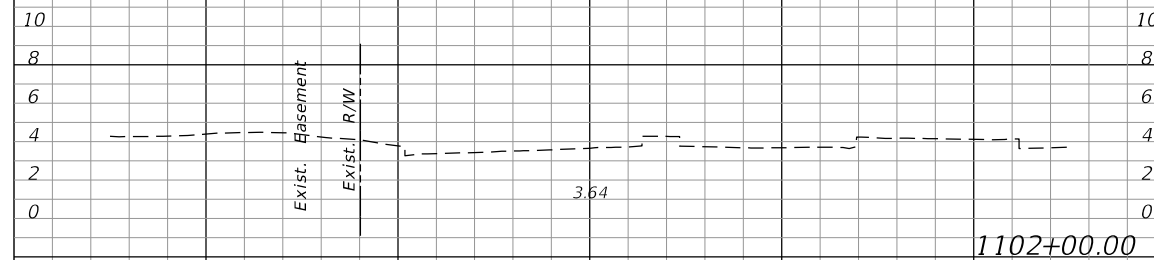

SCALE: HORIZ. = 20'
VERT. = 10'


NO.	DATE	BY	REVISIONS - DESCRIPTION

T.Y. LIN INTERNATIONAL
2400 FIRST STREET
SUITE 200
FORT MYERS, FLORIDA 33901
TEL. (239) 332-4846
FAX. (239) 332-4798
WWW.TYLIN.COM


APPROVED BY:
JAMES MOLNAR, P.E.
REGISTERED PROFESSIONAL ENGINEER
FLORIDA CERTIFICATE NO. 49237

PUBLIC WORKS DEPARTMENT
LEE COUNTY of TRANSPORTATION
SOUTHWEST FLORIDA
1500 MONROE STREET FORT MYERS, FLORIDA 33901
(239) 479-8900 www.lee-county.com/publicworks/dotitle.htm
rshields 4/9/2014 4:33:53 PM

CROSS SECTIONS
ESTERO BLVD IMPROVEMENTS

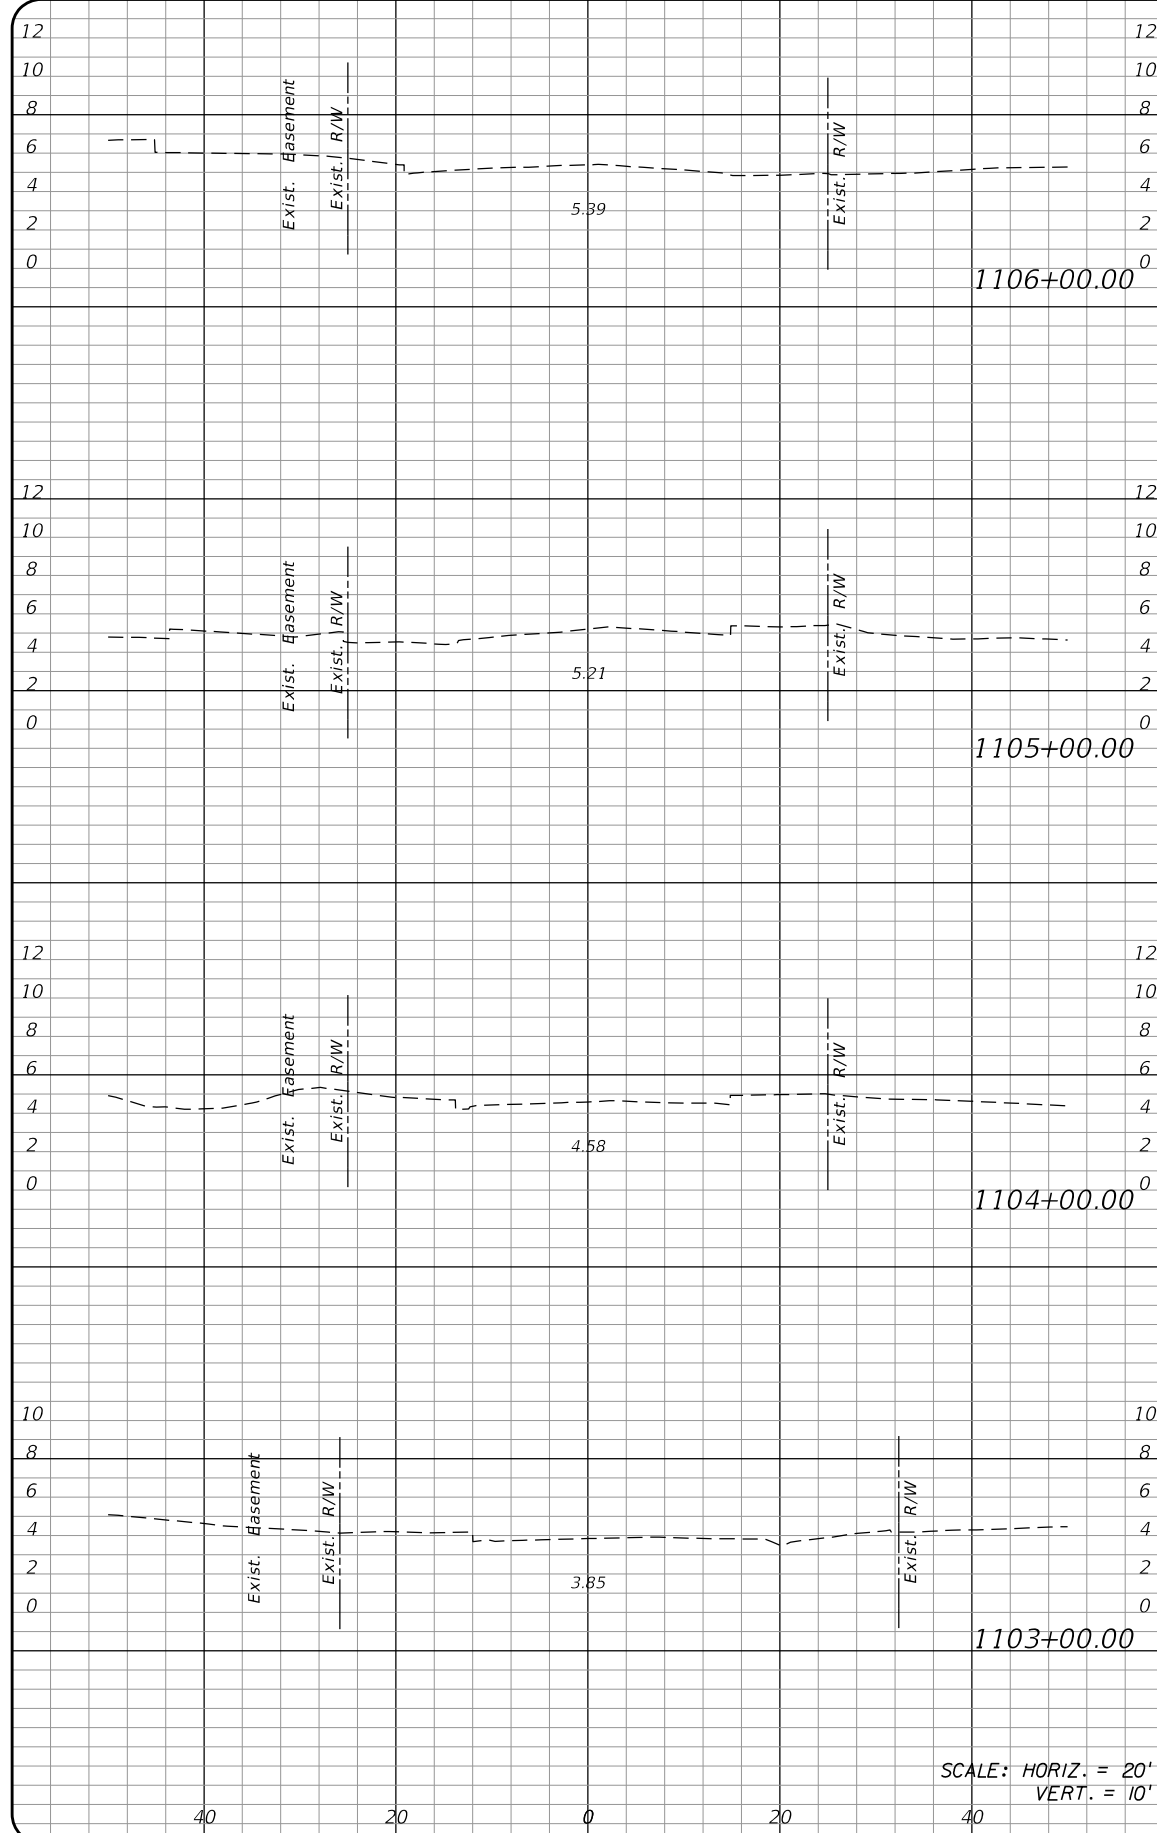

Regular		Exc.		Embankment	
A	V	A	V	A	V

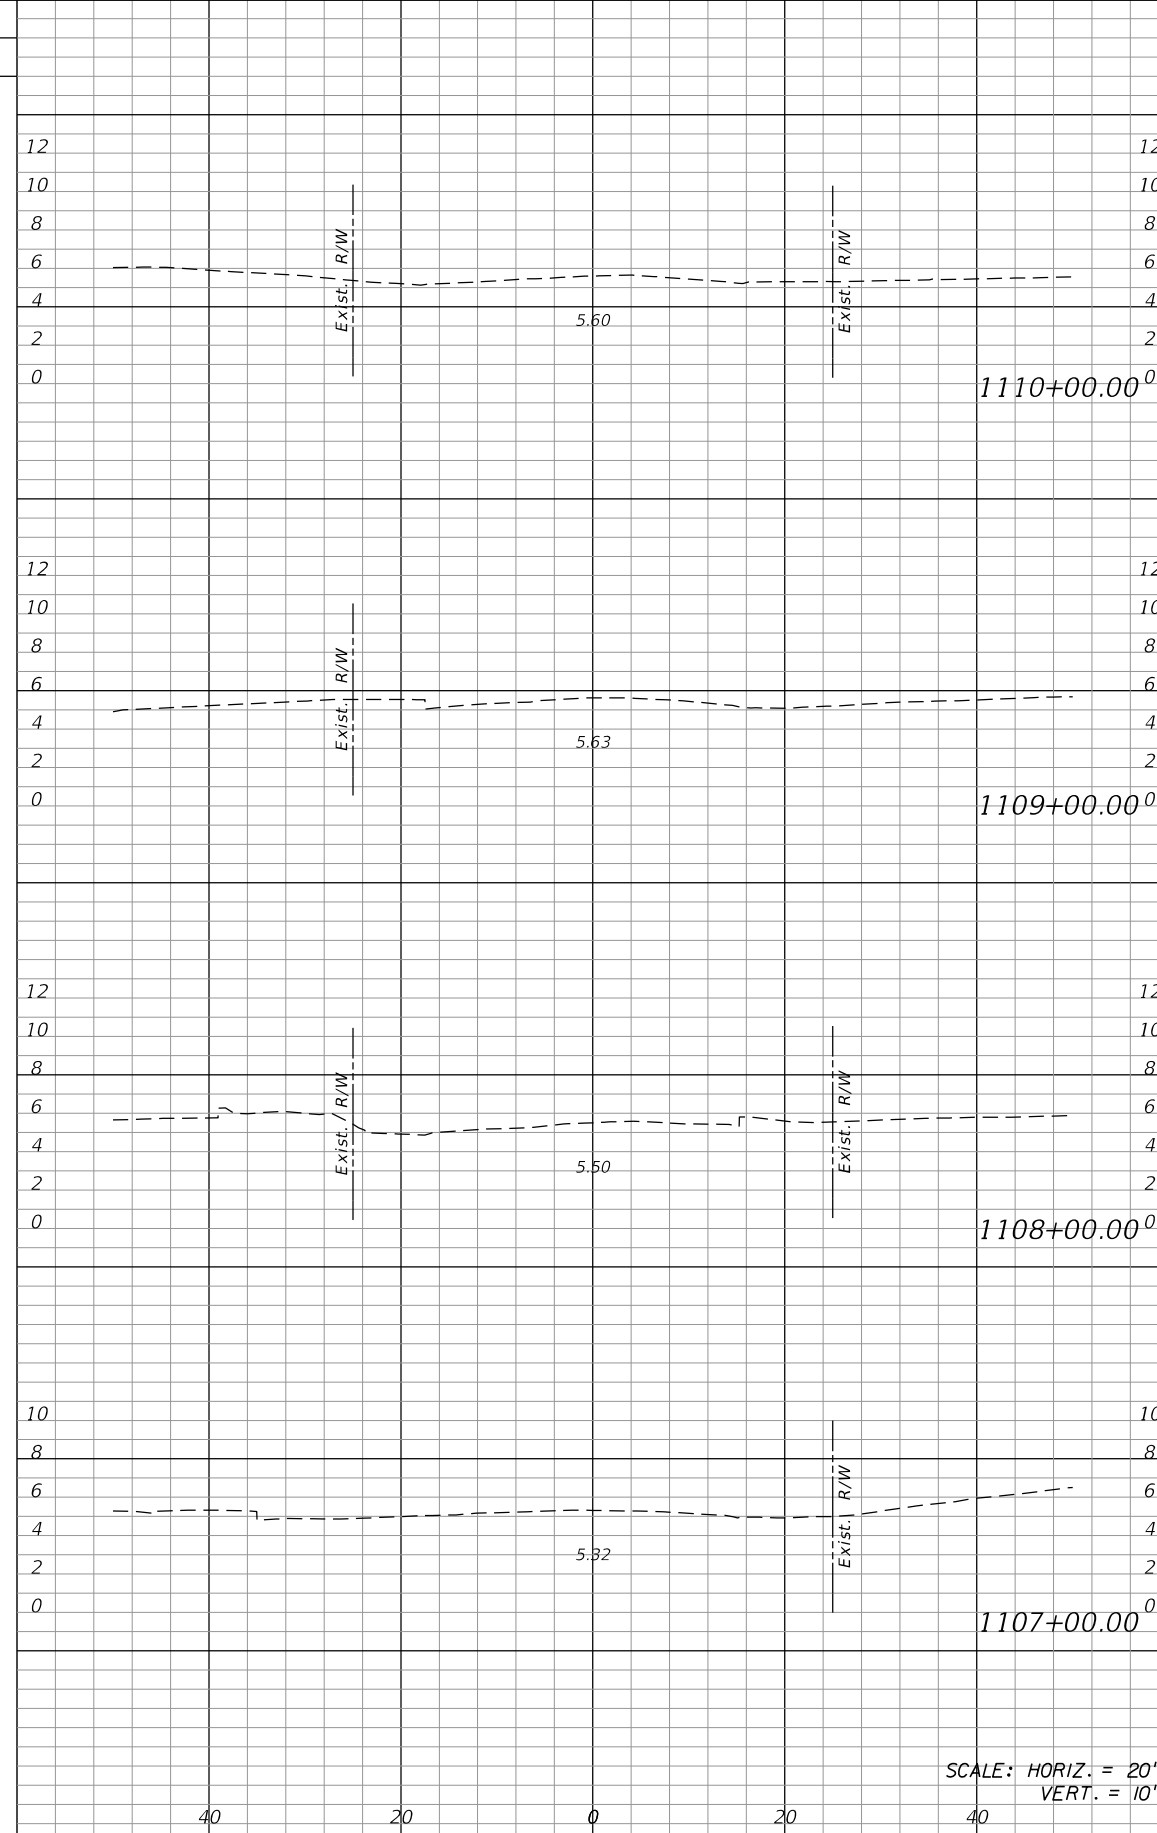

Regular		Exc.		Embankment	
A	V	A	V	A	V

NO.	DATE	BY	REVISIONS - DESCRIPTION

T.Y. LIN INTERNATIONAL
 2400 FIRST STREET
 SUITE 200
 FORT MYERS, FLORIDA 33901
 TEL. (239) 332-4846
 FAX. (239) 332-4798
 WWW.TYLIN.COM


APPROVED BY:
JAMES MOLNAR, P.E.
 REGISTERED PROFESSIONAL ENGINEER
 FLORIDA CERTIFICATE NO. 49237

 PUBLIC WORKS
LEE COUNTY
 DEPARTMENT
 of
SOUTHWEST
FLORIDA
 TRANSPORTATION
 1500 MONROE STREET FORT MYERS, FLORIDA 33901
 (239) 479-8900 www.lee-county.com/publicworks/dot/le.htm
 rshields 4/9/2014 4:34:30 PM


CROSS SECTIONS
ESTERO BLVD IMPROVEMENTS

P:\520027.xx Estero Boulevard Improvements\roadway\rdxsrd01.dgn

Rdxsrd_shg

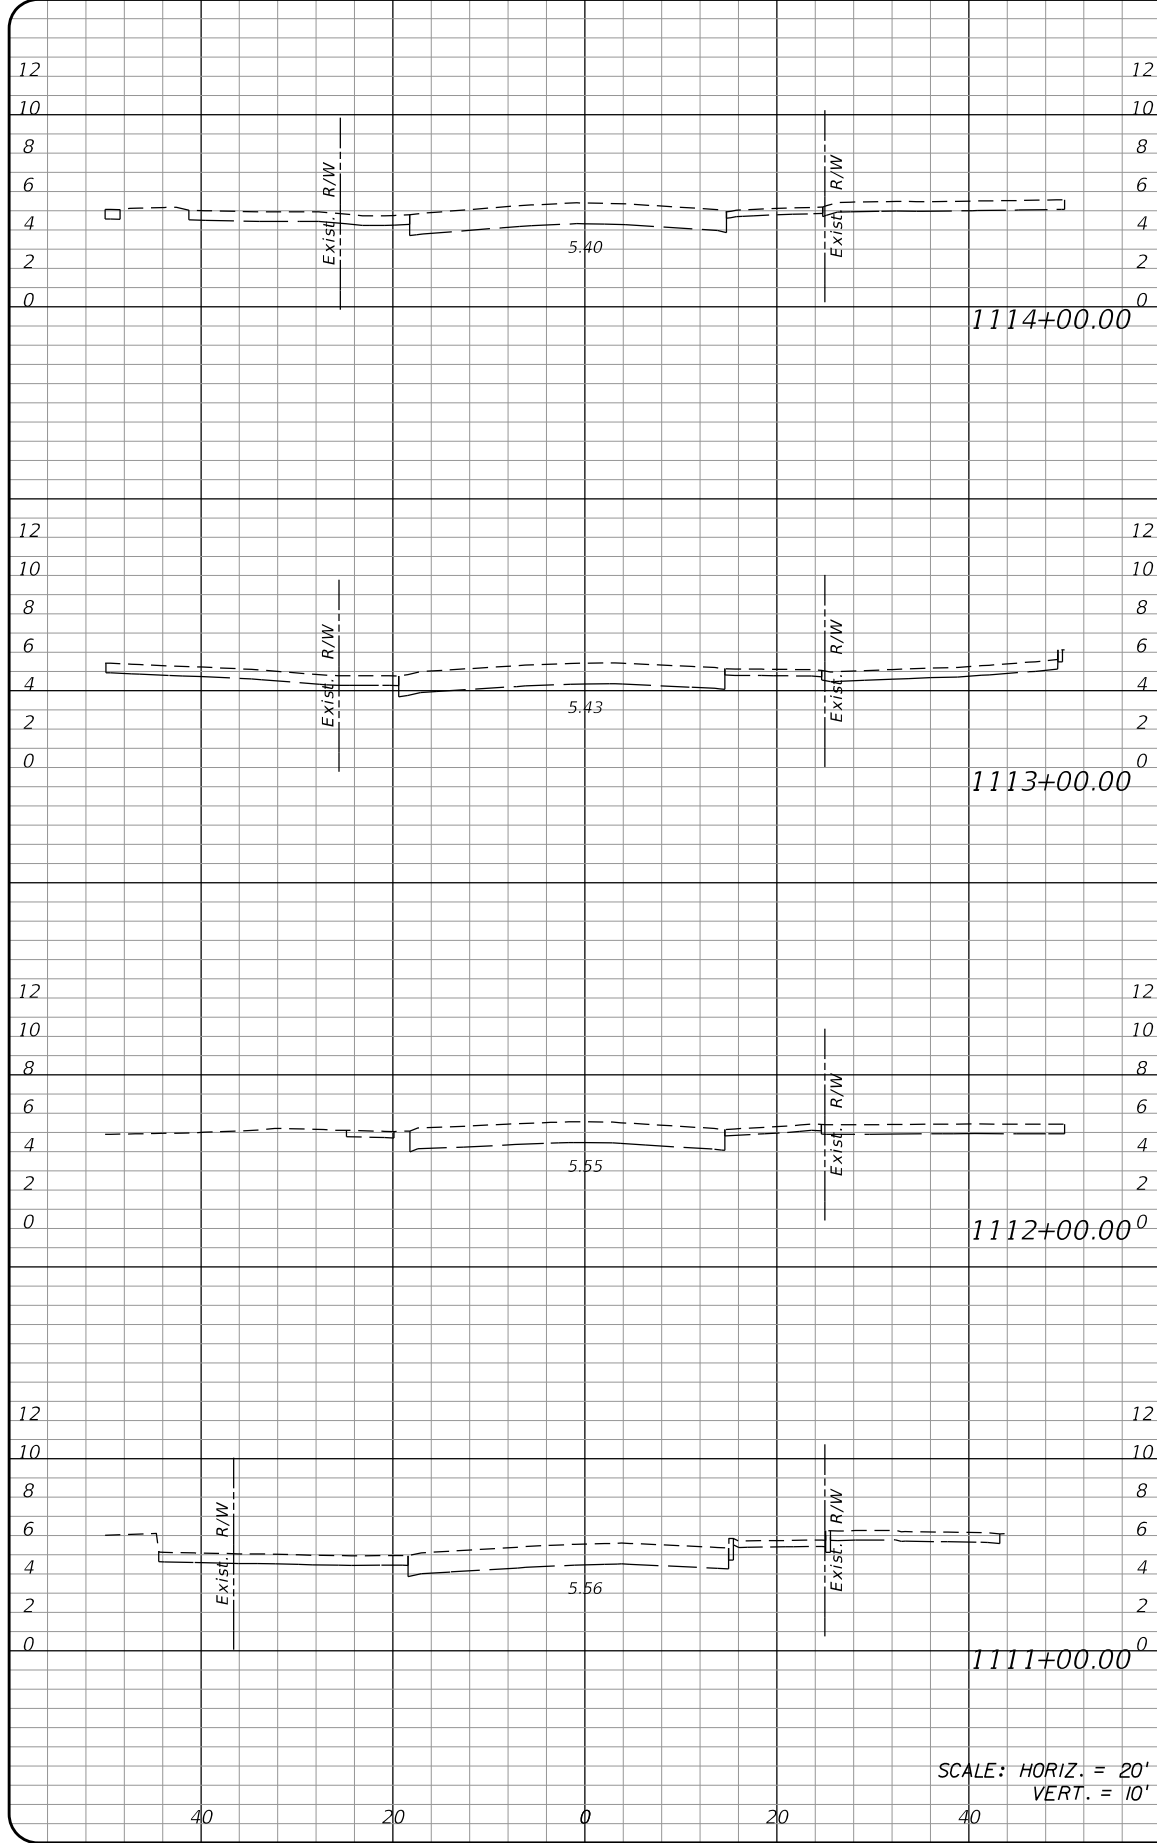

Regular	Exc.	Embankment	
		A	V

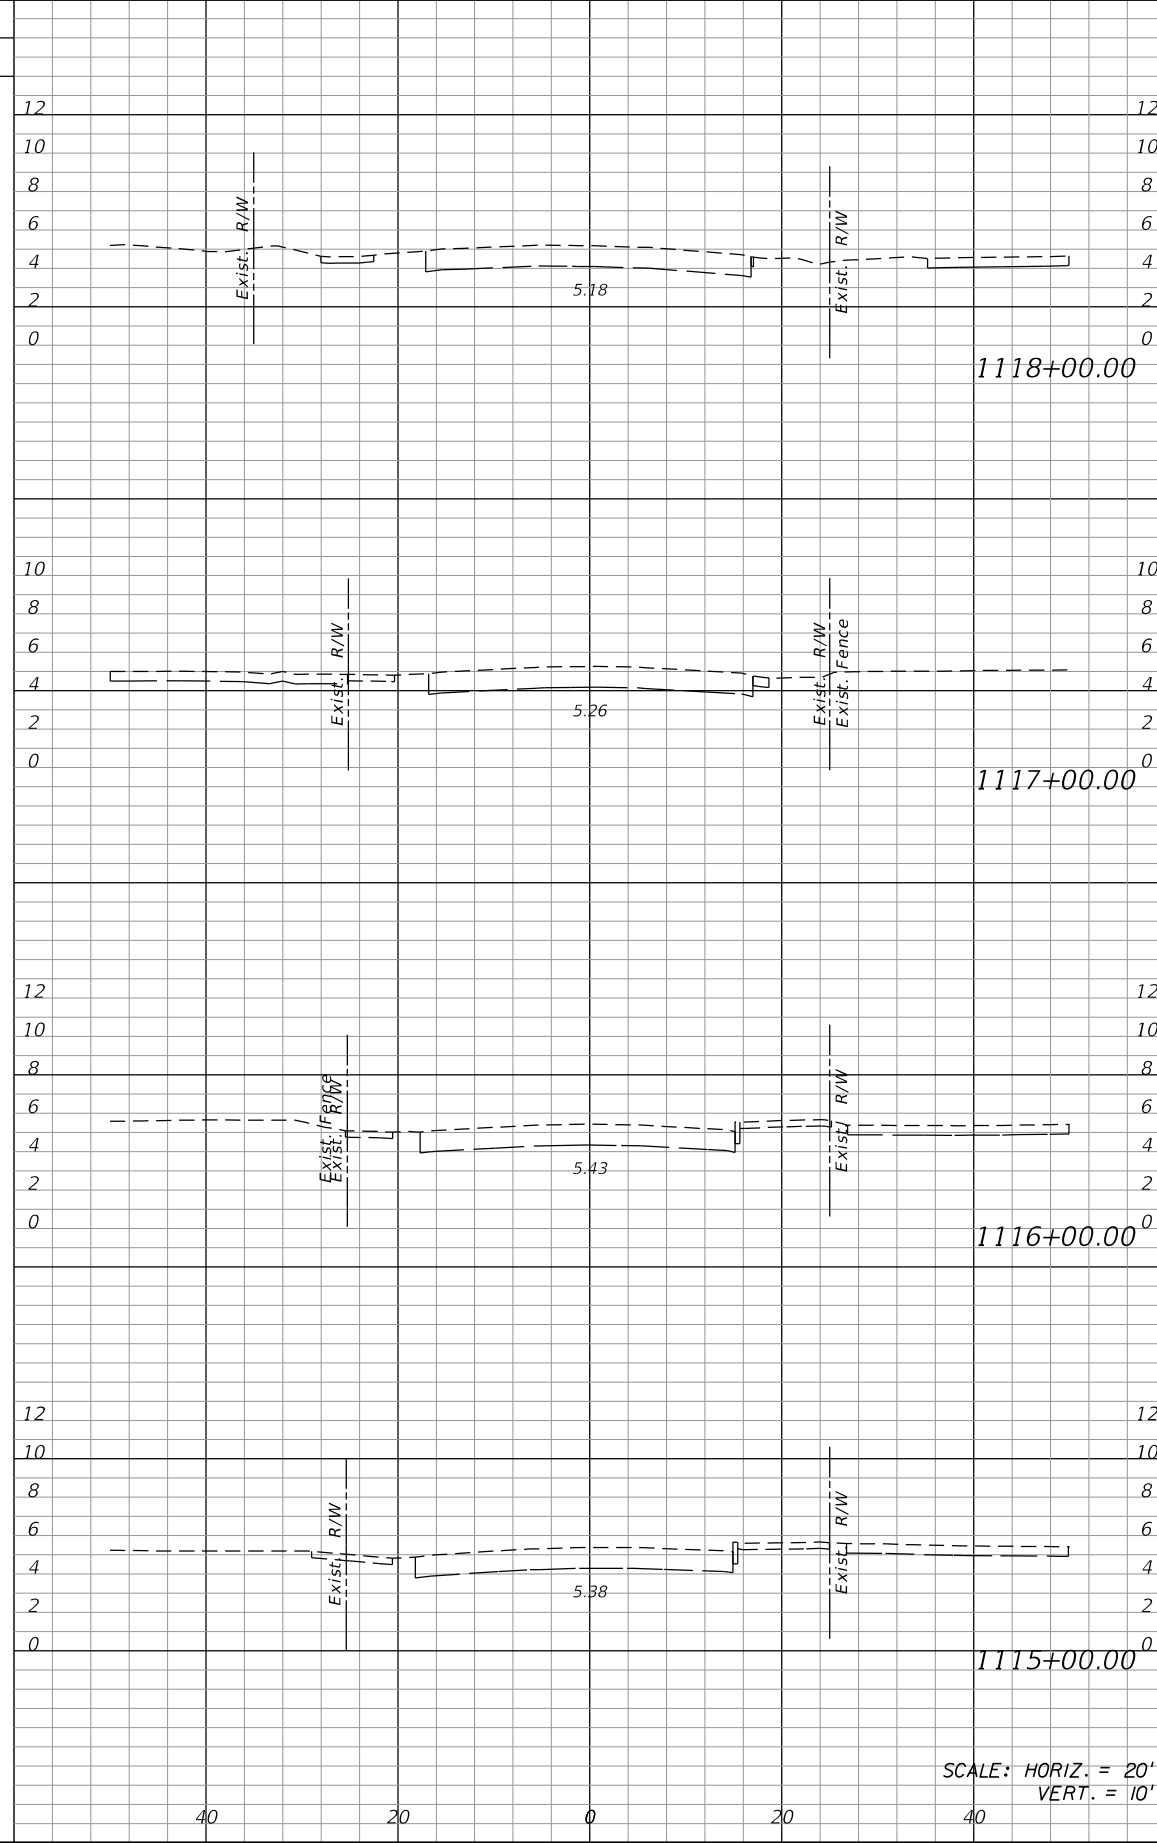

Regular	Exc.	Embankment	
		A	V

NO.	DATE	BY	REVISIONS - DESCRIPTION

T.Y. LIN INTERNATIONAL
 2400 FIRST STREET
 SUITE 200
 FORT MYERS, FLORIDA 33901
 TEL. (239) 332-4846
 FAX. (239) 332-4798
 WWW.TYLIN.COM









APPROVED BY:
JAMES MOLNAR, P.E.
 REGISTERED PROFESSIONAL ENGINEER
 FLORIDA CERTIFICATE NO. 49237

PUBLIC WORKS
LEE COUNTY
SOUTHWEST
FLORIDA
 1500 MONROE STREET
 FORT MYERS, FLORIDA 33901
 (239) 479-8900 www.lee-county.com/publicworks/dotitle.htm
rshields 4/9/2014 4:35:06 PM

CROSS SECTIONS
ESTERO BLVD IMPROVEMENTS

Regular Exc. Embankment
A V A V

Regular Exc. Embankment
A V A V

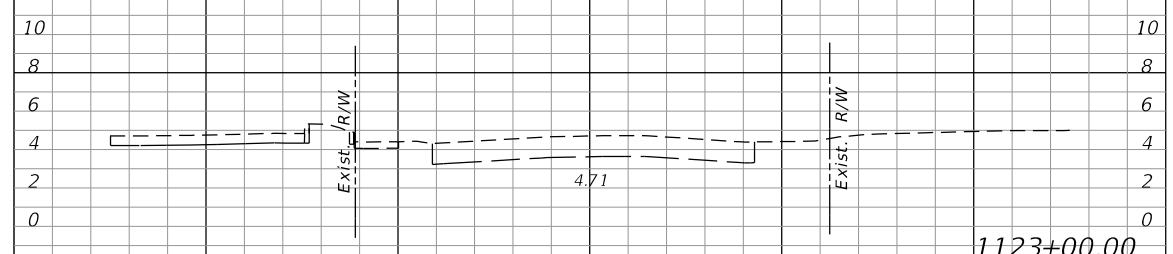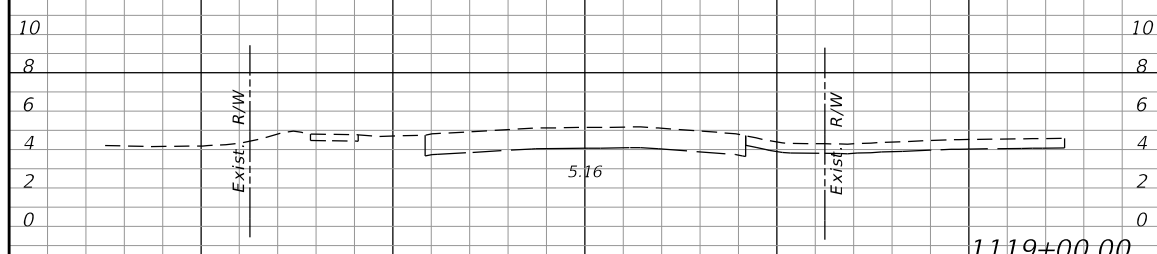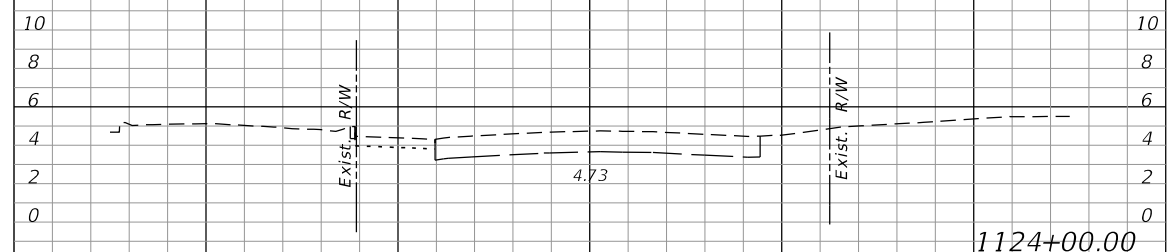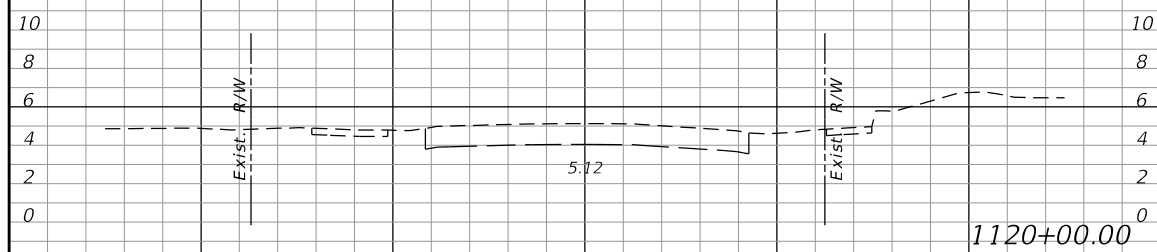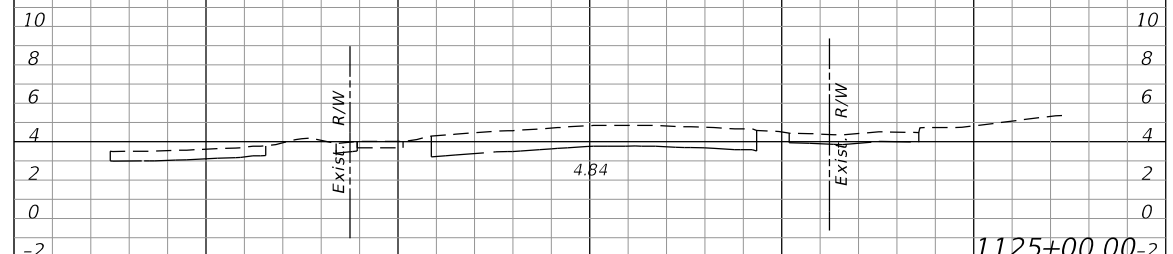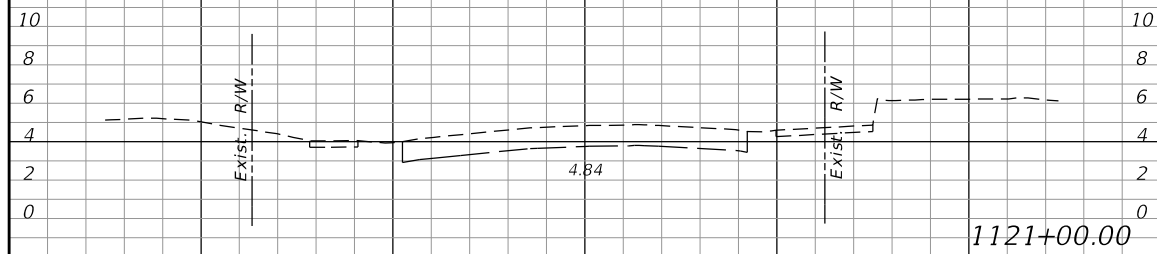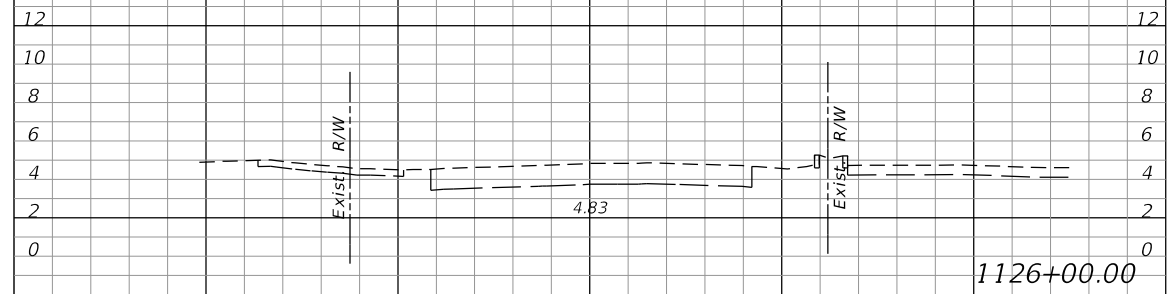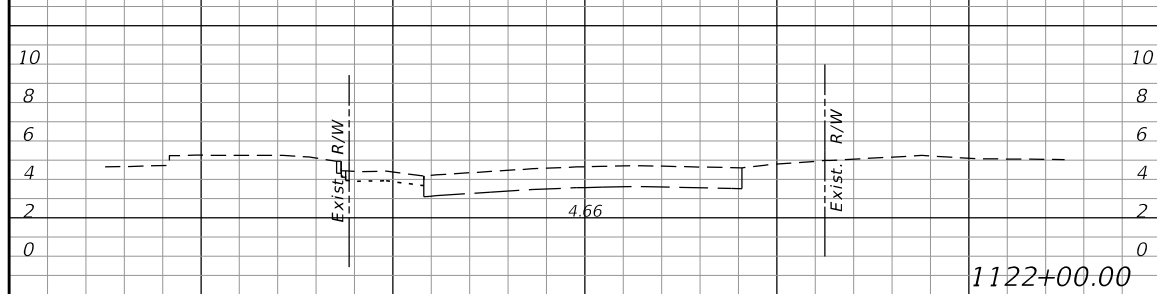

SCALE: HORIZ. = 20'
VERT. = 10'

SCALE: HORIZ. = 20'
VERT. = 10'

NO.	DATE	BY	REVISIONS - DESCRIPTION

T.Y. LIN INTERNATIONAL
2400 FIRST STREET
SUITE 200
FORT MYERS, FLORIDA 33901
TEL. (239) 332-4846
FAX. (239) 332-4798
WWW.TYLIN.COM

APPROVED BY:
JAMES MOLNAR, P.E.
REGISTERED PROFESSIONAL ENGINEER
FLORIDA CERTIFICATE NO. 49237

 PUBLIC WORKS
LEE COUNTY
SOUTHWEST
FLORIDA
1500 MONROE STREET
FORT MYERS, FLORIDA 33901
TEL. (239) 479-8900 www.lee-county.com/publicworks/dot/le.htm

DEPARTMENT
of
TRANSPORTATION

CROSS SECTIONS
ESTERO BLVD IMPROVEMENTS









SHEET
NO.
67

Regular Exc. Embankment

Regular Exc. Embankment

A V A V

A V A V

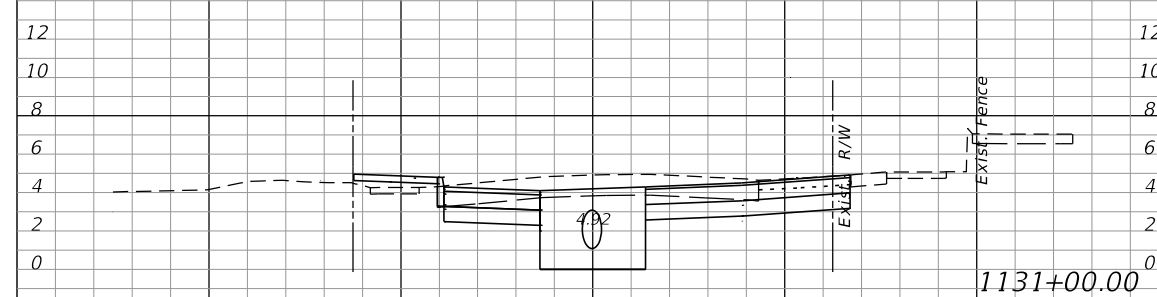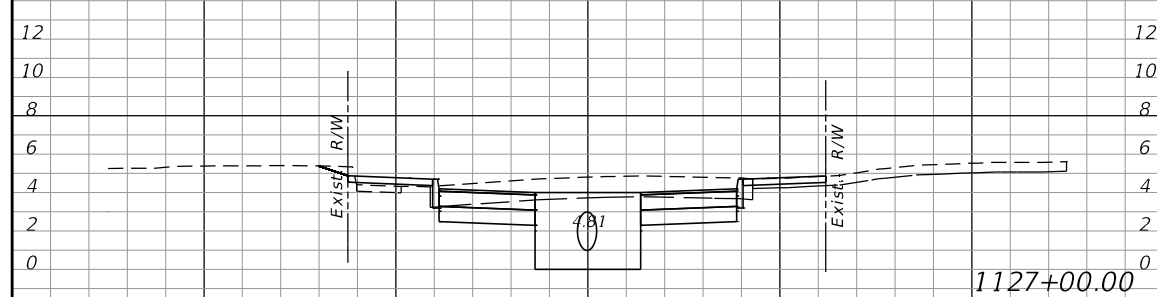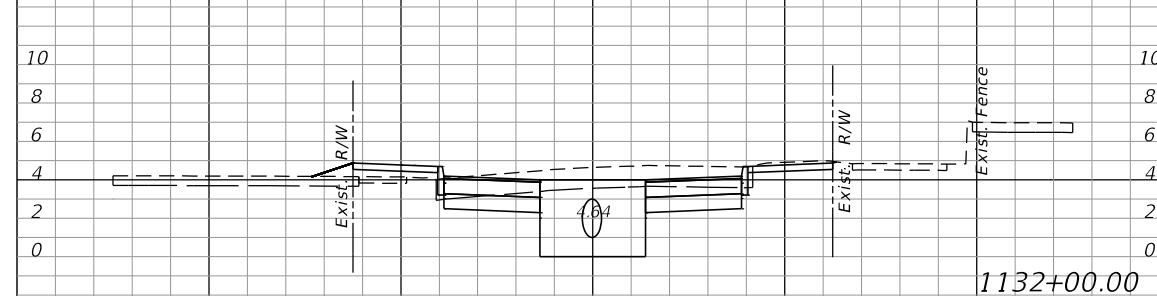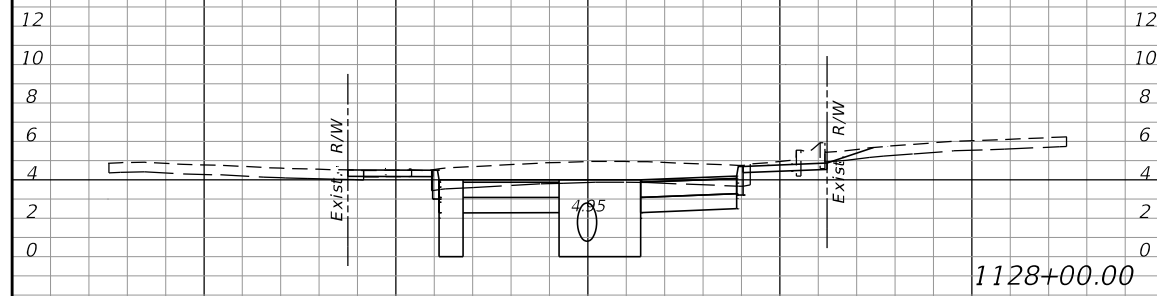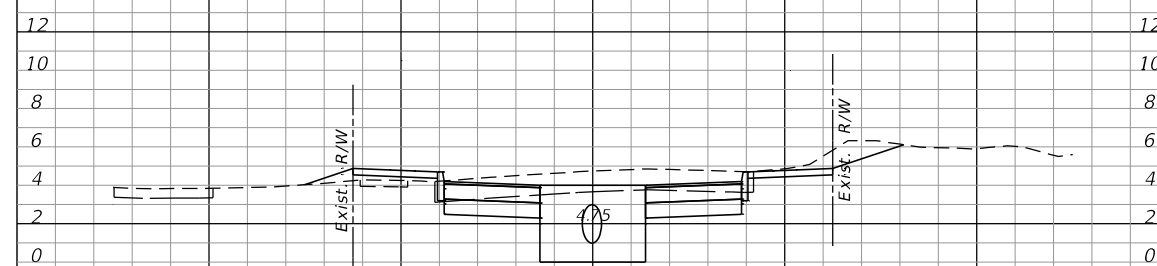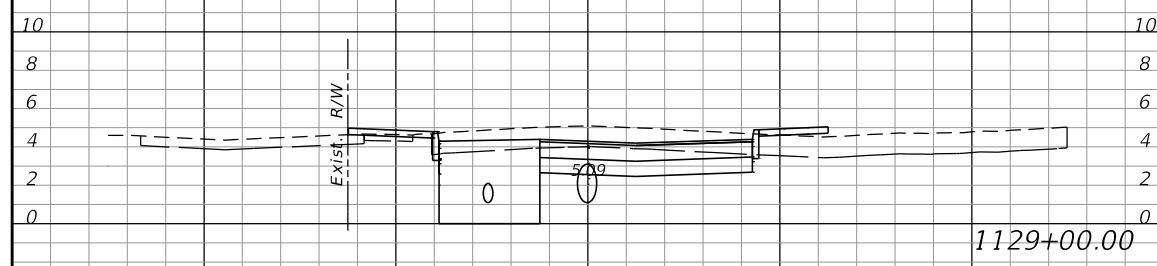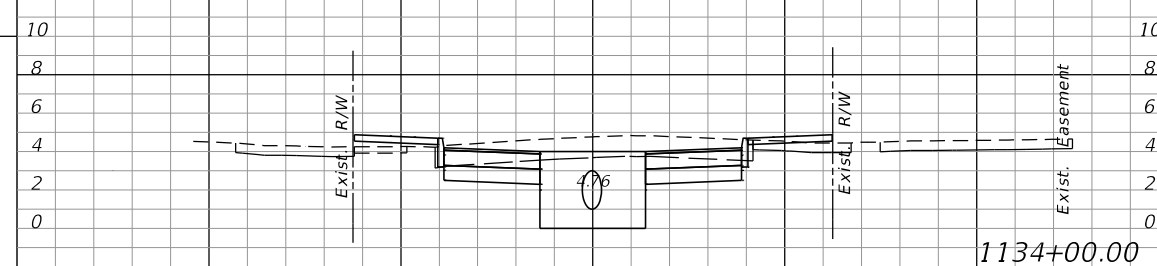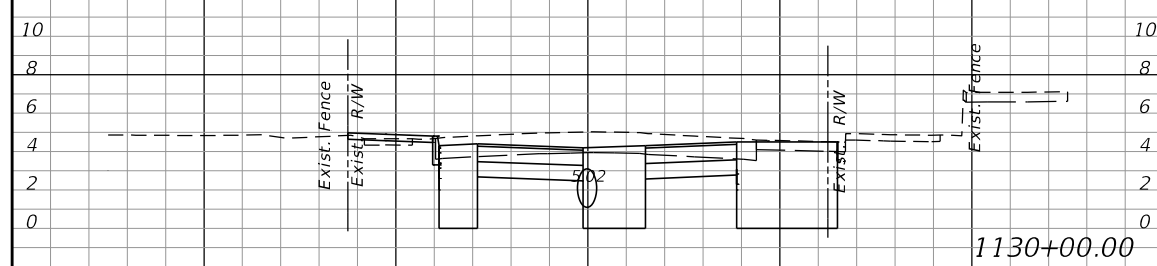

SCALE: HORIZ. = 20'
VERT. = 10'

SCALE: HORIZ. = 20'
VERT. = 10'

NO.	DATE	BY	REVISIONS - DESCRIPTION

T.Y. LIN INTERNATIONAL
 2400 FIRST STREET
 SUITE 200
 FORT MYERS, FLORIDA 33901
 TEL. (239) 332-4846
 FAX. (239) 332-4798
 WWW.TYLIN.COM


APPROVED BY:
JAMES MOLNAR, P.E.
 REGISTERED PROFESSIONAL ENGINEER
 FLORIDA CERTIFICATE NO. 49237

PUBLIC WORKS DEPARTMENT
LEE COUNTY
 of
 SOUTHWEST TRANSPORTATION
 FLORIDA
 1500 MONROE STREET FORT MYERS, FLORIDA 33901
 (239) 479-8900 www.lee-county.com/publicworks/dotitle.htm
 rshields 4/9/2014 4:36:19 PM

CROSS SECTIONS
ESTERO BLVD IMPROVEMENTS


P:\520027.xx Estero Boulevard Improvements\roadway\rdxsrd01.dgn

Rdxsrd_shg

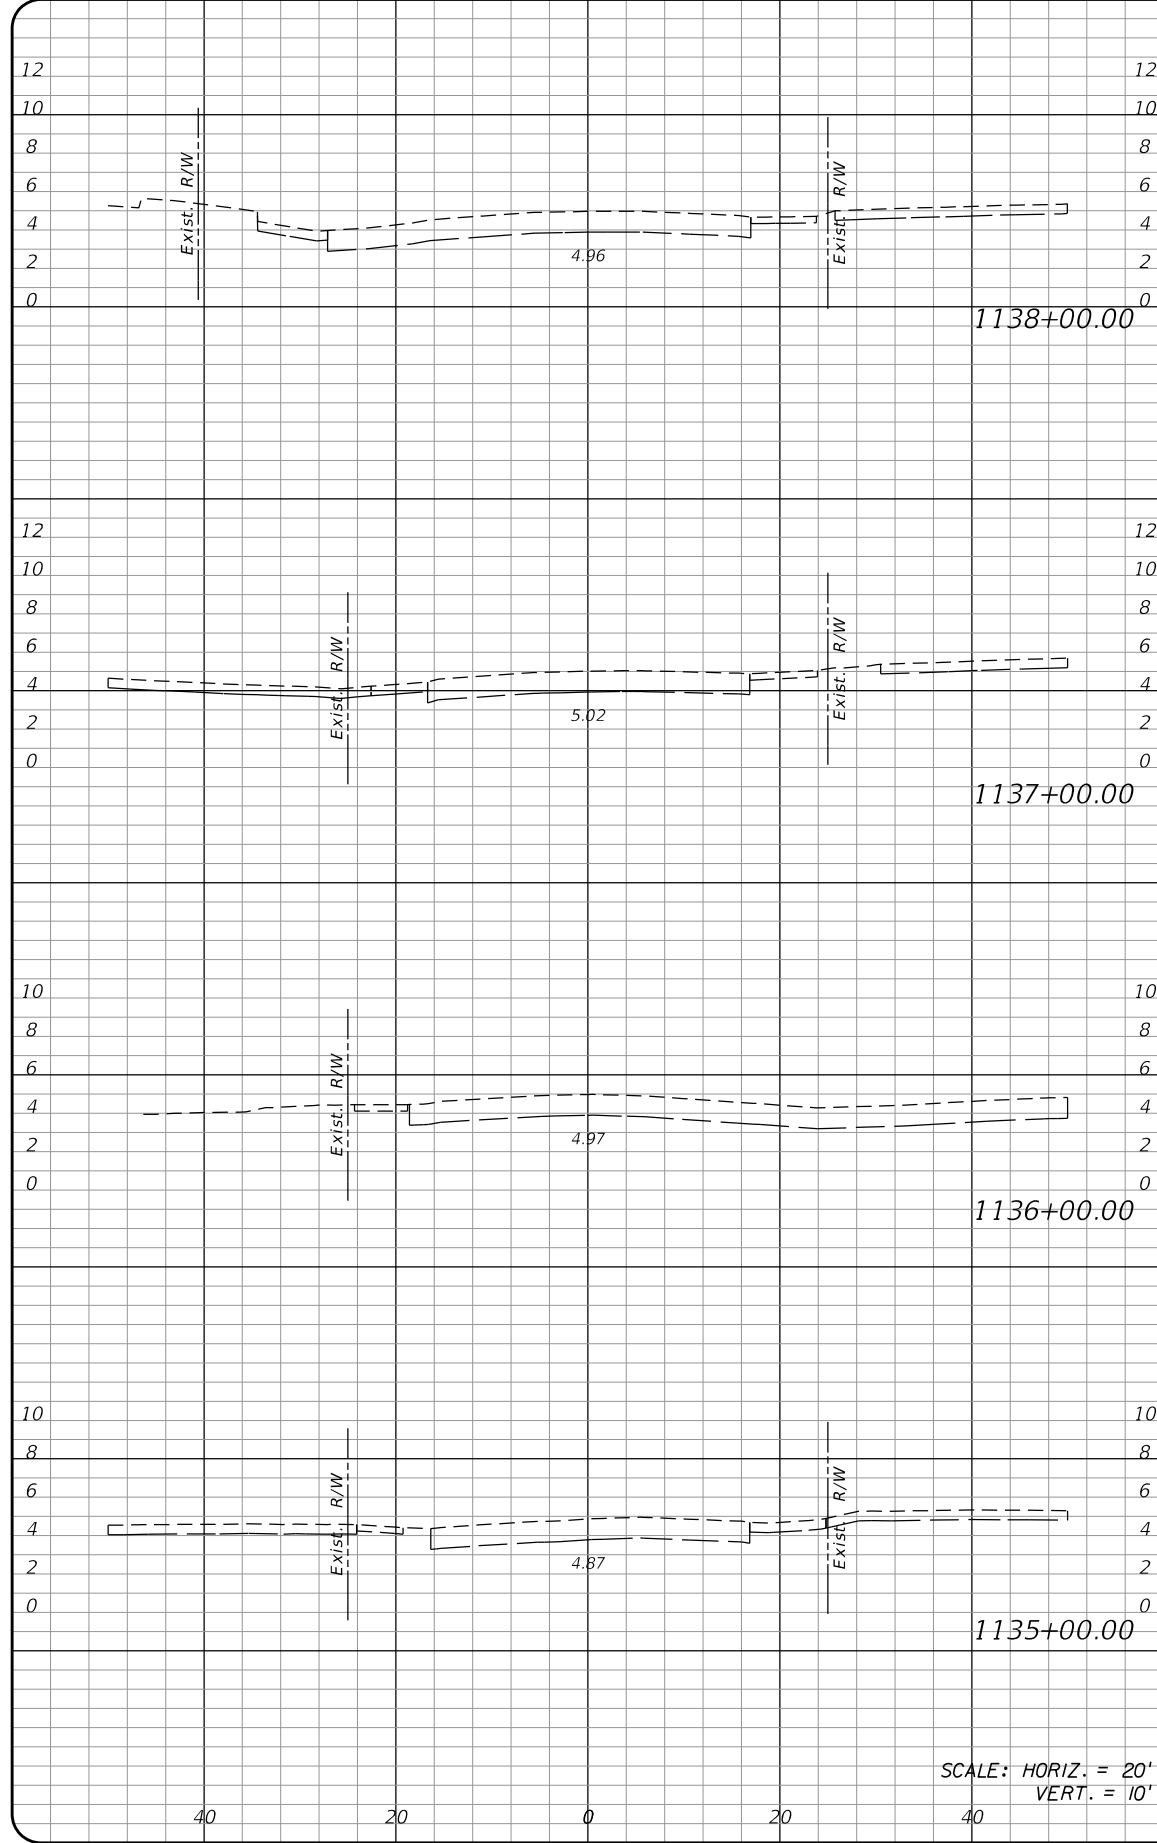

SCALE: HORIZ. = 20'
VERT. = 10'

Regular		Exc.		Embankment	
A	V	A	V	A	V

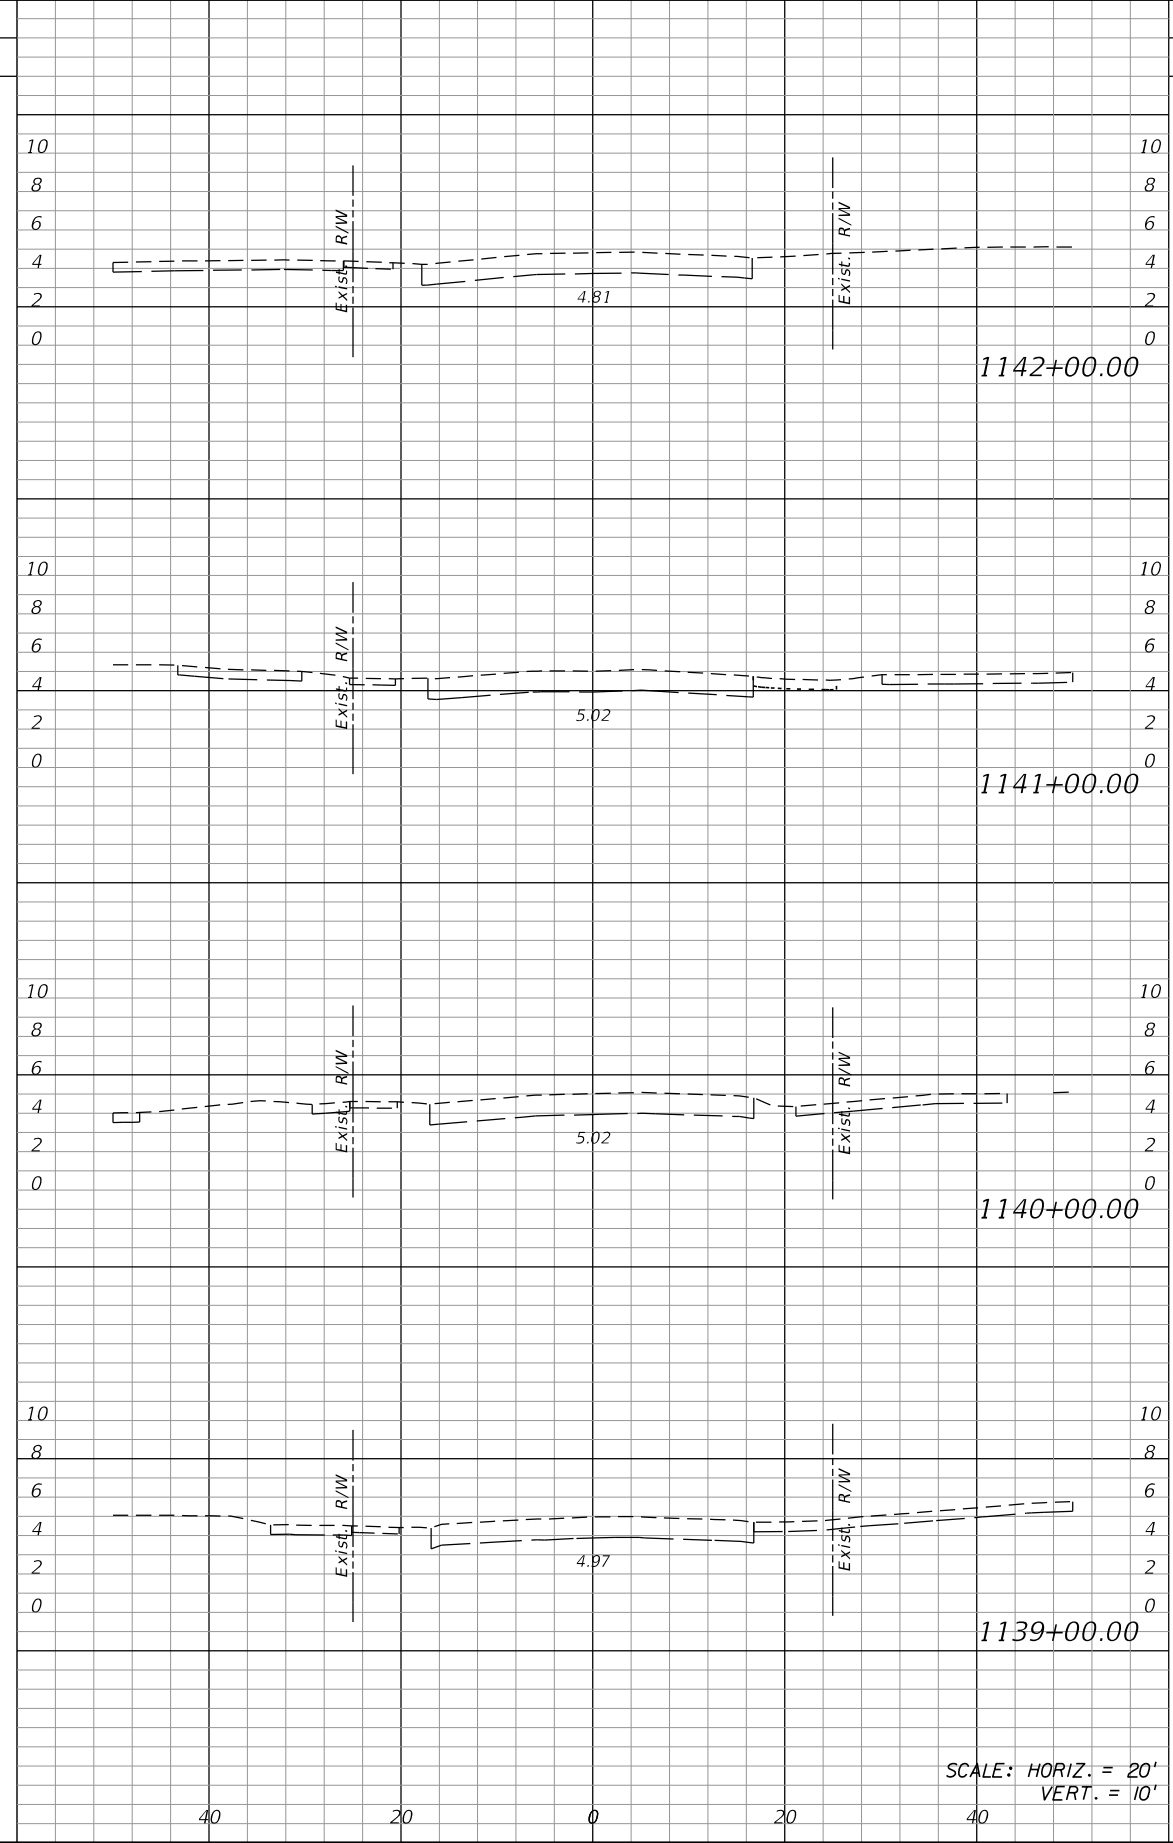

SCALE: HORIZ. = 20'
VERT. = 10'

Regular		Exc.		Embankment	
A	V	A	V	A	V

NO.	DATE	BY	REVISIONS - DESCRIPTION


T.Y. LIN INTERNATIONAL
 2400 FIRST STREET
 SUITE 200
 FORT MYERS, FLORIDA 33901
 TEL. (239) 332-4846
 FAX. (239) 332-4798
 WWW.TYLIN.COM

APPROVED BY:
JAMES MOLNAR, P.E.
 REGISTERED PROFESSIONAL ENGINEER
 FLORIDA CERTIFICATE NO. 49237


PUBLIC WORKS DEPARTMENT
 LEE COUNTY of
 SOUTHWEST FLORIDA TRANSPORTATION
 1500 MONROE STREET FORT MYERS, FLORIDA 33901
 (239) 479-8900 www.lee-county.com/publicworks/dotitle.htm

CROSS SECTIONS
ESTERO BLVD IMPROVEMENTS

P:\520027.xx Estero Boulevard Improvements\roadway\rdxsrd01.dgn Rdxsrd_shg

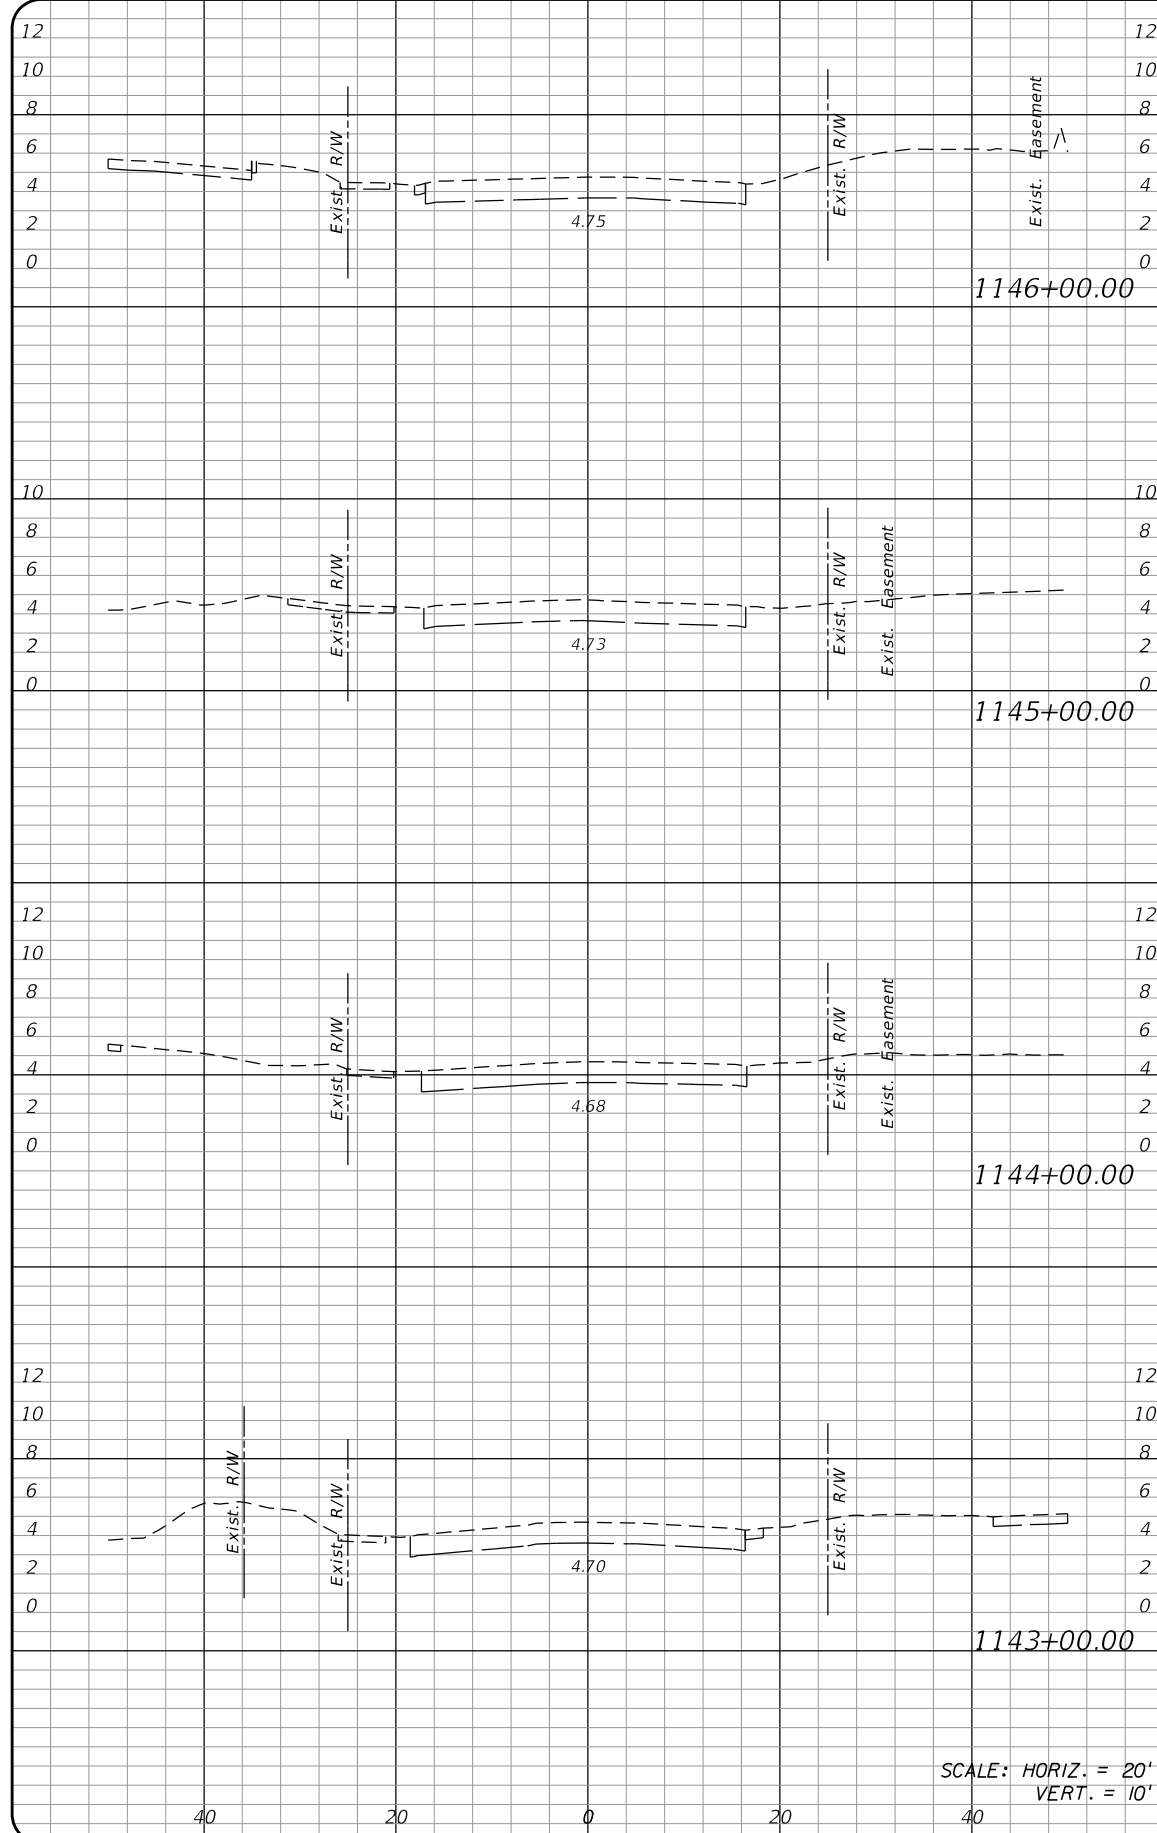

Regular		Exc.		Embankment	
A	V	A	V	A	V

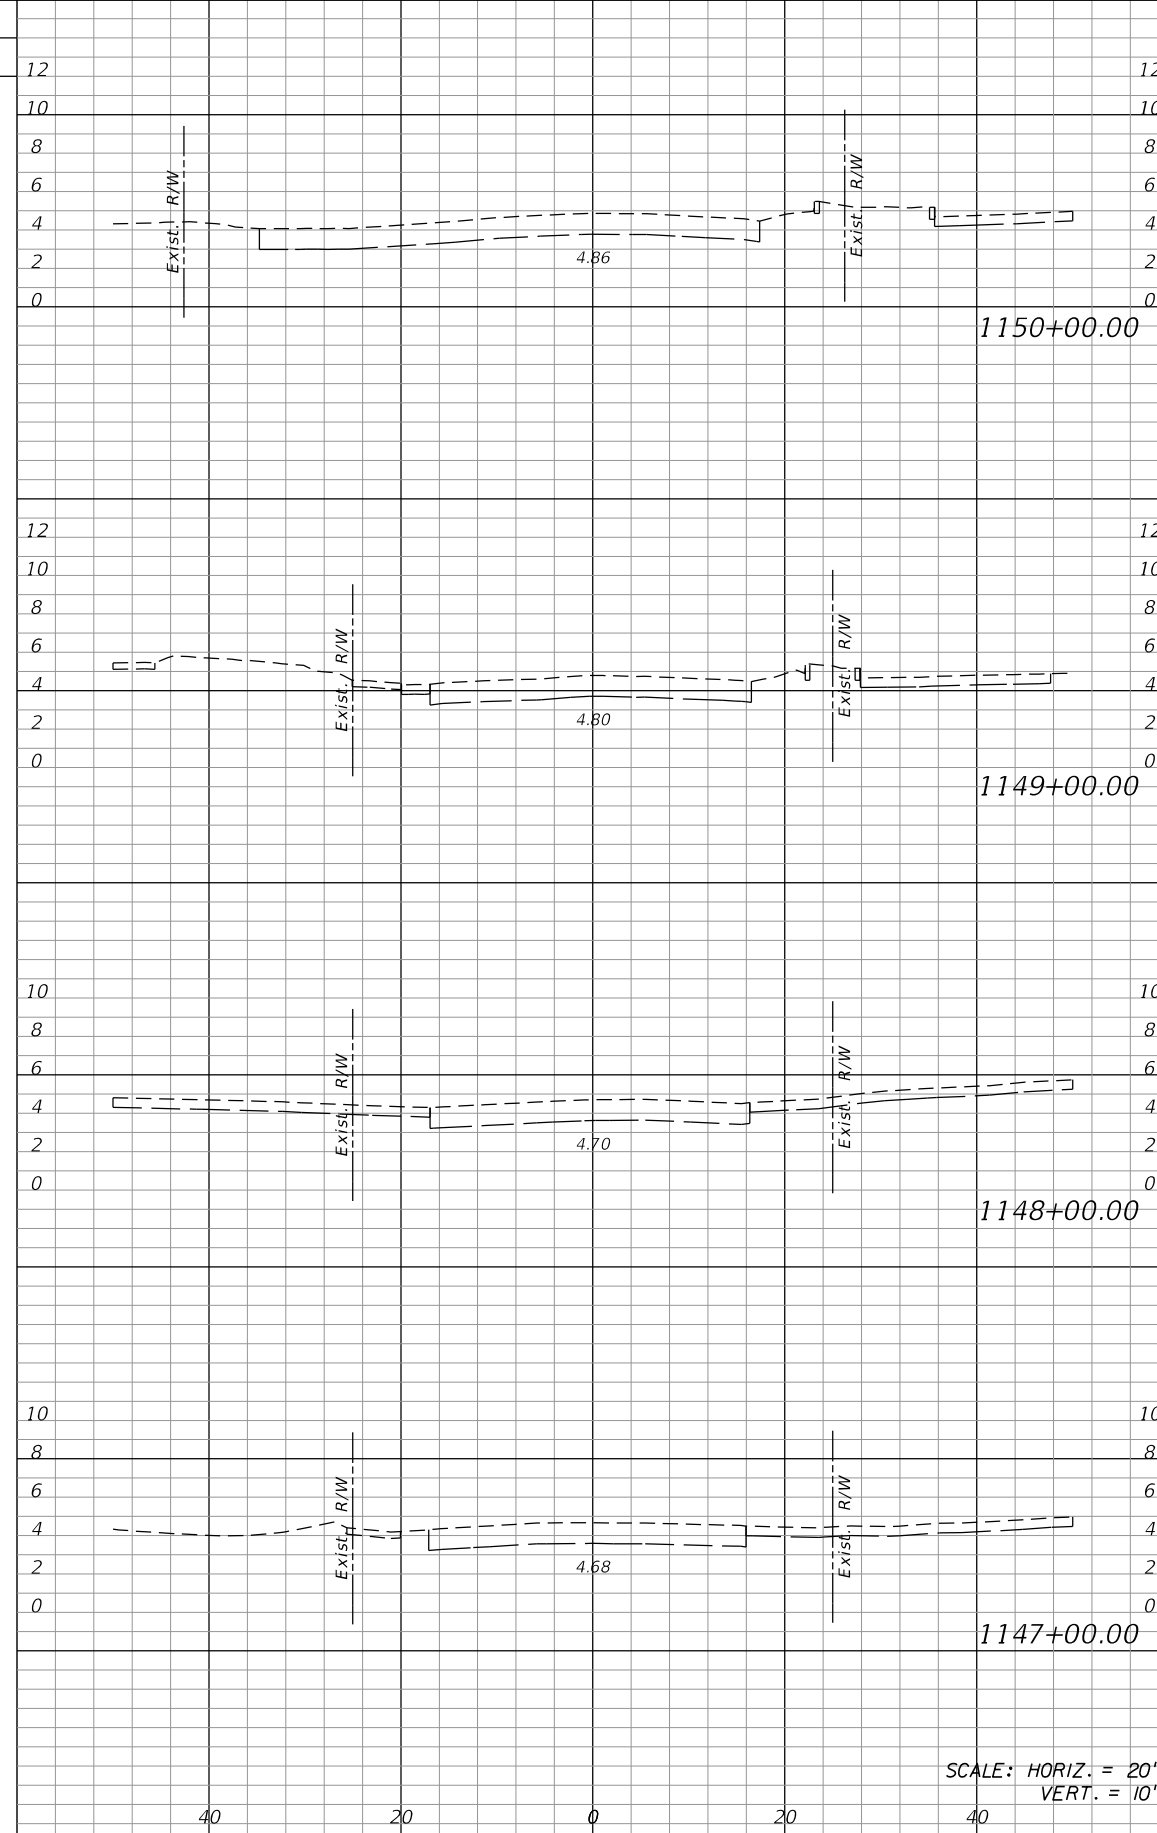

Regular		Exc.		Embankment	
A	V	A	V	A	V

NO.	DATE	BY	REVISIONS - DESCRIPTION

T.Y. LIN INTERNATIONAL
 2400 FIRST STREET
 SUITE 200
 FORT MYERS, FLORIDA 33901
 TEL. (239) 332-4846
 FAX. (239) 332-4798
 WWW.TYLIN.COM


APPROVED BY:
JAMES MOLNAR, P.E.
 REGISTERED PROFESSIONAL ENGINEER
 FLORIDA CERTIFICATE NO. 49237

 PUBLIC WORKS
LEE COUNTY
 DEPARTMENT
 of
SOUTHWEST
FLORIDA
 TRANSPORTATION
 1500 MONROE STREET FORT MYERS, FLORIDA 33901
 (239) 479-8900 www.lee-county.com/publicworks/dotitle.htm
 rshields 4/9/2014 4:37:31 PM

CROSS SECTIONS
ESTERO BLVD IMPROVEMENTS


P:\520027.xx Estero Boulevard Improvements\roadway\rdxsrd01.dgn

Rdxsrd_shg

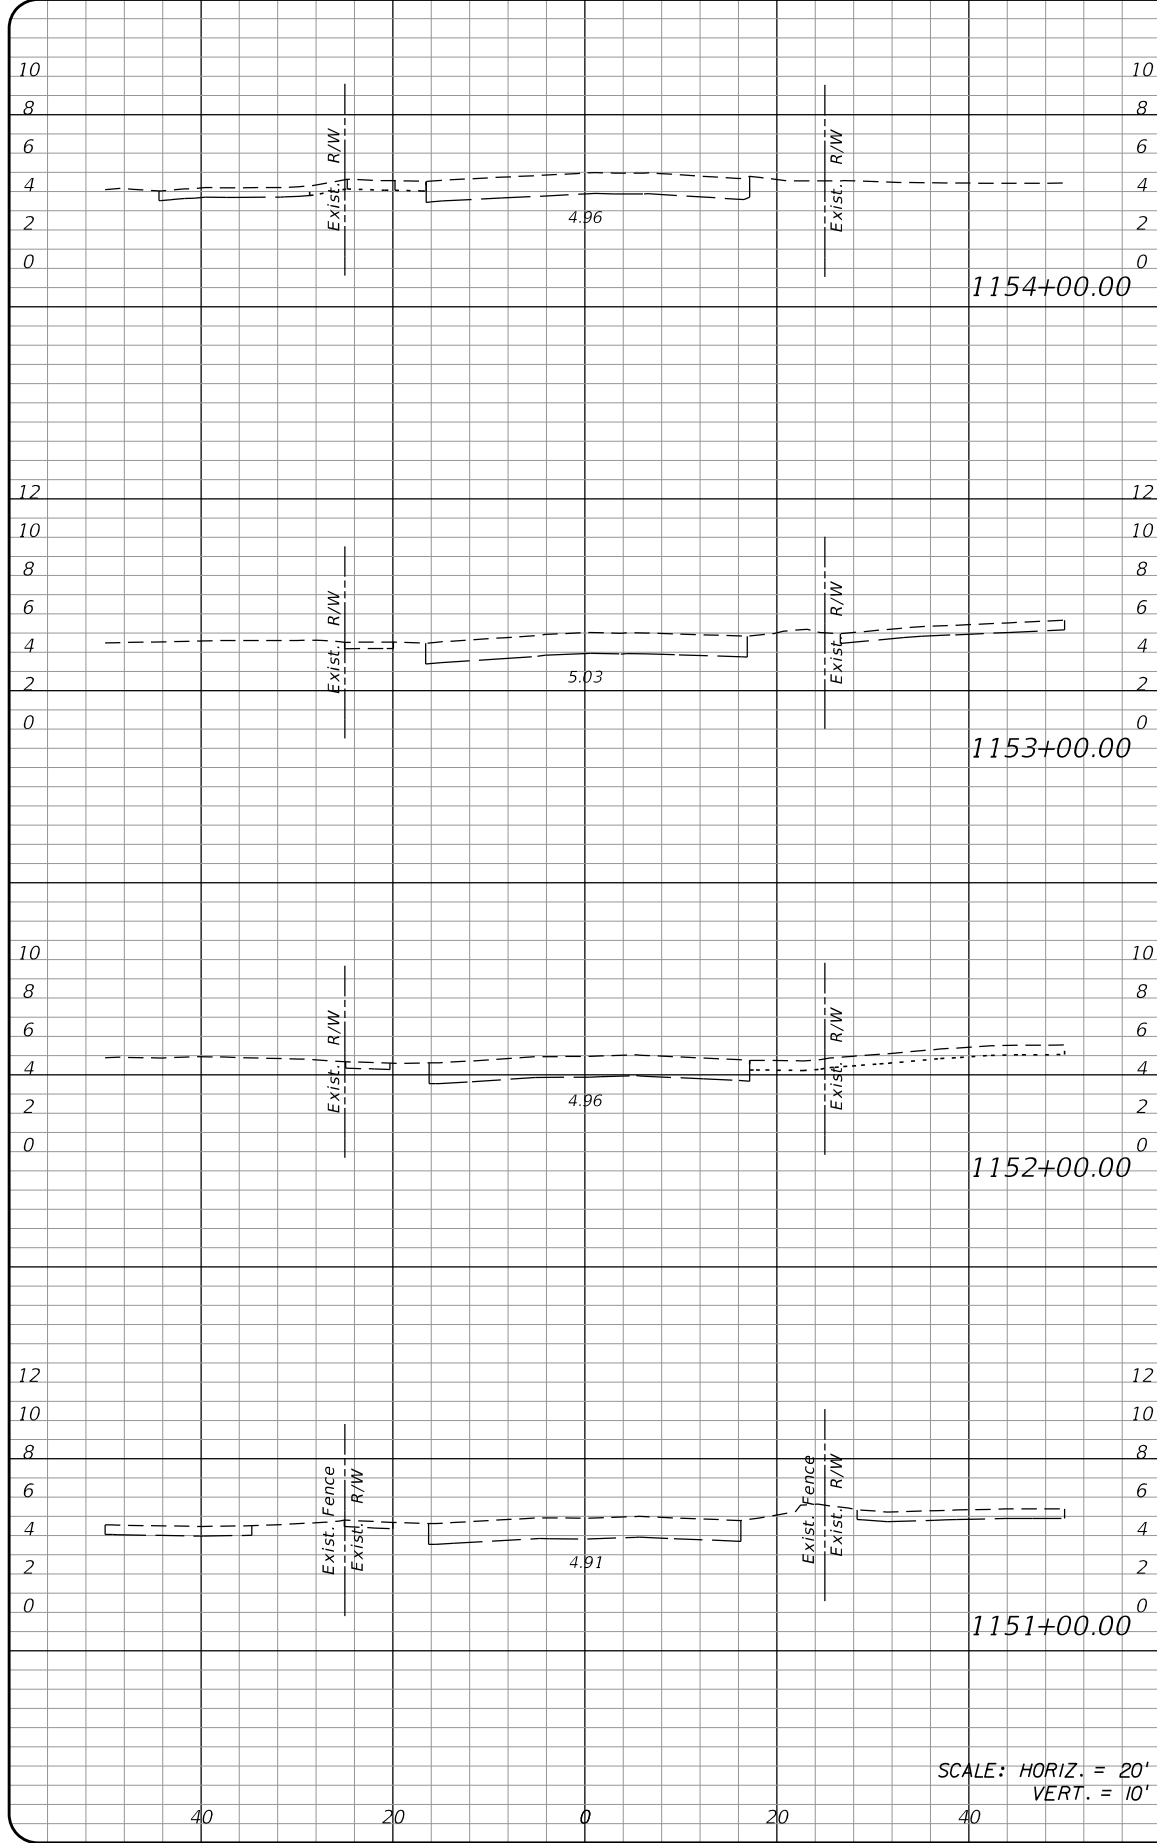

SCALE: HORIZ. = 20'
VERT. = 10'

Regular		Exc.		Embankment	
A	V	A	V	A	V

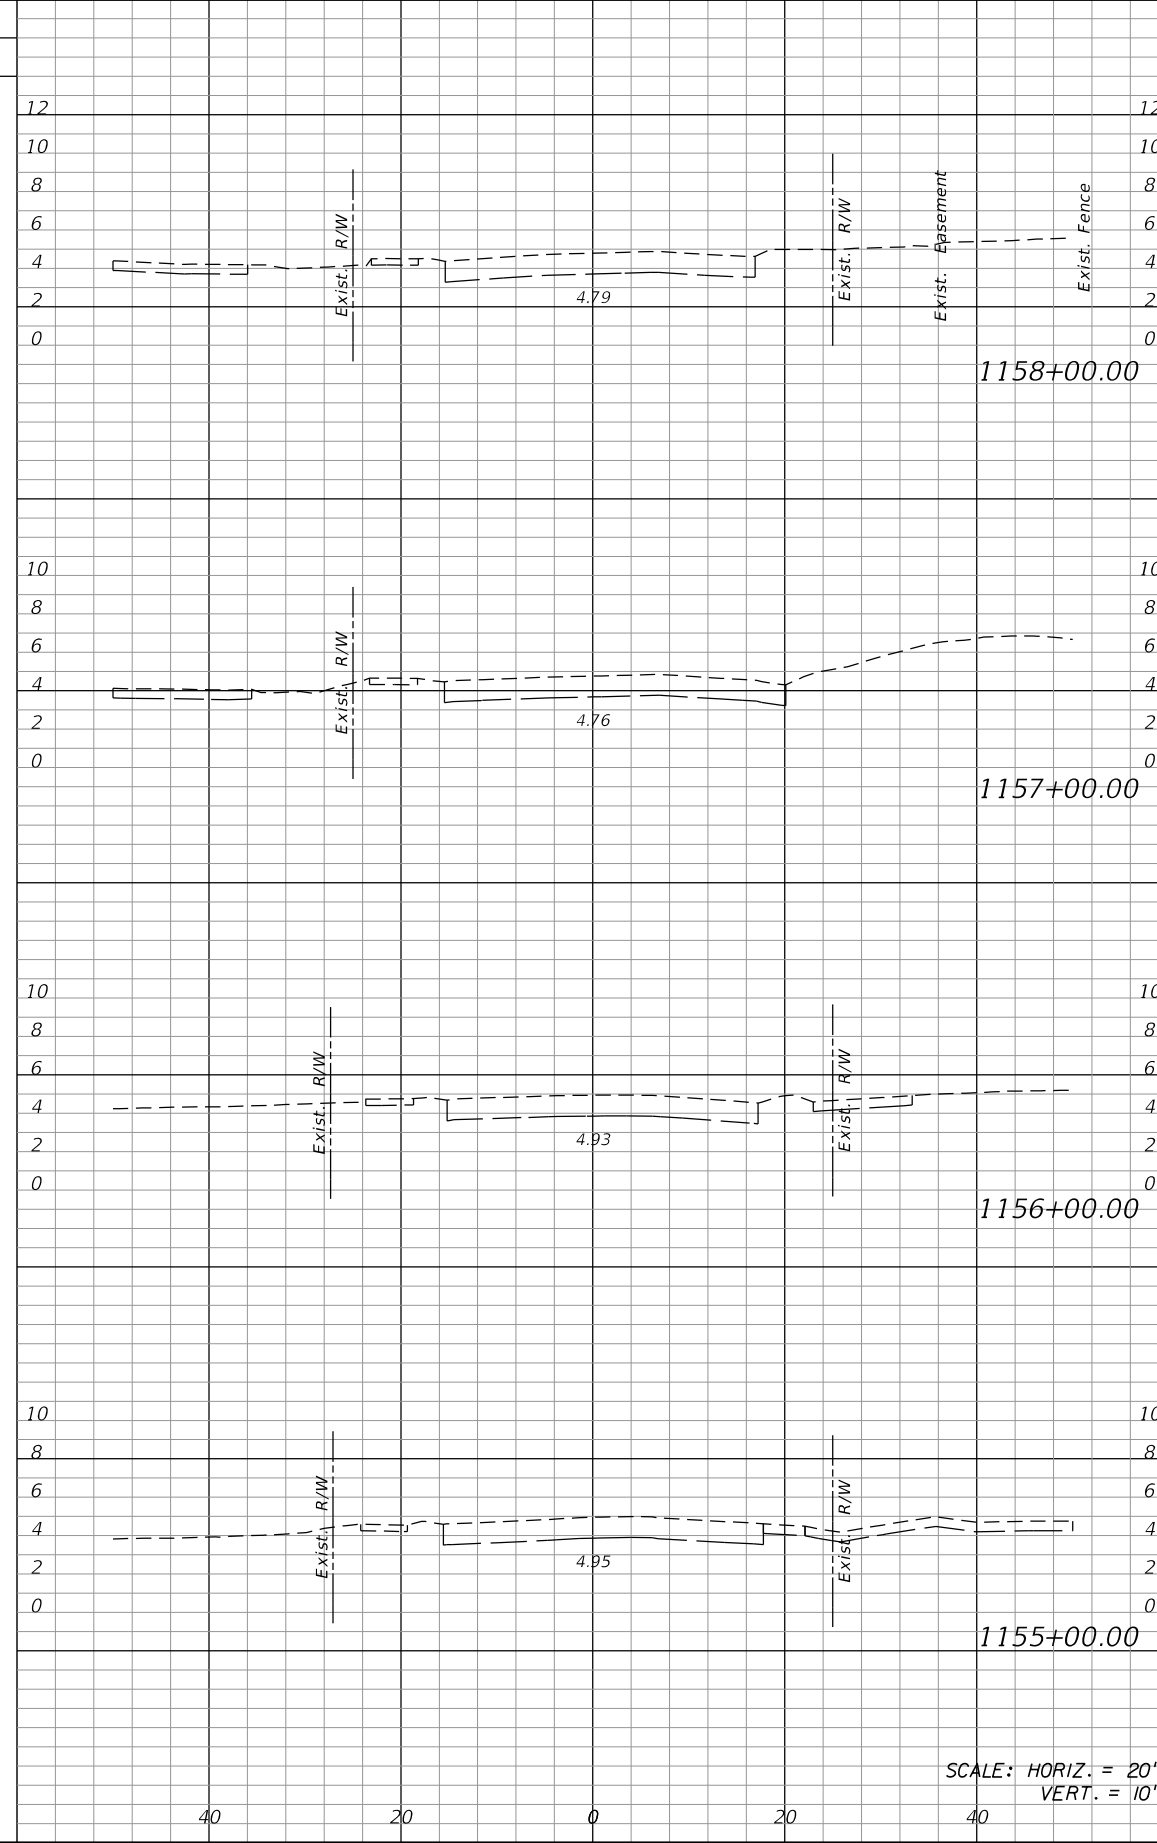

SCALE: HORIZ. = 20'
VERT. = 10'

Regular		Exc.		Embankment	
A	V	A	V	A	V

NO.	DATE	BY	REVISIONS - DESCRIPTION

T.Y. LIN INTERNATIONAL
2400 FIRST STREET
SUITE 200
FORT MYERS, FLORIDA 33901
TEL. (239) 332-4846
FAX. (239) 332-4798
WWW.TYLIN.COM

APPROVED BY:
JAMES MOLNAR, P.E.
REGISTERED PROFESSIONAL ENGINEER
FLORIDA CERTIFICATE NO. 49237





 PUBLIC WORKS
LEE COUNTY
SOUTHWEST
FLORIDA
1500 MONROE STREET
FORT MYERS, FLORIDA 33901
www.lee-county.com/publicworks/dotitle.htm
rshields 4/9/2014 4:38:06 PM

CROSS SECTIONS
ESTERO BLVD IMPROVEMENTS





P:\520027.xx Estero Boulevard Improvements\roadway\rdxsrd01.dgn Rdxsrd_shg

Regular Exc. Embankment
A V A V

Regular Exc. Embankment
A V A V

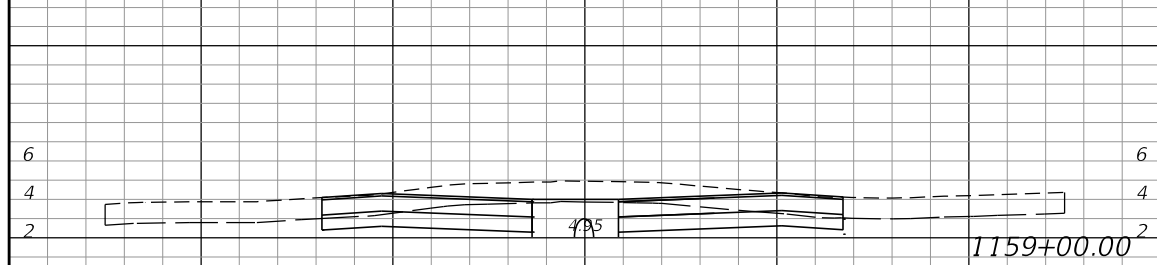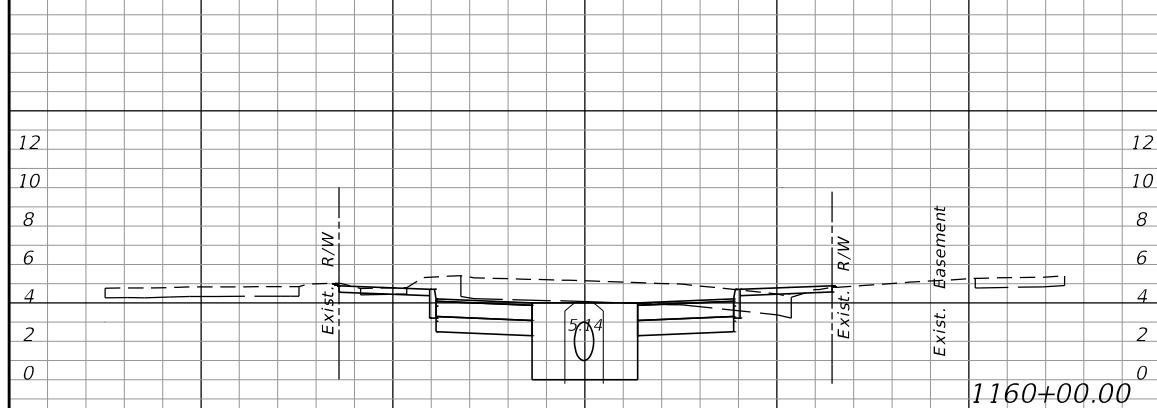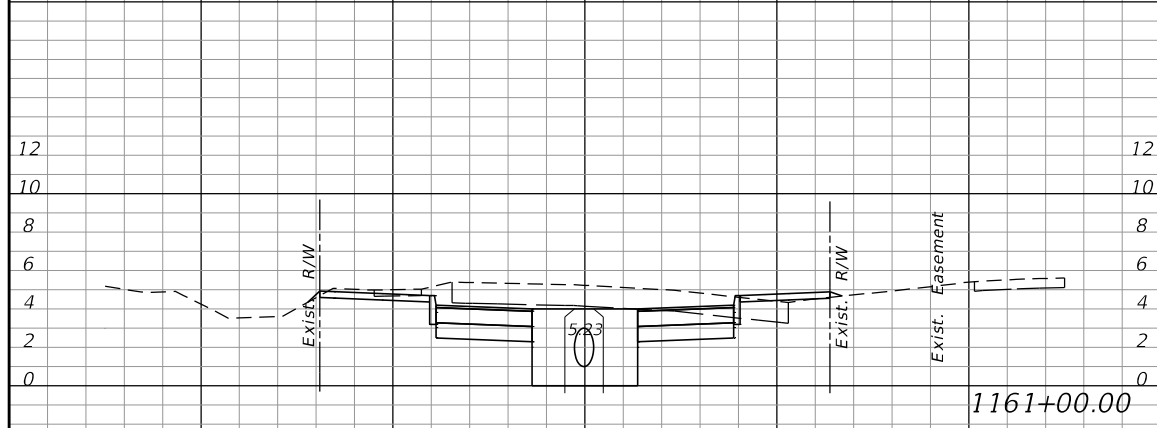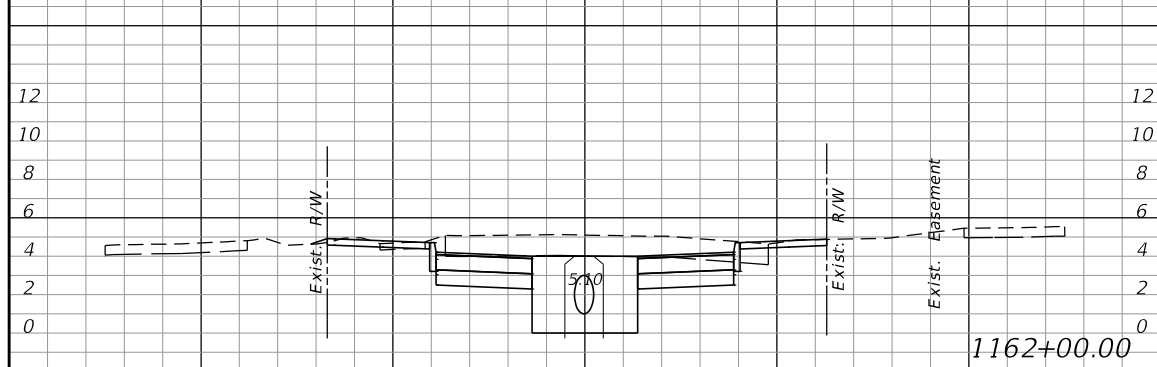

SCALE: HORIZ. = 20'
VERT. = 10'

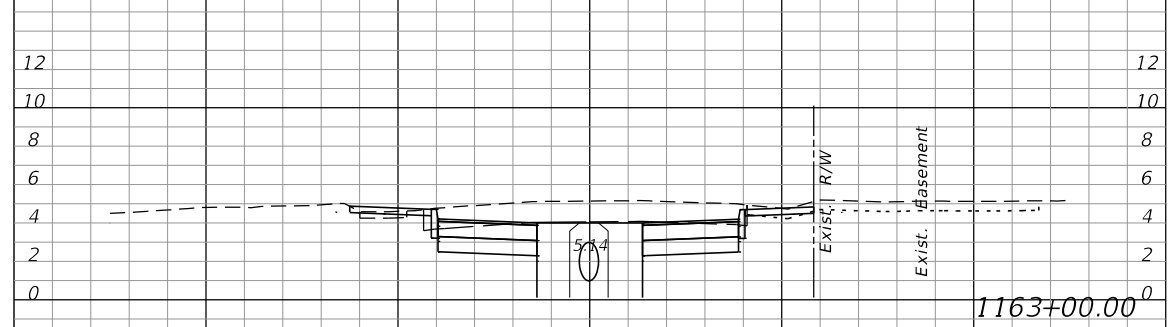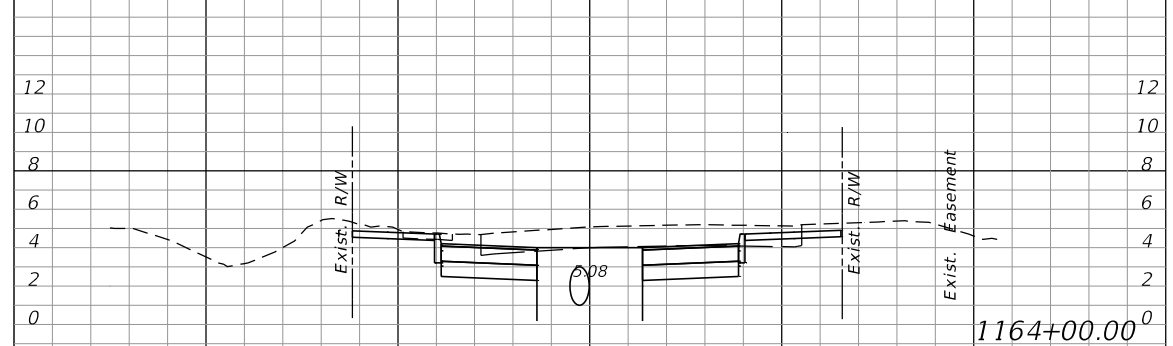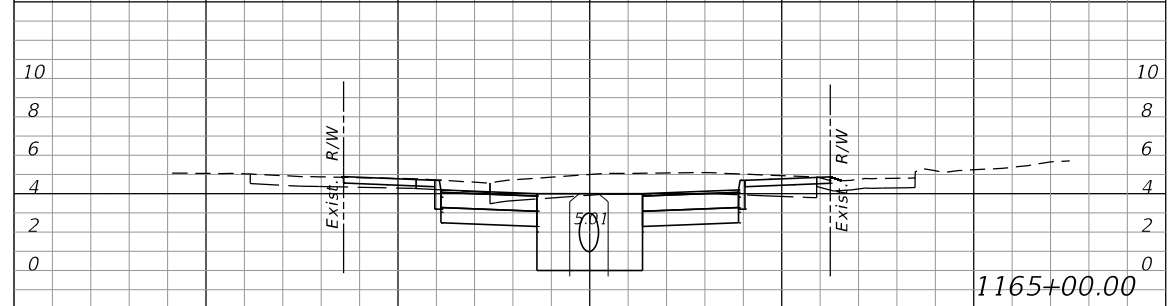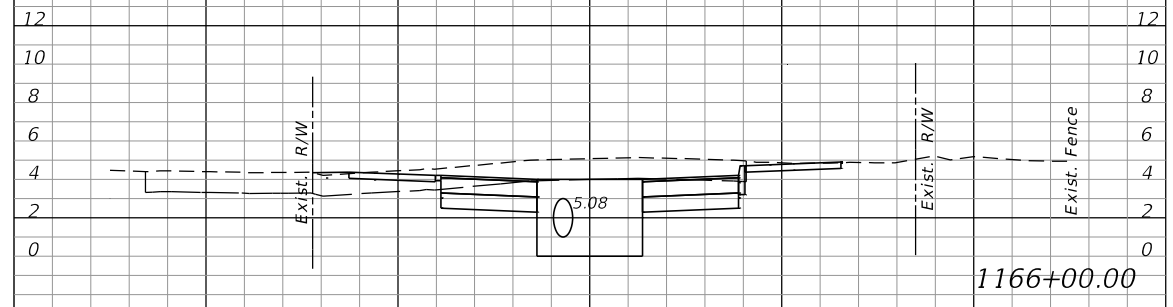

SCALE: HORIZ. = 20'
VERT. = 10'

NO.	DATE	BY	REVISIONS - DESCRIPTION

T.Y. LIN INTERNATIONAL
2400 FIRST STREET
SUITE 200
FORT MYERS, FLORIDA 33901
TEL. (239) 332-4846
FAX. (239) 332-4798
WWW.TYLIN.COM

APPROVED BY:
JAMES MOLNAR, P.E.
REGISTERED PROFESSIONAL ENGINEER
FLORIDA CERTIFICATE NO. 49237


PUBLIC WORKS DEPARTMENT
LEE COUNTY of
SOUTHWEST FLORIDA TRANSPORTATION
1500 MONROE STREET FORT MYERS, FLORIDA 33901
(239) 479-8900 www.lee-county.com/publicworks/dot/le.htm
rshields 4/9/2014 4:38:42 PM

CROSS SECTIONS
ESTERO BLVD IMPROVEMENTS


SHEET NO.
72
Rdxsrd_shg

Regular Exc. Embankment
A V A V


Regular Exc. Embankment
A V A V

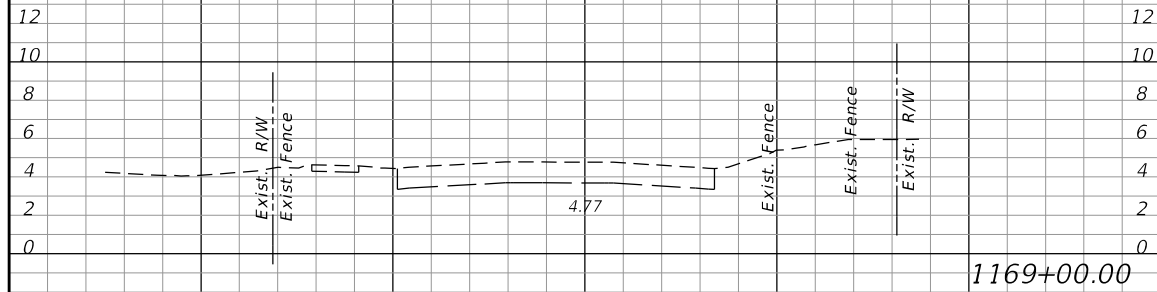

1169+00.00

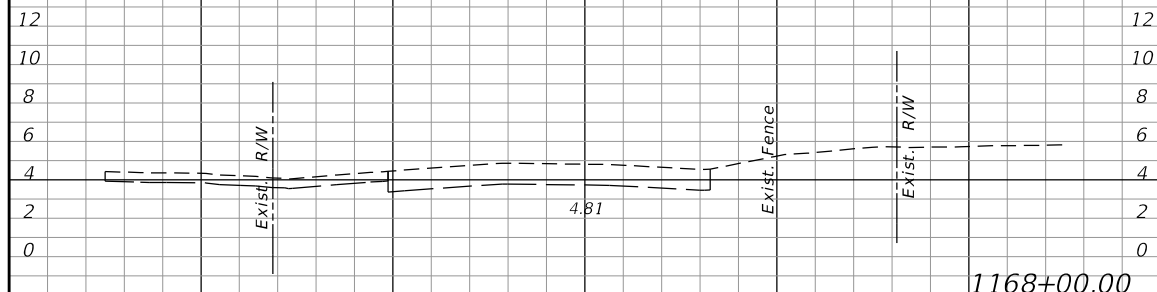


1168+00.00

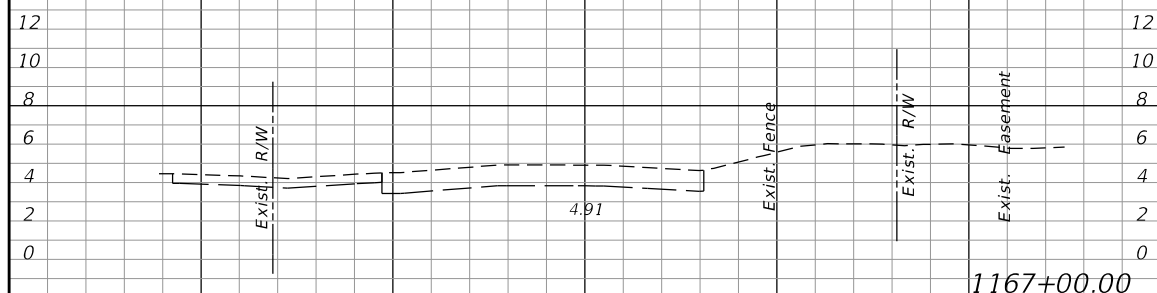


1167+00.00


SCALE: HORIZ. = 20'
VERT. = 10'

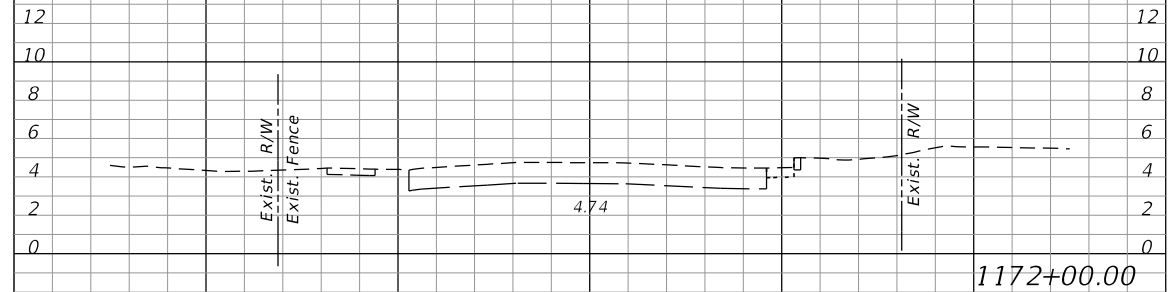

1172+00.00

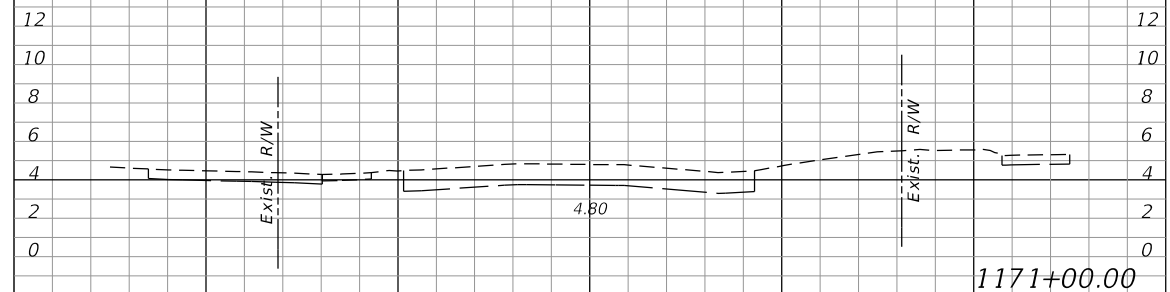

1171+00.00

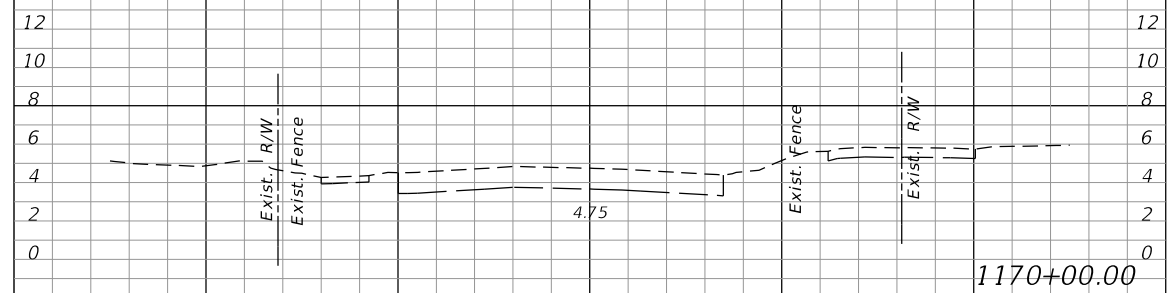

1170+00.00

SCALE: HORIZ. = 20'
VERT. = 10'

NO.	DATE	BY	REVISIONS - DESCRIPTION


T.Y. LIN INTERNATIONAL
2400 FIRST STREET
SUITE 200
FORT MYERS, FLORIDA 33901
TEL. (239) 332-4846
FAX. (239) 332-4798
WWW.TYLIN.COM

APPROVED BY:
JAMES MOLNAR, P.E.
REGISTERED PROFESSIONAL ENGINEER
FLORIDA CERTIFICATE NO. 49237


PUBLIC WORKS
LEE COUNTY
SOUTHWEST
FLORIDA
1500 MONROE STREET
FORT MYERS, FLORIDA 33901
TEL. (239) 479-8900 www.lee-county.com/publicworks/dotitle.htm
rshields 4/9/2014 4:39:18 PM

CROSS SECTIONS
ESTERO BLVD IMPROVEMENTS

SHEET NO.
73
Rdxsrd_shg

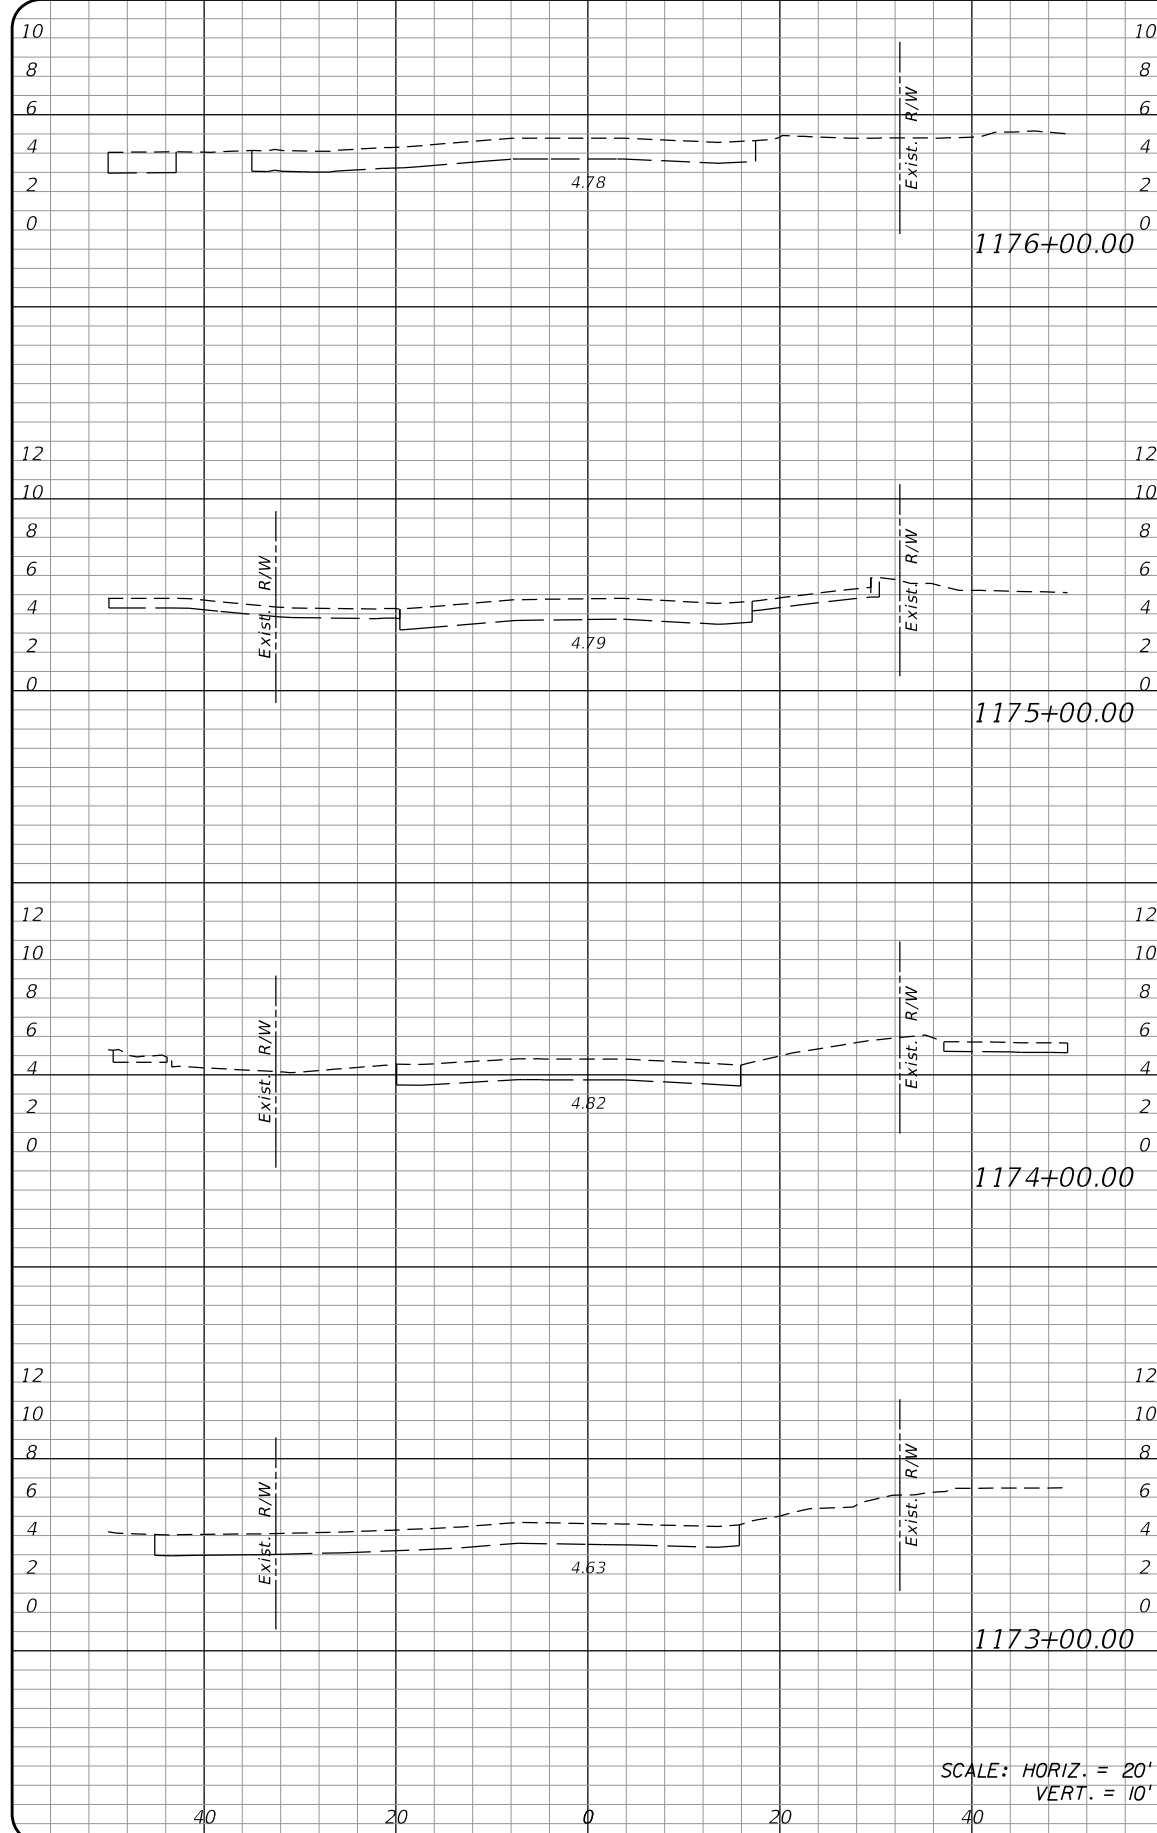

Regular	Exc.	Embankment	
		A	V

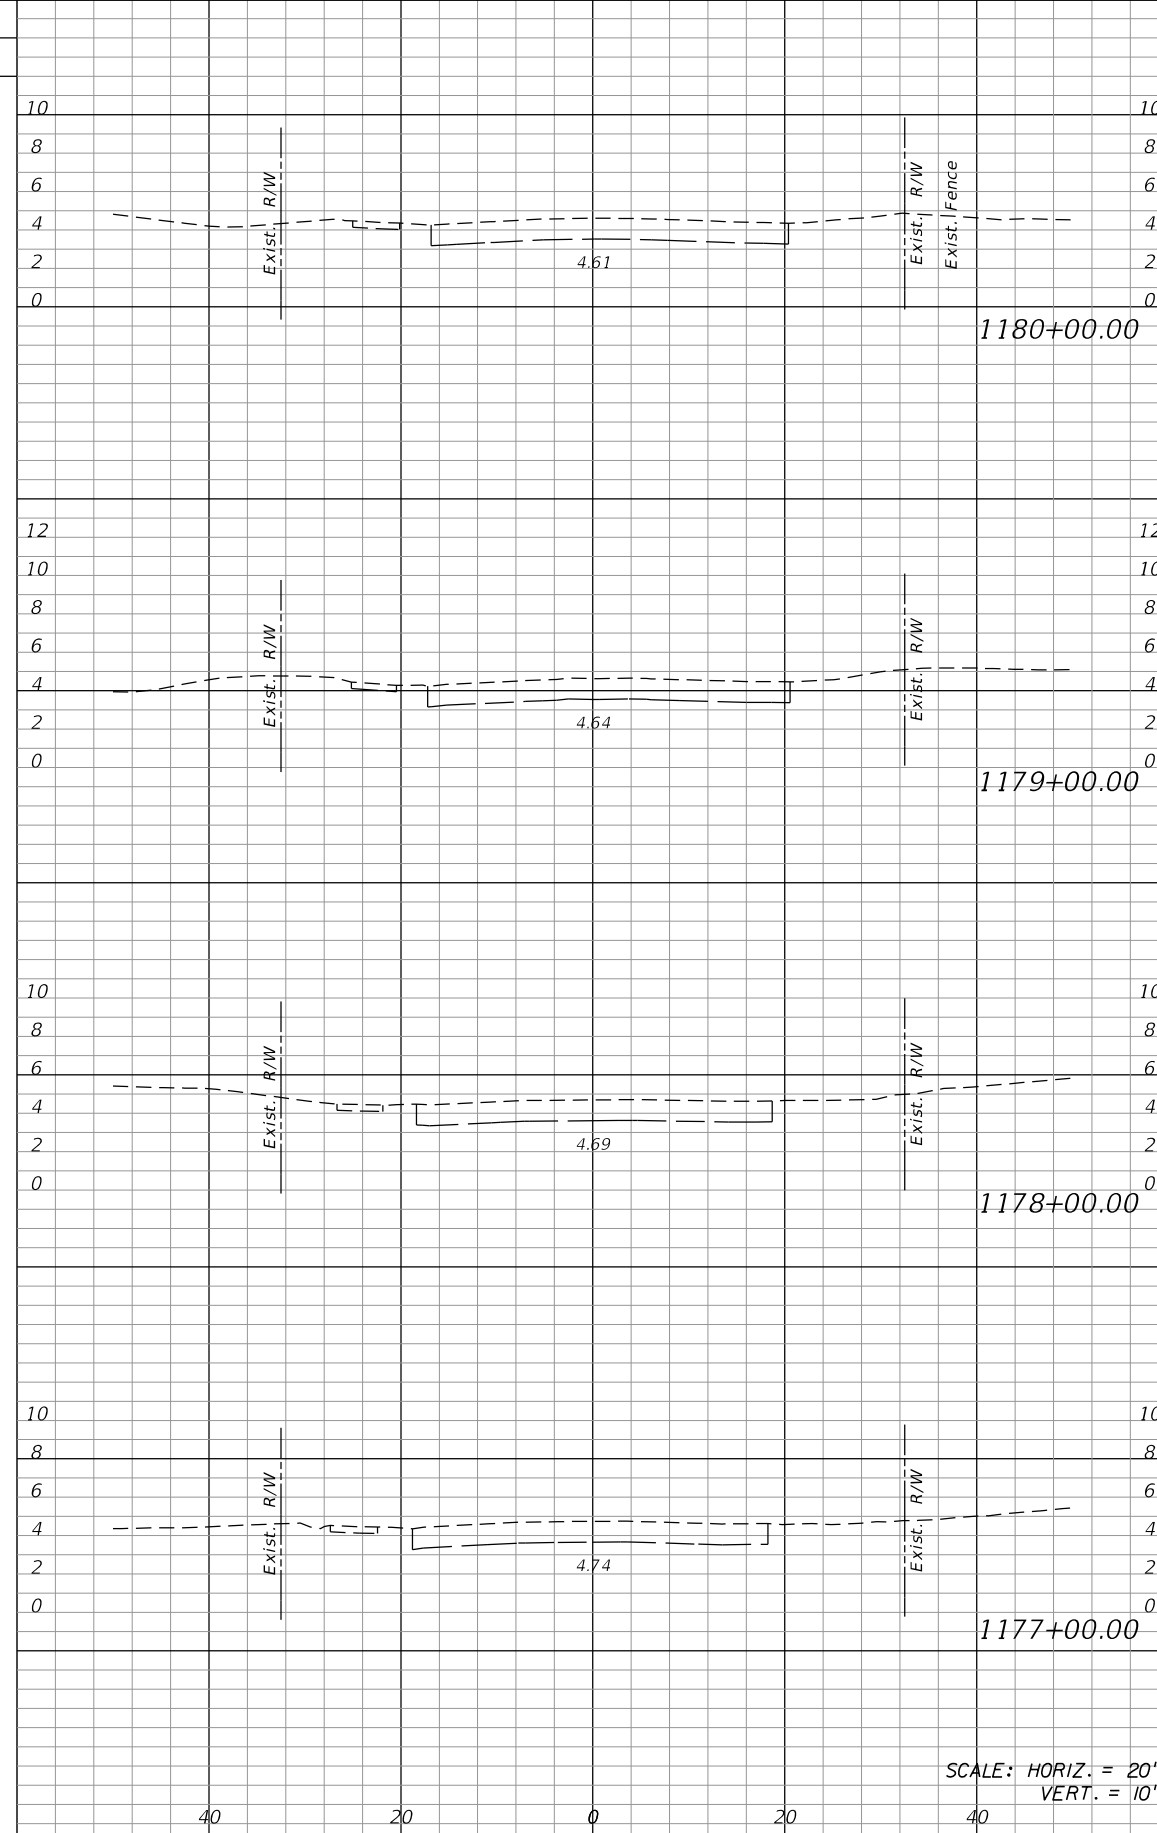

Regular	Exc.	Embankment	
		A	V

SCALE: HORIZ. = 20'
VERT. = 10'

SCALE: HORIZ. = 20'
VERT. = 10'

NO.	DATE	BY	REVISIONS - DESCRIPTION


T.Y. LIN INTERNATIONAL
 2400 FIRST STREET
 SUITE 200
 FORT MYERS, FLORIDA 33901
 TEL. (239) 332-4846
 FAX. (239) 332-4798
 WWW.TYLIN.COM

APPROVED BY:
JAMES MOLNAR, P.E.
 REGISTERED PROFESSIONAL ENGINEER
 FLORIDA CERTIFICATE NO. 49237


PUBLIC WORKS
LEE COUNTY
SOUTHWEST
FLORIDA
 1500 MONROE STREET
 FORT MYERS, FLORIDA 33901
 (239) 479-8900 www.lee-county.com/publicworks/dot/le.htm
 rshields 4/9/2014 4:39:54 PM

CROSS SECTIONS
ESTERO BLVD IMPROVEMENTS

SHEET NO.
74
 Rdxsrd_shg

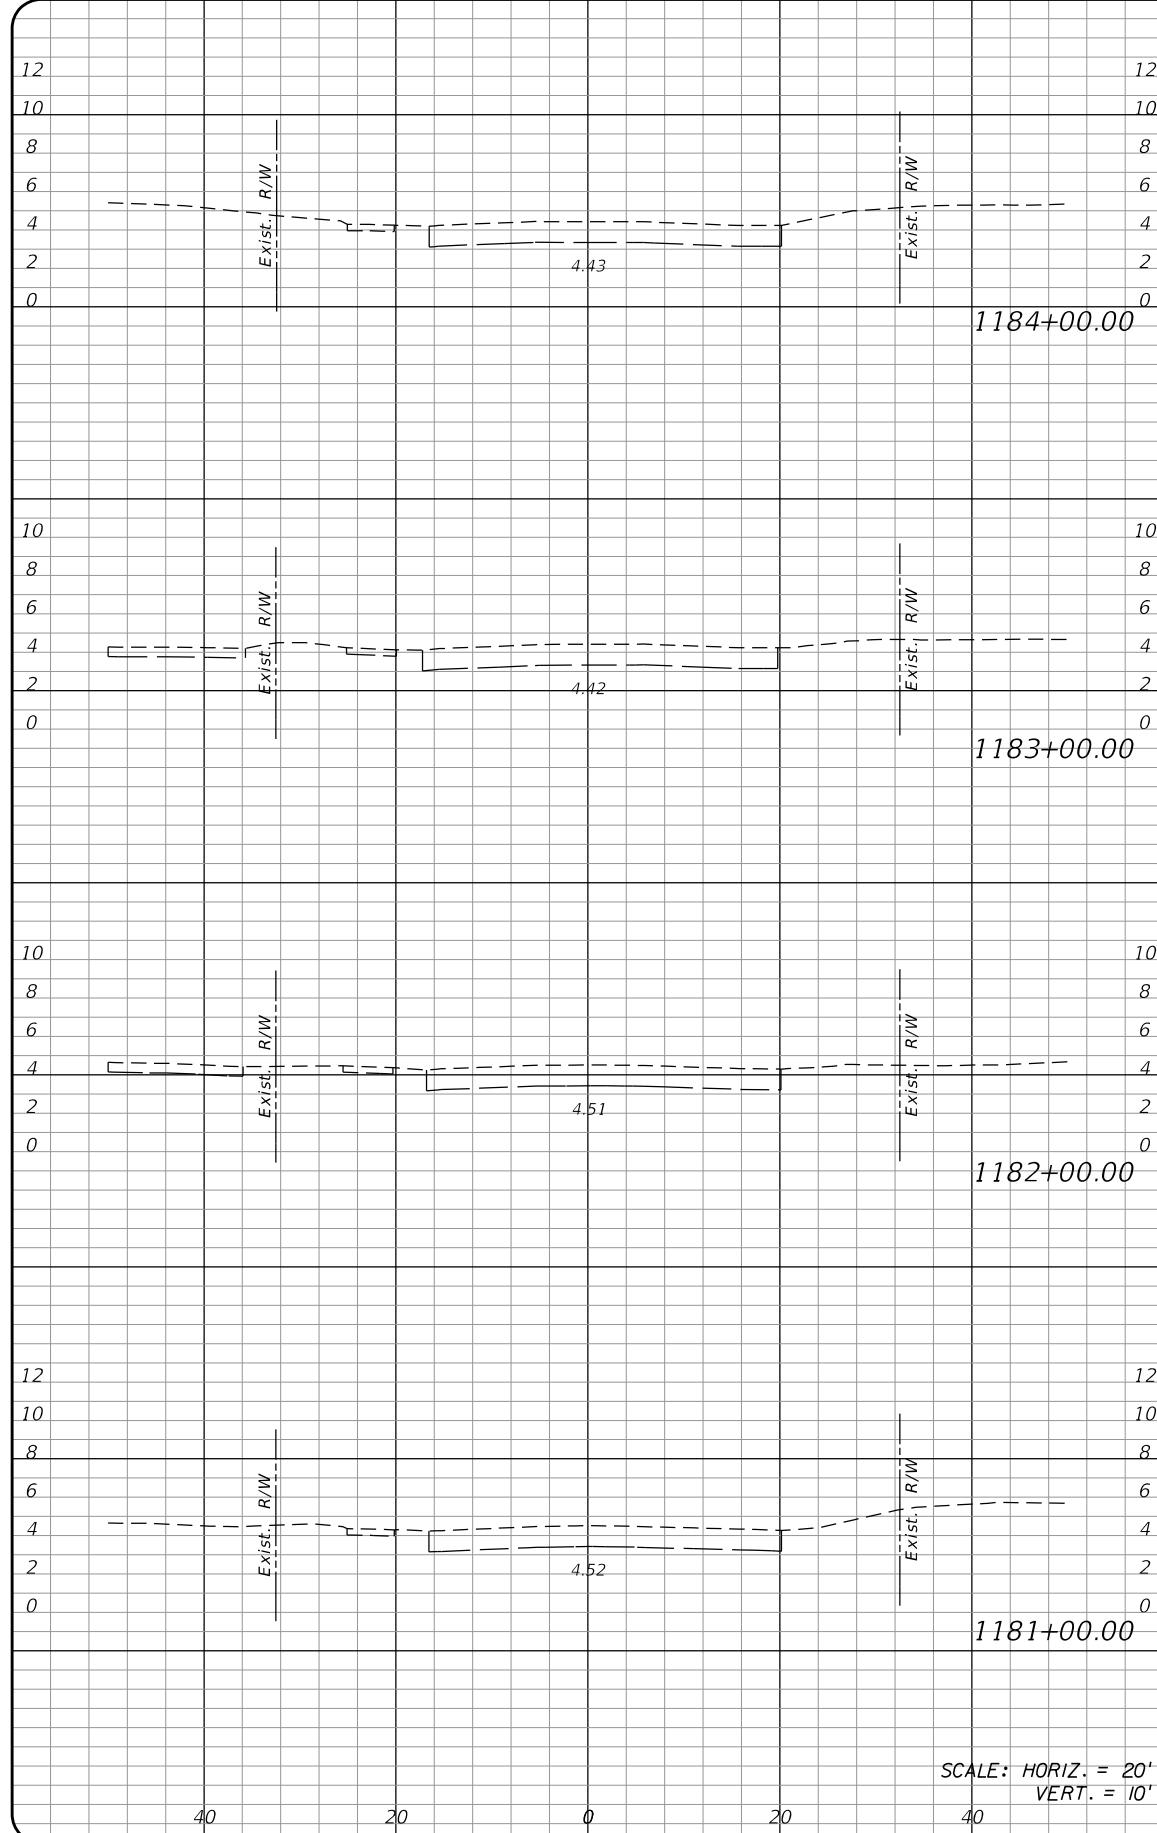

Regular		Exc.		Embankment	
A	V	A	V	A	V

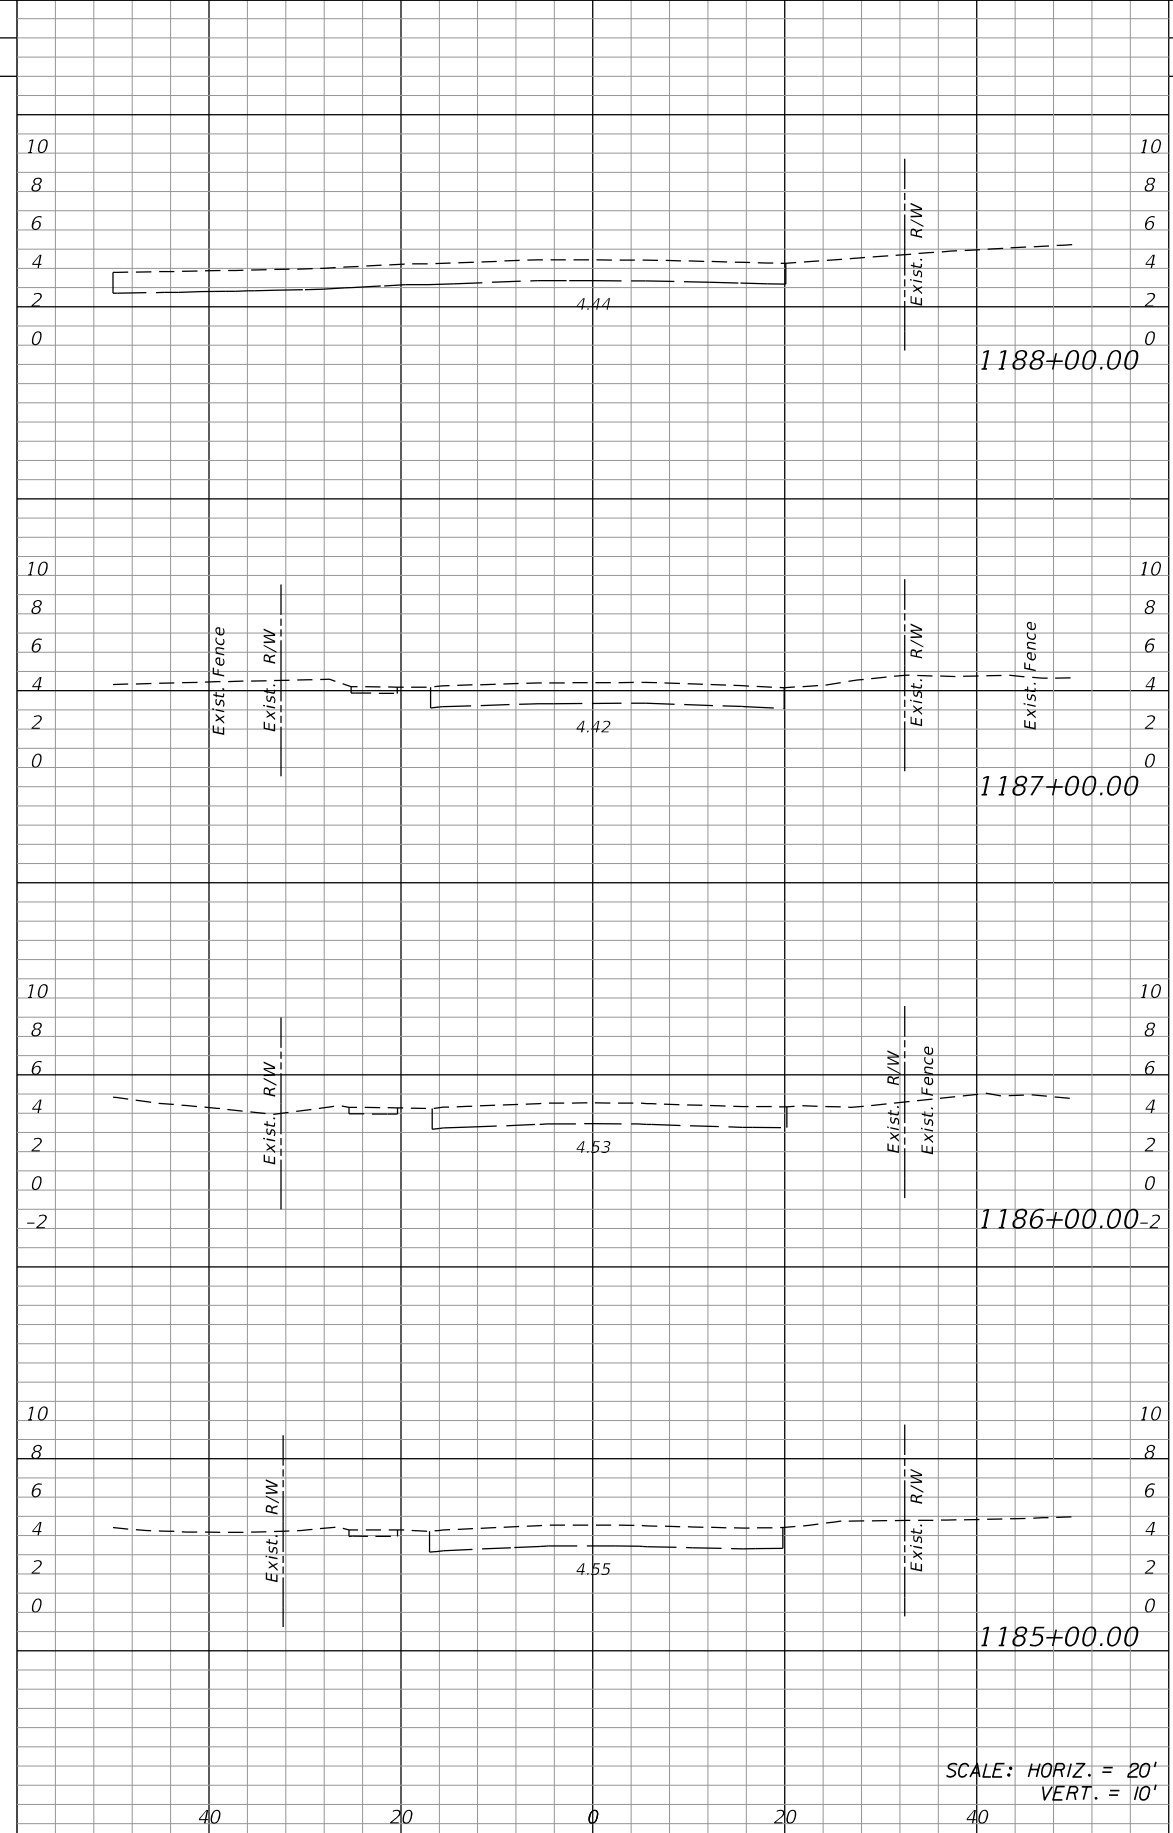

Regular		Exc.		Embankment	
A	V	A	V	A	V

SCALE: HORIZ. = 20'
VERT. = 10'

SCALE: HORIZ. = 20'
VERT. = 10'

NO.	DATE	BY	REVISIONS - DESCRIPTION


T.Y. LIN INTERNATIONAL
 2400 FIRST STREET
 SUITE 200
 FORT MYERS, FLORIDA 33901
 TEL. (239) 332-4846
 FAX. (239) 332-4798
 WWW.TYLIN.COM

APPROVED BY:
JAMES MOLNAR, P.E.
 REGISTERED PROFESSIONAL ENGINEER
 FLORIDA CERTIFICATE NO. 49237


PUBLIC WORKS
LEE COUNTY
 DEPARTMENT
 of
SOUTHWEST FLORIDA
 TRANSPORTATION
 1500 MONROE STREET
 FORT MYERS, FLORIDA 33901
 (239) 479-8900 www.lee-county.com/publicworks/dotitle.htm
 rshields 4/9/2014 4:40:29 PM

CROSS SECTIONS
ESTERO BLVD IMPROVEMENTS

P:\520027.xx Estero Boulevard Improvements\roadway\rdxsrd01.dgn

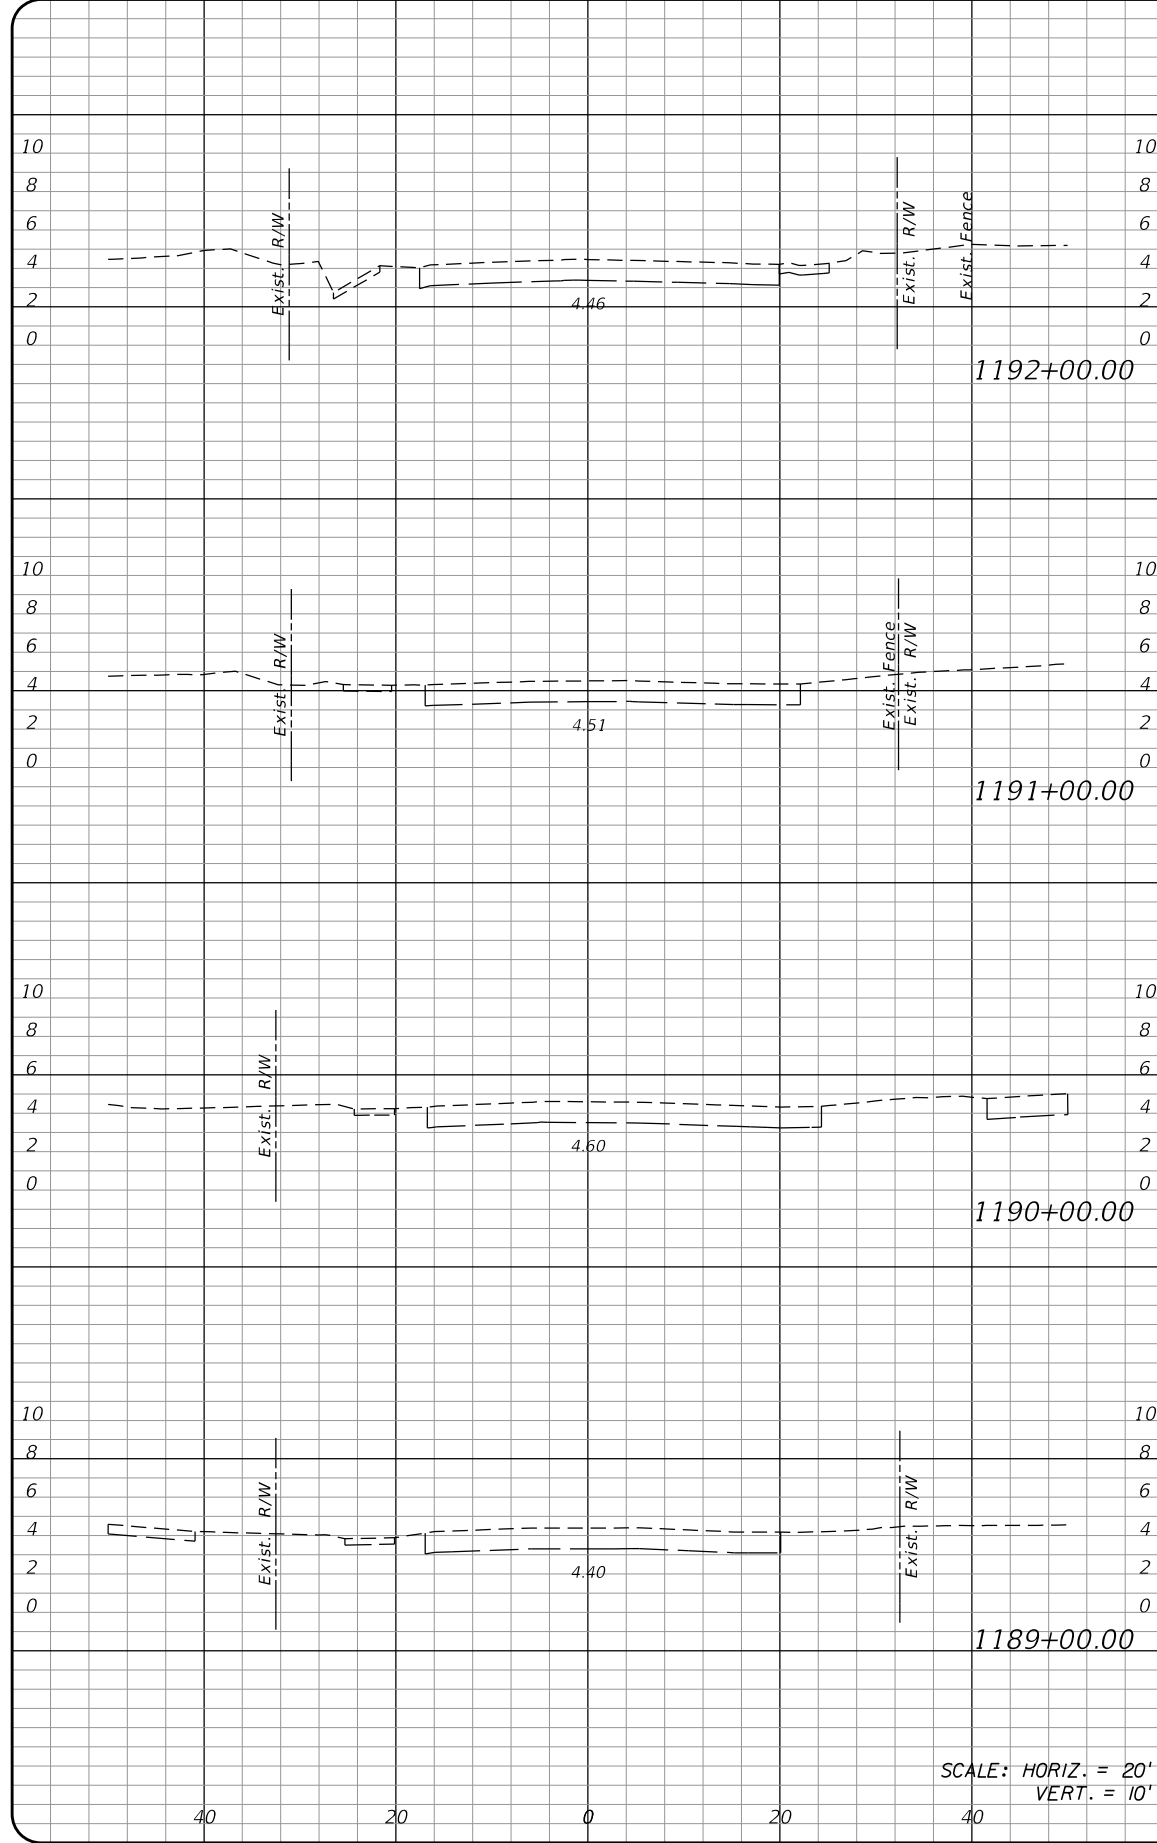

Regular		Exc.		Embankment	
A	V	A	V	A	V

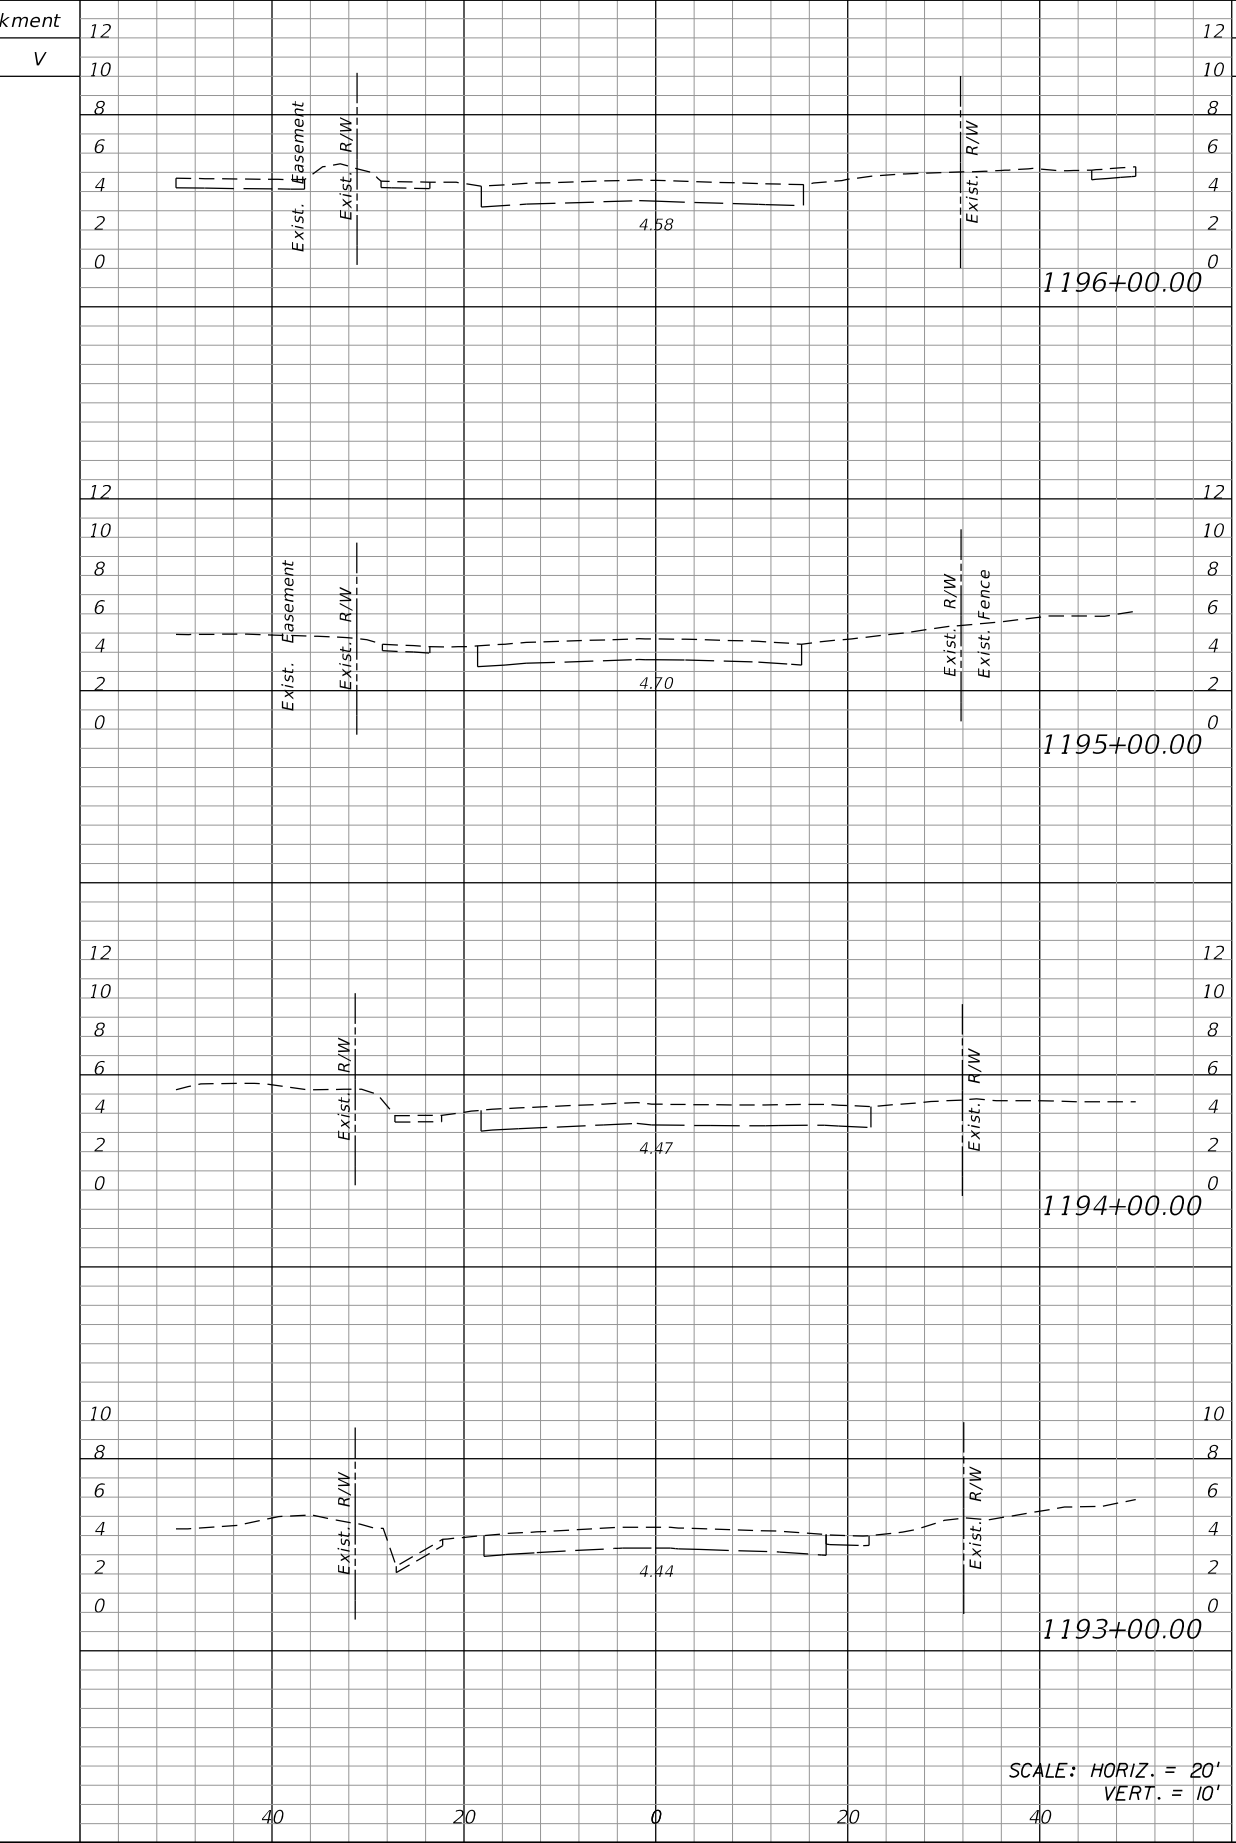

Regular		Exc.		Embankment	
A	V	A	V	A	V

NO.	DATE	BY	REVISIONS - DESCRIPTION

T.Y. LIN INTERNATIONAL
 2400 FIRST STREET
 SUITE 200
 FORT MYERS, FLORIDA 33901
 TEL. (239) 332-4846
 FAX. (239) 332-4798
 WWW.TYLIN.COM

APPROVED BY:
JAMES MOLNAR, P.E.
 REGISTERED PROFESSIONAL ENGINEER
 FLORIDA CERTIFICATE NO. 49237

PUBLIC WORKS
LEE COUNTY
 DEPARTMENT
 of
SOUTHWEST FLORIDA
 TRANSPORTATION
 1500 MONROE STREET
 FORT MYERS, FLORIDA 33901
 (239) 479-8900 www.lee-county.com/publicworks/dot/le.htm
 rshields 4/9/2014 4:41:06 PM





CROSS SECTIONS

ESTERO BLVD IMPROVEMENTS

SHEET
 NO.
76

P:\520027.xx Estero Boulevard Improvements\roadway\rdxsrd01.dgn





Rdxsrd_shg

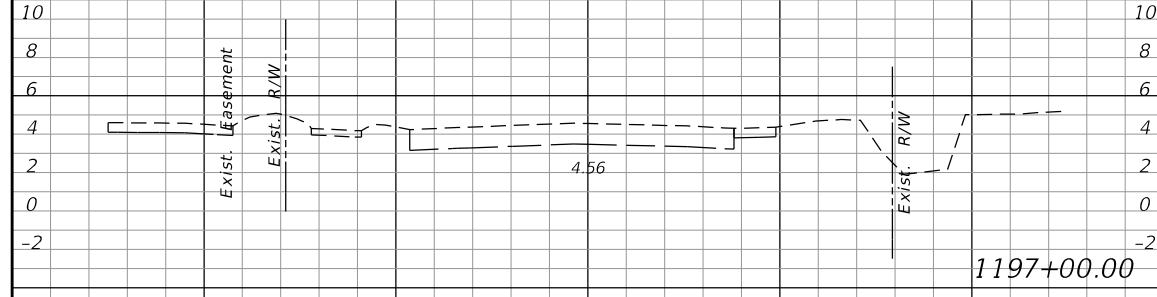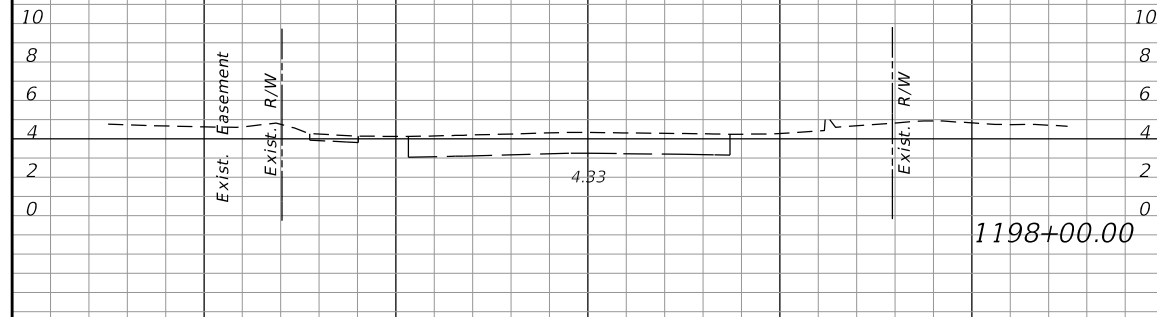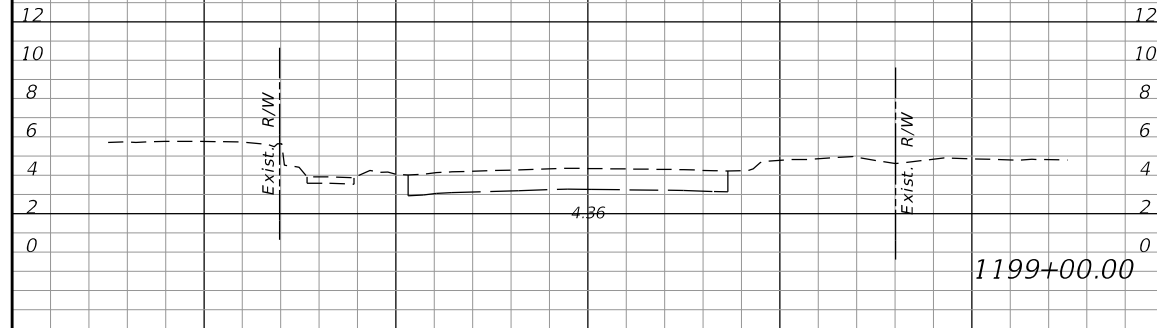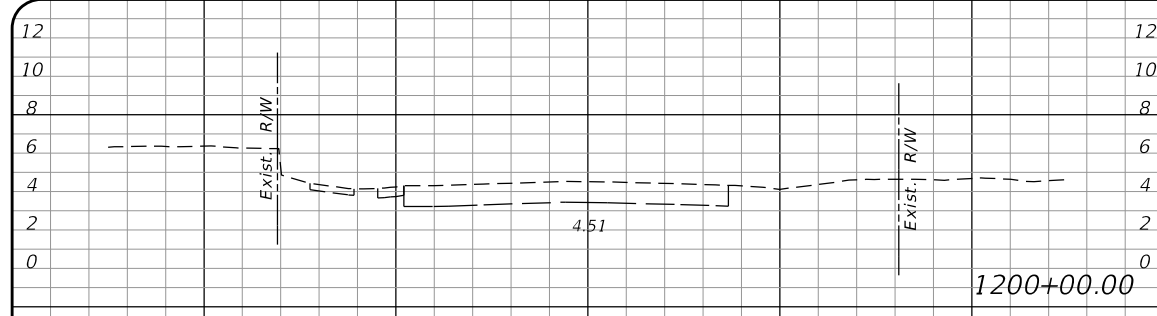

SCALE: HORIZ. = 20'
VERT. = 10'

40 20 0 20 40

Regular		Exc.		Embankment	
A	V	A	V	A	V

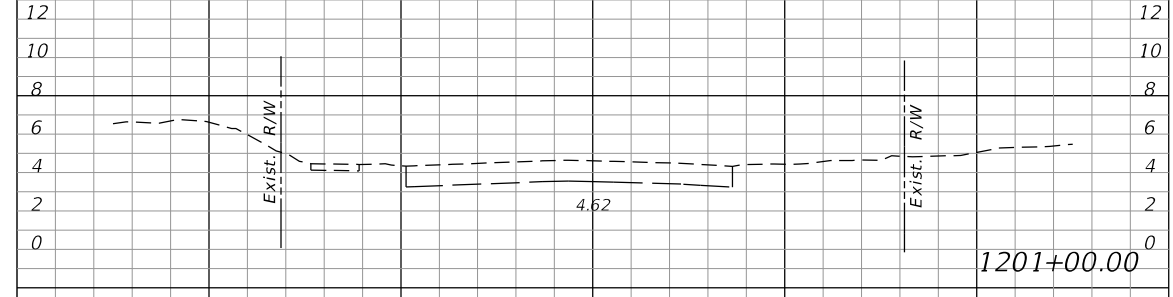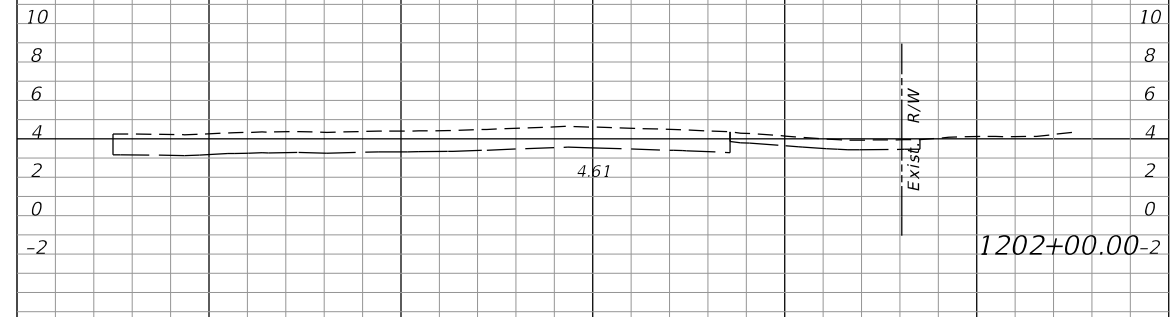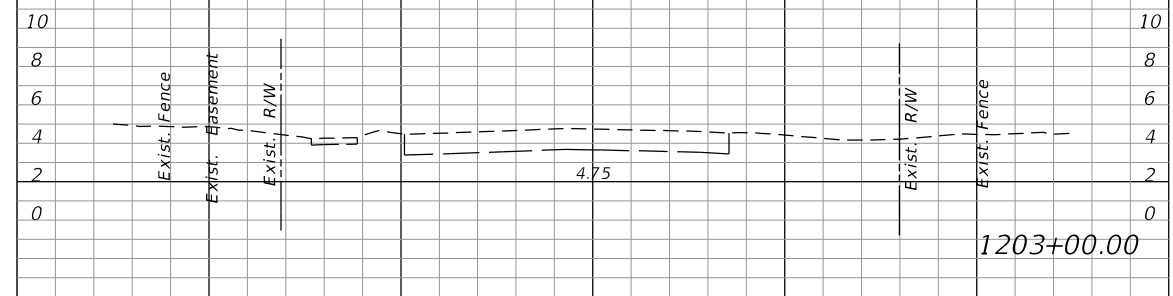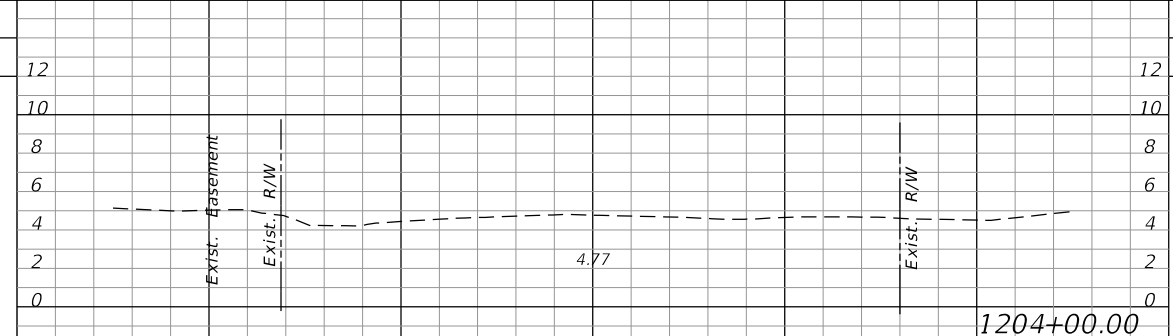

SCALE: HORIZ. = 20'
VERT. = 10'


40 20 0 20 40

Regular		Exc.		Embankment	
A	V	A	V	A	V

NO.	DATE	BY	REVISIONS - DESCRIPTION

T.Y. LIN INTERNATIONAL
2400 FIRST STREET
SUITE 200
FORT MYERS, FLORIDA 33901
TEL. (239) 332-4846
FAX. (239) 332-4798
WWW.TYLIN.COM

APPROVED BY:
JAMES MOLNAR, P.E.
REGISTERED PROFESSIONAL ENGINEER
FLORIDA CERTIFICATE NO. 49237


 **PUBLIC WORKS**
LEE COUNTY
SOUTHWEST
FLORIDA
1500 MONROE STREET
FORT MYERS, FLORIDA 33901
12391 479-8900 www.lee-county.com/publicworks/dotlite.htm
rshields 4/9/2014 4:41:41 PM

CROSS SECTIONS
ESTERO BLVD IMPROVEMENTS


SHEET
NO.
77

Regular Exc. Embankment
A V A V


Regular Exc. Embankment
A V A V

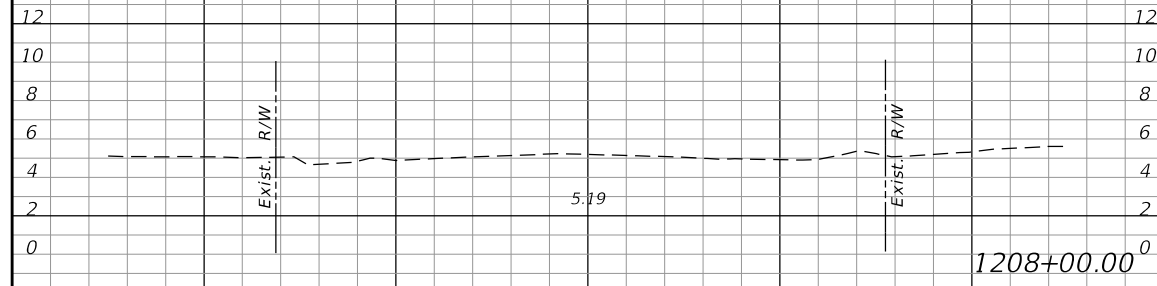


1208+00.00⁰

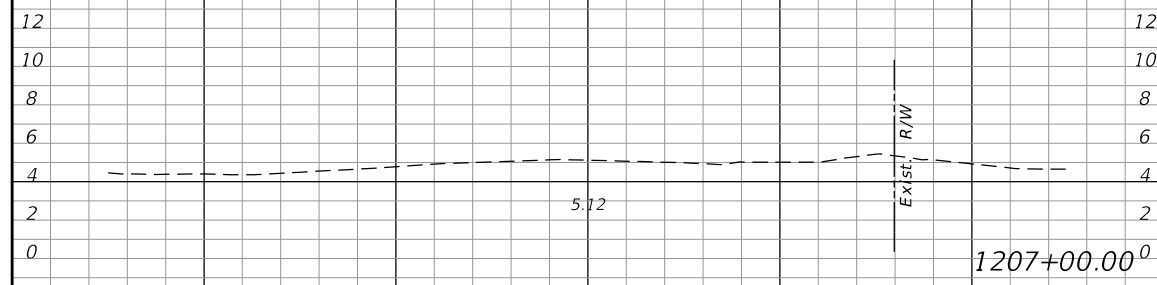

1207+00.00⁰

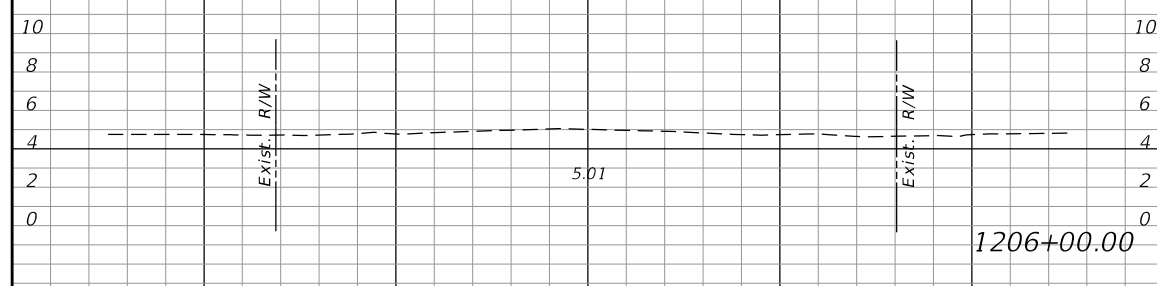


1206+00.00

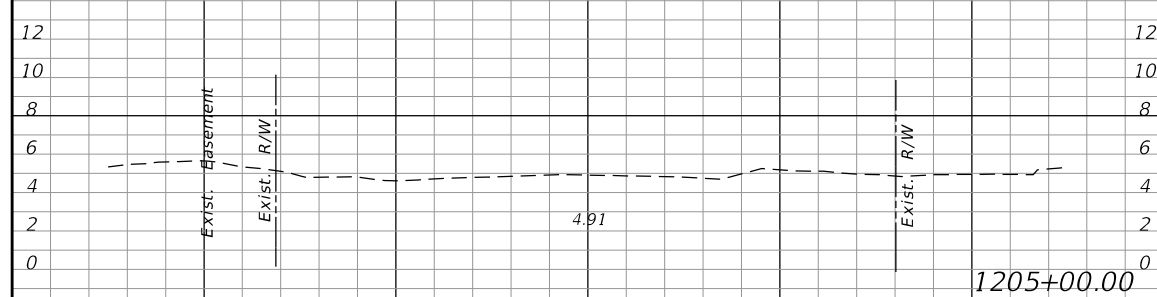


1205+00.00


SCALE: HORIZ. = 20'
VERT. = 10'

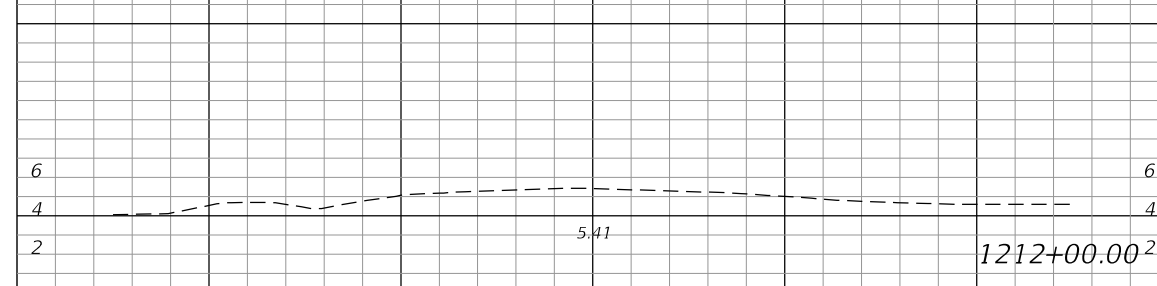


1212+00.00²

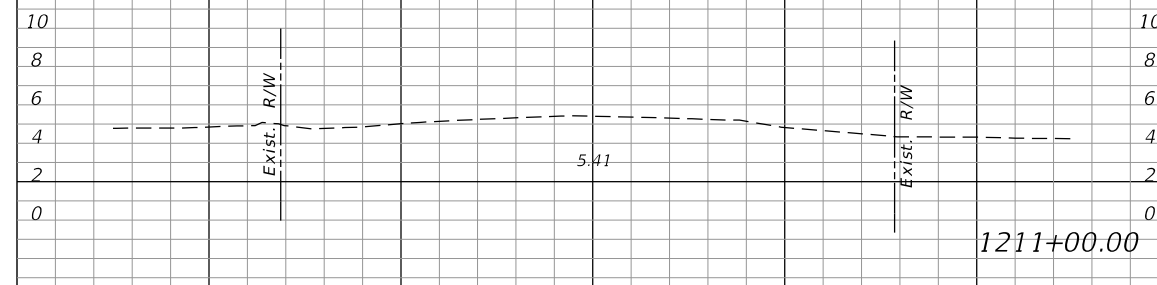

1211+00.00

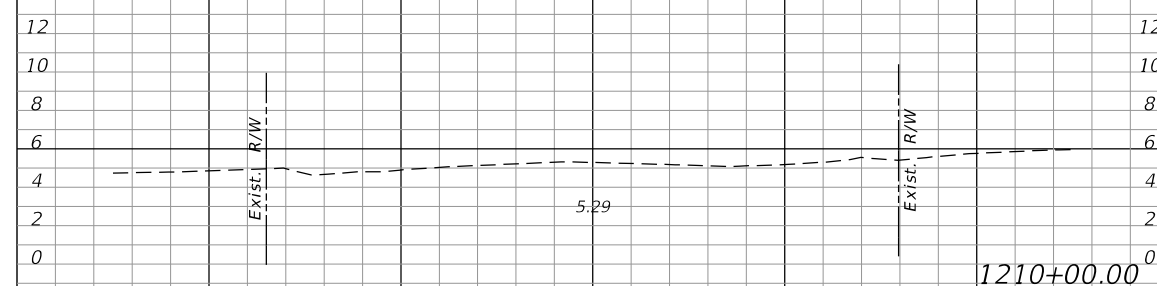

1210+00.00⁰

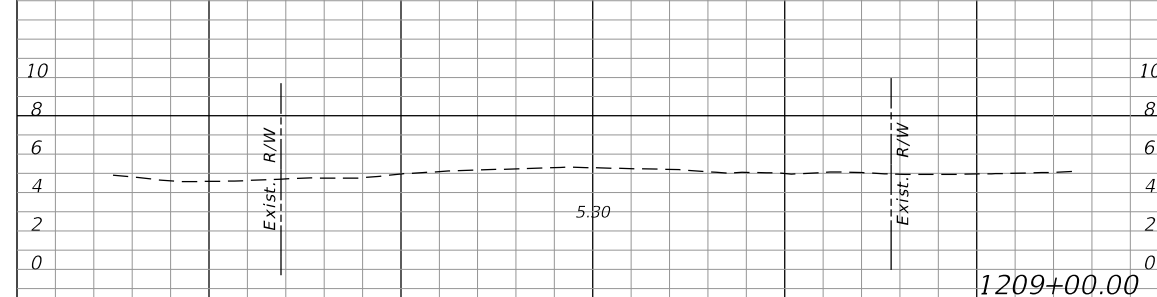

1209+00.00

SCALE: HORIZ. = 20'
VERT. = 10'

NO.	DATE	BY	REVISIONS - DESCRIPTION

T.Y. LIN INTERNATIONAL
2400 FIRST STREET
SUITE 200
FORT MYERS, FLORIDA 33901
TEL. (239) 332-4846
FAX. (239) 332-4798
WWW.TYLIN.COM

APPROVED BY:
JAMES MOLNAR, P.E.
REGISTERED PROFESSIONAL ENGINEER
FLORIDA CERTIFICATE NO. 49237

PUBLIC WORKS DEPARTMENT
LEE COUNTY of TRANSPORTATION
SOUTHWEST FLORIDA
1500 MONROE STREET FORT MYERS, FLORIDA 33901
(239) 479-8900 www.lee-county.com/publicworks/dot/le.htm
rshields 4/9/2014 4:42:17 PM

CROSS SECTIONS
ESTERO BLVD IMPROVEMENTS


P:\520027.xx Estero Boulevard Improvements\roadway\rdxsrd01.dgn

Regular Exc. Embankment


Regular Exc. Embankment

A V A V


A V A V

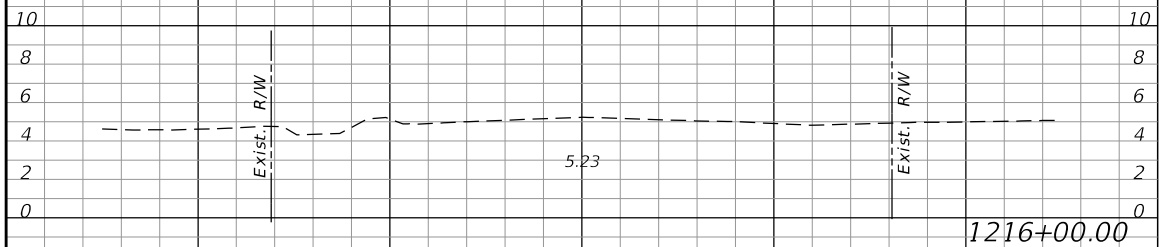


1216+00.00

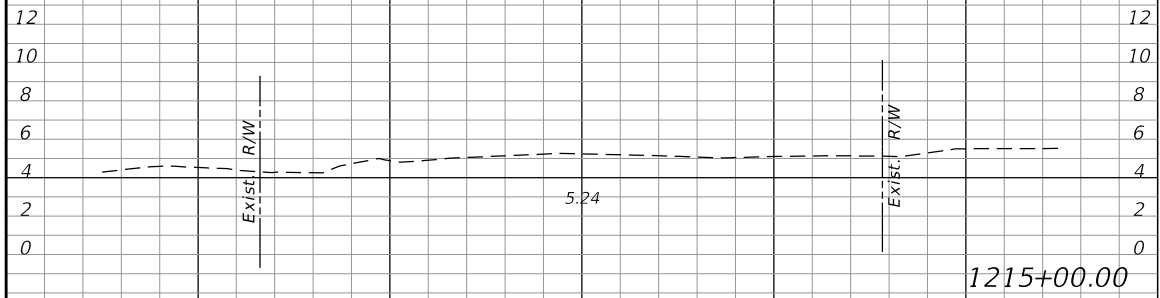

1215+00.00

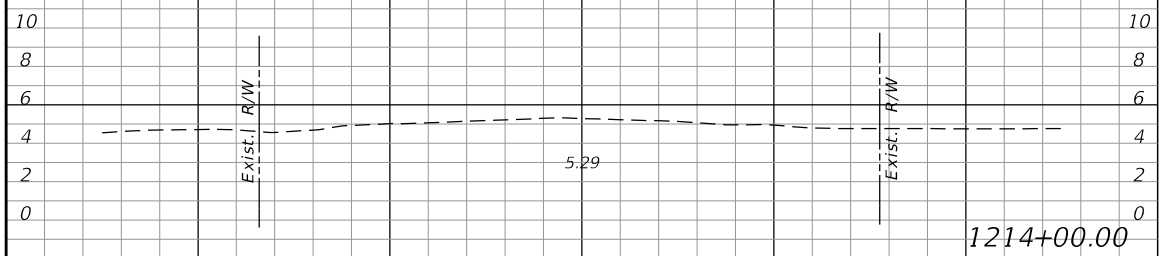


1214+00.00

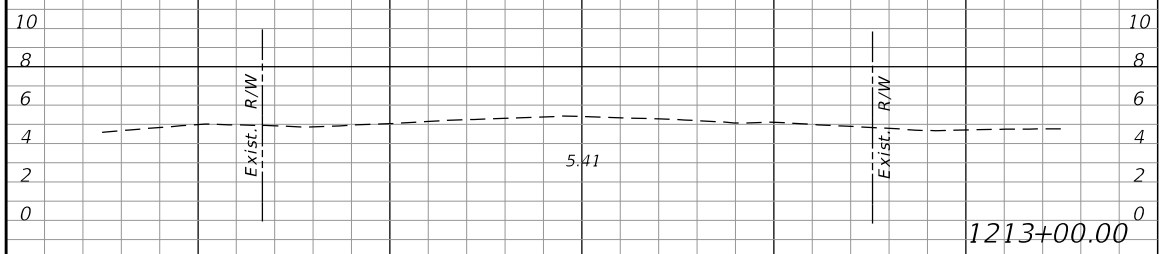


1213+00.00


SCALE: HORIZ. = 20'
VERT. = 10'

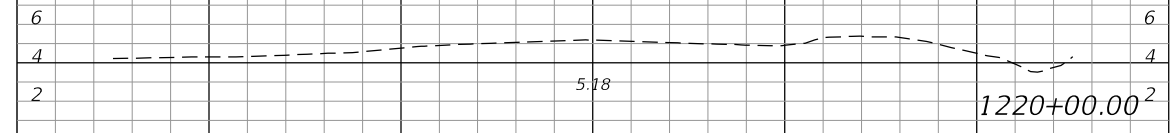


1220+00.00

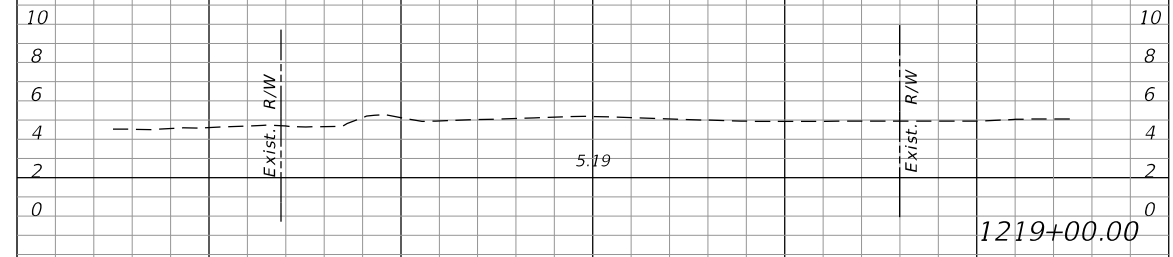

1219+00.00

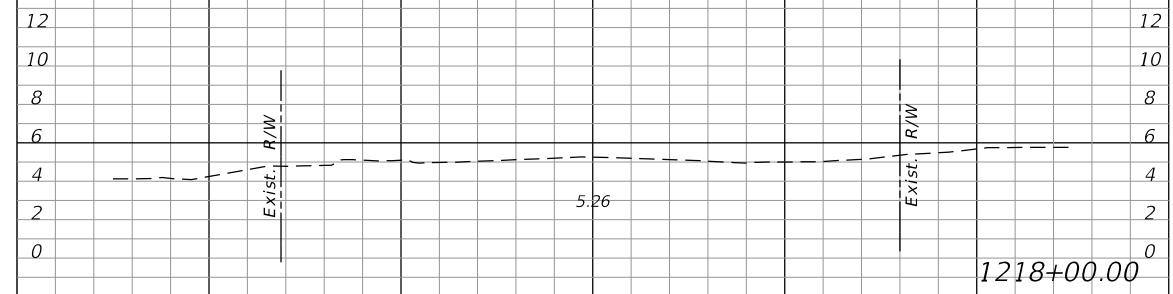

1218+00.00

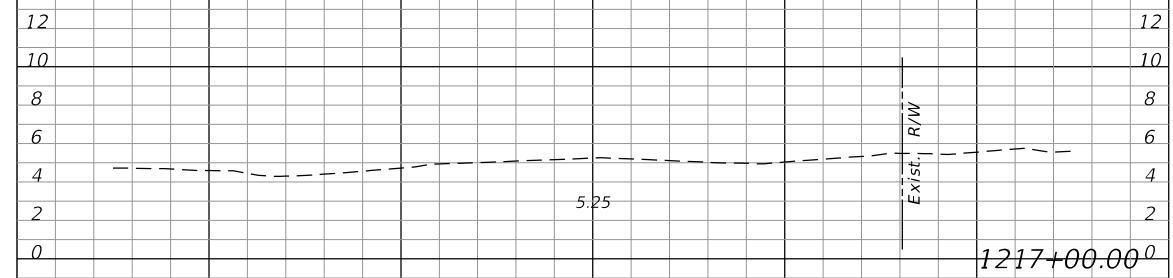

1217+00.00

SCALE: HORIZ. = 20'
VERT. = 10'

NO.	DATE	BY	REVISIONS - DESCRIPTION

T.Y. LIN INTERNATIONAL
 2400 FIRST STREET
 SUITE 200
 FORT MYERS, FLORIDA 33901
 TEL. (239) 332-4846
 FAX. (239) 332-4798
 WWW.TYLIN.COM





APPROVED BY:
JAMES MOLNAR, P.E.
 REGISTERED PROFESSIONAL ENGINEER
 FLORIDA CERTIFICATE NO. 49237

PUBLIC WORKS DEPARTMENT
 LEE COUNTY of TRANSPORTATION
 SOUTH WEST FLORIDA
 1500 MONROE STREET FORT MYERS, FLORIDA 33901
 (239) 479-8900 www.lee-county.com/publicworks/dot.htm
 rshields 4/9/2014 4:42:53 PM





CROSS SECTIONS
ESTERO BLVD IMPROVEMENTS

Regular Exc. Embankment
A V A V

Regular Exc. Embankment
A V A V

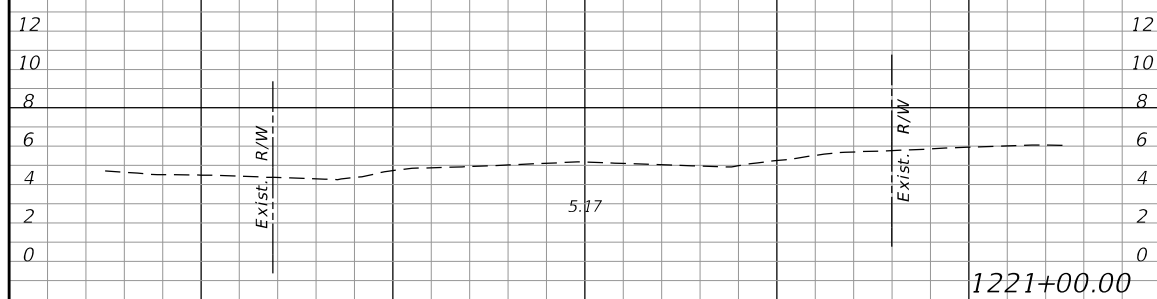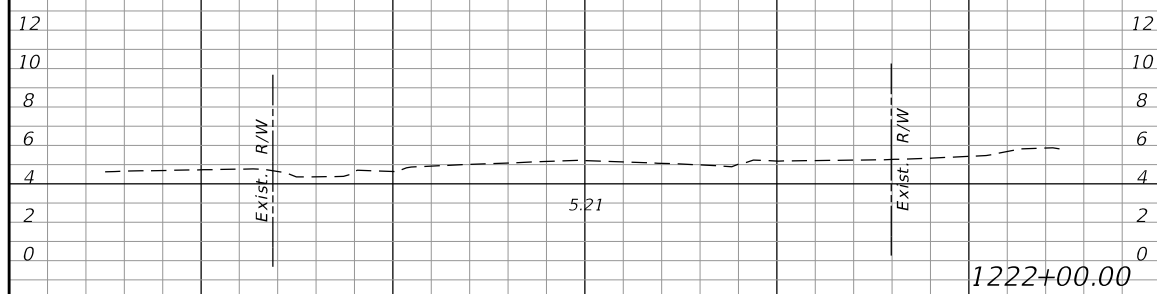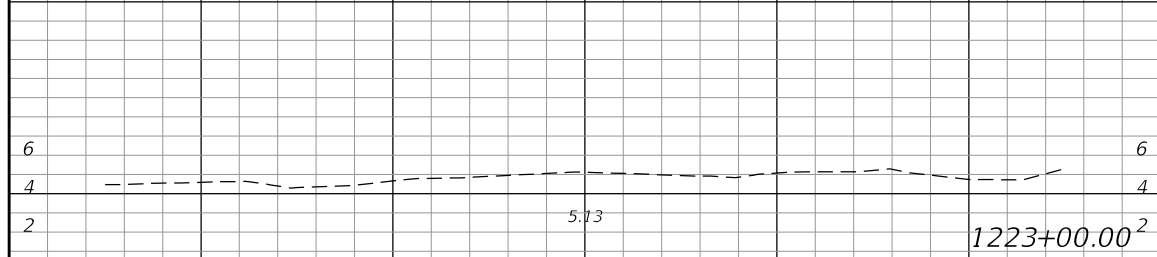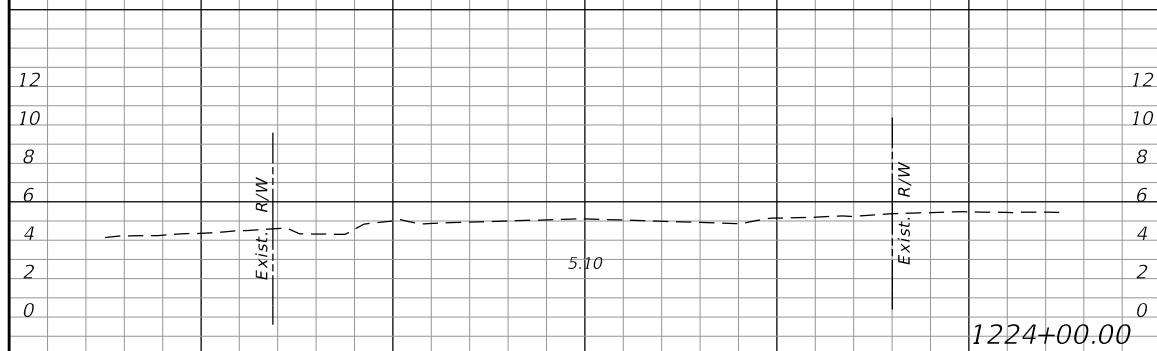

SCALE: HORIZ. = 20'
VERT. = 10'

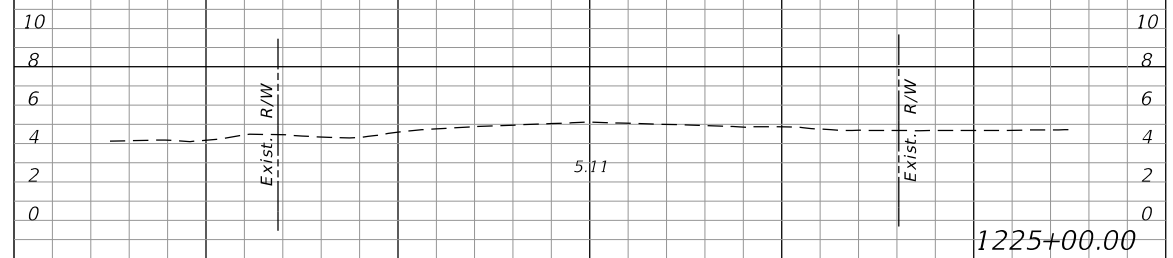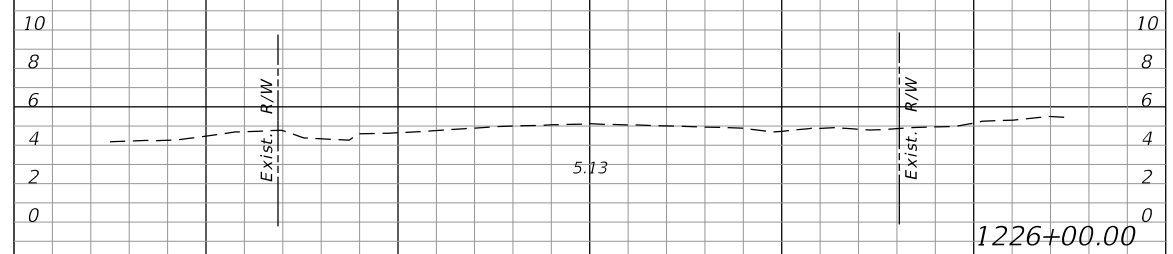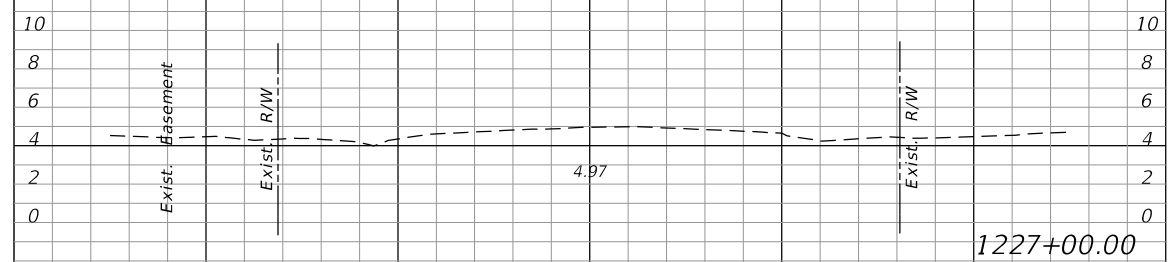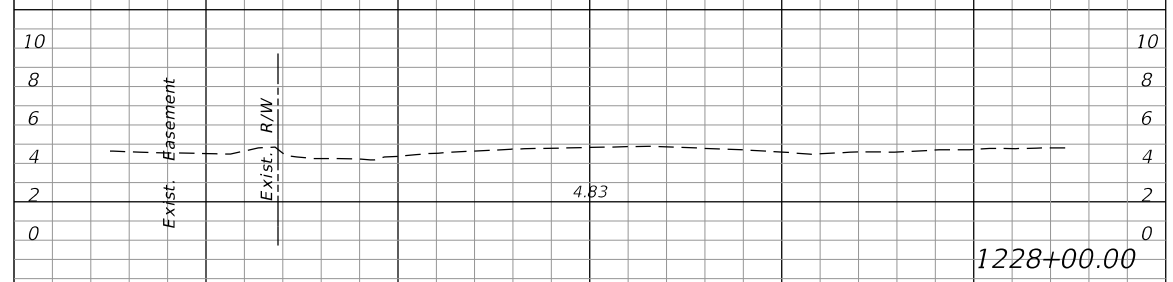

SCALE: HORIZ. = 20'
VERT. = 10'

NO.	DATE	BY	REVISIONS - DESCRIPTION

T.Y. LIN INTERNATIONAL
2400 FIRST STREET
SUITE 200
FORT MYERS, FLORIDA 33901
TEL. (239) 332-4846
FAX. (239) 332-4798
WWW.TYLIN.COM

APPROVED BY:
JAMES MOLNAR, P.E.
REGISTERED PROFESSIONAL ENGINEER
FLORIDA CERTIFICATE NO. 49237

PUBLIC WORKS DEPARTMENT
LEE COUNTY of TRANSPORTATION
SOUTHWEST FLORIDA
1500 MONROE STREET FORT MYERS, FLORIDA 33901
(239) 479-8900 www.lee-county.com/publicworks/dot/htm
rshields 4/9/2014 4:43:29 PM

CROSS SECTIONS
ESTERO BLVD IMPROVEMENTS


SHEET NO.
80

Regular Exc. Embankment


A V A V

Regular Exc. Embankment


A V A V

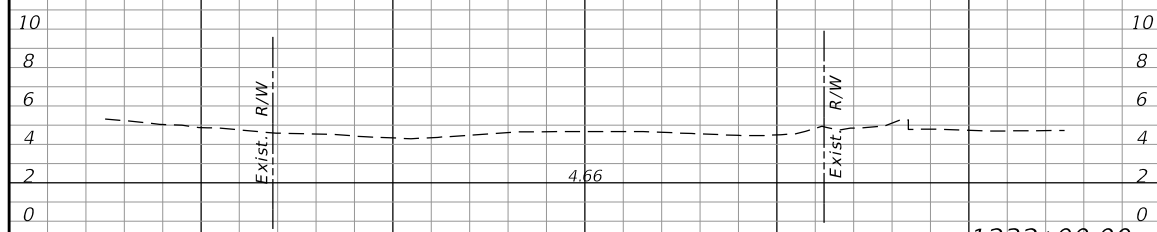


1232+00.00

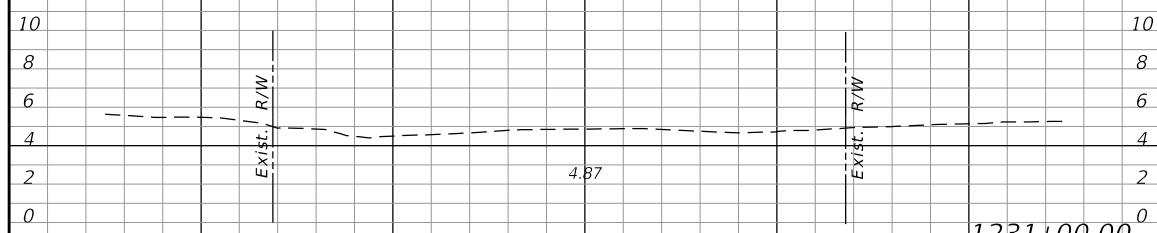

1231+00.00

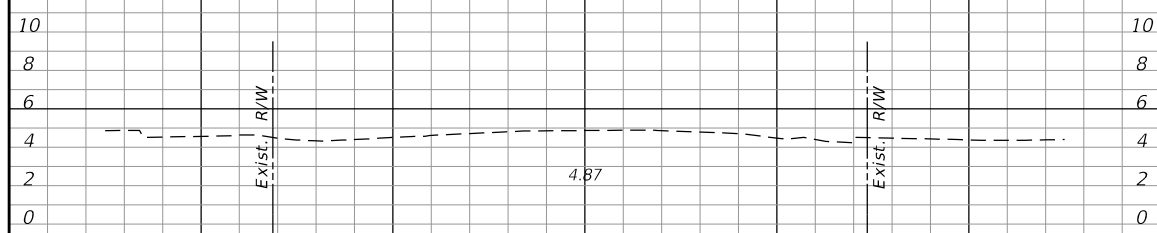


1230+00.00

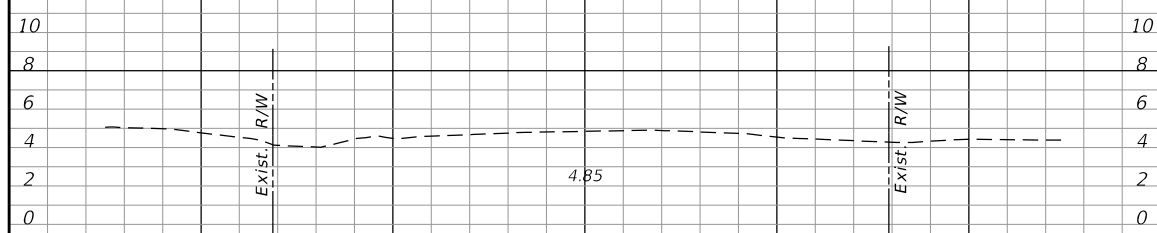


1229+00.00


SCALE: HORIZ. = 20'
VERT. = 10'

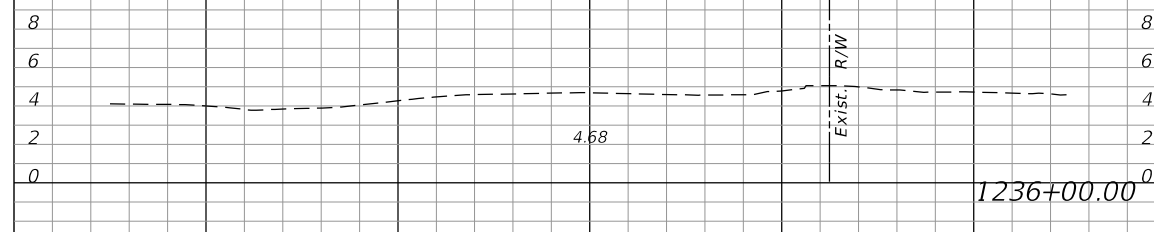


1236+00.00

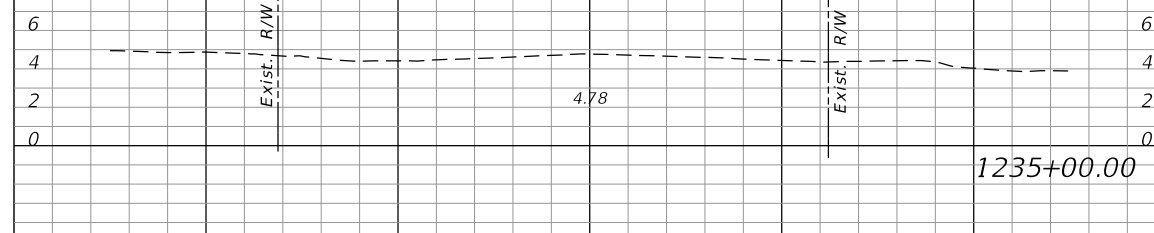

1235+00.00

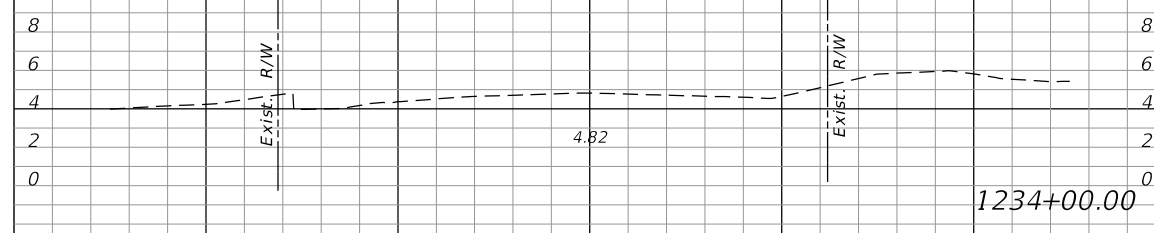

1234+00.00

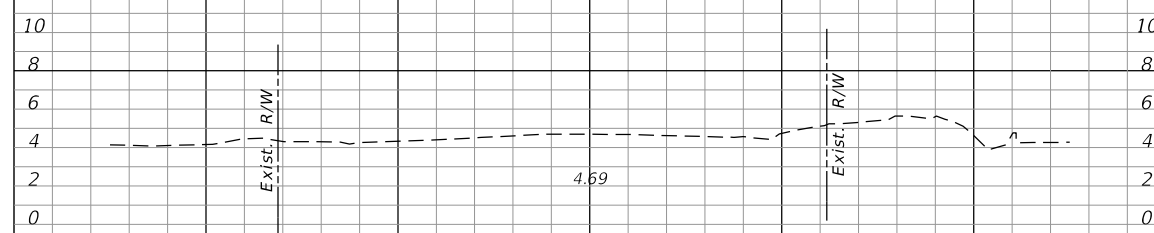

1233+00.00

SCALE: HORIZ. = 20'
VERT. = 10'

NO.	DATE	BY	REVISIONS - DESCRIPTION





T.Y. LIN INTERNATIONAL
 2400 FIRST STREET
 SUITE 200
 FORT MYERS, FLORIDA 33901
 TEL. (239) 332-4846
 FAX. (239) 332-4798
 WWW.TYLIN.COM

APPROVED BY:
JAMES MOLNAR, P.E.
 REGISTERED PROFESSIONAL ENGINEER
 FLORIDA CERTIFICATE NO. 49237






PUBLIC WORKS DEPARTMENT
 LEE COUNTY of
 SOUTHWEST FLORIDA TRANSPORTATION
 1500 MONROE STREET FORT MYERS, FLORIDA 33901
 (239) 479-8900 www.lee-county.com/publicworks/dot/le.htm
 rshields 4/9/2014 4:44:05 PM

CROSS SECTIONS
ESTERO BLVD IMPROVEMENTS

SHEET NO.
81

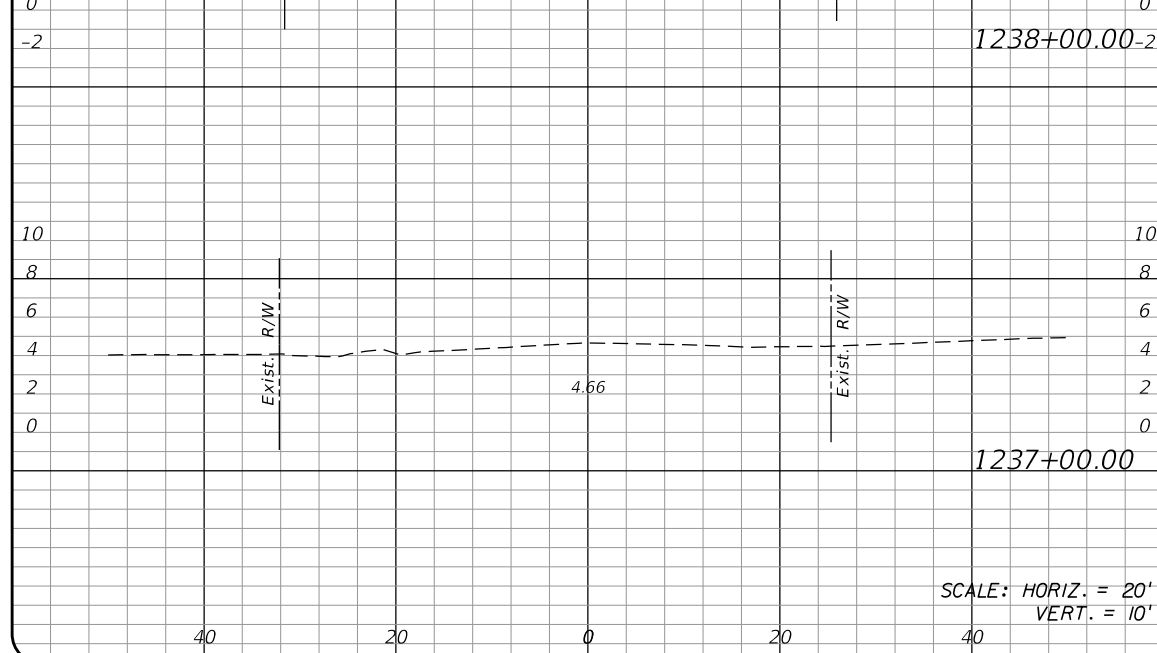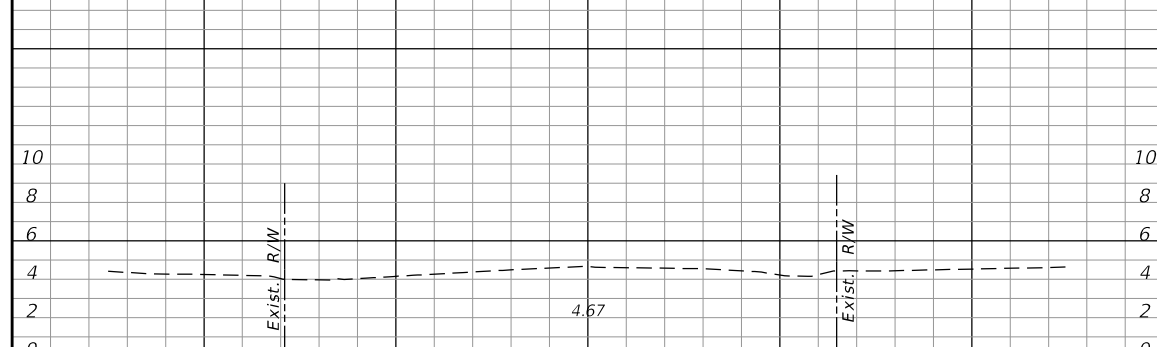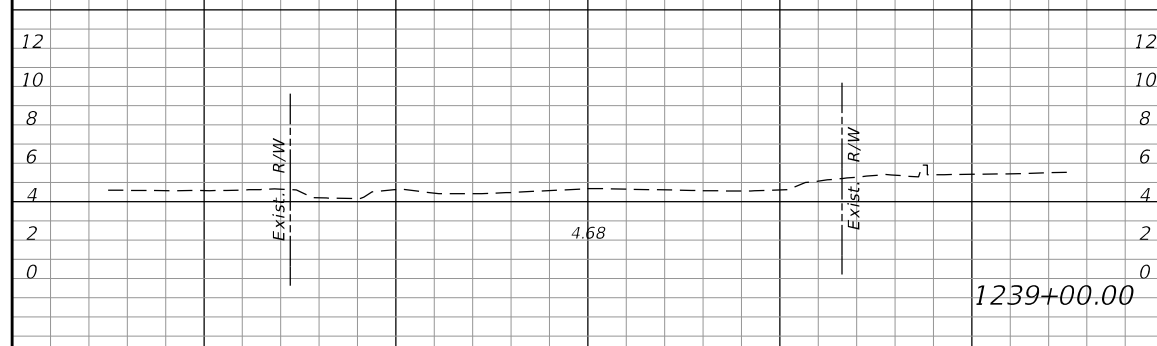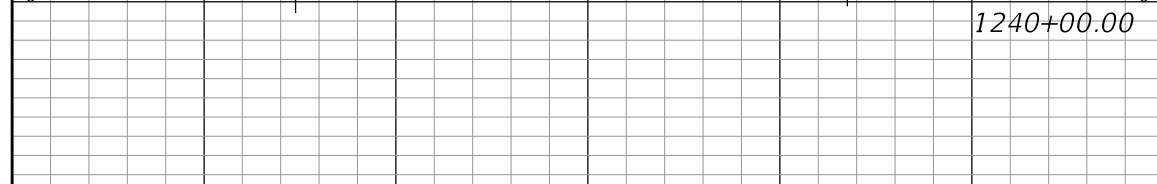

Regular	Exc.	Embankment	
		A	V

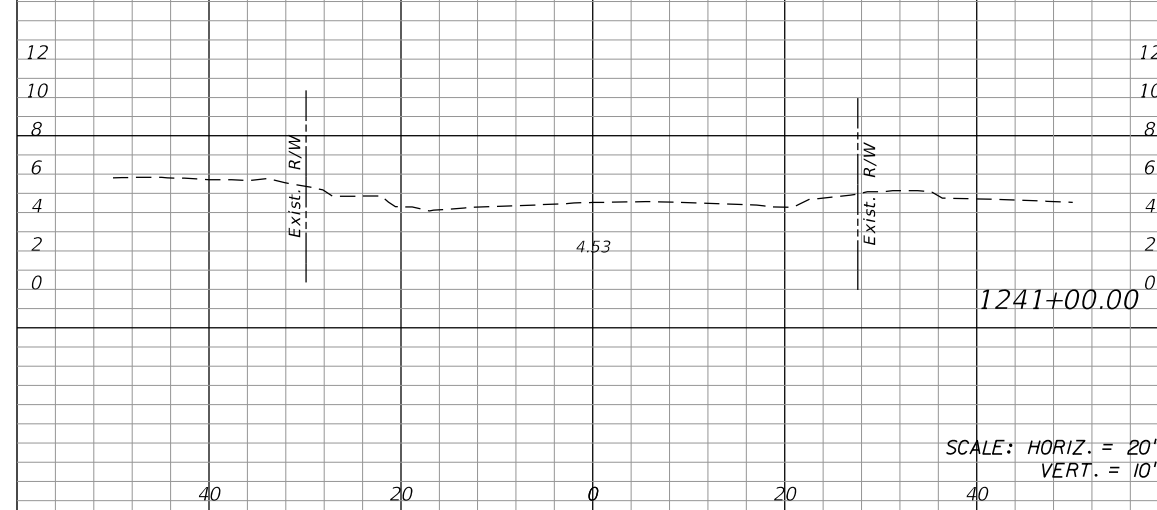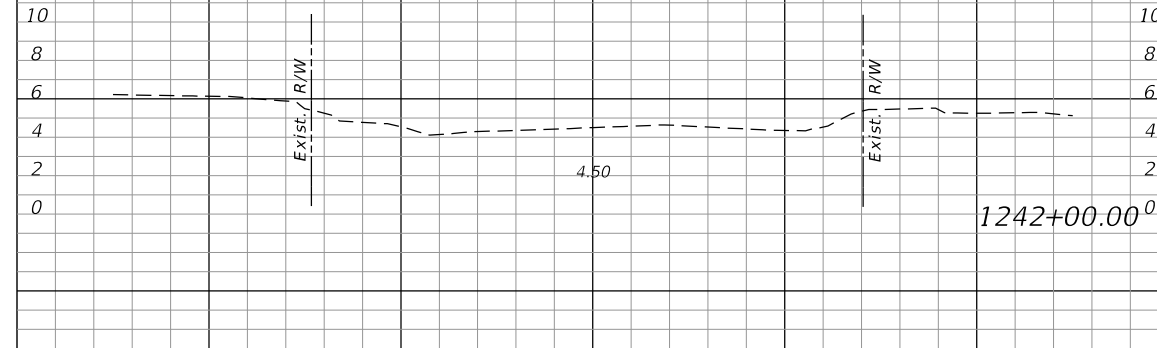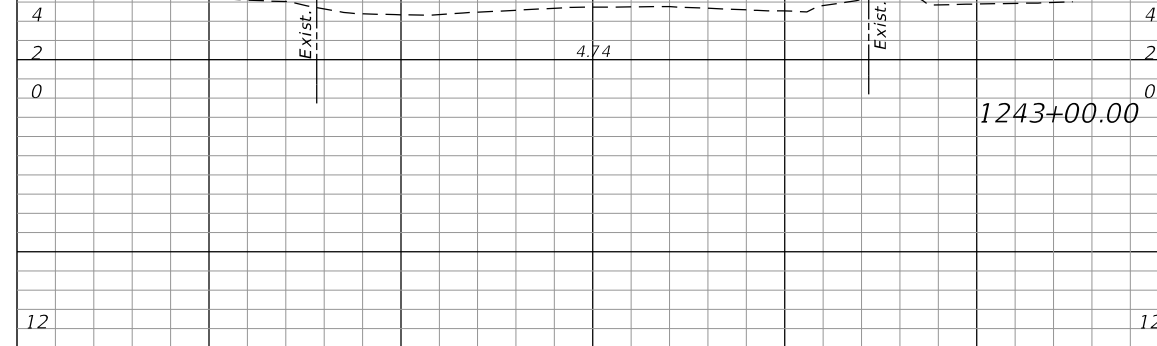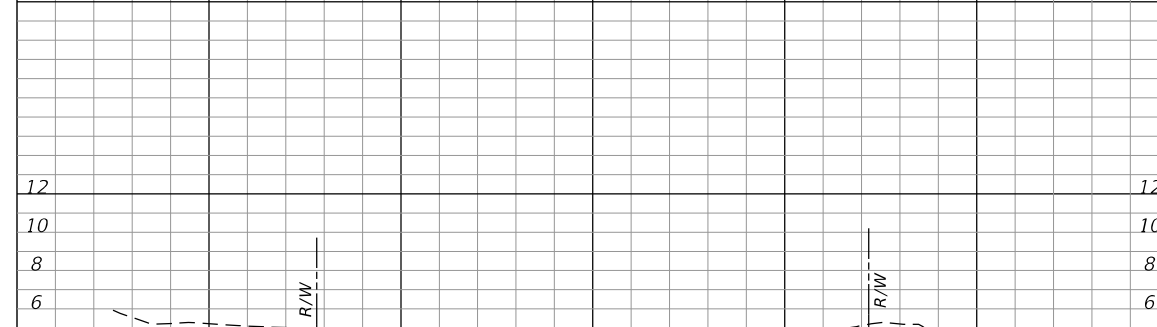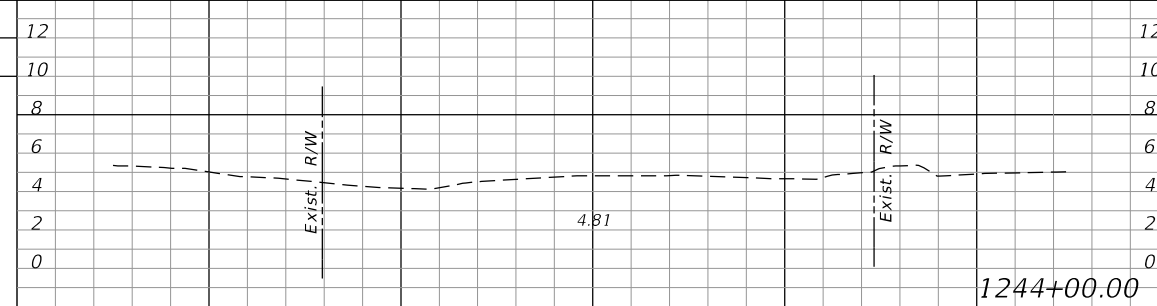

Regular	Exc.	Embankment	
		A	V

NO.	DATE	BY	REVISIONS - DESCRIPTION

T.Y. LIN INTERNATIONAL
2400 FIRST STREET
SUITE 200
FORT MYERS, FLORIDA 33901
TEL. (239) 332-4846
FAX. (239) 332-4798
WWW.TYLIN.COM


APPROVED BY:
JAMES MOLNAR, P.E.
REGISTERED PROFESSIONAL ENGINEER
FLORIDA CERTIFICATE NO. 49237

 PUBLIC WORKS
LEE COUNTY
SOUTHWEST
FLORIDA
1500 MONROE STREET
FORT MYERS, FLORIDA 33901
12391.479-8900 www.lee-county.com/publicworks/dot/le.htm
rshields 4/9/2014 4:44:40 PM

DEPARTMENT
of
TRANSPORTATION


CROSS SECTIONS

ESTERO BLVD IMPROVEMENTS

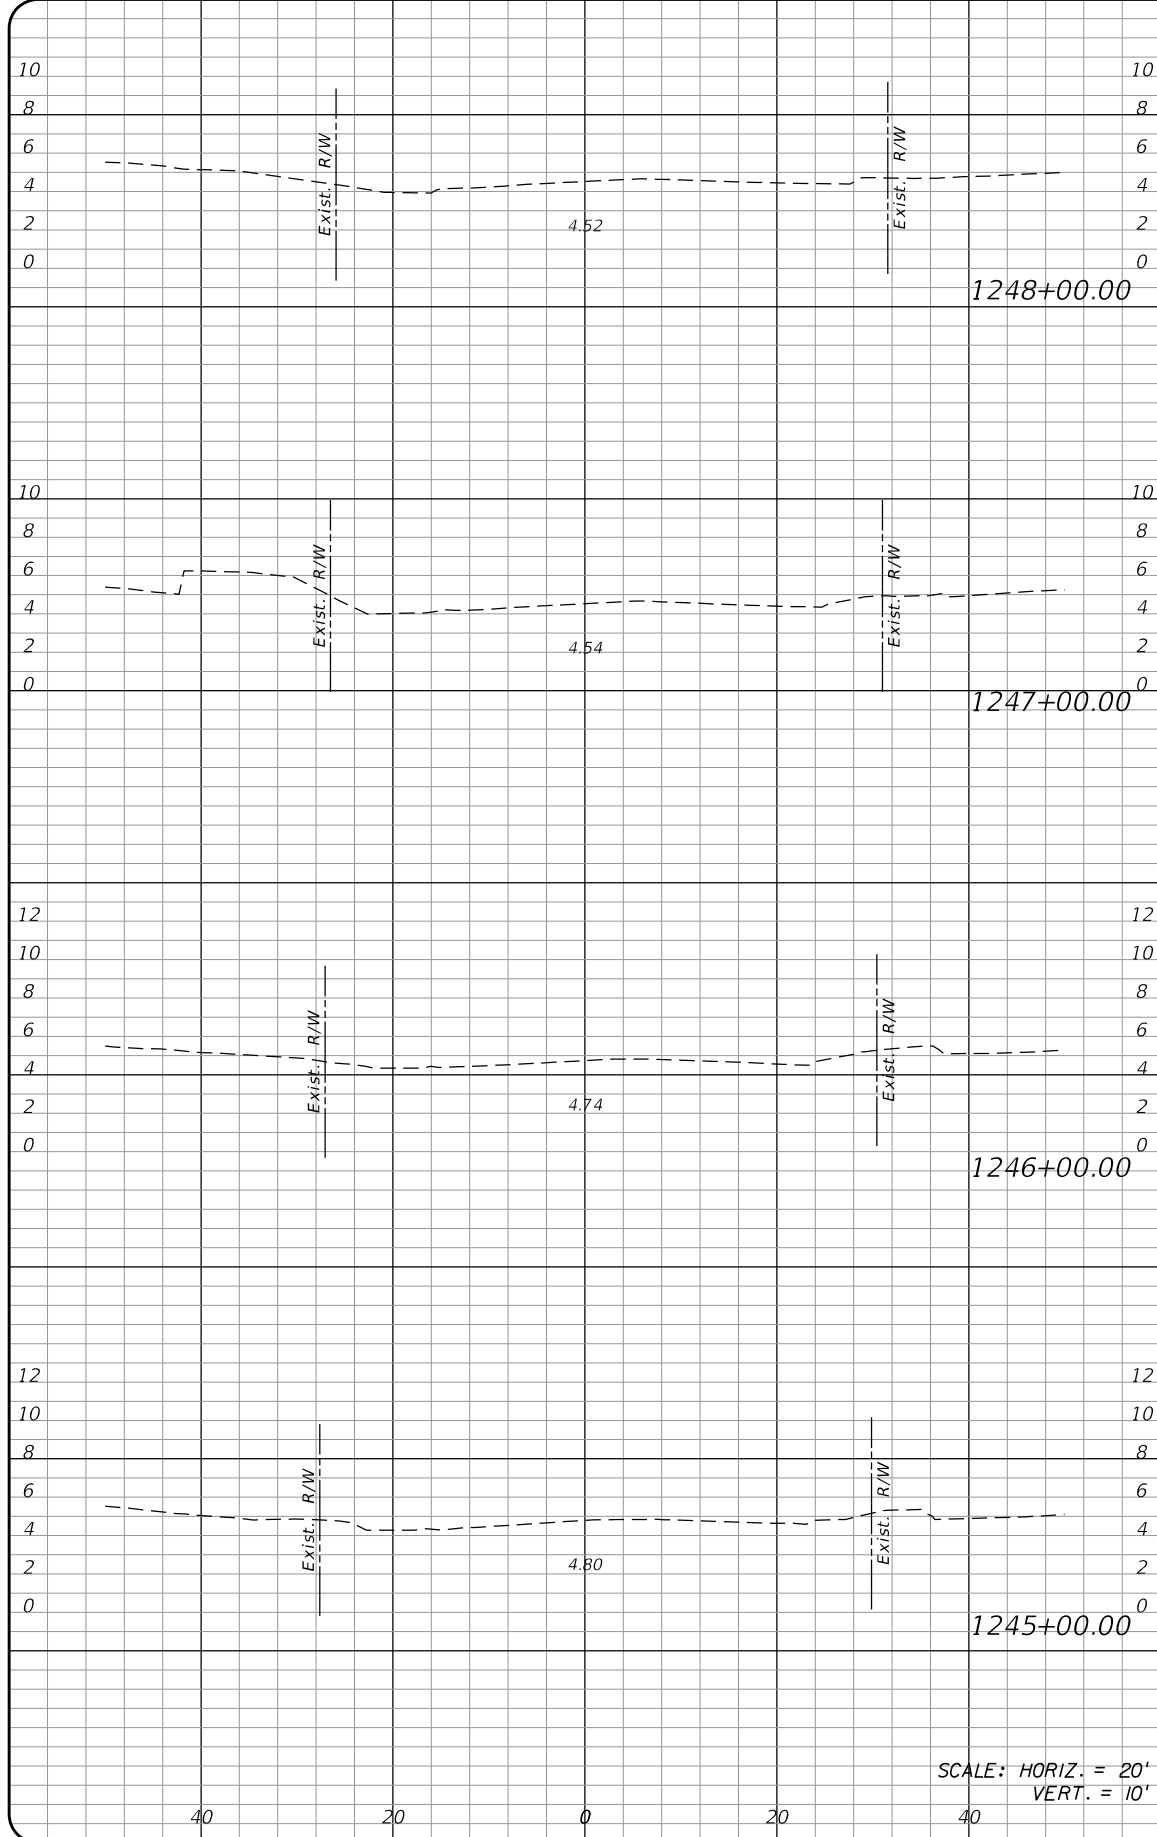

SCALE: HORIZ. = 20'
VERT. = 10'

Regular		Exc.		Embankment	
A	V	A	V	A	V

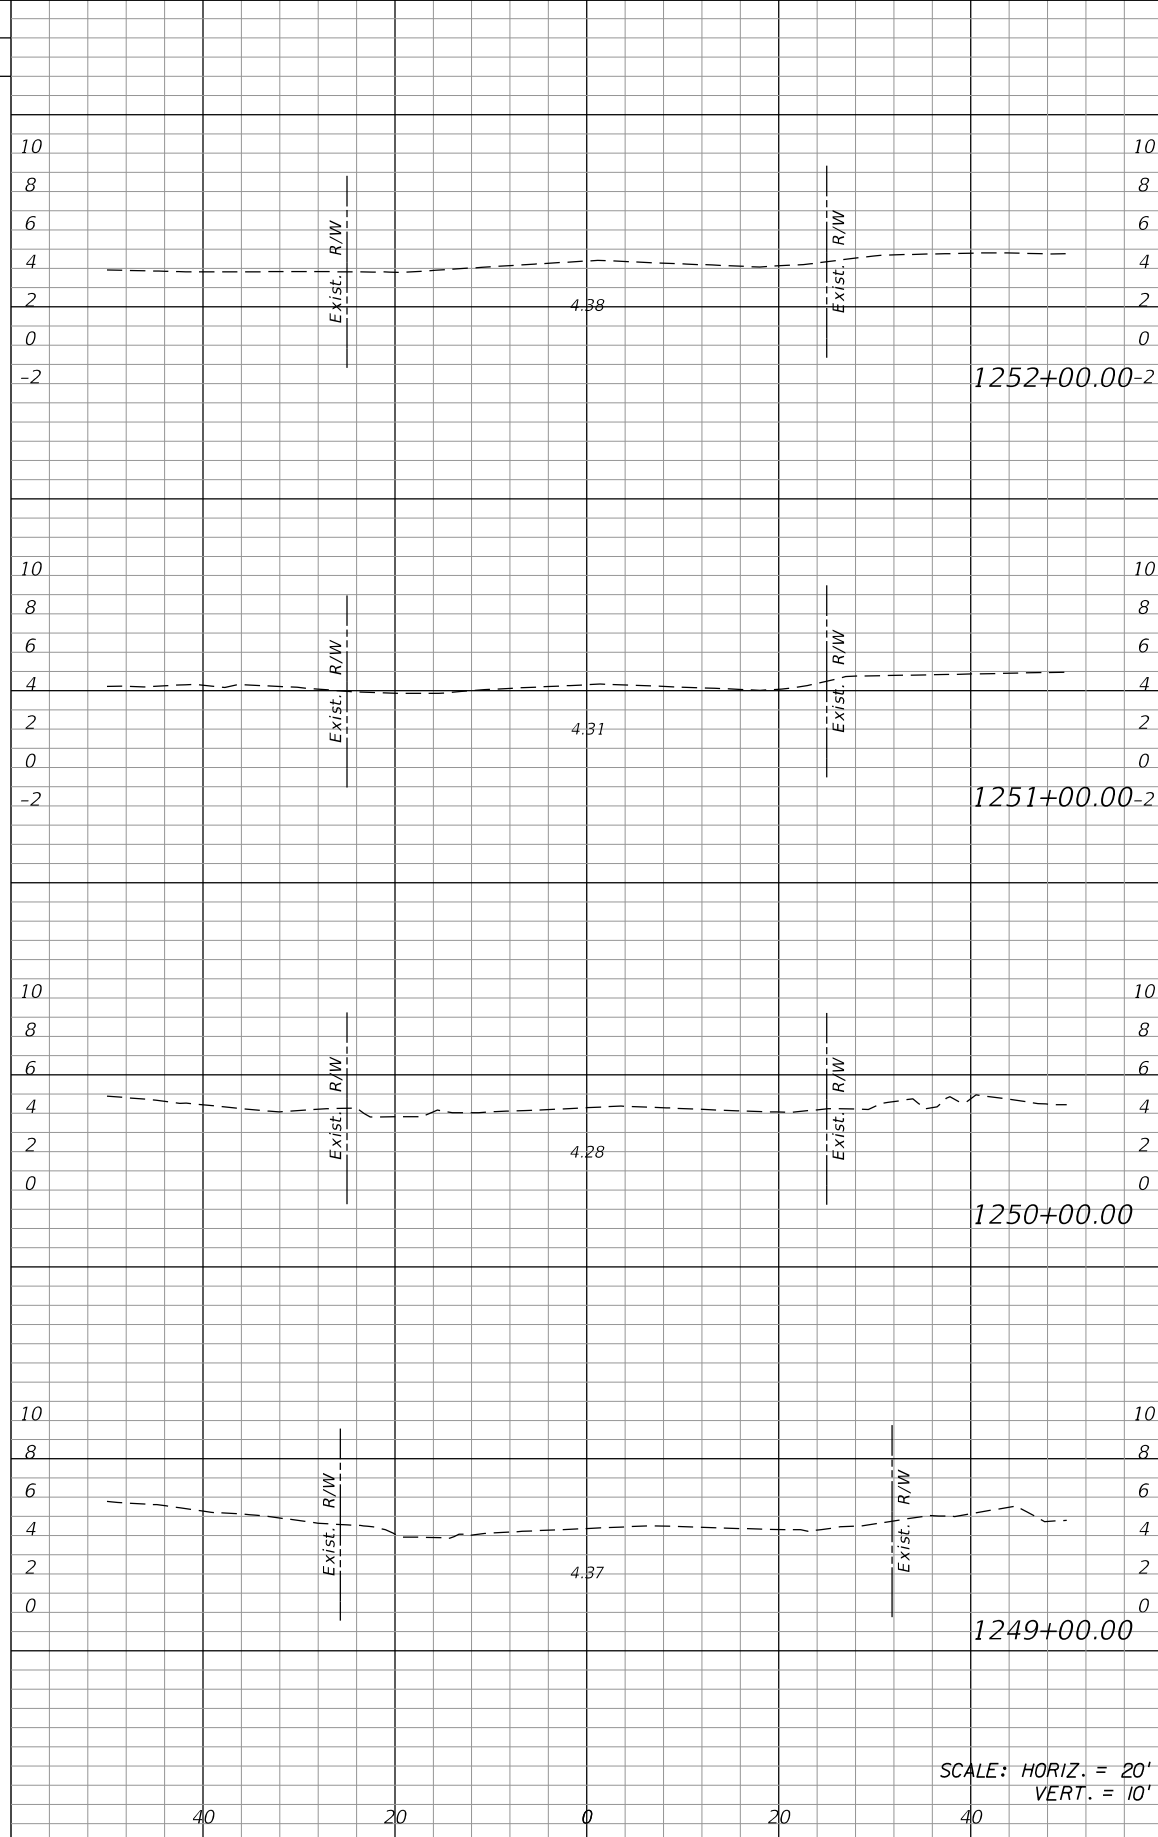

SCALE: HORIZ. = 20'
VERT. = 10'

Regular		Exc.		Embankment	
A	V	A	V	A	V

NO.	DATE	BY	REVISIONS - DESCRIPTION

T.Y. LIN INTERNATIONAL
2400 FIRST STREET
SUITE 200
FORT MYERS, FLORIDA 33901
TEL. (239) 332-4846
FAX. (239) 332-4798
WWW.TYLIN.COM

APPROVED BY:
JAMES MOLNAR, P.E.
REGISTERED PROFESSIONAL ENGINEER
FLORIDA CERTIFICATE NO. 49237


PUBLIC WORKS
LEE COUNTY
DEPARTMENT
of
SOUTHWEST
FLORIDA
TRANSPORTATION
1500 MONROE STREET FORT MYERS, FLORIDA 33901
(239) 479-8900 www.lee-county.com/publicworks/dot/le.htm
rshields 4/9/2014 4:45:16 PM

CROSS SECTIONS
ESTERO BLVD IMPROVEMENTS


P:\520027.xx Estero Boulevard Improvements\roadway\rdxsrd01.dgn

Regular Exc. Embankment
A V A V


Regular Exc. Embankment
A V A V

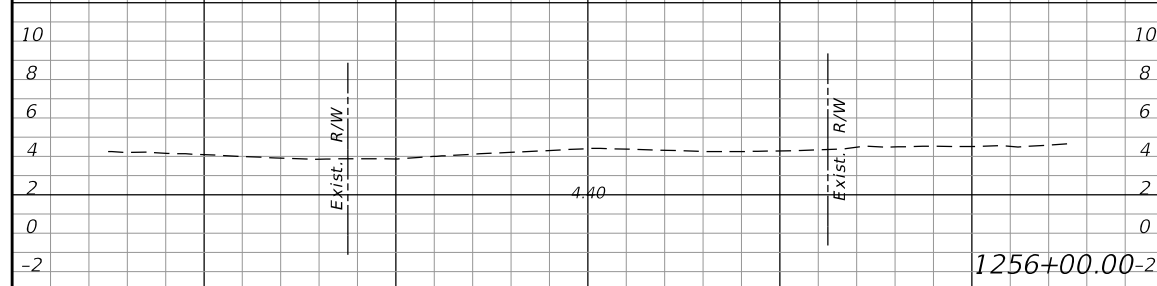


1256+00.00-2

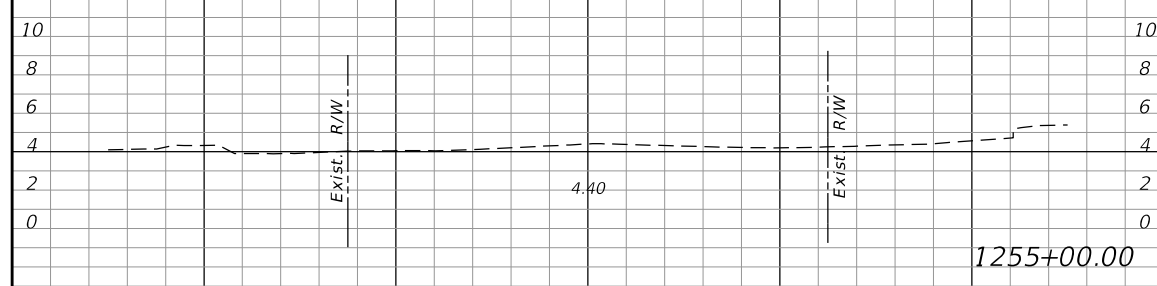

1255+00.00

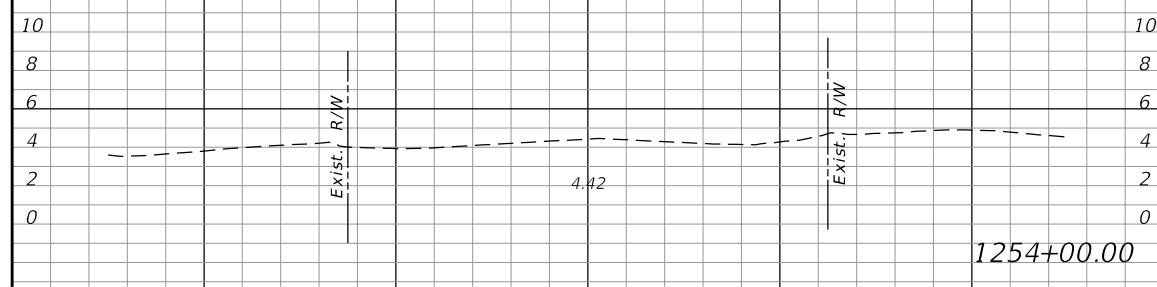


1254+00.00

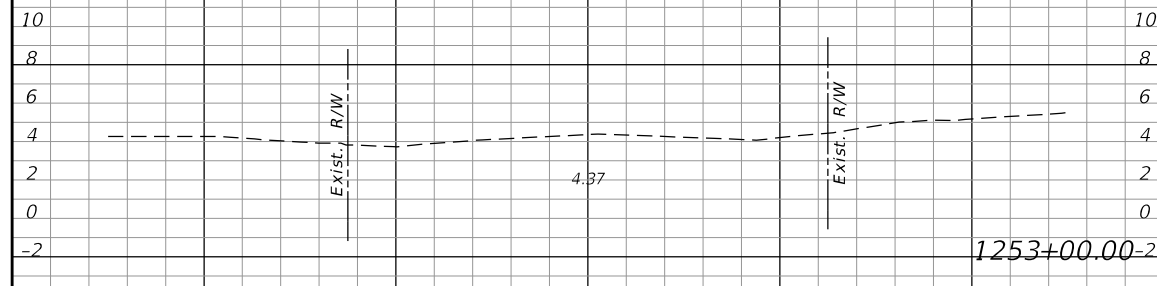


1253+00.00-2


SCALE: HORIZ. = 20'
VERT. = 10'

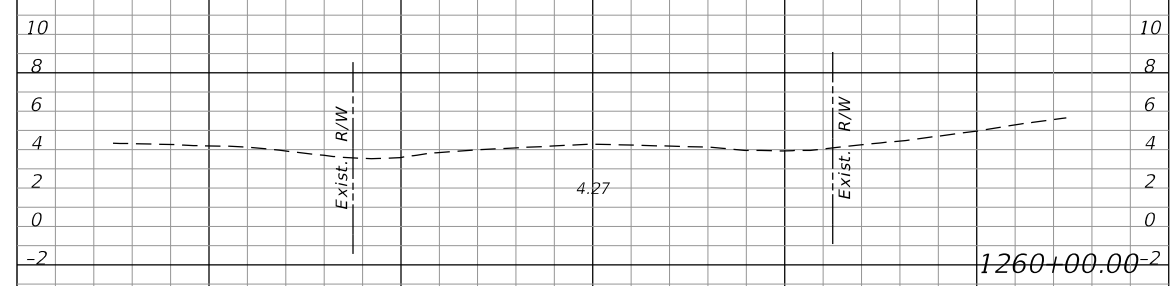


1260+00.00-2

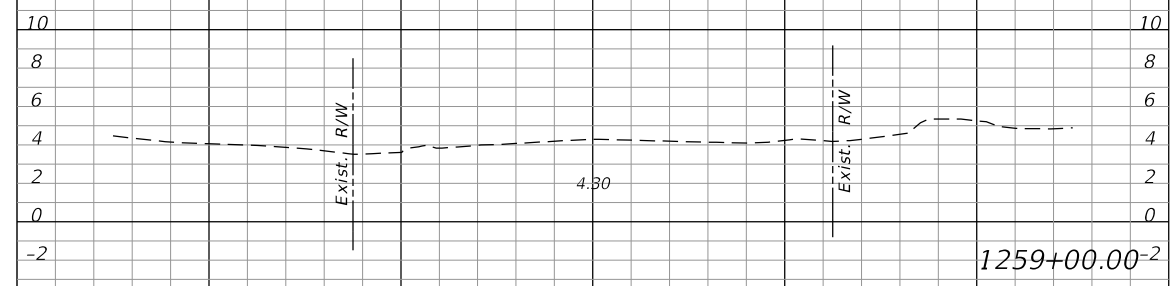

1259+00.00-2

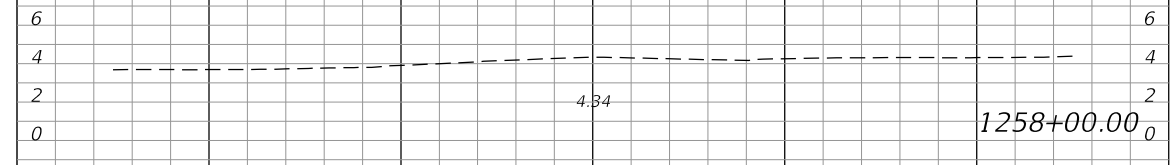

1258+00.00

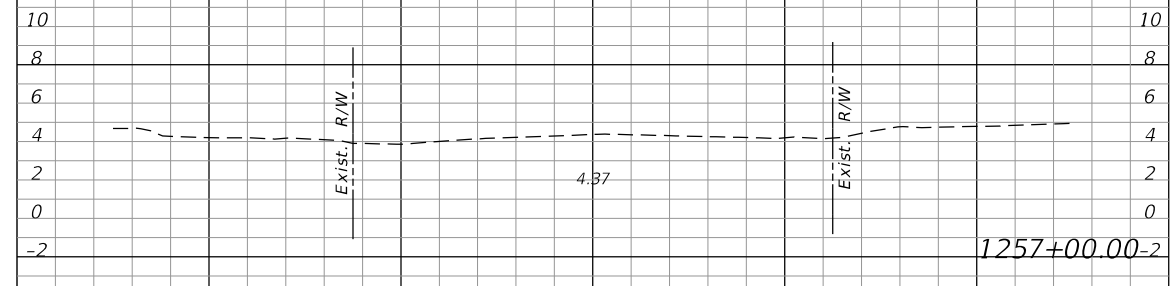

1257+00.00-2

SCALE: HORIZ. = 20'
VERT. = 10'

NO.	DATE	BY	REVISIONS - DESCRIPTION

T.Y. LIN INTERNATIONAL
2400 FIRST STREET
SUITE 200
FORT MYERS, FLORIDA 33901
TEL. (239) 332-4846
FAX. (239) 332-4798
WWW.TYLIN.COM

APPROVED BY:
JAMES MOLNAR, P.E.
REGISTERED PROFESSIONAL ENGINEER
FLORIDA CERTIFICATE NO. 49237





PUBLIC WORKS DEPARTMENT
LEE COUNTY of TRANSPORTATION
SOUTHWEST FLORIDA
1500 MONROE STREET FORT MYERS, FLORIDA 33901
(239) 479-8900 www.lee-county.com/publicworks/dotitle.htm
rshields 4/9/2014 4:45:51 PM

CROSS SECTIONS
ESTERO BLVD IMPROVEMENTS





P:\520027.xx Estero Boulevard Improvements\roadway\rdxsrd01.dgn

Regular Exc. Embankment
A V A V

Regular Exc. Embankment
A V A V

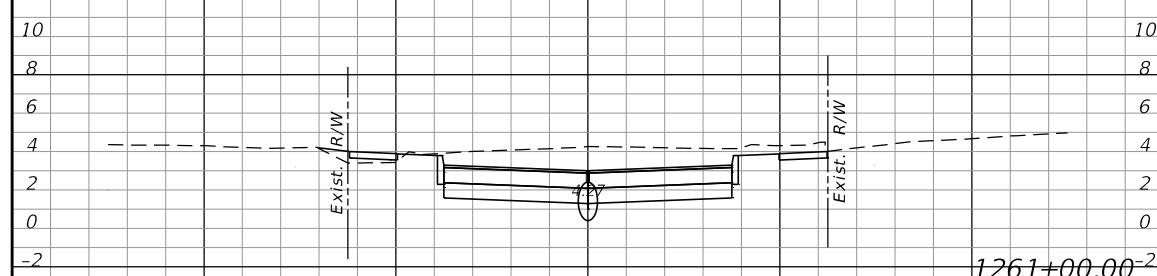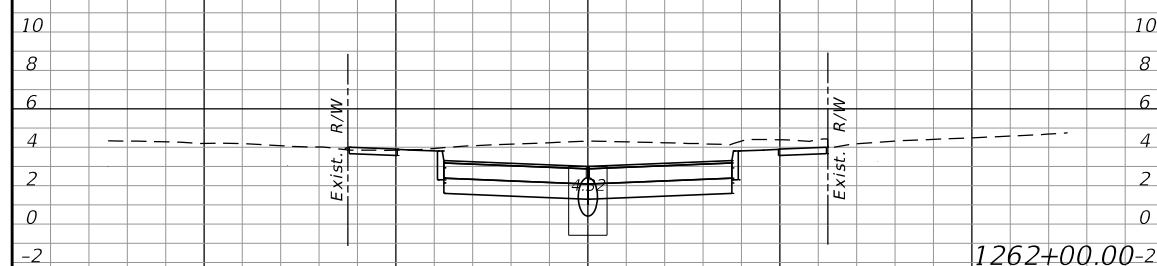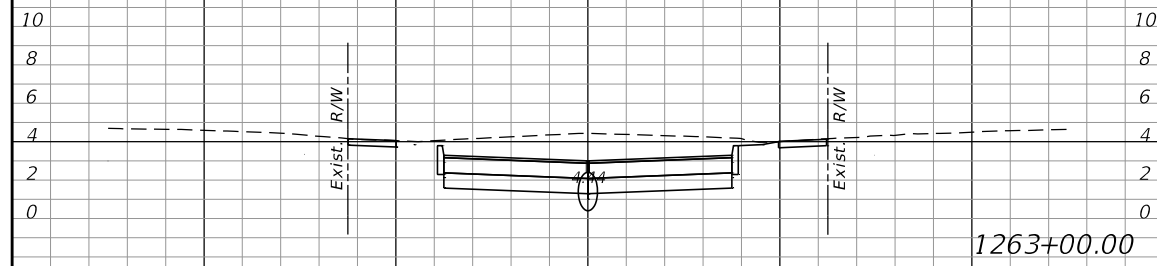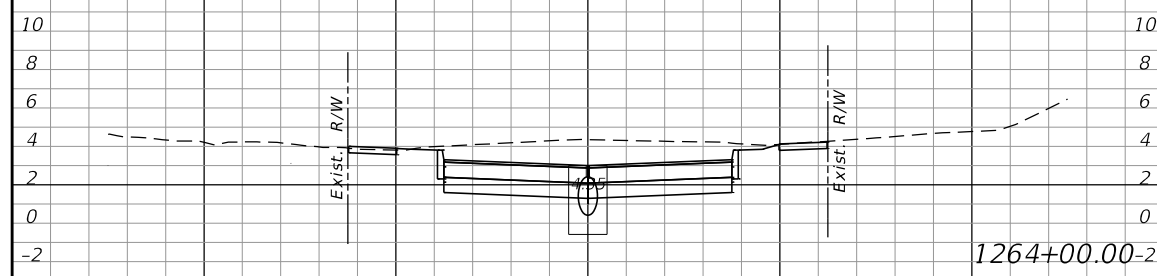

SCALE: HORIZ. = 20'
VERT. = 10'

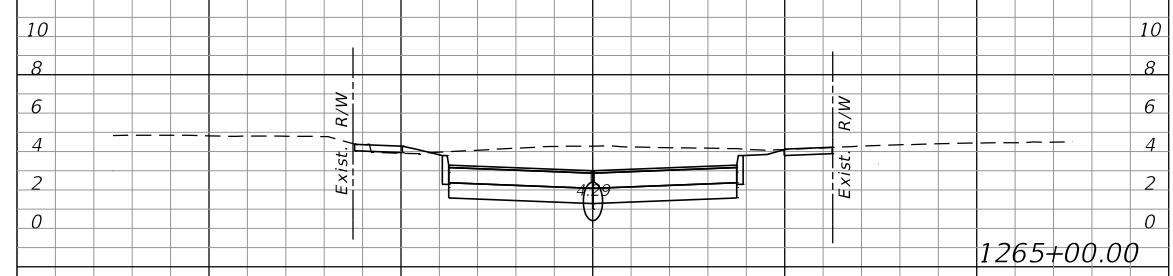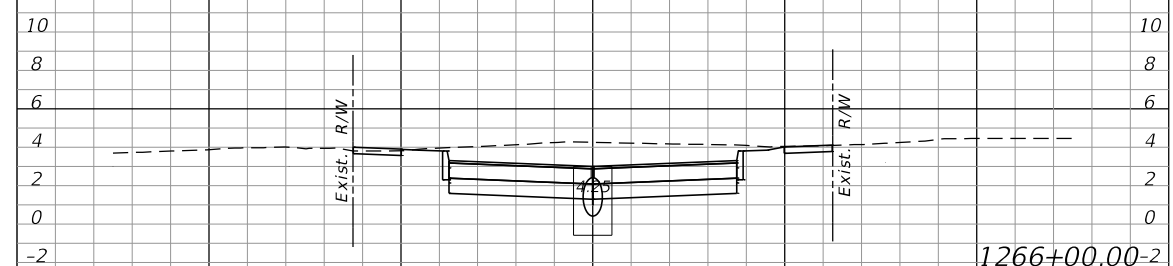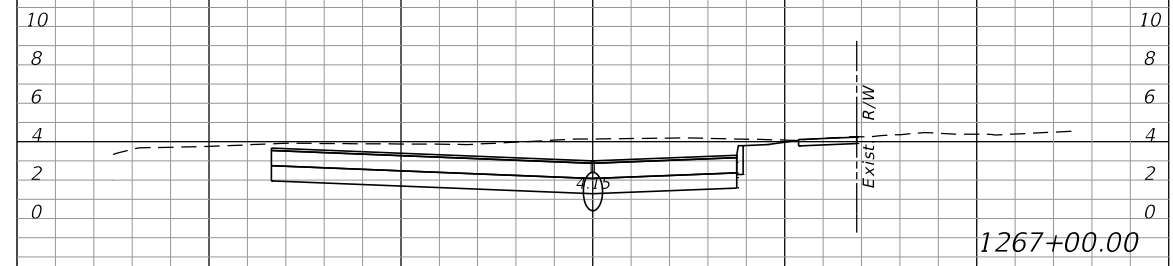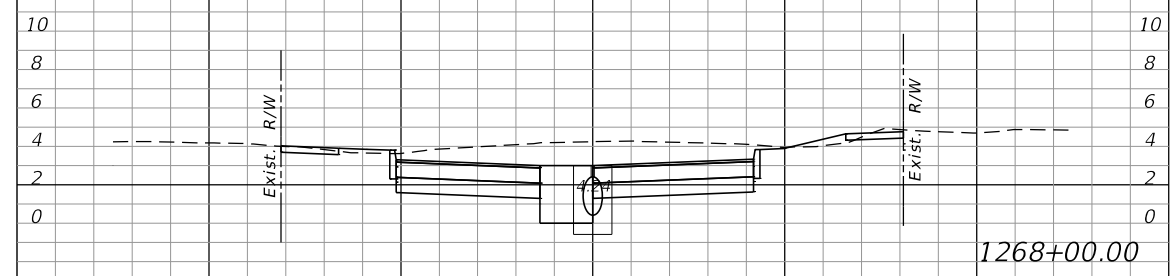

SCALE: HORIZ. = 20'
VERT. = 10'


NO.	DATE	BY	REVISIONS - DESCRIPTION

T.Y. LIN INTERNATIONAL
2400 FIRST STREET
SUITE 200
FORT MYERS, FLORIDA 33901
TEL. (239) 332-4846
FAX. (239) 332-4798
WWW.TYLIN.COM

APPROVED BY:
JAMES MOLNAR, P.E.
REGISTERED PROFESSIONAL ENGINEER
FLORIDA CERTIFICATE NO. 49237

PUBLIC WORKS
LEE COUNTY
SOUTHWEST
FLORIDA
1500 MONROE STREET
FORT MYERS, FLORIDA 33901
www.lee-county.com/publicworks/dotitle.htm
rshields 4/9/2014 4:46:27 PM


CROSS SECTIONS
ESTERO BLVD IMPROVEMENTS

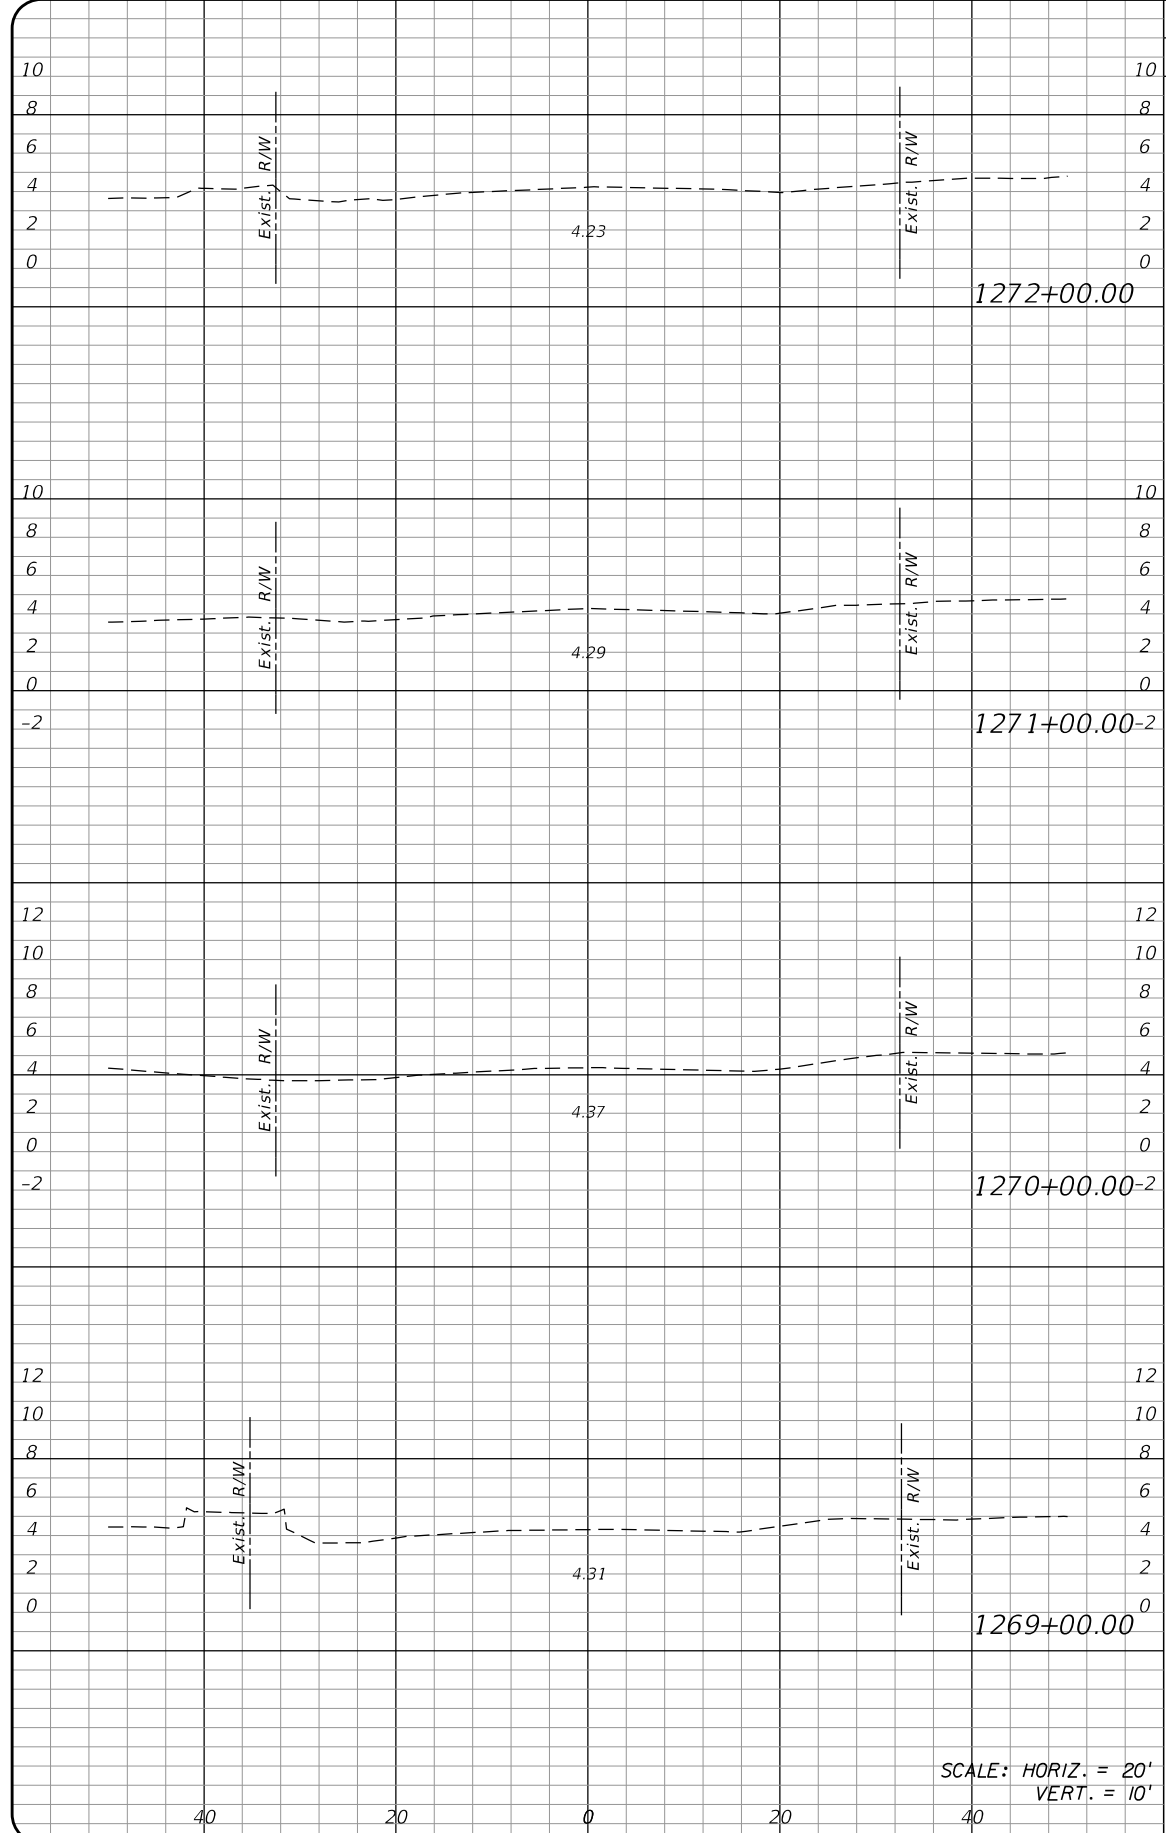

SCALE: HORIZ. = 20'
VERT. = 10'

40 20 0 20 40

Regular		Exc.		Embankment	
A	V	A	V	A	V

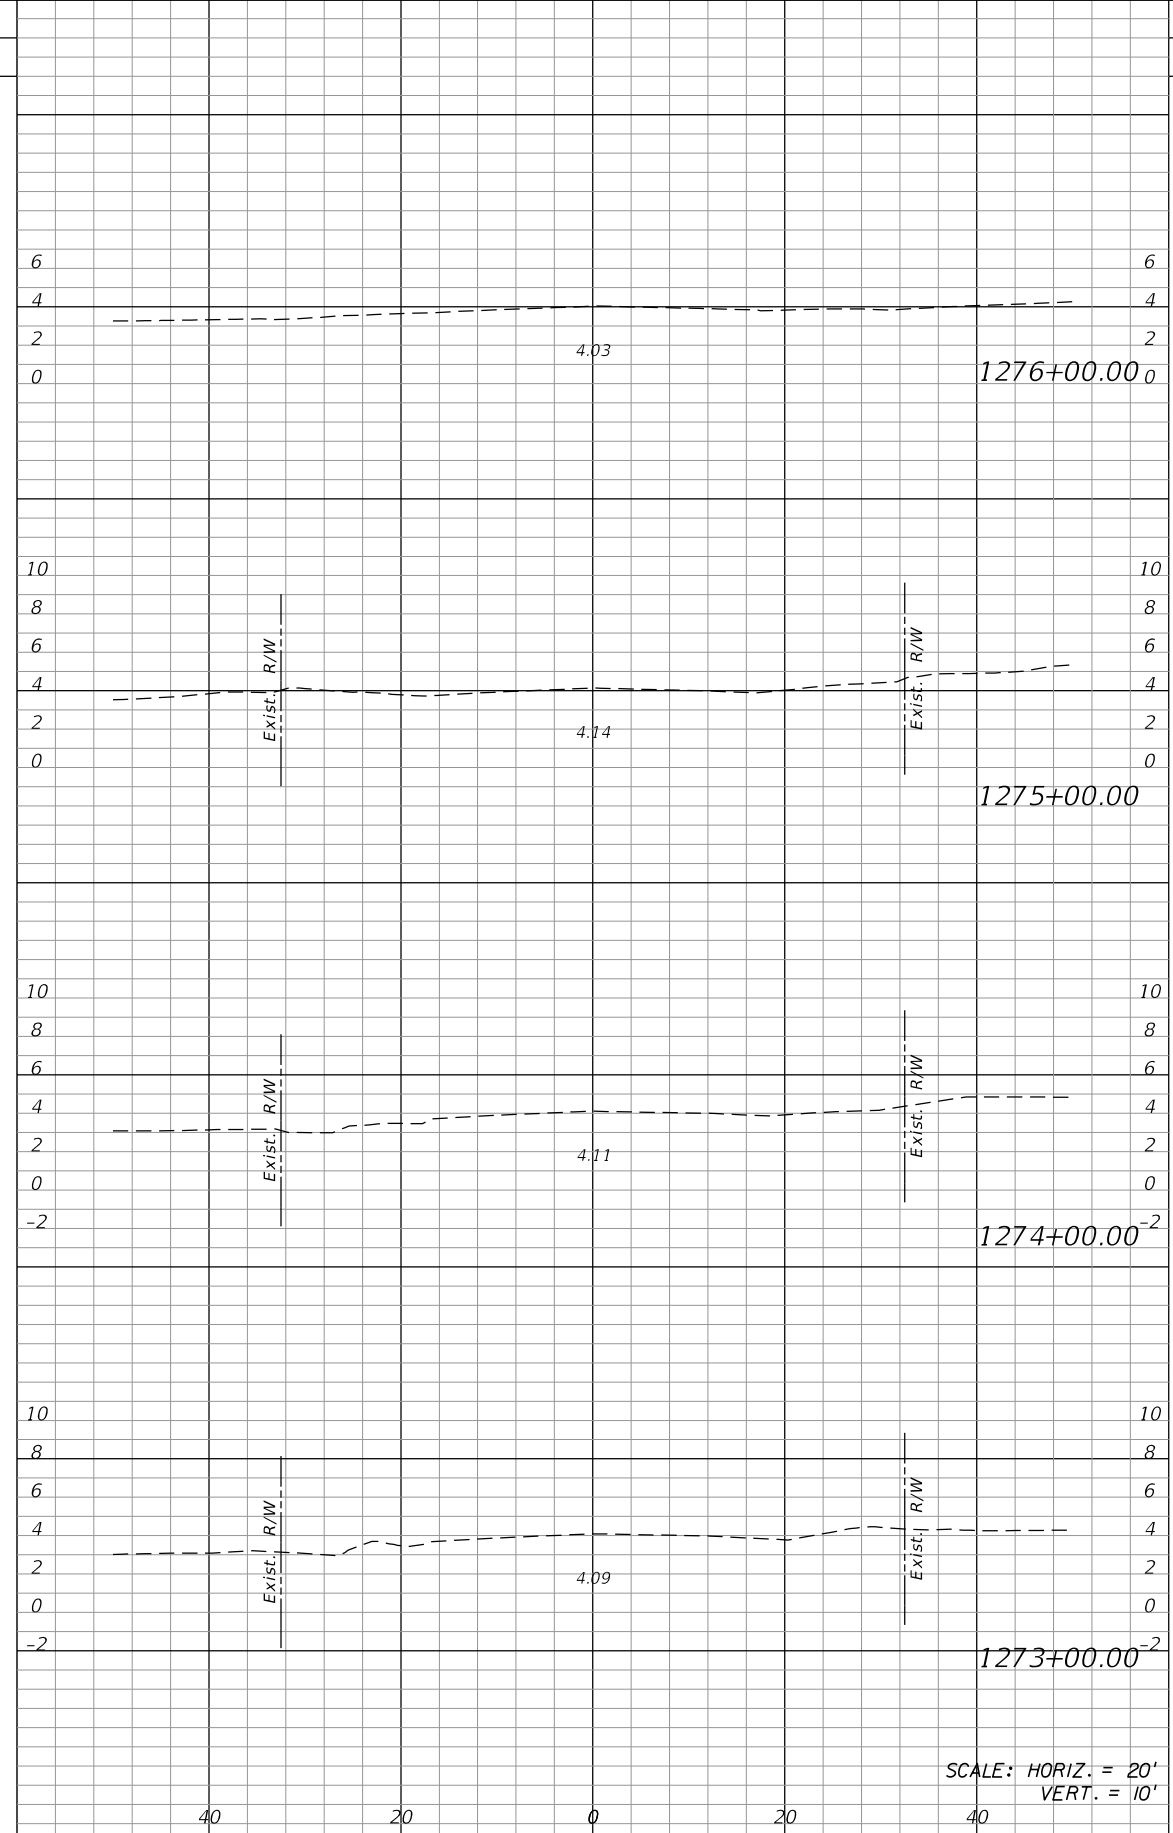

SCALE: HORIZ. = 20'
VERT. = 10'

40 20 0 20 40

Regular		Exc.		Embankment	
A	V	A	V	A	V

NO.	DATE	BY	REVISIONS - DESCRIPTION

T.Y. LIN INTERNATIONAL
 2400 FIRST STREET
 SUITE 200
 FORT MYERS, FLORIDA 33901
 TEL. (239) 332-4846
 FAX. (239) 332-4798
 WWW.TYLIN.COM

APPROVED BY:
JAMES MOLNAR, P.E.
 REGISTERED PROFESSIONAL ENGINEER
 FLORIDA CERTIFICATE NO. 49237

PUBLIC WORKS
LEE COUNTY
 DEPARTMENT
 of
 TRANSPORTATION
 SOUTH WEST
FLORIDA
 1500 MONROE STREET
 FORT MYERS, FLORIDA 33901
 (239) 479-8900 www.lee-county.com/publicworks/dot/le.htm
 rshields 4/9/2014 4:47:03 PM


CROSS SECTIONS
ESTERO BLVD IMPROVEMENTS

SHEET
 NO.
86
 Rdxsrd_shg


P:\520027.xx Estero Boulevard Improvements\roadway\rdxsrd01.dgn

Regular Exc. Embankment
A V A V


Regular Exc. Embankment
A V A V

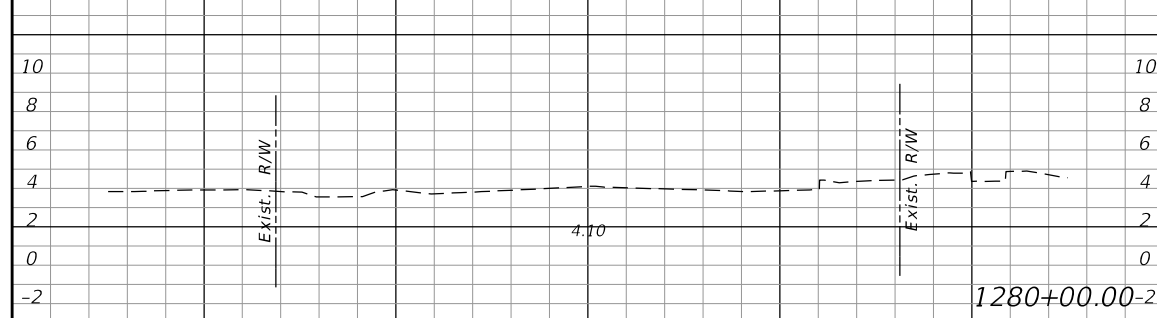


1280+00.00-2

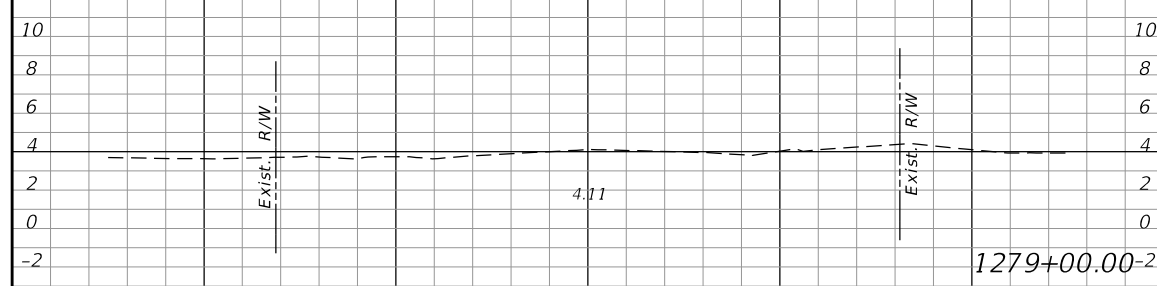

1279+00.00-2

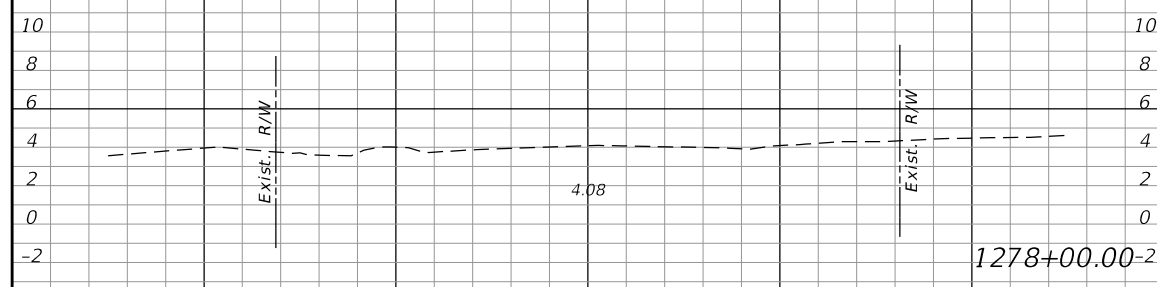


1278+00.00-2

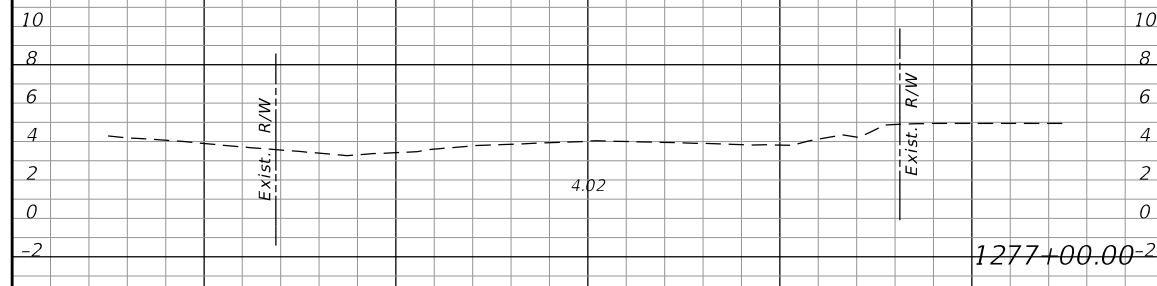

1277+00.00-2


SCALE: HORIZ. = 20'
VERT. = 10'

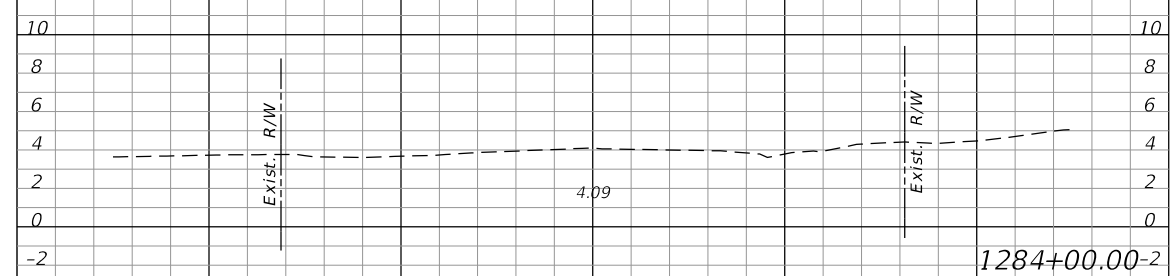


1284+00.00-2



1283+00.00-2

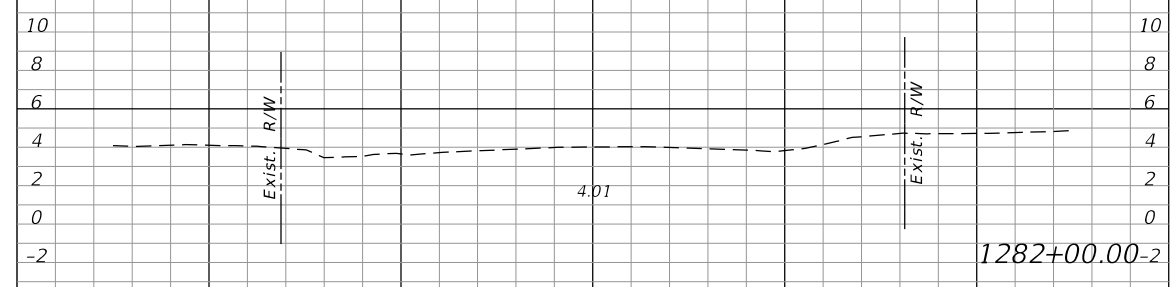

1282+00.00-2

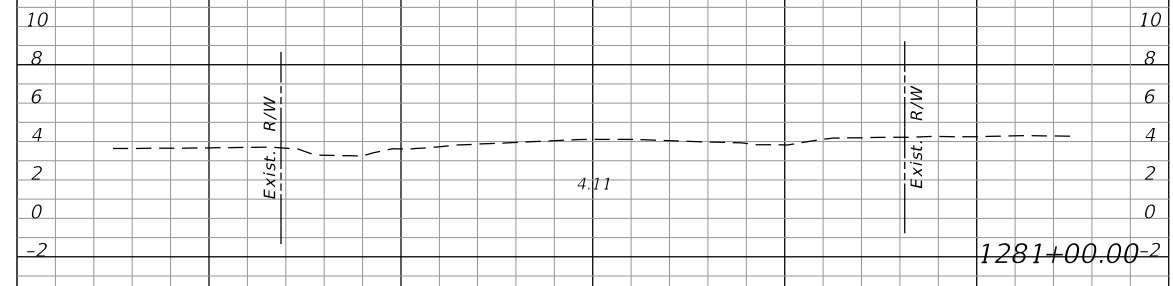

1281+00.00-2

SCALE: HORIZ. = 20'
VERT. = 10'

NO.	DATE	BY	REVISIONS - DESCRIPTION





T.Y. LIN INTERNATIONAL
2400 FIRST STREET
SUITE 200
FORT MYERS, FLORIDA 33901
TEL. (239) 332-4846
FAX. (239) 332-4798
WWW.TYLIN.COM

APPROVED BY:
JAMES MOLNAR, P.E.
REGISTERED PROFESSIONAL ENGINEER
FLORIDA CERTIFICATE NO. 49237





PUBLIC WORKS DEPARTMENT
LEE COUNTY of TRANSPORTATION
SOUTHWEST FLORIDA
1500 MONROE STREET FORT MYERS, FLORIDA 33901
(239) 479-8900 www.lee-county.com/publicworks/dotitle.htm
rshields 4/9/2014 4:47:39 PM

CROSS SECTIONS
ESTERO BLVD IMPROVEMENTS

P:\520027.xx Estero Boulevard Improvements\roadway\rdxsrd01.dgn

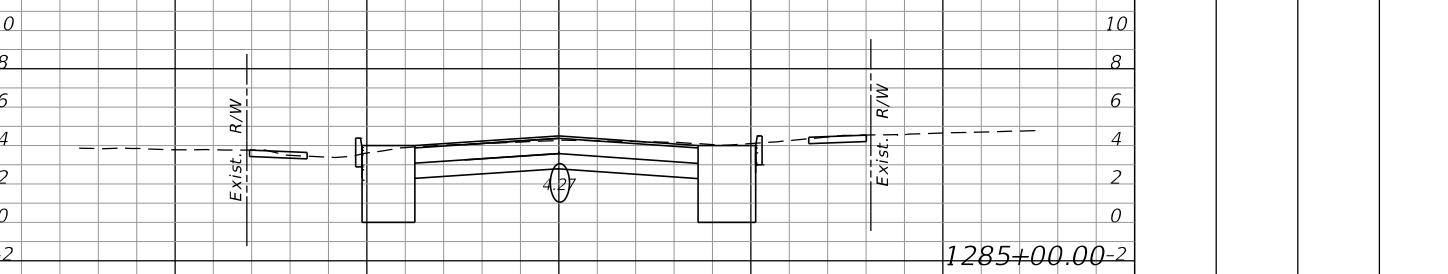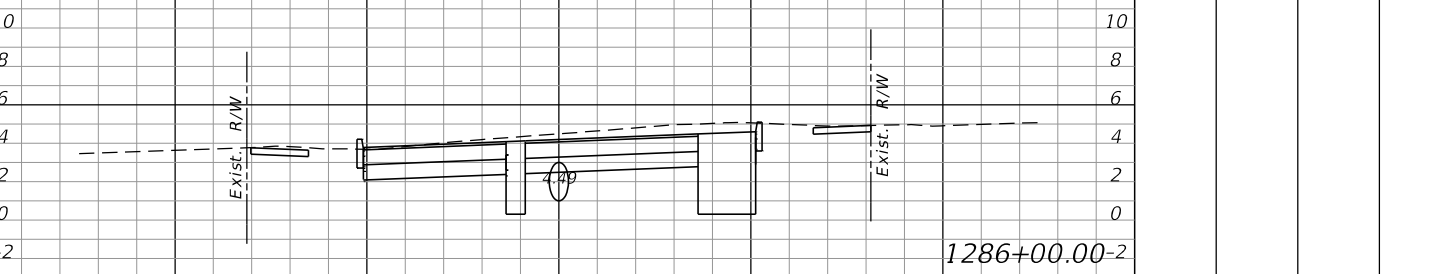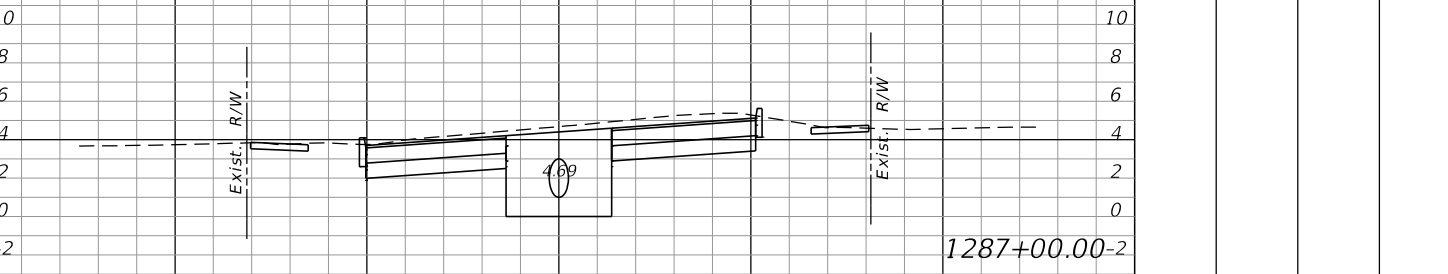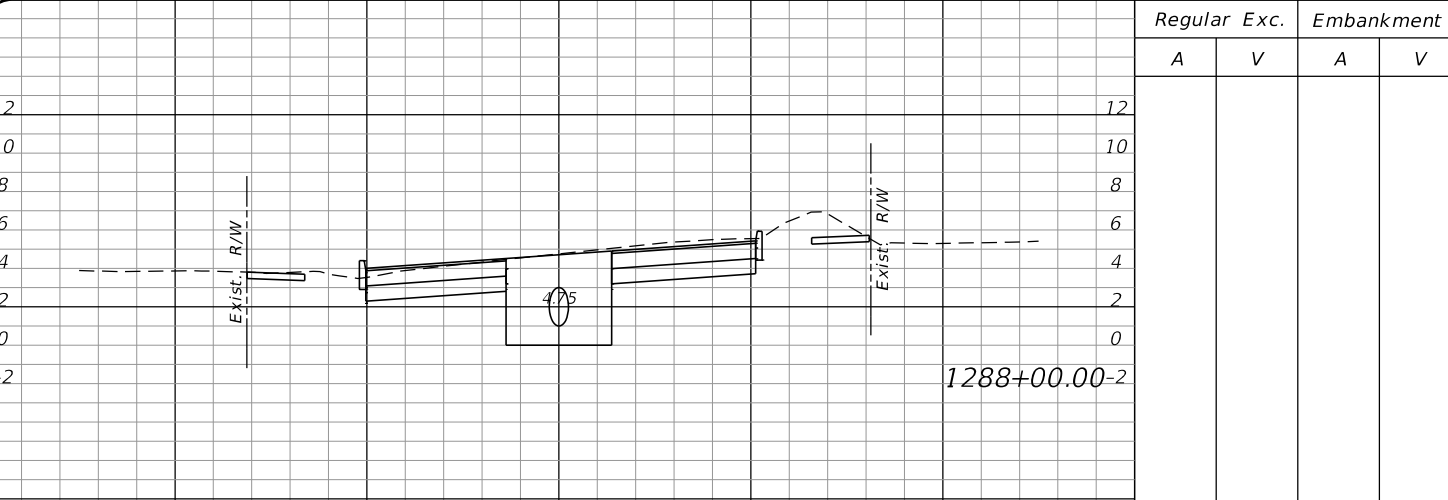

SCALE: HORIZ. = 20'
VERT. = 10'

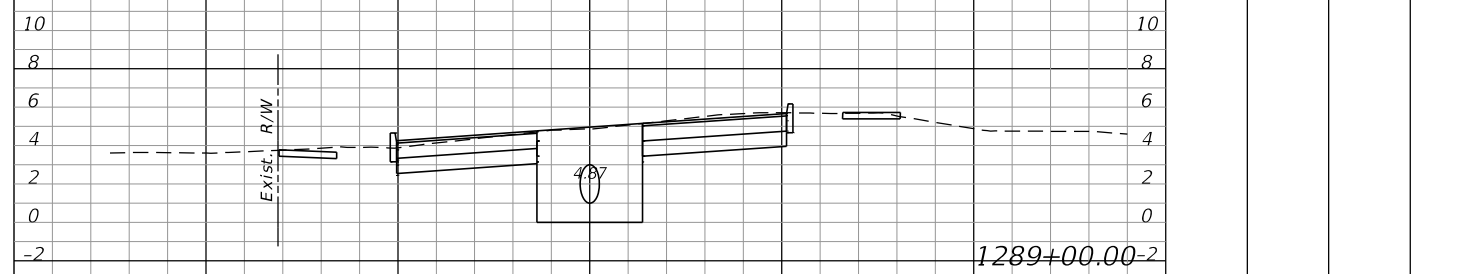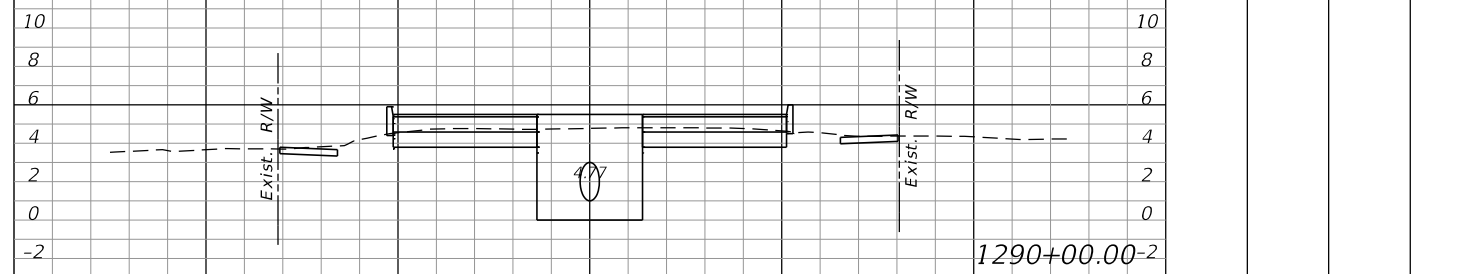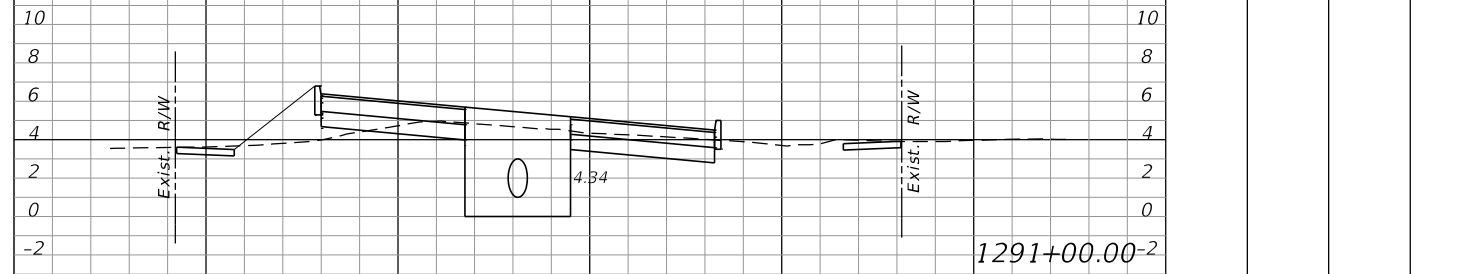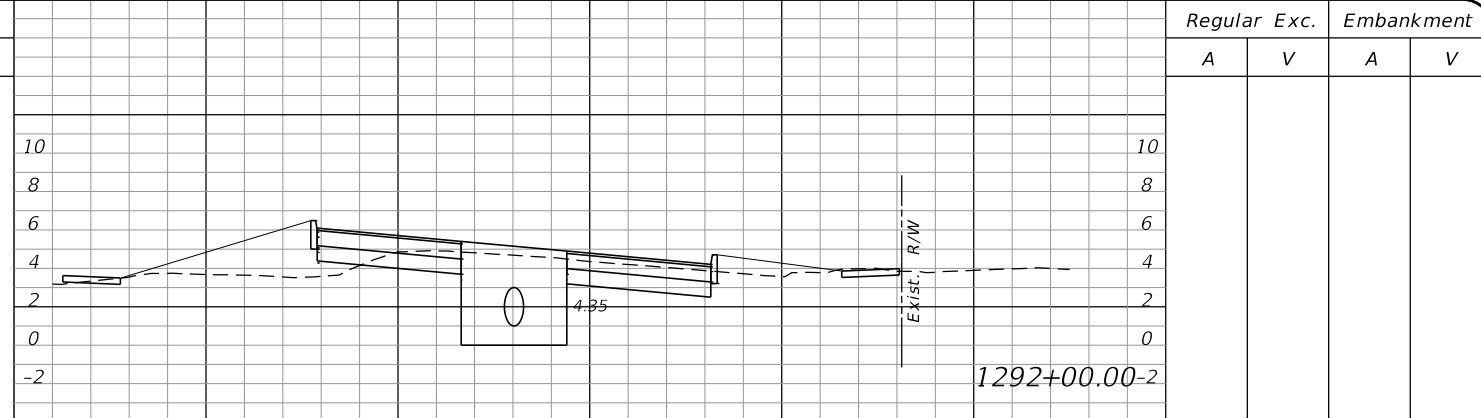

SCALE: HORIZ. = 20'
VERT. = 10'

NO.	DATE	BY	REVISIONS - DESCRIPTION

T.Y. LIN INTERNATIONAL
2400 FIRST STREET
SUITE 200
FORT MYERS, FLORIDA 33901
TEL. (239) 332-4846
FAX. (239) 332-4798
WWW.TYLIN.COM

APPROVED BY:
JAMES MOLNAR, P.E.
REGISTERED PROFESSIONAL ENGINEER
FLORIDA CERTIFICATE NO. 49237

PUBLIC WORKS
LEE COUNTY
SOUTHWEST
FLORIDA
1500 MONROE STREET
FORT MYERS, FLORIDA 33901
www.lee-county.com/publicworks/dotitle.htm
rschields 4/9/2014 4:48:15 PM


CROSS SECTIONS
ESTERO BLVD IMPROVEMENTS

P:\520027.xx Estero Boulevard Improvements\roadway\rdxsrd01.dgn


Rdxsrd_shg

Regular Exc. Embankment
A V A V


Regular Exc. Embankment
A V A V

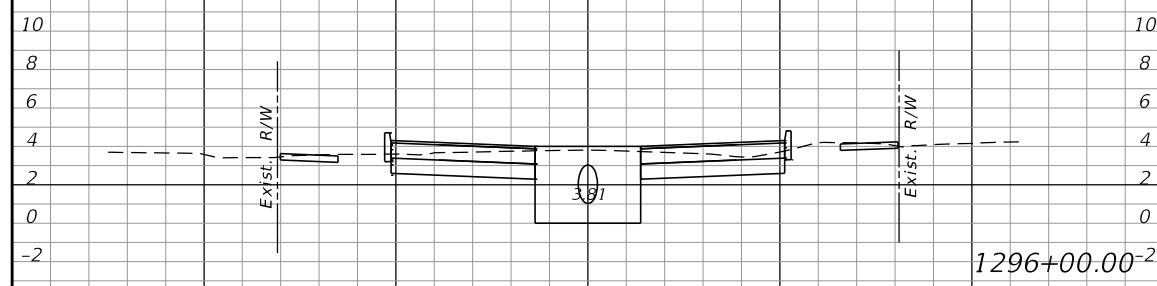


1296+00.00⁻²

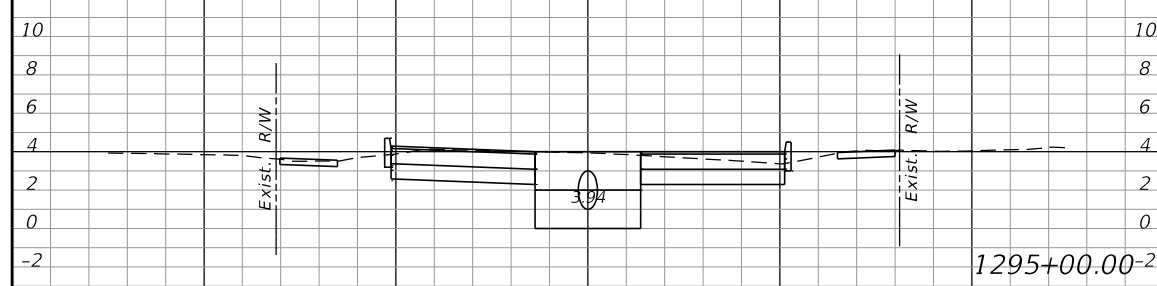

1295+00.00⁻²

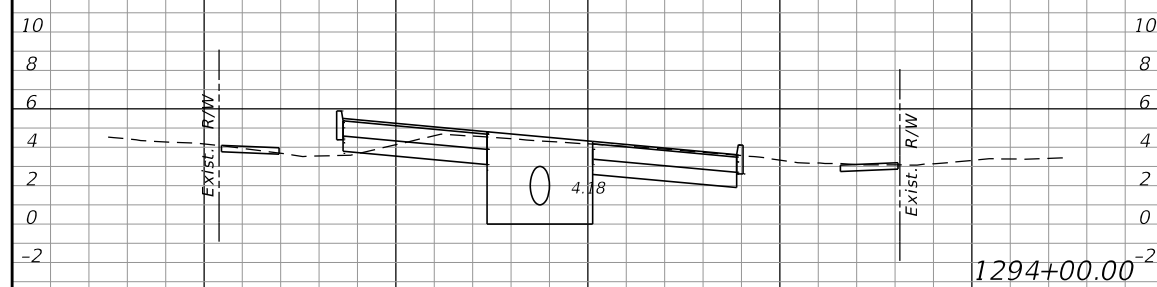


1294+00.00⁻²

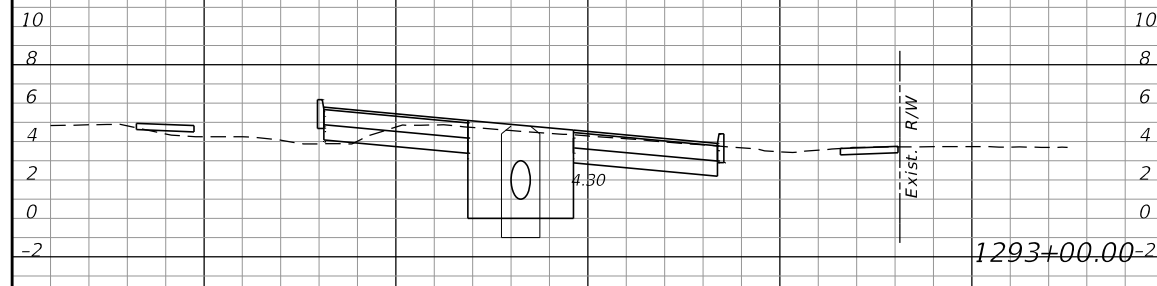


1293+00.00⁻²


SCALE: HORIZ. = 20'
VERT. = 10'

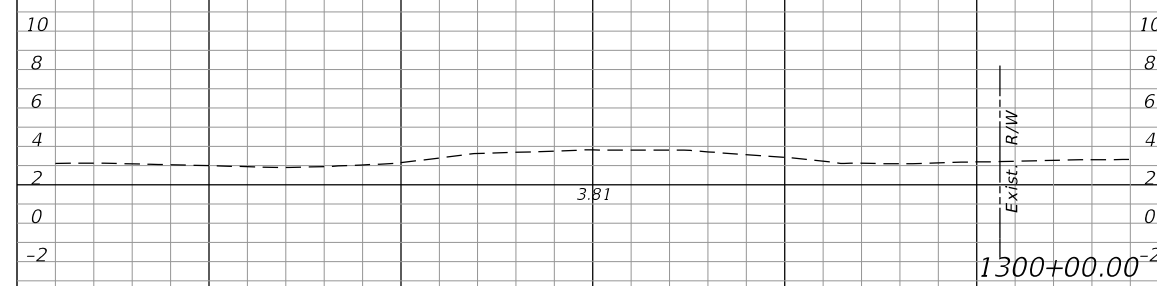


1300+00.00⁻²

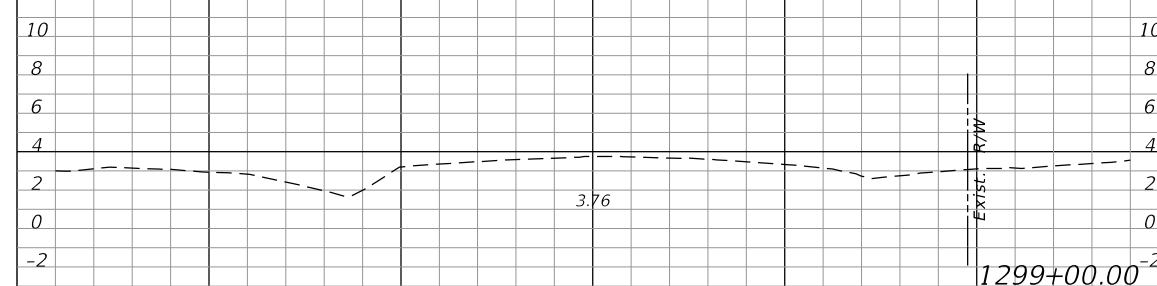

1299+00.00⁻²

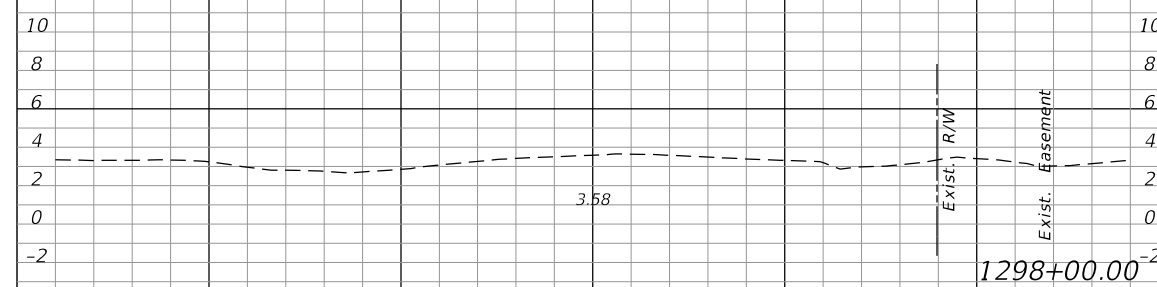

1298+00.00⁻²

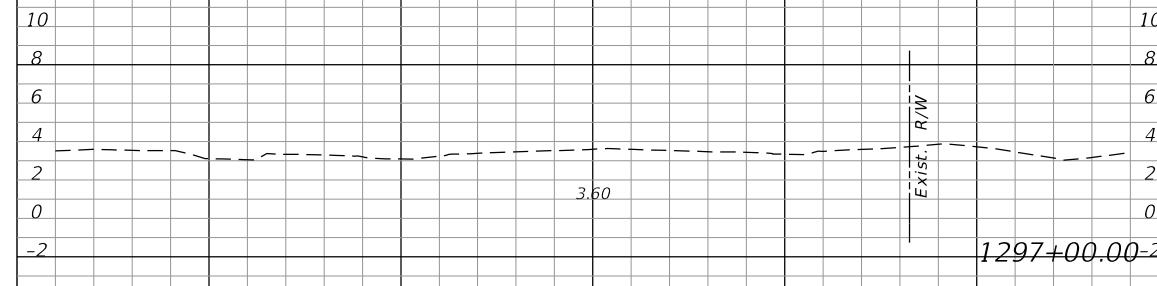

1297+00.00⁻²

SCALE: HORIZ. = 20'
VERT. = 10'

NO.	DATE	BY	REVISIONS - DESCRIPTION


T.Y. LIN INTERNATIONAL
2400 FIRST STREET
SUITE 200
FORT MYERS, FLORIDA 33901
TEL. (239) 332-4846
FAX. (239) 332-4798
WWW.TYLIN.COM

APPROVED BY:
JAMES MOLNAR, P.E.
REGISTERED PROFESSIONAL ENGINEER
FLORIDA CERTIFICATE NO. 49237

PUBLIC WORKS DEPARTMENT
LEE COUNTY of TRANSPORTATION
SOUTHWEST FLORIDA
1500 MONROE STREET FORT MYERS, FLORIDA 33901
(239) 479-8900 www.lee-county.com/publicworks/dot/le.htm
rshields 4/9/2014 4:48:51 PM


CROSS SECTIONS
ESTERO BLVD IMPROVEMENTS

P:\520027.xx Estero Boulevard Improvements\roadway\rdxsrd01.dgn

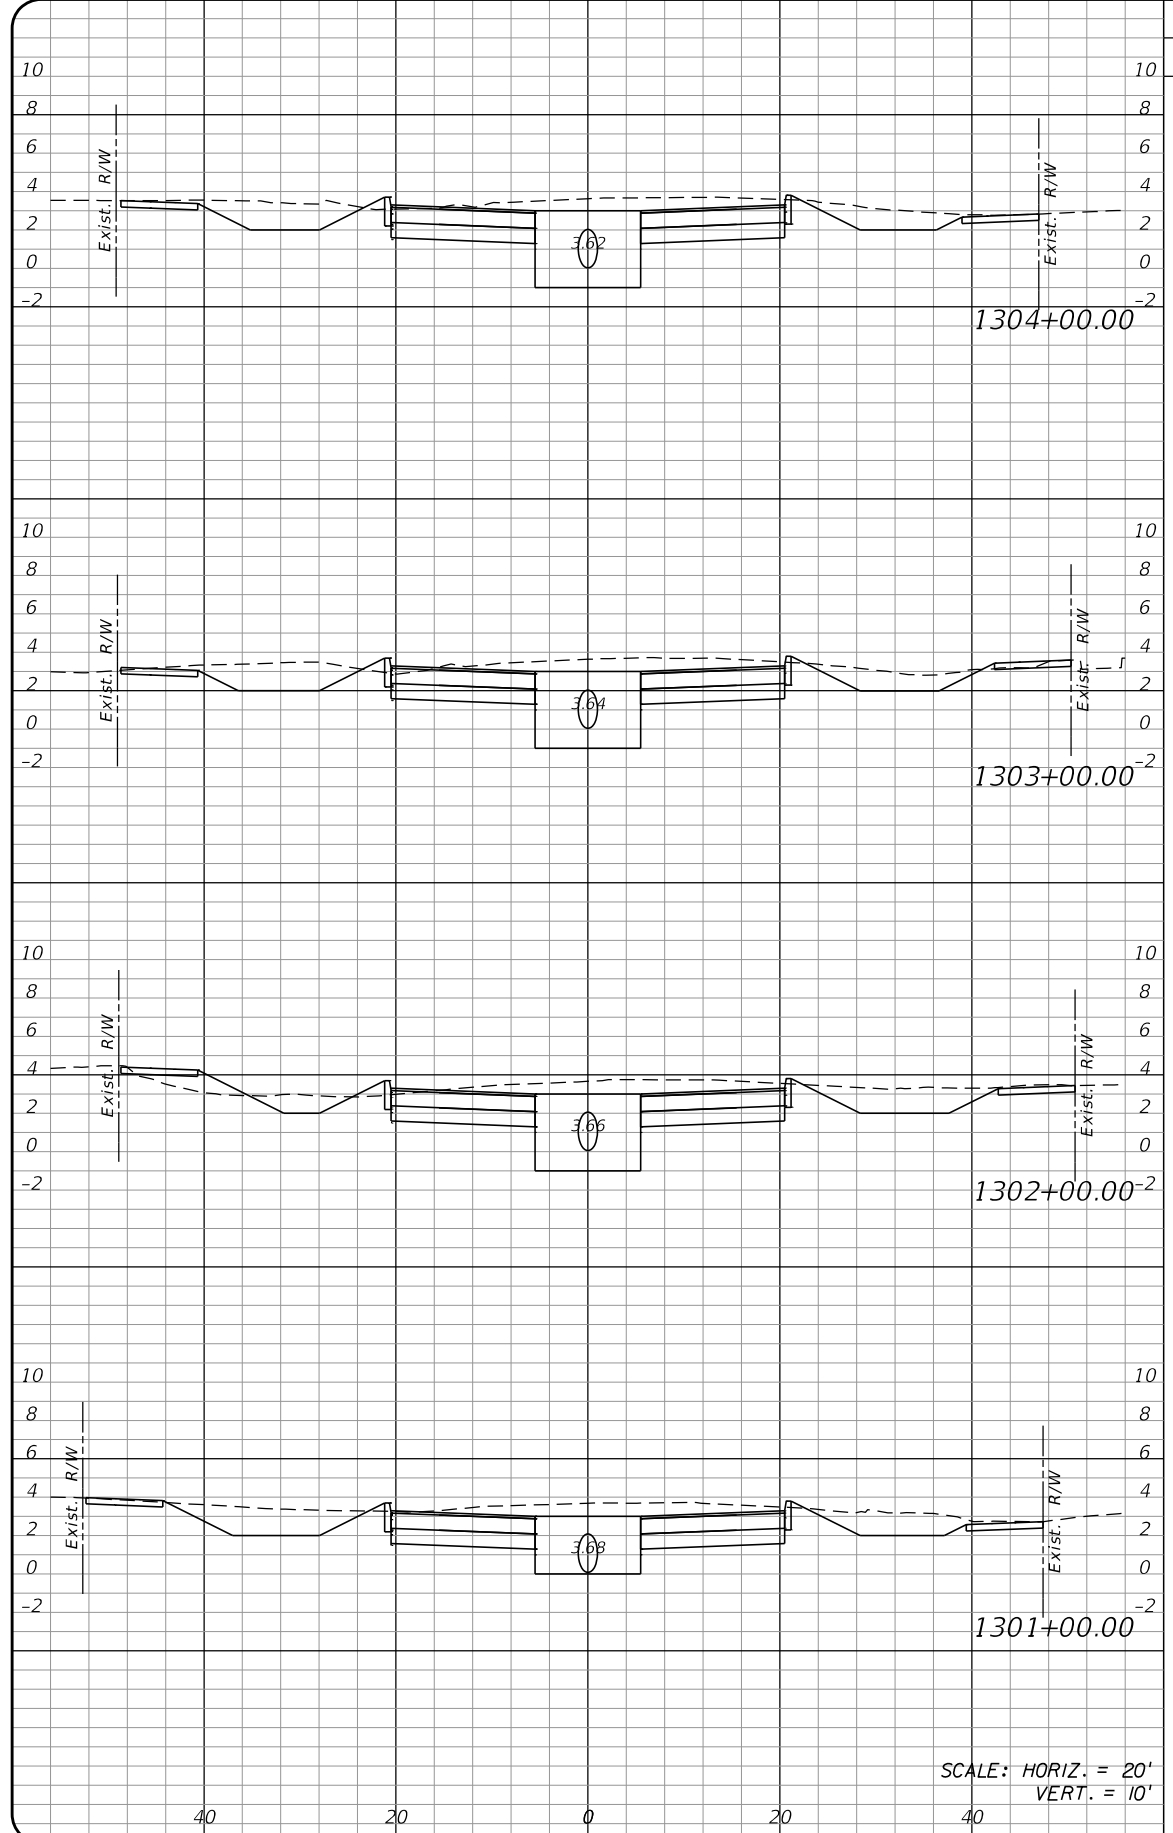

SCALE: HORIZ. = 20'
VERT. = 10'

Regular		Exc.		Embankment	
A	V	A	V	A	V

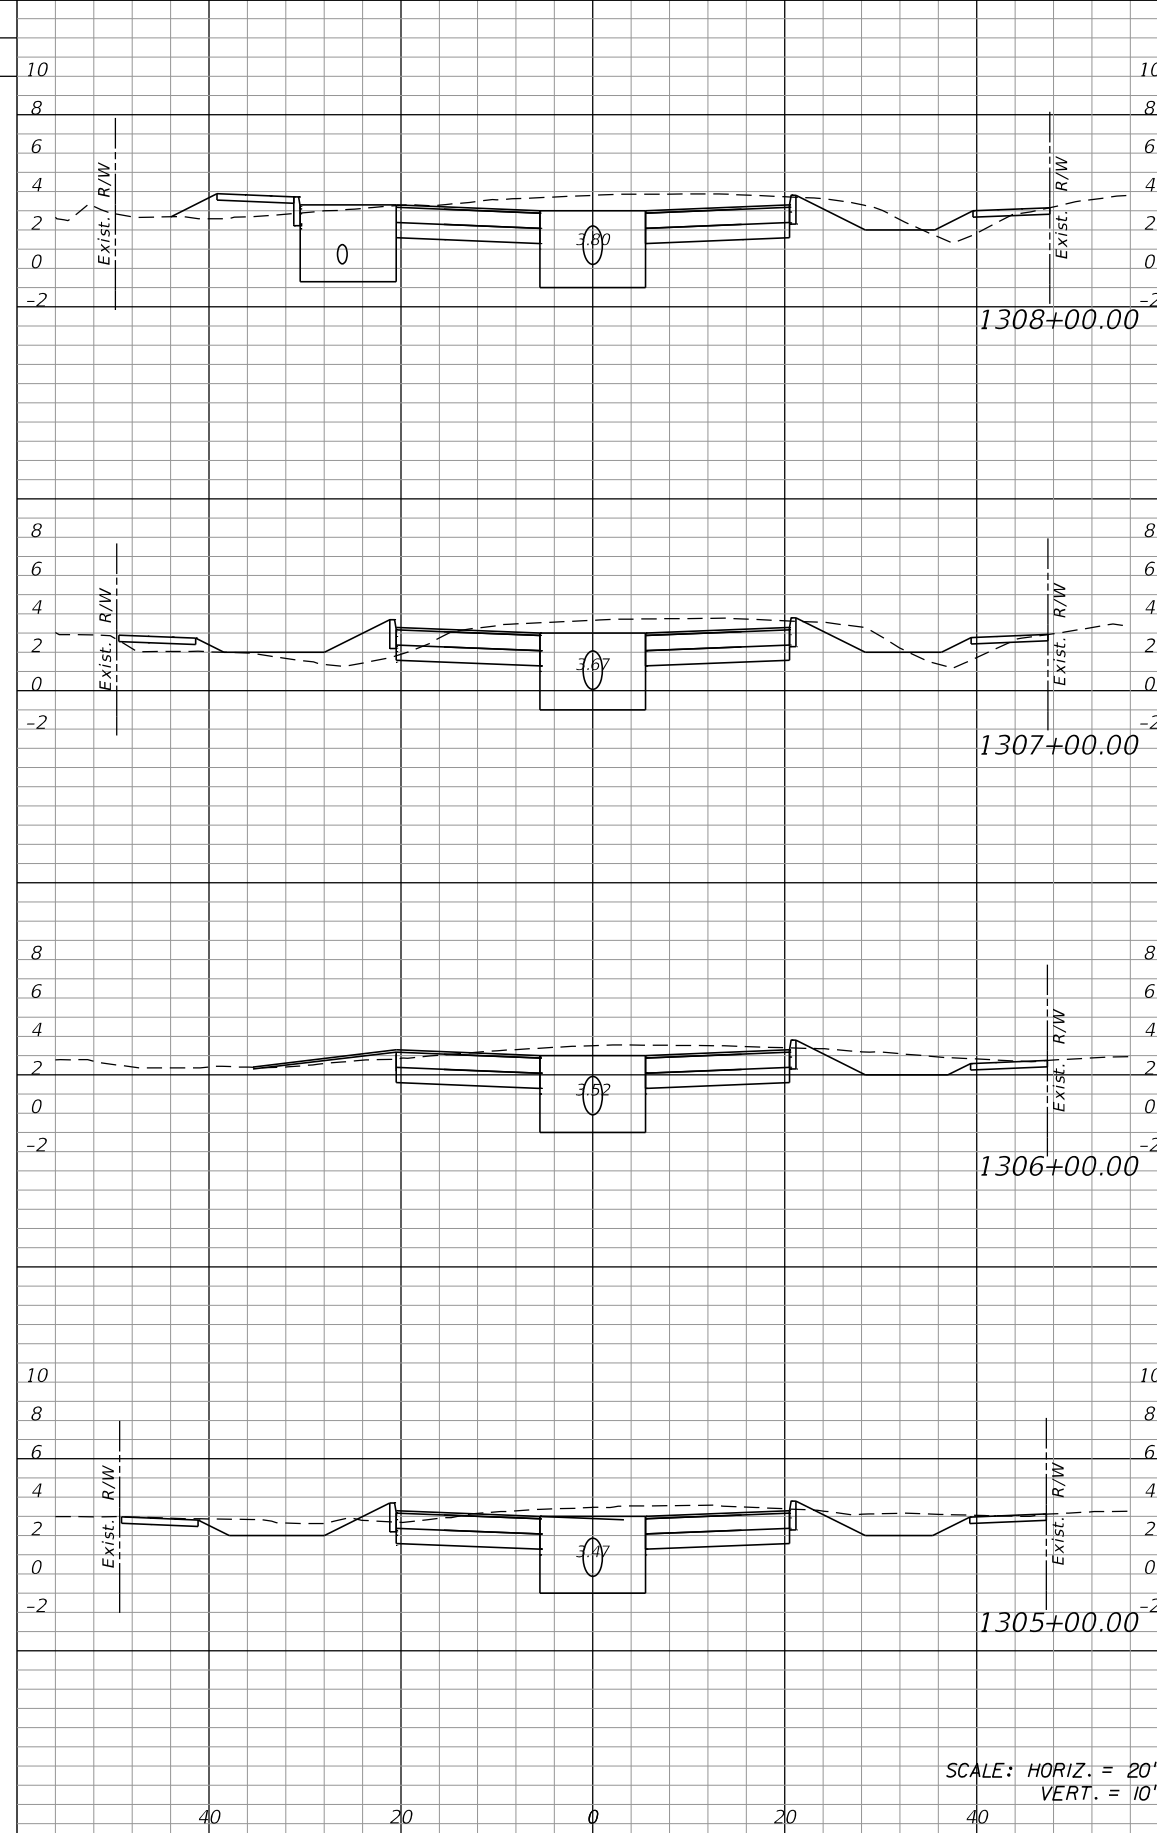

SCALE: HORIZ. = 20'
VERT. = 10'

Regular		Exc.		Embankment	
A	V	A	V	A	V

NO.	DATE	BY	REVISIONS - DESCRIPTION


T.Y. LIN INTERNATIONAL
2400 FIRST STREET
SUITE 200
FORT MYERS, FLORIDA 33901
TEL. (239) 332-4846
FAX. (239) 332-4798
WWW.TYLIN.COM

APPROVED BY:
JAMES MOLNAR, P.E.
REGISTERED PROFESSIONAL ENGINEER
FLORIDA CERTIFICATE NO. 49237


 PUBLIC WORKS
LEE COUNTY
SOUTHWEST
FLORIDA
1500 MONROE STREET
FORT MYERS, FLORIDA 33901
12391.479-8900 www.lee-county.com/publicworks/dotitle.htm
rshields 4/9/2014 4:49:27 PM

CROSS SECTIONS
ESTERO BLVD IMPROVEMENTS

SHEET NO.
90

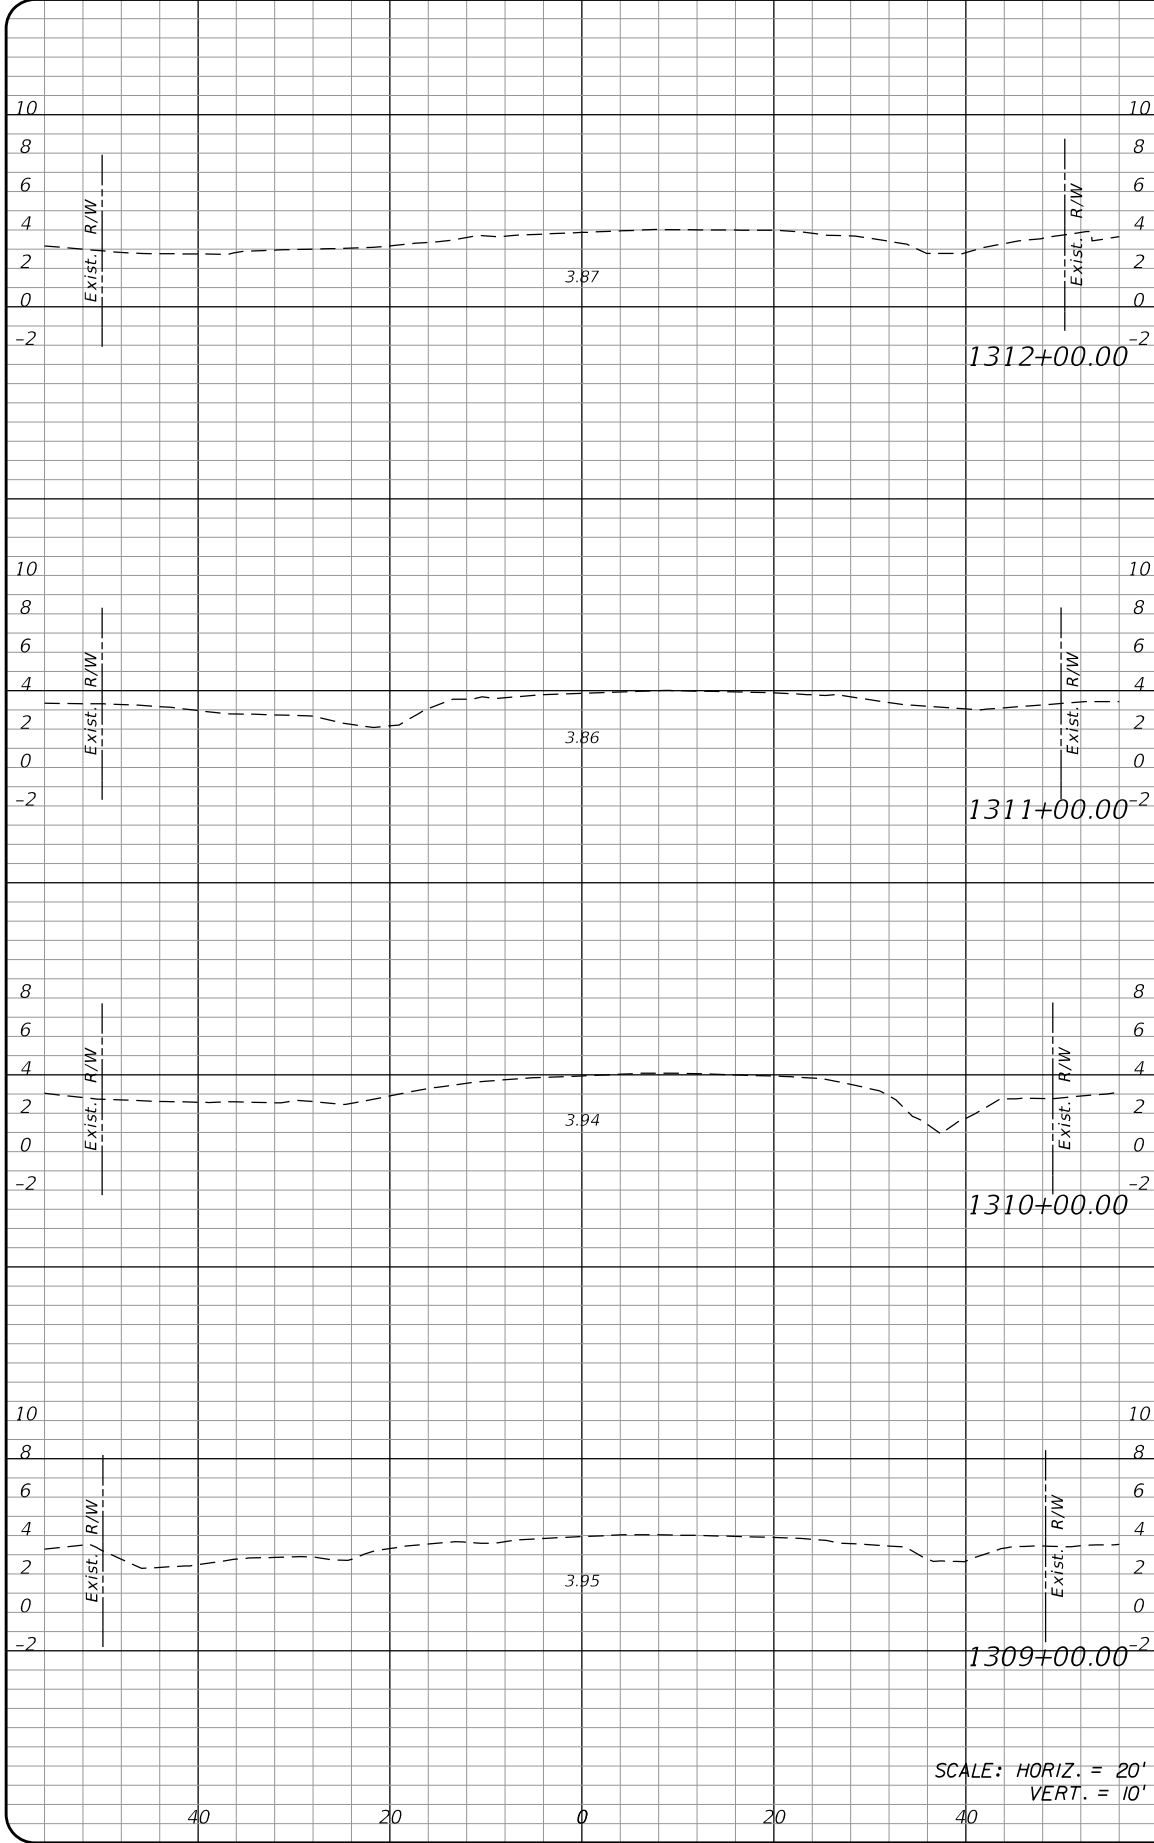

Regular		Exc.		Embankment	
A	V	A	V	A	V

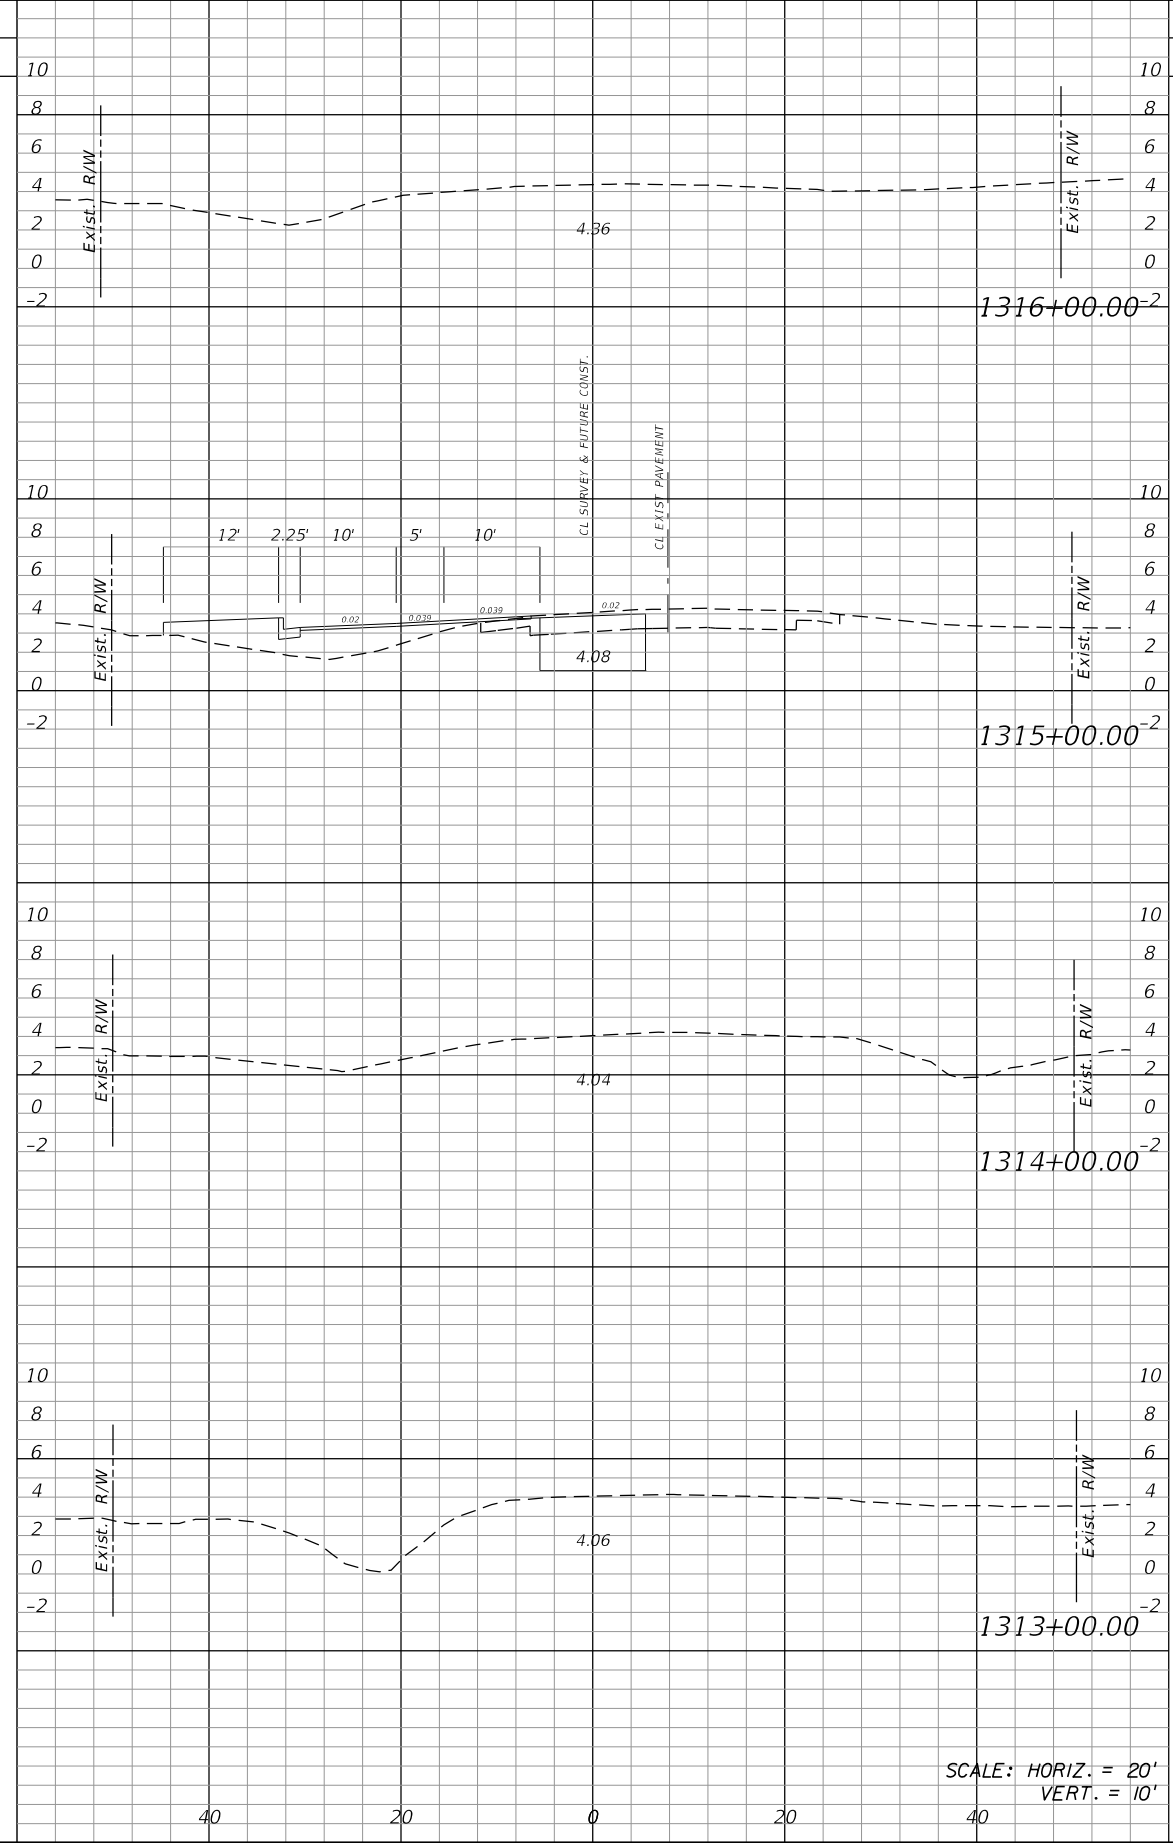

Regular		Exc.		Embankment	
A	V	A	V	A	V

NO.	DATE	BY	REVISIONS - DESCRIPTION

T.Y. LIN INTERNATIONAL
 2400 FIRST STREET
 SUITE 200
 FORT MYERS, FLORIDA 33901
 TEL. (239) 332-4846
 FAX. (239) 332-4798
 WWW.TYLIN.COM

APPROVED BY:
JAMES MOLNAR, P.E.
 REGISTERED PROFESSIONAL ENGINEER
 FLORIDA CERTIFICATE NO. 49237


 PUBLIC WORKS
LEE COUNTY
 SOUTH WEST
 FLORIDA
 1500 MONROE STREET
 FORT MYERS, FLORIDA 33901
 (239) 479-8900 www.lee-county.com/publicworks/dalittle.htm
 rshields 4/9/2014 4:50:05 PM

CROSS SECTIONS
ESTERO BLVD IMPROVEMENTS


P:\520027.xx Estero Boulevard Improvements\roadway\rdxsrd01.dgn Rdxsrd_shg

Regular Exc. Embankment
A V A V

Regular Exc. Embankment
A V A V

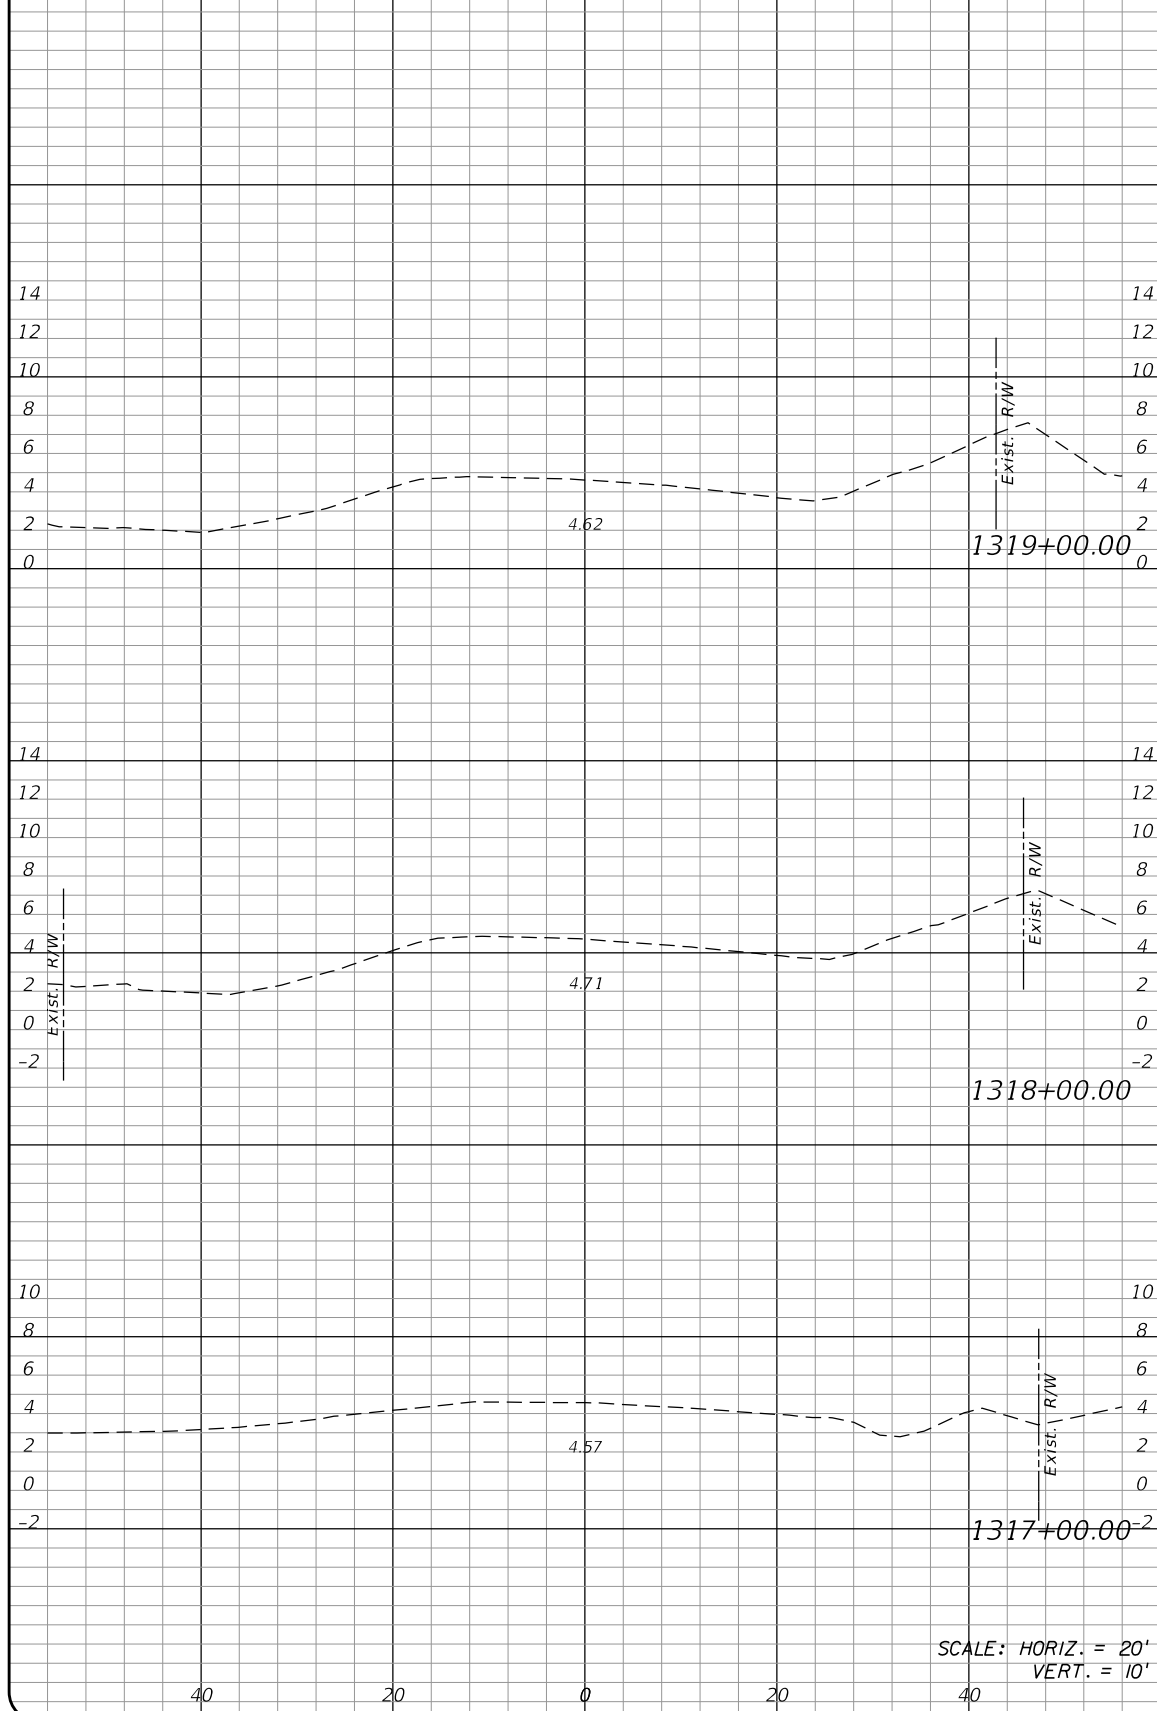

SCALE: HORIZ. = 20'
VERT. = 10'

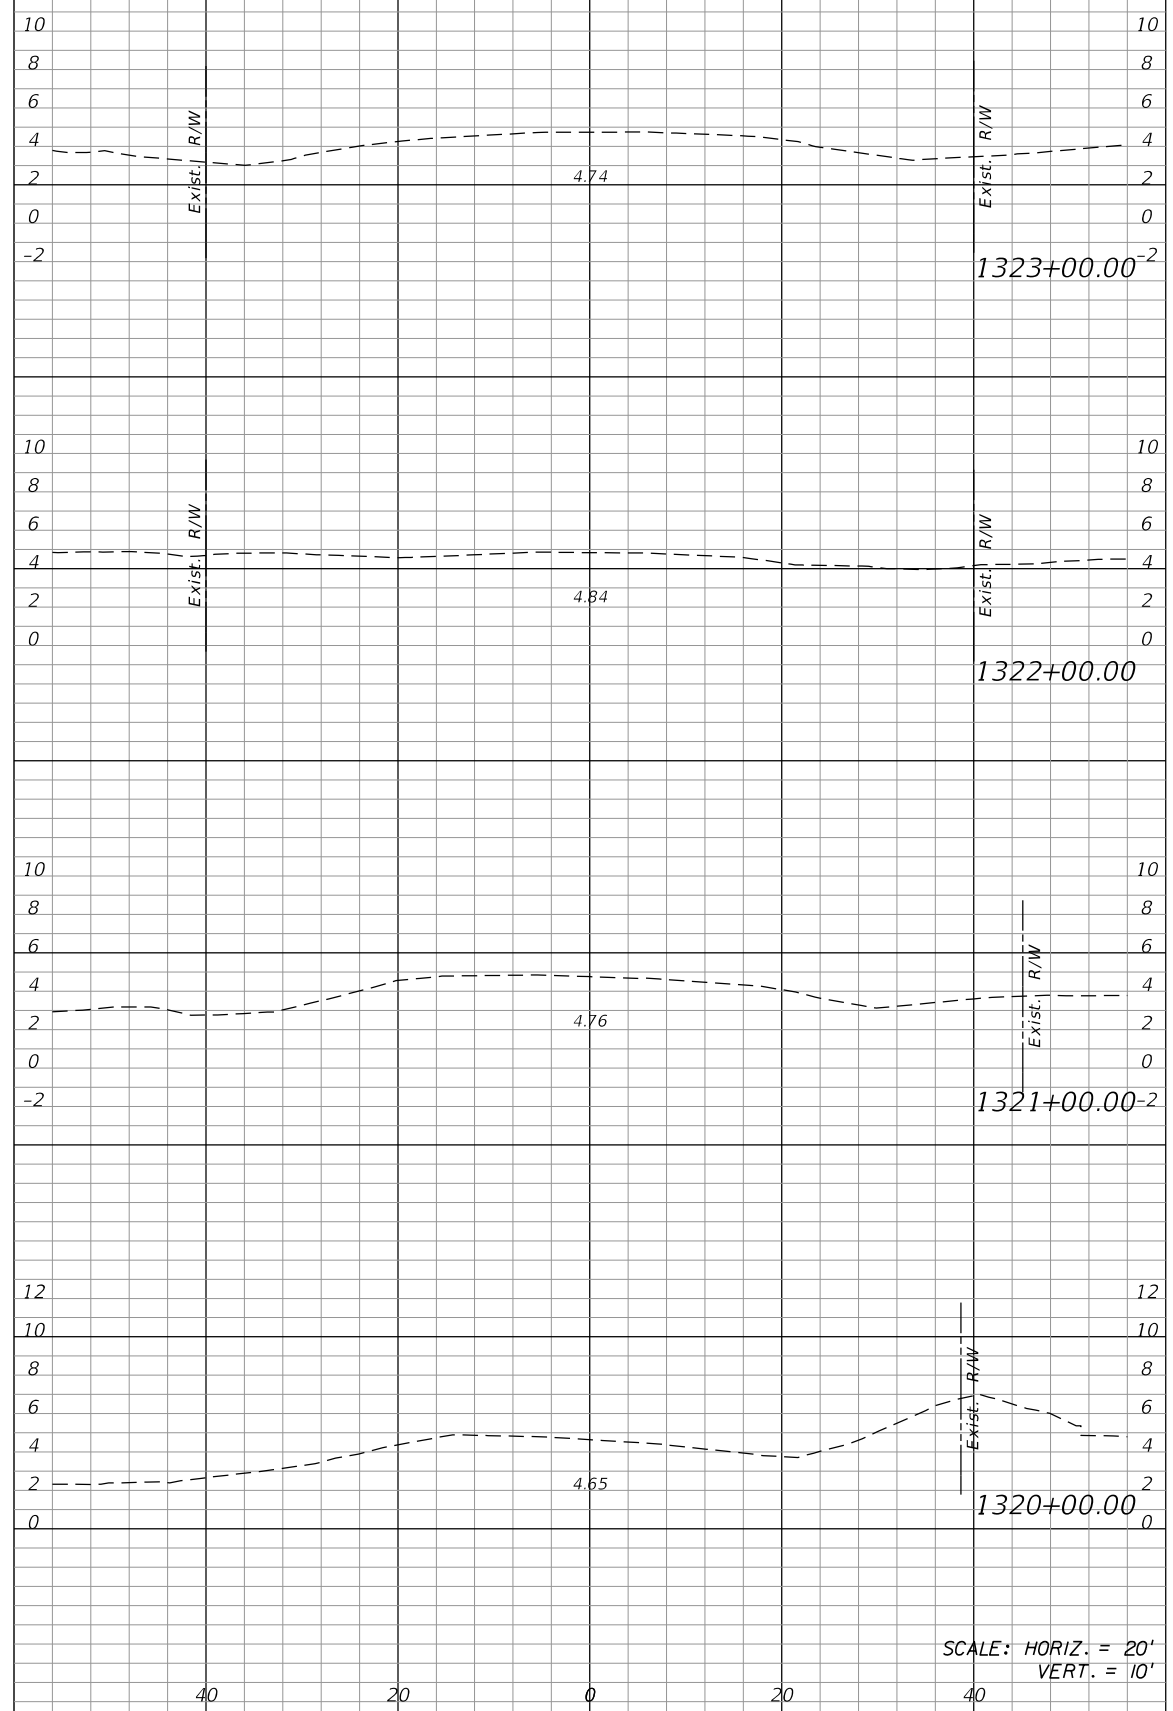

SCALE: HORIZ. = 20'
VERT. = 10'

NO.	DATE	BY	REVISIONS - DESCRIPTION

T.Y. LIN INTERNATIONAL
2400 FIRST STREET
SUITE 200
FORT MYERS, FLORIDA 33901
TEL. (239) 332-4846
FAX. (239) 332-4798
WWW.TYLIN.COM

APPROVED BY:
JAMES MOLNAR, P.E.
REGISTERED PROFESSIONAL ENGINEER
FLORIDA CERTIFICATE NO. 49237





PUBLIC WORKS DEPARTMENT
LEE COUNTY of TRANSPORTATION
SOUTHWEST FLORIDA
1500 MONROE STREET FORT MYERS, FLORIDA 33901
(239) 479-8900 www.lee-county.com/publicworks/dot/le.htm
rshields 4/9/2014 4:50:42 PM

CROSS SECTIONS
ESTERO BLVD IMPROVEMENTS





SHEET NO.
92
Rdxsrd_shg

Regular Exc. Embankment
A V A V

Regular Exc. Embankment
A V A V

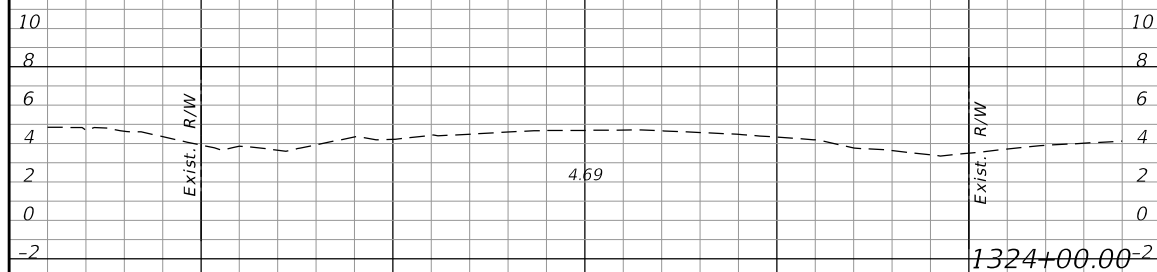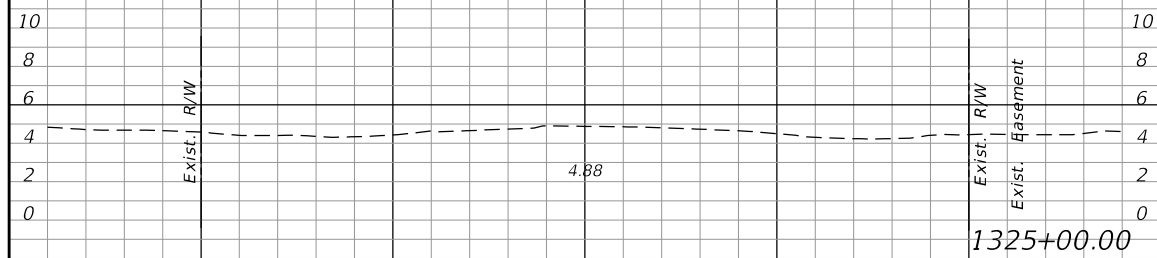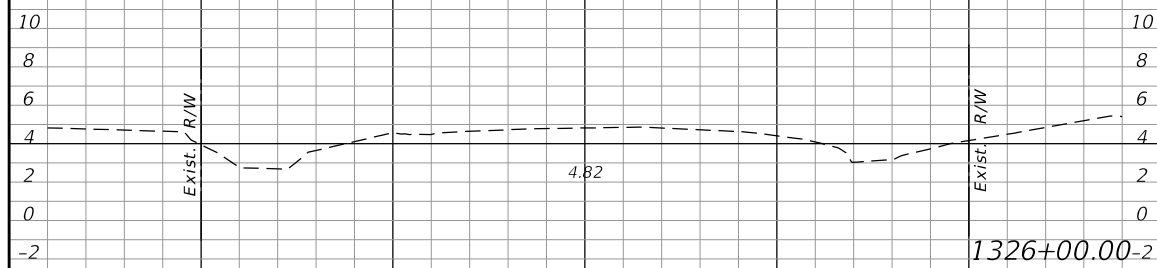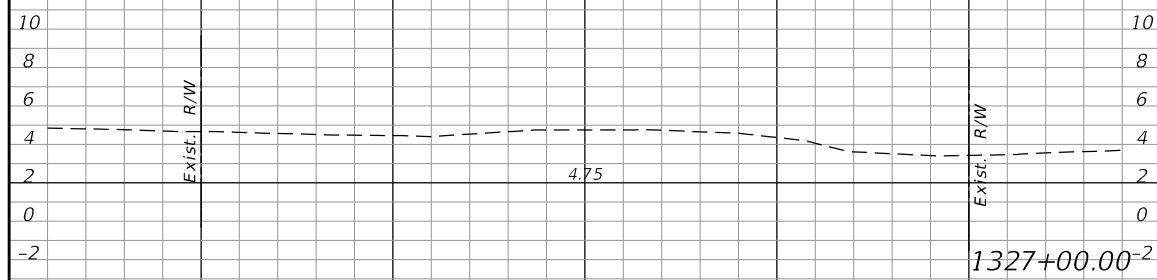

SCALE: HORIZ. = 20'
VERT. = 10'

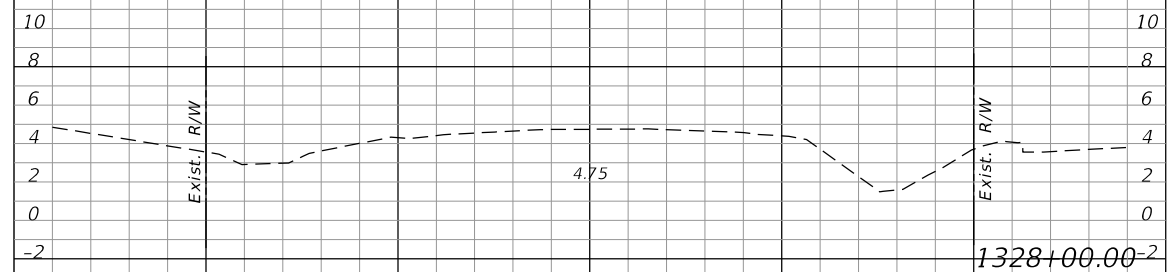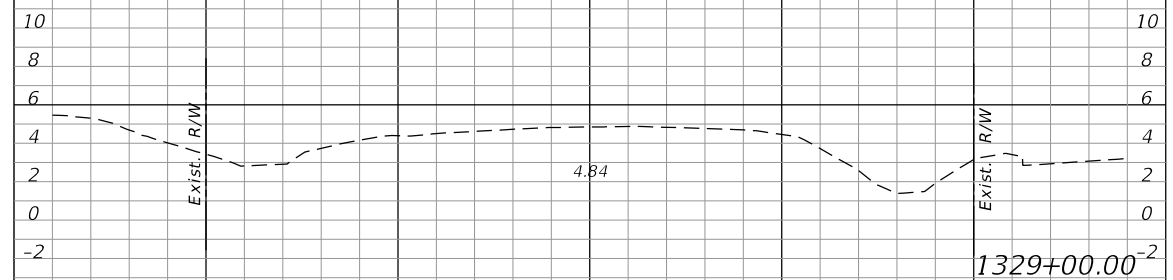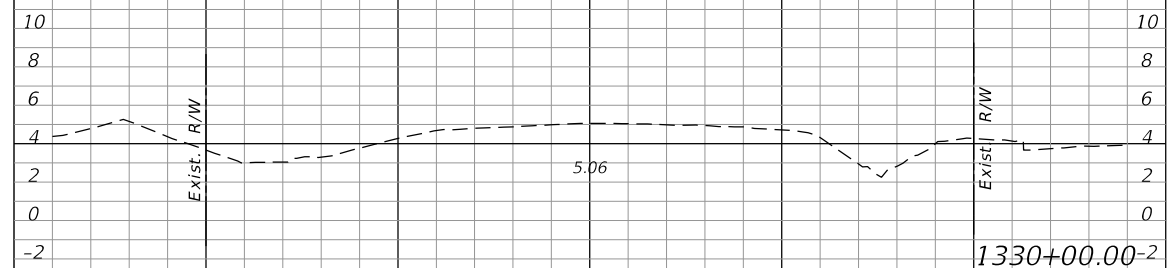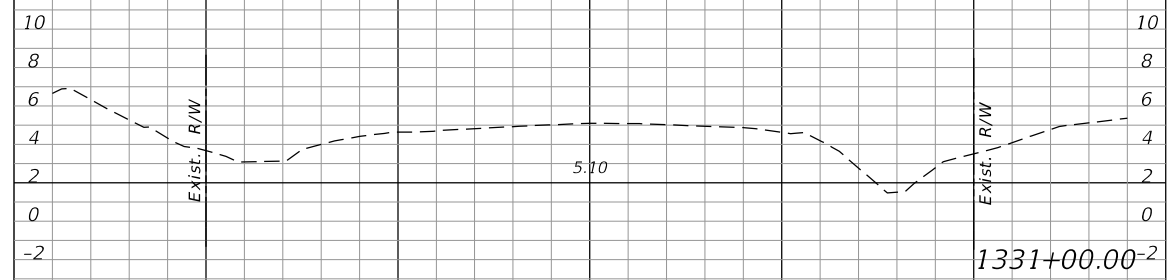

SCALE: HORIZ. = 20'
VERT. = 10'

NO.	DATE	BY	REVISIONS - DESCRIPTION


T.Y. LIN INTERNATIONAL
2400 FIRST STREET
SUITE 200
FORT MYERS, FLORIDA 33901
TEL. (239) 332-4846
FAX. (239) 332-4798
WWW.TYLIN.COM

APPROVED BY:
JAMES MOLNAR, P.E.
REGISTERED PROFESSIONAL ENGINEER
FLORIDA CERTIFICATE NO. 49237


PUBLIC WORKS
LEE COUNTY
SOUTHWEST
FLORIDA
1500 MONROE STREET
FORT MYERS, FLORIDA 33901
www.lee-county.com/publicworks/dotitle.htm
rshields 4/9/2014 4:51:21 PM

CROSS SECTIONS
ESTERO BLVD IMPROVEMENTS

SHEET NO.
93

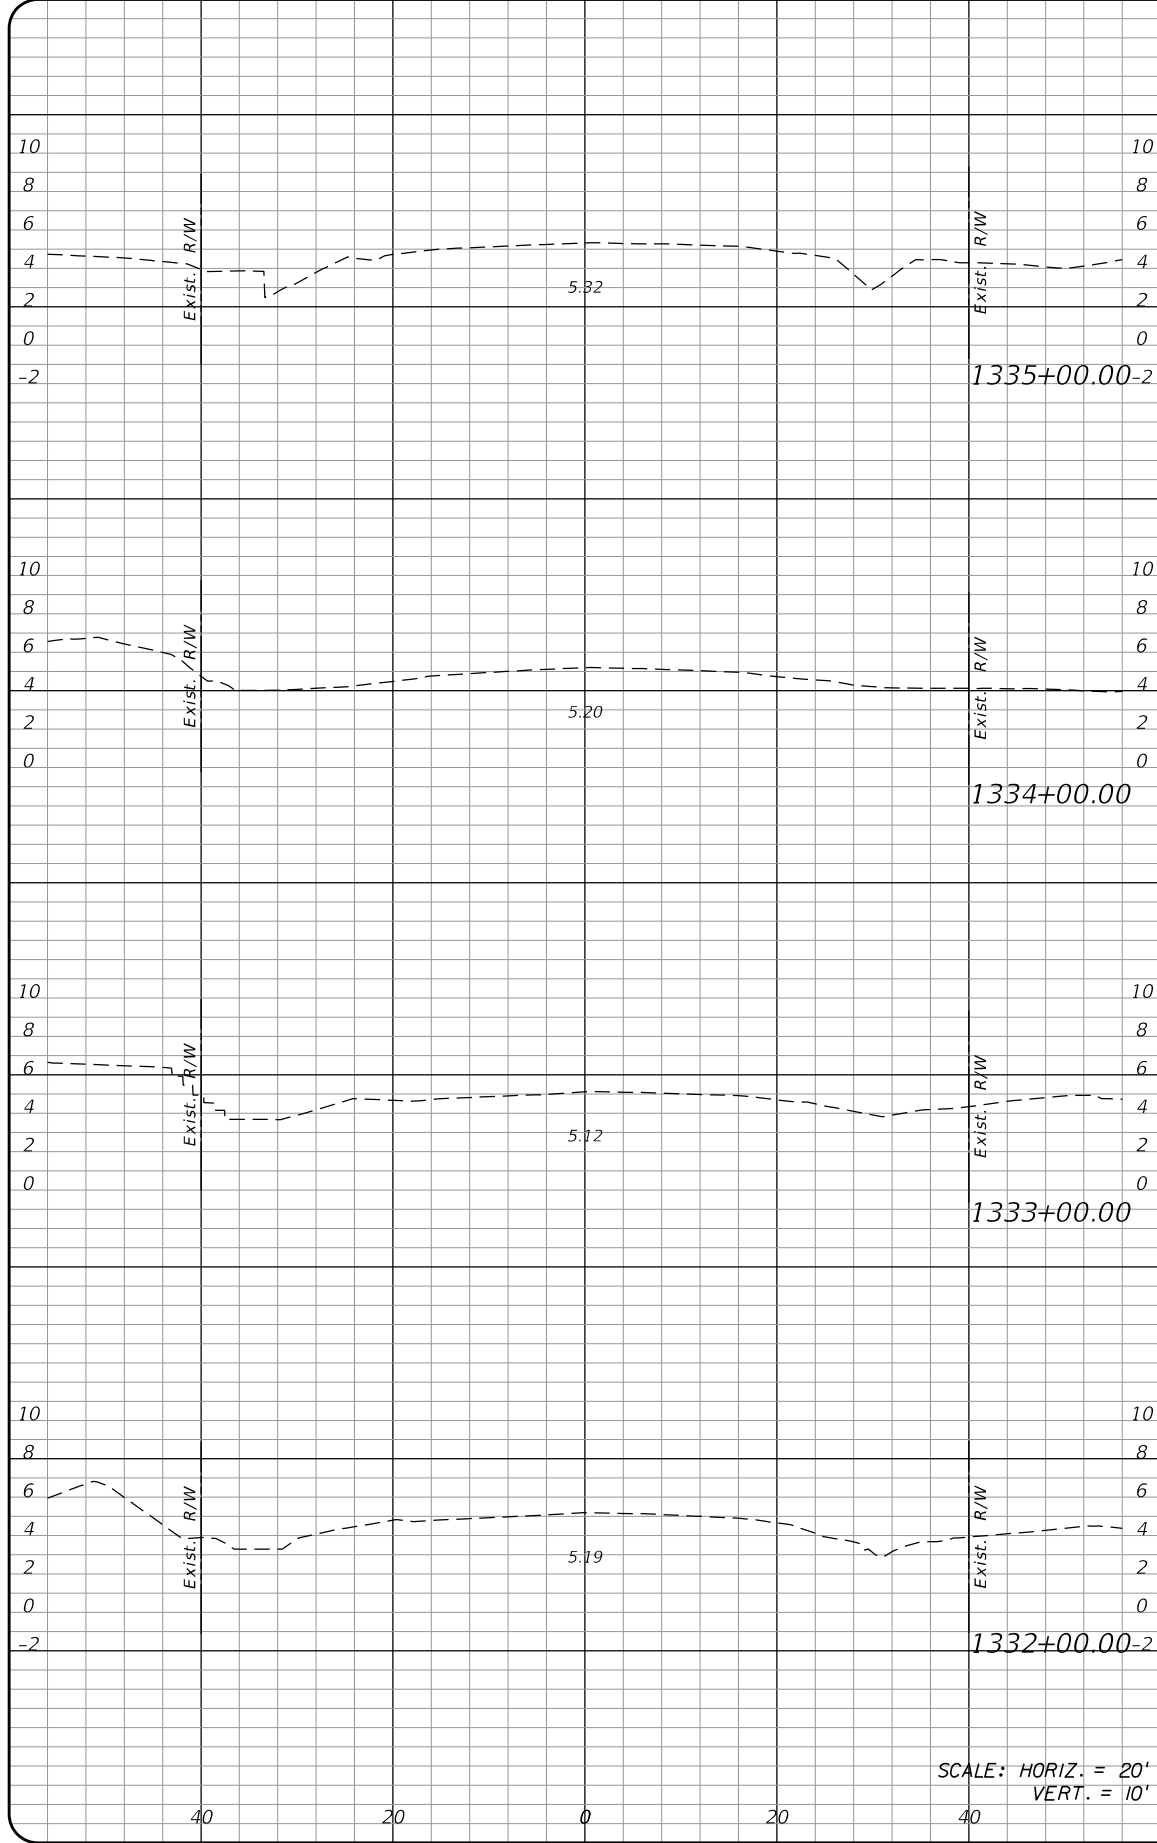

Regular	Exc.	Embankment	
		A	V

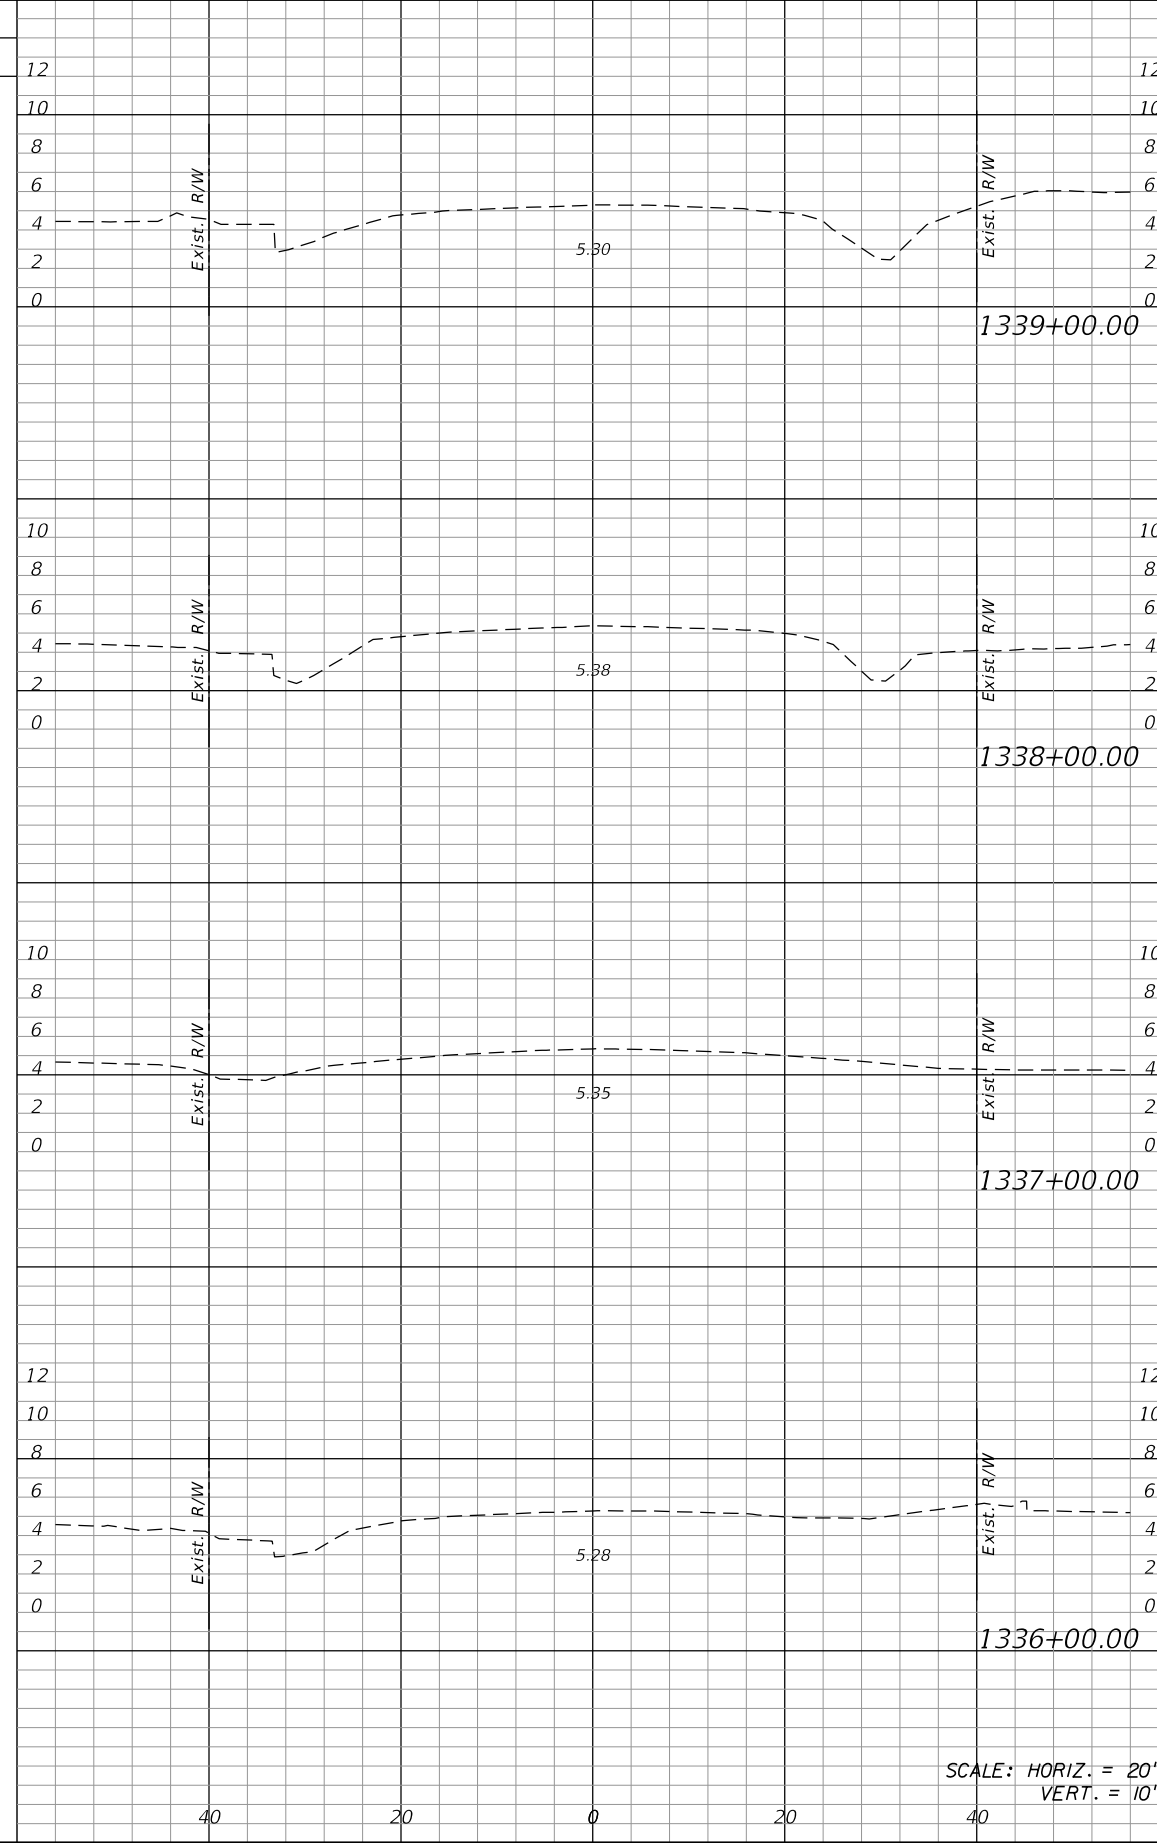

Regular	Exc.	Embankment	
		A	V

NO.	DATE	BY	REVISIONS - DESCRIPTION

T.Y. LIN INTERNATIONAL
 2400 FIRST STREET
 SUITE 200
 FORT MYERS, FLORIDA 33901
 TEL. (239) 332-4846
 FAX. (239) 332-4798
 WWW.TYLIN.COM

APPROVED BY:
JAMES MOLNAR, P.E.
 REGISTERED PROFESSIONAL ENGINEER
 FLORIDA CERTIFICATE NO. 49237


PUBLIC WORKS
LEE COUNTY
 DEPARTMENT
 of
 TRANSPORTATION
 SOUTHWEST
FLORIDA
 1500 MONROE STREET
 FORT MYERS, FLORIDA 33901
 (239) 479-8900 www.lee-county.com/publicworks/dot/htm

rshields 4/9/2014 4:52:01 PM

CROSS SECTIONS

ESTERO BLVD IMPROVEMENTS

SHEET
 NO.
 94
 Rdxsrd_shg

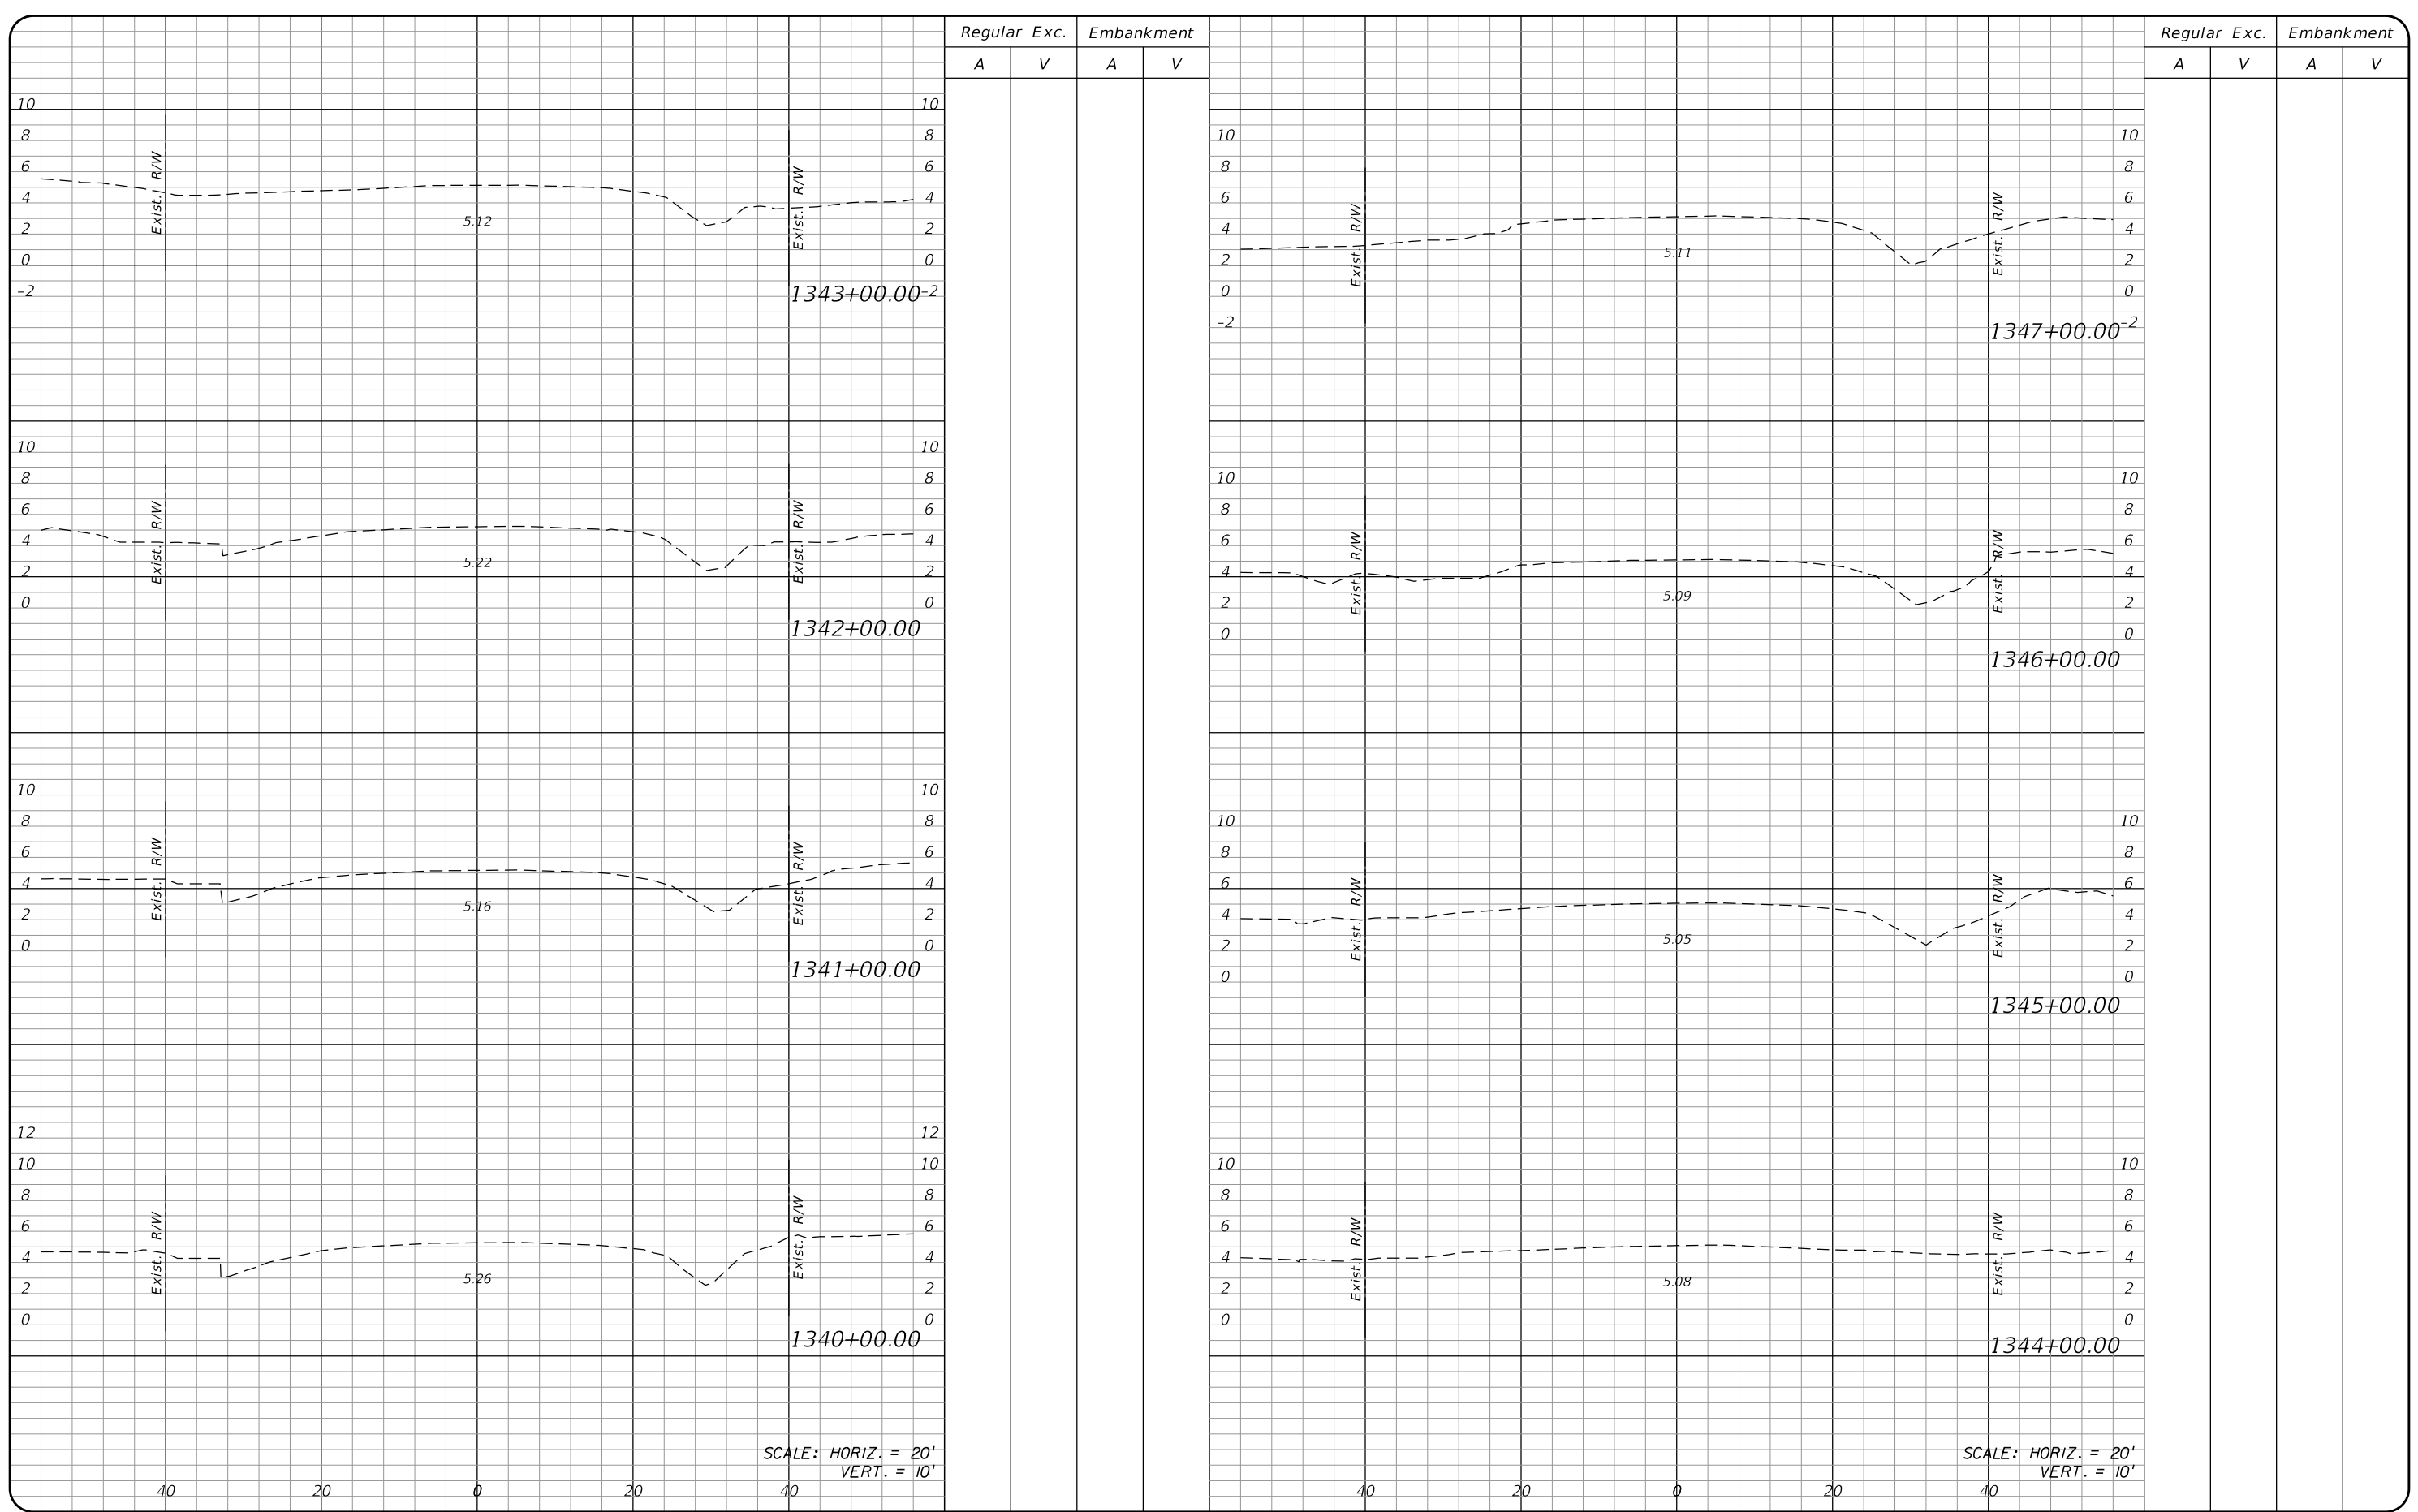

Regular Exc. Embankment
A V A V

Regular Exc. Embankment
A V A V

NO.	DATE	BY	REVISIONS - DESCRIPTION

T.Y. LIN INTERNATIONAL
 2400 FIRST STREET
 SUITE 200
 FORT MYERS, FLORIDA 33901
 TEL. (239) 332-4846
 FAX. (239) 332-4798
 WWW.TYLIN.COM

APPROVED BY:
JAMES MOLNAR, P.E.
 REGISTERED PROFESSIONAL ENGINEER
 FLORIDA CERTIFICATE NO. 49237

 PUBLIC WORKS
LEE COUNTY
 DEPARTMENT
 of
SOUTHWEST FLORIDA
 TRANSPORTATION
 1500 MONROE STREET
 FORT MYERS, FLORIDA 33901
 (239) 479-8900 www.lee-county.com/publicworks/dot/le.htm
 rshields 4/9/2014 4:52:45 PM

CROSS SECTIONS
ESTERO BLVD IMPROVEMENTS


SHEET NO.
95

Regular Exc. Embankment


A V A V

Regular Exc. Embankment


A V A V

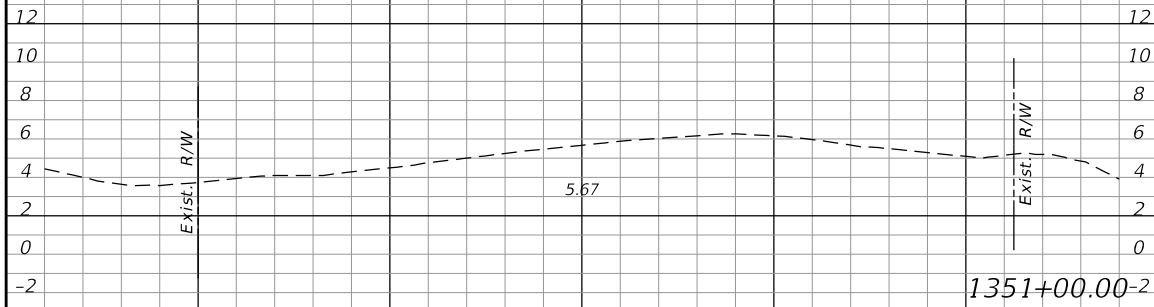


1351+00.00-2

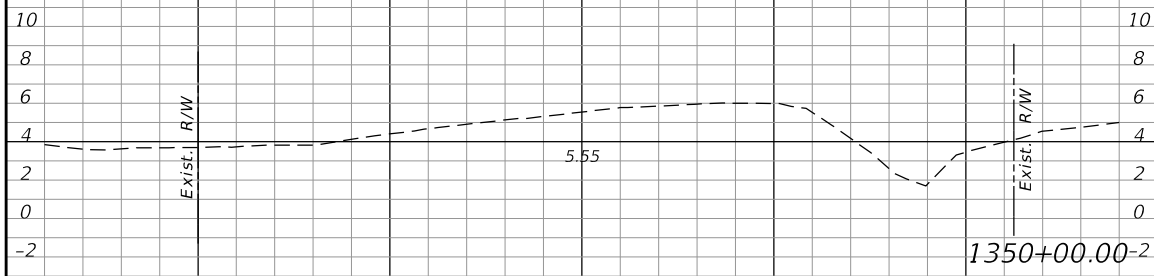

1350+00.00-2

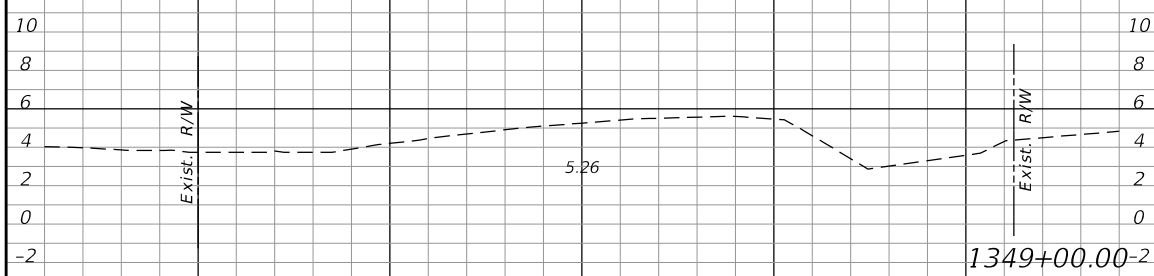


1349+00.00-2

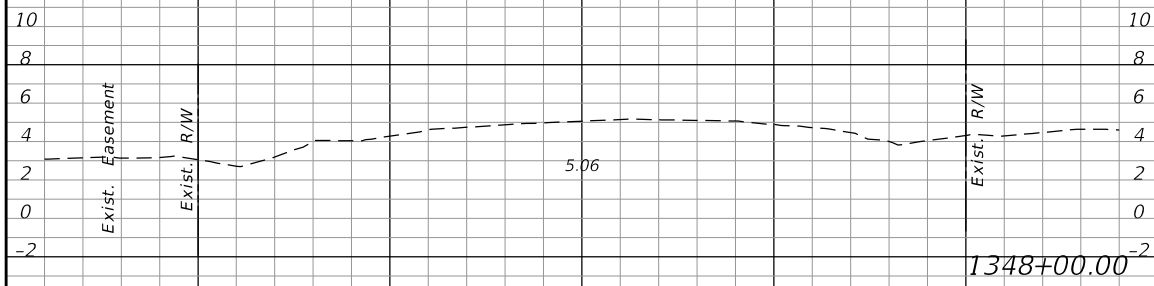


1348+00.00


SCALE: HORIZ. = 20'
VERT. = 10'

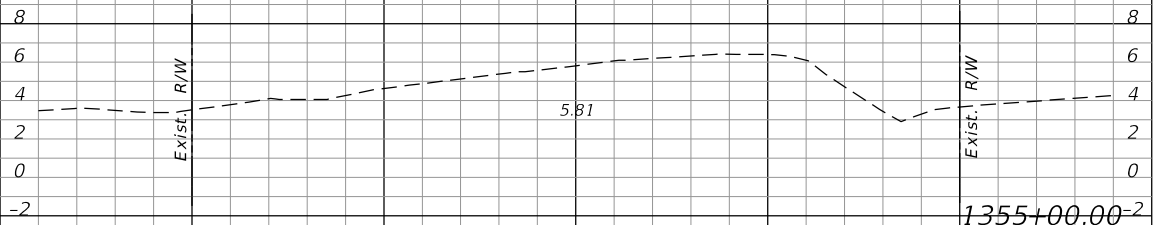


1355+00.00-2

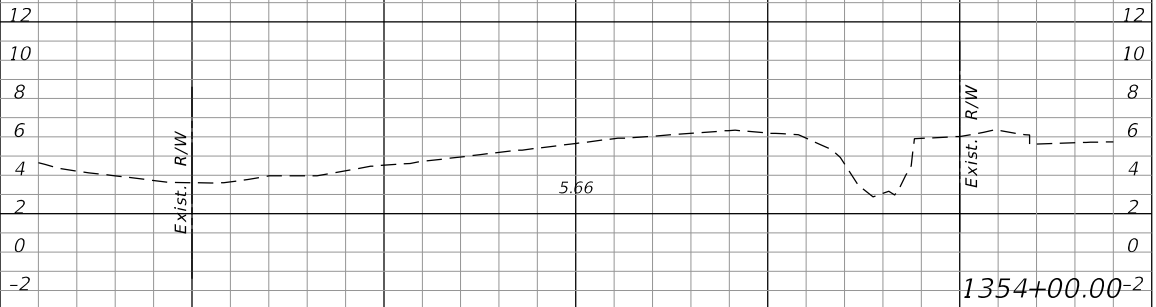

1354+00.00-2

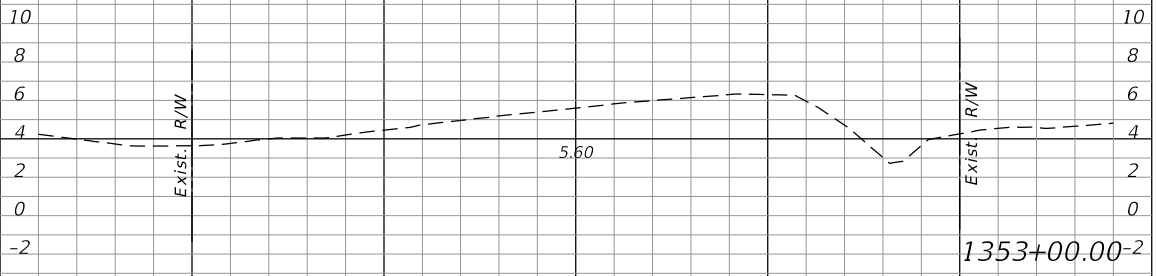

1353+00.00-2

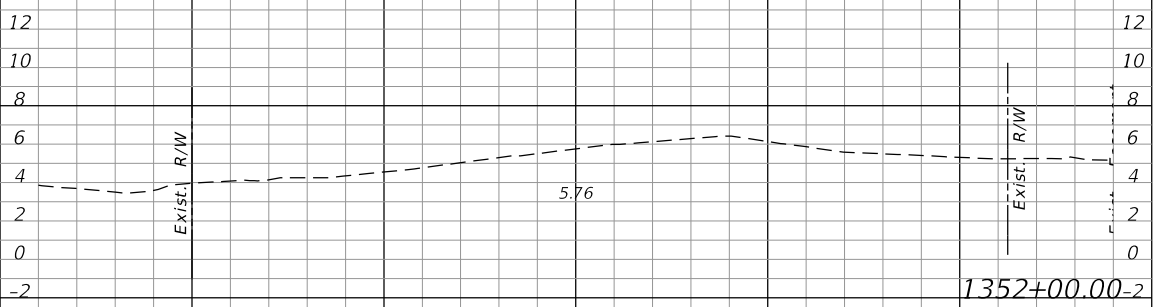

1352+00.00-2

SCALE: HORIZ. = 20'
VERT. = 10'

NO.	DATE	BY	REVISIONS - DESCRIPTION


T.Y. LIN INTERNATIONAL
 2400 FIRST STREET
 SUITE 200
 FORT MYERS, FLORIDA 33901
 TEL. (239) 332-4846
 FAX. (239) 332-4798
 WWW.TYLIN.COM

APPROVED BY:
JAMES MOLNAR, P.E.
 REGISTERED PROFESSIONAL ENGINEER
 FLORIDA CERTIFICATE NO. 49237


PUBLIC WORKS DEPARTMENT
 LEE COUNTY of SOUTH WEST FLORIDA
 TRANSPORTATION
 1500 MONROE STREET FORT MYERS, FLORIDA 33901
 (239) 479-8900 www.lee-county.com/publicworks/dot/le.htm
 rshields 4/9/2014 4:53:24 PM

CROSS SECTIONS
ESTERO BLVD IMPROVEMENTS

SHEET NO.
96

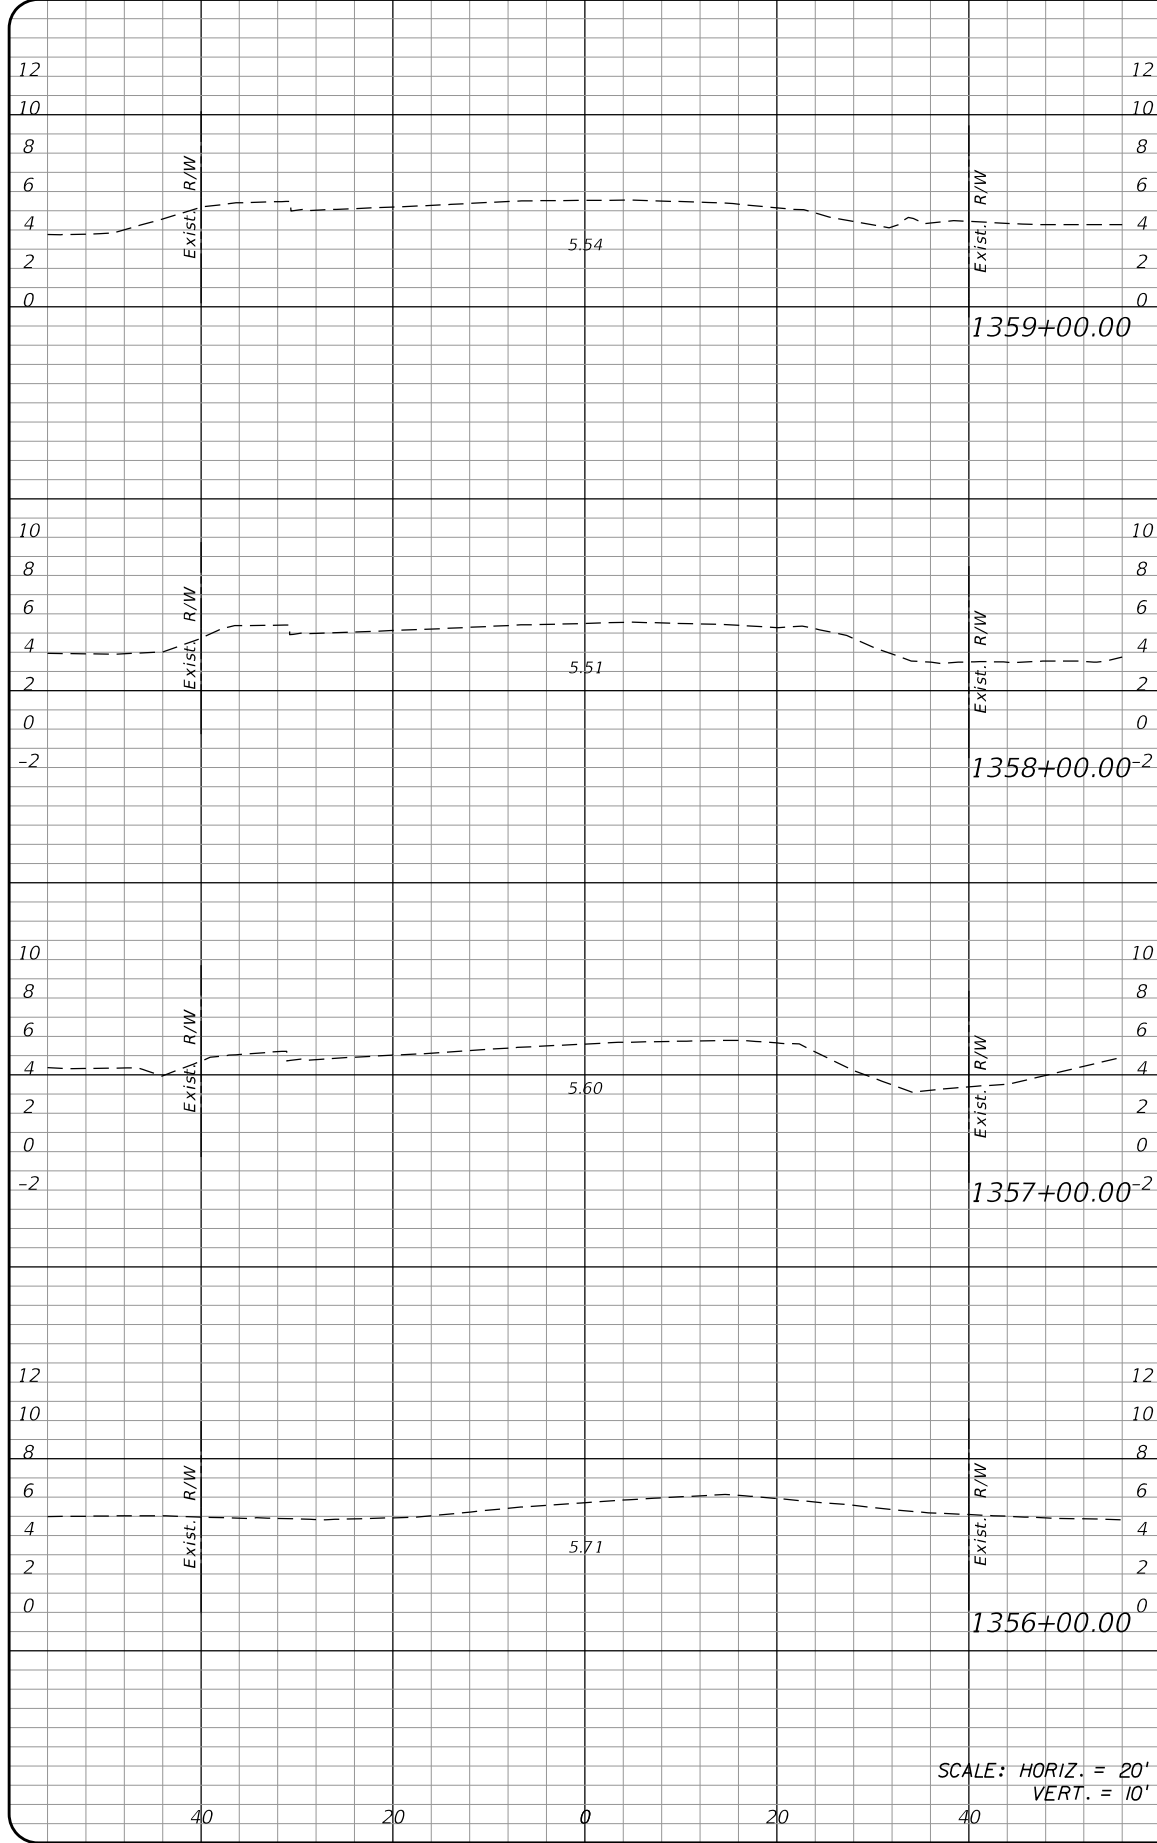

	Regular		Exc.		Embankment	
	A	V	A	V	A	V

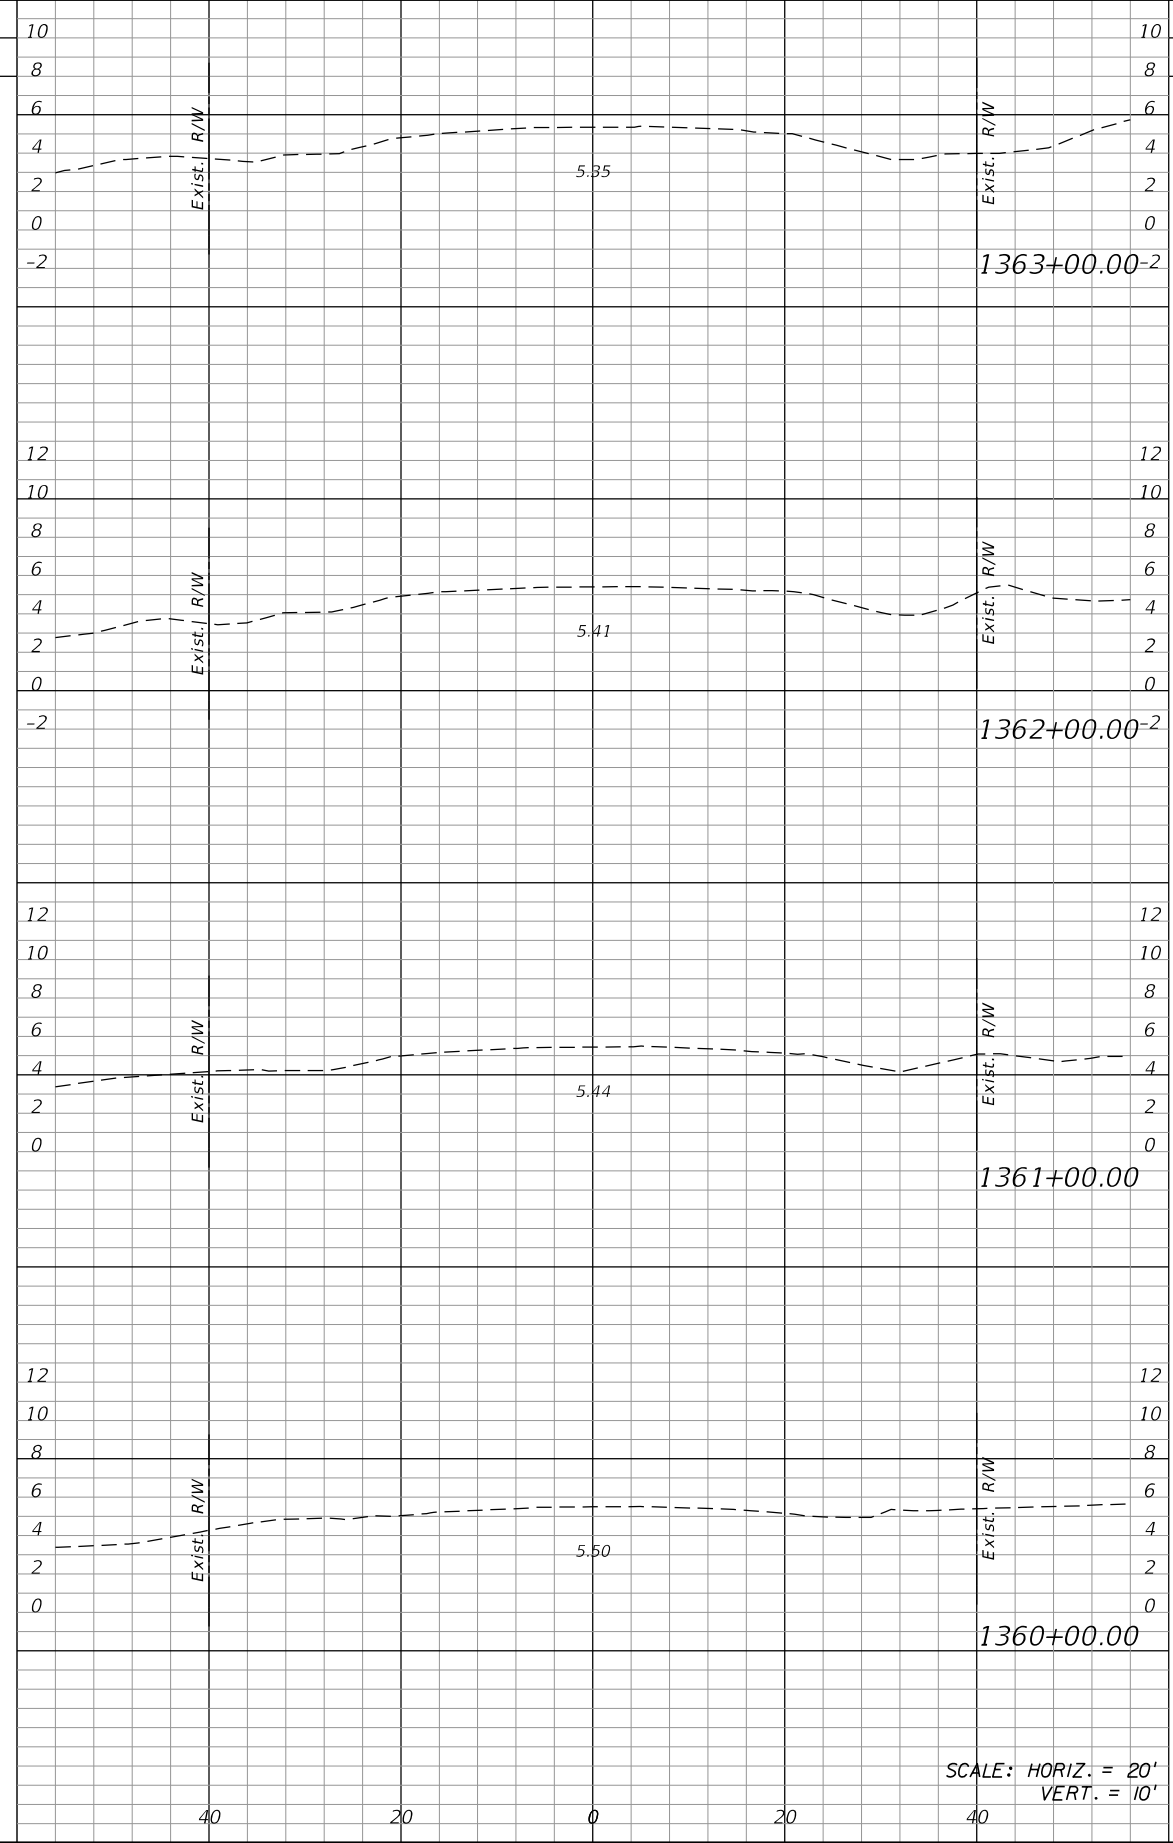

	Regular		Exc.		Embankment	
	A	V	A	V	A	V

NO.	DATE	BY	REVISIONS - DESCRIPTION

T.Y. LIN INTERNATIONAL
 2400 FIRST STREET
 SUITE 200
 FORT MYERS, FLORIDA 33901
 TEL. (239) 332-4846
 FAX. (239) 332-4798
 WWW.TYLIN.COM

APPROVED BY:
JAMES MOLNAR, P.E.
 REGISTERED PROFESSIONAL ENGINEER
 FLORIDA CERTIFICATE NO. 49237

PUBLIC WORKS
LEE COUNTY
 DEPARTMENT of TRANSPORTATION
 SOUTHWEST FLORIDA
 1500 MONROE STREET FORT MYERS, FLORIDA 33901
 (239) 479-8900 www.lee-county.com/publicworks/dotlite.htm
 rshields 4/9/2014 4:54:00 PM





CROSS SECTIONS

ESTERO BLVD IMPROVEMENTS





P:\520027.xx Estero Boulevard Improvements\roadway\rdxsrd01.dgn Rdxsrdd_shg

Regular Exc. Embankment
A V A V

Regular Exc. Embankment
A V A V

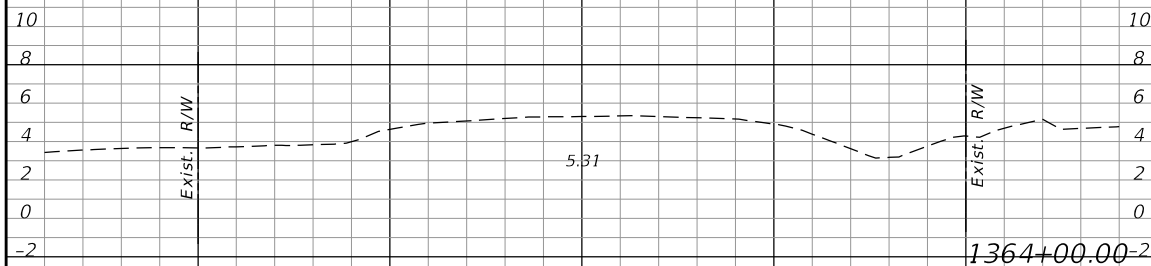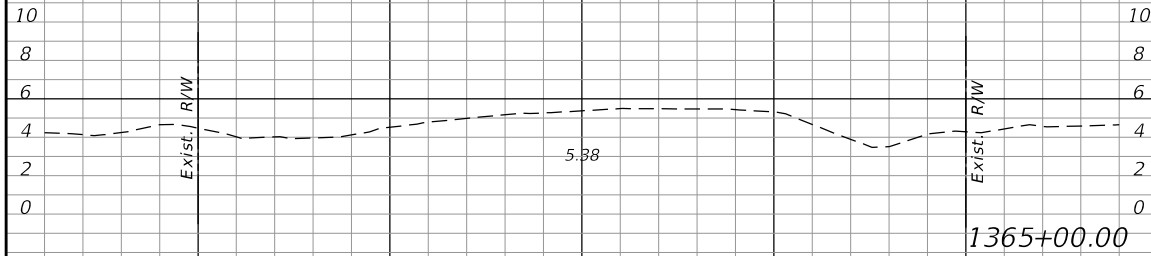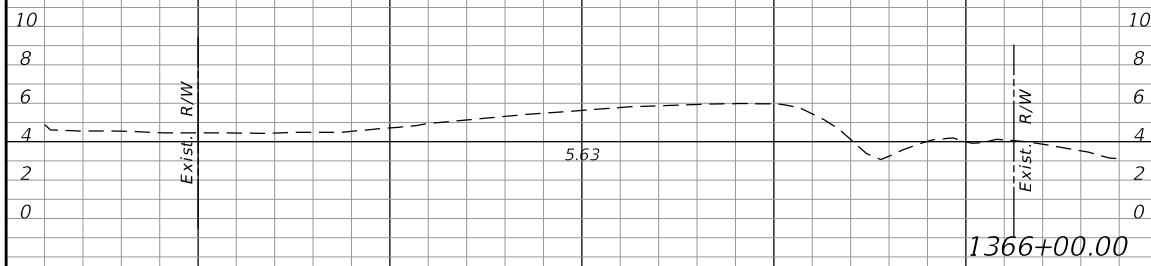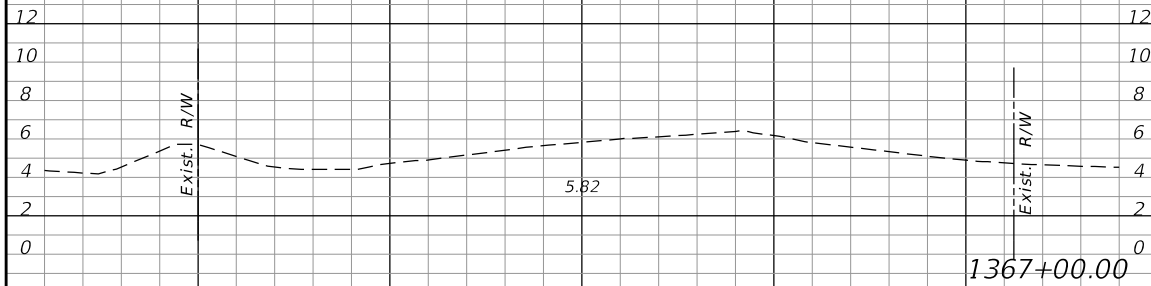

SCALE: HORIZ. = 20'
VERT. = 10'

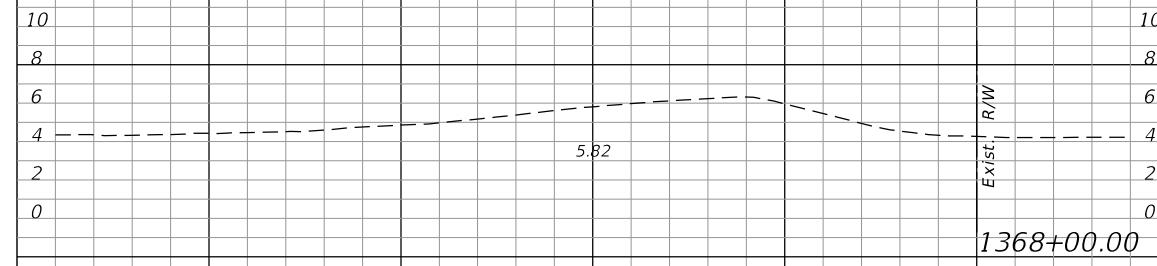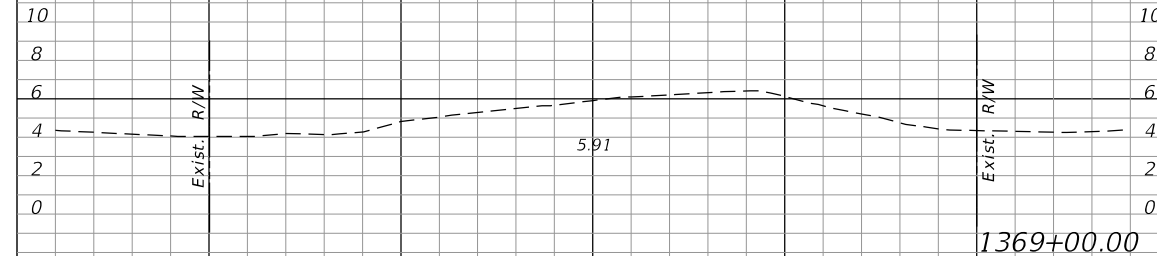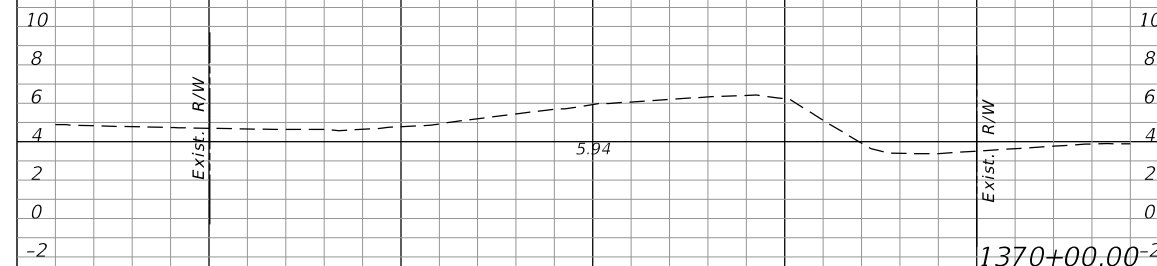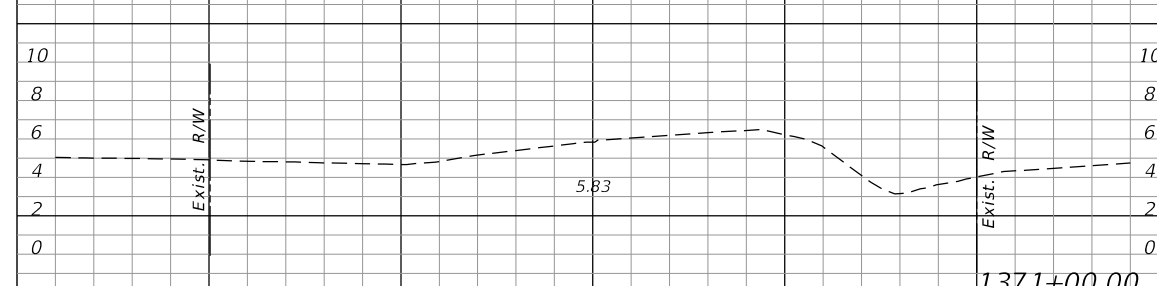

SCALE: HORIZ. = 20'
VERT. = 10'


NO.	DATE	BY	REVISIONS - DESCRIPTION

T.Y. LIN INTERNATIONAL
2400 FIRST STREET
SUITE 200
FORT MYERS, FLORIDA 33901
TEL. (239) 332-4846
FAX. (239) 332-4798
WWW.TYLIN.COM


APPROVED BY:
JAMES MOLNAR, P.E.
REGISTERED PROFESSIONAL ENGINEER
FLORIDA CERTIFICATE NO. 49237

PUBLIC WORKS DEPARTMENT
LEE COUNTY of SOUTH WEST FLORIDA TRANSPORTATION
1500 MONROE STREET FORT MYERS, FLORIDA 33901
(239) 479-8900 www.lee-county.com/publicworks/dotitle.htm
rshields 4/9/2014 4:54:37 PM

CROSS SECTIONS
ESTERO BLVD IMPROVEMENTS

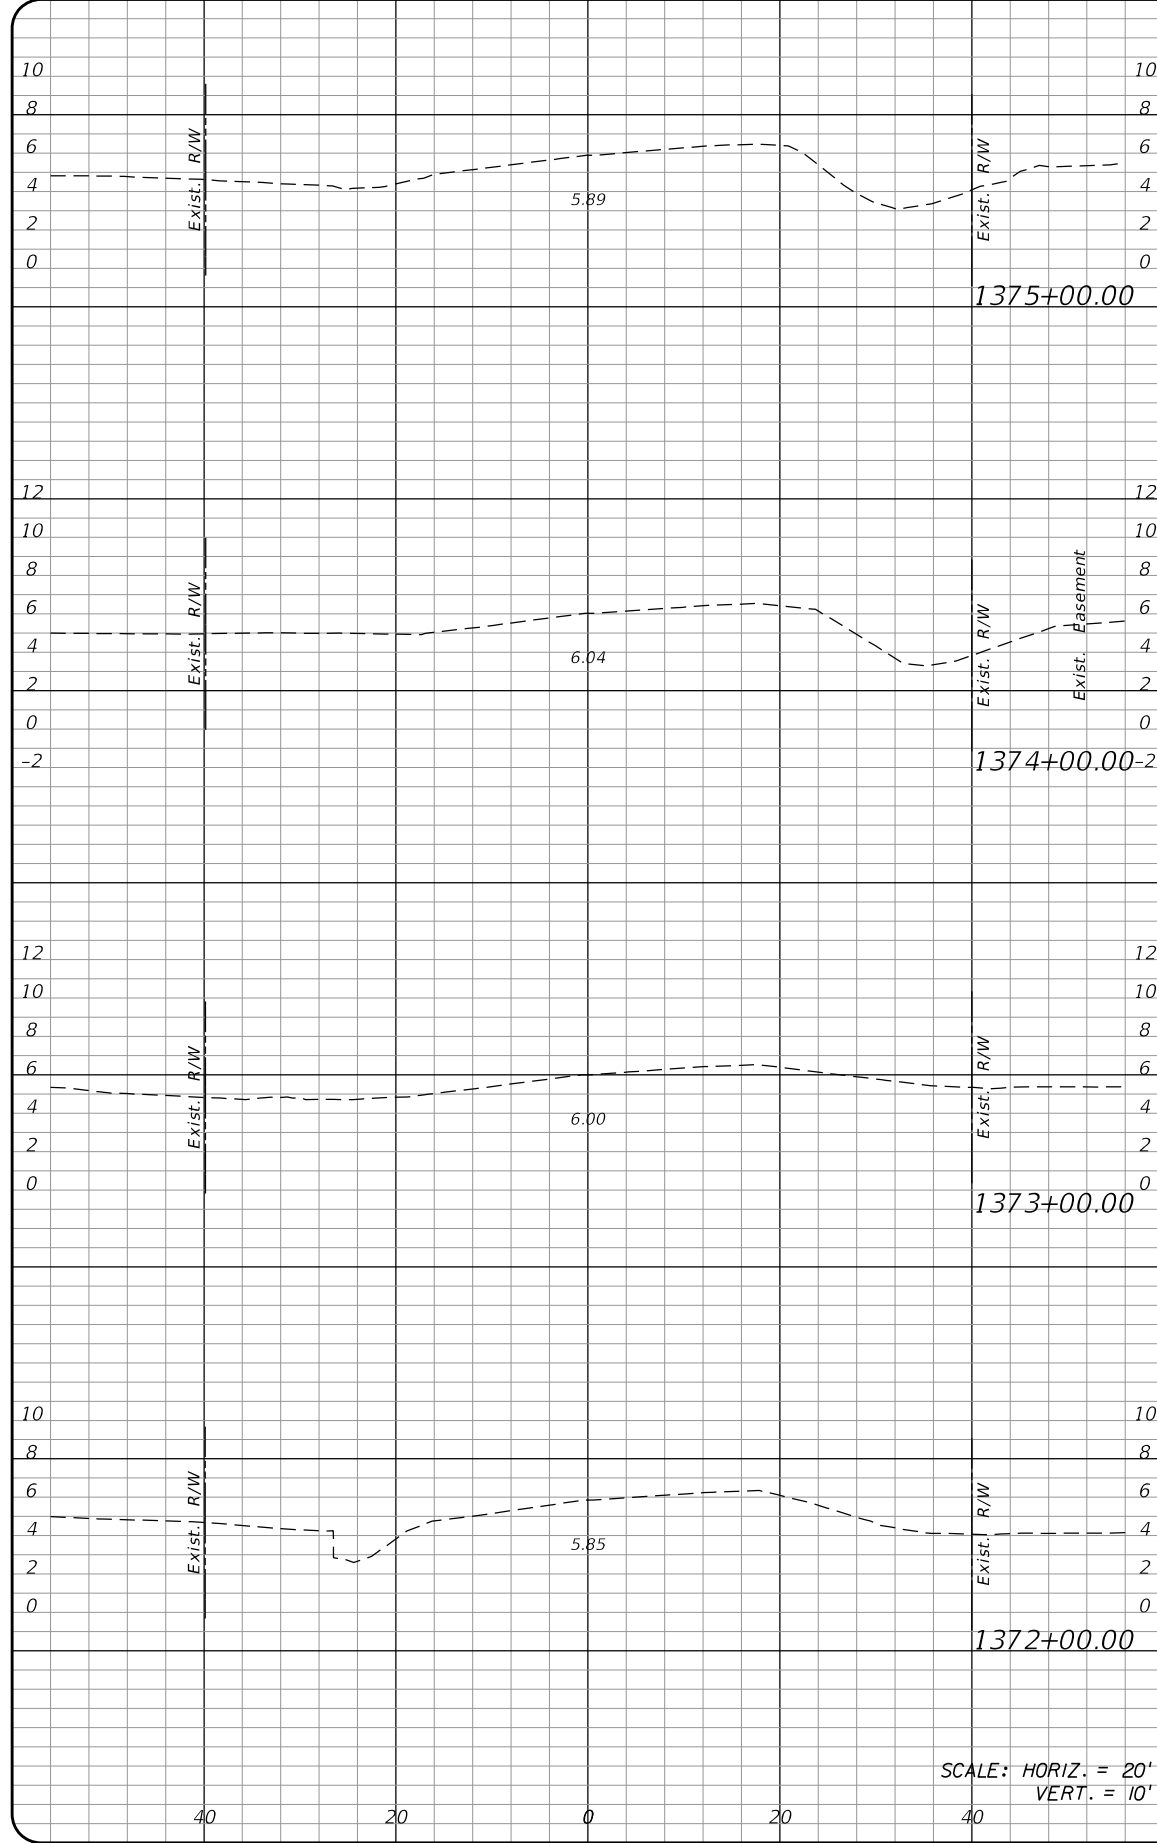

Regular		Exc.		Embankment	
A	V	A	V	A	V

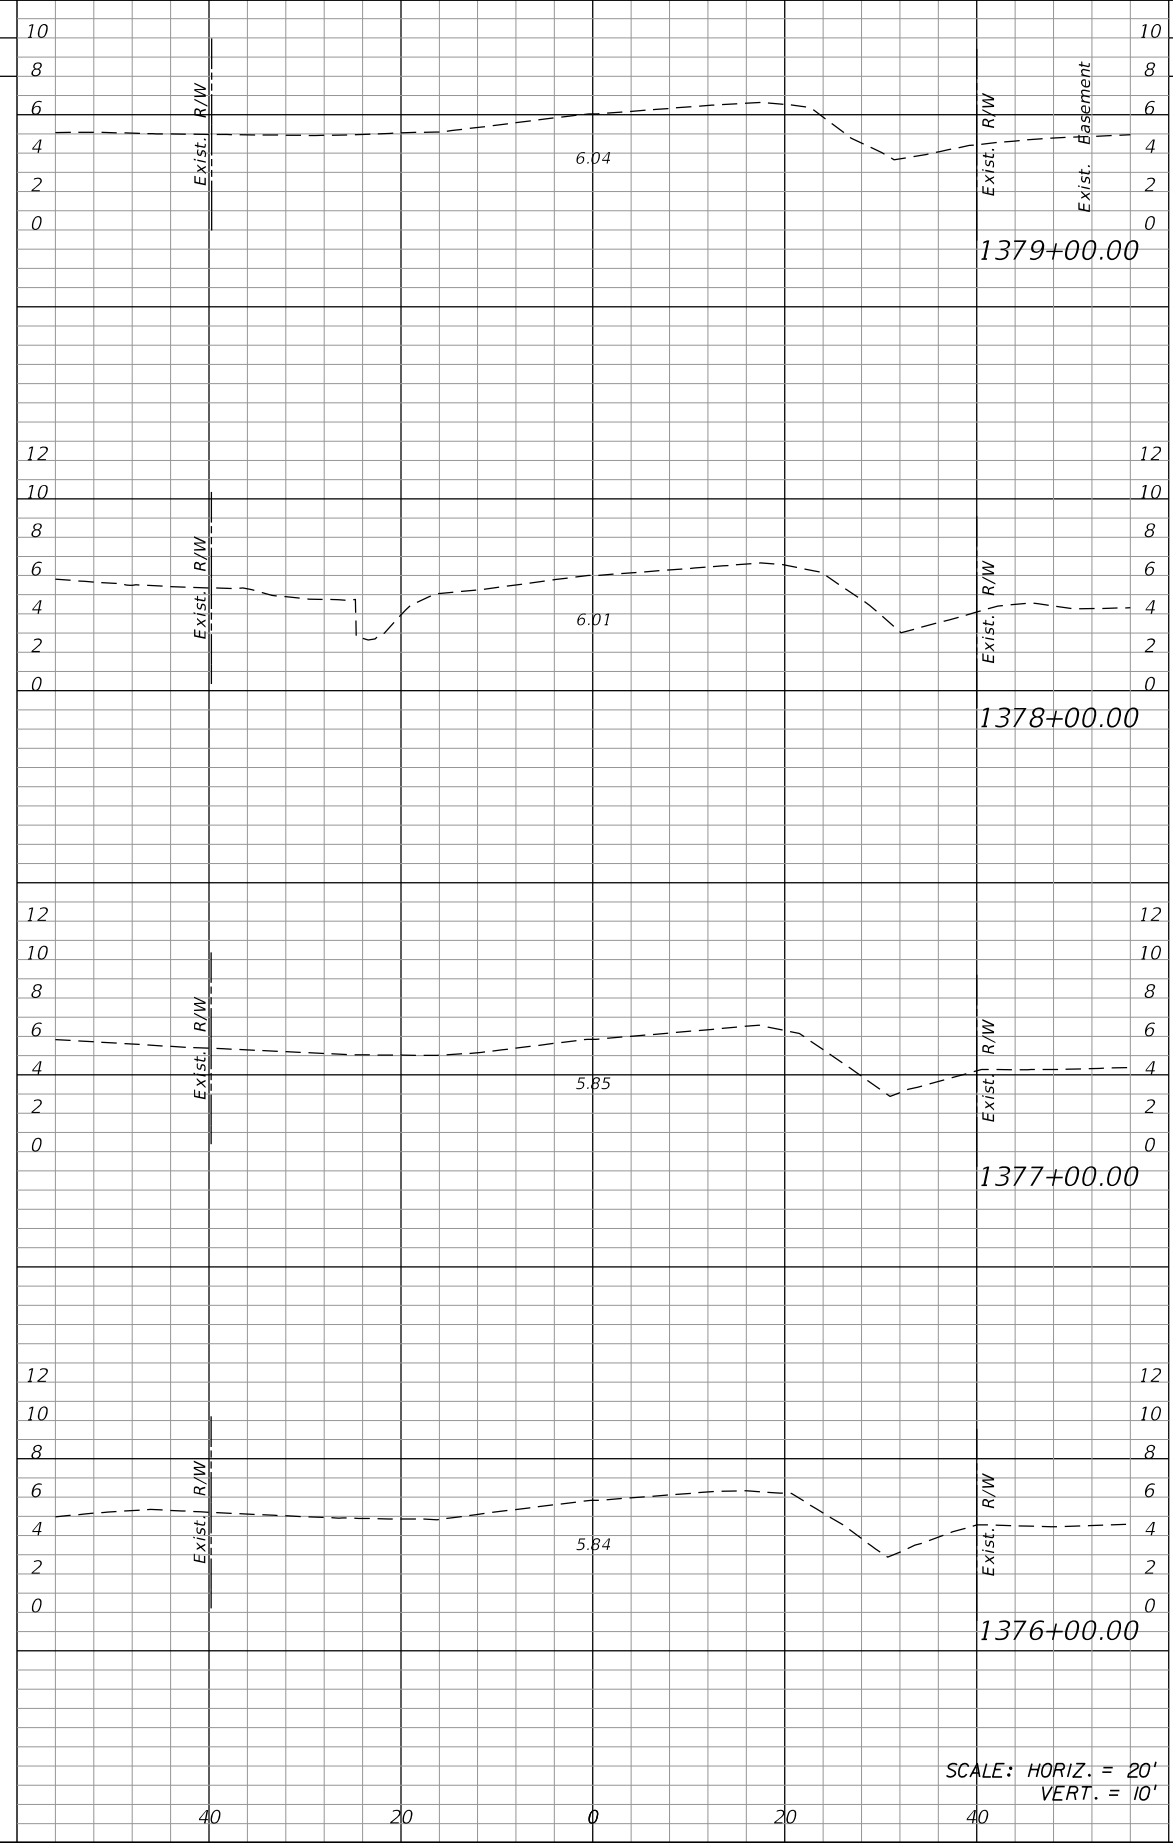

Regular		Exc.		Embankment	
A	V	A	V	A	V

NO.	DATE	BY	REVISIONS - DESCRIPTION

T.Y. LIN INTERNATIONAL
 2400 FIRST STREET
 SUITE 200
 FORT MYERS, FLORIDA 33901
 TEL. (239) 332-4846
 FAX. (239) 332-4798
 WWW.TYLIN.COM


APPROVED BY:
JAMES MOLNAR, P.E.
 REGISTERED PROFESSIONAL ENGINEER
 FLORIDA CERTIFICATE NO. 49237

 PUBLIC WORKS
LEE COUNTY
 DEPARTMENT
 of
SOUTHWEST FLORIDA
 TRANSPORTATION
 1500 MONROE STREET FORT MYERS, FLORIDA 33901
 (239) 479-8900 www.lee-county.com/publicworks/dotitle.htm
 rshields 4/9/2014 4:55:14 PM


CROSS SECTIONS
ESTERO BLVD IMPROVEMENTS

P:\520027.xx Estero Boulevard Improvements\roadway\rdxsrd01.dgn

Rdxsrd_shg

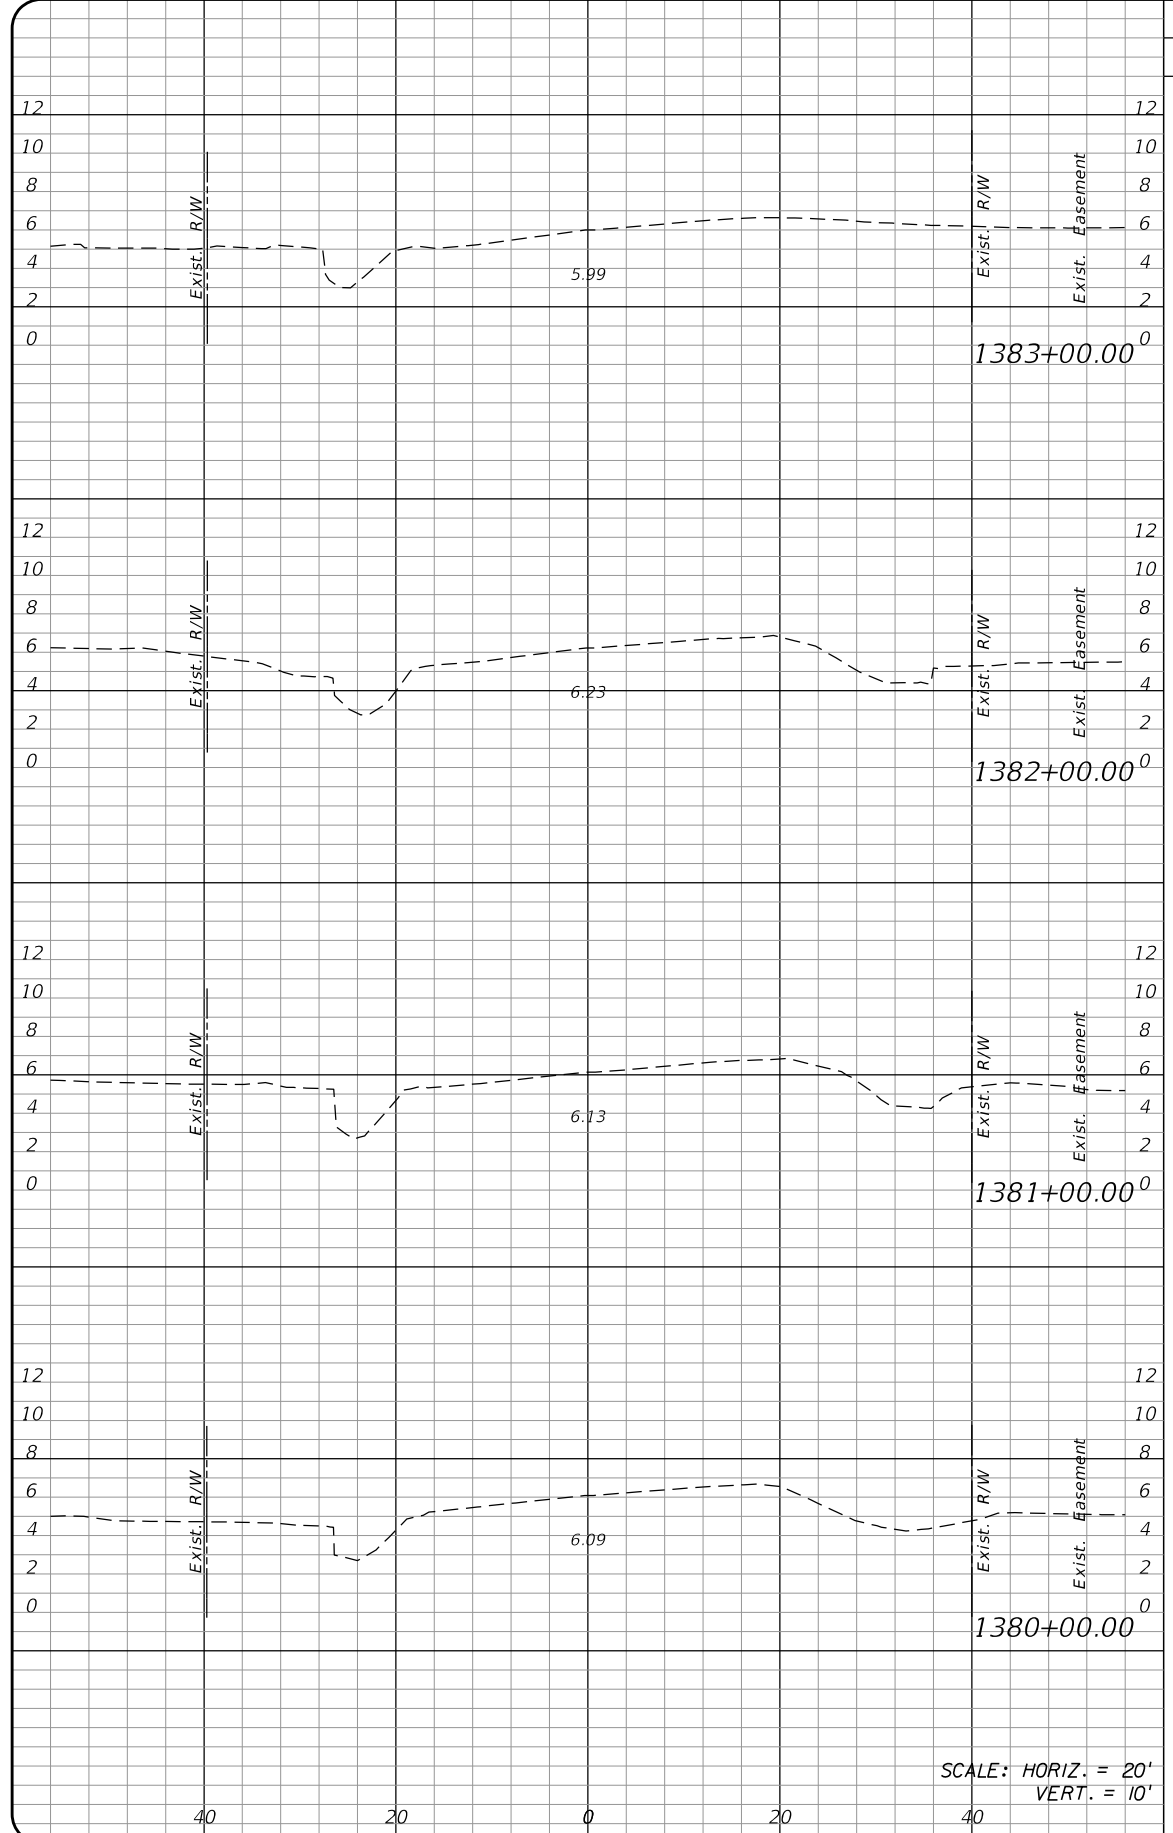

SCALE: HORIZ. = 20'
VERT. = 10'

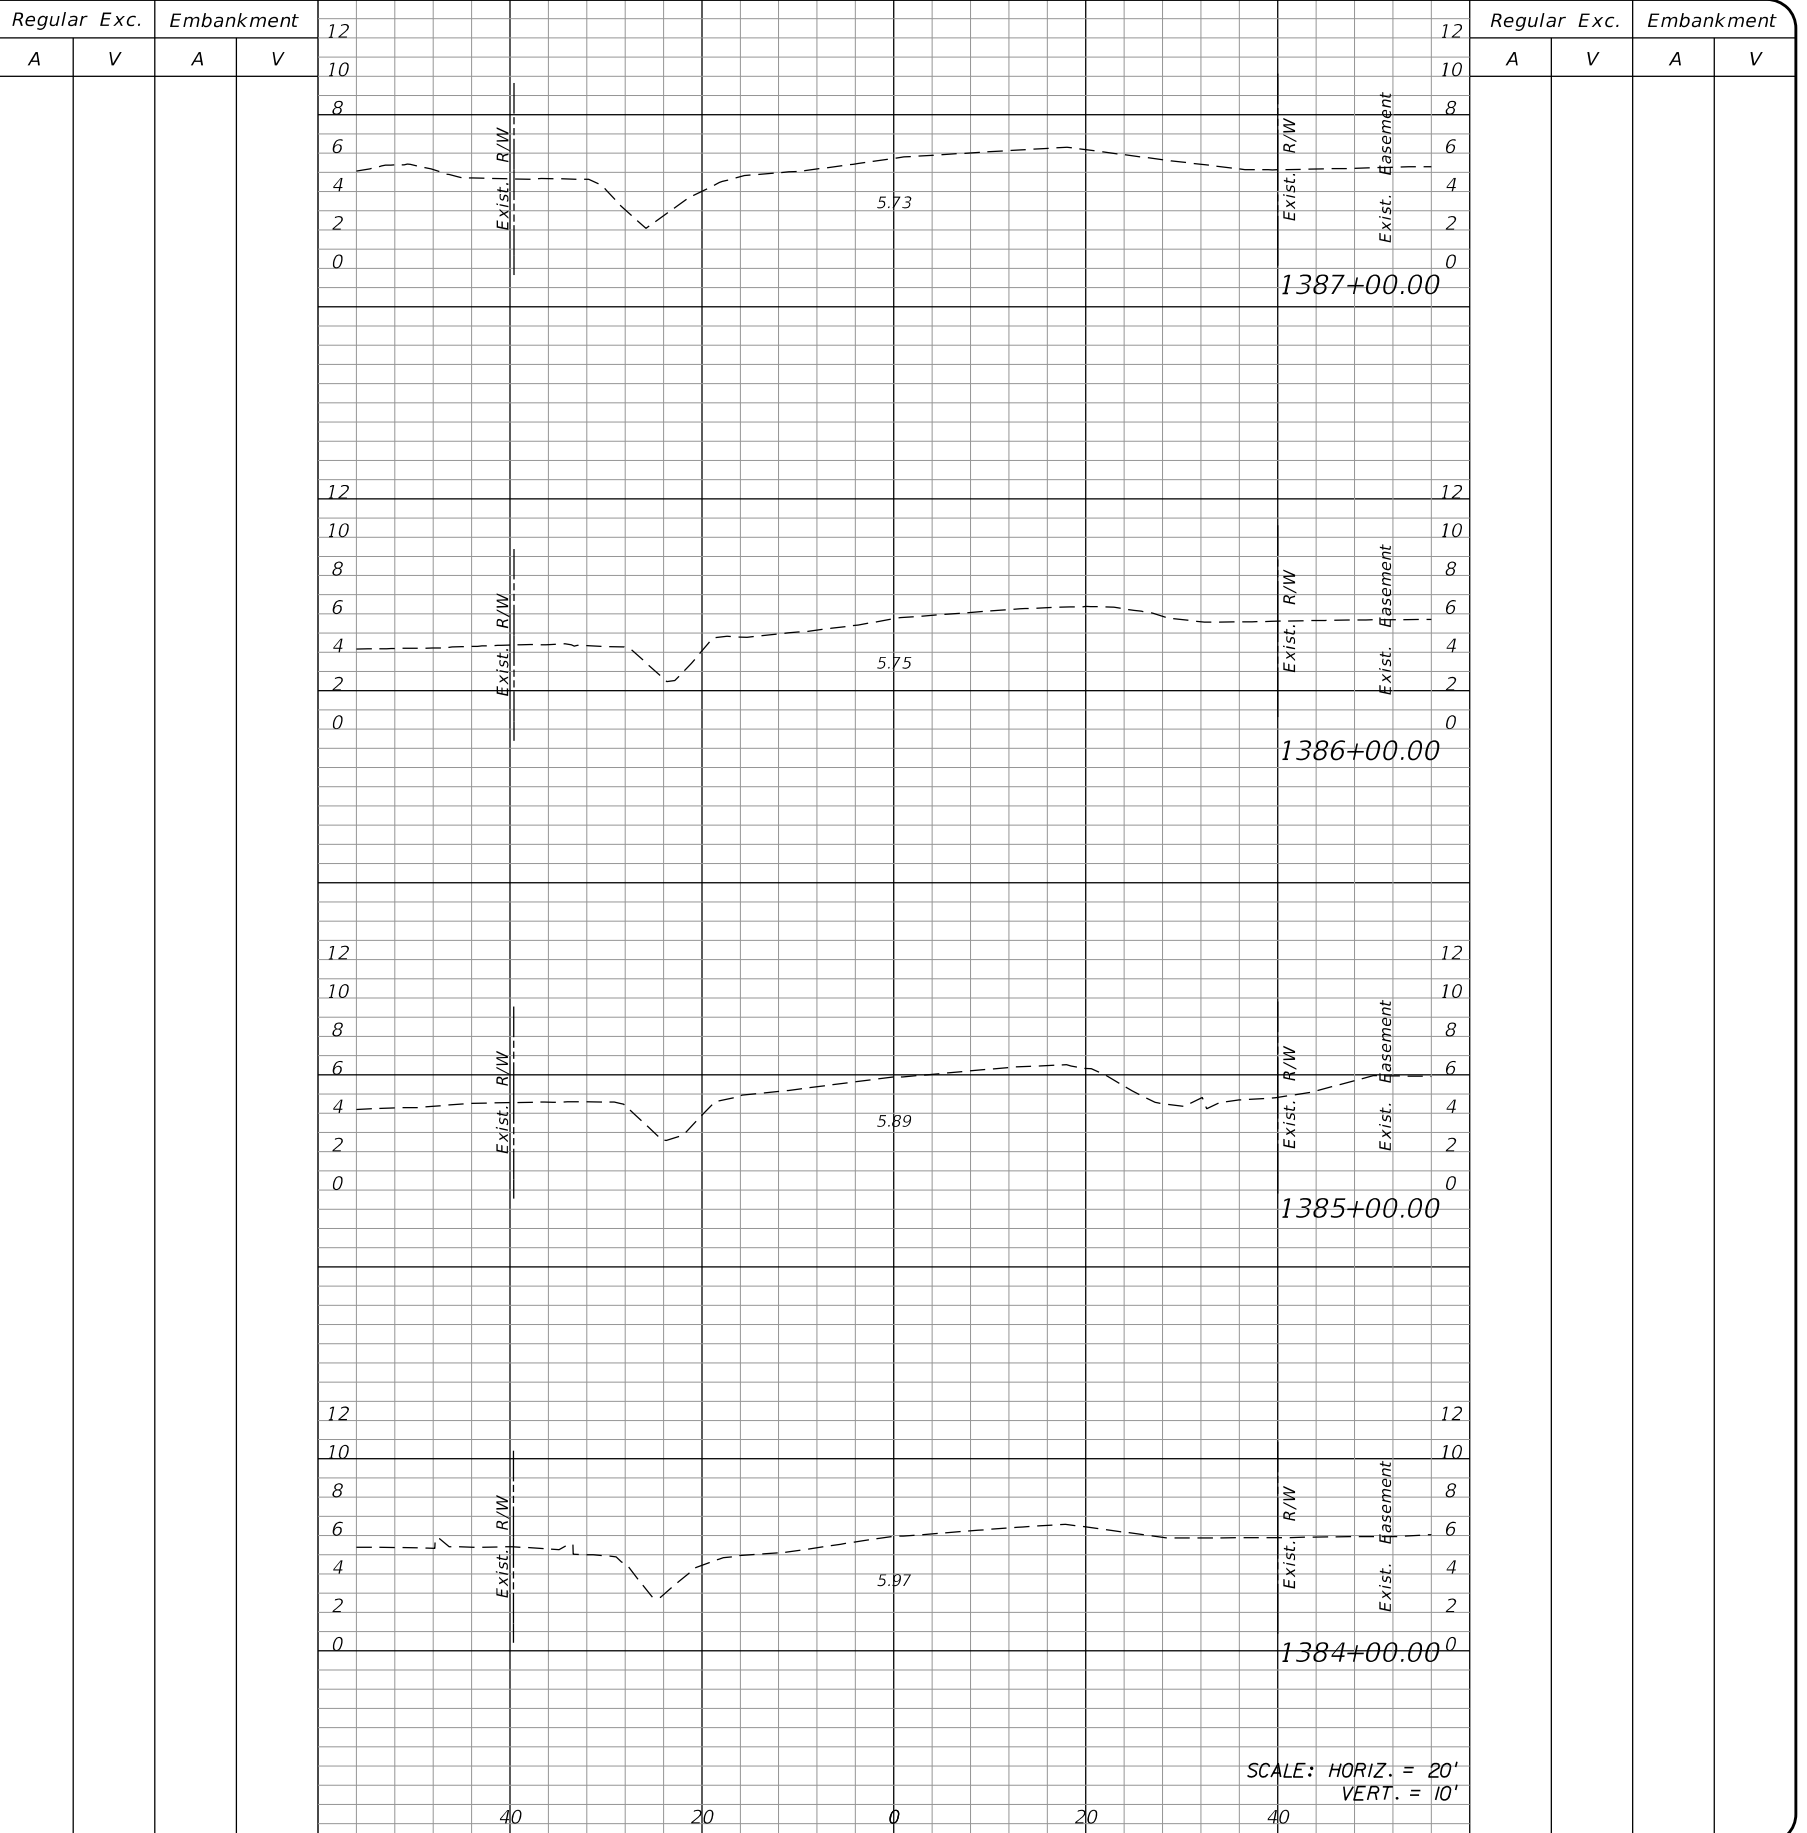

SCALE: HORIZ. = 20'
VERT. = 10'

NO.	DATE	BY	REVISIONS - DESCRIPTION


T.Y. LIN INTERNATIONAL
 2400 FIRST STREET
 SUITE 200
 FORT MYERS, FLORIDA 33901
 TEL. (239) 332-4846
 FAX. (239) 332-4798
 WWW.TYLIN.COM

APPROVED BY:
JAMES MOLNAR, P.E.
 REGISTERED PROFESSIONAL ENGINEER
 FLORIDA CERTIFICATE NO. 49237

 PUBLIC WORKS
LEE COUNTY
 DEPARTMENT
 of
SOUTHWEST FLORIDA
 TRANSPORTATION
 1500 MONROE STREET
 FORT MYERS, FLORIDA 33901
 (239) 479-8900 www.lee-county.com/publicworks/dot/le.htm
 rshields 4/9/2014 4:55:51 PM


CROSS SECTIONS

ESTERO BLVD IMPROVEMENTS

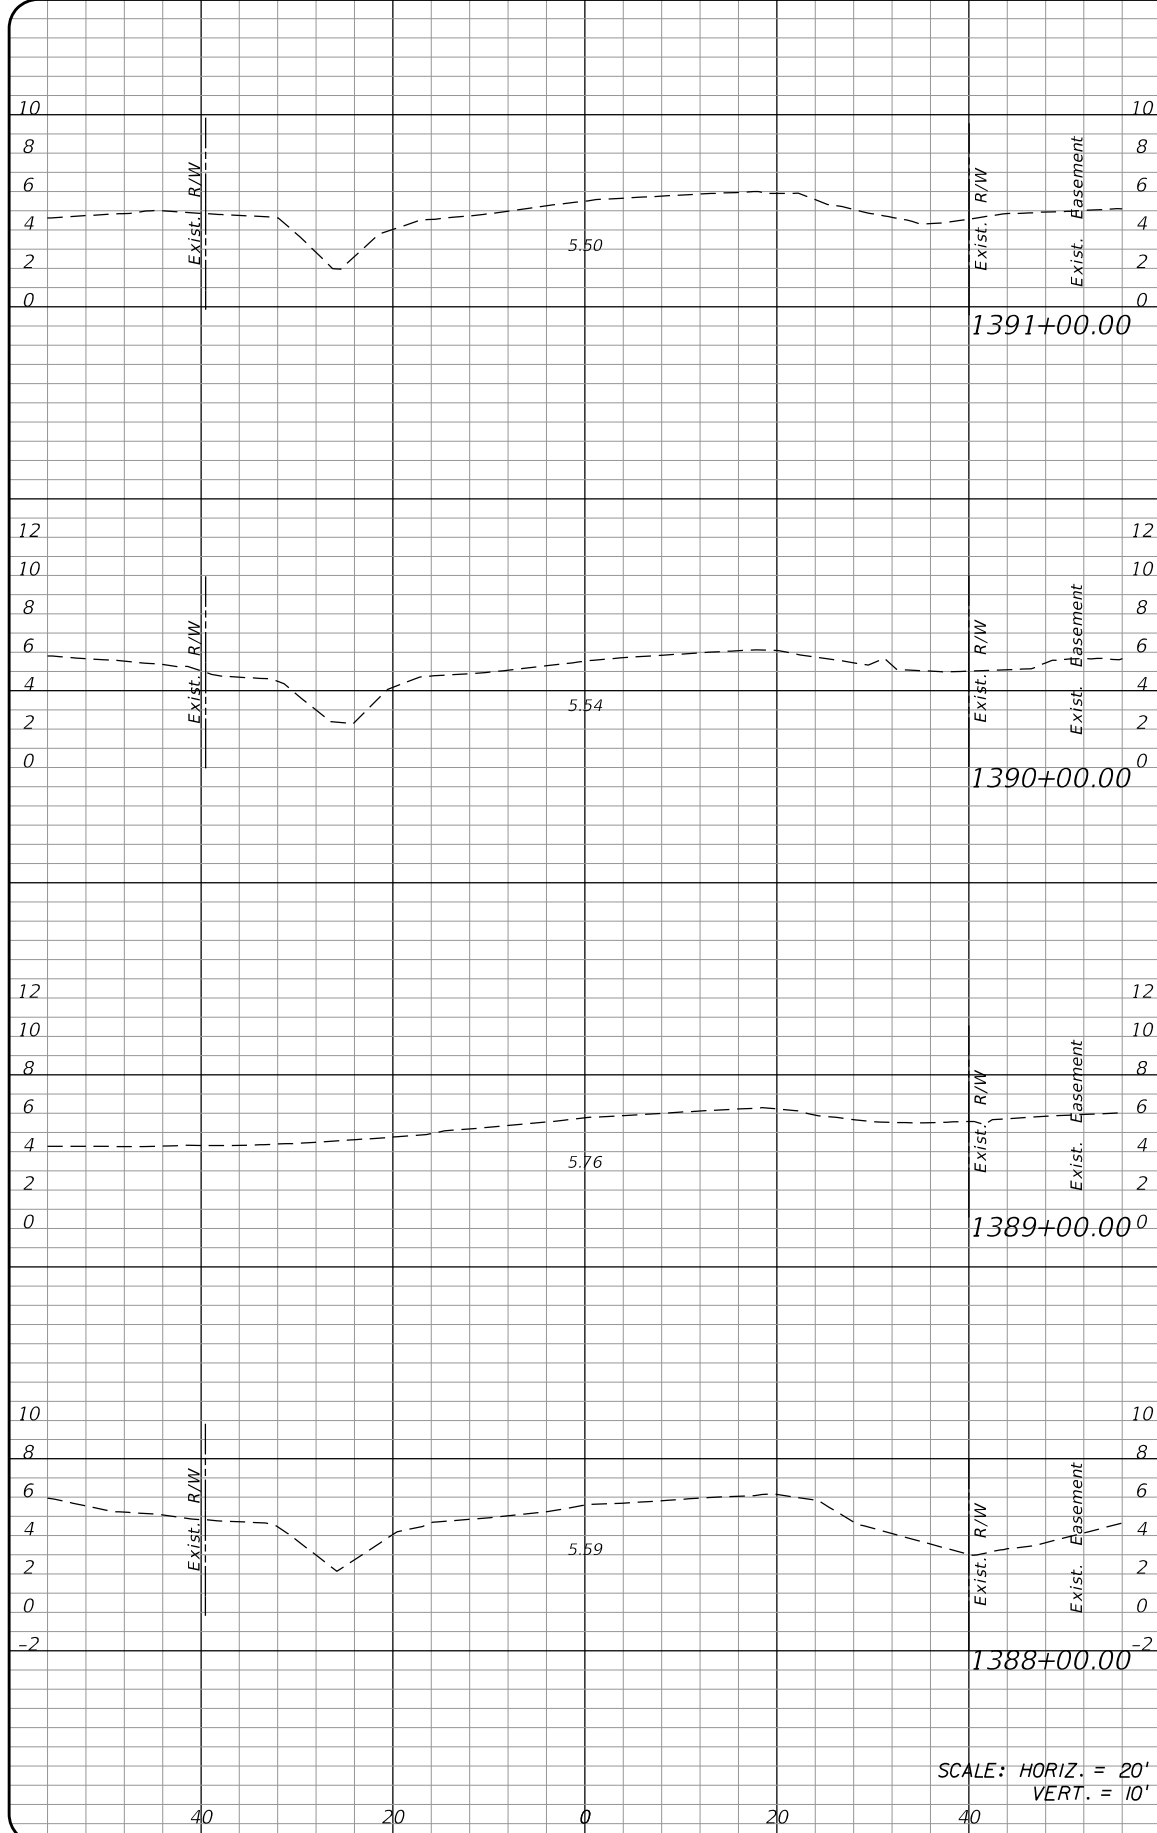

SCALE: HORIZ. = 20'
VERT. = 10'

Regular		Exc.		Embankment	
A	V	A	V	A	V

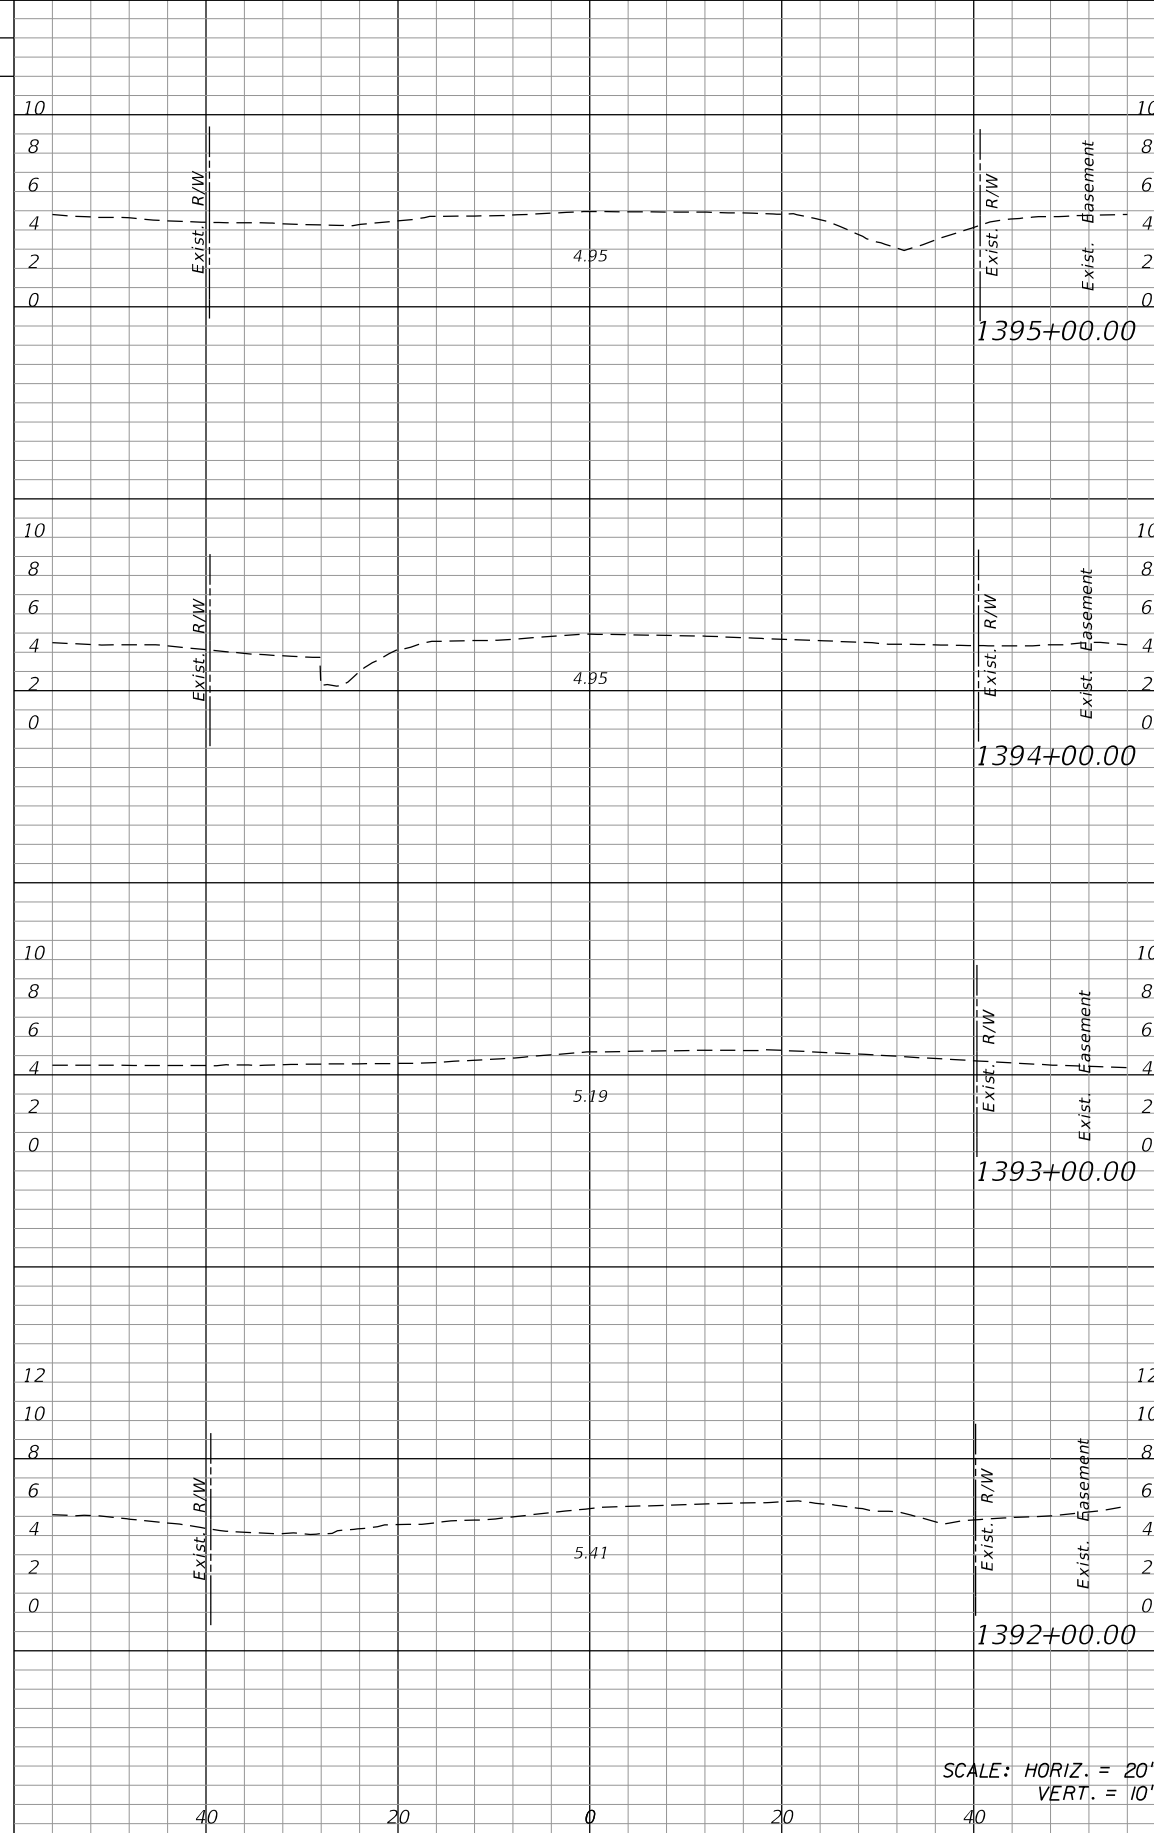

SCALE: HORIZ. = 20'
VERT. = 10'

Regular		Exc.		Embankment	
A	V	A	V	A	V

NO.	DATE	BY	REVISIONS - DESCRIPTION

T.Y. LIN INTERNATIONAL
2400 FIRST STREET
SUITE 200
FORT MYERS, FLORIDA 33901
TEL. (239) 332-4846
FAX. (239) 332-4798
WWW.TYLIN.COM

APPROVED BY:
JAMES MOLNAR, P.E.
REGISTERED PROFESSIONAL ENGINEER
FLORIDA CERTIFICATE NO. 49237


PUBLIC WORKS
LEE COUNTY
SOUTHWEST
FLORIDA
1500 MONROE STREET
FORT MYERS, FLORIDA 33901
TEL. (239) 479-8900 www.lee-county.com/publicworks/dotitle.htm
rshields 4/9/2014 4:56:36 PM

CROSS SECTIONS
ESTERO BLVD IMPROVEMENTS


SHEET NO.
101
Rdxsrd_shg

Regular Exc. Embankment
A V A V

Regular Exc. Embankment
A V A V

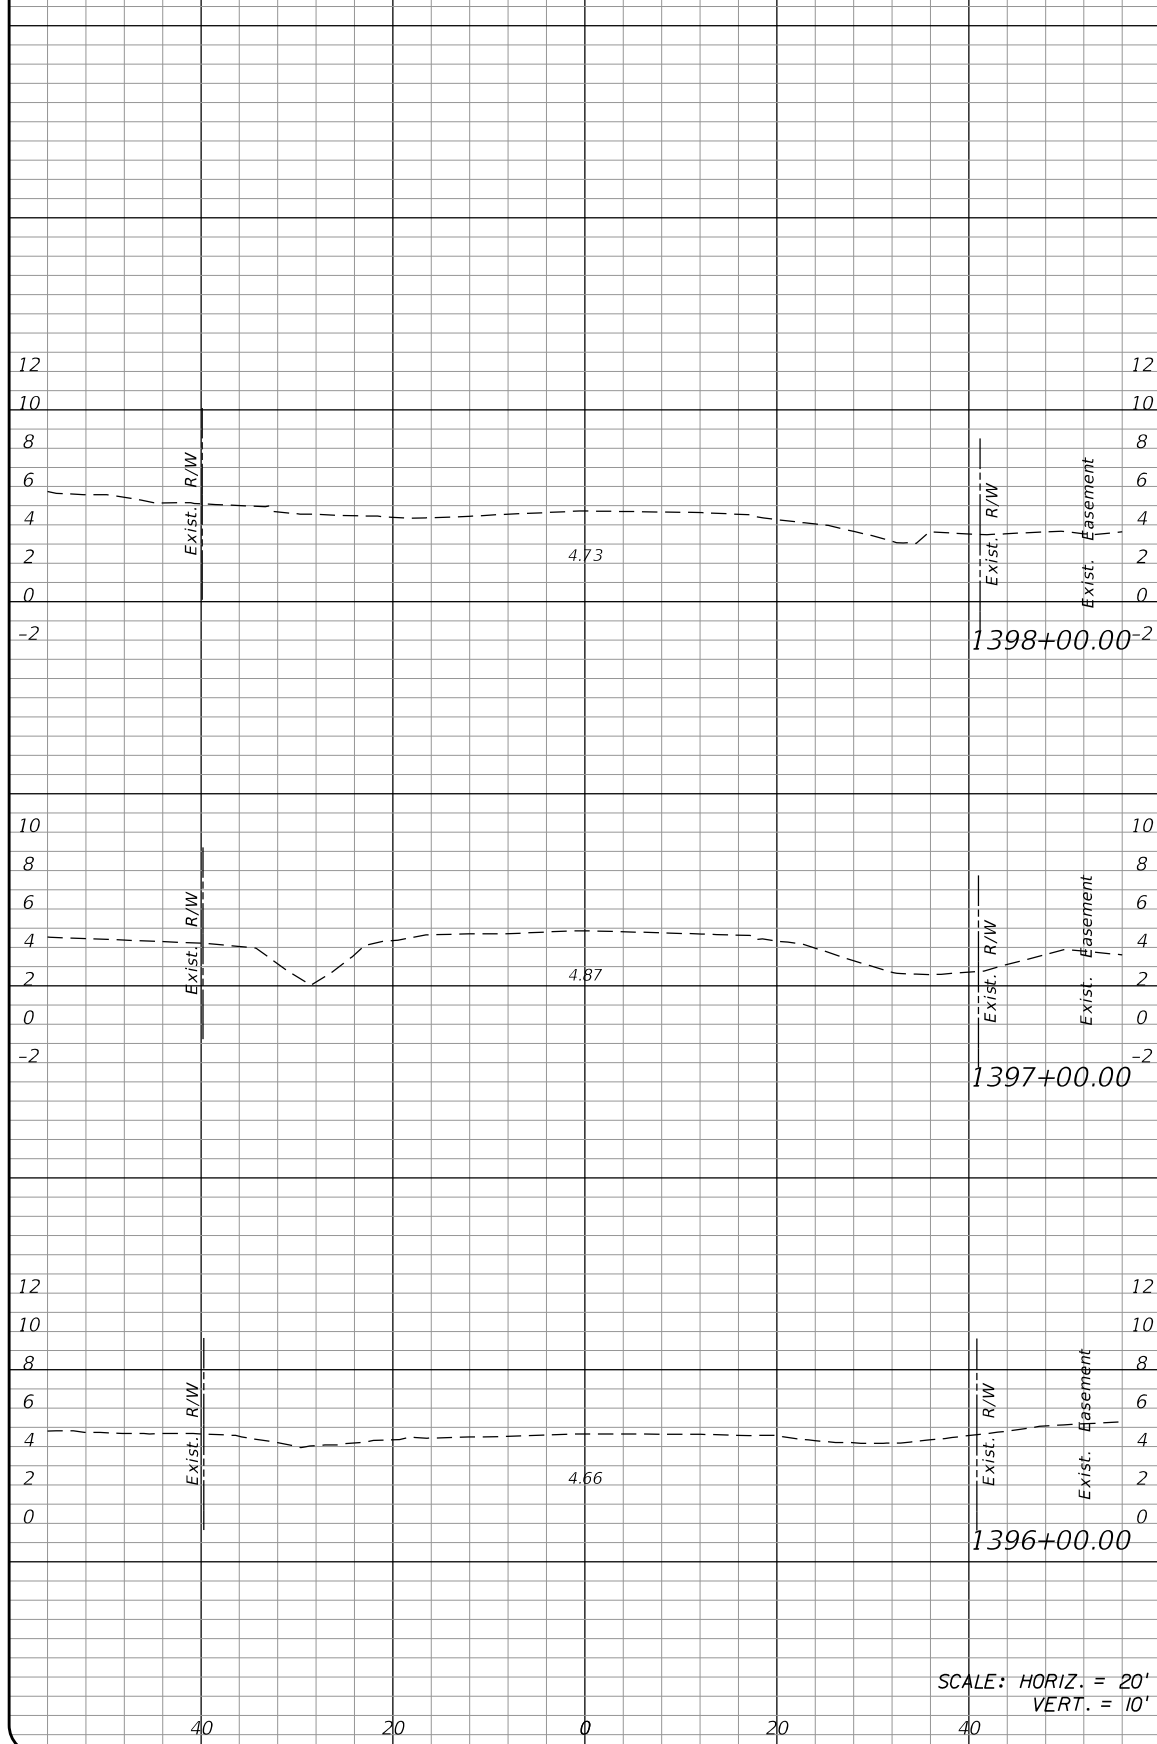

SCALE: HORIZ. = 20'
VERT. = 10'

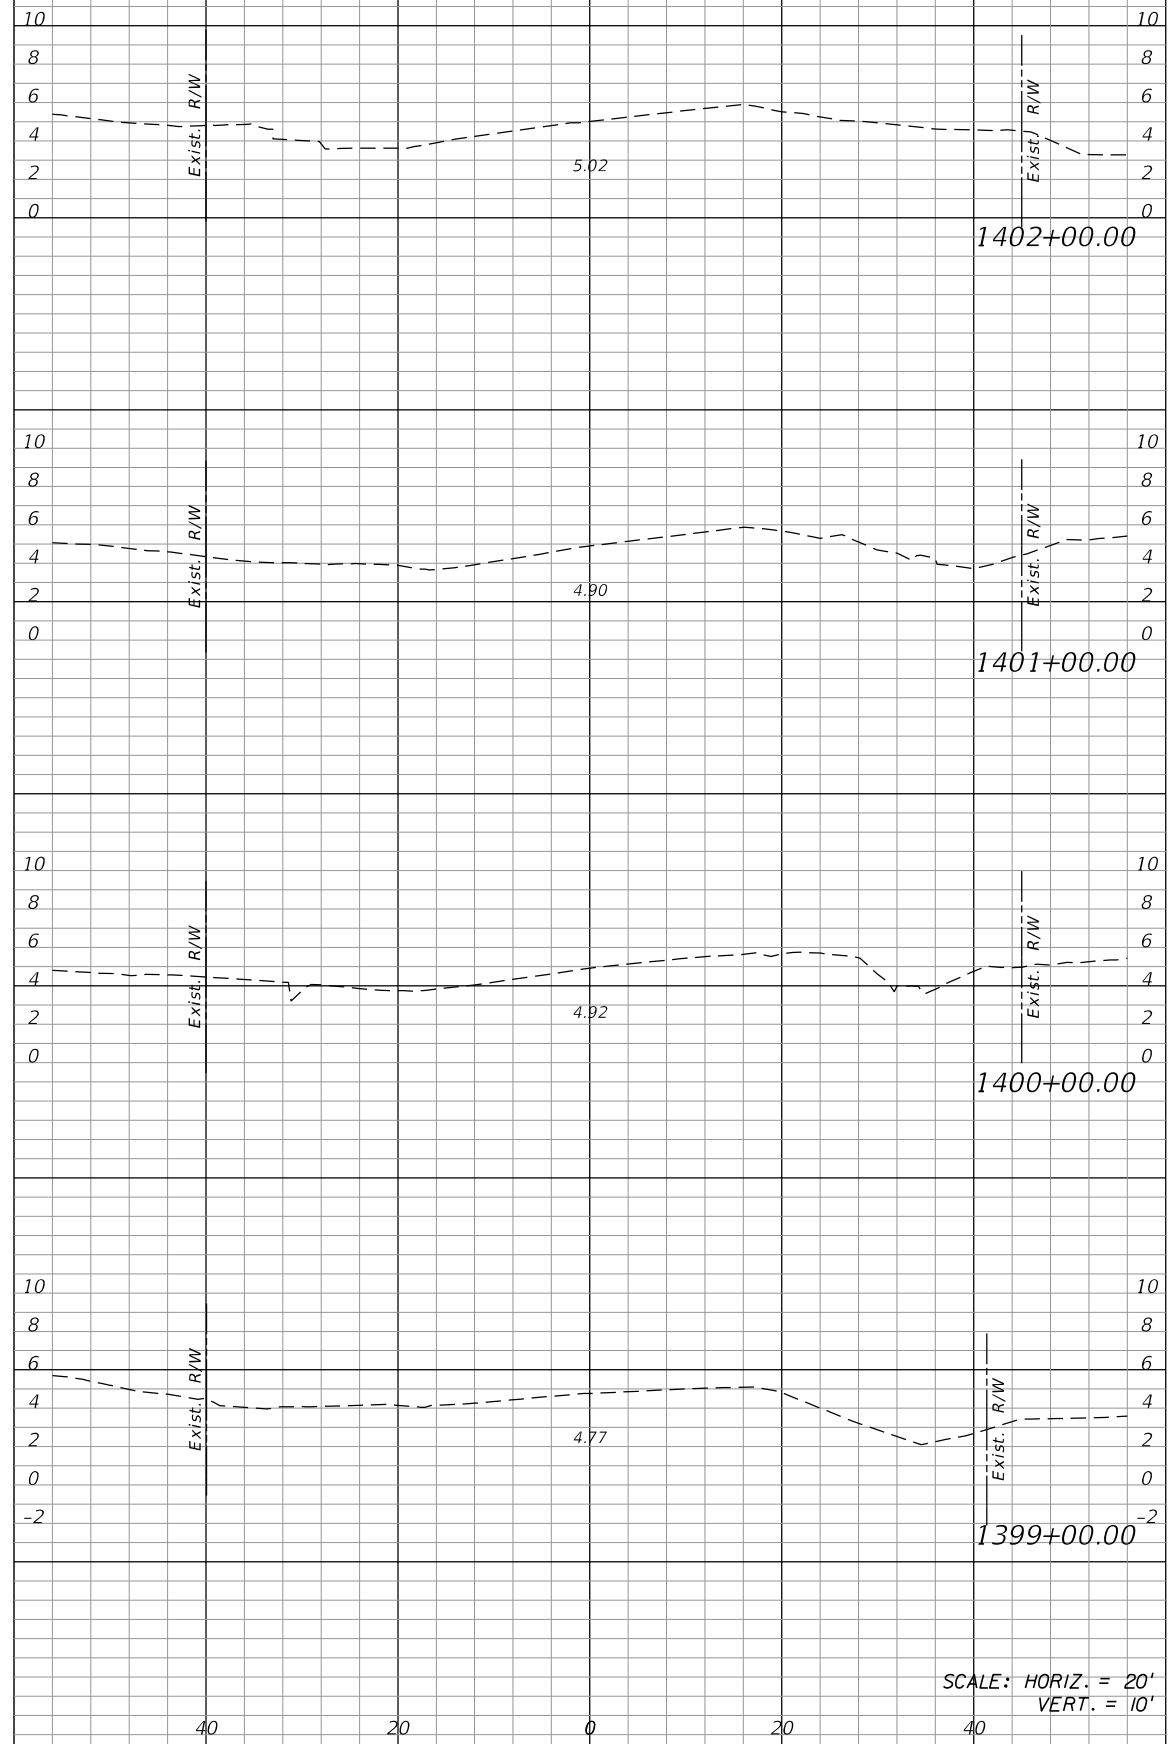

SCALE: HORIZ. = 20'
VERT. = 10'

NO.	DATE	BY	REVISIONS - DESCRIPTION


T.Y. LIN INTERNATIONAL
2400 FIRST STREET
SUITE 200
FORT MYERS, FLORIDA 33901
TEL. (239) 332-4846
FAX. (239) 332-4798
WWW.TYLIN.COM

APPROVED BY:
JAMES MOLNAR, P.E.
REGISTERED PROFESSIONAL ENGINEER
FLORIDA CERTIFICATE NO. 49237


 PUBLIC WORKS
LEE COUNTY
SOUTHWEST
FLORIDA
1500 MONROE STREET
FORT MYERS, FLORIDA 33901
12391.479-8900 www.lee-county.com/publicworks/dotitle.htm
rshields 4/9/2014 4:57:09 PM

CROSS SECTIONS
ESTERO BLVD IMPROVEMENTS

SHEET NO.
102

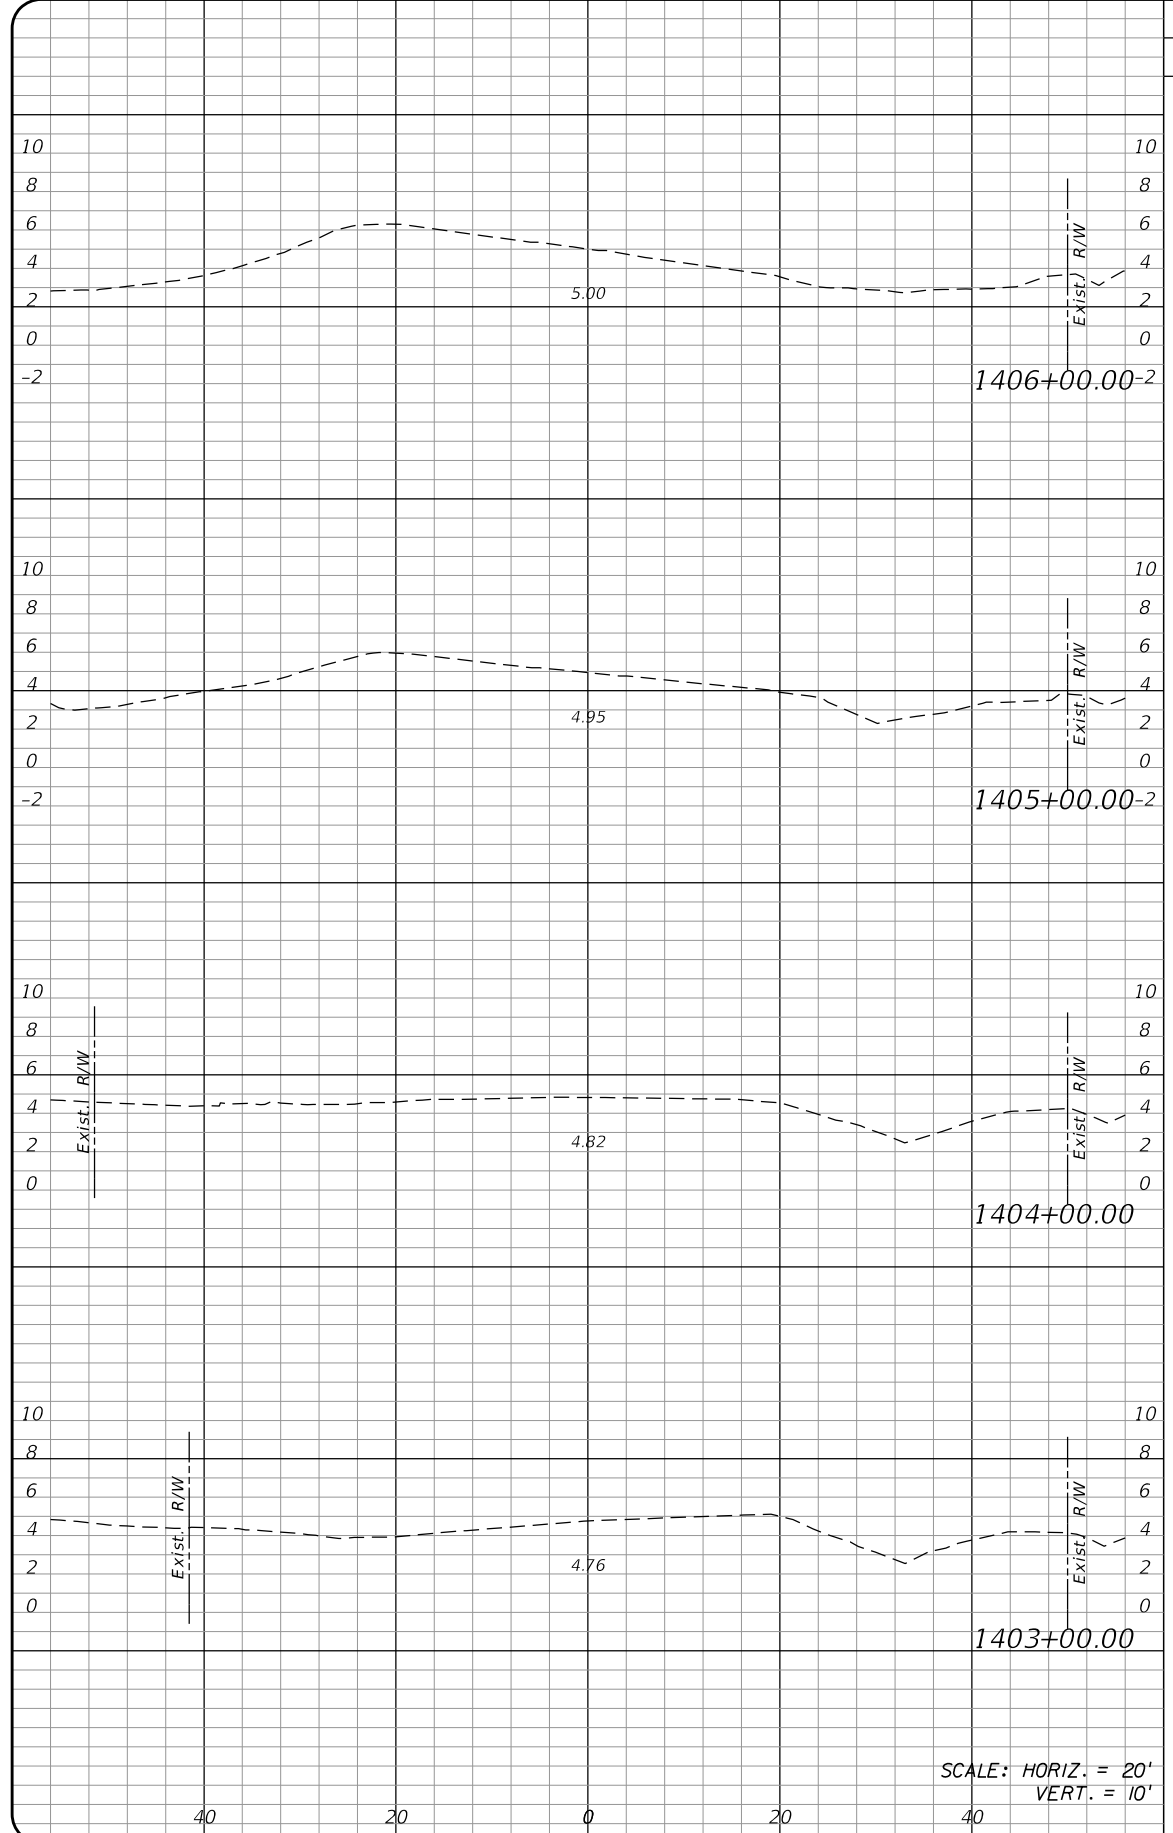

SCALE: HORIZ. = 20'
VERT. = 10'

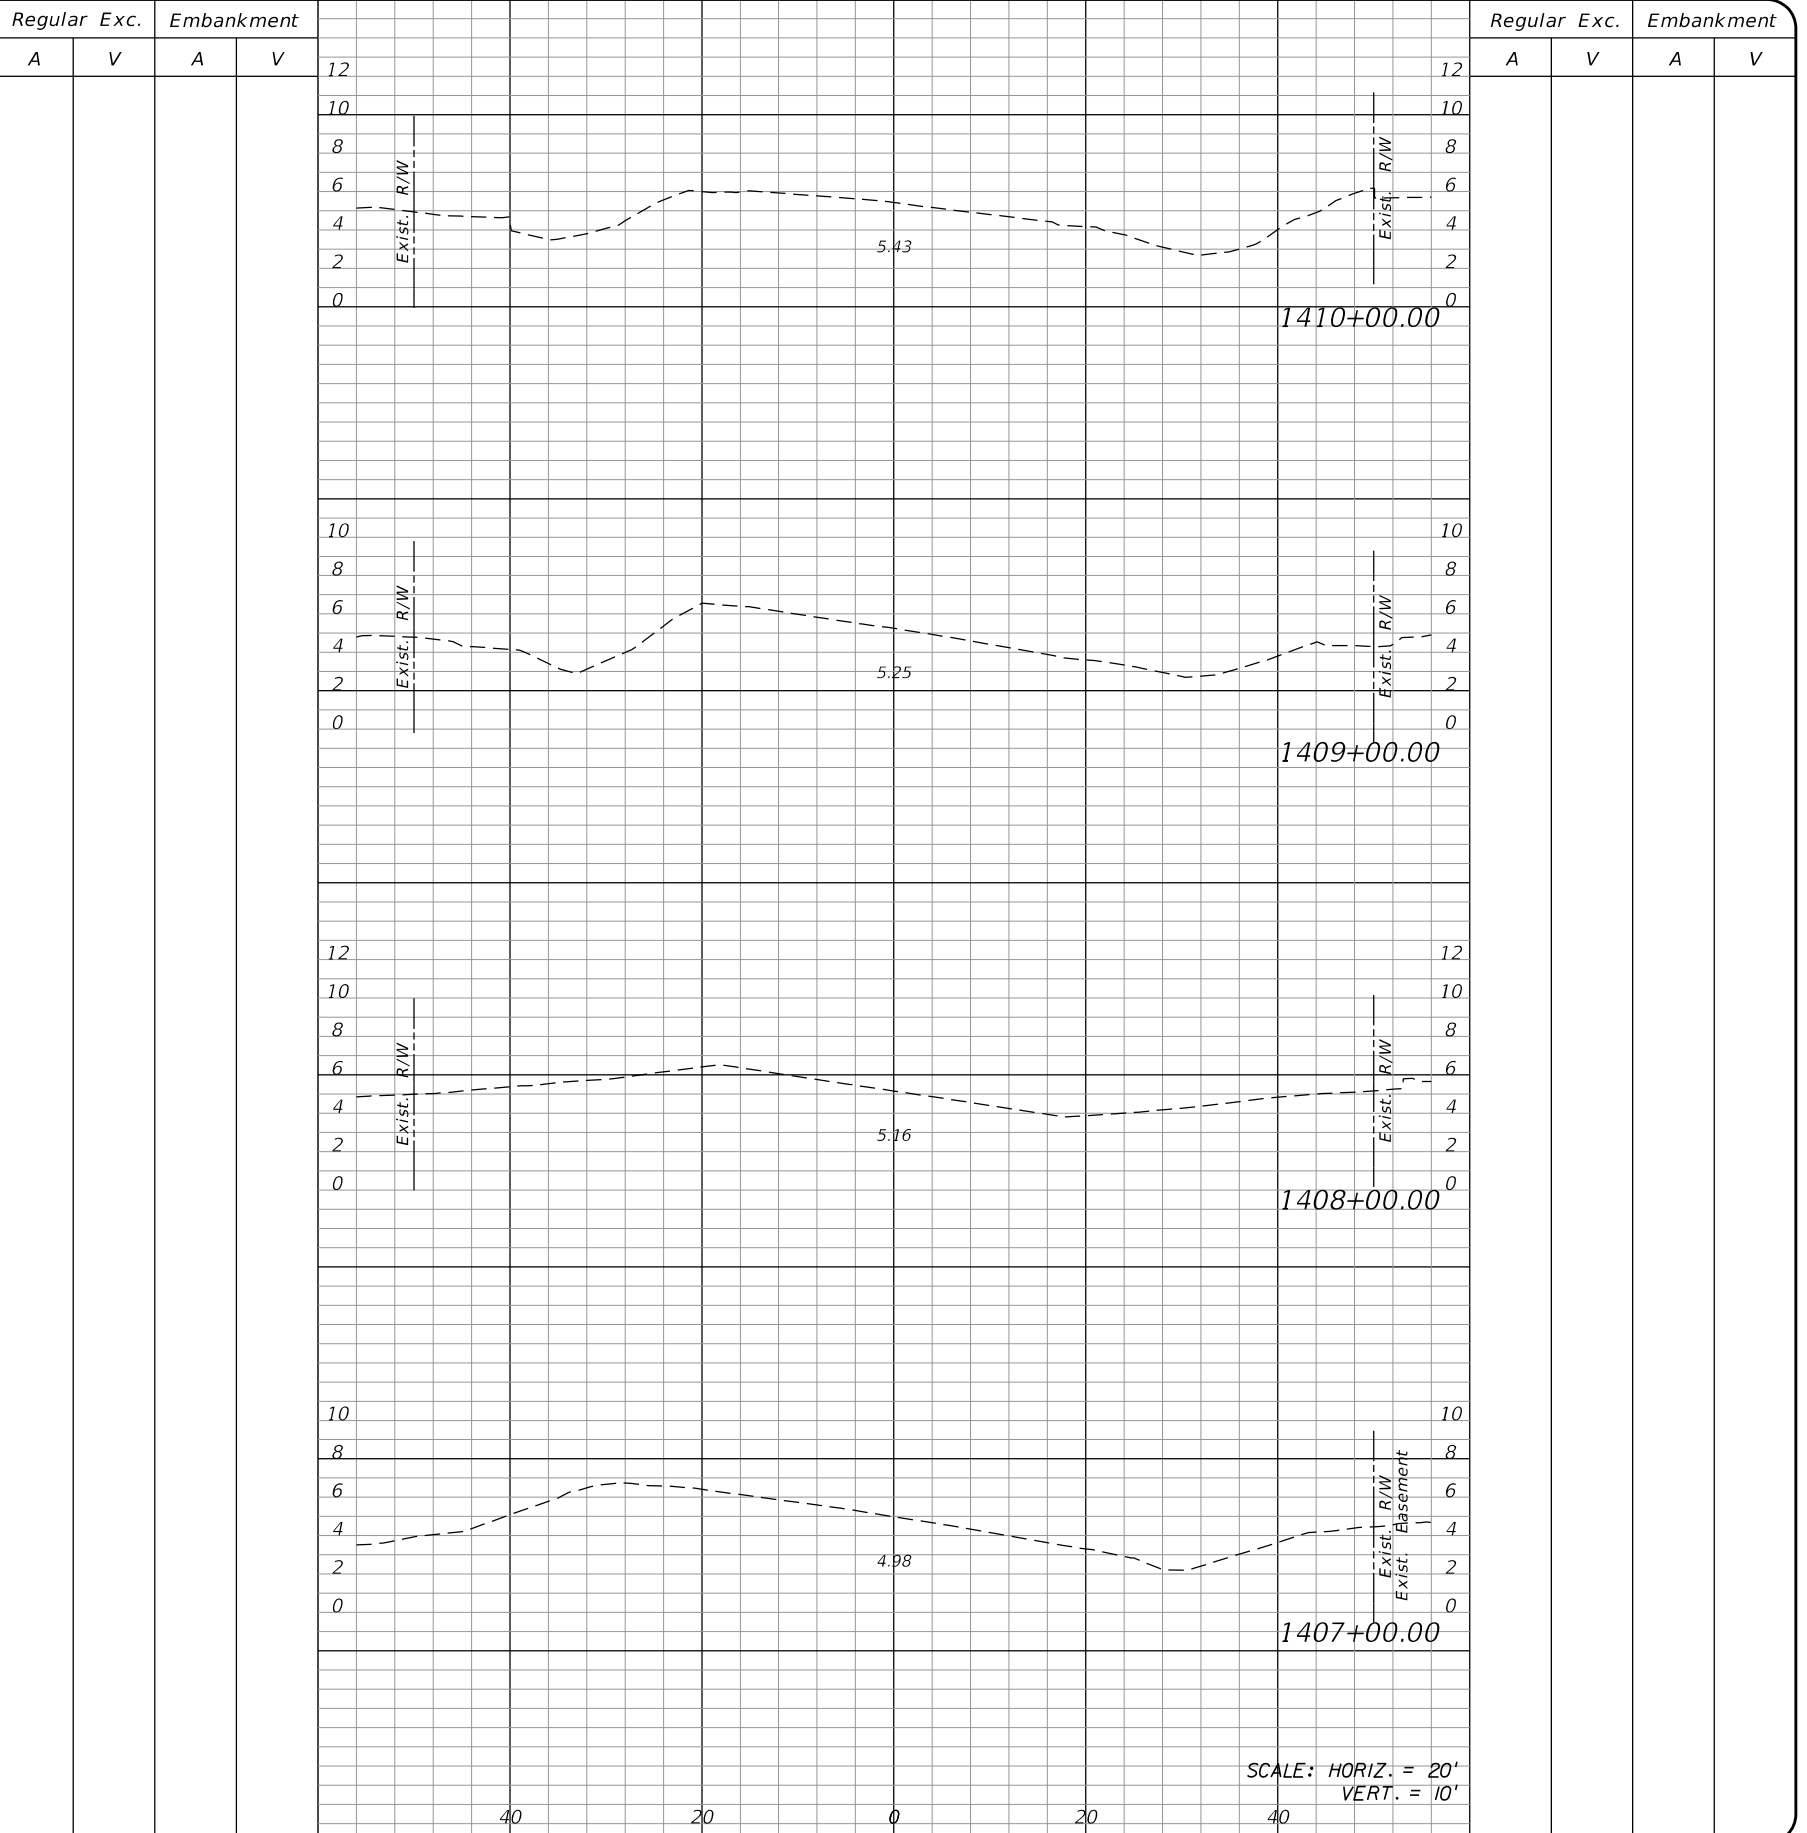


SCALE: HORIZ. = 20'
VERT. = 10'

NO.	DATE	BY	REVISIONS - DESCRIPTION

T.Y. LIN INTERNATIONAL
2400 FIRST STREET
SUITE 200
FORT MYERS, FLORIDA 33901
TEL. (239) 332-4846
FAX. (239) 332-4798
WWW.TYLIN.COM

APPROVED BY:
JAMES MOLNAR, P.E.
REGISTERED PROFESSIONAL ENGINEER
FLORIDA CERTIFICATE NO. 49237





 PUBLIC WORKS
LEE COUNTY
SOUTHWEST
FLORIDA
1500 MONROE STREET
(239) 479-8900 www.lee-county.com/publicworks/dotitle.htm

DEPARTMENT
of
TRANSPORTATION
FORT MYERS, FLORIDA 33901


CROSS SECTIONS
ESTERO BLVD IMPROVEMENTS

Regular Exc. Embankment
A V A V

Regular Exc. Embankment
A V A V

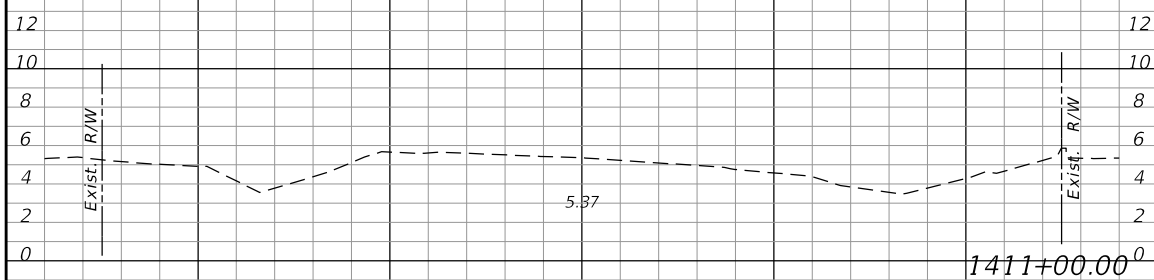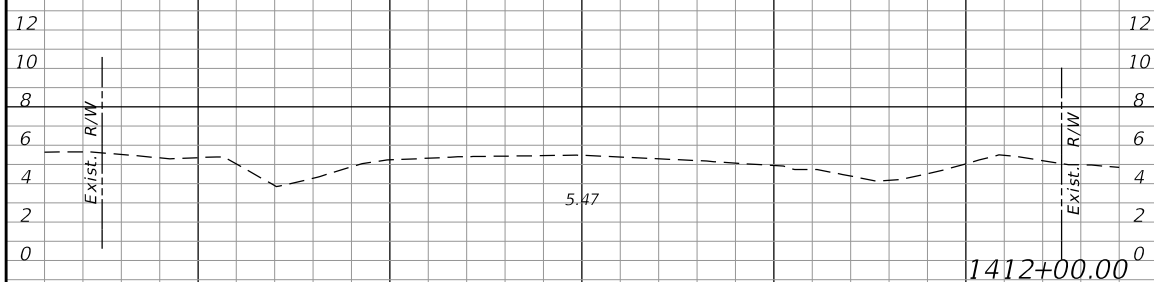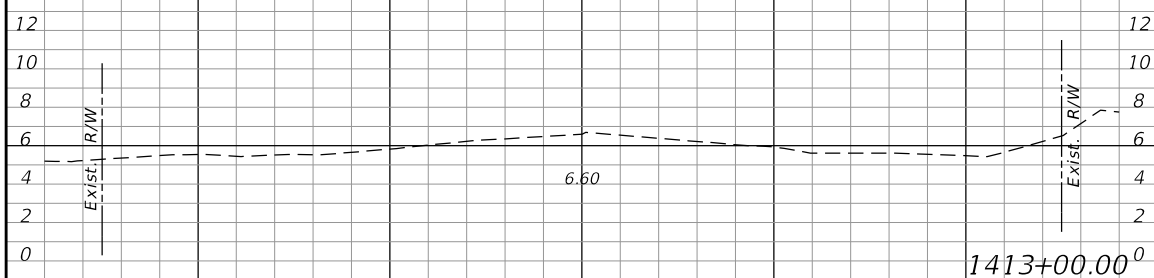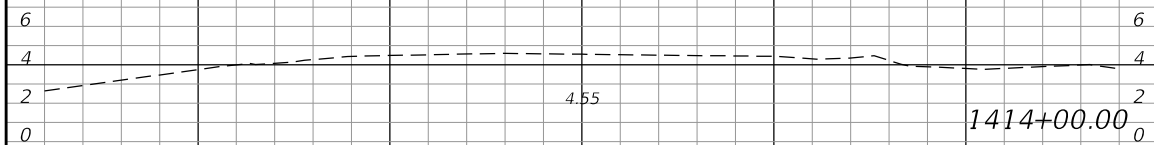

SCALE: HORIZ. = 20'
VERT. = 10'

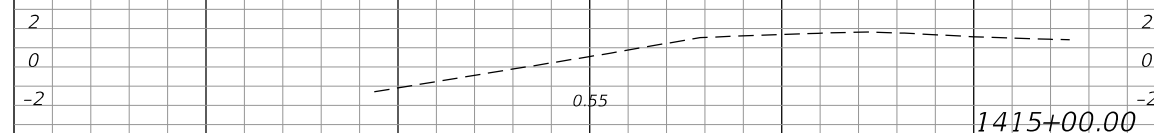

SCALE: HORIZ. = 20'
VERT. = 10'

NO.	DATE	BY	REVISIONS - DESCRIPTION

T.Y. LIN INTERNATIONAL
2400 FIRST STREET
SUITE 200
FORT MYERS, FLORIDA 33901
TEL. (239) 332-4846
FAX. (239) 332-4798
WWW.TYLIN.COM

APPROVED BY:
JAMES MOLNAR, P.E.
REGISTERED PROFESSIONAL ENGINEER
FLORIDA CERTIFICATE NO. 49237


 PUBLIC WORKS
LEE COUNTY
SOUTHWEST
FLORIDA
1500 MONROE STREET
FORT MYERS, FLORIDA 33901
12391.479-8900 www.lee-county.com/publicworks/dot/le.htm
rshields 4/9/2014 4:58:18 PM

CROSS SECTIONS
ESTERO BLVD IMPROVEMENTS

SHEET NO.
104


1116+75 to 1168+18
PHASE 1

PHASE 1
Place temporary asphalt LT
Shift traffic to NB lane & Temp Asp
Build new SB lane & 4.5' +/- Temp Asp RT

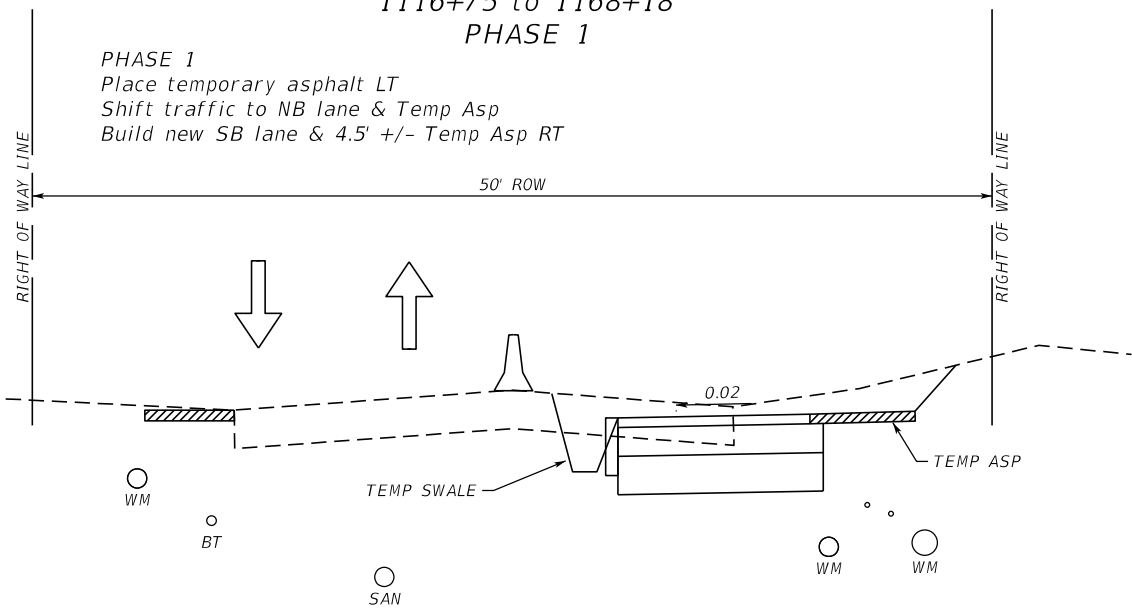


1116+75 to 1168+18
PHASE 3

PHASE 3
Shift traffic to new SB lane, Temp Asp & pavers
Build new NB lane, curb & walk

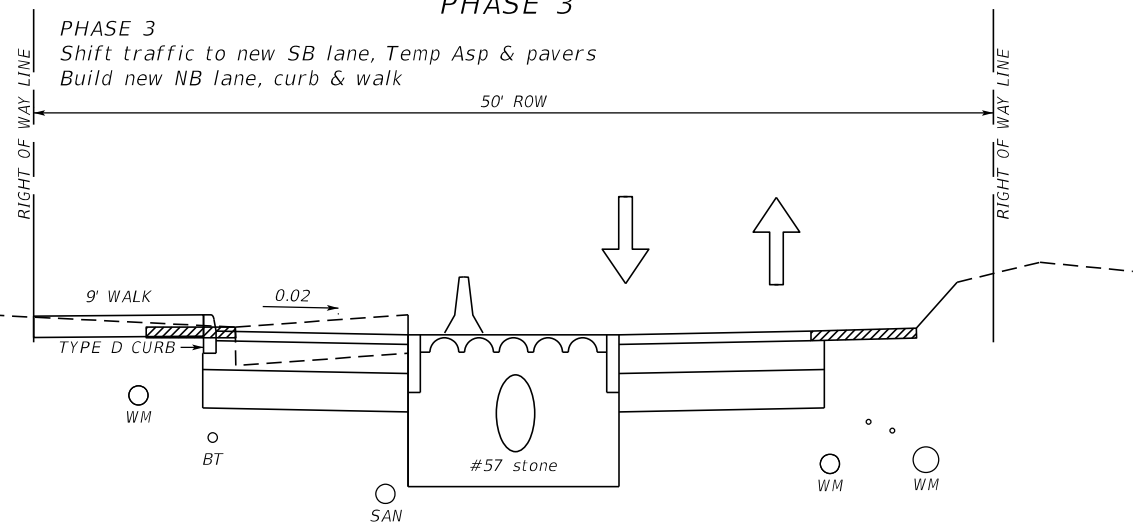


1116+75 to 1168+18
PHASE 2

PHASE 2
Move SB traffic to new lane & Temp Asp
Excavate trench, install fabric, pipe, stone & Pavers

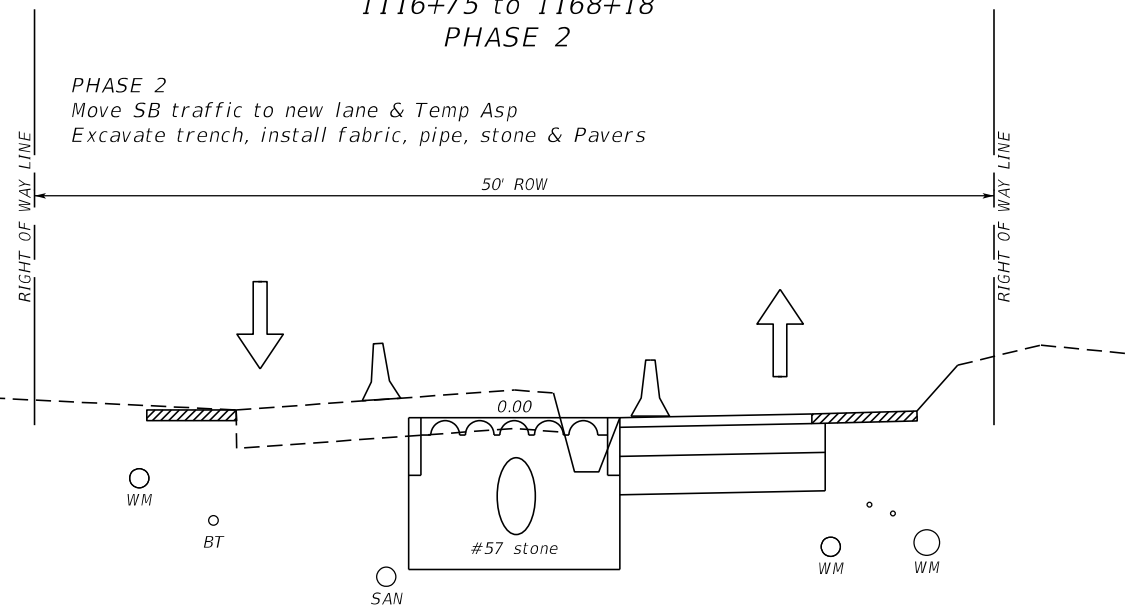


1116+75 to 1168+18
PHASE 4

PHASE 4
Shift traffic away from SB curb
Cut-in new curb & build walk

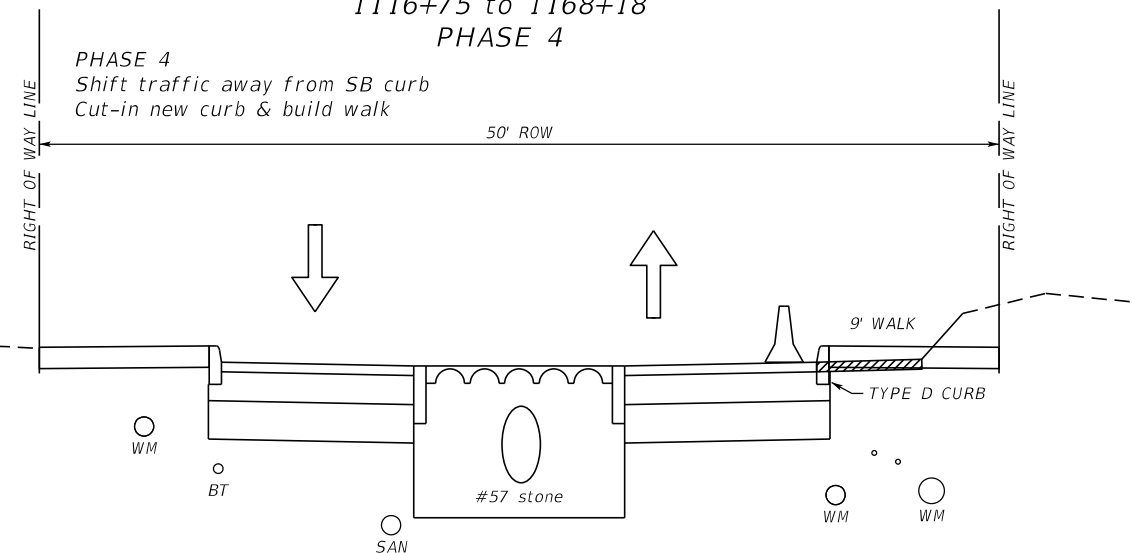

1116+75 to 1168+18
FINAL

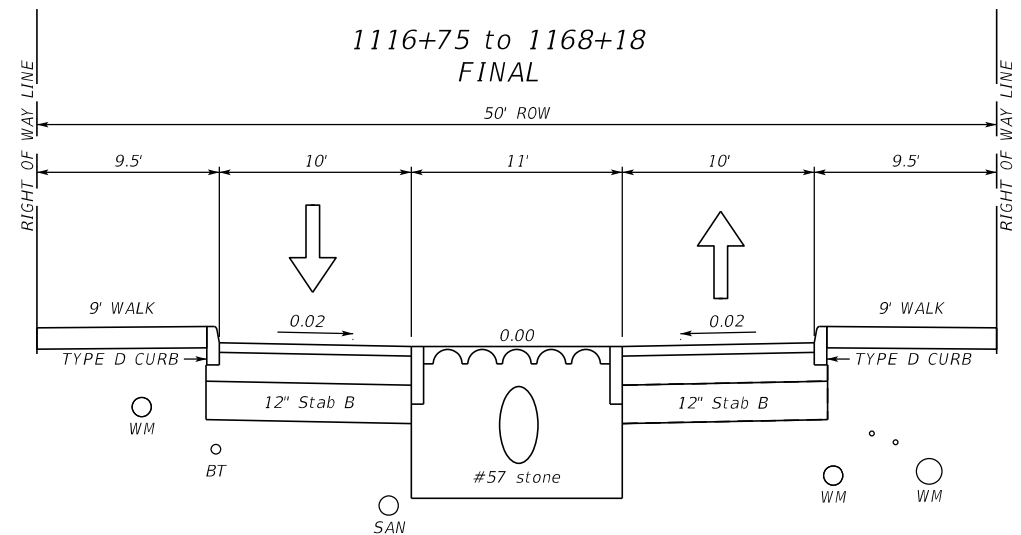

NO.	DATE	BY	REVISIONS - DESCRIPTION

T.Y. LIN INTERNATIONAL
2400 FIRST STREET
SUITE 200
FORT MYERS, FLORIDA 33901
TEL. (239) 332-4846
FAX. (239) 332-4798
WWW.TYLIN.COM


APPROVED BY:
JAMES MOLNAR, P.E.
REGISTERED PROFESSIONAL ENGINEER
FLORIDA CERTIFICATE NO. 49237

 PUBLIC WORKS
LEE COUNTY
SOUTHWEST
FLORIDA
1500 MONROE STREET
FORT MYERS, FLORIDA 33901
www.lee-county.com/publicworks/default.htm
rshields 4/9/2014 4:58:22 PM


DEPARTMENT
of
TRANSPORTATION
TRAFFIC CONTROL CROSS SECTION
ESTERO BLVD IMPROVEMENTS

SHEET
NO.
105
Default


1168+61 to 1249+00
1267+20 to 1410+60
PHASE 1

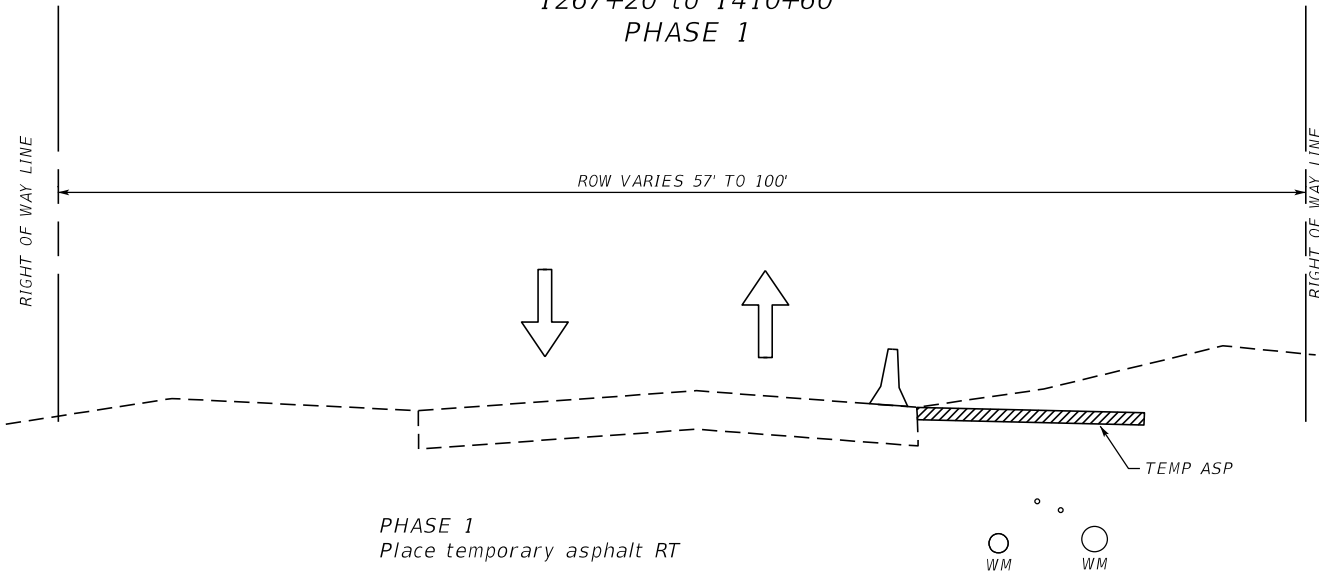


1168+61 to 1249+00
1267+20 to 1410+60
PHASE 3

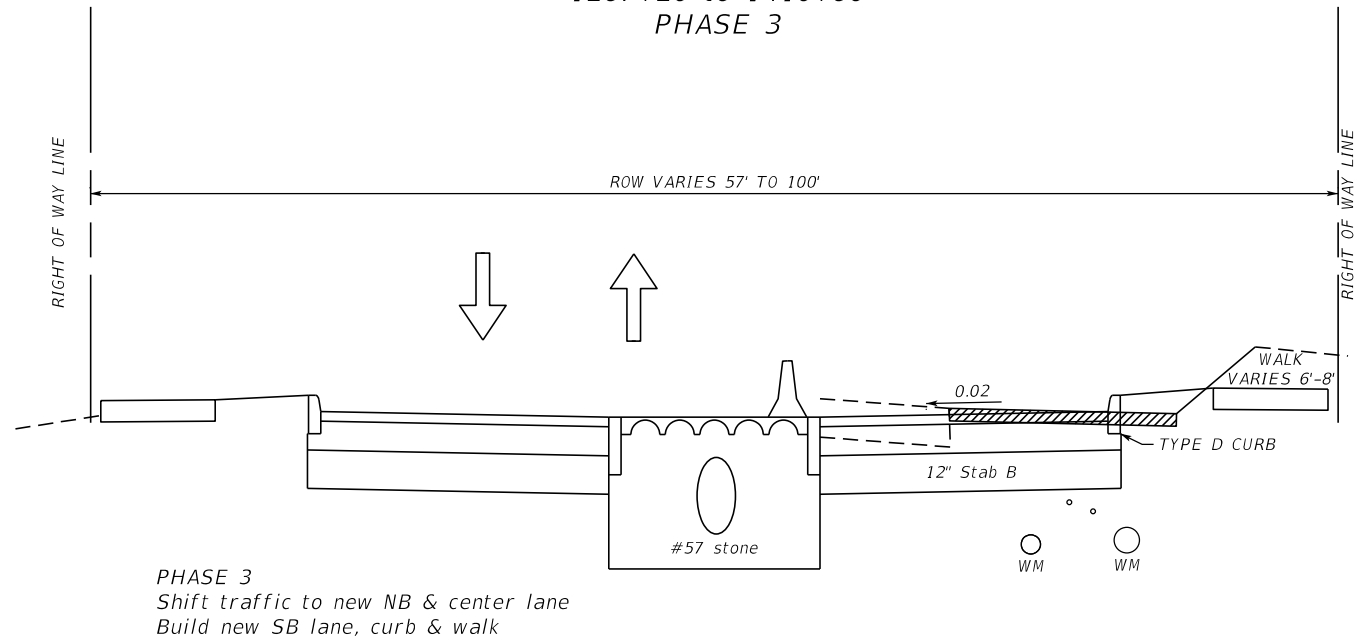

1168+61 to 1249+00
1267+20 to 1410+60
PHASE 2

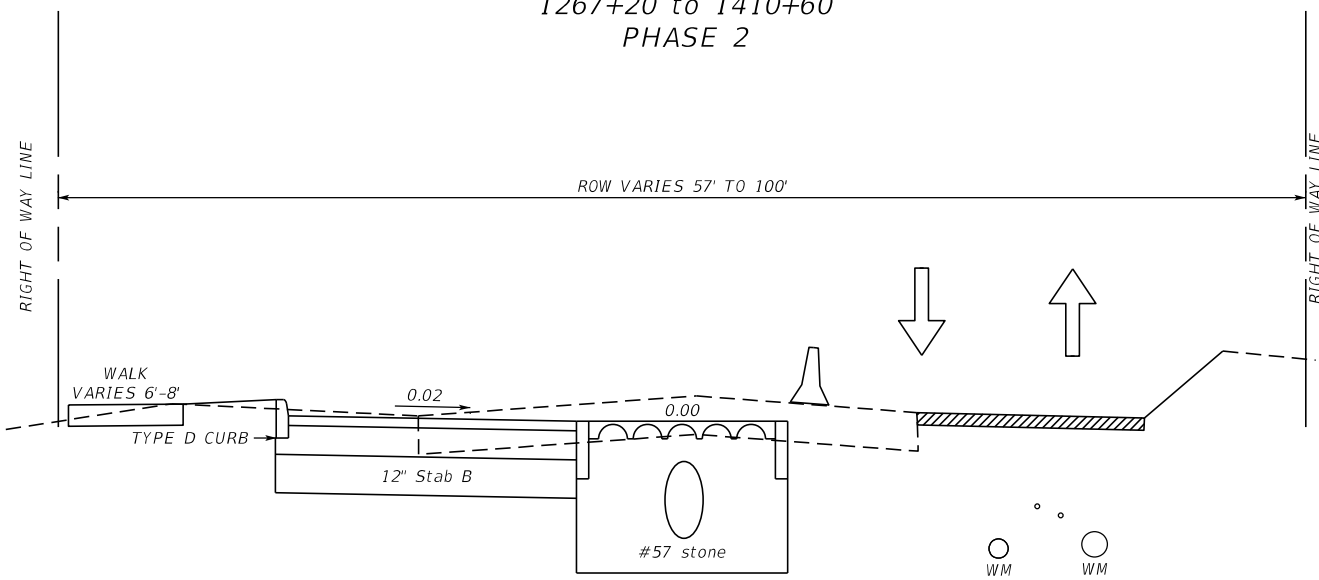

1168+61 to 1249+00
1267+20 to 1410+60
FINAL

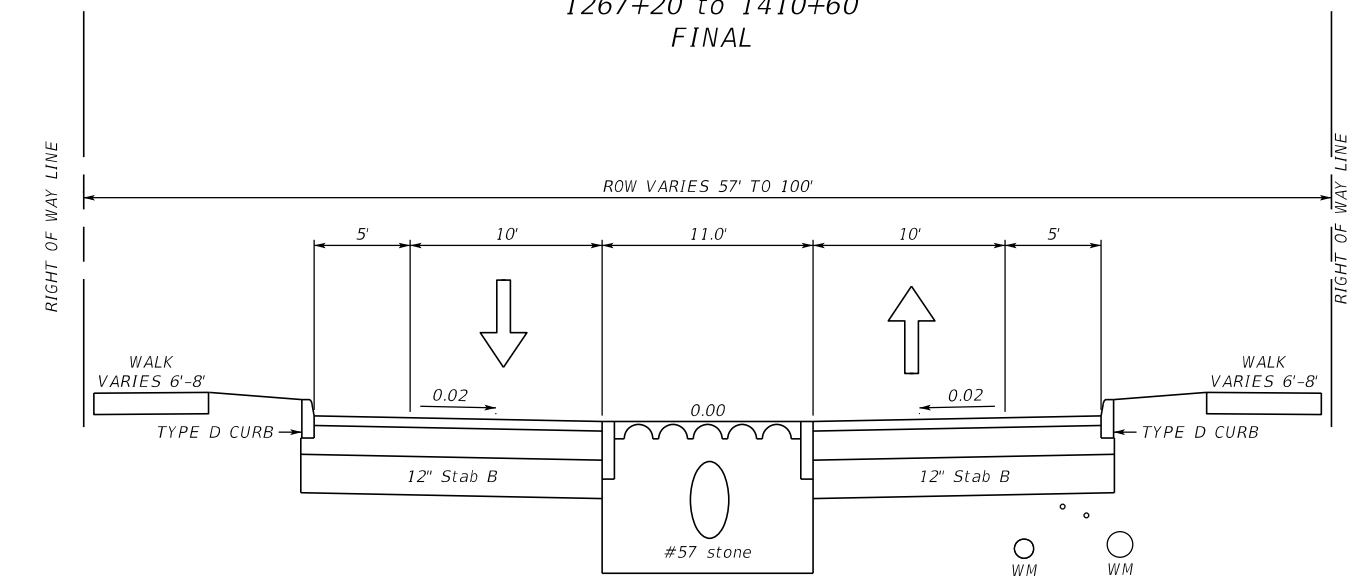

NO.	DATE	BY	REVISIONS - DESCRIPTION

T.Y. LIN INTERNATIONAL
2400 FIRST STREET
SUITE 200
FORT MYERS, FLORIDA 33901
TEL. (239) 332-4846
FAX. (239) 332-4798
WWW.TYLIN.COM


APPROVED BY:
JAMES MOLNAR, P.E.
REGISTERED PROFESSIONAL ENGINEER
FLORIDA CERTIFICATE NO. 49237

 PUBLIC WORKS
LEE COUNTY
SOUTHWEST
FLORIDA
1500 MONROE STREET
FORT MYERS, FLORIDA 33901
www.lee-county.com/publicworks/default.htm
rshields 4/9/2014 4:58:22 PM


TRAFFIC CONTROL CROSS SECTION
ESTERO BLVD IMPROVEMENTS

SHEET NO.
106
Default


1249+10 TO 1267+20
PHASE 1

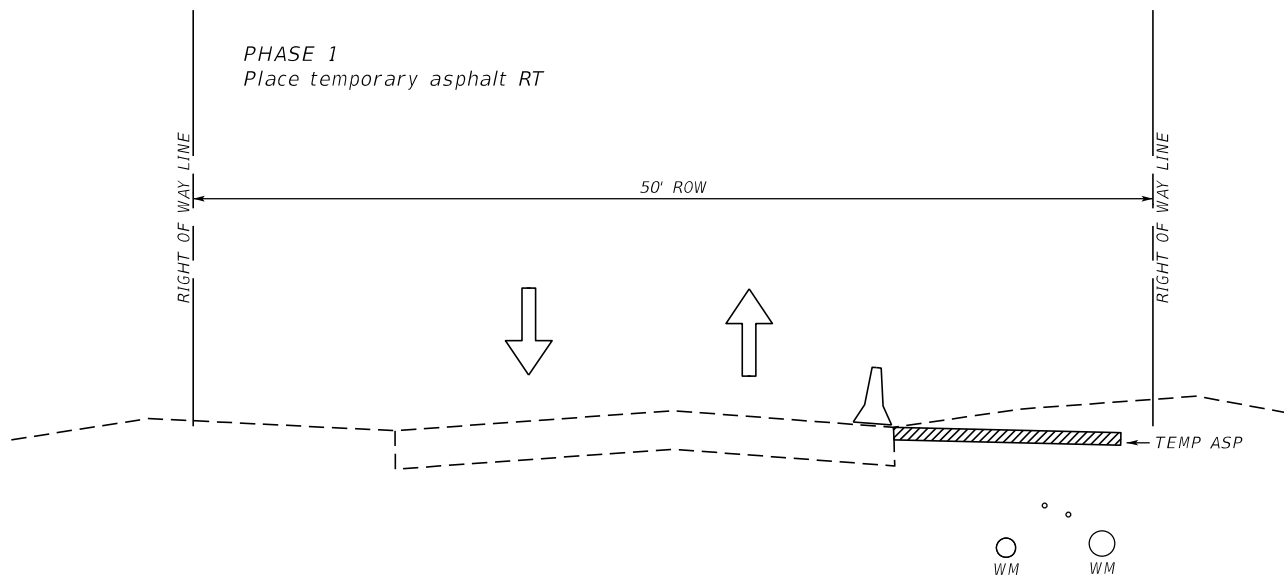


1249+10 TO 1267+20
PHASE 2

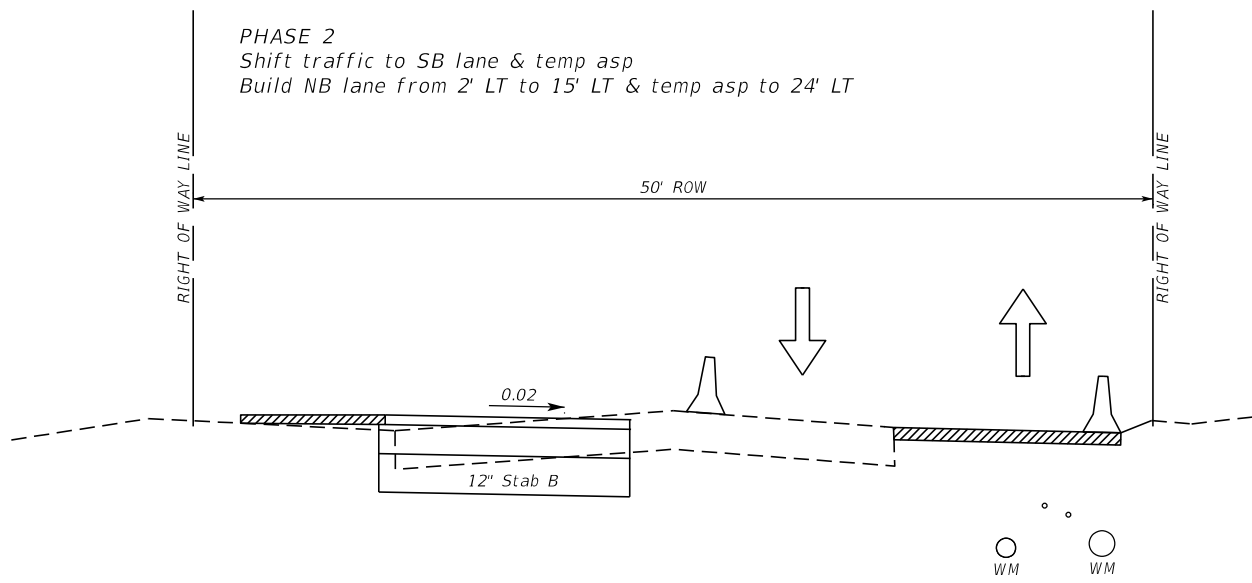



1249+10 TO 1267+20
PHASE 3

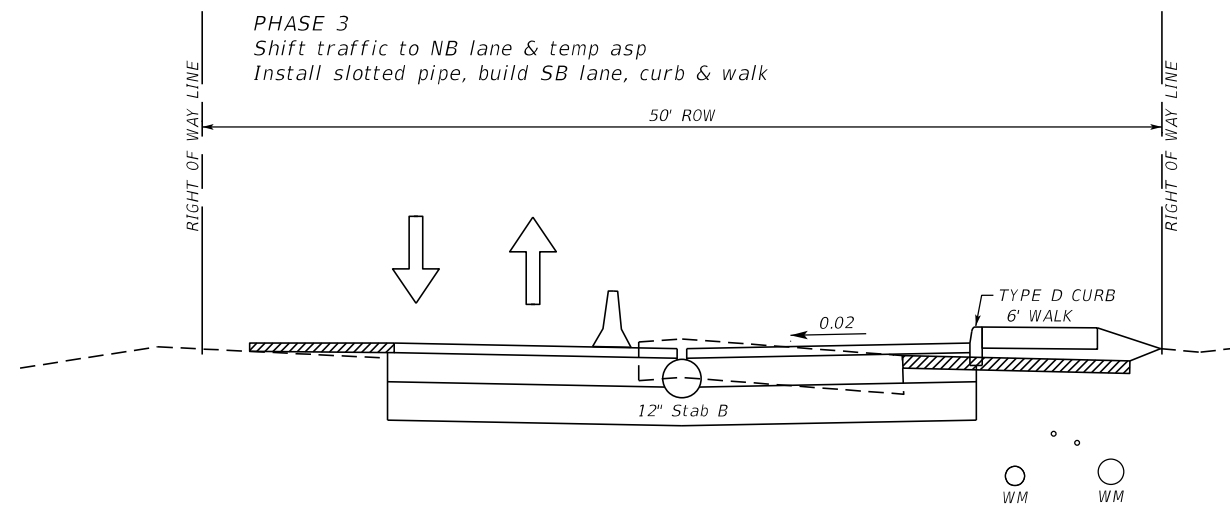

1249+10 TO 1267+20
PHASE 4

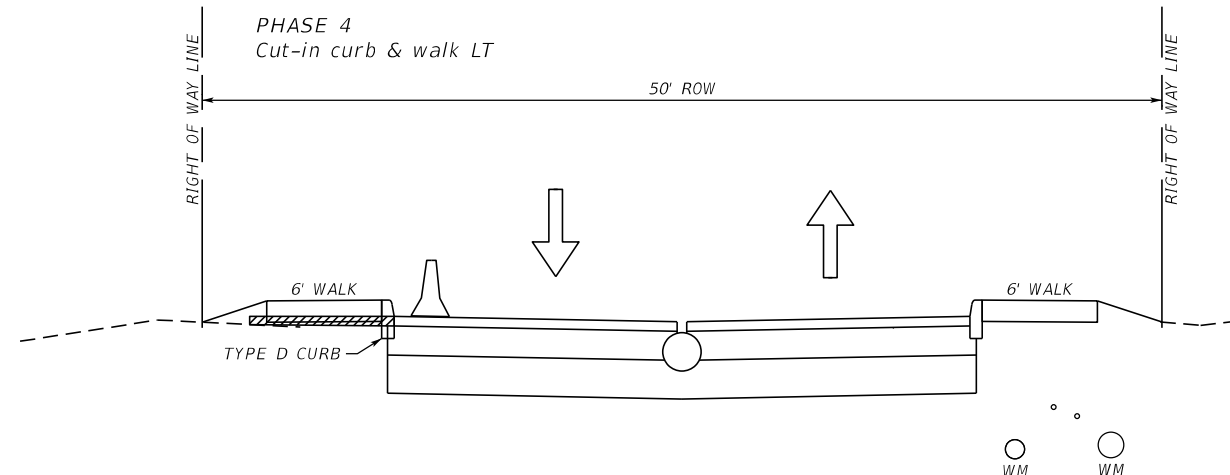


1249+10 TO 1267+20
FINAL

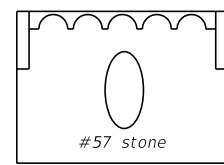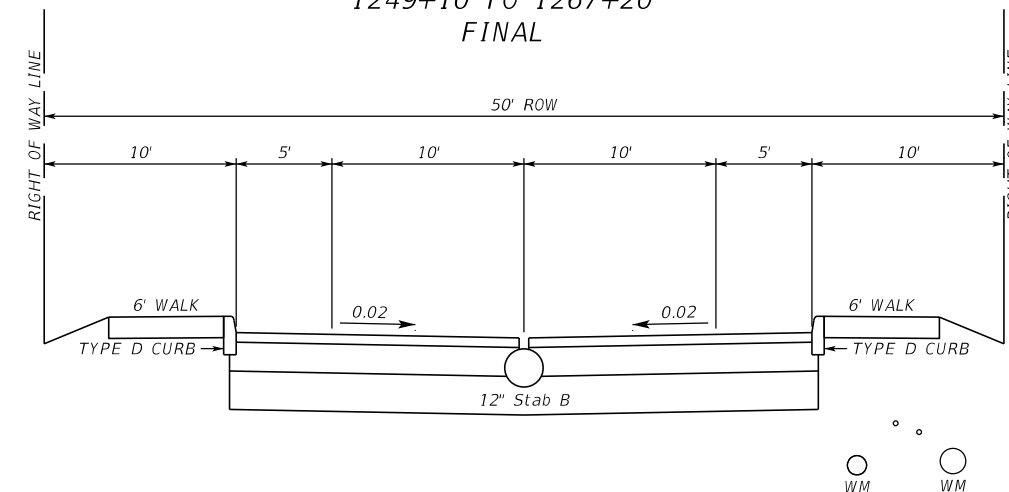

NO.	DATE	BY	REVISIONS - DESCRIPTION

T.Y. LIN INTERNATIONAL
 2400 FIRST STREET
 SUITE 200
 FORT MYERS, FLORIDA 33901
 TEL. (239) 332-4846
 FAX. (239) 332-4798
 WWW.TYLIN.COM

APPROVED BY:
JAMES MOLNAR, P.E.
 REGISTERED PROFESSIONAL ENGINEER
 FLORIDA CERTIFICATE NO. 49237

 PUBLIC WORKS
LEE COUNTY
 SOUTH WEST
 FLORIDA
 1500 MONROE STREET
 FORT MYERS, FLORIDA 33901
 www.lee-county.com/publicworks/dotitle.htm
 rshields 4/9/2014 4:58:23 PM

TRAFFIC CONTROL CROSS SECTION
ESTERO BLVD IMPROVEMENTS

SHEET NO.
107
 Default