

LEE COUNTY, FLORIDA




1. BEARINGS AND COORDINATES SHOWN ON THIS RIGHT OF WAY MAP ARE BASED ON THE FLORIDA STATE PLANE COORDINATE SYSTEM, WEST ZONE, 1983 NORTH AMERICAN DATUM, 1990 ADJUSTMENT, DERIVING A BEARING OF N 01°24'11" W BETWEEN SURVEY BASE LINE P.1. STATION 94+99.08 AND P.C. STATION 128+38.64.
2. PROPERTY BOUNDARIES DETERMINED FROM FIELD SURVEYS, PLATS OF RECORD AND RECORD TITLE. ALL REFERENCED OFFICIAL RECORDS AND PLATS ARE RECORDED IN THE COUNTY OF PROJECT LOCATION, UNLESS OTHERWISE NOTED.
3. THIS RIGHT OF WAY MAP WAS PREPARED FOR THE PURPOSE OF PREPARING LEGAL LAND DESCRIPTIONS, ACQUISITION DOCUMENTS, MONUMENTATION, PROPERTY MANAGEMENT, AND AS AN AID IN THE APPRAISAL OF THE RIGHT OF WAY REQUIRED FOR TRANSPORTATION FACILITIES. THIS MAP IS NOT A SURVEY.
4. ATTENTION IS DIRECTED TO THE FACT THAT THESE MAPS MAY HAVE BEEN REDUCED IN SIZE BY REPRODUCTION THIS MUST BE CONSIDERED WHEN SCALING DATA.
5. UNDERGROUND FOUNDATION ENCROACHMENTS NOT LOCATED.
6. ONLY FIXED IMPROVEMENTS PERTINENT TO THE PARCELS TO BE ACQUIRED ARE SHOWN. FIXED INTERIOR IMPROVEMENTS AND UNDERGROUND FOUNDATION ENCROACHMENTS, IF ANY, HAVE NOT BEEN LOCATED.
7. THE EFFECTS OF ROUNDING MUST BE CONSIDERED WHEN USING THIS MAP, UNLESS NOTED OTHERWISE. ALL DISTANCES AND BEARINGS ARE CALCULATED WITH ANGULAR DATA BEING ROUNDED TO THE NEAREST SECOND.
8. ALL DISTANCES SHOWN HEREON ARE FIELD MEASURED UNLESS OTHERWISE NOTED.
9. ALL DISTANCES ARE IN FEET AND DECIMAL PARTS THEREOF.

COVER SHEET
ORTIZ AVENUE
FROM: S.R. 82 TO S.R. 80
THIS MAP IS NOT A SURVEY

SURVEY BASE LINE		STA. 10+0
COUNTY LINE	- - - - -	
CITY LIMIT LINE	/ / / / /	
TOWNSHIP LINE	- . - . - .	
SECTION LINE	- + - + - +	
1/4 SECTION LINE	- x - x - x	
GOVERNMENT LOT LINE	- - - - -	
GOVERNMENT MEANDER LINE		
RIGHT OF WAY LINE	- = - = - =	
LIMITS OF CONSTRUCTION	- _ - _ - _	
PROPERTY LINE/EXIST. R/W	E _____	
	GRANT LINE	- - - - -
	RAILROADS	[Thick black bar]
	EXIST. LIMITED ACCESS LINE	/ / / / /
	VACATED/ORIGINAL LOT LINE	- - - - -
	EXISTING EASEMENT LINE	- . - . - .
	FENCE LINE	x x x
	PERPETUAL EASEMENT	- o - o - o
	TEMP. EASEMENT/LIC. AGREEMENT	- _ - _ - _
	NATIONAL OR STATE PARK / FOREST	// // //




RIGHT-OF-WAY MAP	LEE COUNTY BOARD OF COUNTY COMMISSIONERS (239) 335-2220										BY	DATE	F.A. PROJ. NO. N/A	SECTION N/A	MAPS PREPARED BY	FIELD BOOK NO.			
											PRELIM	L.CLEVELAND				AIM ENG. B SURVEYING, INC.			
											FINAL					COUNTY PROJECT No.	SCALE:		
											CHECKED					STATE ROAD NO. 5-80-B (ORTIZ AVENUE)	LEE COUNTY	F.P. ID N/A	SHEET 1 OF 30
			REVISION	BY	DATE	REVISION	BY	DATE											

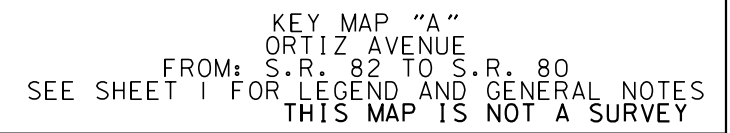


MAPS PREPARED BY AIM ENG. & SURVEYING, INC.	FIELD BOOK NO.'S SEE SHEET 1
COUNTY PROJECT NO.	SCALE: 1" = 40'
F.P. ID N/A	SHEET 2 OF 30

SECTIONS 4 & 9, TOWNSHIP 44 SOUTH, RANGE 25 EAST

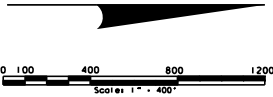

SEE SHEET 2

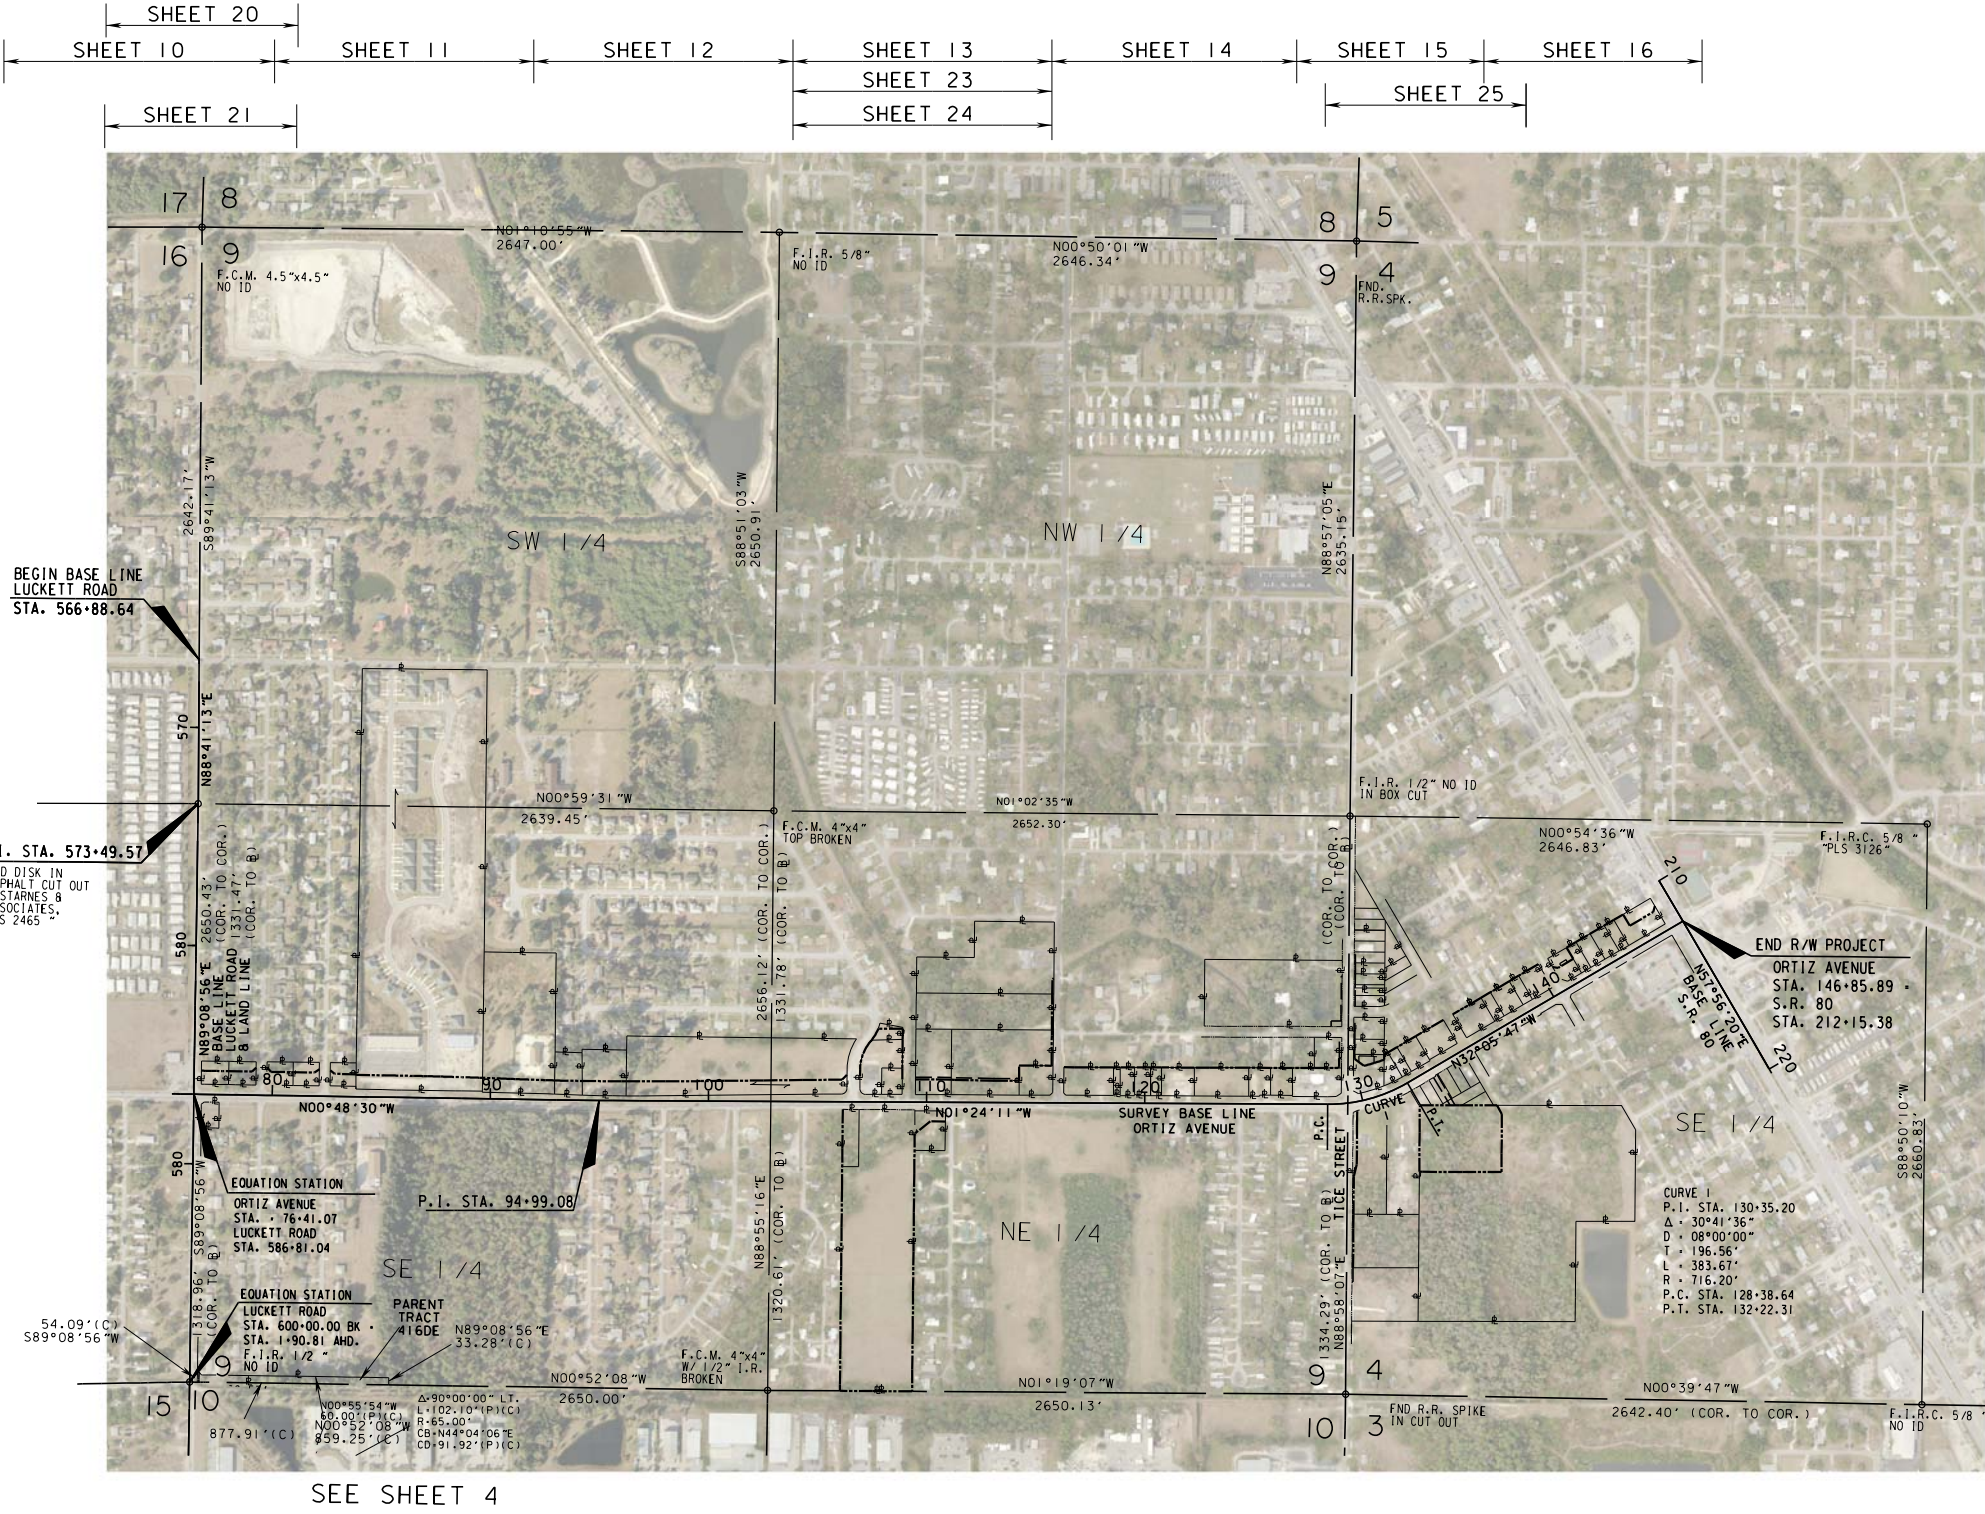

SEE SHEET 4

DATE OF AERIAL PHOTOGRAPHY: 2010

RIGHT OF WAY MAP

LEE COUNTY BOARD
OF
COUNTY COMMISSIONERS
(239) 335-2220



REVISION	BY	DATE	REVISION	BY	DATE

BY	DATE
L. CLEVELAND	

F.A. PROJ. NO.	N/A	SECTION	N/A
STATE ROAD NO. S-80-B (ORTIZ AVENUE)	LEE COUNTY	F.P. ID	N/A

MAPS PREPARED BY	AIM ENG. & SURVEYING, INC.	FIELD BOOK NO.'S	SEE SHEET 1
COUNTY PROJECT NO.		SCALE	1" = 40'
F.P. ID	N/A	SHEET	3 OF 30

KEY MAP "B"
ORTIZ AVENUE
FROM: S.R. 82 TO S.R. 80
SEE SHEET 1 FOR LEGEND AND GENERAL NOTES
THIS MAP IS NOT A SURVEY

SHEET 22

MAPS PREPARED BY AIM ENG. & SURVEYING, INC.	FIELD BOOK NO.'S SEE SHEET 1
COUNTY PROJECT NO.	SCALE: 1" = 40'
F.P. ID N/A	SHEET 4 OF 29

SECTIONS 16 & 21, TOWNSHIP 44 SOUTH, RANGE 25 EAST

DATE OF AERIAL PHOTOGRAPHY: 2010

SEE SHEET 5

SEE SHEET 7

SEE SHEET 1 FOR LEGEND AND GENERAL NOTES

THIS MAP IS NOT A SURVEY

PINE CREST
P.B. 5, PG. 3

BALLARD ESTATES
UN-RECORDED

HIGH COTTON INDUSTRIAL PARK
P.B. 34, PG. 2

ORTIZ AVENUE
FROM S.R. 82 TO S.R. 80

SEE SHEET 1 FOR LEGEND AND GENERAL NOTES

THIS MAP IS NOT A SURVEY

SECTION 16

SECTION 21

SECTION 22

SECTION 15

SECTION 23

SECTION 24

SECTION

RIGHT OF WAY MAP	LEE COUNTY BOARD OF COUNTY COMMISSIONERS (239) 335-2220									BY	DATE	F.A. PROJ. NO.	N/A	SECTION	N/A	MAPS PREPARED BY AIM ENG. & SURVEYING, INC.	FIELD BOOK NO.'S SEE SHEET 1		
													PRELIM	L.CLEVELAND			COUNTY PROJECT NO.	SCALE: 1" = 40'	
													FINAL						
													CHECKED		STATE ROAD NO. S-80-B (ORTIZ AVENUE)	LEE COUNTY	F.P. ID	N/A	SHEET 6 OF 30
			REVISION	BY	DATE	REVISION	BY	DATE											

SECTION 16, TOWNSHIP 44 SOUTH, RANGE 25 EAST

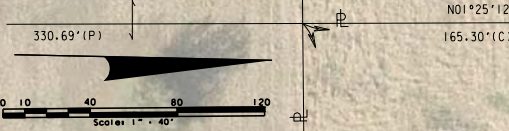



SEE SHEET 6

33 34 35 36 37 38 39 40 41 42 43 44 45

SEE SHEET 8

RIGHT OF WAY MAP		LEE COUNTY BOARD OF COUNTY COMMISSIONERS (239) 335-2220		lee COUNTY		PRELIM FINAL		BY L.CLEVELAND		DATE		F.A. PROJ. NO. N/A		SECTION N/A		MAPS PREPARED BY AIM ENG. & SURVEYING, INC.		FIELD BOOK NO. 'S SEE SHEET 1	
STATE ROAD NO. S-80-B (ORTIZ AVENUE)		LEE COUNTY		F.P. ID N/A		CHECKED						STATE ROAD NO. S-80-B (ORTIZ AVENUE)		LEE COUNTY		F.P. ID N/A		SCALE: 1" = 40'	
																		SHEET 7 OF 30	

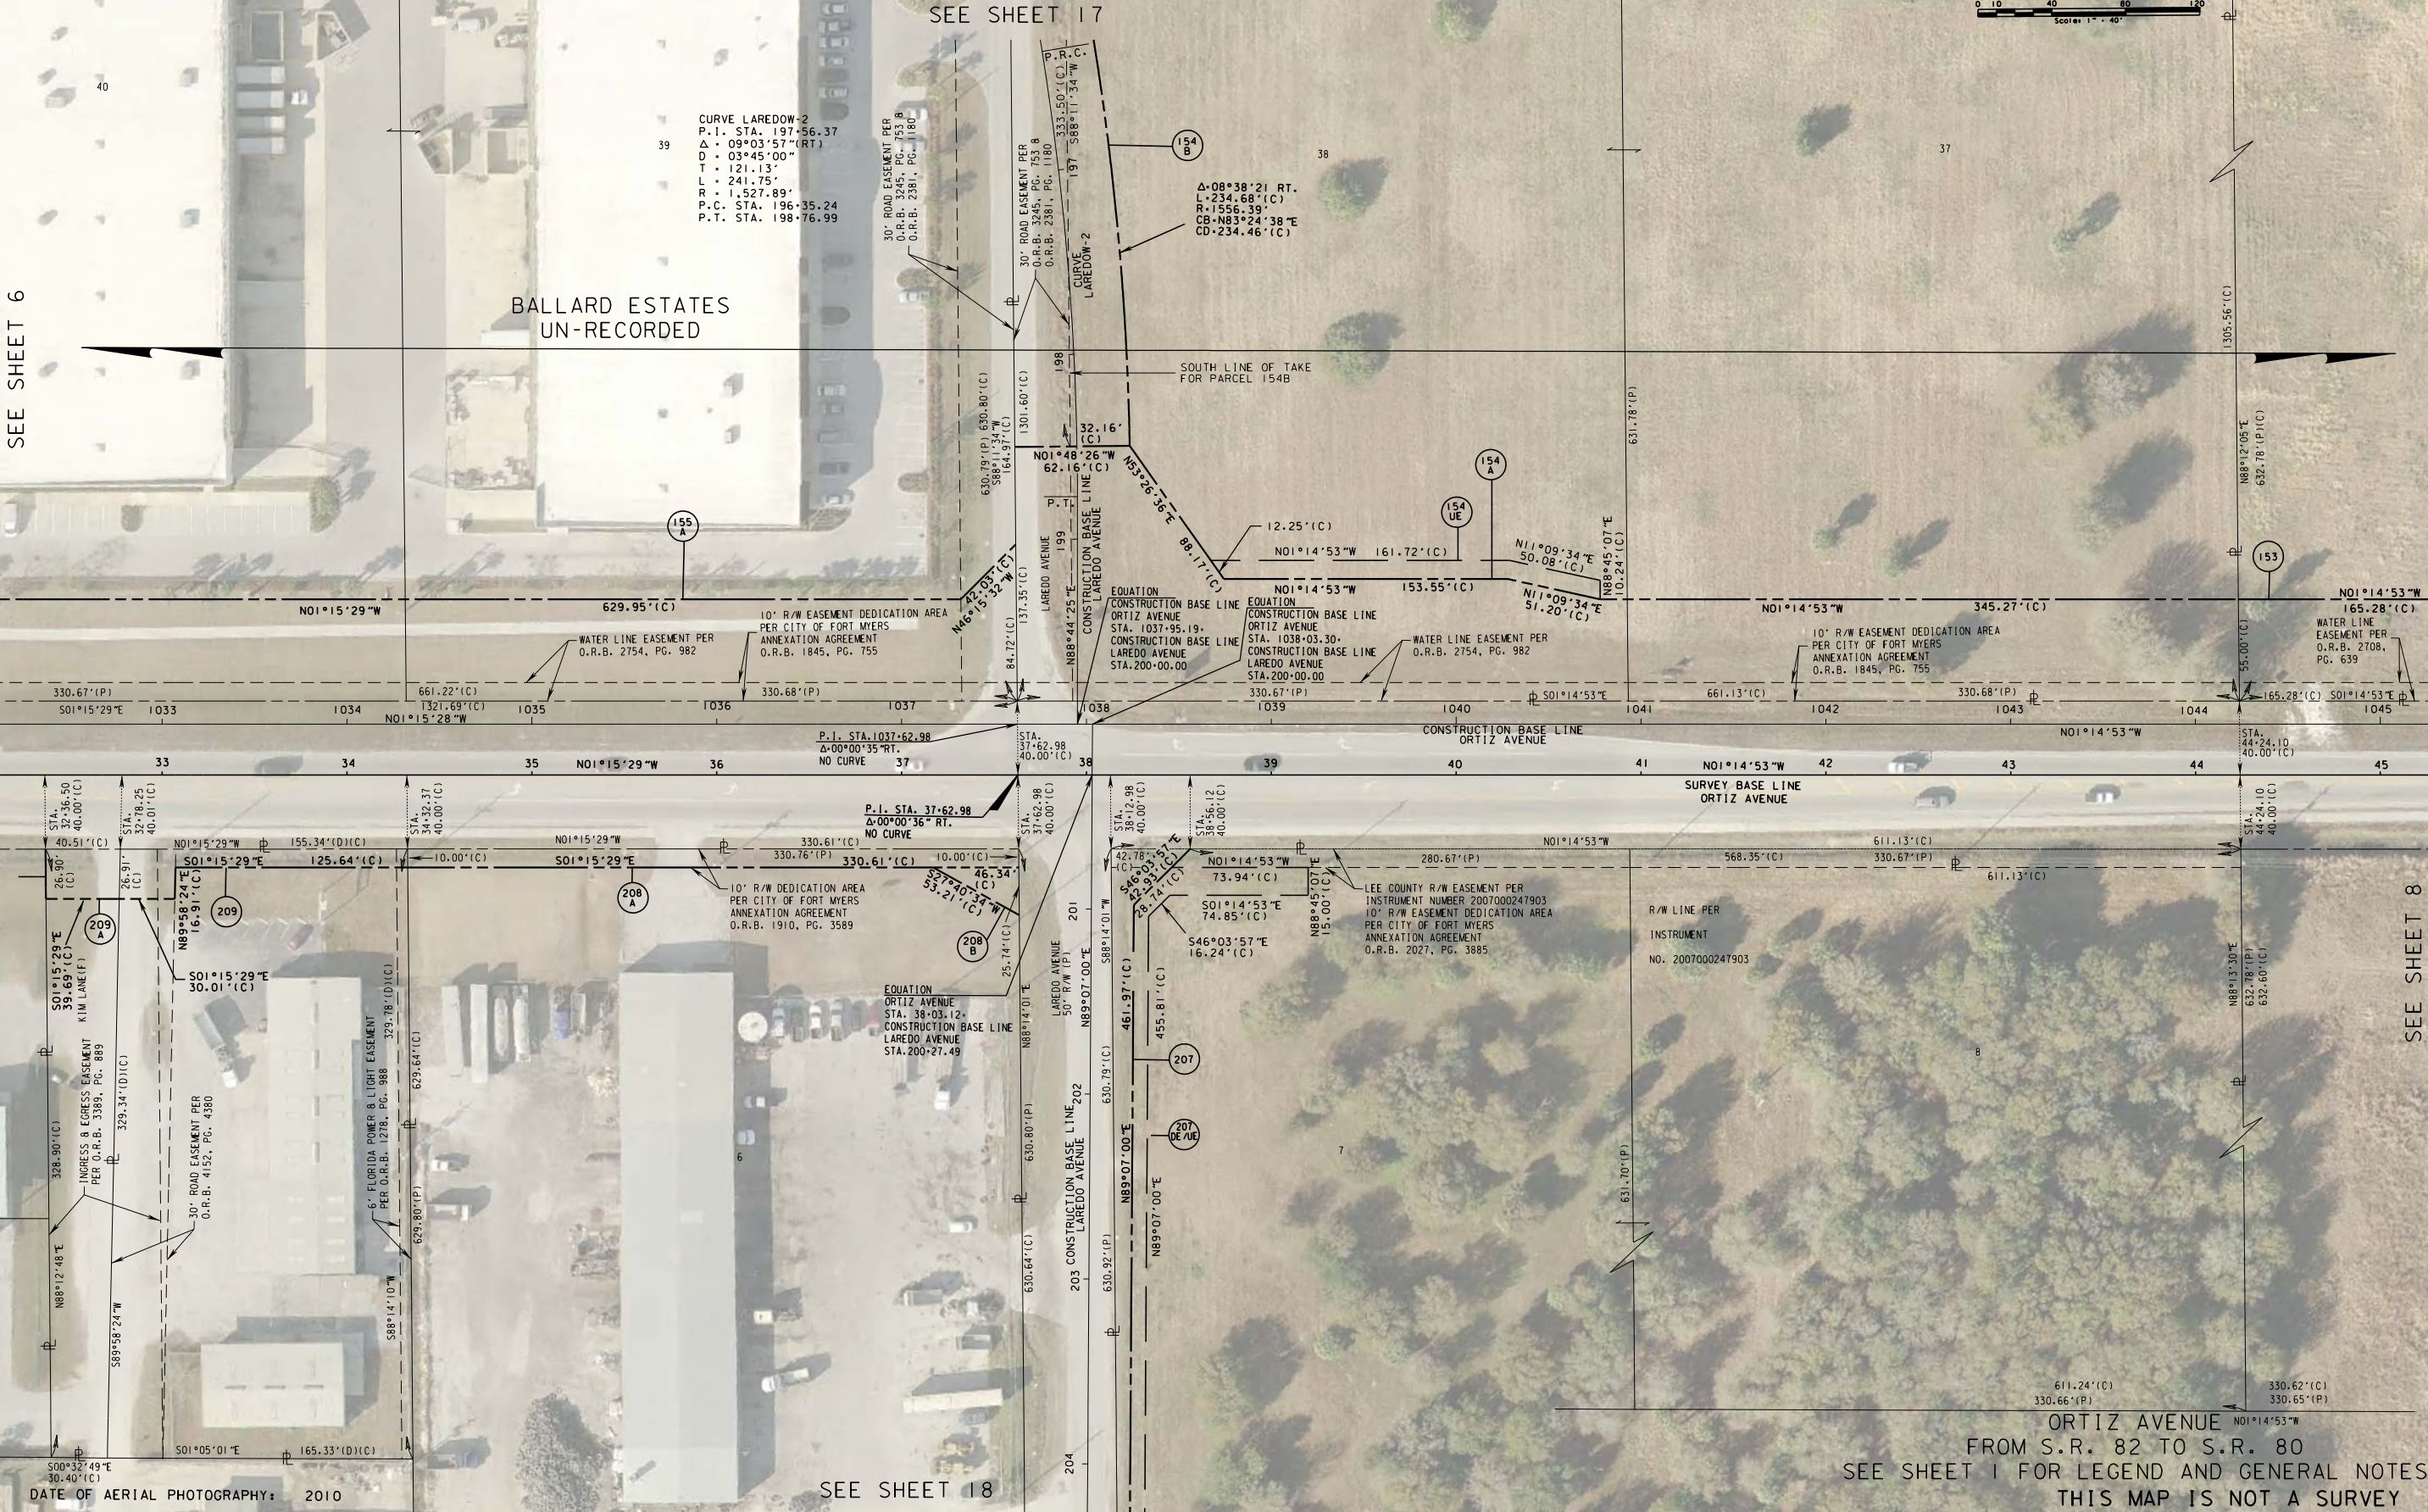

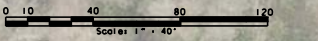

SEE SHEET 9

SEE SHEET 7

DATE OF AERIAL PHOTOGRAPHY: 2010

LEE COUNTY BOARD
OF
COUNTY COMMISSIONERS
(239) 335-2220




								BY	DATE
								PRELIM	L. CLEVELAND
								FINAL	
								CHECKED	
REVISION	BY	DATE	REVISION	BY	DATE				

F.A. PROJ. NO.	N/A	SECTION	N/A
----------------	-----	---------	-----


STATE ROAD NO. S-80-B (ORTIZ AVENUE) LEE COUNTY

MAPS PREPARED BY	FIELD BOOK NO.'S
AIM ENG. & SURVEYING, INC.	SEE SHEET I
COUNTY PROJECT NO.	SCALE: 1" = 40'
F.P. ID N/A	SHEET 8 OF 30

SEE SHEET 10

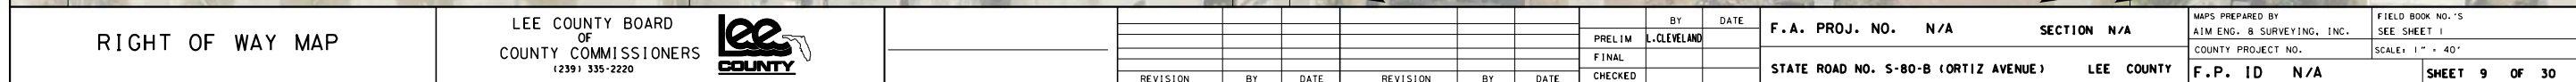

SECTIONS 9 & 16, TOWNSHIP 44 SOUTH, RANGE 25 EAST

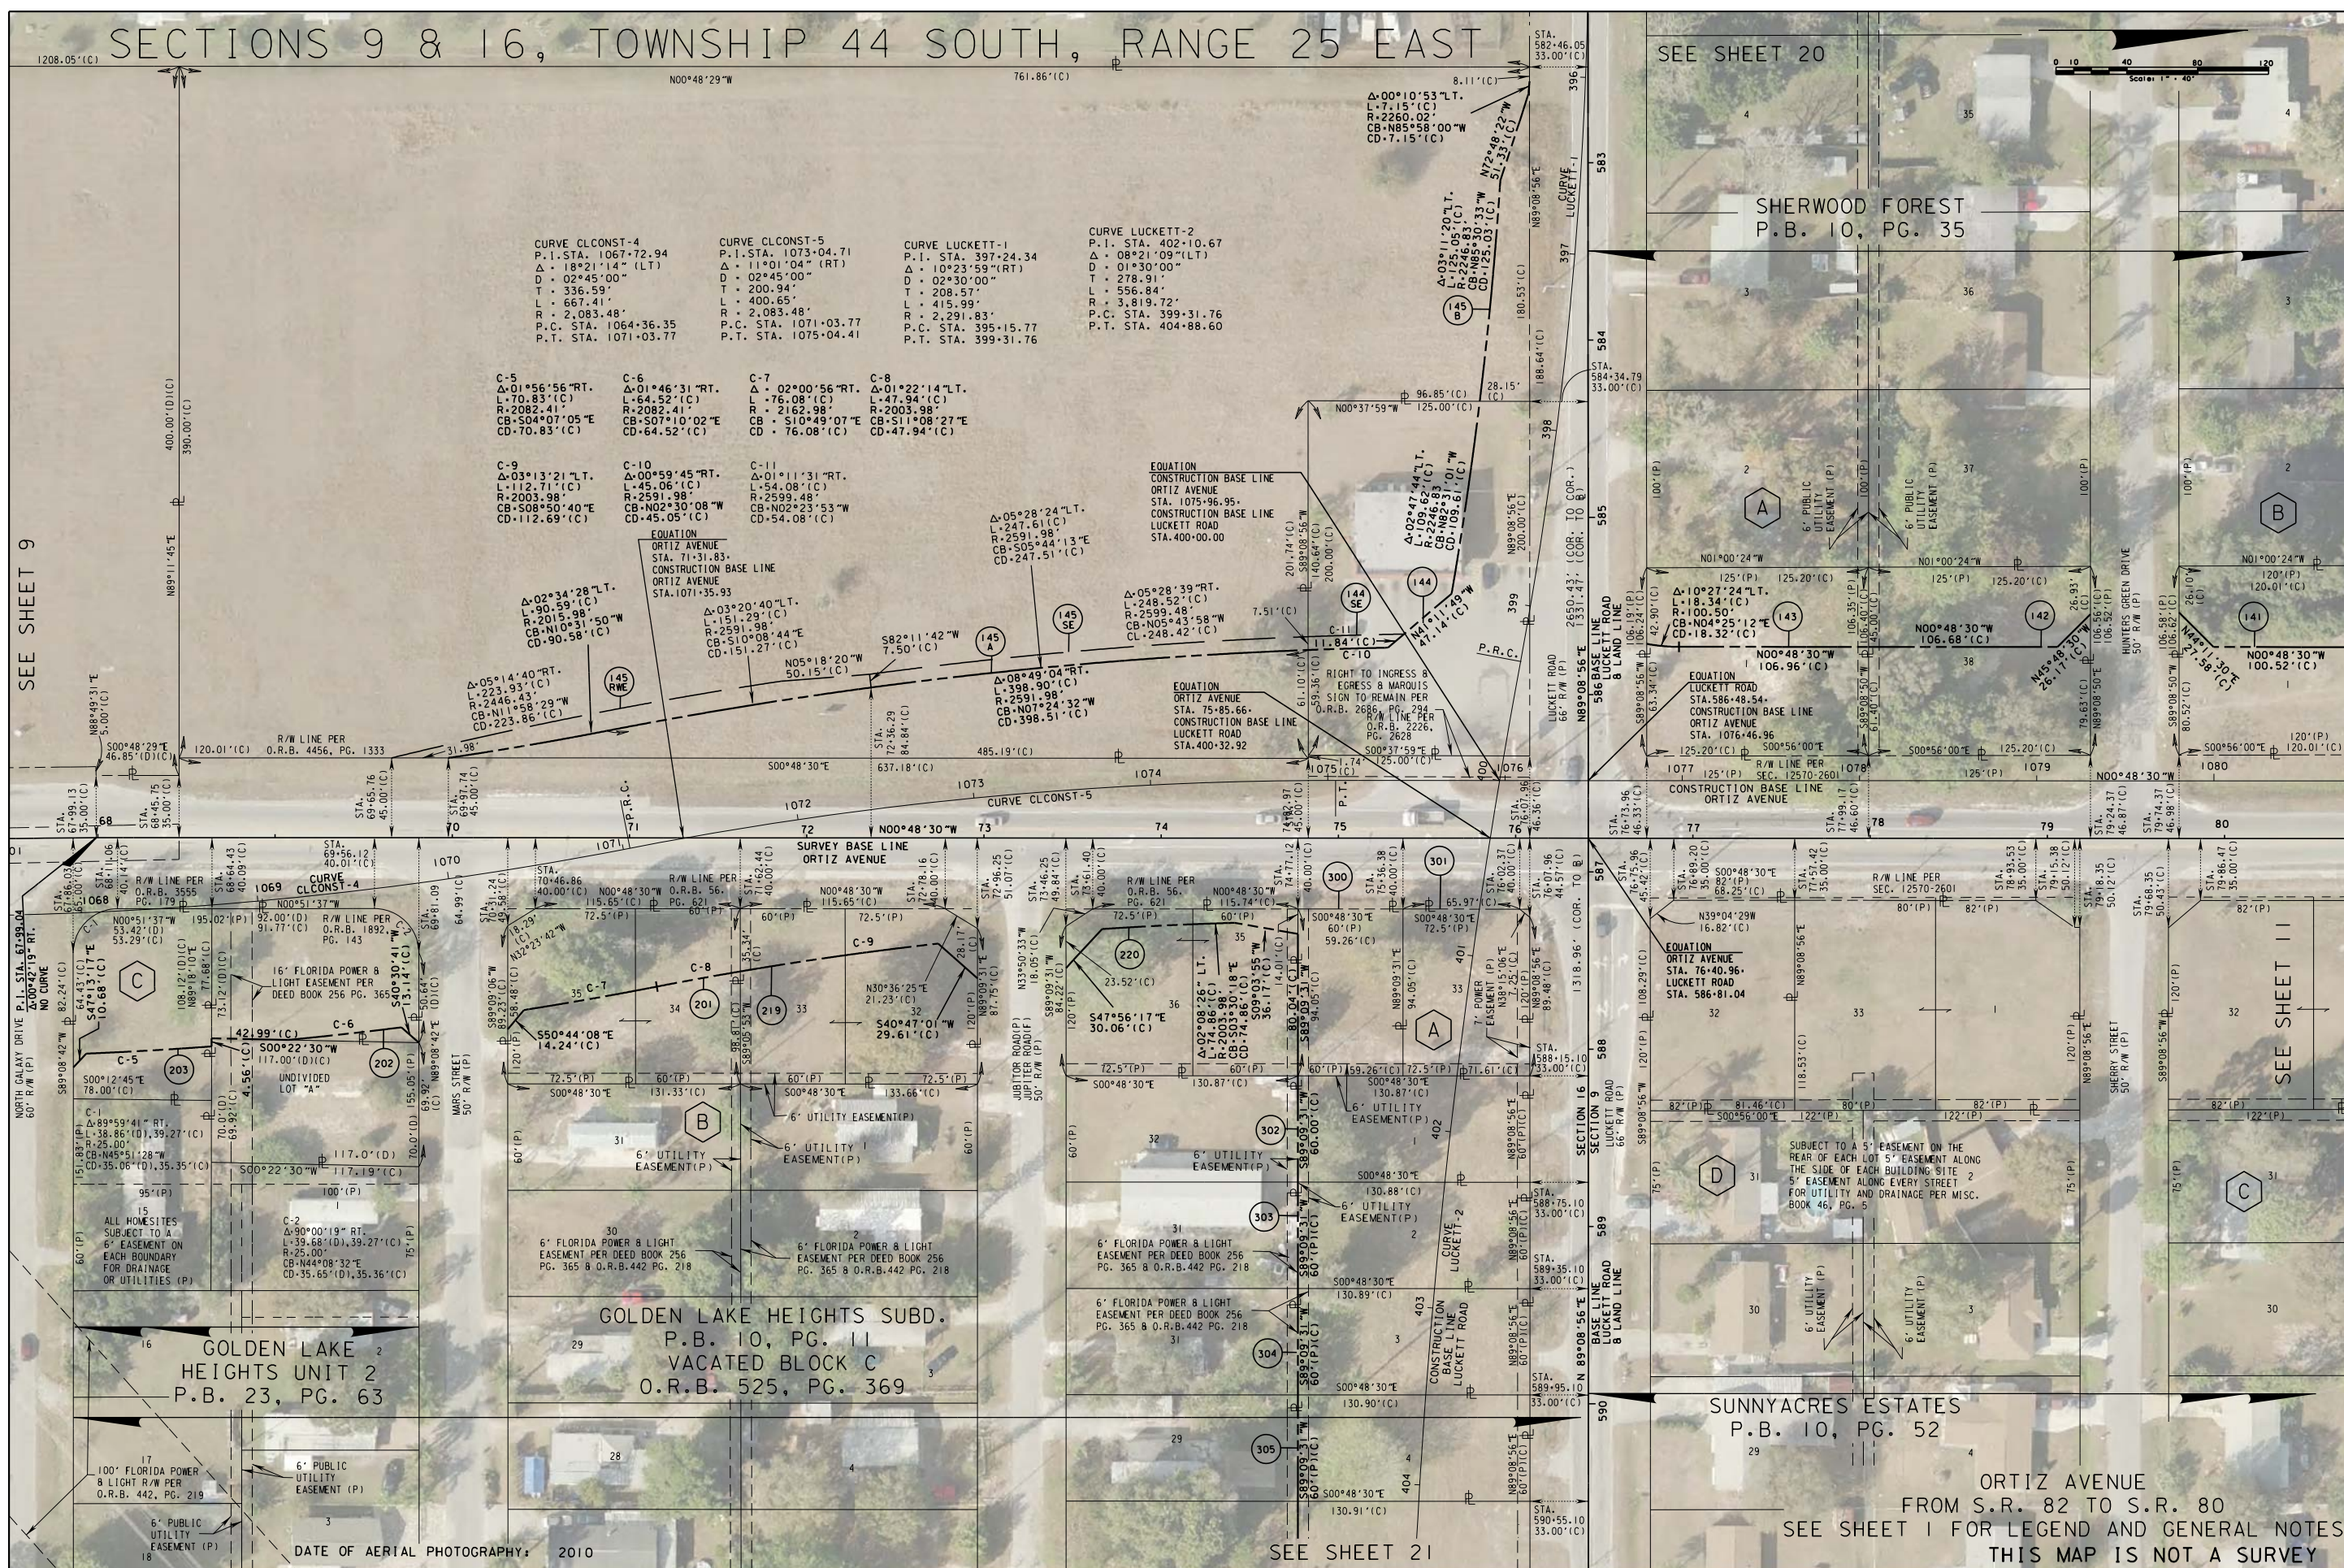

RIGHT OF WAY MAP

LEE COUNTY BOARD
OF
COUNTY COMMISSIONERS
(239) 335-2220




REVISION	BY	DATE	REVISION	BY	DATE

PRELIM	BY	DATE

F.A. PROJ. NO.	N/A	SECTION	N/A

MAPS PREPARED BY	FIELD BOOK NO.'S
COUNTY PROJECT NO.	SEE SHEET 1
F.P. ID	N/A
SHEET	10 OF 30

SECTION 9, TOWNSHIP 44 SOUTH, RANGE 25 EAST

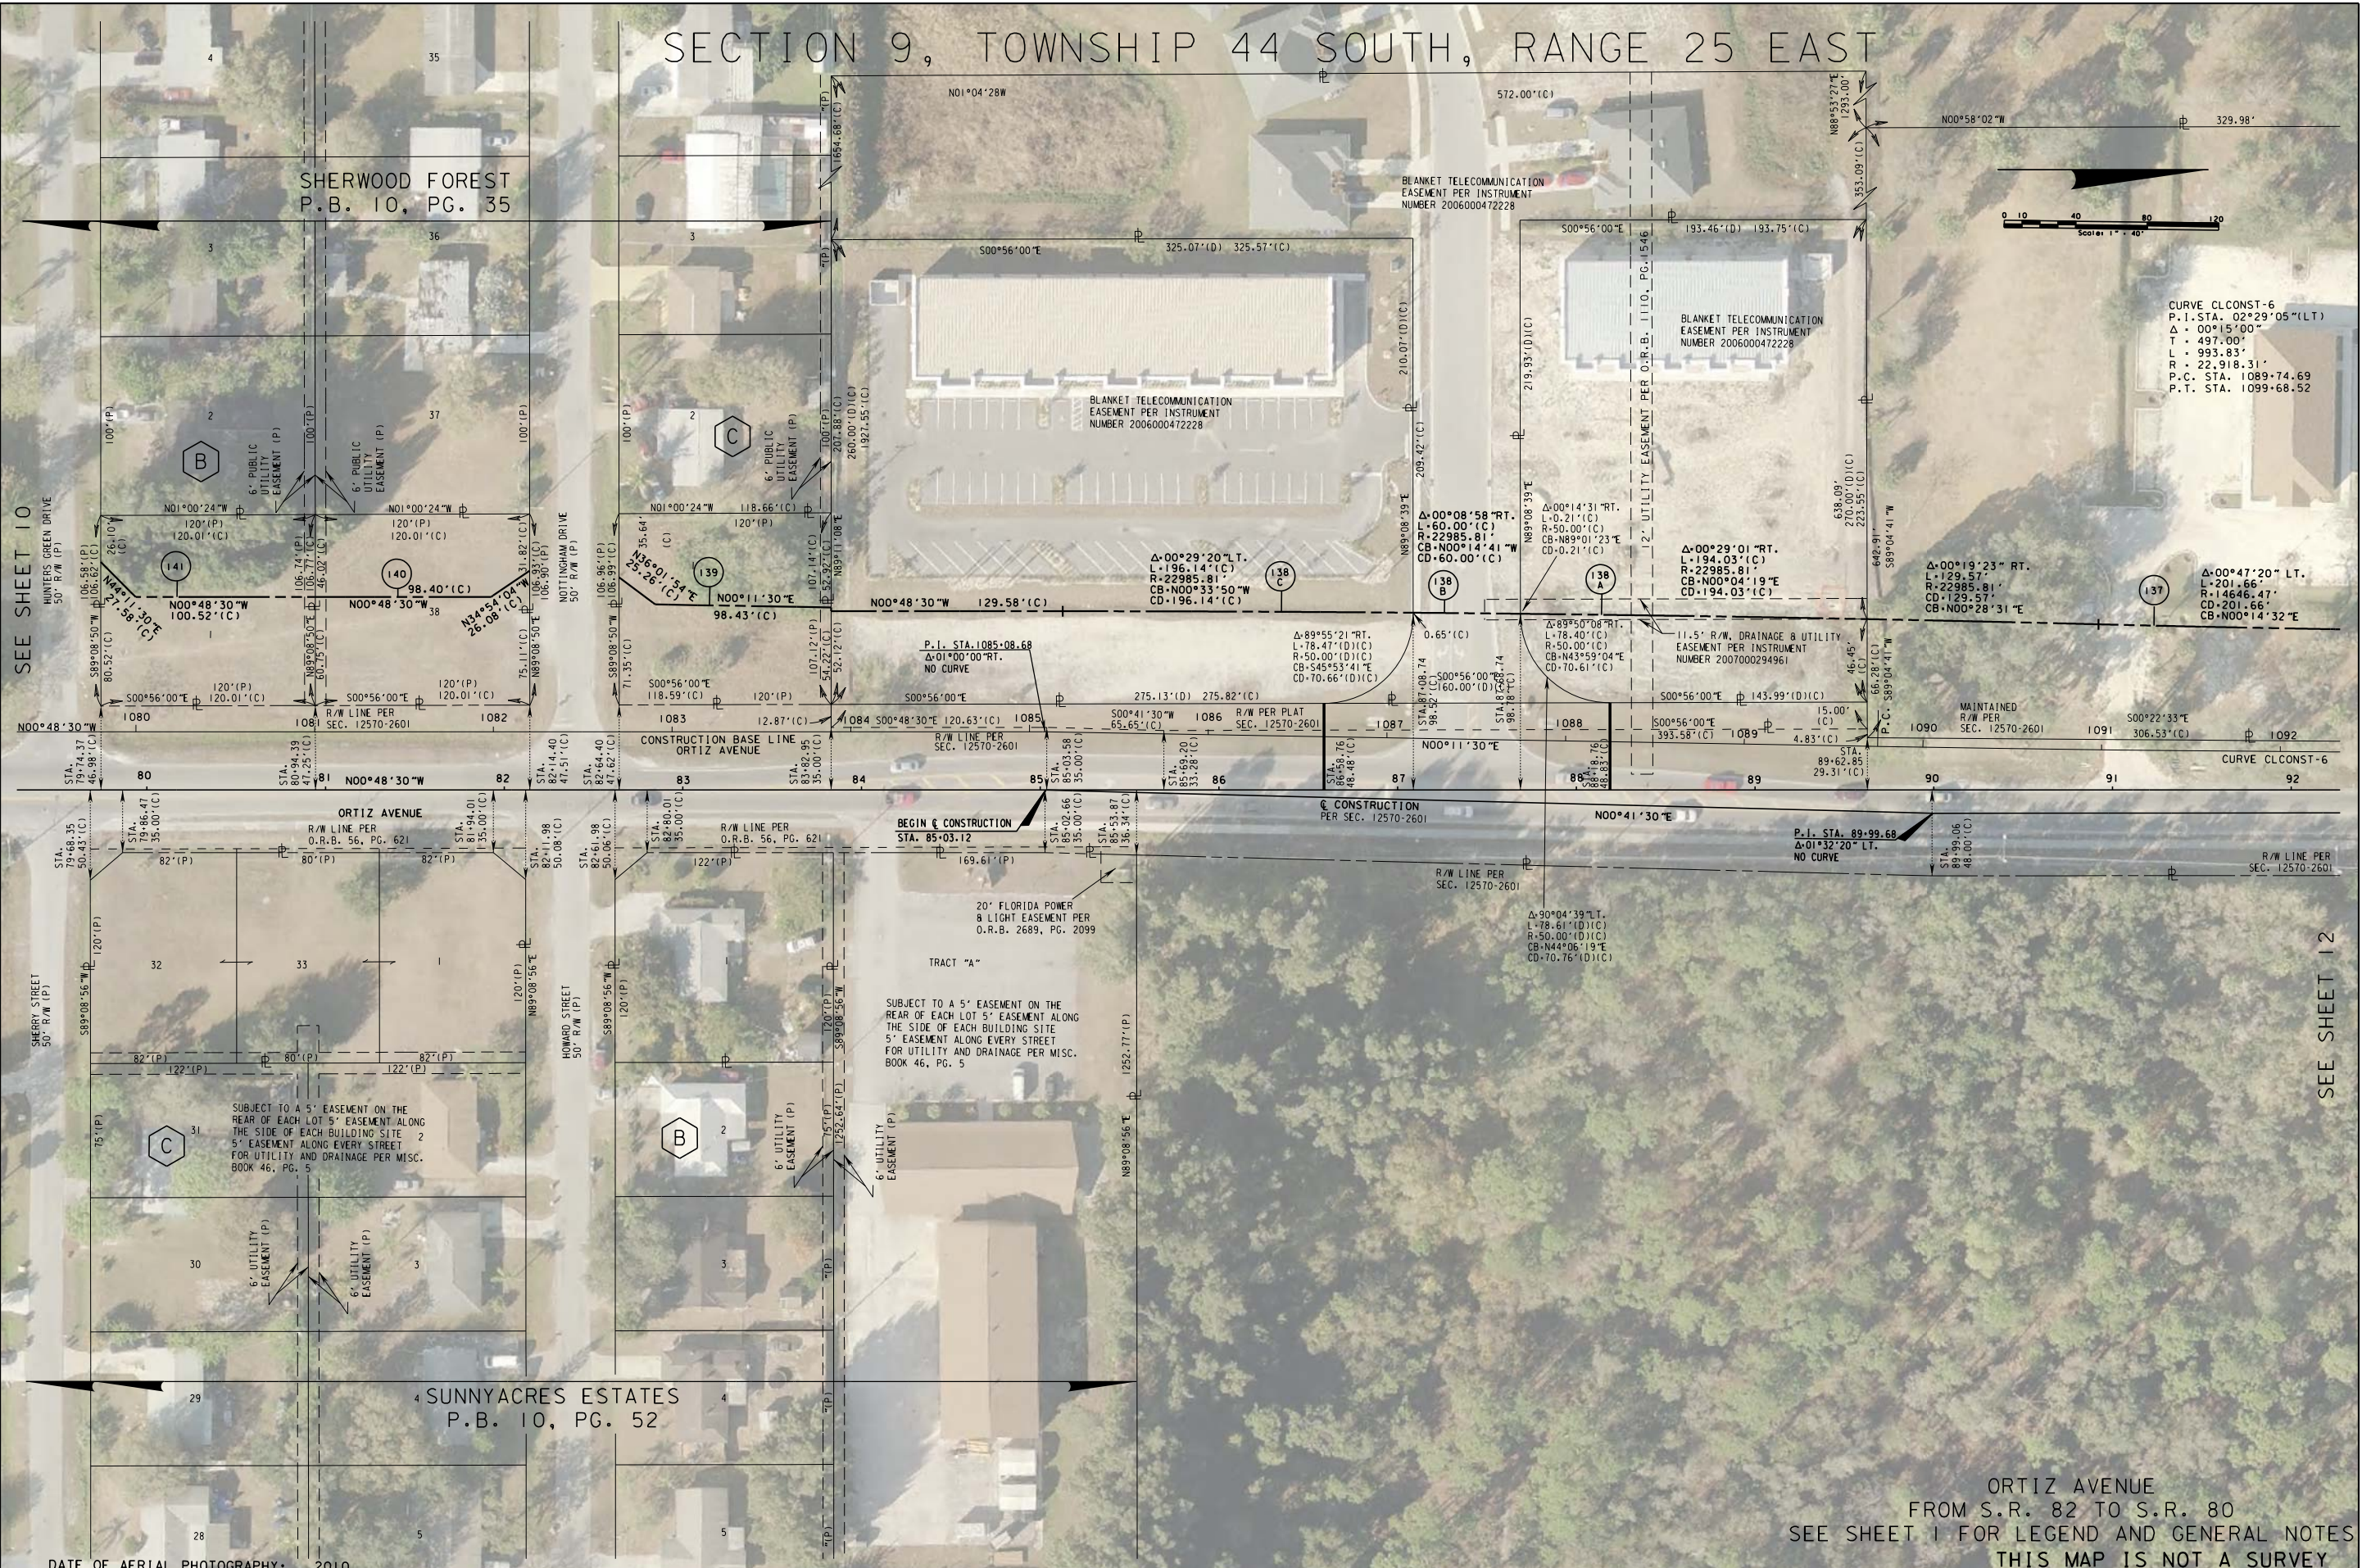

CENTER SECTION 9
F.C.M. 4"x4"
TOP BROKEN



SEE SHEET 11

SEE SHEET 22

ORTIZ AVENUE
FROM S.R. 82 TO S.R. 80

SEE SHEET 1 FOR LEGEND AND GENERAL NOTES
THIS MAP IS NOT A SURVEY

DATE OF AERIAL PHOTOGRAPHY: 2010

LEE COUNTY BOARD
OF
COUNTY COMMISSIONERS
(239) 335-2220

[illegible]

	BY	DATE
PRELIM	L. CLEVELAND	
FINAL		
CHECKED		

SECTION N/A

LEE COUNTY

FIELD BOOK NO. 'S
SEE SHEET I
SCALE: 1" = 40'

SHEET 12 OF 30	
----------------	--

CAMPBELL ACRES UNIT I
P.B. 28, PG. 90

SEE SHEET 12

SEE SHEET 23

ORTIZ AVENUE
FROM S.R. 82 TO S.R. 80
SEE SHEET 1 FOR LEGEND AND GENERAL NOTES
THIS MAP IS NOT A SURVEY

DATE OF AERIAL PHOTOGRAPHY: 2010

RIGHT OF WAY MAP

LEE COUNTY BOARD
OF
COUNTY COMMISSIONERS
(239) 335-2220



							BY	DATE
						PRELIM	L. CLEVELAND	
						FINAL		
REVISION	BY	DATE	REVISION	BY	DATE	CHECKED		

F.A. PROJ. NO.	N/A	SECTION	N/A
----------------	-----	---------	-----

STATE ROAD NO. S-80-B (ORTIZ AVENUE) LEE COUNTY

MAPS PREPARED BY	FIELD BOOK NO.'S
------------------	------------------



COUNTY PROJECT NO.	SCALE: 1" = 40'
--------------------	-----------------

F.P. ID	N/A	SHEET 13 OF 30
---------	-----	----------------

SECTION 9, TOWNSHIP 44 SOUTH,
RANGE 25 EAST

BLOUNT'S 6TH SUBDIVISION
P.B. 9, PG. 109

N. S. BLOUNTS 5 ACRE FARMS
P.B. 4, PG. 66

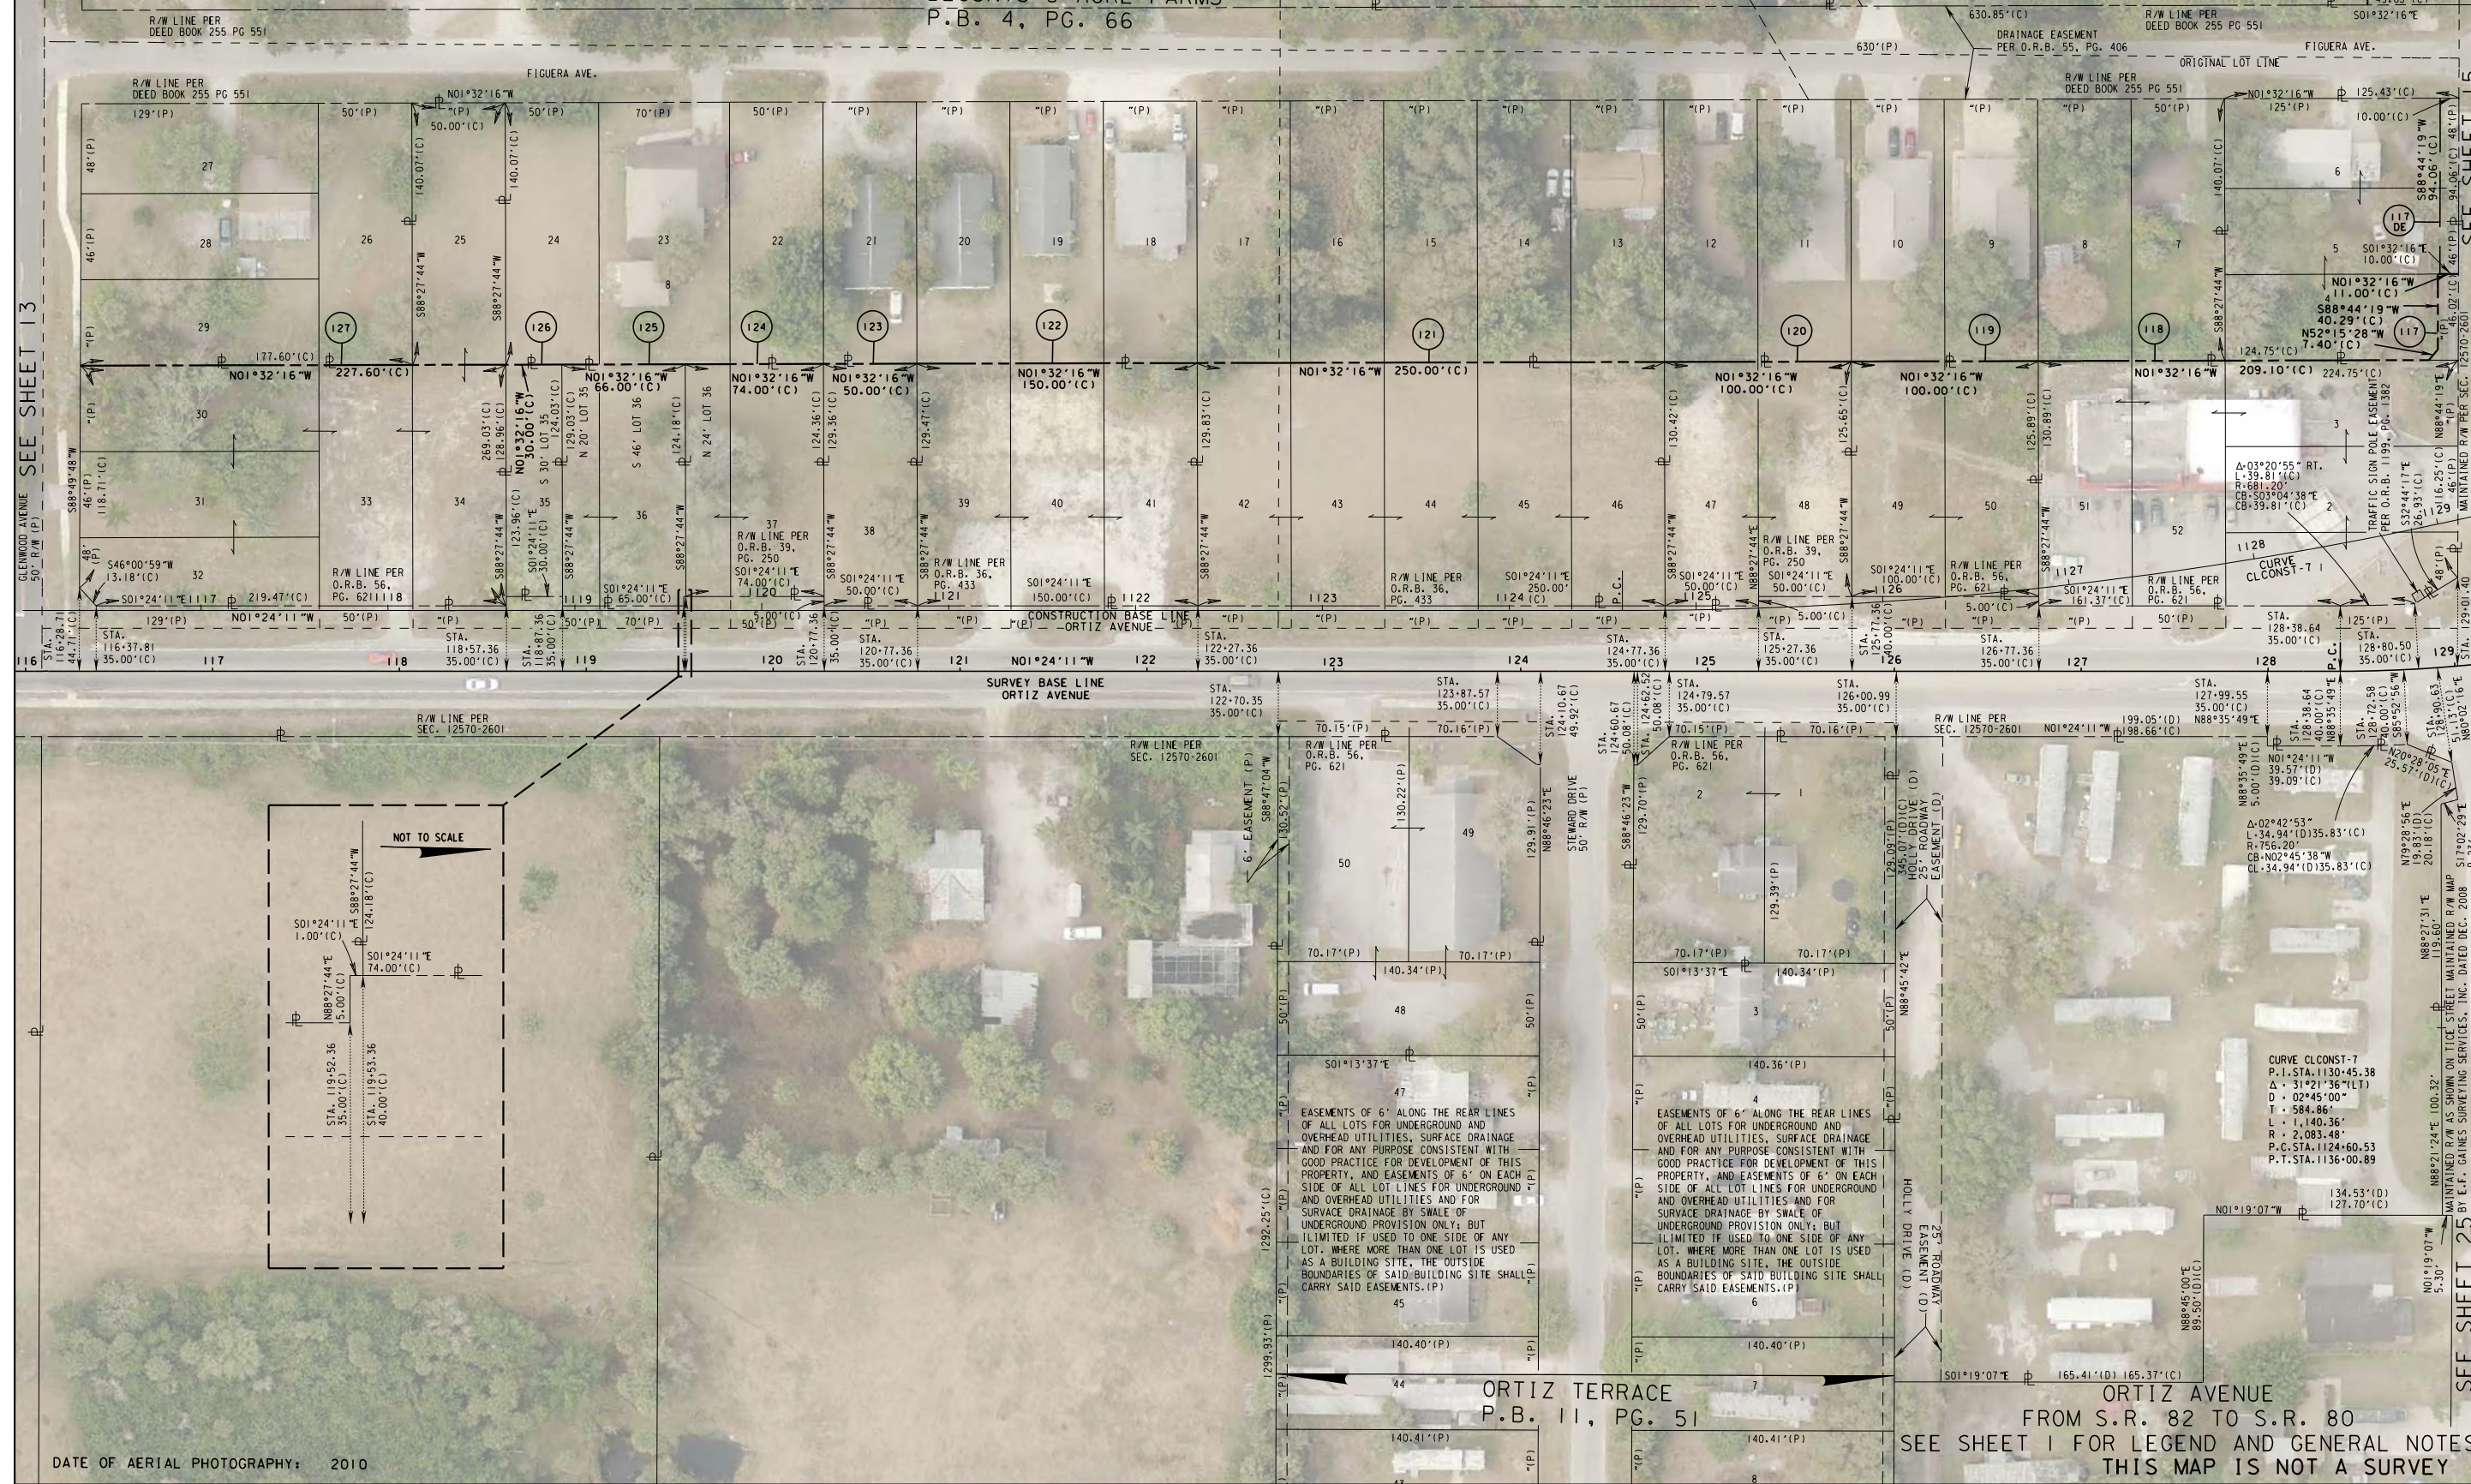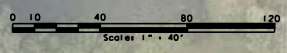

DATE OF AERIAL PHOTOGRAPHY: 2010

RIGHT OF WAY MAP

LEE COUNTY BOARD
OF
COUNTY COMMISSIONERS
(239) 335-2220



REVISION	BY	DATE	REVISION	BY	DATE

PRELIM	BY	DATE
FINAL	L. CLEVELAND	
CHECKED		

F.A. PROJ. NO.	N/A	SECTION	N/A
STATE ROAD NO. S-80-B (ORTIZ AVENUE)	LEE COUNTY	F.P. ID	N/A

MAPS PREPARED BY	AIM ENG. & SURVEYING, INC.	FIELD BOOK NO. 'S	SEE SHEET 1
COUNTY PROJECT NO.		SCALE: 1" = 40'	
SHEET	14	OF	30

SECTIONS 4 & 9,
TOWNSHIP 44 SOUTH,
RANGE 25 EAST

C-12
Δ-10°18'45" RT.
L-122.61'(C)
R-681.20'
CB-518°31'25"E
CD-122.44'(C)

C-13
Δ-07°49'31" RT.
L-93.03'(C)
R-681.20'
CB-527°35'33"E
CD-92.96'(C)

C-14
Δ-00°35'29" RT.
L-7.03'(C)
R-681.20'
CB-531°48'02"E
CD-7.03'(C)

CURVE CLCONST-7
P.I. STA. 1130+45.38
Δ-31°21'36"(LT)
D-02°45'00"
T-584.86'
L-1,140.36'
R-2,083.48'
P.C. STA. 1124+60.53
P.T. STA. 1136+00.89

CURVE RW-1
Δ-02°45'00" RT.
L-96.76'(C)
R-2015.98'
CB-N18°37'05"W
CC-96.75'(C)

CURVE TCE-1
Δ-01°22'21"
L-48.29'
R-2015.98'
CB-S17°55'46"E
CD-48.29'

PARQUE DE LEON
P.B. 6, PG. 72

N. S. BLOUNTS 5 ACRE FARMS
P.B. 4, PG. 66

BLOUNT'S 6TH SUBDIVISION
P.B. 9, PG. 109

SEE SHEET 14

SEE SHEET 16

DATE OF AERIAL PHOTOGRAPHY: 2010

SEE
SHEET 25

ORTIZ AVENUE
FROM S.R. 82 TO S.R. 80
SEE SHEET 1 FOR LEGEND AND GENERAL NOTES
THIS MAP IS NOT A SURVEY

RIGHT OF WAY MAP

LEE COUNTY BOARD
OF
COUNTY COMMISSIONERS
(239) 335-2220



REVISION	BY	DATE	REVISION	BY	DATE



PRELIM	BY	DATE
FINAL	L.CLEVELAND	
CHECKED		

F.A. PROJ. NO.	N/A	SECTION	N/A
STATE ROAD NO. S-80-B (ORTIZ AVENUE)	LEE COUNTY	F.P. ID	N/A

MAPS PREPARED BY	FIELD BOOK NO.'S
AIM ENG. & SURVEYING, INC.	SEE SHEET 1
COUNTY PROJECT NO.	SCALE: 1" = 40'
F.P. ID	N/A
SHEET	15 OF 30

SECTION 4, TOWNSHIP 44 SOUTH, RANGE 25 EAST

PARQUE DE LEON
P.B. 6, PG. 72

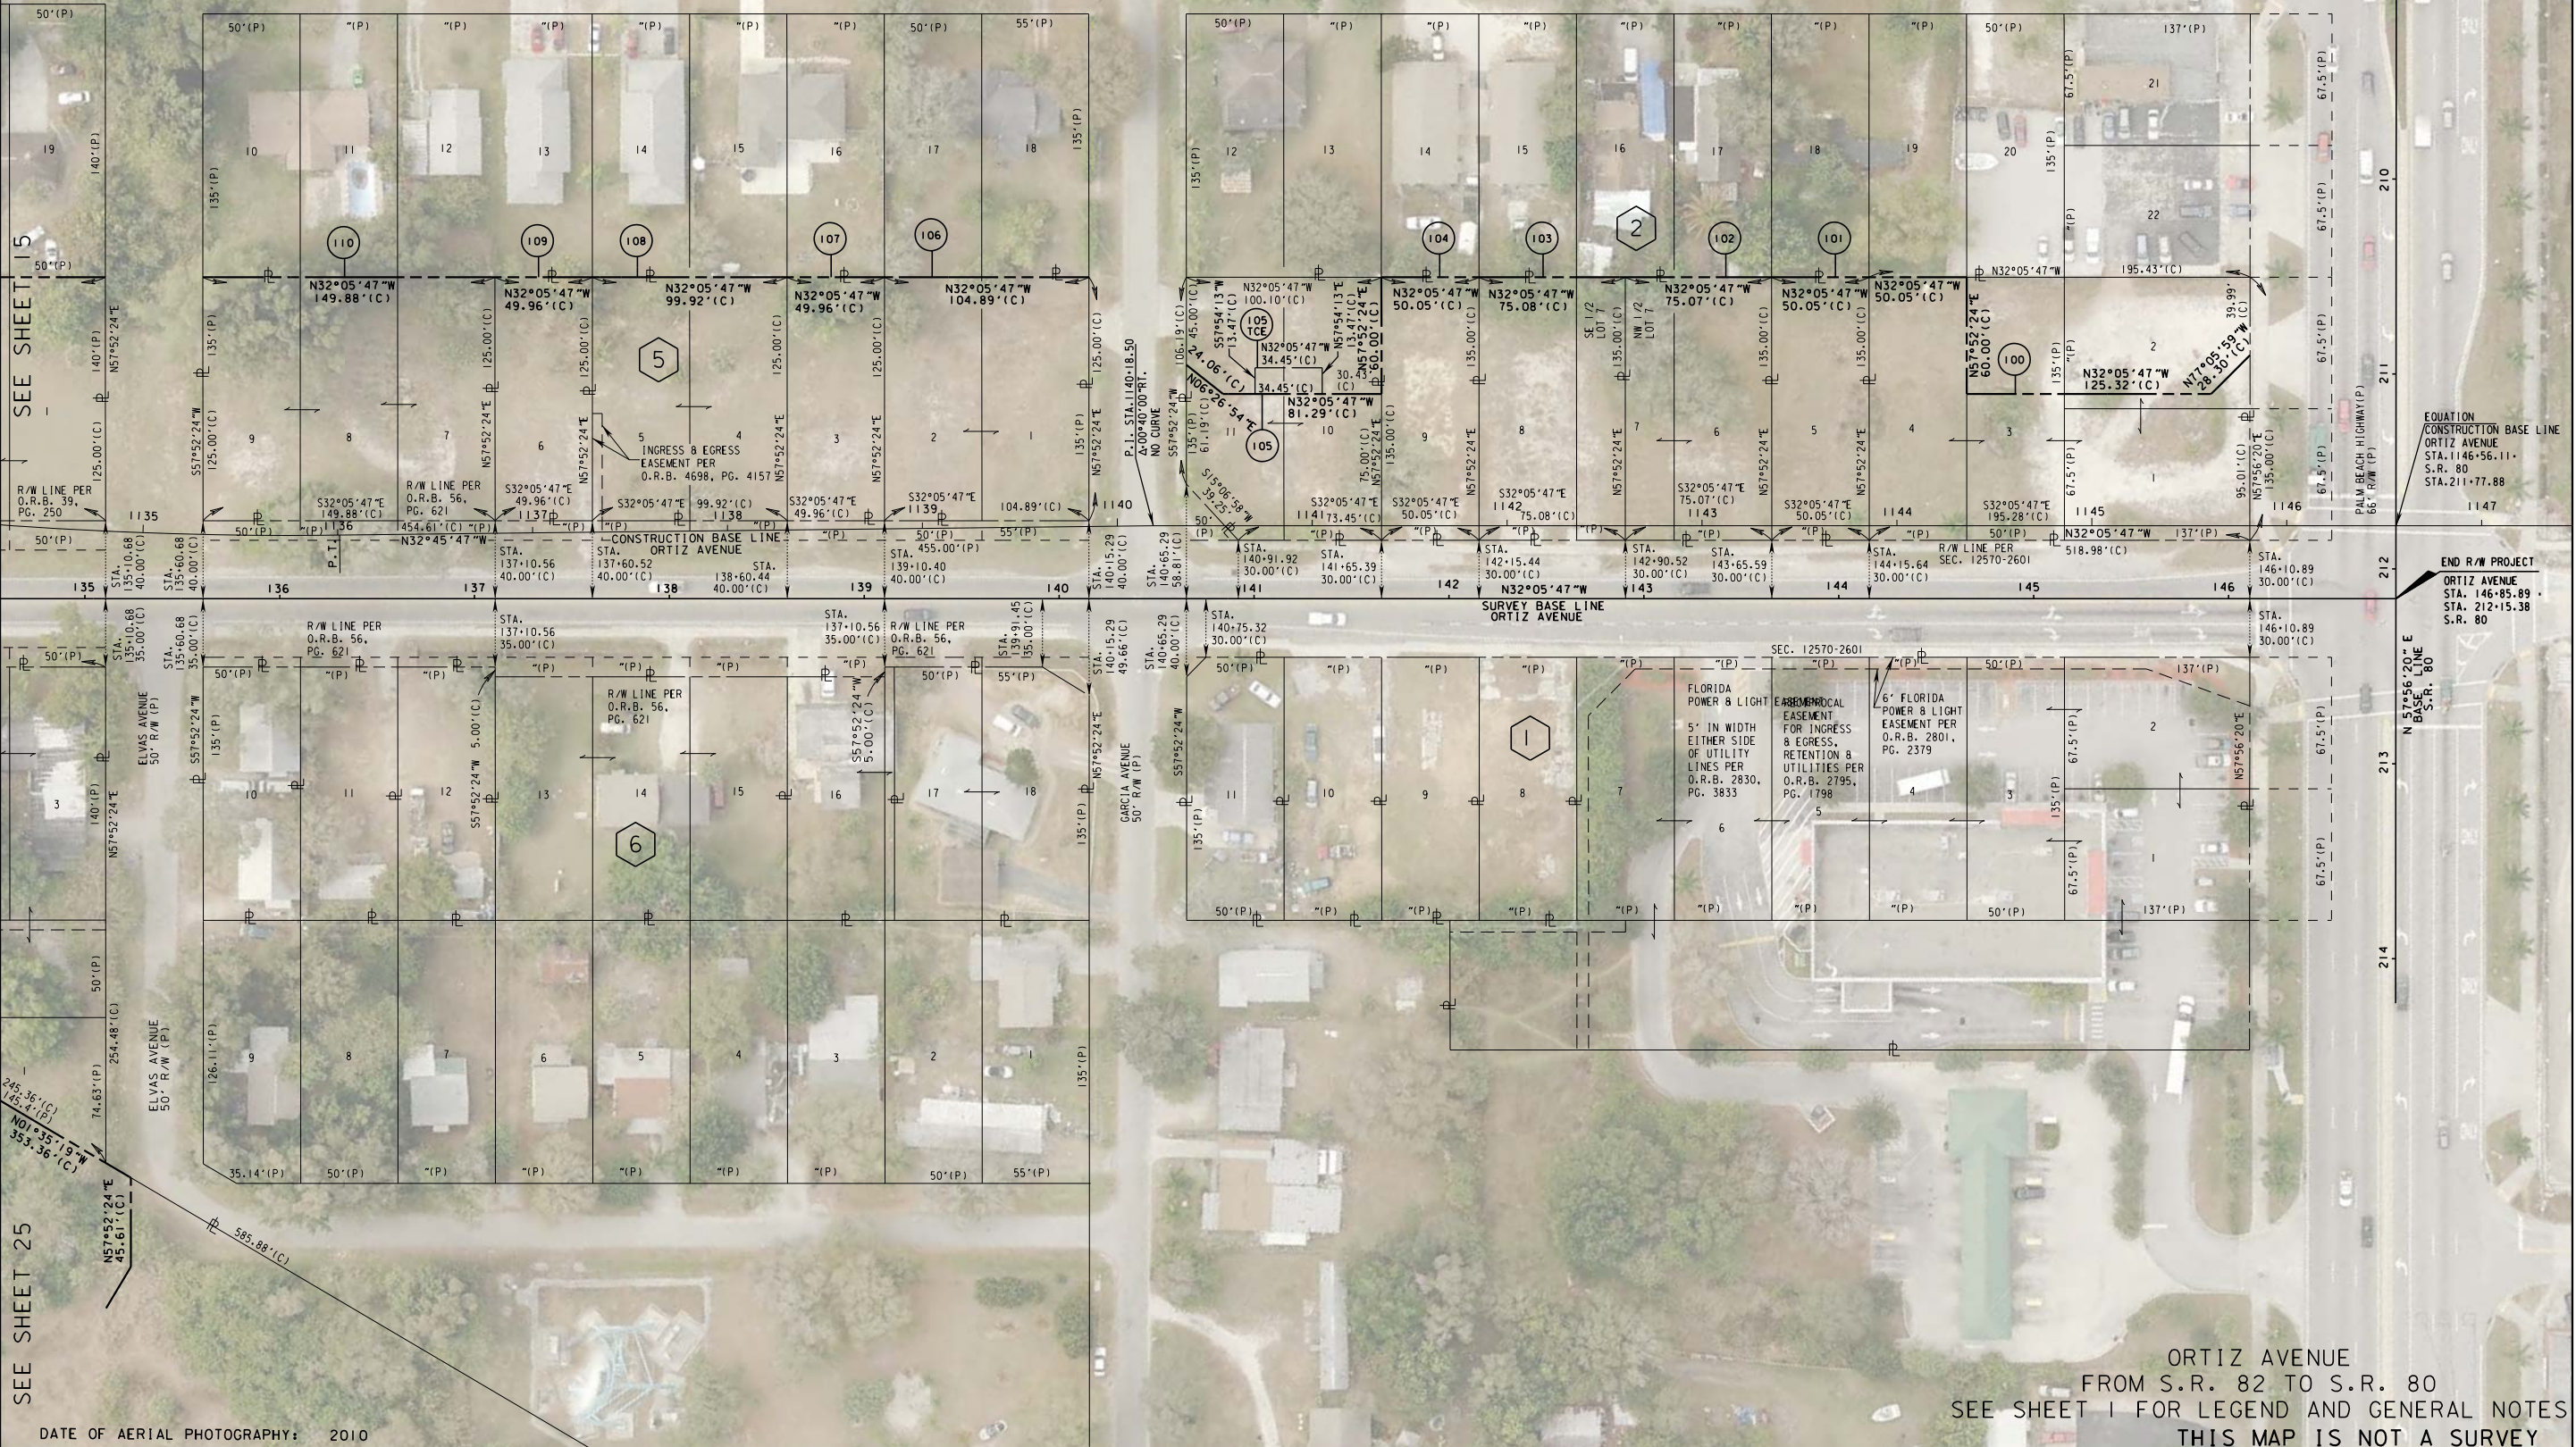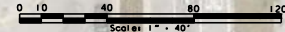


SEE SHEET 15

SEE SHEET 25

DATE OF AERIAL PHOTOGRAPHY: 2010

ORTIZ AVENUE
FROM S.R. 82 TO S.R. 80
SEE SHEET 1 FOR LEGEND AND GENERAL NOTES
THIS MAP IS NOT A SURVEY

RIGHT OF WAY MAP		LEE COUNTY BOARD OF COUNTY COMMISSIONERS (239) 335-2220				BY L.CLEVELAND		DATE	F.A. PROJ. NO. N/A	SECTION N/A	MAPS PREPARED BY AIM ENG. & SURVEYING, INC.	FIELD BOOK NO.'S SEE SHEET 1
						PRELIM			STATE ROAD NO. S-80-B (ORTIZ AVENUE)		COUNTY PROJECT NO.	SCALE: 1" = 40'
						FINAL			LEE COUNTY		F.P. ID N/A	SHEET 16 OF 30
REVISION		BY		DATE		CHECKED						

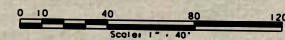

CENTER SECTION 16
F.C.M. 3"x3"
TOP BROKEN

N 01° 35' 30" W 2645.20' 66.30' (C)

NORTH 1/4 CORNER
SECTION 21
FND MAG NAIL
AND DISK
"BSA LB 1221"

DATE OF AERIAL PHOTOGRAPHY: 2010

LEE COUNTY BOARD
OF
COUNTY COMMISSIONERS
(239) 335-2220



BALLARD ESTATES
UN-RECORDED

ORTIZ AVENUE
FROM S.R. 82 TO S.R. 80
SEE SHEET 1 FOR LEGEND AND GENERAL NOTES
THIS MAP IS NOT A SURVEY

							BY	DATE	F.A. PROJ. NO. N/A	SECTION N/A	MAPS PREPARED BY	FIELD BOOK NO.'S
							PRELIM	L.CLEVELAND			AIM ENG. & SURVEYING, INC.	SEE SHEET 1
							FINAL				COUNTY PROJECT NO.	SCALE: 1" = 40'
REVISION	BY	DATE	REVISION	BY	DATE	CHECKED			STATE ROAD NO. 5-80-B (ORTIZ AVENUE)	LEE COUNTY	F.P. ID N/A	SHEET 17 OF 30

SECTION 16, TOWNSHIP 44 SOUTH, RANGE 25 EAST



SECTION 16, TOWNSHIP 44 SOUTH, RANGE 25 EAST

GOLDEN LAKE HEIGHTS UNIT 2
P.B. 23, PG. 63

100' FLORIDA POWER
8 LIGHT R/W PER
O.R.B. 442, PG. 219

NORTH GALAXY DRIVE
60' R/W (P)

SOUTH GALAXY DRIVE
60' R/W (P)

BASE LINE CONSTRUCTION
BALLARD ROAD

DATE OF AERIAL PHOTOGRAPHY: 2010

RIGHT OF WAY MAP

DATE: 10/1/2010

BY: L. CLEVELAND

PRELIM
FINAL
CHECKED

REVISION BY DATE

REVISION BY DATE

F.A. PROJ. NO. N/A

SECTION N/A

STATE ROAD NO. S-80-B (ORTIZ AVENUE) LEE COUNTY

MAPS PREPARED BY
AIM ENG. & SURVEYING, INC.

COUNTY PROJECT NO.

F.P. ID N/A

FIELD BOOK NO.'S
SEE SHEET 1

SCALE: 1" = 40'

SHEET 19 OF 30

RIGHT OF WAY MAP									BY	DATE	F.A. PROJ. NO. N/A	SECTION N/A	MAPS PREPARED BY	FIELD BOOK NO.'S
								PRELIM	L.CLEVELAND				AIM ENG. & SURVEYING, INC.	SEE SHEET I
											COUNTY PROJECT NO.	SCALE: 1" = 40'		
								FINAL			STATE ROAD NO. S-80-B (ORTIZ AVENUE)	LEE COUNTY	F.P. ID N/A	SHEET 19 OF 30
								REVISION	BY	DATE	REVISION	BY	DATE	CHECKED

RIGHT OF WAY MAP									BY	DATE	F.A. PROJ. NO. N/A	SECTION N/A	MAPS PREPARED BY	FIELD BOOK NO.'S
								PRELIM	L.CLEVELAND					AIM ENG. & SURVEYING, INC.
													COUNTY PROJECT NO.	SCALE: 1" = 40'
								FINAL						
								REVISION	BY	DATE	REVISION	BY	DATE	CHECKED
											STATE ROAD NO. S-80-B (ORTIZ AVENUE)	LEE COUNTY	F.P. ID N/A	SHEET 19 OF 30

RIGHT OF WAY MAP									BY	DATE	F.A. PROJ. NO. N/A	SECTION N/A	MAPS PREPARED BY	FIELD BOOK NO.'S
								PRELIM	L.CLEVELAND					AIM ENG. & SURVEYING, INC.
													COUNTY PROJECT NO.	SCALE: 1" = 40'
								FINAL						
								REVISION	BY	DATE	REVISION	BY	DATE	CHECKED
											STATE ROAD NO. S-80-B (ORTIZ AVENUE)	LEE COUNTY	F.P. ID N/A	SHEET 19 OF 30

RIGHT OF WAY MAP									BY	DATE	F.A. PROJ. NO. N/A	SECTION N/A	MAPS PREPARED BY	FIELD BOOK NO.'S
								PRELIM	L.CLEVELAND					AIM ENG. & SURVEYING, INC.
								FINAL					COUNTY PROJECT NO.	SCALE: 1" = 40'
								CHECKED			STATE ROAD NO. S-80-B (ORTIZ AVENUE)	LEE COUNTY	F.P. ID N/A	SHEET 19 OF 30
	REVISION	BY	DATE	REVISION	BY	DATE								

SHERWOOD FOREST
P.B. 10, PG. 35

SEE SHEET 10

2639.45' (COR. TO COR.)

CENTER SECTION 16
F.C.M. 3"x3"
TOP BROKEN

DATE OF AERIAL PHOTOGRAPHY: 2010

LEE COUNTY BOARD
OF
COUNTY COMMISSIONERS
(239) 335-2220



							BY	DATE
						PRELIM	L.CLEVELAND	
						FINAL		
REVISION	BY	DATE	REVISION	BY	DATE	CHECKED		

F.A. PROJ. NO.	N/A	SECTION	N/A
----------------	-----	---------	-----

SECTION N/A

STATE ROAD NO. S-80-B (ORTIZ AVENUE)

LEE COUNTY


MAPS PREPARED BY	
AIM ENG. & SURVEYING, INC.	
COUNTY PROJECT NO.	

FIELD BOOK NO.'S
SEE SHEET I
SCALE: 1" = 40'

ORTIZ AVENUE
S.R. 82 TO S.R. 80

SEE SHEET 1 FOR LEGEND AND GENERAL NOTES
THIS MAP IS NOT A SURVEY


SECTIONS 9, 10, 15 & 16,
TOWNSHIP 44 SOUTH, RANGE 25 EAST

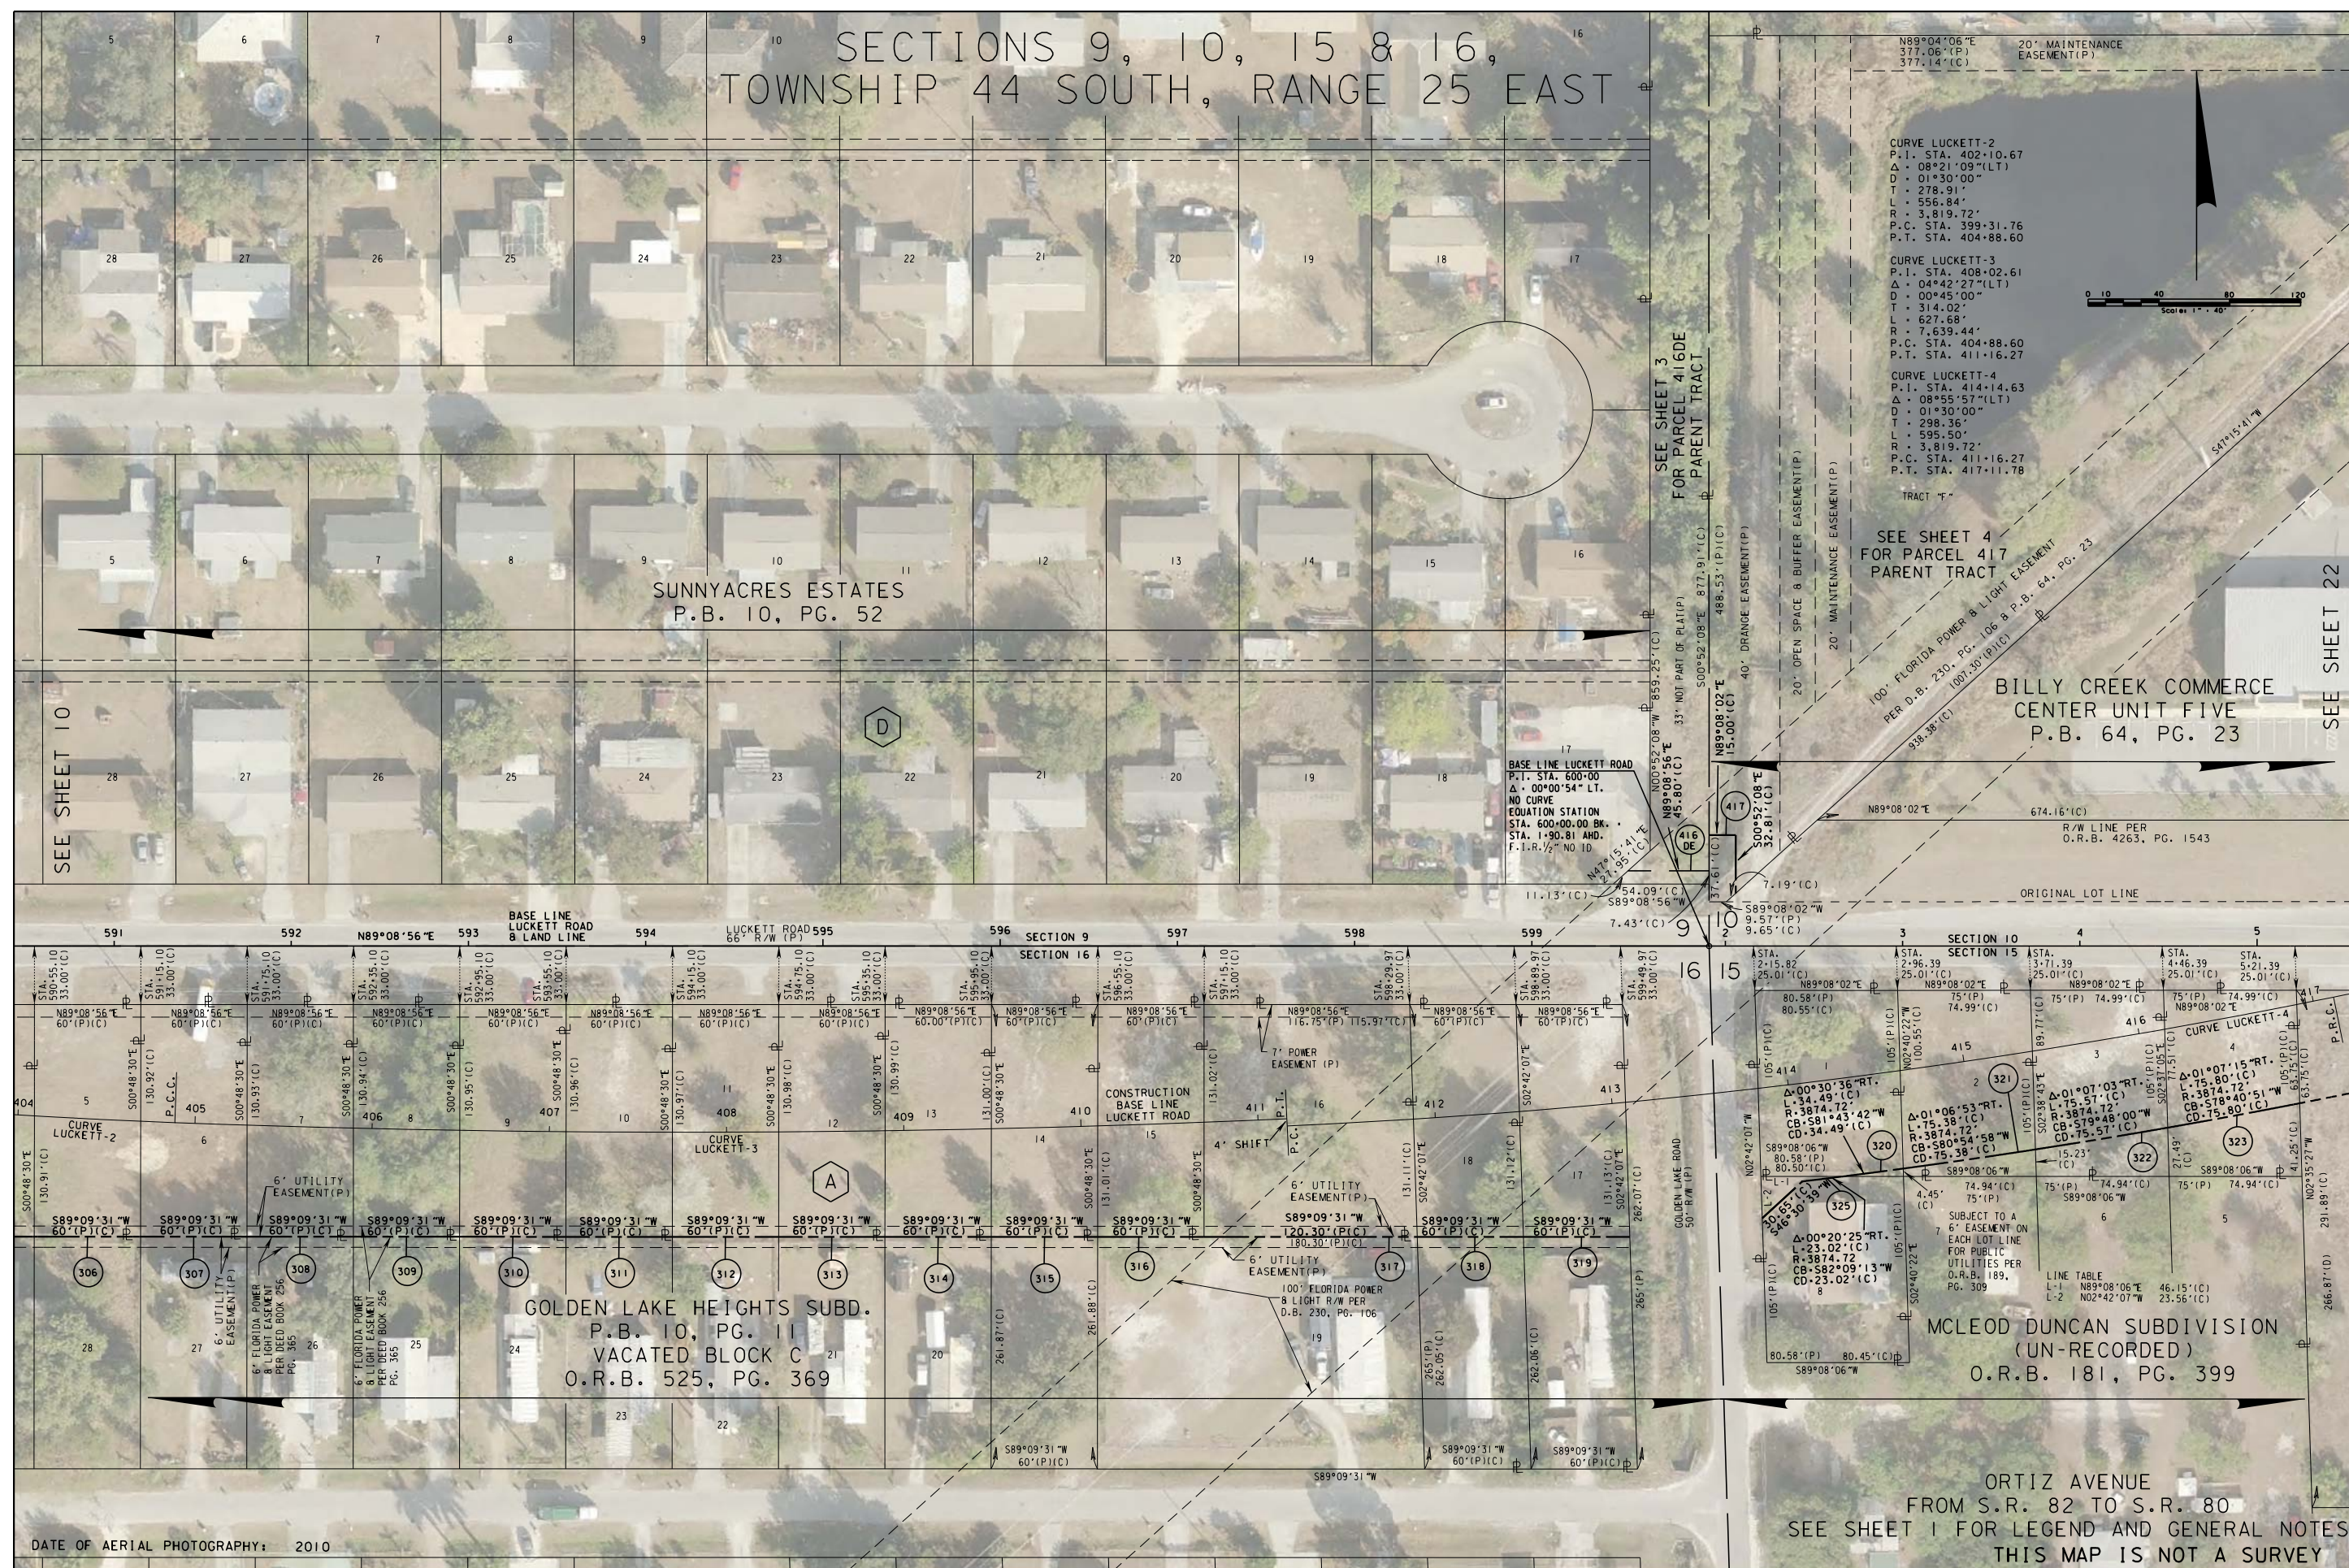

DATE OF AERIAL PHOTOGRAPHY: 2010

RIGHT OF WAY MAP		LEE COUNTY BOARD OF COUNTY COMMISSIONERS (239) 335-2220		lee COUNTY		BY L.CLEVELAND		DATE	F.A. PROJ. NO. N/A	SECTION N/A	MAPS PREPARED BY AIM ENG. & SURVEYING, INC. COUNTY PROJECT NO.		FIELD BOOK NO.'S SEE SHEET 1
STATE ROAD NO. S-80-B (ORTIZ AVENUE)		LEE COUNTY		F.P. ID N/A		SHEET 21 OF 30			SCALE: 1" = 40'				
REVISION	BY	DATE	REVISION	BY	DATE	CHECKED							

SECTIONS 10 & 15, TOWNSHIP 44 SOUTH, RANGE 25 EAST

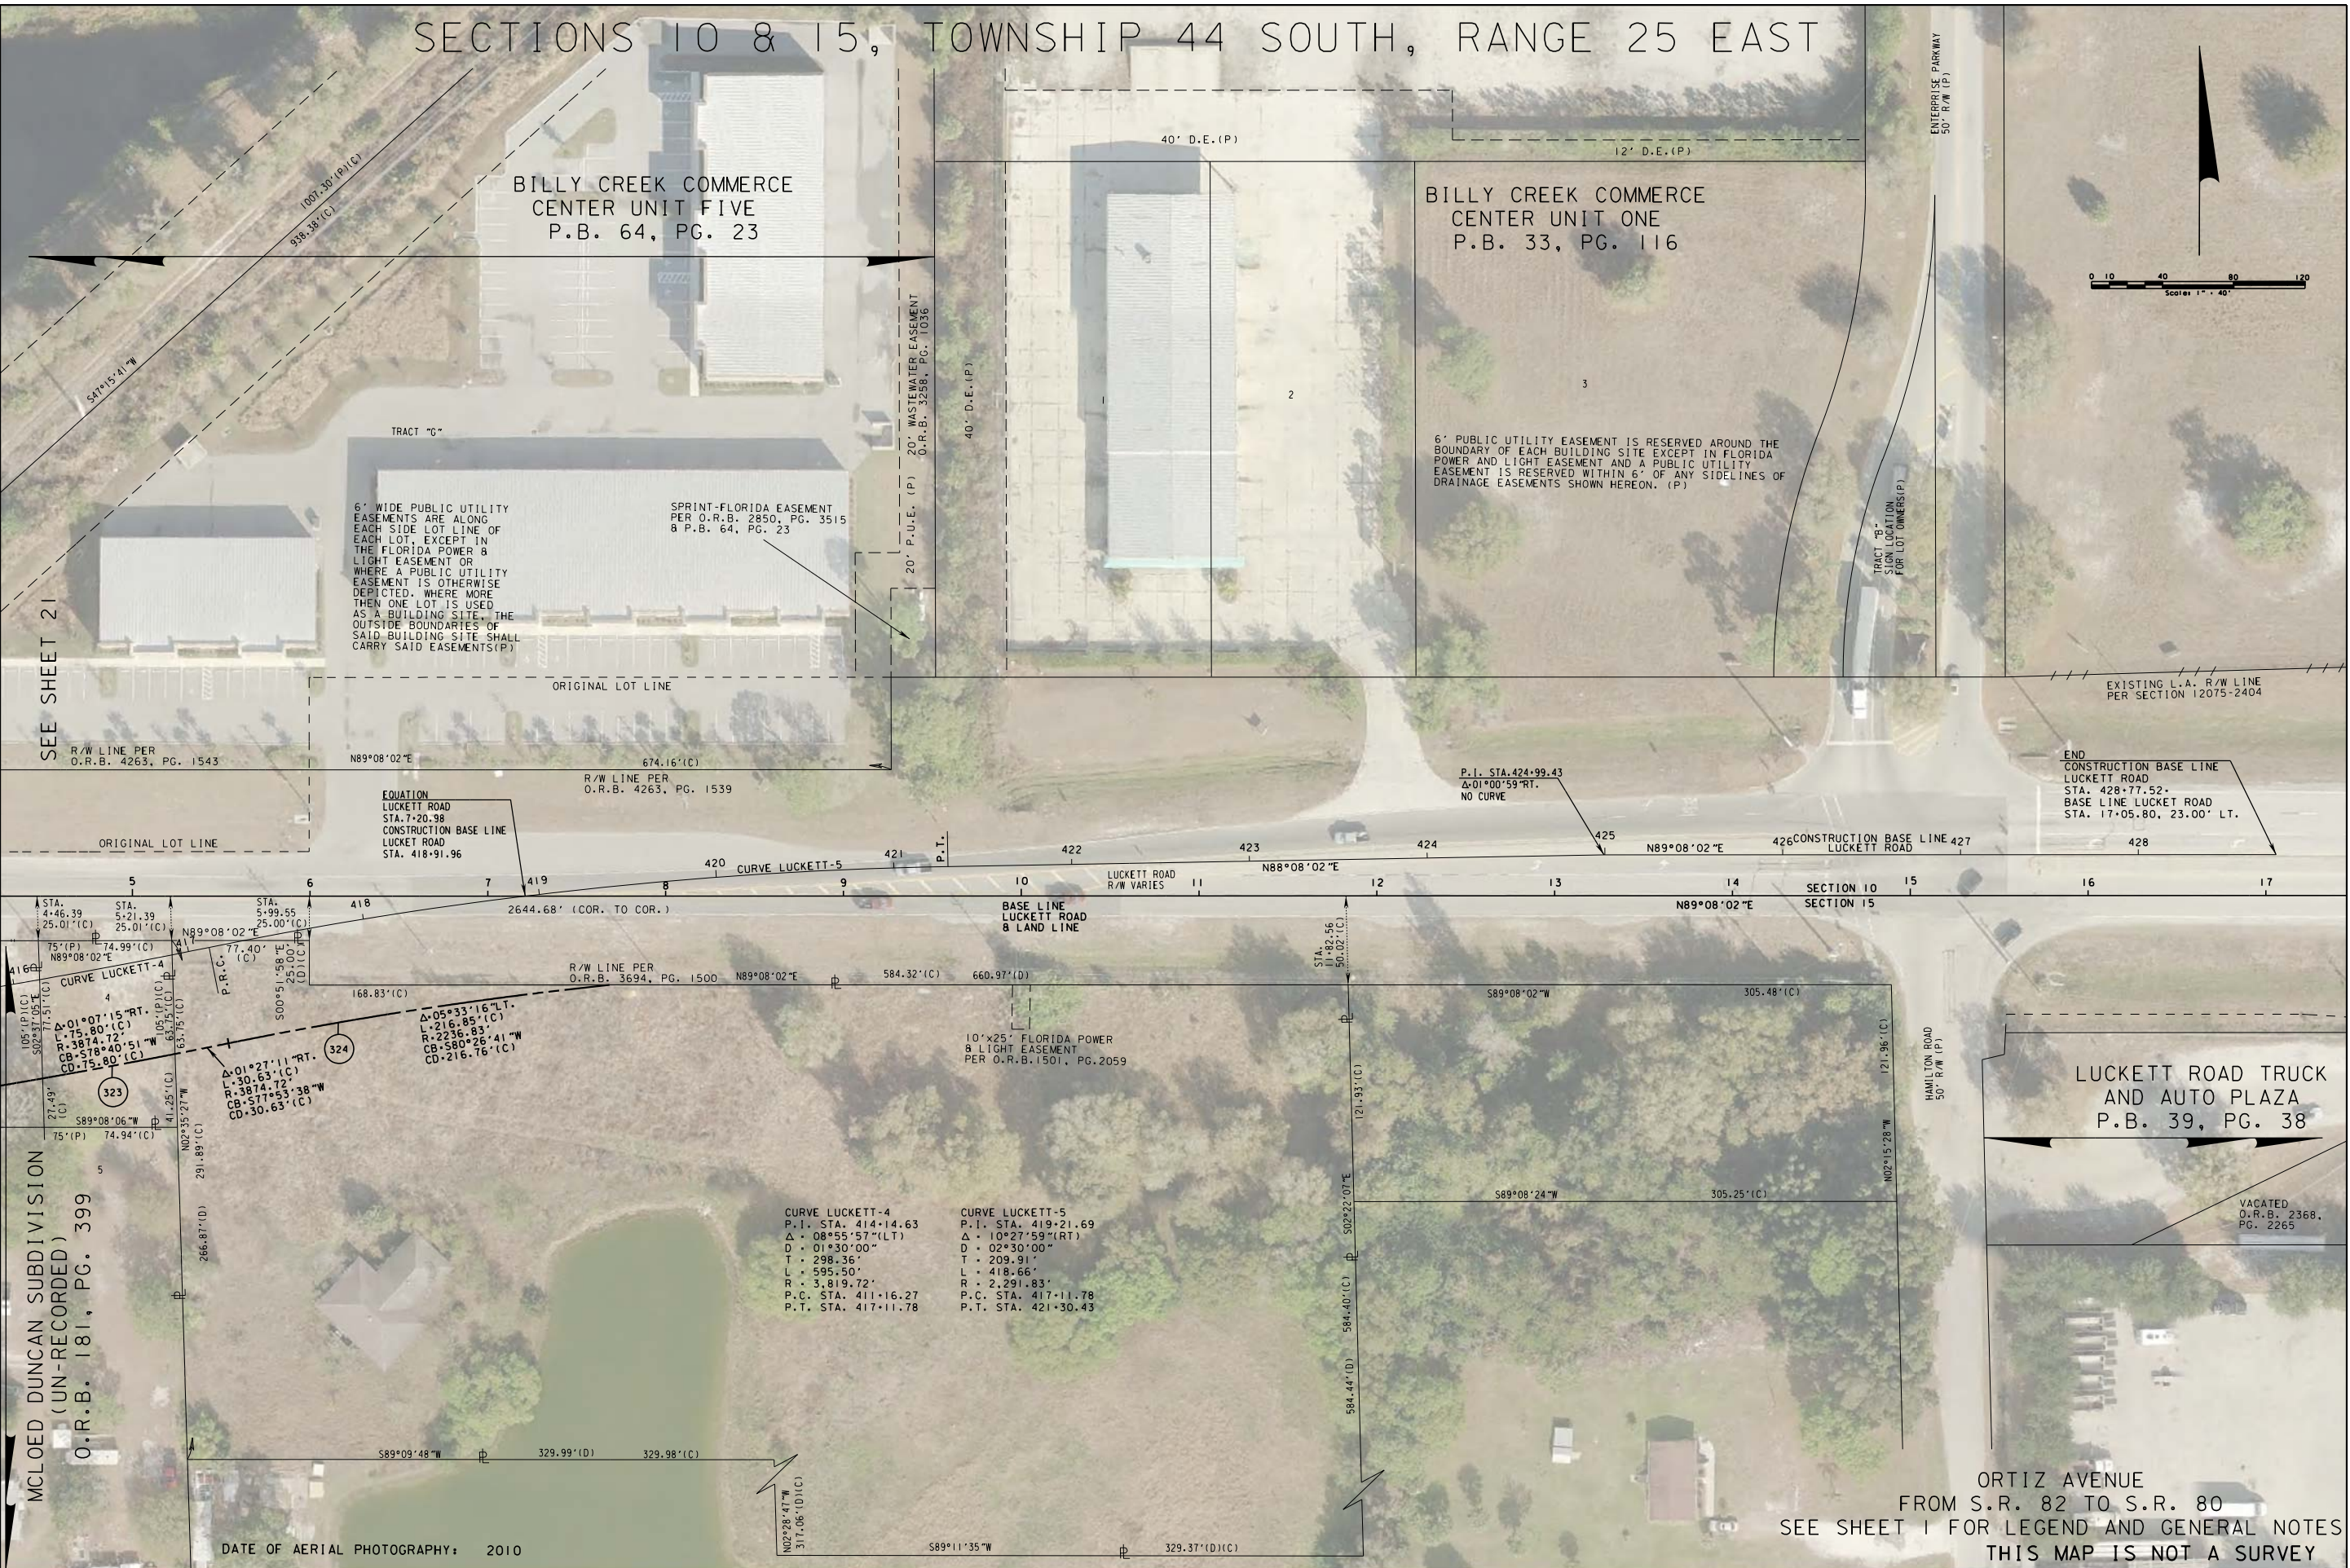

RIGHT OF WAY MAP		LEE COUNTY BOARD OF COUNTY COMMISSIONERS (239) 335-2220		lee COUNTY		BY L.CLEVELAND		DATE	F.A. PROJ. NO. N/A	SECTION N/A	MAPS PREPARED BY AIM ENG. & SURVEYING, INC.	FIELD BOOK NO.'S SEE SHEET 1
						PRELIM			STATE ROAD NO. S-80-B (ORTIZ AVENUE)		COUNTY PROJECT NO.	SCALE: 1" = 40'
						FINAL			LEE COUNTY		F.P. ID N/A	SHEET 22 OF 30
						CHECKED						
						REVISION		BY				
								DATE				
								REVISION				
								BY				
								DATE				

104	105	106	107	108	109	110	111	112	113	114	115	116
-----	-----	-----	-----	-----	-----	-----	-----	-----	-----	-----	-----	-----

CONSTRUCTION BASE LINE
TIZ AVENUE
A. 1116.00.88.
CONSTRUCTION BASE LINE
LLARD ROAD
A. 300.00.00

15' R/W EASEMENT
PER O.R.B. 297, PG. 24

ROADWAY & UTILITY EASEMENT
PER O.R.B. 2204, PG. 210
UTILITY EASEMENT PER
O.R.B. 1567, PG. 334

ROADWAY & UTILITY
EASEMENT PER

1289.82°(C)

S88°53'54"W

DATE OF AERIAL PHOTOGRAPHY: 2010

SEE SHEET 24

ORTIZ SUBDIVISION
P.B. 10, PG. 47

ORTIZ AVENUE
FROM S.R. 82 TO S.R. 80
SEE SHEET 1 FOR LEGEND AND GENERAL NOTES
THIS MAP IS NOT A SURVEY

LEE COUNTY BOARD
OF
COUNTY COMMISSIONERS
(239) 335-2220



REVISION	BY	DATE	REVISION	BY	DATE

		BY	DATE
	PRELIM	L. CLEVELAND	
	FINAL		
	CHECKED		

SECTION N/A

LEE COUNTY


MAPS PREPARED BY
AIM ENG. & SURVEYING, INC.
COUNTY PROJECT NO.

F.P.	ID	N/A
------	----	-----

FIELD BOOK NO. 'S
SEE SHEET 1
SCALE: 1" = 40'

SHEET 23 OF 30

SECTIONS 9 & 10, TOWNSHIP 44 SOUTH, RANGE 25 EAST

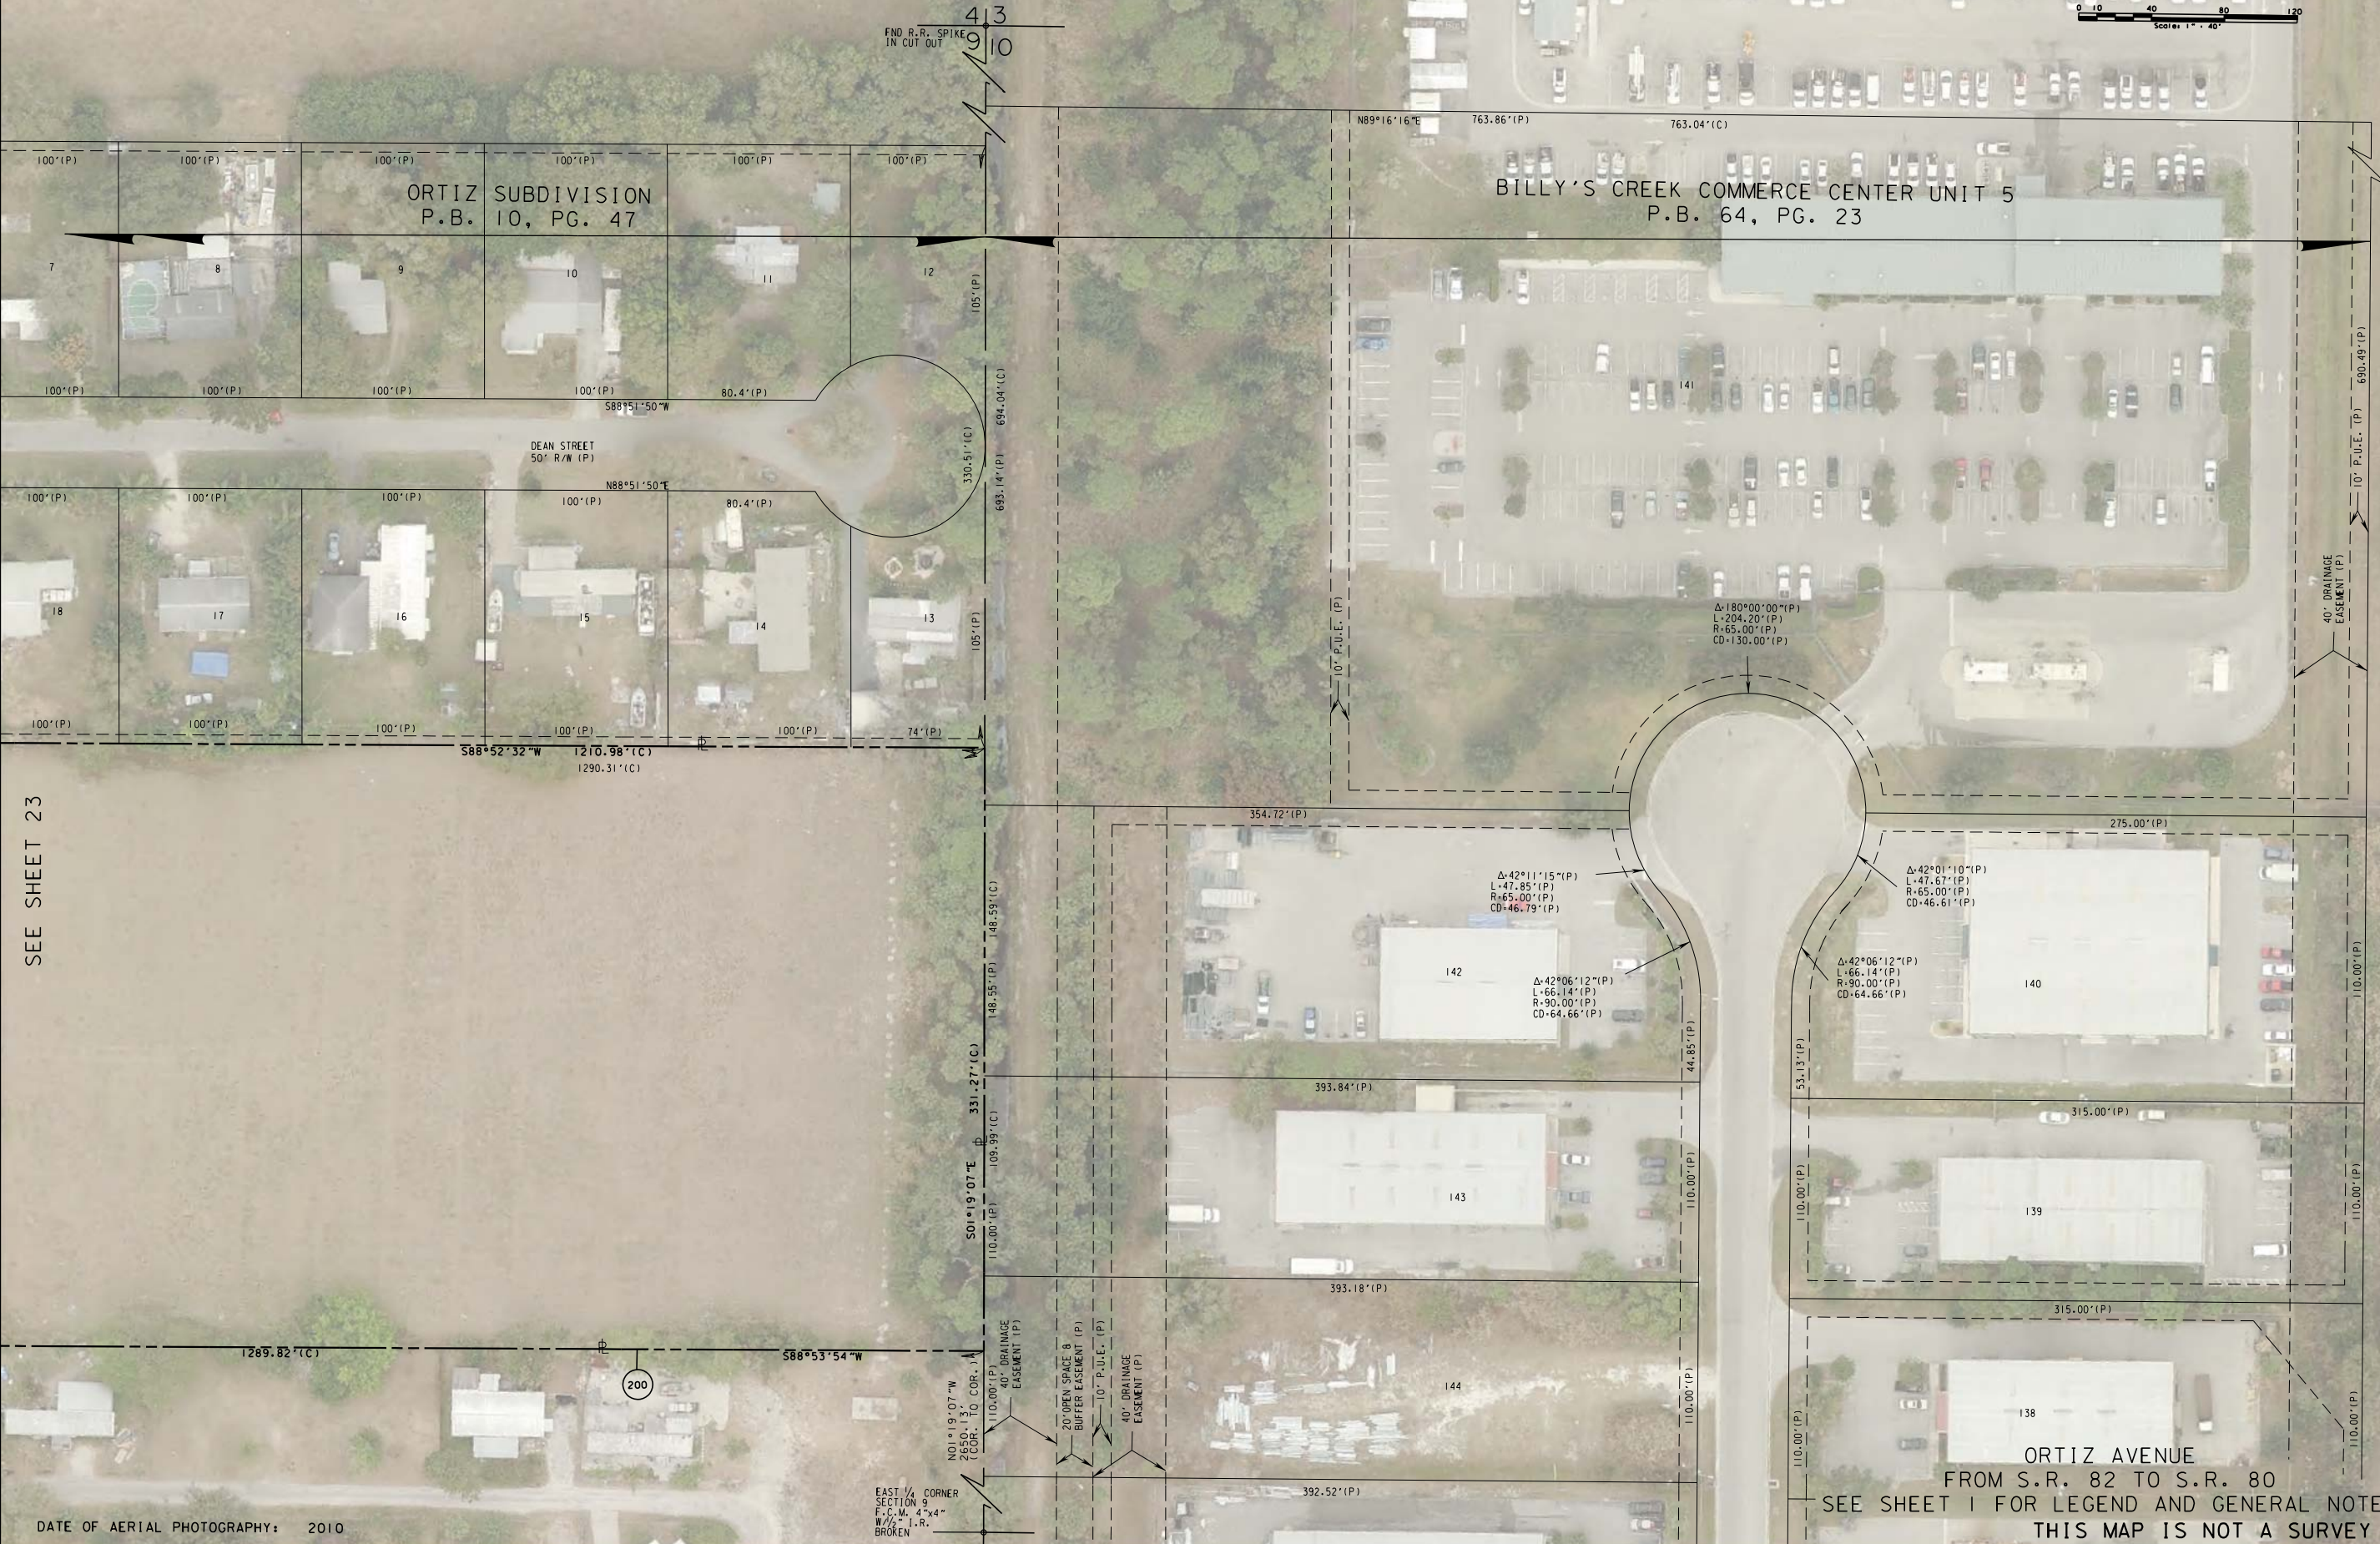

SEE SHEET 23

DATE OF AERIAL PHOTOGRAPHY: 2010

RIGHT OF WAY MAP

LEE COUNTY BOARD
OF
COUNTY COMMISSIONERS
(239) 335-2220



EAST 1/4 CORNER
SECTION 9
F.C.M. 4"x4"
W/2" I.R.
BROKEN


REVISION	BY	DATE	REVISION	BY	DATE

PRELIM	BY	DATE
FINAL	L.CLEVELAND	
CHECKED		

F.A. PROJ. NO.	N/A	SECTION	N/A
STATE ROAD NO. S-80-B (ORTIZ AVENUE)	LEE COUNTY	F.P. ID	N/A

MAPS PREPARED BY	AIM ENG. & SURVEYING, INC.
COUNTY PROJECT NO.	

FIELD BOOK NO.'S	SEE SHEET 1
SCALE: 1" = 40'	
SHEET 24 OF 30	

 

LEE COUNTY BOARD
OF
COUNTY COMMISSIONERS
(239) 335-2220



							BY	DATE
						PRELIM	J. CLEVELAND	
						FINAL		
REVISION	BY	DATE	REVISION	BY	DATE	CHECKED		

F.A. PROJ. NO.	N/A	SECTION	N/A
STATE ROAD NO. S-80-B (ORTIZ AVENUE)		LEE COUNTY	

MAPS PREPARED BY AIM ENG. & SURVEYING, INC.	FIELD BOOK NO.'S SEE SHEET I
COUNTY PROJECT NO.	SCALE: 1" = 40'
F.P. ID N/A	SHEET 25 OF 30

TABLE

OF

OWNERSHIPS

PARCEL NO.	SHEET NO.	NAME	AREA TAKEN	REMAINDERS		COMMENTS	RECORDING DATA	REVISION BLOCK		
				LEFT	RIGHT					
100	3,16	JOHN G. SEPIELLI, JR.	17,852 S.F.	8,521 S.F.	-	REMAINDER ALSO ACQUIRED BY COUNTY	INSTRUMENT NUMBER 2007000206264			
101	3,16	JOHN G. SEPIELLI, JR.	6,757 S.F.	-	-	TOTAL TAKE	INSTRUMENT NUMBER 2007000206264			
102	3,16	SANTOS L. RIVAS AND ERMELINDA G. RIVAS AND BERNIE L. RIVAS	10,134 S.F.	-	-	TOTAL TAKE	INSTRUMENT NUMBER 2006000480508			
103	3,16	JOHN G. SEPIELLI, JR.	10,136 S.F.	-	-	TOTAL TAKE	INSTRUMENT NUMBER 2007000206264			
104	3,16	MIGUEL GAMA AND ROSA VILLEGAS	6,757 S.F.	-	-	TOTAL TAKE	INSTRUMENT NUMBER 2008000190635			
105	3,16	DEBRA A. NEWELL	7,265 S.F.	5,865 S.F.	-	REMAINDER ALSO ACQUIRED BY COUNTY	INSTRUMENT NUMBER 2008000339458			
105TCE	3,16	DEBRA A. NEWELL	464 S.F.	SEE 105	-					
106	3,16	THOMAS MARONE	13,111 S.F.	-	-	TOTAL TAKE	INSTRUMENT NUMBER 2006000055336			
107	3,15,16	MIRIAM REYES	6,244 S.F.	-	-	TOTAL TAKE	INSTRUMENT NUMBER 2007000106215			
108	3,15,16	LUCILLE AMBROSE LOVE, AKA LUCILLE M. LOVE	12,490 S.F.	-	-	TOTAL TAKE (EAST 60' / REMAINDER)	INSTRUMENT NUMBER 2006000287773 / 2008000131124			
109	3,15,16	DONALD RIZZITANO	6,244 S.F.	-	-	TOTAL TAKE	INSTRUMENT NUMBER 2006000233808			
110	3,15,16	GILBERT E. HINES AND DOREEN HINES	18,735 S.F.	-	-	TOTAL TAKE	INSTRUMENT NUMBER 2006000068449			
111	3,15	JON M. IGLEHART AND CHARLEZINA S. IGLEHART	18,461 S.F.	-	-	TOTAL TAKE	INSTRUMENT NUMBER 2010000023458			
112	3,15	JON M. IGLEHART AND CHARLEZINA S. IGLEHART	12,800 S.F.	-	-	TOTAL TAKE	INSTRUMENT NUMBER 2010000023458			
113	3,15	EXECUTIVE ONE LLC	6,400 S.F.	-	-	TOTAL TAKE				
114	3,15	EXECUTIVE ONE LLC	7,309 S.F.	-	-	TOTAL TAKE				
115A	3,15	EXECUTIVE ONE LLC	15,384 S.F.	-	-	TOTAL TAKE				
115B	3,15	EXECUTIVE ONE LLC	2,622 S.F.	5,096 S.F.	-					
115B TCE	3,15	EXECUTIVE ONE LLC	2,658 S.F.	SEE 115B	-					
116A	3,15	ORION L. FRANKLIN AND CLEON N. FRANKLIN, TRUSTEES	1,230 S.F.	4.378 AC.	-		INSTRUMENT NUMBER 2008000276640			
116A SE	3,15	ORION L. FRANKLIN AND CLEON N. FRANKLIN, TRUSTEES	824 S.F.	SEE 116A	-		INSTRUMENT NUMBER 2008000276641			
117	3,14,15	JOHN HAWKINS AND DIANE HAWKINS	520 S.F.	17,002 S.F.	-		INSTRUMENT NUMBER 2008000062552			
117DE	3,14,15	JOHN HAWKINS AND DIANE HAWKINS	941 S.F.	SEE 117	-		INSTRUMENT NUMBER 2008000062552			
118	3,14,15	HANDY FOOD STORES, INC.	29,232 S.F.	-	-	TOTAL TAKE				
119	3,14,15	JOSE PENA AND MERCEDES C. PENA	12,577 S.F.	-	-	TOTAL TAKE	INSTRUMENT NUMBER 2009000145889			
120	3,14,15	JOSE PENA AND MERCEDES C. PENA	12,803 S.F.	-	-	TOTAL TAKE	INSTRUMENT NUMBER 2009000145899			
121	3,14	FEDERAL MORTGAGE SERVICES, INC.	32,530 S.F.	-	-	TOTAL TAKE	INSTRUMENT NUMBER 2008000117246			
122	3,14	FEDERAL MORTGAGE SERVICES, INC.	19,448 S.F.	-	-	TOTAL TAKE	INSTRUMENT NUMBER 2008000117246			
123	3,14	CHARLES A. FOWLER AND PEGGY A. FOWLER	6,471 S.F.	-	-	TOTAL TAKE	INSTRUMENT NUMBER 2007000228339			
124	3,14	CHARLES A. FOWLER AND PEGGY A. FOWLER	9,196 S.F.	-	-	TOTAL TAKE	INSTRUMENT NUMBER 2007000228339			
125	3,14	RUDY LEE LAND AND ELLIC LAND JR.	8,516 S.F.	-	-	TOTAL TAKE	INSTRUMENT NUMBER 2007000379253			
126	3,14	ROBERT E. CLAGGETT	3,720 S.F.	-	-	TOTAL TAKE	INSTRUMENT NUMBER 2007000367540			
127	3,14	ROBERT E. CLAGGETT AND LULA MAY CLAGGETT	29,297 S.F.	7,004 S.F.	-	REMAINDER ALSO ACQUIRED BY COUNTY	INSTRUMENT NUMBER 2007000367540			
128	3,13	ALBERTHA BACON	20,918 S.F.	-	-	TOTAL TAKE	INSTRUMENT NUMBER 2008000115714			

RIGHT OF WAY MAP		LEE COUNTY BOARD OF COUNTY COMMISSIONERS 12391 335-2220				THIS MAP IS NOT A SURVEY		PRELIM BY DATE FINAL L.CLEVELAND CHECKED		F.A. PROJ. NO. N/A SECTION N/A		MAPS PREPARED BY AIM ENG. & SURVEYING, INC. COUNTY PROJECT NO.		FIELD BOOK NO.'S SEE SHEET 1 SCALE: N/A		F.P. ID N/A		SHEET 26 OF 30	
										STATE ROAD NO. S-80-B (ORTIZ AVENUE) LEE COUNTY									

TABLE				OF		OWNERSHIPS													
PARCEL NO.	SHEET NO.	NAME	AREA TAKEN	REMAINDERS		COMMENTS	RECORDING DATA	REVISION BLOCK											
				LEFT	RIGHT														
129A	3,13	SHATARA & SONS ENTERPRISES, INC., HANI ENTERPRISES, INC. AND ALI JAVIER SALEH	20,549 S.F.	2.202 AC.	-		INSTRUMENT NUMBER 2009000094327												
129B	3,13	SHATARA & SONS ENTERPRISES, INC., HANI ENTERPRISES, INC. AND ALI JAVIER SALEH	968 S.F.	SEE 129A	-		INSTRUMENT NUMBER 2009000094327												
129DE	3,13	SHATARA & SONS ENTERPRISES, INC., HANI ENTERPRISES, INC. AND ALI JAVIER SALEH	3,110 S.F.	SEE 129A	-		INSTRUMENT NUMBER 2009000094328												
130	3,13	FLOYD D. BROWN	11,352 S.F.	37,897 S.F.	-	REMAINDER ALSO ACQUIRED BY COUNTY	INSTRUMENT NUMBER 2008000195548 / 2008000195557												
130DE	3,13	FLOYD D. BROWN	1,640 S.F.	SEE 130	-														
131	3,13	DIAD, INC.	6,377 S.F.	1,772 S.F.	-	REMAINDER ALSO ACQUIRED BY COUNTY	INSTRUMENT NUMBER 2007000085426												
132	3,13	BEACON PROPERTIES OF SW FL, LLC	11,352 S.F.	-	-	TOTAL TAKE	INSTRUMENT NUMBER 2006000276490												
133	3,13	NETWORK PROPERTY INVESTMENTS, INC.	34,623 S.F.	-	-	TOTAL TAKE													
134	3,12,13	ARSENIO VIERA JR. AND RIGOBERTO MENENDEZ	1.520 AC.	4.643 AC.	-		INSTRUMENT NUMBER 2009000252607												
135	3,12	CHARLES GARRETSON AND DARLENE GARRETSON	13,329 S.F.	29,341 S.F.	-	REMAINDER ALSO ACQUIRED BY COUNTY	INSTRUMENT NUMBER 2007000161602												
136	3,12	GLINDA S. BEARDSLEY, TRUSTEE	8,041 S.F.	16,280 S.F.	-	REMAINDER ALSO ACQUIRED BY COUNTY	INSTRUMENT NUMBER 2009000219376												
137	3,11,12	TEMPLO CRISTIANO "LA ESTRELLA RESPLANDECIENTE DE LA MANANA" INC.	21,185 S.F.	4.406 AC.	-		INSTRUMENT NUMBER 2006000355047												
138A	3,11	ALTOR, LLC	8,832 S.F.	42,984 S.F.	-		INSTRUMENT NUMBER 2009000213742												
138B	3,11	ORTAL, LLC	12,483 S.F.	22.138 AC.	-		INSTRUMENT NUMBER 2009000213744												
138C	3,11	ALTOR, LLC	16,275 S.F.	1.558 AC.	-		INSTRUMENT NUMBER 2009000213742												
139	3,11	DAVID ALLEN TRAVIS	6,719 S.F.	5,982 S.F.	-														
140	3,11	GABRIEL BARRUETA	7,434 S.F.	5,390 S.F.	-	REMAINDER ALSO ACQUIRED BY COUNTY	INSTRUMENT NUMBER 2007000292989												
141	3,10,11	GABRIEL BARRUETA	7,497 S.F.	5,308 S.F.	-	REMAINDER ALSO ACQUIRED BY COUNTY	INSTRUMENT NUMBER 2007000292989												
142	3,10	MANUEL HERNANDEZ AND ANTONIA HERNANDEZ AND ROBERTO RIVERA AND ESMERALDA RIVERA	7,841 S.F.	5,490 S.F.	-	REMAINDER ALSO ACQUIRED BY COUNTY	INSTRUMENT NUMBER 2009000005238												
143	3,10	ROBERT W. NIPPER	7,714 S.F.	5,596 S.F.	-	REMAINDER ALSO ACQUIRED BY COUNTY	INSTRUMENT NUMBER 2007000244249												
144	2,10	SONA AMERICAN CORP.	13,342 S.F.	11,657 S.F.	-														
144SE	2,10	SONA AMERICAN CORP.	372 S.F.	SEE 144	-														
145A	2,10	ABDUL SALAM AGHBAR	17,814 S.F.	5.763 AC.	-														
145B	2,10,20	ABDUL SALAM AGHBAR	3,129 S.F.	SEE 145A	-														
145RWE	2,10	ABDUL SALAM AGHBAR	2,570 S.F.	SEE 145A	-														
145SE	2,10	ABDUL SALAM AGHBAR	1,860 S.F.	SEE 145A	-														
146	-	NOT USED	-	-	-														
147	2,9	SOUTHLAND CORPORATION	4,632 S.F.	1.241 AC.	-		INSTRUMENT NUMBER 2007000151562												
								REVISION	BY	DATE									
148A	2,9	JALAPENO'S INC.	14,289 S.F.	1.499 AC.	-		INSTRUMENT NUMBER 2007000151562	PARCEL NUMBER IDENTIFICATION	TYPE USED										
								NUMBER	FEE TAKE										
148B	2,9	JALAPENO'S INC.	1.890 AC.	SEE 148A	-		INSTRUMENT NUMBER 2007000151562	WITH A B OR C	MULTIPLE FEE TAKES										
								WITH DE	DRAINAGE EASEMENT										
								WITH RWE	RIGHT OF WAY EASEMENT										
149	2,9	ANNA A. ROQUE	17,573 S.F.	4.233 AC.	-			WITH SE	SLOPE EASEMENT										
								WITH TCE	TEMPORARY CONSTRUCTION EASEMENT										
150	2,8	RHS URBAN LLC	33,503 S.F.	12.832 AC.	-		INSTRUMENT NUMBER 2009000177200	WITH UE	UTILITY EASEMENT										
RIGHT OF WAY MAP		LEE COUNTY BOARD OF COUNTY COMMISSIONERS 12391 335-2220				THIS MAP IS NOT A SURVEY		PRELIM		BY	DATE	F.A. PROJ. NO. N/A		SECTION N/A		MAPS PREPARED BY AIM ENG. & SURVEYING, INC.		FIELD BOOK NO.'S SEE SHEET 1	
								FINAL CHECKED				STATE ROAD NO. 5-80-B (ORTIZ AVENUE)		LEE COUNTY		COUNTY PROJECT NO.		SCALE: N/A	
												F.P. ID N/A				SHEET 27 OF 30			

TABLE

OF

OWNERSHIPS

PARCEL NO.	SHEET NO.	NAME	AREA TAKEN	REMAINDERS		COMMENTS	RECORDING DATA	REVISION BLOCK										
				LEFT	RIGHT													
150RWE	2,8	RHS URBAN LLC	2,434 S.F.	SEE 150	-		INSTRUMENT NUMBER 2009000177201											
151	2,8	JEFFREY FREEMAN, TRUSTEE	16,598 S.F.	4.000 AC.	-													
152	2,8	DAVID W. HARRISON AND CORINE HARRISON	9,091 S.F.	2.195 AC.	-													
153	2,7,8	ESPERANZA JIMENEZ AND BERTIN JIMENEZ	9,091 S.F.	2.193 AC.	-													
154A	2,7	THE WHITESIDE GROUP, INC. FORMERLY KNOWN AS FIVE FRIENDS PROPERTIES, INC.	1.052 AC.	18.586 AC.	-													
154B	2,7,17	THE WHITESIDE GROUP, INC. FORMERLY KNOWN AS FIVE FRIENDS PROPERTIES, INC.	6,496 S.F.	SEE 154A	-													
154UE	2,7	THE WHITESIDE GROUP, INC. FORMERLY KNOWN AS FIVE FRIENDS PROPERTIES, INC.	2,083 S.F.	SEE 154A	-													
155A	2,6,7	EASTGROUP PROPERTIES, L.P.	36,810 S.F.	8.715 AC.	-		INSTRUMENT NUMBER 2007000001431											
156	2,6	GLEN D. FOX AND MARIANNE FOX	16,707 S.F.	25.830 AC.	-													
156DE	2,6	FRANK U. DETHLEFSEN AND CHONG DETHLEFSEN	13,437 S.F.	SEE 156	-													
200	3,23,24	ORTIZ HOLDING PROPERTY, LLC	9.803 AC.	-	-	TOTAL TAKE	INSTRUMENT NUMBER 2008000309520											
201	2,10	MARIA E. LANDAVERDE	6,169 S.F.	-	6,729 S.F.	REMAINDER ALSO ACQUIRED BY COUNTY	INSTRUMENT NUMBER 2007000352986											
202	2,9,10	SHARON PRAZAK	8,256 S.F.	-	303 S.F.	REMAINDER ALSO ACQUIRED BY COUNTY	INSTRUMENT NUMBER 2008000081998											
203	2,9,10	FRANCISCO NIEVES AND NORMA NIEVES	6,154 S.F.	-	2,127 S.F.	REMAINDER ALSO ACQUIRED BY COUNTY	INSTRUMENT NUMBER 2007000263277											
204	2,9	RAMON PAZ AND ALMA PAZ	6,719 S.F.	-	13,534 S.F.	REMAINDER ALSO ACQUIRED BY COUNTY	INSTRUMENT NUMBER 2007000141735											
205	2,9	JUAN LEON ABELLA	5,739 S.F.	-	13,939 S.F.		INSTRUMENT NUMBER 2009000245516											
206	2,9	ABDUL SALAM AGHBAR	6,928 S.F.	-	8,241 S.F.													
207	2,7,18	CI, LLC	5,339 S.F.	-	8.740 AC.													
207DE /UE	2,7,18	CI, LLC	6,120 S.F.	-	SEE 207													
208A	2,7	STEVEN B. WALSH AND MARIA P. WALSH	3,306 S.F.	-	4.693 AC.													
208B	2,7	STEVEN B. WALSH AND MARIA P. WALSH	596 S.F.	-	SEE 208A													
209	2,6,7	RMR ENTERPRISES, INC. OF S.W.F.	2,062 S.F.	-	1.166 AC.													
209A	2,6,7	KNOWN	1,079 S.F.	-	10,590 S.F.													
210DE	2,6	PATRICK R. DIVINEY	2,021 S.F.	-	1.017 AC.													
211	-	NOT USED	-	-	-													
212	2,6	ORTIZ REAL PROPERTY, LLC	11,250 S.F.	-	1.480 AC.													
212DE	2,6	ORTIZ REAL PROPERTY, LLC	500 S.F.	-	SEE 212													
213	2,5,6	NORTH STAR PROPERTIES OF SW FL, INC	14,980 S.F.	-	4.004 AC.													
214	-	NOT USED	-	-	-													
215	2,5	LEE COUNTY	25,751 S.F.	-	-	TOTAL TAKE												
216	2,5	CHRISTIAN LONESCO AND MARIA T. SALGUEIRO	1.356 AC.	-	-	TOTAL TAKE	INSTRUMENT NUMBER 2007000313987											
217	-	NOT USED	-	-	-													
RIGHT OF WAY MAP		LEE COUNTY BOARD OF COUNTY COMMISSIONERS 12391 335-2220				THIS MAP IS NOT A SURVEY			BY	DATE	F.A. PROJ. NO. N/A		SECTION N/A		MAPS PREPARED BY AIM ENG. & SURVEYING, INC.		FIELD BOOK NO.'S SEE SHEET 1	
								PRELIM	L.CLEVELAND		STATE ROAD NO. S-80-B (ORTIZ AVENUE)		LEE COUNTY		COUNTY PROJECT NO.		SCALE: N/A	
								FINAL										
								CHECKED										
										F.P. ID N/A		SHEET 28 OF 30						

TABLE				OF		OWNERSHIPS											
PARCEL NO.	SHEET NO.	NAME	AREA TAKEN	REMAINDERS		COMMENTS	RECORDING DATA	REVISION BLOCK									
				LEFT	RIGHT												
218	-	NOT USED	-	-	-												
219	2,10	JOHN SEPIELLI	3,557 S.F.	-	9,556 S.F.	REMAINDER ALSO ACQUIRED BY COUNTY	INSTRUMENT NUMBER 2008000048498										
220	2,10	JODY WARD, TRUSTEE	1,470 S.F.	-	10,765 S.F.	REMAINDER ALSO ACQUIRED BY COUNTY	INSTRUMENT NUMBER 2008000051202										
221-231	-	NOT USED (NUMBERS 221 THRU 231)	-	-	-												
232DE	3,15,25	ROBERT SPEER AND JUDITH SPEER	3,115 S.F.	-	35,487 S.F.												
233	3,25	LEE COUNTY	2.627 AC.	-	16.938 AC.												
234	-	NOT USED	-	-	-												
235	3,15,25	MARY ELLEN POVIA, TRUSTEE	2,895 S.F.	-	1.6662 AC.												
235DE/SE	3,25	MARY ELLEN POVIA, TRUSTEE	2583 S.F.	-	SEE 235												
236-242	-	NOT USED (NUMBERS 236 THRU 242)	-	-	-												
243	3,23	TICE TRADING POST, INC., TRUSTEE	8,598 S.F.	-	16,990 S.F.	REMAINDER ALSO ACQUIRED BY COUNTY	INSTRUMENT NUMBER 2008000260299										
244-256	-	NOT USED (NUMBERS 244 THRU 256)	-	-	-												
257	2,9	LA MEXICANA *3, INC.	629 S.F.	-	1.907 AC.												
257TCE	2,9	LA MEXICANA *3, INC.	727 S.F.	-	SEE 257												
262	2,6	LEE COUNTY	1,249 S.F.	-	N/A												
262DE	2,6	LEE COUNTY	1,230 S.F.		SEE 262												
				-													
300	2,10	EAST WEST INVESTMENT CORP.	5,574 S.F.	-	-	TOTAL TAKE	INSTRUMENT NUMBER 2008000165122										
301	2,10	EAST WEST INVESTMENT CORP.	6,721 S.F.	-	-	TOTAL TAKE	INSTRUMENT NUMBER 2008000165128										
302	2,10	WILLIAM E. KRUPNER	7,853 S.F.	-	-	TOTAL TAKE	INSTRUMENT NUMBER 2007000294504										
303	2,10	EMOGENE R. BROWSKOWSKI	7,853 S.F.	-	-	TOTAL TAKE	INSTRUMENT NUMBER 2008000060505										
304	2,10	EMOGENE R. BROWSKOWSKI	7,854 S.F.	-	-	TOTAL TAKE	INSTRUMENT NUMBER 2008000060516										
305	2,10	LUZ C. MIRANDA, F/K/A/ LUZ C. ARROYO	7,854 S.F.	-	-	TOTAL TAKE	INSTRUMENT NUMBER 2008000007939										
306	2,21	VICTOR AND ELOISA RODRIQUEZ	7,855 S.F.	-	-	TOTAL TAKE	INSTRUMENT NUMBER 2007000069046										
307	2,21	DORA REYES LATIGO	7,855 S.F.	-	-	TOTAL TAKE	INSTRUMENT NUMBER 2008000145195										
308	2,21	YOLANDA GARCIA AND MARIA C. GARCIA	7,856 S.F.	-	-	TOTAL TAKE	INSTRUMENT NUMBER 2007000218444										
309	2,21	JESUS DOMINGUEZ	7,857 S.F.	-	-	TOTAL TAKE	INSTRUMENT NUMBER 2007000126975										
310	2,21	DOMINGO MORALES, III AND LURDAS MORALES	7,857 S.F.	-	-	TOTAL TAKE	INSTRUMENT NUMBER 2007000209357										
311	2,21	DANIEL GREEN	7,858 S.F.	-	-	TOTAL TAKE	INSTRUMENT NUMBER 2009000015355										
312	2,21	MARTIN TOLENTINO AND ROSALINDA TOLENTINO	7,859 S.F.	-	-	TOTAL TAKE	INSTRUMENT NUMBER 2007000189437										
313	2,21	K.A. WALLACE, INC.	7,859 S.F.	-	-	TOTAL TAKE	INSTRUMENT NUMBER 2007000070693										
314	2,21	LARRY K. DUKE AND SHIRLEY A. DUKE	7,860 S.F.	-	-	TOTAL TAKE	INSTRUMENT NUMBER 2006000439793										
315	2,21	SHERRIE L. EUBERT	7,860 S.F.	-	7,852 S.F.	REMAINDER ALSO ACQUIRED BY COUNTY	INSTRUMENT NUMBER 2007000077815										
316	2,21	FULGENCIO HERRERA	7,861 S.F.	-	-	TOTAL TAKE	INSTRUMENT NUMBER 2007000236771										
317	2,21	HAROLD B. BANKS AND LEONORA A. BANKS	15,479 S.F.	-	-	TOTAL TAKE	INSTRUMENT NUMBER 2008000203765										
RIGHT OF WAY MAP		LEE COUNTY BOARD OF COUNTY COMMISSIONERS 12391 335-2220				THIS MAP IS NOT A SURVEY		PRELIM	BY	DATE	F.A. PROJ. NO. N/A		SECTION	N/A	MAPS PREPARED BY		FIELD BOOK NO.'S
								FINAL	L.CLEVELAND		STATE ROAD NO. S-80-B (ORTIZ AVENUE)		LEE	COUNTY	AIM ENG. & SURVEYING, INC.	SEE SHEET 1	
								CHECKED							COUNTY PROJECT NO.	SCALE: N/A	
											F.P. ID N/A						
													SHEET 29 OF 30				

TABLE						OF	OWNERSHIPS														
PARCEL NO.	SHEET NO.	NAME	AREA TAKEN	REMAINDERS		COMMENTS	RECORDING DATA				REVISION BLOCK										
				LEFT	RIGHT																
318	2,21	MARIO JASSO	7,863 S.F.	-	7,852 S.F.		INSTRUMENT NUMBER 2007000091257														
319	2,21	SAMUEL BARRETO	7,863 S.F.	-	7,852 S.F.		INSTRUMENT NUMBER 2008000154762														
320	4,21	DAGOBERTO GIRON	8,376 S.F.	-	75 S.F.																
321	4,21	TINITA L. HARRIS AND JOHN STARK	7,140 S.F.	-	728 S.F.	REMAINDER ALSO ACQUIRED BY COUNTY	INSTRUMENT NUMBER 2007000278921														
322	4,21	MERCEDES HERRERA	6,277 S.F.	-	1,591 S.F.	REMAINDER ALSO ACQUIRED BY COUNTY	INSTRUMENT NUMBER 2008000020454														
323	4,21,22	JELLY AND JOANN SHELQUIST	5,302 S.F.	-	2,566 S.F.	REMAINDER ALSO ACQUIRED BY COUNTY	INSTRUMENT NUMBER 2008000041139														
324	4,22	PENNY K. HINKEL AND EVERETT HENKEL, TRUSTEES	6,151 S.F.	-	6.349 AC.																
325	4,21	BENITO SIERRA, JR.	338 S.F.	-	8,108 S.F.																
400-415	-	NOT USED (NUMBERS 400 THRU 415)	-	-	-																
416DE	3,21	UNKNOWN	371 S.F.	29,409 S.F.	-																
417	4,21	SDC PARTNERS, INC.	551 S.F.	5.176 AC.	-		INSTRUMENT NUMBER 2009000217579														
600	2,19	ANN ROQUE	1,501 S.F.	-	5,142 S.F.		INSTRUMENT NUMBER 2008000075532														
601	2,19	EDNA W. PHILLIPS AND FRED G. WARREN	1,501 S.F.	-	5,113 S.F.		INSTRUMENT NUMBER 2008000026911														
602	2,19	GILBERT BAZA AND INES VAZA	1,471 S.F.	-	5,114 S.F.		INSTRUMENT NUMBER 2007000374910														
603	2,19	ADELA Z. MARTINEZ AND LUIS R. AND ALEXIS WALDON PORTILLO	1,501 S.F.	-	5,055 S.F.		INSTRUMENT NUMBER 2009000057298														
604	2,19	GRAVILLE WOOD V. AND SHERRIE L. CHAPMAN	1,957 S.F.	-	6,549 S.F.																
605	2,19	TEODORO SALDANA	1,501 S.F.	-	4,988 S.F.		INSTRUMENT NUMBER 2008000029422														
700	3,13	LEE COUNTY	175 S.F.	825 S.F.	-																
701	3,13	WAYNE HARRISON AND CORRINE HARRISON	1,155 S.F.	2.362 AC.	-		INSTRUMENT NUMBER 2009000077670														
702	3,13	CATHERINE H. STONER, TRUSTEE	495 S.F.	3.766 AC.	-																
900UE	2,18	JOSE ISRAEL SOLIS AND EMMA GLORIA SOLIS	527 S.F.	-	8,446 S.F.																
901	2,18	LEE COUNTY	2.051 AC.	-	-	TOTAL TAKE															
1000SE /UE	3,15	MARIA ORTIZ	350 S.F.	9,825 S.F.	-	COUNTY ACQUIRED BY WARRANTY DEED	INSTRUMENT NUMBER 2008000046137														
1001SE /UE	3,15	LEITNER CHRISTOPHR + MARIA	500 S.F.	14,064 S.F.	-	COUNTY ACQUIRED BY WARRANTY DEED	INSTRUMENT NUMBER 2008000145208														
1002SE /UE	3,15	JOHN G. SEPIELLI, DR.	425 S.F.	11,708 S.F.	-		INSTRUMENT NUMBER 2008000118898														
1003SE	3,15	DIANA PATRICIA RAMIREZ AND MIGUEL MTANOUS CASTANO	325 S.F.	8,979 S.F.	-																
1004SE /UE	3,15	JESUS RAMIREZ	250 S.F.	6,908 S.F.	-		INSTRUMENT NUMBER 2010000135667														
1005SE /UE	3,15	CHURCH OF GOD BIBLEWAY INC.	196 S.F.	31,655 S.F.	-		INSTRUMENT NUMBERS 2009000043920 / 2009000043921 / 2009000043922				PARCEL NUMBER IDENTIFICATION	TYPE USED									
											NUMBER	FEE TAKE									
3000DE /SE	3,25	ORTIZ-TOLENTIONO ROSALINDA	794 S.F.	-	1.707 AC.		INSTRUMENT NUMBER 2009000139612				WITH A B OR C	MULTIPLE FEE TAKES									
											WITH DE	DRAINAGE EASEMENT									
3001DE /SE	3,25	DEUTSCHE BANK TRUST COMPANY AMERICAS FKA BANKER'S TRUST COMPANY, TRUSTEE	209 S.F.	-	1.707 A.C.		INSTRUMENT NUMBER 2009000145968				WITH RWE	RIGHT OF WAY EASEMENT									
											WITH SE	SLOPE EASEMENT									
											WITH TCE	TEMPORARY CONSTRUCTION EASEMENT									
											WITH UE	UTILITY EASEMENT									
RIGHT OF WAY MAP		LEE COUNTY BOARD OF COUNTY COMMISSIONERS 12391 335-2220				THIS MAP IS NOT A SURVEY		PRELIM FINAL CHECKED		BY L.CLEVELAND		DATE		F.A. PROJ. NO. N/A		SECTION N/A		MAPS PREPARED BY AIM ENG. & SURVEYING, INC.		FIELD BOOK NO.'S SEE SHEET 1	
														STATE ROAD NO. S-80-B (ORTIZ AVENUE)		LEE COUNTY		F.P. ID N/A		SHEET 30 OF 30	