

LEE COUNTY
DEPARTMENT OF TRANSPORTATION

CONTRACT PLANS


PROJECT NO. 5075
LEE COUNTY (NO. 208549)
ALICO ROAD WIDENING

FROM BEN HILL GRIFFIN PKWY TO EAST OF AIRPORT HAUL RD.

SIGNING AND PAVEMENT MARKING PLANS

INDEX OF SIGNING AND
PAVEMENT MARKING PLANS

SHEET NO.	SHEET DESCRIPTION
S-1	KEY SHEET
S-2 - S-4	TABULATION OF QUANTITIES
S-5 - S-30	PLAN SHEETS
S-31 - S-33	GUIDE SIGN WORK SHEET

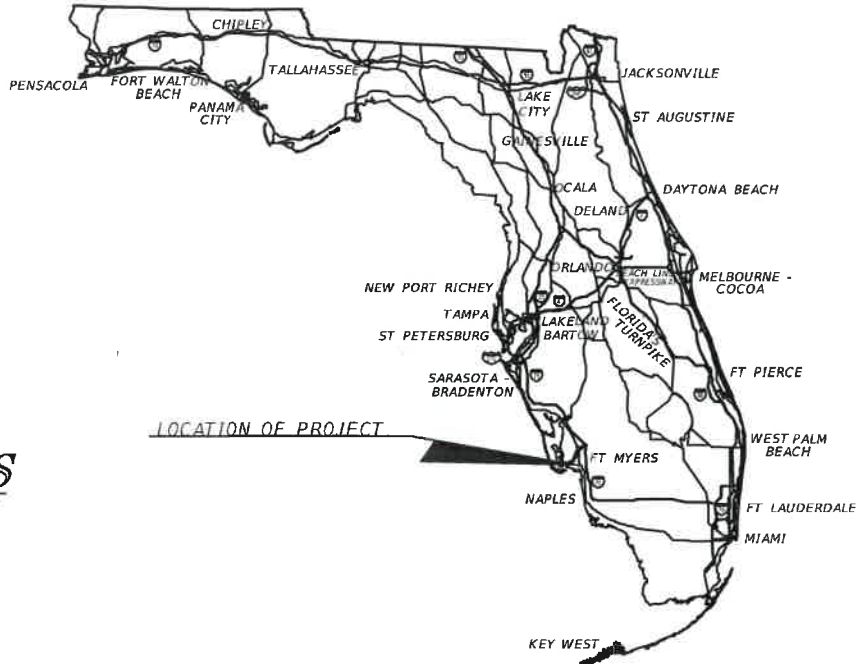

SIGNING AND
PAVEMENT MARKING PLANS
ENGINEER OF RECORD:

GEORGE R. BRINSON, JR., P.E. NO. 47607

DAVID DOUGLAS ASSOCIATES, INC.
CIVIL ENGINEERS - LAND PLANNERS - CONTRACT ADMINISTRATORS
1821 Victoria Ave., Fort Myers, Florida 33901
Ph. 239-337-3330
Web: www.ddai-engineers.com
Certificate of Authorization No. 7568



LEE CO. DOT PROJECT MANAGER:
VINCE MILLER, P.E.

FINAL PLANS - APRIL 2018

FISCAL YEAR	SHEET NO.
17	S-1

TABULATION OF QUANTITIES

PAY ITEM NO.	DESCRIPTION	UNIT	SHEET NUMBERS																		TOTAL THIS SHEET		GRAND TOTAL	
			S-5		S-6		S-7		S-8		S-9		S-10		S-11		S-12		S-13					
			PLAN	FINAL	PLAN	FINAL	PLAN	FINAL	PLAN	FINAL	PLAN	FINAL	PLAN	FINAL	PLAN	FINAL	PLAN	FINAL	PLAN	FINAL	PLAN	FINAL	PLAN	FINAL
0700-1-11	SINGLE POST SIGN, F&I, GROUND MOUNT, <=12SF	AS	2		1				1		4				2		2				12			
0700-1-60	SINGLE POST SIGN, REMOVE	AS	6		2		3		5				1								17			
0700-2-13	MULTI POST SIGN, F&I, GROUND MOUNT, 21-30 SF	AS					1														1			
0700-2-14	MULTI POST SIGN, F&I, GROUND MOUNT, 31-50 SF	AS			1																1			
0700-2-60	MULTI POST SIGN, F&I, GROUND MOUNT, REMOVE	AS			2																2			
0705-10-1	OBJECT MARKER, TYPE 1	EA																						
0705-10-4	OBJECT MARKER, TYPE 4	EA																						
0705-11-2	DELINEATOR, NON-FLEXIBLE, MEDIAN	EA															2				2			
0705-11-3	DELINEATOR, FLEXIBLE, HIGH VISIBILITY MEDIAN	EA	2								1										3			
0706 3	RETRO-REFLECTIVE PAVEMENT MARKERS	EA																			585			
	RETRO-REFLECTIVE PAVEMENT MARKERS (W/R)	EA	97		112		28		28		64		28		78		58		58					
	RETRO-REFLECTIVE PAVEMENT MARKERS (Y/Y)	EA																						
	RETRO-REFLECTIVE PAVEMENT MARKERS (Y/R)	EA	9		25																			
*	PAINT, STD., WHITE, SOLID, 6"	GM	0.320		0.497		0.212		0.203		0.239		0.212		0.239		0.188		0.213		2.323			
*	PAINT, STD., WHITE, SOLID, 8"	GM	0.089		0.081						0.058		0.002		0.110		0.101		0.086		0.527			
*	PAINT, STD., WHITE, SOLID, CROSSWALK/RA, 12"	LF	1070.9								172.0						214.8				1458			
*	PAINT, STD., WHITE, SOLID, DIAG./CHEVRON, 18"	LF	247.5		145.0						76.7				224.0		191.6		173.0		1058			
*	PAINT, WHITE, SOLID, STOP LINES/CROSSWALK, 24"	LF	293.8								24.9						40.6				359			
*	PAINT, STD., WHITE, SKIP, 6" (10/30)	GM	0.046		0.139		0.212		0.212		0.213		0.213		0.213		0.213		0.213		1.674			
*	PAINT, STD., WHITE, GUIDE LINE, 6" (2/4)	GM	0.310						0.018		0.013				0.031				0.032		0.404			
*	PAINT, STD., MESSAGE OR SYMBOL (MERGE)	EA																						
*	PAINT, STD., ARROWS	EA																			42			
*	PAINT, STD., ARROWS (LANE REDUCTION)	EA																						
*	PAINT, STD., ARROWS (LEFT)	EA	7		8						2				3		3		3					
*	PAINT, STD., ARROWS (RIGHT)	EA									3				3		1		1					
*	PAINT, STD., ARROWS (RIGHT/THRU)	EA	3		5																			
*	PAINT, STD., YELLOW, SOLID, 6"	GM	0.115		0.123		0.212		0.212		0.204		0.213		0.213		0.126		0.213		1.631			
*	PAINT, STD., YELLOW, SOLID, 8"	GM	0.029		0.090																0.119			
*	PAINT, STD., YELLOW, SOLID, DIAG/CHEVRONS, 18"	LF	61.8		205.0																267			
*	PAINT, STD., YELLOW, GUIDE LINE, 6" (2/4), EXTENSION LINE, 6" (6/10)	GM																			0.082			
*	PAINT, STD., YELLOW, GUIDE LINE, 6" (2/4)	GM									0.005													
*	PAINT, STD., YELLOW, EXTENSION LINE, 6" (6/10)	GM															0.077							
0710 11190	PAINT, STD., WHITE, ISLAND NOSE	SF									9.7										10			
0710 11290	PAINT, STD., YELLOW, ISLAND NOSE	SF	7.1								43.4						126.4				177			
0711 11123	THERMO., STD., WHITE, SOLID, CROSSWALK/RA, 12"	LF	1070.9								172.0						214.8				1458			
0711 11124	THERMO., STD., WHITE, SOLID, DIAG./CHEVRONS, 18"	LF	247.5		145.0						76.7				224.0		191.6		173.0		1058			
0711 11125	THERMO., STD., WHITE, SOLID, STOP LINE, 24"	LF	293.8								24.9						40.6				359			
0711 11141	THERMO., STD., WHITE, GUIDE LINE, 6" (2/4)	GM	0.310						0.018		0.013				0.031				0.032		0.404			
0711 11160	THERMO., STD., MESSAGE OR SYMBOL (MERGE)	EA																						
0711 11170	THERMO., STD., ARROWS	EA																			42			
	THERMO., STD., ARROWS (LANE REDUCTION)	EA																						
	THERMO., STD., ARROWS (LEFT)	EA	7		8						2				3		3		3					
	THERMO., STD., ARROWS (RIGHT)	EA									3				3		1		1					
	THERMO., STD., ARROWS (RIGHT/THRU)	EA	3		5																			
0711 11224	THERMO., STD., YELLOW, SOLID, DIAG./CHEVRONS, 18"	LF	61.8		205.0																267			
0711 11241	THERMO., STD., YELLOW, GUIDE LINE, 6" (2/4), EXTENSION LINE, 6" (6/10)	GM																			0.082			
	THERMO., STD., YELLOW, GUIDE LINE, 6" (2/4)	GM									0.005													
	THERMO., STD., YELLOW, EXTENSION LINE, 6" (6/10)	GM															0.077							
0711 14160	THERMO., PREFORMED, MESSAGE OR SYMBOL (BIKE)	EA	2		1		1		1		2				2		2		2		13			
0711 14170	THERMO., PREFORMED, ARROWS (BIKE)	EA																			13			
	THERMO., PREFORMED, ARROWS (BIKE) (THRU)	EA	2		1		1		1		2				2		2		2					
	THERMO., PREFORMED, ARROWS (BIKE) (LEFT)	EA																						
0711 16101	THERMO., STD. - OTHER, WHITE, SOLID, 6"	GM	0.320		0.497		0.212		0.203		0.239		0.212		0.239		0.188		0.213		2.323			
0711 16102	THERMO., STD. - OTHER, WHITE, SOLID, 8"	GM	0.089		0.081						0.058		0.002		0.110		0.101		0.086		0.527			
0711 16131	THERMO., STD. - OTHER, WHITE, SKIP, 6" (10/30)	GM	0.046		0.139		0.212		0.212		0.213		0.213		0.213		0.213		0.213		1.674			
0711 16201	THERMO., STD. - OTHER, YELLOW, SOLID, 6"	GM	0.115		0.123		0.212		0.212		0.204		0.213		0.213		0.126		0.213		1.631			
0711 16202	THERMO., STD. - OTHER, YELLOW, SOLID, 8"	GM	0.029		0.090																0.119			

* THESE QUANTITIES ARE PAID FOR UNDER PAINTED PAVEMENT MARKINGS (FINAL SURFACE), LUMP SUM - ITEM NO. 710-90. THE QUANTITIES SHOWN ARE FOR ONE APPLICATION; SEE SPECIFICATION 710 FOR THE NUMBER OF APPLICATIONS REQUIRED.

REVISIONS				DAVID DOUGLAS ASSOCIATES, INC. CIVIL ENGINEERS - LAND PLANNERS - CONTRACT ADMINISTRATORS 1821 Victoria Ave, Fort Myers, Florida 33901 Ph. 239-337-3330 Web: www.ddai-engineers.com Certificate of Authorization No. 7568 George R. Brinson, Jr., P.E. #47607	LEE COUNTY DEPARTMENT OF TRANSPORTATION			SHEET NO. S-2
DATE	DESCRIPTION	DATE	DESCRIPTION		ROAD	COUNTY	DDAI PROJ. NO.	
					ALICO RD.	LEE	13-0105	

TABULATION OF QUANTITIES

TABULATION OF QUANTITIES

PAY ITEM NO.	DESCRIPTION	UNIT																	TOTAL THIS SHEET		GRAND TOTAL		
			S-14		S-15		S-16		S-17		S-18		S-19		S-20		S-21						S-22
			PLAN	FINAL	PLAN	FINAL	PLAN	FINAL	PLAN	FINAL	PLAN	FINAL	PLAN	FINAL	PLAN	FINAL	PLAN	FINAL	PLAN	FINAL	PLAN	FINAL	PLAN
0700-1-11	SINGLE POST SIGN, F&I, GROUND MOUNT, <=12SF	AS	2		2		4						2		2		10		4		26		
0700-1-60	SINGLE POST SIGN, REMOVE	AS							2			3		1			1		10		17		
0700-2-13	MULTI POST SIGN, F&I, GROUND MOUNT, 21-30 SF	AS											1					1		2			
0700-2-14	MULTI POST SIGN, F&I, GROUND MOUNT, 31-50 SF	AS																					
0700-2-60	MULTI POST SIGN, F&I, GROUND MOUNT, REMOVE	AS															1		1		2		
0705-10-1	OBJECT MARKER, TYPE 1	EA															5				5		
0705-10-4	OBJECT MARKER, TYPE 4	EA																					
0705-11-2	DELINEATOR, NON-FLEXIBLE, MEDIAN	EA	2									1		1							4		
0705-11-3	DELINEATOR, FLEXIBLE, HIGH VISIBILITY MEDIAN	EA					1														1		
0706 3	RETRO-REFLECTIVE PAVEMENT MARKERS	EA																			523		
	RETRO-REFLECTIVE PAVEMENT MARKERS (W/R)	EA	70		32		56		28		87		44		94		92		15				
	REFLECTIVE PAVEMENT MARKERS (Y/Y)	EA															2		3				
	REFLECTIVE PAVEMENT MARKERS (Y/R)	EA																					
*	PAINT, STD., WHITE, SOLID, 6"	GM	0.201		0.204		0.225		0.212		0.227		0.197		0.287		0.269		0.203		2.025		
*	PAINT, STD., WHITE, SOLID, 8"	GM	0.118				0.059				0.127		0.066		0.111		0.130		0.003		0.614		
*	PAINT, STD., WHITE, SOLID, CROSSWALK/RA, 12"	LF	194.2				172.2				131.6		74.6				371.7		121.9		1066		
*	PAINT, STD., WHITE, SOLID, DIAG./CHEVRON, 18"	LF	233.4				66.3				259.4		123.2		232.1		260.4		0.1		1175		
*	PAINT, WHITE, SOLID, STOP LINES/CROSSWALK, 24"	LF	36.0				31.0				7.1		31.9				29.0		22.0		157		
*	PAINT, STD., WHITE, SKIP, 6" (10/30)	GM	0.213		0.213		0.213		0.213		0.213		0.213		0.167		0.056		0.106		1.607		
*	PAINT, STD., WHITE, GUIDE LINE, 6" (2/4)	GM			0.031						0.031				0.031		0.031		0.028		0.152		
*	PAINT, STD., MESSAGE OR SYMBOL (MERGE)	EA															1		4		5		
*	PAINT, STD., ARROWS	EA																			43		
*	PAINT, STD., ARROWS (LANE REDUCTION)	EA															1		4				
*	PAINT, STD., ARROWS (LEFT)	EA	3				2				4		2		4		5		1				
*	PAINT, STD., ARROWS (RIGHT)	EA	2		1		2				4				4		4						
*	PAINT, STD., ARROWS (RIGHT/THRU)	EA																					
*	PAINT, STD., YELLOW, SOLID, 6"	GM	0.125		0.213		0.204		0.212		0.166		0.172		0.209		0.123		0.246		1.670		
*	PAINT, STD., YELLOW, SOLID, 8"	GM																					
*	PAINT, STD., YELLOW, SOLID, DIAG/CHEVRONS, 18"	LF																					
*	PAINT, STD., YELLOW, GUIDE LINE, 6" (2/4), EXTENSION LINE, 6" (6/10)	GM																			0.158		
*	PAINT, STD., YELLOW, GUIDE LINE, 6" (2/4)	GM					0.005																
*	PAINT, STD., YELLOW, EXTENSION LINE, 6" (6/10)	GM	0.075								0.043		0.035										
0710 11190	PAINT, STD., WHITE, ISLAND NOSE	SF					9.7														10		
0710 11290	PAINT, STD., YELLOW, ISLAND NOSE	SF	126.4				43.4				63.2		63.2		15.4		111.0				423		
0711 11123	THERMO., STD., WHITE, SOLID, CROSSWALK/RA, 12"	LF	194.2				172.2				131.6		74.6				371.7		121.9		1066		
0711 11124	THERMO., STD., WHITE, SOLID, DIAG./CHEVRONS, 18"	LF	233.4				66.3				259.4		123.2		232.1		260.4		0.1		1175		
0711 11125	THERMO., STD., WHITE, SOLID, STOP LINE, 24"	LF	36.0				31.0				7.1		31.9				29.0		22.0		157		
0711 11141	THERMO., STD., WHITE, GUIDE LINE, 6" (2/4)	GM			0.031						0.031				0.031		0.031		0.028		0.152		
0711 11160	THERMO., STD., MESSAGE OR SYMBOL (MERGE)	EA															1		4		5		
0711 11170	THERMO., STD., ARROWS	EA																			43		
	THERMO., STD., ARROWS (LANE REDUCTION)	EA															1		4				
	THERMO., STD., ARROWS (LEFT)	EA	3				2				4		2		4		5		1				
	THERMO., STD., ARROWS (RIGHT)	EA	2		1		2				4				4		4						
	THERMO., STD., ARROWS (RIGHT/THRU)	EA																					
0711 11224	THERMO., STD., YELLOW, SOLID, DIAG./CHEVRONS, 18"	LF																					
0711 11241	THERMO., STD., YELLOW, GUIDE LINE, 6" (2/4), EXTENSION LINE, 6" (6/10)	GM																			0.158		
	THERMO., STD., YELLOW, GUIDE LINE, 6" (2/4)	GM					0.005																
	THERMO., STD., YELLOW, EXTENSION LINE, 6" (6/10)	GM	0.075								0.043		0.035										
0711 14160	THERMO., PREFORMED, MESSAGE OR SYMBOL (BIKE)	EA	2		1		3				3		1		2		3		2		17		
0711 14170	THERMO., PREFORMED, ARROWS (BIKE)	EA																			18		
	THERMO., PREFORMED, ARROWS (BIKE) (THRU)	EA	2		1		3				3		1		2		3		2				
	THERMO., PREFORMED, ARROWS (BIKE) (LEFT)	EA															1						
0711 16101	THERMO., STD. - OTHER, WHITE, SOLID, 6"	GM	0.201		0.204		0.225		0.212		0.227		0.197		0.287		0.269		0.203		2.025		
0711 16102	THERMO., STD. - OTHER, WHITE, SOLID, 8"	GM	0.118				0.059				0.127		0.066		0.111		0.130		0.003		0.614		
0711 16131	THERMO., STD. - OTHER, WHITE, SKIP, 6" (10/30)	GM	0.213		0.213		0.213		0.213		0.213		0.213		0.167		0.056		0.106		1.607		
0711 16201	THERMO., STD. - OTHER, YELLOW, SOLID, 6"	GM	0.125		0.213		0.204		0.212		0.166		0.172		0.209		0.123		0.246		1.670		
0711 16202	THERMO., STD. - OTHER, YELLOW, SOLID, 8"	GM																					

* THESE QUANTITIES ARE PAID FOR UNDER PAINTED PAVEMENT MARKINGS (FINAL SURFACE), LUMP SUM - ITEM NO. 710-90. THE QUANTITIES SHOWN ARE FOR ONE APPLICATION; SEE SPECIFICATION 710 FOR THE NUMBER OF APPLICATIONS REQUIRED.


REVISIONS				DAVID DOUGLAS ASSOCIATES, INC. CIVIL ENGINEERS - LAND PLANNERS - CONTRACT ADMINISTRATORS 1821 Victoria Ave, Fort Myers, Florida 33901 Ph. 239-337-3330 Web: www.ddai-engineers.com Certificate of Authorization No. 7568 George R. Erlinson, Jr., P.E. #47607	LEE COUNTY DEPARTMENT OF TRANSPORTATION			TABULATION OF QUANTITIES	SHEET NO.
DATE	DESCRIPTION	DATE	DESCRIPTION		ROAD	COUNTY	DDAI PROJ. NO.		
						ALICO RD.	LEE		13-0105

TABULATION OF QUANTITIES

PAY ITEM NO.	DESCRIPTION	UNIT	SHEET NUMBERS																		TOTAL THIS SHEET		GRAND TOTAL	
			S-23		S-24		S-25		S-26		S-27		S-28		S-29		S-30				PLAN	FINAL	PLAN	FINAL
			PLAN	FINAL	PLAN	FINAL	PLAN	FINAL																
0700-1-11	SINGLE POST SIGN, F&I, GROUND MOUNT, <=125F	AS	3		5		1		1				1								11		49	
0700-1-60	SINGLE POST SIGN, REMOVE	AS															1				1		35	
0700-2-13	MULTI POST SIGN, F&I, GROUND MOUNT, 21-30 SF	AS	1														1				2		5	
0700-2-14	MULTI POST SIGN, F&I, GROUND MOUNT, 31-50 SF	AS																					1	
0700-2-60	MULTI POST SIGN, F&I, GROUND MOUNT, REMOVE	AS	1														2				3		7	
0705-10-1	OBJECT MARKER, TYPE 1	EA																					5	
0705-10-4	OBJECT MARKER, TYPE 4	EA										1									1		1	
0705-11-2	DELINEATOR, NON-FLEXIBLE, MEDIAN	EA	2																		2		8	
0705-11-3	DELINEATOR, FLEXIBLE, HIGH VISIBILITY MEDIAN	EA																					4	
0706 3	RETRO-REFLECTIVE PAVEMENT MARKERS	EA																			307		1415	
	RETRO-REFLECTIVE PAVEMENT MARKERS (W/R)	EA	57		35				12								10							
	RETRO-REFLECTIVE PAVEMENT MARKERS (Y/Y)	EA	10		12		42		28		28		28		24									
	RETRO-REFLECTIVE PAVEMENT MARKERS (Y/R)	EA															21							
*	PAINT, STD., WHITE, SOLID, 6"	GM	0.208		0.247		0.096		0.252		0.209		0.217		0.182						1.411		5.759	
*	PAINT, STD., WHITE, SOLID, 8"	GM	0.091		0.074												0.040				0.205		1.346	
*	PAINT, STD., WHITE, SOLID, CROSSWALK/RA, 12"	LF	220.5																		221		2745	
*	PAINT, STD., WHITE, SOLID, DIAG./CHEVRON, 18"	LF	194.6		275.7												37.7				508		2741	
*	PAINT, WHITE, SOLID, STOP LINES/CROSSWALK, 24"	LF	29.5																		30		546	
*	PAINT, STD., WHITE, SKIP, 6" (10/30)	GM	0.106		0.030																0.136		3.417	
*	PAINT, STD., WHITE, GUIDE LINE, 6" (2/4)	GM	0.047		0.008				0.029												0.084		0.640	
*	PAINT, STD., MESSAGE OR SYMBOL (MERGE)	EA																					5	
*	PAINT, STD., ARROWS	EA																			11		96	
*	PAINT, STD., ARROWS (LANE REDUCTION)	EA																						
*	PAINT, STD., ARROWS (LEFT)	EA	3		3				2								1							
*	PAINT, STD., ARROWS (RIGHT)	EA							2															
*	PAINT, STD., ARROWS (RIGHT/THRU)	EA																						
*	PAINT, STD., YELLOW, SOLID, 6"	GM	0.180		0.251		0.142		0.209		0.209		0.217		0.182		0.037				1.427		4.728	
*	PAINT, STD., YELLOW, SOLID, 8"	GM															0.071				0.071		0.190	
*	PAINT, STD., YELLOW, SOLID, DIAG/CHEVRONS, 18"	LF	76.6		20.9		21.2										279.5				398		665	
*	PAINT, STD., YELLOW, GUIDE LINE, 6" (2/4), EXTENSION LINE, 6" (6/10)	GM																			0.072		0.312	
*	PAINT, STD., YELLOW, GUIDE LINE, 6" (2/4)	GM																						
*	PAINT, STD., YELLOW, EXTENSION LINE, 6" (6/10)	GM	0.072																					
0710 11190	PAINT, STD., WHITE, ISLAND NOSE	SF																					20	
0710 11290	PAINT, STD., YELLOW, ISLAND NOSE	SF	158.6																		159		758	
0711 11123	THERMO., STD., WHITE, SOLID, CROSSWALK/RA, 12"	LF	220.5																		221		2745	
0711 11124	THERMO., STD., WHITE, SOLID, DIAG./CHEVRONS, 18"	LF	194.6		275.7												37.7				508		2741	
0711 11125	THERMO., STD., WHITE, SOLID, STOP LINE, 24"	LF	29.5																		30		546	
0711 11141	THERMO., STD., WHITE, GUIDE LINE, 6" (2/4)	GM	0.047		0.008				0.029												0.084		0.640	
0711 11160	THERMO., STD., MESSAGE OR SYMBOL (MERGE)	EA																					5	
0711 11170	THERMO., STD., ARROWS	EA																			11		96	
	THERMO., STD., ARROWS (LANE REDUCTION)	EA																						
	THERMO., STD., ARROWS (LEFT)	EA	3		3				2								1							
	THERMO., STD., ARROWS (RIGHT)	EA							2															
	THERMO., STD., ARROWS (RIGHT/THRU)	EA																						
0711 11224	THERMO., STD., YELLOW, SOLID, DIAG./CHEVRONS, 18"	LF	76.6		20.9		21.2										279.5				398		665	
0711 11241	THERMO., STD., YELLOW, GUIDE LINE, 6" (2/4), EXTENSION LINE, 6" (6/10)	GM																			0.072		0.312	
	THERMO., STD., YELLOW, GUIDE LINE, 6" (2/4)	GM																						
	THERMO., STD., YELLOW, EXTENSION LINE, 6" (6/10)	GM	0.072																					
0711 14160	THERMO., PREFORMED, MESSAGE OR SYMBOL (BIKE)	EA	2		2				1												5		35	
0711 14170	THERMO., PREFORMED, ARROWS (BIKE)	EA																			4		35	
	THERMO., PREFORMED, ARROWS (BIKE) (THRU)	EA	2		2																			
	THERMO., PREFORMED, ARROWS (BIKE) (LEFT)	EA																						
0711 16101	THERMO., STD. - OTHER, WHITE, SOLID, 6"	GM	0.208		0.247		0.096		0.252		0.209		0.217		0.182						1.411		5.759	
0711 16102	THERMO., STD. - OTHER, WHITE, SOLID, 8"	GM	0.091		0.074												0.040				0.205		1.346	
0711 16131	THERMO., STD. - OTHER, WHITE, SKIP, 6" (10/30)	GM	0.106		0.030																0.136		3.417	
0711 16201	THERMO., STD. - OTHER, YELLOW, SOLID, 6"	GM	0.180		0.251		0.142		0.209		0.209		0.217		0.182		0.037				1.427		4.728	
0711 16202	THERMO., STD. - OTHER, YELLOW, SOLID, 8"	GM															0.071				0.071		0.190	

* THESE QUANTITIES ARE PAID FOR UNDER PAINTED PAVEMENT MARKINGS (FINAL SURFACE), LUMP SUM - ITEM NO. 710-90. THE QUANTITIES SHOWN ARE FOR ONE APPLICATION; SEE SPECIFICATION 710 FOR THE NUMBER OF APPLICATIONS REQUIRED.


REVISIONS				DAVID DOUGLAS ASSOCIATES, INC. CIVIL ENGINEERS - LAND PLANNERS - CONTRACT ADMINISTRATORS 1821 Victoria Ave, Fort Myers, Florida 33901 Ph. 239-337-3330 Web: www.ddai-engineers.com Certificate of Authorization No. 7568 George R. Brinson, Jr., P.E. #47607	LEE COUNTY DEPARTMENT OF TRANSPORTATION			TABULATION OF QUANTITIES	SHEET NO. S-4
DATE	DESCRIPTION	DATE	DESCRIPTION		ROAD	COUNTY	DDAI PROJ. NO.		
					ALICO RD.	LEE	13-0105		

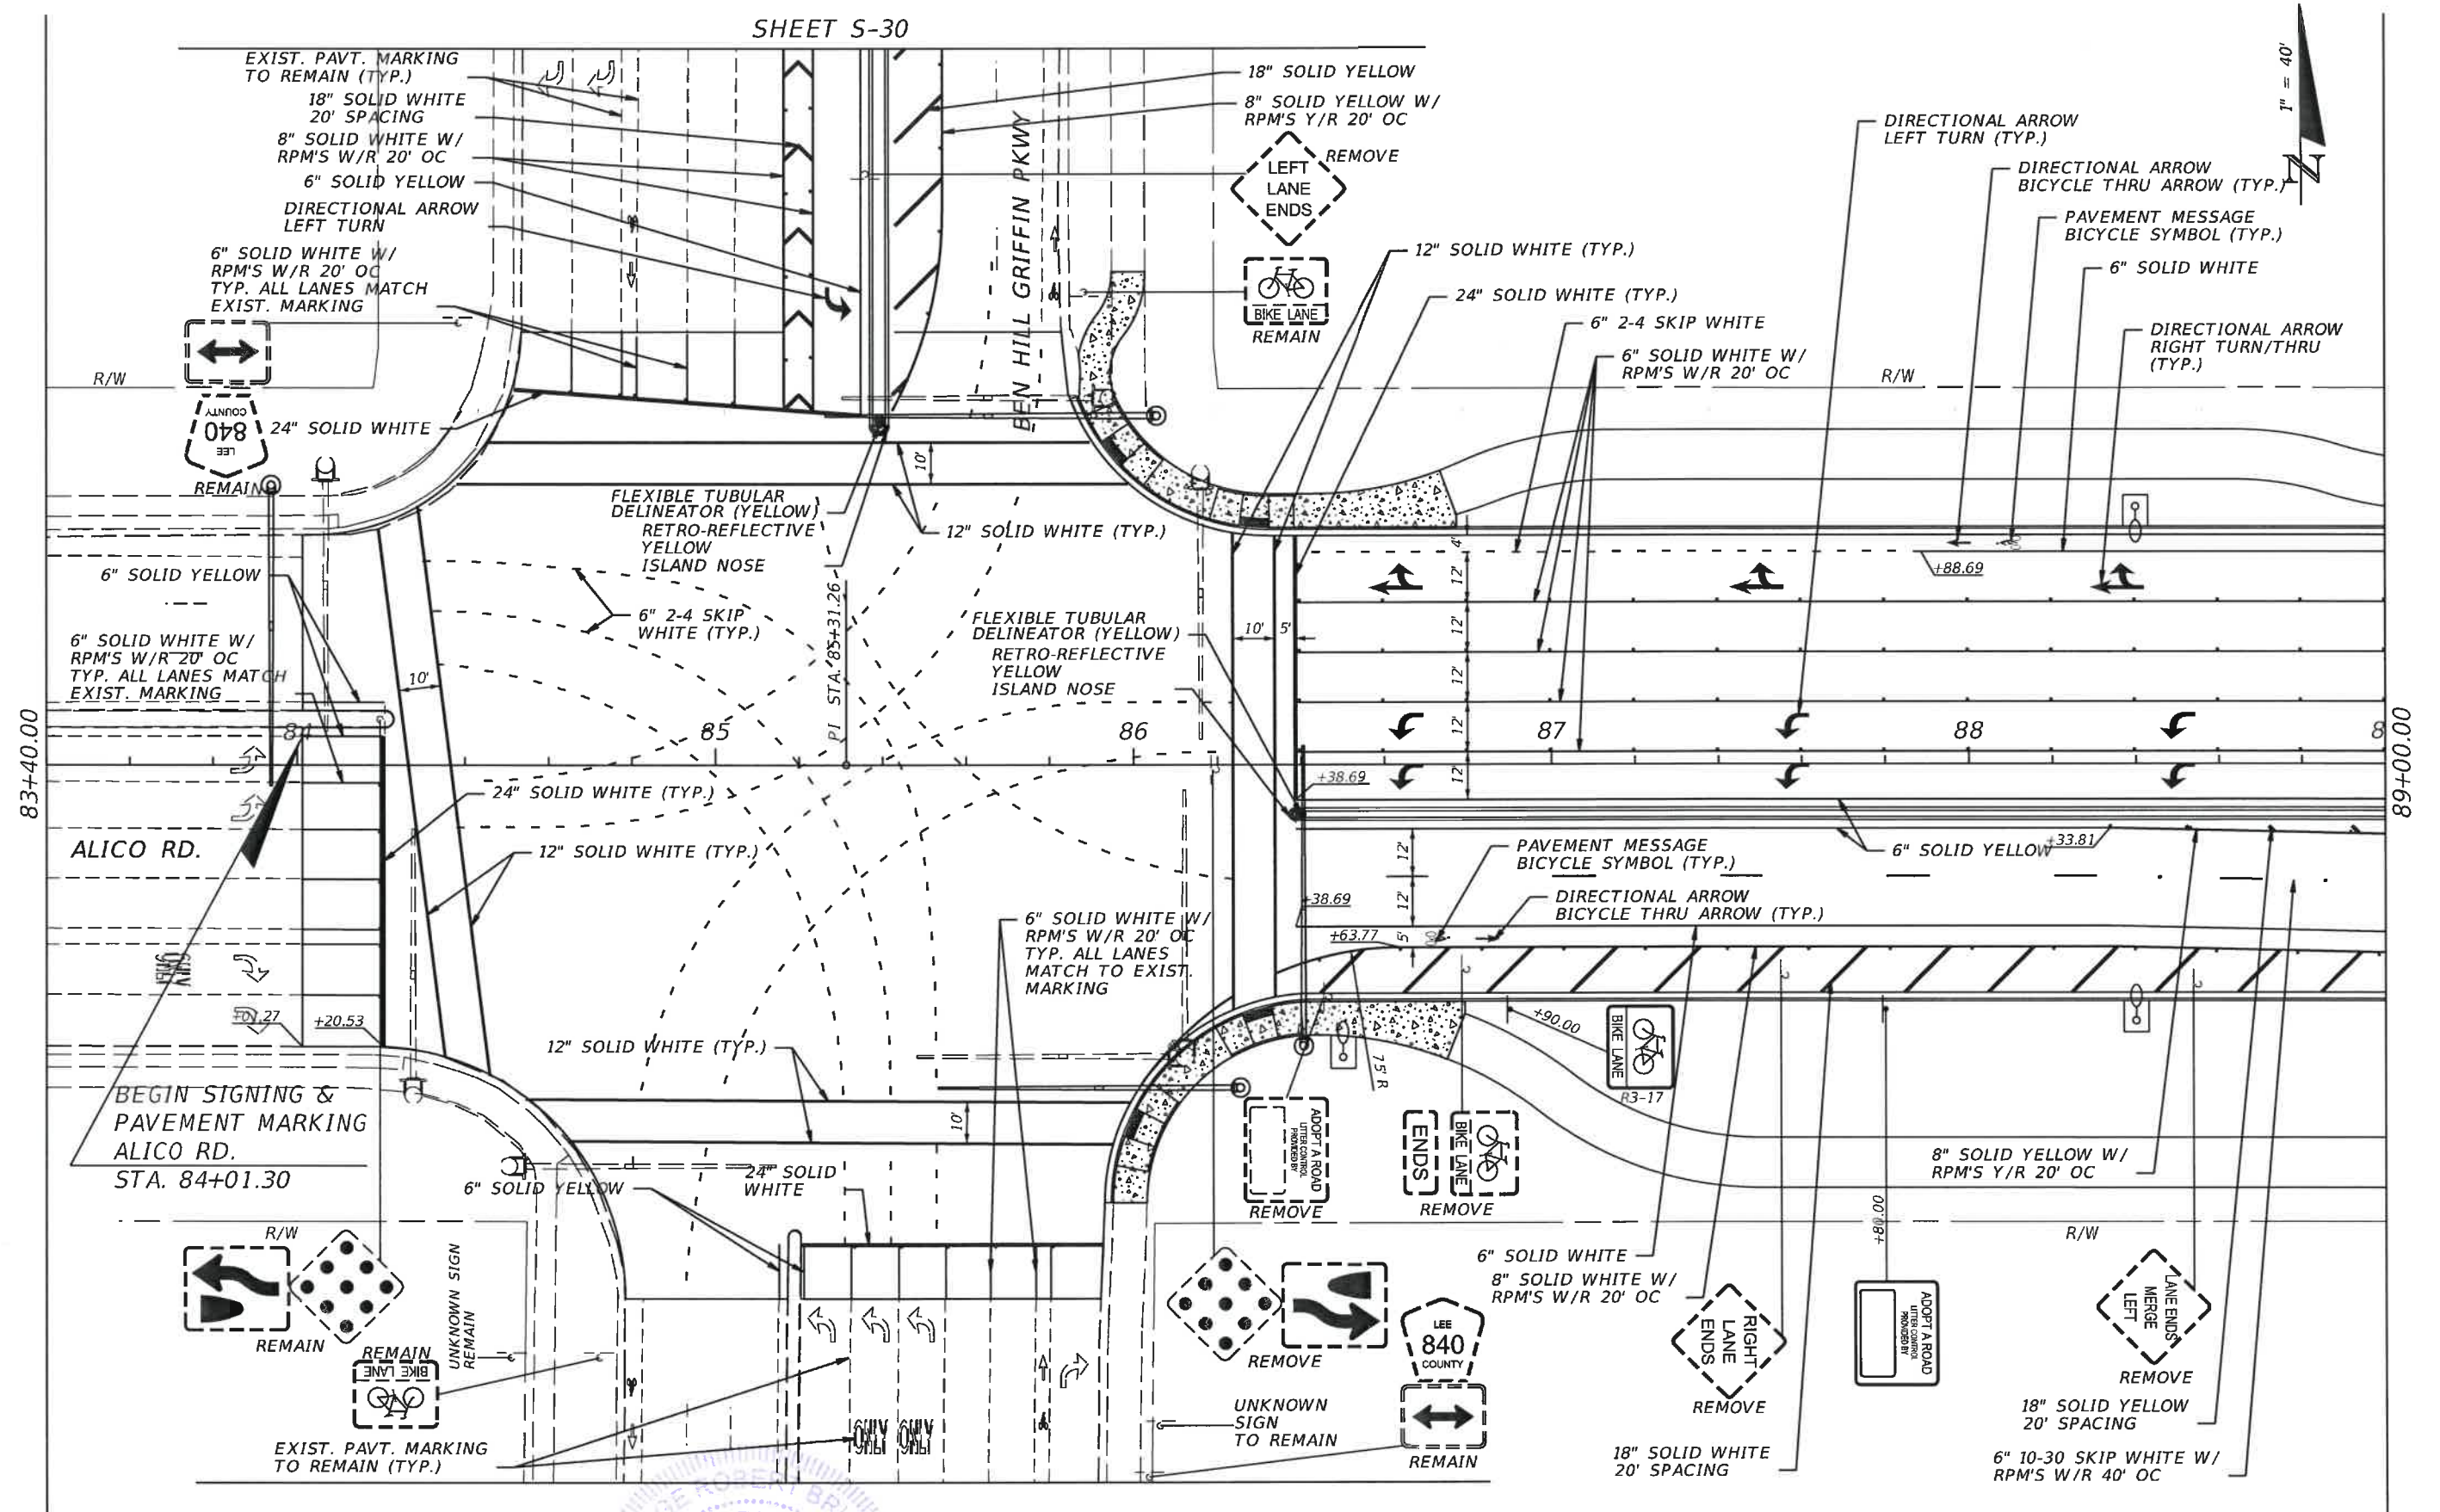


REVISIONS				LEE COUNTY DEPARTMENT OF TRANSPORTATION			SIGNING AND PAVEMENT MARKING PLAN	SHEET NO. S-5
DATE	DESCRIPTION	DATE	DESCRIPTION	ROAD	COUNTY	DDAI PROJ. NO.		
				ALICO RD.	LEE	13-0105		


DAVID DOUGLAS ASSOCIATES, INC.
CIVIL ENGINEERS - LAND PLANNERS - CONTRACT ADMINISTRATORS
1821 Victoria Ave, Fort Myers, Florida 33901
Ph. 239-337-3330
Web: www.ddai-engineers.com
Certificate of Authorization No. 7588
George R. Brinson, Jr., P.E. #47607




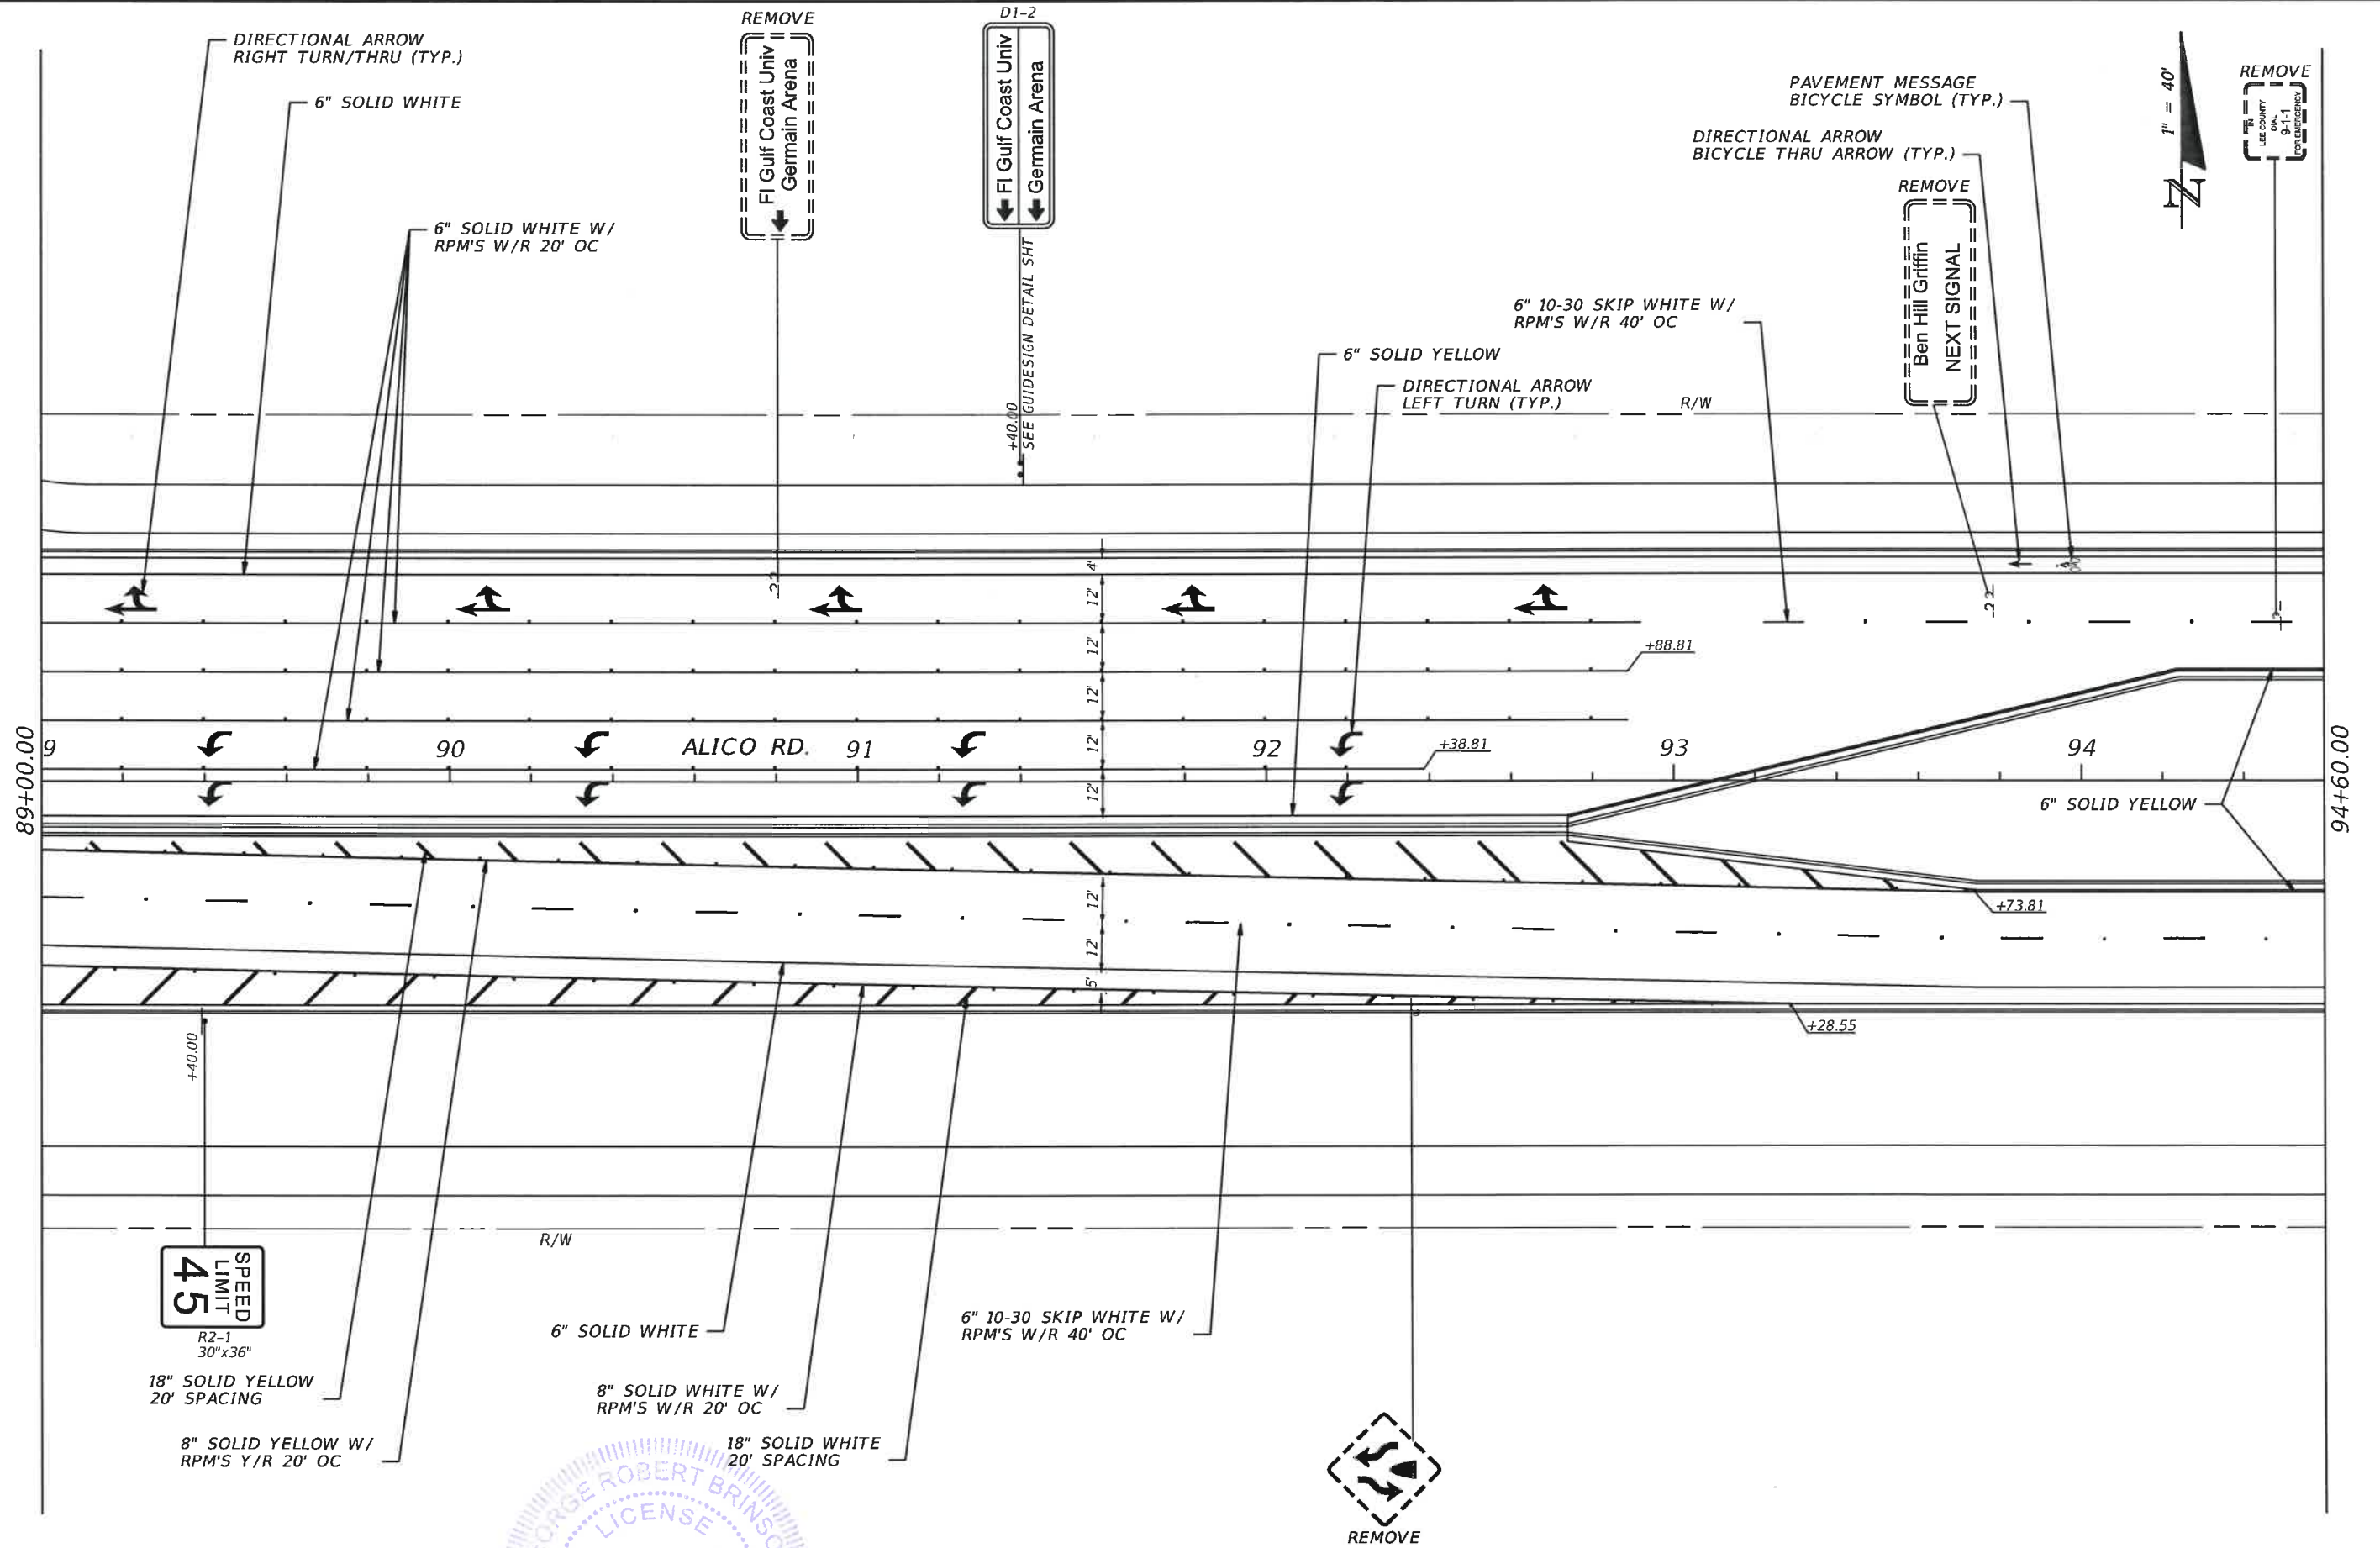

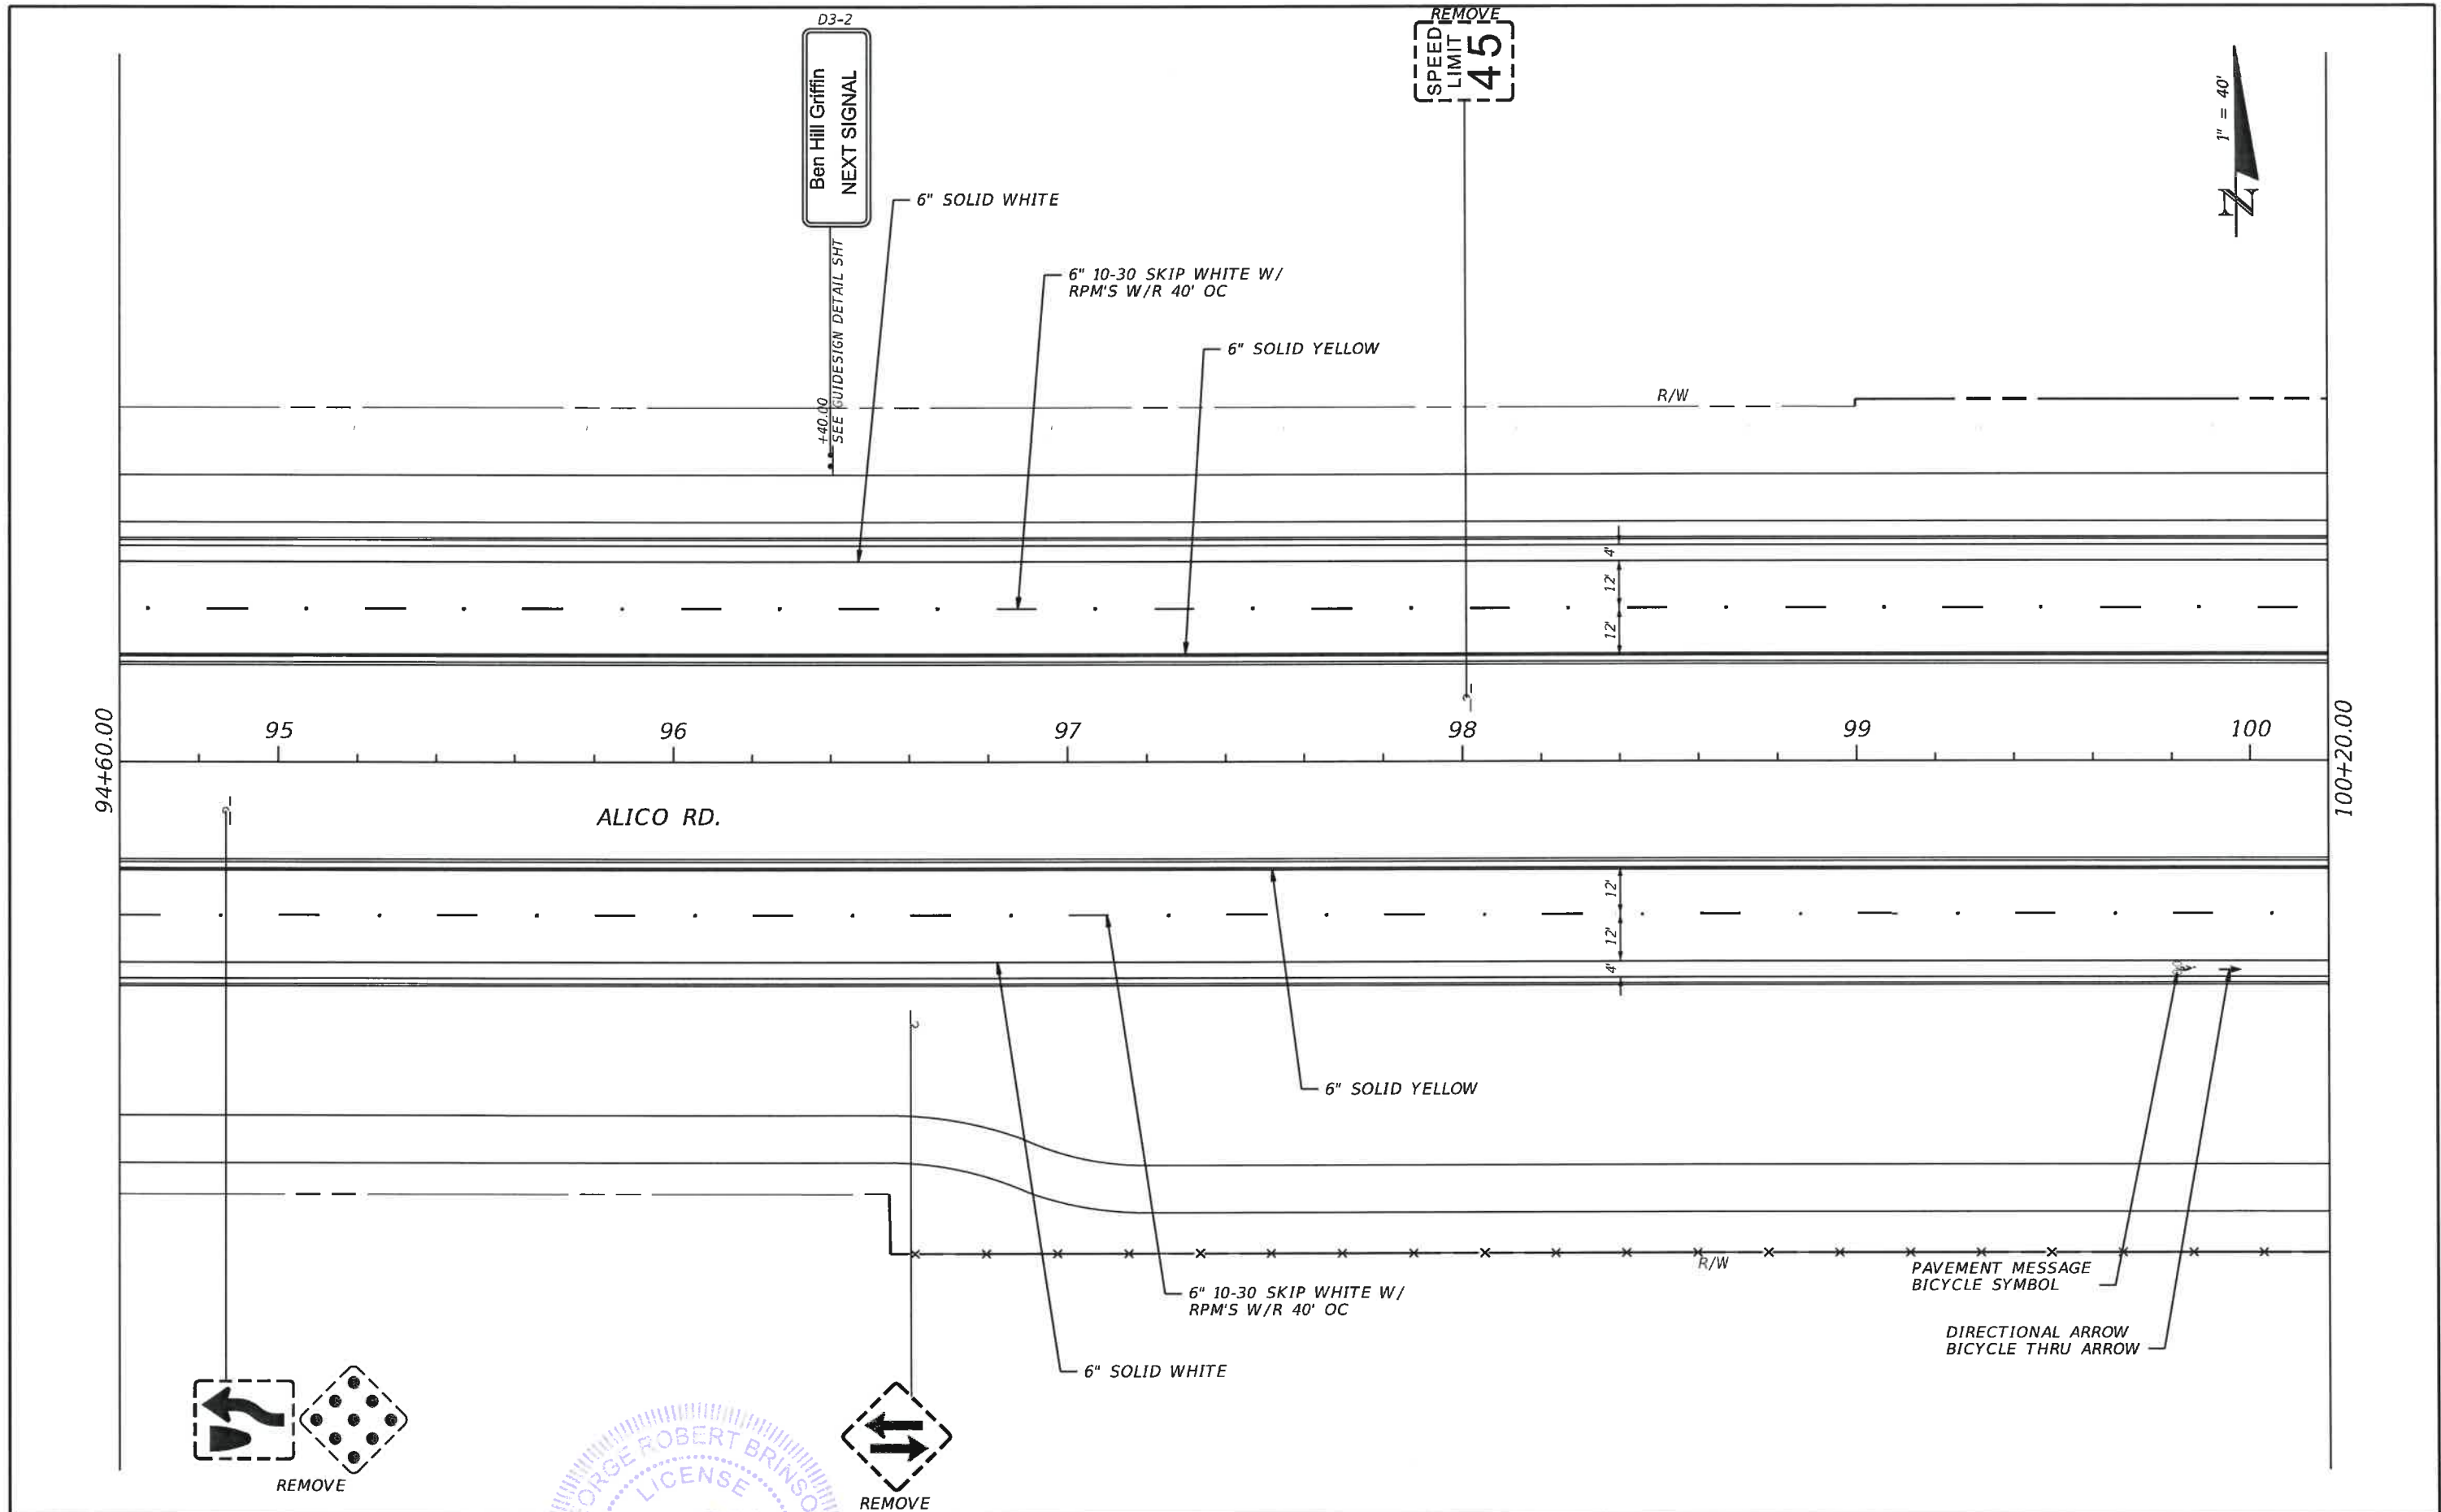


REVISIONS				DAVID DOUGLAS ASSOCIATES, INC. CIVIL ENGINEERS • LAND PLANNERS • CONTRACT ADMINISTRATORS 1821 Victoria Ave, Fort Myers, Florida 33901 Ph. 239-337-3330 Web: www.ddai-engineers.com Certificate of Authorization No. 7568 George R. Brinson, Jr., P.E. #47607	LEE COUNTY			SIGNING AND PAVEMENT MARKING PLAN	SHEET NO. S-7
DATE	DESCRIPTION	DATE	DESCRIPTION		ROAD	COUNTY	DDAI PROJ. NO.		
					ALICO RD.	LEE	13-0105		

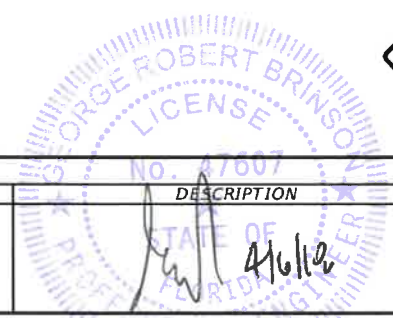

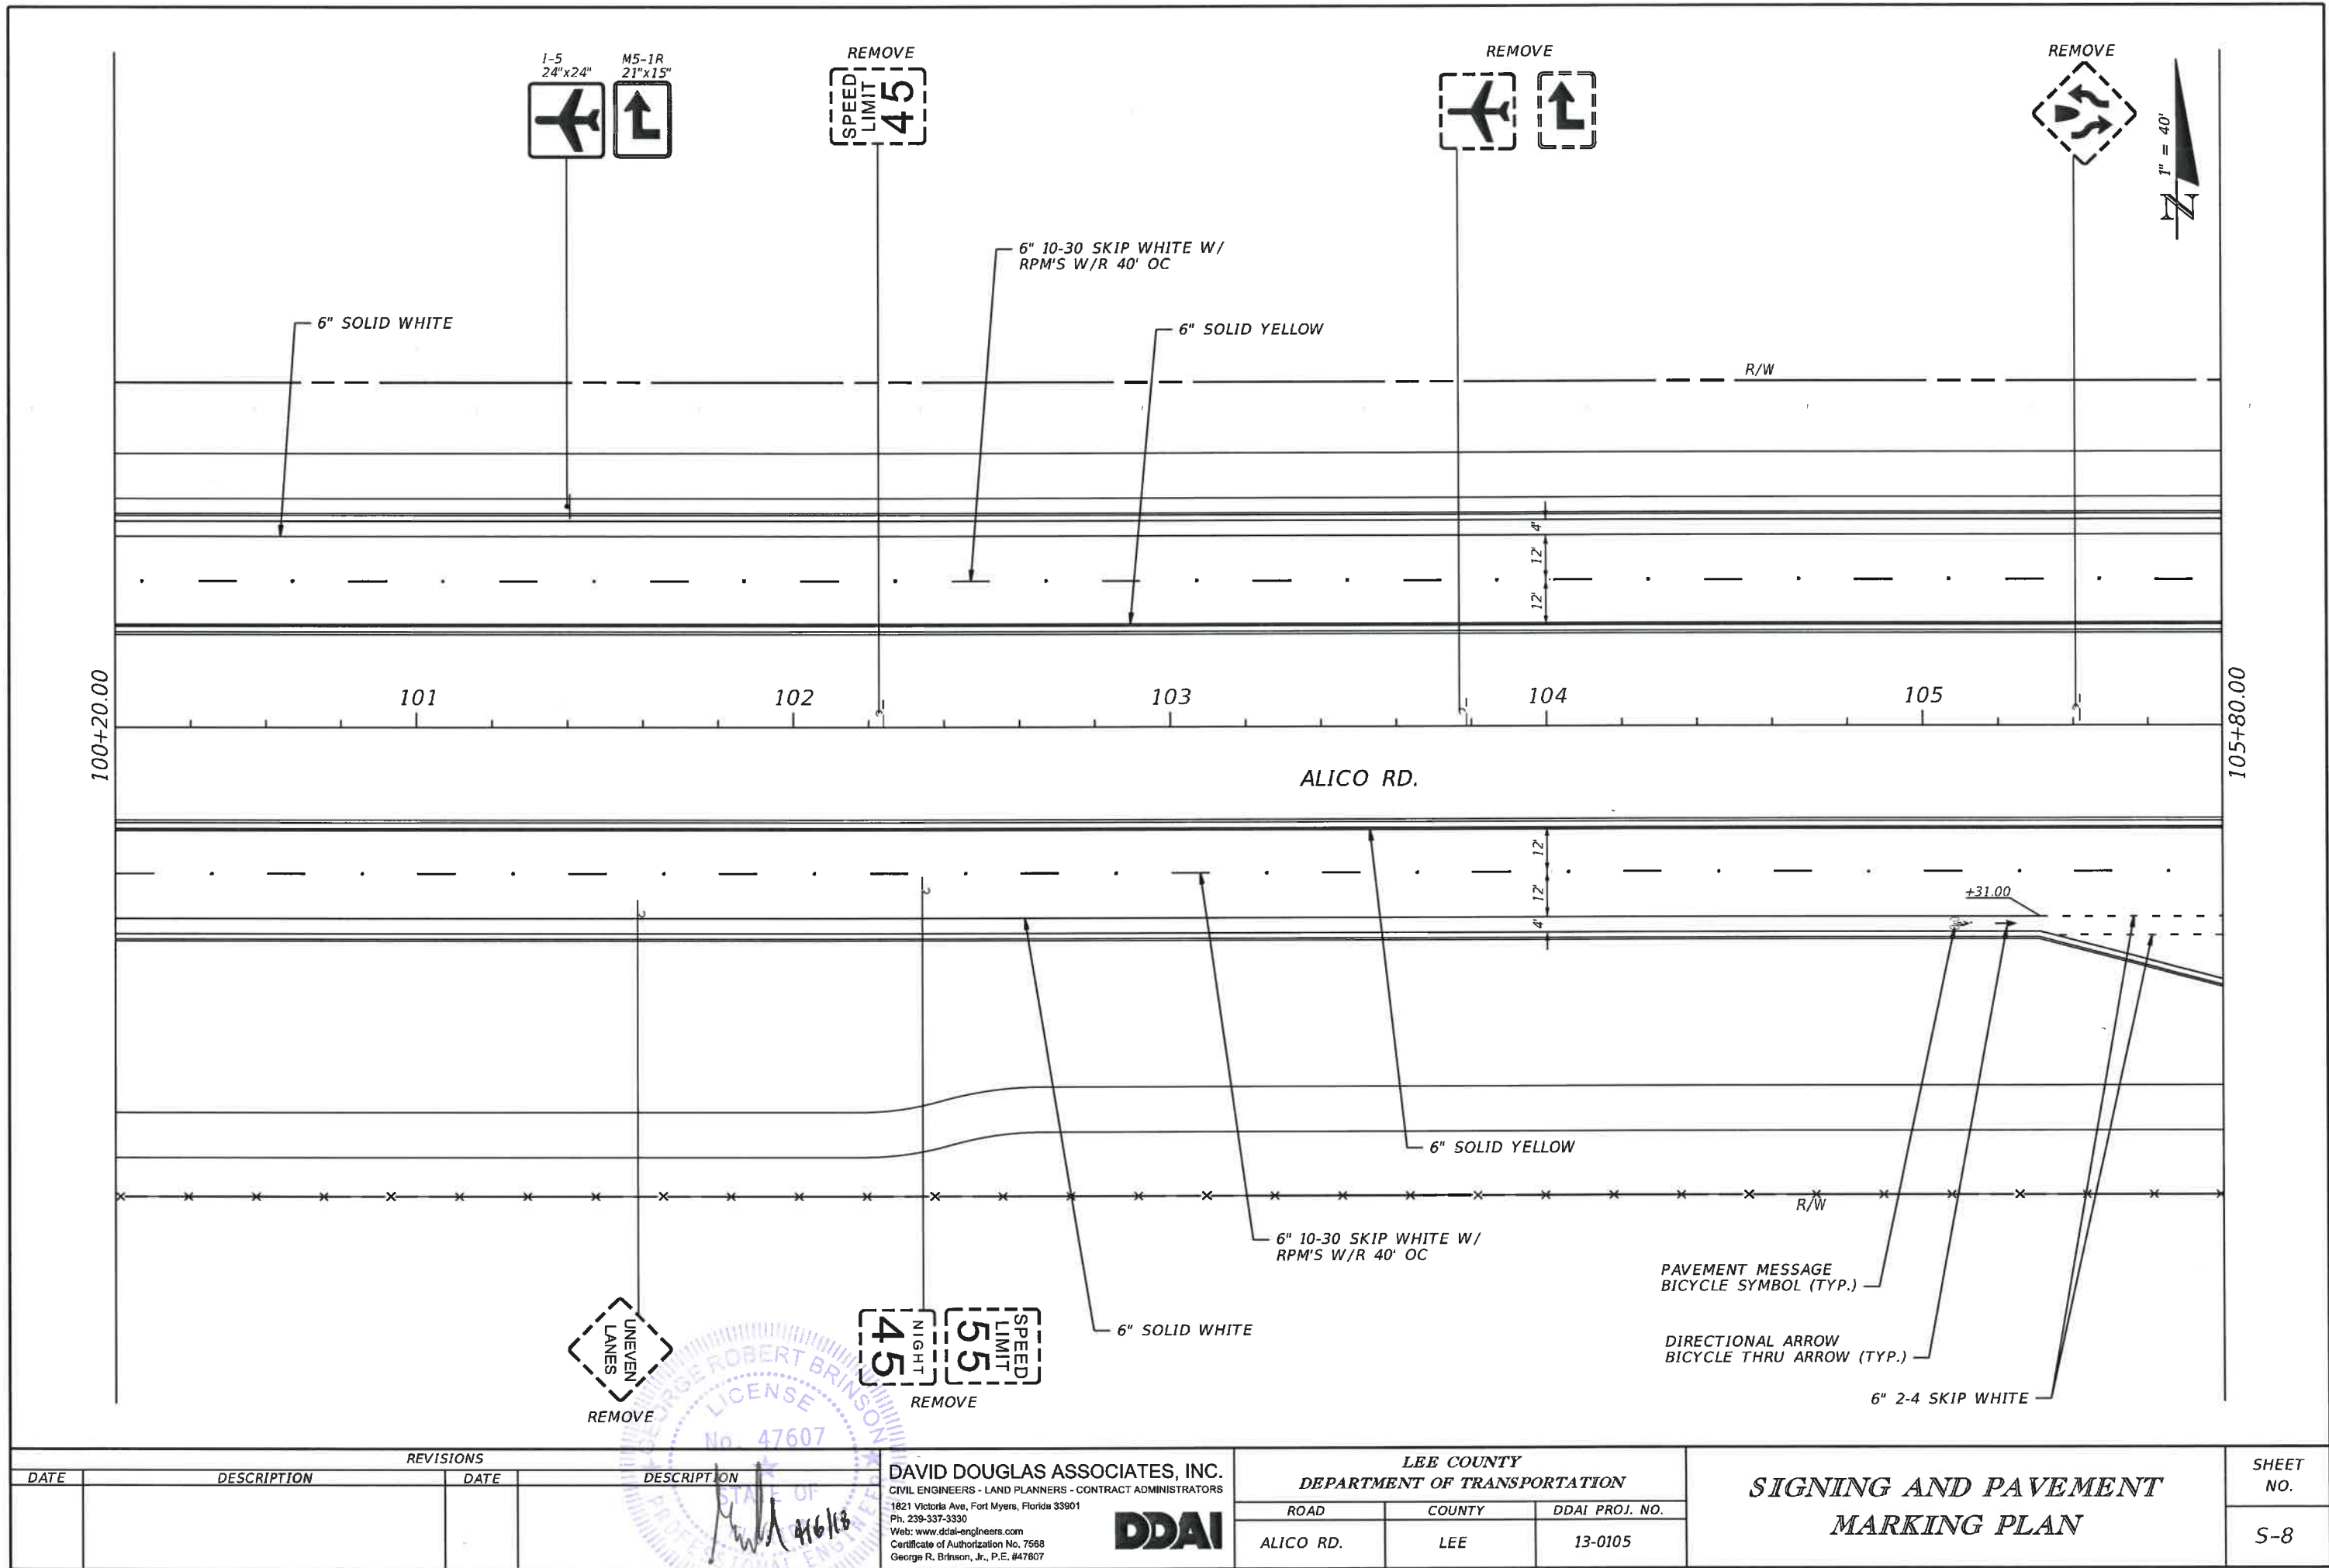

REVISIONS				DAVID DOUGLAS ASSOCIATES, INC. CIVIL ENGINEERS - LAND PLANNERS - CONTRACT ADMINISTRATORS 1821 Victoria Ave, Fort Myers, Florida 33901 Ph. 239-337-3390 Web: www.ddai-engineers.com Certificate of Authorization No. 7568 George R. Brinson, Jr., P.E. #47607		LEE COUNTY DEPARTMENT OF TRANSPORTATION			SIGNING AND PAVEMENT MARKING PLAN	SHEET NO.
DATE	DESCRIPTION	DATE	DESCRIPTION			ROAD	COUNTY	DDAI PROJ. NO.		
					ALICO RD.	LEE	13-0105	S-8		

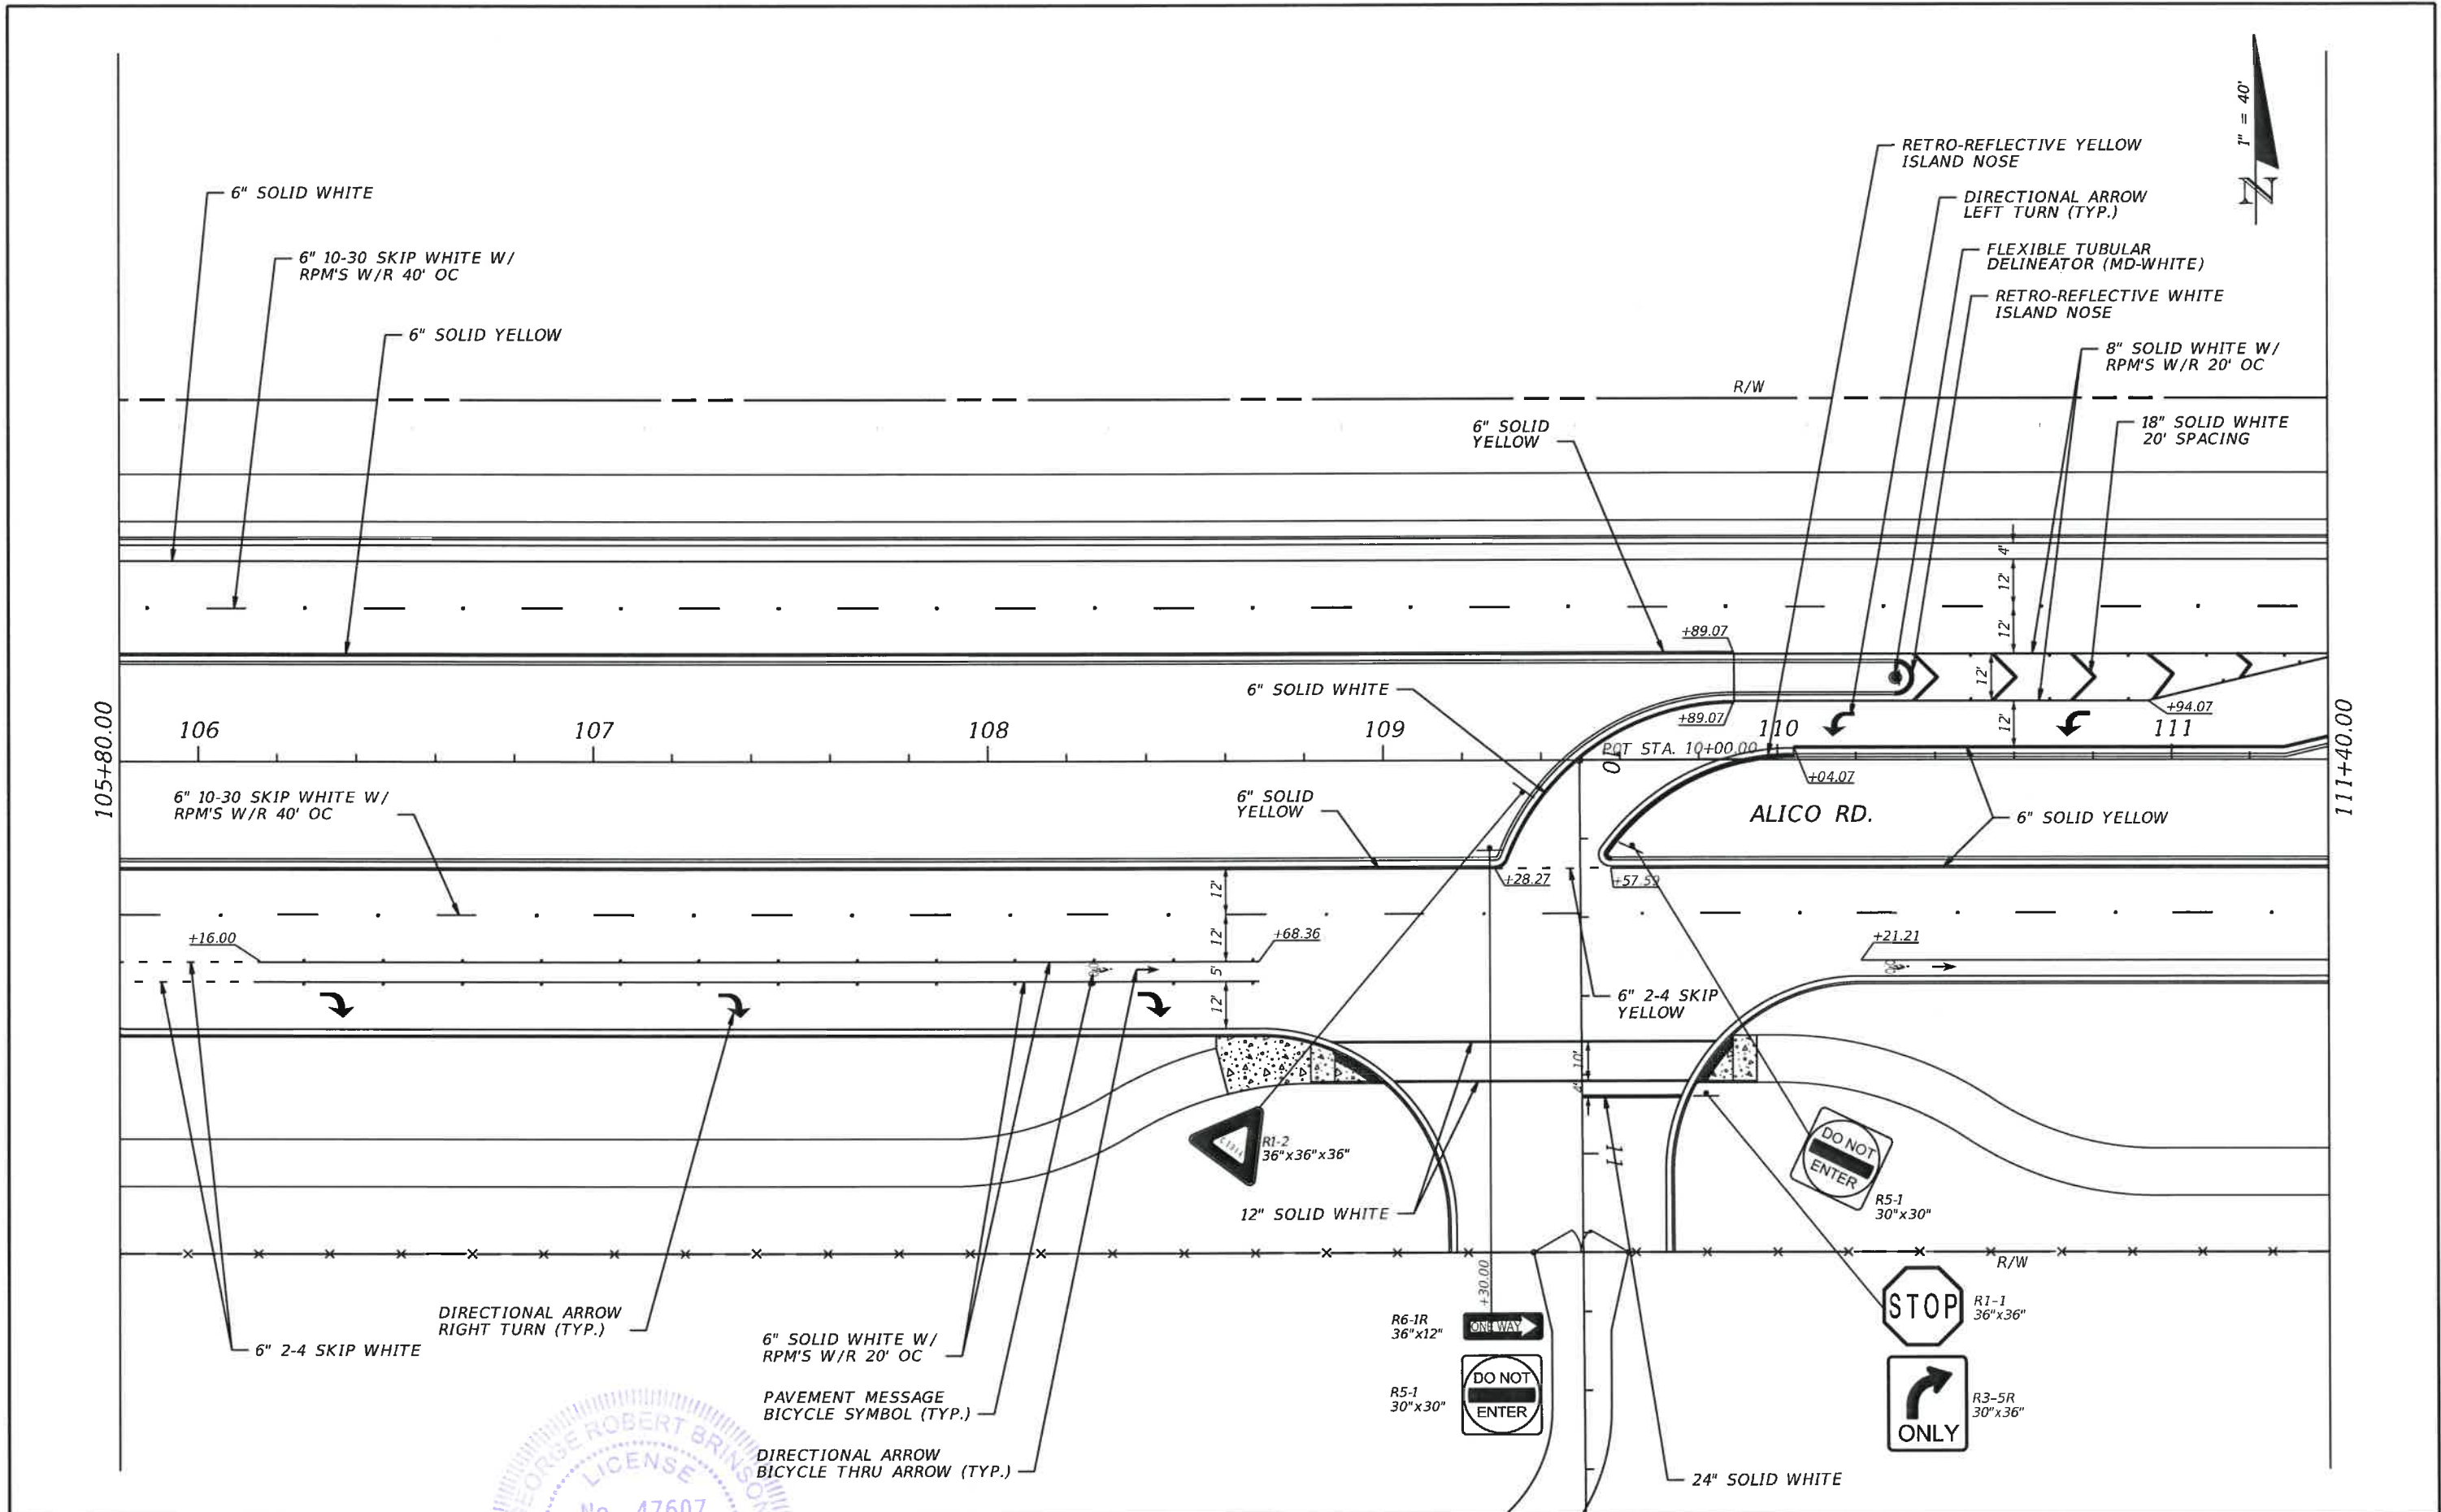


REVISIONS		DESCRIPTION		DAVID DOUGLAS ASSOCIATES, INC. CIVIL ENGINEERS - LAND PLANNERS - CONTRACT ADMINISTRATORS 1821 Victoria Ave, Fort Myers, Florida 33901 Ph. 239-337-3330 Web: www.ddal-engineers.com Certificate of Authorization No. 7568 George R. Brinson, Jr., P.E. #47607 DDAI	LEE COUNTY			SIGNING AND PAVEMENT MARKING PLAN	SHEET NO. S-9
DATE	DESCRIPTION	DATE	DESCRIPTION		ROAD	COUNTY	DDAI PROJ. NO.		
					ALICO RD.	LEE	13-0105		

DD-WKST-50


4/5/2018

8:24:11 AM


C:\Project\13-0105\signing\plansp01.dgn

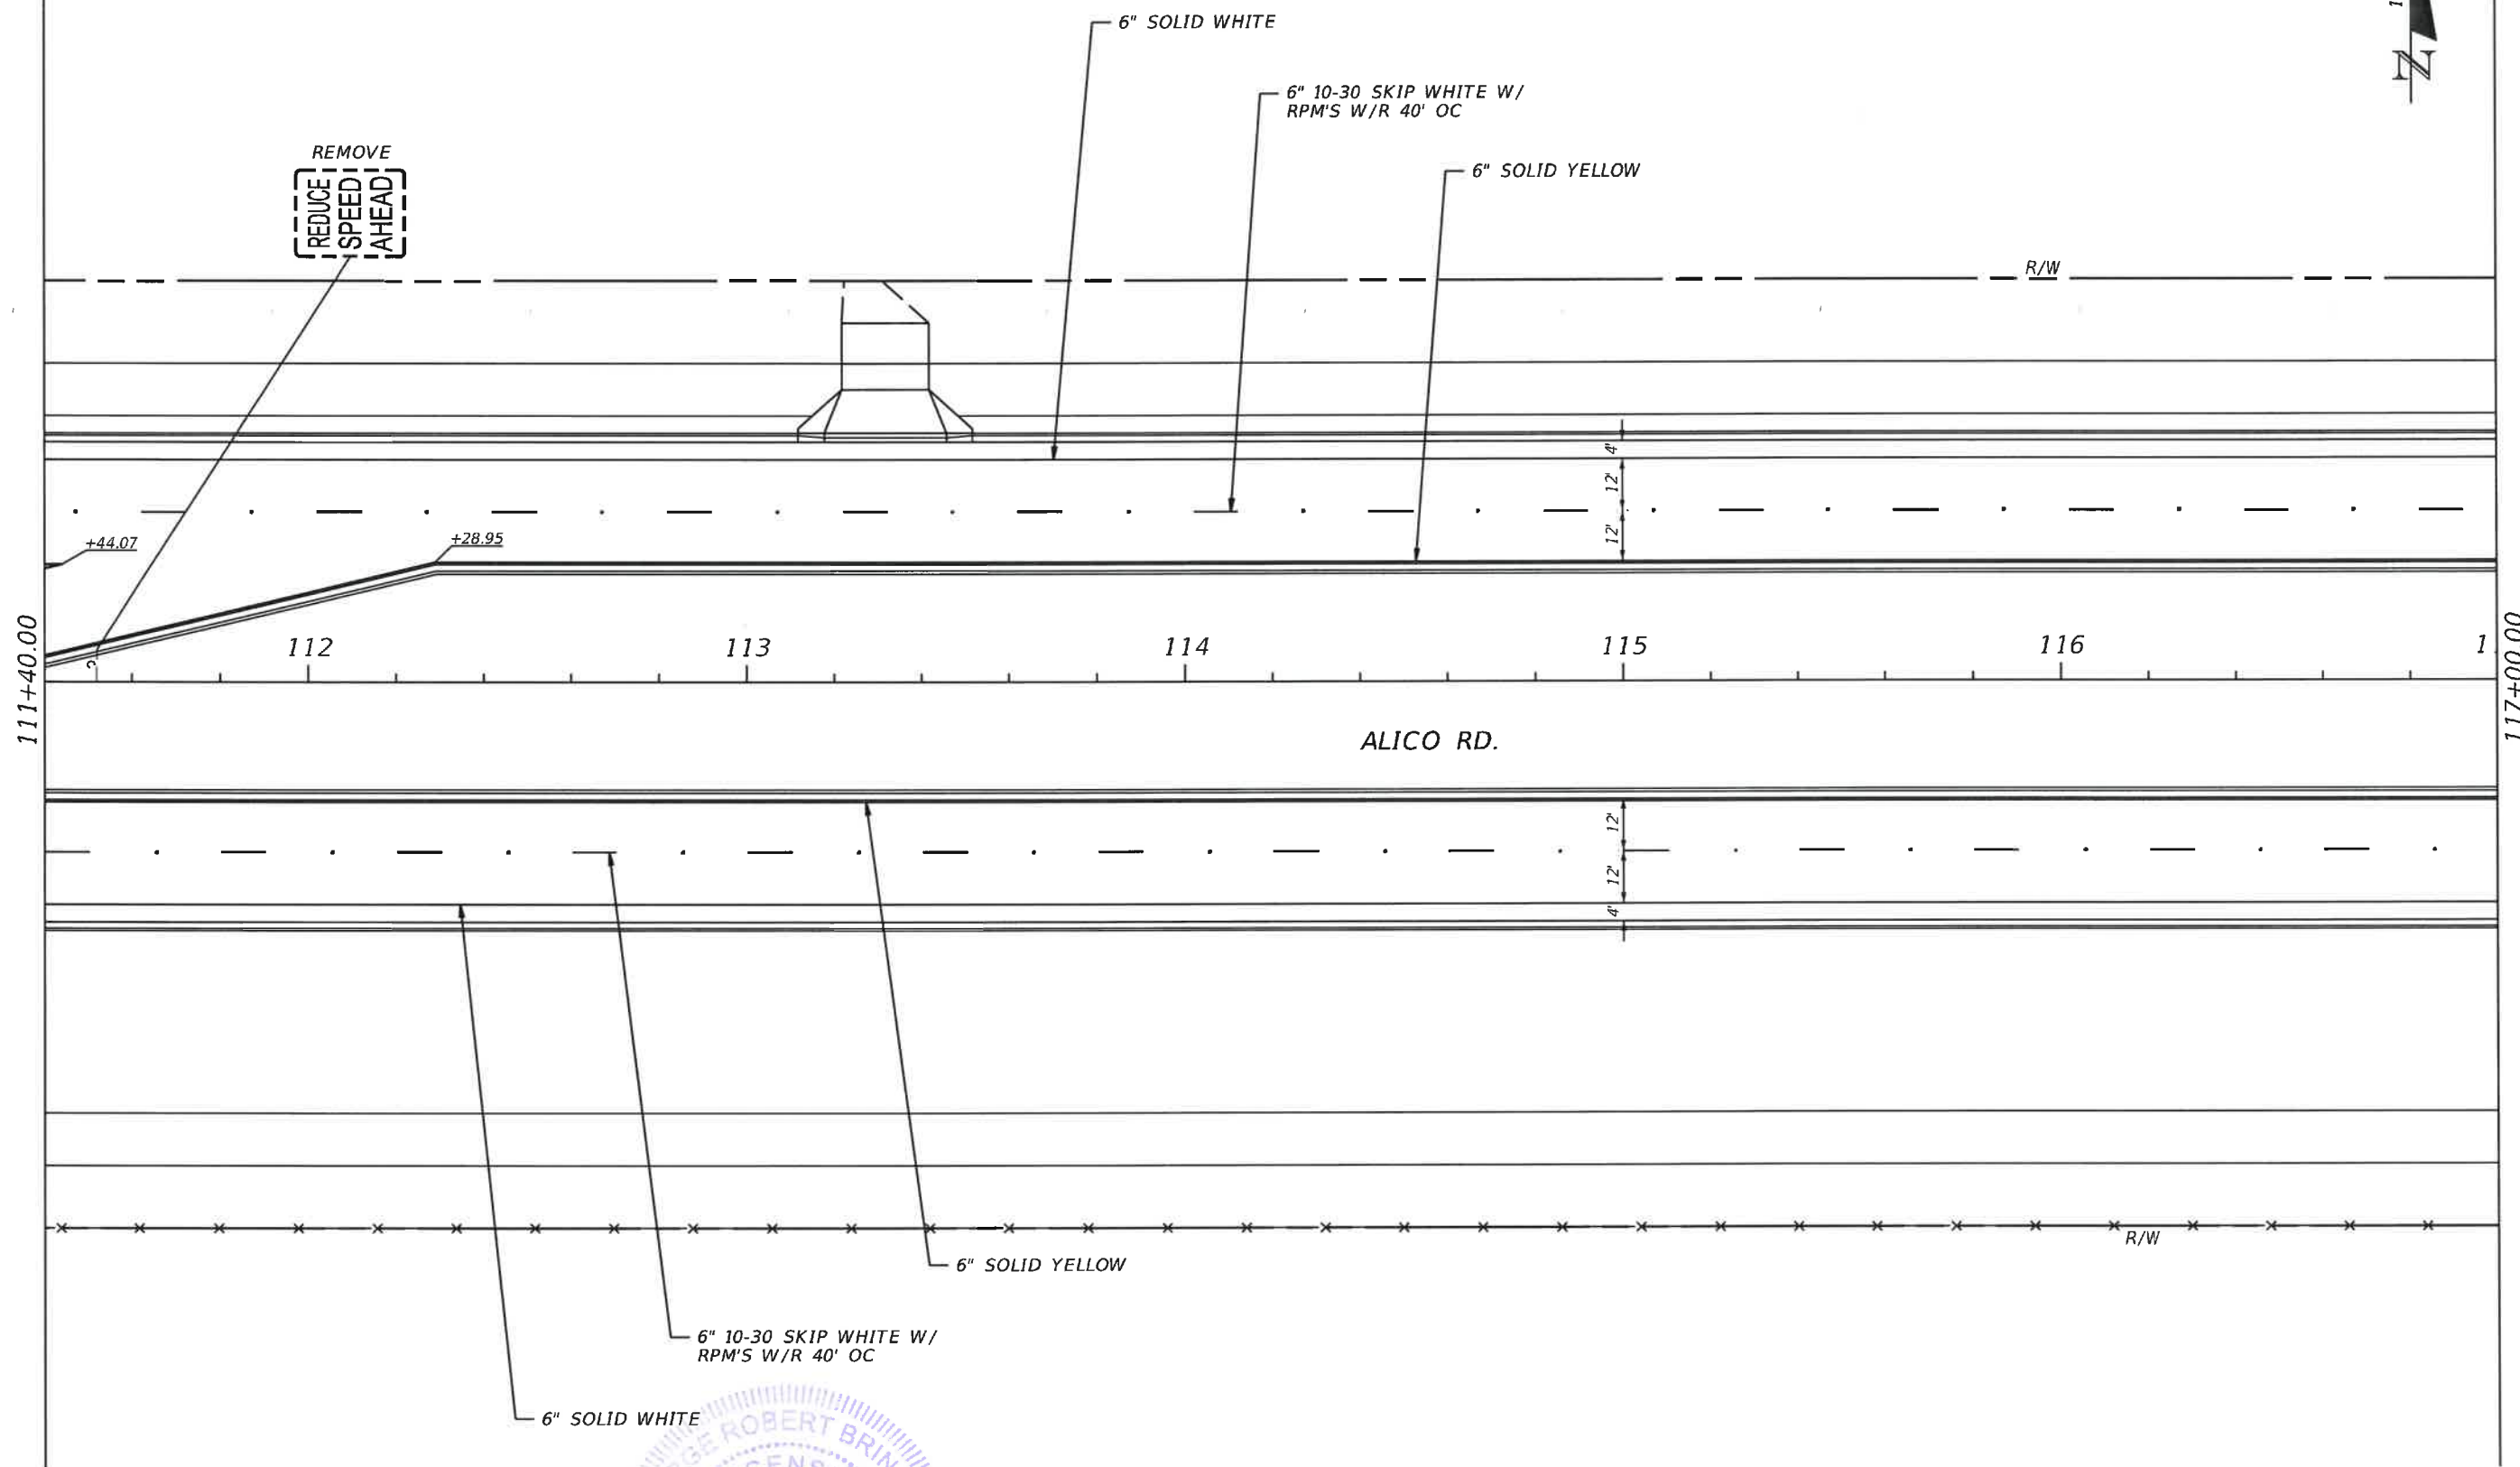


REVISIONS				DESCRIPTION	DAVID DOUGLAS ASSOCIATES, INC. CIVIL ENGINEERS - LAND PLANNERS - CONTRACT ADMINISTRATORS 1821 Victoria Ave, Fort Myers, Florida 33901 Ph. 239-337-3330 Web: www.ddai-engineers.com Certificate of Authorization No. 7588 George R. Brinson, Jr., P.E. #47607	LEE COUNTY DEPARTMENT OF TRANSPORTATION			SIGNING AND PAVEMENT MARKING PLAN	SHEET NO. S-10
DATE	DESCRIPTION	DATE				ROAD	COUNTY	DDAI PROJ. NO.		
						ALICO RD.	LEE	13-0105		

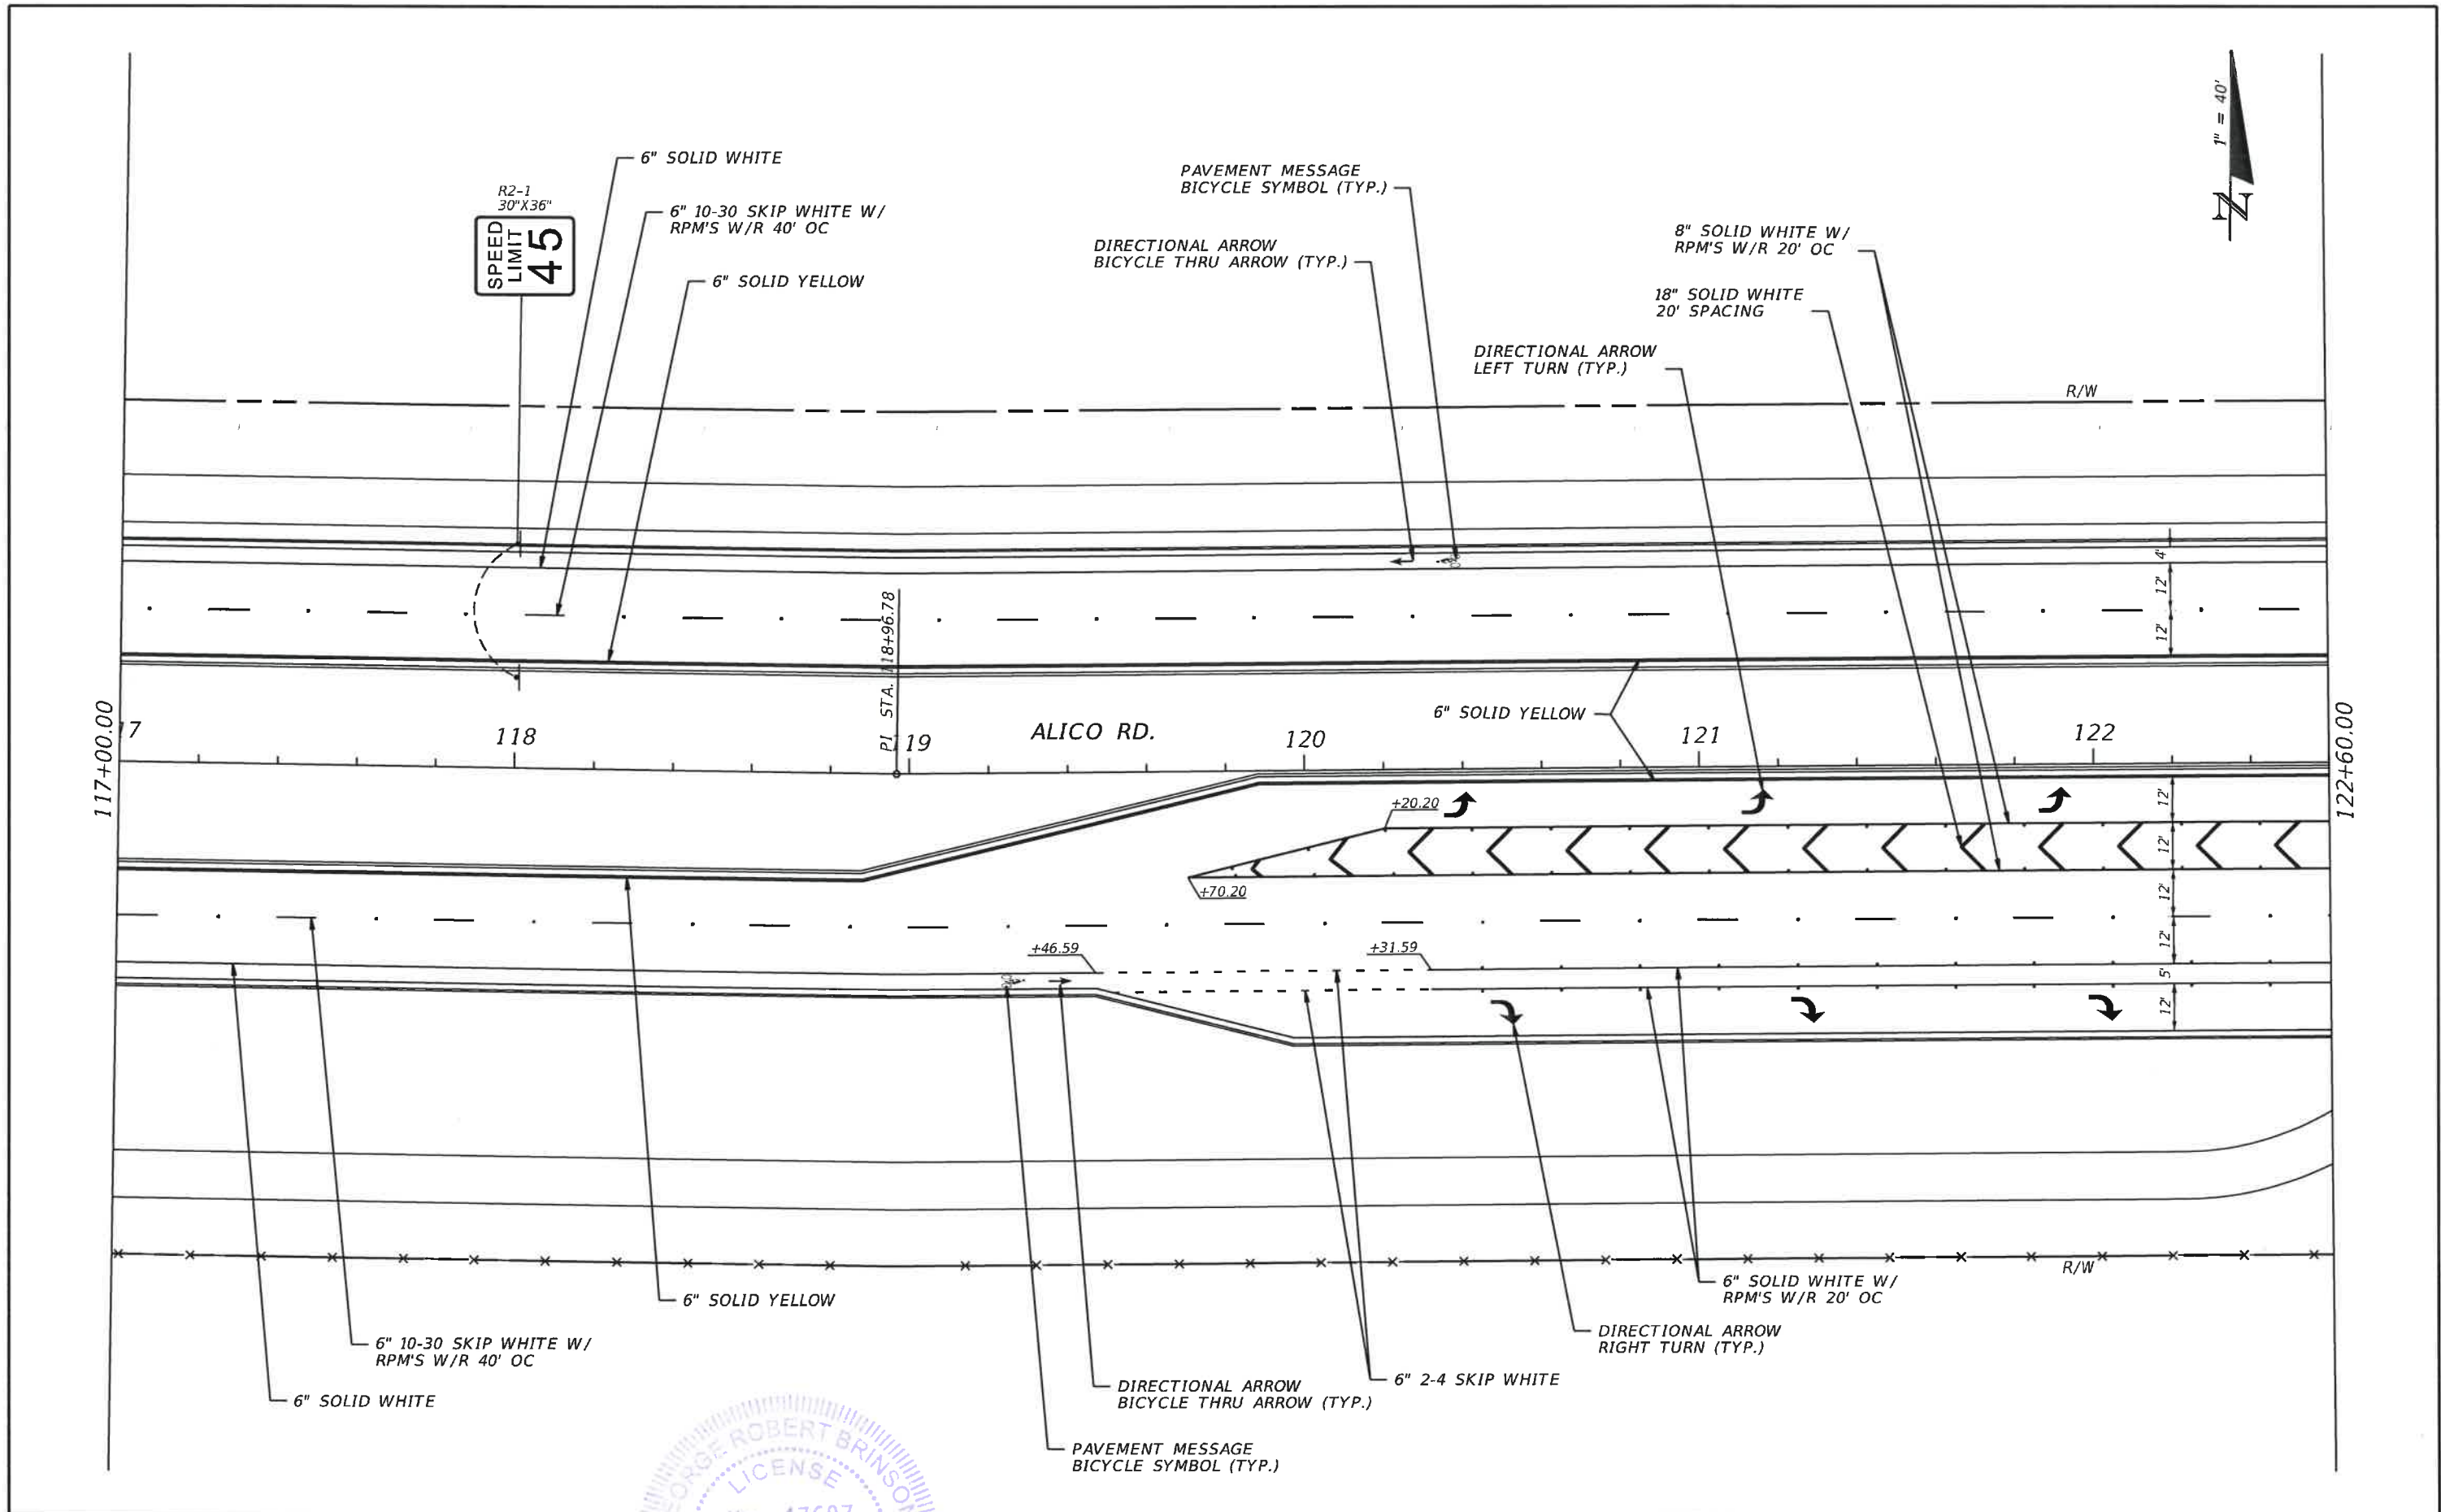

REVISIONS				DAVID DOUGLAS ASSOCIATES, INC. CIVIL ENGINEERS - LAND PLANNERS - CONTRACT ADMINISTRATORS 1821 Victoria Ave, Fort Myers, Florida 33901 Ph. 239-337-3330 Web: www.ddai-engineers.com Certificate of Authorization No. 7568 George R. Brinson, Jr., P.E. #47607	LEE COUNTY			SIGNING AND PAVEMENT MARKING PLAN	SHEET NO. S-11
DATE	DESCRIPTION	DATE	DESCRIPTION		ROAD	COUNTY	DDAI PROJ. NO.		
					ALICO RD.	LEE	13-0105		

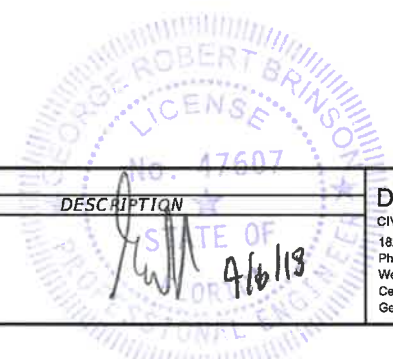

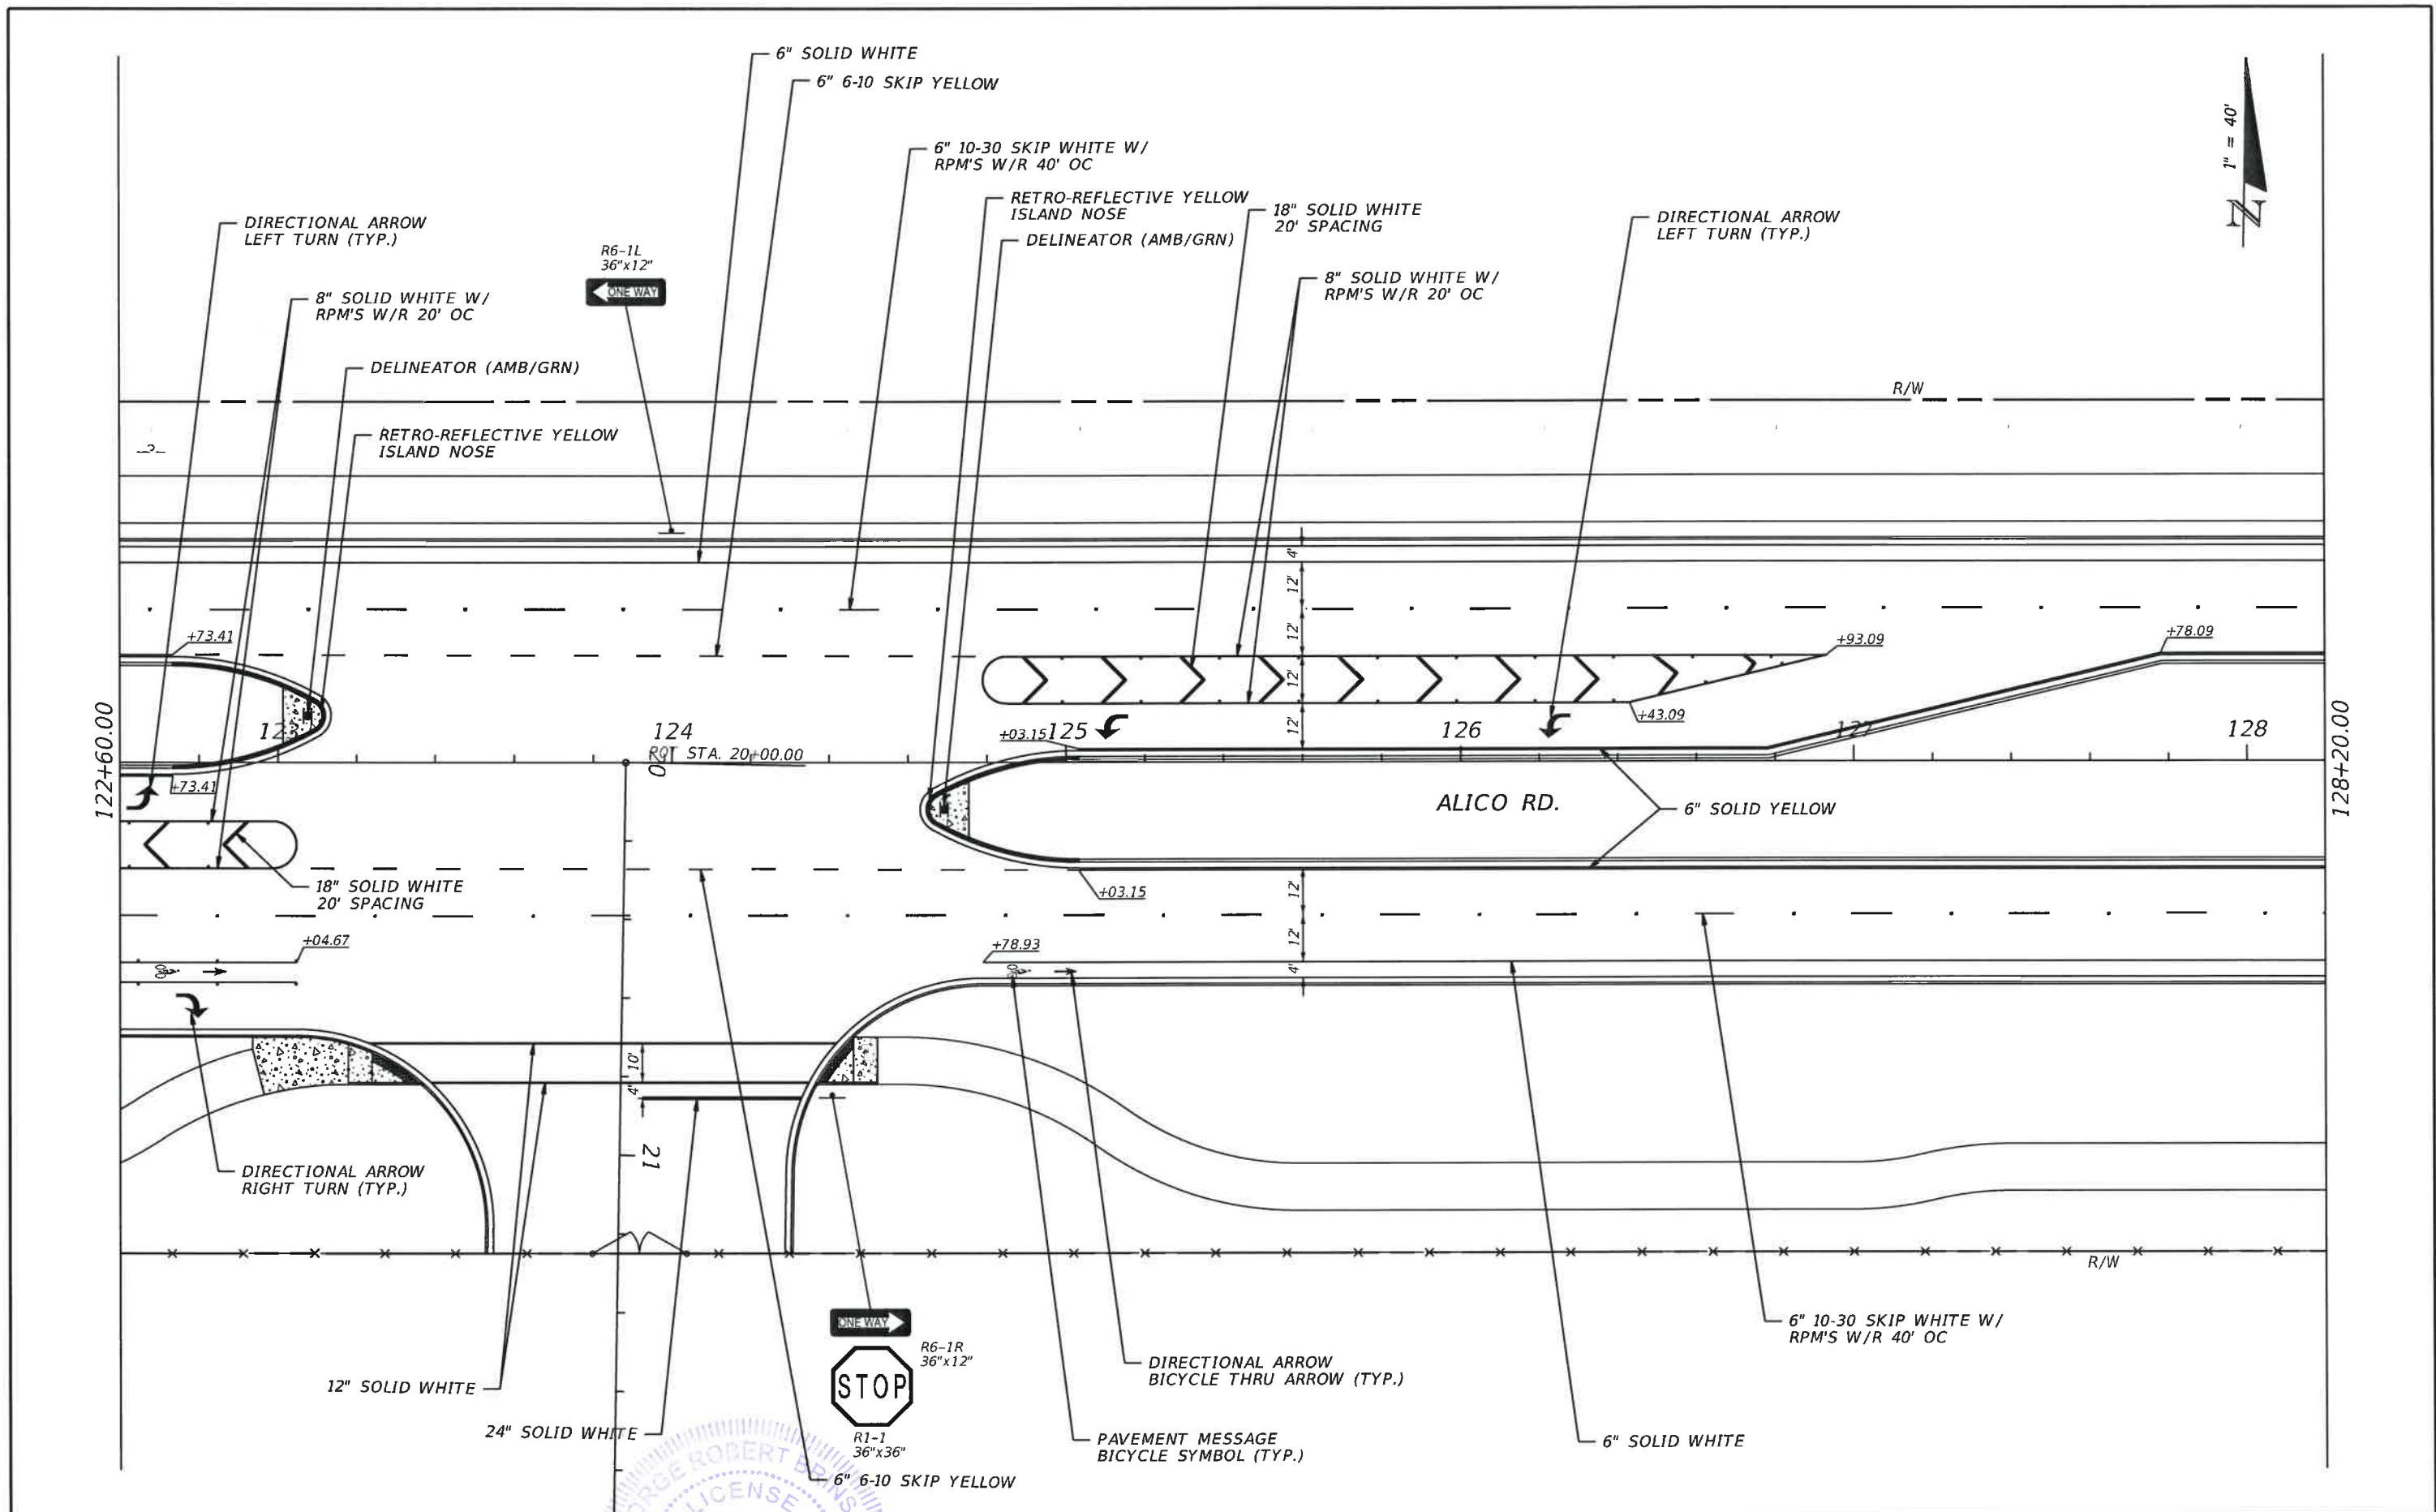


REVISIONS				DAVID DOUGLAS ASSOCIATES, INC. CIVIL ENGINEERS - LAND PLANNERS - CONTRACT ADMINISTRATORS 1821 Victoria Ave, Fort Myers, Florida 33901 Ph: 239-337-3330 Web: www.ddai-engineers.com Certificate of Authorization No. 7568 George R. Brinson, Jr., P.E. #47607		LEE COUNTY DEPARTMENT OF TRANSPORTATION			SIGNING AND PAVEMENT MARKING PLAN	SHEET NO.
DATE	DESCRIPTION	DATE	DESCRIPTION			ROAD	COUNTY	DDAI PROJ. NO.		S-12
					ALICO RD.	LEE	13-0105			

DD-WKST-50

4/5/2018

8:24:13 AM


C:\Project\13-0105\signing\plansp01.dgn

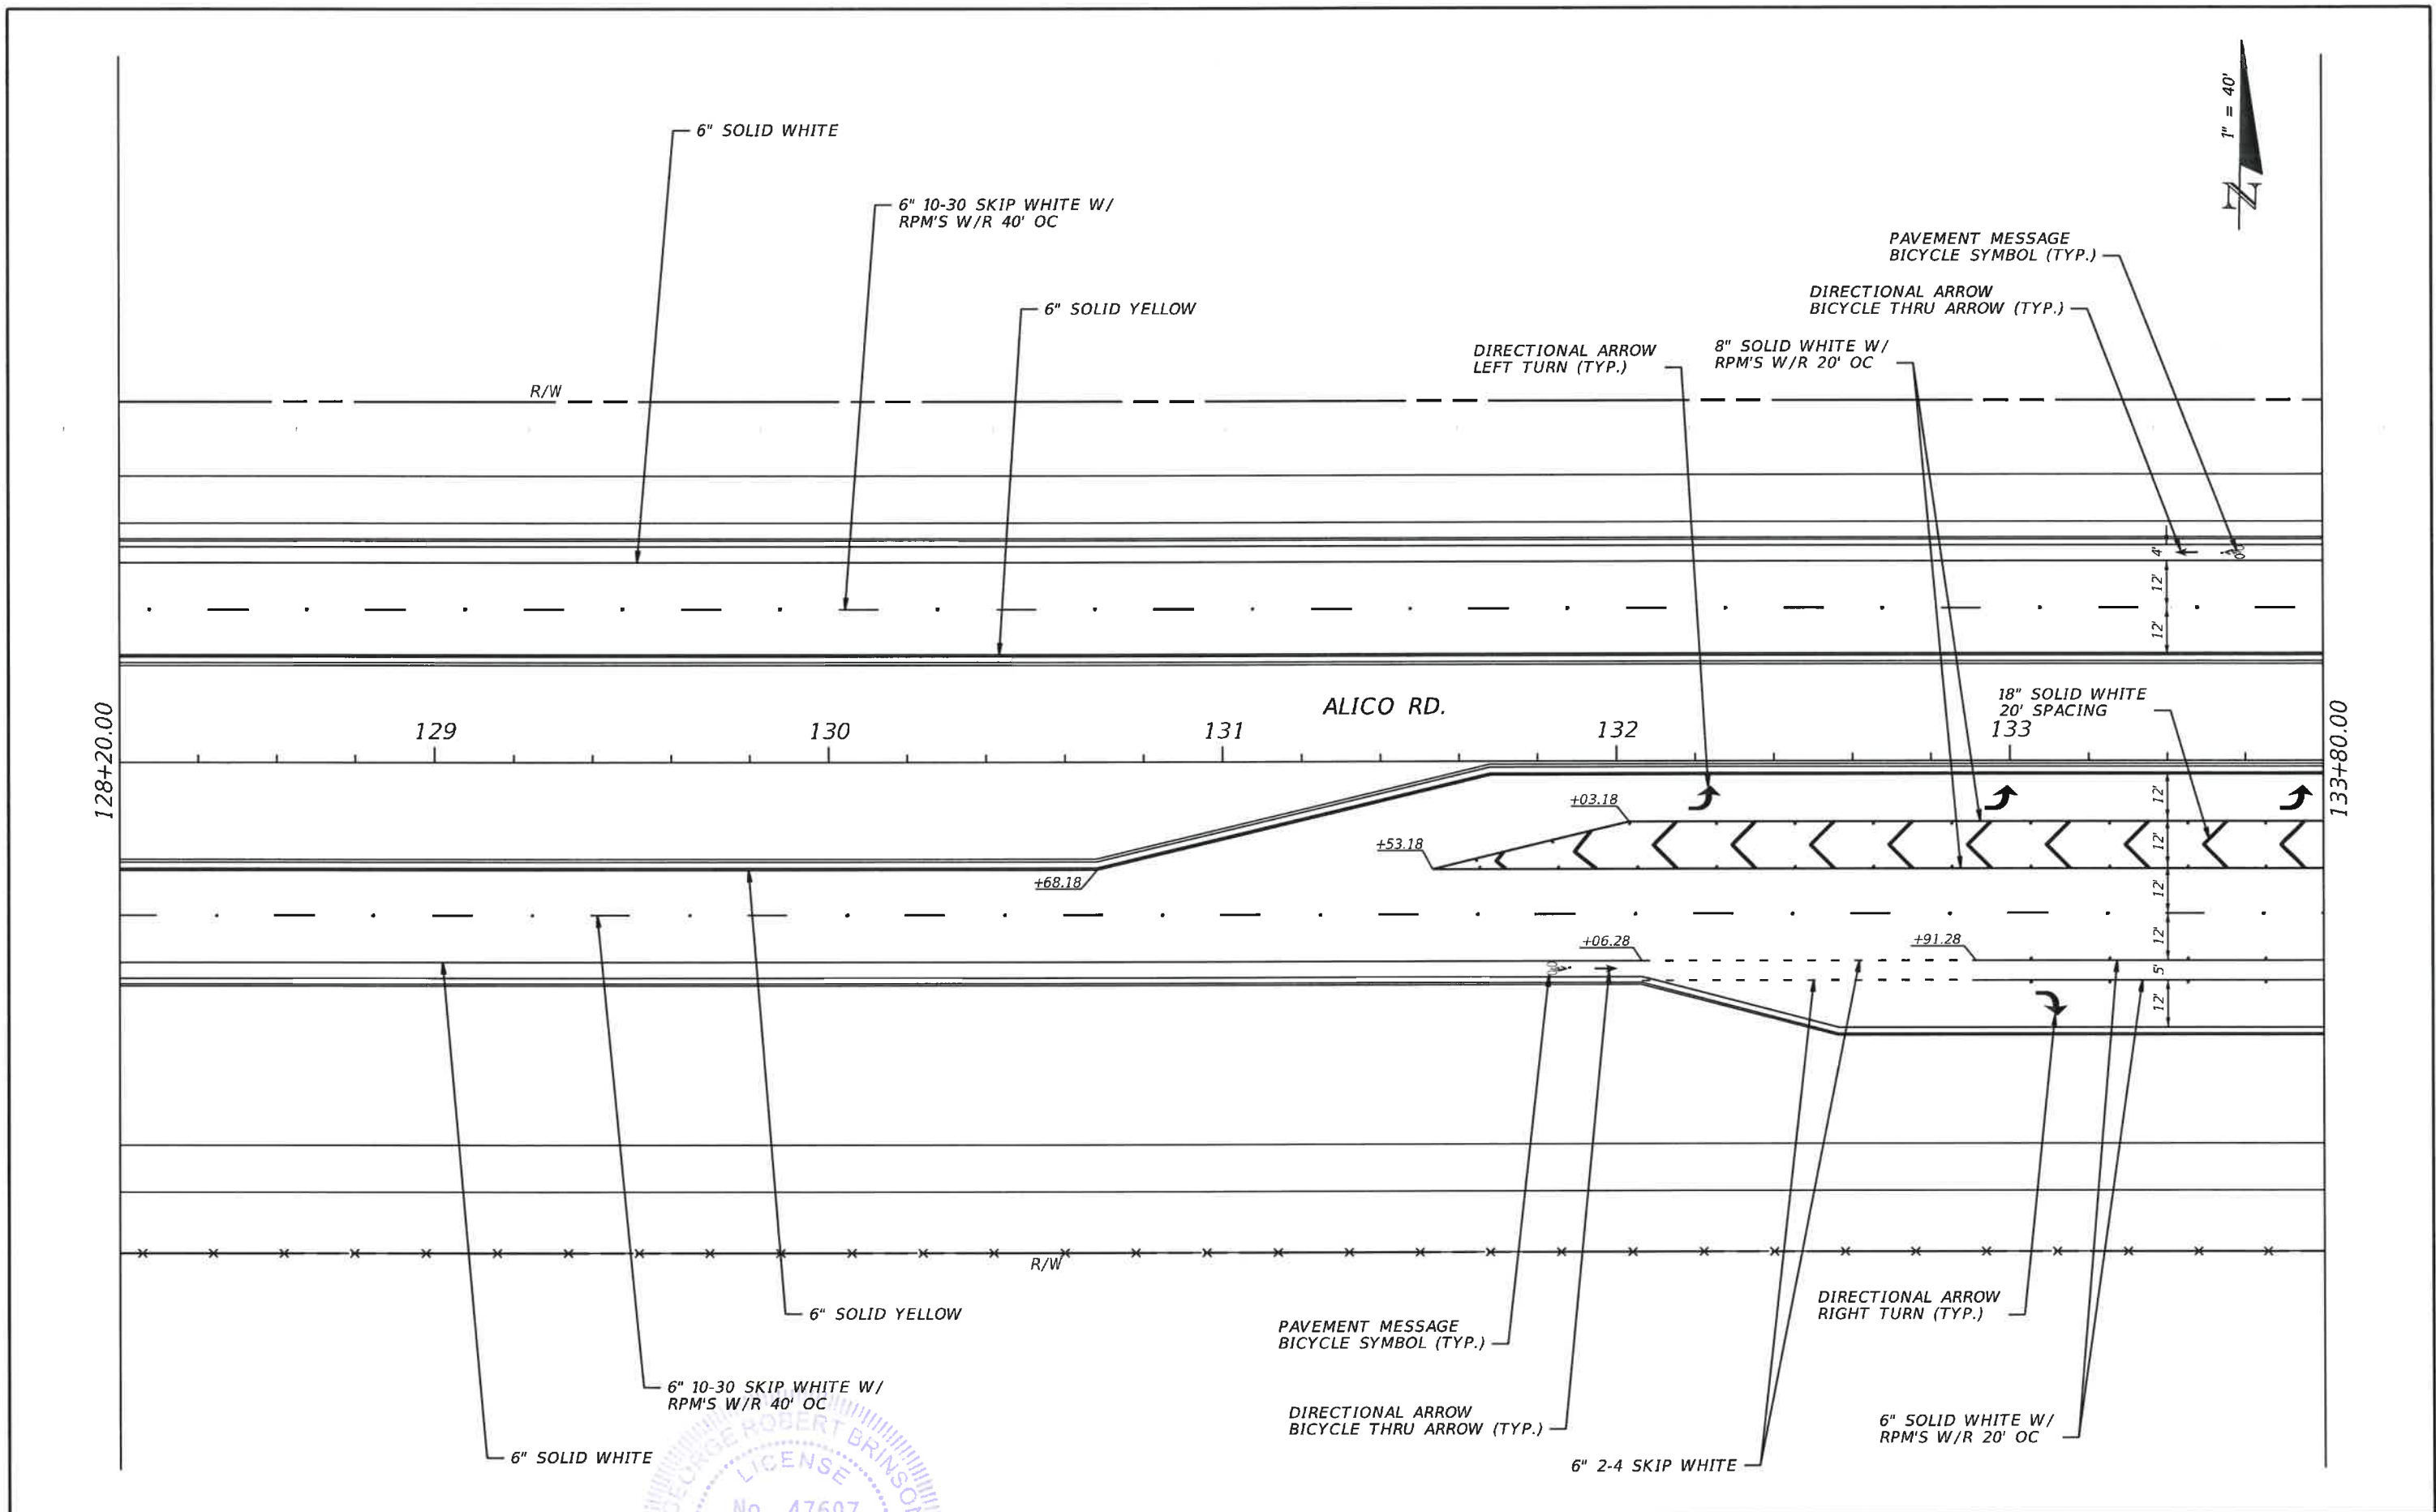


REVISIONS				LEE COUNTY			SIGNING AND PAVEMENT MARKING PLAN	SHEET NO.
DATE	DESCRIPTION	DATE	DESCRIPTION	DEPARTMENT OF TRANSPORTATION				S-13
				ROAD	COUNTY	DDAI PROJ. NO.		
				ALICO RD.	LEE	13-0105		

DAVID DOUGLAS ASSOCIATES, INC.
 CIVIL ENGINEERS - LAND PLANNERS - CONTRACT ADMINISTRATORS
 1821 Victoria Ave, Fort Myers, Florida 33901
 Ph. 239-337-3330
 Web: www.ddai-engineers.com
 Certificate of Authorization No. 7568
 George R. Brinson, Jr., P.E., #47607




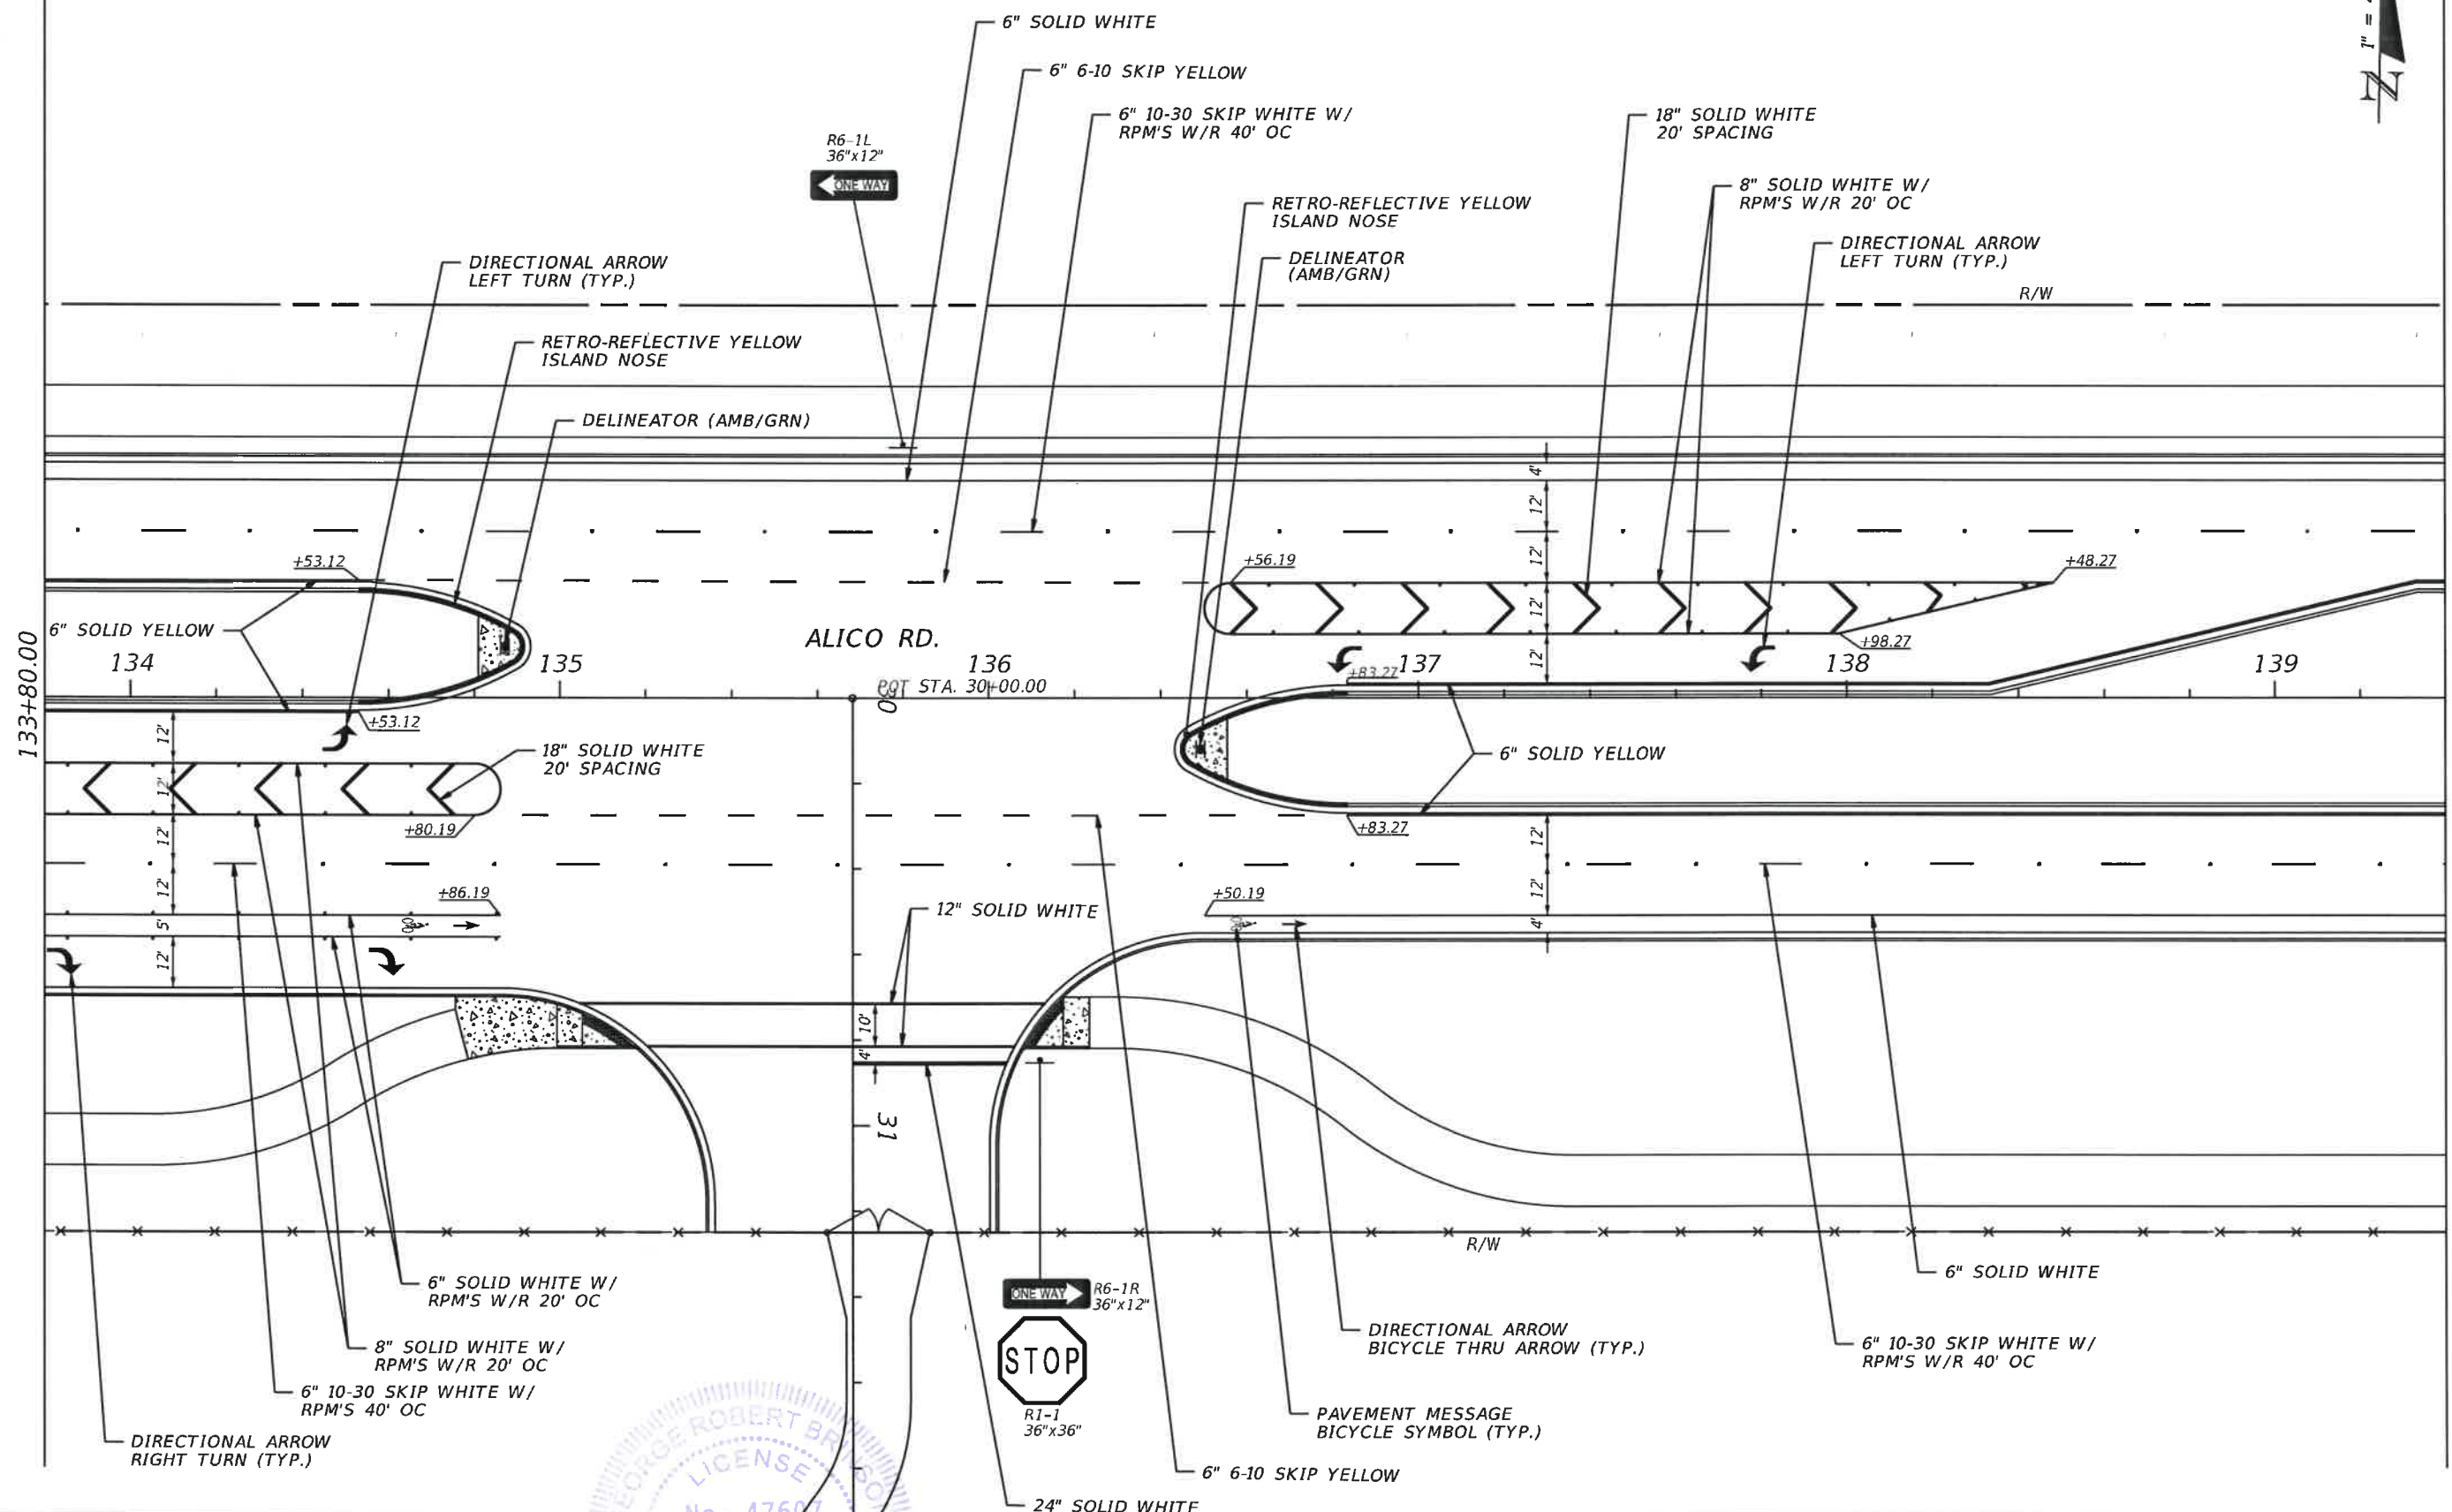


REVISIONS				DAVID DOUGLAS ASSOCIATES, INC. CIVIL ENGINEERS - LAND PLANNERS - CONTRACT ADMINISTRATORS 1821 Victoria Ave, Fort Myers, Florida 33901 Ph. 239-337-3330 Web: www.ddai-engineers.com Certificate of Authorization No. 7568 George R. Brinson, Jr., P.E. #47607	LEE COUNTY DEPARTMENT OF TRANSPORTATION			SIGNING AND PAVEMENT MARKING PLAN	SHEET NO.
DATE	DESCRIPTION	DATE	DESCRIPTION		ROAD	COUNTY	DDAI PROJ. NO.		S-14
				ALICO RD.	LEE	13-0105			

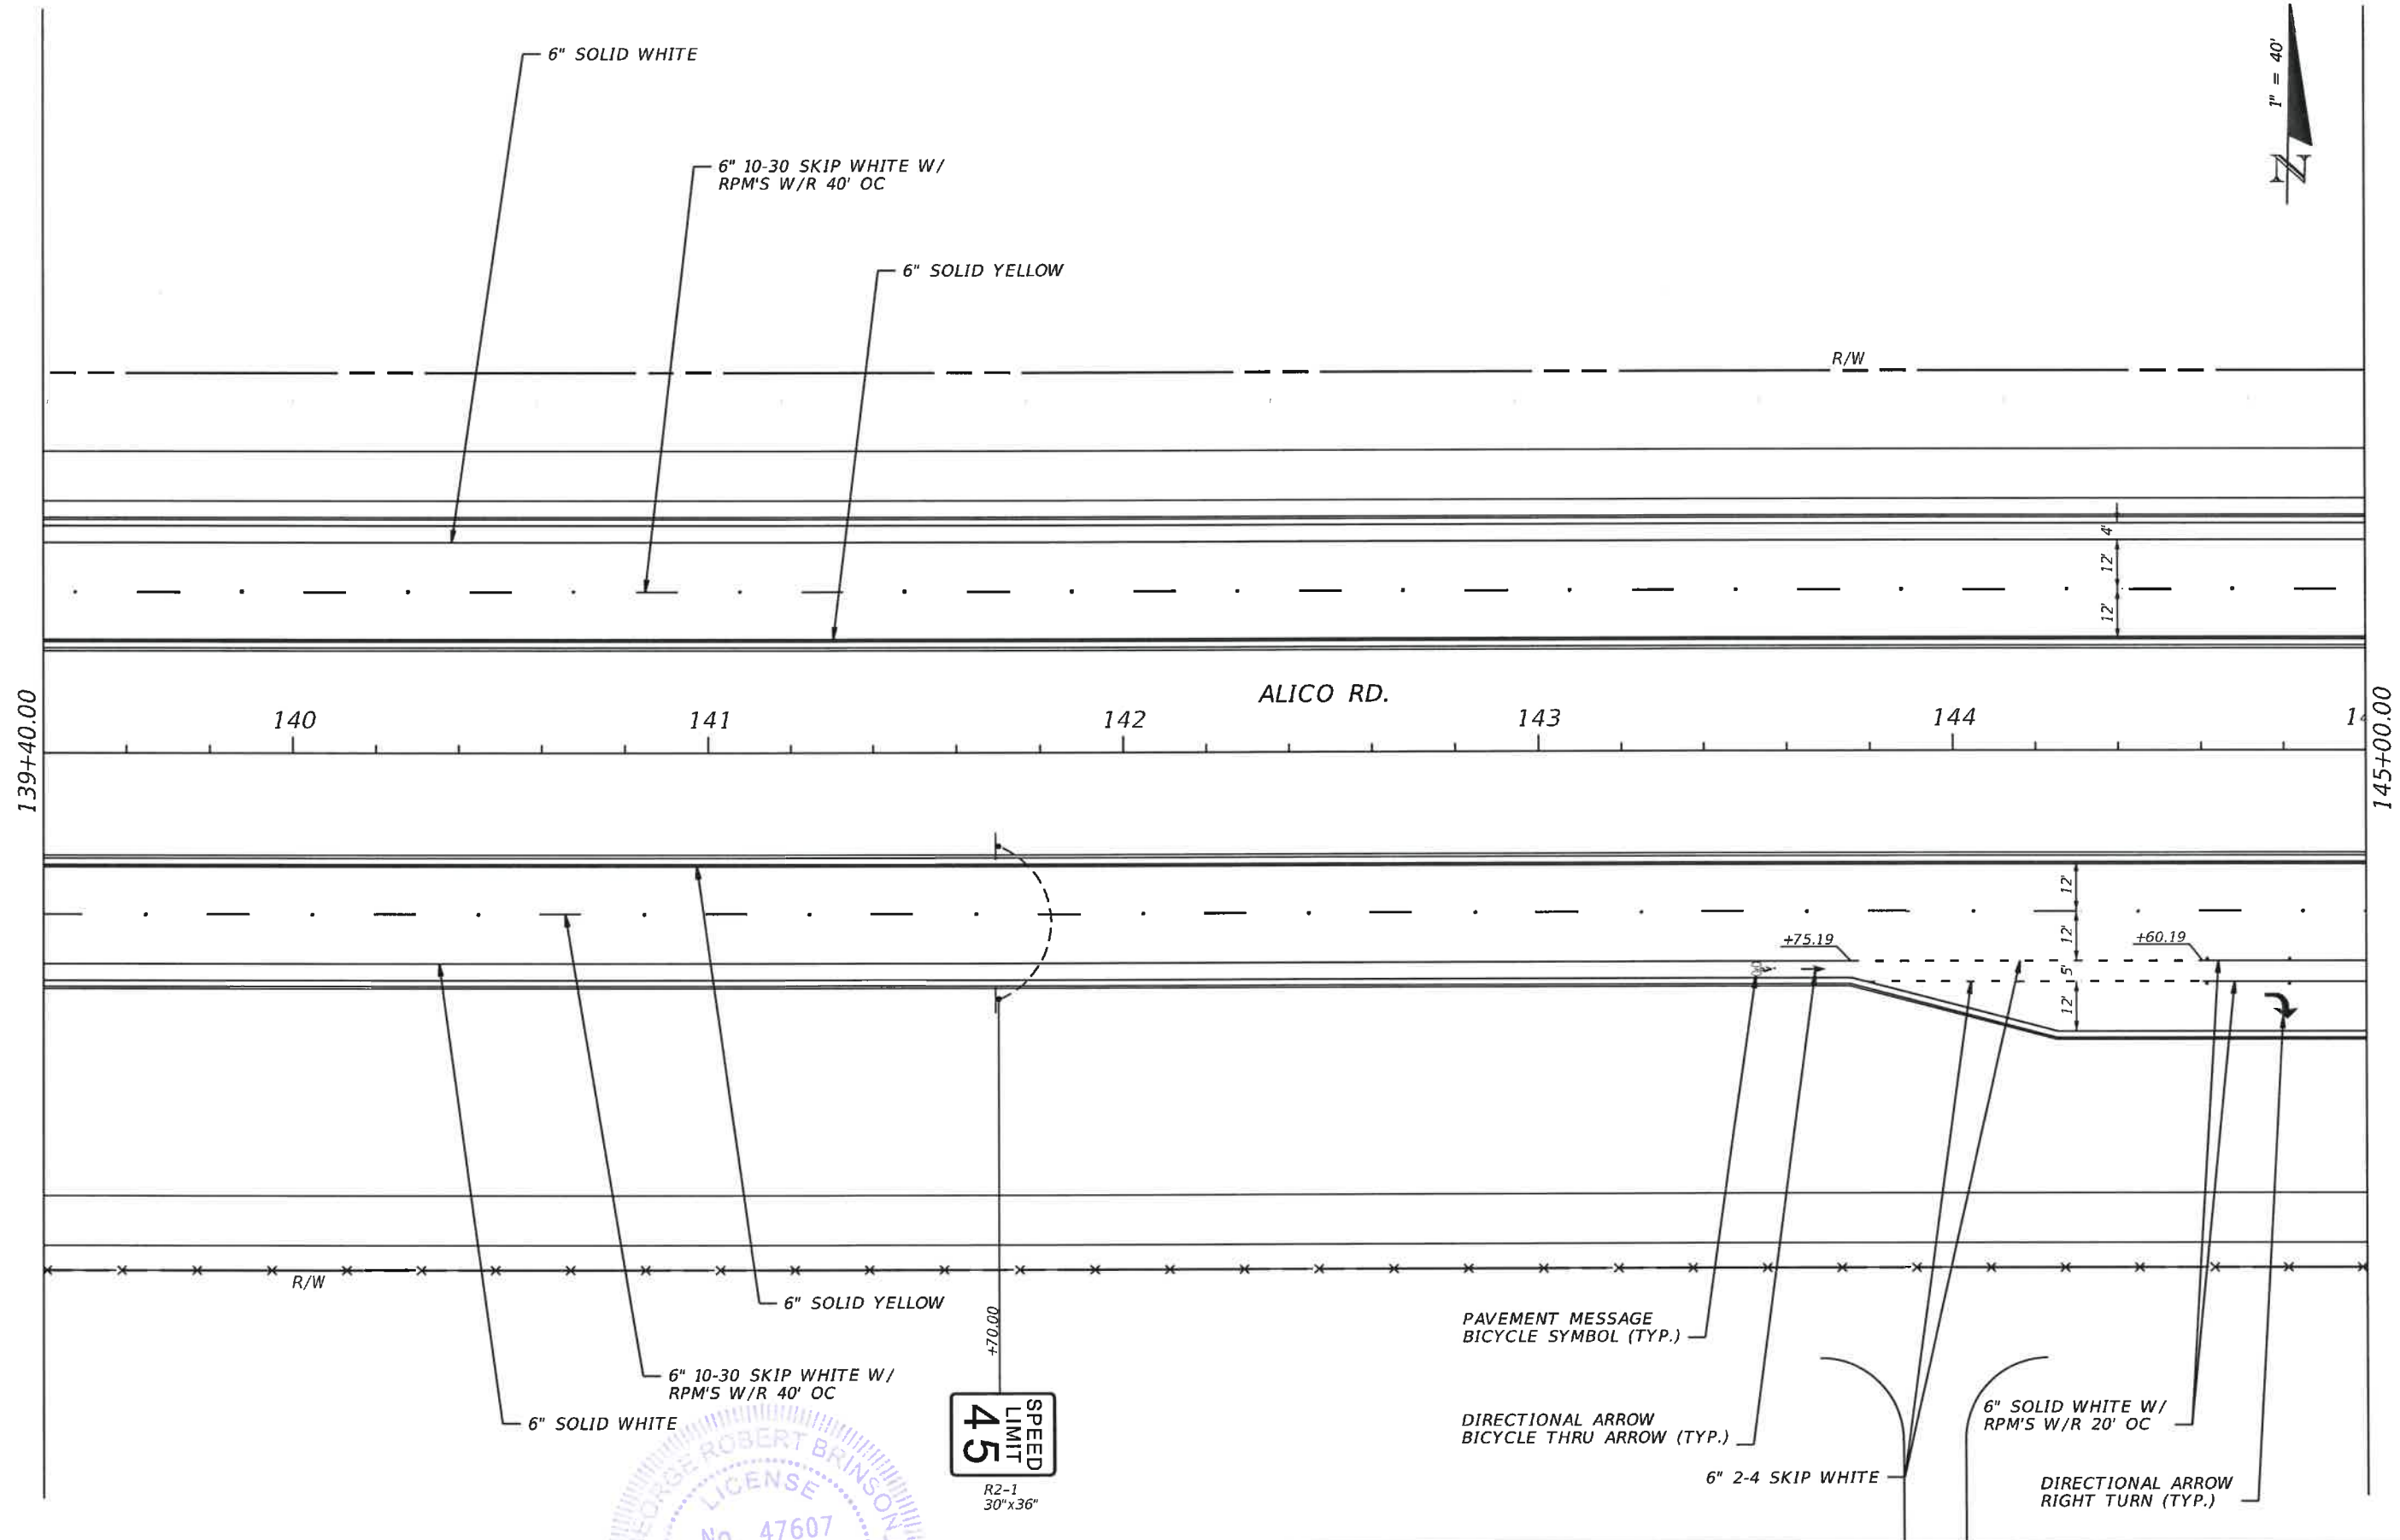



REVISIONS				DAVID DOUGLAS ASSOCIATES, INC. CIVIL ENGINEERS - LAND PLANNERS - CONTRACT ADMINISTRATORS 1821 Victoria Ave, Fort Myers, Florida 33901 Ph. 239-337-3330 Web: www.ddai-engineers.com Certificate of Authorization No. 7568 George R. Brinson, Jr., P.E. #47607	LEE COUNTY DEPARTMENT OF TRANSPORTATION			SIGNING AND PAVEMENT MARKING PLAN		SHEET NO. S-15
DATE	DESCRIPTION	DATE	DESCRIPTION		ROAD	COUNTY	DDAI PROJ. NO.			
					ALICO RD.	LEE	13-0105			

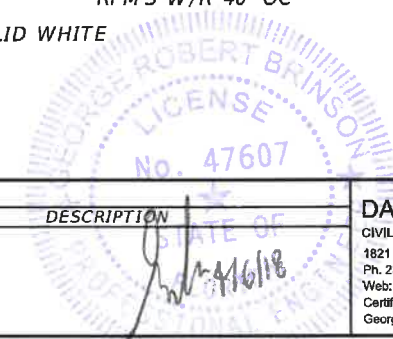

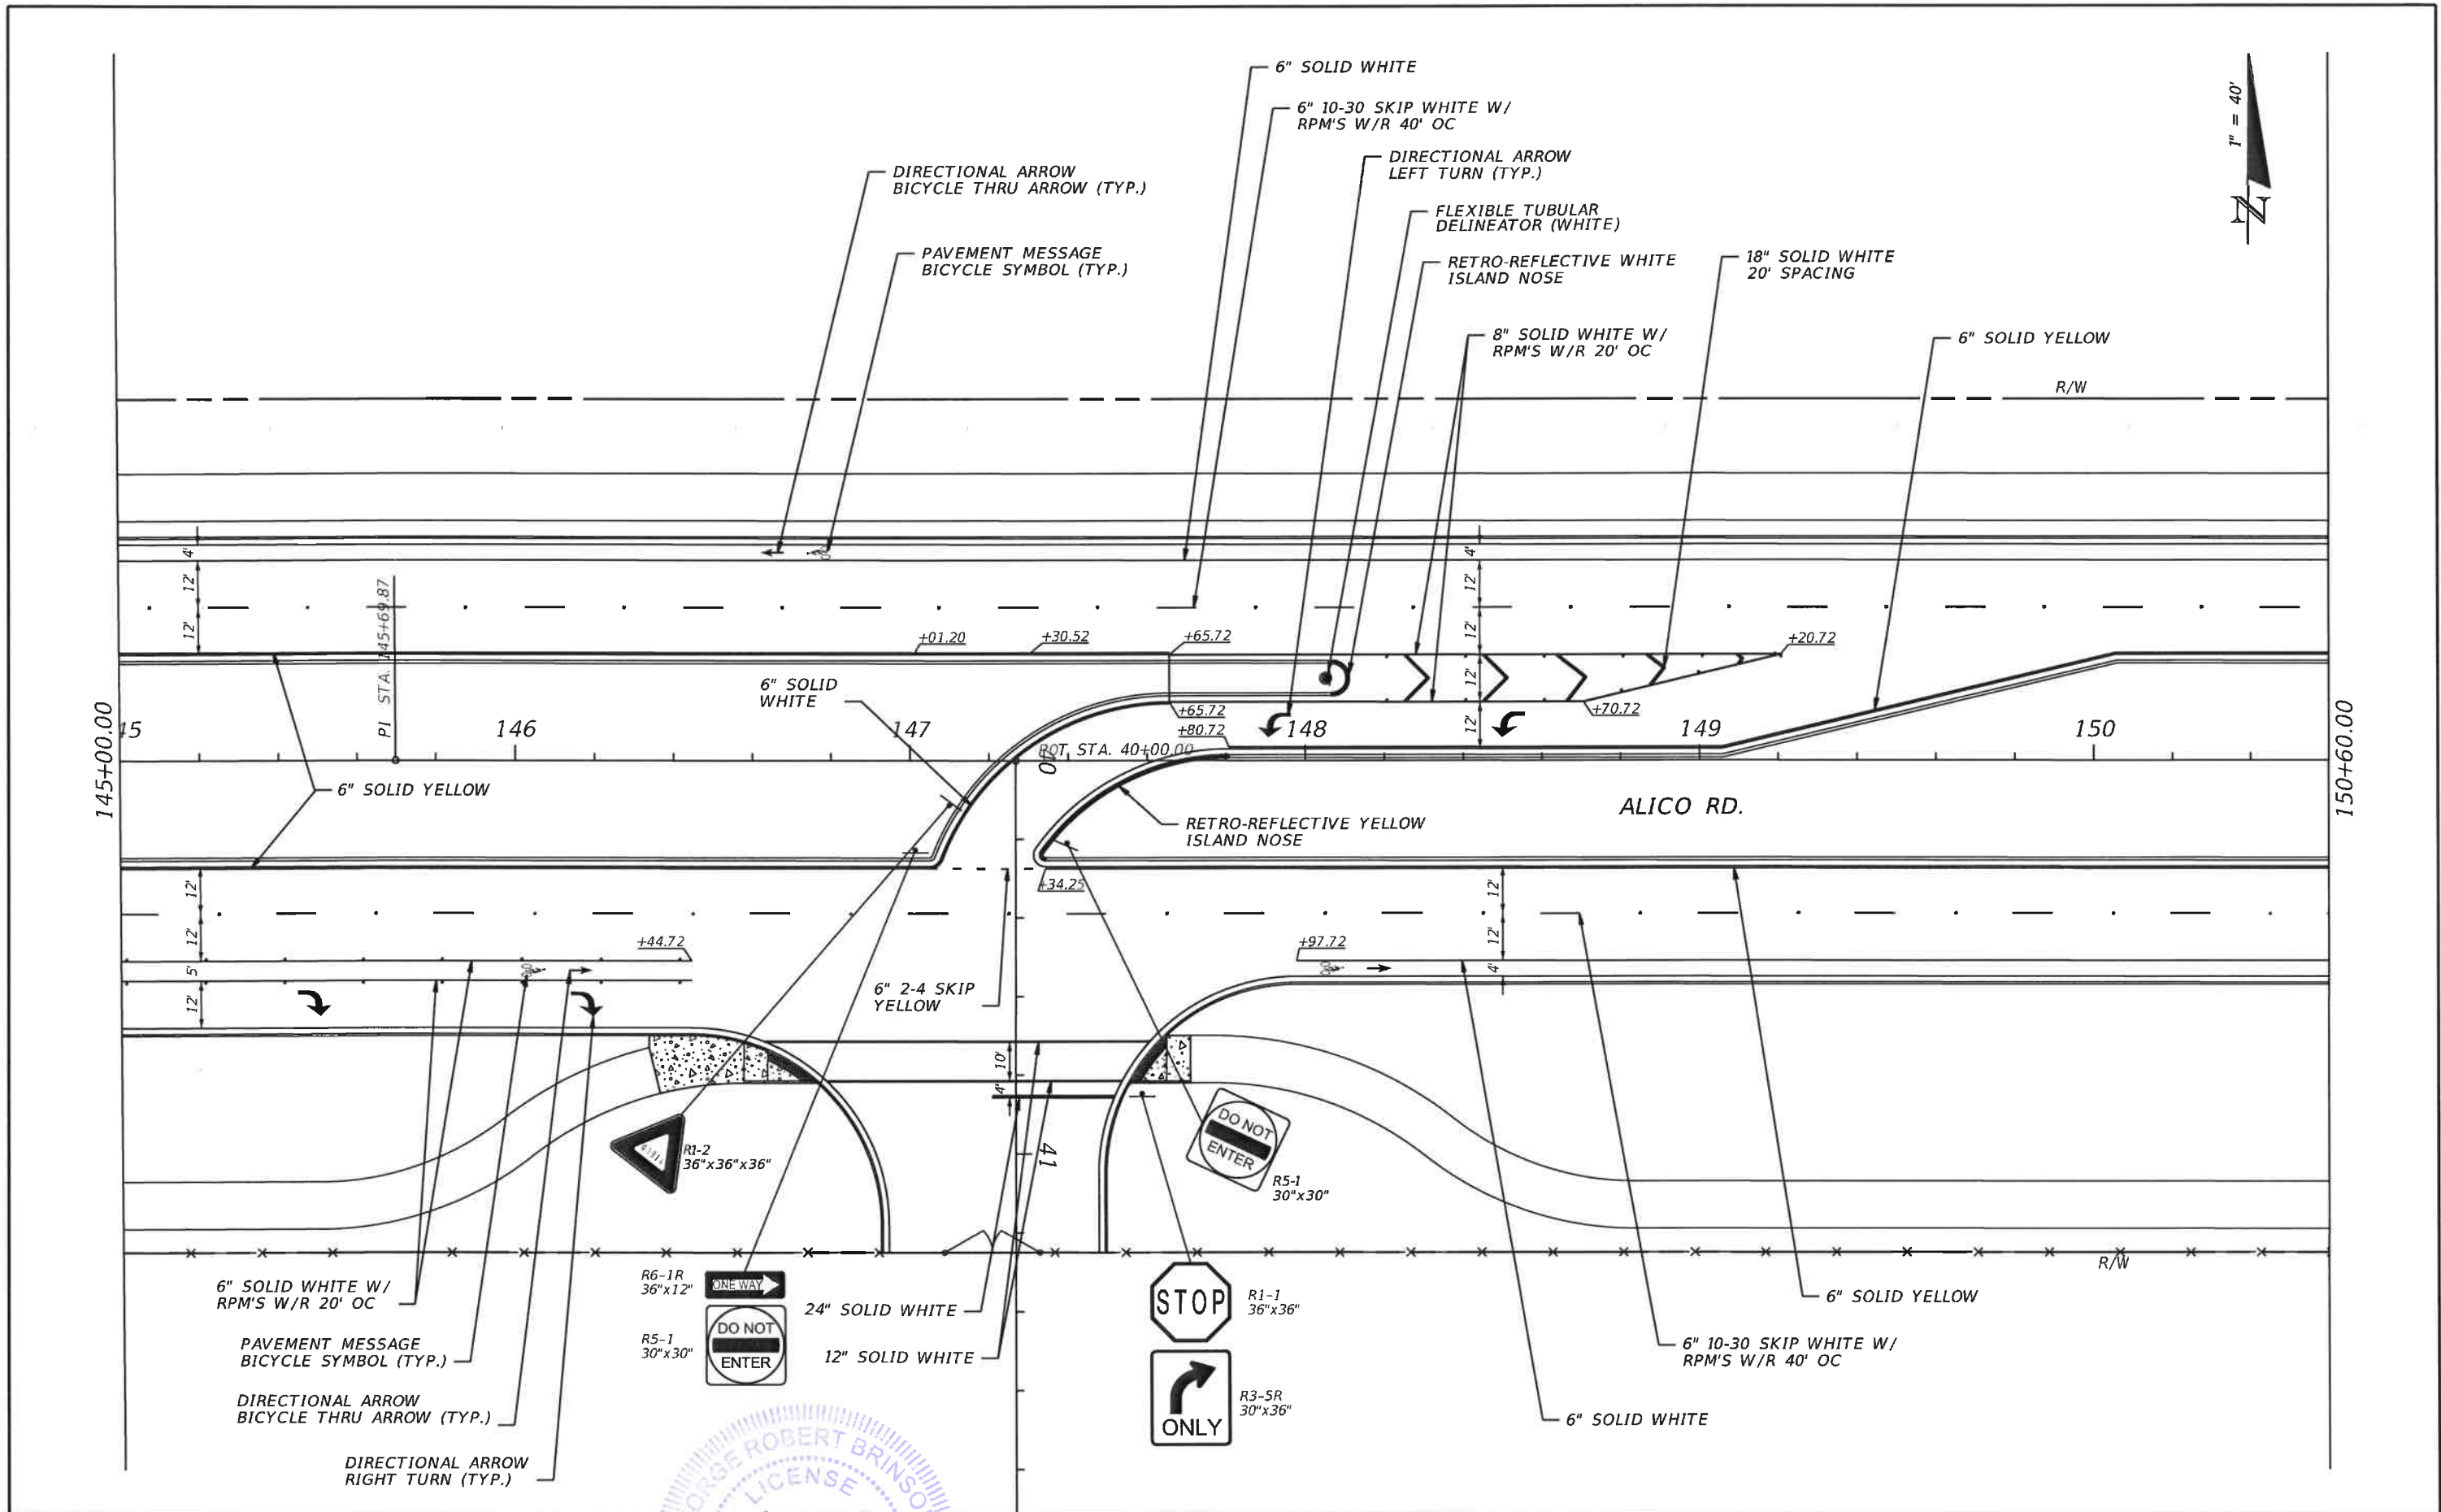



REVISIONS				DAVID DOUGLAS ASSOCIATES, INC. CIVIL ENGINEERS - LAND PLANNERS - CONTRACT ADMINISTRATORS 1821 Victoria Ave, Fort Myers, Florida 33901 Ph: 239-337-3330 Web: www.ddai-engineers.com Certificate of Authorization No. 7568 George R. Brinson, Jr., P.E. #47607	LEE COUNTY			SIGNING AND PAVEMENT MARKING PLAN	SHEET NO. S-16
DATE	DESCRIPTION	DATE	DESCRIPTION		ROAD	COUNTY	DDAI PROJ. NO.		
					ALICO RD.	LEE	13-0105		

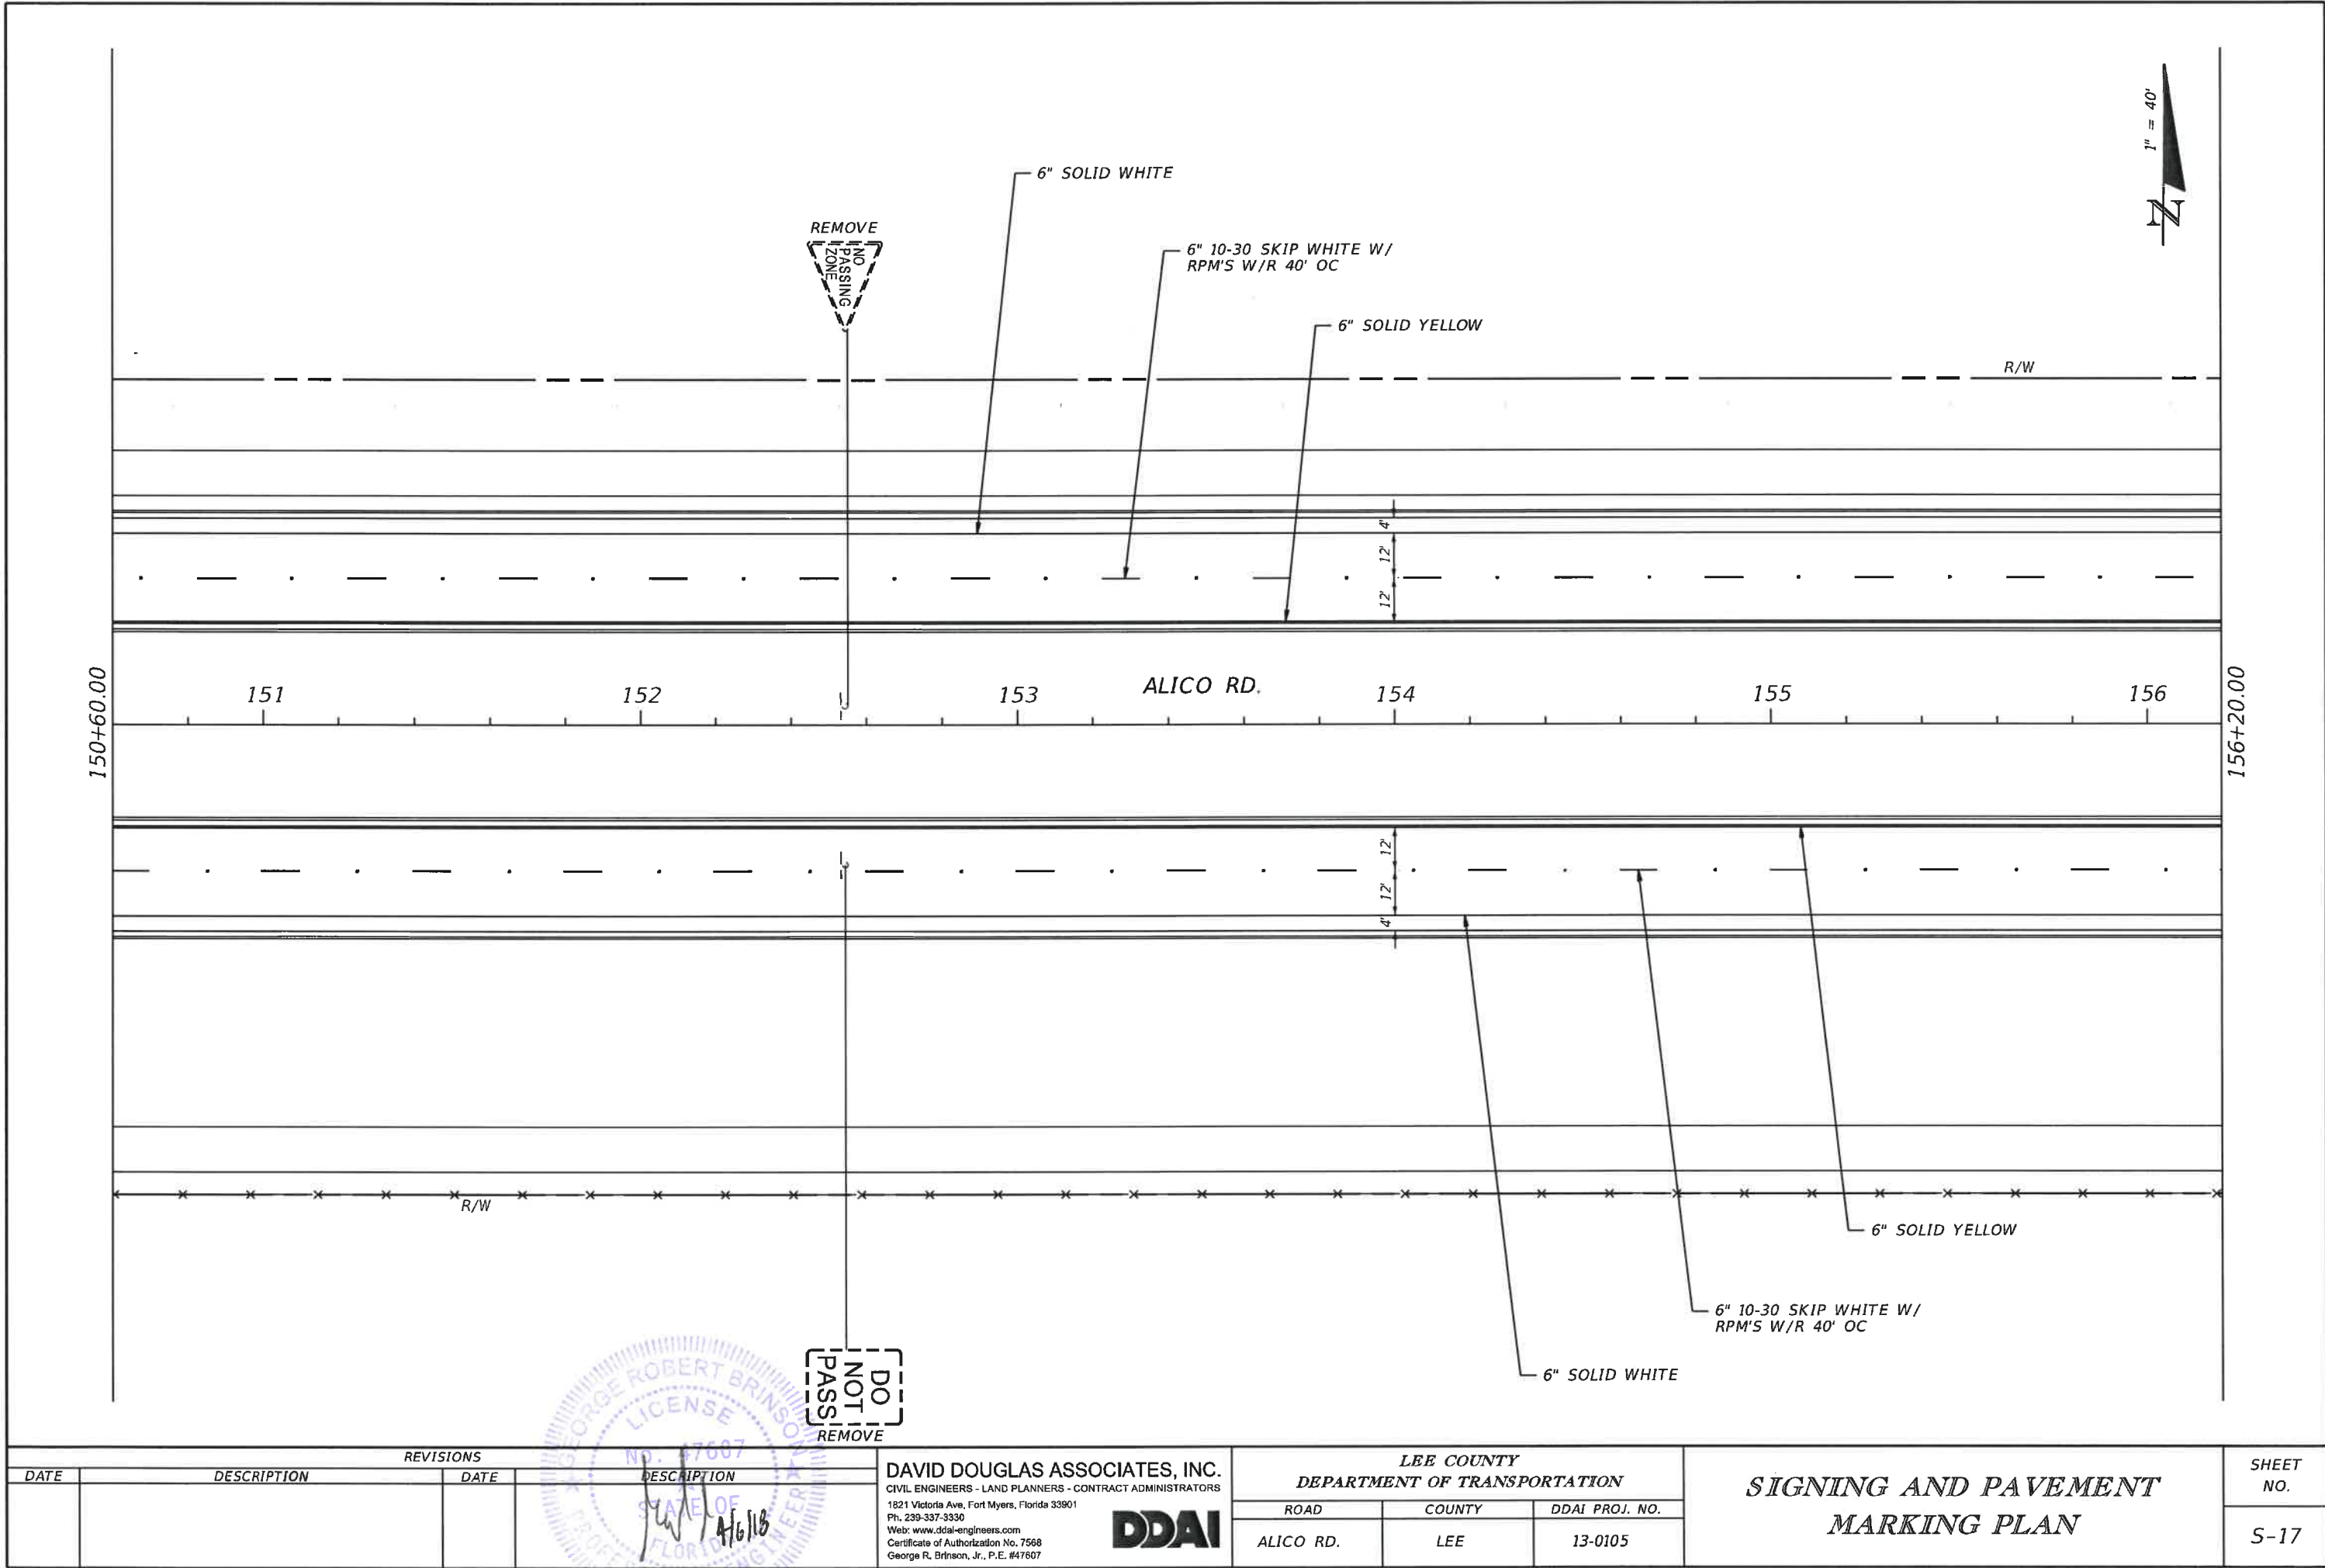

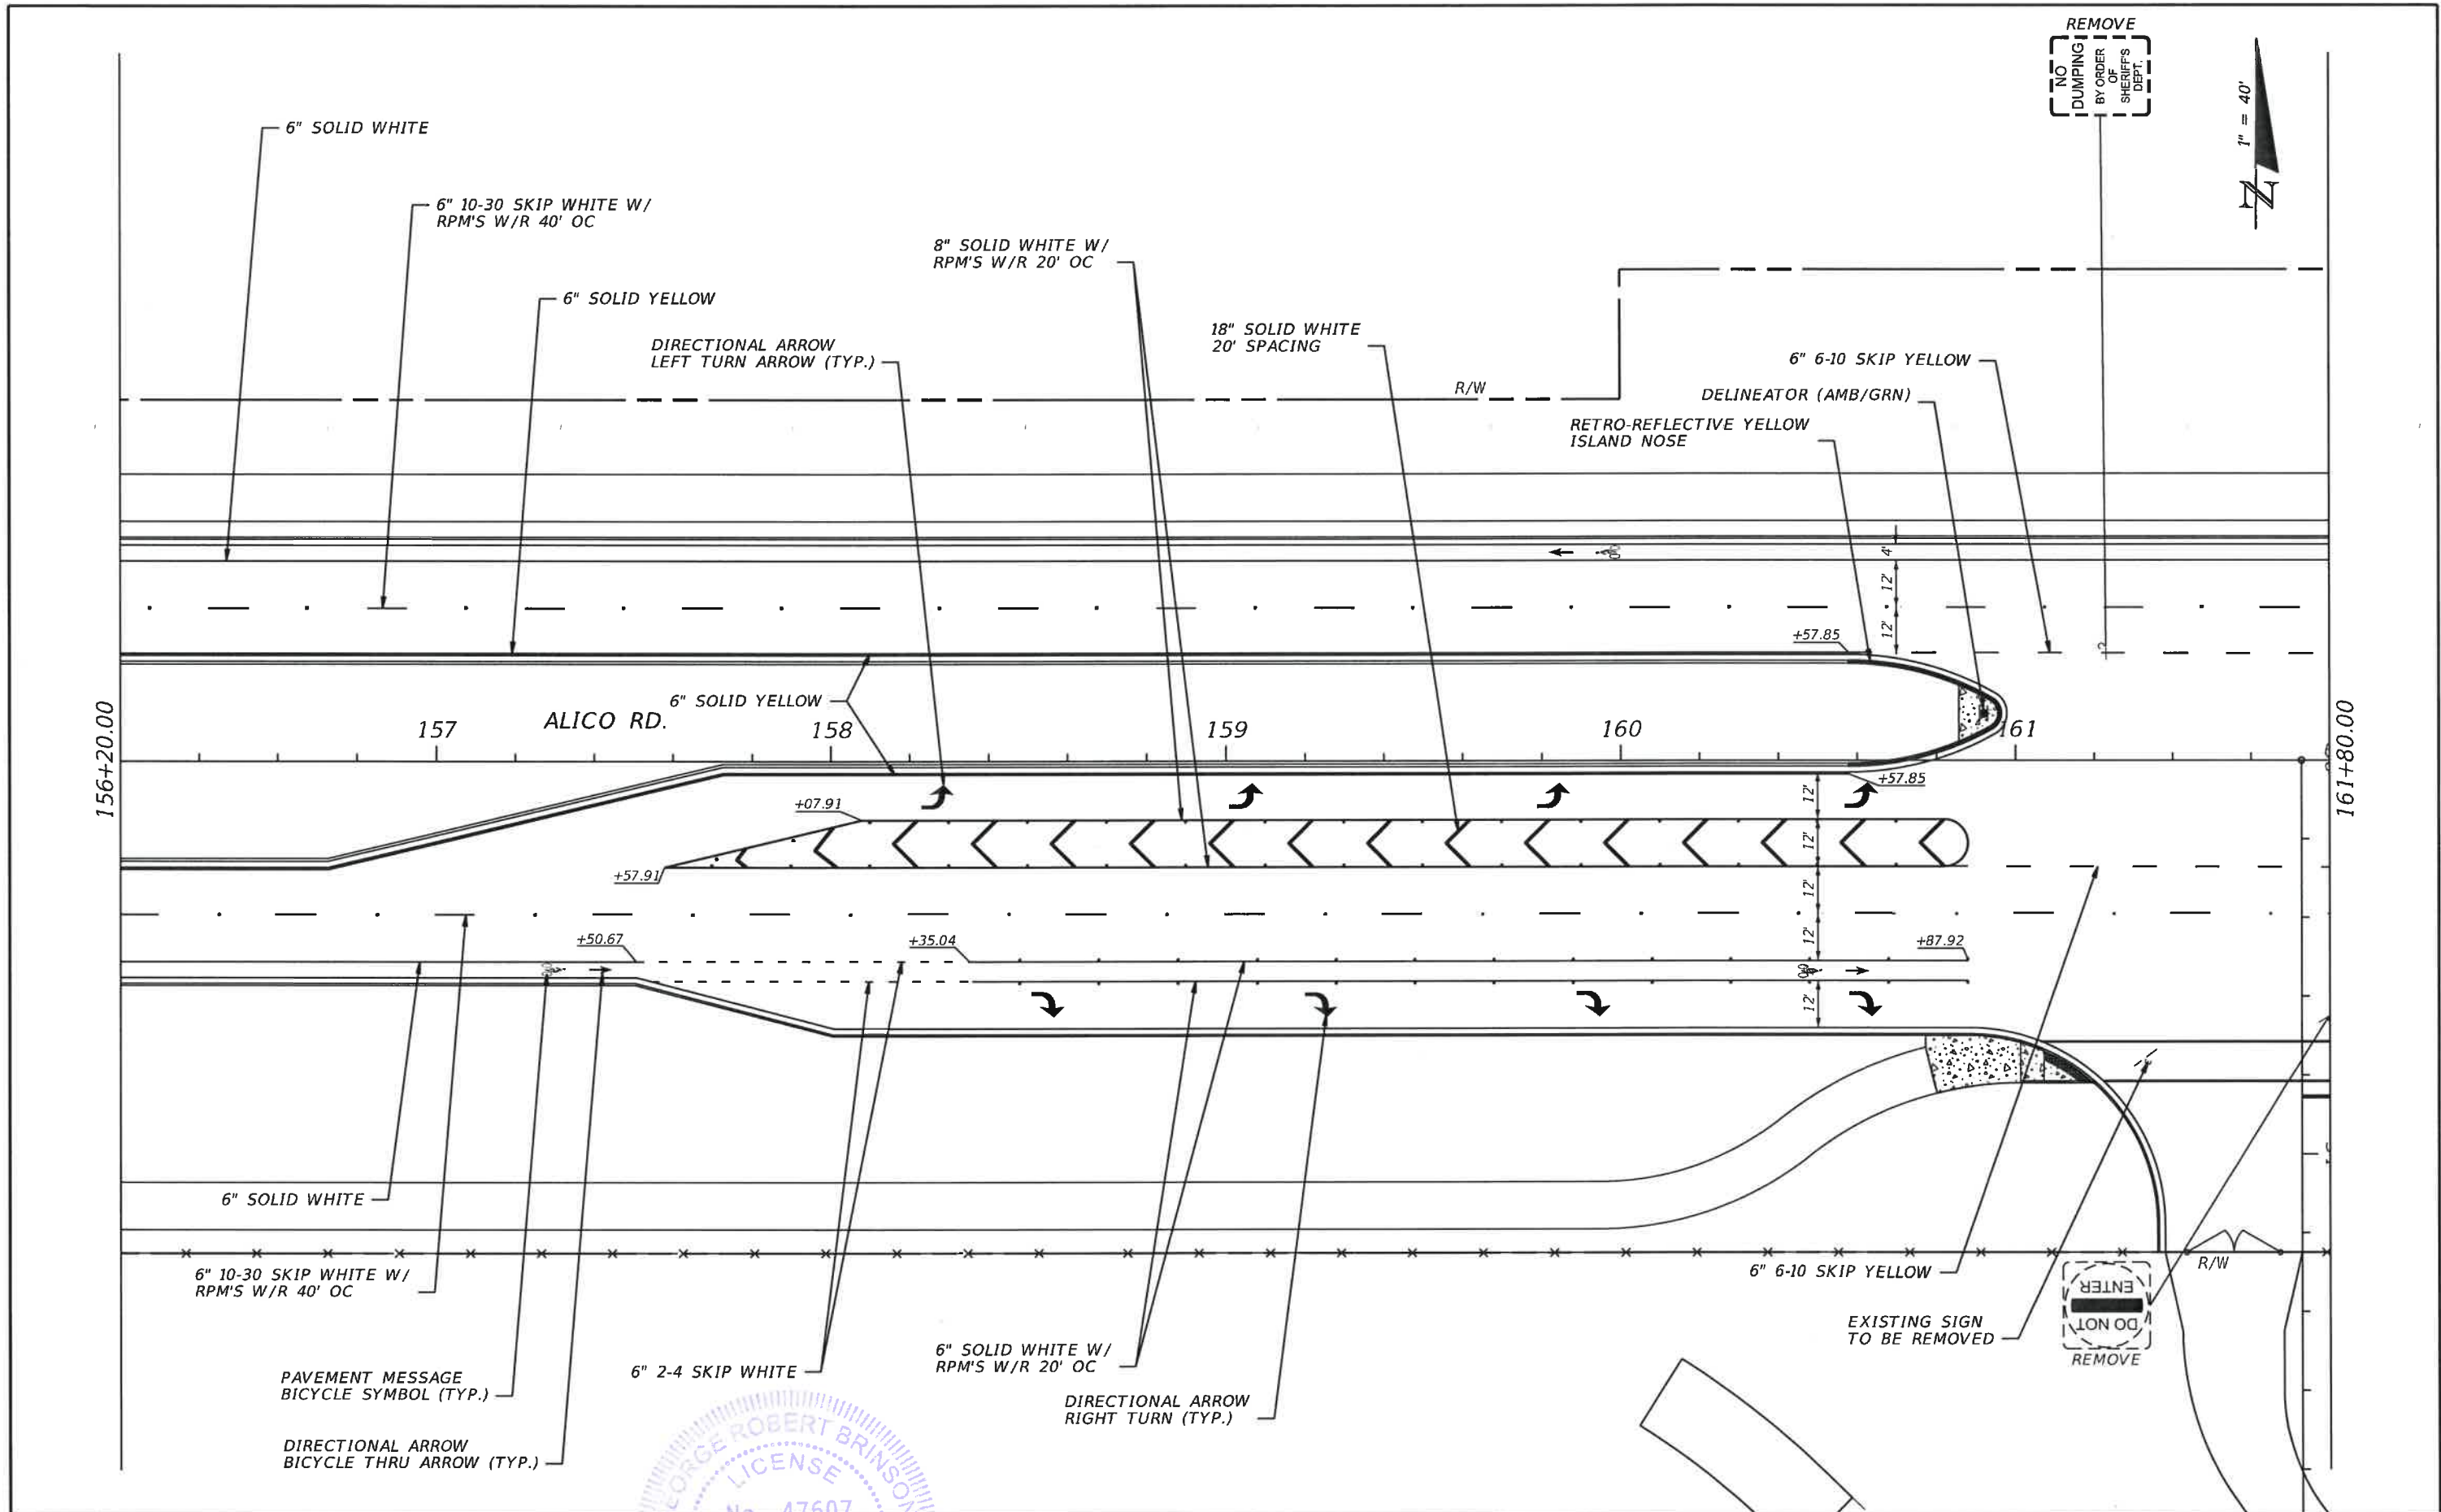


REVISIONS				DAVID DOUGLAS ASSOCIATES, INC. CIVIL ENGINEERS - LAND PLANNERS - CONTRACT ADMINISTRATORS 1821 Victoria Ave, Fort Myers, Florida 33901 Ph. 239-337-3330 Web: www.ddai-engineers.com Certificate of Authorization No. 7588 George R. Brinson, Jr., P.E. #47607		LEE COUNTY DEPARTMENT OF TRANSPORTATION			SIGNING AND PAVEMENT MARKING PLAN		SHEET NO. S-18
DATE	DESCRIPTION	DATE	DESCRIPTION			ROAD	COUNTY	DDAI PROJ. NO.			

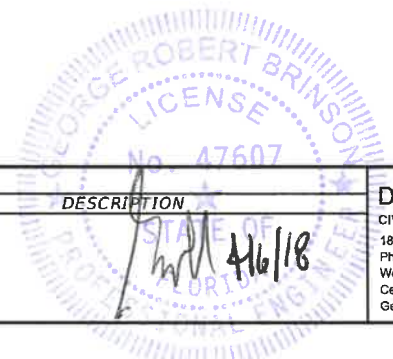

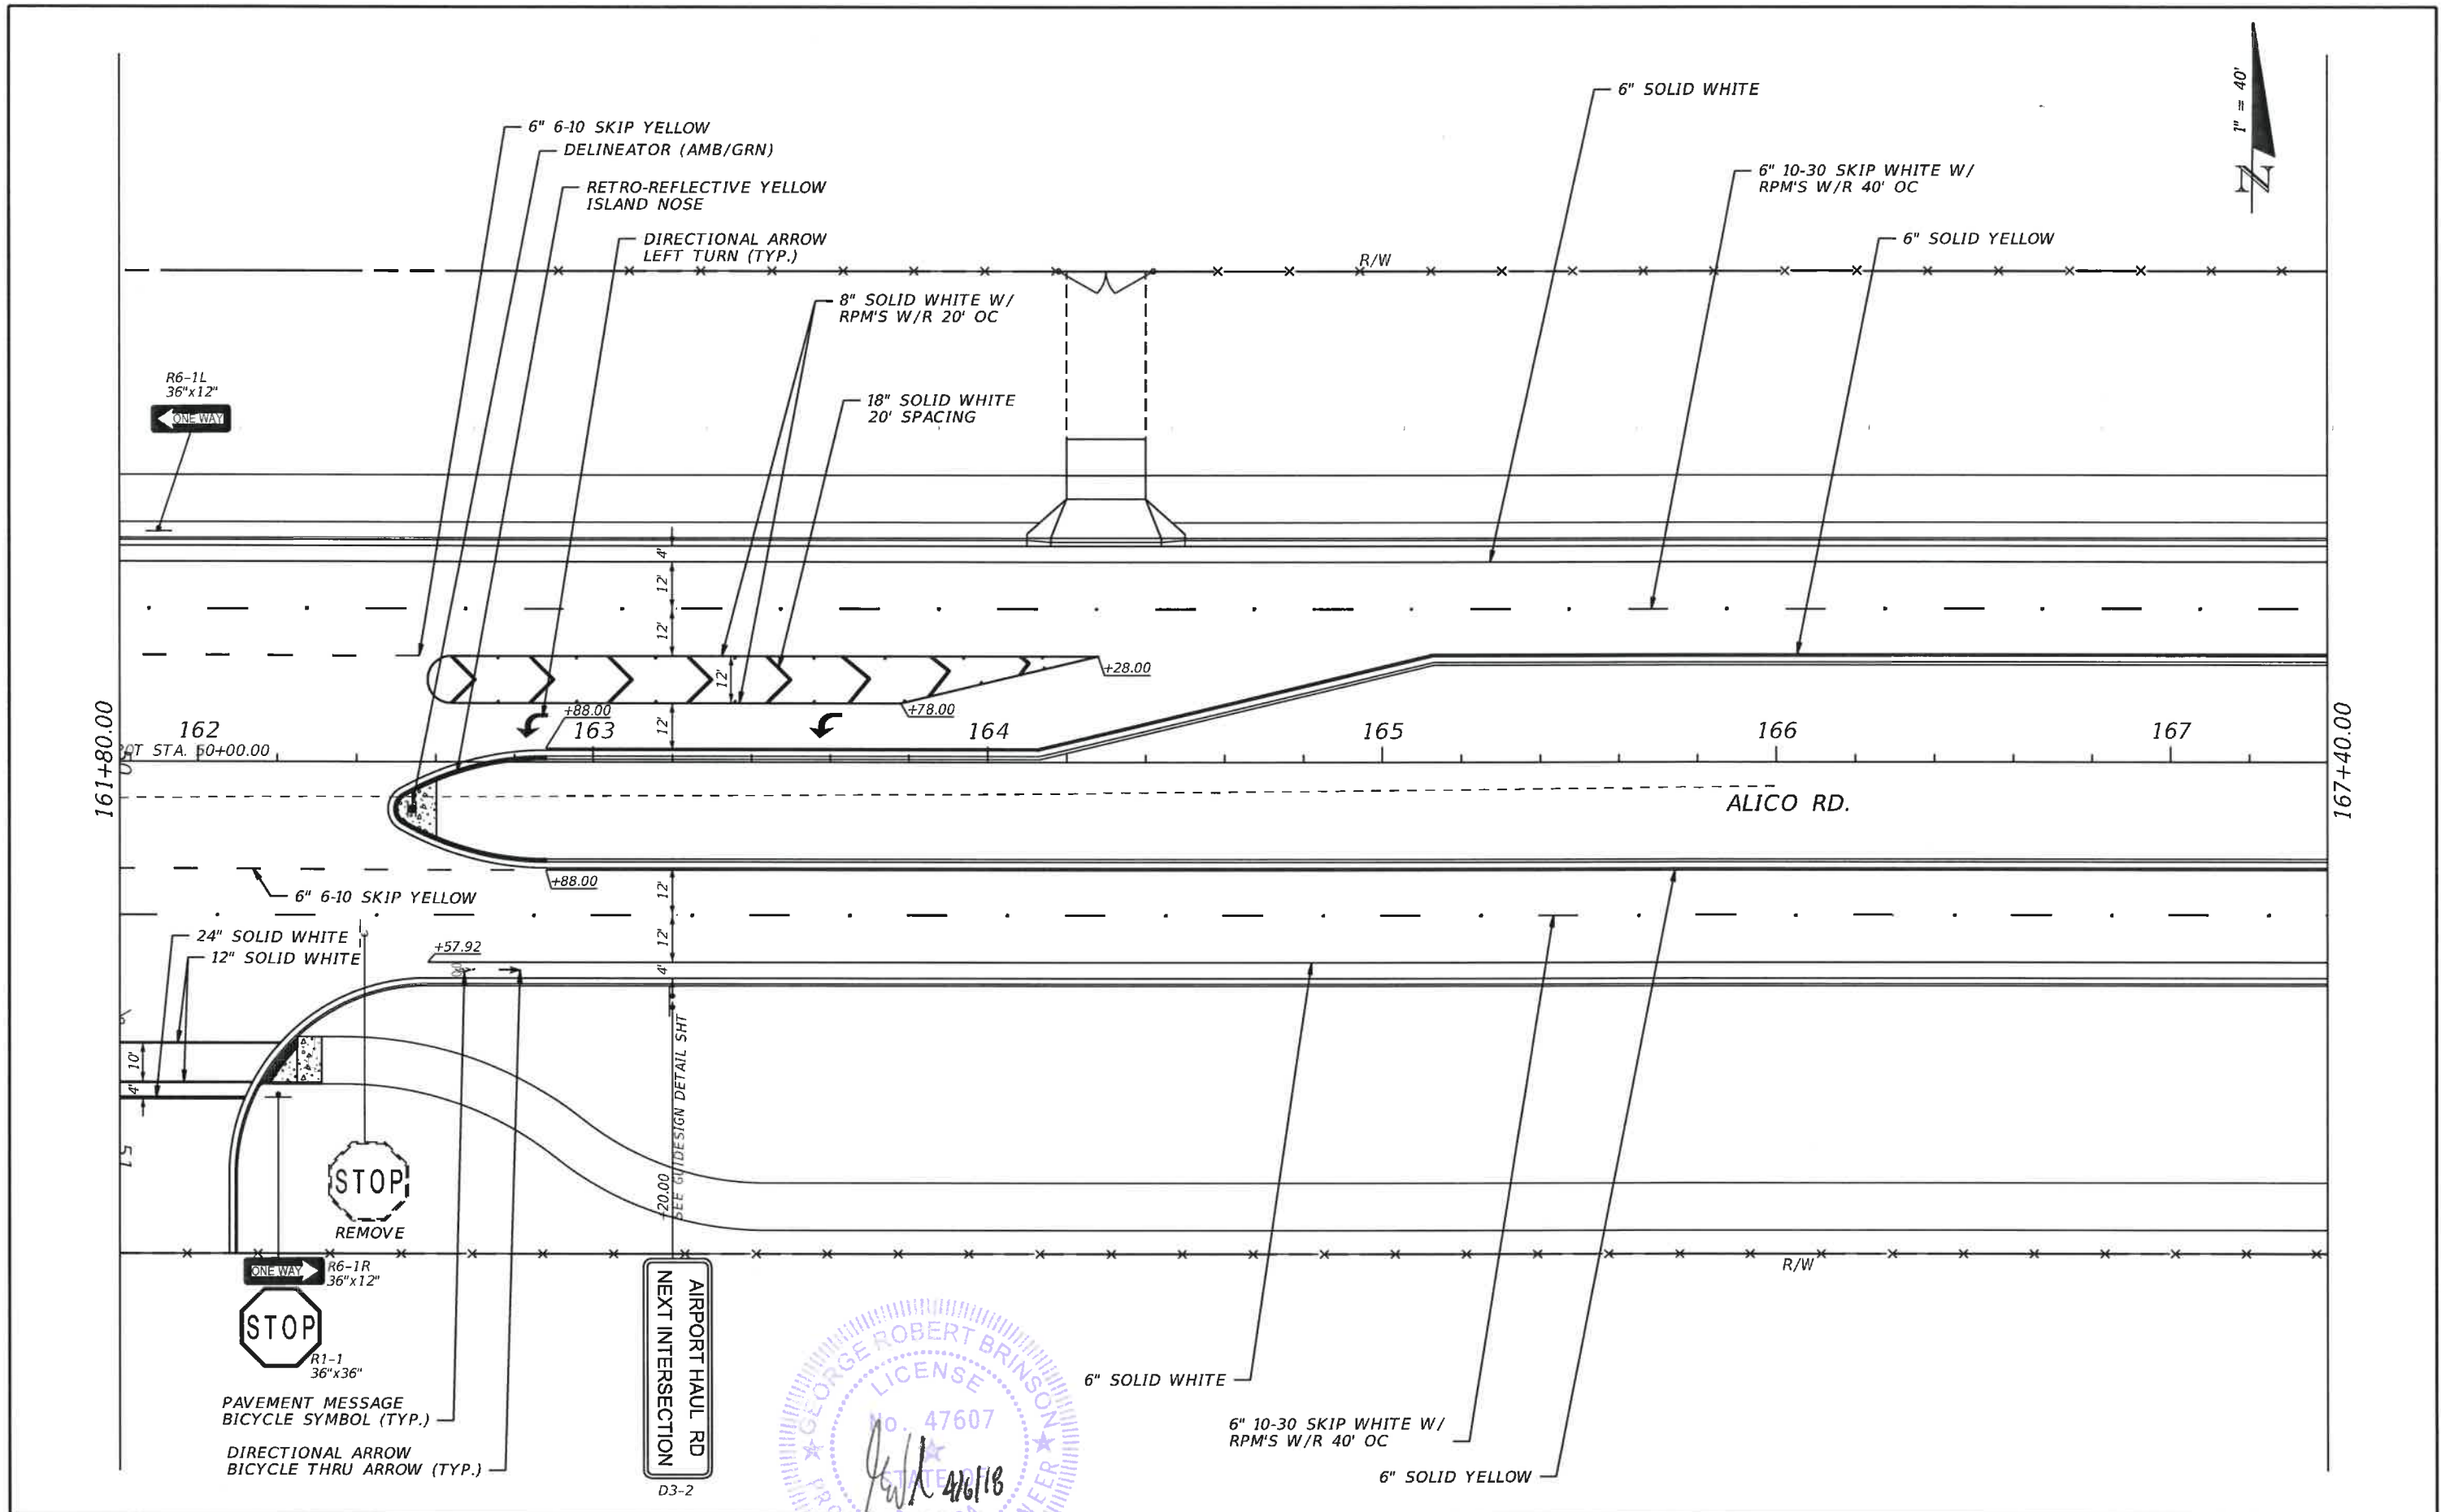

REVISIONS				DAVID DOUGLAS ASSOCIATES, INC. CIVIL ENGINEERS - LAND PLANNERS - CONTRACT ADMINISTRATORS 1821 Victoria Ave, Fort Myers, Florida 33901 Ph. 239-337-3330 Web: www.ddai-engineers.com Certificate of Authorization No. 7568 George R. Brinson, Jr., P.E. #47607 DDAI	LEE COUNTY DEPARTMENT OF TRANSPORTATION			SIGNING AND PAVEMENT MARKING PLAN	SHEET NO.
DATE	DESCRIPTION	DATE	DESCRIPTION		ROAD	COUNTY	DDAI PROJ. NO.		S-19
					ALICO RD.	LEE	13-0105		



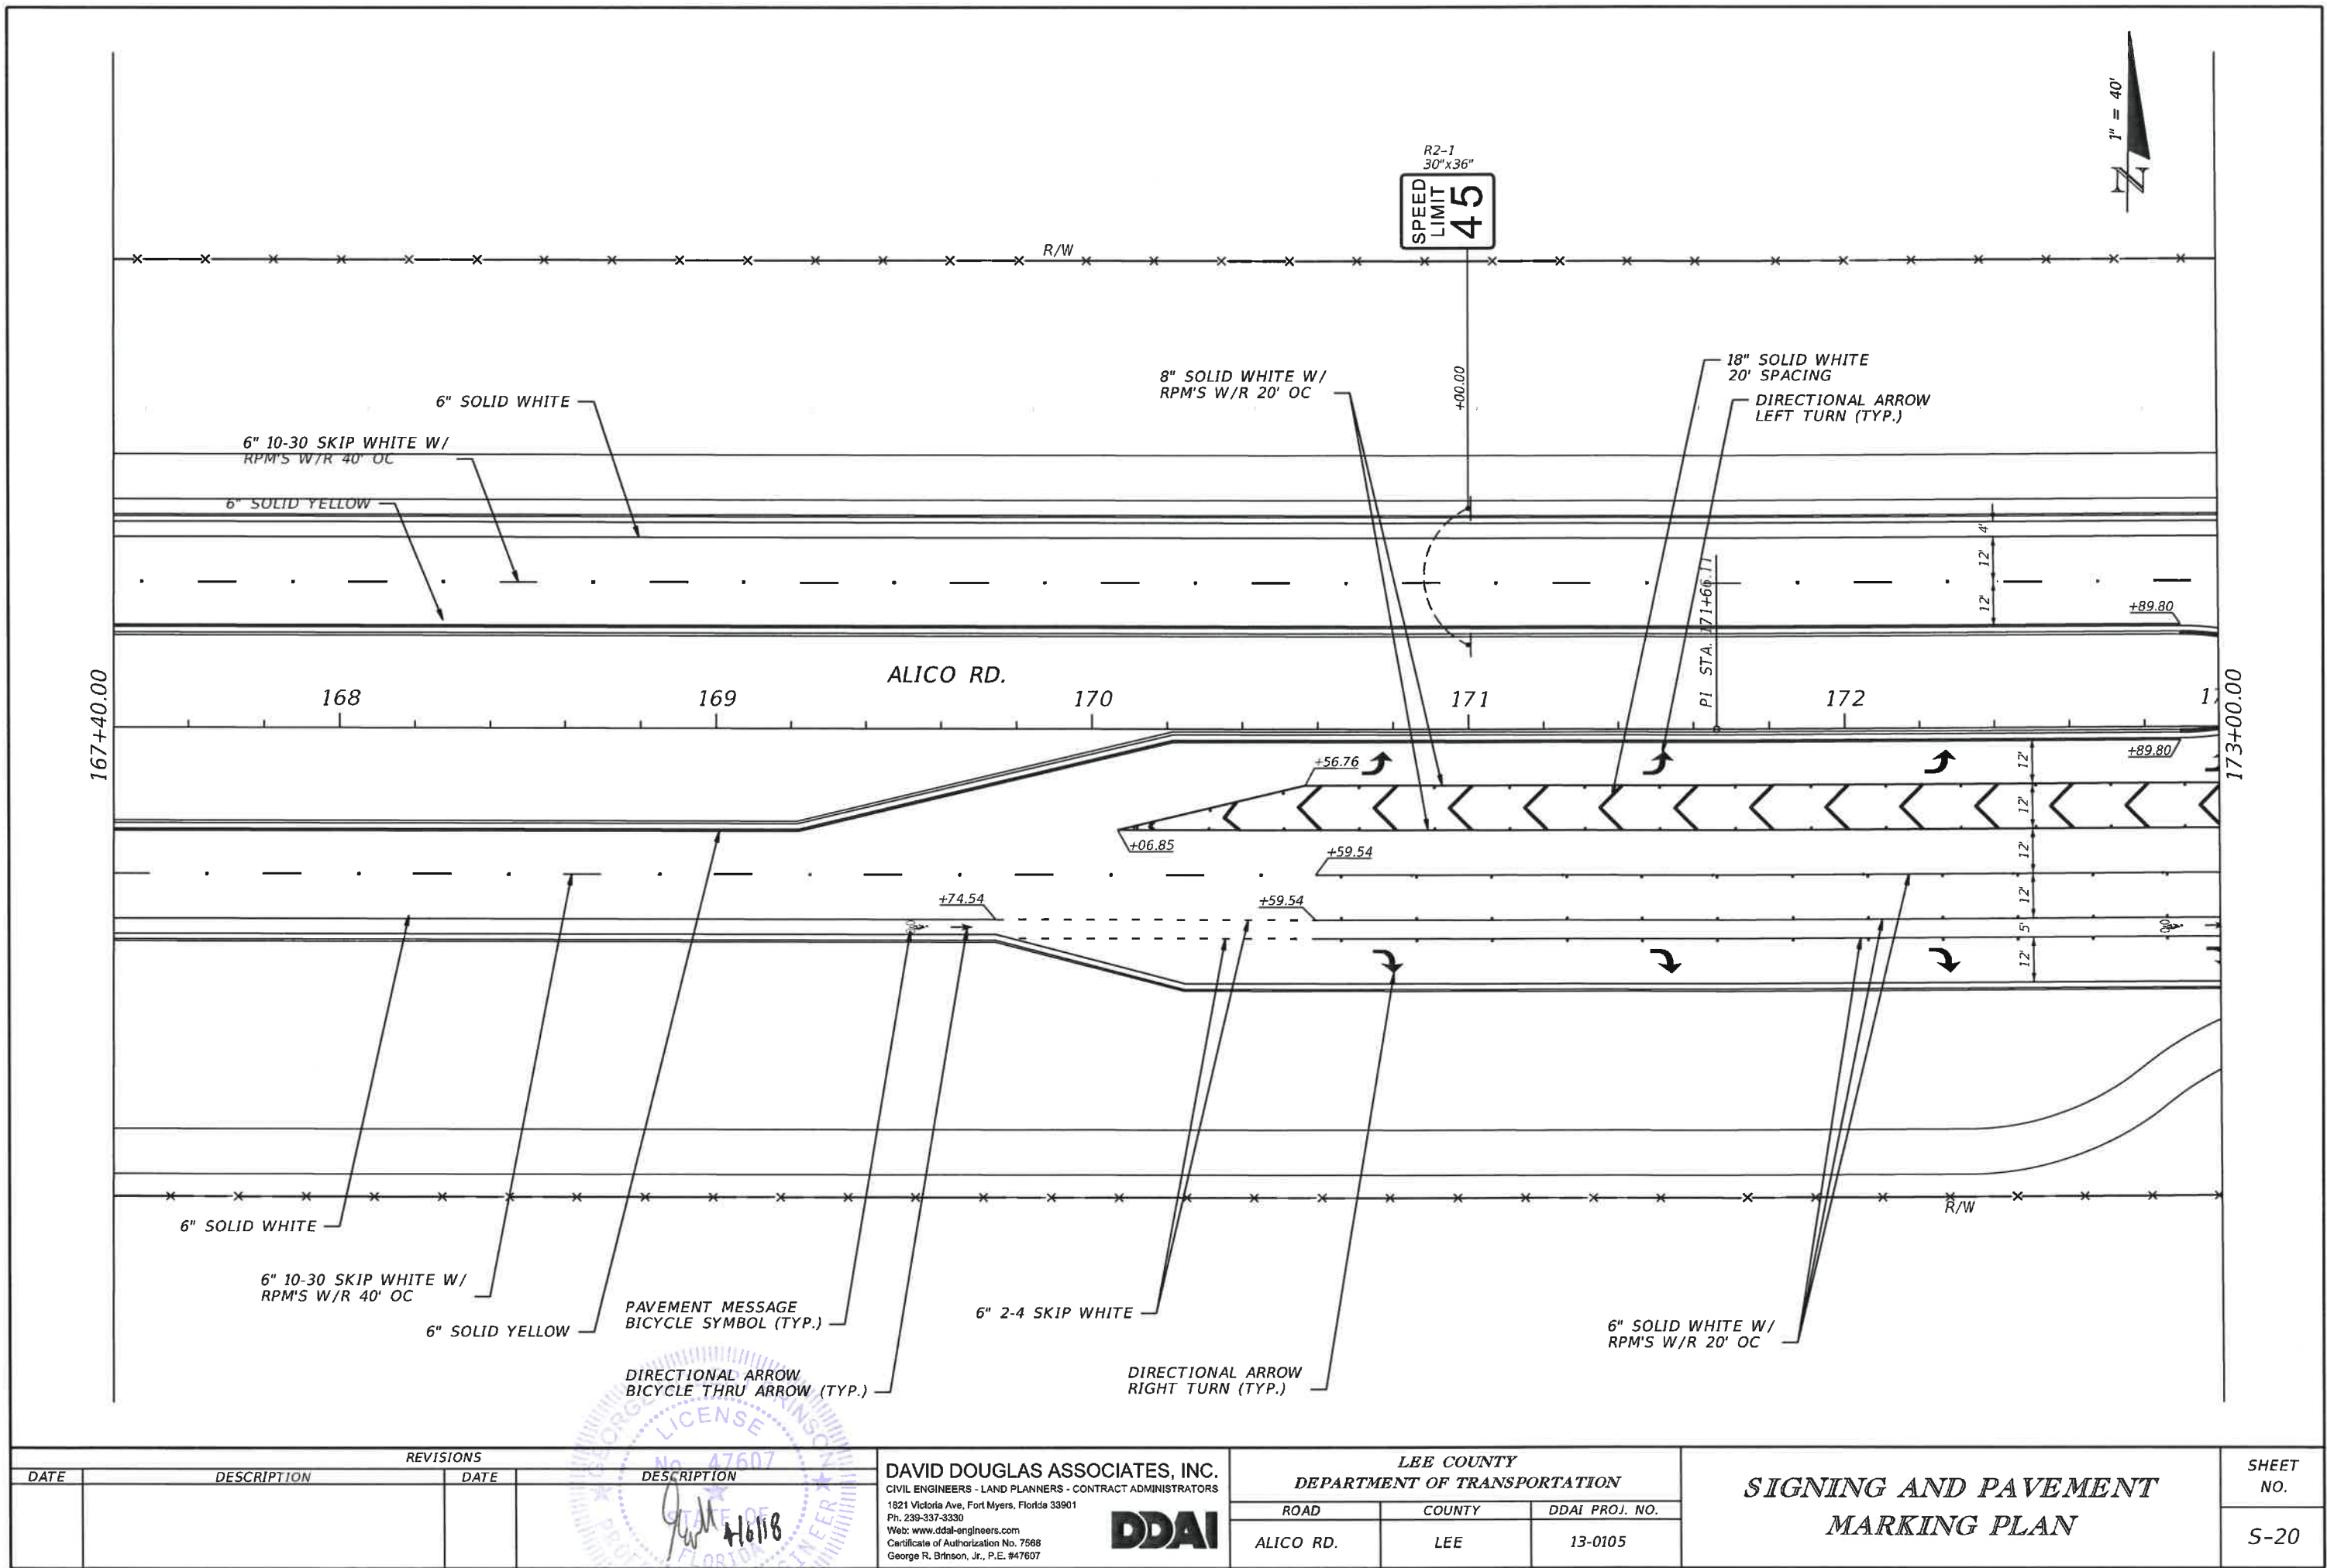


REVISIONS				DATE	DESCRIPTION	DATE	DESCRIPTION	LEE COUNTY			SHEET NO.
DATE	DESCRIPTION	DATE	DESCRIPTION					ROAD	COUNTY	DDAI PROJ. NO.	
								ALICO RD.	LEE	13-0105	S-20

DAVID DOUGLAS ASSOCIATES, INC.
CIVIL ENGINEERS - LAND PLANNERS - CONTRACT ADMINISTRATORS
1821 Victoria Ave, Fort Myers, Florida 33901
Ph. 239-337-3330
Web: www.ddai-engineers.com
Certificate of Authorization No. 7568
George R. Brinson, Jr., P.E. #47607

DDAI

SIGNING AND PAVEMENT MARKING PLAN

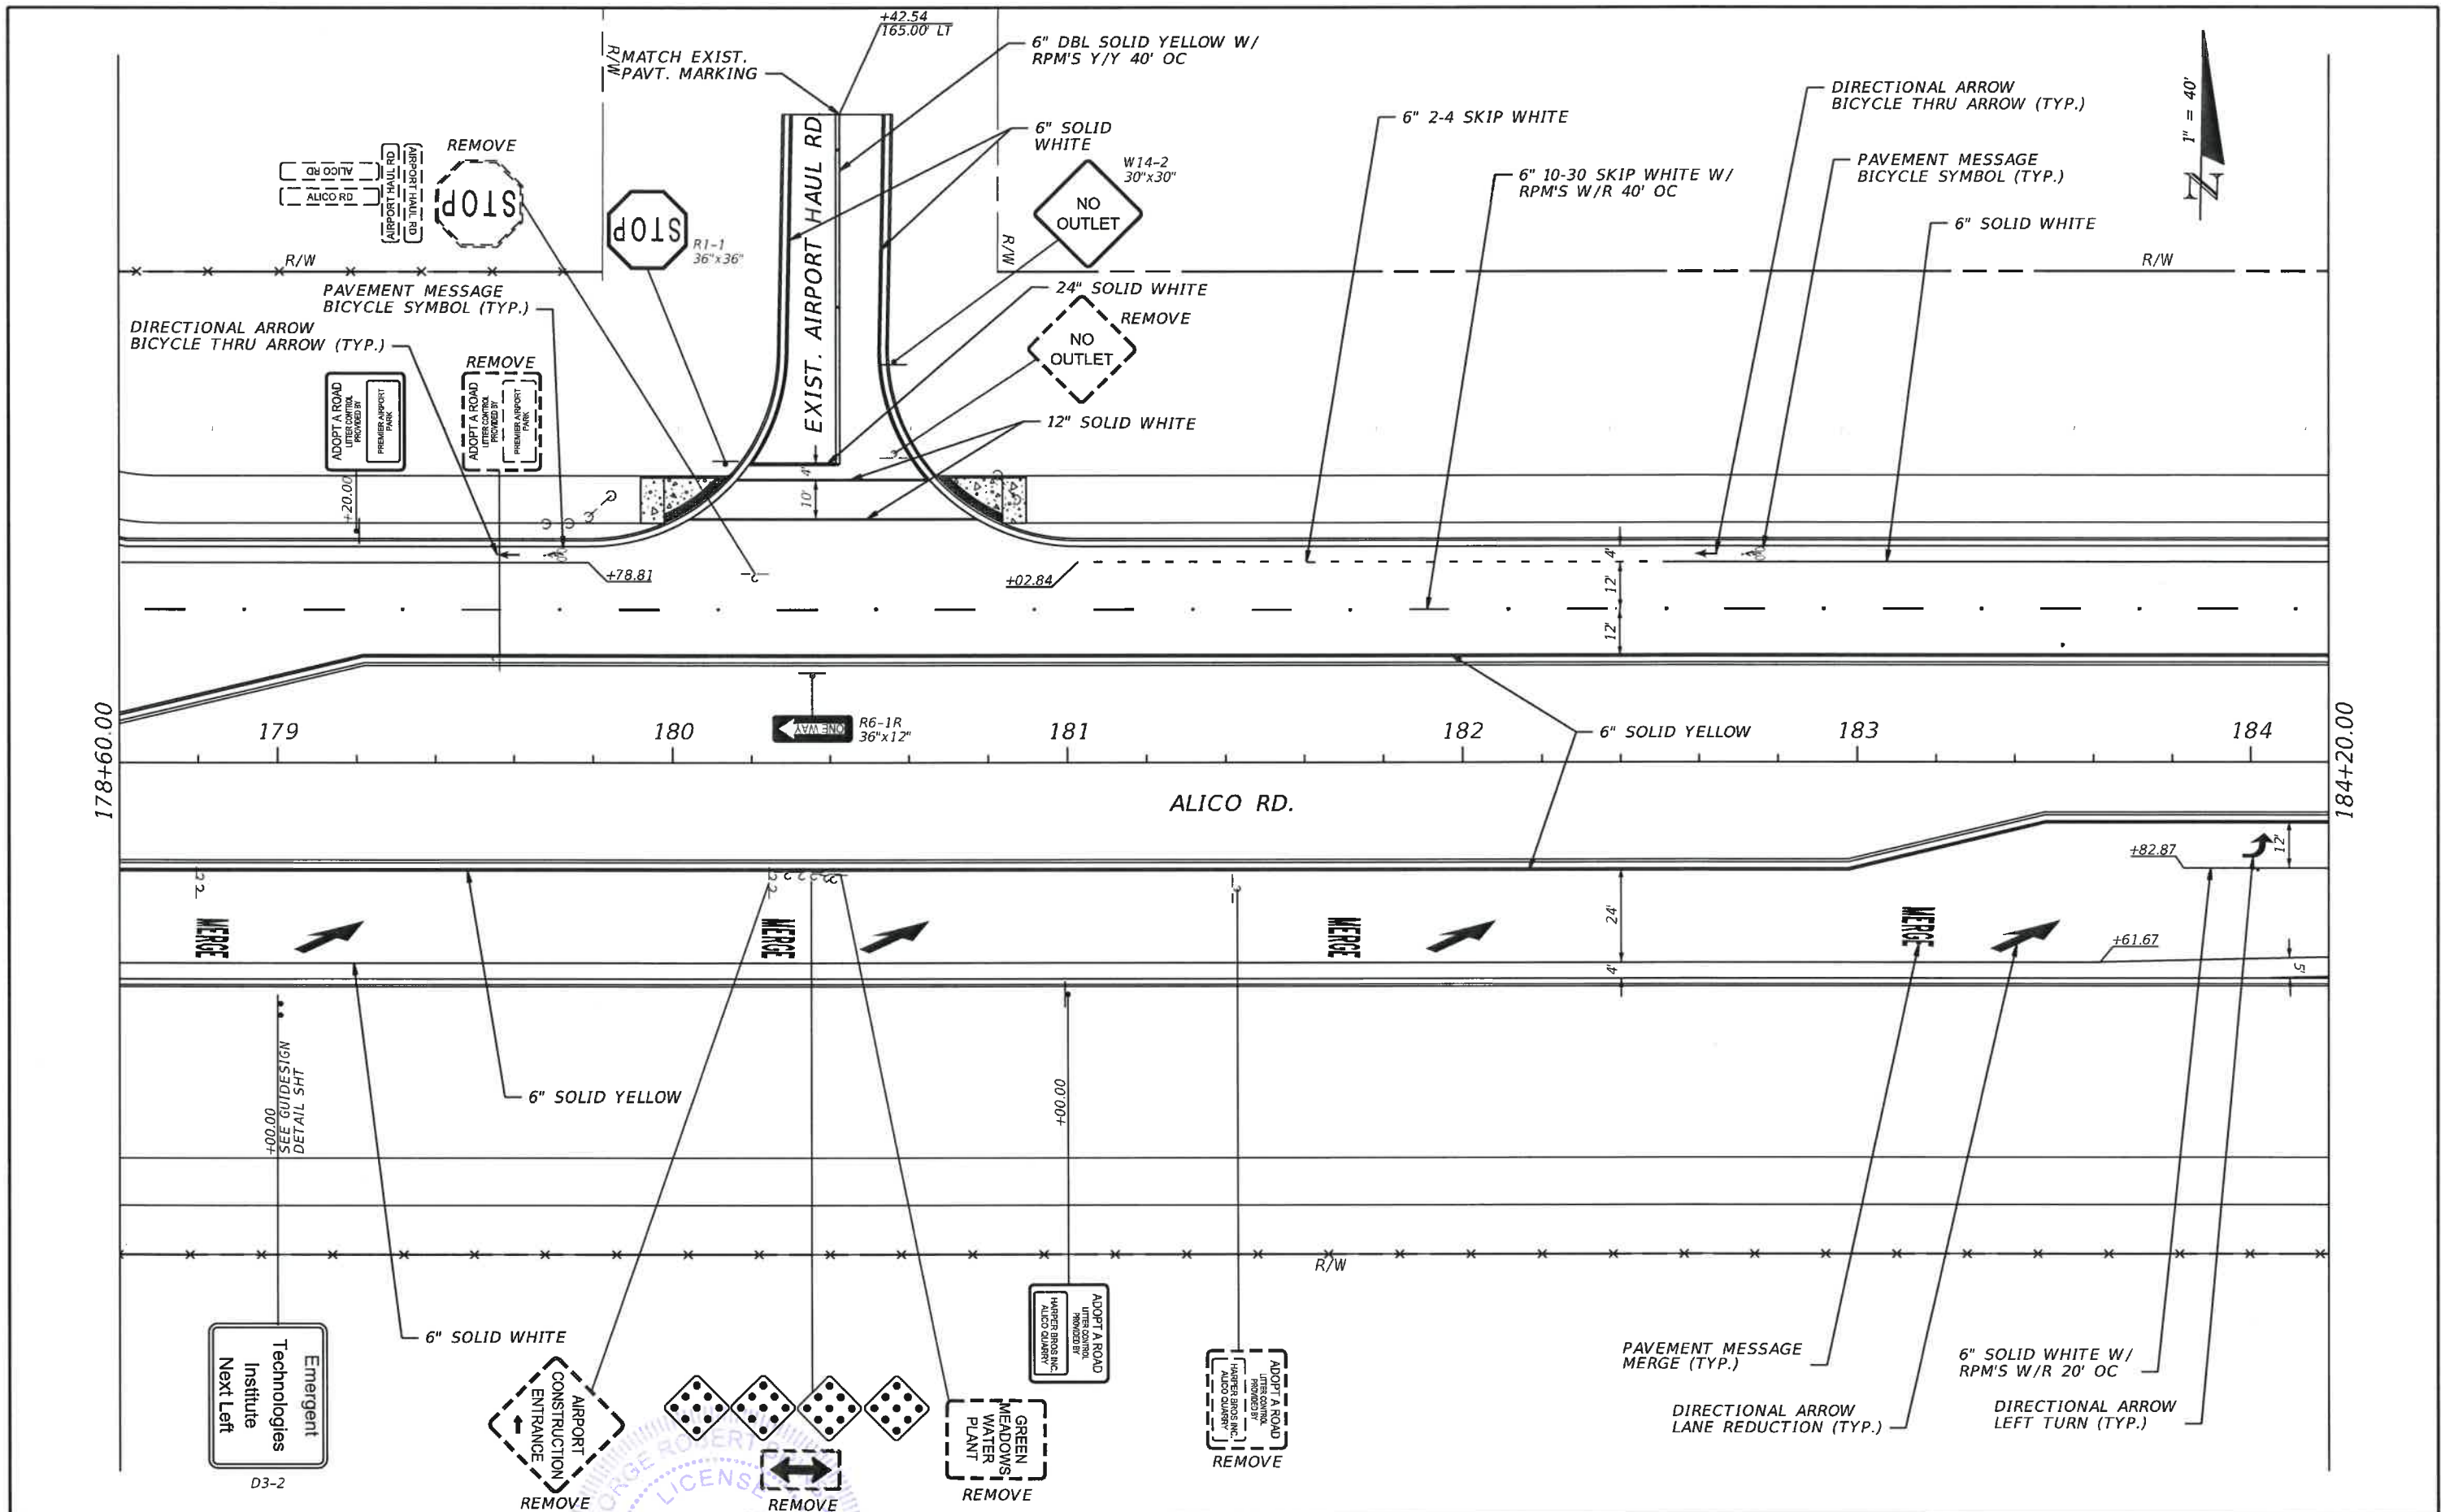


REVISIONS				DAVID DOUGLAS ASSOCIATES, INC. CIVIL ENGINEERS - LAND PLANNERS - CONTRACT ADMINISTRATORS 1821 Victoria Ave, Fort Myers, Florida 33901 Ph: 239-337-3330 Web: www.ddai-engineers.com Certificate of Authorization No. 7568 George R. Brinson, Jr., P.E. #47607 DDAI	LEE COUNTY DEPARTMENT OF TRANSPORTATION			SIGNING AND PAVEMENT MARKING PLAN	SHEET NO.
DATE	DESCRIPTION	DATE	DESCRIPTION		ROAD	COUNTY	DDAI PROJ. NO.		S-22
					ALICO RD.	LEE	13-0105		

DD-WKST-50


4/5/2018


8:24:19 AM

C:\Project\13-0105\signing\plansp01.dgn

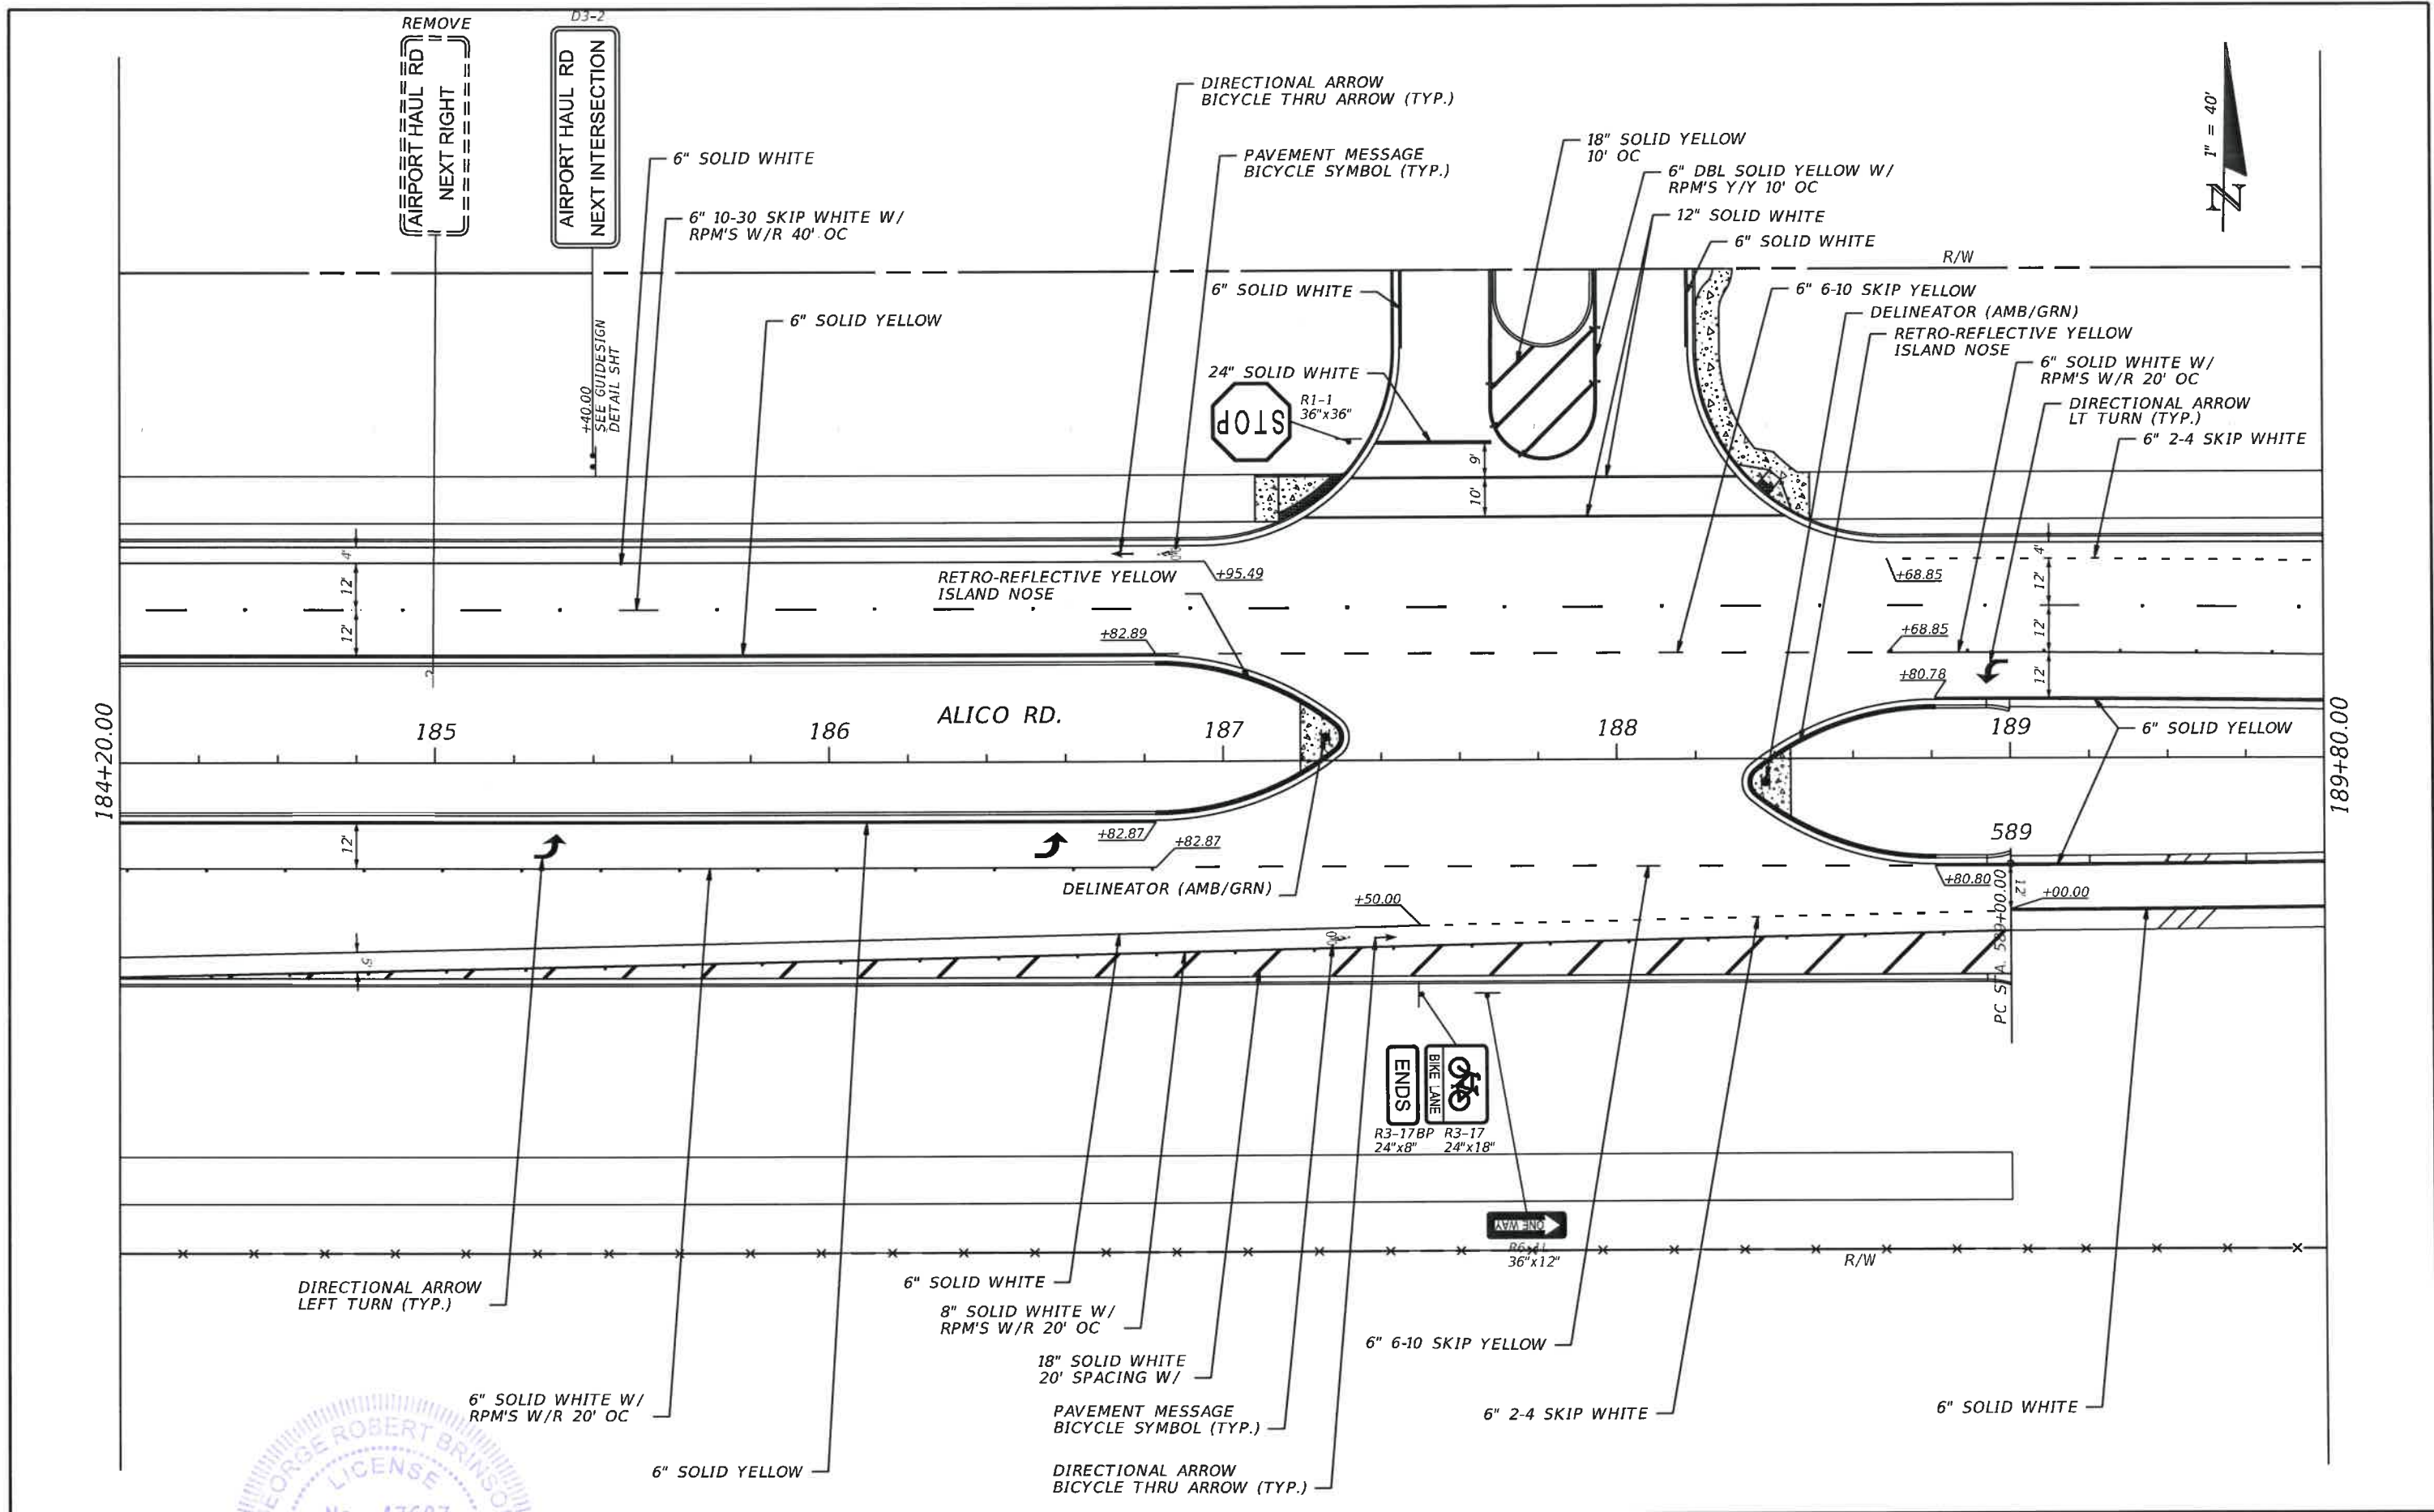


REVISIONS				DAVID DOUGLAS ASSOCIATES, INC.			LEE COUNTY			SIGNING AND PAVEMENT MARKING PLAN		SHEET NO. S-23
DATE	DESCRIPTION	DATE	DESCRIPTION	CIVIL ENGINEERS - LAND PLANNERS - CONTRACT ADMINISTRATORS			DEPARTMENT OF TRANSPORTATION					
				1821 Victoria Ave, Fort Myers, Florida 33901			ROAD	COUNTY	DDAI PROJ. NO.			
				Ph: 239-337-3330 Web: www.ddai-engineers.com Certificate of Authorization No. 7568 George R. Brinson, Jr., P.E. #47607			ALICO RD.	LEE	13-0105			

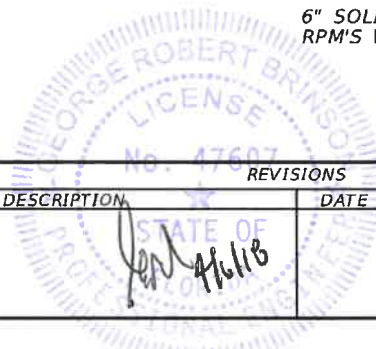

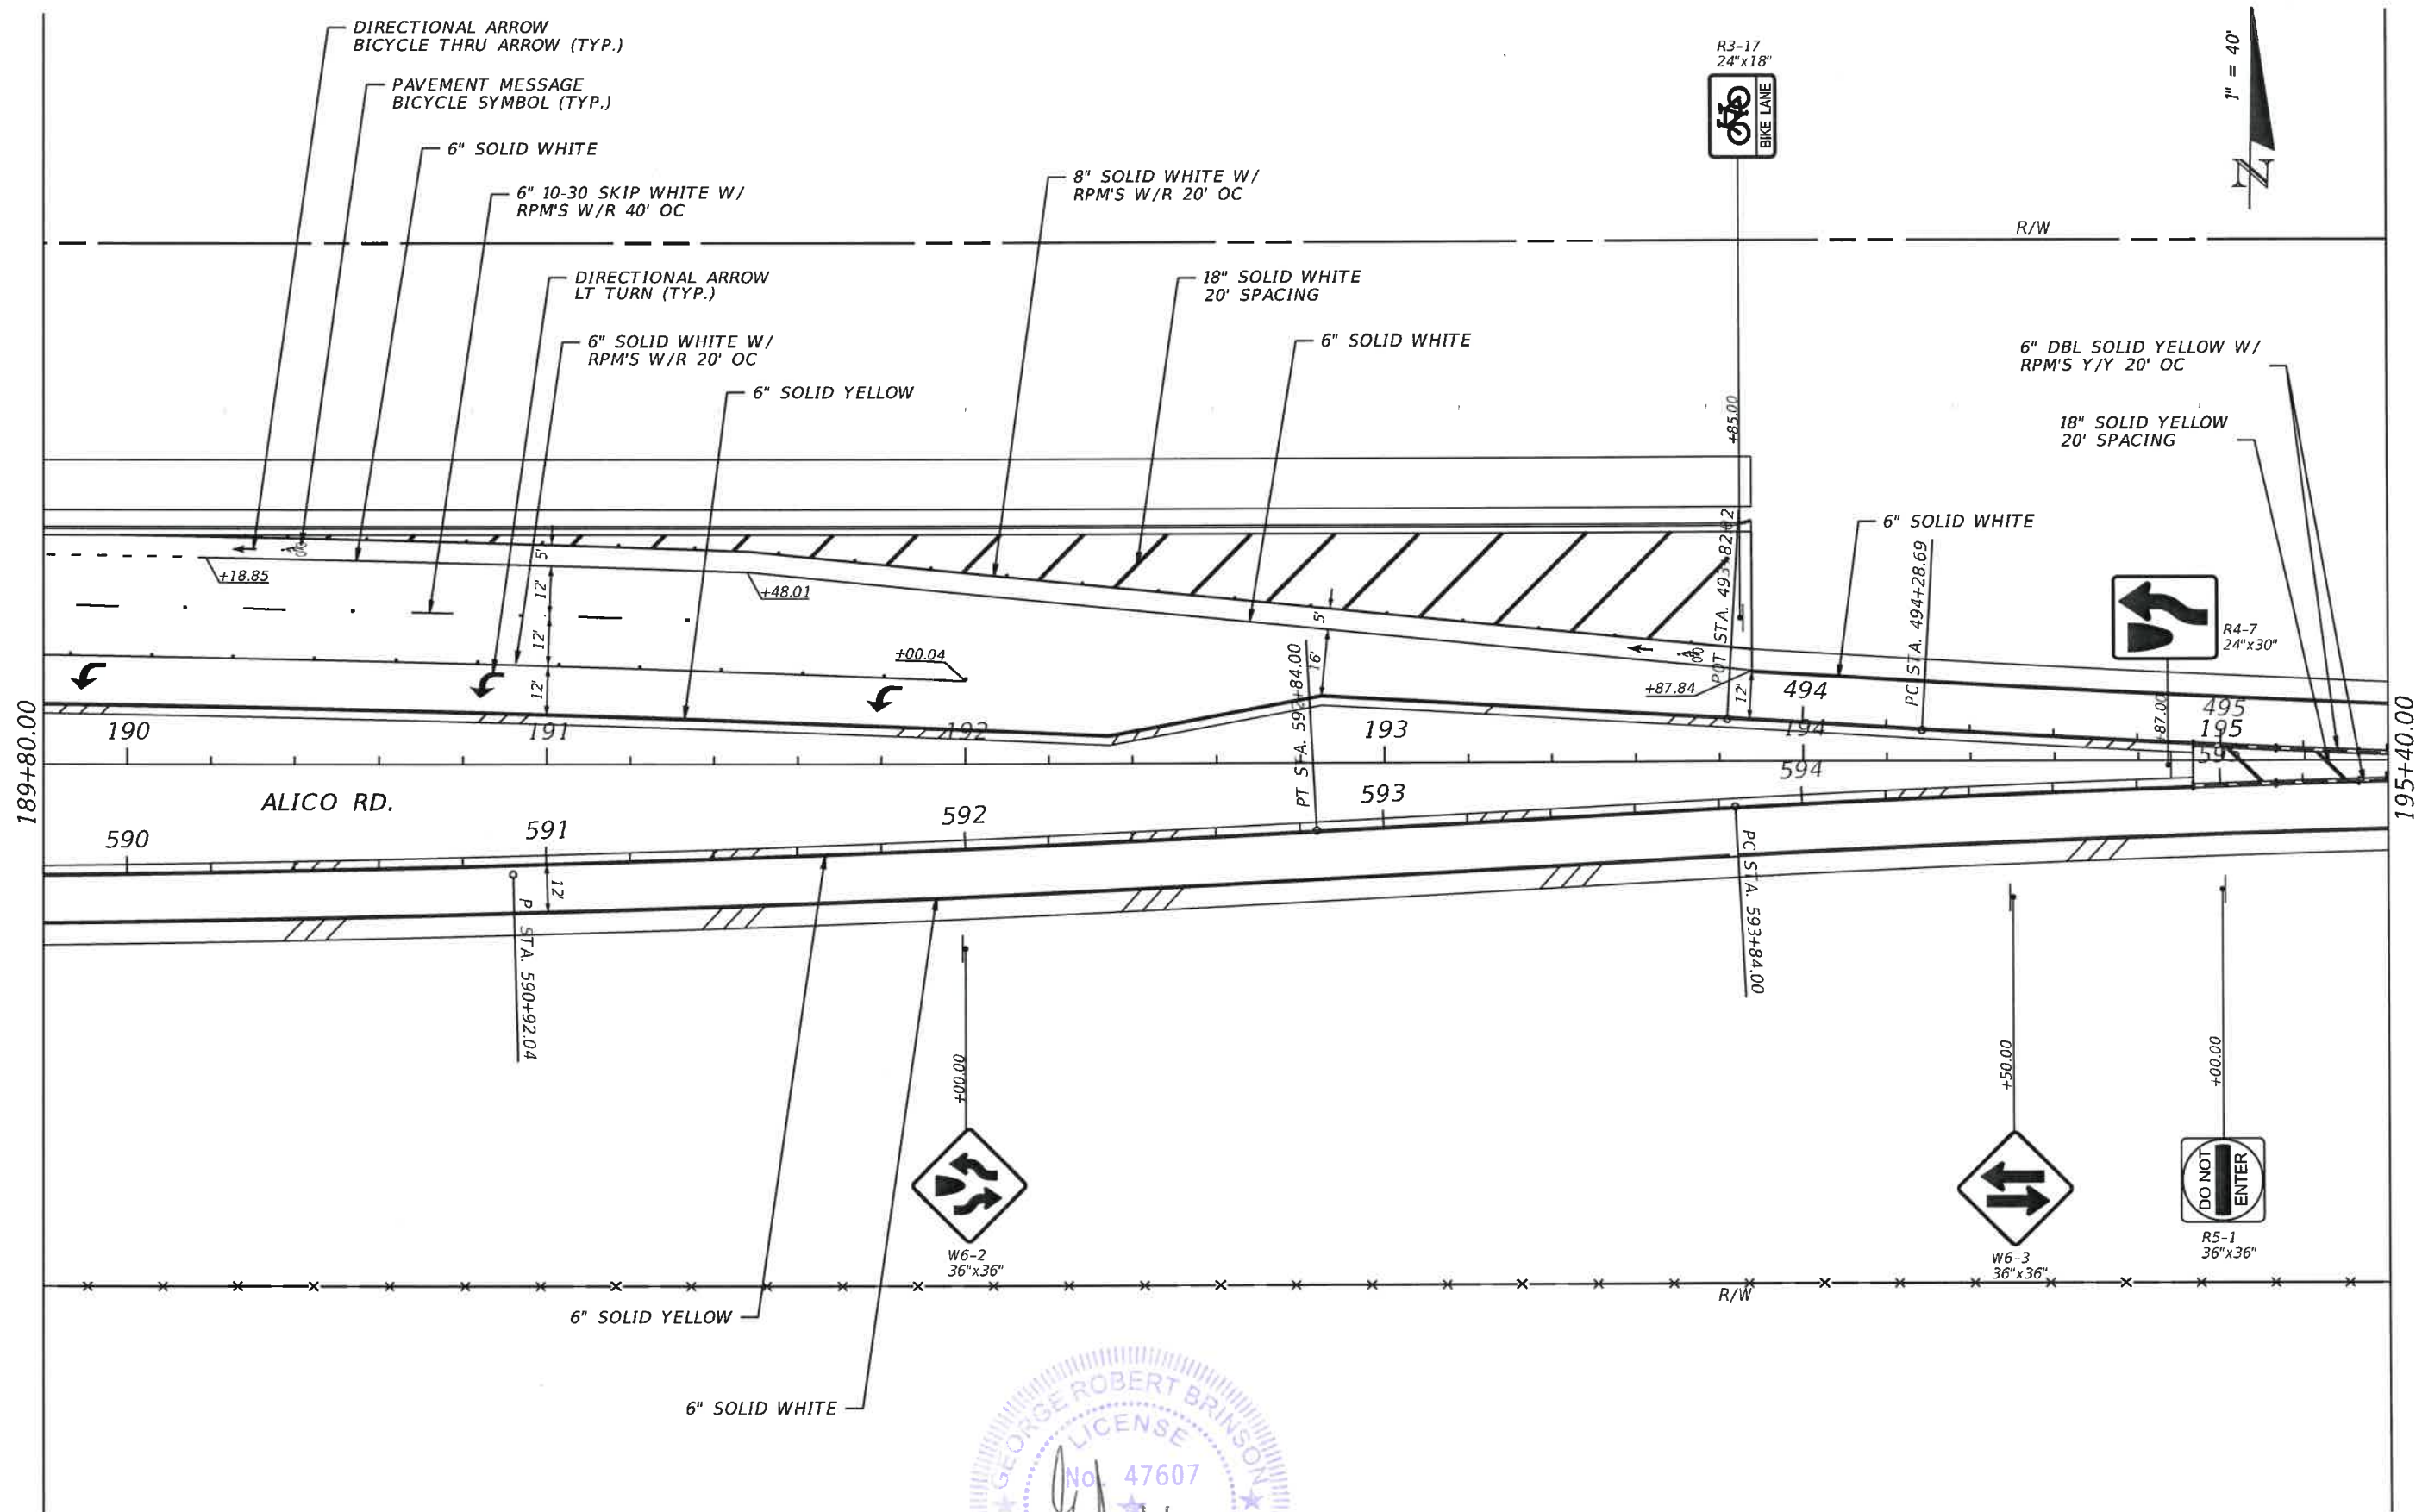

REVISIONS				DAVID DOUGLAS ASSOCIATES, INC. CIVIL ENGINEERS - LAND PLANNERS - CONTRACT ADMINISTRATORS 1821 Victoria Ave, Fort Myers, Florida 33901 Ph. 239-337-3330 Web: www.ddai-engineers.com Certificate of Authorization No. 7568 George R. Brinson, Jr., P.E., #47607 DDAI	LEE COUNTY			SIGNING AND PAVEMENT MARKING PLAN	SHEET NO. S-24
DATE	DESCRIPTION	DATE	DESCRIPTION		DEPARTMENT OF TRANSPORTATION				
					ROAD	COUNTY	DDAI PROJ. NO.		
					ALICO RD.	LEE	13-0105		

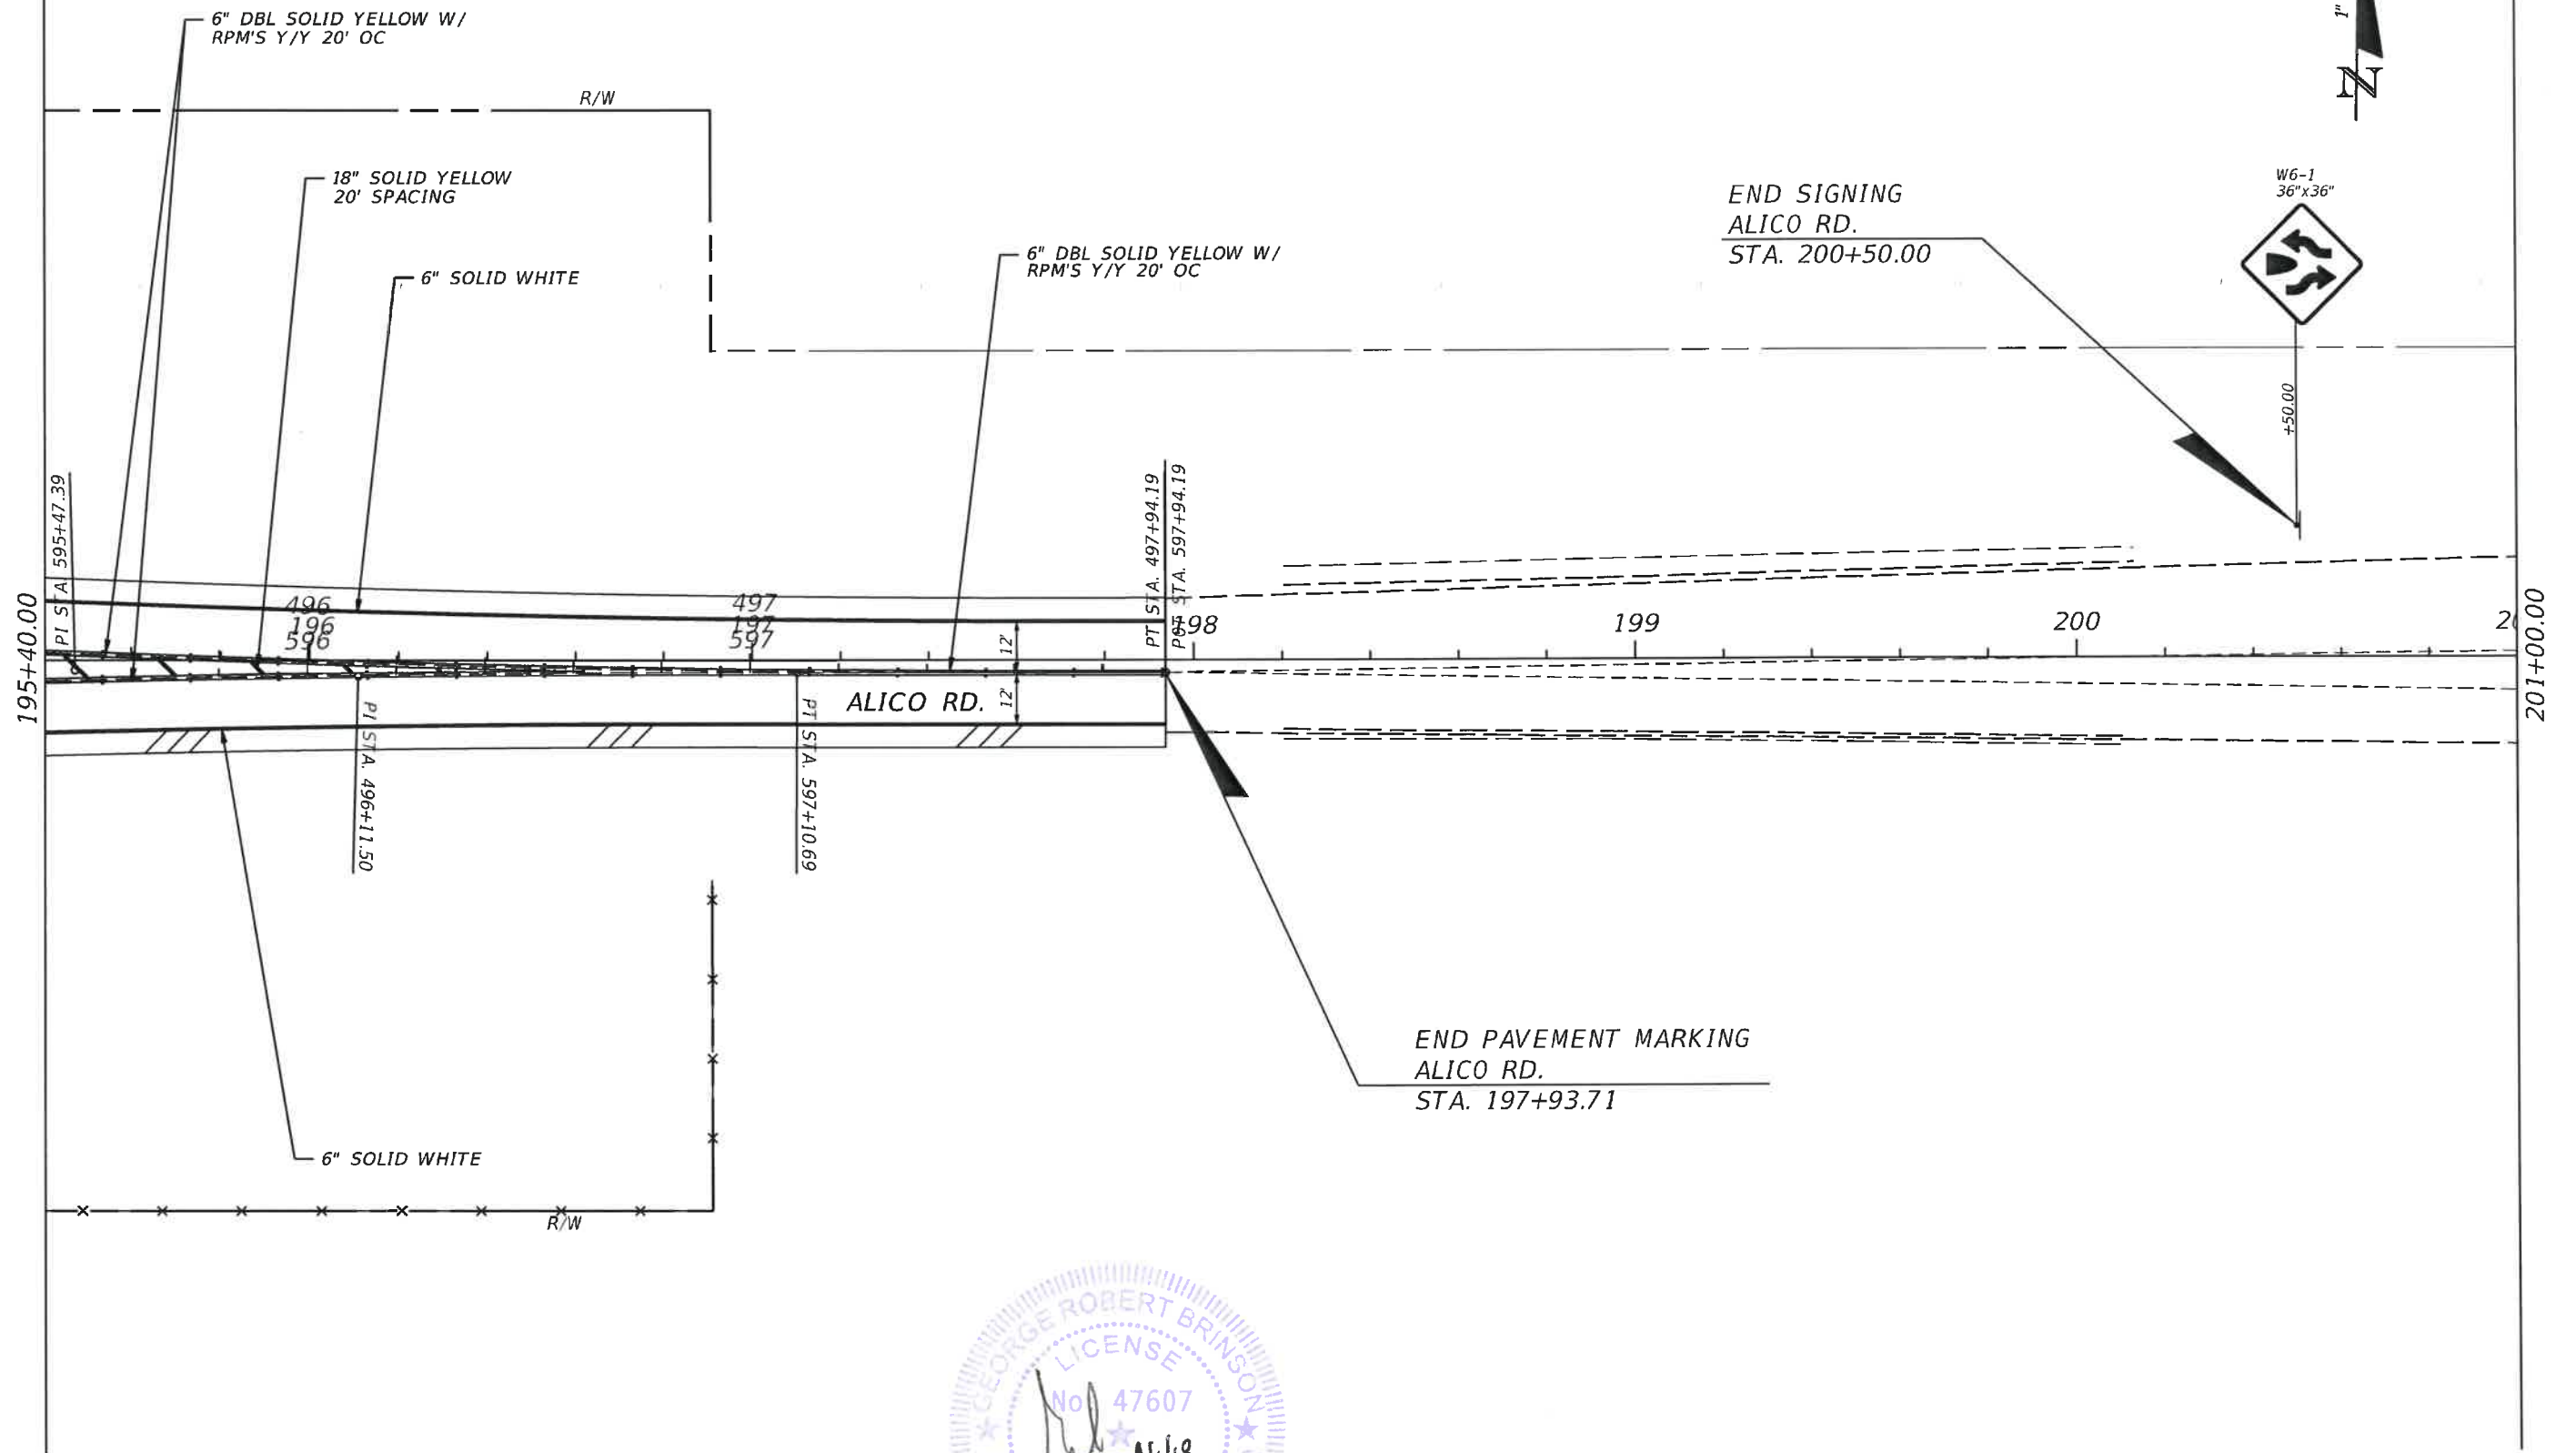

REVISIONS				DAVID DOUGLAS ASSOCIATES, INC. CIVIL ENGINEERS - LAND PLANNERS - CONTRACT ADMINISTRATORS 1821 Victoria Ave., Fort Myers, Florida 33901 Ph. 239-337-3330 Web: www.ddai-engineers.com Certificate of Authorization No. 7568 George R. Brinson, Jr., P.E. #47607 	LEE COUNTY			SIGNING AND PAVEMENT MARKING PLAN	SHEET NO.
DATE	DESCRIPTION	DATE	DESCRIPTION		DEPARTMENT OF TRANSPORTATION				S-25
					ROAD	COUNTY	DDAI PROJ. NO.		
					ALICO RD.	LEE	13-0105		

DAVID DOUGLAS ASSOCIATES, INC.
 CIVIL ENGINEERS - LAND PLANNERS - CONTRACT ADMINISTRATORS
 1821 Victoria Ave, Fort Myers, Florida 33901
 Ph. 239-337-3330
 Web: www.ddai-engineers.com
 Certificate of Authorization No. 7568
 George R. Brinson, Jr., P.E. #47607




DD-WKST-50

4/5/2018

8:24:21 AM

C:\Project\13-0105\signing\plansp01.dgn

1" = 40'

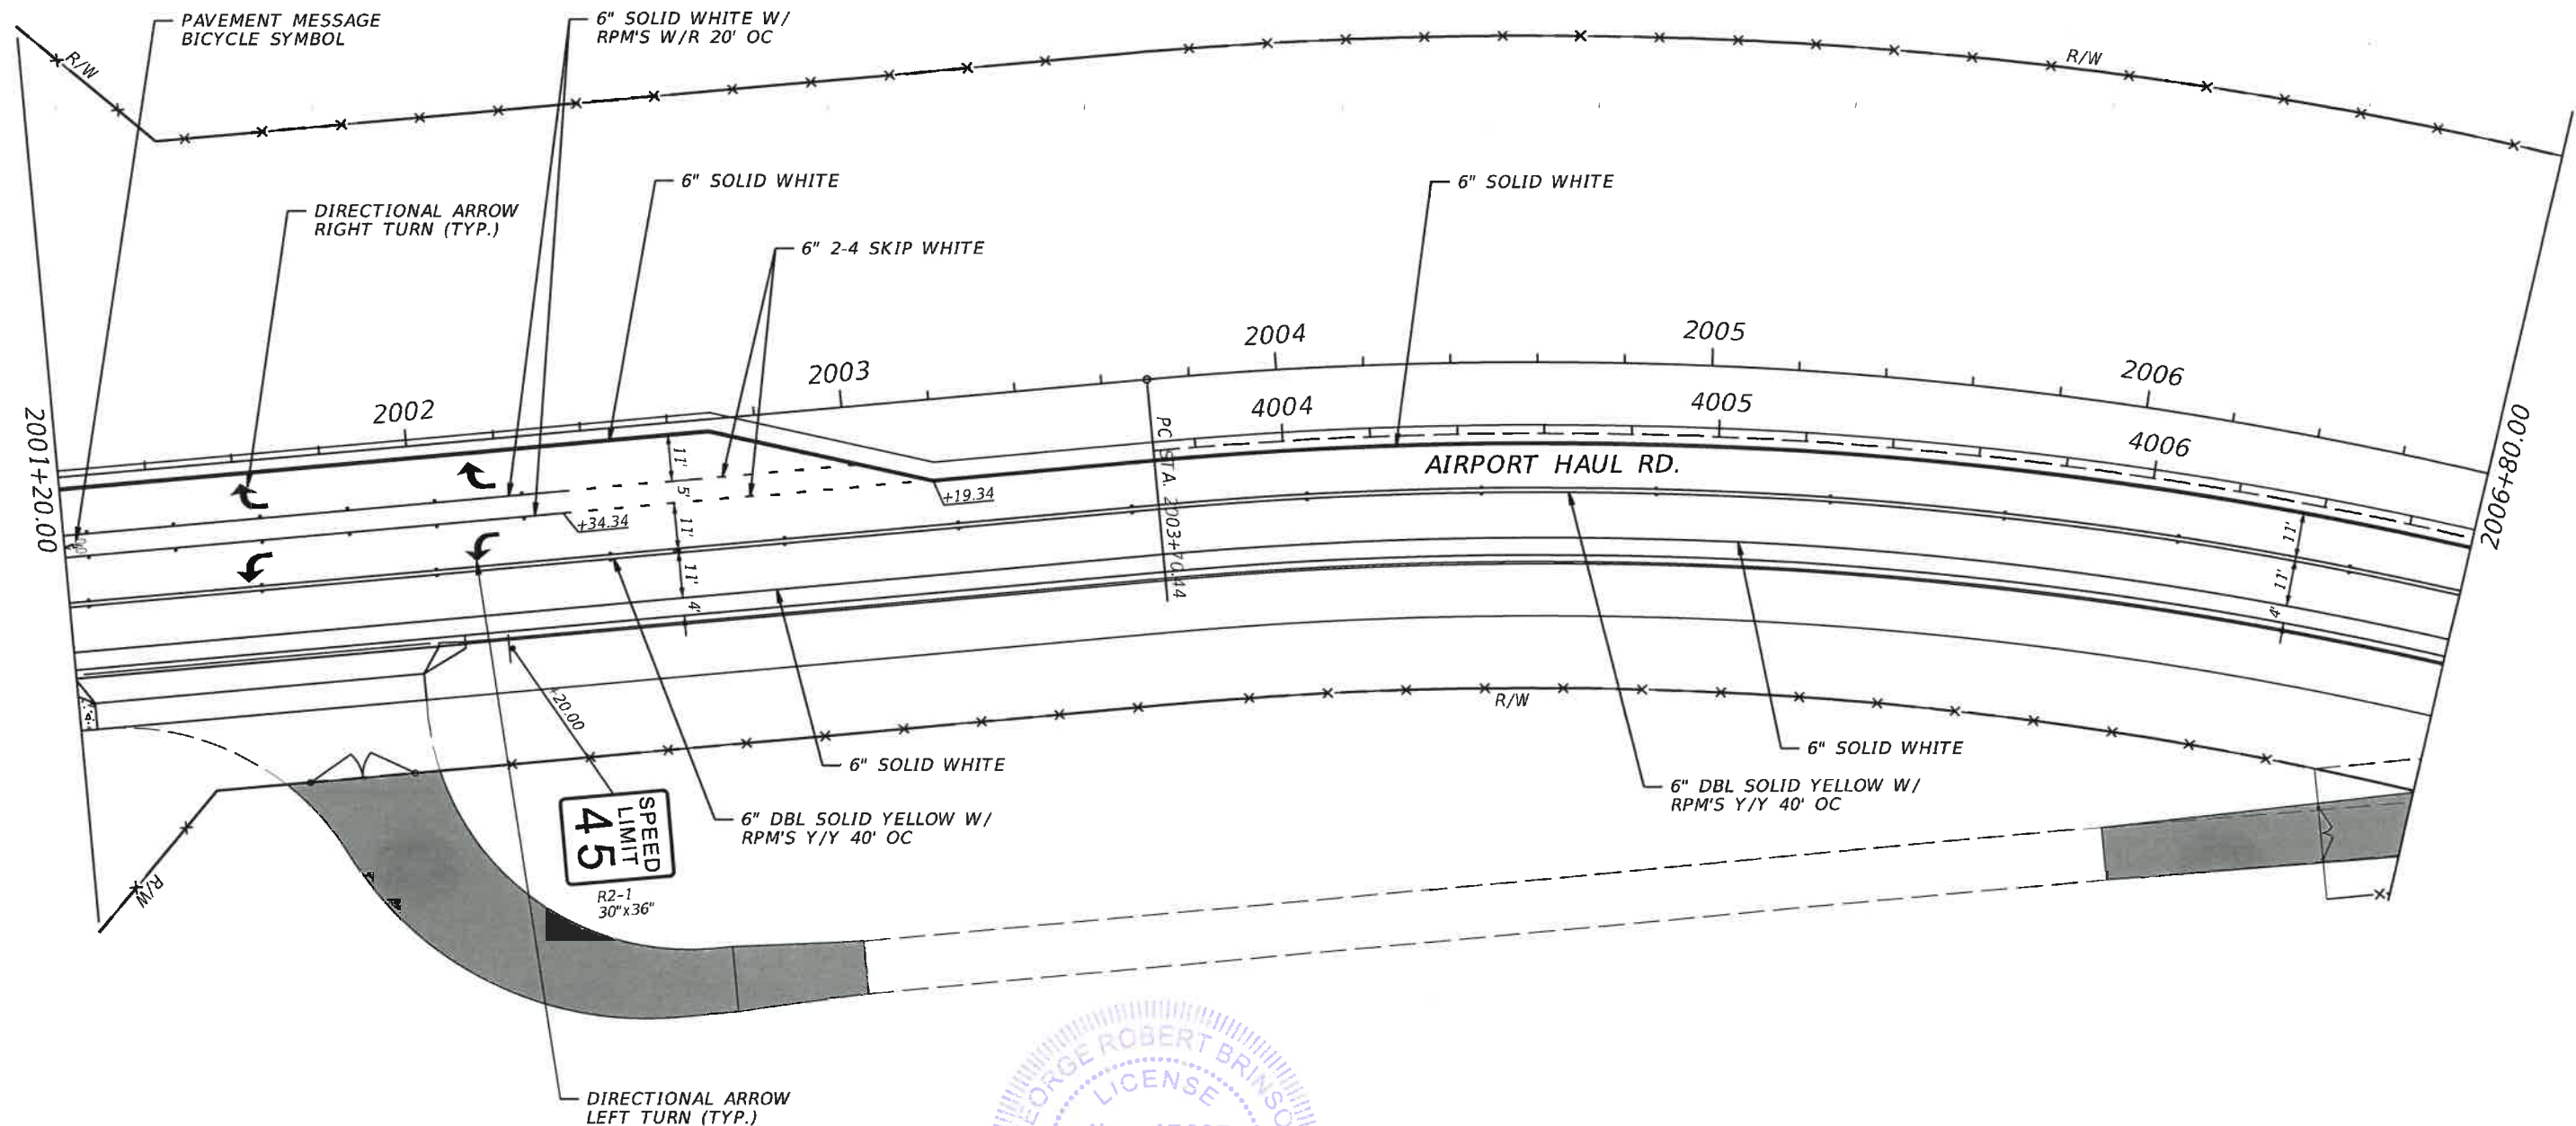


REVISIONS				DAVID DOUGLAS ASSOCIATES, INC. CIVIL ENGINEERS - LAND PLANNERS - CONTRACT ADMINISTRATORS 1821 Victoria Ave, Fort Myers, Florida 33901 Ph. 239-337-3330 Web: www.ddai-engineers.com Certificate of Authorization No. 7568 George R. Brinson, Jr., P.E. #47607	LEE COUNTY DEPARTMENT OF TRANSPORTATION			SIGNING AND PAVEMENT MARKING PLAN	SHEET NO. S-26
DATE	DESCRIPTION	DATE	DESCRIPTION		ROAD	COUNTY	DDAI PROJ. NO.		
					ALICO RD.	LEE	13-0105		

DD-WKST-50

4/5/2018


8:24:22 AM

C:\Project\13-0105\signing\plansp02.dgn

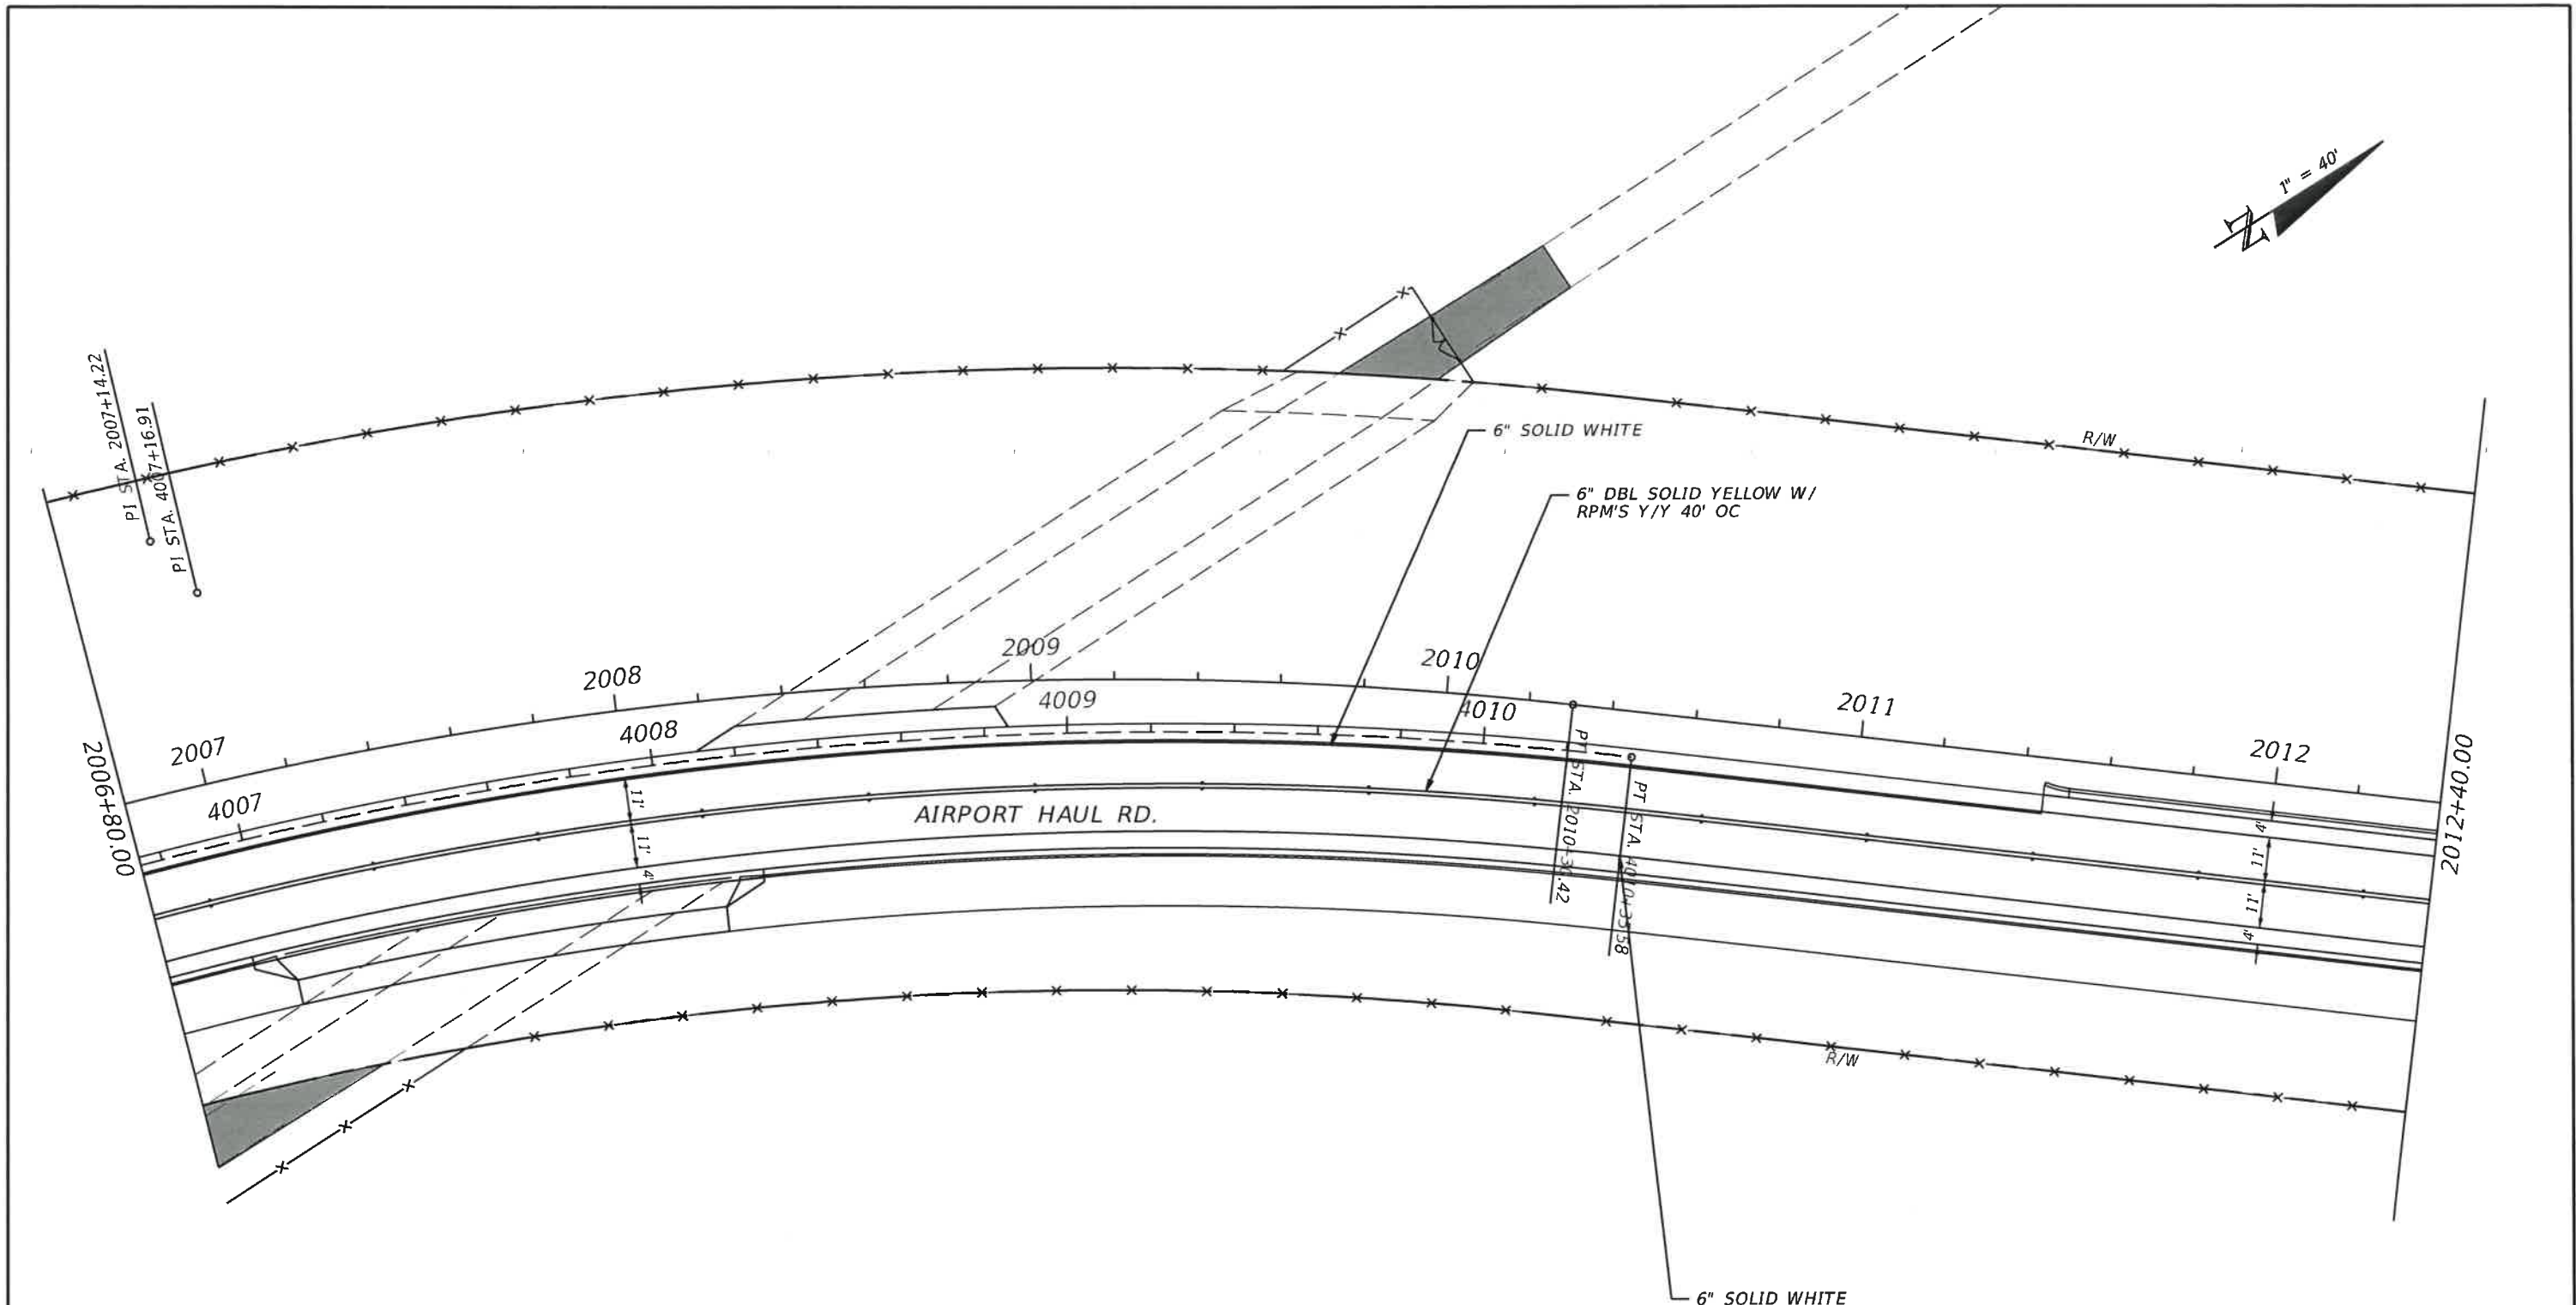

REVISIONS				DAVID DOUGLAS ASSOCIATES, INC. CIVIL ENGINEERS - LAND PLANNERS - CONTRACT ADMINISTRATORS 1821 Victoria Ave, Fort Myers, Florida 33901 Ph. 239-337-3330 Web: www.ddai-engineers.com Certificate of Authorization No. 7568 George R. Brinson, Jr., P.E. #47607 DDAI	LEE COUNTY			SIGNING AND PAVEMENT MARKING PLAN	SHEET NO.
DATE	DESCRIPTION	DATE	DESCRIPTION		DEPARTMENT OF TRANSPORTATION				
					ROAD	COUNTY	DDAI PROJ. NO.		
				ALICO RD.	LEE	13-0105		S-27	

1" = 40'

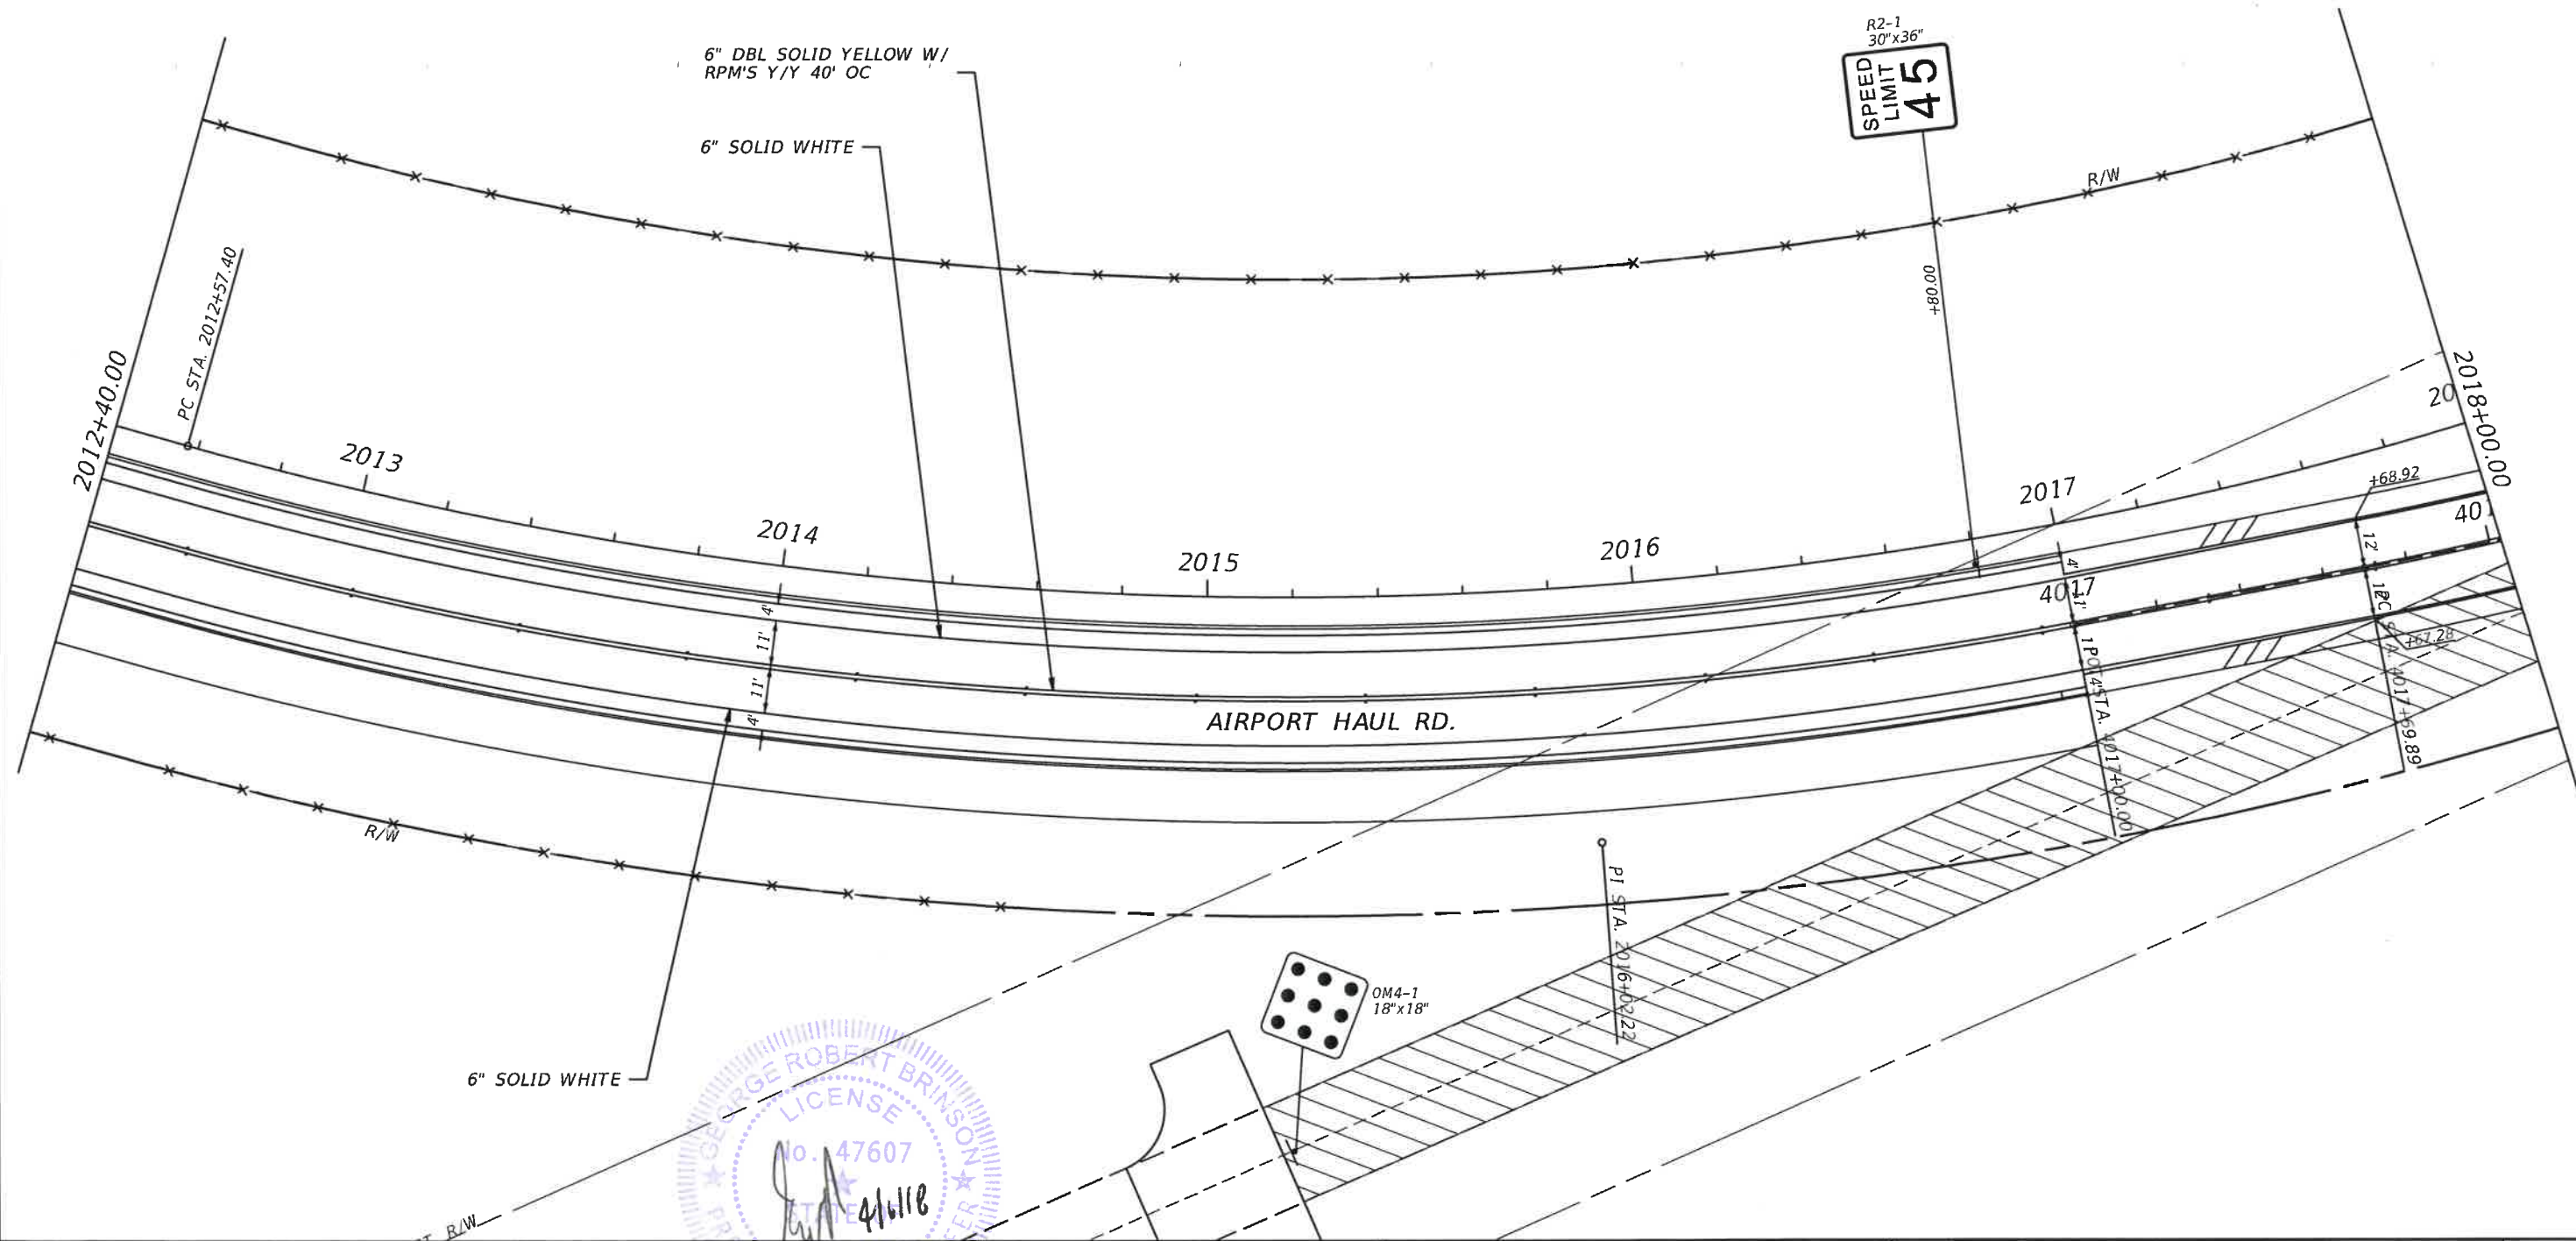

6" SOLID WHITE

REVISIONS

DATE DESCRIPTION DATE DESCRIPTION

GEORGE ROBERT BRINSON
LICENSE
No. 47607
4/16/18

DAVID DOUGLAS ASSOCIATES, INC.
CIVIL ENGINEERS - LAND PLANNERS - CONTRACT ADMINISTRATORS
1821 Victoria Ave, Fort Myers, Florida 33901
Ph. 239-337-3330
Web: www.ddai-engineers.com
Certificate of Authorization No. 7568
George R. Brinson, Jr., P.E. #47607





LEE COUNTY DEPARTMENT OF TRANSPORTATION		
ROAD	COUNTY	DDAI PROJ. NO.
ALICO RD.	LEE	13-0105

**SIGNING AND PAVEMENT
MARKING PLAN**

SHEET
NO.
S-28



END SIGNING & PAVEMENT MARKING
AIRPORT HAUL RD.
STA. 2022+75.85

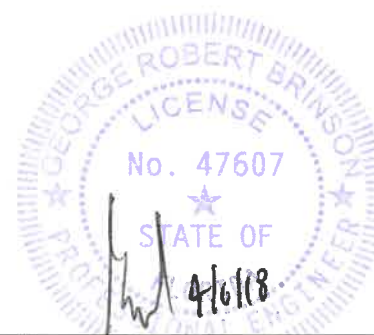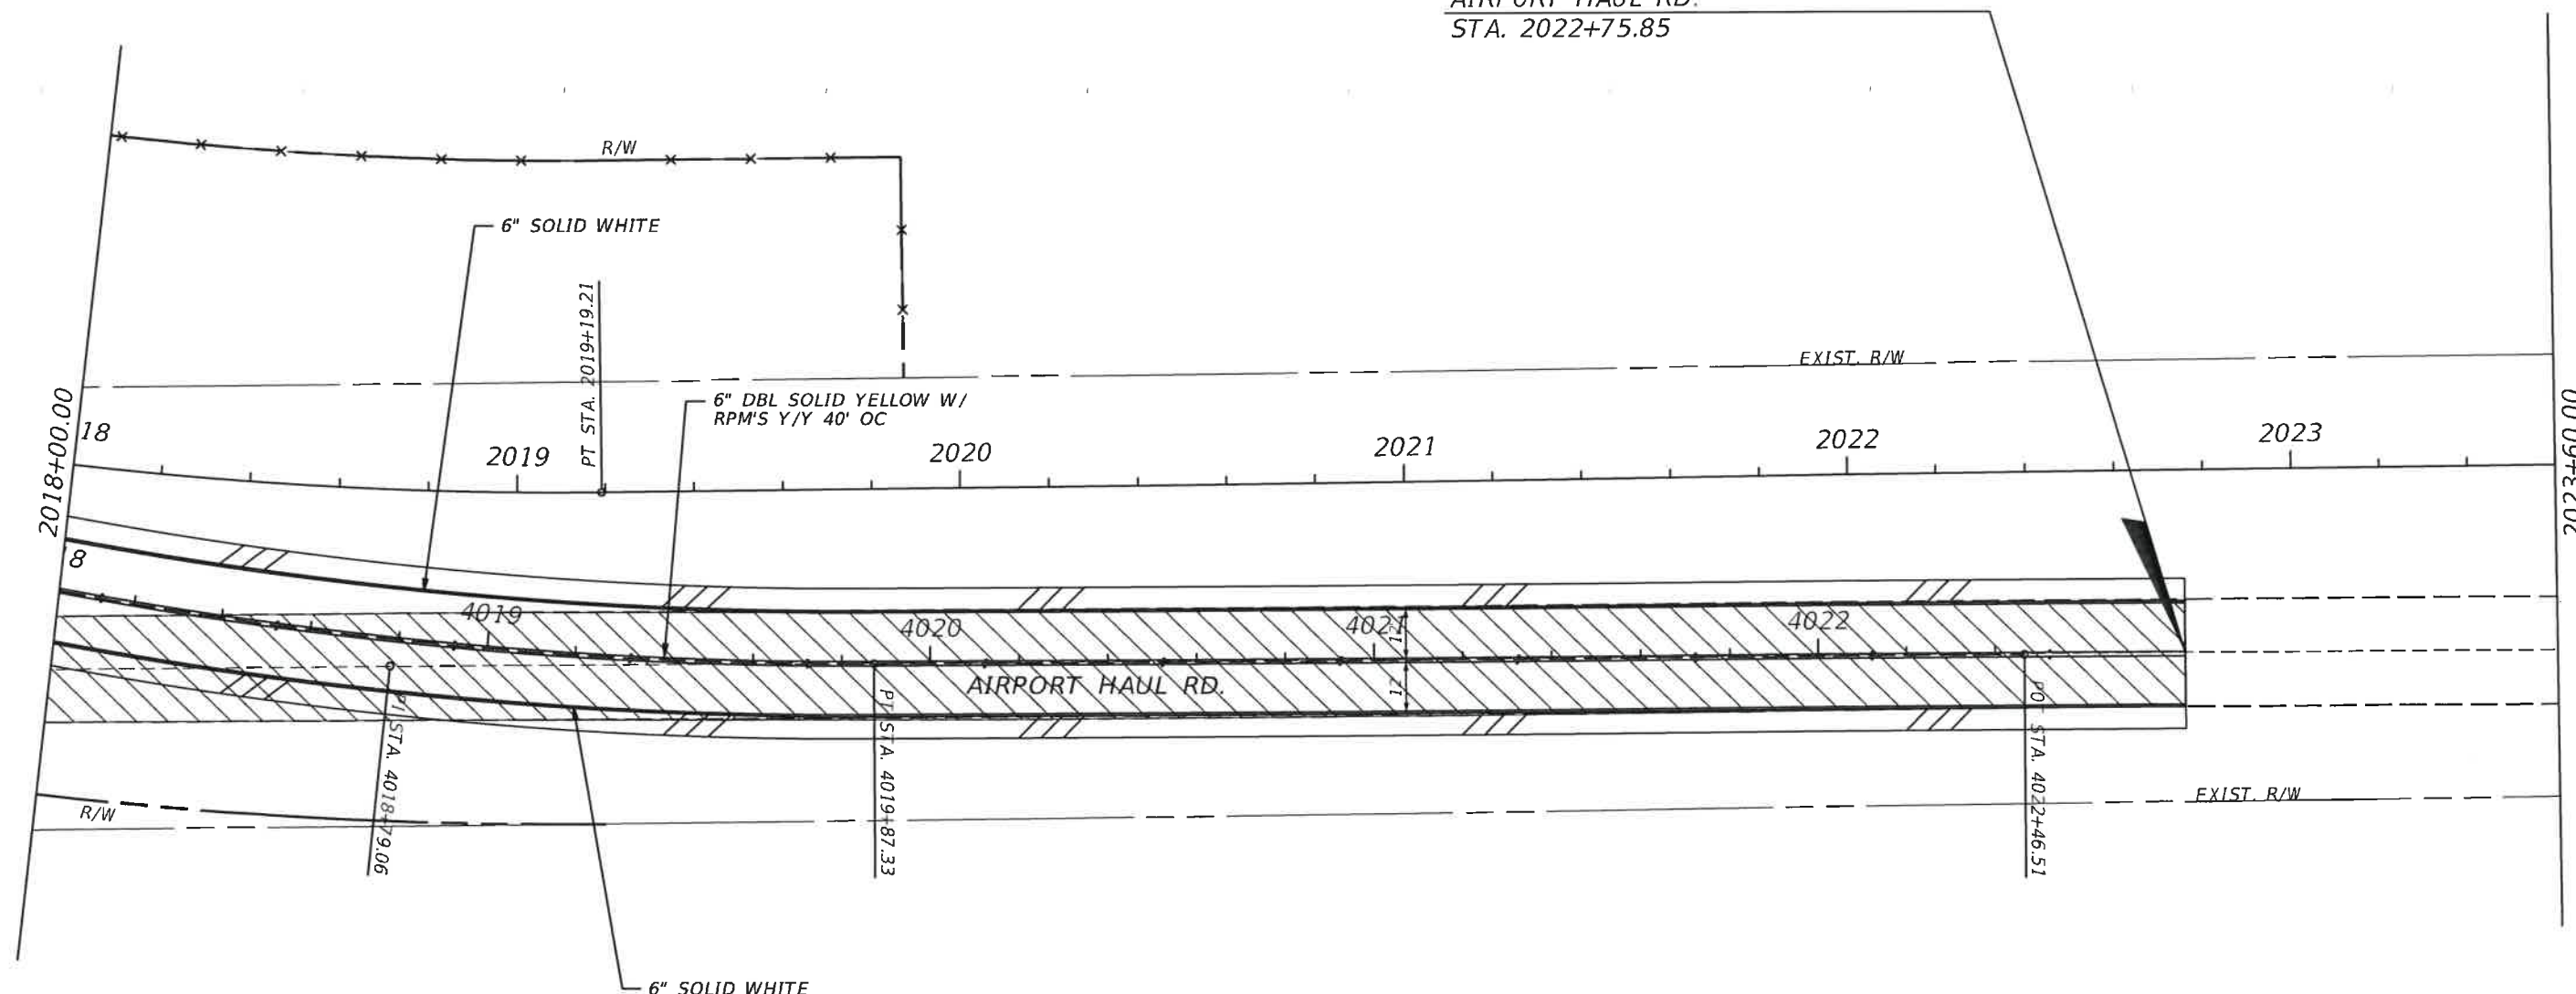

REVISIONS				DAVID DOUGLAS ASSOCIATES, INC. CIVIL ENGINEERS • LAND PLANNERS • CONTRACT ADMINISTRATORS 1821 Victoria Ave., Fort Myers, Florida 33901 Ph. 239-337-3330 Web: www.ddai-engineers.com Certificate of Authorization No. 7568 George R. Brinson, Jr., P.E. #47607	LEE COUNTY DEPARTMENT OF TRANSPORTATION			SIGNING AND PAVEMENT MARKING PLAN	SHEET NO. S-29
DATE	DESCRIPTION	DATE	DESCRIPTION		ROAD	COUNTY	DDAI PROJ. NO.		
					ALICO RD.	LEE	13-0105		

DD-WK5T-50

4/5/2018


8:24:23 AM

C:\Project\13-0105\signing\plansp02.dgn


GEORGE ROBERT BRINSON
LICENSE
No. 47607

S, INC. INSTRATORS 	LEE COUNTY DEPARTMENT OF TRANSPORTATION			GUIDE SIGN WORKSHEET	SHEET NO.
	ROAD	COUNTY	DDAI PROJ. NO.		
	ALICO RD.	LEE	13-0105		S-31

SIGN NAME	D1-2	QTY	1	SIGN NUMBER	STATION(S)	
PANEL		BORDER		104	91+40	
WIDTH	13'-0"	WIDTH	1.25"			
HEIGHT	3'-0"	RADI	0"			
LEGEND	White	COLOR	White			
COLOR	Green / Green					
SYMBOL(S)	ANGLE	X	Y	WID	HT	
AR_Type D	90	7.3	22.5	8	12	
AR_Type D	90	7.3	6.5	6	9	
AR_Type D	90	7.3	5.5	8	12	
SIGN NUMBER	NUMBER OF POSTS	CLEARANCE Edge of Lane	COLUMN SIZE		AVERAGE LENGTH	
NO. OF LIGHT FIXTURES		FUTURE SPACING			WATT	
PHOTOMETRIC CURVE				VOLTAGE		

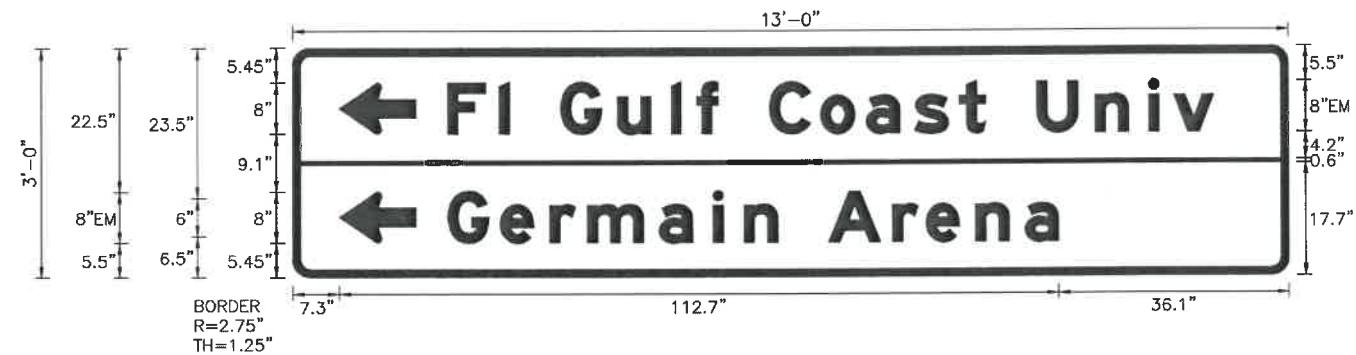

REVISIONS				LEE COUNTY			GUIDE SIGN WORKSHEET	SHEET NO.
DATE	DESCRIPTION	DATE	DESCRIPTION	DEPARTMENT OF TRANSPORTATION				S-32
				ROAD	COUNTY	DDAI PROJ. NO.		
				ALICO RD.	LEE	13-0105		

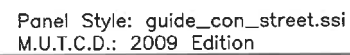[illegible]

Jason Panicaro	4/4/2017 4:30:00 PM
----------------	---------------------