




LEE COUNTY
SOUTHWEST
FLORIDA

DEPARTMENT
of
TRANSPORTATION
OPERATIONS DIVISION

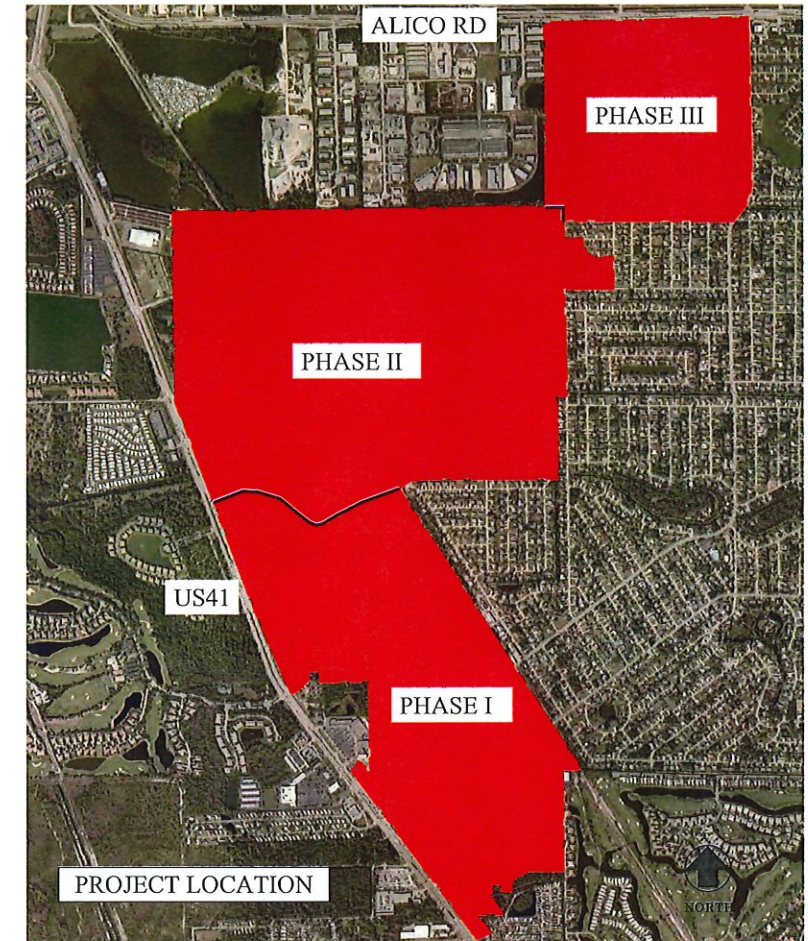

SAN CARLOS PARK PROJECT:
DRAINAGE IMPROVEMENT



LEE COUNTY
SOUTHWEST
FLORIDA

DEPARTMENT
of
TRANSPORTATION
OPERATIONS DIVISION

Revision	Date	Description	By

DESIGNED BY:	JRB
DRAWN BY:	JRB
APPROVED:	EG
JOB CODE:	
SCALE:	XXX XXX


SAN CARLOS DRAINAGE PROJECT

SAN CARLOS PARK

DATE:
4/02/2020

FILE NAME:

DRAWING NUMBER 1 of 16

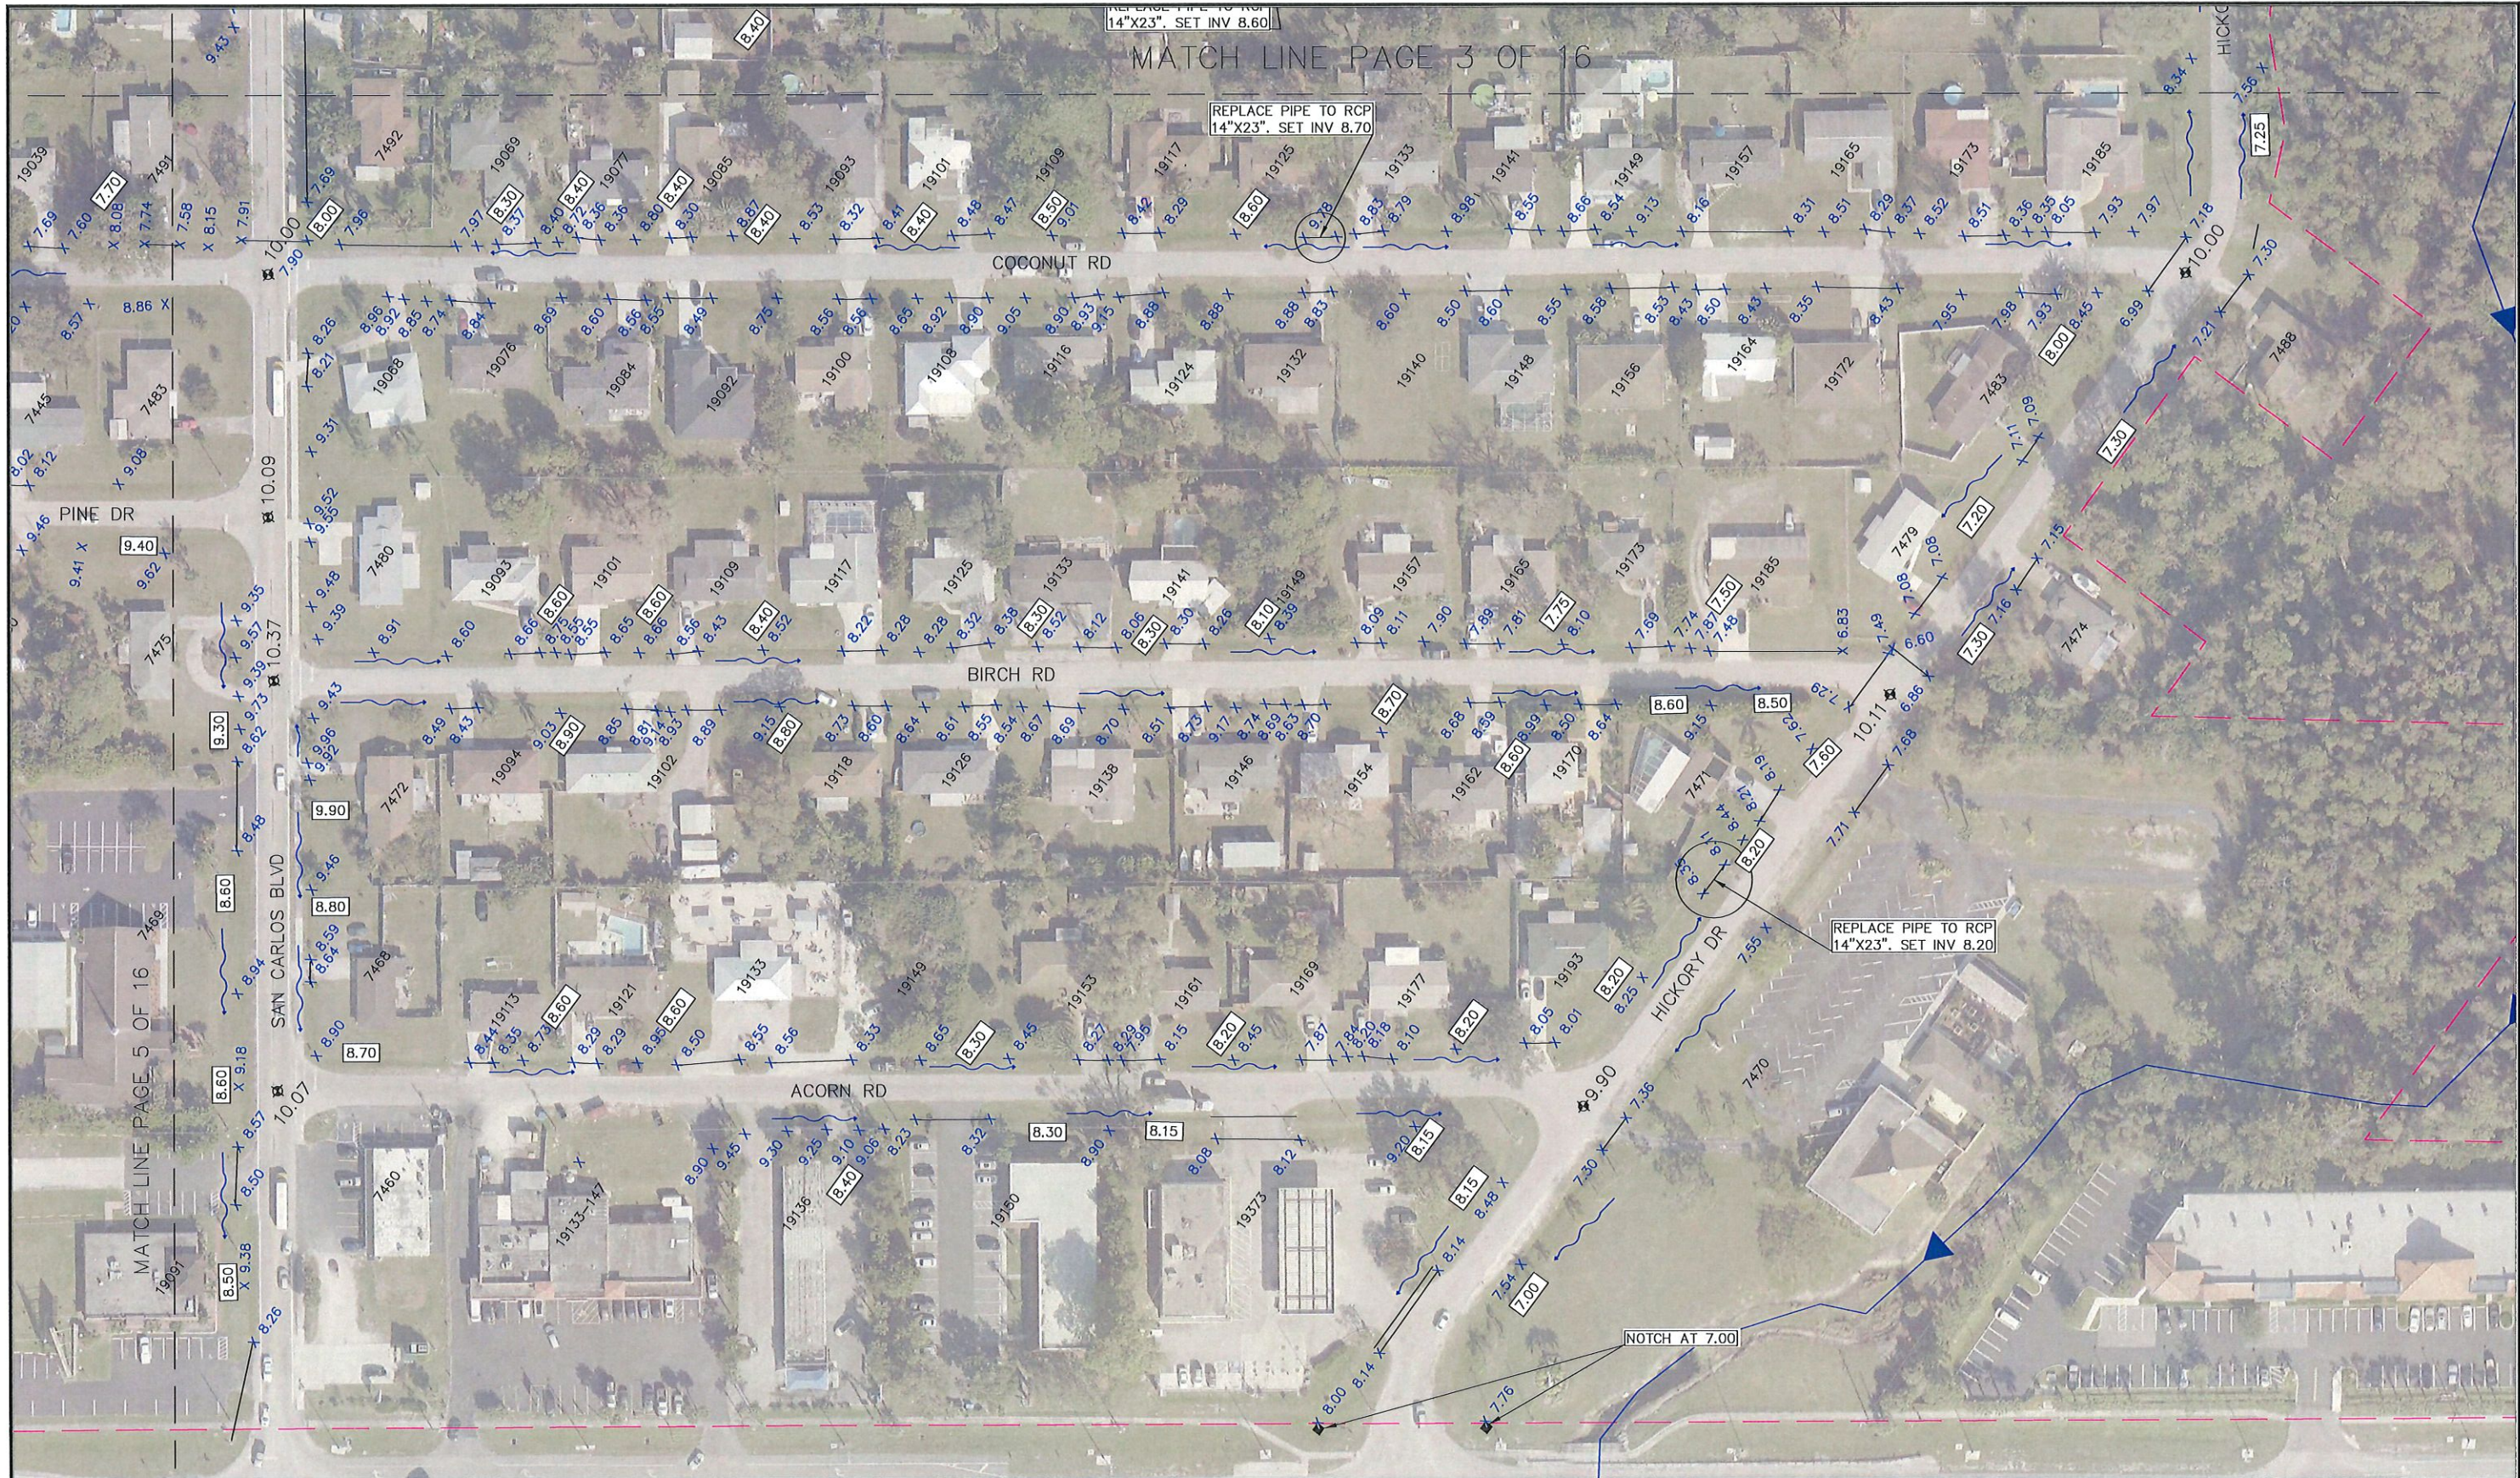

LEE COUNTY
SOUTHWEST
FLORIDA

DEPARTMENT
of
TRANSPORTATION
OPERATIONS DIVISION

Revision	Date	Description	By

DESIGNED BY: JRB
DRAWN BY: JRB
APPROVED: AC
JOB CODE:
SCALE: NTS
NTS

SAN CARLOS PARK DRAINAGE IMPROVEMENT
SAN CARLOS PARK, FORT MYERS

DATE: 4/02/2020
FILE NAME:
DRAWING NUMBER 2 OF 16



LEE COUNTY
SOUTHWEST
FLORIDA


DEPARTMENT
of
TRANSPORTATION
OPERATIONS DIVISION



Revision	Date	Description	By

DESIGNED BY:	JRB
DRAWN BY:	JRB
APPROVED:	AC
JOB CODE:	
SCALE:	NTS NTS

SAN CARLOS DRAINAGE IMPROVEMENT		
SAN CARLOS PARK, FORT MYERS		
DATE: 4/02/2020	FILE NAME:	DRAWING NUMBER 5 OF 16

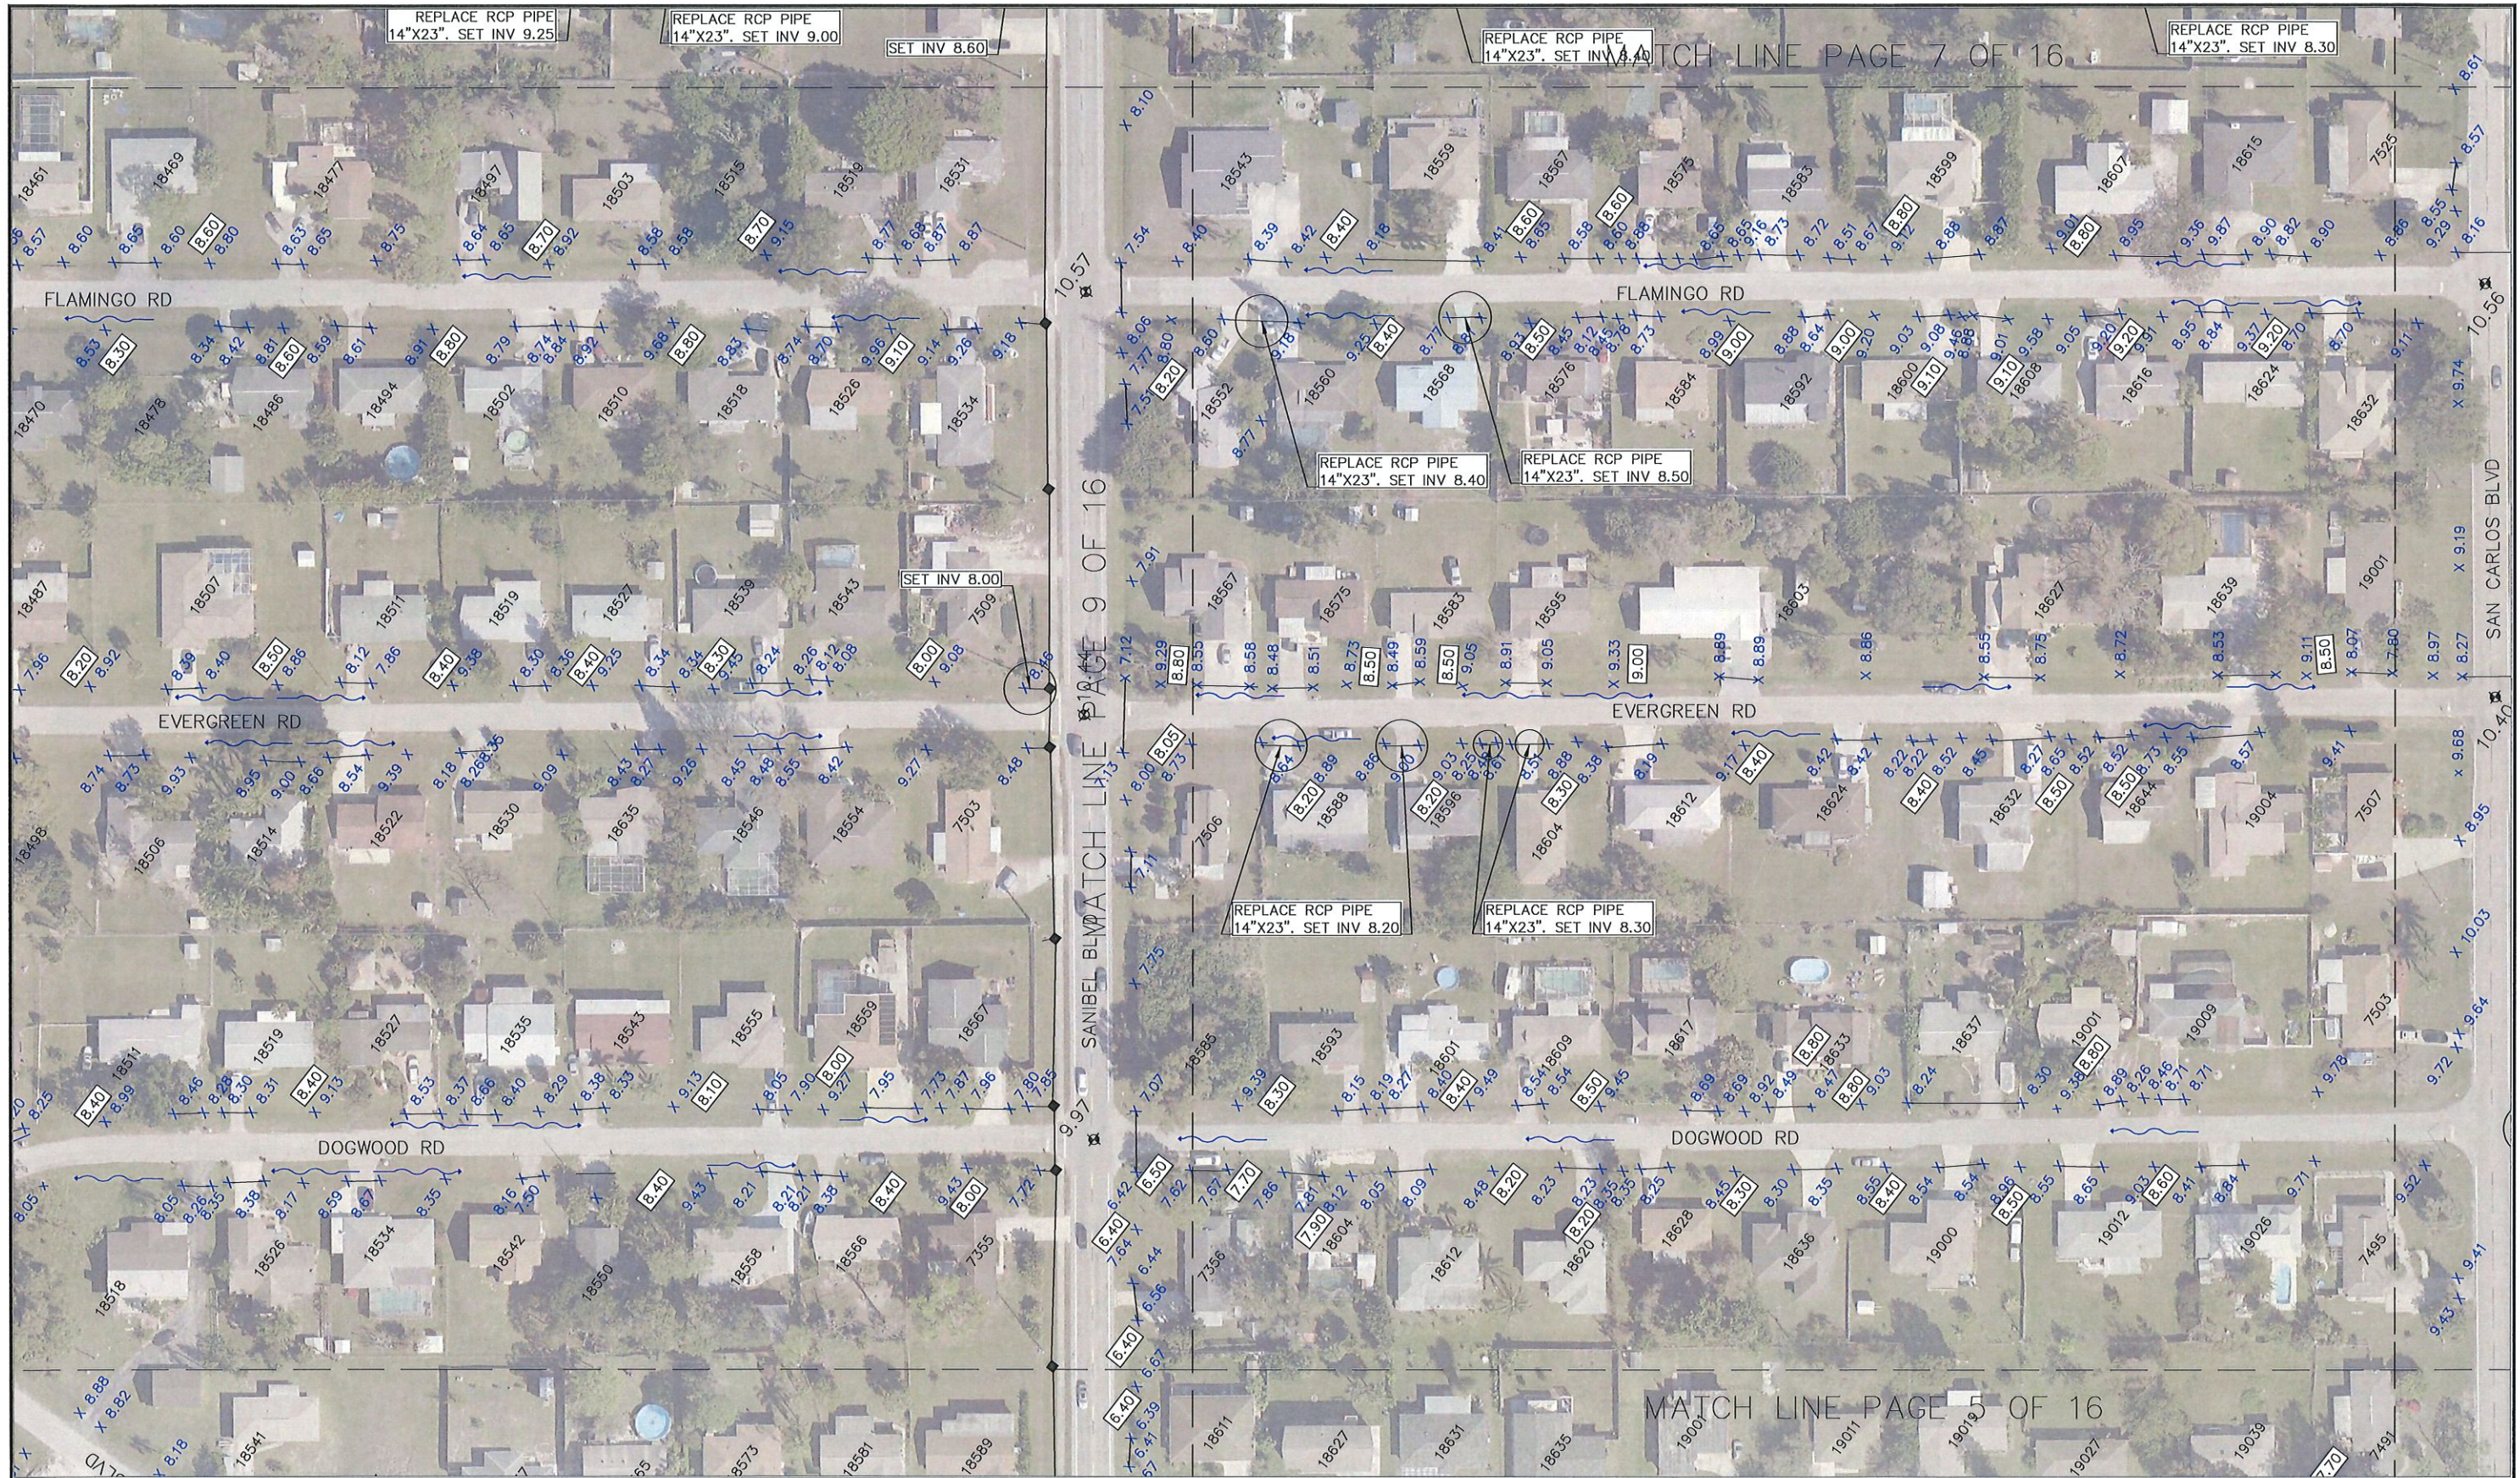

LEE COUNTY
SOUTHWEST
FLORIDA

DEPARTMENT
of
TRANSPORTATION
OPERATIONS DIVISION



Revision	Date	Description	By

DESIGNED BY:	JRB
DRAWN BY:	JRB
APPROVED:	AC
JOB CODE:	
SCALE:	NTS

SAN CARLOS PARK DRAINAGE IMPROVEMENT		
SAN CARLOS PARK, FORT MYERS		
DATE:	FILE NAME:	DRAWING NUMBER
4/02/2020		6 OF 16



LEE COUNTY
SOUTHWEST
FLORIDA

DEPARTMENT
of
TRANSPORTATION
OPERATIONS DIVISION



Revision	Date	Description	By

DESIGNED BY: JRB
DRAWN BY: JRB
APPROVED: AC
JOB CODE:
SCALE: NTS
NTS

SAN CARLOS PARK DRAINAGE IMPROVEMENT
SAN CARLOS PARK, FORT MYERS

DATE: 4/02/2020
FILE NAME:
DRAWING NUMBER 7 OF 16



LEE COUNTY
SOUTHWEST
FLORIDA

DEPARTMENT
of
TRANSPORTATION
OPERATIONS DIVISION




Revision	Date	Description	By

DESIGNED BY:	JRB
DRAWN BY:	JRB
APPROVED:	AC
JOB CODE:	
SCALE:	NTS

SAN CARLOS PARK DRAINAGE IMPROVEMENT
SAN CARLOS PARK, FORT MYERS

DATE: 4/02/2020	FILE NAME:	DRAWING NUMBER 8 OF 16
--------------------	------------	------------------------

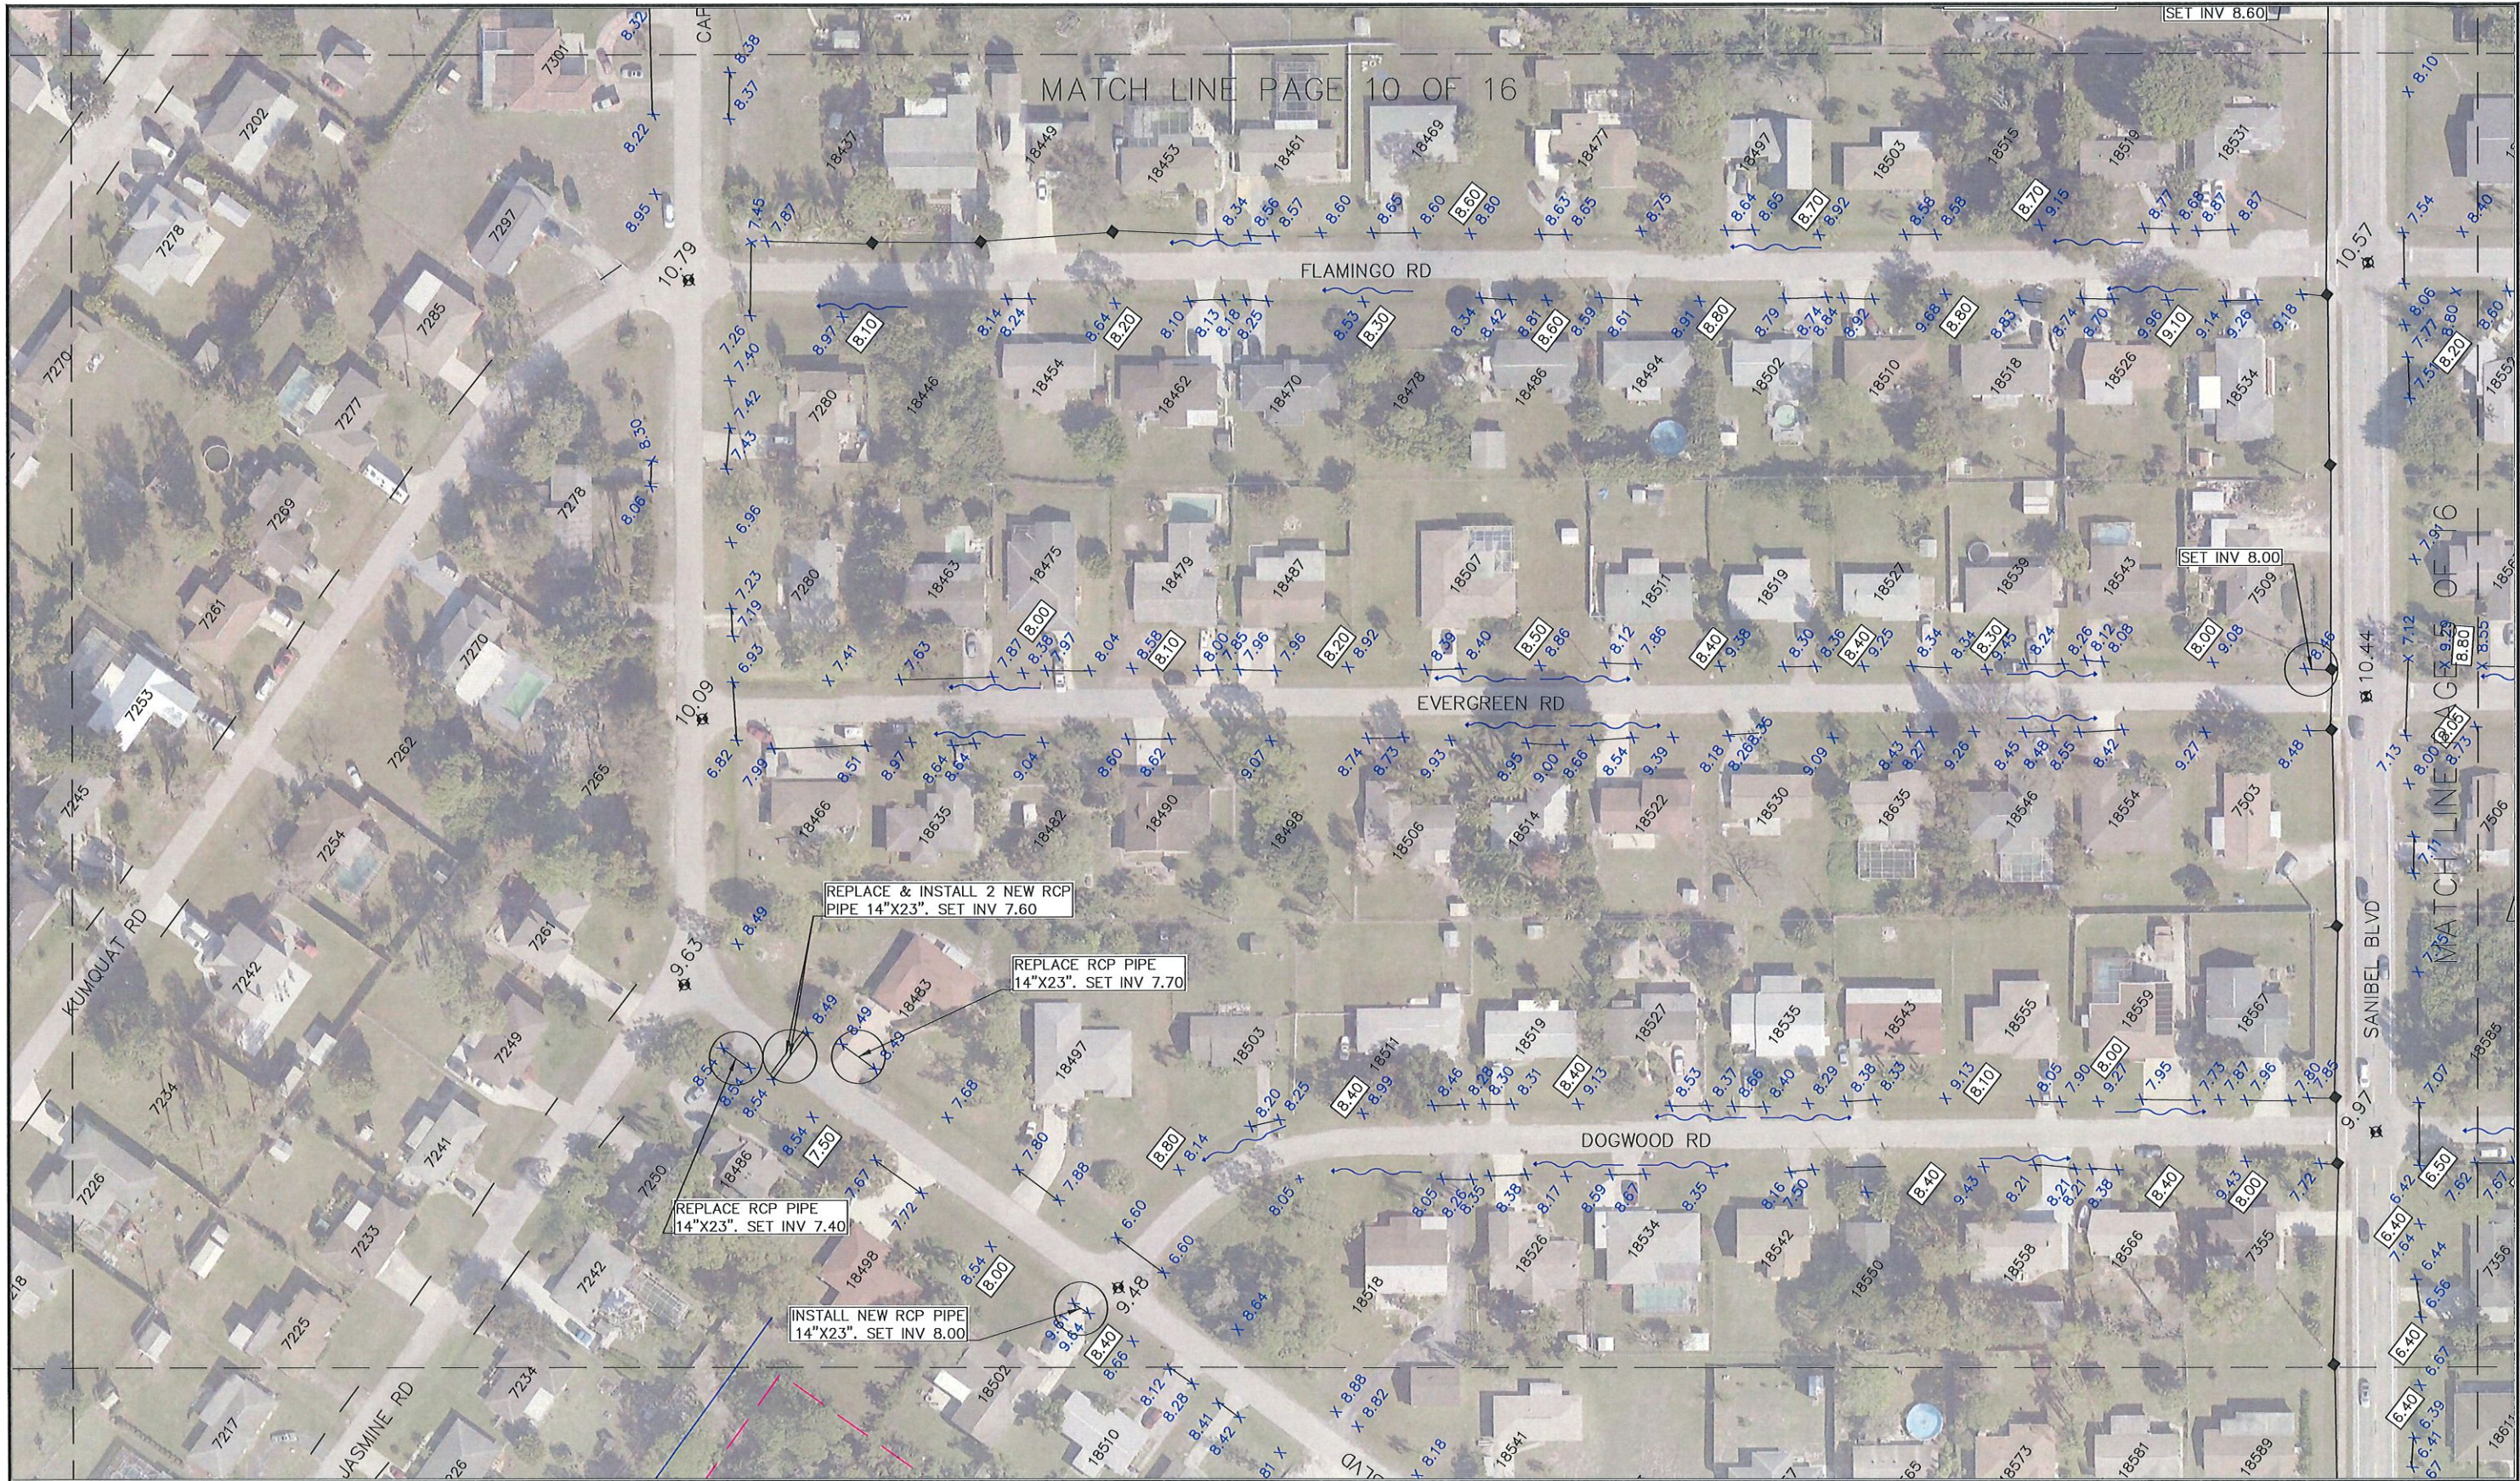

LEE COUNTY
SOUTHWEST
FLORIDA

DEPARTMENT
of
TRANSPORTATION
OPERATIONS DIVISION



Revision	Date	Description	By

DESIGNED BY:	JRB
DRAWN BY:	JRB
APPROVED:	AC
JOB CODE:	
SCALE:	NTS NTS

SAN CARLOS PARK DRAINAGE IMPROVEMENT

SAN CARLOS PARK, FORT MYERS

DATE: 4/02/2020	FILE NAME:	DRAWING NUMBER 9 OF 16
--------------------	------------	------------------------



LEE COUNTY
SOUTHWEST
FLORIDA

DEPARTMENT
of
TRANSPORTATION
OPERATIONS DIVISION



Revision	Date	Description	By

DESIGNED BY: JRB
DRAWN BY: JRB
APPROVED: AC
JOB CODE:
SCALE: NTS
NTS

SAN CARLOS PARK DRAINAGE IMPROVEMENT

SAN CARLOS PARK, FORT MYERS

DATE:
4/02/2020

FILE NAME:

DRAWING NUMBER 10 OF 16



LEE COUNTY
SOUTHWEST
FLORIDA

DEPARTMENT
of
TRANSPORTATION
OPERATIONS DIVISION



NORTH

Revision	Date	Description	By

DESIGNED BY: JRB
DRAWN BY: JRB
APPROVED: AC
JOB CODE:
SCALE: NTS
NTS

SAN CARLOS PARK DRAINAGE IMPROVEMENT
SAN CARLOS PARK, FORT MYERS

DATE: 4/02/2020
FILE NAME:
DRAWING NUMBER 11 of 16



LEE COUNTY
SOUTHWEST
FLORIDA

DEPARTMENT
of
TRANSPORTATION
OPERATIONS DIVISION



Revision	Date	Description	By

DESIGNED BY: JRB
DRAWN BY: JRB
APPROVED: AC
JOB CODE:
SCALE: NTS
NTS

SAN CARLOS PARK DRAINAGE IMPROVEMENT
SAN CARLOS PARK, FORT MYERS

DATE: 4/02/2020
FILE NAME:
DRAWING NUMBER 12 OF 16



LEE COUNTY
SOUTHWEST
FLORIDA

DEPARTMENT
of
TRANSPORTATION
OPERATIONS DIVISION



Revision	Date	Description	By

DESIGNED BY:	JRB
DRAWN BY:	JRB
APPROVED:	AC
JOB CODE:	
SCALE:	NTS

SAN CARLOS PARK DRAINAGE IMPROVEMENT
SAN CARLOS PARK, FORT MYERS

DATE: 4/02/2020	FILE NAME:	DRAWING NUMBER 13 OF 16
--------------------	------------	-------------------------



LEE COUNTY
SOUTHWEST
FLORIDA

DEPARTMENT
of
TRANSPORTATION
OPERATIONS DIVISION




Revision	Date	Description	By

DESIGNED BY: JRB
DRAWN BY: JRB
APPROVED: AC
JOB CODE:
SCALE: NTS
NTS

SAN CARLOS PARK DRAINAGE IMPROVEMENT

SAN CARLOS PARK, FORT MYERS

DATE: 4/02/2020
FILE NAME:
DRAWING NUMBER 14 OF 16

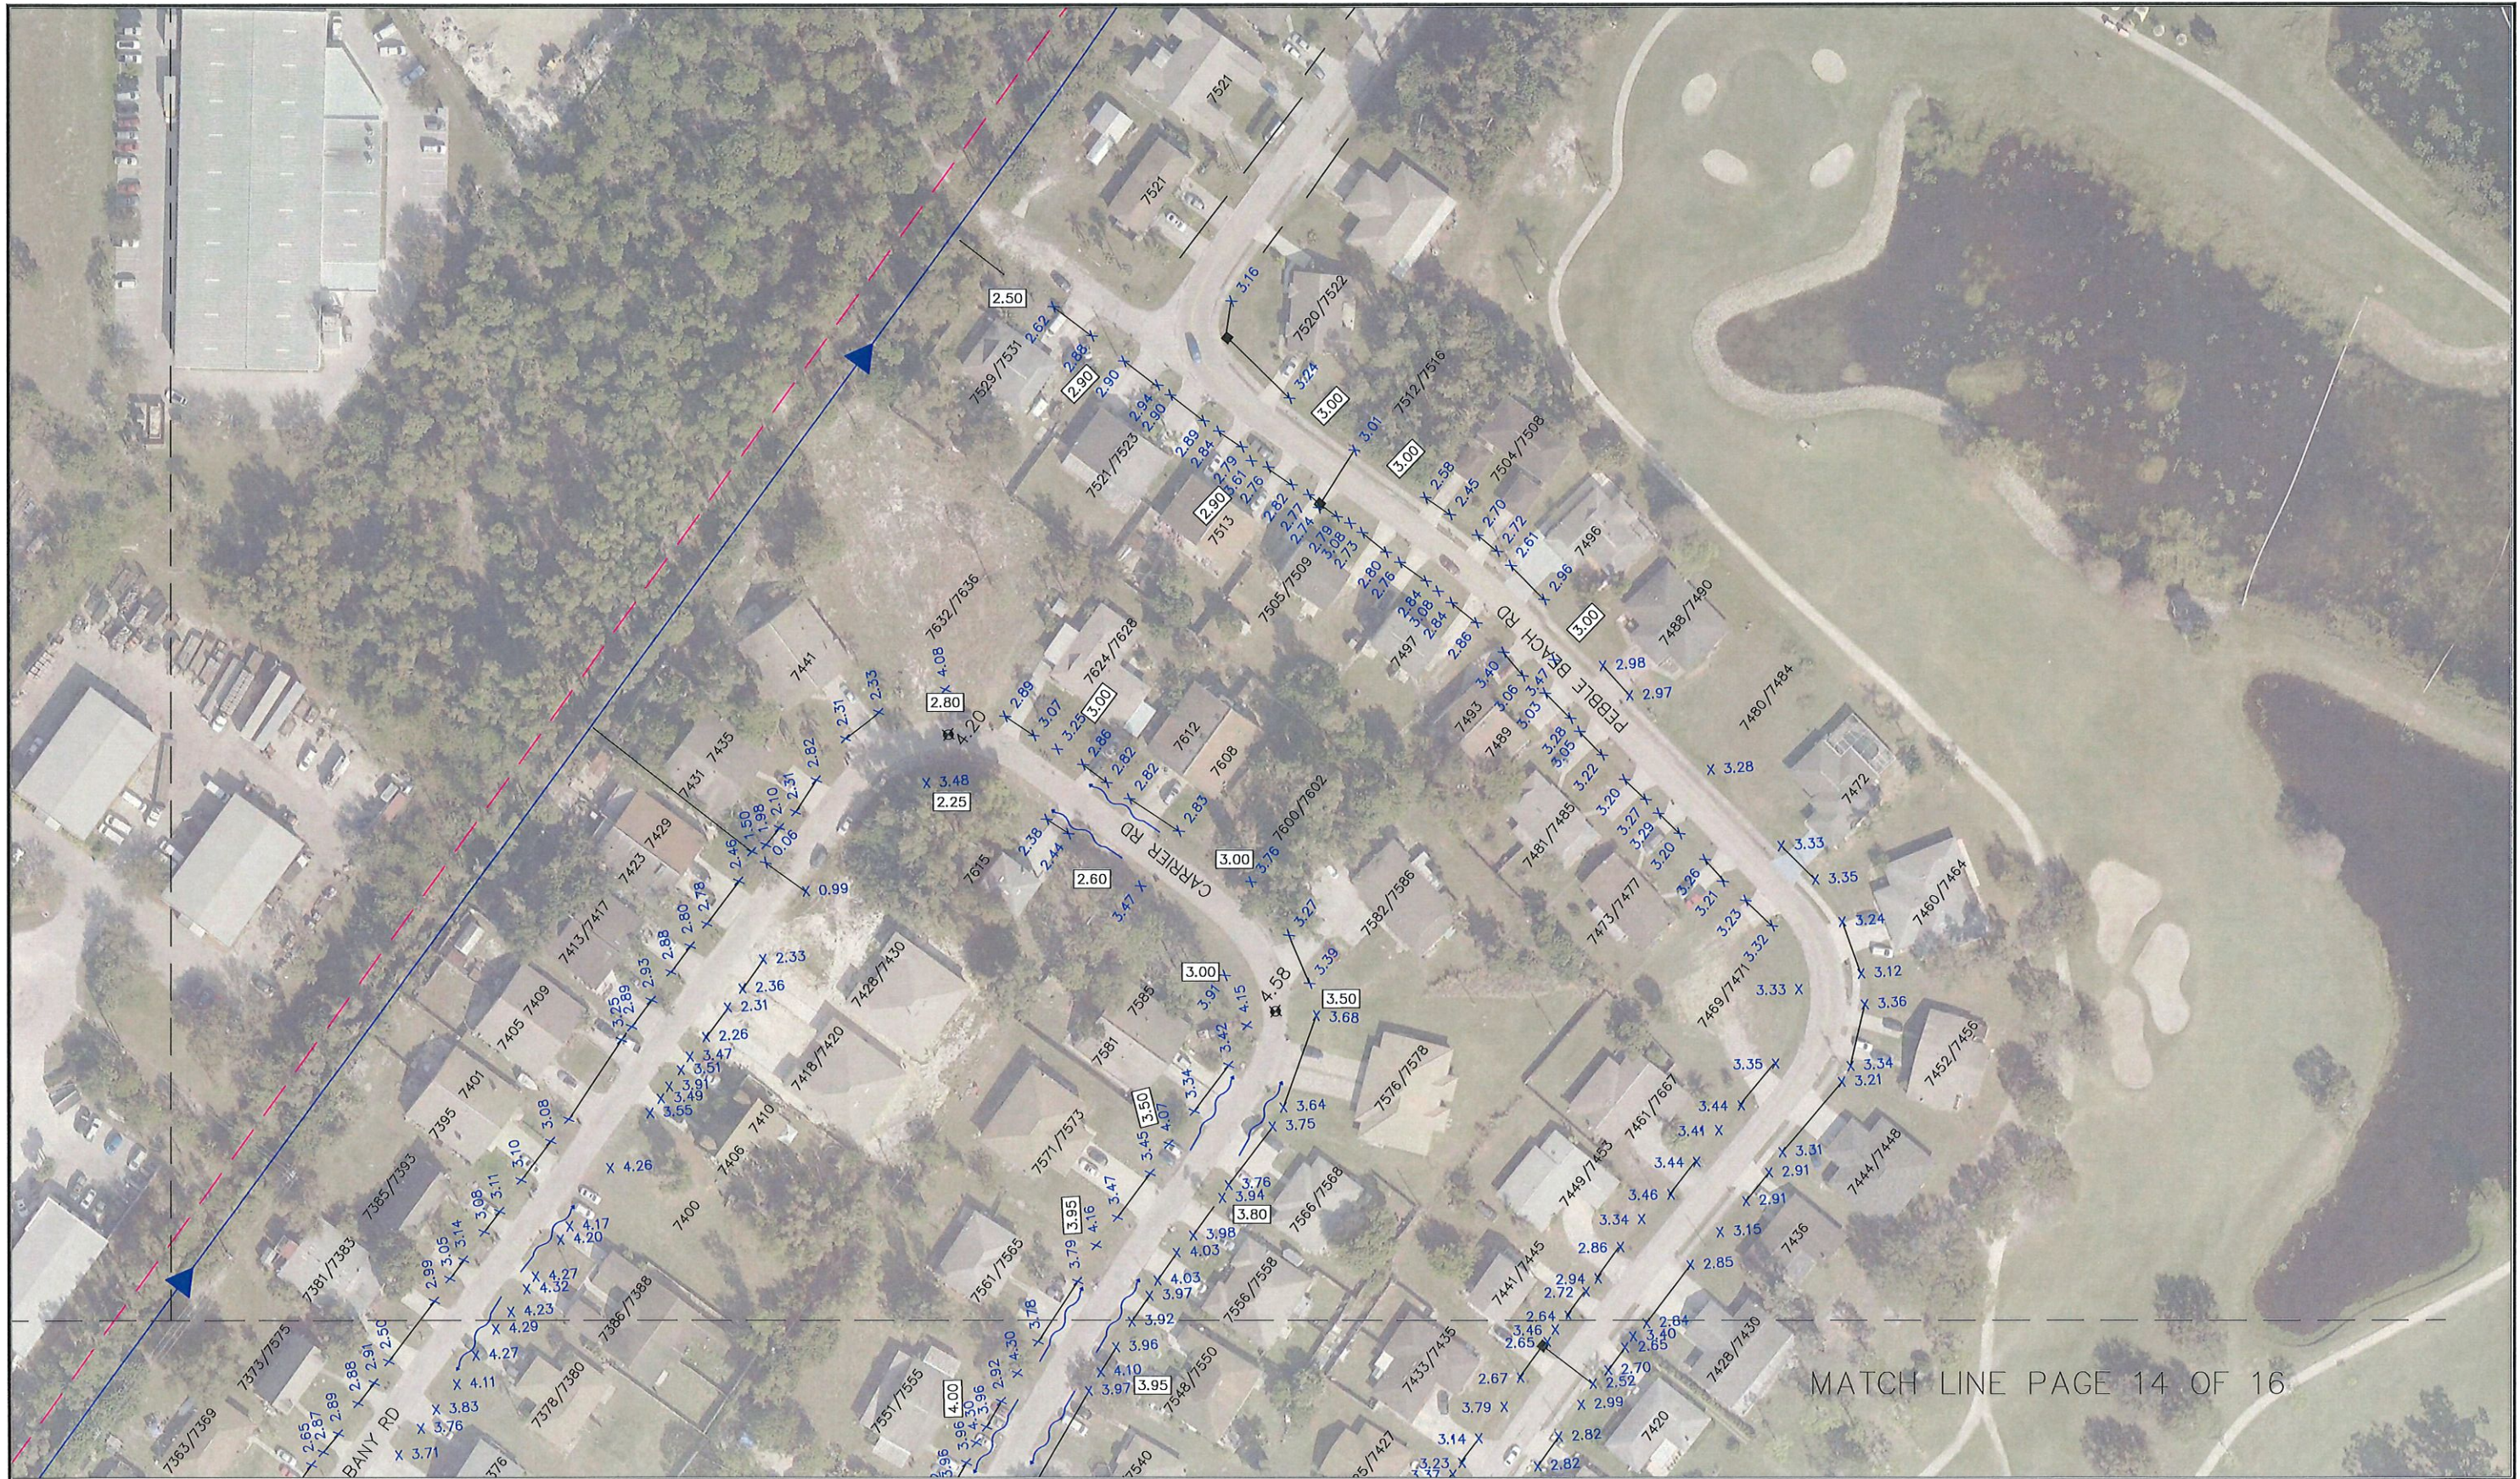

MATCH LINE PAGE 14 OF 16



LEE COUNTY
SOUTHWEST
FLORIDA

DEPARTMENT
of
TRANSPORTATION
OPERATIONS DIVISION




Revision	Date	Description	By

DESIGNED BY:	JRB
DRAWN BY:	JRB
APPROVED:	AC
JOB CODE:	
SCALE:	NTS

SAN CARLOS PARK DRAINAGE IMPROVEMENT


SAN CARLOS PARK, FORT MYERS

DATE: 4/02/2020	FILE NAME:	DRAWING NUMBER 15 OF 16
--------------------	------------	-------------------------

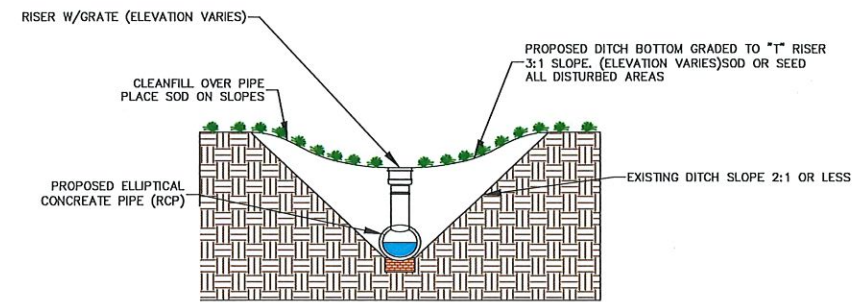


"T" BASIN/SURFACE DRAIN

TYPICAL SECTION N.T.S

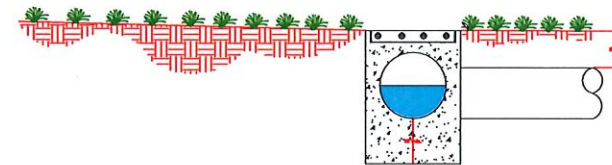


CONCRETE CATCH BASIN INLET

TYPICAL SECTION N.T.S

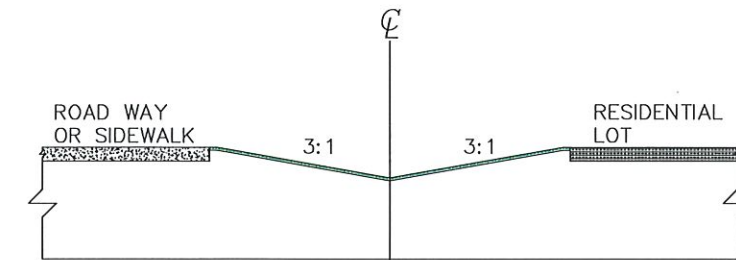


DITCH SECTION

(TYPICAL)

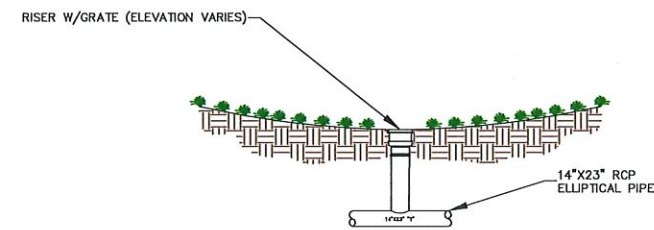

"T" BASIN/SURFACE DRAIN

TYPICAL SECTION N.T.S

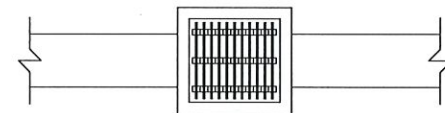

CONCRETE CATCH BASIN INLET

TYPICAL PLAN VIEW N.T.S



LEE COUNTY
SOUTHWEST
FLORIDA

DEPARTMENT
of
TRANSPORTATION
OPERATIONS DIVISION

Revision	Date	Description	By

DESIGNED BY:	JRB
DRAWN BY:	JRB
APPROVED:	AC
JOB CODE:	
SCALE:	NTS
	NTS

SAN CARLOS PARK DRAINAGE IMPROVEMENT

SAN CARLOS PARK, FORT MYERS

DATE: 4/02/2020	FILE NAME:	DRAWING NUMBER 16 OF 16
--------------------	------------	-------------------------