
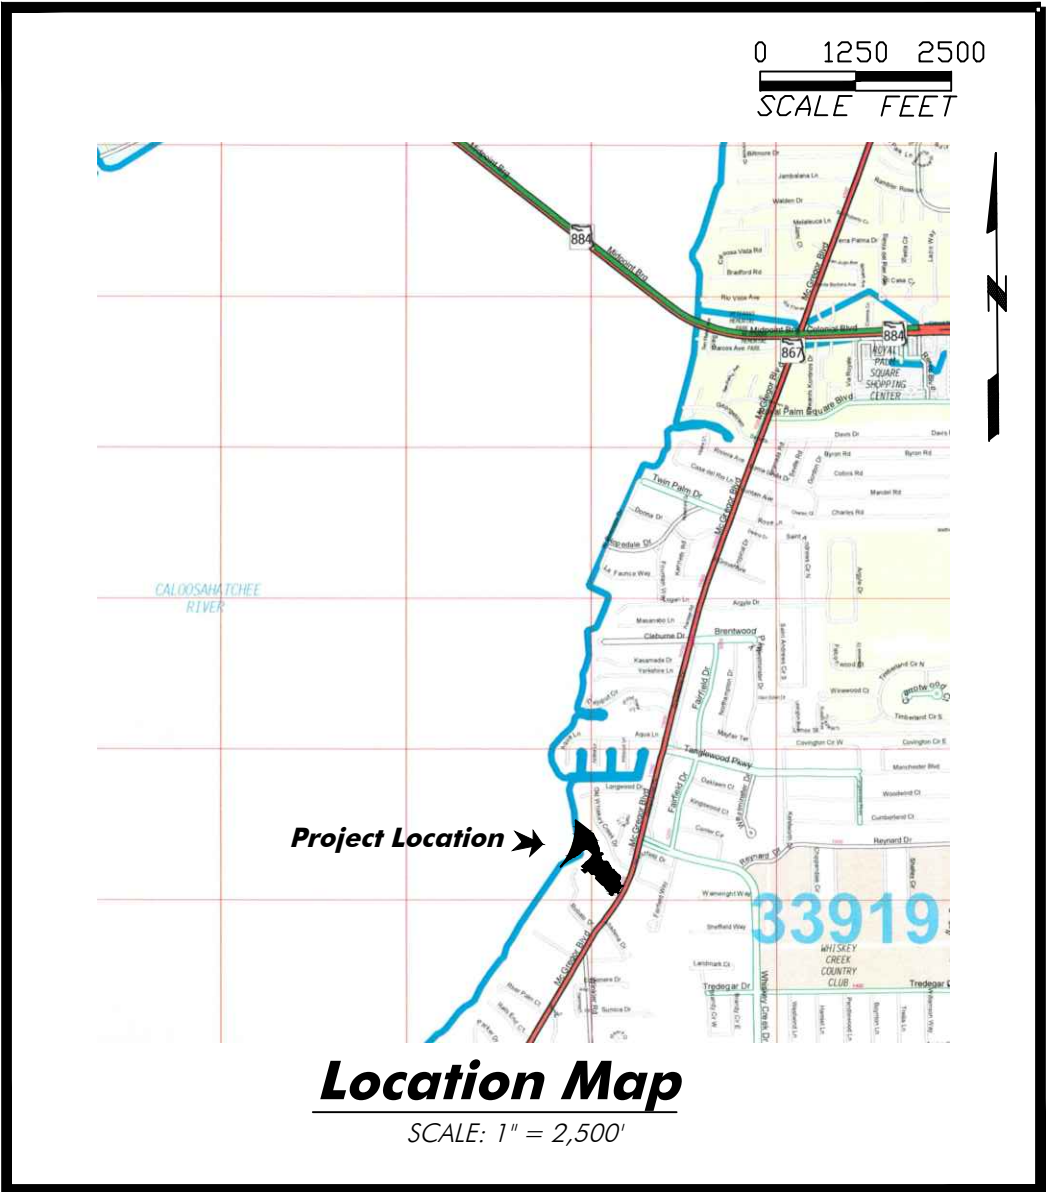


SECTION: 10
TOWNSHIP: 45 S
RANGE: 24 E

Call 48 Hours before you dig in Florida
It's the Law
811
Sunshine State one call of Florida, Inc


LEE COUNTY
WHISKEY CREEK
ENTRANCE CHANNEL DREDGING

Plans Prepared for:
**Lee County Office of
Management and Budget**
2115 2nd Street
Fort Myers, FL 33901

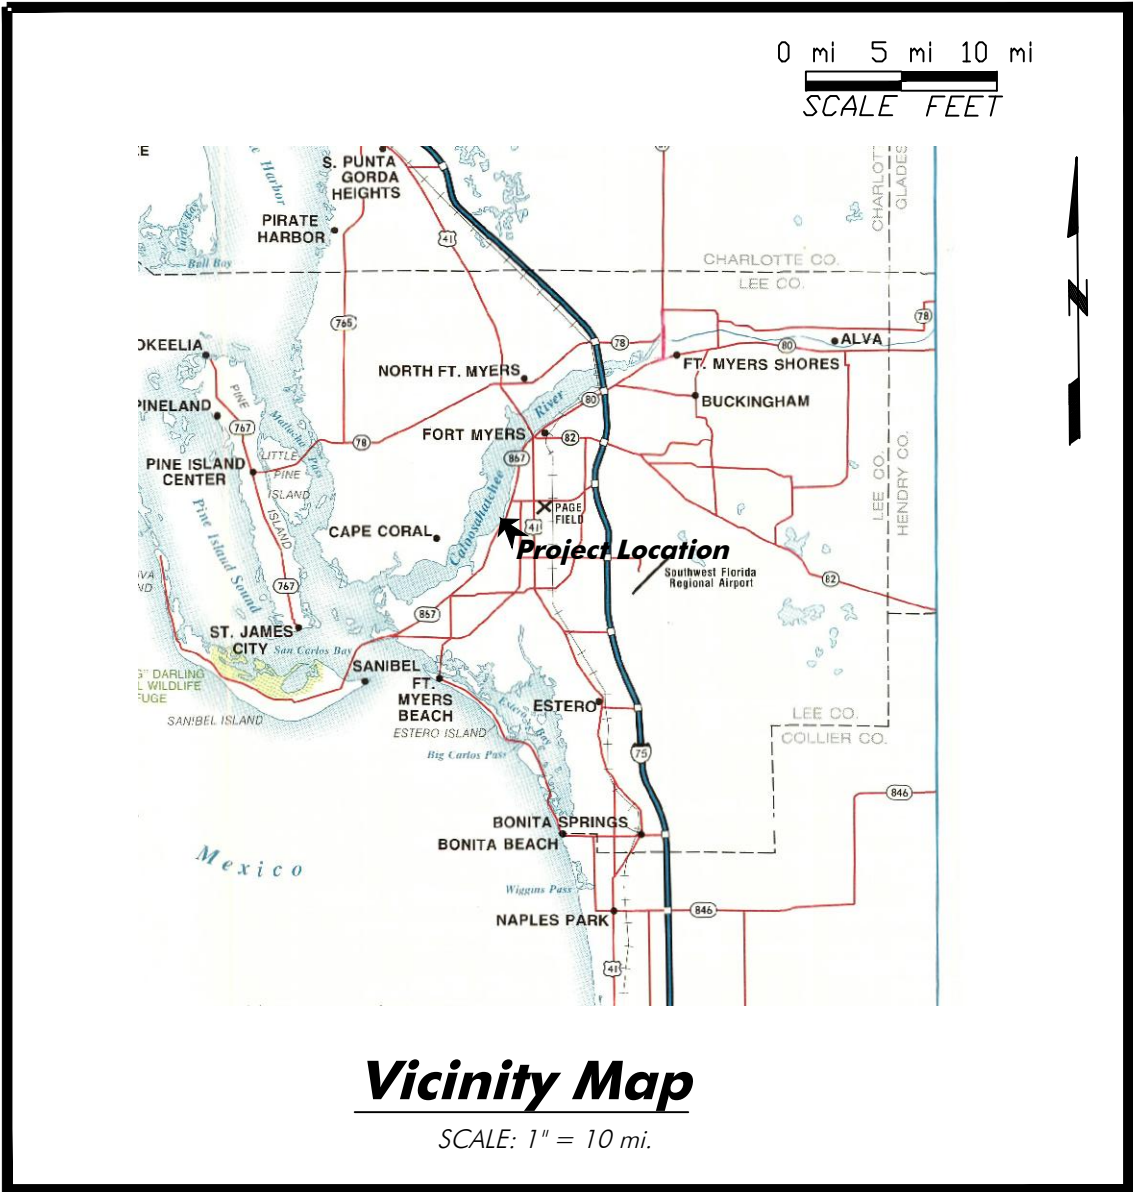

Drawing Index:

Page:	Drawing:
1	Cover Page
2	Bathymetric Survey
3	Detail A
4	Detail B
5	Detail C
6	Cross Sections
7	Proposed Turbidity Plan
8	Material Placement Site

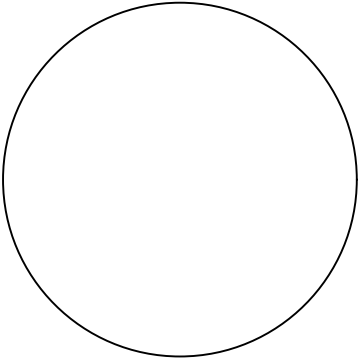

Note: The scale of these plans may have changed due to reproduction.


BID PLANS, NOT FOR CONSTRUCTION

PROVIDED BY:

HWA
Hans Wilson
& Associates
MARINE ENGINEERS and ENVIRONMENTAL CONSULTANTS
1938 Hill Ave. Ft. Myers, Florida 33901
Tel: 239-334-6870 Fax: 239-334-7810

SECTION: 10
TOWNSHIP: 45 S
RANGE: 24 E

Lee County Aerial 2019

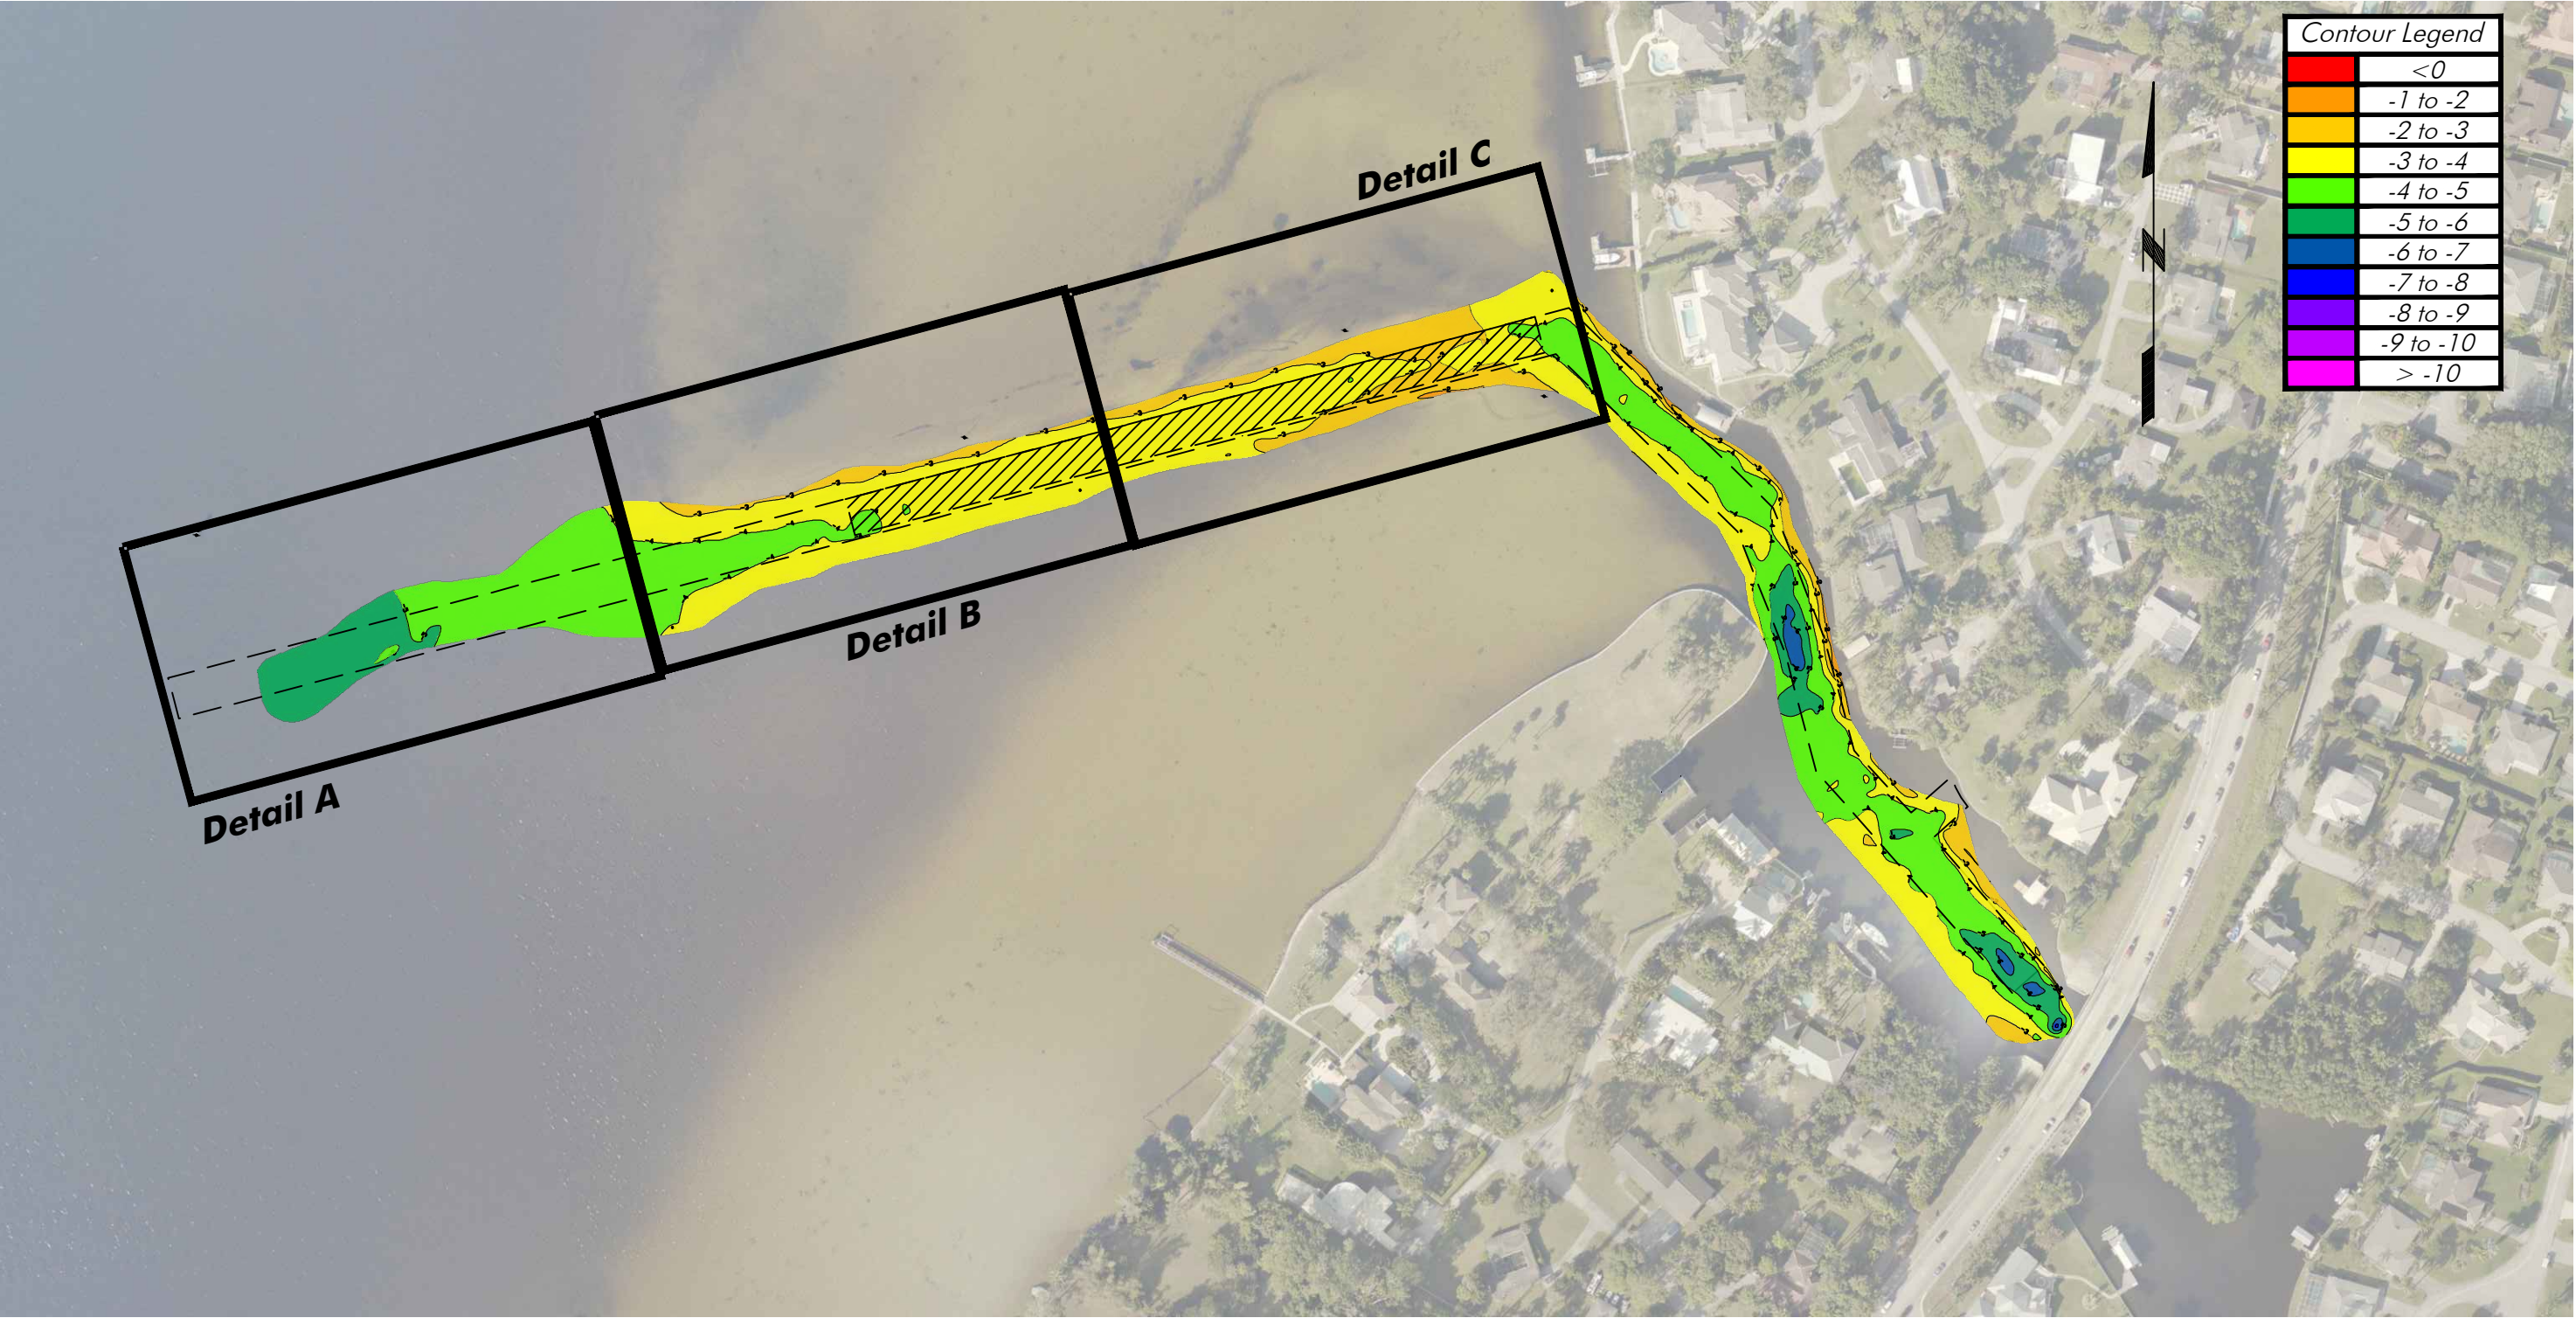

Notes: Property line per Lee County Property Appraiser. Bathymetric Survey completed by HWA, Inc on 11-18-22. Depths reference MLW per DEP MHW Request, MLW = -0.71' NAVD88.

BID PLANS, NOT FOR CONSTRUCTION

August 17, 2023 4:46:08 p.m.
Drawing: LEE29MASTER.DWG



1938 Hill Avenue, Fort Myers, Florida 33901
Office: 239-334-6870 Fax: 239-334-7810
MARINE and ENVIRONMENTAL CONSULTANTS

Bathymetric Survey
Scale 1" = 200'

8-18-23

CRY


Lee County
Whiskey Creek MSTBU

SHEET
2/8

SECTION: 10
TOWNSHIP: 45 S
RANGE: 24 E




Lee County Aerial 2019

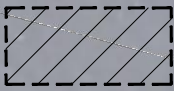

Dredge limits @ 2,100 cy
(Cut depth @ -5' MLW)

No Dredging occurs within
the limits of sheet for the
2,100 cy proposal

Contour Legend	
	<0
	-1 to -2
	-2 to -3
	-3 to -4
	-4 to -5
	-5 to -6
	-6 to -7
	-7 to -8
	-8 to -9
	-9 to -10
	> -10

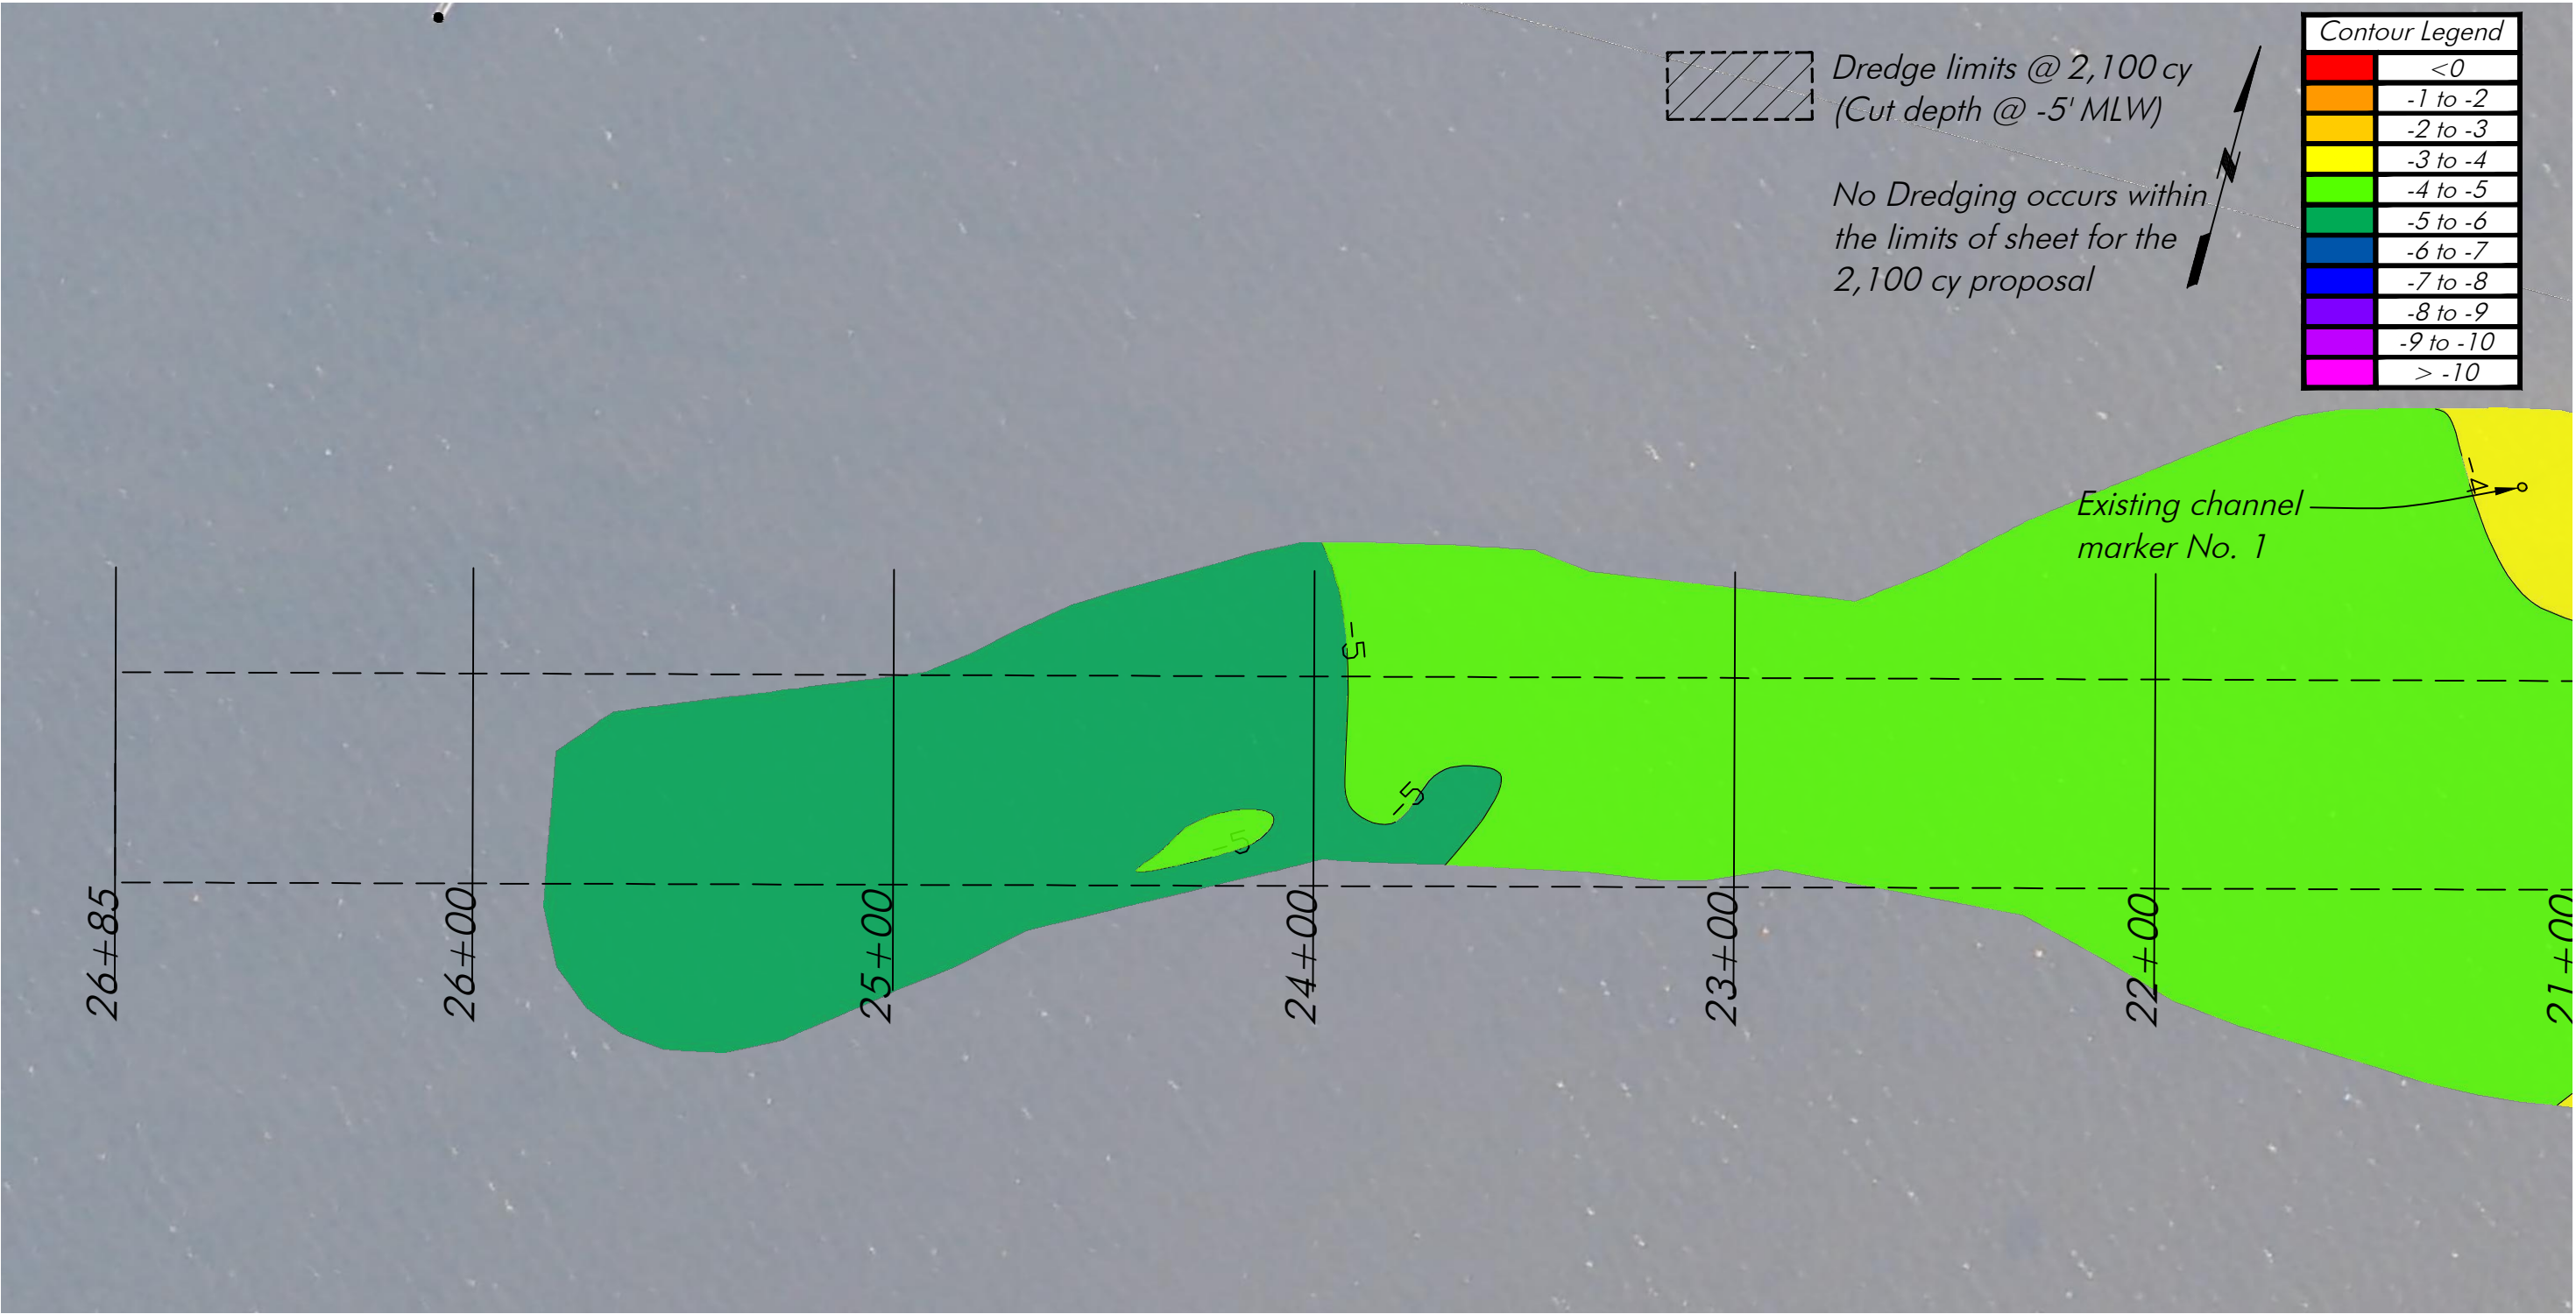

Notes: Property line per Lee County Property Appraiser. Bathymetric Survey completed by HWA, Inc on 11-18-22. Depths reference MLW per DEP MHW Request, MLW = -0.71' NAVD88.

BID PLANS, NOT FOR CONSTRUCTION

August 17, 2023 4:46:08 p.m.
Drawing: LEE29MASTER.DWG



1938 Hill Avenue, Fort Myers, Florida 33901
Office: 239-334-6870 Fax: 239-334-7810
MARINE and ENVIRONMENTAL CONSULTANTS

Detail A

Scale 1" = 40'

8-18-23

CRY


Lee County
Whiskey Creek MSTBU

SHEET
3/8

SECTION: 10
TOWNSHIP: 45 S
RANGE: 24 E



Lee County Aerial 2019

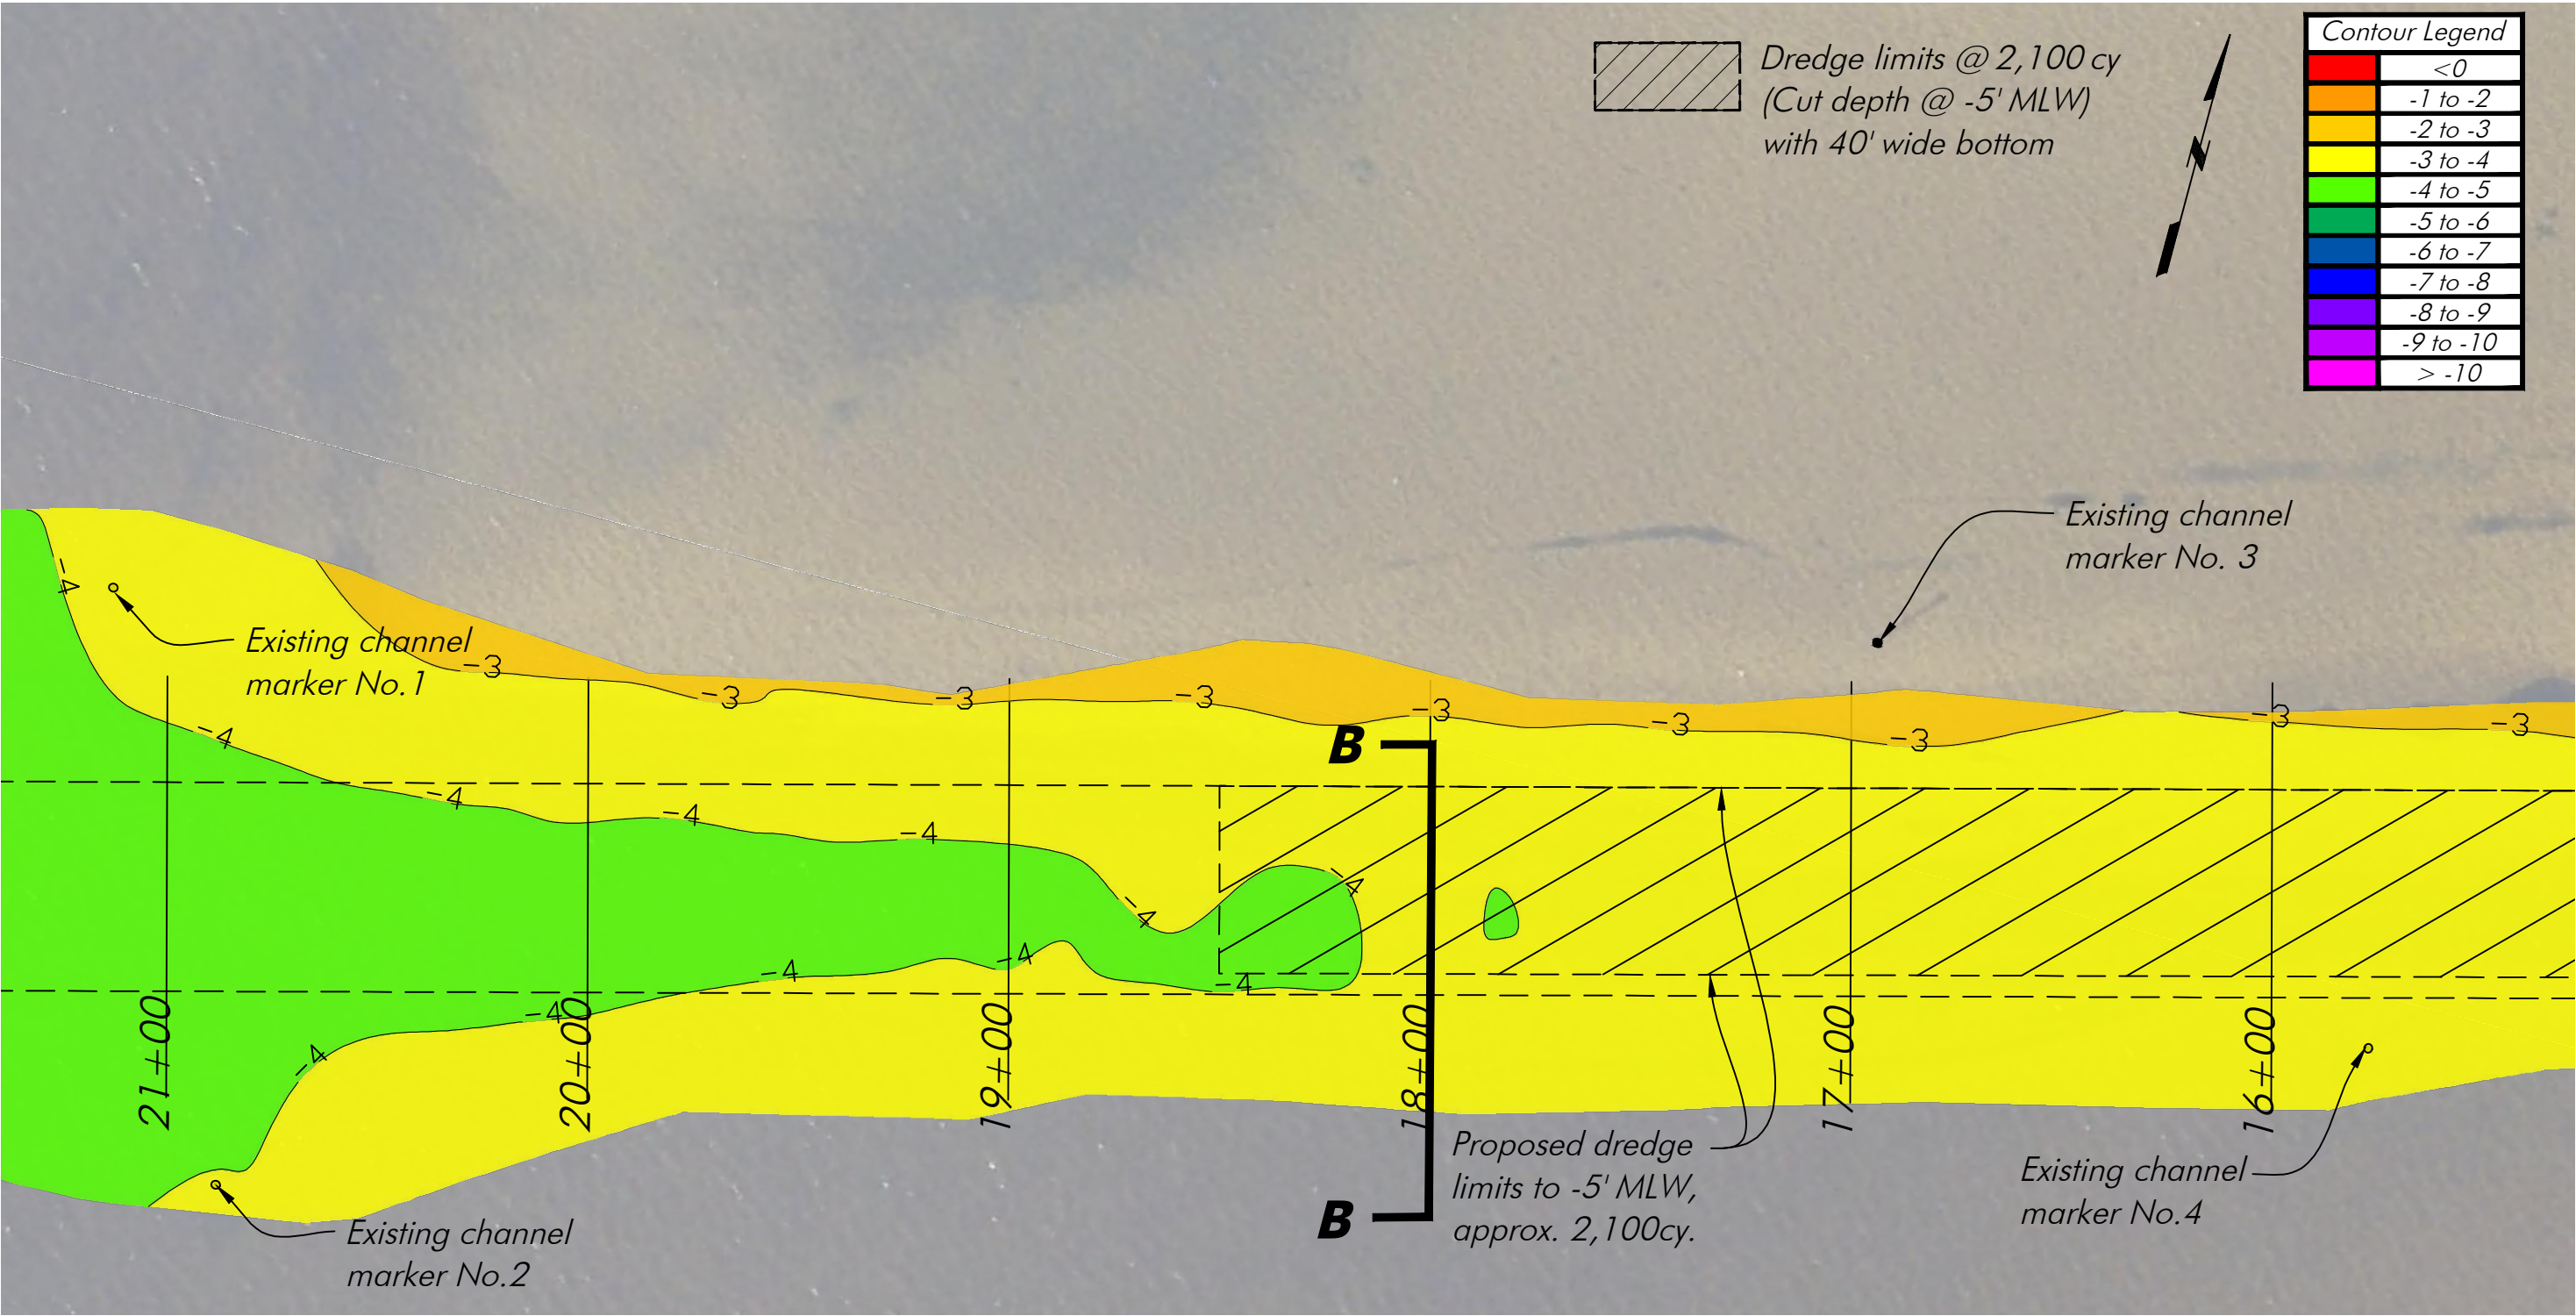

Notes: Property line per Lee County Property Appraiser. Bathymetric Survey completed by HWA, Inc on 11-18-22. Depths reference MLW per DEP MHW Request, MLW = -0.71' NAVD88.

BID PLANS, NOT FOR CONSTRUCTION

August 17, 2023 4:46:08 p.m.
Drawing: LEE29MASTER.DWG



1938 Hill Avenue, Fort Myers, Florida 33901
Office: 239-334-6870 Fax: 239-334-7810
MARINE and ENVIRONMENTAL CONSULTANTS

Detail B
Scale 1" = 40'

8-18-23
CRY


Lee County
Whiskey Creek MSTBU

SHEET
4/8

SECTION: 10
TOWNSHIP: 45 S
RANGE: 24 E



Lee County Aerial 2019

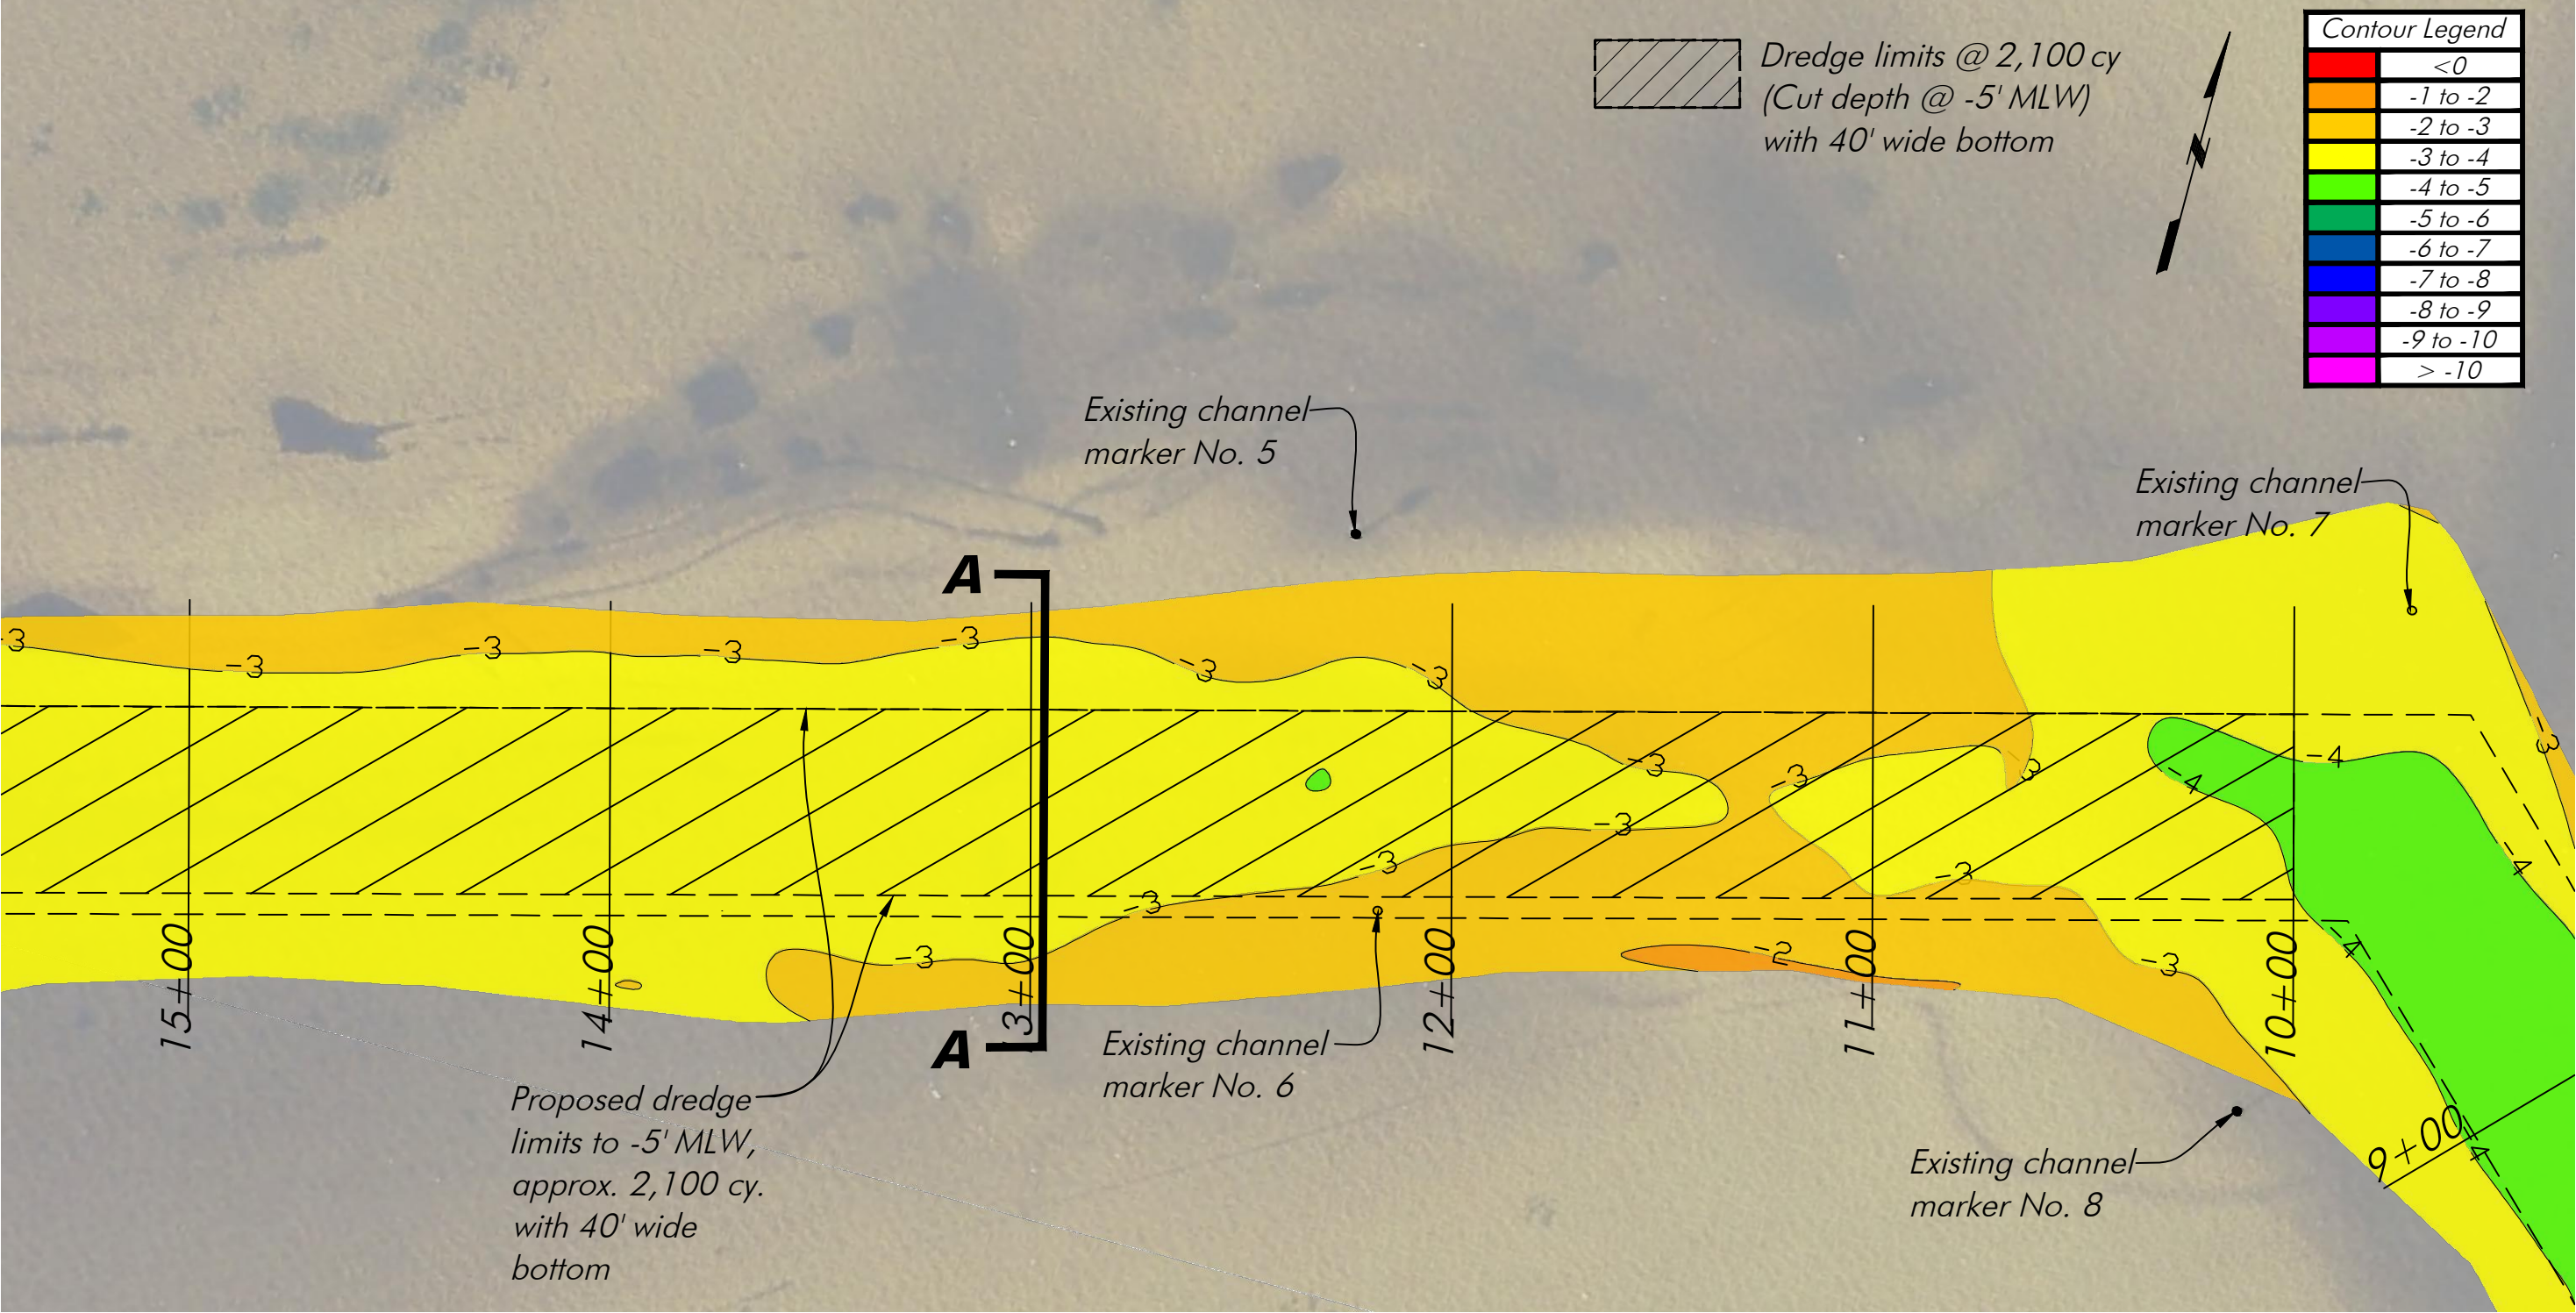

Notes: Property line per Lee County Property Appraiser. Bathymetric Survey completed by HWA, Inc on 11-18-22 Depths reference MLW per DEP MHW Request, MLW = -0.71' NAVD88.

BID PLANS, NOT FOR CONSTRUCTION

August 17, 2023 4:46:08 p.m.
Drawing: LEE29MASTER.DWG



1938 Hill Avenue, Fort Myers, Florida 33901
Office: 239-334-6870 Fax: 239-334-7810
MARINE and ENVIRONMENTAL CONSULTANTS


Detail C
Scale 1" = 40'

8-18-23
CRY

Lee County
Whiskey Creek MSTBU


SHEET
5/8

SECTION: 10
TOWNSHIP: 45 S
RANGE: 24 E

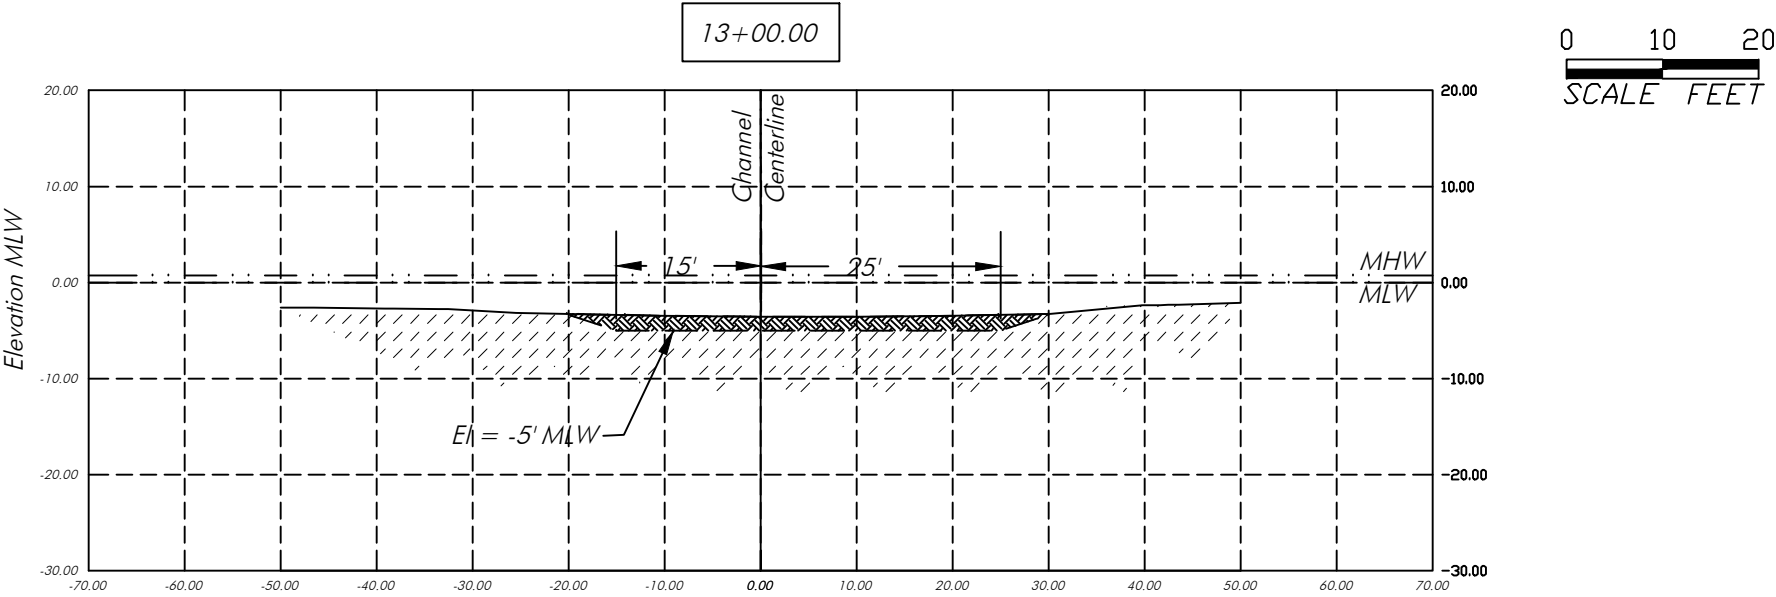

Cross Section A-A

SCALE: 1" = 20'

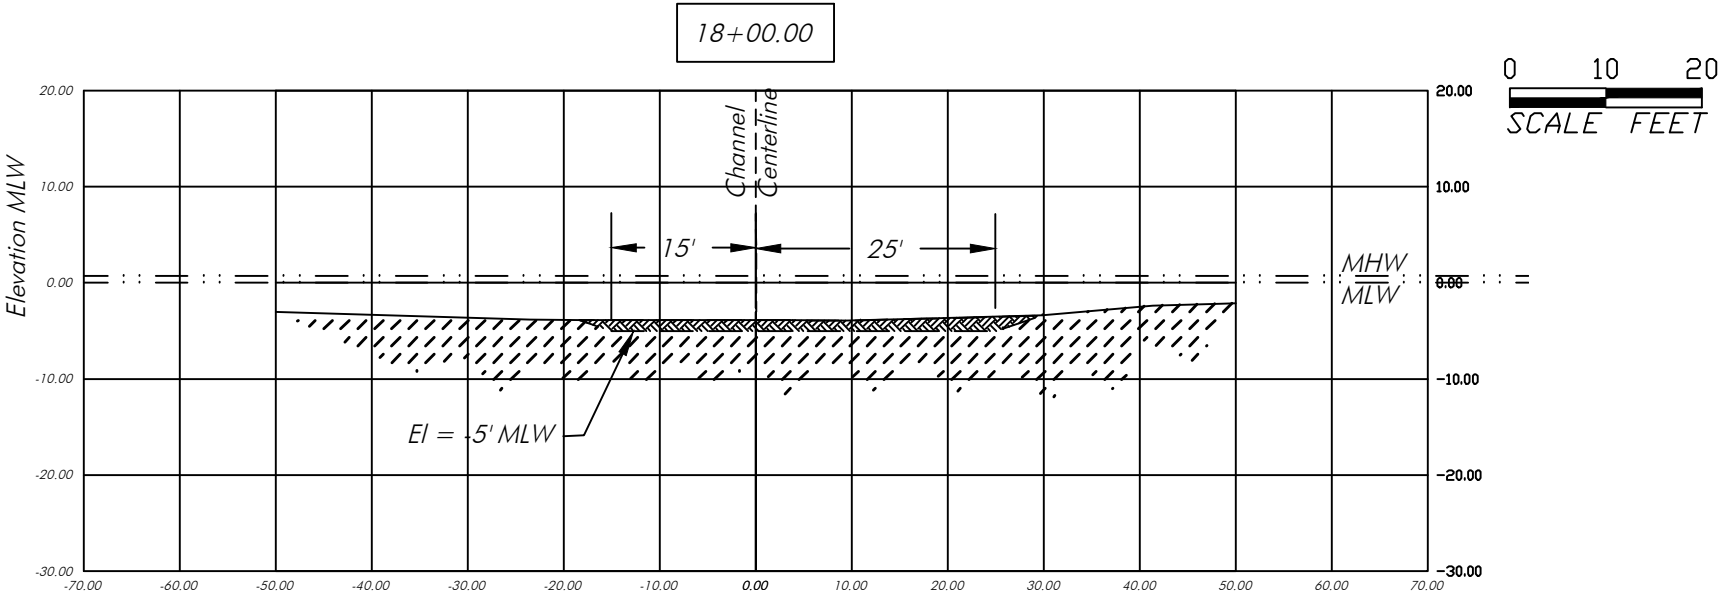

Cross Section B-B

SCALE: 1" = 20'

Notes: Bathymetric Survey completed by HWA, Inc on 11-18-22. Depths reference MLW per DEP MHW Request, MLW = -0.71' NAVD88.

BID PLANS, NOT FOR CONSTRUCTION

August 17, 2023 4:46:08 p.m.
Drawing: LEE29MASTER.DWG



1938 Hill Avenue, Fort Myers, Florida 33901
Office: 239-334-6870 Fax: 239-334-7810
MARINE and ENVIRONMENTAL CONSULTANTS

Cross Sections 1

Scale 1" = 20'

8-18-23


CRY

Lee County
Whiskey Creek MSTBU

SHEET
6/8

SECTION: 10
TOWNSHIP: 45 S
RANGE: 24 E

USGS Quad Map

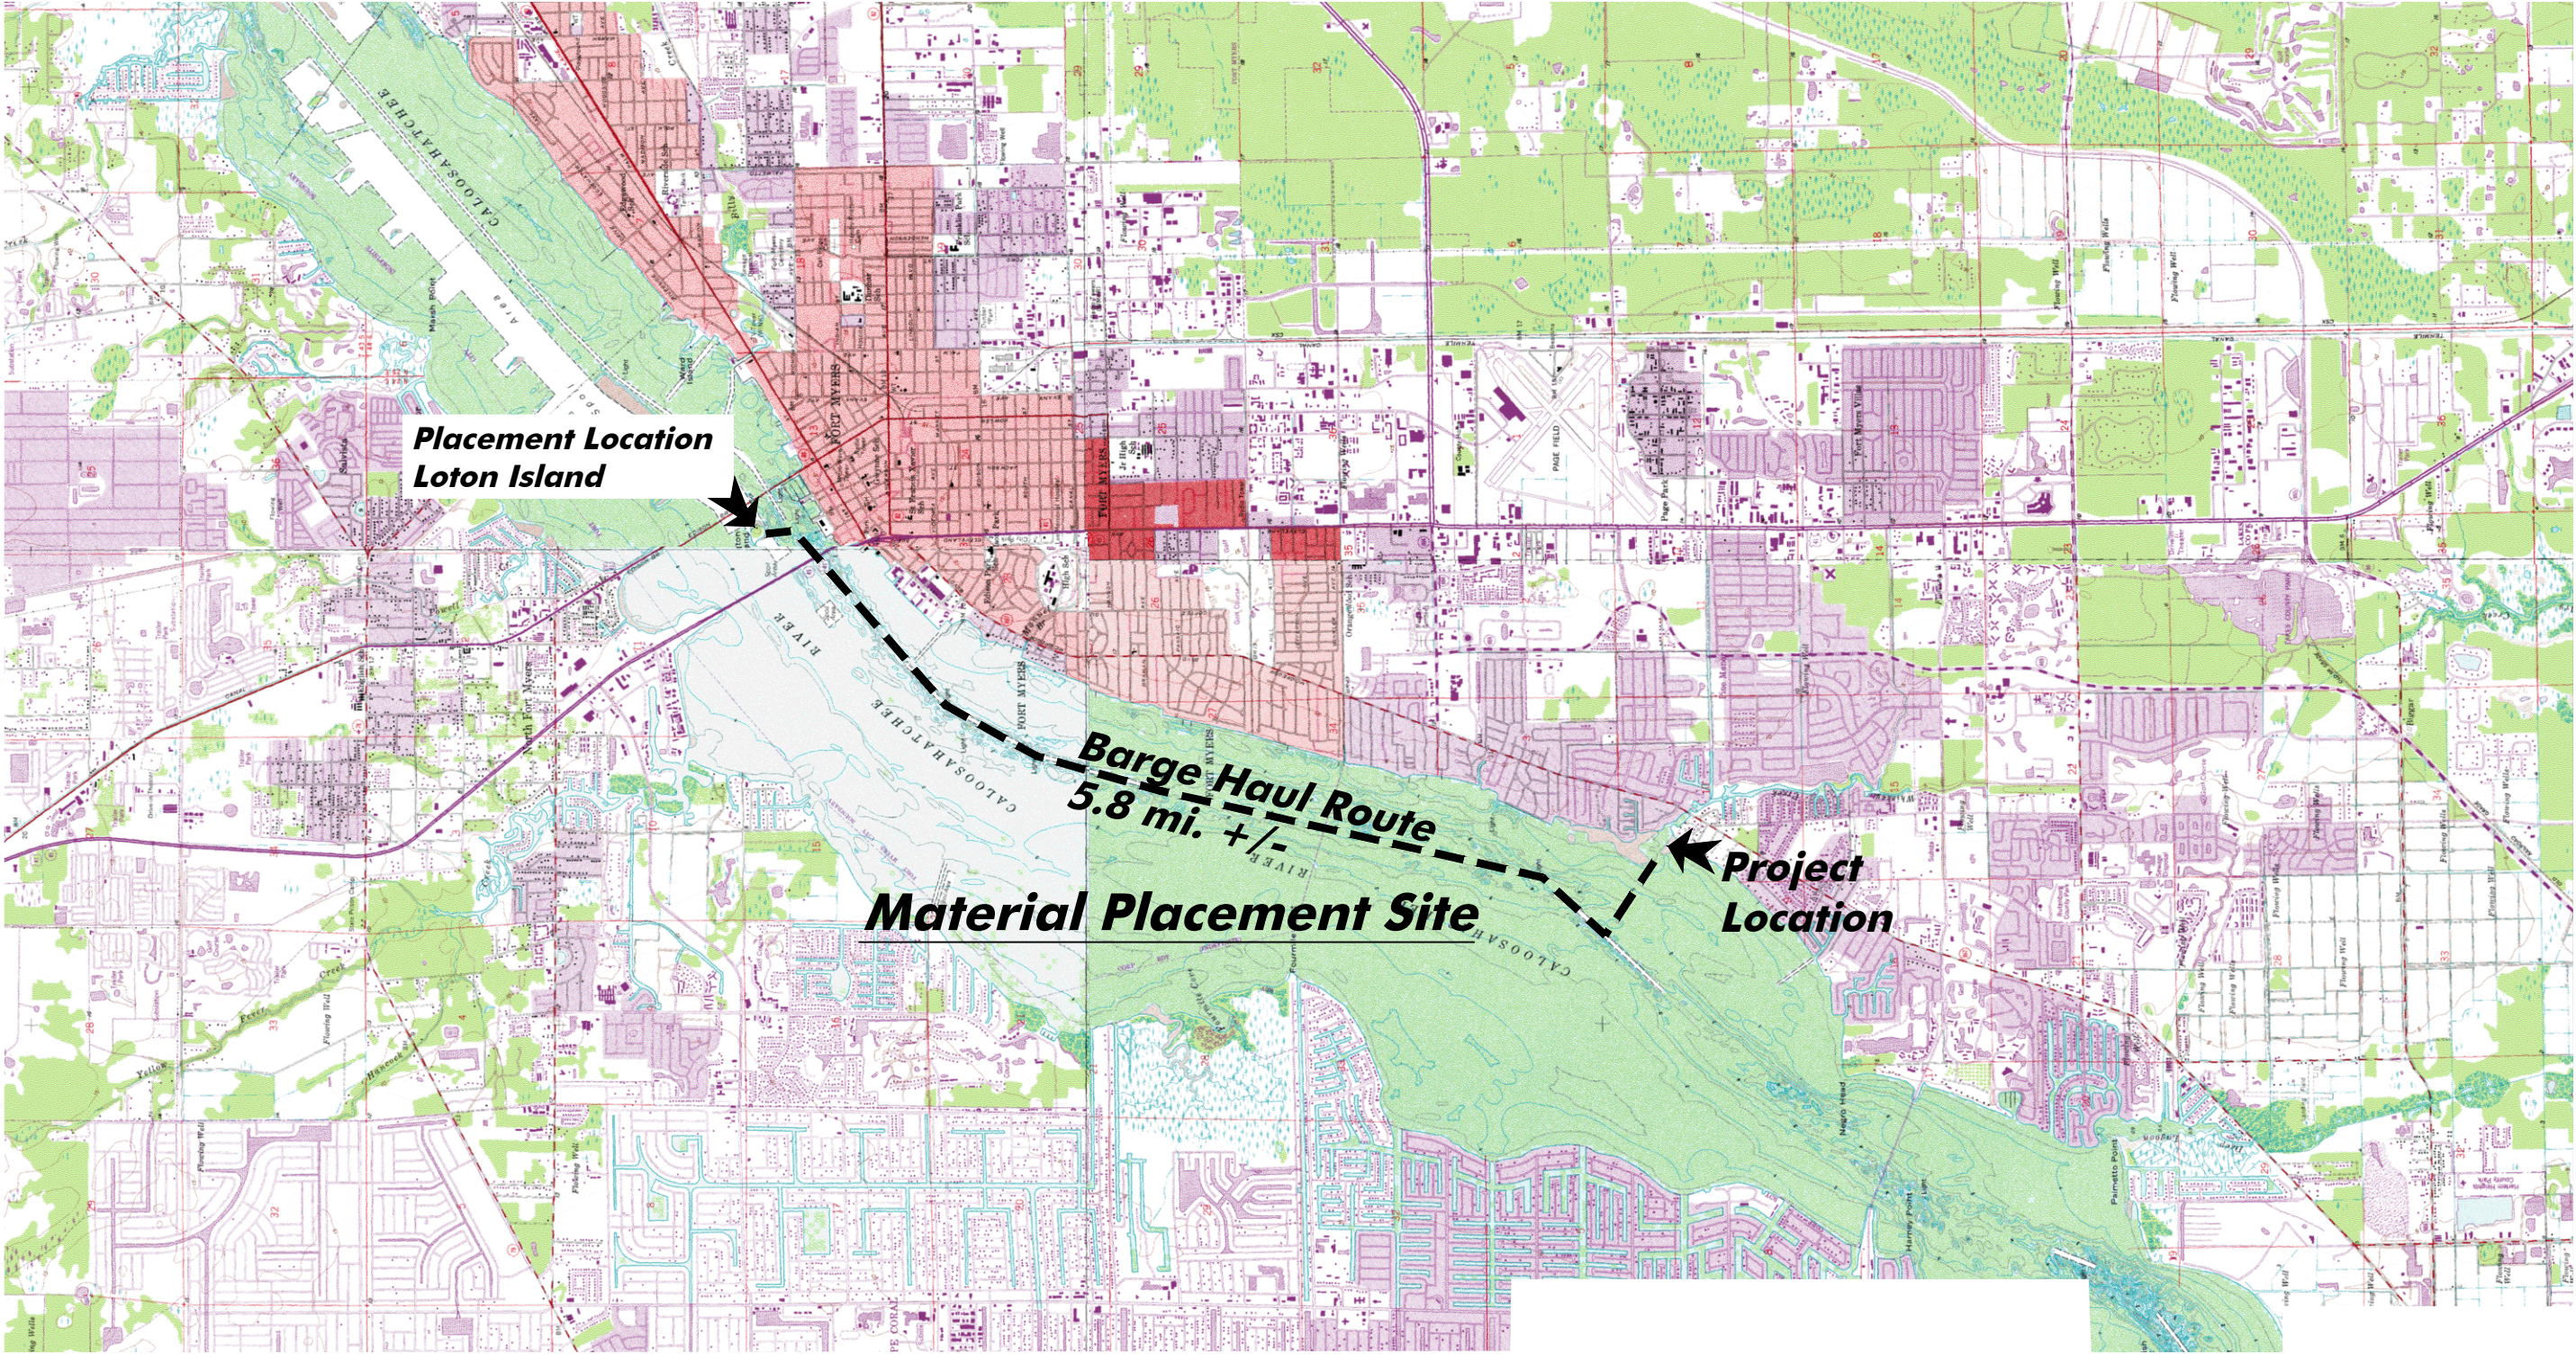

BID PLANS, NOT FOR CONSTRUCTION

August 17, 2023 4:46:08 p.m.
Drawing: LEE29MASTER.DWG



1938 Hill Avenue, Fort Myers, Florida 33901
Office: 239-334-6870 Fax: 239-334-7810
MARINE and ENVIRONMENTAL CONSULTANTS

Material Placement Site

Scale 1" = 5,000'

8-18-23

CRY

Lee County
Whiskey Creek MSTBU

SHEET
8/8