


# LEE COUNTY BOARD OF COUNTY COMMISSIONERS

Public Works Administration  
Department of Transportation  
Map Locations of Proposed

## LEHIGH ACRES RESURFACING - LOCAL ROADS CONVERSIONS TO PAVED ROADS

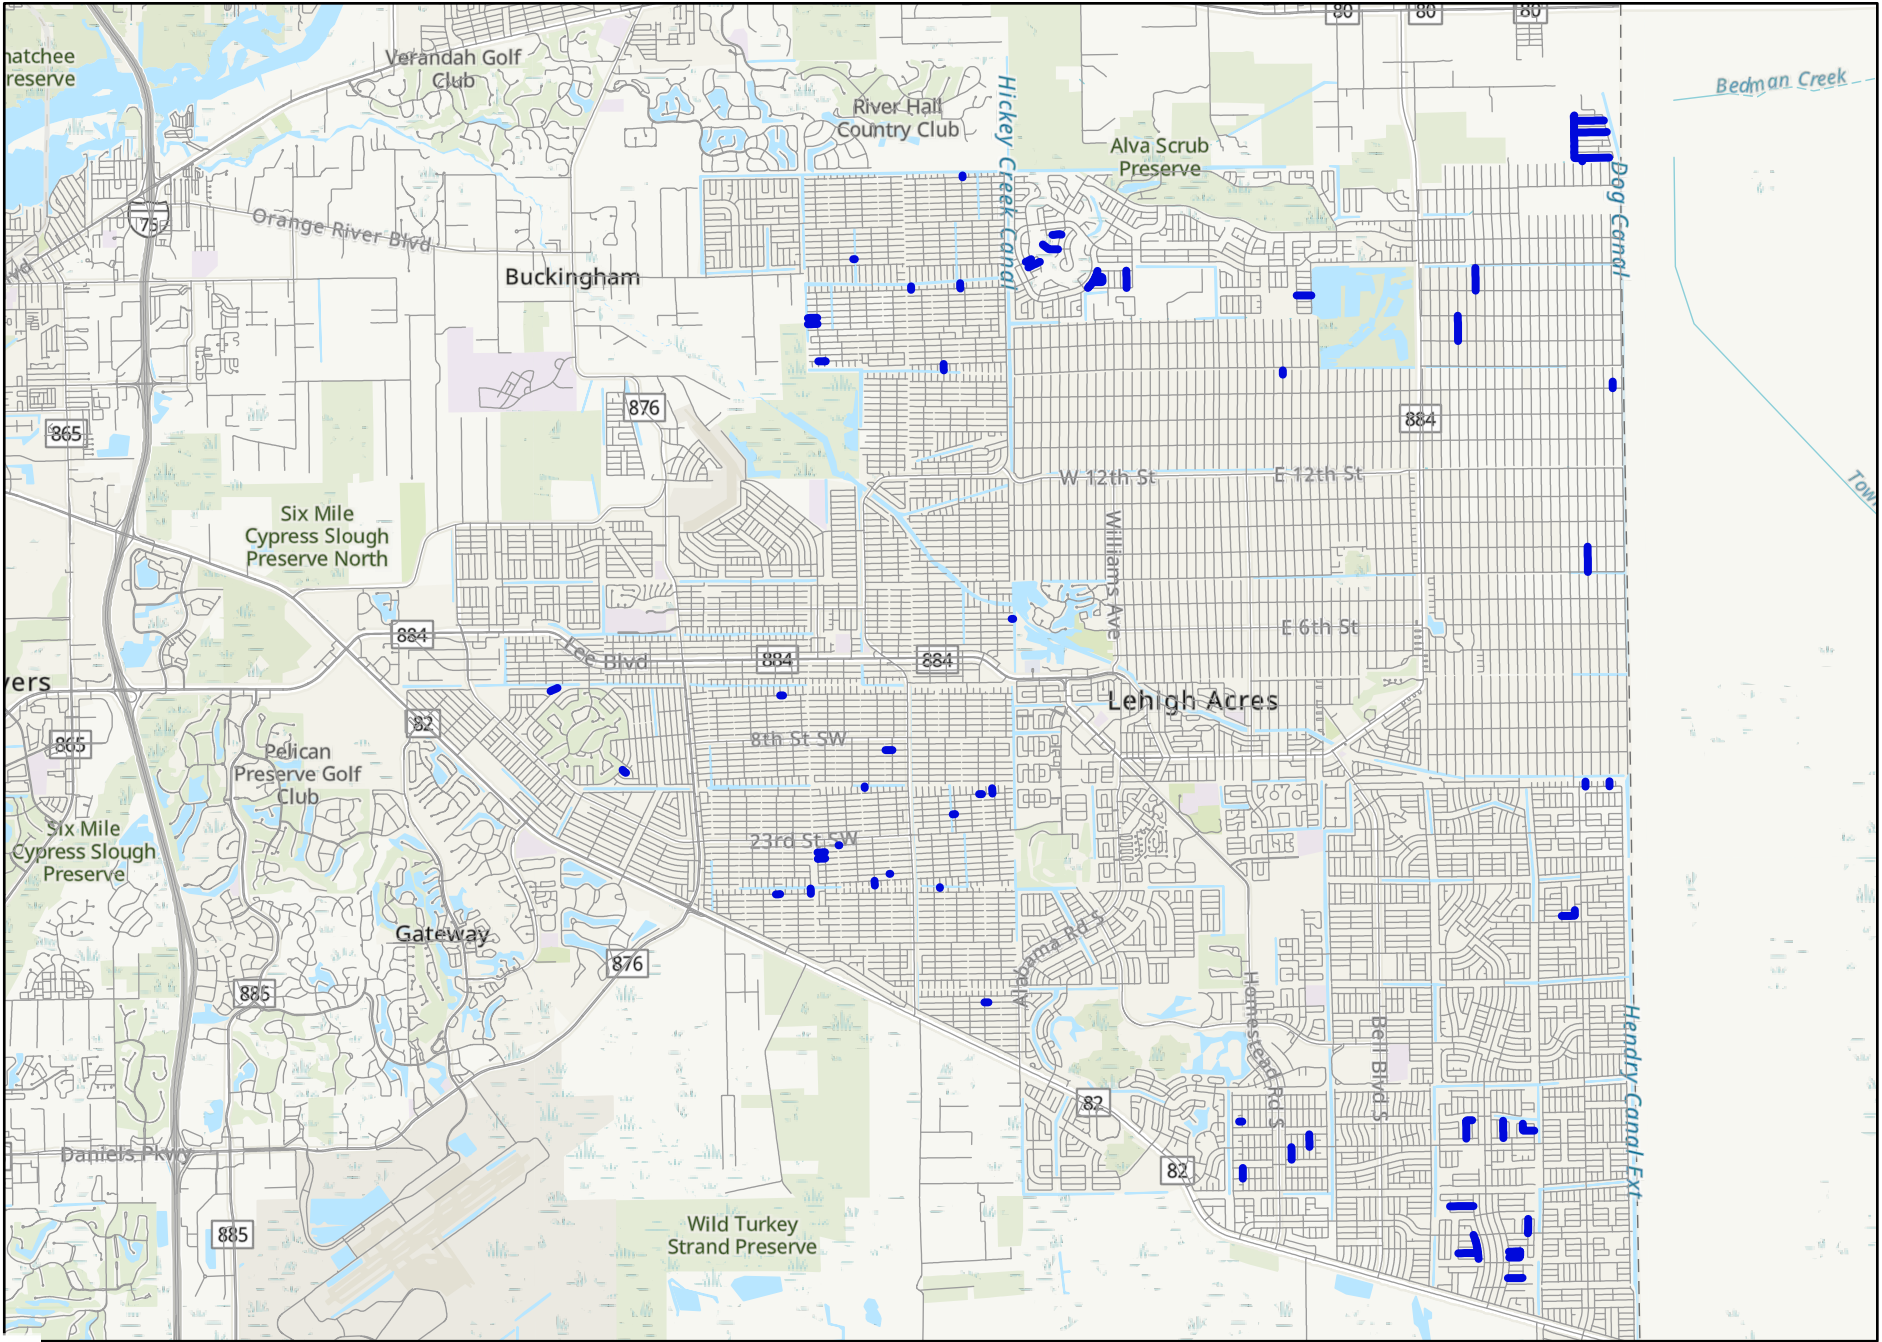



Location Map  
LEE COUNTY, FLORIDA

March 25, 2024

### INDEX

|             |                 |
|-------------|-----------------|
| 1.....      | Coversheet      |
| 2.....      | Typical & Notes |
| 3 - 20..... | Location Maps   |



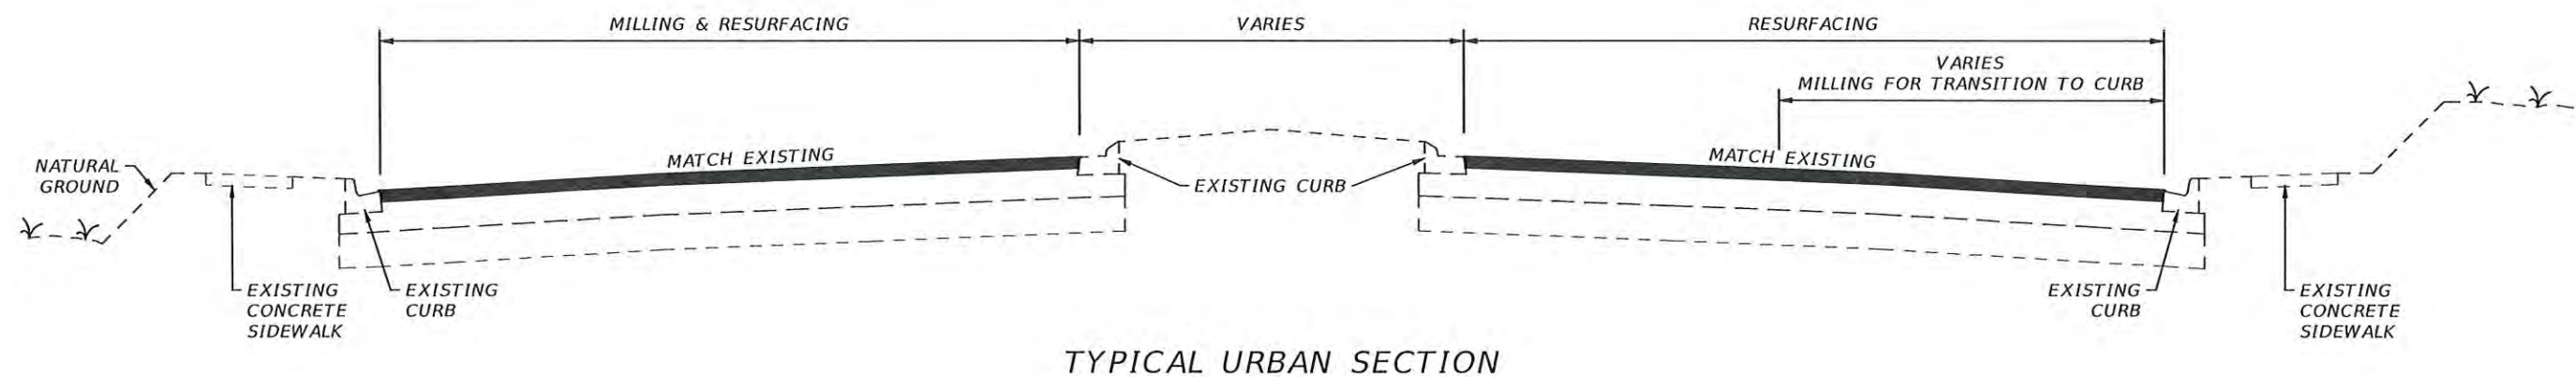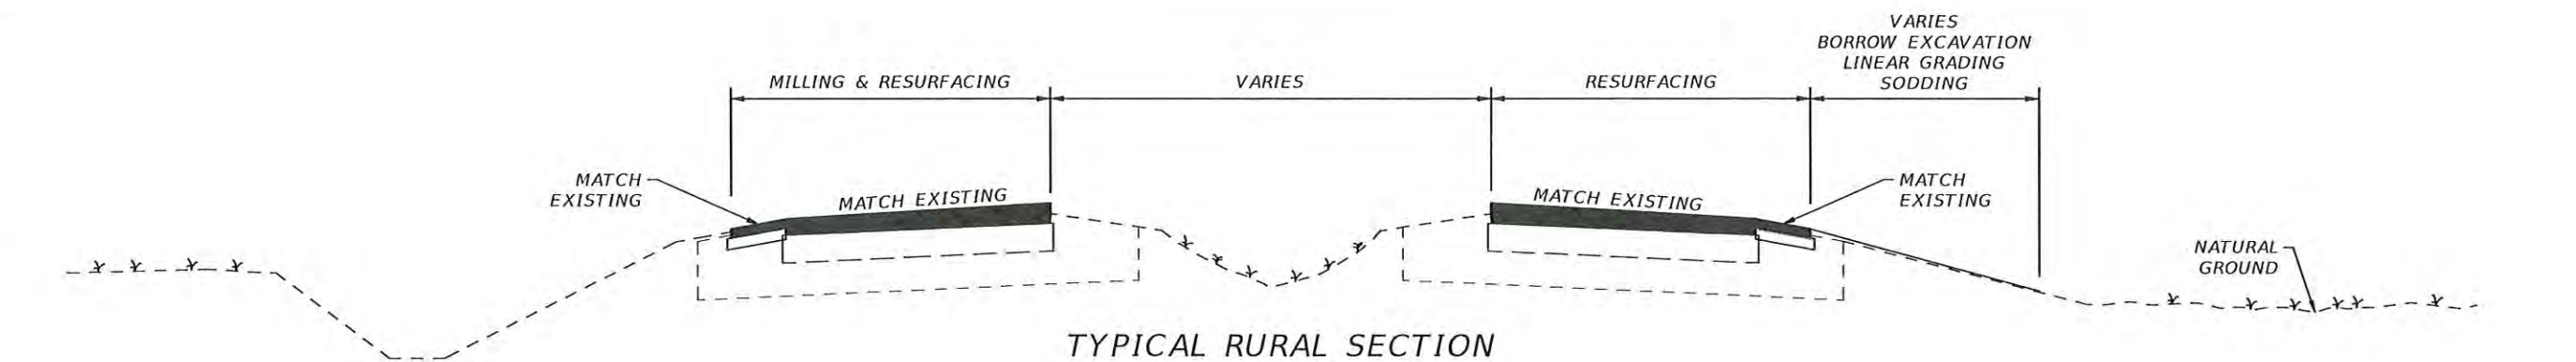

**MILLING & RESURFACING NOTES**

1. Scheduling of all work is subject to the prior approval of the Engineer, The Contractor's attention is directed to the highly seasonal nature of traffic volumes and the Engineer's application of discretion to minimize disruption during high volume times.
2. Where connecting to an existing driveway is necessary, a smooth transition to edge of pavement shall be established to the satisfaction of the Engineer. No feathered joints.
3. The Contractor shall protect private property. Any damage caused by the Contractor in the performance of this work shall be corrected to the satisfaction of the Engineer and property owner at the Contractor's expense. No direct payment will be made.
4. Any damage to state, county , or local roads caused by the Contractor's hauling activities shall be repaired by The Contractor to the satisfaction of the Engineer at the Contractor's expense , no direct payment will be made.
5. Texas swale locations and elevations will be established and laid out by the County. The Contractor is responsible for all other stakeout of the project and establishment of any necessary lines, grades, slope stakes, utility locations or any other stakeout necessary to complete the work. The cost of staking shall be subsidiary to other items of work, no direct payment will be made.
6. The State of Florida does not require a project specific National Pollutant Discharge Elimination System (NPDES) permit for construction activities that disturb less than one acre of land. However, the Contractor is responsible for Installation, maintenance, and removal of any necessary best management practices devices necessary to prevent sediment from leaving the project site. The cost of this work is subsidiary to other Items, no direct payment will be made,
7. Exact limits of milling and resurfacing work within each specific segment will be established by the Engineer prior to commencement of work. No payment will be made for work outside the authorized limits of resurfacing.
8. Milling and/or resurfacing shall be performed such that the original cross-slopes of the roadway are maintained to the extent practical . Any deviations shall be subject to prior authorization of the Engineer.
9. Shoulders shall be restored to the satisfaction of the Engineer prior to Final Acceptance of the work.
10. Clean-up of the project shall be accomplished by the Contractor to the Satisfaction of the Engineer. Cleanup shall be subsidiary to other items of work , no direct payment will be made.
11. MOT to be in compliance with FDOT 102 -600 series.

| REVISIONS |             |      |             |  | LEE COUNTY<br>DEPARTMENT OF TRANSPORTATION |        |            | TYPICAL SECTION | SHEET NO. |
|-----------|-------------|------|-------------|---------------------------------------------------------------------------------------|--------------------------------------------|--------|------------|-----------------|-----------|
| DATE      | DESCRIPTION | DATE | DESCRIPTION |                                                                                       | ROAD NAME                                  | COUNTY | PROJECT ID |                 |           |
| ---       | ---         | ---  | ---         |                                                                                       |                                            | LEE    |            |                 | 2         |

Gagnon, Victor


4/8/2022 9:15:10 AM

L:\Design Projects\22000\Roadway\TYP5RD01.dwg

THE OFFICIAL RECORD OF THIS SHEET IS THE ELECTRONIC FILE DIGITALLY SIGNED AND SEALED UNDER RULE 6G15-23.004, F.A.C.

RESURFACING  
PROJECT LOCATION  
MAP

FY2025 CONVERSIONS  
LEHIGH ACRES  
LOCAL ROADS (UNIMPROVED)

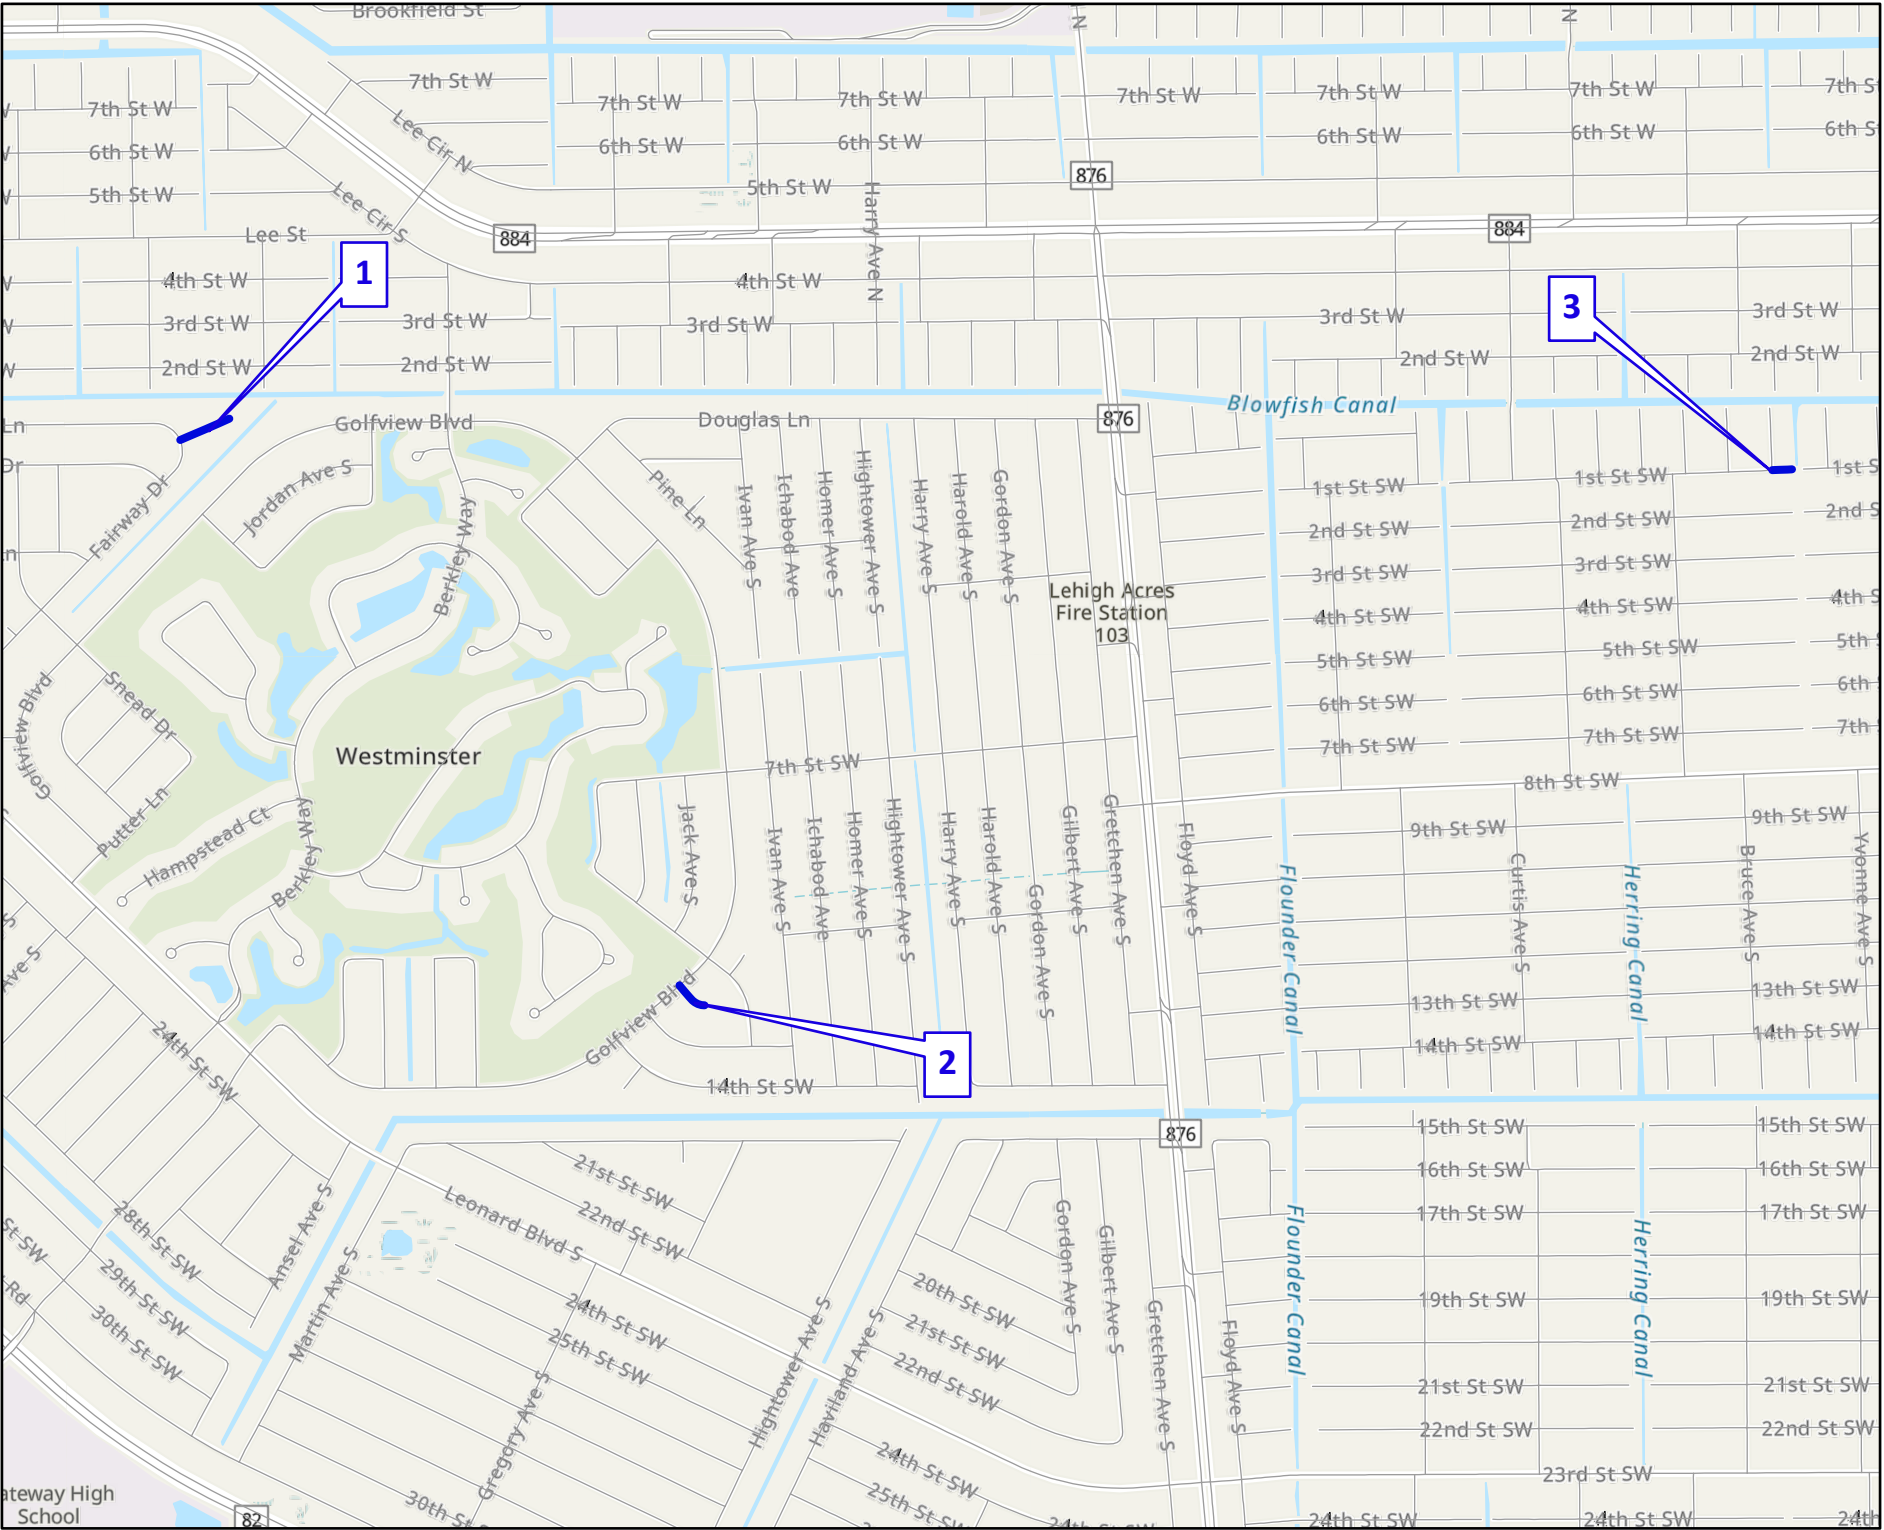

| # | STREET      | FROM | TO            | LENGTH | WIDTH |
|---|-------------|------|---------------|--------|-------|
| 1 | FAIRWAY CT  | EOP  | LOCKE LN      | 398    | 18    |
| 2 | GOLFVIEW CT | EOP  | GOLFVIEW BLVD | 248    | 18    |
| 3 | 1ST ST SW   | EOP  | ALAN AV S     | 149    | 18    |

FY2025 LEHIGH ACRES CONVERSIONS  
CONVERSION

Resurfacing Project  
Location Map  
Lehigh Acres Local Roads



Lehigh Acres  
Local Roads

Public Works  
Southwest  
Florida  
(239) 533-8900

Dept of Transportation  
1500 Monroe St  
Ft Myers, Florida, 33901

Drawn By: DRW

Checked By: FJL

Date: 3/25/2024


COUNTYWIDE

Sheet 3 of 20

RESURFACING  
PROJECT LOCATION  
MAP

FY2025 CONVERSIONS  
LEHIGH ACRES  
LOCAL ROADS (UNIMPROVED)

| # | STREET    | FROM | TO          | LENGTH | WIDTH |
|---|-----------|------|-------------|--------|-------|
| 4 | 10TH ST W | EOP  | CONNIE AV N | 81     | 18    |

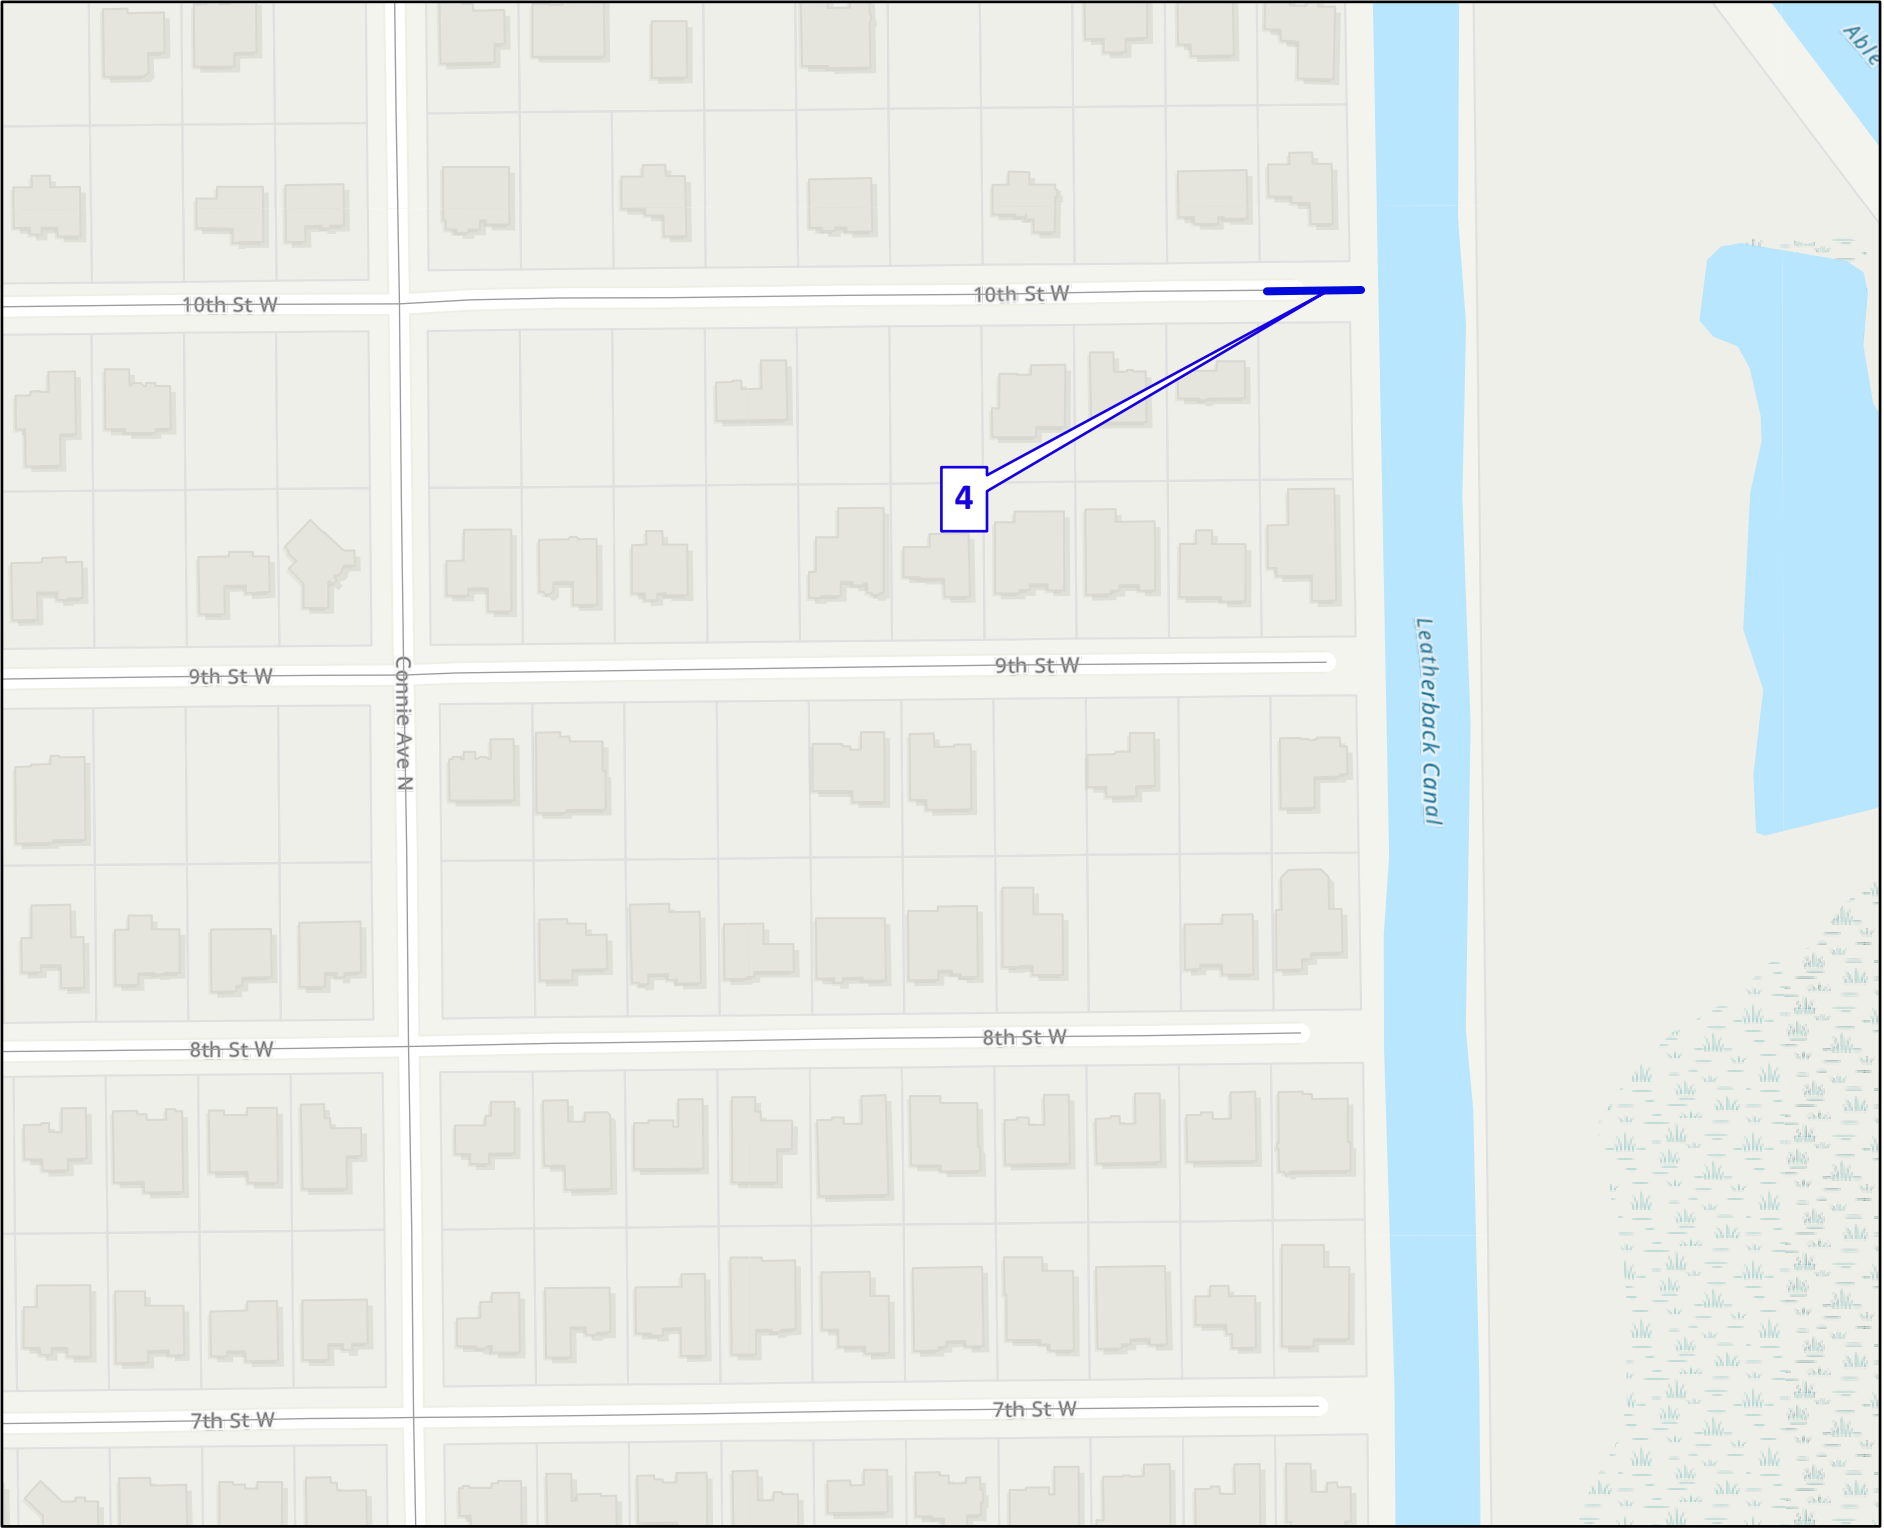

FY2025 LEHIGH ACRES CONVERSIONS  
CONVERSION

Resurfacing Project  
Location Map  
Lehigh Acres Local Roads



Lehigh Acres  
Local Roads

Public Works  
Southwest  
Florida  
(239) 533-8900

Dept of Transportation  
1500 Monroe St  
Ft Myers, Florida, 33901

Drawn By: DRW

Checked By: FJL

Date: 3/25/2024


COUNTYWIDE

Sheet 4 of 20

RESURFACING  
PROJECT LOCATION  
MAP

FY2025 CONVERSIONS  
LEHIGH ACRES  
LOCAL ROADS (UNIMPROVED)

| # | STREET       | FROM       | TO         | LENGTH | WIDTH |
|---|--------------|------------|------------|--------|-------|
| 5 | RITA AVE S   | EOP        | 16TH ST SW | 83     | 18    |
| 6 | 10TH ST SW   | OLIVE AV S | EOP        | 345    | 18    |
| 7 | 17TH ST SW   | EOP        | ELVA AV S  | 148    | 18    |
| 8 | CONNIE AVE S | EOP        | 17TH ST SW | 275    | 18    |
| 9 | 20TH ST SW   | EOP        | HAZEL AV S | 132    | 18    |

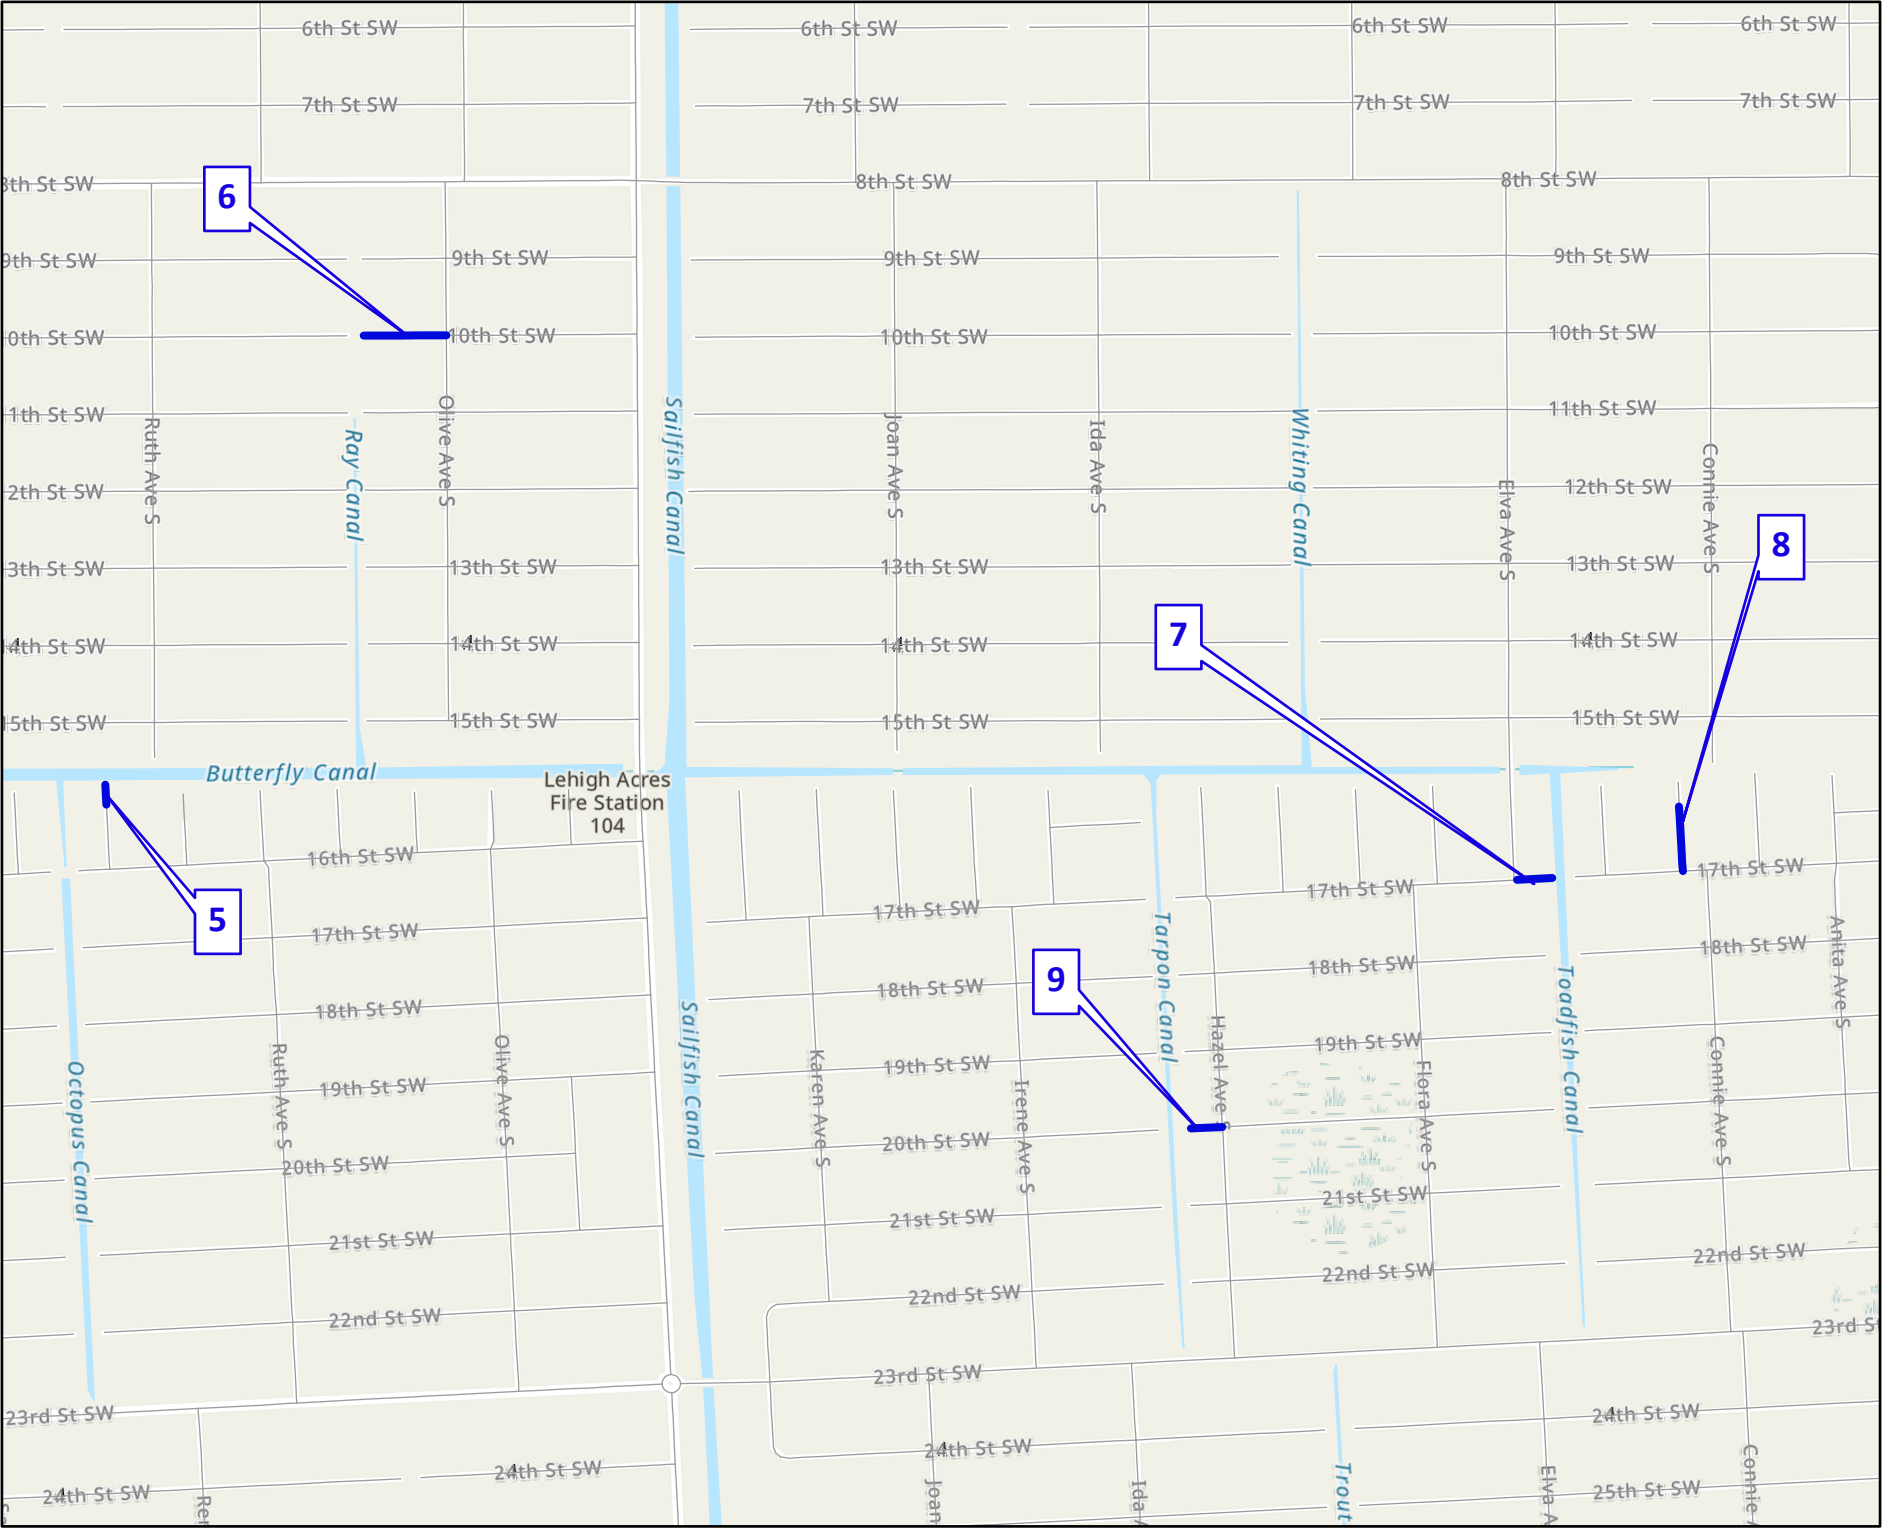

FY2025 LEHIGH ACRES CONVERSIONS  
CONVERSION

Resurfacing Project  
Location Map  
Lehigh Acres Local Roads



Lehigh Acres  
Local Roads

Public Works  
Southwest  
Florida  
(239) 533-8900

Dept of Transportation  
1500 Monroe St  
Ft Myers, Florida, 33901

Drawn By: DRW

Checked By: FJL

Date: 3/25/2024


COUNTYWIDE

Sheet 5 of 20

RESURFACING  
PROJECT LOCATION  
MAP

FY2025 CONVERSIONS  
LEHIGH ACRES  
LOCAL ROADS (UNIMPROVED)

| #  | STREET      | FROM      | TO         | LENGTH | WIDTH |
|----|-------------|-----------|------------|--------|-------|
| 10 | 32ND ST SW  | EOP       | BRIAN AV S | 226    | 18    |
| 11 | VILLA AVE S | EOP       | 32ND ST SW | 278    | 18    |
| 12 | 26TH ST SW  | VERA AV S | UNICE AV S | 391    | 18    |
| 13 | 25TH ST SW  | VERA AV S | UNICE AV S | 388    | 18    |

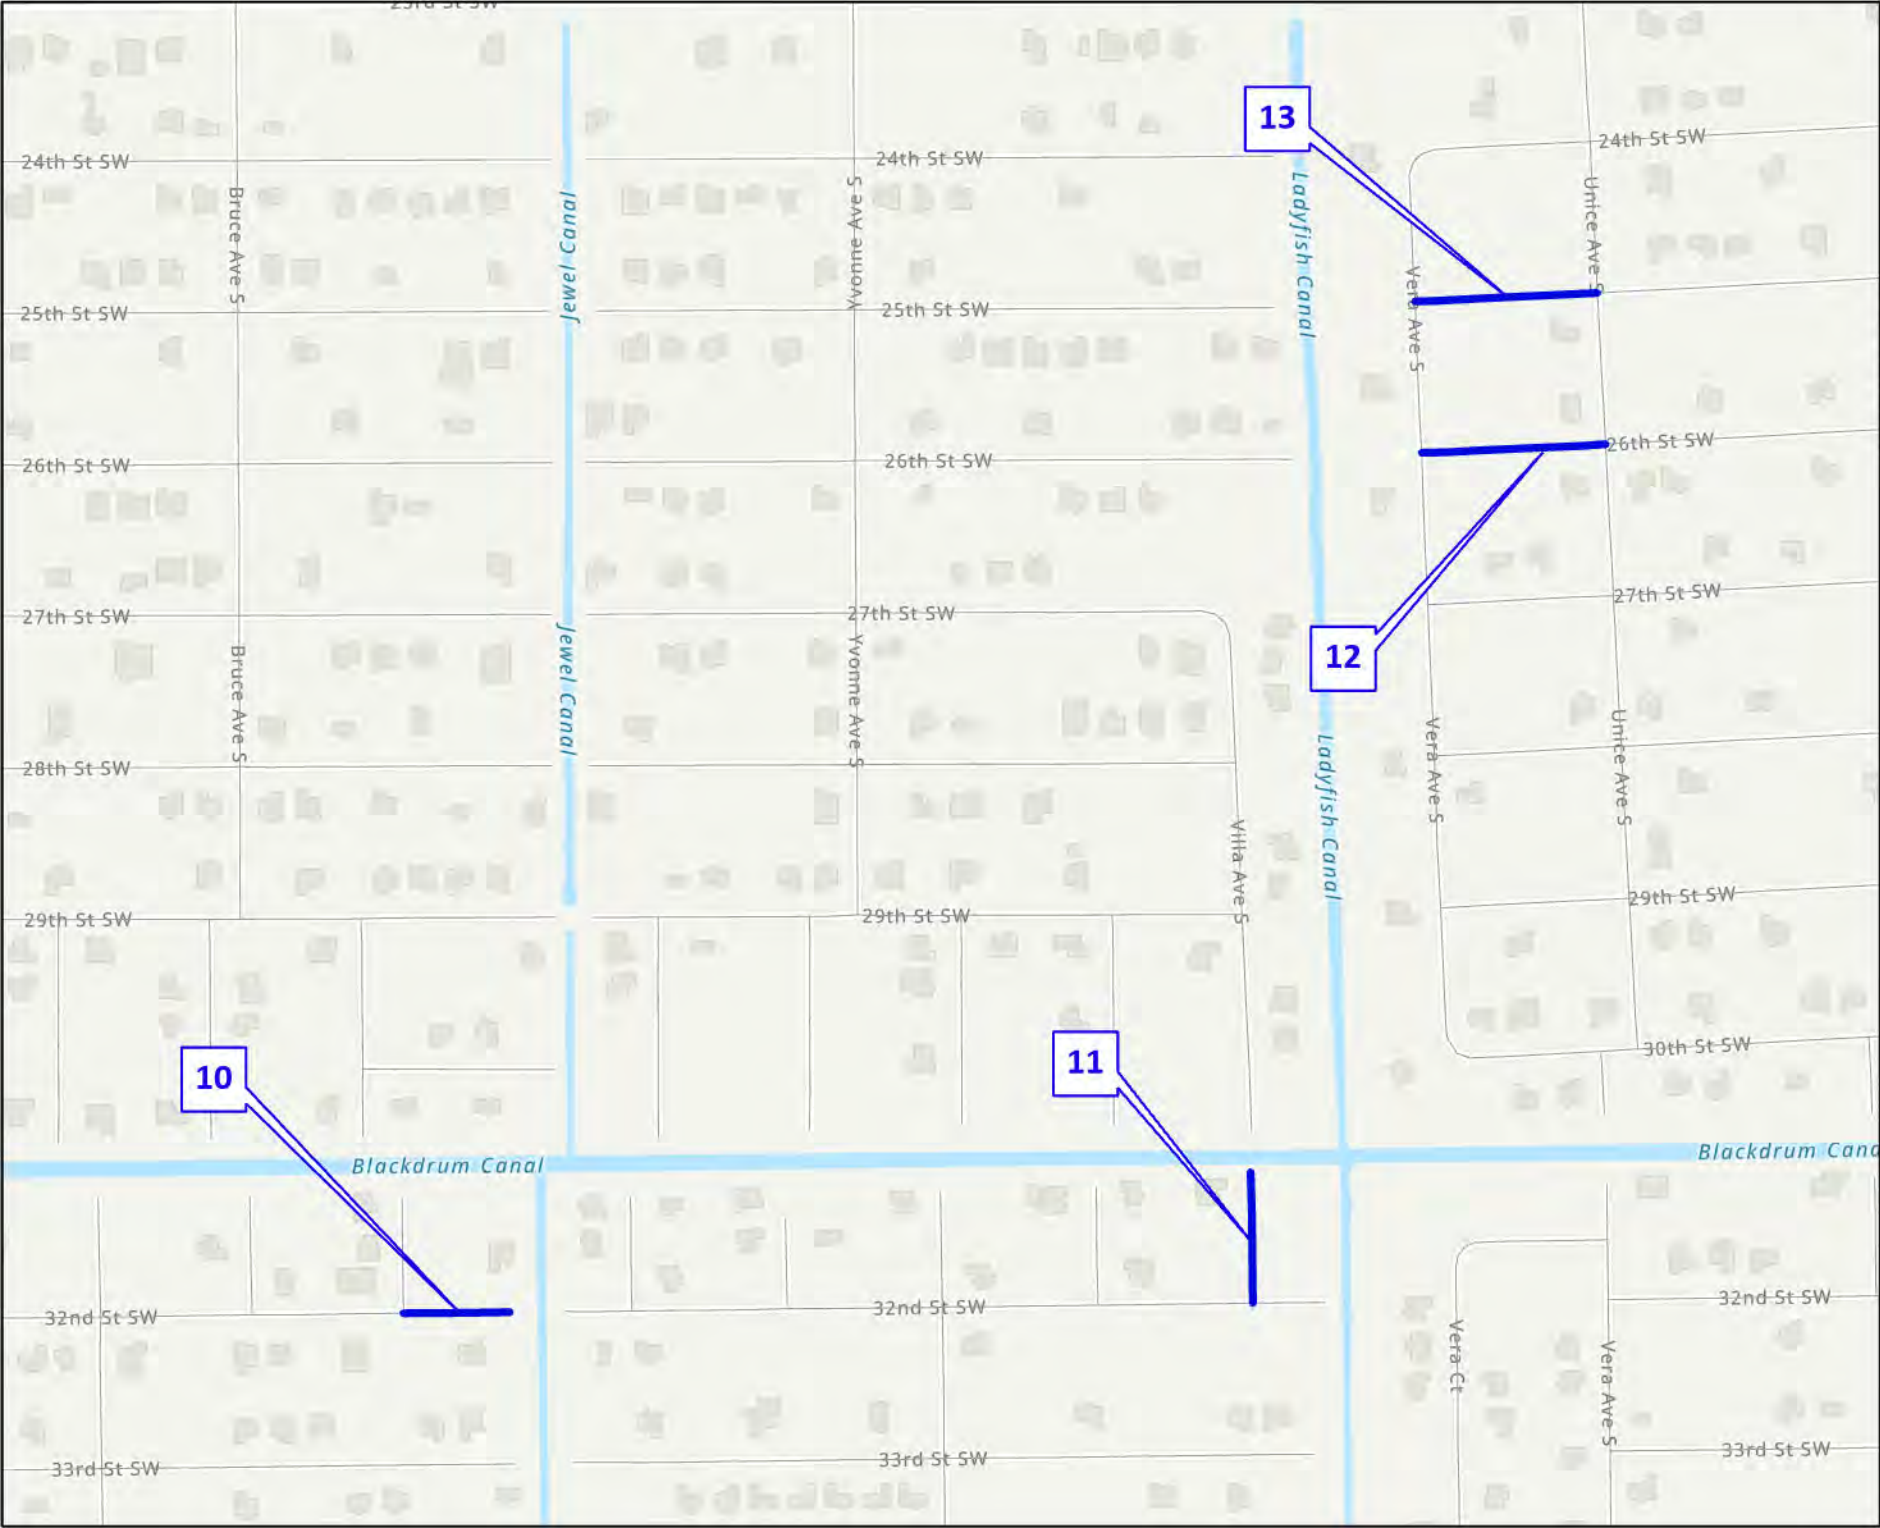

FY2025 LEHIGH ACRES CONVERSIONS  
CONVERSION

Resurfacing Project  
Location Map  
Lehigh Acres Local Roads



Lehigh Acres  
Local Roads

Public Works  
Southwest  
Florida  
(239)533-8900

Dept of Transportation  
1500 Monroe St  
Ft Myers, Florida, 33901

Drawn By: DRW

Checked By: FJL

Date: 3/25/2024

COUNTYWIDE

Sheet 6 of 20

RESURFACING  
PROJECT LOCATION  
MAP

FY2025 CONVERSIONS  
LEHIGH ACRES  
LOCAL ROADS (UNIMPROVED)

| #  | STREET     | FROM | TO         | LENGTH | WIDTH |
|----|------------|------|------------|--------|-------|
| 14 | 24TH ST SW | EOP  | SARA AV S  | 42     | 18    |
| 15 | RENA AVE S | EOP  | 30TH ST SW | 245    | 18    |
| 16 | 29TH ST SW | EOP  | RENA AV S  | 41     | 18    |
| 17 | INEZ AVE S | EOP  | 32ND ST SW | 49     | 18    |



FY2025 LEHIGH ACRES CONVERSIONS  
CONVERSION

Resurfacing Project  
Location Map  
Lehigh Acres Local Roads



Lehigh Acres  
Local Roads

Public Works  
Southwest  
Florida  
(239)533-8900

Dept of Transportation  
1500 Monroe St  
Ft Myers, Florida, 33901

Drawn By: DRW

Checked By: FJL

Date: 3/25/2024

COUNTYWIDE

Sheet 7 of 20

RESURFACING  
PROJECT LOCATION  
MAP

FY2025 CONVERSIONS  
LEHIGH ACRES  
LOCAL ROADS (UNIMPROVED)



| #  | STREET     | FROM | TO        | LENGTH | WIDTH |
|----|------------|------|-----------|--------|-------|
| 18 | 49TH ST SW | EOP  | ELVA AV S | 200    | 18    |

FY2025 LEHIGH ACRES CONVERSIONS  
CONVERSION

Resurfacing Project  
Location Map  
Lehigh Acres Local Roads



Lehigh Acres  
Local Roads

Public Works  
Southwest  
Florida  
(239)533-8900

Dept of Transportation  
1500 Monroe St  
Ft Myers, Florida, 33901

Drawn By: DRW

Checked By: FJL

Date: 3/25/2024


COUNTYWIDE

Sheet 8 of 20

RESURFACING  
PROJECT LOCATION  
MAP

FY2025 CONVERSIONS  
LEHIGH ACRES  
LOCAL ROADS (UNIMPROVED)

| #  | STREET         | FROM         | TO             | LENGTH | WIDTH |
|----|----------------|--------------|----------------|--------|-------|
| 19 | RAINTREE CT    | EOP          | FERNDAL E AV S | 162    | 18    |
| 20 | FERNDAL E AV S | ALLISON ST E | CRANE ST E     | 560    | 18    |
| 21 | WORTH AV S     | JAGUAR BLVD  | KELLER ST E    | 650    | 18    |
| 22 | FULLERTON AV S | TRINITY ST E | JAGUAR BLVD    | 649    | 18    |

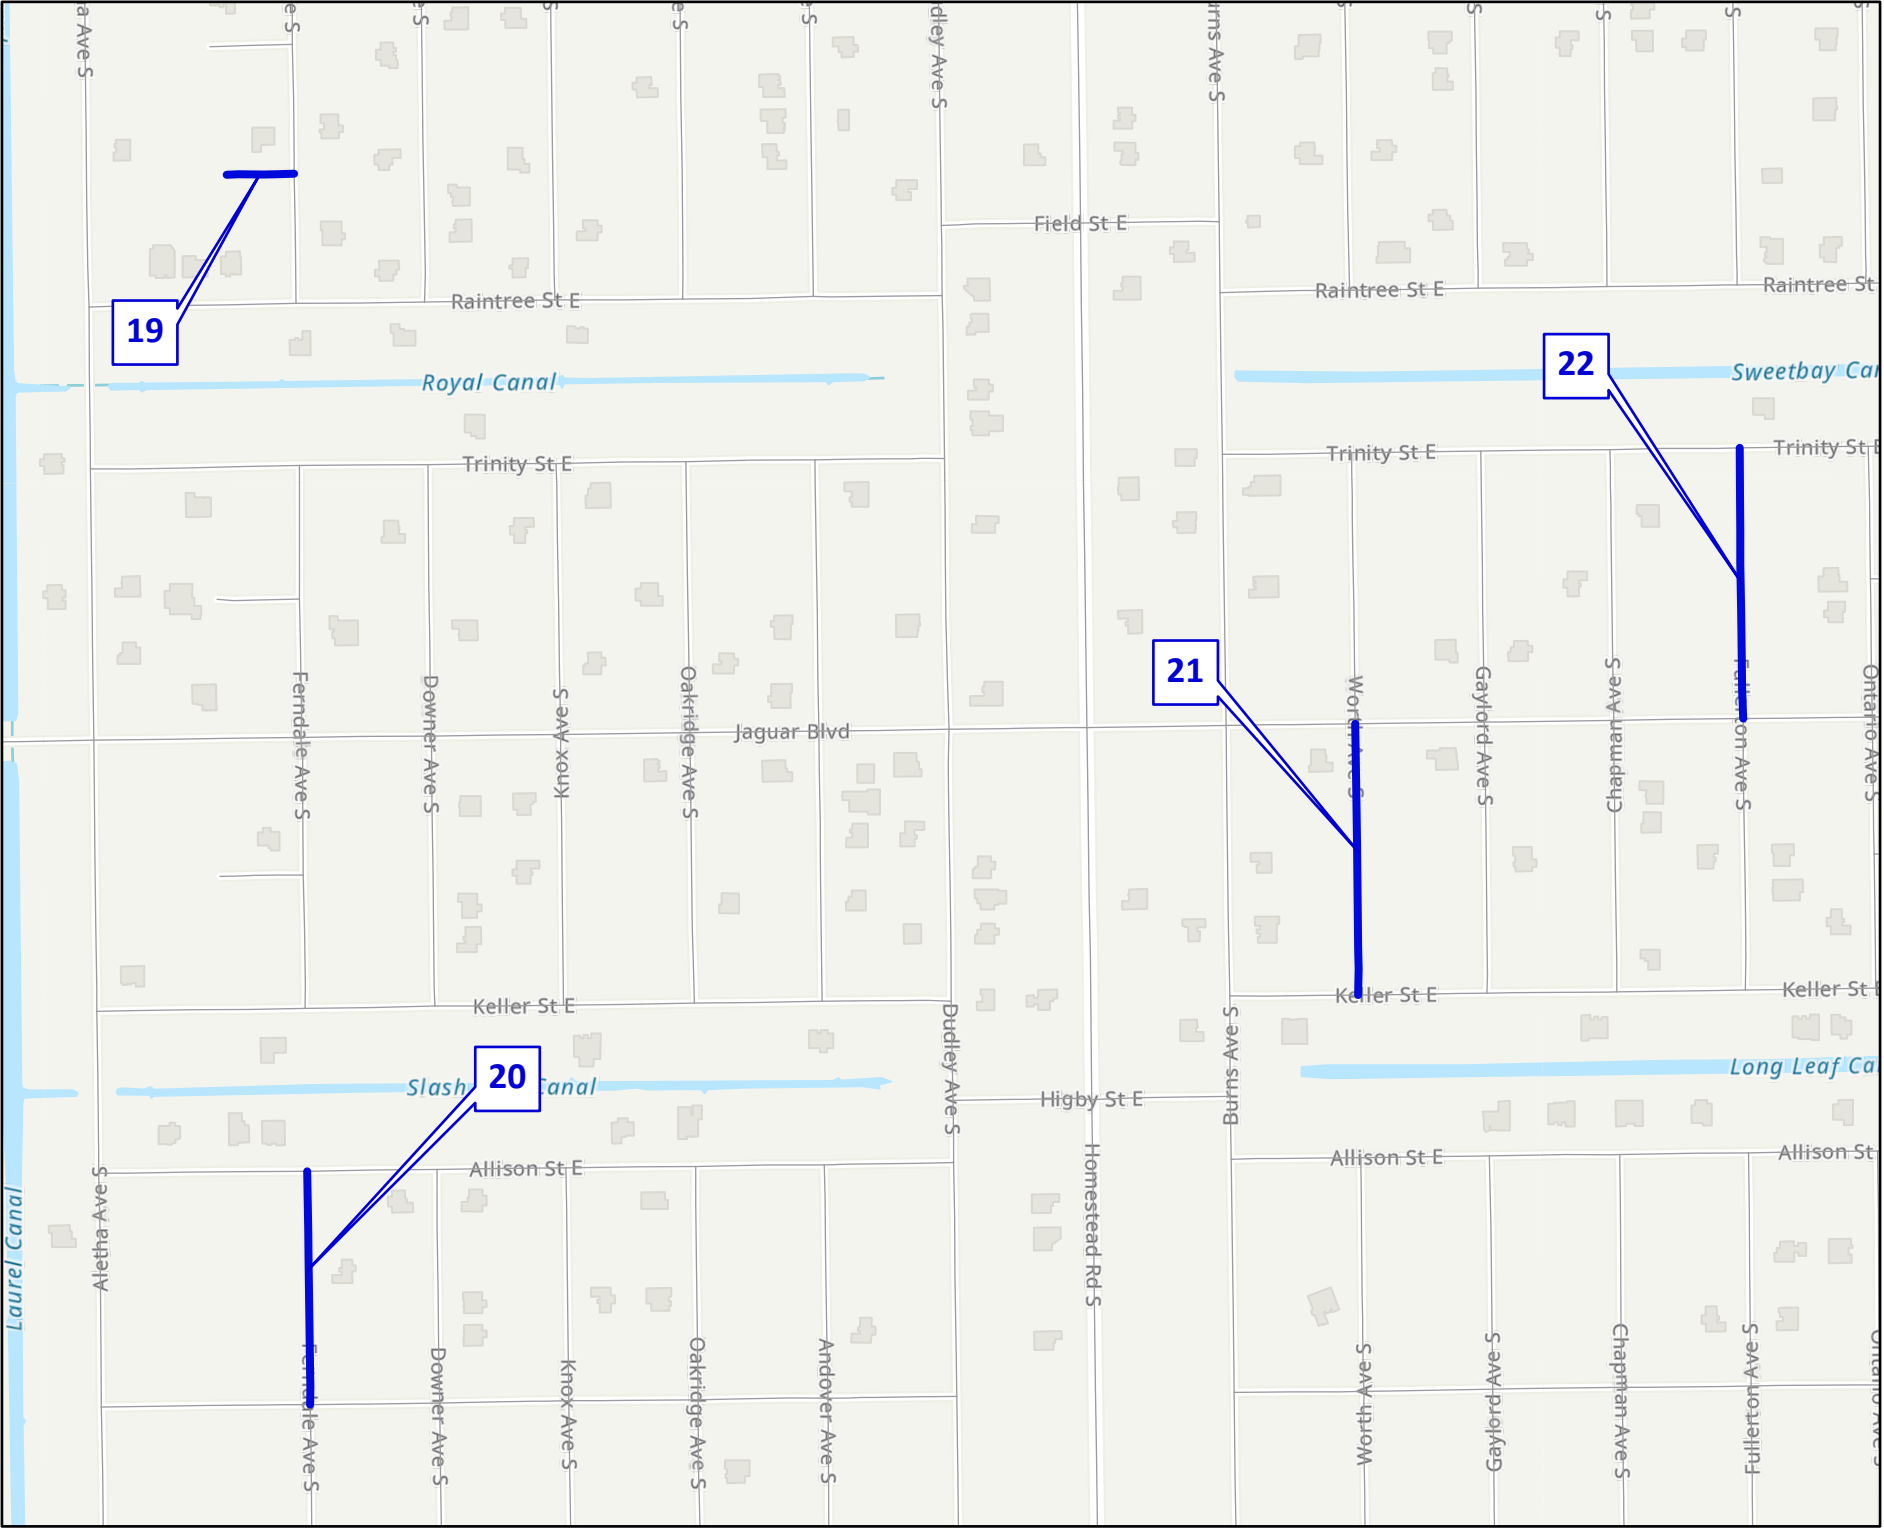

FY2025 LEHIGH ACRES CONVERSIONS  
CONVERSION

Resurfacing Project  
Location Map  
Lehigh Acres Local Roads



Lehigh Acres  
Local Roads

Public Works  
Southwest  
Florida  
(239) 533-8900

Dept of Transportation  
1500 Monroe St  
Ft Myers, Florida, 33901

Drawn By: DRW

Checked By: FJL

Date: 3/25/2024


COUNTYWIDE

Sheet 9 of 20

RESURFACING  
PROJECT LOCATION  
MAP

FY2025 CONVERSIONS  
LEHIGH ACRES  
LOCAL ROADS (UNIMPROVED)

| #  | STREET     | FROM        | TO            | LENGTH | WIDTH |
|----|------------|-------------|---------------|--------|-------|
| 23 | DEMPSEY ST | EDGERTON AV | OLGETHORPE AV | 1205   | 18    |
| 24 | GABLE ST   | CHADWICK ST | ELGIN ST      | 1019   | 18    |
| 25 | ELGIN ST   | CHADWICK ST | NIMITZ BLVD   | 1280   | 18    |
| 26 | KYLE AVE   | DEARBORN ST | NIMITZ BLVD   | 744    | 18    |
| 27 | ALCAN ST   | CAPETOWN AV | BERWICK ST    | 575    | 18    |
| 28 | BERWICK ST | CAPETOWN AV | ALCAN ST      | 838    | 18    |
| 29 | EUBANKS ST | YUKON AV    | CAPETOWN AV   | 767    | 18    |

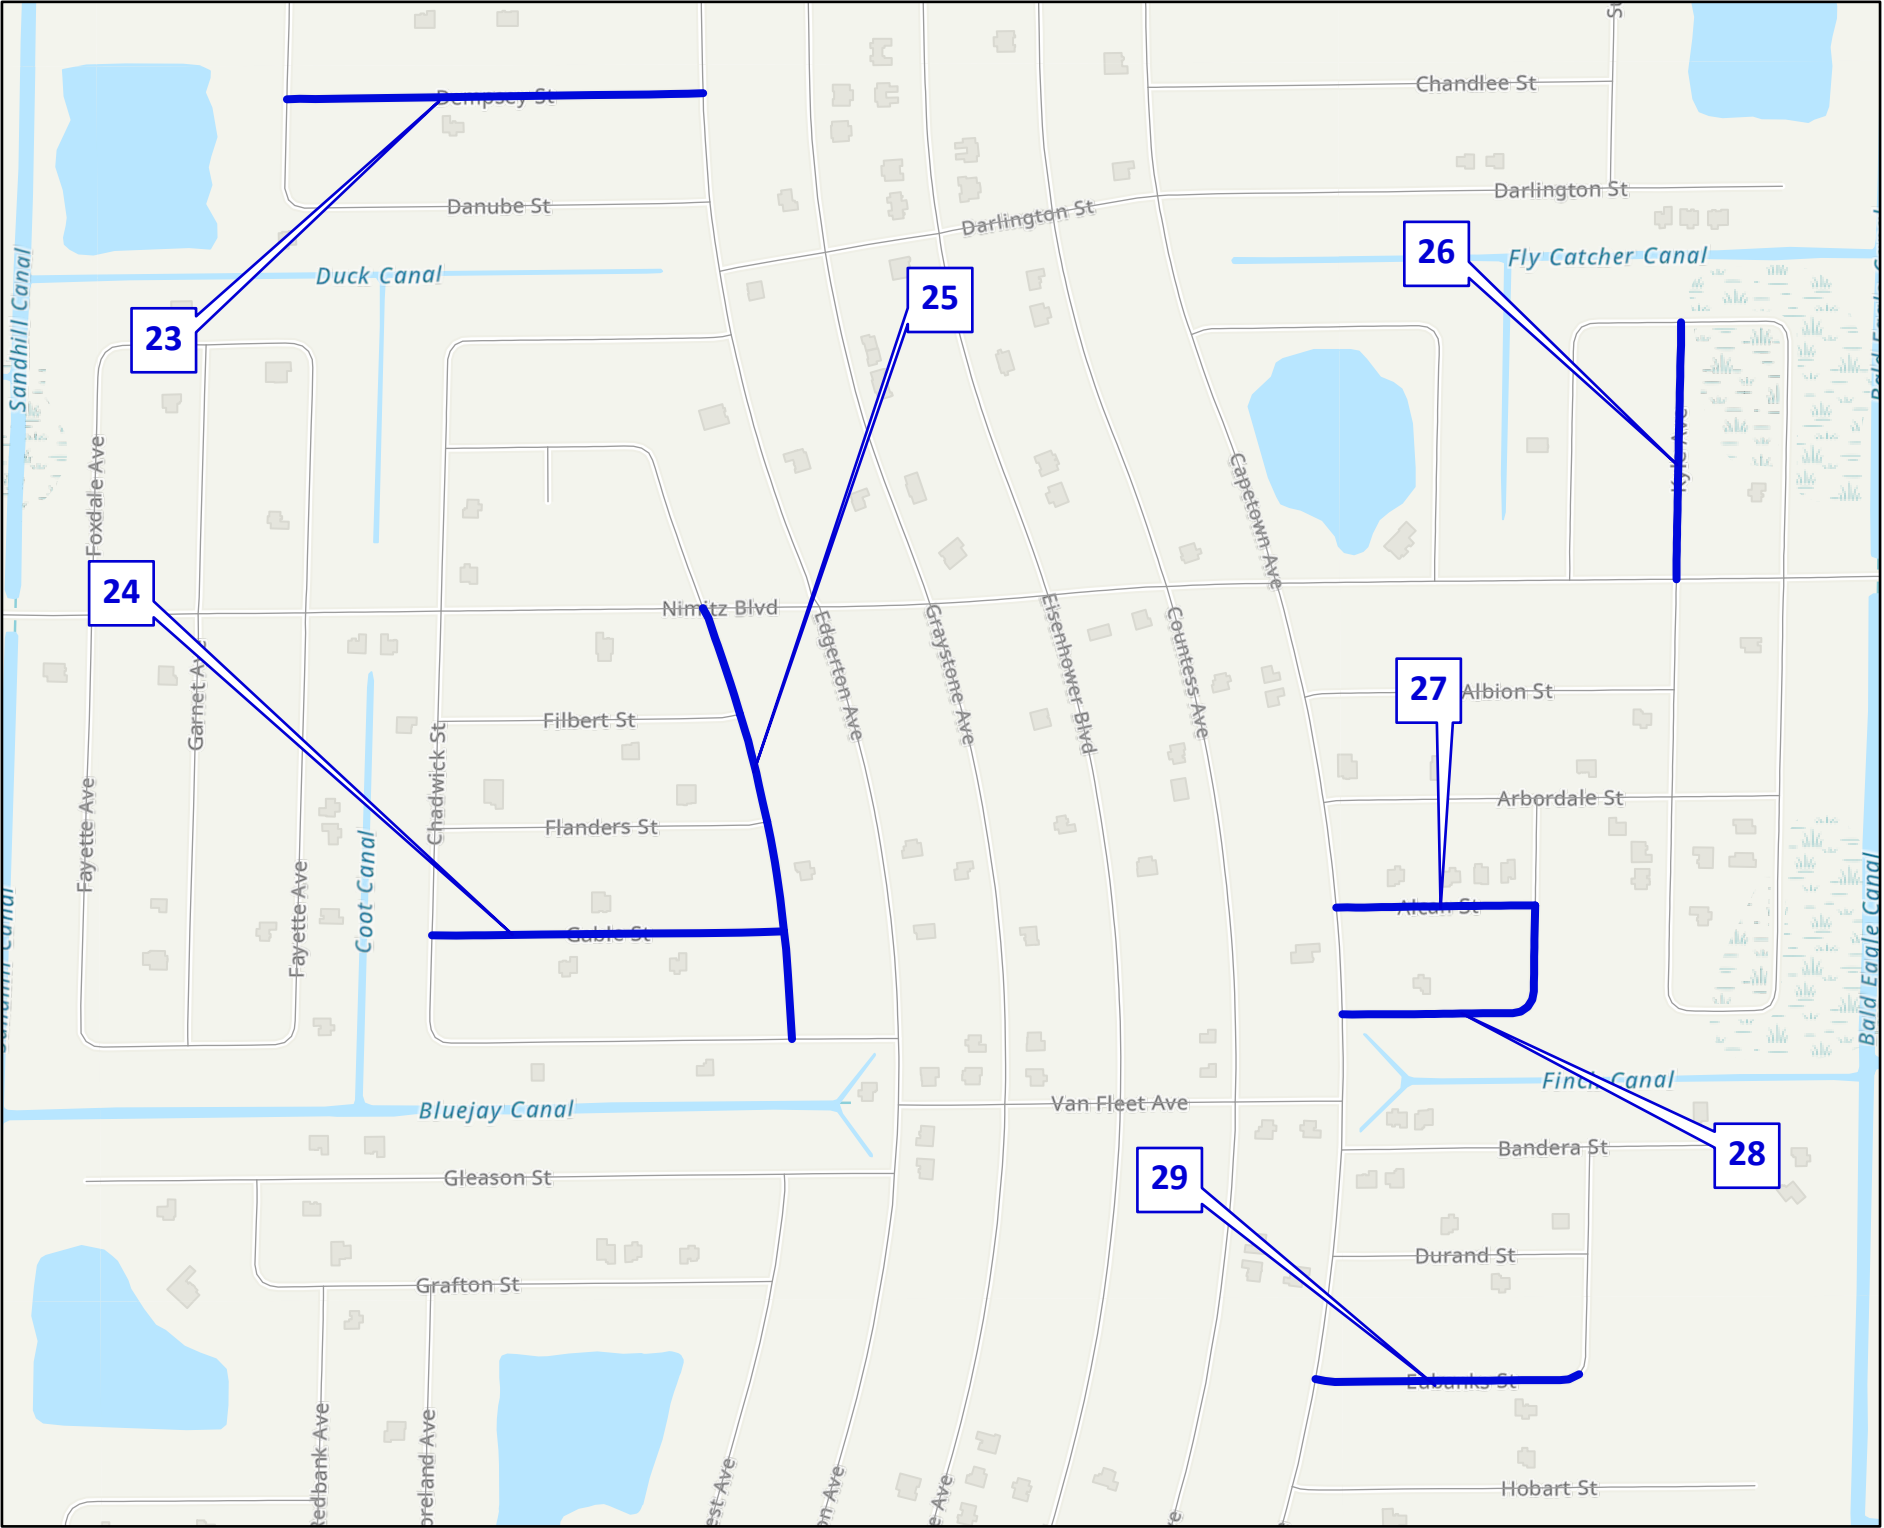

FY2025 LEHIGH ACRES CONVERSIONS  
CONVERSION

Resurfacing Project  
Location Map  
Lehigh Acres Local Roads



Lehigh Acres  
Local Roads

Public Works  
Southwest  
Florida  
(239) 533-8900

Dept of Transportation  
1500 Monroe St  
Ft Myers, Florida, 33901

Drawn By: DRW

Checked By: FJL

Date: 3/25/2024


COUNTYWIDE

Sheet 10 of 20

RESURFACING  
PROJECT LOCATION  
MAP

FY2025 CONVERSIONS  
LEHIGH ACRES  
LOCAL ROADS (UNIMPROVED)

| #  | STREET         | FROM          | TO             | LENGTH | WIDTH |
|----|----------------|---------------|----------------|--------|-------|
| 30 | CASHMERE AVE   | BURKE AV      | AINSWORTH ST W | 1228   | 18    |
| 31 | SILVERSTAR AVE | LANGFORD ST   | AINSWORTH ST E | 890    | 18    |
| 32 | GREENFIELD ST  | PINECASTLE DR | PINECASTLE DR  | 930    | 18    |

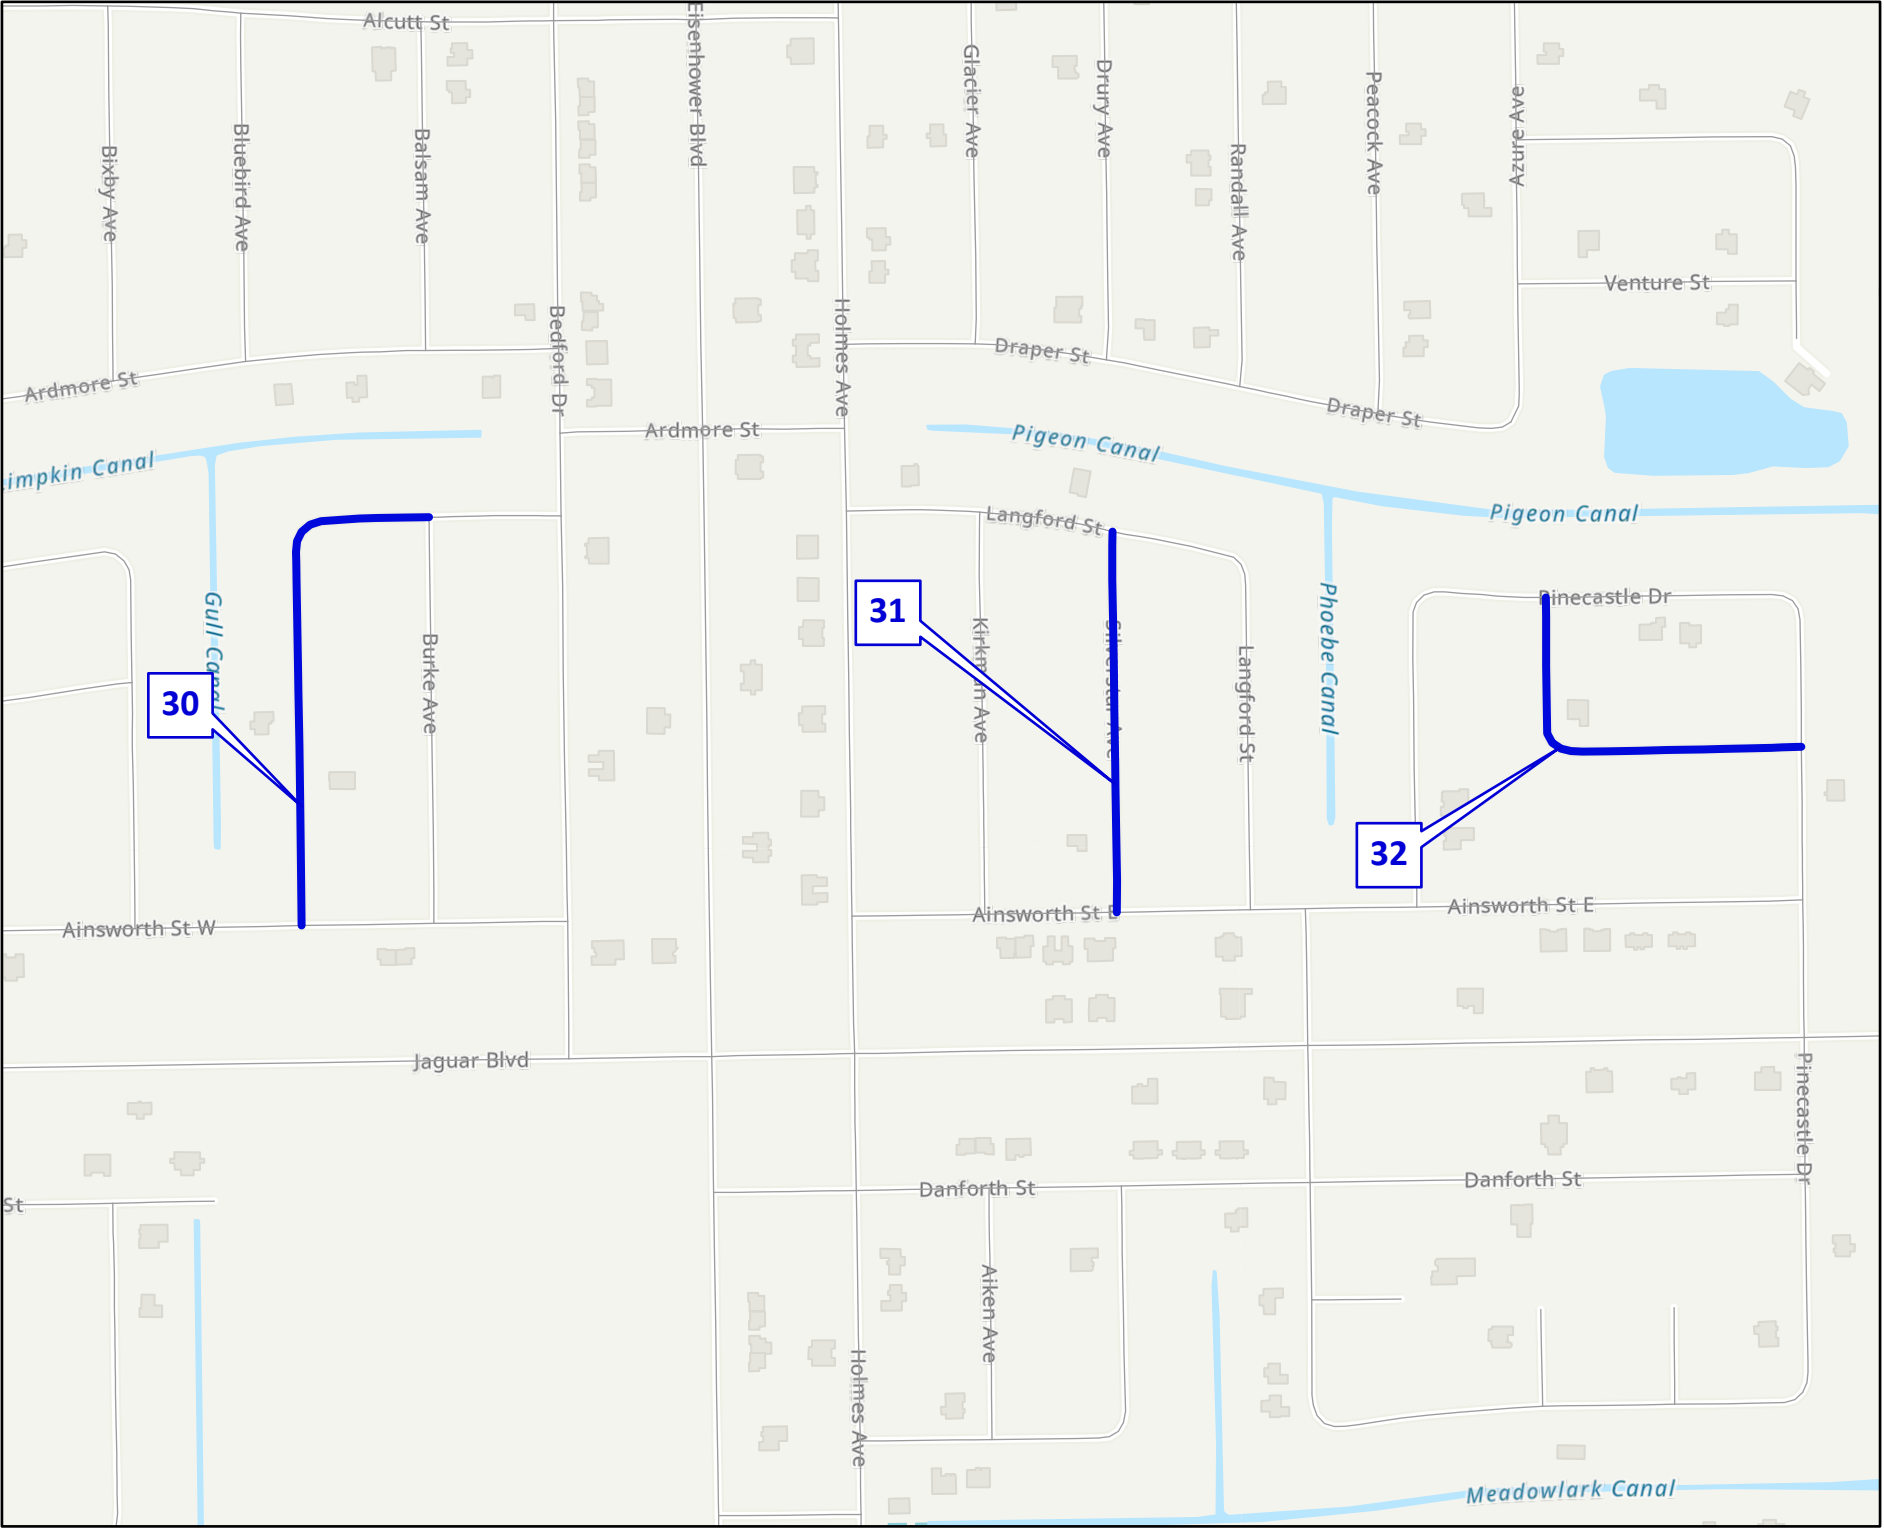

FY2025 LEHIGH ACRES CONVERSIONS  
CONVERSION

Resurfacing Project  
Location Map  
Lehigh Acres Local Roads



Lehigh Acres  
Local Roads

Public Works  
Southwest  
Florida  
(239) 533-8900

Dept of Transportation  
1500 Monroe St  
Ft Myers, Florida, 33901

Drawn By: DRW

Checked By: FJL

Date: 3/25/2024


COUNTYWIDE

Sheet 11 of 20

RESURFACING  
PROJECT LOCATION  
MAP

FY2025 CONVERSIONS  
LEHIGH ACRES  
LOCAL ROADS (UNIMPROVED)

| #  | STREET       | FROM           | TO             | LENGTH | WIDTH |
|----|--------------|----------------|----------------|--------|-------|
| 33 | COPLEY ST E  | LOWNDE AV S    | LERUTH AVE S   | 669    | 18    |
| 34 | LESTER AVE S | CATENARY ST E  | COPLEY ST E    | 285    | 18    |
| 35 | OPAL CT      | EOP            | SENTINELA BLVD | 264    | 20    |
| 36 | NOBLES CT    | SENTINELA BLVD | EOP            | 259    | 20    |

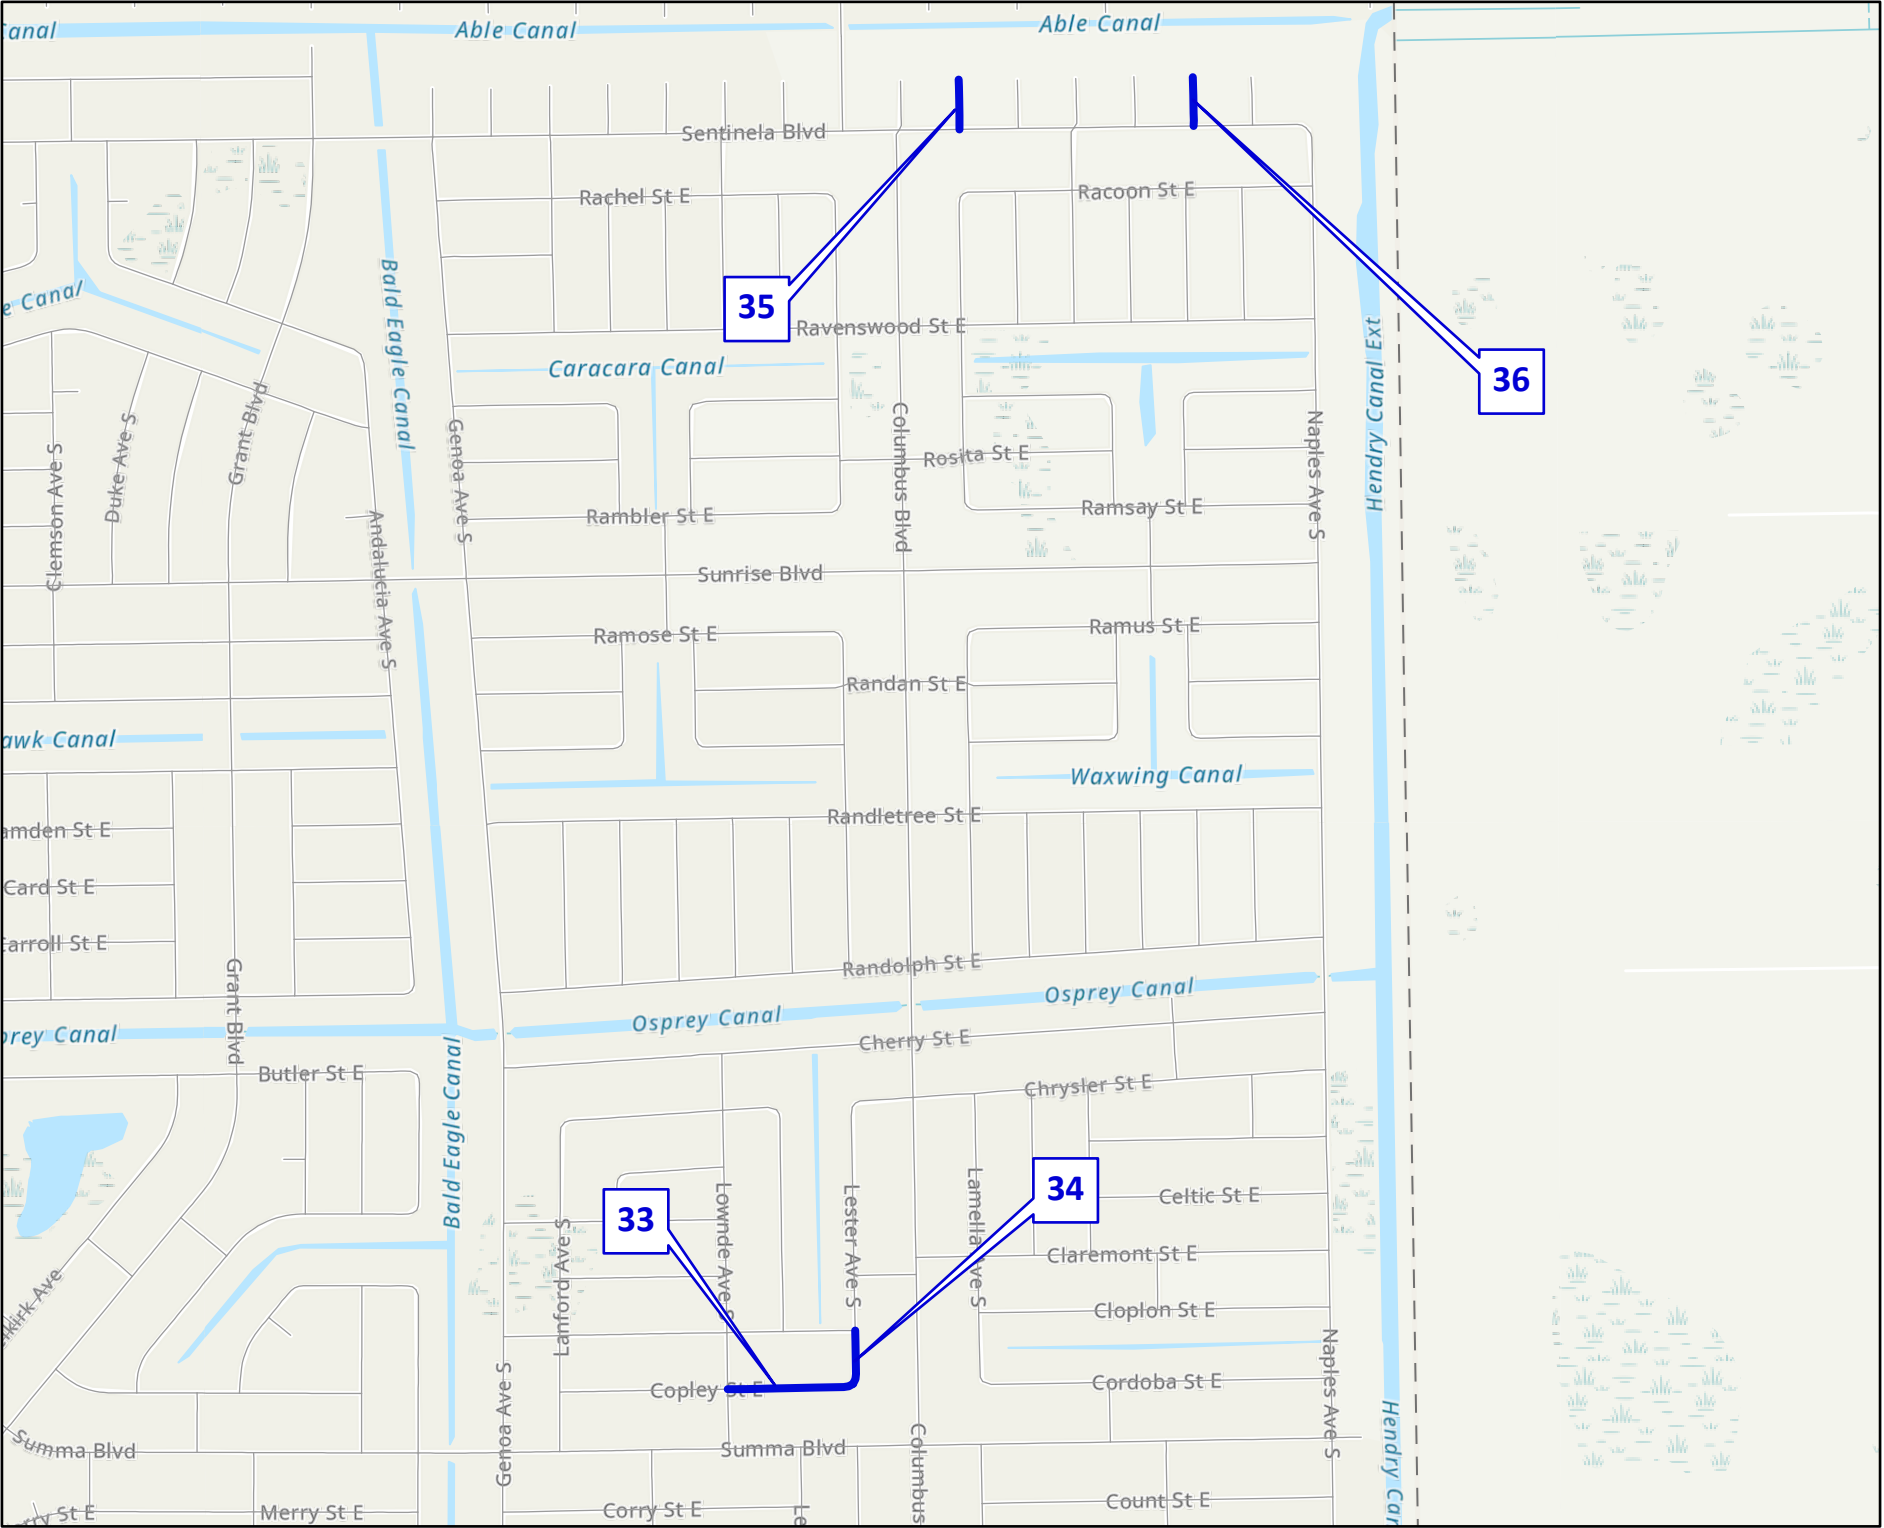

FY2025 LEHIGH ACRES CONVERSIONS  
CONVERSION

Resurfacing Project  
Location Map  
Lehigh Acres Local Roads



Lehigh Acres  
Local Roads

Public Works  
Southwest  
Florida  
(239) 533-8900

Dept of Transportation  
1500 Monroe St  
Ft Myers, Florida, 33901

Drawn By: DRW

Checked By: FJL

Date: 3/25/2024


COUNTYWIDE

Sheet 12 of 20

RESURFACING  
PROJECT LOCATION  
MAP

FY2025 CONVERSIONS  
LEHIGH ACRES  
LOCAL ROADS (UNIMPROVED)

| #  | STREET    | FROM     | TO       | LENGTH | WIDTH |
|----|-----------|----------|----------|--------|-------|
| 37 | WELLS AVE | E 8TH ST | E 9TH ST | 1302   | 18    |

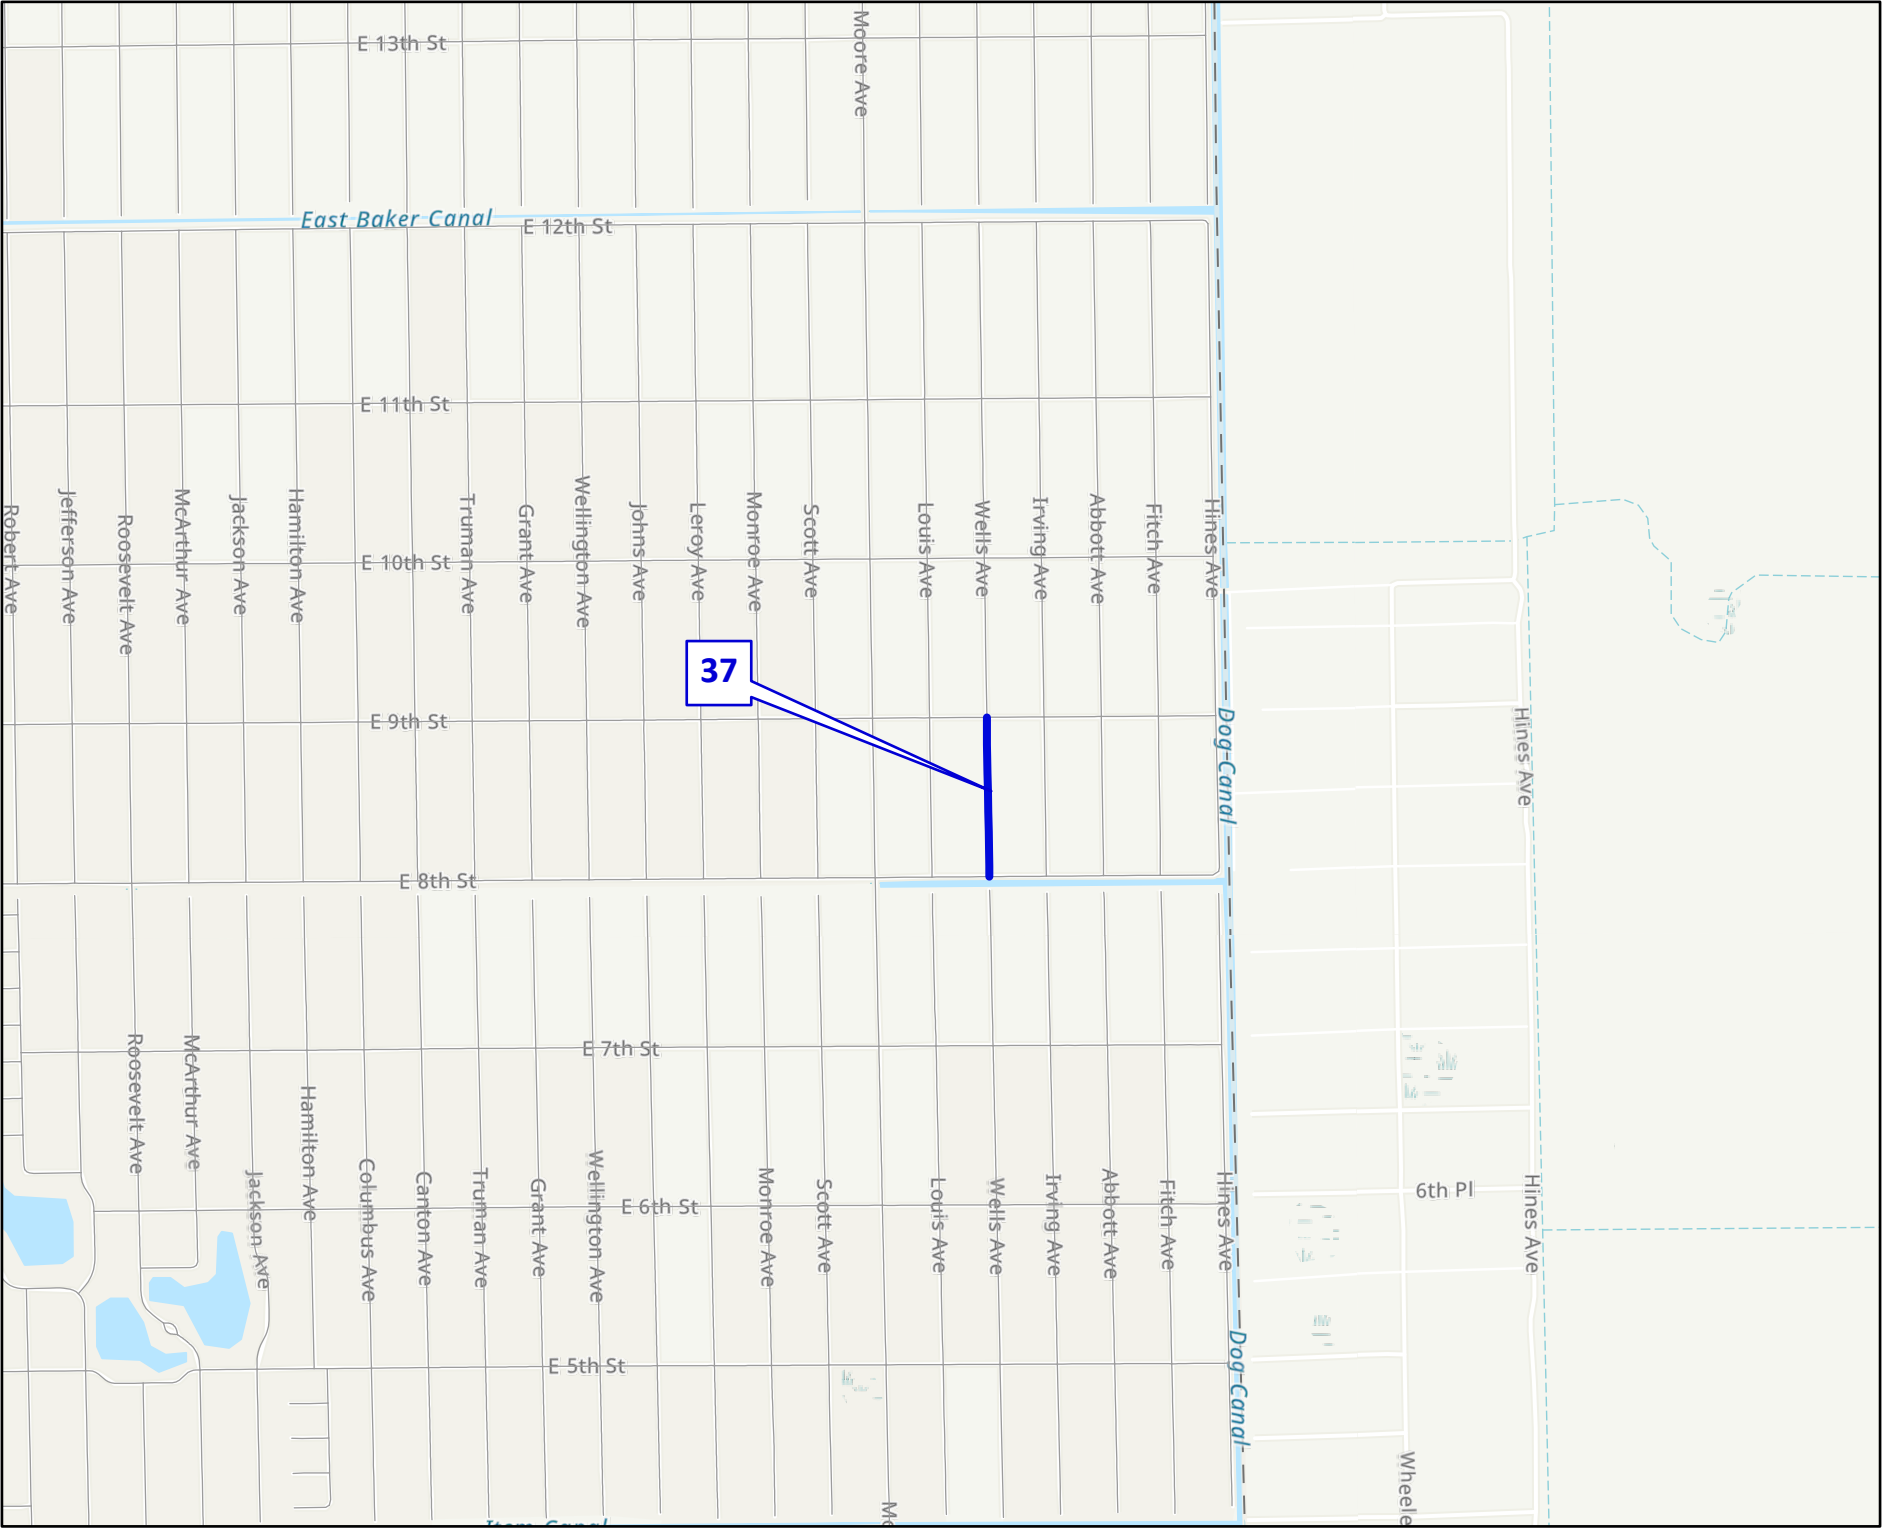

FY2025 LEHIGH ACRES CONVERSIONS  
CONVERSION

Resurfacing Project  
Location Map  
Lehigh Acres Local Roads



Lehigh Acres  
Local Roads

Public Works  
Southwest  
Florida  
(239) 533-8900

Dept of Transportation  
1500 Monroe St  
Ft Myers, Florida, 33901

Drawn By: DRW

Checked By: FJL

Date: 3/25/2024


COUNTYWIDE

Sheet 13 of 20

RESURFACING  
PROJECT LOCATION  
MAP

FY2025 CONVERSIONS  
LEHIGH ACRES  
LOCAL ROADS (UNIMPROVED)

| #  | STREET       | FROM      | TO        | LENGTH | WIDTH |
|----|--------------|-----------|-----------|--------|-------|
| 38 | HAMILTON AVE | EOP       | E 19TH ST | 1170   | 18    |
| 39 | MARTHUR AVE  | E 18TH ST | E 17TH ST | 1303   | 18    |
| 40 | FITCH AVE    | EOP       | E 15TH ST | 340    | 18    |

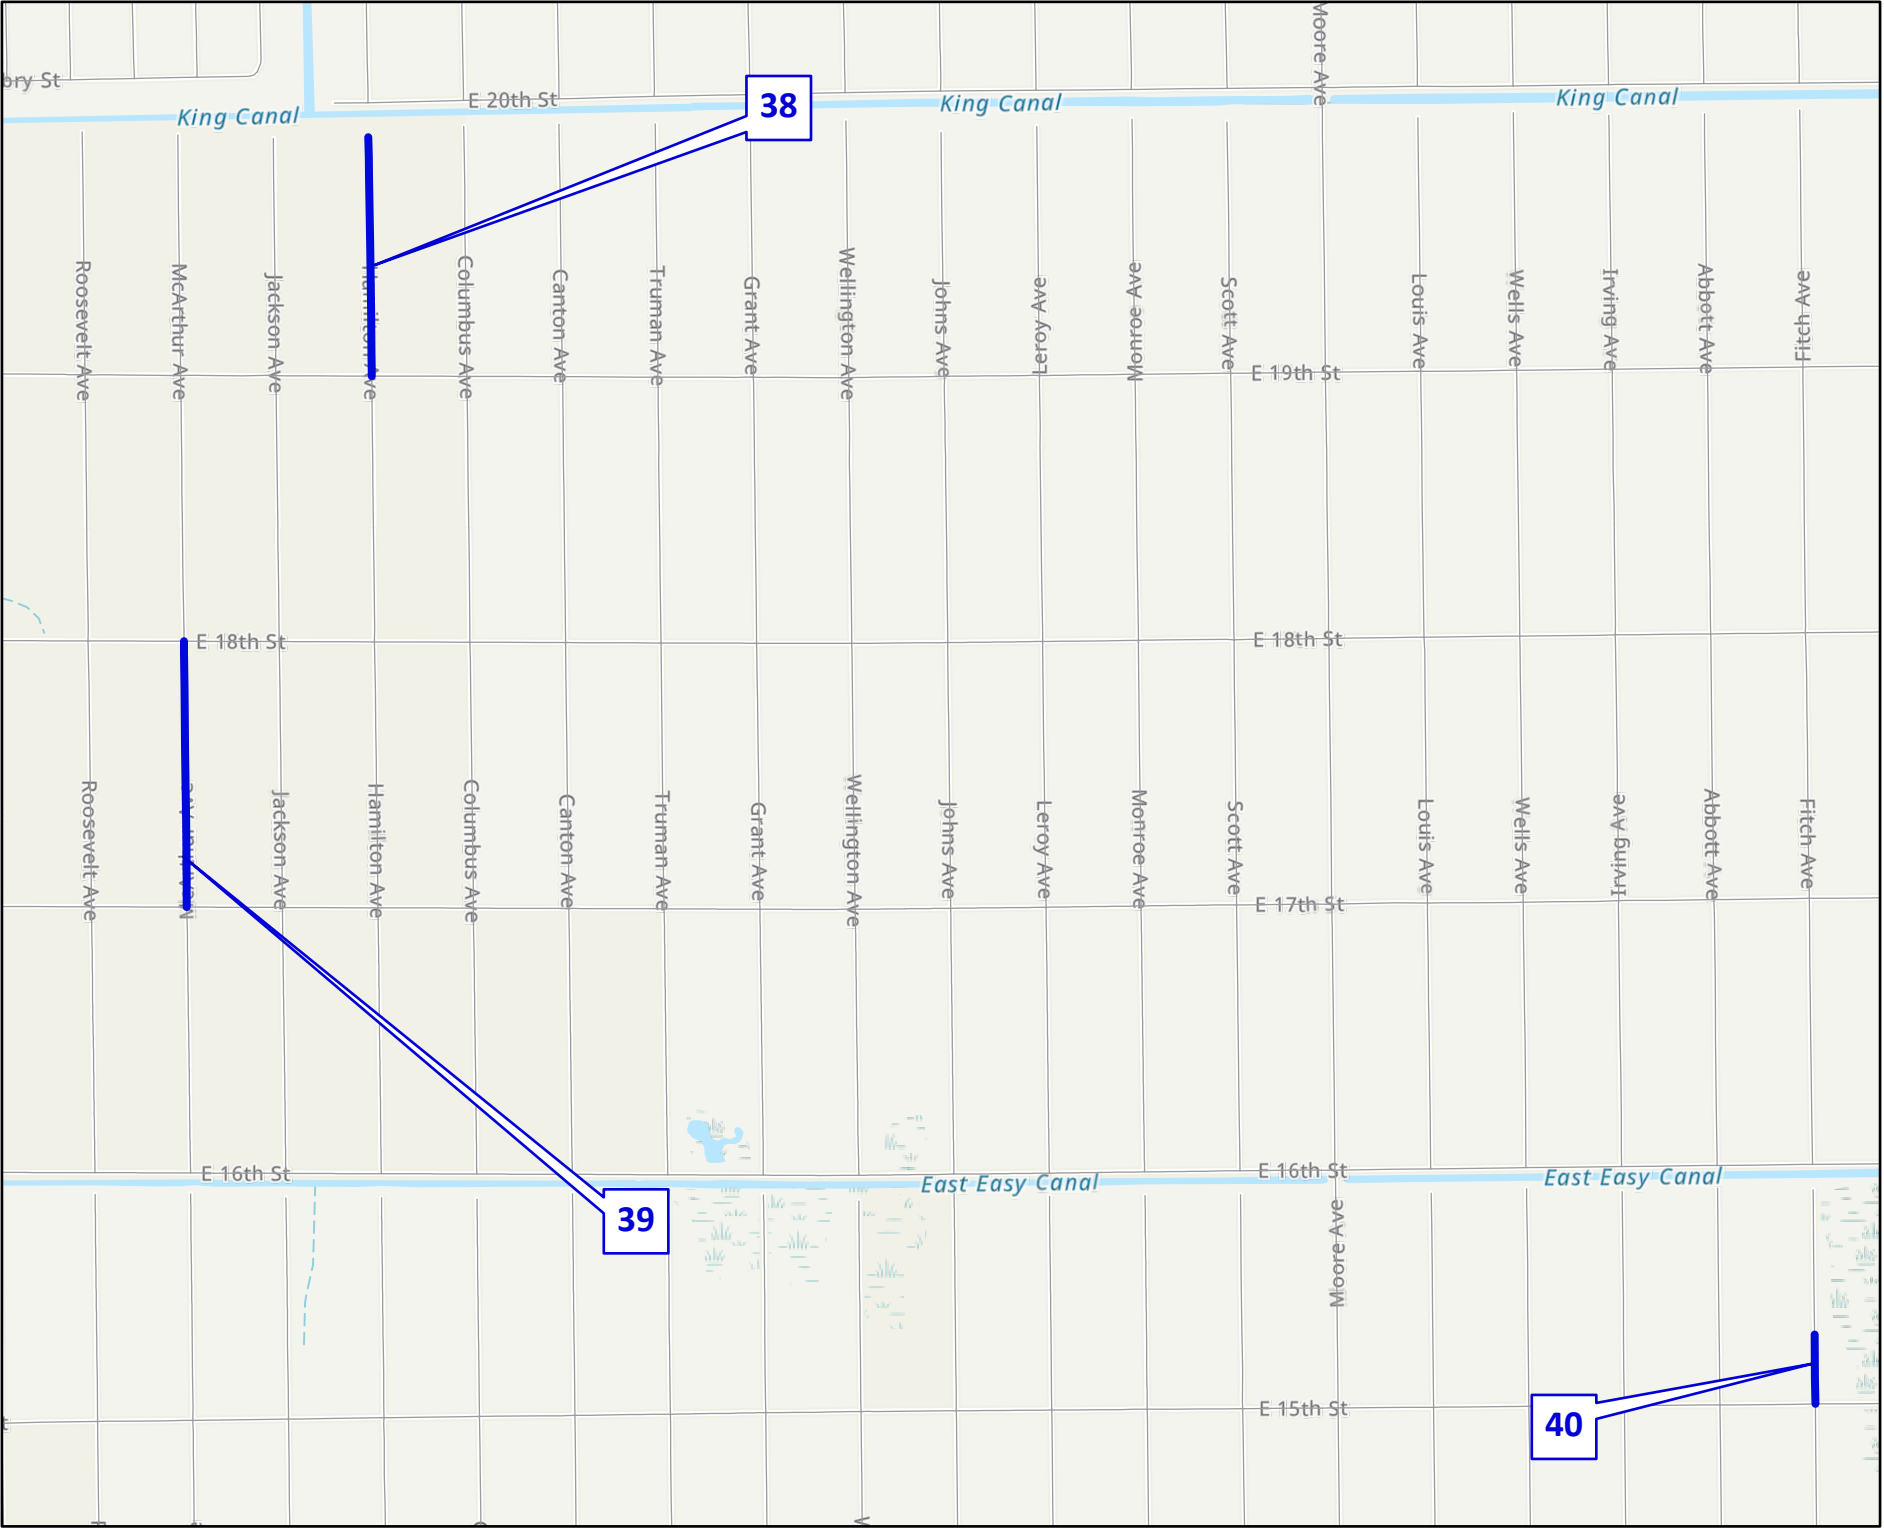

FY2025 LEHIGH ACRES CONVERSIONS  
CONVERSION

Resurfacing Project  
Location Map  
Lehigh Acres Local Roads



Lehigh Acres  
Local Roads

Public Works  
Southwest  
Florida  
(239) 533-8900

Dept of Transportation  
1500 Monroe St  
Ft Myers, Florida, 33901

Drawn By: DRW

Checked By: FJL

Date: 3/25/2024


COUNTYWIDE

Sheet 14 of 20

RESURFACING  
PROJECT LOCATION  
MAP

FY2025 CONVERSIONS  
LEHIGH ACRES  
LOCAL ROADS (UNIMPROVED)

| #  | STREET    | FROM      | TO        | LENGTH | WIDTH |
|----|-----------|-----------|-----------|--------|-------|
| 41 | WELLS AVE | EOP       | E 24TH ST | 177    | 18    |
| 42 | E 24TH ST | FITCH AV  | LOUIS AV  | 1788   | 18    |
| 43 | LOUIS AVE | E 24TH ST | E 31ST ST | 2195   | 18    |
| 44 | E 28TH ST | FITCH AV  | LOUIS AV  | 1692   | 18    |
| 45 | E 30TH ST | FITCH AV  | LOUIS AV  | 1542   | 18    |

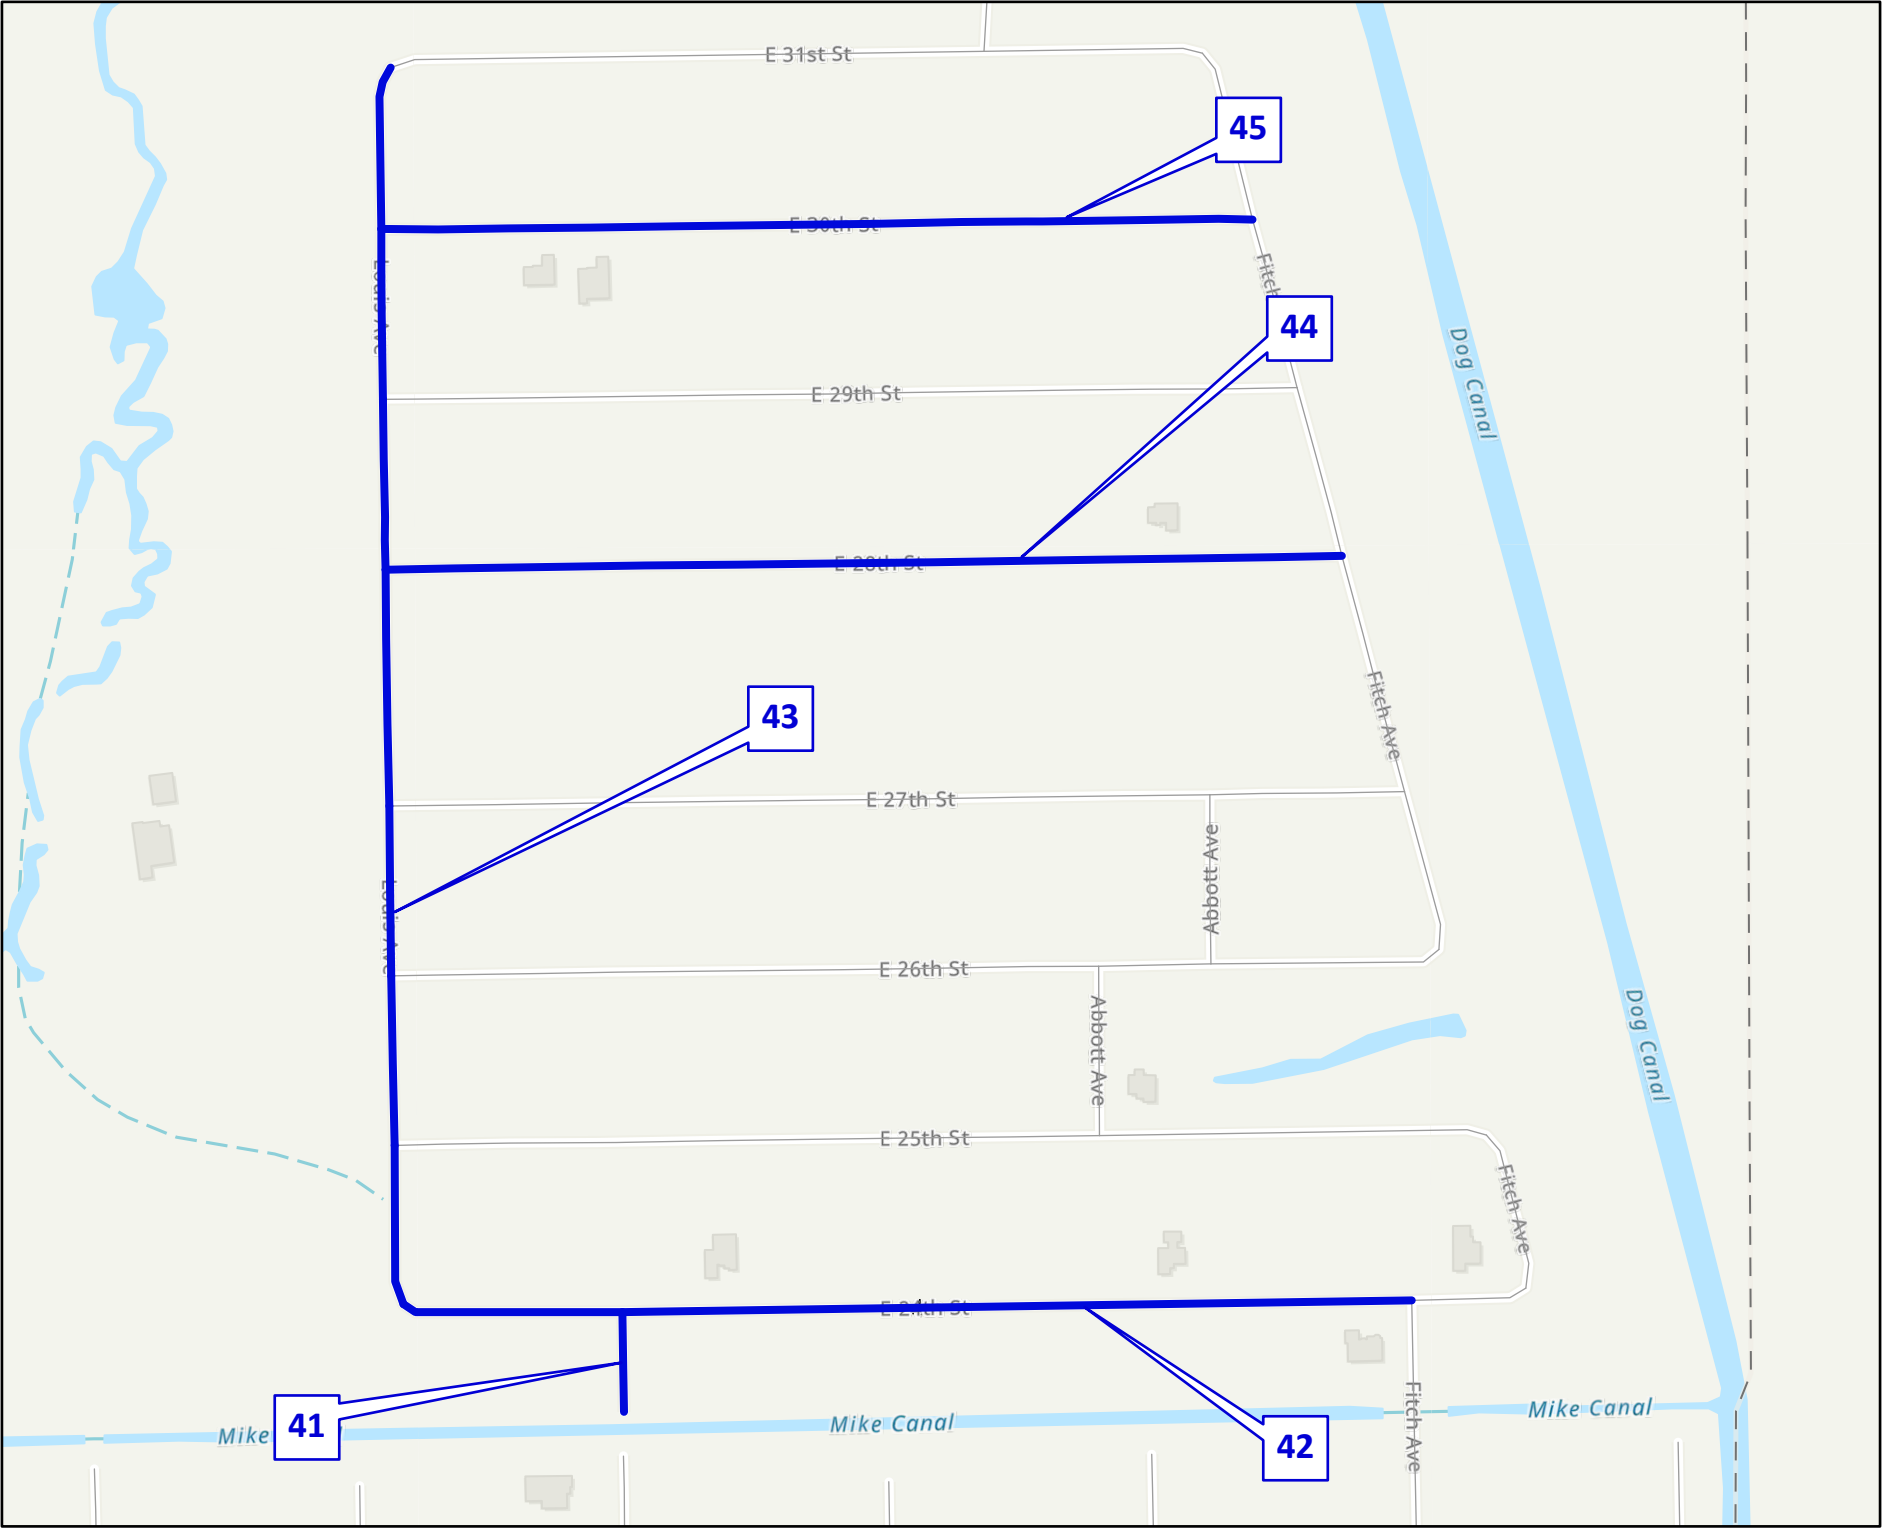

FY2025 LEHIGH ACRES CONVERSIONS  
CONVERSION

Resurfacing Project  
Location Map  
Lehigh Acres Local Roads



Lehigh Acres  
Local Roads

Public Works  
Southwest  
Florida  
(239) 533-8900

Dept of Transportation  
1500 Monroe St  
Ft Myers, Florida, 33901

Drawn By: DRW

Checked By: FJL

Date: 3/25/2024


COUNTYWIDE

Sheet 15 of 20

RESURFACING  
PROJECT LOCATION  
MAP

FY2025 CONVERSIONS  
LEHIGH ACRES  
LOCAL ROADS (UNIMPROVED)

| #  | STREET     | FROM          | TO            | LENGTH | WIDTH |
|----|------------|---------------|---------------|--------|-------|
| 46 | EIGHTH AVE | EOP           | E 15TH ST     | 222    | 18    |
| 47 | MURPHY AVE | LINDENWOOD DR | LONG BEACH DR | 752    | 18    |

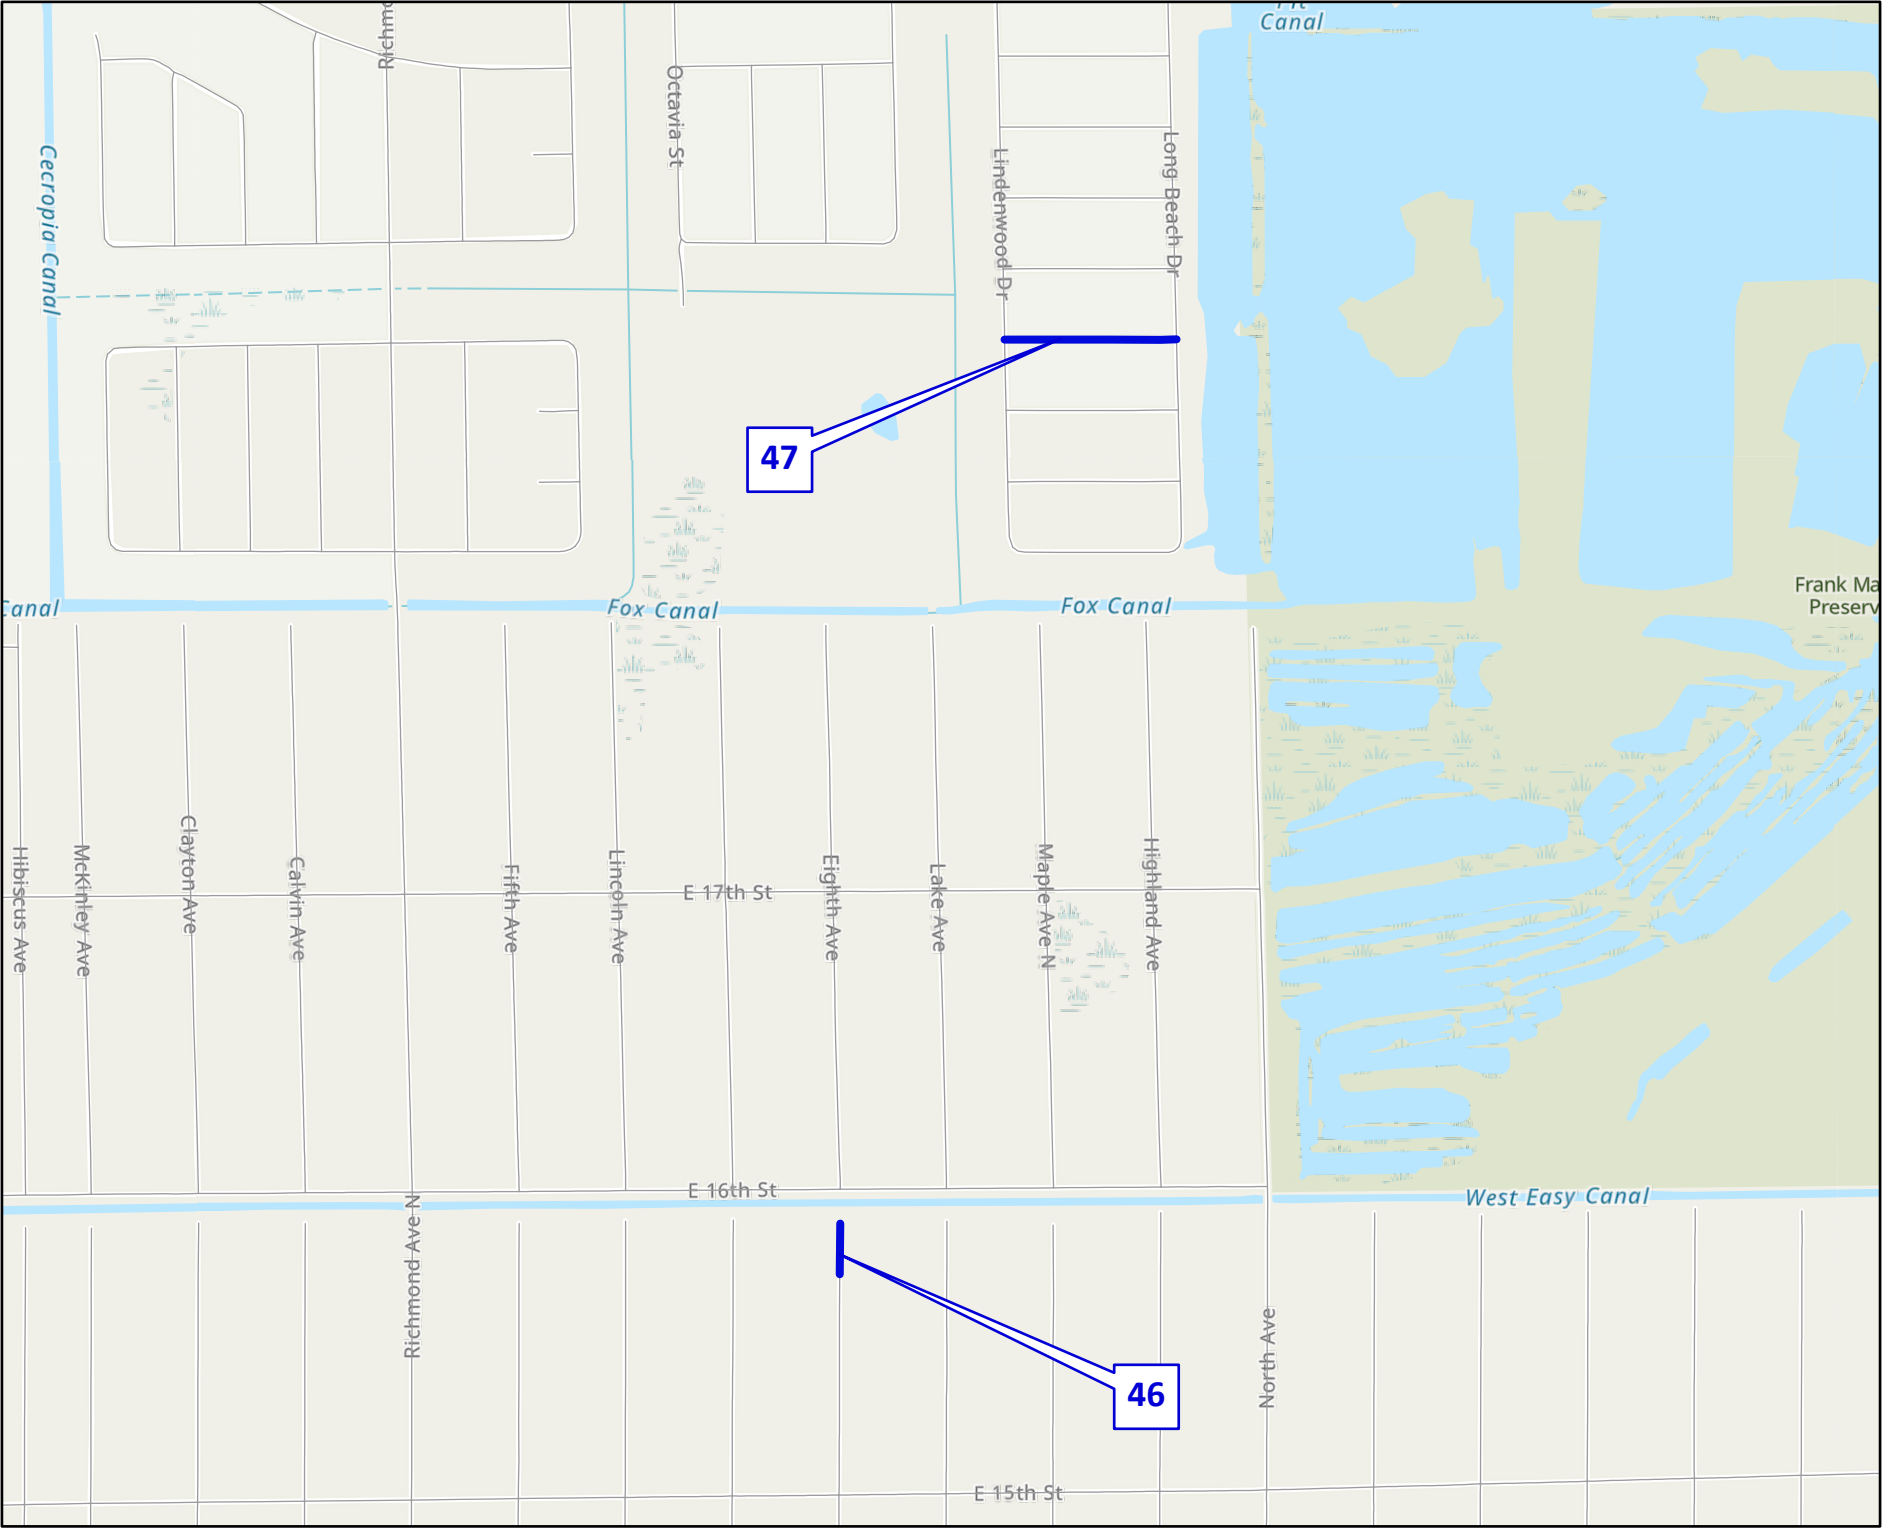

Resurfacing Project  
Location Map  
Lehigh Acres Local Roads



Lehigh Acres  
Local Roads

Public Works  
Southwest  
Florida  
(239) 533-8900

Dept of Transportation  
1500 Monroe St  
Ft Myers, Florida, 33901

Drawn By: DRW

Checked By: FJL

Date: 3/25/2024


COUNTYWIDE

Sheet 16 of 20

RESURFACING  
PROJECT LOCATION  
MAP

FY2025 CONVERSIONS  
LEHIGH ACRES  
LOCAL ROADS (UNIMPROVED)

| #  | STREET       | FROM           | TO           | LENGTH | WIDTH |
|----|--------------|----------------|--------------|--------|-------|
| 48 | MINDORA AVE  | VINTAGE AV     | LATHAM DR    | 313    | 18    |
| 49 | METTLER AVE  | INSPIRATION CT | LARRABEE AV  | 652    | 18    |
| 50 | TOPEKA CT    | EOP            | NORMA CT     | 866    | 18    |
| 51 | VANOLA CT    | NORMA CT       | VANOLA CIR   | 465    | 18    |
| 42 | WENTWORTH DR | MAYBERRY DR    | WOODVIEW DR  | 1021   | 18    |
| 53 | OUTPOST CIR  | WENTWORTH DR   | WENTWORTH DR | 1065   | 18    |
| 54 | MAIDEN ST    | WOODVIEW DR    | MAYBERRY DR  | 887    | 18    |

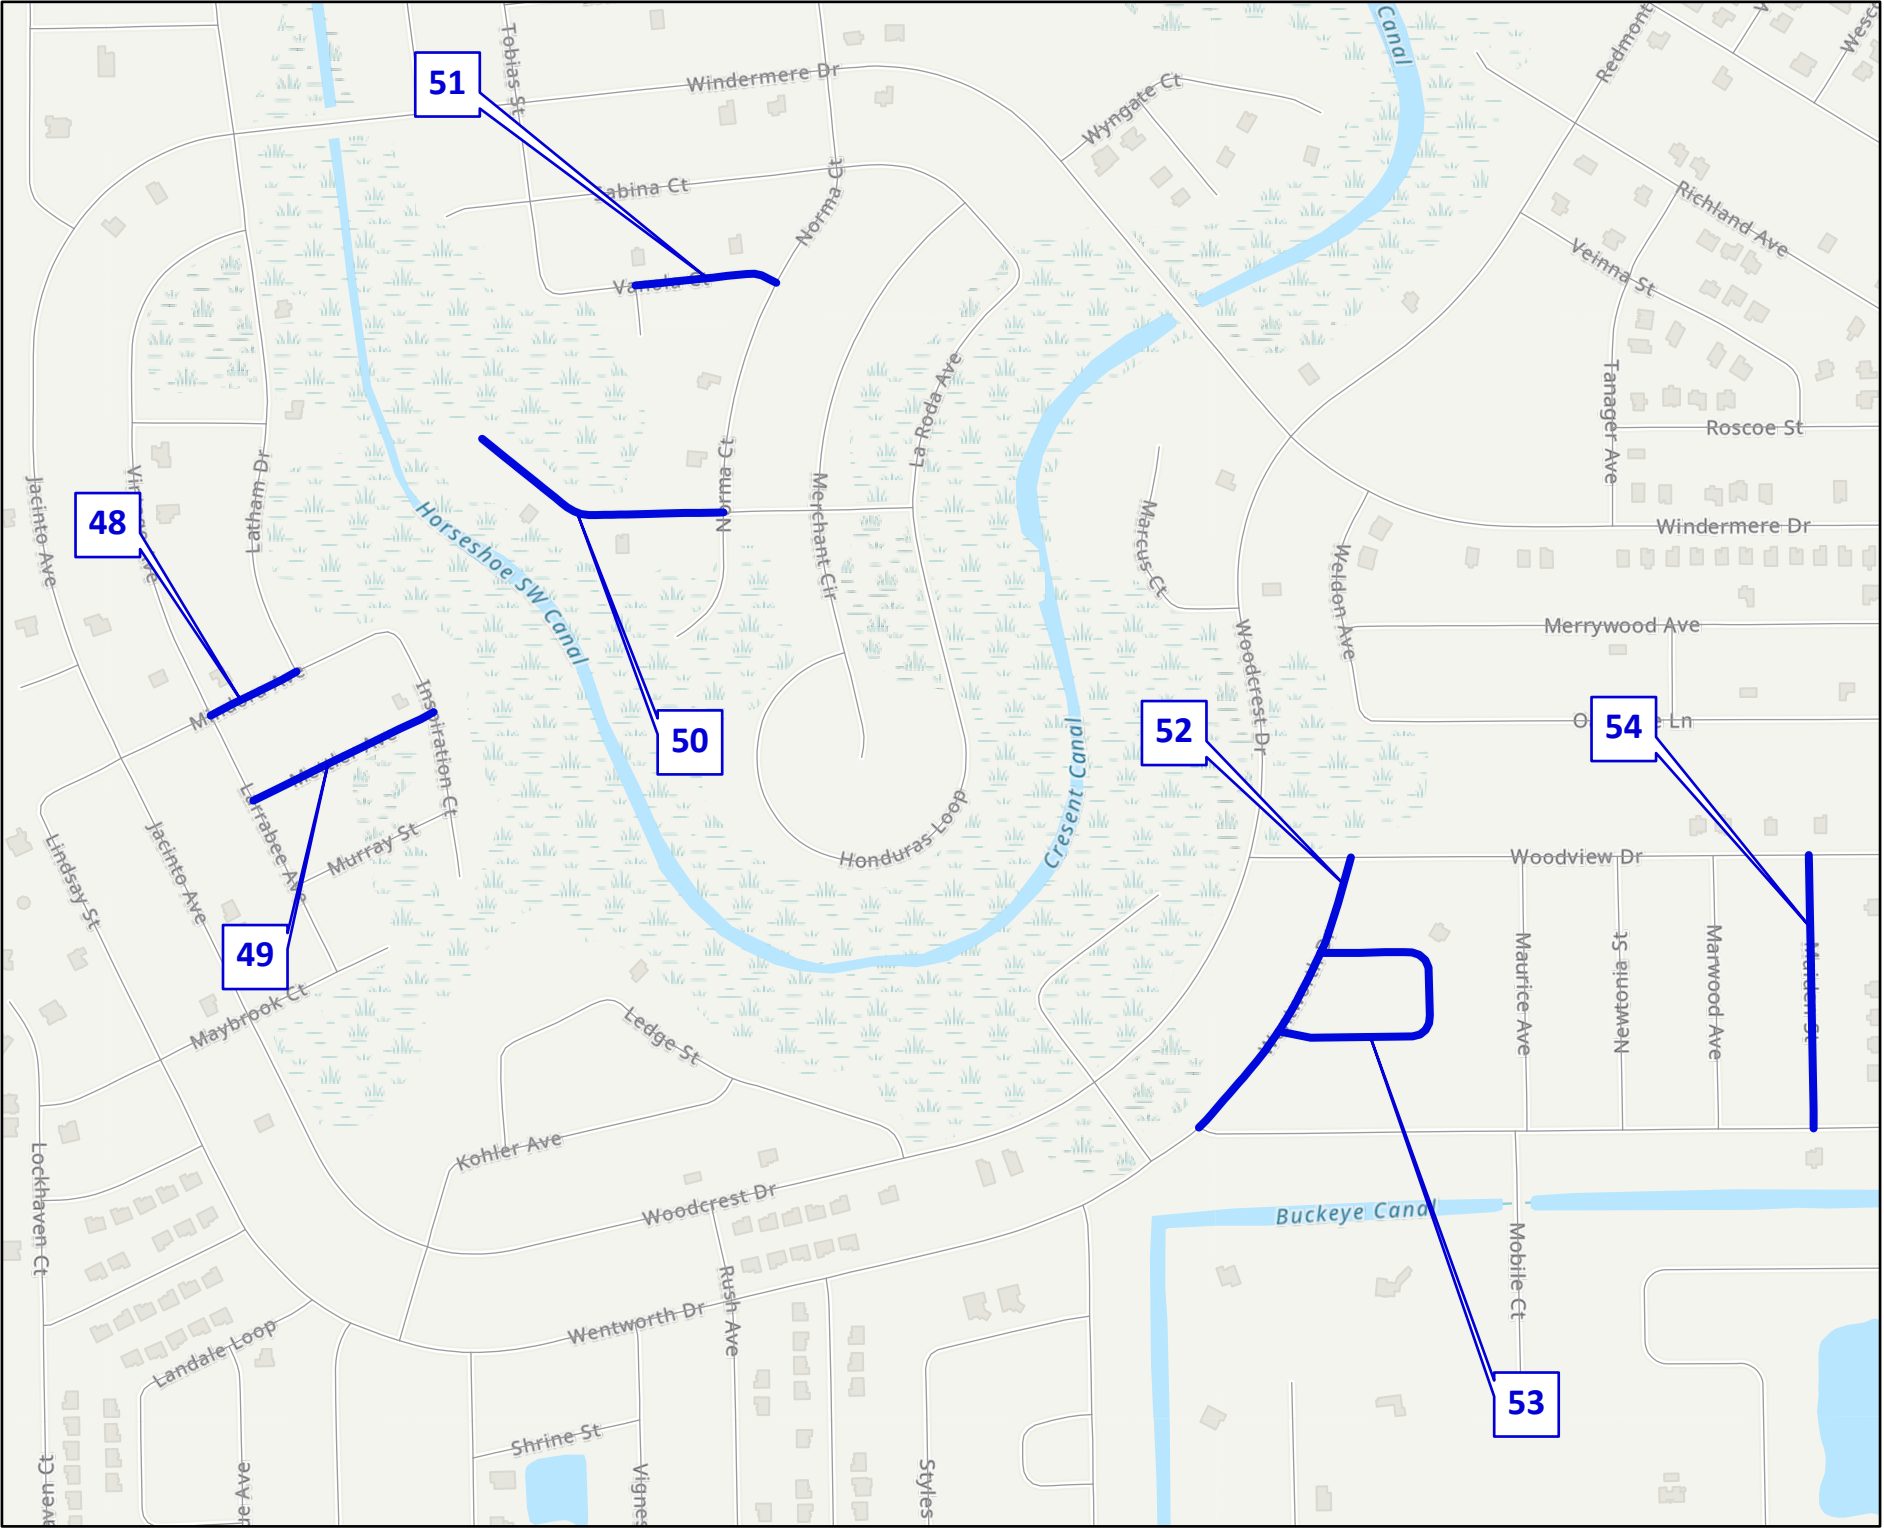

FY2025 LEHIGH ACRES CONVERSIONS  
CONVERSION

Resurfacing Project  
Location Map  
Lehigh Acres Local Roads



Lehigh Acres  
Local Roads

Public Works  
Southwest  
Florida  
(239) 533-8900

Dept of Transportation  
1500 Monroe St  
Ft Myers, Florida, 33901

Drawn By: DRW

Checked By: FJL


Date: 3/25/2024

COUNTYWIDE

Sheet 17 of 20

RESURFACING  
PROJECT LOCATION  
MAP

FY2025 CONVERSIONS  
LEHIGH ACRES  
LOCAL ROADS (UNIMPROVED)

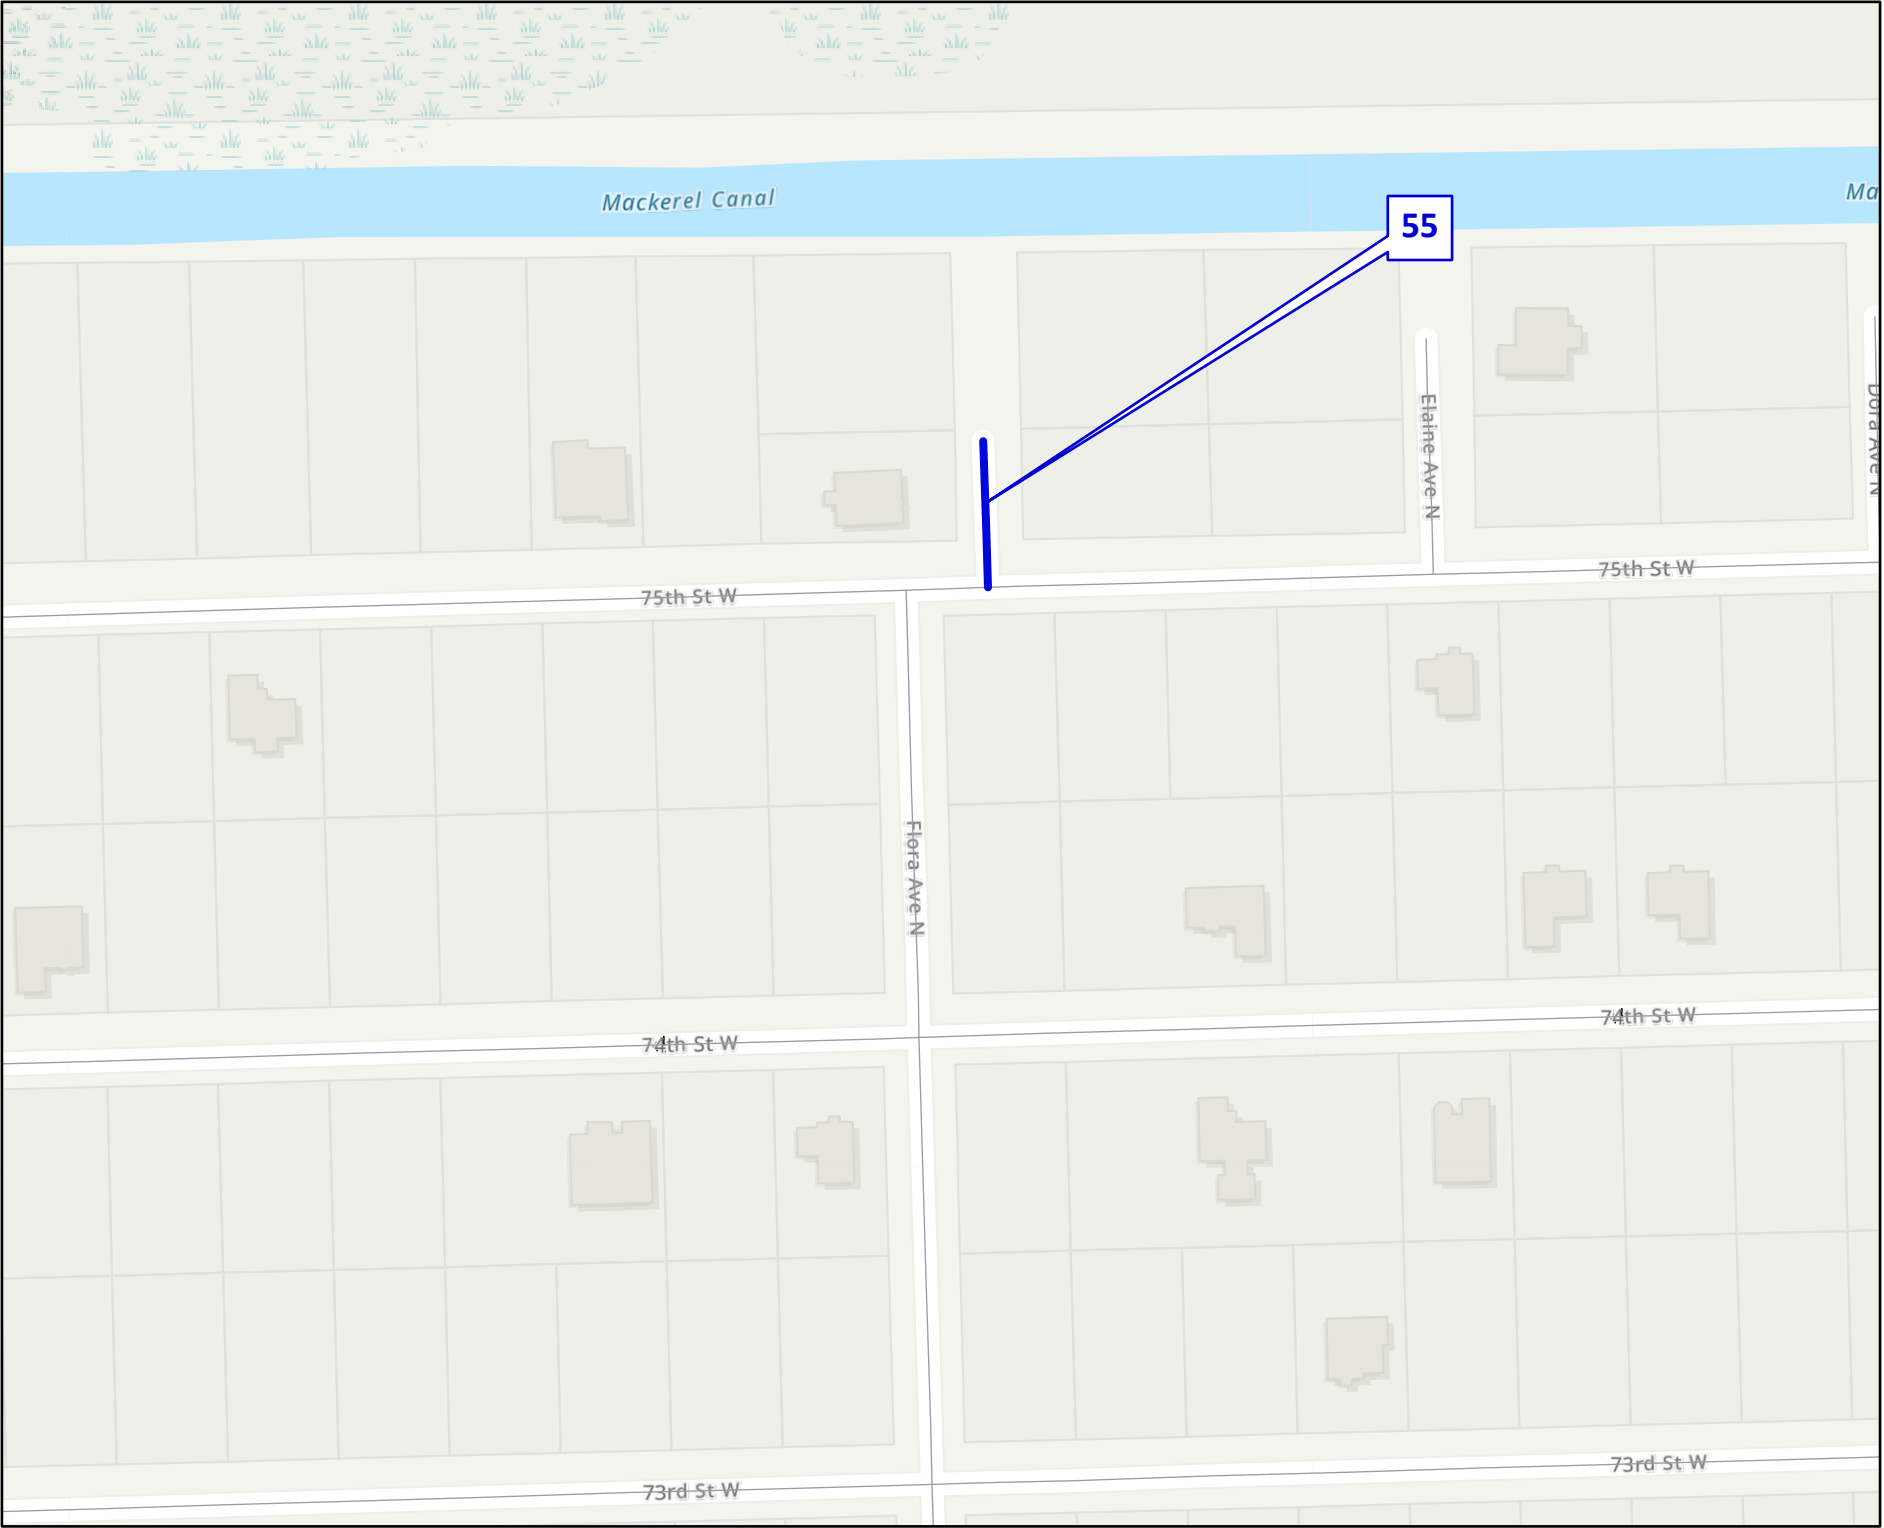

| #  | STREET      | FROM | TO        | LENGTH | WIDTH |
|----|-------------|------|-----------|--------|-------|
| 55 | FLORA AVE N | EOP  | 75TH ST W | 105    | 18    |

FY2025 LEHIGH ACRES CONVERSIONS  
CONVERSION

Resurfacing Project  
Location Map  
Lehigh Acres Local Roads



Lehigh Acres  
Local Roads

Public Works  
Southwest  
Florida  
(239) 533-8900

Dept of Transportation  
1500 Monroe St  
Ft Myers, Florida, 33901

Drawn By: DRW

Checked By: FJL

Date: 3/25/2024


COUNTYWIDE

Sheet 18 of 20

RESURFACING  
PROJECT LOCATION  
MAP

FY2025 CONVERSIONS  
LEHIGH ACRES  
LOCAL ROADS (UNIMPROVED)

| #  | STREET      | FROM | TO        | LENGTH | WIDTH |
|----|-------------|------|-----------|--------|-------|
| 56 | LAURA AVE N | EOP  | 59TH ST W | 190    | 18    |
| 57 | GENE AVE N  | EOP  | 59TH ST W | 276    | 18    |
| 58 | JUNE AVE N  | EOP  | 47TH ST W | 333    | 18    |

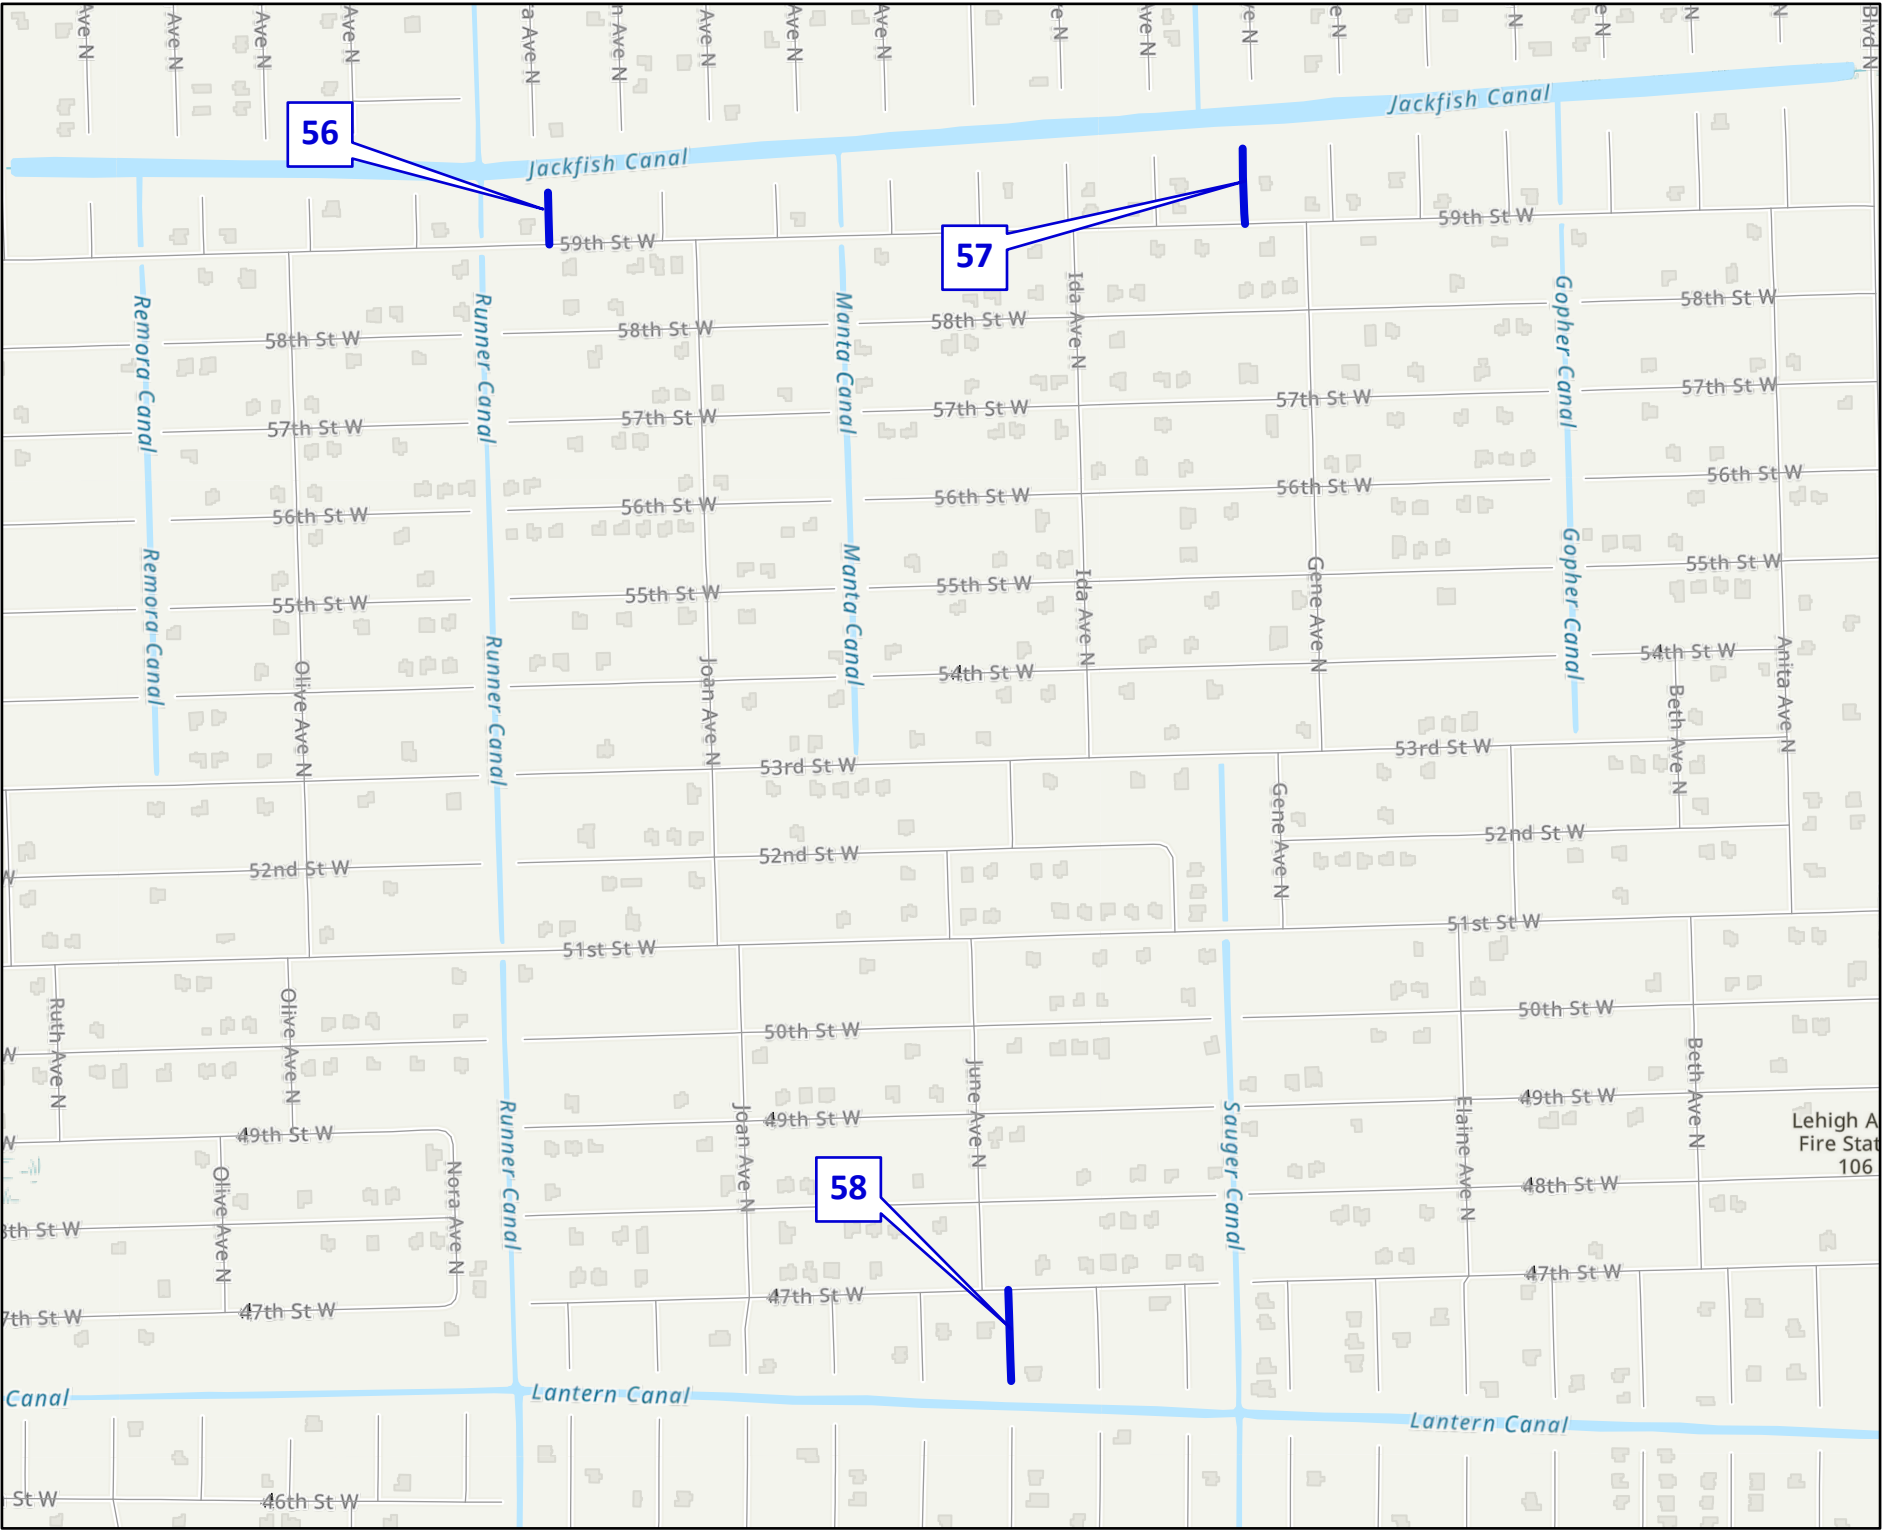

FY2025 LEHIGH ACRES CONVERSIONS  
CONVERSION

Resurfacing Project  
Location Map  
Lehigh Acres Local Roads



Lehigh Acres  
Local Roads

Public Works  
Southwest  
Florida  
(239) 533-8900

Dept of Transportation  
1500 Monroe St  
Ft Myers, Florida, 33901

Drawn By: DRW

Checked By: FJL

Date: 3/25/2024


COUNTYWIDE

Sheet 19 of 20

RESURFACING  
PROJECT LOCATION  
MAP

FY2025 CONVERSIONS  
LEHIGH ACRES  
LOCAL ROADS (UNIMPROVED)

| #  | STREET    | FROM       | TO         | LENGTH | WIDTH |
|----|-----------|------------|------------|--------|-------|
| 59 | 62ND ST W | EOP        | SARA AV N  | 75     | 18    |
| 60 | 55TH ST W | EOP        | TERRY AV N | 474    | 18    |
| 61 | 54TH ST W | EOP        | TERRY AV N | 494    | 18    |
| 62 | 48TH ST W | UNICE AV N | TERRY AV N | 383    | 18    |

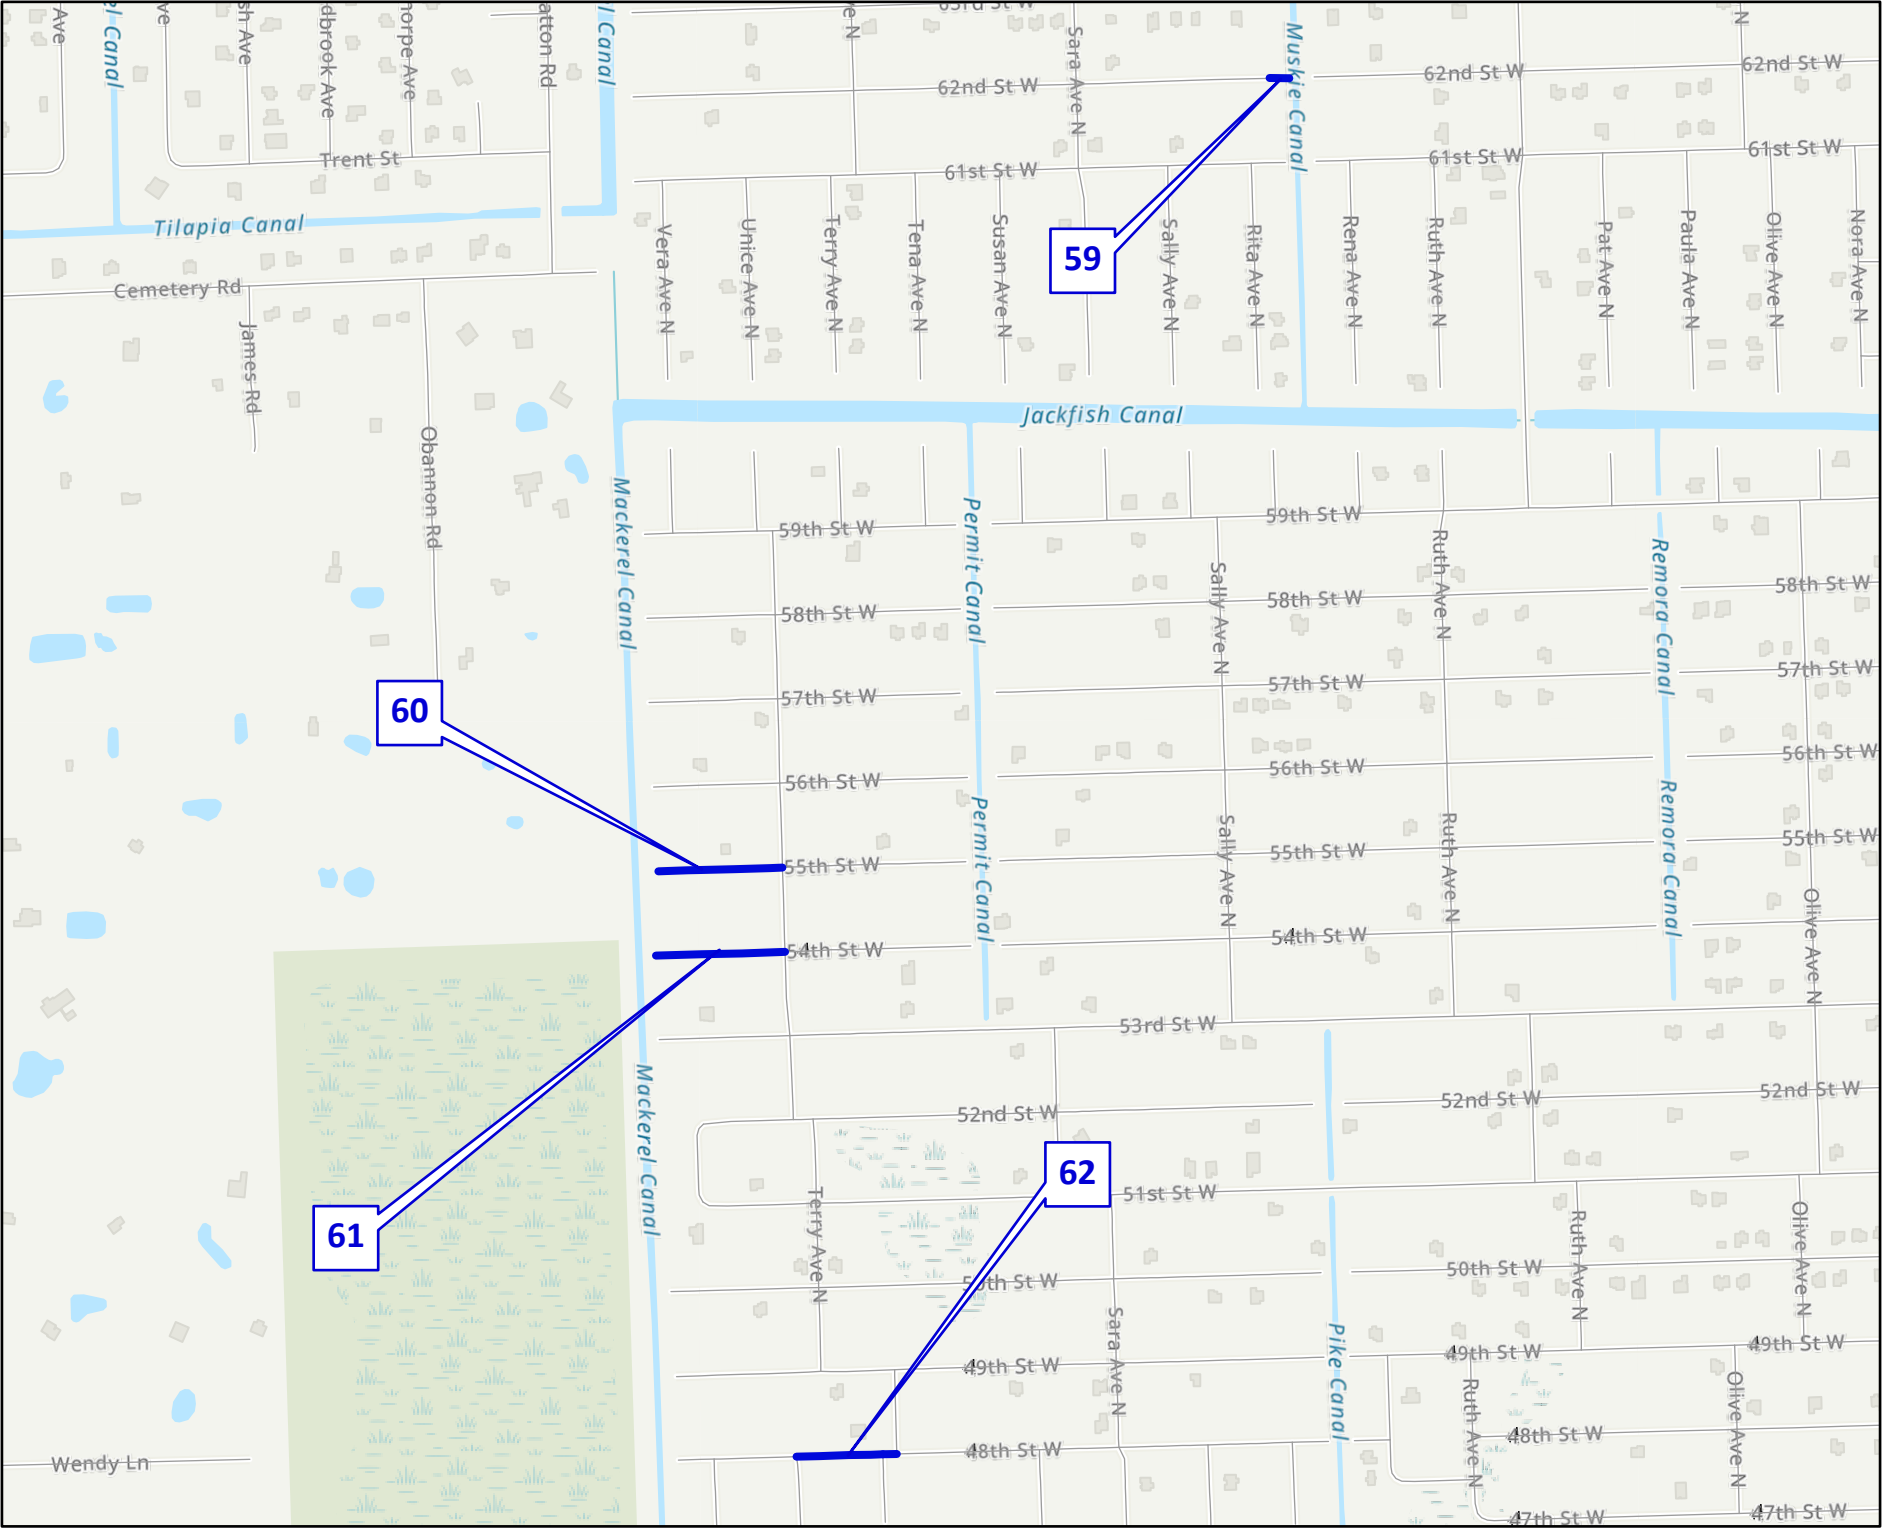

FY2025 LEHIGH ACRES CONVERSIONS  
CONVERSION

Resurfacing Project  
Location Map  
Lehigh Acres Local Roads



Lehigh Acres  
Local Roads

Public Works  
Southwest  
Florida  
(239) 533-8900

Dept of Transportation  
1500 Monroe St  
Ft Myers, Florida, 33901

Drawn By: DRW

Checked By: FJL

Date: 3/25/2024

COUNTYWIDE

Sheet 20 of 20