

ATTENTION IS DIRECTED TO THE FACT THAT THESE PLANS MAY HAVE BEEN REDUCED IN SIZE BY REPRODUCTION. THIS MUST BE CONSIDERED WHEN OBTAINING SCALED DATA.

SIGNING AND PAVEMENT MARKING PLANS
THREE OAKS PARKWAY EXTENSION
PHASE II: STA 288+36.50 TO DANIELS PARKWAY
LEE COUNTY PROJECT NO. CN160642/ANB

BOARD OF LEE COUNTY COMMISSIONERS

District ONE	District TWO	District THREE	District FOUR	District FIVE
Kevin Ruane	Cecil Pendergrass	Ray Sandelli	Brian Hamman	Mike Greenwell

LEE COUNTY MANAGER


Dave Harner

LEE COUNTY DEPARTMENT OF TRANSPORTATION

Robert Price, Director
Vincent Miller, Project Manager


INDEX OF SIGNING AND PAVEMENT MARKING PLANS

- S-1 COVER SHEET
S-2 TABULATION OF QUANTITIES
S-3 GENERAL NOTES
S-4 PROJECT LAYOUT
S-5 TO S-14 SIGNING AND PAVEMENT MARKING PLANS
S-15 GUIDE SIGN WORKSHEET

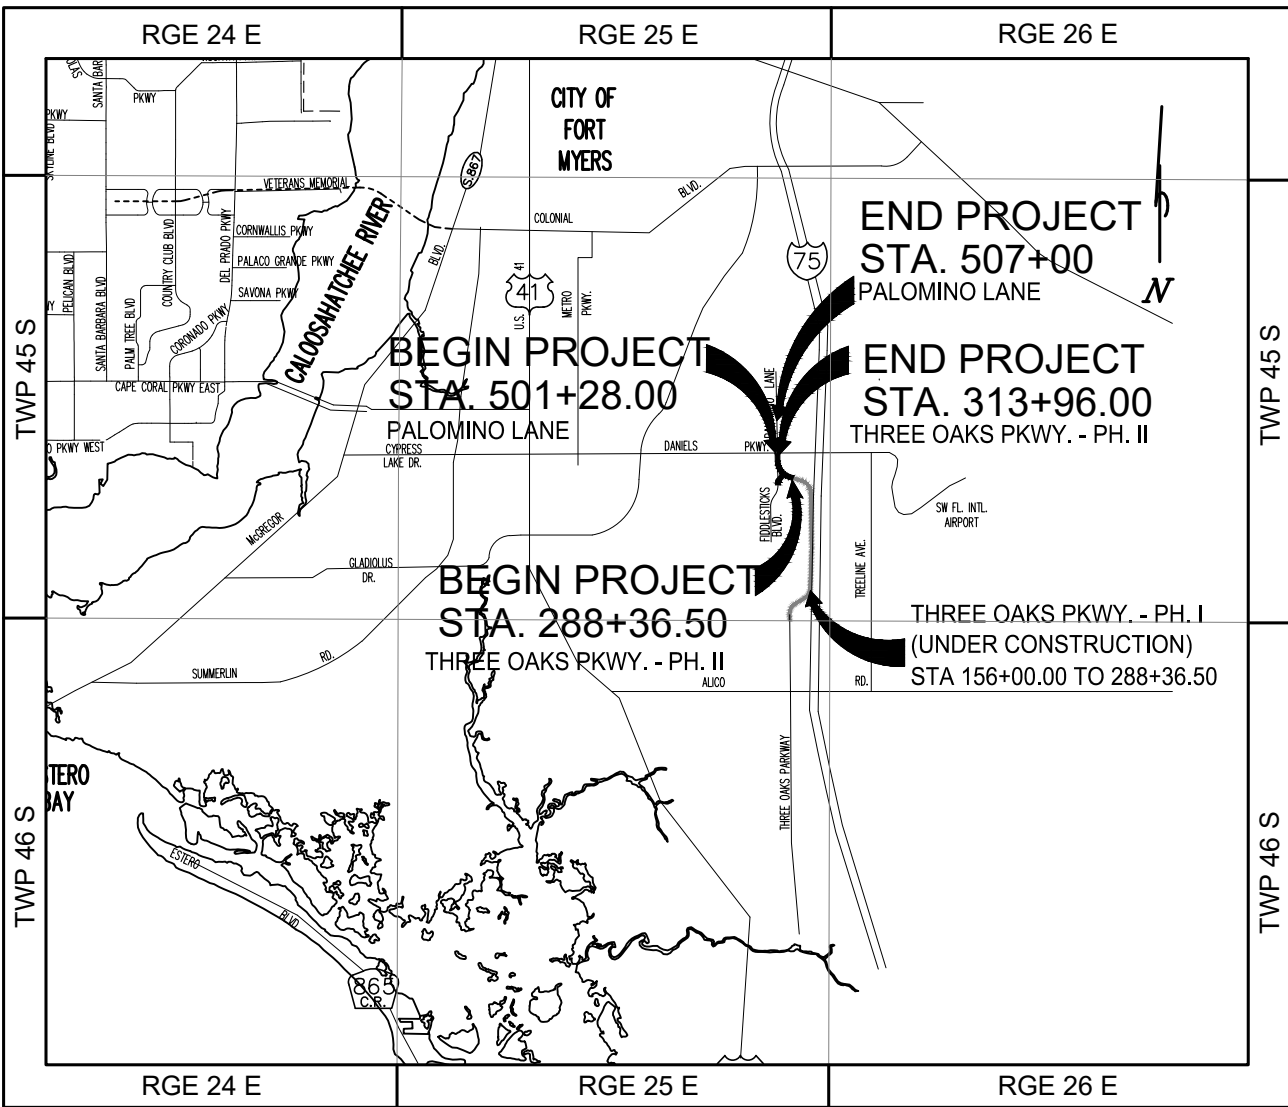

LOCATION MAP

N.T.S.

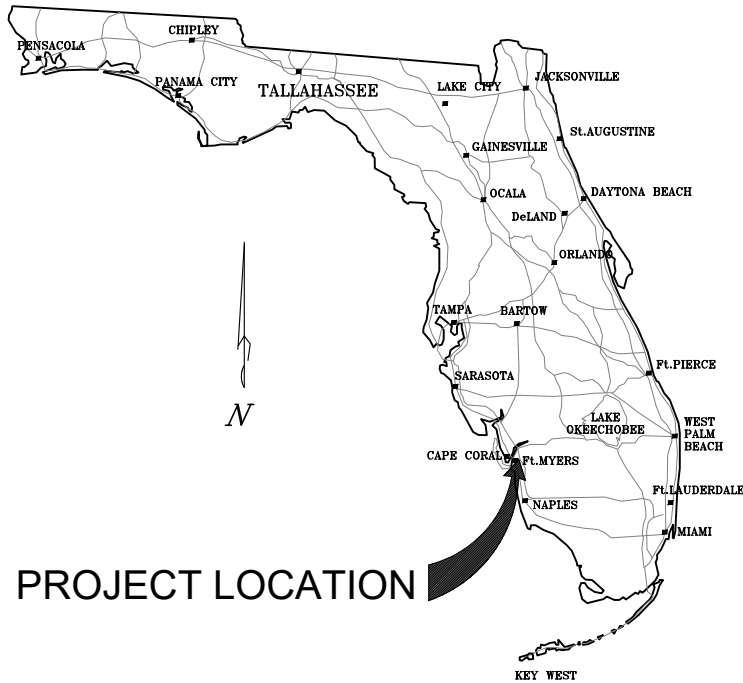

VICINITY MAP
N.T.S.

LENGTH OF PROJECT

	FEET	MILES
ROADWAY	2,710.80	0.513
BRIDGES	0	0
NET LENGTH OF PROJECT	2,710.80	0.513
EXCEPTIONS	0	0
GROSS LENGTH OF PROJECT	2,710.80	0.513

ATTENTION IS DIRECTED TO THE FACT THAT THESE PLANS MAY HAVE BEEN REDUCED IN SIZE BY REPRODUCTION. THIS MUST BE CONSIDERED WHEN OBTAINING SCALED DATA.

EXCEPT WHERE OTHERWISE INDICATED BY SPECIAL PROVISION, THE GOVERNING SPECIFICATIONS SHALL BE: STATE OF FLORIDA, DEPARTMENT OF TRANSPORTATION, STANDARD SPECIFICATIONS FOR ROAD AND BRIDGE CONSTRUCTION FY 2024-2025 STANDARD PLANS FOR ROADWAY FY 2024-2025, AND SUPPLEMENTS THERETO IF NOTED IN THE SPECIAL PROVISIONS FOR THIS PROJECT.

ALL EXISTING AND PROPOSED GRADES SHOWN REFER TO N.A.V.D. 1988, UNLESS SHOWN OTHERWISE. TO CONVERT TO N.G.V.D. 1929 ADD 1.18'.

ROADWAY PLANS
ENGINEER OF RECORD: BRENDAN D. SLOAN, P.E.
FL. LICENSE NO. 69978



THIS ITEM HAS BEEN DIGITALLY SIGNED AND SEALED BY BRENDAN D. SLOAN, P.E. ON THE DATE BELOW. PRINTED COPIES OF THIS DOCUMENT ARE NOT CONSIDERED SIGNED AND SEALED AND THE SIGNATURE MUST BE VERIFIED ON ANY ELECTRONIC C O P Y.

DATE	BY	REVISION DESCRIPTION

BID SET PLANS

AVALON PROJECT: 17-372
PROJ. MGR. BRENDAN D. SLOAN, PE
LEE COUNTY DOT PROJECT: CN160642/ANB
LDOT PROJ. MGR. VINCENT MILLER

AVALON ENGINEERING, INC.
2503 DEL PRADO BLVD, SUITE 200
CAPE CORAL, FLORIDA 33904
FBPE#3128 (239) 573-2077

LEE COUNTY DEPARTMENT OF TRANSPORTATION
(239) 533-8580

THREE OAKS PARKWAY EXTENSION
PHASE II: STA 288+36.50 TO DANIELS PKWY
LEE COUNTY, FLORIDA

COVER
SHEET


SHEET
S-1

P:\CAD\2017\17-372 PH2\PH2-SP\MPH2 TABQSP.dwg S-2 TABULATION OF 10/4/2024 7:03:35 AM Avalon Engineering, Inc.

TABULATION OF QUANTITIES																								
PAY ITEM NO.	DESCRIPTION	UNIT	SHEET NUMBERS																				GRAND TOTAL	
			S-5		S-6		S-7		S-8		S-9		S-10		S-11		S-12		S-13		S-14			
			PLAN	FINAL	PLAN	FINAL	PLAN	FINAL	PLAN	FINAL	PLAN	FINAL	PLAN	FINAL	PLAN	FINAL	PLAN	FINAL	PLAN	FINAL	PLAN	FINAL	PLAN	FINAL
700-1-111	SINGLE POST SIGN, F&I, GROUND MOUNT, UP TO 12 SF	EA	4		6		3		4		3				7		9		2		4		42	
700-1-112	SINGLE POST SIGN, F&I, GROUND MOUNT, 12-20 SF	EA							2		2												4	
700-1-113	SINGLE POST SIGN, F&I, GROUND MOUNT, 20.1-30 SF	EA																					0	
700-1-600	SINGLE POST SIGN, REMOVE	EA					1		3						2		1				2		9	
700-2-114	MULTI-COLUMN SIGN, GROUND MOUNT, 30.1-50 SF						1																1	
705-10-1	OBJECT MARKER, TYPE 1	EA			2		2								1		1		1				7	
705-10-4	OBJECT MARKER, TYPE 4	EA			10																		10	
706-1-3	RAISED PAVEMENT MARKER, TYPE B	EA	27		102		41		101		123		34		78		21		74		28		629	
710-11-290	PAINT, STD., YELLOW, ISLAND NOSE	SF			19		23								3		5						50	
711-11-123	THERMO., STD., WHITE, SOLID, 12" FOR CROSSWALK	LF			527				216		180				307		336		61		12		1639	
711-11-124	THERMO., STD., WHITE, SOLID, 18" FOR DIAGONALS AND CHEVRONS	LF													39						189		228	
711-11-125	THERMO., STD., WHITE, SOLID, 24" FOR STOP LINE & CROSS WALK	LF			569				32		31				29		269		60				990	
711-11-141	THERMO., STD., WHITE, GUIDE LINE, 6" (2/4)	GM	0.016		0.109		0.002		0.086		0.039		0.010		0.047		0.033		0.008				0.350	
711-11-160	THERMO., STD., MESSAGE OR SYMBOL	EA							4		3						4		1				12	
711-11-170	THERMO., STD., ARROWS	EA	3		6				11		11				8		10						49	
711-11-224	THERMO., STD., YELLOW, SOLID, 18" FOR DIAGONAL OR CHEVRONS	LF											66		39				206				311	
711-14-160	THERMO., PREFORMED, MESSAGE OR SYMBOL (BIKE)	EA	2		4		3		3						4		1						17	
711-14-170	THERMO., PREFORMED, ARROWS (BIKE THRU)	EA	2		4		3		3						4		1						17	
711-16-101	THERMO., STD., OTHER SURFACES, WHITE, SOLID, 6"	GM	0.299		0.350		0.199		0.426		0.315				0.213		0.244		0.148		0.122		2.316	
711-16-131	THERMO., STD., OTHER SURFACES, WHITE, SKIP, 6" (10/30)	GM	0.199		0.133		0.258		0.109		0.019												0.718	
711-16-201	THERMO., STD., OTHER SURFACES, YELLOW, SOLID, 6"	GM	0.230		0.204		0.238		0.219		0.378		0.182		0.162		0.157		0.225				1.995	
711-16-202	THERMO., STD., OTHER SURFACES, YELLOW, SOLID, 8"	GM													0.069								0.069	
711-16-231	THERMO., STD., YELLOW, GUIDE LINE, 6" (2/4)	GM													0.017								0.017	

TABULATION OF QUANTITIES (FOR PUBLIx RIGHT TURN LANE)								
PAY ITEM NO.	DESCRIPTION	UNIT					GRAND TOTAL	
			S-7		S-8			
			PLAN	FINAL	PLAN	FINAL	PLAN	FINAL
700-1-111	SINGLE POST SIGN, F&I, GROUND MOUNT, UP TO 12 SF	AS	1				1	
700-1-112	SINGLE POST SIGN, F&I, GROUND MOUNT, 12-20 SF	AS	1				1	
700-1-113	SINGLE POST SIGN, F&I, GROUND MOUNT, 21-30 SF	AS						
700-1-600	SINGLE POST SIGN, REMOVE	AS						
700-2-600	MULTI-POST SIGN, REMOVE	AS						
705- 10-1	OBJECT MARKER, TYPE 1	EA						
706-1-3	RAISED PAVEMENT MARKER, TYPE B	EA	16				16	
710 11-290	PAINT, STD., YELLOW, ISLAND NOSE	SF						
711-11-123	THERMO., STD., WHITE, SOLID, 12" FOR CROSSWALK	LF	135				135	
711-11-124	THERMO., STD., WHITE, SOLID, 18" FOR DIAGONALS AND CHEVRONS	LF						
711-11-125	THERMO., STD., WHITE, SOLID, 24" FOR STOP LINE	LF	20				20	
711-11-141	THERMO., STD., WHITE, GUIDE LINE, 6" (2/4)	GM	0.006		0.010		0.016	
711-11-160	THERMO., STD., MESSAGE OR SYMBOL	EA						
711-11-170	THERMO., STD., ARROWS	EA	2				2	
711-11-224	THERMO., STD., YELLOW, SOLID, 18" FOR DIAGONAL OR CHEVRONS	LF						
711-14-160	THERMO., PREFORMED, MESSAGE OR SYMBOL (BIKE)	EA	1				1	
711-14-170	THERMO., PREFORMED, ARROWS (BIKE THRU)	EA	1				1	
711-16-101	THERMO., STD., OTHER SURFACES, WHITE, SOLID, 6"	GM	0.064				0.064	
711-16-131	THERMO., STD., OTHER SURFACES, WHITE, SKIP, 6" (10/30)	GM						
711-16-201	THERMO., STD., OTHER SURFACES, YELLOW, SOLID, 6"	GM						
711-16-241	THERMO., STD., YELLOW, GUIDE LINE, 6" (2/4)	GM						

TABULATION OF QUANTITIES (FOR PUBlix LEFT TURN LANE)								
	DESCRIPTION	UNIT	SHEET NUMBERS				GRAND TOTAL	
			S-6		S-7			
			PLAN	FINAL	PLAN	FINAL	PLAN	FINAL
700-1-111	SINGLE POST SIGN, F&I, GROUND MOUNT, UP TO 12 SF	AS			2		2	
700-1-112	SINGLE POST SIGN, F&I, GROUND MOUNT, 12-20 SF	AS						
700-1-113	SINGLE POST SIGN, F&I, GROUND MOUNT, 21-30 SF	AS						
700-1-600	SINGLE POST SIGN, REMOVE	AS						
700-2-600	MULTI-POST SIGN, REMOVE	AS						
705-10-1	OBJECT MARKER, TYPE 1	EA			2			
706-1-3	RAISED PAVEMENT MARKER, TYPE B	EA	1		65		66	
710 11-290	PAINT, STD., YELLOW, ISLAND NOSE	SF			17		17	
711-11-123	THERMO., STD., WHITE, SOLID, 12" FOR CROSSWALK	LF						
711-11-124	THERMO., STD., WHITE, SOLID, 18" FOR DIAGONALS AND CHEVRONS	LF						
711-11-125	THERMO., STD., WHITE, SOLID, 24" FOR STOP LINE	LF						
711-11-141	THERMO., STD., WHITE, GUIDE LINE, 6" (2/4)	GM	0.016				0.016	
711-11-160	THERMO., STD., MESSAGE OR SYMBOL	EA						
711-11-170	THERMO., STD., ARROWS	EA	1		4		5	
711-11-224	THERMO., STD., YELLOW, SOLID, 18" FOR DIAGONAL OR CHEVRONS	LF						
711-14-160	THERMO., PREFORMED, MESSAGE OR SYMBOL (BIKE)	EA						
711-14-170	THERMO., PREFORMED, ARROWS (BIKE THRU)	EA						
711-16-101	THERMO., STD., OTHER SURFACES, WHITE, SOLID, 6"	GM	0.004		0.068		0.072	
711-16-131	THERMO., STD., OTHER SURFACES, WHITE, SKIP, 6" (10/30)	GM						
711-16-201	THERMO., STD., OTHER SURFACES, YELLOW, SOLID, 6"	GM						
711-16-241	THERMO., STD., YELLOW, GUIDE LINE, 6" (2/4)	GM						

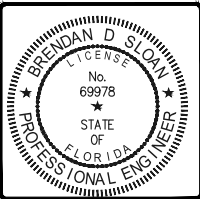

THIS ITEM HAS BEEN DIGITALLY SIGNED AND SEALED BY BRENDAN D. SLOAN, PE, ON THE DATE BELOW. PRINTED COPIES OF THIS DOCUMENT ARE NOT CONSIDERED SIGNED AND SEALED AND THE SIGNATURE MUST BE VERIFIED ON ANY ELECTRONIC C O P Y.

DATE	BY	REVISION DESCRIPTION

BID SET PLANS

AVALON PROJECT: 17-372
PROJ. MGR. BRENDAN D. SLOAN, PE
LEE COUNTY DOT PROJECT: CN160642/ANB
LDOT PROJ. MGR. VINCENT MILLER

AVALON ENGINEERING, INC.
2503 DEL PRADO BLVD, SUITE 200
CAPE CORAL, FLORIDA 33904
FBPE#3128 (239) 573-2077

LEE COUNTY DEPARTMENT OF TRANSPORTATION
(239) 533-8580

THREE OAKS PARKWAY EXTENSION
PHASE II: STA 288+36.50 TO DANIELS PKWY
LEE COUNTY, FLORIDA

TABULATION OF QUANTITIES

SHEET S-2

P:\CAD\2017\17-372 PH2\PH2-SPM\PH 2 SPM\NOTES.dwg, S-3 GENERAL, 10/4/2024 7:03:39 AM, Avalon Engineering, Inc.

SIGNING AND PAVEMENT MARKING GENERAL NOTES:

1. THE IMPLEMENTATION OF THE SIGNING AND PAVEMENT MARKING PLANS SHALL BE IN ACCORDANCE WITH THE CURRENT EDITION OF THE MANUAL OF UNIFORM TRAFFIC CONTROL DEVICES (MUTCD), FDOT STANDARD SPECIFICATIONS 2024–2025 FOR ROAD AND BRIDGE CONSTRUCTION AND THE 2024–2025 EDITION OF THE FDOT DESIGN STANDARDS.
2. ALL STRIPING SHALL BE APPLIED BEFORE RAISED REFLECTIVE PAVEMENT MARKERS (RPMS) ARE INSTALLED.
3. ALL SIGNS SHALL BE PLACED IN ACCORDANCE WITH AND LEE COUNTY SIGN AND INSTALLATION STANDARDS. FOUND AT <https://www.leegov.com/dot/traffic/trafficsigninstallation>
4. SIGN ASSEMBLY LOCATIONS WHICH ARE IN CONFLICT WITH LIGHTING, UTILITIES, DRIVEWAYS, CURB CUTS, ETC. MAY BE ADJUSTED BY THE ENGINEER IN ACCORDANCE WITH THE MUTCD.
5. ALL SIGNS SHALL BE NEW, UNLESS OTHERWISE NOTED. THE EXISTING SIGNS SHALL BE SALVAGED, DISMANTLED AND DELIVERED TO LEE COUNTY.
6. OFFSETS SHOWN ON THE PLANS ARE FROM THE CENTERLINE OF CONSTRUCTION.
7. MATCH EXISTING PAVEMENT MARKINGS AT THE BEGINNING AND END OF THE PROJECT, AT INTERSECTIONS, AND AT ALL SIDE STREETS.
8. ANY EXISTING PAVEMENT MARKINGS TO REMAIN, WHICH ARE DAMAGED DURING CONSTRUCTION, SHALL BE REFURBISHED BY THE CONTRACTOR TO THE SATISFACTION OF THE ENGINEER.
9. THE FOLLOWING ABBREVIATIONS ARE USED ON THESE PLANS:
RPMS – RAISED REFLECTIVE PAVEMENT MARKERS
W/R – BI-DIRECTIONAL WHITE/RED
MD/Y – MONO-DIRECTIONAL YELLOW

LEGEND




PROPOSED SIGN

(R4–7)



EXISTING SIGN TO REMAIN
UNLESS OTHERWISE NOTED

(R4–7)

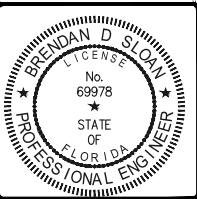

THIS ITEM HAS BEEN DIGITALLY SIGNED AND SEALED BY BRENDAN D. SLOAN, PE, ON THE DATE BELOW. PRINTED COPIES OF THIS DOCUMENT ARE NOT CONSIDERED SIGNED AND SEALED AND THE SIGNATURE MUST BE VERIFIED ON ANY ELECTRONIC COPIES.

DATE	BY	REVISION DESCRIPTION

BID SET PLANS

AVALON PROJECT: 17–372
PROJ. MGR. BRENDAN D. SLOAN, PE
LEE COUNTY DOT PROJECT: CN160642/ANB
LDOT PROJ. MGR. VINCENT MILLER

AVALON ENGINEERING, INC.
2503 DEL PRADO BLVD, SUITE 200
CAPE CORAL, FLORIDA 33904
FBPE#3128 (239) 573–2077



LEE COUNTY DEPARTMENT
OF
TRANSPORTATION
(239) 533–6560

THREE OAKS PARKWAY EXTENSION
PHASE II: STA 288+36.50 TO DANIELS PKWY
LEE COUNTY, FLORIDA

GENERAL
NOTES

SHEET
S-3

P:\CAD\2017\17-372 PH2\PH2-SPM\PH2 SPM KEY SHEET.DWG, S-4 PROJECT: 10/4/2024 7:03:53 AM, Avalon Engineering Inc.

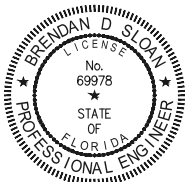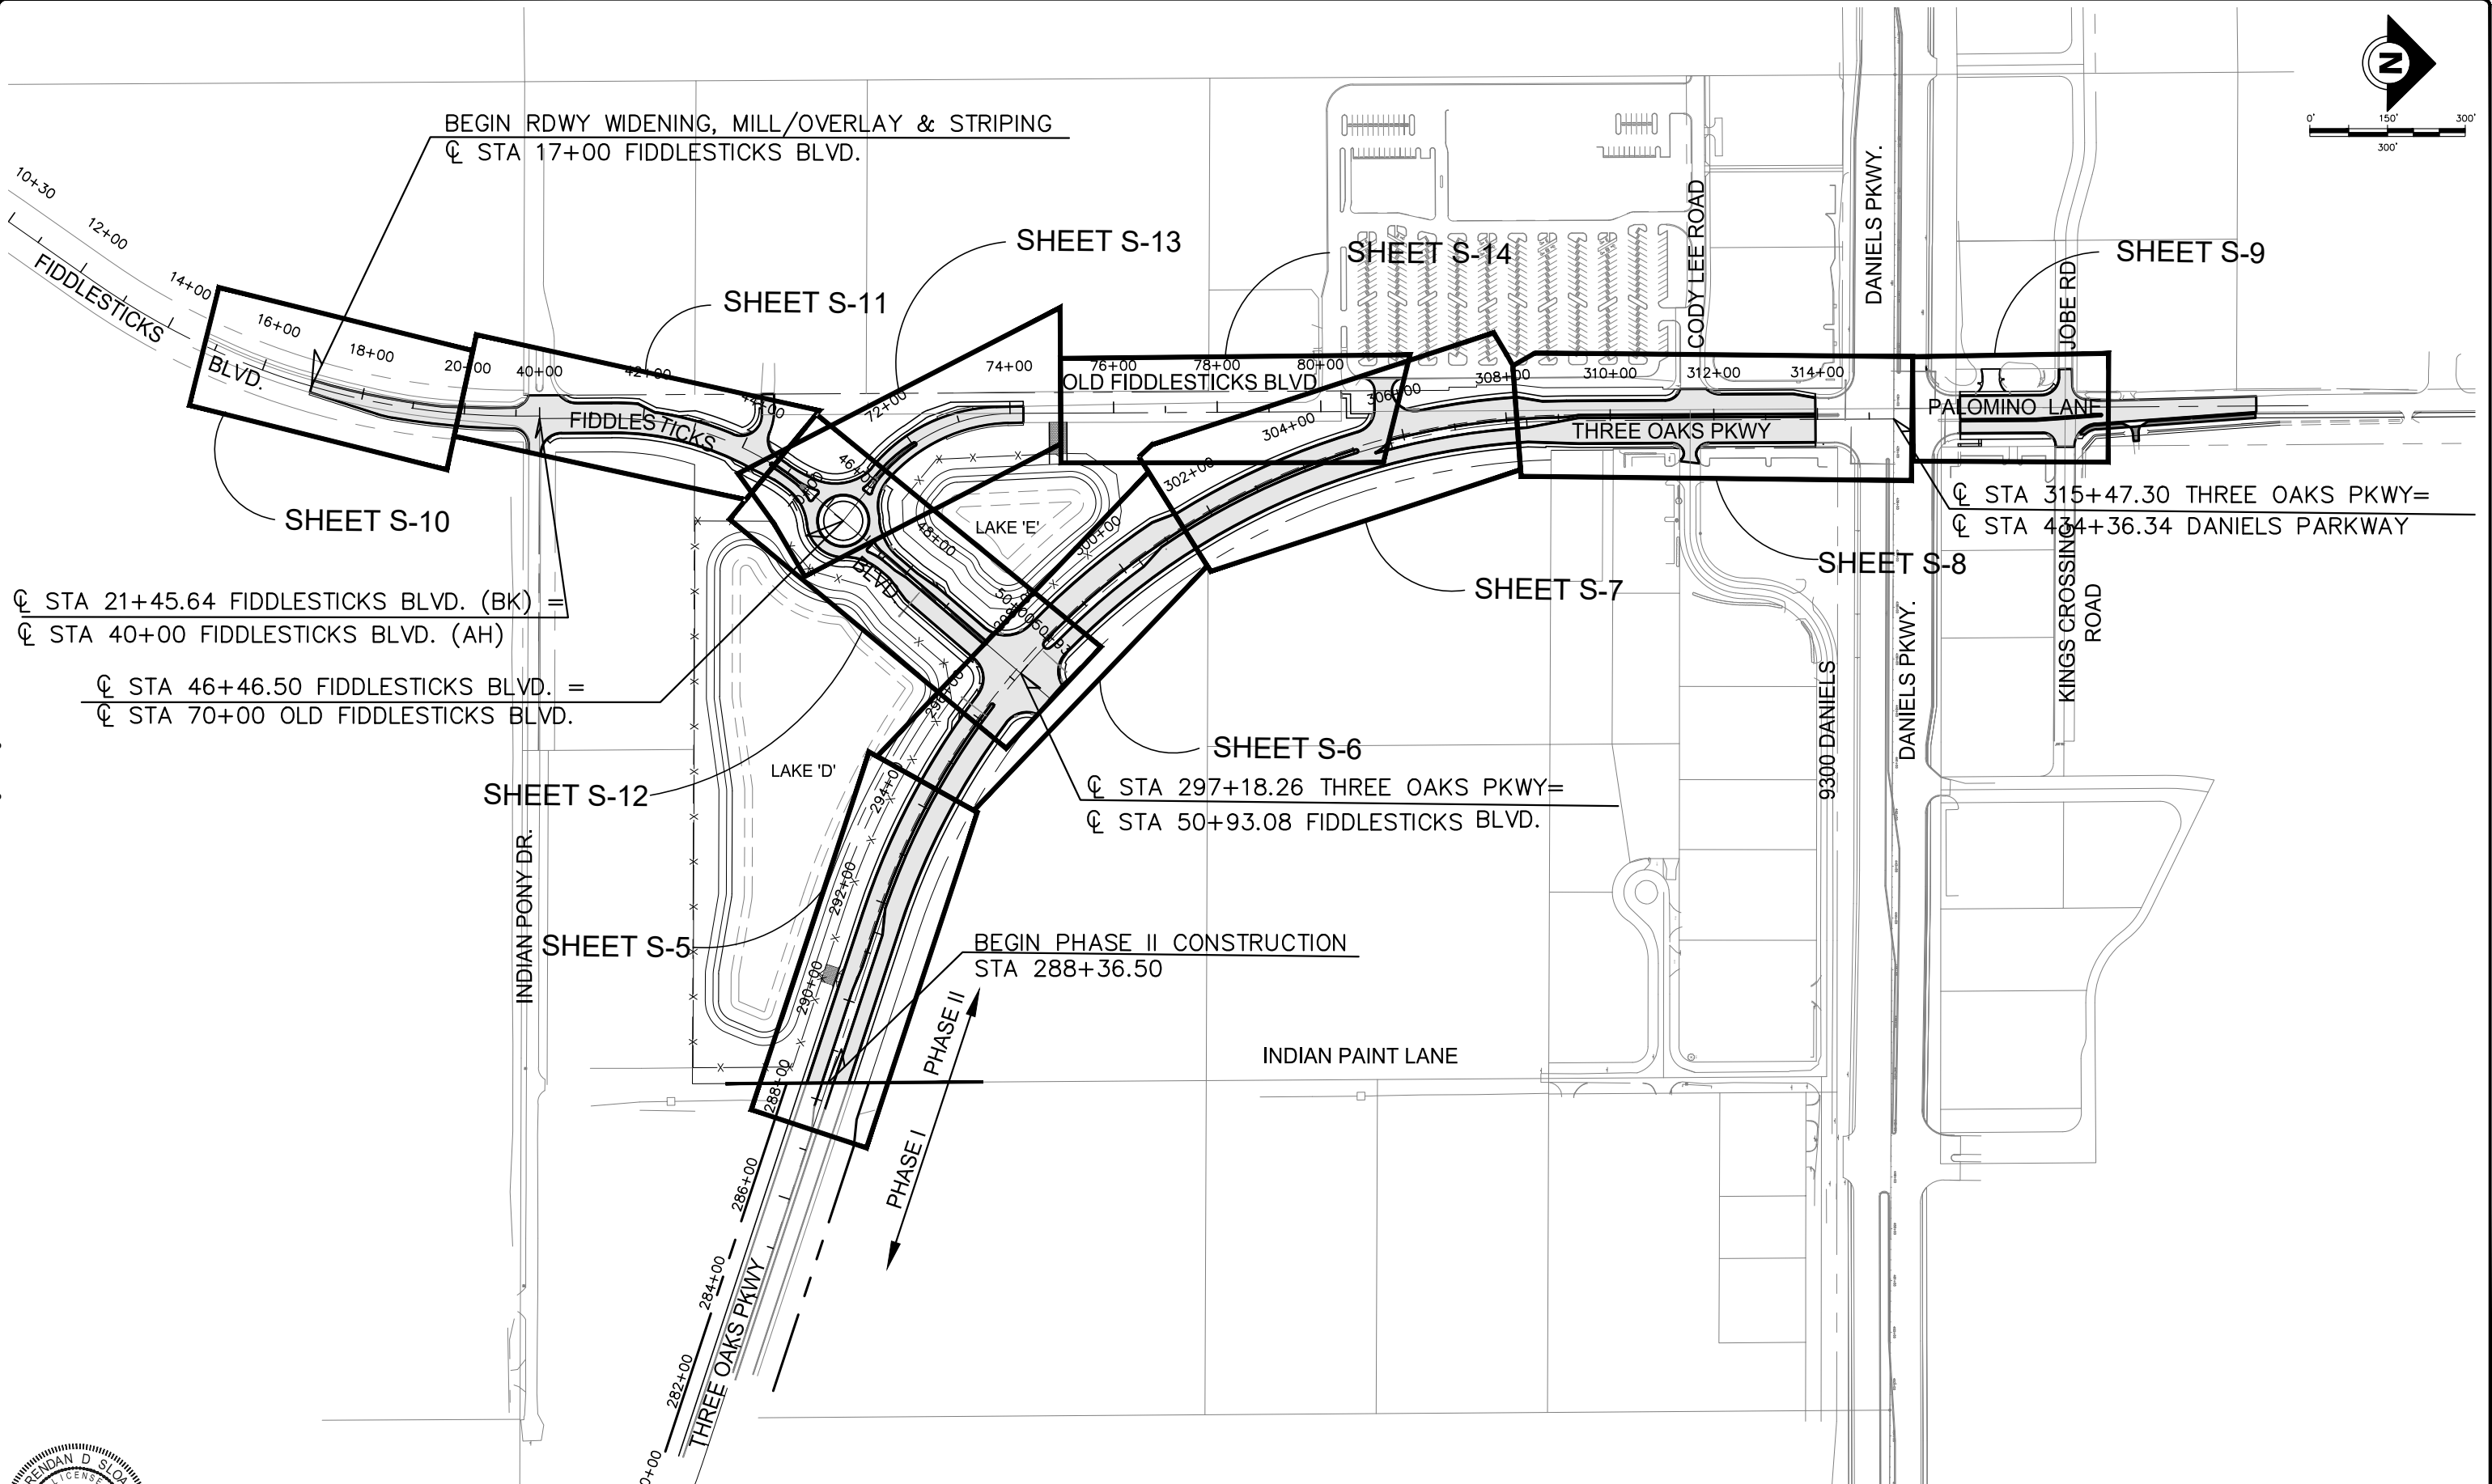

THE OFFICIAL RECORD OF THIS SHEET IS THE ELECTRONIC FILE DIGITALLY SIGNED AND SEALED UNDER RULE 61G15-23.004, FAC ON 10/4/2024

PRINTED COPIES OF THIS DOCUMENT ARE NOT CONSIDERED SIGNED AND SEALED AND THE SIGNATURE MUST BE VERIFIED ON ANY ELECTRONIC COPIES

DATE	BY	REVISION DESCRIPTION

BID SET PLANS

AVALON PROJECT: 17-372
PROJ. MGR. BRENDAN D. SLOAN, PE
LEE COUNTY DOT PROJECT: CN160642/ANB
LDOT PROJ. MGR. VINCENT MILLER

AVALON ENGINEERING, INC.
2503 DEL PRADO BLVD, SUITE 200
CAPE CORAL, FLORIDA 33904
FBPE#3128 (239) 573-2077

LEE COUNTY DEPARTMENT OF TRANSPORTATION
(239) 533-8580

THREE OAKS PARKWAY EXTENSION
PHASE II: STA 288+36.50 TO DANIELS PKWY
LEE COUNTY, FLORIDA


PROJECT LAYOUT

SHEET S-4

P:\CAD\2017\17-372 PH2\PH2-SPMPH2 PLAN\PRO_3OAKS.dwg, S-5 SIGNING AND PAVEMENT, 10/4/2024 7:04:15 AM, Avalon Engineering Inc.



0 25 50
(IN FEET)

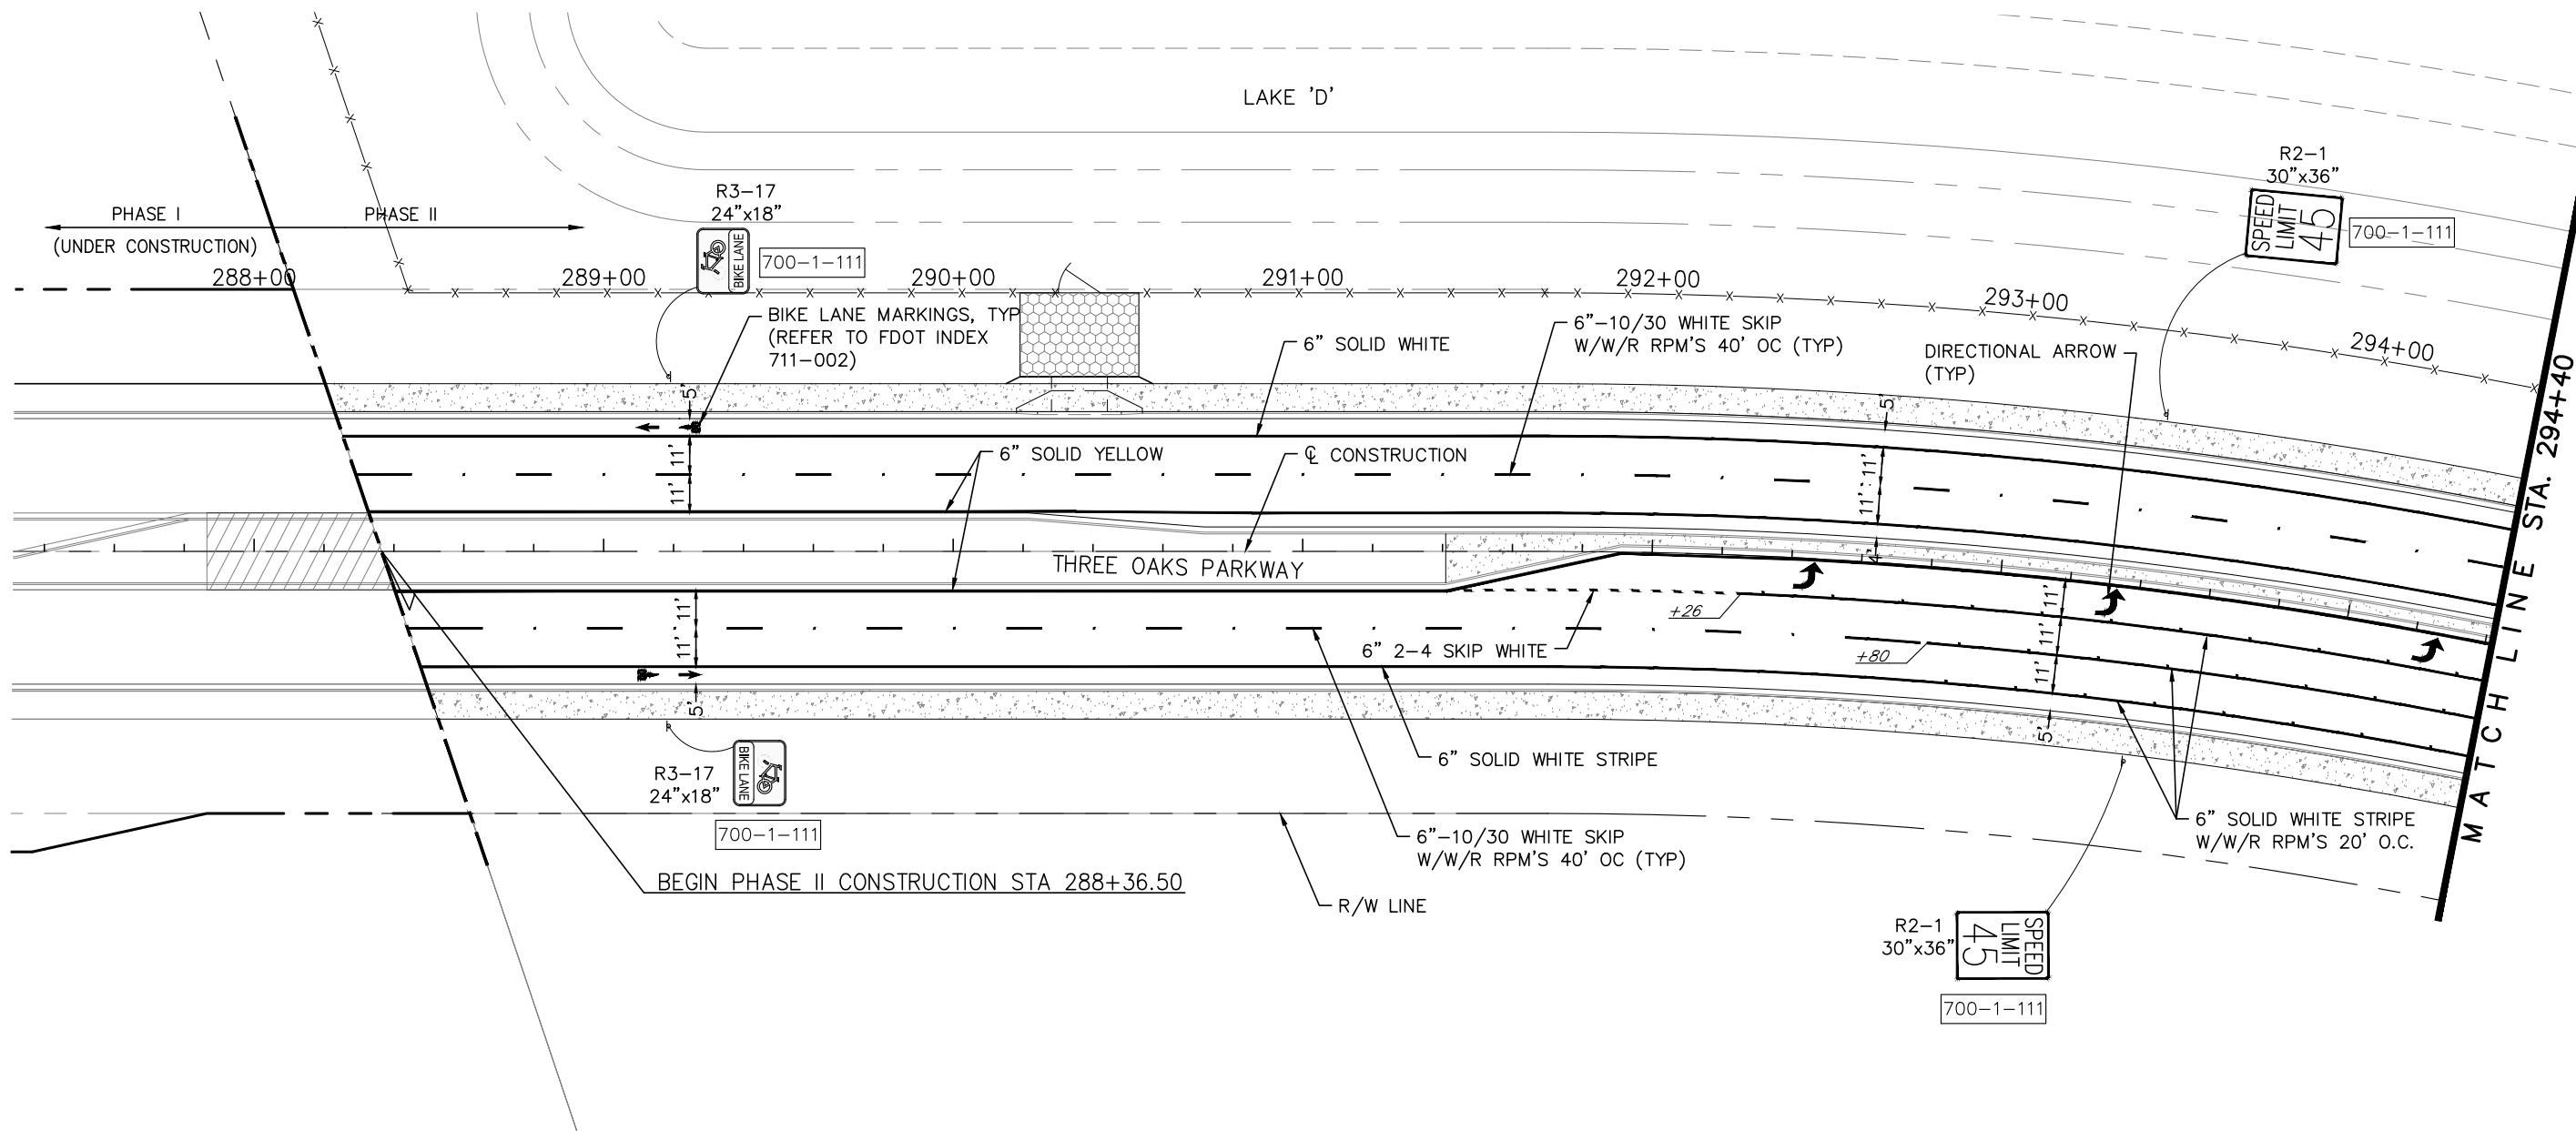

THE OFFICIAL RECORD OF THIS SHEET IS THE ELECTRONIC FILE DIGITALLY SIGNED AND SEALED UNDER RULE 61G15-23.004, FAC ON 10/4/2024

PRINTED COPIES OF THIS DOCUMENT ARE NOT CONSIDERED SIGNED AND SEALED AND THE SIGNATURE MUST BE VERIFIED ON ANY ELECTRONIC COPIES

DATE	BY	REVISION DESCRIPTION

BID SET PLANS

AVALON PROJECT: 17-372
PROJ. MGR. BRENDAN D. SLOAN, PE
LEE COUNTY DOT PROJECT: CN160642/ANB
LDOT PROJ. MGR. VINCENT MILLER

AVALON ENGINEERING, INC.
2503 DEL PRADO BLVD, SUITE 200
CAPE CORAL, FLORIDA 33904
FBPE#3128 (239) 573-2077

LEE COUNTY DEPARTMENT OF TRANSPORTATION
(239) 533-6560

THREE OAKS PARKWAY EXTENSION
PHASE II: STA 288+36.50 TO DANIELS PKWY
LEE COUNTY, FLORIDA



SIGNING AND PAVEMENT MARKING PLANS

SHEET S-5

P:\CAD\2017\17-372 PH2\PH2-SPMPH2 PLAN\PRO_3OAKS.dwg, S-6 SIGNING AND PAVEMENT, 10/4/2024 7:04:22 AM, Avalon Engineering, Inc.



0 25 50
(IN FEET)

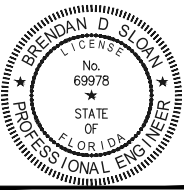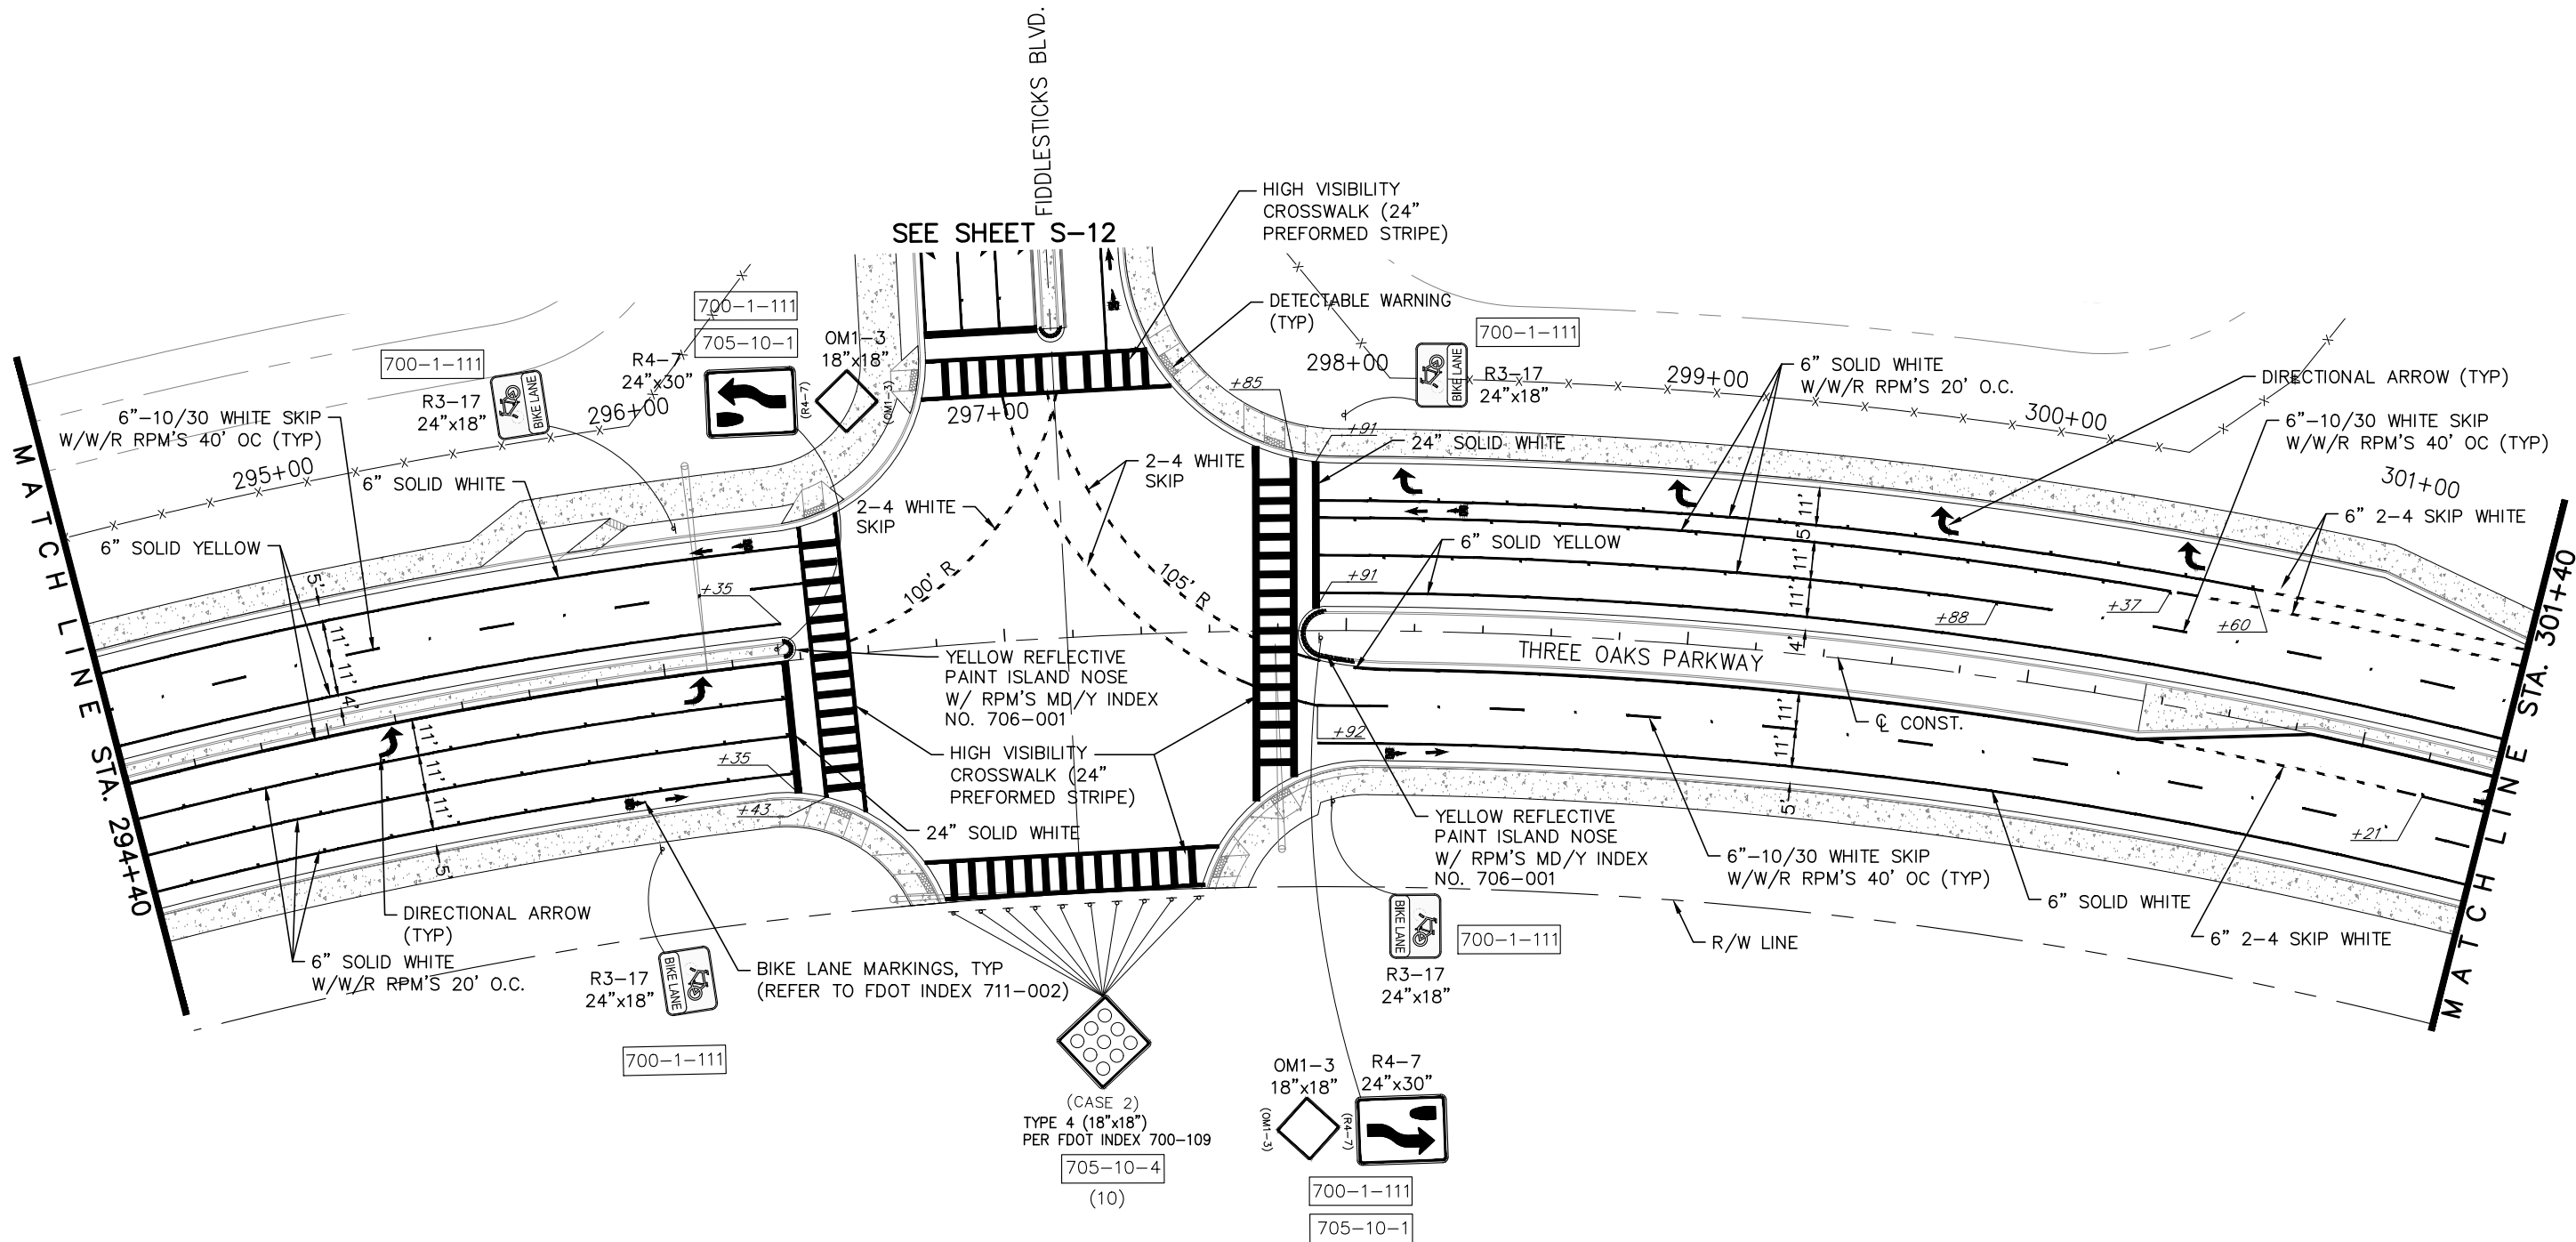

THE OFFICIAL RECORD OF THIS SHEET IS THE ELECTRONIC FILE DIGITALLY SIGNED AND SEALED UNDER RULE 61G15-23.004, FAC ON 10/4/2024

PRINTED COPIES OF THIS DOCUMENT ARE NOT CONSIDERED SIGNED AND SEALED AND THE SIGNATURE MUST BE VERIFIED ON ANY ELECTRONIC COPIES

DATE	BY	REVISION DESCRIPTION

BID SET PLANS

AVALON PROJECT: 17-372
PROJ. MGR. BRENDAN D. SLOAN, PE
LEE COUNTY DOT PROJECT: CN160642/ANB
LDOT PROJ. MGR. VINCENT MILLER

AVALON ENGINEERING, INC.
2503 DEL PRADO BLVD, SUITE 200
CAPE CORAL, FLORIDA 33904
FBPE#3128 (239) 573-2077



LEE COUNTY DEPARTMENT OF TRANSPORTATION
(239) 533-8580

THREE OAKS PARKWAY EXTENSION
PHASE II: STA 288+36.50 TO DANIELS PKWY
LEE COUNTY, FLORIDA

SIGNING AND PAVEMENT MARKING PLANS

SHEET S-6

P:\CAD\2017\17-372 PH2\PH2-SPMPH2 PLAN\PRO-3OAKS.dwg, S-7 SIGNING AND PAVEMENT, 10/4/2024 7:04:27 AM, Avalon Engineering Inc.

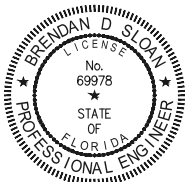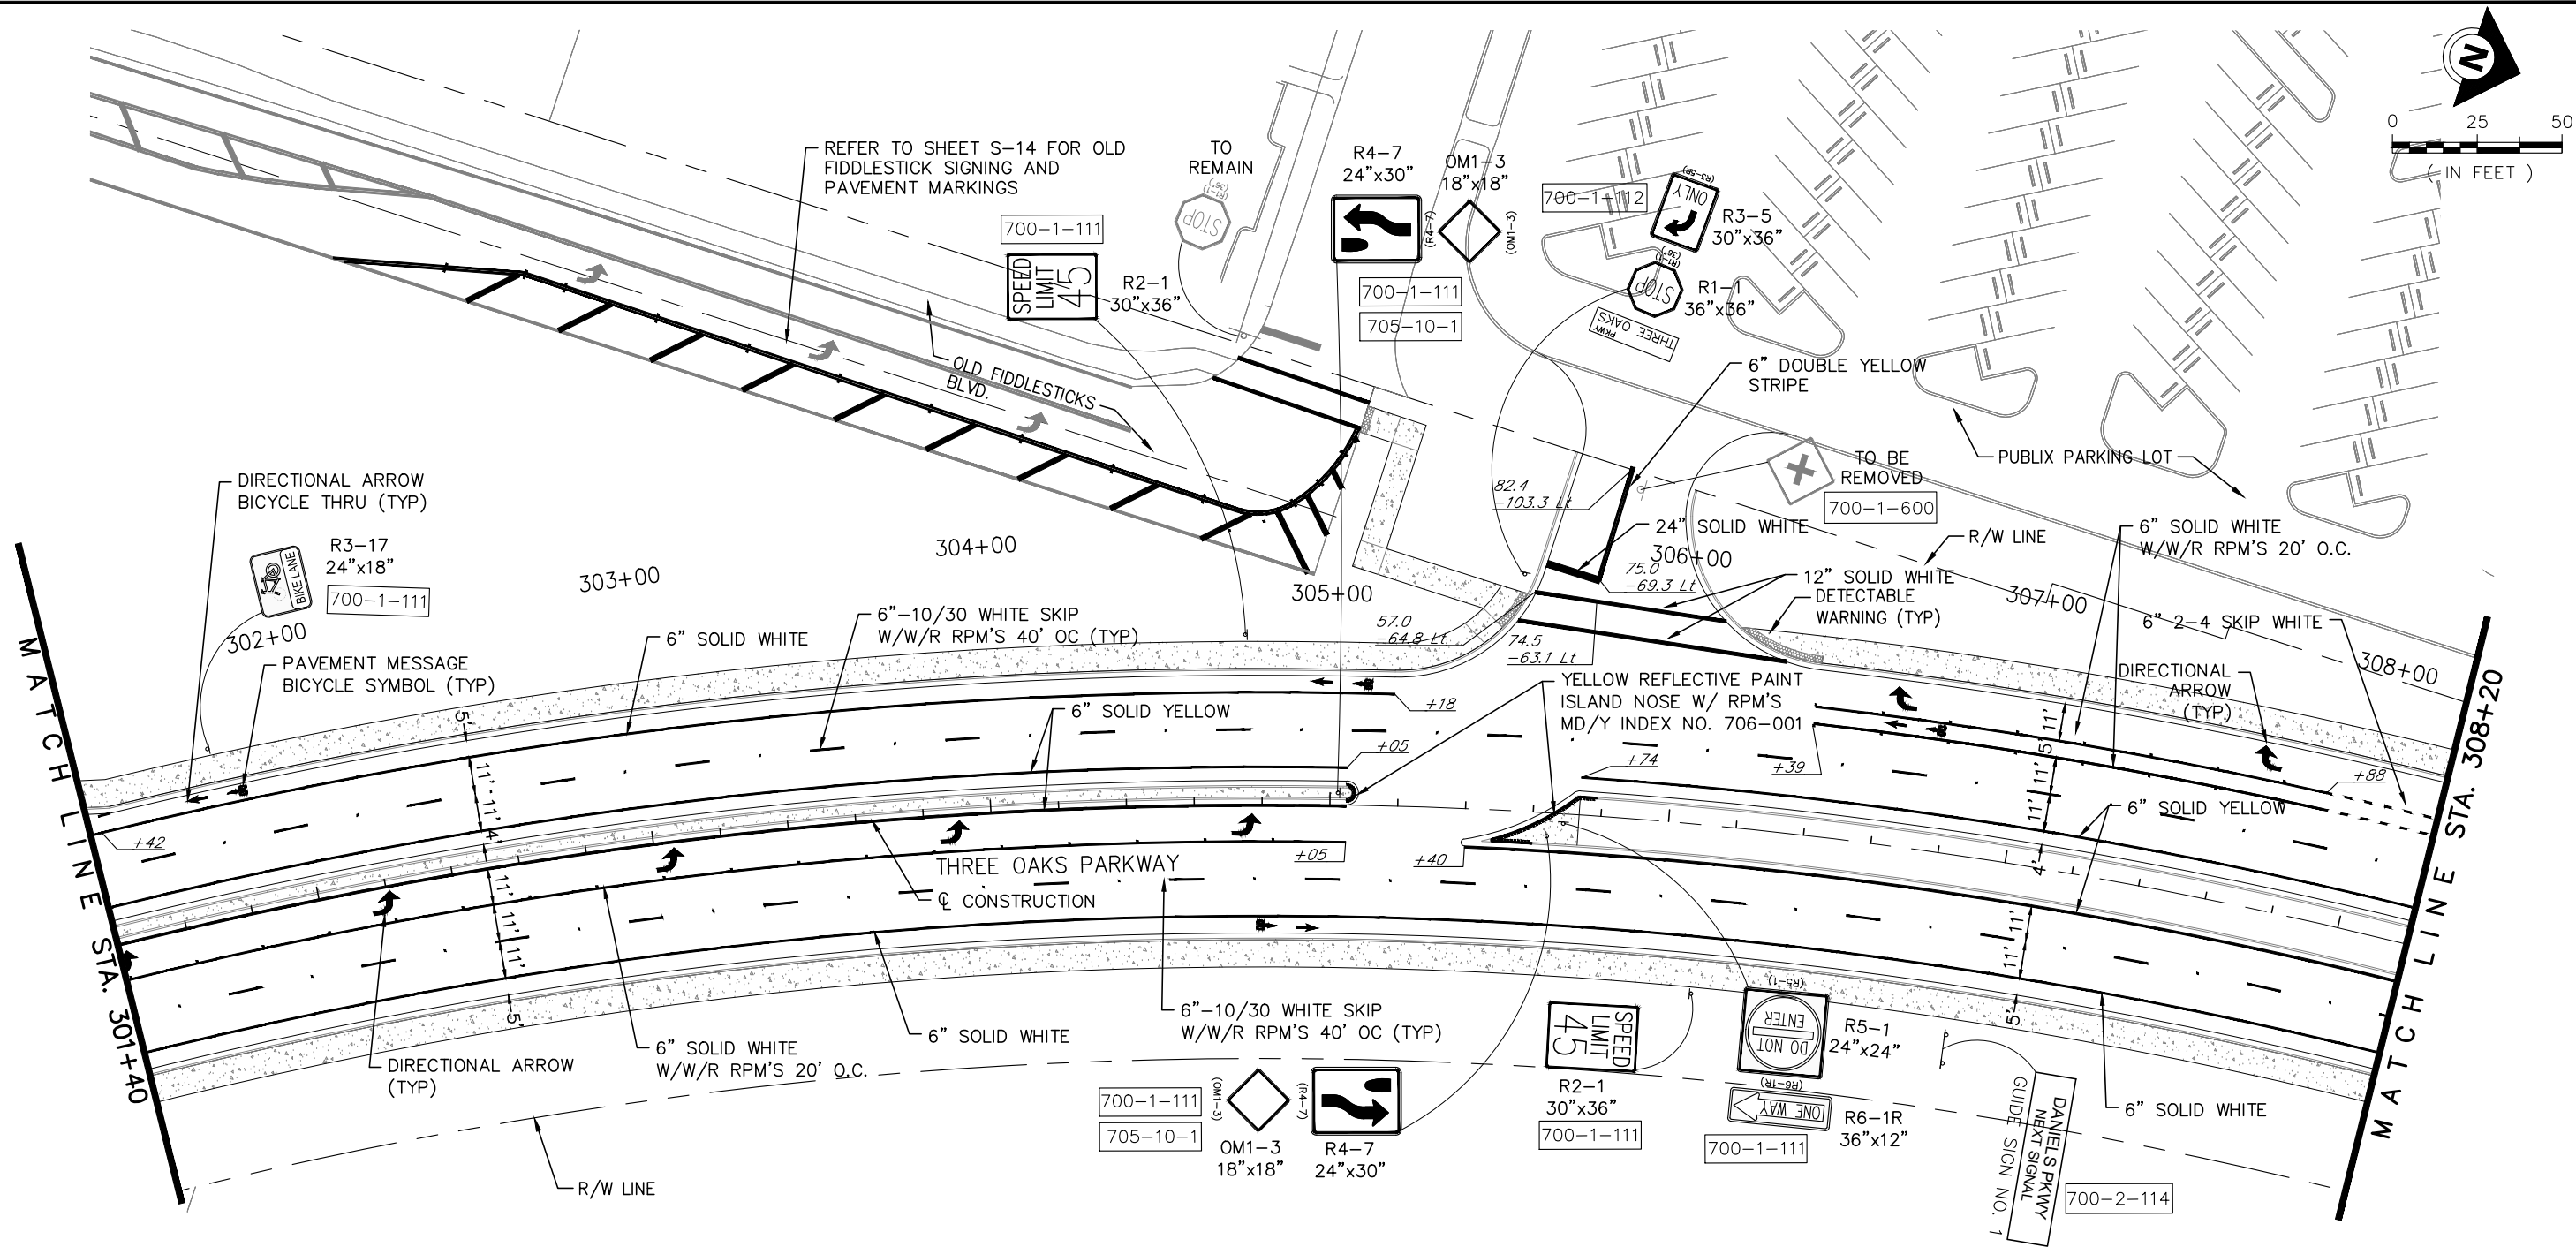

THE OFFICIAL RECORD OF THIS SHEET IS THE ELECTRONIC FILE DIGITALLY SIGNED AND SEALED UNDER RULE 61G15-23.004, FAC ON 10/4/2024

PRINTED COPIES OF THIS DOCUMENT ARE NOT CONSIDERED SIGNED AND SEALED AND THE SIGNATURE MUST BE VERIFIED ON ANY ELECTRONIC COPIES

DATE	BY	REVISION DESCRIPTION

BID SET PLANS

AVALON PROJECT: 17-372
PROJ. MGR. BRENDAN D. SLOAN, PE
LEE COUNTY DOT PROJECT: CN160642/ANB
LDOT PROJ. MGR. VINCENT MILLER

AVALON ENGINEERING, INC.
2503 DEL PRADO BLVD, SUITE 200
CAPE CORAL, FLORIDA 33904
FBPE#3128 (239) 573-2077

LEE COUNTY DEPARTMENT OF TRANSPORTATION
(239) 533-8580


THREE OAKS PARKWAY EXTENSION
PHASE II: STA 288+36.50 TO DANIELS PKWY
LEE COUNTY, FLORIDA

SIGNING AND PAVEMENT MARKING PLANS

SHEET S-7

P:\CAD\2017\17-372 PH2\PH2-SPMPH2 PLAN\PRO_3OAKS.dwg, S-8 SIGNING AND PAVEMENT, 10/4/2024 7:04:32 AM, Avalon Engineering Inc.

MATCH LINE STA. 308+20

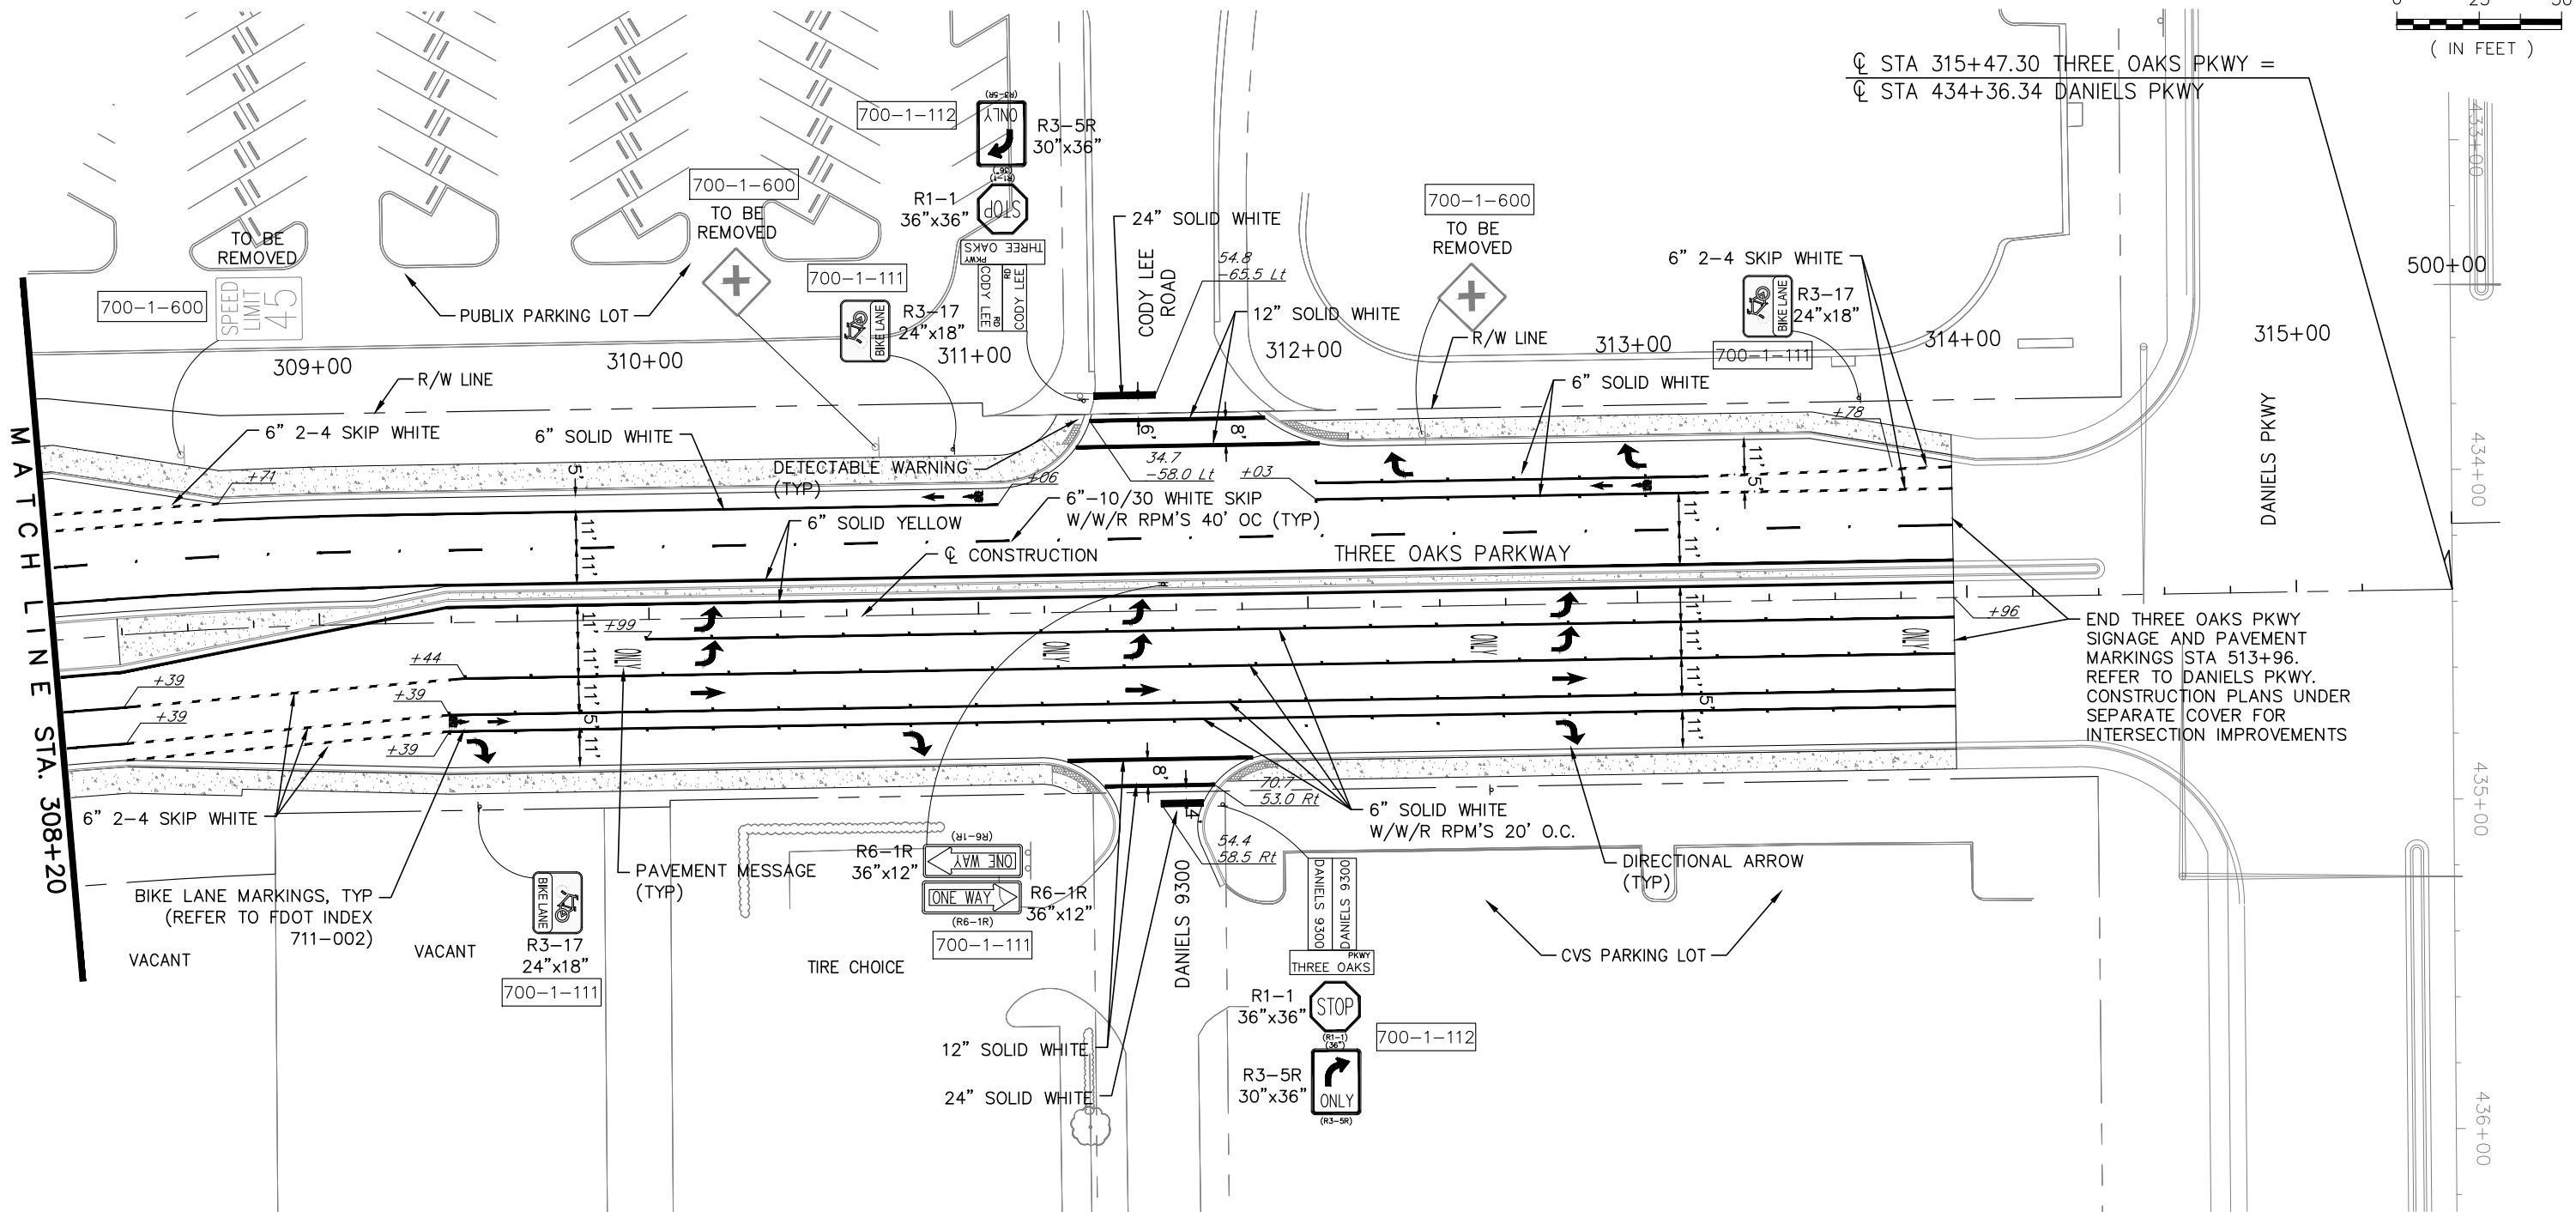

THE OFFICIAL RECORD OF THIS SHEET IS THE ELECTRONIC FILE DIGITALLY SIGNED AND SEALED UNDER RULE 61G15-23.004, FAC ON 10/4/2024

PRINTED COPIES OF THIS DOCUMENT ARE NOT CONSIDERED SIGNED AND SEALED AND THE SIGNATURE MUST BE VERIFIED ON ANY ELECTRONIC COPIES

DATE	BY	REVISION DESCRIPTION

BID SET PLANS

AVALON PROJECT: 17-372
PROJ. MGR. BRENDAN D. SLOAN, PE
LEE COUNTY DOT PROJECT: CN160642/ANB
LDOT PROJ. MGR. VINCENT MILLER

AVALON ENGINEERING, INC.
2503 DEL PRADO BLVD, SUITE 200
CAPE CORAL, FLORIDA 33904
FBPE#3128 (239) 573-2077



LEE COUNTY DEPARTMENT OF TRANSPORTATION
(239) 533-8580

THREE OAKS PARKWAY EXTENSION
PHASE II: STA 288+36.50 TO DANIELS PKWY
LEE COUNTY, FLORIDA



SIGNING AND PAVEMENT
MARKING PLANS

SHEET
S-8

P:\CAD\2017\17-372 PH2\PH2-SPMPH2 PLAN\PRO 3OAKS.dwg, S-9 SIGNING AND PAVEMENT, 10/4/2024 7:04:37 AM, Avalon Engineering Inc.

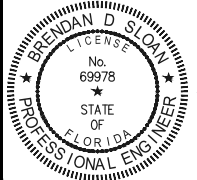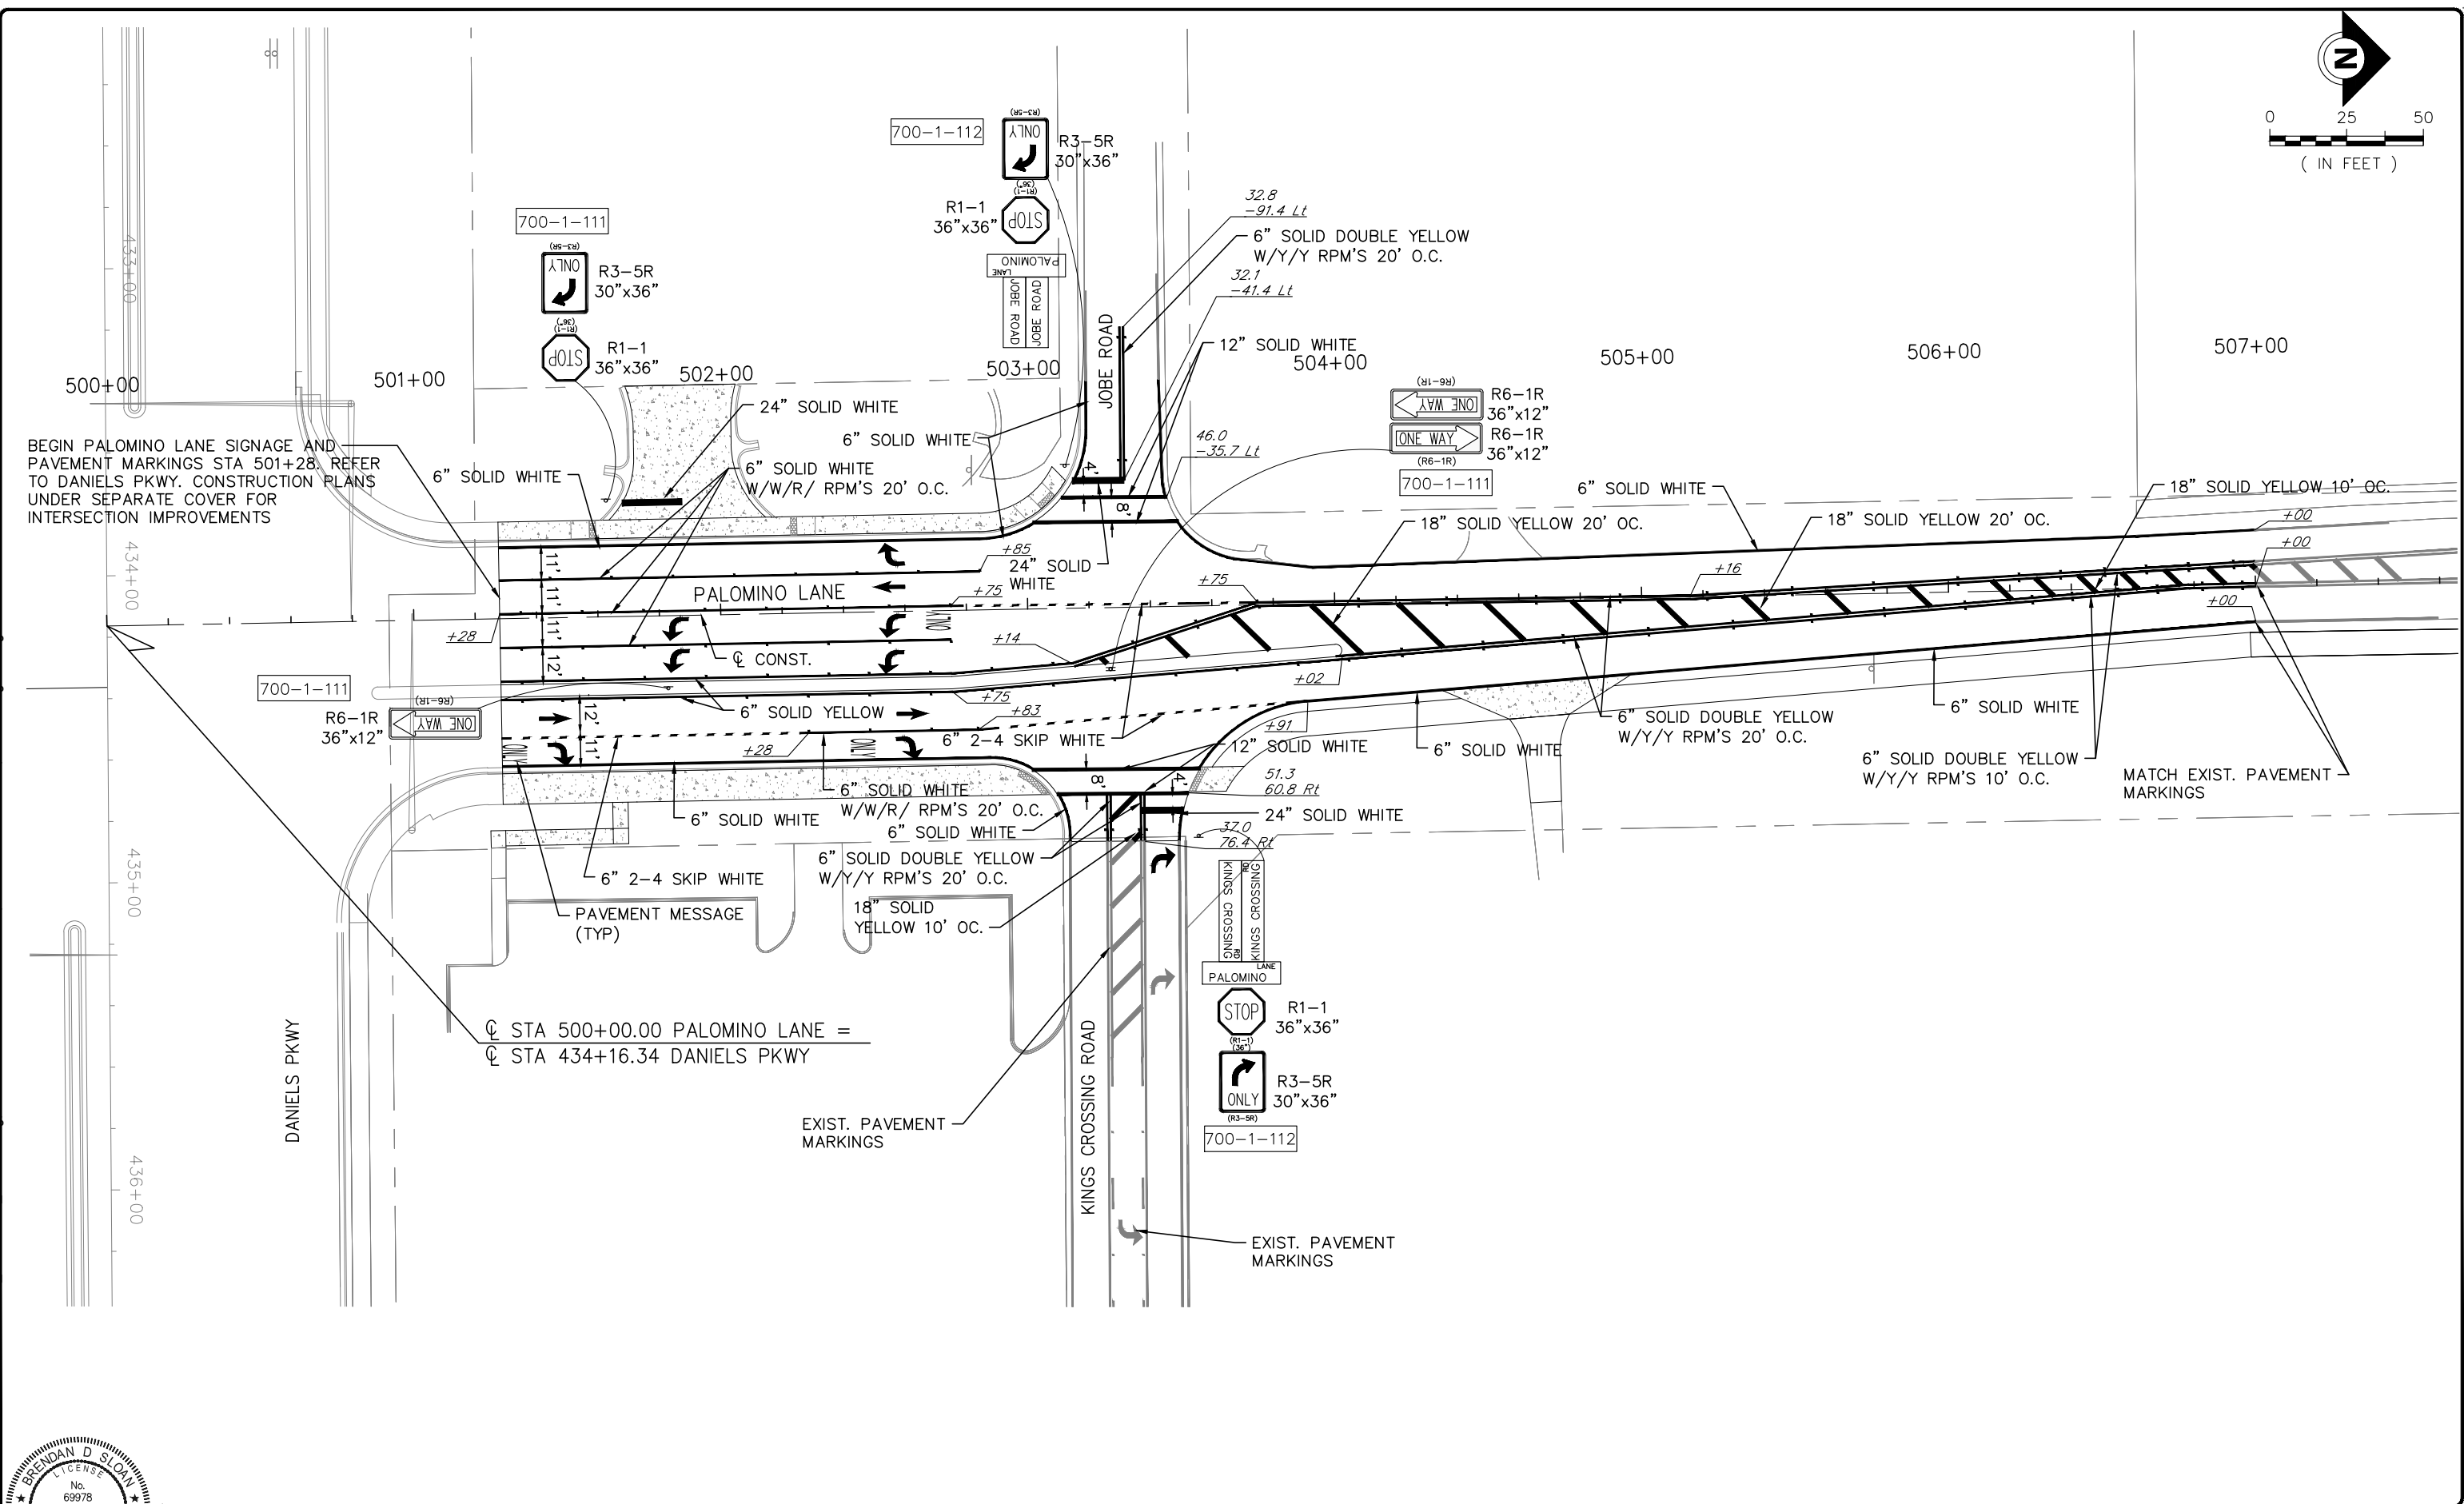

P:\CAD\2017\17-372 PH2\PH2-SPMPH2 PLAN\PRO FIDDLESTICKS.dwg, S-10 SIGNING AND PAVEMENT, 10/4/2024 7:04:56 AM, Avalon Engineering, Inc.

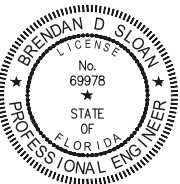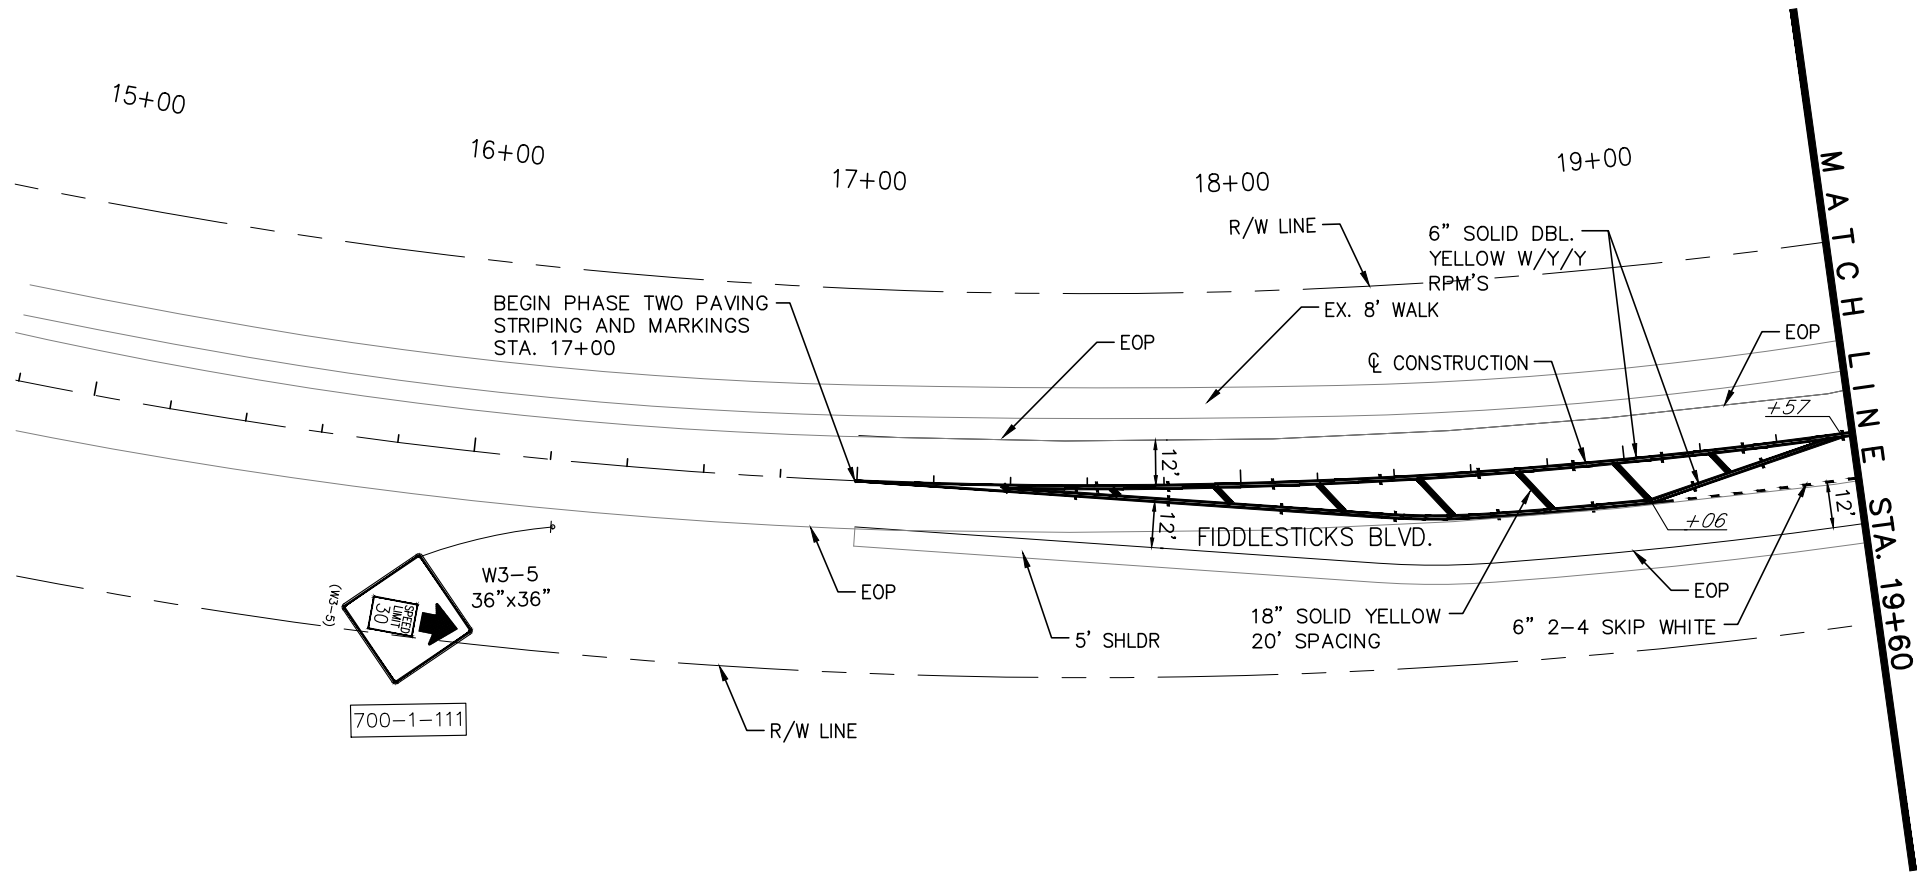

THE OFFICIAL RECORD OF THIS SHEET IS THE ELECTRONIC FILE DIGITALLY SIGNED AND SEALED UNDER RULE 61G15-23.004, FAC ON 10/4/2024

PRINTED COPIES OF THIS DOCUMENT ARE NOT CONSIDERED SIGNED AND SEALED AND THE SIGNATURE MUST BE VERIFIED ON ANY ELECTRONIC COPIES

DATE	BY	REVISION DESCRIPTION

BID SET PLANS

AVALON PROJECT: 17-372
PROJ. MGR. BRENDAN D. SLOAN, PE
LEE COUNTY DOT PROJECT: CN160642/ANB
LDOT PROJ. MGR. VINCENT MILLER

AVALON ENGINEERING, INC.
2503 DEL PRADO BLVD, SUITE 200
CAPE CORAL, FLORIDA 33904
FBPE#3128 (239) 573-2077



LEE COUNTY DEPARTMENT OF TRANSPORTATION
(239) 533-8580

THREE OAKS PARKWAY EXTENSION
PHASE II: STA 288+36.50 TO DANIELS PKWY
LEE COUNTY, FLORIDA

SIGNING AND PAVEMENT MARKING PLANS

SHEET S-10

P:\CAD\2017\17-372 PH2\PH2-SPMPH2 PLAN\PRO FIDDLESTICKS.dwg, S-11 SIGNING AND PAVEMENT, 10/4/2024 7:05:02 AM, Avalon Engineering, Inc.

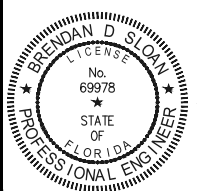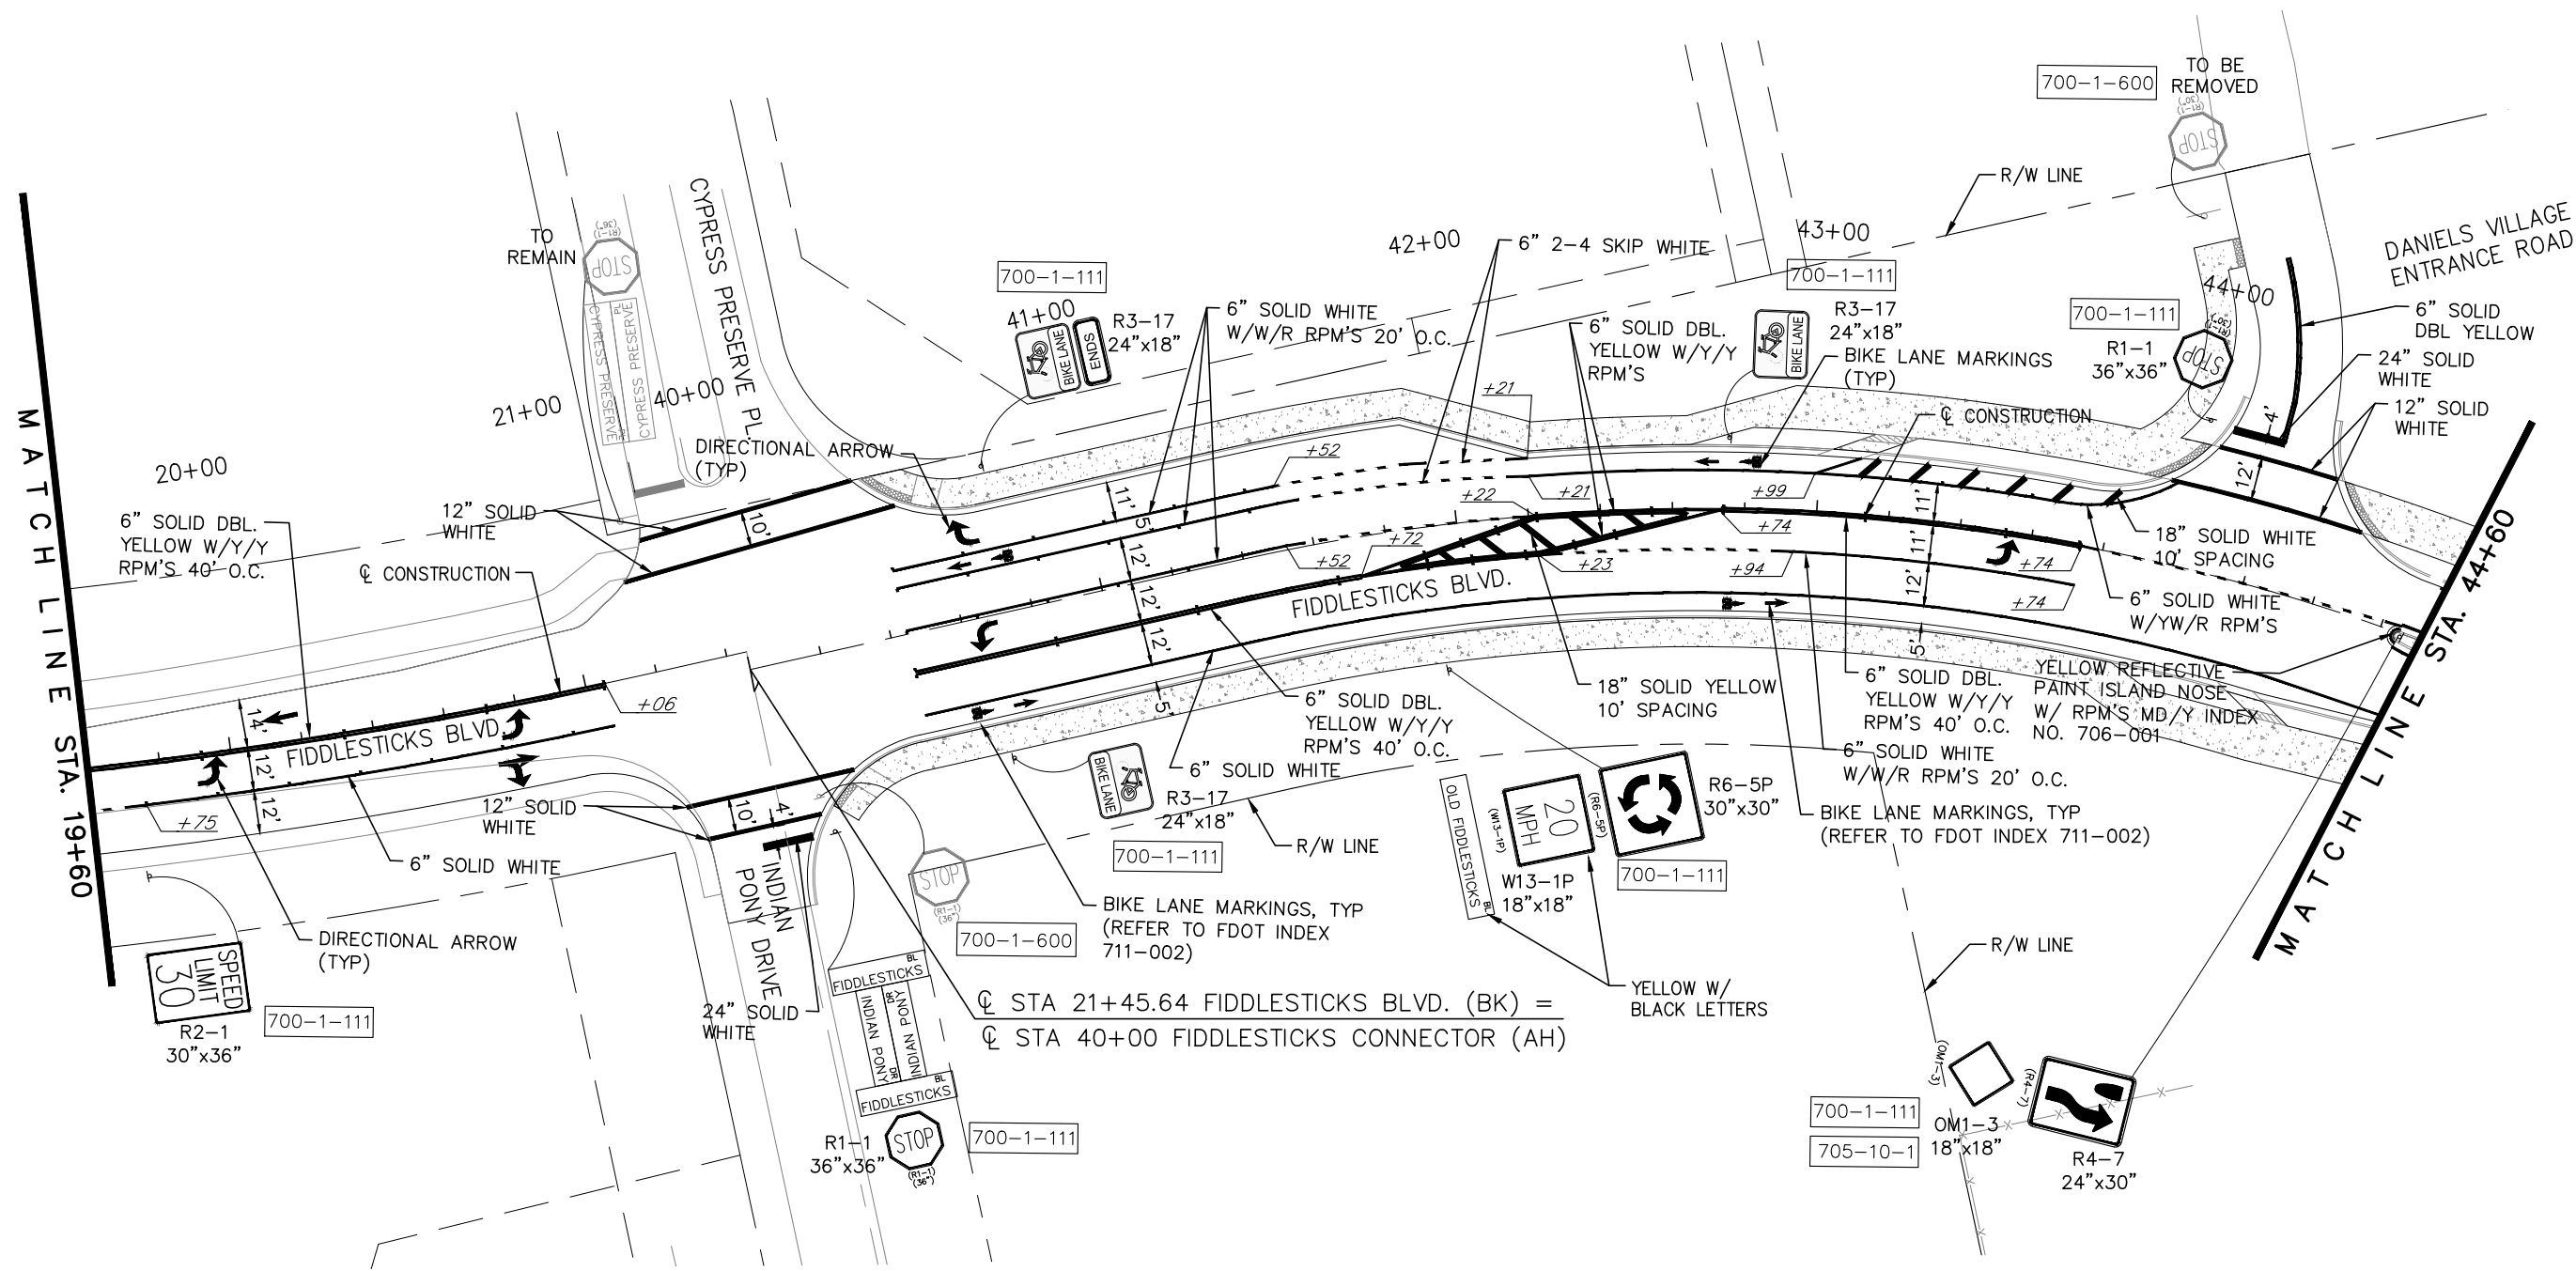


P:\CAD\2017\17-372 PH2\PH2-SPMPH2 PLAN\PRO FIDDLESTICKS.dwg, S-12 SIGNING AND PAVEMENT, 10/4/2024 7:05:08 AM, Avalon Engineering, Inc.

SIGN LOCATED ON
DEMOLISHED OLD
FIDDLESTICKS BLVD.

PEDESTRIAN CROSSING SIGNS W/
RRFB'S (REFER TO SIGNALIZATION
PLANS UNDER SEPARATE COVER)

NOTE:
RRFB'S AT ROUNDABOUT CROSSWALKS
ARE TO BE SUPPLIED WITH AC POWER
REFER TO SIGNALIZATION PLANS UNDER
SEPARATE COVER.

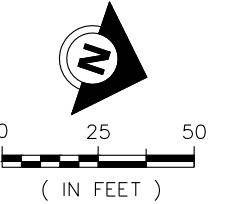

SEE SHEET S-13

PEDESTRIAN CROSSING SIGNS W/
RRFB'S (REFER TO SIGNALIZATION
PLANS UNDER SEPARATE COVER)

SEE SHEET S-6

SEE SHEET S-6

PEDESTRIAN CROSSING SIGNS W/
RRFB'S (REFER TO SIGNALIZATION
PLANS UNDER SEPARATE COVER)

PEDESTRIAN CROSSING SIGNS W/
RRFB'S (REFER TO SIGNALIZATION
PLANS UNDER SEPARATE COVER)

PEDESTRIAN CROSSING SIGNS W/
RRFB'S (REFER TO SIGNALIZATION
PLANS UNDER SEPARATE COVER)



THE OFFICIAL RECORD OF THIS
SHEET IS THE ELECTRONIC FILE
DIGITALLY SIGNED AND SEALED
UNDER RULE 61G15-23.004, FAC
ON 10/4/2024

PRINTED COPIES OF THIS
DOCUMENT ARE NOT CONSIDERED
SIGNED AND SEALED AND THE
SIGNATURE MUST BE VERIFIED
ON ANY ELECTRONIC COPIES

DATE	BY	REVISION DESCRIPTION

BID SET PLANS

AVALON PROJECT: 17-372
PROJ. MGR. BRENDAN D. SLOAN, PE
LEE COUNTY DOT PROJECT: CN160642/ANB
LOOT PROJ. MGR. VINCENT MILLER

AVALON ENGINEERING, INC.
2503 DEL PRADO BLVD, SUITE 200
CAPE CORAL, FLORIDA 33904
FBPE#3128 (239) 573-2077


LEE COUNTY DEPARTMENT
OF
TRANSPORTATION
(239) 533-8580

THREE OAKS PARKWAY EXTENSION
PHASE II: STA 288+36.50 TO DANIELS PKWY
LEE COUNTY, FLORIDA



SIGNING AND PAVEMENT
MARKING PLANS

SHEET
S-12

P:\CAD\2017\17-372 PH2\PH2-SP\MPH2 PLAN\PRO PUBLIC\RD.dwg, S-13 SIGNING AND PAVEMENT, 10/4/2024 7:05:26 AM, Avalon Engineering Inc.

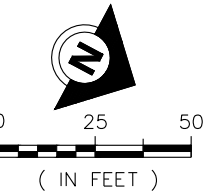

SEE SHEET S-12 FOR ROUNDABOUT
SIGNING AND PAVMENT MARKINGS

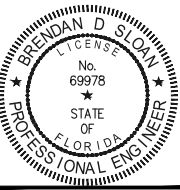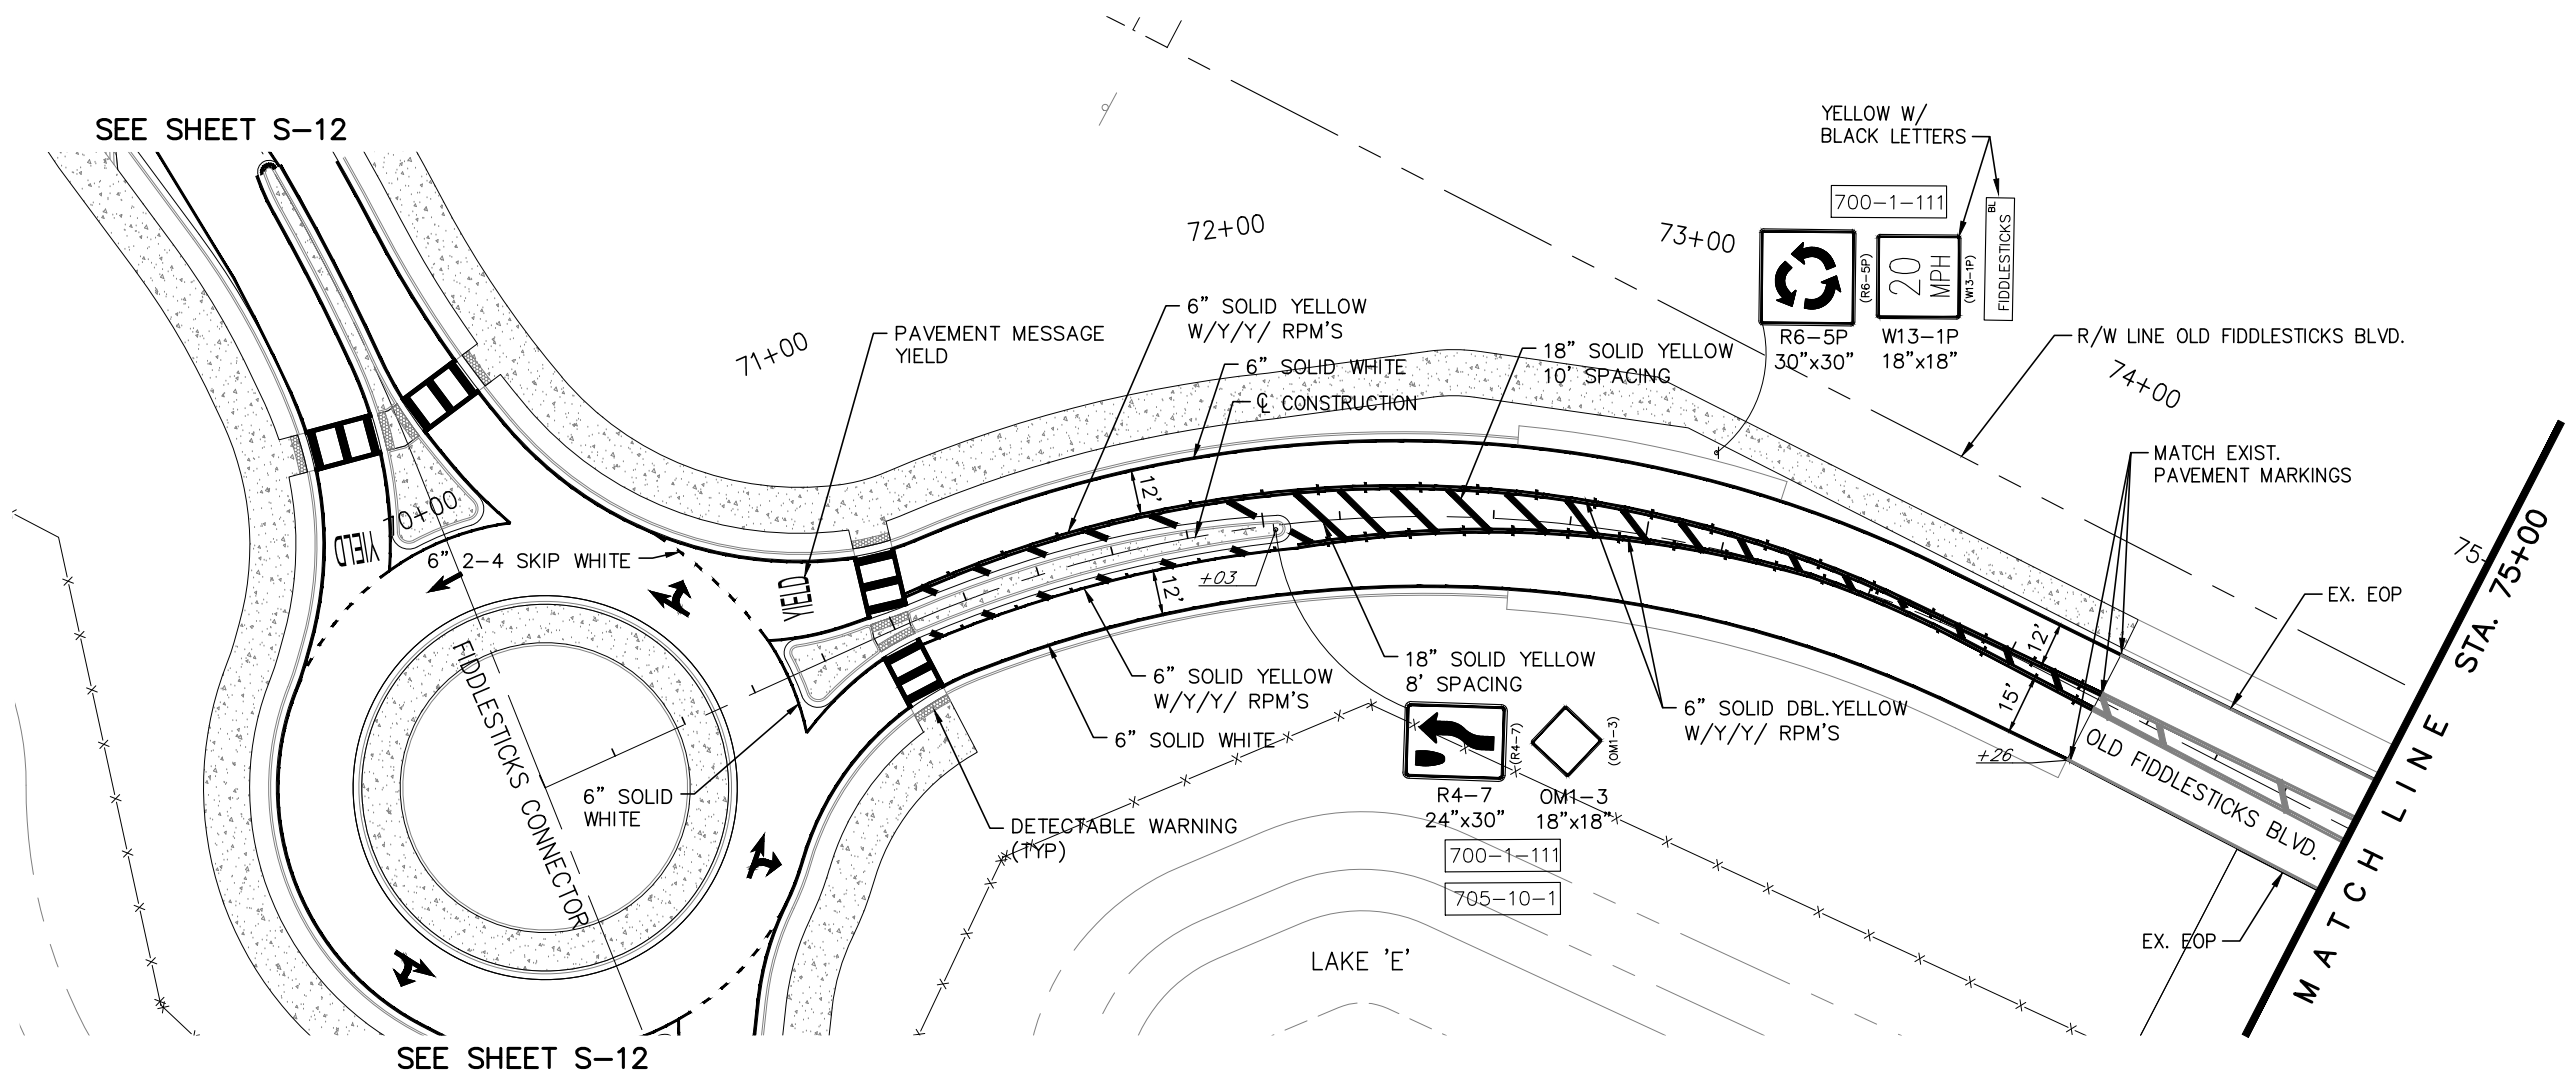

THE OFFICIAL RECORD OF THIS SHEET IS THE ELECTRONIC FILE DIGITALLY SIGNED AND SEALED UNDER RULE 61G15-23.004, FAC ON 10/4/2024

PRINTED COPIES OF THIS DOCUMENT ARE NOT CONSIDERED SIGNED AND SEALED AND THE SIGNATURE MUST BE VERIFIED ON ANY ELECTRONIC COPIES

DATE	BY	REVISION DESCRIPTION

BID SET PLANS

AVALON PROJECT: 17-372
PROJ. MGR. BRENDAN D. SLOAN, PE
LEE COUNTY DOT PROJECT: CN160642/ANB
LDOT PROJ. MGR. VINCENT MILLER

AVALON ENGINEERING, INC.
2503 DEL PRADO BLVD, SUITE 200
CAPE CORAL, FLORIDA 33904
FBPE#3128 (239) 573-2077


LEE COUNTY DEPARTMENT OF TRANSPORTATION
(239) 533-8580

THREE OAKS PARKWAY EXTENSION
PHASE II: STA 288+36.50 TO DANIELS PKWY
LEE COUNTY, FLORIDA

SIGNING AND PAVEMENT MARKING PLANS

SHEET S-13

P:\CAD\2017\17-372 PH2\PH2-SPMPH2 PLAN\PRO PUBLIC-ROAD.dwg S-14 SIGNING AND PAVEMENT 10/4/2024 7:05:32 AM Avalon Engineering Inc.

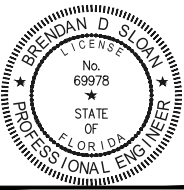

THE OFFICIAL RECORD OF THIS SHEET IS THE ELECTRONIC FILE DIGITALLY SIGNED AND SEALED UNDER RULE 61G15-23.004, FAC ON 10/4/2024

PRINTED COPIES OF THIS DOCUMENT ARE NOT CONSIDERED SIGNED AND SEALED AND THE SIGNATURE MUST BE VERIFIED ON ANY ELECTRONIC COPIES

DATE	BY	REVISION DESCRIPTION

BID SET PLANS

AVALON PROJECT: 17-372
PROJ. MGR. BRENDAN D. SLOAN, PE
LEE COUNTY DOT PROJECT: CN160642/ANB
LDOT PROJ. MGR. VINCENT MILLER



AVALON ENGINEERING, INC.
2503 DEL PRADO BLVD, SUITE 200
CAPE CORAL, FLORIDA 33904
FBPE#3128 (239) 573-2077

LEE COUNTY DEPARTMENT OF TRANSPORTATION
(239) 533-8580

THREE OAKS PARKWAY EXTENSION
PHASE II: STA 288+36.50 TO DANIELS PKWY
LEE COUNTY, FLORIDA

SIGNING AND PAVEMENT MARKING PLANS

SHEET S-14

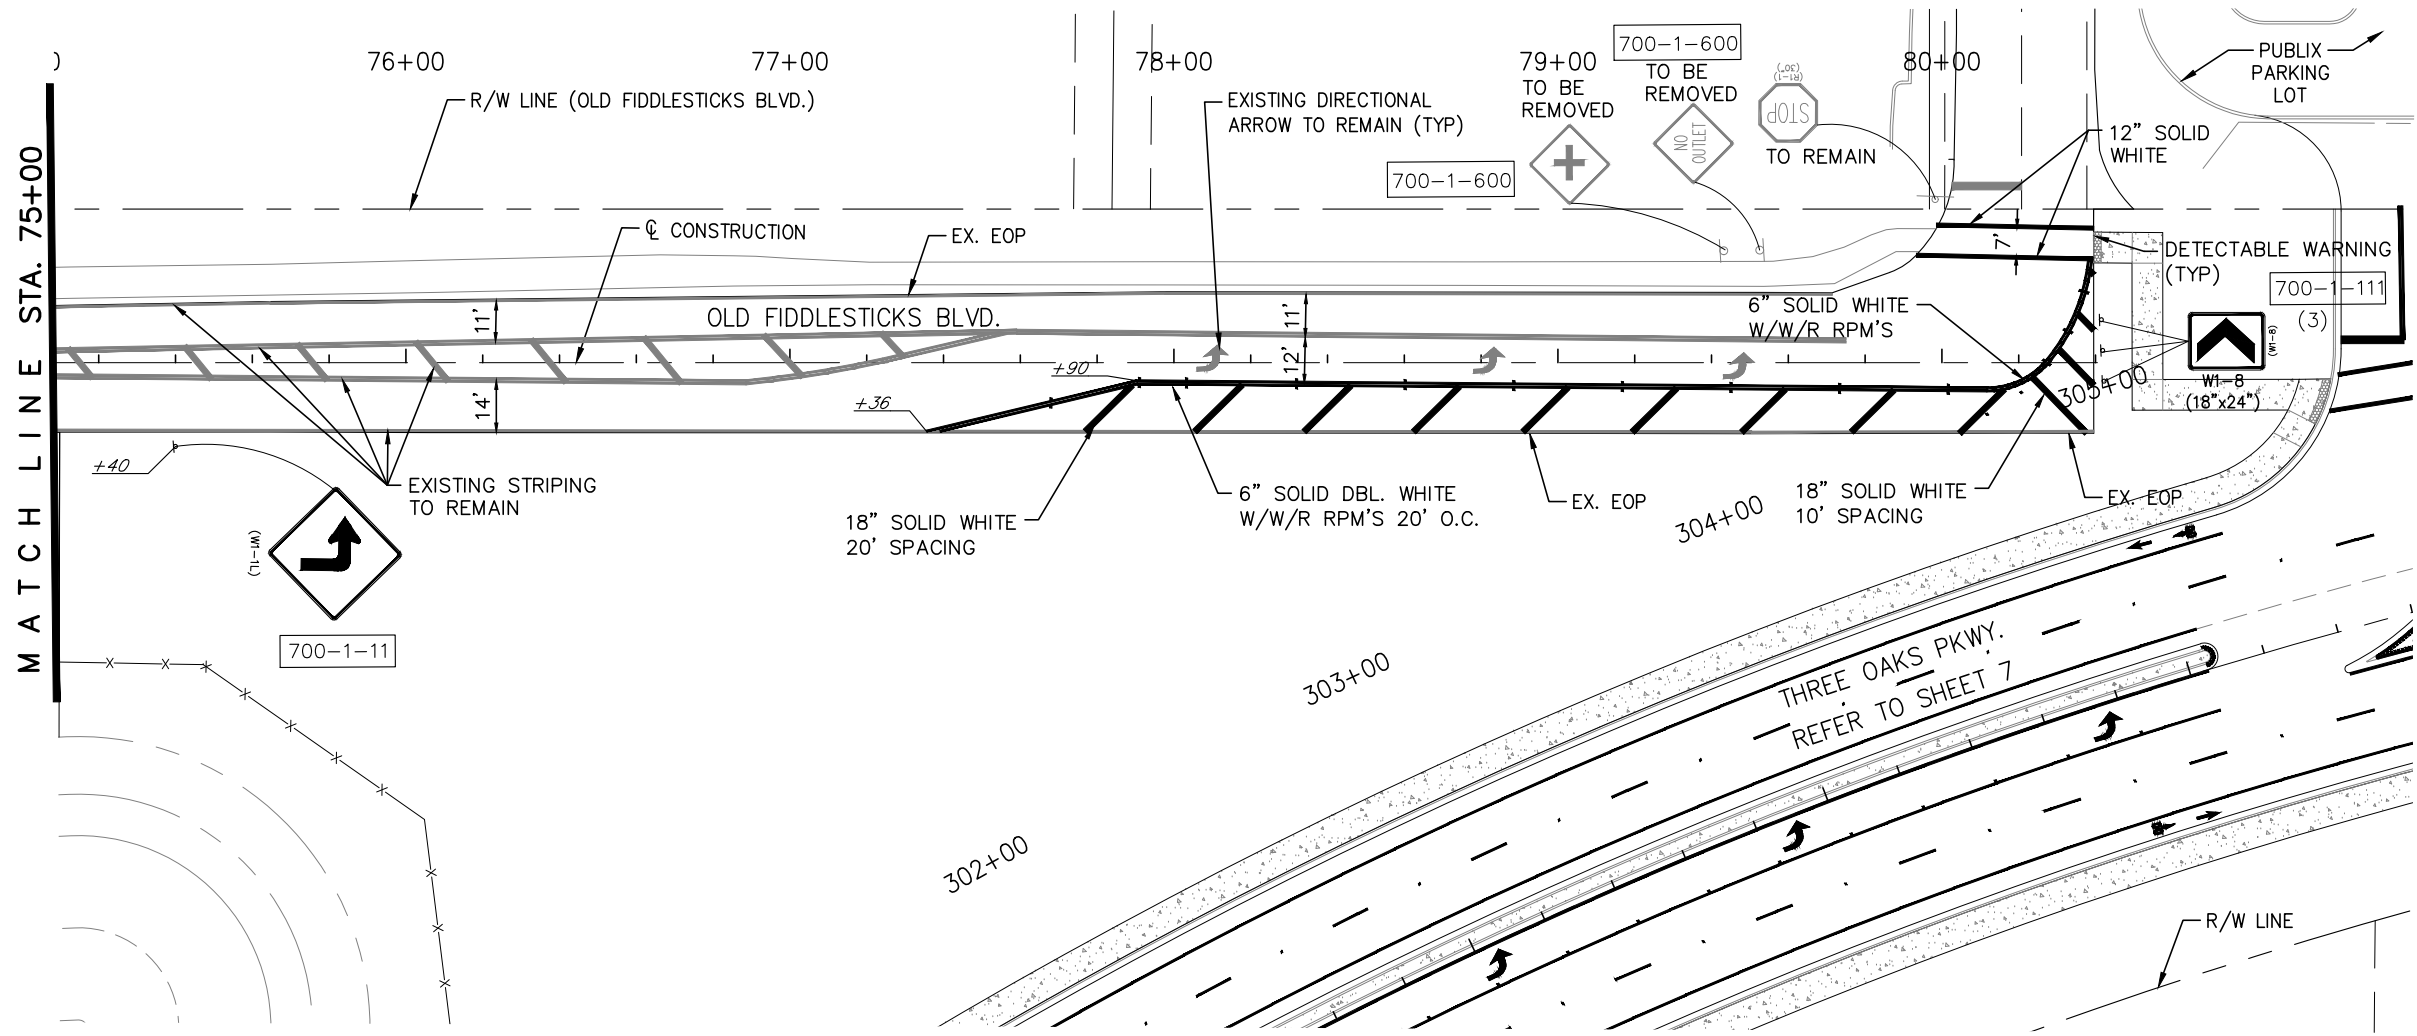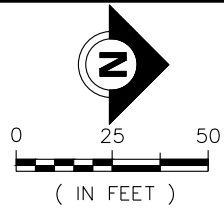

SIGN NAME		QTY	SIGN NUMBER	SIGNATION(S)
PANEL		BORDER		
WIDTH		WIDTH		
HEIGHT		RADII		
LEGEND		COLOR		
COLOR				
SYMBOL(S)	ANGLE	X	Y	WID HT
SIGN NUMBER	NUMBER OF POSTS	CLEARANCE Edge of LANE	COLUMN SIZE	AVERAGE LENGTH

NO. OF LIGHT FIXTURES	FIXTURES SPACING	PHOTOMETRIC CURVE	WATT	VOLTAGE
-----------------------	------------------	-------------------	------	---------

[illegible][illegible][illegible]

BID SET PLANS

AVALON ENGINEERING, INC.
 2503 DEL PRADO BLVD, SUITE 200
 CAPE CORAL, FLORIDA 33904
 FBPE#3128 (239) 573-2077



LEE COUNTY DEPARTMENT
OF
TRANSPORTATION
(239) 533-8580

THREE OAKS PARKWAY EXTENSION
PHASE II: STA 288+36.50 TO DANIELS PKWY
LEE COUNTY, FLORIDA

GUIDE SIGN
WORKSHEET

SHEET
S-15