

SIGNING AND PAVEMENT MARKING PLANS

THREE OAKS PARKWAY EXTENSION
ALICO ROAD TO STA 288+36.50 (PHASE I END)

LEE COUNTY PROJECT NO. CN160642/ANB

BOARD OF LEE COUNTY COMMISSIONERS


District ONE	District TWO	District THREE	District FOUR	District FIVE
Kevin Ruane	Cecil Pendergrass	Ray Sandelli	Brian Hamman	Mike Greenwell

LEE COUNTY MANAGER

Dave Harner

LEE COUNTY DEPARTMENT OF TRANSPORTATION

Robert Price, Director
Vincent Miller, Project Manager

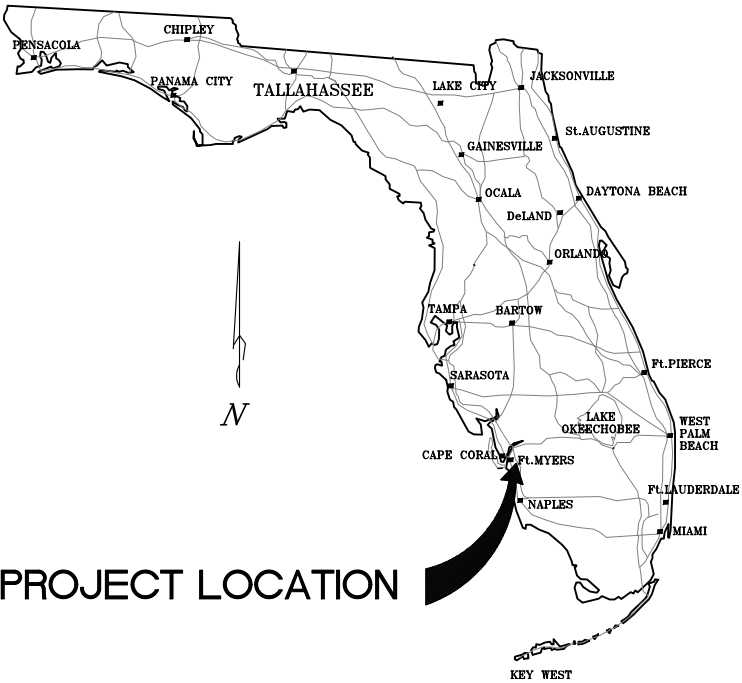


PROJECT LOCATION

VICINITY MAP
N.T.S.

INDEX OF SIGNING AND PAVEMENT
MARKING PLANS

S-1	COVER SHEET
S-2 TO S-3	TABULATION OF QUANTITIES
S-4	GENERAL NOTES
S-5	PROJECT LAYOUT
S-6 TO S-20	SIGNING AND PAVEMENT MARKING PLANS

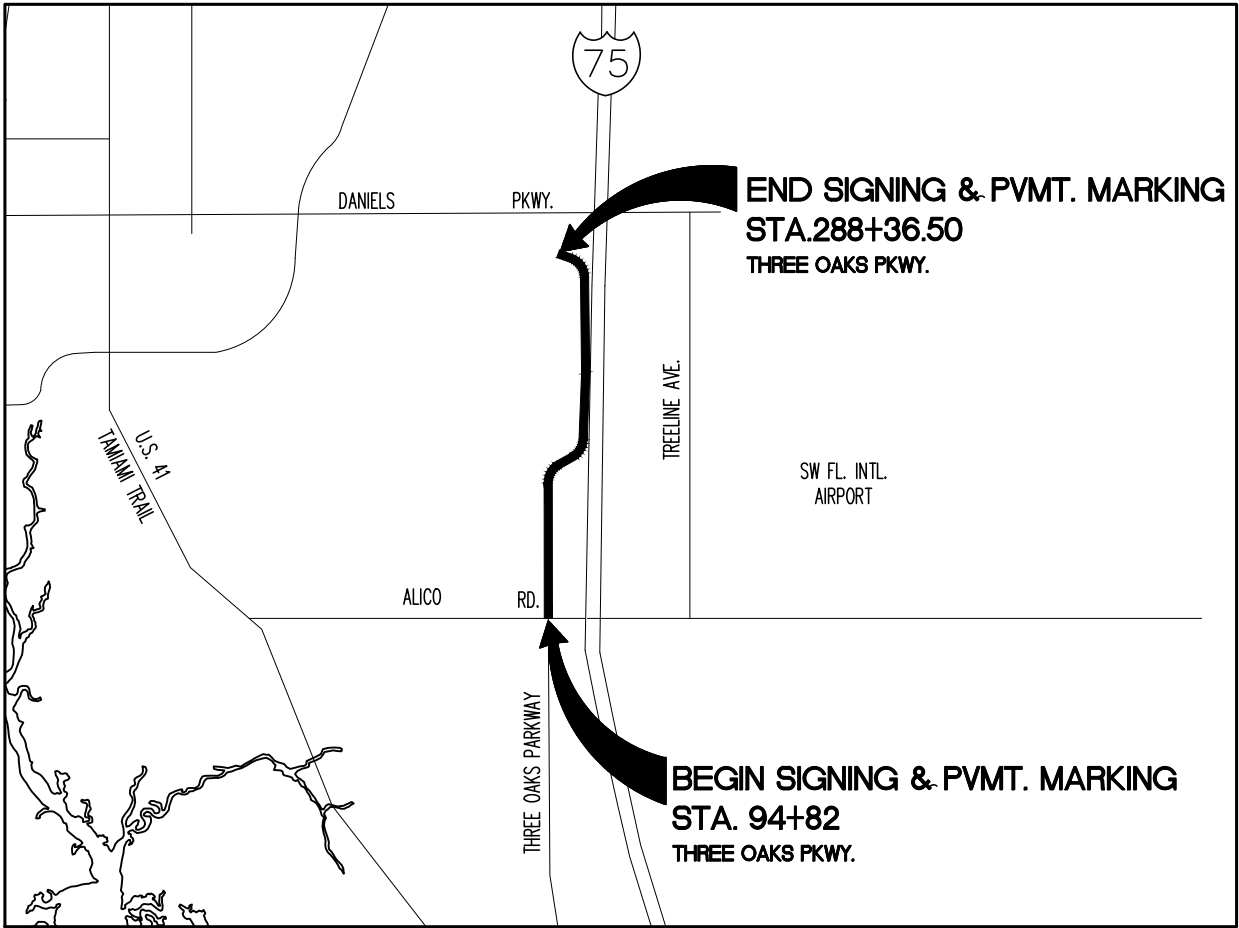

LOCATION MAP


N.T.S.

ATTENTION IS DIRECTED TO THE FACT THAT THESE PLANS MAY HAVE BEEN REDUCED IN SIZE BY REPRODUCTION. THIS MUST BE CONSIDERED WHEN OBTAINING SCALED DATA.

EXCEPT WHERE OTHERWISE INDICATED BY SPECIAL PROVISION, THE GOVERNING SPECIFICATIONS SHALL BE: STATE OF FLORIDA, DEPARTMENT OF TRANSPORTATION, STANDARD SPECIFICATIONS FOR ROAD AND BRIDGE CONSTRUCTION FY 2024-2025 STANDARD PLANS FOR ROADWAY FY 2024-2025, AND SUPPLEMENTS THERETO IF NOTED IN THE SPECIAL PROVISIONS FOR THIS PROJECT.

SIGNING AND PAVEMENT MARKING PLANS
ENGINEER OF RECORD: BRENDAN D. SLOAN, P.E.
FL. LICENSE NO. 69978

P:\CAD\2017\17-372\3-OAKS-MILL-OVERLAY\PILOT\SPM\Cover_SPM-3-OAKS-OVERLAY.dwg, S-1 COVER, 10/4/2024 6:56:51 AM, Avalon Engineering Inc.

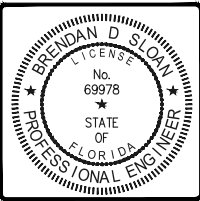

THIS ITEM HAS BEEN DIGITALLY SIGNED AND SEALED BY BRENDAN D. SLOAN, P.E. ON THE DATE BELOW. PRINTED COPIES OF THIS DOCUMENT ARE NOT CONSIDERED SIGNED AND SEALED AND THE SIGNATURE MUST BE VERIFIED ON ANY ELECTRONIC COPIES.

DATE	BY	REVISION DESCRIPTION

BID SET PLANS

AVALON PROJECT: 17-372
PROJ. MGR. BRENDAN D. SLOAN, P.E.
LEE COUNTY DOT PROJECT: CN160642/ANB
LDOT PROJ. MGR. VINCENT MILLER

AVALON ENGINEERING, INC.
2503 DEL PRADO BLVD, SUITE 200
CAPE CORAL, FLORIDA 33904
FBPE#3128 (239) 573-2077

LEE COUNTY DEPARTMENT OF TRANSPORTATION
(239) 533-8580


THREE OAKS PARKWAY EXTENSION
ALICO ROAD TO STA 288+36.50 (PHASE I END)
LEE COUNTY, FLORIDA

COVER SHEET

SHEET
S-1

P:\CAD\2017\17-372\3-OAKS-MILL-OVERLAY\PILOT\SPM-OVERLAY_TABO.dwg S-2 TABULATION OF - 10/4/2024 6:56:58 AM Avalon Engineering, Inc.

TABULATION OF QUANTITIES																						
PAY ITEM NO.	DESCRIPTION	UNIT	SHEET NUMBERS																TOTAL THIS SHEET		GRAND TOTAL	
			S-6		S-7		S-8		S-9		S-10		S-11		S-12		S-13					
			PLAN	FINAL	PLAN	FINAL	PLAN	FINAL	PLAN	FINAL	PLAN	FINAL	PLAN	FINAL	PLAN	FINAL	PLAN	FINAL	PLAN	FINAL	PLAN	FINAL
700-1-111	SINGLE POST SIGN, F&I, GROUND MOUNT, UP TO 12 SF	AS	5		9		11		13		4		0		0		0		42			
700-1-112	SINGLE POST SIGN, F&I, GROUND MOUNT, 12-20 SF	AS	0		0		0		0		0		0		0		0		0			
700-1-600	SINGLE POST SIGN, REMOVE	AS	3		8		10		17		7		0		0		0		45			
700-2-14	MULTI-POST SIGN, F&I, GROUND MOUNT, 31-50 SF	AS	0		0		0		0		0		0		0		0		0			
700-2-60	MULTI-POST SIGN, REMOVE	AS	0		0		0		0		0		0		0		0		0			
705-10-1	OBJECT MARKER, TYPE 1	EA	2		2		4		4		1		0		0		0		13			
706-1-3	RAISED PAVEMENT MARKER, TYPE B	EA	348		219		207		233		164		59		71		0		1301			
710 11-290	PAINT, STD., YELLOW, ISLAND NOSE	SF	9		0		0		0		32		0		0		0		41			
710-90	PAINTED PAVEMENT MARKINGS, FINAL SUFRACE	LS																	1			
711-11-123	THERMO., STD., WHITE, SOLID, 12" FOR CROSSWALK	LF	553		427		227		400		232		0		0		0		1839			
711-11-124	THERMO., STD., WHITE, SOLID, 18" FOR DIAGONALS AND CHEVRONS	LF	847		189		0		0		113		0		0		0		1149			
711-11-125	THERMO., STD., WHITE, SOLID, 24" FOR STOP LINE	LF	60		0		0		0		0		0		0		0		60			
711-11-141	THERMO., STD., WHITE, GUIDE LINE, 6" (2/4)	GM	0.010		0.105		0.088		0.129		0.064		0.000		0.000		0.000		0.396			
711-11-160	THERMO., STD., MESSAGE OR SYMBOL	EA	4		0		0		0		0		0		0		0		4			
711-11-170	THERMO., STD., ARROWS	EA	27		16		19		24		10		0		0		0		96			
711-11-224	THERMO., STD., YELLOW, SOLID, 18" FOR DIAGONAL OR CHEVRONS	LF	0		0		0		0		0		0		0		0		0			
711-14-160	THERMO., PREFORMED, MESSAGE OR SYMBOL (BIKE)	EA	11		8		10		12		6		1		2		2		52			
711-14-170	THERMO., PREFORMED, ARROWS (BIKE THRU)	EA	11		8		10		12		6		1		2		2		52			
711-16-101	THERMO., STD., OTHER SURFACES, WHITE, SOLID, 6"	GM	1.563		0.957		0.914		1.133		0.632		0.470		0.523		0.530		6.722			
711-16-102	THERMO., STD., OTHER SURFACES, WHITE, SOLID, 8"	GM	0.000		0.000		0.000		0.000		0.000		0.000		0.000		0.000		0.000			
711-16-131	THERMO., STD., OTHER SURFACES, WHITE, SKIP, 6" (10/30)	GM	0.278		0.473		0.453		0.447		0.226		0.470		0.523		0.530		3.401			
711-16-201	THERMO., STD., OTHER SURFACES, YELLOW, SOLID, 6"	GM	0.448		0.482		0.470		0.367		0.228		0.473		0.523		0.530		3.521			
711-16-202	THERMO., STD., OTHER SURFACES, YELLOW, SOLID, 8"	GM																	0.0000			

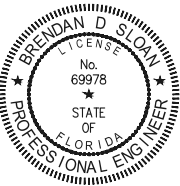

THE OFFICIAL RECORD OF THIS SHEET IS THE ELECTRONIC FILE DIGITALLY SIGNED AND SEALED UNDER RULE 61G15-23.004FAC, ON 10/4/2024

PRINTED COPIES OF THIS DOCUMENT ARE NOT CONSIDERED SIGNED AND SEALED AND THE SIGNATURE MUST BE VERIFIED ON ANY ELECTRONIC COPIES

DATE	BY	REVISION DESCRIPTION

BID SET PLANS

AVALON PROJECT: 17-372
PROJ. MGR. BRENDAN D. SLOAN, P.E.
LEE COUNTY DOT PROJECT: CN160642/ANB
LDOT PROJ. MGR. VINCENT MILLER

AVALON ENGINEERING, INC.
2503 DEL PRADO BLVD, SUITE 200
CAPE CORAL, FLORIDA 33904
FBPE#3128 (239) 573-2077

LEE COUNTY DEPARTMENT OF TRANSPORTATION
(239) 533-8580

THREE OAKS PARKWAY EXTENSION
ALICO ROAD TO STA 288+36.50 (PHASE 1 END)
LEE COUNTY, FLORIDA

TABULATION OF QUANTITIES

SHEET S-2

P:\CAD\2017\17-372\3-OAKS-MILL-OVERLAY\PILOT\SPM-OVERLAY TABO.dwg S-3 TABULATION OF 10/4/2024 6:57:01 AM Avalon Engineering Inc.



THE OFFICIAL RECORD OF THIS SHEET IS THE ELECTRONIC FILE DIGITALLY SIGNED AND SEALED UNDER RULE 61G15-23.004FAC, ON 10/4/2024

PRINTED COPIES OF THIS DOCUMENT ARE NOT CONSIDERED SIGNED AND SEALED AND THE SIGNATURE MUST BE VERIFIED ON ANY ELECTRONIC COPIES

DATE	BY	REVISION DESCRIPTION

BID SET PLANS

AVALON PROJECT: 17-372
PROJ. MGR. BRENDAN D. SLOAN, P.E.
LEE COUNTY DOT PROJECT: CN160642/ANB
LDOT PROJ. MGR. VINCENT MILLER

AVALON ENGINEERING, INC.
2503 DEL PRADO BLVD, SUITE 200
CAPE CORAL, FLORIDA 33904
FBPE#3128 (239) 573-2077

LEE COUNTY DEPARTMENT OF TRANSPORTATION
(239) 533-8580

THREE OAKS PARKWAY EXTENSION
ALICO ROAD TO STA 288+36.50 (PHASE I END)
LEE COUNTY, FLORIDA

TABULATION OF QUANTITIES

SHEET S-3

TABULATION OF QUANTITIES																				
PAY ITEM NO.	DESCRIPTION	UNIT	SHEET NUMBERS														TOTAL THIS SHEET		GRAND TOTAL	
			S-14		S-15		S-16		S-17		S-18		S-19		S-20					
			PLAN	FINAL	PLAN	FINAL	PLAN	FINAL	PLAN	FINAL	PLAN	FINAL	PLAN	FINAL	PLAN	FINAL	PLAN	FINAL	PLAN	FINAL
700-1-111	SINGLE POST SIGN, F&I, GROUND MOUNT, UP TO 12 SF	AS	0		0		0		0		0		0		0		0		42	
700-1-112	SINGLE POST SIGN, F&I, GROUND MOUNT, 12-20 SF	AS	0		0		0		0		0		0		0		0		0	
700-1-600	SINGLE POST SIGN, REMOVE	AS	0		0		0		0		0		0		11		11		56	
700-2-14	MULTI-POST SIGN, F&I, GROUND MOUNT, 31-50 SF	AS	0		0		0		0		0		0		0		0		0	
700-2-60	MULTI-POST SIGN, REMOVE	AS	0		0		0		0		0		0		0		0		0	
705- 10-1	OBJECT MARKER, TYPE 1	EA	0		0		0		0		0		0		0		0		13	
706-1-3	RAISED PAVEMENT MARKER, TYPE B	EA	72		72		72		72		72		83		75		518		1819	
710 11-290	PAINT, STD., YELLOW, ISLAND NOSE	SF	0		0		0		0		0		23		6		29		70	
710-90	PAINTED PAVEMENT MARKINGS (FINAL SUFRACE)	LS																	1	
711-11-123	THERMO., STD., WHITE, SOLID, 12" FOR CROSSWALK	LF	0		0		0		0		0		45		141		186		2025	
711-11-124	THERMO., STD., WHITE, SOLID, 18" FOR DIAGONALS AND CHEVRONS	LF	0		0		0		0		0		0		0		0		1149	
711-11-125	THERMO., STD., WHITE, SOLID, 24" FOR STOP LINE	LF	0		0		0		0		0		0		0		0		60	
711-11-141	THERMO., STD., WHITE, GUIDE LINE, 6" (2/4)	GM	0		0		0		0		0		0.044		0		0.044		0.440	
711-11-160	THERMO., STD., MESSAGE OR SYMBOL	EA	0		0		0		0		0		0		0		0		4	
711-11-170	THERMO., STD., ARROWS	EA	0		0		0		0		0		3		6		9		105	
711-11-224	THERMO., STD., YELLOW, SOLID, 18" FOR DIAGONAL OR CHEVRONS	LF	0		0		0		0		0		0		0		0		0	
711-14-160	THERMO., PREFORMED, MESSAGE OR SYMBOL (BIKE)	EA	2		2		2		2		4		2		1		15		67	
711-14-170	THERMO., PREFORMED, ARROWS (BIKE THRU)	EA	2		2		2		2		4		2		1		15		67	
711-16-101	THERMO., STD., OTHER SURFACES, WHITE, SOLID, 6"	GM	0.530		0.530		0.530		0.530		0.530		0.344		0.323		3.317		10.039	
711-16-102	THERMO., STD., OTHER SURFACES, WHITE, SOLID, 8"	GM	0.000		0.000		0.000		0.000		0.000		0.000		0.000		0.000		0.000	
711-16-131	THERMO., STD., OTHER SURFACES, WHITE, SKIP, 6" (10/30)	GM	0.530		0.530		0.530		0.530		0.530		0.267		0.262		3.179		6.580	
711-16-201	THERMO., STD., OTHER SURFACES, YELLOW, SOLID, 6"	GM	0.530		0.530		0.530		0.530		0.530		0.258		0.228		3.136		6.657	
711-16-202	THERMO., STD., OTHER SURFACES, YELLOW, SOLID, 8"	GM															0		0	

P:\CAD\2017\17-372\3-OAKS-MILL-OVERLAY\PILOT\SPM\NOTES_3-OAKS-OVERLAY.dwg, S-4 GENERAL, 10/4/2024 6:57:08 AM, Avalon Engineering, Inc.

SIGNING AND PAVEMENT MARKING GENERAL NOTES:


1. THE IMPLEMENTATION OF THE SIGNING AND PAVEMENT MARKING PLANS SHALL BE IN ACCORDANCE WITH THE CURRENT EDITION OF THE MANUAL OF UNIFORM TRAFFIC CONTROL DEVICES (MUTCD), FDOT STANDARD SPECIFICATIONS 2024–2025 FOR ROAD AND BRIDGE CONSTRUCTION AND THE 2024–2025 EDITION OF THE FDOT DESIGN STANDARDS.
2. ALL STRIPING SHALL BE APPLIED BEFORE RAISED REFLECTIVE PAVEMENT MARKERS (RPMS) ARE INSTALLED.
3. ALL SIGNS SHALL BE PLACED IN ACCORDANCE WITH AND LEE COUNTY SIGN AND INSTALLATION STANDARDS. FOUND AT <https://www.leegov.com/dot/traffic/trafficinstallation>
4. SIGN ASSEMBLY LOCATIONS WHICH ARE IN CONFLICT WITH LIGHTING, UTILITIES, DRIVEWAYS, CURB CUTS, ETC. MAY BE ADJUSTED BY THE ENGINEER IN ACCORDANCE WITH THE MUTCD.
5. ALL SIGNS SHALL BE NEW, UNLESS OTHERWISE NOTED. THE EXISTING SIGNS SHALL BE SALVAGED, DISMANTLED AND DELIVERED TO LEE COUNTY.
6. OFFSETS SHOWN ON THE PLANS ARE FROM THE CENTERLINE OF CONSTRUCTION.
7. MATCH EXISTING PAVEMENT MARKINGS AT THE BEGINNING AND END OF THE PROJECT, AT INTERSECTIONS, AND AT ALL SIDE STREETS.
8. ANY EXISTING PAVEMENT MARKINGS TO REMAIN, WHICH ARE DAMAGED DURING CONSTRUCTION, SHALL BE REFURBISHED BY THE CONTRACTOR TO THE SATISFACTION OF THE ENGINEER.
9. THE FOLLOWING ABBREVIATIONS ARE USED ON THESE PLANS:
RPMS – RAISED REFLECTIVE PAVEMENT MARKERS
W/R – BI-DIRECTIONAL WHITE/RED
MD/Y – MONO-DIRECTIONAL YELLOW

LEGEND




(R4–7)

PROPOSED SIGN

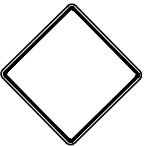

(OM1–3)

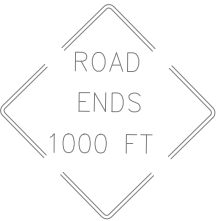

(R1–1)

700–1–600

INDICATES EXISTING POST & SIGN TO BE REMOVED & REPLACED

700–1–111

INDICATES NEW POST & SIGN (LESS THAN 12 SF)

705–10–1

700–1–600

INDICATES EXISTING POST & SIGN TO BE REMOVED

EXISTING SIGN TO REMAIN UNLESS OTHERWISE NOTED



THE OFFICIAL RECORD OF THIS SHEET IS THE ELECTRONIC FILE DIGITALLY SIGNED AND SEALED UNDER RULE 61G15-23.004FAC, ON 10/4/2024

PRINTED COPIES OF THIS DOCUMENT ARE NOT CONSIDERED SIGNED AND SEALED AND THE SIGNATURE MUST BE VERIFIED ON ANY ELECTRONIC COPIES

DATE	BY	REVISION DESCRIPTION

BID SET PLANS

AVALON PROJECT: 17-372
PROJ. MGR. BRENDAN D. SLOAN, P.E.
LEE COUNTY DOT PROJECT: CN160642/ANB
LDOT PROJ. MGR. VINCENT MILLER




AVALON ENGINEERING, INC.
2503 DEL PRADO BLVD, SUITE 200
CAPE CORAL, FLORIDA 33904
FBPE#3128 (239) 573-2077

LEE COUNTY DEPARTMENT OF TRANSPORTATION
(239) 533-8580

THREE OAKS PARKWAY EXTENSION
ALICO ROAD TO STA 288+36.50 (PHASE 1 END)
LEE COUNTY, FLORIDA

GENERAL
NOTES

SHEET
S-4

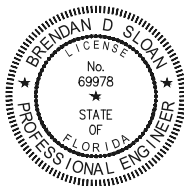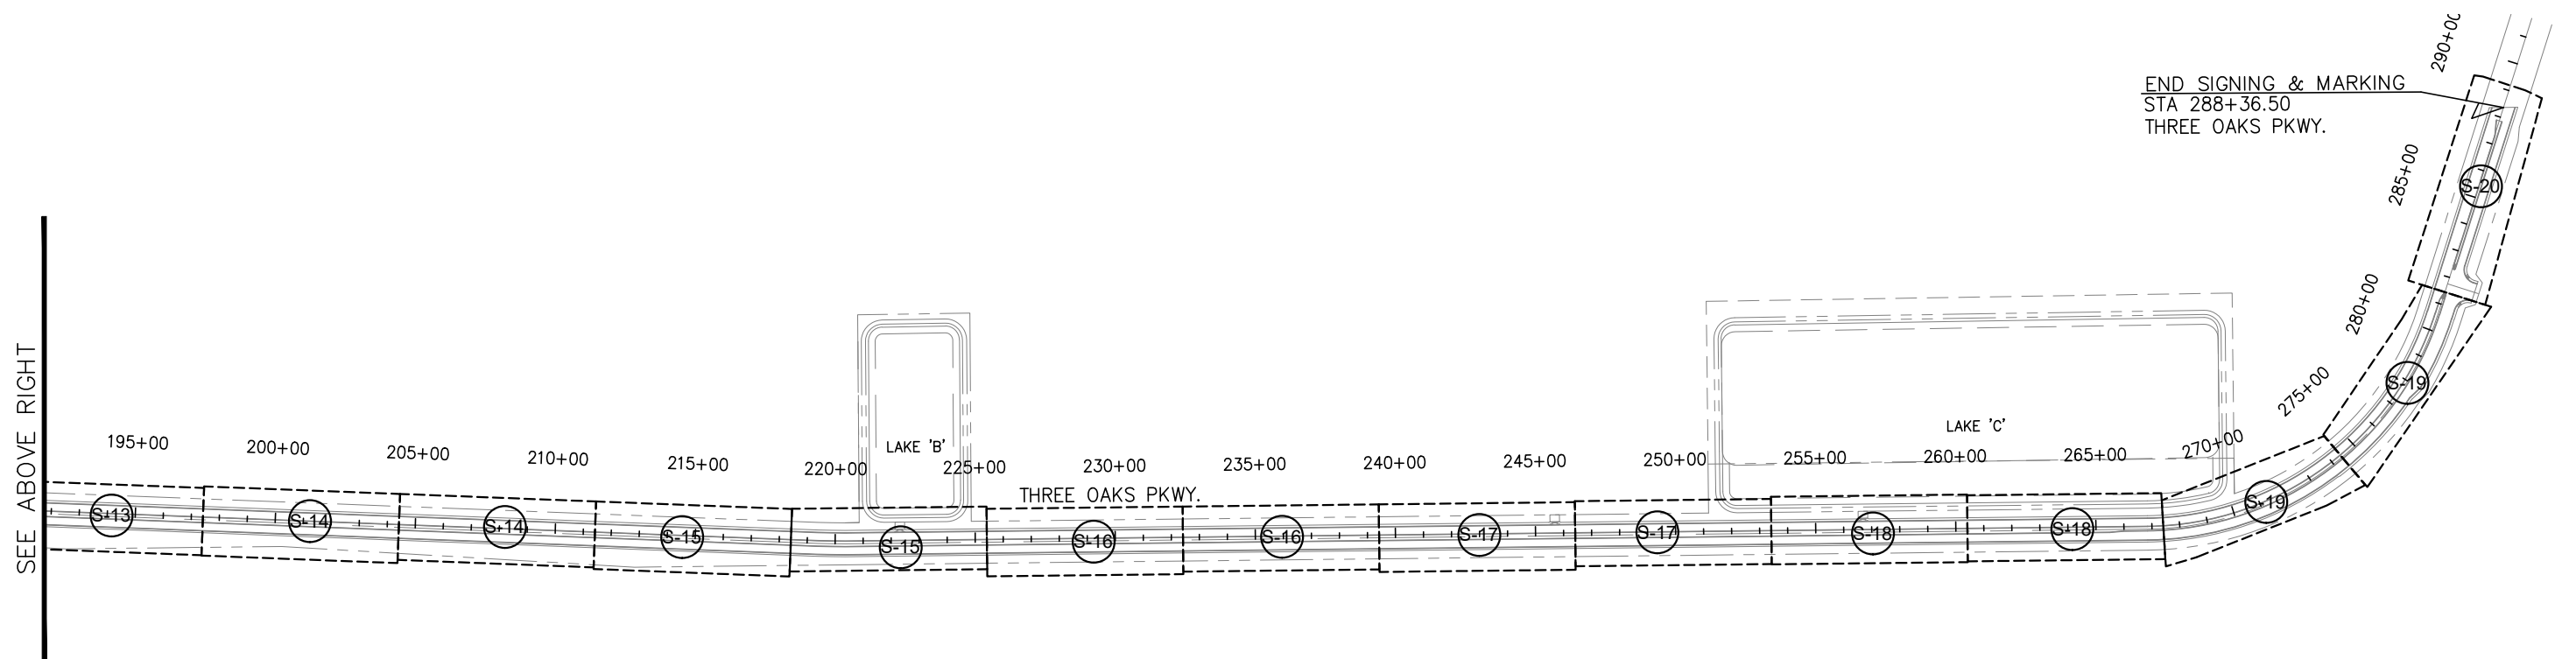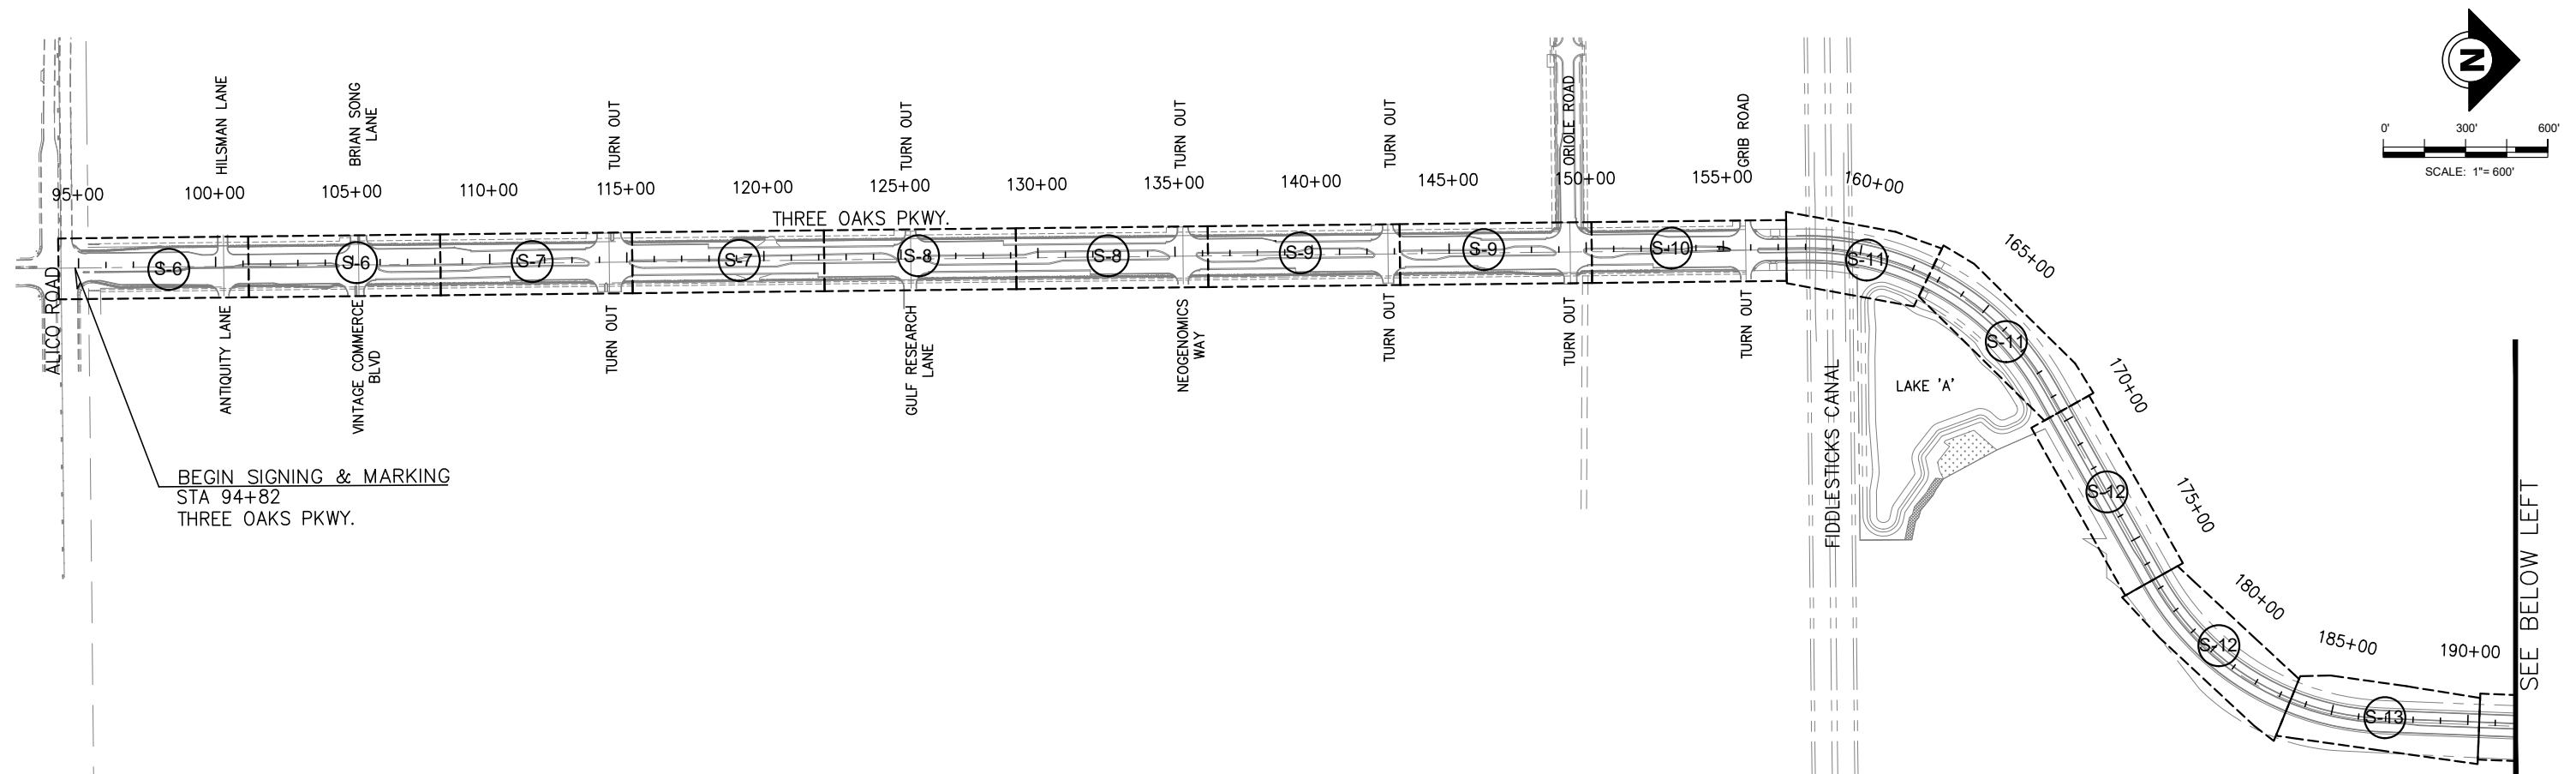

THE OFFICIAL RECORD OF THIS
SHEET IS THE ELECTRONIC FILE
DIGITALLY SIGNED AND SEALED
UNDER RULE 61G15-23.004,FAC,
ON 10/4/2024


PRINTED COPIES OF THIS
DOCUMENT ARE NOT CONSIDERED
SIGNED AND SEALED AND THE
SIGNATURE MUST BE VERIFIED ON
ANY ELECTRONIC COPIES

DATE	BY	REVISION DESCRIPTION

BID SET PLANS

AVALON PROJECT: 17-372
PROJ. MGR. BRENDAN D. SLOAN, P.E.
LEE COUNTY DOT PROJECT: CN160642/ANB
LDOT PROJ. MGR. VINCENT MILLER

AVALON ENGINEERING, INC.
 2503 DEL PRADO BLVD, SUITE 200
 CAPE CORAL, FLORIDA 33904
 FBPE#3128 (239) 573-2077



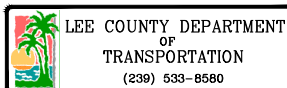


THREE OAKS PARKWAY EXTENSION
ALICO ROAD TO STA 288+36.50 (PHASE I END)
LEE COUNTY, FLORIDA

PROJECT LAYOUT



HEET
S-5

P:\CAD\2017\17-372\3-OAKS-MILL-OVERLAY\17-372-ALICO-TO-PH2-SPM.dwg, S-6 SIGNING AND PAVEMENT, 10/4/2024 6:57:29 AM, Avalon Engineering, Inc.

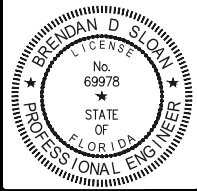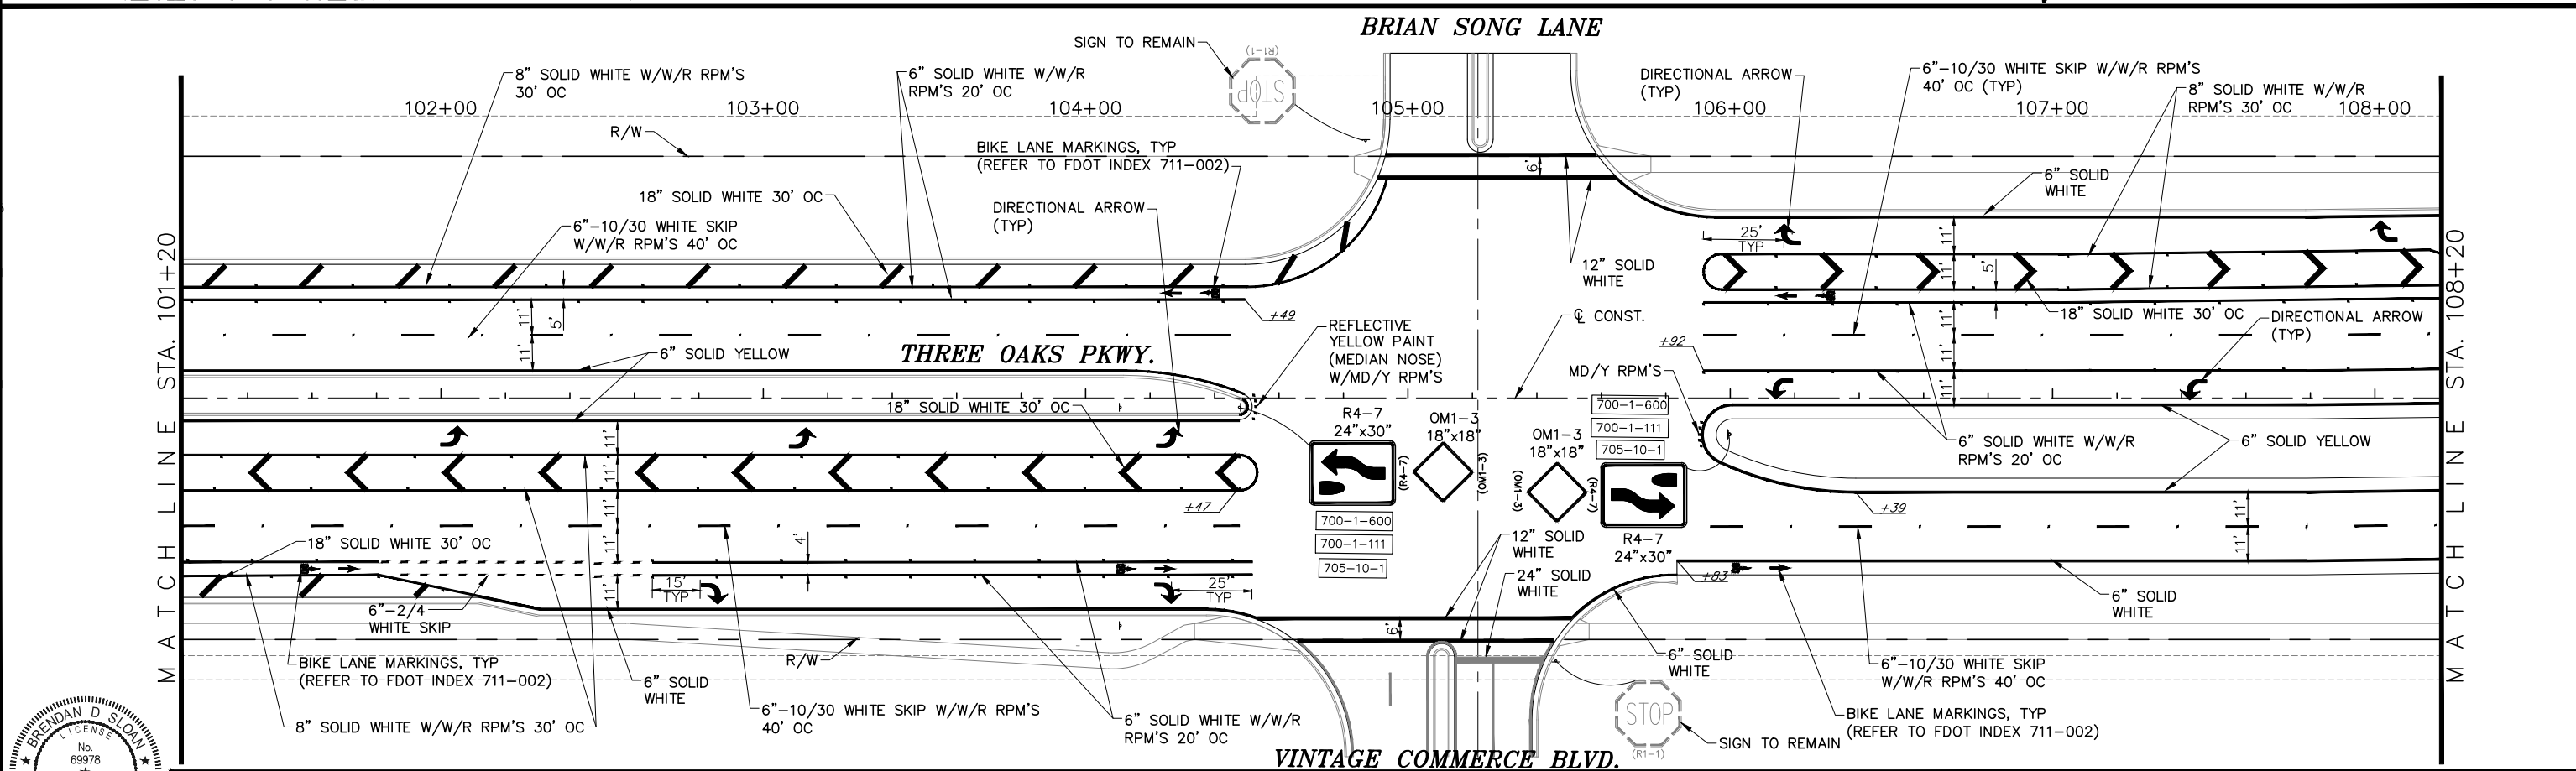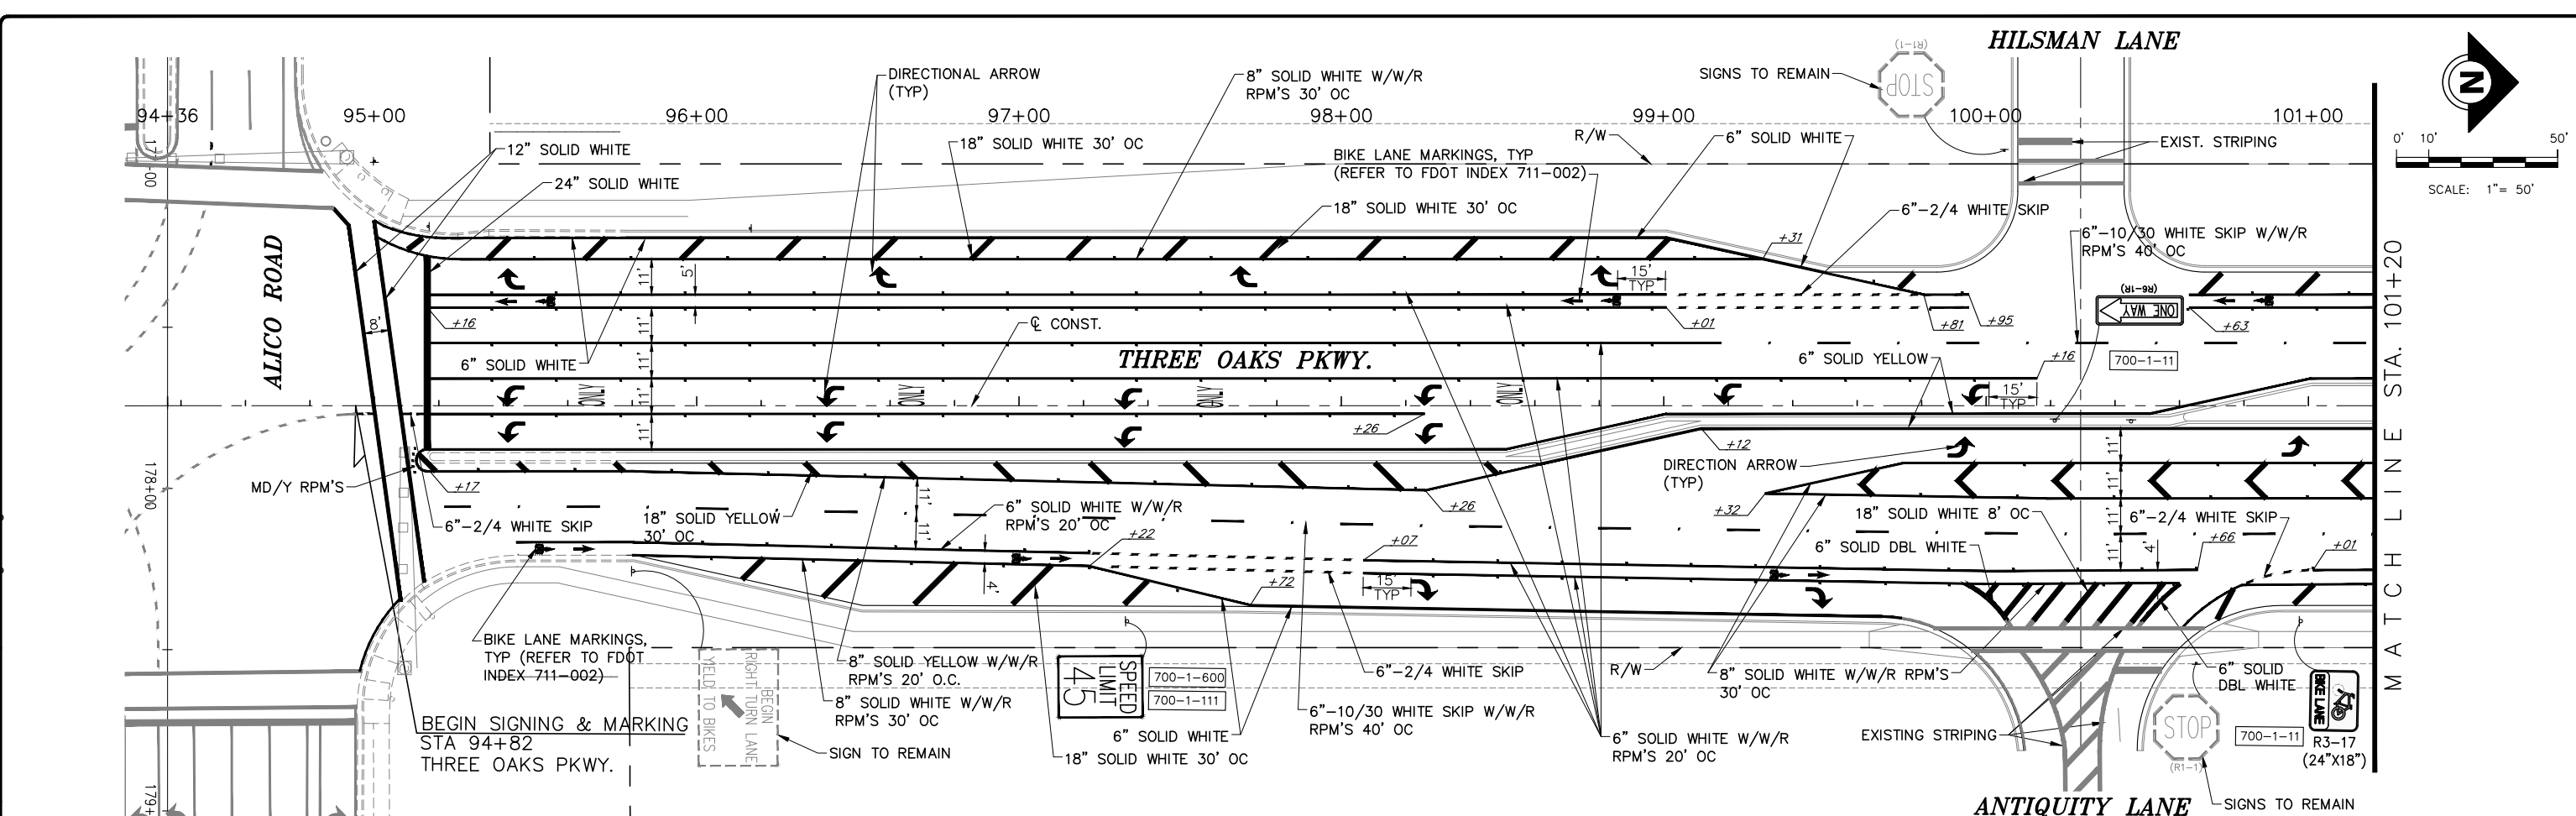

THE OFFICIAL RECORD OF THIS SHEET IS THE ELECTRONIC FILE DIGITALLY SIGNED AND SEALED UNDER RULE 61G15-23.004,FAC, ON 10/4/2024	PRINTED COPIES OF THIS DOCUMENT ARE NOT CONSIDERED SIGNED AND SEALED AND THE SIGNATURE MUST BE VERIFIED ON ANY ELECTRONIC COPIES	<table><tr><th>DATE</th><th>BY</th><th>REVISION DESCRIPTION</th></tr><tr><td> </td><td> </td><td> </td></tr><tr><td> </td><td> </td><td> </td></tr><tr><td> </td><td> </td><td> </td></tr></table>	DATE	BY	REVISION DESCRIPTION										BID SET PLANS	<table><tr><td>AVALON PROJECT: 17-372</td></tr><tr><td>PROJ. MGR. BRENDAN D. SLOAN, P.E.</td></tr><tr><td>LEE COUNTY DOT PROJECT: CN160642/ANB</td></tr><tr><td>LDOT PROJ. MGR. VINCENT MILLER</td></tr></table>	AVALON PROJECT: 17-372	PROJ. MGR. BRENDAN D. SLOAN, P.E.	LEE COUNTY DOT PROJECT: CN160642/ANB	LDOT PROJ. MGR. VINCENT MILLER	<table><tr><td></td><td>2503 DEL PRADO BLVD, SUITE 200 CAPE CORAL, FLORIDA 33904 FBPE#3128 (239) 573-2077</td></tr></table>		2503 DEL PRADO BLVD, SUITE 200 CAPE CORAL, FLORIDA 33904 FBPE#3128 (239) 573-2077	<table><tr><td></td><td>LEE COUNTY DEPARTMENT OF TRANSPORTATION (239) 533-8580</td></tr></table>		LEE COUNTY DEPARTMENT OF TRANSPORTATION (239) 533-8580	THREE OAKS PARKWAY EXTENSION ALICO ROAD TO STA 288+36.50 (PHASE I END) LEE COUNTY, FLORIDA	<table><tr><td>SIGNING AND PAVEMENT</td></tr><tr><td>MARKING PLAN</td></tr></table>	SIGNING AND PAVEMENT	MARKING PLAN	<table><tr><td>SHEET</td></tr><tr><td>S-6</td></tr></table>	SHEET	S-6
DATE	BY	REVISION DESCRIPTION																															
AVALON PROJECT: 17-372																																	
PROJ. MGR. BRENDAN D. SLOAN, P.E.																																	
LEE COUNTY DOT PROJECT: CN160642/ANB																																	
LDOT PROJ. MGR. VINCENT MILLER																																	
	2503 DEL PRADO BLVD, SUITE 200 CAPE CORAL, FLORIDA 33904 FBPE#3128 (239) 573-2077																																
	LEE COUNTY DEPARTMENT OF TRANSPORTATION (239) 533-8580																																
SIGNING AND PAVEMENT																																	
MARKING PLAN																																	
SHEET																																	
S-6																																	

P:\CAD\2017\17-372\3-OAKS-MILL-OVERLAY\17-372-ALICO-TO-PH2-SPM.dwg, S-7 SIGNING AND PAVEMENT, 10/4/2024 6:57:37 AM, Avalon Engineering, Inc.

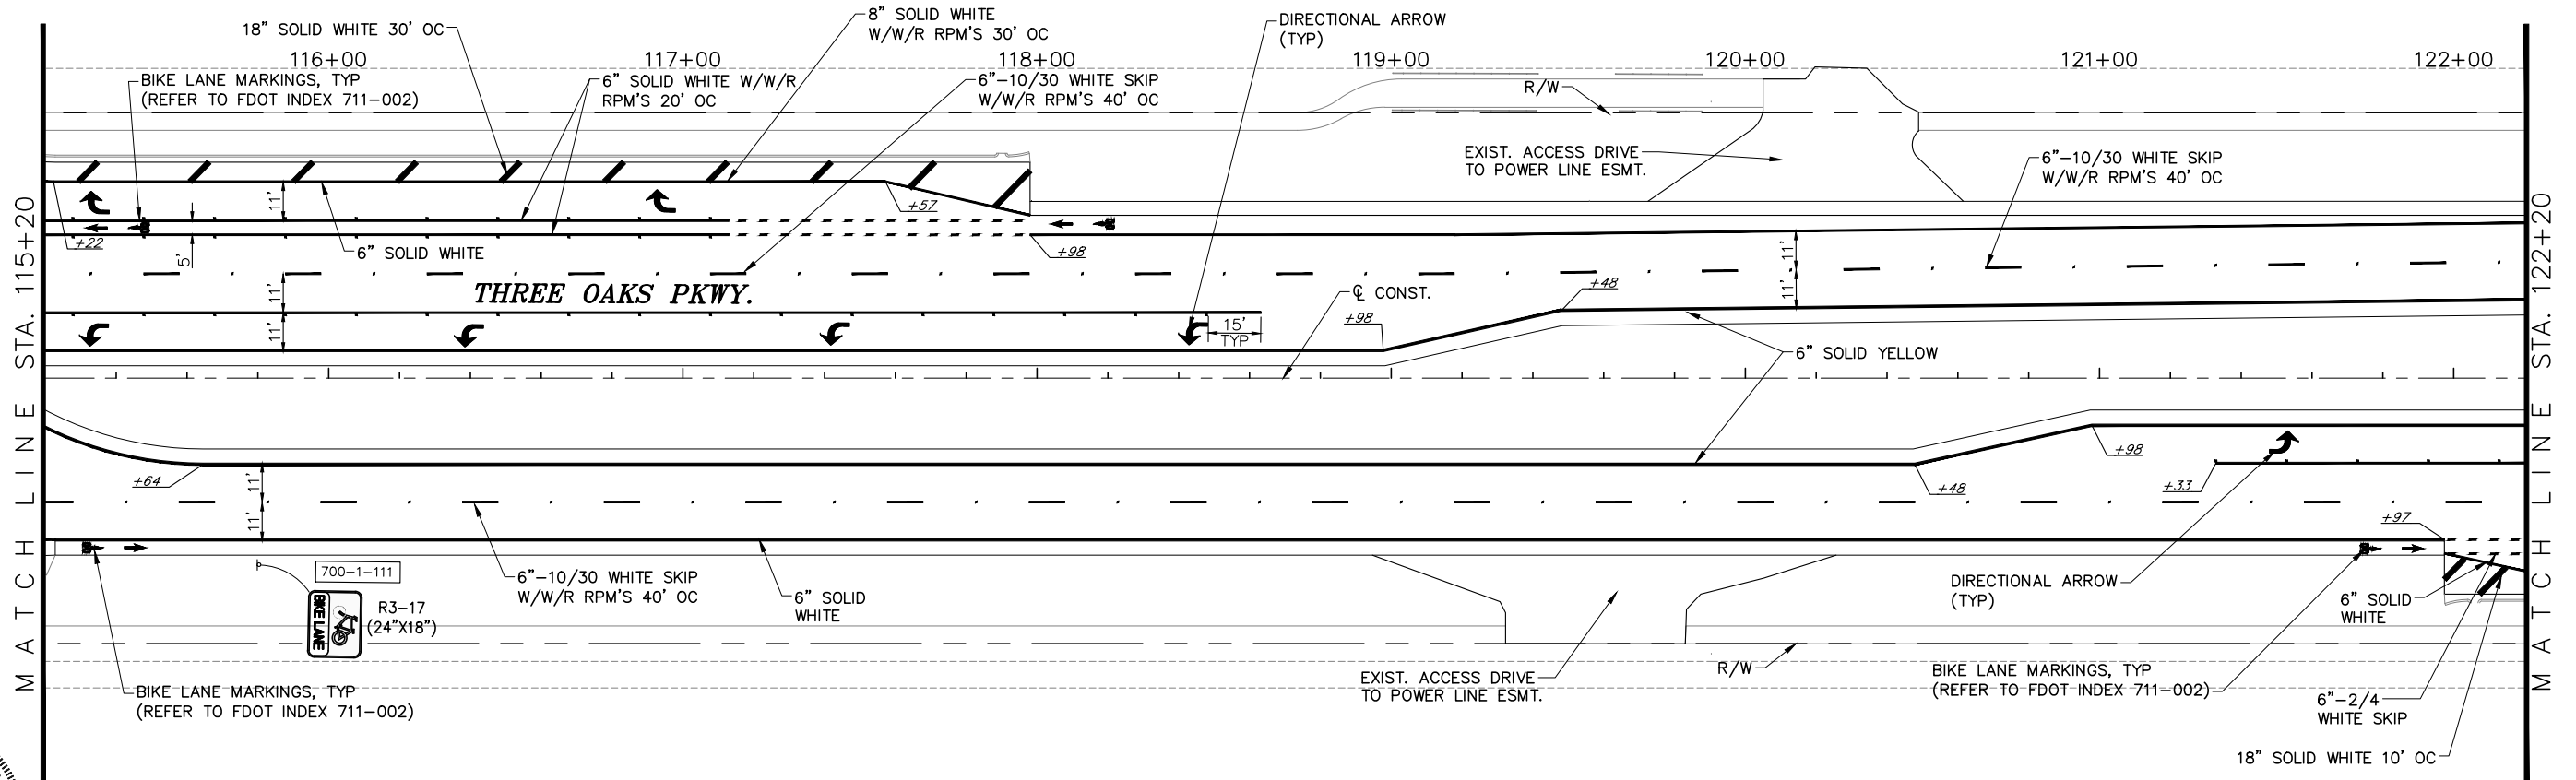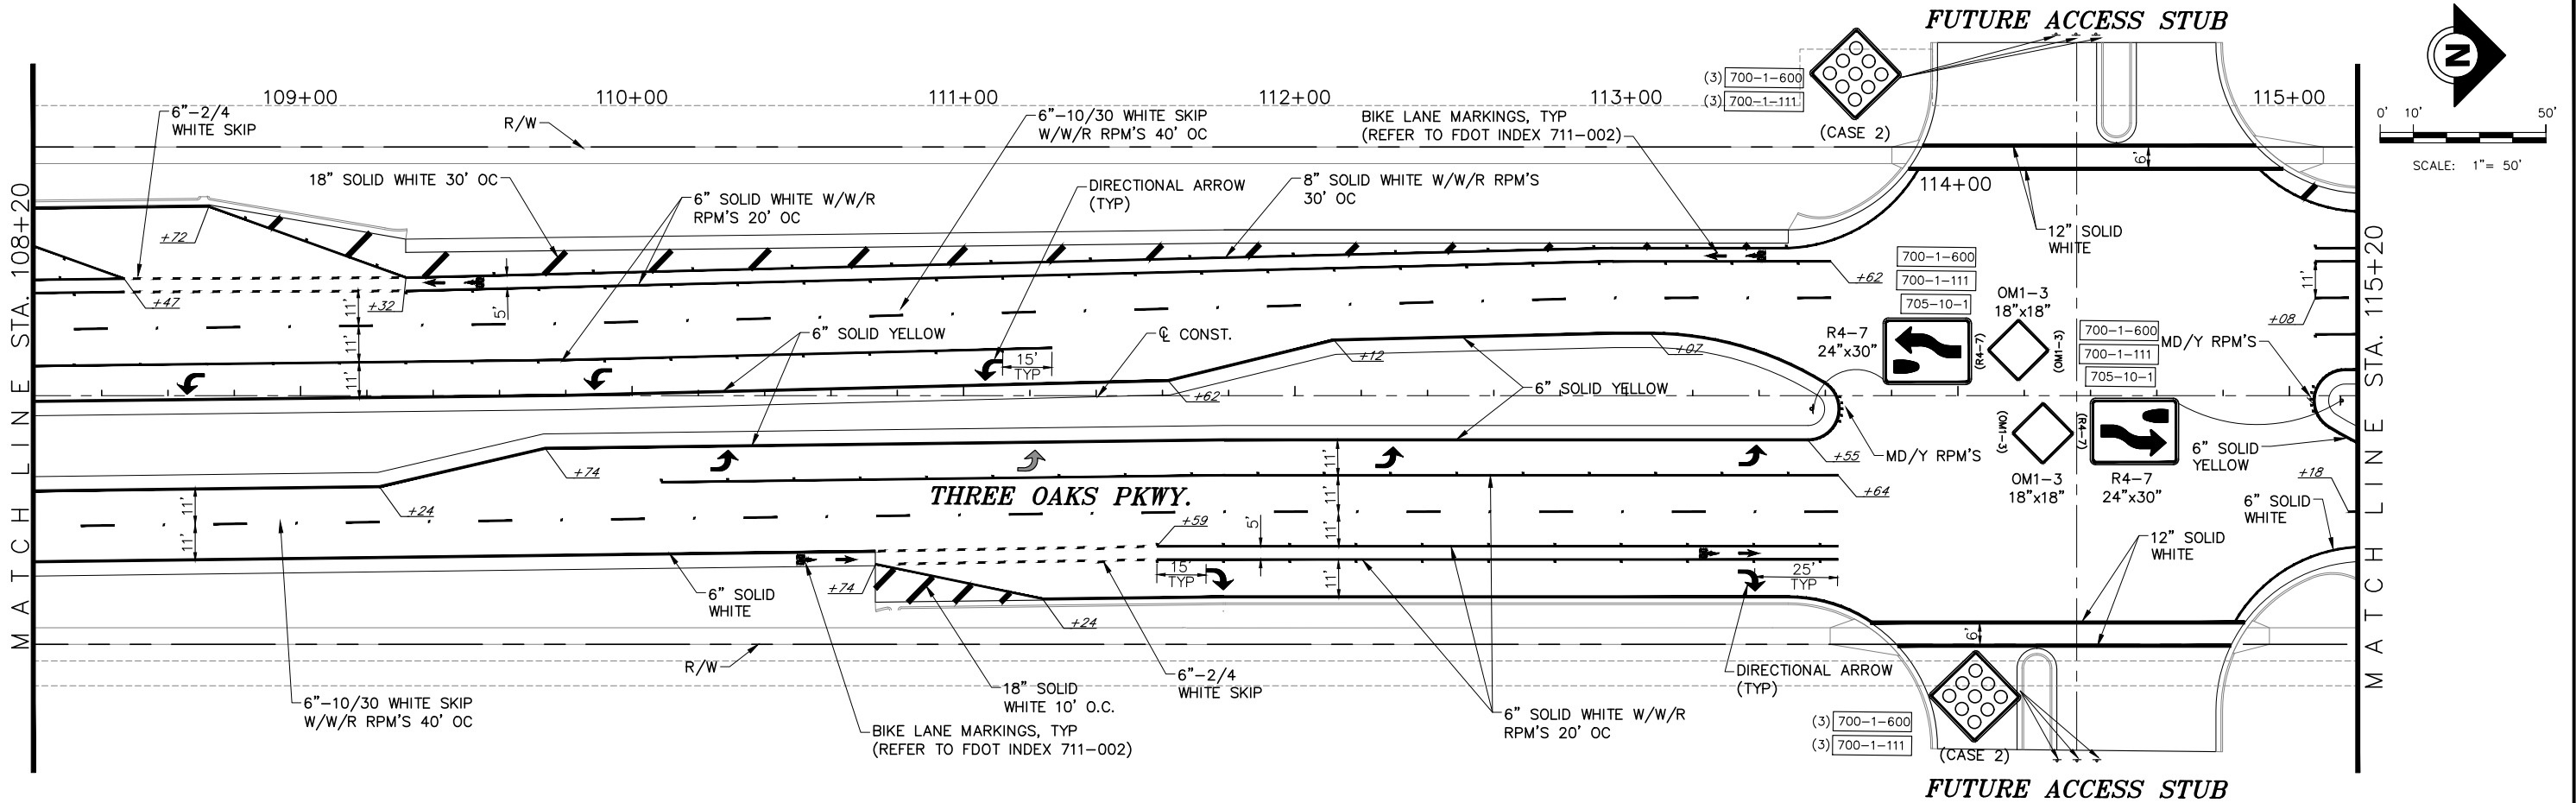

THE OFFICIAL RECORD OF THIS SHEET IS THE ELECTRONIC FILE DIGITALLY SIGNED AND SEALED UNDER RULE 61G15-23.004 FAC, ON 10/4/2024

PRINTED COPIES OF THIS DOCUMENT ARE NOT CONSIDERED SIGNED AND SEALED AND THE SIGNATURE MUST BE VERIFIED ON ANY ELECTRONIC COPIES

DATE	BY	REVISION DESCRIPTION

BID SET PLANS

AVALON PROJECT: 17-372
PROJ. MGR. BRENDAN D. SLOAN, P.E.
LEE COUNTY DOT PROJECT: CN160642/ANB
LDOT PROJ. MGR. VINCENT MILLER

AVALON ENGINEERING, INC.
2503 DEL PRADO BLVD, SUITE 200
CAPE CORAL, FLORIDA 33904
FBPE#3128 (239) 573-2077

LEE COUNTY DEPARTMENT OF TRANSPORTATION
(239) 533-8580



THREE OAKS PARKWAY EXTENSION
ALICO ROAD TO STA 288+36.50 (PHASE I END)
LEE COUNTY, FLORIDA

SIGNING AND PAVEMENT
MARKING PLAN


SHEET
S-7

P:\CAD\2017\17-372\3-OAKS-MILL-OVERLAY\PILOTS\PM17-372_ALICO-TO-PH2_SPM.dwg, S-8 SIGNING AND PAVEMENT, 10/4/2024 6:57:42 AM, Avalon Engineering, Inc.

FUTURE ACCESS STUB

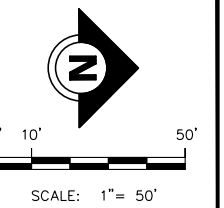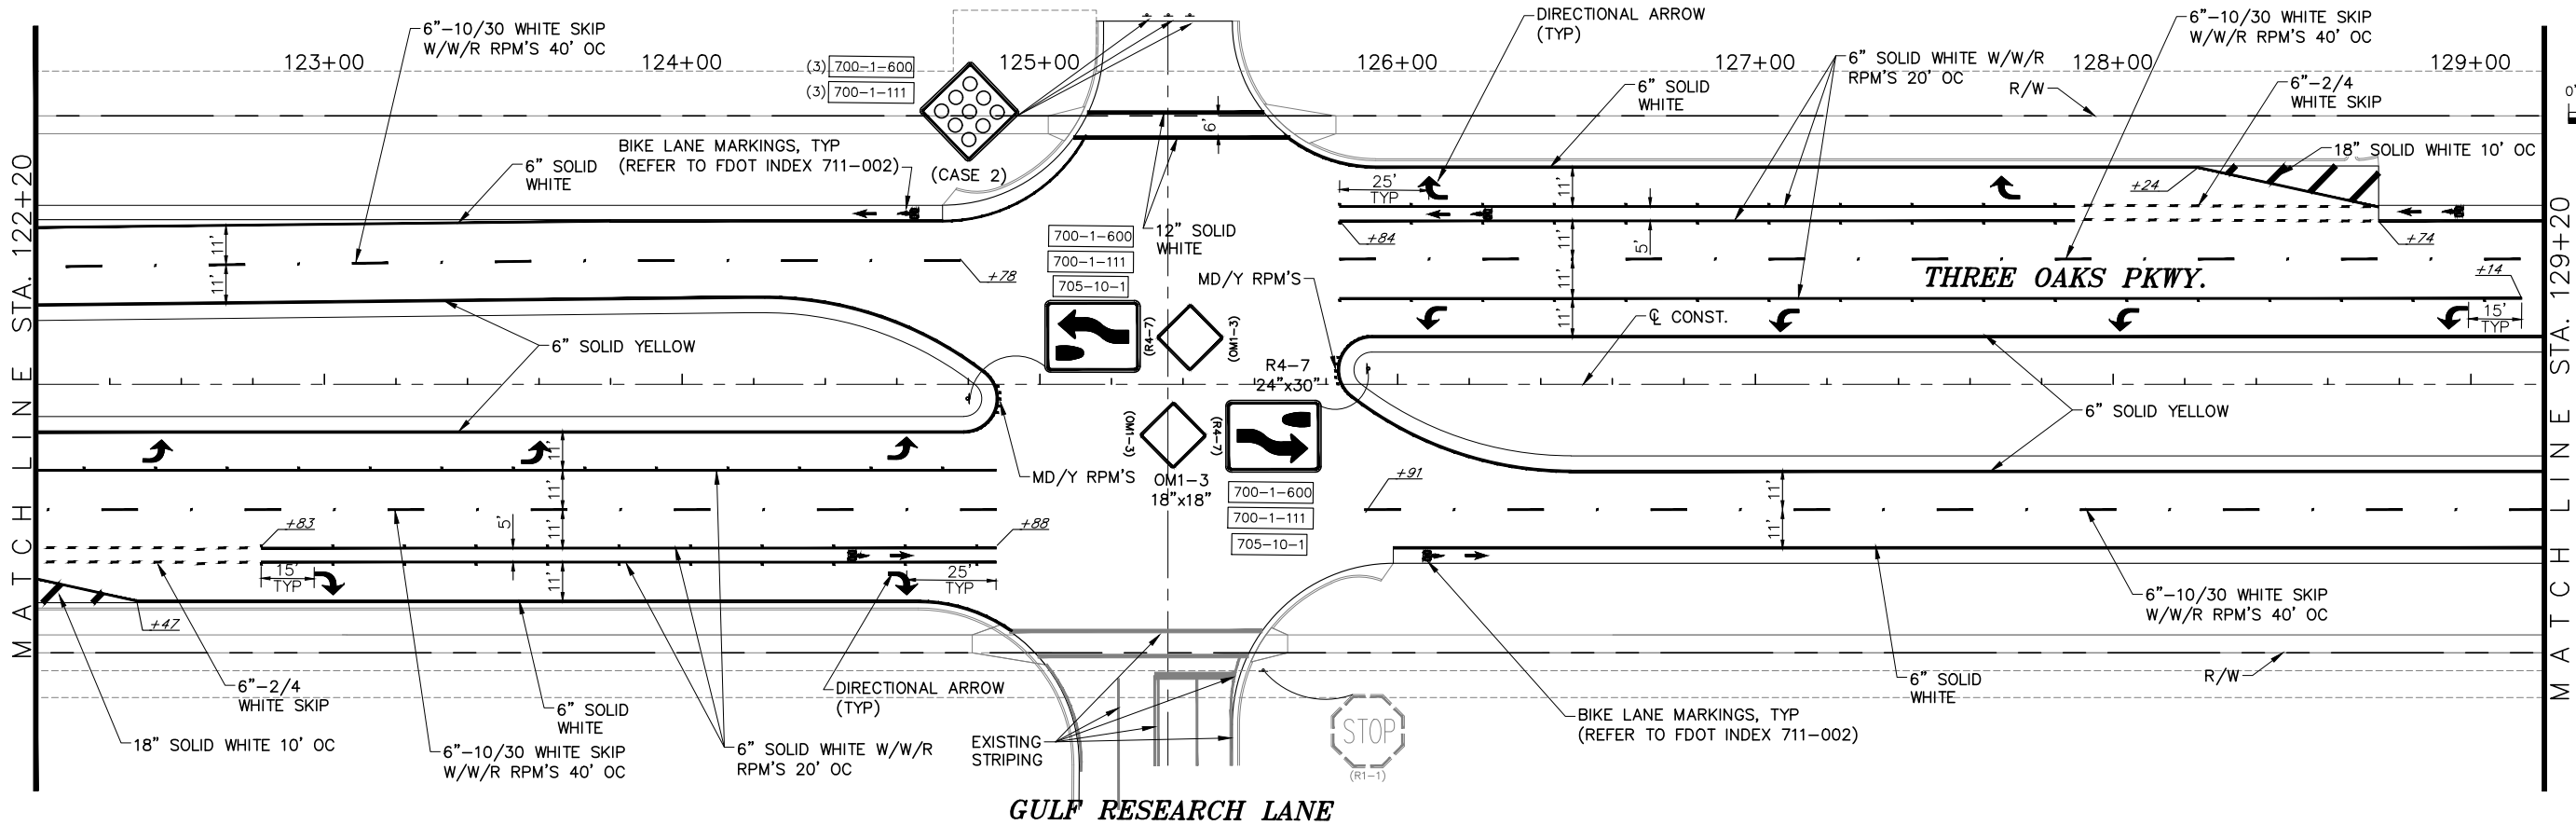

FUTURE ACCESS STUB

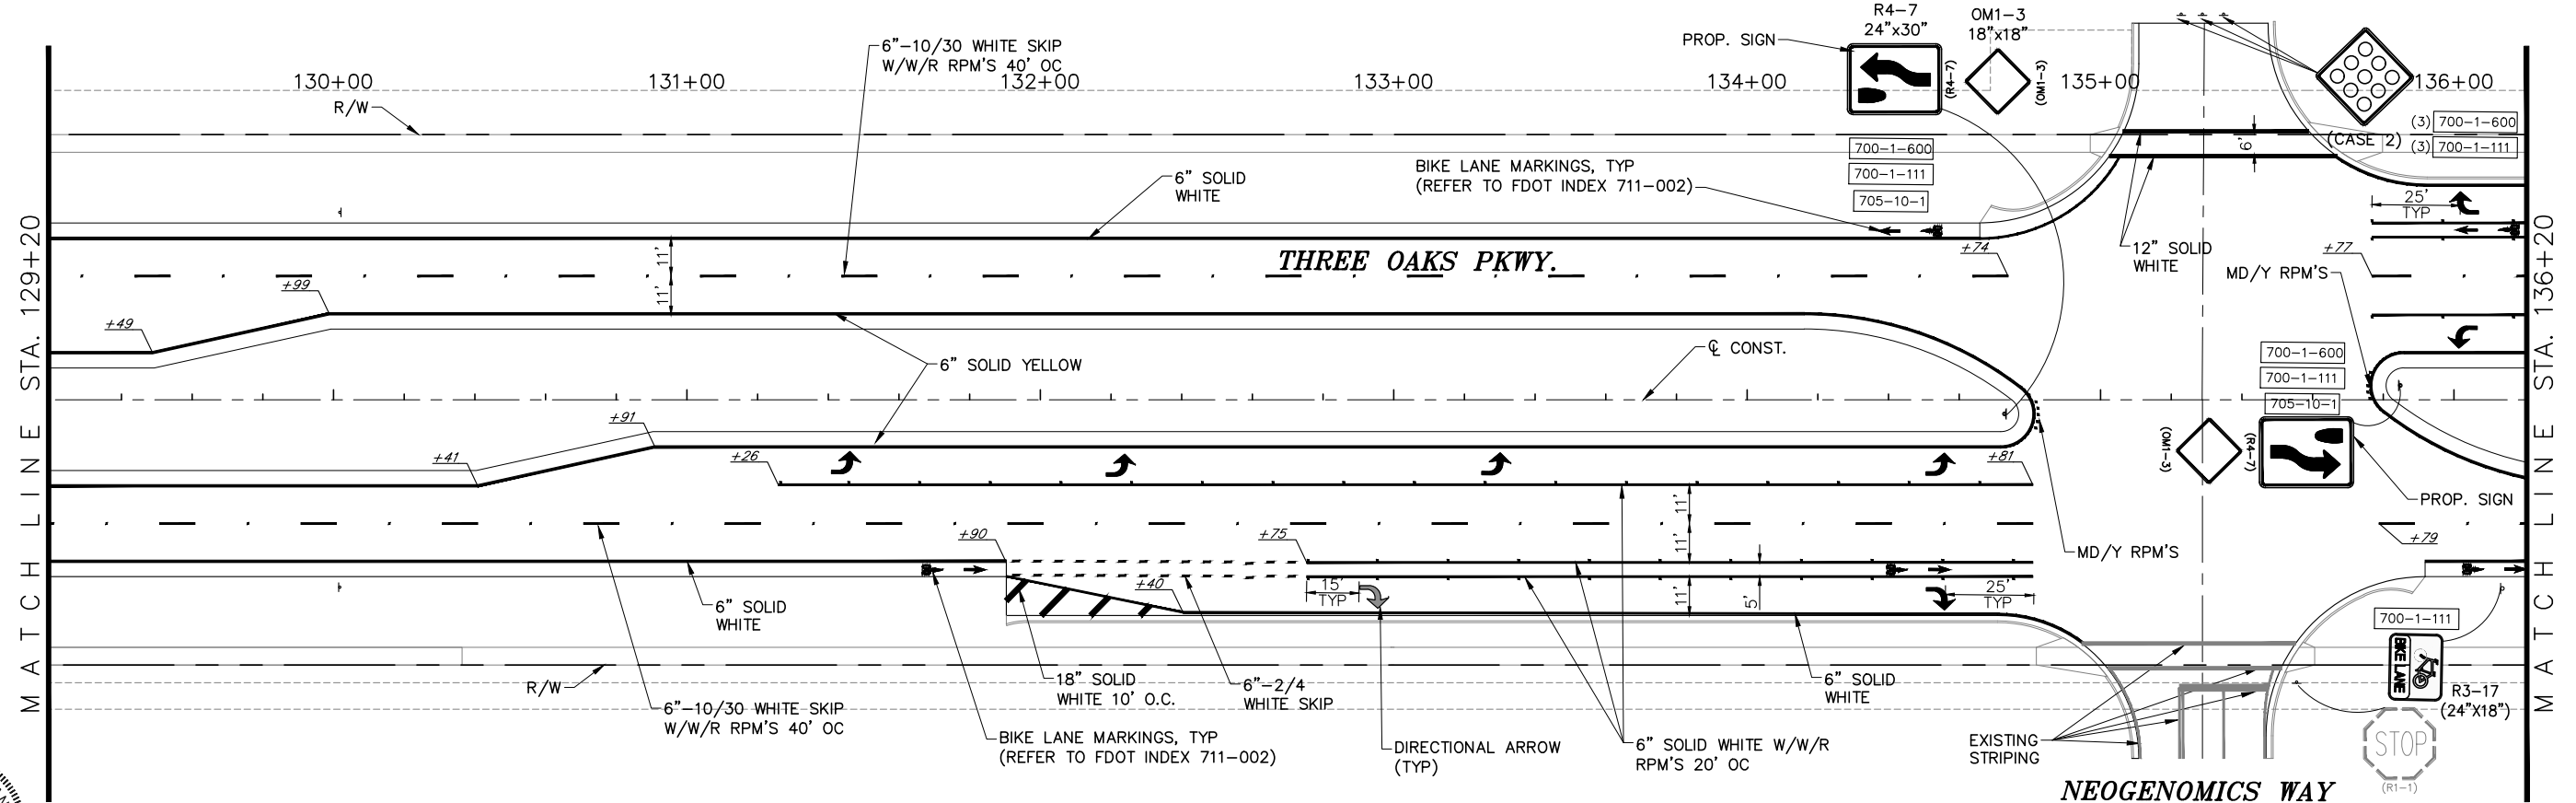

THE OFFICIAL RECORD OF THIS SHEET IS THE ELECTRONIC FILE DIGITALLY SIGNED AND SEALED UNDER RULE 61G15-23.004 FAC, ON 10/4/2024

PRINTED COPIES OF THIS DOCUMENT ARE NOT CONSIDERED SIGNED AND SEALED AND THE SIGNATURE MUST BE VERIFIED ON ANY ELECTRONIC COPIES

DATE	BY	REVISION DESCRIPTION

BID SET PLANS

AVALON PROJECT: 17-372
PROJ. MGR. BRENDAN D. SLOAN, P.E.
LEE COUNTY DOT PROJECT: CN160642/ANB
LDOT PROJ. MGR. VINCENT MILLER


AVALON ENGINEERING, INC.
2503 DEL PRADO BLVD, SUITE 200
CAPE CORAL, FLORIDA 33904
FBPE#3128 (239) 573-2077

LEE COUNTY DEPARTMENT OF TRANSPORTATION
(239) 533-8580

THREE OAKS PARKWAY EXTENSION
ALICO ROAD TO STA 288+36.50 (PHASE I END)
LEE COUNTY, FLORIDA

SIGNING AND PAVEMENT
MARKING PLAN

SHEET
S-8

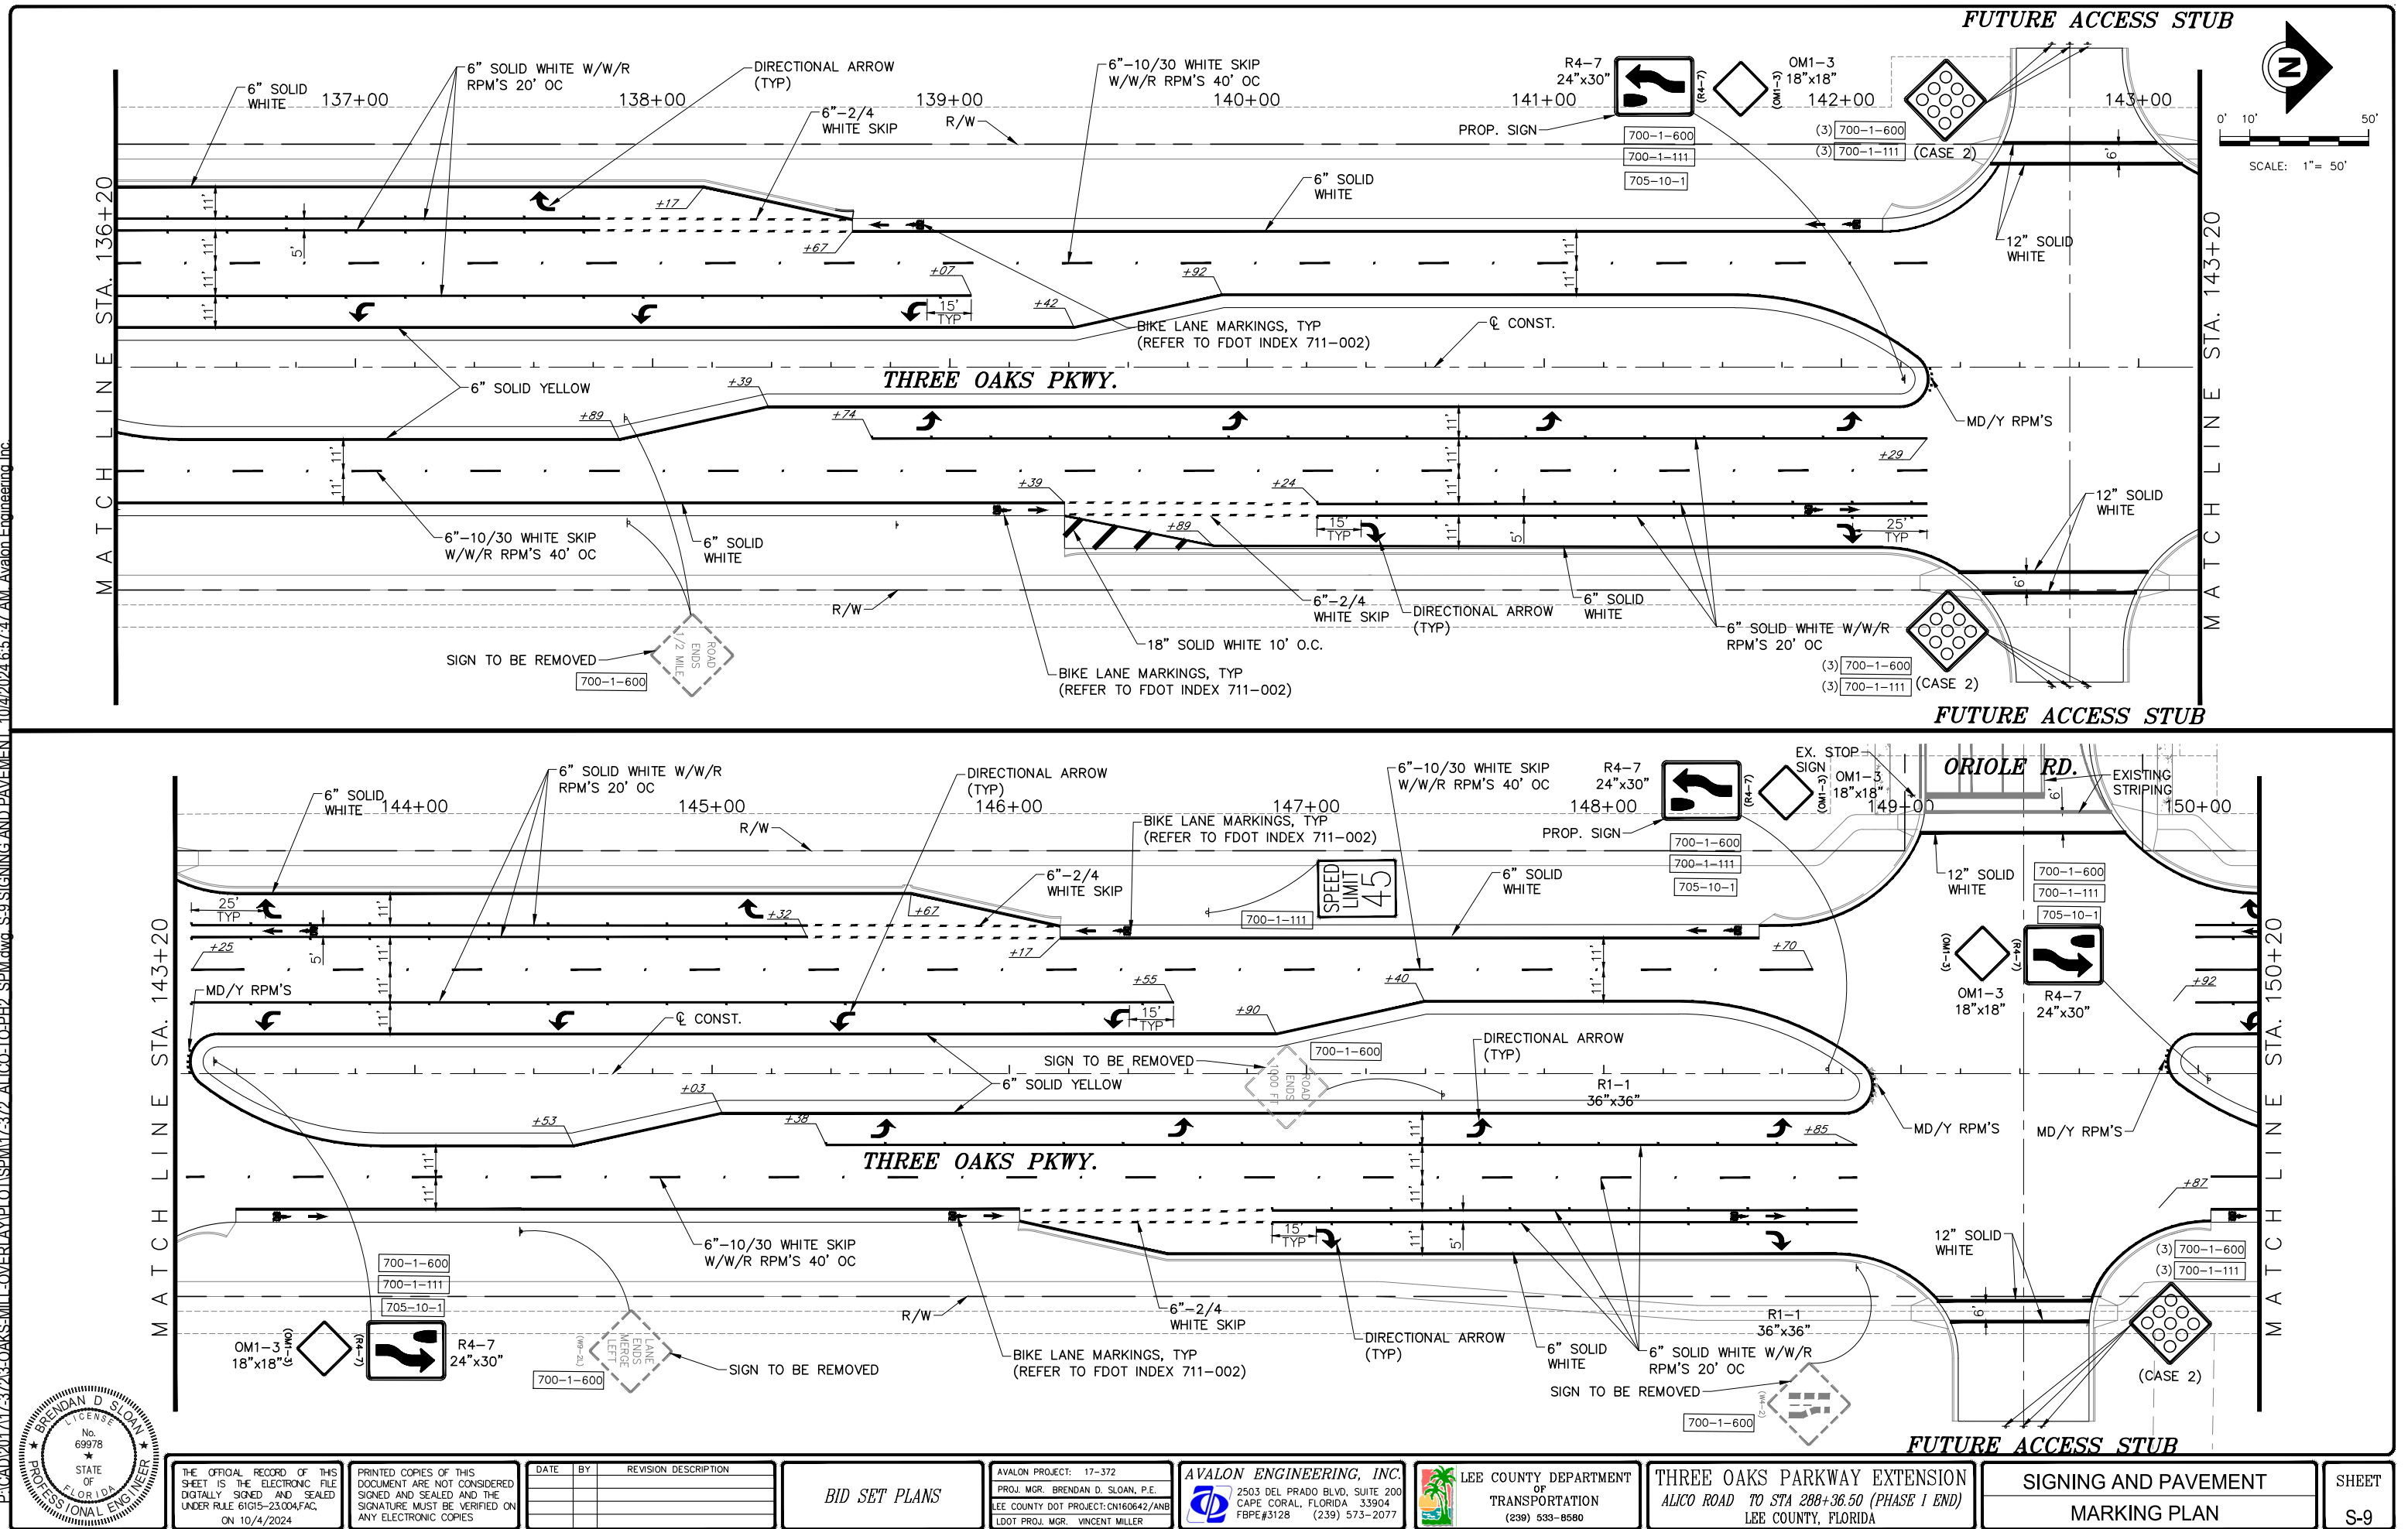

THE OFFICIAL RECORD OF THIS
SHEET IS THE ELECTRONIC FILE
DIGITALLY SIGNED AND SEALED
UNDER RULE 61G15-23.004,FAC,
ON 10/4/2024

PRINTED COPIES OF THIS
DOCUMENT ARE NOT CONSIDERED
SIGNED AND SEALED AND THE
SIGNATURE MUST BE VERIFIED ON
ANY ELECTRONIC COPIES

DATE	BY	REVISION DESCRIPTION

BID SET PLANS

AVALON PROJECT: 17-372
PROJ. MGR. BRENDAN D. SLOAN, P.E.
LEE COUNTY DOT PROJECT: CN160642/ANB
LDOT PROJ. MGR. VINCENT MILLER

AVALON ENGINEERING, INC.
 2503 DEL PRADO BLVD, SUITE 200
 CAPE CORAL, FLORIDA 33904
 FBPE#3128 (239) 573-2077




LEE COUNTY DEPARTMENT
OF
TRANSPORTATION
(239) 533-8580

THREE OAKS PARKWAY EXTENSION
ALICO ROAD TO STA 288+36.50 (PHASE I END)
LEE COUNTY, FLORIDA

SIGNING AND PAVEMENT MARKING PLAN

HEET
S-9

P:\CAD\2017\17-372\3-OAKS-MILL-OVERLAY\PILOT\SEMI17-372-ALICO-TO-PH2-SPM.dwg, S-10 SIGNING AND PAVEMENT, 10/4/2024 6:57:52 AM, Avalon Engineering Inc.

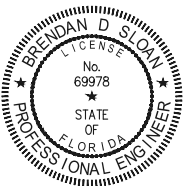

THE OFFICIAL RECORD OF THIS SHEET IS THE ELECTRONIC FILE DIGITALLY SIGNED AND SEALED UNDER RULE 61G15-23.004 FAC, ON 10/4/2024

PRINTED COPIES OF THIS DOCUMENT ARE NOT CONSIDERED SIGNED AND SEALED AND THE SIGNATURE MUST BE VERIFIED ON ANY ELECTRONIC COPIES

DATE	BY	REVISION DESCRIPTION

BID SET PLANS

AVALON PROJECT: 17-372
PROJ. MGR. BRENDAN D. SLOAN, P.E.
LEE COUNTY DOT PROJECT: CN160642/ANB
LDOT PROJ. MGR. VINCENT MILLER



AVALON ENGINEERING, INC.
2503 DEL PRADO BLVD, SUITE 200
CAPE CORAL, FLORIDA 33904
FBPE#3128 (239) 573-2077

LEE COUNTY DEPARTMENT OF TRANSPORTATION
(239) 533-8580




THREE OAKS PARKWAY EXTENSION
ALICO ROAD TO STA 288+36.50 (PHASE I END)
LEE COUNTY, FLORIDA

SIGNING AND PAVEMENT
MARKING PLAN

SHEET
S-10

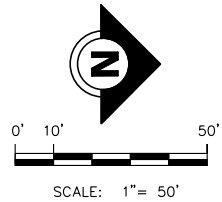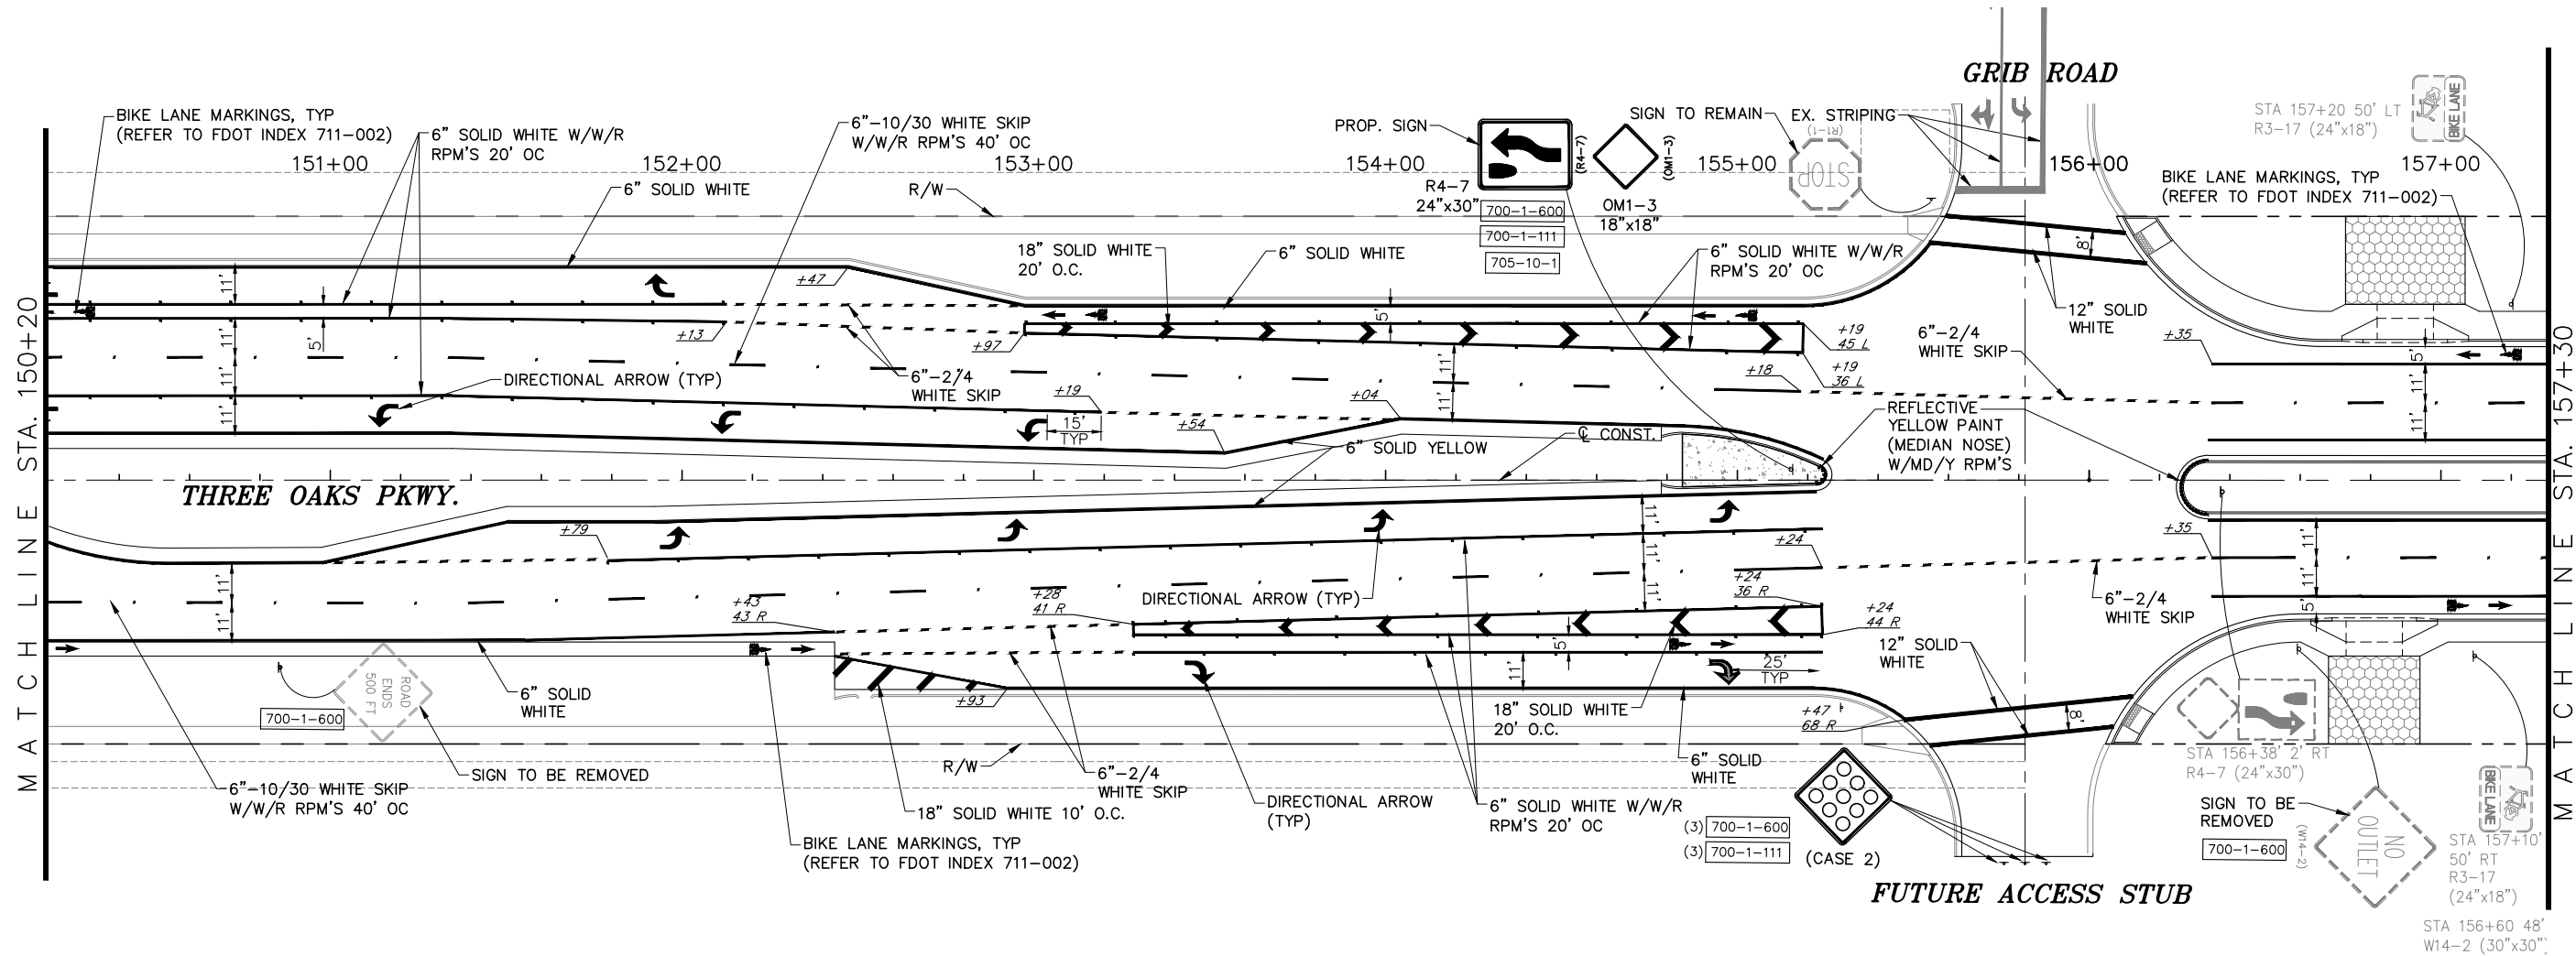

P:\CAD\2017\17-372\3-OAKS-MILL-OVERLAY\PILOTS\17-372_ALICO-TO-PH2_SPM.dwg, S-11 SIGNING AND PAVEMENT, 10/4/2024 6:57:57 AM, Avalon Engineering, Inc.

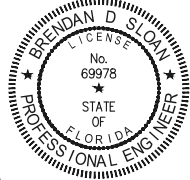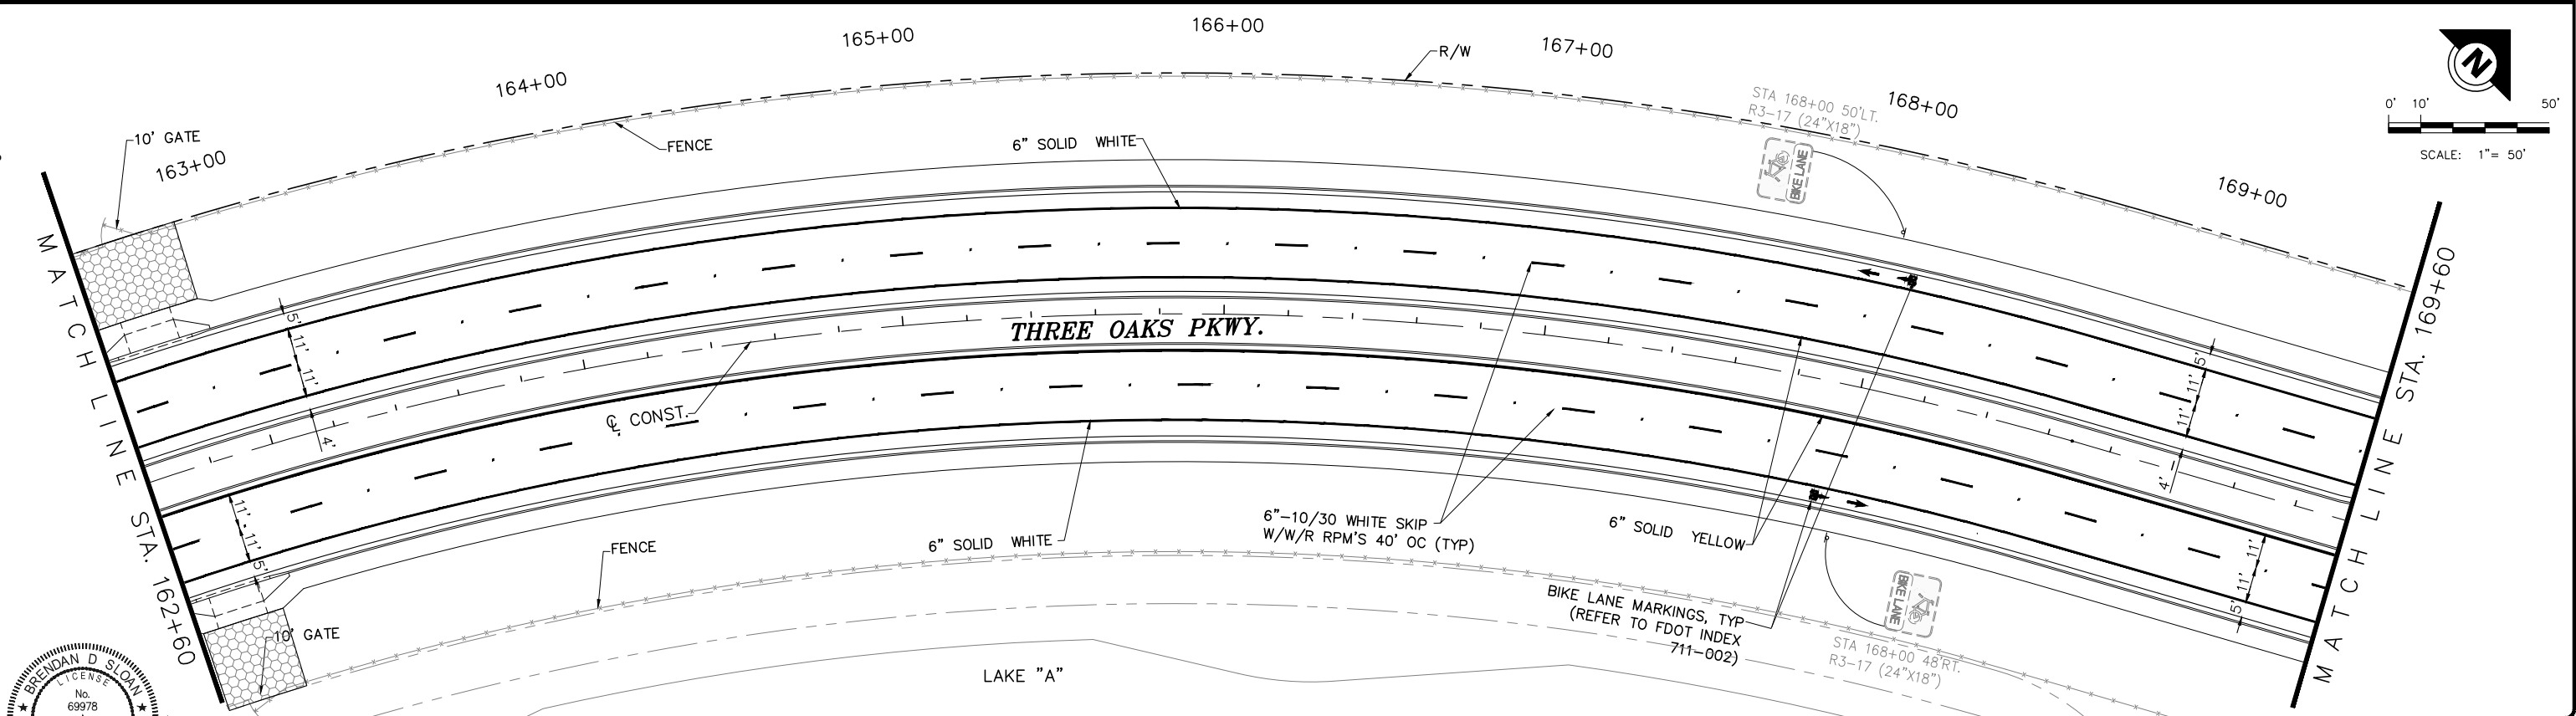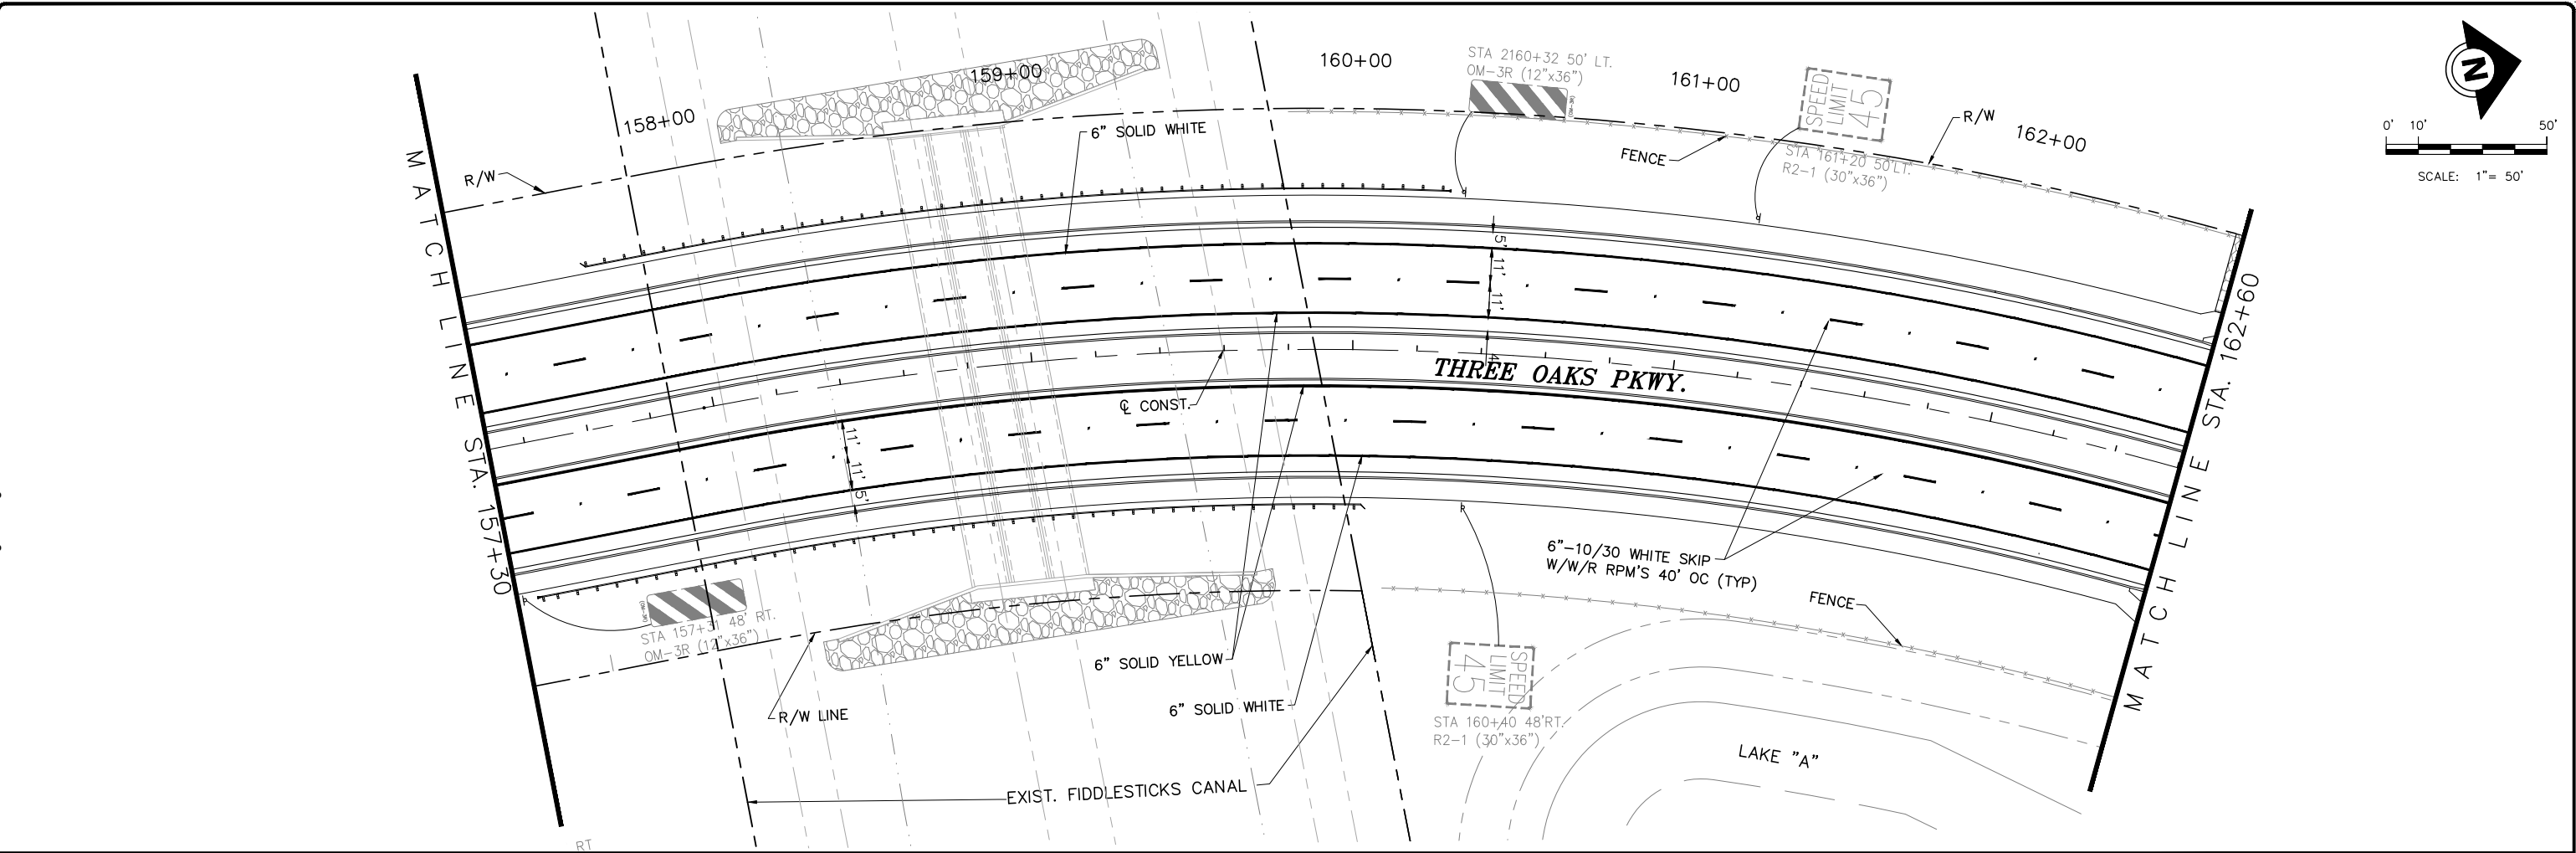

THE OFFICIAL RECORD OF THIS SHEET IS THE ELECTRONIC FILE DIGITALLY SIGNED AND SEALED UNDER RULE 61G15-23.004 FAC, ON 10/4/2024

PRINTED COPIES OF THIS DOCUMENT ARE NOT CONSIDERED SIGNED AND SEALED AND THE SIGNATURE MUST BE VERIFIED ON ANY ELECTRONIC COPIES

DATE	BY	REVISION DESCRIPTION

BID SET PLANS

AVALON PROJECT: 17-372
PROJ. MGR. BRENDAN D. SLOAN, P.E.
LEE COUNTY DOT PROJECT: CN160642/ANB
LDOT PROJ. MGR. VINCENT MILLER

AVALON ENGINEERING, INC.
2503 DEL PRADO BLVD, SUITE 200
CAPE CORAL, FLORIDA 33904
FBPE#3128 (239) 573-2077






LEE COUNTY DEPARTMENT OF TRANSPORTATION
(239) 533-8580

THREE OAKS PARKWAY EXTENSION
ALICO ROAD TO STA 288+36.50 (PHASE I END)
LEE COUNTY, FLORIDA

SIGNING AND PAVEMENT MARKING PLAN

SHEET S-11

P:\CAD\2017\17-372\3-OAKS-MILL-OVERLAY\PILOTS\17-372_ALICO-TO-PH2_SPM.dwg, S-12 SIGNING AND PAVEMENT, 10/4/2024 6:58:07 AM, Avalon Engineering Inc.

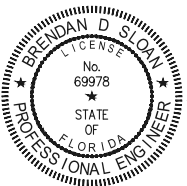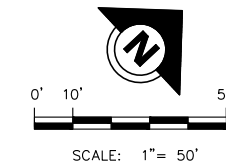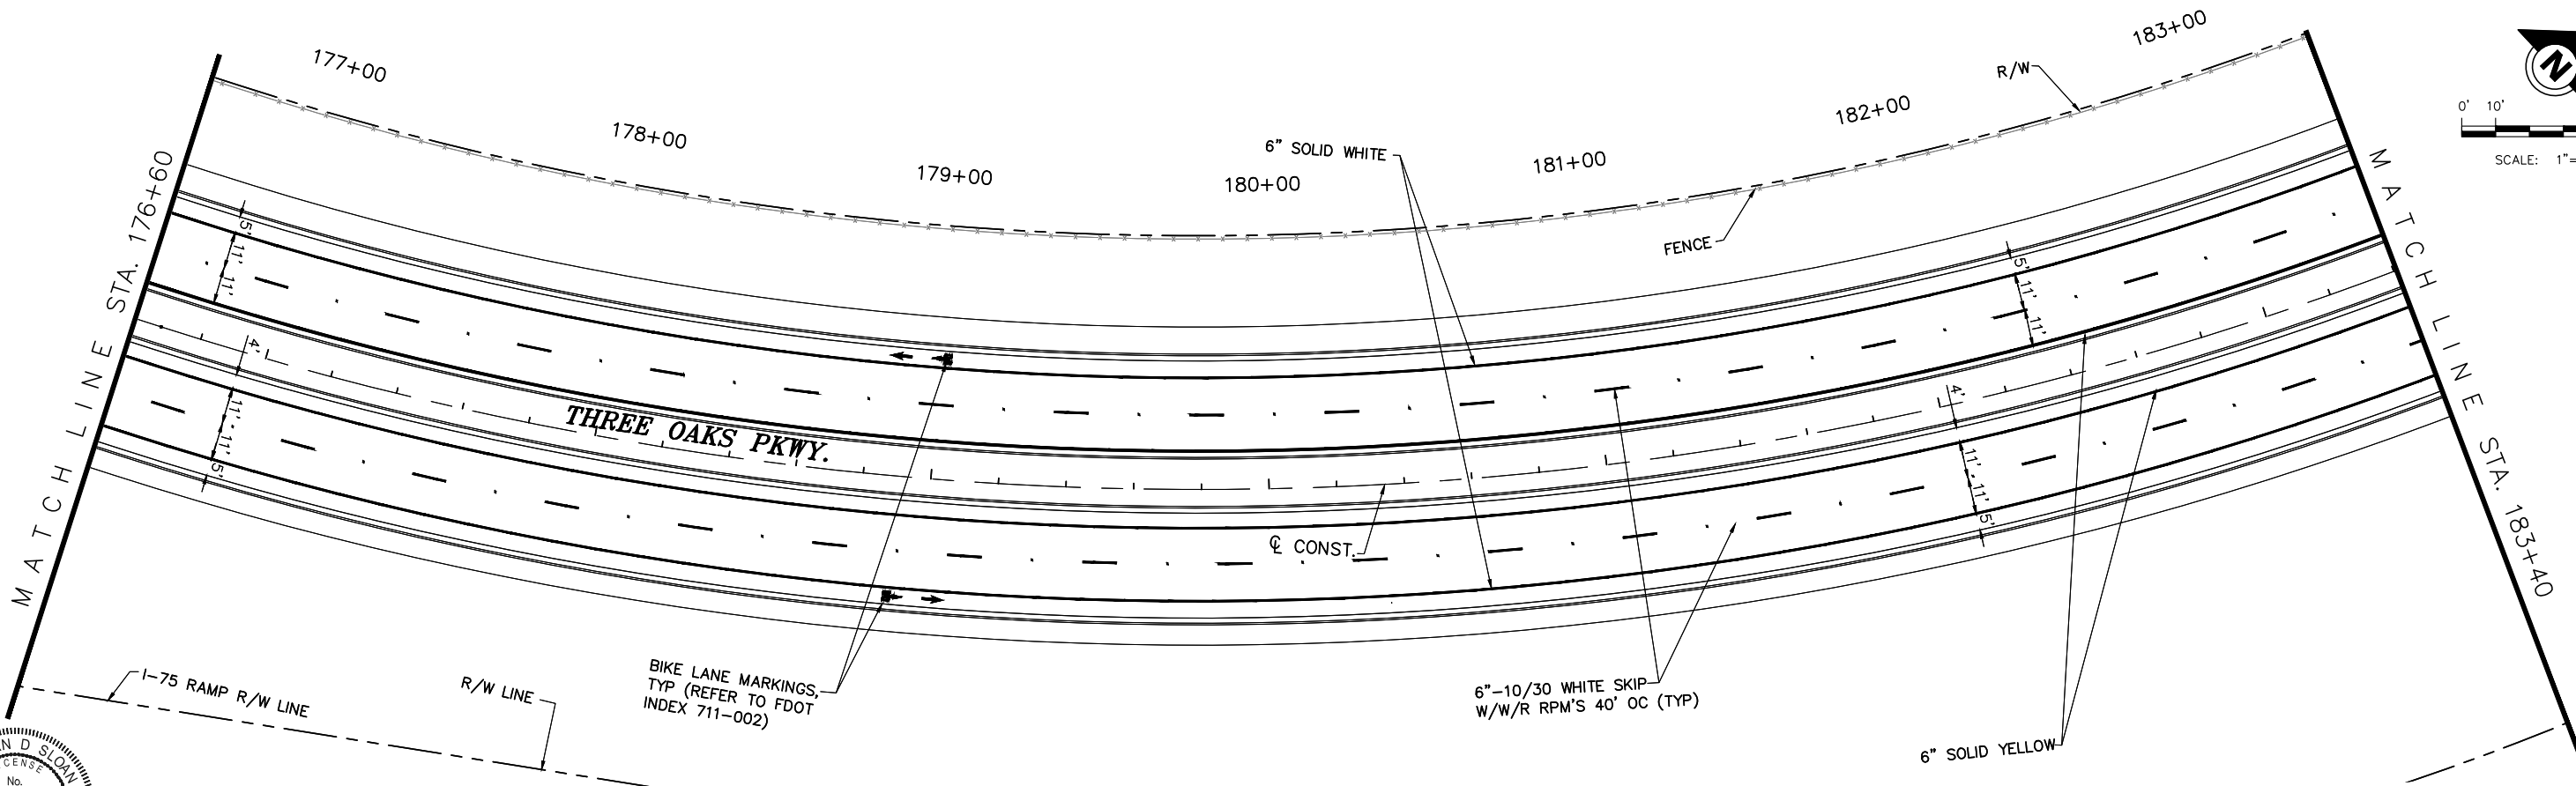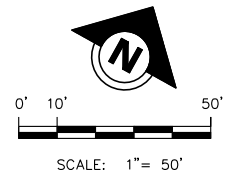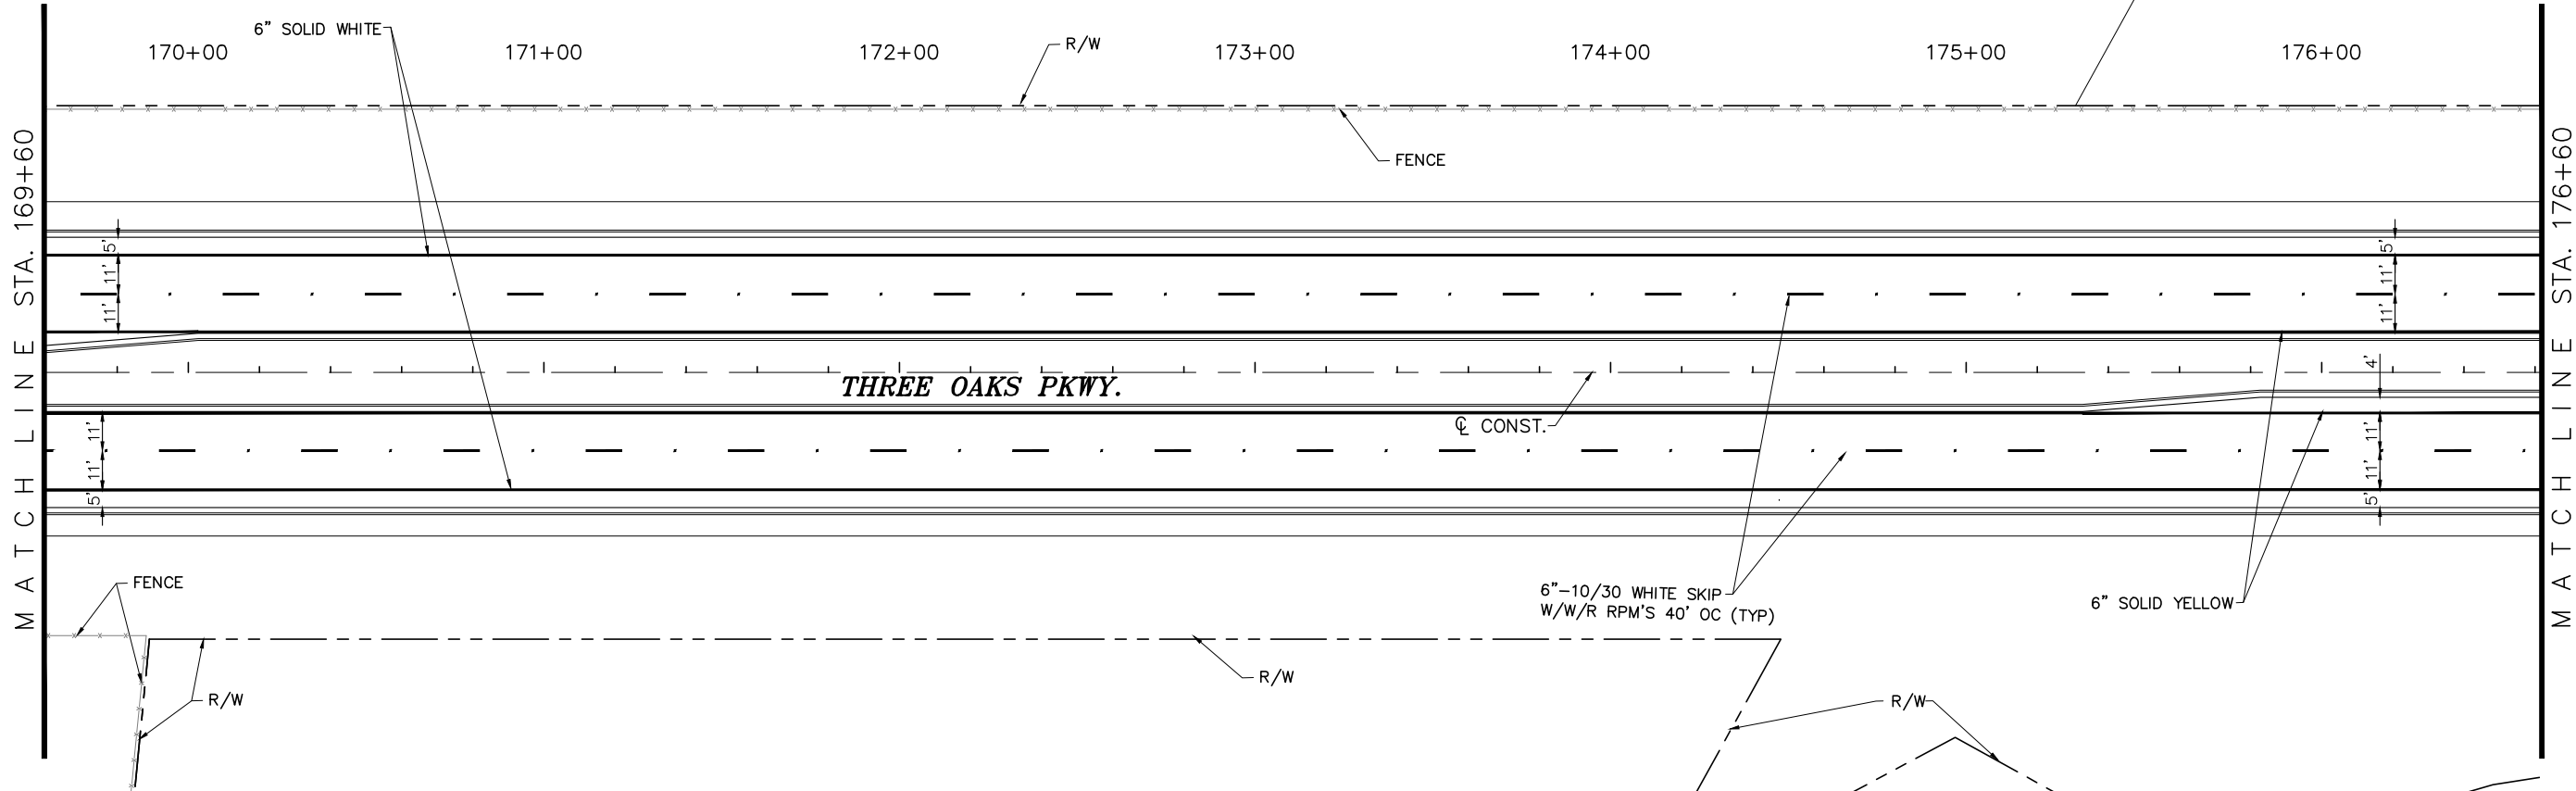

THE OFFICIAL RECORD OF THIS SHEET IS THE ELECTRONIC FILE DIGITALLY SIGNED AND SEALED UNDER RULE 61G15-23.004FAC, ON 10/4/2024

PRINTED COPIES OF THIS DOCUMENT ARE NOT CONSIDERED SIGNED AND SEALED AND THE SIGNATURE MUST BE VERIFIED ON ANY ELECTRONIC COPIES

DATE	BY	REVISION DESCRIPTION

BID SET PLANS

AVALON PROJECT: 17-372
PROJ. MGR. BRENDAN D. SLOAN, P.E.
LEE COUNTY DOT PROJECT: CN160642/ANB
LDOT PROJ. MGR. VINCENT MILLER

AVALON ENGINEERING, INC.
2503 DEL PRADO BLVD, SUITE 200
CAPE CORAL, FLORIDA 33904
FBPE#3128 (239) 573-2077




LEE COUNTY DEPARTMENT OF TRANSPORTATION
(239) 533-8580

THREE OAKS PARKWAY EXTENSION
ALICO ROAD TO STA 288+36.50 (PHASE I END)
LEE COUNTY, FLORIDA

SIGNING AND PAVEMENT
MARKING PLAN

SHEET
S-12

P:\CAD\2017\17-372\3-OAKS-MILL-OVERLAY\17-372_ALICO-TO-PH2_SPM.dwg, S-13 SIGNING AND PAVEMENT, 10/4/2024 6:58:17 AM, Avalon Engineering, Inc.

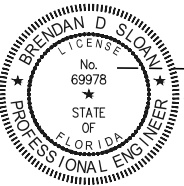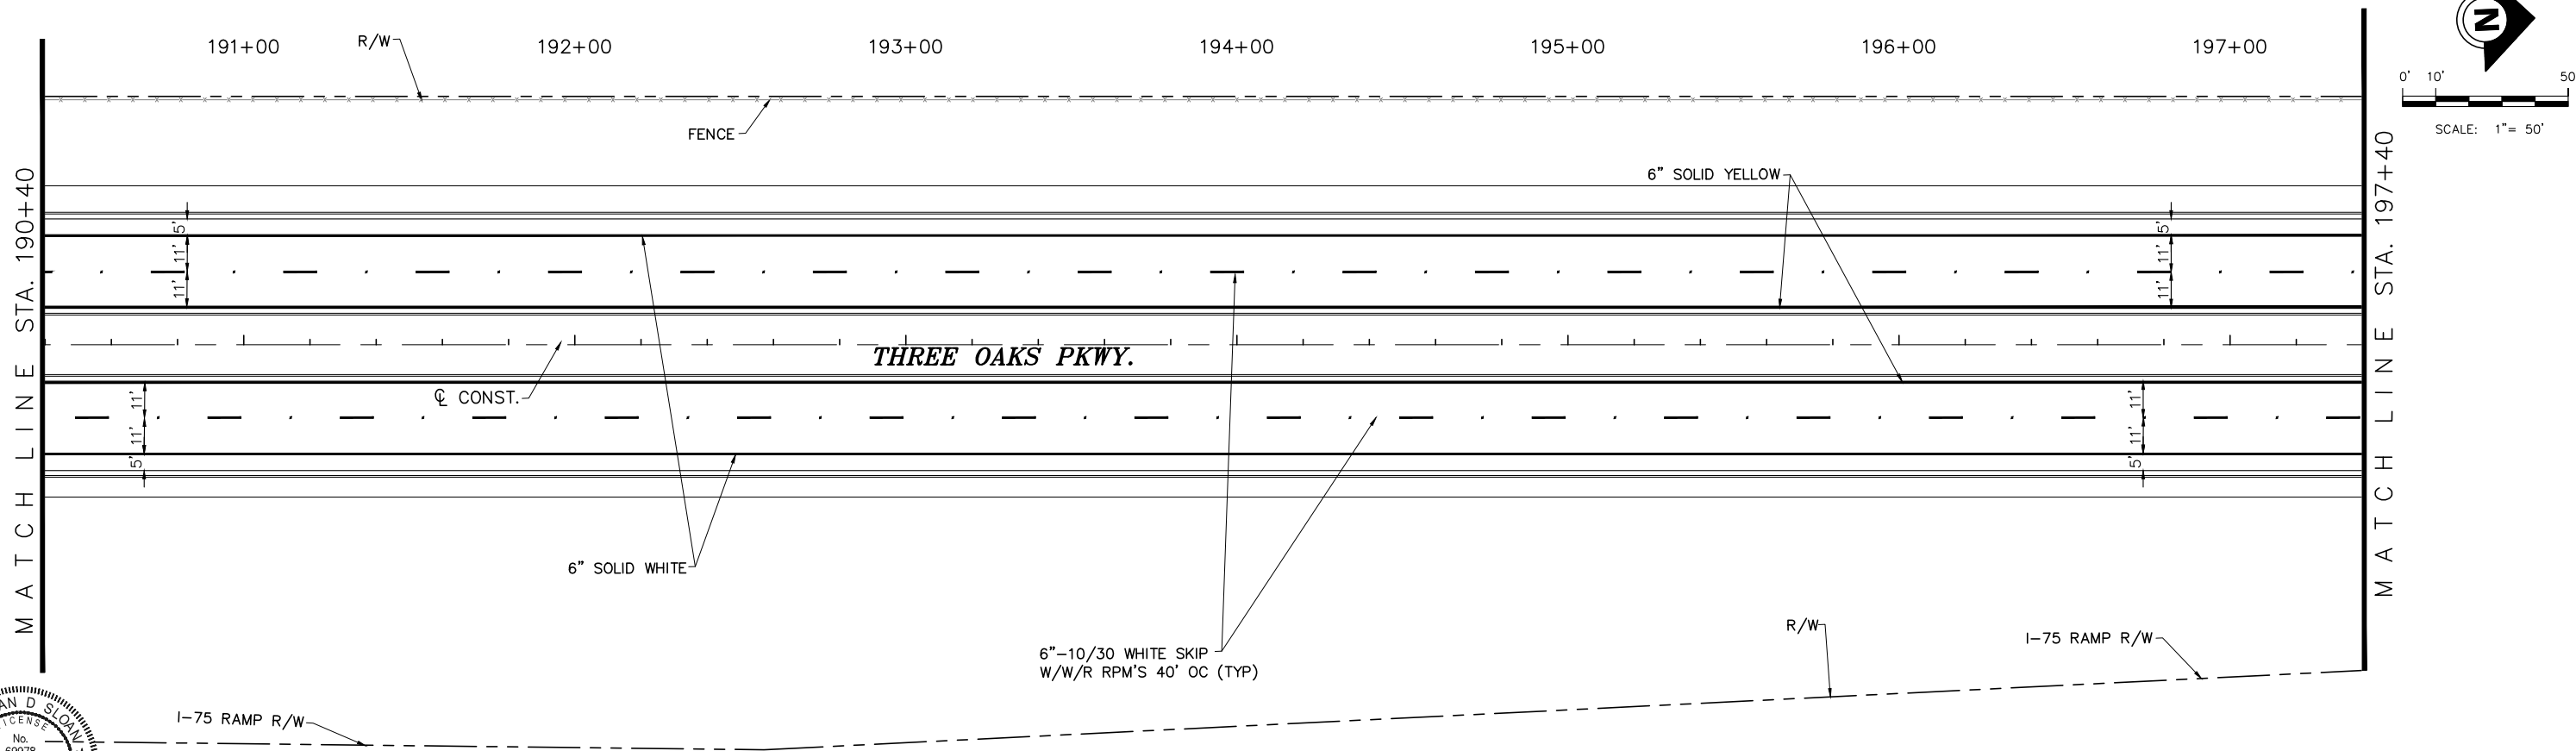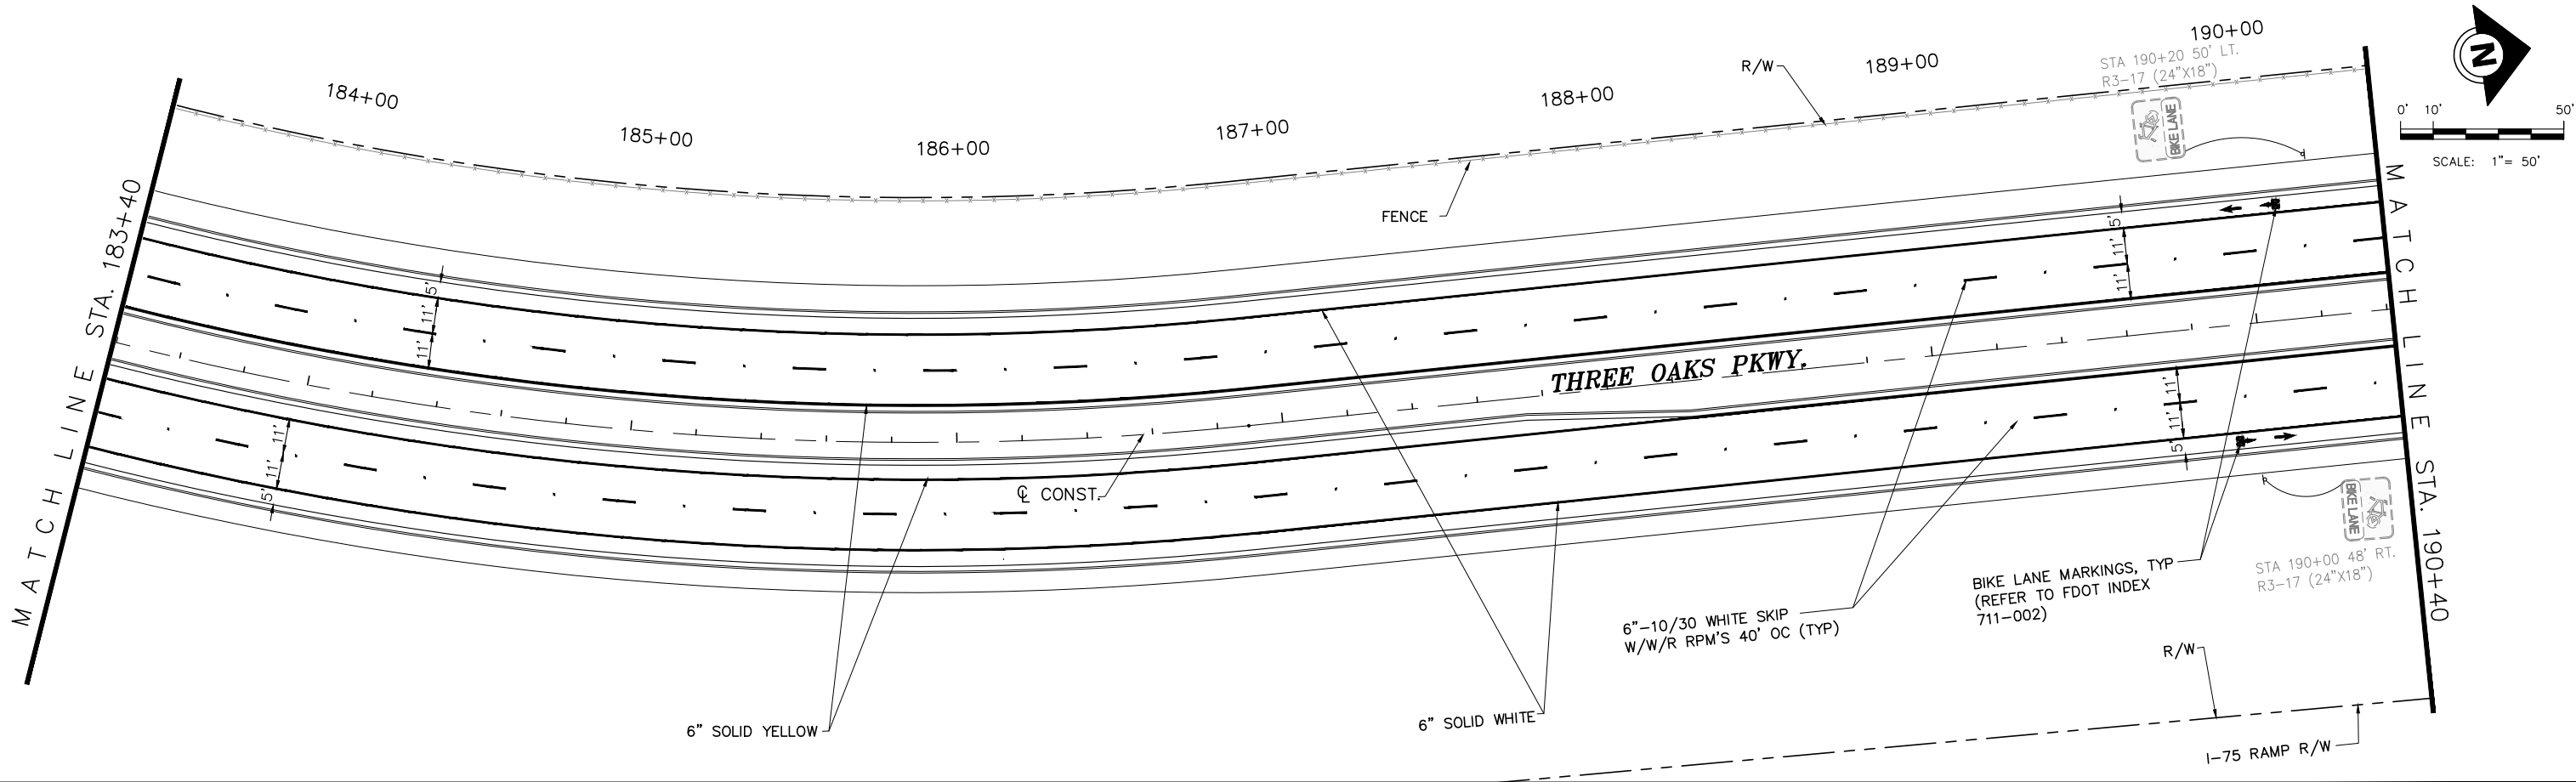

THE OFFICIAL RECORD OF THIS SHEET IS THE ELECTRONIC FILE DIGITALLY SIGNED AND SEALED UNDER RULE 61G15-23.004FAC, ON 10/4/2024

PRINTED COPIES OF THIS DOCUMENT ARE NOT CONSIDERED SIGNED AND SEALED AND THE SIGNATURE MUST BE VERIFIED ON ANY ELECTRONIC COPIES

DATE	BY	REVISION DESCRIPTION

BID SET PLANS

AVALON PROJECT: 17-372
PROJ. MGR. BRENDAN D. SLOAN, P.E.
LEE COUNTY DOT PROJECT: CN160642/ANB
LDOT PROJ. MGR. VINCENT MILLER

AVALON ENGINEERING, INC.
2503 DEL PRADO BLVD, SUITE 200
CAPE CORAL, FLORIDA 33904
FBPE#3128 (239) 573-2077


LEE COUNTY DEPARTMENT OF TRANSPORTATION
(239) 533-8580

THREE OAKS PARKWAY EXTENSION
ALICO ROAD TO STA 288+36.50 (PHASE I END)
LEE COUNTY, FLORIDA

SIGNING AND PAVEMENT MARKING PLAN

SHEET S-13

P:\CAD\2017\17-372\3-OAKS-MILL-OVERLAY\PILOTS\17-372_ALICO-TO-PH2_SPM.dwg, S-14 SIGNING AND PAVEMENT, 10/4/2024 6:58:22 AM, Avalon Engineering Inc.

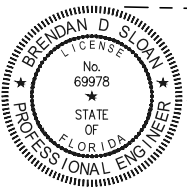

THE OFFICIAL RECORD OF THIS SHEET IS THE ELECTRONIC FILE DIGITALLY SIGNED AND SEALED UNDER RULE 61G15-23.004FAC, ON 10/4/2024

PRINTED COPIES OF THIS DOCUMENT ARE NOT CONSIDERED SIGNED AND SEALED AND THE SIGNATURE MUST BE VERIFIED ON ANY ELECTRONIC COPIES

DATE	BY	REVISION DESCRIPTION

BID SET PLANS

AVALON PROJECT: 17-372
PROJ. MGR. BRENDAN D. SLOAN, P.E.
LEE COUNTY DOT PROJECT: CN160642/ANB
LDOT PROJ. MGR. VINCENT MILLER



AVALON ENGINEERING, INC.
2503 DEL PRADO BLVD, SUITE 200
CAPE CORAL, FLORIDA 33904
FBPE#3128 (239) 573-2077

LEE COUNTY DEPARTMENT OF TRANSPORTATION
(239) 533-8580




THREE OAKS PARKWAY EXTENSION
ALICO ROAD TO STA 288+36.50 (PHASE I END)
LEE COUNTY, FLORIDA

SIGNING AND PAVEMENT
MARKING PLAN

SHEET
S-14

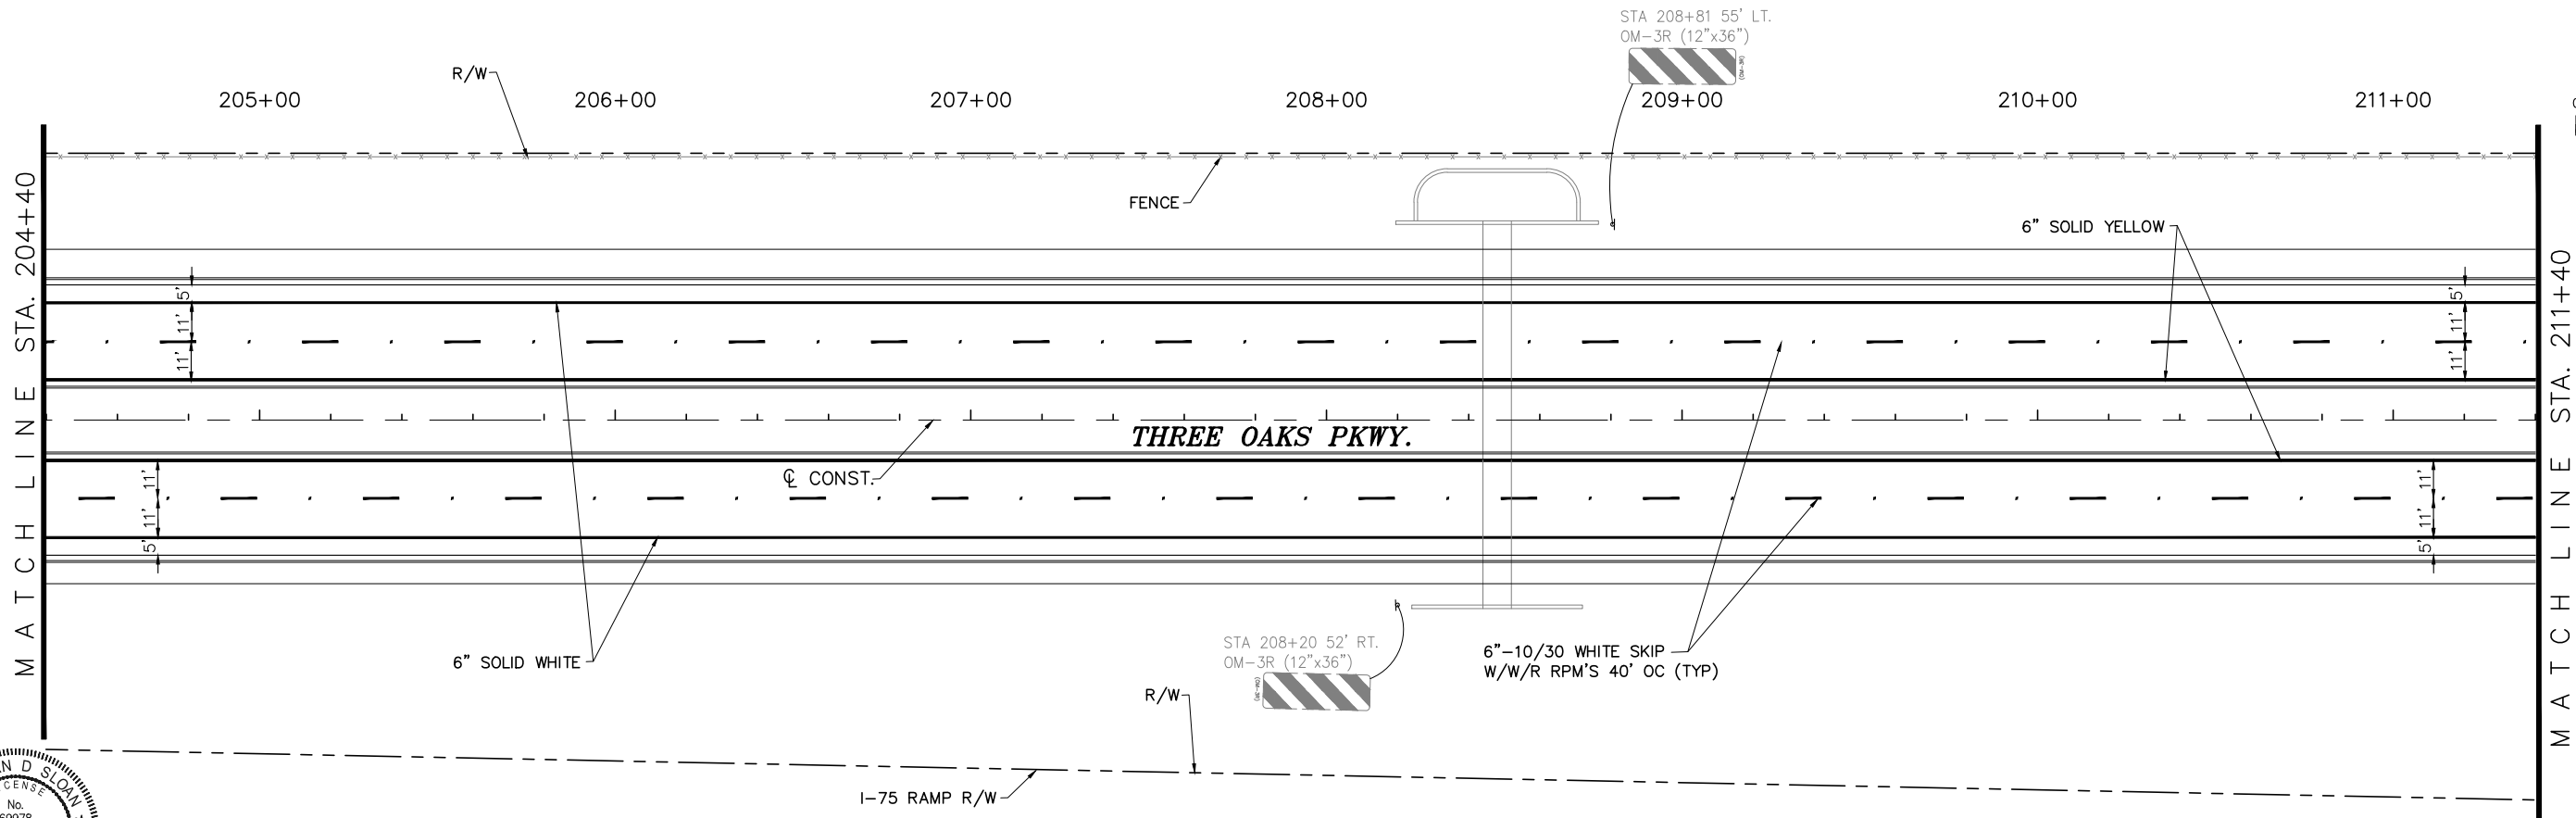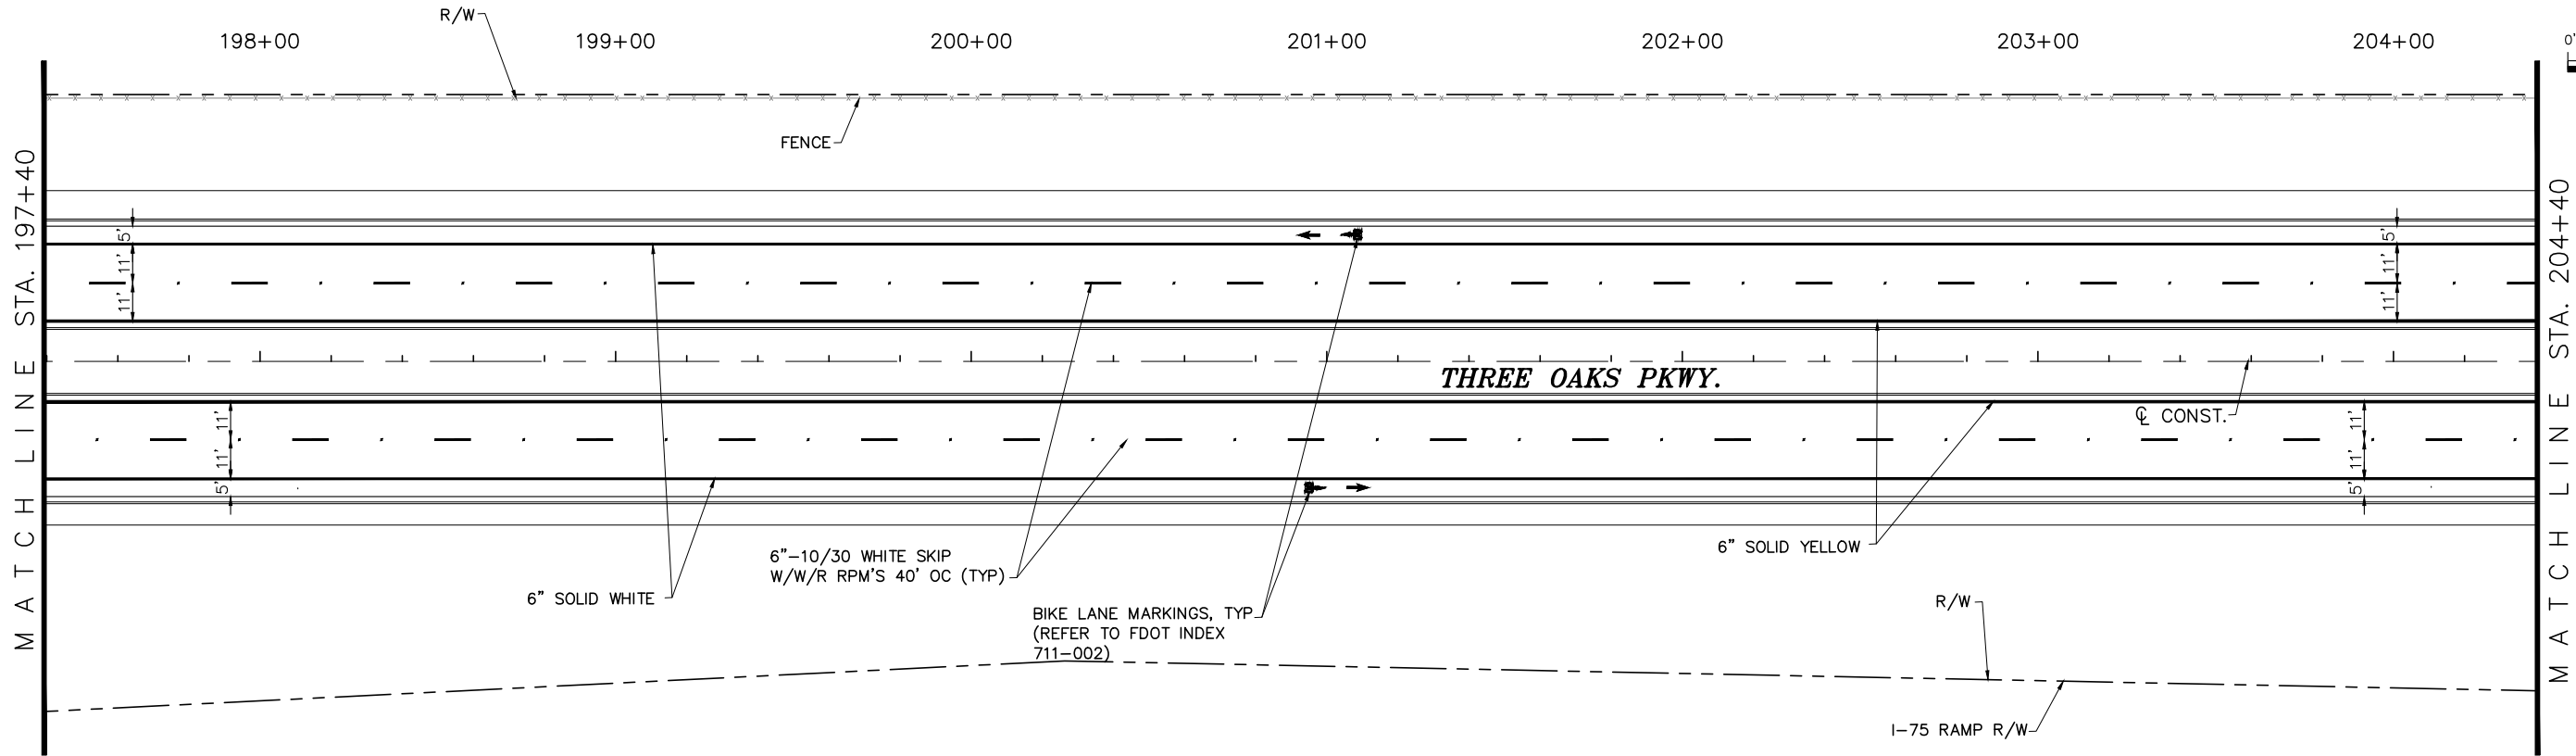

P:\CAD\2017\17-372\3-OAKS-MILL-OVERLAY\PILOTS\17-372_ALICO-TO-PH2_SPM.dwg, S-15 SIGNING AND PAVEMENT, 10/4/2024 6:58:27 AM, Avalon Engineering Inc.

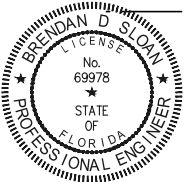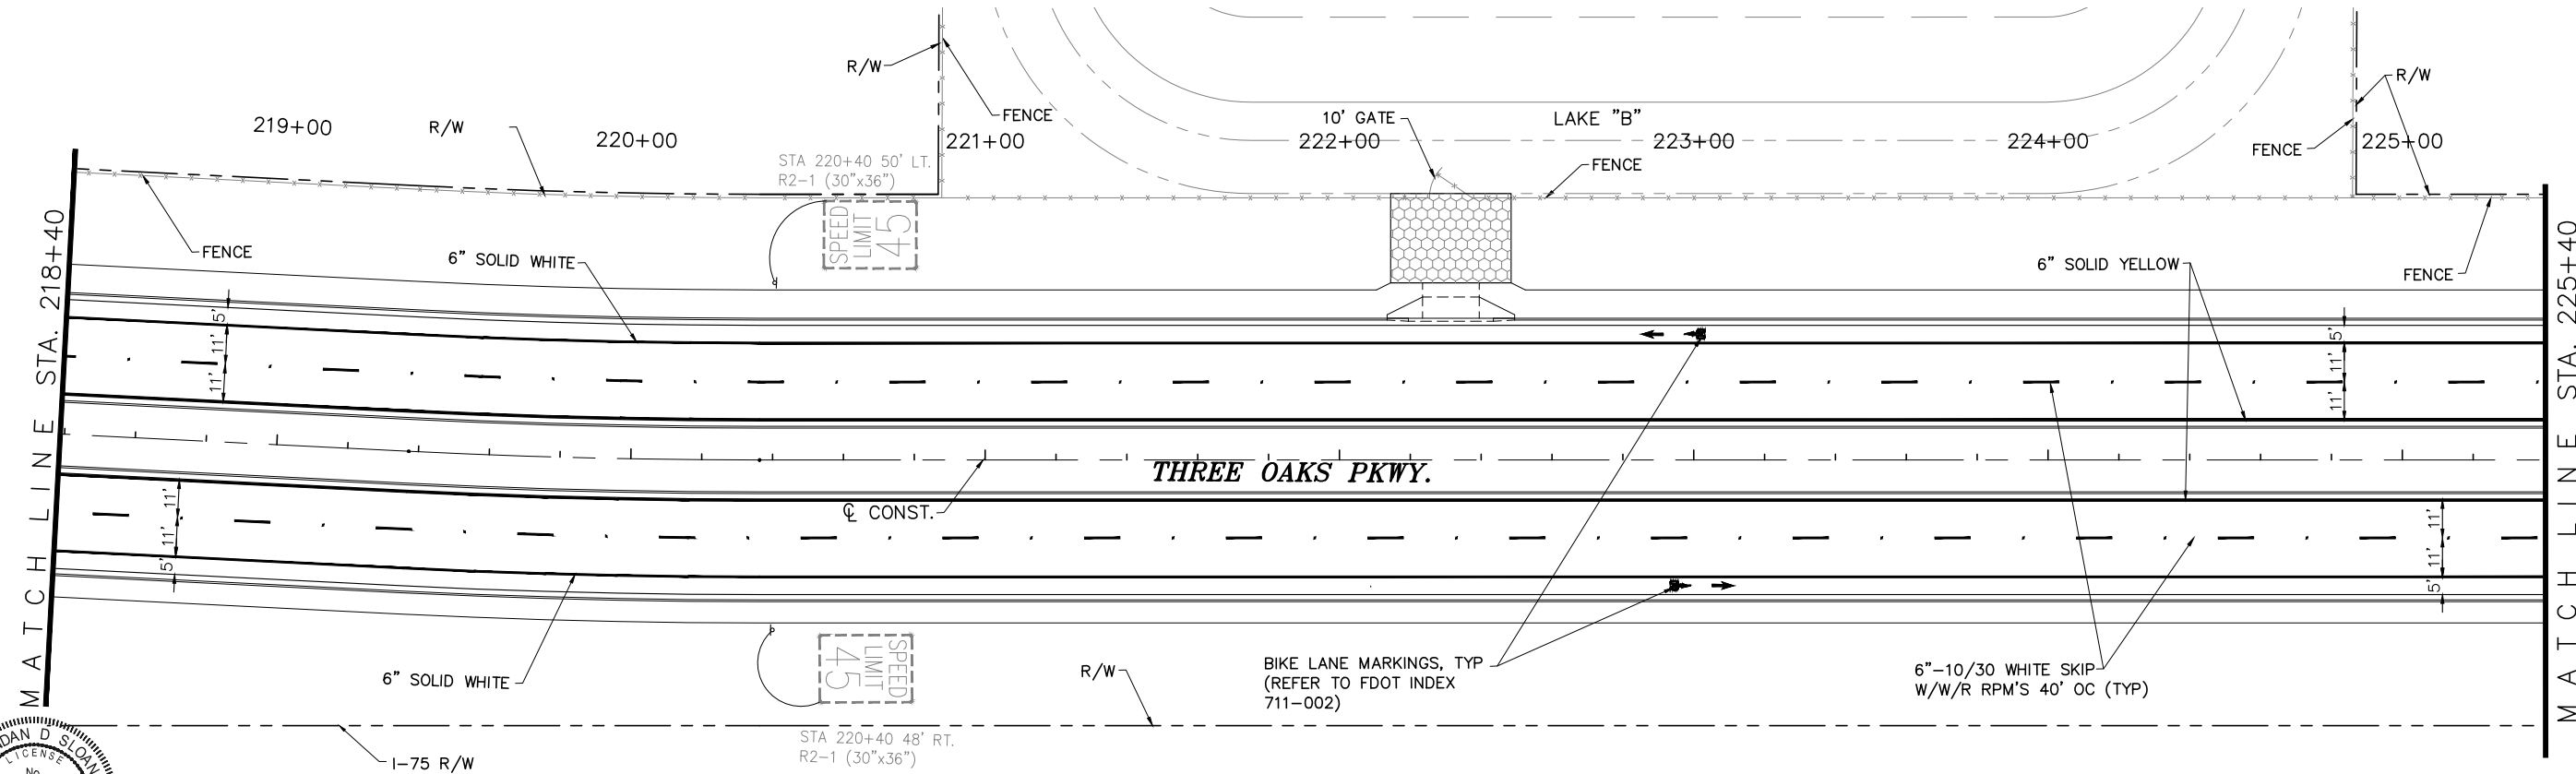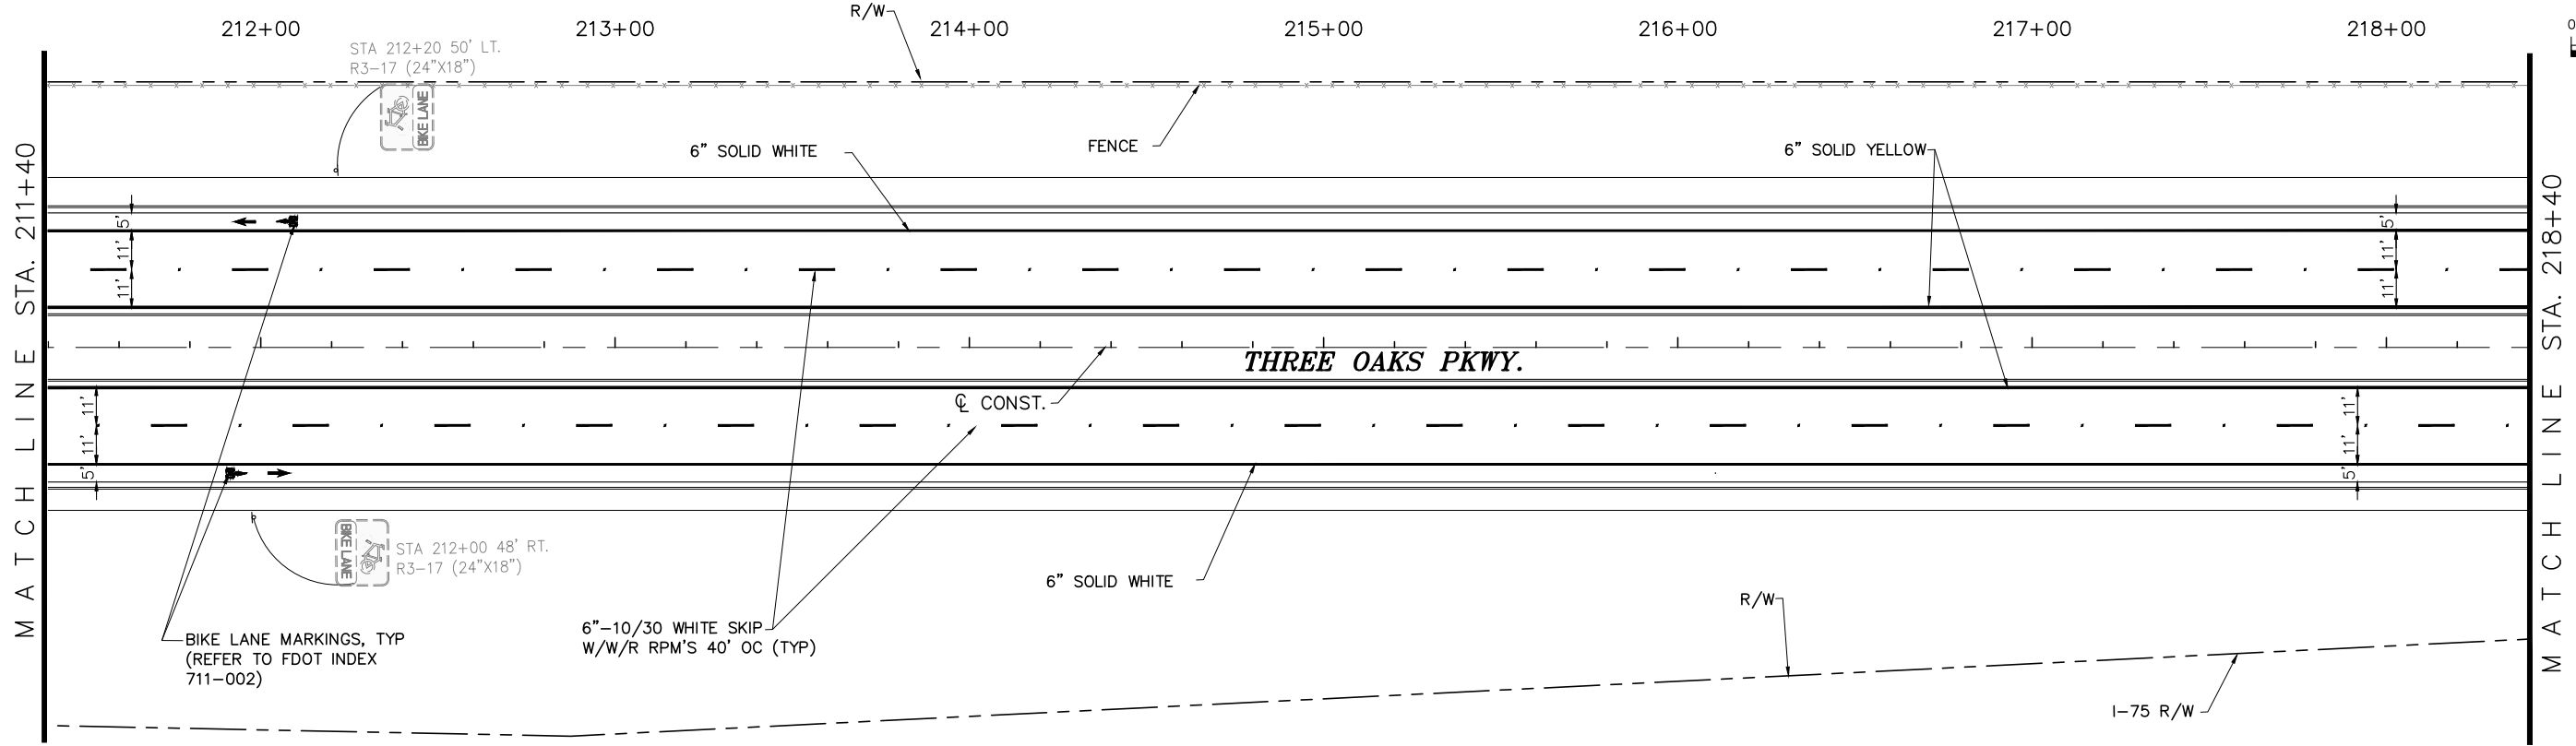

THE OFFICIAL RECORD OF THIS SHEET IS THE ELECTRONIC FILE DIGITALLY SIGNED AND SEALED UNDER RULE 61G15-23.004FAC, ON 10/4/2024

PRINTED COPIES OF THIS DOCUMENT ARE NOT CONSIDERED SIGNED AND SEALED AND THE SIGNATURE MUST BE VERIFIED ON ANY ELECTRONIC COPIES

DATE	BY	REVISION DESCRIPTION

BID SET PLANS

AVALON PROJECT: 17-372
PROJ. MGR. BRENDAN D. SLOAN, P.E.
LEE COUNTY DOT PROJECT: CN160642/ANB
LDOT PROJ. MGR. VINCENT MILLER

AVALON ENGINEERING, INC.
2503 DEL PRADO BLVD, SUITE 200
CAPE CORAL, FLORIDA 33904
FBPE#3128 (239) 573-2077





LEE COUNTY DEPARTMENT OF TRANSPORTATION
(239) 533-8580

THREE OAKS PARKWAY EXTENSION
ALICO ROAD TO STA 288+36.50 (PHASE I END)
LEE COUNTY, FLORIDA

SIGNING AND PAVEMENT MARKING PLAN

SHEET S-15

P:\CAD\2017\17-372\3-OAKS-MILL-OVERLAY\17-372_ALICO-TO-PH2_SPM.dwg, S-16 SIGNING AND PAVEMENT, 10/4/2024 6:58:32 AM, Avalon Engineering Inc.

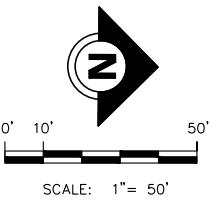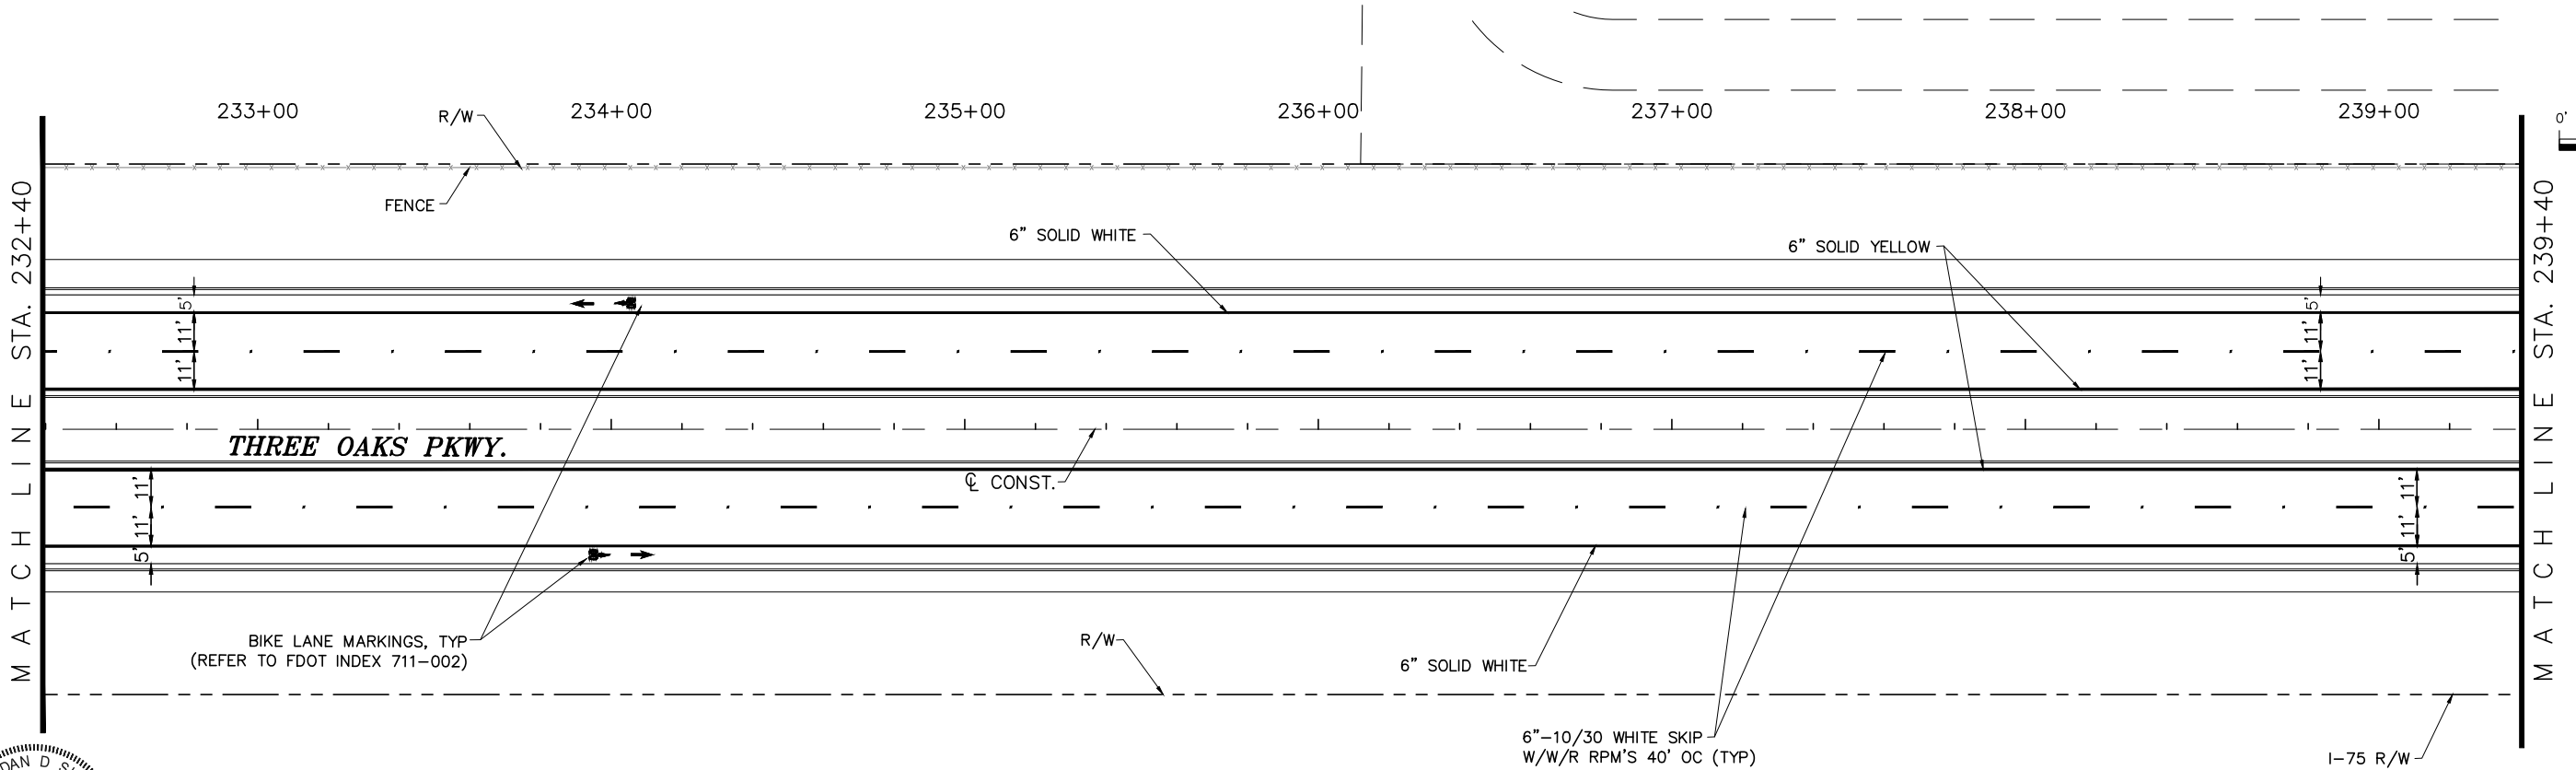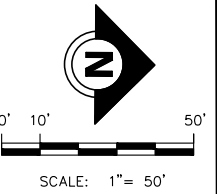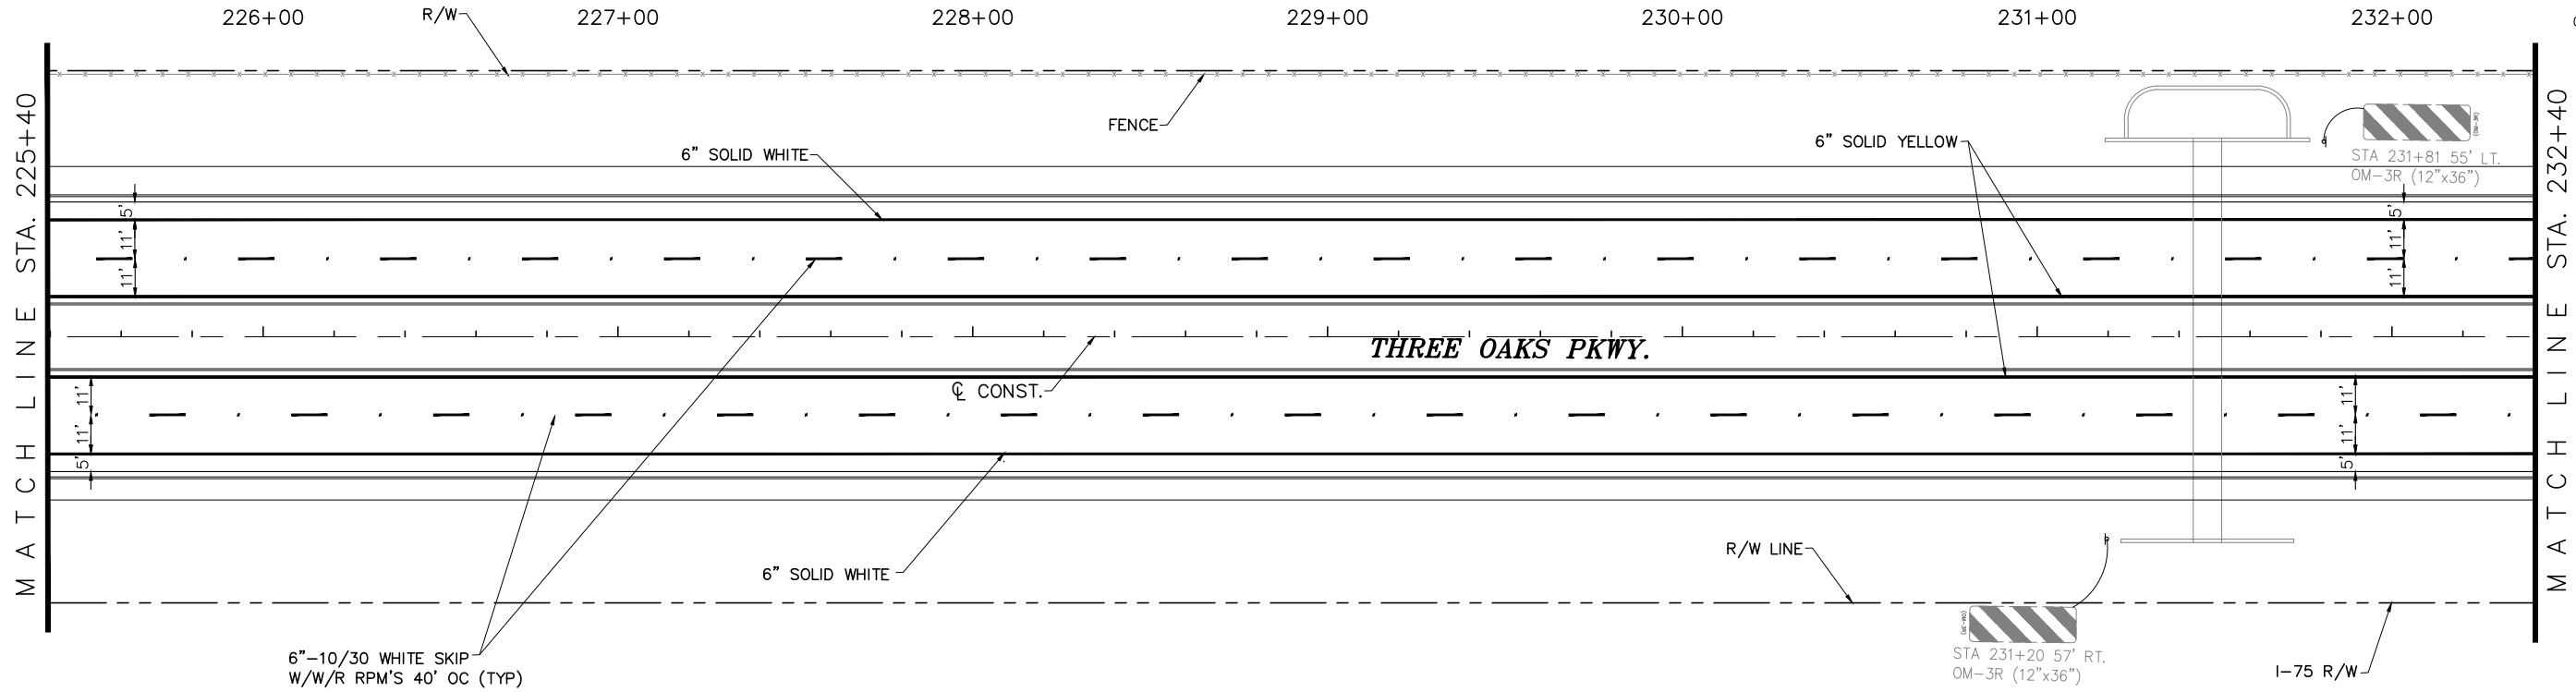

THE OFFICIAL RECORD OF THIS SHEET IS THE ELECTRONIC FILE DIGITALLY SIGNED AND SEALED UNDER RULE 61G15-23.004FAC, ON 10/4/2024

PRINTED COPIES OF THIS DOCUMENT ARE NOT CONSIDERED SIGNED AND SEALED AND THE SIGNATURE MUST BE VERIFIED ON ANY ELECTRONIC COPIES

DATE	BY	REVISION DESCRIPTION

BID SET PLANS

AVALON PROJECT: 17-372
PROJ. MGR. BRENDAN D. SLOAN, P.E.
LEE COUNTY DOT PROJECT: CN160642/ANB
LDOT PROJ. MGR. VINCENT MILLER

AVALON ENGINEERING, INC.
2503 DEL PRADO BLVD, SUITE 200
CAPE CORAL, FLORIDA 33904
FBPE#3128 (239) 573-2077

LEE COUNTY DEPARTMENT OF TRANSPORTATION
(239) 533-8580



THREE OAKS PARKWAY EXTENSION
ALICO ROAD TO STA 288+36.50 (PHASE I END)
LEE COUNTY, FLORIDA

SIGNING AND PAVEMENT
MARKING PLAN

SHEET
S-16



P:\CAD\2017\17-372\3-OAKS-MILL-OVERLAY\PILOTS\17-372_ALICO-TO-PH2_SPM.dwg, S-17 SIGNING AND PAVEMENT, 10/4/2024 6:58:37 AM, Avalon Engineering Inc.

MATCH LINE STA. 239+40

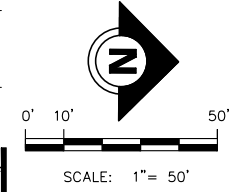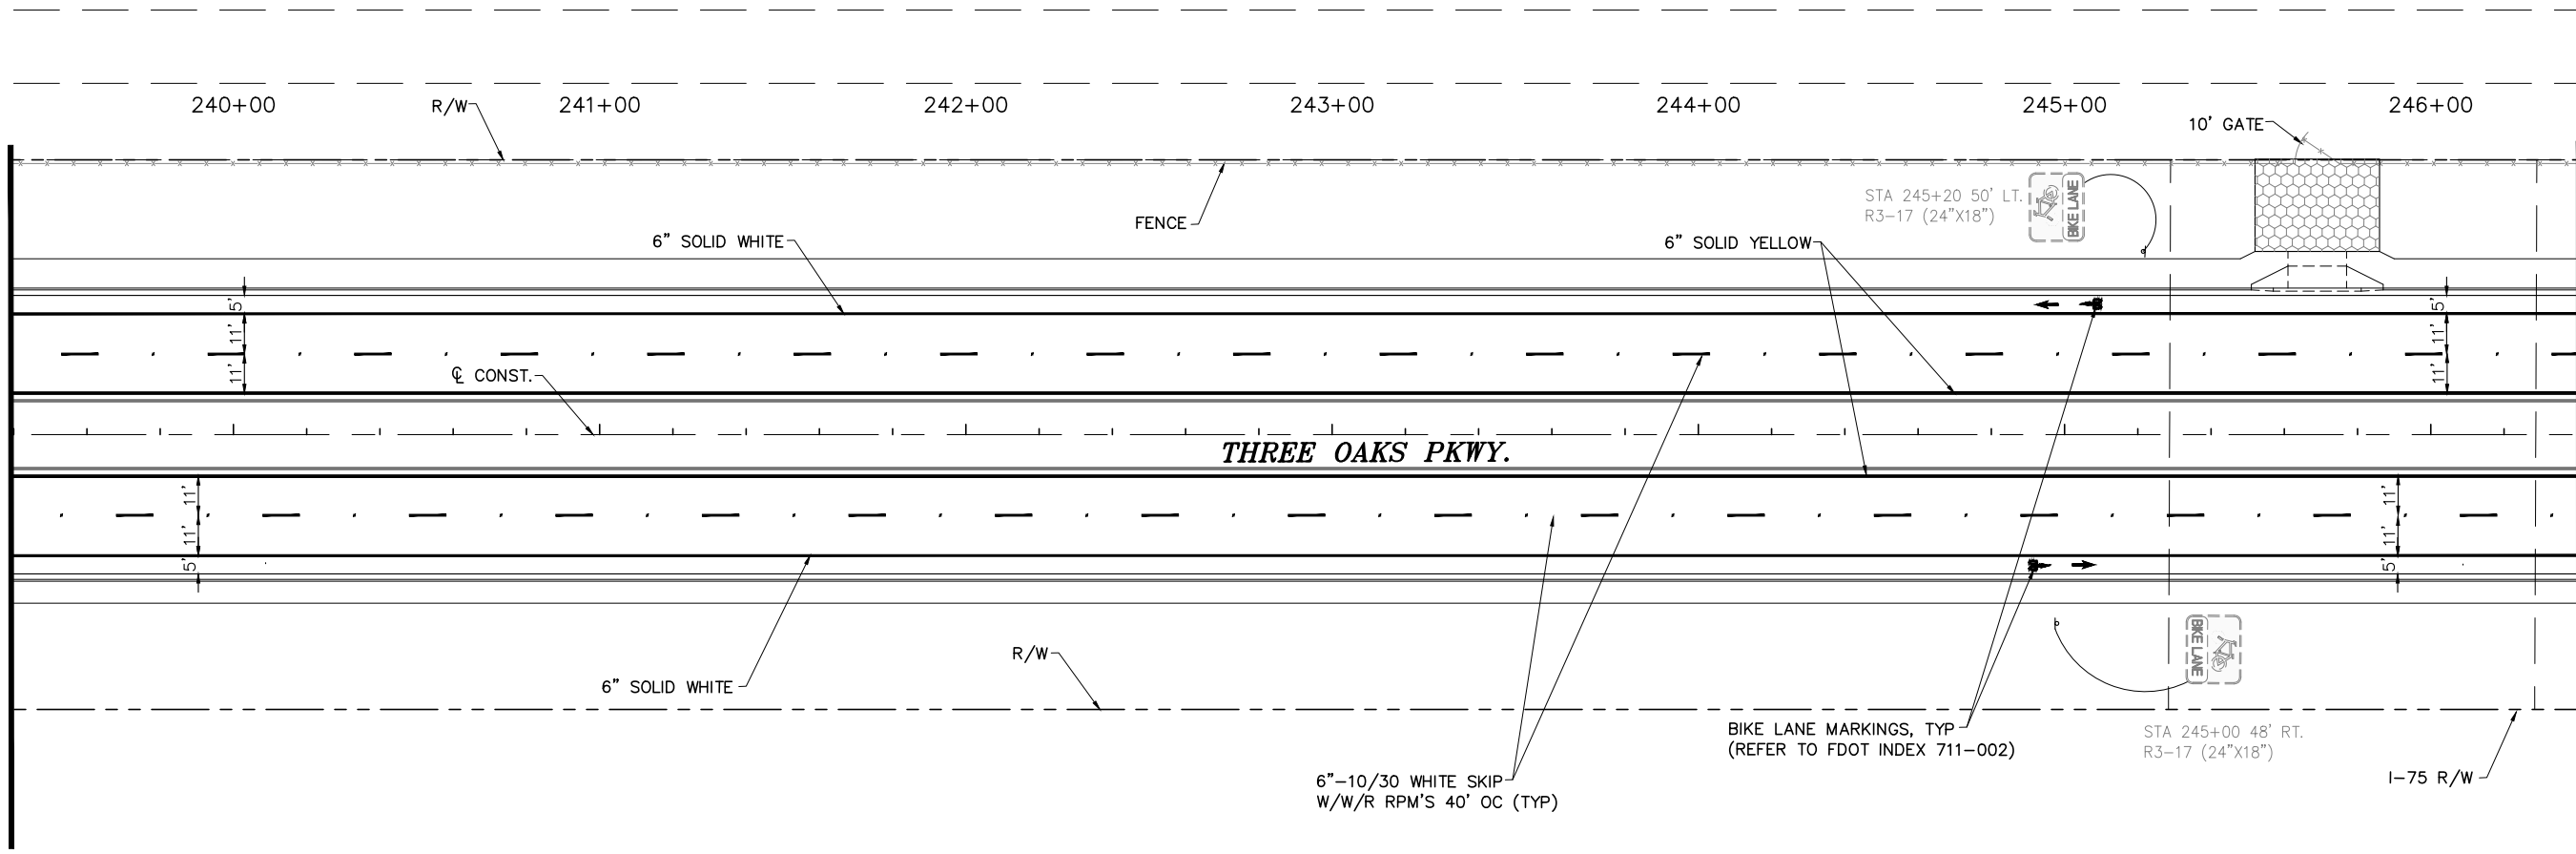

MATCH LINE STA. 246+40

MATCH LINE STA. 246+40

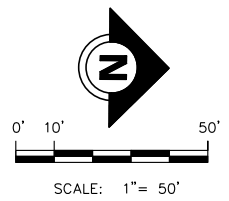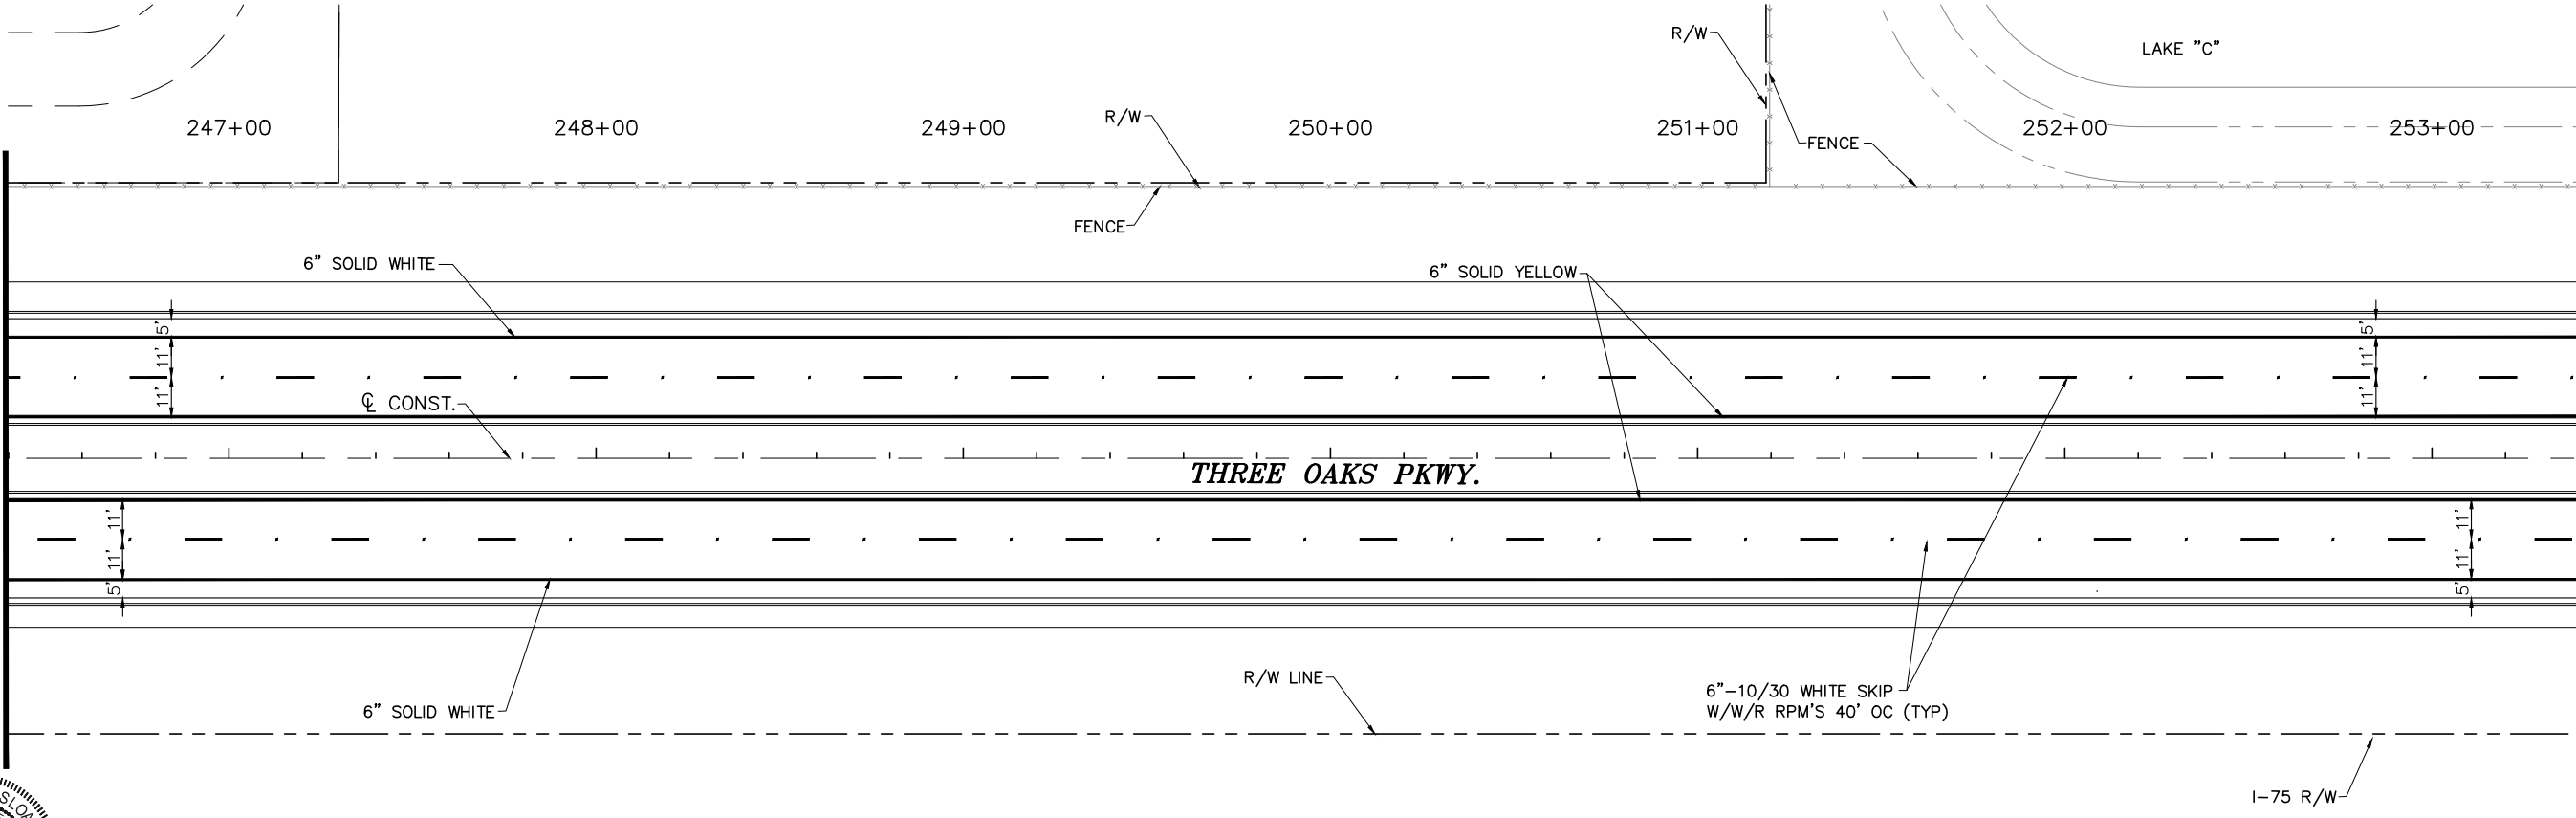

MATCH LINE STA. 253+40



THE OFFICIAL RECORD OF THIS SHEET IS THE ELECTRONIC FILE DIGITALLY SIGNED AND SEALED UNDER RULE 61G15-23.004FAC, ON 10/4/2024

PRINTED COPIES OF THIS DOCUMENT ARE NOT CONSIDERED SIGNED AND SEALED AND THE SIGNATURE MUST BE VERIFIED ON ANY ELECTRONIC COPIES

DATE	BY	REVISION DESCRIPTION

BID SET PLANS

AVALON PROJECT: 17-372
PROJ. MGR. BRENDAN D. SLOAN, P.E.
LEE COUNTY DOT PROJECT: CN160642/ANB
LDOT PROJ. MGR. VINCENT MILLER

AVALON ENGINEERING, INC.
2503 DEL PRADO BLVD, SUITE 200
CAPE CORAL, FLORIDA 33904
FBPE#3128 (239) 573-2077





THREE OAKS PARKWAY EXTENSION
ALICO ROAD TO STA 288+36.50 (PHASE I END)
LEE COUNTY, FLORIDA

SIGNING AND PAVEMENT
MARKING PLAN

SHEET
S-17



P:\CAD\2017\17-372\3-OAKS-MILL-OVERLAY\PILOTS\17-372_ALICO-TO-PH2_SPM.dwg, S-18 SIGNING AND PAVEMENT, 10/4/2024 6:58:42 AM, Avalon Engineering Inc.

MATCH LINE STA. 253+40

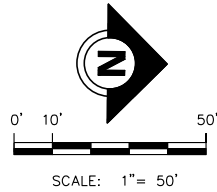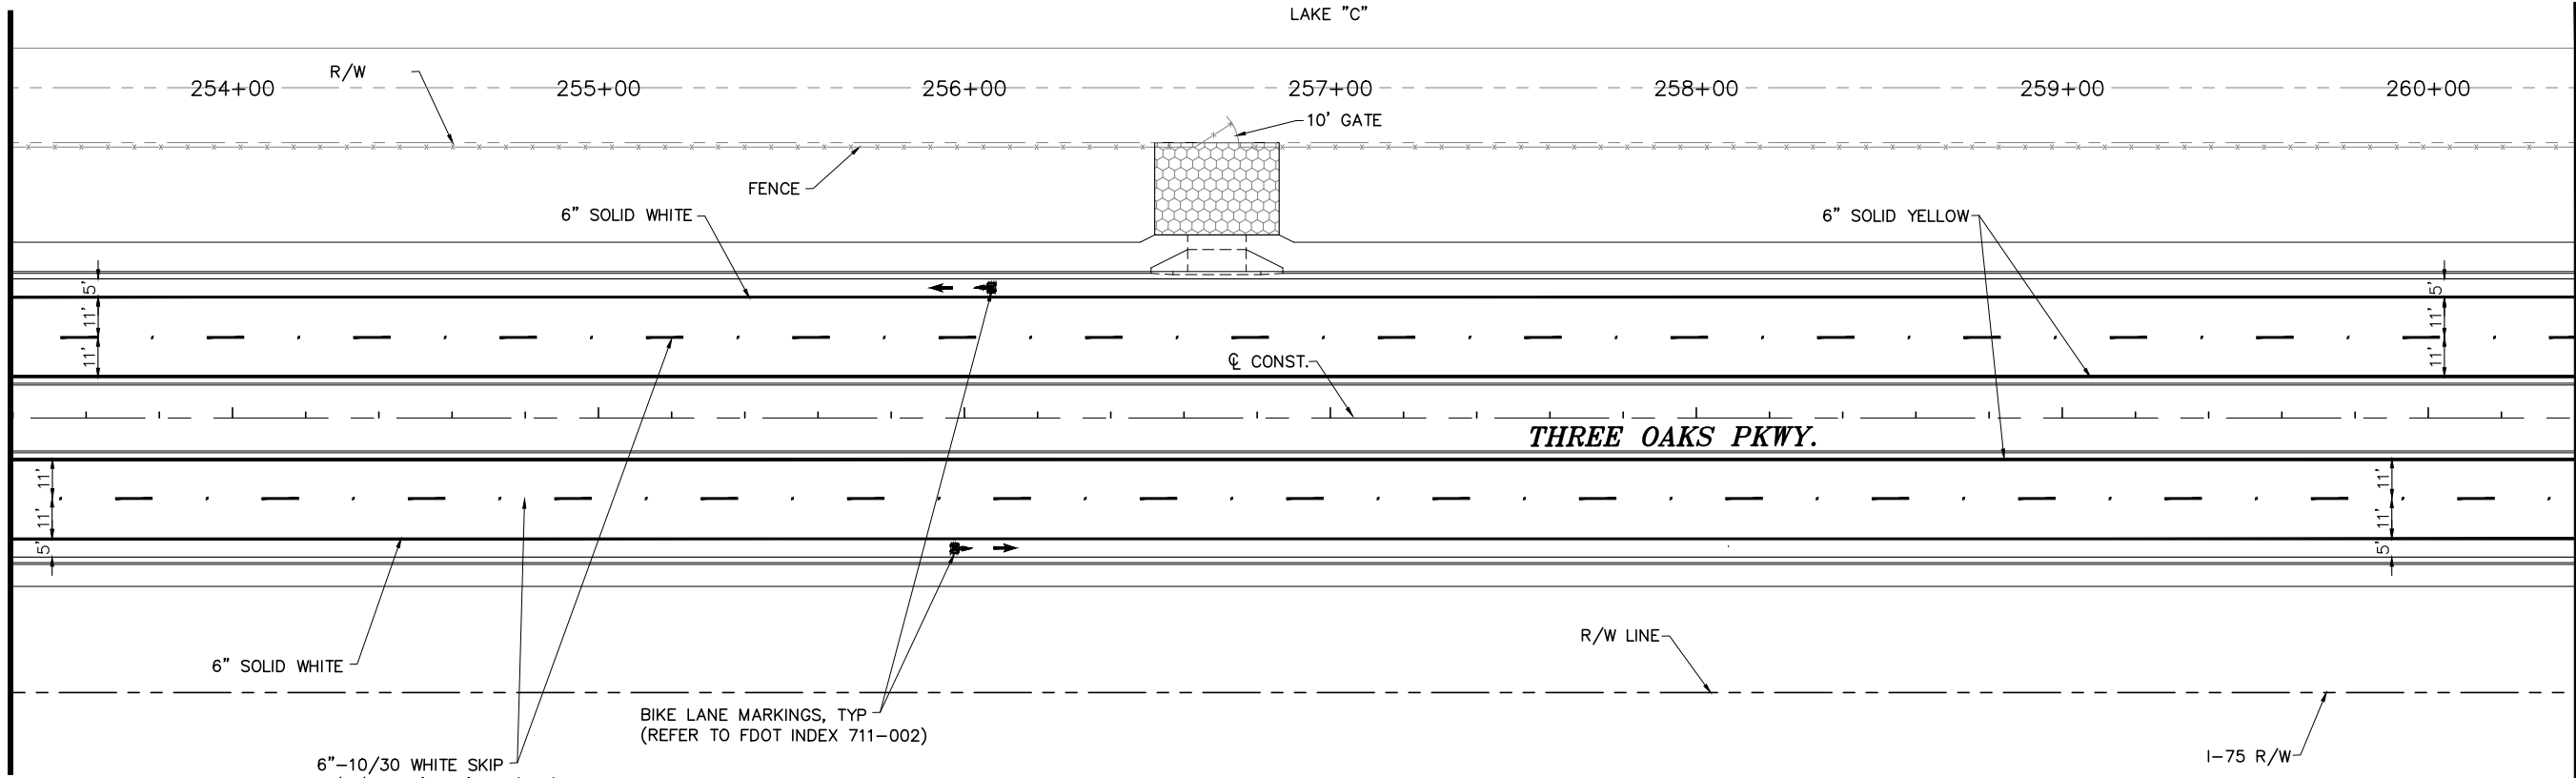

MATCH LINE STA. 260+40

MATCH LINE STA. 260+40

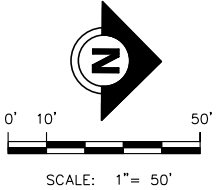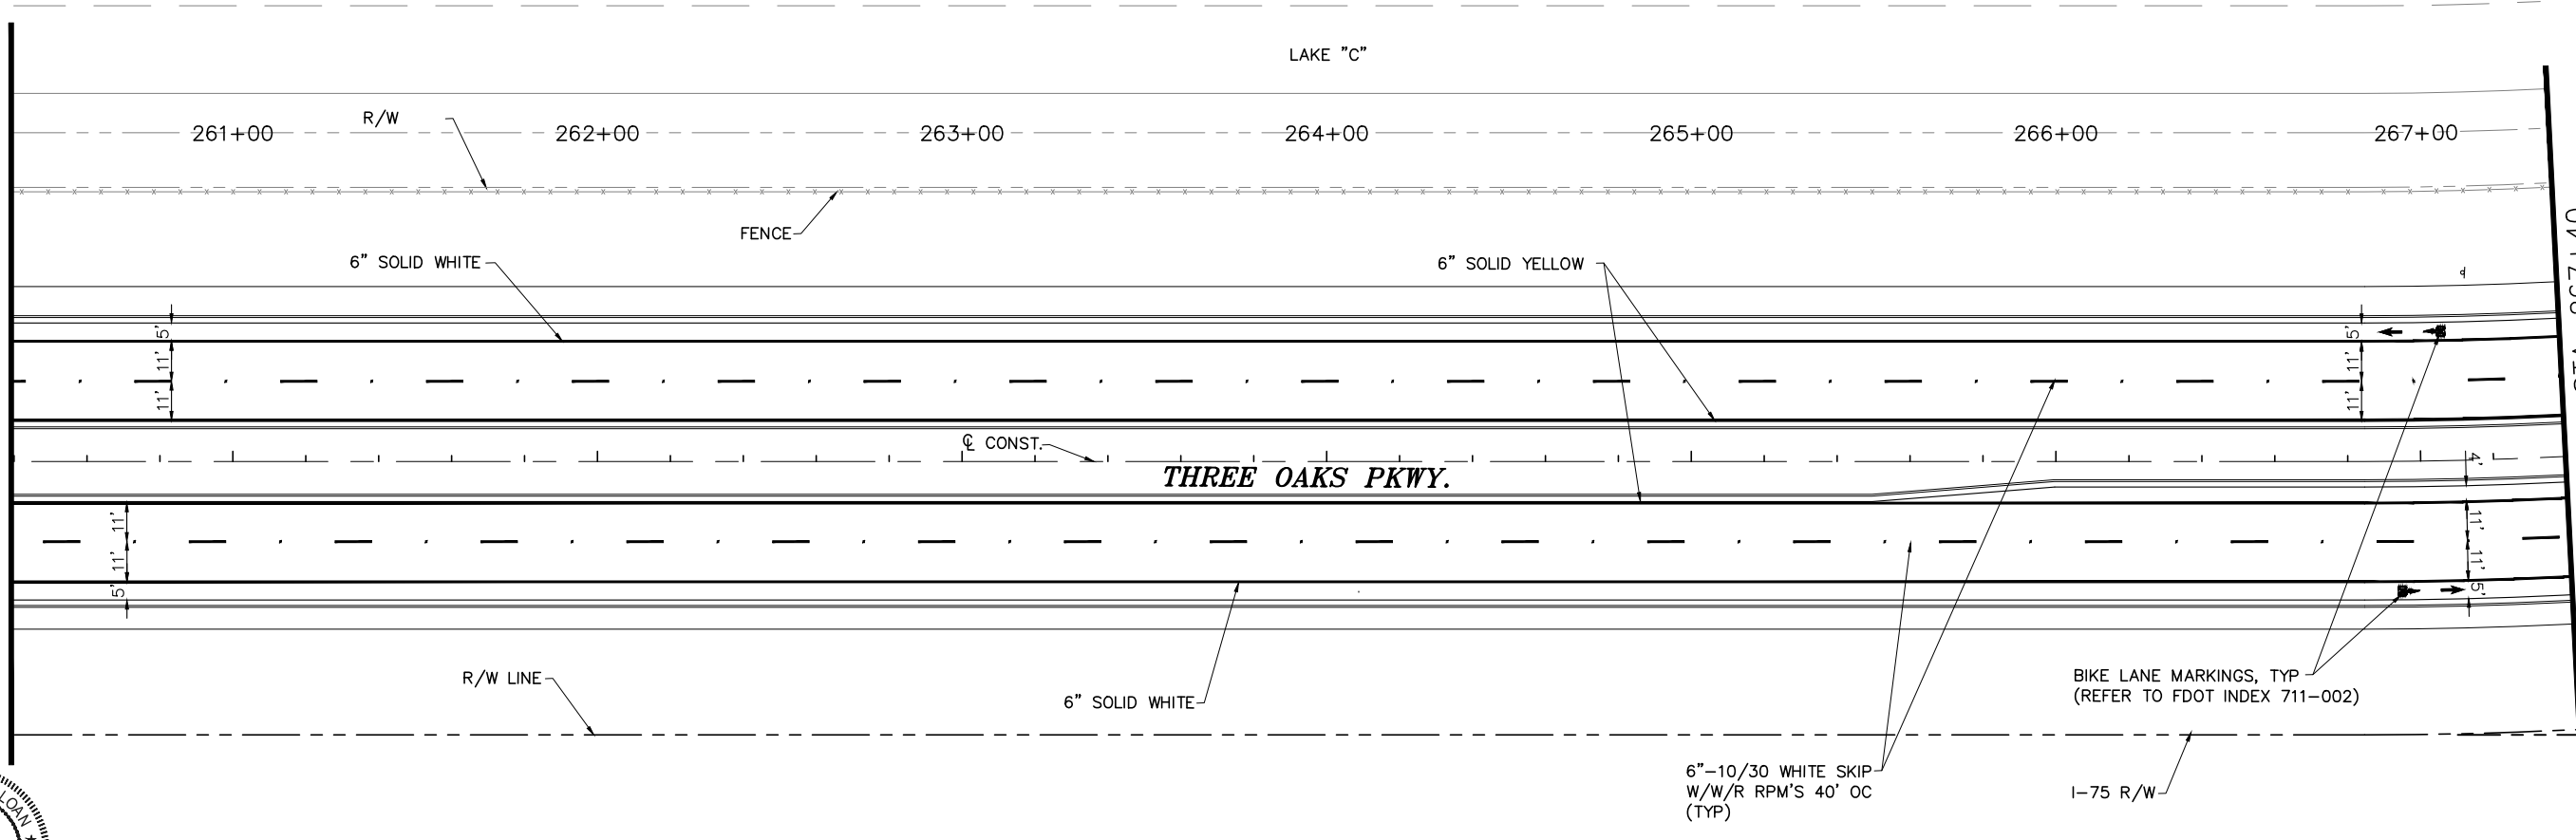

MATCH LINE STA. 267+40



THE OFFICIAL RECORD OF THIS SHEET IS THE ELECTRONIC FILE DIGITALLY SIGNED AND SEALED UNDER RULE 61G15-23.004FAC, ON 10/4/2024


PRINTED COPIES OF THIS DOCUMENT ARE NOT CONSIDERED SIGNED AND SEALED AND THE SIGNATURE MUST BE VERIFIED ON ANY ELECTRONIC COPIES

DATE	BY	REVISION DESCRIPTION

BID SET PLANS

AVALON PROJECT: 17-372
PROJ. MGR. BRENDAN D. SLOAN, P.E.
LEE COUNTY DOT PROJECT: CN160642/ANB
LDOT PROJ. MGR. VINCENT MILLER

AVALON ENGINEERING, INC.
2503 DEL PRADO BLVD, SUITE 200
CAPE CORAL, FLORIDA 33904
FBPE#3128 (239) 573-2077



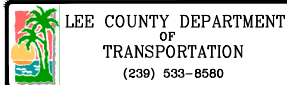


THREE OAKS PARKWAY EXTENSION
ALICO ROAD TO STA 288+36.50 (PHASE I END)
LEE COUNTY, FLORIDA

SIGNING AND PAVEMENT
MARKING PLAN

SHEET
S-18

P:\CAD\2017\17-372\3-OAKS-MILL-OVERLAY\PILOT\SPM17-372_ALICO-TO-PH2_SPM.dwg, S-19 SIGNING AND PAVEMENT, 10/4/2024 6:58:47 AM, Avalon Engineering Inc.

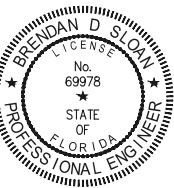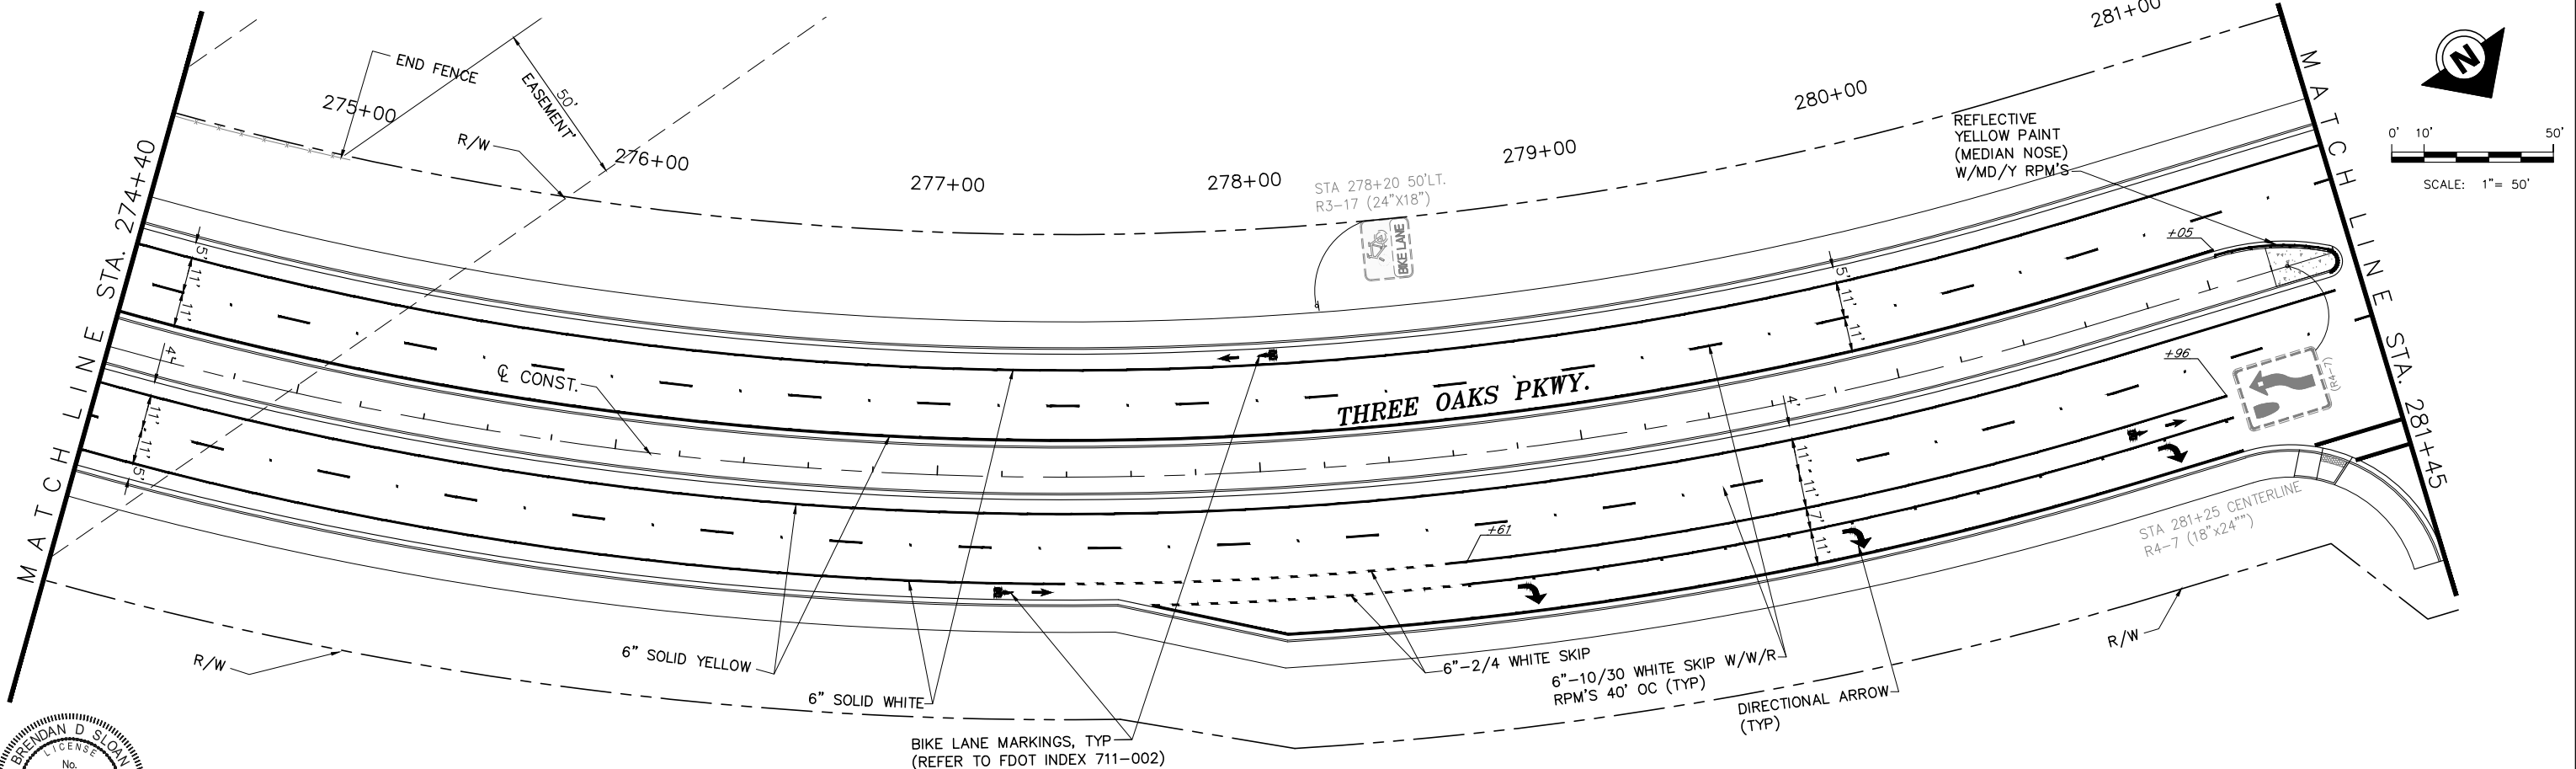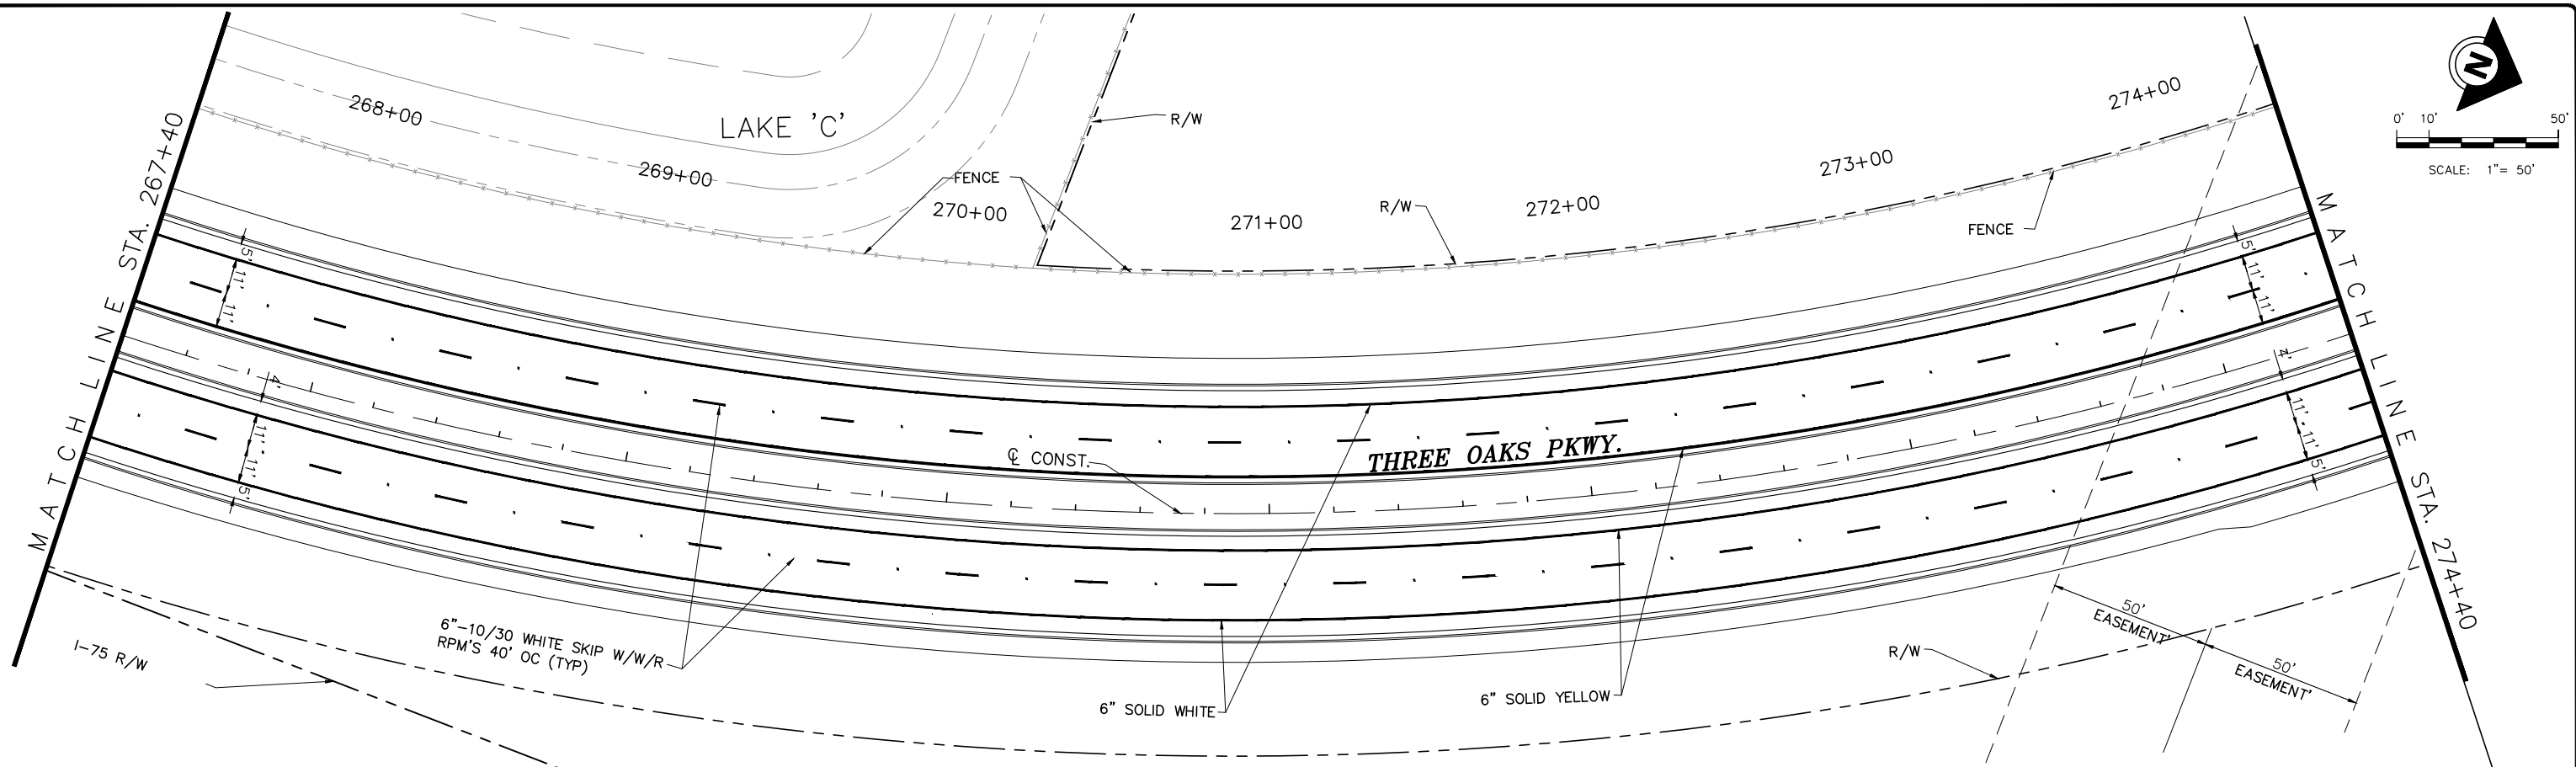

THE OFFICIAL RECORD OF THIS SHEET IS THE ELECTRONIC FILE DIGITALLY SIGNED AND SEALED UNDER RULE 61G15-23.004FAC, ON 10/4/2024

PRINTED COPIES OF THIS DOCUMENT ARE NOT CONSIDERED SIGNED AND SEALED AND THE SIGNATURE MUST BE VERIFIED ON ANY ELECTRONIC COPIES

DATE	BY	REVISION DESCRIPTION

BID SET PLANS

AVALON PROJECT: 17-372
PROJ. MGR. BRENDAN D. SLOAN, P.E.
LEE COUNTY DOT PROJECT: CN160642/ANB
LDOT PROJ. MGR. VINCENT MILLER

AVALON ENGINEERING, INC.
2503 DEL PRADO BLVD, SUITE 200
CAPE CORAL, FLORIDA 33904
FBPE#3128 (239) 573-2077



LEE COUNTY DEPARTMENT OF TRANSPORTATION
(239) 533-8580

THREE OAKS PARKWAY EXTENSION
ALICO ROAD TO STA 288+36.50 (PHASE 1 END)
LEE COUNTY, FLORIDA

SIGNING AND PAVEMENT
MARKING PLAN

SHEET
S-19

P:\CAD\2017\17-372\3-OAKS-MILL-OVERLAY\17-372-ALICO-TO-PH2-SPM.dwg S-20 SIGNING AND PAVEMENT 10/4/2024 6:58:52 AM Avalon Engineering Inc.

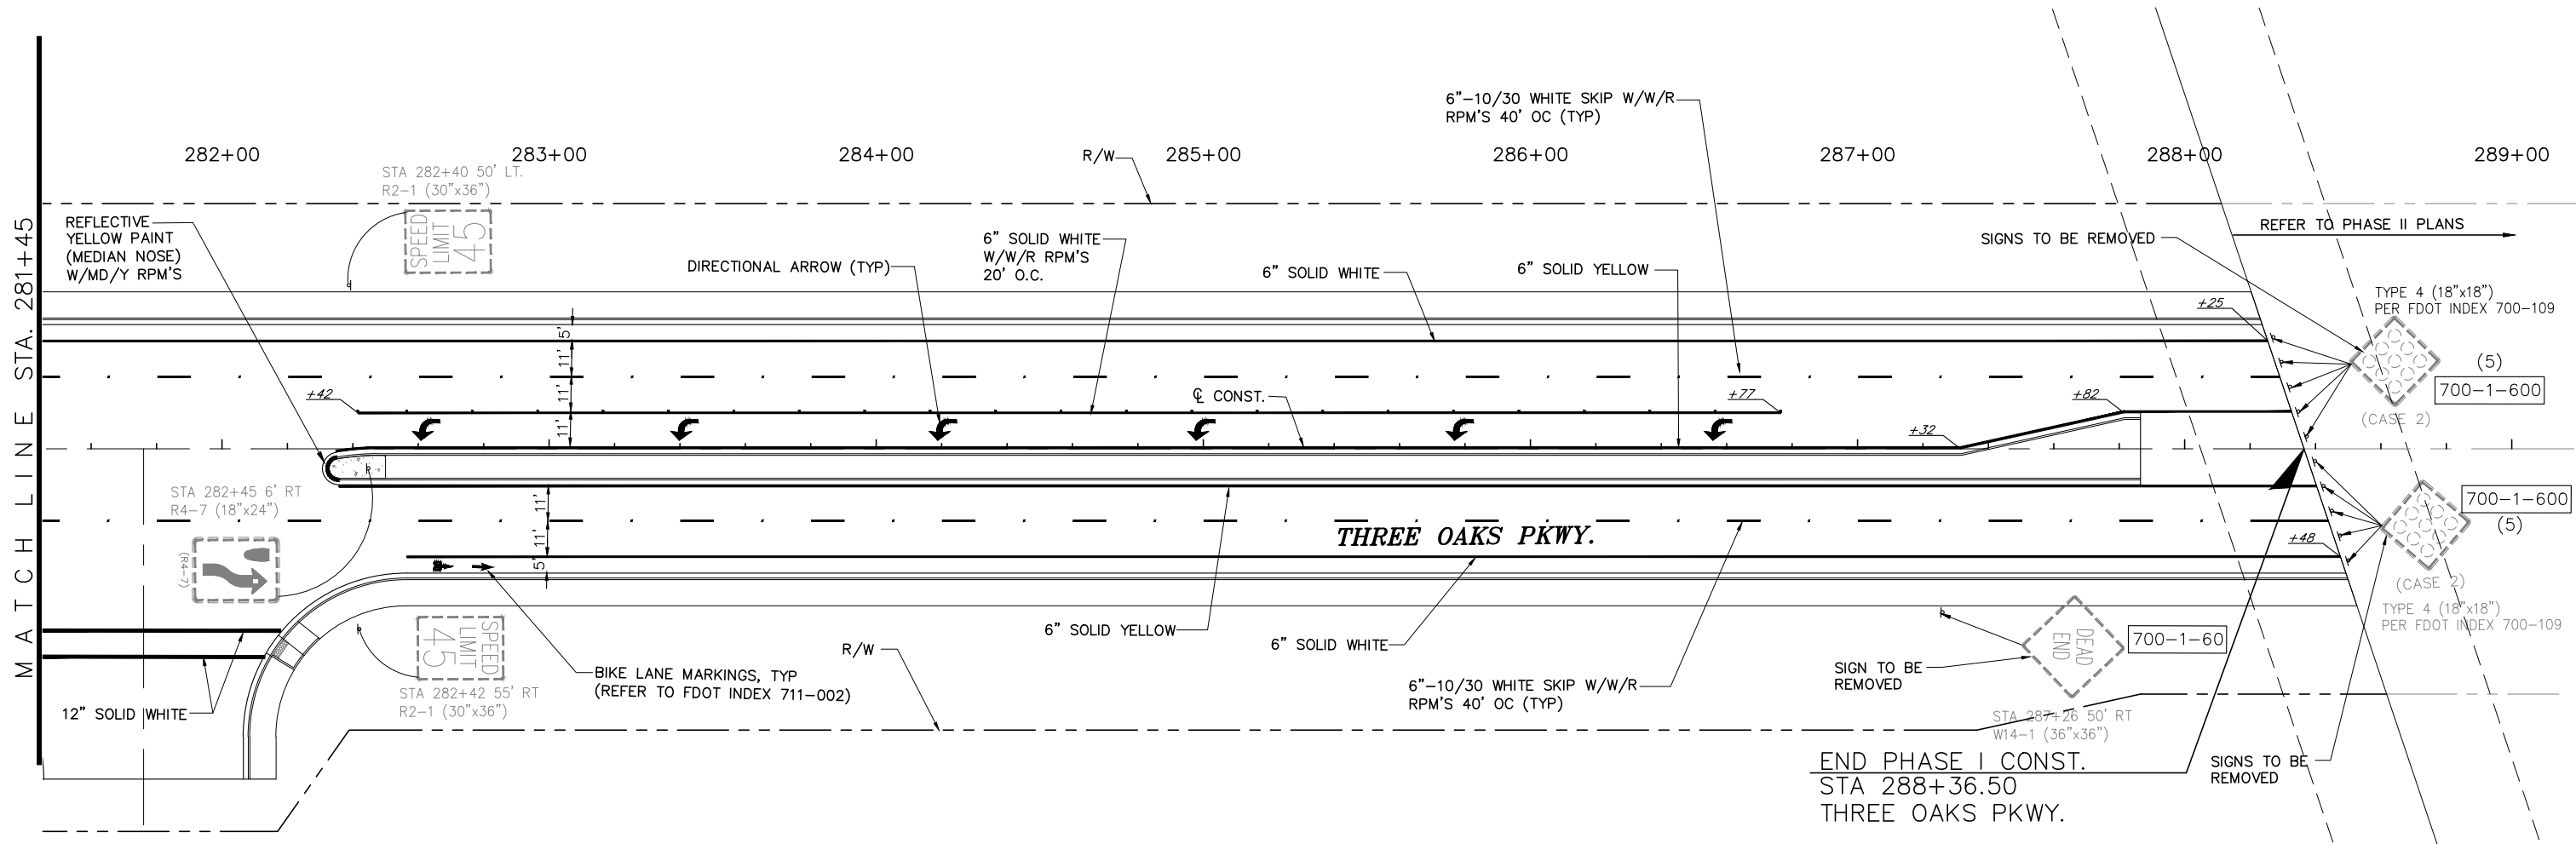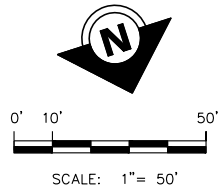

THE OFFICIAL RECORD OF THIS SHEET IS THE ELECTRONIC FILE DIGITALLY SIGNED AND SEALED UNDER RULE 61G15-23.004FAC, ON 10/4/2024

PRINTED COPIES OF THIS DOCUMENT ARE NOT CONSIDERED SIGNED AND SEALED AND THE SIGNATURE MUST BE VERIFIED ON ANY ELECTRONIC COPIES

DATE	BY	REVISION DESCRIPTION

BID SET PLANS

AVALON PROJECT: 17-372
PROJ. MGR. BRENDAN D. SLOAN, P.E.
LEE COUNTY DOT PROJECT: CN160642/ANB
LDOT PROJ. MGR. VINCENT MILLER

AVALON ENGINEERING, INC.
2503 DEL PRADO BLVD, SUITE 200
CAPE CORAL, FLORIDA 33904
FBPE#3128 (239) 573-2077

LEE COUNTY DEPARTMENT OF TRANSPORTATION
(239) 533-8580

THREE OAKS PARKWAY EXTENSION
ALICO ROAD TO STA 288+36.50 (PHASE I END)
LEE COUNTY, FLORIDA

SIGNING AND PAVEMENT
MARKING PLAN

SHEET
S-20