

LEE COUNTY
DEPARTMENT OF TRANSPORTATION



CONTRACT PLANS

LEE COUNTY

INDEX OF SIGNING AND PAVEMENT MARKING PLANS

SHEET NO.	SHEET DESCRIPTION
S-1	KEY SHEET
S-2	TABULATION OF QUANTITIES
S-3	GENERAL NOTES AND PAY ITEM NOTES
S-4 - S-7	SIGNING AND PAVEMENT MARKING PLANS

SUNSHINE BLVD & 8TH STREET SW
INTERSECTION
SIGNING AND PAVEMENT MARKING PLANS

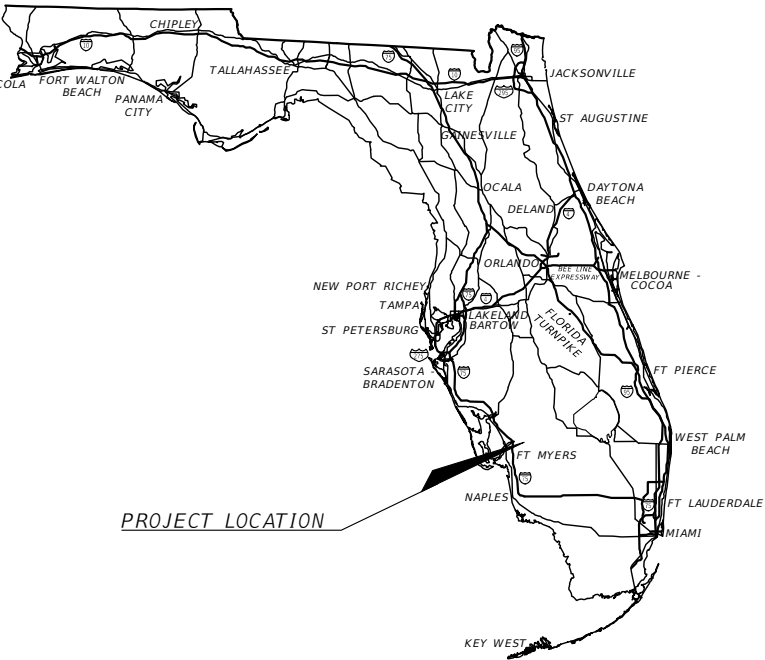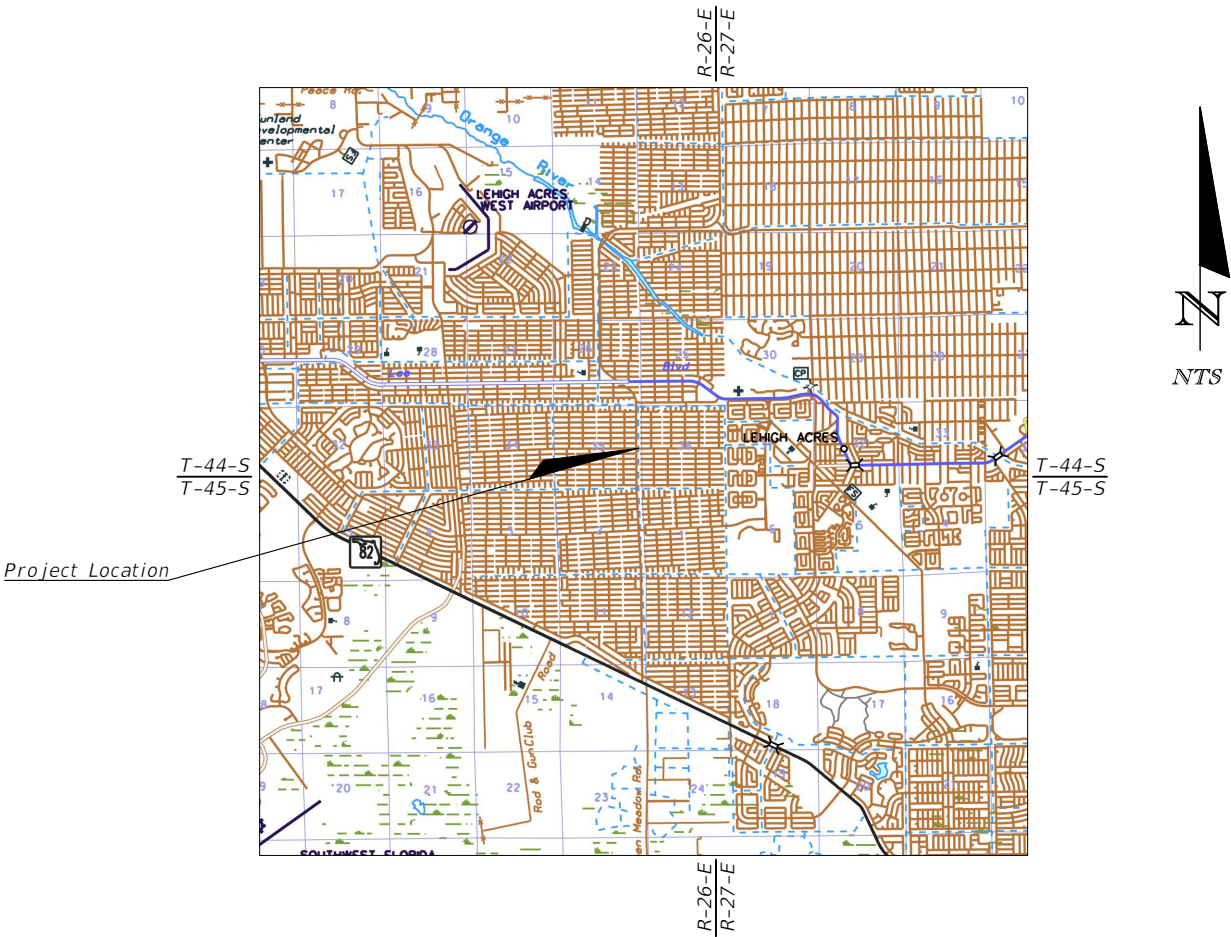

SIGNING AND PAVEMENT MARKING PLANS
ENGINEER OF RECORD:

DANIEL M. CRAIG, P.E.
P.E. NO.: 38590
DAVID DOUGLAS ASSOCIATES, INC.
1821 VICTORIA AVE
FORT MYERS, FL 33901
CERTIFICATE OF AUTHORIZATION NO.: 7568

LCDOT PROJECT MANAGER:
ALEJANDRO SLAIBE, P.E.

GOVERNING STANDARD PLANS:
Florida Department of Transportation, FY2019-20 Standard plans for
Road and Bridge Construction and applicable Interim Revisions (Irs).

Standard Plans for Road Construction and associated Irs are available
at the following website:
<http://www.fdot.gov/design/Standardplans>

APPLICABLE IRs: IR700-120-01


Standard Plans for Bridge Construction are included in the Structures
Plans Component.

GOVERNING STANDARD SPECIFICATIONS:
Florida Department of Transportation, July, 2019 Standard
Specifications for Road and Bridge Construction at the following
website:
<http://www.fdot.gov/programmanagement/Implemented/SpecBooks>

LEE COUNTY CIP NO.	FISCAL YEAR	SHEET NO.
200614	19	S-1

- GENERAL SIGNING AND PAVEMENT MARKING NOTES:
1. EXISTING SIGNS SHALL BE REMOVED UNLESS OTHERWISE NOTED ON PLANS.
 2. ALL PAVEMENT MARKINGS SHALL BE THERMOPLASTIC.
 3. ALL EXISTING PAVEMENT MARKINGS THAT ARE IN CONFLICT WITH THE PROPOSED MARKINGS SHALL BE REMOVED BY AN FDOT ACCEPTABLE METHOD.
 4. REFER TO FDOT STANDARD PLANS FOR ADDITIONAL DETAILS.

R E V I S I O N S				DANIEL M. CRAIG, P.E. P.E. LICENSE NUMBER 38590 DAVID DOUGLAS ASSOCIATES, INC. 1821 VICTORIA AVE FORT MYERS, FLORIDA 33901 CERTIFICATE OF AUTHORIZATION 7568	LEE COUNTY			GENERAL NOTES AND PAY ITEM NOTES	SHEET NO.
DATE	DESCRIPTION	DATE	DESCRIPTION		DEPARTMENT OF TRANSPORTATION				S-3
----	-----				ROAD NAME	COUNTY	LEE COUNTY CIP NO.		
					SUNSHINE BLVD.	LEE	200614		

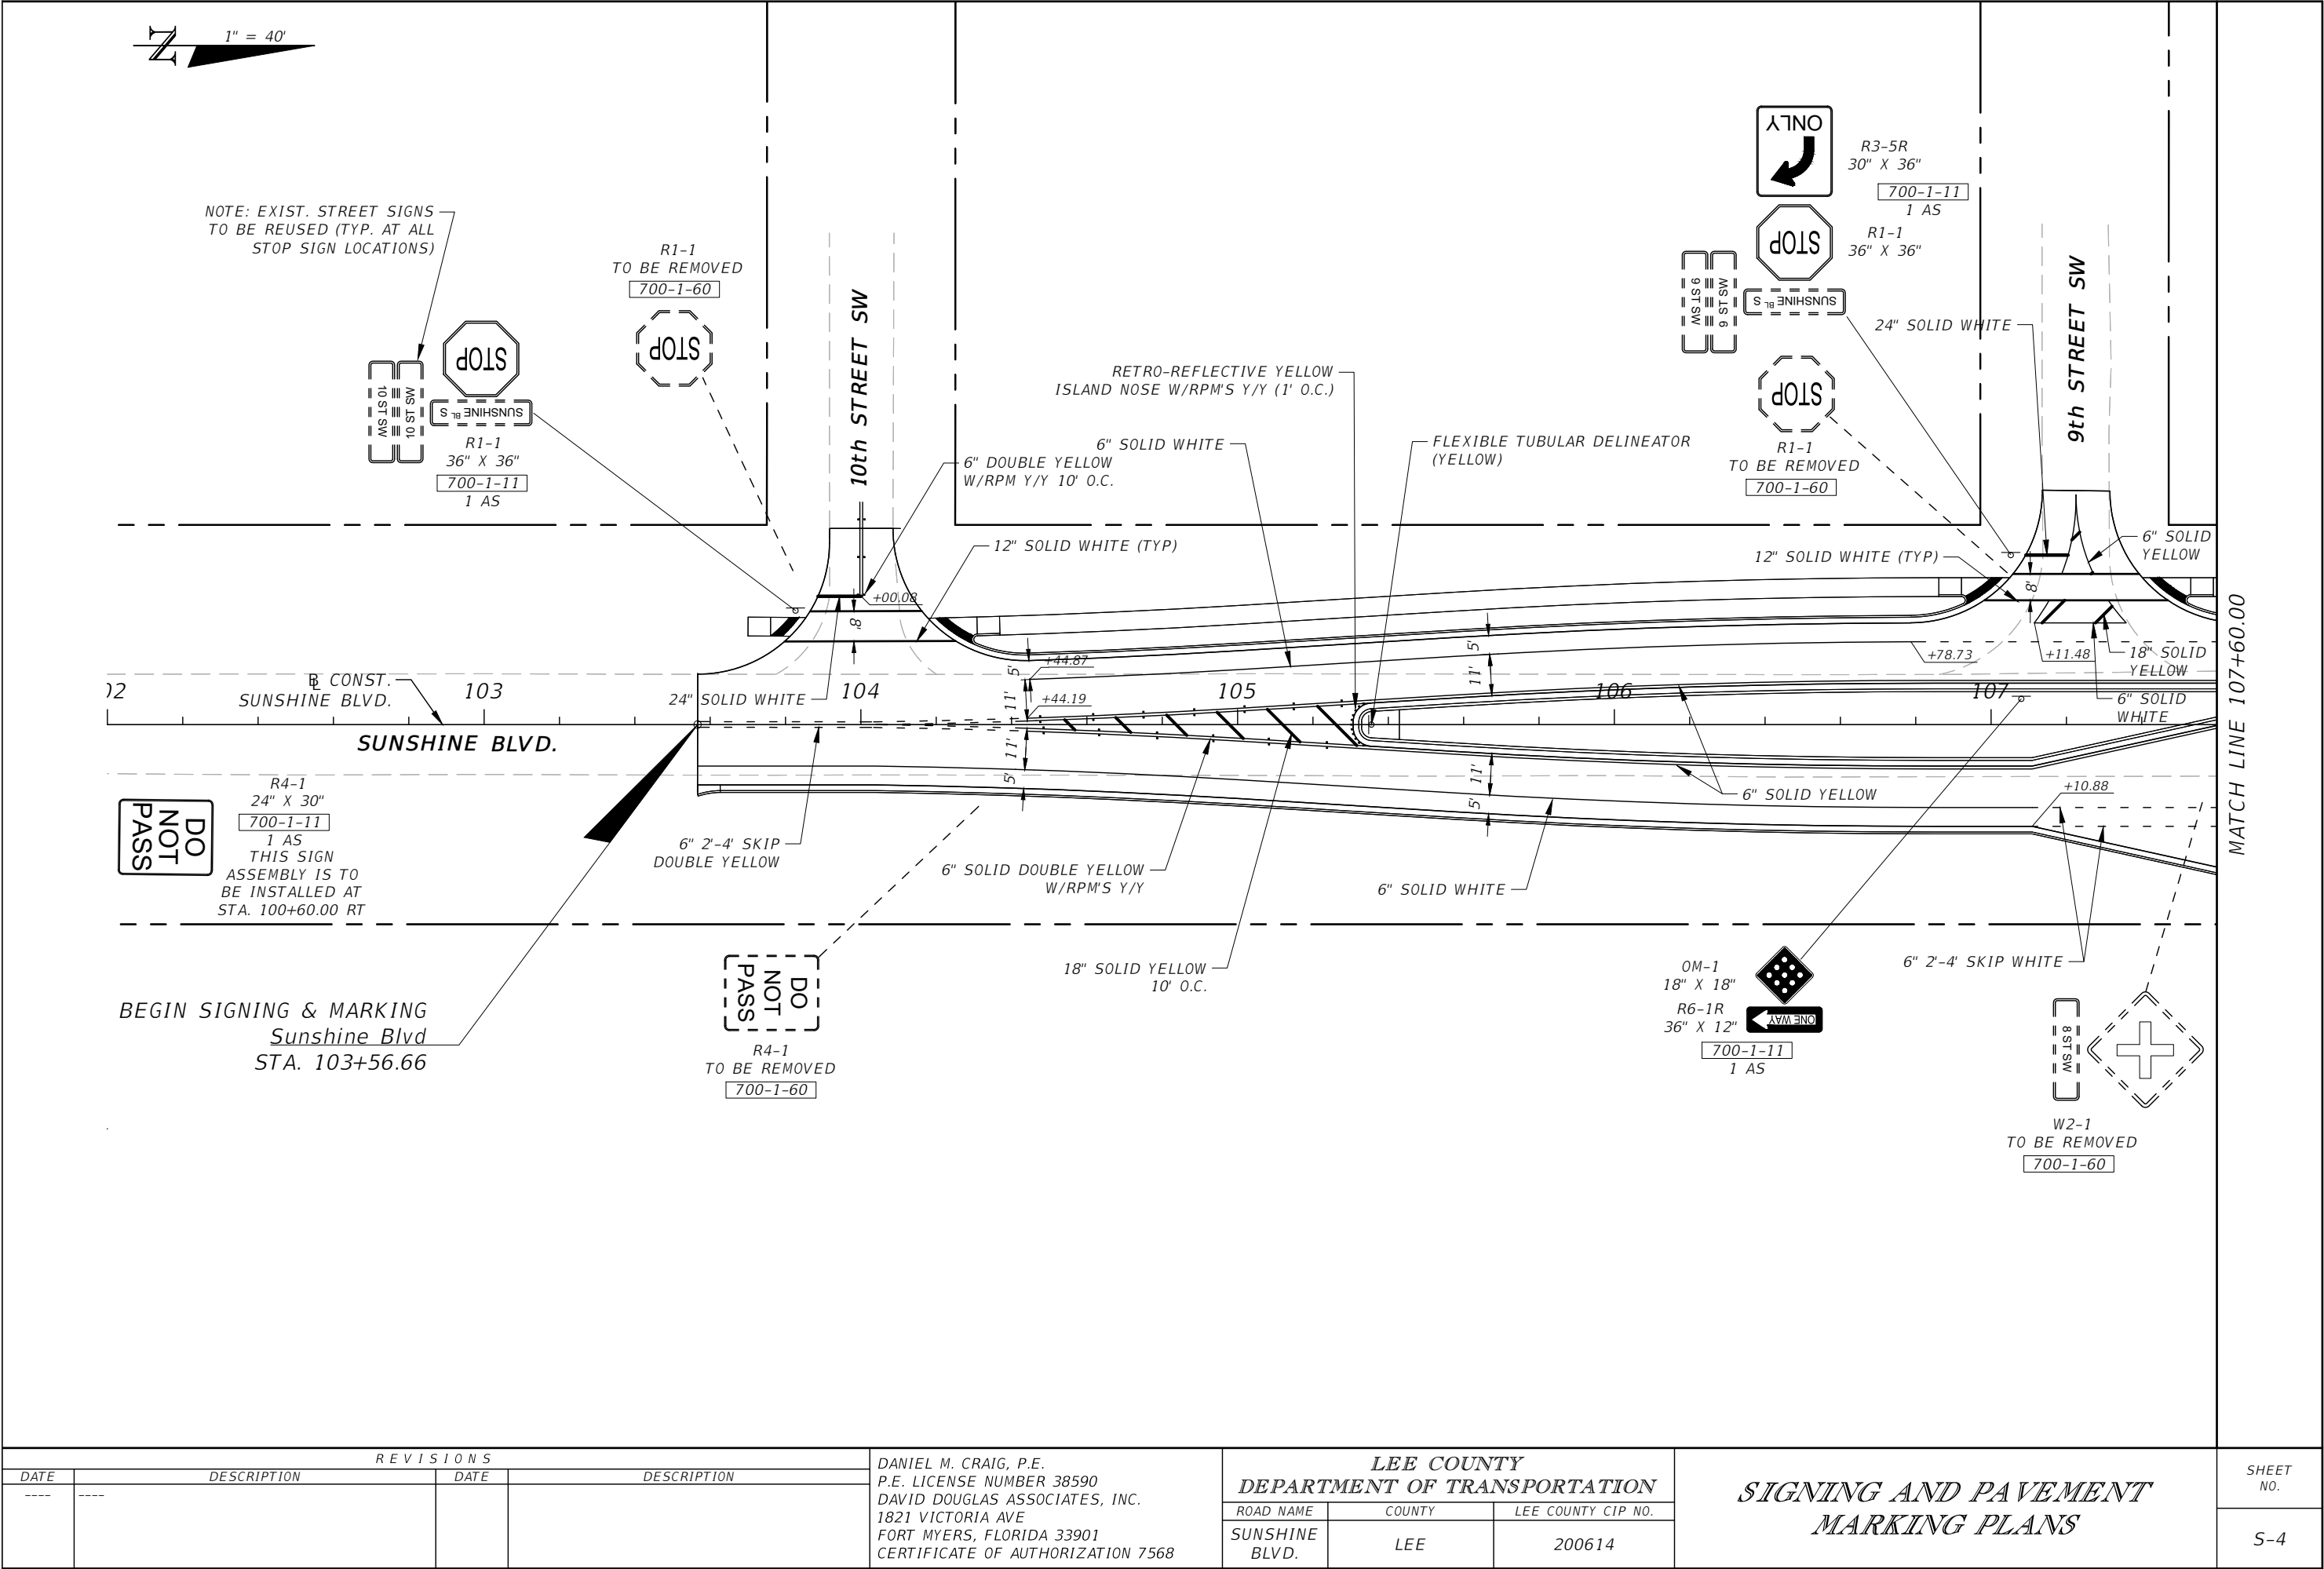


REVISIONS			
DATE	DESCRIPTION	DATE	DESCRIPTION
---	---	---	---

DANIEL M. CRAIG, P.E.
P.E. LICENSE NUMBER 38590
DAVID DOUGLAS ASSOCIATES, INC.
1821 VICTORIA AVE
FORT MYERS, FLORIDA 33901
CERTIFICATE OF AUTHORIZATION 7568

LEE COUNTY DEPARTMENT OF TRANSPORTATION		
ROAD NAME	COUNTY	LEE COUNTY CIP NO.
SUNSHINE BLVD.	LEE	200614

**SIGNING AND PAVEMENT
MARKING PLANS**


SHEET NO.
S-4

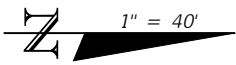

MATCH LINE 207+00.00

MATCH LINE 107+60.00

MATCH LINE 113+20.00

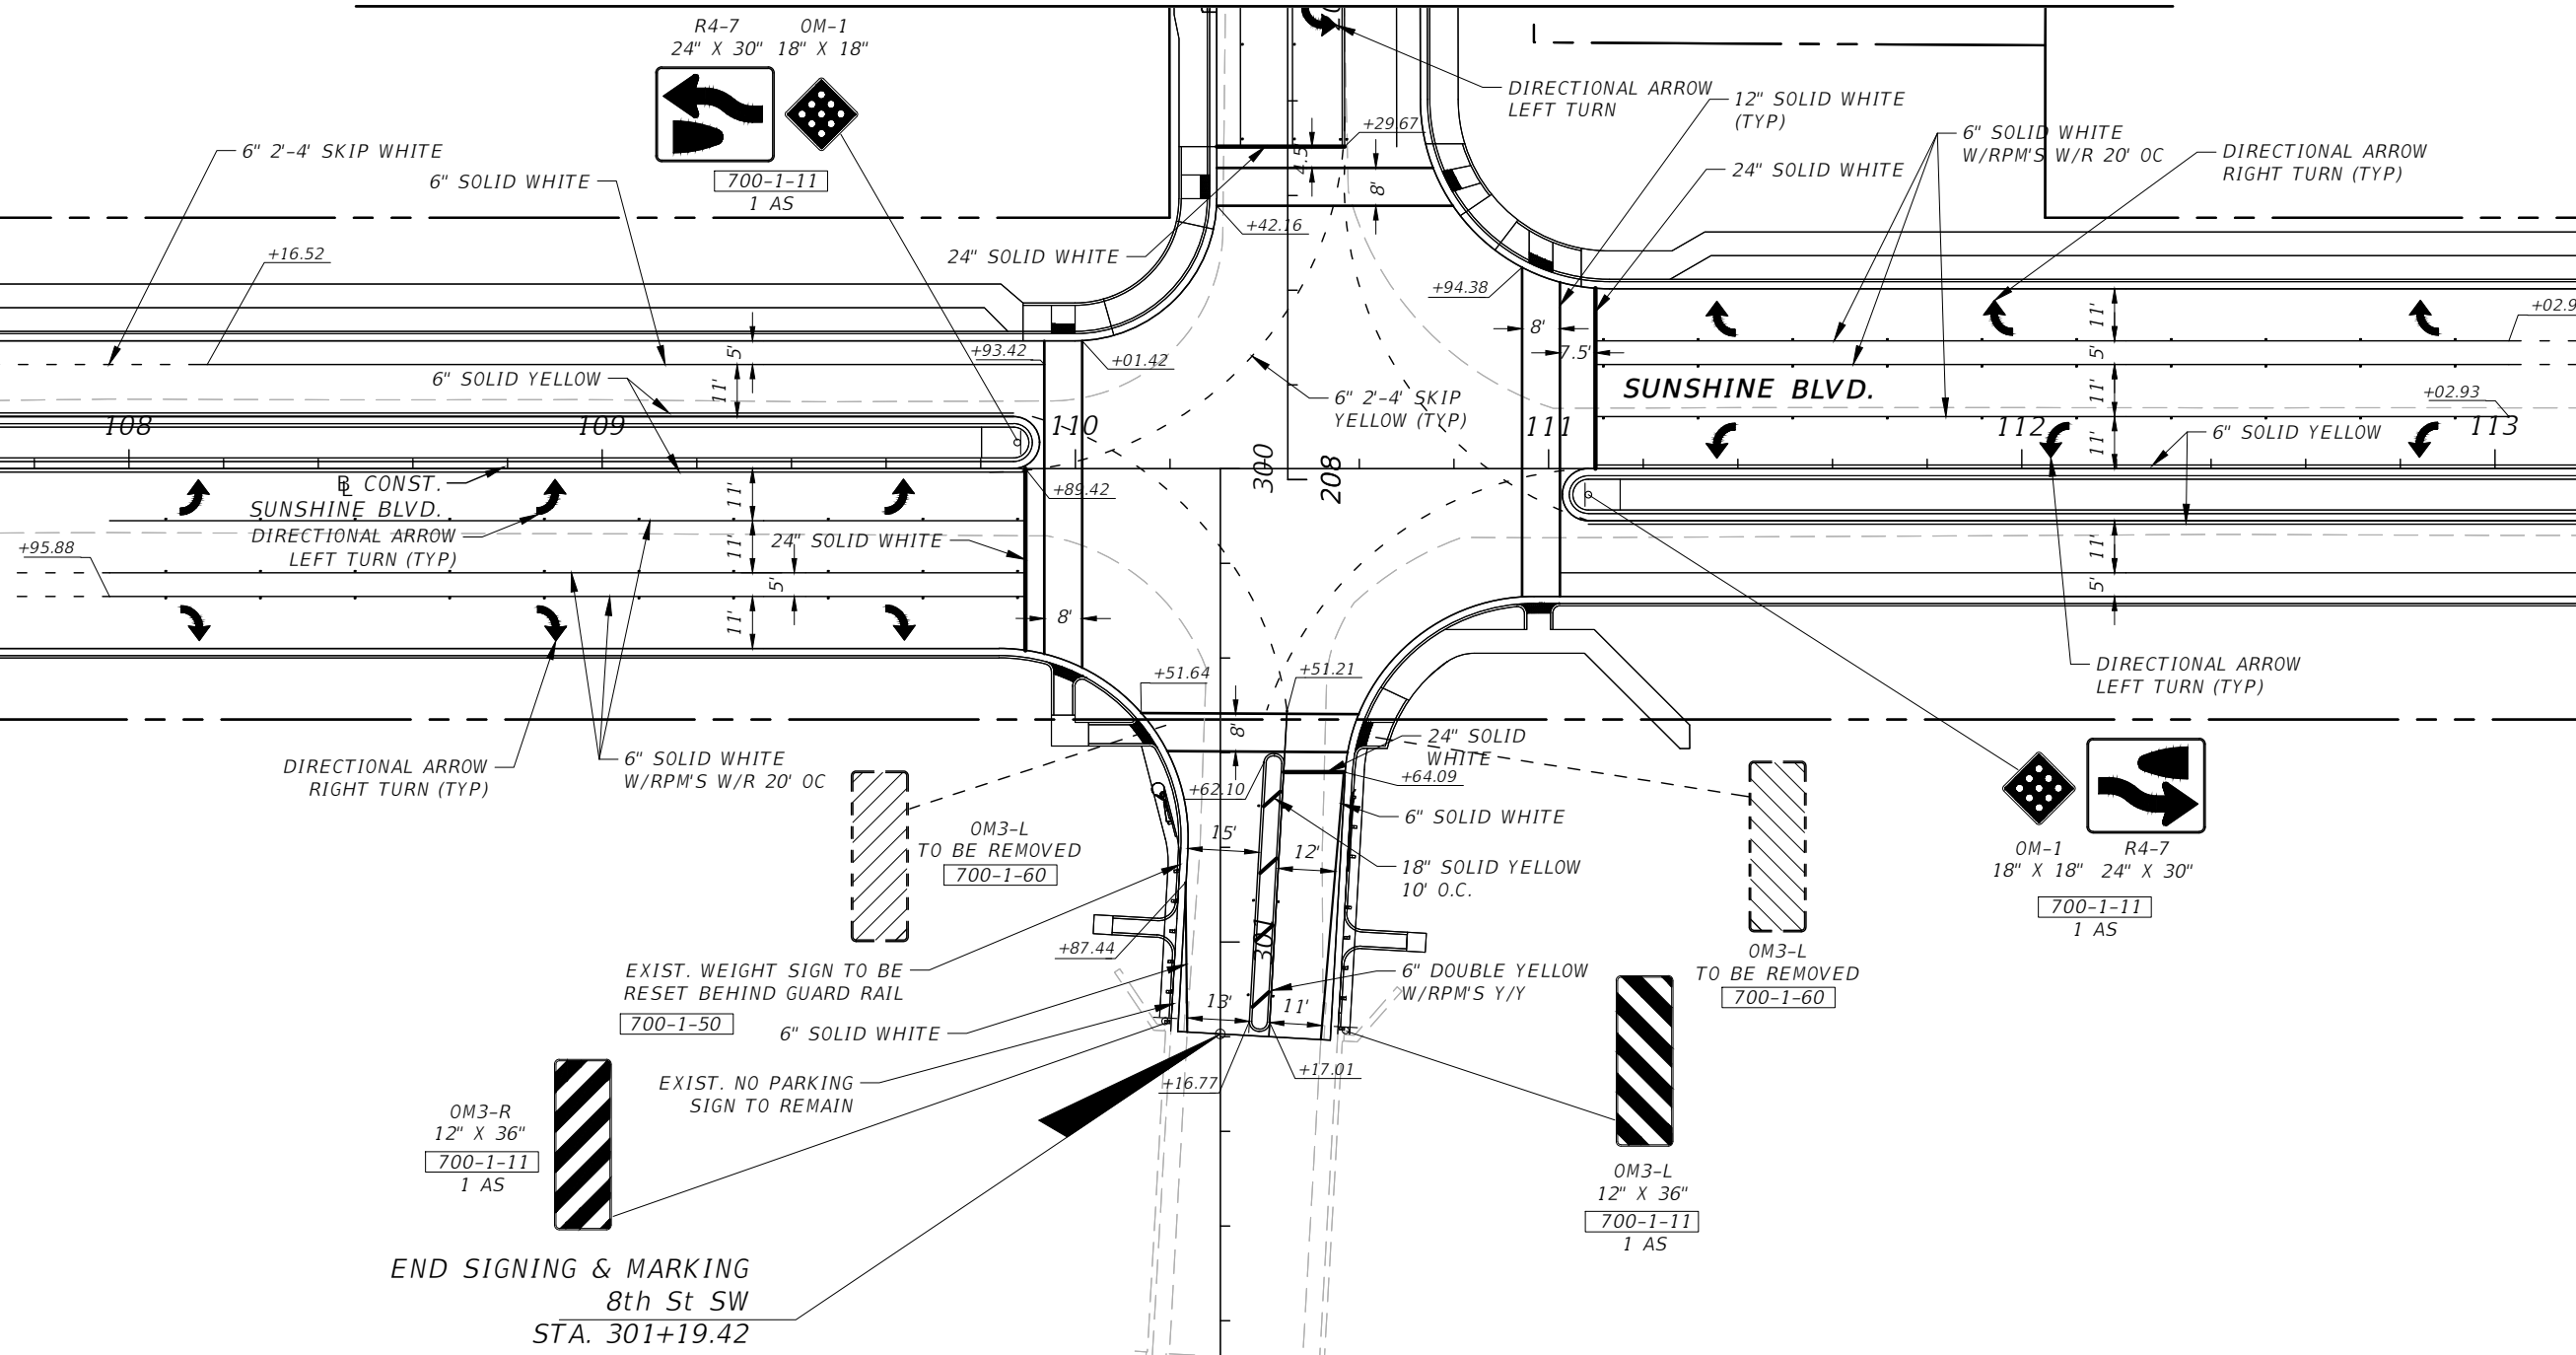

REVISIONS			
DATE	DESCRIPTION	DATE	DESCRIPTION
---	---	---	---


DANIEL M. CRAIG, P.E.
P.E. LICENSE NUMBER 38590
DAVID DOUGLAS ASSOCIATES, INC.
1821 VICTORIA AVE
FORT MYERS, FLORIDA 33901
CERTIFICATE OF AUTHORIZATION 7568

LEE COUNTY DEPARTMENT OF TRANSPORTATION		
ROAD NAME	COUNTY	LEE COUNTY CIP NO.
SUNSHINE BLVD.	LEE	200614


**SIGNING AND PAVEMENT
MARKING PLANS**

SHEET
NO.

S-5

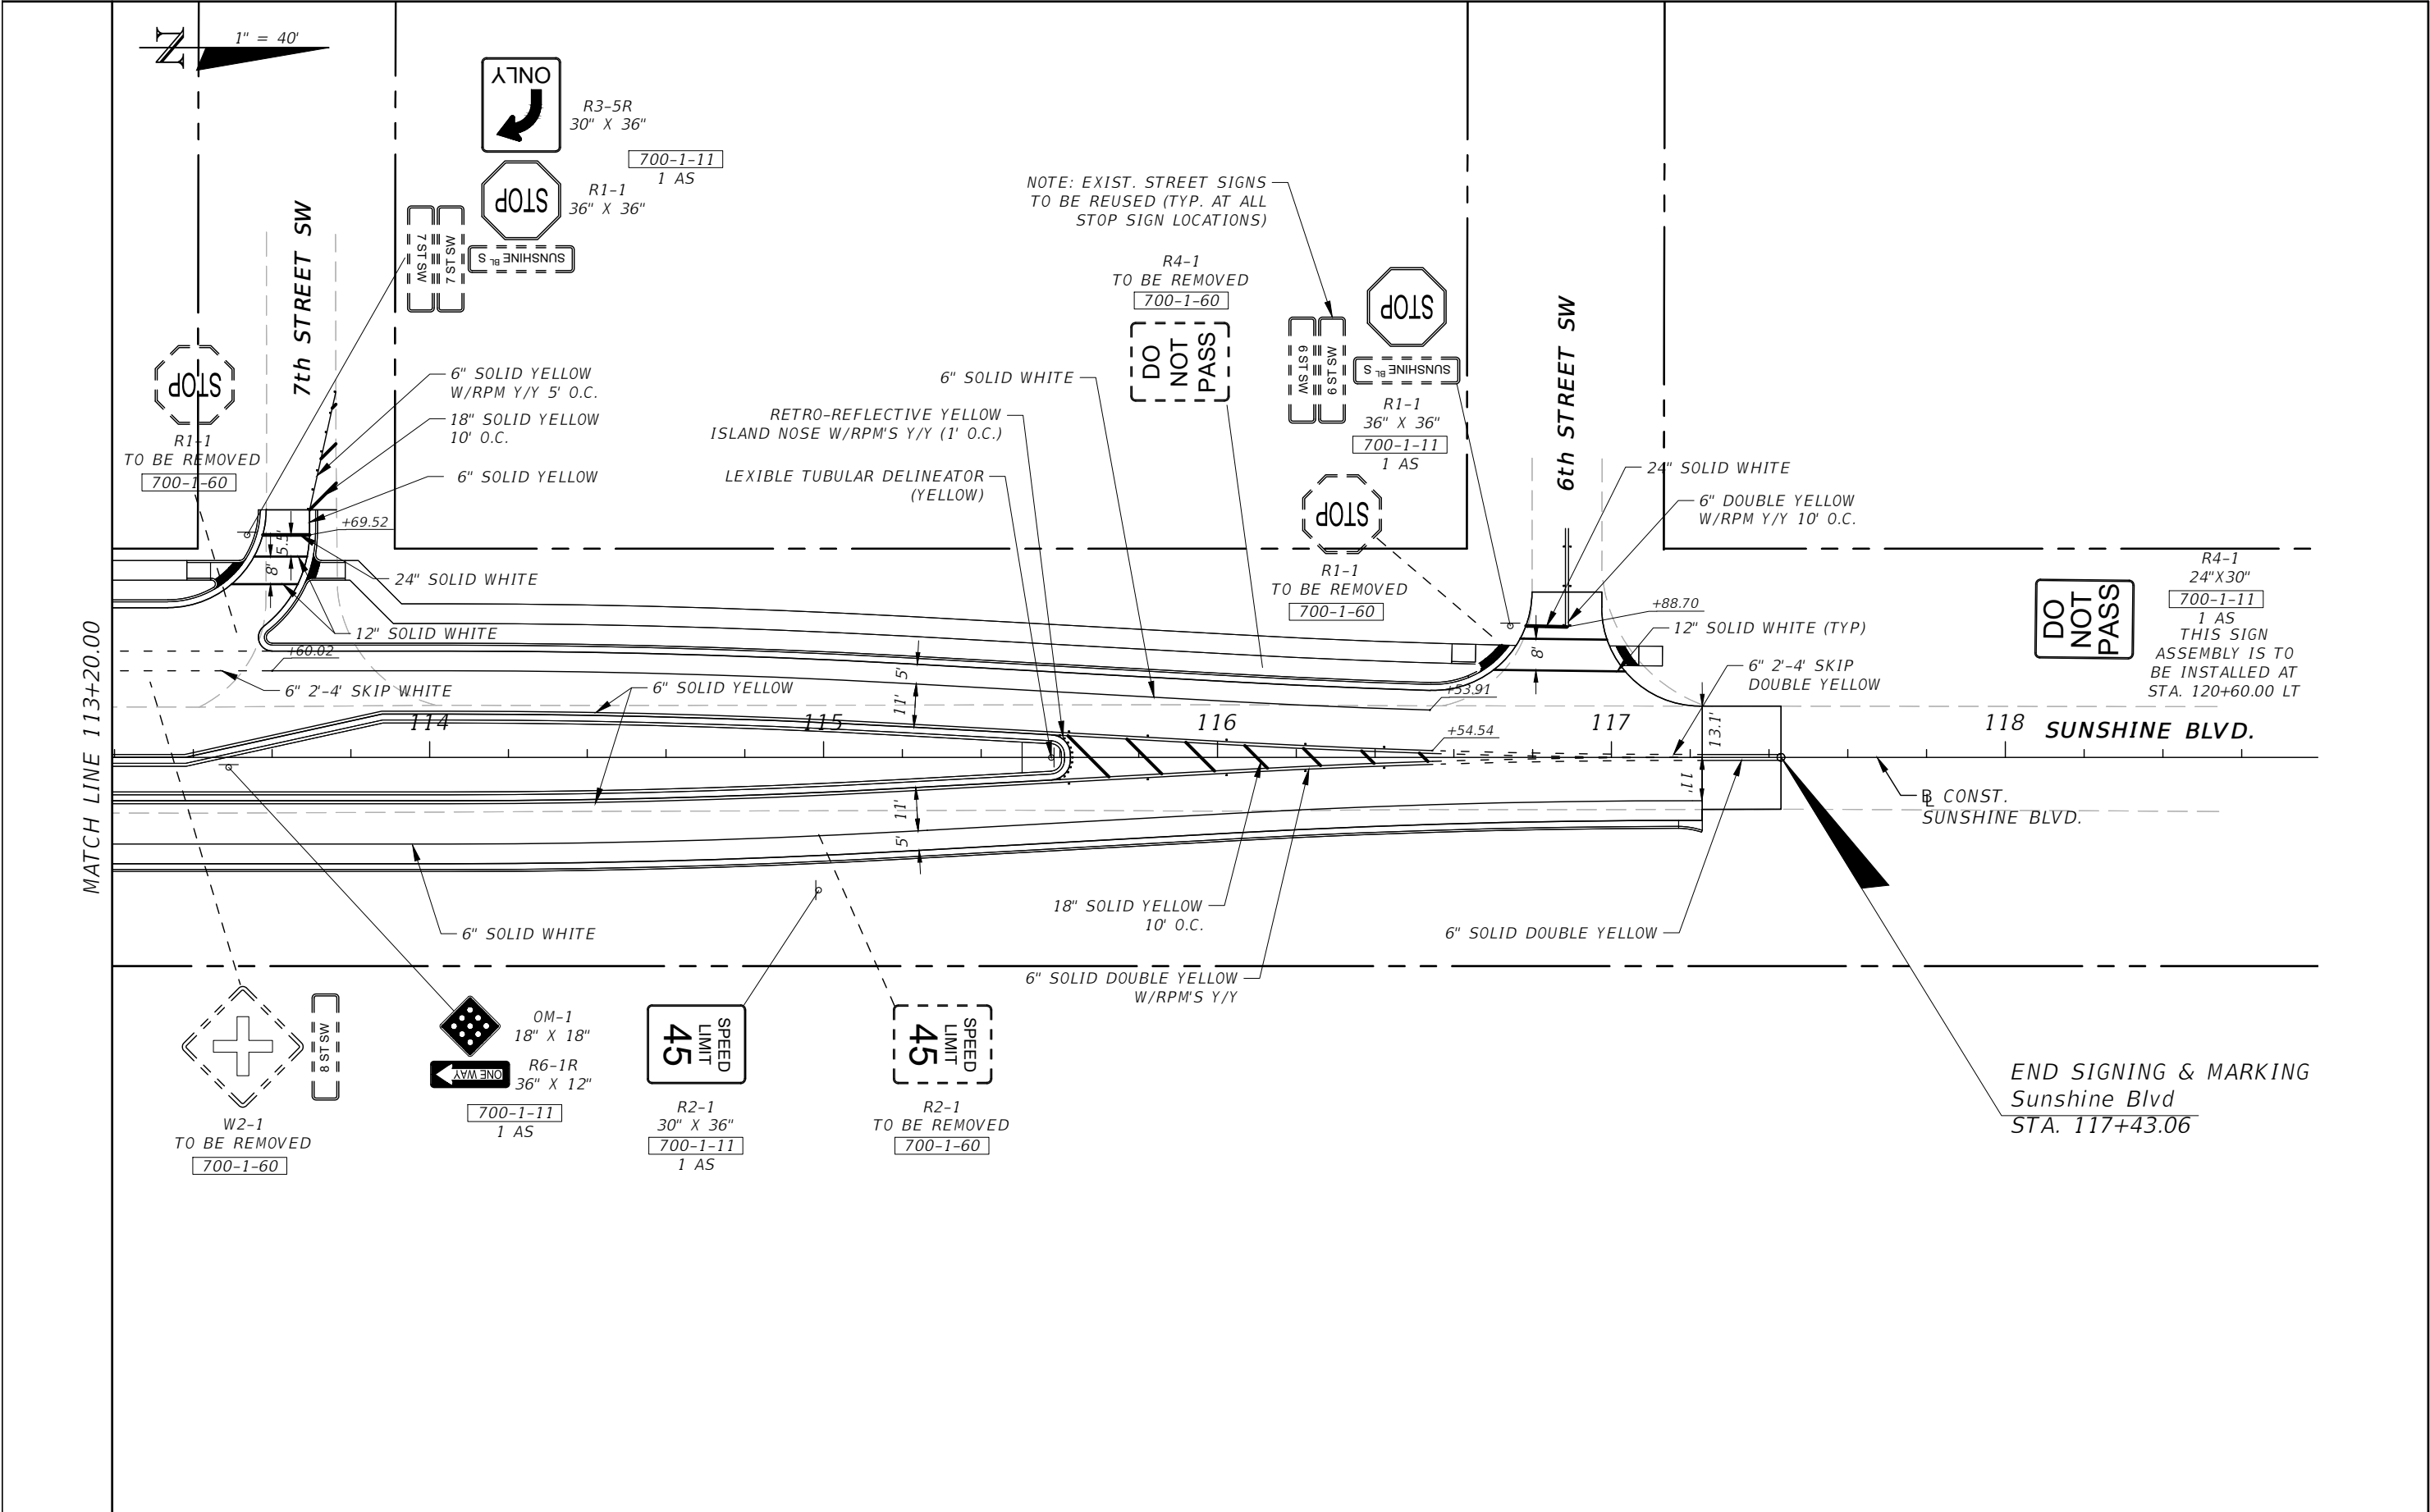

REVISIONS				DANIEL M. CRAIG, P.E. P.E. LICENSE NUMBER 38590 DAVID DOUGLAS ASSOCIATES, INC. 1821 VICTORIA AVE FORT MYERS, FLORIDA 33901 CERTIFICATE OF AUTHORIZATION 7568	LEE COUNTY DEPARTMENT OF TRANSPORTATION			SIGNING AND PAVEMENT MARKING PLANS	SHEET NO.
DATE	DESCRIPTION	DATE	DESCRIPTION		ROAD NAME	COUNTY	LEE COUNTY CIP NO.		
---	---	---	---		SUNSHINE BLVD.	LEE	200614		S-6

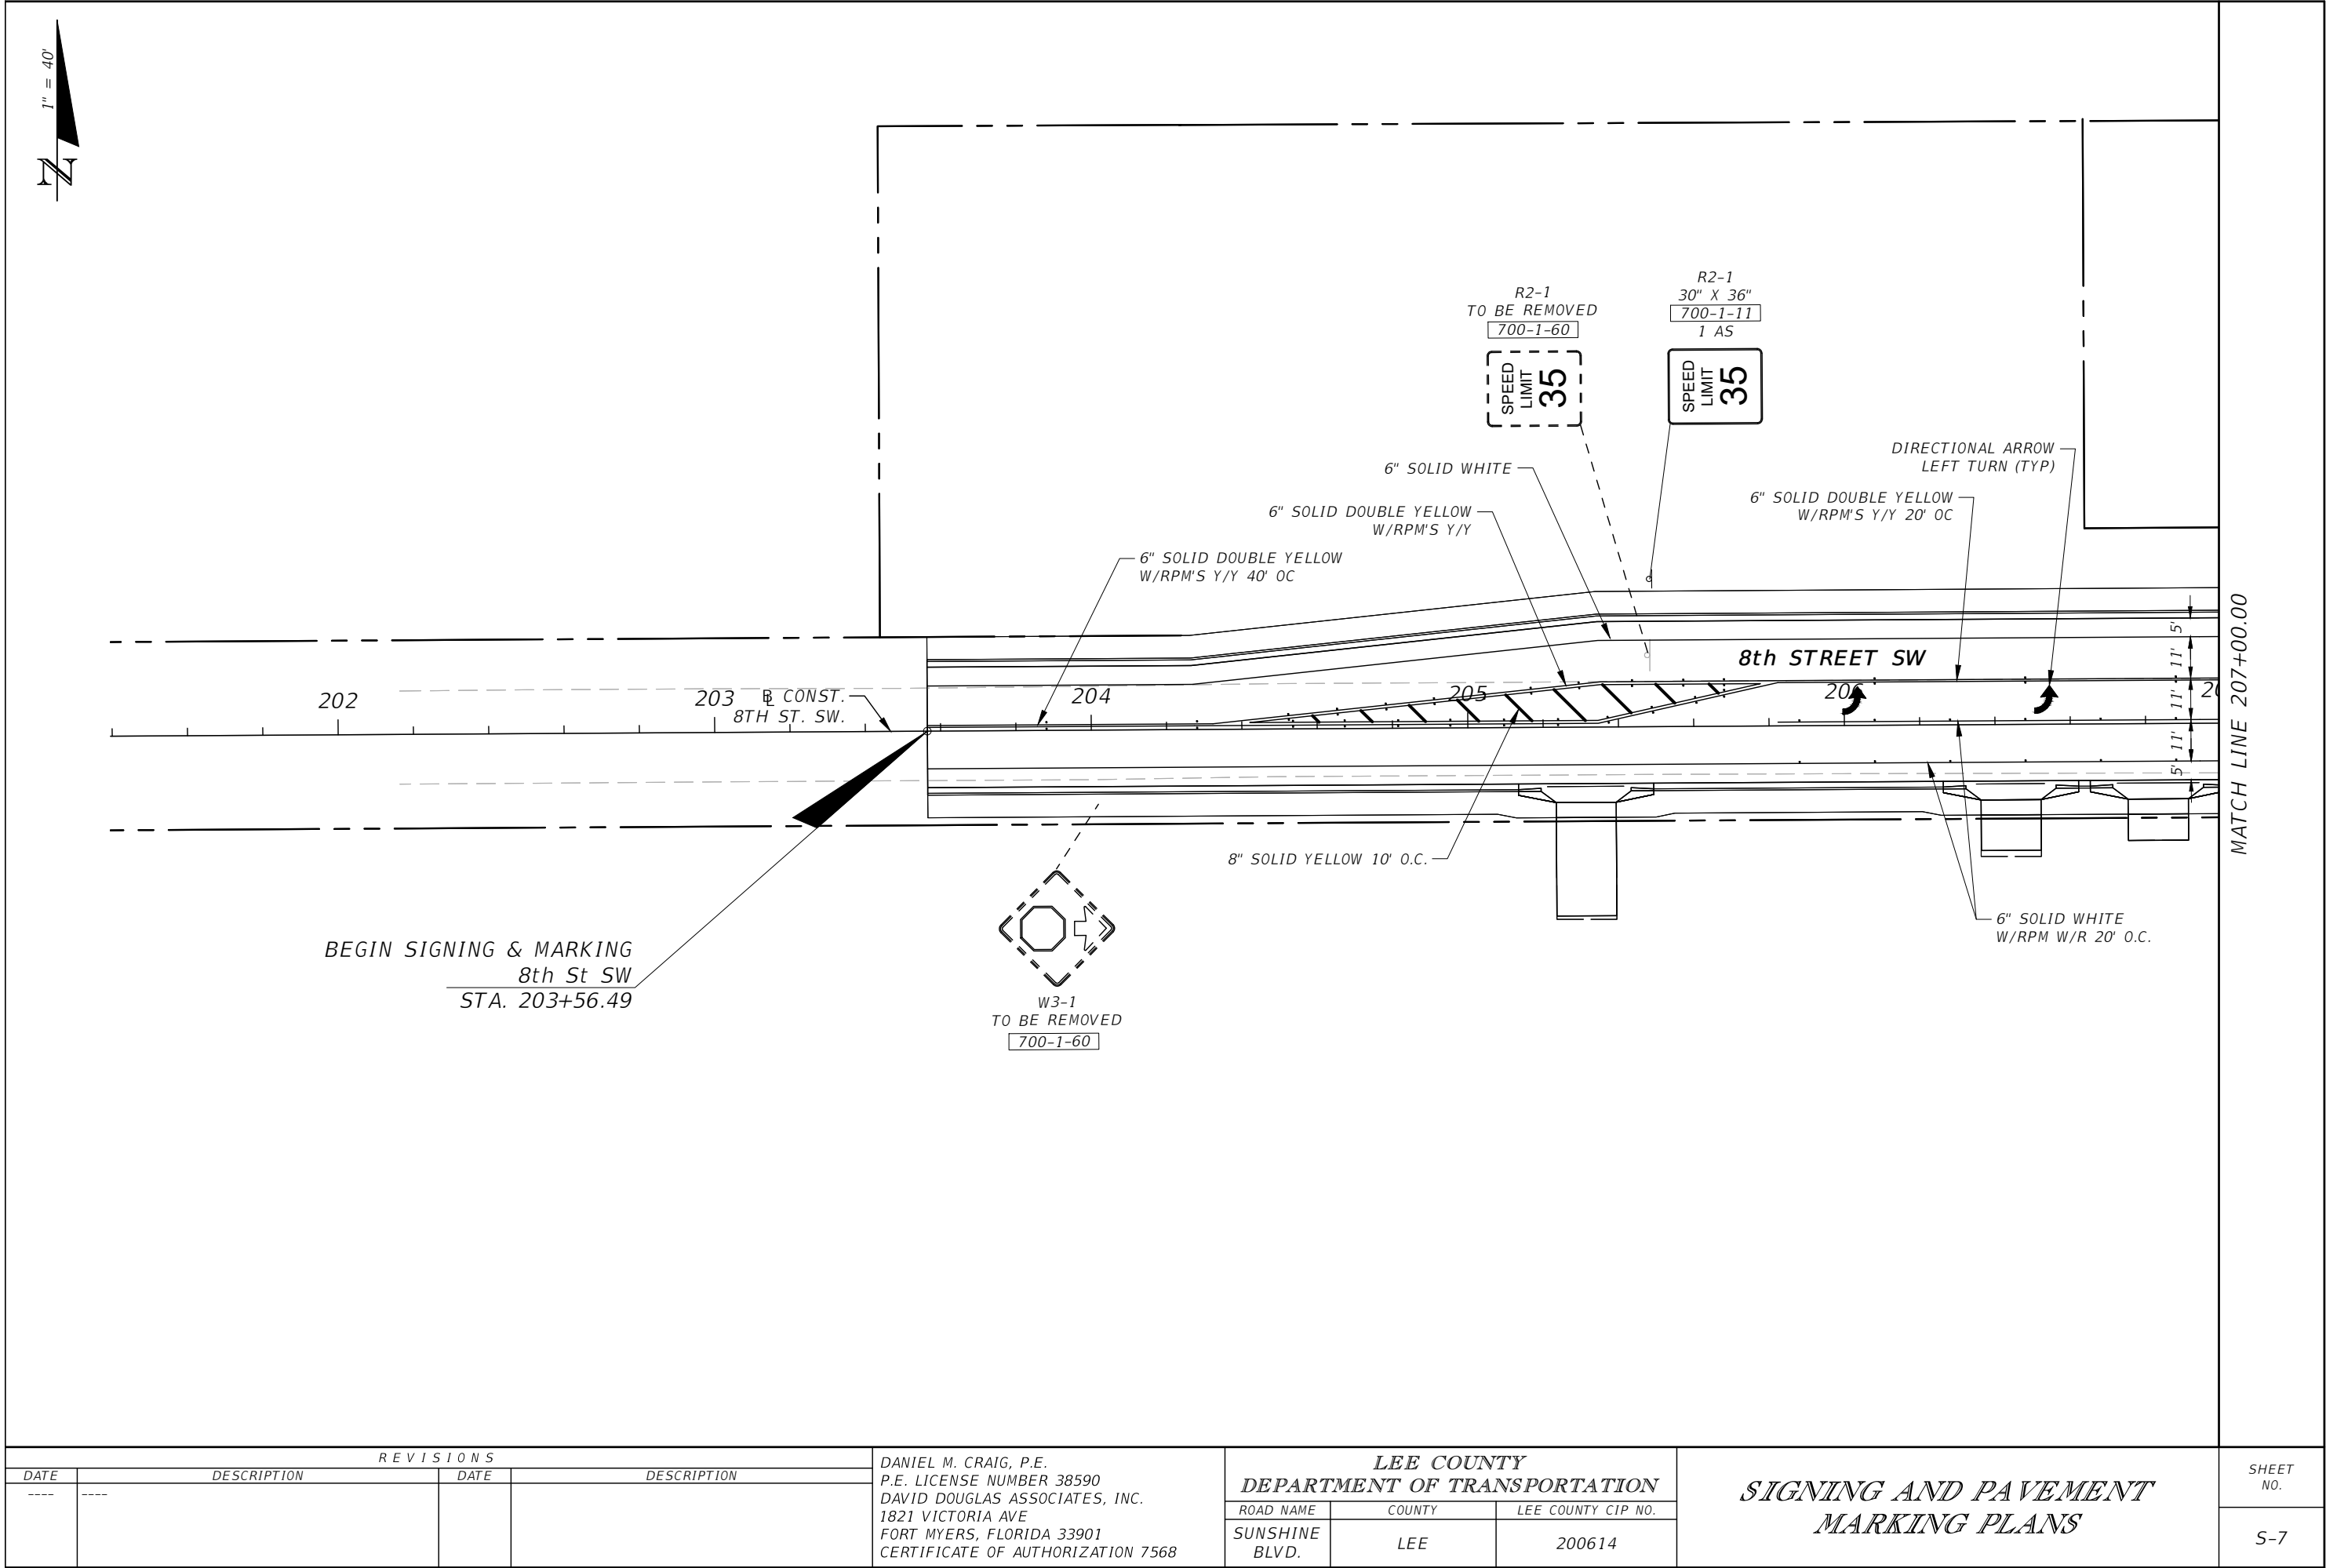

REVISIONS			
DATE	DESCRIPTION	DATE	DESCRIPTION
---	---	---	---

DANIEL M. CRAIG, P.E.
P.E. LICENSE NUMBER 38590
DAVID DOUGLAS ASSOCIATES, INC.
1821 VICTORIA AVE
FORT MYERS, FLORIDA 33901
CERTIFICATE OF AUTHORIZATION 7568

LEE COUNTY DEPARTMENT OF TRANSPORTATION		
ROAD NAME	COUNTY	LEE COUNTY CIP NO.
SUNSHINE BLVD.	LEE	200614

*SIGNING AND PAVEMENT
MARKING PLANS*

SHEET NO.

S-7