

LEE COUNTY
DEPARTMENT OF TRANSPORTATION

CORKSCREW ROAD WIDENING - PHASE I

BEN HILL GRIFFIN PARKWAY TO BELLA TERRA BOULEVARD


LEE COUNTY (204100)

STATE ROAD NO. 850

SIGNING AND PAVEMENT MARKING PLANS

INDEX OF SIGNING AND
PAVEMENT MARKING PLANS

SHEET NO.	SHEET DESCRIPTION
S-1	KEY SHEET
S-2 - S-5	TABULATION OF QUANTITIES
S-6 - S-30	SIGNING AND PAVEMENT MARKING PLAN
S-31 - S-32	GUIDESIGN WORKSHEET

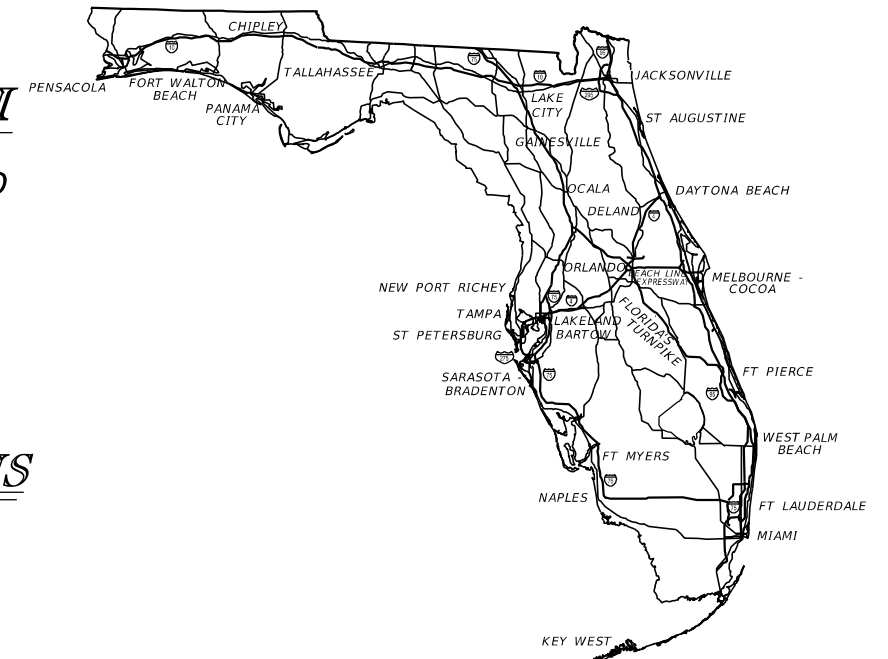

**SIGNING AND
PAVEMENT MARKING PLANS
ENGINEER OF RECORD:**

DAVID DOUGLAS ASSOCIATES, INC.
CIVIL ENGINEERS - LAND PLANNERS - CONTRACT ADMINISTRATORS
1821 Victoria Ave, Fort Myers, Florida 33901
Ph. 239-337-3330
Web: www.dda-engineers.com
Certificate of Authorization No. 7568
George R. Brinson, Jr., P.E. #47607



LEE COUNTY PROJECT MANAGER:
THOMAS MARQUARDT P.E.

90% SUBMITTAL
NOT FOR CONSTRUCTION
MARCH 2020

CONSTRUCTION CONTRACT NO.	FISCAL YEAR	SHEET NO.
	19	S-1

TABULATION OF QUANTITIES

PAY ITEM NO.	DESCRIPTION	UNIT	SHEET NUMBERS												TOTAL THIS SHEET		GRAND TOTAL			
			S-6		S-7		S-8		S-9		S-10		S-11		S-12		PLAN	FINAL	PLAN	FINAL
			PLAN	FINAL	PLAN	FINAL	PLAN	FINAL	PLAN	FINAL	PLAN	FINAL	PLAN	FINAL						
0700 1 11	SINGLE POST SIGN, F&I, GROUND MOUNT, UP TO 12 SF	AS	6		2		2		3		9		4		1		27			
0700 1 12	SINGLE POST SIGN, F&I, GROUND MOUNT, 12-20 SF	AS			1						2		2				5			
0700 1 60	SINGLE POST SIGN, REMOVE	AS	5		4		2		3		10		5		3		32			
0700 2 14	MULTI-POST SIGN, F&I, GROUND MOUNT, 31-50 SF	AS							1				1				2			
0700 2 15	MULTI-POST SIGN, F&I, GROUND MOUNT, 51-100 SF	AS			2												2			
0700 2 60	MULTI-POST SIGN, REMOVE	AS	1		2												3			
0700 3 502	SIGN PANEL, RELOCATE	EA																		
0705 10 1	OBJECT MARKER, TYPE 1	EA									2		1				3			
0705 10 3	OBJECT MARKER, TYPE 3	EA																		
0706 3	RETRO-REFLECTIVE PAVEMENT MARKERS (Y/R)	EA	99		128		74		88		141		93		120		743			
0710 11101	PAINT, STD, WHITE, SOLID, 6"	GM	0.448		0.436		0.260		0.329		0.564		0.336		0.302		2.675			
0710 11102	PAINT, STD, WHITE, SOLID, 8"	GM			0.030								0.012		0.023		0.065			
0710 11123	PAINT, STD., WHITE, SOLID, CROSSWALK/RA, 12"	LF	1035.6		172.9						297.0		181.8				1687.3			
0710 11124	PAINT, STD., WHITE, SOLID, DIAG./CHEVRON, 18"	LF			79.6								6.4				86.0			
0710 11125	PAINT, WHITE, SOLID, STOP LINES/CROSSWALK, 24"	LF	216.9		21.5						133.2		19.9				391.5			
0710 11131	PAINT, STD., WHITE, SKIP, 6" (10/30)	GM	0.068		0.460		0.540		0.521		0.267		0.418		0.378		2.652			
0710 11141	PAINT, STD., WHITE, GUIDE LINE, 6" (2/4)	GM	0.067		0.033		0.032		0.033						0.063		0.228			
0710 11160	PAINT, STD., MESSAGE OR SYMBOL (MERGE)	EA	2										5				7			
0710 11170	PAINT, STD., ARROWS (LANE REDUCTION)	EA	13		7		1		5		11		12		5		54			
0710 11201	PAINT, STD, YELLOW, SOLID, 6"	GM	0.113		0.270		0.265		0.265		0.248		0.277		0.140		1.578			
0710 11202	PAINT, STD, YELLOW, SOLID, 8"	GM													0.142		0.142			
0710 11224	PAINT, STD., YELLOW, SOLID, DIAG/CHEVRONS, 18"	LF											36.4		243.9		280.3			
0710 11241	PAINT, STD., YELLOW, DOTTED EXT., 6" (6/10)	GM																		
0711 11123	THERMO., STD., WHITE, SOLID, 12" FOR CROSSWALK AND ROUNDABOUT	LF	1035.6		172.9						297.0		181.8				1687.3			
0711 11124	THERMO., STD., WHITE, SOLID, 18" FOR DIAGONALS AND CHEVRONS	LF			79.6								6.4				86.0			
0711 11125	THERMO., STD., WHITE, SOLID, 24" FOR STOP LINE AND CROSSWALK	LF	216.9		21.5						133.2		19.9				391.5			
0711 11141	THERMO., STD., WHITE, GUIDE LINE, 6" (2/4)	GM	0.067		0.033		0.032		0.033						0.063		0.228			
0711 11160	THERMO., STD., MESSAGE OR SYMBOL (MERGE)	EA	2										5				7			
0711 11170	THERMO., STD., ARROWS (LANE REDUCTION)	EA	13		7		1		5		11		12		5		54			
0711 11224	THERMO., STD., YELLOW, SOLID, 18" FOR DIAGONAL OR CHEVRONS	LF											36.4		243.9		280.3			
0711 11241	THERMO., STD., YELLOW, DOTTED EXT., 6" (6/10)	GM																		
0711 14125	THERMO., PREFORMED, WHITE, SOLID, 24" FOR CROSSWALK	LF									286.6						286.6			
0711 14160	THERMO., PREFORMED, MESSAGE OR SYMBOL (BIKE)	EA	4		3		2		4		4		2		3		22			
0711 14170	THERMO., PREFORMED, ARROWS (BIKE THRU)	EA	4		3		2		4		4		2		3		22			
0711 16101	THERMO., STD., OTHER SURFACES, WHITE, SOLID, 6"	GM	0.448		0.436		0.260		0.329		0.564		0.336		0.302		2.675			
0711 16102	THERMO., STD., OTHER SURFACES, WHITE, SOLID, 8"	GM			0.030								0.012		0.023		0.065			
0711 16131	THERMO., STD., OTHER, WHITE, SKIP, 6" (10/30)	GM	0.068		0.460		0.540		0.521		0.267		0.418		0.378		2.652			
0711 16201	THERMO., STD., OTHER SURFACES, YELLOW, SOLID, 6"	GM	0.113		0.270		0.265		0.265		0.248		0.277		0.140		1.578			
0711 16202	THERMO., STD., OTHER SURFACES, YELLOW, SOLID, 8"	GM													0.142		0.142			

* THESE QUANTITIES ARE PAID FOR UNDER PAINTED PAVEMENT MARKINGS (FINAL SURFACE), LUMP SUM - ITEM NO. 710-90. THE QUANTITIES SHOWN ARE FOR ONE APPLICATION; SEE SPECIFICATION 710 FOR THE NUMBER OF APPLICATIONS REQUIRED.

REVISIONS				DAVID DOUGLAS ASSOCIATES, INC. CIVIL ENGINEERS - LAND PLANNERS - CONTRACT ADMINISTRATORS 1821 Victoria Ave, Fort Myers, Florida 33901 Ph. 239-337-3330 Web: www.ddai-engineers.com Certificate of Authorization No. 7568 George R. Brinson, Jr., P.E. #47607	LEE COUNTY PUBLIC WORKS DEPARTMENT OF TRANSPORTATION			SHEET NO. S-2
DATE	DESCRIPTION	DATE	DESCRIPTION		ROAD NAME	COUNTY	DDAI PROJ. NO.	
					CORKSCREW	LEE	18-0119	

TABULATION OF QUANTITIES



90% SUBMITTAL NOT FOR CONSTRUCTION

TABULATION OF QUANTITIES

PAY ITEM NO.	DESCRIPTION	UNIT	SHEET NUMBERS														TOTAL THIS SHEET		GRAND TOTAL	
			S-13		S-14		S-15		S-16		S-17		S-18		S-19		PLAN	FINAL	PLAN	FINAL
			PLAN	FINAL	PLAN	FINAL	PLAN	FINAL	PLAN	FINAL	PLAN	FINAL	PLAN	FINAL	PLAN	FINAL				
0700 1 11	SINGLE POST SIGN, F&I, GROUND MOUNT, UP TO 12 SF	AS	8		6		2		2		4				2		24			
0700 1 12	SINGLE POST SIGN, F&I, GROUND MOUNT, 12-20 SF	AS						2		1							3			
0700 1 60	SINGLE POST SIGN, REMOVE	AS	8		3		1		6		5		2		5		30			
0700 2 14	MULTI-POST SIGN, F&I, GROUND MOUNT, 31-50 SF	AS																		
0700 2 15	MULTI-POST SIGN, F&I, GROUND MOUNT, 51-100 SF	AS																		
0700 2 60	MULTI-POST SIGN, REMOVE	AS																		
0700 3 502	SIGN PANEL, RELOCATE	EA																		
0705 10 1	OBJECT MARKER, TYPE 1	EA									5						5			
0705 10 3	OBJECT MARKER, TYPE 3	EA																		
0706 3	RETRO-REFLECTIVE PAVEMENT MARKERS (Y/R)	EA	101		36		42		75		70		37		35		396			
0710 11101	PAINT, STD, WHITE, SOLID, 6"	GM	0.302		0.240		0.287		0.297		0.305		0.272		0.265		1.968			
0710 11102	PAINT, STD, WHITE, SOLID, 8"	GM	0.064						0.008								0.072			
0710 11123	PAINT, STD., WHITE, SOLID, CROSSWALK/RA, 12"	LF	278.9		152.9				194.9		185.7						812.4			
0710 11124	PAINT, STD., WHITE, SOLID, DIAG./CHEVRON, 18"	LF	105.2						5.6								110.8			
0710 11125	PAINT, WHITE, SOLID, STOP LINES/CROSSWALK, 24"	LF	29.0		12.3				19.2		31.7						92.2			
0710 11131	PAINT, STD., WHITE, SKIP, 6" (10/30)	GM	0.264		0.266		0.264		0.266		0.264		0.266		0.264		1.854			
0710 11141	PAINT, STD., WHITE, GUIDE LINE, 6" (2/4)	GM	0.033						0.032		0.128		0.398		0.398		0.989			
0710 11160	PAINT, STD., MESSAGE OR SYMBOL (MERGE)	EA																		
0710 11170	PAINT, STD., ARROWS (LANE REDUCTION)	EA	7				2		5		5		1				20			
0710 11201	PAINT, STD, YELLOW, SOLID, 6"	GM	0.236		0.272		0.265		0.252		0.236		0.265		0.265		1.791			
0710 11202	PAINT, STD, YELLOW, SOLID, 8"	GM	0.035						0.032								0.067			
0710 11224	PAINT, STD., YELLOW, SOLID, DIAG/CHEVRONS, 18"	LF	120.1						84.5								204.6			
0710 11241	PAINT, STD., YELLOW, DOTTED EXT., 6" (6/10)	GM									0.018						0.018			
0711 11123	THERMO., STD., WHITE, SOLID, 12" FOR CROSSWALK AND ROUNDABOUT	LF	278.9		152.9				194.9		185.7						812.4			
0711 11124	THERMO., STD., WHITE, SOLID, 18" FOR DIAGONALS AND CHEVRONS	LF	105.2						5.6								110.8			
0711 11125	THERMO., STD., WHITE, SOLID, 24" FOR STOP LINE AND CROSSWALK	LF	29.0		12.3				19.2		31.7						92.2			
0711 11141	THERMO., STD., WHITE, GUIDE LINE, 6" (2/4)	GM	0.033						0.032		0.128		0.398		0.398		0.989			
0711 11160	THERMO., STD., MESSAGE OR SYMBOL (MERGE)	EA																		
0711 11170	THERMO., STD., ARROWS (LANE REDUCTION)	EA	7				2		5		5		1				20			
0711 11224	THERMO., STD., YELLOW, SOLID, 18" FOR DIAGONAL OR CHEVRONS	LF	120.1						84.5								204.6			
0711 11241	THERMO., STD., YELLOW, DOTTED EXT., 6" (6/10)	GM									0.018						0.018			
0711 14125	THERMO., PREFORMED, WHITE, SOLID, 24" FOR CROSSWALK	LF																		
0711 14160	THERMO., PREFORMED, MESSAGE OR SYMBOL (BIKE)	EA	5		2		1		3		3		2				16			
0711 14170	THERMO., PREFORMED, ARROWS (BIKE THRU)	EA	5		2		1		3		3		2				16			
0711 16101	THERMO., STD., OTHER SURFACES, WHITE, SOLID, 6"	GM	0.302		0.240		0.287		0.297		0.305		0.272		0.265		1.968			
0711 16102	THERMO., STD., OTHER SURFACES, WHITE, SOLID, 8"	GM	0.064						0.008								0.072			
0711 16131	THERMO., STD., OTHER, WHITE, SKIP, 6" (10/30)	GM	0.264		0.266		0.264		0.266		0.264		0.266		0.264		1.854			
0711 16201	THERMO., STD., OTHER SURFACES, YELLOW, SOLID, 6"	GM	0.236		0.272		0.265		0.252		0.236		0.265		0.265		1.791			
0711 16202	THERMO., STD., OTHER SURFACES, YELLOW, SOLID, 8"	GM	0.035						0.032								0.067			

* THESE QUANTITIES ARE PAID FOR UNDER PAINTED PAVEMENT MARKINGS (FINAL SURFACE), LUMP SUM - ITEM NO. 710-90. THE QUANTITIES SHOWN ARE FOR ONE APPLICATION; SEE SPECIFICATION 710 FOR THE NUMBER OF APPLICATIONS REQUIRED.

REVISIONS				DAVID DOUGLAS ASSOCIATES, INC. CIVIL ENGINEERS - LAND PLANNERS - CONTRACT ADMINISTRATORS 1821 Victoria Ave, Fort Myers, Florida 33901 Ph. 239-337-3330 Web: www.ddai-engineers.com Certificate of Authorization No. 7568 George R. Brinson, Jr., P.E. #47607	LEE COUNTY PUBLIC WORKS DEPARTMENT OF TRANSPORTATION			SHEET NO. S-3
DATE	DESCRIPTION	DATE	DESCRIPTION		ROAD NAME	COUNTY	DDAI PROJ. NO.	
					CORKSCREW	LEE	18-0119	

TABULATION OF QUANTITIES

90% SUBMITTAL NOT FOR CONSTRUCTION

TABULATION OF QUANTITIES

PAY ITEM NO.	DESCRIPTION	UNIT	SHEET NUMBERS												TOTAL THIS SHEET		GRAND TOTAL			
			S-20		S-21		S-22		S-23		S-24		S-25		S-26		PLAN	FINAL	PLAN	FINAL
			PLAN	FINAL	PLAN	FINAL	PLAN	FINAL	PLAN	FINAL	PLAN	FINAL	PLAN	FINAL						
0700 1 11	SINGLE POST SIGN, F&I, GROUND MOUNT, UP TO 12 SF	AS	2		5					5		2		2		16				
0700 1 12	SINGLE POST SIGN, F&I, GROUND MOUNT, 12-20 SF	AS			1					1						2				
0700 1 60	SINGLE POST SIGN, REMOVE	AS	3		6		4		6		3		2		1		25			
0700 2 14	MULTI-POST SIGN, F&I, GROUND MOUNT, 31-50 SF	AS												1		1				
0700 2 15	MULTI-POST SIGN, F&I, GROUND MOUNT, 51-100 SF	AS																		
0700 2 60	MULTI-POST SIGN, REMOVE	AS												1		1				
0700 3 502	SIGN PANEL, RELOCATE	EA																		
0705 10 1	OBJECT MARKER, TYPE 1	EA			5					6						11				
0705 10 3	OBJECT MARKER, TYPE 3	EA					2		2							4				
0706 3	RETRO-REFLECTIVE PAVEMENT MARKERS (Y/R)	EA	130		66		35		35		75		35		35		411			
0710 11101	PAINT, STD, WHITE, SOLID, 6"	GM	0.434		0.319		0.258		0.240		0.330		0.268		0.260		2.109			
0710 11102	PAINT, STD, WHITE, SOLID, 8"	GM	0.168														0.168			
0710 11123	PAINT, STD., WHITE, SOLID, CROSSWALK/RA, 12"	LF			194.7					200.5							395.2			
0710 11124	PAINT, STD., WHITE, SOLID, DIAG./CHEVRON, 18"	LF	432.3														432.3			
0710 11125	PAINT, WHITE, SOLID, STOP LINES/CROSSWALK, 24"	LF			28.7					26.8							55.5			
0710 11131	PAINT, STD., WHITE, SKIP, 6" (10/30)	GM	0.266		0.265		0.266		0.265		0.265		0.265		0.265		1.857			
0710 11141	PAINT, STD., WHITE, GUIDE LINE, 6" (2/4)	GM	0.064		0.019		0.014		0.049		0.004				0.010		0.160			
0710 11160	PAINT, STD., MESSAGE OR SYMBOL (MERGE)	EA																		
0710 11170	PAINT, STD., ARROWS (LANE REDUCTION)	EA			6					6		1					13			
0710 11201	PAINT, STD, YELLOW, SOLID, 6"	GM	0.066		0.230		0.265		0.265		0.230		0.265		0.265		1.586			
0710 11202	PAINT, STD, YELLOW, SOLID, 8"	GM	0.199														0.199			
0710 11224	PAINT, STD., YELLOW, SOLID, DIAG/CHEVRONS, 18"	LF	572.5														572.5			
0710 11241	PAINT, STD., YELLOW, DOTTED EXT., 6" (6/10)	GM			0.030					0.030							0.060			
0711 11123	THERMO., STD., WHITE, SOLID, 12" FOR CROSSWALK AND ROUNDABOUT	LF			194.7					200.5							395.2			
0711 11124	THERMO., STD., WHITE, SOLID, 18" FOR DIAGONALS AND CHEVRONS	LF	432.3														432.3			
0711 11125	THERMO., STD., WHITE, SOLID, 24" FOR STOP LINE AND CROSSWALK	LF			28.7					26.8							55.5			
0711 11141	THERMO., STD., WHITE, GUIDE LINE, 6" (2/4)	GM	0.064		0.019		0.014		0.049		0.004				0.010		0.160			
0711 11160	THERMO., STD., MESSAGE OR SYMBOL (MERGE)	EA																		
0711 11170	THERMO., STD., ARROWS (LANE REDUCTION)	EA			6					6		1					13			
0711 11224	THERMO., STD., YELLOW, SOLID, 18" FOR DIAGONAL OR CHEVRONS	LF	572.5														572.5			
0711 11241	THERMO., STD., YELLOW, DOTTED EXT., 6" (6/10)	GM			0.030					0.030							0.060			
0711 14125	THERMO., PREFORMED, WHITE, SOLID, 24" FOR CROSSWALK	LF																		
0711 14160	THERMO., PREFORMED, MESSAGE OR SYMBOL (BIKE)	EA	2		3		1		2		3		2		1		14			
0711 14170	THERMO., PREFORMED, ARROWS (BIKE THRU)	EA	2		3		1		2		3		2		1		14			
0711 16101	THERMO., STD., OTHER SURFACES, WHITE, SOLID, 6"	GM	0.434		0.319		0.258		0.240		0.330		0.268		0.260		2.109			
0711 16102	THERMO., STD., OTHER SURFACES, WHITE, SOLID, 8"	GM	0.168														0.168			
0711 16131	THERMO., STD., OTHER, WHITE, SKIP, 6" (10/30)	GM	0.266		0.265		0.266		0.265		0.265		0.265		0.265		1.857			
0711 16201	THERMO., STD., OTHER SURFACES, YELLOW, SOLID, 6"	GM	0.066		0.230		0.265		0.265		0.230		0.265		0.265		1.586			
0711 16202	THERMO., STD., OTHER SURFACES, YELLOW, SOLID, 8"	GM	0.199														0.199			

* THESE QUANTITIES ARE PAID FOR UNDER PAINTED PAVEMENT MARKINGS (FINAL SURFACE), LUMP SUM - ITEM NO. 710-90. THE QUANTITIES SHOWN ARE FOR ONE APPLICATION; SEE SPECIFICATION 710 FOR THE NUMBER OF APPLICATIONS REQUIRED.

REVISIONS				DAVID DOUGLAS ASSOCIATES, INC. CIVIL ENGINEERS - LAND PLANNERS - CONTRACT ADMINISTRATORS 1821 Victoria Ave, Fort Myers, Florida 33901 Ph. 239-337-3330 Web: www.ddai-engineers.com Certificate of Authorization No. 7568 George R. Brinson, Jr., P.E. #47607	LEE COUNTY PUBLIC WORKS DEPARTMENT OF TRANSPORTATION			TABULATION OF QUANTITIES	SHEET NO. S-4
DATE	DESCRIPTION	DATE	DESCRIPTION		ROAD NAME	COUNTY	DDAI PROJ. NO.		
					CORKSCREW	LEE	18-0119		

90% SUBMITTAL
NOT FOR CONSTRUCTION



TABULATION OF QUANTITIES

PAY ITEM NO.	DESCRIPTION	UNIT	SHEET NUMBERS												TOTAL THIS SHEET		GRAND TOTAL	
			S-27		S-28		S-29		S-30		PLAN	FINAL	PLAN	FINAL	PLAN	FINAL	PLAN	FINAL
			PLAN	FINAL	PLAN	FINAL	PLAN	FINAL	PLAN	FINAL	PLAN	FINAL	PLAN	FINAL	PLAN	FINAL	PLAN	FINAL
0700 1 11	SINGLE POST SIGN, F&I, GROUND MOUNT, UP TO 12 SF	AS	5		1		5										11	78
0700 1 12	SINGLE POST SIGN, F&I, GROUND MOUNT, 12-20 SF	AS																10
0700 1 60	SINGLE POST SIGN, REMOVE	AS	6		3		4										13	100
0700 2 14	MULTI-POST SIGN, F&I, GROUND MOUNT, 31-50 SF	AS			1												1	4
0700 2 15	MULTI-POST SIGN, F&I, GROUND MOUNT, 51-100 SF	AS																2
0700 2 60	MULTI-POST SIGN, REMOVE	AS					1										1	5
0700 3 502	SIGN PANEL, RELOCATE	EA	2														2	2
0705 10 1	OBJECT MARKER, TYPE 1	EA	2														2	21
0705 10 3	OBJECT MARKER, TYPE 3	EA																4
0706 3	RETRO-REFLECTIVE PAVEMENT MARKERS (Y/R)	EA	110		21		6		21								158	1708
0710 11101	PAINT, STD, WHITE, SOLID, 6"	GM	0.450		0.322		0.193		0.085								1.050	7.802
0710 11102	PAINT, STD, WHITE, SOLID, 8"	GM					0.017										0.017	0.322
0710 11123	PAINT, STD., WHITE, SOLID, CROSSWALK/RA, 12"	LF	839.8														839.8	3735
0710 11124	PAINT, STD., WHITE, SOLID, DIAG./CHEVRON, 18"	LF																629
0710 11125	PAINT, STD., WHITE, SOLID, STOP LINES/CROSSWALK, 24"	LF	173.3														173.3	713
0710 11131	PAINT, STD., WHITE, SKIP, 6" (10/30)	GM	0.106		0.132		0.012										0.250	6.613
0710 11141	PAINT, STD., WHITE, GUIDE LINE, 6" (2/4)	GM	0.313		0.068		0.057		0.039								0.477	1.854
0710 11160	PAINT, STD., MESSAGE OR SYMBOL (MERGE)	EA	2		2												4	11
0710 11170	PAINT, STD., ARROWS (LANE REDUCTION)	EA	13		4				4								21	108
0710 11201	PAINT, STD, YELLOW, SOLID, 6"	GM	0.216		0.265		0.203		0.053								0.737	5.692
0710 11202	PAINT, STD, YELLOW, SOLID, 8"	GM																0.408
0710 11224	PAINT, STD., YELLOW, SOLID, DIAG/CHEVRONS, 18"	LF																1057
0710 11241	PAINT, STD., YELLOW, DOTTED EXT., 6" (6/10)	GM																0.078
0711 11123	THERMO., STD., WHITE, SOLID, 12" FOR CROSSWALK AND ROUNDABOUT	LF	839.8														839.8	3735
0711 11124	THERMO., STD., WHITE, SOLID, 18" FOR DIAGONALS AND CHEVRONS	LF																629
0711 11125	THERMO., STD., WHITE, SOLID, 24" FOR STOP LINE AND CROSSWALK	LF	173.3														173.3	713
0711 11141	THERMO., STD., WHITE, GUIDE LINE, 6" (2/4)	GM	0.313		0.068		0.057		0.039								0.477	1.854
0711 11160	THERMO., STD., MESSAGE OR SYMBOL (MERGE)	EA	2		2												4	11
0711 11170	THERMO., STD., ARROWS (LANE REDUCTION)	EA	13		4												17	104
0711 11224	THERMO., STD., YELLOW, SOLID, 18" FOR DIAGONAL OR CHEVRONS	LF																1057
0711 11241	THERMO., STD., YELLOW, DOTTED EXT., 6" (6/10)	GM																0.078
0711 14125	THERMO., PREFORMED, WHITE, SOLID, 24" FOR CROSSWALK	LF																287
0711 14160	THERMO., PREFORMED, MESSAGE OR SYMBOL (BIKE)	EA	4		2												6	58
0711 14170	THERMO., PREFORMED, ARROWS (BIKE THRU)	EA	4		2				4								10	62
0711 16101	THERMO., STD., OTHER SURFACES, WHITE, SOLID, 6"	GM	0.450		0.322		0.193		0.085								1.050	7.802
0711 16102	THERMO., STD., OTHER SURFACES, WHITE, SOLID, 8"	GM					0.017										0.017	0.322
0711 16131	THERMO., STD., OTHER, WHITE, SKIP, 6" (10/30)	GM	0.106		0.132		0.012										0.250	6.613
0711 16201	THERMO., STD., OTHER SURFACES, YELLOW, SOLID, 6"	GM	0.216		0.265		0.203		0.053								0.737	5.692
0711 16202	THERMO., STD., OTHER SURFACES, YELLOW, SOLID, 8"	GM																0.408

* THESE QUANTITIES ARE PAID FOR UNDER PAINTED PAVEMENT MARKINGS (FINAL SURFACE), LUMP SUM - ITEM NO. 710-90. THE QUANTITIES SHOWN ARE FOR ONE APPLICATION; SEE SPECIFICATION 710 FOR THE NUMBER OF APPLICATIONS REQUIRED.

REVISIONS				DAVID DOUGLAS ASSOCIATES, INC. CIVIL ENGINEERS - LAND PLANNERS - CONTRACT ADMINISTRATORS 1821 Victoria Ave, Fort Myers, Florida 33901 Ph. 239-337-3330 Web: www.ddai-engineers.com Certificate of Authorization No. 7568 George R. Brinson, Jr., P.E. #47607	LEE COUNTY PUBLIC WORKS DEPARTMENT OF TRANSPORTATION			TABULATION OF QUANTITIES	SHEET NO.
DATE	DESCRIPTION	DATE	DESCRIPTION		ROAD NAME	COUNTY	DDAI PROJ. NO.		
					CORKSCREW	LEE	18-0119		S-5

90% SUBMITTAL NOT FOR CONSTRUCTION

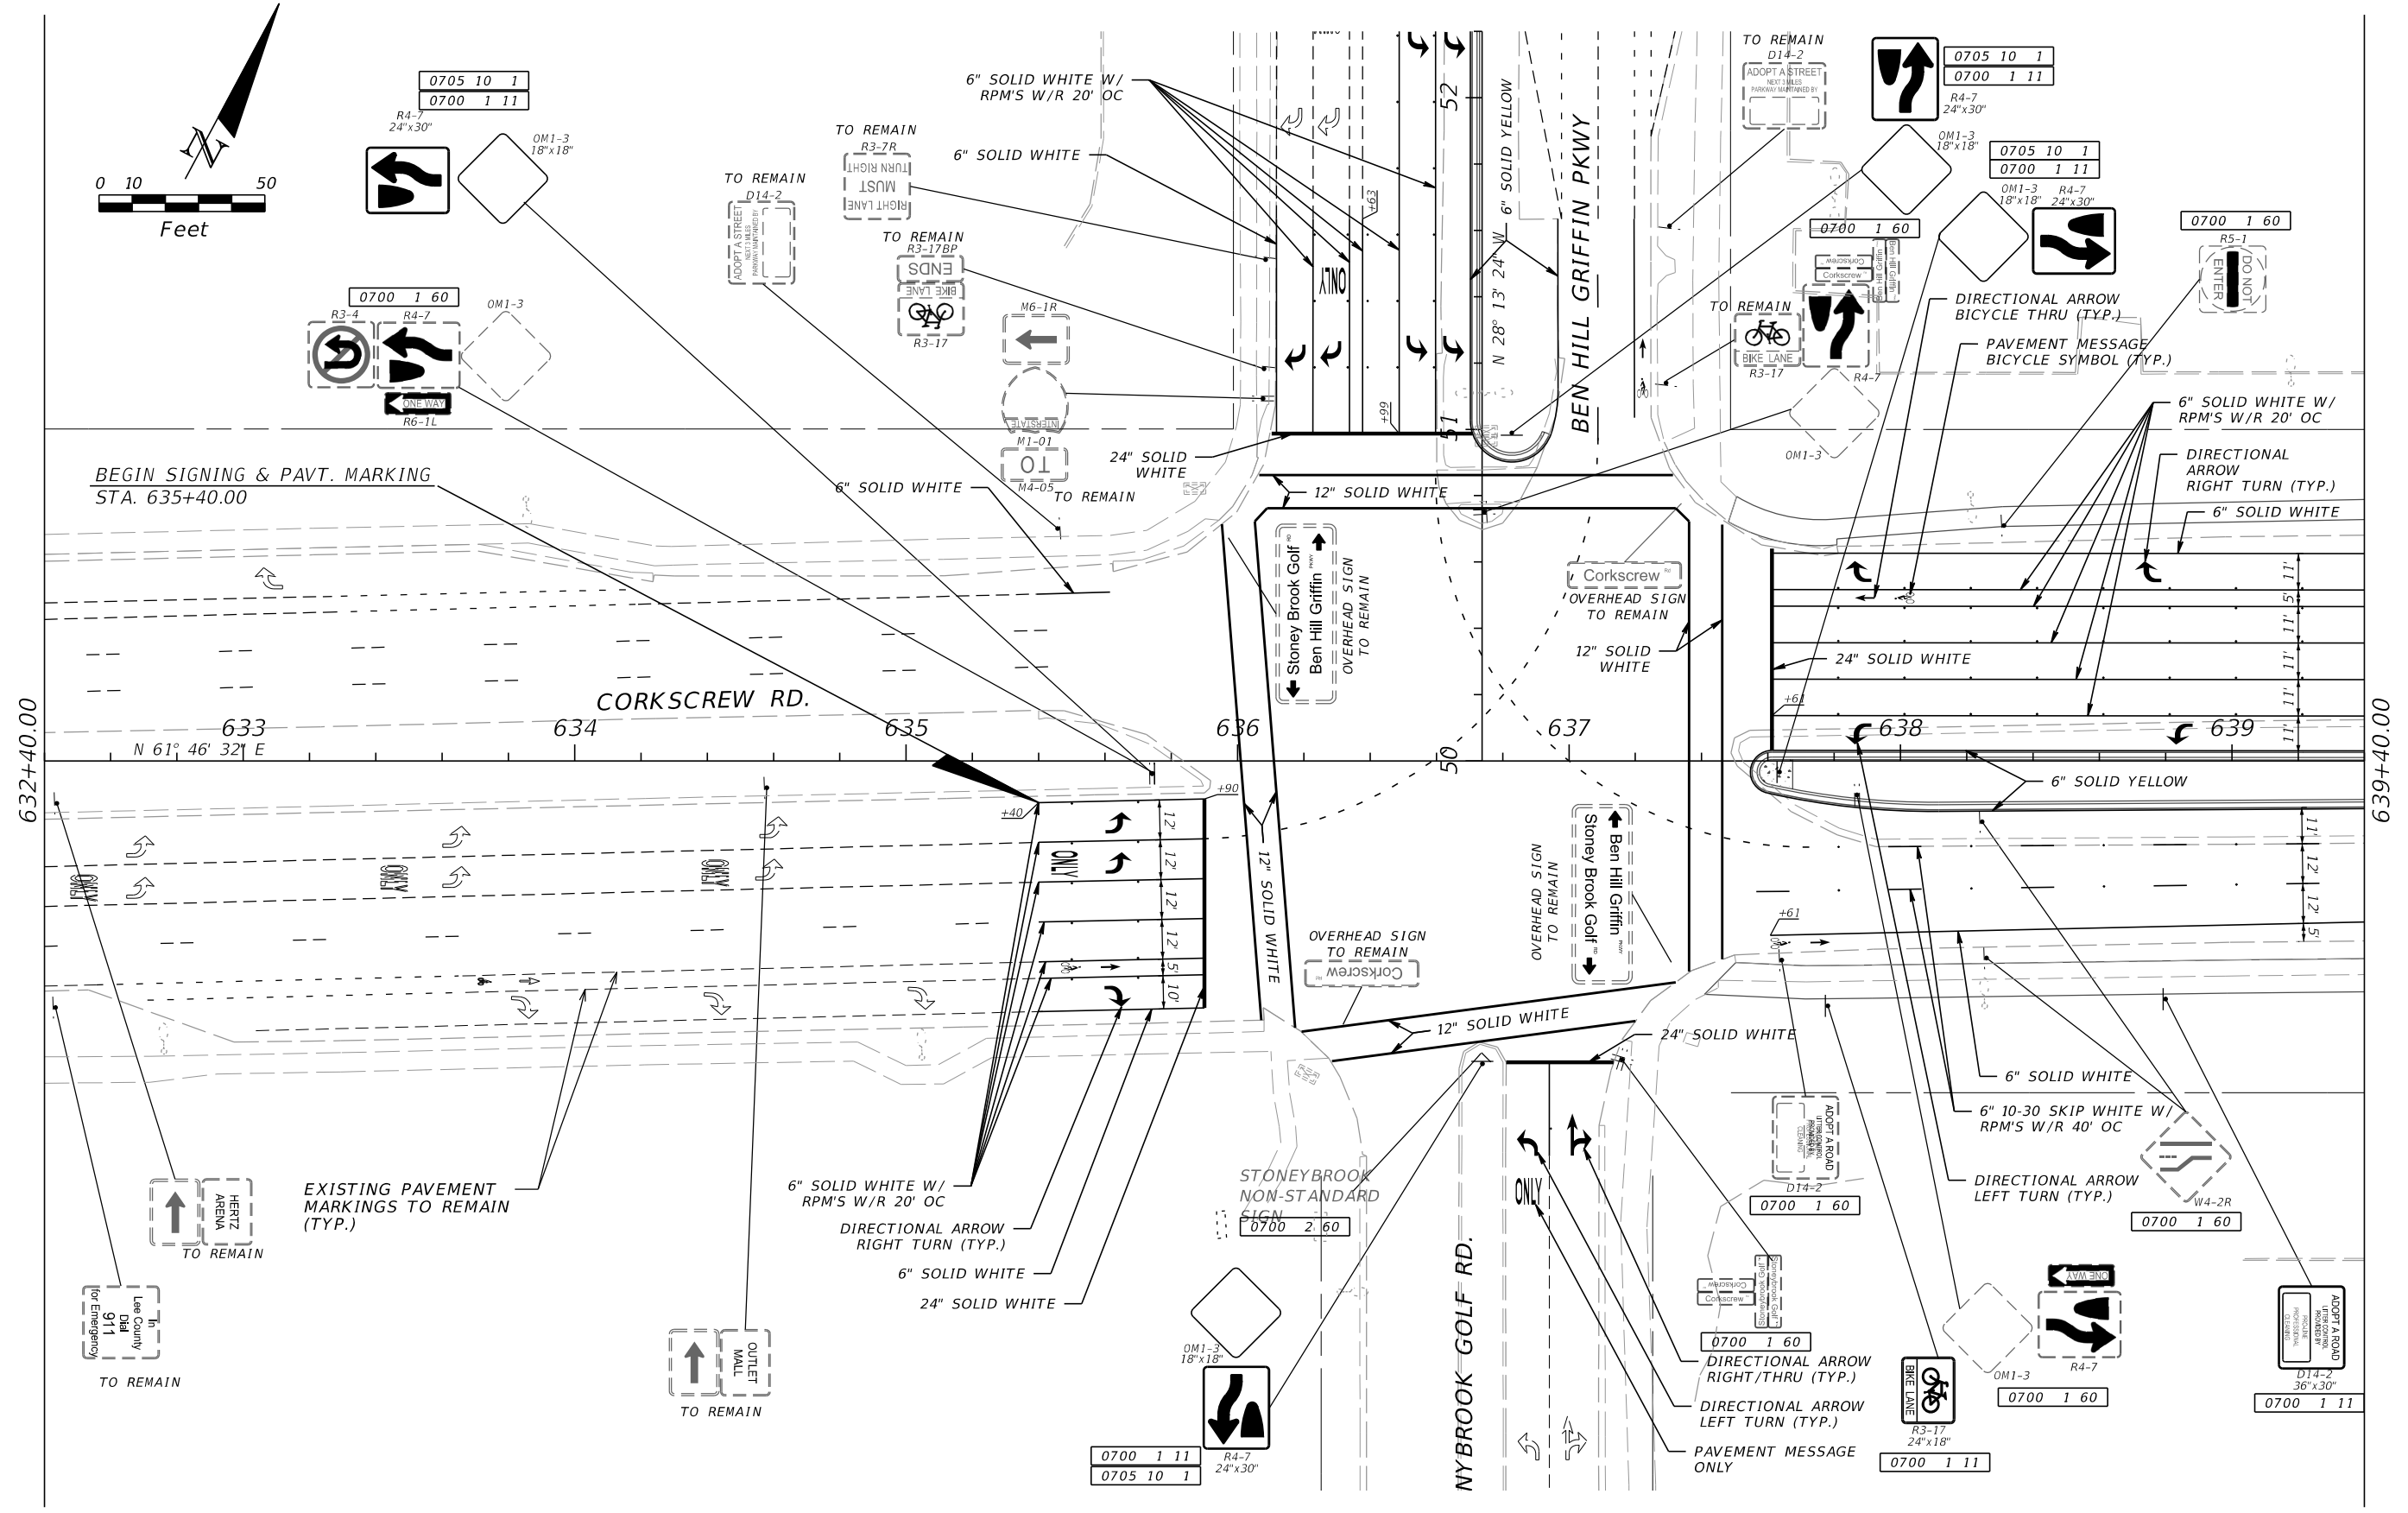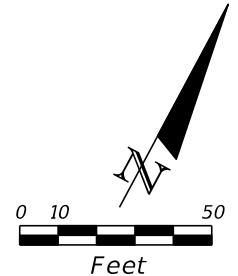

REVISIONS			
DATE	DESCRIPTION	DATE	DESCRIPTION

DAVID DOUGLAS ASSOCIATES, INC.
 CIVIL ENGINEERS - LAND PLANNERS - CONTRACT ADMINISTRATORS
 1821 Victoria Ave, Fort Myers, Florida 33901
 Ph. 239-337-3330
 Web: www.ddai-engineers.com
 Certificate of Authorization No. 7568
 George R. Brinson, Jr., P.E. #47607





LEE COUNTY PUBLIC WORKS DEPARTMENT OF TRANSPORTATION		
ROAD NAME	COUNTY	DDAI PROJ. NO.
CORKSCREW	LEE	18-0119

**SIGNING AND PAVEMENT
MARKING PLAN**



SHEET
NO.
S-6

90% SUBMITTAL
NOT FOR CONSTRUCTION

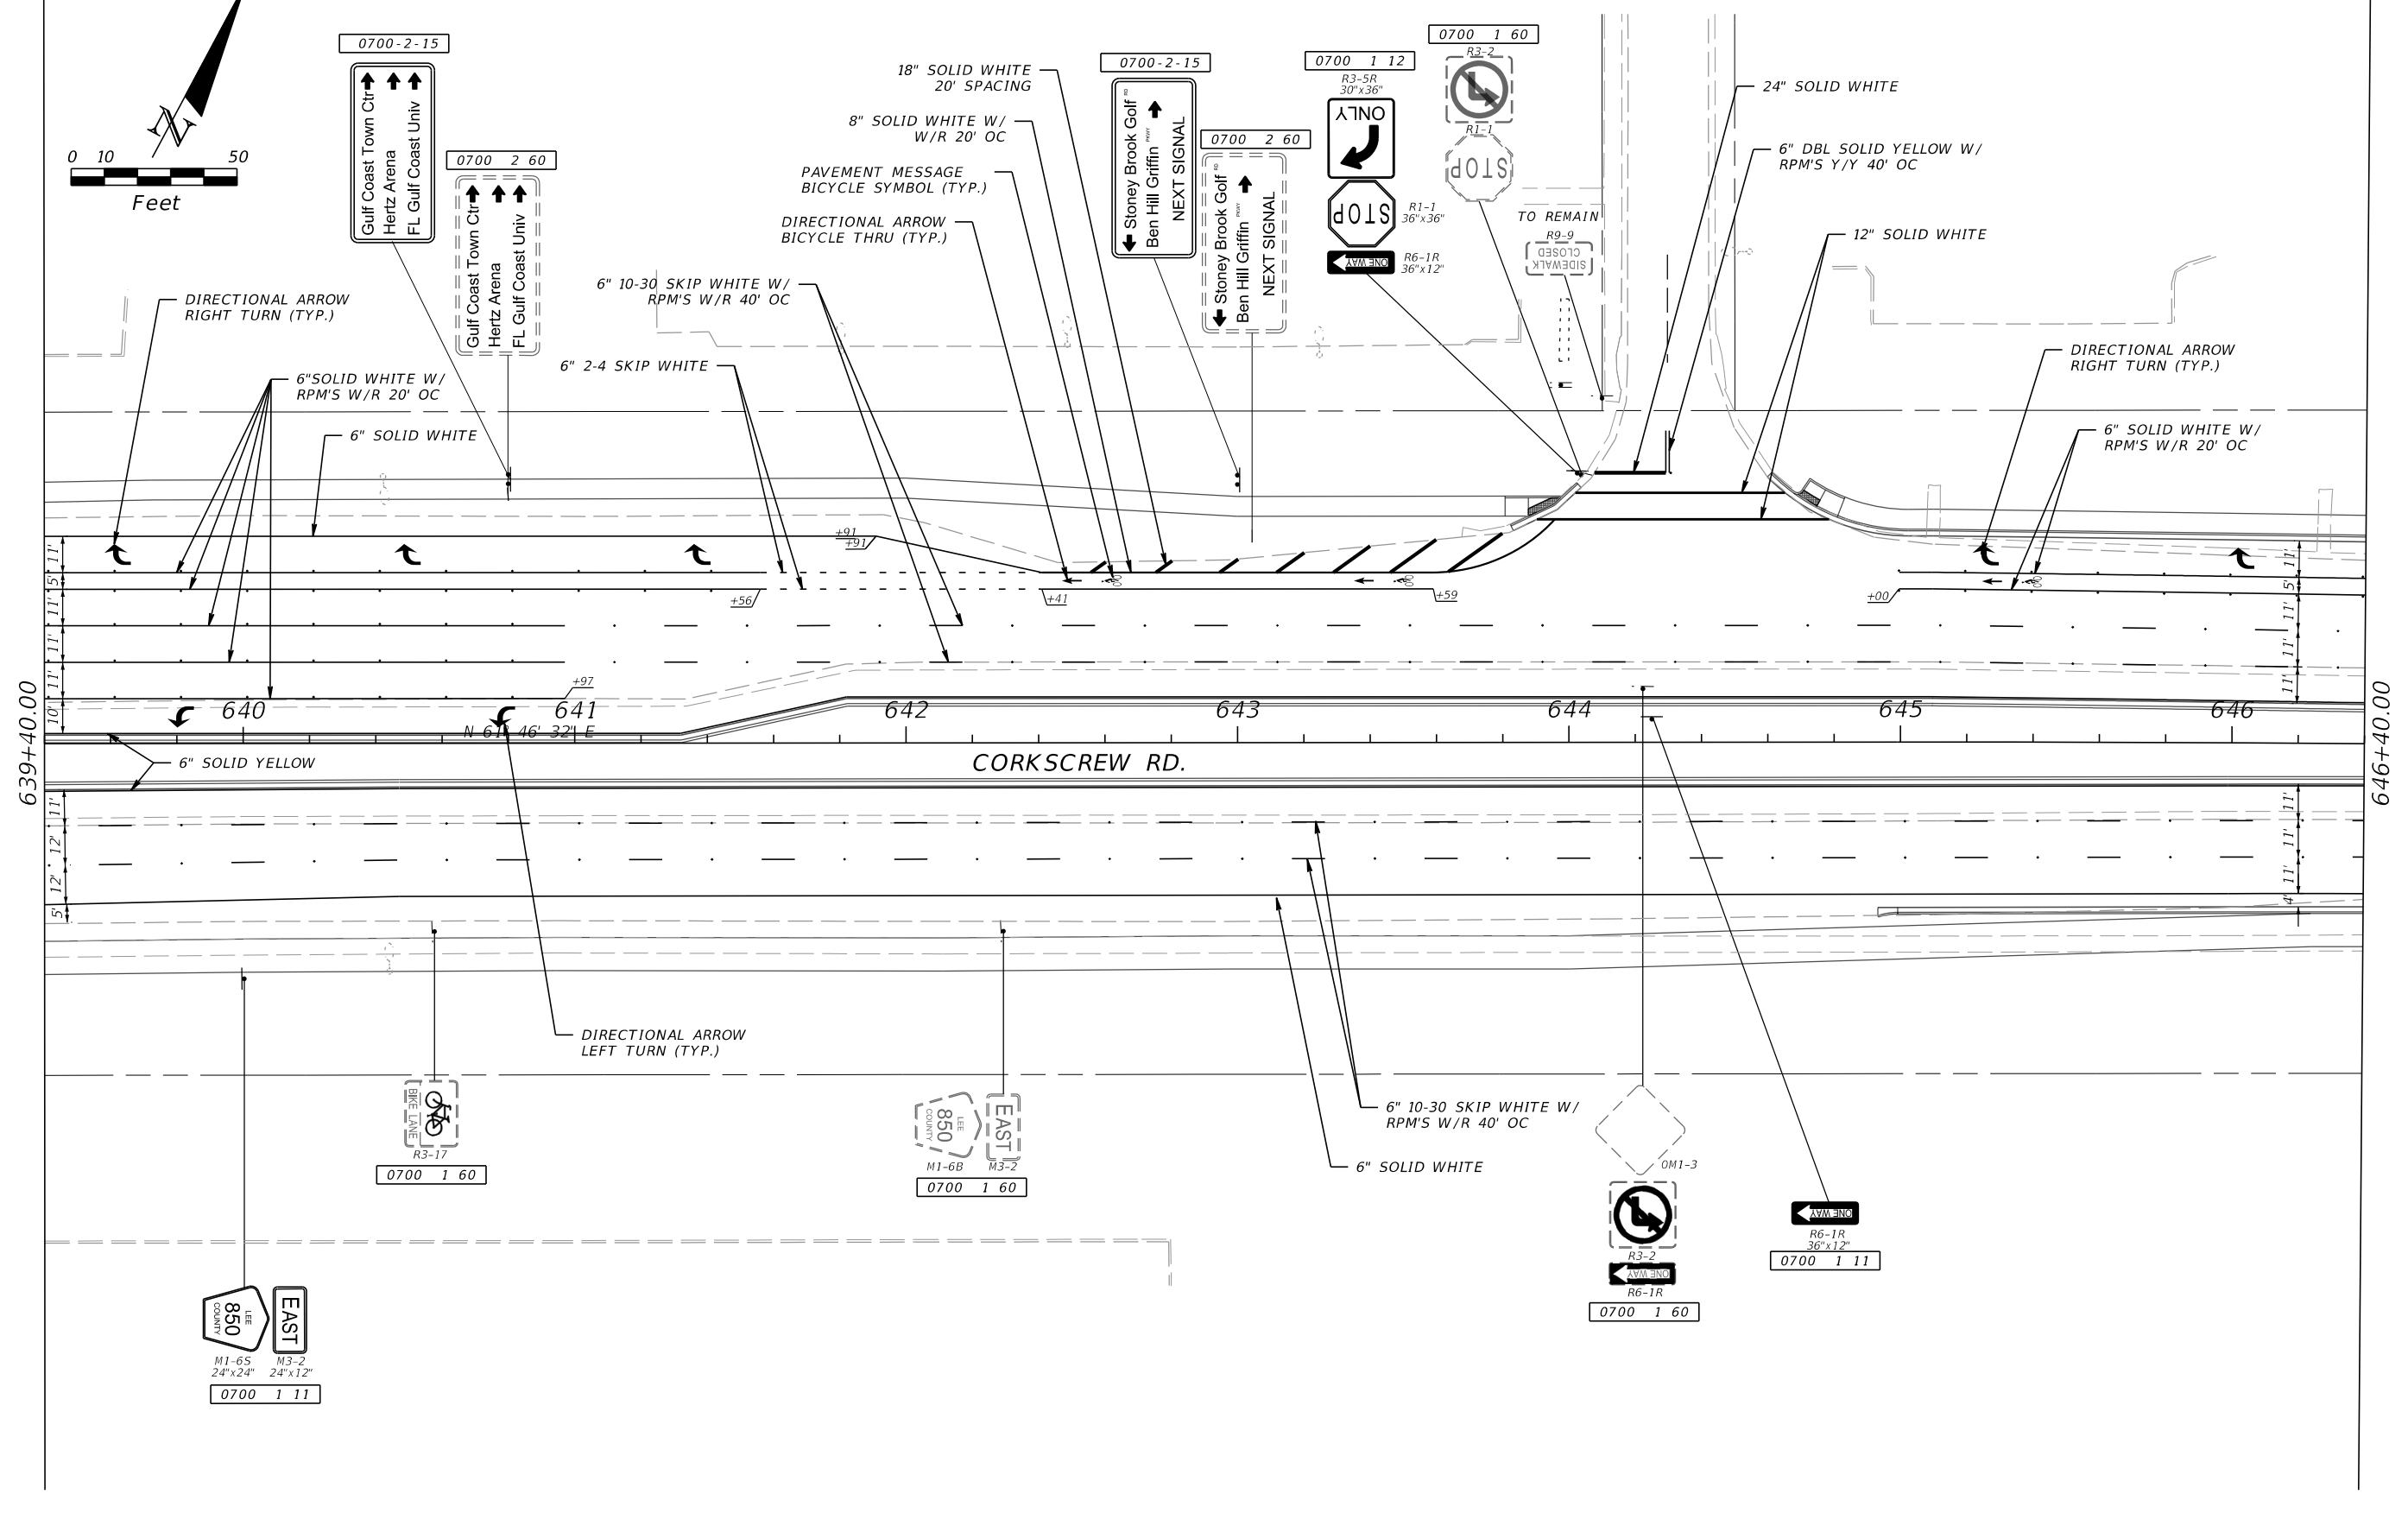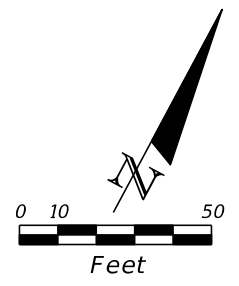



REVISIONS		DATE	DESCRIPTION	DAVID DOUGLAS ASSOCIATES, INC. CIVIL ENGINEERS - LAND PLANNERS - CONTRACT ADMINISTRATORS 1821 Victoria Ave, Fort Myers, Florida 33901 Ph. 239-337-3330 Web: www.ddai-engineers.com Certificate of Authorization No. 7568 George R. Brinson, Jr., P.E. #47607	LEE COUNTY PUBLIC WORKS DEPARTMENT OF TRANSPORTATION			SHEET NO.
DATE	DESCRIPTION				ROAD NAME	COUNTY	DDAI PROJ. NO.	
					CORKSCREW	LEE	18-0119	SIGNING AND PAVEMENT MARKING PLAN
								S-7

90% SUBMITTAL
NOT FOR CONSTRUCTION

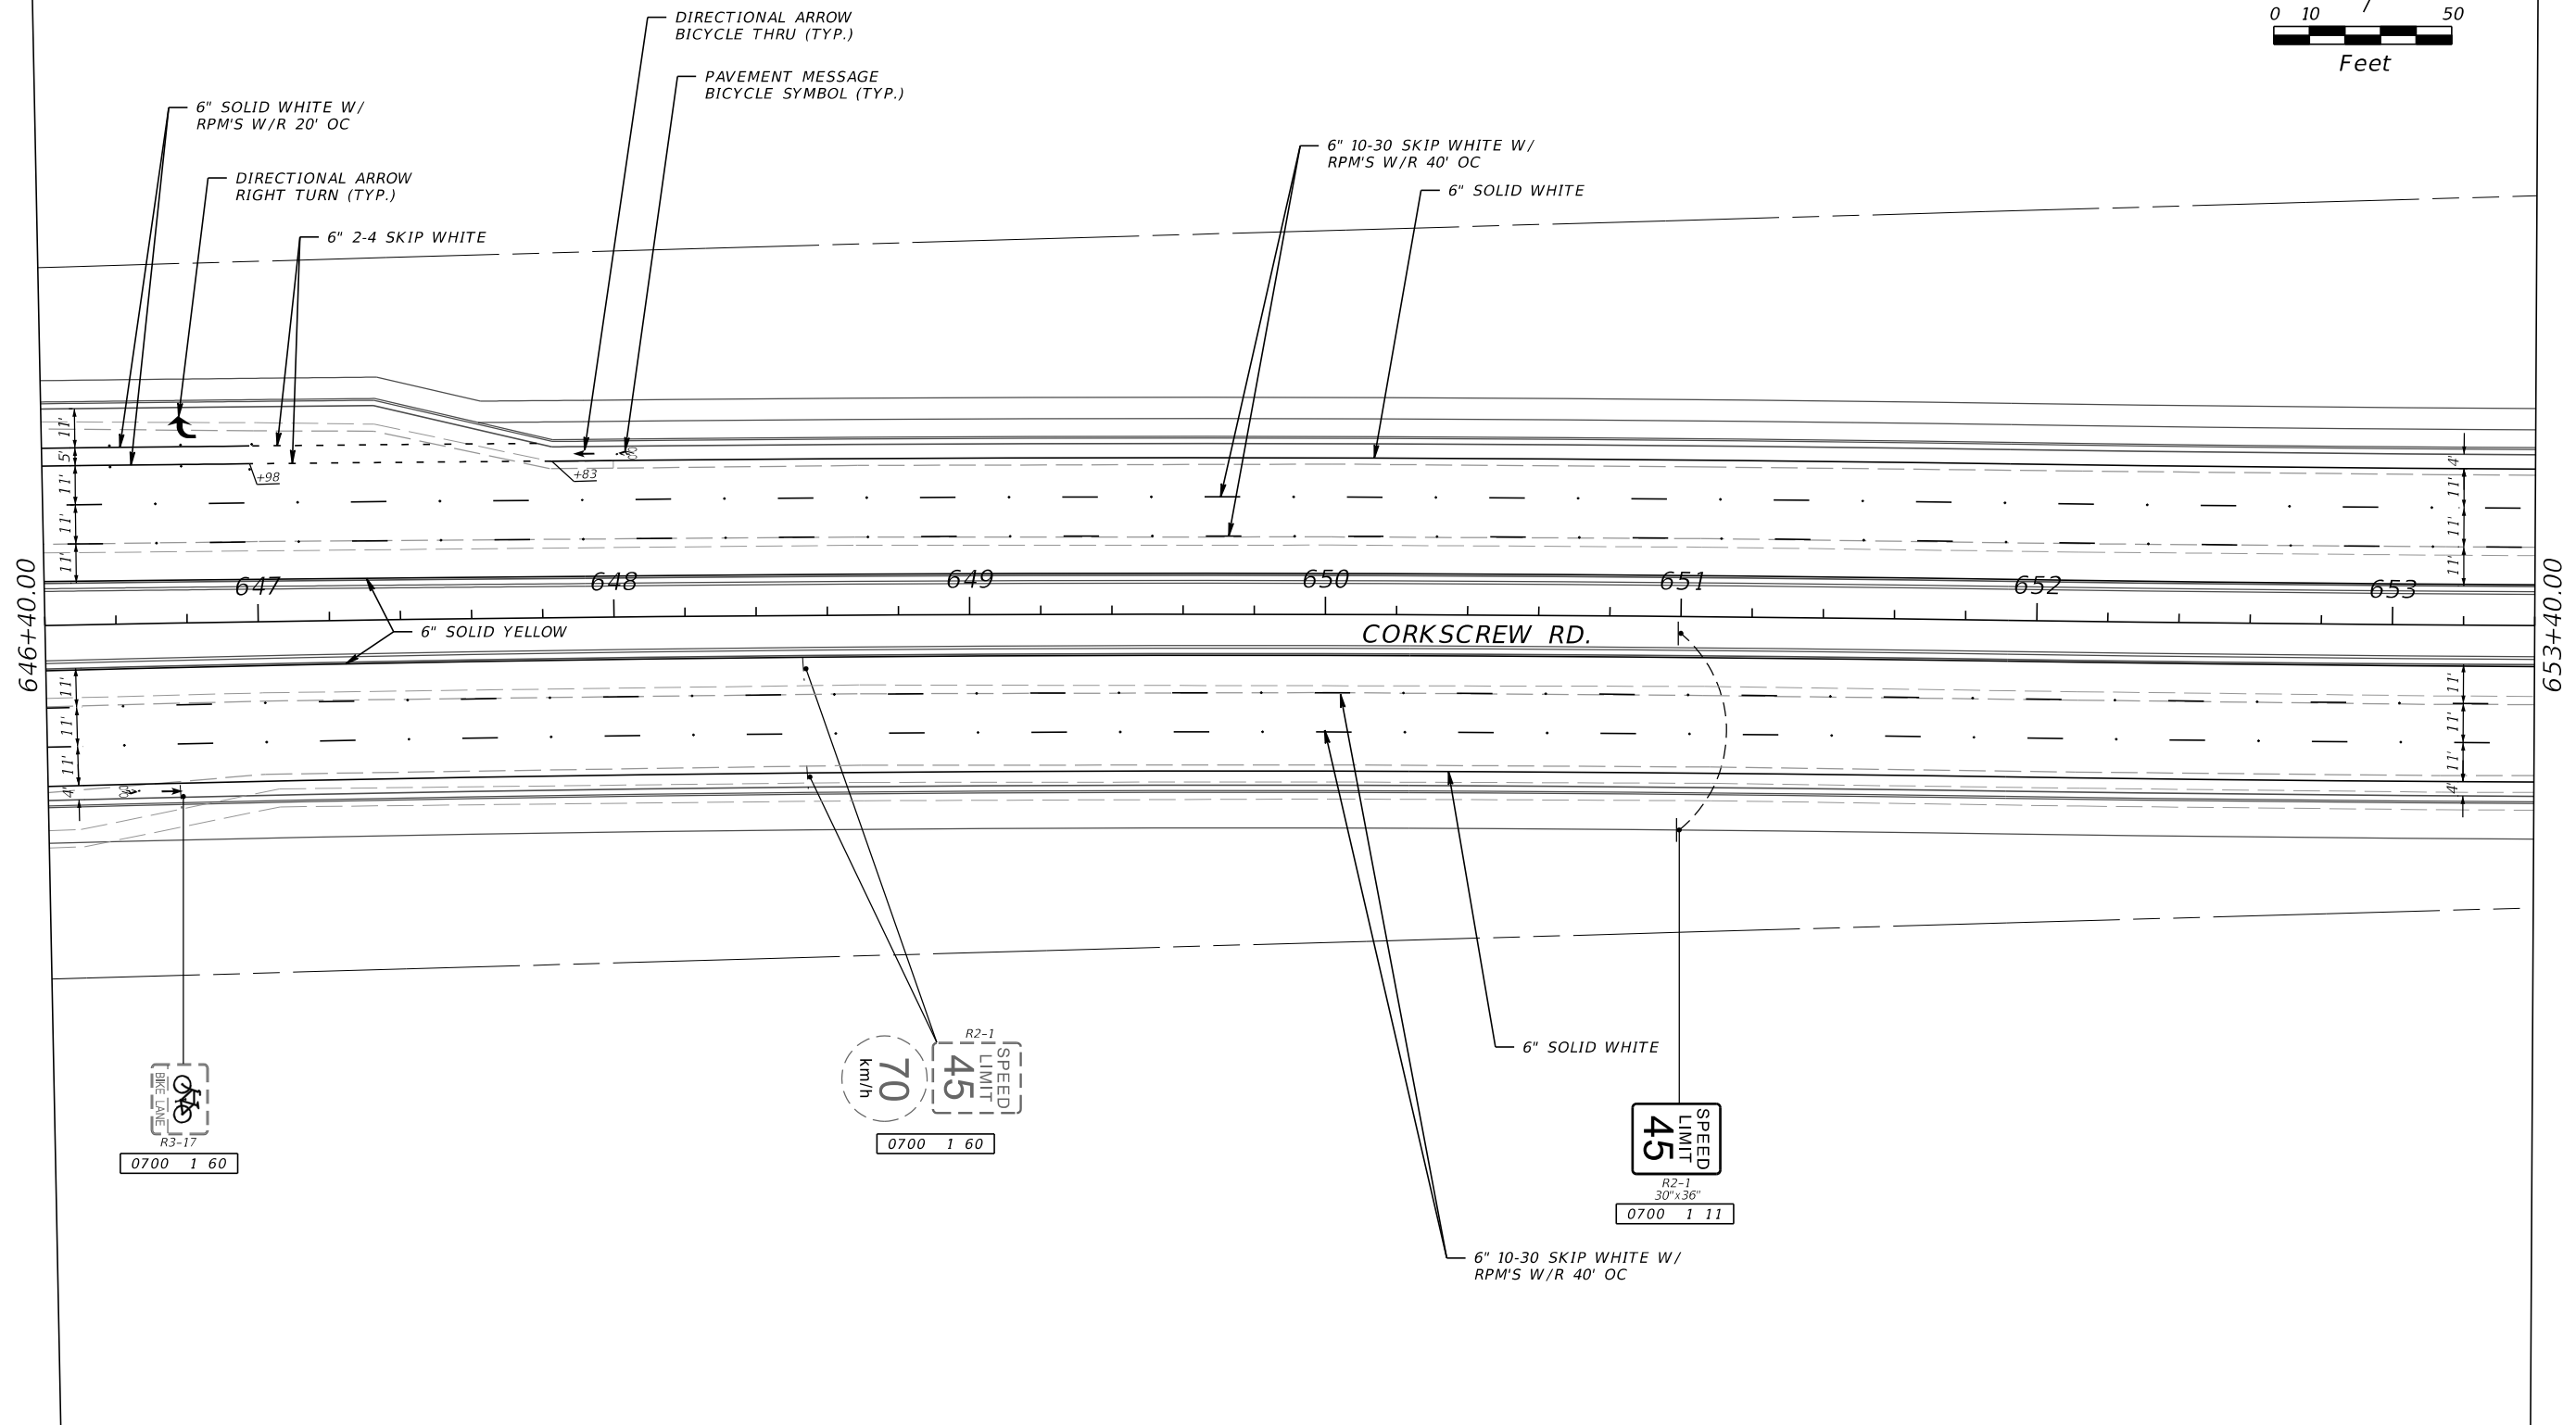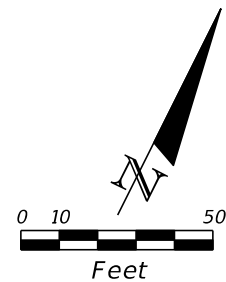


90% SUBMITTAL
NOT FOR CONSTRUCTION

REVISIONS				DAVID DOUGLAS ASSOCIATES, INC. CIVIL ENGINEERS - LAND PLANNERS - CONTRACT ADMINISTRATORS 1821 Victoria Ave, Fort Myers, Florida 33901 Ph: 239-337-3330 Web: www.ddai-engineers.com Certificate of Authorization No. 7568 George R. Brinson, Jr., P.E. #47607	LEE COUNTY PUBLIC WORKS DEPARTMENT OF TRANSPORTATION			SIGNING AND PAVEMENT MARKING PLAN	SHEET NO. S-8
DATE	DESCRIPTION	DATE	DESCRIPTION		ROAD NAME	COUNTY	DDAI PROJ. NO.		
				DDAI	CORKSCREW	LEE	18-0119		

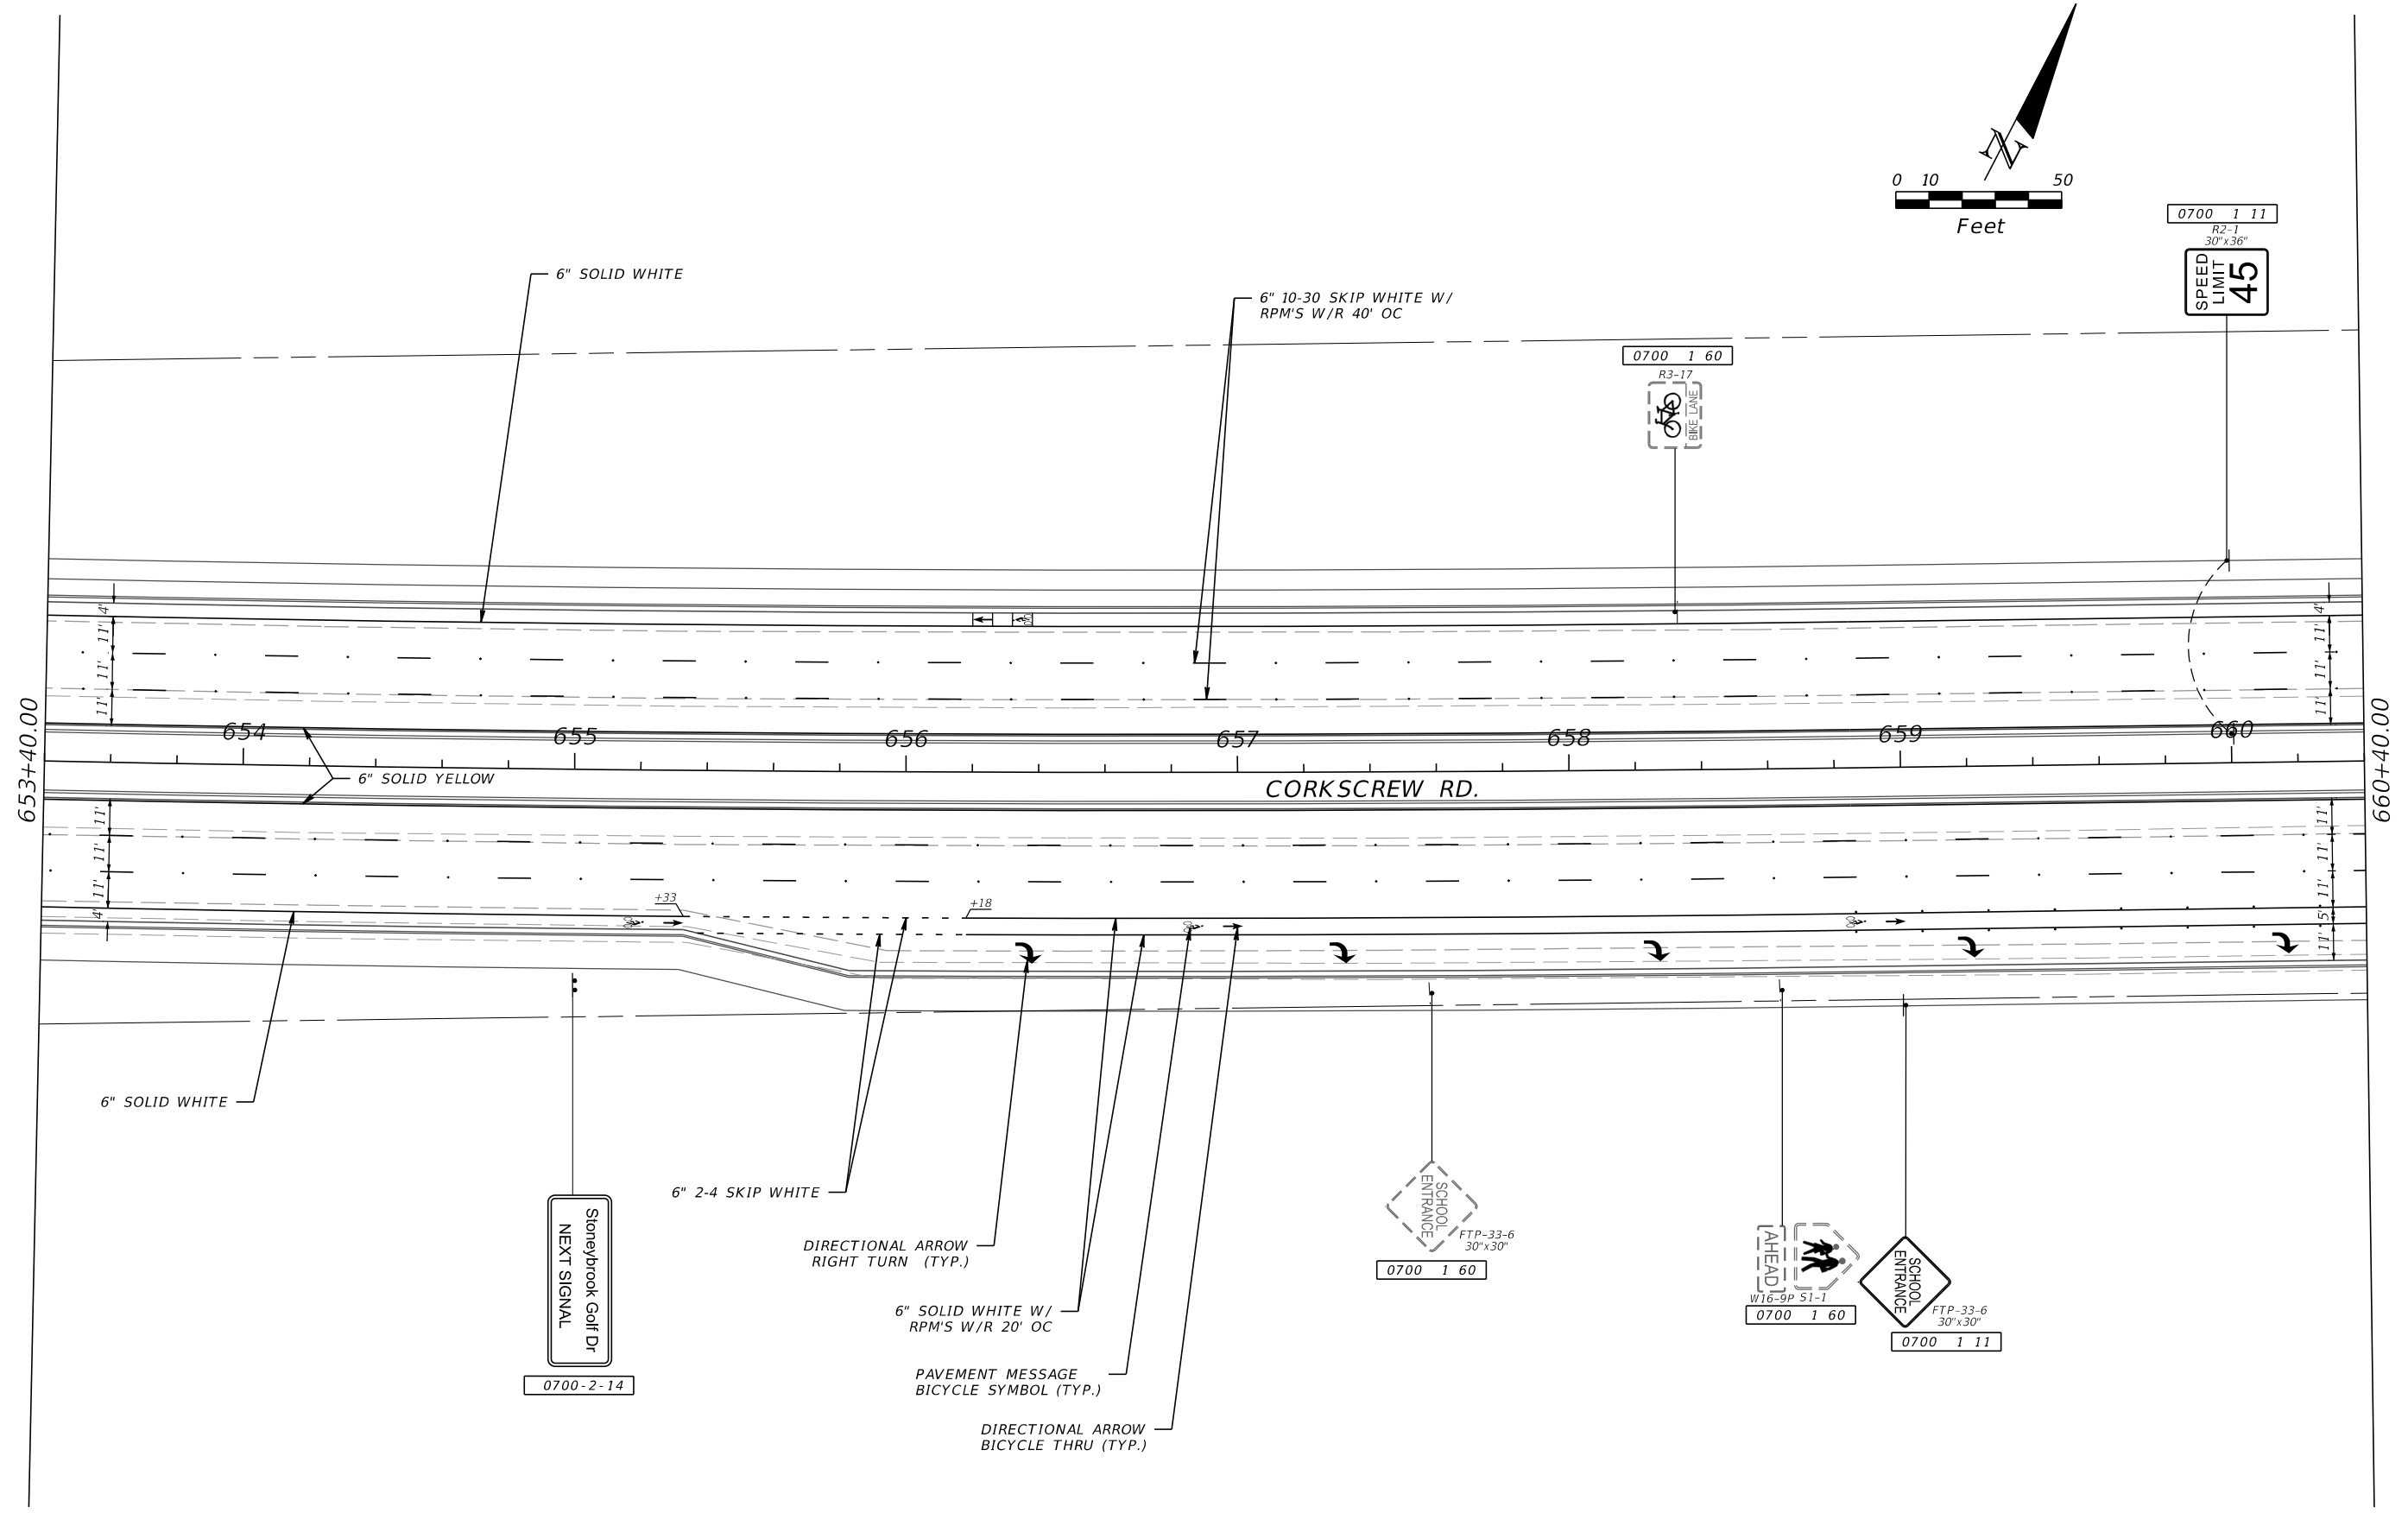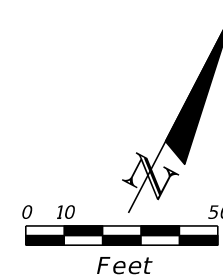

90% SUBMITTAL
NOT FOR CONSTRUCTION

REVISIONS				DAVID DOUGLAS ASSOCIATES, INC.			LEE COUNTY PUBLIC WORKS DEPARTMENT OF TRANSPORTATION			SIGNING AND PAVEMENT MARKING PLAN		SHEET NO.
DATE	DESCRIPTION	DATE	DESCRIPTION	CIVIL ENGINEERS - LAND PLANNERS - CONTRACT ADMINISTRATORS 1821 Victoria Ave, Fort Myers, Florida 33901 Ph: 239-337-3330 Web: www.ddai-engineers.com Certificate of Authorization No. 7568 George R. Brinson, Jr., P.E. #47607			ROAD NAME	COUNTY	DDAI PROJ. NO.			S-9
				DDAI			CORKSCREW	LEE	18-0119			
							joann.winter 3/10/2020 11:08:56 AM C:\Project\18-0119\signing\plansp01.dgn					

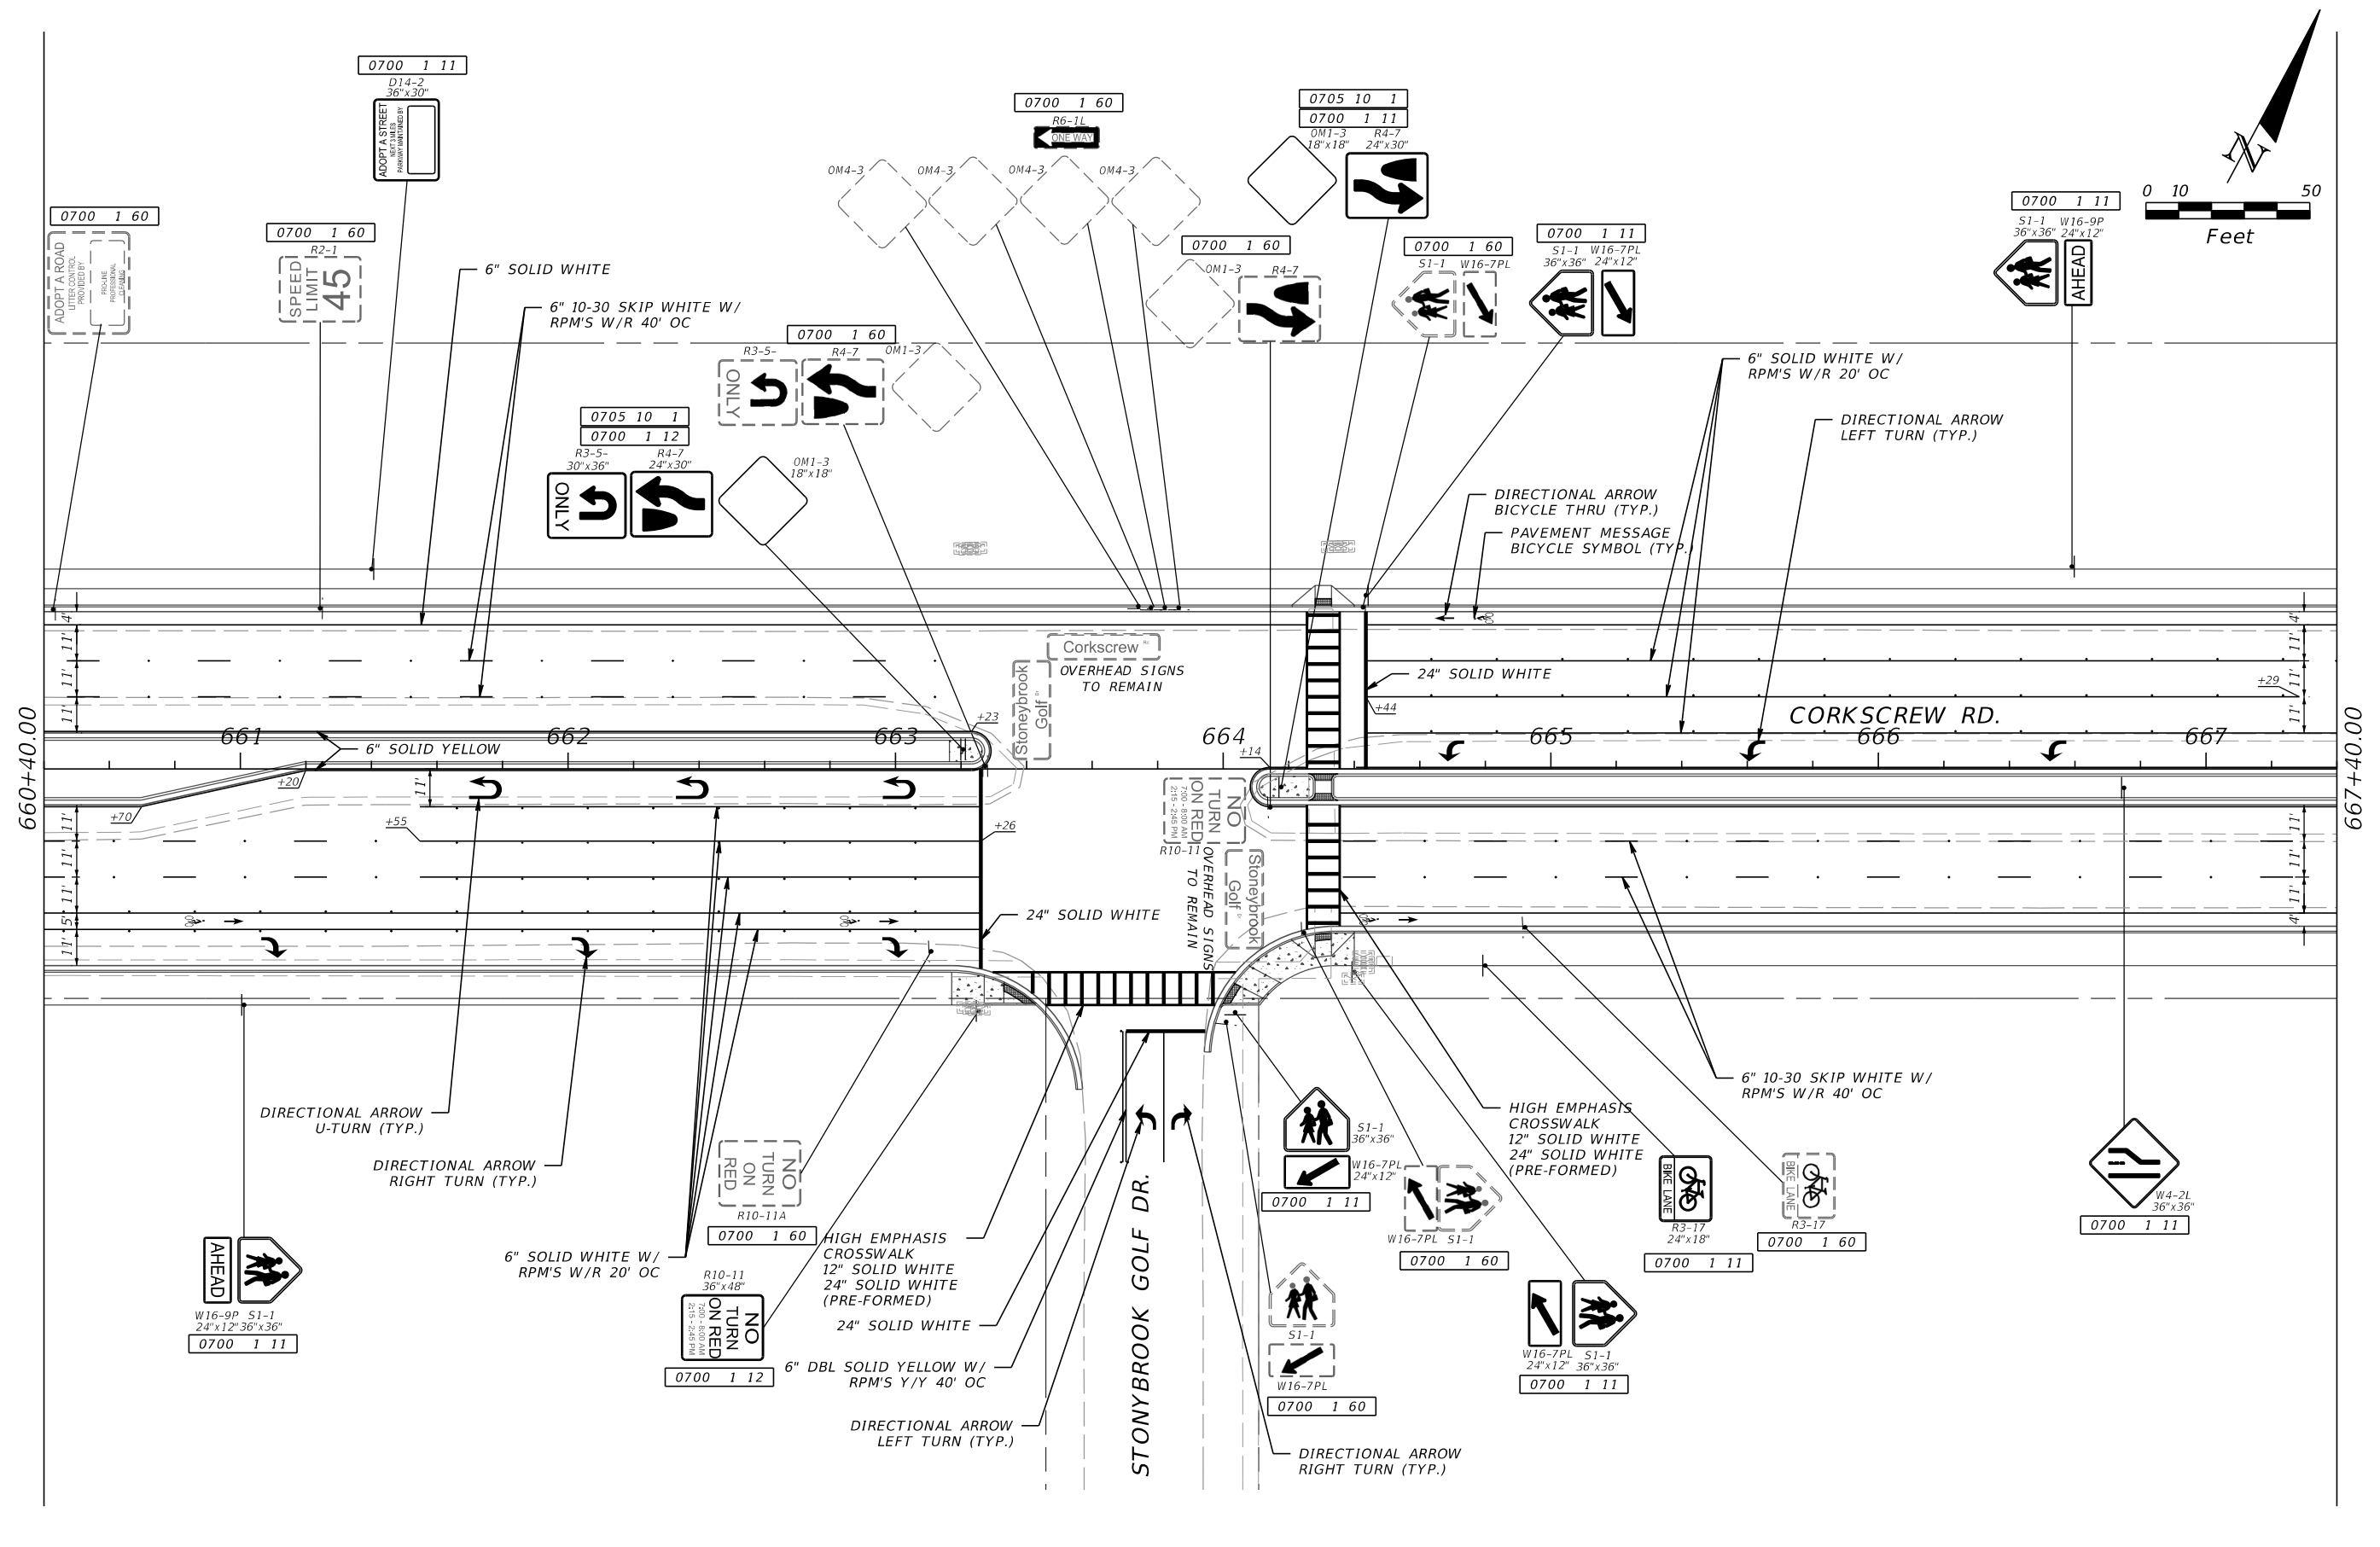

REVISIONS			
DATE	DESCRIPTION	DATE	DESCRIPTION

DAVID DOUGLAS ASSOCIATES, INC.
 CIVIL ENGINEERS - LAND PLANNERS - CONTRACT ADMINISTRATORS
 1821 Victoria Ave, Fort Myers, Florida 33901
 Ph. 239-337-3330
 Web: www.ddai-engineers.com
 Certificate of Authorization No. 7568
 George R. Brinson, Jr., P.E. #47607





LEE COUNTY PUBLIC WORKS DEPARTMENT OF TRANSPORTATION		
ROAD NAME	COUNTY	DDAI PROJ. NO.
CORKSCREW	LEE	18-0119

**SIGNING AND PAVEMENT
MARKING PLAN**

SHEET NO.
5-10

90% SUBMITTAL
NOT FOR CONSTRUCTION

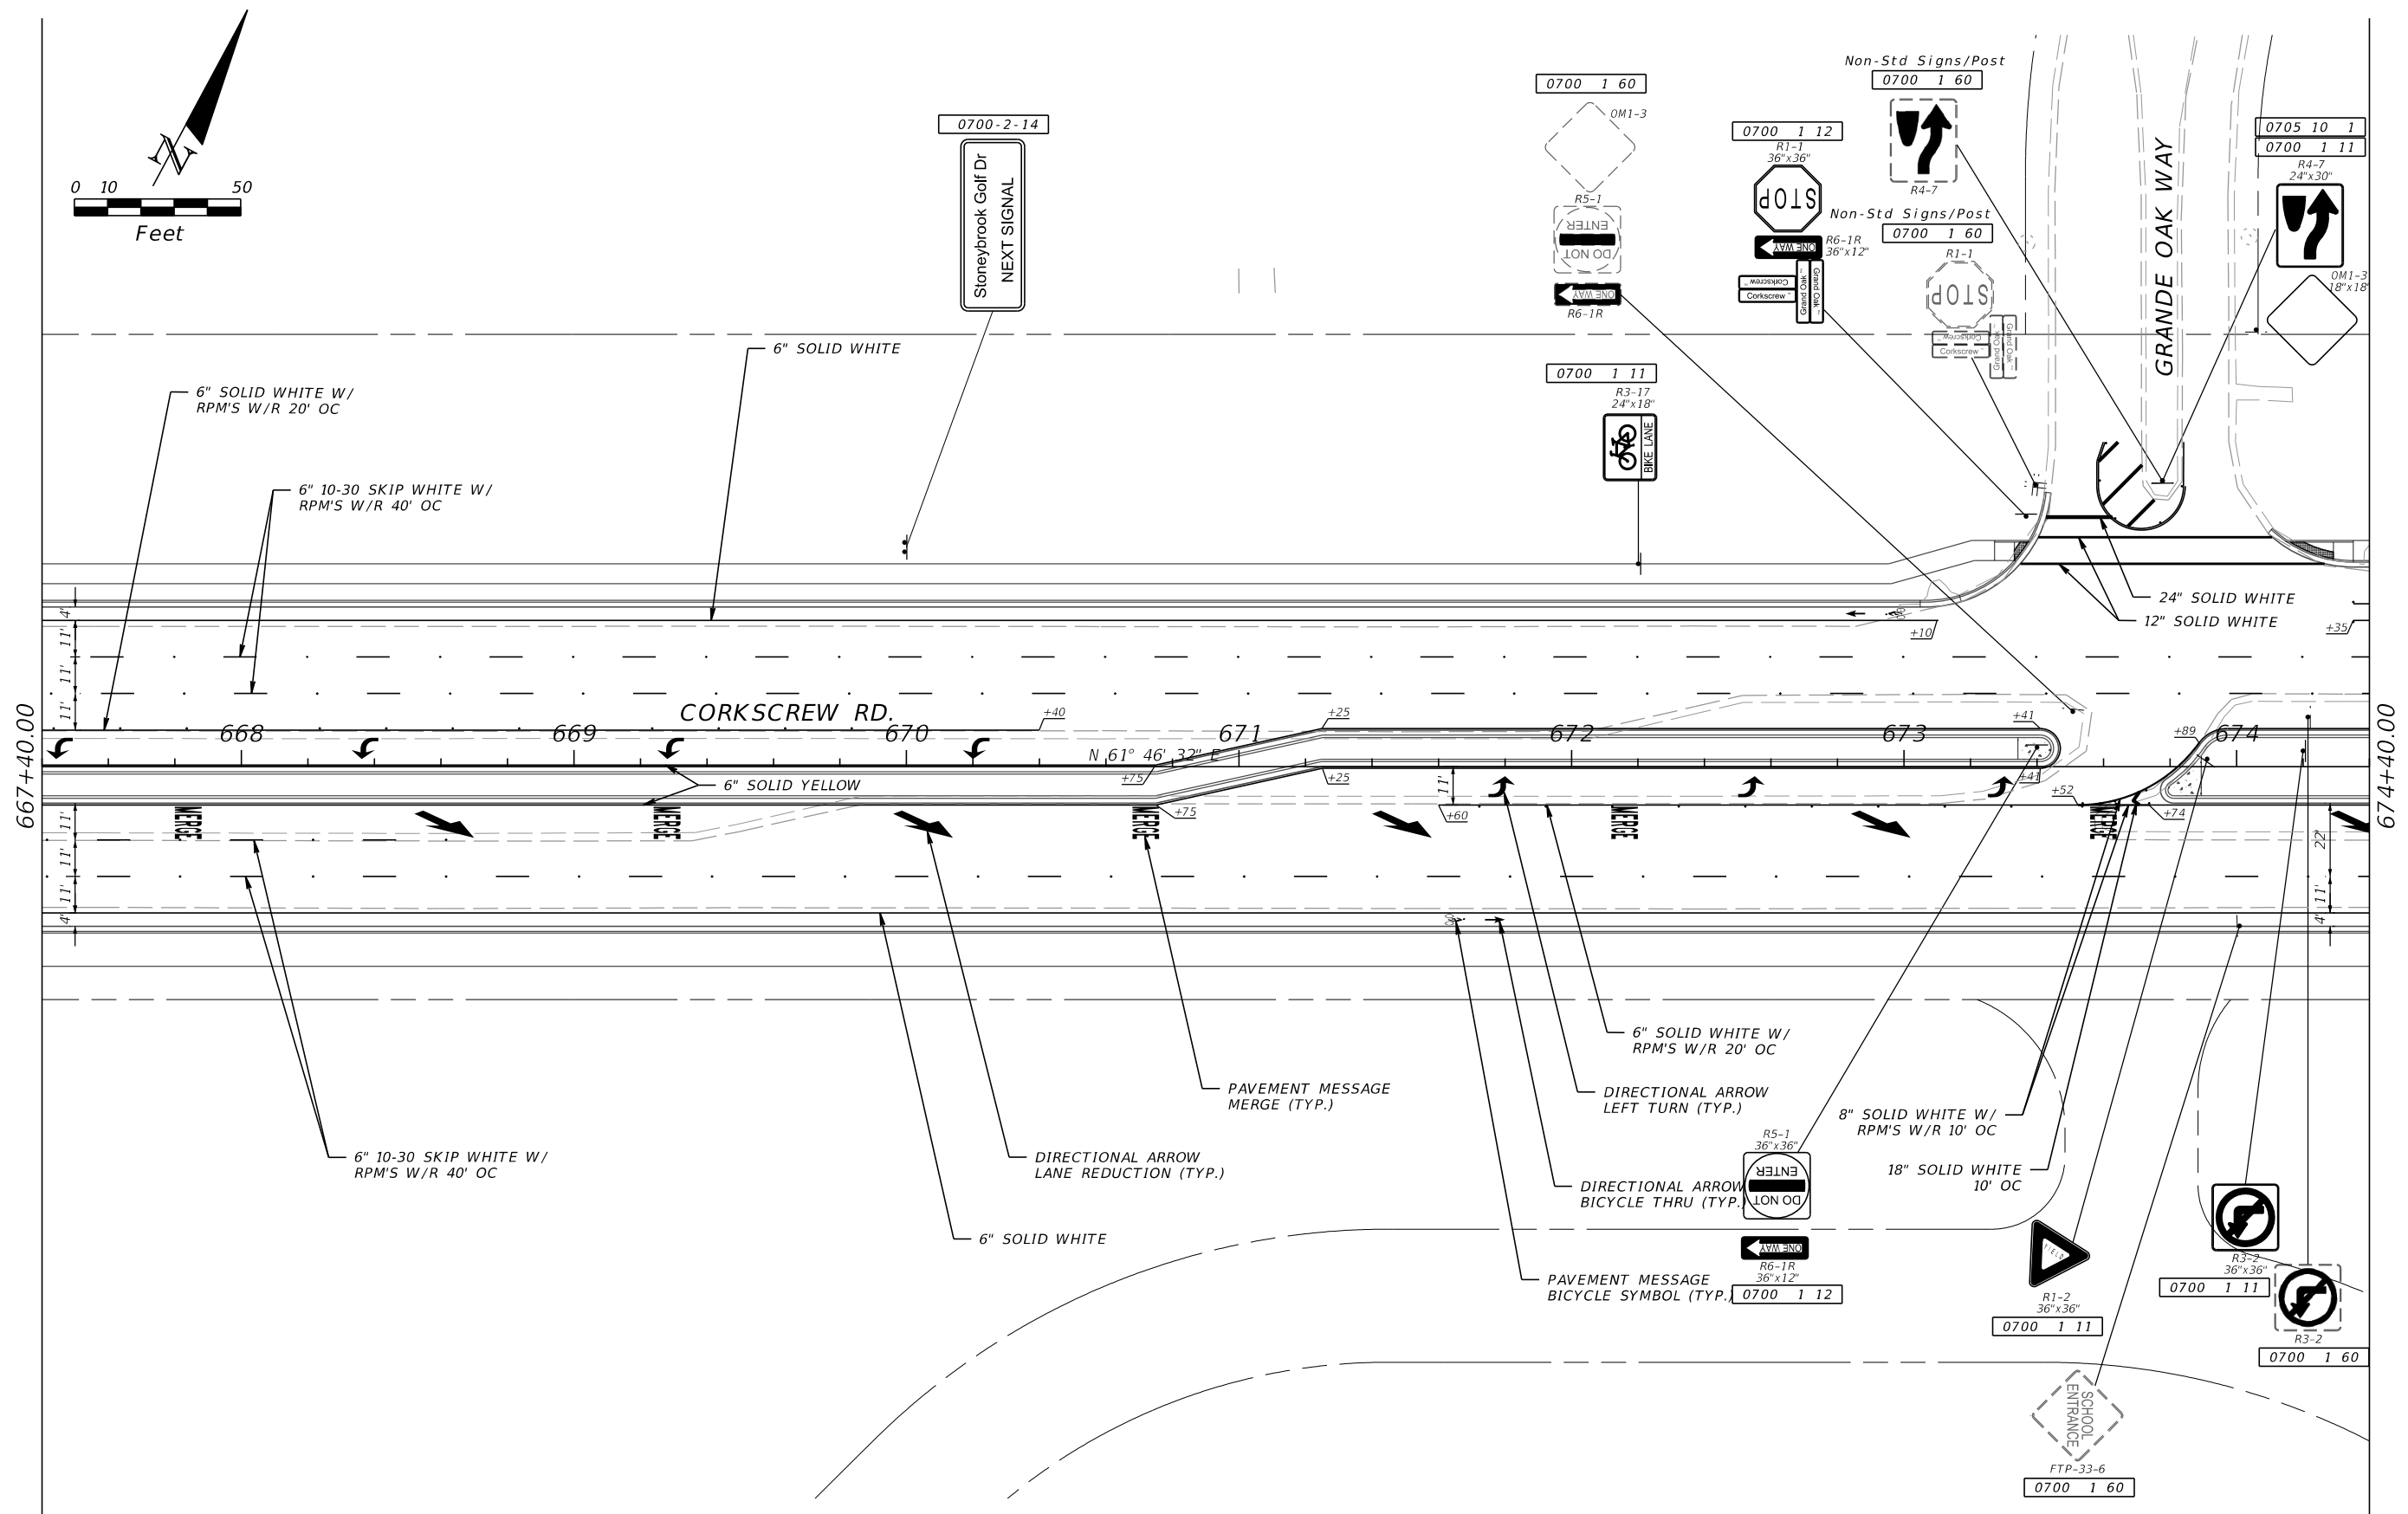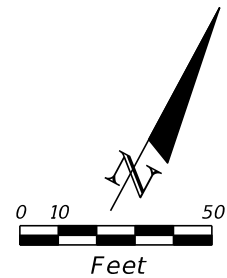

REVISIONS			
DATE	DESCRIPTION	DATE	DESCRIPTION

DAVID DOUGLAS ASSOCIATES, INC.
 CIVIL ENGINEERS - LAND PLANNERS - CONTRACT ADMINISTRATORS
 1821 Victoria Ave, Fort Myers, Florida 33901
 Ph. 239-337-3330
 Web: www.ddai-engineers.com
 Certificate of Authorization No. 7568
 George R. Brinson, Jr., P.E. #47607





LEE COUNTY PUBLIC WORKS DEPARTMENT OF TRANSPORTATION		
ROAD NAME	COUNTY	DDAI PROJ. NO.
CORKSCREW	LEE	18-0119

**SIGNING AND PAVEMENT
MARKING PLAN**

SHEET
NO.
S-11

90% SUBMITTAL
NOT FOR CONSTRUCTION

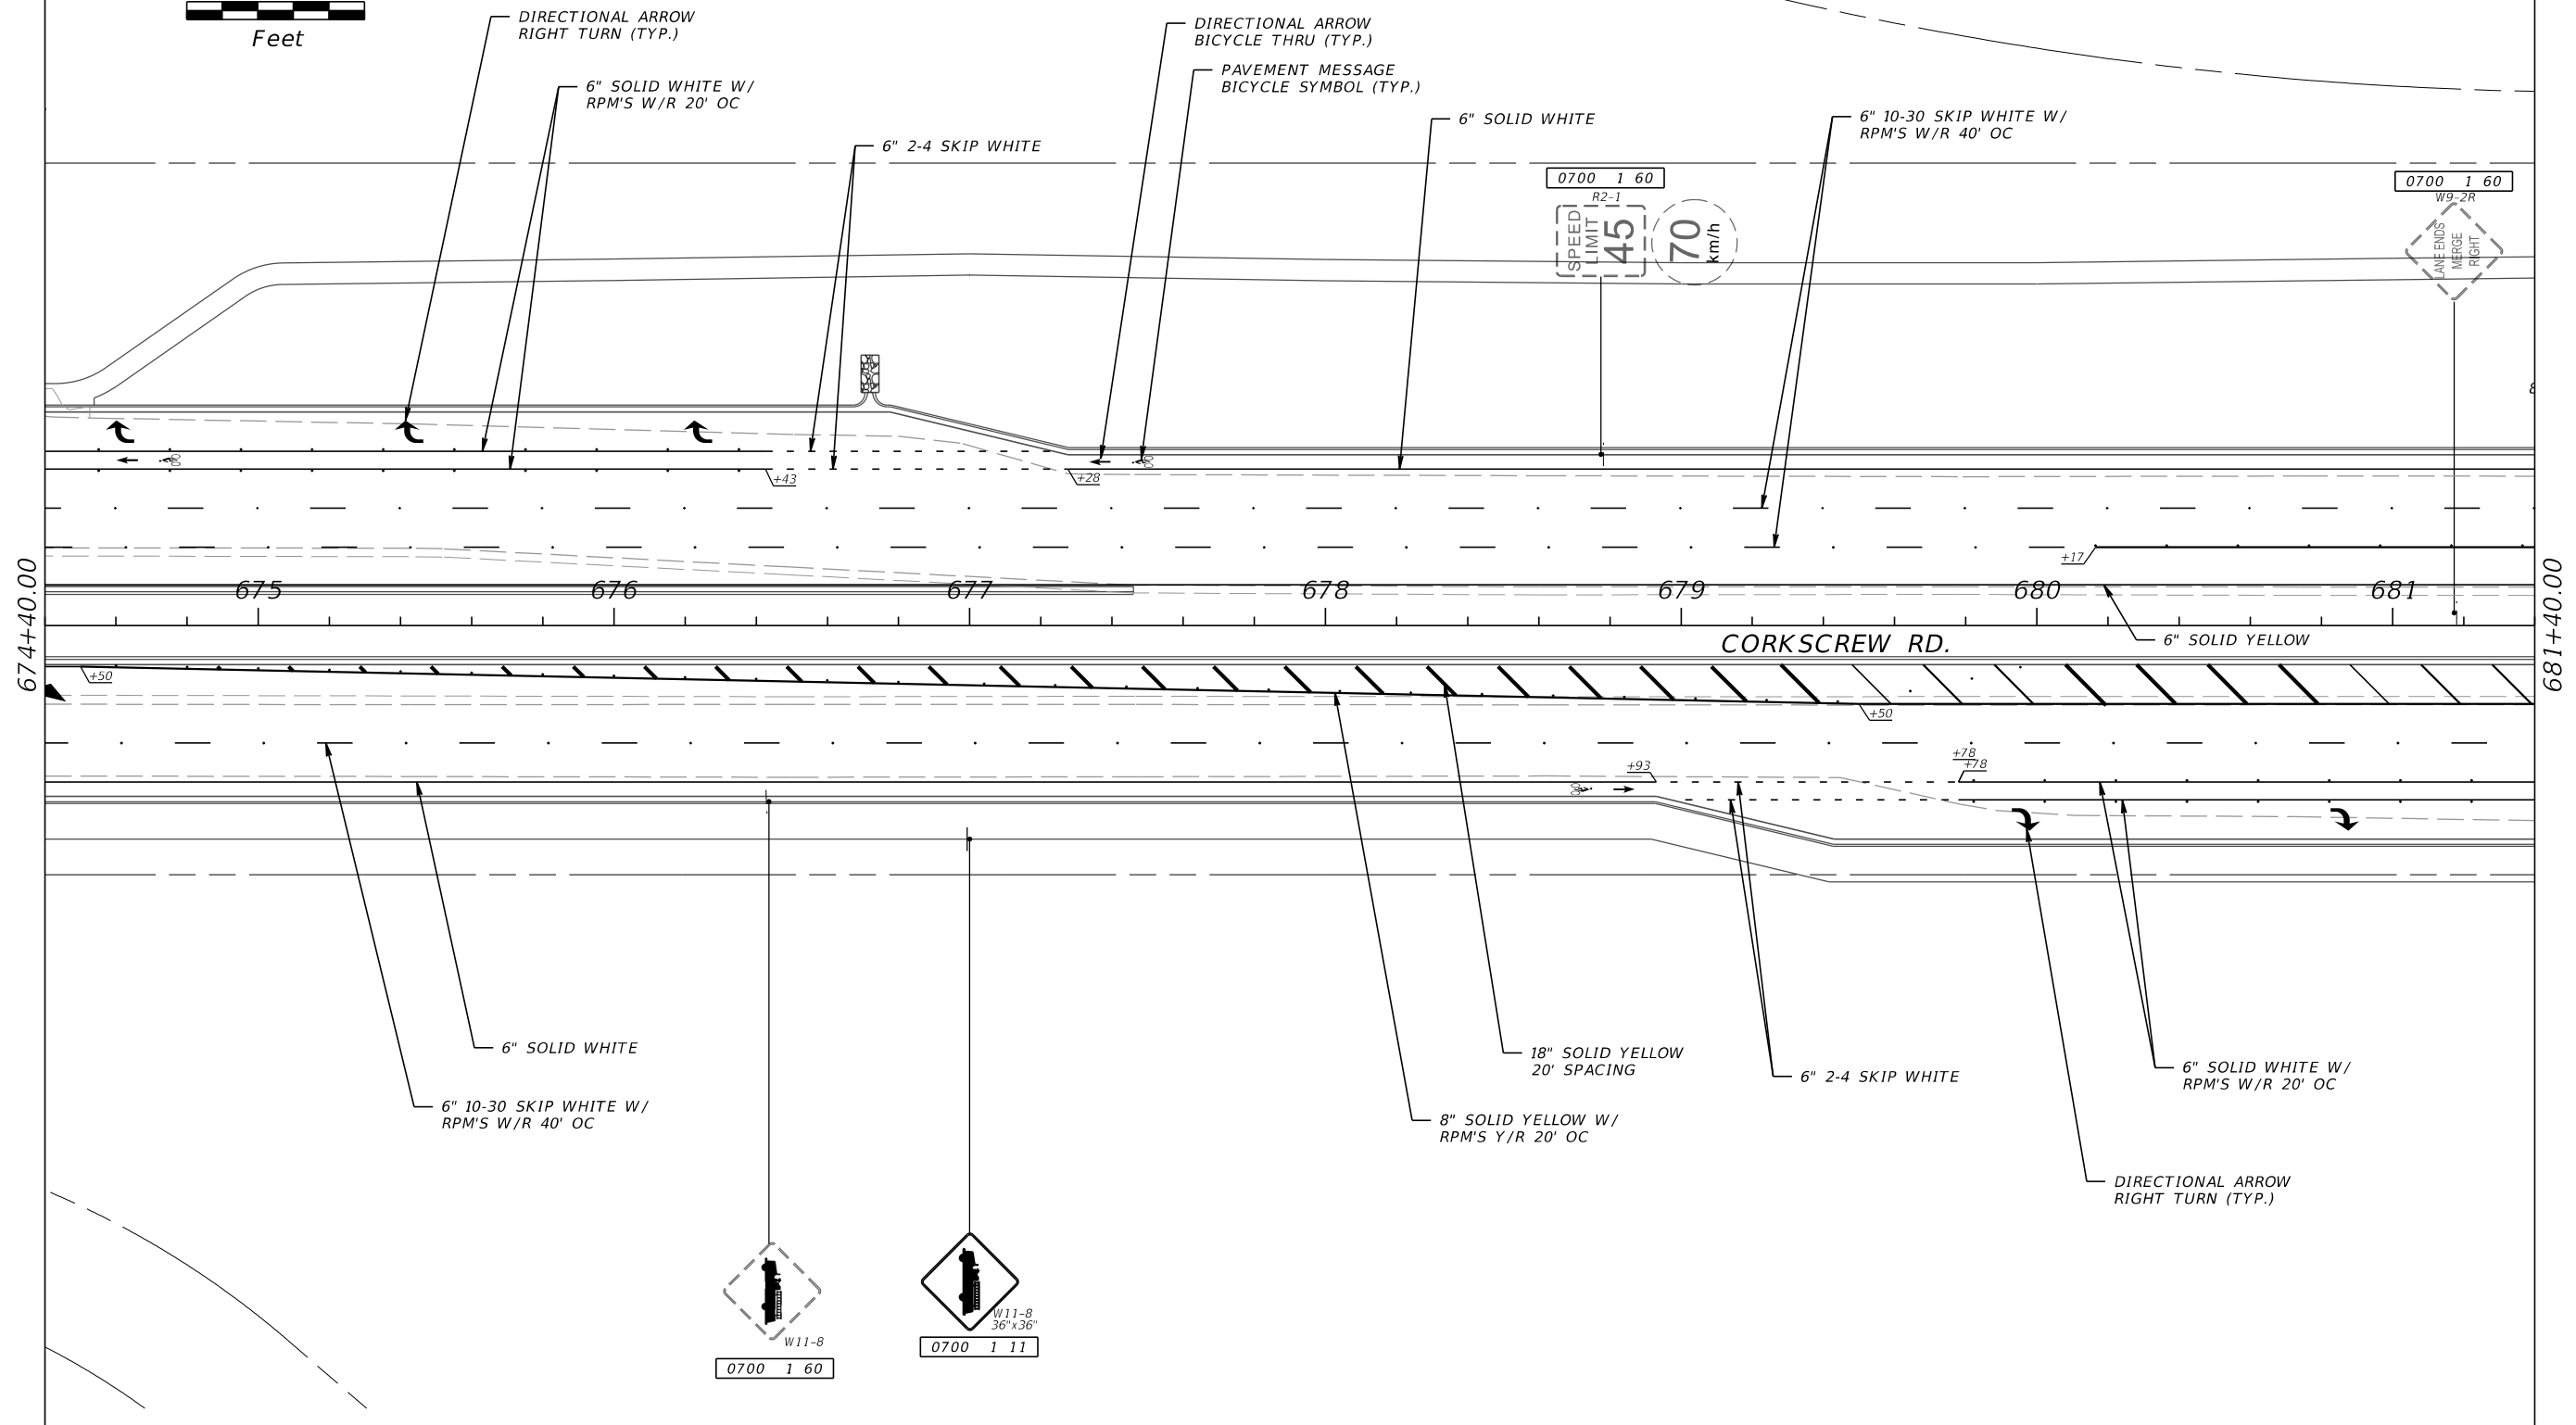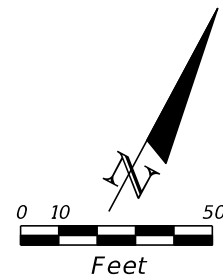

REVISIONS			
DATE	DESCRIPTION	DATE	DESCRIPTION

DAVID DOUGLAS ASSOCIATES, INC.
 CIVIL ENGINEERS - LAND PLANNERS - CONTRACT ADMINISTRATORS
 1821 Victoria Ave, Fort Myers, Florida 33901
 Ph. 239-337-3330
 Web: www.ddai-engineers.com
 Certificate of Authorization No. 7568
 George R. Brinson, Jr., P.E. #47607





LEE COUNTY PUBLIC WORKS DEPARTMENT OF TRANSPORTATION		
ROAD NAME	COUNTY	DDAI PROJ. NO.
CORKSCREW	LEE	18-0119

**SIGNING AND PAVEMENT
MARKING PLAN**

SHEET NO.
S-12

90% SUBMITTAL
NOT FOR CONSTRUCTION

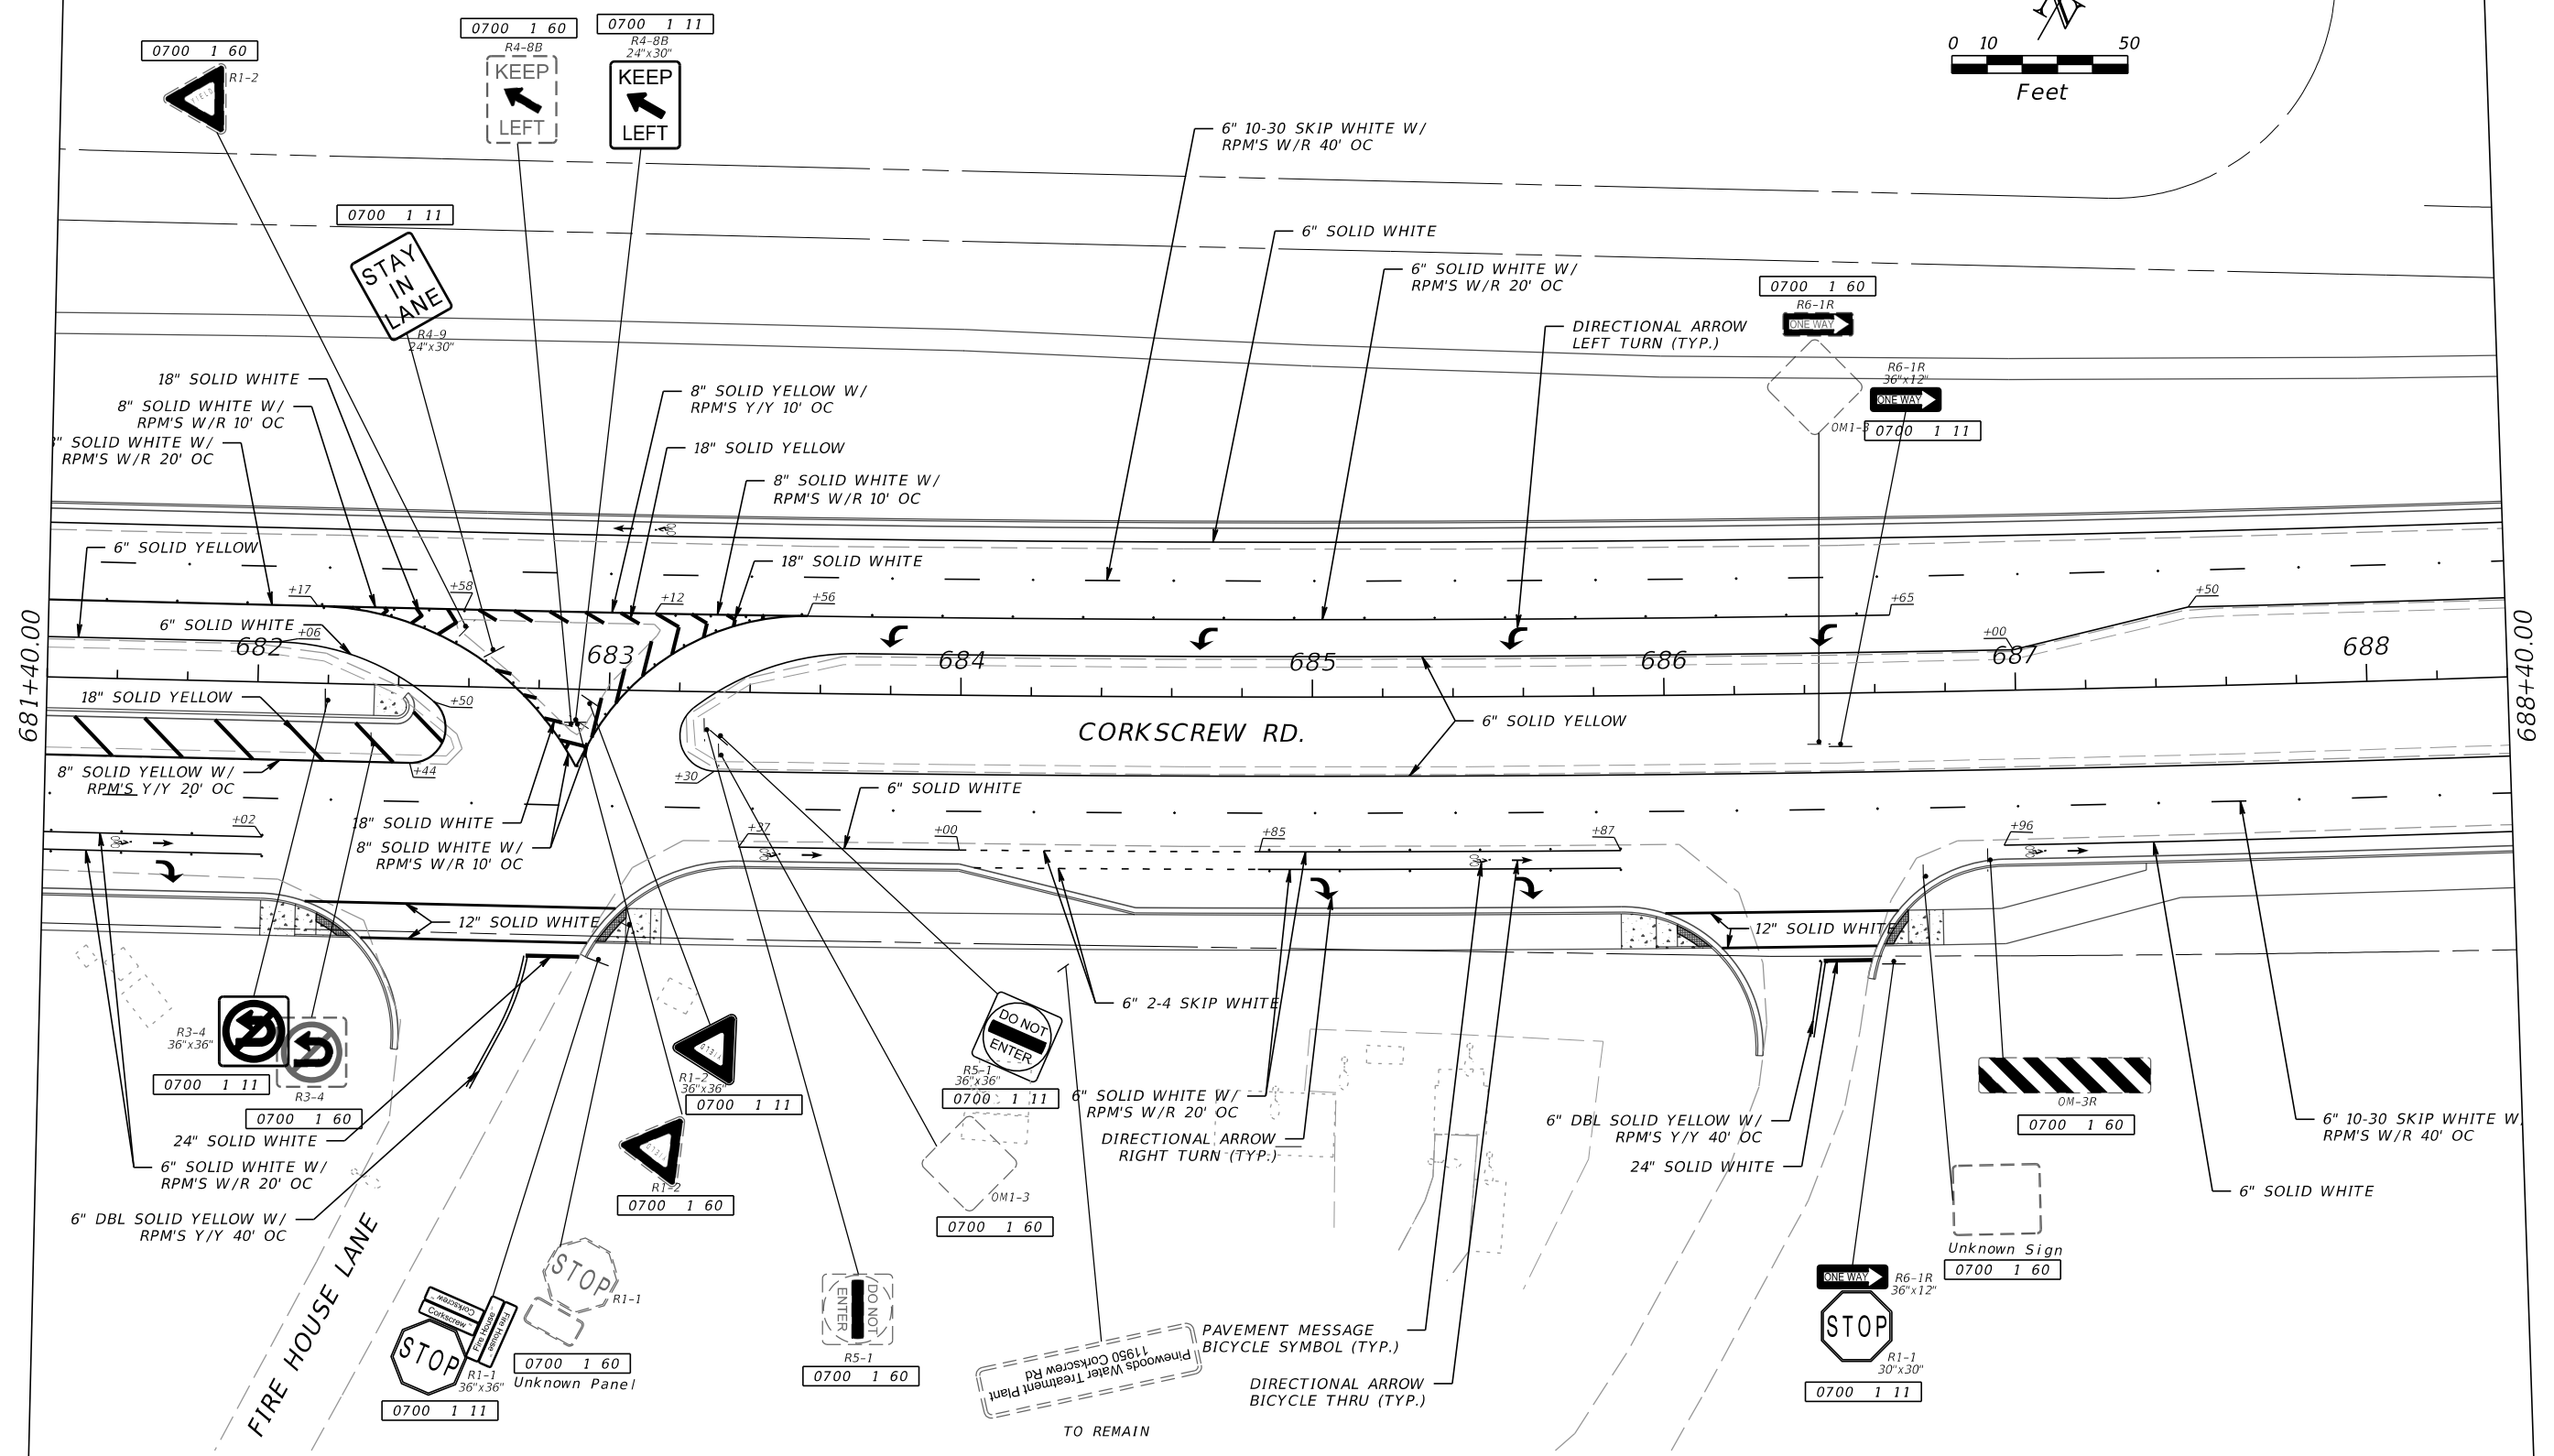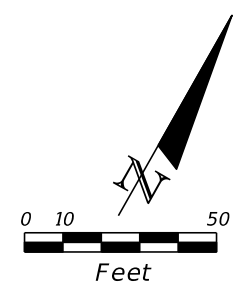

REVISIONS			
DATE	DESCRIPTION	DATE	DESCRIPTION

DAVID DOUGLAS ASSOCIATES, INC.
 CIVIL ENGINEERS - LAND PLANNERS - CONTRACT ADMINISTRATORS
 1821 Victoria Ave, Fort Myers, Florida 33901
 Ph. 239-337-3330
 Web: www.ddai-engineers.com
 Certificate of Authorization No. 7568
 George R. Brinson, Jr., P.E. #47607





LEE COUNTY PUBLIC WORKS DEPARTMENT OF TRANSPORTATION		
ROAD NAME	COUNTY	DDAI PROJ. NO.
CORKSCREW	LEE	18-0119

**SIGNING AND PAVEMENT
MARKING PLAN**



SHEET NO.
5-13

90% SUBMITTAL
NOT FOR CONSTRUCTION

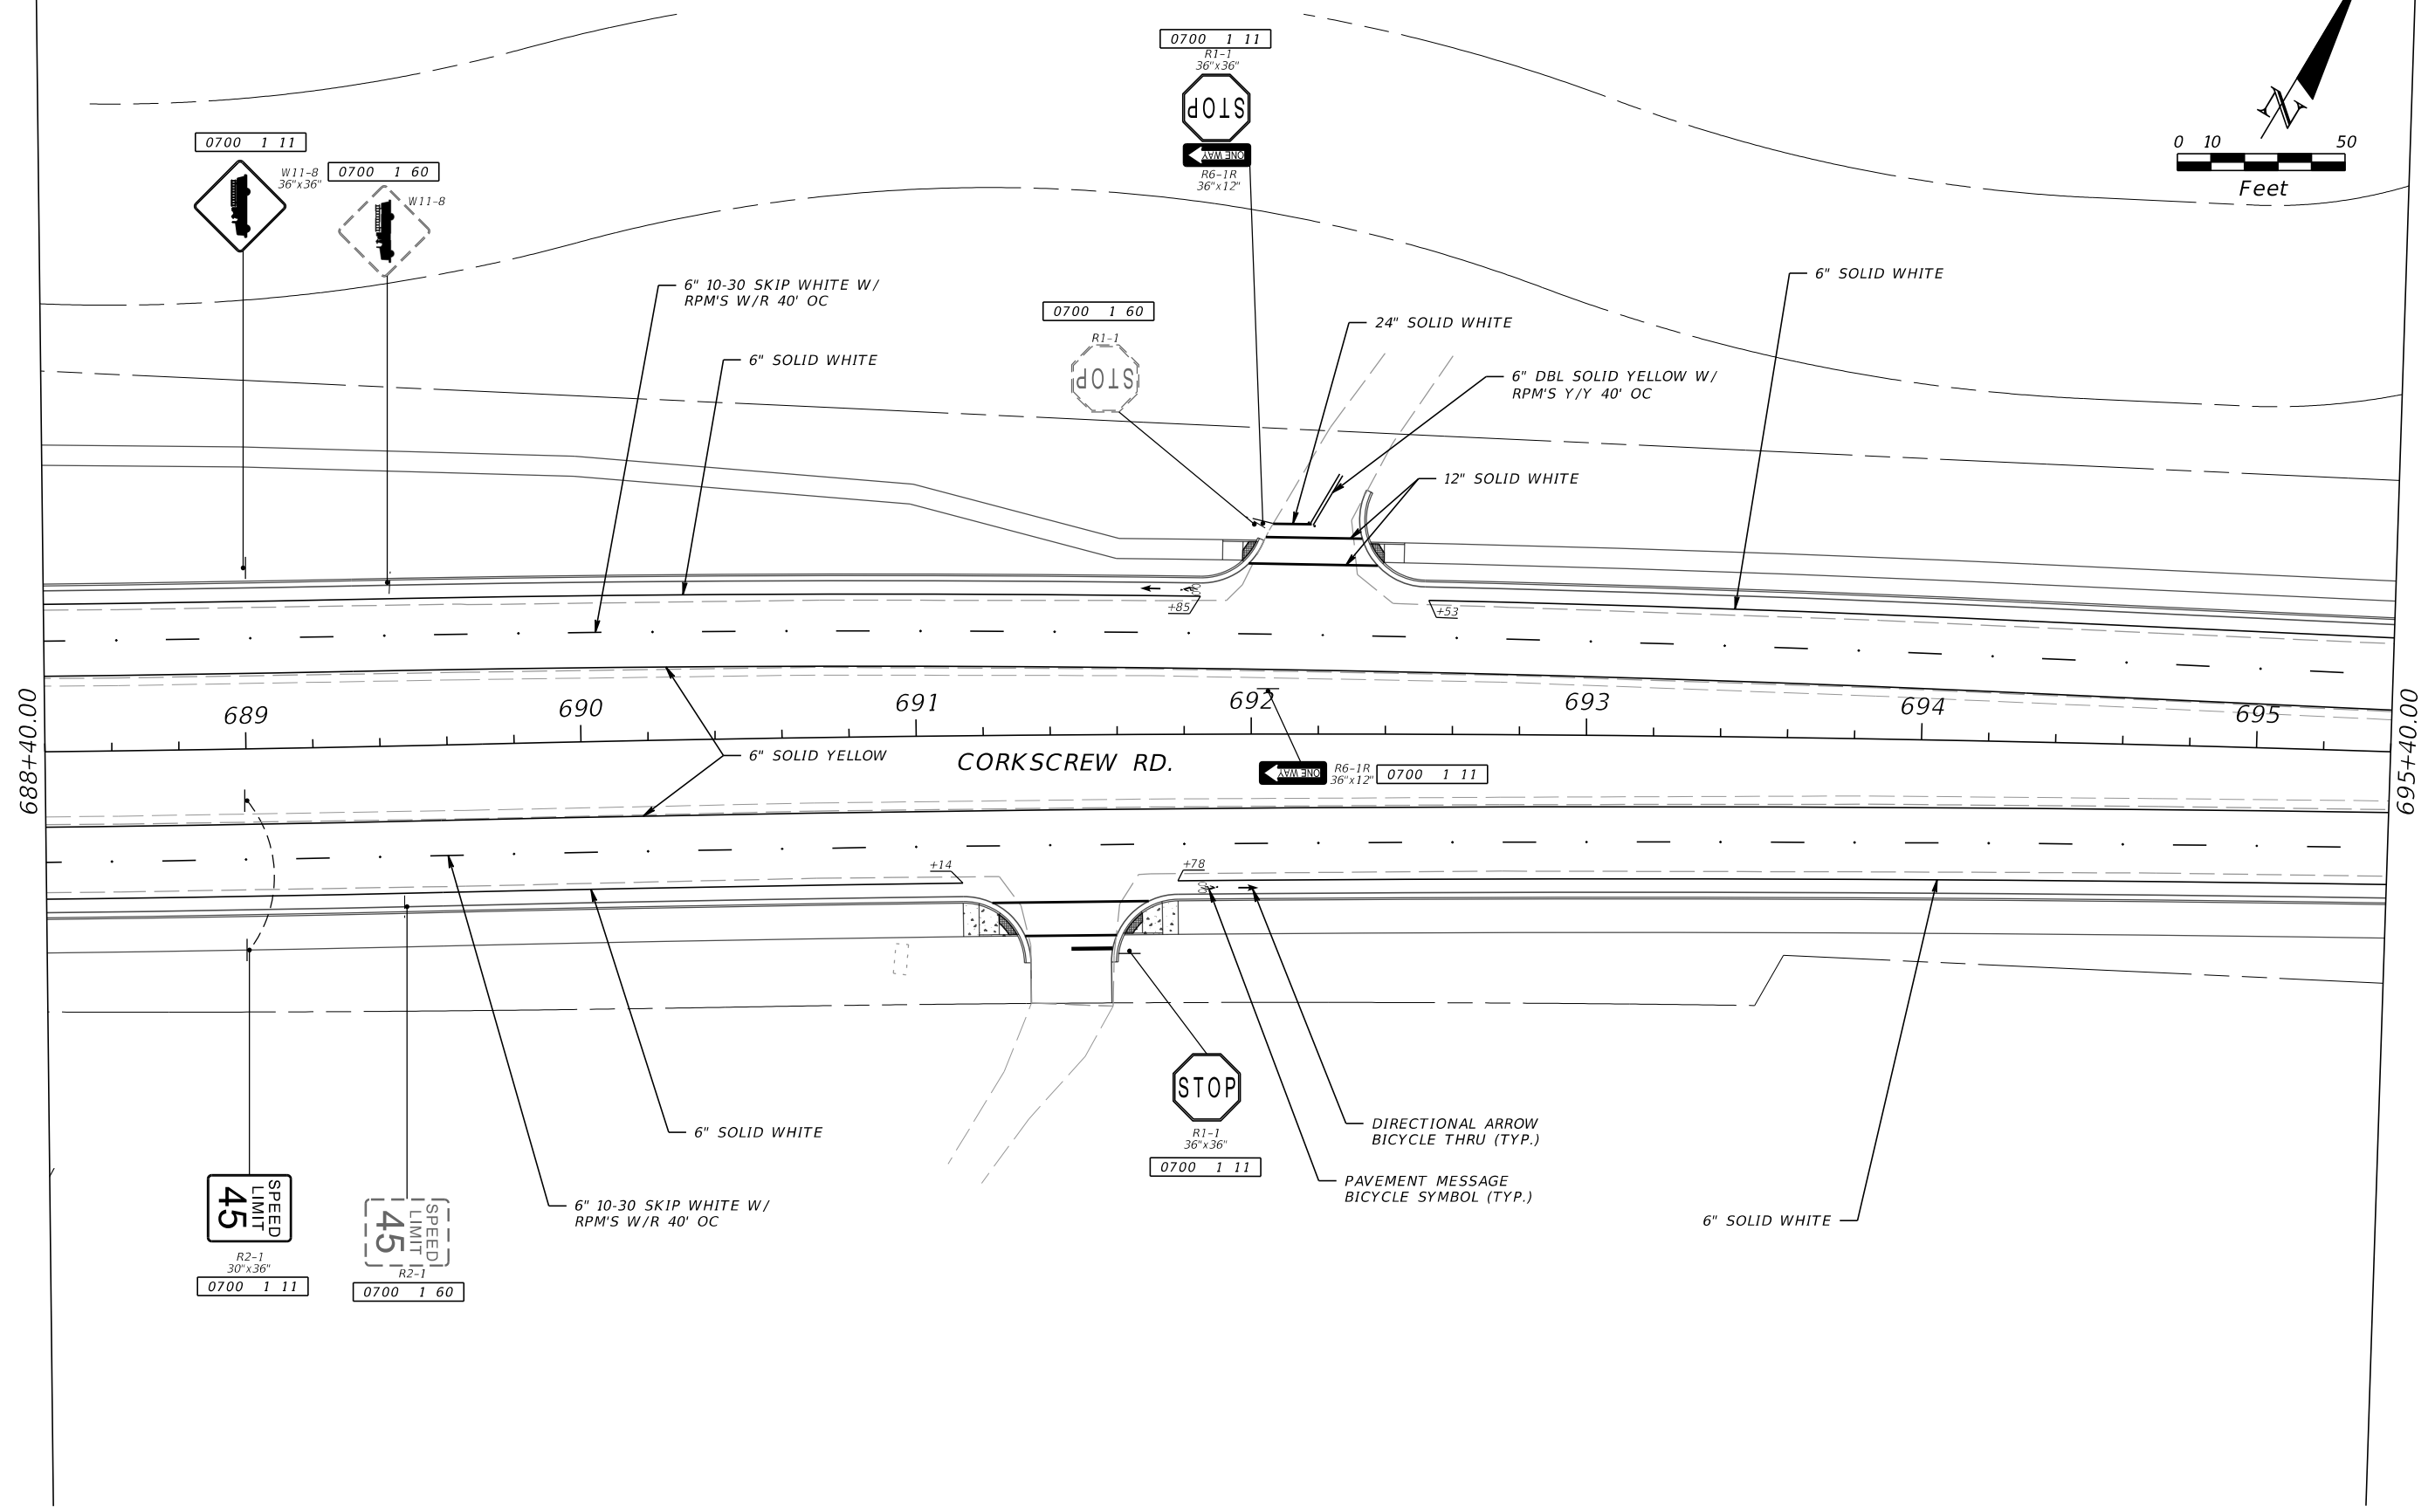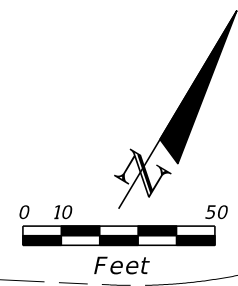

REVISIONS				DAVID DOUGLAS ASSOCIATES, INC. CIVIL ENGINEERS - LAND PLANNERS - CONTRACT ADMINISTRATORS 1821 Victoria Ave, Fort Myers, Florida 33901 Ph. 239-337-3330 Web: www.ddai-engineers.com Certificate of Authorization No. 7568 George R. Brinson, Jr., P.E. #47607	LEE COUNTY PUBLIC WORKS DEPARTMENT OF TRANSPORTATION			SHEET NO. S-14
DATE	DESCRIPTION	DATE	DESCRIPTION		ROAD NAME	COUNTY	DDAI PROJ. NO.	
				DDAI	CORKSCREW	LEE	18-0119	
					<i>SIGNING AND PAVEMENT MARKING PLAN</i>			



90% SUBMITTAL
NOT FOR CONSTRUCTION

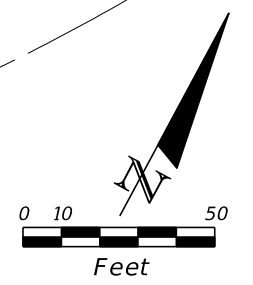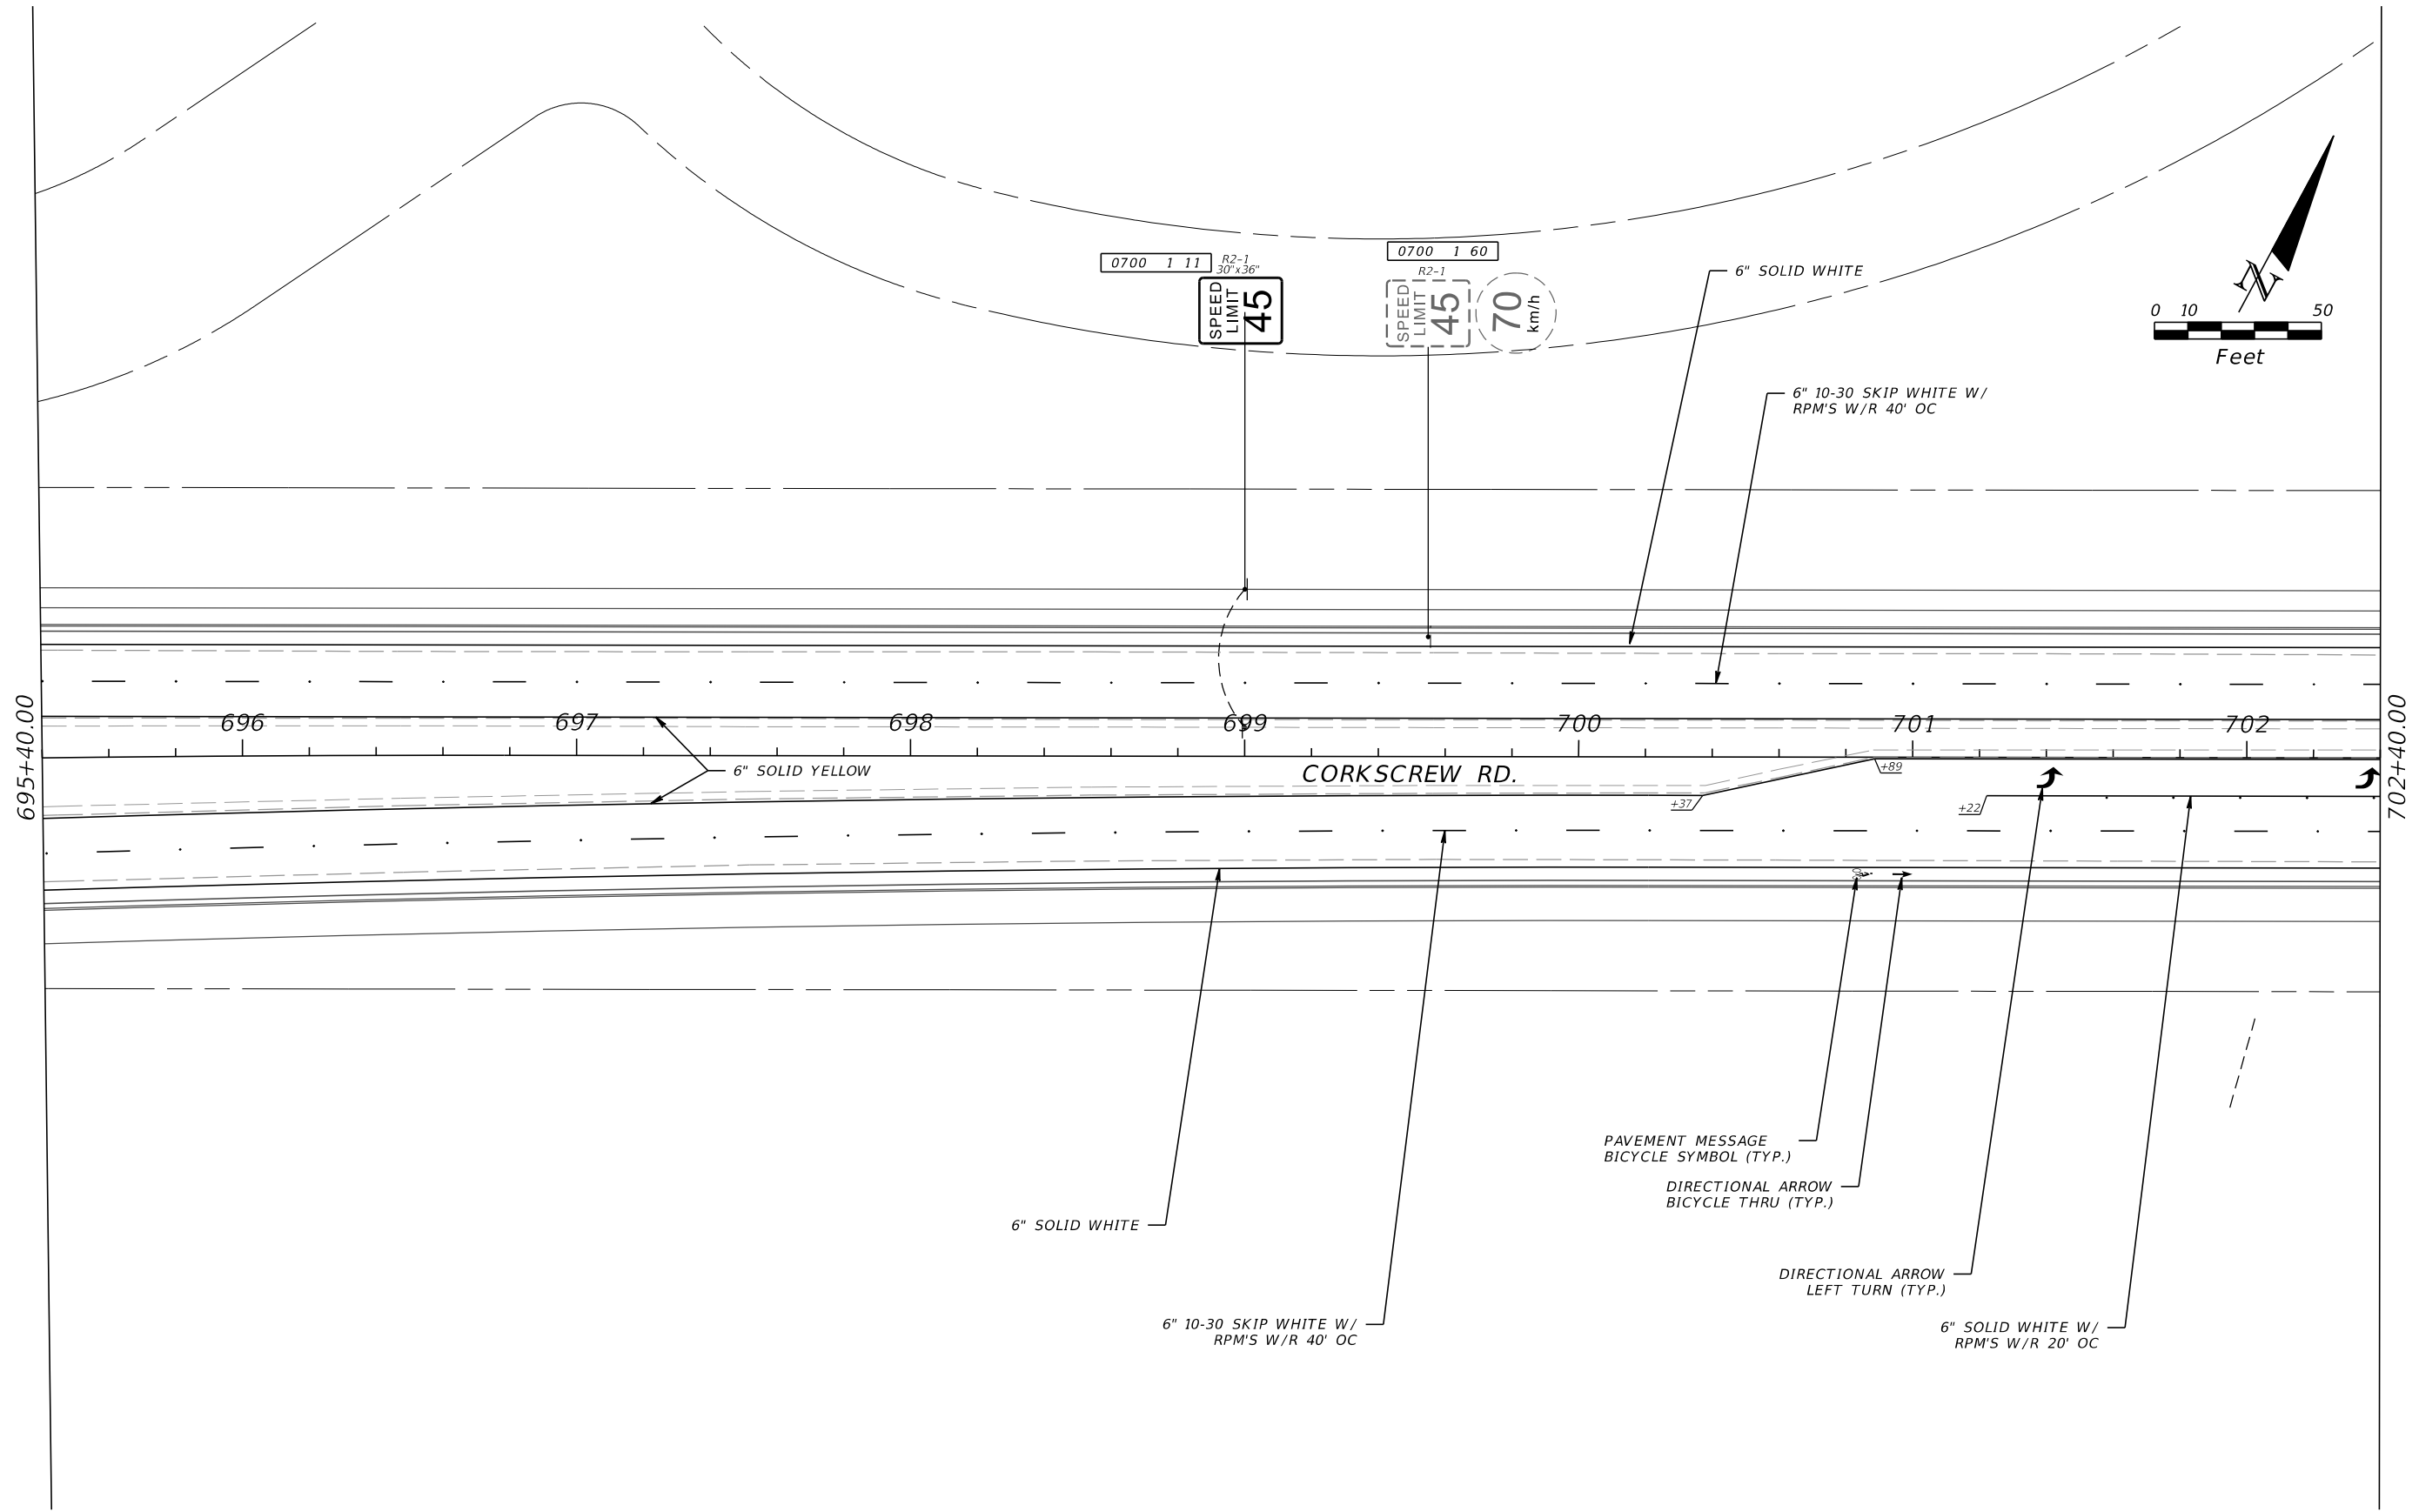

REVISIONS		DATE		DESCRIPTION	
DATE	DESCRIPTION	DATE	DESCRIPTION		


DAVID DOUGLAS ASSOCIATES, INC. <small>CIVIL ENGINEERS - LAND PLANNERS - CONTRACT ADMINISTRATORS</small> <small>1821 Victoria Ave, Fort Myers, Florida 33901</small> <small>Ph. 239-337-3330</small> <small>Web: www.ddai-engineers.com</small> <small>Certificate of Authorization No. 7568</small> <small>George R. Brinson, Jr., P.E. #47607</small>					
LEE COUNTY PUBLIC WORKS DEPARTMENT OF TRANSPORTATION			ROAD NAME	COUNTY	DDAI PROJ. NO.
SIGNING AND PAVEMENT MARKING PLAN			CORKSCREW	LEE	18-0119
					SHEET NO.
					S-15

90% SUBMITTAL
NOT FOR CONSTRUCTION

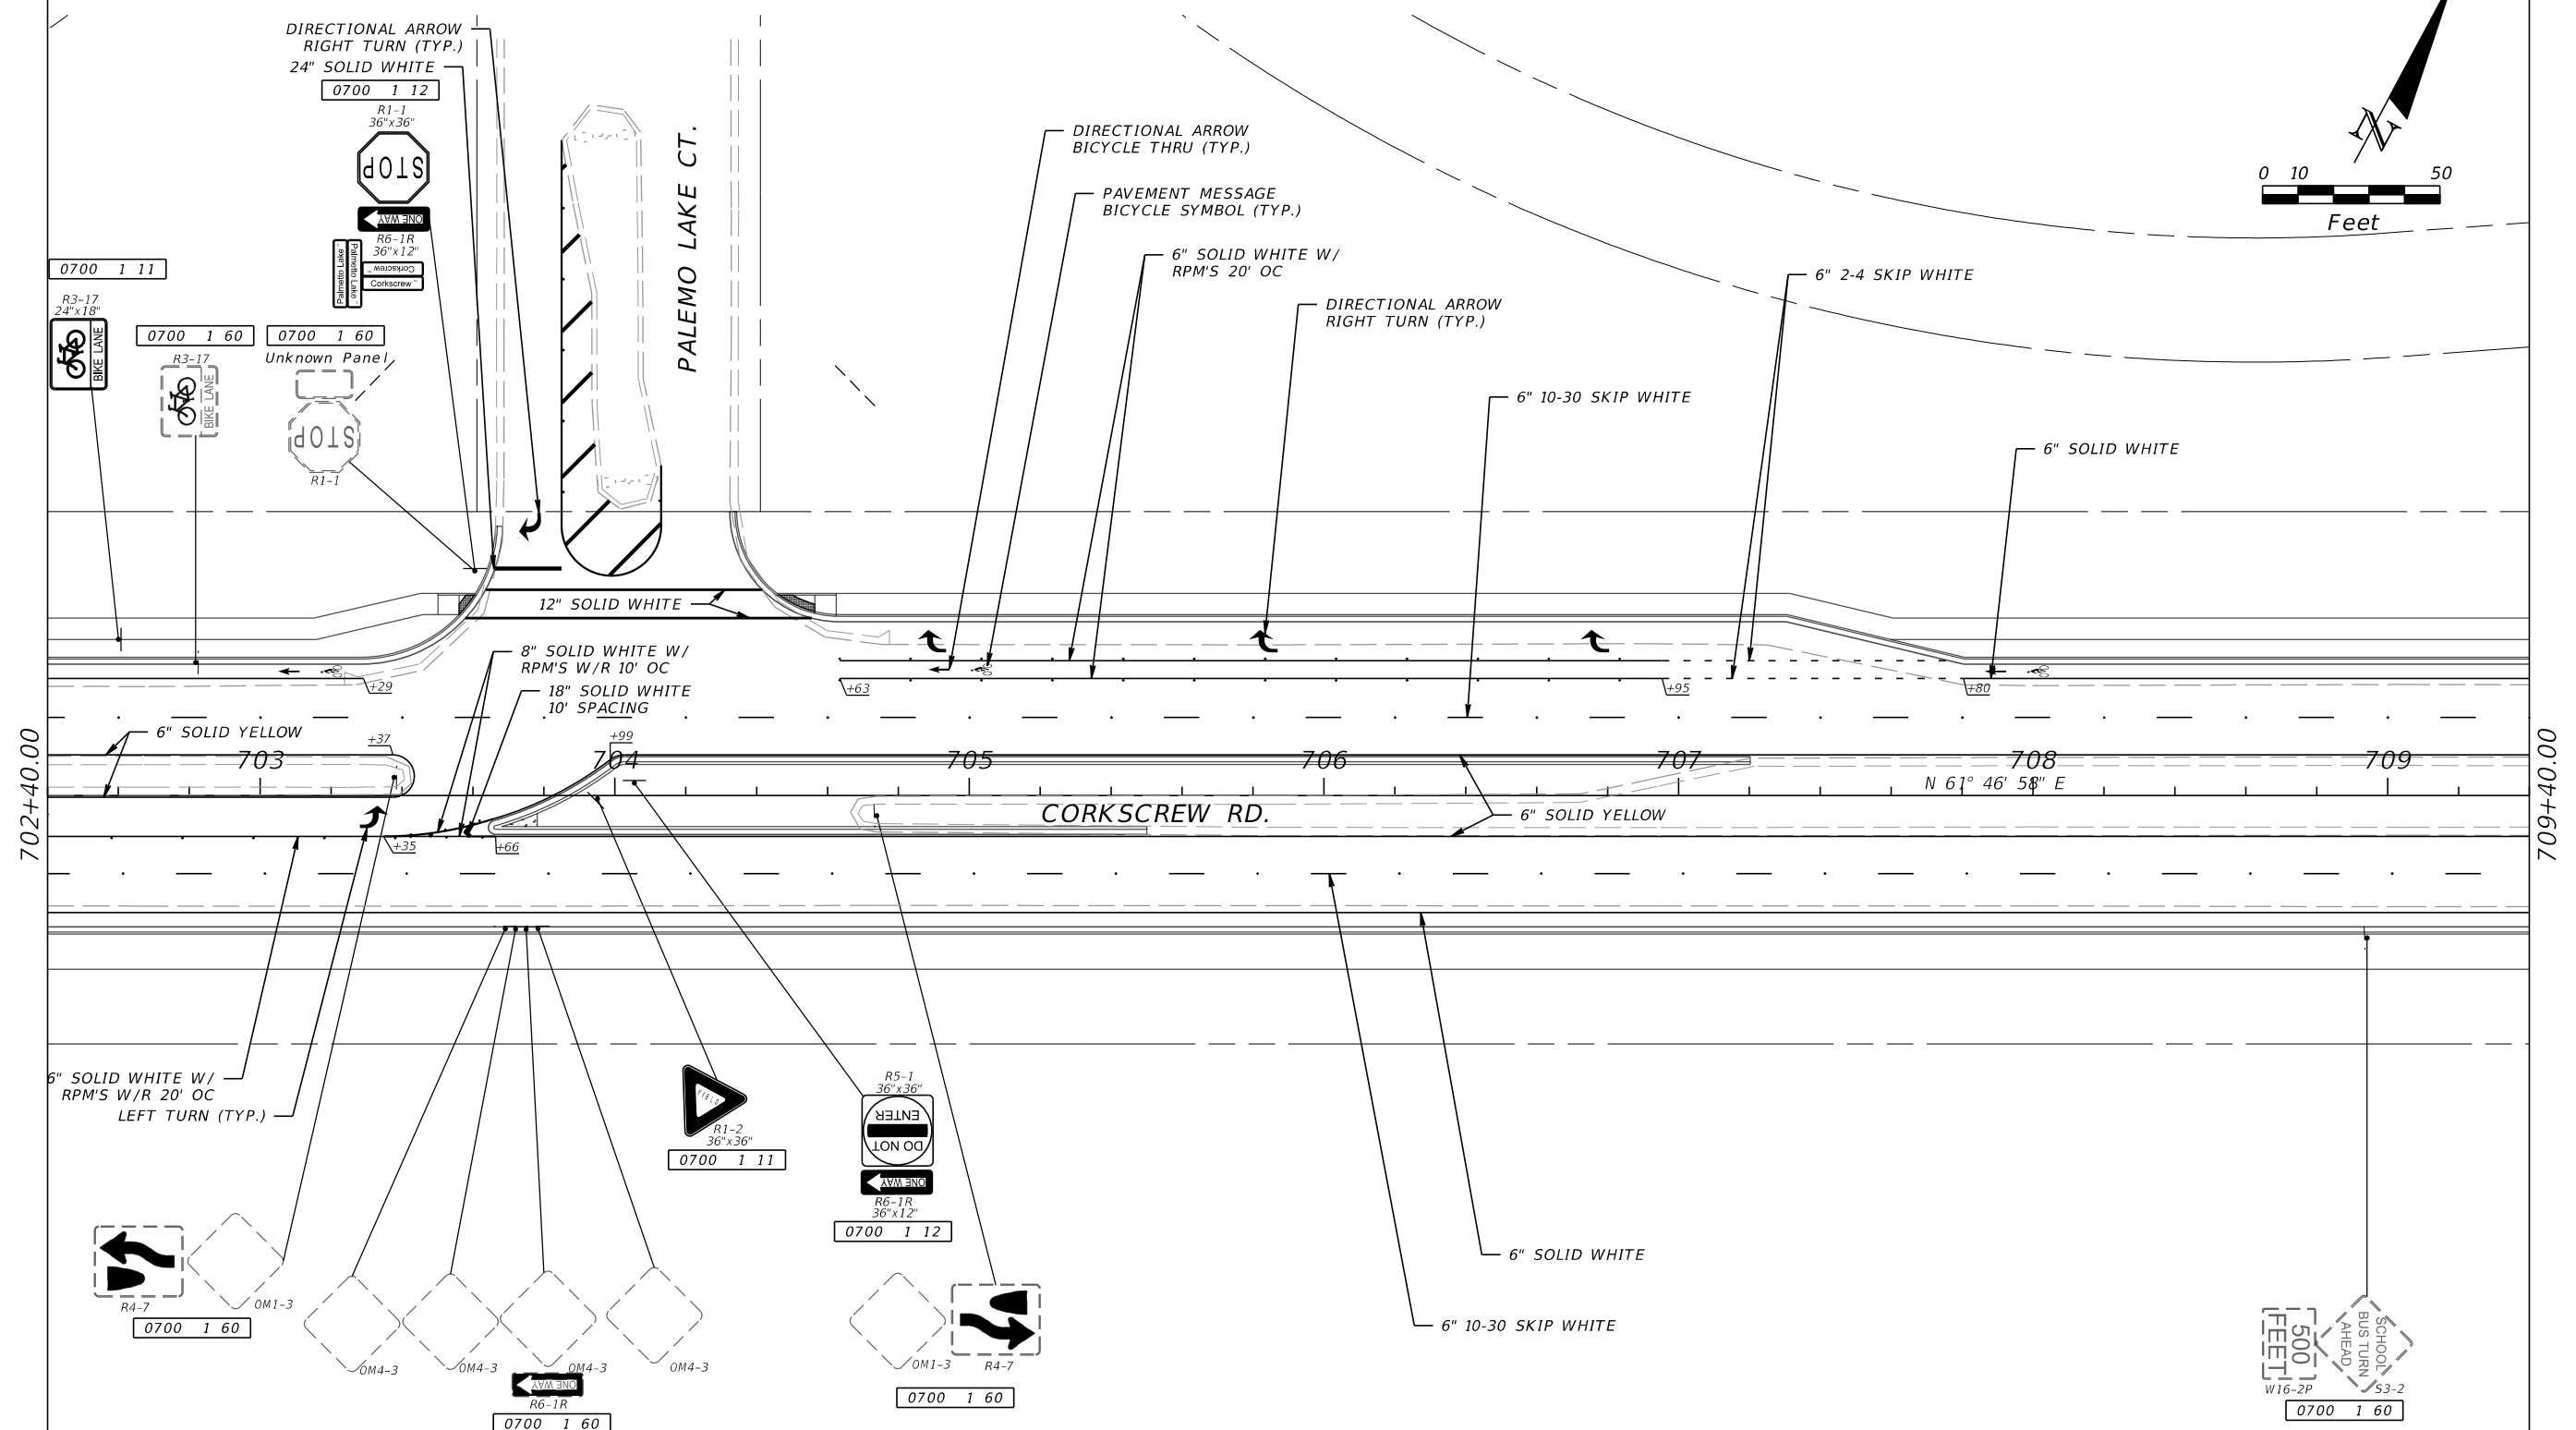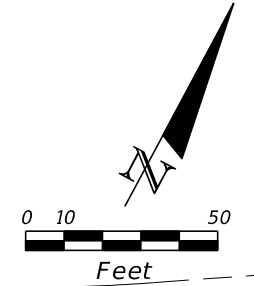


REVISIONS				DAVID DOUGLAS ASSOCIATES, INC. CIVIL ENGINEERS - LAND PLANNERS - CONTRACT ADMINISTRATORS 1821 Victoria Ave, Fort Myers, Florida 33901 Ph. 239-337-3330 Web: www.ddai-engineers.com Certificate of Authorization No. 7568 George R. Brinson, Jr., P.E., #47607	LEE COUNTY PUBLIC WORKS DEPARTMENT OF TRANSPORTATION			SIGNING AND PAVEMENT MARKING PLAN	SHEET NO. S-16
DATE	DESCRIPTION	DATE	DESCRIPTION		ROAD NAME	COUNTY	DDAI PROJ. NO.		
				DDAI	CORKSCREW	LEE	18-0119		

90% SUBMITTAL
NOT FOR CONSTRUCTION

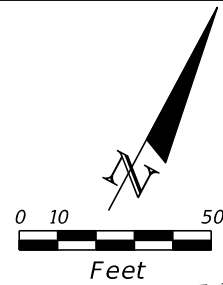

709+40.00

716+40.00

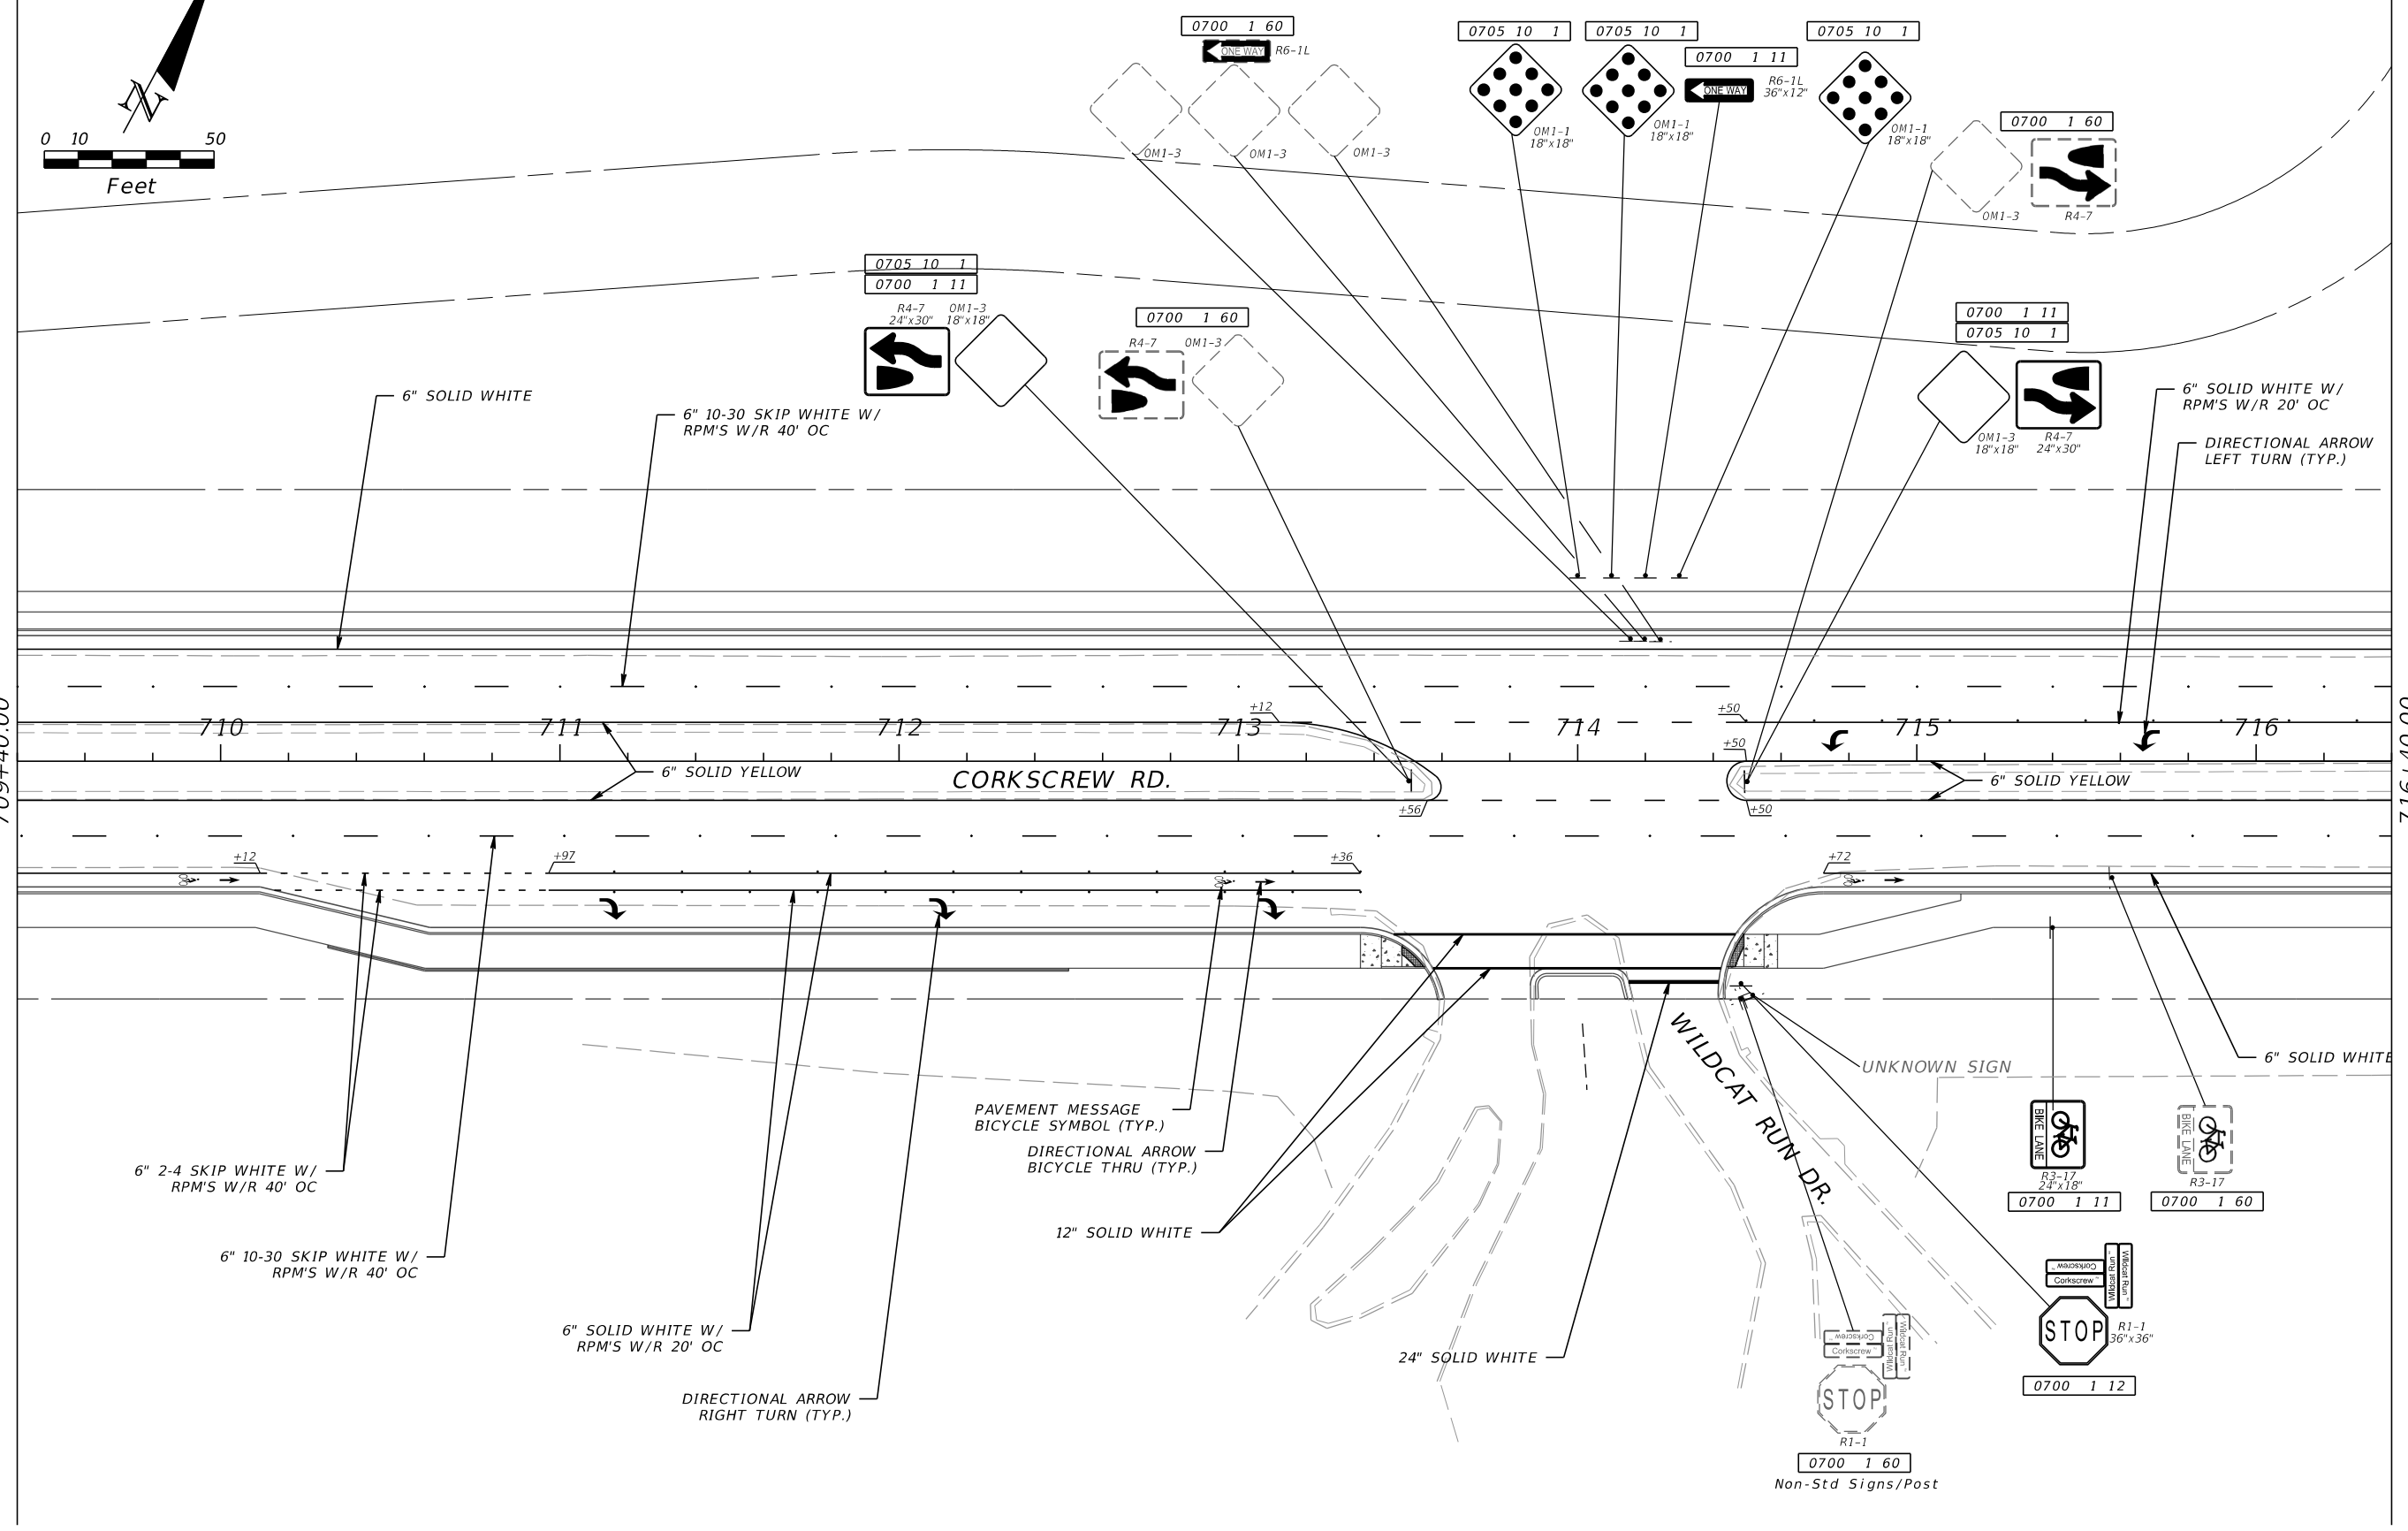

6" SOLID WHITE

6" 10-30 SKIP WHITE W/
RPM'S W/R 40' OC

6" 2-4 SKIP WHITE W/
RPM'S W/R 40' OC

6" 10-30 SKIP WHITE W/
RPM'S W/R 40' OC

6" SOLID WHITE W/
RPM'S W/R 20' OC

DIRECTIONAL ARROW
RIGHT TURN (TYP.)

PAVEMENT MESSAGE
BICYCLE SYMBOL (TYP.)
DIRECTIONAL ARROW
BICYCLE THRU (TYP.)

12" SOLID WHITE

24" SOLID WHITE

6" SOLID WHITE W/
RPM'S W/R 20' OC
DIRECTIONAL ARROW
LEFT TURN (TYP.)

REVISIONS			
DATE	DESCRIPTION	DATE	DESCRIPTION

DAVID DOUGLAS ASSOCIATES, INC.
 CIVIL ENGINEERS - LAND PLANNERS - CONTRACT ADMINISTRATORS
 1821 Victoria Ave, Fort Myers, Florida 33901
 Ph: 239-337-3330
 Web: www.ddai-engineers.com
 Certificate of Authorization No. 7568
 George R. Brinson, Jr., P.E. #47607





LEE COUNTY PUBLIC WORKS DEPARTMENT OF TRANSPORTATION		
ROAD NAME	COUNTY	DDAI PROJ. NO.
CORKSCREW	LEE	18-0119

**SIGNING AND PAVEMENT
MARKING PLAN**



SHEET NO.
S-17

90% SUBMITTAL
NOT FOR CONSTRUCTION

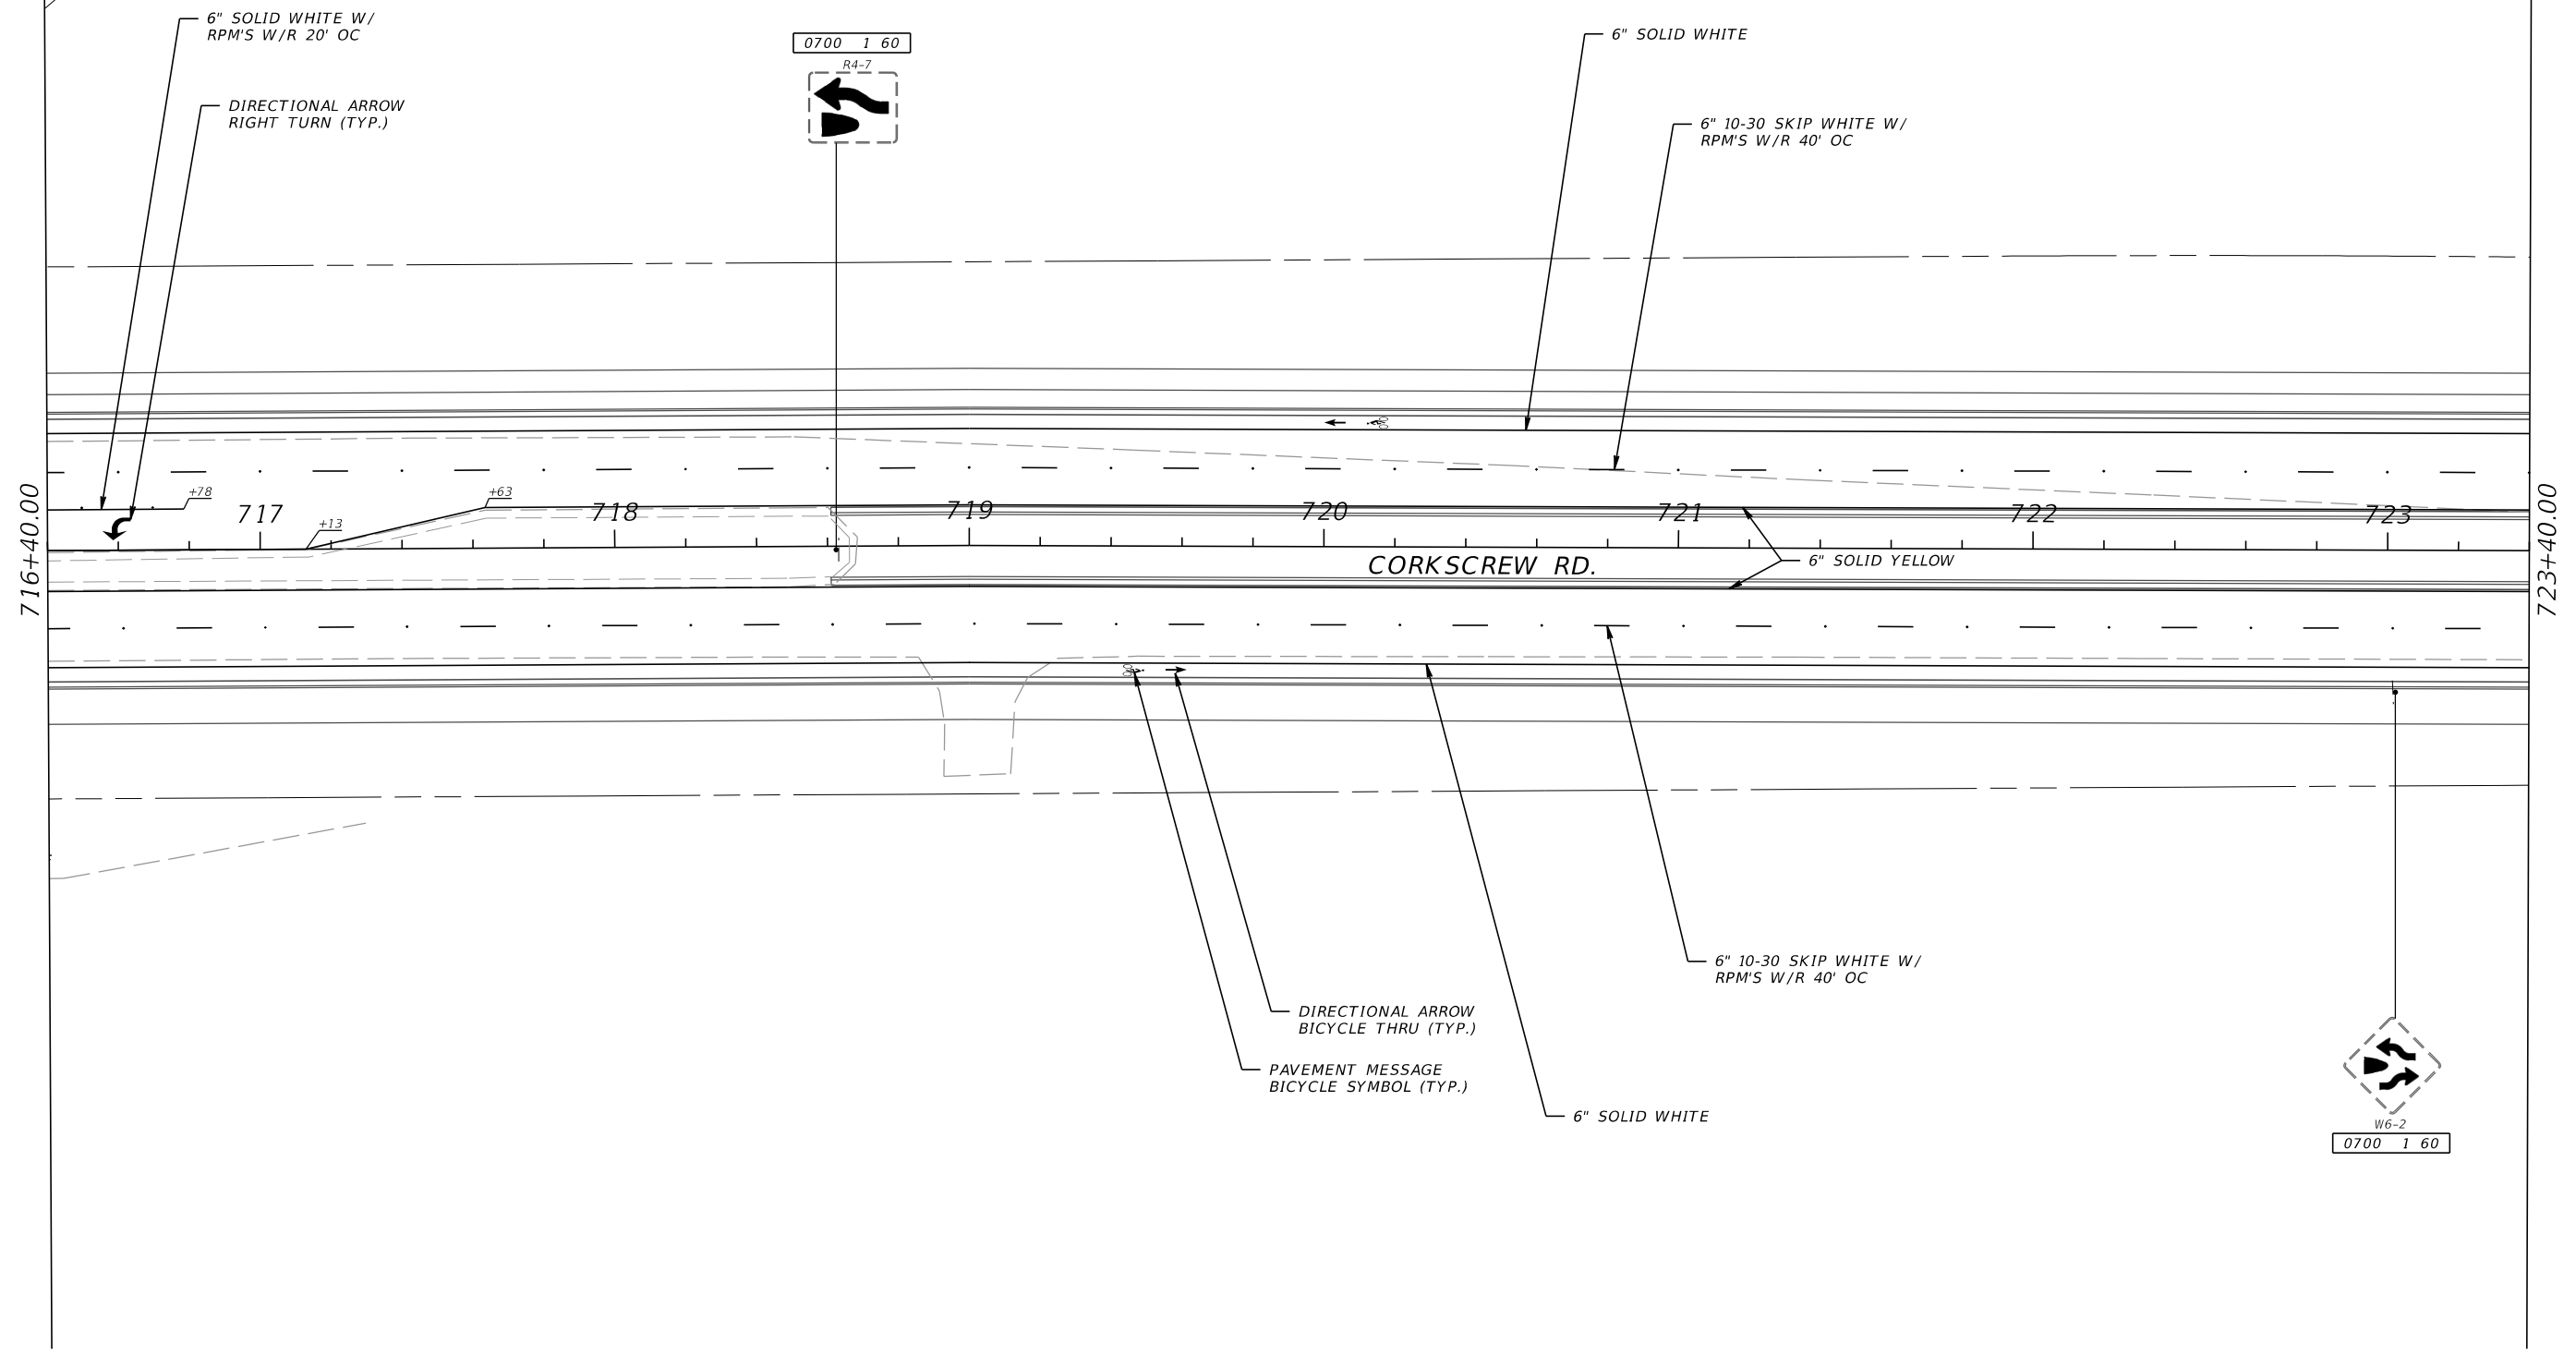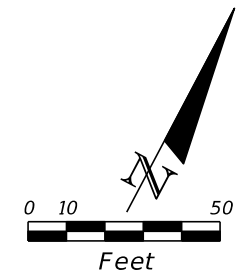



REVISIONS				DAVID DOUGLAS ASSOCIATES, INC. CIVIL ENGINEERS - LAND PLANNERS - CONTRACT ADMINISTRATORS 1821 Victoria Ave, Fort Myers, Florida 33901 Ph. 239-337-3330 Web: www.ddai-engineers.com Certificate of Authorization No. 7568 George R. Brinson, Jr., P.E. #47607	LEE COUNTY PUBLIC WORKS DEPARTMENT OF TRANSPORTATION			SIGNING AND PAVEMENT MARKING PLAN	SHEET NO. S-18
DATE	DESCRIPTION	DATE	DESCRIPTION		ROAD NAME	COUNTY	DDAI PROJ. NO.		
					CORKSCREW	LEE	18-0119		

90% SUBMITTAL
NOT FOR CONSTRUCTION

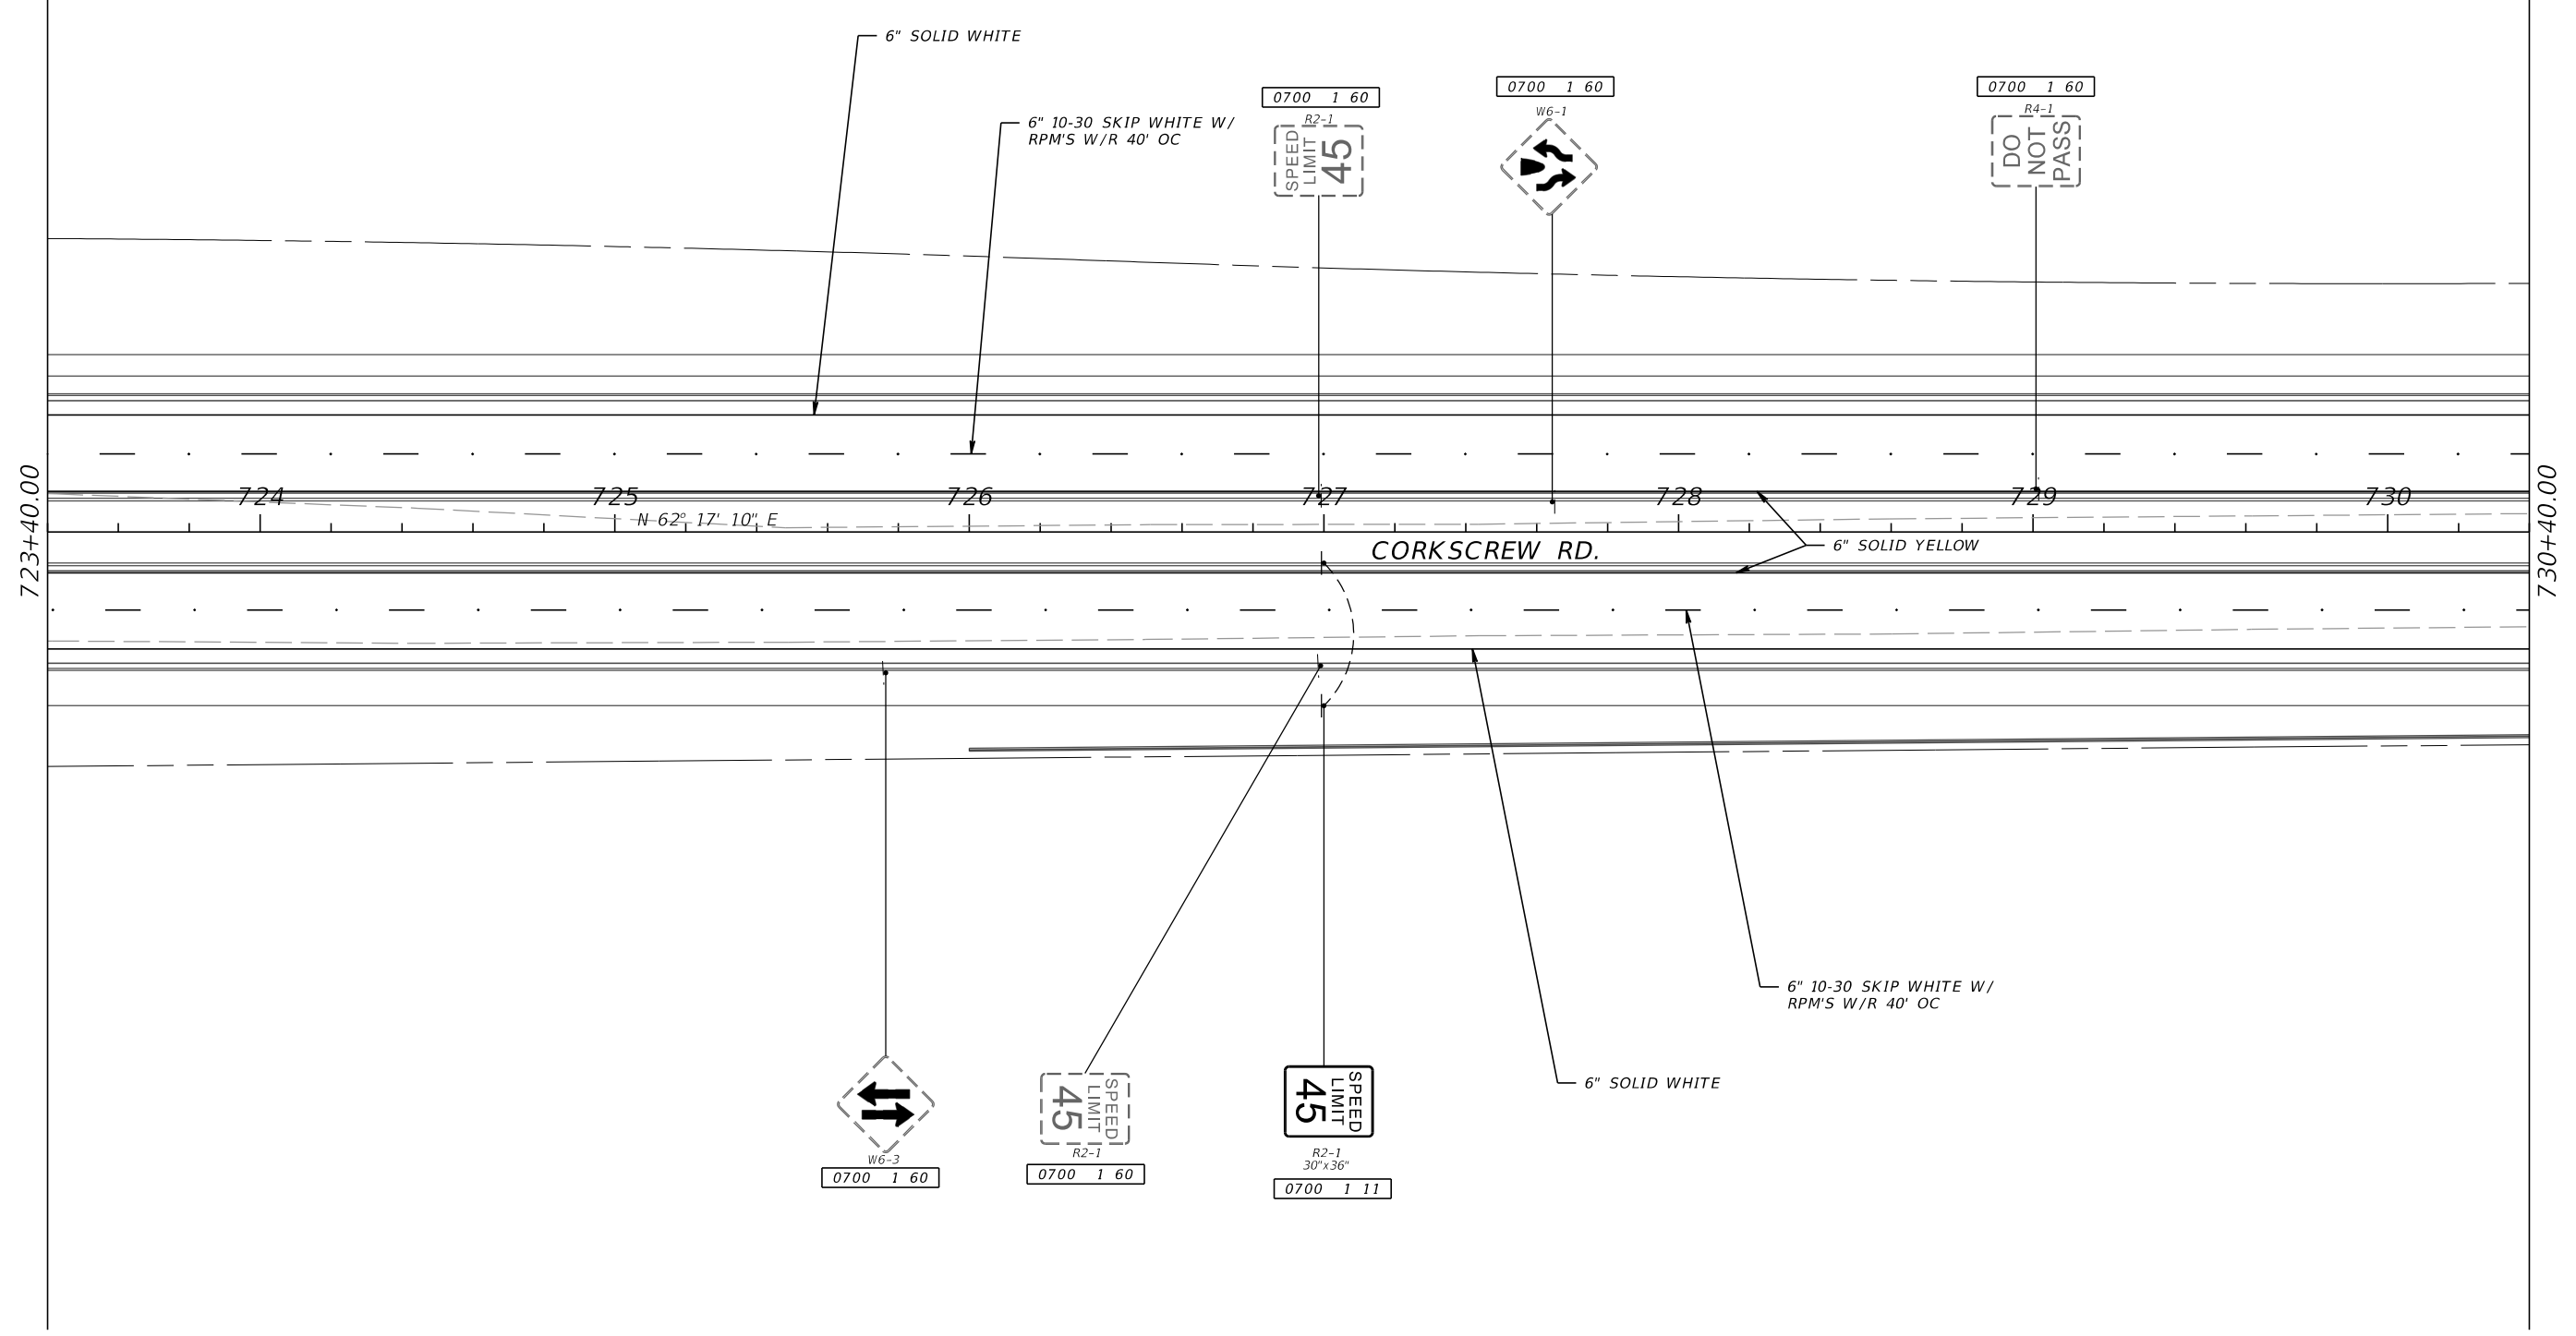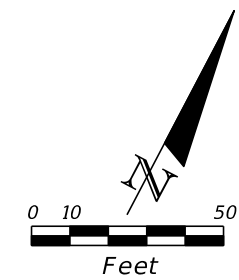

REVISIONS				DAVID DOUGLAS ASSOCIATES, INC. CIVIL ENGINEERS - LAND PLANNERS - CONTRACT ADMINISTRATORS 1821 Victoria Ave, Fort Myers, Florida 33901 Ph. 239-337-3330 Web: www.ddai-engineers.com Certificate of Authorization No. 7568 George R. Brinson, Jr., P.E. #47607	LEE COUNTY PUBLIC WORKS DEPARTMENT OF TRANSPORTATION			SHEET NO. 5-19
DATE	DESCRIPTION	DATE	DESCRIPTION		ROAD NAME	COUNTY	DDAI PROJ. NO.	
				DDAI	CORKSCREW	LEE	18-0119	
					<i>SIGNING AND PAVEMENT MARKING PLAN</i>			

90% SUBMITTAL
NOT FOR CONSTRUCTION

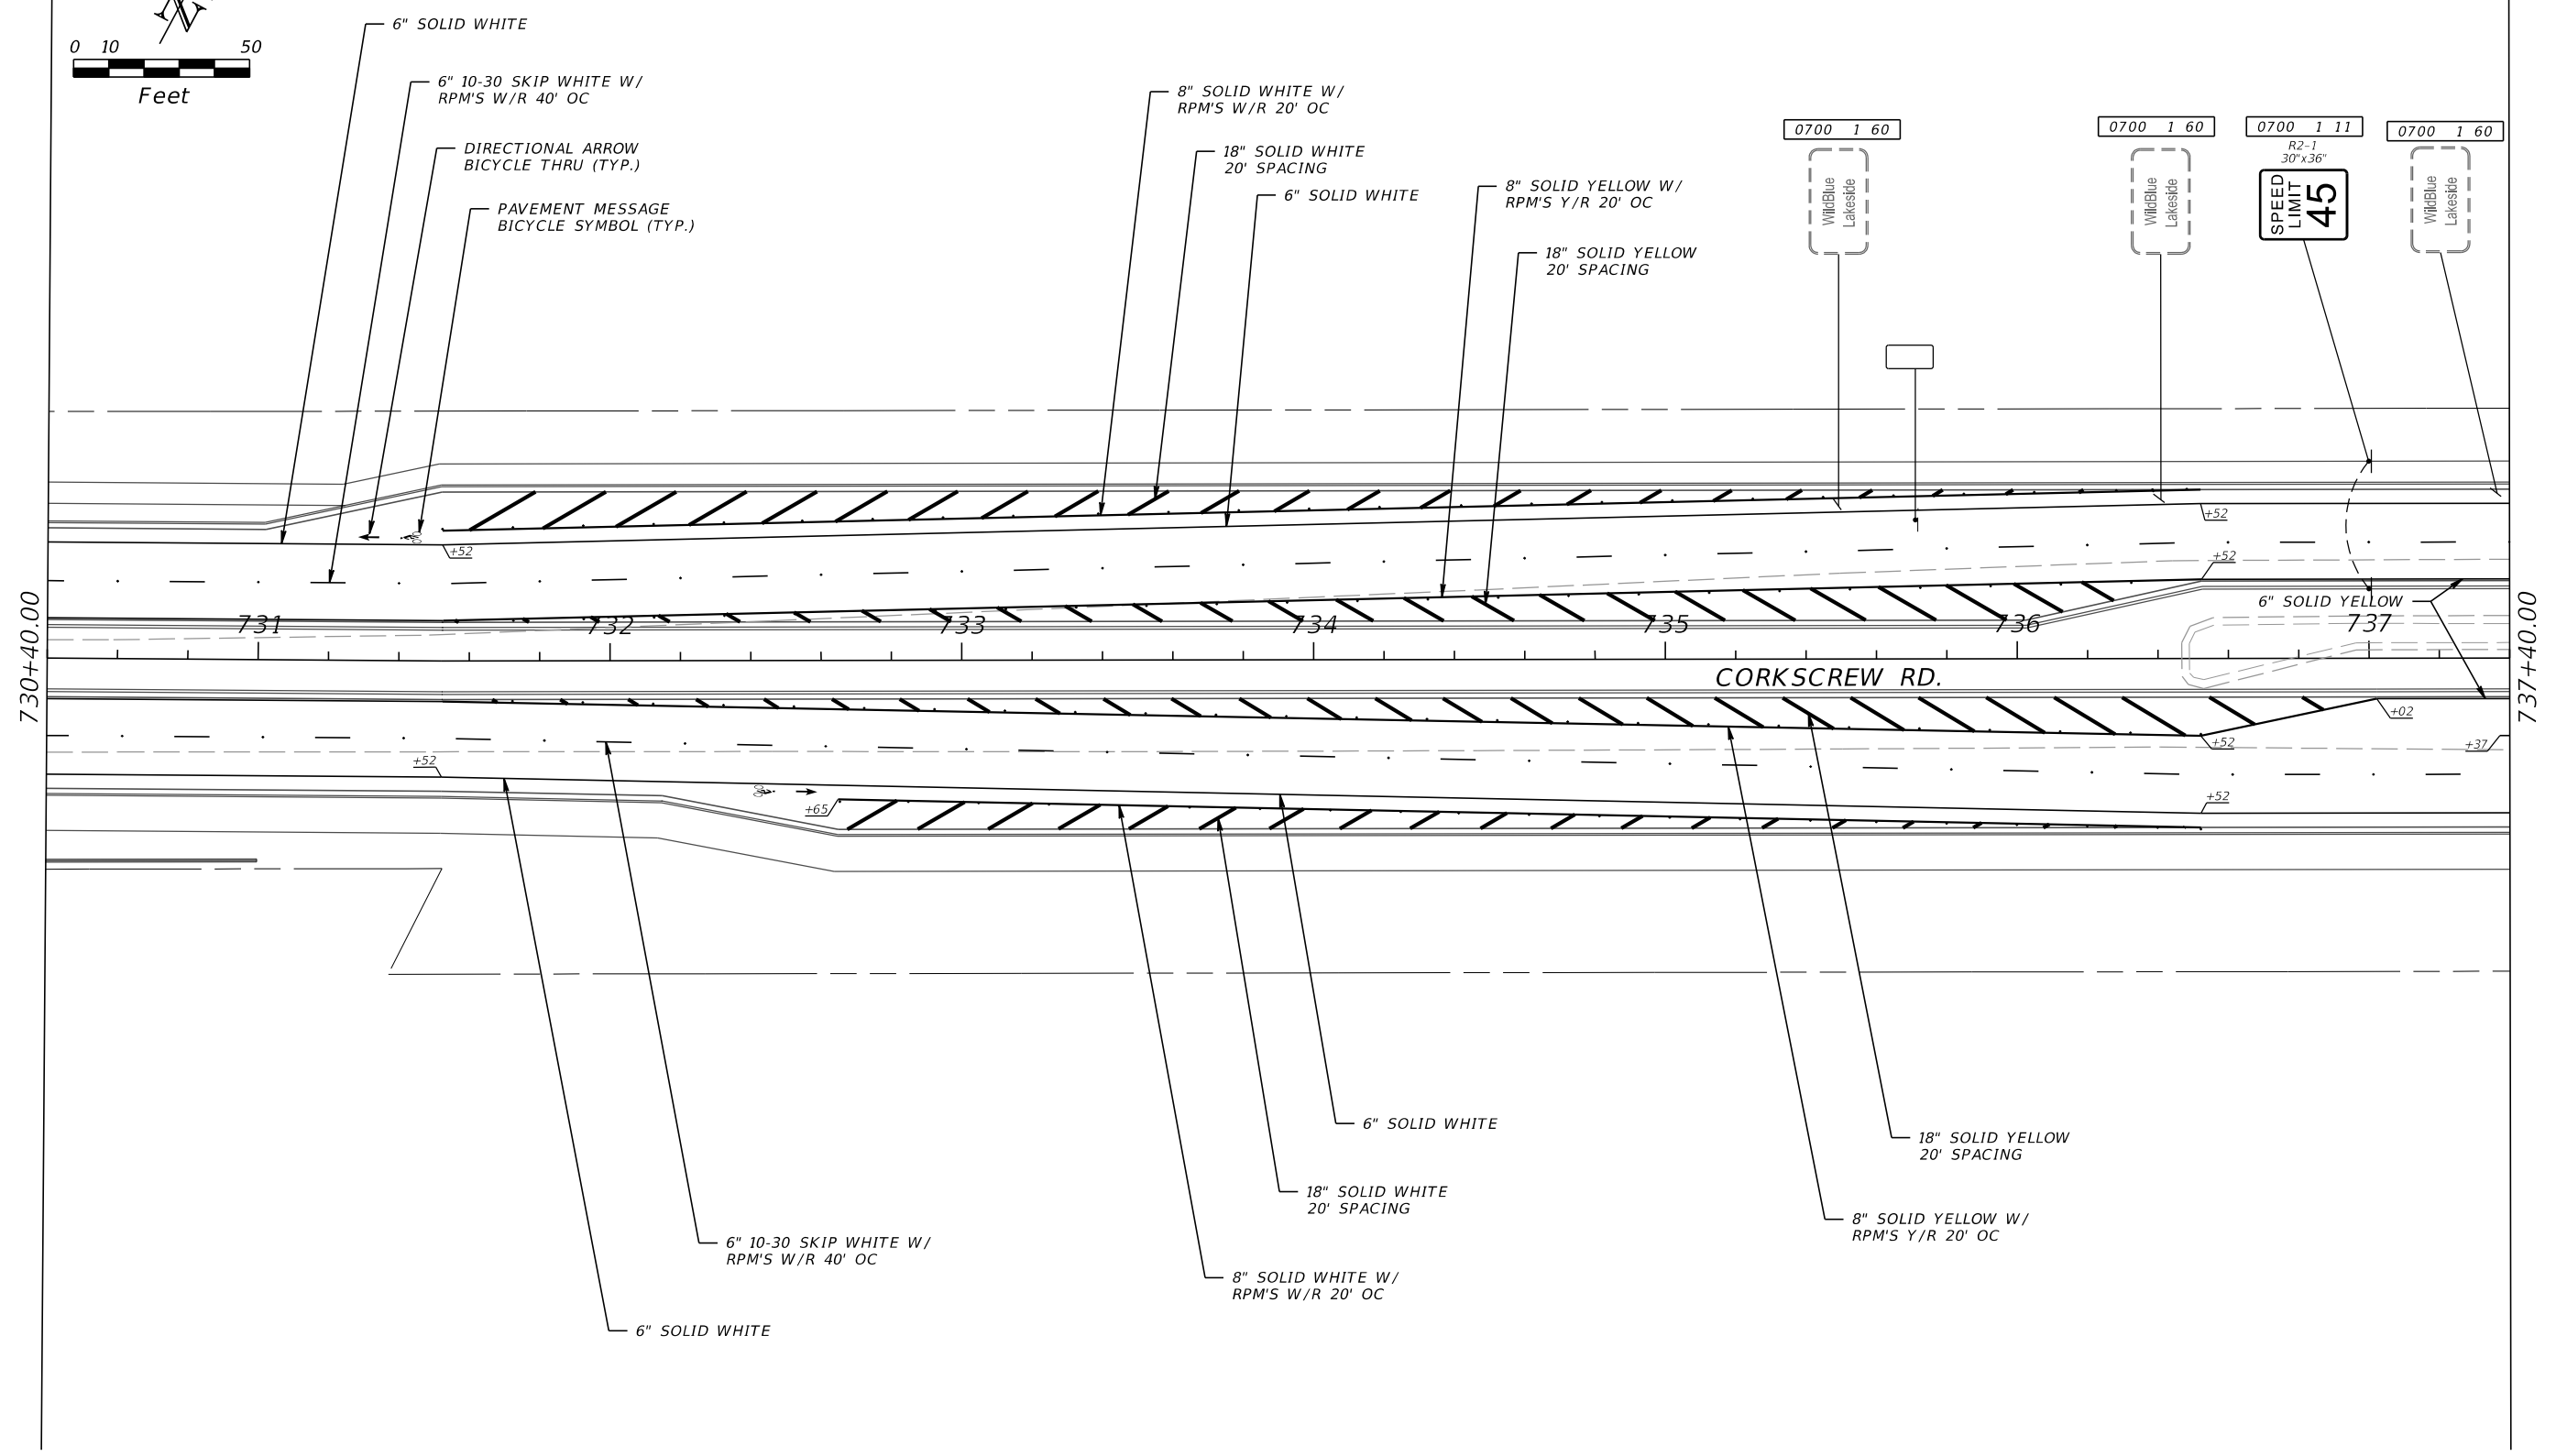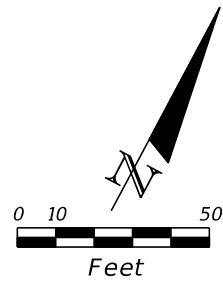


REVISIONS		DATE		DESCRIPTION	
DATE	DESCRIPTION	DATE	DESCRIPTION		

DAVID DOUGLAS ASSOCIATES, INC. CIVIL ENGINEERS - LAND PLANNERS - CONTRACT ADMINISTRATORS 1821 Victoria Ave, Fort Myers, Florida 33901 Ph. 239-337-3330 Web: www.ddai-engineers.com Certificate of Authorization No. 7568 George R. Brinson, Jr., P.E. #47607					
LEE COUNTY PUBLIC WORKS DEPARTMENT OF TRANSPORTATION			ROAD NAME	COUNTY	DDAI PROJ. NO.
CORKSCREW			LEE	18-0119	


SIGNING AND PAVEMENT MARKING PLAN		SHEET NO.
S-20		

90% SUBMITTAL
NOT FOR CONSTRUCTION

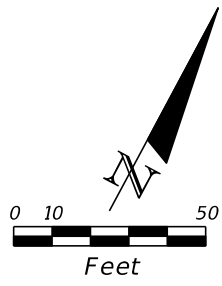

737+40.00

744+40.00

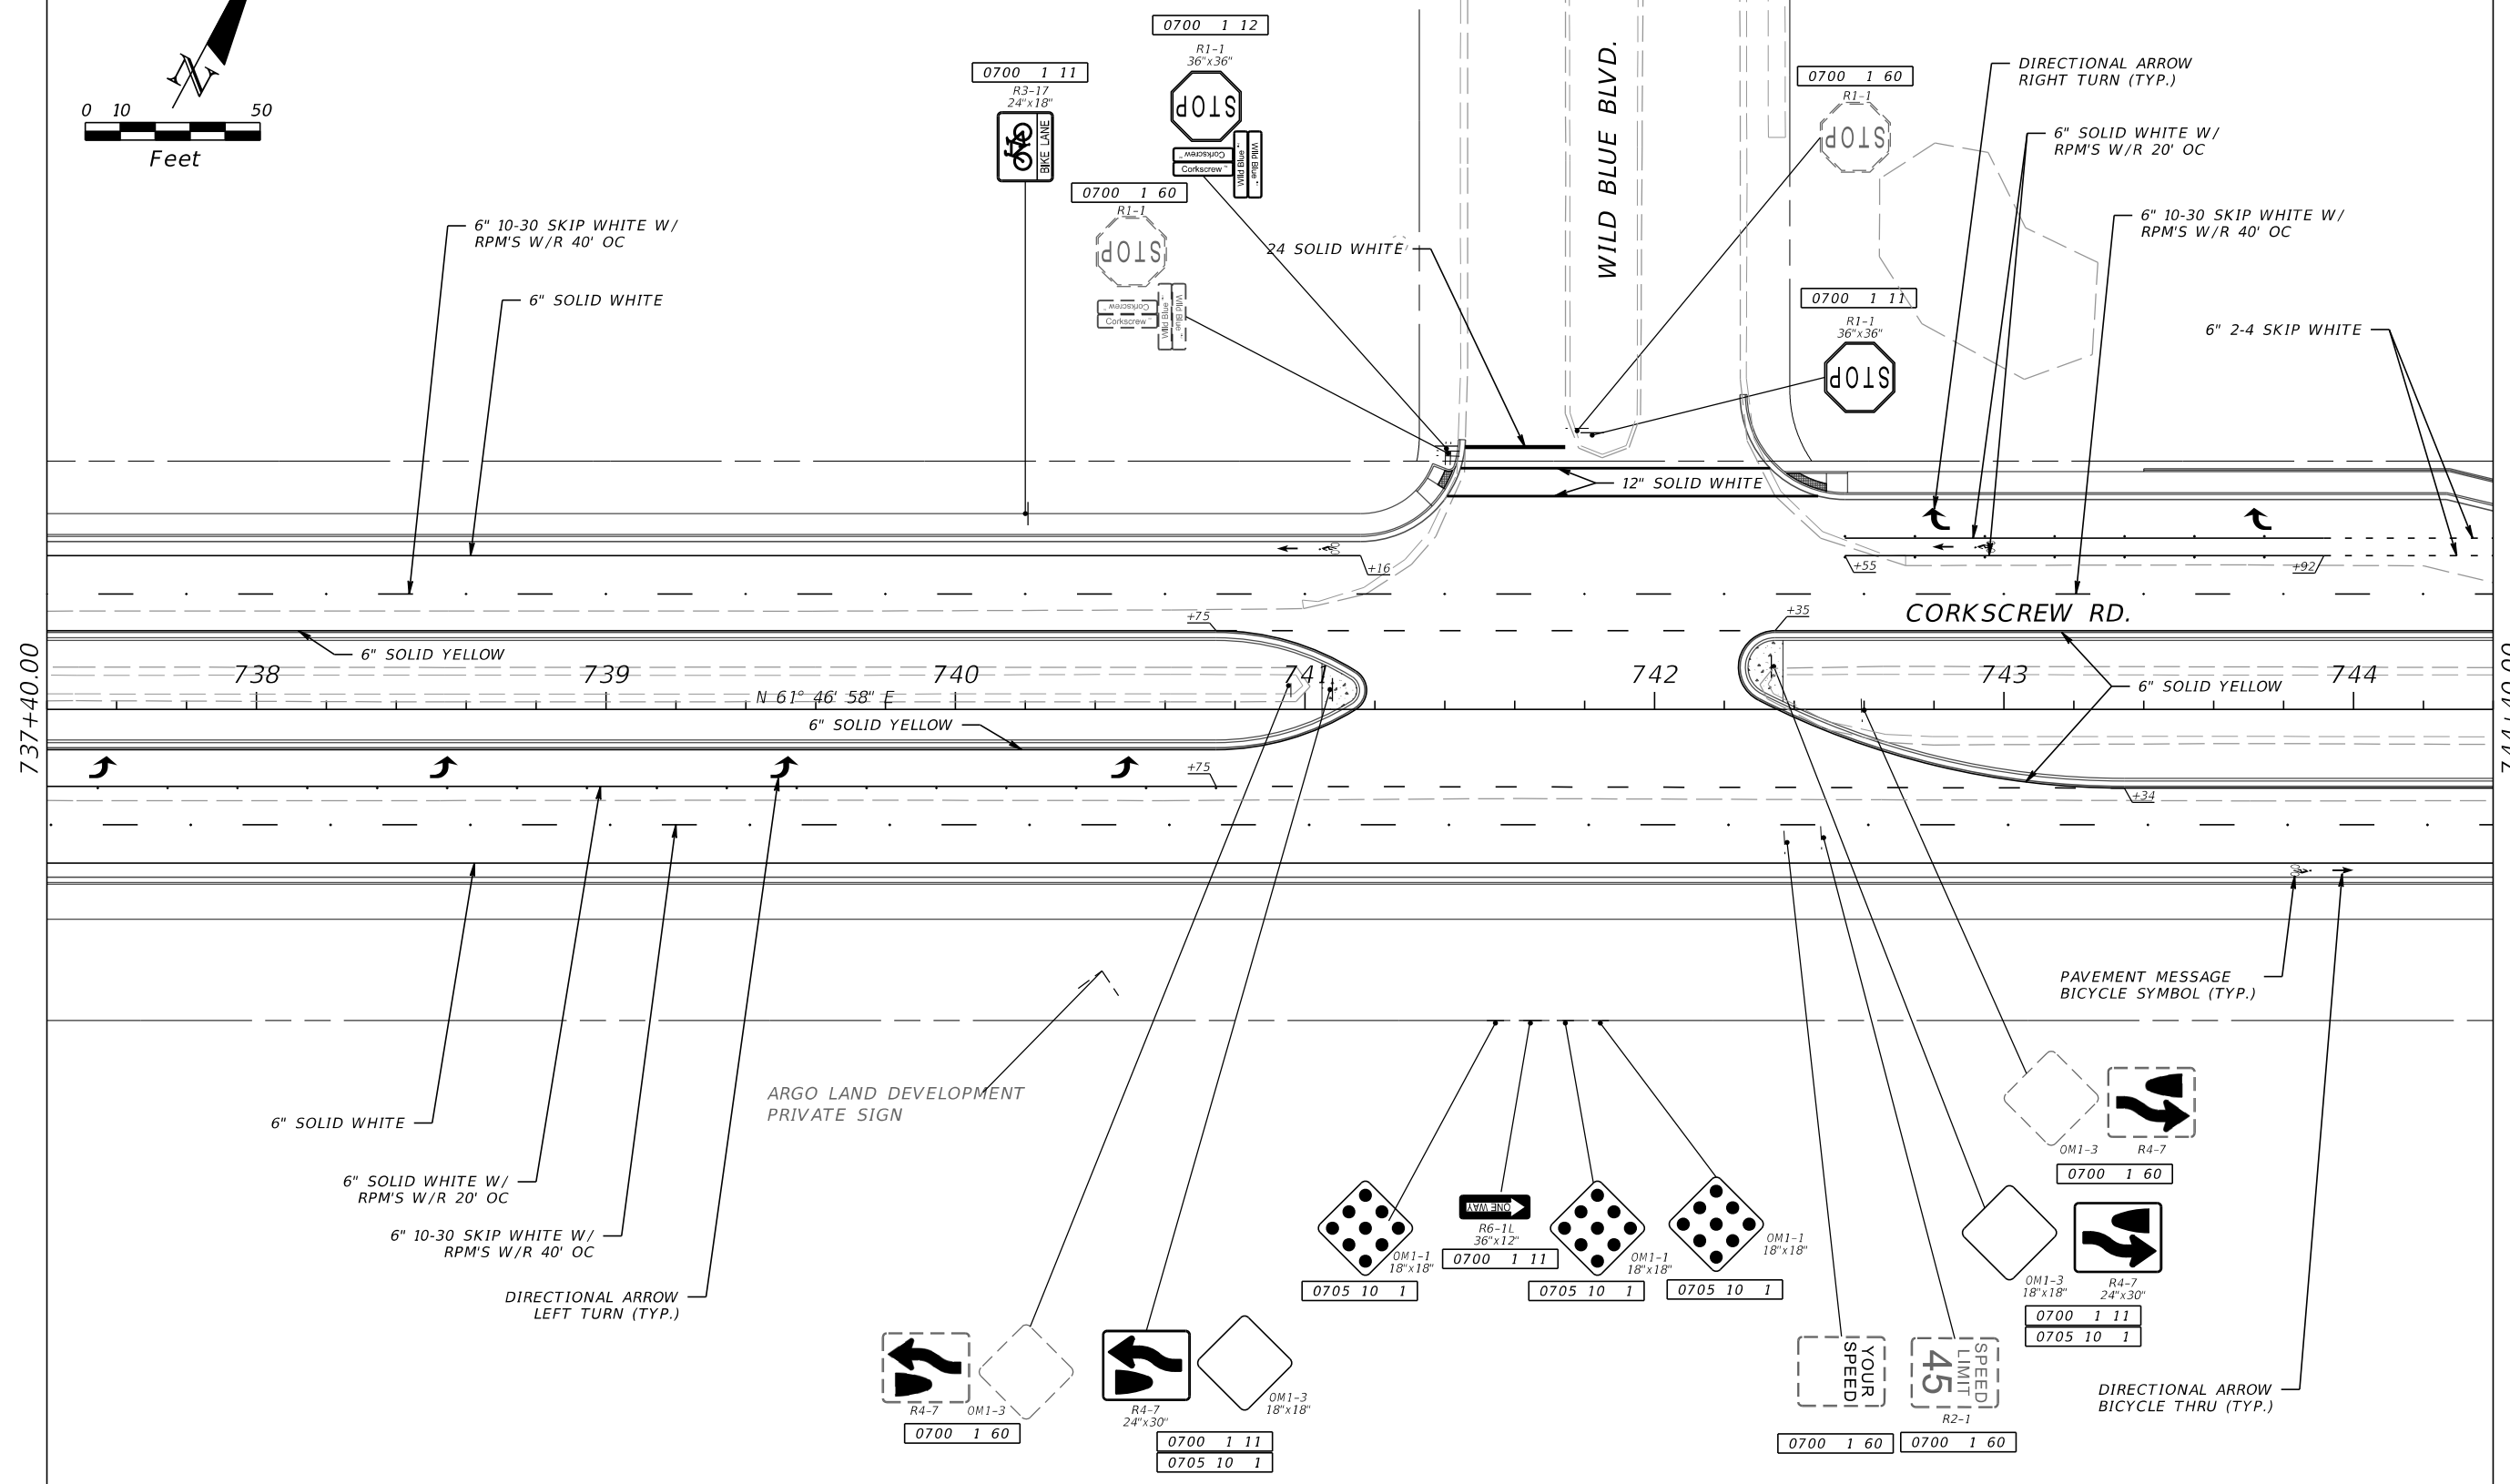

REVISIONS			
DATE	DESCRIPTION	DATE	DESCRIPTION

DAVID DOUGLAS ASSOCIATES, INC.
 CIVIL ENGINEERS - LAND PLANNERS - CONTRACT ADMINISTRATORS
 1821 Victoria Ave, Fort Myers, Florida 33901
 Ph. 239-337-3330
 Web: www.ddai-engineers.com
 Certificate of Authorization No. 7568
 George R. Brinson, Jr., P.E. #47607









LEE COUNTY PUBLIC WORKS DEPARTMENT OF TRANSPORTATION		
ROAD NAME	COUNTY	DDAI PROJ. NO.
CORKSCREW	LEE	18-0119

**SIGNING AND PAVEMENT
MARKING PLAN**



SHEET NO.
S-21

90% SUBMITTAL
NOT FOR CONSTRUCTION

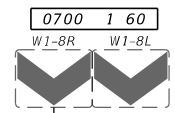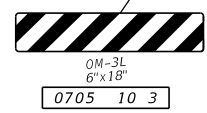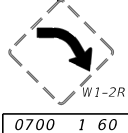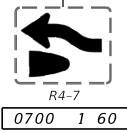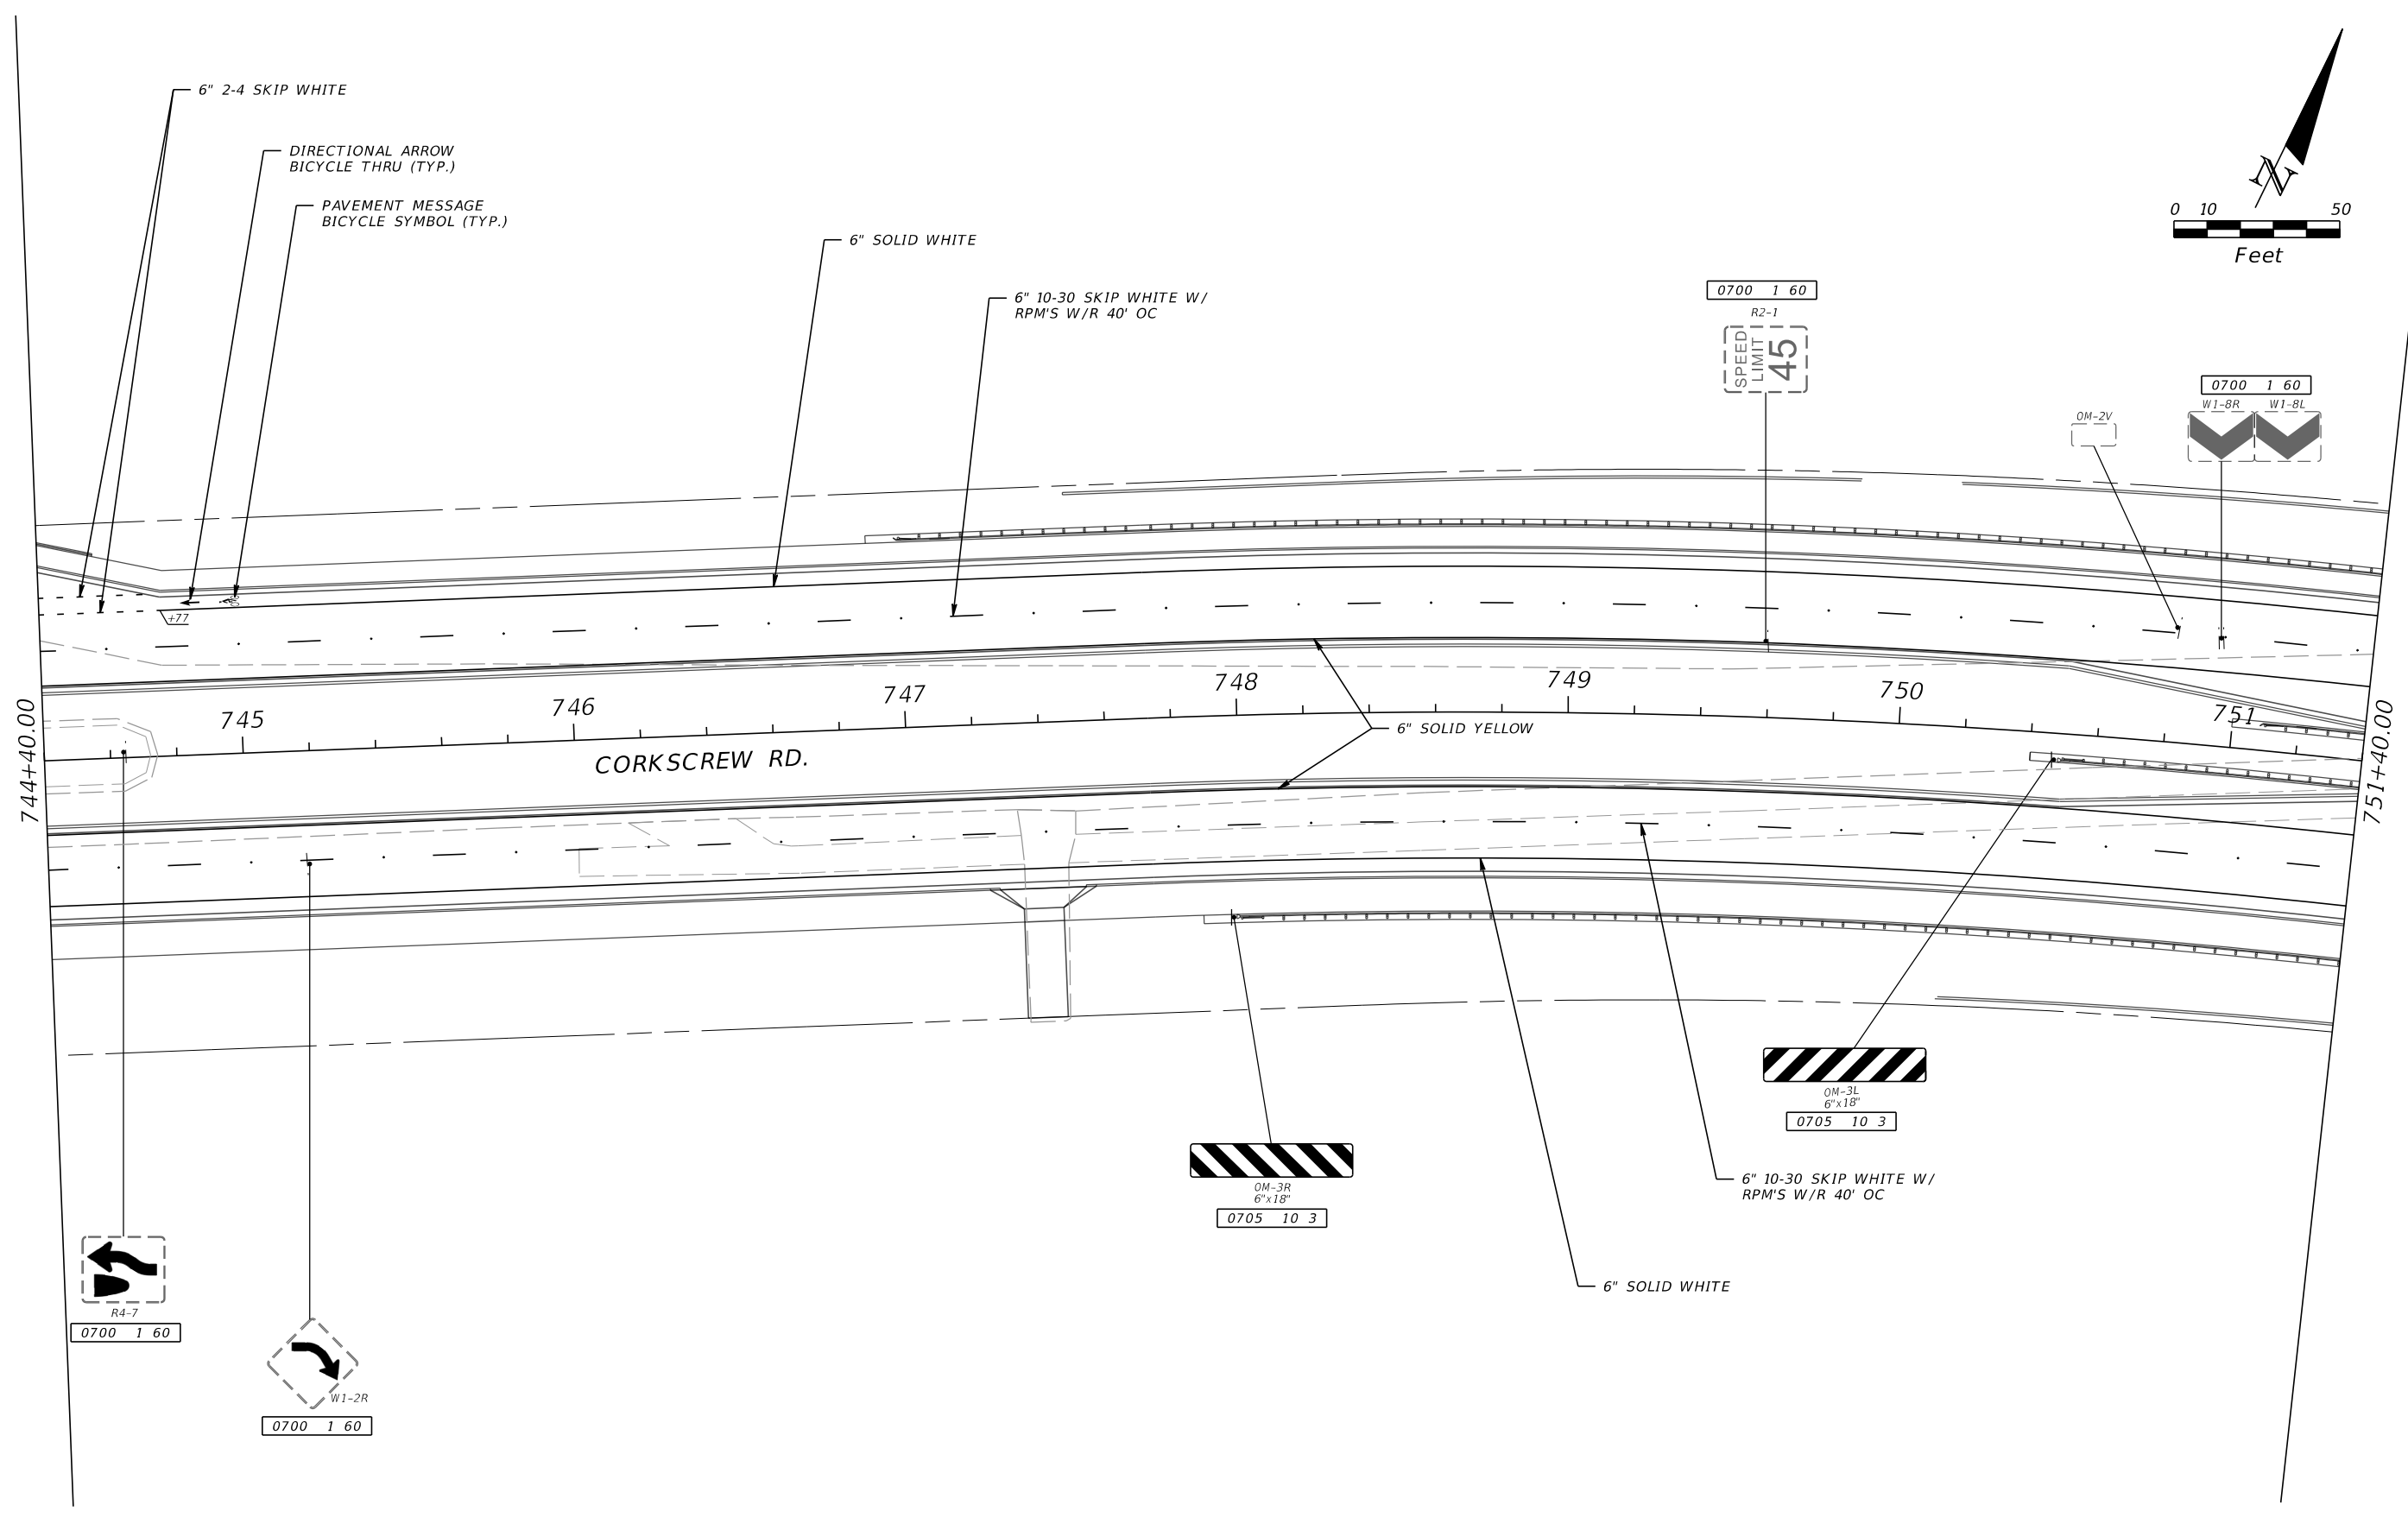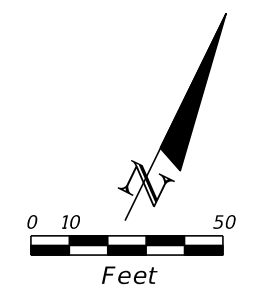

REVISIONS				DAVID DOUGLAS ASSOCIATES, INC. CIVIL ENGINEERS - LAND PLANNERS - CONTRACT ADMINISTRATORS 1821 Victoria Ave, Fort Myers, Florida 33901 Ph. 239-337-3330 Web: www.ddai-engineers.com Certificate of Authorization No. 7568 George R. Brinson, Jr., P.E. #47607	LEE COUNTY PUBLIC WORKS DEPARTMENT OF TRANSPORTATION			SIGNING AND PAVEMENT MARKING PLAN	SHEET NO. S-22
DATE	DESCRIPTION	DATE	DESCRIPTION		ROAD NAME	COUNTY	DDAI PROJ. NO.		
					CORKSCREW	LEE	18-0119		

90% SUBMITTAL
NOT FOR CONSTRUCTION

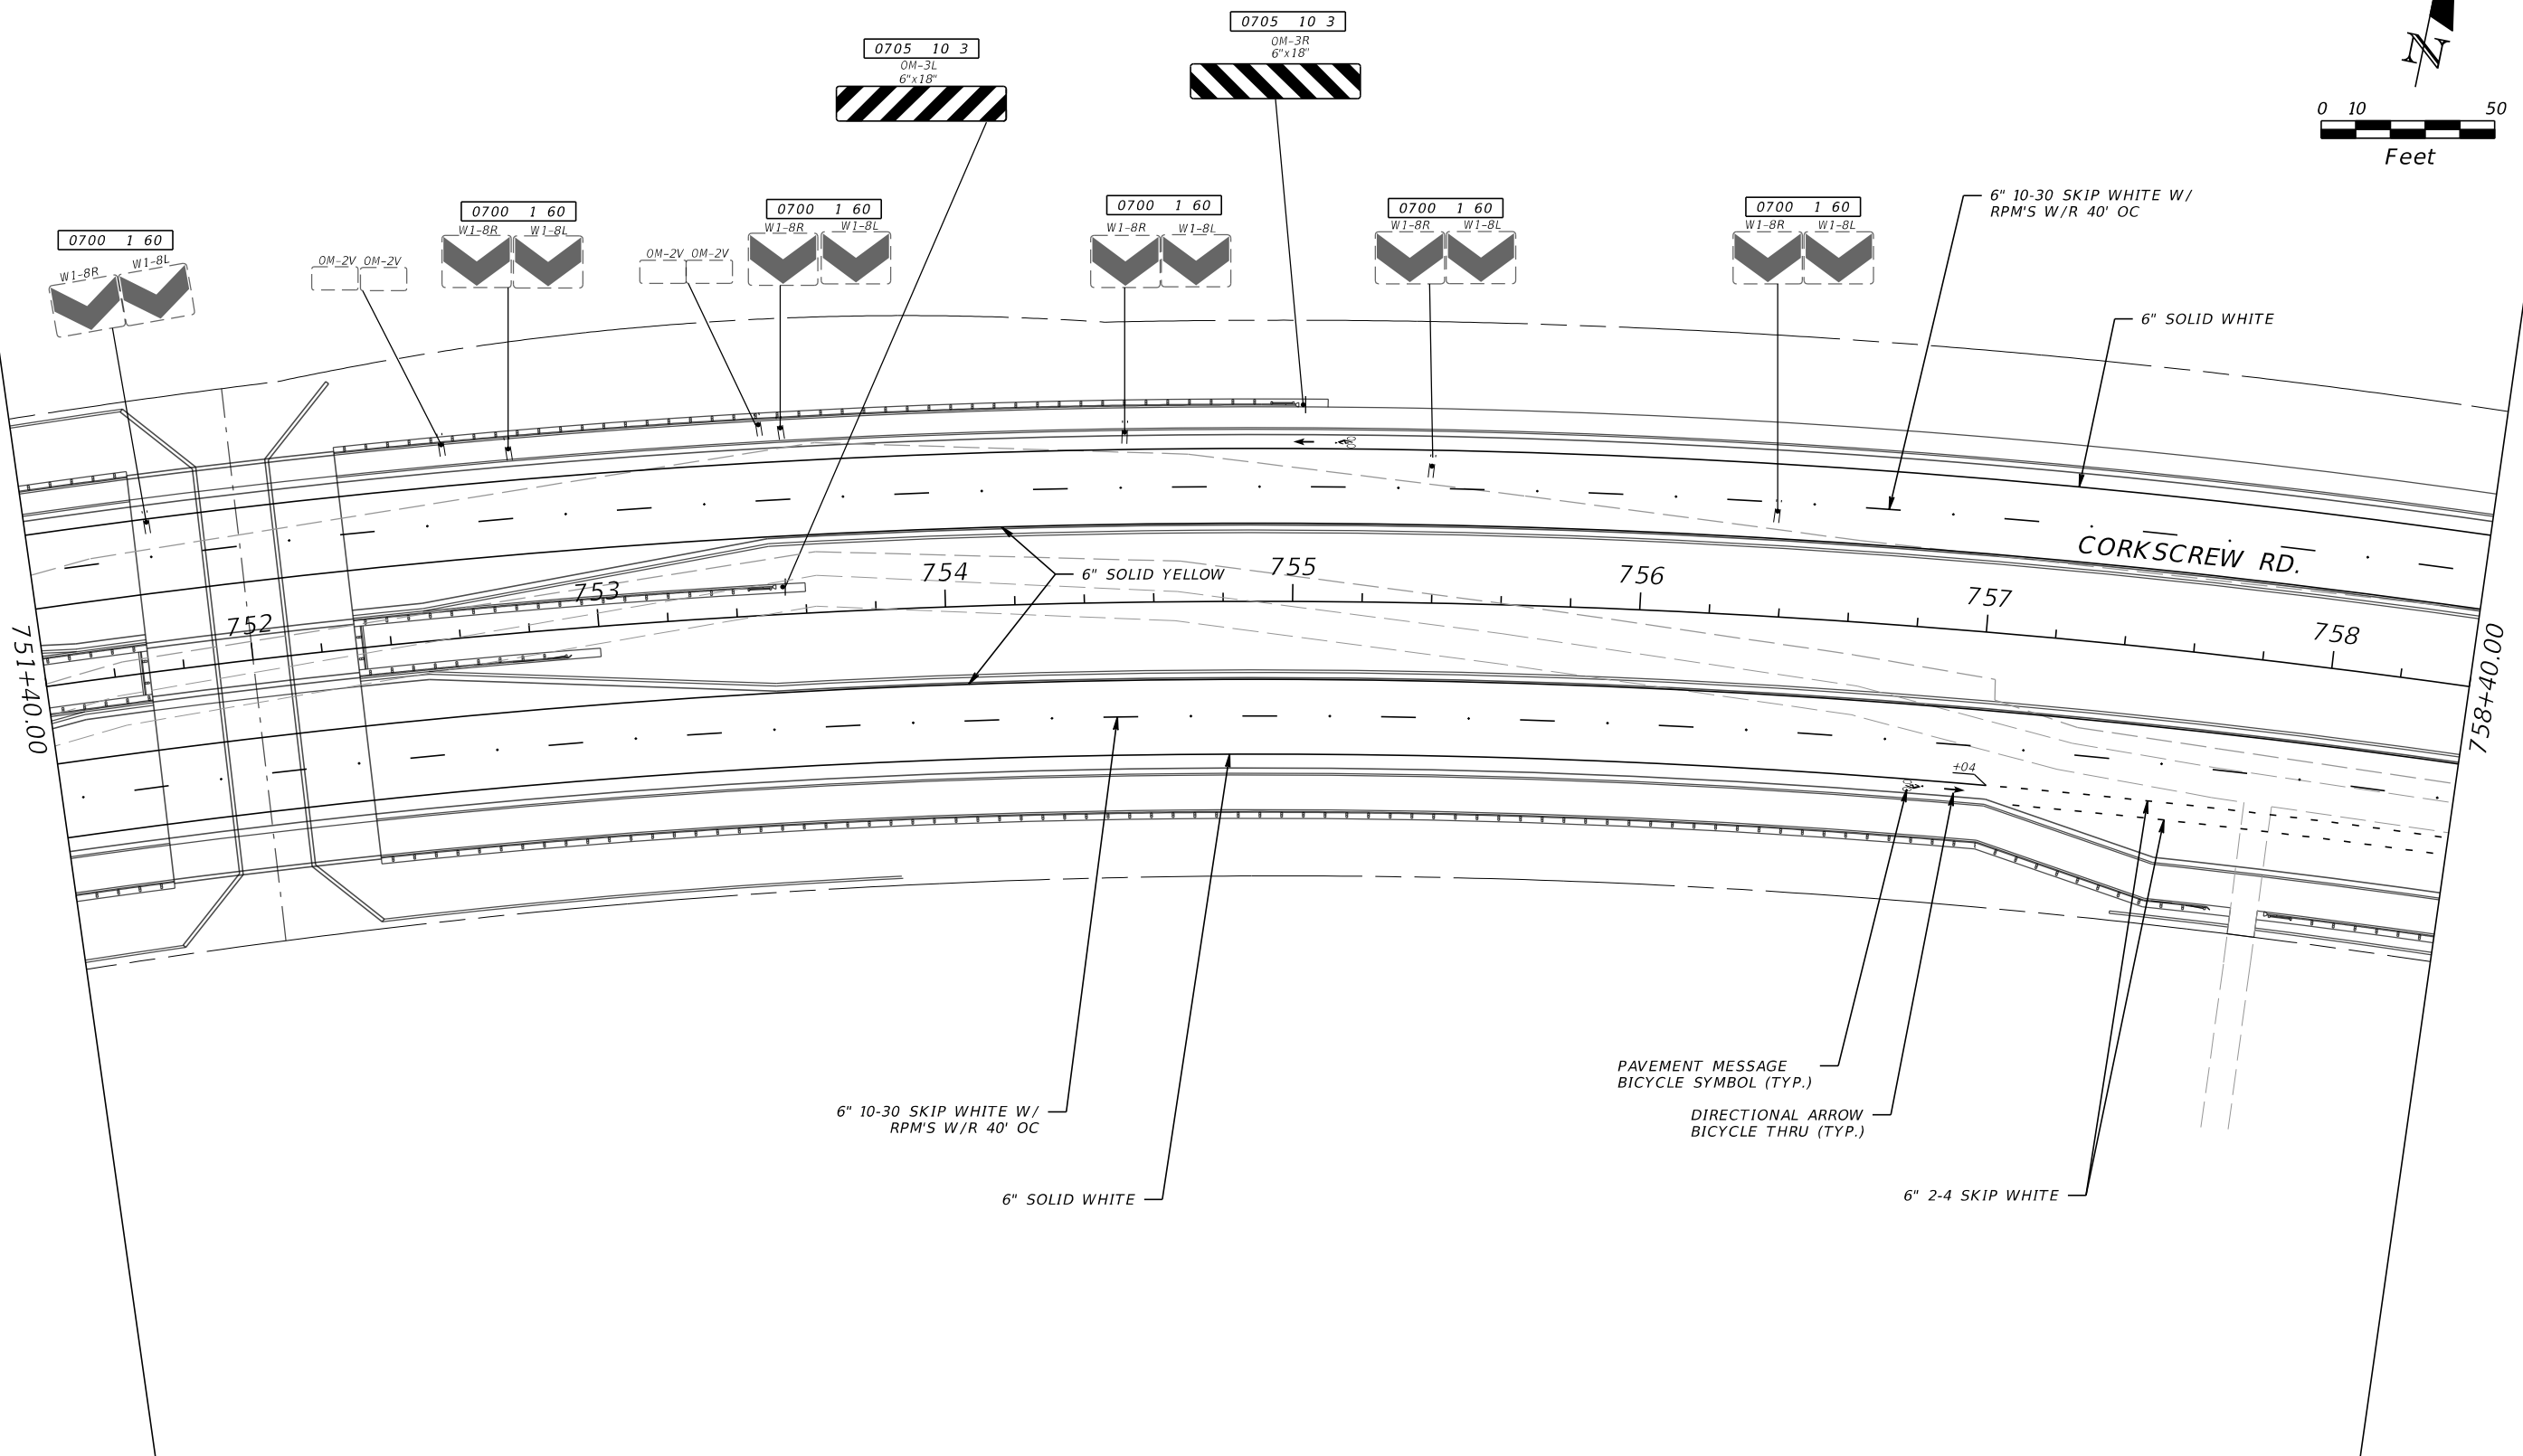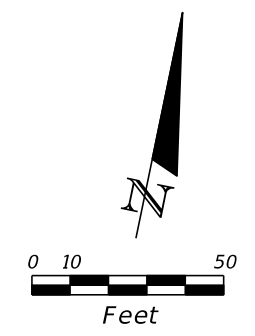

REVISIONS			
DATE	DESCRIPTION	DATE	DESCRIPTION

DAVID DOUGLAS ASSOCIATES, INC.
 CIVIL ENGINEERS - LAND PLANNERS - CONTRACT ADMINISTRATORS
 1821 Victoria Ave, Fort Myers, Florida 33901
 Ph. 239-337-3330
 Web: www.ddai-engineers.com
 Certificate of Authorization No. 7568
 George R. Brinson, Jr., P.E. #47607





LEE COUNTY PUBLIC WORKS DEPARTMENT OF TRANSPORTATION		
ROAD NAME	COUNTY	DDAI PROJ. NO.
CORKSCREW	LEE	18-0119

**SIGNING AND PAVEMENT
MARKING PLAN**

SHEET NO.
S-23

90% SUBMITTAL
 NOT FOR CONSTRUCTION

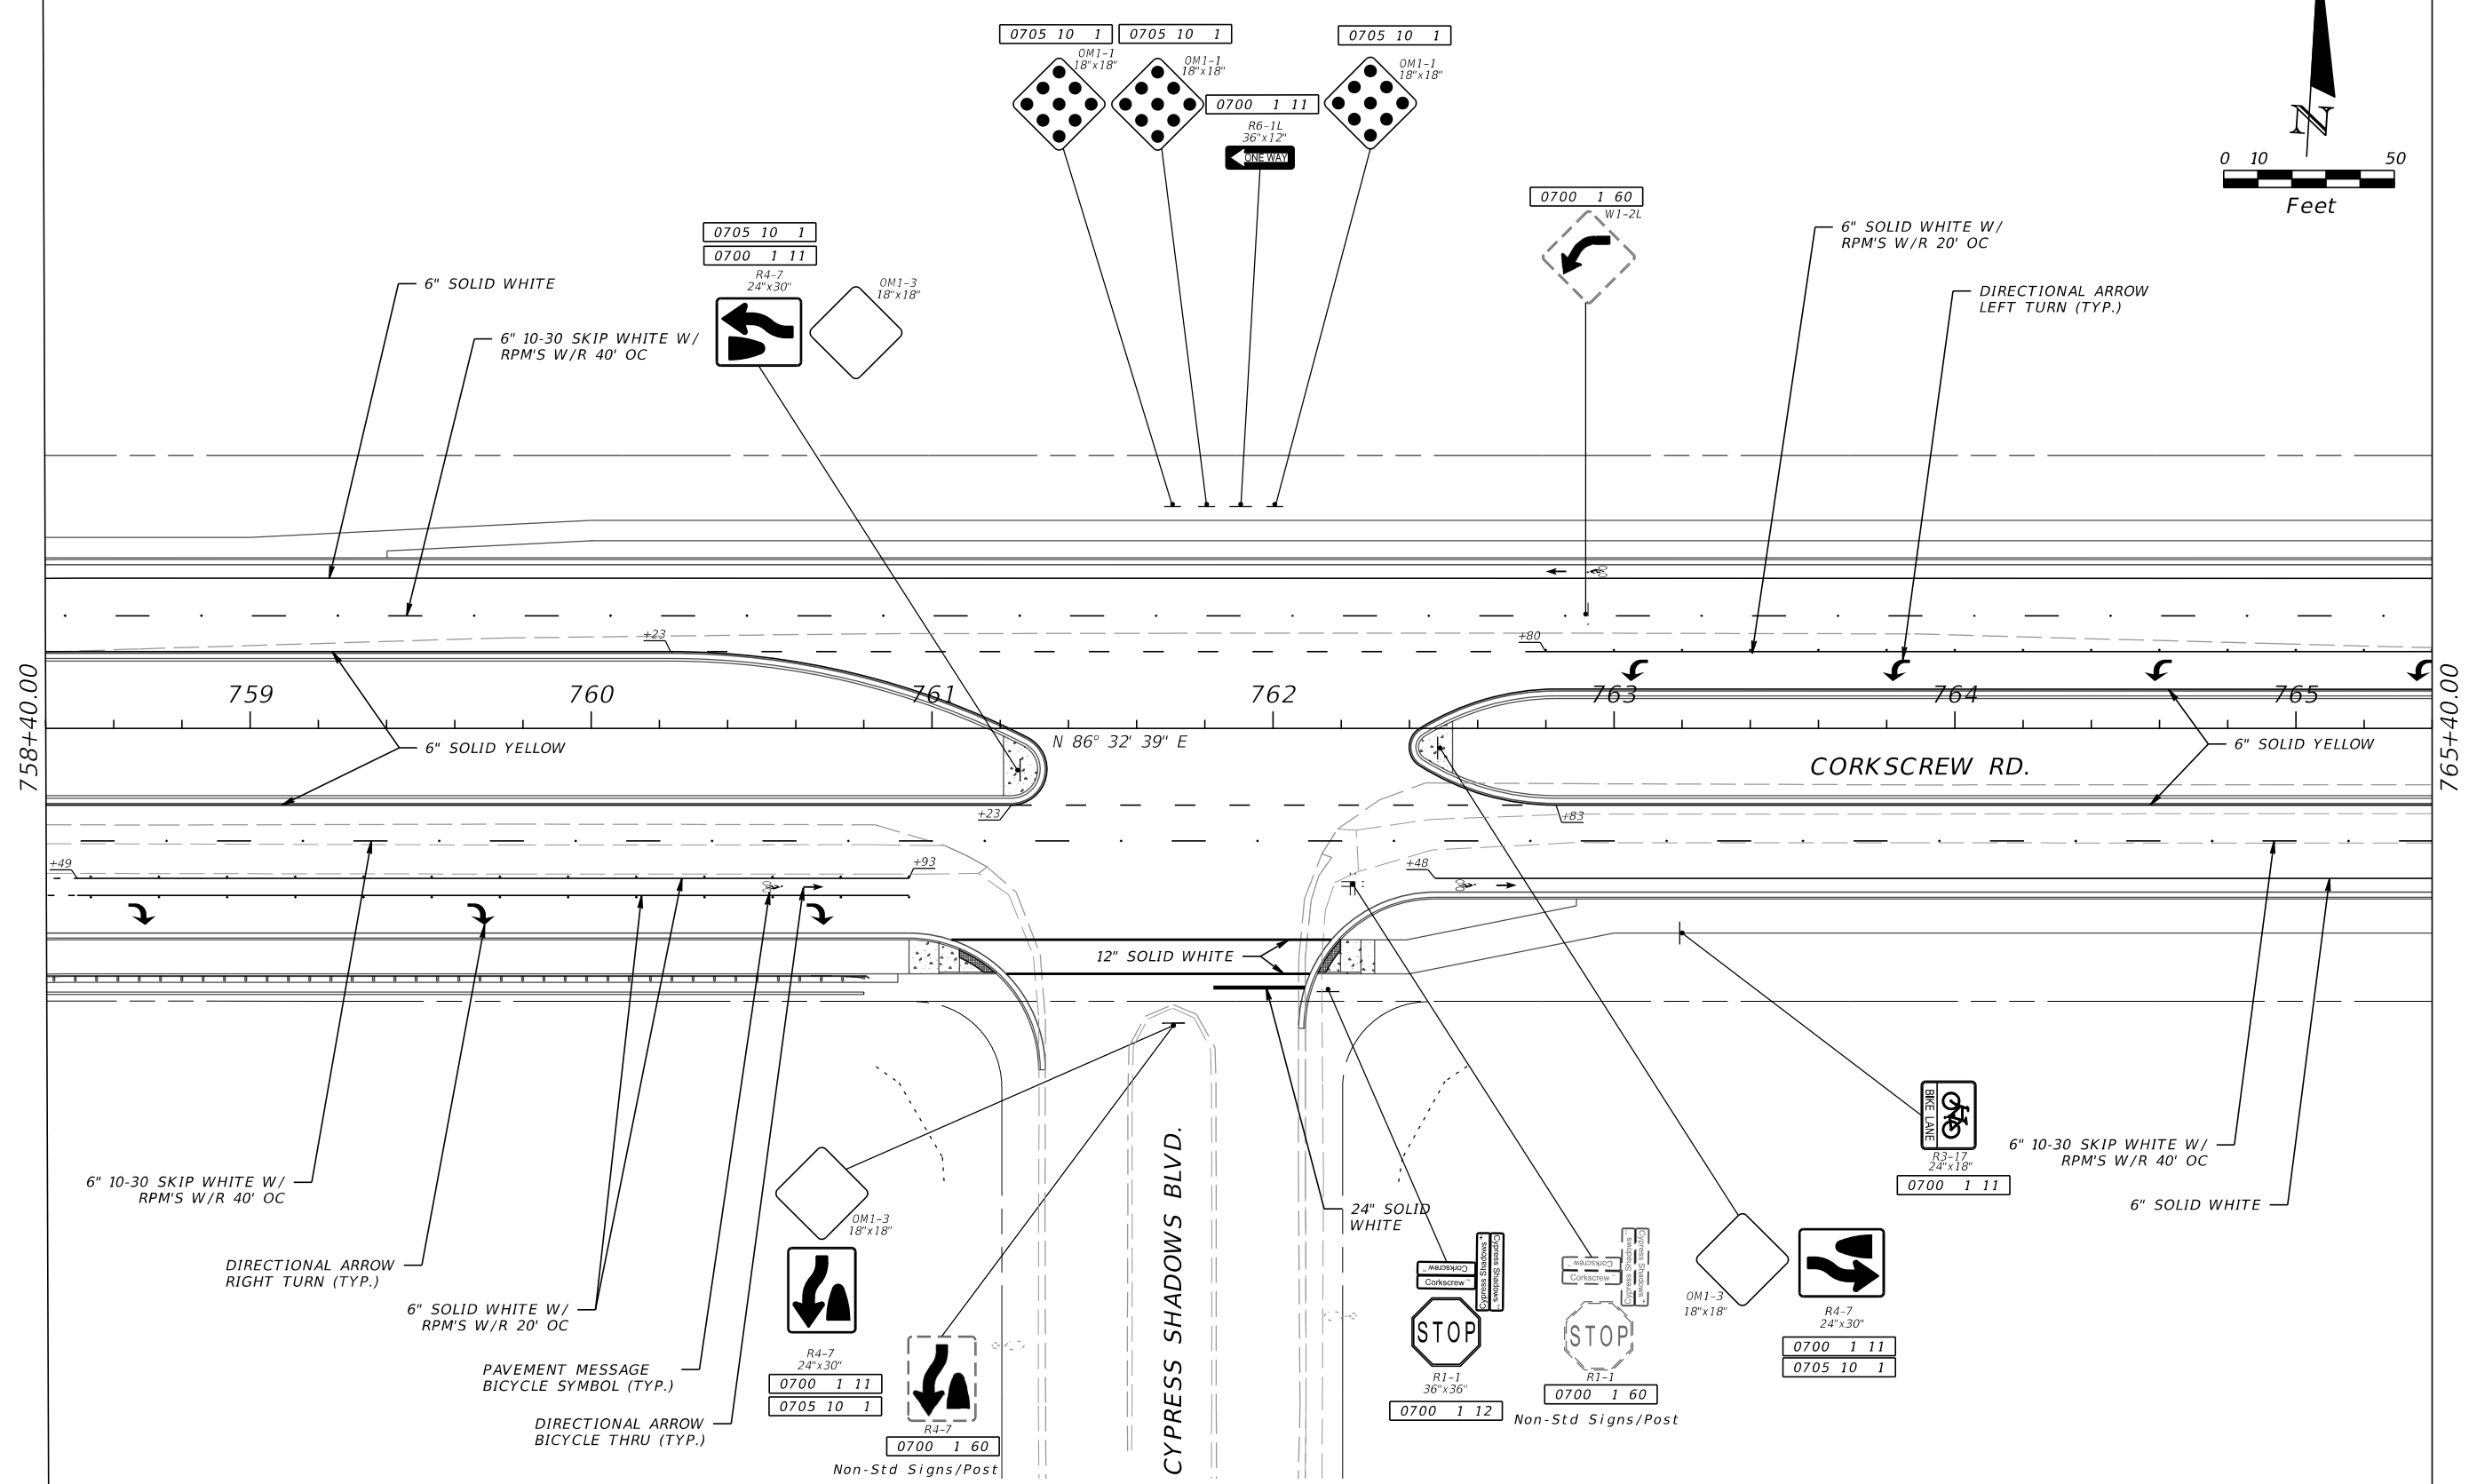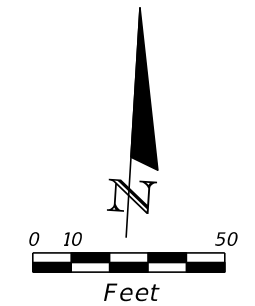

6" SOLID WHITE
6" 10-30 SKIP WHITE W/
RPM'S W/R 40' OC

6" SOLID WHITE W/
RPM'S W/R 20' OC
DIRECTIONAL ARROW
LEFT TURN (TYP.)

6" 10-30 SKIP WHITE W/
RPM'S W/R 40' OC
DIRECTIONAL ARROW
RIGHT TURN (TYP.)
6" SOLID WHITE W/
RPM'S W/R 20' OC
PAVEMENT MESSAGE
BICYCLE SYMBOL (TYP.)
DIRECTIONAL ARROW
BICYCLE THRU (TYP.)

6" 10-30 SKIP WHITE W/
RPM'S W/R 40' OC
6" SOLID WHITE

OM1-3
18"x18"
R4-7
24"x30"
0700 1 11
0705 10 1
R4-7
24"x30"
0700 1 60
Non-Std Signs/Post

24" SOLID WHITE
STOP
R1-1
36"x36"
0700 1 12
STOP
R1-1
36"x36"
0700 1 60
Non-Std Signs/Post
OM1-3
18"x18"
R4-7
24"x30"
0700 1 11
0705 10 1

REVISIONS			
DATE	DESCRIPTION	DATE	DESCRIPTION

DAVID DOUGLAS ASSOCIATES, INC.
 CIVIL ENGINEERS - LAND PLANNERS - CONTRACT ADMINISTRATORS
 1821 Victoria Ave, Fort Myers, Florida 33901
 Ph. 239-337-3330
 Web: www.ddai-engineers.com
 Certificate of Authorization No. 7568
 George R. Brinson, Jr., P.E. #47607





LEE COUNTY PUBLIC WORKS DEPARTMENT OF TRANSPORTATION		
ROAD NAME	COUNTY	DDAI PROJ. NO.
CORKSCREW	LEE	18-0119

**SIGNING AND PAVEMENT
MARKING PLAN**



SHEET
NO.
S-24

90% SUBMITTAL
NOT FOR CONSTRUCTION

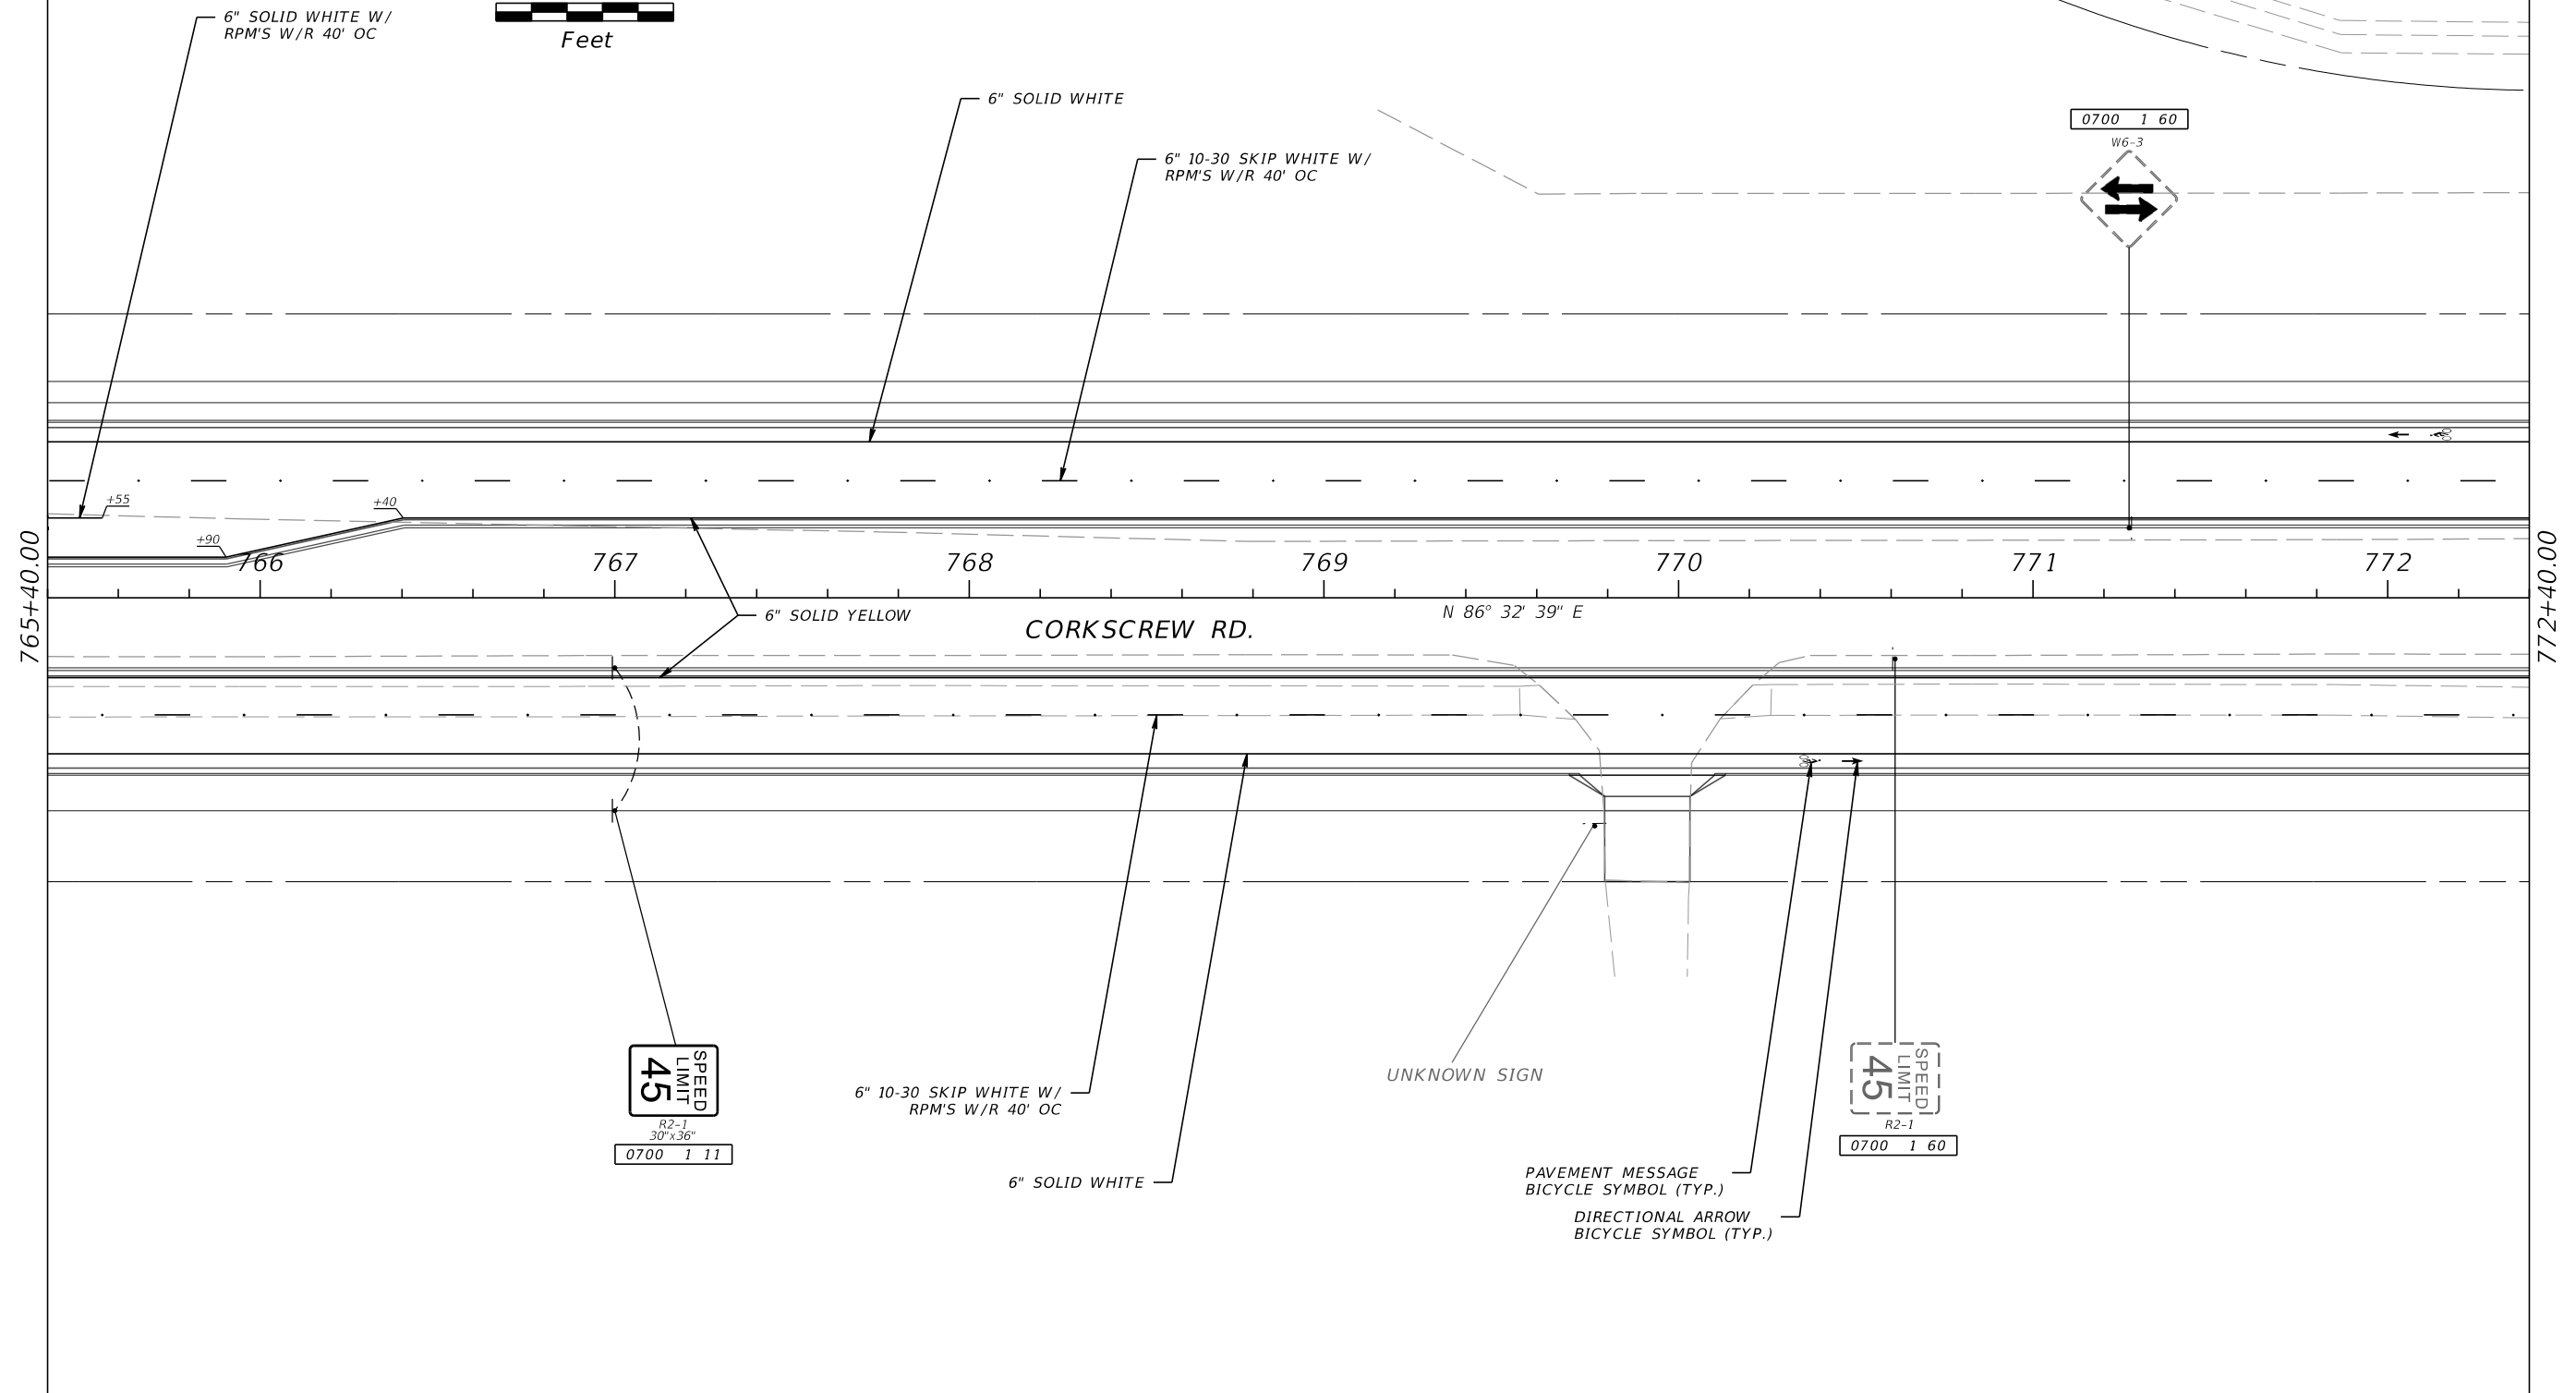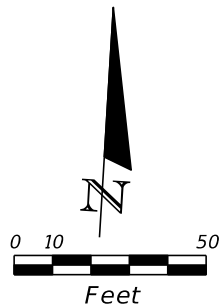



REVISIONS				DAVID DOUGLAS ASSOCIATES, INC. CIVIL ENGINEERS - LAND PLANNERS - CONTRACT ADMINISTRATORS 1821 Victoria Ave, Fort Myers, Florida 33901 Ph. 239-337-3330 Web: www.ddai-engineers.com Certificate of Authorization No. 7568 George R. Brinson, Jr., P.E. #47607	LEE COUNTY PUBLIC WORKS DEPARTMENT OF TRANSPORTATION			SIGNING AND PAVEMENT MARKING PLAN	SHEET NO.
DATE	DESCRIPTION	DATE	DESCRIPTION		ROAD NAME	COUNTY	DDAI PROJ. NO.		
					DDAI	CORKSCREW	LEE		18-0119

90% SUBMITTAL
NOT FOR CONSTRUCTION

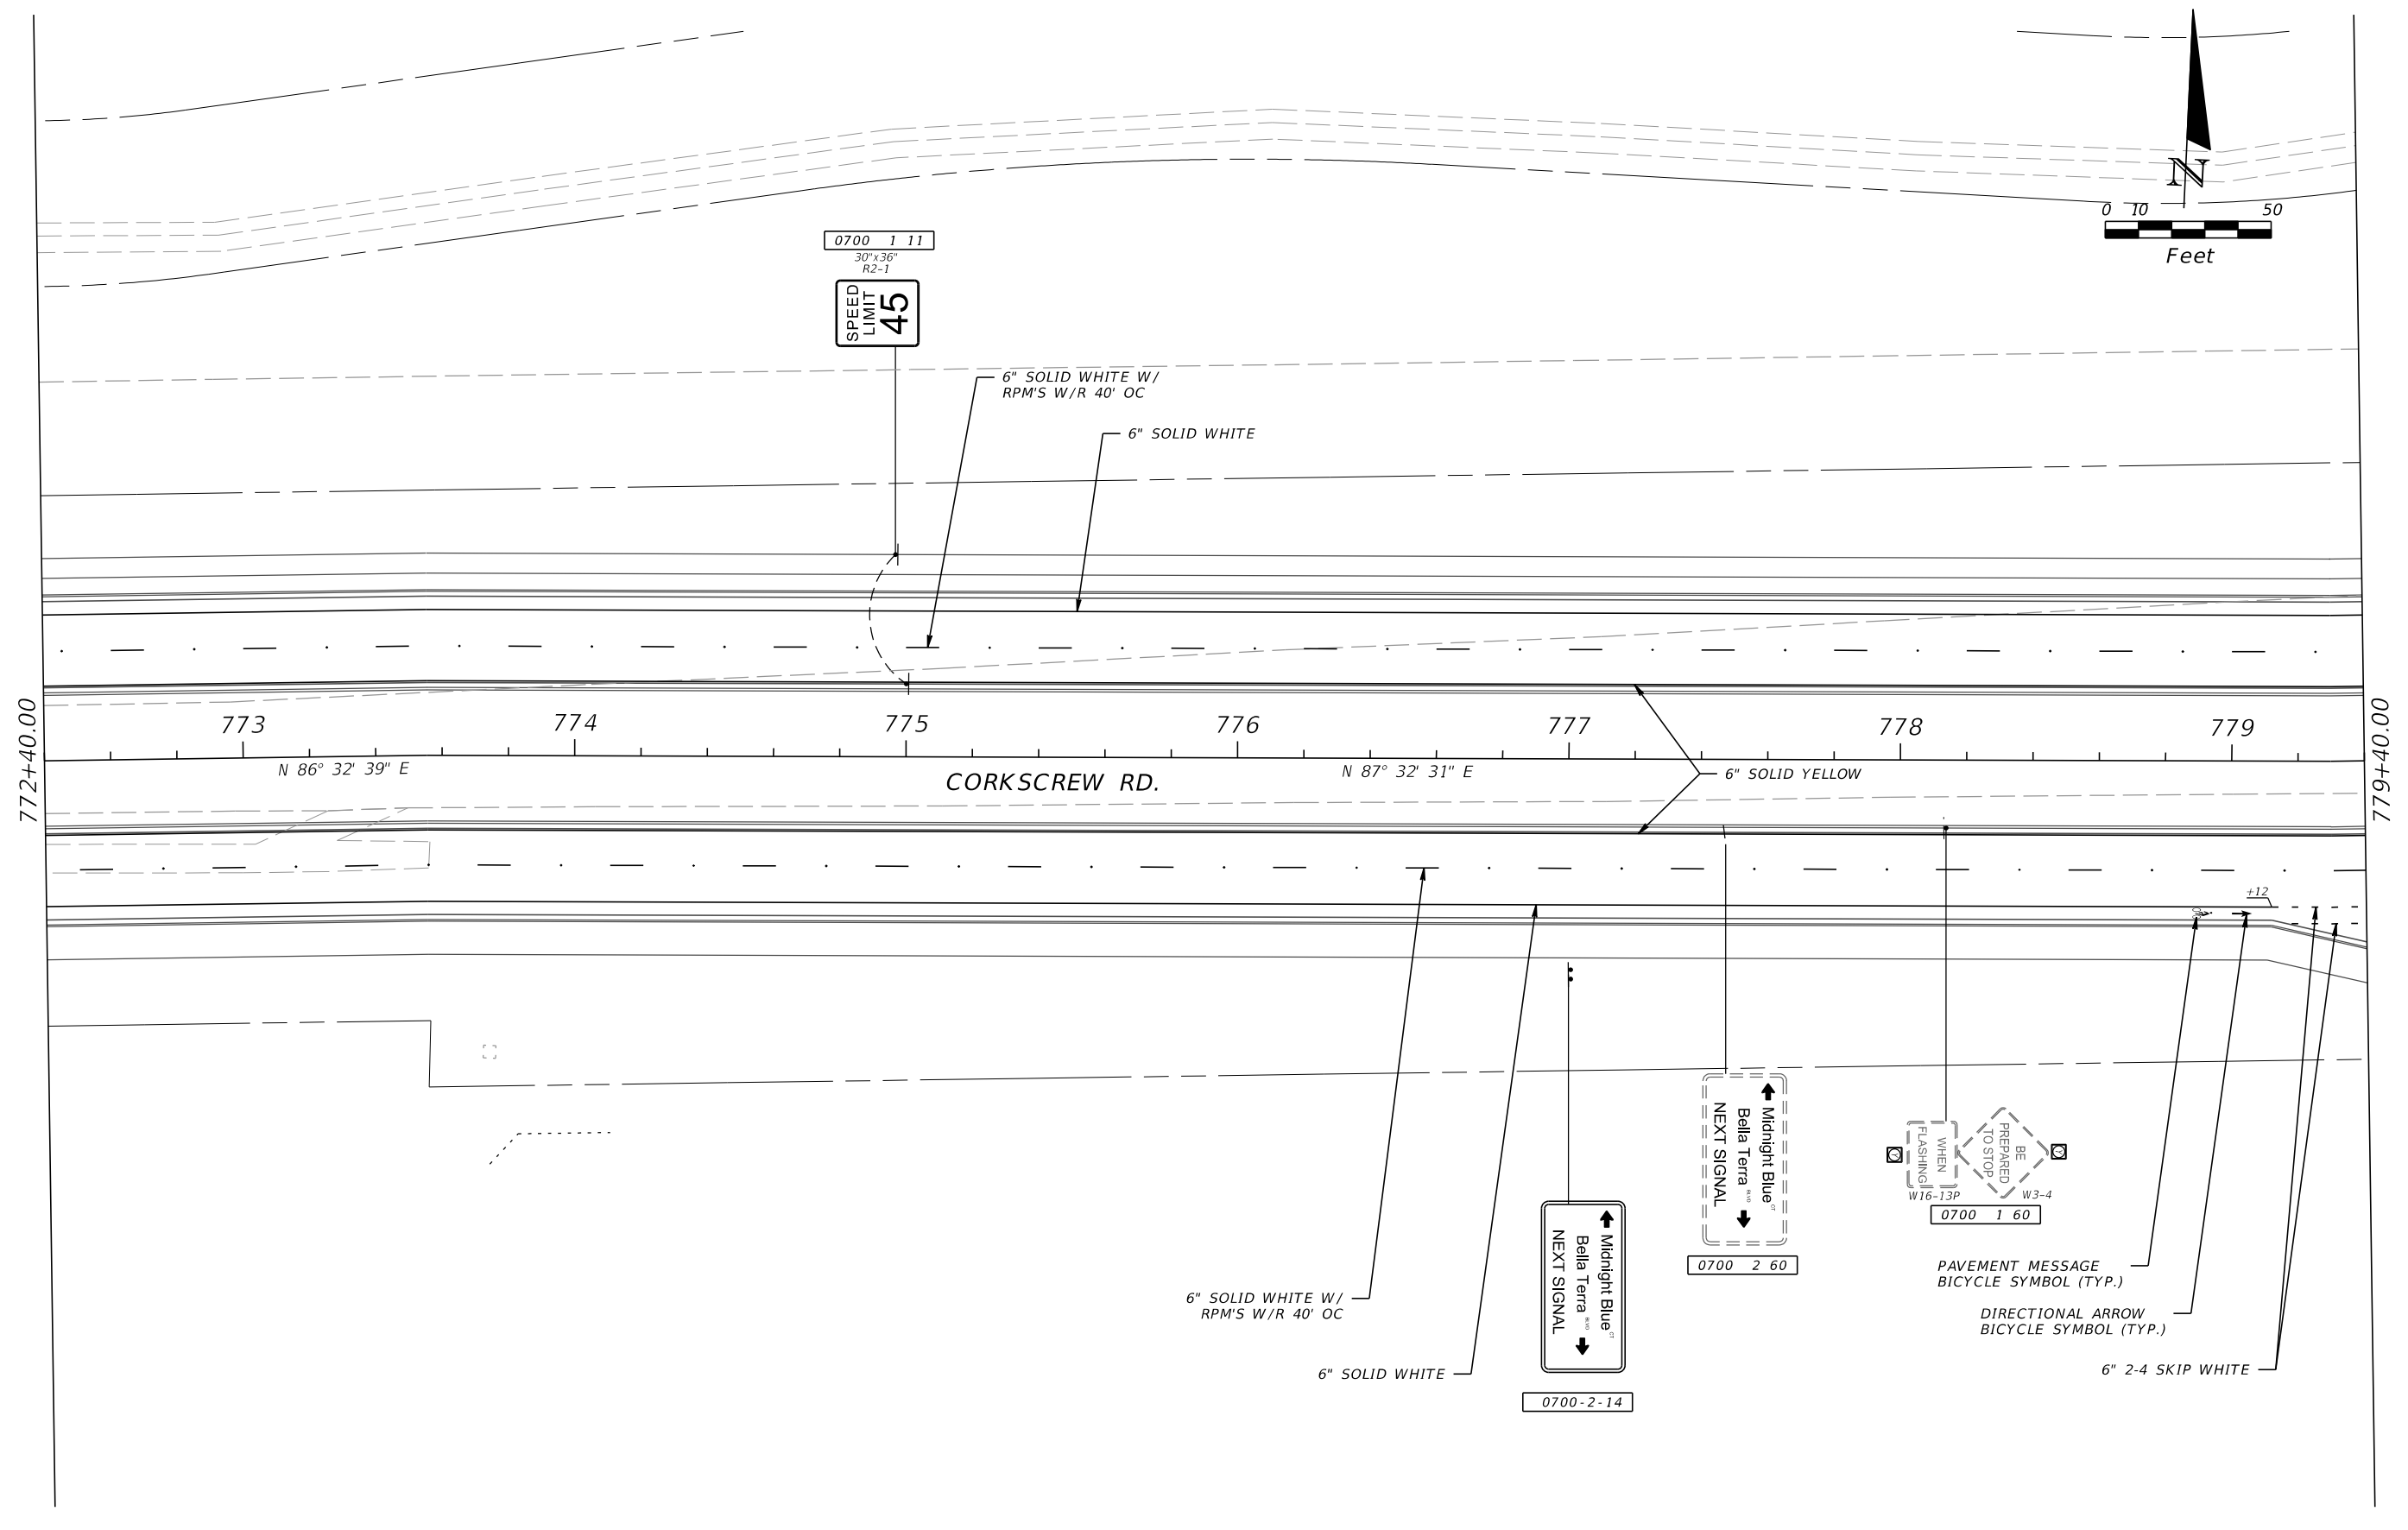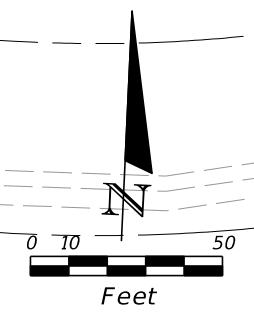

REVISIONS				DAVID DOUGLAS ASSOCIATES, INC. CIVIL ENGINEERS - LAND PLANNERS - CONTRACT ADMINISTRATORS 1821 Victoria Ave, Fort Myers, Florida 33901 Ph. 239-337-3330 Web: www.ddai-engineers.com Certificate of Authorization No. 7568 George R. Brinson, Jr., P.E. #47607	LEE COUNTY PUBLIC WORKS DEPARTMENT OF TRANSPORTATION			SIGNING AND PAVEMENT MARKING PLAN	SHEET NO. S-26
DATE	DESCRIPTION	DATE	DESCRIPTION		ROAD NAME	COUNTY	DDAI PROJ. NO.		
					CORKSCREW	LEE	18-0119		

90% SUBMITTAL
NOT FOR CONSTRUCTION

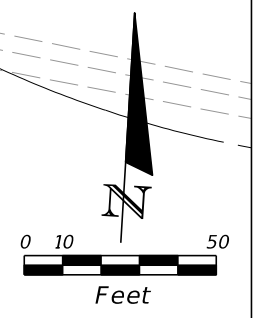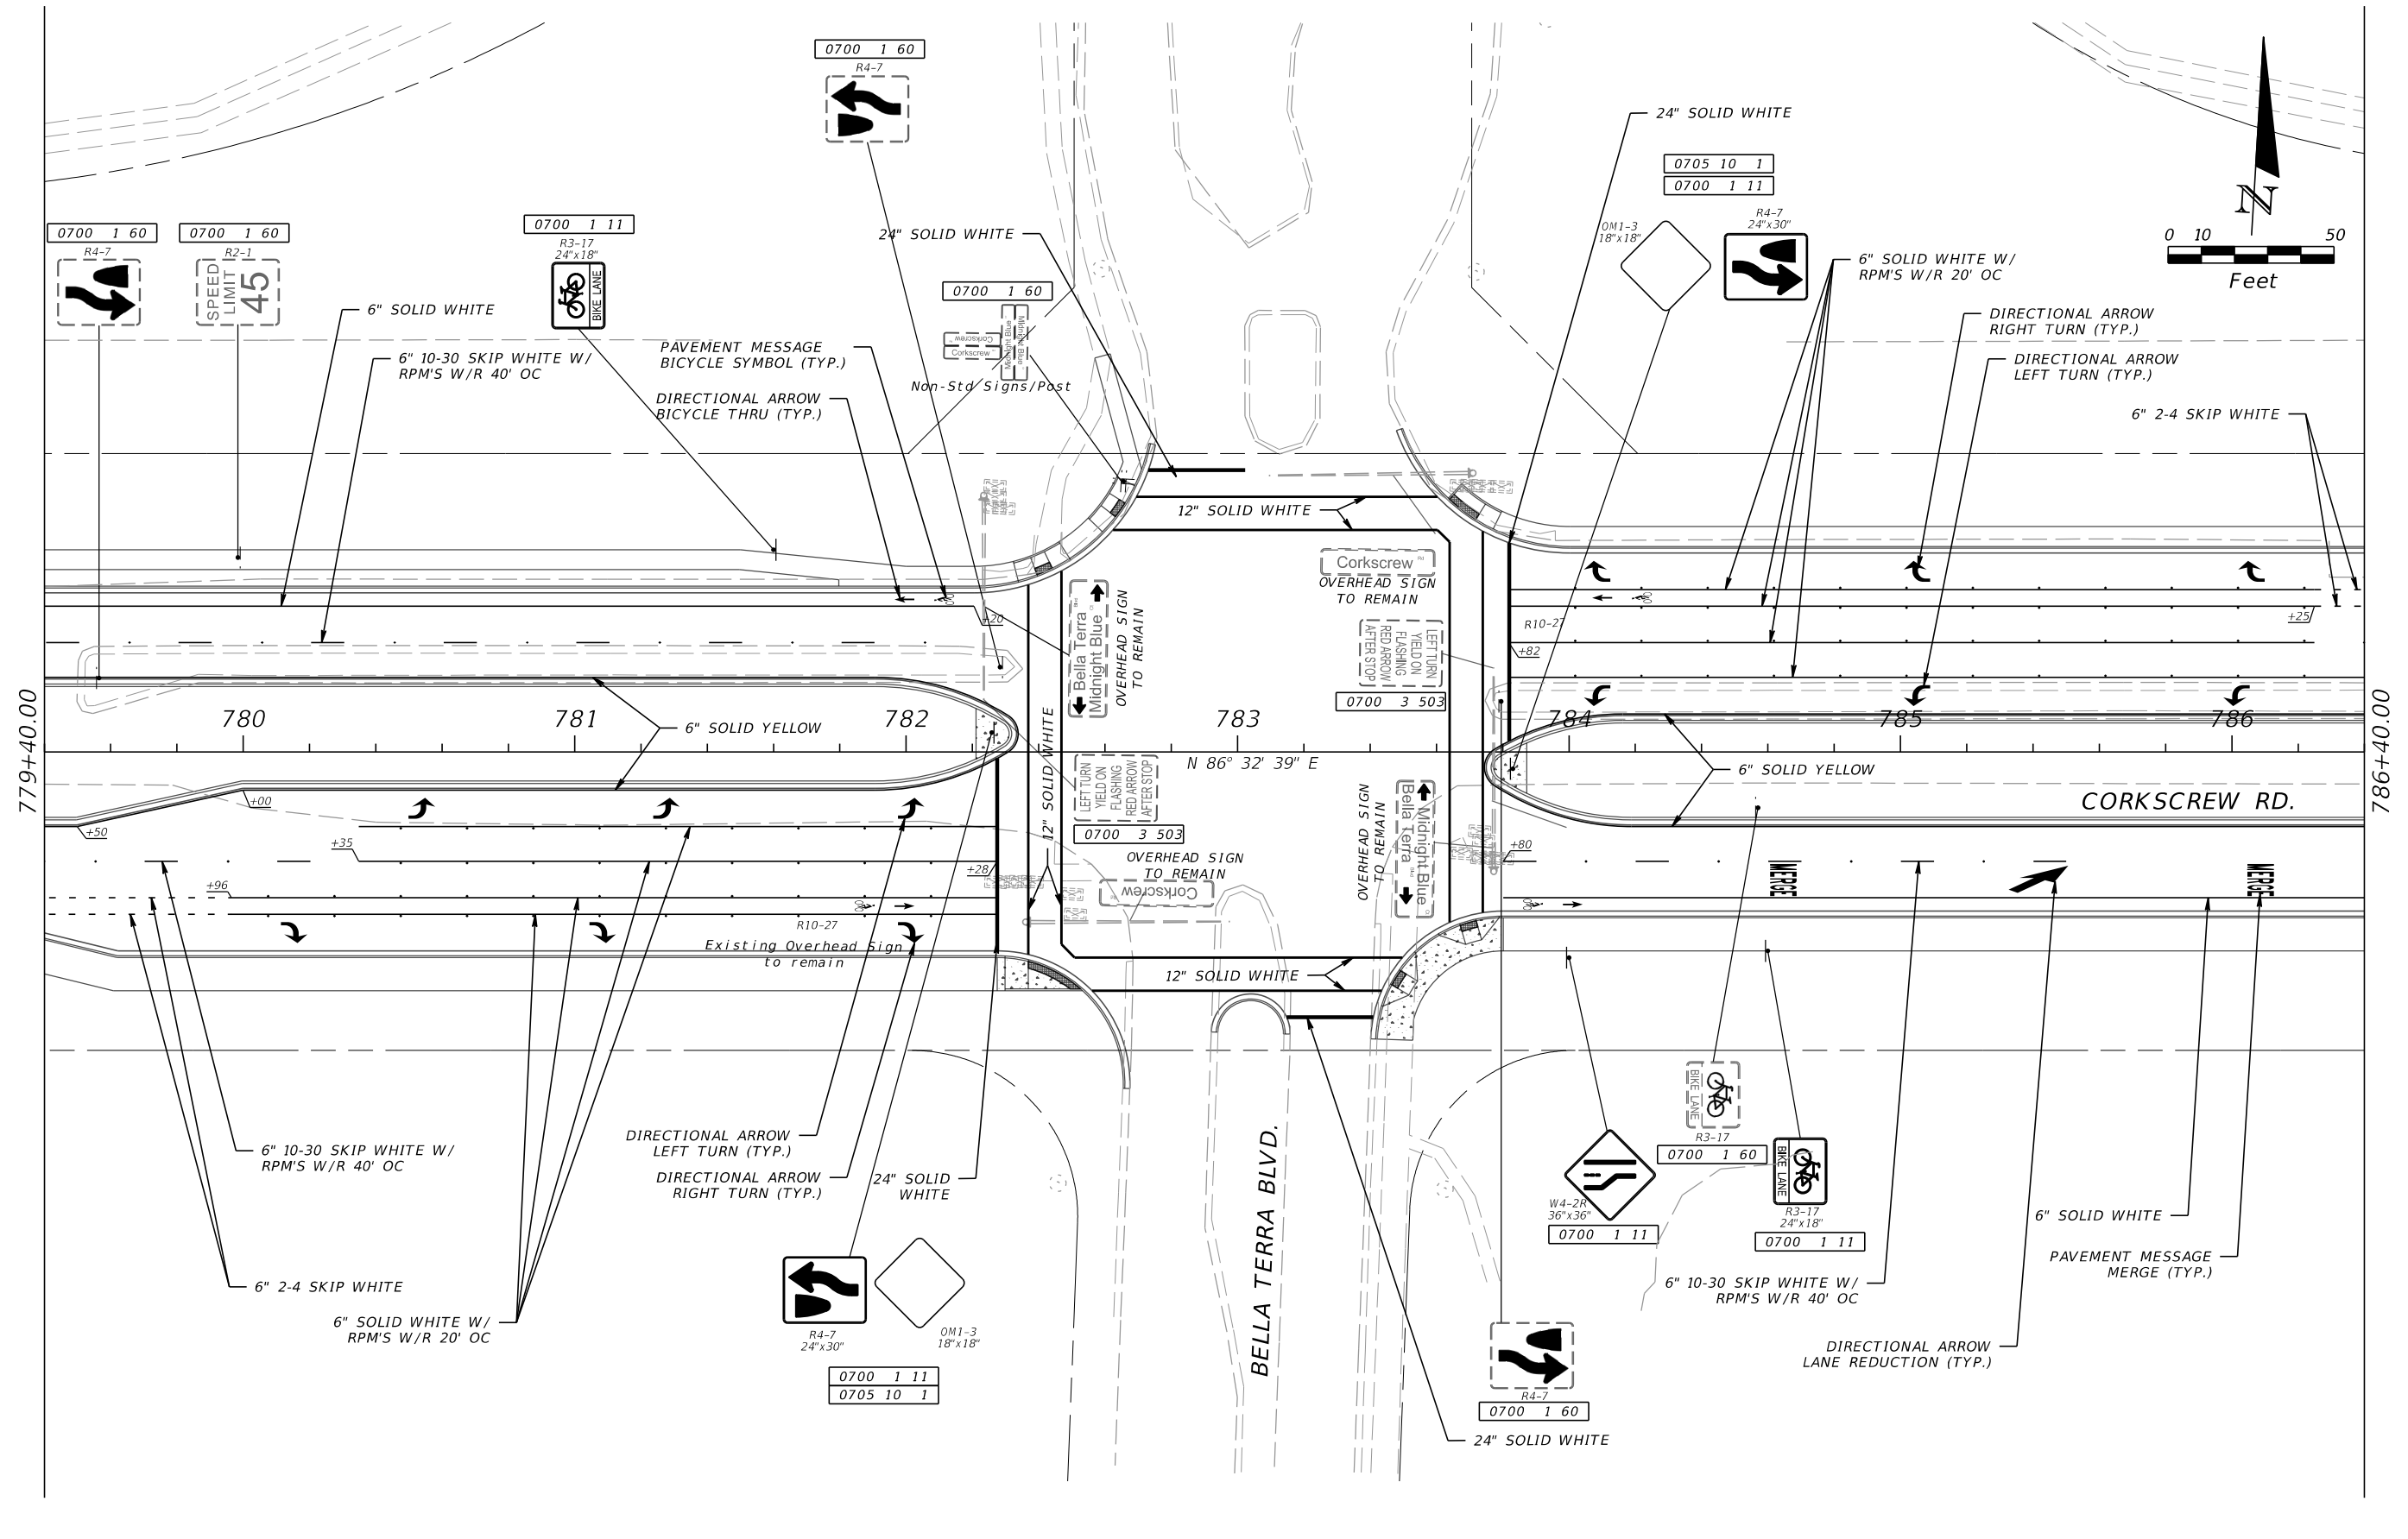

REVISIONS			
DATE	DESCRIPTION	DATE	DESCRIPTION

DAVID DOUGLAS ASSOCIATES, INC.
 CIVIL ENGINEERS - LAND PLANNERS - CONTRACT ADMINISTRATORS
 1821 Victoria Ave, Fort Myers, Florida 33901
 Ph. 239-337-3330
 Web: www.ddai-engineers.com
 Certificate of Authorization No. 7568
 George R. Brinson, Jr., P.E. #47607





LEE COUNTY PUBLIC WORKS DEPARTMENT OF TRANSPORTATION		
ROAD NAME	COUNTY	DDAI PROJ. NO.
CORKSCREW	LEE	18-0119

**SIGNING AND PAVEMENT
MARKING PLAN**



SHEET NO.
S-27

90% SUBMITTAL
NOT FOR CONSTRUCTION

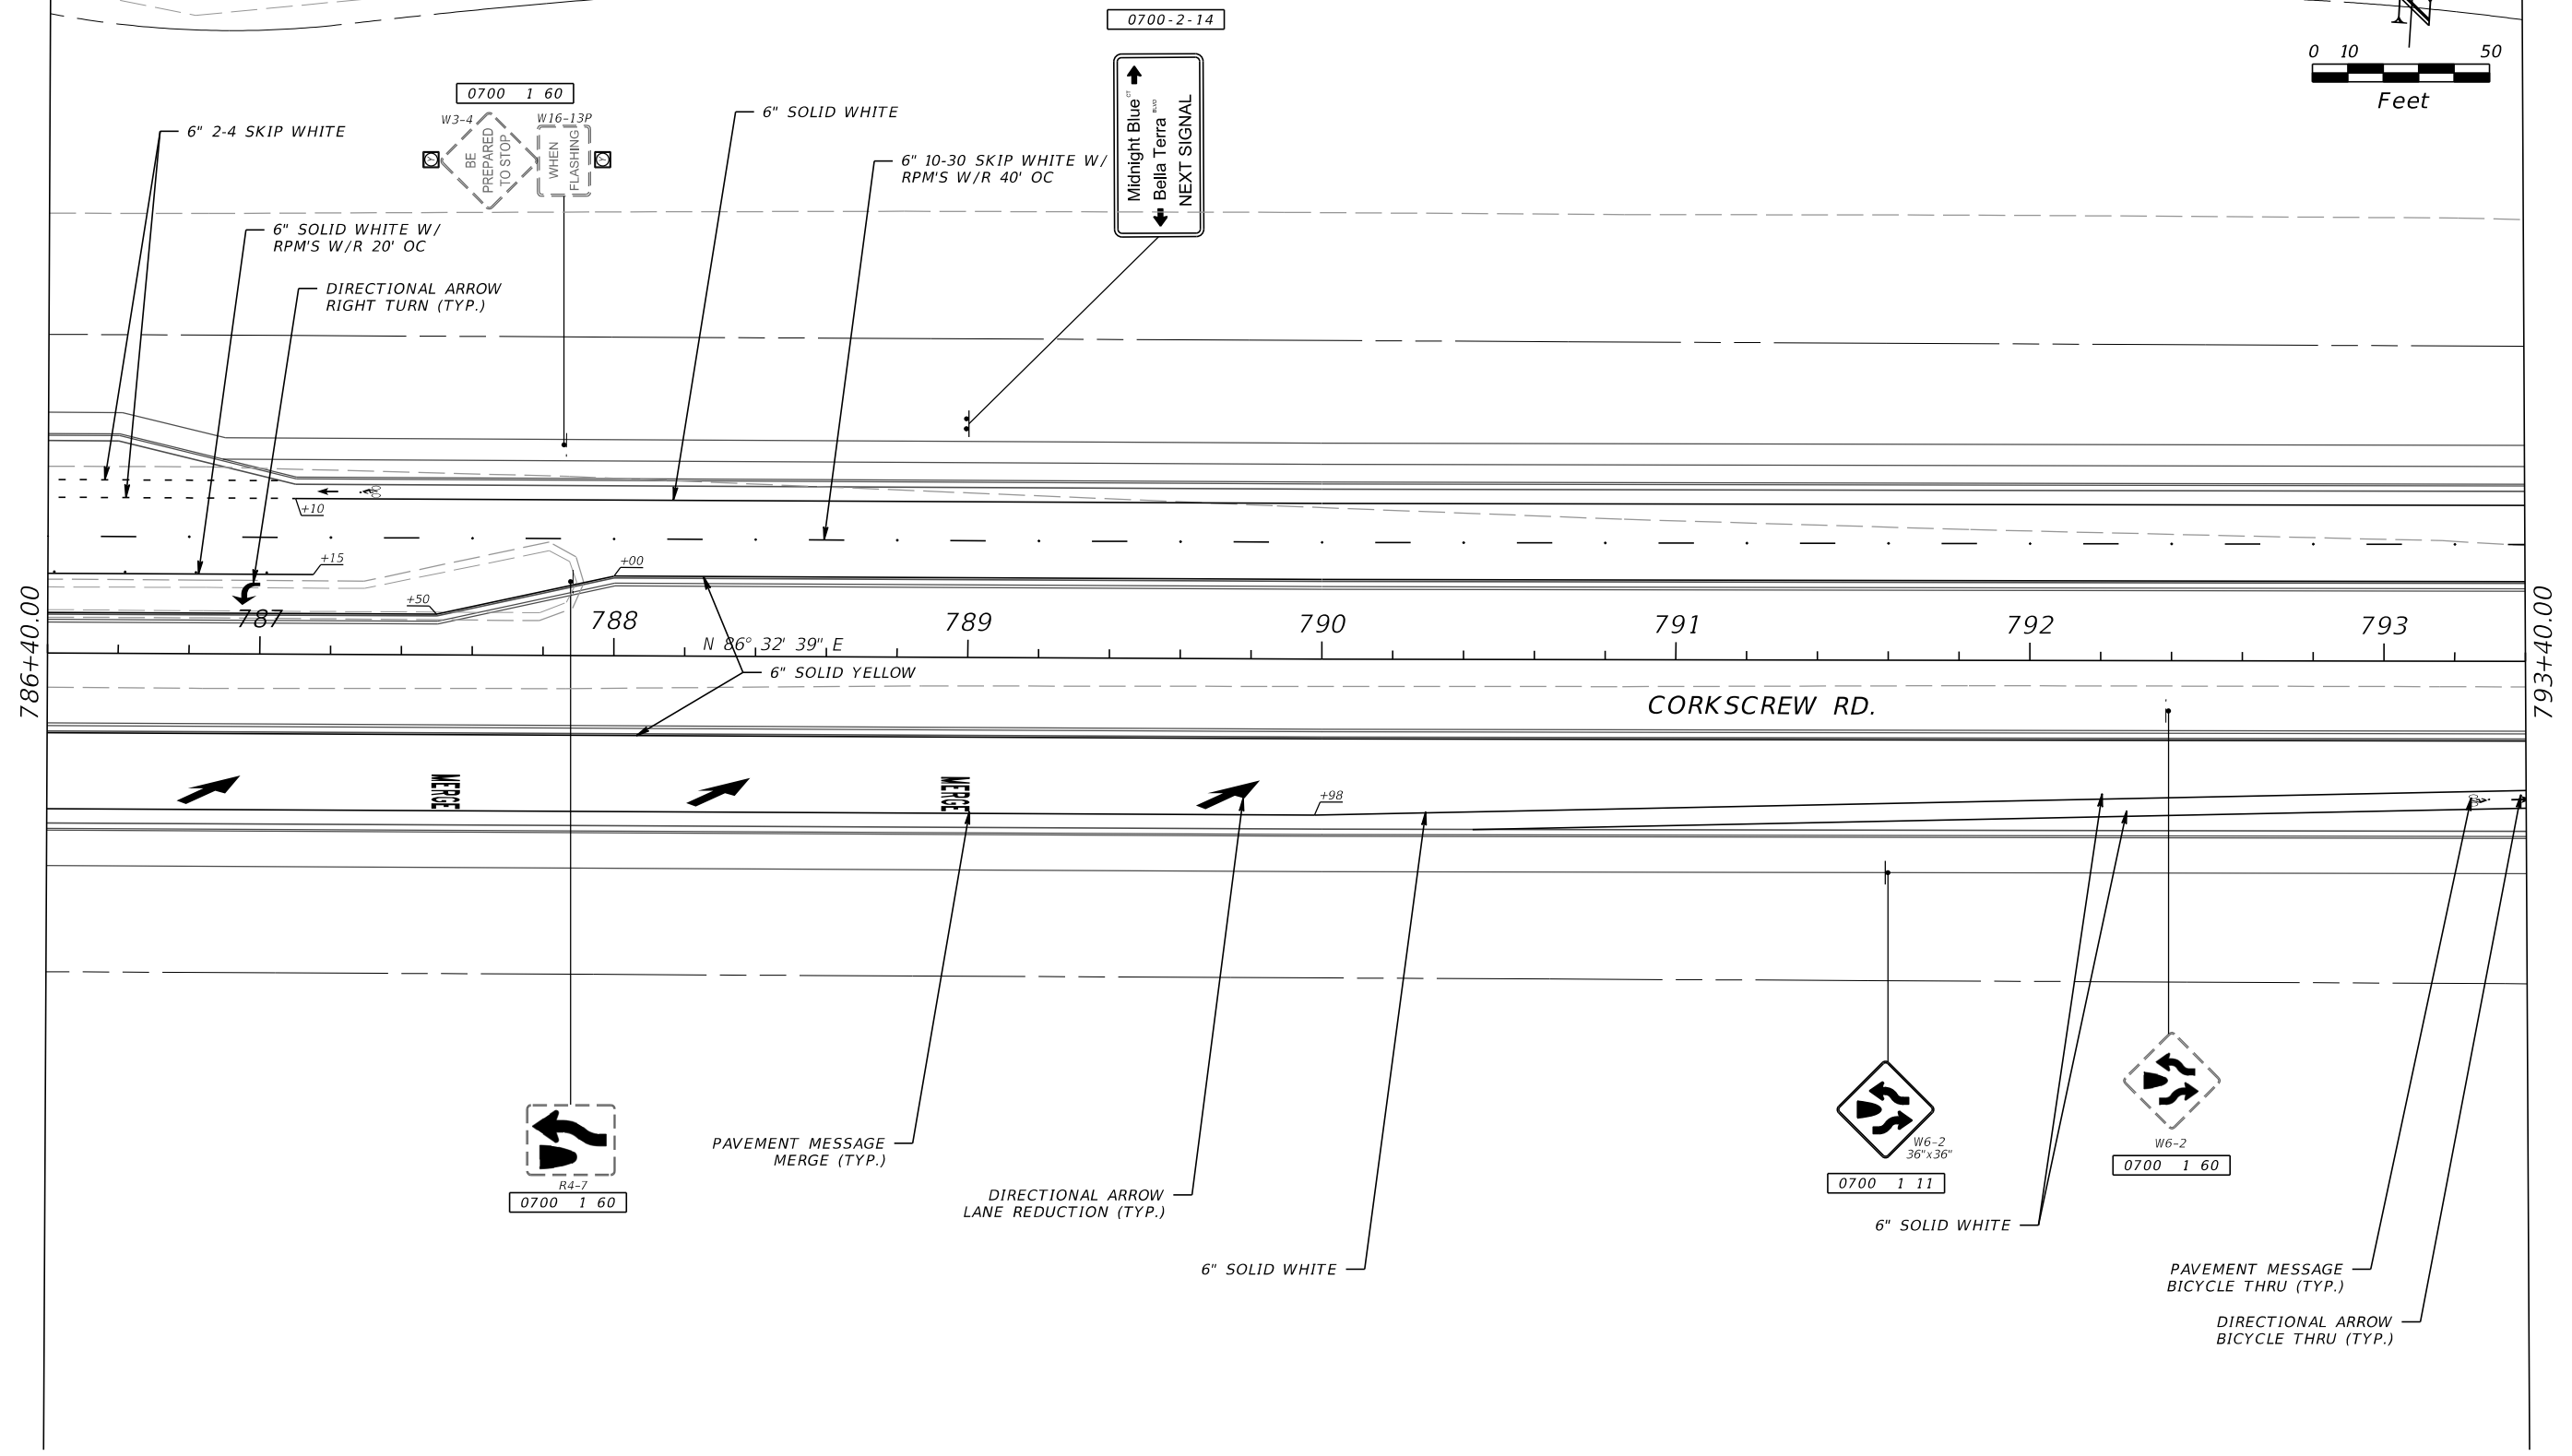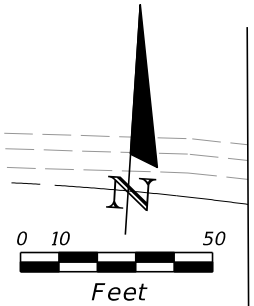

REVISIONS				DAVID DOUGLAS ASSOCIATES, INC. CIVIL ENGINEERS - LAND PLANNERS - CONTRACT ADMINISTRATORS 1821 Victoria Ave, Fort Myers, Florida 33901 Ph. 239-337-3330 Web: www.ddai-engineers.com Certificate of Authorization No. 7568 George R. Brinson, Jr., P.E. #47607	LEE COUNTY PUBLIC WORKS DEPARTMENT OF TRANSPORTATION			SHEET NO. S-28
DATE	DESCRIPTION	DATE	DESCRIPTION		ROAD NAME	COUNTY	DDAI PROJ. NO.	
				DDAI	CORKSCREW	LEE	18-0119	
				SIGNING AND PAVEMENT MARKING PLAN				

90% SUBMITTAL
NOT FOR CONSTRUCTION

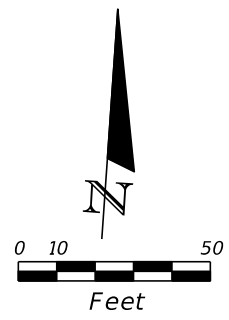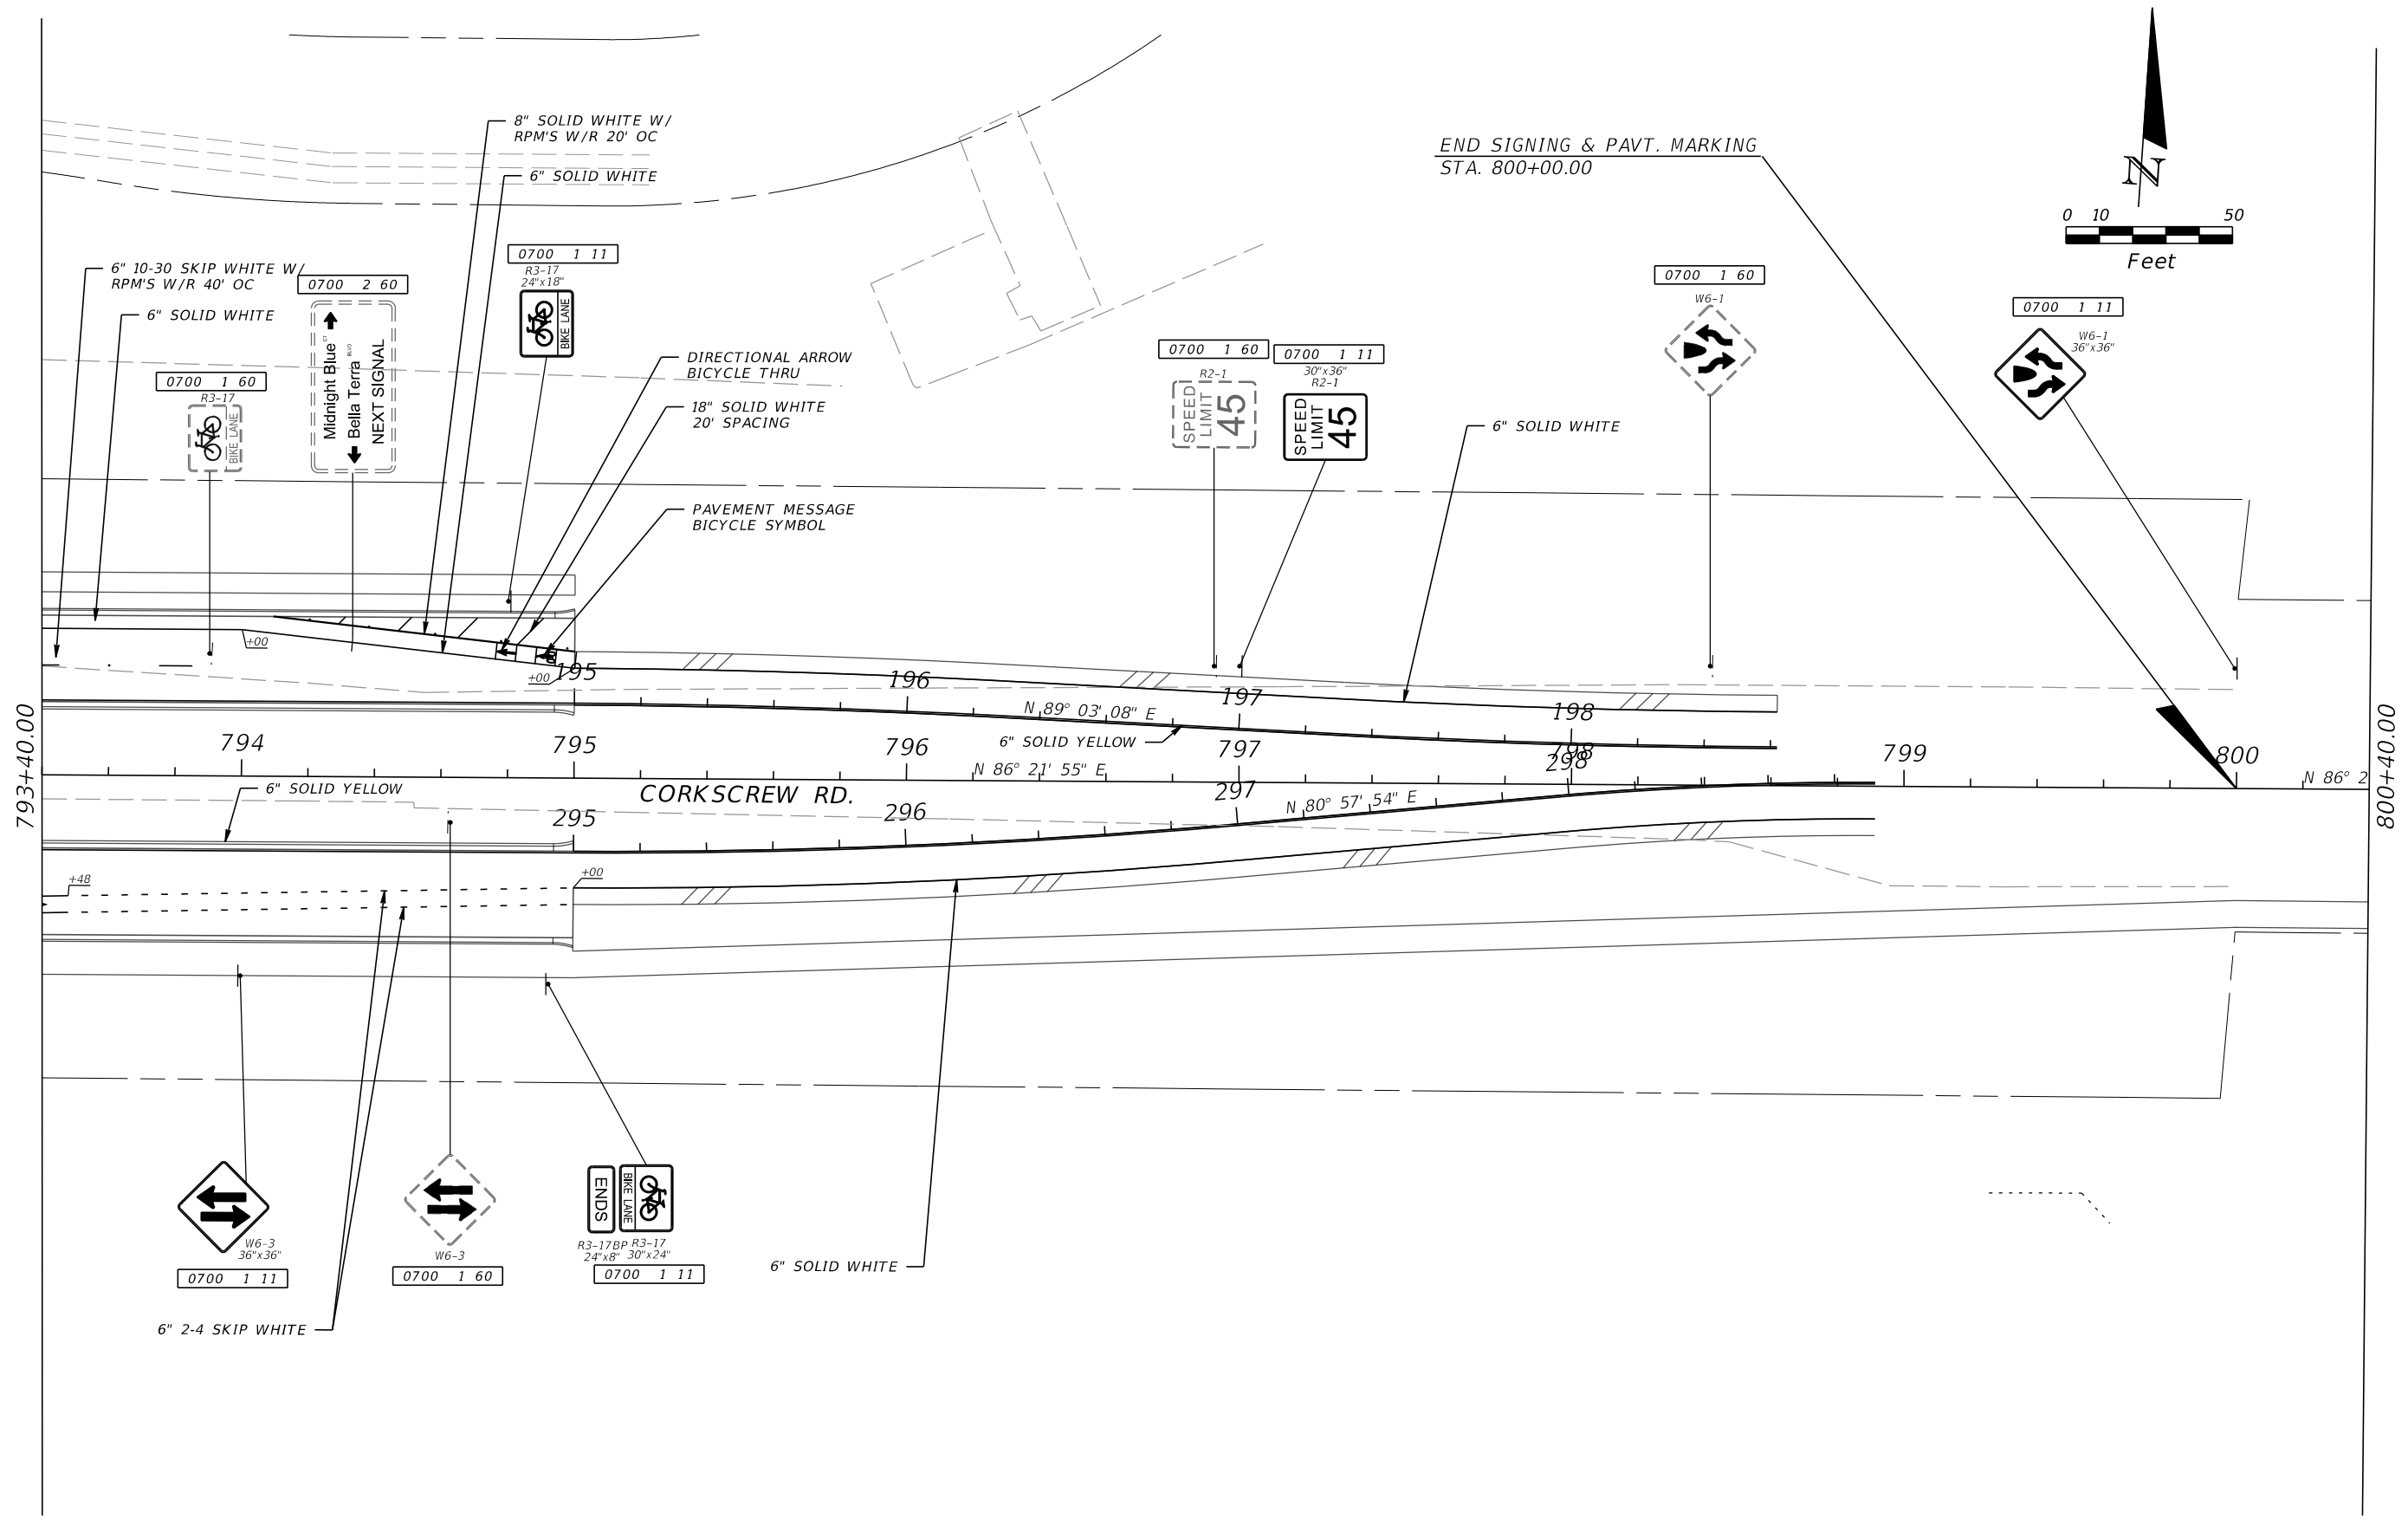

REVISIONS			
DATE	DESCRIPTION	DATE	DESCRIPTION

DAVID DOUGLAS ASSOCIATES, INC.
 CIVIL ENGINEERS - LAND PLANNERS - CONTRACT ADMINISTRATORS
 1821 Victoria Ave, Fort Myers, Florida 33901
 Ph. 239-337-3330
 Web: www.ddai-engineers.com
 Certificate of Authorization No. 7568
 George R. Brinson, Jr., P.E. #47607





LEE COUNTY PUBLIC WORKS DEPARTMENT OF TRANSPORTATION		
ROAD NAME	COUNTY	DDAI PROJ. NO.
CORKSCREW	LEE	18-0119

**SIGNING AND PAVEMENT
MARKING PLAN**

SHEET
NO.
S-29

90% SUBMITTAL
NOT FOR CONSTRUCTION

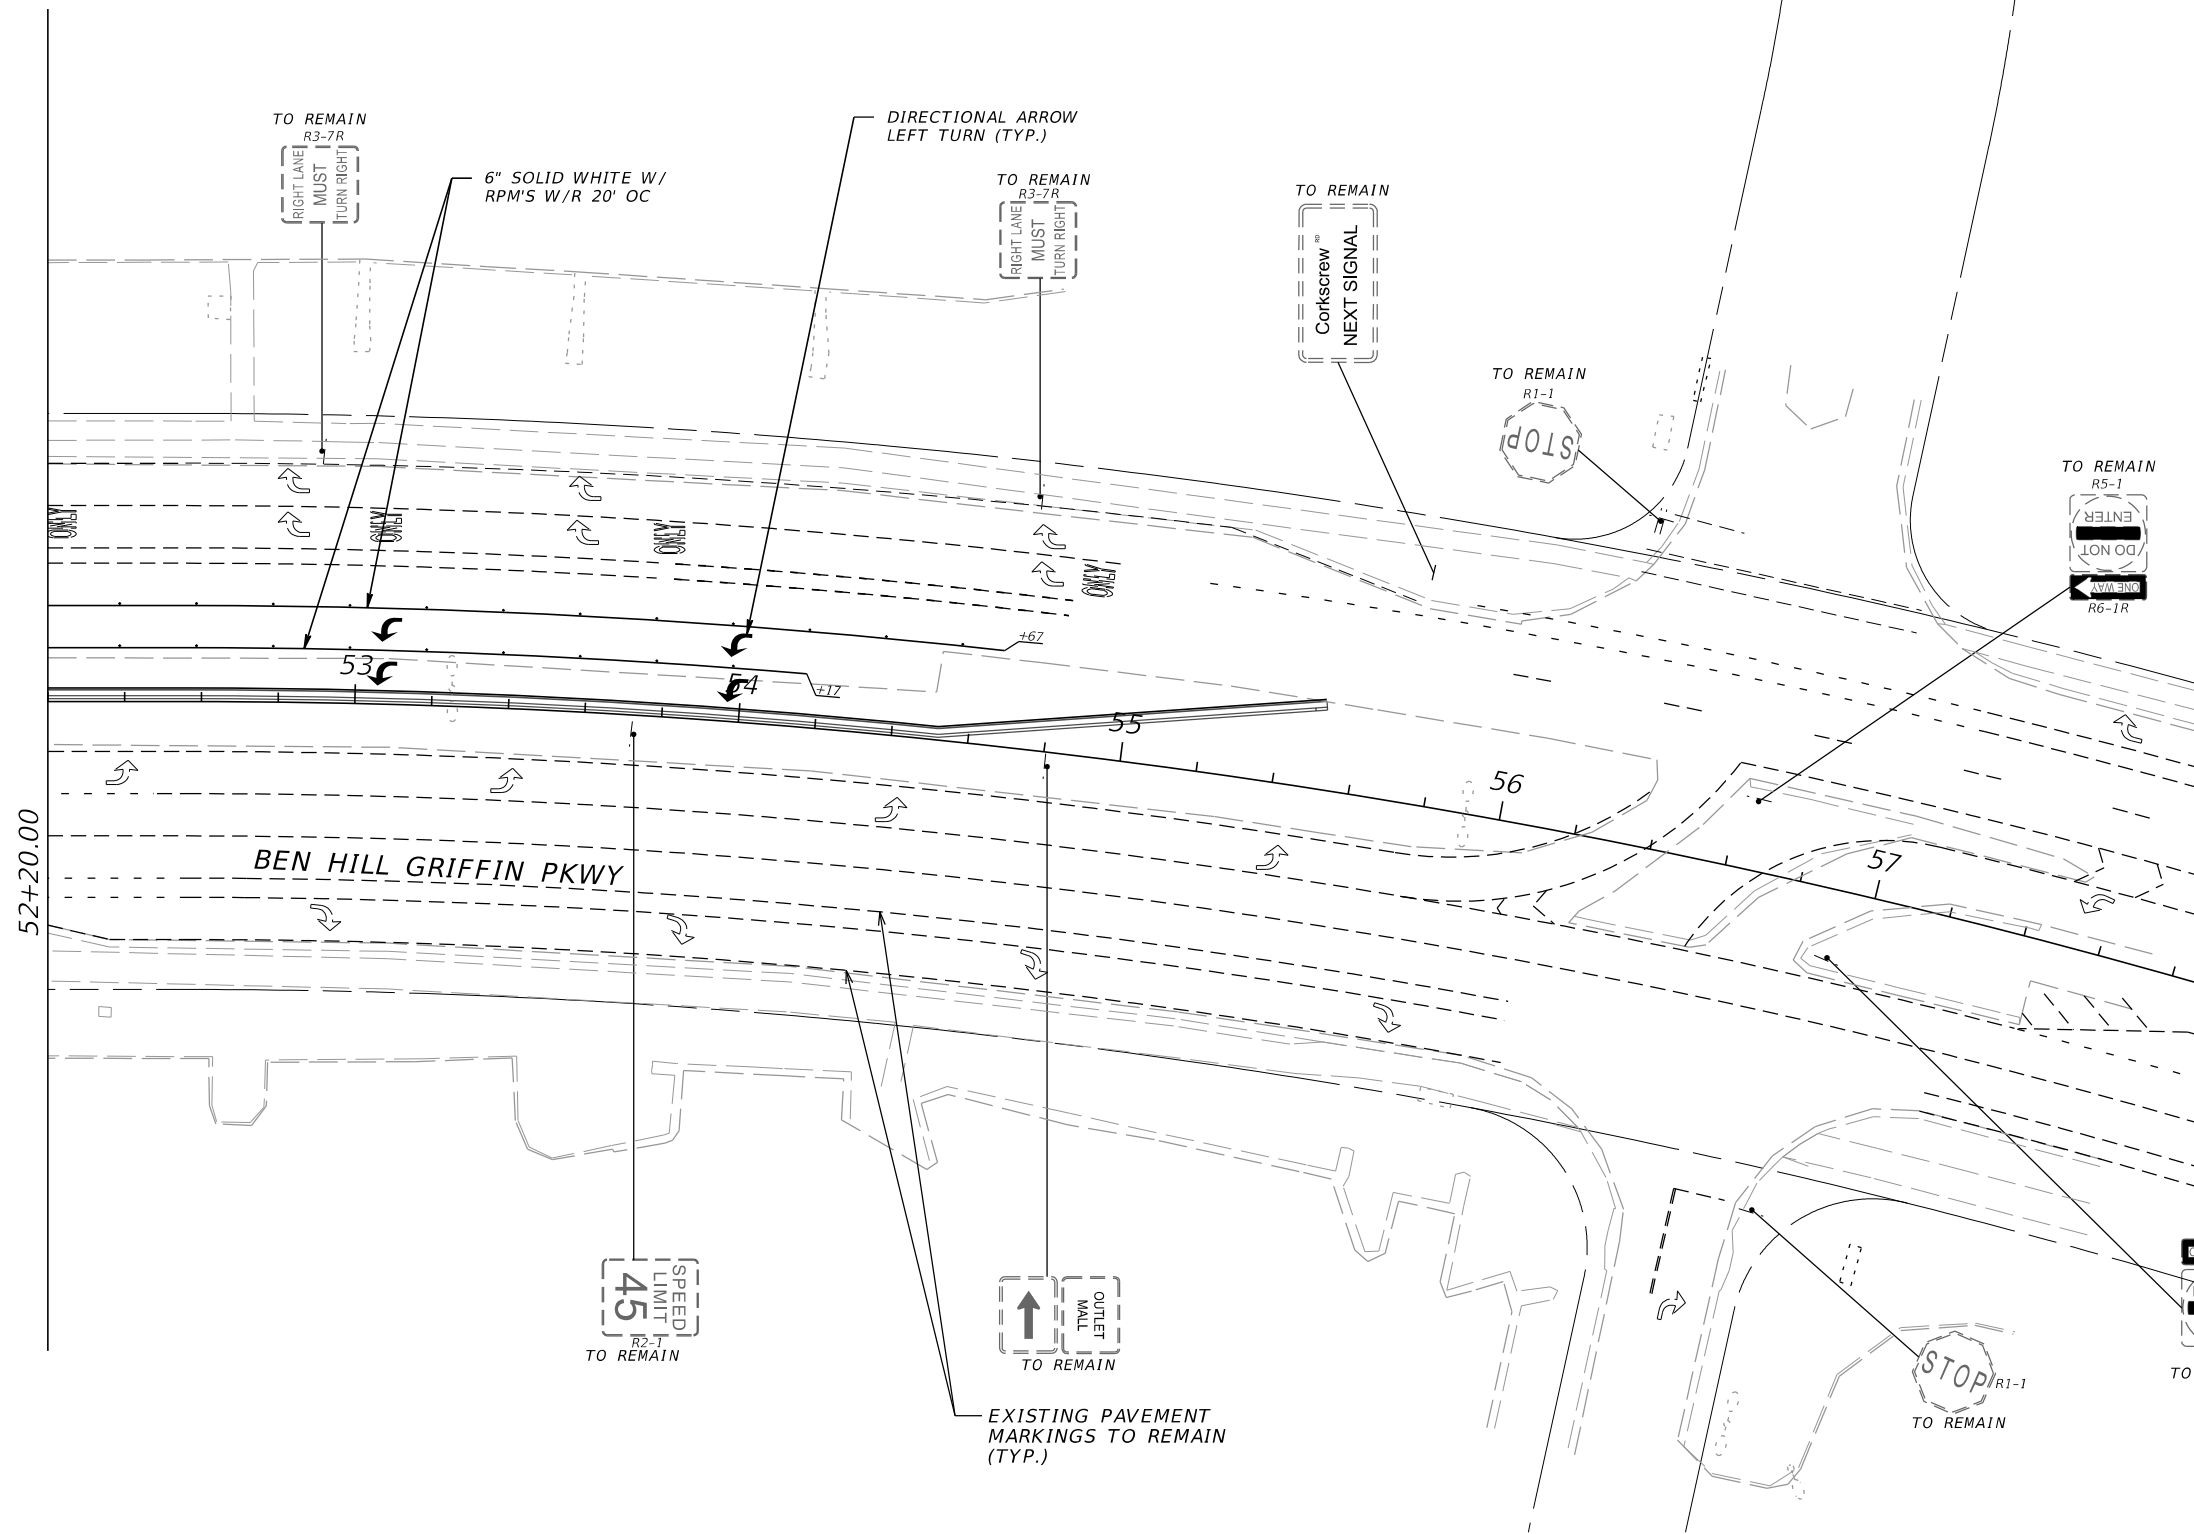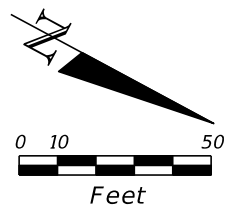

REVISIONS			
DATE	DESCRIPTION	DATE	DESCRIPTION

DAVID DOUGLAS ASSOCIATES, INC.
 CIVIL ENGINEERS - LAND PLANNERS - CONTRACT ADMINISTRATORS
 1821 Victoria Ave, Fort Myers, Florida 33901
 Ph. 239-337-3330
 Web: www.ddai-engineers.com
 Certificate of Authorization No. 7568
 George R. Brinson, Jr., P.E. #47607




LEE COUNTY PUBLIC WORKS DEPARTMENT OF TRANSPORTATION		
ROAD NAME	COUNTY	DDAI PROJ. NO.
CORKSCREW	LEE	18-0119

**SIGNING AND PAVEMENT
MARKING PLAN**

SHEET NO.
S-30


90% SUBMITTAL
 NOT FOR CONSTRUCTION

SIGN NAME	D3-2 (3 Lines)	QTY	SIGN NUMBER	STATION(S)	
PANEL	BORDER			none	
WIDTH 14'-6"	WIDTH 1.13"				
HEIGHT 4'-0"	RADII 2.88"				
LEGEND Yellow	COLOR Yellow				
COLOR Green					
SYMBOL(S)	ANGLE	X	Y	WID	HT
SIGN NUMBER	NUMBER OF POSTS	CLEARANCE Edge Of Land	COLUMN SIZE	AVERAGE LENGTH	

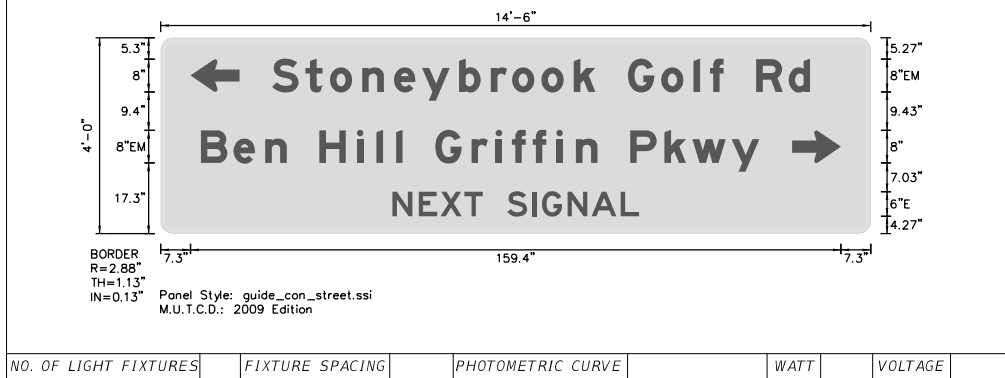


NO. OF LIGHT FIXTURES	FIXTURE SPACING	PHOTOMETRIC CURVE	WATT	VOLTAGE
COPY				
SPACE				
COPY				
SPACE				
COPY				
SPACE				
COPY				
SPACE				
COPY				
SPACE				
COPY				
SPACE				

SIGN NAME	D3-2 (2 Lines)	QTY	SIGN NUMBER	STATION(S)	
PANEL	BORDER			none	
WIDTH 12'-6"	WIDTH 1.13"				
HEIGHT 3'-0"	RADII 2.63"				
LEGEND Yellow	COLOR Yellow				
COLOR Green					
SYMBOL(S)	ANGLE	X	Y	WID	HT
SIGN NUMBER	NUMBER OF POSTS	CLEARANCE Edge Of Land	COLUMN SIZE	AVERAGE LENGTH	

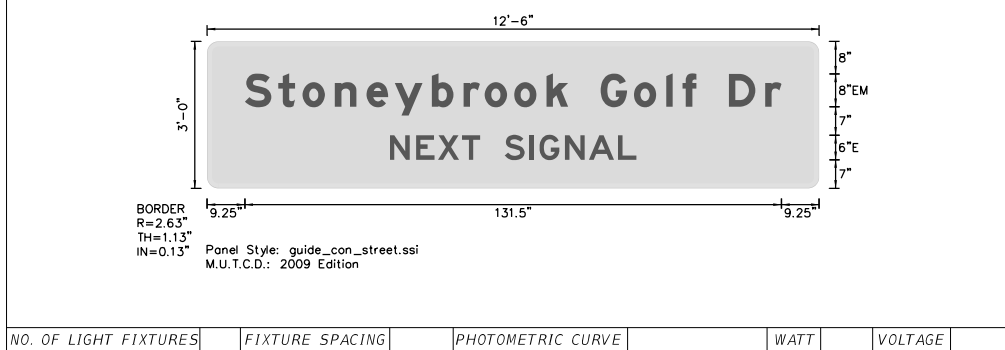


NO. OF LIGHT FIXTURES	FIXTURE SPACING	PHOTOMETRIC CURVE	WATT	VOLTAGE
COPY				
SPACE				
COPY				
SPACE				
COPY				
SPACE				
COPY				
SPACE				
COPY				
SPACE				
COPY				
SPACE				

SIGN NAME	D1-3 (3 Dest)	QTY	SIGN NUMBER	STATION(S)	
PANEL	BORDER			none	
WIDTH 14'-0"	WIDTH 1.13"				
HEIGHT 4'-6"	RADII 2.88"				
LEGEND Yellow	COLOR Yellow				
COLOR Green					
SYMBOL(S)	ANGLE	X	Y	WID	HT
SIGN NUMBER	NUMBER OF POSTS	CLEARANCE Edge Of Land	COLUMN SIZE	AVERAGE LENGTH	

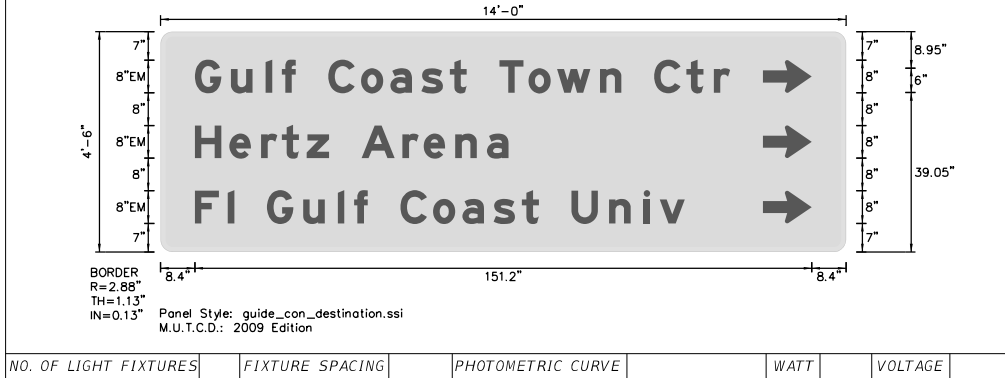

NO. OF LIGHT FIXTURES	FIXTURE SPACING	PHOTOMETRIC CURVE	WATT	VOLTAGE
COPY				
SPACE				
COPY				
SPACE				
COPY				
SPACE				
COPY				
SPACE				
COPY				
SPACE				
COPY				
SPACE				

SIGN NAME	D3-2 (3 Lines)	QTY	SIGN NUMBER	STATION(S)	
PANEL	BORDER			none	
WIDTH 12'-6"	WIDTH 1.13"				
HEIGHT 4'-0"	RADII 2.88"				
LEGEND Yellow	COLOR Yellow				
COLOR Green					
SYMBOL(S)	ANGLE	X	Y	WID	HT
SIGN NUMBER	NUMBER OF POSTS	CLEARANCE Edge Of Land	COLUMN SIZE	AVERAGE LENGTH	

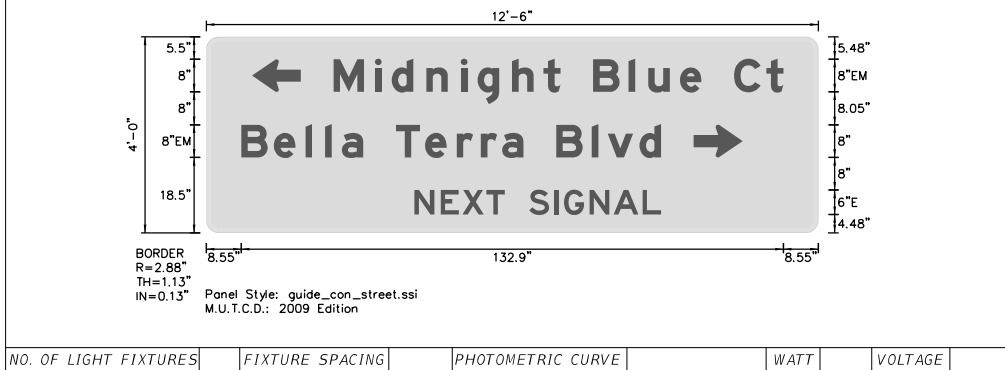

NO. OF LIGHT FIXTURES	FIXTURE SPACING	PHOTOMETRIC CURVE	WATT	VOLTAGE
COPY				
SPACE				
COPY				
SPACE				
COPY				
SPACE				
COPY				
SPACE				
COPY				
SPACE				
COPY				
SPACE				

REVISIONS			
DATE	DESCRIPTION	DATE	DESCRIPTION

DAVID DOUGLAS ASSOCIATES, INC.
CIVIL ENGINEERS - LAND PLANNERS - CONTRACT ADMINISTRATORS
1821 Victoria Ave, Fort Myers, Florida 33901
Ph. 239-337-3330
Web: www.ddai-engineers.com
Certificate of Authorization No. 7568
George R. Brinson, Jr., P.E. #47607

DDAI

LEE COUNTY PUBLIC WORKS
DEPARTMENT OF TRANSPORTATION

ROAD NAME	COUNTY	DDAI PROJ. NO.
CORKSCREW	LEE	18-0119

GUIDE SIGN WORKSHEET

SHEET NO. S-31

joann.winter 3/10/2020 11:09:09 AM C:\Project\18-0119\signing\GSWKSP01.dgn

