

LEE COUNTY
DEPARTMENT OF TRANSPORTATION

CORKSCREW ROAD WIDENING - PHASE I

BEN HILL GRIFFIN PARKWAY TO BELLA TERRA BOULEVARD


LEE COUNTY (204100)

STATE ROAD NO. 850


SIGNING AND PAVEMENT MARKING PLANS

INDEX OF SIGNING AND PAVEMENT MARKING PLANS

SHEET NO.	SHEET DESCRIPTION
S-1	KEY SHEET
S-2 - S-5	TABULATION OF QUANTITIES & SIGNING & MARKING NOTES
S-6 - S-30	SIGNING AND PAVEMENT MARKING PLAN
S-31 - S-32	GUIDESIGN WORKSHEET

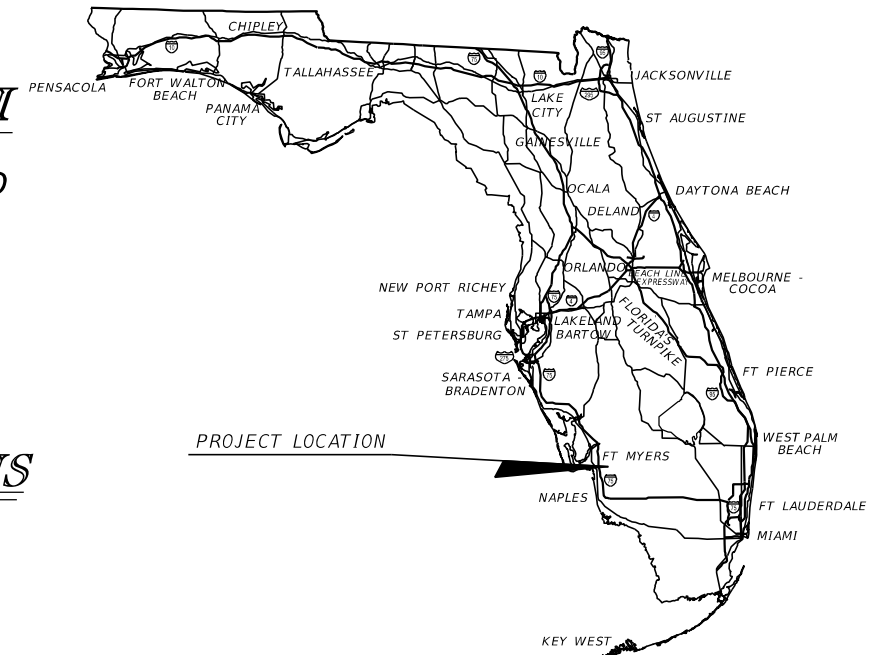

THIS ITEM HAS BEEN DIGITALLY SIGNED AND SEALED BY

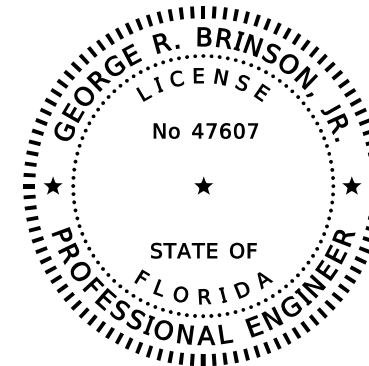

ON THE DATE ADJACENT TO THE SEAL
PRINTED COPIES OF THIS DOCUMENT ARE NOT CONSIDERED SIGNED AND SEALED AND THE SIGNATURE MUST BE VERIFIED ON ANY ELECTRONIC COPIES.

GEORGE R. BRINSON, JR.
P.E. LICENSE NUMBER 47607
DAVID DOUGLAS ASSOCIATES, INC.
1821 VICTORIA AVENUE
FORT MYERS, FL 33901
CERTIFICATE OF AUTHORIZATION 7568

**SIGNING AND PAVEMENT MARKING PLANS
ENGINEER OF RECORD:**

DAVID DOUGLAS ASSOCIATES, INC.
CIVIL ENGINEERS - LAND PLANNERS - CONTRACT ADMINISTRATORS
1821 Victoria Ave, Fort Myers, Florida 33901
Ph. 239-337-3330
Web: www.dda-engineers.com
Certificate of Authorization No. 7568
George R. Brinson, Jr., P.E. #47607



LEE COUNTY PROJECT MANAGER:
THOMAS MARQUARDT P.E.

CONSTRUCTION CONTRACT NO.	FISCAL YEAR	SHEET NO.
	19	S-1

TABULATION OF QUANTITIES

PAY ITEM NO.	DESCRIPTION	UNIT	SHEET NUMBERS												TOTAL THIS SHEET		GRAND TOTAL			
			S-6		S-7		S-8		S-9		S-10		S-11		S-12		PLAN	FINAL	PLAN	FINAL
			PLAN	FINAL	PLAN	FINAL	PLAN	FINAL	PLAN	FINAL	PLAN	FINAL	PLAN	FINAL						
0700 1 11	SINGLE POST SIGN, F&I, GROUND MOUNT, UP TO 12 SF	AS	6		2		2		4		12		3		1		30			
0700 1 12	SINGLE POST SIGN, F&I, GROUND MOUNT, 12-20 SF	AS			1						2		2				5			
0700 1 50	SINGLE POST SIGN, RELOCATE	AS																		
0700 1 60	SINGLE POST SIGN, REMOVE	AS	7		4		2		3		10		5		3		34			
0700 2 14	MULTI-POST SIGN, F&I, GROUND MOUNT, 31-50 SF	AS							1				1				2			
0700 2 15	MULTI-POST SIGN, F&I, GROUND MOUNT, 51-100 SF	AS			2												2			
0700 2 60	MULTI-POST SIGN, REMOVE	AS	1		2												3			
0700 11 600	ELECTRONIC DISPLAY SIGN, REMOVE	AS																		
0705 10 1	OBJECT MARKER, TYPE 1	EA	4		1						2		1				8			
0705 11 1	DELINEATOR, FLEXIBLE TUBULAR	EA											2				2			
*	RETRO-REFLECTIVE PAVEMENT MARKERS	EA	209		134		74		104		177		131		126		955			
*	PAINT, STD., WHITE, SOLID, 6"	GM	0.407		0.436		0.260		0.310		0.565		0.336		0.302		2.616			
*	PAINT, STD., WHITE, SOLID, 8"	GM			0.030								0.014		0.023		0.067			
*	PAINT, STD., WHITE, SOLID, CROSSWALK/RA, 12"	LF	992.2								297.1						1289.3			
*	PAINT, STD., WHITE, SOLID, DIAG./CHEVRON, 18"	LF			79.6								6.4				86.0			
*	PAINT, STD., WHITE, SOLID, STOP LINES/CROSSWALK, 24"	LF	217.6		20.3						133.2		22.2				393.3			
*	PAINT, STD., WHITE, SKIP, 6" (10/30)	GM	0.098		0.460		0.540		0.521		0.267		0.418		0.378		2.682			
*	PAINT, STD., WHITE, GUIDE LINE, 6" (2/4)	GM	0.064		0.033		0.032		0.032						0.063		0.224			
*	PAINT, STD., MESSAGE OR SYMBOL	EA	2										5				7			
*	PAINT, STD., ARROWS	EA	15		7		1		4		11		12		5		55			
*	PAINT, STD., YELLOW, SOLID, 6"	GM	0.101		0.272		0.265		0.265		0.242		0.265		0.134		1.544			
*	PAINT, STD., YELLOW, SOLID, 8"	GM											0.002		0.131		0.133			
*	PAINT, STD., YELLOW, SOLID, DIAG/CHEVRONS, 18"	LF											23.2		336.7		359.9			
*	PAINT, STD., YELLOW, DOTTED EXT., 6" (6/10)	GM									0.020		0.012				0.032			
0710 11190	PAINT, STD., WHITE, ISLAND NOSE	SF											4.0				4.0			
0710 11290	PAINT, STD., YELLOW, ISLAND NOSE	SF	109.9								17.1		8.5				135.5			
0710-90	PAINT, FINAL SURFACE	LS	1														1.0			
0711 11123	THERMO., STD., WHITE, SOLID, 12" FOR CROSSWALK AND ROUNDABOUT	LF	992.2								297.1						1289.3			
0711 11124	THERMO., STD., WHITE, SOLID, 18" FOR DIAGONALS AND CHEVRONS	LF			79.6								6.4				86.0			
0711 11125	THERMO., STD., WHITE, SOLID, 24" FOR STOP LINE AND CROSSWALK	LF	217.6		20.3						133.2		22.2				393.3			
0711 11141	THERMO., STD., WHITE, GUIDE LINE, 6" (2/4)	GM	0.064		0.033		0.032		0.032						0.063		0.224			
0711 11160	THERMO., STD., MESSAGE OR SYMBOL	EA	2										5				7			
0711 11170	THERMO., STD., ARROWS	EA	15		7		1		4		11		12		5		55			
0711 11224	THERMO., STD., YELLOW, SOLID, 18" FOR DIAGONAL OR CHEVRONS	LF											23.2		336.7		359.9			
0711 11241	THERMO., STD., YELLOW, DOTTED EXT., 6" (6/10)	GM									0.020		0.012				0.032			
0711 14125	THERMO., PREFORMED, WHITE, SOLID, 24" FOR CROSSWALK	LF	955.9								287.6						1243.5			
0711 14160	THERMO., PREFORMED, MESSAGE OR SYMBOL (BIKE)	EA	4		3		2		3		3		2		3		20			
0711 14170	THERMO., PREFORMED, ARROWS (BIKE THRU)	EA	4		3		2		3		3		2		3		20			
0711 16101	THERMO., STD., OTHER SURFACES, WHITE, SOLID, 6"	GM	0.407		0.436		0.260		0.310		0.565		0.336		0.302		2.616			
0711 16102	THERMO., STD., OTHER SURFACES, WHITE, SOLID, 8"	GM			0.030								0.014		0.023		0.067			
0711 16131	THERMO., STD., OTHER SURFACES, WHITE, SKIP, 6" (10/30)	GM	0.098		0.460		0.540		0.521		0.267		0.418		0.378		2.682			
0711 16201	THERMO., STD., OTHER SURFACES, YELLOW, SOLID, 6"	GM	0.101		0.272		0.265		0.265		0.242		0.265		0.134		1.544			
0711 16202	THERMO., STD., OTHER SURFACES, YELLOW, SOLID, 8"	GM											0.002		0.131		0.133			

* THESE QUANTITIES ARE PAID FOR UNDER PAINTED PAVEMENT MARKINGS (FINAL SURFACE), LUMP SUM - ITEM NO. 710-90. THE QUANTITIES SHOWN ARE FOR ONE APPLICATION; SEE SPECIFICATION 710 FOR THE NUMBER OF APPLICATIONS REQUIRED.

SIGNING AND PAVEMENT MARKING NOTES:

- SIDE STREETS WITHIN THE PROJECT LIMITS ARE NON-COUNTY MAINTAINED STREETS. AS SUCH, STREET NAME SIGNS SHOWN IN THE PLANS SHALL BE GREEN IN COLOR WITH WHITE LETTERING.
- WHERE NON-STANDARD DECORATIVE TYPE SIGNS ARE ENCOUNTERED AT NON-COUNTY MAINTAINED SIDE STREETS AND NOTED TO BE REMOVED, THE CONTRACTOR SHALL COORDINATE WITH PROPERTY OWNERS AND RETURN DECORATIVE SIGNAGE TO THE OWNERS.
- METRIC SPEED LIMIT SIGNS TO BE REMOVED FROM THE PROJECT SHALL BE SAFEGUARDED DURING REMOVAL AND RETURNED TO FGCU.
- FLASHING BEACONS, ELECTRONIC SPEED FEEDBACK SIGNS AND RELATED EQUIPMENT TO BE REMOVED FROM THE PROJECT SHALL BE SAFEGUARDED DURING REMOVAL AND RETURNED TO LEE COUNTY.
- FOR SINGLE POST SIGN INSTALLATIONS ON LEE COUNTY MAINTAINED ROADS PLEASE USE LEE COUNTY DESIGN STANDARD FOR SIGN INSTALLATION. <https://www.leegov.com/dot/traffic/trafficsigninstallation>
- FOR SINGLE POST SIGNS WITH PANEL AREA GREATER THAN 9 SF USE FDOT INDEX 700-010

REVISIONS				DAVID DOUGLAS ASSOCIATES, INC. CIVIL ENGINEERS - LAND PLANNERS - CONTRACT ADMINISTRATORS 1821 Victoria Ave. Fort Myers, Florida 33901 Ph: 239-337-3330 Web: www.dda-engineers.com George R. Brinson, Jr., P.E. #47807	LEE COUNTY PUBLIC WORKS DEPARTMENT OF TRANSPORTATION			SHEET NO. S-2
DATE	DESCRIPTION	DATE	DESCRIPTION		ROAD NAME	COUNTY	DDAI PROJ. NO.	
					CORKSCREW	LEE	18-0119	

TABULATION OF QUANTITIES
SIGNING & MARKING NOTES

THE OFFICIAL RECORD OF THIS SHEET IS THE ELECTRONIC FILE DIGITALLY SIGNED AND SEALED UNDER RULE 61G15-23.004, F.A.C.

TABULATION OF QUANTITIES

PAY ITEM NO.	DESCRIPTION	UNIT	SHEET NUMBERS												TOTAL THIS SHEET		GRAND TOTAL			
			S-13		S-14		S-15		S-16		S-17		S-18		S-19		PLAN	FINAL	PLAN	FINAL
			PLAN	FINAL	PLAN	FINAL	PLAN	FINAL	PLAN	FINAL	PLAN	FINAL	PLAN	FINAL						
0700 1 11	SINGLE POST SIGN, F&I, GROUND MOUNT, UP TO 12 SF	AS	9		7		2		1		4				2		25			
0700 1 12	SINGLE POST SIGN, F&I, GROUND MOUNT, 12-20 SF	AS	1					2		1							4			
0700 1 50	SINGLE POST SIGN, RELOCATE	AS	1														1			
0700 1 60	SINGLE POST SIGN, REMOVE	AS	7		3		1		6		5		2		5		29			
0700 2 14	MULTI-POST SIGN, F&I, GROUND MOUNT, 31-50 SF	AS																		
0700 2 15	MULTI-POST SIGN, F&I, GROUND MOUNT, 51-100 SF	AS																		
0700 2 60	MULTI-POST SIGN, REMOVE	AS																		
0700 11 600	ELECTRONIC DISPLAY SIGN, REMOVE	AS																		
0705 10 1	OBJECT MARKER, TYPE 1	EA	1		2						5						8			
0705 11 1	DELINEATOR, FLEXIBLE TUBULAR	EA							2								2			
*	RETRO-REFLECTIVE PAVEMENT MARKERS	EA	167		34		42		120		128		37		35		563			
*	PAINT, STD., WHITE, SOLID, 6"	GM	0.293		0.240		0.287		0.289		0.333		0.272		0.265		1.979			
*	PAINT, STD., WHITE, SOLID, 8"	GM	0.063						0.008								0.071			
*	PAINT, STD., WHITE, SOLID, CROSSWALK/RA, 12"	LF	13.7														13.7			
*	PAINT, STD., WHITE, SOLID, DIAG./CHEVRON, 18"	LF	91.7						5.6								97.3			
*	PAINT, STD., WHITE, SOLID, STOP LINES/CROSSWALK, 24"	LF	27.5		24.2				21.2		26.6						99.5			
*	PAINT, STD., WHITE, SKIP, 6" (10/30)	GM	0.264		0.266		0.264		0.266		0.264		0.266		0.264		1.854			
*	PAINT, STD., WHITE, GUIDE LINE, 6" (2/4)	GM	0.033						0.047		0.018						0.098			
*	PAINT, STD., MESSAGE OR SYMBOL	EA																		
*	PAINT, STD., ARROWS	EA	7				2		5		7		1				22			
*	PAINT, STD., YELLOW, SOLID, 6"	GM	0.253		0.265		0.265		0.270		0.221		0.265		0.265		1.804			
*	PAINT, STD., YELLOW, SOLID, 8"	GM	0.035						0.021								0.056			
*	PAINT, STD., YELLOW, SOLID, DIAG/CHEVRONS, 18"	LF	120.1						82.5								202.6			
*	PAINT, STD., YELLOW, DOTTED EXT., 6" (6/10)	GM							0.013		0.045						0.058			
0710 11190	PAINT, STD., WHITE, ISLAND NOSE	SF							2.5								2.5			
0710 11290	PAINT, STD., YELLOW, ISLAND NOSE	SF	84.7						8.5		46.7						139.9			
0710-90	PAINT, FINAL SURFACE	LS																		
0711 11123	THERMO., STD., WHITE, SOLID, 12" FOR CROSSWALK AND ROUNDABOUT	LF	13.7														13.7			
0711 11124	THERMO., STD., WHITE, SOLID, 18" FOR DIAGONALS AND CHEVRONS	LF	91.7						5.6								97.3			
0711 11125	THERMO., STD., WHITE, SOLID, 24" FOR STOP LINE AND CROSSWALK	LF	27.5		24.2				21.2		26.6						99.5			
0711 11141	THERMO., STD., WHITE, GUIDE LINE, 6" (2/4)	GM	0.033						0.047		0.018						0.098			
0711 11160	THERMO., STD., MESSAGE OR SYMBOL	EA																		
0711 11170	THERMO., STD., ARROWS	EA	7				2		5		7		1				22			
0711 11224	THERMO., STD., YELLOW, SOLID, 18" FOR DIAGONAL OR CHEVRONS	LF	120.1						82.5								202.6			
0711 11241	THERMO., STD., YELLOW, DOTTED EXT., 6" (6/10)	GM							0.013		0.045						0.058			
0711 14125	THERMO., PREFORMED, WHITE, SOLID, 24" FOR CROSSWALK	LF																		
0711 14160	THERMO., PREFORMED, MESSAGE OR SYMBOL (BIKE)	EA	5		2		1		4		2		2				16			
0711 14170	THERMO., PREFORMED, ARROWS (BIKE THRU)	EA	5		2		1		4		2		2				16			
0711 16101	THERMO., STD., OTHER SURFACES, WHITE, SOLID, 6"	GM	0.293		0.240		0.287		0.289		0.333		0.272		0.265		1.979			
0711 16102	THERMO., STD., OTHER SURFACES, WHITE, SOLID, 8"	GM	0.063						0.008								0.071			
0711 16131	THERMO., STD., OTHER SURFACES, WHITE, SKIP, 6" (10/30)	GM	0.264		0.266		0.264		0.266		0.264		0.266		0.264		1.854			
0711 16201	THERMO., STD., OTHER SURFACES, YELLOW, SOLID, 6"	GM	0.253		0.265		0.265		0.270		0.221		0.265		0.265		1.804			
0711 16202	THERMO., STD., OTHER SURFACES, YELLOW, SOLID, 8"	GM	0.035						0.021								0.056			

* THESE QUANTITIES ARE PAID FOR UNDER PAINT (FINAL SURFACE), LUMP SUM - ITEM NO. 710-90. THE QUANTITIES SHOWN ARE FOR ONE APPLICATION; SEE SPECIFICATION 710 FOR THE NUMBER OF APPLICATIONS REQUIRED.

REVISIONS				DAVID DOUGLAS ASSOCIATES, INC. CIVIL ENGINEERS - LAND PLANNERS - CONTRACT ADMINISTRATORS 1821 Victoria Ave. Fort Myers, Florida 33901 Ph: 239-337-3330 Web: www.dda-engineers.com George R. Brinson, Jr., P.E. #47807	LEE COUNTY PUBLIC WORKS DEPARTMENT OF TRANSPORTATION			TABULATION OF QUANTITIES SIGNING & MARKING NOTES	SHEET NO. S-3
DATE	DESCRIPTION	DATE	DESCRIPTION		ROAD NAME	COUNTY	DDAI PROJ. NO.		
					CORKSCREW	LEE	18-0119		

THE OFFICIAL RECORD OF THIS SHEET IS THE ELECTRONIC FILE DIGITALLY SIGNED AND SEALED UNDER RULE 61G15-23.004, F.A.C.

TABULATION OF QUANTITIES

PAY ITEM NO.	DESCRIPTION	UNIT	SHEET NUMBERS												TOTAL THIS SHEET		GRAND TOTAL			
			S-20		S-21		S-22		S-23		S-24		S-25		S-26		PLAN	FINAL	PLAN	FINAL
			PLAN	FINAL	PLAN	FINAL	PLAN	FINAL	PLAN	FINAL	PLAN	FINAL	PLAN	FINAL						
0700 1 11	SINGLE POST SIGN, F&I, GROUND MOUNT, UP TO 12 SF	AS	2		5						5		2		2		16			
0700 1 12	SINGLE POST SIGN, F&I, GROUND MOUNT, 12-20 SF	AS			1						1						2			
0700 1 50	SINGLE POST SIGN, RELOCATE	AS											1				1			
0700 1 60	SINGLE POST SIGN, REMOVE	AS	3		5		4		6		3		2		1		24			
0700 2 14	MULTI-POST SIGN, F&I, GROUND MOUNT, 31-50 SF	AS													1		1			
0700 2 15	MULTI-POST SIGN, F&I, GROUND MOUNT, 51-100 SF	AS																		
0700 2 60	MULTI-POST SIGN, REMOVE	AS			1										1		2			
0700 11 600	ELECTRONIC DISPLAY SIGN, REMOVE	AS			1												1			
0705 10 1	OBJECT MARKER, TYPE 1	EA			2						6						8			
0705 11 1	DELINEATOR, FLEXIBLE TUBULAR	EA																		
*	RETRO-REFLECTIVE PAVEMENT MARKERS	EA	135		203		38		41		182		35		60		694			
*	PAINT, STD., WHITE, SOLID, 6"	GM	0.453		0.355		0.268		0.258		0.333		0.268		0.354		2.289			
*	PAINT, STD., WHITE, SOLID, 8"	GM	0.178		0.005												0.183			
*	PAINT, STD., WHITE, SOLID, CROSSWALK/RA, 12"	LF			192.4												192.4			
*	PAINT, STD., WHITE, SOLID, DIAG./CHEVRON, 18"	LF	485.9		17.0												502.9			
*	PAINT, STD., WHITE, SOLID, STOP LINES/CROSSWALK, 24"	LF			73.6						30.1						103.7			
*	PAINT, STD., WHITE, SKIP, 6" (10/30)	GM	0.266		0.265		0.266		0.265		0.265		0.265		0.265		1.857			
*	PAINT, STD., WHITE, GUIDE LINE, 6" (2/4)	GM			0.051		0.014		0.031						0.010		0.106			
*	PAINT, STD., MESSAGE OR SYMBOL	EA																		
*	PAINT, STD., ARROWS	EA			11		1				6		1		6		25			
*	PAINT, STD., YELLOW, SOLID, 6"	GM	0.066		0.198		0.265		0.265		0.206		0.265		0.265		1.530			
*	PAINT, STD., YELLOW, SOLID, 8"	GM	0.199														0.199			
*	PAINT, STD., YELLOW, SOLID, DIAG/CHEVRONS, 18"	LF	572.5		32.2						22.7						627.4			
*	PAINT, STD., YELLOW, DOTTED EXT., 6" (6/10)	GM			0.085						0.079						0.164			
0710 11190	PAINT, STD., WHITE, ISLAND NOSE	SF																		
0710 11290	PAINT, STD., YELLOW, ISLAND NOSE	SF			143.7						164.5						308.2			
0710-90	PAINT, FINAL SURFACE	LS																		
0711 11123	THERMO., STD., WHITE, SOLID, 12" FOR CROSSWALK AND ROUNDABOUT	LF			192.4												192.4			
0711 11124	THERMO., STD., WHITE, SOLID, 18" FOR DIAGONALS AND CHEVRONS	LF	485.9		17.0												502.9			
0711 11125	THERMO., STD., WHITE, SOLID, 24" FOR STOP LINE AND CROSSWALK	LF			73.6						30.1						103.7			
0711 11141	THERMO., STD., WHITE, GUIDE LINE, 6" (2/4)	GM			0.051		0.014		0.031						0.010		0.106			
0711 11160	THERMO., STD., MESSAGE OR SYMBOL	EA																		
0711 11170	THERMO., STD., ARROWS	EA			11		1				6		1		6		25			
0711 11224	THERMO., STD., YELLOW, SOLID, 18" FOR DIAGONAL OR CHEVRONS	LF	572.5		32.2						22.7						627.4			
0711 11241	THERMO., STD., YELLOW, DOTTED EXT., 6" (6/10)	GM			0.085						0.079						0.164			
0711 14125	THERMO., PREFORMED, WHITE, SOLID, 24" FOR CROSSWALK	LF																		
0711 14160	THERMO., PREFORMED, MESSAGE OR SYMBOL (BIKE)	EA	2		5		1		2		3		2		1		16			
0711 14170	THERMO., PREFORMED, ARROWS (BIKE THRU)	EA	2		5		1		2		3		2		1		16			
0711 16101	THERMO., STD., OTHER SURFACES, WHITE, SOLID, 6"	GM	0.453		0.355		0.268		0.258		0.333		0.268		0.354		2.289			
0711 16102	THERMO., STD., OTHER SURFACES, WHITE, SOLID, 8"	GM	0.178		0.005												0.183			
0711 16131	THERMO., STD., OTHER SURFACES, WHITE, SKIP, 6" (10/30)	GM	0.266		0.265		0.266		0.265		0.265		0.265		0.265		1.857			
0711 16201	THERMO., STD., OTHER SURFACES, YELLOW, SOLID, 6"	GM	0.066		0.198		0.265		0.265		0.206		0.265		0.265		1.530			
0711 16202	THERMO., STD., OTHER SURFACES, YELLOW, SOLID, 8"	GM	0.199														0.199			

* THESE QUANTITIES ARE PAID FOR UNDER PAINT (FINAL SURFACE), LUMP SUM - ITEM NO. 710-90. THE QUANTITIES SHOWN ARE FOR ONE APPLICATION; SEE SPECIFICATION 710 FOR THE NUMBER OF APPLICATIONS REQUIRED.

REVISIONS				DAVID DOUGLAS ASSOCIATES, INC. CIVIL ENGINEERS - LAND PLANNERS - CONTRACT ADMINISTRATORS 1821 Victoria Ave. Fort Myers, Florida 33901 Ph: 239-337-3330 Web: www.dda-engineers.com George R. Brinson, Jr., P.E. #47807	LEE COUNTY PUBLIC WORKS DEPARTMENT OF TRANSPORTATION			TABULATION OF QUANTITIES SIGNING & MARKING NOTES	SHEET NO. S-4
DATE	DESCRIPTION	DATE	DESCRIPTION		ROAD NAME	COUNTY	DDAI PROJ. NO.		
					CORKSCREW	LEE	18-0119		

THE OFFICIAL RECORD OF THIS SHEET IS THE ELECTRONIC FILE DIGITALLY SIGNED AND SEALED UNDER RULE 61G15-23.004, F.A.C.




TABULATION OF QUANTITIES

PAY ITEM NO.	DESCRIPTION	UNIT	SHEET NUMBERS												TOTAL THIS SHEET		GRAND TOTAL			
			S-27		S-28		S-29		S-30											
			PLAN	FINAL	PLAN	FINAL	PLAN	FINAL	PLAN	FINAL	PLAN	FINAL	PLAN	FINAL	PLAN	FINAL	PLAN	FINAL		
0700 1 11	SINGLE POST SIGN, F&I, GROUND MOUNT, UP TO 12 SF	AS	6		1		5										12		83	
0700 1 12	SING POST SIGN, F&I, GROUND MOUNT, 12-20 SF	AS																	11	
0700 1 50	SINGLE POST SIGN, RELOCATE	AS																	2	
0700 1 60	SINGLE POST SIGN, REMOVE	AS	6		3		4										13		100	
0700 2 14	MULTI-POST SIGN, F&I, GROUND MOUNT, 31-50 SF	AS			1												1		4	
0700 2 15	MULTI-POST SIGN, F&I, GROUND MOUNT, 51-100 SF	AS																	2	
0700 2 60	MULTI-POST SIGN, REMOVE	AS					1										1		6	
0700 11 600	ELECTRONIC DISPLAY SIGN, REMOVE	AS																	1	
0705 10 1	OBJECT MARKER, TYPE 1	EA	2														2		26	
0705 11 1	DELINEATOR, FLEXIBLE TUBULAR	EA																	4	
*	RETRO-REFLECTIVE PAVEMENT MARKERS	EA	239		72		28		21								360		2572	
*	PAINT, STD., WHITE, SOLID, 6"	GM	0.475		0.266		0.194		0.085								1.020		7.904	
*	PAINT, STD., WHITE, SOLID, 8"	GM			0.056		0.048										0.104		0.425	
*	PAINT, STD., WHITE, SOLID, CROSSWALK/RA, 12"	LF	839.8														839.8		2335	
*	PAINT, STD., WHITE, SOLID, DIAG./CHEVRON, 18"	LF			65.5		121.1										186.6		873	
*	PAINT, STD., WHITE, SOLID, STOP LINES/CROSSWALK, 24"	LF	174.8														174.8		771	
*	PAINT, STD., WHITE, SKIP, 6" (10/30)	GM	0.099		0.132		0.012										0.243		6.636	
*	PAINT, STD., WHITE, GUIDE LINE, 6" (2/4)	GM	0.028		0.026												0.054		0.482	
*	PAINT, STD., MESSAGE OR SYMBOL	EA	2		2												4		11	
*	PAINT, STD., ARROWS	EA	17		4				4								25		127	
*	PAINT, STD., YELLOW, SOLID, 6"	GM	0.203		0.265		0.193		0.063								0.724		5.602	
*	PAINT, STD., YELLOW, SOLID, 8"	GM																	0.388	
*	PAINT, STD., YELLOW, SOLID, DIAG/CHEVRONS, 18"	LF	23.9														23.90		1214	
*	PAINT, STD., YELLOW, DOTTED EXT., 6" (6/10)	GM																	0.254	
0710 11190	PAINT, STD., WHITE, ISLAND NOSE	SF																	7	
0710 11290	PAINT, STD., YELLOW, ISLAND NOSE	SF	150.9														150.9		735	
0710-90	PAINT, FINAL SURFACE	LS																	1	
0711 11123	THERMO., STD., WHITE, SOLID, 12" FOR CROSSWALK AND ROUNDABOUT	LF	839.8														839.8		2335	
0711 11124	THERMO., STD., WHITE, SOLID, 18" FOR DIAGONALS AND CHEVRONS	LF			65.5		121.1										186.6		873	
0711 11125	THERMO., STD., WHITE, SOLID, 24" FOR STOP LINE AND CROSSWALK	LF	174.8														174.8		771	
0711 11141	THERMO., STD., WHITE, GUIDE LINE, 6" (2/4)	GM	0.028		0.026												0.054		0.482	
0711 11160	THERMO., STD., MESSAGE OR SYMBOL	EA	2		2												4		11	
0711 11170	THERMO., STD., ARROWS	EA	17		4				4								25		127	
0711 11224	THERMO., STD., YELLOW, SOLID, 18" FOR DIAGONAL OR CHEVRONS	LF	23.9														23.90		1214	
0711 11241	THERMO., STD., YELLOW, DOTTED EXT., 6" (6/10)	GM																	0.254	
0711 14125	THERMO., PREFORMED, WHITE, SOLID, 24" FOR CROSSWALK	LF	814.50														814.50		2058	
0711 14160	THERMO., PREFORMED, MESSAGE OR SYMBOL (BIKE)	EA	4		2		1										7		59	
0711 14170	THERMO., PREFORMED, ARROWS (BIKE THRU)	EA	4		2		1										7		59	
0711 16101	THERMO., STD., OTHER SURFACES, WHITE, SOLID, 6"	GM	0.475		0.266		0.194		0.085								1.020		7.904	
0711 16102	THERMO., STD., OTHER SURFACES, WHITE, SOLID, 8"	GM			0.056		0.048										0.104		0.425	
0711 16131	THERMO., STD., OTHER SURFACES, WHITE, SKIP, 6" (10/30)	GM	0.099		0.132		0.012										0.243		6.636	
0711 16201	THERMO., STD., OTHER SURFACES, YELLOW, SOLID, 6"	GM	0.203		0.265		0.193		0.063								0.724		5.602	
0711 16202	THERMO., STD., OTHER SURFACES, YELLOW, SOLID, 8"	GM																	0.388	

* THESE QUANTITIES ARE PAID FOR UNDER PAINT (FINAL SURFACE), LUMP SUM - ITEM NO. 710-90. THE QUANTITIES SHOWN ARE FOR ONE APPLICATION; SEE SPECIFICATION 710 FOR THE NUMBER OF APPLICATIONS REQUIRED.

REVISIONS				DAVID DOUGLAS ASSOCIATES, INC. CIVIL ENGINEERS - LAND PLANNERS - CONTRACT ADMINISTRATORS 1821 Victoria Ave. Fort Myers, Florida 33901 Ph: 239-337-3330 Web: www.dda+engineers.com George R. Brinson, Jr., P.E. #47807	LEE COUNTY PUBLIC WORKS DEPARTMENT OF TRANSPORTATION			TABULATION OF QUANTITIES SIGNING & MARKING NOTES	SHEET NO. S-5
DATE	DESCRIPTION	DATE	DESCRIPTION		ROAD NAME	COUNTY	DDAI PROJ. NO.		
					CORKSCREW	LEE	18-0119		

THE OFFICIAL RECORD OF THIS SHEET IS THE ELECTRONIC FILE DIGITALLY SIGNED AND SEALED UNDER RULE 61G15-23.004, F.A.C.

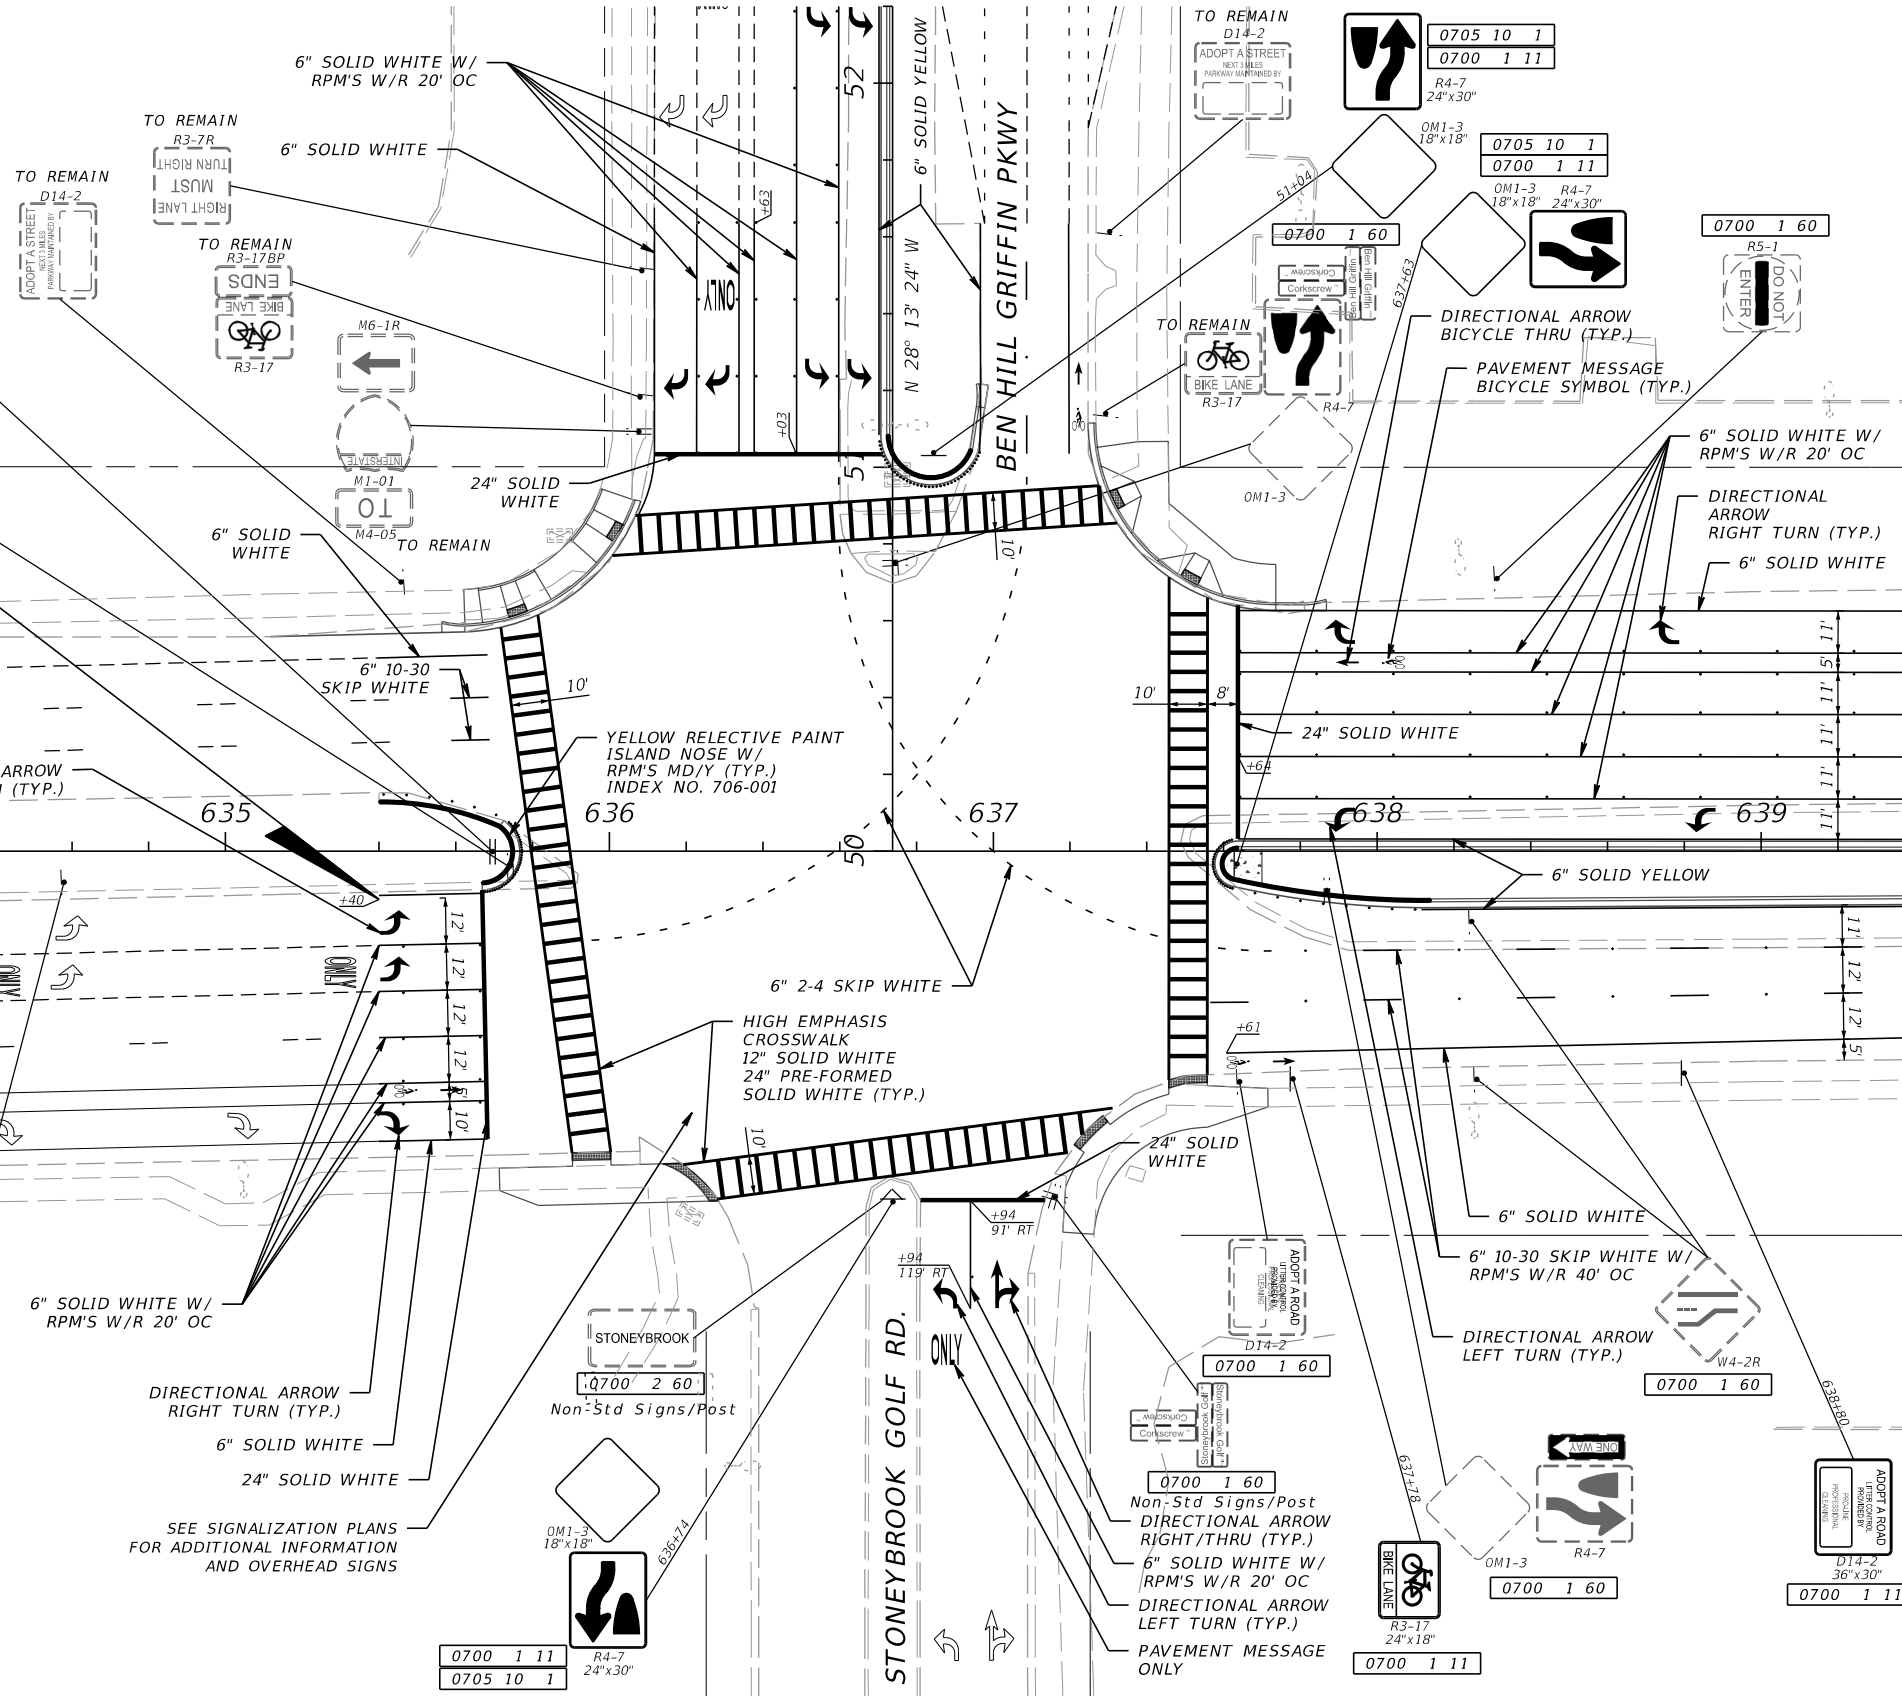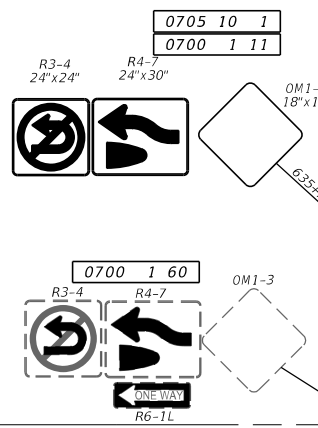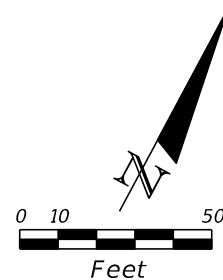

BEGIN SIGNING & PAVT. MARKING
STA. 635+40.00

CORKSCREW RD.

BEN HILL GRIFFIN PKWY

STONEBROOK GOLF RD.

639+40.00

EXISTING PAVEMENT MARKINGS TO REMAIN (TYP.)

SEE SIGNALIZATION PLANS FOR ADDITIONAL INFORMATION AND OVERHEAD SIGNS

REVISIONS			
DATE	DESCRIPTION	DATE	DESCRIPTION



DAVID DOUGLAS ASSOCIATES, INC.
 CIVIL ENGINEERS - LAND PLANNERS - CONTRACT ADMINISTRATORS
 1821 Victoria Ave. Fort Myers, Florida 33901
 Ph. 239-337-3330
 Web: www.dda-engineers.com
 George R. Brinson, Jr., P.E. #47807

LEE COUNTY PUBLIC WORKS DEPARTMENT OF TRANSPORTATION		
ROAD NAME	COUNTY	DDAI PROJ. NO.
CORKSCREW	LEE	18-0119

SIGNING AND PAVEMENT MARKING PLAN



SHEET NO.
5-6

THE OFFICIAL RECORD OF THIS SHEET IS THE ELECTRONIC FILE DIGITALLY SIGNED AND SEALED UNDER RULE 61G15-23.004, F.A.C.

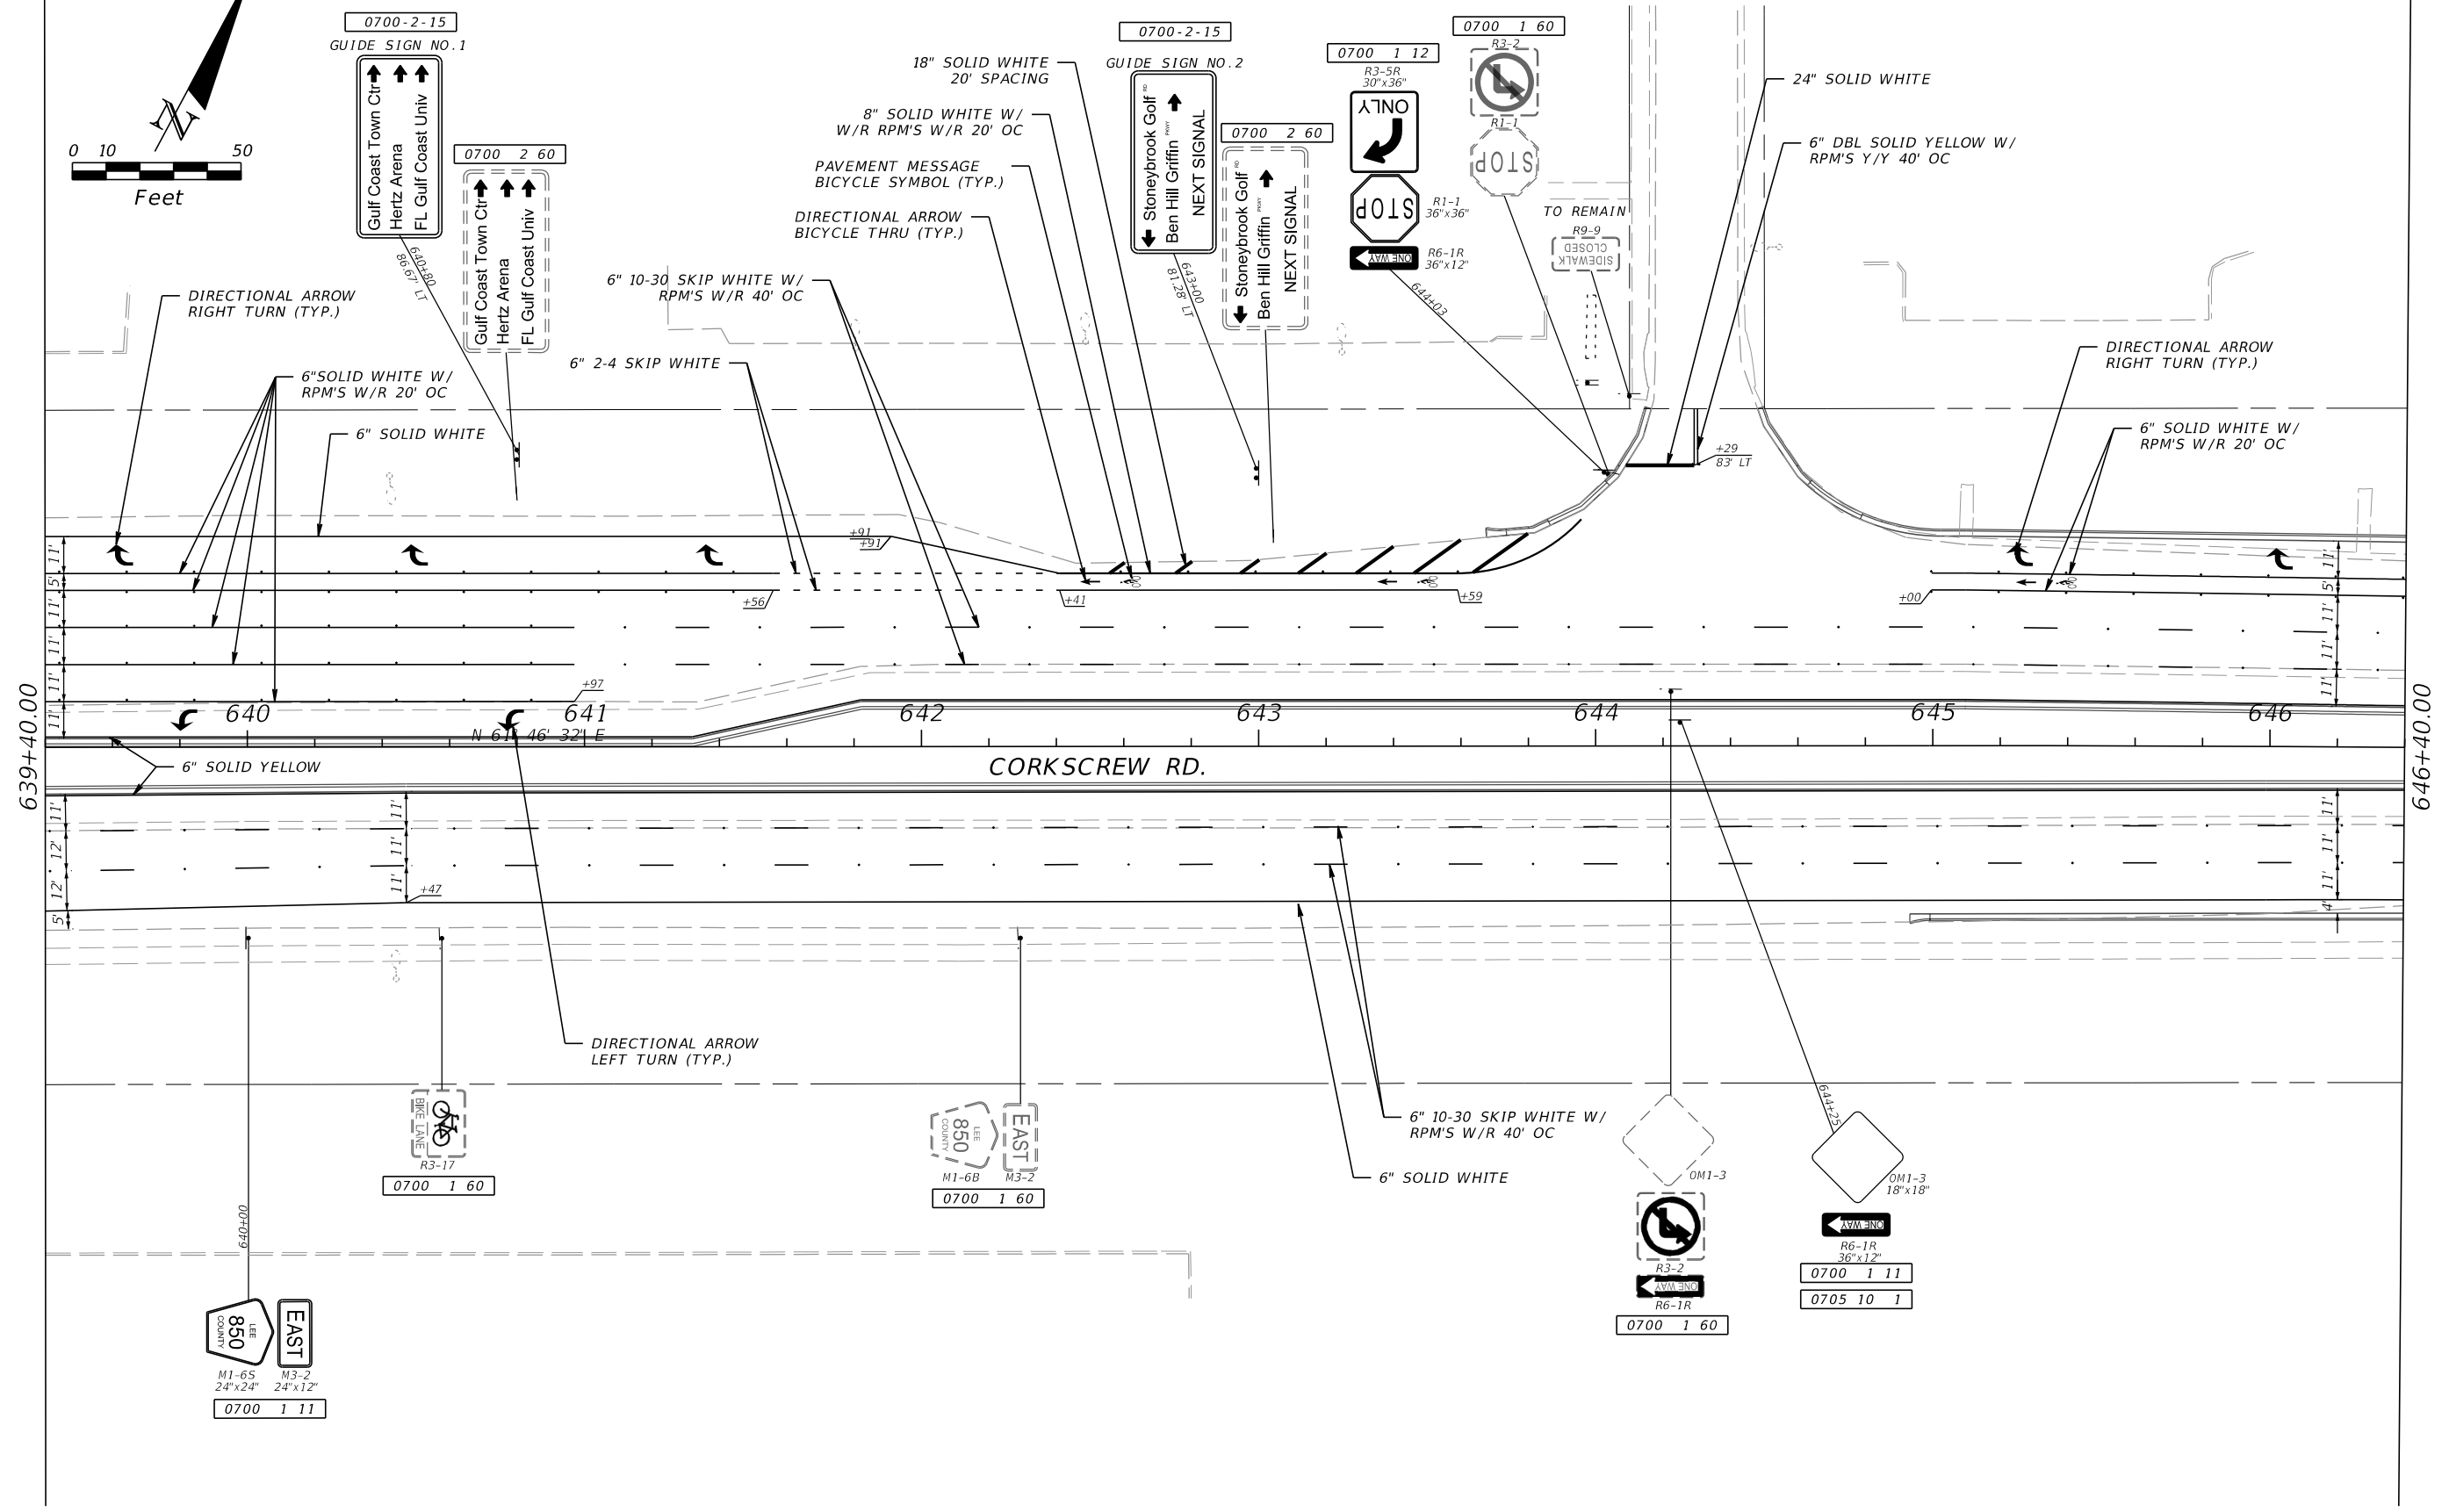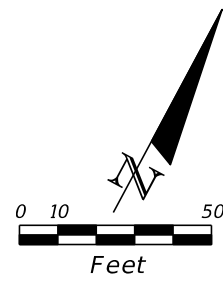



REVISIONS				DAVID DOUGLAS ASSOCIATES, INC. CIVIL ENGINEERS - LAND PLANNERS - CONTRACT ADMINISTRATORS 1821 Victoria Ave. Fort Myers, Florida 33901 Ph. 239-337-3330 Web: www.dda-engineers.com George R. Brinson, Jr., P.E. #47807	LEE COUNTY PUBLIC WORKS DEPARTMENT OF TRANSPORTATION			SHEET NO. S-7
DATE	DESCRIPTION	DATE	DESCRIPTION		ROAD NAME	COUNTY	DDAI PROJ. NO.	
				DDAI	CORKSCREW	LEE	18-0119	
SIGNING AND PAVEMENT MARKING PLAN								

THE OFFICIAL RECORD OF THIS SHEET IS THE ELECTRONIC FILE DIGITALLY SIGNED AND SEALED UNDER RULE 61G15-23.004, F.A.C.

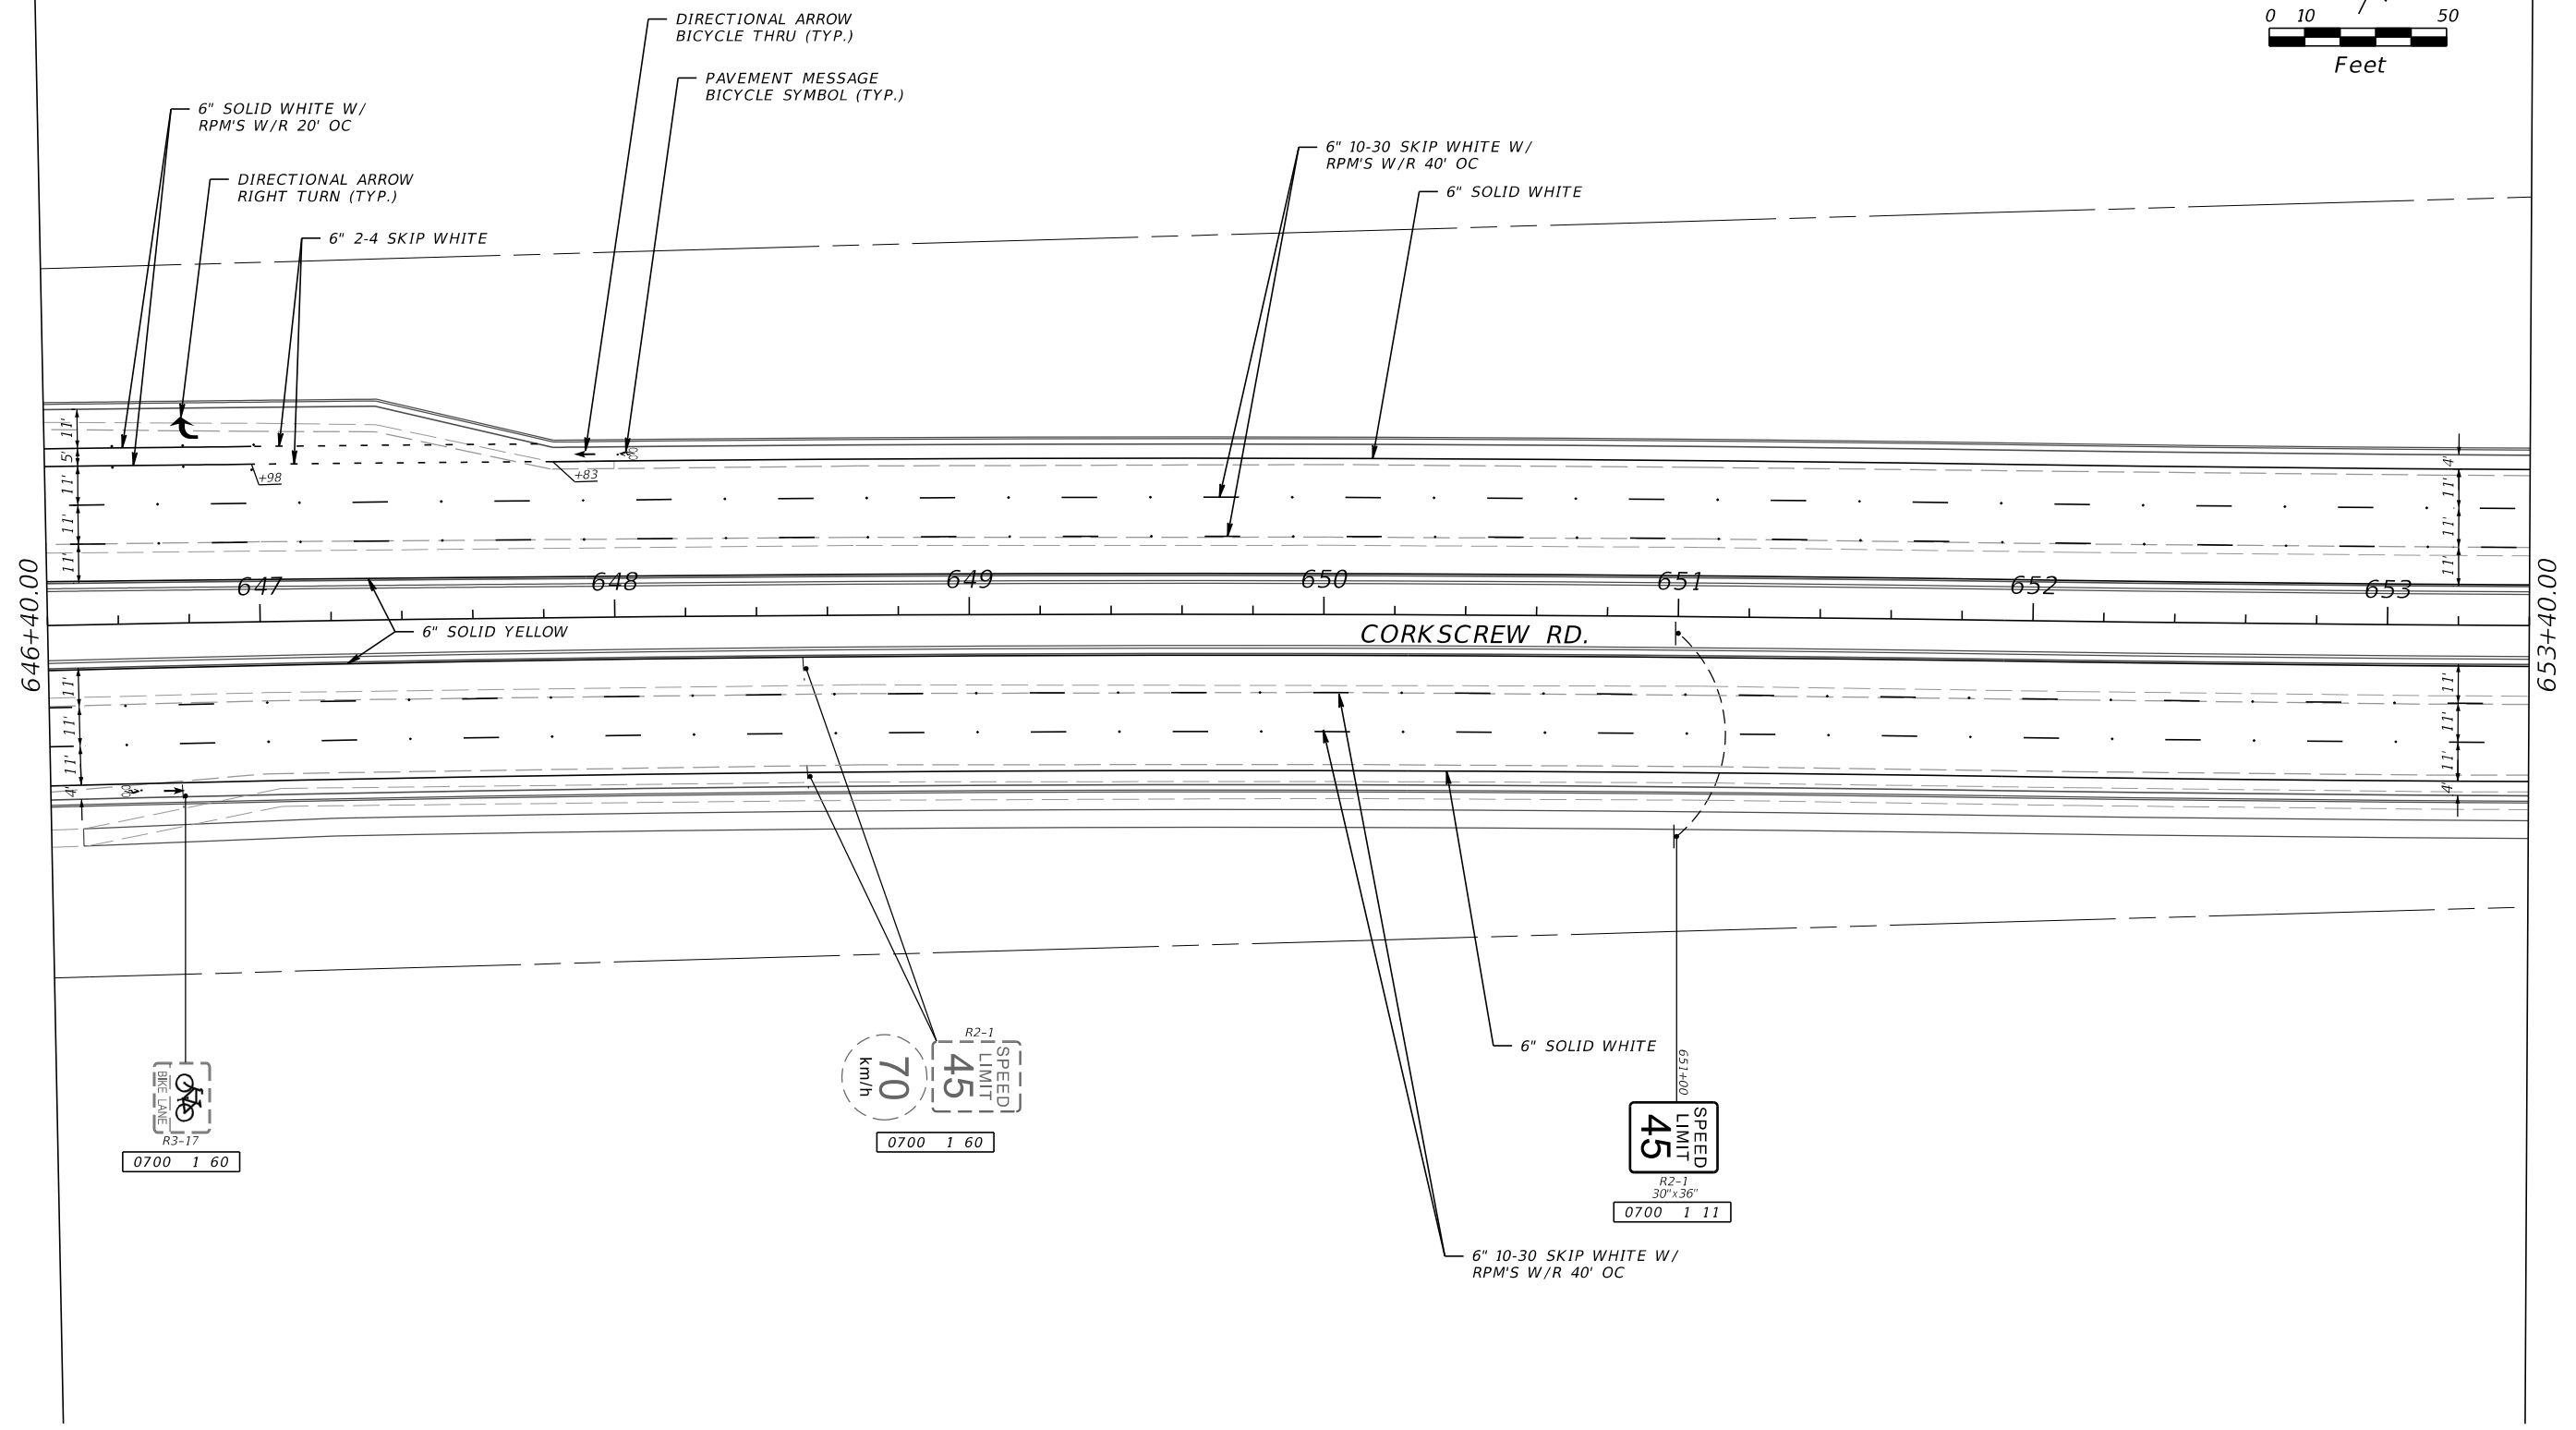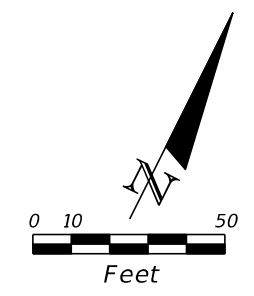

THE OFFICIAL RECORD OF THIS SHEET IS THE ELECTRONIC FILE DIGITALLY SIGNED AND SEALED UNDER RULE 61G15-23.004, F.A.C.

REVISIONS				DAVID DOUGLAS ASSOCIATES, INC. <small>CIVIL ENGINEERS - LAND PLANNERS - CONTRACT ADMINISTRATORS 1821 Victoria Ave. Fort Myers, Florida 33901 Ph: 239-337-3330 Web: www.dda-engineers.com George R. Brinson, Jr., P.E. #47807</small>	LEE COUNTY PUBLIC WORKS DEPARTMENT OF TRANSPORTATION			SIGNING AND PAVEMENT MARKING PLAN	SHEET NO. S-8
DATE	DESCRIPTION	DATE	DESCRIPTION		ROAD NAME	COUNTY	DDAI PROJ. NO.		
					CORKSCREW	LEE	18-0119		

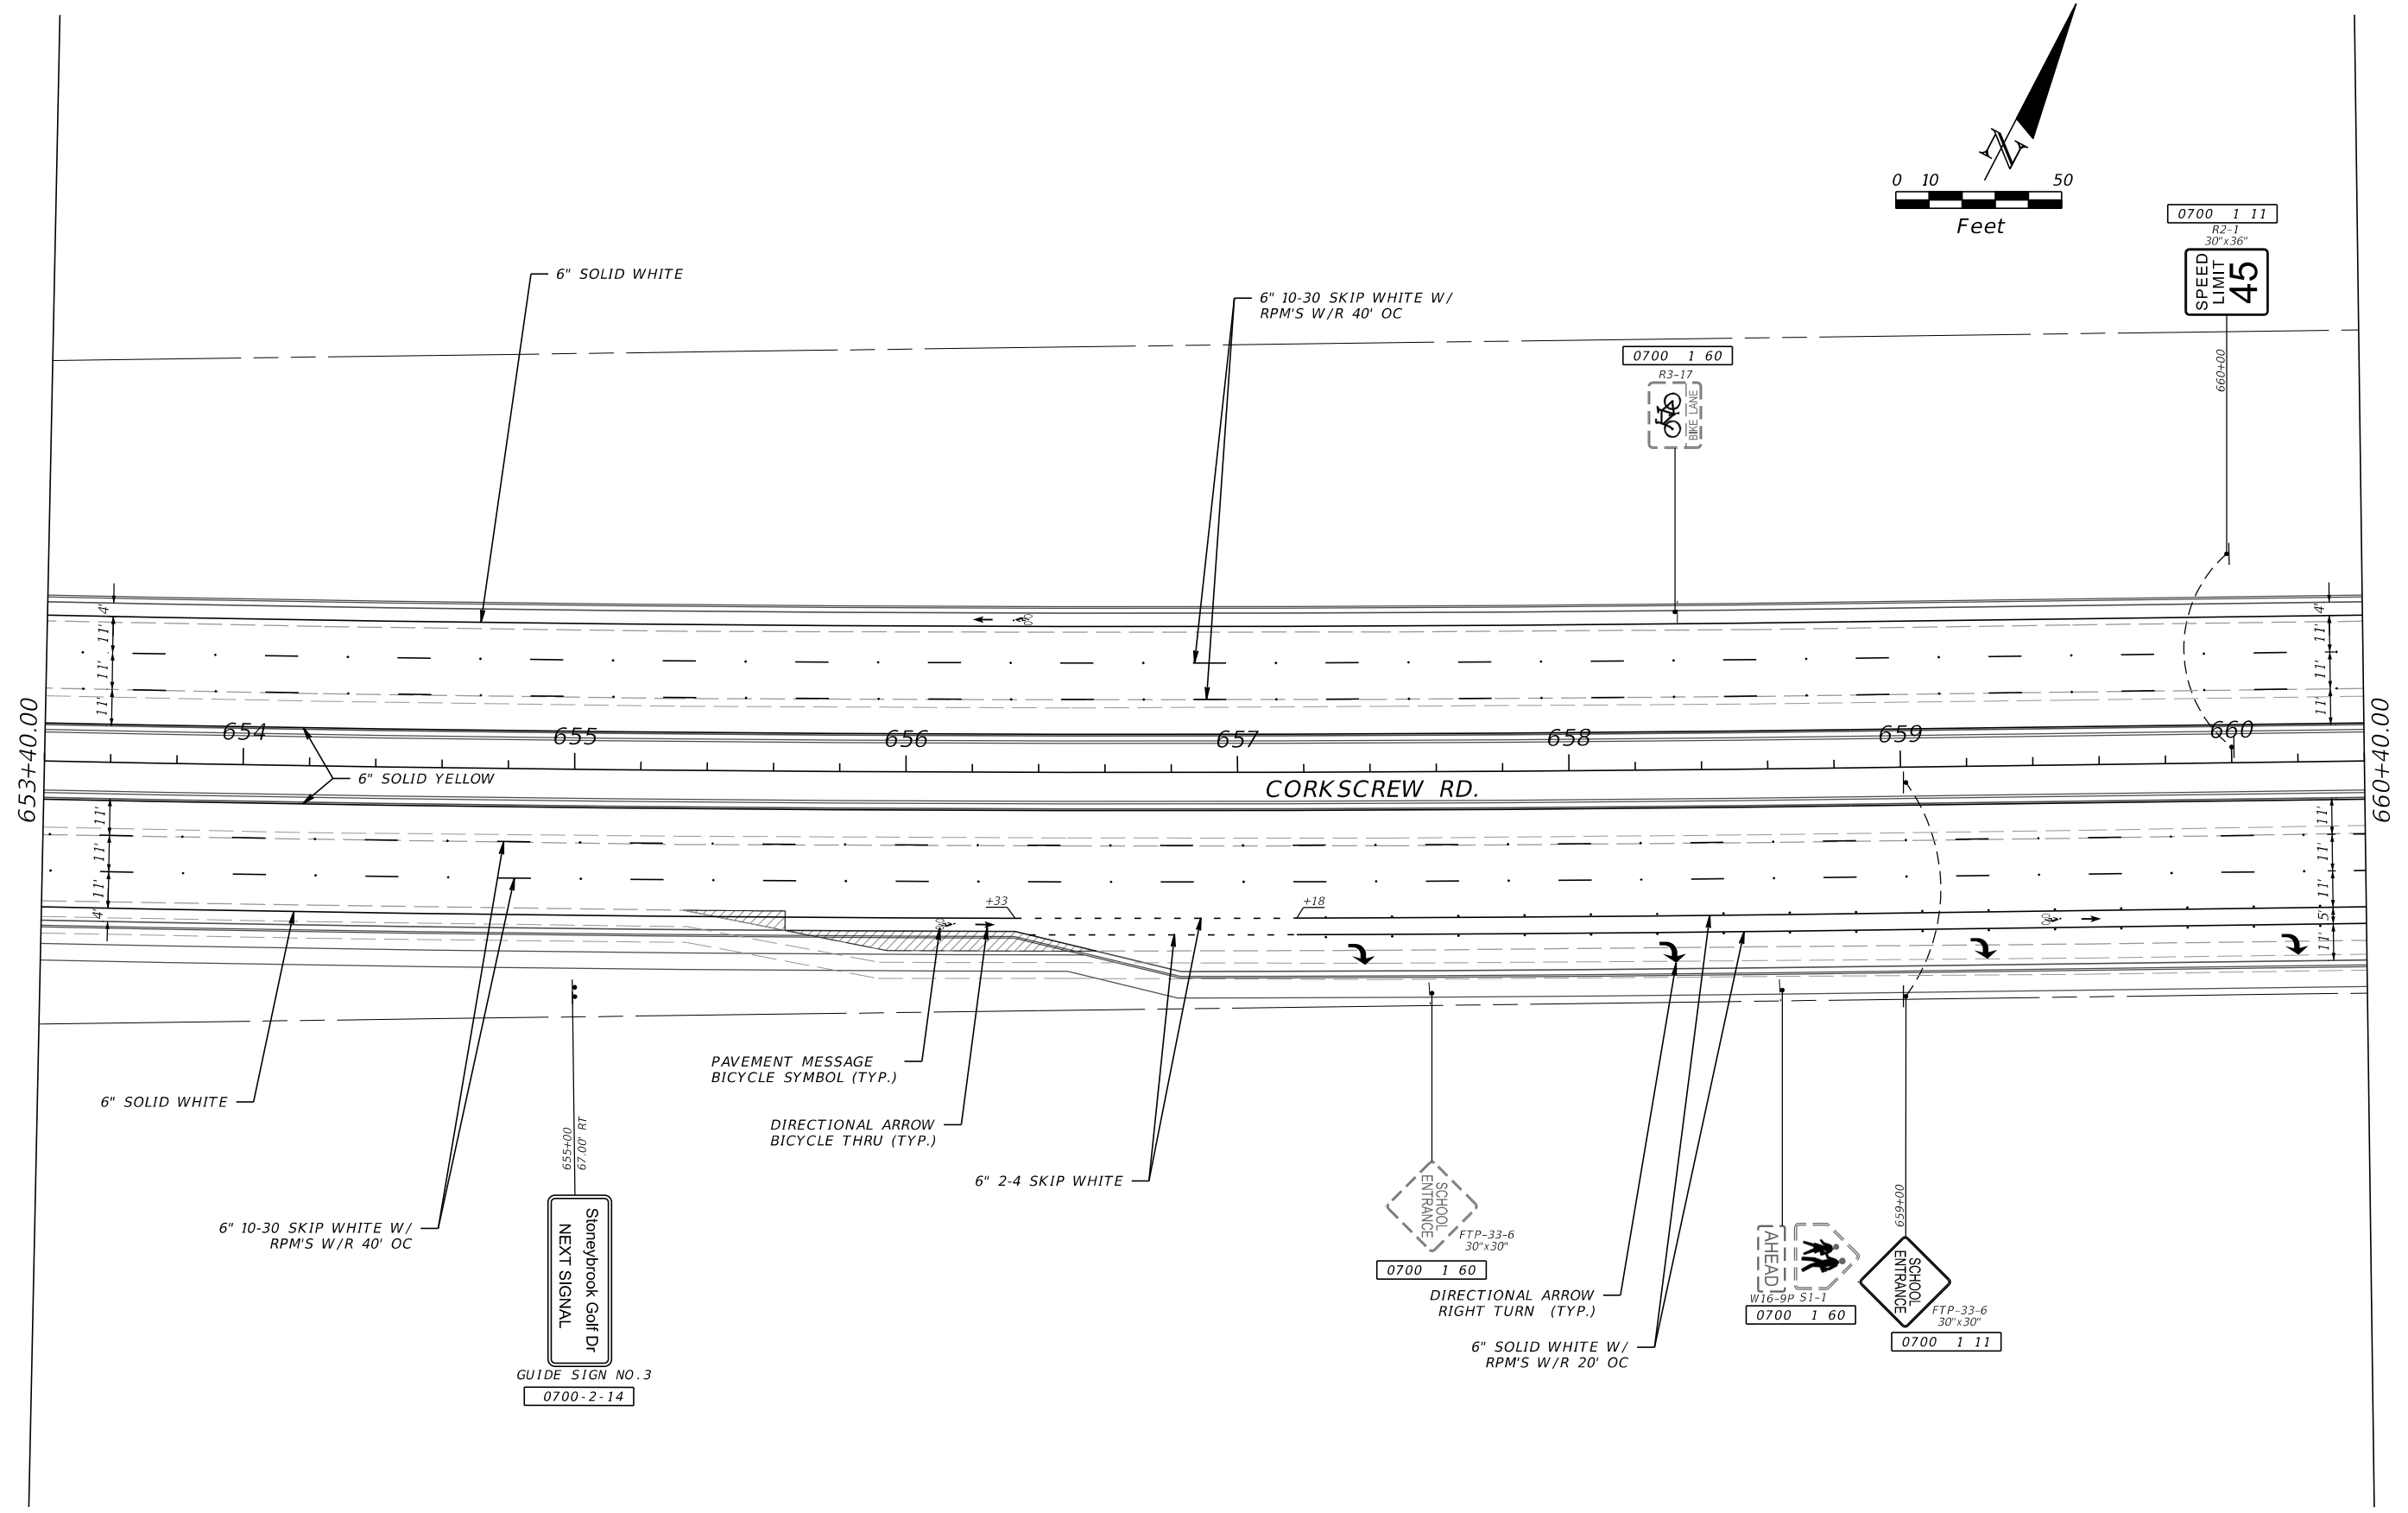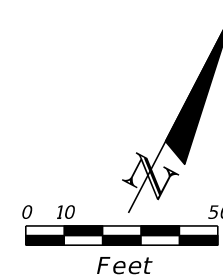

PAVEMENT MESSAGE
BICYCLE SYMBOL (TYP.)

DIRECTIONAL ARROW
BICYCLE THRU (TYP.)

655+00
67.00' RT

Stonebrook Golf Dr
NEXT SIGNAL

GUIDE SIGN NO. 3
0700-2-14

SCHOOL
ENTRANCE

FTP-33-6
30"x30"

0700 1 60

AHEAD

W16-9P S1-1

0700 1 60

SCHOOL
ENTRANCE

FTP-33-6
30"x30"

0700 1 11

REVISIONS			
DATE	DESCRIPTION	DATE	DESCRIPTION

DAVID DOUGLAS ASSOCIATES, INC.
 CIVIL ENGINEERS - LAND PLANNERS - CONTRACT ADMINISTRATORS
 1821 Victoria Ave. Fort Myers, Florida 33901
 Ph. 239-337-3330
 Web: www.dda-engineers.com
 George R. Brinson, Jr., P.E. #47807





LEE COUNTY PUBLIC WORKS DEPARTMENT OF TRANSPORTATION		
ROAD NAME	COUNTY	DDAI PROJ. NO.
CORKSCREW	LEE	18-0119

**SIGNING AND PAVEMENT
MARKING PLAN**

SHEET NO.
S-9

THE OFFICIAL RECORD OF THIS SHEET IS THE ELECTRONIC FILE DIGITALLY SIGNED AND SEALED UNDER RULE 61G15-23.004, F.A.C.

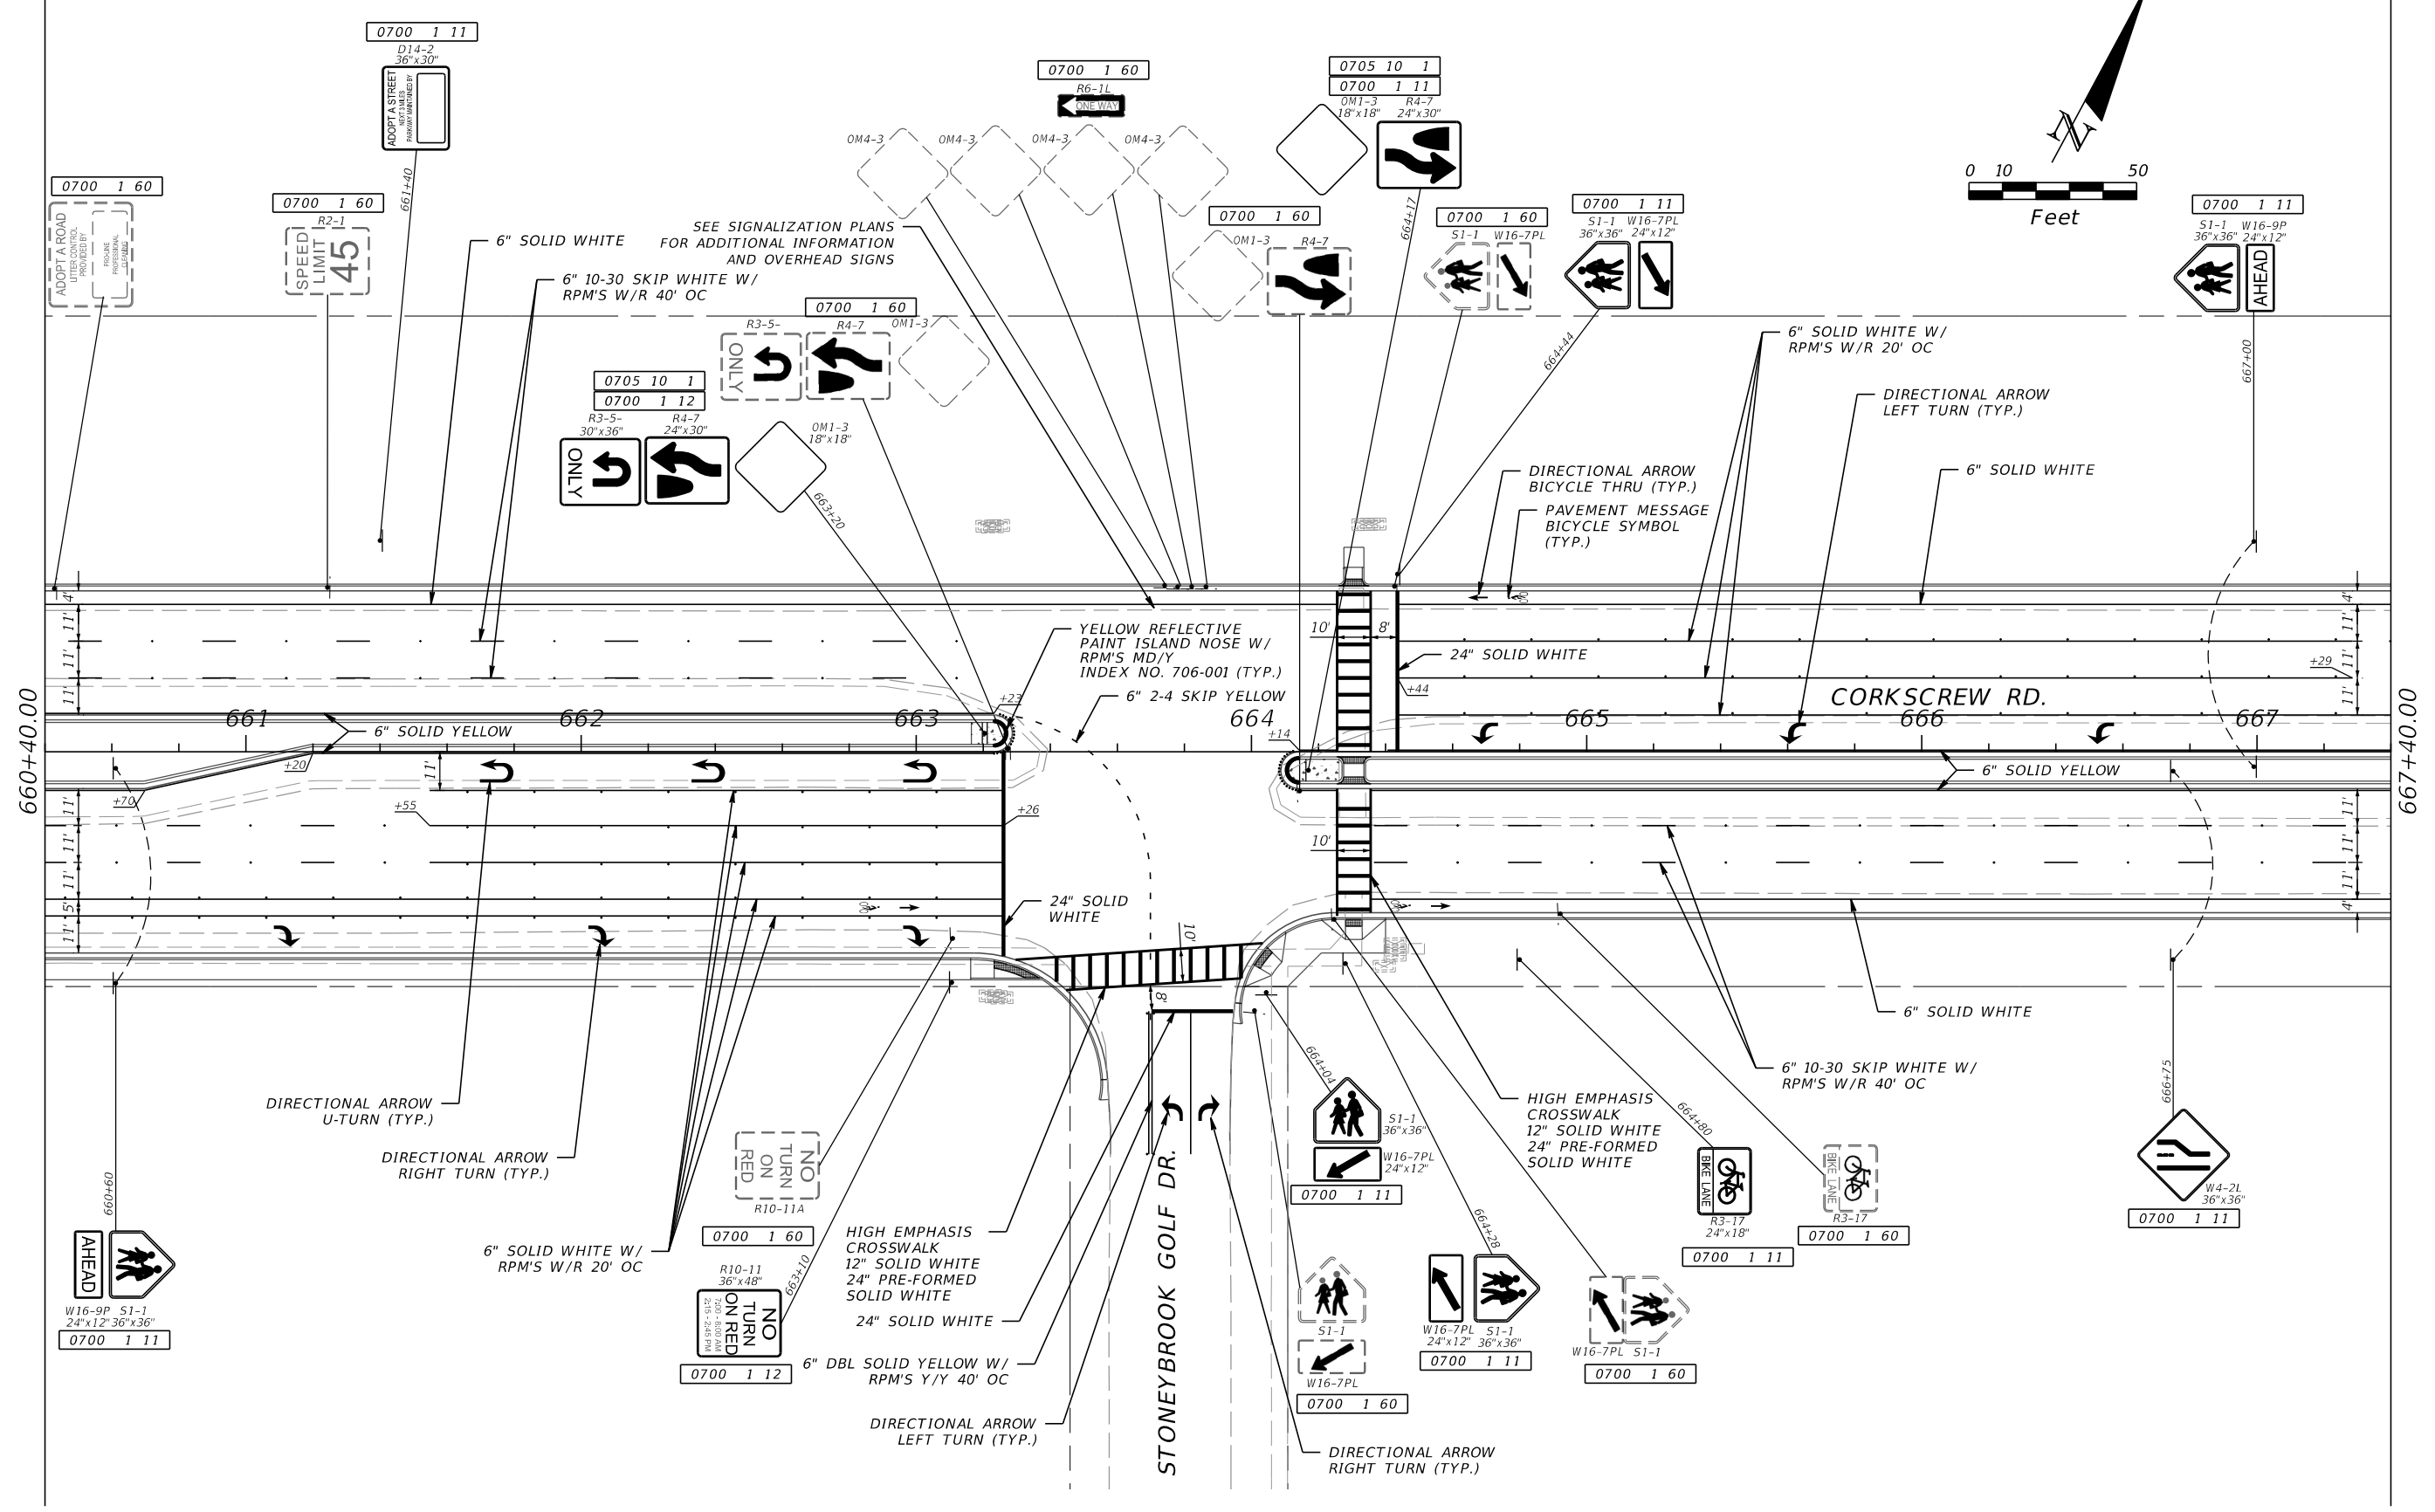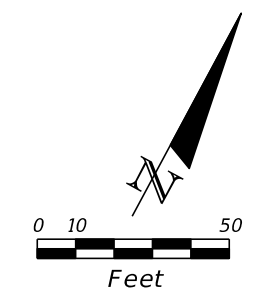

REVISIONS			
DATE	DESCRIPTION	DATE	DESCRIPTION

DAVID DOUGLAS ASSOCIATES, INC.
 CIVIL ENGINEERS - LAND PLANNERS - CONTRACT ADMINISTRATORS
 1821 Victoria Ave. Fort Myers, Florida 33901
 Ph. 239-337-3330
 Web: www.dda-engineers.com
 George R. Brinson, Jr., P.E. #47807





LEE COUNTY PUBLIC WORKS DEPARTMENT OF TRANSPORTATION		
ROAD NAME	COUNTY	DDAI PROJ. NO.
CORKSCREW	LEE	18-0119

**SIGNING AND PAVEMENT
MARKING PLAN**

SHEET NO.
5-10

THE OFFICIAL RECORD OF THIS SHEET IS THE ELECTRONIC FILE DIGITALLY SIGNED AND SEALED UNDER RULE 61G15-23.004, F.A.C.

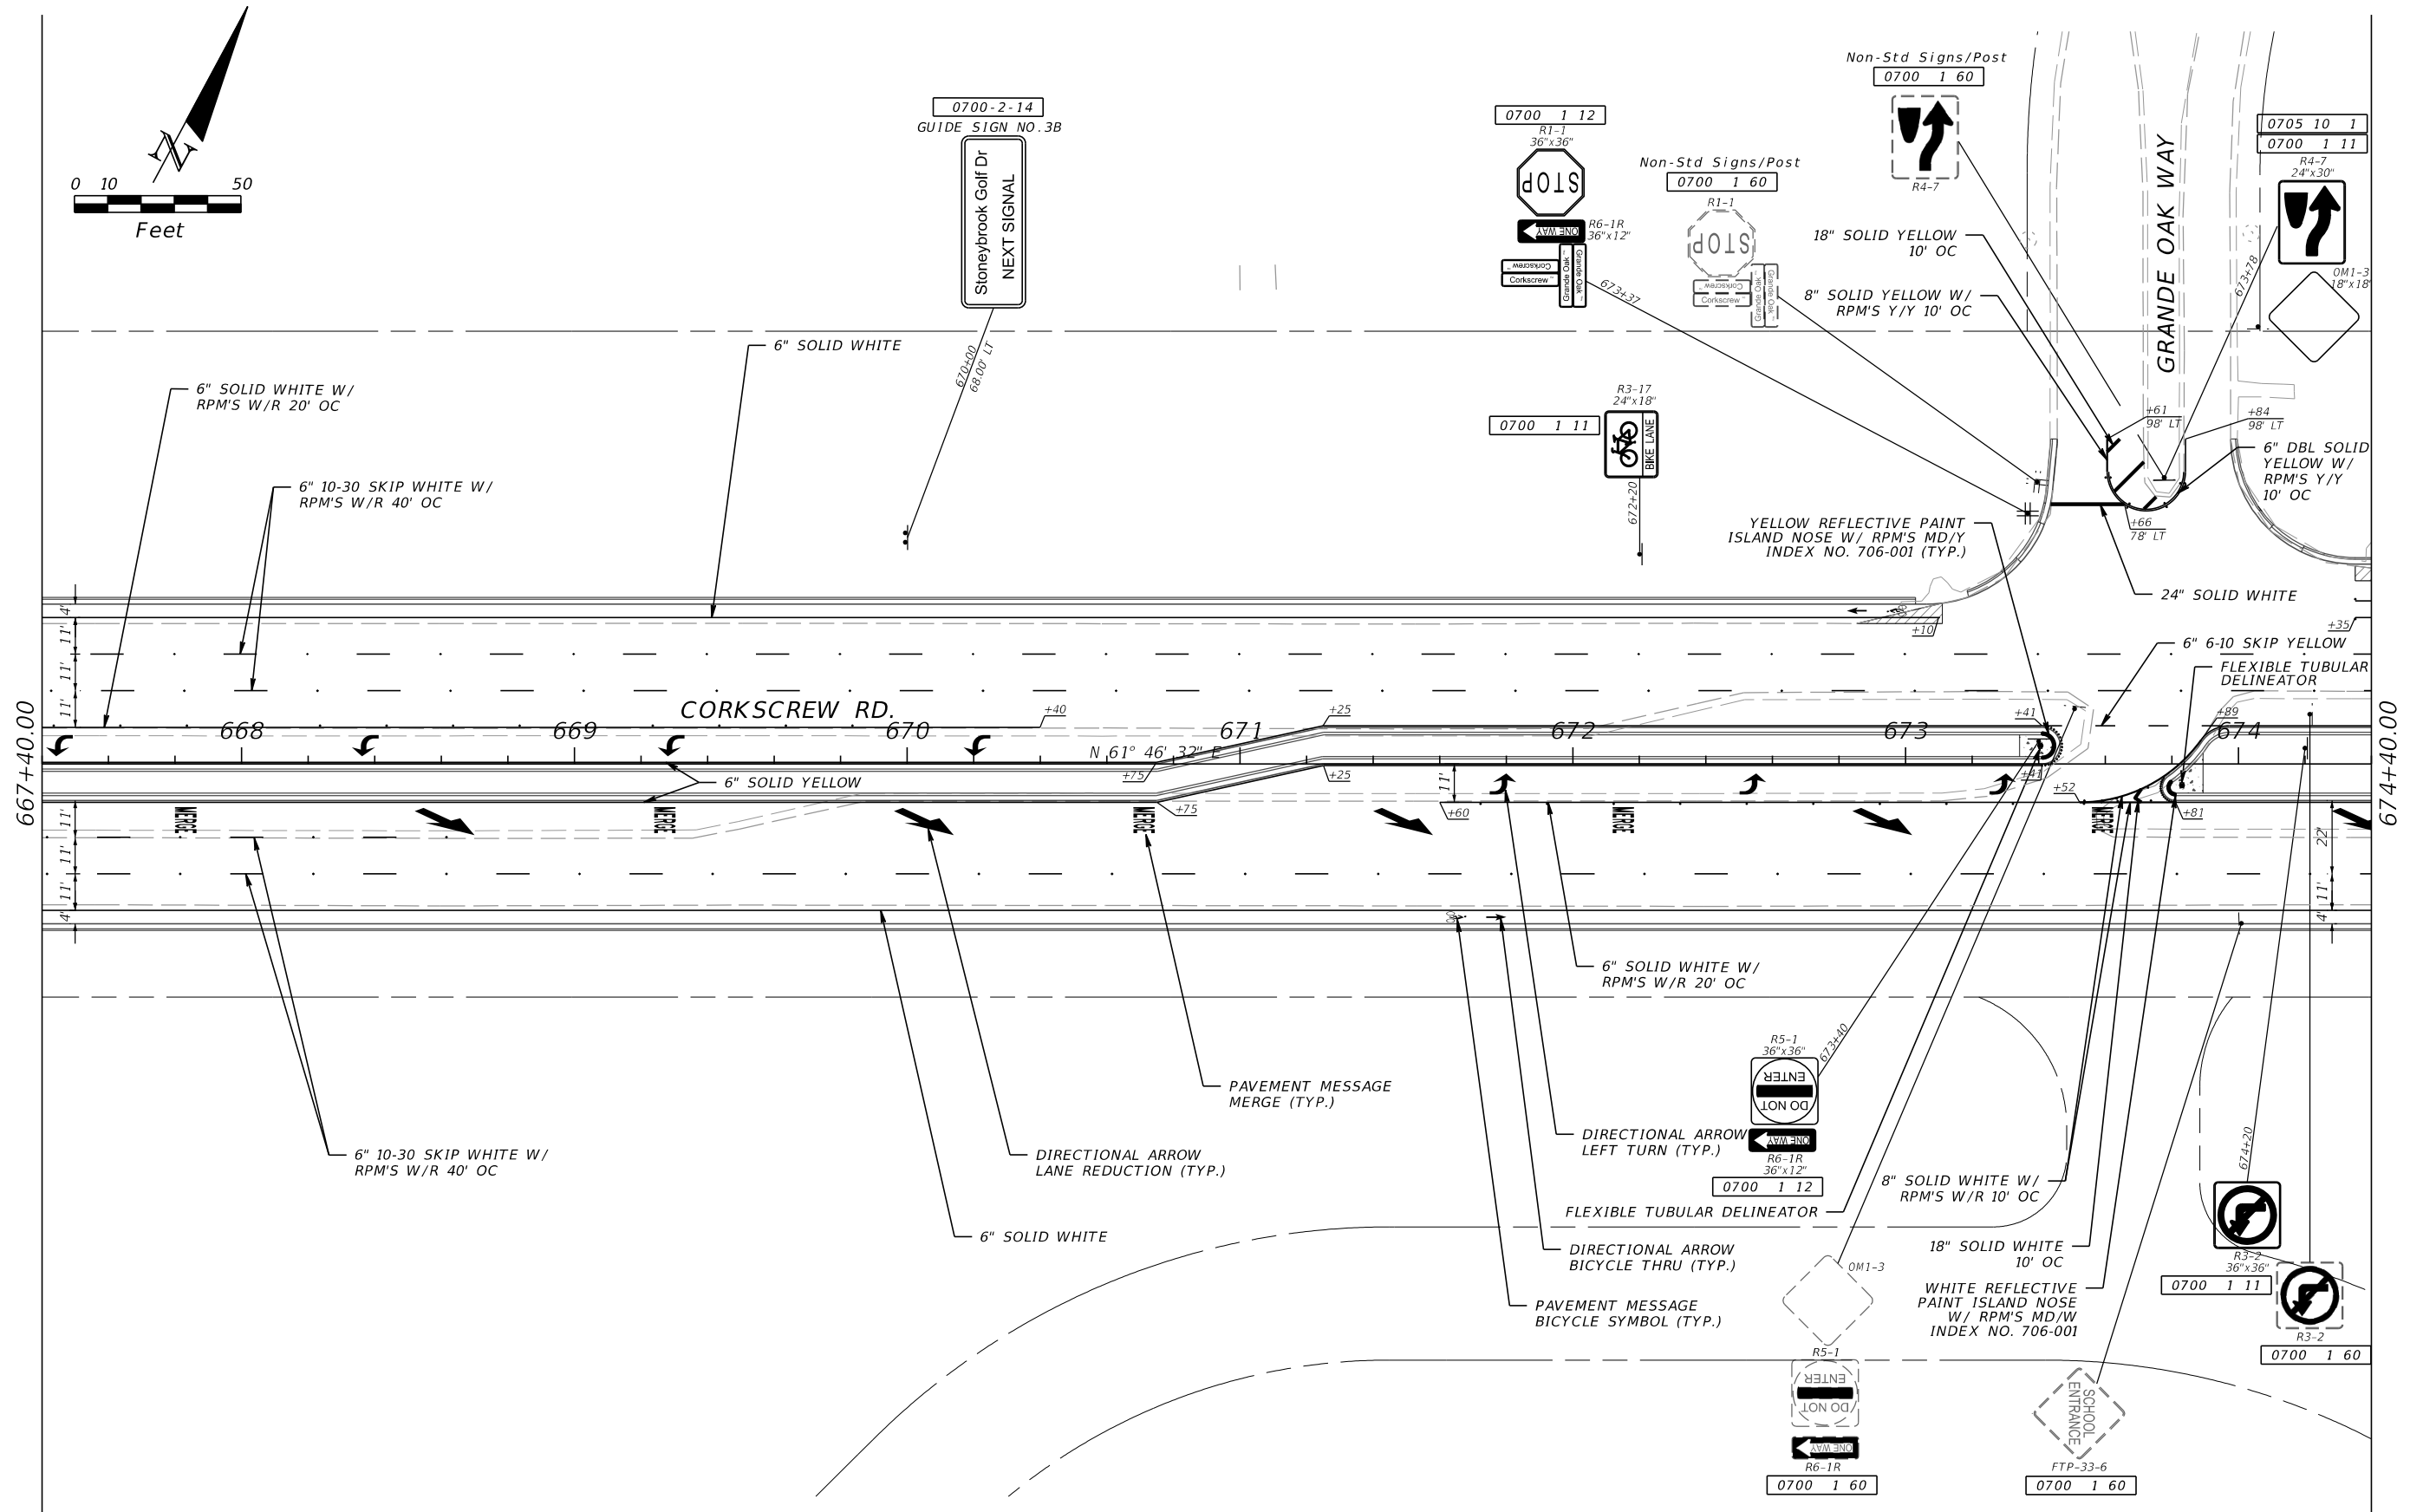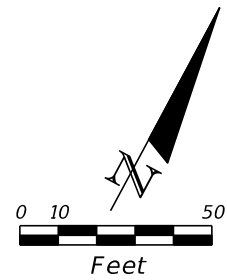

REVISIONS			
DATE	DESCRIPTION	DATE	DESCRIPTION

DAVID DOUGLAS ASSOCIATES, INC.
 CIVIL ENGINEERS - LAND PLANNERS - CONTRACT ADMINISTRATORS
 1821 Victoria Ave. Fort Myers, Florida 33901
 Ph: 239-337-3330
 Web: www.dda-engineers.com
 George R. Brinson, Jr., P.E. #47807





LEE COUNTY PUBLIC WORKS DEPARTMENT OF TRANSPORTATION		
ROAD NAME	COUNTY	DDAI PROJ. NO.
CORKSCREW	LEE	18-0119

**SIGNING AND PAVEMENT
MARKING PLAN**



SHEET NO.
S-11

THE OFFICIAL RECORD OF THIS SHEET IS THE ELECTRONIC FILE DIGITALLY SIGNED AND SEALED UNDER RULE 61G15-23.004, F.A.C.

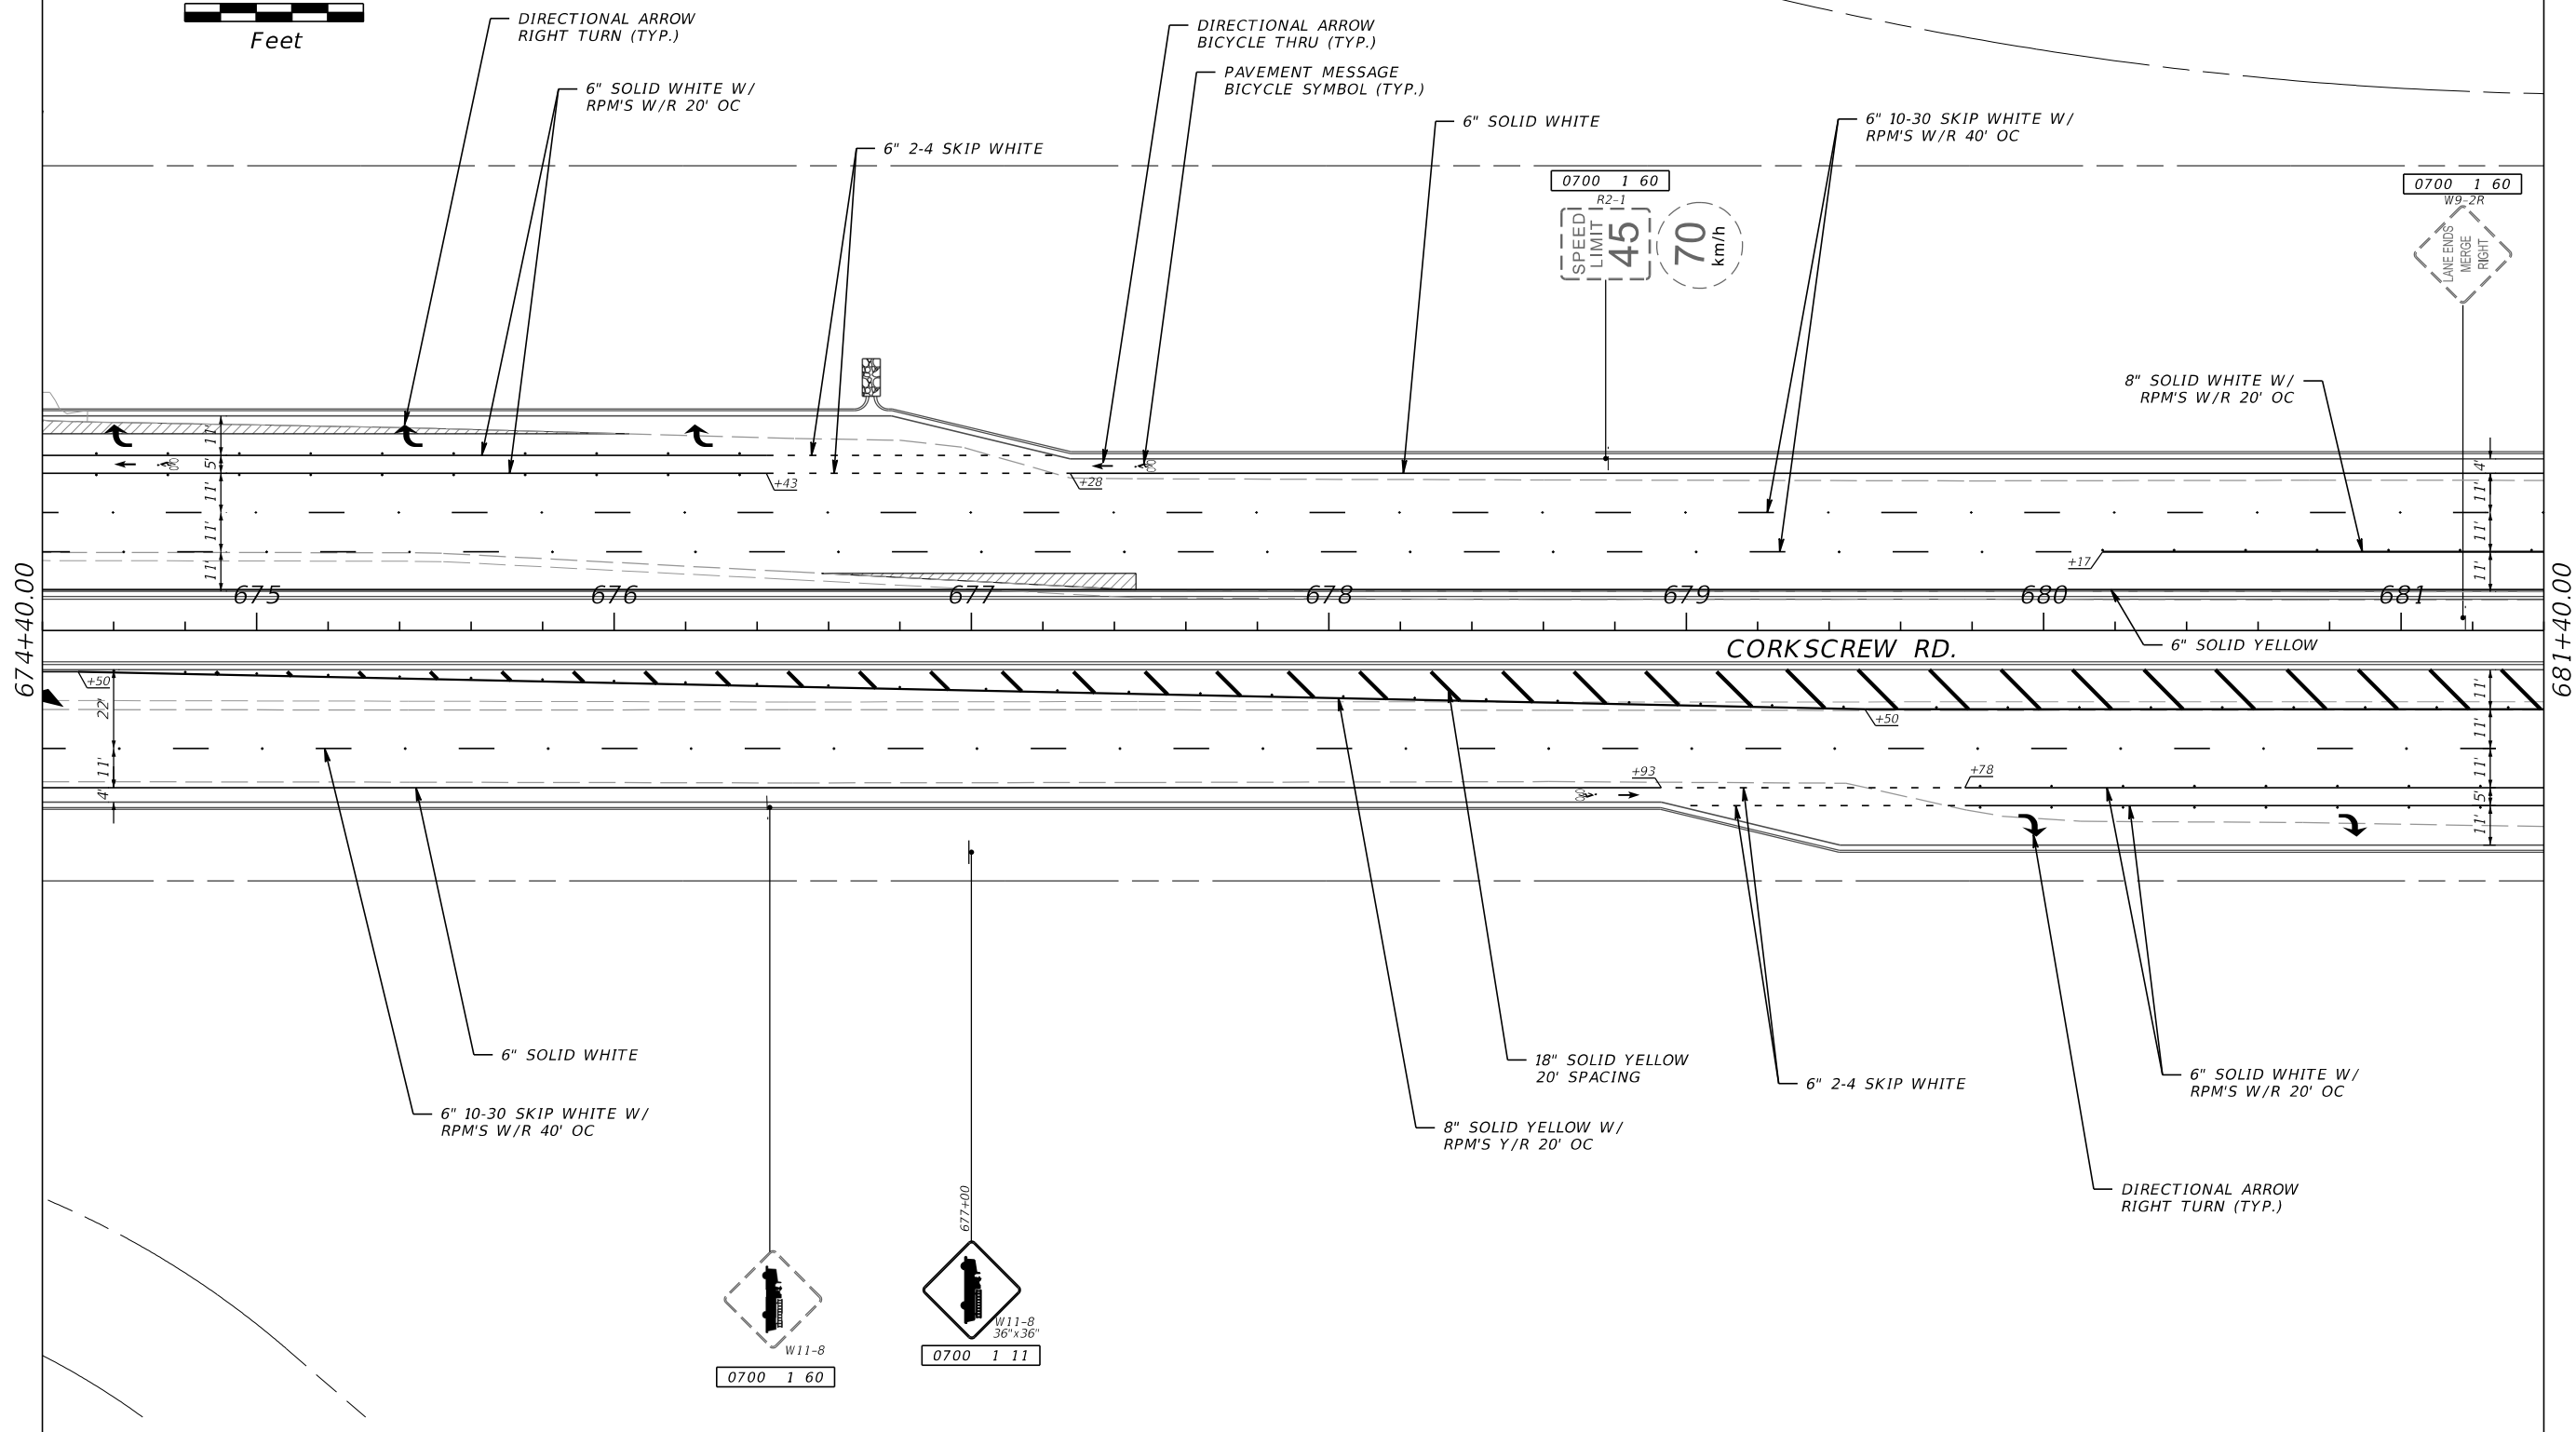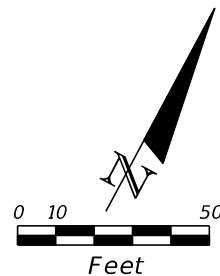

REVISIONS				DAVID DOUGLAS ASSOCIATES, INC. CIVIL ENGINEERS - LAND PLANNERS - CONTRACT ADMINISTRATORS 1821 Victoria Ave. Fort Myers, Florida 33901 Ph: 239-337-3330 Web: www.dda-engineers.com George R. Brinson, Jr., P.E. #47807	LEE COUNTY PUBLIC WORKS DEPARTMENT OF TRANSPORTATION			SHEET NO. 5-12
DATE	DESCRIPTION	DATE	DESCRIPTION		ROAD NAME	COUNTY	DDAI PROJ. NO.	
				DDAI	CORKSCREW	LEE	18-0119	
<small>joann.winter 11/24/2020 7:53:17 AM C:\Project\18-0119\Phase-1\signing\PLANSP01.dgn</small>								

THE OFFICIAL RECORD OF THIS SHEET IS THE ELECTRONIC FILE DIGITALLY SIGNED AND SEALED UNDER RULE 61G15-23.004, F.A.C.

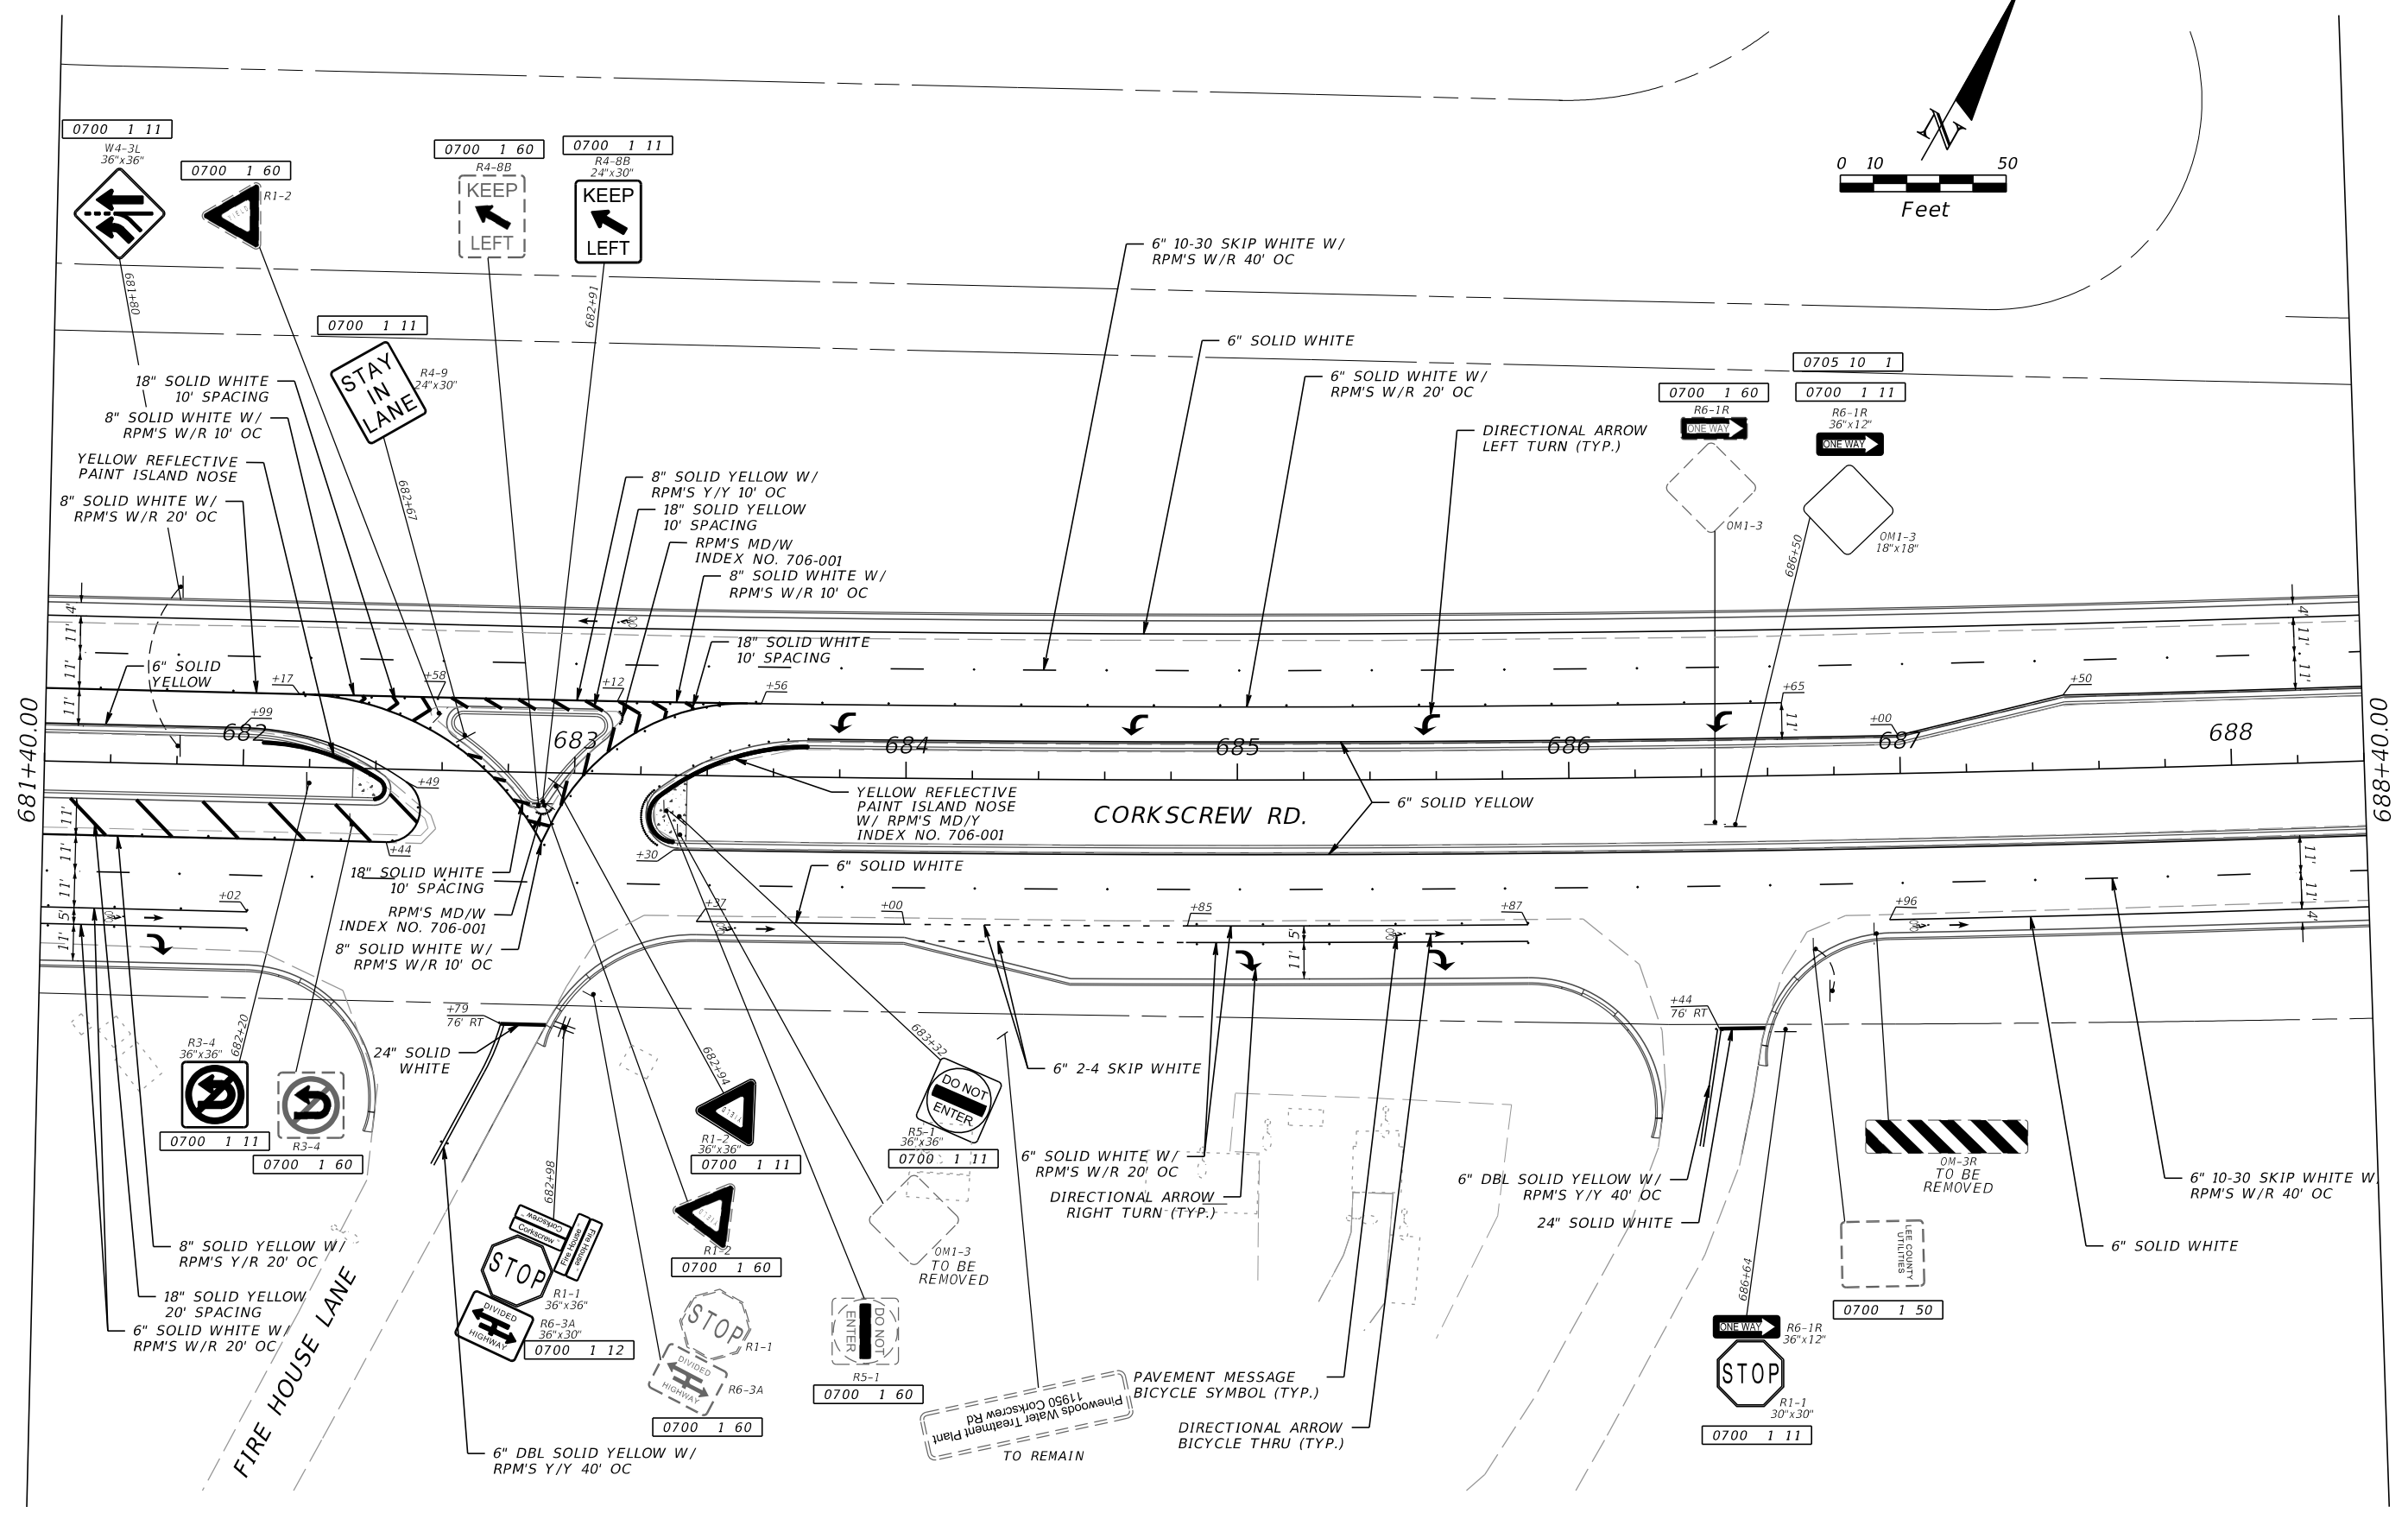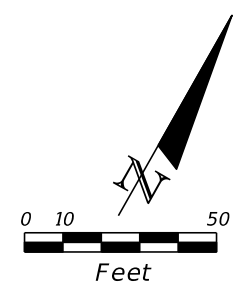

REVISIONS			
DATE	DESCRIPTION	DATE	DESCRIPTION

DAVID DOUGLAS ASSOCIATES, INC.
 CIVIL ENGINEERS - LAND PLANNERS - CONTRACT ADMINISTRATORS
 1821 Victoria Ave. Fort Myers, Florida 33901
 Ph. 239-337-3330
 Web: www.dda-engineers.com
 George R. Brinson, Jr., P.E. #47807





LEE COUNTY PUBLIC WORKS DEPARTMENT OF TRANSPORTATION		
ROAD NAME	COUNTY	DDAI PROJ. NO.
CORKSCREW	LEE	18-0119

**SIGNING AND PAVEMENT
MARKING PLAN**



SHEET NO.
5-13

THE OFFICIAL RECORD OF THIS SHEET IS THE ELECTRONIC FILE DIGITALLY SIGNED AND SEALED UNDER RULE 61G15-23.004, F.A.C.

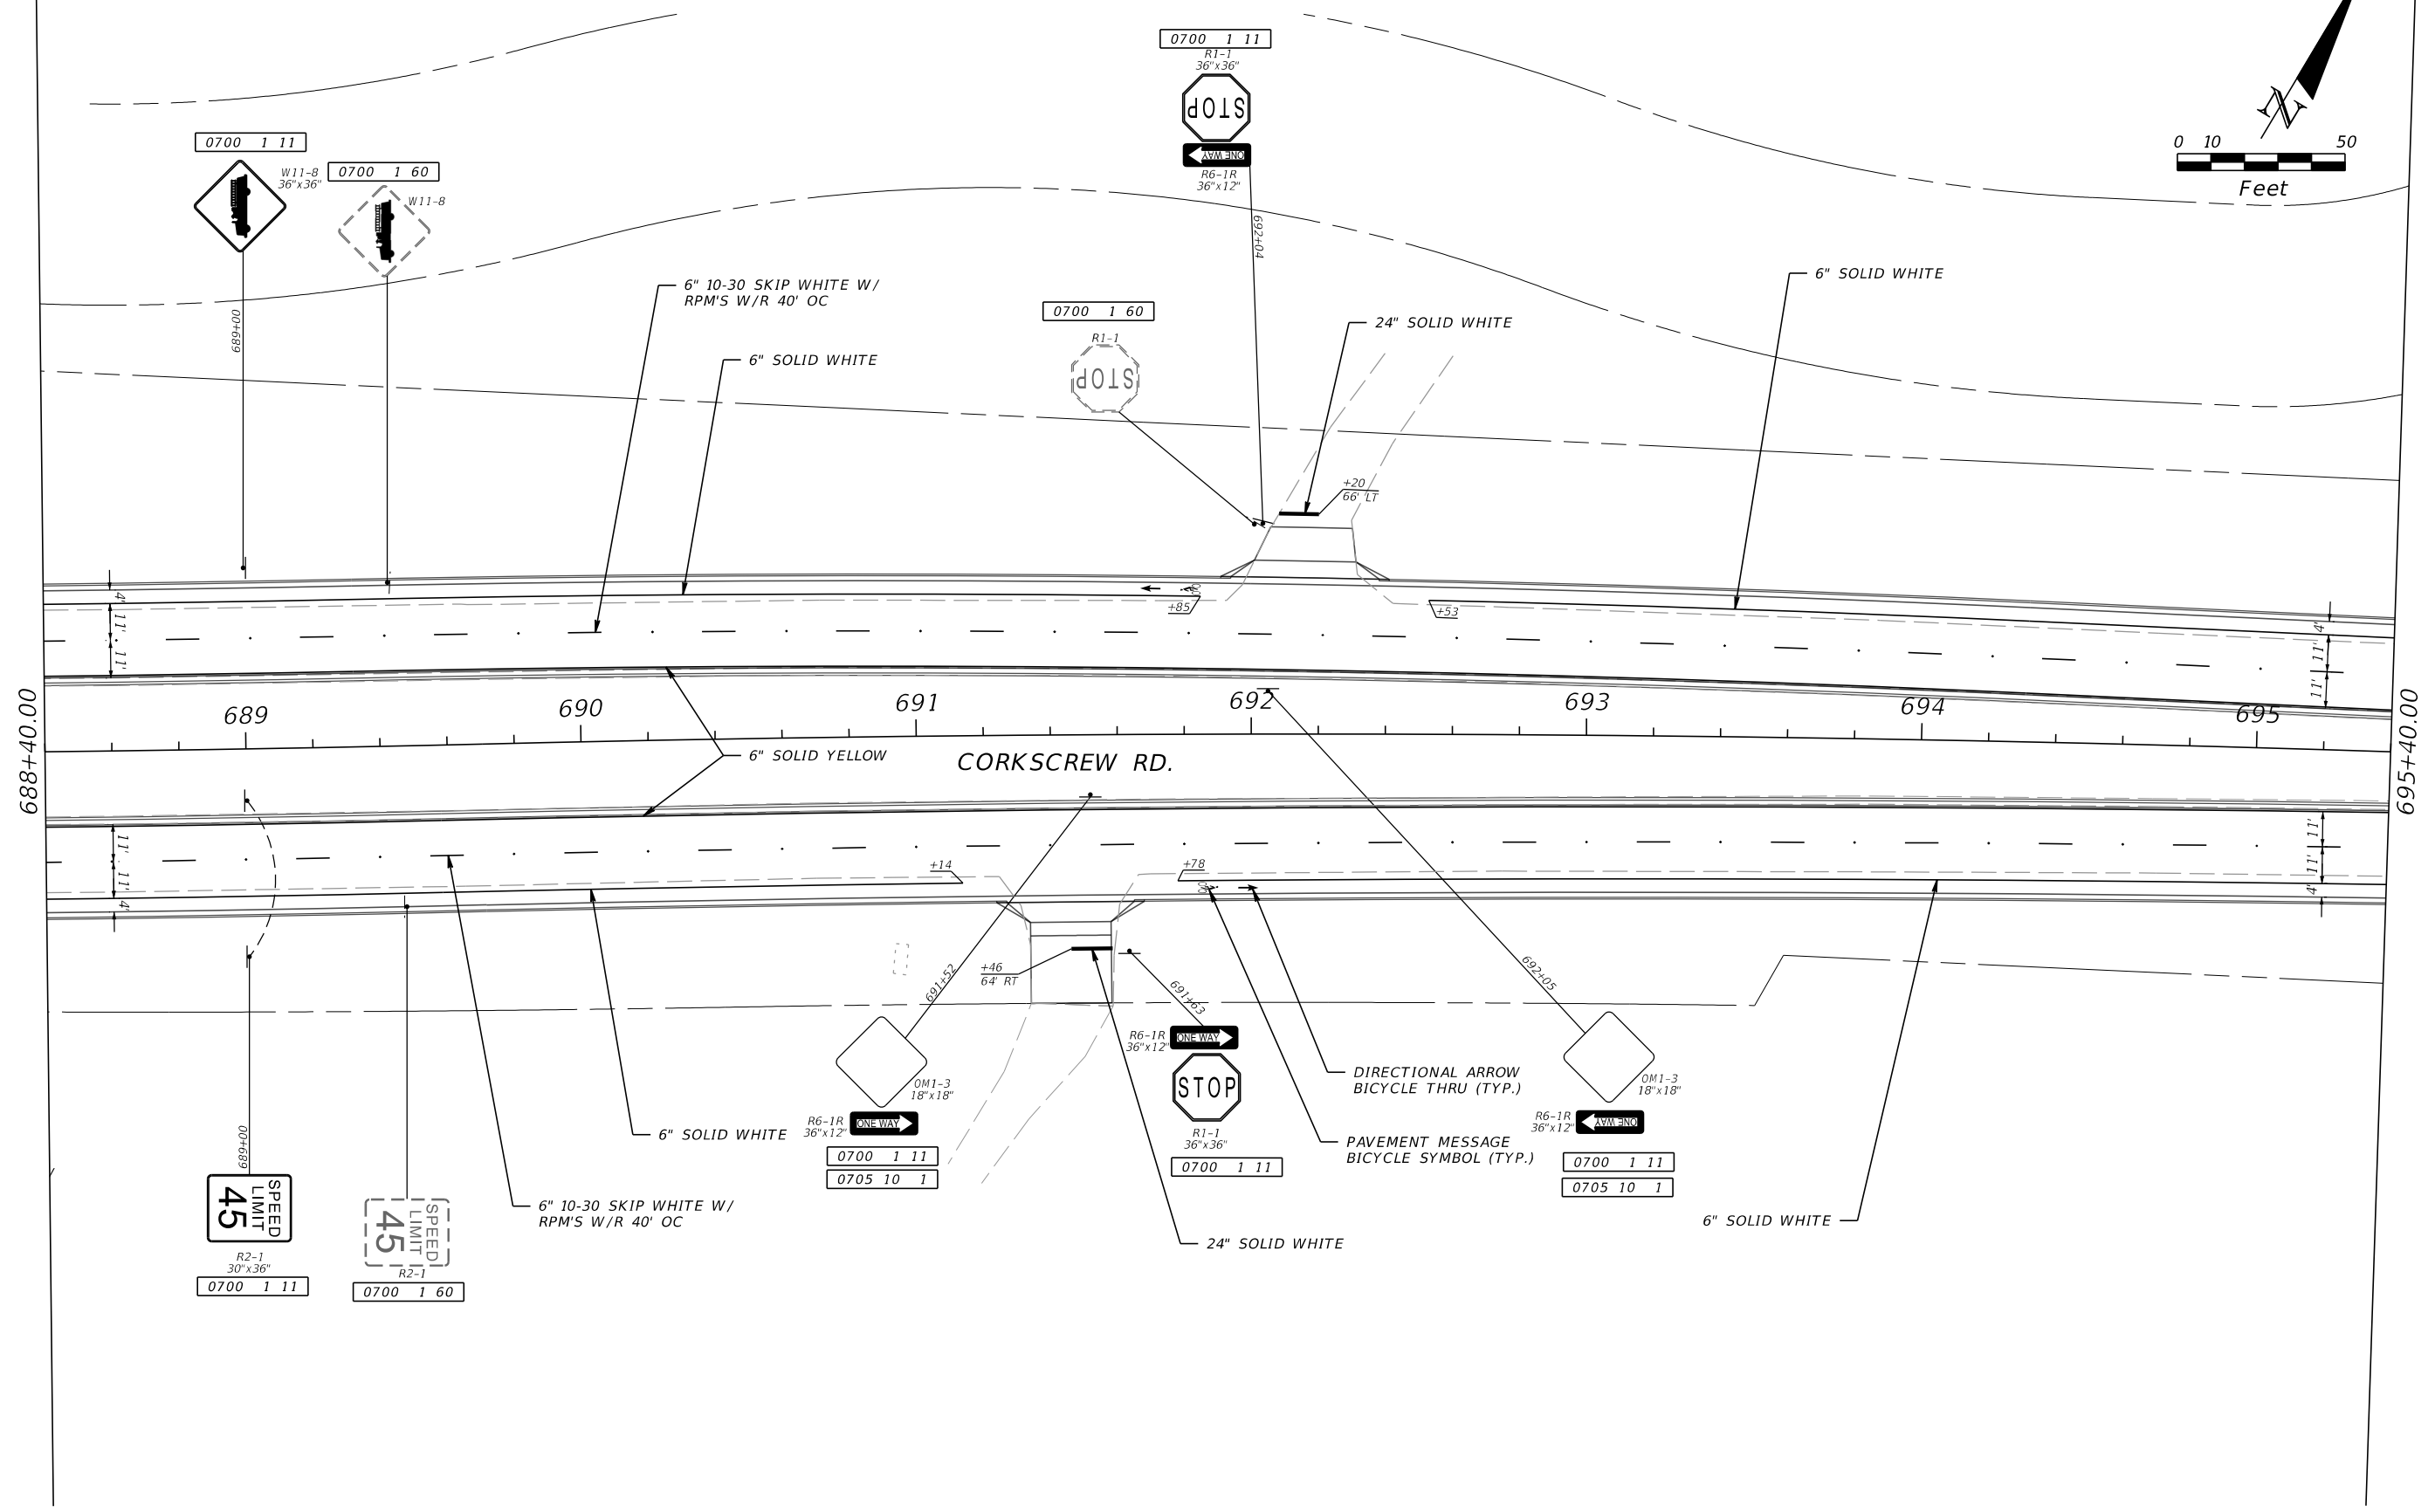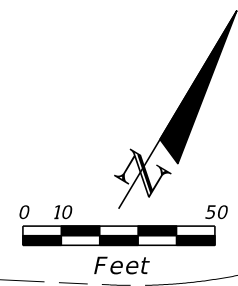

REVISIONS				DAVID DOUGLAS ASSOCIATES, INC.			LEE COUNTY PUBLIC WORKS			SHEET NO.
DATE	DESCRIPTION	DATE	DESCRIPTION	CIVIL ENGINEERS - LAND PLANNERS - CONTRACT ADMINISTRATORS			DEPARTMENT OF TRANSPORTATION			
				1821 Victoria Ave. Fort Myers, Florida 33901 Ph. 239-337-3330 Web: www.dda-engineers.com George R. Brinson, Jr., P.E. #47807			ROAD NAME	COUNTY	DDAI PROJ. NO.	SIGNING AND PAVEMENT MARKING PLAN
							CORKSCREW	LEE	18-0119	

THE OFFICIAL RECORD OF THIS SHEET IS THE ELECTRONIC FILE DIGITALLY SIGNED AND SEALED UNDER RULE 61G15-23.004, F.A.C.

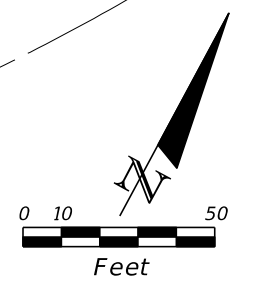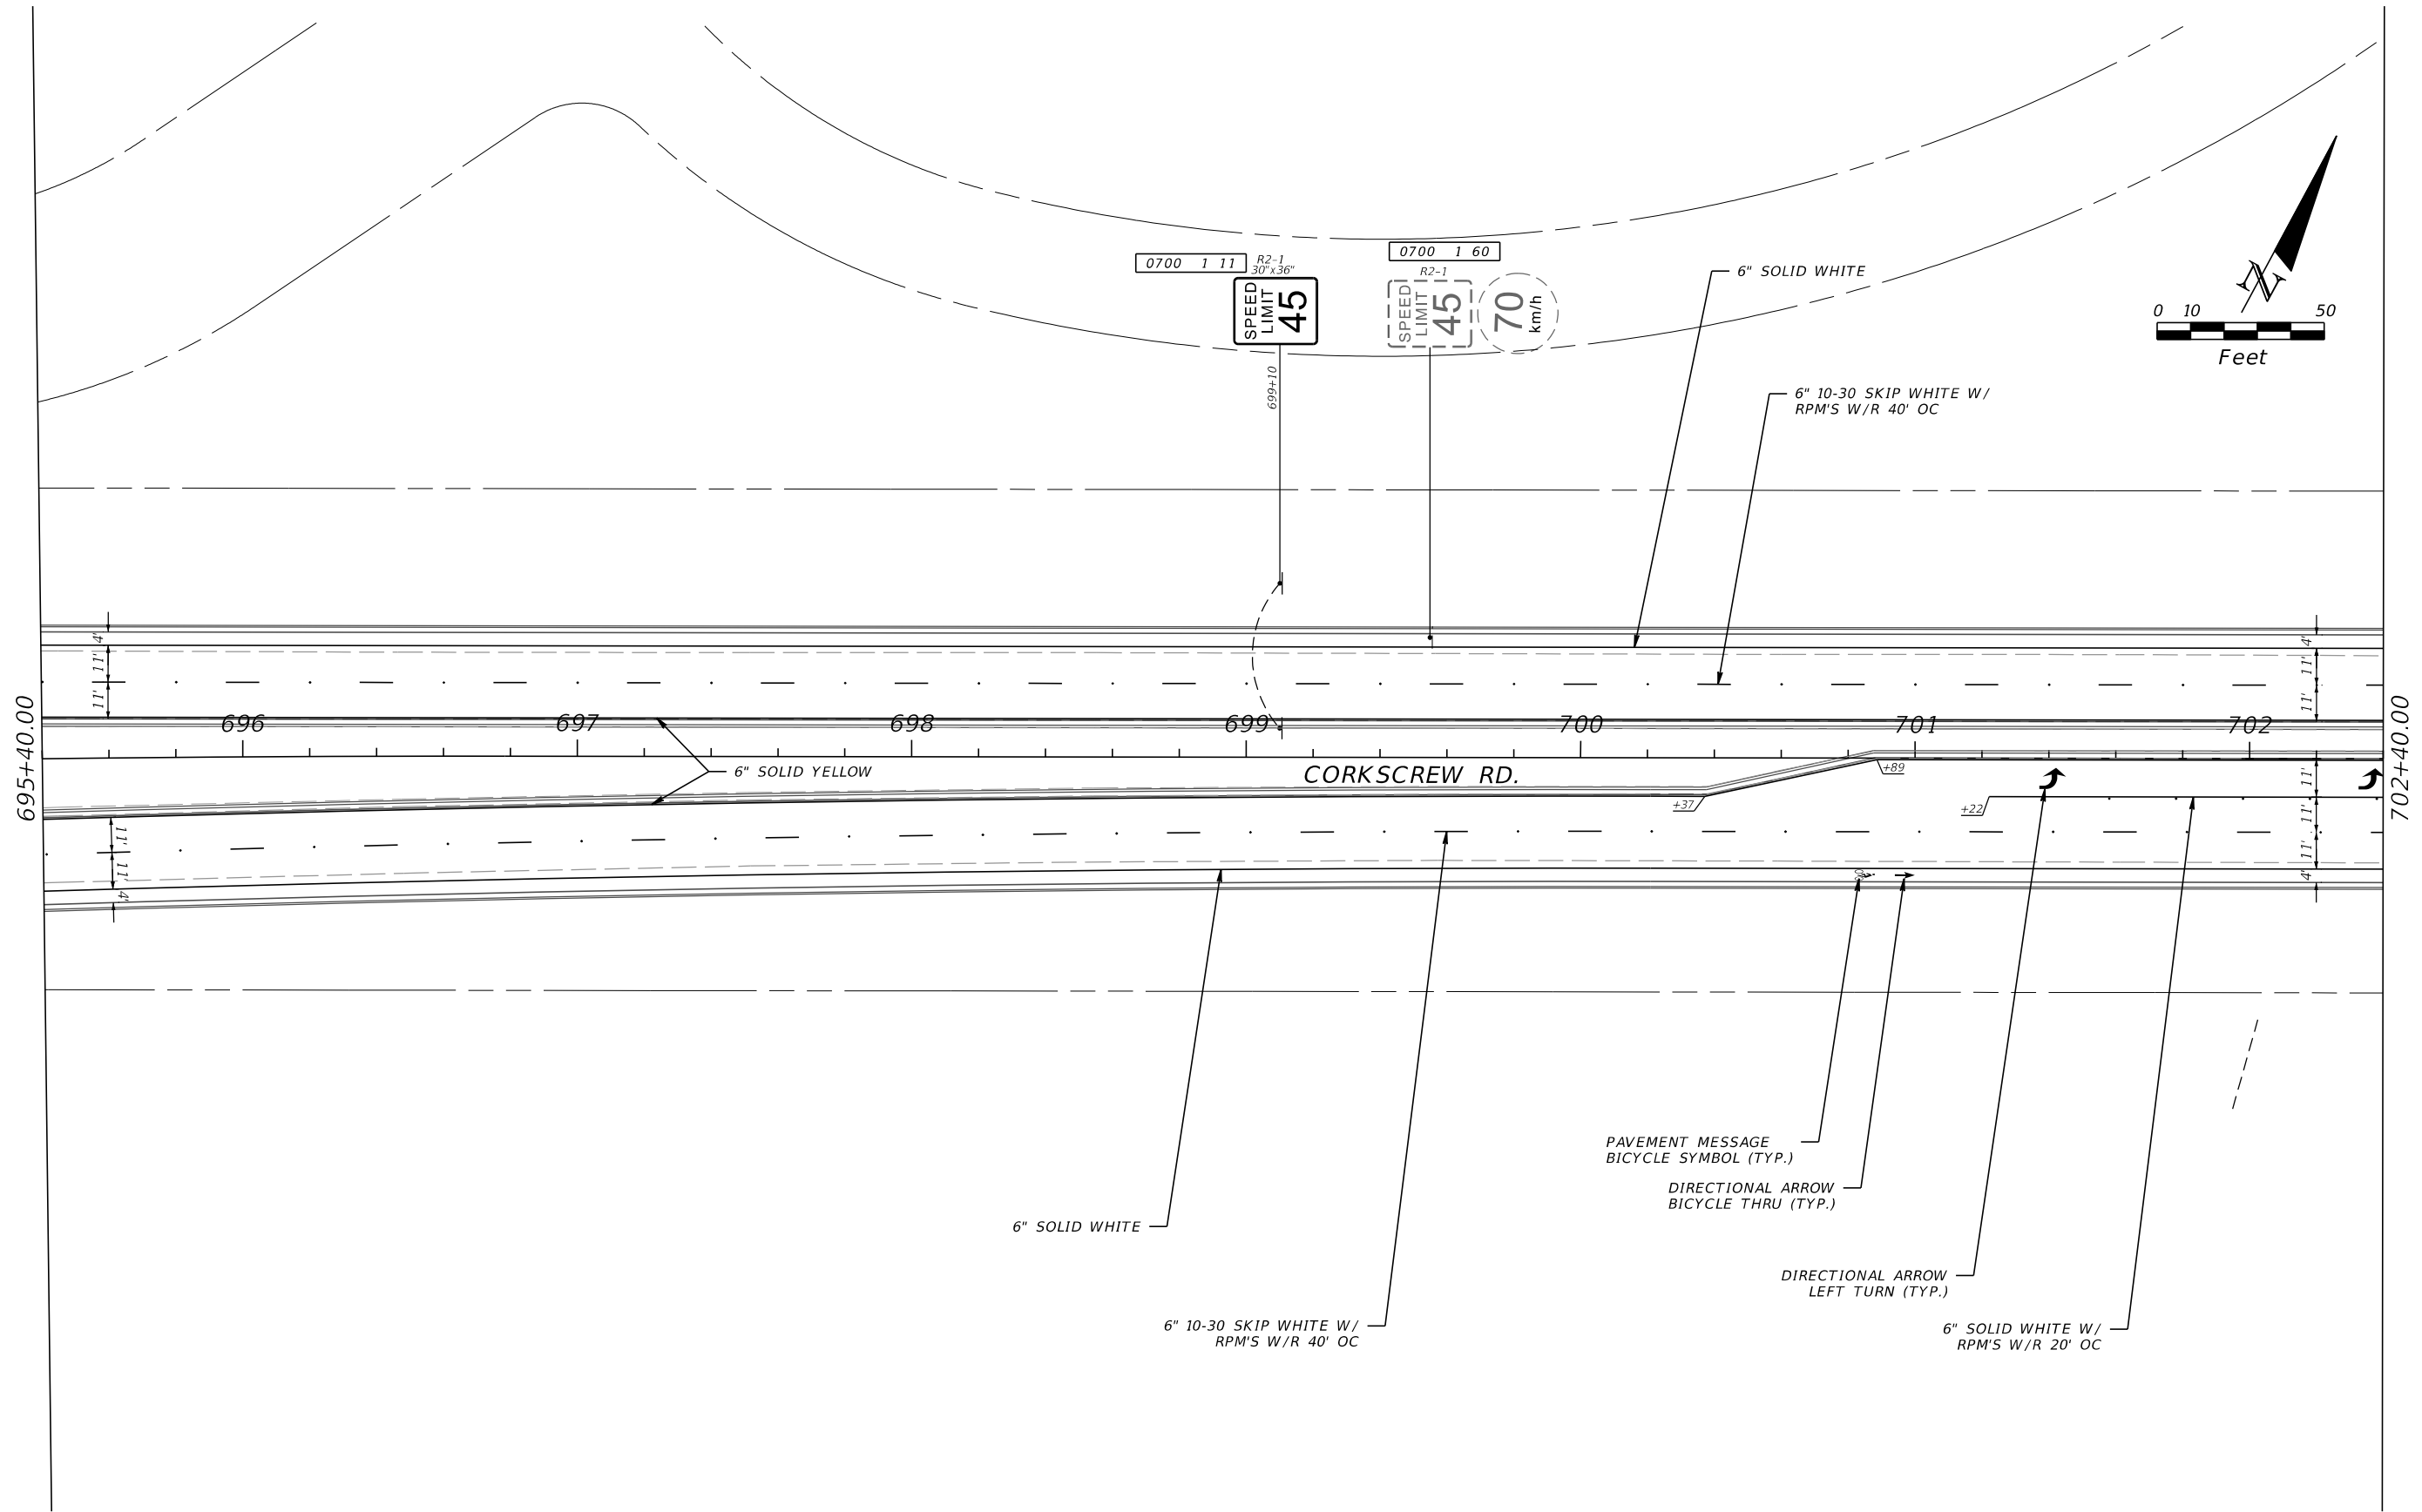

REVISIONS			
DATE	DESCRIPTION	DATE	DESCRIPTION

DAVID DOUGLAS ASSOCIATES, INC.
 CIVIL ENGINEERS - LAND PLANNERS - CONTRACT ADMINISTRATORS
 1821 Victoria Ave. Fort Myers, Florida 33901
 Ph. 239-337-3330
 Web: www.dda-engineers.com
 George R. Brinson, Jr., P.E. #47807





LEE COUNTY PUBLIC WORKS DEPARTMENT OF TRANSPORTATION		
ROAD NAME	COUNTY	DDAI PROJ. NO.
CORKSCREW	LEE	18-0119

**SIGNING AND PAVEMENT
MARKING PLAN**

SHEET
NO.
S-15

THE OFFICIAL RECORD OF THIS SHEET IS THE ELECTRONIC FILE DIGITALLY SIGNED AND SEALED UNDER RULE 61G15-23.004, F.A.C.

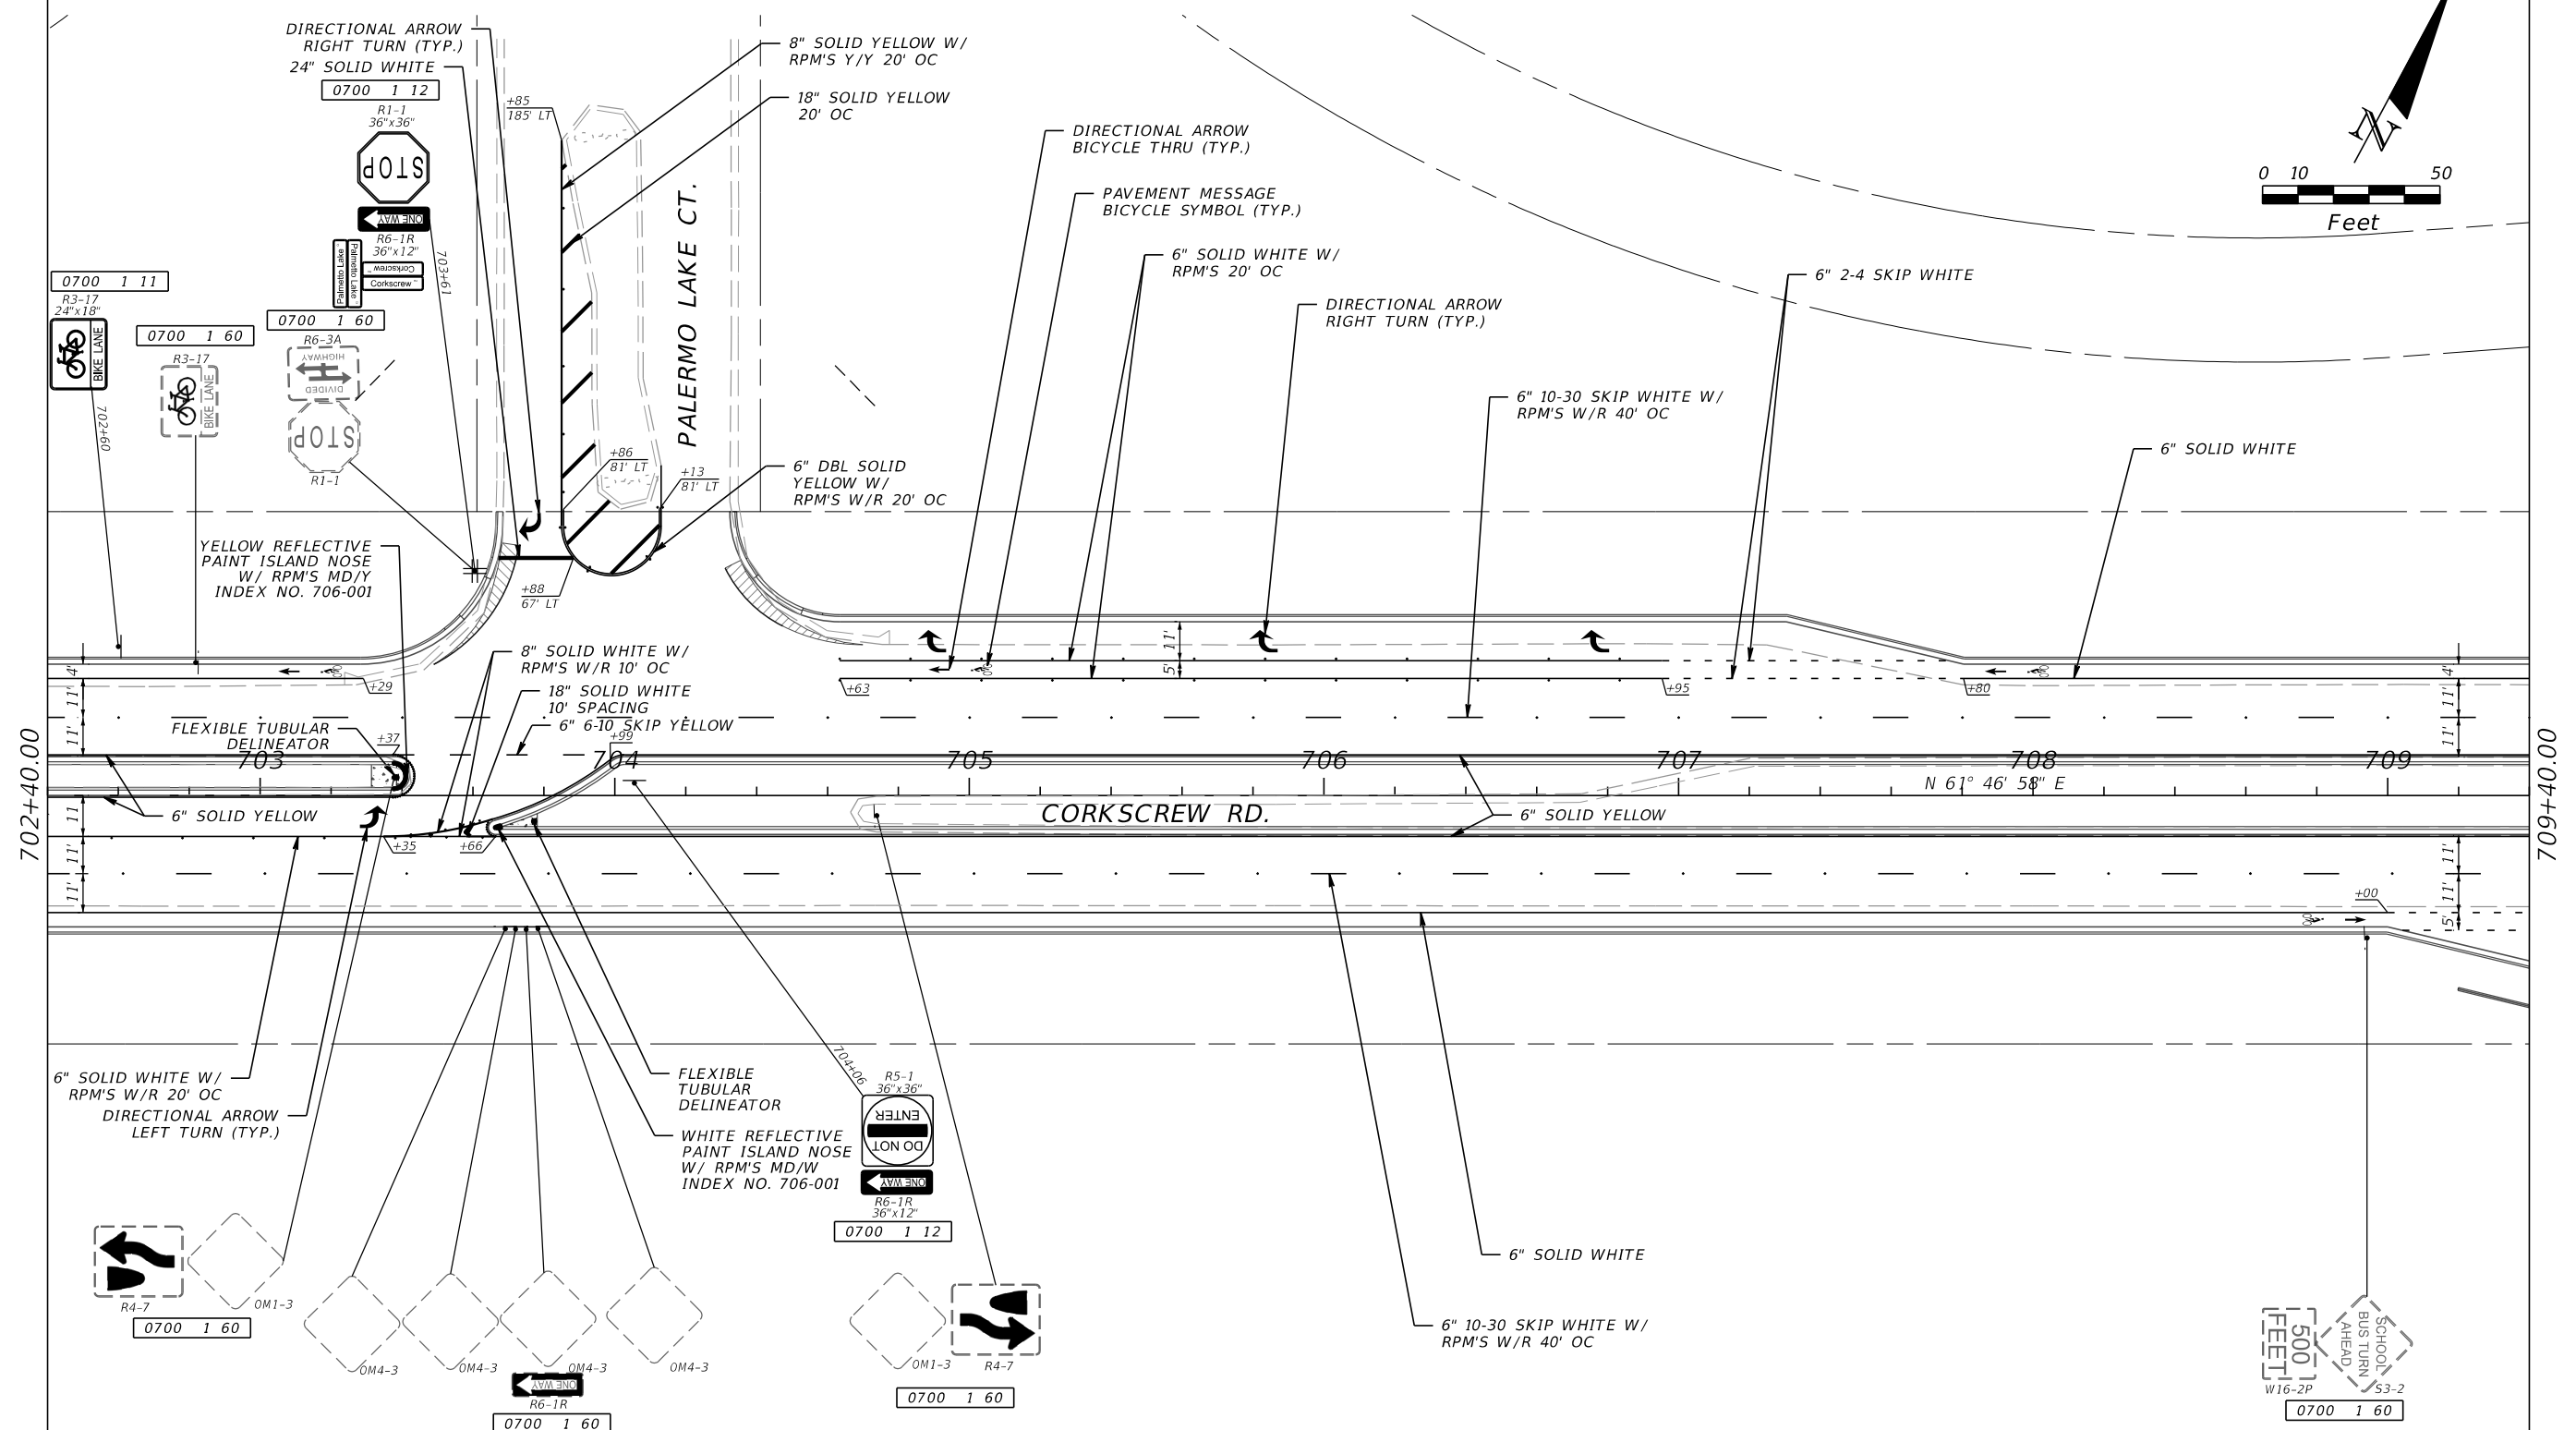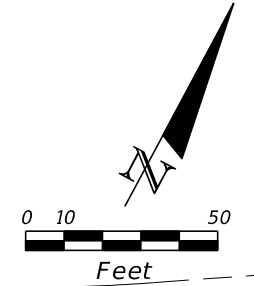

REVISIONS			
DATE	DESCRIPTION	DATE	DESCRIPTION

DAVID DOUGLAS ASSOCIATES, INC.
 CIVIL ENGINEERS - LAND PLANNERS - CONTRACT ADMINISTRATORS
 1821 Victoria Ave. Fort Myers, Florida 33901
 Ph. 239-337-3330
 Web: www.dda-engineers.com
 George R. Brinson, Jr., P.E. #47807




LEE COUNTY PUBLIC WORKS DEPARTMENT OF TRANSPORTATION		
ROAD NAME	COUNTY	DDAI PROJ. NO.
CORKSCREW	LEE	18-0119

**SIGNING AND PAVEMENT
MARKING PLAN**


SHEET NO.
S-16

THE OFFICIAL RECORD OF THIS SHEET IS THE ELECTRONIC FILE DIGITALLY SIGNED AND SEALED UNDER RULE 61G15-23.004, F.A.C.

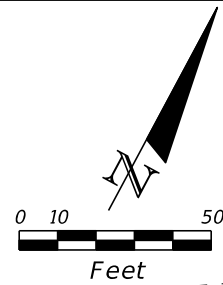

709+40.00

716+40.00

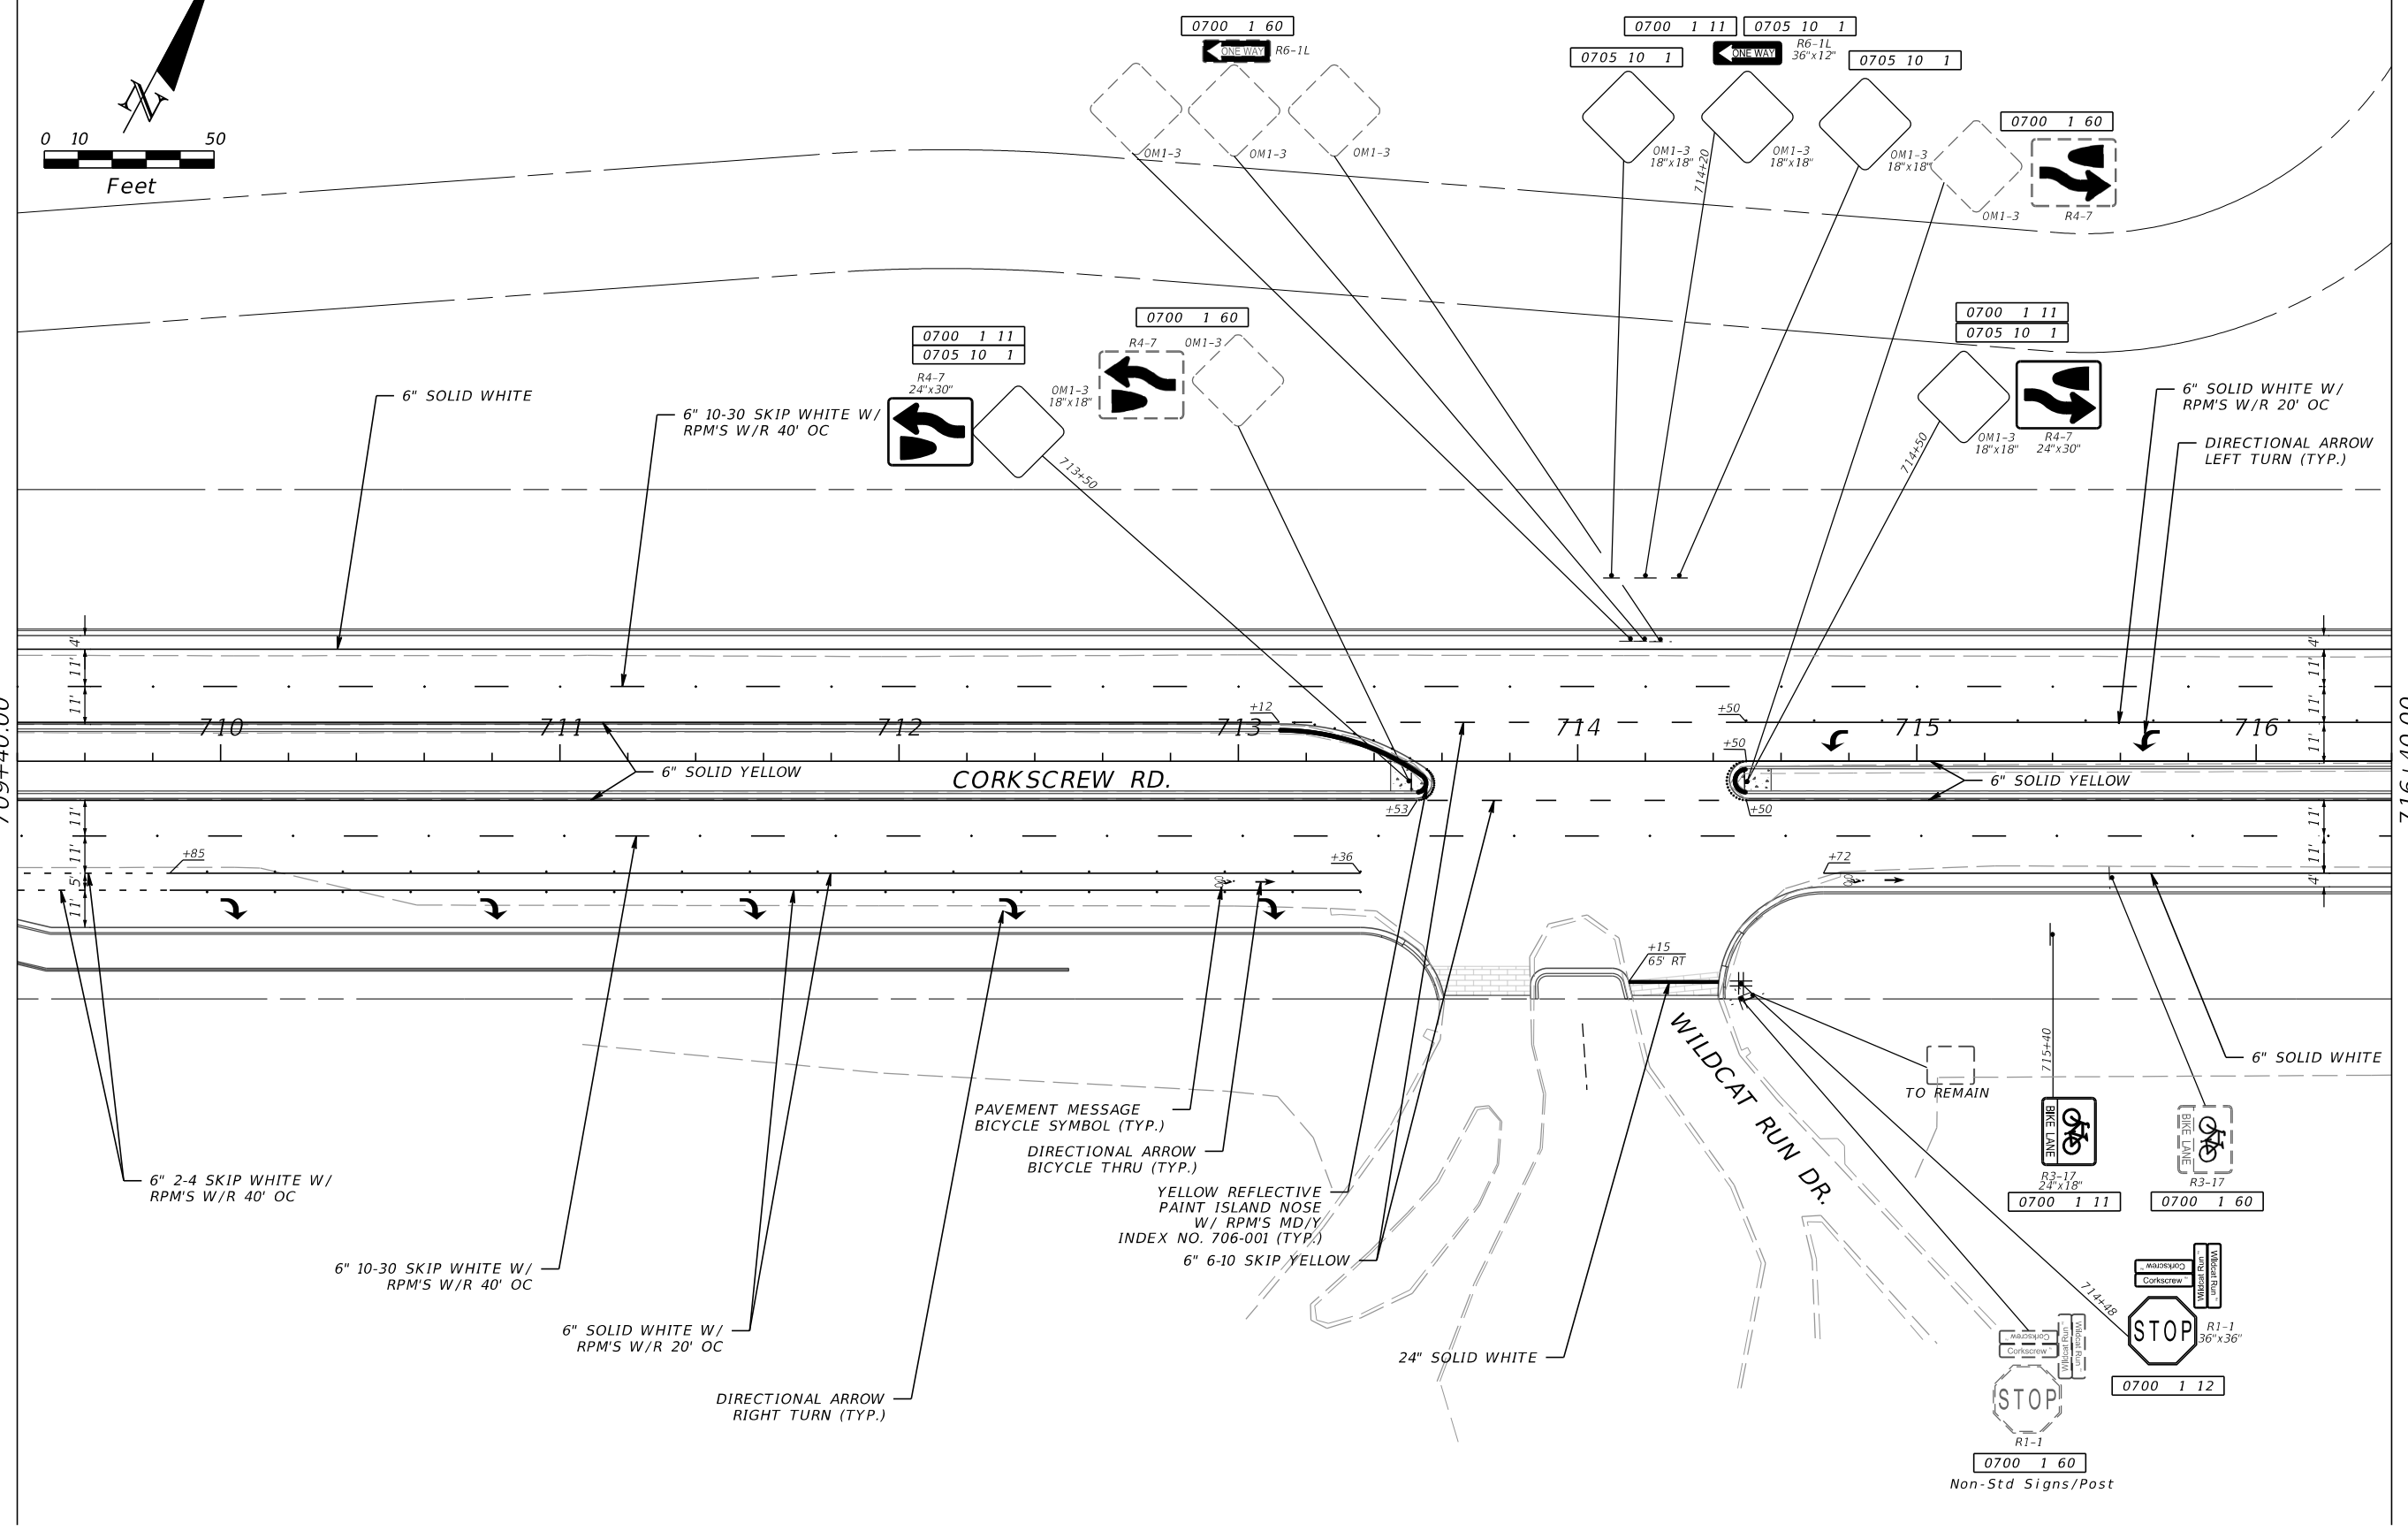

REVISIONS			
DATE	DESCRIPTION	DATE	DESCRIPTION

DAVID DOUGLAS ASSOCIATES, INC.
 CIVIL ENGINEERS - LAND PLANNERS - CONTRACT ADMINISTRATORS
 1821 Victoria Ave. Fort Myers, Florida 33901
 Ph. 239-337-3330
 Web: www.dda-engineers.com
 George R. Brinson, Jr., P.E. #47807







LEE COUNTY PUBLIC WORKS DEPARTMENT OF TRANSPORTATION		
ROAD NAME	COUNTY	DDAI PROJ. NO.
CORKSCREW	LEE	18-0119

**SIGNING AND PAVEMENT
MARKING PLAN**



SHEET NO.
5-17

THE OFFICIAL RECORD OF THIS SHEET IS THE ELECTRONIC FILE DIGITALLY SIGNED AND SEALED UNDER RULE 61G15-23.004, F.A.C.

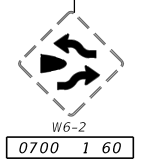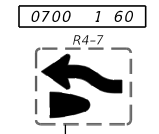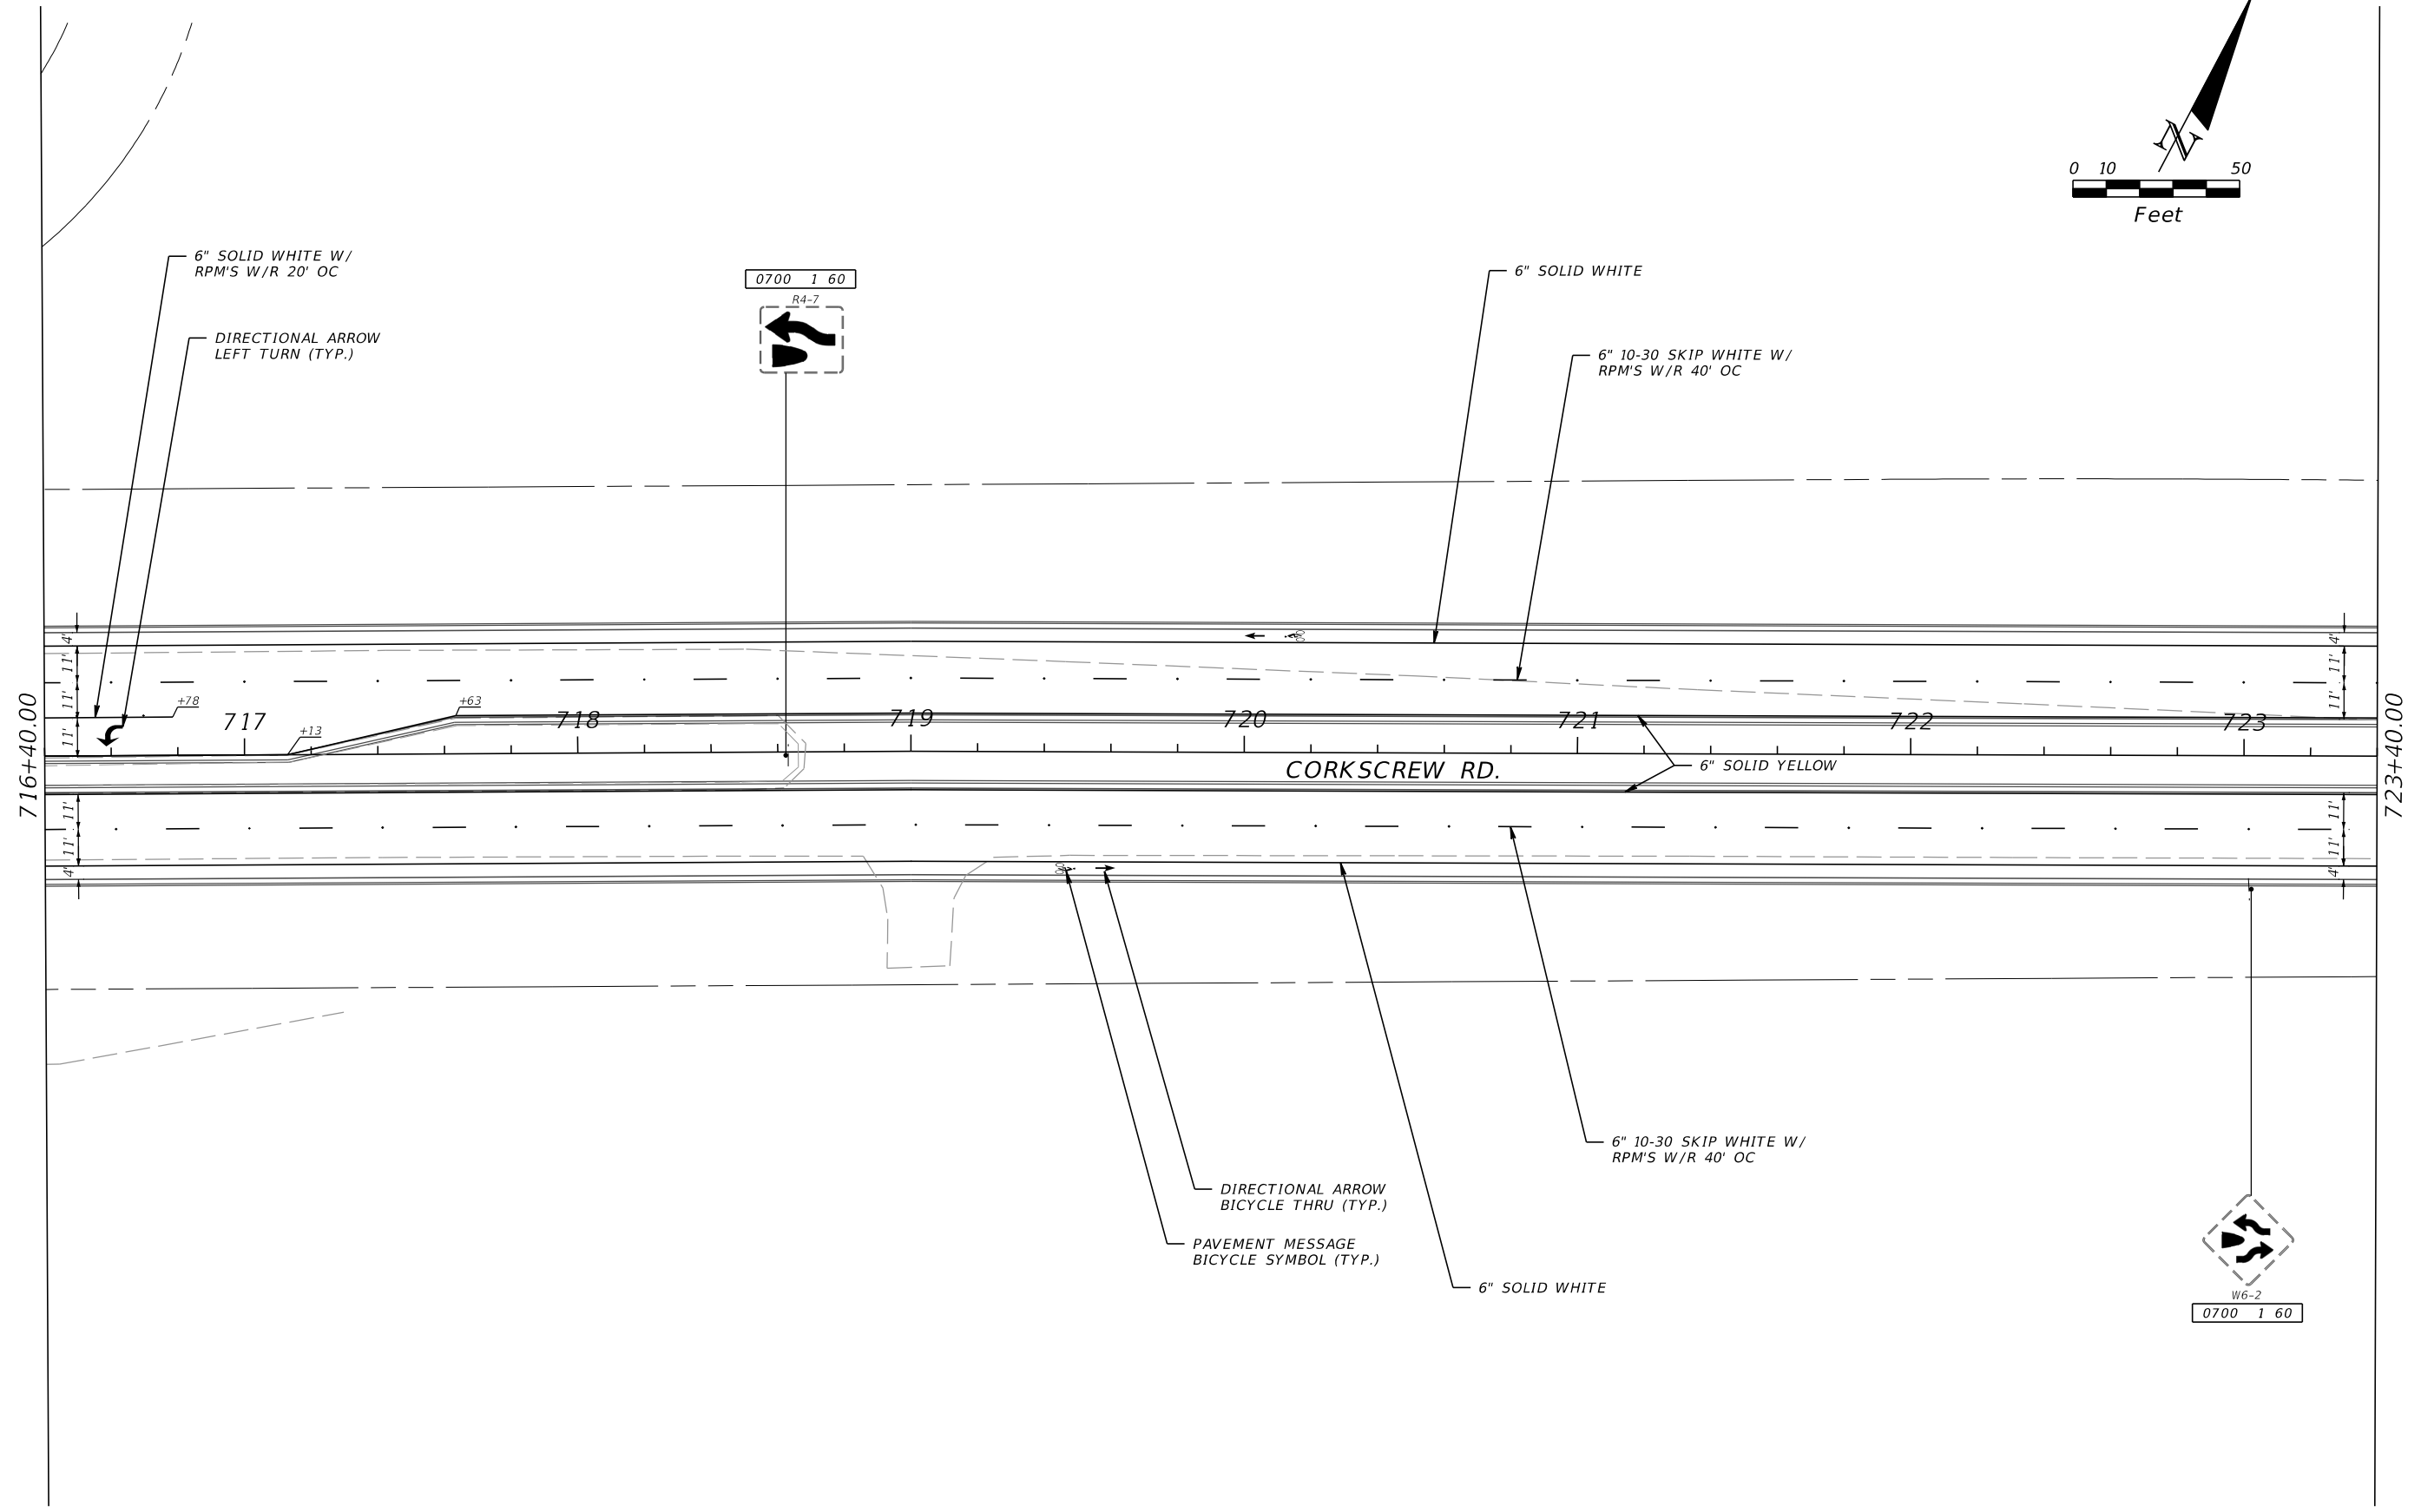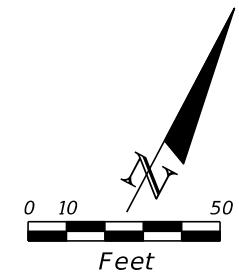



REVISIONS				DAVID DOUGLAS ASSOCIATES, INC. CIVIL ENGINEERS - LAND PLANNERS - CONTRACT ADMINISTRATORS 1821 Victoria Ave. Fort Myers, Florida 33901 Ph. 239-337-3330 Web: www.dda-engineers.com George R. Brinson, Jr., P.E. #47807	LEE COUNTY PUBLIC WORKS DEPARTMENT OF TRANSPORTATION			SIGNING AND PAVEMENT MARKING PLAN	SHEET NO. 5-18
DATE	DESCRIPTION	DATE	DESCRIPTION		ROAD NAME	COUNTY	DDAI PROJ. NO.		
					CORKSCREW	LEE	18-0119		

THE OFFICIAL RECORD OF THIS SHEET IS THE ELECTRONIC FILE DIGITALLY SIGNED AND SEALED UNDER RULE 61G15-23.004, F.A.C.

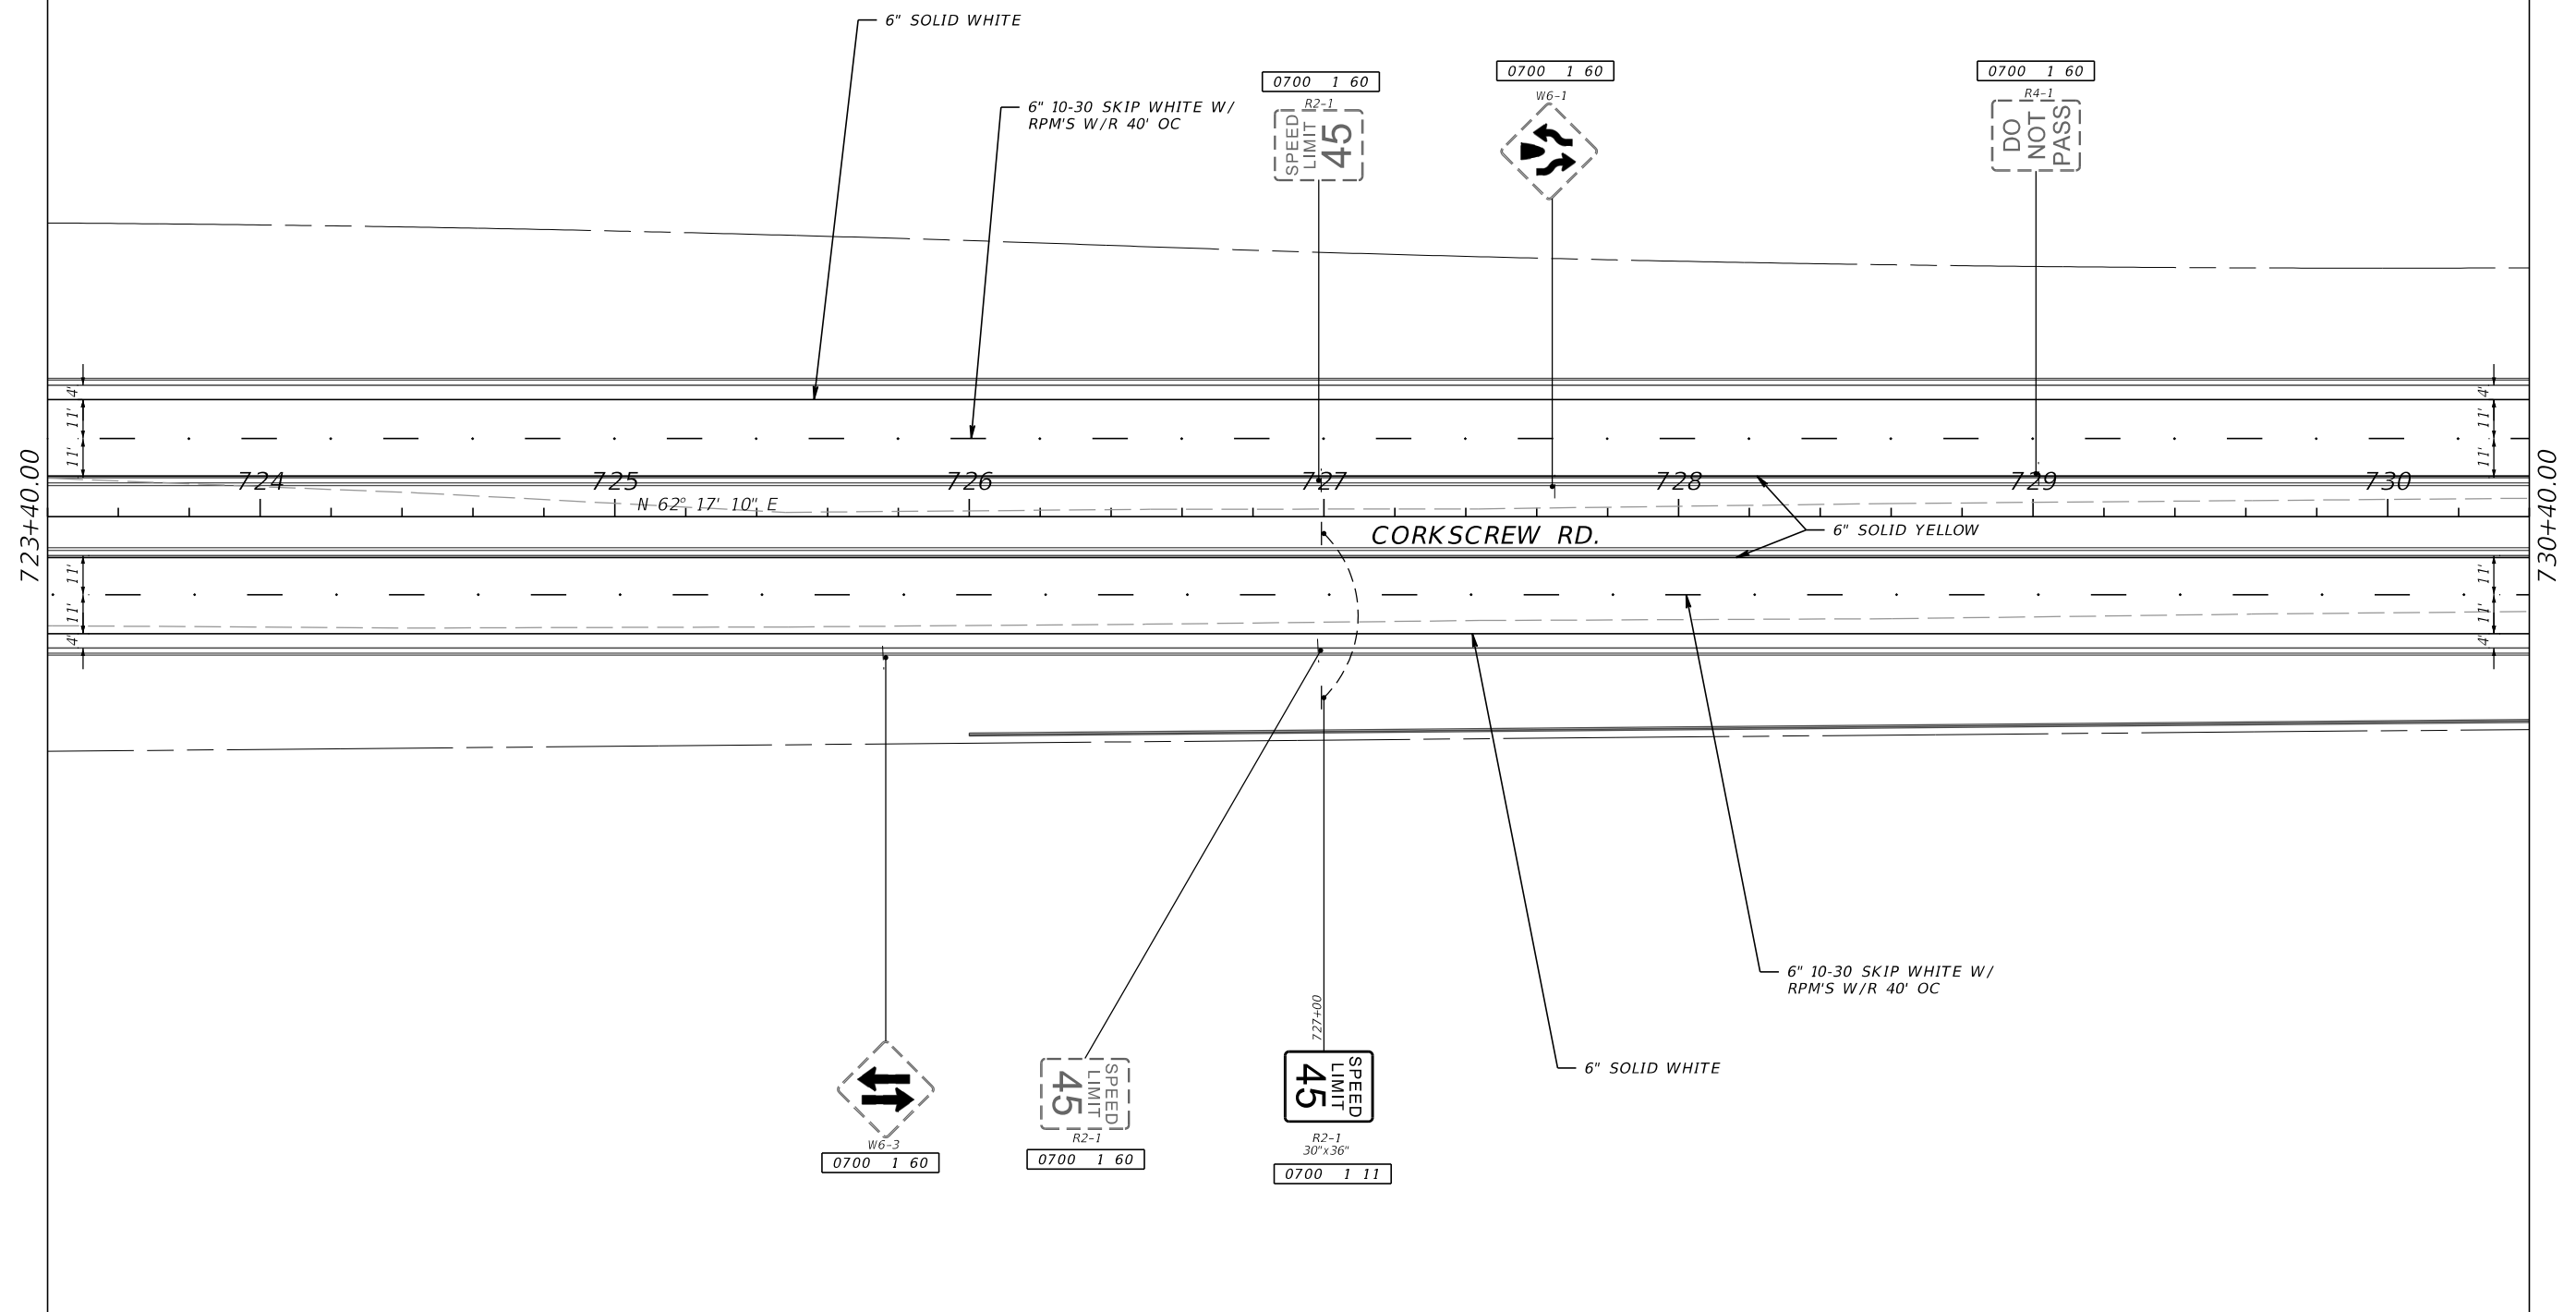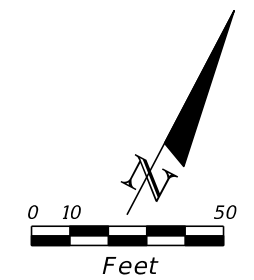



REVISIONS				DAVID DOUGLAS ASSOCIATES, INC. CIVIL ENGINEERS - LAND PLANNERS - CONTRACT ADMINISTRATORS 1821 Victoria Ave. Fort Myers, Florida 33901 Ph. 239-337-3330 Web: www.dda-engineers.com George R. Brinson, Jr., P.E. #47807	LEE COUNTY PUBLIC WORKS DEPARTMENT OF TRANSPORTATION			SIGNING AND PAVEMENT MARKING PLAN	SHEET NO. 5-19
DATE	DESCRIPTION	DATE	DESCRIPTION		ROAD NAME	COUNTY	DDAI PROJ. NO.		
				DDAI	CORKSCREW	LEE	18-0119		

THE OFFICIAL RECORD OF THIS SHEET IS THE ELECTRONIC FILE DIGITALLY SIGNED AND SEALED UNDER RULE 61G15-23.004, F.A.C.

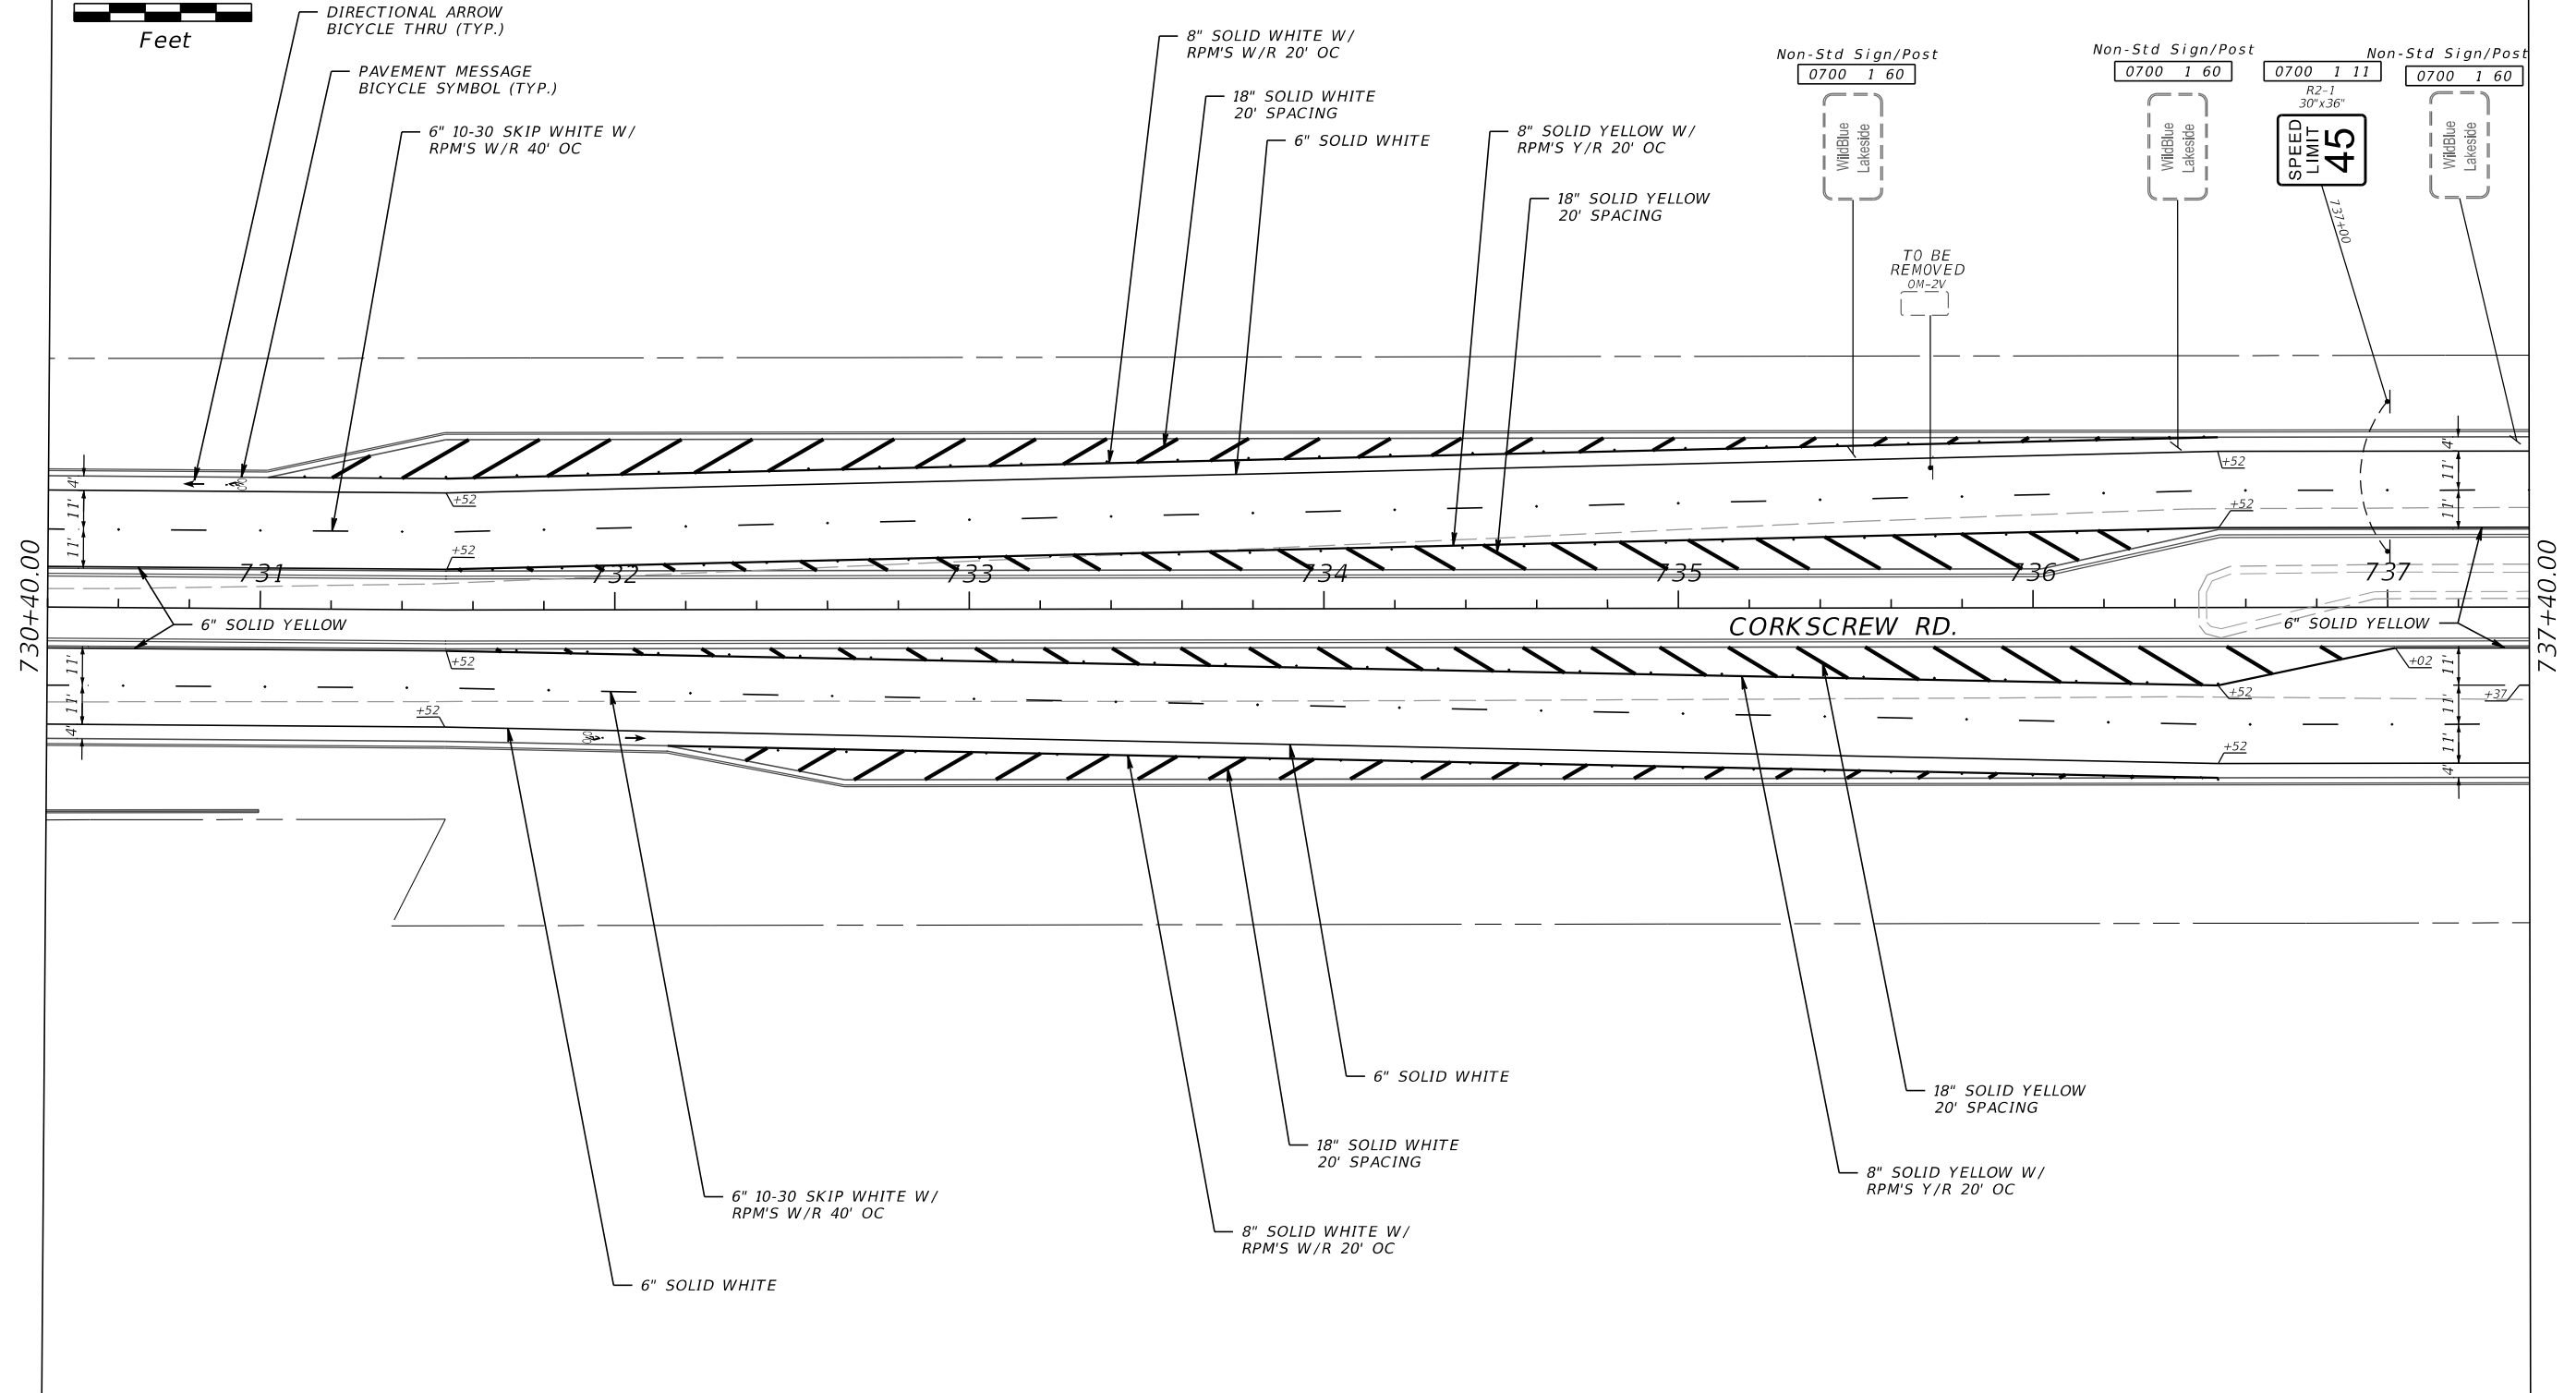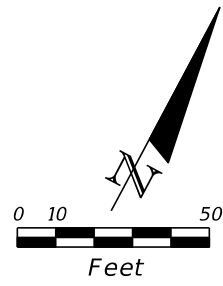

REVISIONS				DAVID DOUGLAS ASSOCIATES, INC. CIVIL ENGINEERS - LAND PLANNERS - CONTRACT ADMINISTRATORS 1821 Victoria Ave. Fort Myers, Florida 33901 Ph: 239-337-3330 Web: www.dda-engineers.com George R. Brinson, Jr., P.E. #47807	LEE COUNTY PUBLIC WORKS DEPARTMENT OF TRANSPORTATION			SIGNING AND PAVEMENT MARKING PLAN	SHEET NO. S-20
DATE	DESCRIPTION	DATE	DESCRIPTION		ROAD NAME	COUNTY	DDAI PROJ. NO.		
					CORKSCREW	LEE	18-0119		

THE OFFICIAL RECORD OF THIS SHEET IS THE ELECTRONIC FILE DIGITALLY SIGNED AND SEALED UNDER RULE 61G15-23.004, F.A.C.

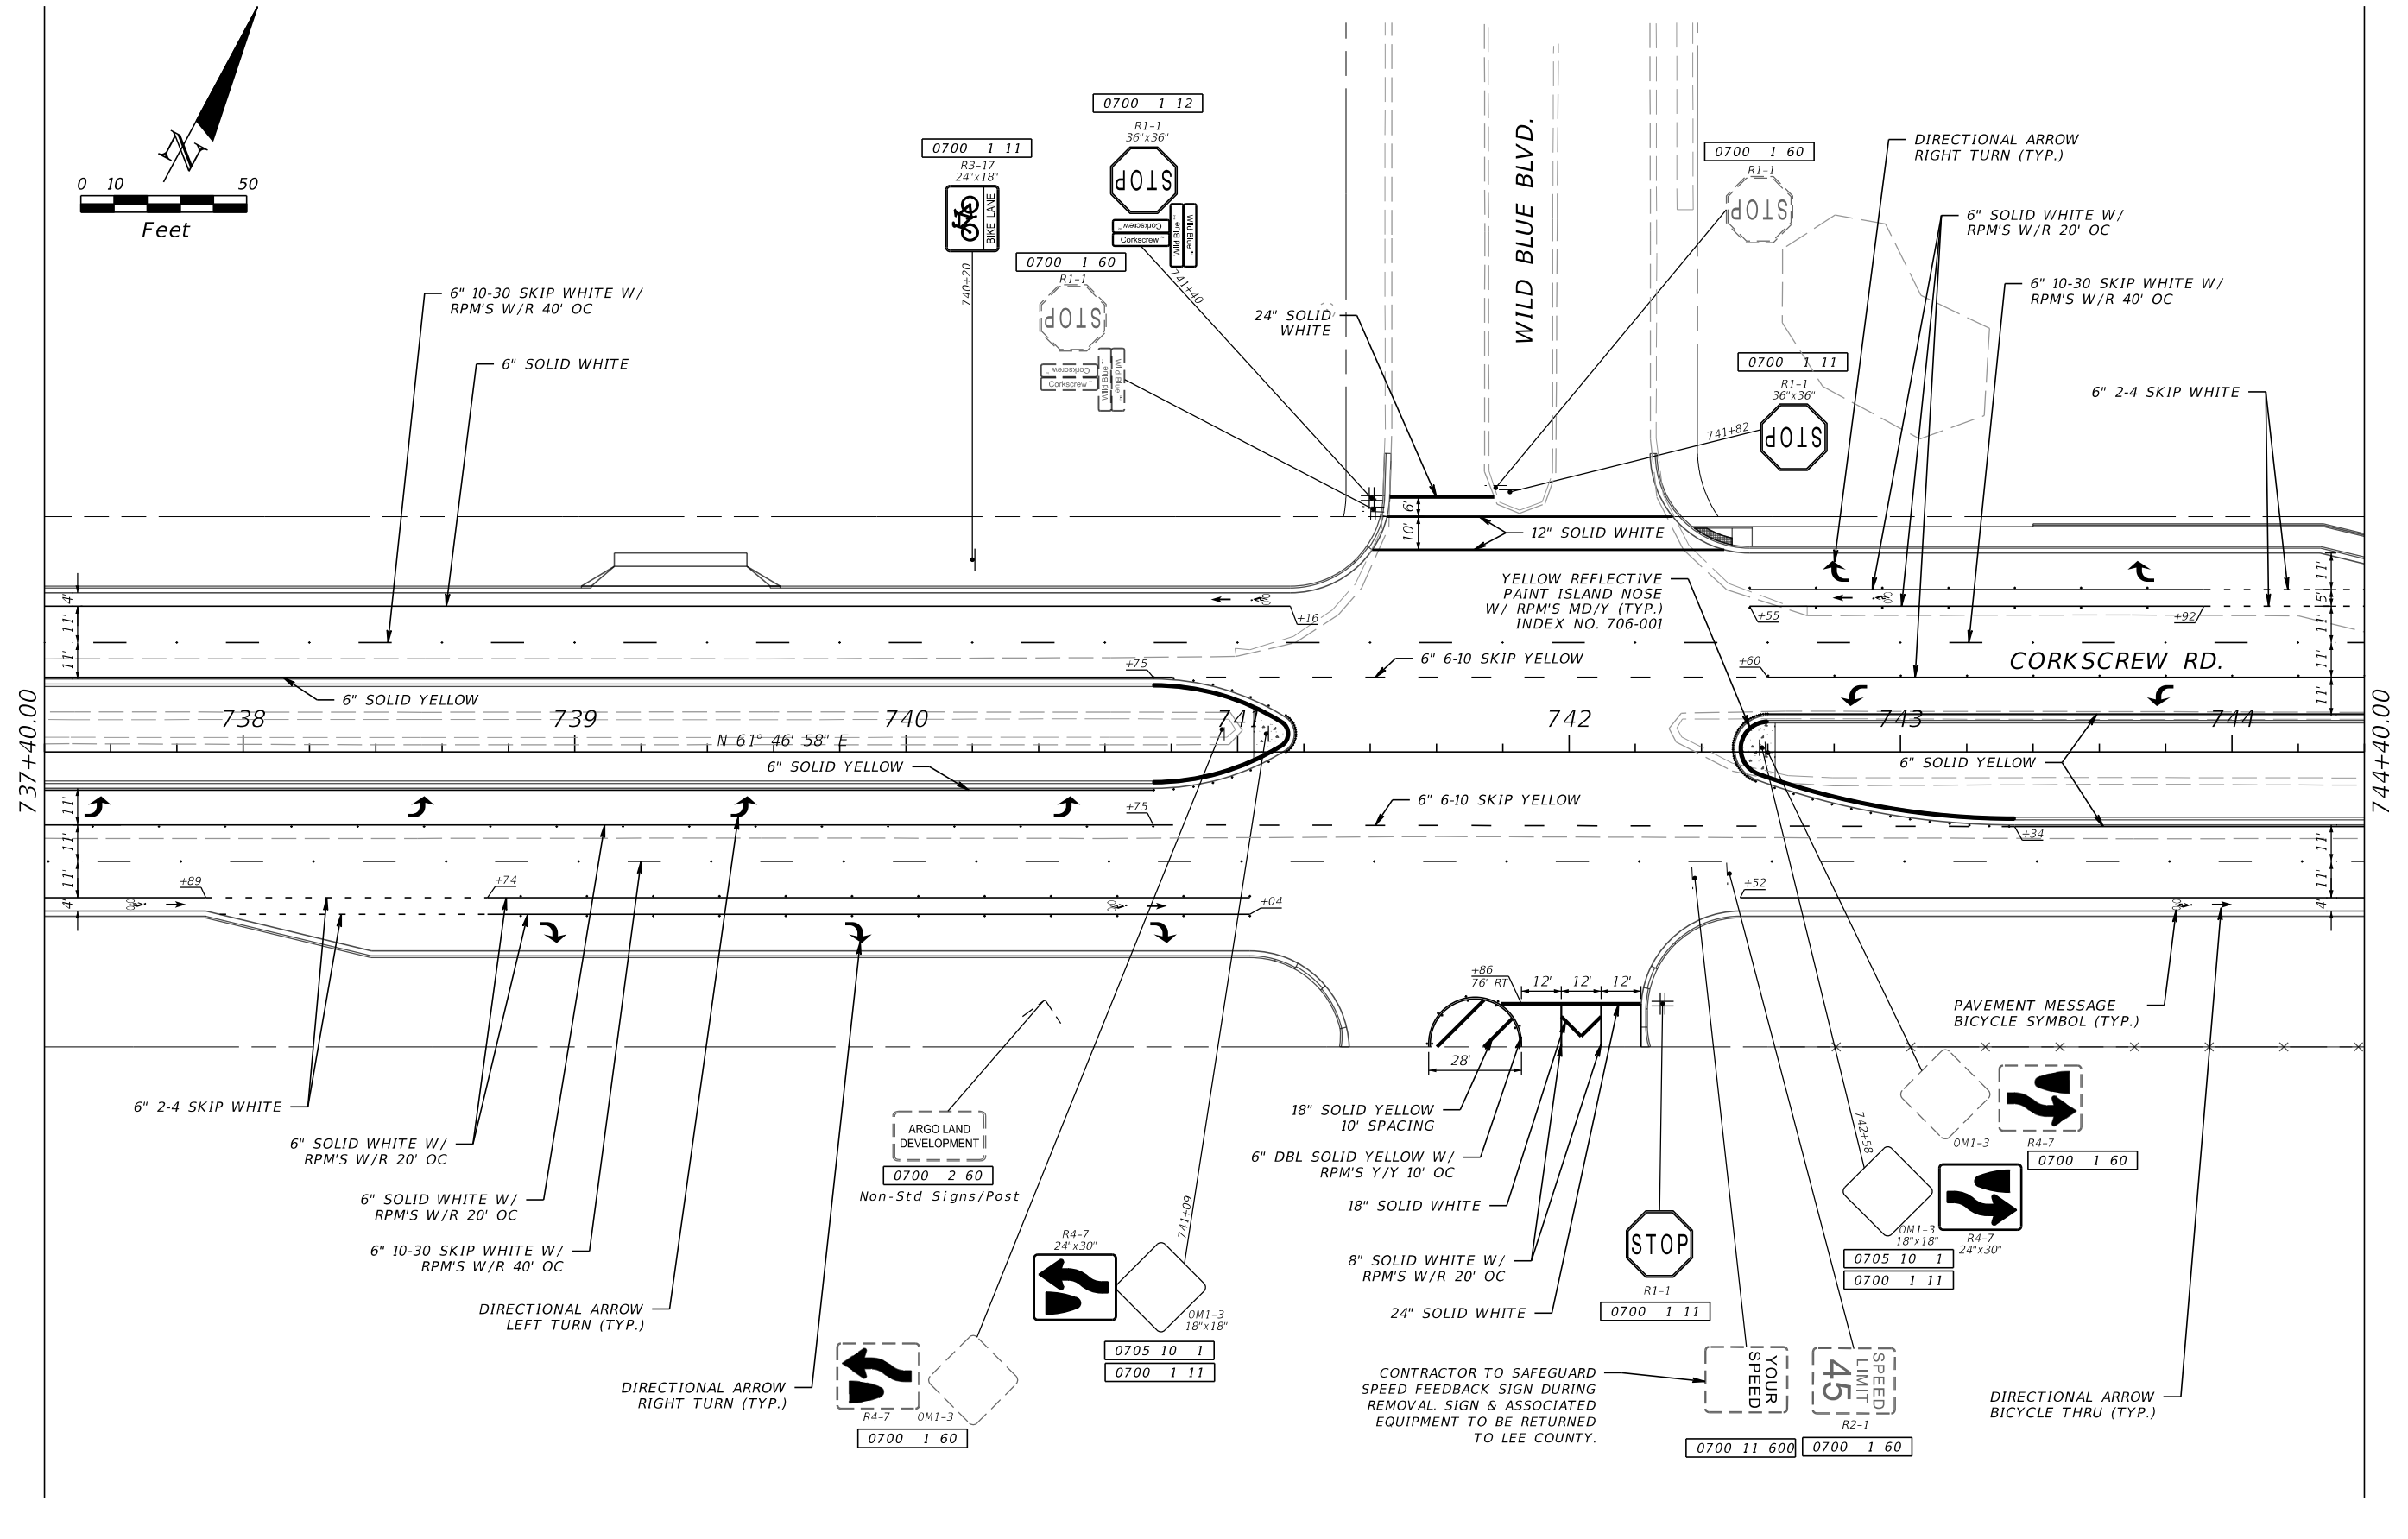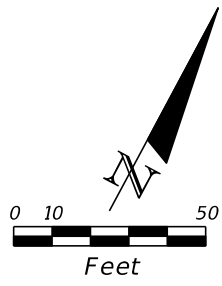

REVISIONS			
DATE	DESCRIPTION	DATE	DESCRIPTION

DAVID DOUGLAS ASSOCIATES, INC.
 CIVIL ENGINEERS - LAND PLANNERS - CONTRACT ADMINISTRATORS
 1821 Victoria Ave. Fort Myers, Florida 33901
 Ph. 239-337-3330
 Web: www.dda-engineers.com
 George R. Brinson, Jr., P.E. #47807





LEE COUNTY PUBLIC WORKS DEPARTMENT OF TRANSPORTATION		
ROAD NAME	COUNTY	DDAI PROJ. NO.
CORKSCREW	LEE	18-0119

**SIGNING AND PAVEMENT
MARKING PLAN**



SHEET NO.
5-21

THE OFFICIAL RECORD OF THIS SHEET IS THE ELECTRONIC FILE DIGITALLY SIGNED AND SEALED UNDER RULE 61G15-23.004, F.A.C.

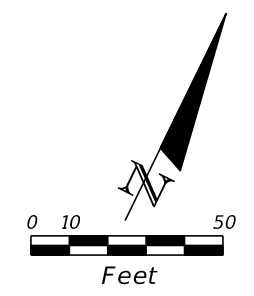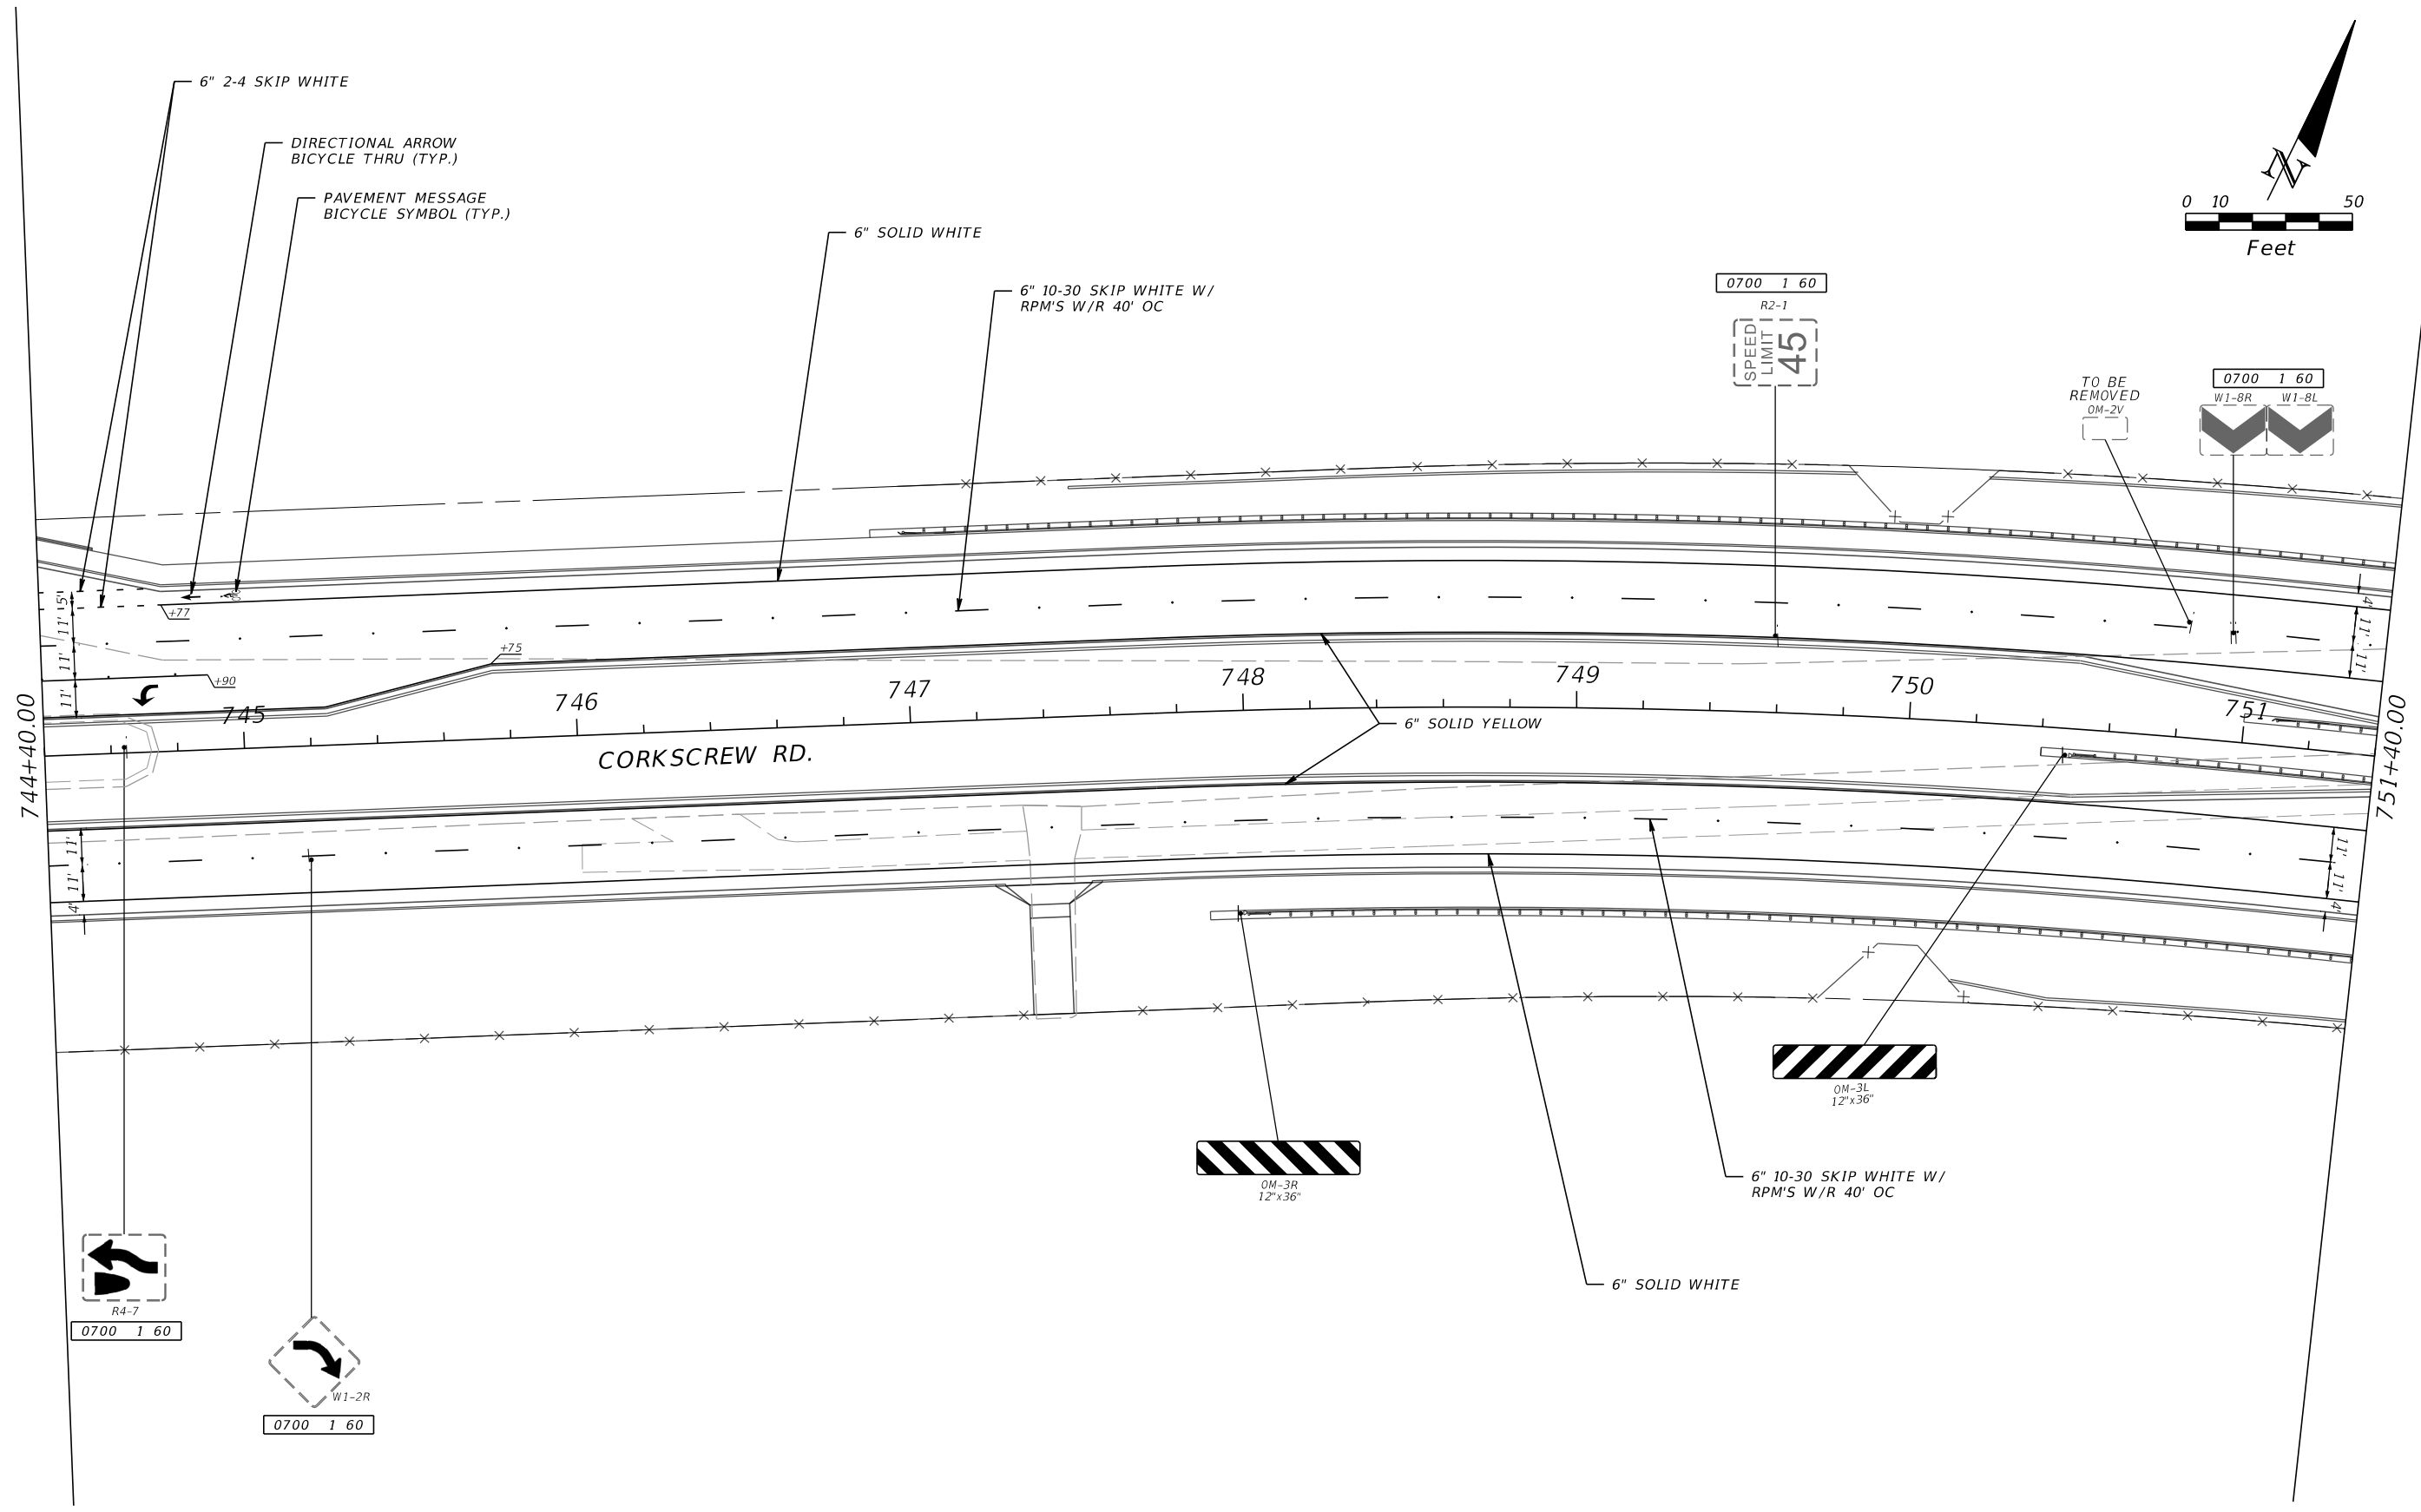

REVISIONS				DAVID DOUGLAS ASSOCIATES, INC. CIVIL ENGINEERS - LAND PLANNERS - CONTRACT ADMINISTRATORS 1821 Victoria Ave. Fort Myers, Florida 33901 Ph: 239-337-3330 Web: www.dda-engineers.com George R. Brinson, Jr., P.E. #47807	LEE COUNTY PUBLIC WORKS DEPARTMENT OF TRANSPORTATION			SHEET NO. S-22
DATE	DESCRIPTION	DATE	DESCRIPTION		ROAD NAME	COUNTY	DDAI PROJ. NO.	
				DDAI	CORKSCREW	LEE	18-0119	
SIGNING AND PAVEMENT MARKING PLAN								

THE OFFICIAL RECORD OF THIS SHEET IS THE ELECTRONIC FILE DIGITALLY SIGNED AND SEALED UNDER RULE 61G15-23.004, F.A.C.

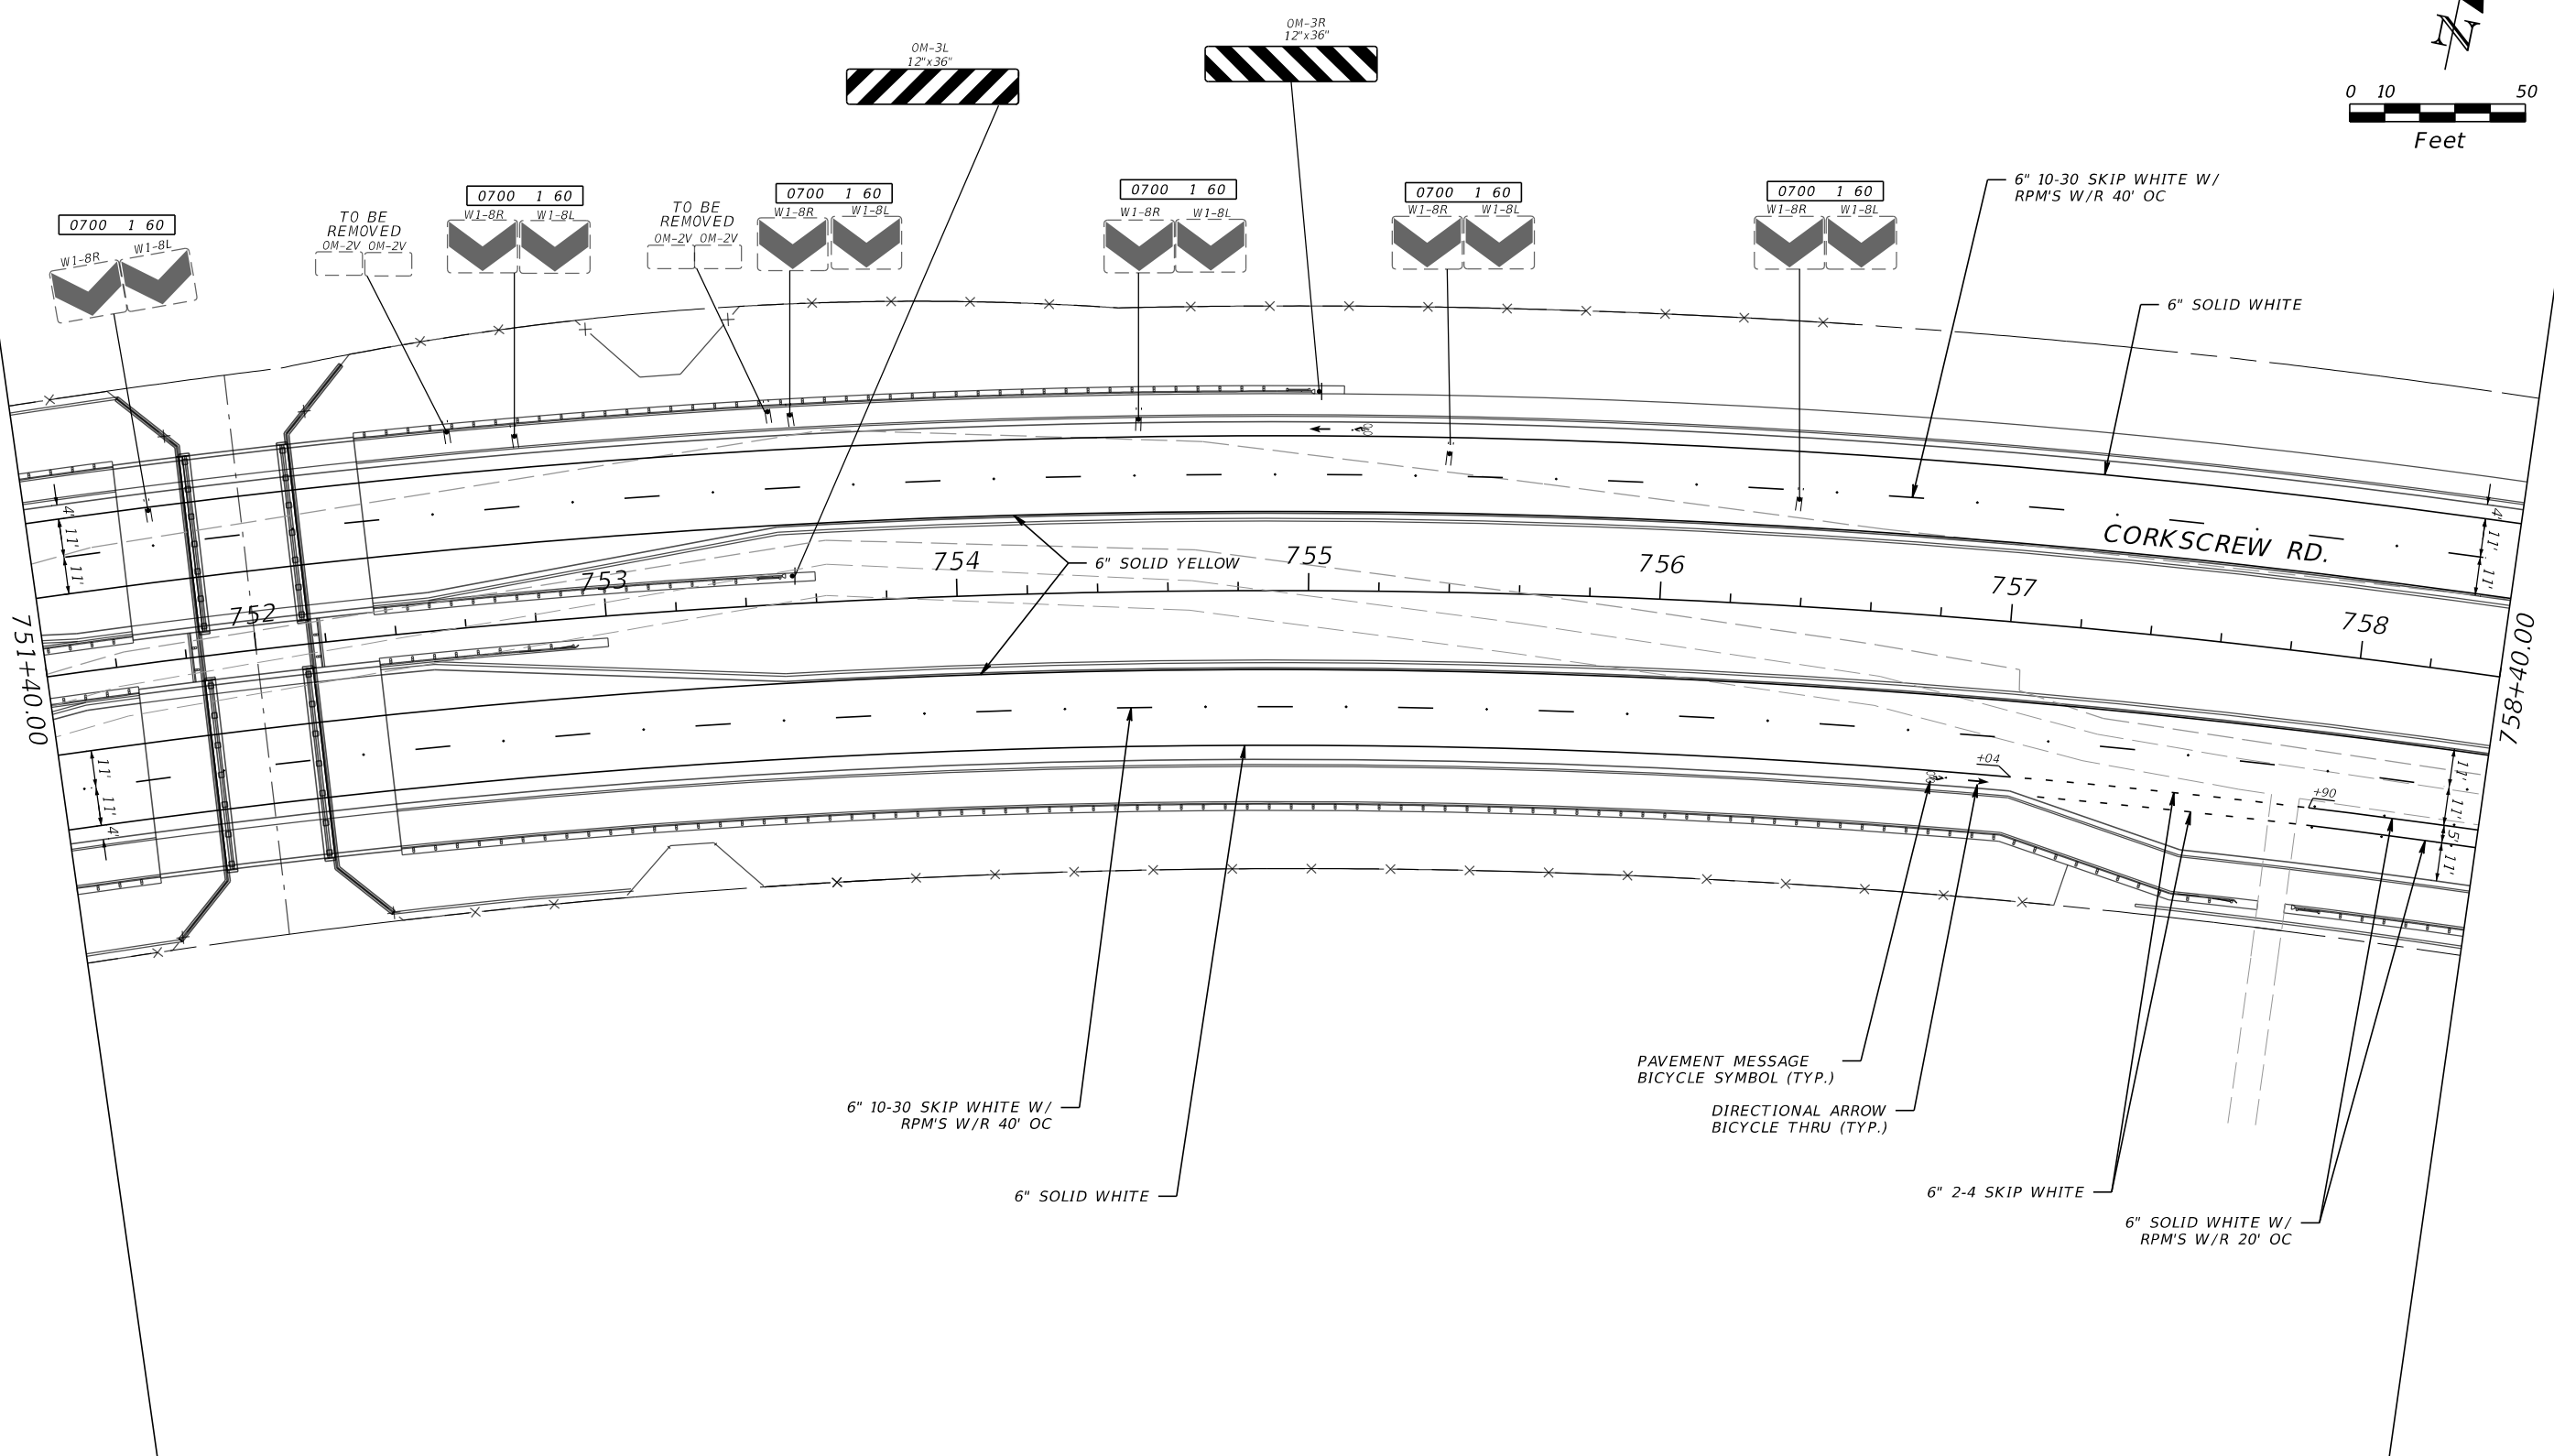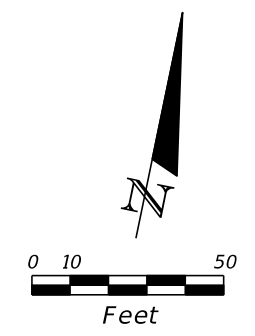

REVISIONS			
DATE	DESCRIPTION	DATE	DESCRIPTION

DAVID DOUGLAS ASSOCIATES, INC.
 CIVIL ENGINEERS - LAND PLANNERS - CONTRACT ADMINISTRATORS
 1821 Victoria Ave. Fort Myers, Florida 33901
 Ph. 239-337-3330
 Web: www.dda-engineers.com
 George R. Brinson, Jr., P.E. #47807





LEE COUNTY PUBLIC WORKS DEPARTMENT OF TRANSPORTATION		
ROAD NAME	COUNTY	DDAI PROJ. NO.
CORKSCREW	LEE	18-0119

**SIGNING AND PAVEMENT
MARKING PLAN**

SHEET NO.
S-23

THE OFFICIAL RECORD OF THIS SHEET IS THE ELECTRONIC FILE DIGITALLY SIGNED AND SEALED UNDER RULE 61G15-23.004, F.A.C.

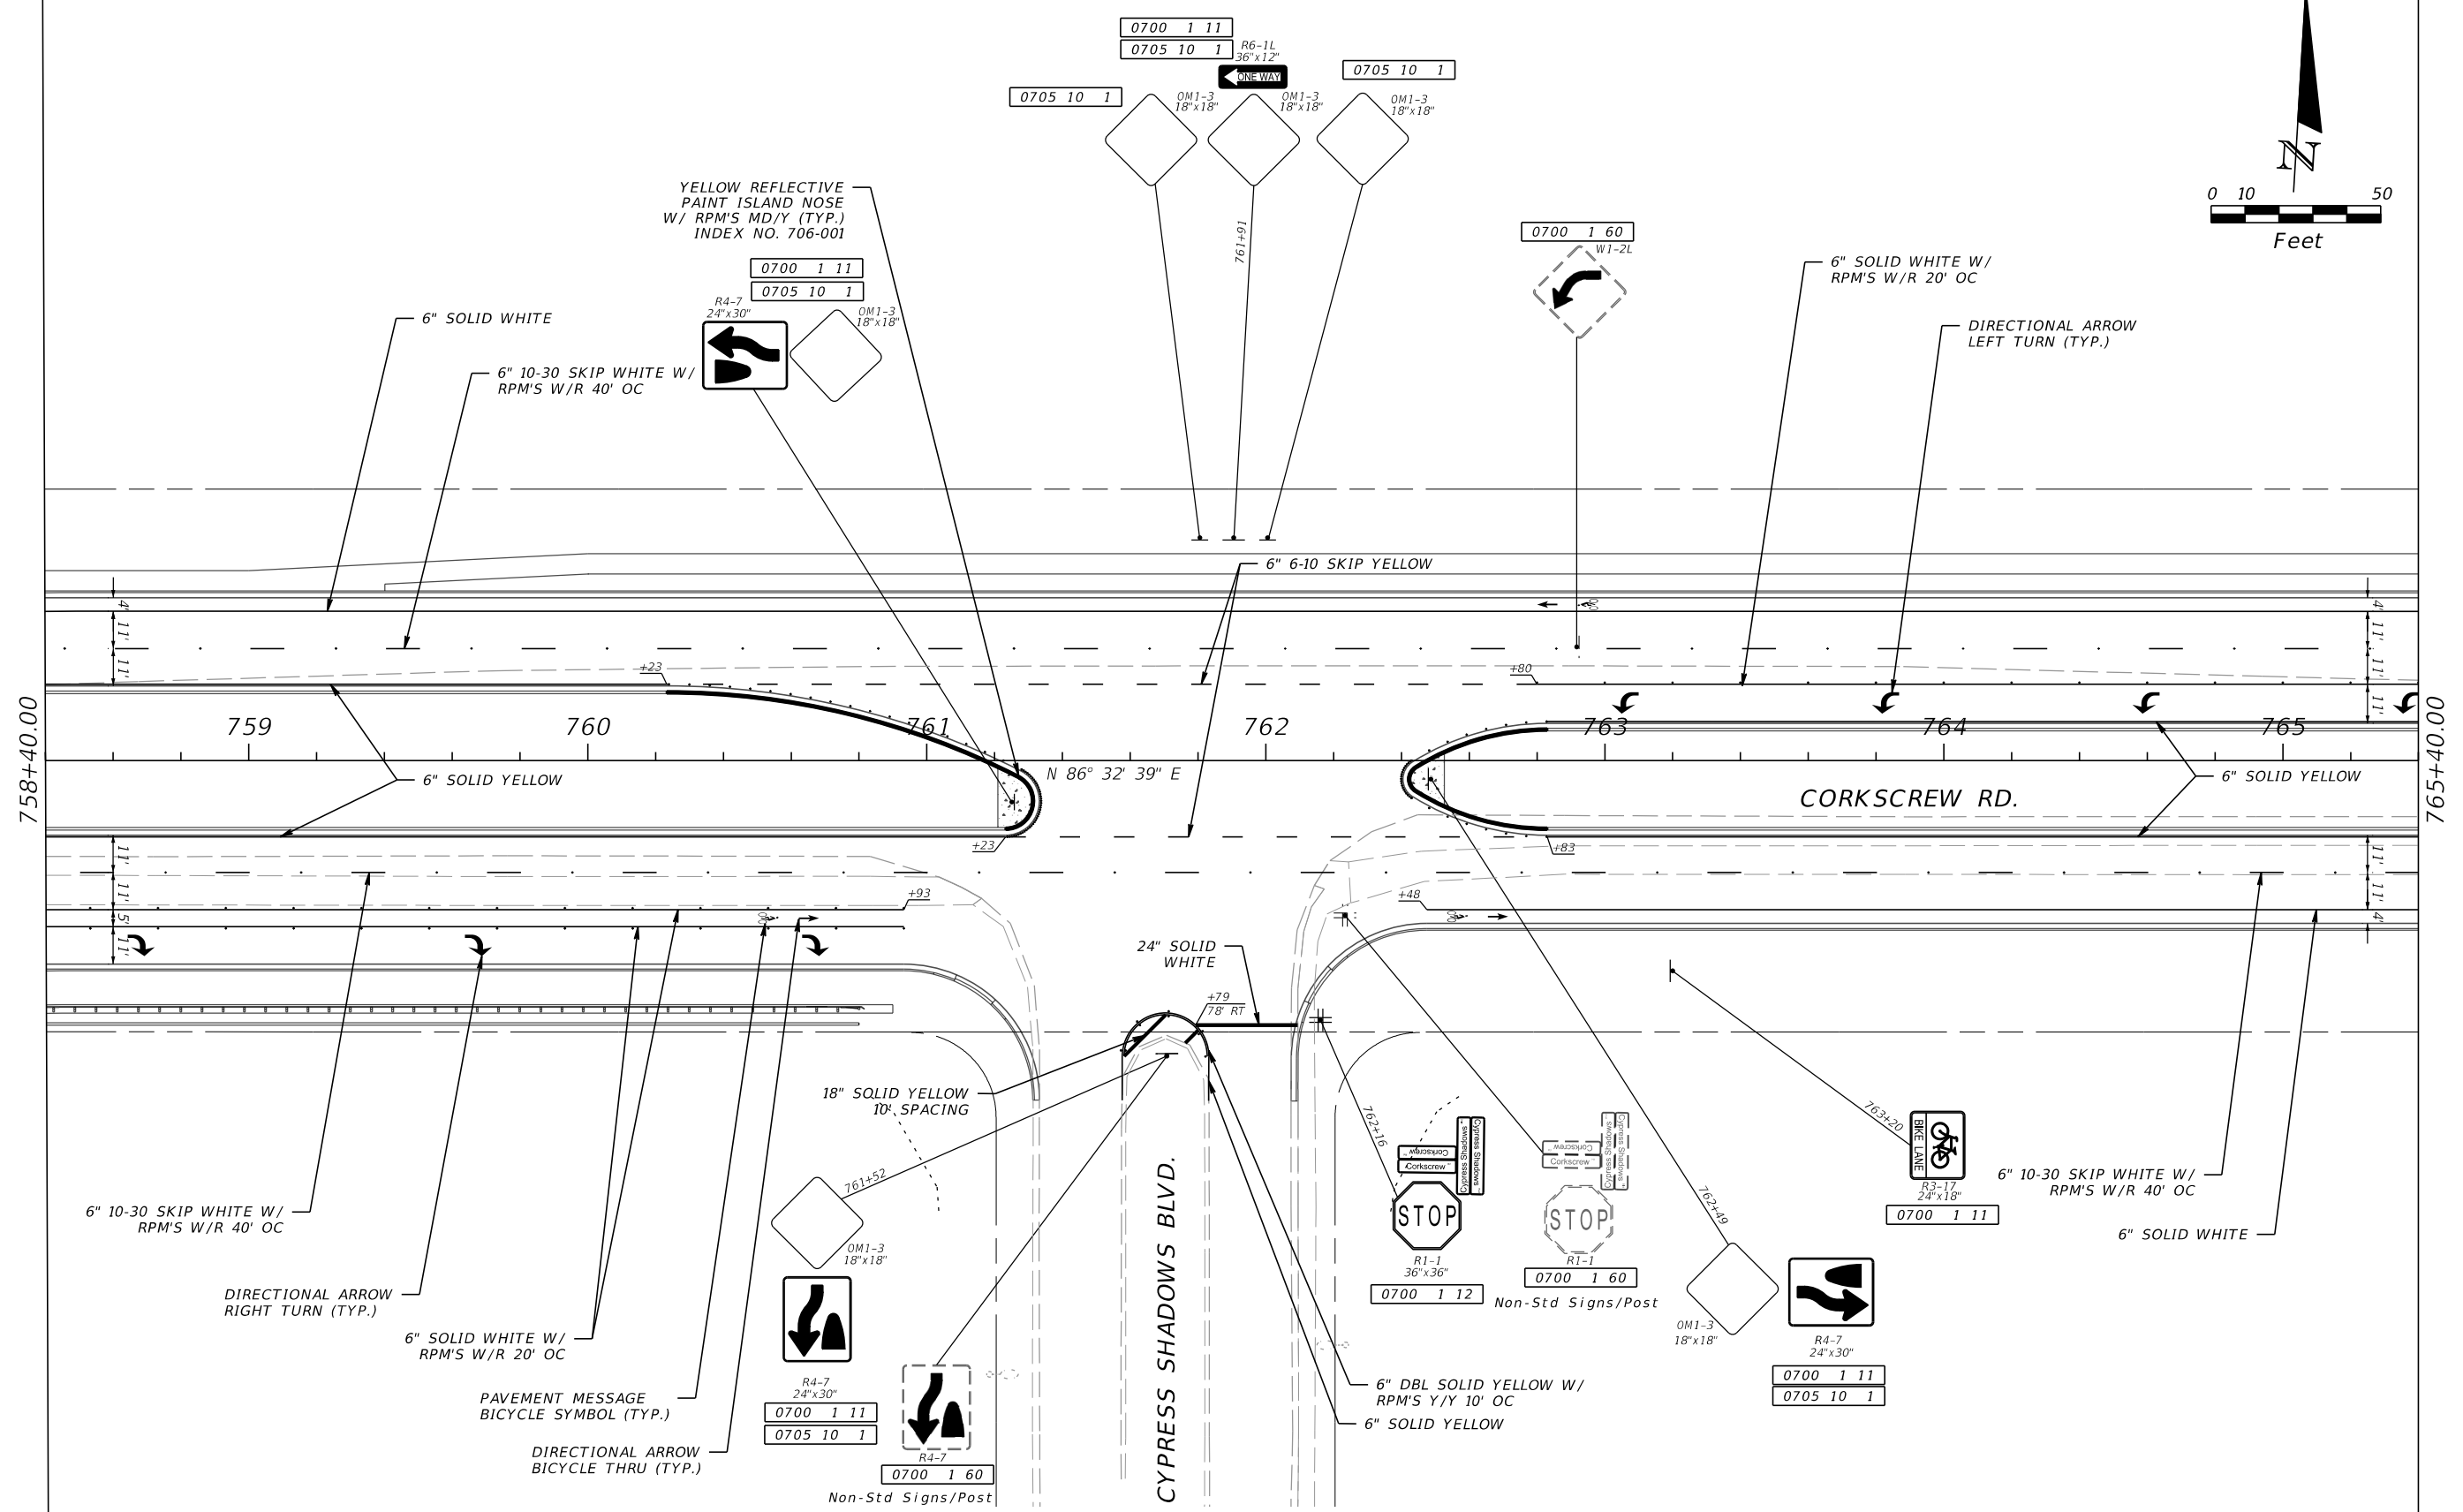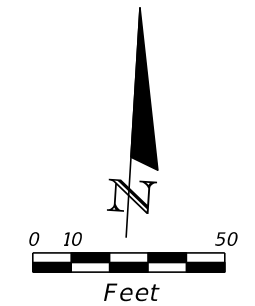

REVISIONS			
DATE	DESCRIPTION	DATE	DESCRIPTION

DAVID DOUGLAS ASSOCIATES, INC.
 CIVIL ENGINEERS - LAND PLANNERS - CONTRACT ADMINISTRATORS
 1821 Victoria Ave. Fort Myers, Florida 33901
 Ph: 239-337-3330
 Web: www.dda-engineers.com
 George R. Brinson, Jr., P.E. #47807





LEE COUNTY PUBLIC WORKS DEPARTMENT OF TRANSPORTATION		
ROAD NAME	COUNTY	DDAI PROJ. NO.
CORKSCREW	LEE	18-0119

**SIGNING AND PAVEMENT
MARKING PLAN**

SHEET
NO.
S-24

THE OFFICIAL RECORD OF THIS SHEET IS THE ELECTRONIC FILE DIGITALLY SIGNED AND SEALED UNDER RULE 61G15-23.004, F.A.C.

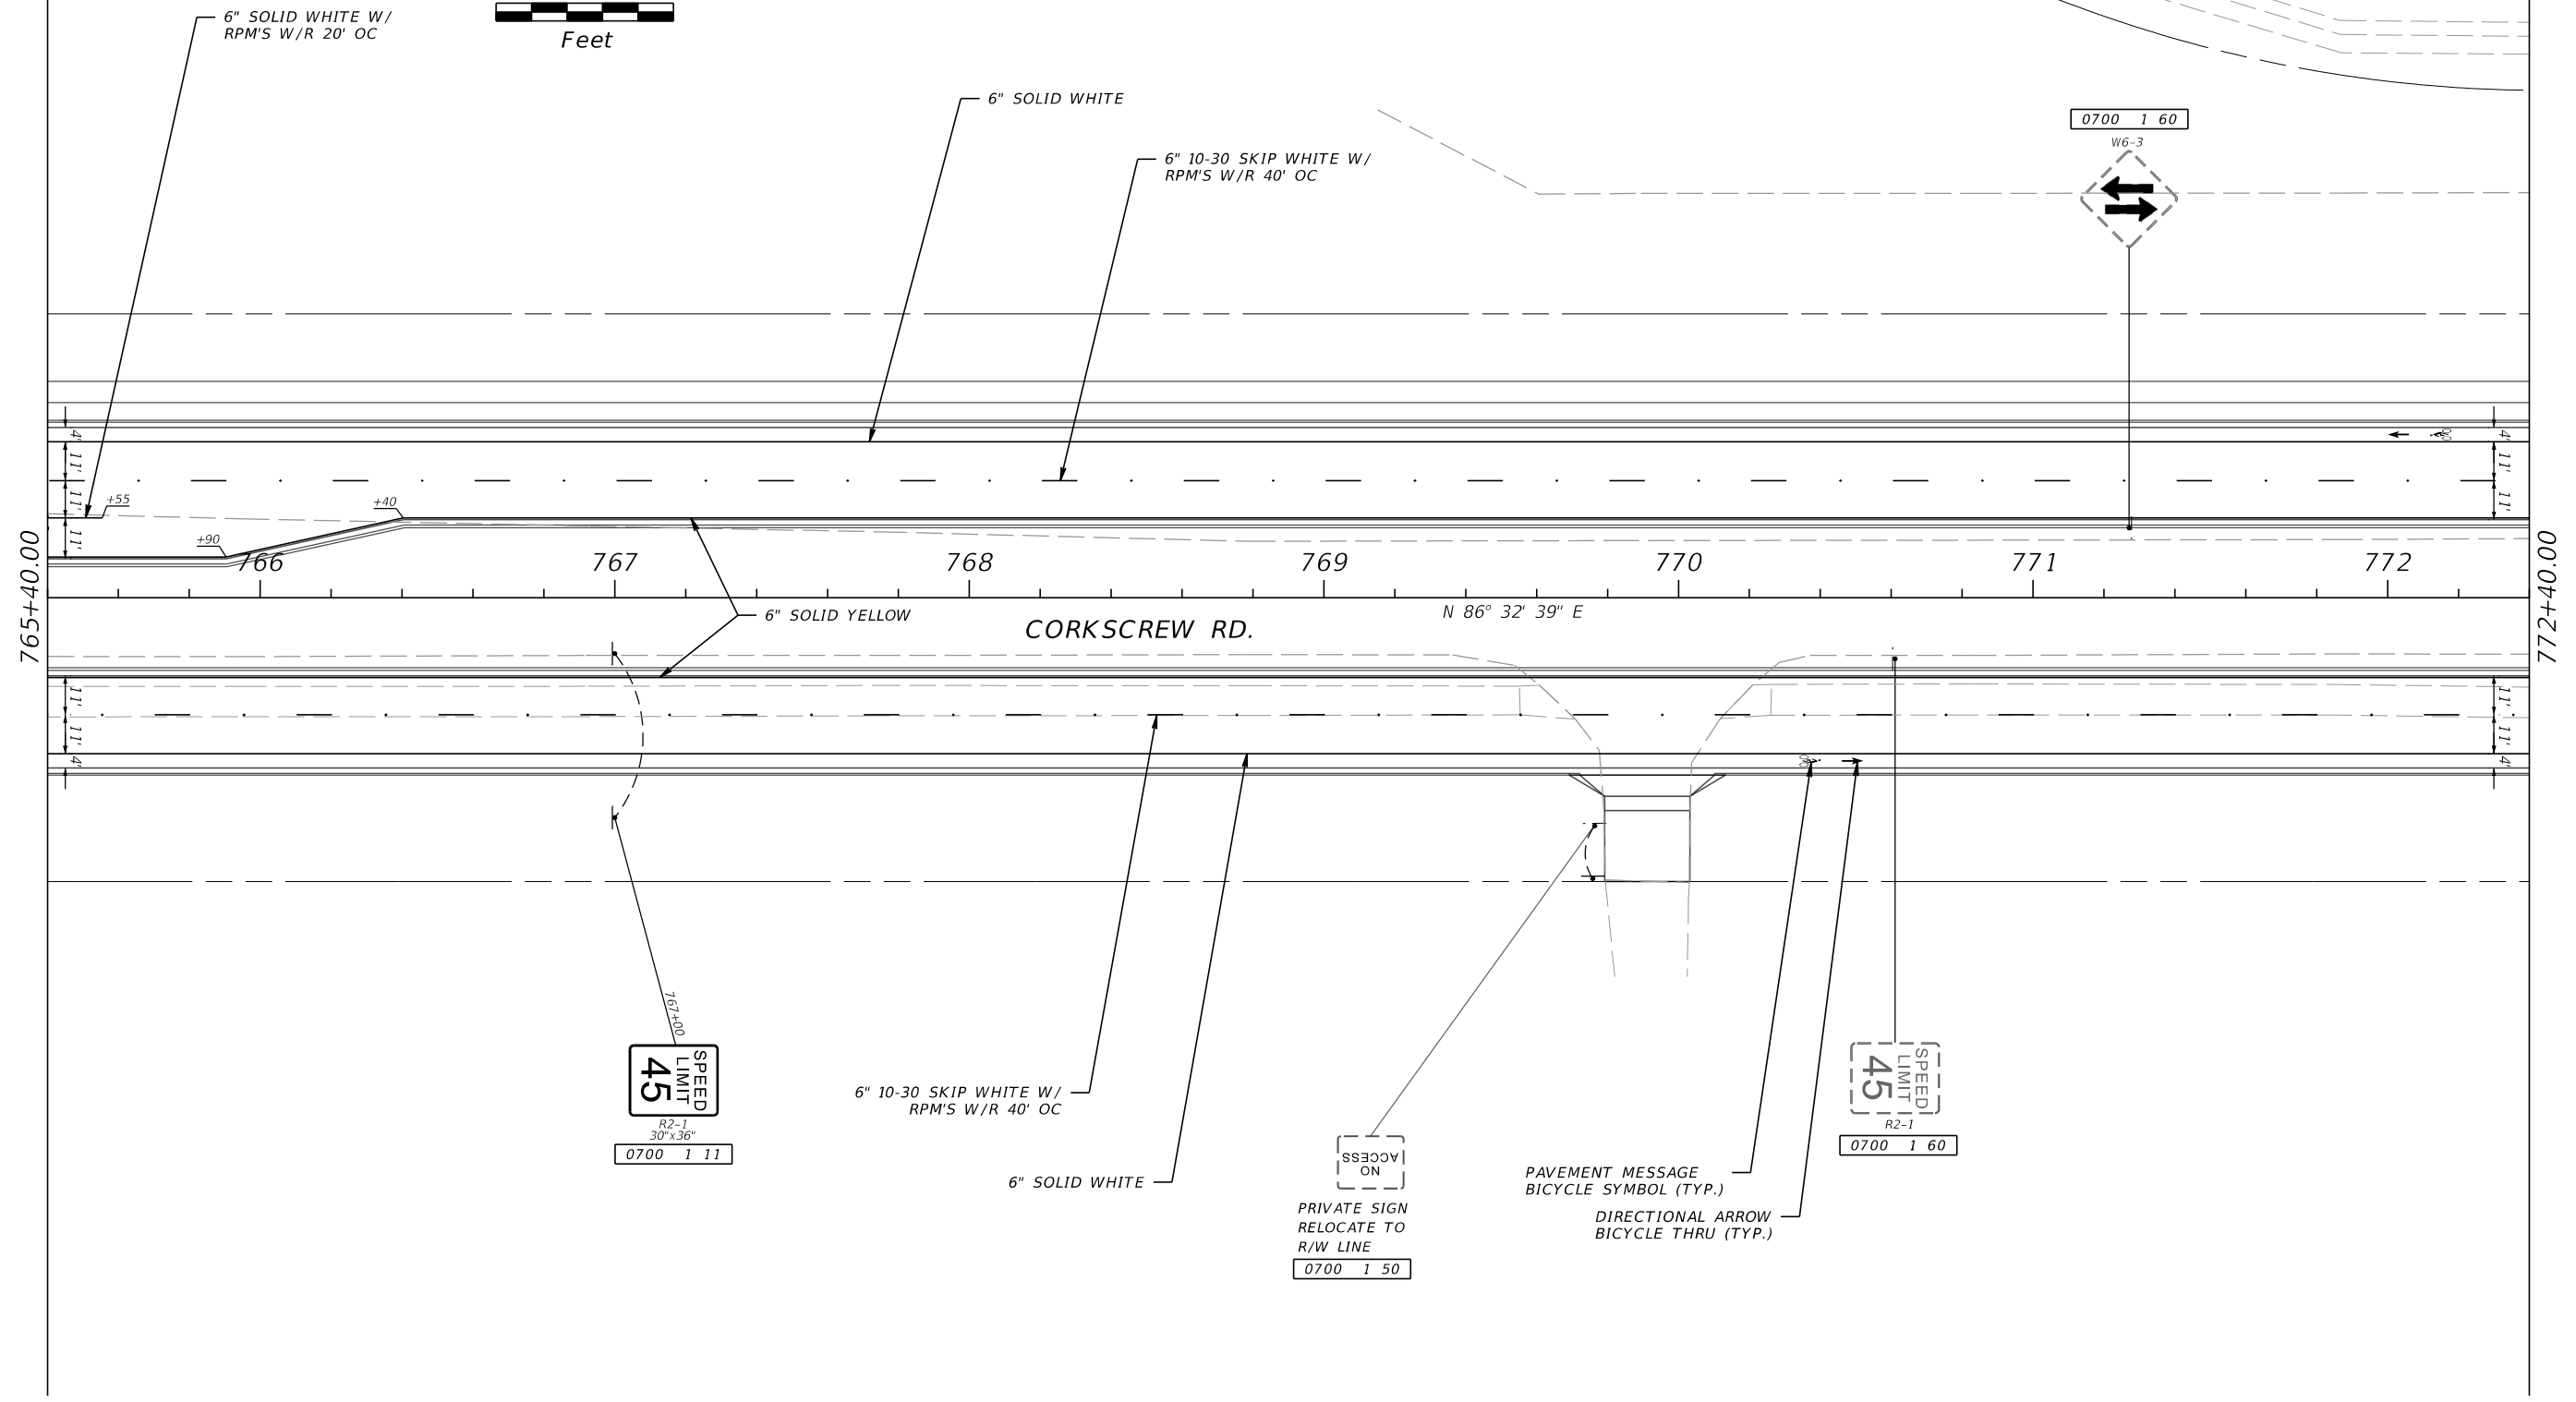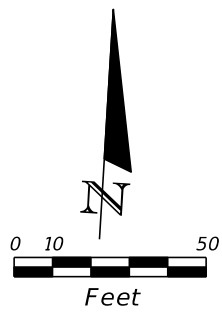

REVISIONS			
DATE	DESCRIPTION	DATE	DESCRIPTION

DAVID DOUGLAS ASSOCIATES, INC.
 CIVIL ENGINEERS - LAND PLANNERS - CONTRACT ADMINISTRATORS
 1821 Victoria Ave. Fort Myers, Florida 33901
 Ph: 239-337-3330
 Web: www.dda-engineers.com
 George R. Brinson, Jr., P.E. #47807





LEE COUNTY PUBLIC WORKS DEPARTMENT OF TRANSPORTATION		
ROAD NAME	COUNTY	DDAI PROJ. NO.
CORKSCREW	LEE	18-0119

**SIGNING AND PAVEMENT
MARKING PLAN**

SHEET
NO.
S-25

THE OFFICIAL RECORD OF THIS SHEET IS THE ELECTRONIC FILE DIGITALLY SIGNED AND SEALED UNDER RULE 61G15-23.004, F.A.C.

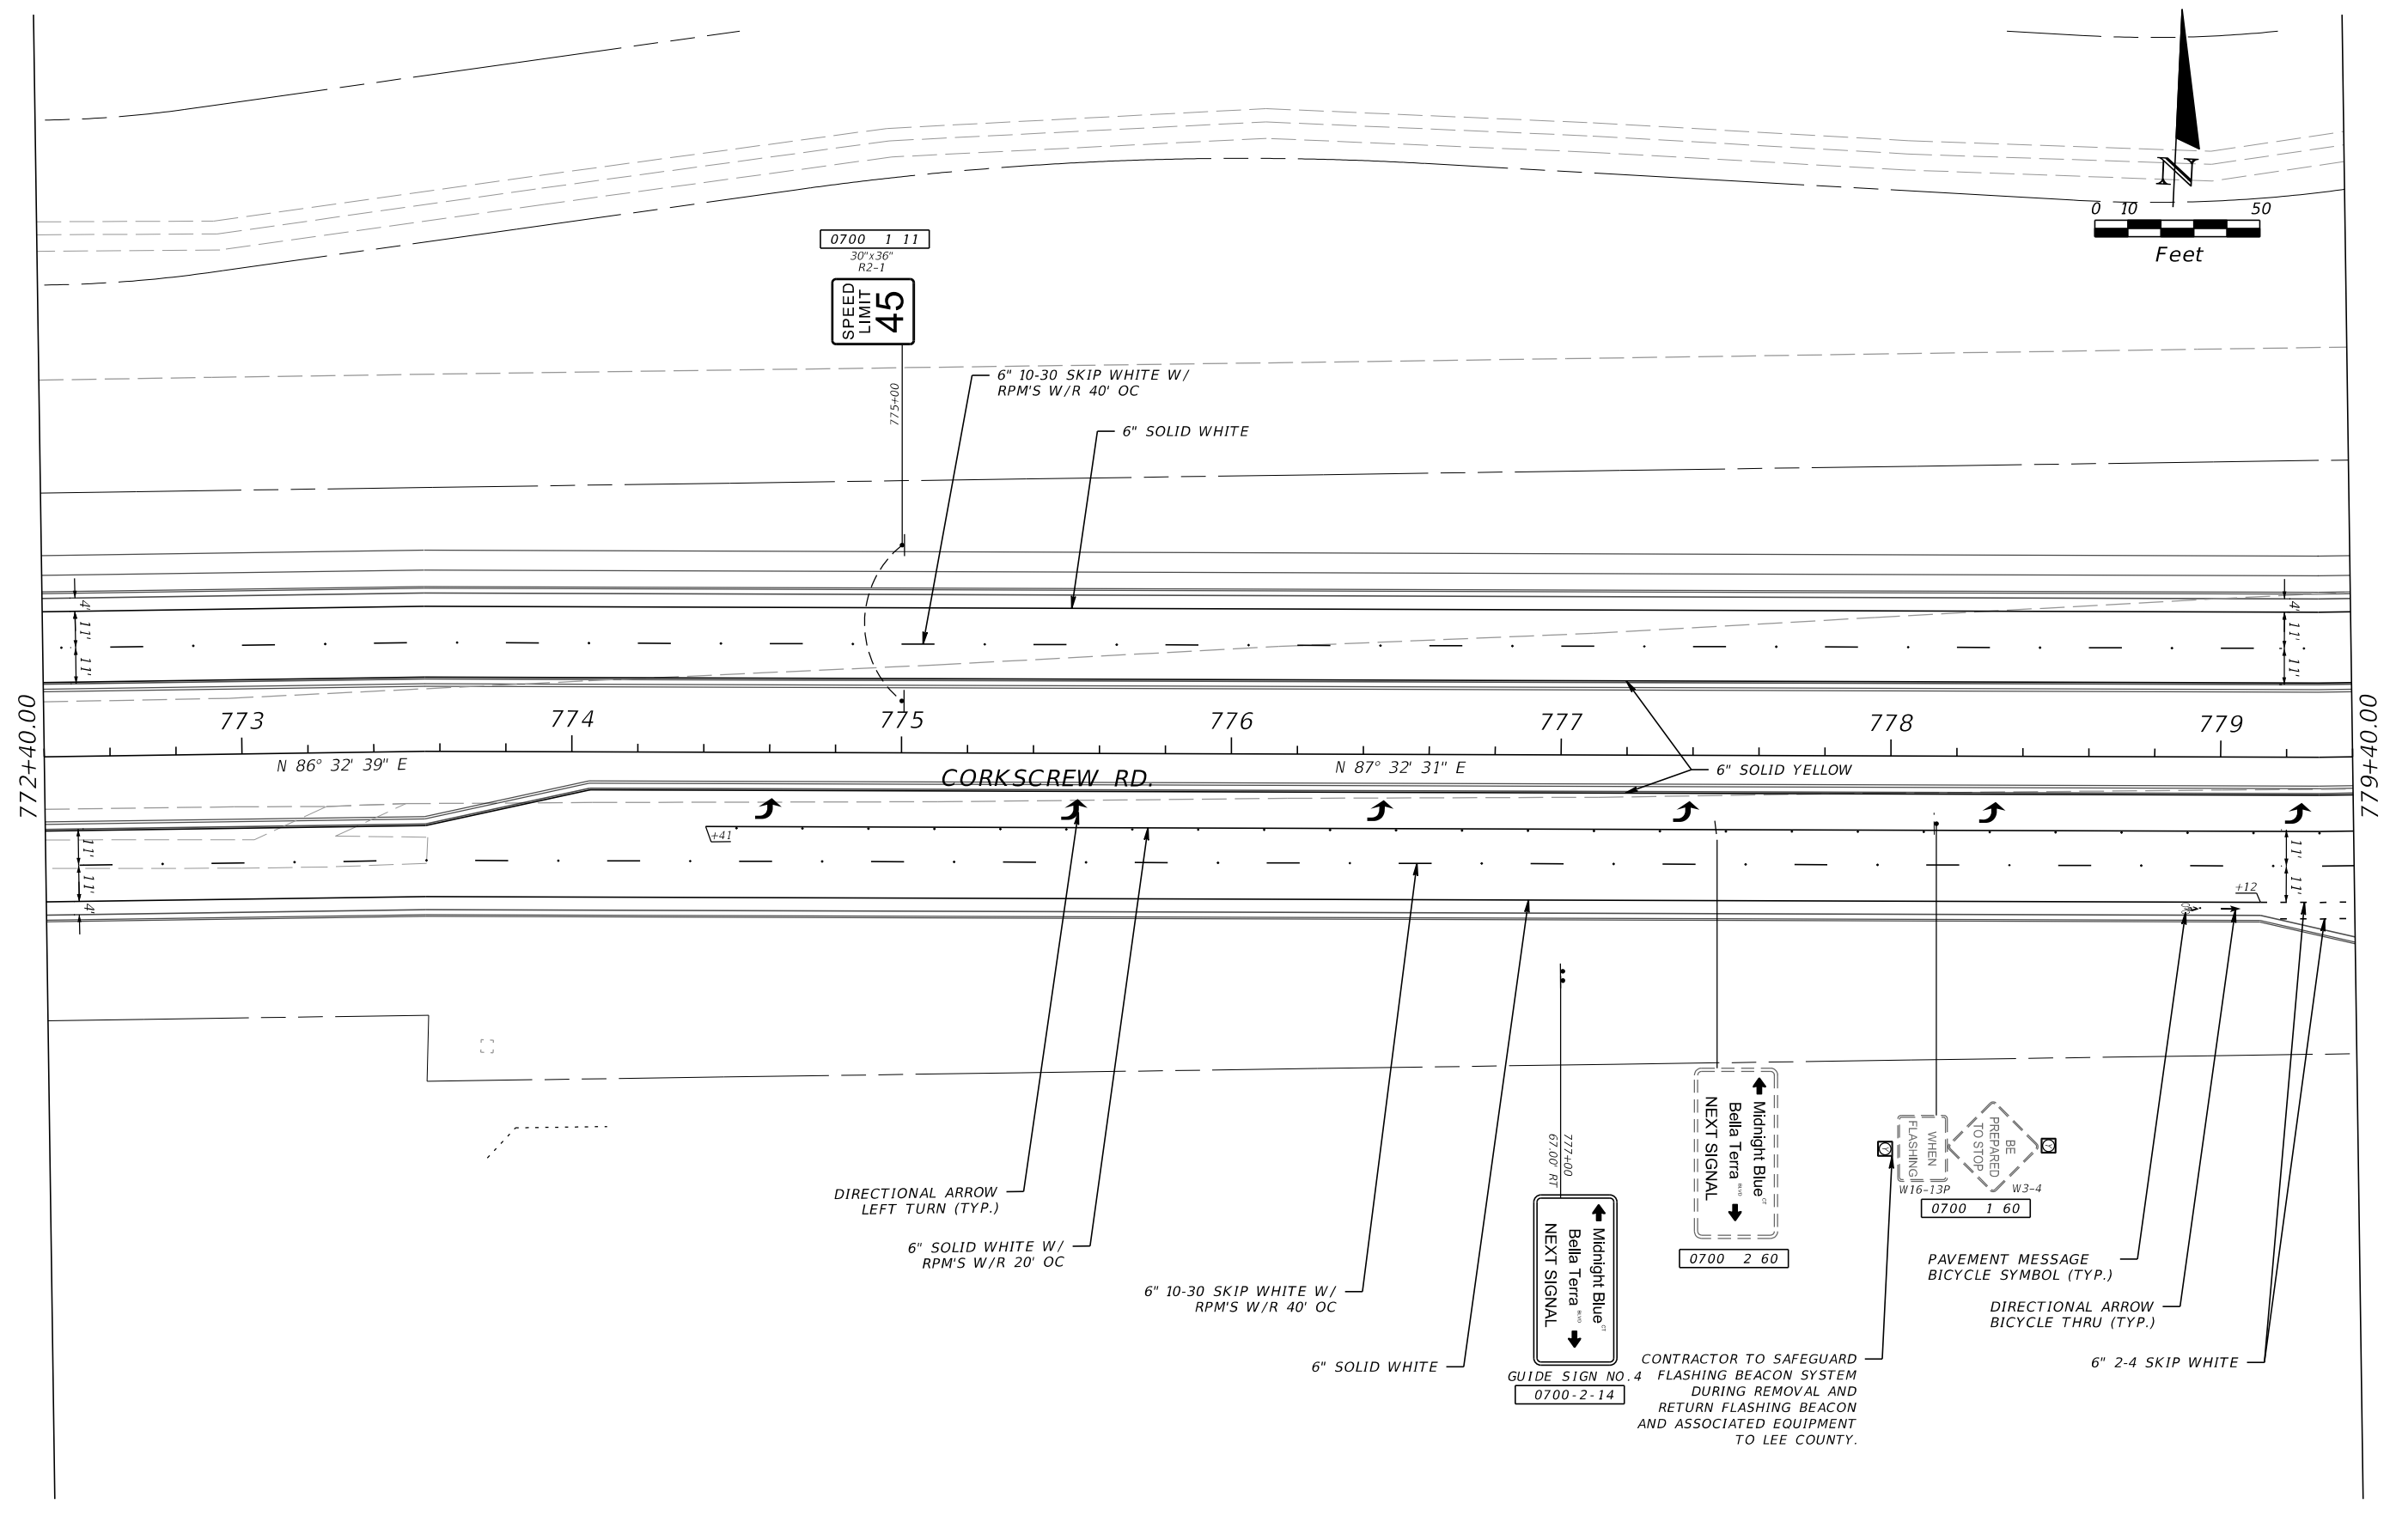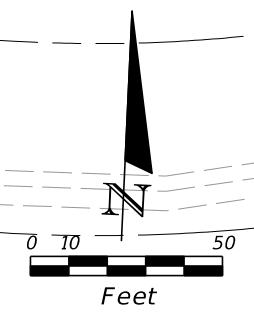

REVISIONS			
DATE	DESCRIPTION	DATE	DESCRIPTION

DAVID DOUGLAS ASSOCIATES, INC.
 CIVIL ENGINEERS - LAND PLANNERS - CONTRACT ADMINISTRATORS
 1821 Victoria Ave. Fort Myers, Florida 33901
 Ph. 239-337-3330
 Web: www.dda-engineers.com
 George R. Brinson, Jr., P.E. #47807




LEE COUNTY PUBLIC WORKS DEPARTMENT OF TRANSPORTATION		
ROAD NAME	COUNTY	DDAI PROJ. NO.
CORKSCREW	LEE	18-0119

**SIGNING AND PAVEMENT
MARKING PLAN**



SHEET NO.
S-26

THE OFFICIAL RECORD OF THIS SHEET IS THE ELECTRONIC FILE DIGITALLY SIGNED AND SEALED UNDER RULE 61G15-23.004, F.A.C.

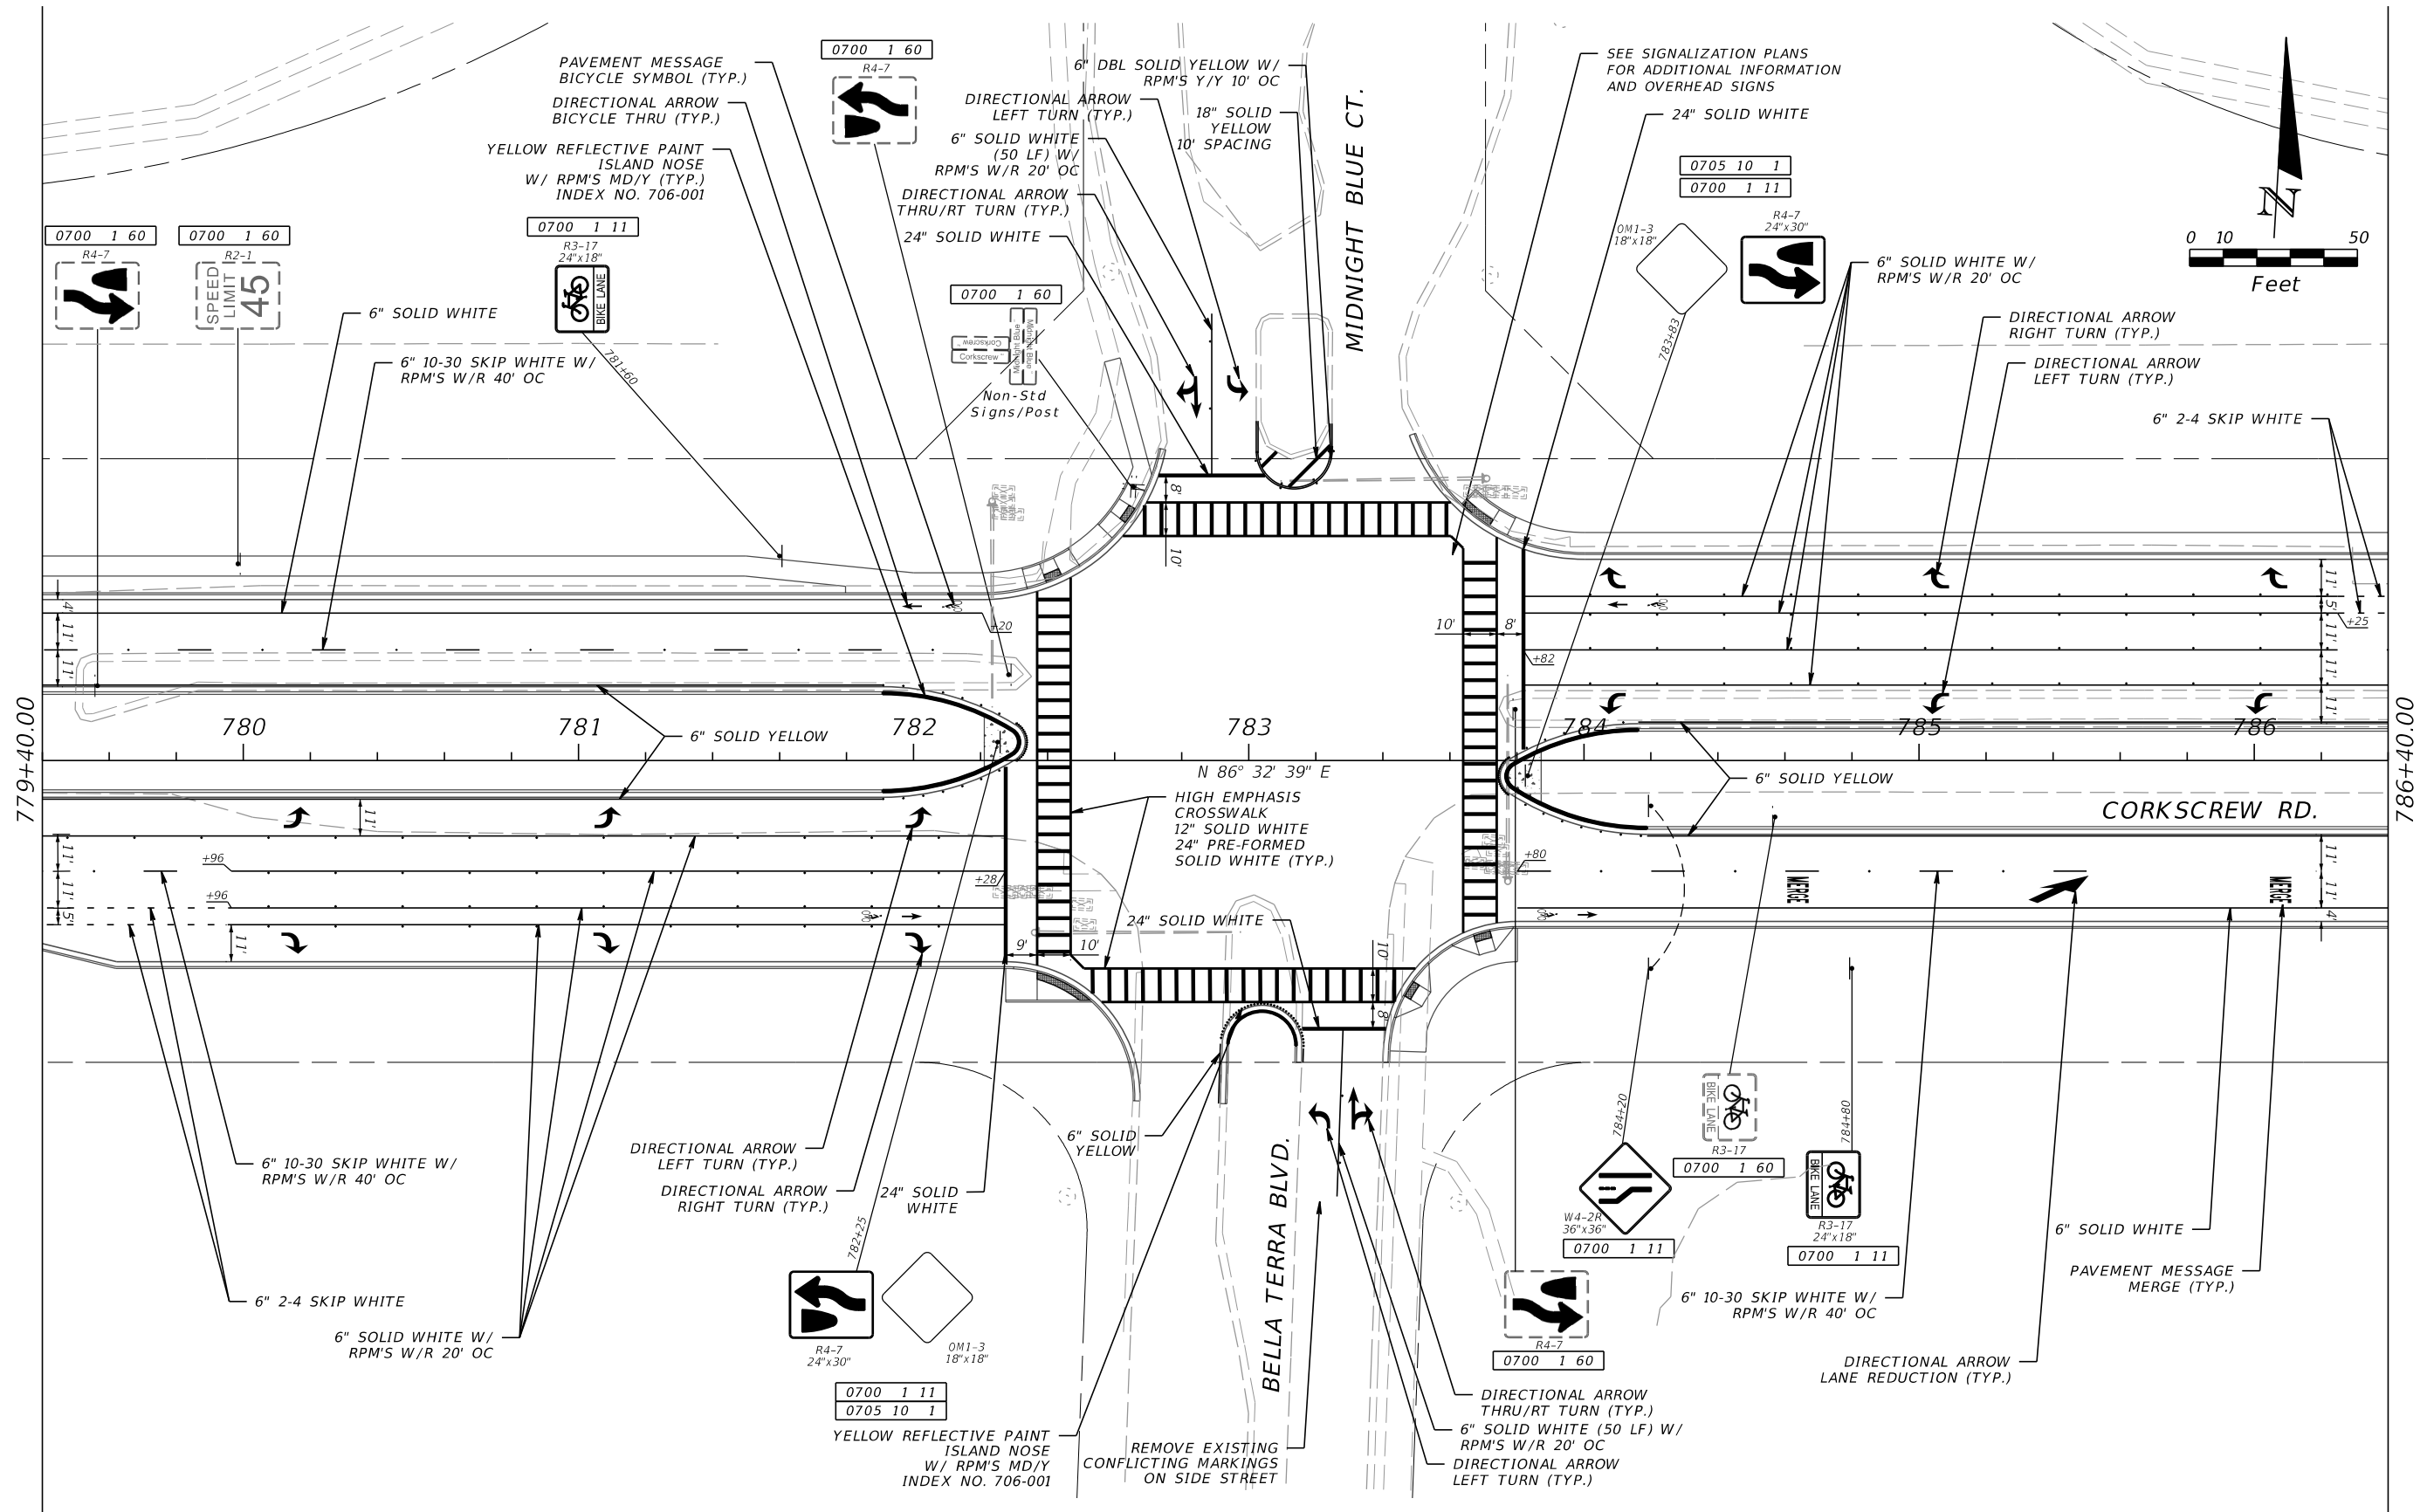

THE OFFICIAL RECORD OF THIS SHEET IS THE ELECTRONIC FILE DIGITALLY SIGNED AND SEALED UNDER RULE 61G15-23.004, F.A.C.

REVISIONS				DAVID DOUGLAS ASSOCIATES, INC. CIVIL ENGINEERS - LAND PLANNERS - CONTRACT ADMINISTRATORS 1821 Victoria Ave. Fort Myers, Florida 33901 Ph: 239-337-3330 Web: www.dda-engineers.com George R. Brinson, Jr., P.E. #47807	LEE COUNTY PUBLIC WORKS DEPARTMENT OF TRANSPORTATION			SIGNING AND PAVEMENT MARKING PLAN	SHEET NO. S-27
DATE	DESCRIPTION	DATE	DESCRIPTION		ROAD NAME	COUNTY	DDAI PROJ. NO.		
					CORKSCREW	LEE	18-0119		

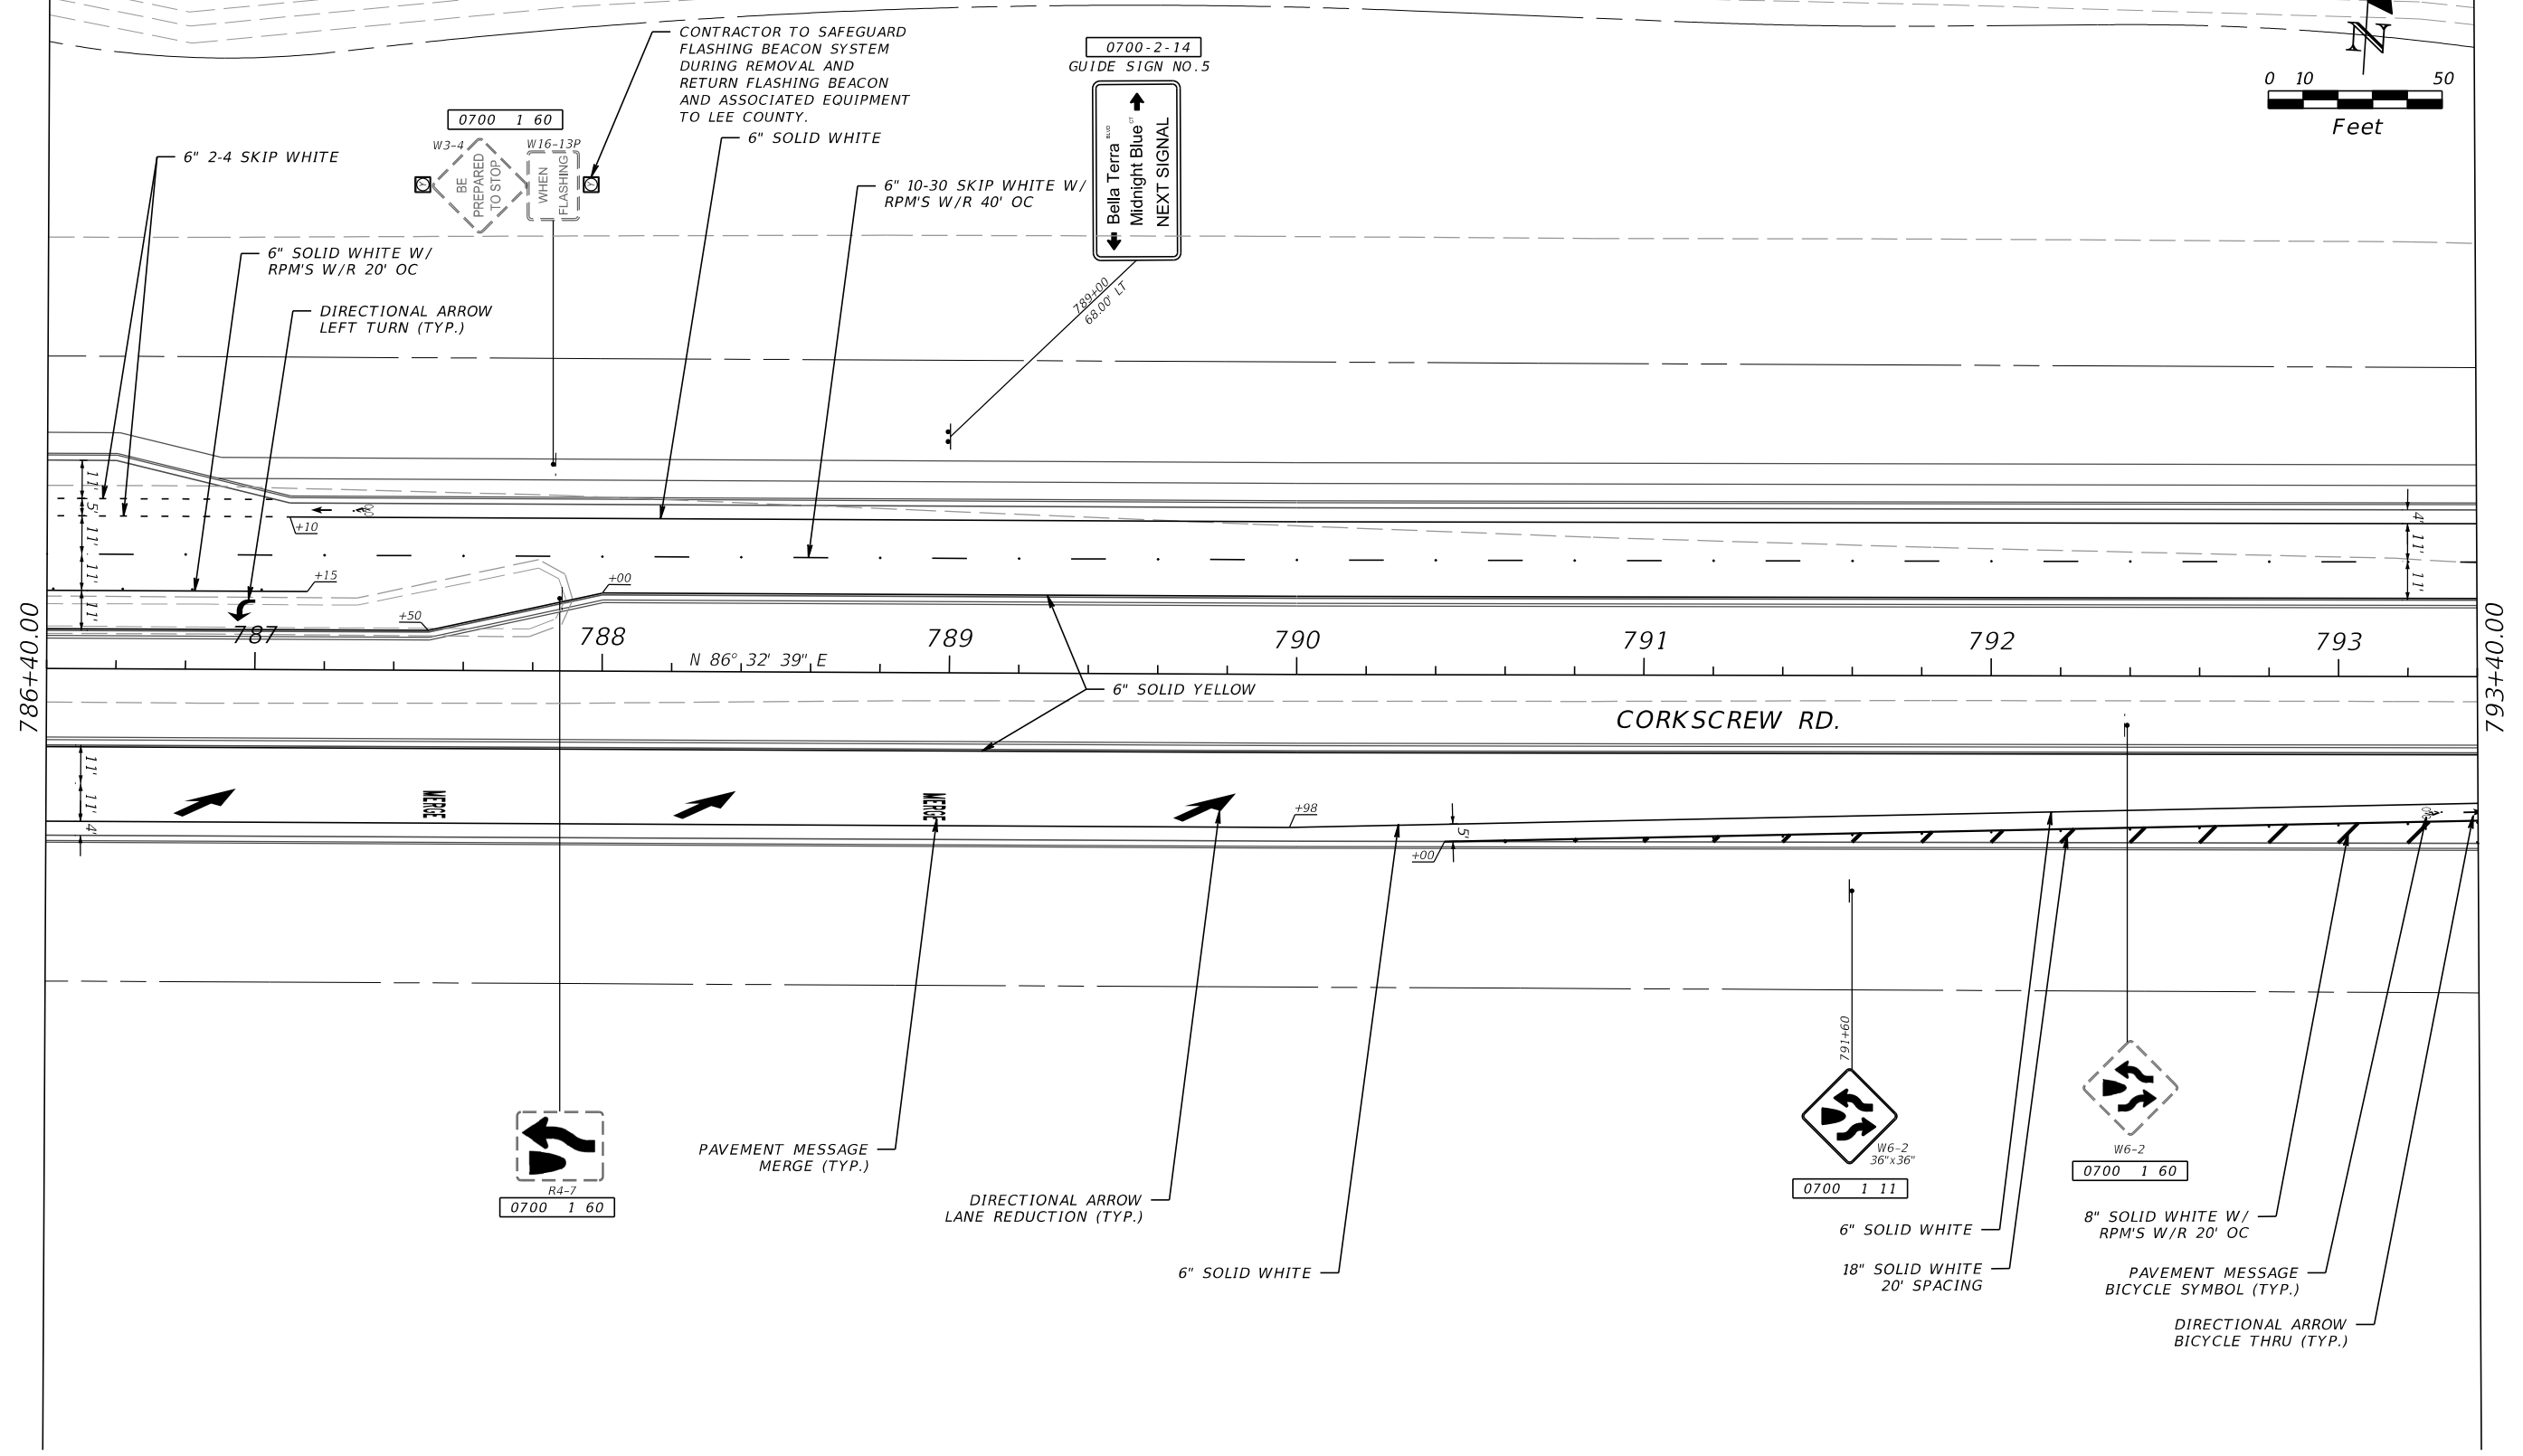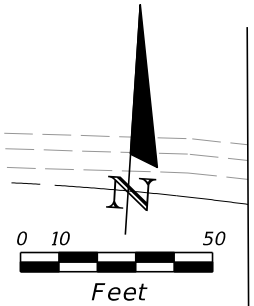

REVISIONS			
DATE	DESCRIPTION	DATE	DESCRIPTION

DAVID DOUGLAS ASSOCIATES, INC.
 CIVIL ENGINEERS - LAND PLANNERS - CONTRACT ADMINISTRATORS
 1821 Victoria Ave. Fort Myers, Florida 33901
 Ph. 239-337-3330
 Web: www.dda-engineers.com
 George R. Brinson, Jr., P.E. #47807





LEE COUNTY PUBLIC WORKS DEPARTMENT OF TRANSPORTATION		
ROAD NAME	COUNTY	DDAI PROJ. NO.
CORKSCREW	LEE	18-0119

**SIGNING AND PAVEMENT
MARKING PLAN**

SHEET NO.
S-28

THE OFFICIAL RECORD OF THIS SHEET IS THE ELECTRONIC FILE DIGITALLY SIGNED AND SEALED UNDER RULE 61G15-23.004, F.A.C.

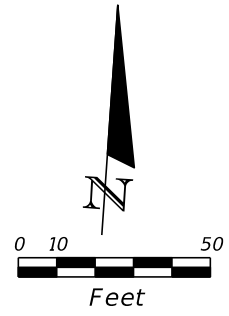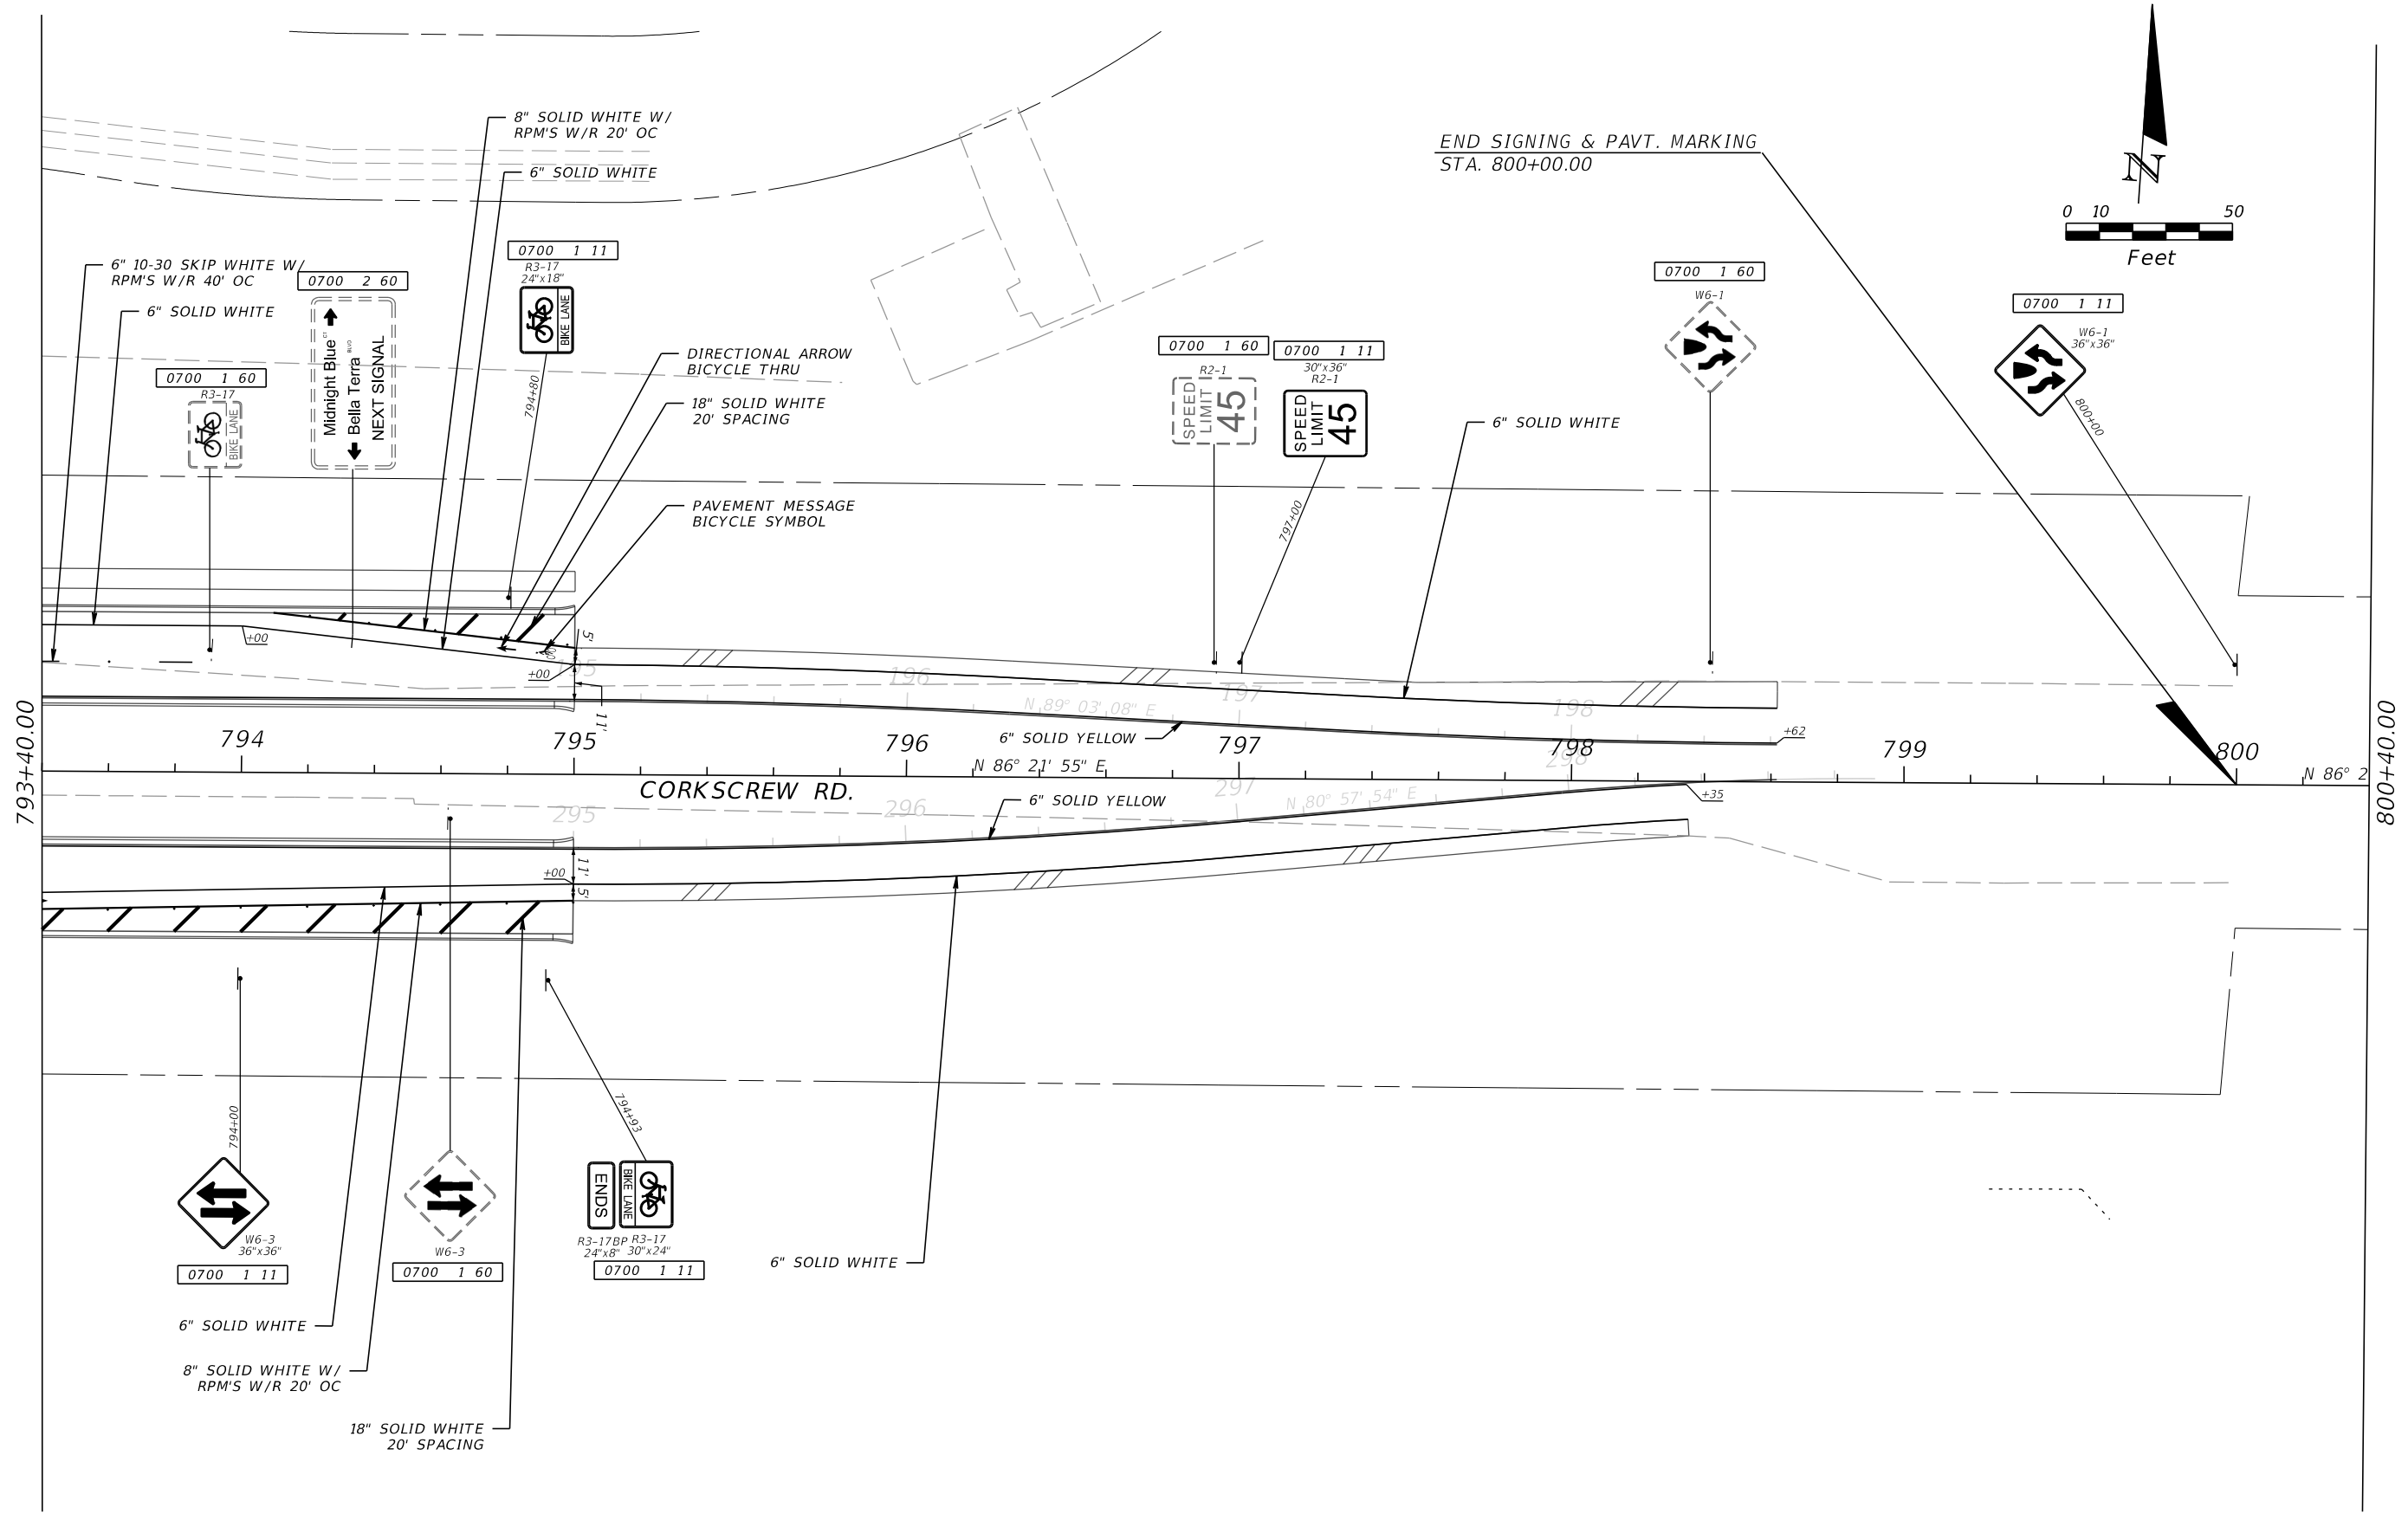

REVISIONS			
DATE	DESCRIPTION	DATE	DESCRIPTION

DAVID DOUGLAS ASSOCIATES, INC.
 CIVIL ENGINEERS - LAND PLANNERS - CONTRACT ADMINISTRATORS
 1821 Victoria Ave. Fort Myers, Florida 33901
 Ph. 239-337-3330
 Web: www.dda-engineers.com
 George R. Brinson, Jr., P.E. #47807





LEE COUNTY PUBLIC WORKS DEPARTMENT OF TRANSPORTATION		
ROAD NAME	COUNTY	DDAI PROJ. NO.
CORKSCREW	LEE	18-0119

**SIGNING AND PAVEMENT
MARKING PLAN**

SHEET
NO.
S-29

THE OFFICIAL RECORD OF THIS SHEET IS THE ELECTRONIC FILE DIGITALLY SIGNED AND SEALED UNDER RULE 61G15-23.004, F.A.C.

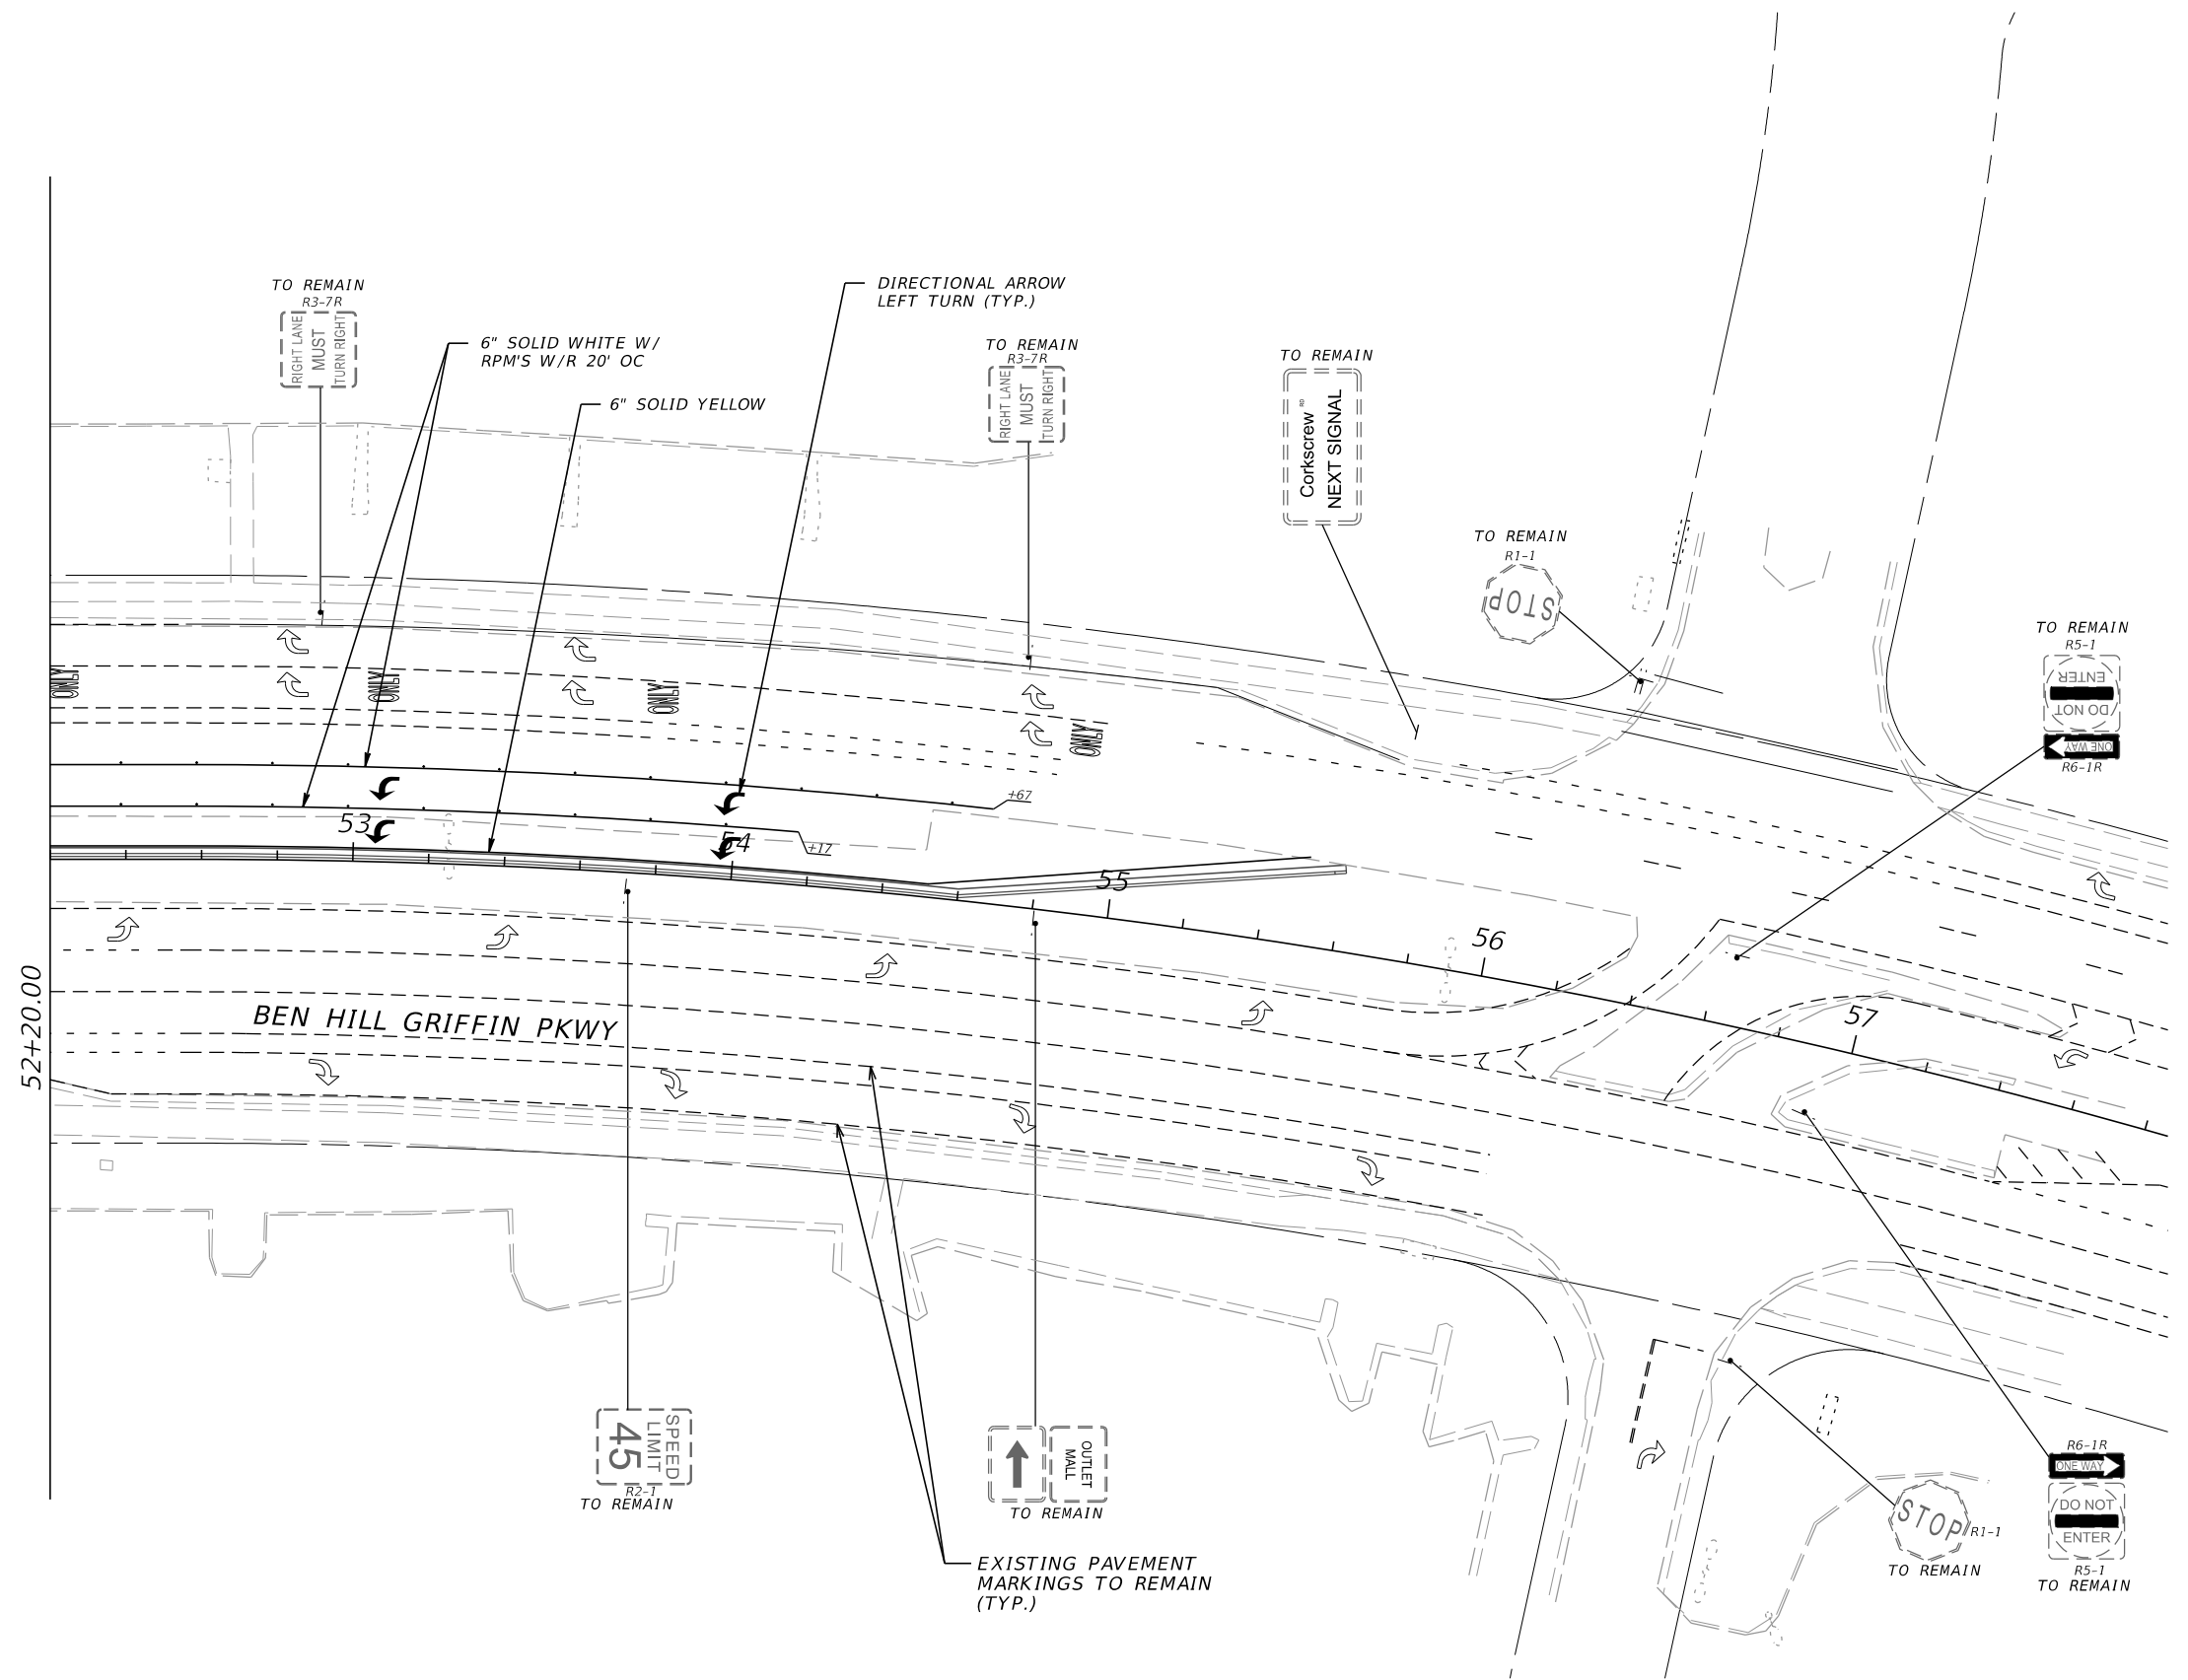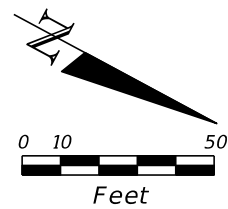

REVISIONS			
DATE	DESCRIPTION	DATE	DESCRIPTION

DAVID DOUGLAS ASSOCIATES, INC.
 CIVIL ENGINEERS - LAND PLANNERS - CONTRACT ADMINISTRATORS
 1821 Victoria Ave. Fort Myers, Florida 33901
 Ph. 239-337-3330
 Web: www.dda-engineers.com
 George R. Brinson, Jr., P.E. #47807




LEE COUNTY PUBLIC WORKS DEPARTMENT OF TRANSPORTATION		
ROAD NAME	COUNTY	DDAI PROJ. NO.
CORKSCREW	LEE	18-0119

**SIGNING AND PAVEMENT
MARKING PLAN**

SHEET NO.
S-30

THE OFFICIAL RECORD OF THIS SHEET IS THE ELECTRONIC FILE DIGITALLY SIGNED AND SEALED UNDER RULE 61G15-23.004, F.A.C.


SIGN NAME		DI-3		QTY		1		SIGN NUMBER		STATION(S)	
PANEL				BORDER				1		640+80	
WIDTH		14'-0"		WIDTH		1.13"					
HEIGHT		4'-6"		RADII		2.88"					
LEGEND		White		COLOR		White					
COLOR		Green									
SYMBOL(S)		ANGLE		X		Y		WID		HT	
SIGN NUMBER		NUMBER OF POSTS		CLEARANCE Edge Of Land		COLUMN SIZE		AVERAGE LENGTH			
1		2		11.33		W6X12		11.06			

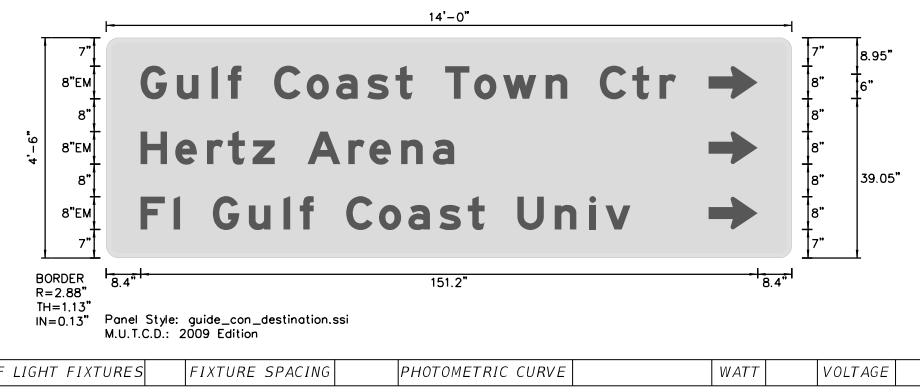

NO. OF LIGHT FIXTURES	FIXTURE SPACING	PHOTOMETRIC CURVE	WATT	VOLTAGE

COPY											
SPACE											
COPY											
SPACE											
SIGN NAME		D3-2		QTY		2		SIGN NUMBER		STATION(S)	
PANEL				BORDER				3		655+00	
WIDTH		12'-6"		WIDTH		1.13"		3B		670+00	
HEIGHT		3'-0"		RADII		2.63"					
LEGEND		White		COLOR		White					
COLOR		Green									
SYMBOL(S)		ANGLE		X		Y		WID		HT	
SIGN NUMBER		NUMBER OF POSTS		CLEARANCE Edge Of Land		COLUMN SIZE		AVERAGE LENGTH			
3		2		12.75		W6X12		9.87			
3B		2		13.75		W6X12		9.87			

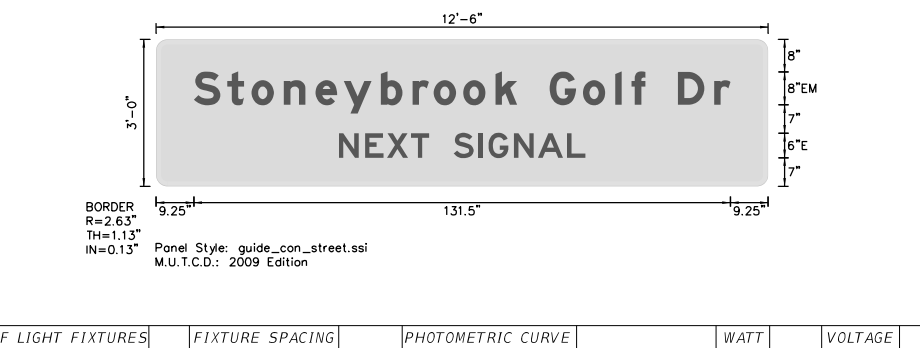

NO. OF LIGHT FIXTURES	FIXTURE SPACING	PHOTOMETRIC CURVE	WATT	VOLTAGE

COPY											
SPACE											
COPY											
SPACE											
SIGN NAME		D3-2		QTY		1		SIGN NUMBER		STATION(S)	
PANEL				BORDER				2		643+00	
WIDTH		14'-6"		WIDTH		1.13"					
HEIGHT		4'-0"		RADII		2.88"					
LEGEND		White		COLOR		White					
COLOR		Green									
SYMBOL(S)		ANGLE		X		Y		WID		HT	
SIGN NUMBER		NUMBER OF POSTS		CLEARANCE Edge Of Land		COLUMN SIZE		AVERAGE LENGTH			
2		2		18.71		W6X12		10.66			

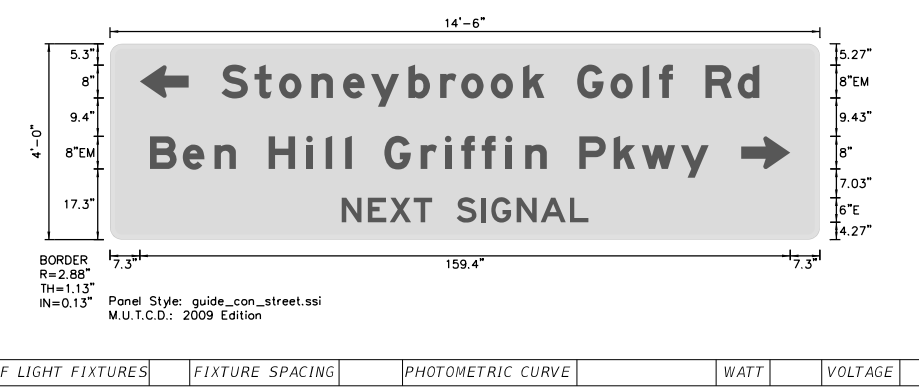

NO. OF LIGHT FIXTURES	FIXTURE SPACING	PHOTOMETRIC CURVE	WATT	VOLTAGE

COPY											
SPACE											
COPY											
SPACE											
SIGN NAME		D3-2		QTY		1		SIGN NUMBER		STATION(S)	
PANEL				BORDER				4		777+00	
WIDTH		12'-6"		WIDTH		1.13"					
HEIGHT		4'-0"		RADII		2.88"					
LEGEND		White		COLOR		White					
COLOR		Green									
SYMBOL(S)		ANGLE		X		Y		WID		HT	
SIGN NUMBER		NUMBER OF POSTS		CLEARANCE Edge Of Land		COLUMN SIZE		AVERAGE LENGTH			
4		2		12.7		W6X12		10.66			



NO. OF LIGHT FIXTURES	FIXTURE SPACING	PHOTOMETRIC CURVE	WATT	VOLTAGE

COPY											
SPACE											
COPY											
SPACE											
REVISIONS			
DATE	DESCRIPTION	DATE	DESCRIPTION

DAVID DOUGLAS ASSOCIATES, INC.
 CIVIL ENGINEERS - LAND PLANNERS - CONTRACT ADMINISTRATORS
 1821 Victoria Ave. Fort Myers, Florida 33901
 Ph. 239-337-3330
 Web: www.dda-engineers.com
 George R. Brinson, Jr., P.E. #47807



LEE COUNTY PUBLIC WORKS DEPARTMENT OF TRANSPORTATION		
ROAD NAME	COUNTY	DDAI PROJ. NO.
CORKSCREW	LEE	18-0119

GUIDE SIGN
WORKSHEET

SHEET NO.
S-31

THE OFFICIAL RECORD OF THIS SHEET IS THE ELECTRONIC FILE DIGITALLY SIGNED AND SEALED UNDER RULE 61G15-23.004, F.A.C.

