

LEE COUNTY BOARD OF COUNTY COMMISSIONERS

PUBLIC WORKS ADMINISTRATION
DEPARTMENT OF TRANSPORTATION
CONTRACT PLANS

PLANS OF PROPOSED
ESTERO BOULEVARD IMPROVEMENTS
SEGMENT I

SIGNING AND PAVEMENT MARKING PLANS


INDEX OF SIGNING AND PAVING MARKING PLANS

SHEET NO.	SHEET DESCRIPTION
S-1	KEY SHEET
S-2	GENERAL NOTES
S-3	TABULATION OF QUANTITIES
S-4-S-14	SIGNING AND PAVING MARKING PLANS

PLANS PREPARED BY:
T. Y. LIN INTERNATIONAL
2400 FIRST STREET
SUITE 200
FORT MYERS, FLORIDA 33901
239 - 332 - 4846

NOTE: THE SCALE OF THESE PLANS MAY
HAVE CHANGED DUE TO REPRODUCTION.

BID SET OF PLANS
JUNE 2, 2015

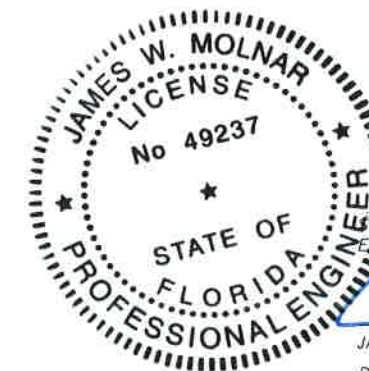

SIGNING PAVING AND MARKING PLANS
ENGINEER OF RECORD:
JAMES MOLNAR, P.E. DATE
P.E. NO.: 49237

LEE COUNTY PROJECT MANAGER: ROBERT PHELAN, P.E.


SHEET
NO.

S-1

SIGNING AND PAVEMENT MARKING GENERAL NOTES

1. SIGN ASSEMBLY LOCATIONS SHOWN ON THE PLANS WHICH ARE IN CONFLICT WITH LIGHTING, UTILITIES, DRIVEWAYS, LANDSCAPING, WHEELCHAIR RAMPS, ETC., MAY BE ADJUSTED BY THE ENGINEER IN ACCORDANCE WITH STANDARD INDEX No. 17302.
2. ALL SIGNS AND SUPPORTS, SHOWN ON THE PLAN SHEETS FOR REMOVAL, SHALL BE REMOVED COMPLETELY AND DISPOSED OF BY THE CONTRACTOR.
3. IF REQUIRED, STREET NAME SIGNS (D3) SHALL BE INSTALLED IN ACCORDANCE WITH STANDARD INDEX No. 11860 (SHEET 4 OF 8 / SIGNS BACK-TO-BACK). SIGN PANEL CLIPS WILL NOT BE PERMITTED.
4. MATCH EXISTING PAVEMENT MARKINGS AT THE BEGINNING AND AT THE END OF THE PROJECT AND AT ALL SIDE STREETS. PAVEMENT MARKING QUANTITIES ARE PROVIDED TO EXTEND AND REFURBISH EXISTING STRIPING DAMAGED DURING CONSTRUCTION. REMOVAL OF CONFLICTING PAVEMENT MARKINGS IS INCLUDED UNDER ITEM 710 OR 711, AS APPLICABLE. REMOVAL OF PAVEMENT MARKINGS SHALL BE ACCOMPLISHED BY A COMBINATION OF SAND AND WATER BLASTING, OR ANY METHOD THAT WILL NOT MATERIALLY DAMAGE THE SURFACE TEXTURE OF THE PAVEMENT, AND WHICH WILL ELIMINATE THE PREVIOUS MARKING PATTERN REGARDLESS OF WEATHER AND LIGHT CONDITIONS.
5. THE CONTRACTOR SHALL NOTIFY THE APPROPRIATE UTILITY COMPANY FORTY-EIGHT (48) HOURS IN ADVANCE OF ANY EXCAVATION INVOLVING ITS UTILITIES SO THAT A COMPANY REPRESENTATIVE CAN BE PRESENT. THE LOCATION OF THE UTILITIES SHOWN IN THE PLANS ARE APPROXIMATE ONLY. THE EXACT LOCATION SHALL BE DETERMINED BY THE CONTRACTOR DURING CONSTRUCTION.
6. ALL SIGNS TO BE INSTALLED IN ACCORDANCE WITH THE LEE COUNTY DESIGN STANDARDS FOR SIGN INSTALLATION.
7. ALL WALKS ACROSS ESTERO BOULEVARD TO BE 10 FOOT WIDE SPECIAL EMPHASIS MARKINGS PER STANDARD INDEX 17346.
8. ALL CURB DROPS AT CROSSWALKS TO HAVE 2 FOOT WIDE DETECTABLE WARNING SURFACES PER STANDARD INDEX 304.

△

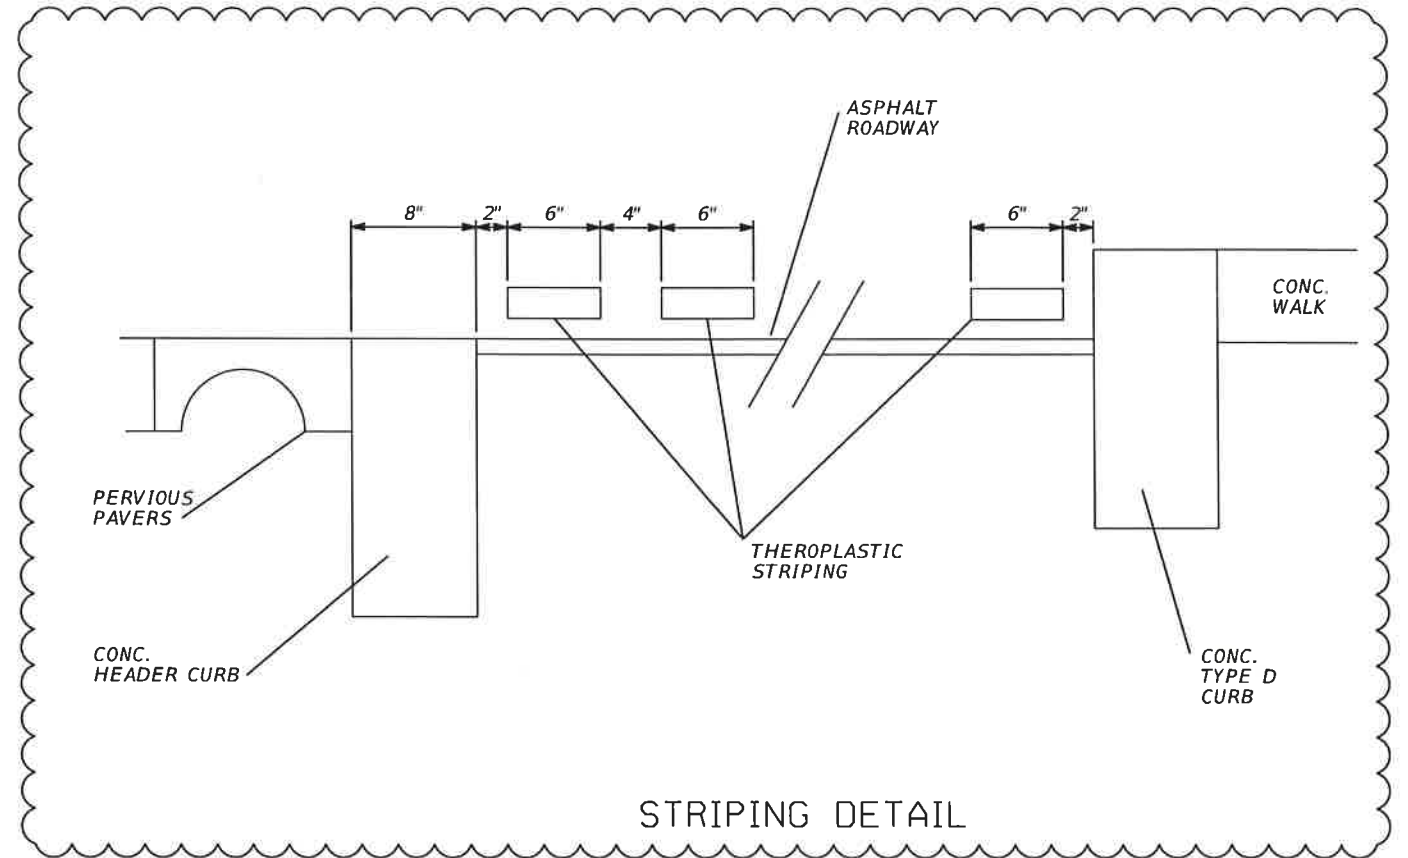


△



NO.	DATE	BY	REVISIONS - DESCRIPTION
△	6/18/15	RES	ADDED NOTES
△	6/25/15	JWM	ADDED DETAIL

T.Y. LIN INTERNATIONAL
 2400 FIRST STREET
 SUITE 200
 FORT MYERS, FLORIDA 33901
 TEL. (239) 332-4846
 FAX. (239) 332-4798
 WWW.TYLIN.COM

APPROVED BY:
JAMES MOLNAR, P.E.
 REGISTERED PROFESSIONAL ENGINEER
 FLORIDA CERTIFICATE NO. 49237


 PUBLIC WORKS
 LEE COUNTY
 DEPARTMENT
 of
 SOUTHWEST
 FLORIDA
 TRANSPORTATION
 1500 MONROE STREET
 FORT MYERS, FLORIDA 33901
 (239) 479-8900 www.lee-county.com/publicworks/fofile.htm
 jmolnar 7/22/2015 10:05:21 AM

GENERAL NOTES
ESTERO BLVD IMPROVEMENTS

SHEET
 NO.
S-2
 Default

TABULATION OF QUANTITIES

PAY ITEM NO.	DESCRIPTION	UNIT	SHEET NUMBERS																				GRAND TOTAL			
			S - 4		S - 5		S - 6		S - 7		S - 8		S - 9		S - 10		S - 11		S - 12		S - 13		S - 14		PLAN	FINAL
			PLAN	FINAL	PLAN	FINAL	PLAN	FINAL	PLAN	FINAL	PLAN	FINAL	PLAN	FINAL	PLAN	FINAL	PLAN	FINAL	PLAN	FINAL	PLAN	FINAL	PLAN	FINAL		
700-1-11	SINGLE POST SIGN, F&I GROUND MOUNT, UP TO 12 SF	AS	-	-	1	-	-	-	-	-	1	-	-	-	-	-	-	-	2	-	-	-	4	-		
700-1-12	SINGLE POST SIGN, F&I GROUND MOUNT, 12-20 SF	AS	-	-	-	2	-	-	-	-	-	-	2	-	-	-	2	-	2	-	2	-	11	-		
700-1-50	SINGLE POST SIGN, RELOCATE	AS	-	-	-	3	-	3	3	-	2	-	1	-	-	-	6	-	7	-	1	-	35	-		
700-1-60	SINGLE POST SIGN, REMOVE	AS	-	-	-	-	-	3	-	-	-	-	-	-	-	-	-	-	2	-	-	-	4	-		
706-3	RETRO-REFLECTIVE PAVEMENT MARKINGS (WHITE)	EA	-	-	-	13	-	-	13	-	-	-	26	-	11	-	25	-	26	-	-	-	114	-		
710-11-170	PAINTED PAVEMENT MARKINGS, STANDARD, WHITE, ARROWS	EA	-	-	-	-	4	-	4	-	4	-	2	-	2	-	3	-	3	-	2	-	24	-		
711-11-101	THERMO, STANDARD, WHITE, SOLID, 6"	GM	0.09	-	0.21	-	0.28	-	0.23	-	0.27	-	0.21	-	0.30	-	0.25	-	0.25	-	0.31	-	0.17	-	2.58	-
711-11-123	THERMO, STANDARD, WHITE, SOLID, 12" FOR CROSSWALK & RNDABT	LF	-	-	293	-	276	-	322	-	386	-	290	-	298	-	301	-	273	-	472	-	113	-	3023	-
711-11-124	THERMO, STANDARD, WHITE, SOLID, 18" FOR DIAGONALS & CHEVRONS	LF	-	-	-	70	-	-	70	-	-	-	153	-	70	-	85	-	155	-	-	-	603	-		
711-11-125	THERMO, STANDARD, WHITE, SOLID, 24" FOR STOP LINE & CROSSWALK	LF	12	-	130	-	107	-	85	-	100	-	85	-	84	-	85	-	71	-	152	-	61	-	971	-
711-15-201	THERMO, STANDARD-OPEN GRADED ASPHALT SURFACES, YELLOW, SOLID, 6"	GM	0.09	-	0.20	-	0.20	-	0.21	-	0.20	-	0.21	-	0.20	-	0.21	-	0.20	-	0.20	-	0.17	-	2.09	-
711-15-231	THERMO, STANDARD-OPEN GRADED ASPHALT SURFACES, YELLOW, SKIP, 6"	GM	0.09	-	0.20	-	0.17	-	0.21	-	0.17	-	0.21	-	0.11	-	0.16	-	0.15	-	0.11	-	0.17	-	1.75	-
711-14-160	THERMO, PREFORMED WHITE, MESSAGE, BICYCLE MESSAGE	EA	2	-	6	-	4	-	4	-	4	-	6	-	4	-	4	-	4	-	4	-	4	-	46	-
711-14-160	THERMO, PREFORMED WHITE, MESSAGE	EA	-	-	-	4	-	-	2	-	-	-	4	-	2	-	3	-	4	-	1	-	20	-		
711-14-170	THERMO, PREFORMED, WHITE, ARROWS	EA	2	-	4	-	2	-	-	-	2	-	-	-	-	-	-	-	-	-	-	-	10	-		

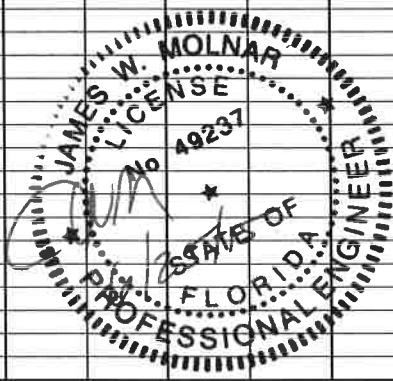

NO.	DATE	BY	REVISIONS - DESCRIPTION
▲	6-19-15	JWM	ADDED PAY ITEM, CHANGED QTY'S
▲	6-25-15	JWM	REVISED QUANTITIES & PAY ITEMS

T.Y. LIN INTERNATIONAL
 2400 FIRST STREET
 SUITE 200
 FORT MYERS, FLORIDA 33901
 TEL. (239) 332-4846
 FAX. (239) 332-4798
 WWW.TYLIN.COM


APPROVED BY:
JAMES MOLNAR, P.E.
 REGISTERED PROFESSIONAL ENGINEER
 FLORIDA CERTIFICATE NO. 49237

PUBLIC WORKS
LEE COUNTY
 DEPARTMENT
 of
 TRANSPORTATION
 SOUTHWEST
 FLORIDA
 1500 MONROE STREET
 FORT MYERS, FLORIDA 33901
 12391 479-8900 www.lee-county.com/publicworks/default.htm
 jmolnar 7/22/2015 11:10:50 AM

TABULATION OF QUANTITIES
ESTERO BLVD IMPROVEMENTS


SHEET NO.
S-3
 Default

1" = 40'

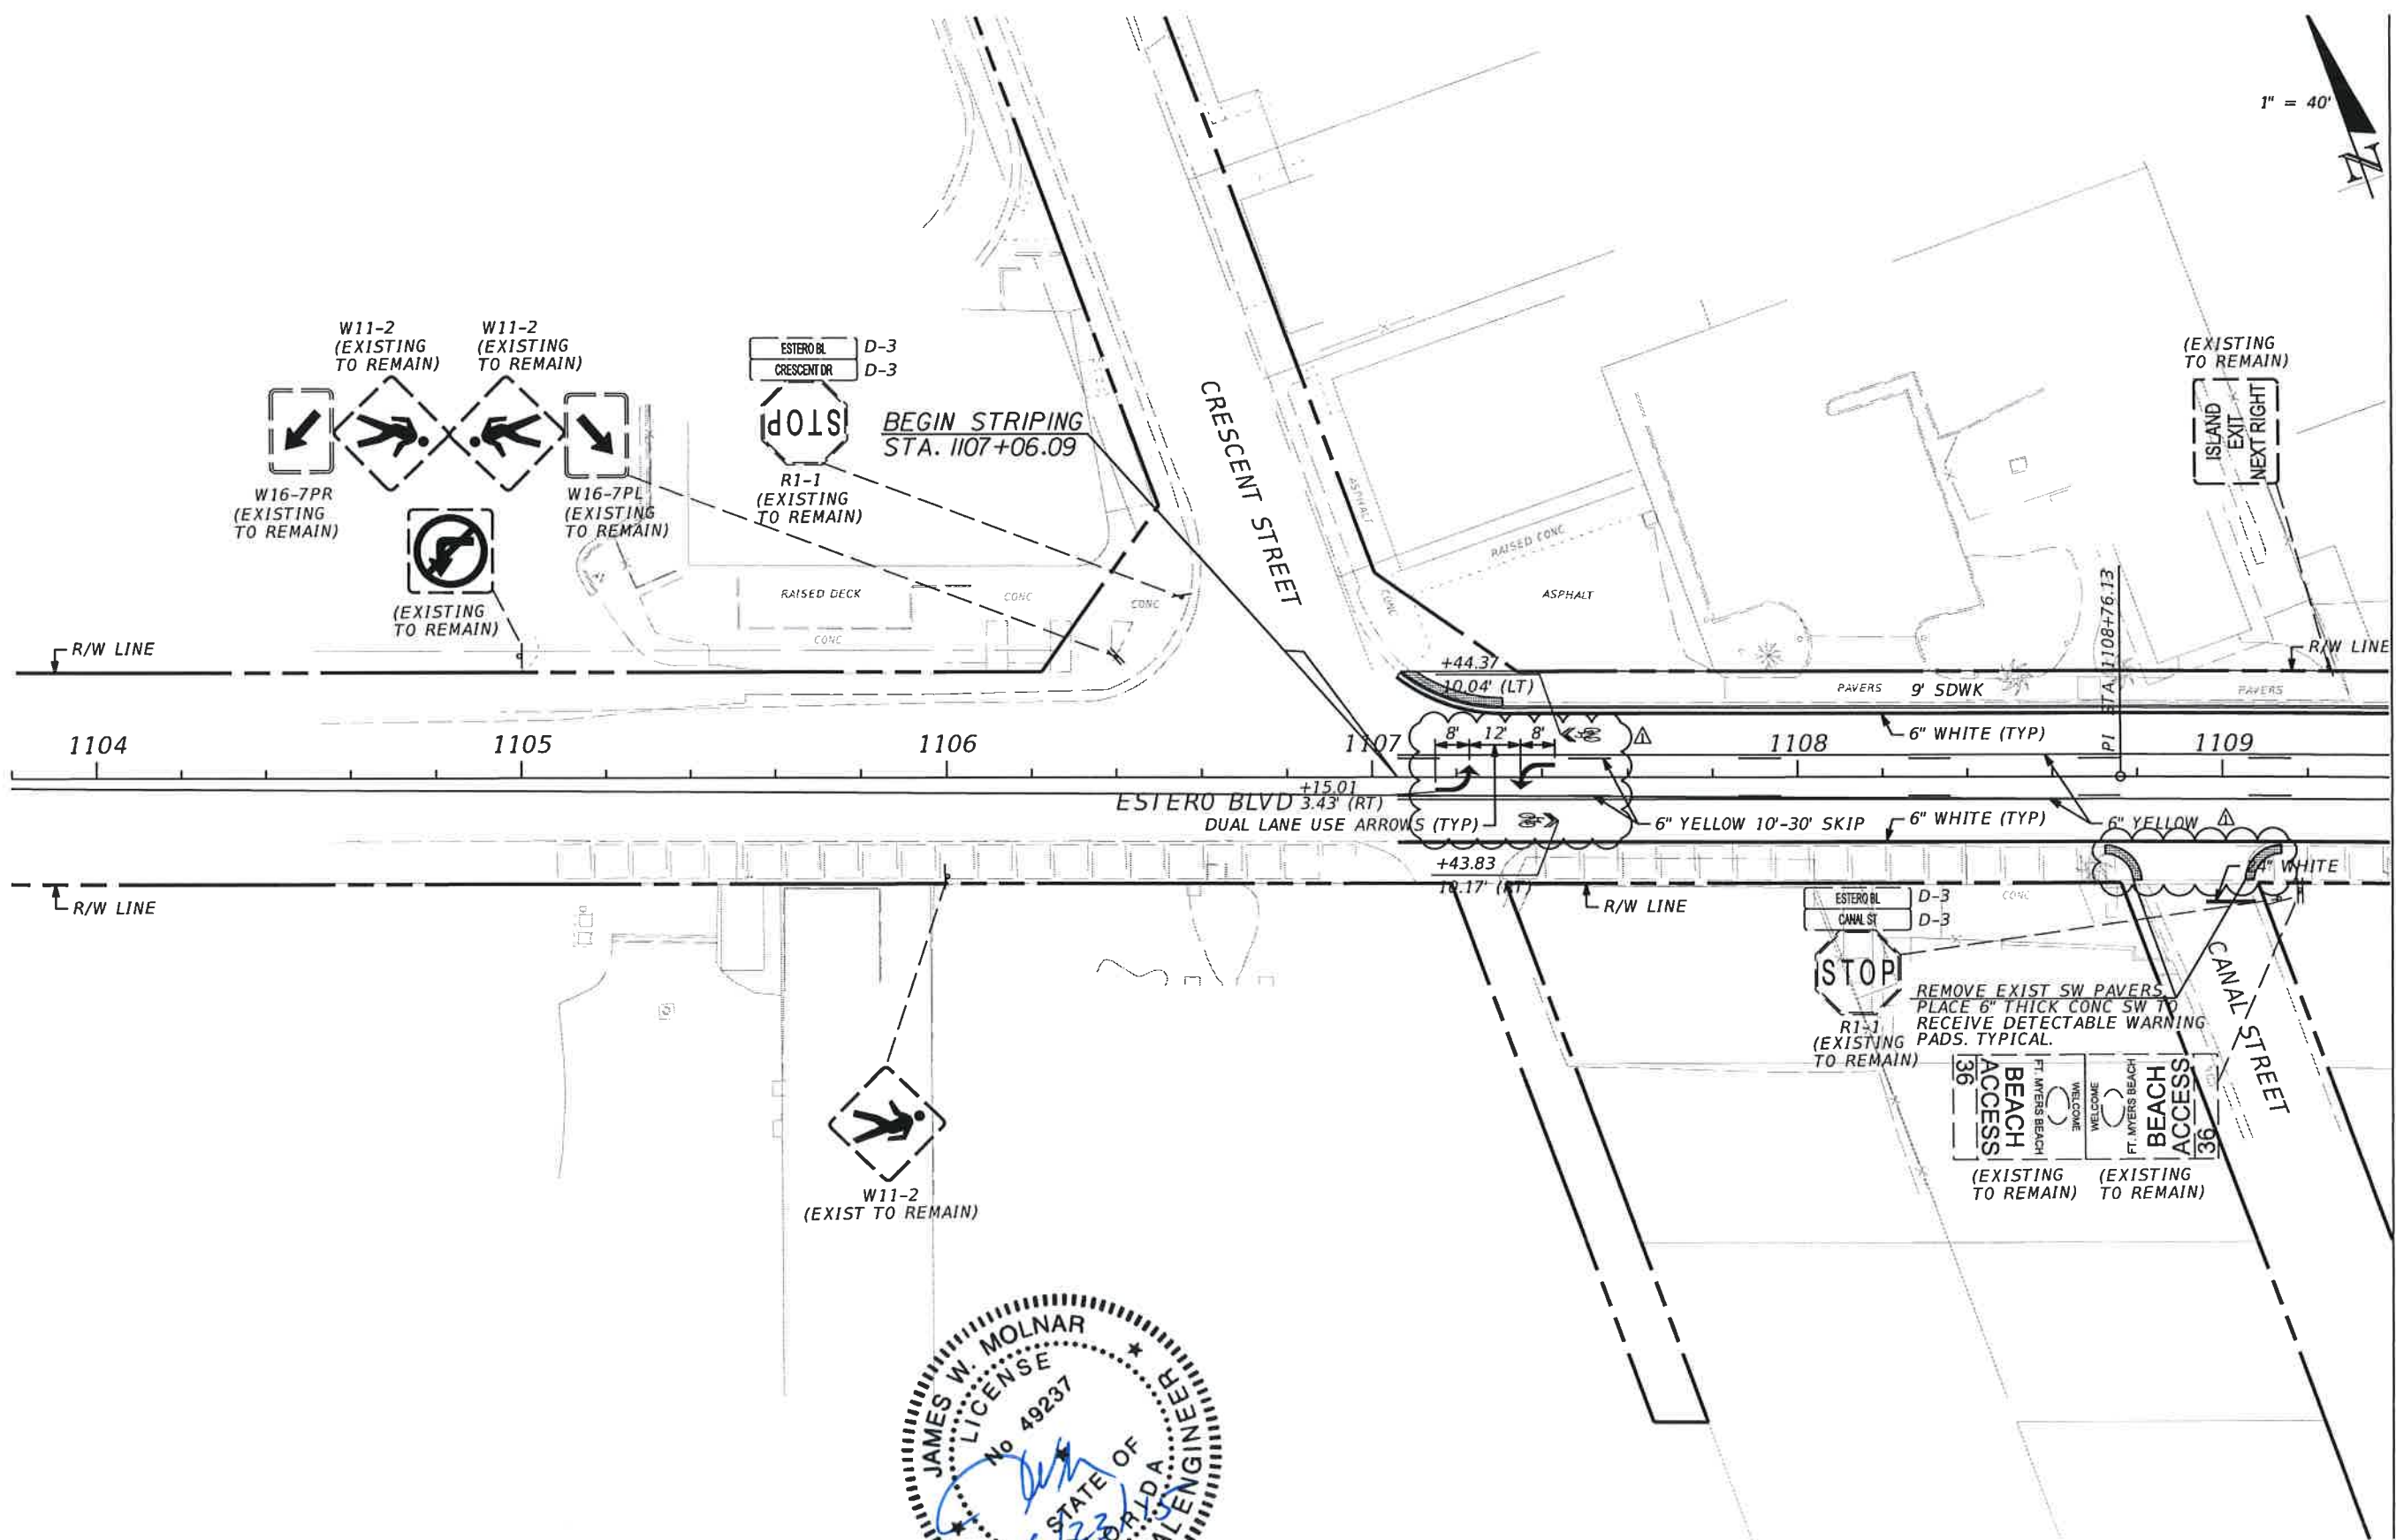

STA. 1109+40.00

MATCH LINE

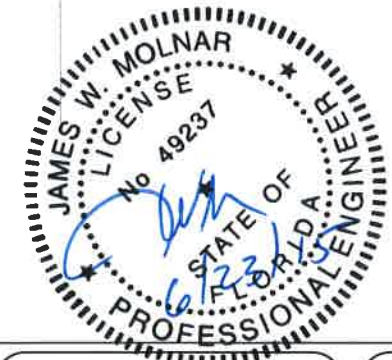

NO.	DATE	BY	REVISIONS - DESCRIPTION
1	6/18/15	RES	ADDED MARKINGS AND DETECTABLE WARNINGS

T.Y. LIN INTERNATIONAL
 2400 FIRST STREET
 SUITE 200
 FORT MYERS, FLORIDA 33901
 TEL. (239) 332-4846
 FAX. (239) 332-4798
 WWW.TYLIN.COM


APPROVED BY:
JAMES W. MOLNAR, P.E.
 REGISTERED PROFESSIONAL ENGINEER
 FLORIDA CERTIFICATE NO. 49237

PUBLIC WORKS
LEE COUNTY
SOUTHWEST
FLORIDA
 1500 MONROE STREET
 FORT MYERS, FLORIDA 33901
 12391 479-8900 www.lee-county.com/publicworks/dsllite.htm

DEPARTMENT
 of
 TRANSPORTATION

SIGNING & PAVEMENT MARKING
ESTERO BLVD IMPROVEMENTS

SHEET
 NO.
S-4
 \$MODELNAME\$

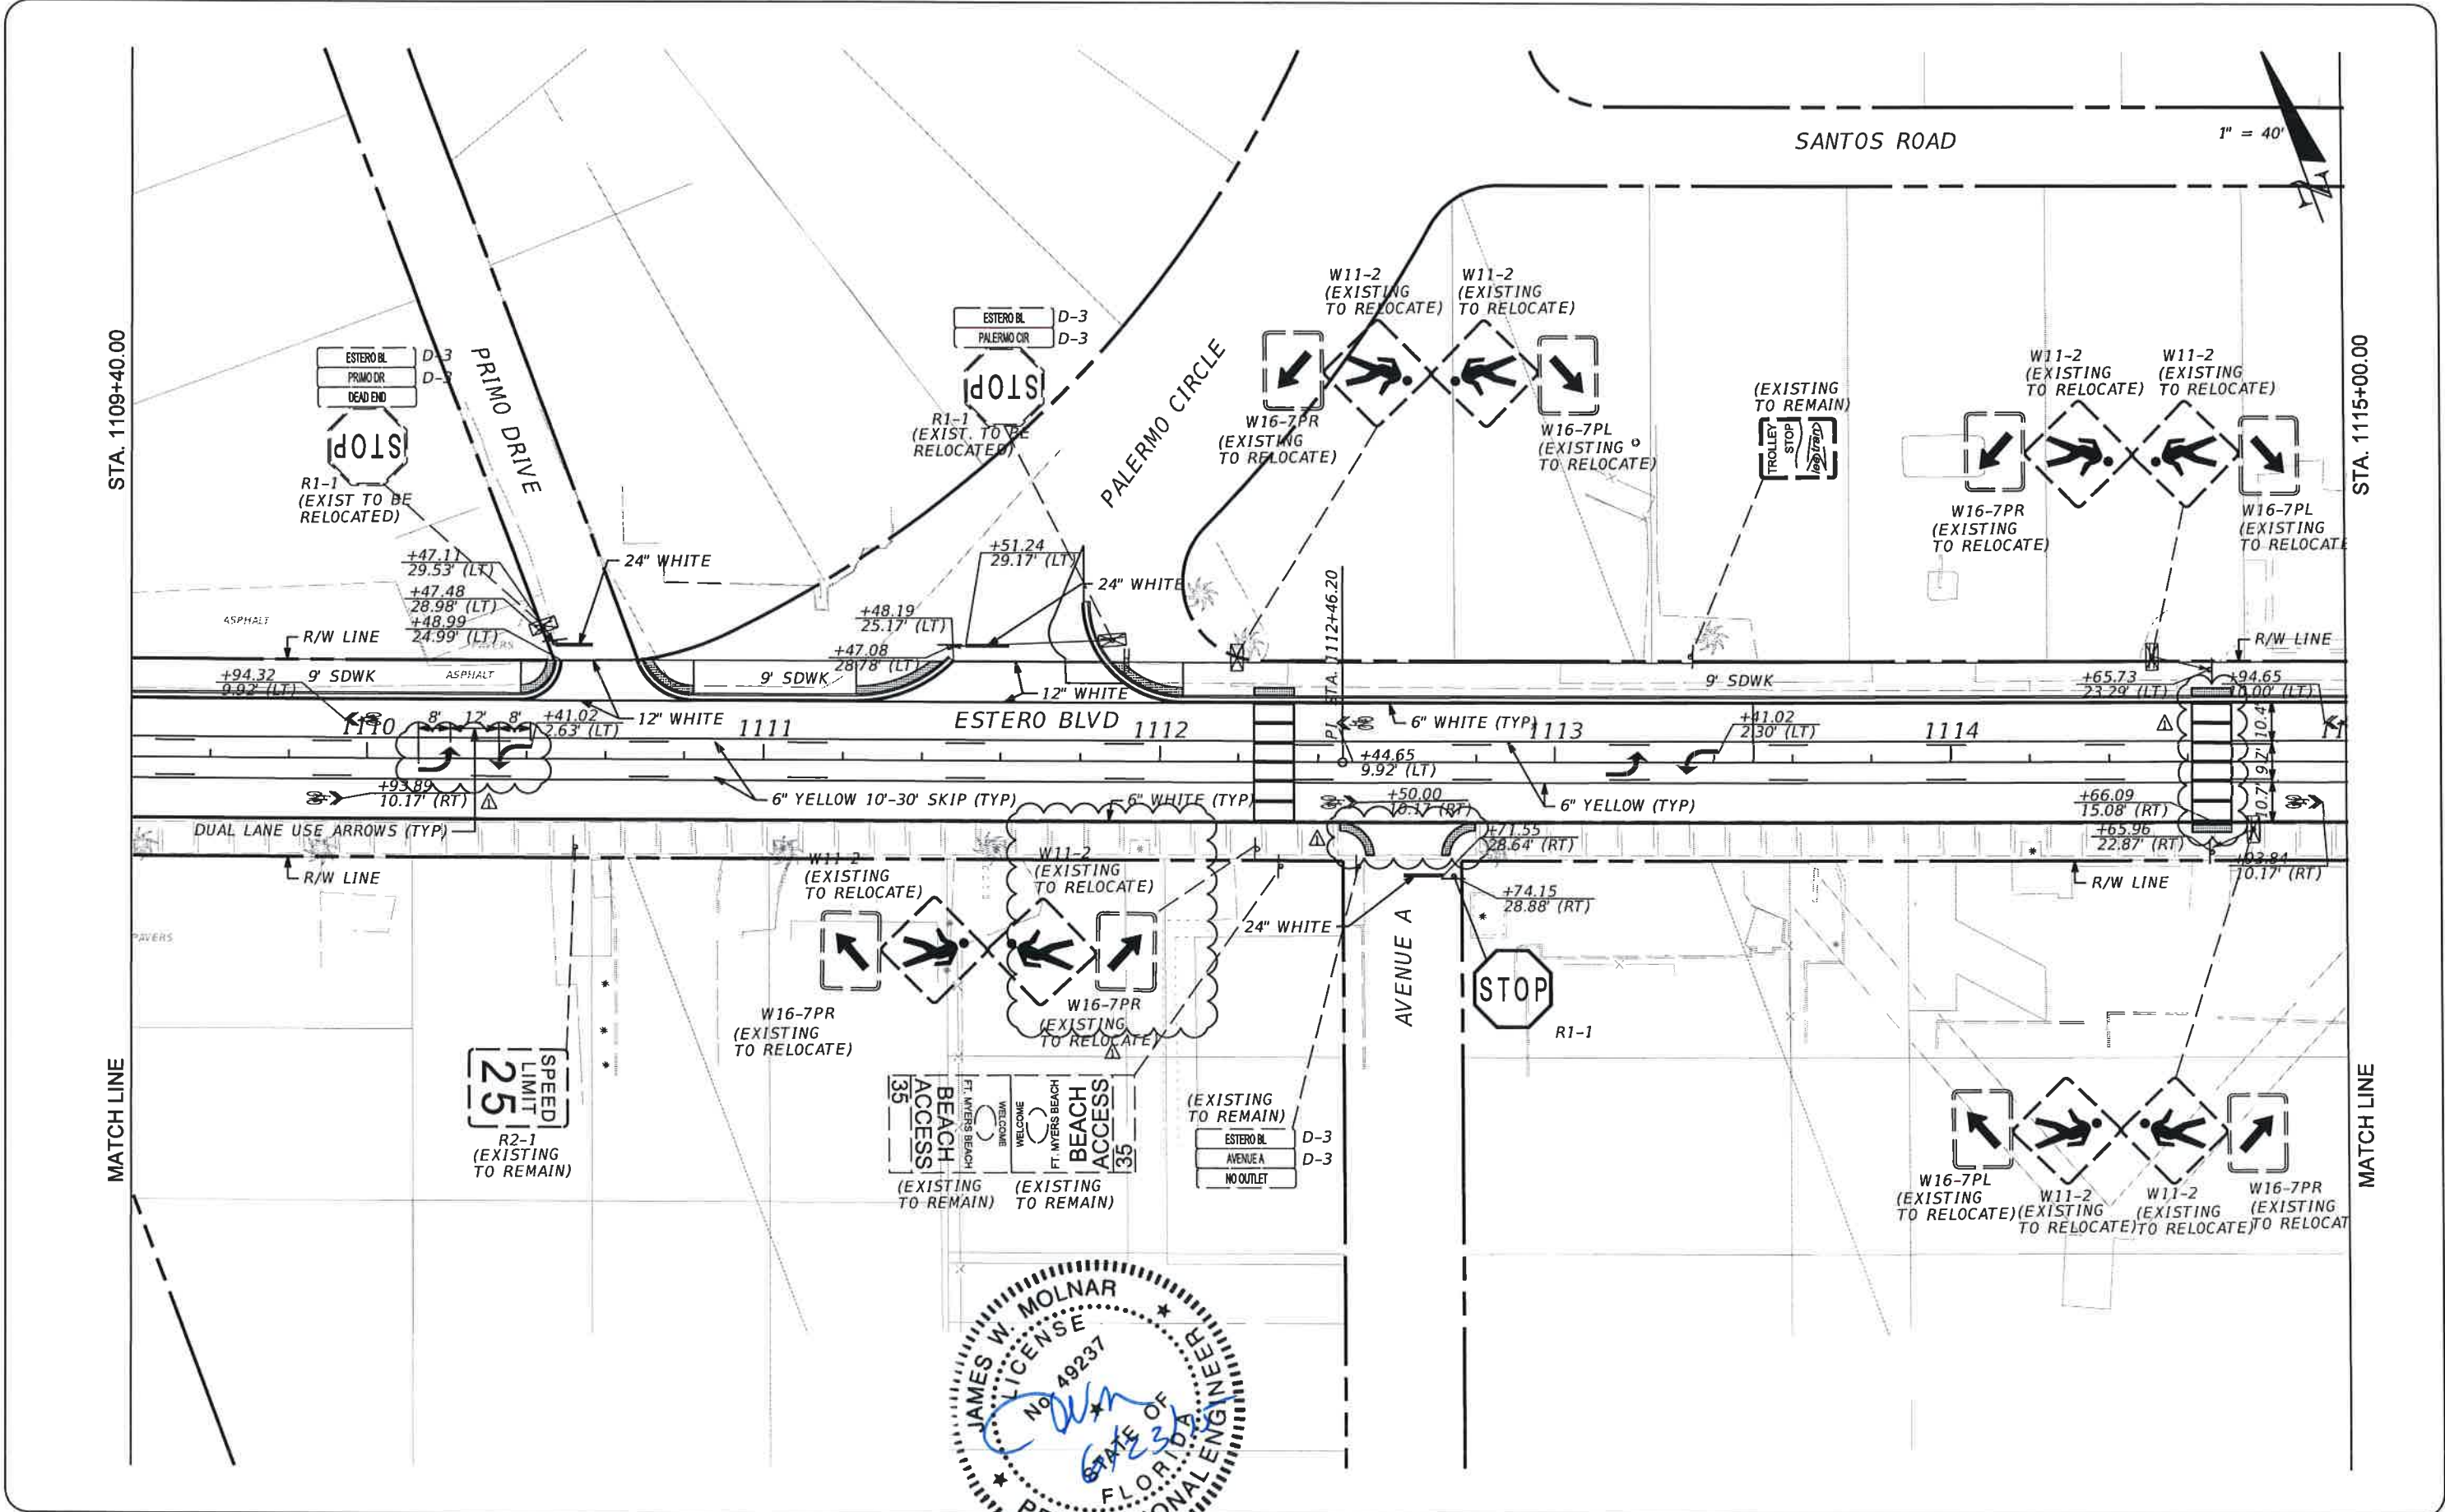

STA. 1109+40.00

MATCH LINE

STA. 1115+00.00

MATCH LINE



NO.	DATE	BY	REVISIONS - DESCRIPTION
1	6/18/15	RES	ADDED SIGNS, MARKINGS, DETECTABLE WARNINGS

T.Y. LIN INTERNATIONAL
 2400 FIRST STREET
 SUITE 200
 FORT MYERS, FLORIDA 33901
 TEL. (239) 332-4846
 FAX. (239) 332-4798
 WWW.TYLIN.COM

APPROVED BY:
JAMES W. MOLNAR, P.E.
 REGISTERED PROFESSIONAL ENGINEER
 FLORIDA CERTIFICATE NO. 49237


PUBLIC WORKS
LEE COUNTY
 SOUTHWEST
 FLORIDA
 1500 MONROE STREET
 FORT MYERS, FLORIDA 33901
 (239) 479-8900 www.lee-county.com/publicworks/office.htm

DEPARTMENT
 of
 TRANSPORTATION

SIGNING & PAVEMENT MARKING
ESTERO BLVD IMPROVEMENTS

SHEET
 NO.
S-5

1" = 40'


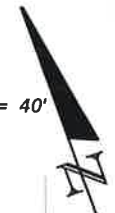


STA. 1115+00.00

STA. 1120+60.00

MATCH LINE

MATCH LINE

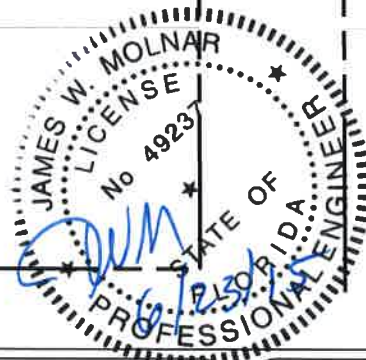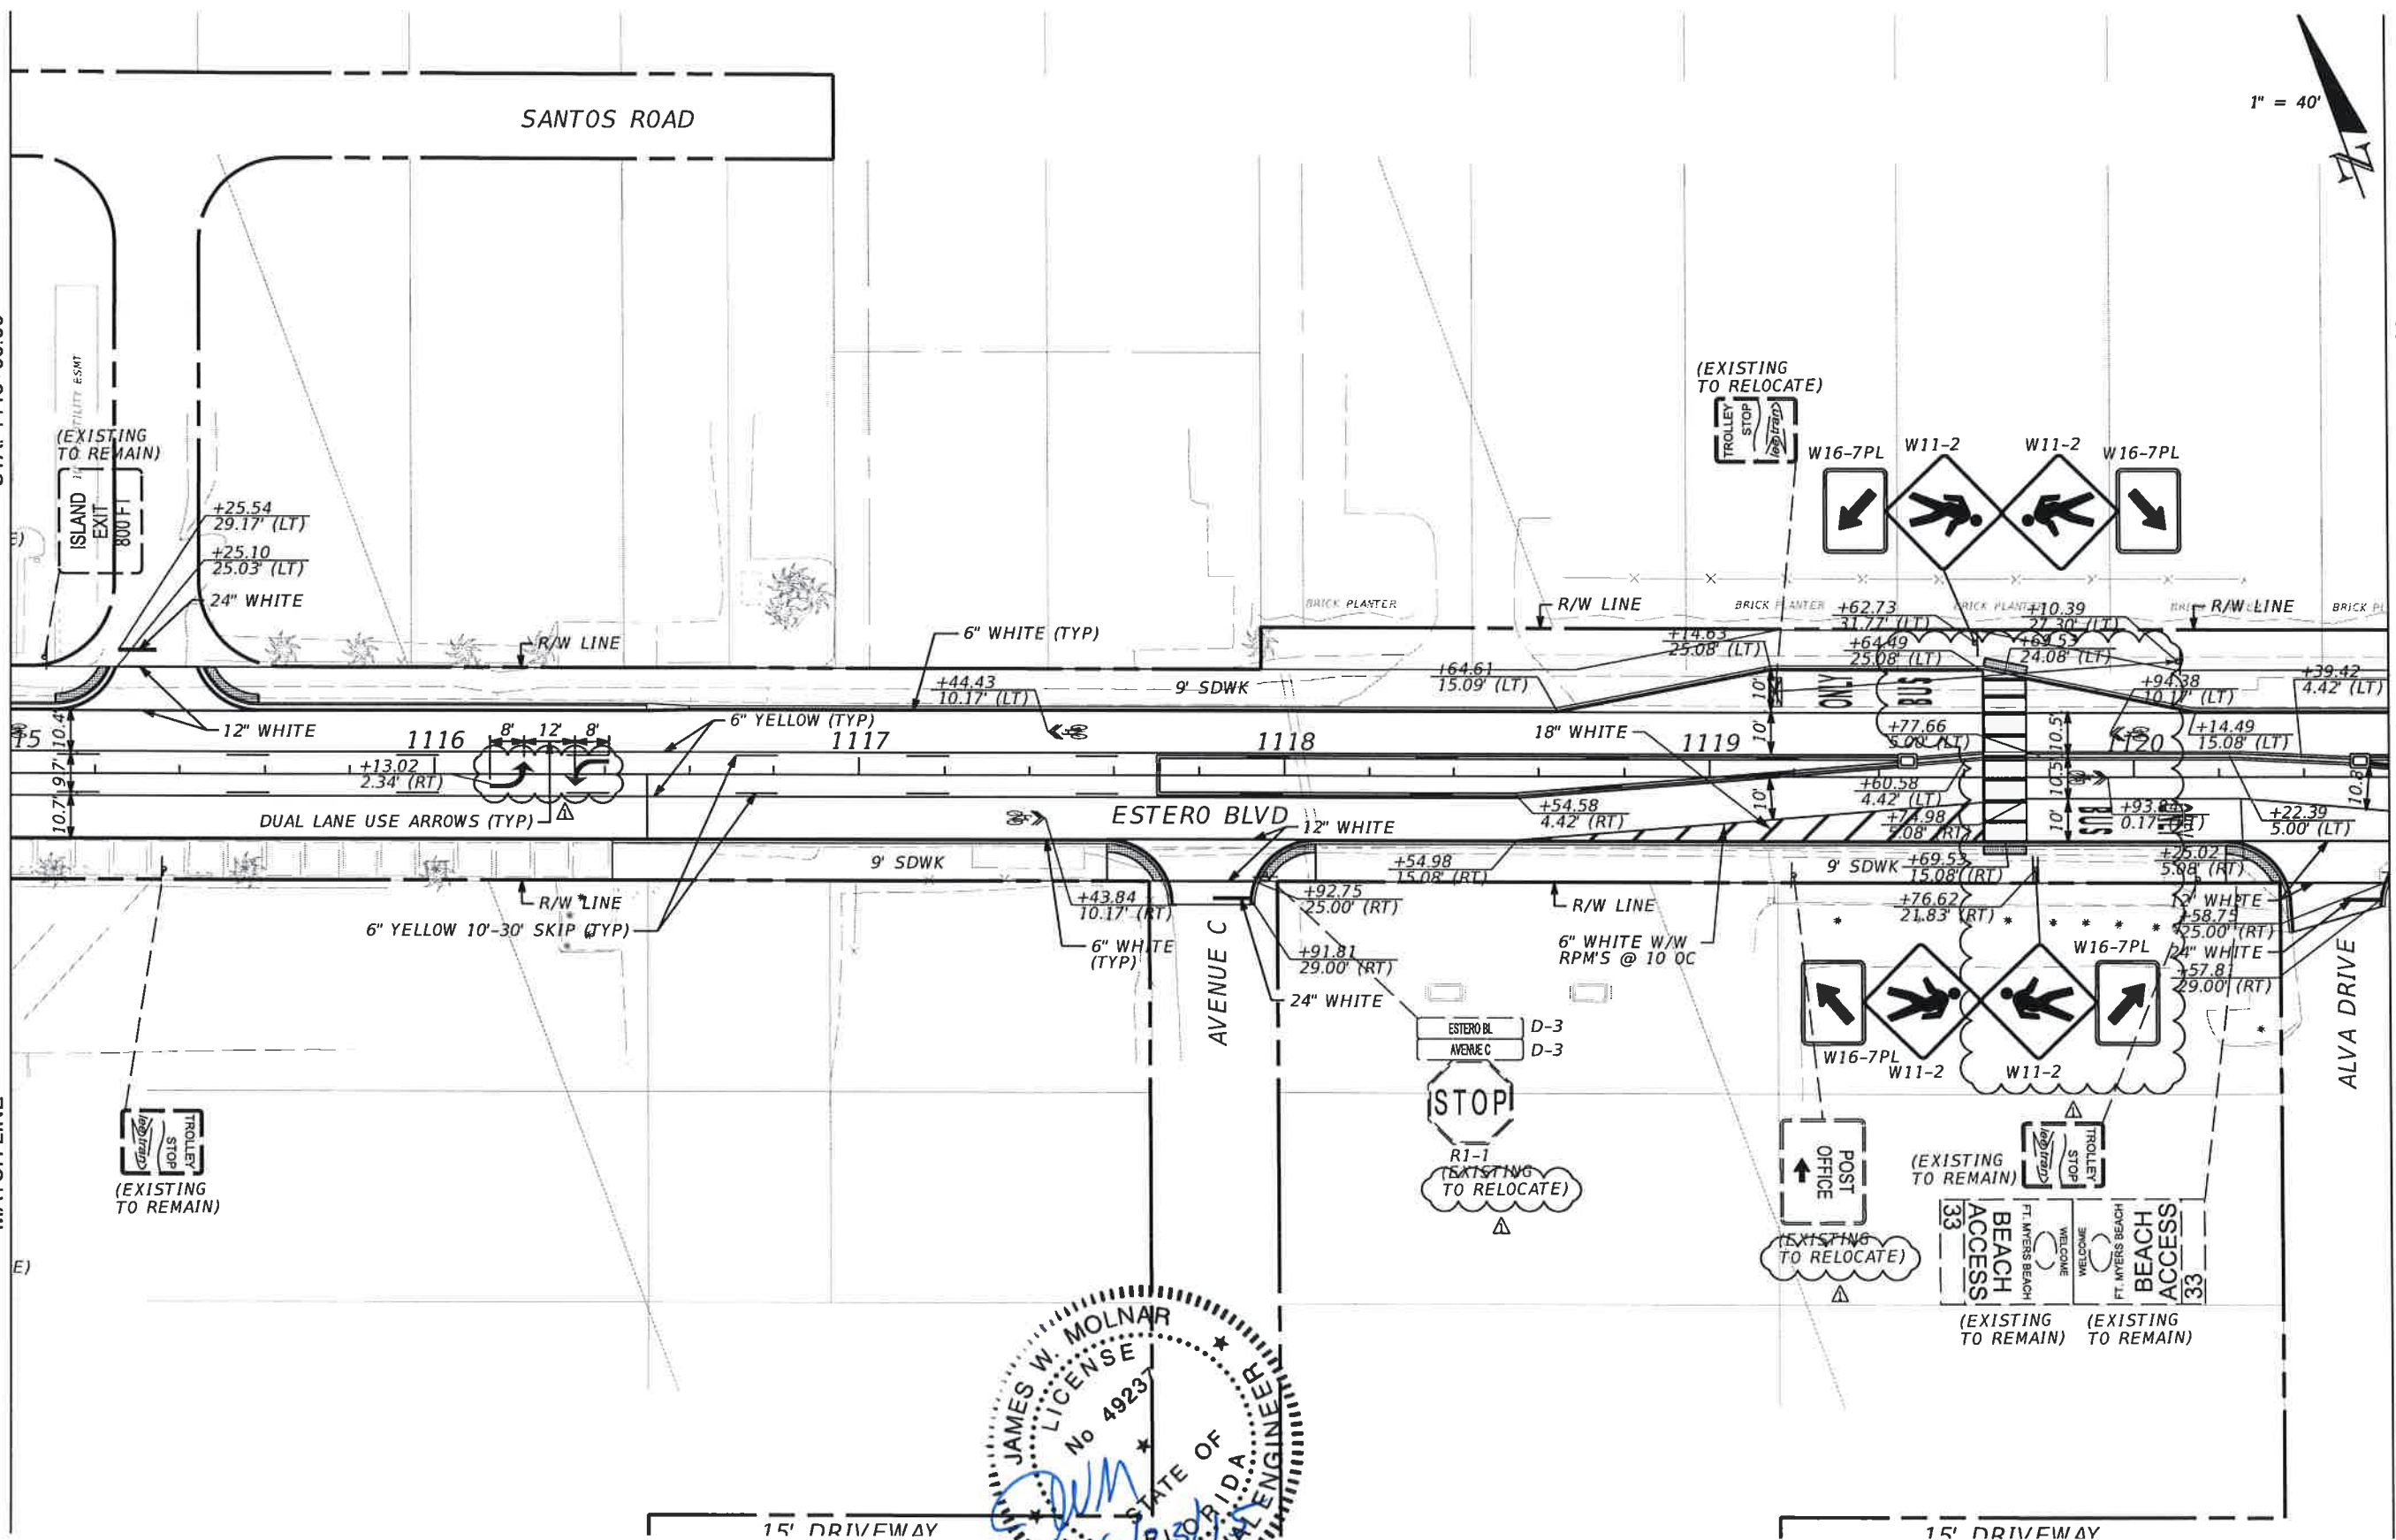

NO.	DATE	BY	REVISIONS - DESCRIPTION
1	6/18/15	RES	ADDED SIGNS, MARKINGS, DETECTABLE WARNINGS

T.Y. LIN INTERNATIONAL
 2400 FIRST STREET
 SUITE 200
 FORT MYERS, FLORIDA 33901
 TEL. (239) 332-4846
 FAX. (239) 332-4798
 WWW.TY.LIN.COM

APPROVED BY:
JAMES W. MOLNAR, P.E.
 REGISTERED PROFESSIONAL ENGINEER
 FLORIDA CERTIFICATE NO. 49237

PUBLIC WORKS
LEE COUNTY
 SOUTHWEST
 FLORIDA
 1500 MONROE STREET
 FORT MYERS, FLORIDA 33901
 (239) 479-8900 www.lee-county.com/publicworks/delittle.htm


DEPARTMENT
 of
 TRANSPORTATION

SIGNING & PAVEMENT MARKING
ESTERO BLVD IMPROVEMENTS

SHEET
 NO.
S-6

\$USERS \$DATES \$TIMES \$FILES \$MODELNAME\$

1" = 40'

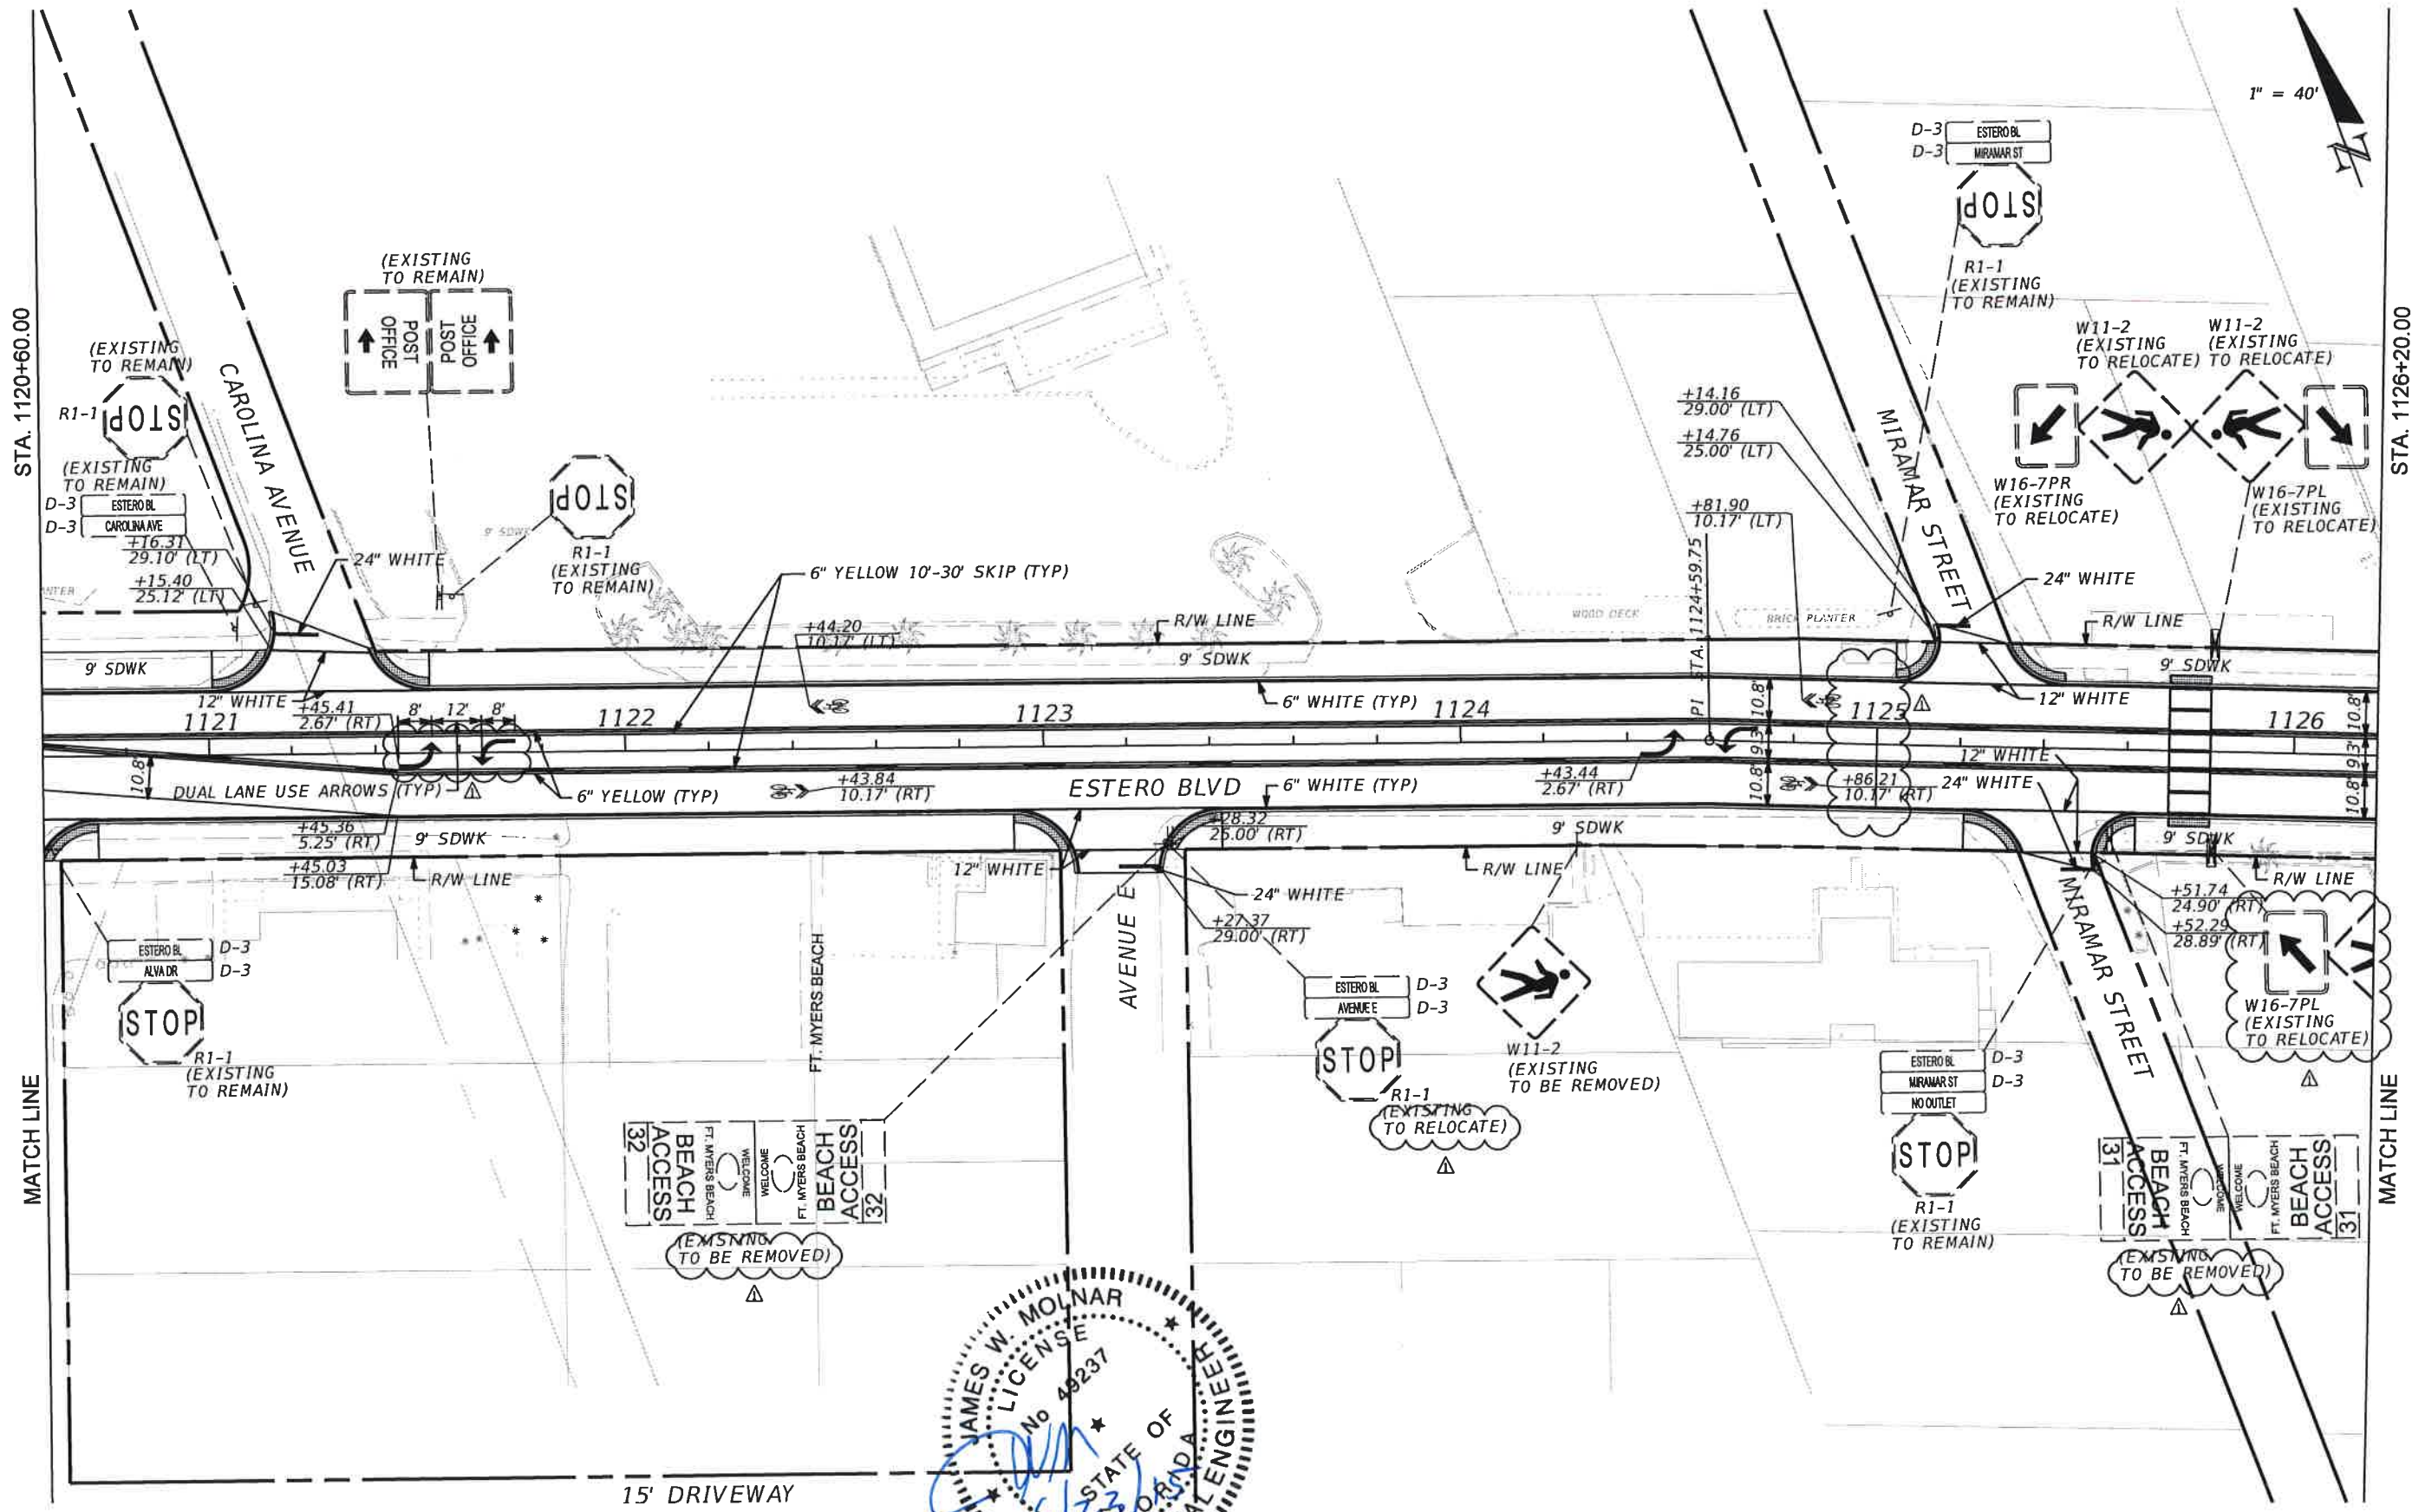

NO.	DATE	BY	REVISIONS - DESCRIPTION
1	6/18/15	RES	MODIFIED SIGNS, MARKINGS, DETECTABLE WARNINGS

T.Y. LIN INTERNATIONAL
 2400 FIRST STREET
 SUITE 200
 FORT MYERS, FLORIDA 33901
 TEL. (239) 332-4846
 FAX. (239) 332-4798
 WWW.TYLIN.COM

APPROVED BY:
JAMES W. MOLNAR, P.E.
 REGISTERED PROFESSIONAL ENGINEER
 FLORIDA CERTIFICATE NO. 49237

PUBLIC WORKS
 LEE COUNTY
 SOUTHWEST
 FLORIDA
 1500 MONROE STREET
 FORT MYERS, FLORIDA 33901
 (239) 479-8900 www.lee-county.com/publicworks/dotlike.htm

DEPARTMENT
 of
 TRANSPORTATION

SIGNING & PAVEMENT MARKING
ESTERO BLVD IMPROVEMENTS

SHEET NO.
S-7


1" = 40'

STA. 1126+20.00

STA. 1131+80.00

MATCH LINE

MATCH LINE

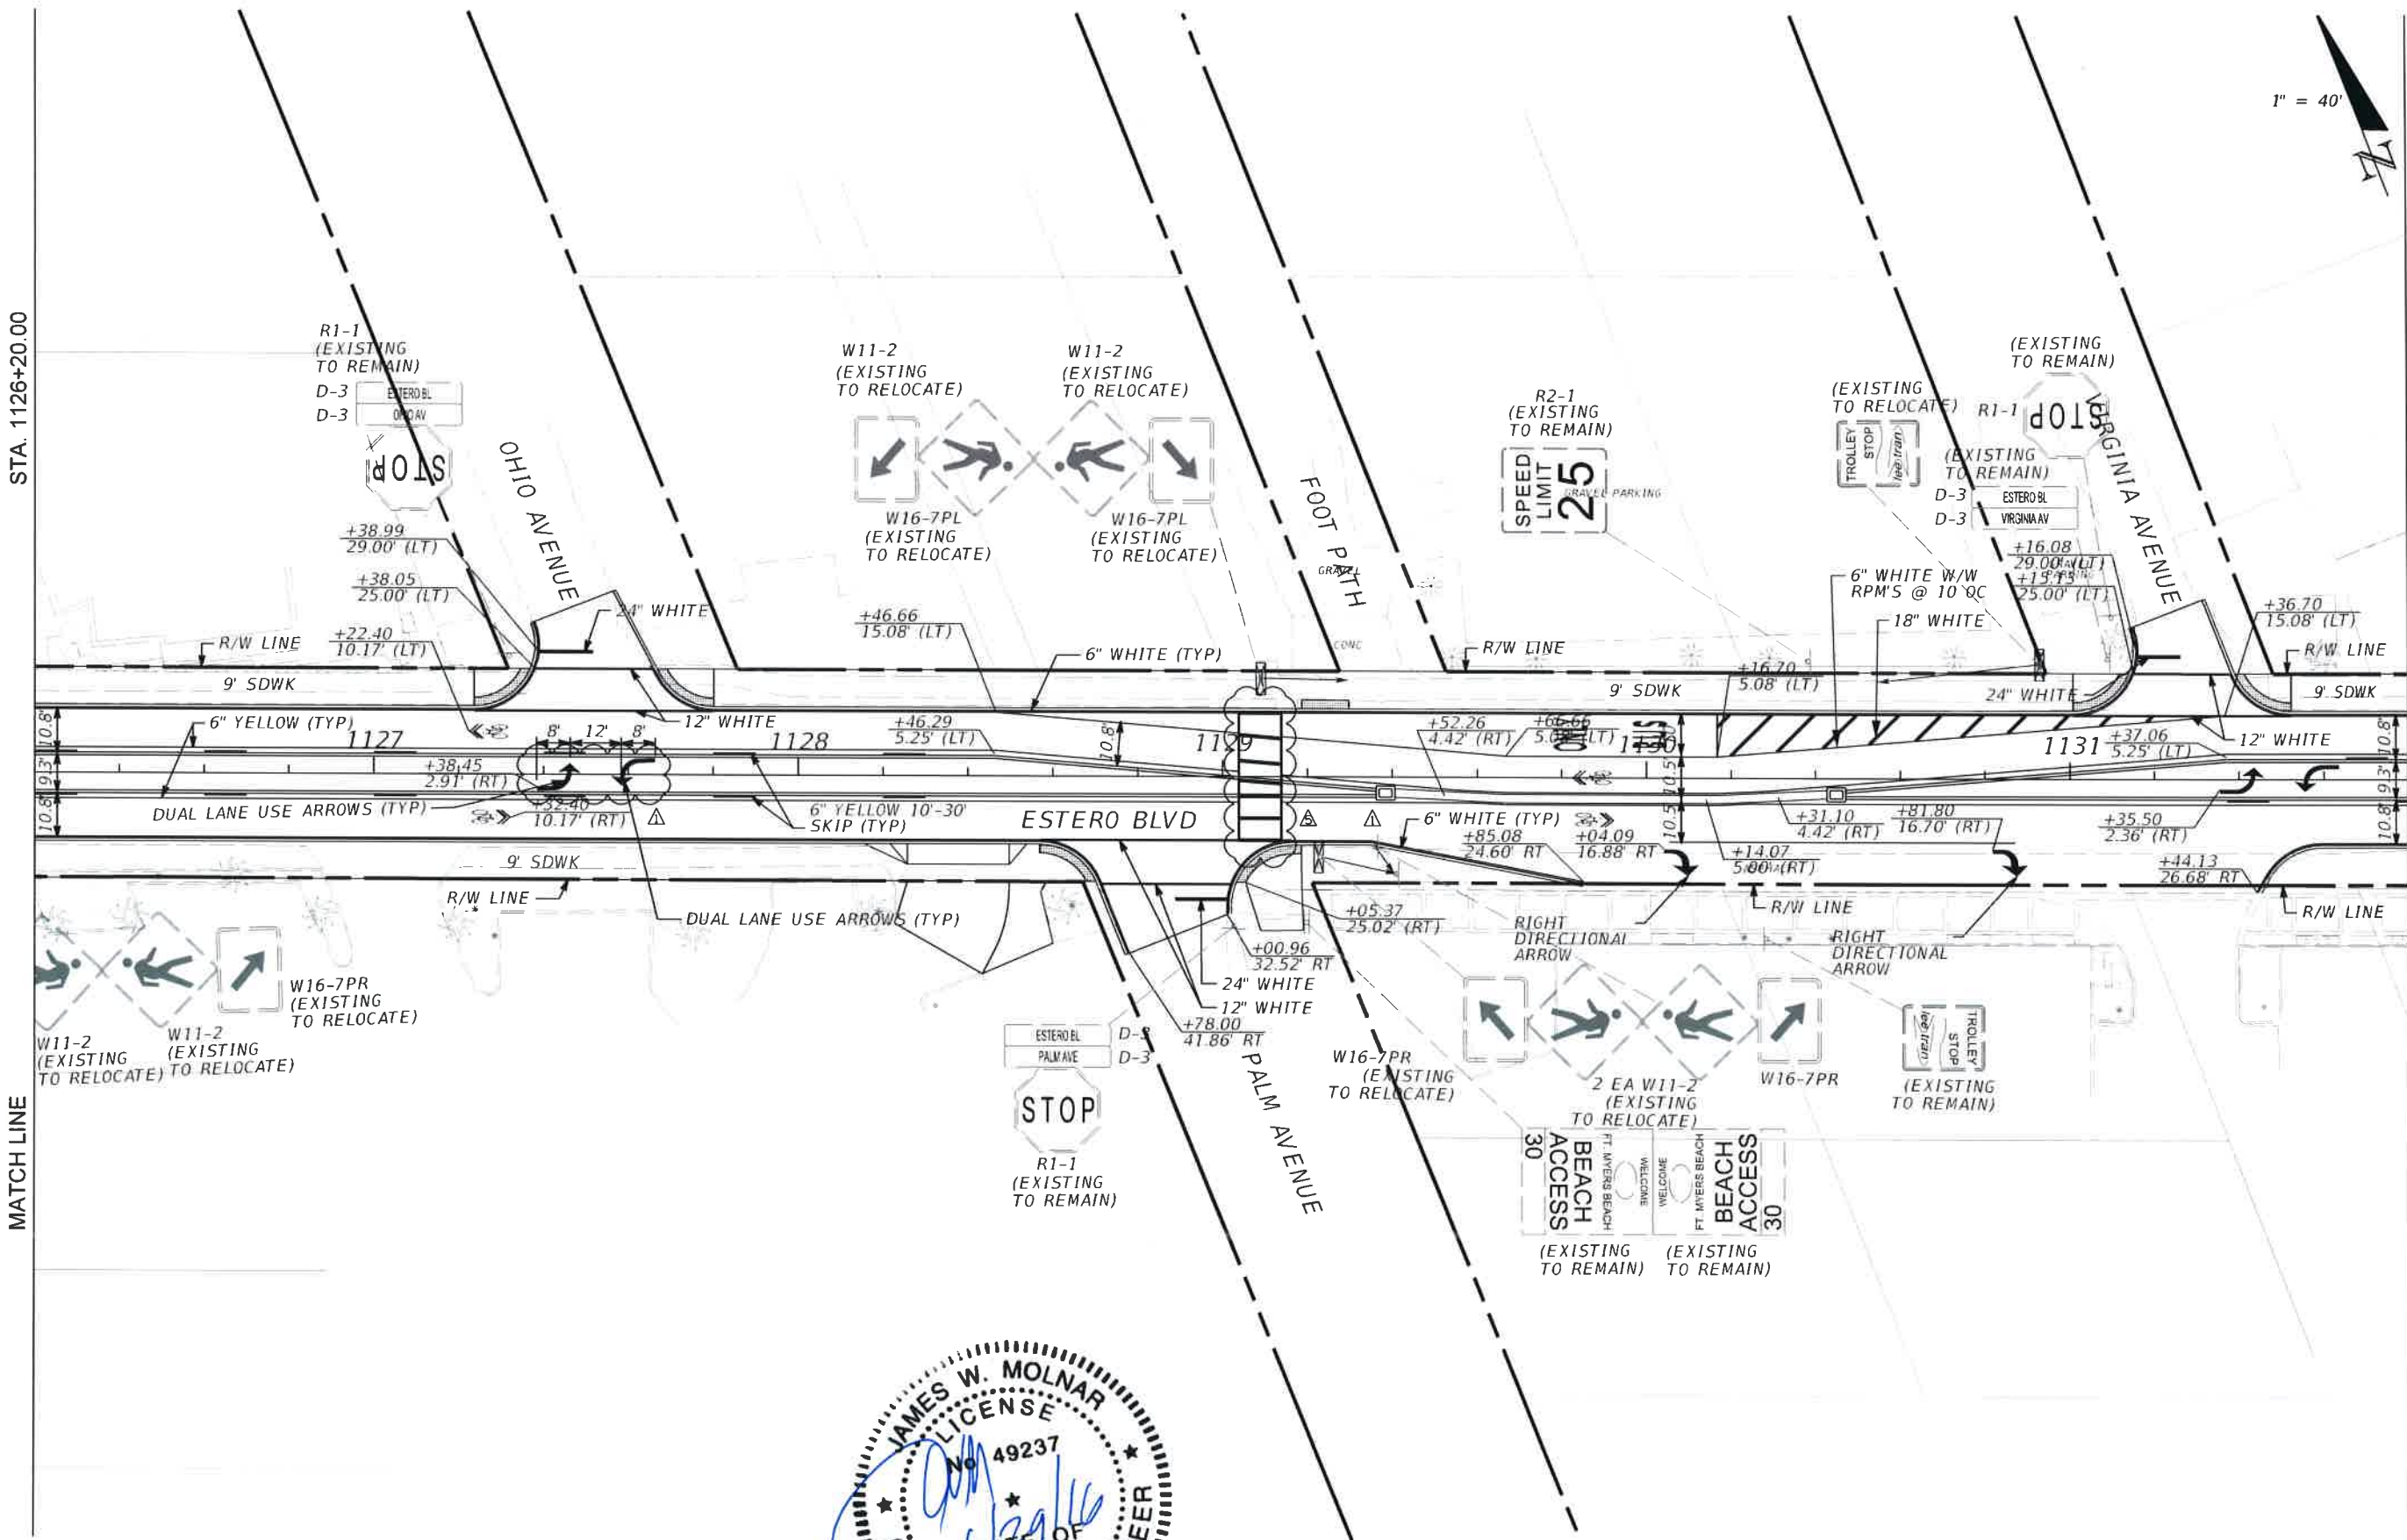

NO.	DATE	BY	REVISIONS - DESCRIPTION
▲	6/18/15	RES	ADDED MARKINGS, DETECTABLE WARNINGS
▲	6/01/16	RES	RELOCATE CROSSWALK

T.Y. LIN INTERNATIONAL
 2400 FIRST STREET
 SUITE 200
 FORT MYERS, FLORIDA 33901
 TEL. (239) 332-4846
 FAX. (239) 332-4798
 WWW.TYLIN.COM

JAMES W. MOLNAR
 LICENSE
 No. 49237
 STATE OF FLORIDA
 PROFESSIONAL ENGINEER
 REGISTERED PROFESSIONAL ENGINEER
 FLORIDA CERTIFICATE NO. 49237

PUBLIC WORKS
 LEE COUNTY
 SOUTHWEST
 FLORIDA
 1500 MONROE STREET
 FORT MYERS, FLORIDA 33901
 (239) 479-8900 www.lee-county.com/publicworks/default.htm

DEPARTMENT
 of
TRANSPORTATION
 FORT MYERS, FLORIDA 33901

SIGNING & PAVEMENT MARKING
ESTERO BLVD IMPROVEMENTS

SHEET NO.
5-8


1" = 40'

STA. 1131+80.00

STA. 1137+40.00

MATCH LINE

MATCH LINE

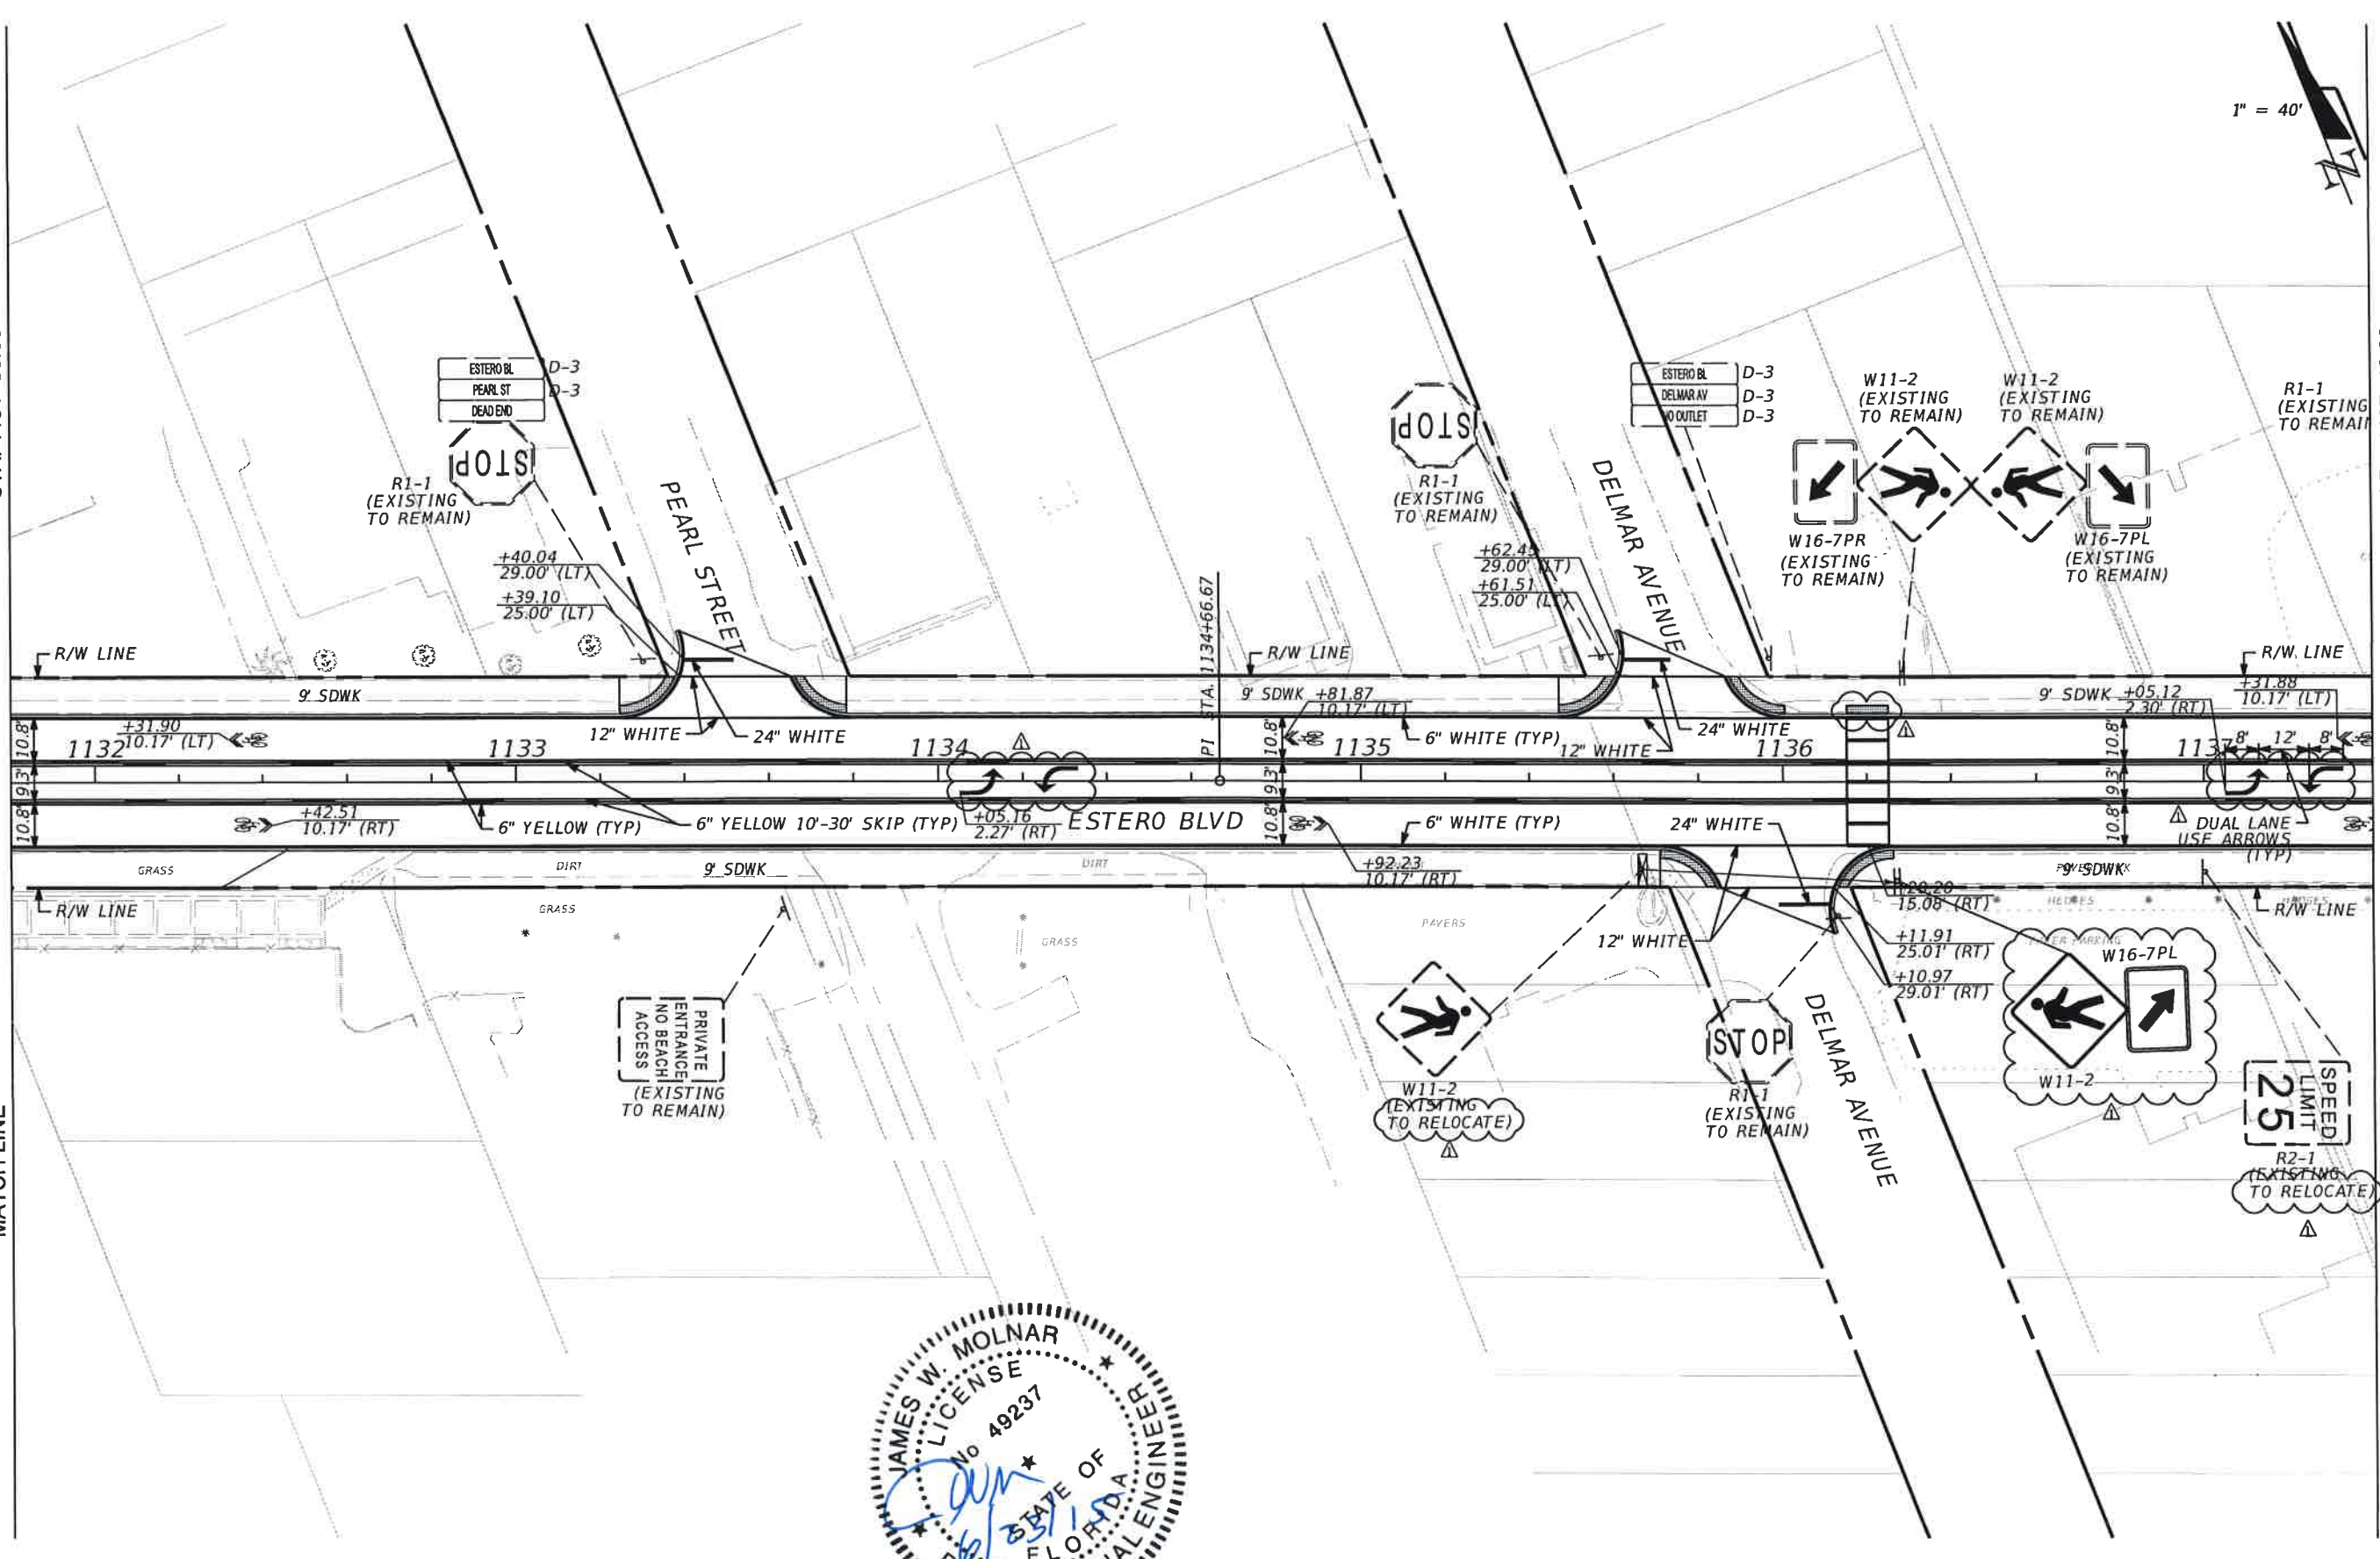

NO.	DATE	BY	REVISIONS - DESCRIPTION
1	6/18/15	RES	ADDED MARKINGS, SIGNS, DETECTABLE WARNINGS

T.Y. LIN INTERNATIONAL
 2400 FIRST STREET
 SUITE 200
 FORT MYERS, FLORIDA 33901
 TEL. (239) 332-4846
 FAX. (239) 332-4798
 WWW.TYLIN.COM

APPROVED BY:
JAMES MOLNAR, P.E.
 REGISTERED PROFESSIONAL ENGINEER
 FLORIDA CERTIFICATE NO. 49237

PUBLIC WORKS
LEE COUNTY
 DEPARTMENT
 of
TRANSPORTATION
 1500 MONROE STREET
 FORT MYERS, FLORIDA 33901
 12391 479-8900 www.lee-county.com/publicworks/deltitle.htm

SIGNING & PAVEMENT MARKING
ESTERO BLVD IMPROVEMENTS

SHEET
 NO.
S-9
 \$MODELNAME\$

1" = 40'


CHAPEL STREET

STA. 1143+00.00

STA. 1137+40.00

MATCH LINE

MATCH LINE

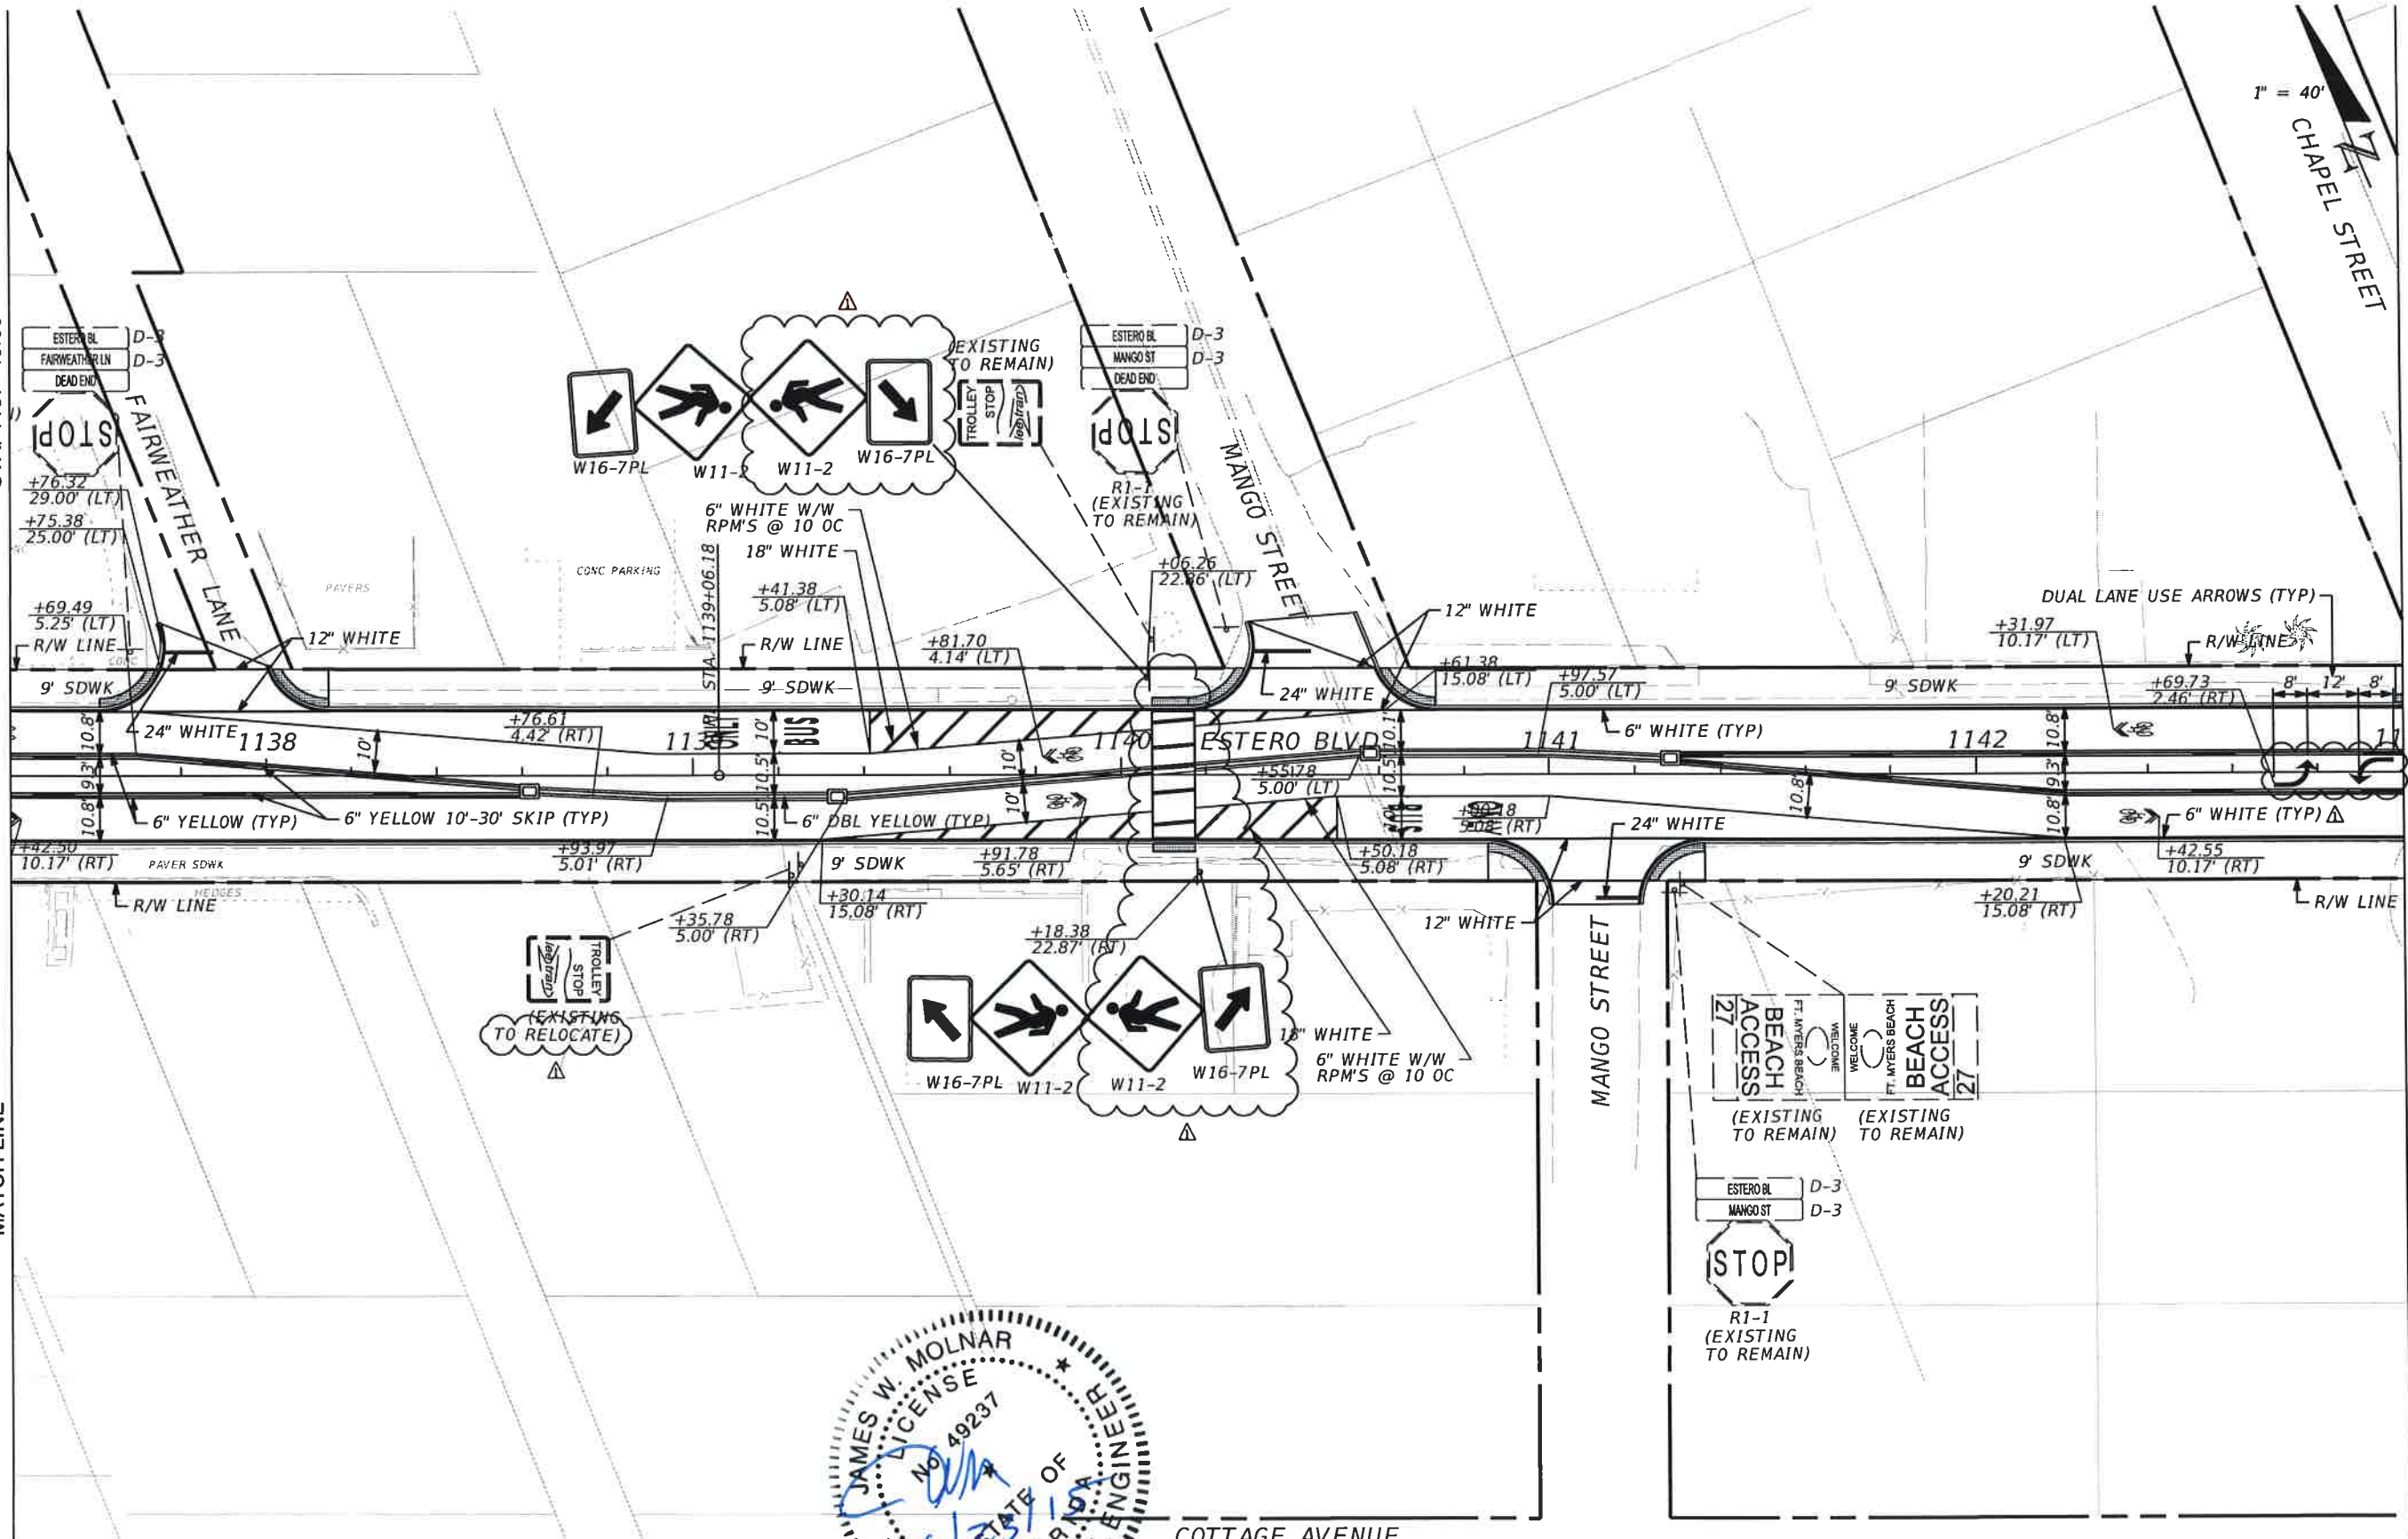

NO.	DATE	BY	REVISIONS - DESCRIPTION
1	6/18/15	RES	ADDED MARKINGS, SIGNS, DETECTABLE WARNINGS

T.Y. LIN INTERNATIONAL
 2400 FIRST STREET
 SUITE 200
 FORT MYERS, FLORIDA 33901
 TEL. (239) 332-4846
 FAX. (239) 332-4798
 WWW.TYLIN.COM

APPROVED
JAMES MOLNAR, P.E.
 REGISTERED PROFESSIONAL ENGINEER
 FLORIDA CERTIFICATE NO. 49237

PUBLIC WORKS
LEE COUNTY
 DEPARTMENT
 of
 TRANSPORTATION
 FORT MYERS, FLORIDA 33901
 1500 MONROE STREET
 12391 479-8900 www.lee-county.com/publicworks/dot/le.htm

SIGNING & PAVEMENT MARKING
ESTERO BLVD IMPROVEMENTS

SHEET
 NO.
S-10
 \$MODELNAME\$

COTTAGE AVENUE

MANGO STREET

MANGO STREET

FAIRWEATHER LANE

ESTERO BL D-3
 FAIRWEATHER LN D-3
 DEAD END

ESTERO BL D-3
 MANGO ST D-3
 DEAD END

ESTERO BL D-3
 MANGO ST D-3

STOP

R1-1
 (EXISTING TO REMAIN)

FT. MYERS BEACH
 BEACH ACCESS
 WELCOME
 FT. MYERS BEACH
 BEACH ACCESS

(EXISTING TO REMAIN) (EXISTING TO REMAIN)

EXISTING TO REMAIN
 STOP TROLLEY STOP
 W16-7PL W11-2 W11-2 W16-7PL

EXISTING TO REMAIN
 STOP
 R1-1 (EXISTING TO REMAIN)

EXISTING TO RELOCATE
 STOP TROLLEY STOP

W16-7PL W11-2 W11-2 W16-7PL
 12" WHITE
 6" WHITE W/W RPM'S @ 10 OC

+76.32
 29.00' (LT)
 +75.38
 25.00' (LT)
 +69.49
 5.25' (LT)
 R/W LINE

6" WHITE W/W RPM'S @ 10 OC
 18" WHITE
 +41.38
 5.08' (LT)
 R/W LINE

+81.70
 4.14' (LT)

+06.26
 22.86' (LT)

12" WHITE

+31.97
 10.17' (LT)

DUAL LANE USE ARROWS (TYP)

+69.73
 7.46' (RT)

+76.61
 4.42' (RT)

24" WHITE 1138

1139

6" DBL YELLOW (TYP)

1140

ESTERO BLVD

1141

6" WHITE (TYP)

1142

6" WHITE (TYP)

+42.30
 10.17' (RT)

PAVER SDWK

+93.97
 5.01' (RT)

+30.14
 15.08' (RT)

+18.38
 22.87' (RT)

+50.18
 5.08' (RT)

+55.178
 5.00' (LT)

+20.21
 15.08' (RT)

+42.55
 10.17' (RT)

R/W LINE

HEDGES

R/W LINE

R/W LINE

R/W LINE

R/W LINE

R/W LINE

R/W LINE

10.8' 9.5' 10.8'

10.8' 9.5' 10.8'

10.5' 10.5' 10'

10.5' 10.5' 10'

10.5' 10.5' 10'

10.5' 10.5' 10'

10.8' 9.3' 10.8'

10.8' 9.3' 10.8'

10.8' 9.5' 10.8'

10.8' 9.5' 10.8'

10.5' 10.5' 10'

10.5' 10.5' 10'


10.5' 10.5' 10'

10.5' 10.5' 10'

10.8' 9.3' 10.8'

10.8' 9.3' 10.8'

1" = 40'

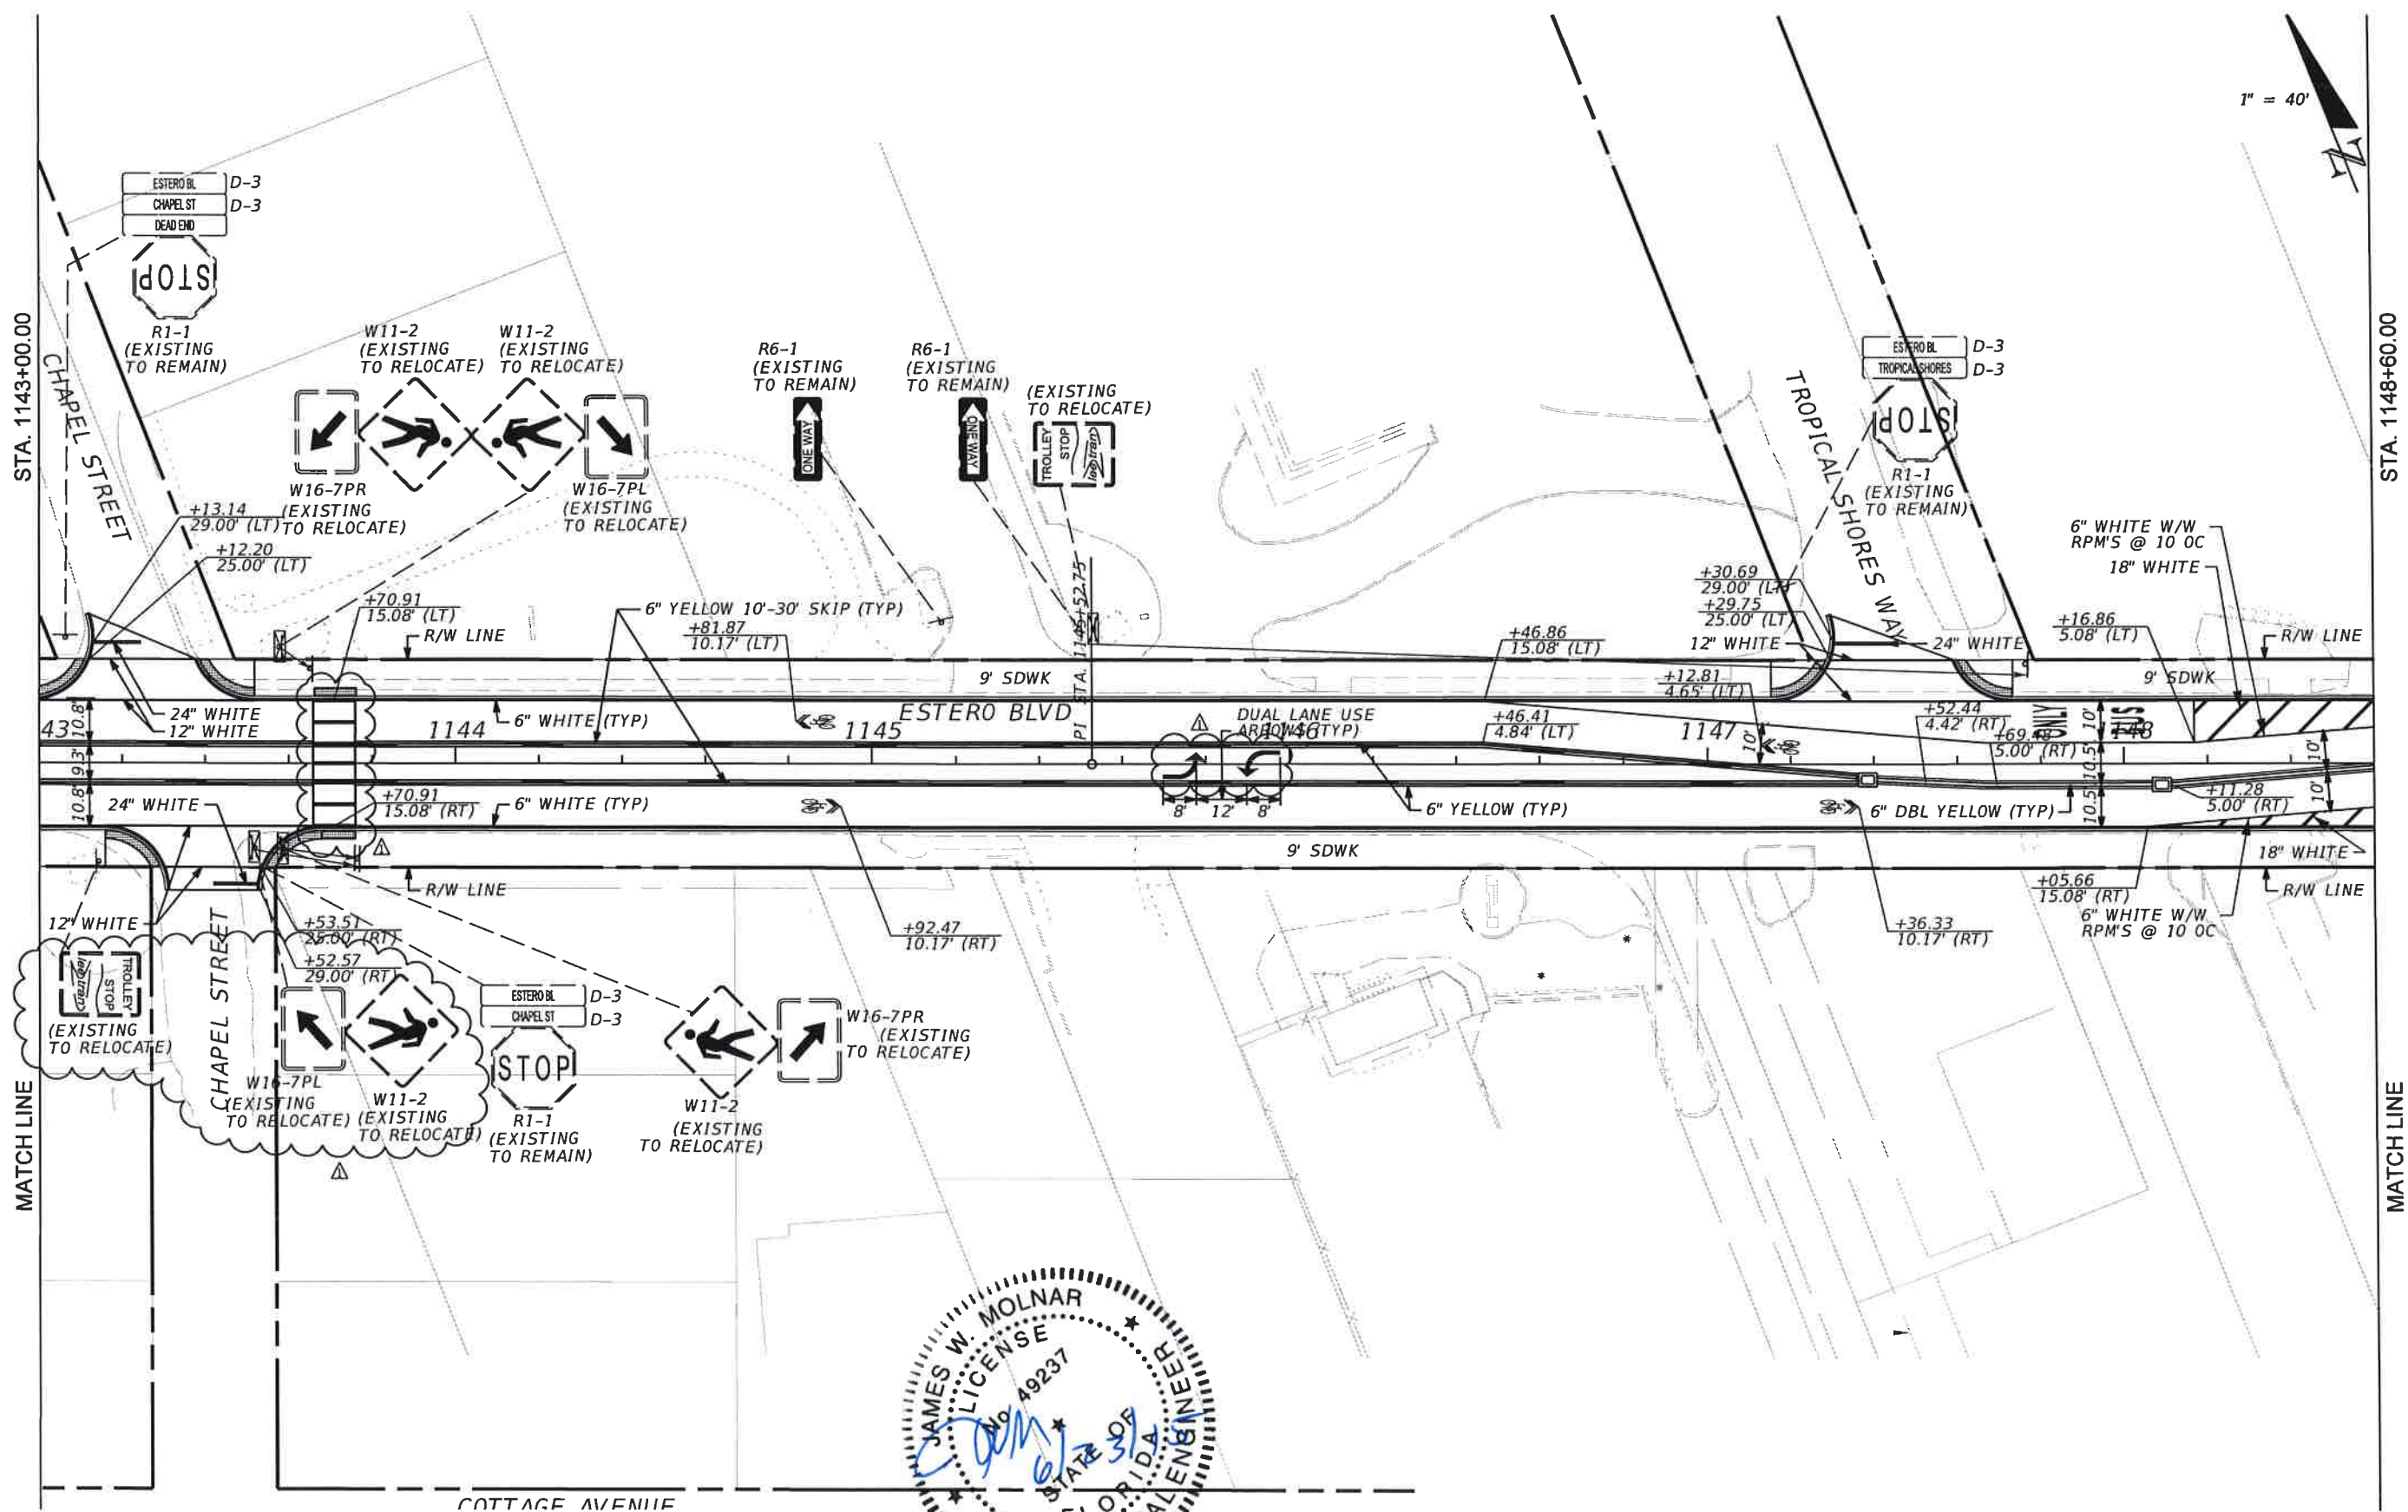

NO.	DATE	BY	REVISIONS - DESCRIPTION
1	6/18/15	RES	ADDED MARKINGS, SIGNS, DETECTABLE WARNINGS

T.Y. LIN INTERNATIONAL
 2400 FIRST STREET
 SUITE 200
 FORT MYERS, FLORIDA 33901
 TEL. (239) 332-4846
 FAX. (239) 332-4798
 WWW.TYLIN.COM

APPROVED BY:
JAMES W. MOLNAR, P.E.
 REGISTERED PROFESSIONAL ENGINEER
 FLORIDA CERTIFICATE NO. 49237

PUBLIC WORKS
LEE COUNTY
 DEPARTMENT
 of
TRANSPORTATION
 1500 MONROE STREET
 FORT MYERS, FLORIDA 33901
 (239) 479-8900 www.lee-county.com/publicworks/detail.htm

SIGNING & PAVEMENT MARKING
ESTERO BLVD IMPROVEMENTS

SHEET NO.
S-11
 \$MODELNAME\$

1" = 40'




STA. 1148+60.00

STA. 1154+20.00

MATCH LINE

MATCH LINE

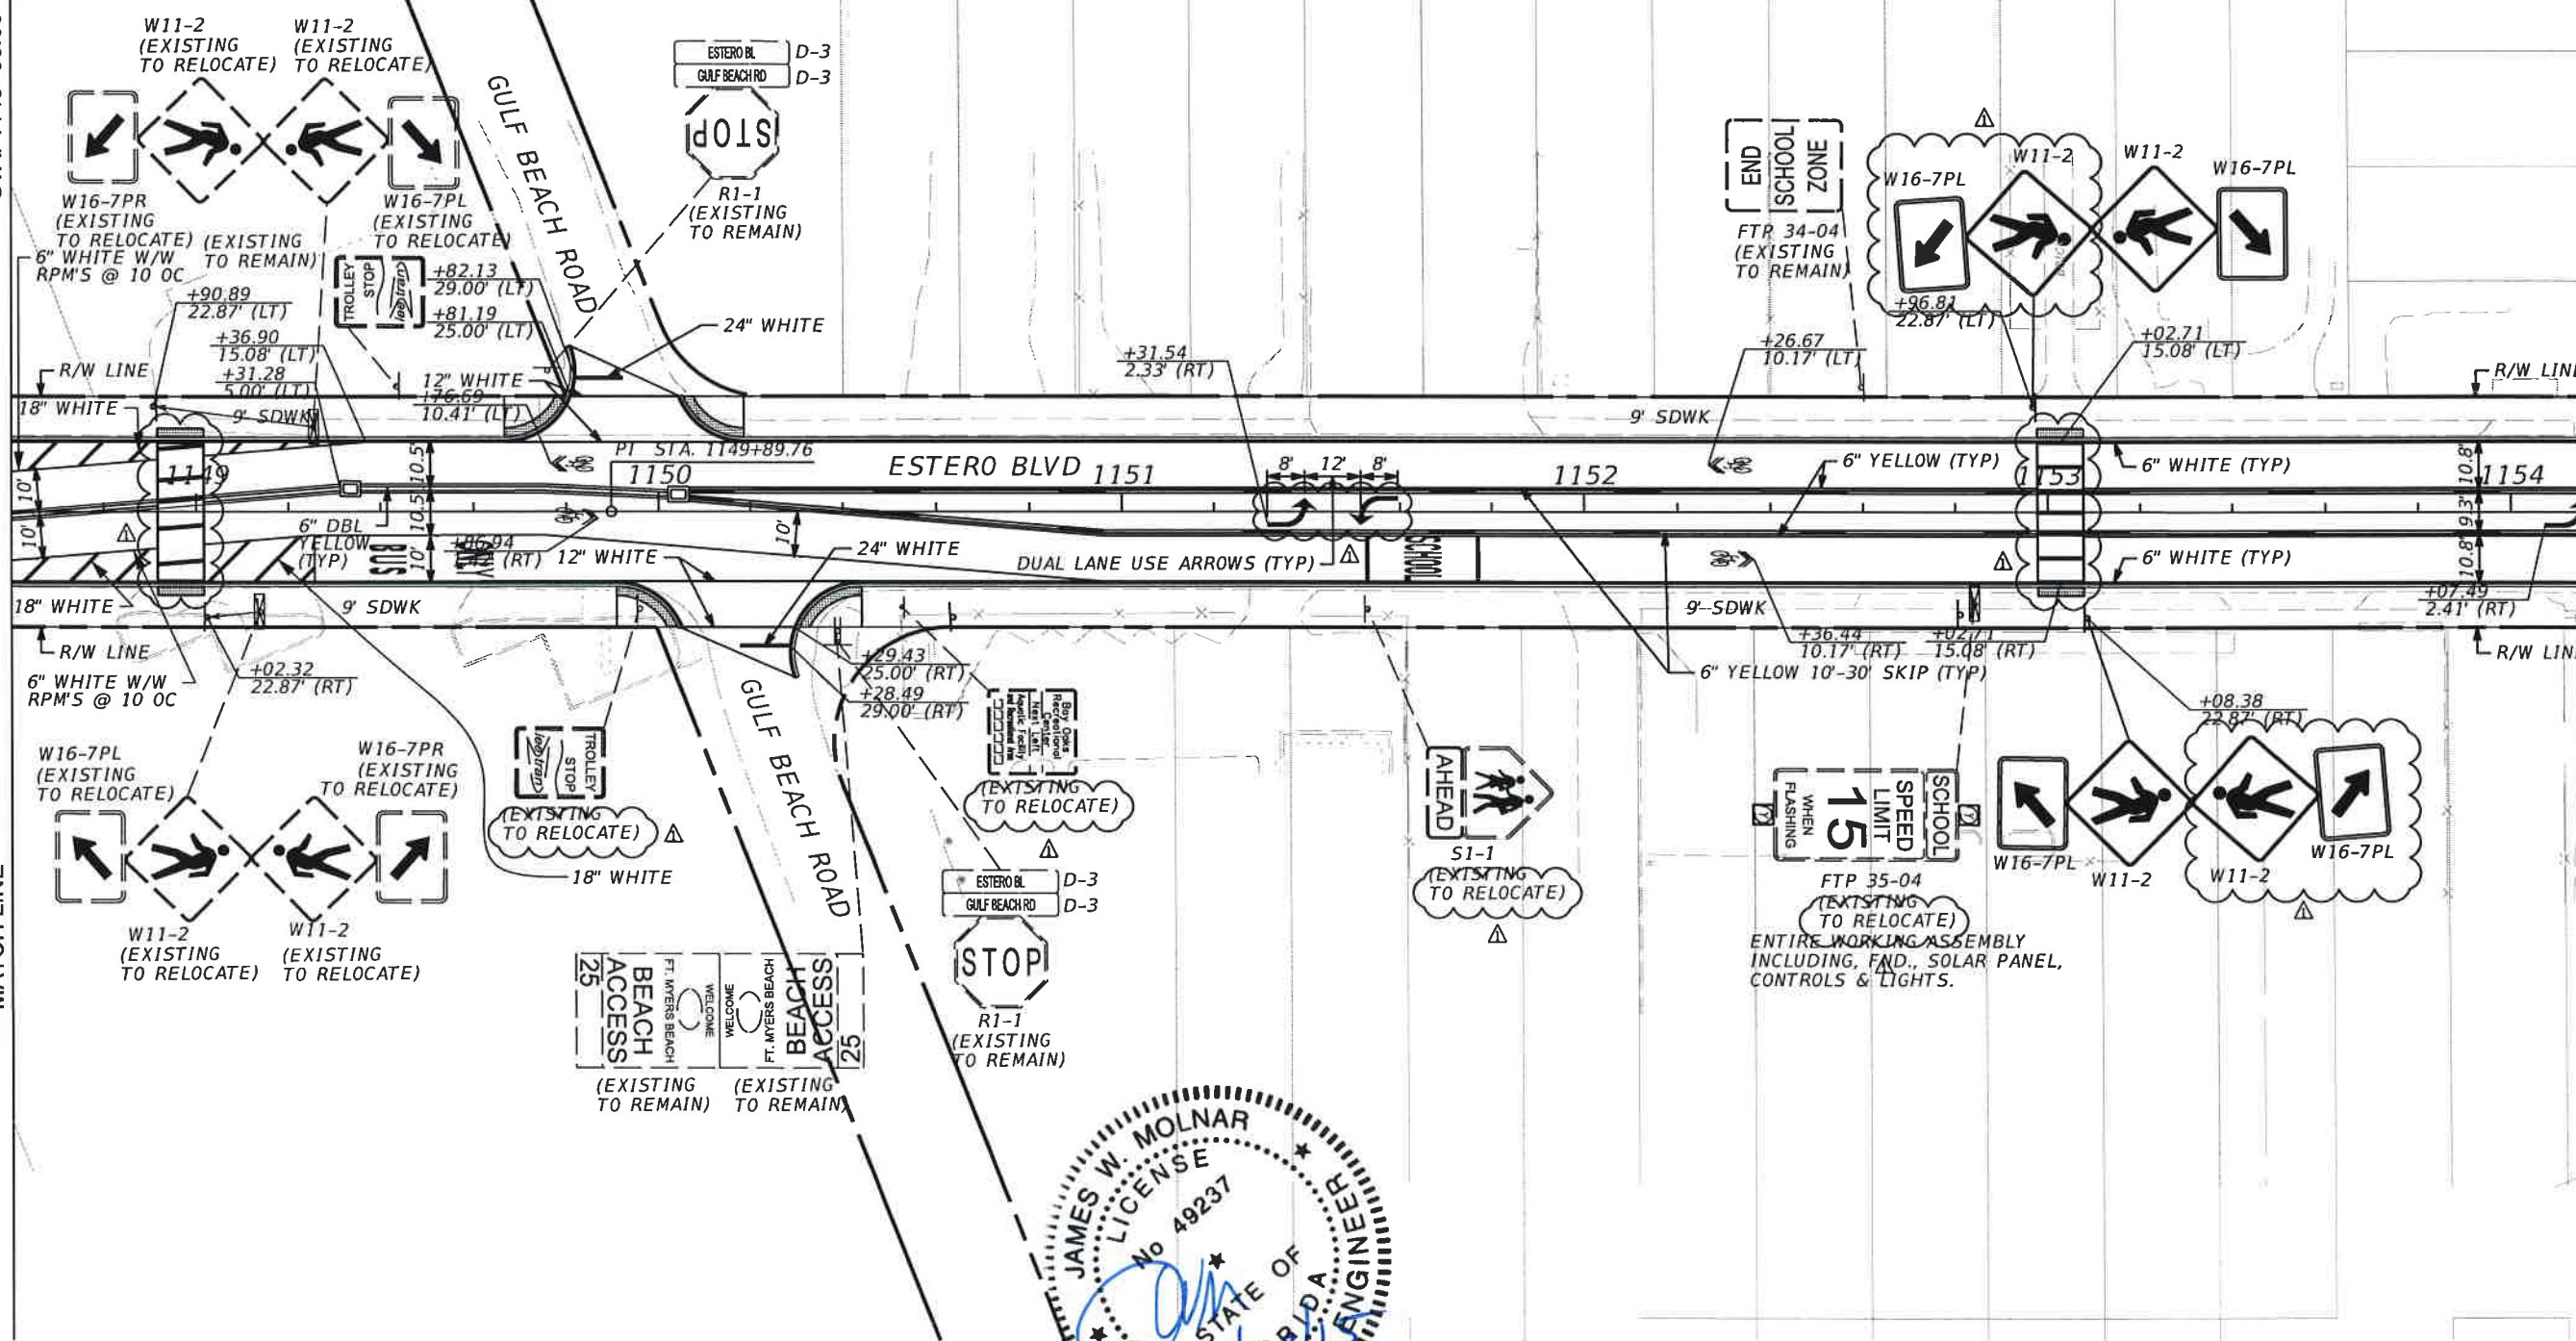

NO.	DATE	BY	REVISIONS - DESCRIPTION
1	6/18/15	RES	ADDED MARKINGS, SIGNS, DETECTABLE WARNINGS

T.Y. LIN INTERNATIONAL
 2400 FIRST STREET
 SUITE 200
 FORT MYERS, FLORIDA 33901
 TEL. (239) 332-4946
 FAX. (239) 332-4798
 WWW.TY.LIN.COM

APPROVED BY:
JAMES W. MOLNAR, P.E.
 REGISTERED PROFESSIONAL ENGINEER
 FLORIDA CERTIFICATE NO. 49237

PUBLIC WORKS
LEE COUNTY
 DEPARTMENT
 of
TRANSPORTATION
 1500 MONROE STREET
 FORT MYERS, FLORIDA 33901
 (239) 479-8900 www.lee-county.com/publicworks/dotitle.htm

SIGNING & PAVEMENT MARKING
ESTERO BLVD IMPROVEMENTS

SHEET
 NO.
S-12
 \$MODELNAME\$


1" = 40'

STA. 1154+20.00

STA. 1159+80.00

MATCH LINE

MATCH LINE

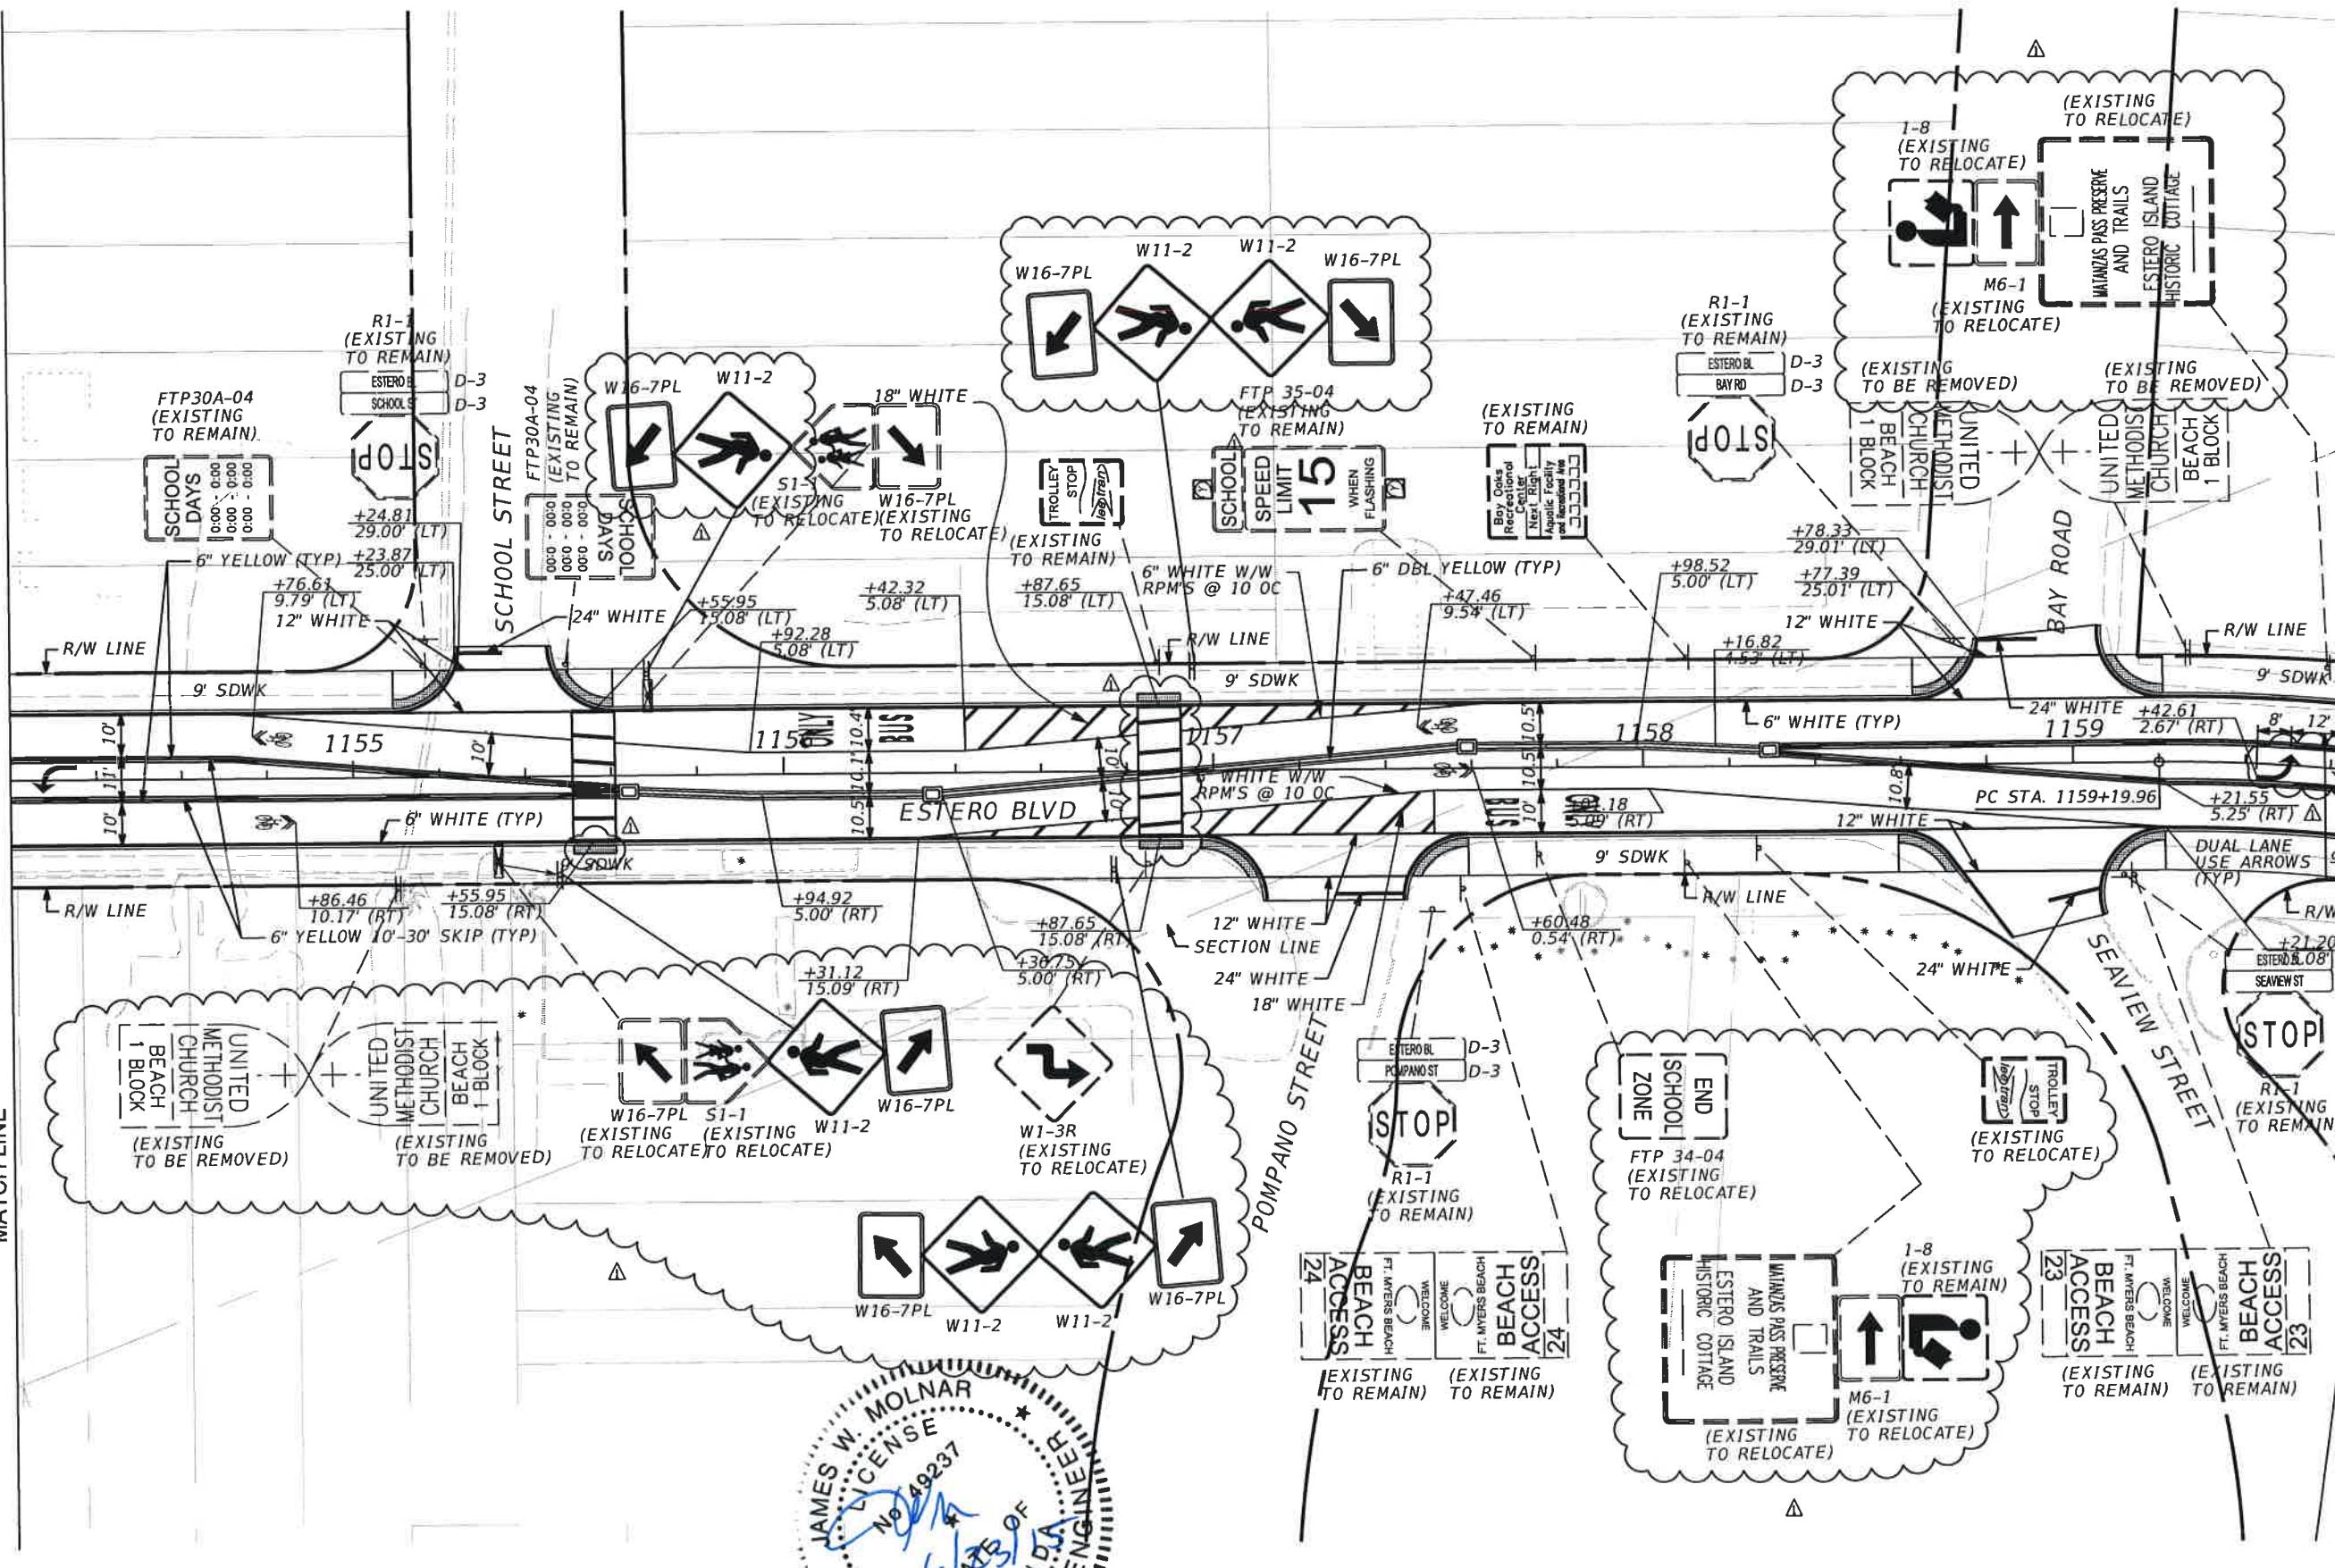

NO.	DATE	BY	REVISIONS - DESCRIPTION
1	6/18/15	RES	ADDED MARKINGS, SIGNS, DETECTABLE WARNINGS

T.Y. LIN INTERNATIONAL
 2400 FIRST STREET
 SUITE 200
 FORT MYERS, FLORIDA 33901
 TEL. (239) 332-4846
 FAX. (239) 332-4798
 WWW.TYLIN.COM

APPROVED BY

 JAMES W. MOLNAR, P.E.
 REGISTERED PROFESSIONAL ENGINEER
 FLORIDA CERTIFICATE NO. 49237

PUBLIC WORKS
 LEE COUNTY
 SOUTHWEST
 FLORIDA
 1500 MONROE STREET
 FORT MYERS, FLORIDA 33901
 (239) 479-8900 www.lee-county.com/publicworks/default.htm


DEPARTMENT
 of
 TRANSPORTATION

USERS SDATES \$TIME\$ \$FILES\$

SIGNING & PAVEMENT MARKING
ESTERO BLVD IMPROVEMENTS

SHEET NO.
S-13
 \$MODELNAME\$

1" = 40'

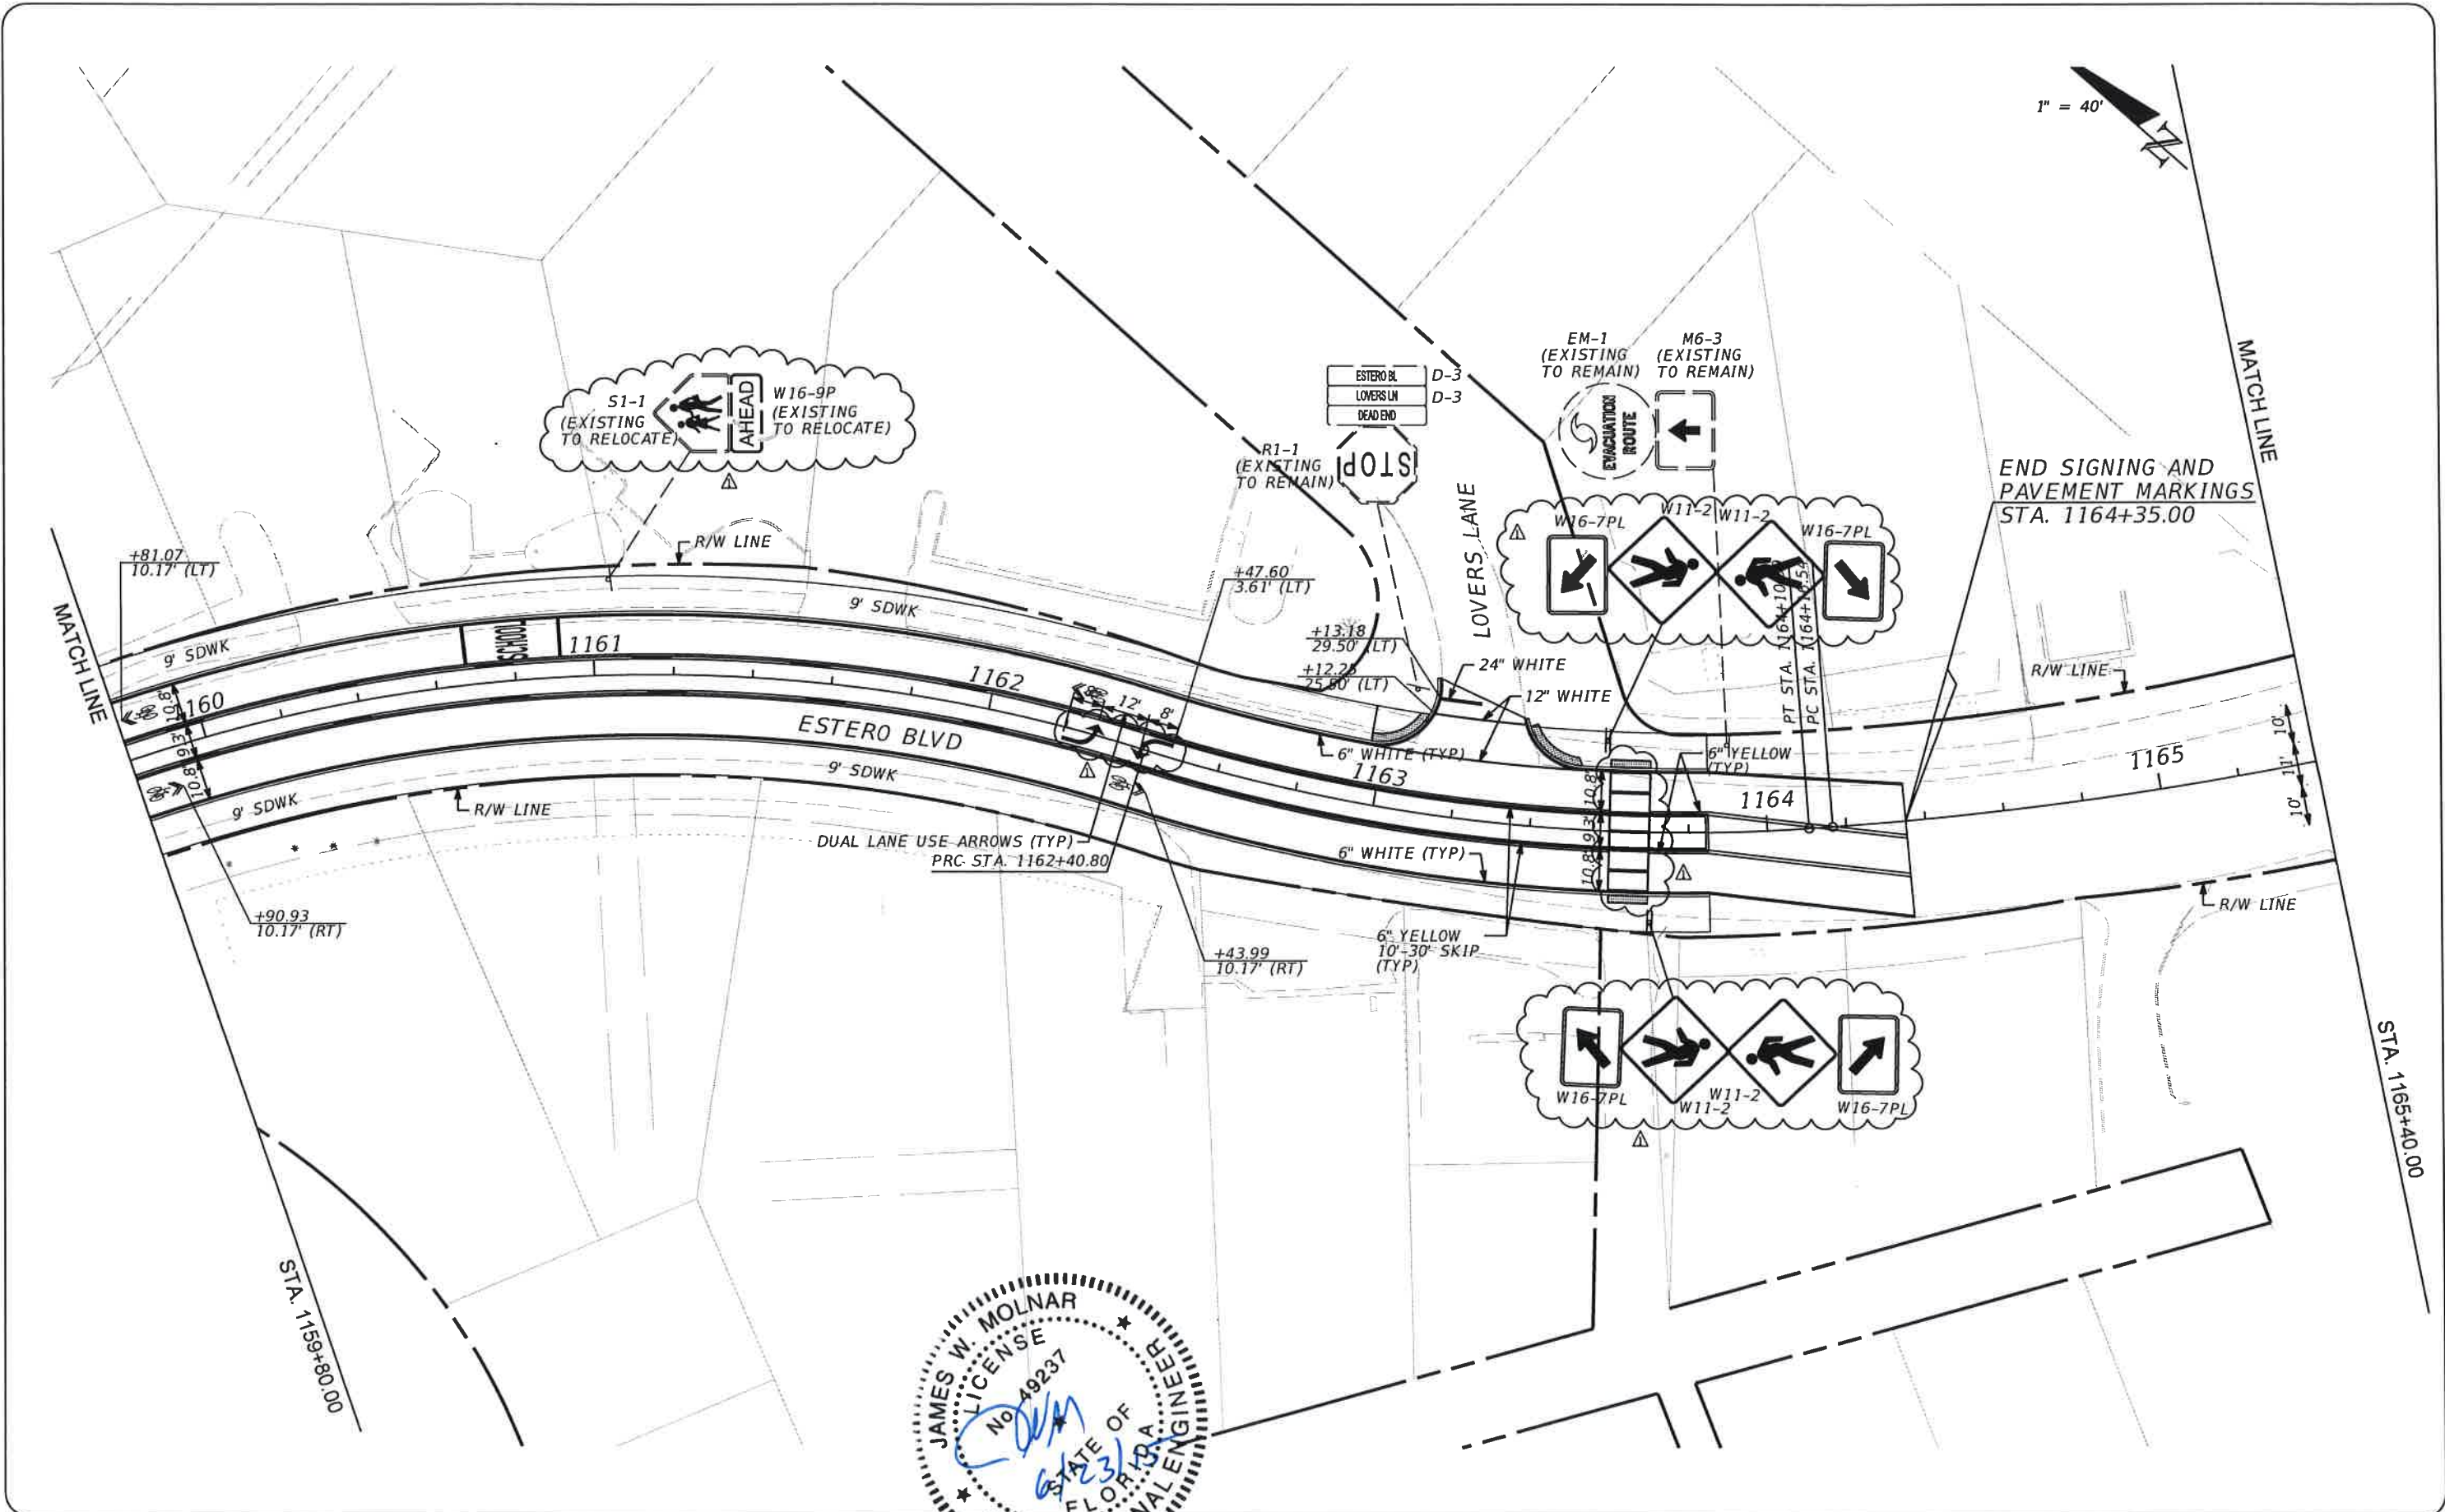

NO.	DATE	BY	REVISIONS - DESCRIPTION
1	6/18/15	RES	ADDED MARKINGS, SIGNS, DETECTABLE WARNINGS

T.Y. LIN INTERNATIONAL
 2400 FIRST STREET
 SUITE 200
 FORT MYERS, FLORIDA 33901
 TEL. (239) 332-4946
 FAX. (239) 332-4798
 WWW.TYLIN.COM

APPROVED
JAMES W. MOLNAR
 REGISTERED PROFESSIONAL ENGINEER
 FLORIDA CERTIFICATE NO. 49237

PUBLIC WORKS
LEE COUNTY
SOUTHWEST
FLORIDA
 1500 MINOR STREET
 FORT MYERS, FLORIDA 33901
 (239) 479-6900 www.lee-county.com/publicworks/dotitle.htm

DEPARTMENT
 of
 TRANSPORTATION

SIGNING & PAVEMENT MARKING
ESTERO BLVD IMPROVEMENTS

SHEET NO.
S-14
 \$MODELNAME\$