

# LEE COUNTY BOARD OF COUNTY COMMISSIONERS

## PUBLIC WORKS ADMINISTRATION - DEPARTMENT OF TRANSPORTATION

### PLANS OF PROPOSED

# JOEL BOULEVARD RESTRIPIING

# COUNTRY CLUB BOULEVARD TO E 18TH STREET


## SIGNING & MARKING PLANS

PROJECT NO. 4683

COMPONENTS OF CONTRACT PLANS SET  
SIGNING & MARKING PLANS

#### INDEX OF ROADWAY PLANS

- 1) . . . . .COVER SHEET
- 2) . . . . .SUMMARY OF PAY ITEMS
- 3) . . . . .TYPICAL SECTION
- 4-23) . . . . .SIGNING & MARKING PLANS

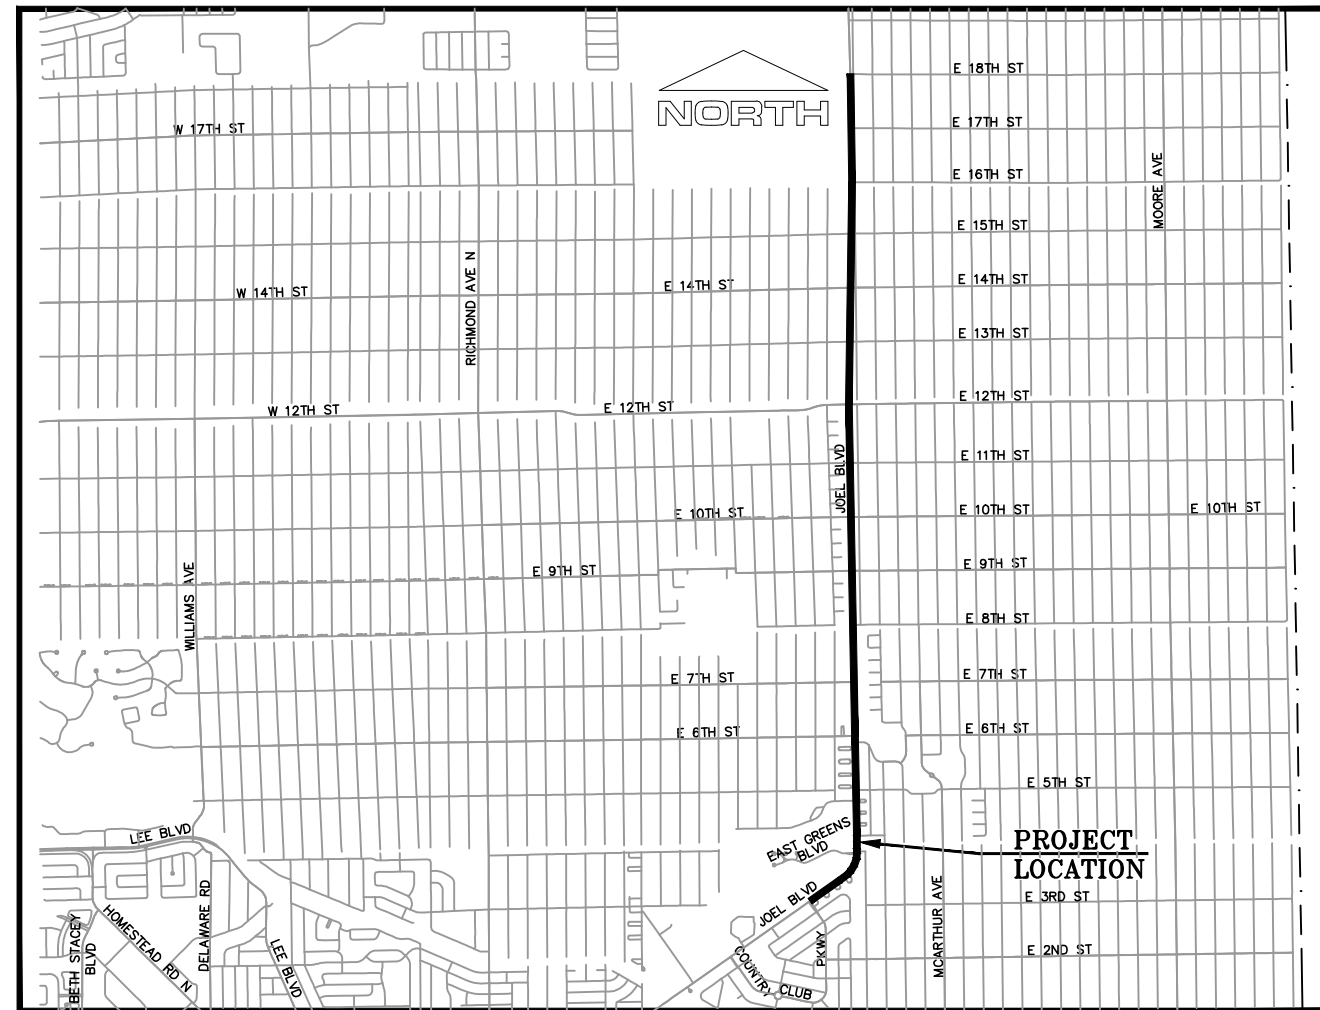

LOCATION MAP

## LEE COUNTY, FLORIDA

ATTENTION IS DIRECTED TO THE FACT THAT THESE PLANS MAY HAVE BEEN REDUCED IN SIZE DURING REPRODUCTION. THIS MUST BE CONSIDERED WHEN OBTAINING SCALED DATA.

GOVERNING STANDARDS AND SPECIFICATIONS:  
FLORIDA DEPARTMENT OF TRANSPORTATION, 2017-18 DESIGN STANDARDS AND REVISED INDEX DRAWINGS AS APPENDED HEREIN, AND JANUARY 2018 STANDARD SPECIFICATIONS FOR ROAD AND BRIDGE CONSTRUCTION, AS AMENDED BY CONTRACT DOCUMENTS.

FOR DESIGN STANDARDS GO TO THE FOLLOWING WEB SITE:  
<http://www.fdot.gov/roadway/>

FOR THE STANDARD SPECIFICATIONS FOR ROAD AND BRIDGE CONSTRUCTION CLICK ON THE "STANDARD SPECIFICATIONS" LINK AT THE FOLLOWING WEB SITE:  
<http://www.fdot.gov/programmanagement/>

THIS IS TO CERTIFY THAT THESE PLANS AND THE ASSOCIATED CONSTRUCTION PROJECT ARE IN SUBSTANTIAL COMPLIANCE WITH THE LEE COUNTY LAND DEVELOPMENT CODE WITH THE EXCEPTION OF THE FOLLOWING DEVIATIONS WHICH HAVE BEEN APPROVED BY THE DIRECTOR OF PUBLIC WORKS:

#### LIST OF DEVIATIONS

DEVELOPMENT ORDER APPROVED:  
LEE COUNTY PUBLIC WORKS ADMINISTRATION

DOUGLAS L. MEURER, P.E.  
ASSISTANT COUNTY MANAGER, PUBLIC WORKS

L:\Design Projects\2018\18014\180140201.dwg, 9/19/2018 9:11:08 AM

**SIGNING & MARKING ITEMS**

| ITEM NO    | ITEM DESCRIPTION  | UNIT | QUANTITY |
|------------|---|------|----------|
| 700-1-11   | Single Post Sign, Install   | AS   | 24       |
| 710-90     | Painted Pavement Markings, Final Surface                              | LS   |          |
| *          | Retro-Reflective Pavement Markers, RPM's                              | EA   | 1956     |
| *          | Painted Pavement Markings, Standard, White, Solid, 6"                 | GM   | 8.199    |
| *          | Painted Pavement Markings, Standard, White, Solid, 12"                | LF   | 427      |
| *          | Painted Pavement Markings, Standard, White, Solid, 24"                | LF   | 257      |
| *          | Painted Pavement Markings, Standard, White, 2/4' Dotted Guideline, 6" | GM   | 0.060    |
| *          | Painted Pavement Markings, Standard, White, Message                   | EA   | 2        |
| *          | Painted Pavement Markings, Standard, White, Arrows                    | EA   | 144      |
| *          | Painted Pavement Markings, Standard, Yellow, Solid, 6"                | GM   | 8.296    |
| *          | Painted Pavement Markings, Standard, Yellow, Solid, 18"               | LF   | 88       |
| *          | Painted Pavement Markings, Standard, Yellow, Skip, 6", 10/30'         | GM   | 6.954    |
| 711-11-101 | Thermoplastic, Standard, White, Solid, 6"                             | GM   | 8.199    |
| 711-11-123 | Thermoplastic, Standard, White, Solid, 12"                            | LF   | 427      |
| 711-11-125 | Thermoplastic, Standard, White, Solid, 24"                            | LF   | 257      |
| 711-11-141 | Thermoplastic, Standard, White, 2/4' Dotted Guideline, 6"             | GM   | 0.060    |
| 711-11-160 | Thermoplastic, Standard, White, Message                               | EA   | 2        |
| 711-11-170 | Thermoplastic, Standard, White, Arrows                                | EA   | 144      |
| 711-11-201 | Thermoplastic, Standard, Yellow, Solid, 6"                            | GM   | 8.296    |
| 711-11-224 | Thermoplastic, Standard, Yellow, Solid, 18"                           | LF   | 88       |
| 711-11-231 | Thermoplastic, Standard, Yellow, Skip, 6", 10/30'                     | GM   | 6.954    |

\*These quantities are paid for under Painted Pavement Markings (Final Surface), Lump Sum - Item No. 710-90. These quantities are for one application; see Specification 710 for the number of applications required.

| NO. | DATE | BY | REVISIONS - DESCRIPTION |
|-----|------|----|-------------------------|
|     |      |    |                         |
|     |      |    |                         |
|     |      |    |                         |


DESIGNED: LLC      PROJ: 4683  
 DRAWN: LLC      DATE: 9/18  
 CHECKED:      SCALE: N/A  
 FILE: 180140201.DWG

APPROVED BY:  
 PROFESSIONAL ENGINEER  
 FLORIDA PE NO. \_\_\_\_\_  
 DATE: \_\_\_\_\_



JOEL BOULEVARD RESTRIPING  
 COUNTRY CLUB BOULEVARD TO E 18TH STREET  
 SUMMARY OF PAY ITEMS

L:\Design Projects\2018\18014\180140401.dwg, 9/12/2018 1:40:26 PM

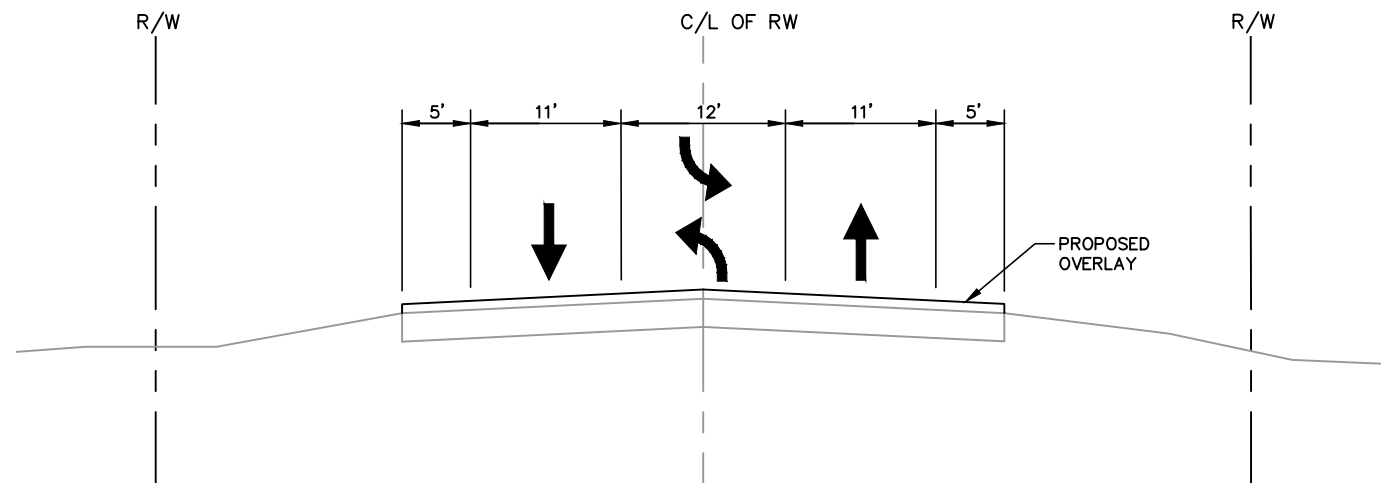

TYPICAL SECTION  
 TWO WAY LEFT TURN LANE  
 JOEL BOULEVARD  
 LOOKING NORTH  
 NTS

| NO. | DATE | BY | REVISIONS - DESCRIPTION |
|-----|------|----|-------------------------|
|     |      |    |                         |
|     |      |    |                         |
|     |      |    |                         |
|     |      |    |                         |

DESIGNED: LLC      PROJ: 4683  
 DRAWN: LLC      DATE: 9/18  
 CHECKED:      SCALE: N/A  
 FILE: 140180401.DWG


APPROVED BY: \_\_\_\_\_  
 PROFESSIONAL ENGINEER  
 FLORIDA PE NO. \_\_\_\_\_  
 DATE: \_\_\_\_\_

Department of Transportation  
**Lee County**  
 Southwest Florida  
 1500 MONROE STREET FORT MYERS, FL 33901  
 239-533-8900 www.lee.gov/dot



JOEL BOULEVARD RESTRIPIING  
 COUNTRY CLUB BOULEVARD TO E 18TH STREET  
 TYPICAL SECTION

SHEET  
**3**  
 of  
**23**  
 SHEETS

L:\Design Projects\2018\180142101.dwg, 9/12/2018 11:18:40 AM

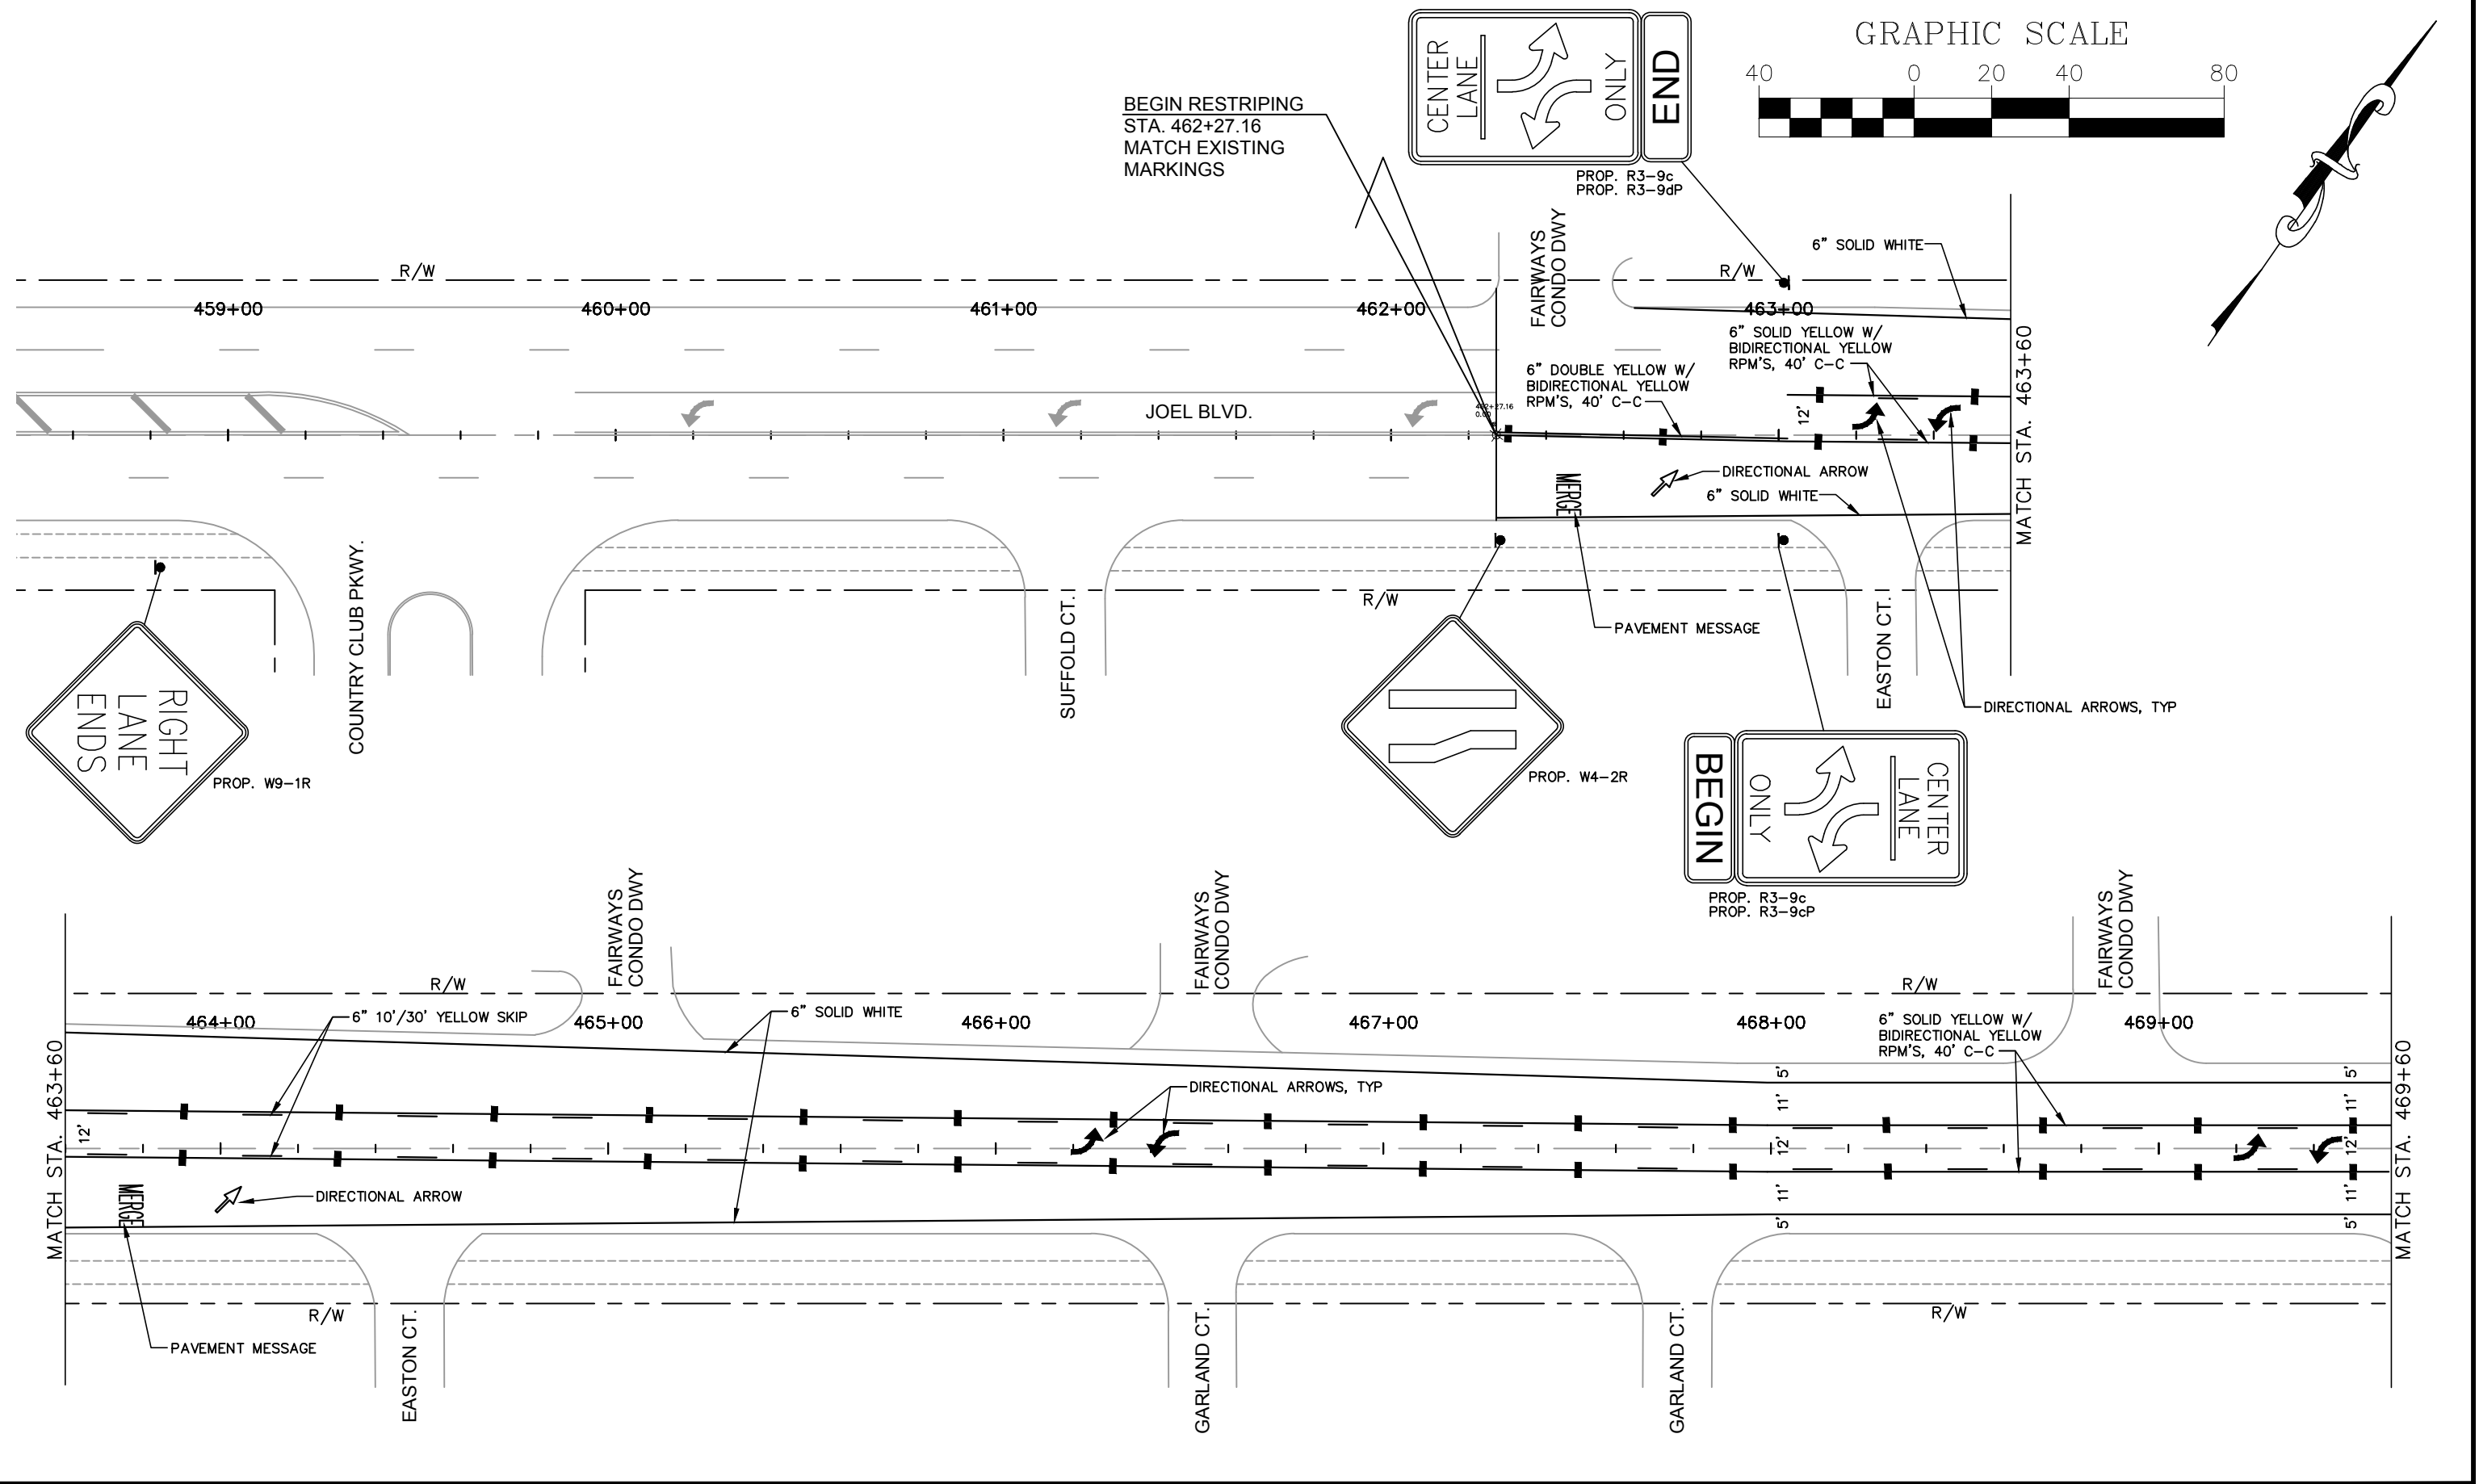

GRAPHIC SCALE

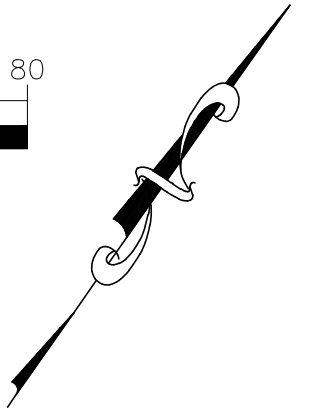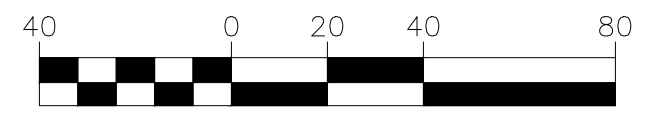

| NO. | DATE | BY | REVISIONS - DESCRIPTION |
|-----|------|----|-------------------------|
|     |      |    |                         |
|     |      |    |                         |
|     |      |    |                         |

DESIGNED: LLC      PROJ: 4683  
 DRAWN: LLC      DATE: 9/18  
 CHECKED:      SCALE: 1"=40'  
 FILE: 180142101.DWG

APPROVED BY: \_\_\_\_\_  
 PROFESSIONAL ENGINEER  
 FLORIDA PE NO. \_\_\_\_\_  
 DATE: \_\_\_\_\_





1500 MONROE STREET FORT MYERS, FL 33901  
 239-533-8900 www.leegov.com/dot

JOEL BOULEVARD RESTRIPING  
 COUNTRY CLUB BOULEVARD TO E 18TH STREET  
 SIGNING & MARKING PLAN

SHEET 4 of 23 SHEETS

L:\Design Projects\2018\180142102.dwg, 9/14/2018 11:15:08 AM

GRAPHIC SCALE

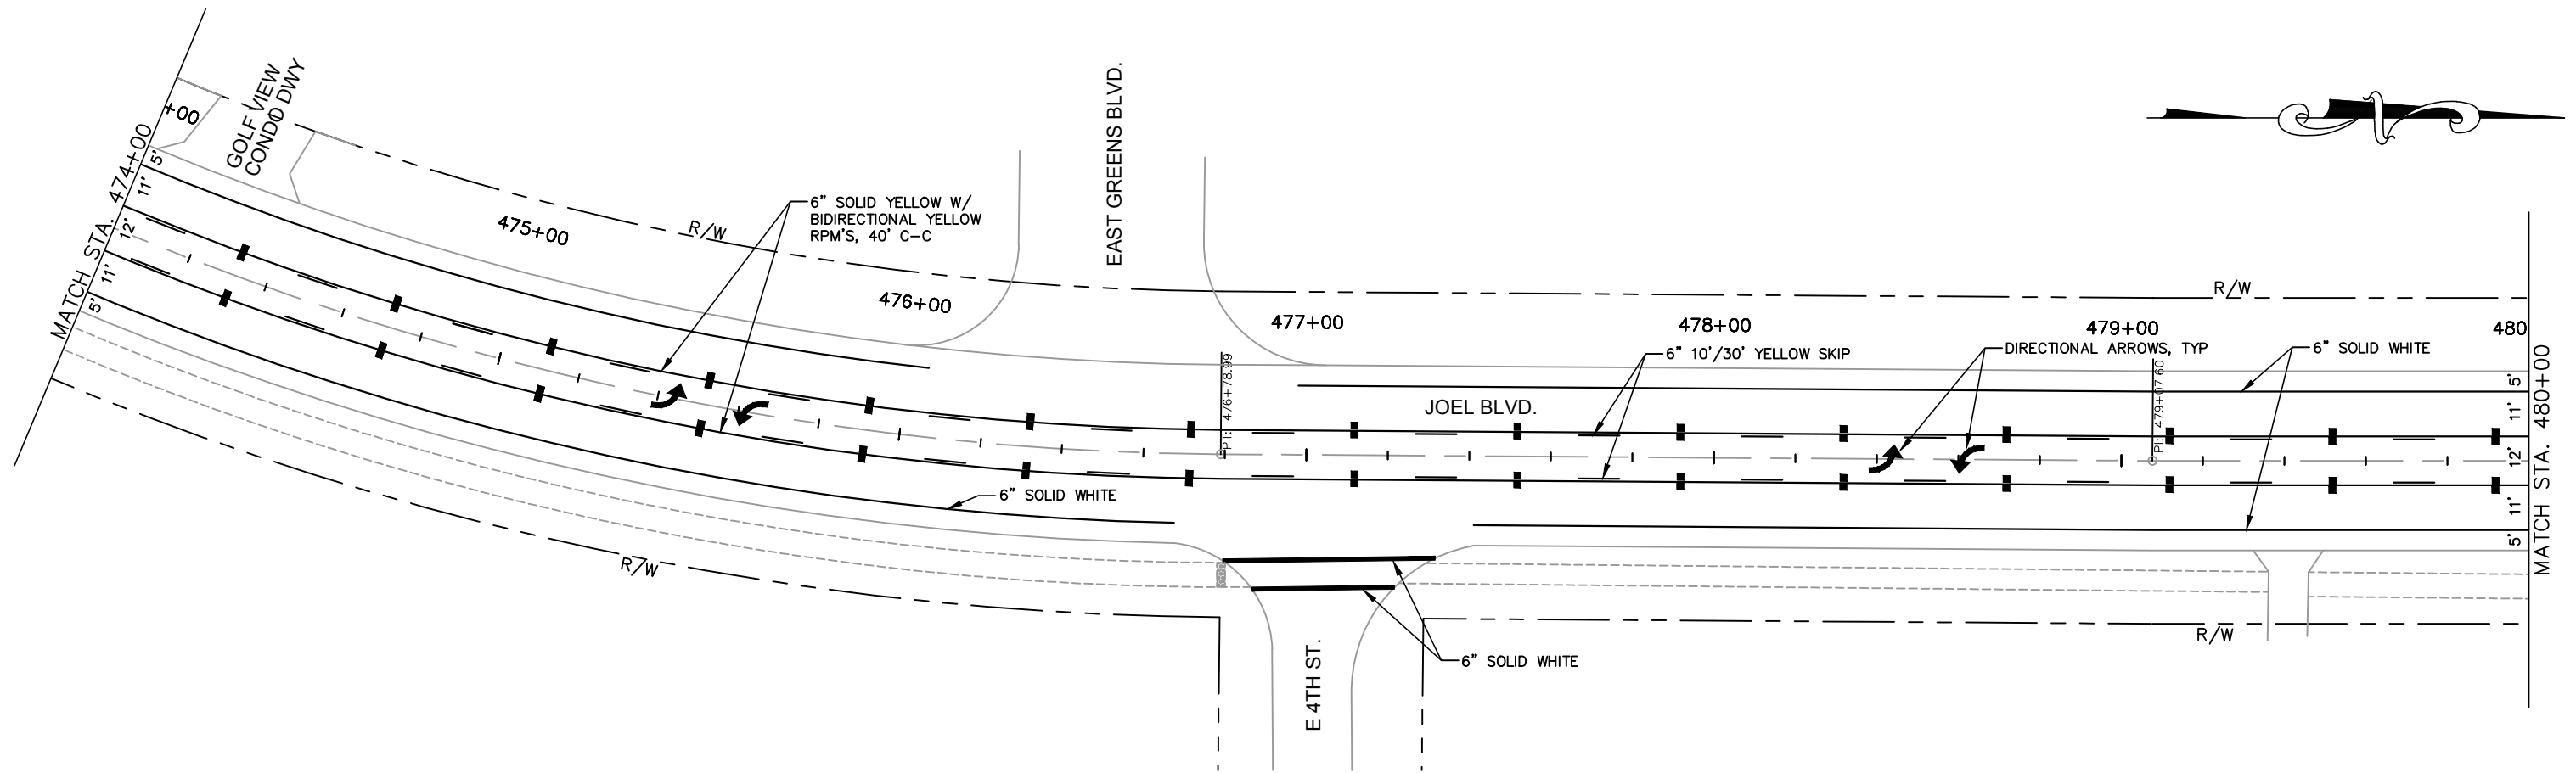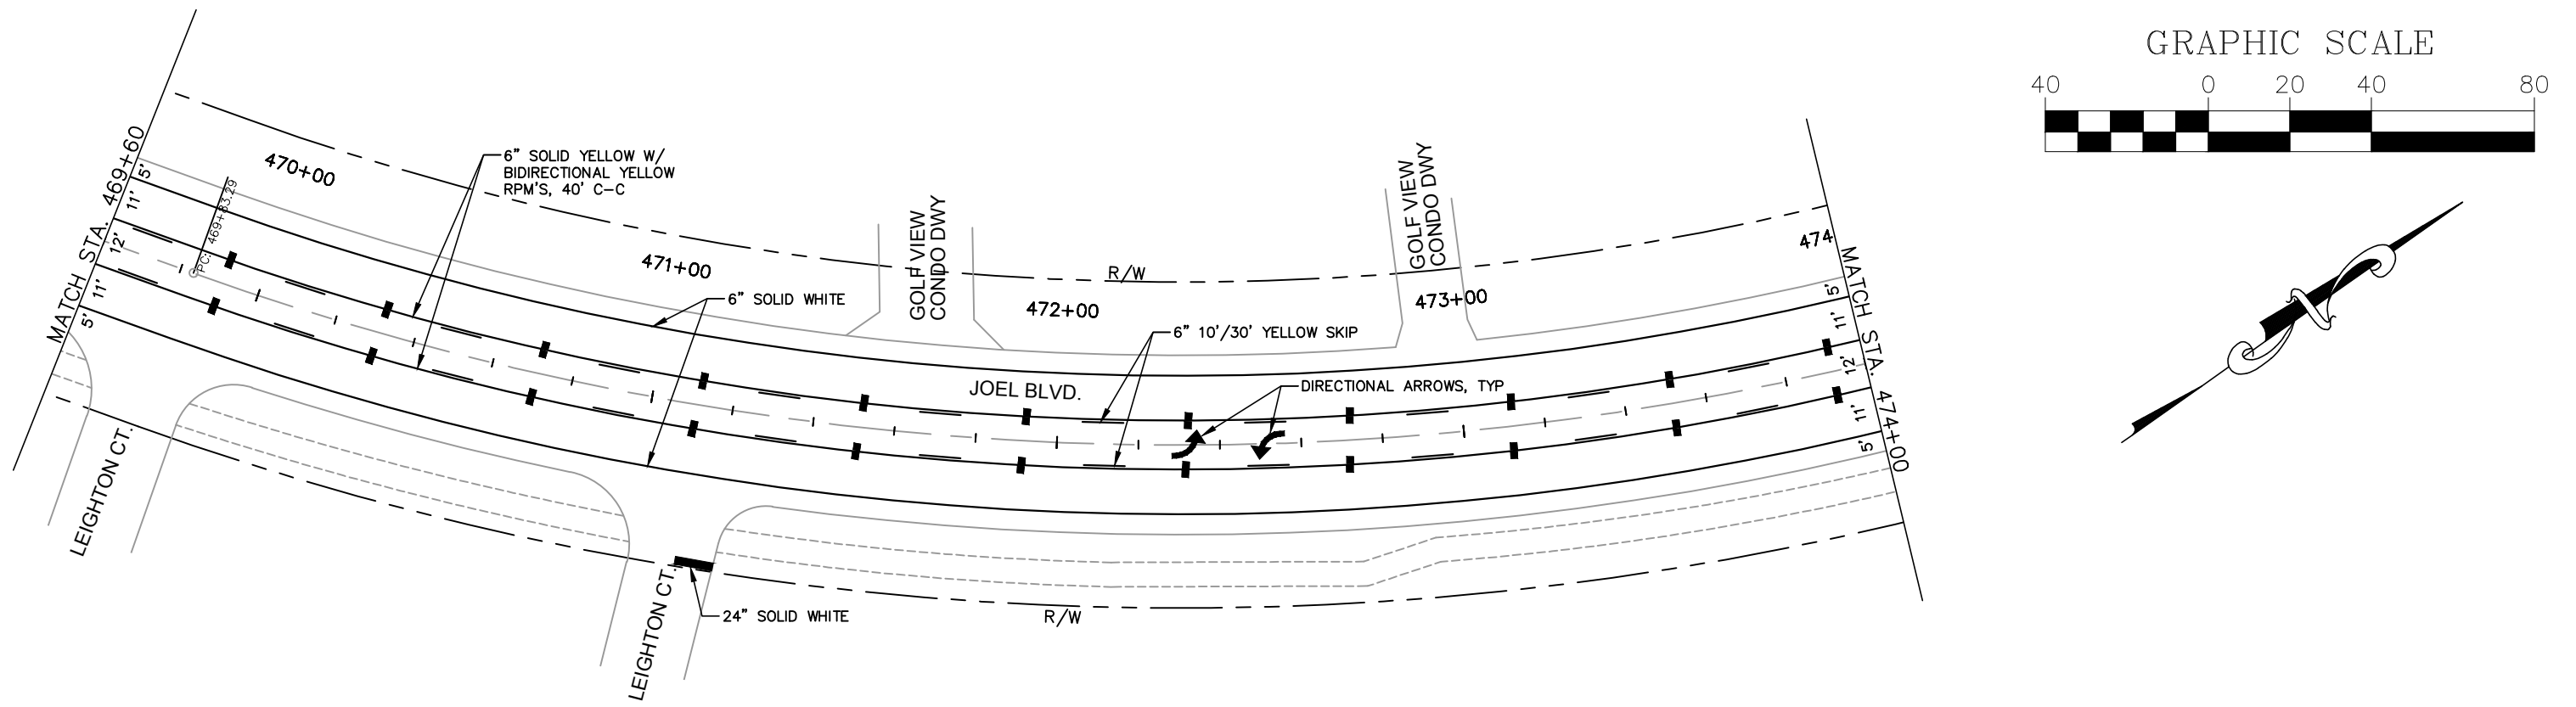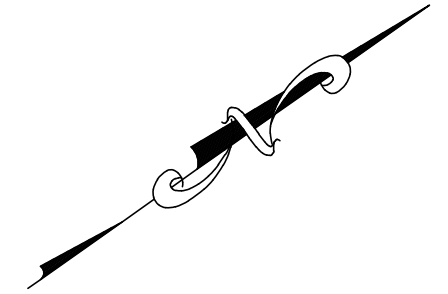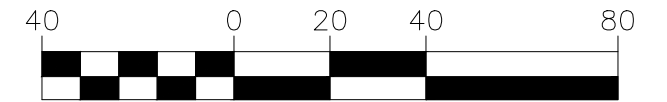

| NO. | DATE | BY | REVISIONS - DESCRIPTION |
|-----|------|----|-------------------------|
|     |      |    |                         |
|     |      |    |                         |
|     |      |    |                         |

DESIGNED: LLC      PROJ: 4683  
 DRAWN: LLC      DATE: 9/18  
 CHECKED:      SCALE: 1"=40'  
 FILE: 180142102.DWG



APPROVED BY: \_\_\_\_\_  
 PROFESSIONAL ENGINEER  
 FLORIDA PE NO. \_\_\_\_\_  
 DATE: \_\_\_\_\_

Department of Transportation  
**Lee County**  
 Southwest Florida  
 1500 MONROE STREET FORT MYERS, FL 33901  
 239-533-8900 www.lee.gov/dot

JOEL BOULEVARD RESTRIPIING  
 COUNTRY CLUB BOULEVARD TO E 18 STREET  
 SIGNING & MARKING PLAN

SHEET  
 5  
 of  
 23  
 SHEETS

L:\Design Projects\2018\180142\180142103.dwg, 9/14/2018 11:19:07 AM

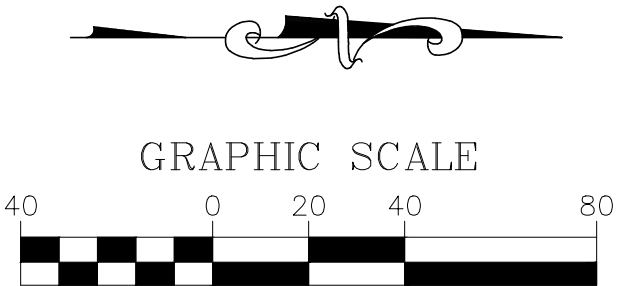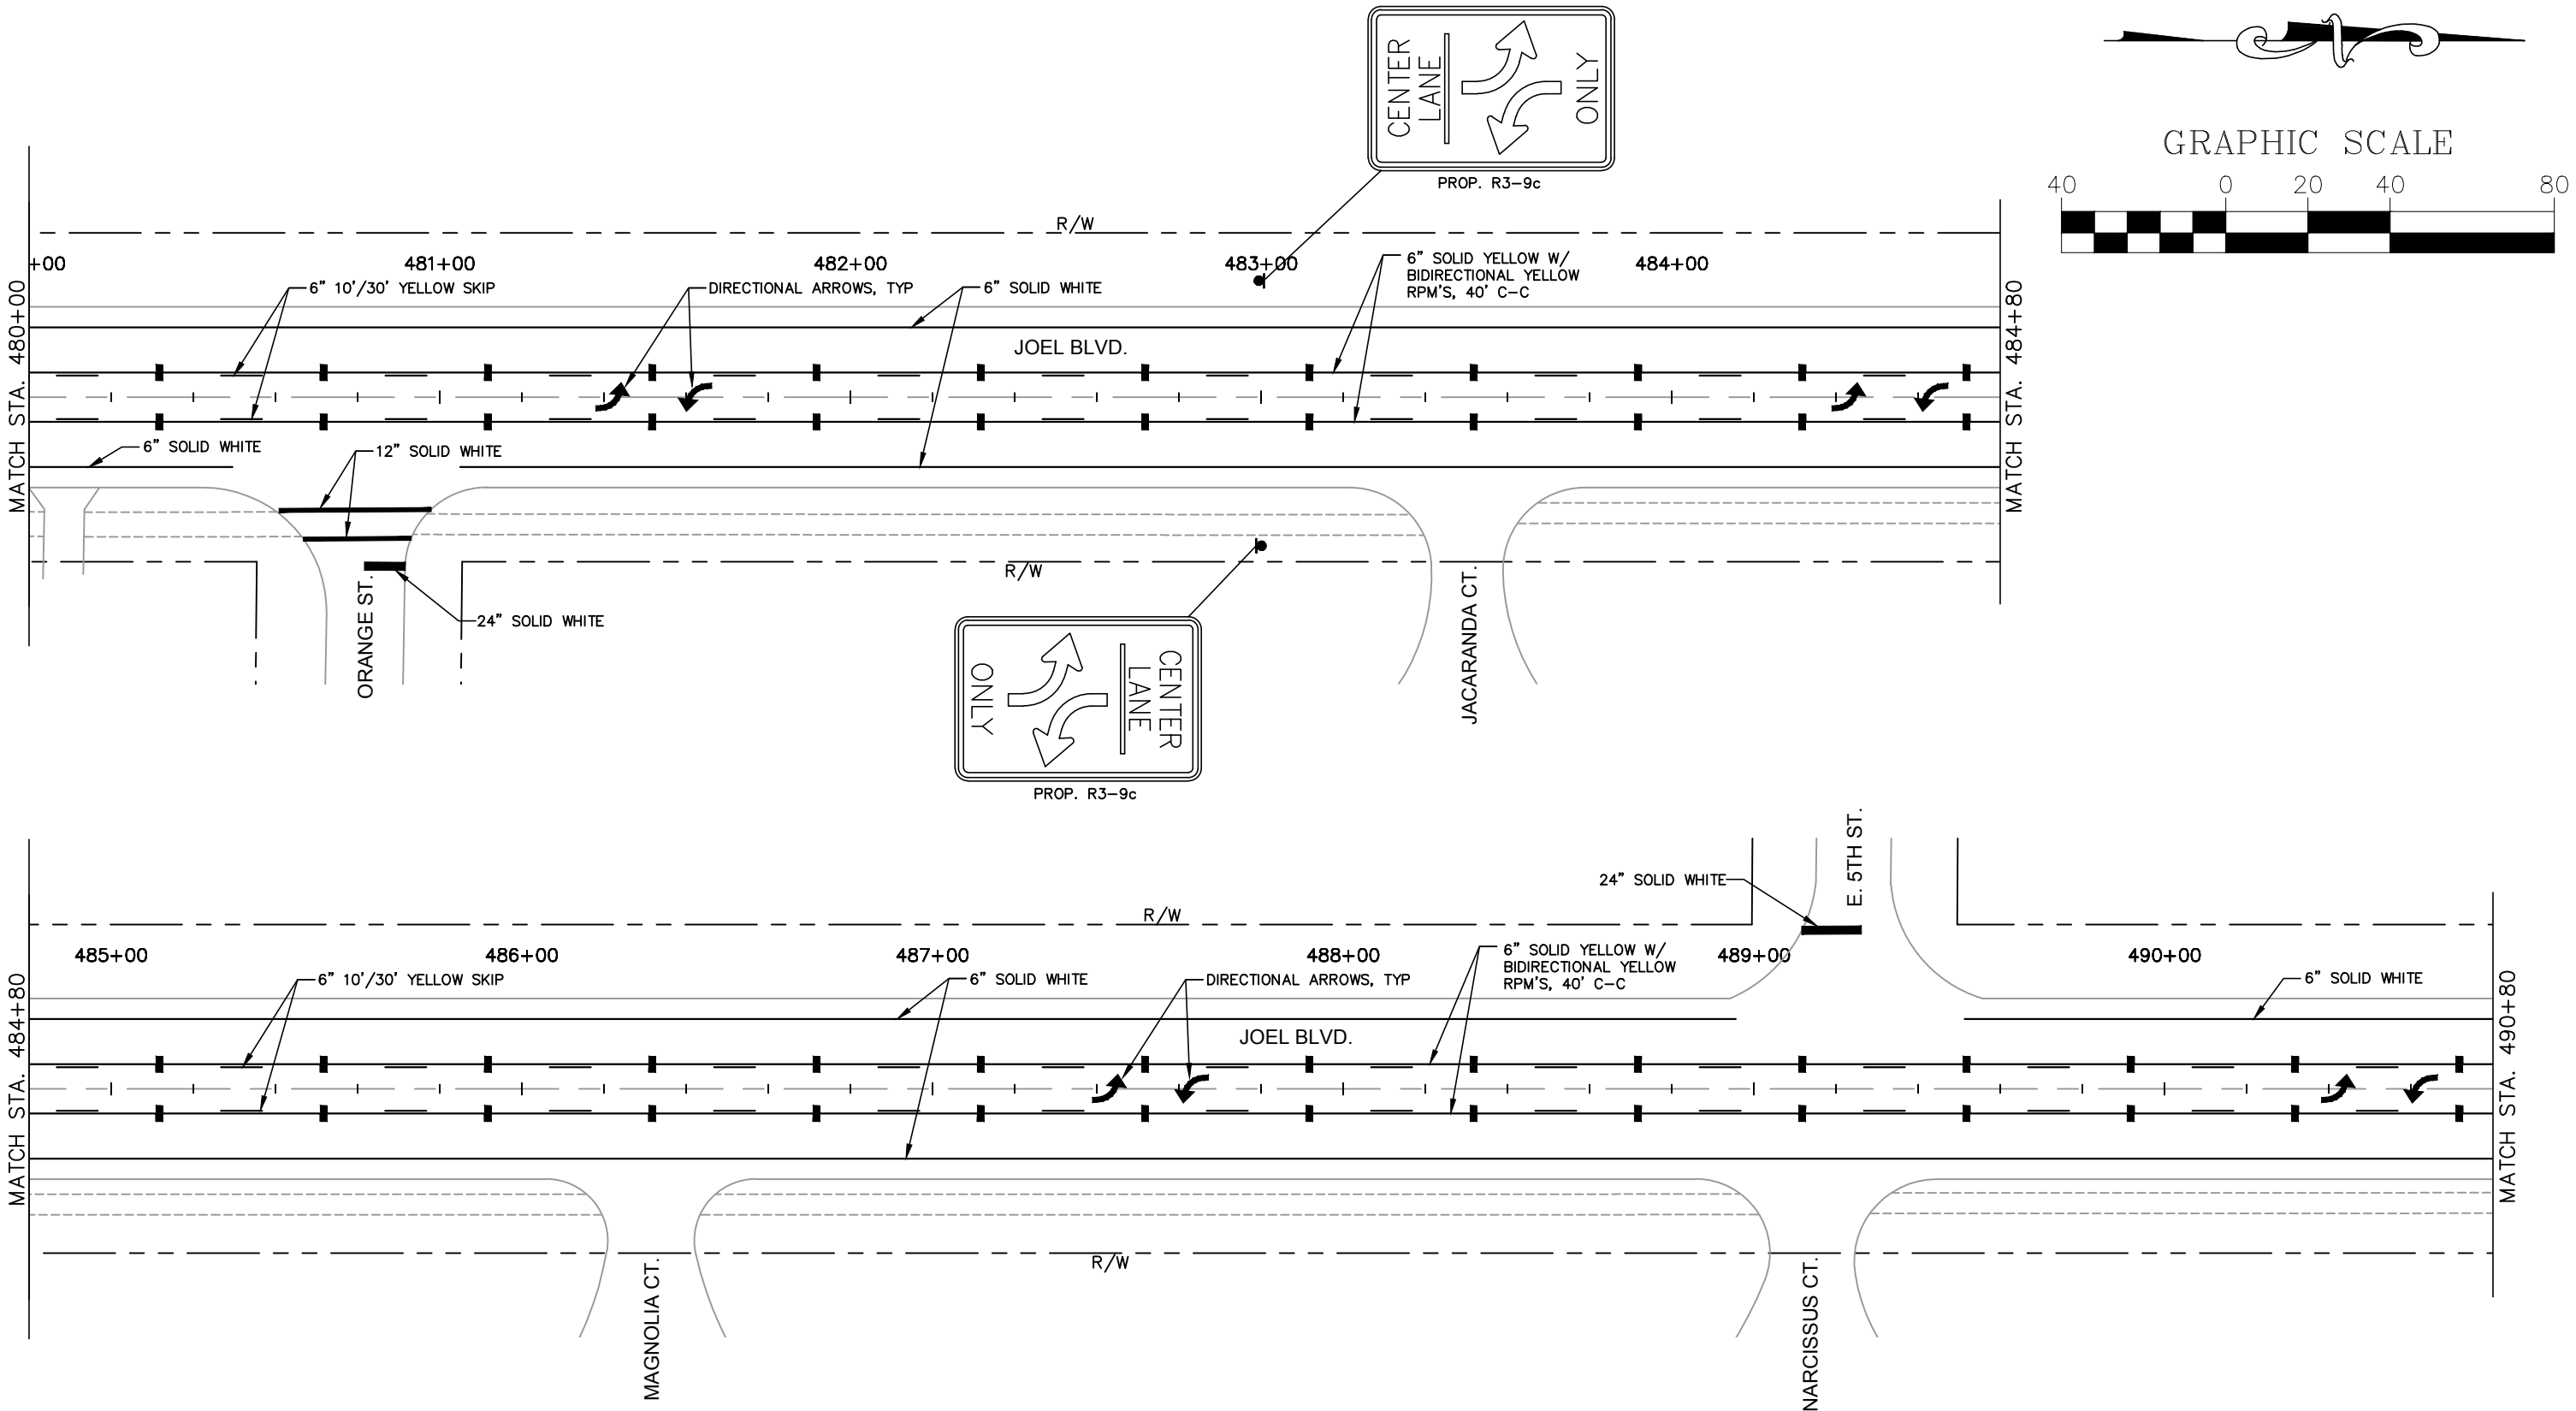

| NO. | DATE | BY | REVISIONS - DESCRIPTION |
|-----|------|----|-------------------------|
|     |      |    |                         |
|     |      |    |                         |
|     |      |    |                         |

DESIGNED: LLC      PROJ: 4683  
 DRAWN: LLC      DATE: 9/18  
 CHECKED:      SCALE: 1"=40'  
 FILE: 180142103.DWG

APPROVED BY: \_\_\_\_\_  
 PROFESSIONAL ENGINEER  
 FLORIDA PE NO. \_\_\_\_\_  
 DATE: \_\_\_\_\_




**Department of Transportation**  
**Lee County**  
 Southwest Florida  
 1500 MONROE STREET FORT MYERS, FL 33901  
 239-533-8900 www.lee.gov/dot

**JOEL BOULEVARD RESTRIPIING**  
**COUNTRY CLUB BOULEVARD TO E 18 STREET**  
 SIGNING & MARKING PLAN

SHEET  
**6**  
 of  
**23**  
 SHEETS



GRAPHIC SCALE

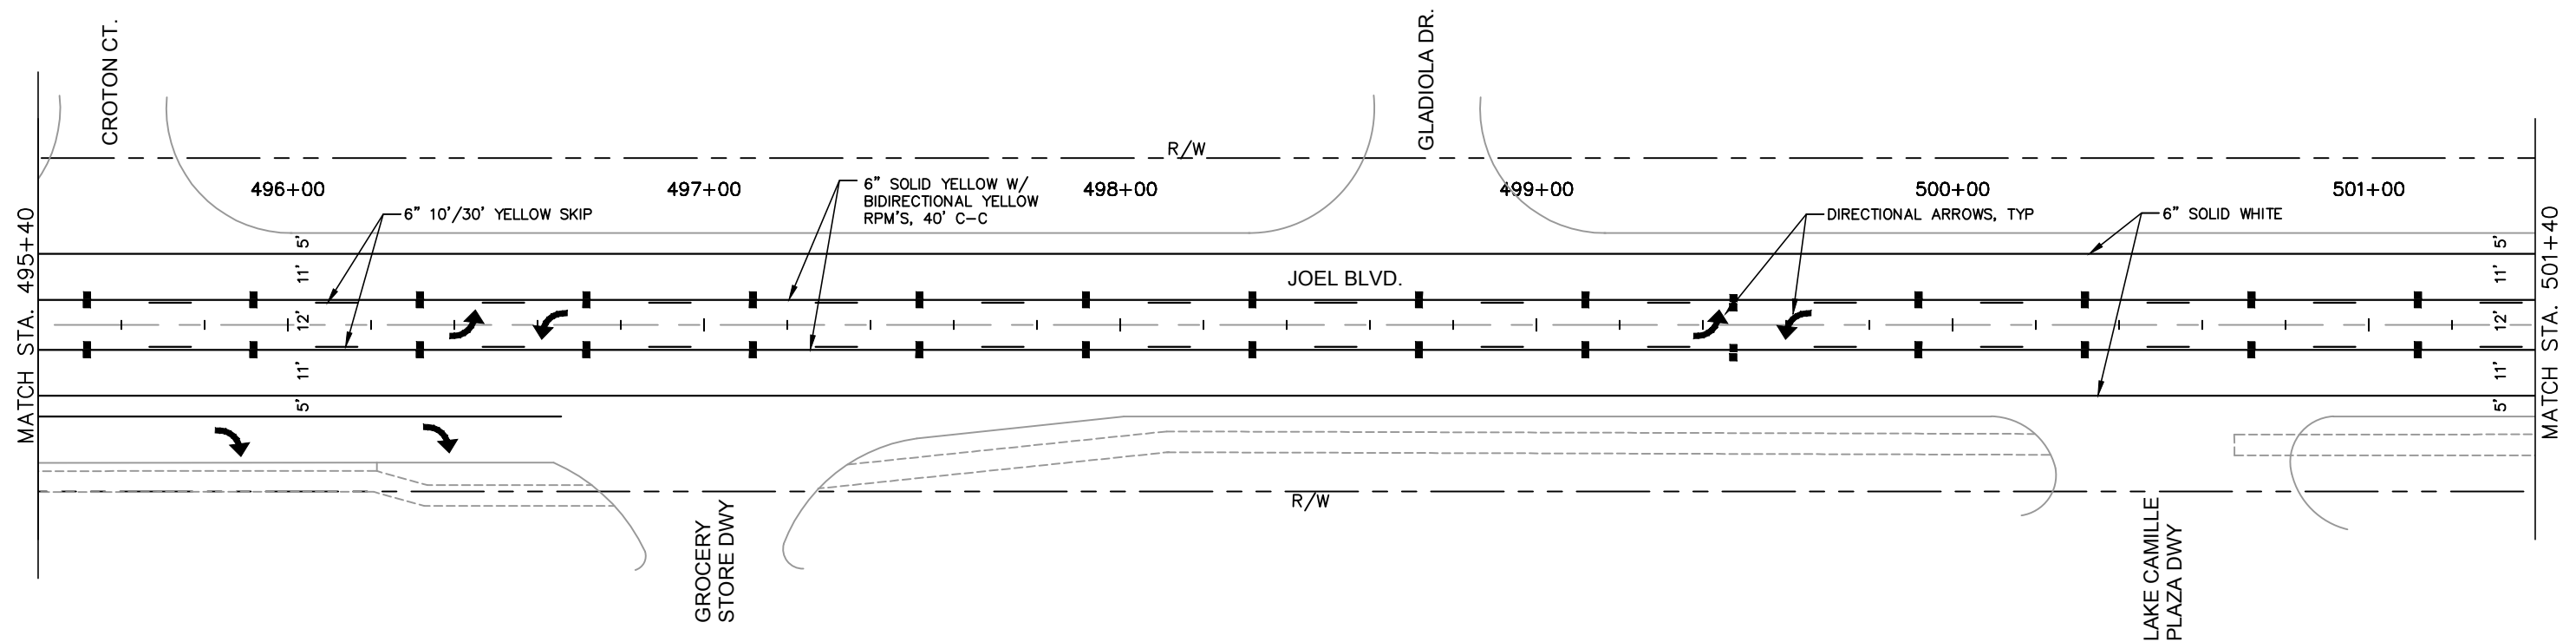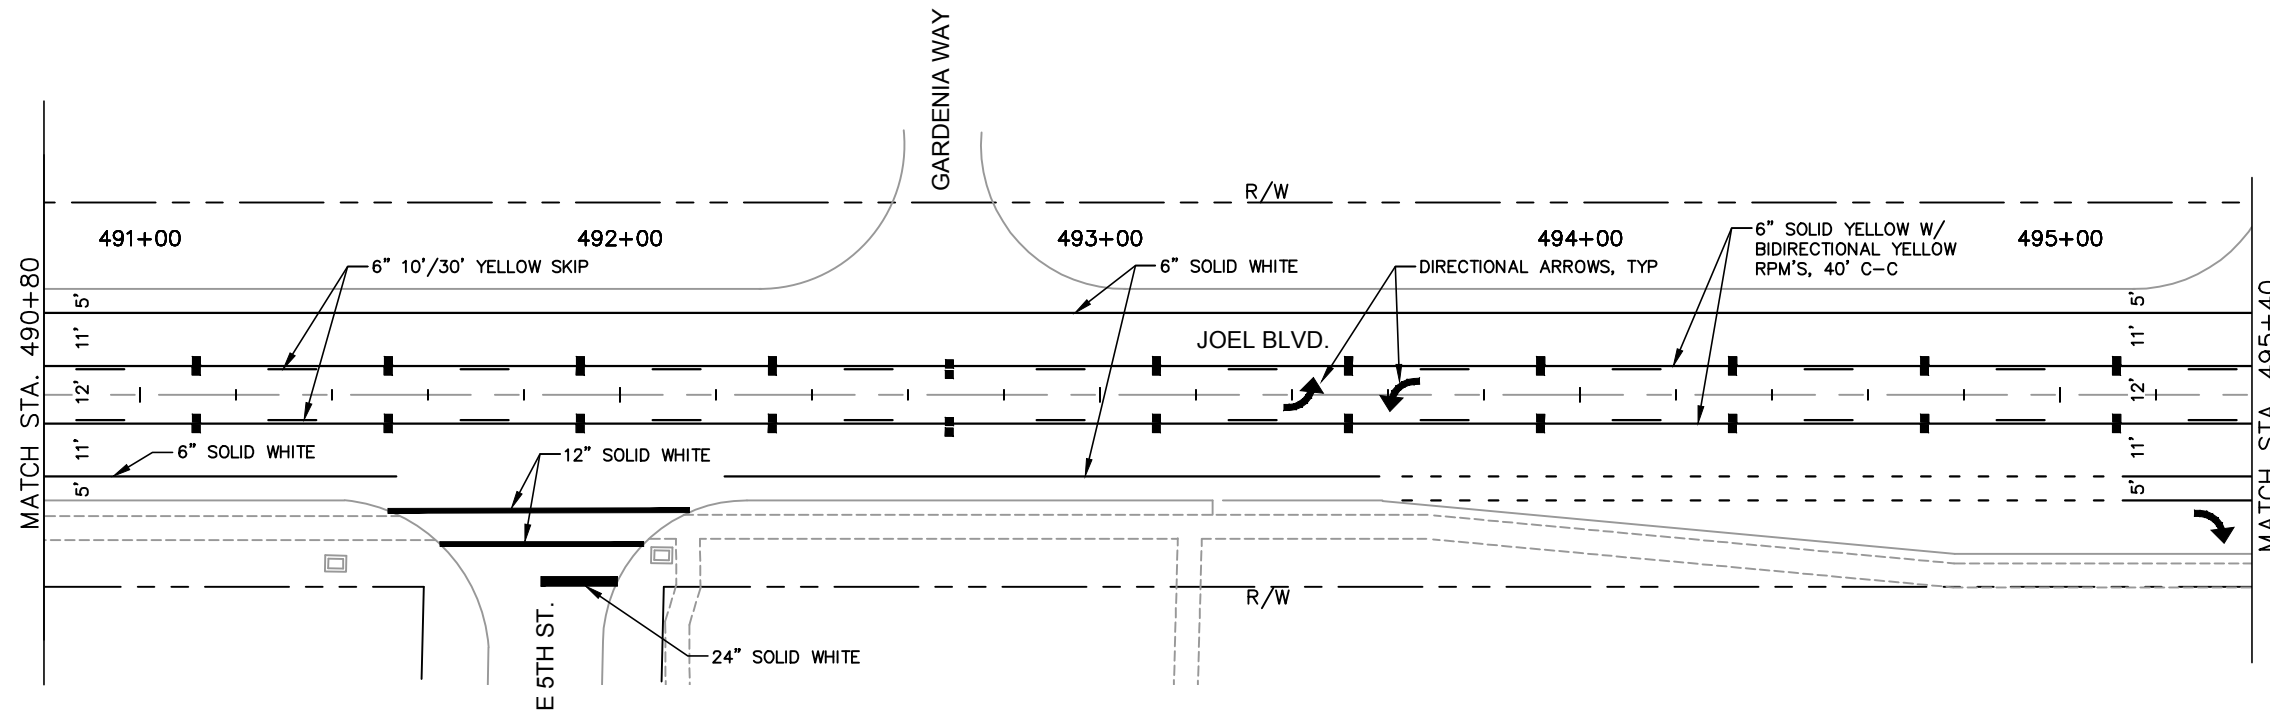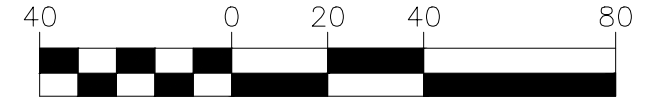

L:\Design Projects\2018\180142104.dwg, 9/14/2018 11:22:05 AM

| NO. | DATE | BY | REVISIONS - DESCRIPTION |
|-----|------|----|-------------------------|
|     |      |    |                         |
|     |      |    |                         |
|     |      |    |                         |

DESIGNED: LLC      PROJ: 4683  
 DRAWN: LLC      DATE: 9/18  
 CHECKED:      SCALE: 1"=40'  
 FILE: 180142104.DWG



APPROVED BY: \_\_\_\_\_  
 PROFESSIONAL ENGINEER  
 FLORIDA PE NO. \_\_\_\_\_  
 DATE: \_\_\_\_\_

**Department of Transportation**  
**Lee County**  
*Southwest Florida*  
 1500 MONROE STREET FORT MYERS, FL 33901  
 239-533-8900 www.lee.gov/dot

**JOEL BOULEVARD RESTRIPIING**  
**COUNTRY CLUB BOULEVARD TO E 18 STREET**  
 SIGNING & MARKING PLAN

SHEET  
 7  
 of  
 23  
 SHEETS

L:\Design Projects\2018\18014\180142105.dwg, 9/14/2018 12:39:09 PM

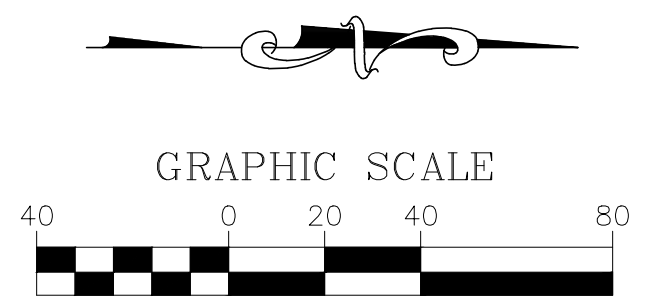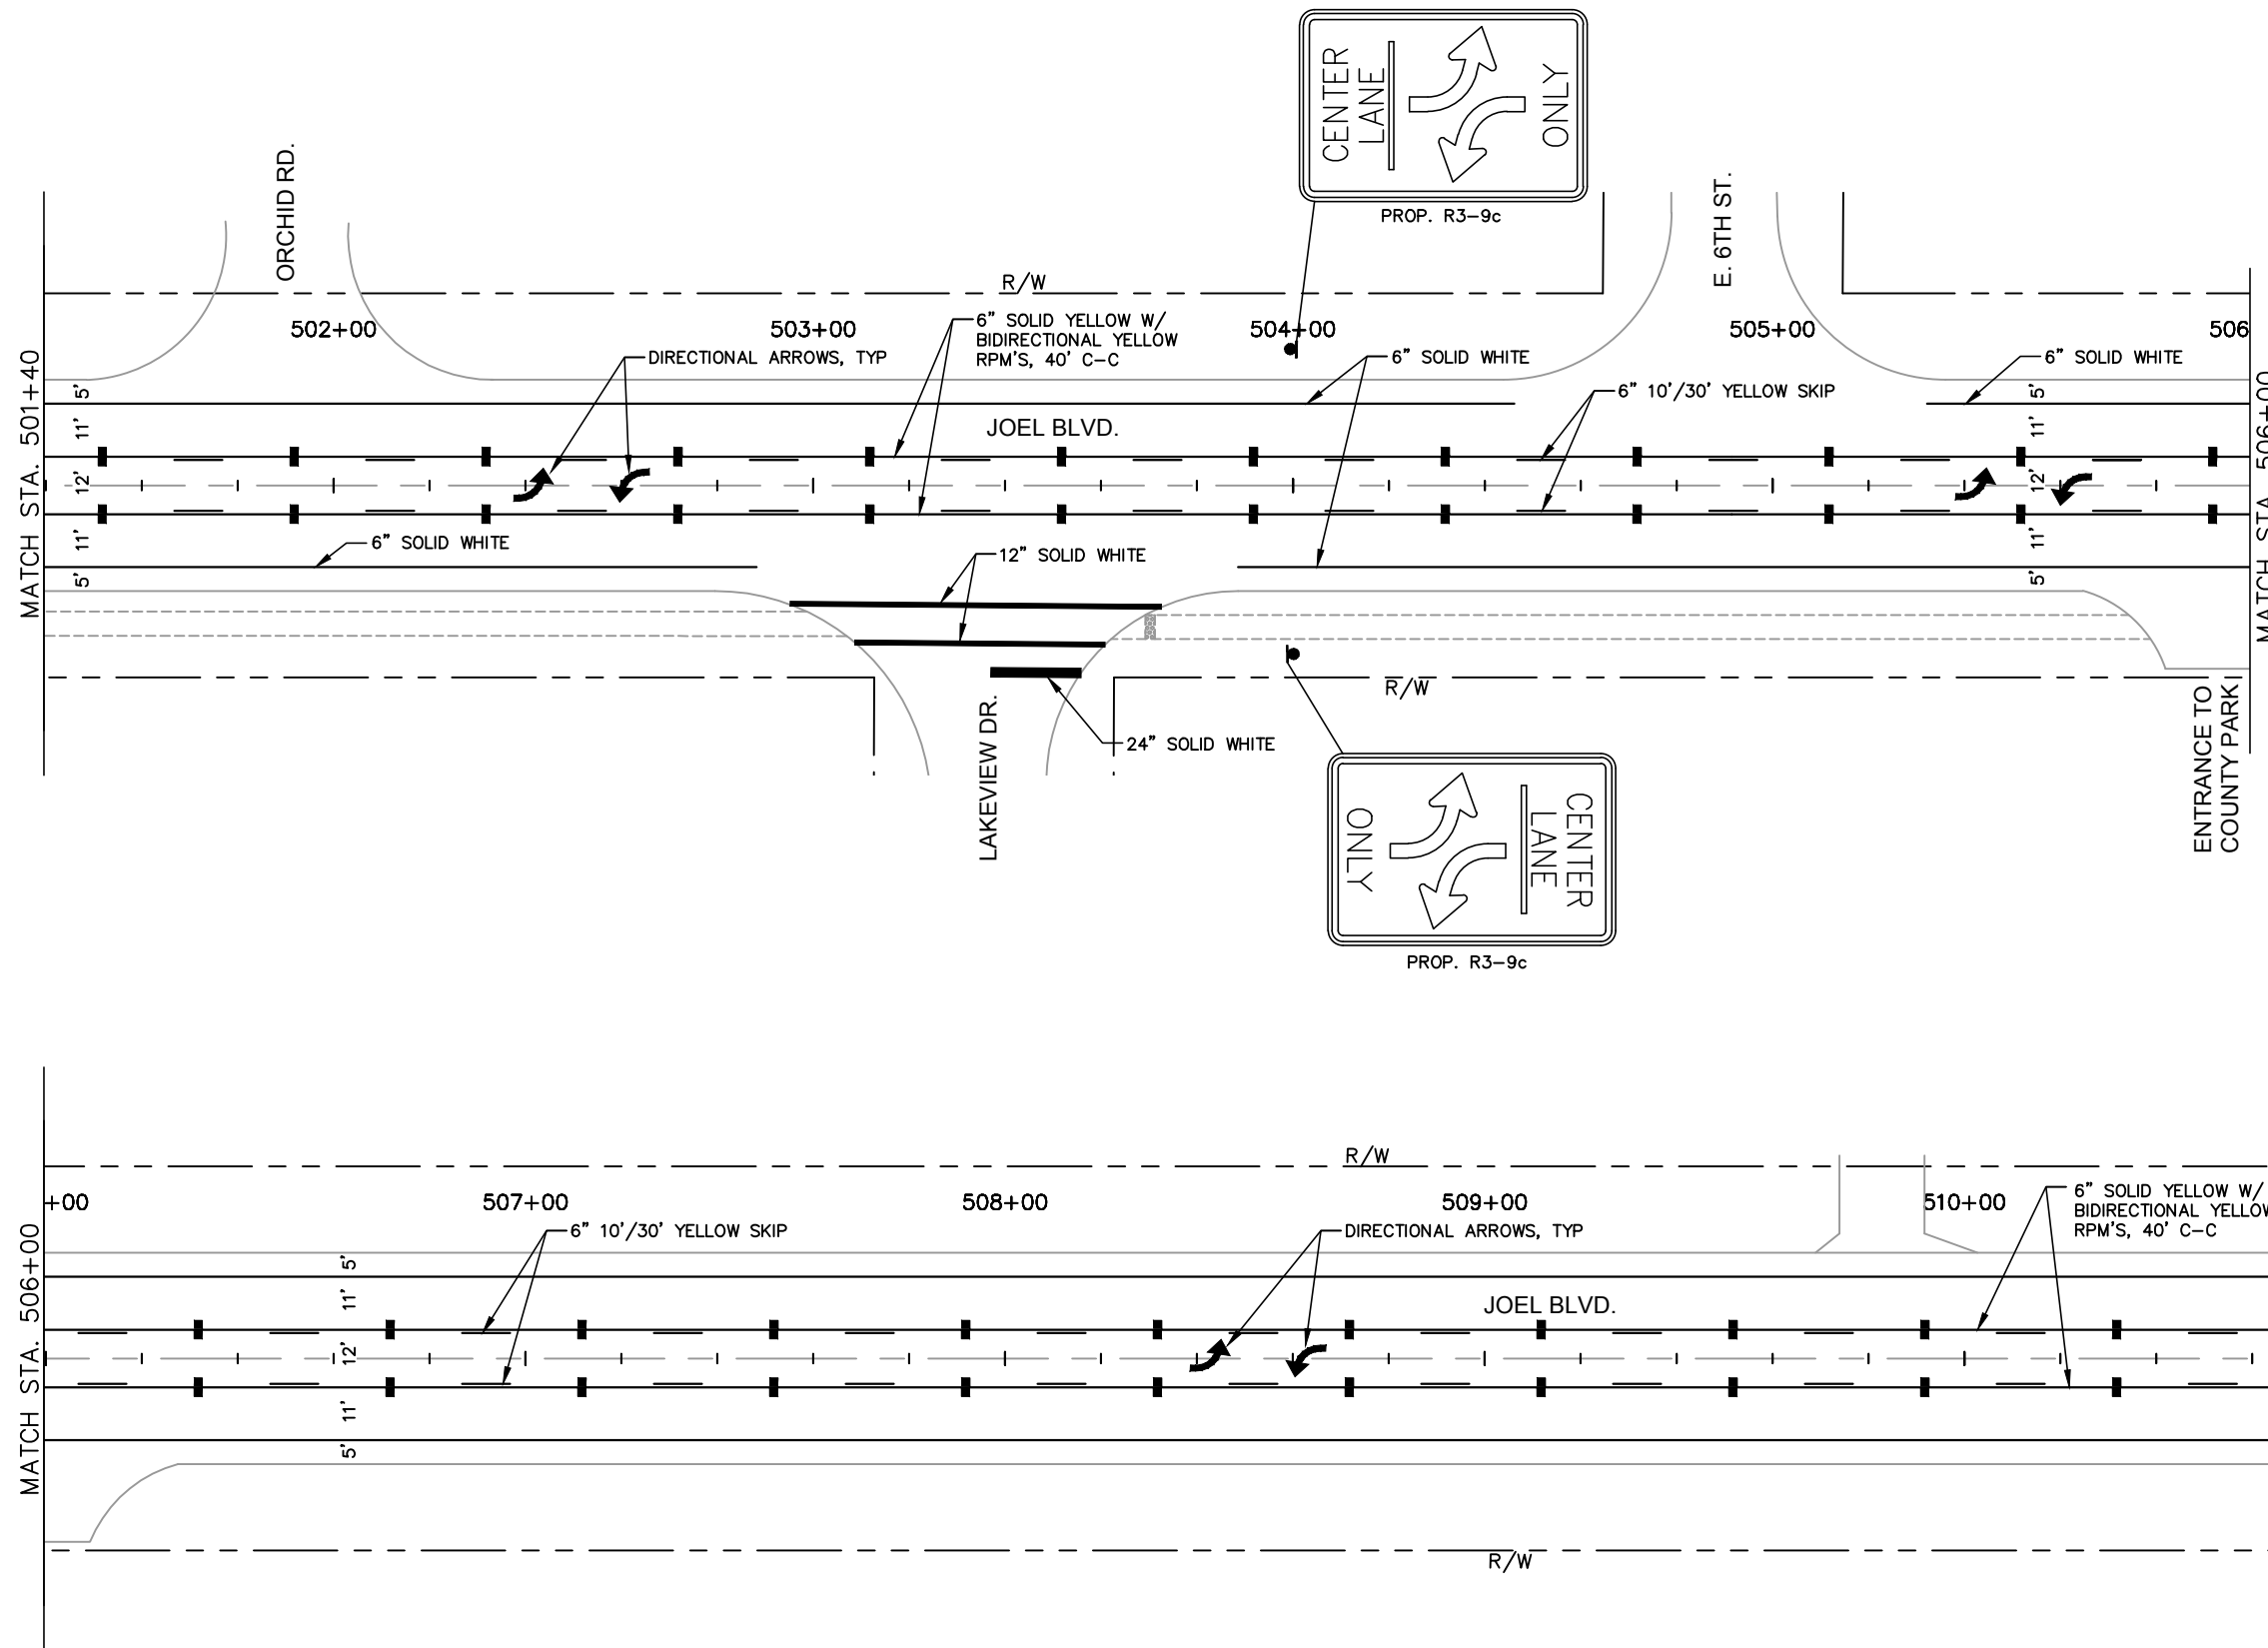

| NO. | DATE | BY | REVISIONS - DESCRIPTION |
|-----|------|----|-------------------------|
|     |      |    |                         |
|     |      |    |                         |
|     |      |    |                         |

DESIGNED: LLC      PROJ: 4683  
 DRAWN: LLC      DATE: 9/18  
 CHECKED:      SCALE: 1"=40'  
 FILE: 180142105.DWG

APPROVED BY: \_\_\_\_\_  
 PROFESSIONAL ENGINEER  
 FLORIDA PE NO. \_\_\_\_\_  
 DATE: \_\_\_\_\_






JOEL BOULEVARD RESTRIPING  
 COUNTRY CLUB BOULEVARD TO E 18 STREET  
 SIGNING & MARKING PLAN

SHEET 8 of 23 SHEETS





GRAPHIC SCALE

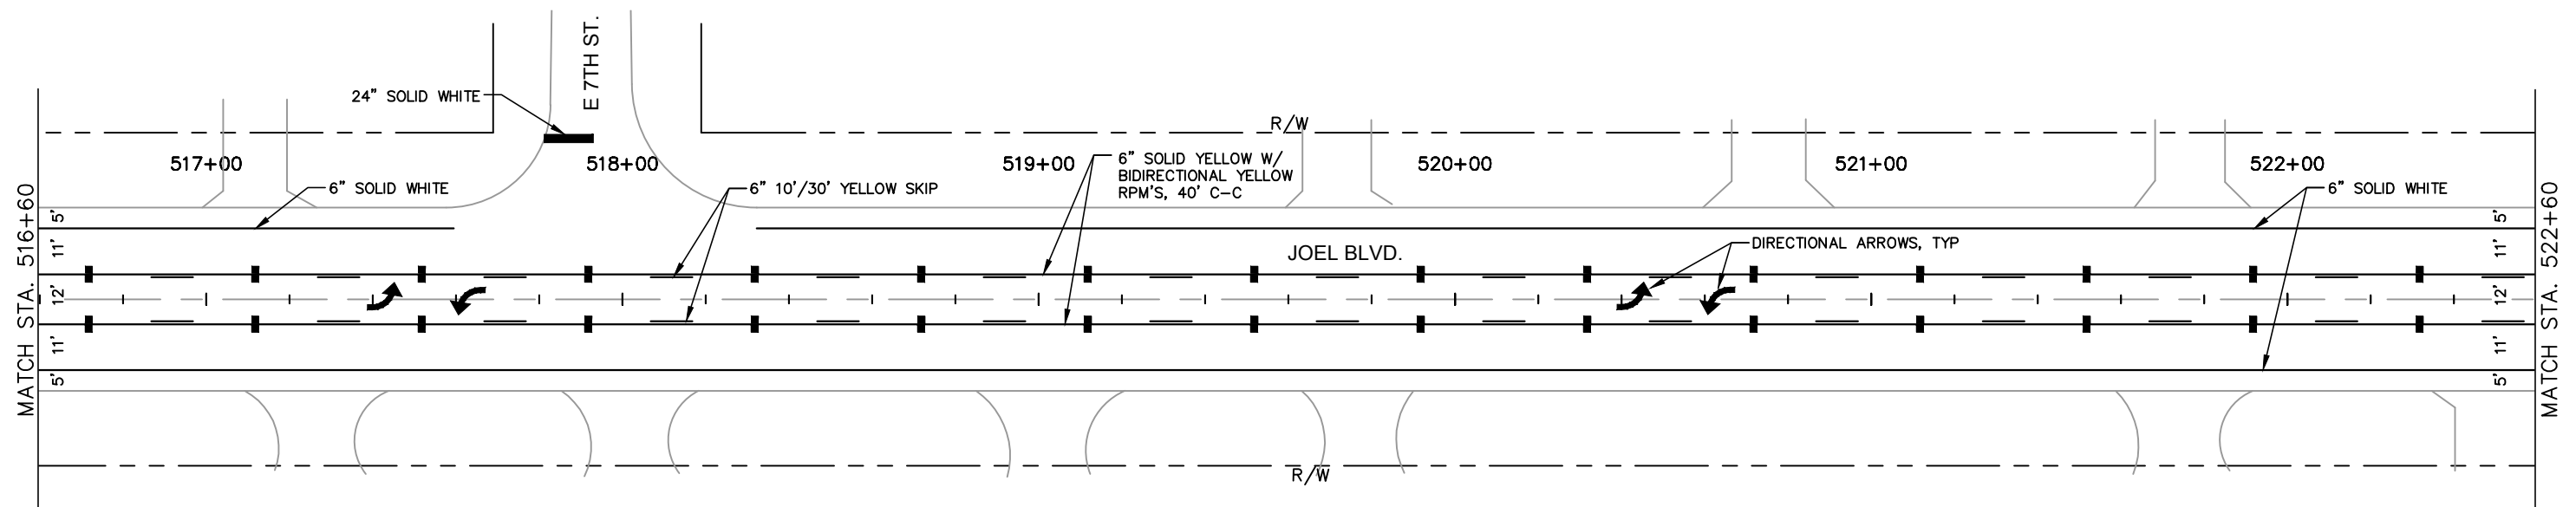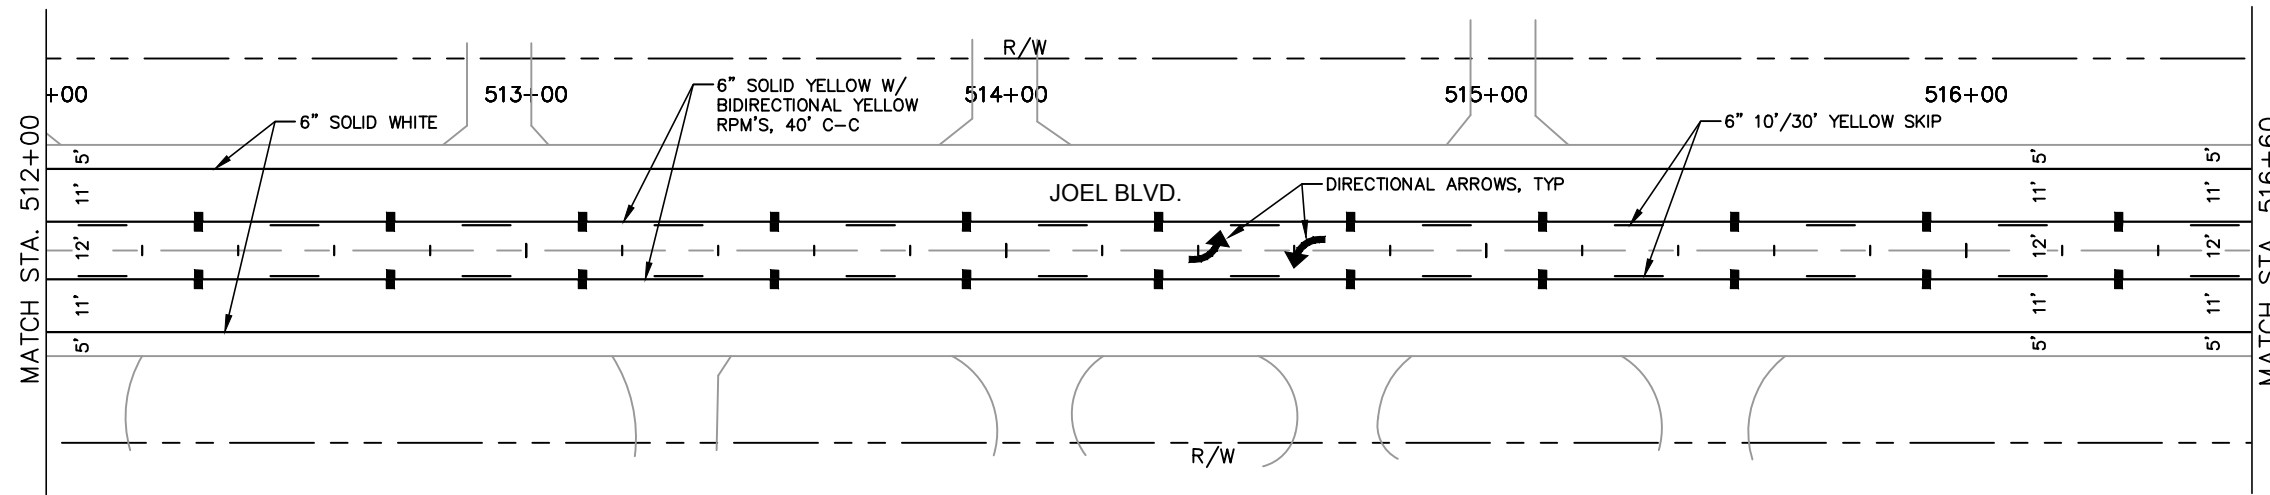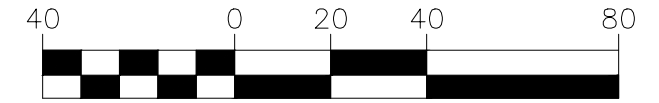

L:\Design Projects\2018\18014\180142106.dwg, 9/12/2018 12:33:21 PM

| NO. | DATE | BY | REVISIONS - DESCRIPTION |
|-----|------|----|-------------------------|
|     |      |    |                         |
|     |      |    |                         |
|     |      |    |                         |

DESIGNED: LLC      PROJ: 4683  
 DRAWN: LLC      DATE: 9/18  
 CHECKED:      SCALE: 1"=40'  
 FILE: 180142106.DWG





APPROVED BY: \_\_\_\_\_  
 PROFESSIONAL ENGINEER  
 FLORIDA PE NO. \_\_\_\_\_  
 DATE: \_\_\_\_\_

**Department of Transportation**  
**Lee County**  
*Southwest Florida*  
 1500 MONROE STREET FORT MYERS, FL 33901  
 239-533-8900 www.lee.gov/dot


JOEL BOULEVARD RESTRIPIPING  
 COUNTRY CLUB BOULEVARD TO E 18 STREET  
 SIGNING & MARKING PLAN

SHEET  
 9  
 of  
 23  
 SHEETS

L:\Design Projects\2018\180142107.dwg, 9/12/2018 12:37:35 PM

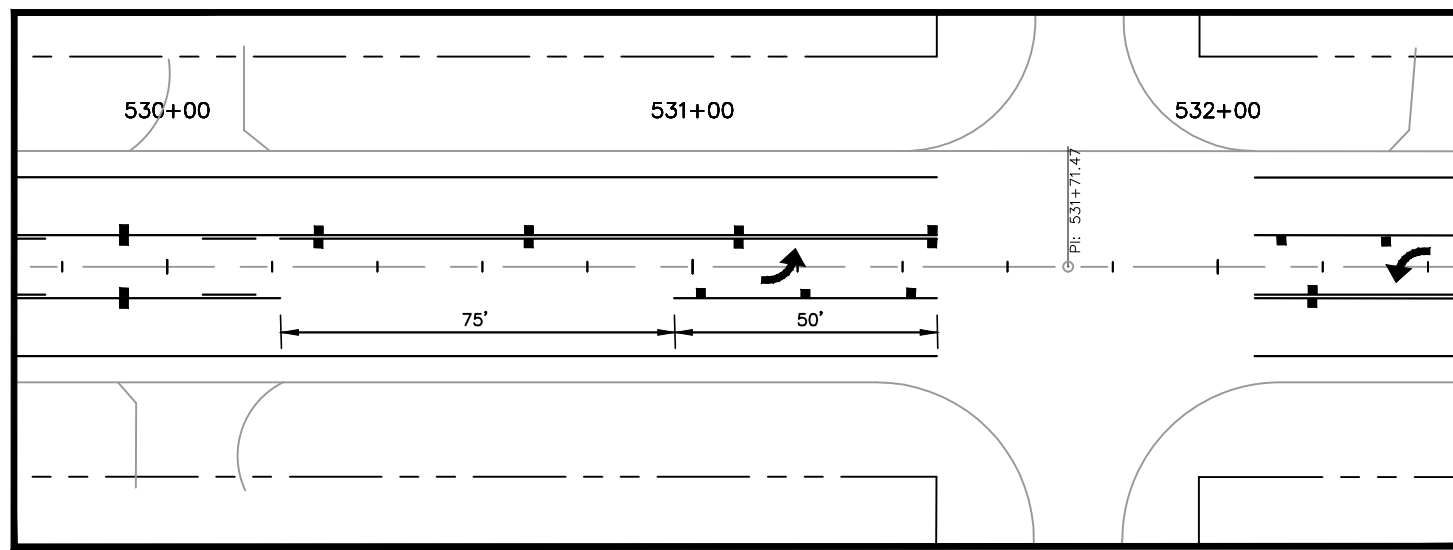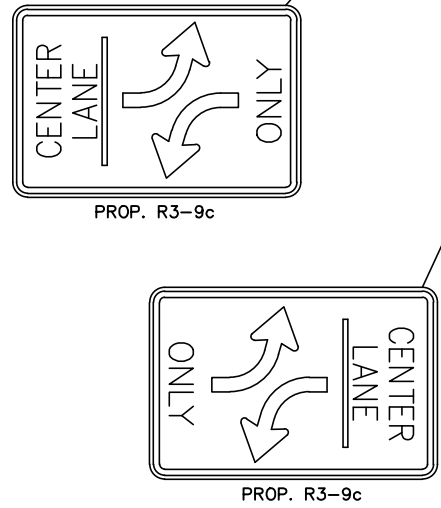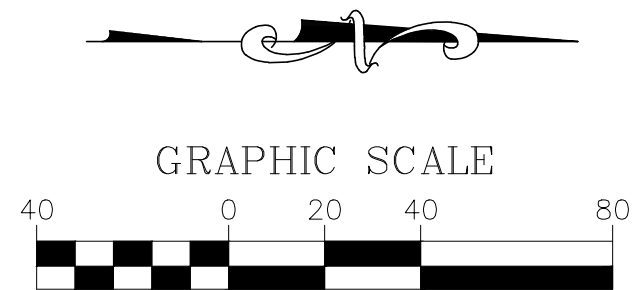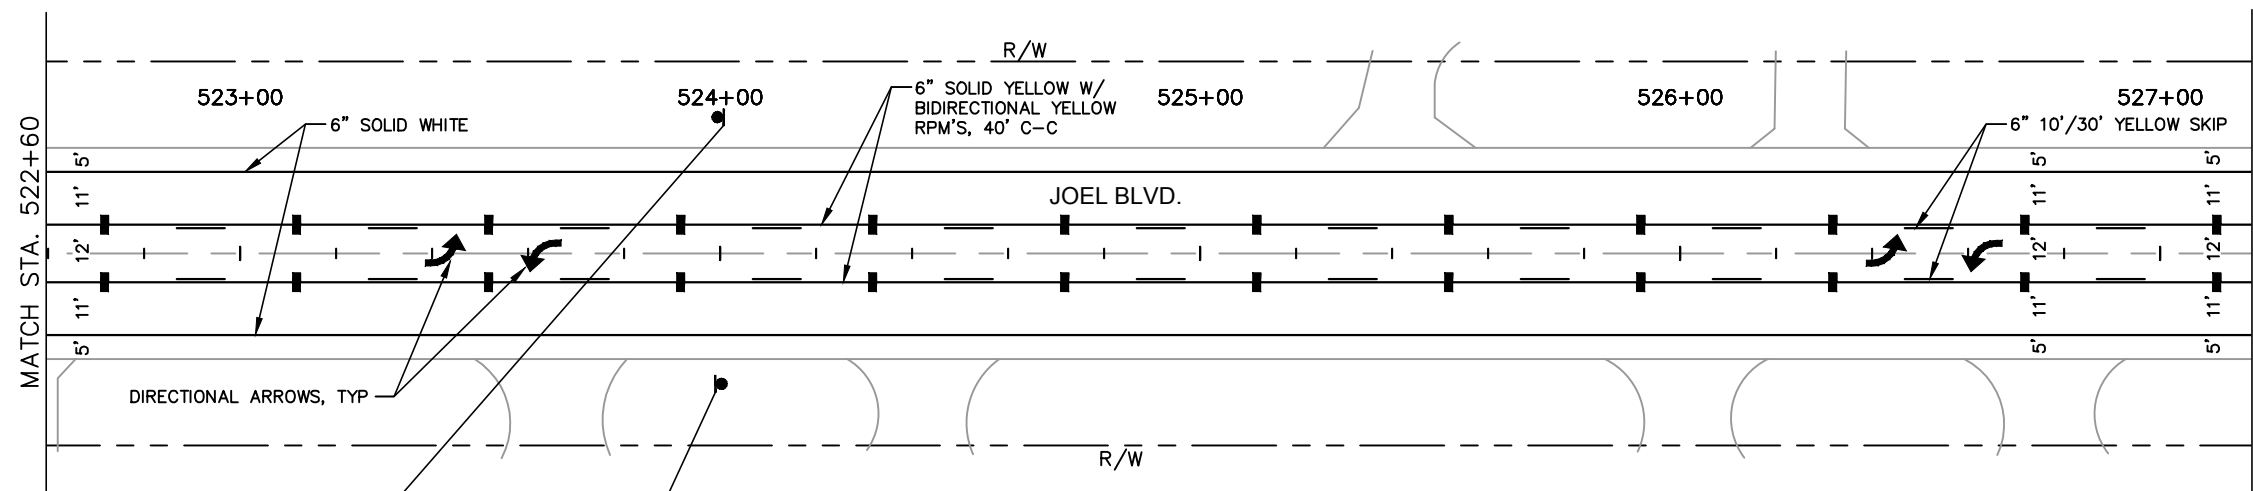

TYPICAL LEFT TURN LANE SPACING  
NTS

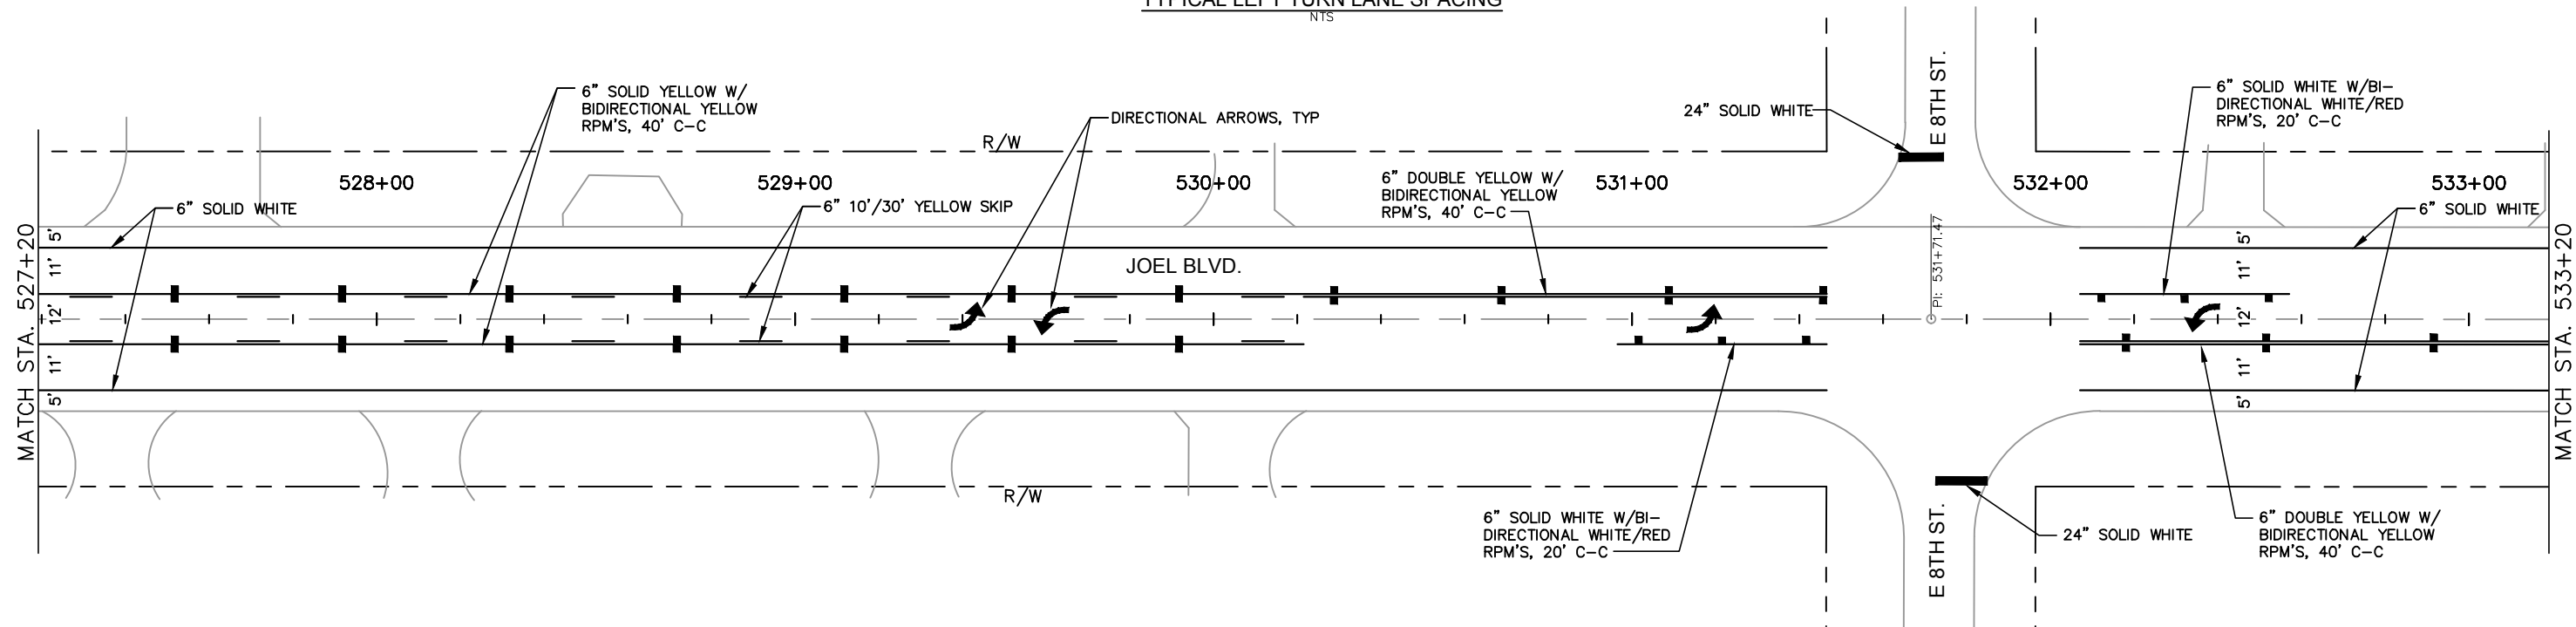

| NO. | DATE | BY | REVISIONS - DESCRIPTION |
|-----|------|----|-------------------------|
|     |      |    |                         |
|     |      |    |                         |
|     |      |    |                         |

DESIGNED: LLC      PROJ: 4683  
 DRAWN: LLC      DATE: 9/18  
 CHECKED:      SCALE: 1"=40'  
 FILE: 180142107.DWG

APPROVED BY: \_\_\_\_\_  
 PROFESSIONAL ENGINEER  
 FLORIDA PE NO. \_\_\_\_\_  
 DATE: \_\_\_\_\_







JOEL BOULEVARD RESTRIPIING  
 COUNTRY CLUB BOULEVARD TO E 18 STREET  
 SIGNING & MARKING PLAN

SHEET 10 of 23 SHEETS


L:\Design Projects\2018\180142108.dwg, 9/12/2018 12:41:26 PM



GRAPHIC SCALE

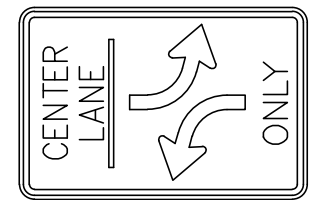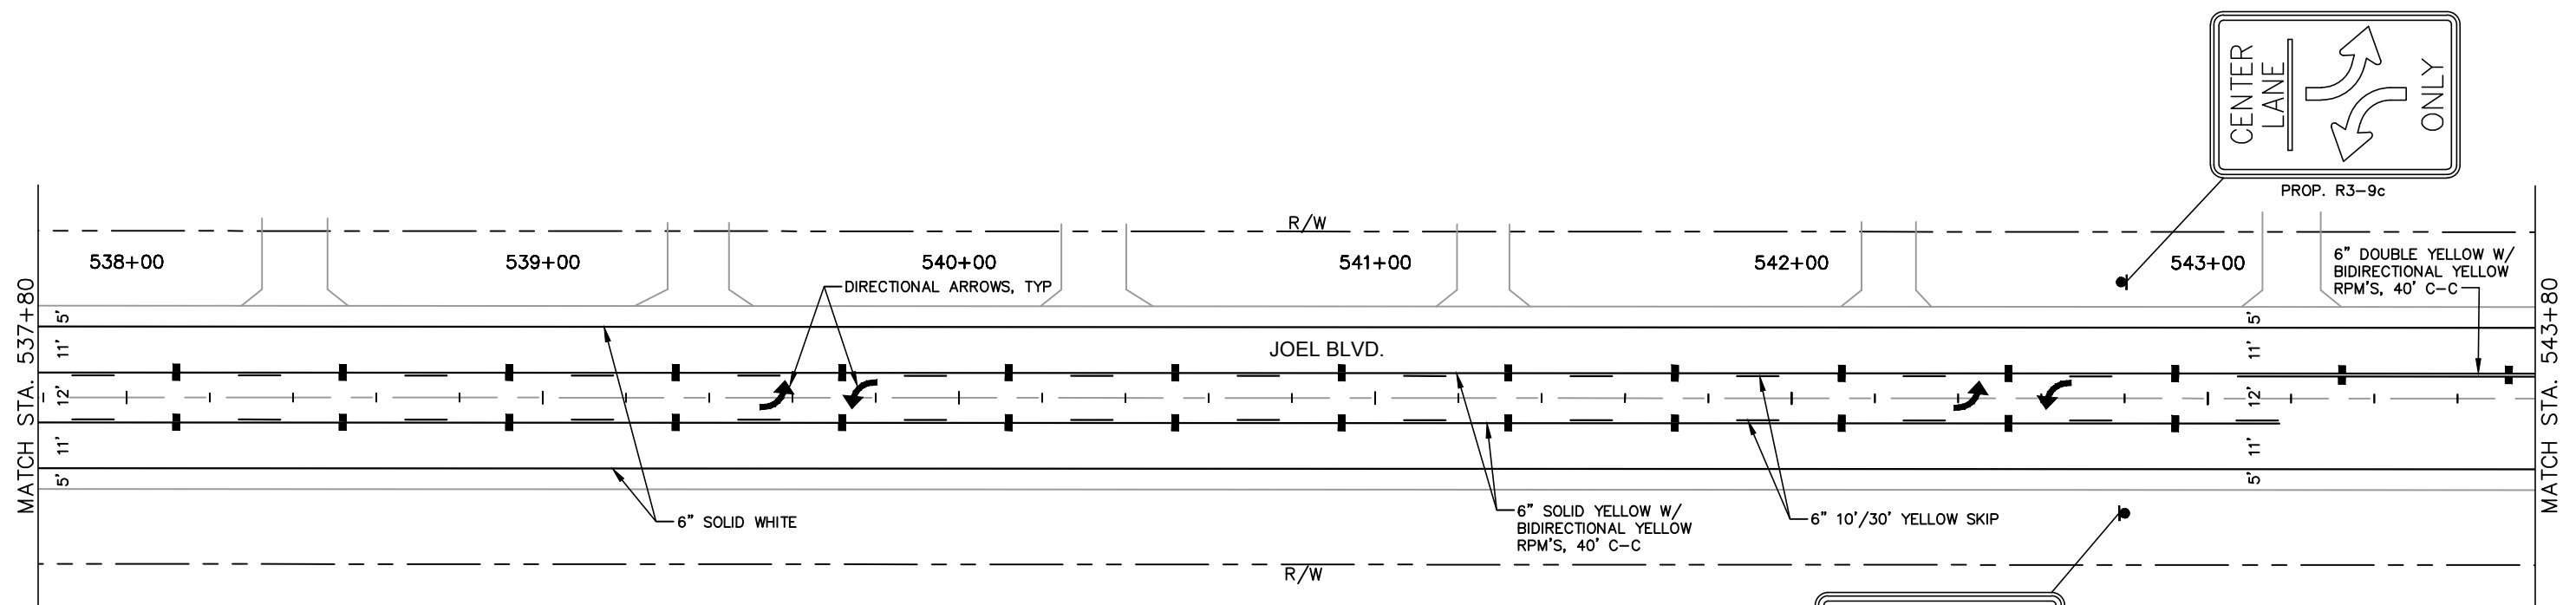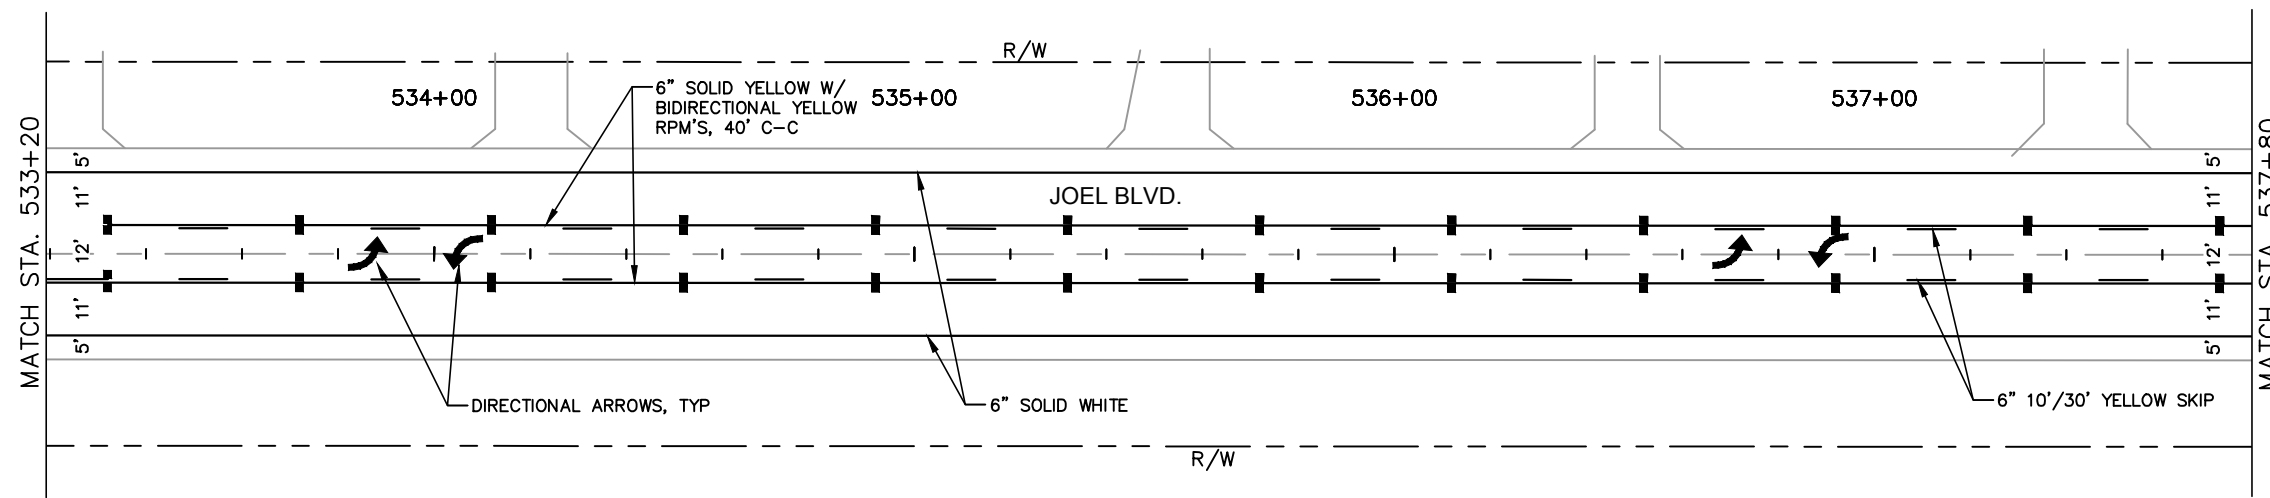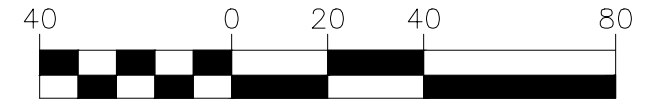

PROP. R3-9c

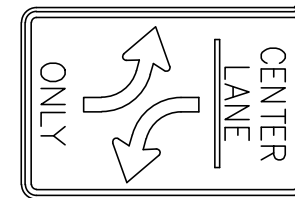

PROP. R3-9c

| NO. | DATE | BY | REVISIONS - DESCRIPTION |
|-----|------|----|-------------------------|
|     |      |    |                         |
|     |      |    |                         |
|     |      |    |                         |

DESIGNED: LLC    PROJ: 4683  
 DRAWN: LLC    DATE: 9/18  
 CHECKED:    SCALE: 1"=40'  
 FILE: 180142108.DWG

APPROVED BY:  
 PROFESSIONAL ENGINEER  
 FLORIDA PE NO. \_\_\_\_\_  
 DATE: \_\_\_\_\_




**Department of Transportation**  
**Lee County**  
 Southwest Florida  
 1500 MONROE STREET FORT MYERS, FL 33901  
 239-533-8900 www.lee.gov/dot

**JOEL BOULEVARD RESTRIPIPING**  
**COUNTRY CLUB BOULEVARD TO E 18 STREET**  
 SIGNING & MARKING PLAN

SHEET  
**11**  
 of  
**23**  
 SHEETS



GRAPHIC SCALE

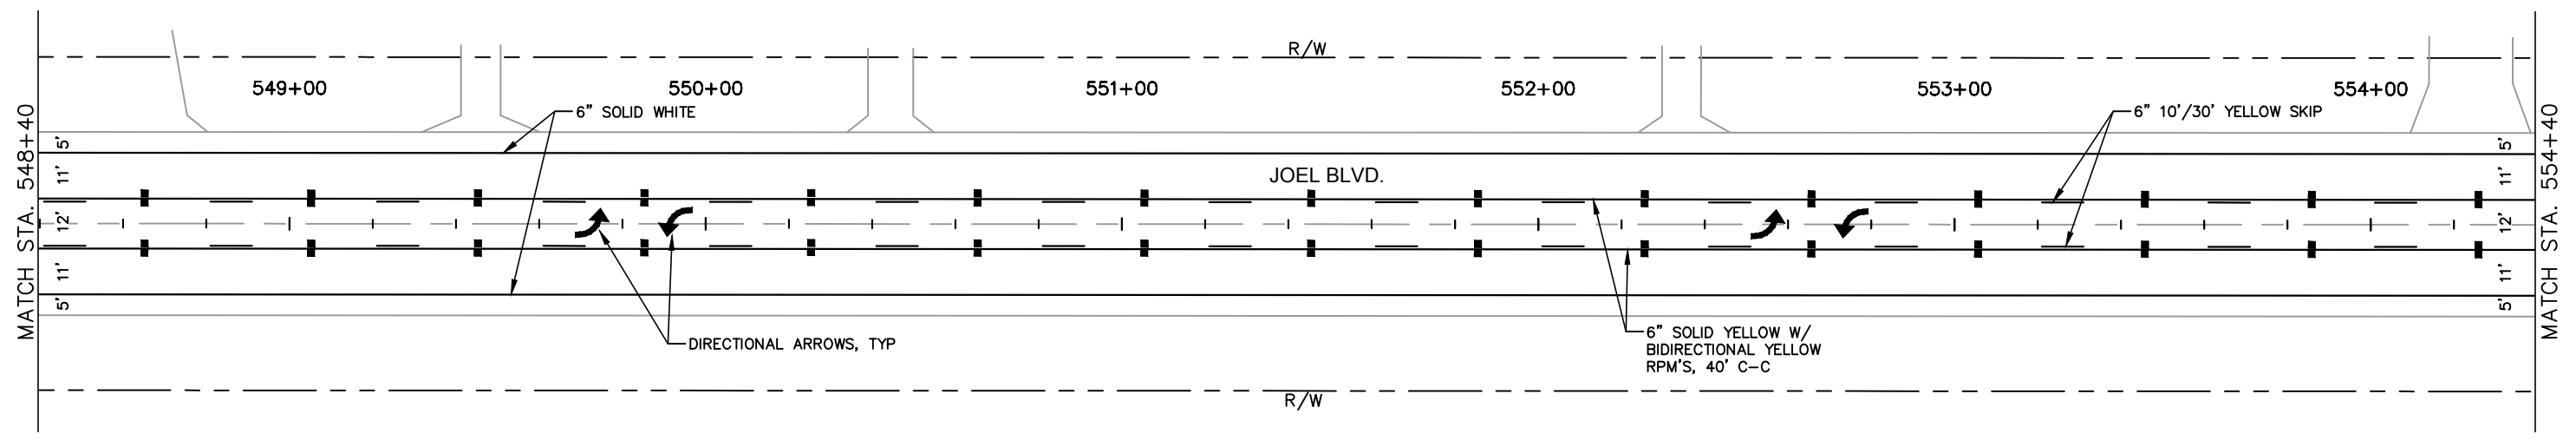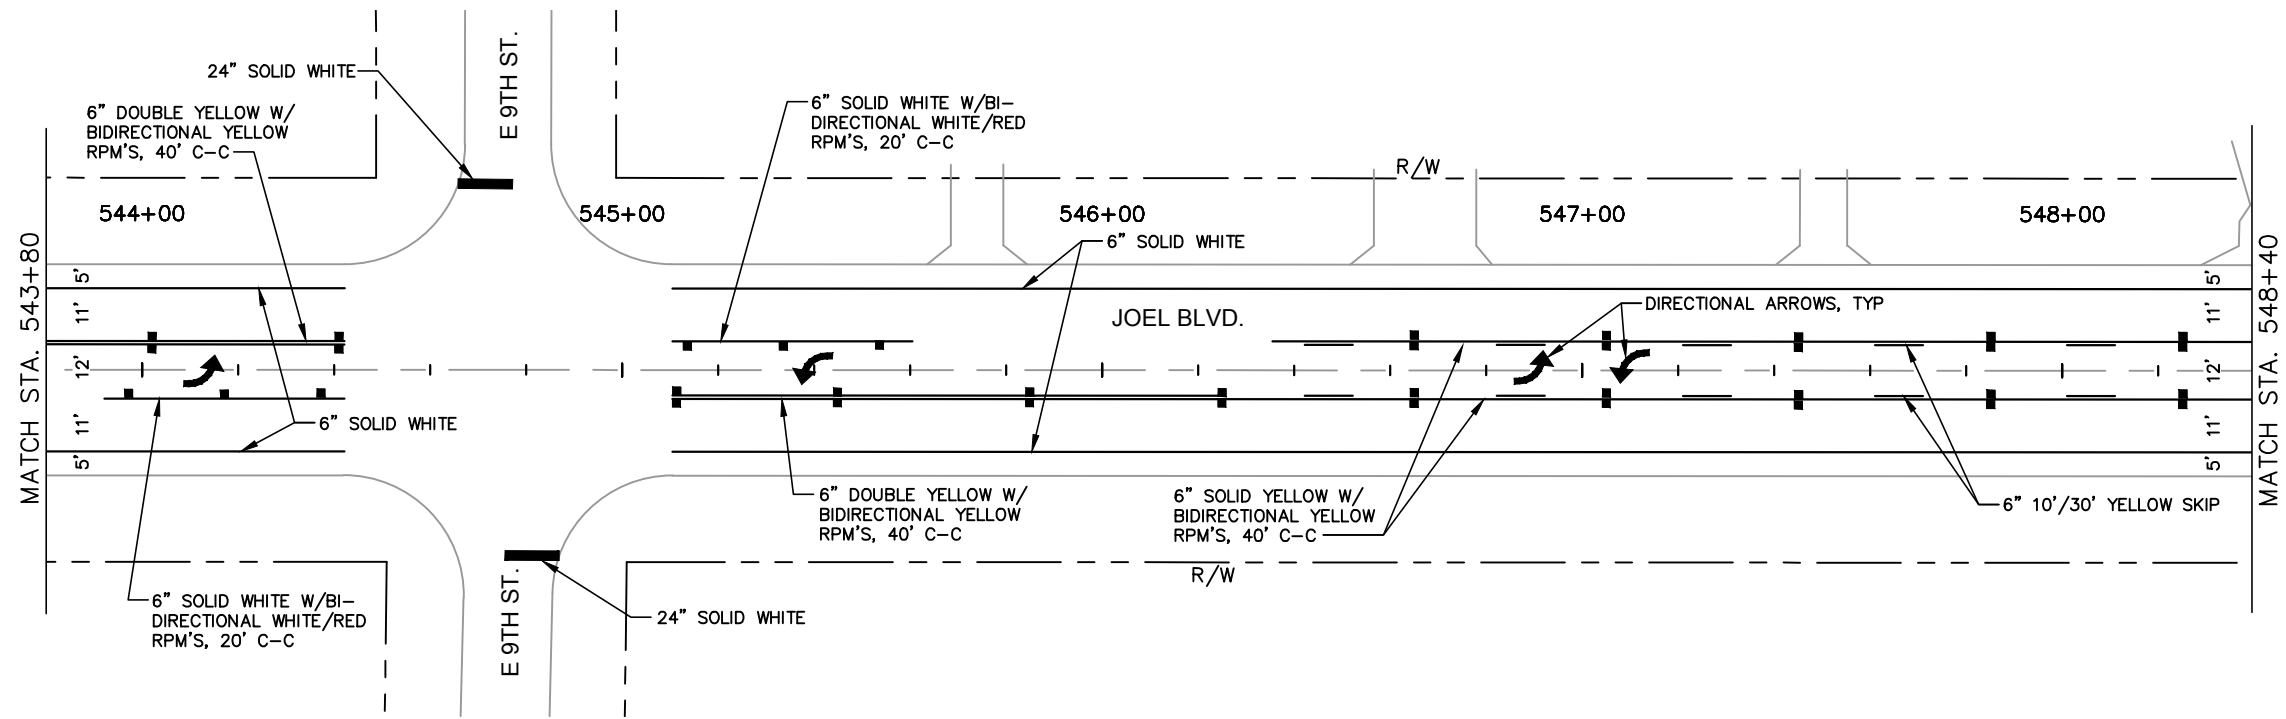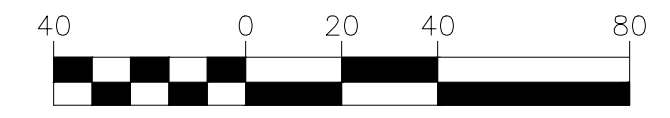

L:\Design Projects\2018\18014\180142109.dwg, 9/12/2018 12:47:30 PM

| NO. | DATE | BY | REVISIONS - DESCRIPTION |
|-----|------|----|-------------------------|
|     |      |    |                         |
|     |      |    |                         |
|     |      |    |                         |

DESIGNED: LLC      PROJ: 4683  
 DRAWN: LLC      DATE: 9/18  
 CHECKED:      SCALE: 1"=40'  
 FILE: 180142109.DWG

APPROVED BY: \_\_\_\_\_  
 PROFESSIONAL ENGINEER  
 FLORIDA PE NO. \_\_\_\_\_  
 DATE: \_\_\_\_\_

**Department of Transportation**  
**Lee County**  
*Southwest Florida*  
 1500 MONROE STREET FORT MYERS, FL 33901  
 239-533-8900 www.lee.gov/dot




**JOEL BOULEVARD RESTRIPING**  
**COUNTRY CLUB BOULEVARD TO E 18 STREET**  
 SIGNING & MARKING PLAN

SHEET  
**12**  
 of  
**23**  
 SHEETS

L:\Design Projects\2018\180142110.dwg, 9/12/2018 1:03:48 PM



GRAPHIC SCALE

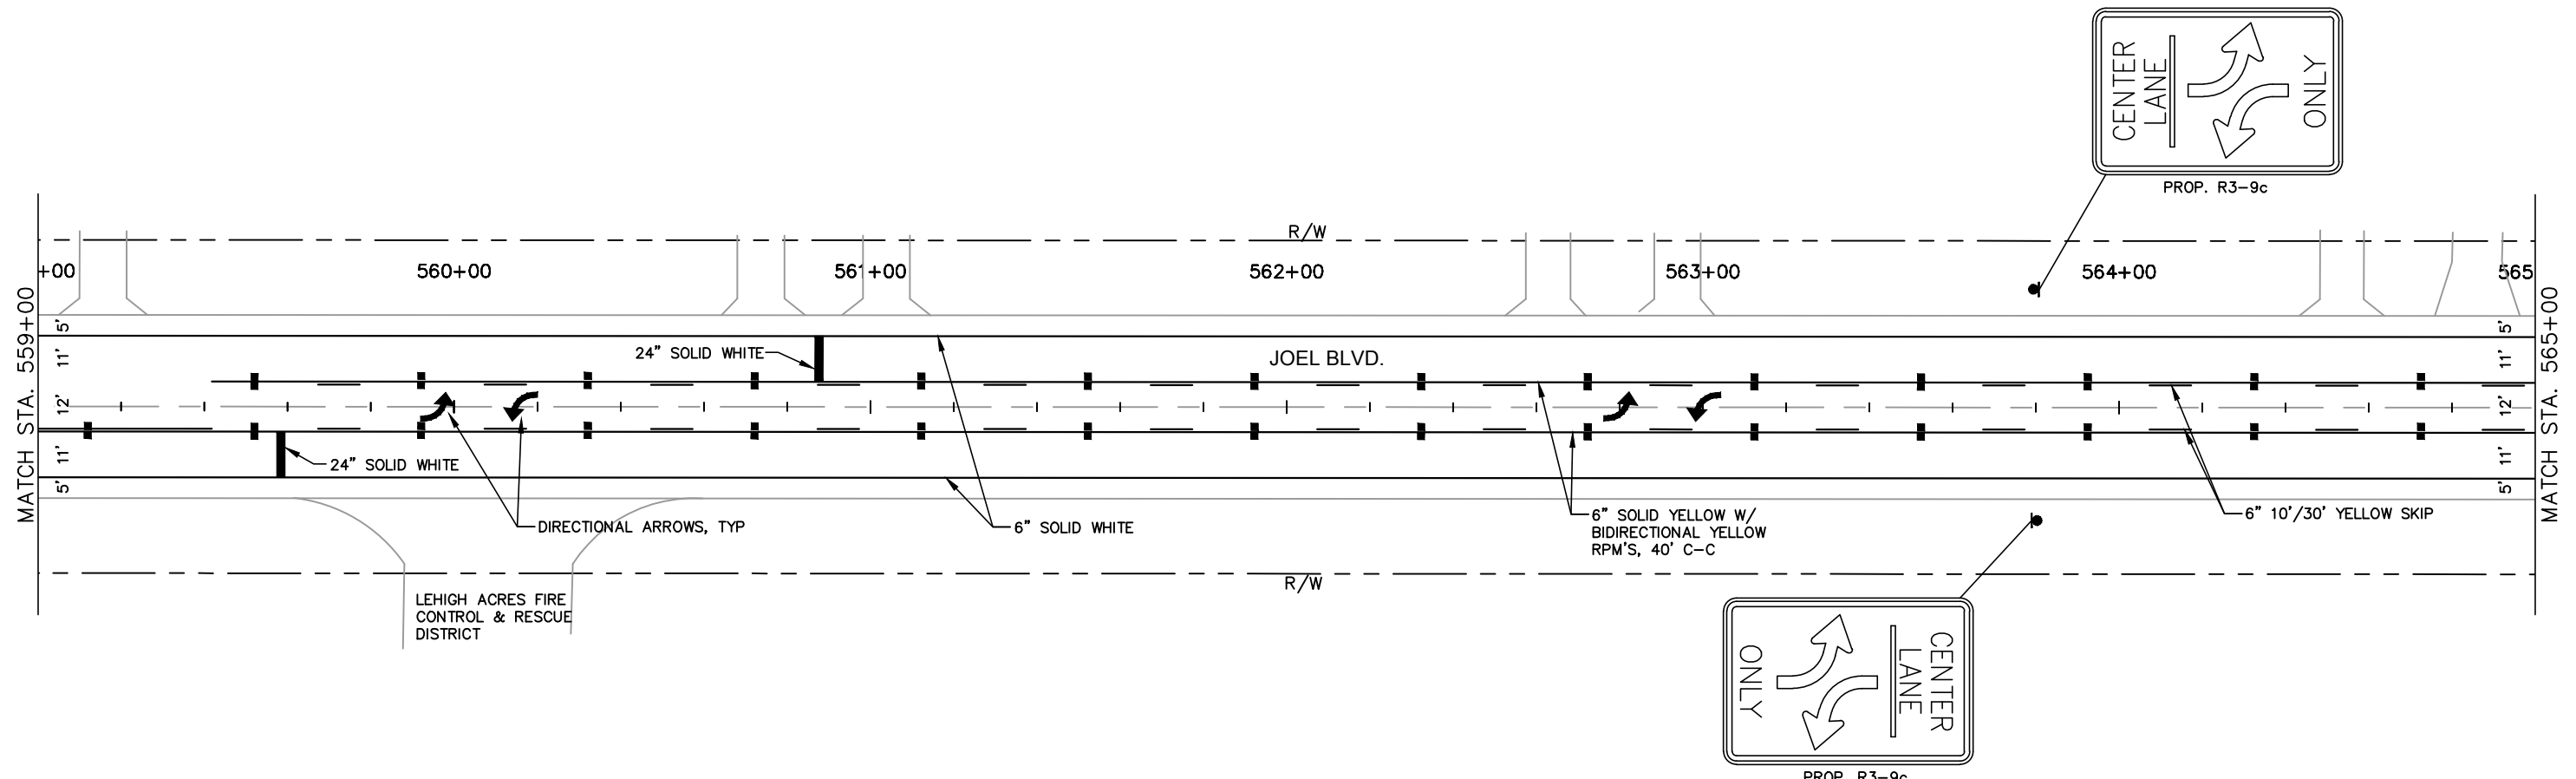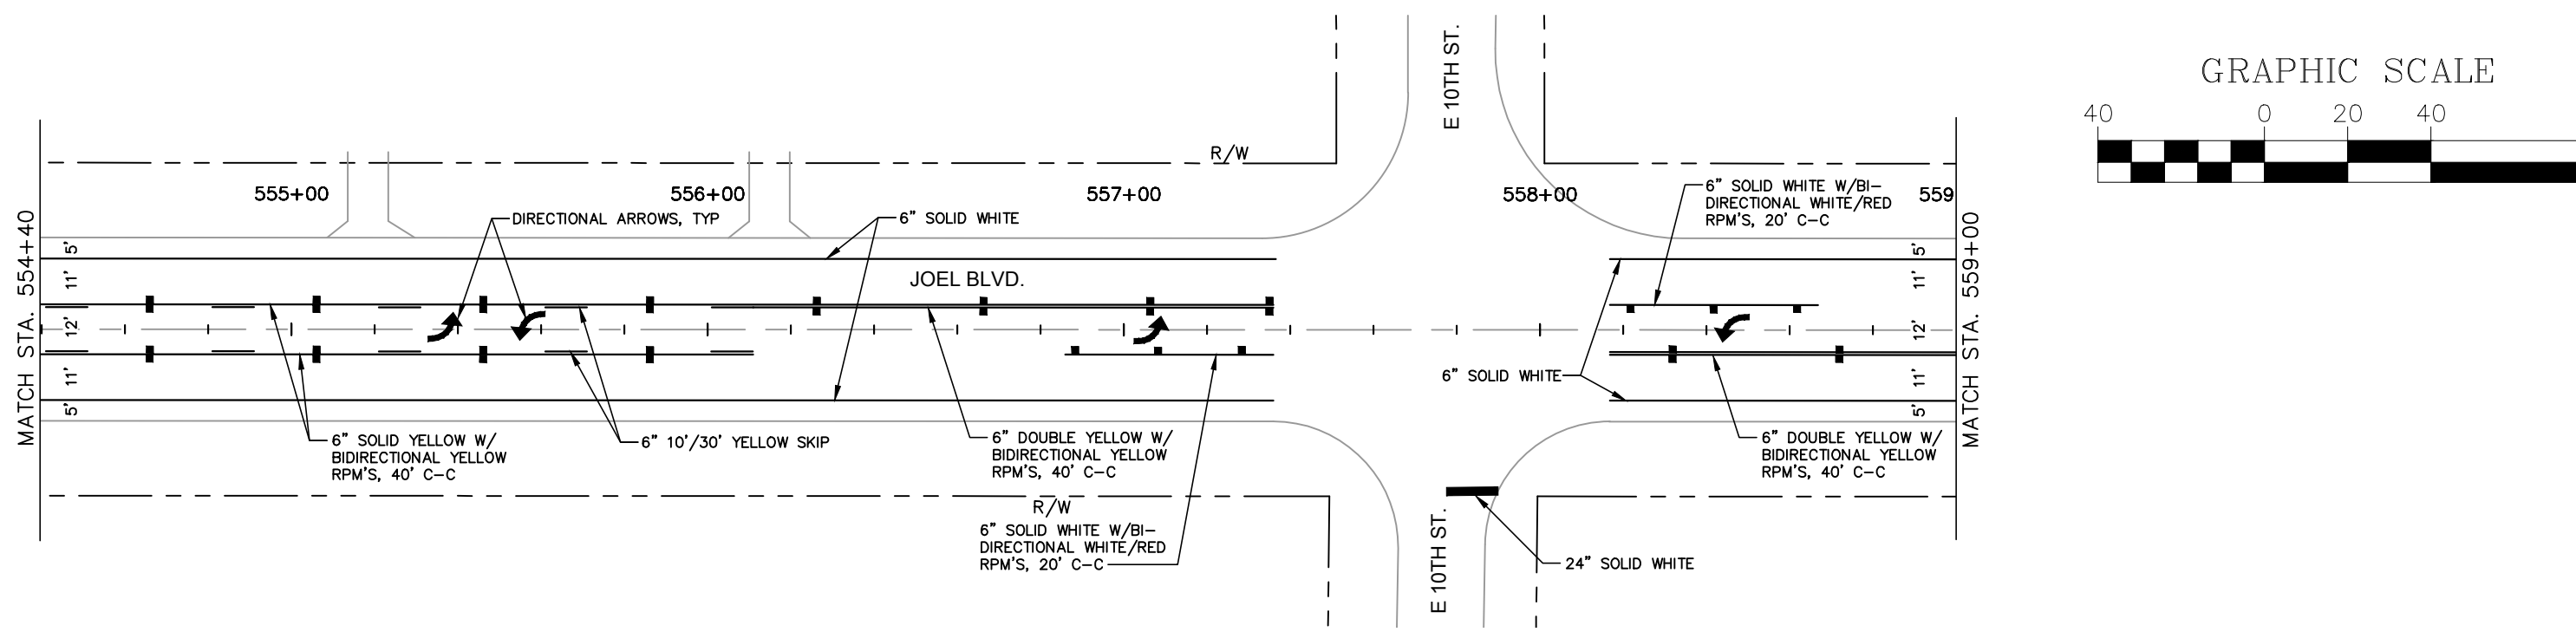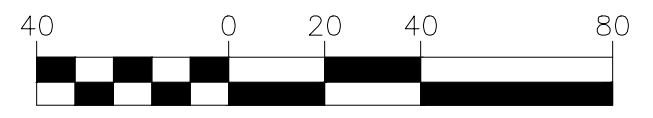

| NO. | DATE | BY | REVISIONS - DESCRIPTION |
|-----|------|----|-------------------------|
|     |      |    |                         |
|     |      |    |                         |
|     |      |    |                         |

DESIGNED: LLC    PROJ: 4683  
 DRAWN: LLC    DATE: 9/18  
 CHECKED:    SCALE: 1"=40'  
 FILE: 180142110.DWG

APPROVED BY: \_\_\_\_\_  
 PROFESSIONAL ENGINEER  
 FLORIDA PE NO. \_\_\_\_\_  
 DATE: \_\_\_\_\_




1500 MONROE STREET FORT MYERS, FL 33901  
 239-533-8900 www.lee.gov.com/dot

JOEL BOULEVARD RESTRIPIING  
 COUNTRY CLUB BOULEVARD TO E 18 STREET  
 SIGNING & MARKING PLAN

SHEET 13 of 23 SHEETS



GRAPHIC SCALE

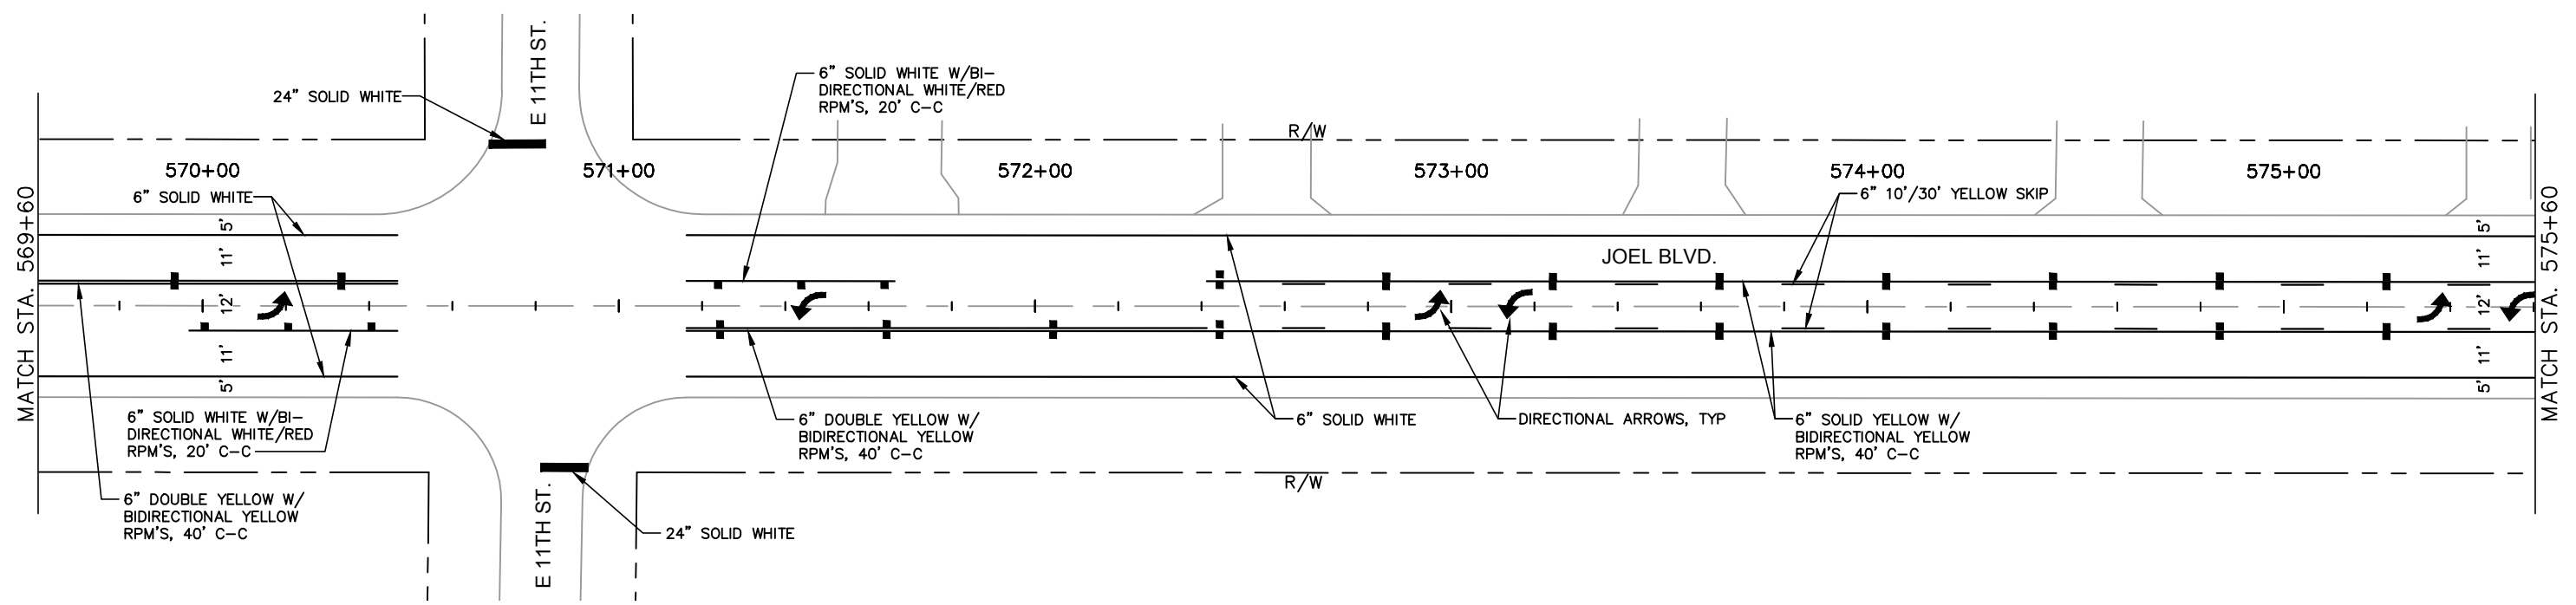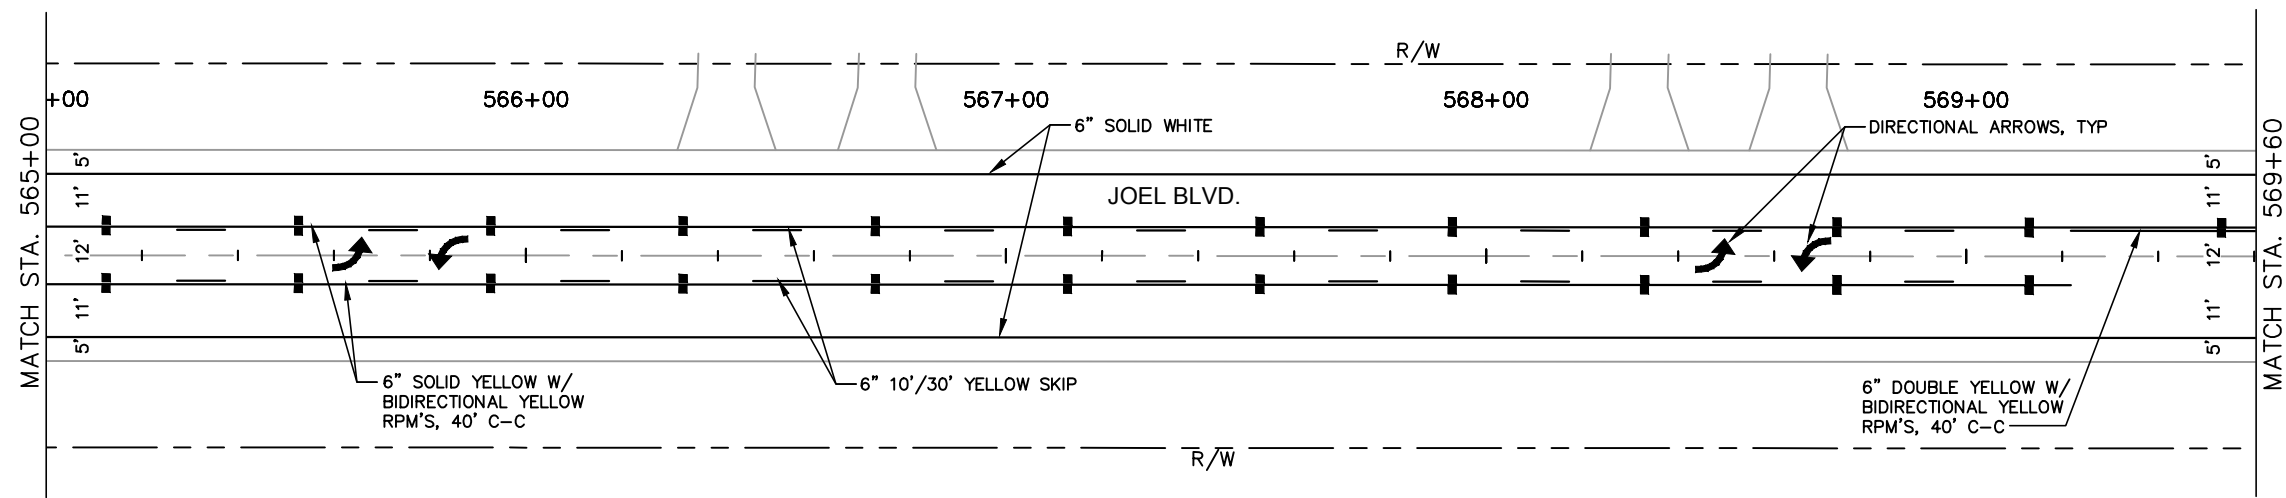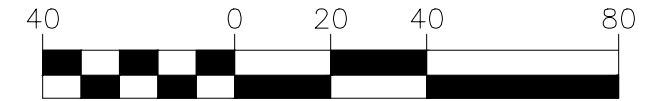

L:\Design Projects\2018\180142111.dwg, 9/12/2018 12:59:52 PM

| NO. | DATE | BY | REVISIONS - DESCRIPTION |
|-----|------|----|-------------------------|
|     |      |    |                         |
|     |      |    |                         |
|     |      |    |                         |

DESIGNED: LLC      PROJ: 4683  
 DRAWN: LLC      DATE: 9/18  
 CHECKED:      SCALE: 1"=40'  
 FILE: 180142111.DWG

APPROVED BY: \_\_\_\_\_  
 PROFESSIONAL ENGINEER  
 FLORIDA PE NO. \_\_\_\_\_  
 DATE: \_\_\_\_\_




Department of Transportation  
**Lee County**  
 Southwest Florida  
 1500 MONROE STREET FORT MYERS, FL 33901  
 239-533-8900 www.lee.gov/dot

JOEL BOULEVARD RESTRIPING  
 COUNTRY CLUB BOULEVARD TO E 18 STREET  
 SIGNING & MARKING PLAN

SHEET  
**14**  
 of  
**23**  
 SHEETS



GRAPHIC SCALE

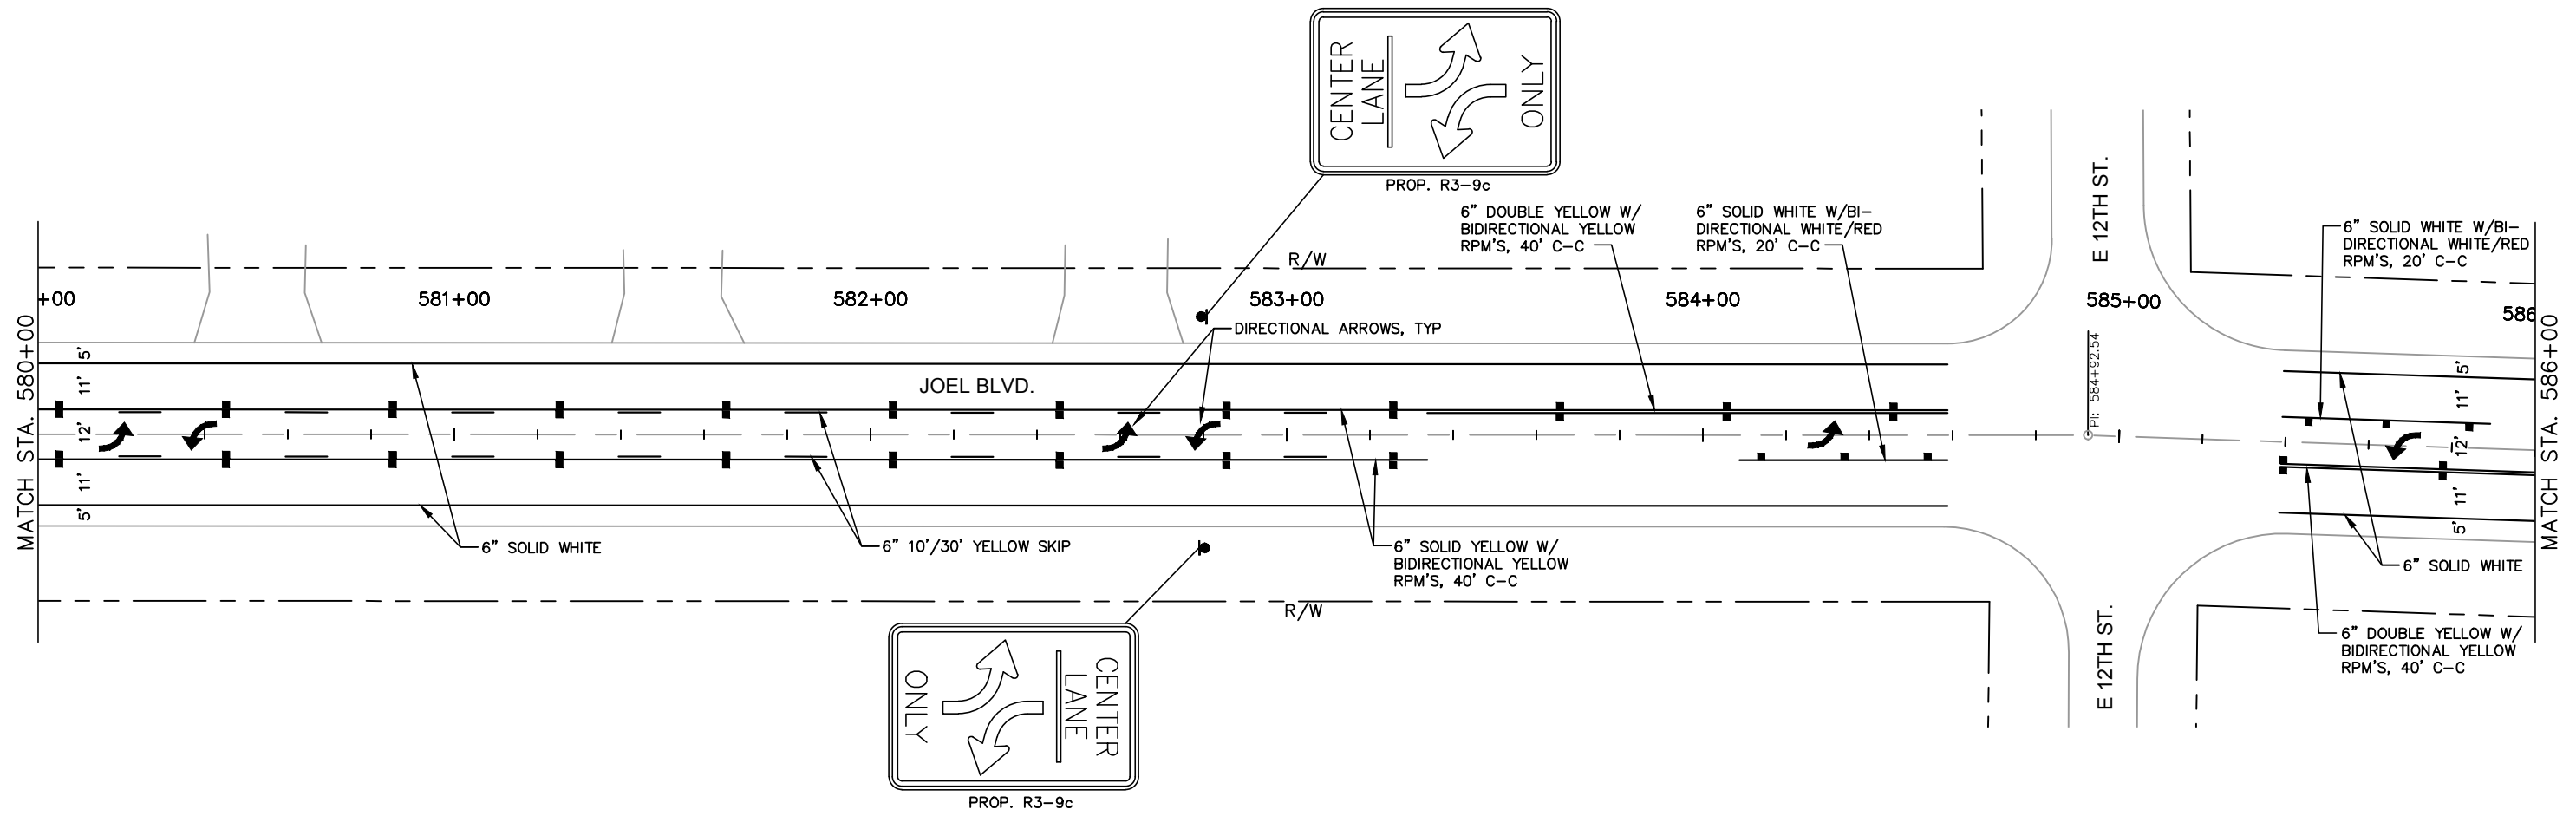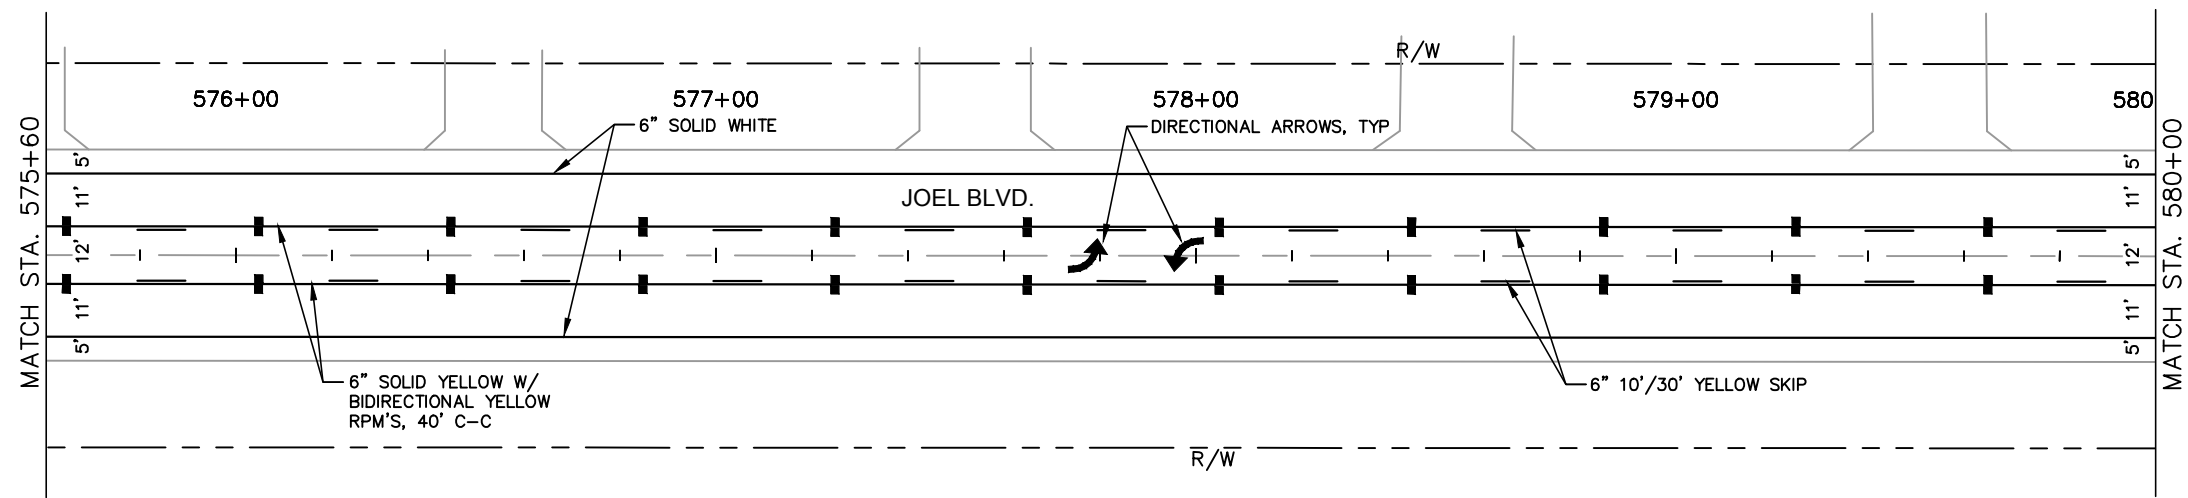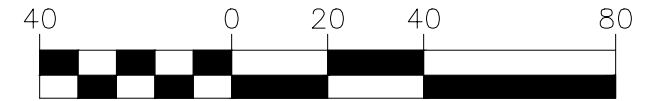

L:\Design Projects\2018\180142112.dwg, 9/12/2018 1:05:19 PM

| NO. | DATE | BY | REVISIONS - DESCRIPTION |
|-----|------|----|-------------------------|
|     |      |    |                         |
|     |      |    |                         |
|     |      |    |                         |

DESIGNED: LLC PROJ: 4683  
 DRAWN: LLC DATE: 9/18  
 CHECKED: SCALE: 1"=40'  
 FILE: 180142112.DWG

APPROVED BY:  
 PROFESSIONAL ENGINEER  
 FLORIDA PE NO. \_\_\_\_\_  
 DATE: \_\_\_\_\_




Department of Transportation  
**Lee County**  
 Southwest Florida  
 1500 MONROE STREET FORT MYERS, FL 33901  
 239-533-8900 www.lee.gov/dot

JOEL BOULEVARD RESTRIPING  
 COUNTRY CLUB BOULEVARD TO E 18 STREET  
 SIGNING & MARKING PLAN

SHEET 15 of 23 SHEETS



GRAPHIC SCALE

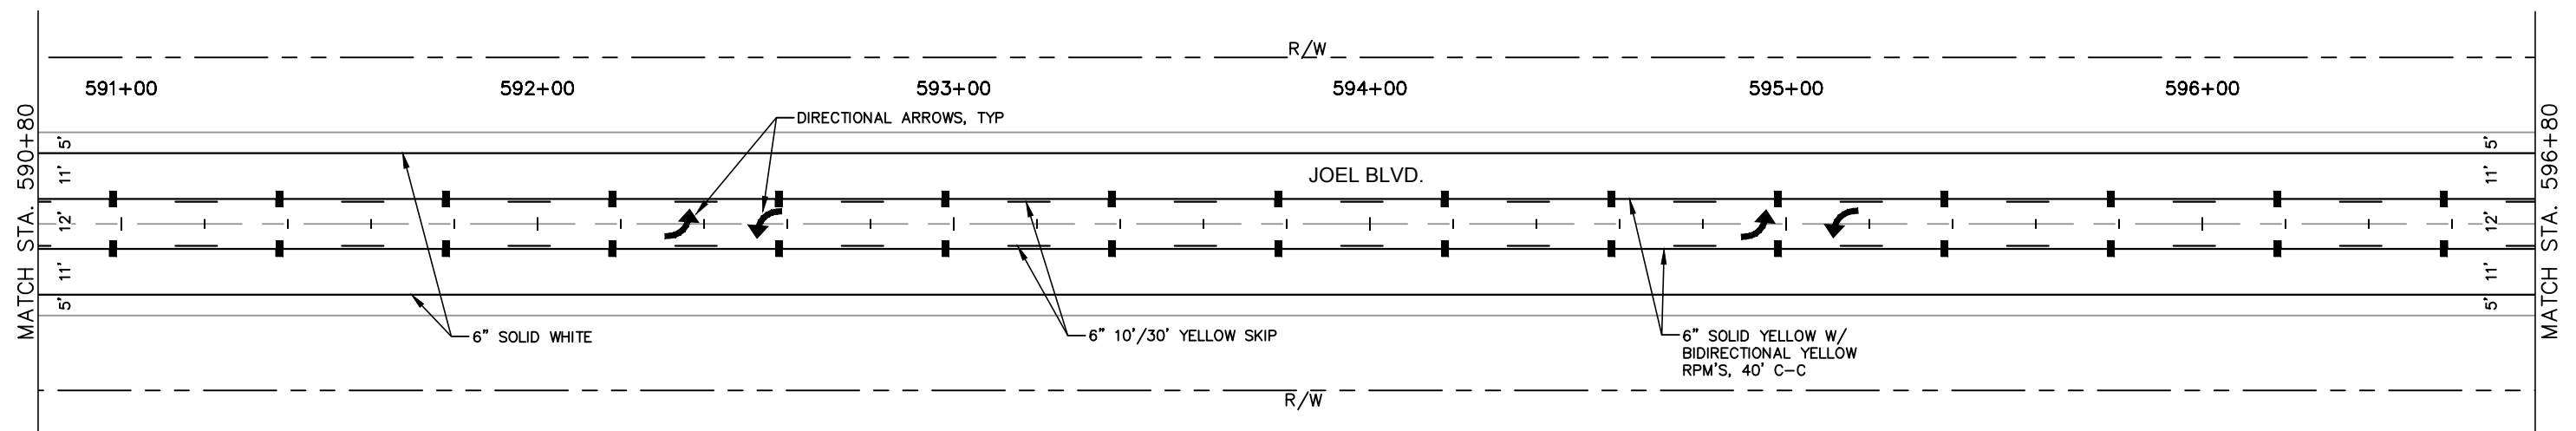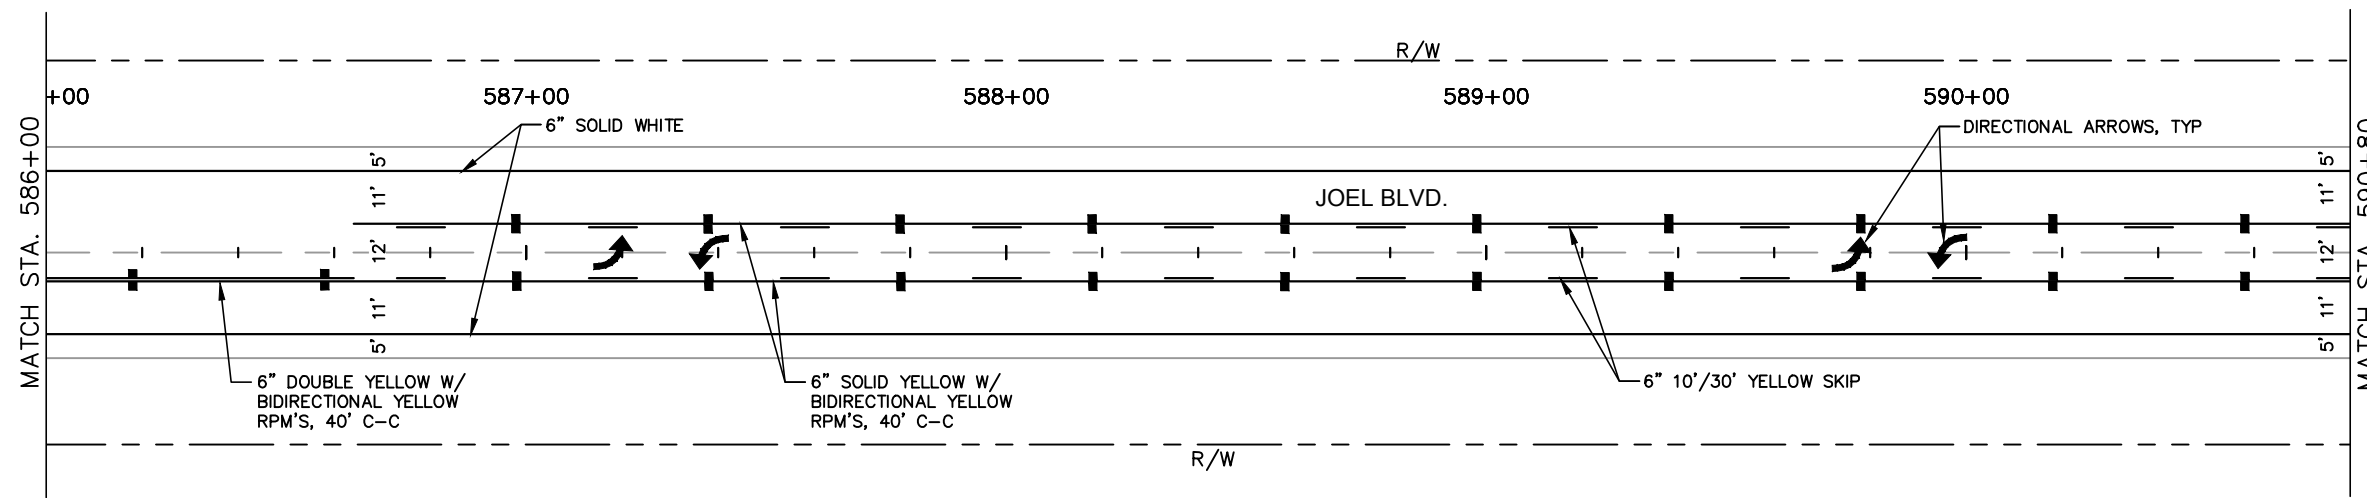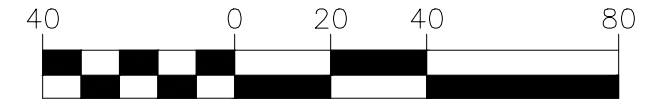

L:\Design Projects\2018\180142113.dwg, 9/12/2018 1:06:46 PM

| NO. | DATE | BY | REVISIONS - DESCRIPTION |
|-----|------|----|-------------------------|
|     |      |    |                         |
|     |      |    |                         |
|     |      |    |                         |

DESIGNED: LLC      PROJ: 4683  
 DRAWN: LLC      DATE: 9/18  
 CHECKED:      SCALE: 1"=40'  
 FILE: 180142113.DWG

APPROVED BY: \_\_\_\_\_  
 PROFESSIONAL ENGINEER  
 FLORIDA PE NO. \_\_\_\_\_  
 DATE: \_\_\_\_\_

**Department of Transportation**  
**Lee County**  
*Southwest Florida*  
 1500 MONROE STREET FORT MYERS, FL 33901  
 239-533-8900 www.lee.gov/dot

**JOEL BOULEVARD RESTRIPIING**  
**COUNTRY CLUB BOULEVARD TO E 18 STREET**

---






SIGNING & MARKING PLAN

SHEET  
 16  
 of  
 23  
 SHEETS





GRAPHIC SCALE

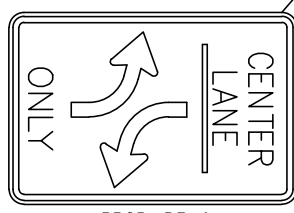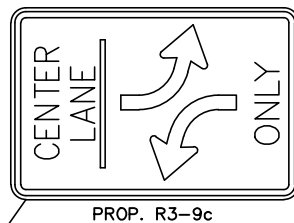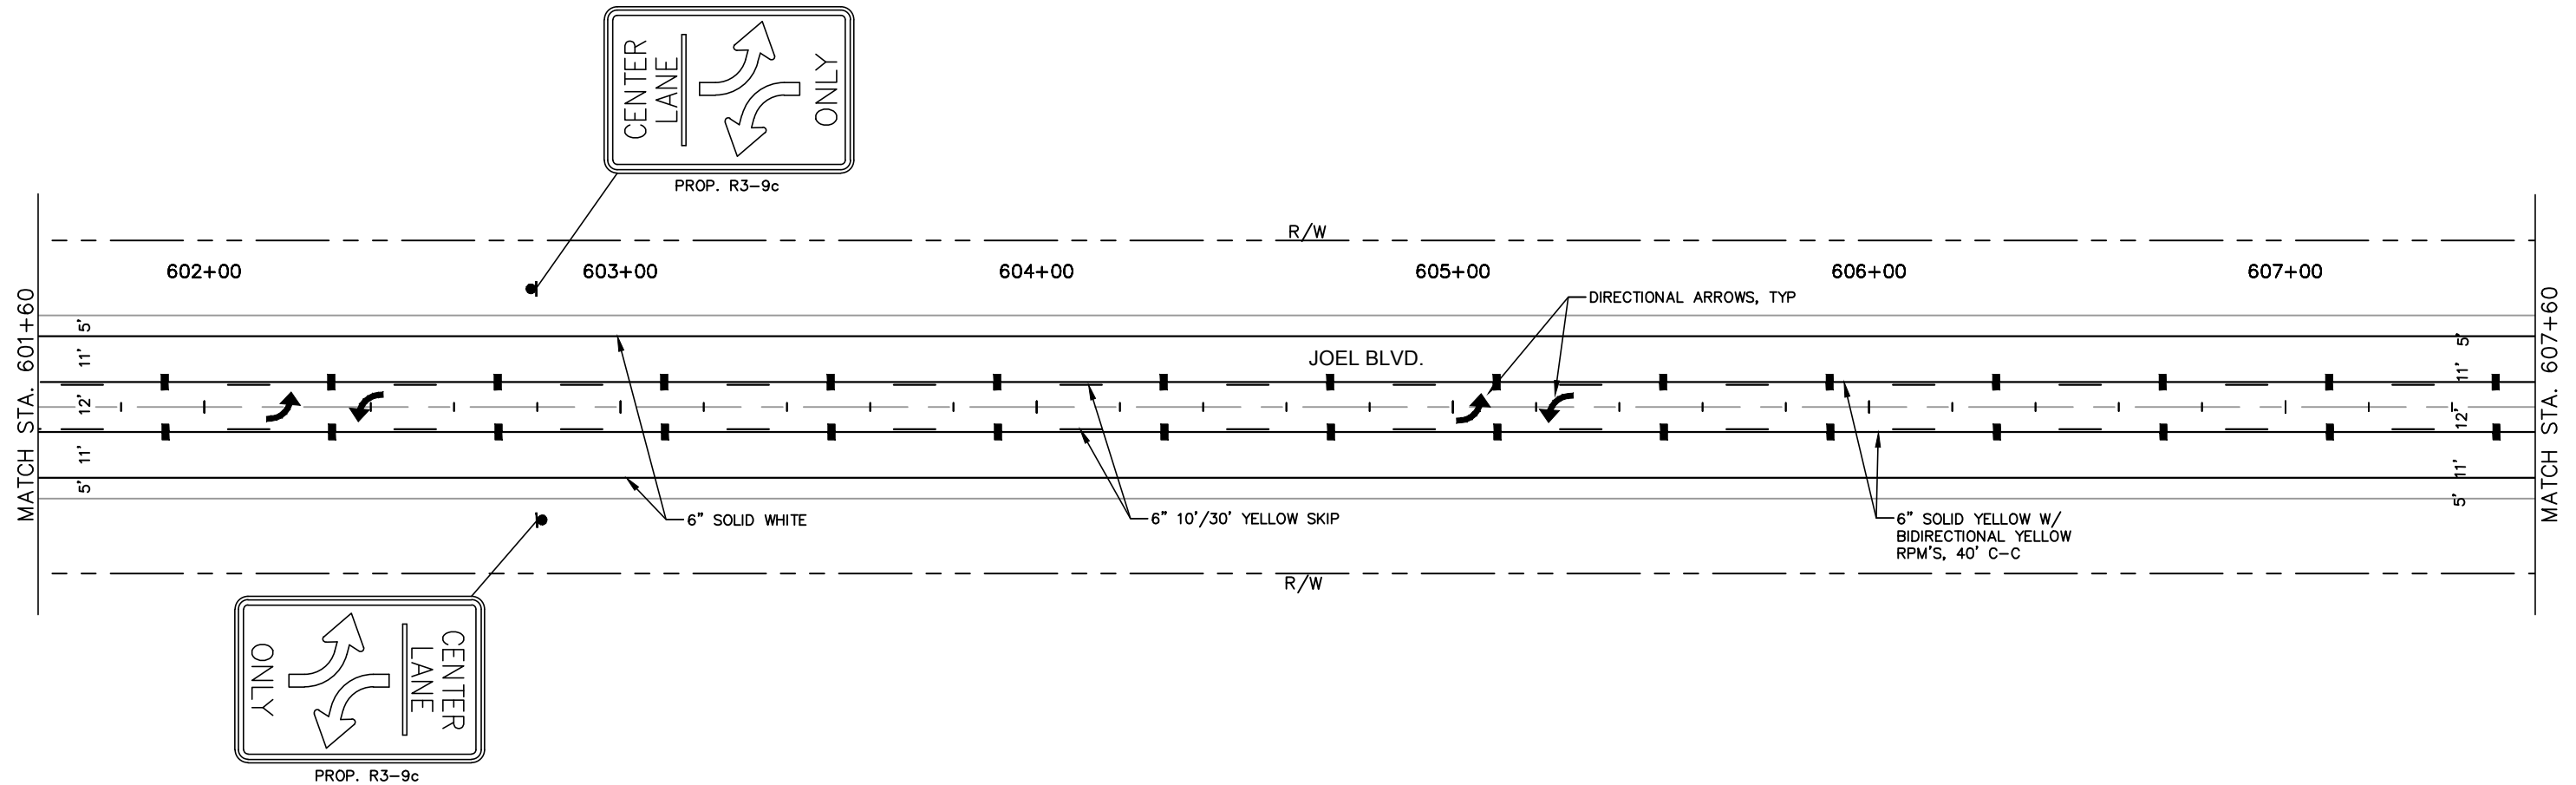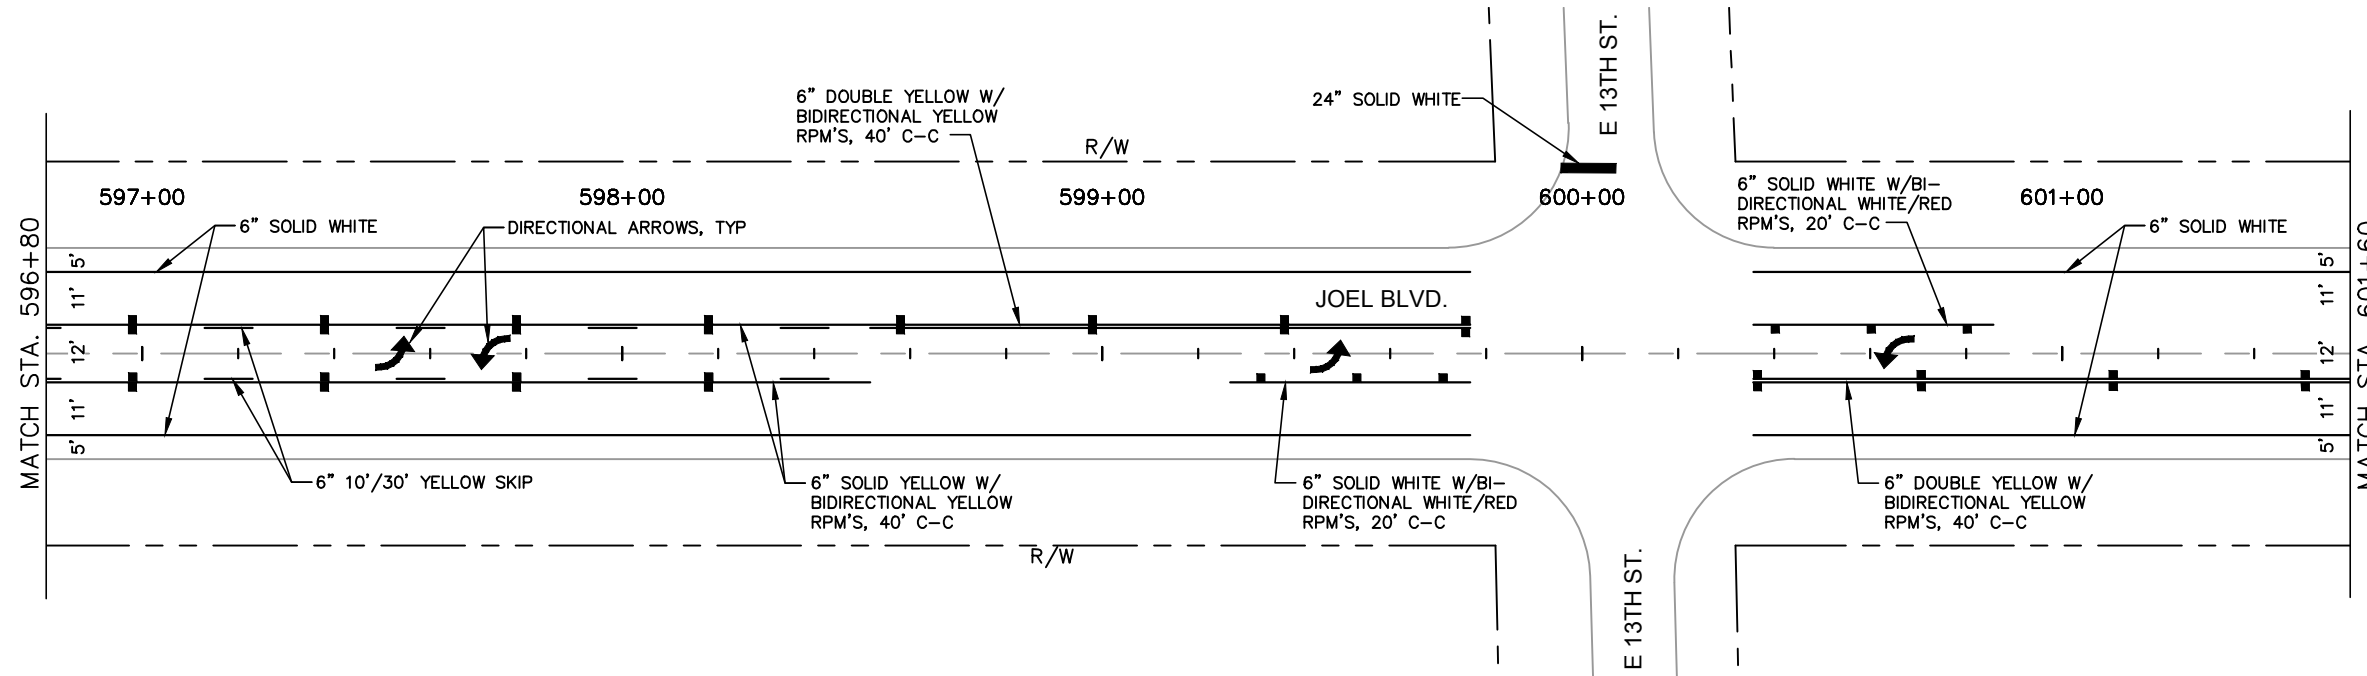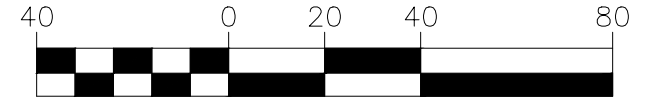

L:\Design Projects\2018\180142114.dwg, 9/12/2018 1:11:48 PM

| NO. | DATE | BY | REVISIONS - DESCRIPTION |
|-----|------|----|-------------------------|
|     |      |    |                         |
|     |      |    |                         |
|     |      |    |                         |

DESIGNED: LLC      PROJ: 4683  
 DRAWN: LLC      DATE: 9/18  
 CHECKED:      SCALE: 1"=40'  
 FILE: 180142114.DWG

APPROVED BY: \_\_\_\_\_  
 PROFESSIONAL ENGINEER  
 FLORIDA PE NO. \_\_\_\_\_  
 DATE: \_\_\_\_\_




1500 MONROE STREET FORT MYERS, FL 33901  
 239-533-8900 www.lee.gov.com/dot

JOEL BOULEVARD RESTRIPIING  
 COUNTRY CLUB BOULEVARD TO E 18 STREET  
 SIGNING & MARKING PLAN

SHEET 17 of 23 SHEETS



GRAPHIC SCALE

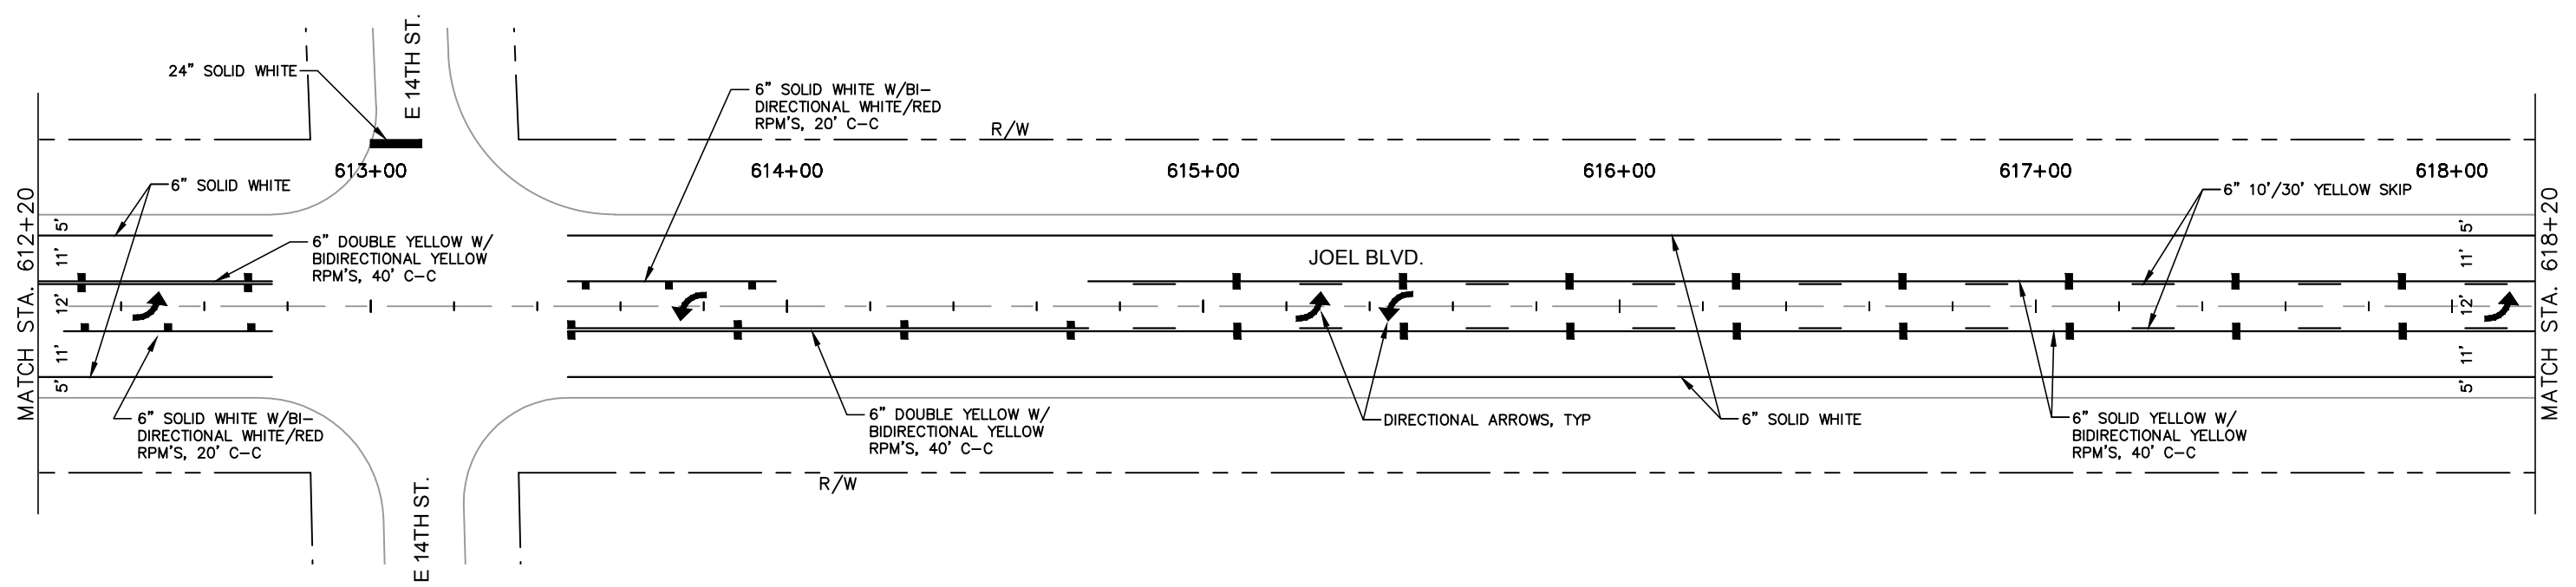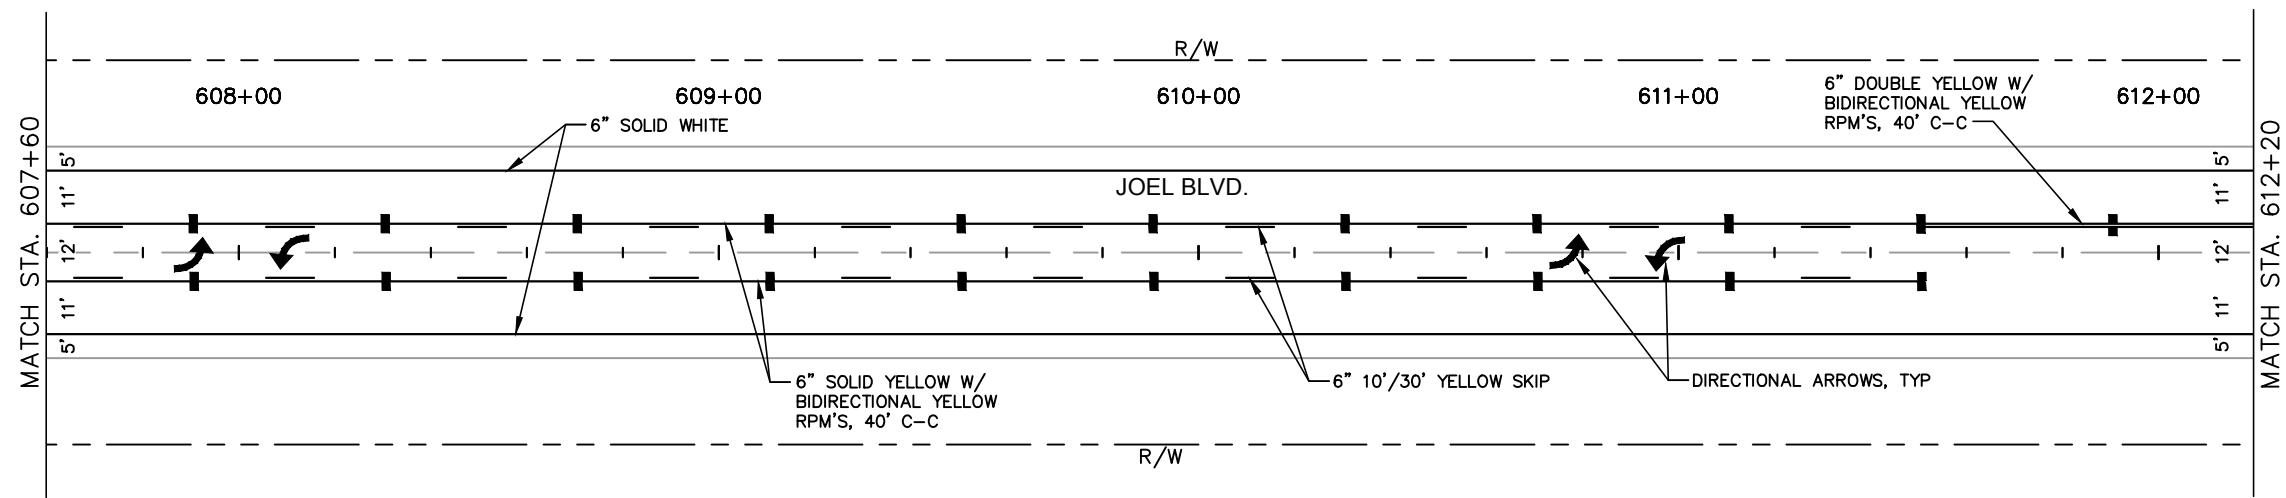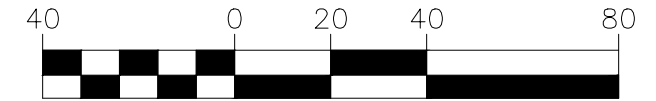

L:\Design Projects\2018\180142115.dwg, 9/12/2018 1:14:12 PM

| NO. | DATE | BY | REVISIONS - DESCRIPTION |
|-----|------|----|-------------------------|
|     |      |    |                         |
|     |      |    |                         |
|     |      |    |                         |

DESIGNED: LLC      PROJ: 4683  
 DRAWN: LLC      DATE: 9/18  
 CHECKED:      SCALE: 1"=40'  
 FILE: 180142115.DWG





APPROVED BY: \_\_\_\_\_  
 PROFESSIONAL ENGINEER  
 FLORIDA PE NO. \_\_\_\_\_  
 DATE: \_\_\_\_\_

**Department of Transportation**  
**Lee County**  
*Southwest Florida*  
 1500 MONROE STREET FORT MYERS, FL 33901  
 239-533-8900 www.lee.gov/dot

JOEL BOULEVARD RESTRIPIING  
 COUNTRY CLUB BOULEVARD TO E 18 STREET  
 SIGNING & MARKING PLAN

SHEET  
 18  
 of  
 23  
 SHEETS

L:\Design Projects\2018\180142116.dwg, 9/12/2018 1:19:18 PM

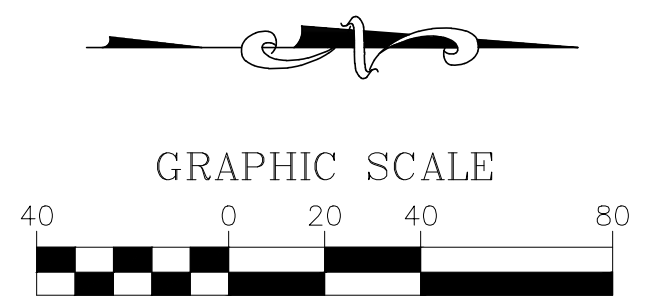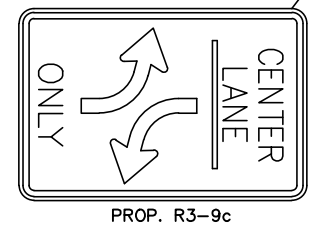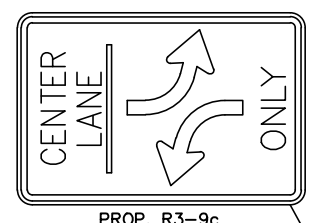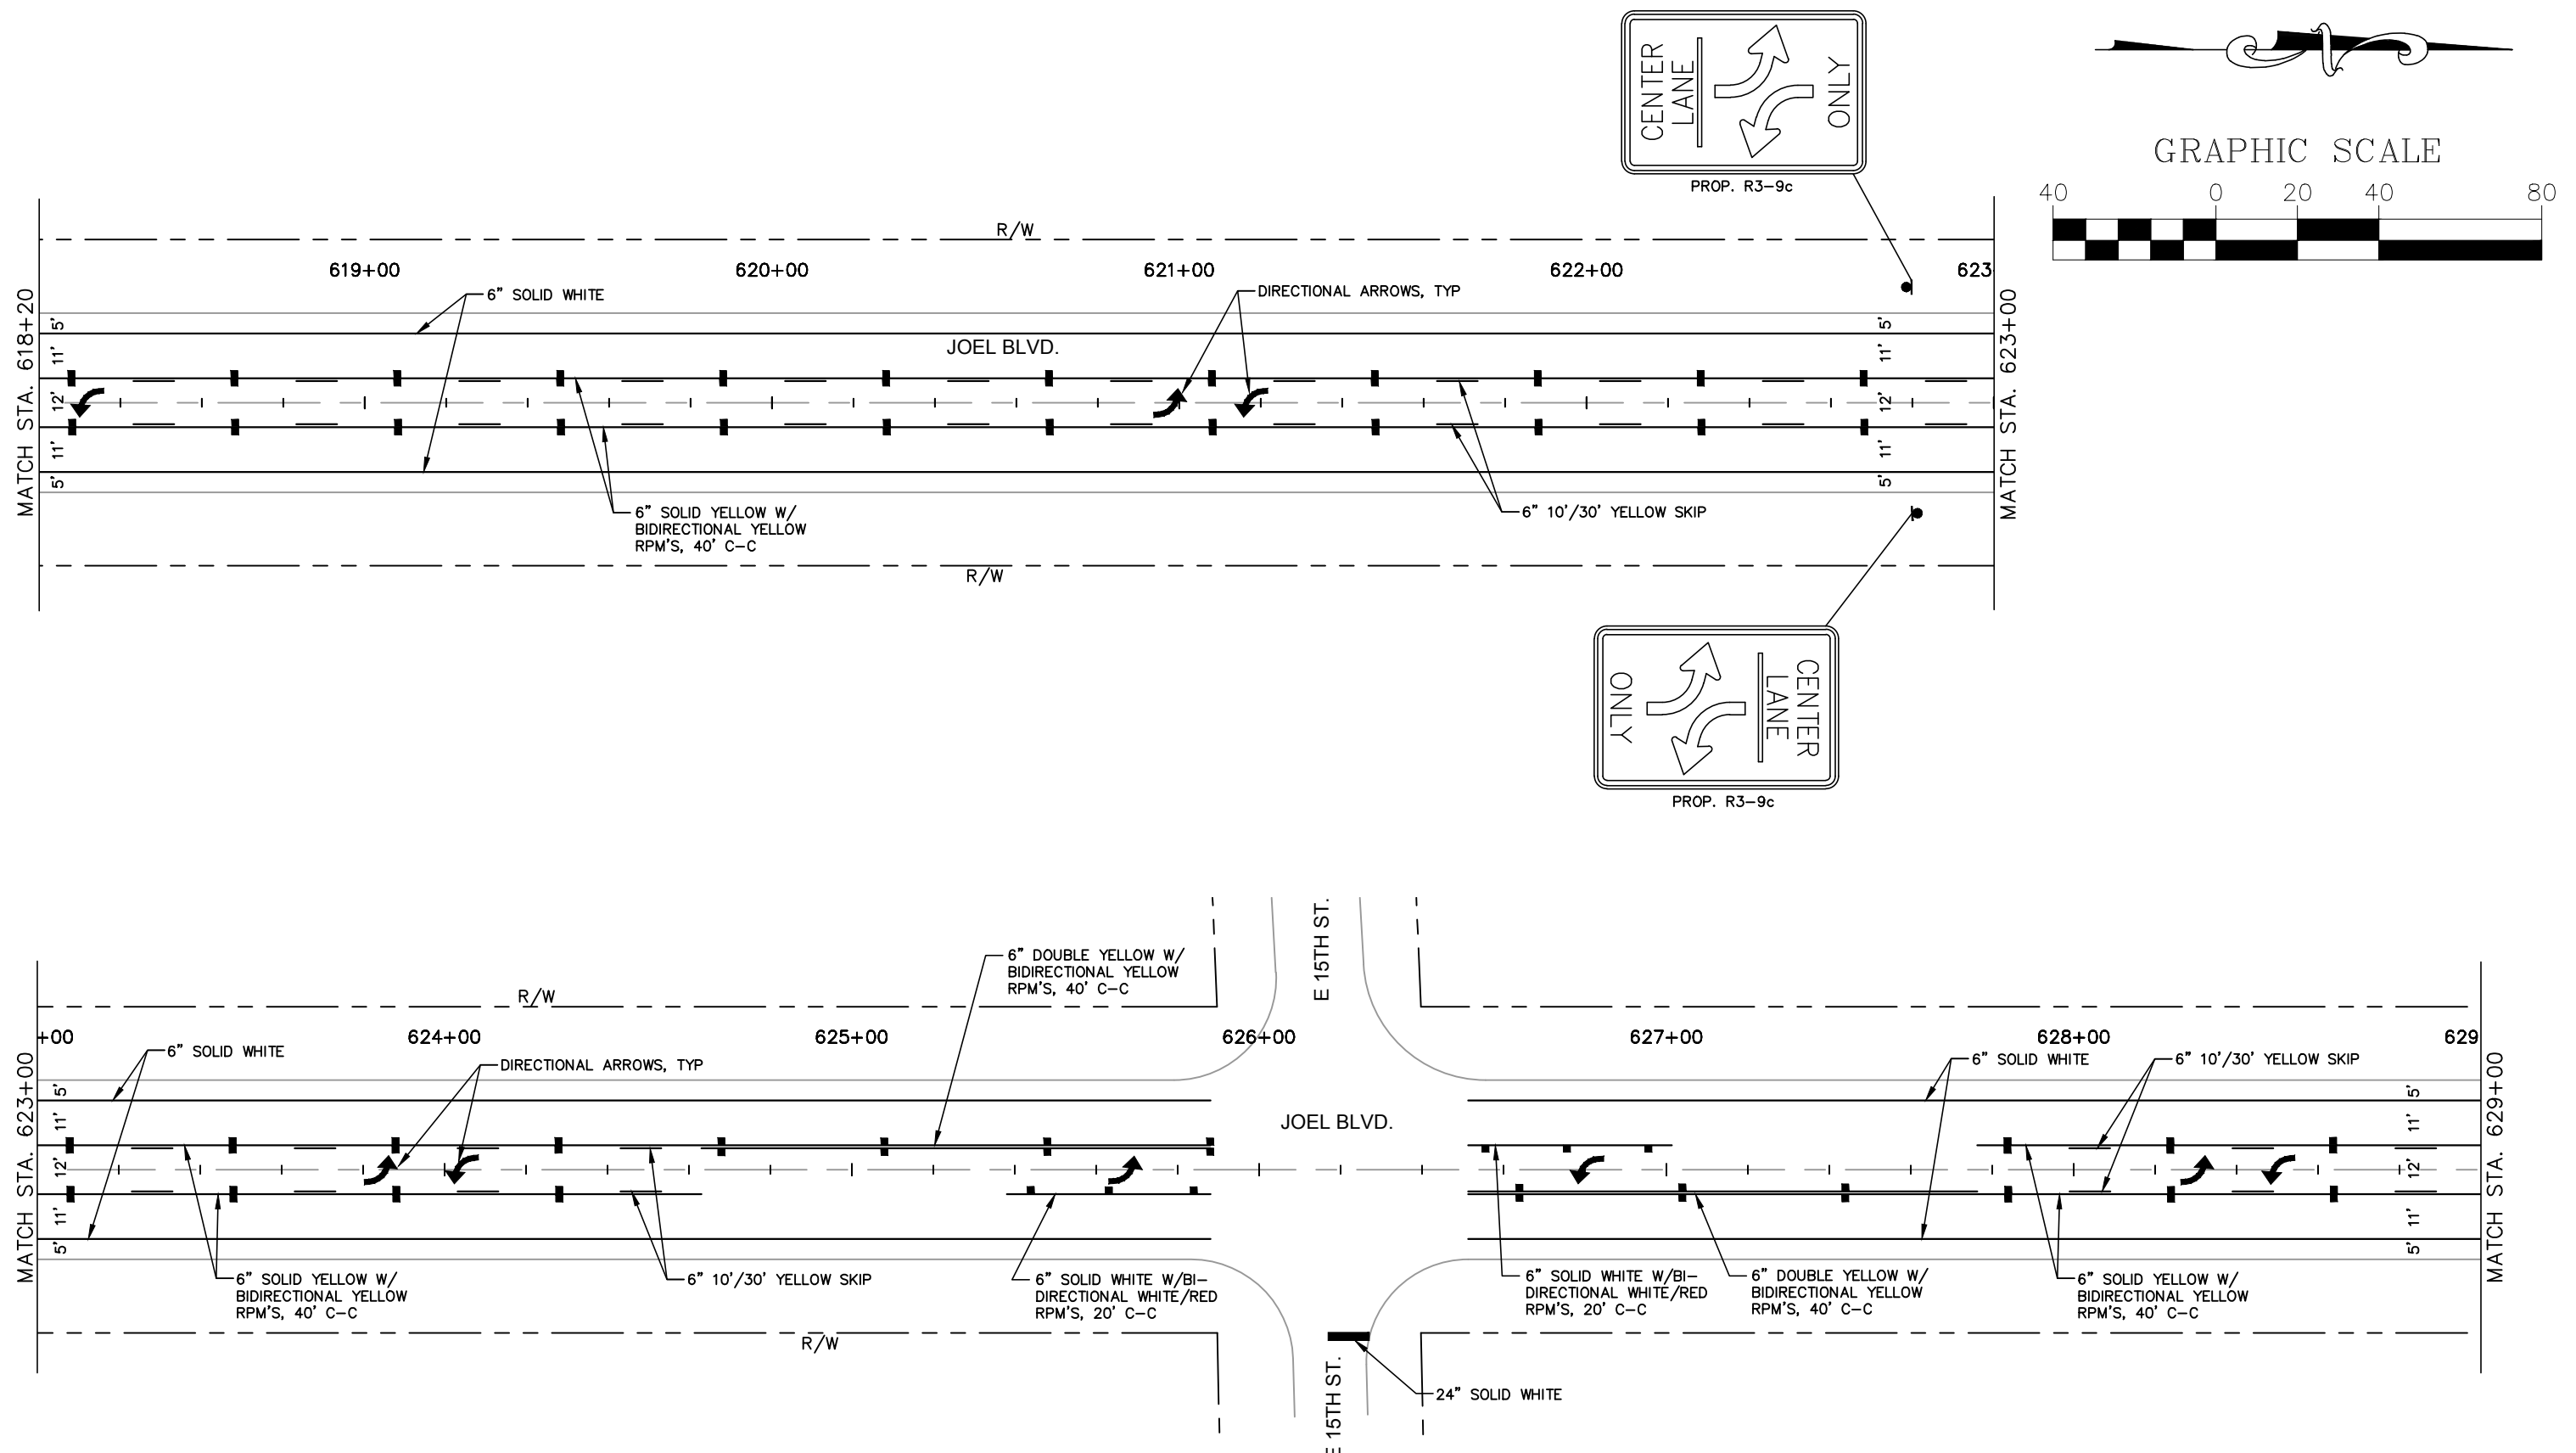

| NO. | DATE | BY | REVISIONS - DESCRIPTION |
|-----|------|----|-------------------------|
|     |      |    |                         |
|     |      |    |                         |
|     |      |    |                         |

DESIGNED: LLC      PROJ: 4683  
 DRAWN: LLC      DATE: 9/18  
 CHECKED:      SCALE: 1"=40'  
 FILE: 180142116.DWG

APPROVED BY: \_\_\_\_\_  
 PROFESSIONAL ENGINEER  
 FLORIDA PE NO. \_\_\_\_\_  
 DATE: \_\_\_\_\_

**Department of Transportation**  
**Lee County**  
 Southwest Florida  
 1500 MONROE STREET FORT MYERS, FL 33901  
 239-533-8900 www.lee.gov/dot

**JOEL BOULEVARD RESTRIPIING**  
**COUNTRY CLUB BOULEVARD TO E 18 STREET**




---

SIGNING & MARKING PLAN

SHEET  
**19**  
 of  
**23**  
 SHEETS



GRAPHIC SCALE

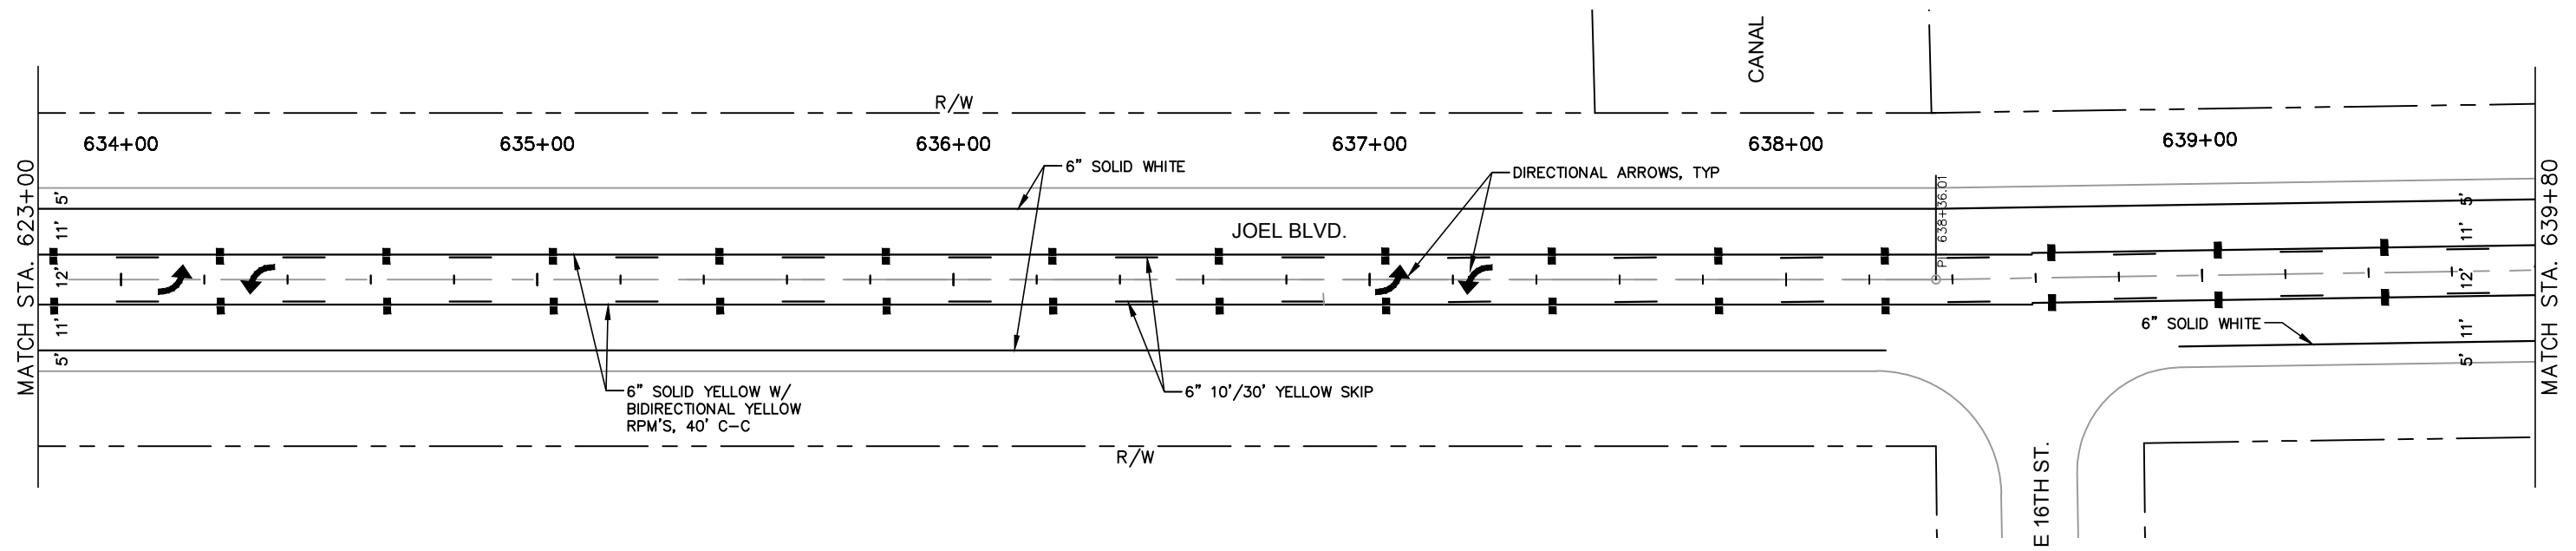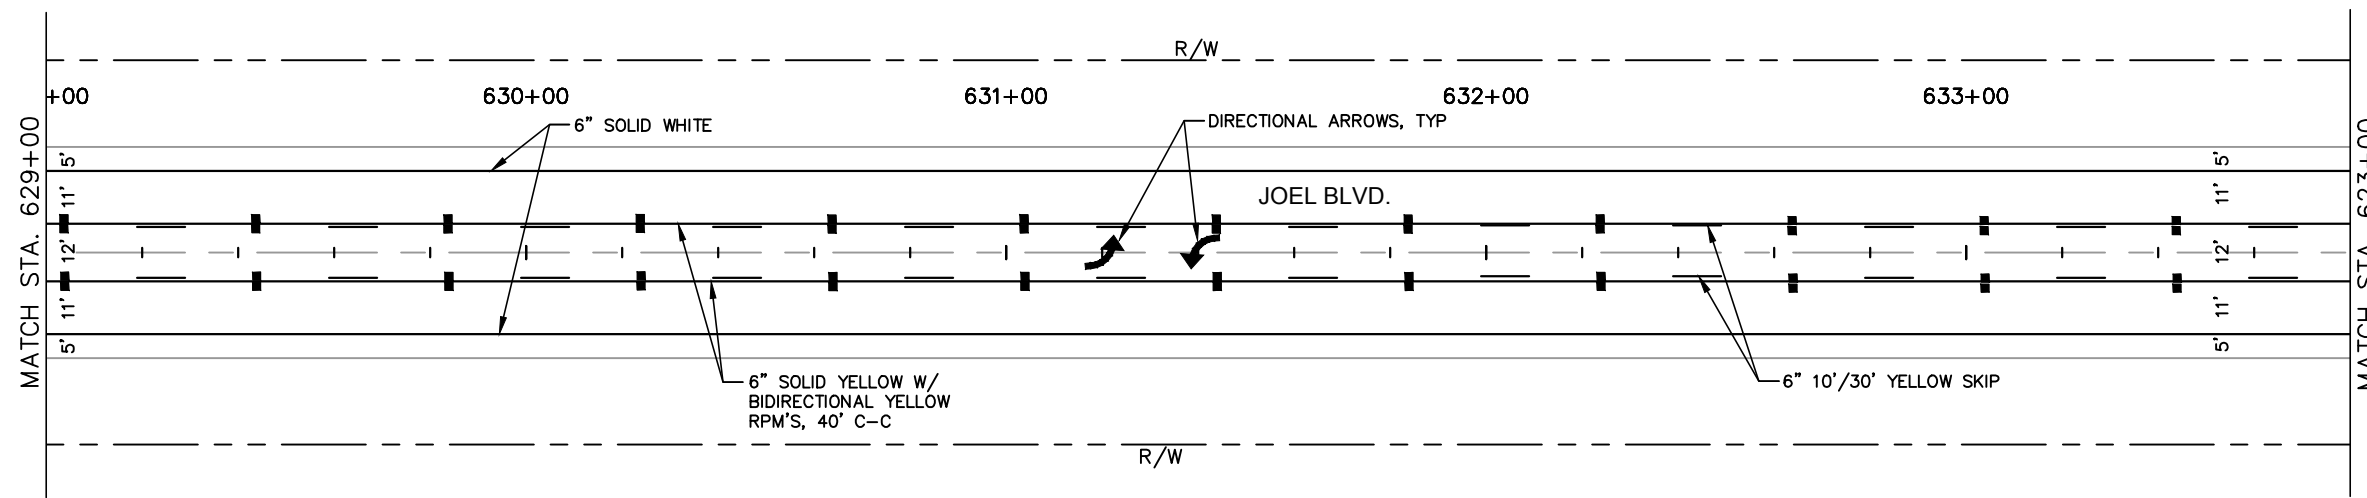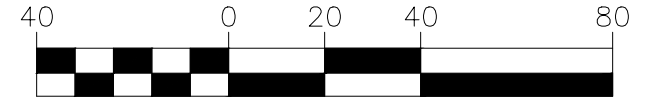

L:\Design Projects\2018\180142117.dwg, 9/12/2018 1:20:44 PM

| NO. | DATE | BY | REVISIONS - DESCRIPTION |
|-----|------|----|-------------------------|
|     |      |    |                         |
|     |      |    |                         |
|     |      |    |                         |

DESIGNED: LLC      PROJ: 4683  
 DRAWN: LLC      DATE: 9/18  
 CHECKED:      SCALE: 1"=40'  
 FILE: 180142117.DWG


APPROVED BY: \_\_\_\_\_  
 PROFESSIONAL ENGINEER  
 FLORIDA PE NO. \_\_\_\_\_  
 DATE: \_\_\_\_\_

**Department of Transportation**  
**Lee County**  
*Southwest Florida*  
 1500 MONROE STREET FORT MYERS, FL 33901  
 239-533-8900 www.lee.gov/dot

**JOEL BOULEVARD RESTRIPIING**  
**COUNTRY CLUB BOULEVARD TO E 18 STREET**  
 SIGNING & MARKING PLAN

SHEET  
 20  
 of  
 23  
 SHEETS

L:\Design Projects\2018\180142118.dwg, 9/12/2018 1:26:42 PM

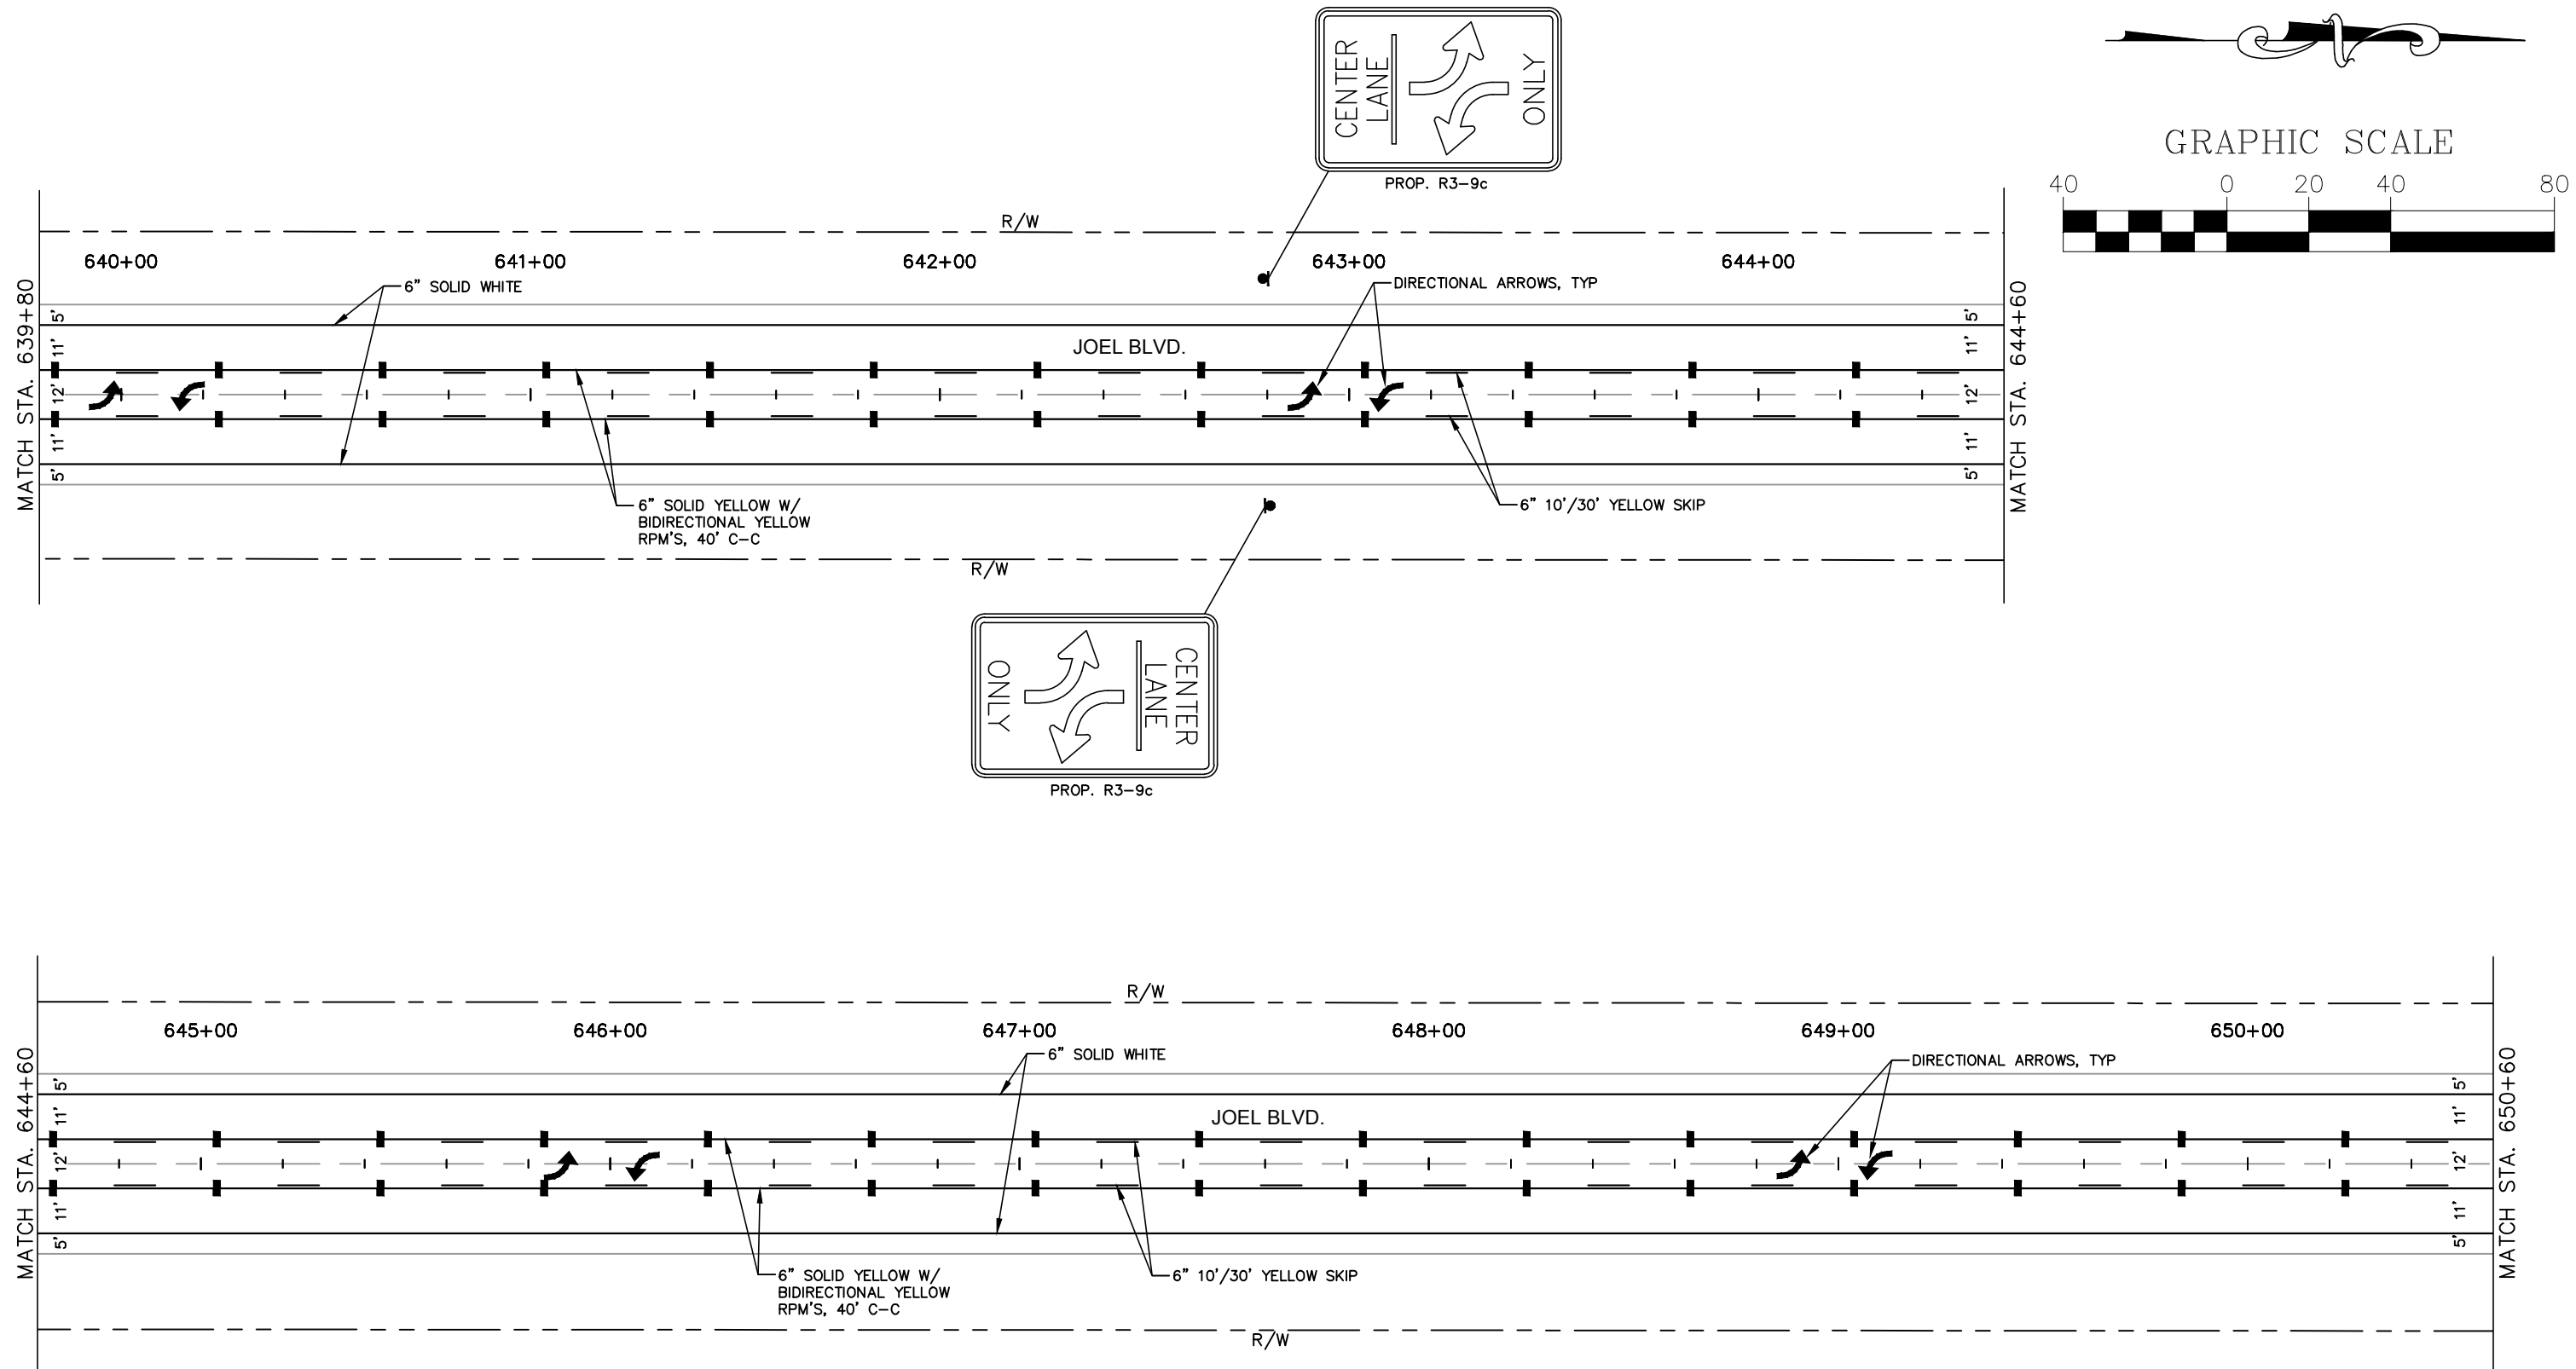

GRAPHIC SCALE



| NO. | DATE | BY | REVISIONS - DESCRIPTION |
|-----|------|----|-------------------------|
|     |      |    |                         |
|     |      |    |                         |
|     |      |    |                         |

DESIGNED: LLC      PROJ: 4683  
 DRAWN: LLC      DATE: 9/18  
 CHECKED:      SCALE: 1"=40'  
 FILE: 180142118.DWG

APPROVED BY: \_\_\_\_\_  
 PROFESSIONAL ENGINEER  
 FLORIDA PE NO. \_\_\_\_\_  
 DATE: \_\_\_\_\_





Department of Transportation  
**Lee County**  
 Southwest Florida  
 1500 MONROE STREET FORT MYERS, FL 33901  
 239-533-8900 www.lee.gov/dot

JOEL BOULEVARD RESTRIPIING  
 COUNTRY CLUB BOULEVARD TO E 18 STREET  
 SIGNING & MARKING PLAN


SHEET  
**21**  
 of  
**23**  
 SHEETS



GRAPHIC SCALE

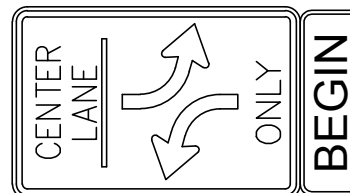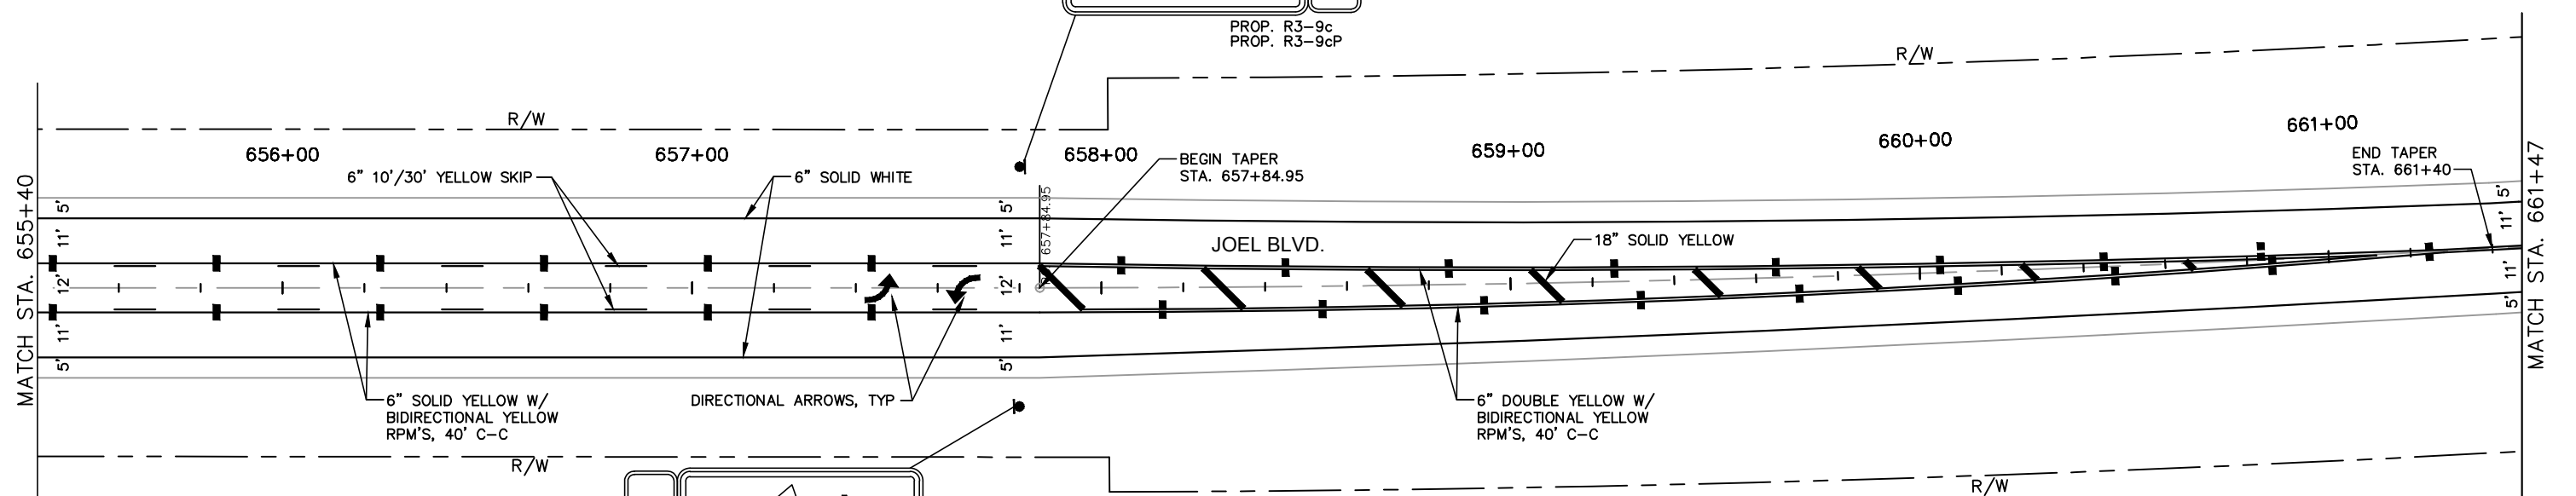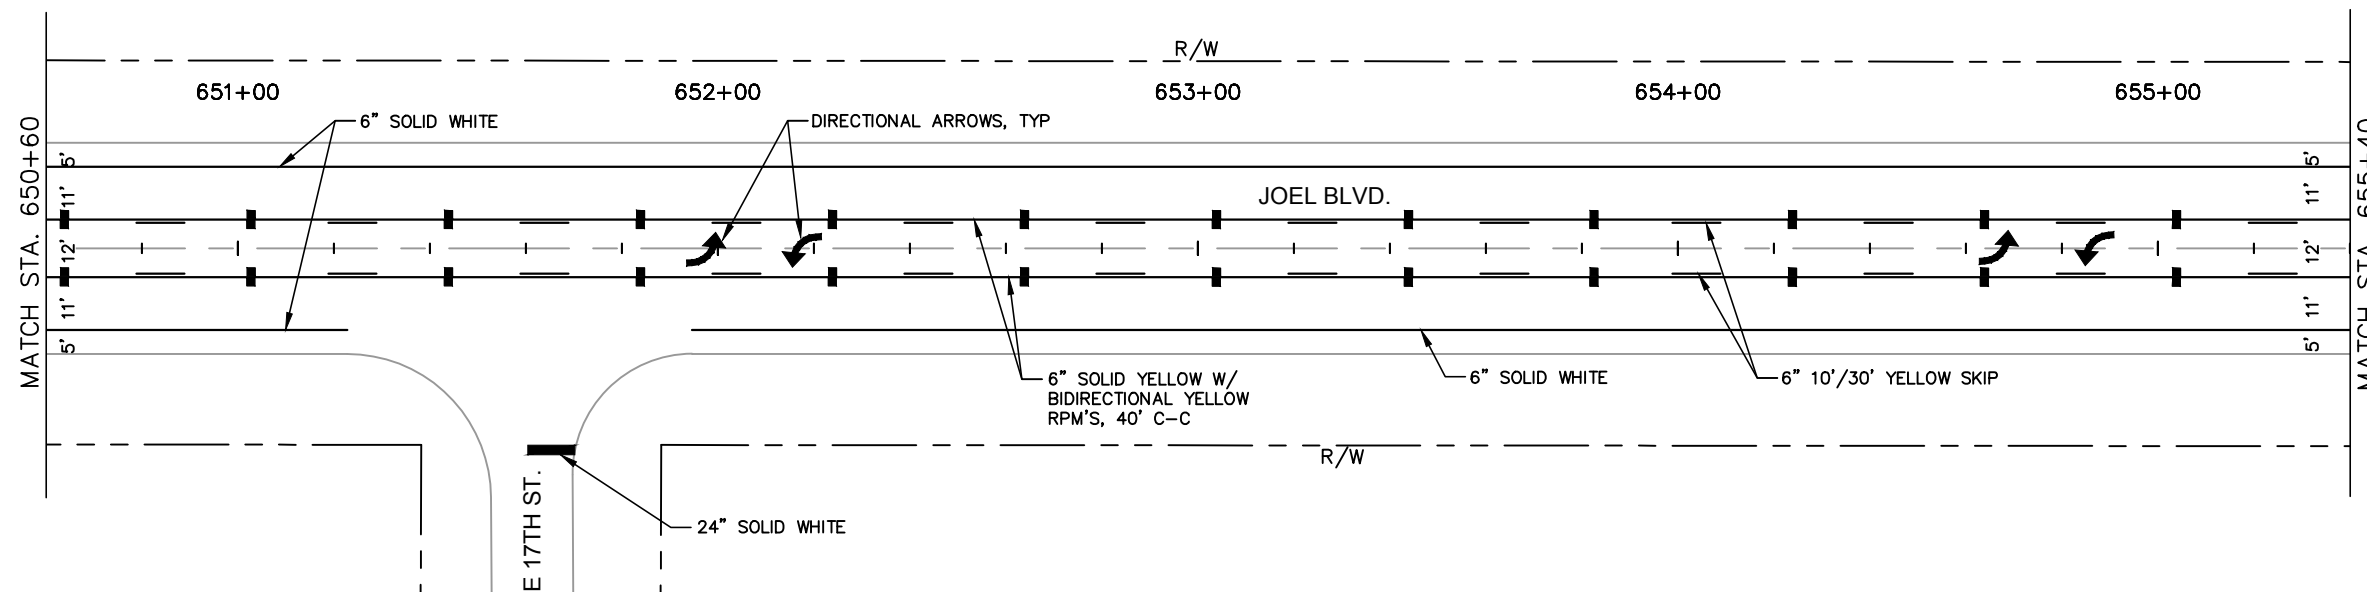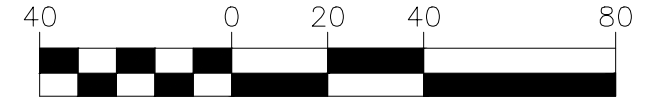

PROP. R3-9c  
PROP. R3-9cP

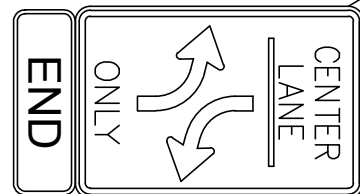

PROP. R3-9c  
PROP. R3-9dP

L:\Design Projects\2018\18014\180142119.dwg, 9/12/2018 1:33:00 PM

| NO. | DATE | BY | REVISIONS - DESCRIPTION |
|-----|------|----|-------------------------|
|     |      |    |                         |
|     |      |    |                         |
|     |      |    |                         |

DESIGNED: LLC      PROJ: 4683  
 DRAWN: LLC      DATE: 9/18  
 CHECKED:      SCALE: 1"=40'  
 FILE: 180142119.DWG

APPROVED BY: \_\_\_\_\_  
 PROFESSIONAL ENGINEER  
 FLORIDA PE NO. \_\_\_\_\_  
 DATE: \_\_\_\_\_



Department of Transportation  
**Lee County**  
 Southwest Florida  
 1500 MONROE STREET FORT MYERS, FL 33901  
 239-533-8900 www.lee.gov.com/dot

JOEL BOULEVARD RESTRIPIING  
 COUNTRY CLUB BOULEVARD TO E 18 STREET  
 SIGNING & MARKING PLAN

SHEET  
 22  
 of  
 23  
 SHEETS



GRAPHIC SCALE

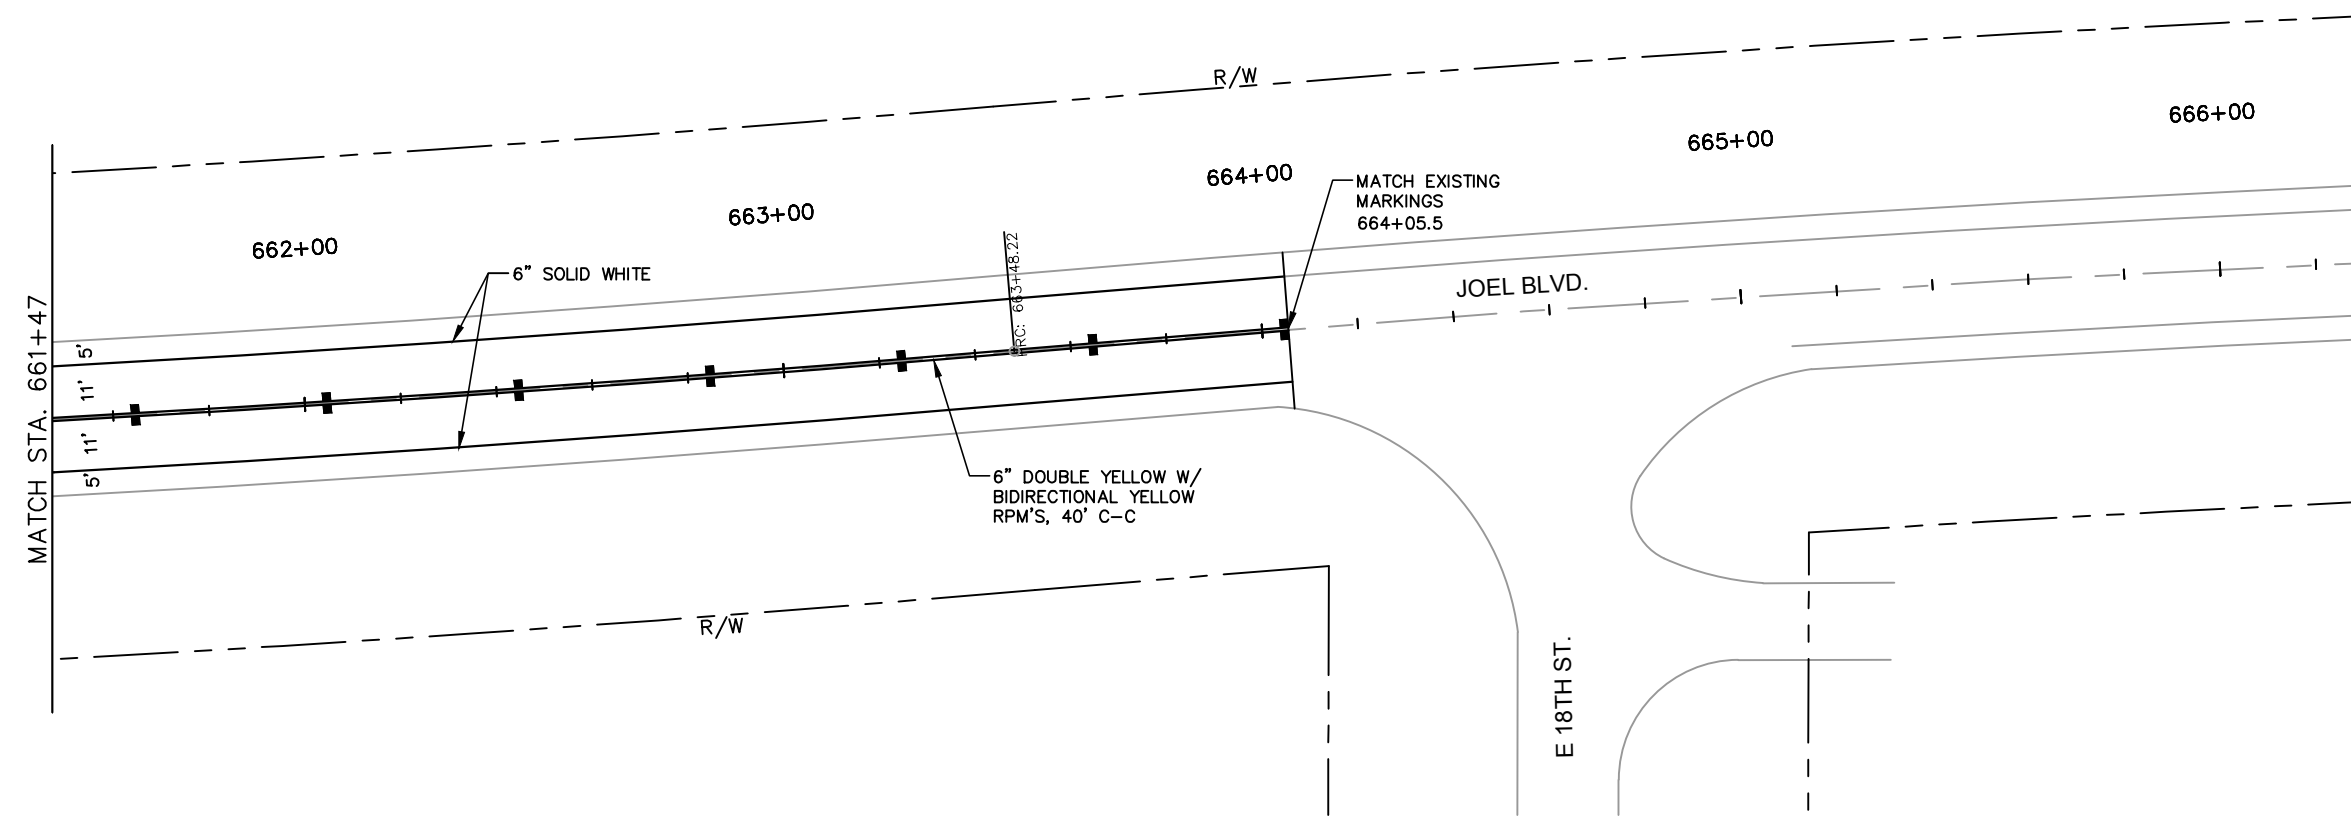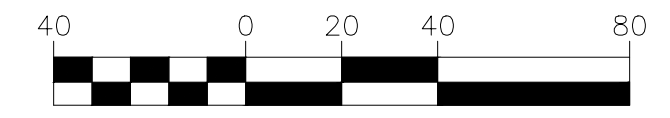

L:\Design Projects\2018\18014\180142120.dwg, 9/12/2018 1:32:00 PM

| NO. | DATE | BY | REVISIONS - DESCRIPTION |
|-----|------|----|-------------------------|
|     |      |    |                         |
|     |      |    |                         |
|     |      |    |                         |
|     |      |    |                         |

DESIGNED: LLC      PROJ: 4683  
 DRAWN: LLC      DATE: 9/18  
 CHECKED:      SCALE: 1"=40'  
 FILE: 180142120.DWG

APPROVED BY: \_\_\_\_\_  
 PROFESSIONAL ENGINEER  
 FLORIDA PE NO. \_\_\_\_\_  
 DATE: \_\_\_\_\_



*Department of Transportation*  
**Lee County**  
*Southwest Florida*  
 1500 MONROE STREET FORT MYERS, FL 33901  
 239-533-8900 www.lee.gov/dot

JOEL BOULEVARD RESTRIPIING  
 COUNTRY CLUB BOULEVARD TO E 18 STREET  
 SIGNING & MARKING PLAN

SHEET  
**23**  
 of  
**23**  
 SHEETS