

LEE COUNTY
DEPARTMENT OF TRANSPORTATION

CONTRACT PLANS


PROJECT NO. 5075
LEE COUNTY (NO. 208549)
ALICO ROAD WIDENING

FROM BEN HILL GRIFFIN PKWY TO EAST OF AIRPORT HAUL RD.

SIGNING AND PAVEMENT MARKING PLANS

INDEX OF SIGNING AND PAVEMENT MARKING PLANS

<i>SHEET NO.</i>	<i>SHEET DESCRIPTION</i>
S-1	KEY SHEET
S-2 - S-4	TABULATION OF QUANTITIES
S-5 - S-30	PLAN SHEETS
S-31 - S-33	GUIDE SIGN WORK SHEET

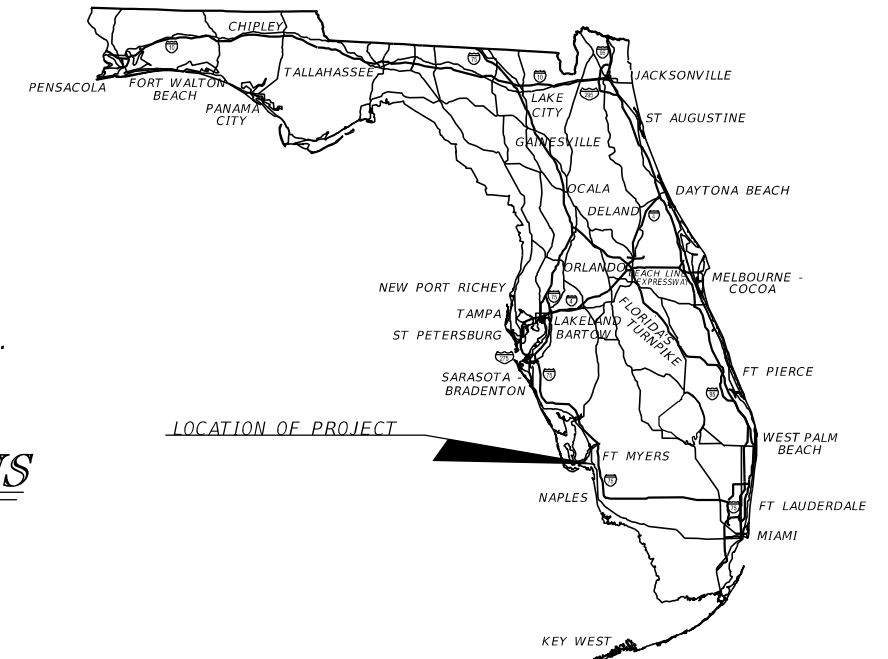

SIGNING AND PAVEMENT MARKING PLANS
ENGINEER OF RECORD:

GEORGE R. BRINSON, JR., P.E. NO. 47607

DAVID DOUGLAS ASSOCIATES, INC.
CIVIL ENGINEERS - LAND PLANNERS - CONTRACT ADMINISTRATORS
1821 Victoria Ave, Fort Myers, Florida 33901
Ph. 239-337-3330
Web: www.ddai-engineers.com
Certificate of Authorization No. 7568



LEE CO. DOT PROJECT MANAGER:
VINCE MILLER, P.E.

100% PLANS - OCTOBER 2017

FISCAL YEAR	SHEET NO.
17	S-1

TABULATION OF QUANTITIES

PAY ITEM NO.	DESCRIPTION	UNIT	SHEET NUMBERS																TOTAL THIS SHEET		GRAND TOTAL			
			S-5		S-6		S-7		S-8		S-9		S-10		S-11		S-12		S-13		PLAN	FINAL	PLAN	FINAL
			PLAN	FINAL	PLAN	FINAL	PLAN	FINAL	PLAN	FINAL	PLAN	FINAL	PLAN	FINAL	PLAN	FINAL	PLAN	FINAL	PLAN	FINAL				
0700-1-11	SINGLE POST SIGN, F&I, GROUND MOUNT, <=12SF	AS	2		1			1		6				2		2							14	
0700-1-60	SINGLE POST SIGN, REMOVE	AS	6		2		3		5				1										17	
0700-2-13	MULTI POST SIGN, F&I, GROUND MOUNT, 21-30 SF	AS				1																1		
0700-2-14	MULTI POST SIGN, F&I, GROUND MOUNT, 31-50 SF	AS			1																	1		
0700-2-60	MULTI POST SIGN, F&I, GROUND MOUNT, REMOVE	AS			2																	2		
0705-10-1	OBJECT MARKER, TYPE 1	EA																						
0705-10-4	OBJECT MARKER, TYPE 4	EA																						
0705-11-2	DELINEATOR, NON-FLEXIBLE, MEDIAN	EA														2						2		
0705-11-3	DELINEATOR, FLEXIBLE, HIGH VISIBILITY MEDIAN	EA	2							2												4		
0706 3	RETRO-REFLECTIVE PAVEMENT MARKERS	EA																				595		
	RETRO-REFLECTIVE PAVEMENT MARKERS (W/R)	EA	97		112		28		28		74		28		78		58		58					
	RETRO-REFLECTIVE PAVEMENT MARKERS (Y/Y)	EA																						
	RETRO-REFLECTIVE PAVEMENT MARKERS (Y/R)	EA	9		25																			
*	PAINT, STD., WHITE, SOLID, 6"	GM	0.320		0.497		0.212		0.203		0.254		0.212		0.239		0.188		0.213			2.338		
*	PAINT, STD., WHITE, SOLID, 8"	GM	0.089		0.081						0.126		0.002		0.110		0.101		0.086			0.595		
*	PAINT, STD., WHITE, SOLID, CROSSWALK/RA, 12"	LF	1070.9								172.0						214.8					1458		
*	PAINT, STD., WHITE, SOLID, DIAG./CHEVRON, 18"	LF	247.5		145.0						153.4				224.0		191.6		173.0			1135		
*	PAINT, WHITE, SOLID, STOP LINES/CROSSWALK, 24"	LF	293.8								24.9						40.6					359		
*	PAINT, STD., WHITE, SKIP, 6" (10/30)	GM	0.046		0.139		0.212		0.212		0.213		0.213		0.213		0.213		0.213			1.674		
*	PAINT, STD., WHITE, GUIDE LINE, 6" (2/4)	GM	0.310						0.018		0.013				0.031				0.032			0.404		
*	PAINT, STD., MESSAGE OR SYMBOL (MERGE)	EA																						
*	PAINT, STD., ARROWS	EA																				44		
*	PAINT, STD., ARROWS (LANE REDUCTION)	EA																						
*	PAINT, STD., ARROWS (LEFT)	EA	7		8						4			3		3						3		
*	PAINT, STD., ARROWS (RIGHT)	EA									3			3		1						1		
*	PAINT, STD., ARROWS (RIGHT/THRU)	EA	3		5																			
*	PAINT, STD., YELLOW, SOLID, 6"	GM	0.115		0.123		0.212		0.212		0.196		0.213		0.213		0.126		0.213			1.623		
*	PAINT, STD., YELLOW, SOLID, 8"	GM	0.029		0.090																	0.119		
*	PAINT, STD., YELLOW, SOLID, DIAG./CHEVRONS, 18"	LF	61.8		205.0																	267		
*	PAINT, STD., YELLOW, GUIDE LINE, 6" (2/4), EXTENSION LINE, 6" (6/10)	GM																				0.087		
*	PAINT, STD., YELLOW, GUIDE LINE, 6" (2/4)	GM									0.010													
*	PAINT, STD., YELLOW, EXTENSION LINE, 6" (6/10)	GM														0.077								
0710 11190	PAINT, STD., WHITE, ISLAND NOSE	SF									19.4											19		
0710 11290	PAINT, STD., YELLOW, ISLAND NOSE	SF	7.1								86.8					126.4						220		
0711 11123	THERMO., STD., WHITE, SOLID, CROSSWALK/RA, 12"	LF	1070.9								172.0						214.8					1458		
0711 11124	THERMO., STD., WHITE, SOLID, DIAG./CHEVRONS, 18"	LF	247.5		145.0						153.4				224.0		191.6		173.0			1135		
0711 11125	THERMO., STD., WHITE, SOLID, STOP LINE, 24"	LF	293.8								24.9						40.6					359		
0711 11141	THERMO., STD., WHITE, GUIDE LINE, 6" (2/4)	GM	0.310						0.018		0.013				0.031				0.032			0.404		
0711 11160	THERMO., STD., MESSAGE OR SYMBOL (MERGE)	EA																						
0711 11170	THERMO., STD., ARROWS	EA																				44		
	THERMO., STD., ARROWS (LANE REDUCTION)	EA																						
	THERMO., STD., ARROWS (LEFT)	EA	7		8						4			3		3						3		
	THERMO., STD., ARROWS (RIGHT)	EA									3			3		1						1		
	THERMO., STD., ARROWS (RIGHT/THRU)	EA	3		5																			
0711 11224	THERMO., STD., YELLOW, SOLID, DIAG./CHEVRONS, 18"	LF	61.8		205.0																	267		
0711 11241	THERMO., STD., YELLOW, GUIDE LINE, 6" (2/4), EXTENSION LINE, 6" (6/10)	GM																				0.087		
	THERMO., STD., YELLOW, GUIDE LINE, 6" (2/4)	GM									0.010													
	THERMO., STD., YELLOW, EXTENSION LINE, 6" (6/10)	GM														0.077								
0711 14160	THERMO., PREFORMED, MESSAGE OR SYMBOL (BIKE)	EA	2		1		1		1		2			2		2						13		
0711 14170	THERMO., PREFORMED, ARROWS (BIKE)	EA																				13		
	THERMO., PREFORMED, ARROWS (BIKE) (THRU)	EA	2		1		1		1		2			2		2						2		
	THERMO., PREFORMED, ARROWS (BIKE) (LEFT)	EA																						
0711 16101	THERMO., STD. - OTHER, WHITE, SOLID, 6"	GM	0.320		0.497		0.212		0.203		0.254		0.212		0.239		0.188		0.213			2.338		
0711 16102	THERMO., STD. - OTHER, WHITE, SOLID, 8"	GM	0.089		0.081						0.126		0.002		0.110		0.101		0.086			0.595		
0711 16131	THERMO., STD. - OTHER, WHITE, SKIP, 6" (10/30)	GM	0.046		0.139		0.212		0.212		0.213		0.213		0.213		0.213		0.213			1.674		
0711 16201	THERMO., STD. - OTHER, YELLOW, SOLID, 6"	GM	0.115		0.123		0.212		0.212		0.196		0.213		0.213		0.126		0.213			1.623		
0711 16202	THERMO., STD. - OTHER, YELLOW, SOLID, 8"	GM	0.029		0.090																	0.119		

* THESE QUANTITIES ARE PAID FOR UNDER PAINTED PAVEMENT MARKINGS (FINAL SURFACE), LUMP SUM - ITEM NO. 710-90. THE QUANTITIES SHOWN ARE FOR ONE APPLICATION; SEE SPECIFICATION 710 FOR THE NUMBER OF APPLICATIONS REQUIRED.

REVISIONS				DAVID DOUGLAS ASSOCIATES, INC. CIVIL ENGINEERS - LAND PLANNERS - CONTRACT ADMINISTRATORS 1821 Victoria Ave, Fort Myers, Florida 33901 Ph: 239-337-3330 Web: www.ddai-engineers.com Certificate of Authorization No. 7568 George R. Brinson, Jr., P.E. #47607	LEE COUNTY DEPARTMENT OF TRANSPORTATION			SHEET NO. S-2
DATE	DESCRIPTION	DATE	DESCRIPTION		ROAD	COUNTY	DDAI PROJ. NO.	
					ALICO RD.	LEE	13-0105	

TABULATION OF QUANTITIES

TABULATION OF QUANTITIES

PAY ITEM NO.	DESCRIPTION	UNIT																			TOTAL THIS SHEET		GRAND TOTAL	
			S-14		S-15		S-16		S-17		S-18		S-19		S-20		S-21		S-22		PLAN	FINAL	PLAN	FINAL
			PLAN	FINAL	PLAN	FINAL	PLAN	FINAL	PLAN	FINAL	PLAN	FINAL	PLAN	FINAL	PLAN	FINAL	PLAN	FINAL	PLAN	FINAL				
0700-1-11	SINGLE POST SIGN, F&I, GROUND MOUNT, <=12SF	AS	2		2		6					2		2		10		4		28				
0700-1-60	SINGLE POST SIGN, REMOVE	AS							2		3		1		1		10			17				
0700-2-13	MULTI POST SIGN, F&I, GROUND MOUNT, 21-30 SF	AS										1				1		1		2				
0700-2-14	MULTI POST SIGN, F&I, GROUND MOUNT, 31-50 SF	AS																						
0700-2-60	MULTI POST SIGN, F&I, GROUND MOUNT, REMOVE	AS													1		1		2					
0705-10-1	OBJECT MARKER, TYPE 1	EA													5				5					
0705-10-4	OBJECT MARKER, TYPE 4	EA																						
0705-11-2	DELINEATOR, NON-FLEXIBLE, MEDIAN	EA	2							1		1							4					
0705-11-3	DELINEATOR, FLEXIBLE, HIGH VISIBILITY MEDIAN	EA				2													2					
0706 3	RETRO-REFLECTIVE PAVEMENT MARKERS	EA																	535					
	RETRO-REFLECTIVE PAVEMENT MARKERS (W/R)	EA	70		32		68		28		87		44		94		92		15					
	REFLECTIVE PAVEMENT MARKERS (Y/Y)	EA														2		3						
	REFLECTIVE PAVEMENT MARKERS (Y/R)	EA																						
*	PAINT, STD., WHITE, SOLID, 6"	GM	0.201		0.204		0.240		0.212		0.227		0.197		0.287		0.269		0.203		2.040			
*	PAINT, STD., WHITE, SOLID, 8"	GM	0.118				0.128				0.127		0.066		0.111		0.130		0.003		0.683			
*	PAINT, STD., WHITE, SOLID, CROSSWALK/RA, 12"	LF	194.2				172.2				131.6		74.6				371.7		121.9		1066			
*	PAINT, STD., WHITE, SOLID, DIAG./CHEVRON, 18"	LF	233.4				132.6				259.4		123.2		232.1		260.4		0.1		1241			
*	PAINT, WHITE, SOLID, STOP LINES/CROSSWALK, 24"	LF	36.0				31.0				7.1		31.9				29.0		22.0		157			
*	PAINT, STD., WHITE, SKIP, 6" (10/30)	GM	0.213		0.213		0.213		0.213		0.213		0.213		0.167		0.056		0.106		1.607			
*	PAINT, STD., WHITE, GUIDE LINE, 6" (2/4)	GM			0.031						0.031				0.031		0.031		0.028		0.152			
*	PAINT, STD., MESSAGE OR SYMBOL (MERGE)	EA													1		4				5			
*	PAINT, STD., ARROWS	EA																			45			
*	PAINT, STD., ARROWS (LANE REDUCTION)	EA														1		4						
*	PAINT, STD., ARROWS (LEFT)	EA	3				4				4		2		4		5		1					
*	PAINT, STD., ARROWS (RIGHT)	EA	2		1		2				4				4		4							
*	PAINT, STD., ARROWS (RIGHT/THRU)	EA																						
*	PAINT, STD., YELLOW, SOLID, 6"	GM	0.125		0.213		0.196		0.212		0.166		0.172		0.209		0.123		0.246		1.662			
*	PAINT, STD., YELLOW, SOLID, 8"	GM																						
*	PAINT, STD., YELLOW, SOLID, DIAG./CHEVRONS, 18"	LF																						
*	PAINT, STD., YELLOW, GUIDE LINE, 6" (2/4), EXTENSION LINE, 6" (6/10)	GM																			0.163			
*	PAINT, STD., YELLOW, GUIDE LINE, 6" (2/4)	GM					0.010																	
*	PAINT, STD., YELLOW, EXTENSION LINE, 6" (6/10)	GM	0.075								0.043		0.035											
0710 11190	PAINT, STD., WHITE, ISLAND NOSE	SF					19.4														19			
0710 11290	PAINT, STD., YELLOW, ISLAND NOSE	SF	126.4				86.8				63.2		63.2		15.4		111.0				466			
0711 11123	THERMO., STD., WHITE, SOLID, CROSSWALK/RA, 12"	LF	194.2				172.2				131.6		74.6				371.7		121.9		1066			
0711 11124	THERMO., STD., WHITE, SOLID, DIAG./CHEVRONS, 18"	LF	233.4				132.6				259.4		123.2		232.1		260.4		0.1		1241			
0711 11125	THERMO., STD., WHITE, SOLID, STOP LINE, 24"	LF	36.0				31.0				7.1		31.9				29.0		22.0		157			
0711 11141	THERMO., STD., WHITE, GUIDE LINE, 6" (2/4)	GM			0.031						0.031				0.031		0.031		0.028		0.152			
0711 11160	THERMO., STD., MESSAGE OR SYMBOL (MERGE)	EA														1		4			5			
0711 11170	THERMO., STD., ARROWS	EA																			45			
	THERMO., STD., ARROWS (LANE REDUCTION)	EA														1		4						
	THERMO., STD., ARROWS (LEFT)	EA	3				4				4		2		4		5		1					
	THERMO., STD., ARROWS (RIGHT)	EA	2		1		2				4				4		4							
	THERMO., STD., ARROWS (RIGHT/THRU)	EA																						
0711 11224	THERMO., STD., YELLOW, SOLID, DIAG./CHEVRONS, 18"	LF																						
0711 11241	THERMO., STD., YELLOW, GUIDE LINE, 6" (2/4), EXTENSION LINE, 6" (6/10)	GM																			0.163			
	THERMO., STD., YELLOW, GUIDE LINE, 6" (2/4)	GM					0.010																	
	THERMO., STD., YELLOW, EXTENSION LINE, 6" (6/10)	GM	0.075								0.043		0.035											
0711 14160	THERMO., PREFORMED, MESSAGE OR SYMBOL (BIKE)	EA	2		1		3				3		1		2		3		2		17			
0711 14170	THERMO., PREFORMED, ARROWS (BIKE)	EA																			18			
	THERMO., PREFORMED, ARROWS (BIKE) (THRU)	EA	2		1		3				3		1		2		3		2					
	THERMO., PREFORMED, ARROWS (BIKE) (LEFT)	EA																						
0711 16101	THERMO., STD. - OTHER, WHITE, SOLID, 6"	GM	0.201		0.204		0.240		0.212		0.227		0.197		0.287		0.269		0.203		2.040			
0711 16102	THERMO., STD. - OTHER, WHITE, SOLID, 8"	GM	0.118				0.128				0.127		0.066		0.111		0.130		0.003		0.683			
0711 16131	THERMO., STD. - OTHER, WHITE, SKIP, 6" (10/30)	GM	0.213		0.213		0.213		0.213		0.213		0.213		0.167		0.056		0.106		1.607			
0711 16201	THERMO., STD. - OTHER, YELLOW, SOLID, 6"	GM	0.125		0.213		0.196		0.212		0.166		0.172		0.209		0.123		0.246		1.662			
0711 16202	THERMO., STD. - OTHER, YELLOW, SOLID, 8"	GM																						

* THESE QUANTITIES ARE PAID FOR UNDER PAINTED PAVEMENT MARKINGS (FINAL SURFACE), LUMP SUM - ITEM NO. 710-90. THE QUANTITIES SHOWN ARE FOR ONE APPLICATION; SEE SPECIFICATION 710 FOR THE NUMBER OF APPLICATIONS REQUIRED.

REVISIONS				DAVID DOUGLAS ASSOCIATES, INC. CIVIL ENGINEERS - LAND PLANNERS - CONTRACT ADMINISTRATORS 1821 Victoria Ave, Fort Myers, Florida 33901 Ph. 239-337-3330 Web: www.ddai-engineers.com Certificate of Authorization No. 7568 George R. Brinson, Jr., P.E. #47607	LEE COUNTY DEPARTMENT OF TRANSPORTATION			SHEET NO. S-3
DATE	DESCRIPTION	DATE	DESCRIPTION		ROAD	COUNTY	DDAI PROJ. NO.	
					ALICO RD.	LEE	13-0105	

TABULATION OF QUANTITIES


TABULATION OF QUANTITIES

PAY ITEM NO.	DESCRIPTION	UNIT	SHEET NUMBERS												TOTAL THIS SHEET		GRAND TOTAL	
			S-23		S-24		S-25		S-26	S-27	S-28	S-29	S-30	PLAN	FINAL	PLAN	FINAL	
			PLAN	FINAL	PLAN	FINAL	PLAN	FINAL										
0700-1-11	SINGLE POST SIGN, F&I, GROUND MOUNT, <=12SF	AS	3		5		1		1						11		53	
0700-1-60	SINGLE POST SIGN, REMOVE	AS												1		35		
0700-2-13	MULTI POST SIGN, F&I, GROUND MOUNT, 21-30 SF	AS	1											1		5		
0700-2-14	MULTI POST SIGN, F&I, GROUND MOUNT, 31-50 SF	AS												1		1		
0700-2-60	MULTI POST SIGN, F&I, GROUND MOUNT, REMOVE	AS	1											2		7		
0705-10-1	OBJECT MARKER, TYPE 1	EA														5		
0705-10-4	OBJECT MARKER, TYPE 4	EA								1					1	1		
0705-11-2	DELINEATOR, NON-FLEXIBLE, MEDIAN	EA	2												2	8		
0705-11-3	DELINEATOR, FLEXIBLE, HIGH VISIBILITY MEDIAN	EA														6		
0706 3	RETRO-REFLECTIVE PAVEMENT MARKERS	EA													297	1427		
	RETRO-REFLECTIVE PAVEMENT MARKERS (W/R)	EA	57		35			12						10				
	RETRO-REFLECTIVE PAVEMENT MARKERS (Y/Y)	EA			12		42	28	28	28	24							
	RETRO-REFLECTIVE PAVEMENT MARKERS (Y/R)	EA												21				
*	PAINT, STD., WHITE, SOLID, 6"	GM	0.201		0.247		0.096	0.252	0.209	0.217	0.182				1.404	5.782		
*	PAINT, STD., WHITE, SOLID, 8"	GM	0.091		0.074								0.040		0.205	1.483		
*	PAINT, STD., WHITE, SOLID, CROSSWALK/RA, 12"	LF	220.5												221	2745		
*	PAINT, STD., WHITE, SOLID, DIAG./CHEVRON, 18"	LF	194.6		275.7									37.7	508	2884		
*	PAINT, WHITE, SOLID, STOP LINES/CROSSWALK, 24"	LF	33.3												33	549		
*	PAINT, STD., WHITE, SKIP, 6" (10/30)	GM	0.106		0.030										0.136	3.417		
*	PAINT, STD., WHITE, GUIDE LINE, 6" (2/4)	GM	0.047		0.008			0.029							0.084	0.640		
*	PAINT, STD., MESSAGE OR SYMBOL (MERGE)	EA														5		
*	PAINT, STD., ARROWS	EA													11	100		
*	PAINT, STD., ARROWS (LANE REDUCTION)	EA																
*	PAINT, STD., ARROWS (LEFT)	EA	3		3			2						1				
*	PAINT, STD., ARROWS (RIGHT)	EA						2										
*	PAINT, STD., ARROWS (RIGHT/THRU)	EA																
*	PAINT, STD., YELLOW, SOLID, 6"	GM	0.137		0.251		0.142	0.209	0.209	0.217	0.182			0.037	1.384	4.669		
*	PAINT, STD., YELLOW, SOLID, 8"	GM											0.071		0.071	0.190		
*	PAINT, STD., YELLOW, SOLID, DIAG./CHEVRONS, 18"	LF			20.9		21.2							279.5	322	589		
*	PAINT, STD., YELLOW, GUIDE LINE, 6" (2/4), EXTENSION LINE, 6" (6/10)	GM													0.072	0.322		
*	PAINT, STD., YELLOW, GUIDE LINE, 6" (2/4)	GM																
*	PAINT, STD., YELLOW, EXTENSION LINE, 6" (6/10)	GM	0.072															
0710 11190	PAINT, STD., WHITE, ISLAND NOSE	SF														38		
0710 11290	PAINT, STD., YELLOW, ISLAND NOSE	SF	158.6												159	845		
0711 11123	THERMO., STD., WHITE, SOLID, CROSSWALK/RA, 12"	LF	220.5												221	2745		
0711 11124	THERMO., STD., WHITE, SOLID, DIAG./CHEVRONS, 18"	LF	194.6		275.7									37.7	508	2884		
0711 11125	THERMO., STD., WHITE, SOLID, STOP LINE, 24"	LF	33.3												33	549		
0711 11141	THERMO., STD., WHITE, GUIDE LINE, 6" (2/4)	GM	0.047		0.008			0.029							0.084	0.640		
0711 11160	THERMO., STD., MESSAGE OR SYMBOL (MERGE)	EA														5		
0711 11170	THERMO., STD., ARROWS	EA													11	100		
	THERMO., STD., ARROWS (LANE REDUCTION)	EA																
	THERMO., STD., ARROWS (LEFT)	EA	3		3			2						1				
	THERMO., STD., ARROWS (RIGHT)	EA						2										
	THERMO., STD., ARROWS (RIGHT/THRU)	EA																
0711 11224	THERMO., STD., YELLOW, SOLID, DIAG./CHEVRONS, 18"	LF			20.9		21.2							279.5	322	589		
0711 11241	THERMO., STD., YELLOW, GUIDE LINE, 6" (2/4), EXTENSION LINE, 6" (6/10)	GM													0.072	0.322		
	THERMO., STD., YELLOW, GUIDE LINE, 6" (2/4)	GM																
	THERMO., STD., YELLOW, EXTENSION LINE, 6" (6/10)	GM	0.072															
0711 14160	THERMO., PREFORMED, MESSAGE OR SYMBOL (BIKE)	EA	2		2			1							5	35		
0711 14170	THERMO., PREFORMED, ARROWS (BIKE)	EA													4	35		
	THERMO., PREFORMED, ARROWS (BIKE) (THRU)	EA	2		2													
	THERMO., PREFORMED, ARROWS (BIKE) (LEFT)	EA																
0711 16101	THERMO., STD. - OTHER, WHITE, SOLID, 6"	GM	0.201		0.247		0.096	0.252	0.209	0.217	0.182				1.404	5.782		
0711 16102	THERMO., STD. - OTHER, WHITE, SOLID, 8"	GM	0.091		0.074								0.040		0.205	1.483		
0711 16131	THERMO., STD. - OTHER, WHITE, SKIP, 6" (10/30)	GM	0.106		0.030										0.136	3.417		
0711 16201	THERMO., STD. - OTHER, YELLOW, SOLID, 6"	GM	0.137		0.251		0.142	0.209	0.209	0.217	0.182			0.037	1.384	4.669		
0711 16202	THERMO., STD. - OTHER, YELLOW, SOLID, 8"	GM											0.071		0.071	0.190		

* THESE QUANTITIES ARE PAID FOR UNDER PAINTED PAVEMENT MARKINGS (FINAL SURFACE), LUMP SUM - ITEM NO. 710-90. THE QUANTITIES SHOWN ARE FOR ONE APPLICATION; SEE SPECIFICATION 710 FOR THE NUMBER OF APPLICATIONS REQUIRED.

REVISIONS				DAVID DOUGLAS ASSOCIATES, INC. CIVIL ENGINEERS - LAND PLANNERS - CONTRACT ADMINISTRATORS 1821 Victoria Ave, Fort Myers, Florida 33901 Ph. 239-337-3330 Web: www.ddai-engineers.com Certificate of Authorization No. 7568 George R. Brinson, Jr., P.E. #47607	LEE COUNTY DEPARTMENT OF TRANSPORTATION			SHEET NO. S-4
DATE	DESCRIPTION	DATE	DESCRIPTION		ROAD	COUNTY	DDAI PROJ. NO.	
					ALICO RD.	LEE	13-0105	

TABULATION OF QUANTITIES

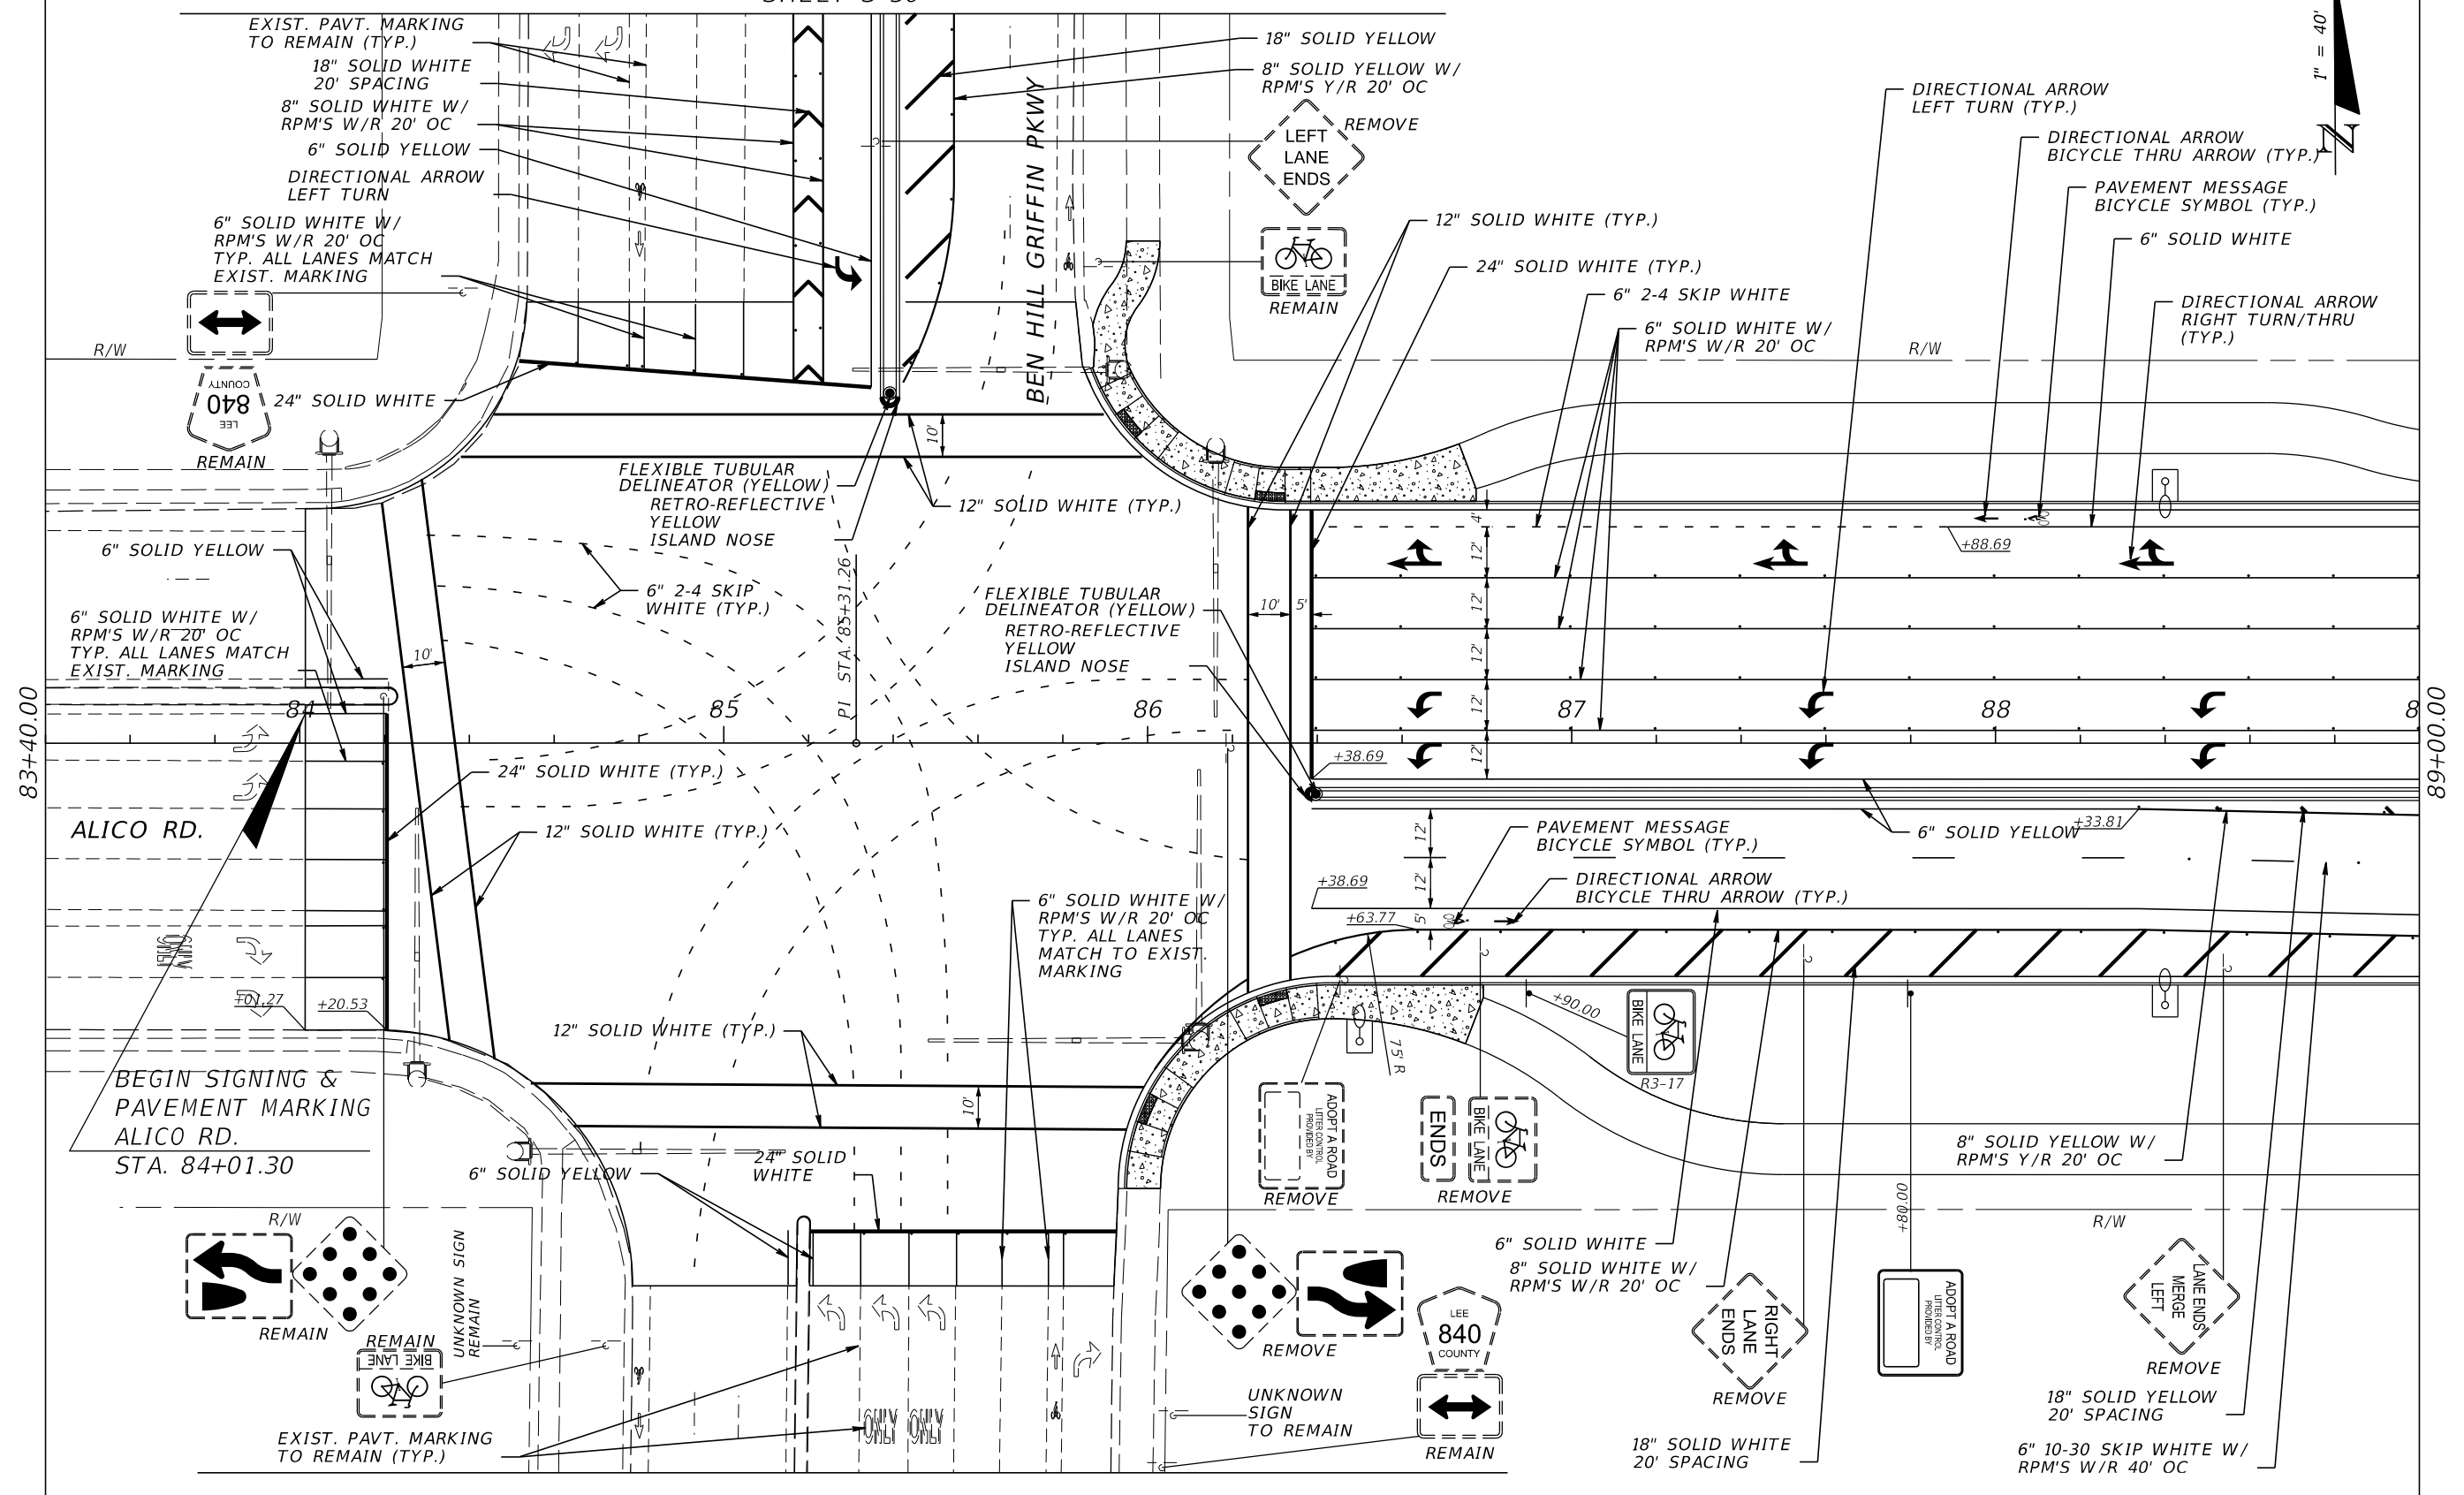

REVISIONS			
DATE	DESCRIPTION	DATE	DESCRIPTION

DAVID DOUGLAS ASSOCIATES, INC.
 CIVIL ENGINEERS - LAND PLANNERS - CONTRACT ADMINISTRATORS
 1821 Victoria Ave, Fort Myers, Florida 33901
 Ph. 239-337-3330
 Web: www.ddai-engineers.com
 Certificate of Authorization No. 7568
 George R. Brinson, Jr., P.E. #47607


LEE COUNTY
 DEPARTMENT OF TRANSPORTATION

ROAD	COUNTY	DDAI PROJ. NO.
ALICO RD.	LEE	13-0105

SIGNING AND PAVEMENT MARKING PLAN

SHEET NO. S-5

DD-WKST-50 10/4/2017 2:32:24 PM C:\Project\13-0105\signing\plansp01.dgn

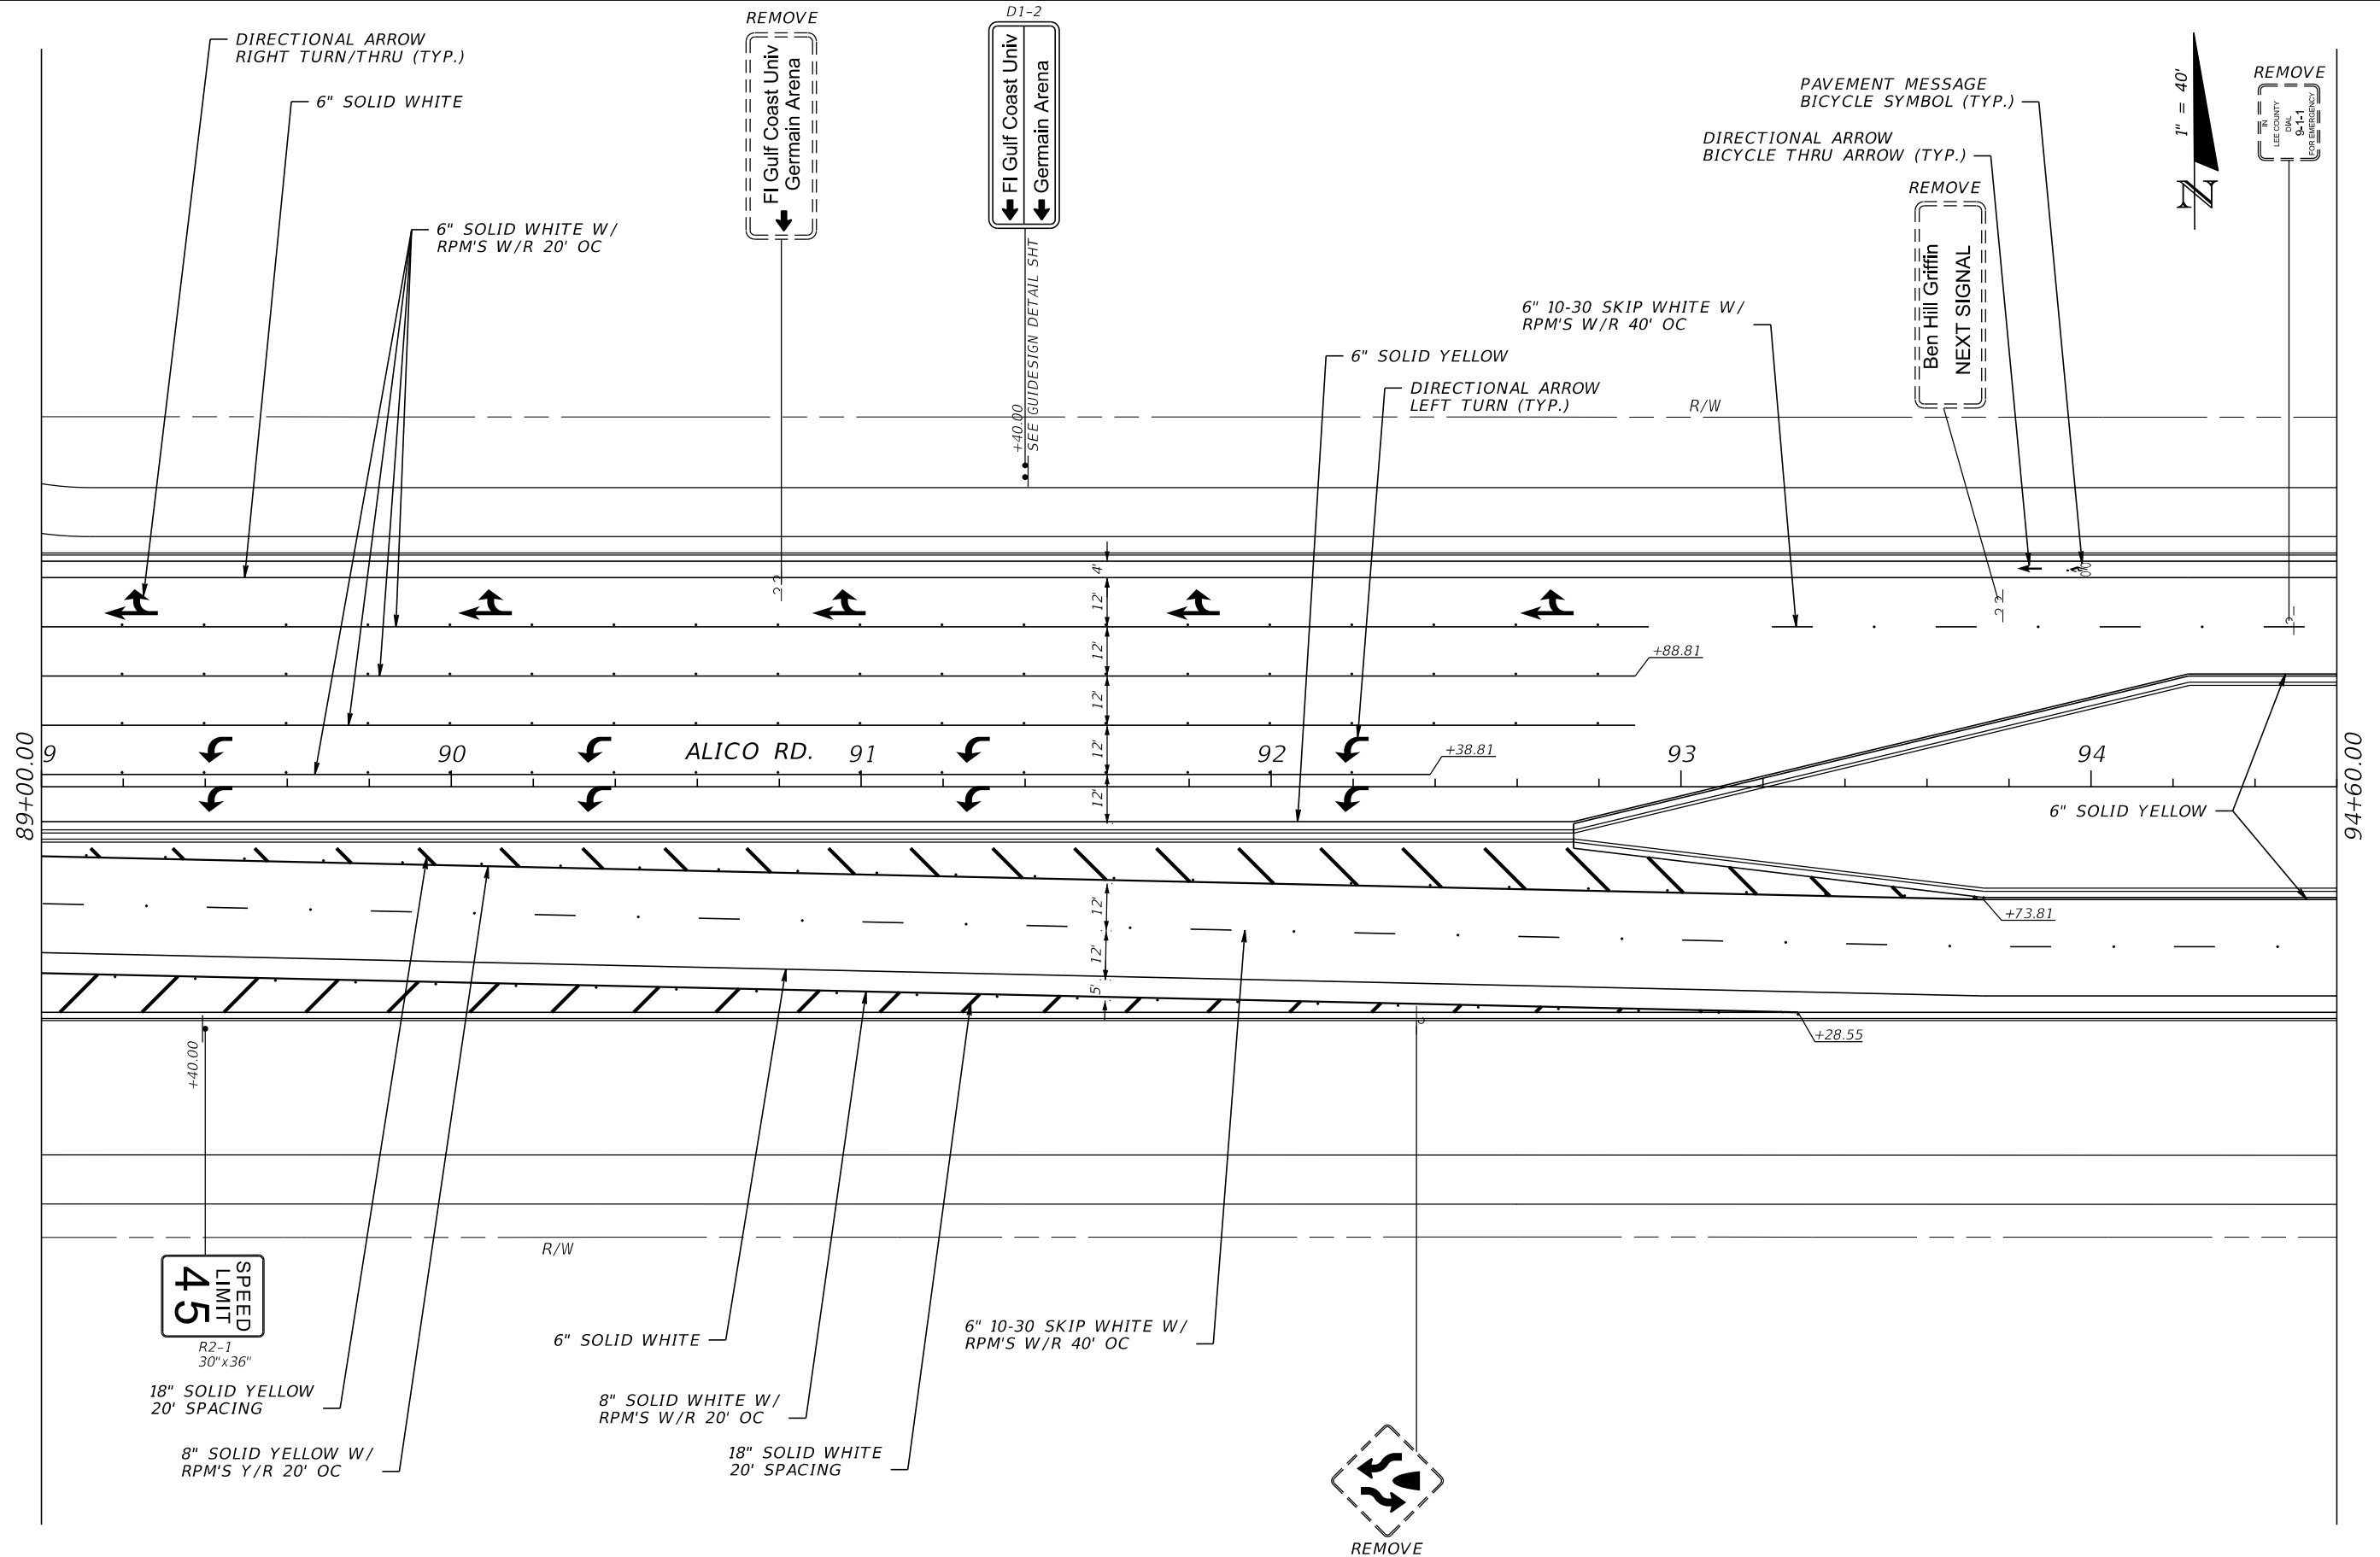


45
SPEED
LIMIT

R2-1
30"x36"
18" SOLID YELLOW
20' SPACING
8" SOLID YELLOW W/
RPM'S Y/R 20' OC

6" SOLID WHITE
8" SOLID WHITE W/
RPM'S W/R 20' OC


18" SOLID WHITE
20' SPACING

6" 10-30 SKIP WHITE W/
RPM'S W/R 40' OC

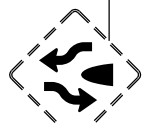

REMOVE


REVISIONS				DAVID DOUGLAS ASSOCIATES, INC. CIVIL ENGINEERS - LAND PLANNERS - CONTRACT ADMINISTRATORS 1821 Victoria Ave, Fort Myers, Florida 33901 Ph. 239-337-3330 Web: www.ddai-engineers.com Certificate of Authorization No. 7568 George R. Brinson, Jr., P.E. #47607	LEE COUNTY DEPARTMENT OF TRANSPORTATION			SHEET NO. S-6
DATE	DESCRIPTION	DATE	DESCRIPTION		ROAD	COUNTY	DDAI PROJ. NO.	
					ALICO RD.	LEE	13-0105	

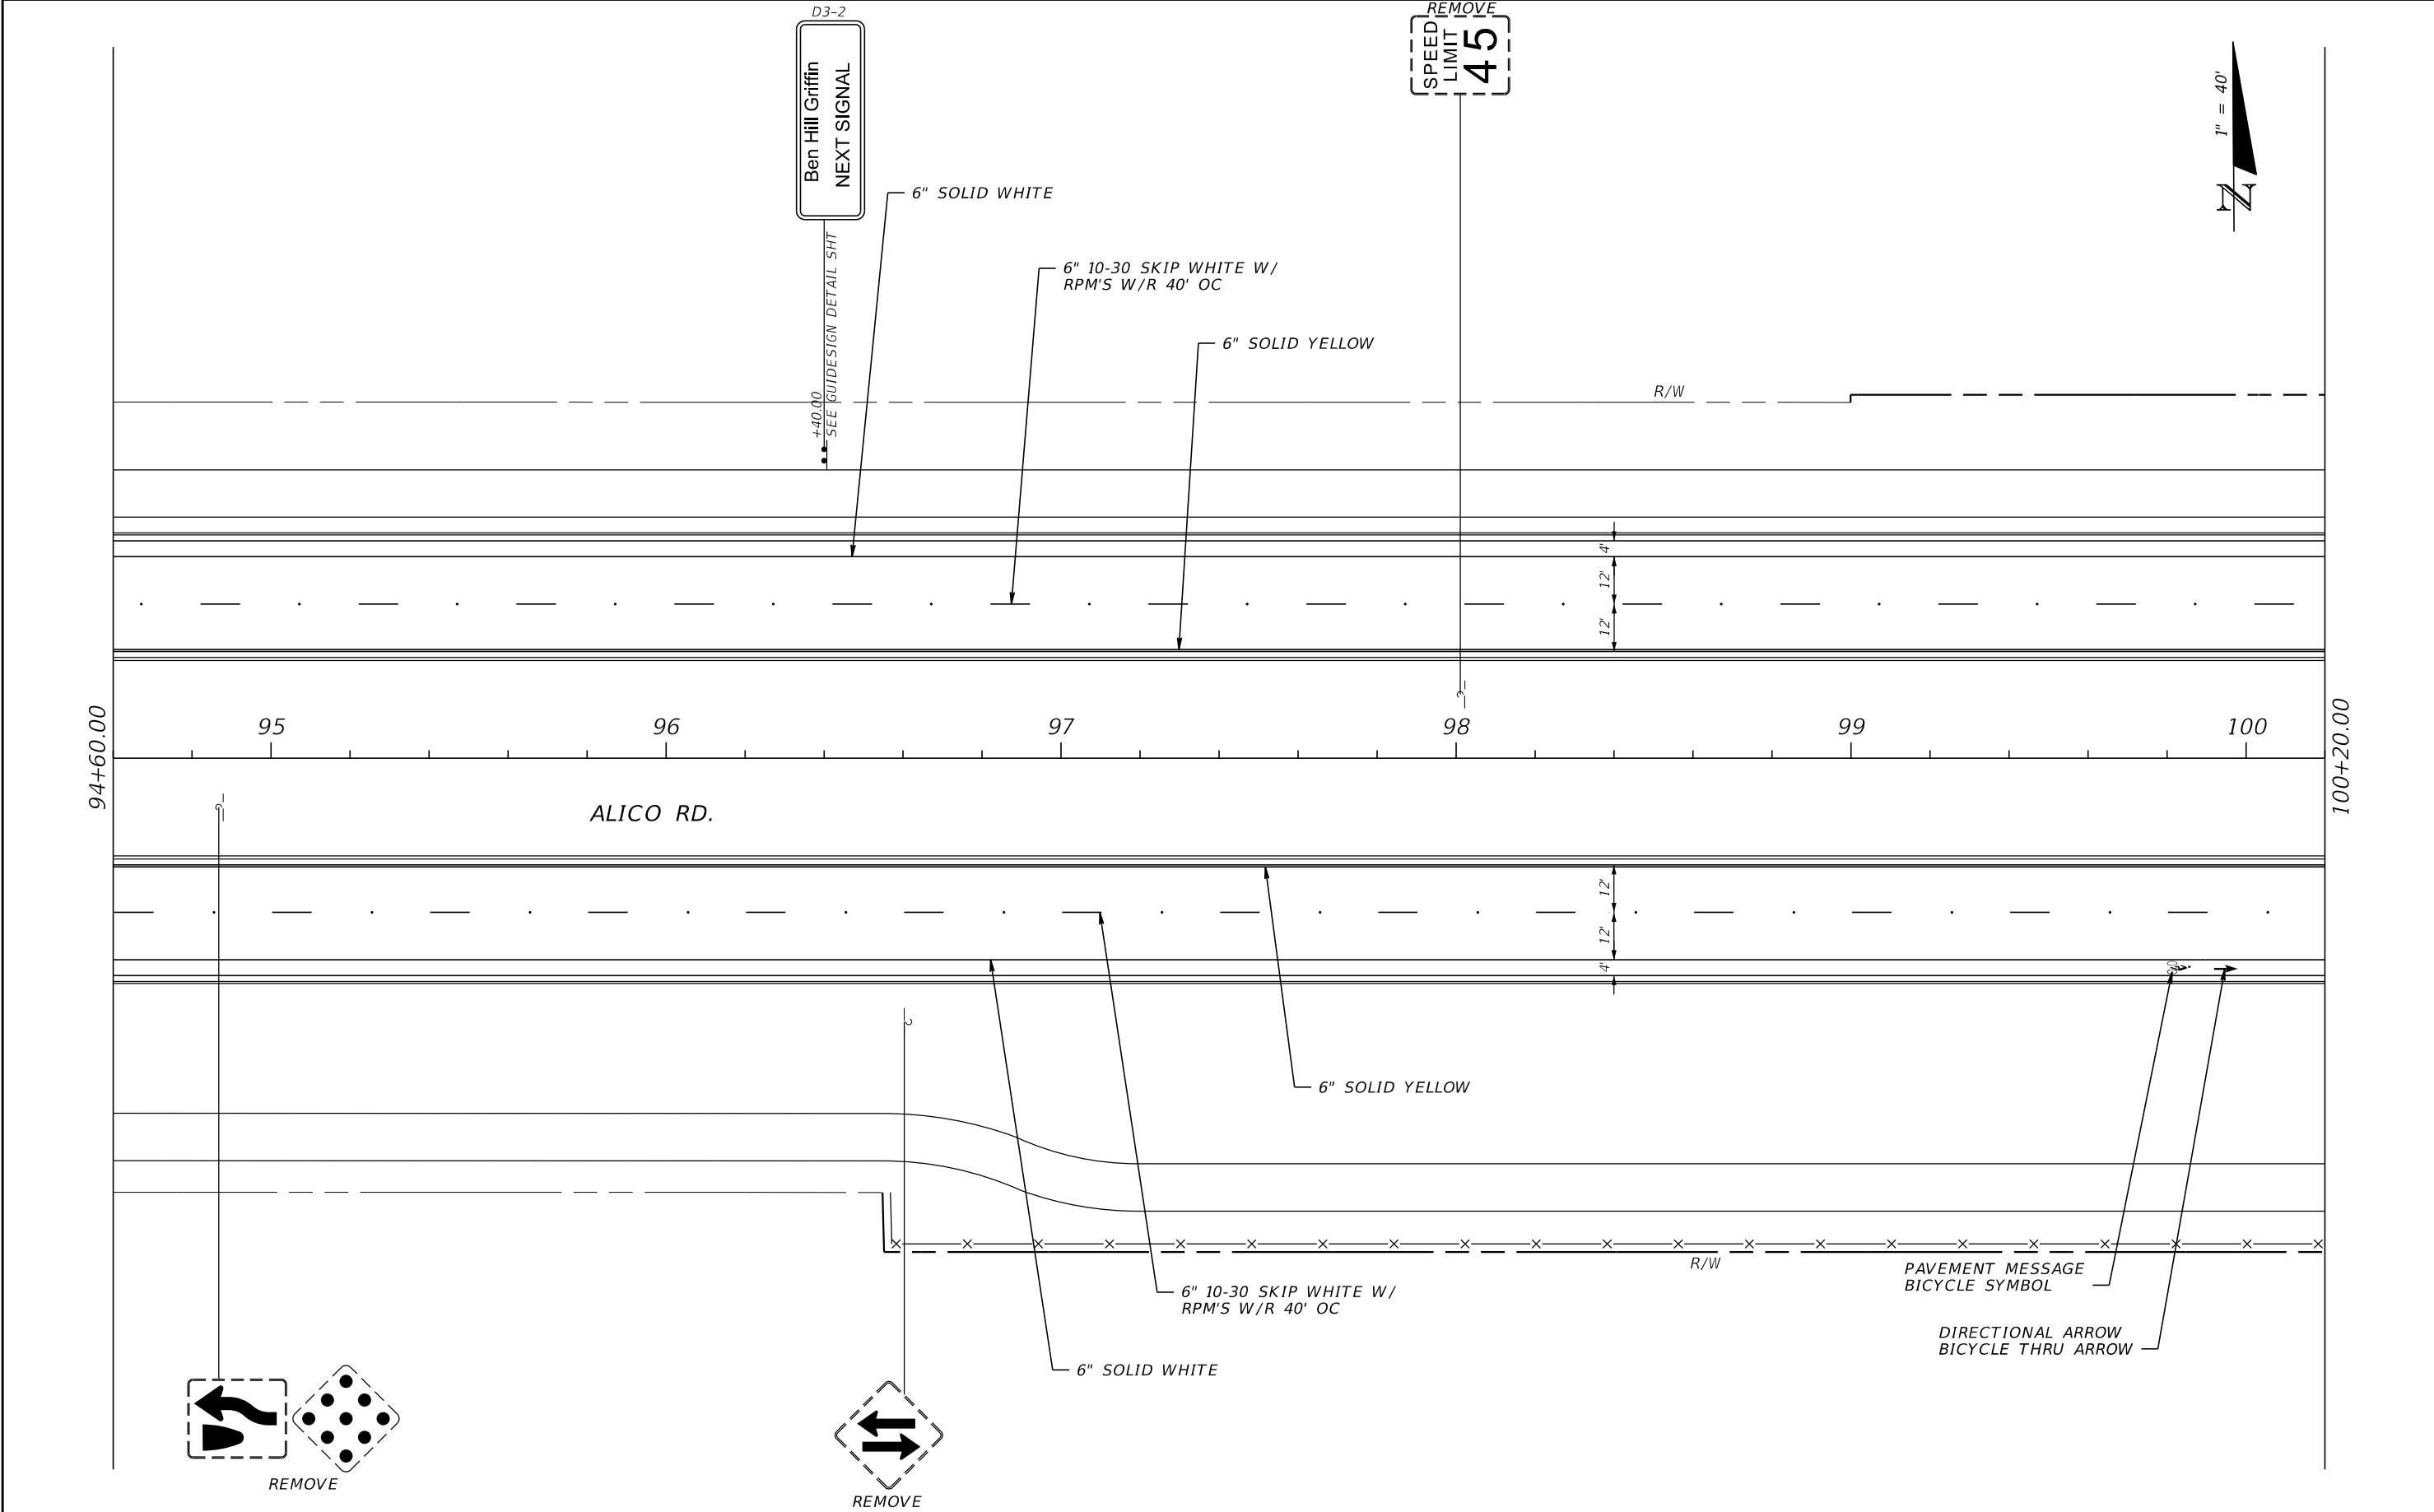

REVISIONS		DATE		DESCRIPTION	

DAVID DOUGLAS ASSOCIATES, INC. CIVIL ENGINEERS - LAND PLANNERS - CONTRACT ADMINISTRATORS 1821 Victoria Ave, Fort Myers, Florida 33901 Ph. 239-337-3330 Web: www.ddai-engineers.com Certificate of Authorization No. 7568 George R. Brinson, Jr., P.E. #47607			DDAI		
LEE COUNTY DEPARTMENT OF TRANSPORTATION			ROAD	COUNTY	DDAI PROJ. NO.
ALICO RD.			LEE	13-0105	

SIGNING AND PAVEMENT MARKING PLAN		SHEET NO.
S-7		

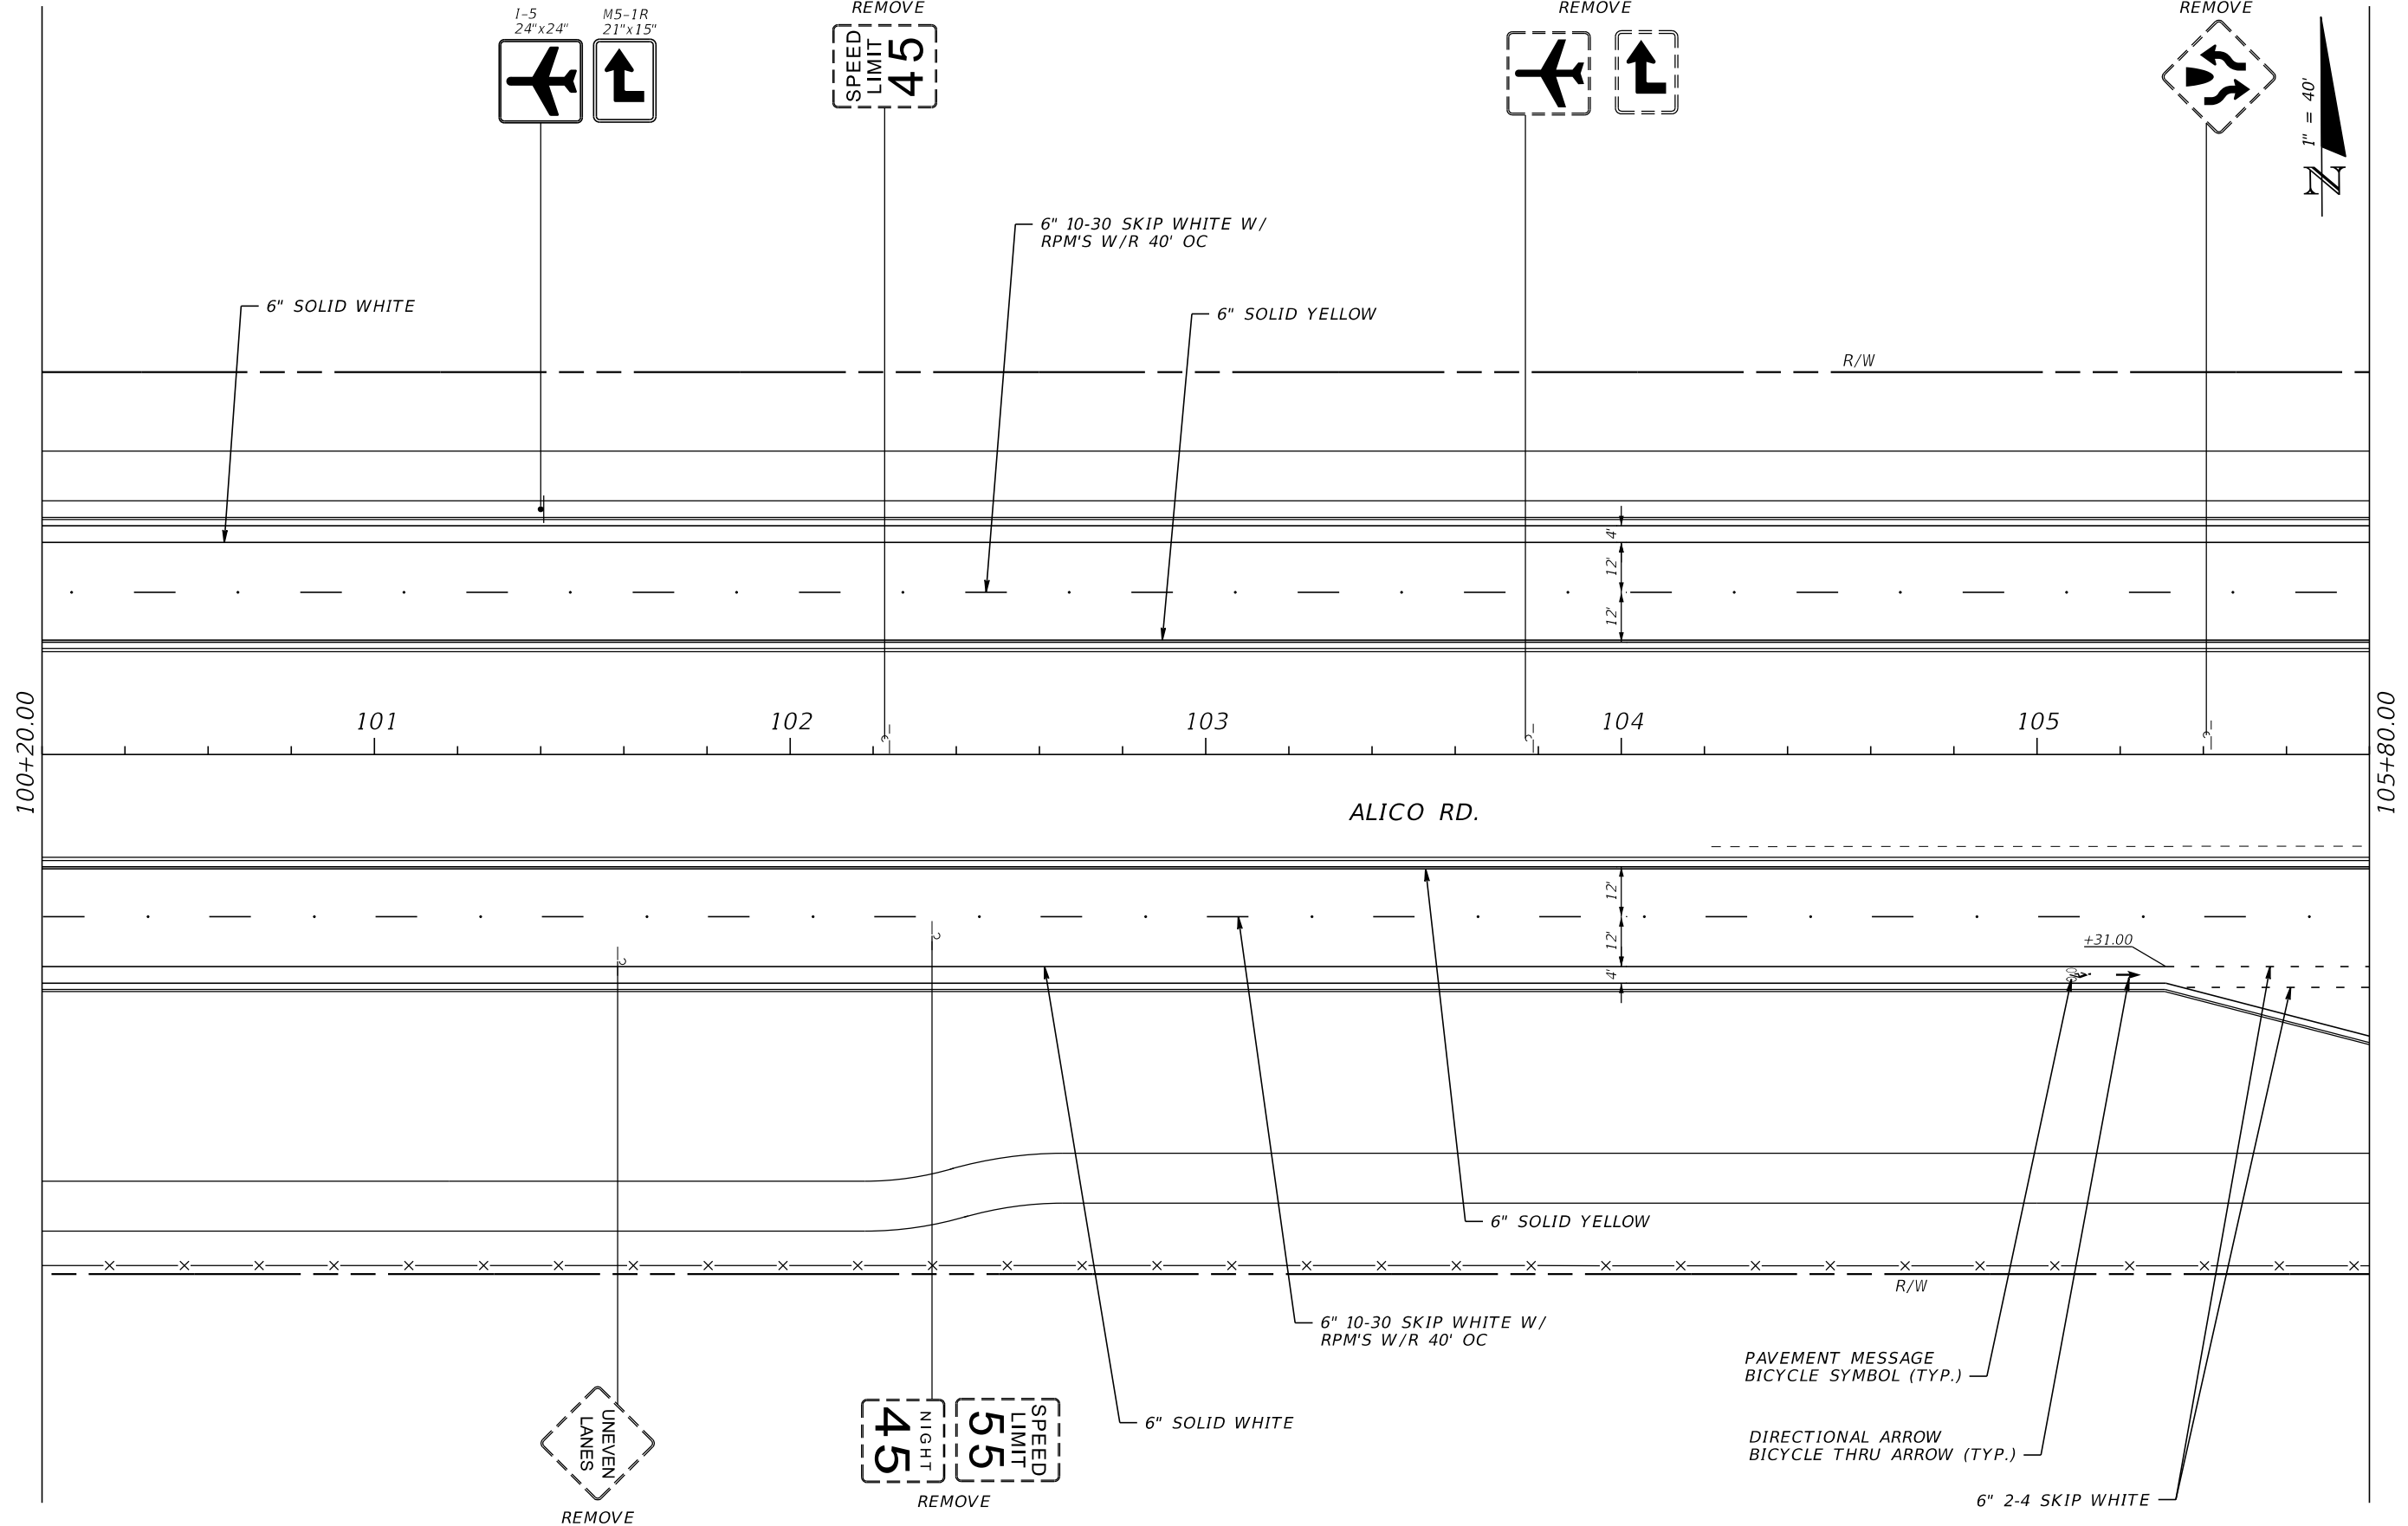

REVISIONS			
DATE	DESCRIPTION	DATE	DESCRIPTION


DAVID DOUGLAS ASSOCIATES, INC.
 CIVIL ENGINEERS - LAND PLANNERS - CONTRACT ADMINISTRATORS
 1821 Victoria Ave, Fort Myers, Florida 33901
 Ph. 239-337-3330
 Web: www.ddai-engineers.com
 Certificate of Authorization No. 7568
 George R. Brinson, Jr., P.E. #47607




LEE COUNTY DEPARTMENT OF TRANSPORTATION		
ROAD	COUNTY	DDAI PROJ. NO.
ALICO RD.	LEE	13-0105

**SIGNING AND PAVEMENT
MARKING PLAN**

SHEET
NO.
S-8

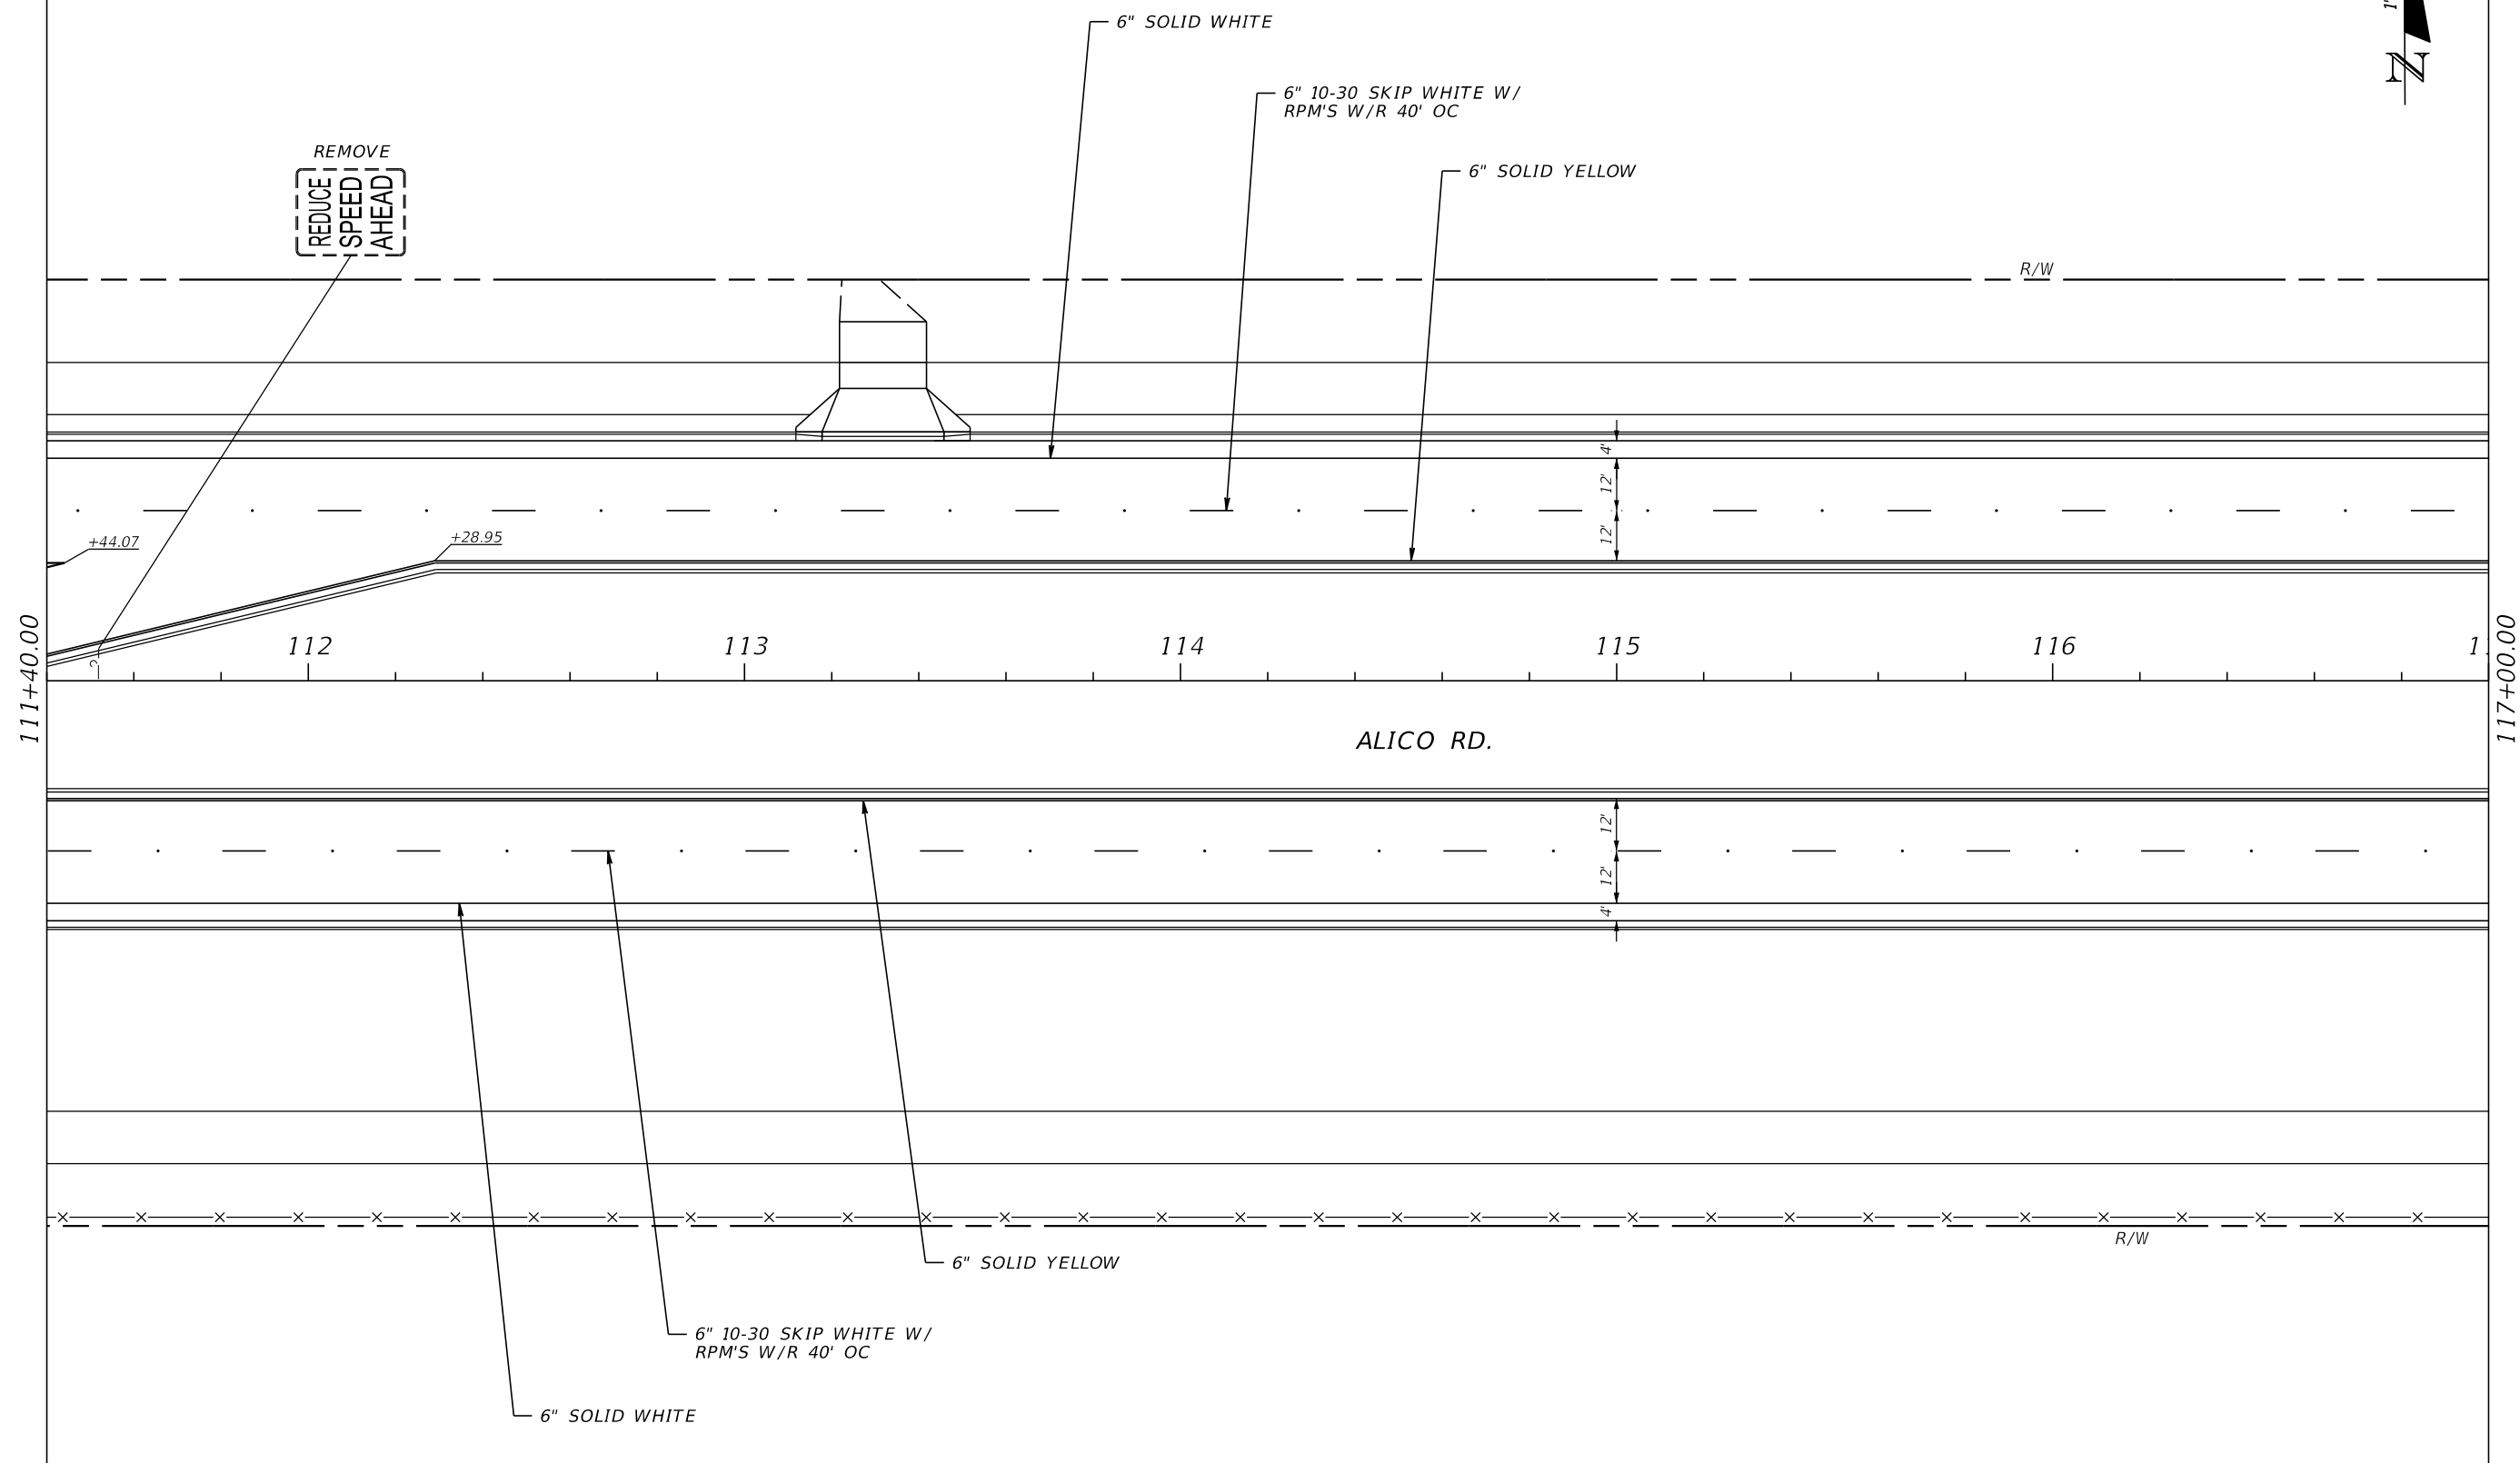


REVISIONS				DAVID DOUGLAS ASSOCIATES, INC. CIVIL ENGINEERS - LAND PLANNERS - CONTRACT ADMINISTRATORS 1821 Victoria Ave, Fort Myers, Florida 33901 Ph. 239-337-3330 Web: www.ddai-engineers.com Certificate of Authorization No. 7568 George R. Brinson, Jr., P.E. #47607	LEE COUNTY DEPARTMENT OF TRANSPORTATION			SIGNING AND PAVEMENT MARKING PLAN	SHEET NO. S-10
DATE	DESCRIPTION	DATE	DESCRIPTION		ROAD	COUNTY	DDAI PROJ. NO.		
					ALICO RD.	LEE	13-0105		

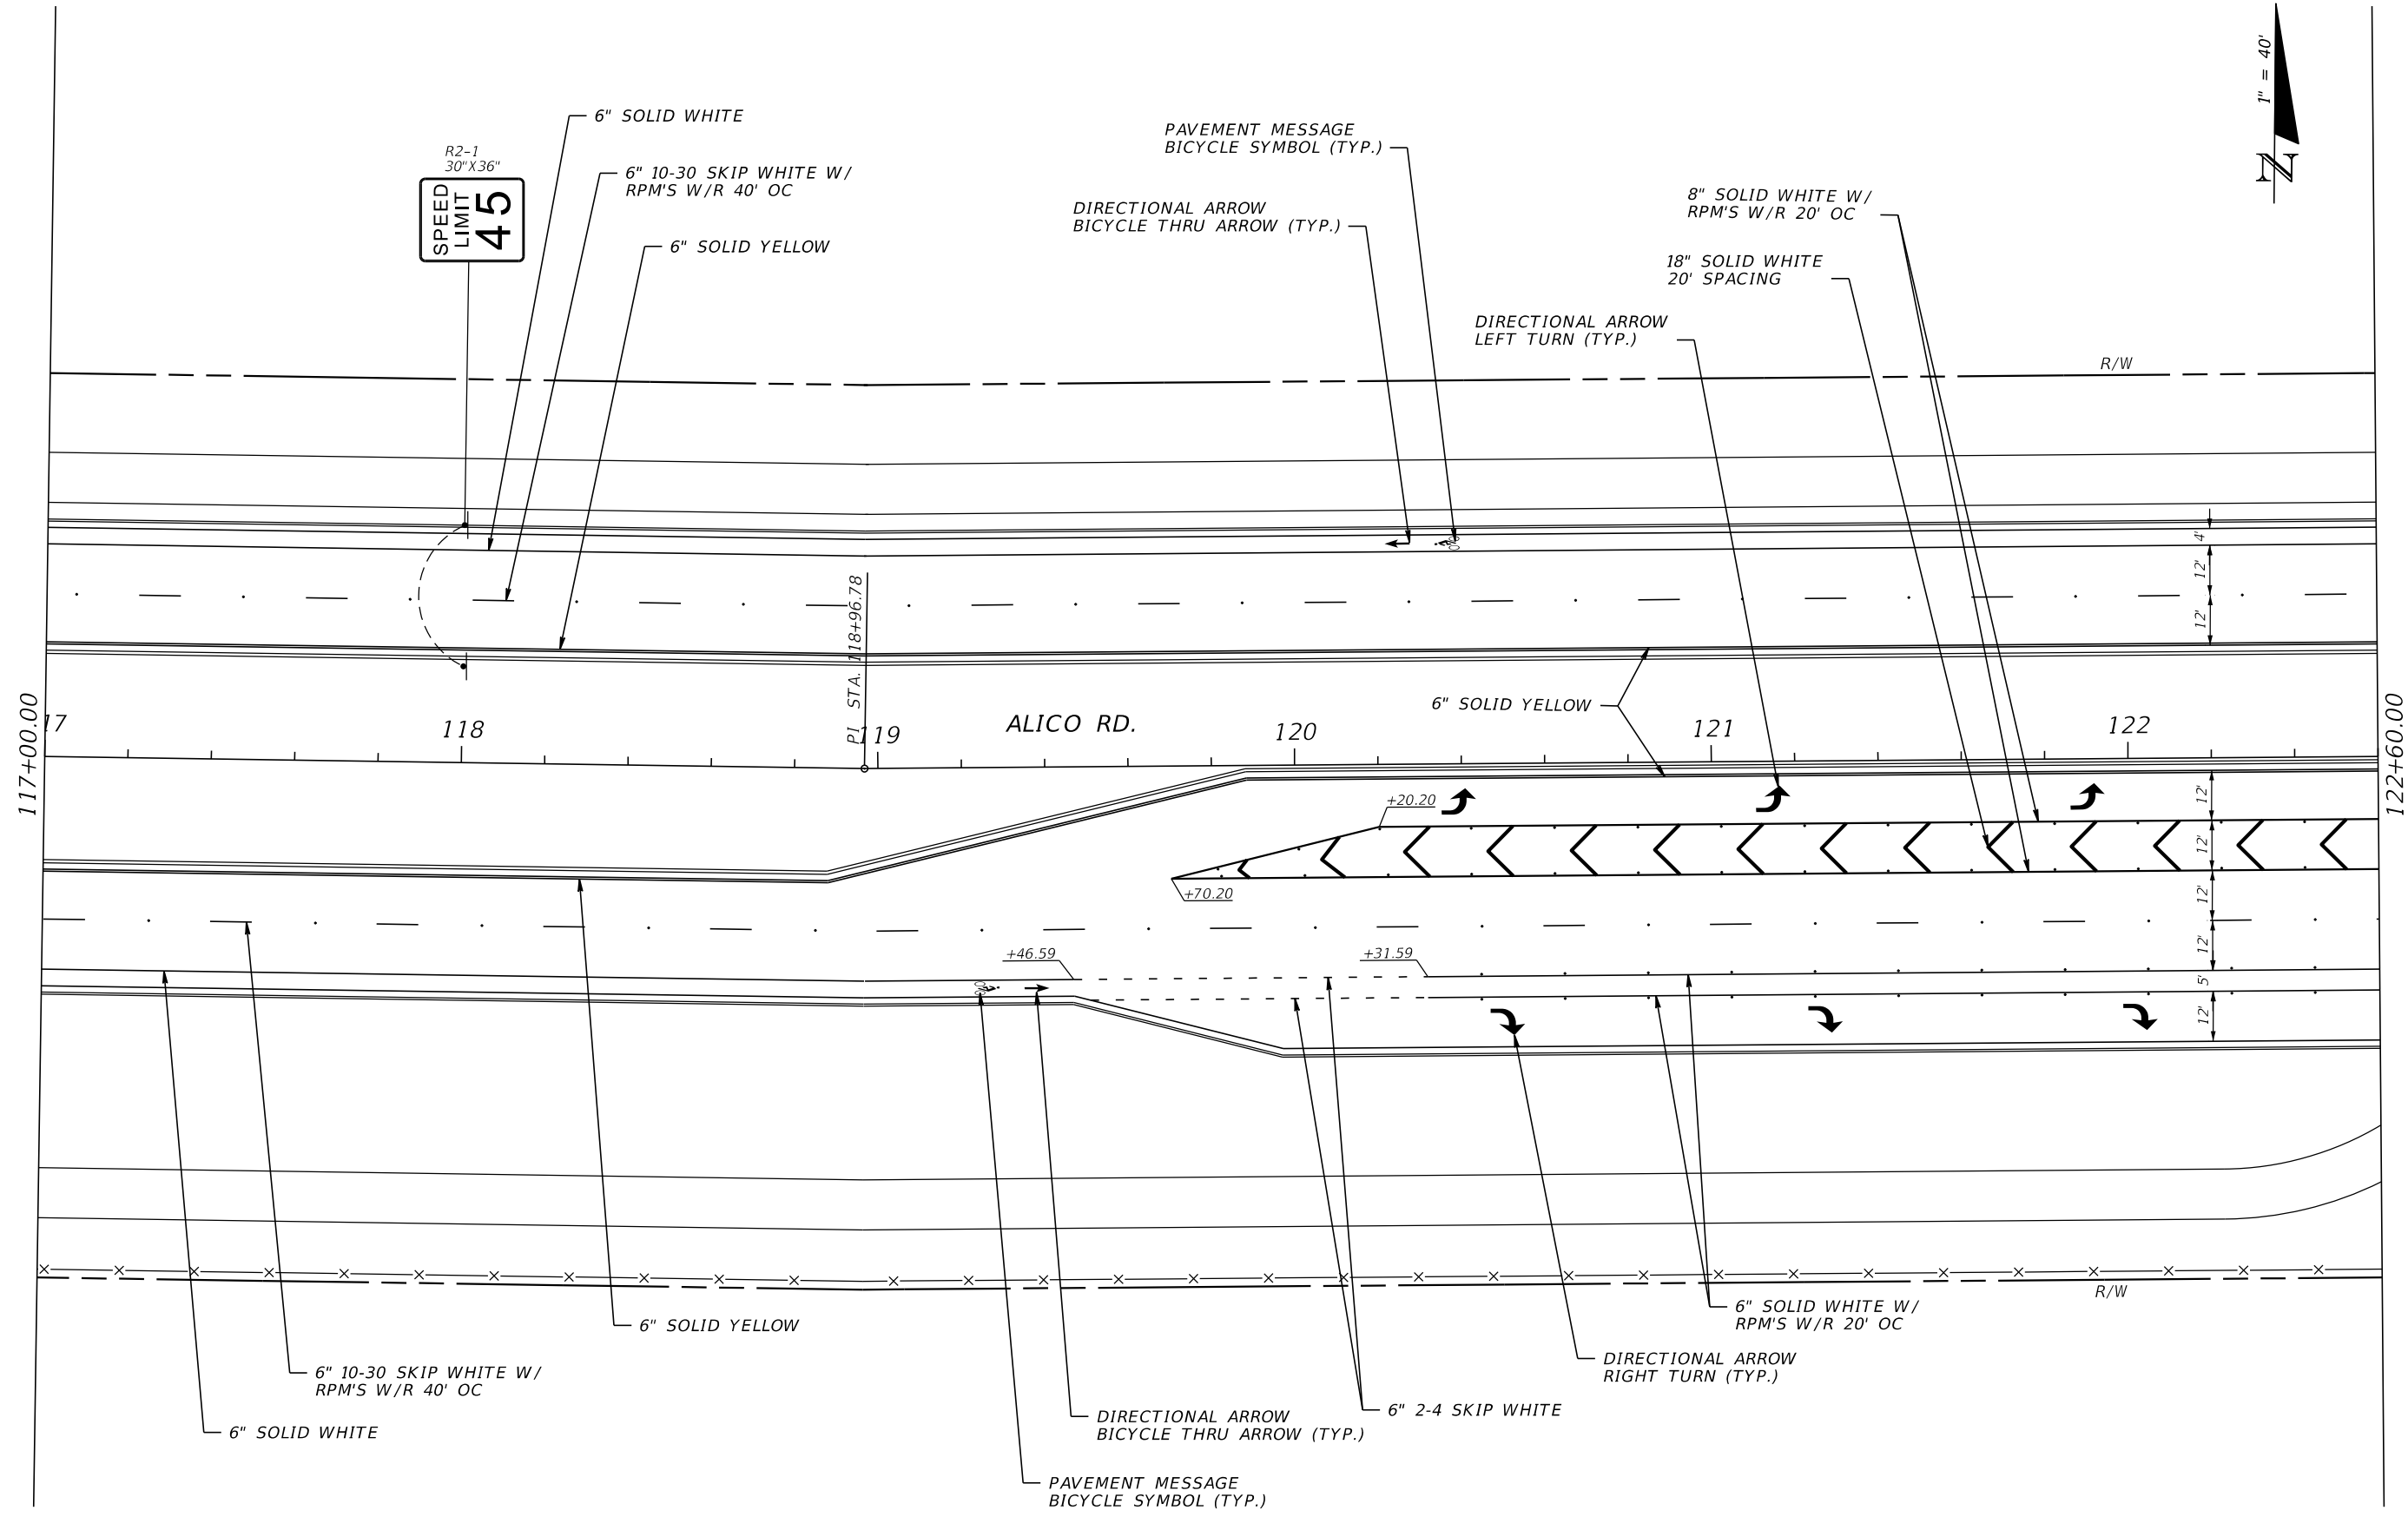

REVISIONS		DATE		DESCRIPTION	
DATE	DESCRIPTION	DATE	DESCRIPTION	DATE	DESCRIPTION

DAVID DOUGLAS ASSOCIATES, INC. CIVIL ENGINEERS - LAND PLANNERS - CONTRACT ADMINISTRATORS 1821 Victoria Ave, Fort Myers, Florida 33901 Ph. 239-337-3330 Web: www.ddai-engineers.com Certificate of Authorization No. 7568 George R. Brinson, Jr., P.E. #47607			LEE COUNTY DEPARTMENT OF TRANSPORTATION			SIGNING AND PAVEMENT MARKING PLAN	SHEET NO.
ROAD	COUNTY	DDAI PROJ. NO.		S-11			
ALICO RD.	LEE	13-0105					

DD-WKST-50 10/4/2017 2:32:27 PM C:\Project\13-0105\signing\plansp01.dgn

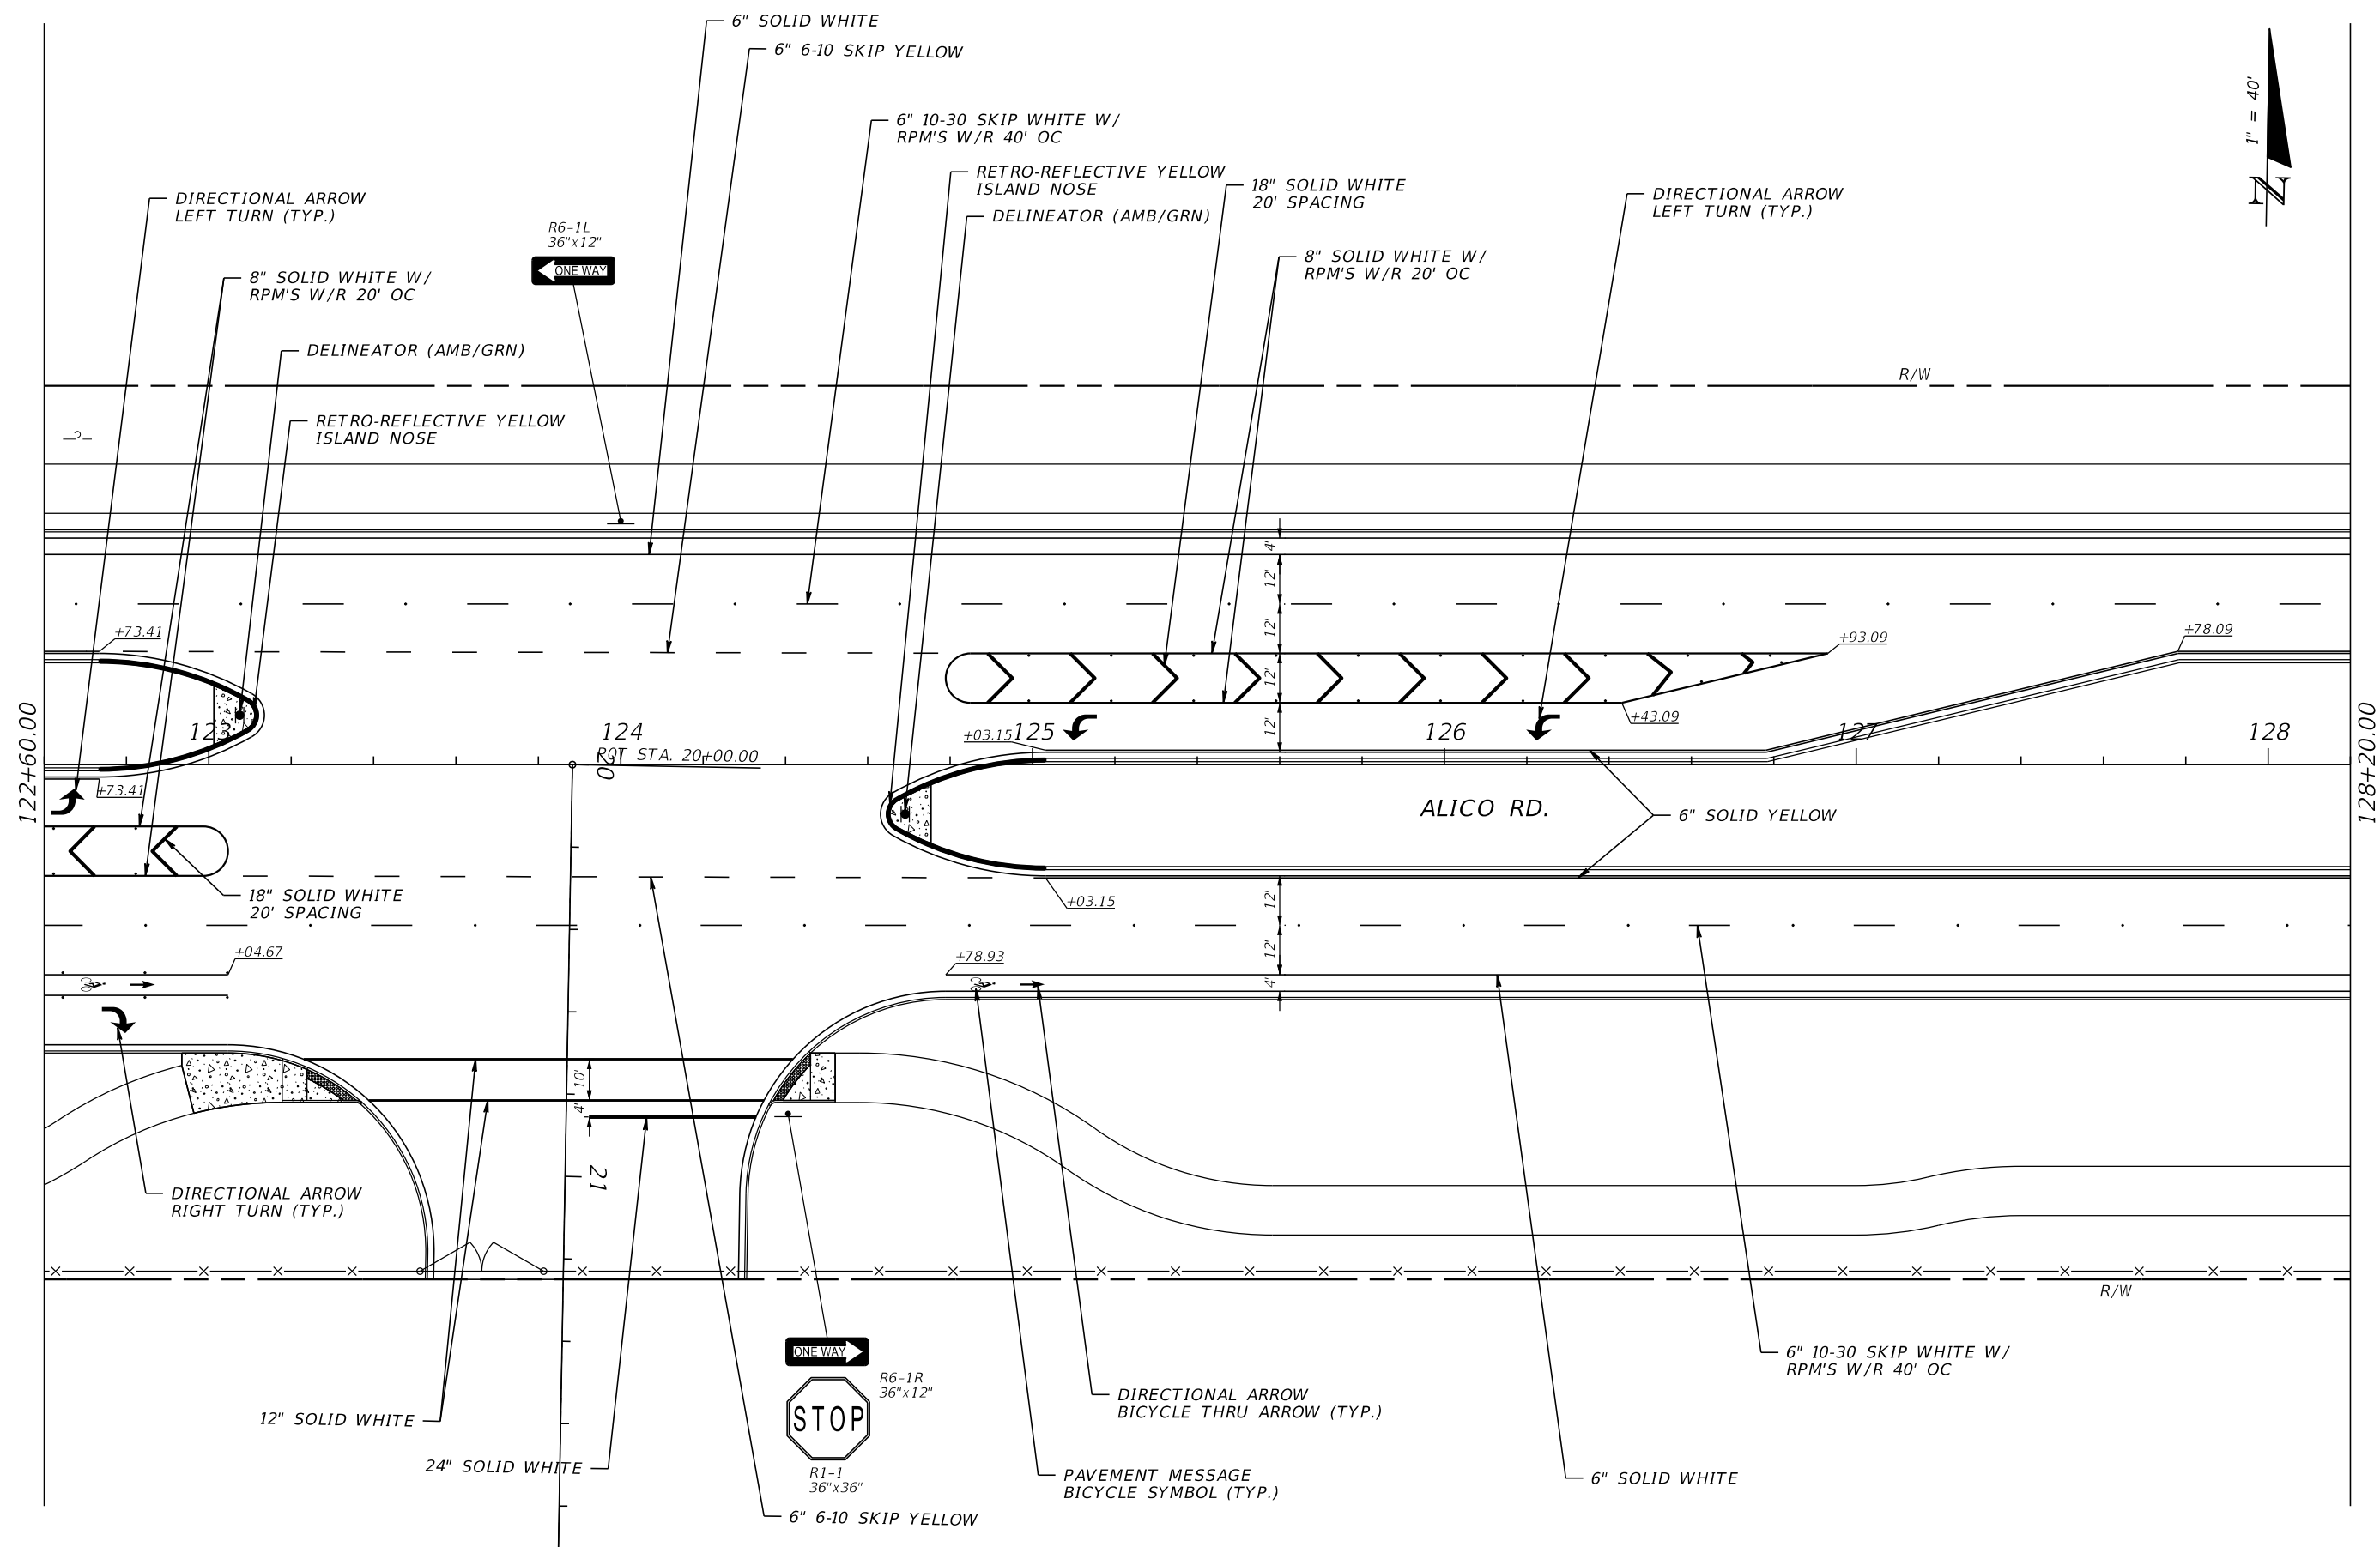

REVISIONS			
DATE	DESCRIPTION	DATE	DESCRIPTION


DAVID DOUGLAS ASSOCIATES, INC.
 CIVIL ENGINEERS - LAND PLANNERS - CONTRACT ADMINISTRATORS
 1821 Victoria Ave, Fort Myers, Florida 33901
 Ph. 239-337-3330
 Web: www.ddai-engineers.com
 Certificate of Authorization No. 7568
 George R. Brinson, Jr., P.E. #47607




LEE COUNTY DEPARTMENT OF TRANSPORTATION		
ROAD	COUNTY	DDAI PROJ. NO.
ALICO RD.	LEE	13-0105

**SIGNING AND PAVEMENT
MARKING PLAN**

SHEET NO.
S-12

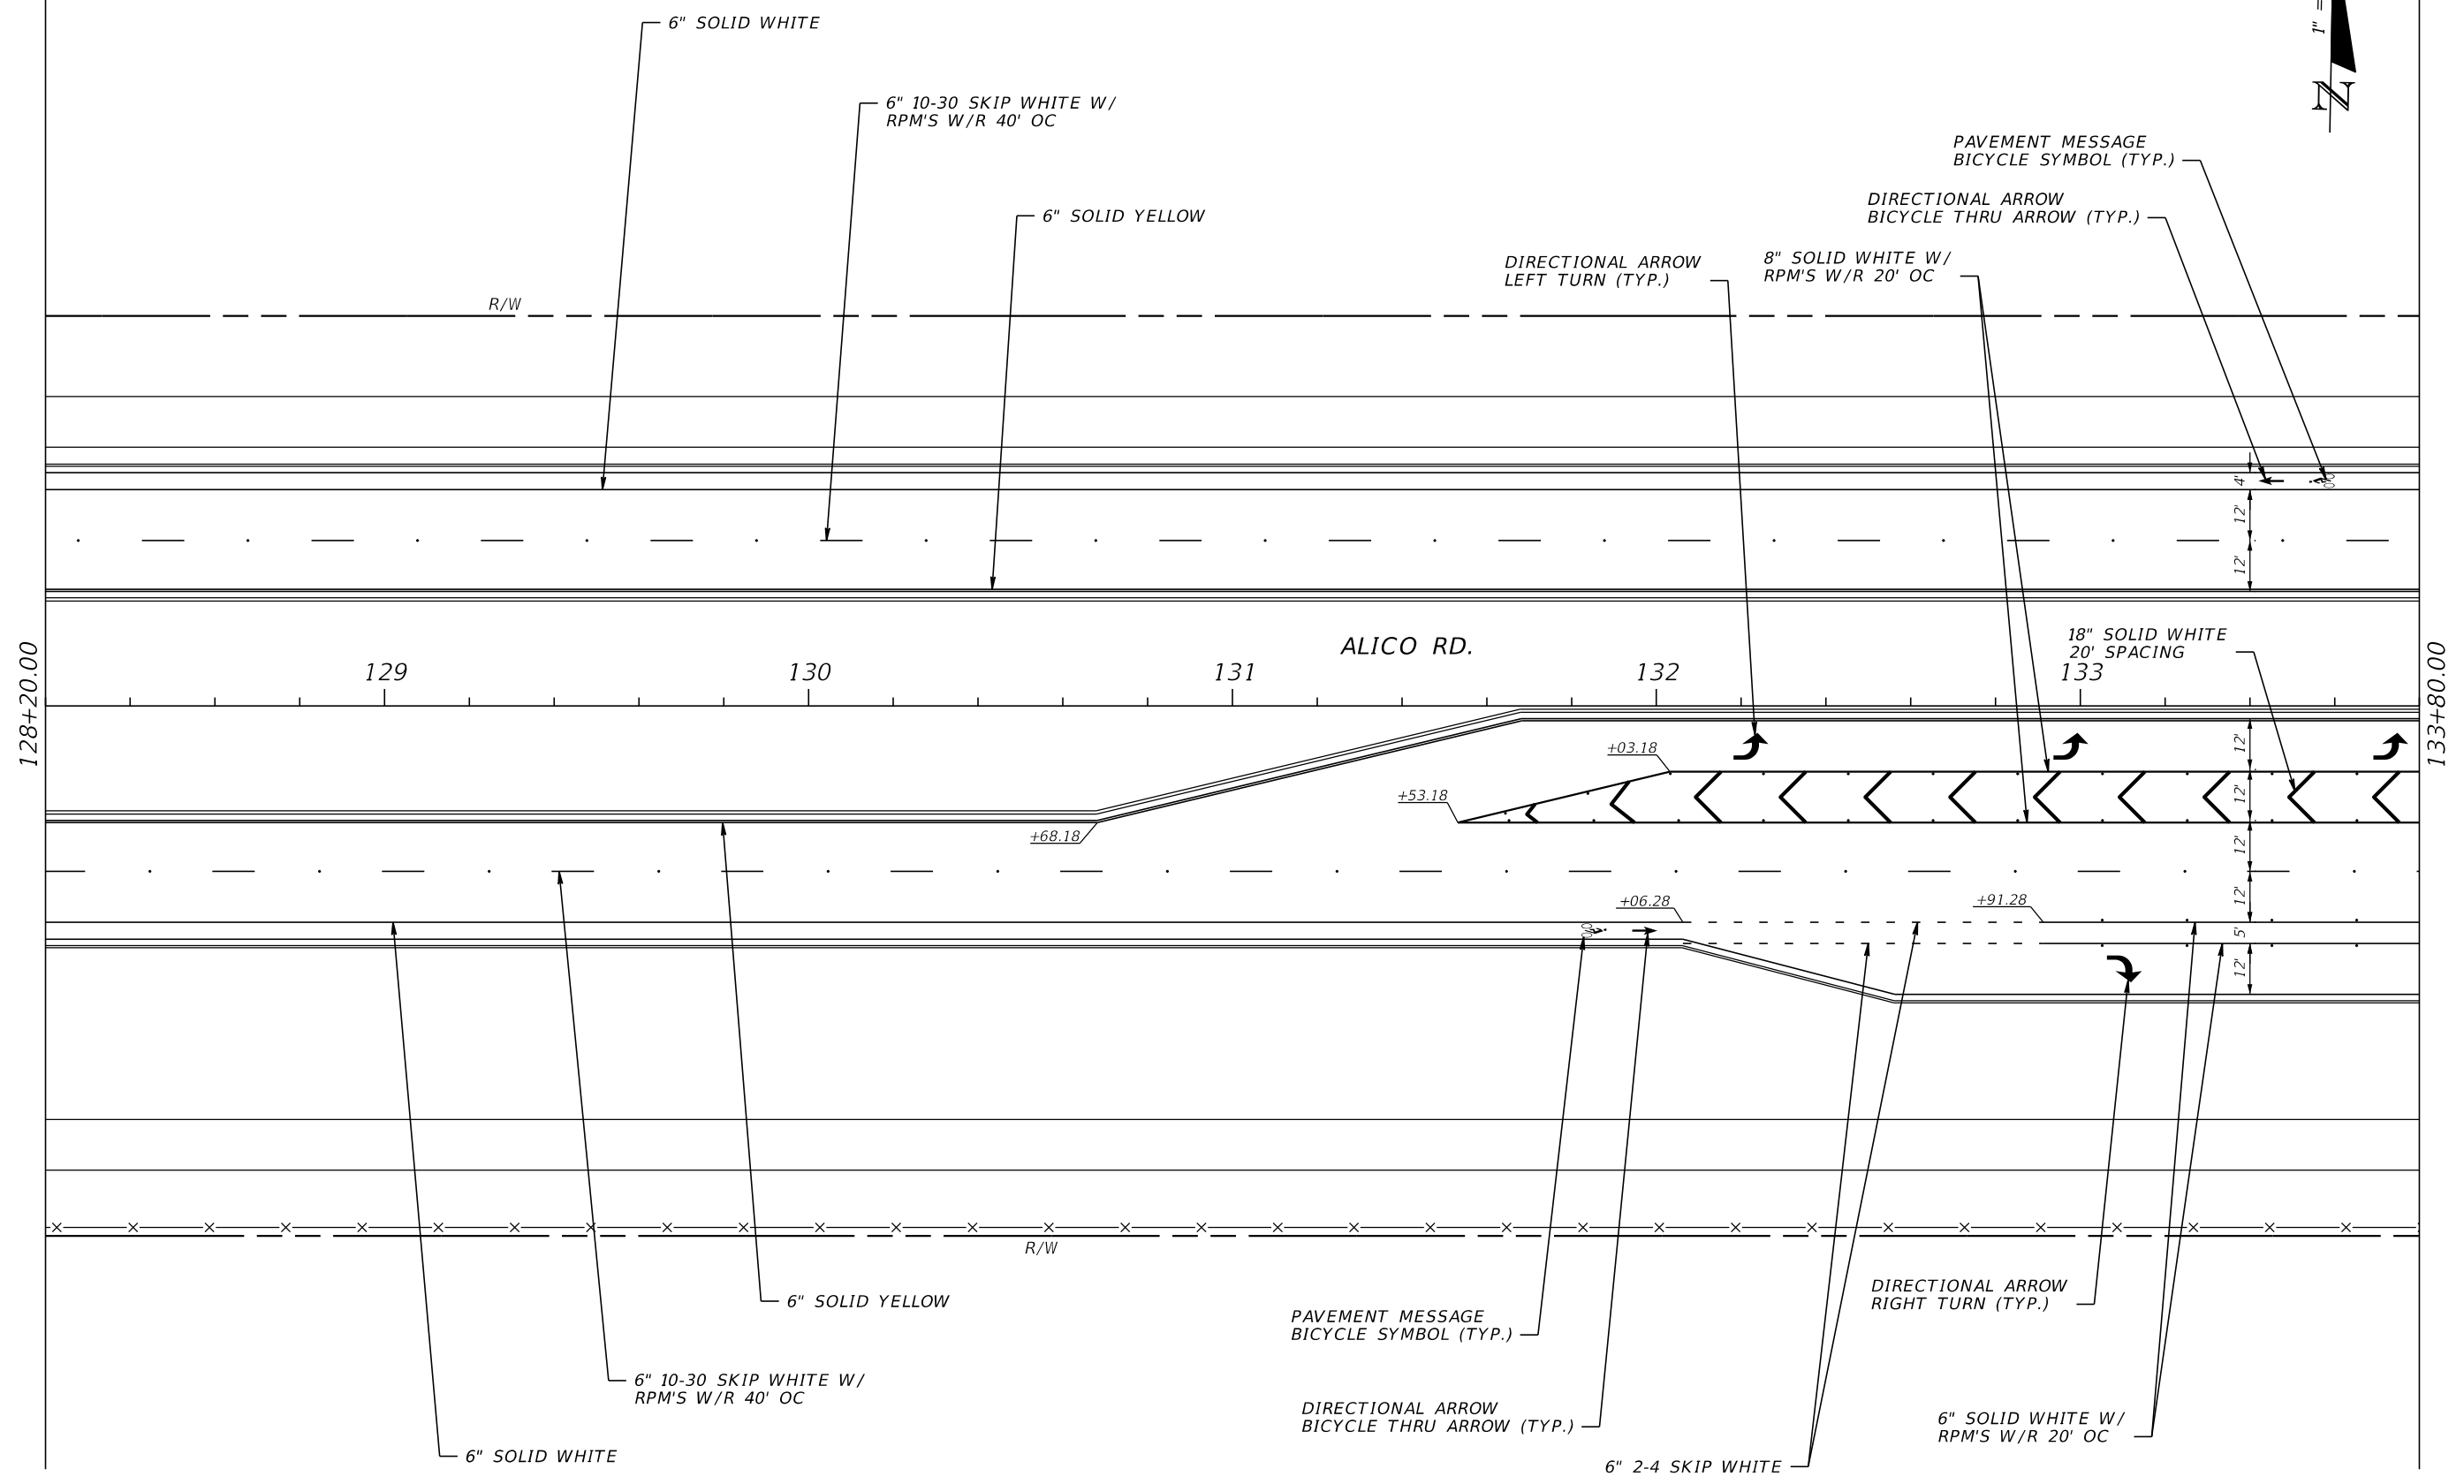

REVISIONS				DAVID DOUGLAS ASSOCIATES, INC. CIVIL ENGINEERS - LAND PLANNERS - CONTRACT ADMINISTRATORS 1821 Victoria Ave, Fort Myers, Florida 33901 Ph. 239-337-3330 Web: www.ddai-engineers.com Certificate of Authorization No. 7568 George R. Brinson, Jr., P.E. #47607	LEE COUNTY DEPARTMENT OF TRANSPORTATION			SIGNING AND PAVEMENT MARKING PLAN	SHEET NO.
DATE	DESCRIPTION	DATE	DESCRIPTION		ROAD	COUNTY	DDAI PROJ. NO.		
						ALICO RD.	LEE		13-0105

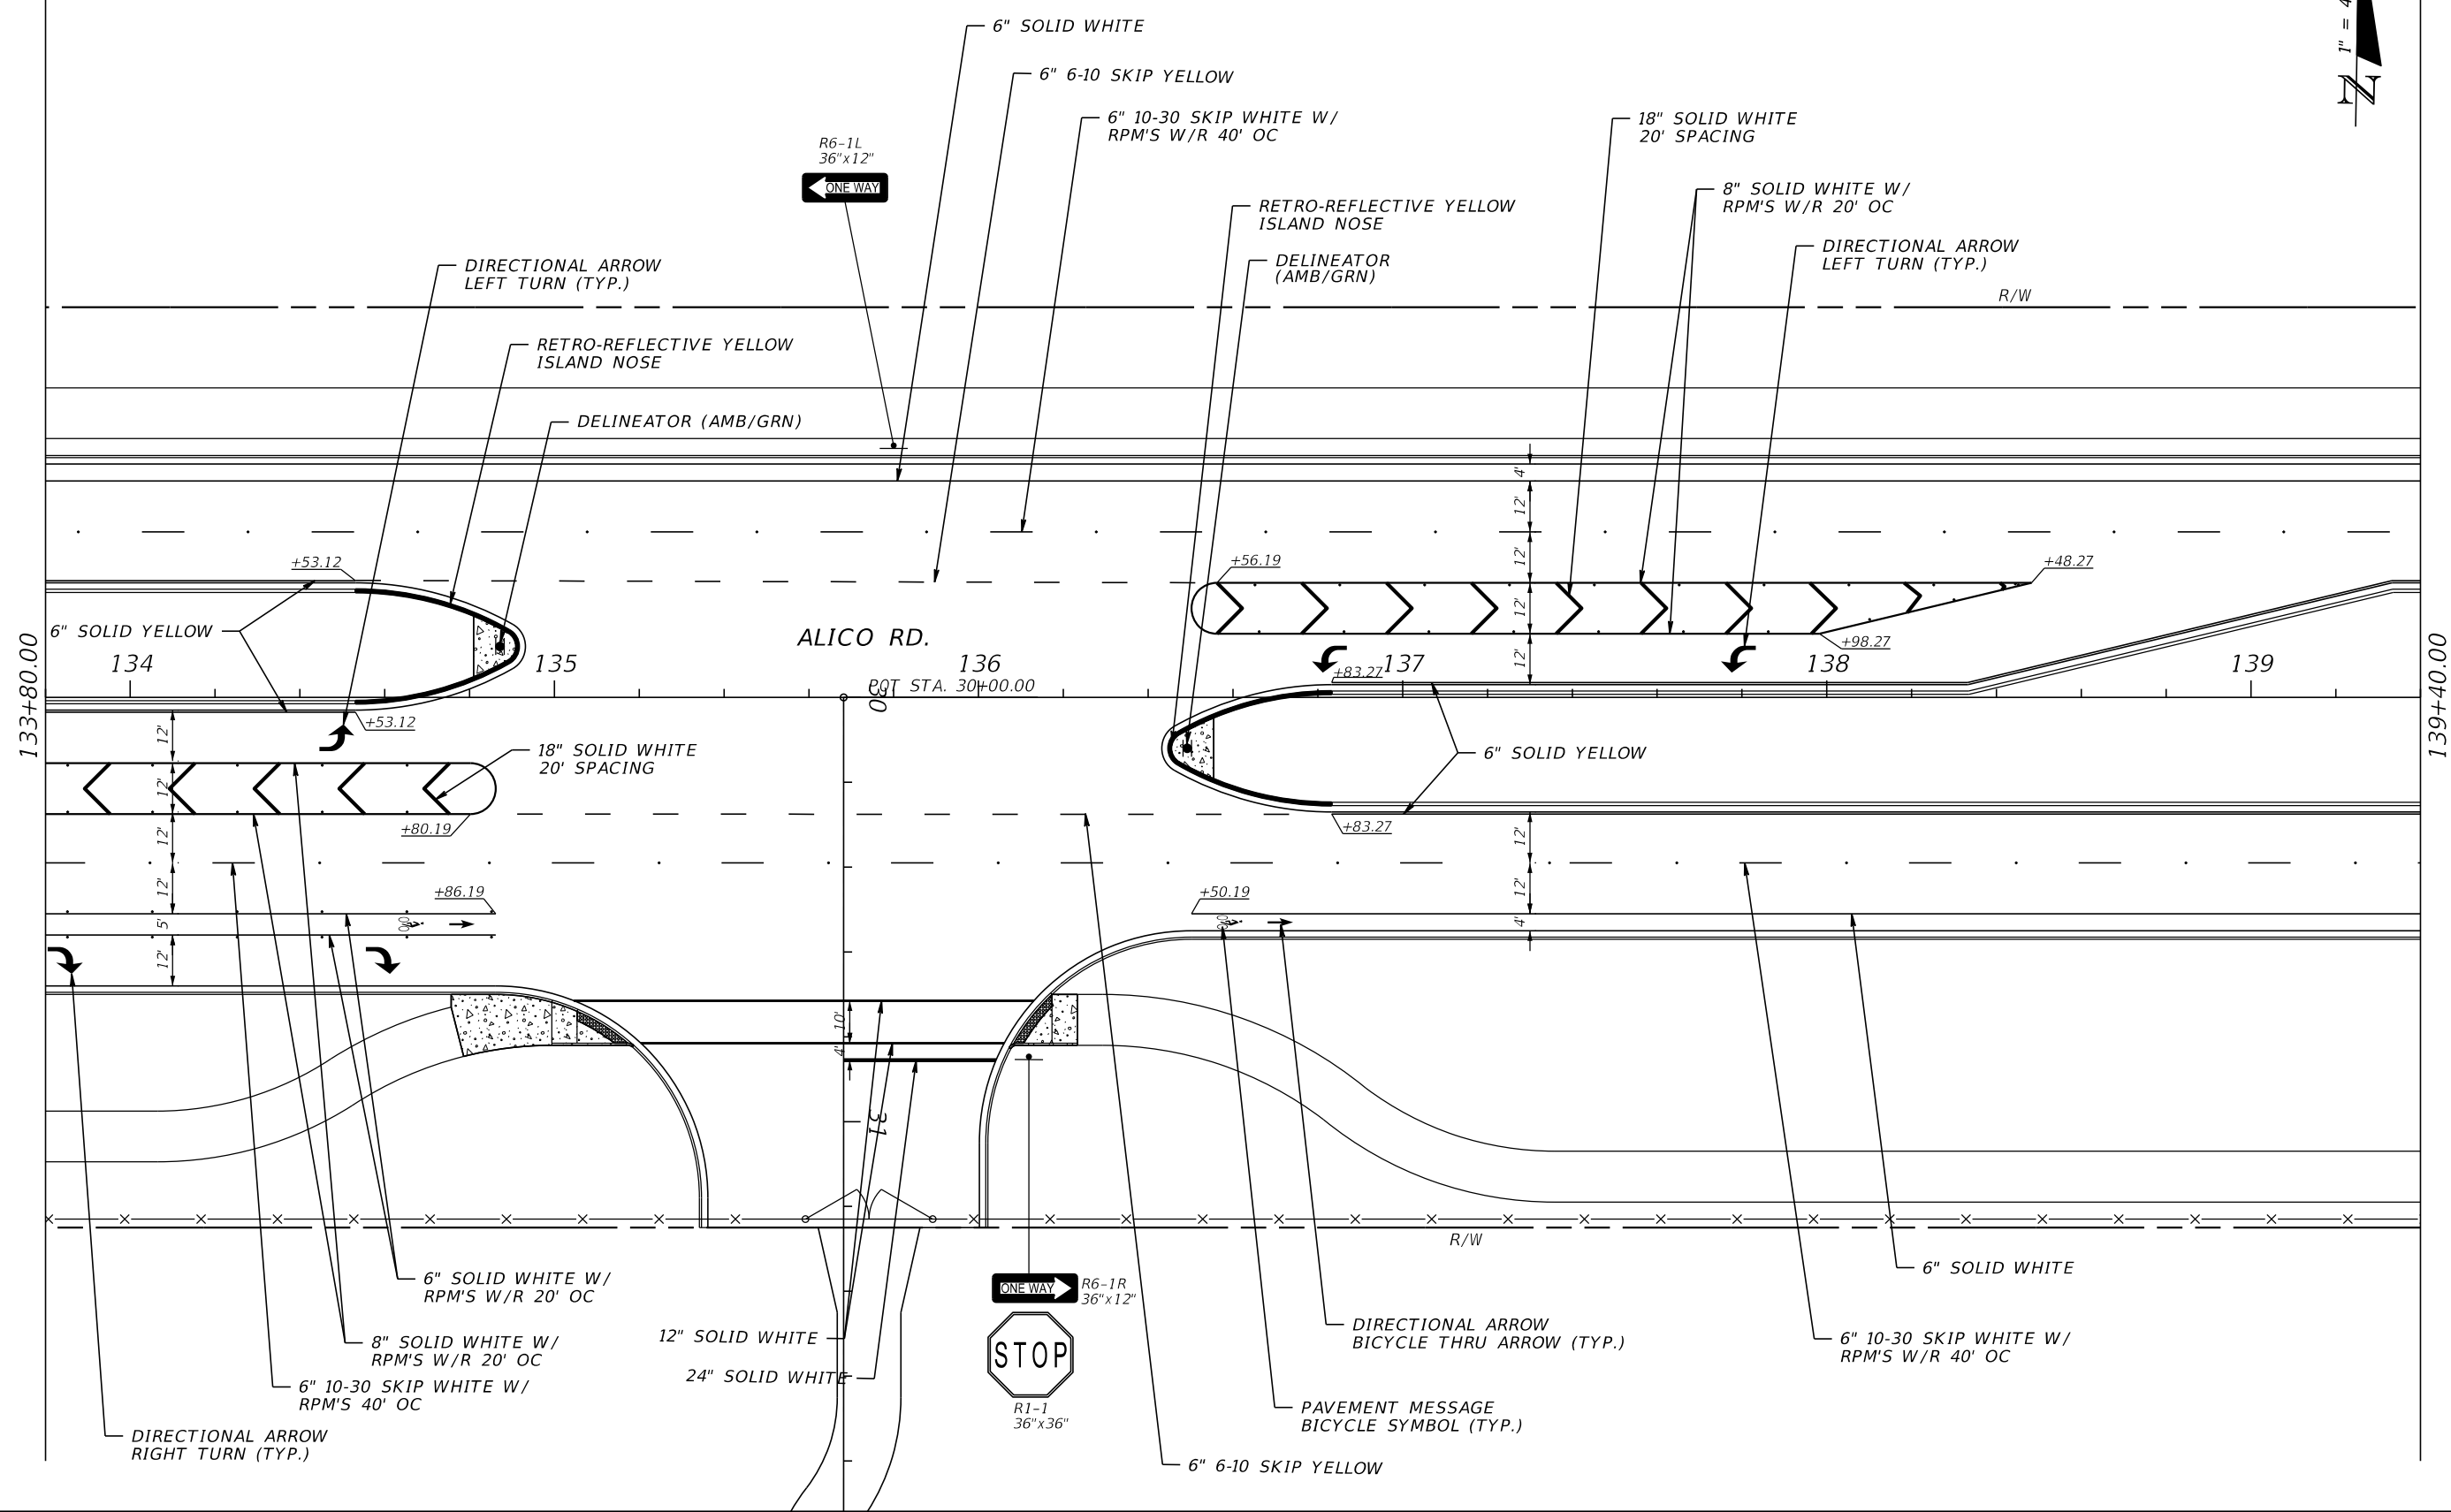

REVISIONS			
DATE	DESCRIPTION	DATE	DESCRIPTION


DAVID DOUGLAS ASSOCIATES, INC.
 CIVIL ENGINEERS - LAND PLANNERS - CONTRACT ADMINISTRATORS
 1821 Victoria Ave, Fort Myers, Florida 33901
 Ph. 239-337-3330
 Web: www.ddai-engineers.com
 Certificate of Authorization No. 7568
 George R. Brinson, Jr., P.E. #47607



LEE COUNTY DEPARTMENT OF TRANSPORTATION		
ROAD	COUNTY	DDAI PROJ. NO.
ALICO RD.	LEE	13-0105

SIGNING AND PAVEMENT MARKING PLAN

SHEET NO.
S-14

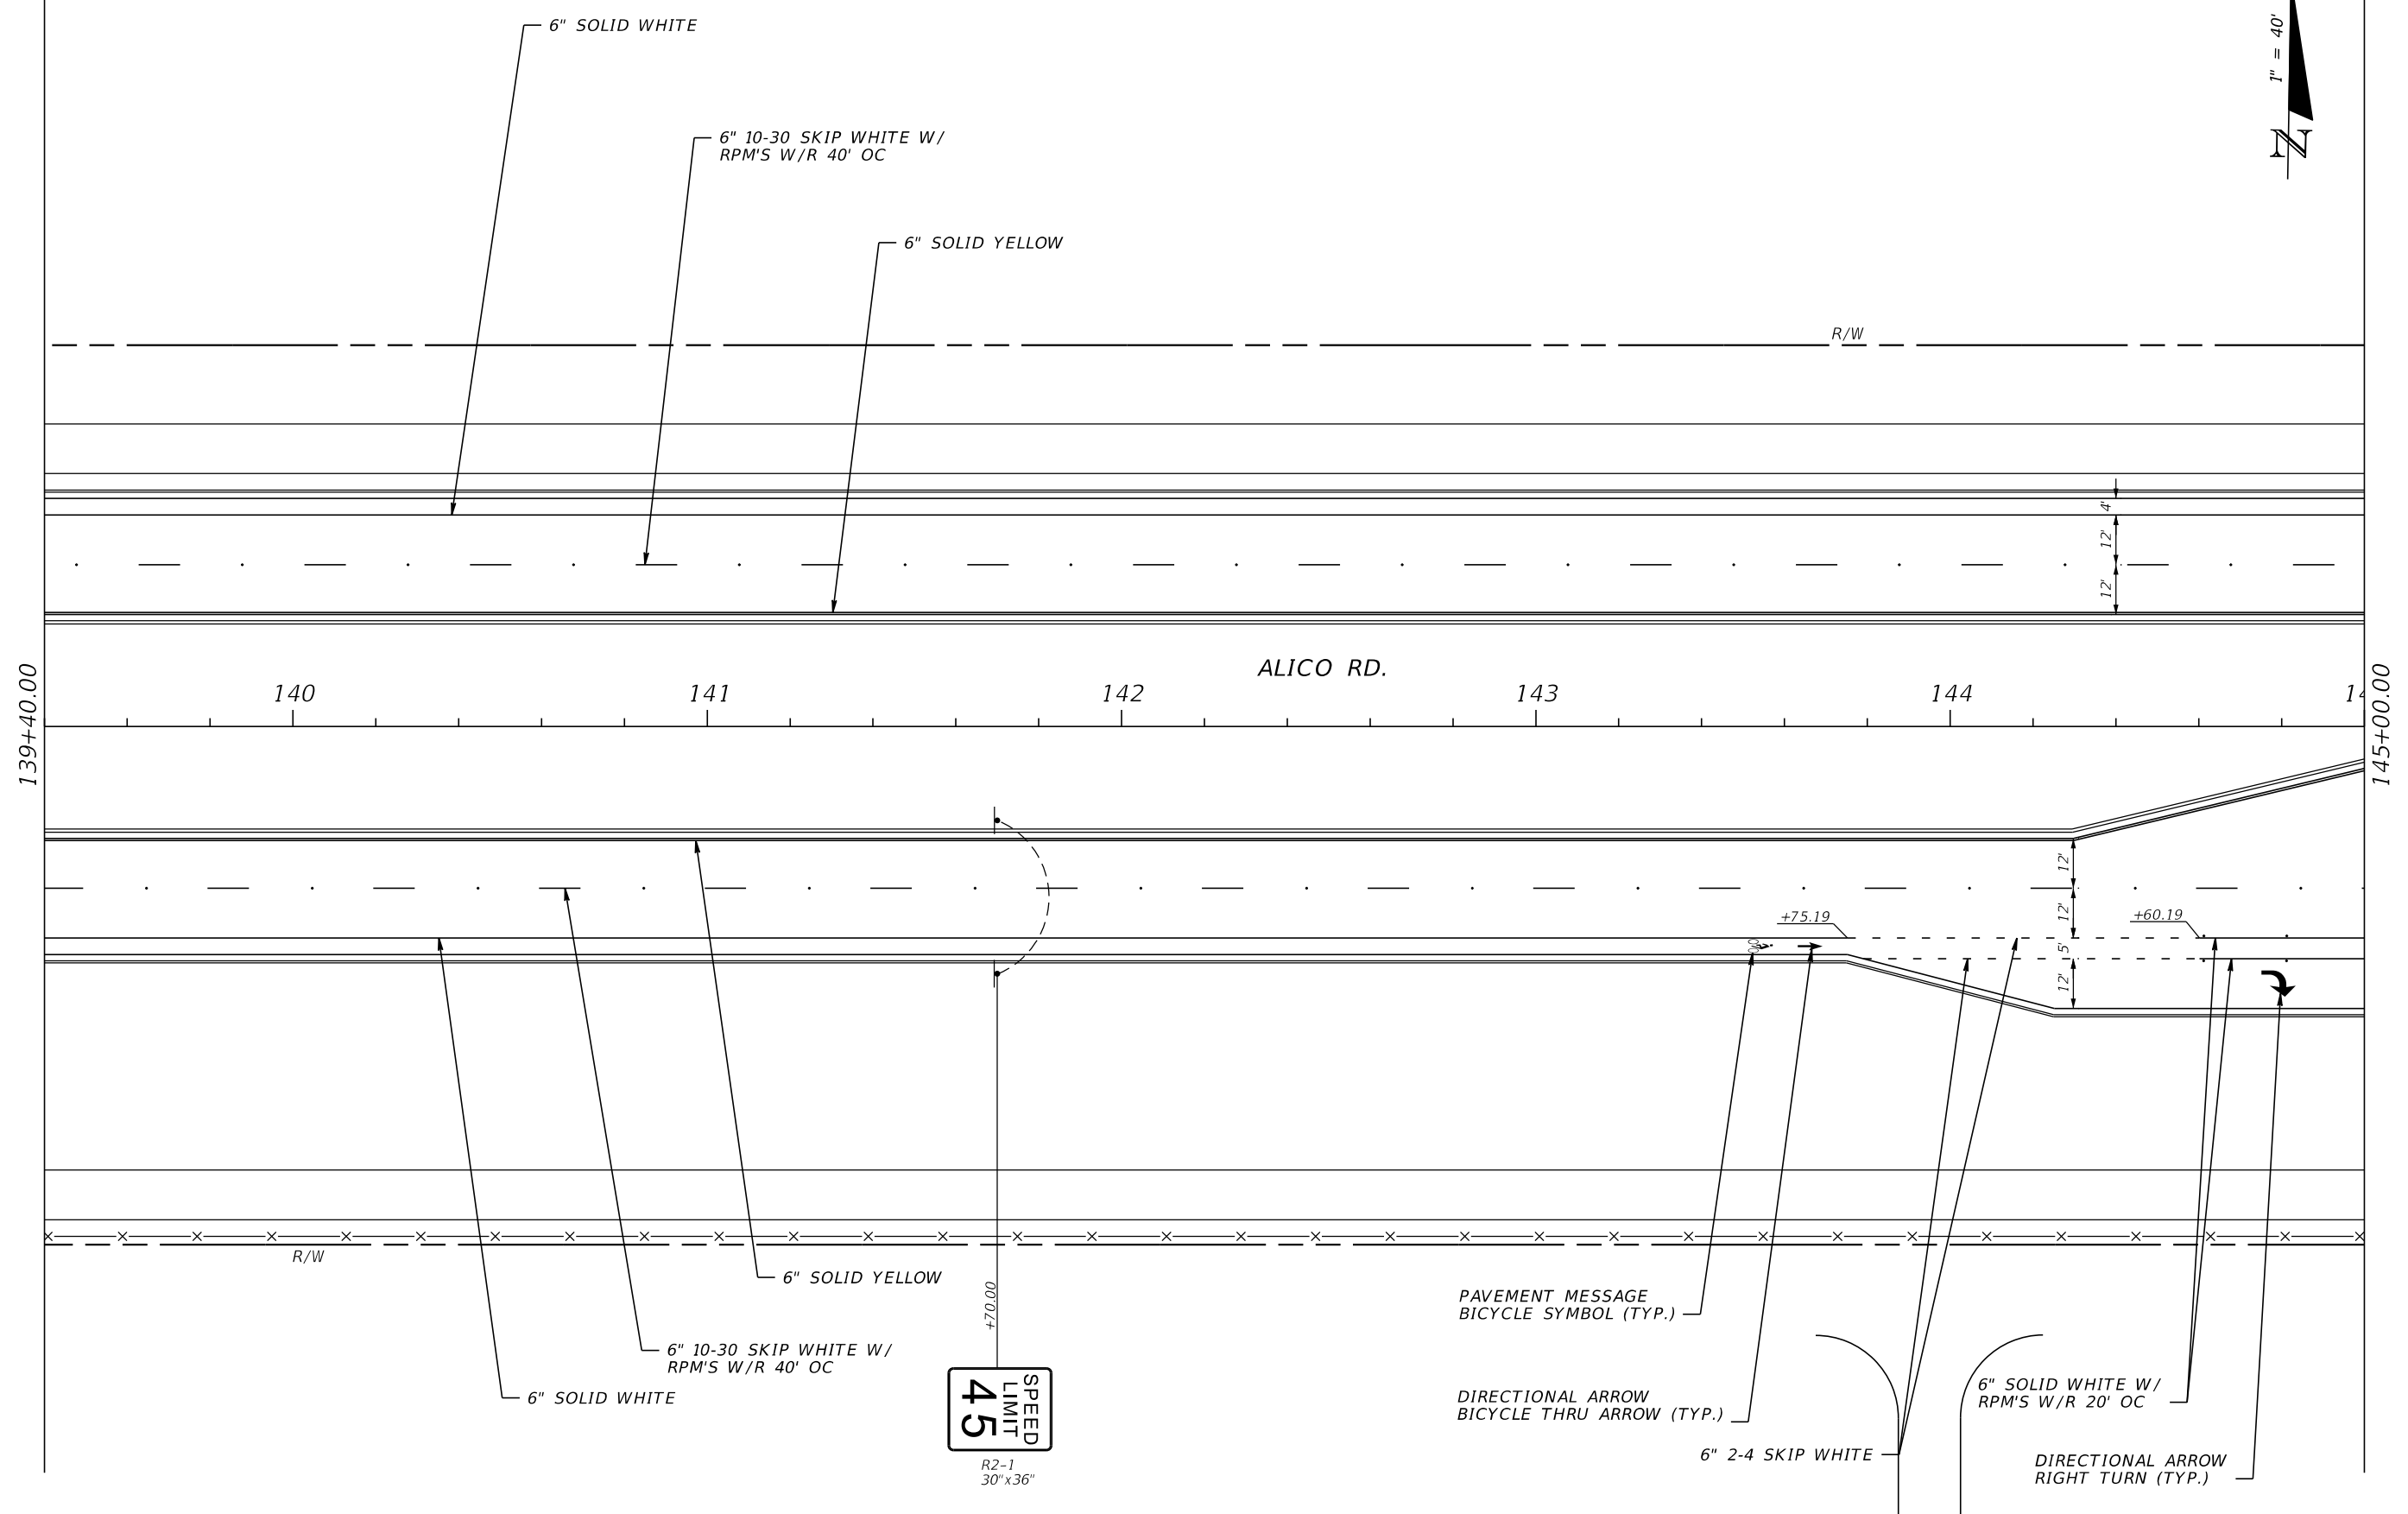

REVISIONS			
DATE	DESCRIPTION	DATE	DESCRIPTION


DAVID DOUGLAS ASSOCIATES, INC.
 CIVIL ENGINEERS - LAND PLANNERS - CONTRACT ADMINISTRATORS
 1821 Victoria Ave, Fort Myers, Florida 33901
 Ph. 239-337-3330
 Web: www.ddai-engineers.com
 Certificate of Authorization No. 7568
 George R. Brinson, Jr., P.E. #47607



LEE COUNTY DEPARTMENT OF TRANSPORTATION		
ROAD	COUNTY	DDAI PROJ. NO.
ALICO RD.	LEE	13-0105

**SIGNING AND PAVEMENT
MARKING PLAN**

SHEET NO.
S-15

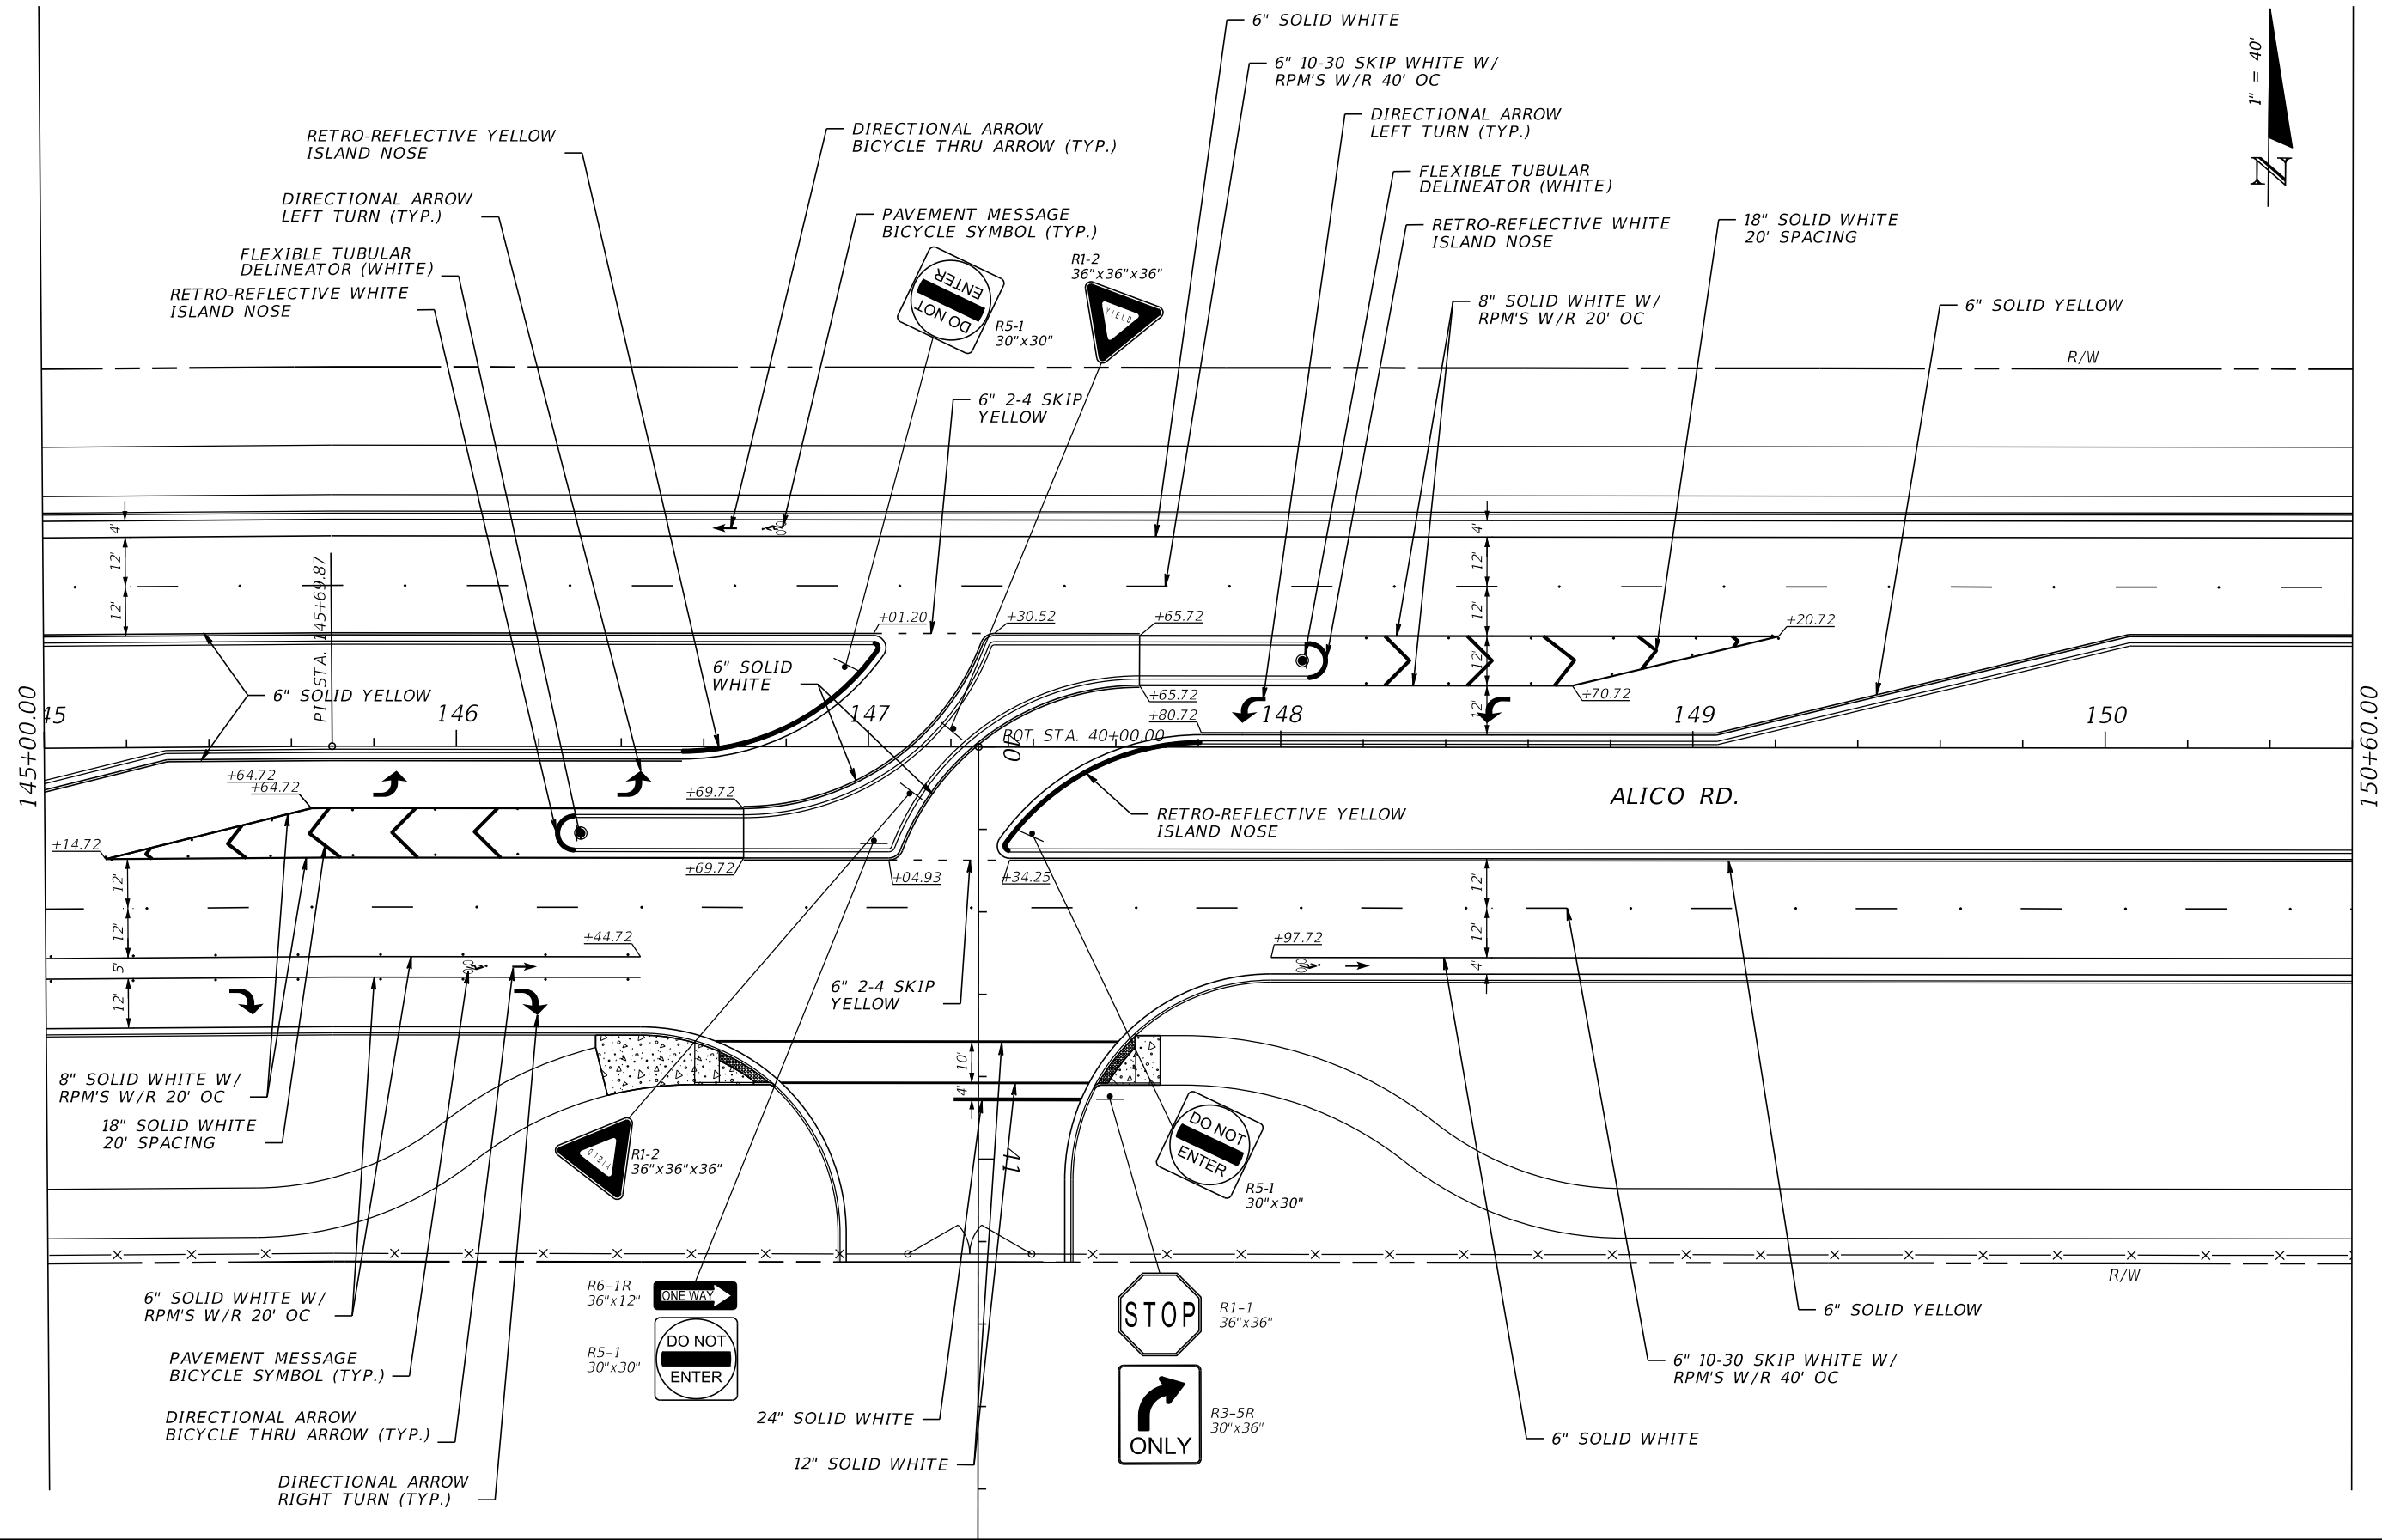

REVISIONS			
DATE	DESCRIPTION	DATE	DESCRIPTION


DAVID DOUGLAS ASSOCIATES, INC.
 CIVIL ENGINEERS - LAND PLANNERS - CONTRACT ADMINISTRATORS
 1821 Victoria Ave, Fort Myers, Florida 33901
 Ph. 239-337-3330
 Web: www.ddai-engineers.com
 Certificate of Authorization No. 7568
 George R. Brinson, Jr., P.E. #47607



LEE COUNTY DEPARTMENT OF TRANSPORTATION		
ROAD	COUNTY	DDAI PROJ. NO.
ALICO RD.	LEE	13-0105

**SIGNING AND PAVEMENT
MARKING PLAN**

SHEET NO.
S-16

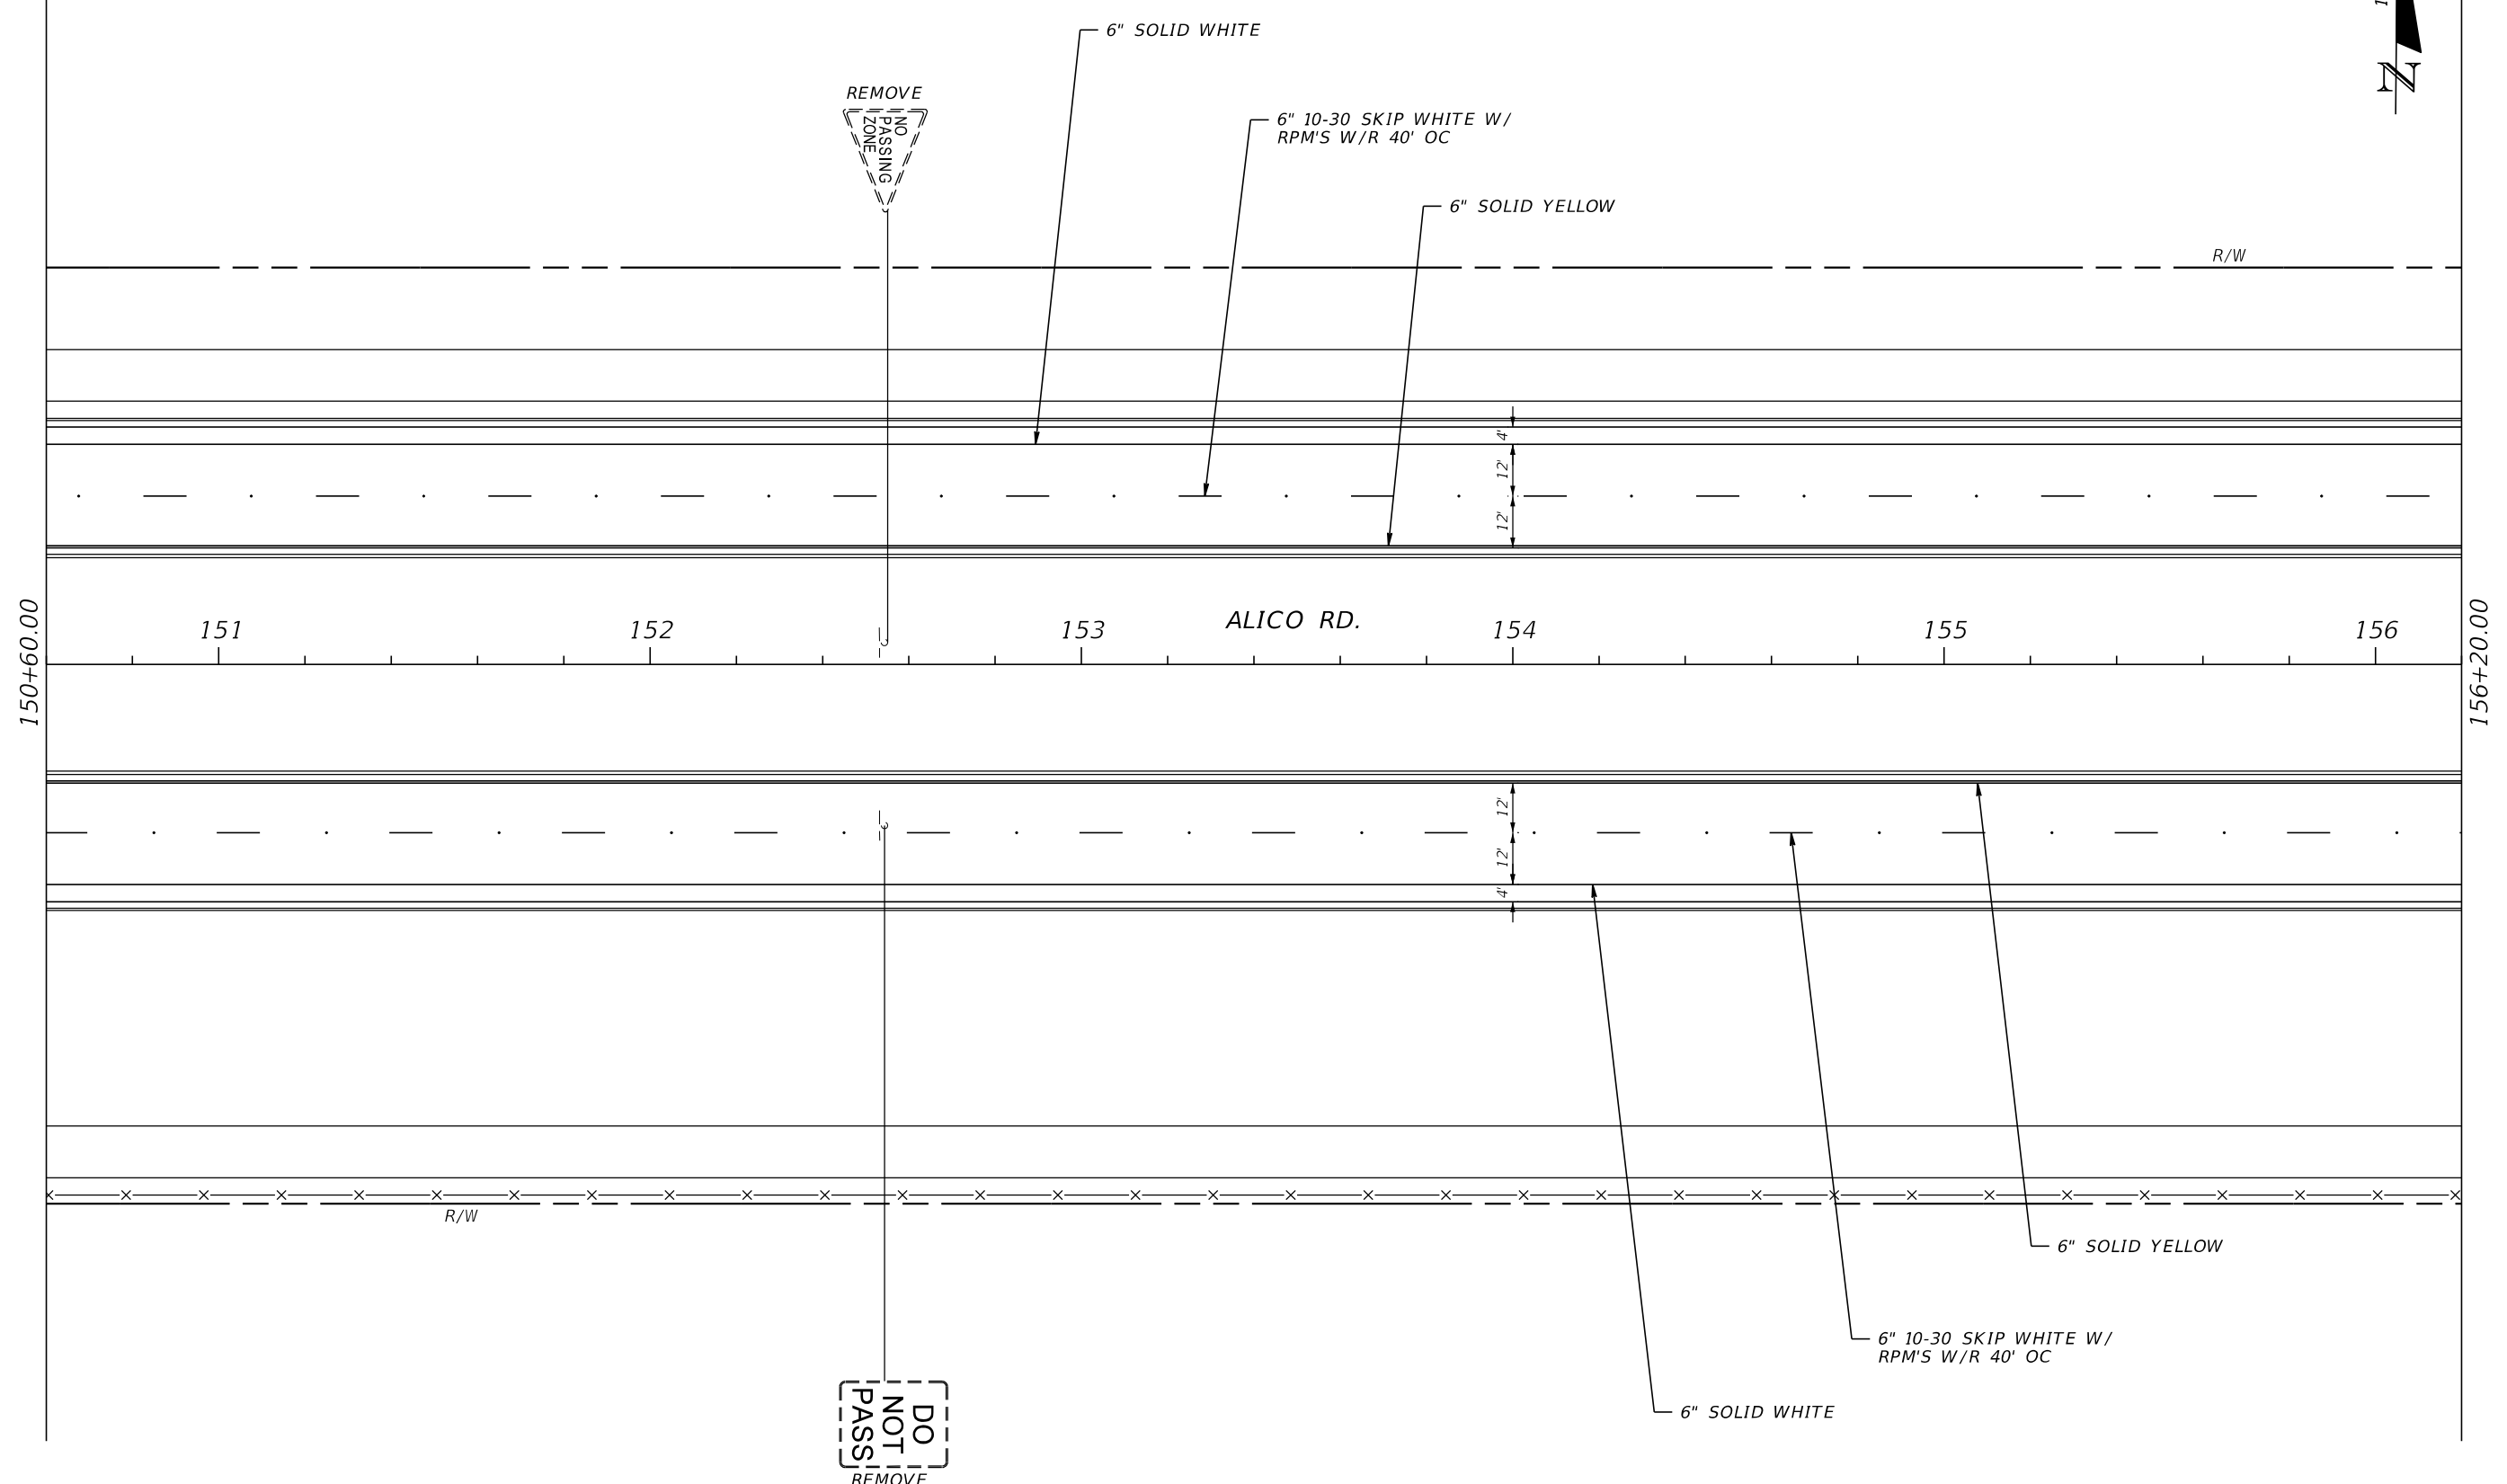

REVISIONS			
DATE	DESCRIPTION	DATE	DESCRIPTION

DAVID DOUGLAS ASSOCIATES, INC.
 CIVIL ENGINEERS - LAND PLANNERS - CONTRACT ADMINISTRATORS
 1821 Victoria Ave, Fort Myers, Florida 33901
 Ph. 239-337-3330
 Web: www.ddai-engineers.com
 Certificate of Authorization No. 7568
 George R. Brinson, Jr., P.E. #47607




LEE COUNTY DEPARTMENT OF TRANSPORTATION		
ROAD	COUNTY	DDAI PROJ. NO.
ALICO RD.	LEE	13-0105

**SIGNING AND PAVEMENT
MARKING PLAN**

SHEET NO.
S-17

REMOVE
NO
DUMPING
BY ORDER
OF
SHERIFF'S
DEPT.

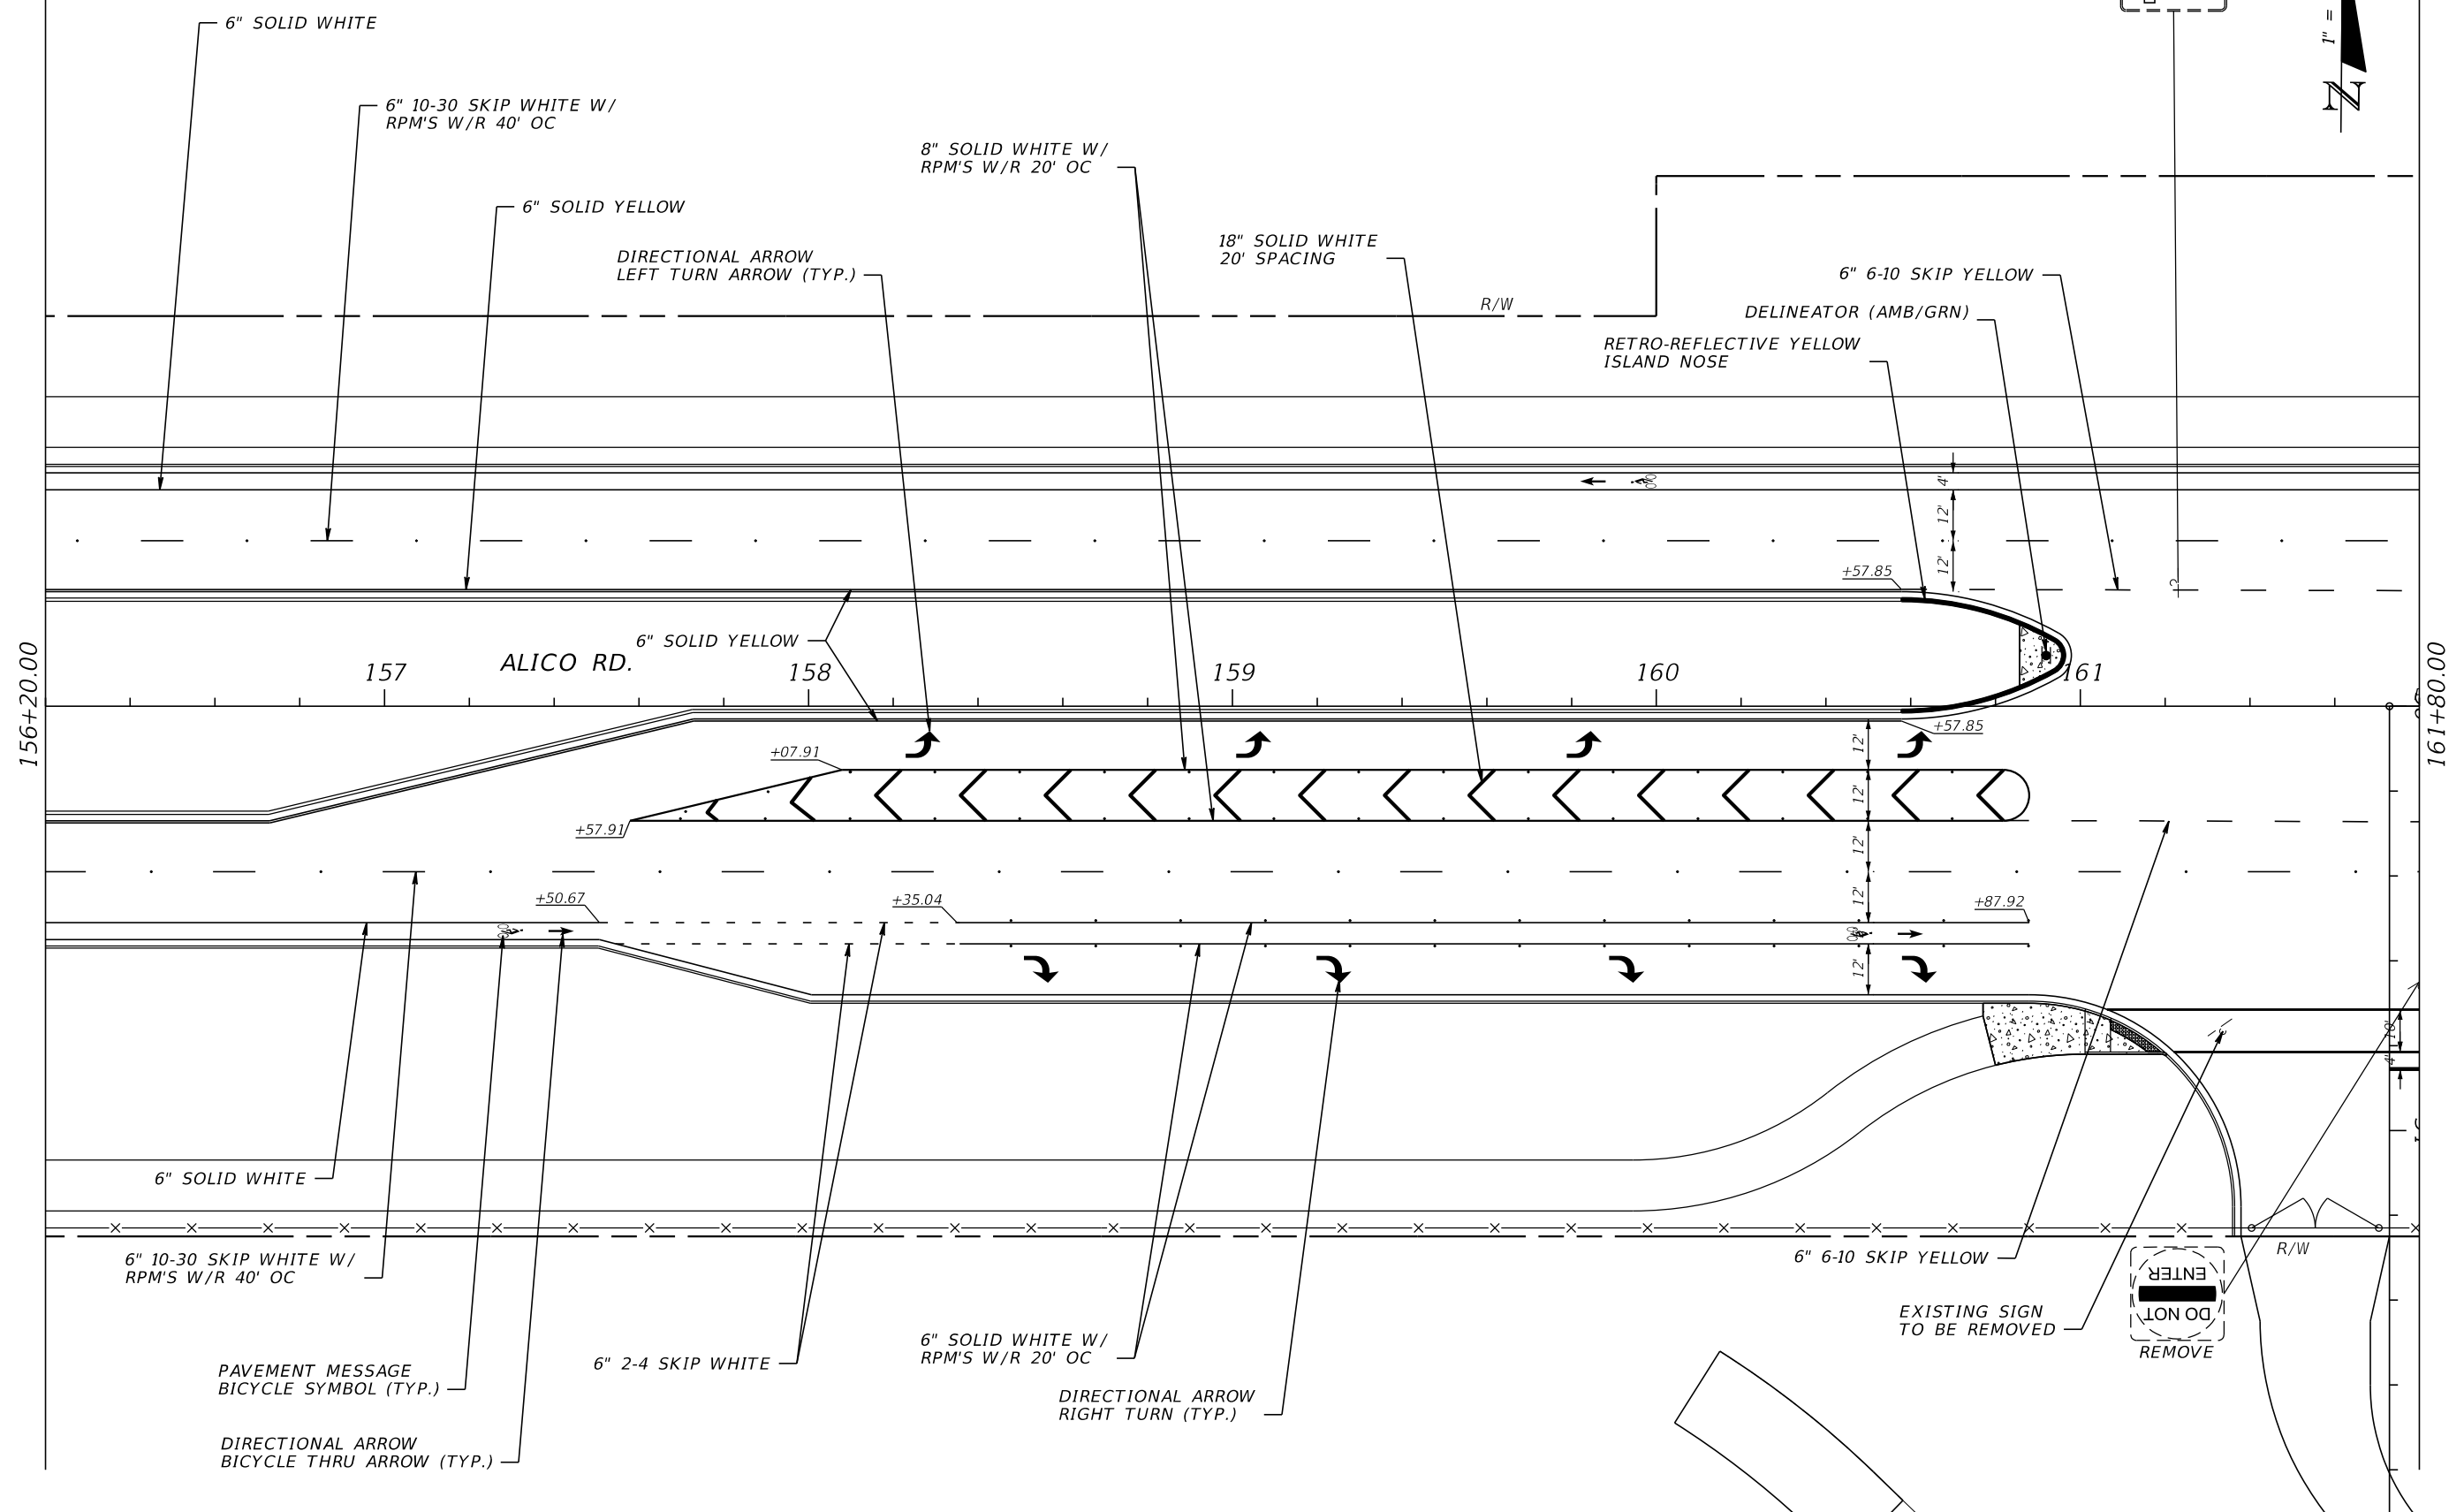

REVISIONS			
DATE	DESCRIPTION	DATE	DESCRIPTION


DAVID DOUGLAS ASSOCIATES, INC.
 CIVIL ENGINEERS - LAND PLANNERS - CONTRACT ADMINISTRATORS
 1821 Victoria Ave, Fort Myers, Florida 33901
 Ph. 239-337-3330
 Web: www.ddai-engineers.com
 Certificate of Authorization No. 7568
 George R. Brinson, Jr., P.E. #47607



LEE COUNTY DEPARTMENT OF TRANSPORTATION		
ROAD	COUNTY	DDAI PROJ. NO.
ALICO RD.	LEE	13-0105


**SIGNING AND PAVEMENT
MARKING PLAN**

SHEET
NO.
S-18

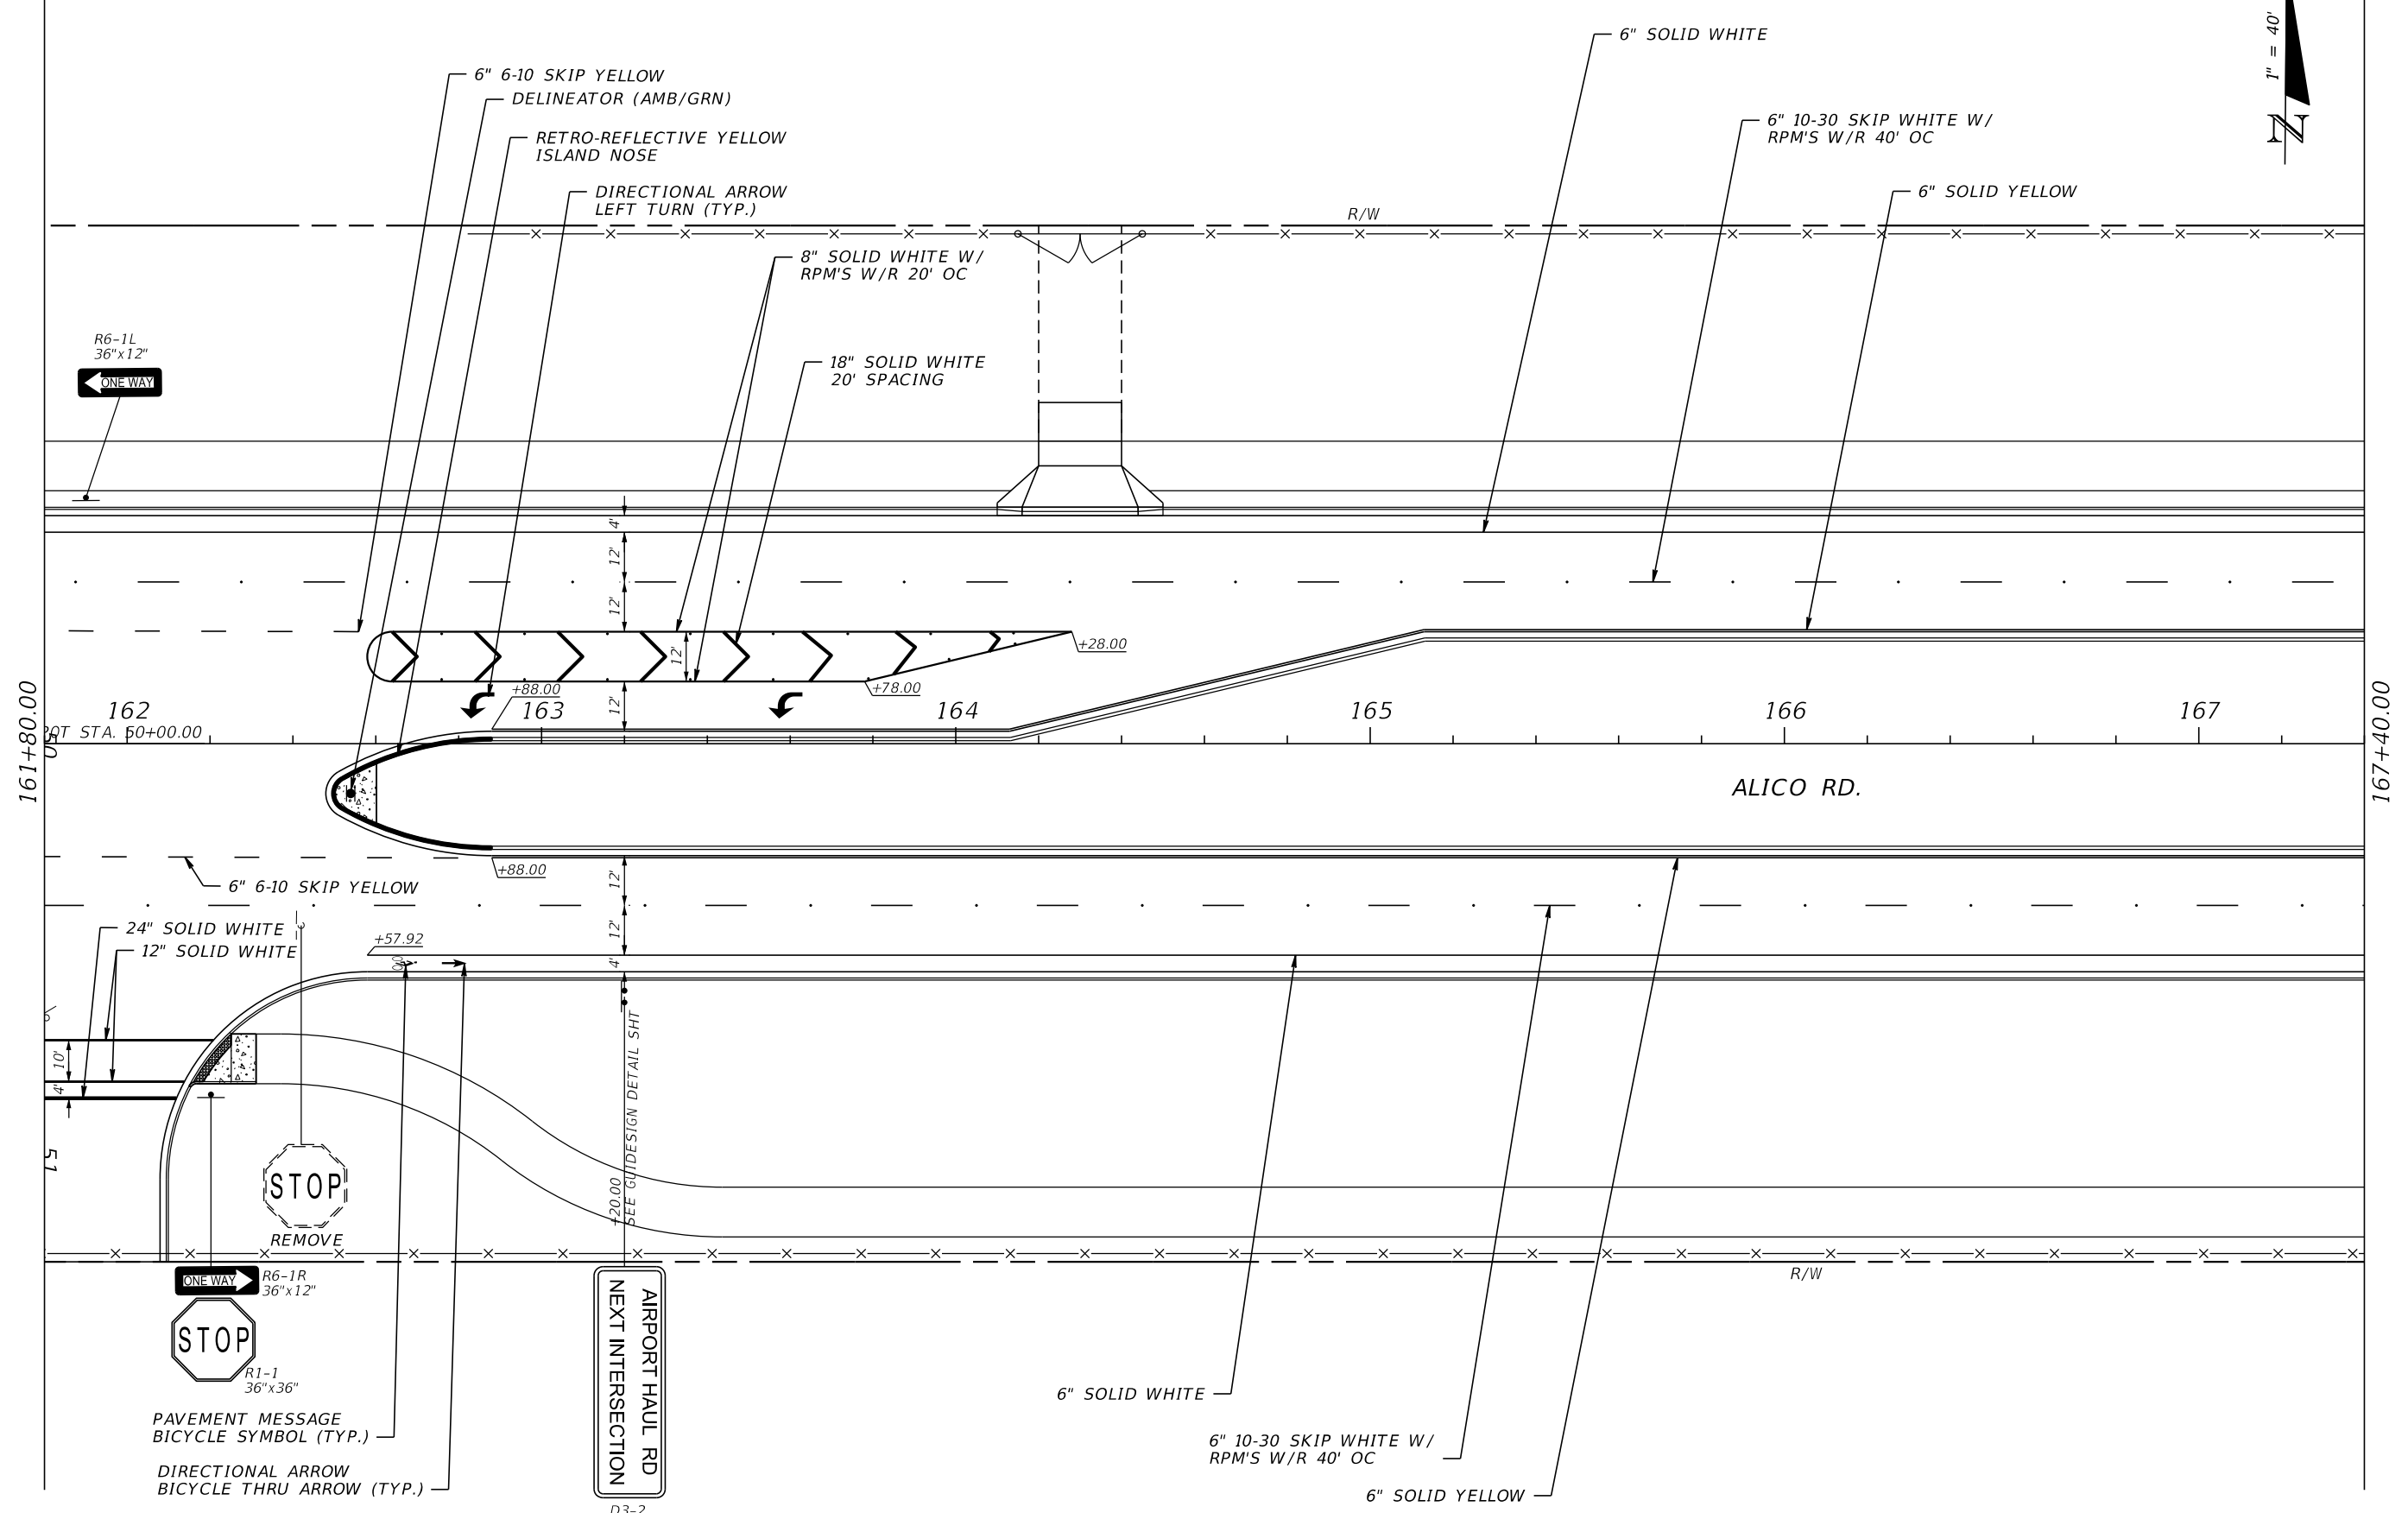


REVISIONS		DESCRIPTION	
DATE	DESCRIPTION	DATE	DESCRIPTION



DAVID DOUGLAS ASSOCIATES, INC. CIVIL ENGINEERS - LAND PLANNERS - CONTRACT ADMINISTRATORS 1821 Victoria Ave, Fort Myers, Florida 33901 Ph. 239-337-3330 Web: www.ddai-engineers.com Certificate of Authorization No. 7568 George R. Brinson, Jr., P.E. #47607		LEE COUNTY DEPARTMENT OF TRANSPORTATION ROAD: ALICO RD. COUNTY: LEE DDAI PROJ. NO.: 13-0105		SIGNING AND PAVEMENT MARKING PLAN SHEET NO. S-19
---	--	--	--	--

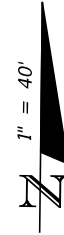

R2-1
30"x36"
**SPEED
LIMIT
45**

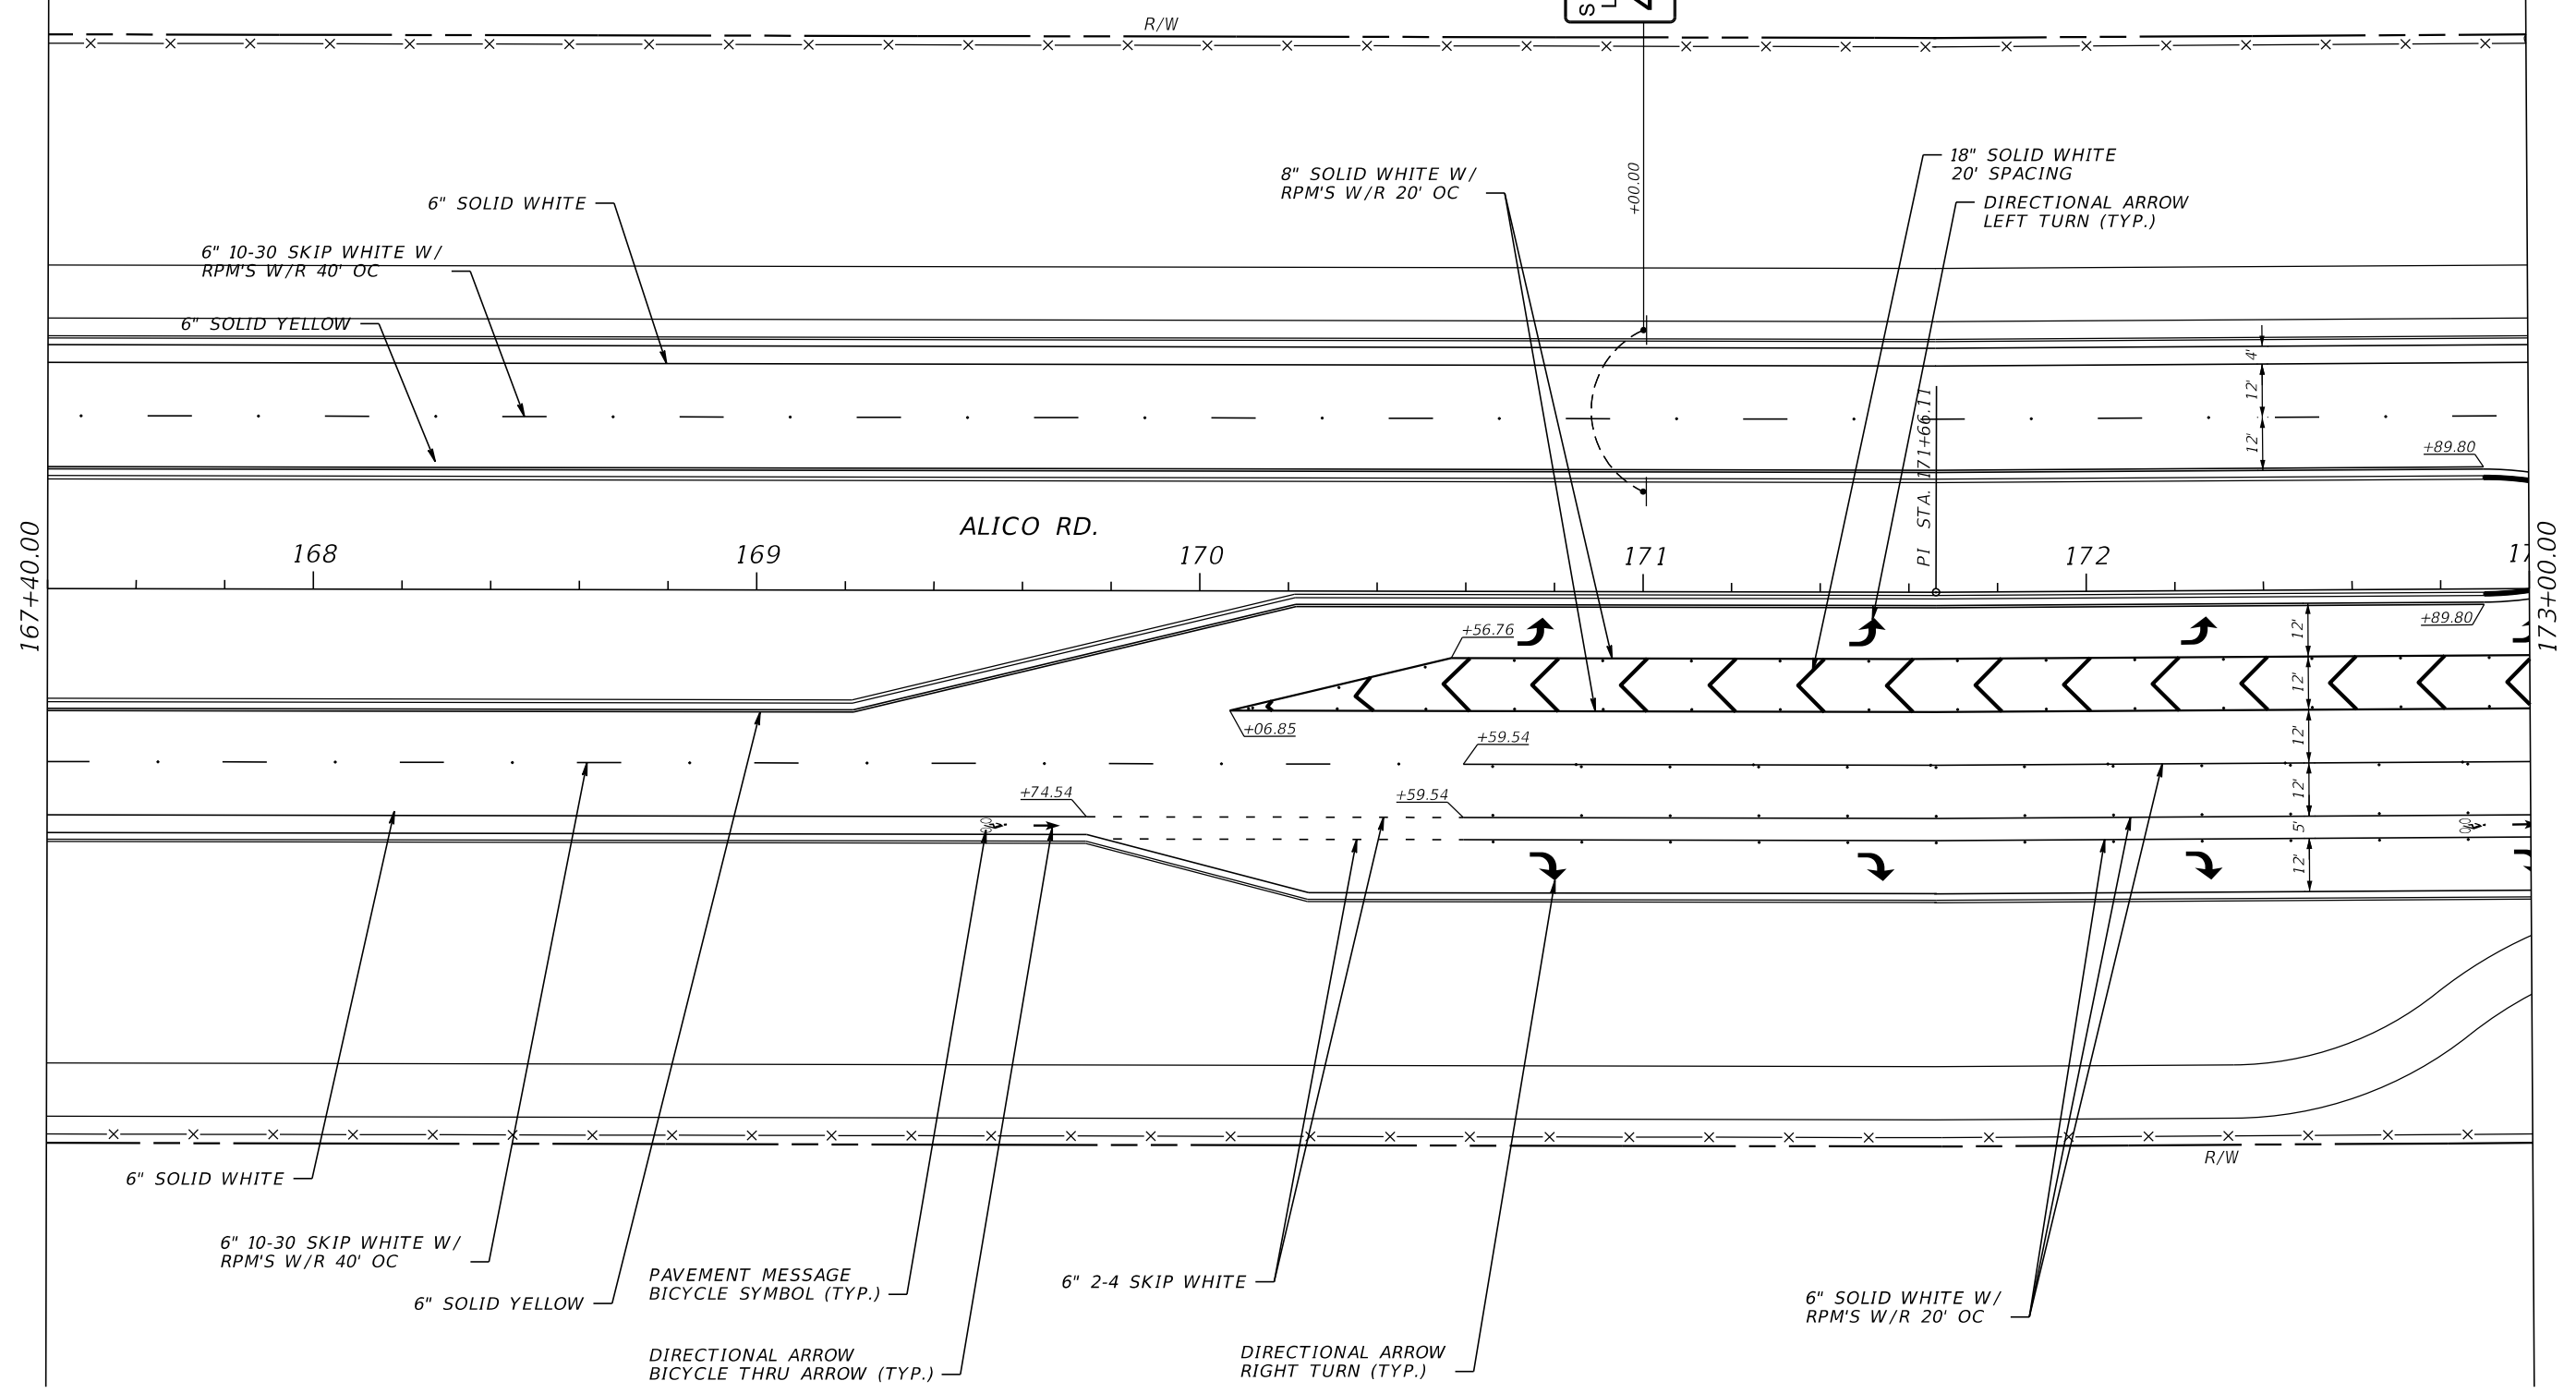

REVISIONS				DAVID DOUGLAS ASSOCIATES, INC. CIVIL ENGINEERS - LAND PLANNERS - CONTRACT ADMINISTRATORS 1821 Victoria Ave, Fort Myers, Florida 33901 Ph. 239-337-3330 Web: www.ddai-engineers.com Certificate of Authorization No. 7568 George R. Brinson, Jr., P.E. #47607	LEE COUNTY DEPARTMENT OF TRANSPORTATION			SIGNING AND PAVEMENT MARKING PLAN	SHEET NO. S-20
DATE	DESCRIPTION	DATE	DESCRIPTION		ROAD	COUNTY	DDAI PROJ. NO.		
					ALICO RD.	LEE	13-0105		

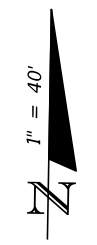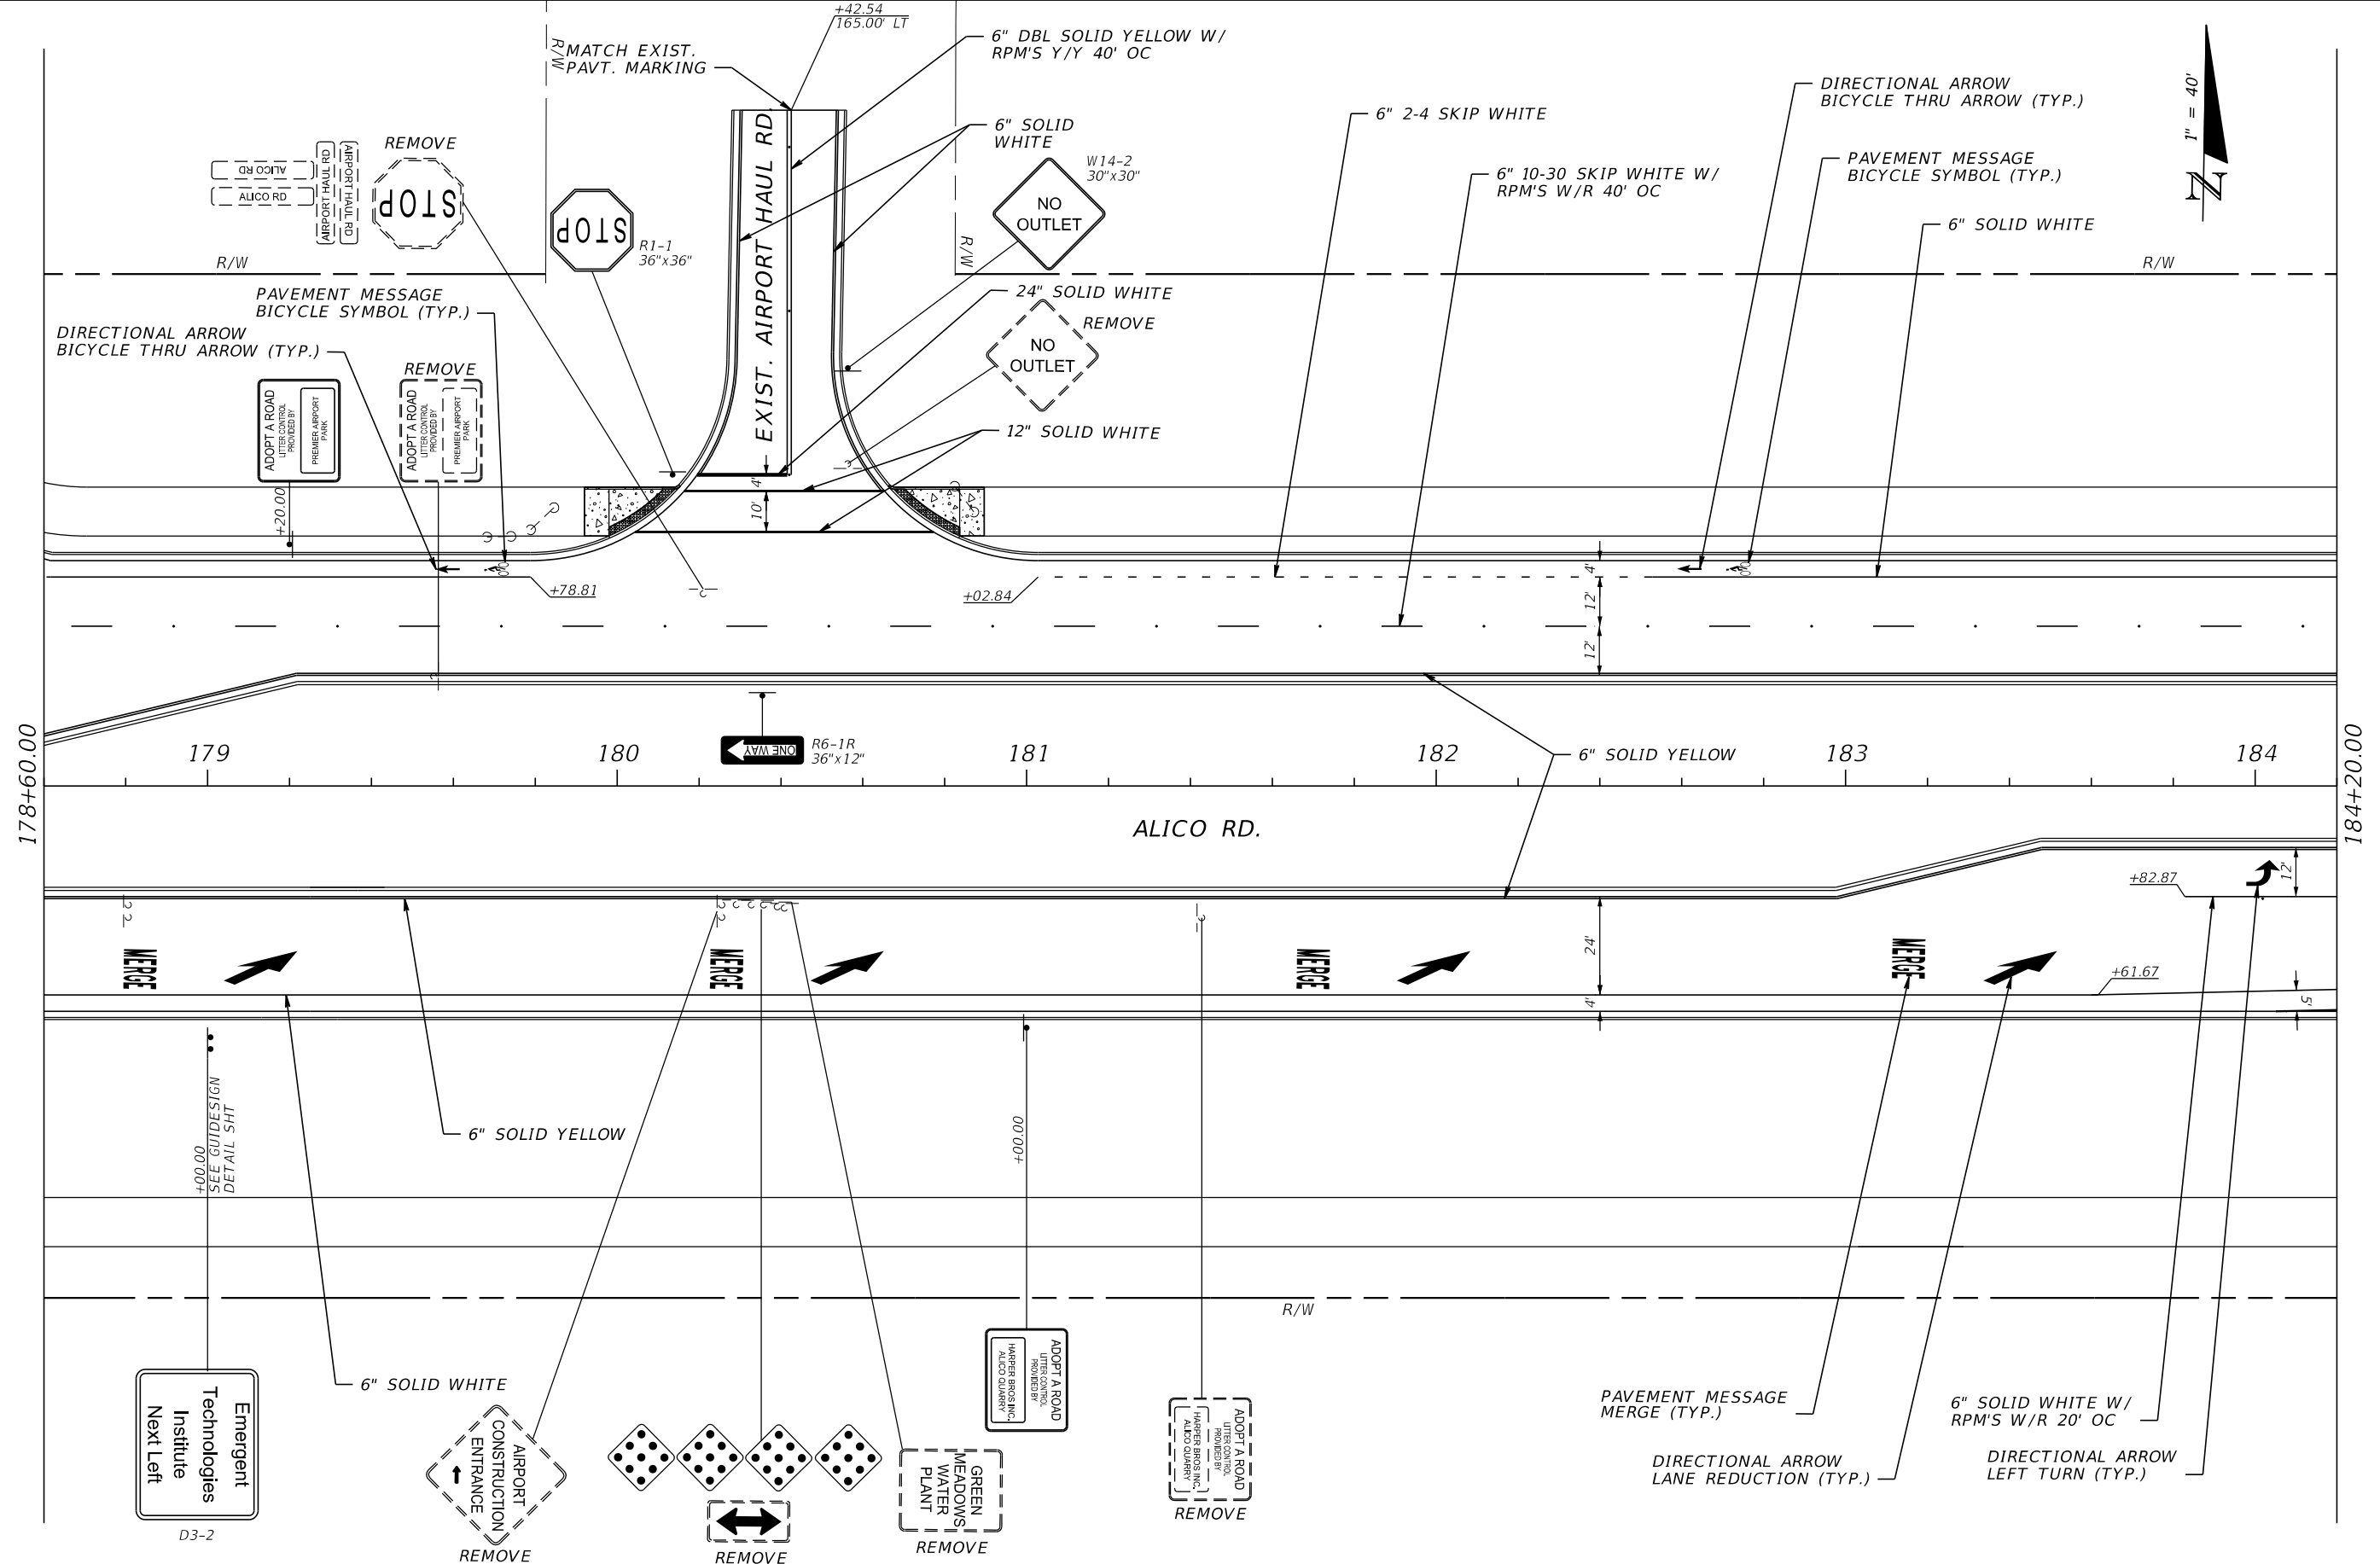

REVISIONS			
DATE	DESCRIPTION	DATE	DESCRIPTION



DAVID DOUGLAS ASSOCIATES, INC.
 CIVIL ENGINEERS - LAND PLANNERS - CONTRACT ADMINISTRATORS
 1821 Victoria Ave, Fort Myers, Florida 33901
 Ph. 239-337-3330
 Web: www.ddai-engineers.com
 Certificate of Authorization No. 7568
 George R. Brinson, Jr., P.E., #47607



LEE COUNTY DEPARTMENT OF TRANSPORTATION		
ROAD	COUNTY	DDAI PROJ. NO.
ALICO RD.	LEE	13-0105

**SIGNING AND PAVEMENT
MARKING PLAN**

SHEET
NO.
S-22

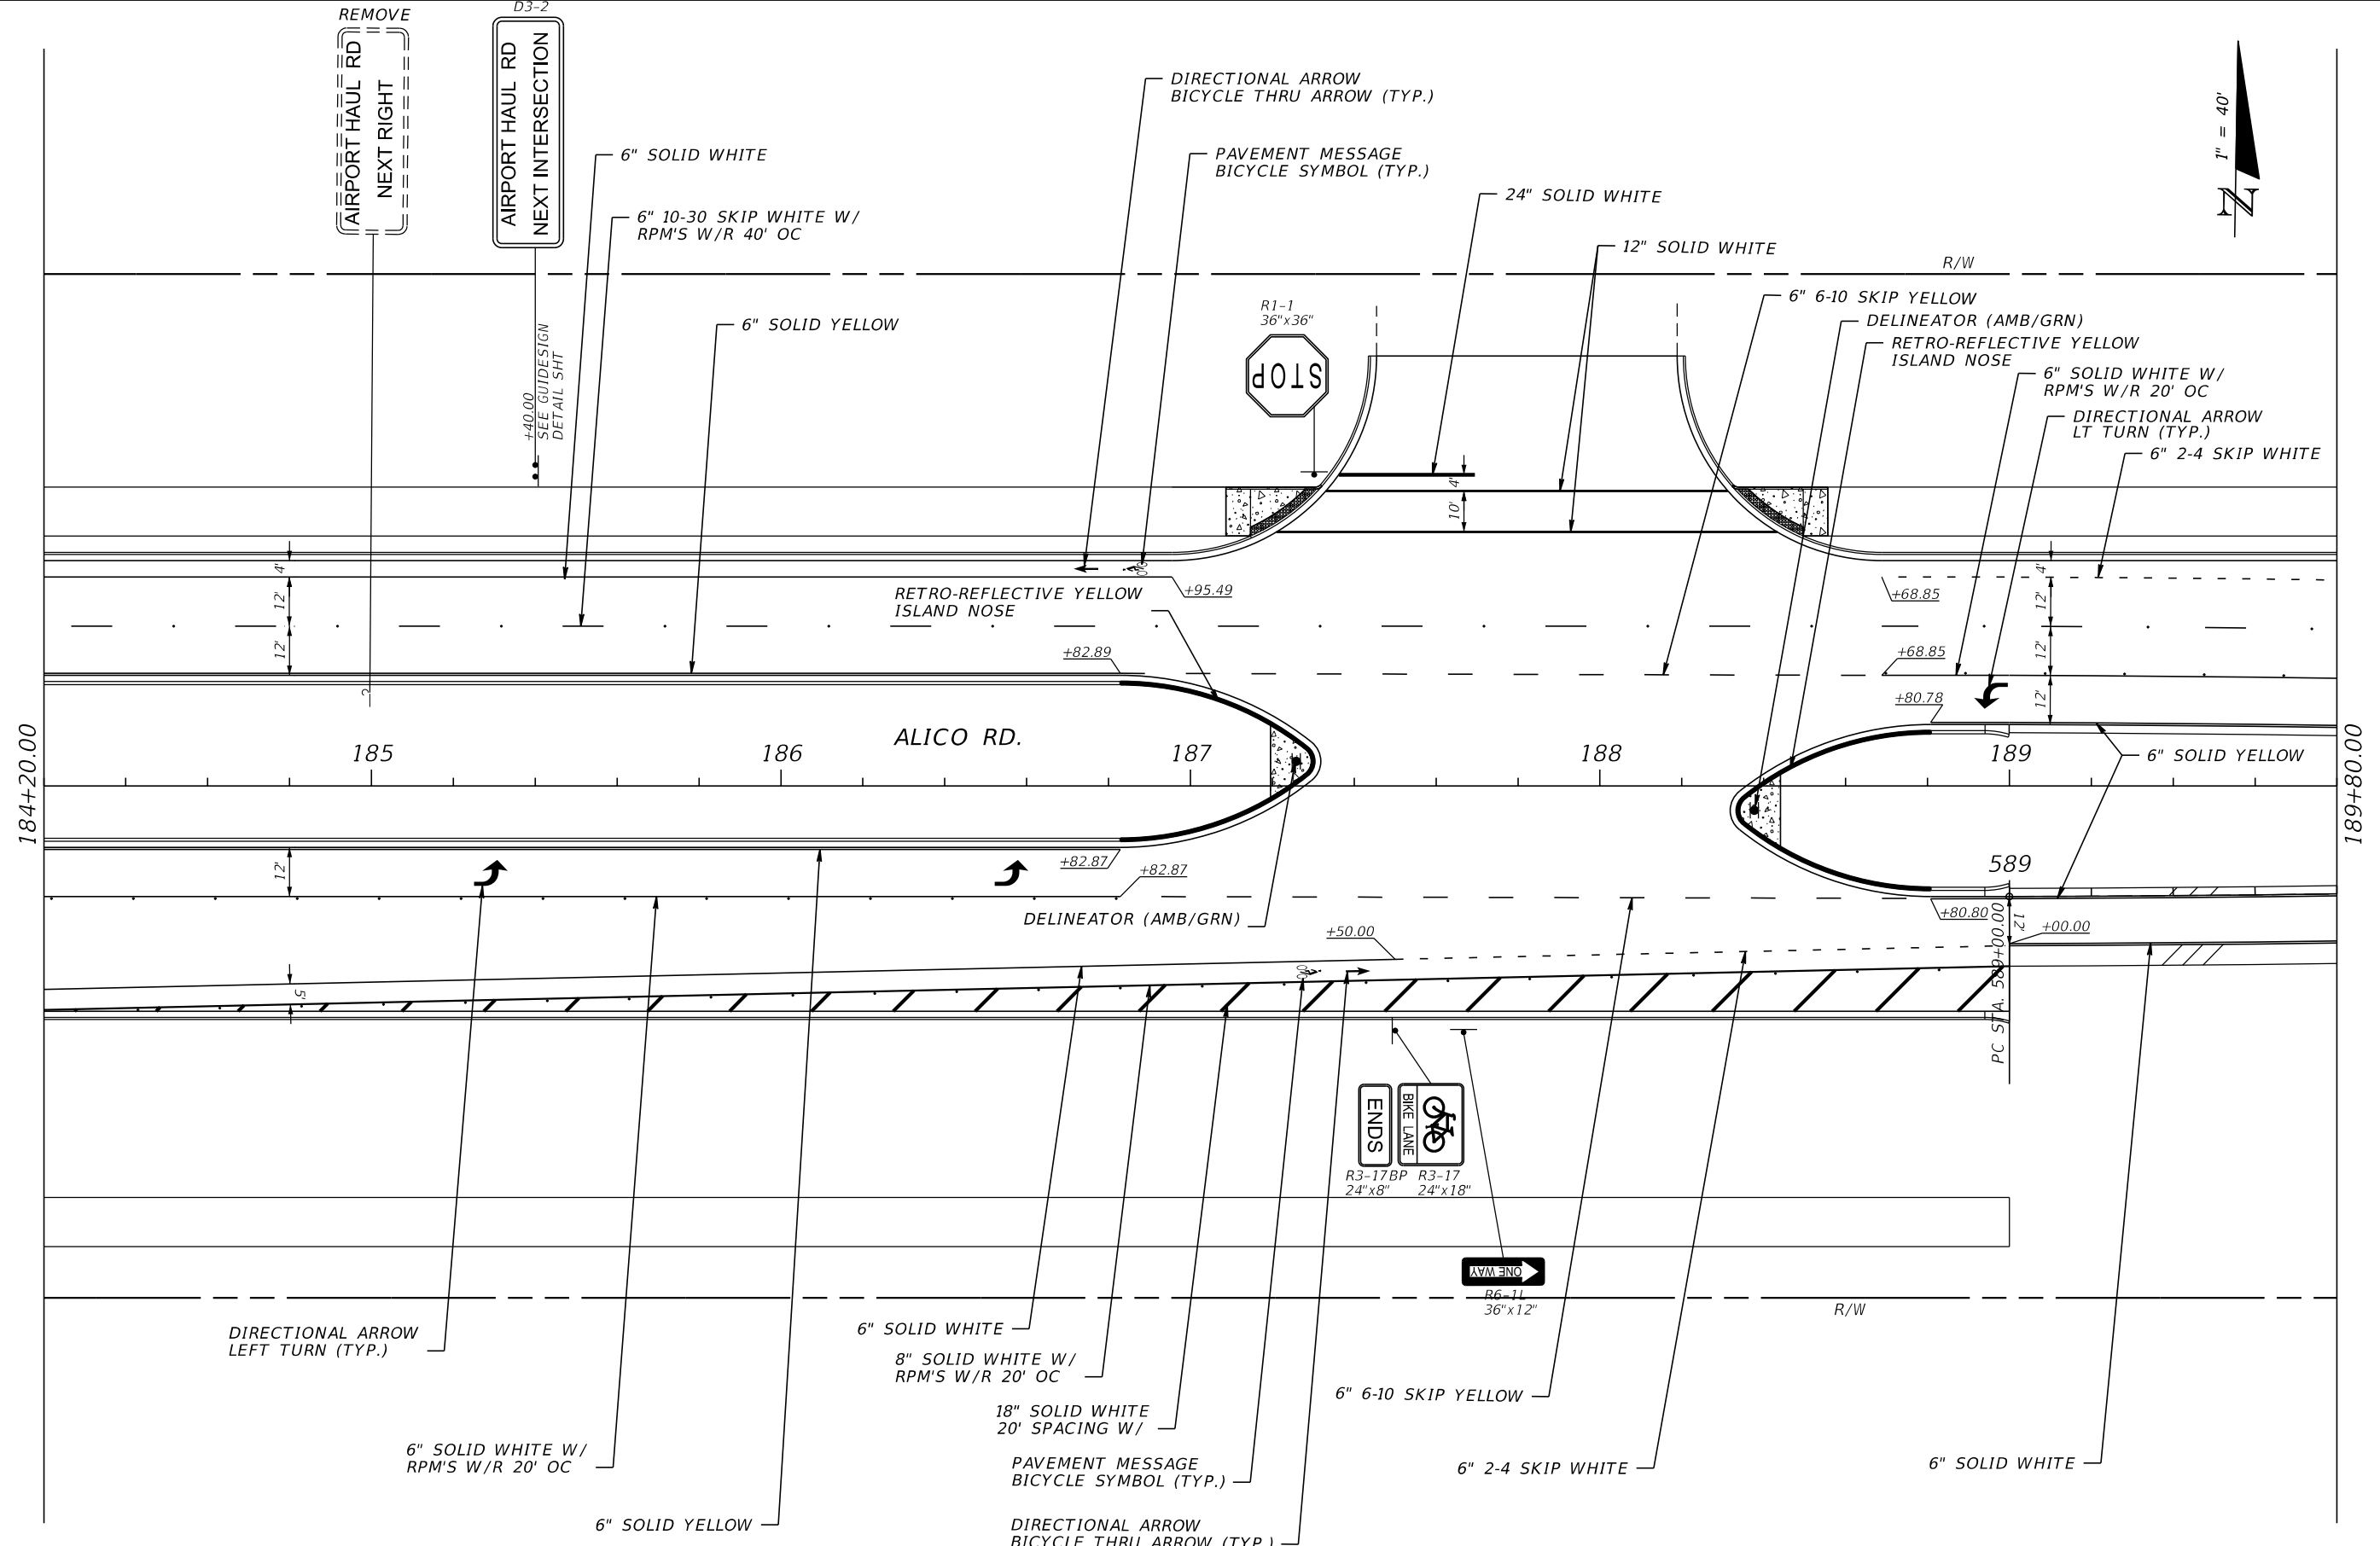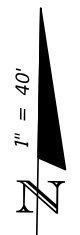

REVISIONS			
DATE	DESCRIPTION	DATE	DESCRIPTION



DAVID DOUGLAS ASSOCIATES, INC.
 CIVIL ENGINEERS - LAND PLANNERS - CONTRACT ADMINISTRATORS
 1821 Victoria Ave, Fort Myers, Florida 33901
 Ph. 239-337-3330
 Web: www.ddai-engineers.com
 Certificate of Authorization No. 7568
 George R. Brinson, Jr., P.E. #47607



LEE COUNTY DEPARTMENT OF TRANSPORTATION		
ROAD	COUNTY	DDAI PROJ. NO.
ALICO RD.	LEE	13-0105

**SIGNING AND PAVEMENT
MARKING PLAN**

SHEET NO.
S-23

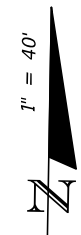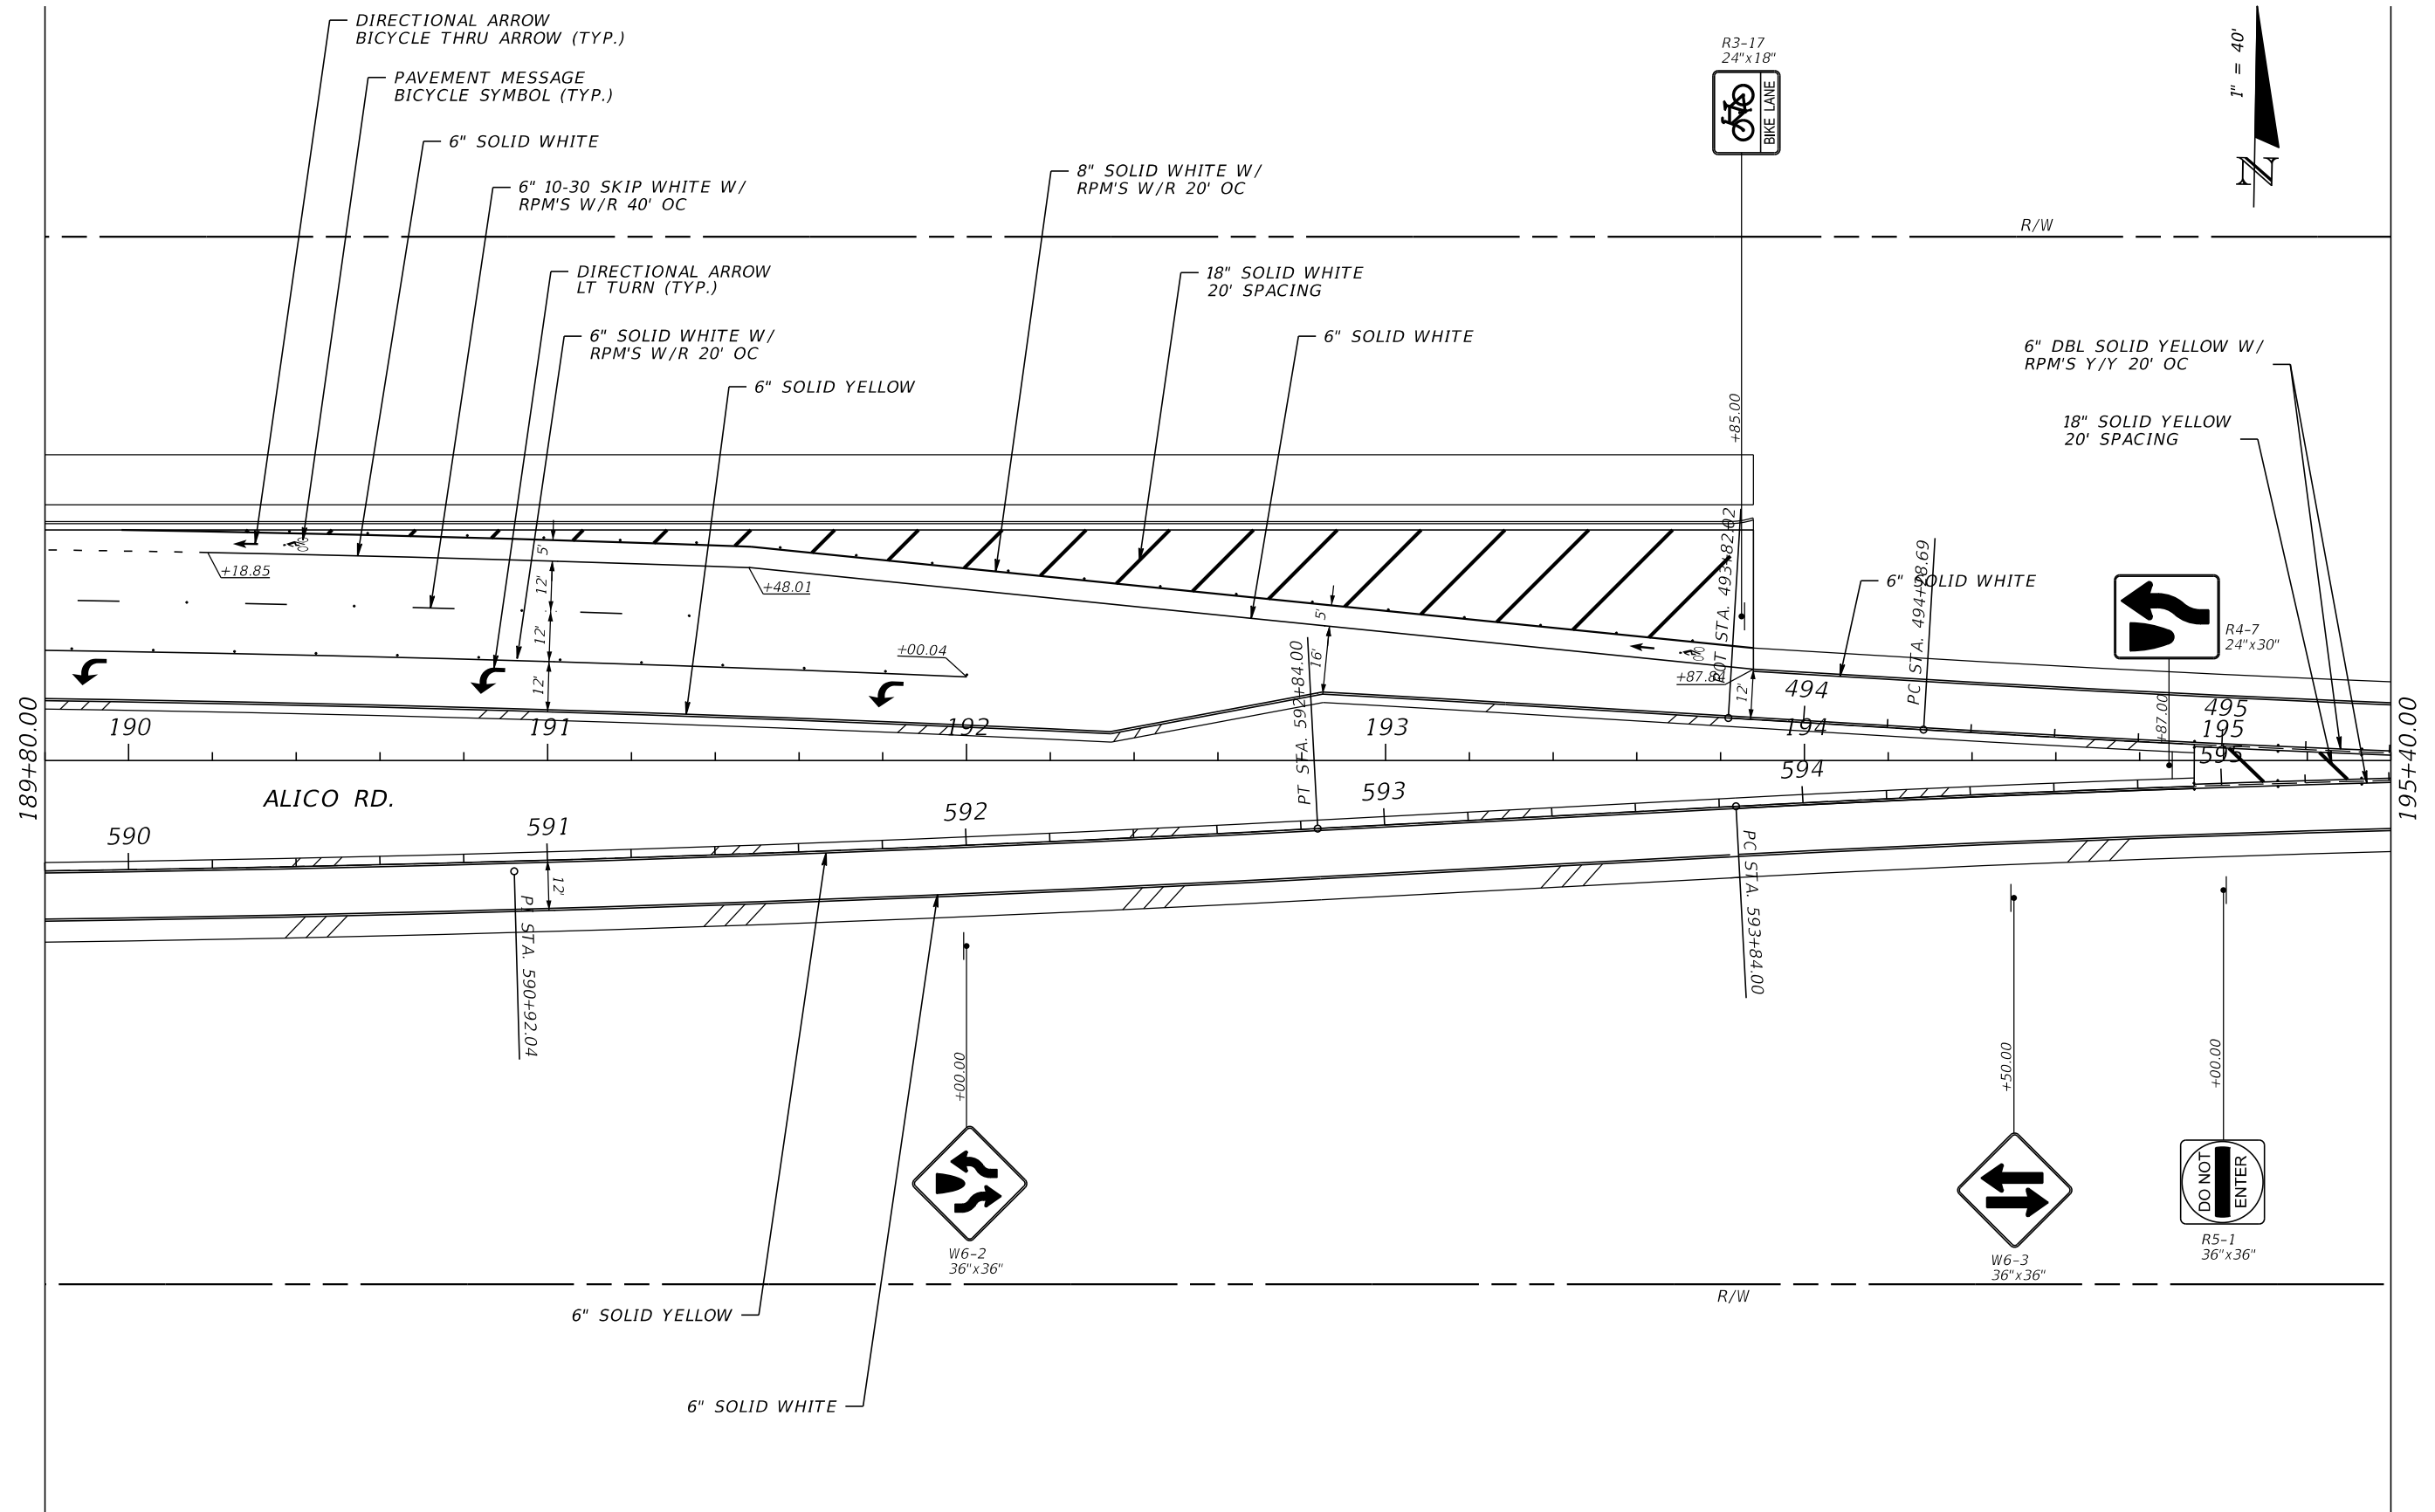

REVISIONS			
DATE	DESCRIPTION	DATE	DESCRIPTION


DAVID DOUGLAS ASSOCIATES, INC.
 CIVIL ENGINEERS - LAND PLANNERS - CONTRACT ADMINISTRATORS
 1821 Victoria Ave, Fort Myers, Florida 33901
 Ph. 239-337-3330
 Web: www.ddai-engineers.com
 Certificate of Authorization No. 7568
 George R. Brinson, Jr., P.E., #47607



LEE COUNTY DEPARTMENT OF TRANSPORTATION		
ROAD	COUNTY	DDAI PROJ. NO.
ALICO RD.	LEE	13-0105

**SIGNING AND PAVEMENT
MARKING PLAN**

SHEET NO.
S-24

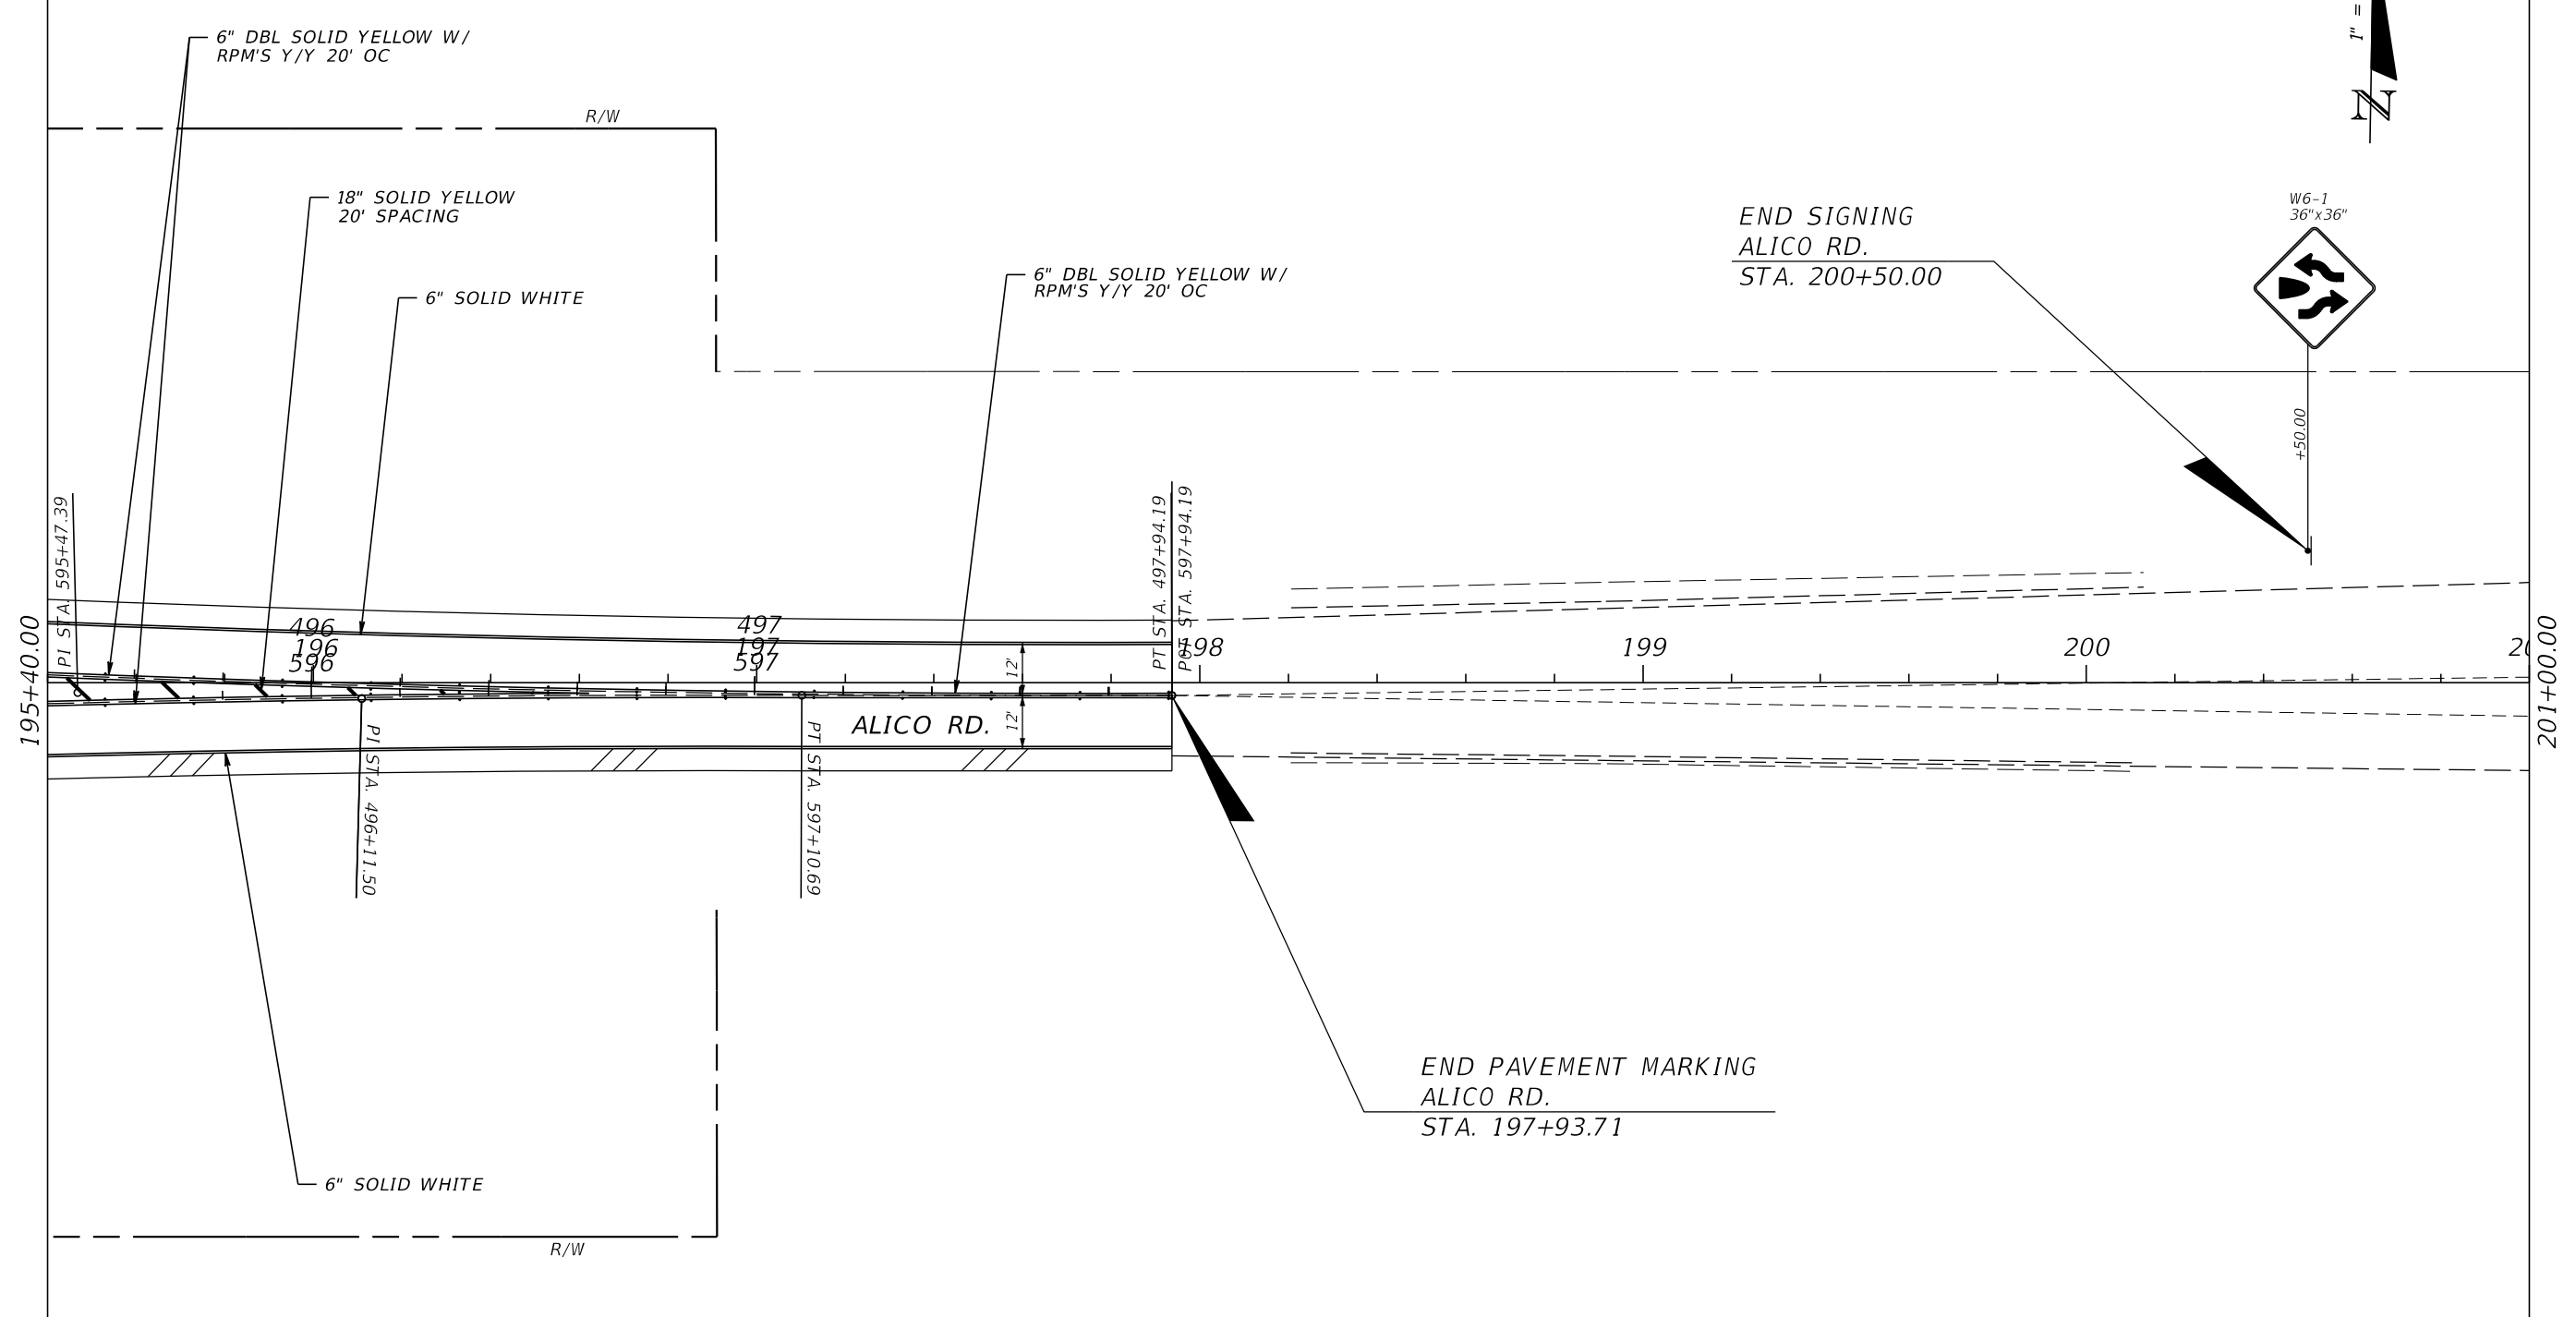



END SIGNING
ALICO RD.
STA. 200+50.00

END PAVEMENT MARKING
ALICO RD.
STA. 197+93.71

REVISIONS				DAVID DOUGLAS ASSOCIATES, INC.			LEE COUNTY			SIGNING AND PAVEMENT MARKING PLAN	SHEET NO. S-25
DATE	DESCRIPTION	DATE	DESCRIPTION	CIVIL ENGINEERS - LAND PLANNERS - CONTRACT ADMINISTRATORS			DEPARTMENT OF TRANSPORTATION				
				ROAD	COUNTY	DDAI PROJ. NO.					
				ALICO RD.	LEE	13-0105					

DAVID DOUGLAS ASSOCIATES, INC.
CIVIL ENGINEERS - LAND PLANNERS - CONTRACT ADMINISTRATORS
1821 Victoria Ave, Fort Myers, Florida 33901
Ph. 239-337-3330
Web: www.ddai-engineers.com
Certificate of Authorization No. 7568
George R. Brinson, Jr., P.E., #47607



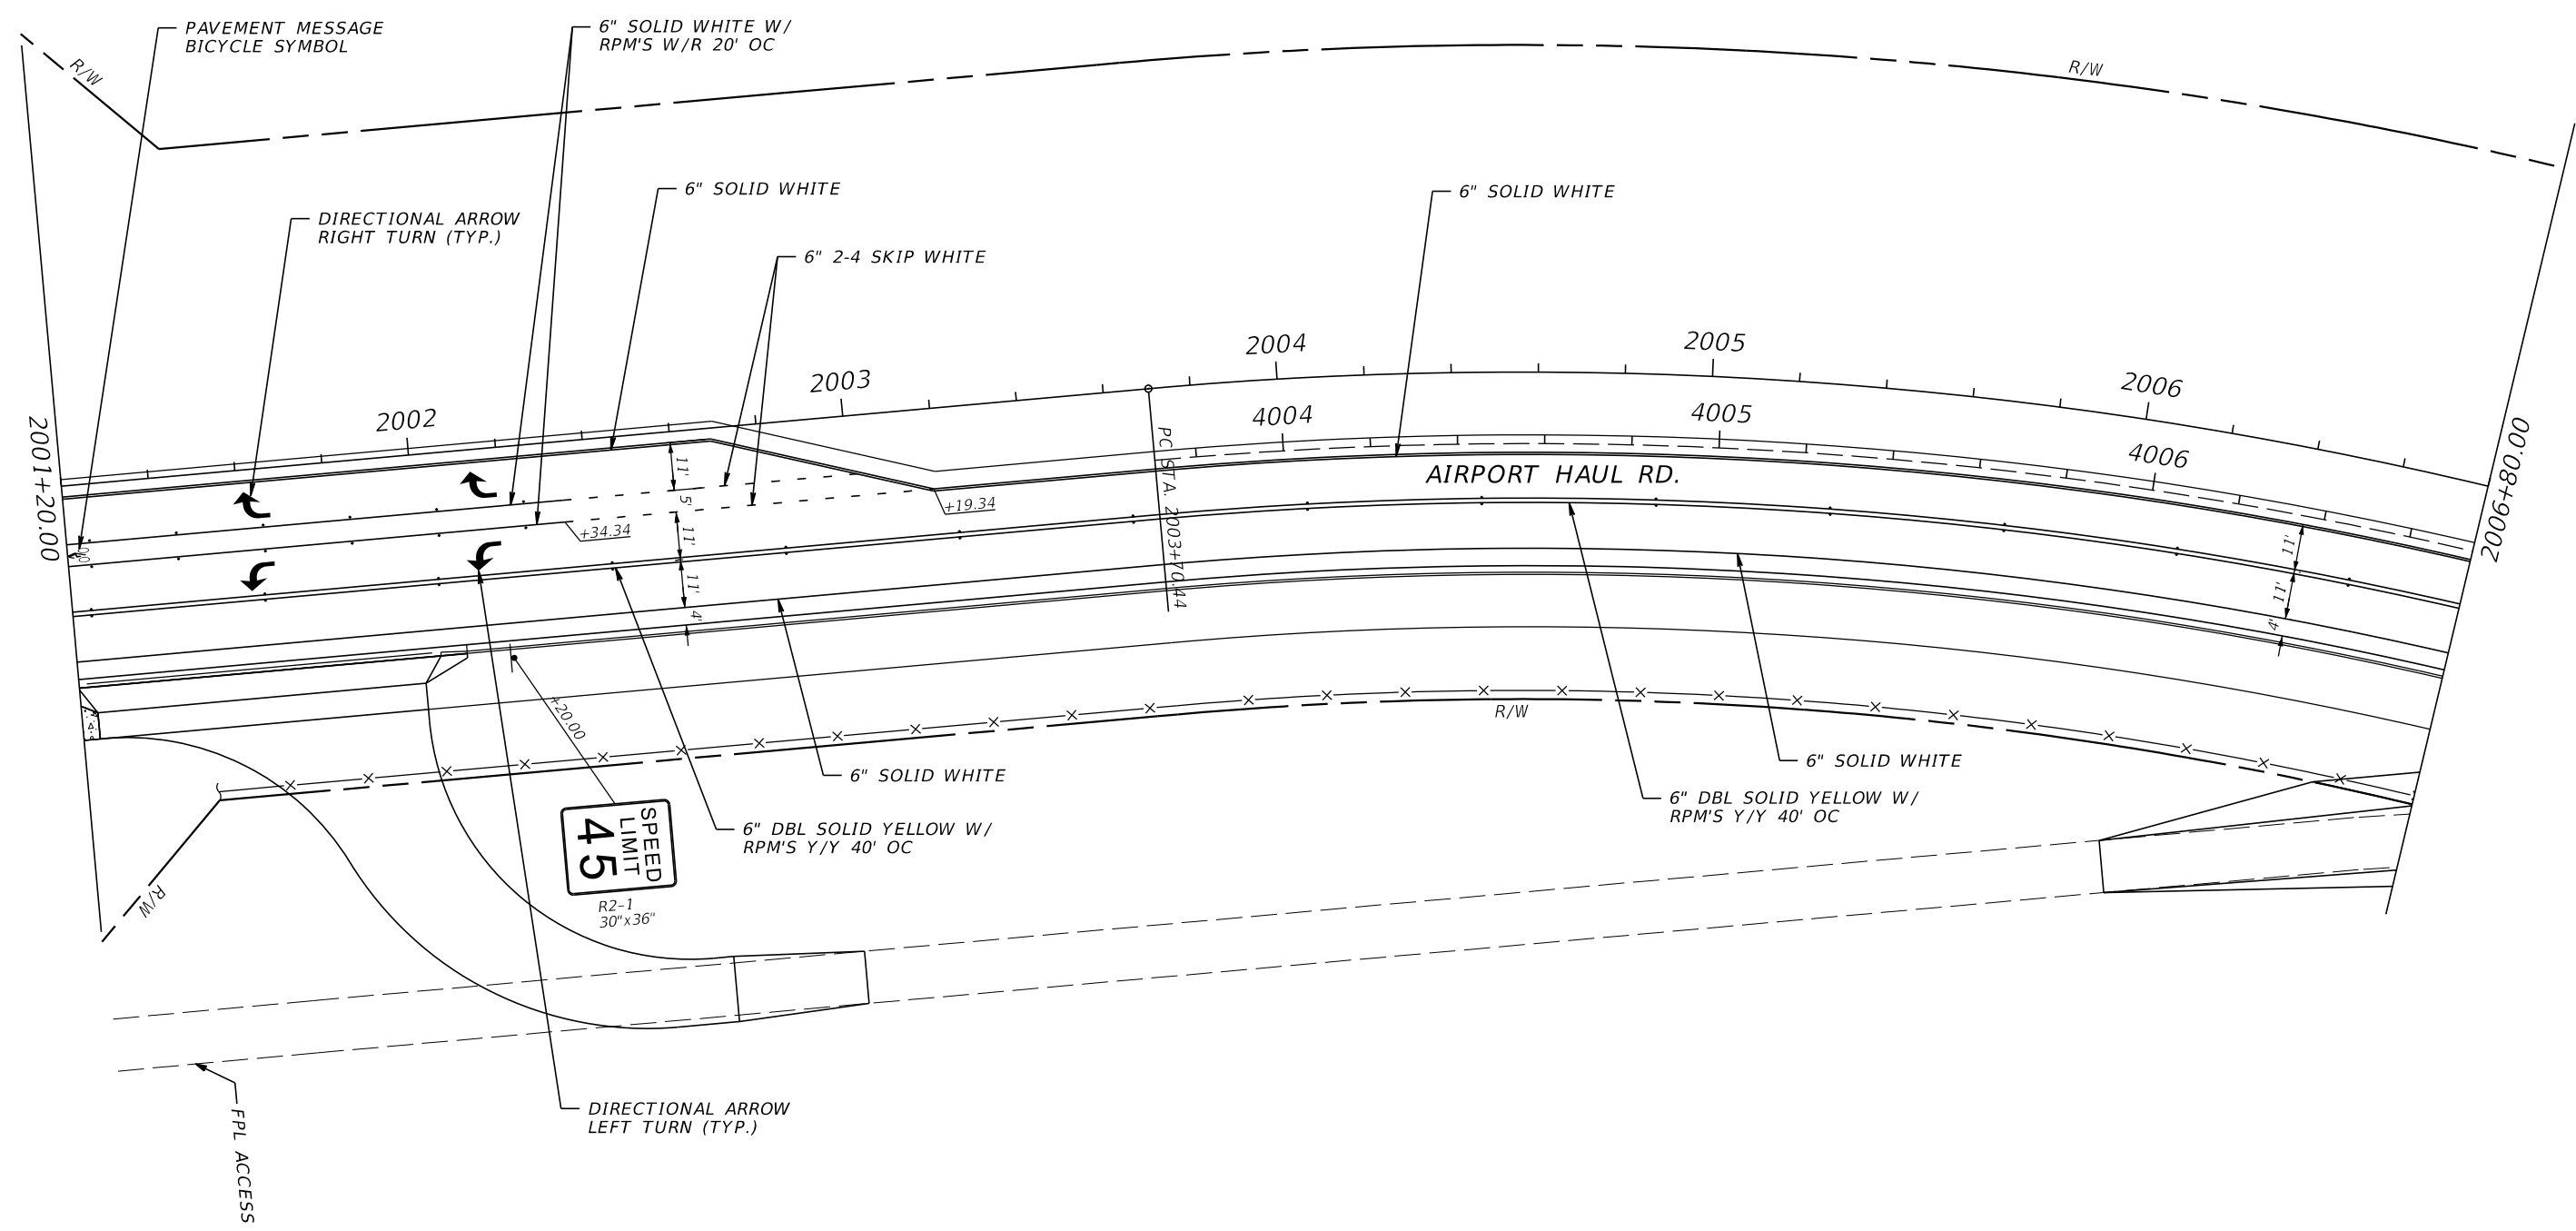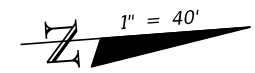

REVISIONS			
DATE	DESCRIPTION	DATE	DESCRIPTION



DAVID DOUGLAS ASSOCIATES, INC.
 CIVIL ENGINEERS - LAND PLANNERS - CONTRACT ADMINISTRATORS
 1821 Victoria Ave, Fort Myers, Florida 33901
 Ph. 239-337-3330
 Web: www.ddai-engineers.com
 Certificate of Authorization No. 7568
 George R. Brinson, Jr., P.E. #47607



LEE COUNTY DEPARTMENT OF TRANSPORTATION		
ROAD	COUNTY	DDAI PROJ. NO.
ALICO RD.	LEE	13-0105

**SIGNING AND PAVEMENT
MARKING PLAN**

SHEET NO.
S-26

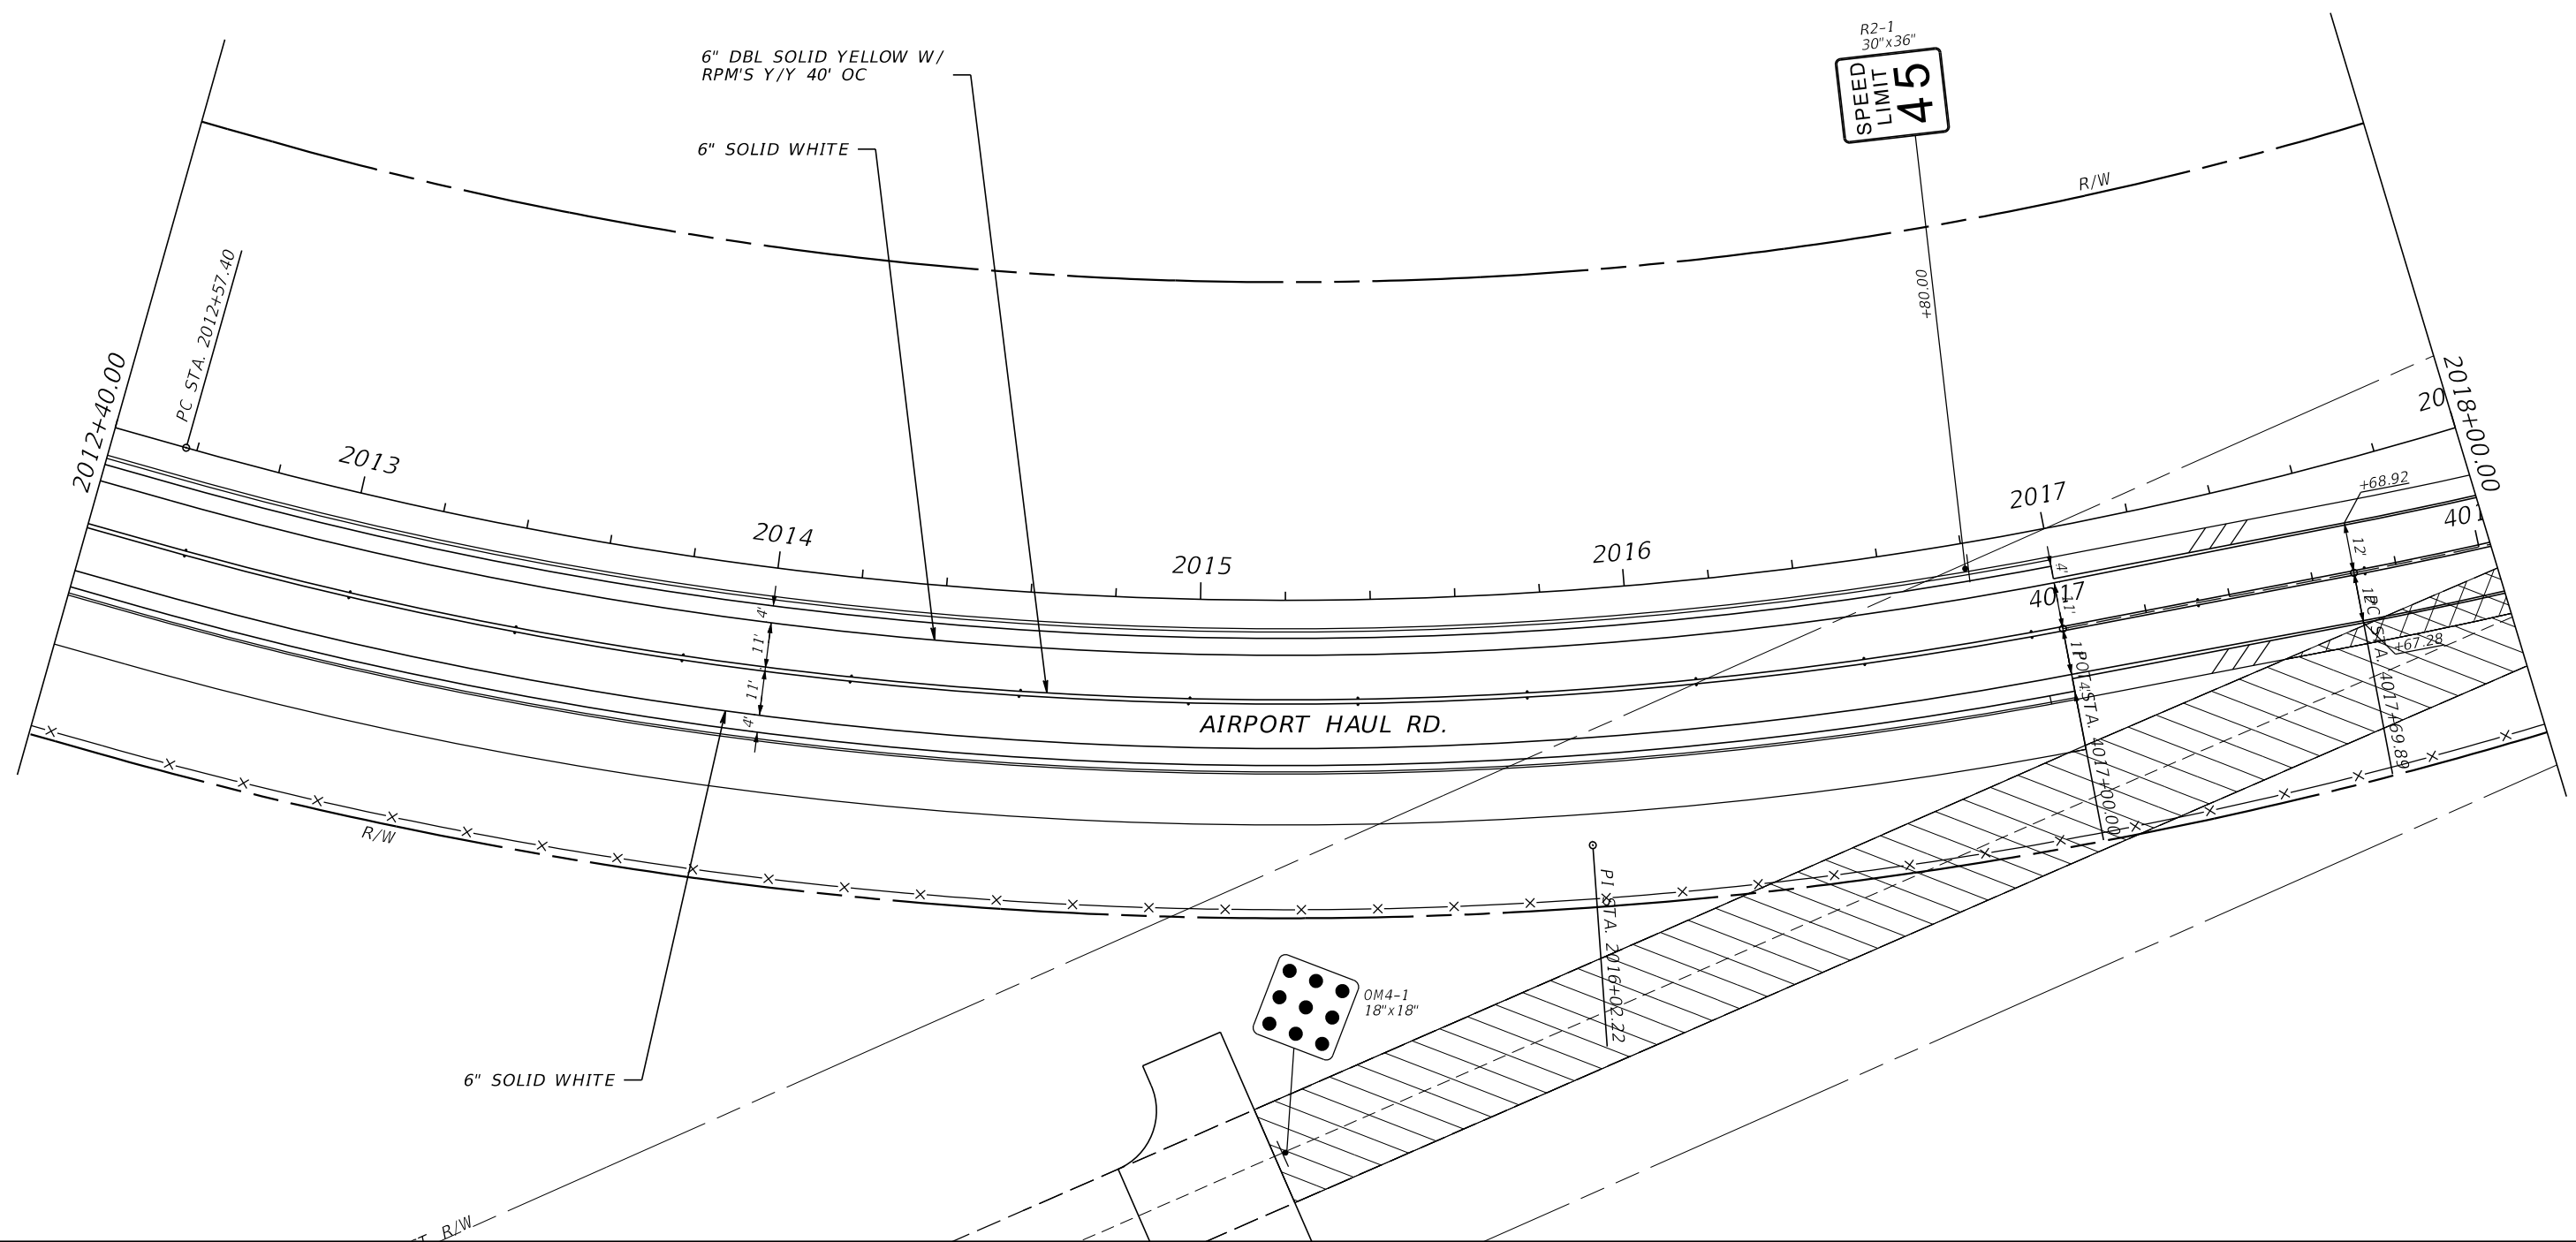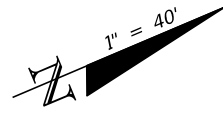

REVISIONS			
DATE	DESCRIPTION	DATE	DESCRIPTION

DAVID DOUGLAS ASSOCIATES, INC.
 CIVIL ENGINEERS - LAND PLANNERS - CONTRACT ADMINISTRATORS
 1821 Victoria Ave, Fort Myers, Florida 33901
 Ph. 239-337-3330
 Web: www.ddai-engineers.com
 Certificate of Authorization No. 7568
 George R. Brinson, Jr., P.E. #47607




LEE COUNTY DEPARTMENT OF TRANSPORTATION		
ROAD	COUNTY	DDAI PROJ. NO.
ALICO RD.	LEE	13-0105


**SIGNING AND PAVEMENT
MARKING PLAN**

SHEET
NO.

S-28

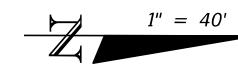

END SIGNING & PAVEMENT MARKING
 AIRPORT HAUL RD.
 STA. 2022+75.85

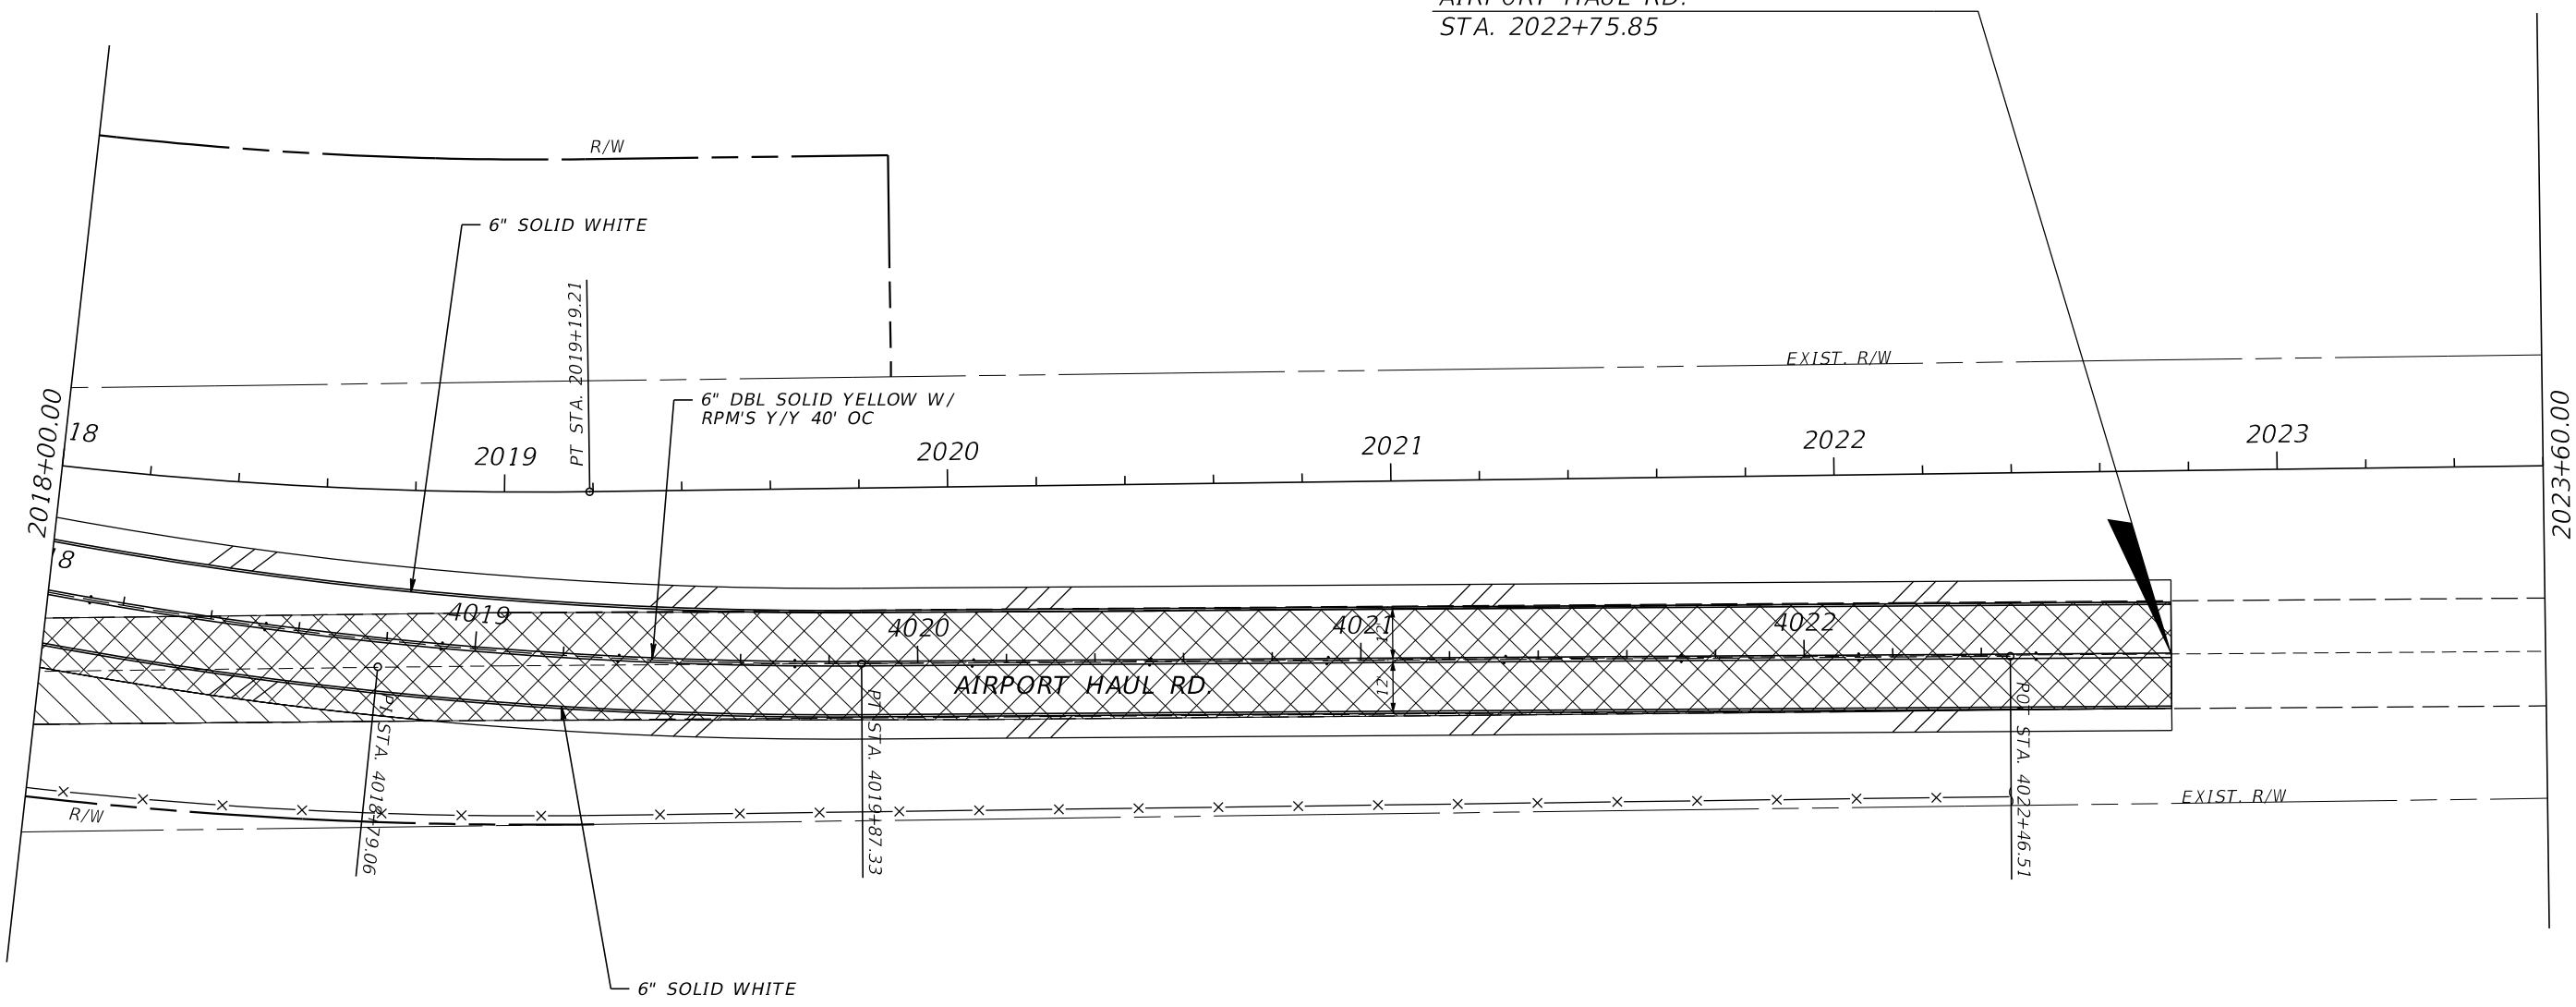

REVISIONS				DAVID DOUGLAS ASSOCIATES, INC. CIVIL ENGINEERS - LAND PLANNERS - CONTRACT ADMINISTRATORS 1821 Victoria Ave, Fort Myers, Florida 33901 Ph. 239-337-3330 Web: www.ddai-engineers.com Certificate of Authorization No. 7568 George R. Brinson, Jr., P.E. #47607	LEE COUNTY DEPARTMENT OF TRANSPORTATION			SIGNING AND PAVEMENT MARKING PLAN	SHEET NO. S-29
DATE	DESCRIPTION	DATE	DESCRIPTION		ROAD	COUNTY	DDAI PROJ. NO.		
				ALICO RD.	LEE	13-0105			


1" = 40'

ADVANCED INTERSECTION LANE CONTROL SIGNS TO BE REMOVED (2 EA OUTSIDE & MEDIAN). REPLACE ONE SIGN (OUTSIDE) AT SAME LOCATION. LOCATION SHOWN IS FOR ILLUSTRATIVE PURPOSE ONLY, USE ACTUAL EXISTING FIELD LOCATION FOR PLACEMENT.


REMAIN
 Gulf Coast Town Ctr
 Germain Arena
 FL Gulf Coast Univ

R3-8
 VARIES X 30"

END SIGNING
 BEN HILL GRIFFIN PKWY

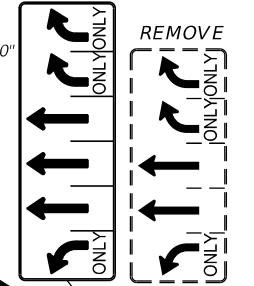

SHEET S-5

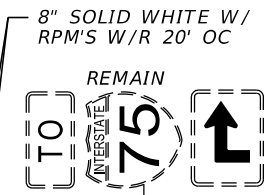

8" SOLID WHITE W/ RPM'S W/R 20' OC

18" SOLID WHITE 20' SPACING

EXIST. PAVT. MARKINGS TO REMAIN (TYP.)

6" SOLID YELLOW


BEN HILL GRIFFIN PKWY

DIRECTIONAL ARROW LEFT TURN

8" SOLID YELLOW W/ RPM'S Y/R 20' OC

REMOVE EXIST. CONFLICTING WHITE 10-30 SKIP STRIPING


18" SOLID YELLOW 20' SPACING

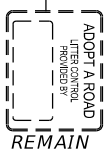

REMOVE EXIST. MERGE MESSAGES AND ARROWS (TYP.)

END PAVEMENT MARKING BEN HILL GRIFFIN PKWY

REMAIN
 Gulf Coast Town Ctr
 Germain Arena
 FL Gulf Coast Univ

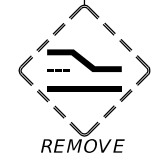

REVISIONS			
DATE	DESCRIPTION	DATE	DESCRIPTION

DAVID DOUGLAS ASSOCIATES, INC.
 CIVIL ENGINEERS - LAND PLANNERS - CONTRACT ADMINISTRATORS
 1821 Victoria Ave, Fort Myers, Florida 33901
 Ph. 239-337-3330
 Web: www.ddai-engineers.com
 Certificate of Authorization No. 7568
 George R. Brinson, Jr., P.E. #47607



LEE COUNTY DEPARTMENT OF TRANSPORTATION		
ROAD	COUNTY	DDAI PROJ. NO.
ALICO RD.	LEE	13-0105

SIGNING AND PAVEMENT MARKING PLAN


SHEET NO.
 S-30

SIGN NAME	D3-2	QTY	1	SIGN NUMBER	101	STATION(S)	96+40
PANEL		BORDER					
WIDTH	9'-6"	WIDTH	1.25"				
HEIGHT	2'-6"	RADII	0"				
LEGEND	White	COLOR	White				
COLOR	Green						
SYMBOL(S)		ANGLE	X	Y	WID	HT	
SIGN NUMBER	NUMBER OF POSTS	CLEARANCE Edge Of Lane	COLUMN SIZE		AVERAGE LENGTH		




COPY	B	e	n	H	i	l	l	G	r	i	f	f	i	n	L		
SPACE	8.4	16.4	24.2	29.4	37.4	46.6	51.4	56.2	57.8	65.8	74.7	80.6	84.6	89.7	95.5	100.3	97.2
COPY	N	e	x	t	S	i	g	n	a	l	L						
SPACE	28.8	35.2	40.5	46.5	49.7	55.7	62.4	65.4	71.8	77.6	84	56.3					
COPY																	
SPACE																	
COPY																	
SPACE																	
COPY																	
SPACE																	

SIGN NAME		QTY		SIGN NUMBER		STATION(S)	
PANEL		BORDER					
WIDTH		WIDTH					
HEIGHT		RADII					
LEGEND		COLOR					
COLOR							
SYMBOL(S)		ANGLE	X	Y	WID	HT	
SIGN NUMBER	NUMBER OF POSTS	CLEARANCE Edge Of Lane	COLUMN SIZE		AVERAGE LENGTH		

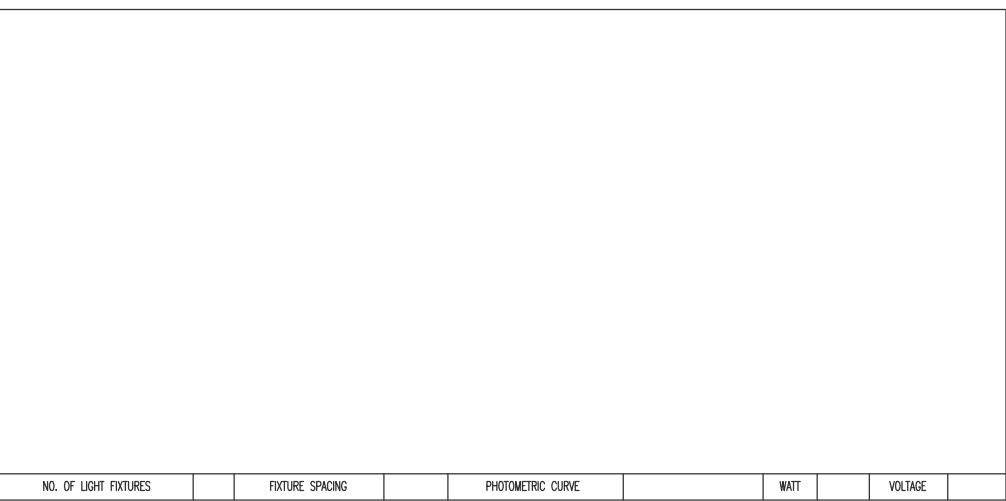


COPY																	
SPACE																	
COPY																	
SPACE																	
COPY																	
SPACE																	
COPY																	
SPACE																	
COPY																	
SPACE																	

SIGN NAME	D3-2	QTY	2	SIGN NUMBER	102	STATION(S)	163+20
PANEL		BORDER					
WIDTH	10'-0"	WIDTH	1.25"				
HEIGHT	2'-6"	RADII	0"				
LEGEND	White	COLOR	White				
COLOR	Green						
SYMBOL(S)		ANGLE	X	Y	WID	HT	
SIGN NUMBER	NUMBER OF POSTS	CLEARANCE Edge Of Lane	COLUMN SIZE		AVERAGE LENGTH		

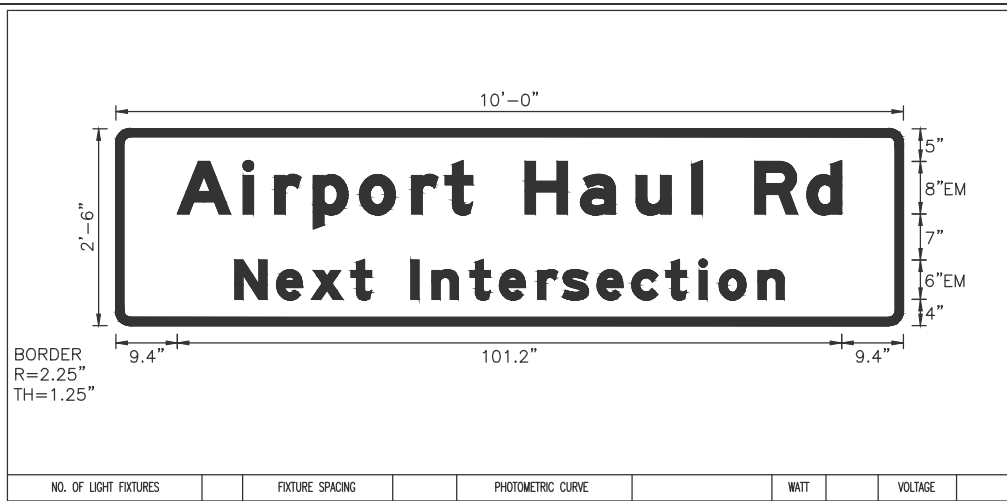

COPY	A	i	r	p	o	r	t	H	a	u	l	R	d	L				
SPACE	9.4	19.4	24.2	30.1	37.2	45.1	50.2	54.4	62.4	70.8	79.3	87.8	89.4	97.4	105.3	101.2		
COPY	N	e	x	t	i	n	t	e	r	s	e	c	t	i	o	n	L	
SPACE	18.2	24.5	29.8	35.9	39	45	48.2	54	58.5	64.3	68.1	73.4	78.6	83.9	88.9	92	97.9	83.7
COPY																		
SPACE																		
COPY																		
SPACE																		
COPY																		
SPACE																		

SIGN NAME		QTY		SIGN NUMBER		STATION(S)	
PANEL		BORDER					
WIDTH		WIDTH					
HEIGHT		RADII					
LEGEND		COLOR					
COLOR							
SYMBOL(S)		ANGLE	X	Y	WID	HT	
SIGN NUMBER	NUMBER OF POSTS	CLEARANCE Edge Of Lane	COLUMN SIZE		AVERAGE LENGTH		

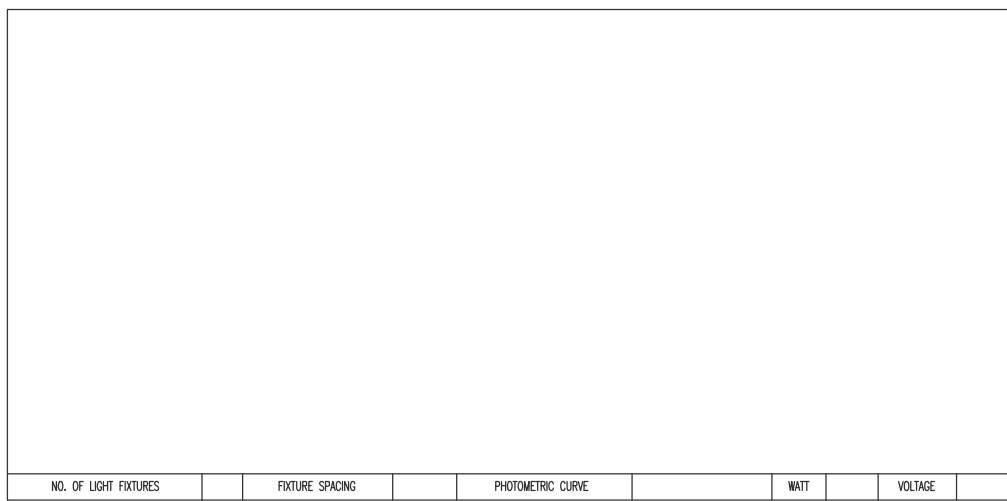

COPY																	
SPACE																	
COPY																	
SPACE																	
COPY																	
SPACE																	
COPY																	
SPACE																	
COPY																	
SPACE																	

REVISIONS			
DATE	DESCRIPTION	DATE	DESCRIPTION

DAVID DOUGLAS ASSOCIATES, INC.
 CIVIL ENGINEERS - LAND PLANNERS - CONTRACT ADMINISTRATORS
 1821 Victoria Ave, Fort Myers, Florida 33901
 Ph. 239-337-3330
 Web: www.ddai-engineers.com
 Certification of Authorization # 7568



LEE COUNTY		
DEPARTMENT OF TRANSPORTATION		
ROAD	COUNTY	DDAI PROJ. NO.
ALICO RD.	LEE	13-0105

GUIDE SIGN WORKSHEET

SHEET NO.
S-31

