
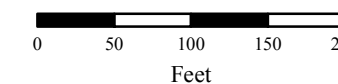


# ALICO ROAD ACCESS PLAN

## ORIOLE ROAD TO BEN HILL GRIFFIN PARKWAY

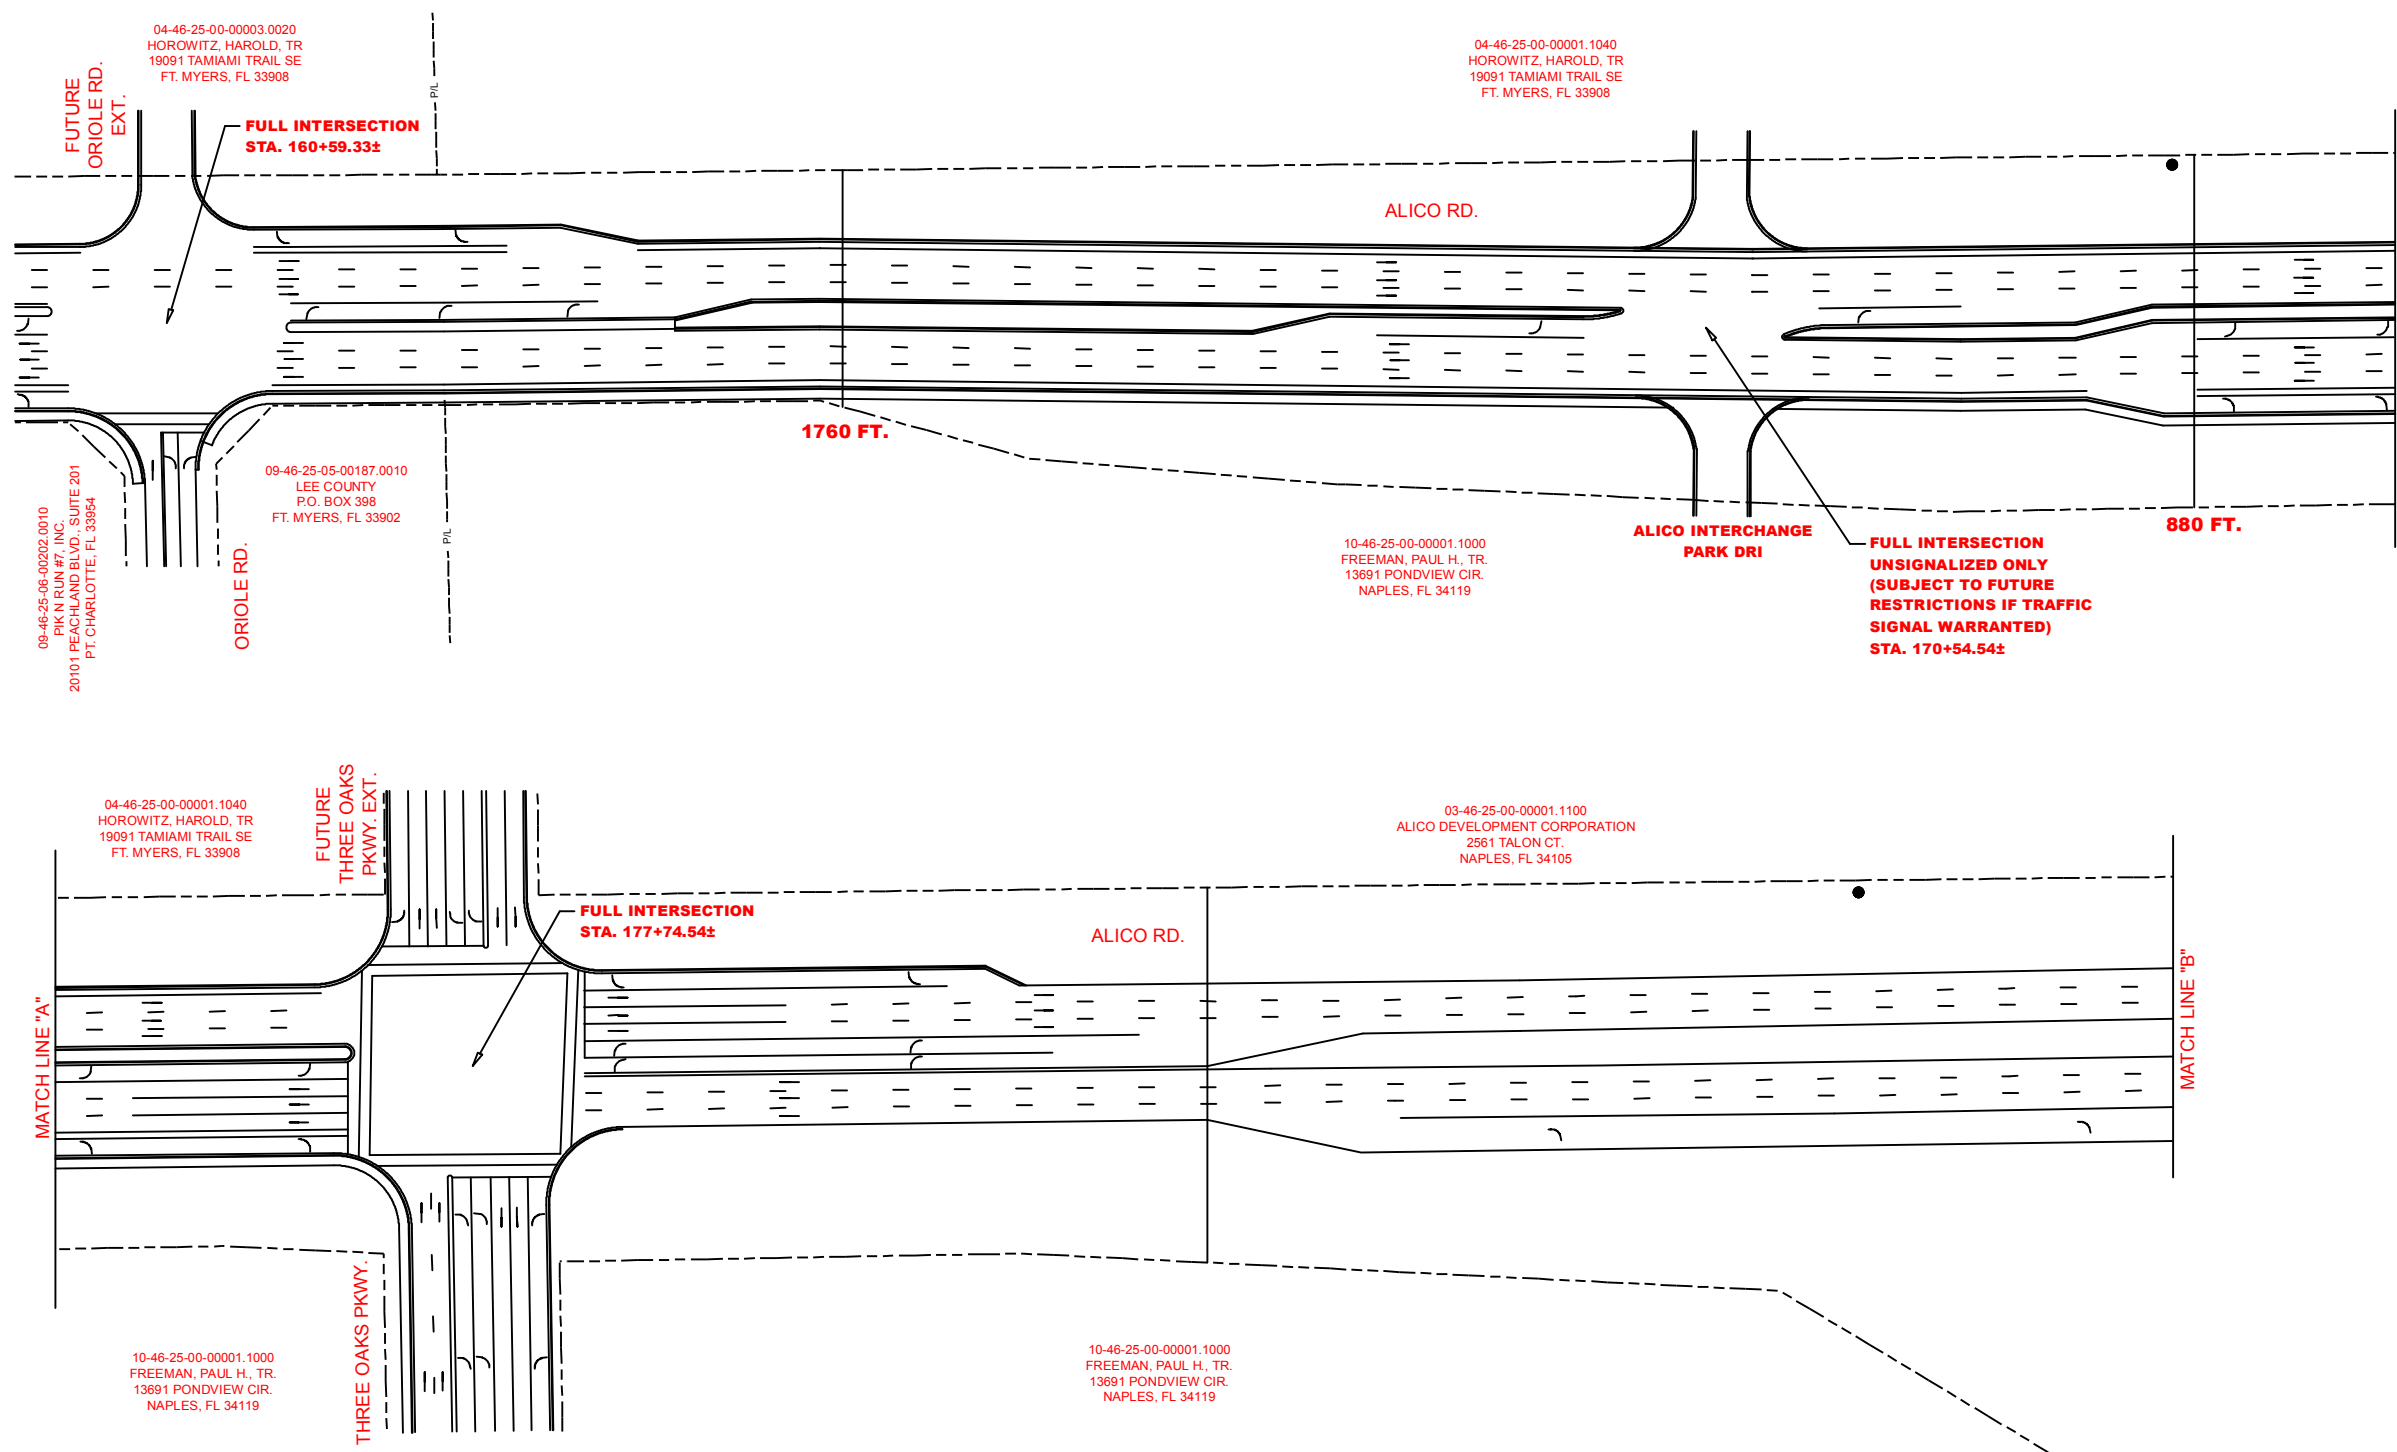



Map Generated: May 2019

Ordinance No. 03-05

**Lee Plan Map 3F**  
**Page 1 of 3**

# ALICO ROAD ACCESS PLAN

## ORIOLE ROAD TO BEN HILL GRIFFIN PARKWAY

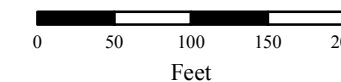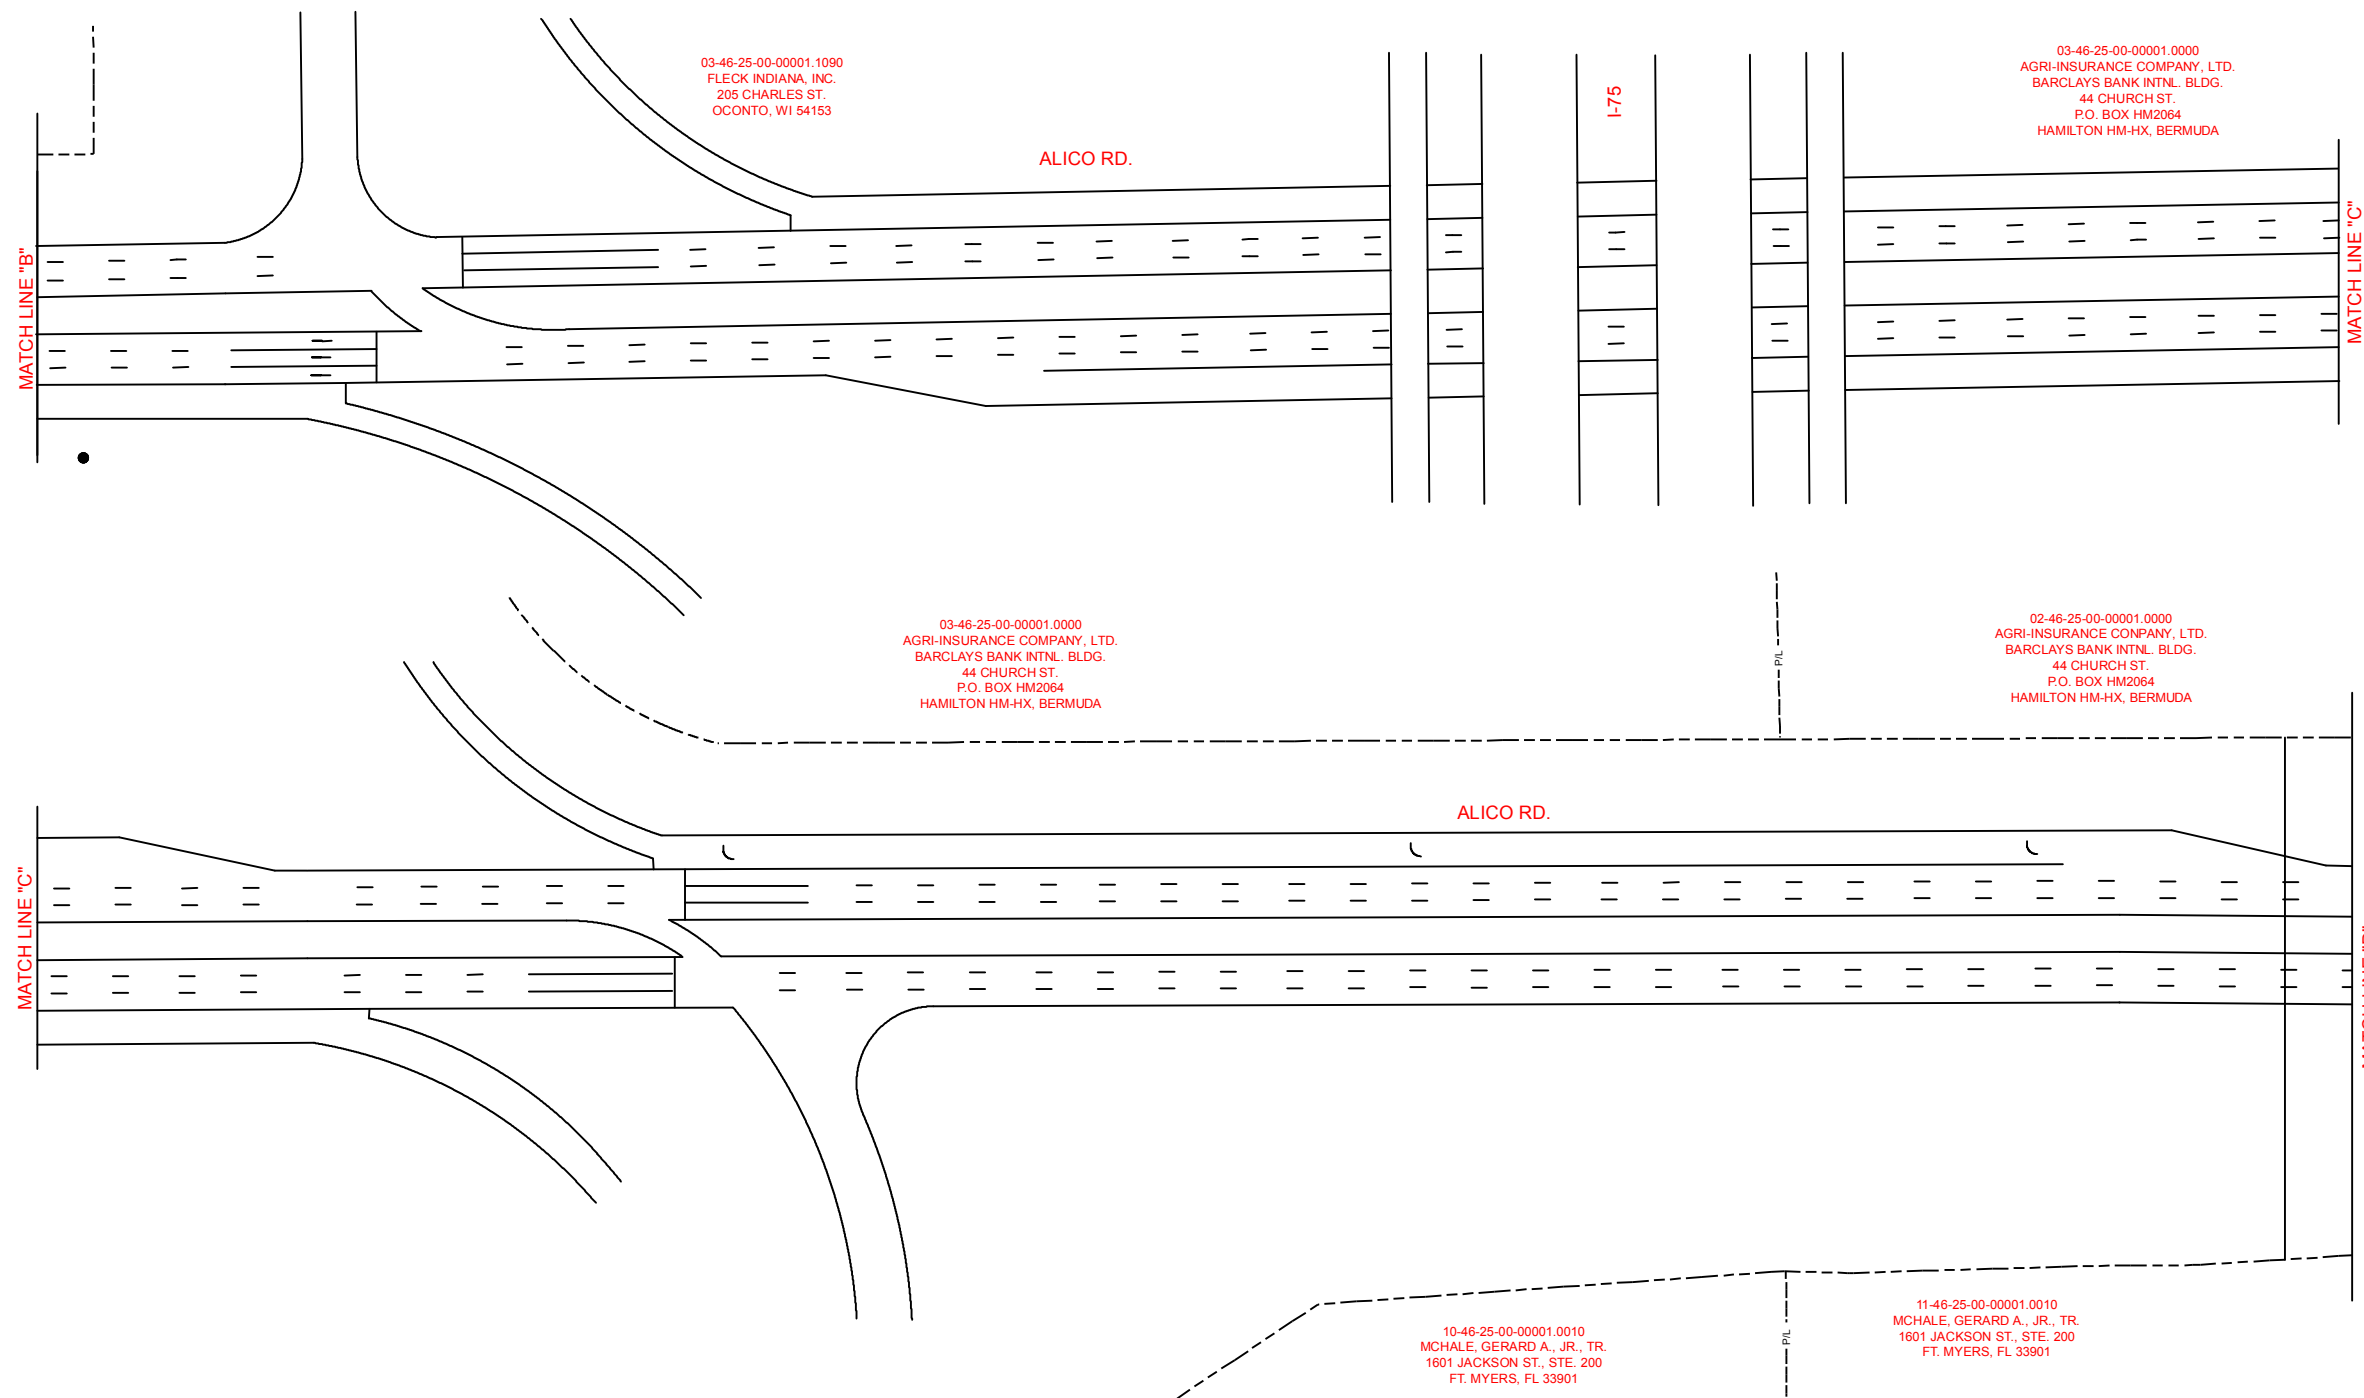



Map Generated: May 2019

Ordinance No. 03-05

**Lee Plan Map 3F**  
**Page 2 of 3**

# ALICO ROAD ACCESS PLAN

## ORIOLE ROAD TO BEN HILL GRIFFIN PARKWAY

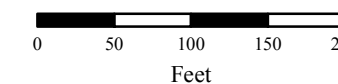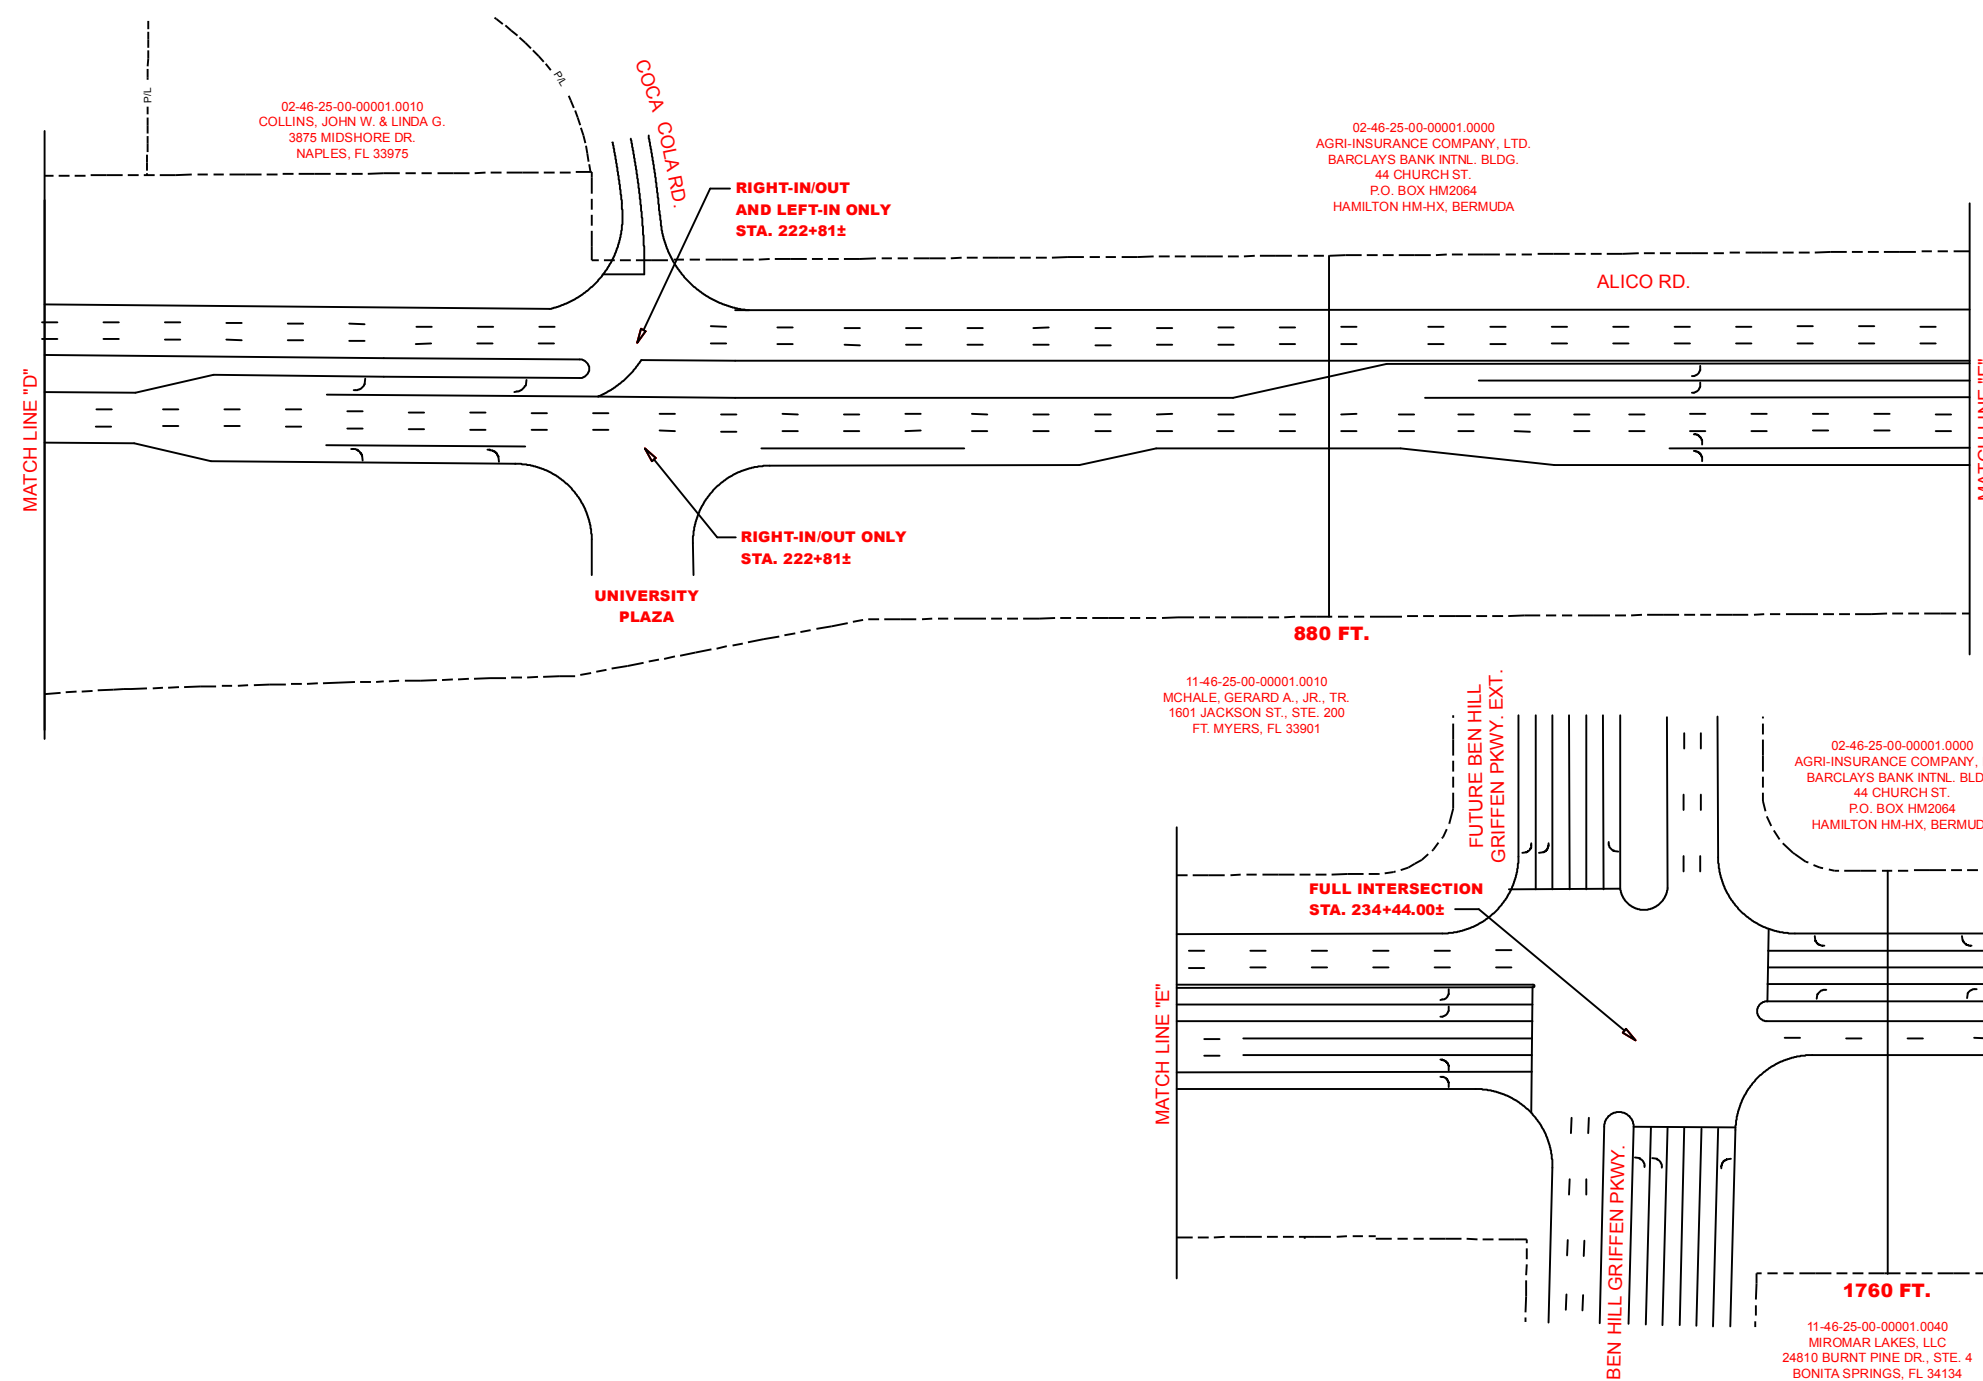

Map Generated: May 2019

Ordinance No. 03-05