



**LEGEND:**

(C) = CALCULATED  
(P) = PLAT  
(M) = MEASURED  
CB = CHORD BEARING  
C = CHORD DISTANCE  
R = RADIUS  
Δ = DELTA  
L = ARC LENGTH  
P.C. = POINT OF CURVATURE  
P.T. = POINT OF TANGENCY  
P.O.C. = POINT OF COMMENCEMENT  
P.O.B. = POINT OF BEGINNING  
P.O.T. = POINT OF TERMINUS  
C.R. = CERTIFIED CORNER RECORD  
CP = CONTROL POINT  
LB = LICENSED BUSINESS  
SEC. = SECTION  
TWP. = TOWNSHIP  
RGE. = RANGE  
ORI = OFFICIAL RECORDS INSTRUMENT  
ORB = OFFICIAL RECORDS BOOK  
PB = PLAT BOOK  
PG = PAGE  
STA. = STATION  
OFF. = OFFSET  
C.R. = COUNTY ROAD  
N = NORTHING (FEET)  
E = EASTING (FEET)  
DE = DRAINAGE EASEMENT  
PUE = PUBLIC UTILITY EASEMENT  
PRM = PERMANENT REFERENCE MONUMENT  
R/W = RIGHT-OF-WAY

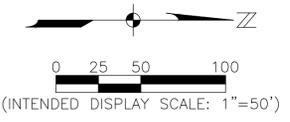


**DETAIL SHEET**

<b>BOUNDARY SURVEY</b>	LEE COUNTY BOARD OF COUNTY COMMISSIONERS (239) 335-2220		REVISION	BY	DATE	REVISION	BY	DATE	<b>BURNT STORE ROAD RIGHT-OF-WAY</b> SECTIONS 5, 6, 7 & 8, TOWNSHIP 44 SOUTH, RANGE 23 EAST CITY OF CAPE CORAL, LEE COUNTY, FLORIDA	MAPS PREPARED BY: JOHNSON ENGINEERING INC.	FIELD BOOK NO. 2811, PG. 62 FIELD BOOK NO. 2815 PGS. 47, 48, 63
	FINAL		MLB	08/08/19	PROJECT NO. 20150255-000	SCALE: 1"=50'					
	CHECKED		MGW	08/08/19	SHEET 4 OF 5						

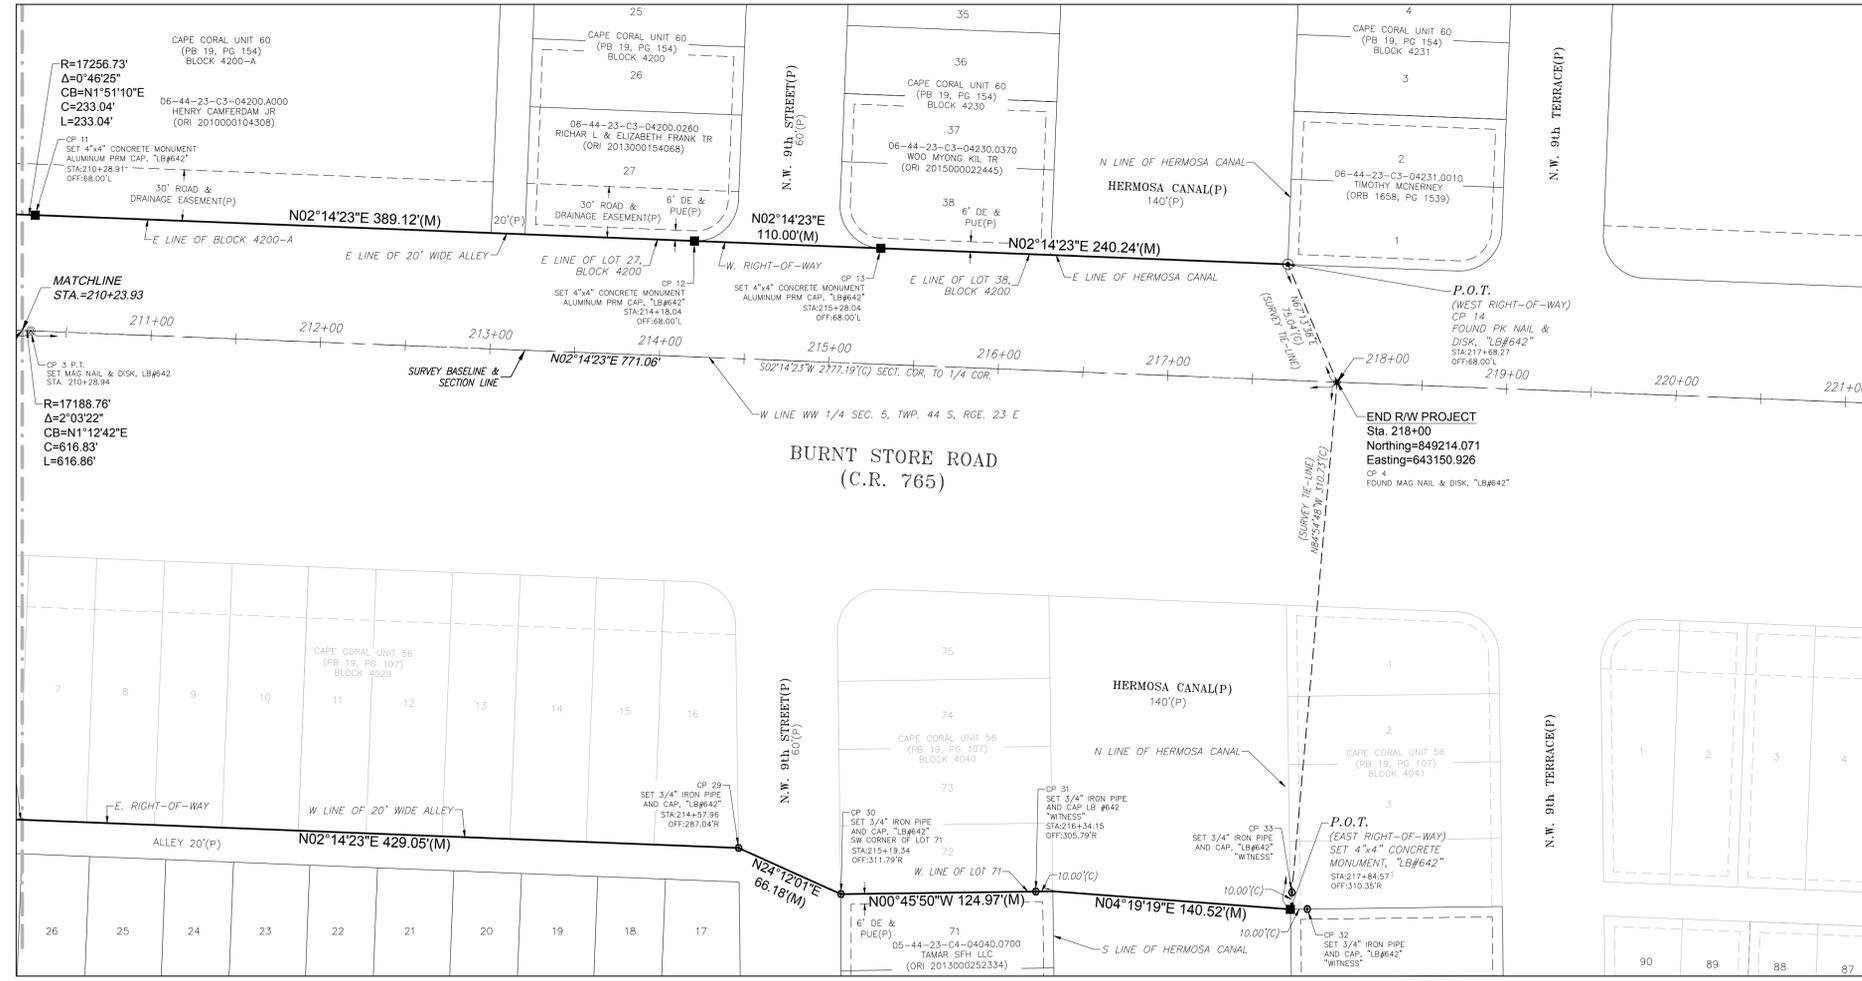

**LEGEND:**

(C) = CALCULATED  
(P) = PLAT  
(M) = MEASURED  
CB = CHORD BEARING  
C = CHORD DISTANCE  
R = RADIUS  
Δ = DELTA  
L = ARC LENGTH  
P.C. = POINT OF CURVATURE  
P.T. = POINT OF TANGENCY  
P.O.C. = POINT OF COMMENCEMENT  
P.O.B. = POINT OF BEGINNING  
P.O.T. = POINT OF TERMINUS  
COR = CERTIFIED CORNER RECORD  
CP = CONTROL POINT  
SEC. = SECTION  
TWP. = TOWNSHIP  
RGE. = RANGE  
ORI = OFFICIAL RECORDS INSTRUMENT  
ORB = OFFICIAL RECORDS BOOK  
PB = PLAT BOOK  
PG = PAGE  
STA. = STATION  
OFF. = OFFSET  
C.R. = COUNTY ROAD  
N. = NORTHING (FEET)  
E. = EASTING (FEET)  
DE = DRAINAGE EASEMENT  
PUE = PUBLIC UTILITY EASEMENT  
PRM = PERMANENT REFERENCE MONUMENT  
R/W = RIGHT-OF-WAY

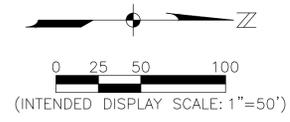

**DETAIL SHEET**

BOUNDARY SURVEY	LEE COUNTY BOARD OF COUNTY COMMISSIONERS (239) 335-2220		REVISION	BY	DATE	REVISION	BY	DATE	BY	DATE	<b>BURNT STORE ROAD RIGHT-OF-WAY</b> SECTIONS 5, 6, 7 & 8, TOWNSHIP 44 SOUTH, RANGE 23 EAST CITY OF CAPE CORAL, LEE COUNTY, FLORIDA	MAPS PREPARED BY: JOHNSON ENGINEERING INC.	FIELD BOOK NO. 2811, PG. 62 FIELD BOOK NO. 2815 PGS. 47, 48, 63
										FINAL		MLB	08/08/19
									CHECKED	MGW	08/08/19		SHEET 5 OF 5