


STANDARD DETAIL NO. 9.15A

LEE COUNTY UTILITIES

BOLLARD POST DETAIL

NOTE:

1. PAINT BOLLARD TO FIRE HYDRANT STANDARD SPECS.

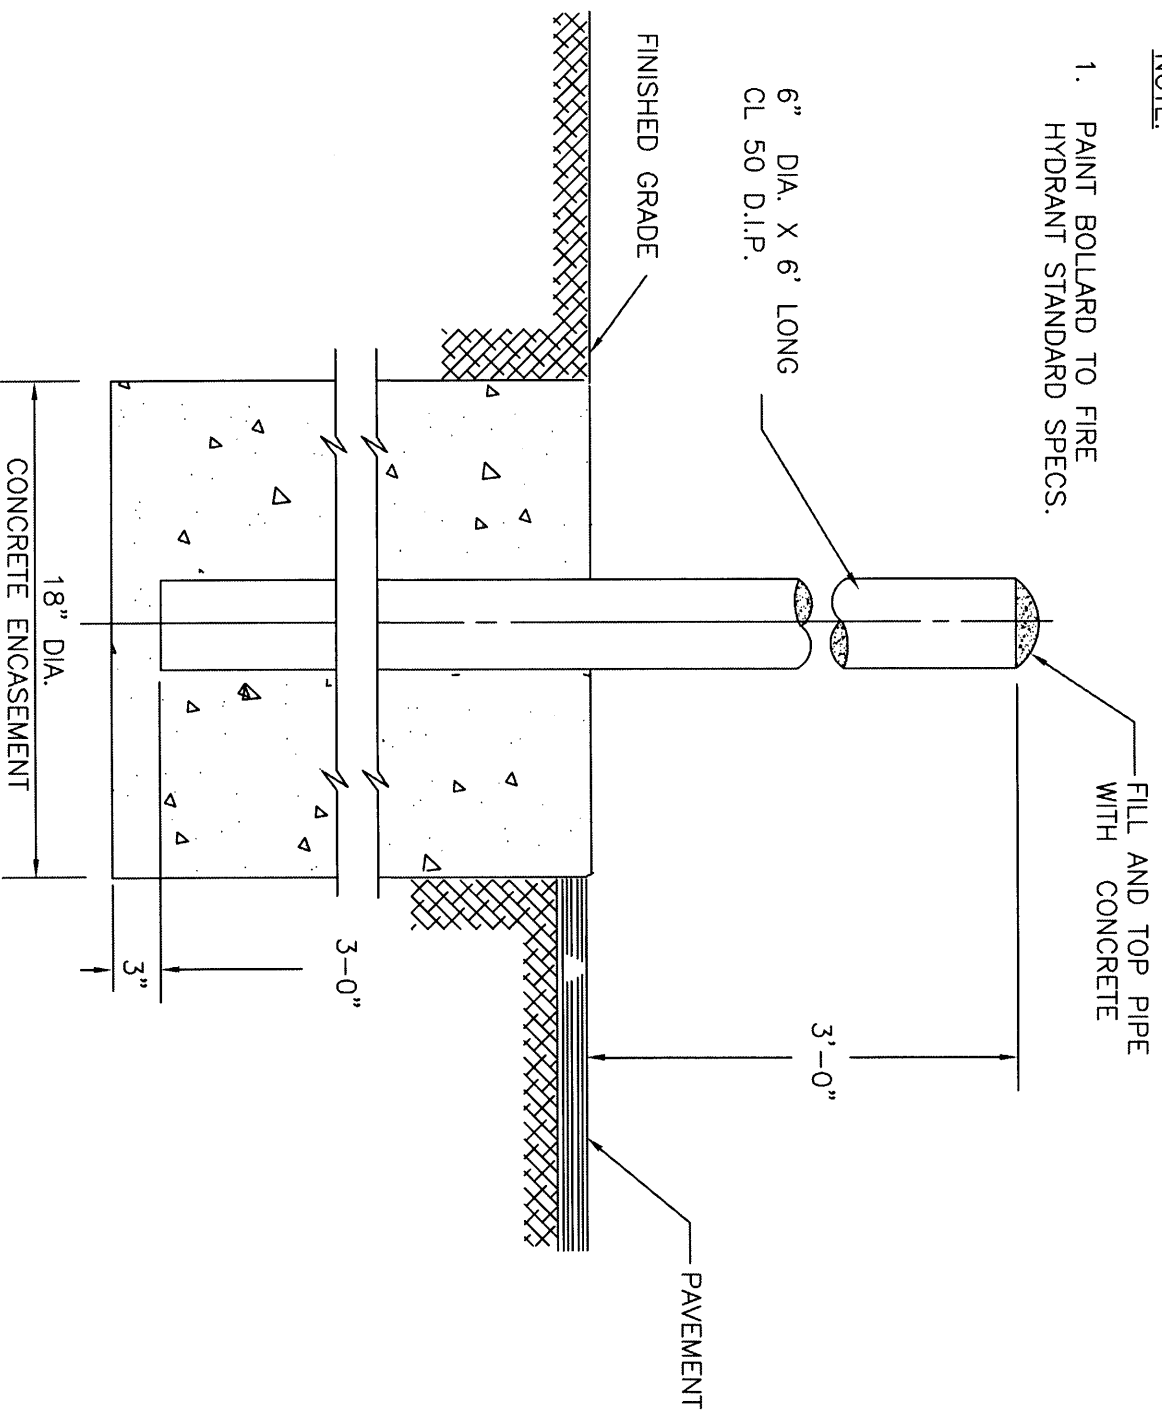

NTS

DATE: 02/22/00

S:\UTILS\ENGR\ACAD\DETAILS\15A