


LEE COUNTY BOARD OF COUNTY COMMISSIONERS

Public Works Administration Department of Transportation

Plans of Proposed

COUNTYWIDE RESURFACING ROADWAY IMPROVEMENT

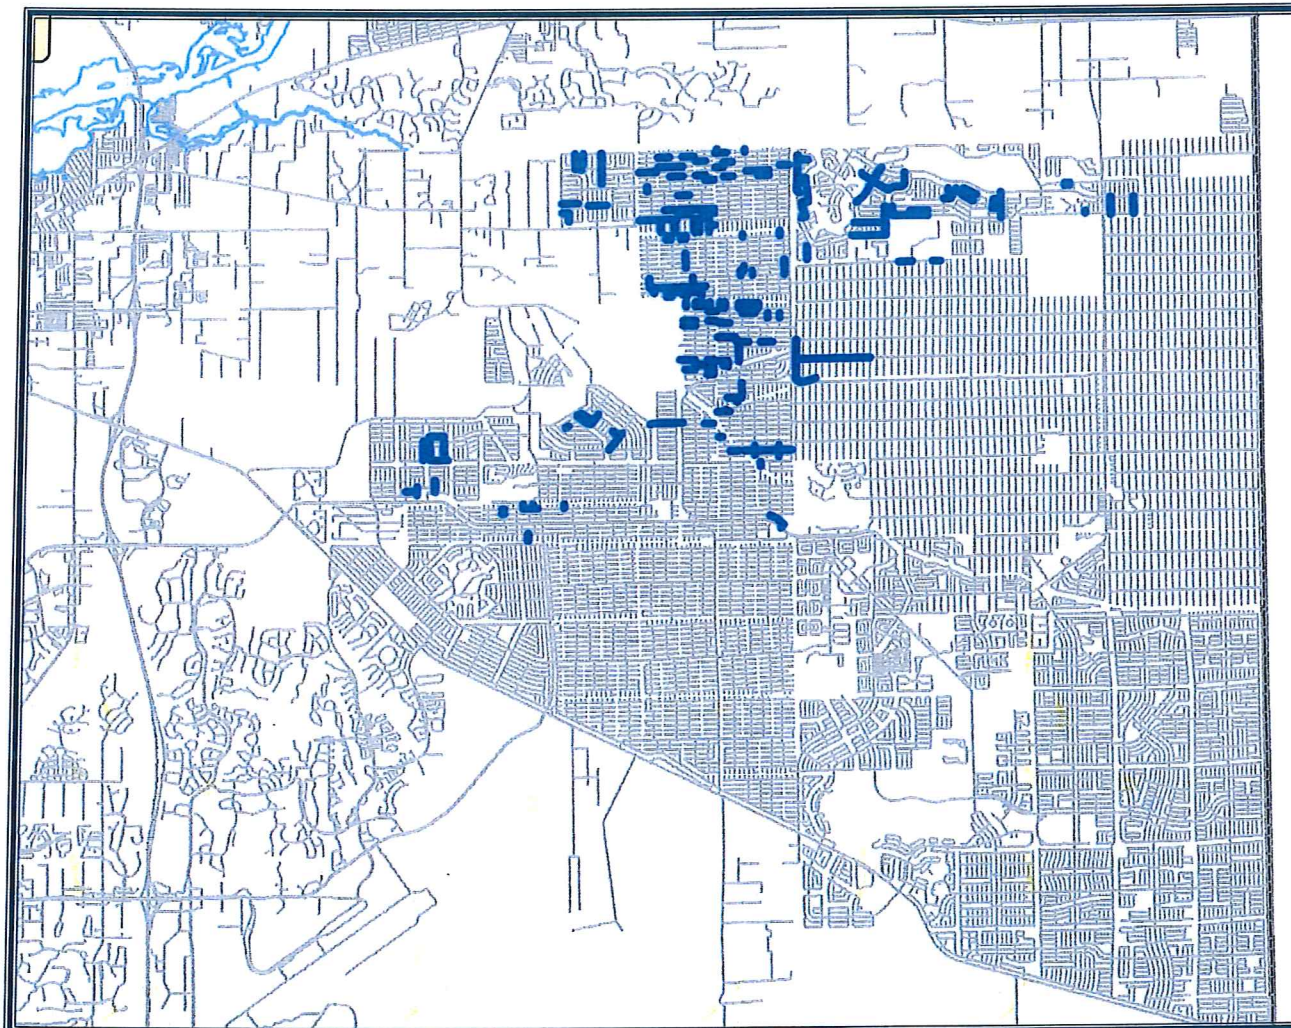

Location Map

LEE COUNTY, FLORIDA


October 2, 2017

INDEX

- 1.....Coversheet
- 2.....Typical & Notes
- 3 thru 17.....Lehigh Acres

1-FY/2018b - LEHIGH

TYPICAL RESURFACING SECTIONS

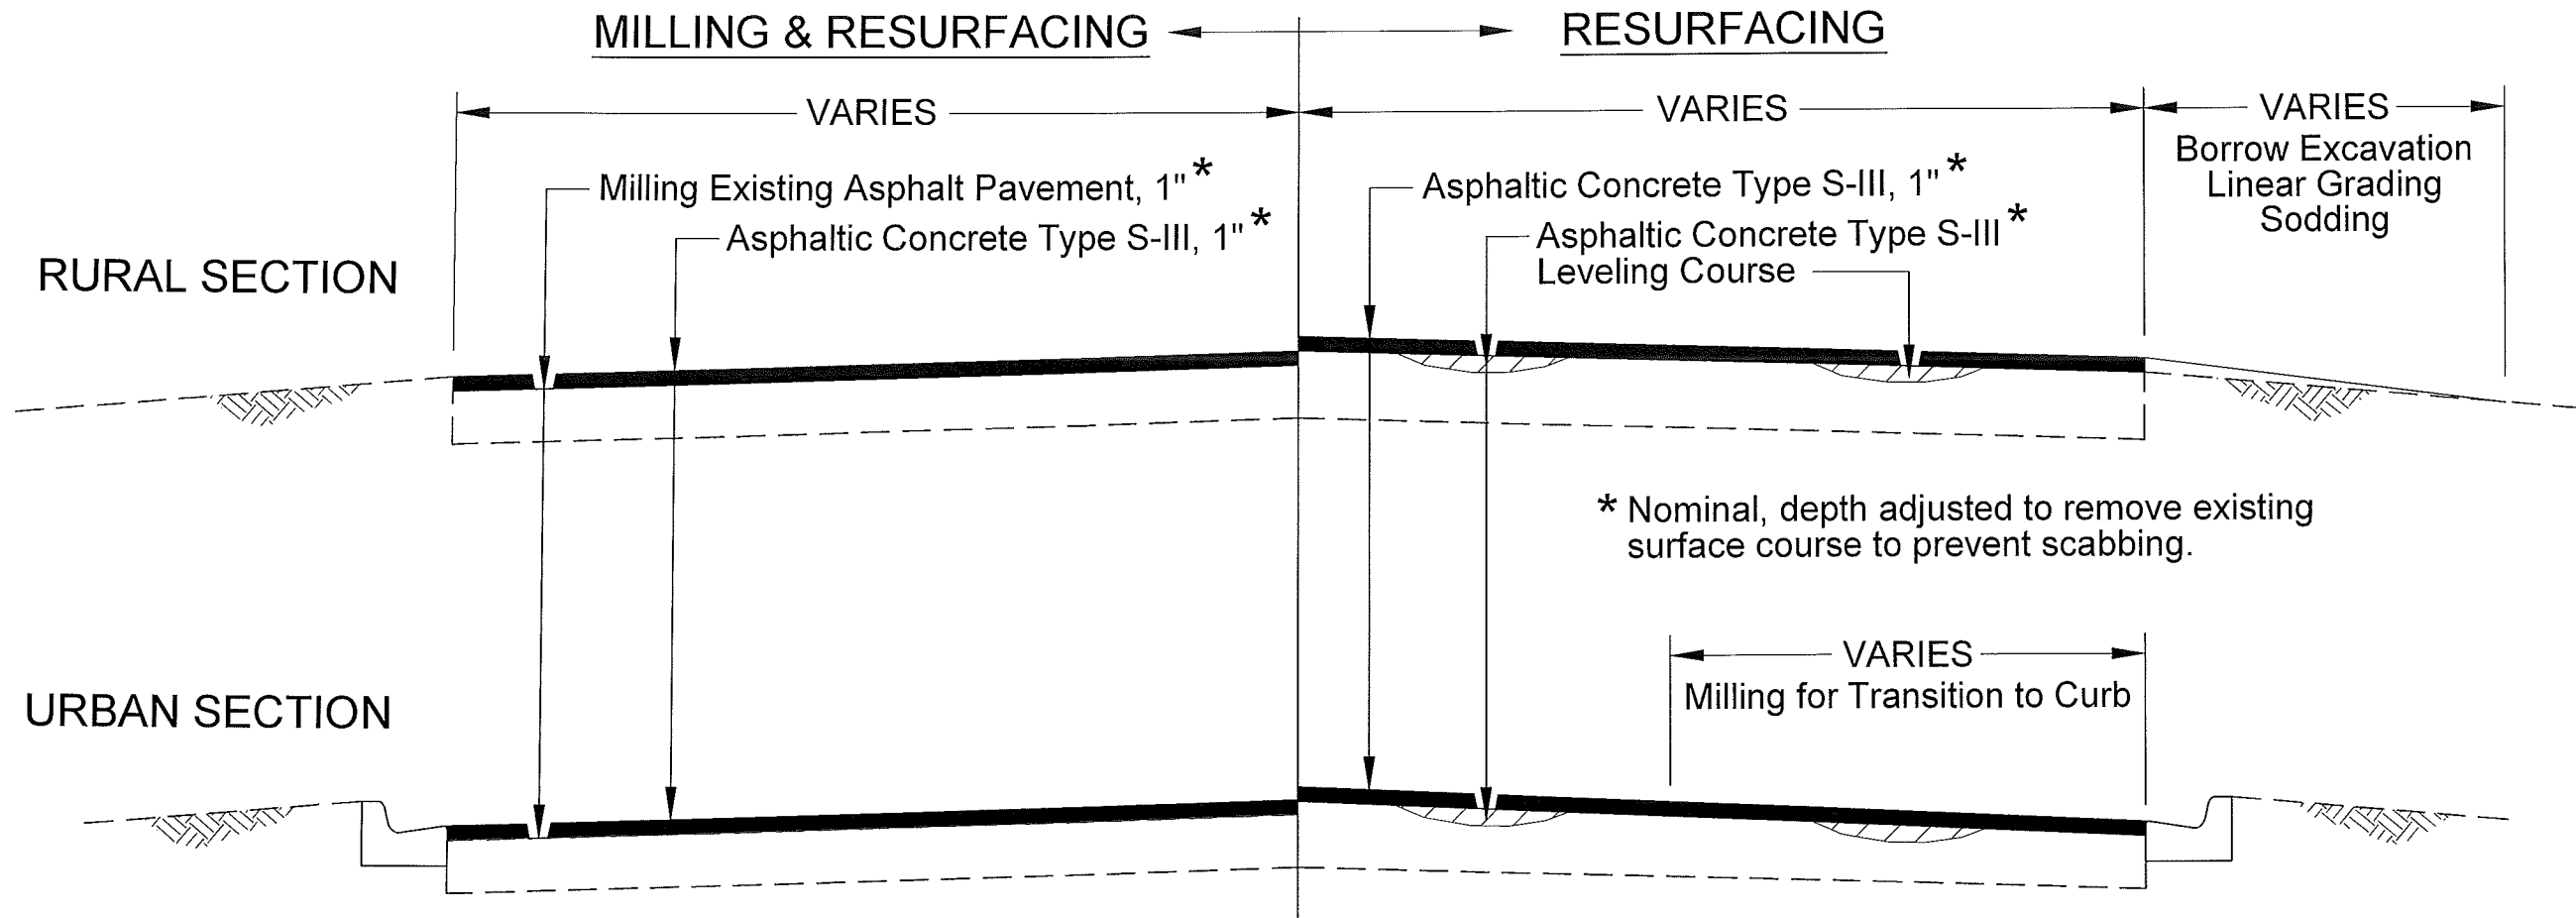

GENERAL NOTES


- Allowable work hours shall be as designated in Exhibit J-Special Provisions. Scheduling of all work is subject to the prior approval of the Engineer. The Contractor's attention is directed to the highly seasonal nature of traffic volumes and the Engineer's application of discretion to minimize disruption during high volume times.
- Where connecting to an existing driveway is necessary, a smooth transition to edge of pavement shall be established to the satisfaction of the Engineer.
- The Contractor shall protect private property. Any damage caused by the Contractor in the performance of this work shall be corrected to the satisfaction of the Engineer and property owner at the Contractor's expense, no direct payment will be made.
- Any damage to state, county, or local roads caused by the Contractor's hauling activities shall be repaired by the Contractor to the satisfaction of the Engineer at the Contractor's expense, no direct payment will be made.
- Texas swale locations and elevations will be established and laid out by the County. The Contractor is responsible for all other stakeout of the project and establishment of any necessary lines, grades, slope stakes, utility locations or any other stakeout necessary to complete the work. The cost of staking shall be subsidiary to other items of work, no direct payment will be made.
- The State of Florida does not require a project specific National Pollutant Discharge Elimination System (NPDES) permit for construction activities that disturb less than one acre of land. However, the Contractor is responsible for installation, maintenance, and removal of any necessary best management practice devices necessary to prevent sediment from leaving the project site. The cost of this work is subsidiary to other items, no direct payment will be made.
- Exact limits of milling and resurfacing work within each specific segment will be established by the Engineer prior to commencement of work. No payment will be made for work outside the authorized limits of resurfacing.
- Milling and/or resurfacing shall be performed such that the original cross-slopes of the roadway are maintained to the extent practical. Any deviations shall be subject to prior authorization of the Engineer.
- Milling for transition of resurfacing to meet curb and gutter in urban section will be paid under item 327- 70- 1 Milling Exist Asph Pavt, 1" Avg Depth.
- Shoulders shall be restored to the satisfaction of the Engineer prior to Final Acceptance of the work. Payment for all shoulder restoration shall be included in the following items:
 - 120-2-2 Borrow Excavation, Truck Measure - Cubic Yard will be paid for any authorized imported material necessary to restore the shoulders to the required lines and grades.
 - 120-90 Linear Grading, Shoulder Restoration - Linear Foot will be paid for all filling, grading, shaping, and finishing work necessary to re-establish shoulder grades. Measurement will be made on the basis of a shoulder foot, i.e. if restoration is required on both shoulders of a roadway each running foot of roadway will comprise 2 LF of Linear Grading, Shoulder Restoration.
 - 570-9-AA Sodding - Square Yard will be paid for sodding of any areas authorized by the Engineer to be sodded. AA designates the sod variety used at the discretion of the Engineer.
- All work necessary for shoulder restoration shall be included in these three items of work, any other activities necessary shall be subsidiary to these items, no other direct payment will be made.
- Clean-up of the project shall be accomplished by the Contractor to the satisfaction of the Engineer. Cleanup shall be subsidiary to other items of work, no direct payment will be made.

RESURFACING
PROJECT LOCATION
MAP

1/FY2018b

Lehigh Acres

	StreetName	From	To	Wd Ft	Ln Ft	Tons
1	POLAR AVE	Mabry St	E 21st St	18	1200	180
2	ROBERT AVE	Mabry St	E 21st St	18	1200	180
3	VOSS CT	Ridgemont Dr	S EOP	18	300	45
4	YUMA CT	Ridgemont Dr	S EOP	18	350	53
5	TITUS CT	Ocean Park Dr	N EOP	18	300	45
6	MAGENTA AVE	Woodburn Dr	Greenbriar Blvd	18	1750	263
7	LAVERNA AVE	Rockland St	Magenta Ave	18	1150	173
8	ROCKLAND ST	Laverna Ave	Magenta Ave	18	600	90
9	ROGEN ST	Laverna Ave	Magenta Ave	18	550	83
10	MERCEDES CT	Richmond Ave N	Richmond Ave N	18	2300	345
11	VESPER CT	Loyola Ave	N EOP	18	1530	230
12	WOODROW AVE	Westchester Dr	Vesper Ct	18	700	105

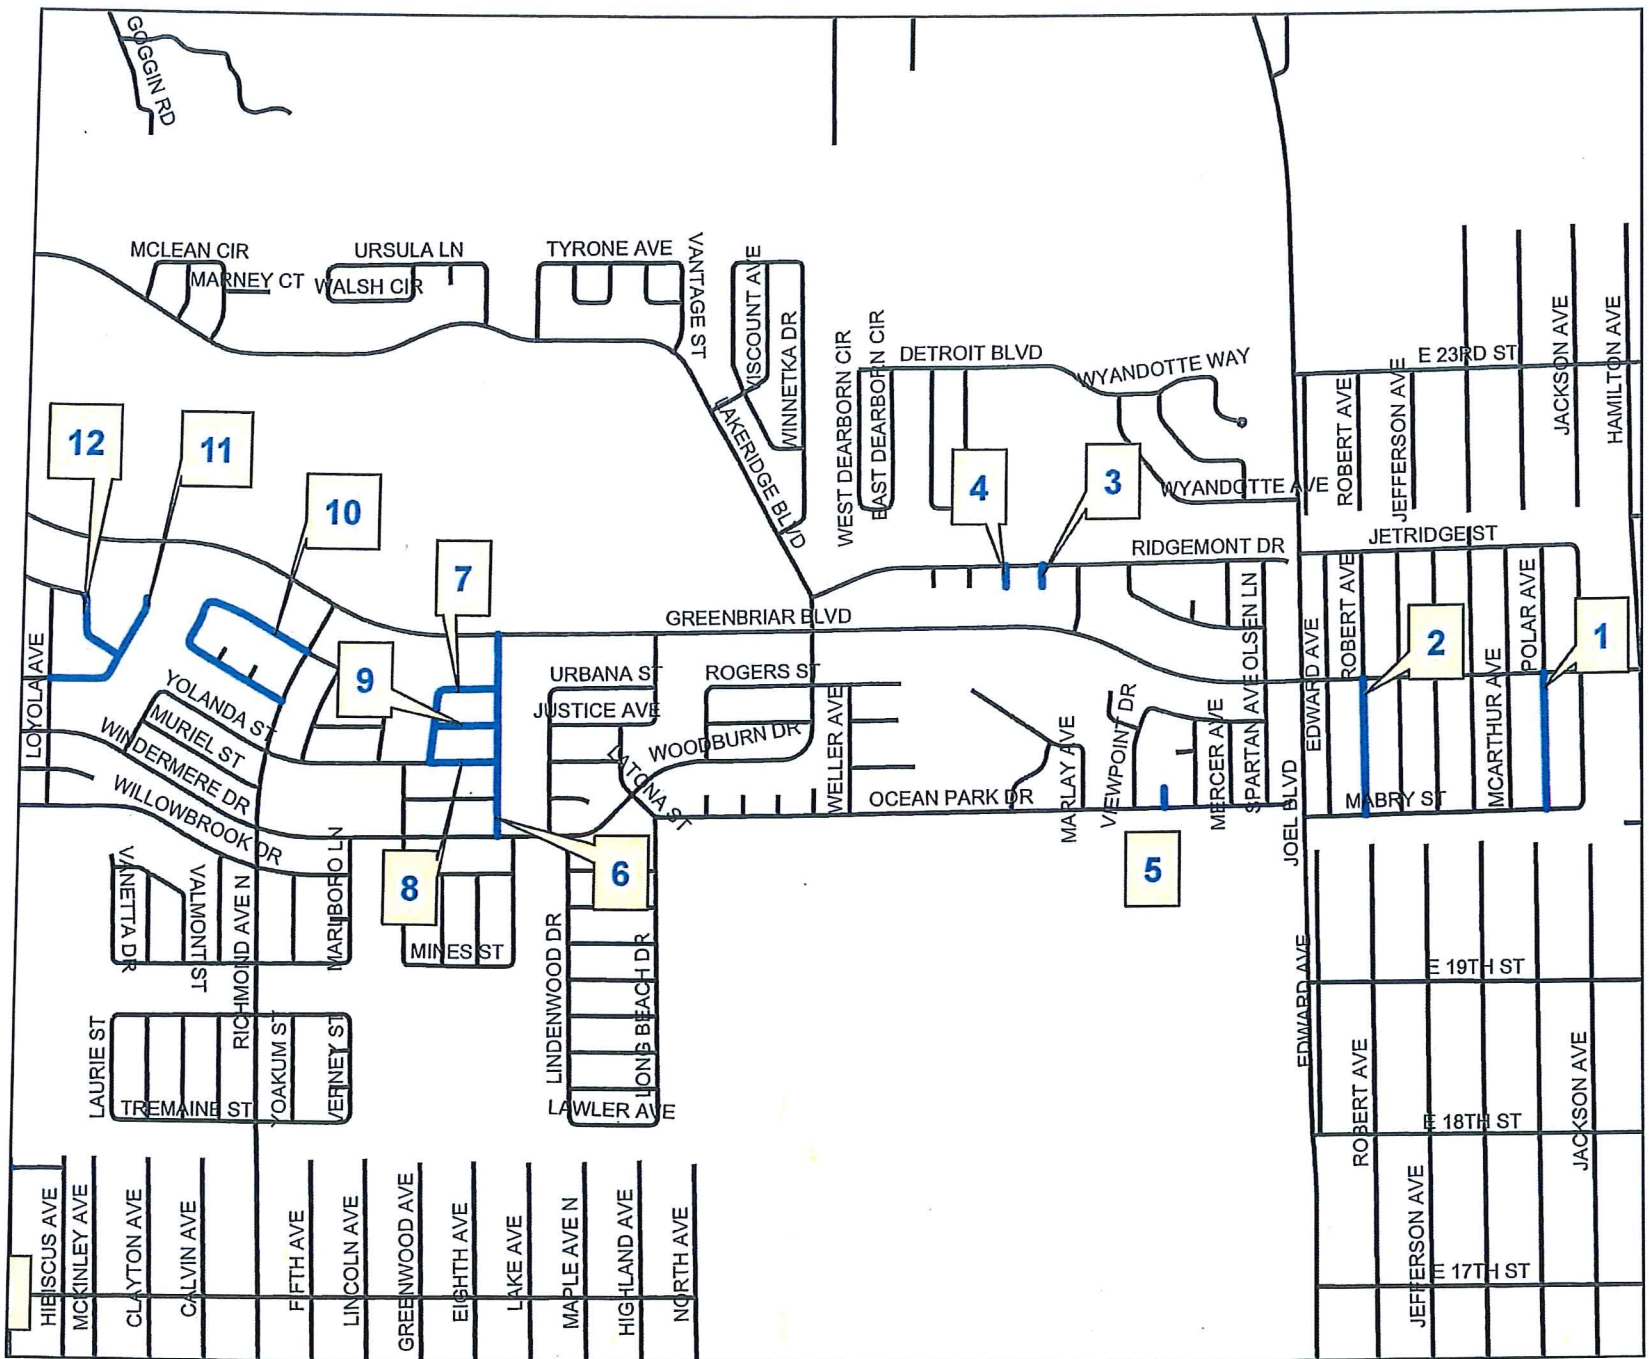

Resurfacing Project
Location Map
Lehigh Acres Local Roads



Countywide
Lehigh Local Rds
1-FY/2018b

Public Works
Southwest
Florida
(239) 533-8900

Dept of Transportation
1500 Monroe St
Ft Myers, Florida. 33901

Drawn By: CGP

Checked by: DAD

Date: 10/2/2017


COUNTYWIDE

Sheet 3 of 17

RESURFACING PROJECT LOCATION MAP

1/FY2018b
Lehigh Acres

	StreetName	From	To	Wd Ft	Ln Ft	Tons
13	WESTDALE AVE	Museum St	Mobley St	18	1200	180
14	WILLOWBROOK DR	Tobin St	Mobley St	18	2500	375
15	TOBIN ST	Willowbrook Dr	Windermere Dr	18	650	98
16	MAYBERRY DR	Wentworth Dr	Windermere Dr	18	3200	480
17	WOODVIEW DR	Mayberry Dr	Woodcrest Dr	18	2200	330
18	REDMONT AVE	Windermere Dr	Greenbriar Blvd	18	3000	450
19	QUINTERO LN	Redmont Ave	Greenbriar Blvd	18	3300	495
20	LOLETA CT	Marlano St	Redmont Ave	18	1000	150
21	SANDRA ST	Westboro Loop	Latham Dr	18	650	98
22	TUNNEY ST	Latham Dr	Westboro Loop	18	600	90
23	INGRAHAM CT	Westboro Loop	Leghorn St	18	750	113
24	WESTBORO LOOP	Jacinto Ave	Latham Dr	18	2700	405
25	LATHAM DR	Windermere Dr	Yucantan Ave	18	1000	150
26	YUCATAN AVE	Vintage Ave	Latham Dr	18	450	68
27	VINTAGE AVE	Mindora Ave	Yucatan Ave	18	1050	158
28	MINDORA AVE	Jacinto Ave	Vintage Ave	18	400	60
29	LEAGUE AVE	Landale Loop	Longbow Ln	18	1000	150

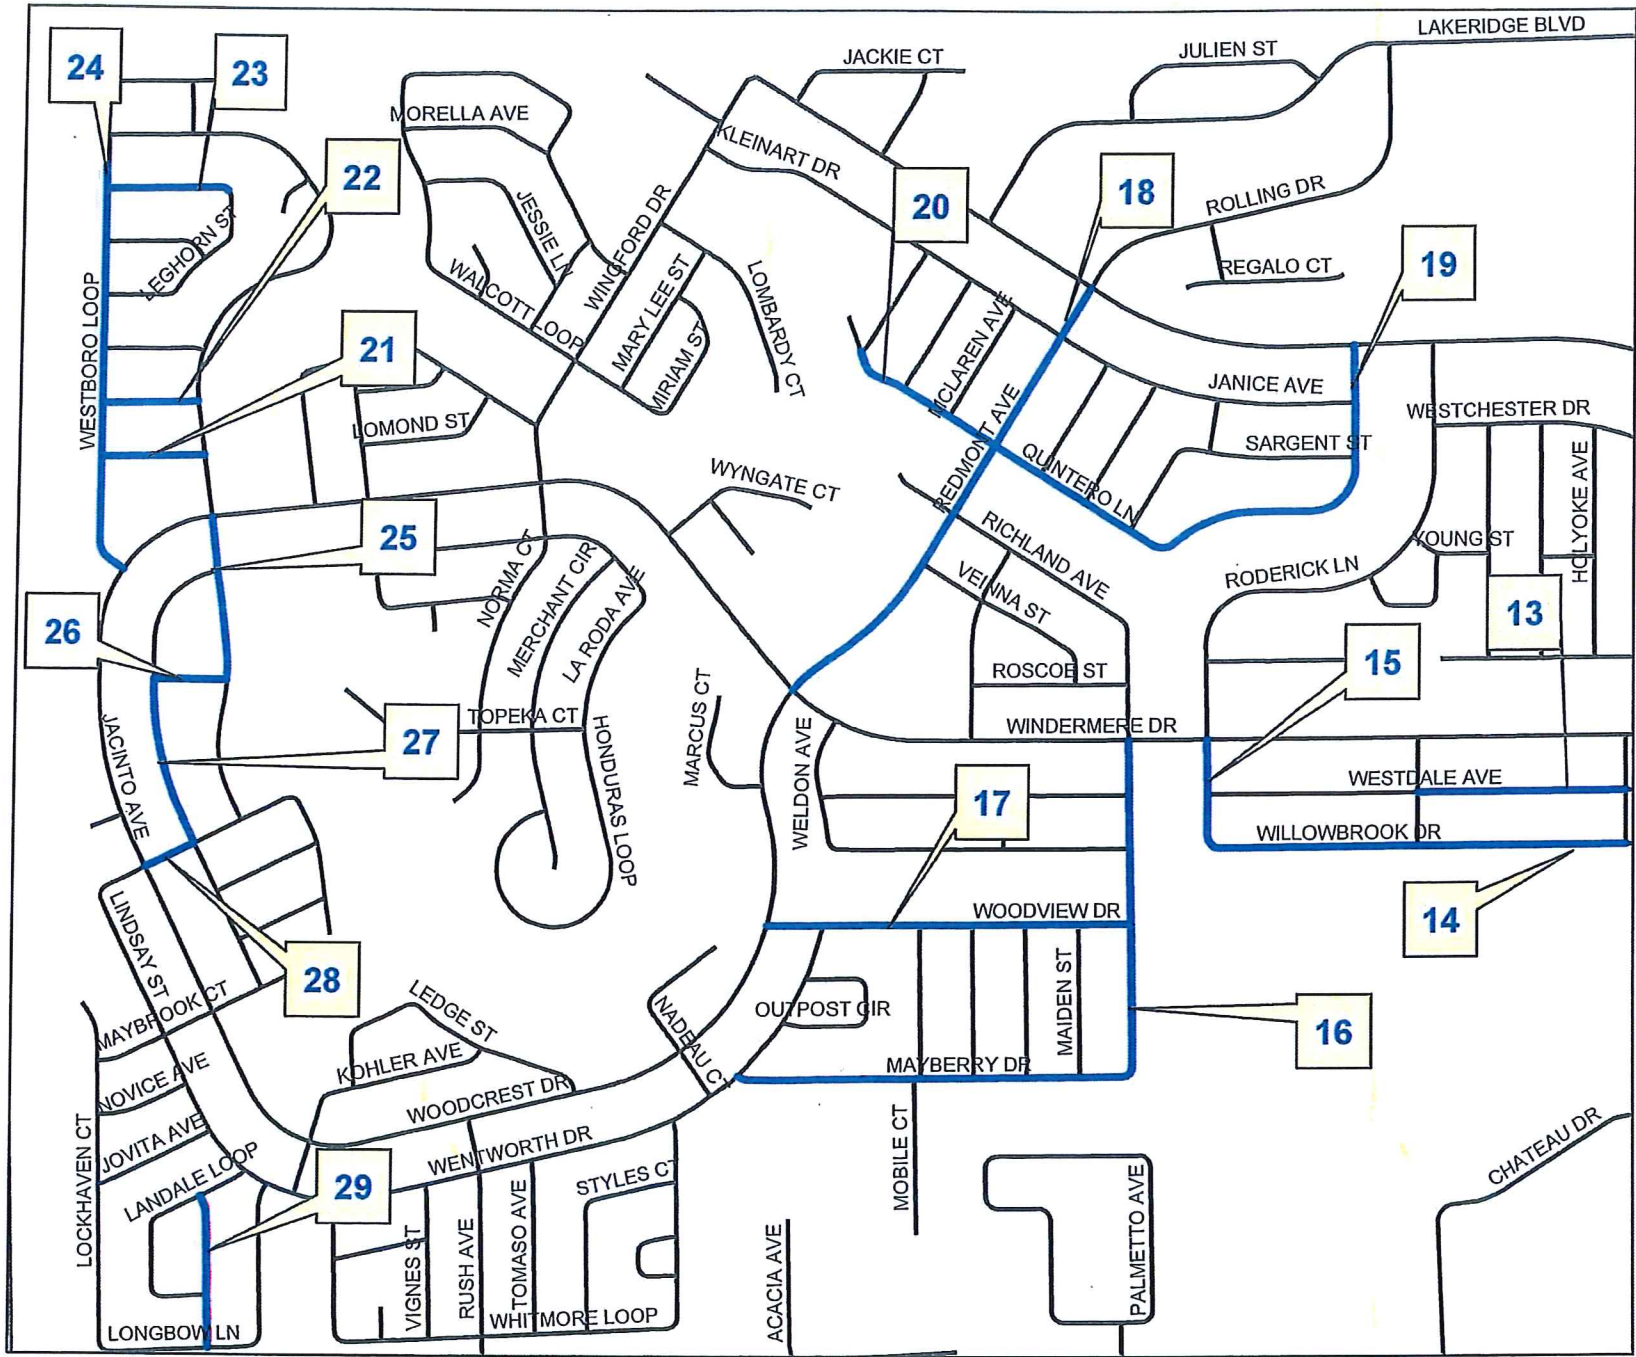

Resurfacing Project
Location Map
Lehigh Acres Local Roads



Countywide
Lehigh Local Rds
1-FY/2018b

Public Works
Southwest
Florida
(239) 533-8900

Dept of Transportation
1600 Monroe St
Ft Myers, Florida, 33901

Drawn By: CGP

Checked by: DAD

Date: 10/2/2017

COUNTYWIDE

Sheet 4 of 17

RESURFACING PROJECT LOCATION MAP

1/FY2018b

Lehigh Acres

	StreetName	From	To	Wd Ft	Ln Ft	Tons
30	W 18TH ST	Willard Ave	Prospect Ave	18	1000	150
31	W 18TH ST	Plumosa Ave	Poinsettia Ave	18	500	75



**Resurfacing Project
Location Map**
Lehigh Acres Local Roads



Countywide
Lehigh Local Rds
1-FY/2018b

Public Works
Southwest
Florida
(239) 533-8900

Dept of Transportation
1500 Monroe St
Ft Myers, Florida. 33901

Drawn By: CGP

Checked by: DAD

Date: 10/2/2017


COUNTYWIDE

Sheet 5 of 17

RESURFACING PROJECT LOCATION MAP

1/FY2018b

Lehigh Acres

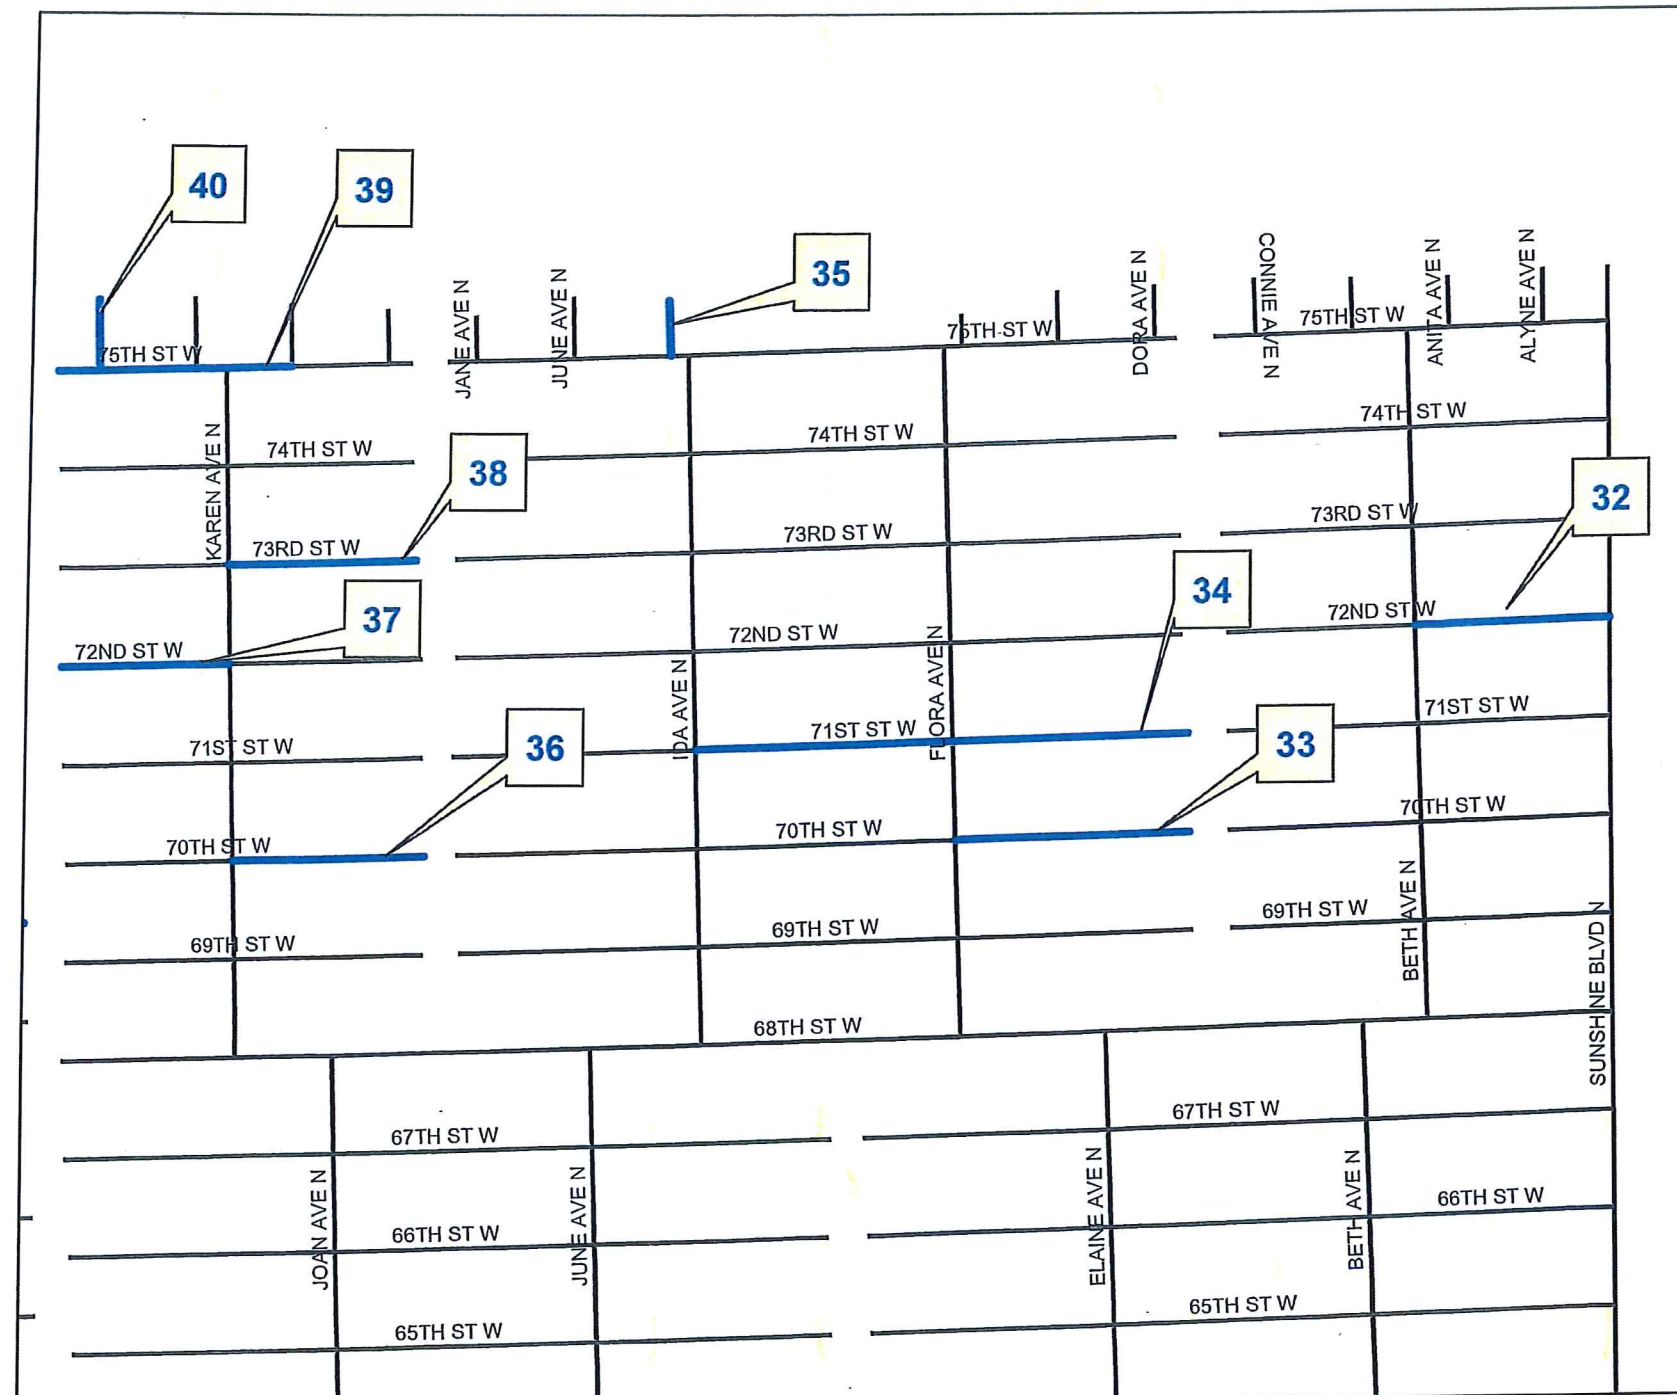

	StreetName	From	To	Wd Ft	Ln Ft	Tons
32	72ND ST W	Sunshine Blvd N	Beth Ave N	18	650	98
33	70TH ST W	Flora Ave N	W EOP	18	1650	248
34	71ST ST W	Ida Ave N	E EOP	18	1650	248
35	IDA AVE N	75th St W	N EOP	18	240	36
36	70TH ST W	Karen Ave N	E EOP	18	650	98
37	72ND ST W	Karen Ave N	W EOP	18	600	90
38	73RD ST W	Karen Ave	E EOP	18	650	98
39	75TH ST W	Joan Ave N	W EOP	18	850	128
40	LAURA AVE N	75th St W	N EOP	18	275	41

**Resurfacing Project
Location Map
Lehigh Acres Local Roads**



Countywide
Lehigh Local Rds
1-FY/2018b

Public Works
Southwest
Florida
(239) 533-8900

Dept of Transportation
1500 Monroe St
Ft Myers, Florida. 33901

Drawn By: CGP

Checked by: DAD


Date: 10/2/2017

COUNTYWIDE

Sheet 6 of 17

RESURFACING
PROJECT LOCATION
MAP

1/FY2018b
Lehigh Acres

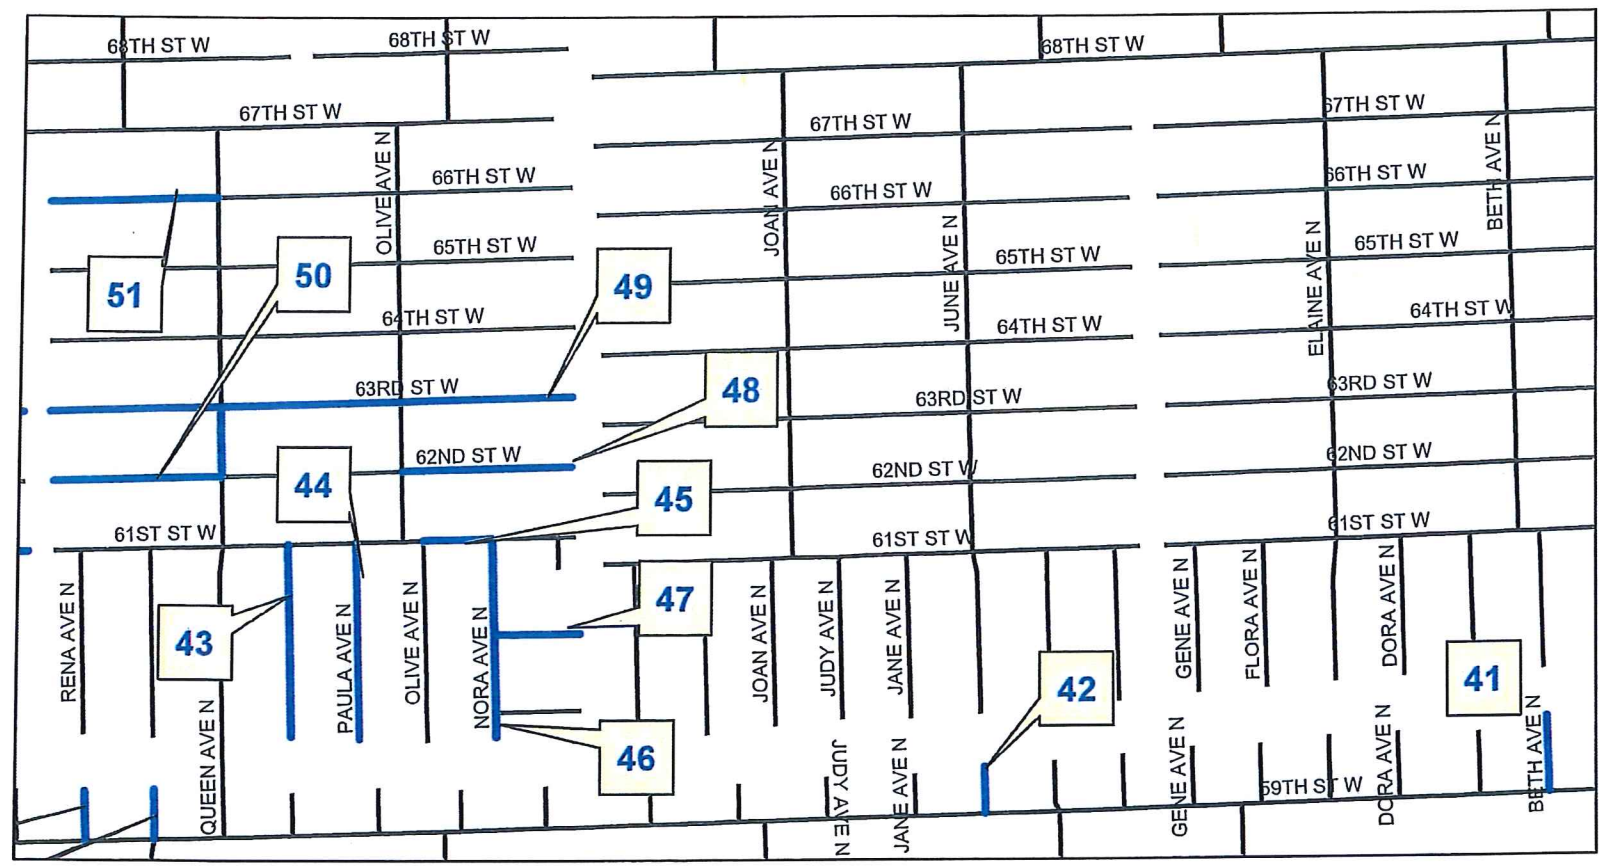

	StreetName	From	To	Wd Ft	Ln Ft	Tons
41	BETH AVE N	59th St W	N EOP	18	400	60
42	JUNE AVE N	59th St W	N EOP	18	300	45
43	PAT AVE N	61st ST W	S EOP	18	900	135
44	PAULA AVE N	61st ST W	S EOP	18	950	143
45	61ST ST W	Olive Ave N	Nora Ave N	18	350	53
46	NORA AVE N	61st ST W	S EOP	18	950	143
47	NORA ST W	Nora Ave N (off of 61st St W)	E EOP	18	400	60
48	62ND ST W	Olive Ave N	E EOP	18	800	120
49	63RD ST W	Queen Ave N	E/W EOP	18	2550	383
50	62ND ST W	Queen Ave N	W EOP	18	780	117
51	66TH ST W	Queen Ave N	W EOP	18	780	117

Resurfacing Project
Location Map
Lehigh Acres Local Roads



Countywide
Lehigh Local Rds
1-FY/2018b

Public Works
Southwest
Florida
(239) 533-8900


Dept of Transportation
1500 Monroe St
Ft Myers, Florida. 33901
Drawn By: CGP
Checked by: DAD
Date: 10/2/2017

COUNTYWIDE

Sheet 7 of 17

RESURFACING PROJECT LOCATION MAP 1/FY2018b Lehigh Acres

	StreetName	From	To	Wd Ft	Ln Ft	Tons
52	69TH ST W	Olive Ave N	E EOP	18	600	90
53	70TH ST W	Olive Ave N	W EOP	18	650	98
54	73RD ST W	Olive Ave N	W EOP	18	700	105
55	70TH ST W	Sally Ave N	Ruth Ave N	18	850	128
56	72ND ST W	Ruth Ave N	W EOP	18	1600	240
57	74TH ST W	Ruth Ave N	E EOP	18	800	120
58	74TH ST W	Sally Ave N	W EOP	18	800	120
59	UNICE AVE N	67th St W	68th St W	18	400	60
60	71ST ST W	Unice Ave N	E/W EOP	18	1120	168

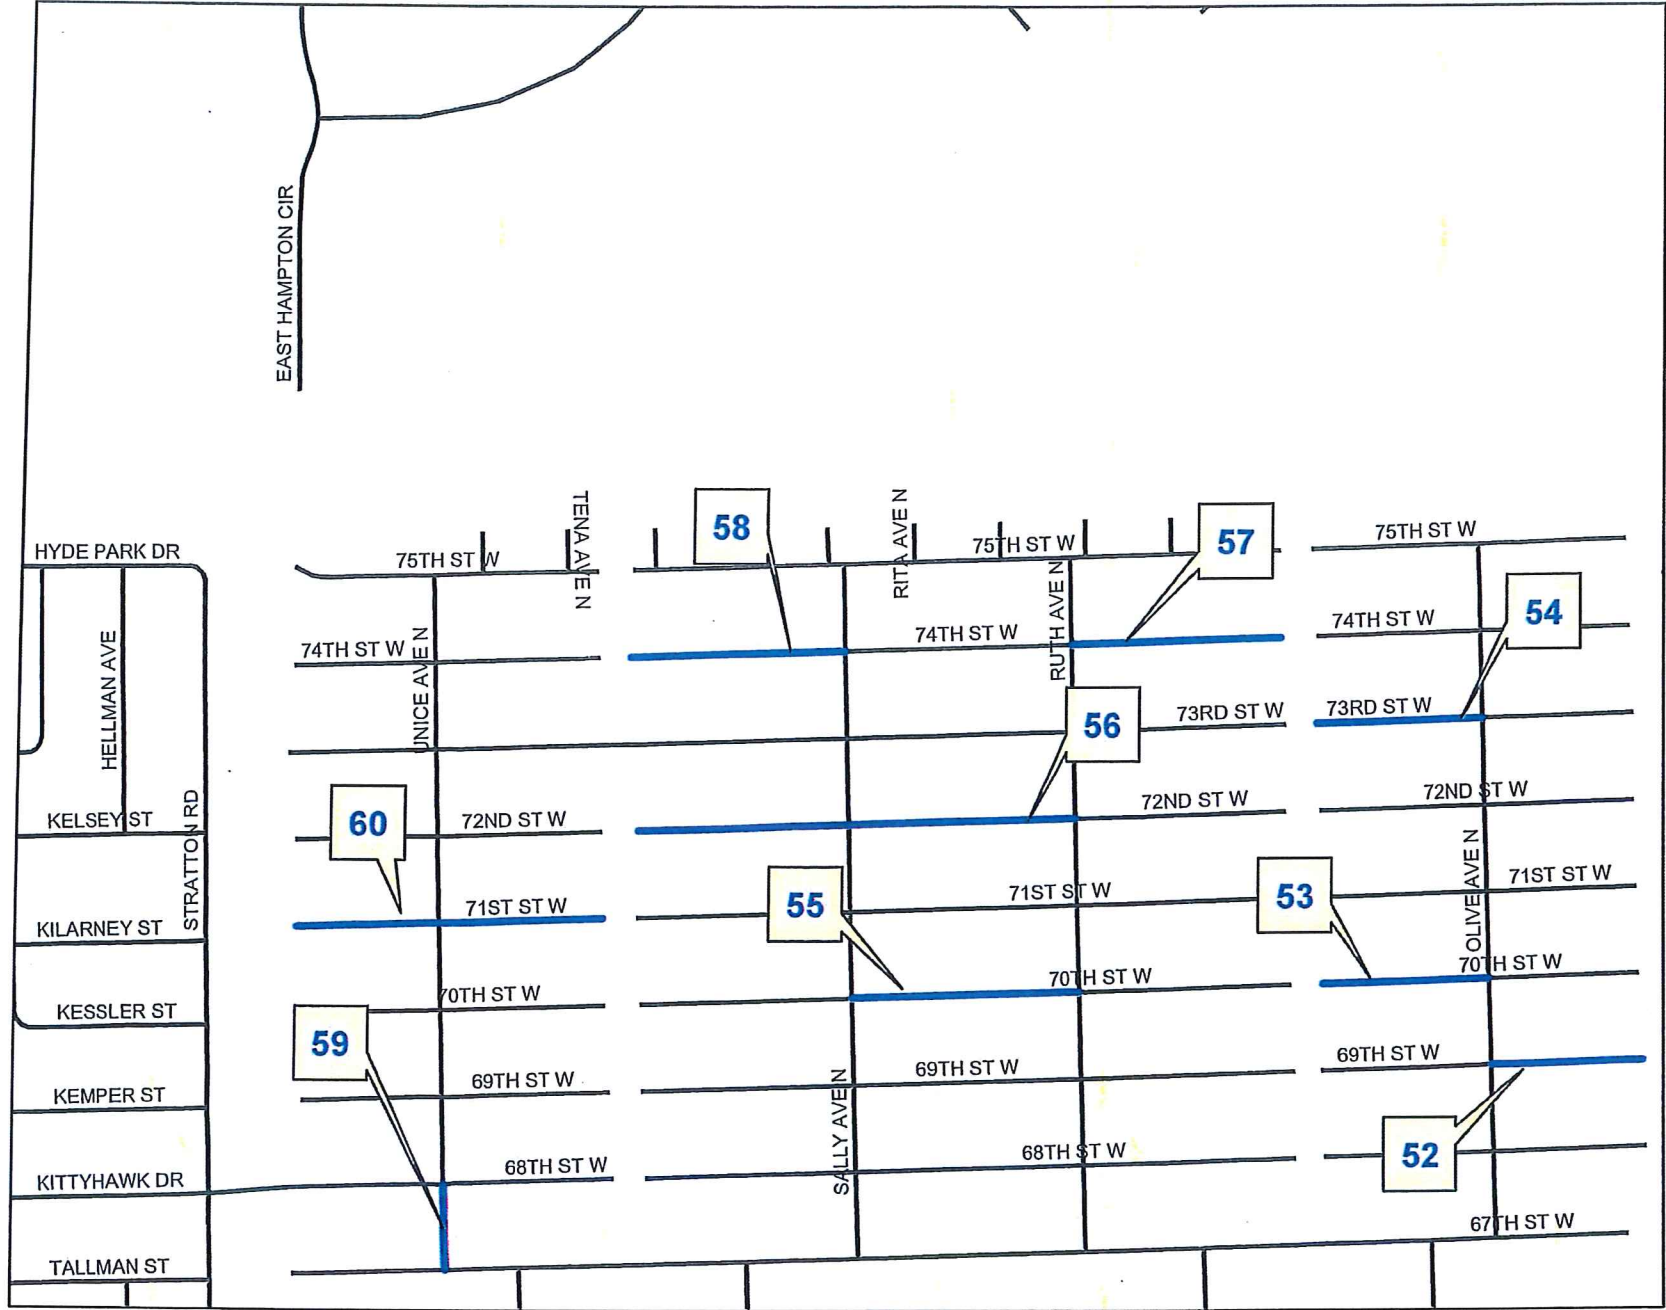

Resurfacing Project
Location Map
Lehigh Acres Local Roads



Countywide
Lehigh Local Rds
1-FY/2018b

Public Works
Southwest
Florida
(239) 533-8900

Dept of Transportation
1500 Monroe St
Ft Myers, Florida. 33901

Drawn By: CGP

Checked by: DAD


Date: 10/2/2017

COUNTYWIDE

Sheet 8 of 17

RESURFACING PROJECT LOCATION MAP 1/FY2018b Lehigh Acres

	StreetName	From	To	Wd Ft	Ln Ft	Tons
61	HERSHEY AVE	Kemper St	Hyde Park Dr	18	2050	308
62	HEPNER AVE	Heyburn St	Hyde Park Dr	18	330	50
63	HERRICK AVE	Heyburn St	Hyde Park Dr	18	1050	158
64	HUNTLEY ST	Higgins Ave	Jadestone Ave	18	1100	165
65	JESSICA ST	Higgins Ave	Knowlton st	18	1070	161
66	KINNEY ST	Joplin Ave	Langdon Ave	18	1300	195

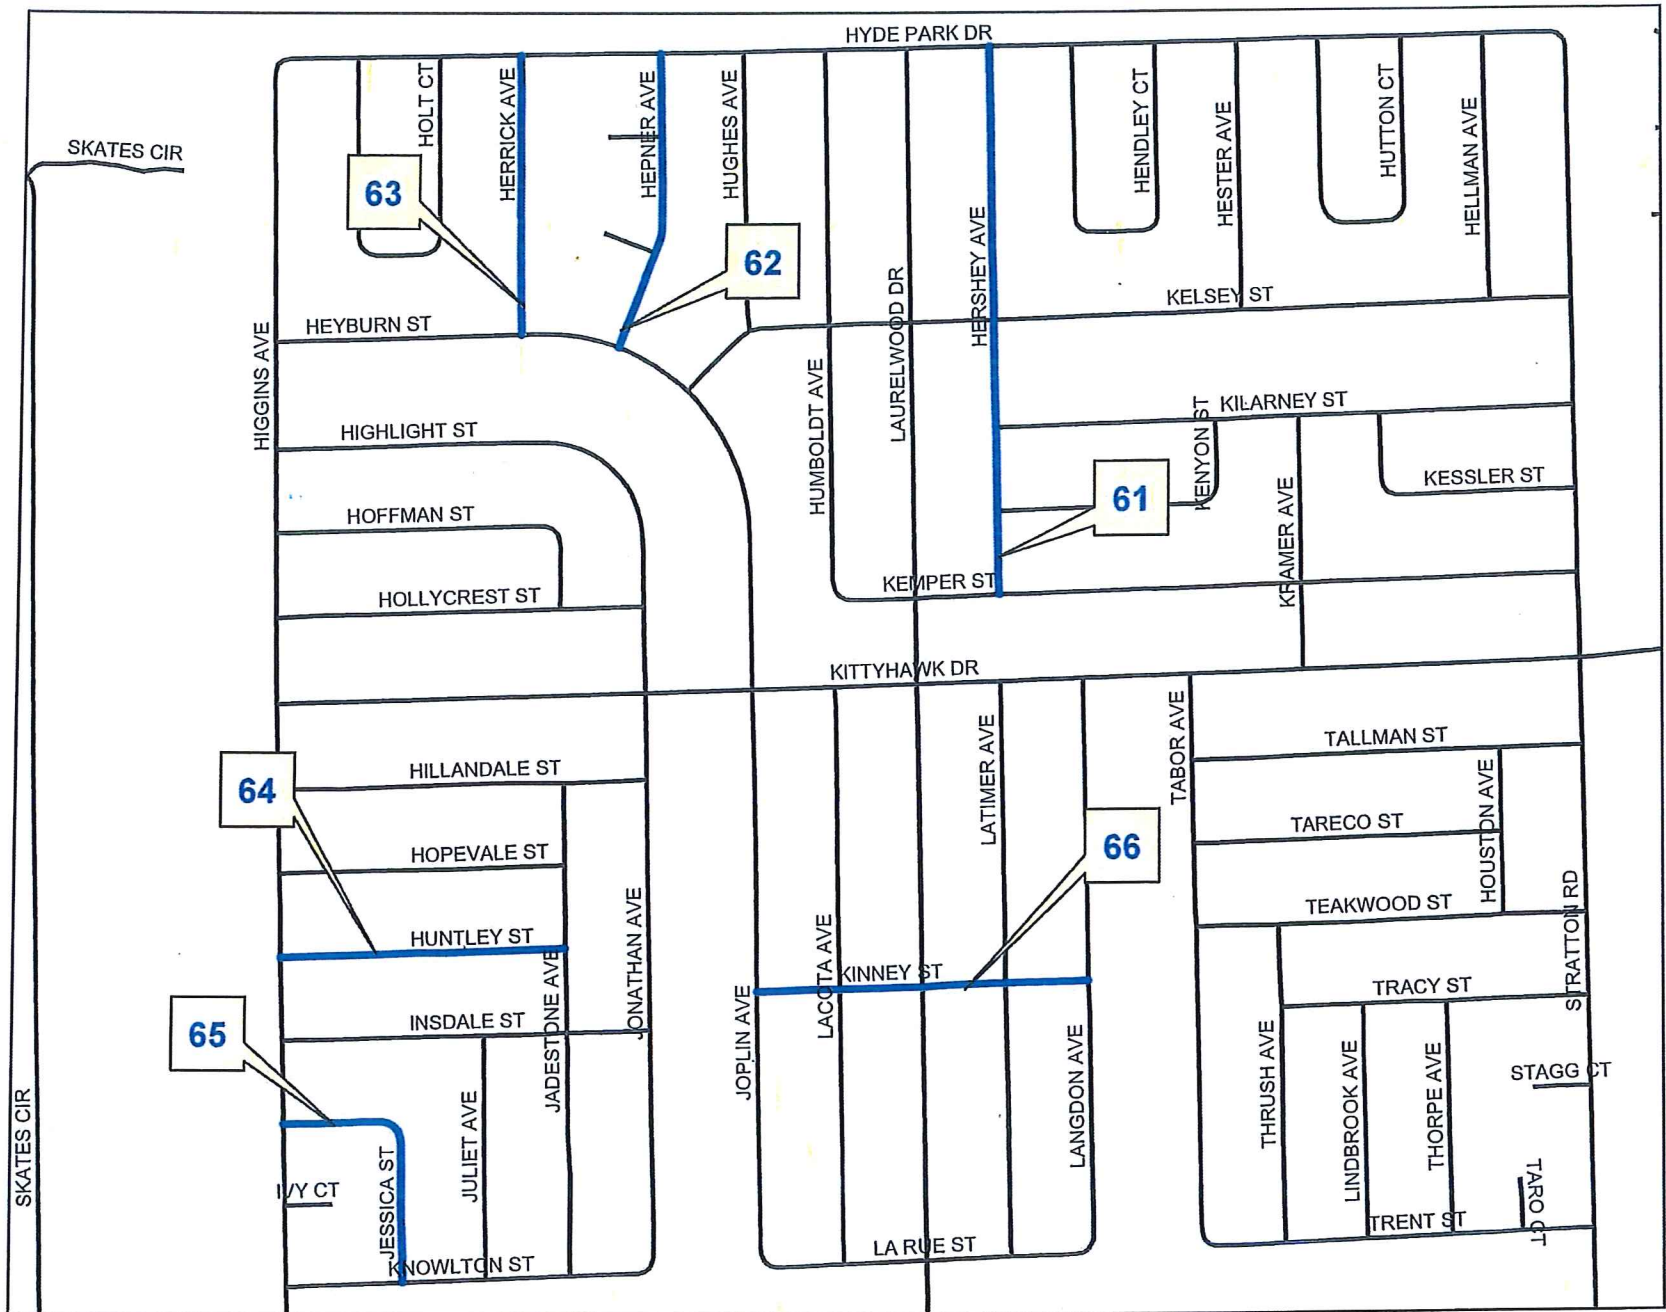

Resurfacing Project
Location Map
Lehigh Acres Local Roads



Countywide
Lehigh Local Rds
1-FY/2018b

Public Works
Southwest
Florida
(239) 533-8900

Dept of Transportation
1500 Monroe St
Ft Myers, Florida, 33901

Drawn By: CGP

Checked by: DAD

Date: 10/2/2017

COUNTYWIDE

Sheet 9 of 17

RESURFACING PROJECT LOCATION MAP 1/FY2018b Lehigh Acres

	StreetName	From	To	Wd Ft	Ln Ft	Tons
67	SUSAN AVE N	61st ST W	S EOP	18	850	128
68	RITA AVE N	61st ST W	S EOP	18	850	128
69	61ST ST W	Sara Ave N	E/W EOP	18	2500	375
70	63RD ST W	Sara Ave N	E EOP	18	800	120



Resurfacing Project
Location Map
Lehigh Acres Local Roads



Countywide
Lehigh Local Rds
1-FY/2018b

Public Works
Southwest
Florida
(239) 533-8900

Dept of Transportation
1500 Monroe St
Ft Myers, Florida. 33901

Drawn By: CGP

Checked by: DAD


Date: 10/2/2017

COUNTYWIDE

Sheet 10 of 17

RESURFACING PROJECT LOCATION MAP 1/FY2018b Lehigh Acres

	StreetName	From	To	Wd Ft	Ln Ft	Tons
71	RUTH AVE N	59th St W	N EOP	18	275	41
72	RENA AVE N	59th St W	N EOP	18	250	38
73	SALLY AVE N	59th St W	N EOP	18	275	41
74	SARA AVE N	59th St W	N EOP	18	275	41
75	RUTH AVE N	53rd St W	56th St W	18	1000	150
76	TERRY AVE N	48th St W	51st St W	18	1100	165
77	49TH ST W	Terry Ave N	E EOP	18	2000	300
78	SARA AVE N	48th St W	S EOP	18	320	48
79	SALLY AVE N	48th St W	S EOP	18	320	48
80	48TH ST W	Sara Ave N	Sally Ave N	18	400	60
81	RUTH AVE N	47th St W	51st St W	18	1500	225
82	49TH ST W	Olive Ave N	W EOP	18	1500	225
83	RENA AVE N	49th St W	Ruth Ave N	18	850	128
84	48TH ST W	Ruth Ave N	Olive Ave N	18	1000	150
85	OLIVE AVE N	47th St W	48th St	18	400	60

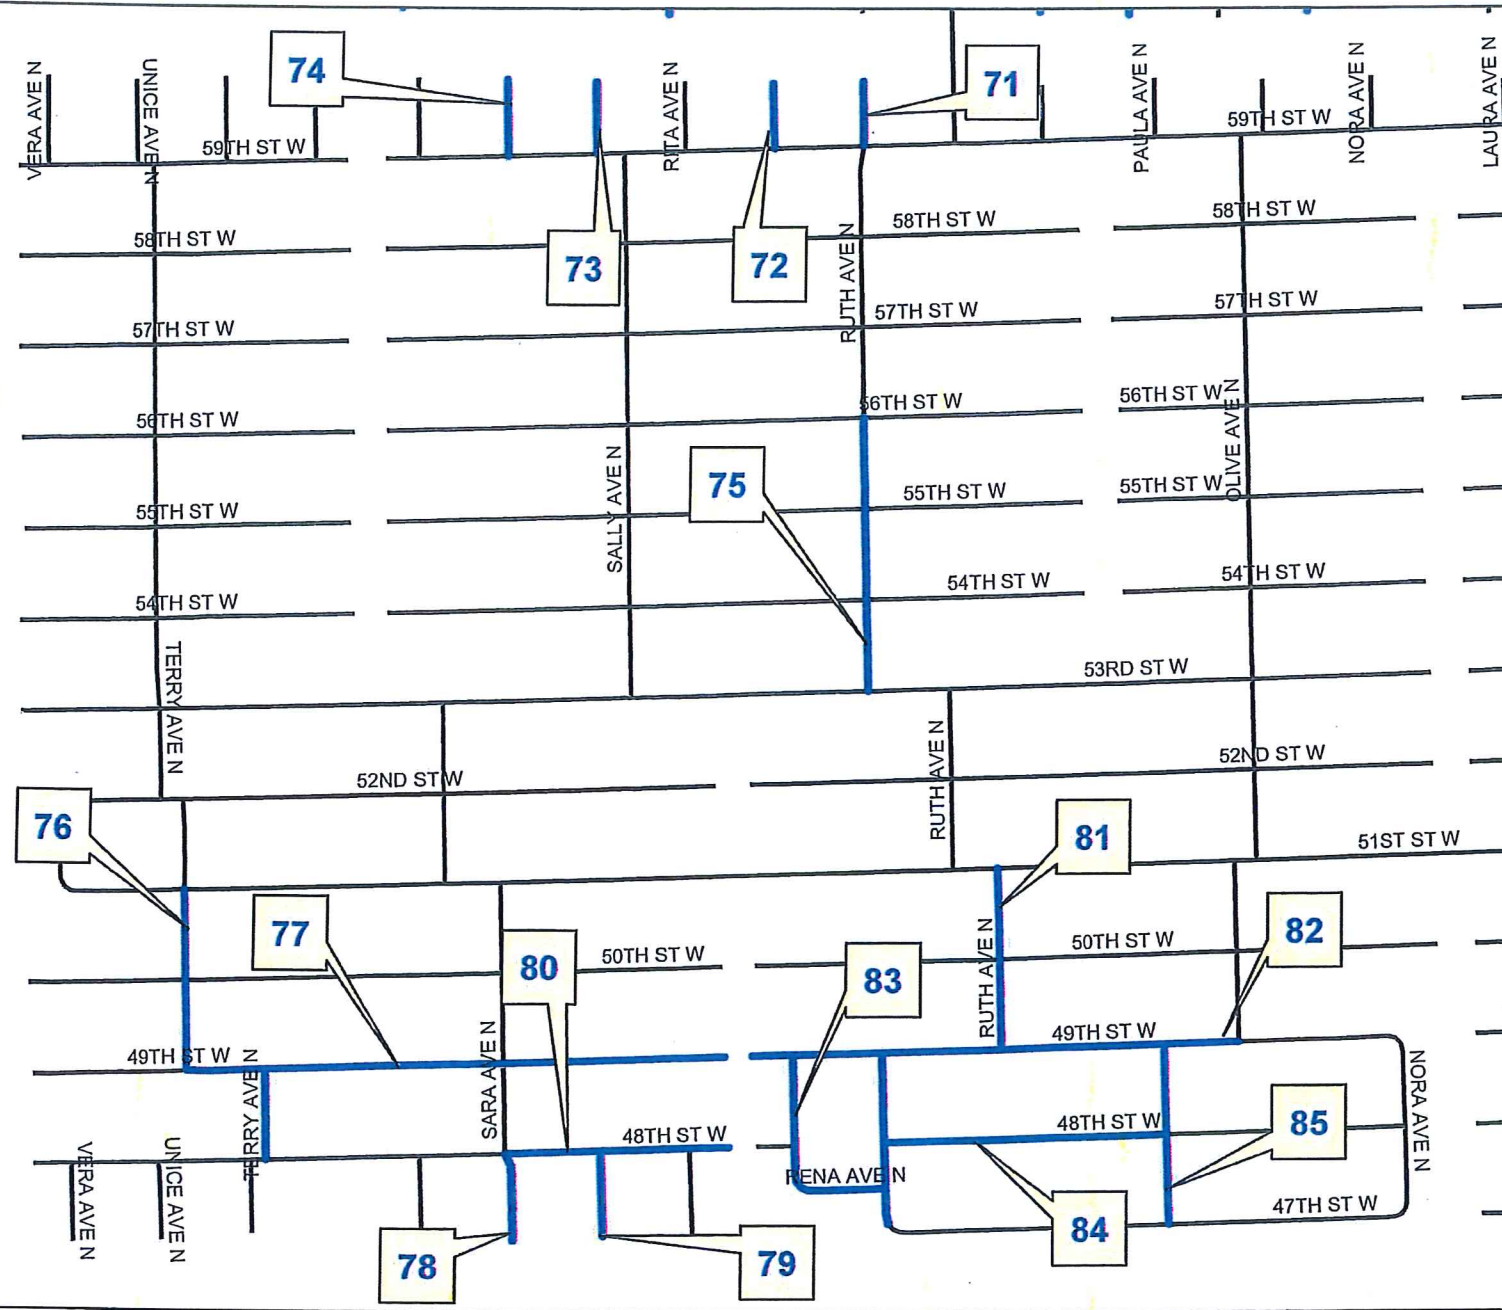


Resurfacing Project
Location Map
Lehigh Acres Local Roads



Countywide Lehigh Local Rds 1-FY/2018b Public Works Southwest Florida (239) 633-8900	Dept of Transportation 1500 Monroe St Ft Myers, Florida. 33901	COUNTYWIDE
	Drawn By: CGP	Sheet 11 of 17
	Checked by: DAD Date: 10/2/2017	

RESURFACING PROJECT LOCATION MAP 1/FY2018b Lehigh Acres

	StreetName	From	To	Wd Ft	Ln Ft	Tons
86	JUNE AVE N	51st St W	53rd St W	18	700	105
87	HANNA AVE N	51st St W	52nd St W	18	340	51
88	ANITA AVE N	51st St W	54th St W	18	1000	150
89	GENE AVE N	46th St W	N EOP	18	400	60
90	ELAINE AVE N	44th St W	45th St W	18	350	53
91	CONNIE AVE N	44th St W	45th St W	18	350	53
92	45TH ST W	June Ave N	E EOP	18	900	135
93	HANNA AVE N	46th St W	N EOP	18	400	60
94	IDA AVE N	46th St W	N EOP	18	450	68
95	JUNE AVE N	46th St W	N EOP	18	450	68
96	JANE AVE N	46th St W	N EOP	18	500	75
97	KAREN AVE N	46th St W	N EOP	18	450	68
98	LAURA AVE N	46th St W	N EOP	18	450	68
99	43RD ST W	Joan Ave N	W EOP	18	800	120

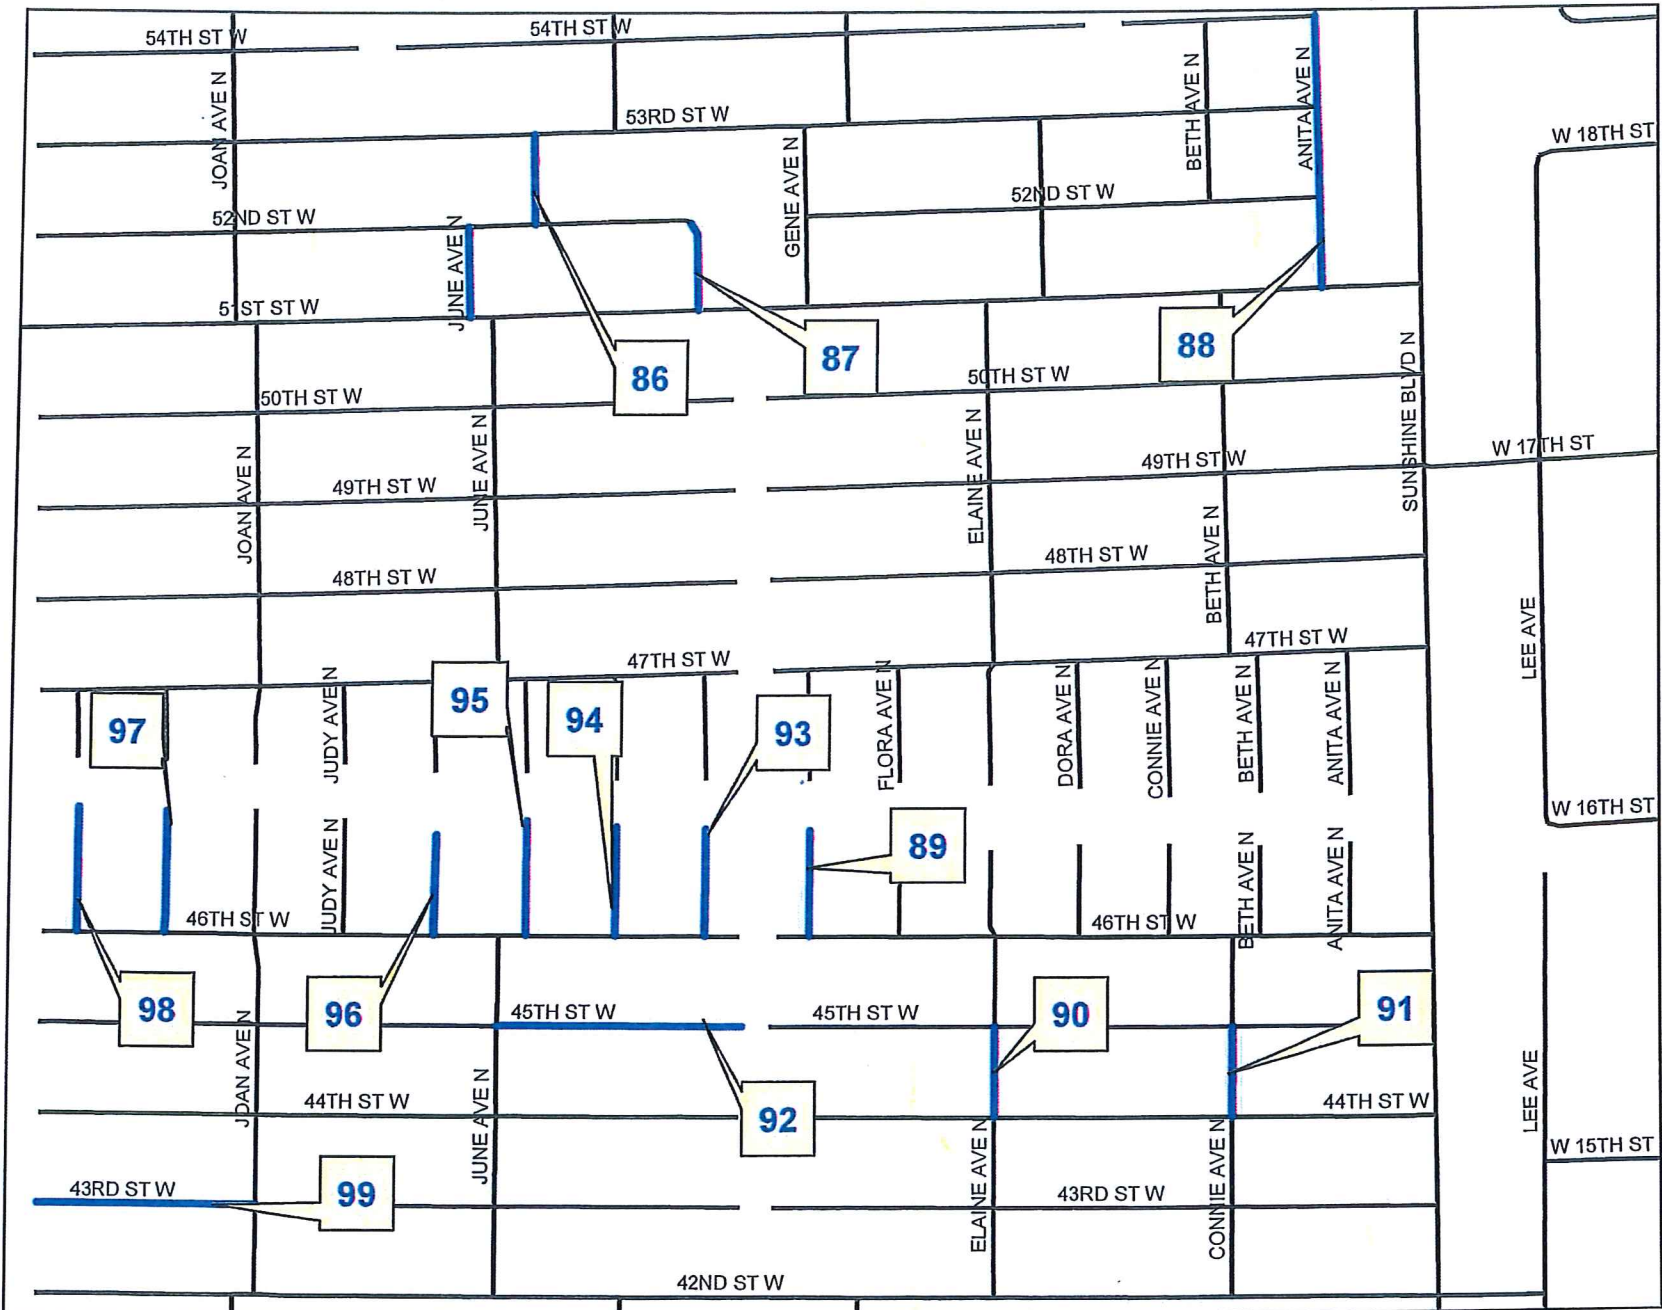

Resurfacing Project
Location Map
Lehigh Acres Local Roads



Countywide
Lehigh Local Rds
1-FY2018b

Public Works
Southwest
Florida
(239) 533-8900

Dept of Transportation
1500 Monroe St
Ft Myers, Florida. 33901

Drawn By: CGP

Checked by: DAD

Date: 10/2/2017

COUNTYWIDE

Sheet 12 of 17

RESURFACING PROJECT LOCATION MAP 1/FY2018b Lehigh Acres

	StreetName	From	To	Wd Ft	Ln Ft	Tons
100	40TH ST W	Joan Ave N	W/E EOP	18	1200	180
101	LAURA AVE N	35th St W	Laura Ct	18	350	53
102	JOAN AVE N	35th St W	S EOP	18	400	60
103	35TH ST W	Joan Ave N	W EOP	18	750	113
104	JUNE AVE N	Darlene Pl	38th St W	18	1100	165
105	39TH ST W	Ida Ave N	W EOP	18	800	120
106	39TH ST W	Flora Ave N	E EOP	18	875	131
107	LEE AVE	W 14th St	Dixie Way	18	2775	416
108	DIXIE WAY	Lee Ave	Dixie Way	18	1770	266
109	W 13TH ST	Lee Ave	Williams Ave	18	4600	690
110	IDA AVE N	29th St W	32nd St W	18	1000	150
111	CERITO AVE N	29th St W	S EOP	18	350	53
112	29TH ST W	Karen Ave N	Ida Ave N	18	1050	158
113	KAREN CIR	26th St W	N EOP	18	250	38
114	26TH ST W	Joan Ave N	Carlos Ave N	18	850	128
115	21ST ST W	Laura Ln	W EOP	18	350	53
116	18TH ST W	Joan Ave N	E EOP	18	550	83
117	HANNA AVE N	17th St W	19th St W	18	670	101
118	CONNIE AVE N	19th St W	S EOP	18	825	124
119	18TH ST W	Ann Ave N	W EOP	18	3300	495
120	GENE AVE N	16th St W	S EOP	18	350	53

Resurfacing Project
Location Map
Lehigh Acres Local Roads



Countywide
Lehigh Local Rds
1-FY/2018b

Public Works
Southwest
Florida
(239) 633-8900

Dept of Transportation
1500 Monroe St
Ft Myers, Florida. 33901

Drawn By: CGP

Checked by: DAD


Date: 10/2/2017

COUNTYWIDE

Sheet 13 of 17

RESURFACING PROJECT LOCATION MAP 1/FY2018b Lehigh Acres

	StreetName	From	To	Wd Ft	Ln Ft	Tons
121	5TH ST W	Bella Ct	2706 5th St W	20	1300	217
122	BELLA CT	Lee Blvd	5th St W	20	600	100

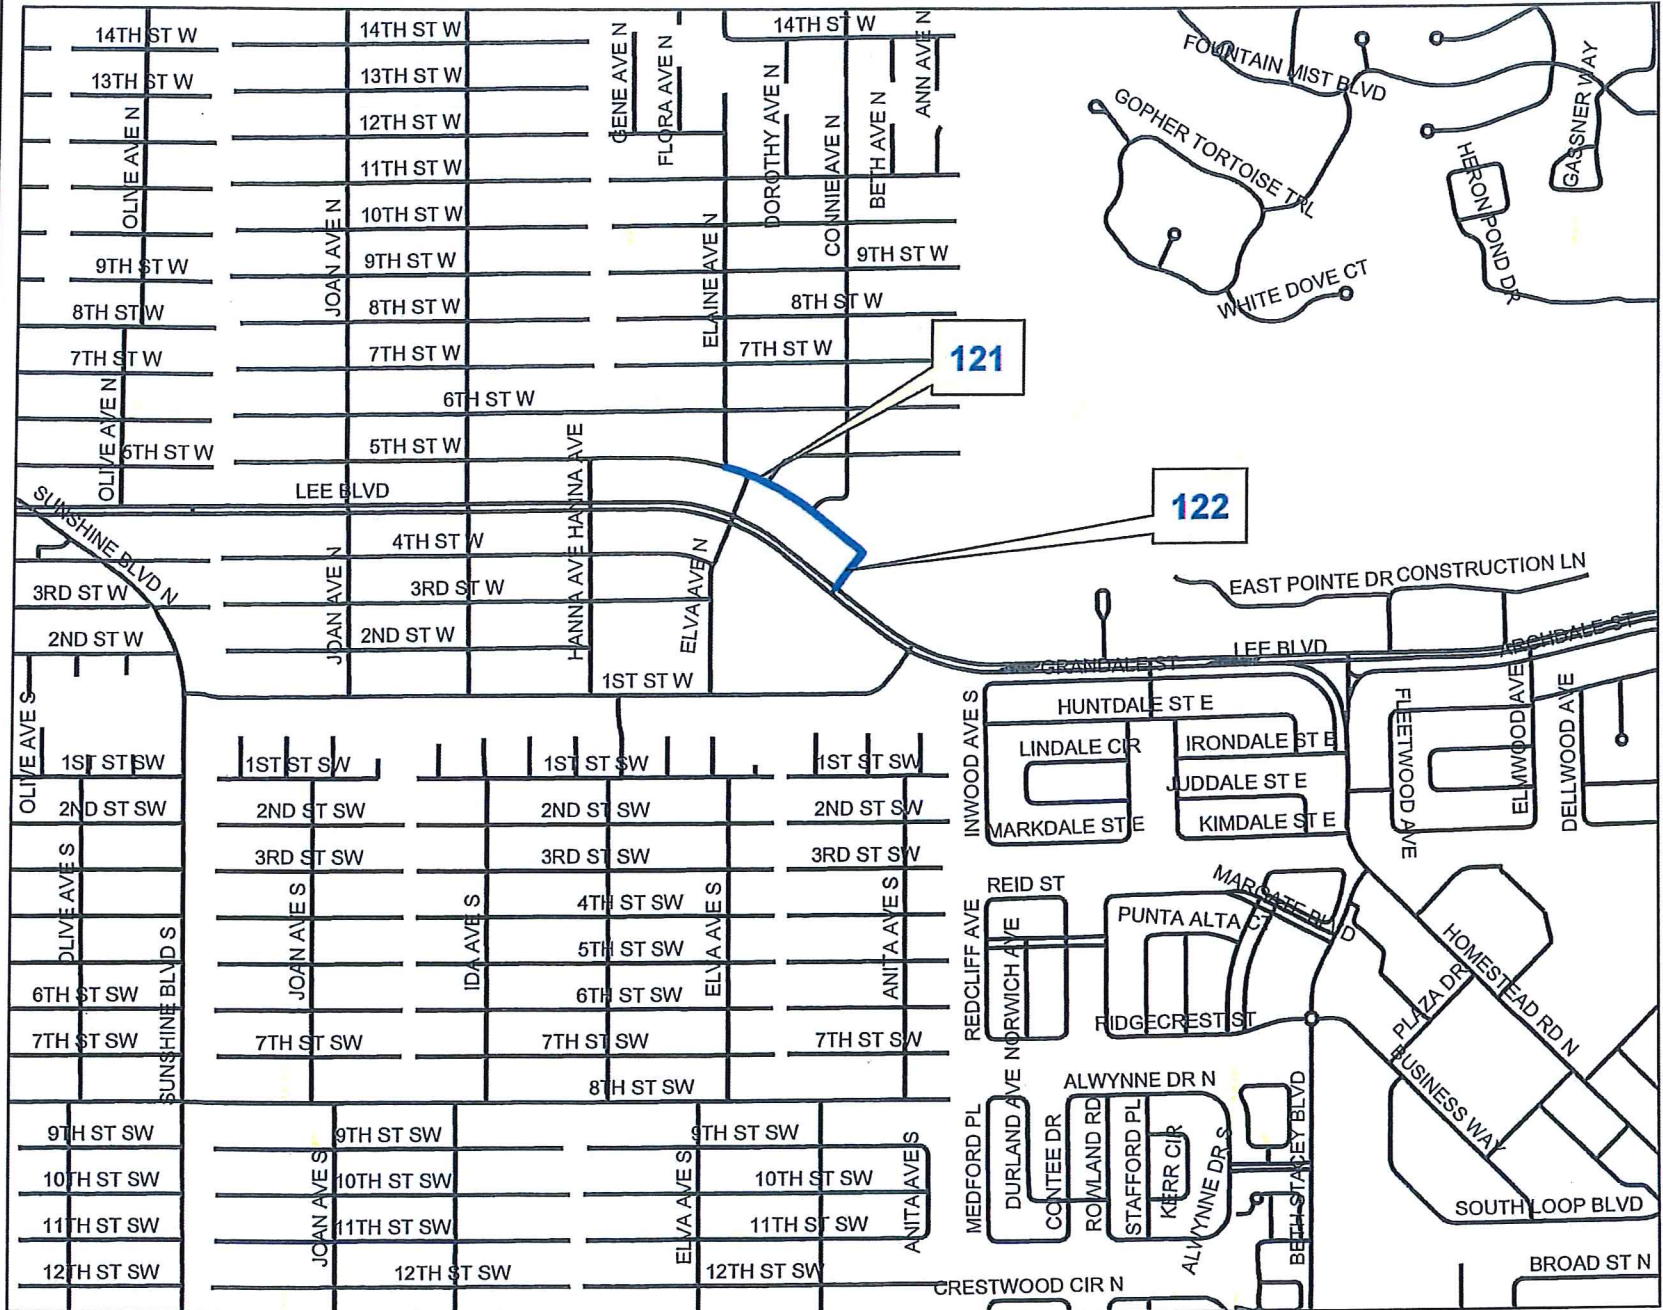

Resurfacing Project
Location Map
Lehigh Acres Local Roads



Countywide
Lehigh Local Rds
1-FY/2018b

Public Works
Southwest
Florida
(239) 533-8900

Dept of Transportation
1500 Monroe St
Ft Myers, Florida. 33901


Drawn By: CGP

Checked by: DAD

Date: 10/2/2017

COUNTYWIDE

Sheet 14 of 17

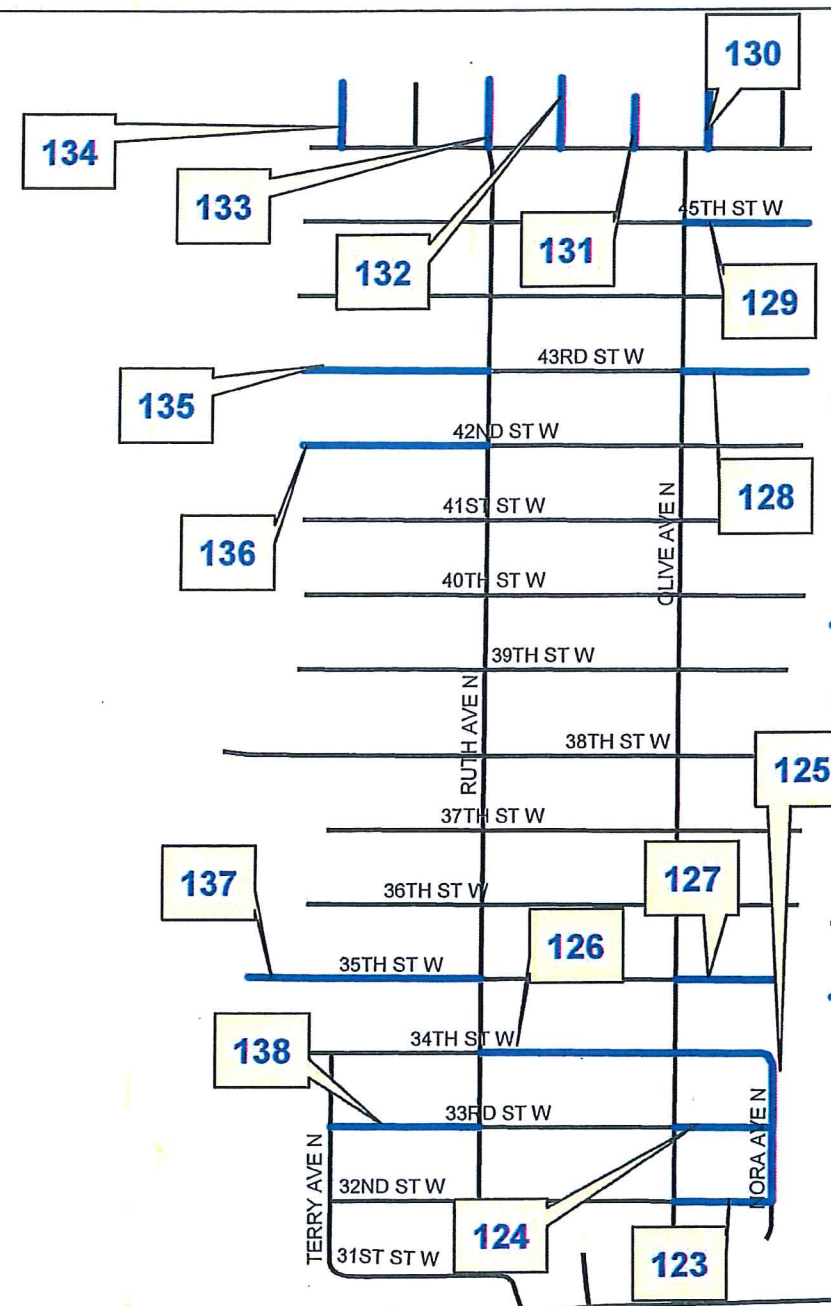

RESURFACING PROJECT LOCATION MAP 1/FY2018b Lehigh Acres

	StreetName	From	To	Wd Ft.	Ln Ft.	Tons
123	32ND ST W	Olive Ave N	Nora Ave N	18	450	68
124	33RD ST W	Olive Ave N	Nora Ave N	18	450	68
125	NORA AVE N	32nd St W	34th St W	18	700	105
126	34TH ST W	Ruth Ave N	Nora Ave N	18	1300	195
127	35TH ST W	Olive Ave N	E EOP	18	600	90
128	43RD ST W	Olive Ave N	E EOP	18	600	90
129	45TH ST W	Olive Ave N	E EOP	18	600	90
130	OLIVE AVE N	46th St W	N EOP	18	400	60
131	PAULA AVE N	46th St W	N EOP	18	400	60
132	QUEEN AVE N	46th St W	N EOP	18	400	60
133	RUTH AVE N	46th St W	N EOP	18	400	60
134	TERRY AVE N	46th St W	N EOP	18	400	60
135	43RD ST W	Ruth Ave N	W EOP	18	850	128
136	42ND ST W	Ruth Ave N	W EOP	18	850	128
137	35TH ST W	Ruth Ave N	W EOP	18	1000	150
138	33RD St W	Terry Ave N	Ruth Ave N	18	700	105

Resurfacing Project
Location Map
Lehigh Acres Local Roads



Countywide
Lehigh Local Rds
1-FY/2018b

Public Works
Southwest
Florida
(239) 533-8900

Dept of Transportation
1500 Monroe St
Ft Myers, Florida. 33901

Drawn By: CGP

Checked by: DAD

Date: 10/2/2017

COUNTYWIDE

Sheet 15 of 16

	StreetName	From	To	Wd Ft.	Ln Ft.	Tons
139	24TH ST W	Paula Ave N	Queen Dr	18	600	90
140	25TH ST W	Sunshine Blvd N	Unice Ave N	21	2400	420
141	CONDEL AVE	Sunset Rd	Crawford Ave N	18	1400	210
142	COY AVE N	Condel Ave N	Claude Ave N	18	530	80
143	CARVELL AVE N	Churchill Ave N	Crawford Ave N	18	900	135
144	DICKENS AVE N	King Ave N	Daniel Ave N	18	650	98
145	CHURCHILL AVE N	King Ave N	Daniel Ave N	18	760	114
146	DOGWOOD AVE N	23rd St W	24th St W	18	300	45
147	EARL AVE N	7th St W	N EOP	18	280	42

	StreetName	From	To	Wd Ft.	Ln Ft.	Tons
139	24TH ST W	Paula Ave N	Queen Dr	18	600	90
140	25TH ST W	Sunshine Blvd N	Unice Ave N	21	2400	420
141	CONDEL AVE	Sunset Rd	Crawford Ave N	18	1400	210
142	COY AVE N	Condel Ave N	Claude Ave N	18	530	80
143	CARVELL AVE N	Churchill Ave N	Crawford Ave N	18	900	135
144	DICKENS AVE N	King Ave N	Daniel Ave N	18	650	98
145	CHURCHILL AVE N	King Ave N	Daniel Ave N	18	760	114
146	DOGWOOD AVE N	23rd St W	24th St W	18	300	45
147	EARL AVE N	7th St W	N EOP	18	280	42



Lee County
Southwest Florida

**Public Works
Southwest
Florida
(239) 533-8900**

Date: 10/2/2017

Sheet 16 of 17

	StreetName	From	To	Wd Ft	Ln Ft	Tons
148	GORDON AVE N	S EOP	3rd St W	18	500	75
149	7TH ST W	Gordon Ave N	E EOP	18	500	75
150	GILBERT AVE N	7th St W	N EOP	18	300	45
151	HAROLD AVE N	7th St W	N EOP	18	300	45
152	7TH ST W	W EOP	Irving Ave N	18	150	23
153	6TH ST W	W EOP	Irving Ave N	18	150	23
154	ACTON AVE	Brookfield St	Barth St	18	800	120
155	AGNES AVE	Brookfield St	Banning St	18	650	98
156	BERRYMAN ST	Abrams Blvd	Agnes Ave	18	900	135
157	ANGELO AVE	Butte St	Centennial Blvd	18	1350	203
158	ANZA AVE	Butte St	Centennial Blvd	18	1350	203
159	BUTTE ST	Anza Ave	Adeline Ave	18	1250	188
160	ATHERTON AVE	Butte St	Centennial Blvd	18	1350	203
161	BENTON ST	Anza Ave	Atherton Ave	18	1000	150

	StreetName	From	To	Wd Ft	Ln Ft	Tons
148	GORDON AVE N	S EOP	3rd St W	18	500	75
149	7TH ST W	Gordon Ave N	E EOP	18	500	75
150	GILBERT AVE N	7th St W	N EOP	18	300	45
151	HAROLD AVE N	7th St W	N EOP	18	300	45
152	7TH ST W	W EOP	Irving Ave N	18	150	23
153	6TH ST W	W EOP	Irving Ave N	18	150	23
154	ACTON AVE	Brookfield St	Barth St	18	800	120
155	AGNES AVE	Brookfield St	Banning St	18	650	98
156	BERRYMAN ST	Abrams Blvd	Agnes Ave	18	900	135
157	ANGELO AVE	Butte St	Centennial Blvd	18	1350	203
158	ANZA AVE	Butte St	Centennial Blvd	18	1350	203
159	BUTTE ST	Anza Ave	Adeline Ave	18	1250	188
160	ATHERTON AVE	Butte St	Centennial Blvd	18	1350	203
161	BENTON ST	Anza Ave	Atherton Ave	18	1000	150



Lee County
Southwest Florida

**Public Works
Southwest
Florida
(239) 533-8900**

Drawn By: CGP

Checked by: DAD

Date: 10/2/2017

Sheet 17 of 17