
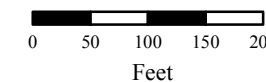
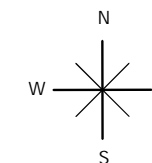


CORKSCREW ROAD ACCESS PLAN

THREE OAKS PARKWAY TO BEN HILL GRIFFIN PARKWAY

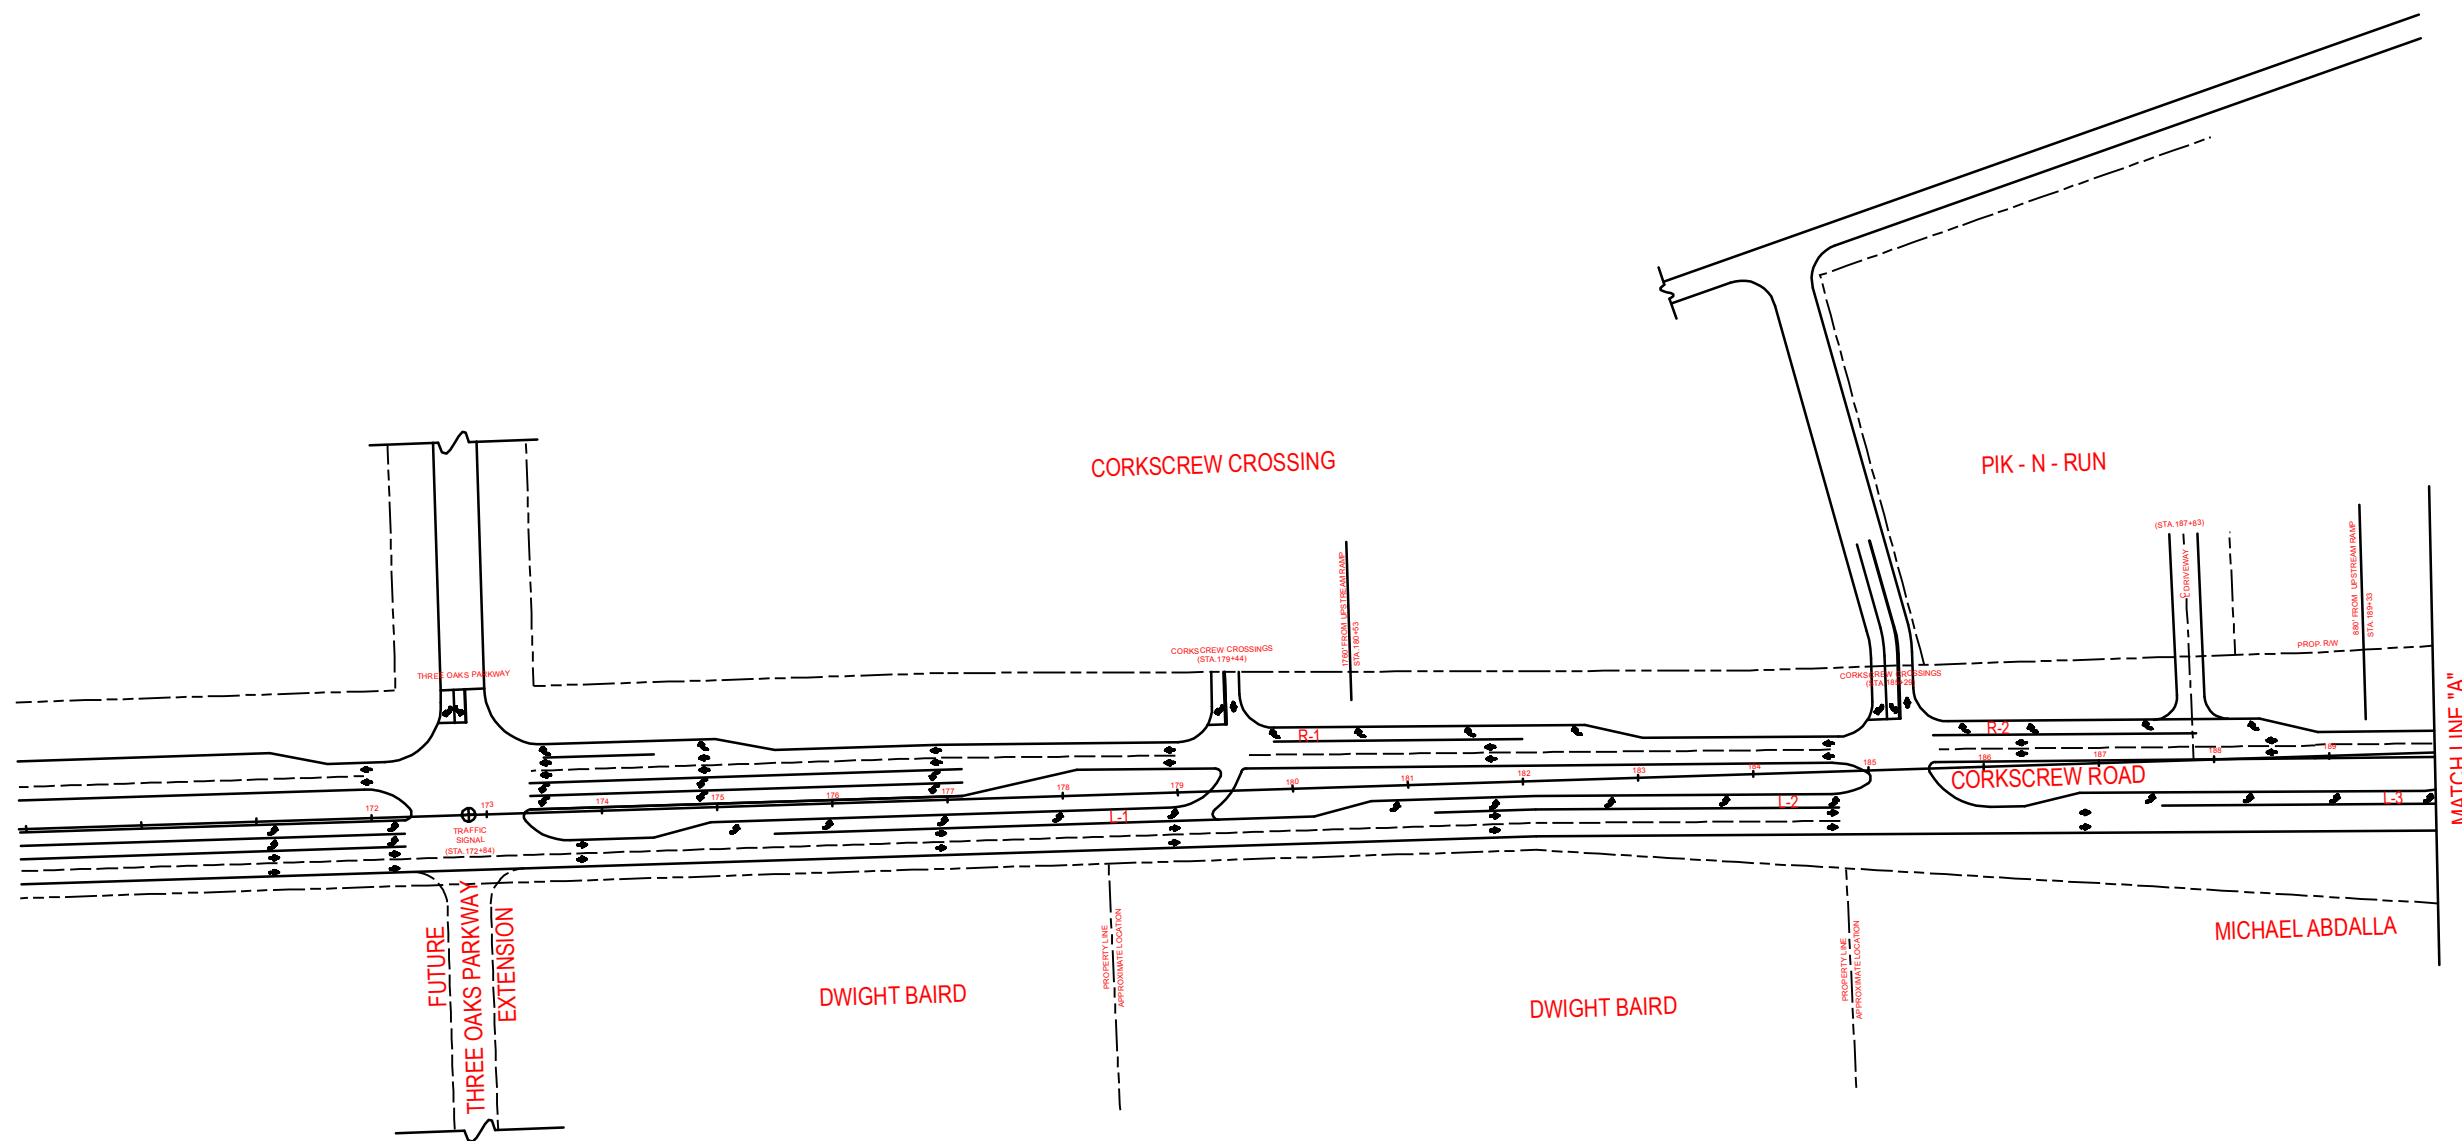




Map Generated: October 2021

Ord. No. 03-05

Lee Plan Map 3-H
Page 1 of 3

CORKSCREW ROAD ACCESS PLAN

THREE OAKS PARKWAY TO BEN HILL GRIFFIN PARKWAY

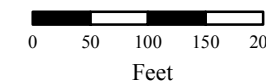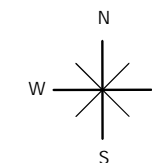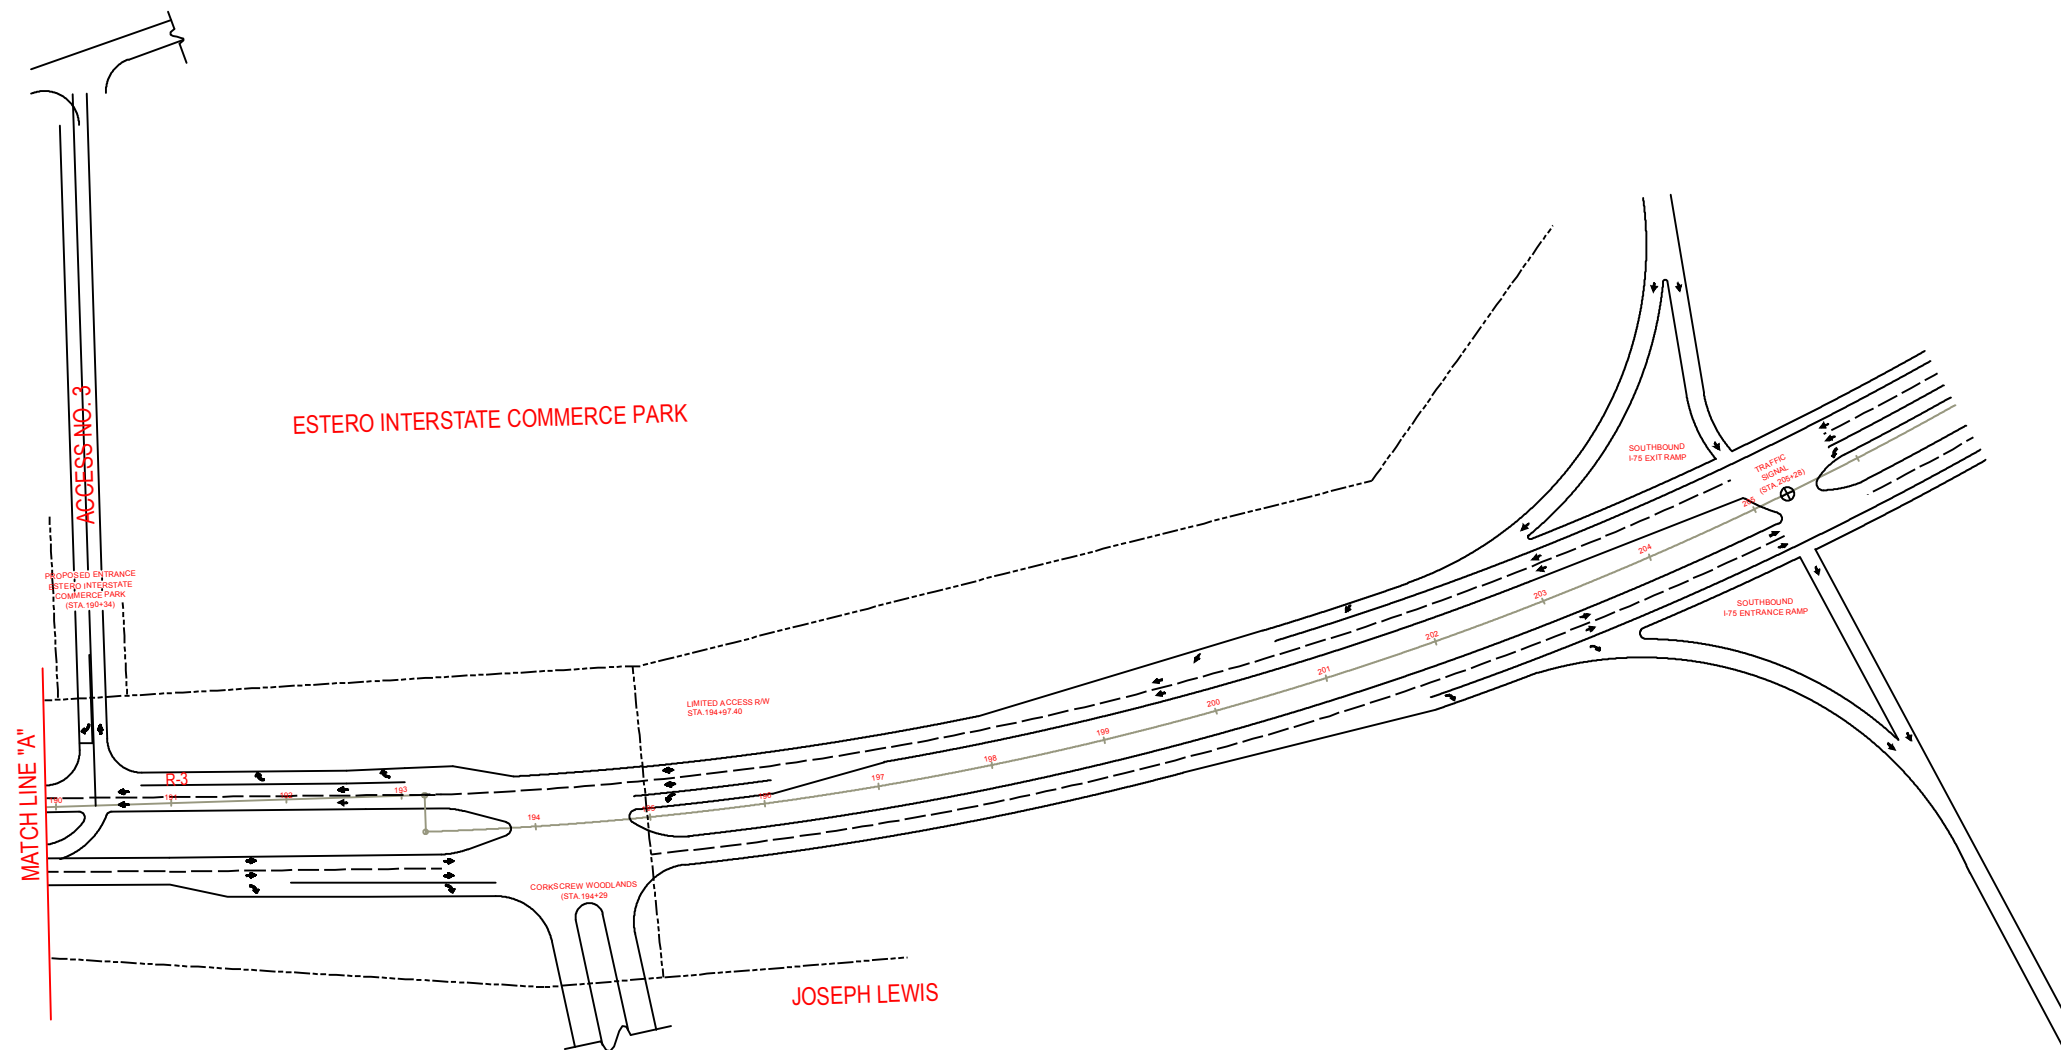




Map Generated: October 2021

Ord. No. 03-05

Lee Plan Map 3-H
Page 2 of 3

CORKSCREW ROAD ACCESS PLAN

THREE OAKS PARKWAY TO BEN HILL GRIFFIN PARKWAY

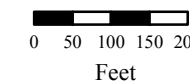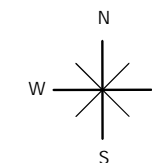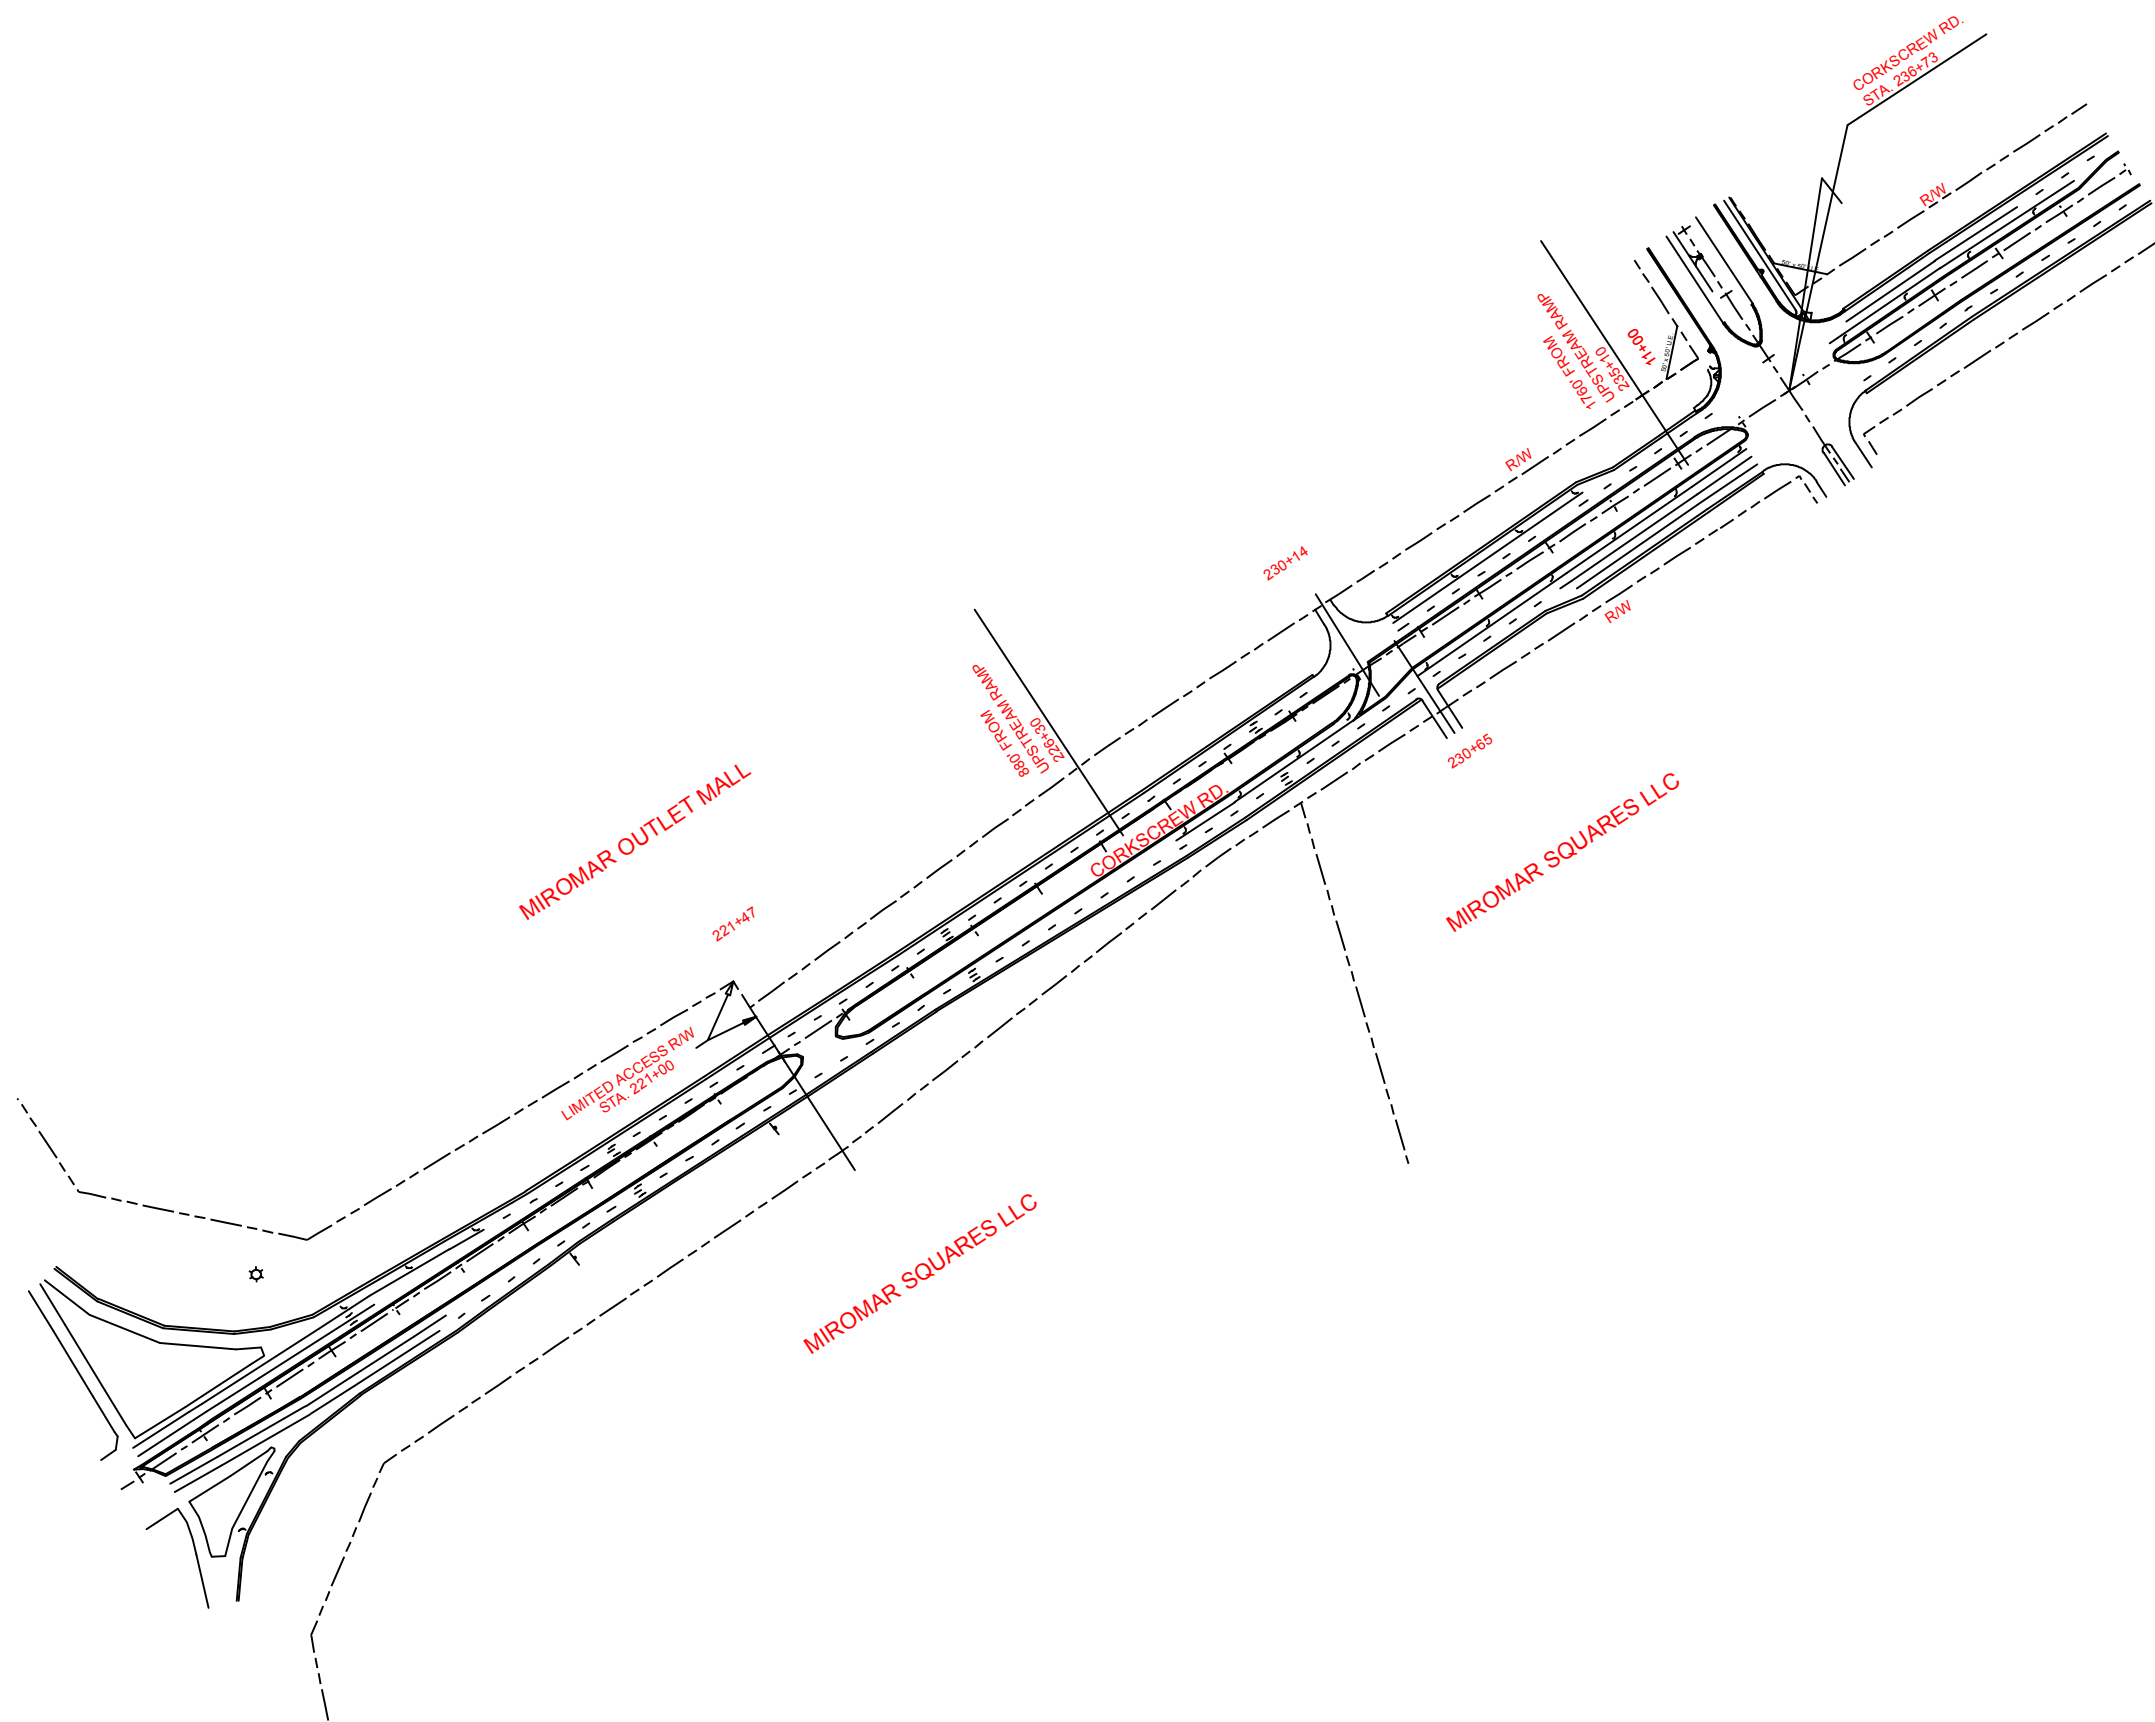

Map Generated: October 2021

Ord. No. 03-05

Lee Plan Map 3-H
Page 1 of 3