




**CORE/CIVIC AREA
3 LANE OPTION**

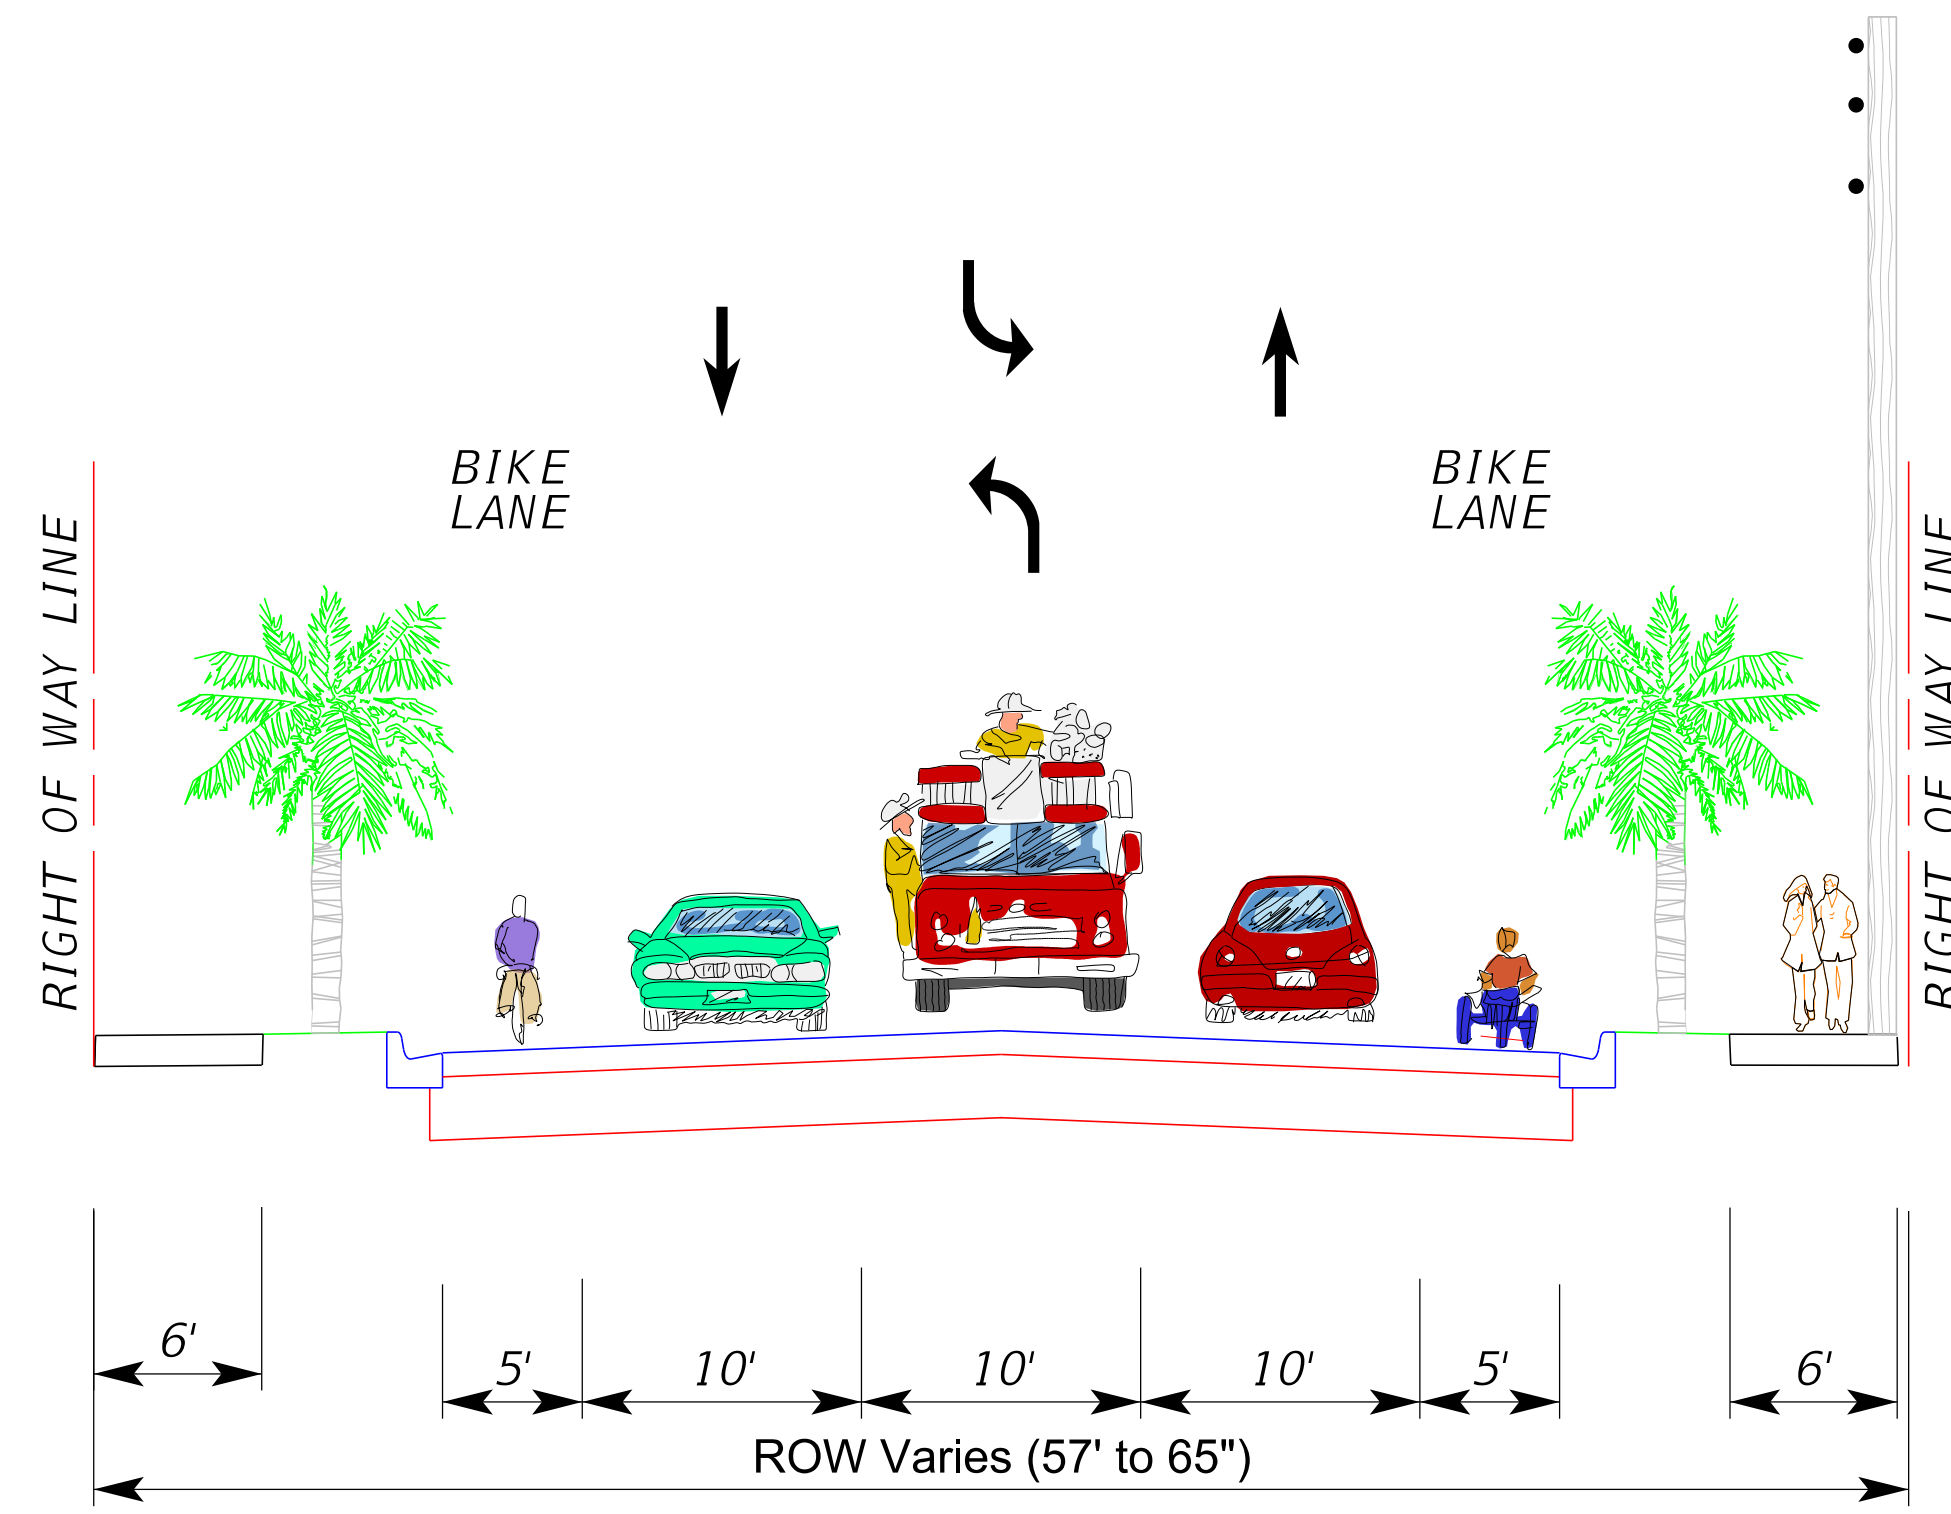


QUIET AREA

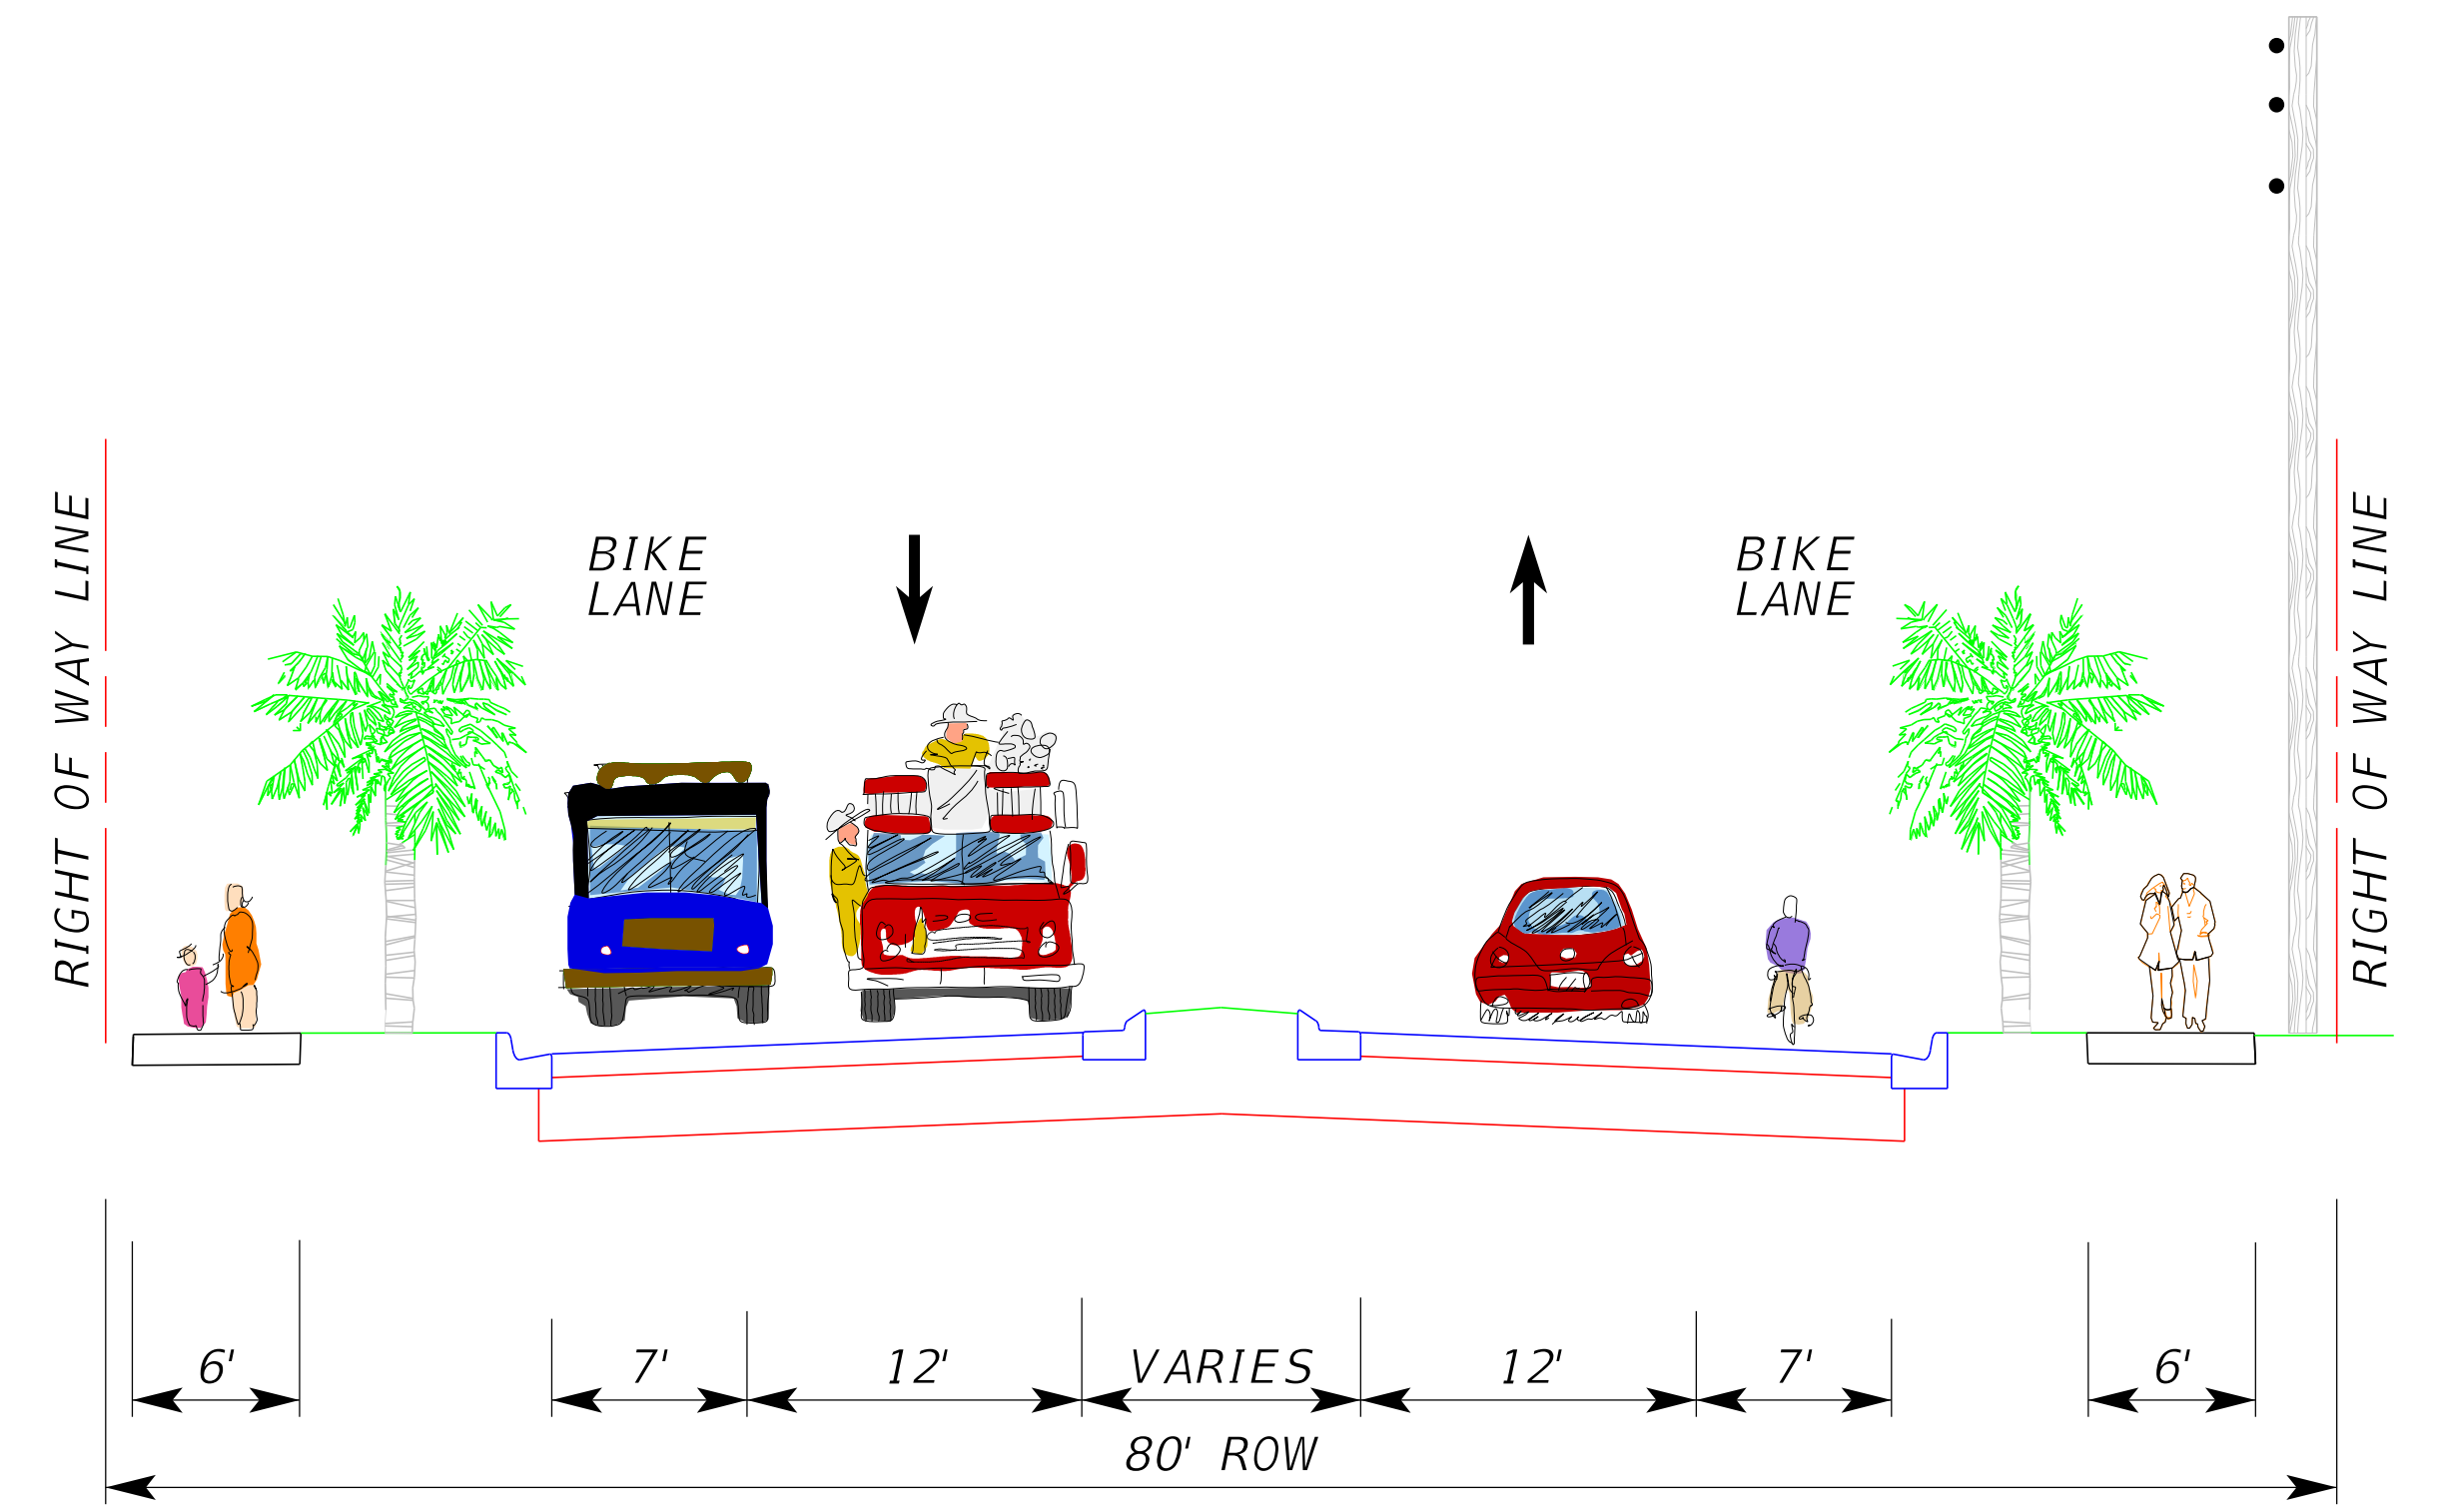


**HIGH RISE
AREA**

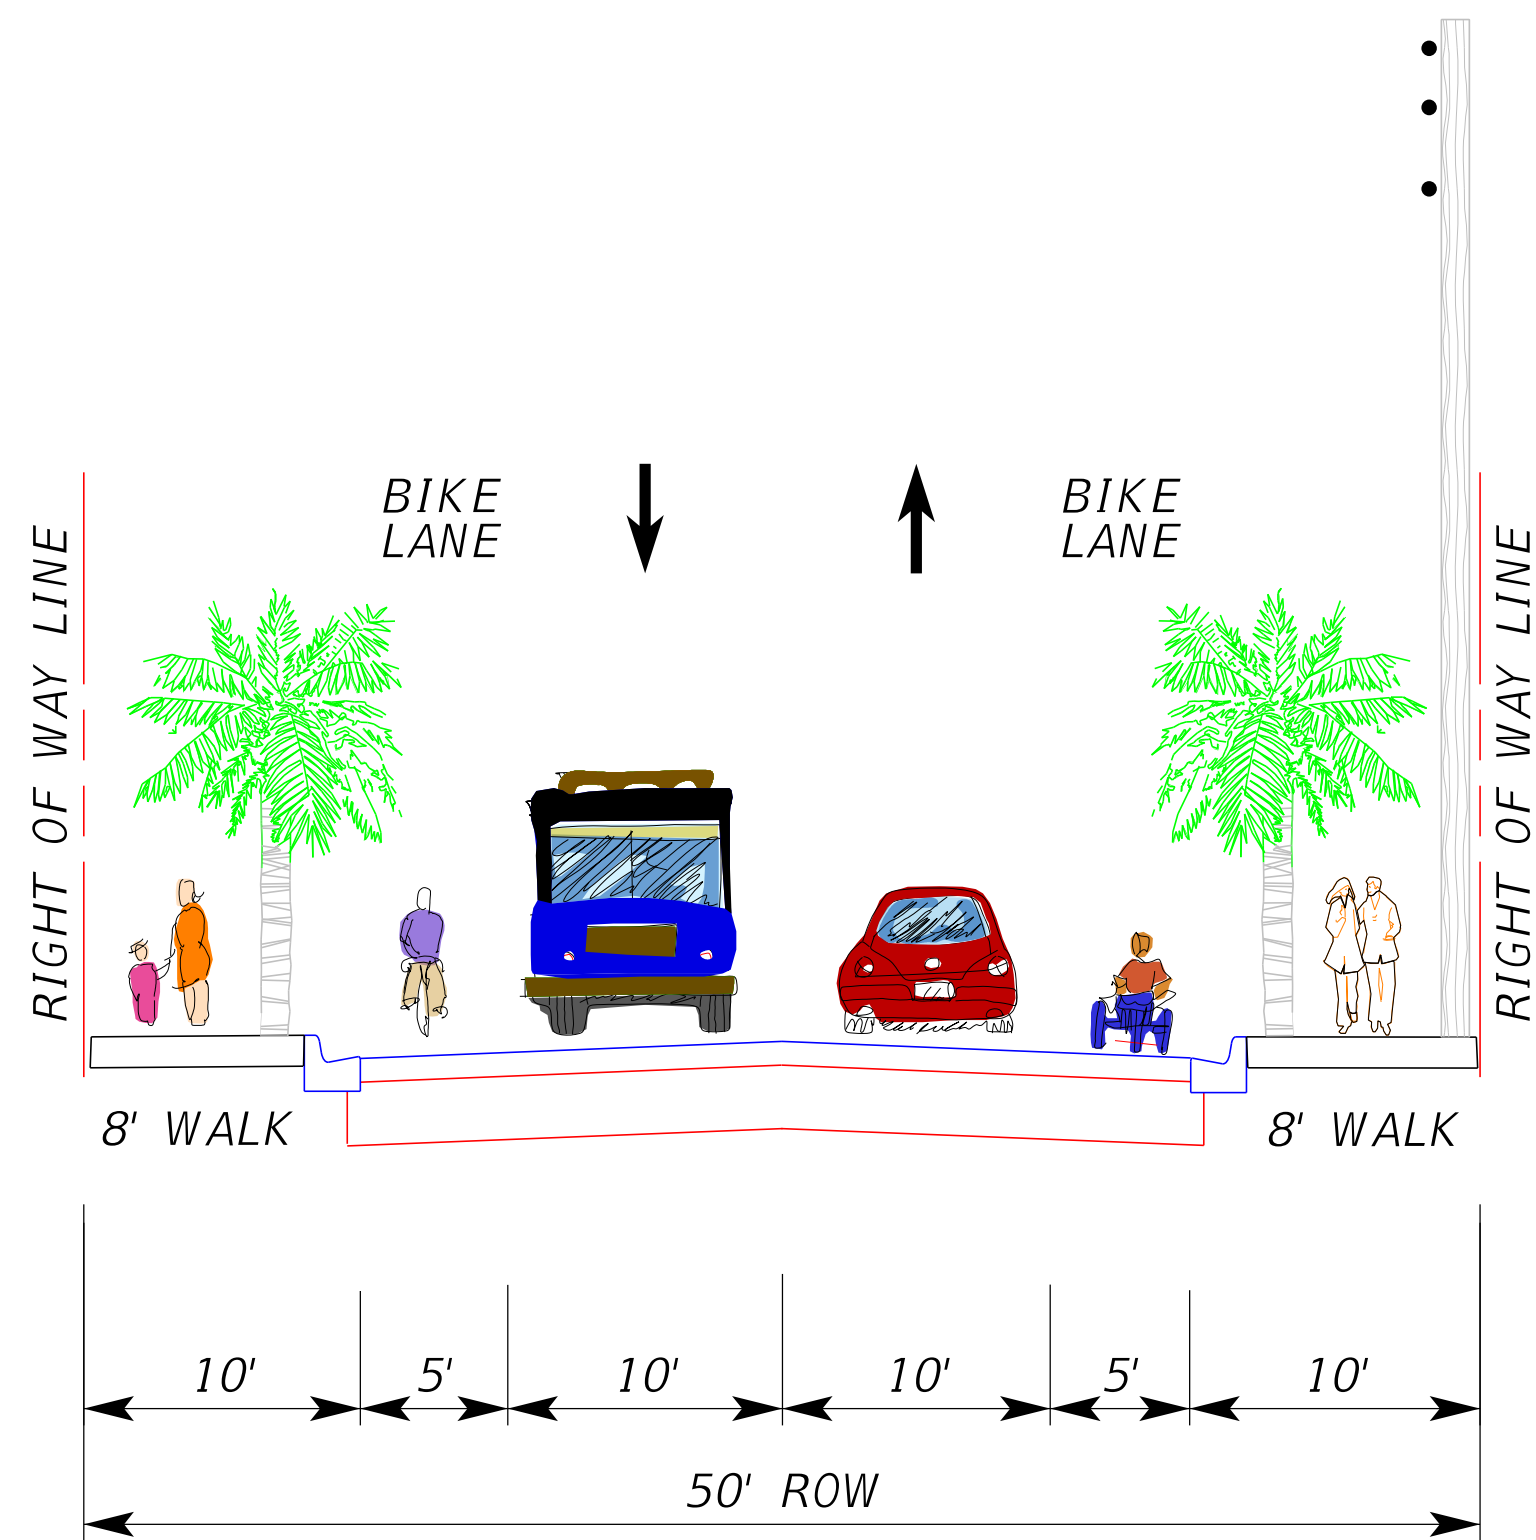

**CORE/CIVIC AREA
2 LANE OPTION**

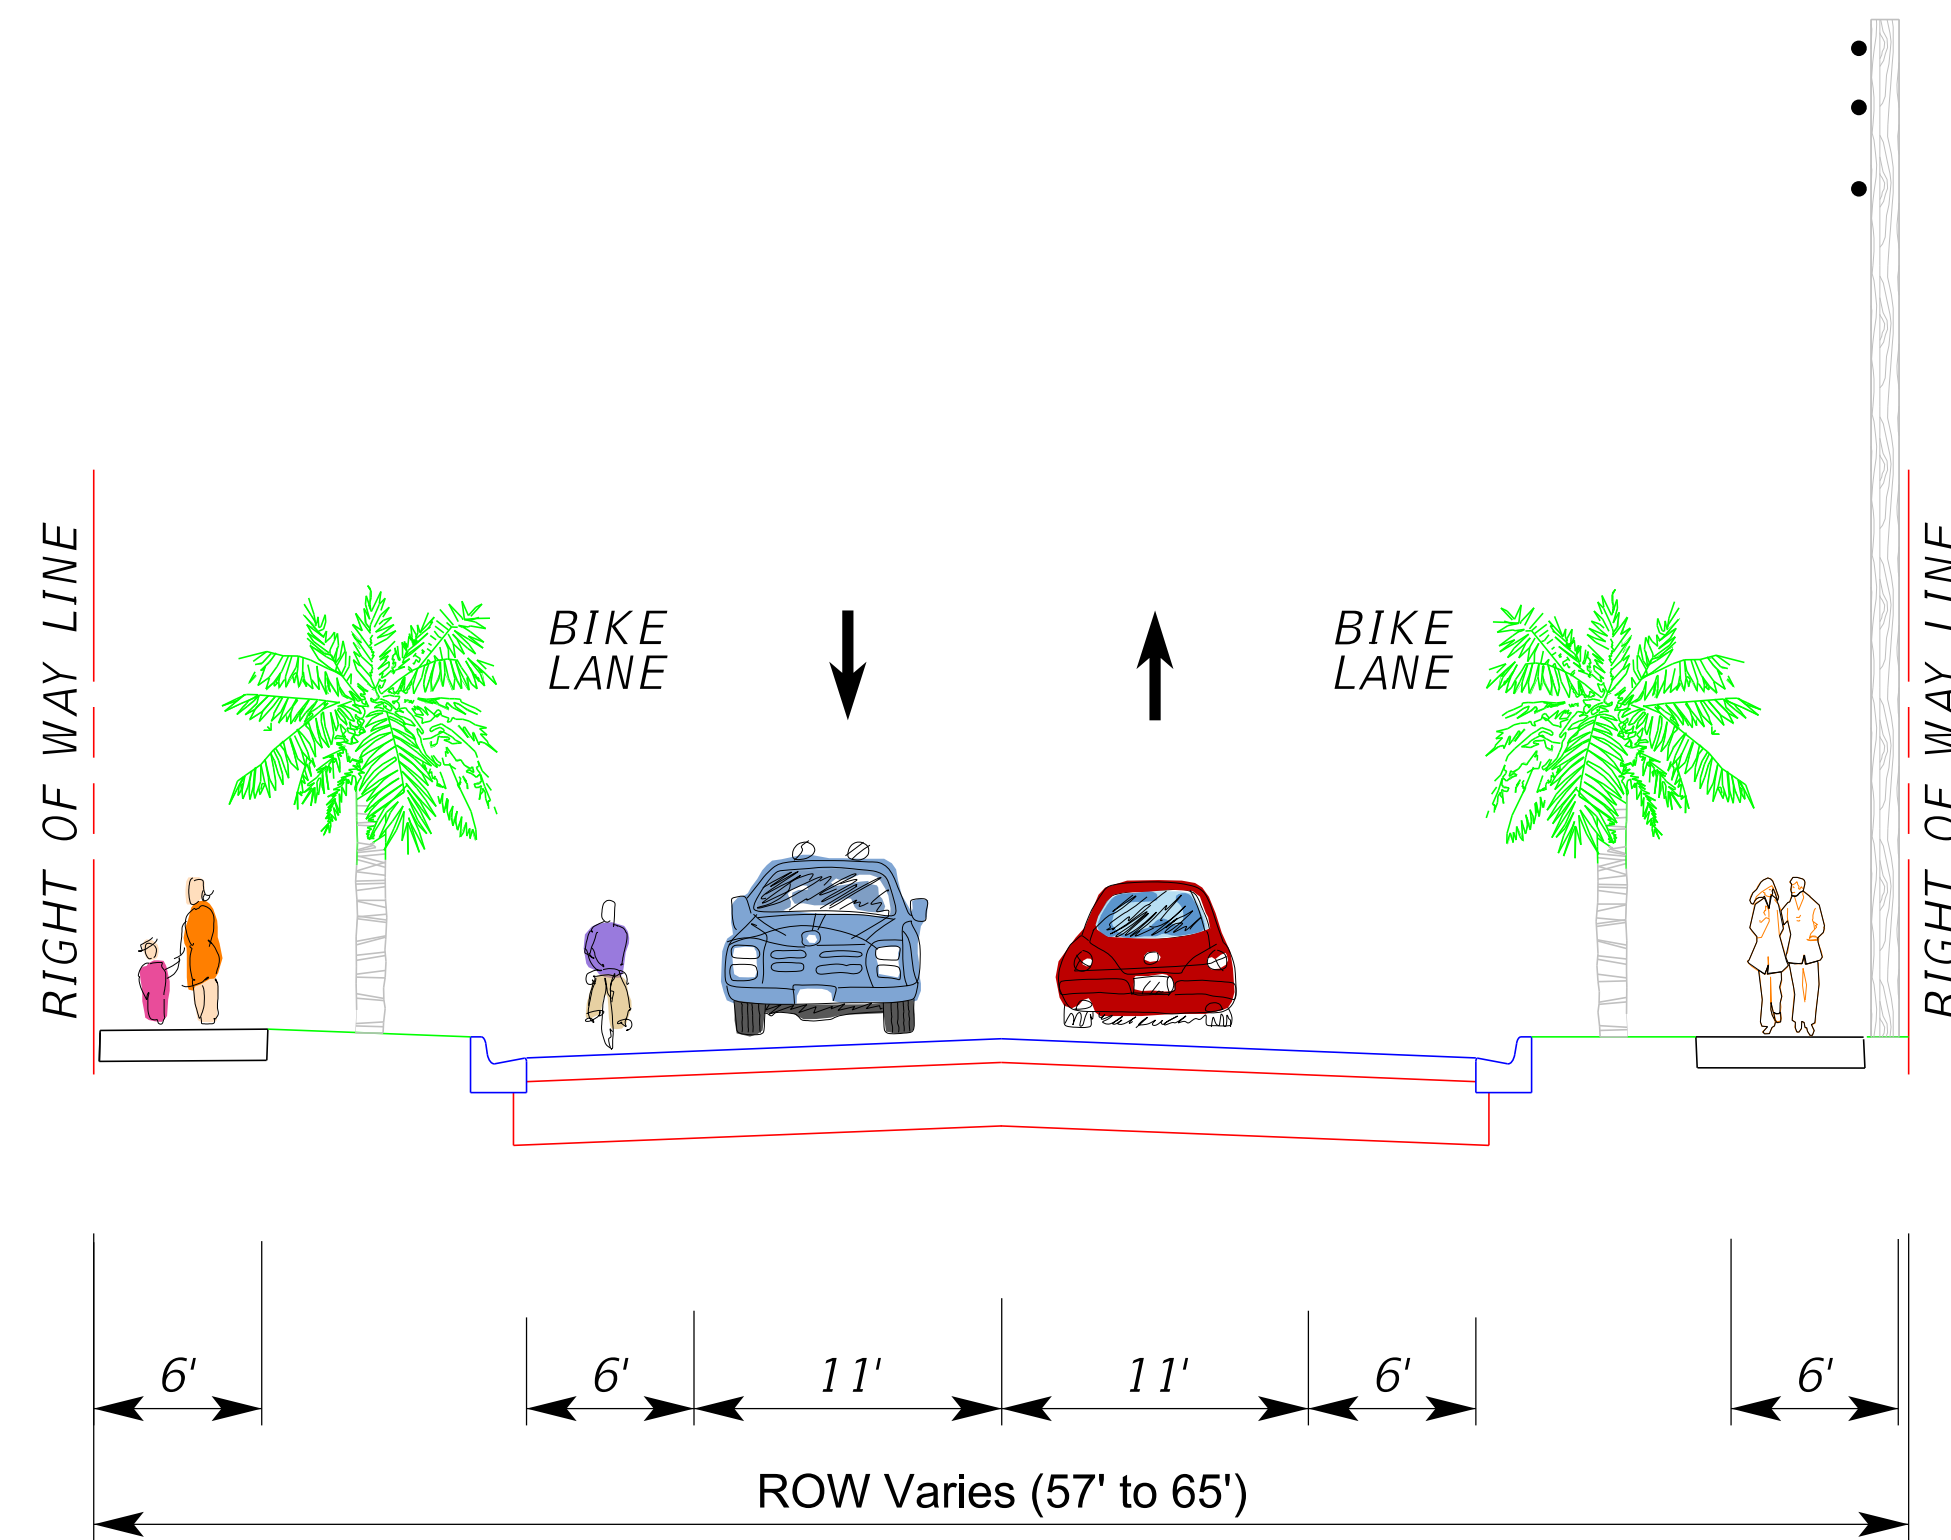

QUIET AREA

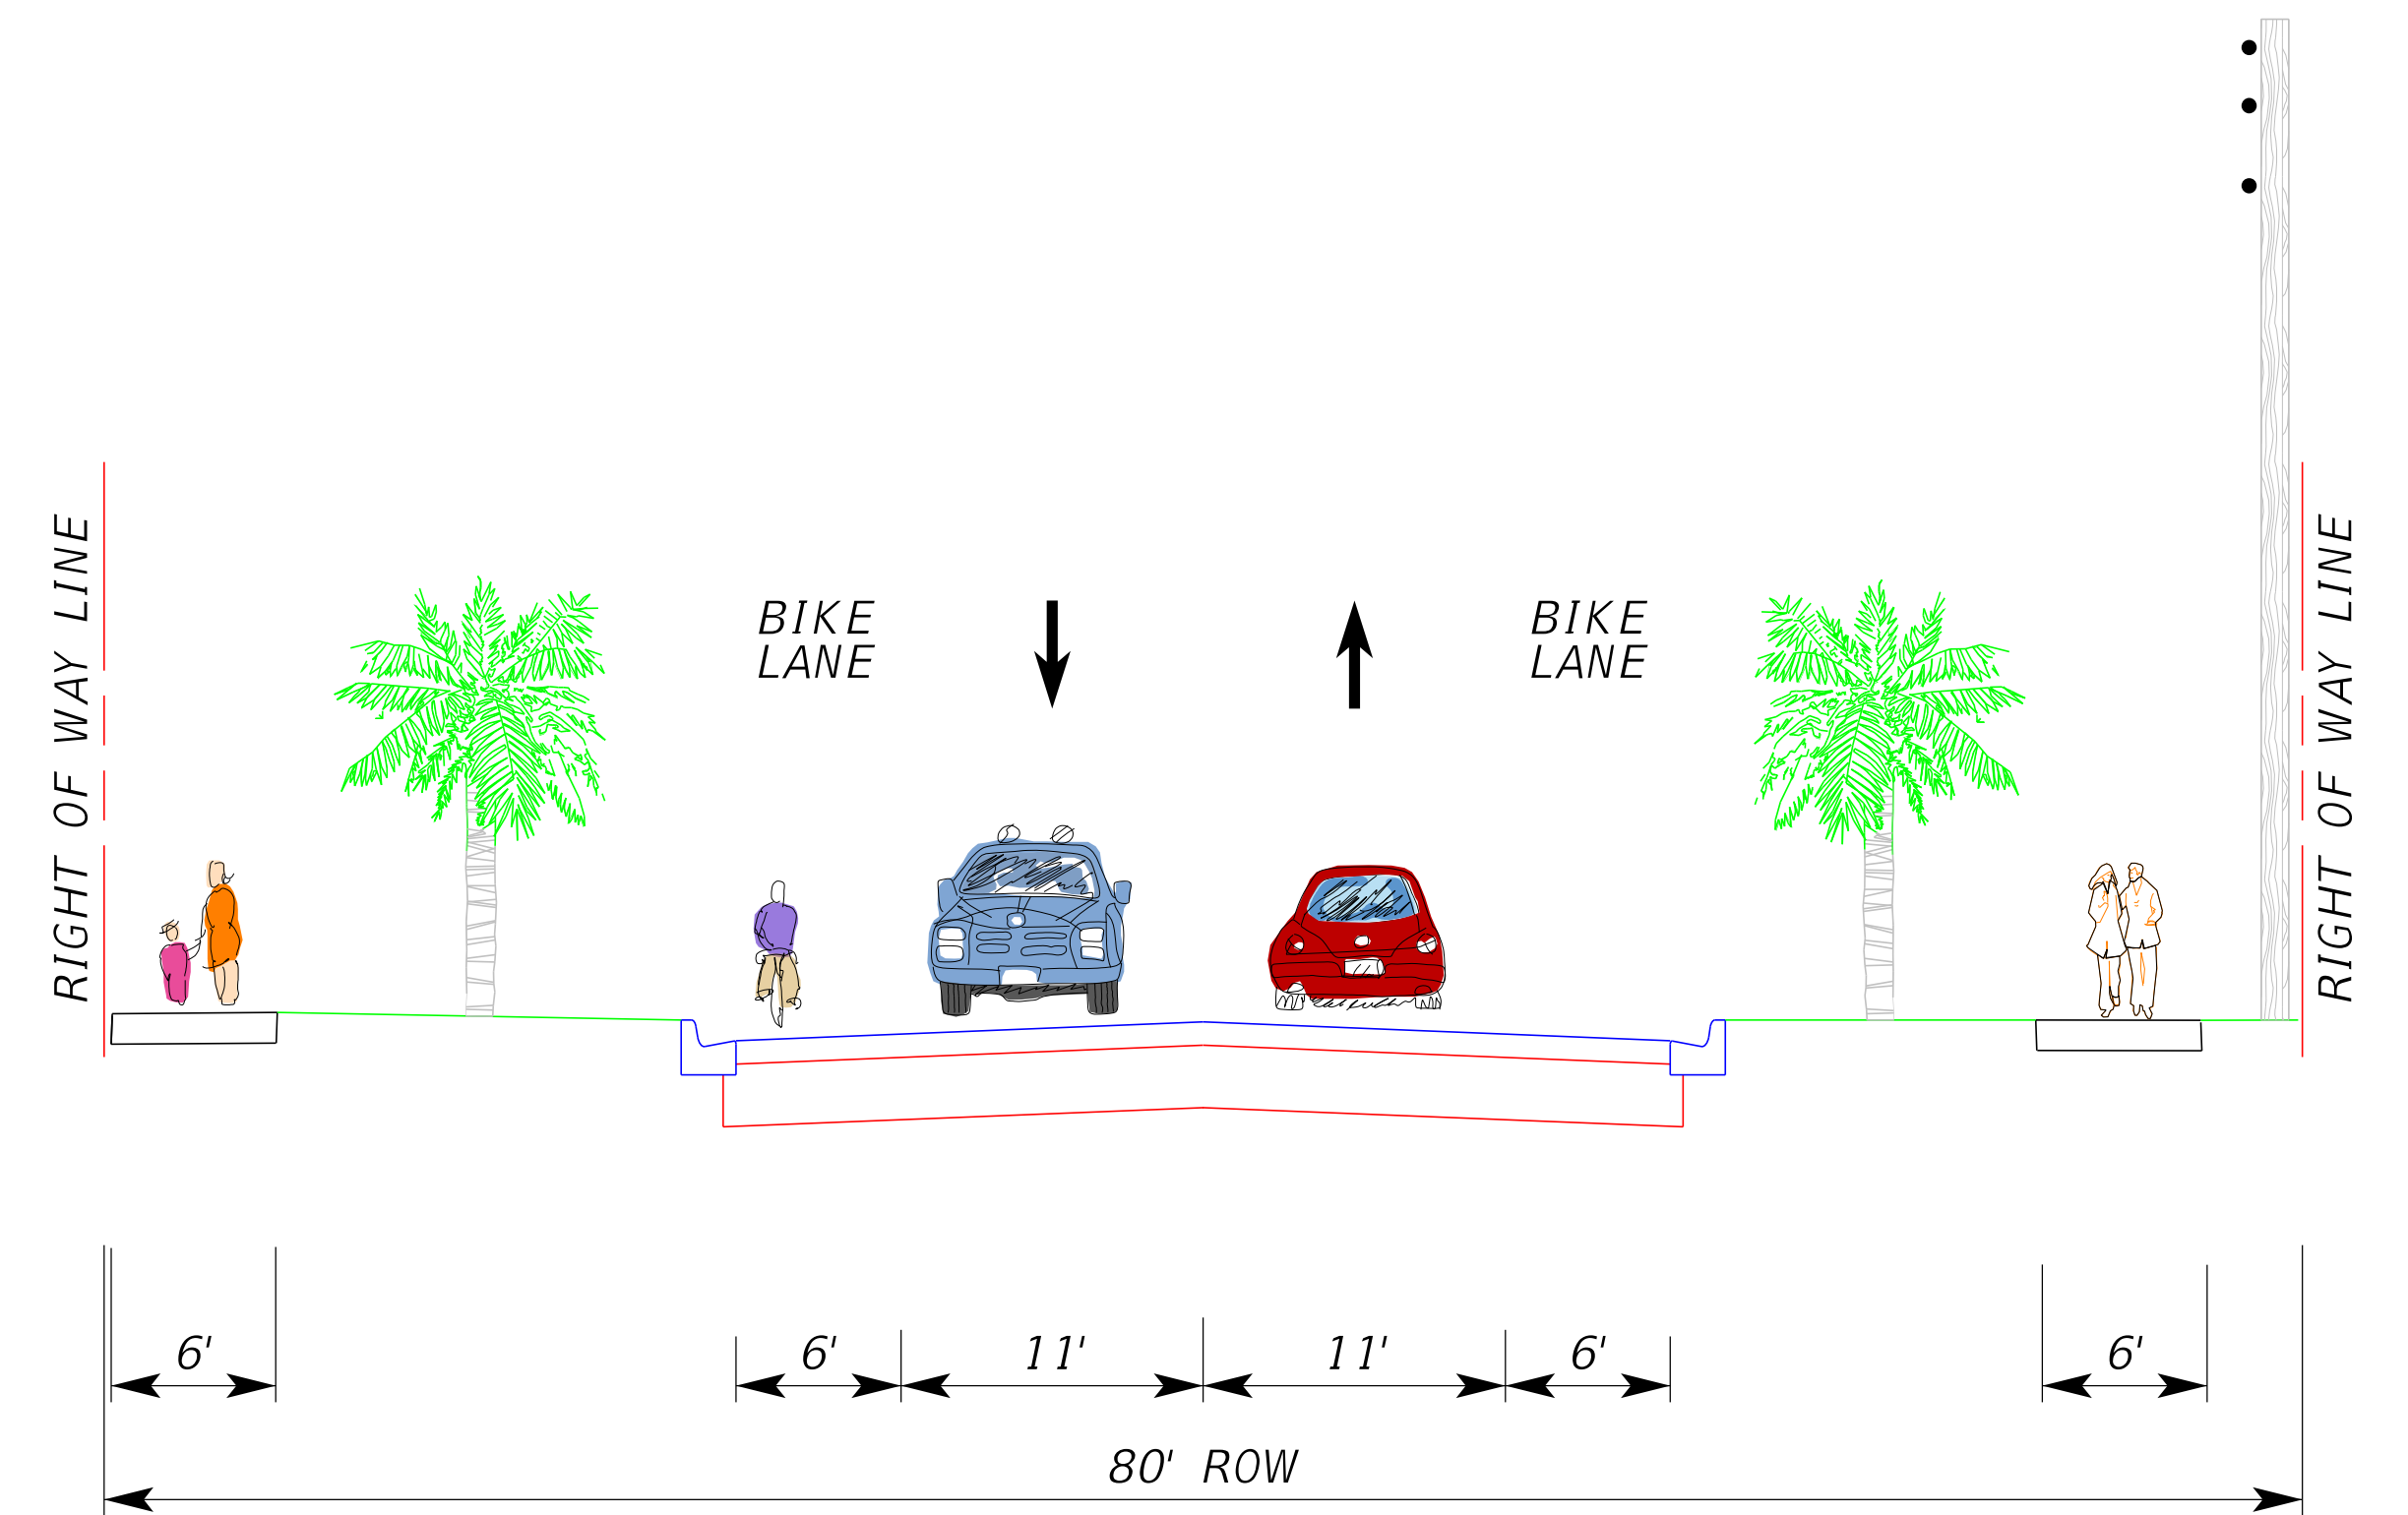

**SOUTH END
AREA**

TYPICAL SECTIONS