


Attachment B

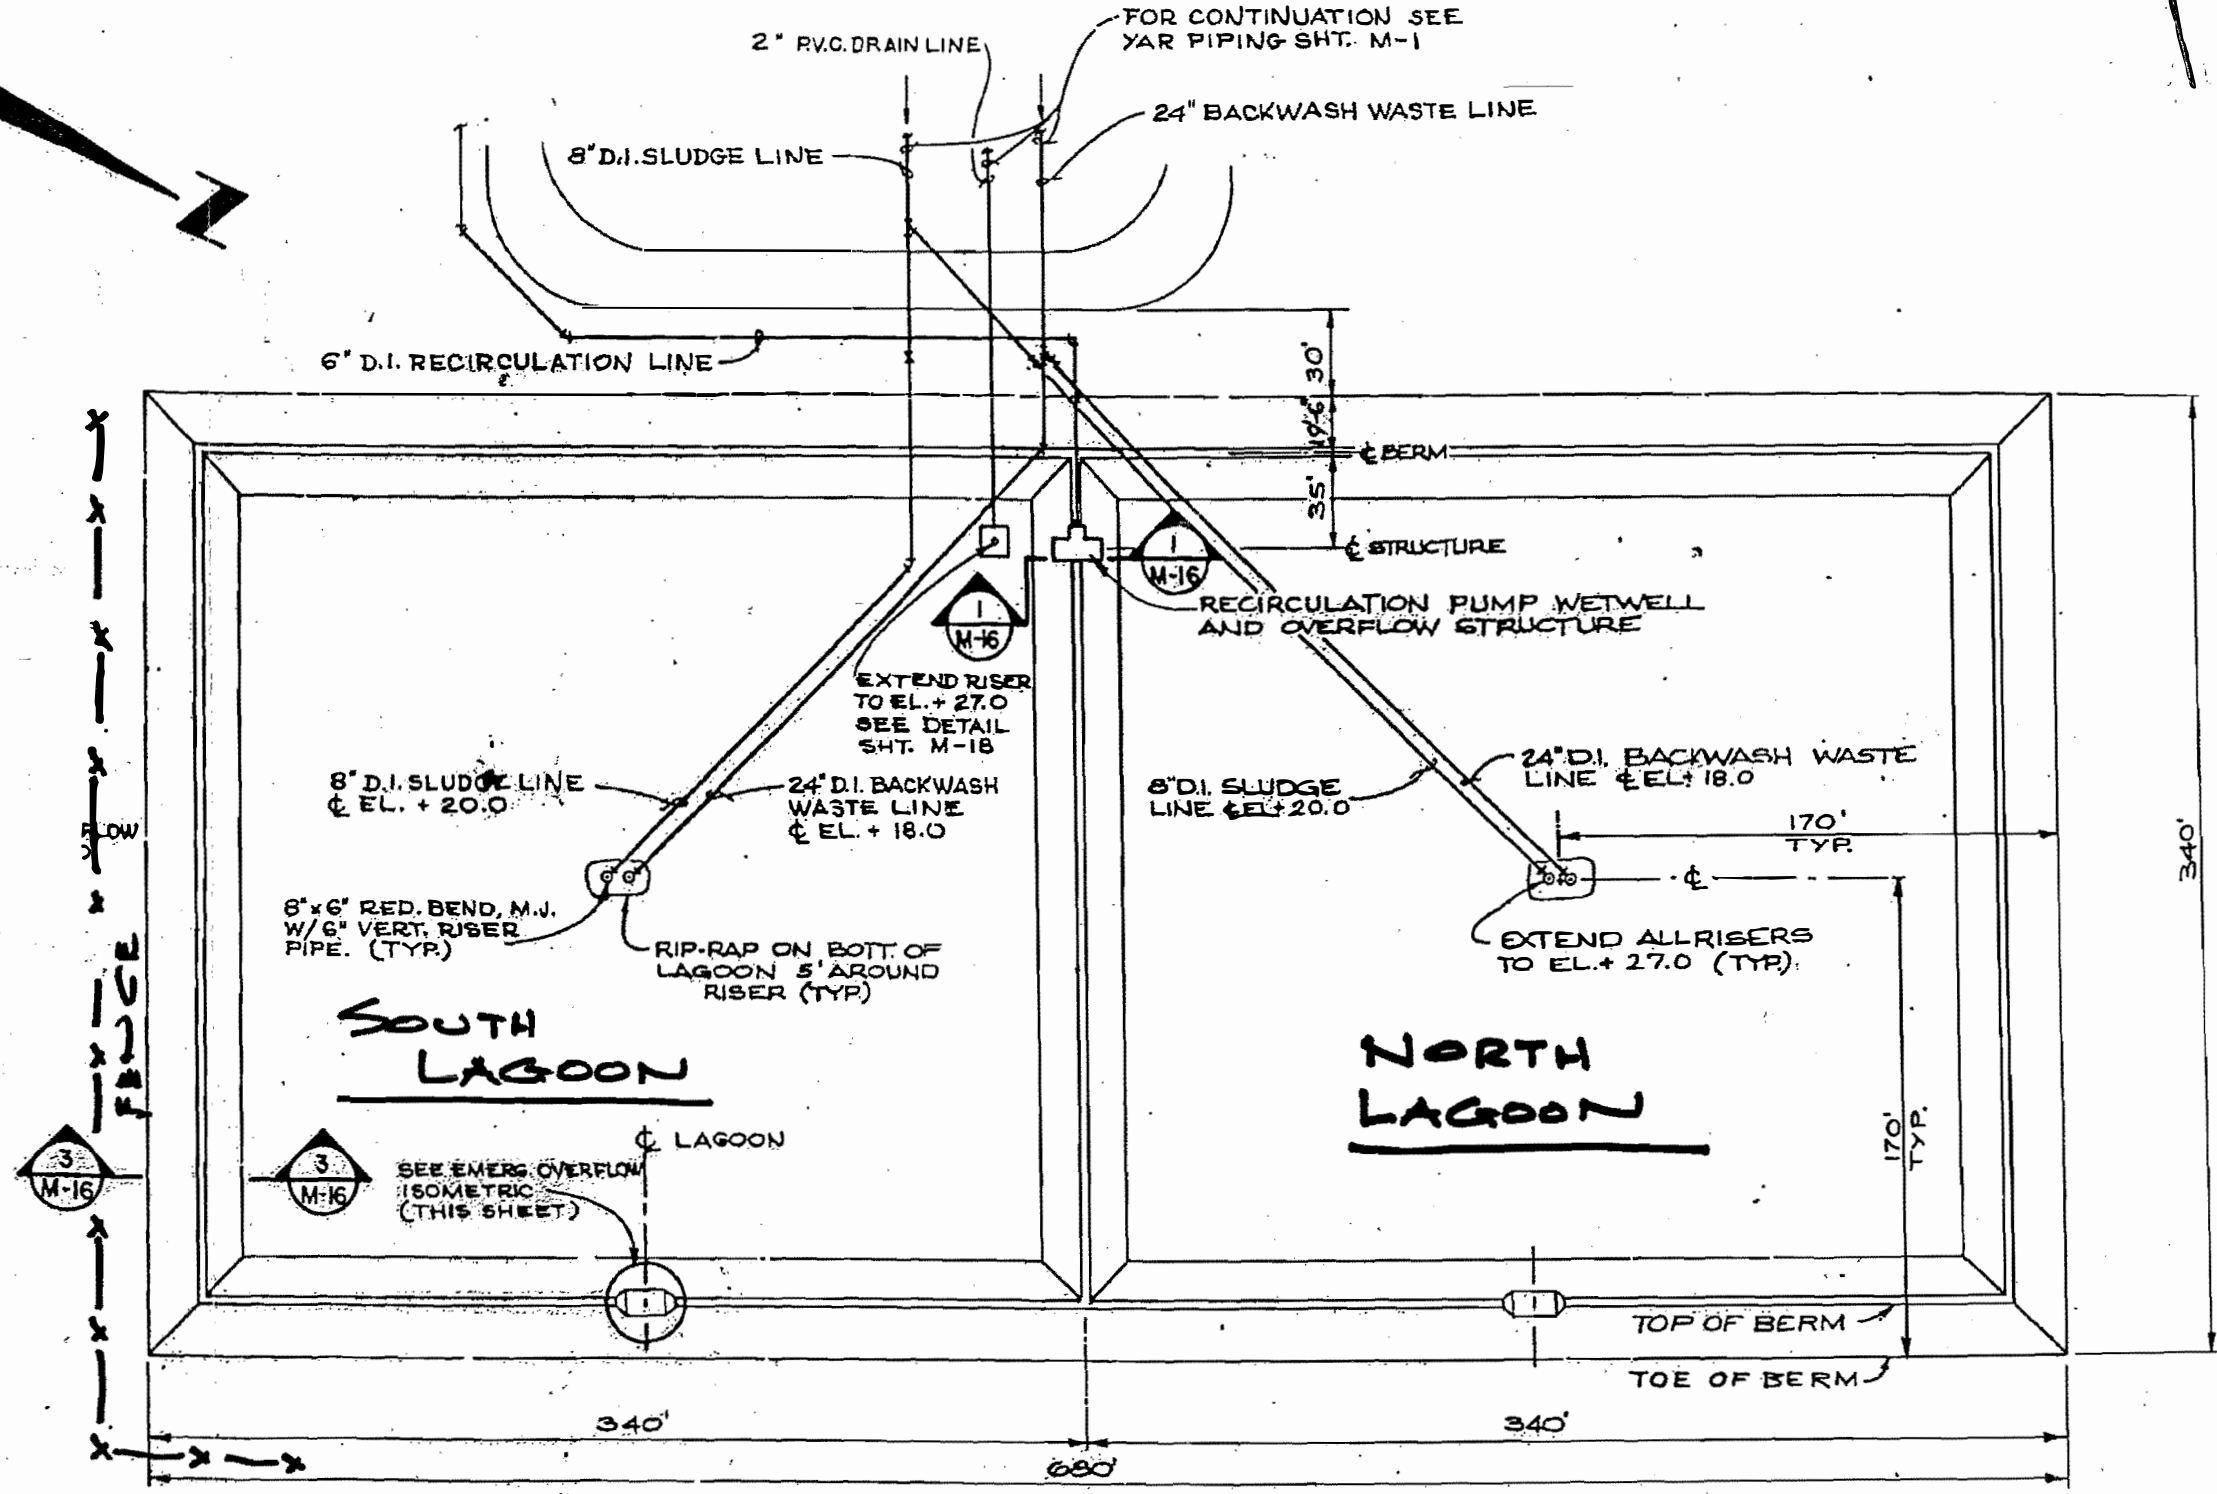

FLOW  
FENCE

**SOUTH LAGOON**

**NORTH LAGOON**