


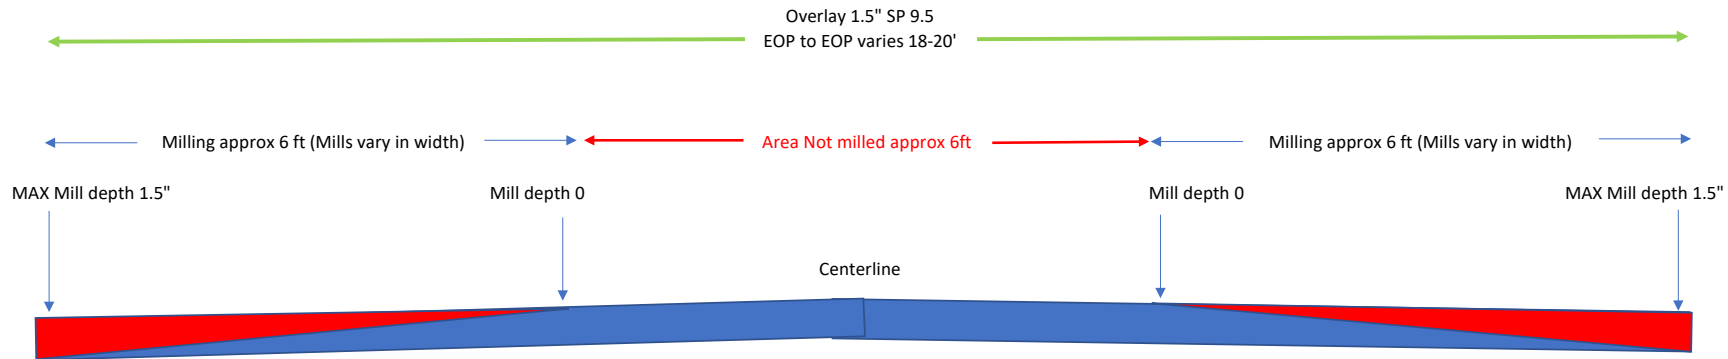

“AC asphalt roads shall be fade milled with a single pass on each side of the roadway from 0 on the centerline side and a 1.5 on low side or at a depth not to damage the existing base.”



Approximate milling to be removed



Existing pavement