

ATTENTION IS DIRECTED TO THE FACT THAT THESE PLANS
MAY HAVE BEEN REDUCED IN SIZE BY REPRODUCTION. THIS
MUST BE CONSIDERED WHEN OBTAINING SCALED DATA.

GOVERNING STANDARD PLANS:

FLORIDA DEPARTMENT OF TRANSPORTATION,
FY2023-24 STANDARD PLANS FOR ROAD AND
BRIDGE CONSTRUCTION AND APPLICABLE INTERIM
REVISIONS (IRS).

STANDARD PLANS FOR ROAD CONSTRUCTION AND
ASSOCIATED IRS ARE AVAILABLE AT THE
FOLLOWING WEBSITE:

HTTP://WWW.FDOT.GOV/DESIGN/STANDARDPLANS

STANDARD PLANS FOR BRIDGE CONSTRUCTION ARE
INCLUDED IN THE STRUCTURES PLANS COMPONENT

GOVERNING STANDARD SPECIFICATIONS:

FLORIDA DEPARTMENT OF TRANSPORTATION, FY2023-24
STANDARD SPECIFICATIONS FOR ROAD AND BRIDGE
CONSTRUCTION AT THE FOLLOWING WEBSITE:
HTTP://WWW.FDOT.GOV/PROGRAMMANAGEMENT/IMPLEMENTED/SPECBOOKS

NOTE:

TRAFFIC CONTROL DEVICES ARE DESIGNED PER
CURRENT EDITION OF THE MUTCD STANDARD PER LDC
10-296(d)(6).

INDEX OF SIGNING AND
PAVEMENT MARKING PLANS

SHEET NO.	SHEET DESCRIPTION
S-1	KEY SHEET
S-2 - S-3	TABULATION OF QUANTITIES
S-4 - S-10	SIGNING AND PAVEMENT MARKING PLAN
S-11	GUIDESIGN WORKSHEET



LEE COUNTY PUBLIC WORKS
DEPARTMENT OF TRANSPORTATION

CONTRACT PLANS


THREE OAKS PARKWAY EXTENSION
PHASE 2: DANIELS PARKWAY (CR 876) WIDENING

LEE COUNTY PROJECT NO. CN160642/ANB

SIGNING AND PAVEMENT MARKING PLANS

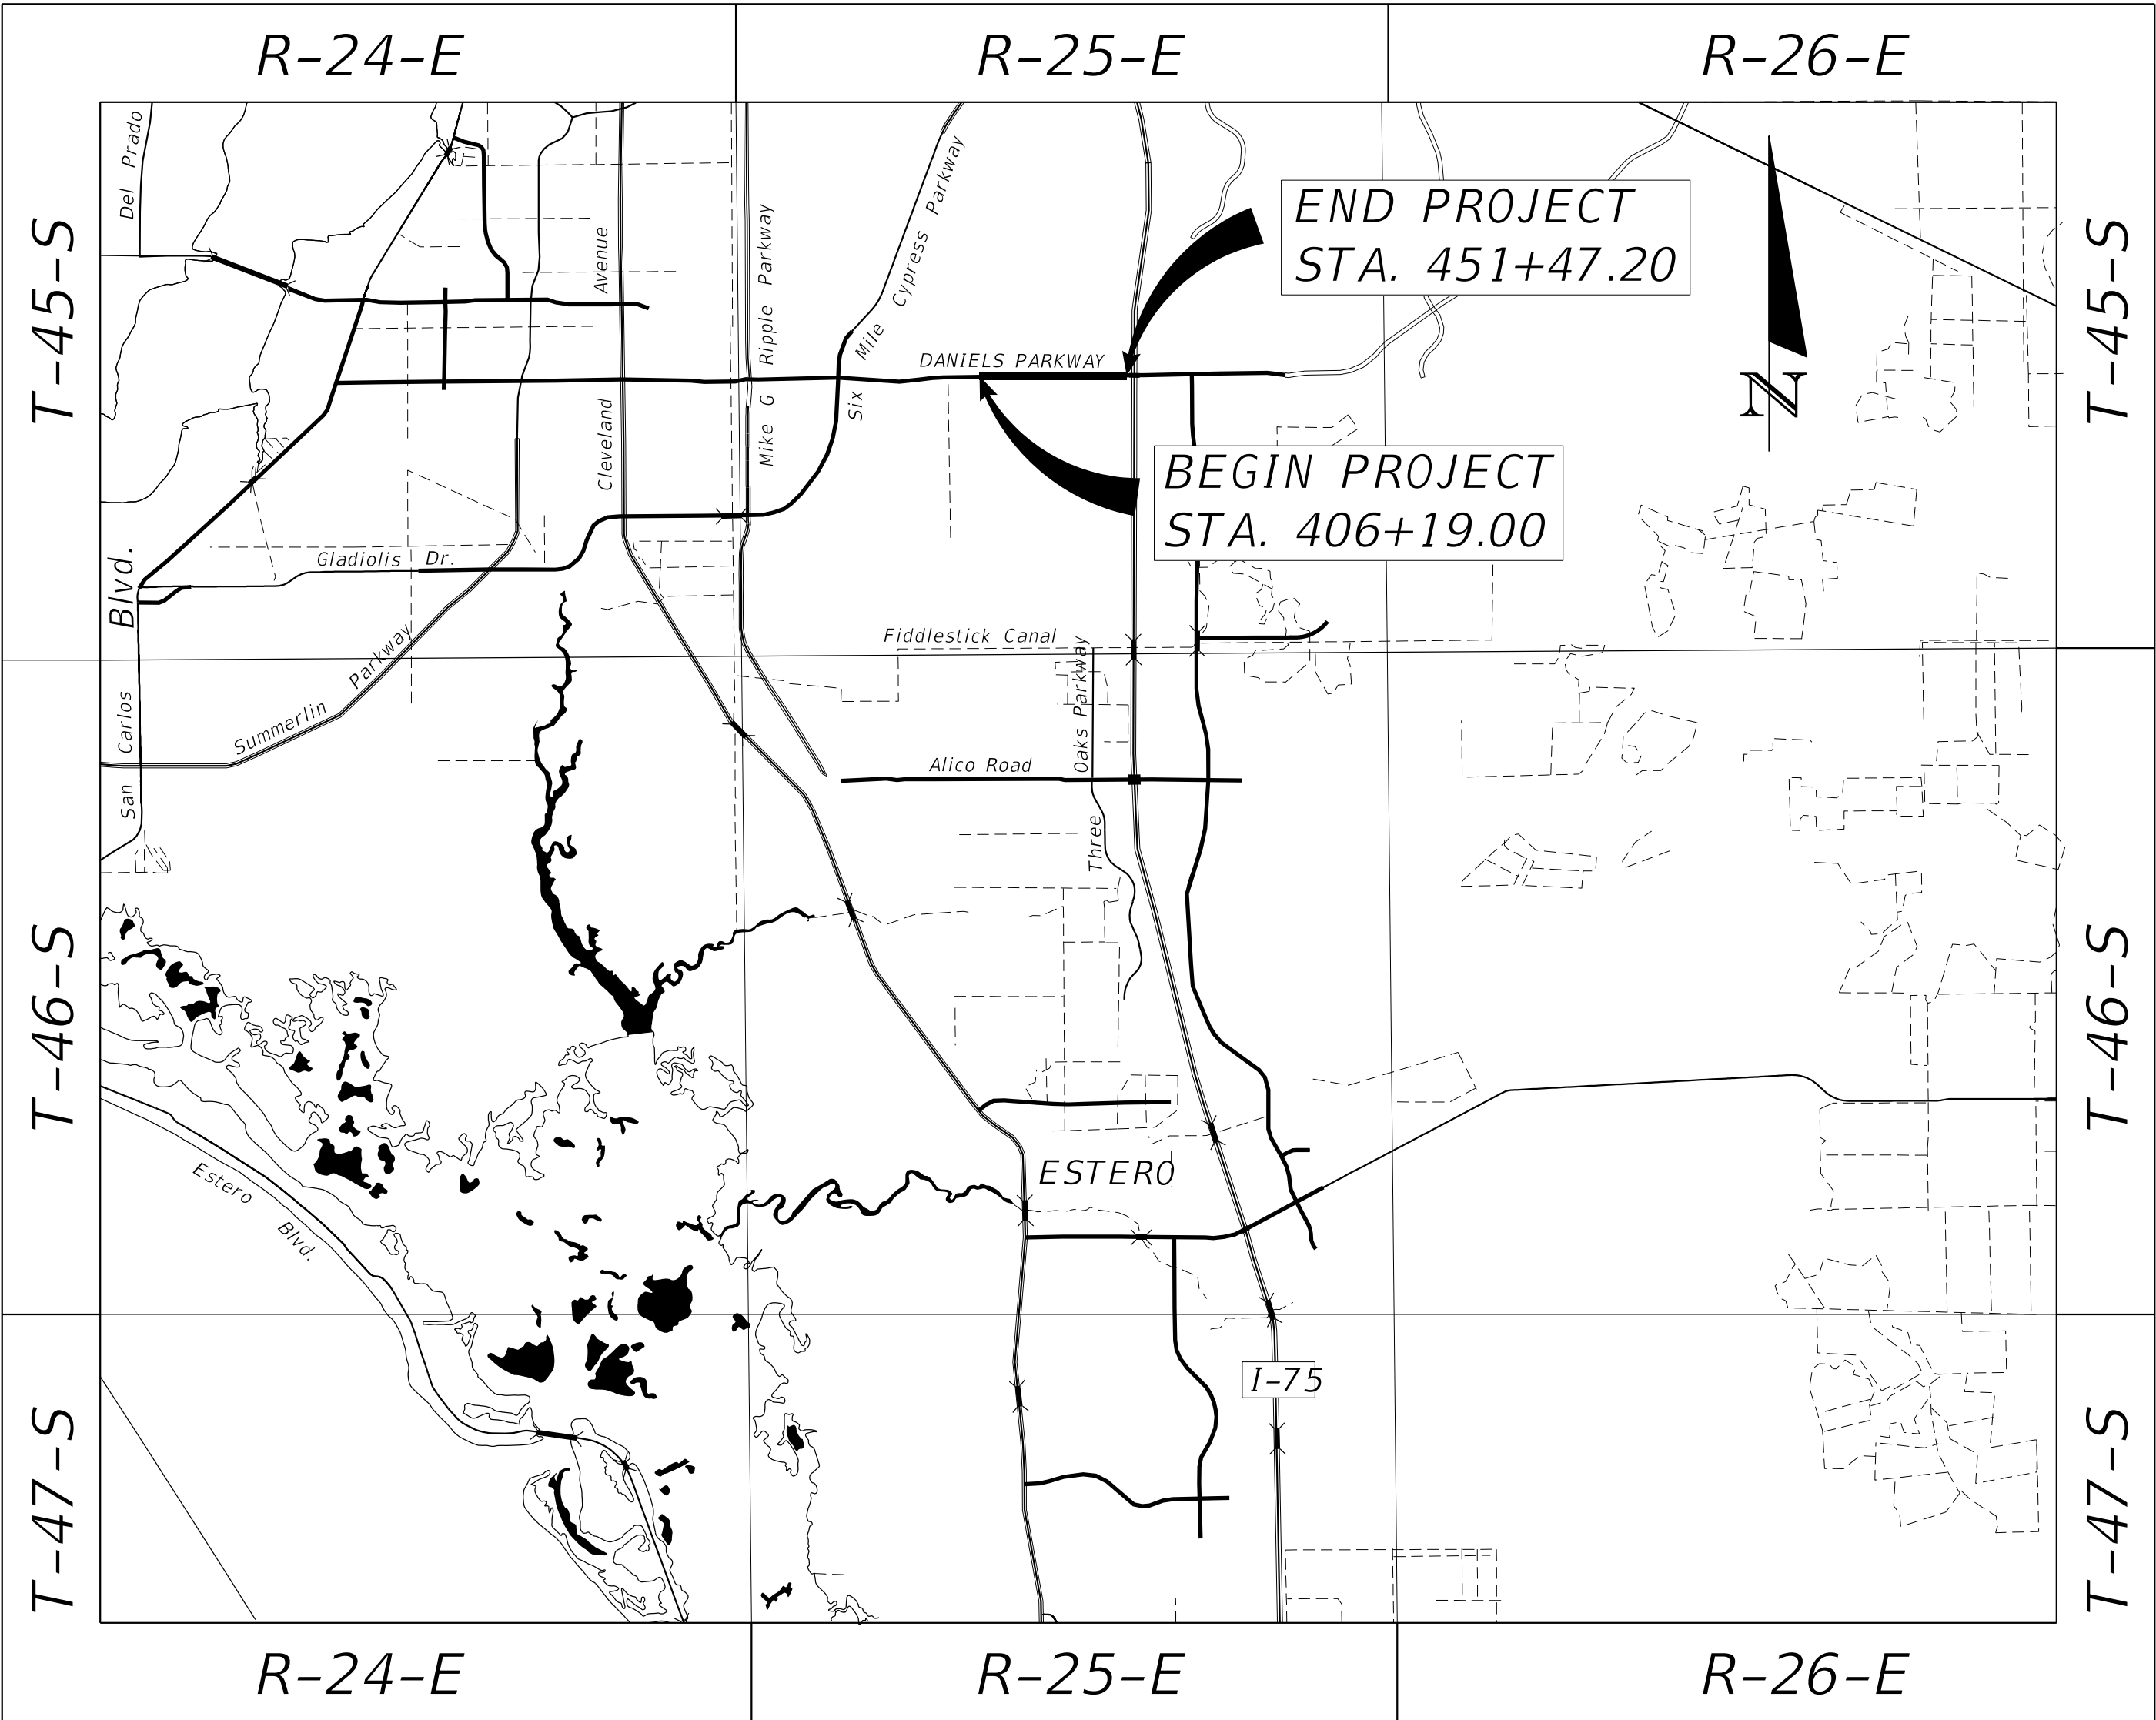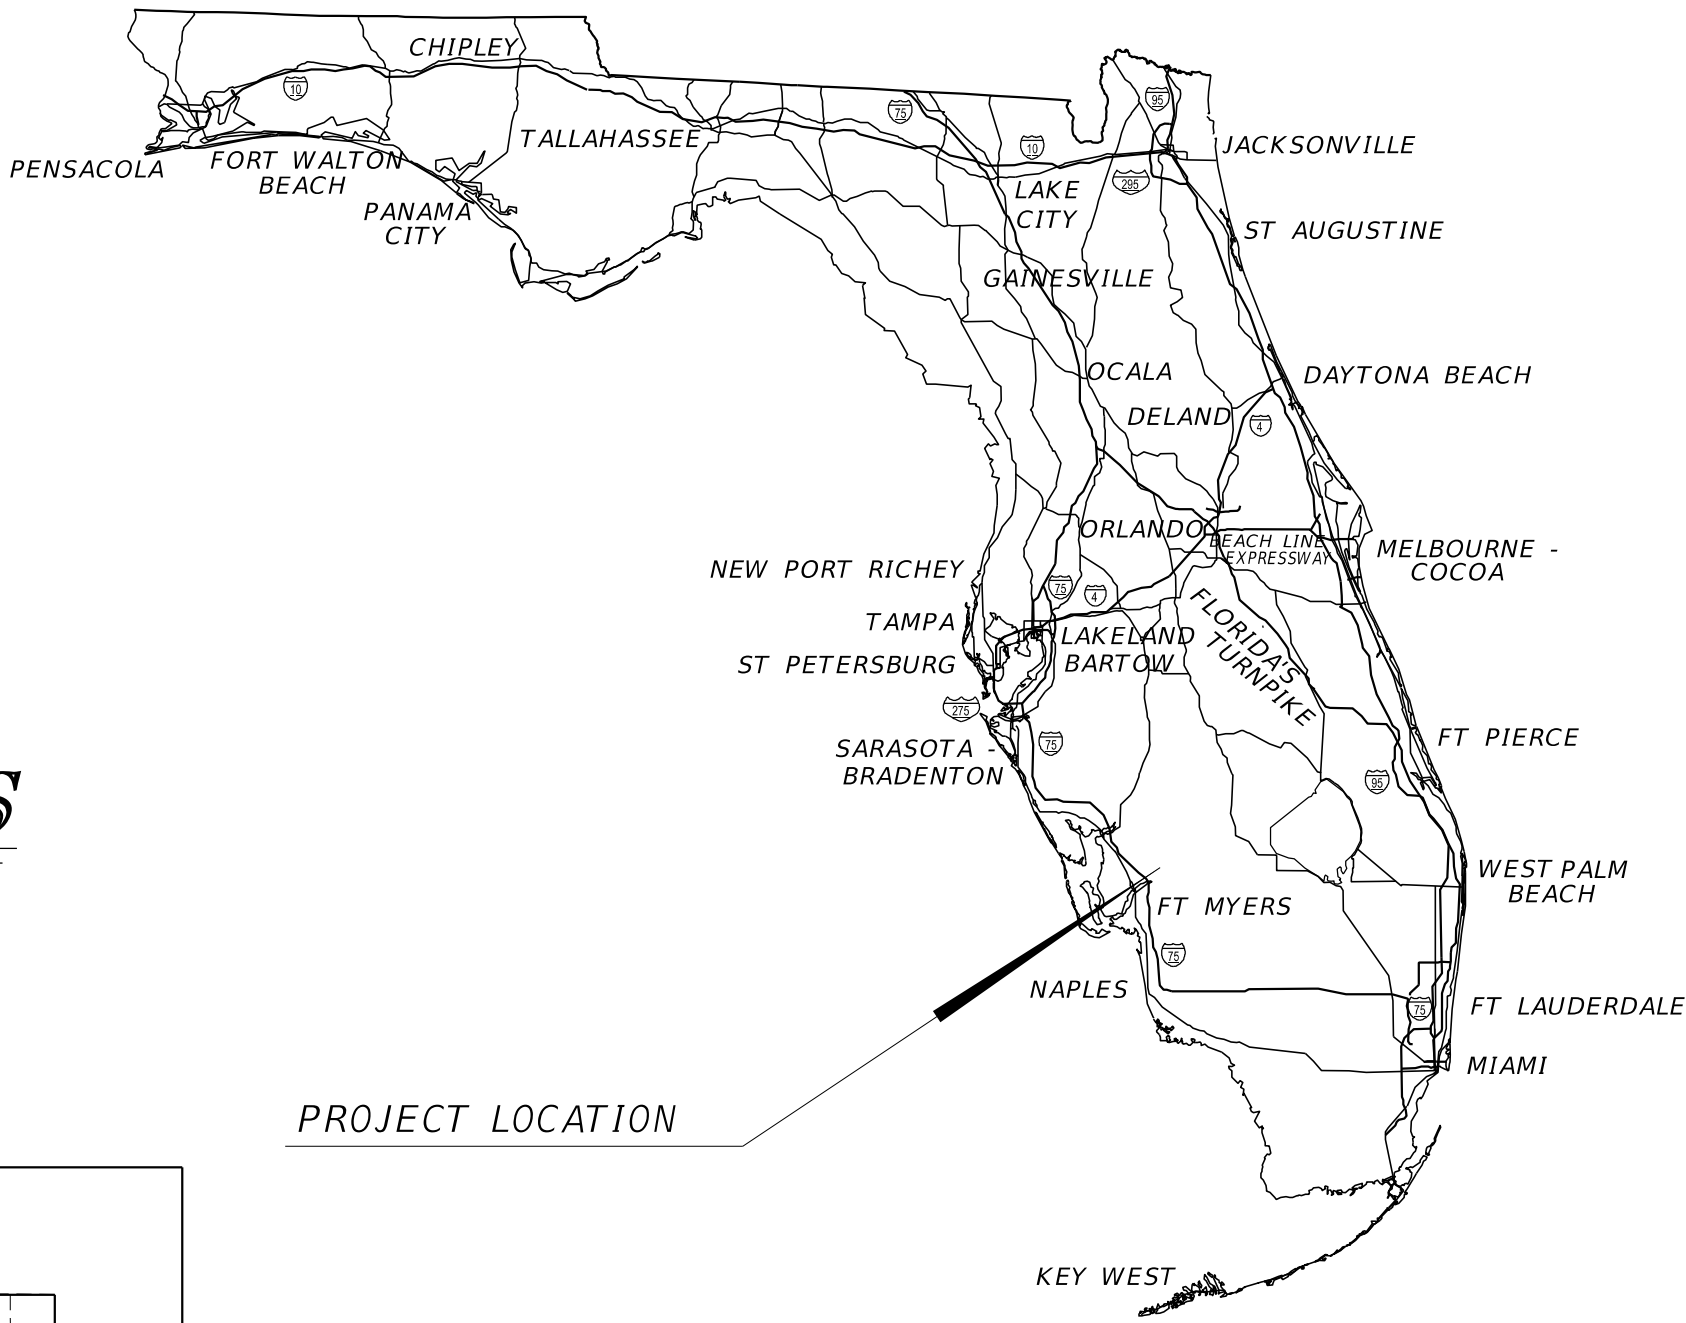

LOCATION MAP
N.T.S.

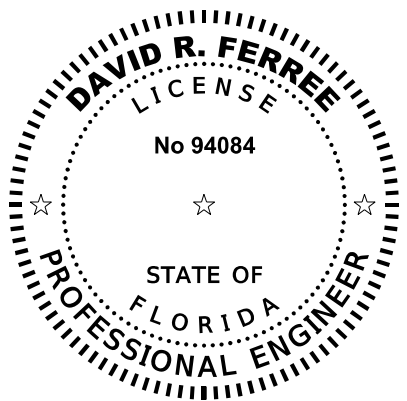

THIS ITEM HAS BEEN DIGITALLY
SIGNED AND SEALED BY:

ON THE DATE ADJACENT TO THE SEAL

PRINTED COPIES OF THIS DOCUMENT ARE
NOT CONSIDERED SIGNED AND SEALED.
THE SIGNATURE MUST BE VERIFIED
IN THE ELECTRONIC DOCUMENTS.

MCCORMICK TAYLOR, INC.
1404 DEAN STREET, SUITE 200
FORT MYERS, FL 33901
DAVID R. FERREE, P.E. NO. 94084

THE ABOVE NAMED PROFESSIONAL ENGINEER SHALL
BE RESPONSIBLE FOR THE FOLLOWING SHEETS IN
ACCORDANCE WITH RULE 61G15-23.004, F.A.C.

SIGNING AND PAVEMENT
MARKING PLANS
ENGINEER OF RECORD:

DAVID R. FERREE, P.E., PTOE
P.E. NO.: 94084
MCCORMICK TAYLOR, INC.
1404 DEAN STREET, SUITE 200
FORT MYERS, FL 33901

LEE COUNTY PROJECT MANAGER:

VINCE MILLER, P.E.

CONSTRUCTION CONTRACT NO.	FISCAL YEAR	SHEET NO.
_____	24	S-1

BID SET PLANS, OCTOBER 2024

TABULATION OF QUANTITIES																		
PAY ITEM NO.	DESCRIPTION	UNIT	SHEET NUMBERS												TOTAL THIS PANEL		GRAND TOTAL	
			S-4		S-5		S-6		S-7		S-8		S-9					
			PLAN	FINAL	PLAN	FINAL	PLAN	FINAL	PLAN	FINAL	PLAN	FINAL	PLAN	FINAL	PLAN	FINAL	PLAN	FINAL
700 1 111	SINGLE POST SIGN, F&I, GROUND MOUNT, UP TO 12 SF	AS	1		2		5		6		11		5		30		36	
700 1 112	SINGLE POST SIGN, F&I, GROUND MOUNT, 12-20 SF	AS							2				1		3		3	
700 1 500	SINGLE POST SIGN, RELOCATE	AS							2		2		1		5		5	
700 1 600	SINGLE POST SIGN, REMOVE	AS					7		4		16		4		31		39	
700 2 114	MULTI-COLUMN GROUND SIGN ASSEMBLY, F&I GROUND MOUNT, 31-50 SF	AS							1				1		2		2	
700 2 500	MULTI- POST SIGN, GROUND MOUNT, RELOCATE	AS									1				1		1	
700 2 600	MULTI- POST SIGN, GROUND MOUNT, REMOVE	AS							1				1		2		2	
705 10 1	OBJECT MARKER, TYPE 1	EA					2		1		4		1		8		9	
706 1 3	RAISED PAVEMENT MARKER, TYPE B	EA	18		67		173		205		244		166		873		971	
	WHITE/RED (W/R)	EA					55				30				85		111	
	MONO-DIRECTIONAL YELLOW																	
710 90	PAINTED PAVEMENT MARKINGS, FINAL SURFACE	LS	1												1		1	
*	PAINT, STANDARD, WHITE, SOLID, 6"	GM	0.059		0.190		0.729		0.631		1.001		0.500		3.110		3.532	
*	PAINT, STANDARD, WHITE., SOLID, CROSSWALK/RA, 12"	LF	199				878		97		991		143		2308		3250	
*	PAINT, STANDARD, WHITE, SOLID, DIAG./CHEVRON, 18"	LF					33								33		33	
*	PAINT, STANDARD, WHITE, SOLID, STOP LINES/CROSSWALK, 24"	LF	31				192		17		265		30		535		761	
*	PAINT, STANDARD, WHITE, SKIP, 12" (3/9)	GM							0.035						0.035		0.035	
*	PAINT, STANDARD, WHITE, SKIP, 6" (10/30)	GM	0.134		0.420		0.189		0.695		0.393		0.759		2.590		2.773	
*	PAINT, STANDARD, WHITE, GUIDE LINE, 6" (2/4)	GM	0.052		0.014		0.042		0.118				0.084		0.310		0.310	
*	PAINT, STANDARD, MESSAGE OR SYMBOL	EA					2		2						4		4	
*	PAINT, STANDARD, ARROWS	EA	2		2		11		13		26		8		62		71	
*	PAINT, STANDARD, YELLOW, SOLID, 6"	GM	0.041		0.14		0.176		0.281		0.248		0.294		1.180		1.346	
*	PAINT, STANDARD, YELLOW, SOLID, DIAG/CHEVRONS, 18"	LF	22												22		87	
*	PAINT, STANDARD, YELLOW, DOTTED EXT., 6" (6/10)	GM	0.019												0.019		0.019	
710 11 290	PAINTED PAVEMENT MARKINGS, STANDARD, YELLOW, ISLAND NOSE	SF					37				13				50		73	
711 11 123	THERMOPLASTIC, STANDARD, WHITE, SOLID, 12" FOR CROSSWALK AND ROUNDABOUT	LF	199				878		97		991		143		2308		3250	
711 11 124	THERMOPLASTIC, STANDARD, WHITE, SOLID, 18" FOR DIAGONALS AND CHEVRONS	LF					33								33		33	
711 11 125	THERMOPLASTIC, STANDARD, WHITE, SOLID, 24" FOR STOP LINE AND CROSSWALK	LF	31				192		17		265		30		535		761	
711 11 141	THERMOPLASTIC, STANDARD, WHITE, 2-4 DOTTED GUIDELINE/ 6-10 GAP EXTENSION, 6"	GM	0.052		0.014		0.042		0.118				0.084		0.310		0.310	
711 11 160	THERMOPLASTIC, STANDARD, WHITE, MESSAGE OR SYMBOL	EA					2		2						4		4	
711 11 170	THERMOPLASTIC, STANDARD, WHITE, ARROW	EA	2		2		11		13		26		8		62		71	
711 11 224	THERMOPLASTIC, STANDARD, YELLOW, SOLID, 18" FOR DIAGONAL OR CHEVRON	LF	22												22		87	
711 11 241	THERMOPLASTIC, STANDARD, YELLOW, 2-4 DOTTED GUIDE LINE /6-10 DOTTED EXTENSION LINE, 6"	GM	0.019												0.019		0.019	
711 14 125	THERMOPLASTIC, PREFORMED, WHITE, SOLID, 24" FOR CROSSWALK	LF					622				747				1369		1369	
711 14 160	THERMOPLASTIC, PREFORMED, WHITE, MESSAGE (BIKE)	EA	2		1		3		4		6		3		19		19	
711 14 170	THERMOPLASTIC, PREFORMED, WHITE, ARROW (BIKE THRU)	EA	2		1		3		4		7		2		19		19	
711 16 101	THERMOPLASTIC, STANDARD-OTHER SURFACES, WHITE, SOLID, 6"	GM	0.059		0.190		0.729		0.631		1.001		0.500		3.110		3.532	
711 16 131	THERMOPLASTIC, STANDARD-OTHER SURFACES, WHITE, SKIP, 6",10-30 SKIP OR 3-9 LANE DROP	GM	0.134		0.42		0.189		0.695		0.393		0.759		2.590		2.773	
711 16 133	THERMOPLASTIC, STANDARD-OTHER SURFACES, WHITE, SKIP, 12", 3-9 LANE DROP	GM							0.035						0.035		0.035	
711 16 201	THERMOPLASTIC, STANDARD-OTHER SURFACES, YELLOW, SOLID, 6"	GM	0.041		0.14		0.176		0.281		0.248		0.294		1.180		1.346	
*THESE QUANTITIES ARE PAID FOR UNDER PAINTED PAVEMENT MARKINGS (FINAL SURFACE), LUMP SUM - ITEM NO. 710-90. THE QUANTITIES SHOWN ARE FOR ONE APPLICATION AND FOR INFORMATION ONLY; SEE SPECIFICATION 710 FOR THE NUMBER OF APPLICATIONS REQUIRED.																		

DATE	BY	REVISION DESCRIPTION

TABULATION OF QUANTITIES

BID SET PLANS

PROJECT: 5901-01
PROJ. MGR. Melody Matter, PE
LEE COUNTY DOT PROJECT:CN160642/ANB
LCDDOT PROJ. MGR. Vince Miller, PE



McCORMICK TAYLOR, INC.
1404 Dean Street, Suite 200
Fort Myers, FL 33901
FBPE#29282 (239) 935-5006



LEE COUNTY DEPARTMENT
OF
TRANSPORTATION
(239) 533-8580

THREE OAKS PARKWAY EXTENSION
PHASE 2: DANIELS PARKWAY WIDENING
LEE COUNTY, FLORIDA

SIGNING AND PAVEMENT
MARKING PLAN

SHEET
S-2

TABULATION OF QUANTITIES																		
PAY ITEM NO.	DESCRIPTION	UNIT	SHEET NUMBERS												TOTAL THIS PANEL		GRAND TOTAL	
			S-10															
			PLAN	FINAL	PLAN	FINAL	PLAN	FINAL	PLAN	FINAL	PLAN	FINAL	PLAN	FINAL	PLAN	FINAL		
700 1 111	SINGLE POST SIGN, F&I, GROUND MOUNT, UP TO 12 SF	AS	6												6		36	
700 1 112	SINGLE POST SIGN, F&I, GROUND MOUNT, 12-20 SF	AS													0		3	
700 1 500	SINGLE POST SIGN, RELOCATE	AS													0		5	
700 1 600	SINGLE POST SIGN, REMOVE	AS	8												8		39	
700 2 114	MULTI-COLUMN GROUND SIGN ASSEMBLY, F&I GROUND MOUNT, 31-50 SF	AS													0		2	
700 2 500	MULTI- POST SIGN, GROUND MOUNT, RELOCATE	AS													0		1	
700 2 600	MULTI- POST SIGN, GROUND MOUNT, REMOVE	AS													0		2	
705 10 1	OBJECT MARKER, TYPE 1	EA	1												1		9	
706 1 3	RAISED PAVEMENT MARKER, TYPE B	EA	98												98		971	
	WHITE/RED (W/R)	EA	26												26		111	
	MONO-DIRECTIONAL YELLOW																	
710 90	PAINTED PAVEMENT MARKINGS, FINAL SURFACE	LS													0		1	
*	PAINT, STANDARD, WHITE, SOLID, 6"	GM	0.422												0.422		3.532	
*	PAINT, STANDARD, WHITE., SOLID, CROSSWALK/RA, 12"	LF	942												942		3250	
*	PAINT, STANDARD, WHITE, SOLID, DIAG./CHEVRON, 18"	LF													0		33	
*	PAINT, STANDARD, WHITE, SOLID, STOP LINES/CROSSWALK, 24"	LF	226												226		761	
*	PAINT, STANDARD, WHITE, SKIP, 12" (3/9)	GM													0.000		0.035	
*	PAINT, STANDARD, WHITE, SKIP, 6" (10/30)	GM	0.183												0.183		2.773	
*	PAINT, STANDARD, WHITE, GUIDE LINE, 6" (2/4)	GM													0.000		0.310	
*	PAINT, STANDARD, MESSAGE OR SYMBOL	EA													0		4	
*	PAINT, STANDARD, ARROWS	EA	9												9		71	
*	PAINT, STANDARD, YELLOW, SOLID, 6"	GM	0.166												0.166		1.346	
*	PAINT, STANDARD, YELLOW, SOLID, DIAG/CHEVRONS, 18"	LF	65												65		87	
*	PAINT, STANDARD, YELLOW, DOTTED EXT., 6" (6/10)	GM													0.000		0.019	
710 11 290	PAINTED PAVEMENT MARKINGS, STANDARD, YELLOW, ISLAND NOSE	SF	23												23		73	
711 11 123	THERMOPLASTIC, STANDARD, WHITE, SOLID, 12" FOR CROSSWALK AND ROUNDABOUT	LF	942												942		3250	
711 11 124	THERMOPLASTIC, STANDARD, WHITE, SOLID, 18" FOR DIAGONALS AND CHEVRONS	LF													0		33	
711 11 125	THERMOPLASTIC, STANDARD, WHITE, SOLID, 24" FOR STOP LINE AND CROSSWALK	LF	226												226		761	
711 11 141	THERMOPLASTIC, STANDARD, WHITE, 2-4 DOTTED GUIDELINE/ 6-10 GAP EXTENSION, 6"	GM													0.000		0.310	
711 11 160	THERMOPLASTIC, STANDARD, WHITE, MESSAGE OR SYMBOL	EA													0		4	
711 11 170	THERMOPLASTIC, STANDARD, WHITE, ARROW	EA	9												9		71	
711 11 224	THERMOPLASTIC, STANDARD, YELLOW, SOLID, 18" FOR DIAGONAL OR CHEVRON	LF	65												65		87	
711 11 241	THERMOPLASTIC, STANDARD, YELLOW, 2-4 DOTTED GUIDE LINE /6-10 DOTTED EXTENSION LINE, 6"	GM													0.000		0.019	
711 14 125	THERMOPLASTIC, PREFORMED, WHITE, SOLID, 24" FOR CROSSWALK	LF													0		1369	
711 14 160	THERMOPLASTIC, PREFORMED, WHITE, MESSAGE (BIKE)	EA													0		19	
711 14 170	THERMOPLASTIC, PREFORMED, WHITE, ARROW (BIKE THRU)	EA													0		19	
711 16 101	THERMOPLASTIC, STANDARD-OTHER SURFACES, WHITE, SOLID, 6"	GM	0.422												0.422		3.532	
711 16 131	THERMOPLASTIC, STANDARD-OTHER SURFACES, WHITE, SKIP, 6",10-30 SKIP OR 3-9 LANE DROP	GM	0.183												0.183		2.773	
711 16 133	THERMOPLASTIC, STANDARD-OTHER SURFACES, WHITE, SKIP, 12", 3-9 LANE DROP	GM													0.000		0.035	
711 16 201	THERMOPLASTIC, STANDARD-OTHER SURFACES, YELLOW, SOLID, 6"	GM	0.166												0.166		1.346	
*THESE QUANTITIES ARE PAID FOR UNDER PAINTED PAVEMENT MARKINGS (FINAL SURFACE), LUMP SUM - ITEM NO. 710-90. THE QUANTITIES SHOWN ARE FOR ONE APPLICATION AND FOR INFORMATION ONLY; SEE SPECIFICATION 710 FOR THE NUMBER OF APPLICATIONS REQUIRED.																		

DATE	BY	REVISION DESCRIPTION

TABULATION OF QUANTITIES

BID SET PLANS

PROJCT: 5901-01
PROJ. MGR. Melody Matter, PE
LEE COUNTY DOT PROJECT:CN160642/ANB
LCDDOT PROJ. MGR. Vince Miller, PE



McCORMICK TAYLOR, INC.
1404 Dean Street, Suite 200
Fort Myers, FL 33901
FBPE#29282 (239) 935-5006







LEE COUNTY DEPARTMENT
OF
TRANSPORTATION
(239) 533-8580

THREE OAKS PARKWAY EXTENSION
PHASE 2: DANIELS PARKWAY WIDENING
LEE COUNTY, FLORIDA


SIGNING AND PAVEMENT
MARKING PLAN

SHEET
S-3

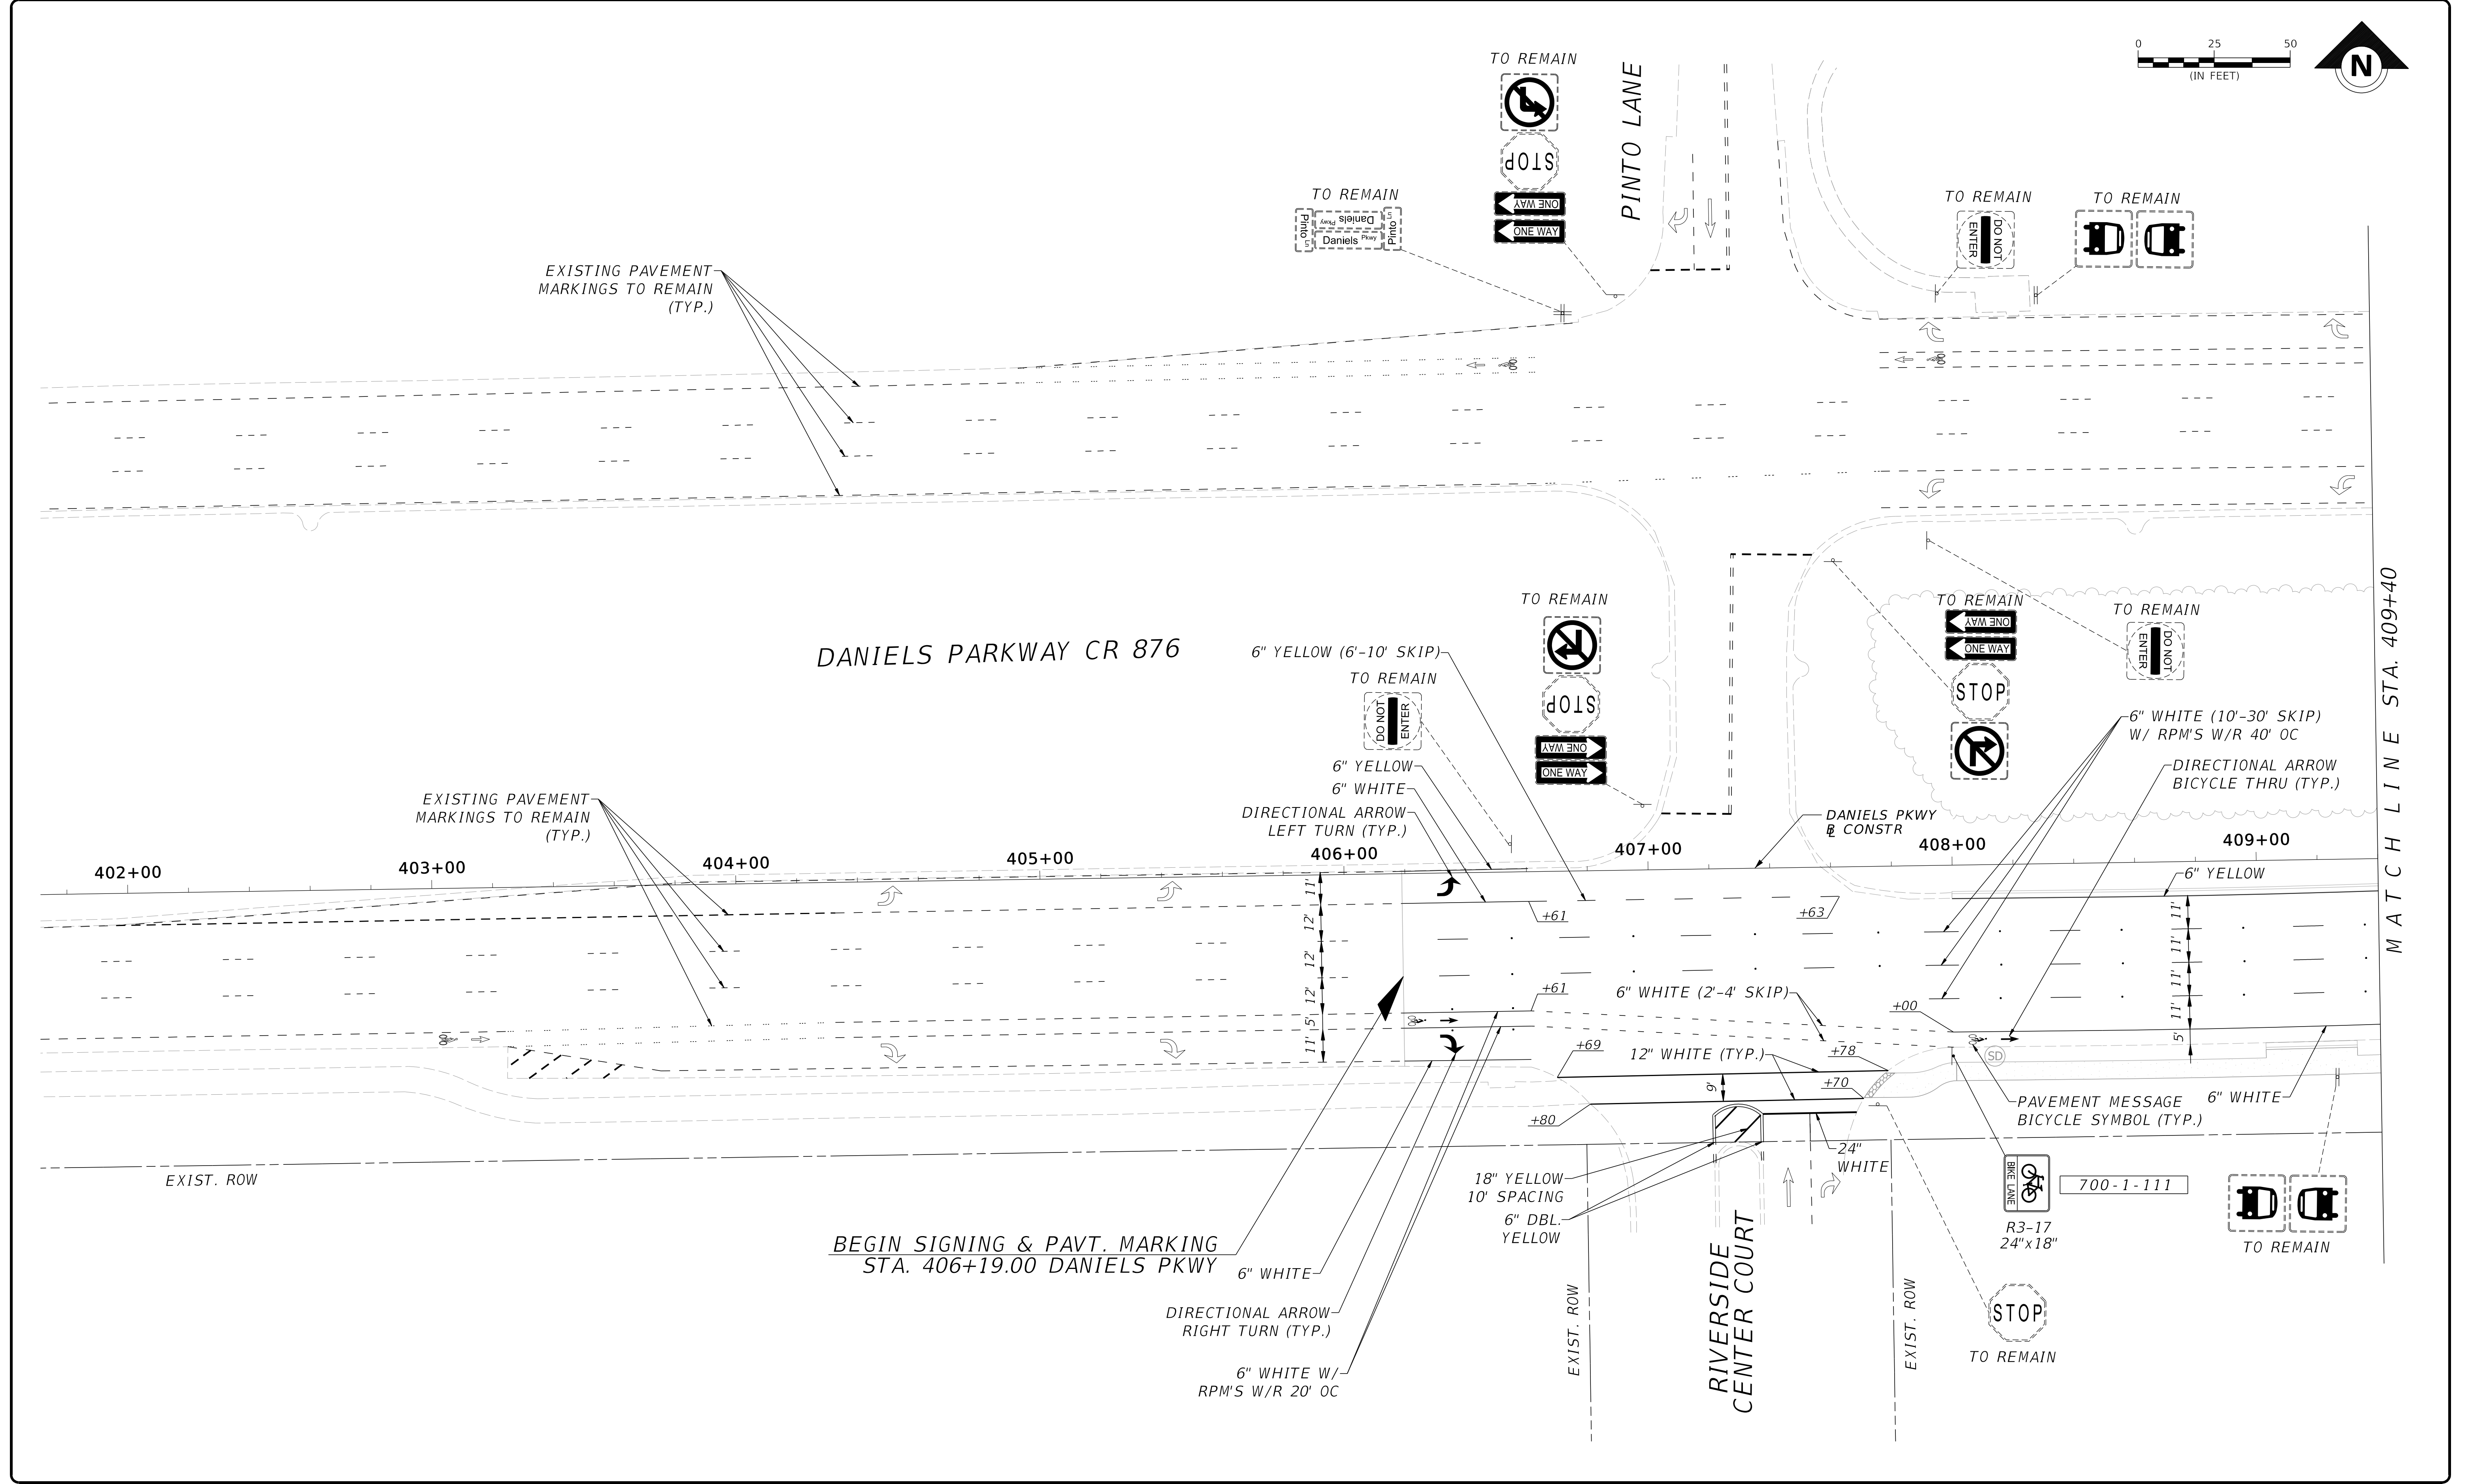

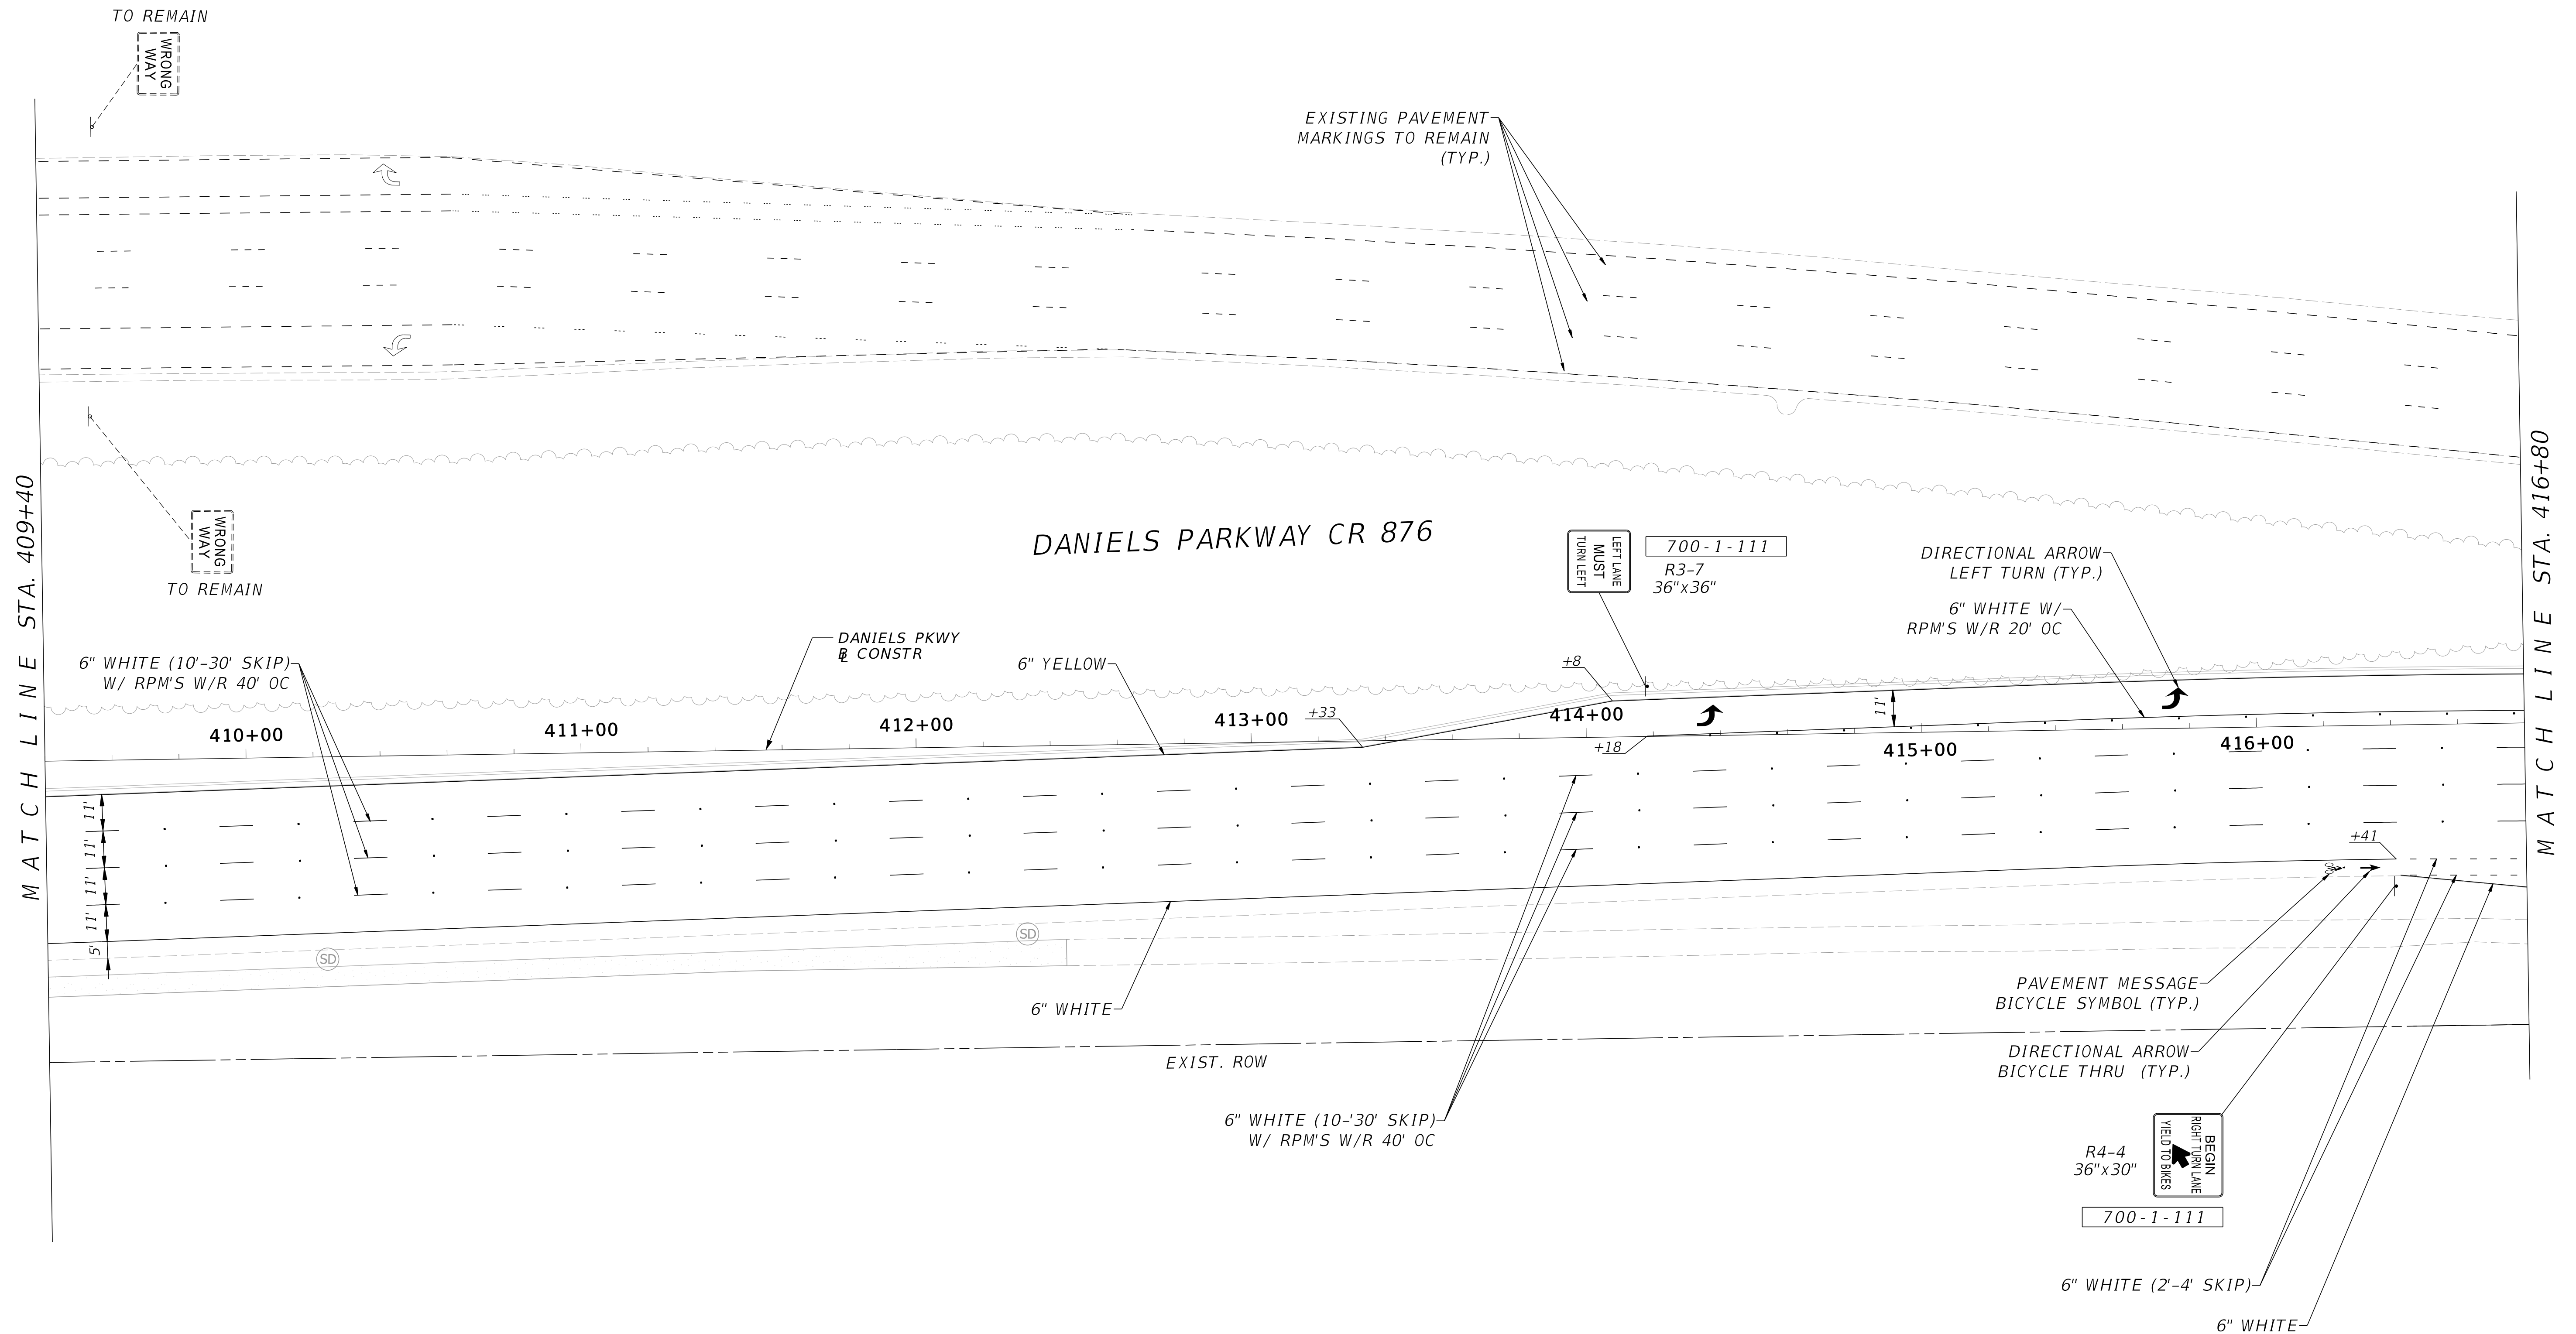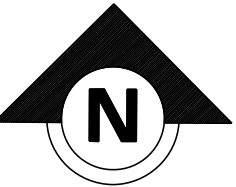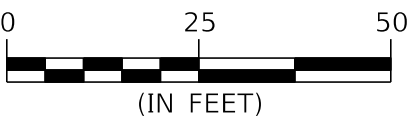

DATE	BY	REVISION DESCRIPTION

 

BID SET PLANS

PROJECT: 5901-01
PROJ. MGR. Melody Matter, PE
LEE COUNTY DOT PROJECT: CN160642/ANB
LCDDOT PROJ. MGR. Vince Miller, PE

**McCORMICK TAYLOR, INC.**



1404 Dean Street, Suite 200
Fort Myers, FL 33901
FBPE #29282 (239) 935-5006

**LEE COUNTY DEPARTMENT OF TRANSPORTATION**

(239) 533-8580

THREE OAKS PARKWAY EXTENSION
PHASE 2: DANIELS PARKWAY WIDENING
LEE COUNTY, FLORIDA

SIGNING AND PAVEMENT MARKING PLAN

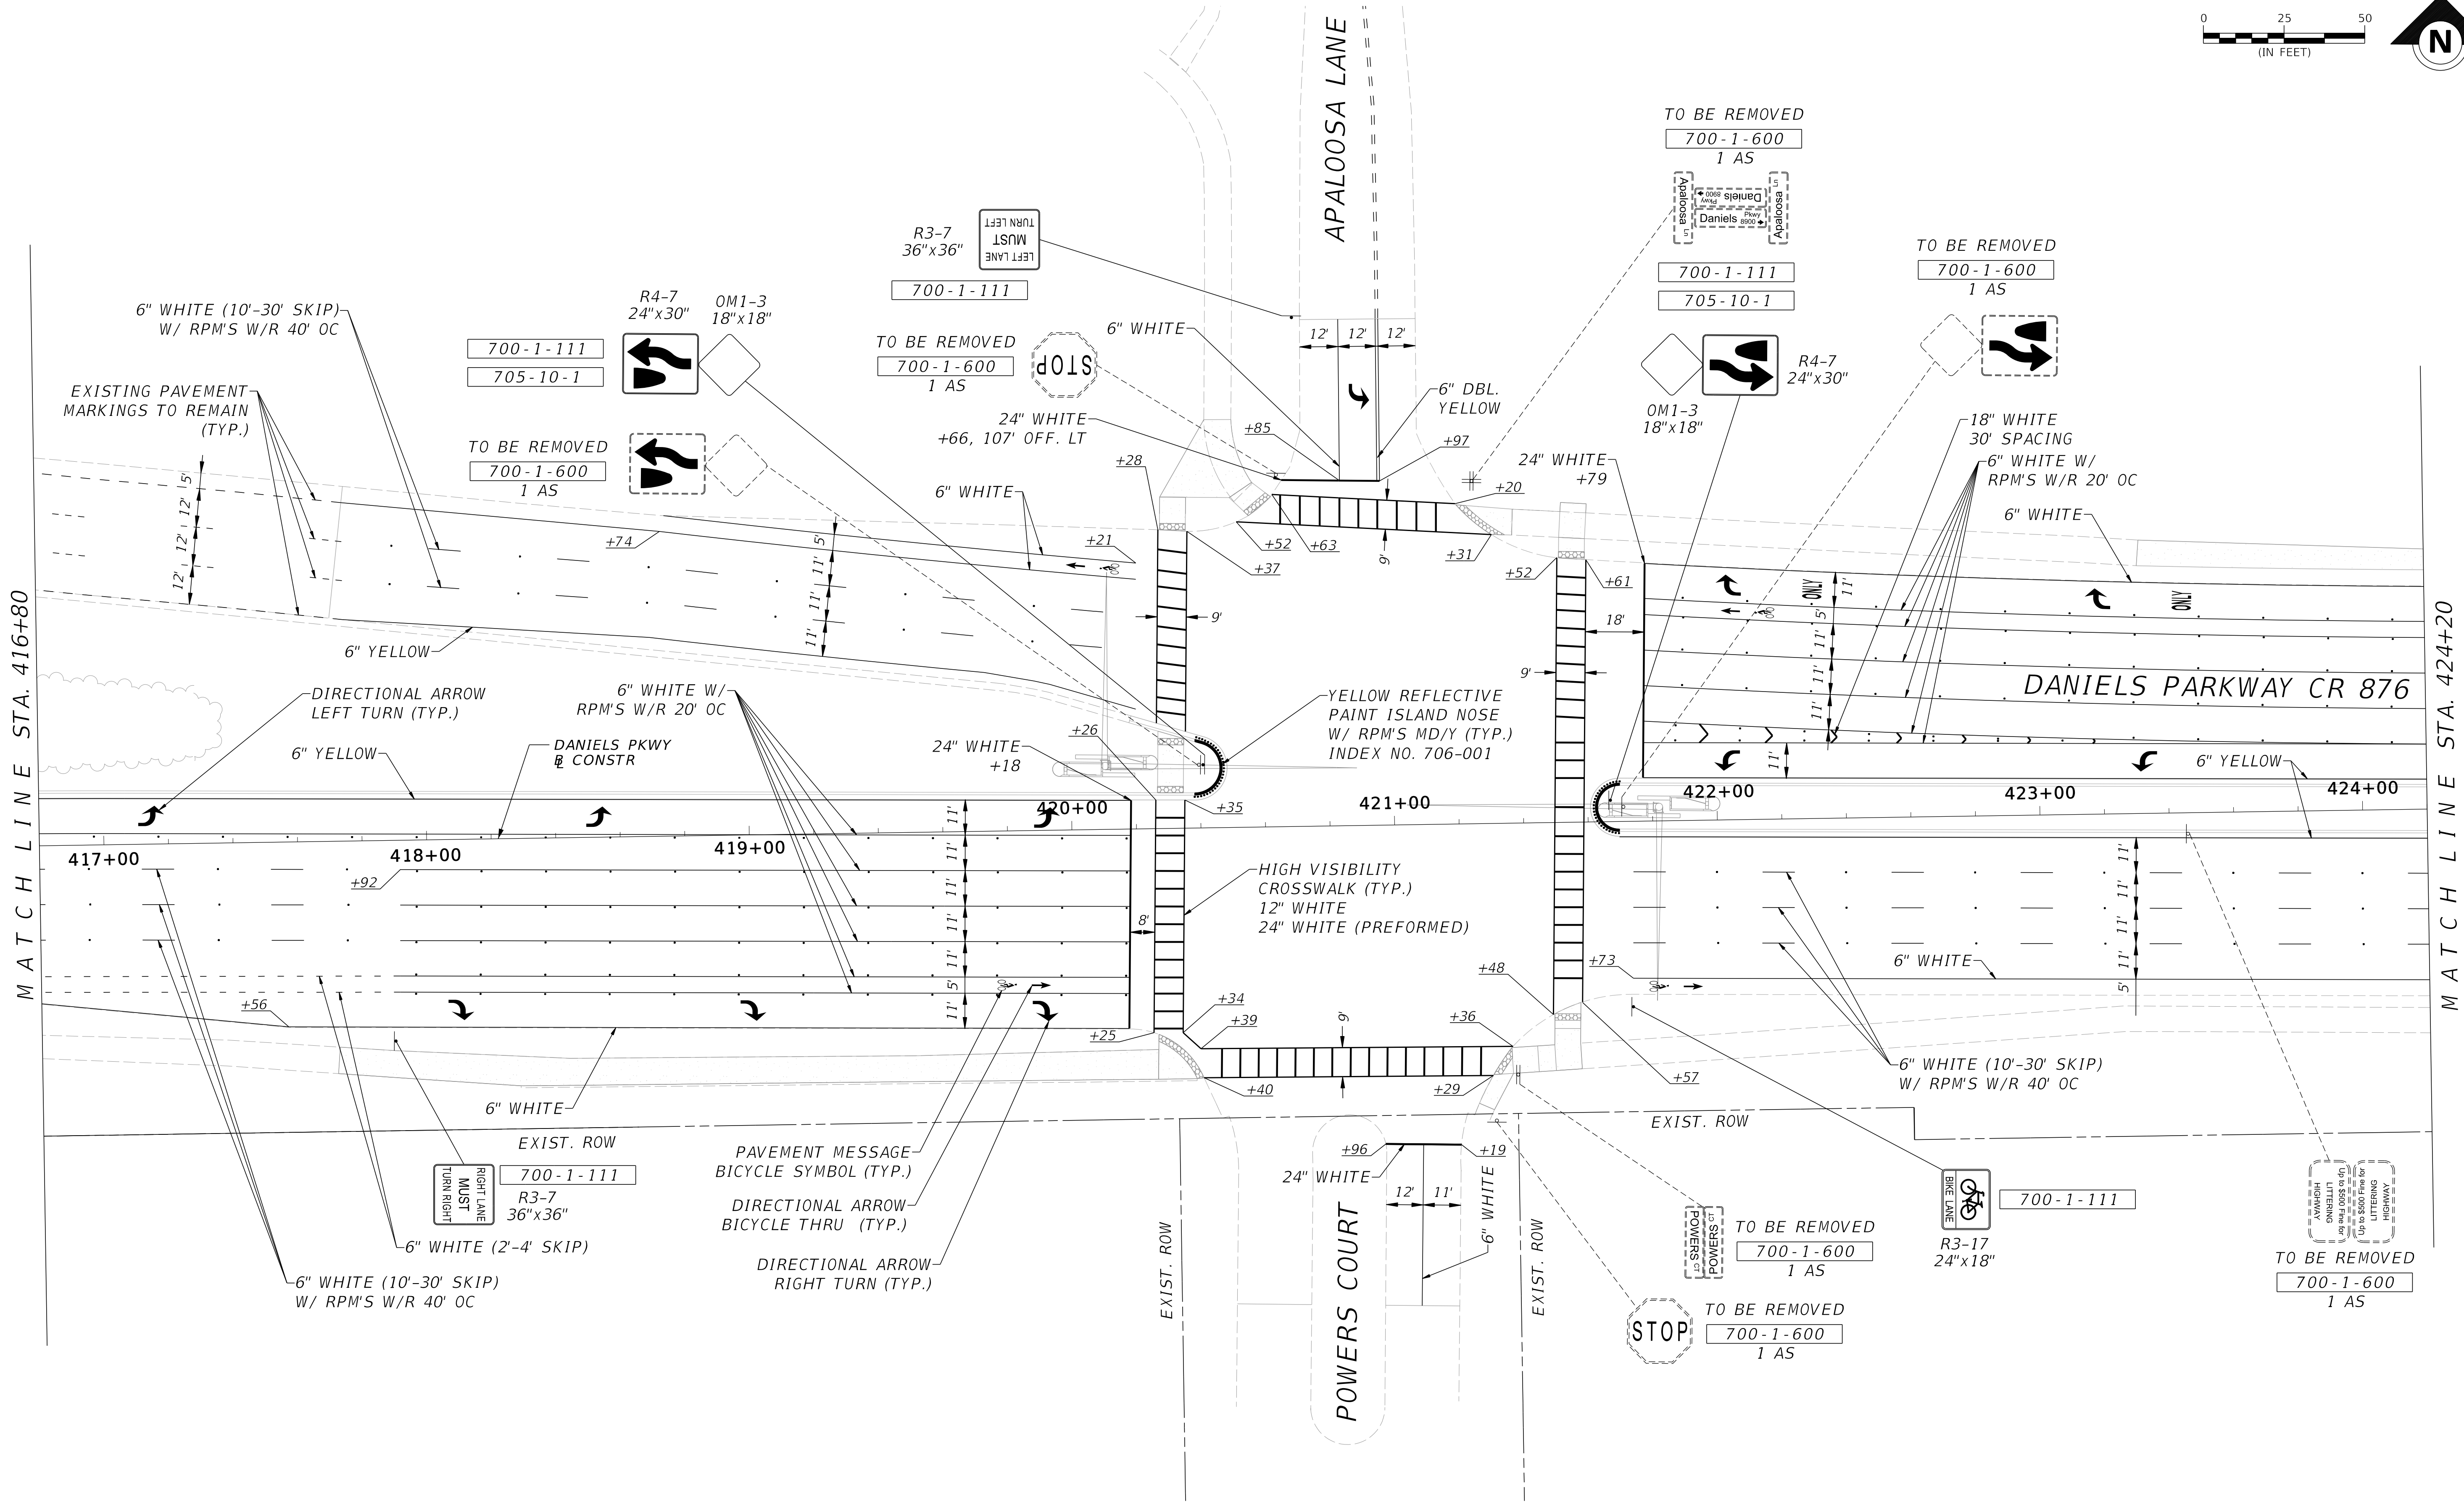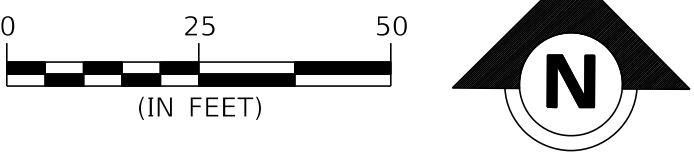

DATE	BY	REVISION DESCRIPTION

BID SET PLANS

PROJECT: 5901-01
PROJ. MGR. Melody Matter, PE
LEE COUNTY DOT PROJECT: CN160642/ANB
LCDOT PROJ. MGR. Vince Miller, PE



McCORMICK TAYLOR, INC.
1404 Dean Street, Suite 200
Fort Myers, FL 33901
FBPE#29282 (239) 935-5006

LEE COUNTY DEPARTMENT OF TRANSPORTATION
(239) 533-8580

THREE OAKS PARKWAY EXTENSION
PHASE 2: DANIELS PARKWAY WIDENING
LEE COUNTY, FLORIDA


SIGNING AND PAVEMENT MARKING PLAN

SHEET S-6

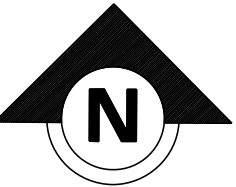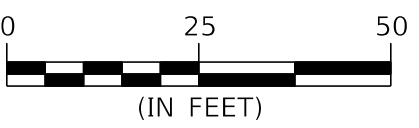

MATCH LINE STA. 424+20

MATCH LINE STA. 431+60

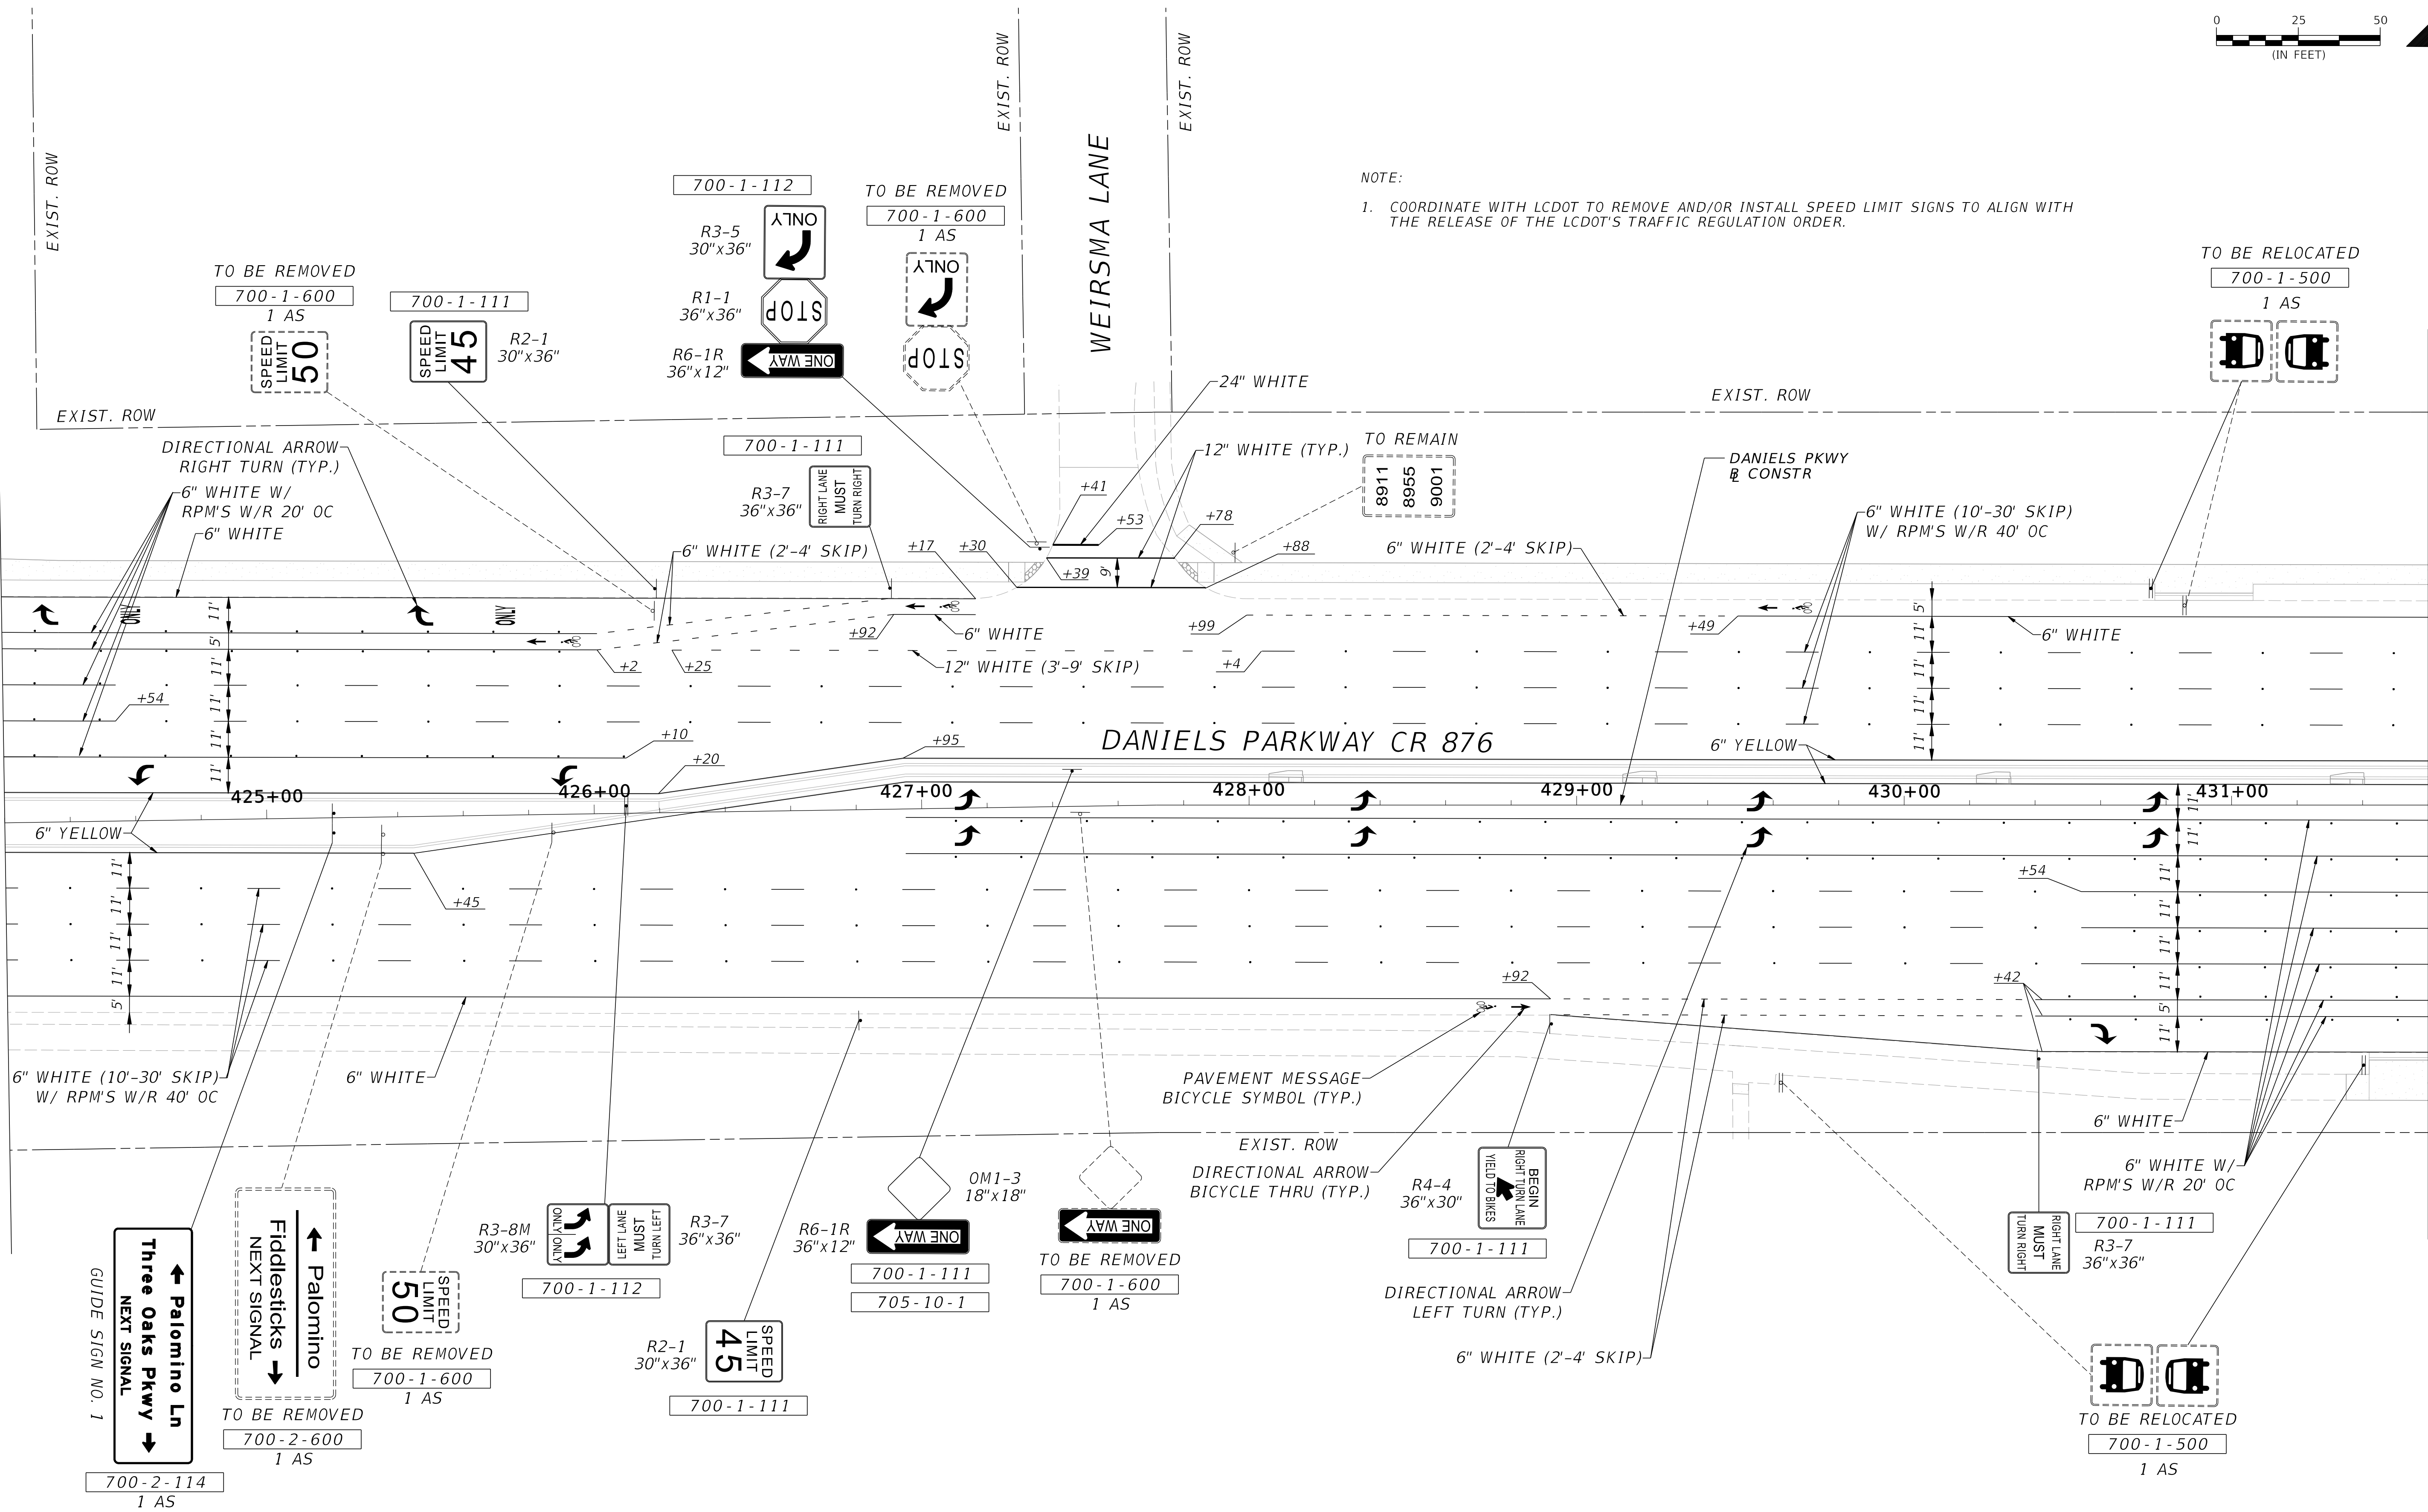

NOTE:

- COORDINATE WITH LCDOT TO REMOVE AND/OR INSTALL SPEED LIMIT SIGNS TO ALIGN WITH THE RELEASE OF THE LCDOT'S TRAFFIC REGULATION ORDER.

DATE	BY	REVISION DESCRIPTION

BID SET PLANS

PROJECT: 5901-01
PROJ. MGR. Melody Matter, PE
LEE COUNTY DOT PROJECT: CN160642/ANE
LCDOT PROJ. MGR. Vince Miller, PE


McCORMICK TAYLOR, INC.
1404 Dean Street, Suite 200
Fort Myers, FL 33901
FBPE#29282 (239) 935-5006


LEE COUNTY DEPARTMENT OF TRANSPORTATION
(239) 533-8580


THREE OAKS PARKWAY EXTENSION
PHASE 2: DANIELS PARKWAY WIDENING
LEE COUNTY, FLORIDA

SIGNING AND PAVEMENT MARKING PLAN

SHEET S-7

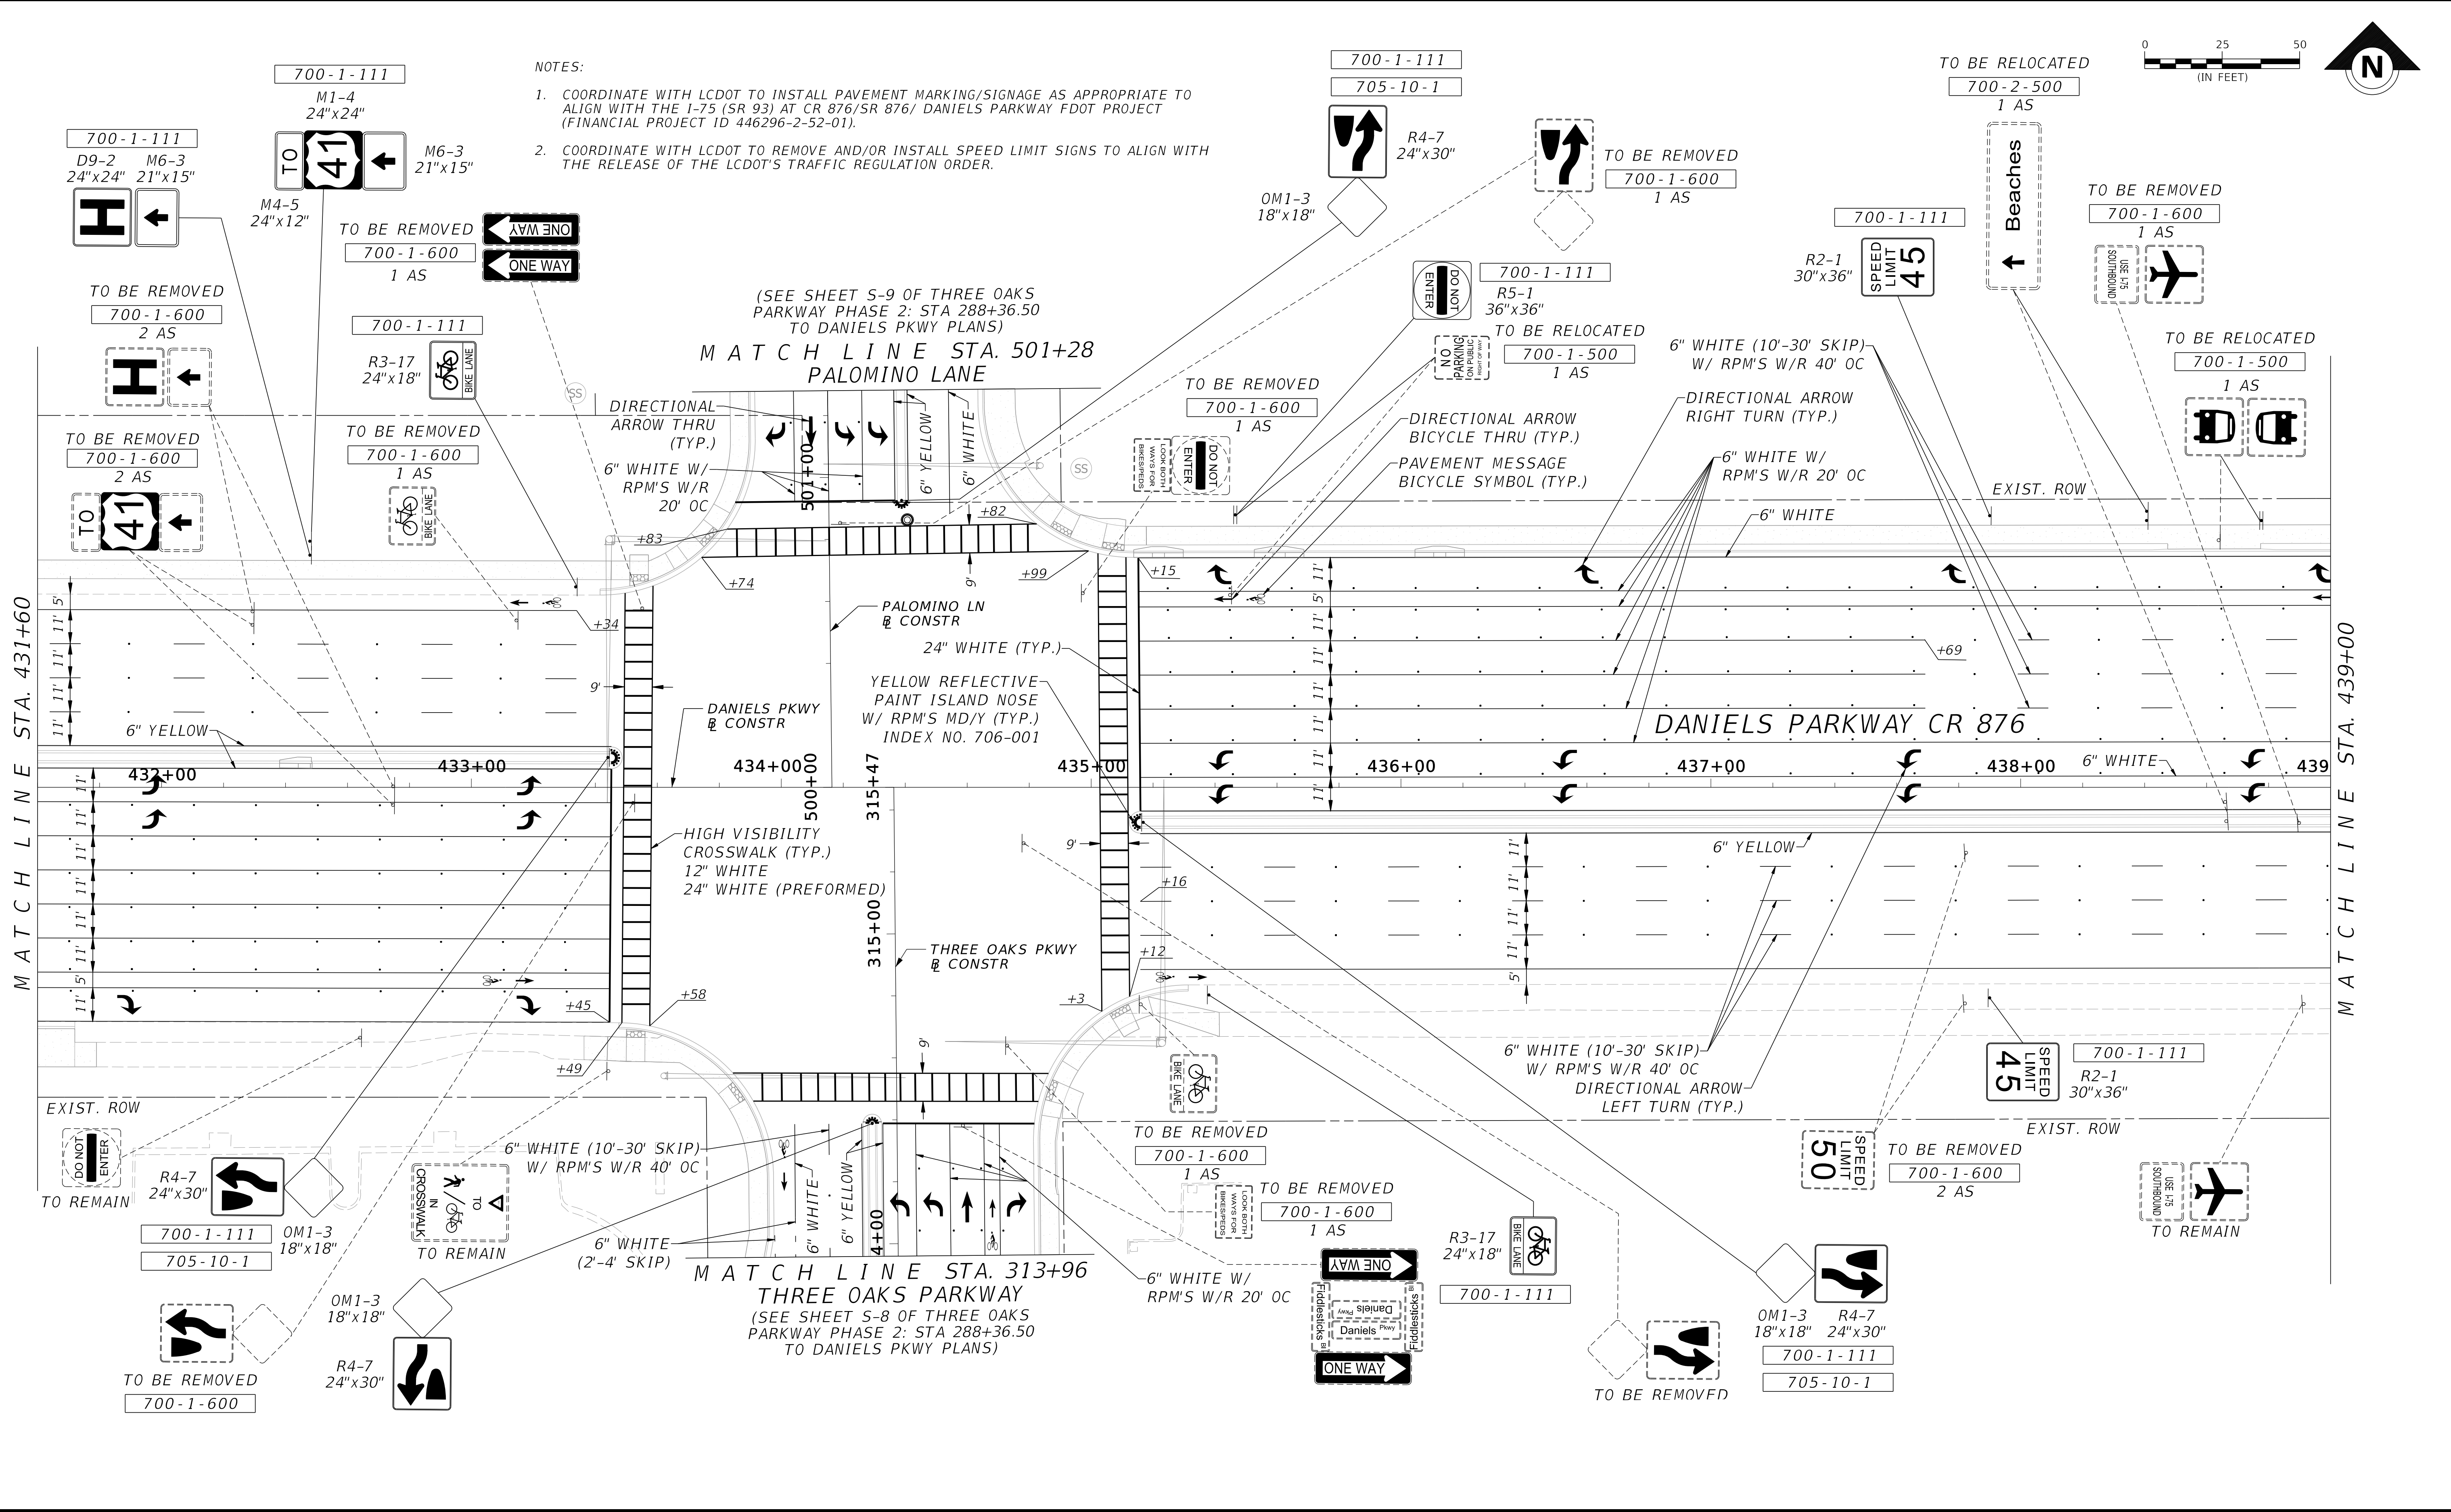

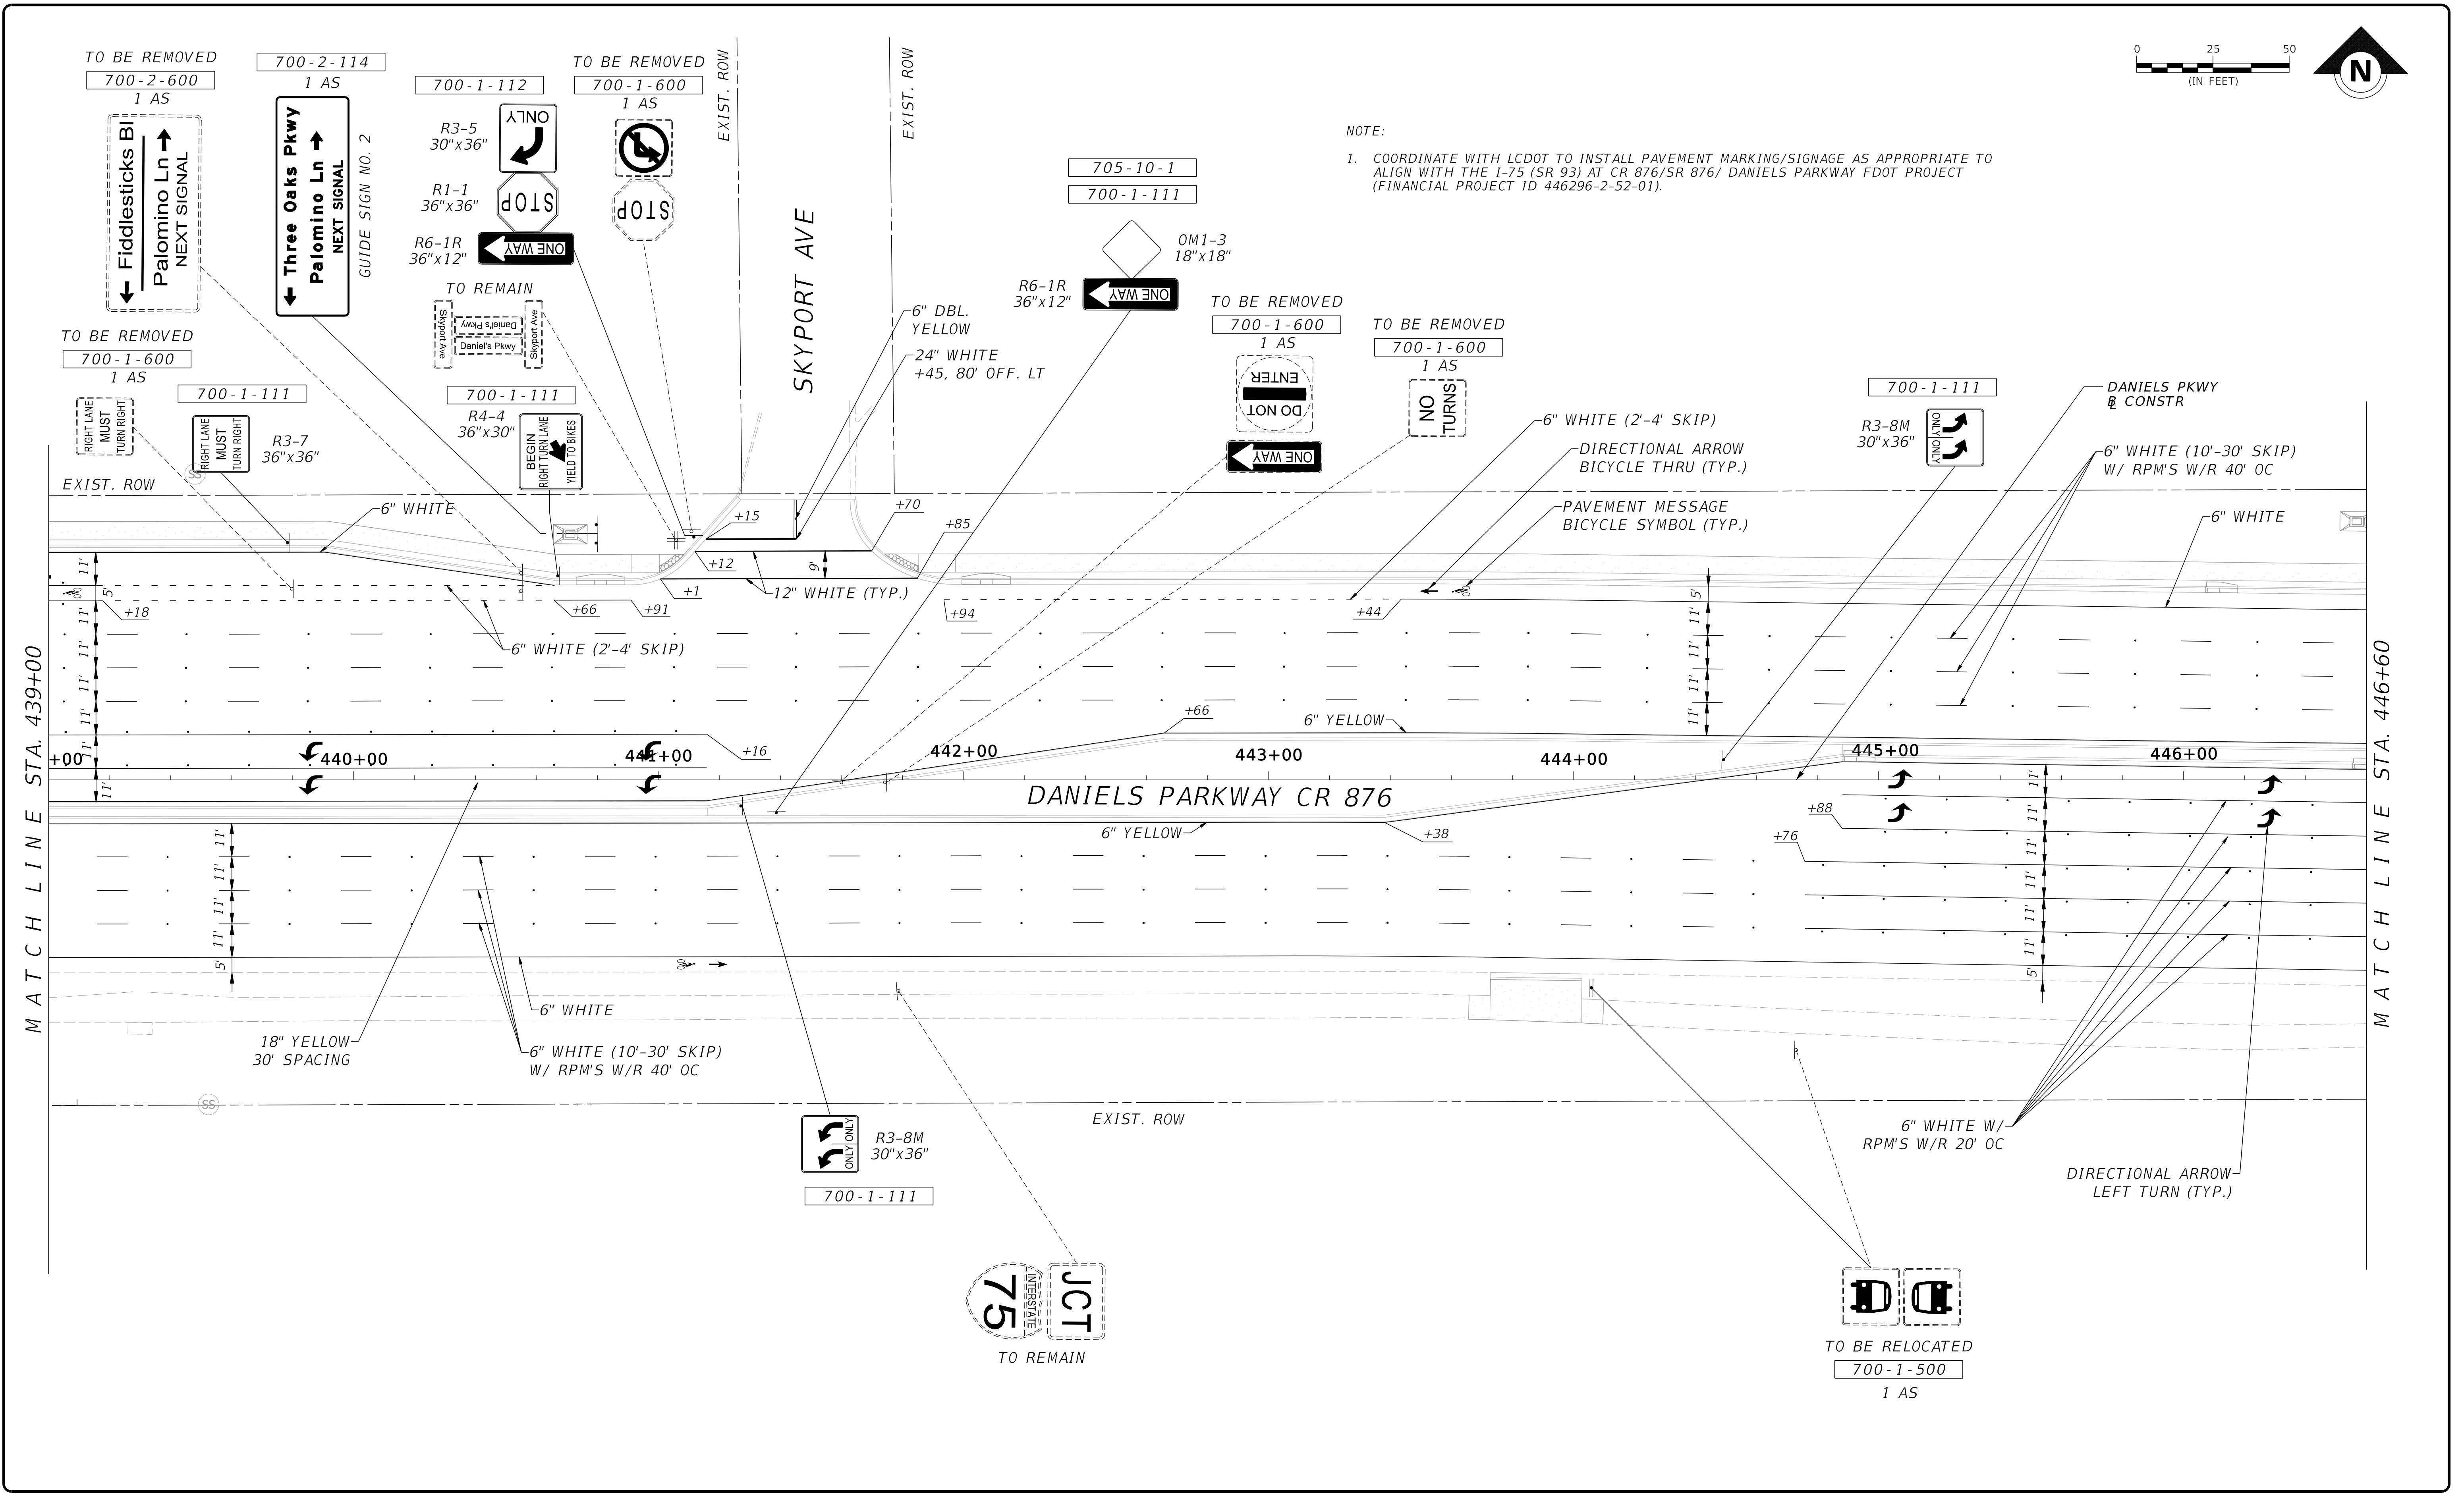

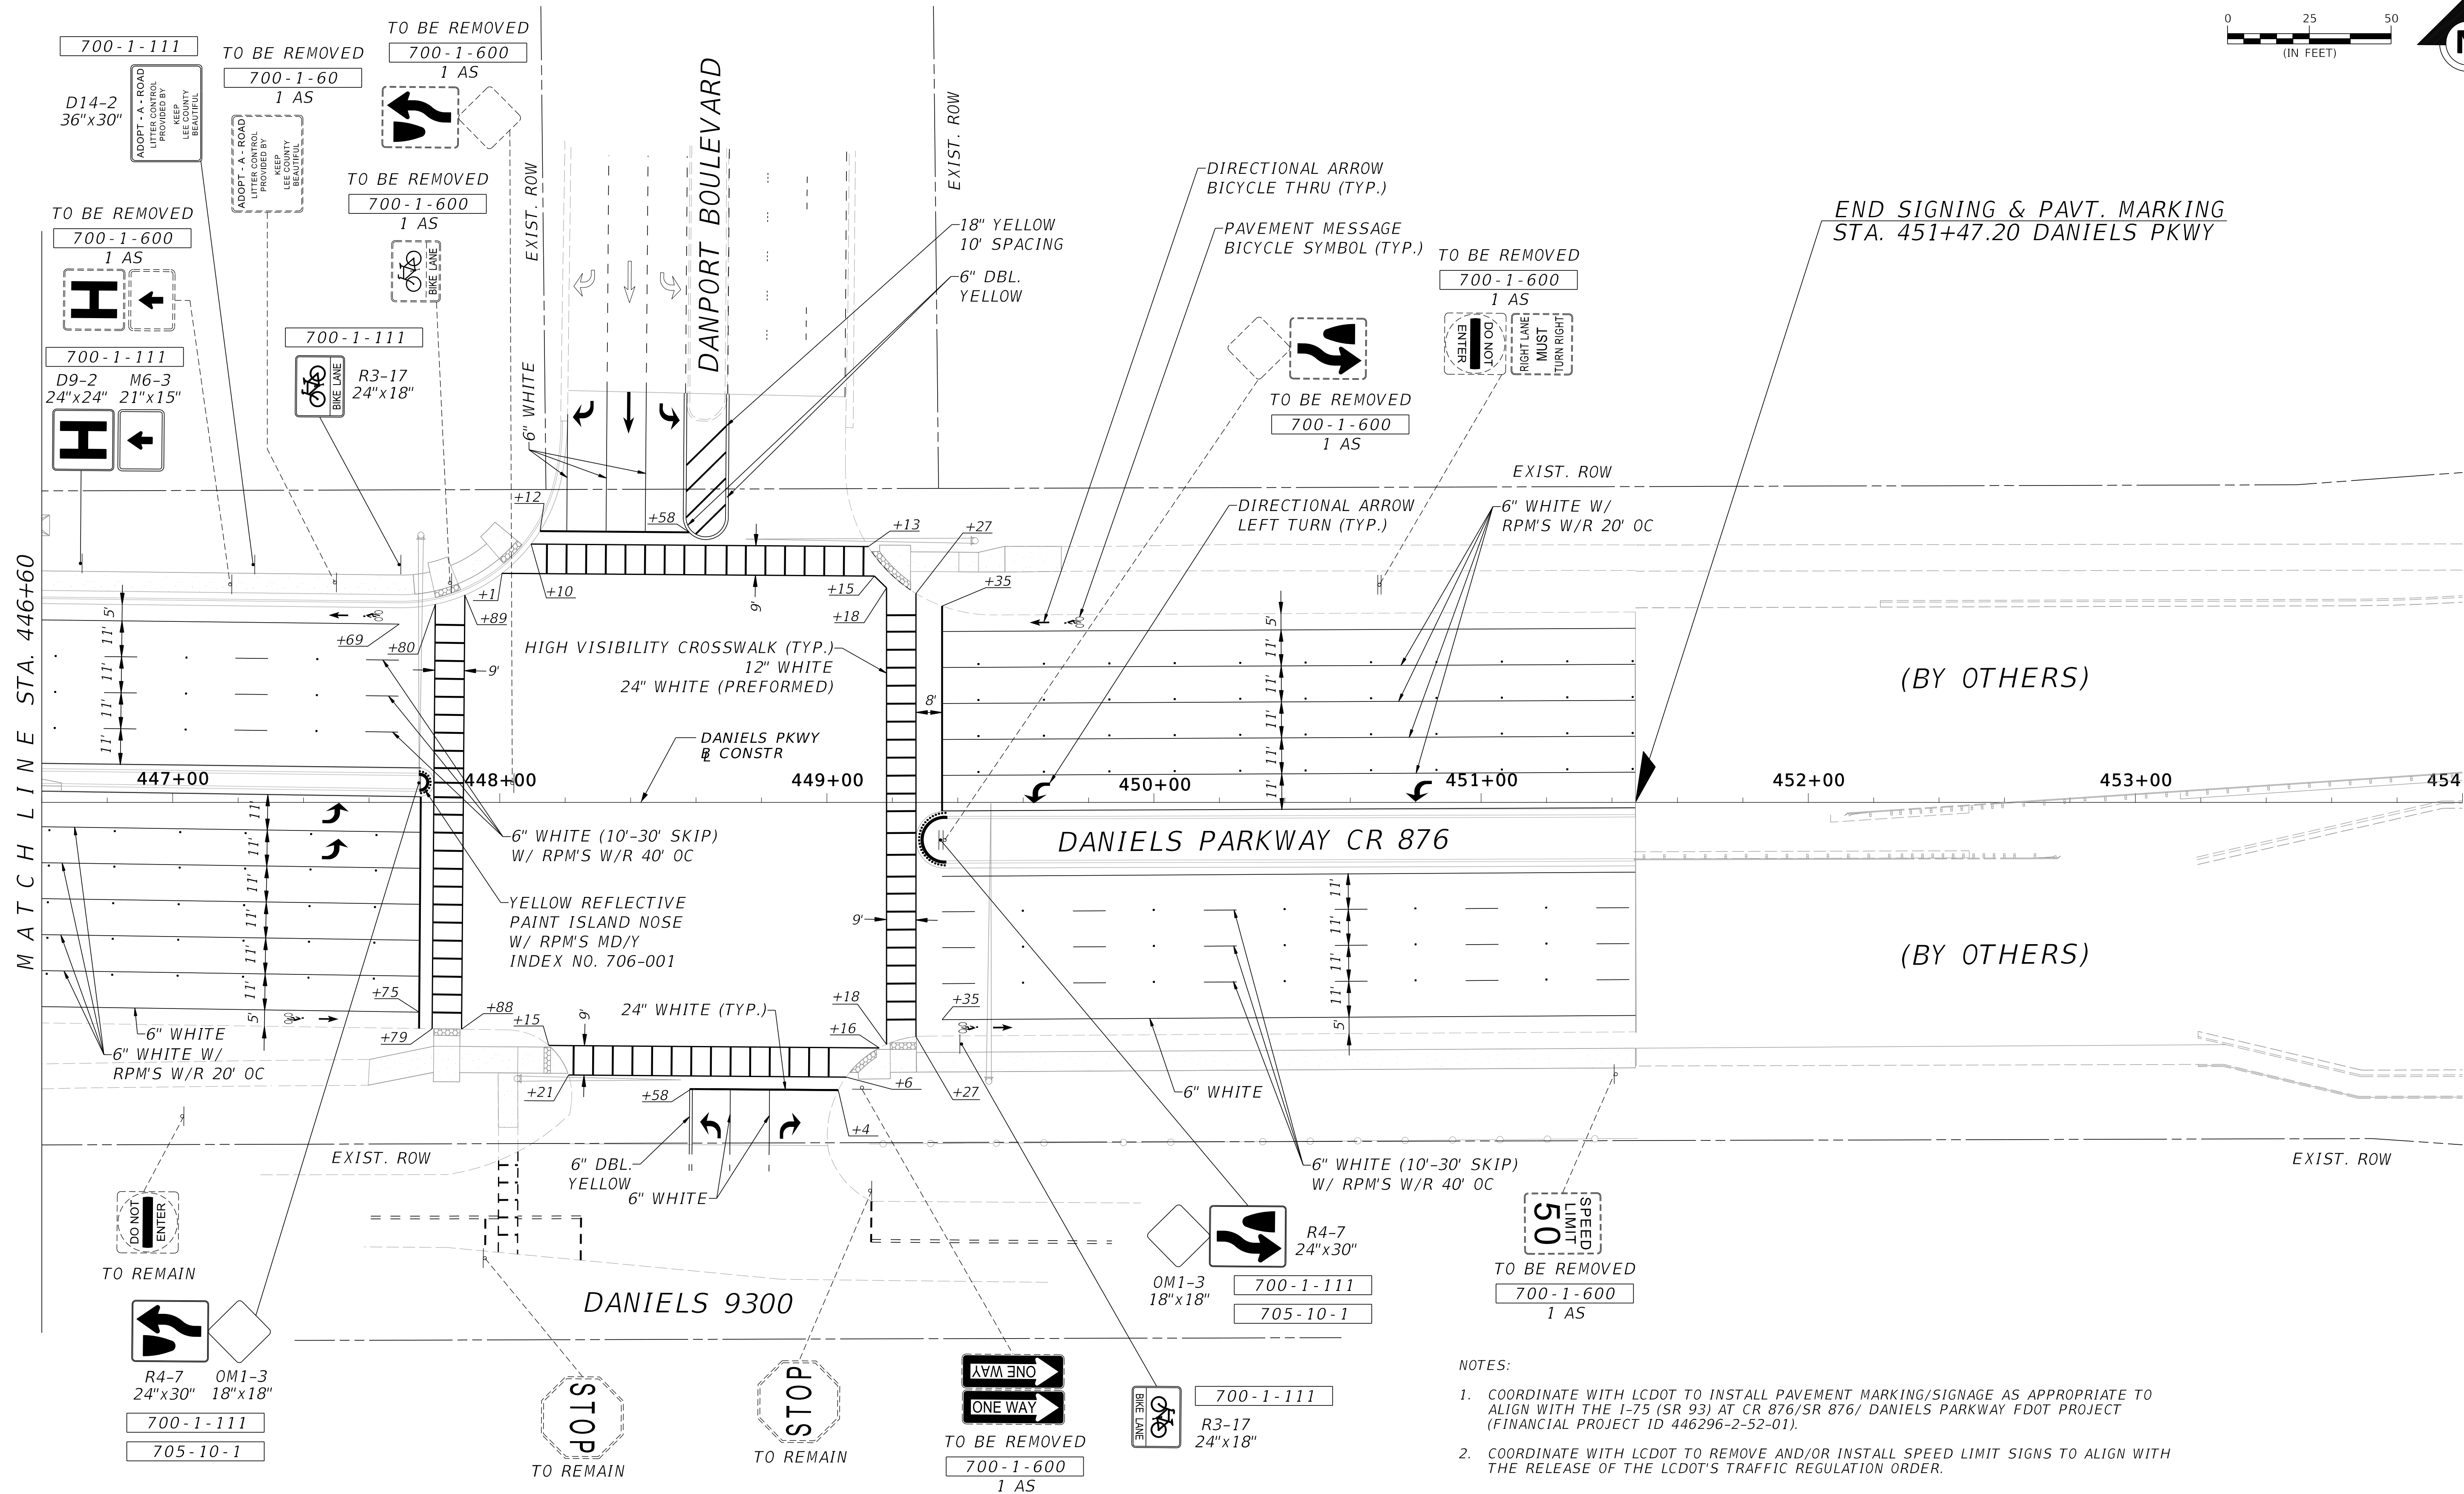

- NOTES:
- COORDINATE WITH LCDOT TO INSTALL PAVEMENT MARKING/SIGNAGE AS APPROPRIATE TO ALIGN WITH THE I-75 (SR 93) AT CR 876/SR 876/ DANIELS PARKWAY FDOT PROJECT (FINANCIAL PROJECT ID 446296-2-52-01).
 - COORDINATE WITH LCDOT TO REMOVE AND/OR INSTALL SPEED LIMIT SIGNS TO ALIGN WITH THE RELEASE OF THE LCDOT'S TRAFFIC REGULATION ORDER.

DATE	BY	REVISION DESCRIPTION

SIGN NAME		D3-2		QTY	1	SIGN NUMBER	STATION(S)	
PANEL			BORDER		1		425+20	
WIDTH		12'-0"		WIDTH		0.75"		
HEIGHT		4'-0"		RADII		2.75"		
LEGEND		White		COLOR		White		
COLOR		Green						
SYMBOL(S)		ANGLE		X		Y		WID HT
AU_Type D		90		22.1		34.7		8 12
AU_Type D		270		125.3		17.3		8 12
SIGN NUMBER		NUMBER OF POSTS		CLEARANCE Edge Of Lane		COLUMN SIZE		AVERAGE LENGTH
1		2		3.00		W6X12		7.28
NO. OF LIGHT FIXTURES				FIXTURE SPACING				WATT
PHOTOMETRIC CURVE						VOLTAGE		



M.U.T.C.D.: 2009 Edition

[illegible]

SIGN NAME		D3-2		QTY	1	SIGN NUMBER	STATION(S)	
PANEL				BORDER		2	440+80	
WIDTH		12'-0"		WIDTH		0.75"		
HEIGHT		4'-0"		RADII		2.75"		
LEGEND		White		COLOR		White		
COLOR		Green						
SYMBOL(S)			ANGLE		X	Y	WID	HT
AR_Type D			90		6.7	34.7	8	12
AR_Type D			270		109.3	17.3	8	12
SIGN NUMBER	NUMBER OF POSTS	CLEARANCE Edge Of Lane		COLUMN SIZE			AVERAGE LENGTH	
2	2	10.92		W6X12			8.19	
NO. OF LIGHT FIXTURES		FIXTURE SPACING				WATT		
PHOTOMETRIC CURVE				VOLTAGE				



M.U.T.C.D.: 2009 Edition

[illegible]

DATE	BY	REVISION DESCRIPTION

--

BID SET PLANS

PROJECT: 5901-01
PROJ. MGR. Melody Matter, PE
LEE COUNTY DOT PROJECT: CN160642/ANB
LCDOT PROJ. MGR. Vince Miller, PE

McCORMICK TAYLOR, INC.
 1404 Dean Street, Suite 200
 Fort Myers, FL 33901
 FBPE#29282 (239) 935-5006



LEE COUNTY DEPARTMENT
OF
TRANSPORTATION
(239) 533-8580

THREE OAKS PARKWAY EXTENSION
PHASE 2: DANIELS PARKWAY WIDENING
LEE COUNTY, FLORIDA

SIGNING AND PAVEMENT MARKING PLAN

SHEET
S-11