




NON-LIFTABLE

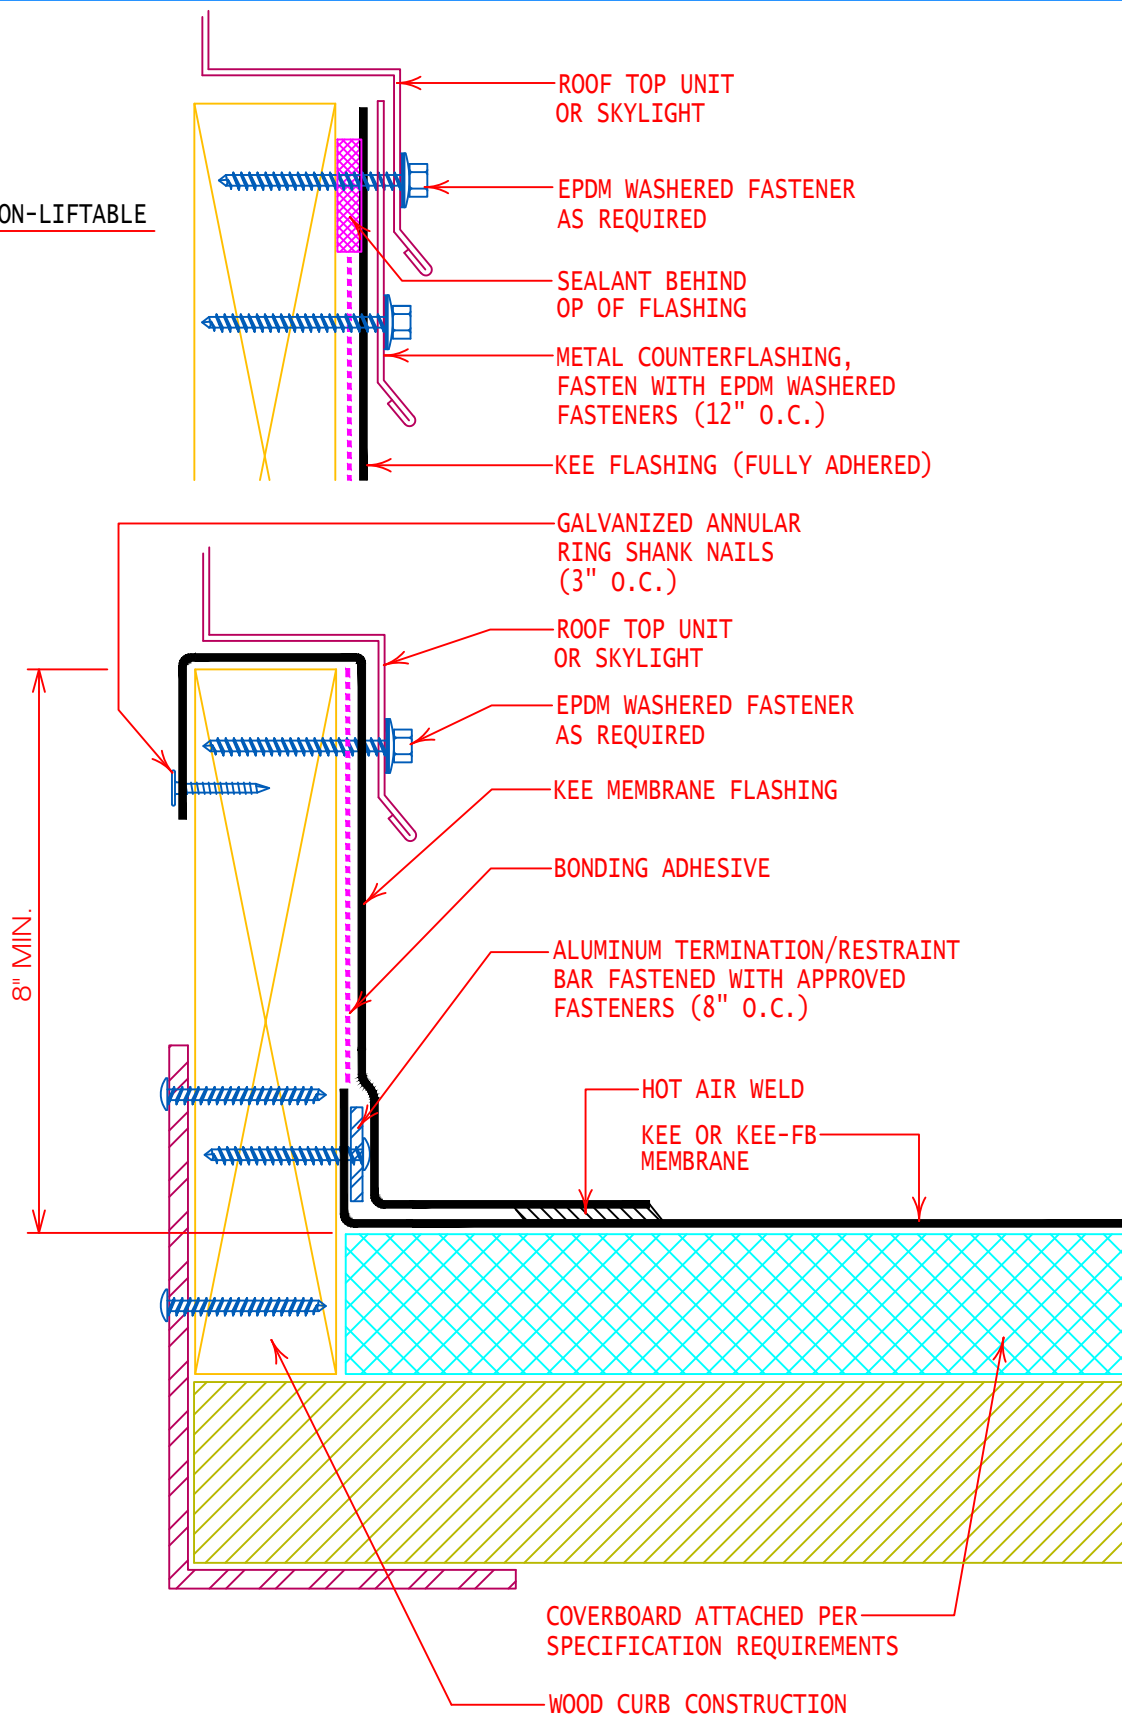


TYPICAL WOOD OR SKYLIGHT CURB FLASHING  
(BLOCKING ALTERNATE) T-BAR RESTRAINT

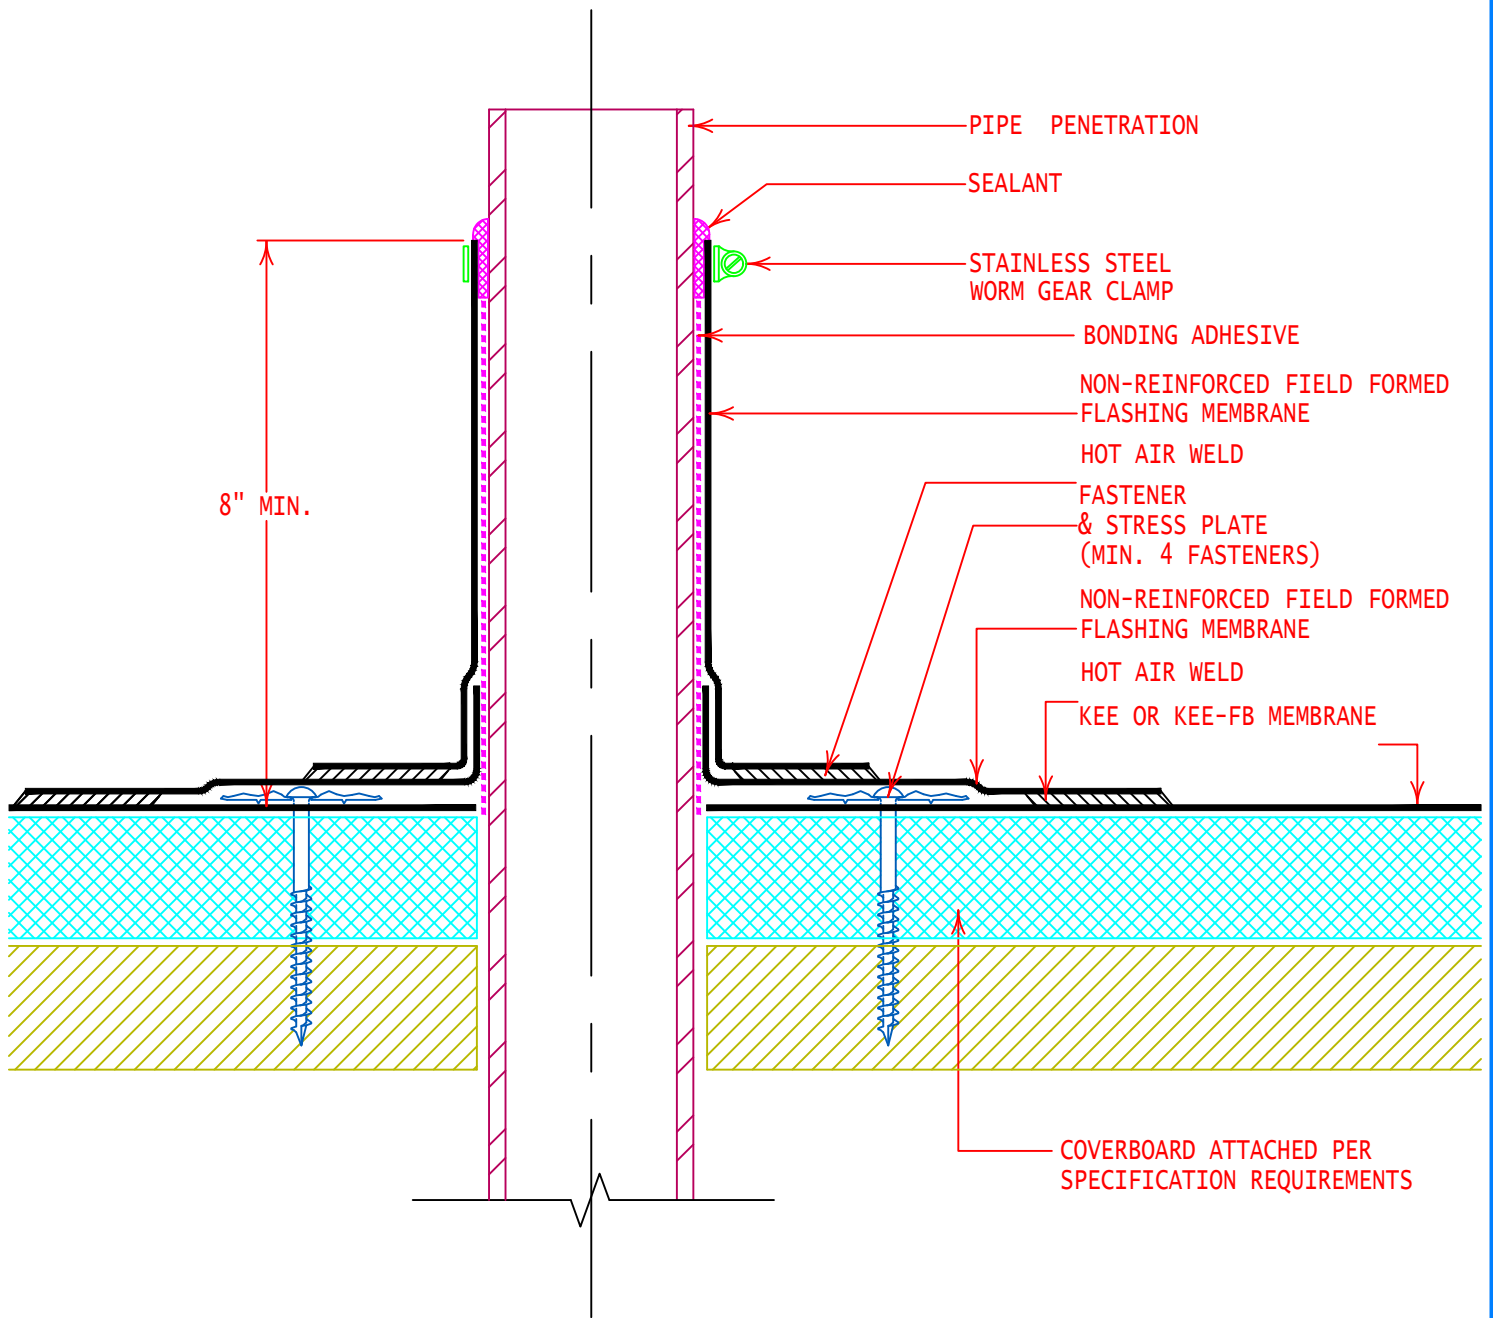


FIELD FABRICATED PIPE FLASHING

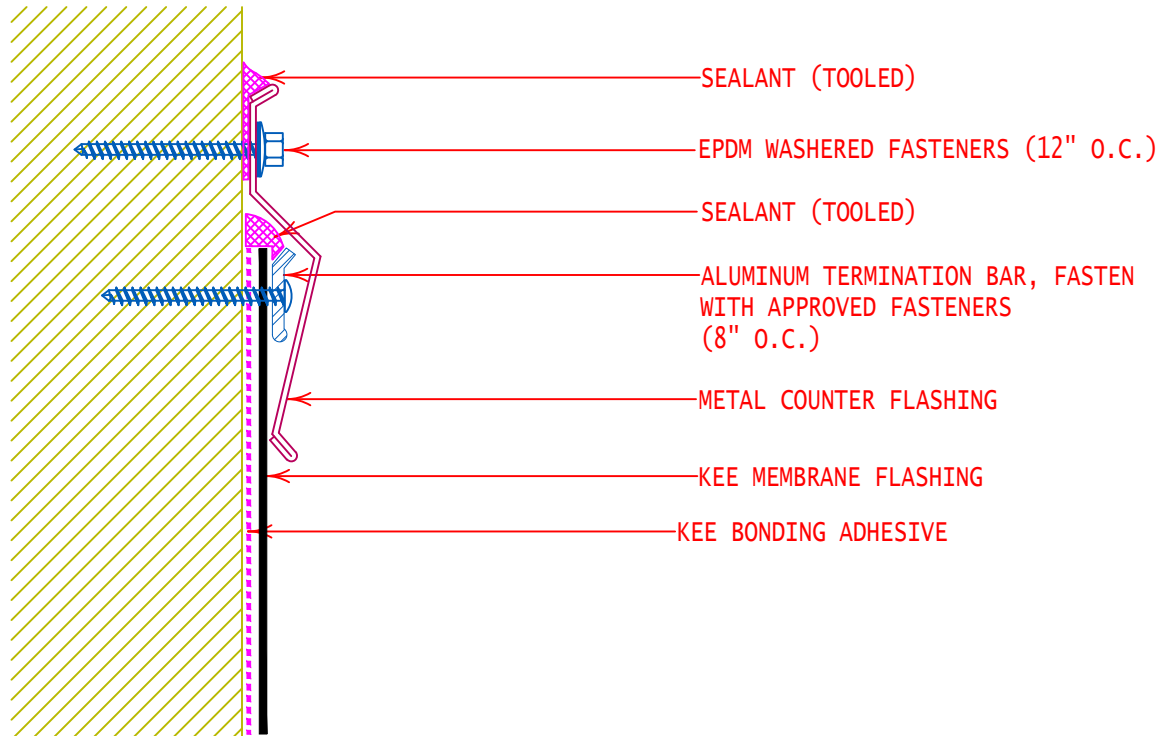

LOW WALL FLASHING

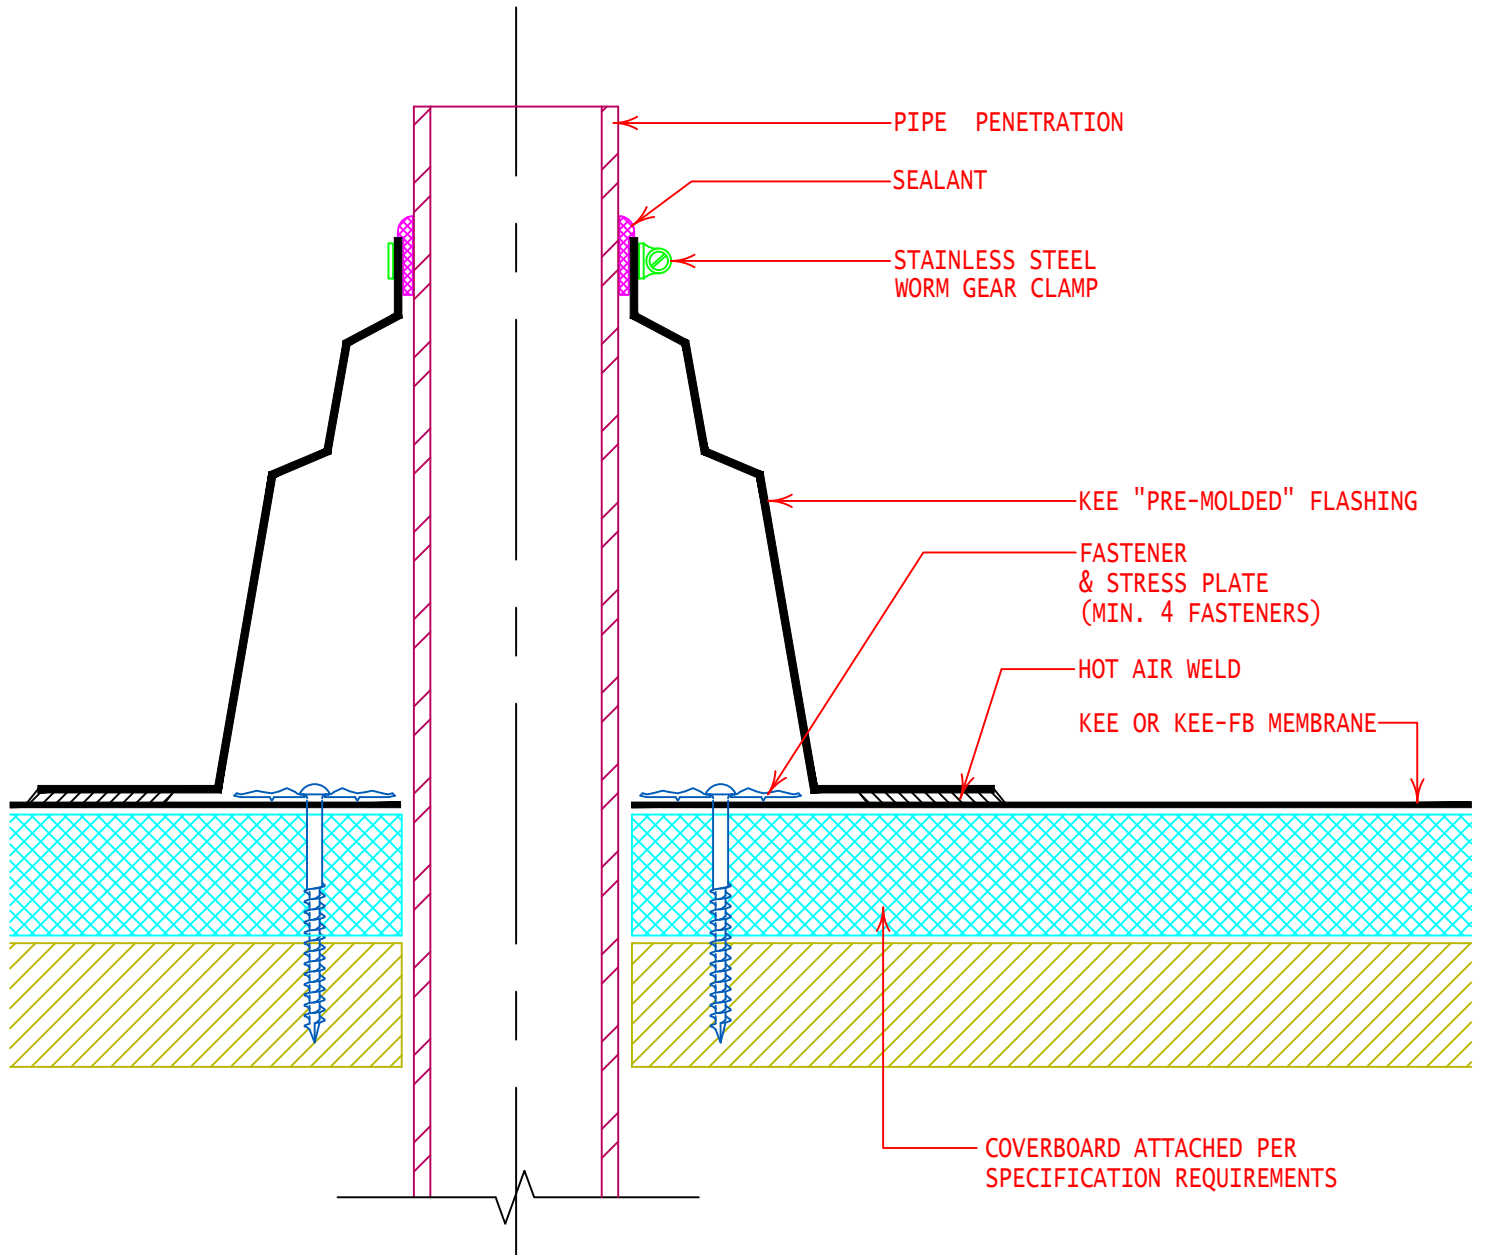


PRE-MOLDED PIPE FLASHING


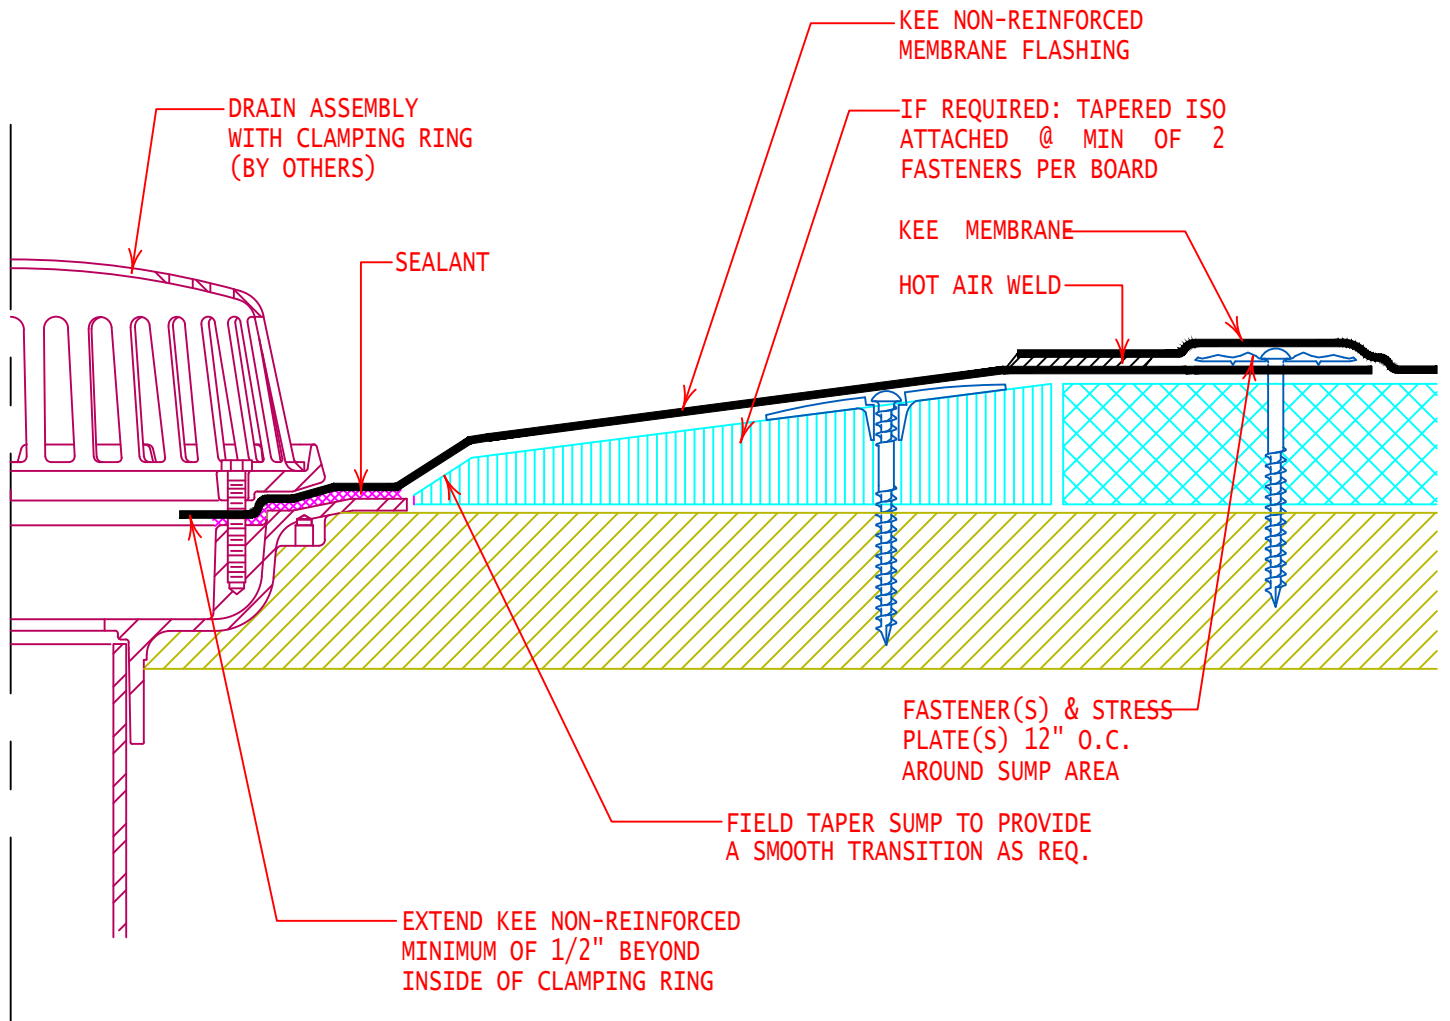


TYPICAL DRAIN FLASHING

	TYPICAL DRAIN FLASHING		

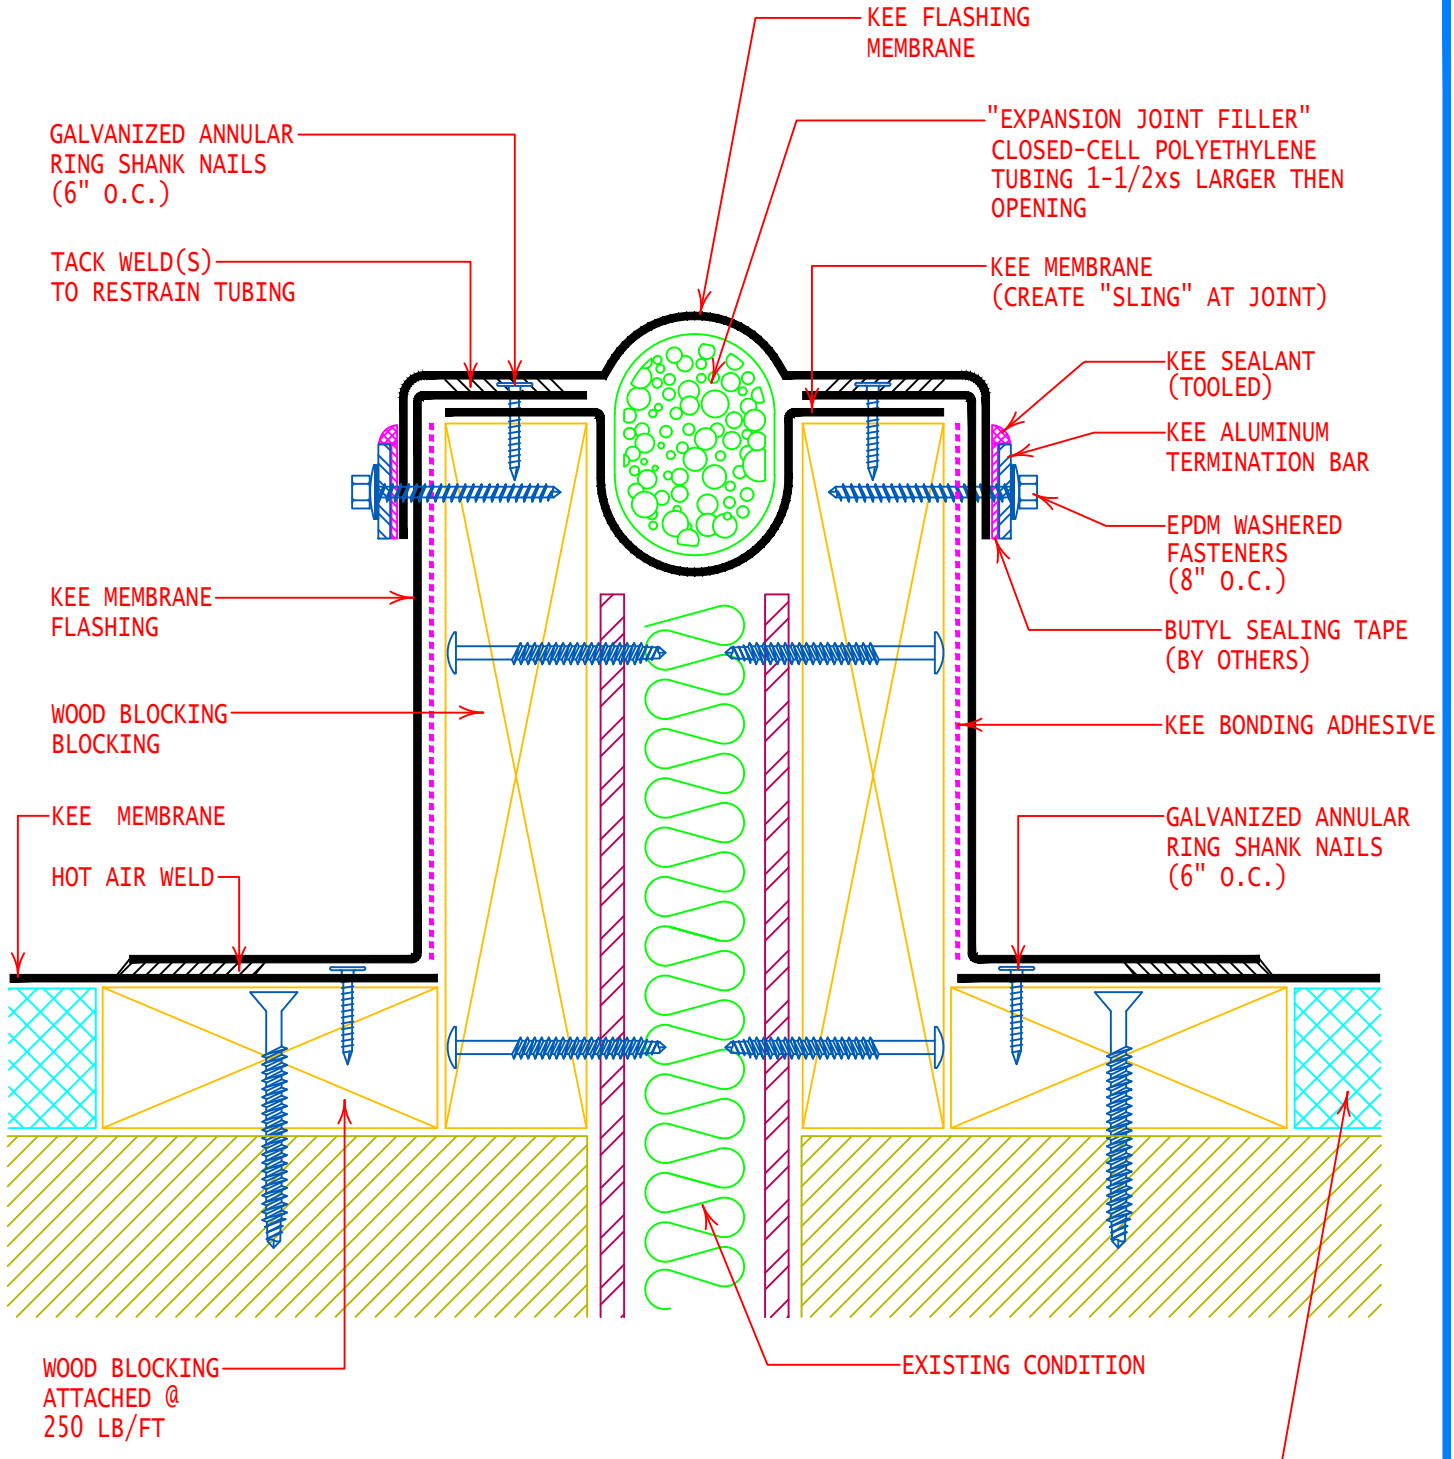

RAISED EXPANSION JOINT

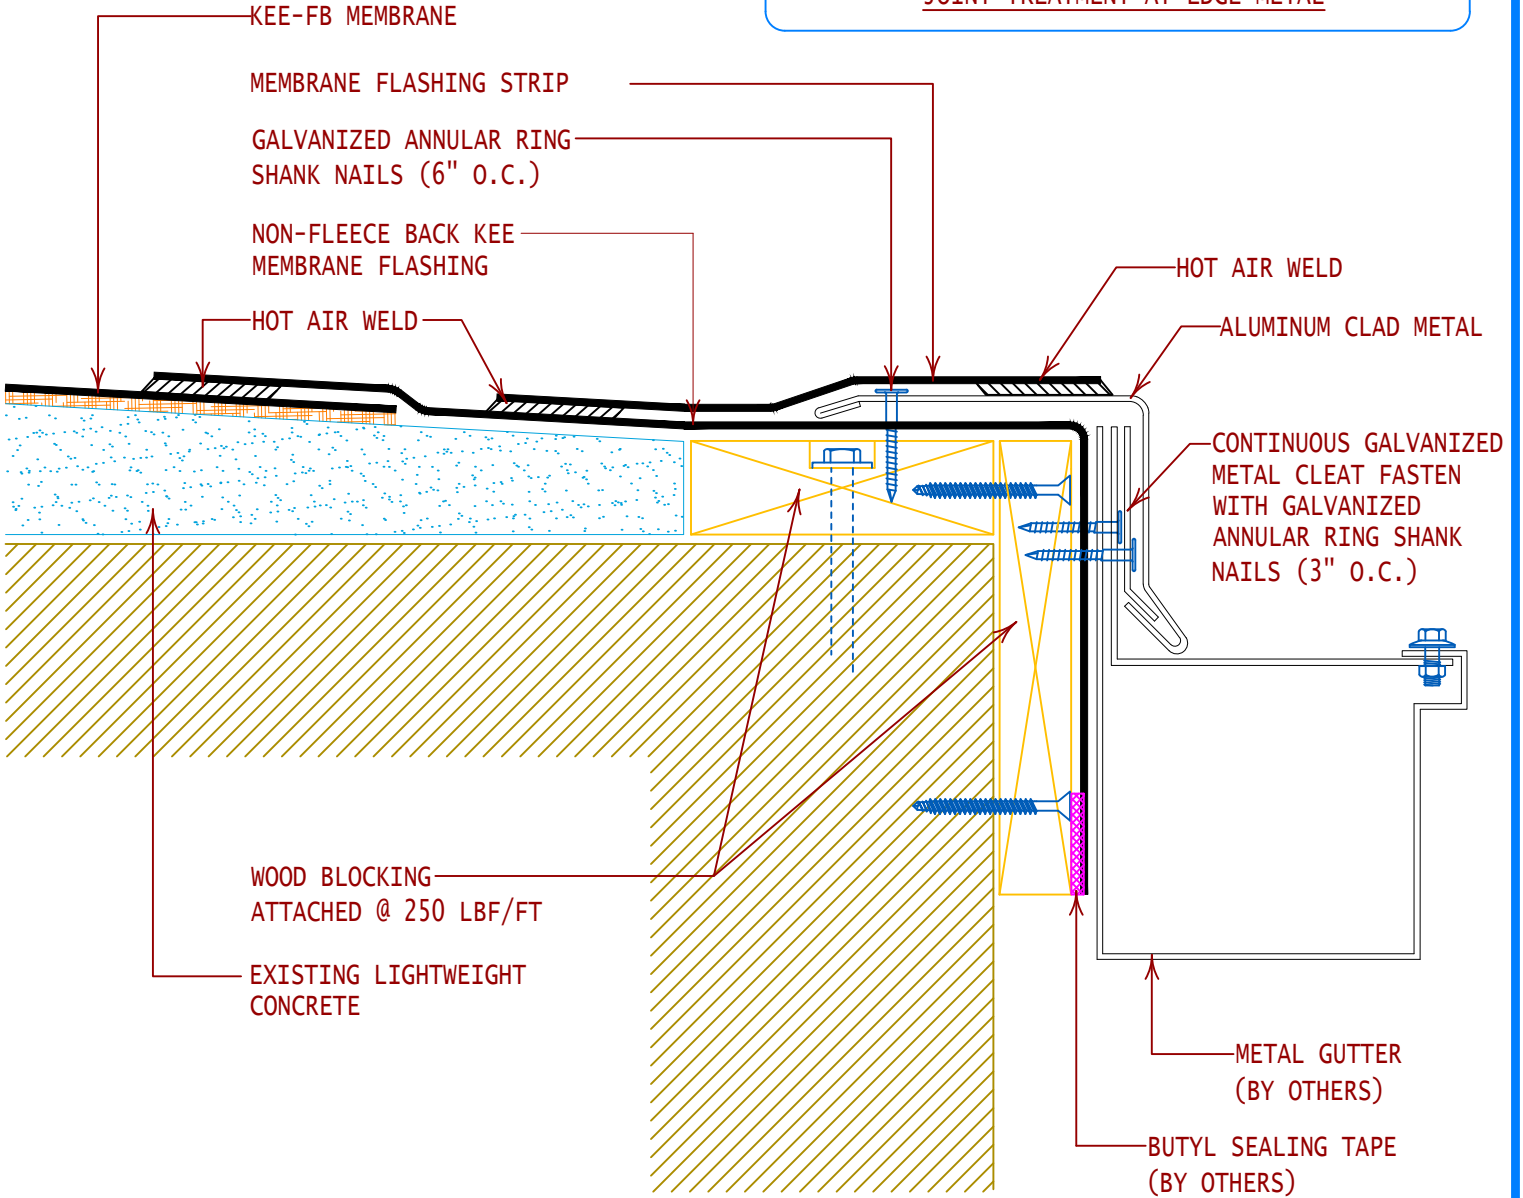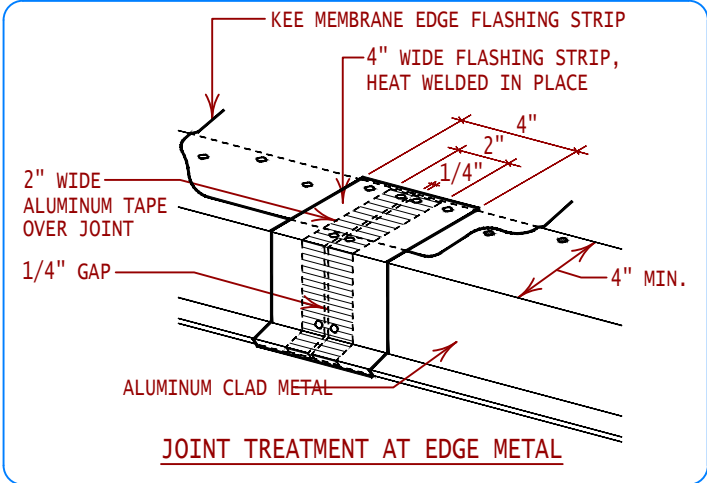

**GUTTER EDGE FLASHING  
LIGHTWEIGHT CONCRETE**