


STANDARD DETAIL NO. 6.38

LEE COUNTY UTILITIES

STANDARD SEWER SERVICE LATERALS

N.T.S.

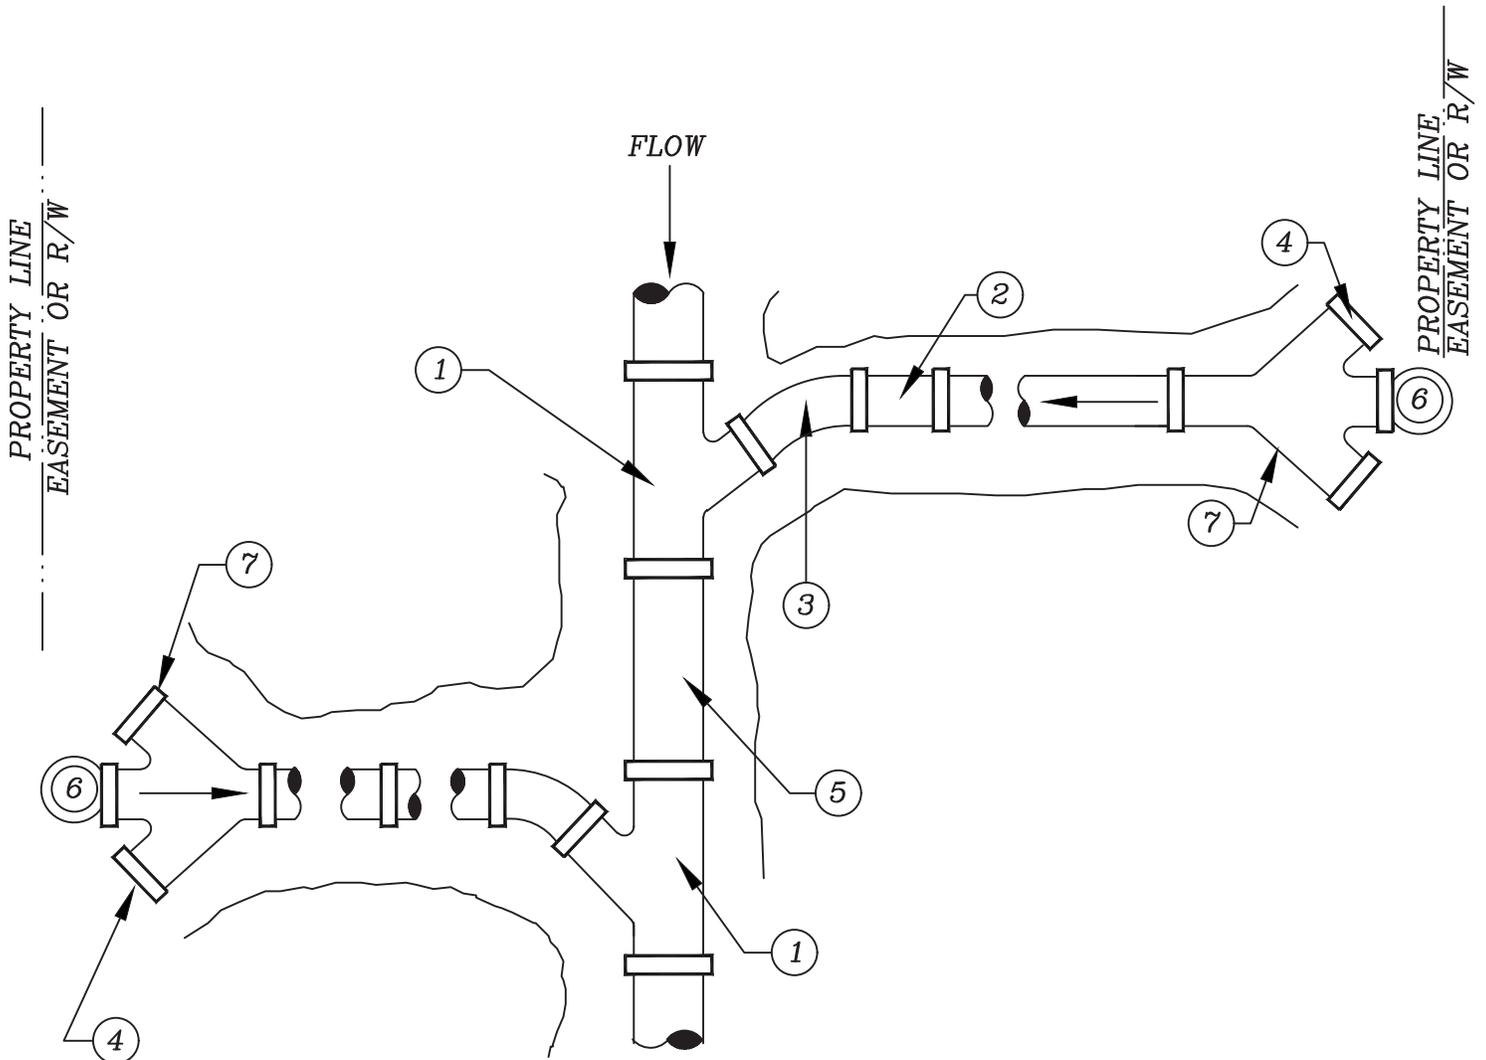

NOTE: 1. SEE SPECS FOR DETAILS OF PIPE AND FITTINGS.

- ① STANDARD WYE
- ② PVC SEWER SERVICE LINE
- ③ SHORT RADIUS 45° BEND WITH WYE FITTINGS
- ④ PLUG ENDS WITH HEAVY WALL PVC CAPS (TYP.)
- ⑤ 5' MIN. PIPE BETWEEN FITTINGS
- ⑥ 6" CLEANOUT
- ⑦ 6" x 6" x 4" x 4" WYE