



**Conceptual Trolley Stop - 50' Right of Way**

Trolley does NOT block traffic while stopped.  
Center turn lane unaffected.  
\* Requires easement donation in narrow Right of Way areas.

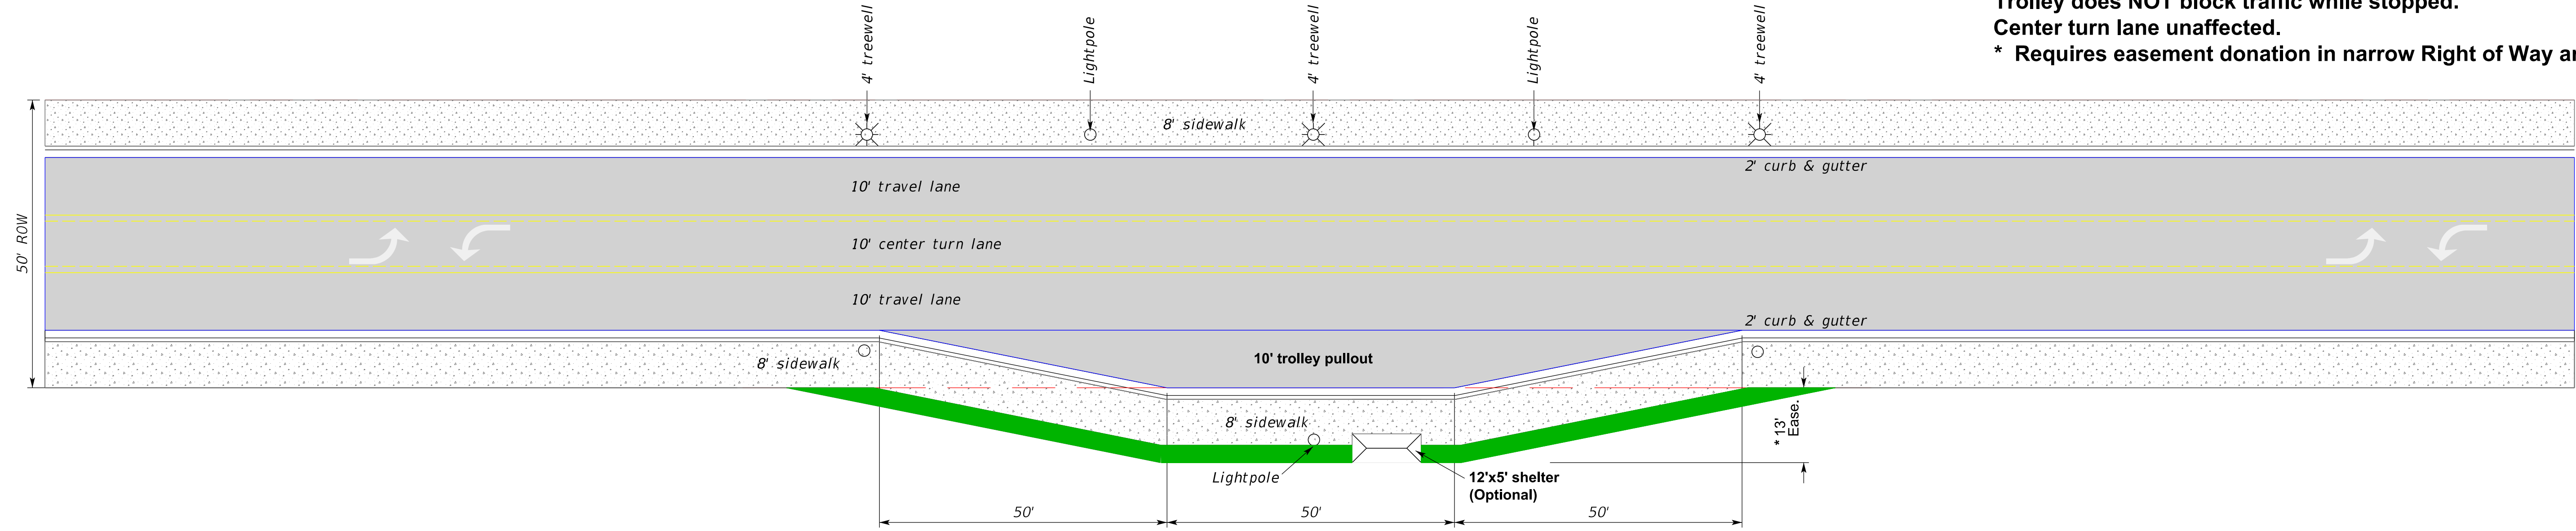

**Conceptual Trolley Stop Via Lane Shift- 50' Right of Way**

Trolley does NOT block traffic while stopped.  
Center turn lane eliminated.  
Requires NO easement donation.  
May NOT work in areas with many drives or left turn movements.

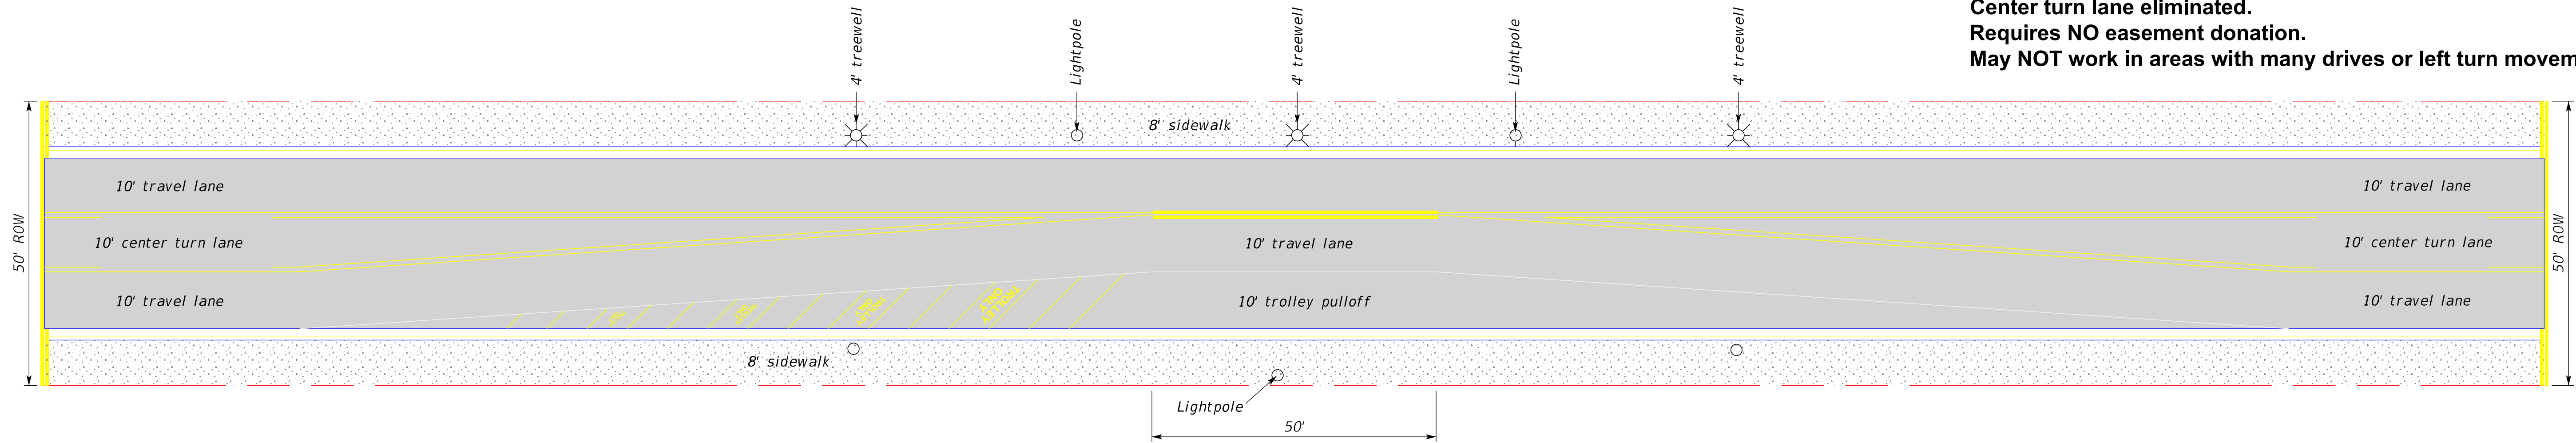

**Conventional Trolley Stop - 50' Right of Way**

Trolley DOES block traffic while stopped.  
Center turn lane remains.  
Requires NO easement donation in narrow Right of Way areas.

